

DESIGN DESIGNATION

WEST OF RTE PP
AADT - 2023 = 14785
AADT - 2033 = 17657
DHV = 8%
T = 9%
D = 50%
V = 40/55 MPH

EAST OF RTE PP
AADT - 2023 = 19667
AADT - 2033 = 21237
DHV = 11%
T = 6%
D = 50%
V = 40 MPH


FUNCTIONAL CLASSIFICATION - PRINCIPAL ARTERIAL

CONVENTIONAL SYMBOLS
(USED IN PLANS)


	EXISTING	NEW
BUILDINGS AND STRUCTURES		
GUARD RAIL		
GUARD CABLE		
CONCRETE RIGHT-OF-WAY MARKER		
STEEL RIGHT-OF-WAY MARKER		
LOCATION SURVEY MARKER		
UTILITIES		
FIBER OPTICS	-FO-	-FO-
OVERHEAD CABLE TV	-OTV-	-OTV-
UNDERGROUND CABLE TV	-UTV-	-UTV-
OVERHEAD TELEPHONE	-OT-	-OT-
UNDERGROUND TELEPHONE	-UT-	-UT-
OVERHEAD POWER	-OE-	-OE-
UNDERGROUND POWER	-UE-	-UE-
SANITARY SEWER	-S-	-S-
STORM SEWER	-SS-	-SS-
GAS	-G-	-G-
WATER	-W-	-W-
MANHOLE		
FIRE HYDRANT		
WATER VALVE		
WATER METER		
DROP INLET		
DITCH BLOCK		
GROUND MOUNTED SIGN		
LIGHT POLE		
H-FRAME POWER POLE		
TELEPHONE PEDESTAL		
FENCE		
CHAIN LINK		
WOVEN WIRE		
GATE POST		
BENCHMARK		

NOTE: DASHED OR OPEN SYMBOLS INDICATE EXISTING FEATURES

MISSOURI HIGHWAYS AND TRANSPORTATION COMMISSION
PLANS FOR PROPOSED
STATE HIGHWAY
CAPE GIRARDEAU COUNTY

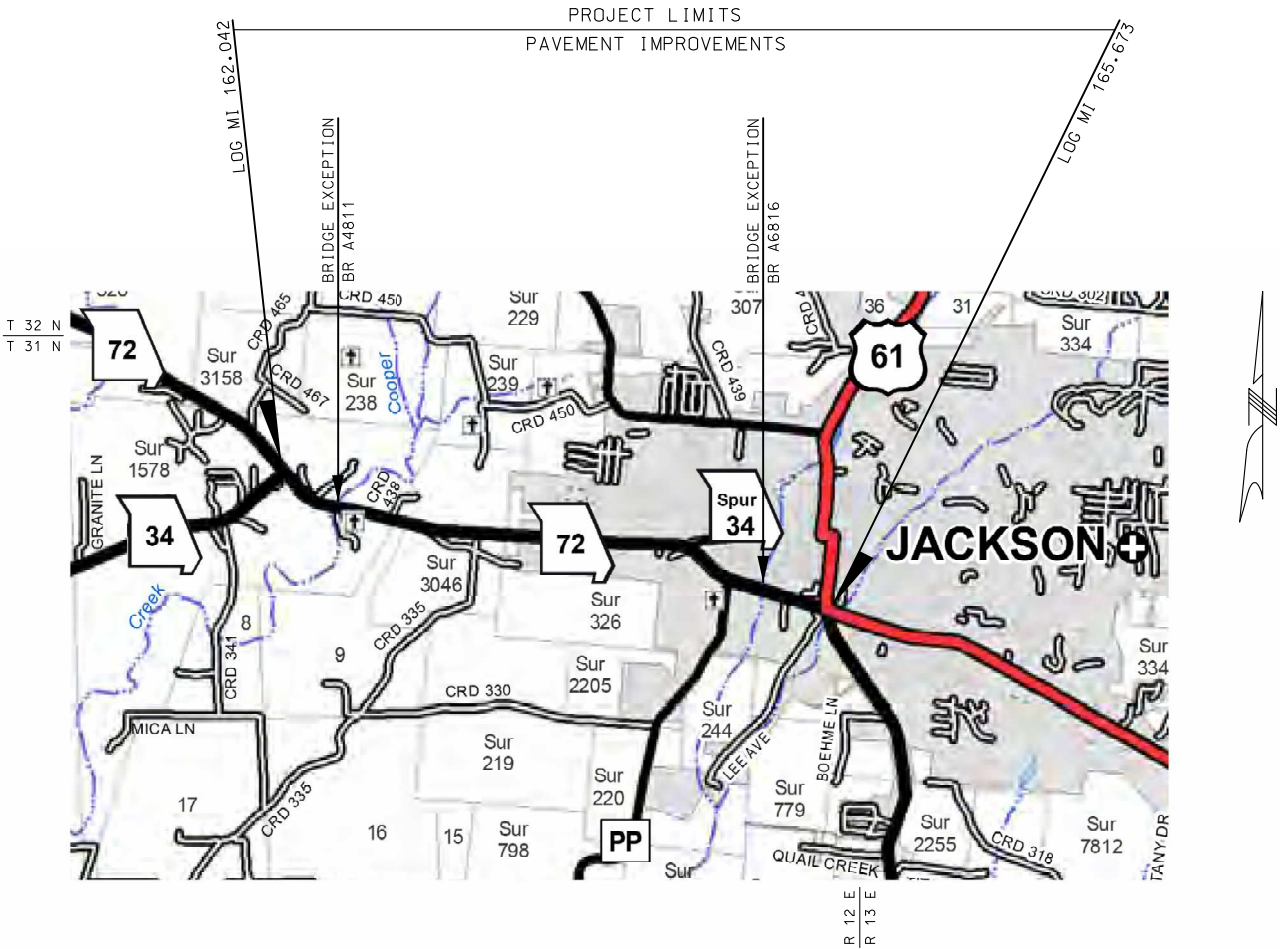


CITY OF JACKSON DETAIL

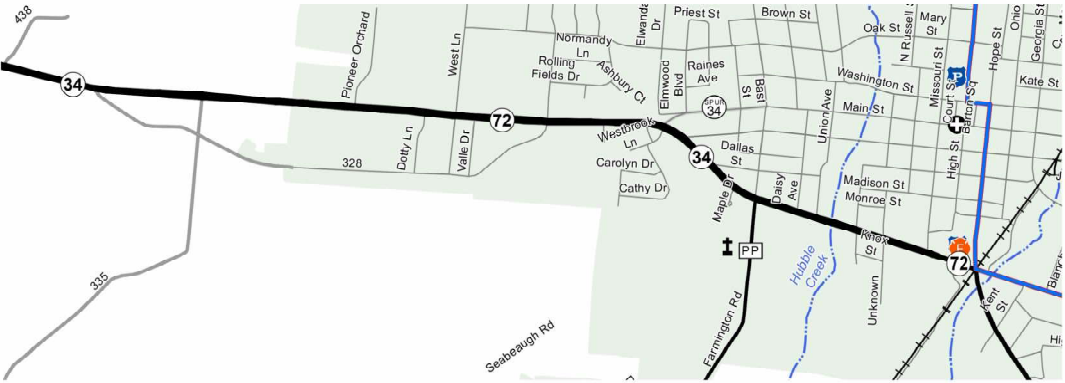

THE EXISTENCE AND APPROXIMATE LOCATION OF UTILITY FACILITIES KNOWN TO EXIST, AS SHOWN ON THE PLANS, ARE BASED ON THE BEST INFORMATION AVAILABLE TO THE COMMISSION AT THIS TIME. THIS INFORMATION IS PROVIDED BY THE COMMISSION "AS-IS" AND THE COMMISSION EXPRESSLY DISCLAIMS ANY REPRESENTATION OR WARRANTY AS TO THE COMPLETENESS, ACCURACY, OR SUITABILITY OF THE INFORMATION FOR ANY USE. RELIANCE UPON THIS INFORMATION IS DONE AT THE RISK AND PERIL OF THE USER, AND THE COMMISSION SHALL NOT BE LIABLE FOR ANY DAMAGES THAT MAY ARISE FROM ANY ERROR IN THE INFORMATION. IT IS, THEREFORE, THE RESPONSIBILITY OF THE CONTRACTOR TO VERIFY THE EXISTENCE, LOCATION AND STATUS OF ANY FACILITY. SUCH VERIFICATION INCLUDES DIRECT CONTACT WITH THE LISTED UTILITIES.

INDEX OF SHEETS

DESCRIPTION	SHEET NUMBER
TITLE SHEET	1
TYPICAL SECTIONS (TS) (9 SHEETS)---	2
QUANTITIES (QU) (5 SHEETS)-----	3
SPECIAL SHEETS (SS)-----	4-7
TRAFFIC CONTROL SHEETS (TC)-----	8-18
EROSION CONTROL SHEETS (EC)-----	19

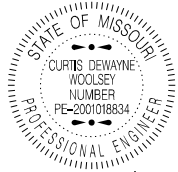

DATE PREPARED
7/6/2023

ROUTE 72 STATE MO

DISTRICT SE SHEET NO. 1

COUNTY
CAPE GIRARDEAU

JOB NO.
J9P3121B

CONTRACT ID.

PROJECT NO.

BRIDGE NO.

DESCRIPTION

DATE

DESCRIPTION

DATE

LENGTH OF PROJECT


BEGINNING OF PROJECT	LM 162.042
END OF PROJECT	LM 165.673
APPARENT LENGTH	3.631 MILES
APPARENT LENGTH	19171.68 FEET

EXCEPTIONS:	
BR A4811 EXCEPTION LM 162.531 - LM 162.565	179.52 FEET
BR A6816 EXCEPTION LM 165.238 - LM 165.284	242.88 FEET


TOTAL CORRECTIONS	422.40 FEET
NET LENGTH OF PROJECT	18749.28 FEET
STATE LENGTH	3.551 MILES
FOR INFORMATION ONLY ESTIMATED DISTURBED ACRES	0.1 ACRES

MISSOURI HIGHWAYS AND TRANSPORTATION COMMISSION
105 WEST CAPITOL
JEFFERSON CITY, MO 65102
1-888-ASK-MODOT (1-888-275-6636)

  

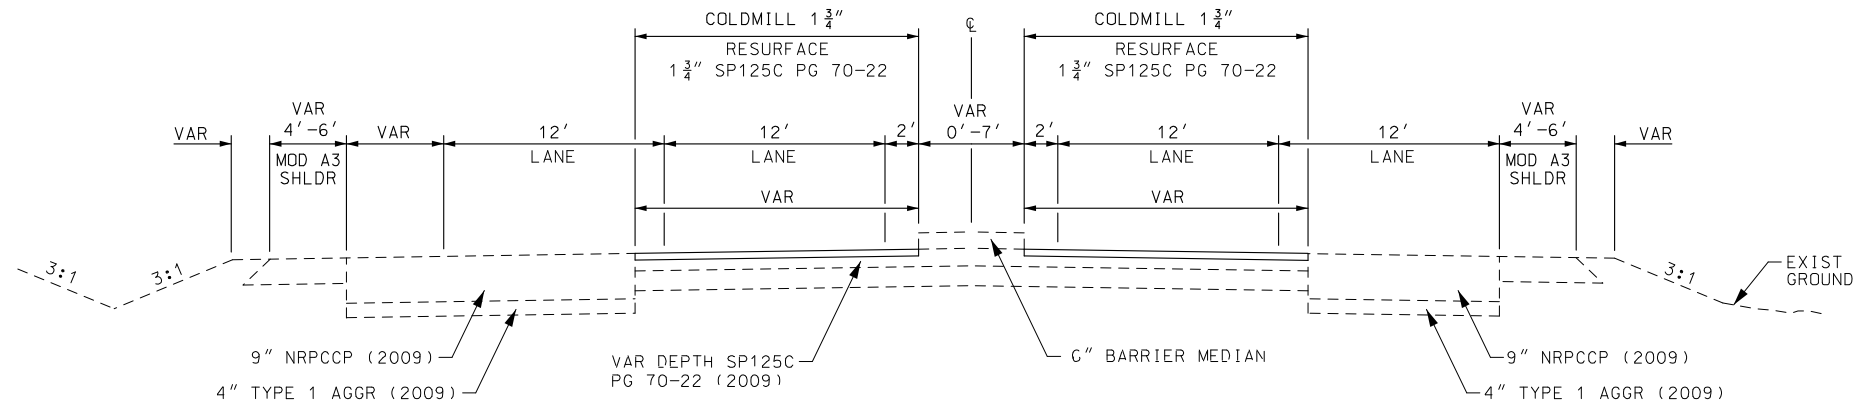


SECTION ON TANGENT
TYPICAL SECTION RTE 72
LOG MI 162.184 TO LOG MI 162.302

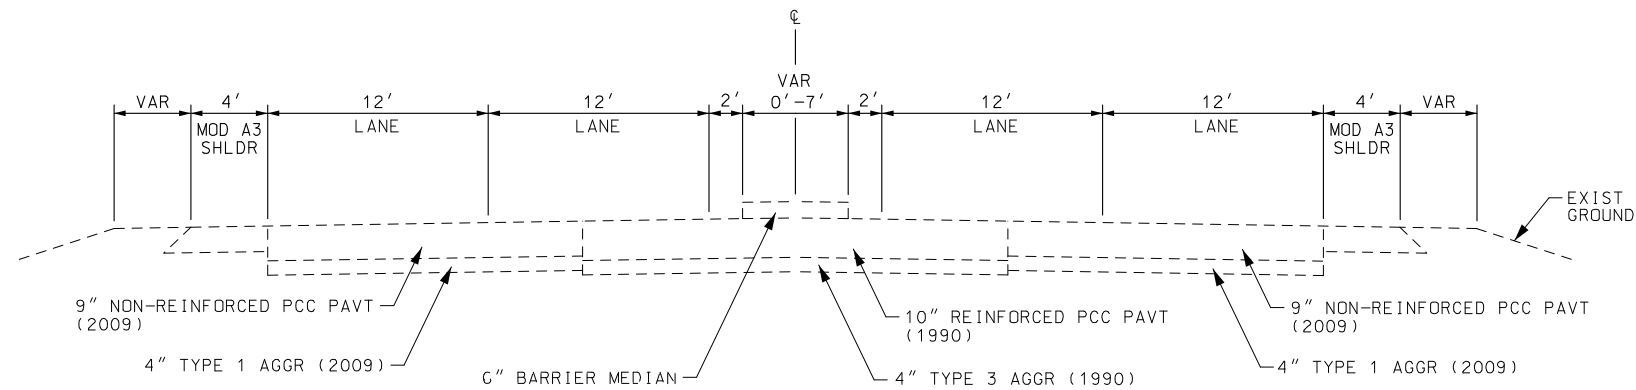

SECTION ON TANGENT
TYPICAL SECTION RTE 72
LOG MI 162.302 TO LOG MI 162.531
LOG MI 162.565 TO LOG MI 162.810

BRIDGE A4811 EXCEPTION
LOG MI 162.531 TO LOG MI 162.565

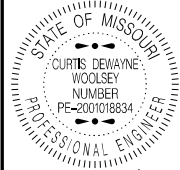

Curtis Dewayne Woolsey
07/26/2023 9:33:48 AM
CURTIS DEWAYNE WOOLSEY - CIVIL
MO-PE-2001018834

DATE PREPARED
7/6/2023

ROUTE 72 STATE MO

DISTRICT SE SHEET NO. 2

COUNTY
CAPE GIRARDEAU

JOB NO.
J9P3121B

CONTRACT ID.

PROJECT NO.


BRIDGE NO.

DATE	DESCRIPTION


MISSOURI HIGHWAYS AND TRANSPORTATION COMMISSION

105 WEST CAPITOL
JEFFERSON CITY, MO 65102
1-888-ASK-MODOT (1-888-275-6636)

TYPICAL SECTIONS
SHEET 2 OF 9

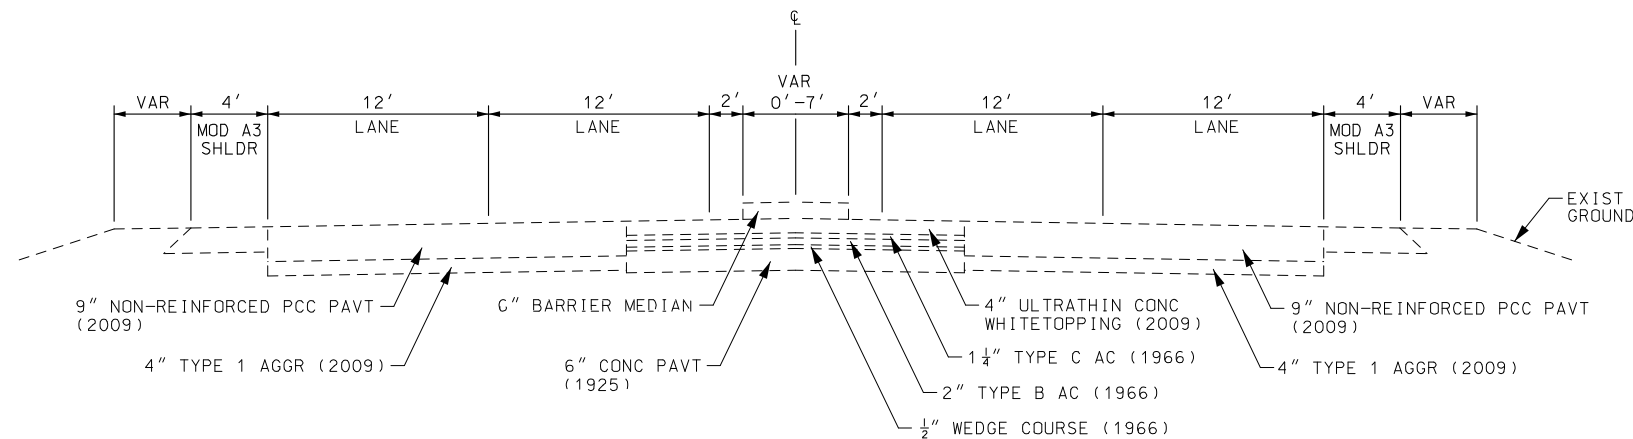


SECTION ON TANGENT
TYPICAL SECTION RTE 72
LOG MI 162.810 TO LOG MI 162.913

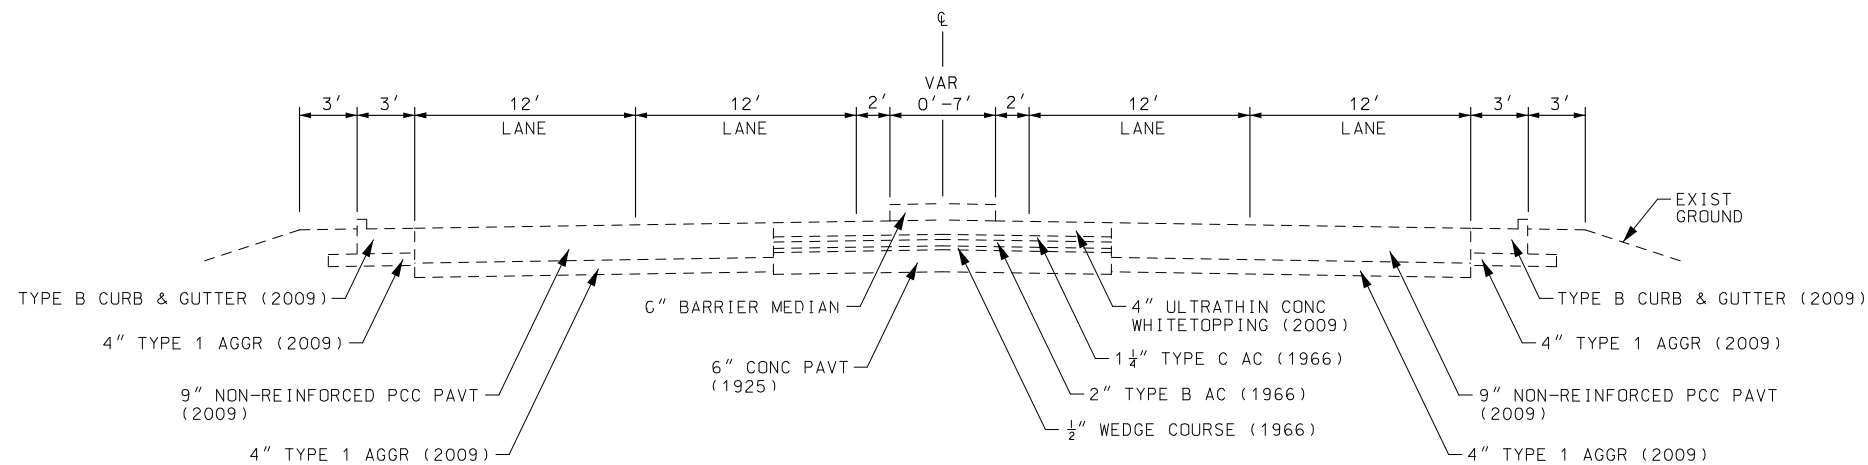

SECTION ON TANGENT
TYPICAL SECTION RTE 72
LOG MI 162.913 TO LOG MI 163.343

DRAWING NOT TO SCALE. FOLLOW DIMENSIONS.

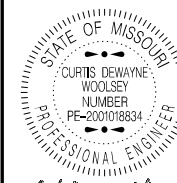

Curtis Dewayne Woolsey
07/26/2023 9:32:28 AM
CURTIS DEWAYNE WOOLSEY - CIVIL
MO-PE-2001018834

DATE PREPARED
7/6/2023

ROUTE
72

STATE
MO

DISTRICT
SE

SHEET NO.
2

COUNTY
CAPE GIRARDEAU

JOB NO.
J9P3121B

CONTRACT ID.

PROJECT NO.

BRIDGE NO.

DESCRIPTION

DATE


MISSOURI HIGHWAYS AND TRANSPORTATION
COMMISSION

105 WEST CAPITOL
JEFFERSON CITY, MO 65102
1-888-ASK-MODOT (1-888-275-6636)


MoDOT

TYPICAL SECTIONS
SHEET 3 OF 9

IF A SEAL IS PRESENT ON THIS SHEET IT HAS BEEN ELECTRONICALLY SEALED AND DATED.

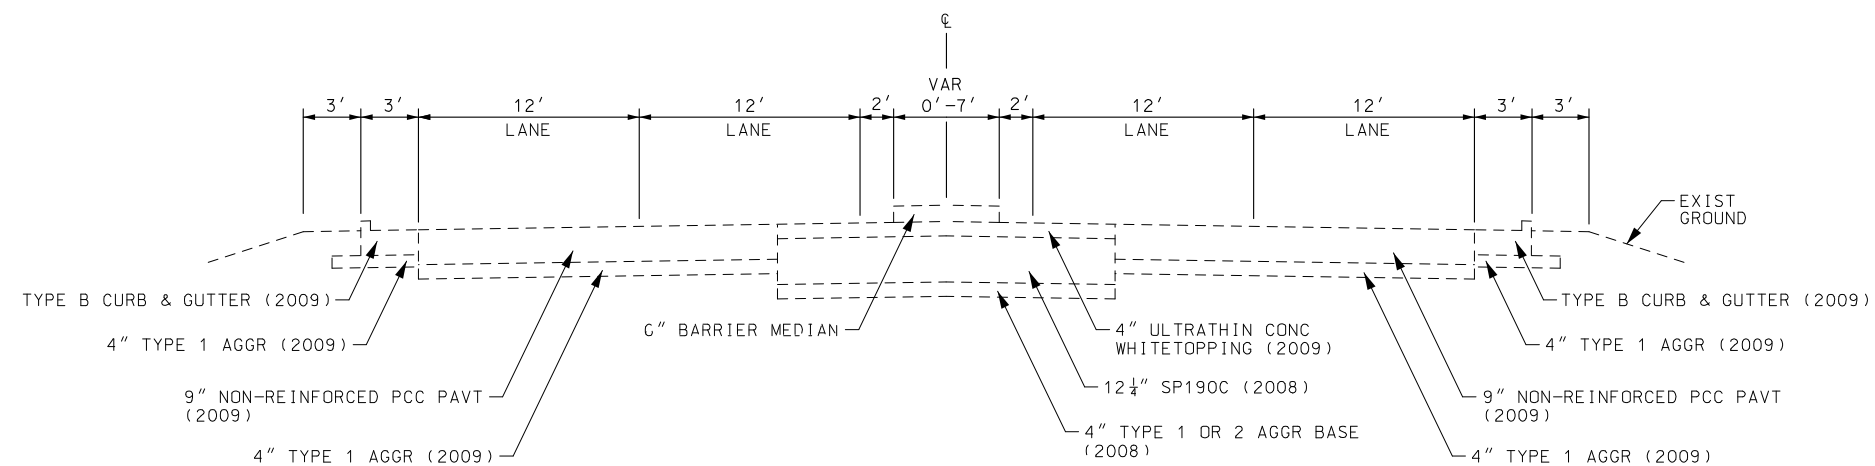


SECTION ON TANGENT
TYPICAL SECTION RTE 72
LOG MI 163.343 TO LOG MI 163.440

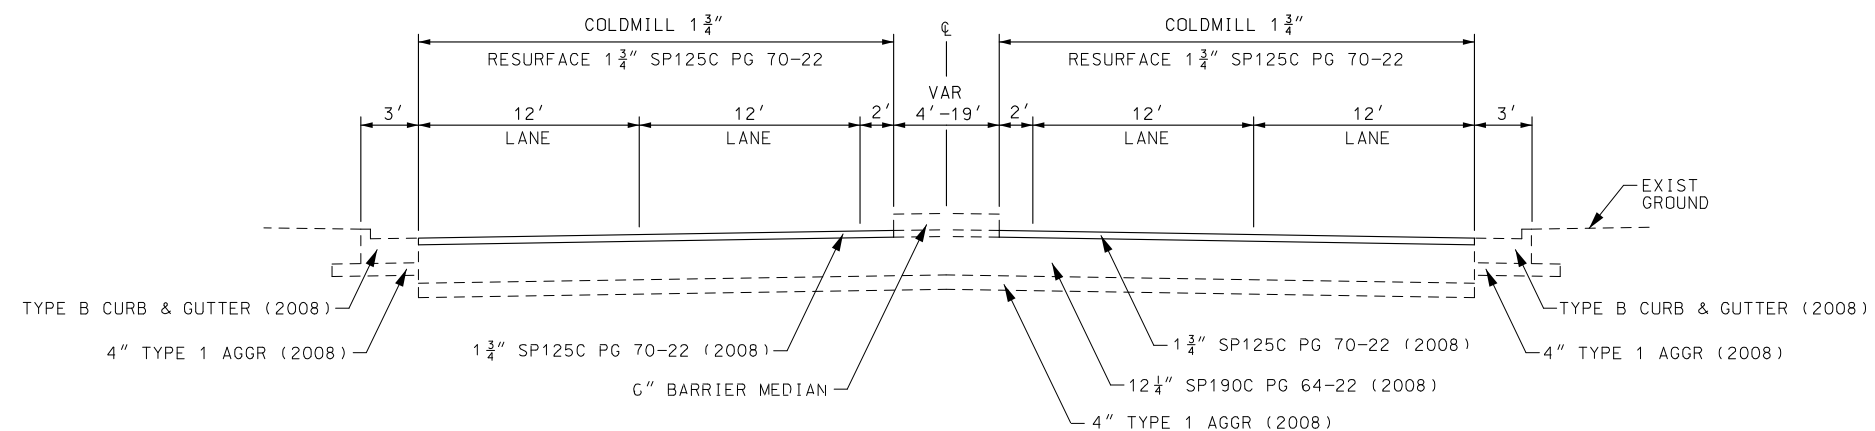

SECTION ON TANGENT
TYPICAL SECTION RTE 72
LOG MI 163.440 TO LOG MI 163.711

DRAWING NOT TO SCALE. FOLLOW DIMENSIONS.

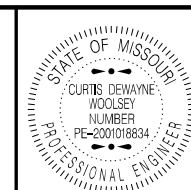

Curtis Dewayne Woolsey
07/06/2023 9:36:34 AM
CURTIS DEWAYNE WOOLSEY - CIVIL
MO-CPE-2001018834
DATE PREPARED

7/6/2023

ROUTE 72 STATE MO

DISTRICT SE SHEET NO. 2

COUNTY

CAPE GIRARDEAU

JOB NO.

J9P3121B

CONTRACT ID.

PROJECT NO.

BRIDGE NO.

DATE	DESCRIPTION


MISSOURI HIGHWAYS AND TRANSPORTATION COMMISSION




105 WEST CAPITOL
JEFFERSON CITY, MO 65102
1-888-ASK-MODOT (1-888-275-6636)

TYPICAL SECTIONS
SHEET 4 OF 9

IF A SEAL IS PRESENT ON THIS SHEET IT HAS BEEN ELECTRONICALLY SEALED AND DATED.

 

LOG MI 163.711 TO LOG MI 164.694

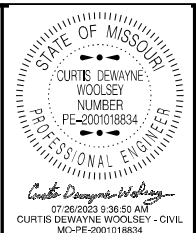

BRIDGE NO.

[illegible]

MISSOURI HIGHWAYS AND TRANSPORTATION
COMMISSION


105 WEST CAPITOL
JEFFERSON CITY, MO 65102
1-888-ASK-MODOT (1-888-275-6636)

TYPICAL SECTIONS
SHEET 5 OF 9


DRAWING NOT TO SCALE. FOLLOW DIMENSIONS.

IF A SEAL IS PRESENT ON THIS SHEET IT HAS BEEN ELECTRONICALLY SEALED AND DATED.


* C" BARRIER MEDIAN

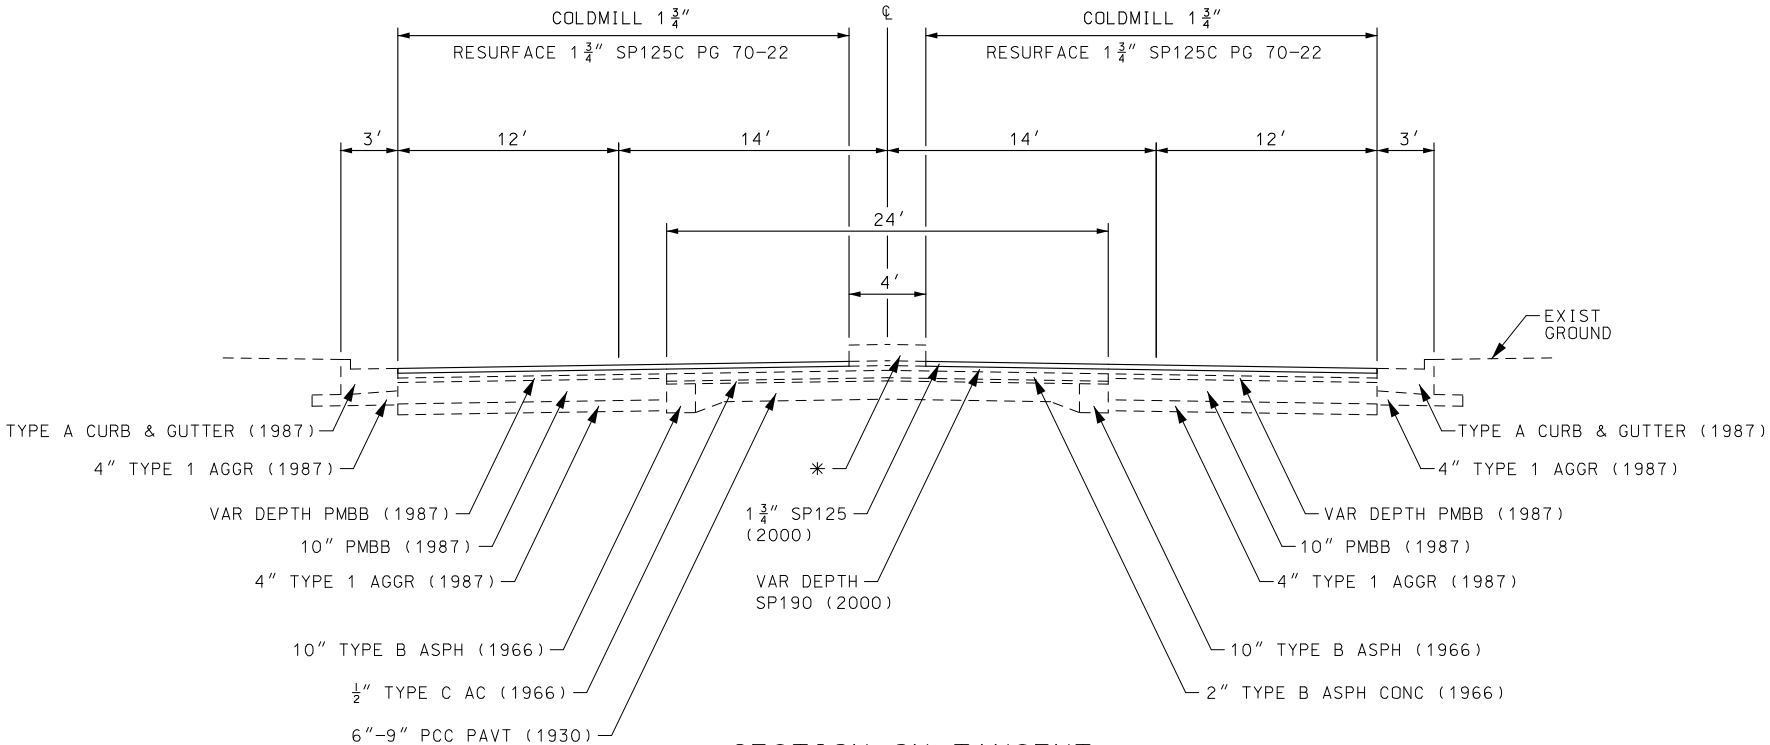

SECTION ON TANGENT
TYPICAL SECTION RTE 72
LOG MI 165.520 TO LOG MI 165.557

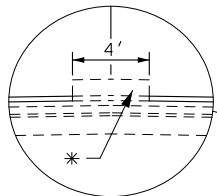


LM 165.557 TO LM 165.567

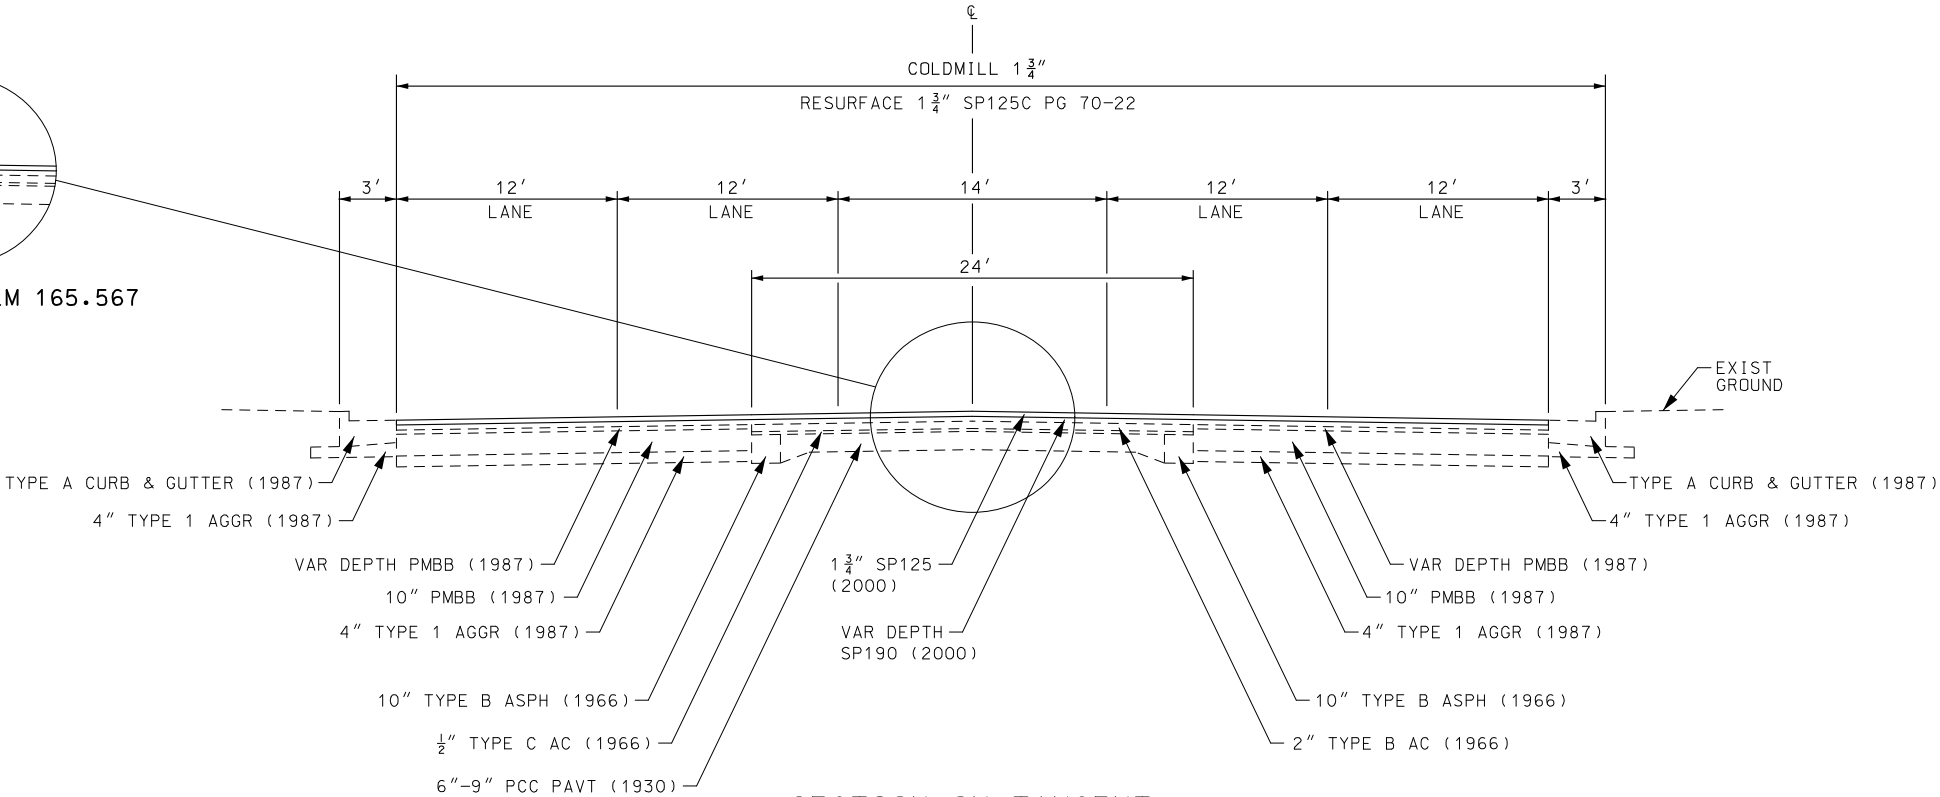

SECTION ON TANGENT
TYPICAL SECTION RTE 72
LOG MI 165.554 TO LOG MI 165.609

DRAWING NOT TO SCALE. FOLLOW DIMENSIONS.

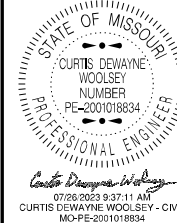

DATE PREPARED
7/6/2023

ROUTE
72

STATE
MO

DISTRICT
SE

SHEET NO.
2

COUNTY
CAPE GIRARDEAU

JOB NO.
J9P3121B

CONTRACT ID.

PROJECT NO.

BRIDGE NO.

DESCRIPTION	DATE



MISSOURI HIGHWAYS AND TRANSPORTATION
COMMISSION

MoDOT

105 WEST CAPITOL
JEFFERSON CITY, MO 65102
1-888-ASK-MODOT (1-888-275-6636)

TYPICAL SECTIONS
SHEET 6 OF 9

IF A SEAL IS PRESENT ON THIS SHEET IT HAS BEEN ELECTRONICALLY SEALED AND DATED.

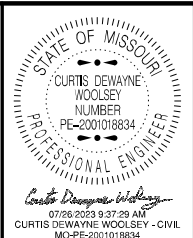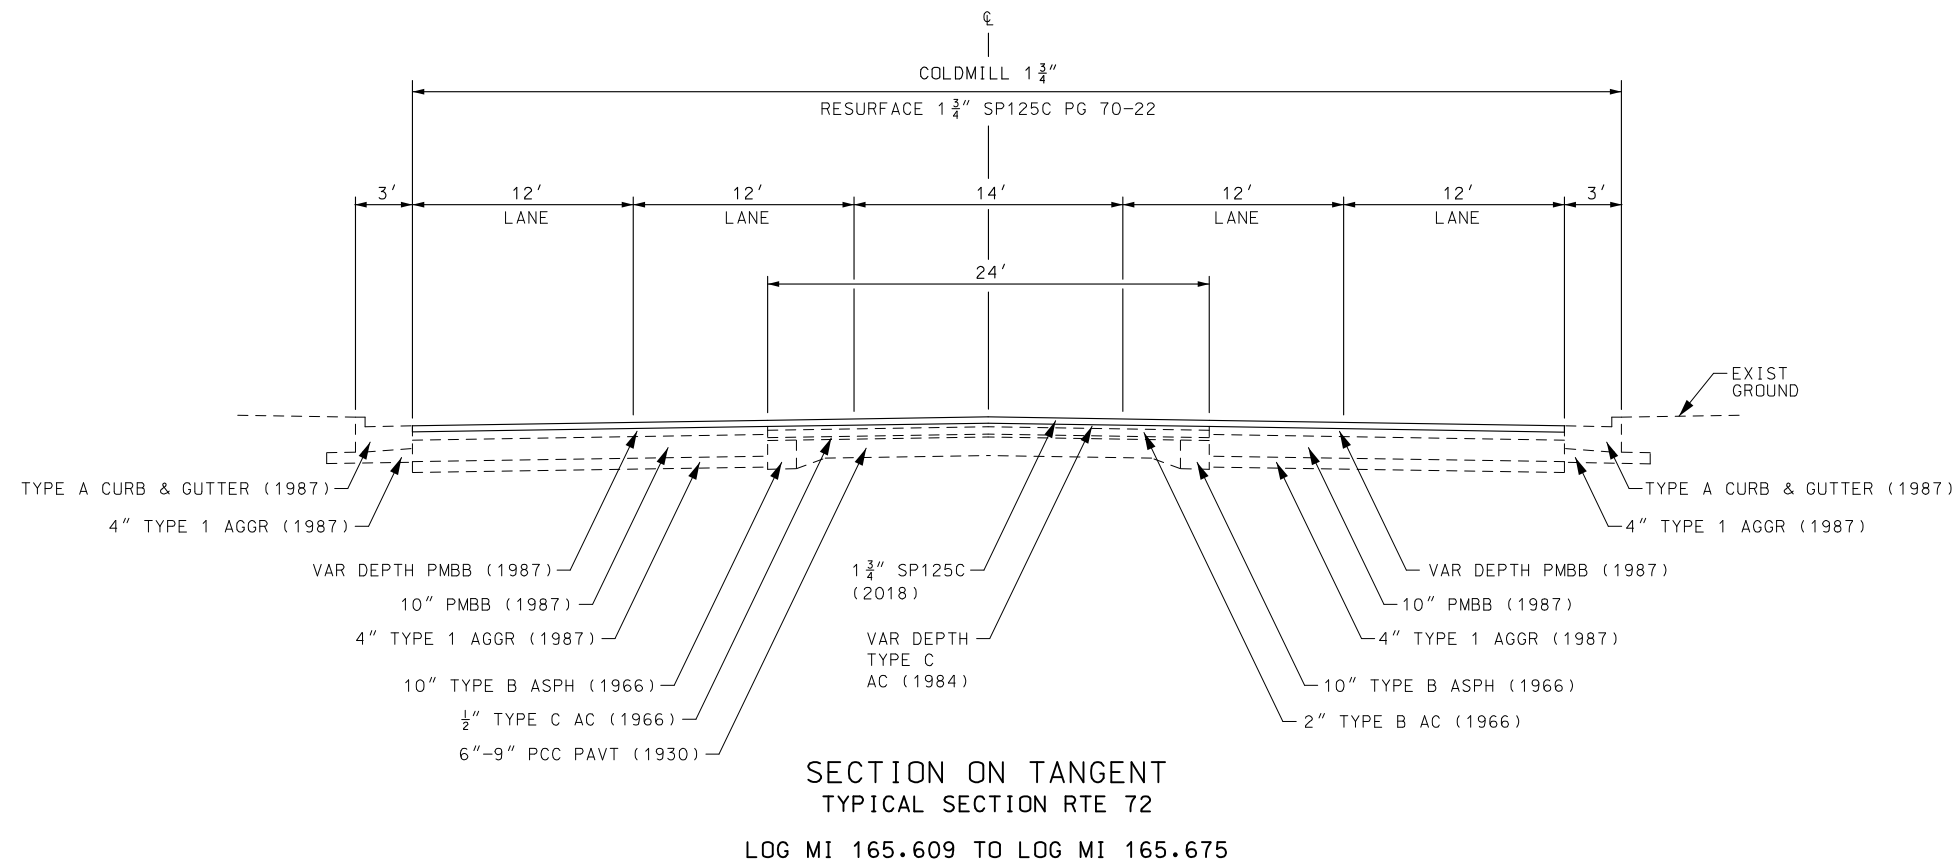


DATE PREPARED 7/6/2023	
ROUTE 72	STATE MO
DISTRICT SE	SHEET NO. 2
COUNTY CAPE GIRARDEAU	
JOB NO. J9P3121B	
CONTRACT ID.	
PROJECT NO.	
BRIDGE NO.	

DESCRIPTION	DATE

MISSOURI HIGHWAYS AND TRANSPORTATION COMMISSION



105 WEST CAPITOL
JEFFERSON CITY, MO 65102
1-888-ASK-MODOT (1-888-275-6636)

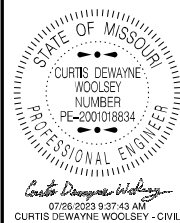

DATE PREPARED 7/6/2023	
ROUTE 72	STATE MO
DISTRICT SE	SHEET NO. 2
COUNTY CAPE GIRARDEAU	
JOB NO. J9P3121B	
CONTRACT ID.	
PROJECT NO.	
BRIDGE NO.	


DESCRIPTION	DATE

MISSOURI HIGHWAYS AND TRANSPORTATION COMMISSION




105 WEST CAPITOL
JEFFERSON CITY, MO 65102
1-888-ASK-MODOT (1-888-275-6636)


TYPICAL SECTIONS
SHEET 8 OF 9

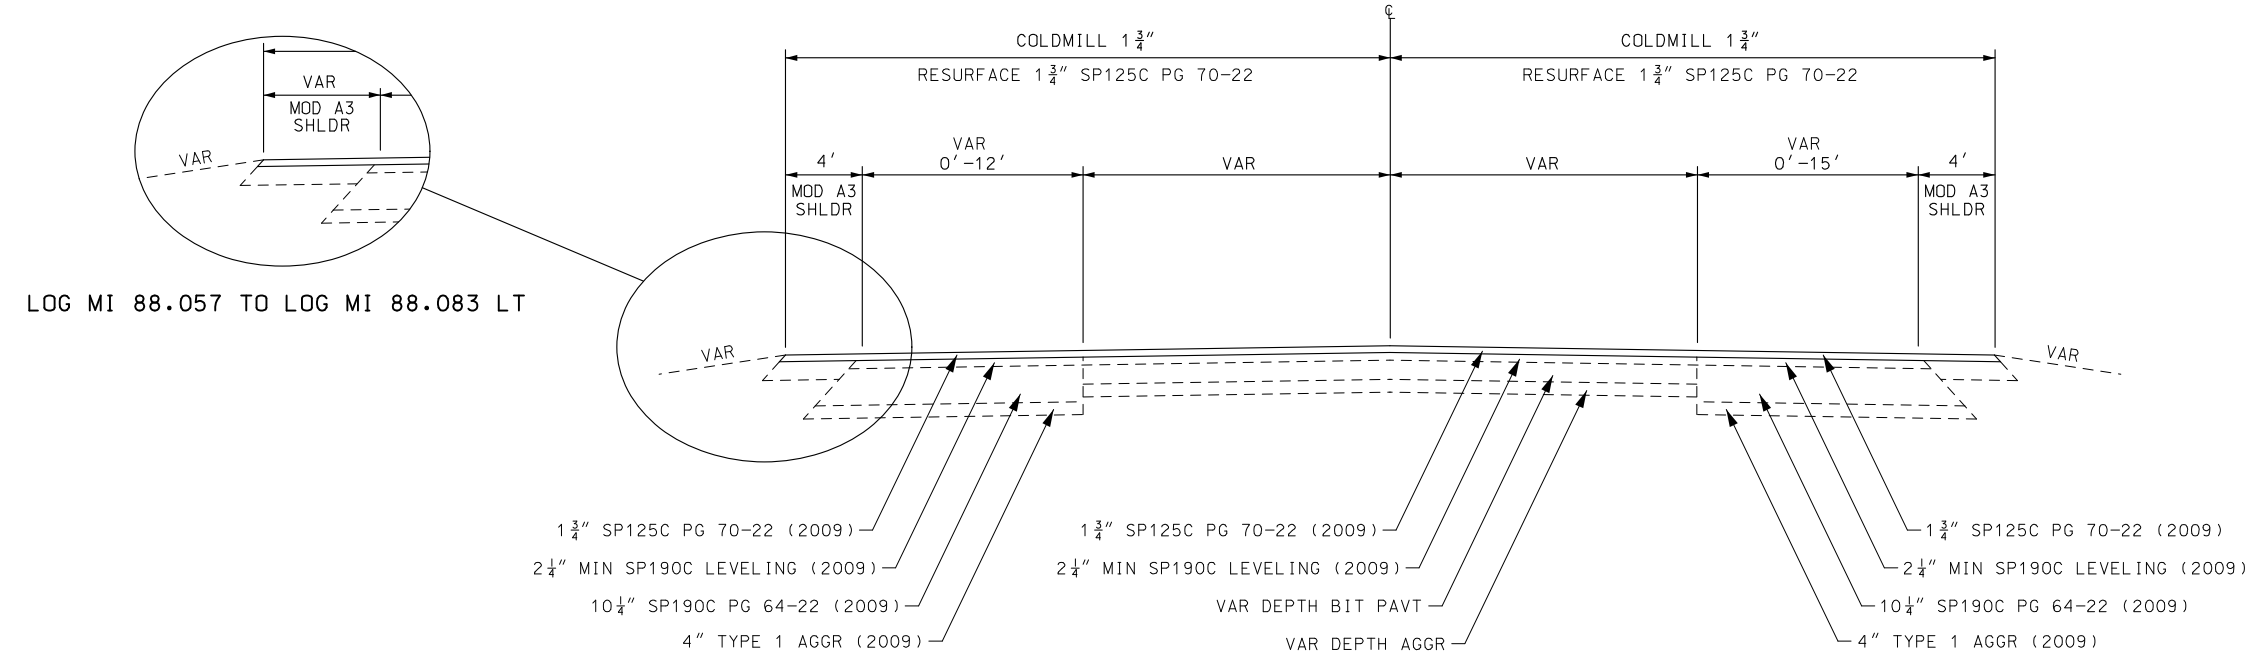

SECTION ON TANGENT
TYPICAL SECTION RTE 34
LOG MI 88.057 TO LOG MI 88.125

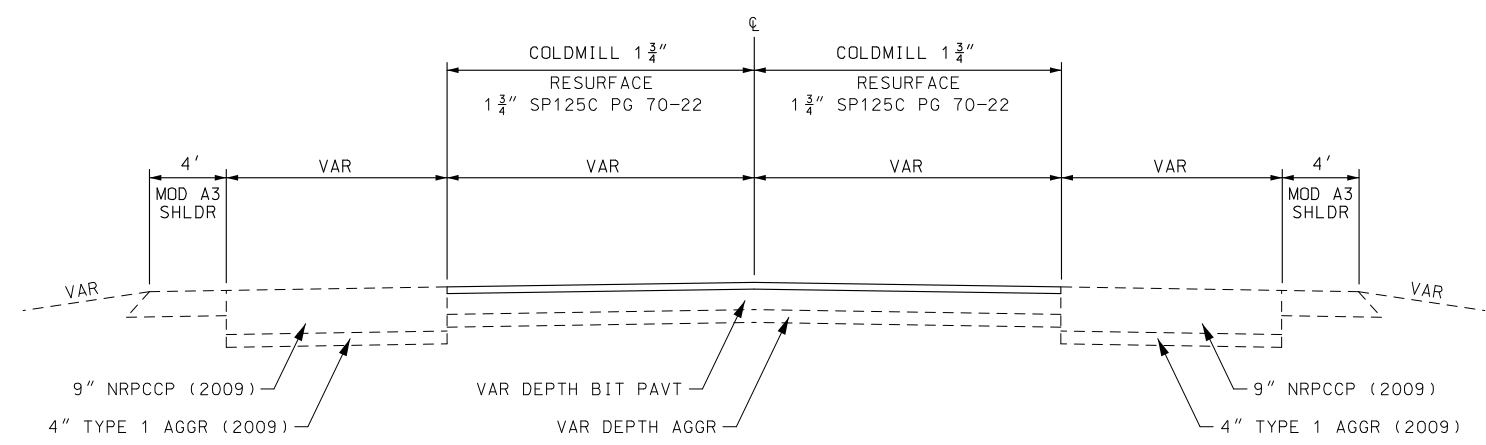


SECTION ON TANGENT
TYPICAL SECTION RTE 34
LOG MI 88.125 TO LOG MI 88.146

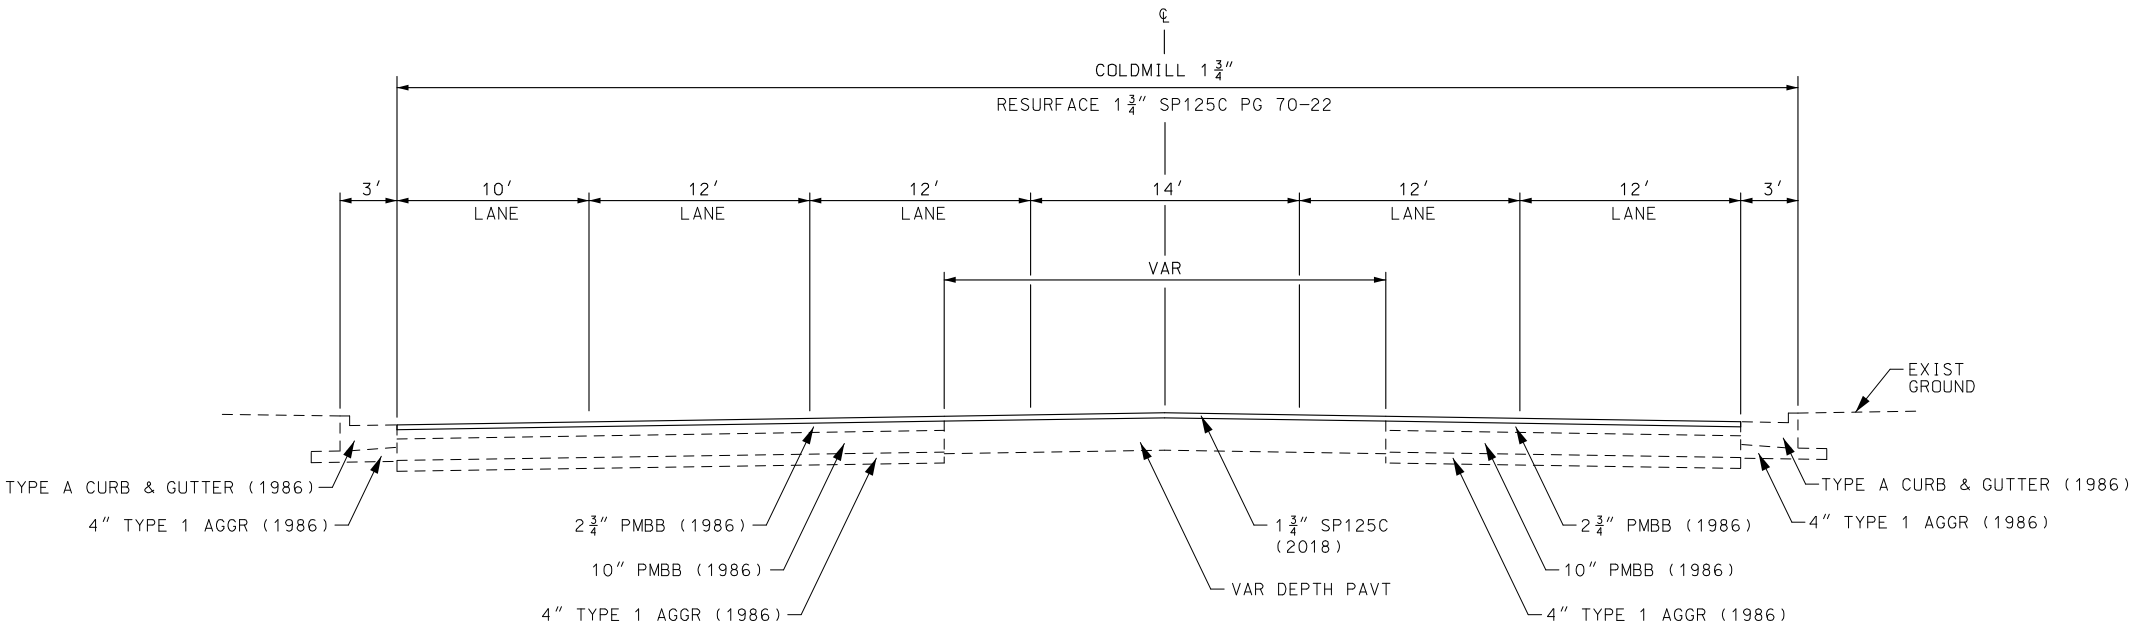


SECTION ON TANGENT
TYPICAL SECTION RTE 61
LOG MI 280.811 TO LOG MI 280.845

BR A4555 & BRIDGE APPROACH SLABS – RTE 61
LOG MI 280.845 TO LOG MI 280.880

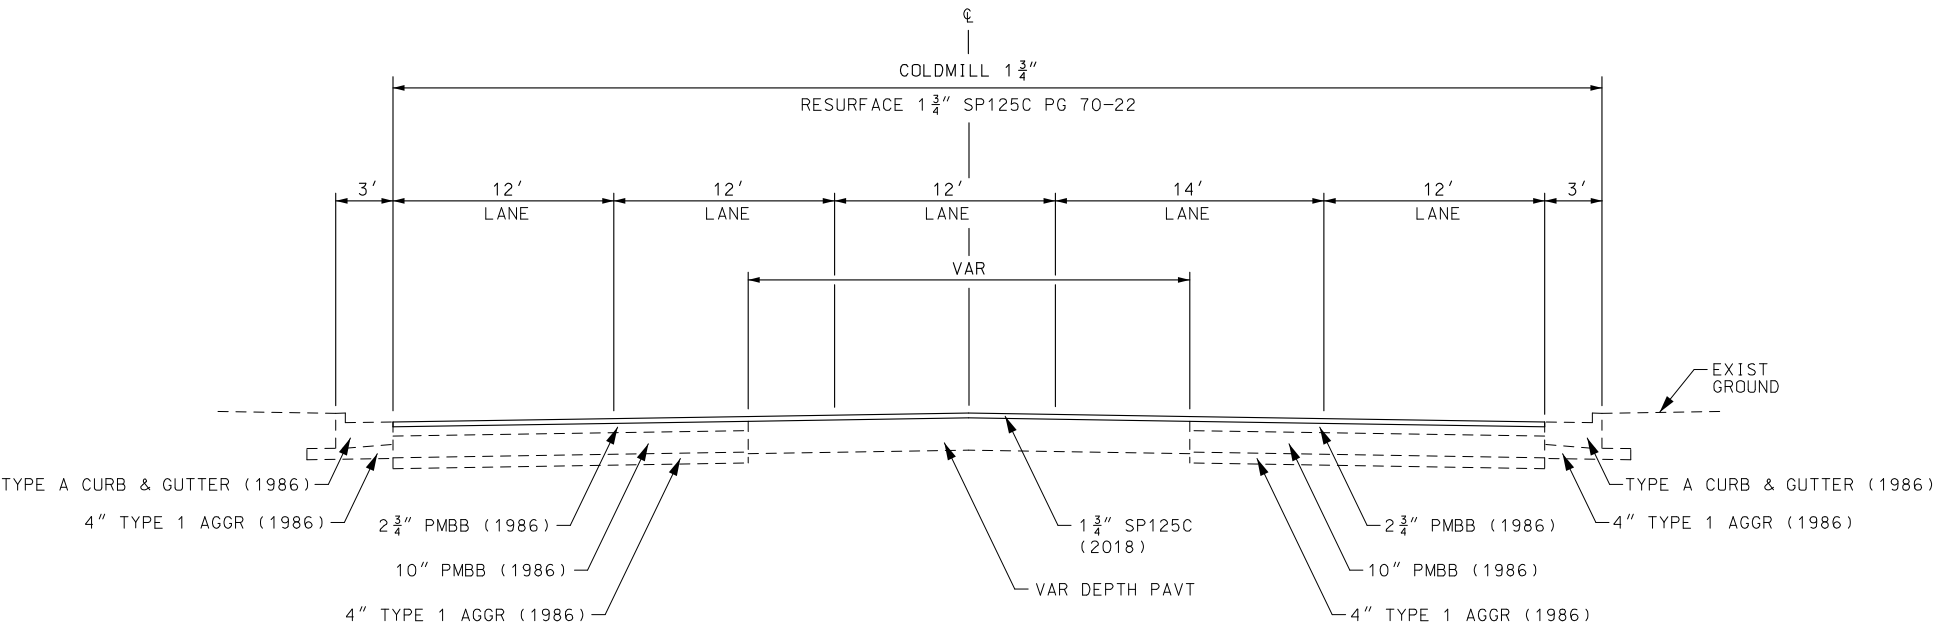

SECTION ON TANGENT
TYPICAL SECTION RTE 25
LOG MI 0.006 TO LOG MI 0.030

BR A4556 & BRIDGE APPROACH SLABS – RTE 25
LOG MI 0.030 TO LOG MI 0.070

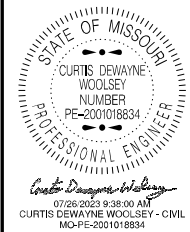

DATE PREPARED 7/6/2023	
ROUTE 72	STATE MO
DISTRICT SE	SHEET NO. 2

COUNTY CAPE GIRARDEAU
JOB NO. J9P3121B
CONTRACT ID.

PROJECT NO.

BRIDGE NO.

DATE	DESCRIPTION

MISSOURI HIGHWAYS AND TRANSPORTATION COMMISSION



105 WEST CAPITOL
JEFFERSON CITY, MO 65102
1-888-ASK-MODOT (1-888-275-6636)

TYPICAL SECTIONS
SHEET 9 OF 9

REMOVAL OF IMPROVEMENTS				
LOG MI	LOG MI	LOC	DESCRIPTION	REMARKS
RTE 72				
162.531		RT	APPROX 125' GUARDRAIL	BR A4811
162.565		LT	APPROX 130' GUARDRAIL	BR A4811
164.612	164.641	RT	APPROX 420 SF CONC MEDIAN	SEE SPECIAL SHEET 3
164.629		LT/RT	APPROX 160 SF PLANTER AREA	SEE SPECIAL SHEET 3
165.238		RT	APPROX 50' GUARDRAIL	BR A6816
165.284		LT	APPROX 50' GUARDRAIL	BR A6816
VARIOUS LOCATIONS			APPROX 2 LF CONC GUTTER	REMOVE DAMAGED CONC GUTTER
VARIOUS LOCATIONS			APPROX 57 LF CURB & GUTTER	REMOVE DAMAGED CURB & GUTTER
VARIOUS LOCATIONS			APPROX 63 LF CONC CURB	REMOVE DAMAGED CONC CURB
VARIOUS LOCATIONS			EXIST MEDIAN PLANTER AREAS	REMOVE VEGETATION AND SOIL
RTE 25				
0.040		LT	APPROX 130' GUARDRAIL	BR A4556
0.063		LT	APPROX 130' GUARDRAIL	BR A4556
0.068		RT	APPROX 115' GUARDRAIL	BR A4556
LUMP SUM ONE				


LINEAR GRADING							
LOG MI	LOG MI	LOC	LENGTH (FT)	LINEAR GRADING CL 2 (STA)	APPROX EARTHWORK		REMARKS
					CUT (CY)	FILL (CY)	
RTE 34							
88.064	88.125	LT	322.08	3.22	252	37	
			TOTAL	3.3			

GRAVEL A OR CRUSHED STONE B		
LOG MI	GRAVEL A CRUSHED STONE B (TON)	REMARKS
* ADD QUANTITY	5.0	
TOTAL	5	
* LOCATIONS TO BE DETERMINED BY THE ENGINEER.		

GUARDRAIL								
LOG MI	LOC	MGS GUARDRAIL (LF)	MGS BRIDGE APPROACH TRANS SECTION (REG/NO CURB) (EA)	MODIFIED MGS BRIDGE APPROACH TRANS SECTION (REG/NO CURB) (EA)	TYPE A CRASHWORTHY END TERMINAL MASH (EA)	END SECTION (EA)	MOD SHAPING SLOPES CL III (100 FT)	REMARKS
RTE 72								
162.531	RT	100.0	1			1	0.5	BR A4811 * APPROX R=15'
162.565	LT	162.5	1		1		1.5	BR A4811
165.238	RT				1		0.8	** BR A6816
165.284	LT				1		0.8	** BR A6816
RTE 25								
0.040	RT			1		1	0.6	*** BR A4556 * APPROX R=15'
0.063	LT	50.0	1		1		0.8	*** BR A4556
0.068	RT		1		1		0.8	*** BR A4556
	TOTAL	313	4	1	5	***	6	
* INCLUDES RADIUS IN GUARDRAIL. CONTRACTOR SHALL FIELD MEASURE THE RADIUS AND LENGTH OF RADIUS OF GUARDRAIL.								
** UIP EXISTING BRIDGE SECTION AND GUARDRAIL. REPLACE CRASHWORTHY END TERMINAL ONLY.								
*** WILL REQUIRE NEW HOLES TO BE DRILLED FOR 5 HOLE PATTERN. ALL COSTS ASSOCIATED WITH INSTALLATION SHALL BE CONSIDERED COMPLETELY COVERED BY THE PAY ITEM - MGS BRIDGE APPROACH TRANSITION SECTION/MODIFIED MGS BRIDGE APPROACH TRANSITION SECTION.								
**** END SECTION (STD PLAN 606.00 AY SHEET 5) AT NO DIRECT PAY.								

BITUMINOUS PAVEMENT									
LOG MI	LOG MI	LOC	LENGTH (FT)	WIDTH (FT)	THICK (IN)	SP125C PG 70-22 2.025 TON/CY		* TACK 0.10 GAL/SY	REMARKS
						(CY)	(TON)	(GAL)	
RTE 72									
162.042	162.082	℄	211.20	VAR	1.75	48.74	98.70	100.3	
162.082	162.269	℄	987.36	VAR	1.75	246.56	499.28	507.2	
162.269	162.302	℄	174.24	VAR	1.75	21.91	44.37	45.1	
163.440	163.879	℄	2317.92	VAR	1.75	744.58	1507.77	1531.7	
163.879	164.154	℄	1452.00	VAR	1.75	493.57	999.48	1015.3	
164.154	164.404	℄	1320.00	VAR	1.75	420.63	851.78	865.3	
164.404	164.723	℄	1684.32	VAR	1.75	520.82	1054.66	1071.4	
164.723	165.043	℄	1689.60	VAR	1.75	520.68	1054.38	1071.1	
165.043	165.238	℄	1029.60	VAR	1.75	313.33	634.49	644.6	
165.284	165.673	℄	2053.92	VAR	1.75	665.85	1348.35	1369.7	
RTE 34									
88.057	88.125	℄	359.04	VAR	1.75	82.85	167.77	170.4	
RTE 61									
280.813	280.845	℄	168.96	VAR	1.75	60.56	122.63	124.6	
RTE 25									
0.006	0.030	℄	126.72	VAR	1.75	47.07	95.32	96.8	
RTE 72 SIDE ROADS									
164.404		RT	VAR	VAR	1.75	49.78	100.8	102.4	OLD TOLL RD
164.724		LT	VAR	VAR	1.75	77.38	156.69	159.2	MAIN ST
165.044		LT	VAR	VAR	1.75	83.75	169.59	172.3	RTE PP
165.044		RT	VAR	VAR	1.75	51.72	104.73	106.4	FARMINGTON RD
165.410		LT	VAR	VAR	1.75	59.73	120.95	122.9	OKLAHOMA ST
					TOTAL		9131.8	9277	
ASSUME TACK EST @ 0.10 GAL/SY FOR COLDMILLED SURFACES									

OPTIONAL PAVEMENT AND AGGREGATE BASE							
LOG MI	LOG MI	LOC	LENGTH (FT)	WIDTH (FT)	6" TYPE 5 AGGR BASE (SY)	OPTIONAL PAVT (SY)	REMARKS
RTE 34							
88.064	88.125	LT	322.08	VAR	223.3	223.33	
88.080	88.105	RT	132.00	VAR	288.8	288.78	
				TOTAL	513	512.2	

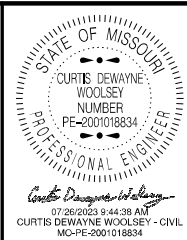

DATE PREPARED 7/6/2023	
ROUTE 72	STATE MO
DISTRICT SE	SHEET NO. 3
COUNTY CAPE GIRARDEAU	
JOB NO. J9P3121B	
CONTRACT ID.	

PROJECT NO.
BRIDGE NO.

DESCRIPTION	DATE

MISSOURI HIGHWAYS AND TRANSPORTATION COMMISSION



105 WEST CAPITOL
JEFFERSON CITY, MO 65102
1-888-ASK-MODOT (1-888-275-6636)

CONCRETE GUTTER/CURB AND GUTTER/CONCRETE CURB						
LOG MI	LOC	TYPE B GUTTER (LF)	TYPE B CURB AND GUTTER (LF)	TYPE S 6" CONC CURB (LF)	TYPE A 6" INTERGRAL CURB (LF)	REMARKS
163.392	EB DRIVING LN				90	THRU LIMITS OF PAVT REPAIR
* VARIOUS LOCATIONS		2	57	63		
	TOTAL	2	57	63	90	
* LOCATIONS TO BE DETERMINED BY THE ENGINEER.						

CONCRETE MEDIAN & AGGREGATE BASE							
LOG MI	LOC	LENGTH (FT)	WIDTH (FT)	THICK (IN)	CONCRETE MEDIAN TINTED & STAMPED (SY)	4" TYPE 5 AGGR BASE (SY)	REMARKS
163.530	LT/RT	20	8	6	17.78	17.8	
163.652	LT/RT	20	8	6	17.78	17.8	
163.802	LT/RT	20	8	6	17.78	17.8	
164.055	LT/RT	20	8	6	17.78	17.8	
164.241	LT/RT	20	8	6	17.78	17.8	
164.285	LT/RT	20	8	6	17.78	17.8	
164.329	LT/RT	20	8	6	17.78	17.8	
164.479	LT/RT	20	8	6	17.78	17.8	
164.629	LT/RT	20	8.5	6	18.89	18.9	
164.794	LT/RT	20	8	6	17.78	17.8	
164.965	LT/RT	20	8	6	17.78	17.8	
165.118	LT/RT	20	8	6	17.78	17.8	
165.329	LT/RT	20	8	6	17.78	17.8	
				TOTAL	232.3	233	
EXISTING MEDIAN PLANTER AREAS - SEE SPECIAL SHEET 3 FOR DETAILS.							


PAVEMENT EDGE TREATMENT					
LOG MI	LOG MI	LOC	LENGTH (FT)	PAVT EDGE TREATMENT (LF)	REMARKS
RTE 34					
88.064	88.125	LT	322.08	327.2	
88.080	88.105	RT	132.00	168.2	
			TOTAL	495.4	

PAVEMENT MARKING																		
	STANDARD WATERBORNE TYPE P BEADS		HIGH BUILD WATERBORNE TYPE L BEADS				PREFORMED THERMOPLASTIC											
	4" SOLID YELLOW (LF)	4" SOLID WHITE (LF)	4" SOLID YELLOW (LF)	6" SOLID YELLOW (LF)	6" INT WHITE (LF)	6" SOLID WHITE (LF)	LEFT ARROW (EA)	RIGHT ARROW (EA)	STRAIGHT ARROW (EA)	STRAIGHT LEFT ARROW (EA)	6" WHITE (DOTTED) (LF)	6" WHITE PED XING (LF)	24" WHITE STOP (LF)	24" WHITE HASH (LF)	24" YELLOW HASH (LF)	30" WHITE MIDBLOCK (EA)	RAILROAD CROSSING MARKER (EA)	
	SUBTOTAL	1598	2476	4136	35522	8701	46545	48	7	3	4	202	544	674	101	109	20	2
TOTAL	1598	2476	4136	35522	55246		55		3	4	746		775		109	20	2	
CONTRAST MARKING SHALL BE REQUIRED FOR ALL CONCRETE PAVEMENT REGARDLESS OF LENGTH AND AT NO DIRECT PAY.																		

COLDMILLING							
LOG MI	LOG MI	LOC	LENGTH (FT)	WIDTH (FT)	THICK (IN)	COLDMILLING 3" OR LESS (SY)	REMARKS
162.042	162.082	€	211.20	VAR	1.75	1002.6	
162.082	162.269	€	987.36	VAR	1.75	5072.0	
162.269	162.302	€	174.24	VAR	1.75	450.7	
163.440	163.879	€	2317.92	VAR	1.75	15317.1	
163.879	164.154	€	1452.00	VAR	1.75	10153.4	
164.154	164.404	€	1320.00	VAR	1.75	8652.9	
164.404	164.723	€	1684.32	VAR	1.75	10714.0	
164.723	165.043	€	1689.60	VAR	1.75	10711.2	
165.043	165.238	€	1029.60	VAR	1.75	6445.7	
165.284	165.673	€	2053.92	VAR	1.75	13697.4	
RTE 34							
88.057	88.125	€	359.04	VAR	1.75	1704.3	
RTE 61							
280.813	280.845	€	168.96	VAR	1.75	1245.8	
RTE 25							
0.006	0.030	€	126.72	VAR	1.75	968.2	
RTE 72 SIDE ROADS							
164.404		RT	VAR	VAR	1.75	1024.0	OLD TOLL RD
164.724		LT	VAR	VAR	1.75	1591.8	MAIN ST
165.044		LT	VAR	VAR	1.75	1722.9	RTE PP
165.044		RT	VAR	VAR	1.75	1064.0	FARMINGTON RD
165.410		LT	VAR	VAR	1.75	1228.7	OKLAHOMA ST
					TOTAL	92767	

MOBILIZATION
LUMP SUM ONE

CURVED VANE GRATE & FRAME				
LOG MI	LOC	EXIST BAR GRATE	CURVED VANE GRATE & FRAME 2' X 2' (EA)	REMARKS
165.434	RT	28" X 25"	1	
165.435	LT	28" X 25"	1	
165.551	RT	31" X 25"	1	
165.577	LT	31" X 25"	1	
165.595	RT	31" X 25"	1	
165.606	LT	31" X 25"	1	
165.624	LT	31" X 25"	1	
		TOTAL	7	

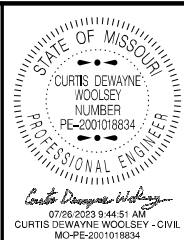

DATE PREPARED 7/6/2023	
ROUTE 72	STATE MO
DISTRICT SE	SHEET NO. 3
COUNTY CAPE GIRARDEAU	
JOB NO. J9P3121B	
CONTRACT ID.	

PROJECT NO.
BRIDGE NO.

DESCRIPTION	DATE

MISSOURI HIGHWAYS AND TRANSPORTATION COMMISSION



105 WEST CAPITOL
JEFFERSON CITY, MO 65102
1-888-ASK-MODOT (1-888-275-6636)

DATE PREPARED	
7/26/2023	
ROUTE	STATE
72	MO
DISTRICT	SHEET NO.
SE	3

PROJECT NO.
BRIDGE NO.

--	--	--	--	--	--	--	--


[illegible]

MISSOURI HIGHWAYS AND TRANSPORTATION
COMMISSION

105 WEST CAPITOL
JEFFERSON CITY, MO 65102
1-888-ASK-MODOT (1-888-275-6836)



MILL/FILL


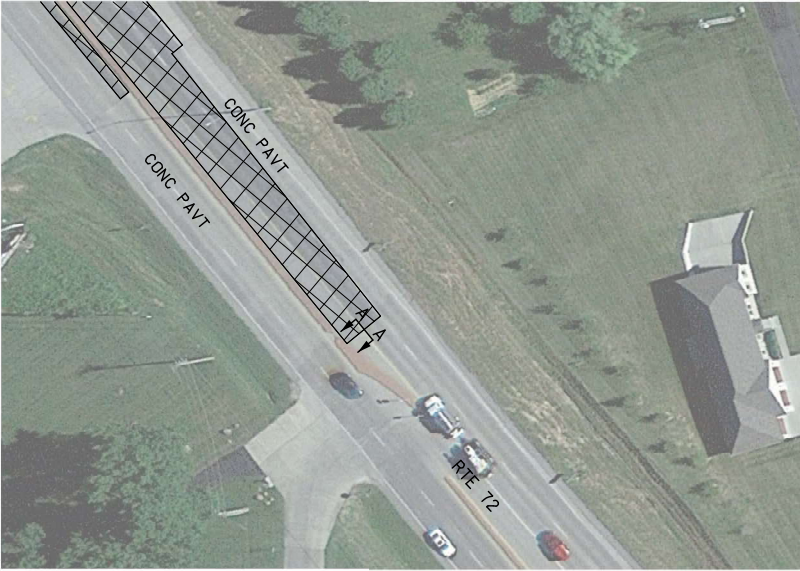


LOG MI 162.302




LOG MI 163.440


DROP INLET REPLACEMENT
LOG MI 163.512

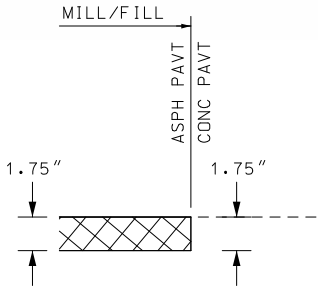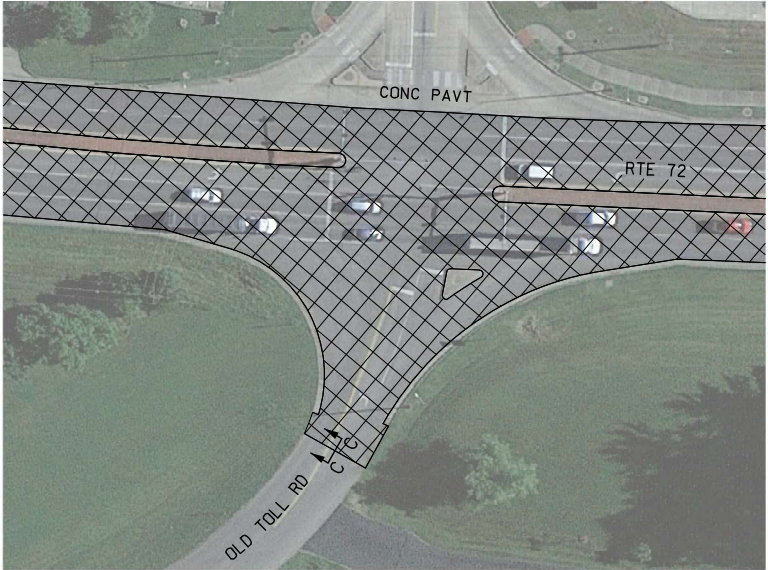

SECTION A-A

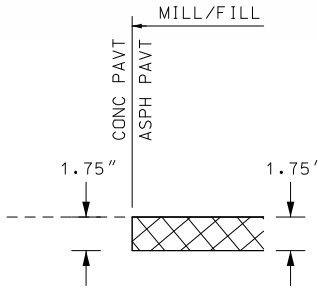


SECTION B-B

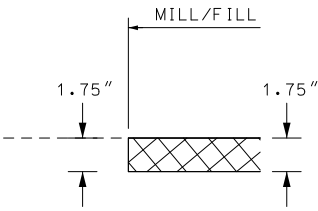

SECTION C-C

NOTE:
LOG MILE LOCATIONS ARE APPROXIMATE.
ADJUST AS DIRECTED BY THE ENGINEER
TO FIT FIELD CONDITIONS.

DRAWING NOT TO SCALE. FOLLOW DIMENSIONS.

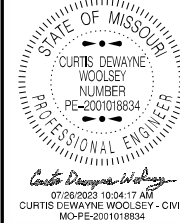

DATE PREPARED
7/6/2023
ROUTE 72 STATE MO
DISTRICT SE SHEET NO. 5

COUNTY
CAPE GIRARDEAU
JOB NO.
J9P3121B
CONTRACT ID.

PROJECT NO.
BRIDGE NO.

DATE	DESCRIPTION

MISSOURI HIGHWAYS AND TRANSPORTATION
COMMISSION
MoDOT
105 WEST CAPITOL
JEFFERSON CITY, MO 65102
1-888-ASK-MODOT (1-888-275-6636)

PAYEMENT DETAILS
SPECIAL SHEET 2 OF 4

IF A SEAL IS PRESENT ON THIS SHEET IT HAS BEEN ELECTRONICALLY SEALED AND DATED.



MILL/FILL




CONCRETE MEDIAN -
TINTED & STAMPED
ON TYPE 5 AGGR BASE

NOTE:
LOG MILE LOCATIONS ARE APPROXIMATE. ADJUST AS DIRECTED BY THE ENGINEER TO FIT FIELD CONDITIONS.




CONCRETE MEDIAN REMOVAL & REPLACEMENT
LOG MI 164.612 TO 164.641
SEE DETAIL A


MAIN ST & WESTBROOK LN
LOG MI 164.724

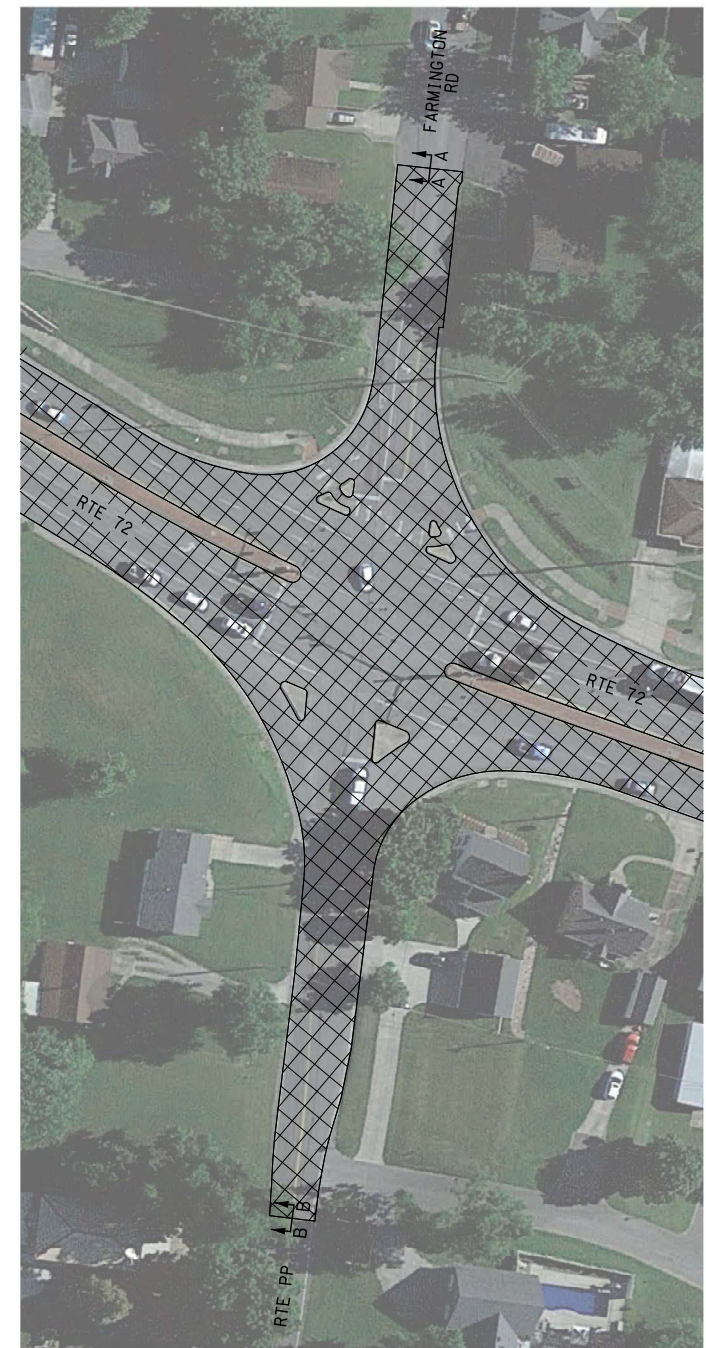


FARMINGTON RD & RTE PP
LOG MI 165.044

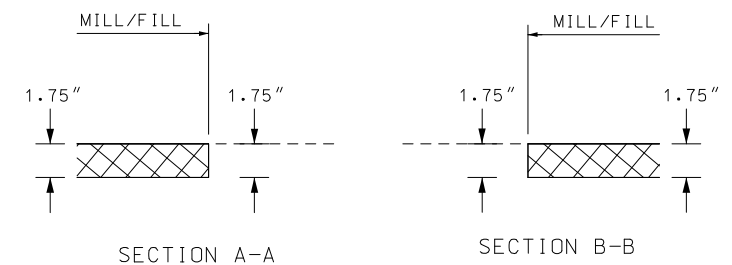

DRAWING NOT TO SCALE. FOLLOW DIMENSIONS.

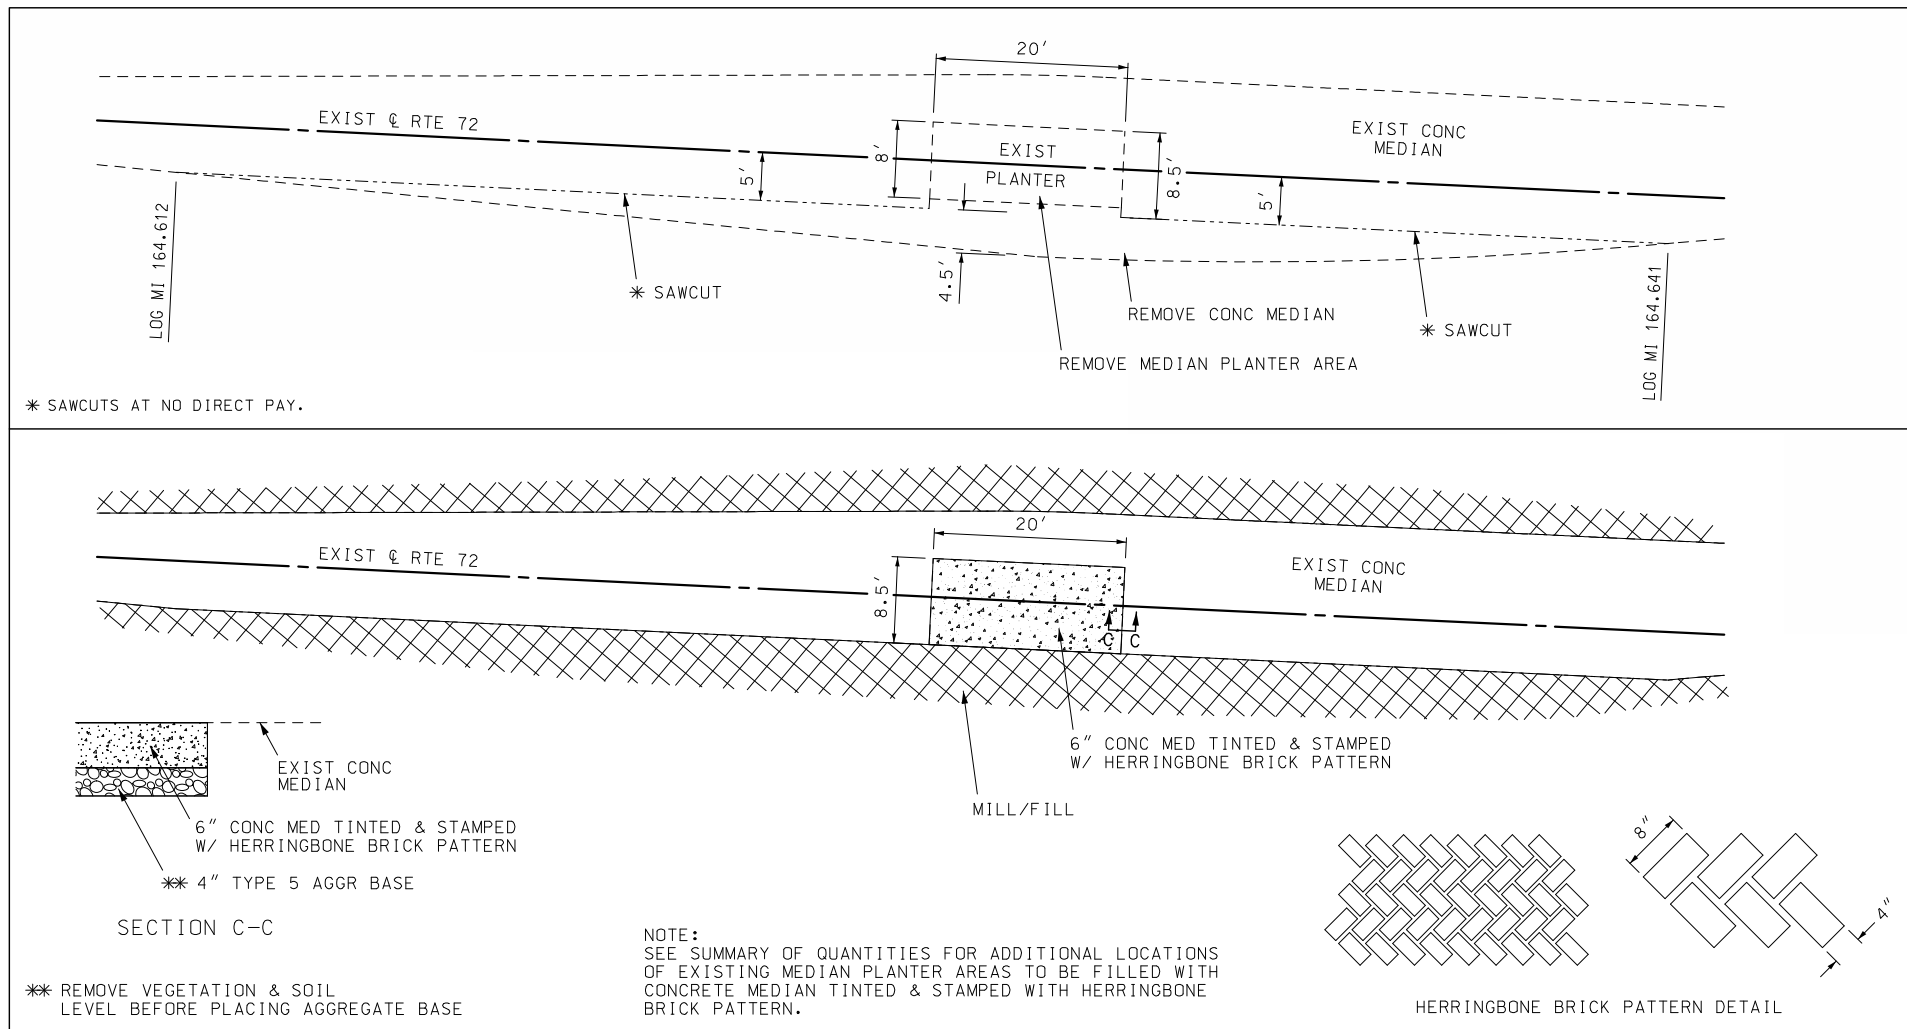

DETAIL A

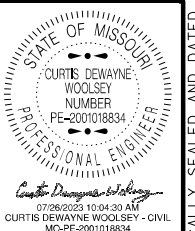

DATE PREPARED
7/6/2023
ROUTE 72 STATE MO
DISTRICT SE SHEET NO. 6
COUNTY
CAPE GIRARDEAU
JOB NO.
J9P3121B
CONTRACT ID.

PROJECT NO.
BRIDGE NO.

DATE	DESCRIPTION

MISSOURI HIGHWAYS AND TRANSPORTATION
COMMISSION
105 WEST CAPITOL
JEFFERSON CITY, MO 65102
1-888-ASK-MODOT (1-888-275-6636)

PAYMENT DETAILS
SPECIAL SHEET 3 OF 4

IF A SEAL IS PRESENT ON THIS SHEET IT HAS BEEN ELECTRONICALLY SEALED AND DATED.




MILL/FILL

NOTE:
LOG MILE LOCATIONS ARE APPROXIMATE. ADJUST AS
DIRECTED BY THE ENGINEER TO FIT FIELD CONDITIONS.





BR A6816
LOG MI 165.238 AND LOG MI 165.284

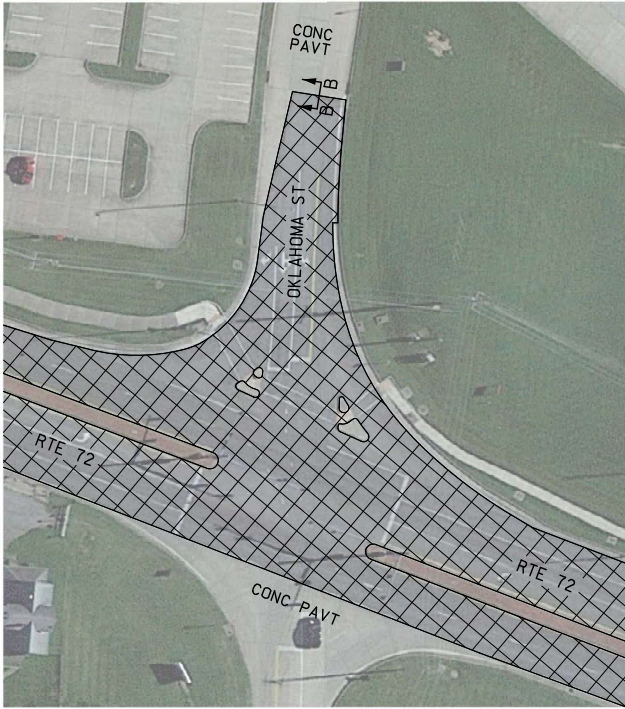

OKLAHOMA ST
LOG MI 165.410



RTE 72 / RTE 61 / RTE 25 INTERSECTION - END OF PROJECT

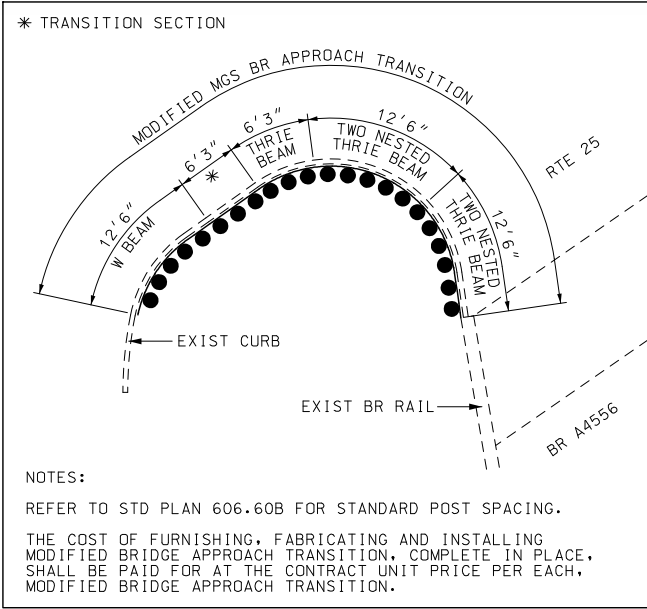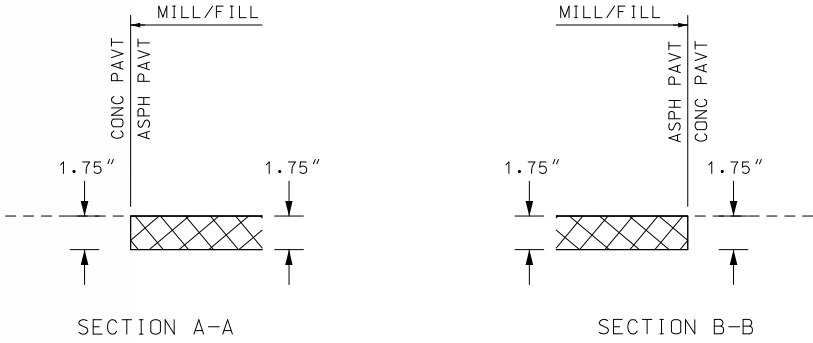

DETAIL A



Curtis Dewayne Woolsey
07/26/2023 10:04:44 AM
CURTIS DEWAYNE WOOLSEY - CIVIL
MO-PE-2001018834
DATE PREPARED

7/6/2023

ROUTE 72 STATE MO

DISTRICT SE SHEET NO. 7

COUNTY

CAPE GIRARDEAU

JOB NO. J9P3121B

CONTRACT ID.

PROJECT NO.


BRIDGE NO.

DATE	DESCRIPTION

MISSOURI HIGHWAYS AND TRANSPORTATION COMMISSION

105 WEST CAPITOL
JEFFERSON CITY, MO 65102
1-888-ASK-MODOT (1-888-275-6636)

PAYMENT DETAILS
SPECIAL SHEET 4 OF 4

 

1




2



3




5

 

6




8

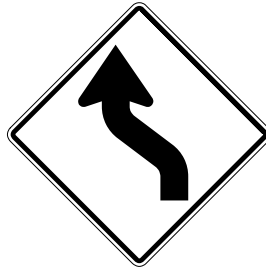

15 L



8

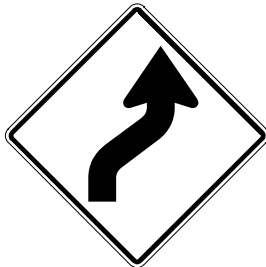

15 R



26




35



36



56

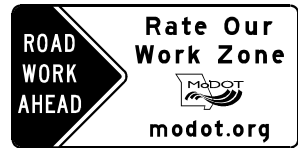

59



60



61

TRAFFIC CONTROL LEGEND

- SIGN (SINGLE SIDED)
- CHANNELIZER
- BARRICADE
- FLASHING ARROW PANEL
- FLAGGER

TRAFFIC CONTROL PLAN NOTES:

DISTANCE MAY BE ADJUSTED ACCORDING TO FIELD CONDITIONS. WHERE TRAFFIC BACKUPS ARE EXPECTED BEYOND THE ADVANCE WARNING AREA, ADDITIONAL SIGNING MAY BE NEEDED.

ANY EXISTING SIGNING THAT CONFLICTS WITH THE TRAFFIC CONTROL SIGNING SHALL BE COMPLETELY COVERED OR REMOVED.


DRAWING NOT TO SCALE. FOLLOW DIMENSIONS.

SIGN SPACING FOR ADVANCE SIGN SERIES (2)		
SPEED LIMIT (1) (MPH)	UNDIVIDED HIGHWAYS	DIVIDED HIGHWAYS
0 - 35	200 FT (3)	200 FT (3)
40 - 45	350 FT	500 FT
50 - 55	500 FT	1000 FT
60 - 70	S - 1000 FT	SA - 1000 FT SB - 1500 FT SC - 2640 FT

- (1) SPEED LIMIT IS BASED ON POSTED SPEED LIMIT.
- (2) SIGN SPACING MAY BE ADJUSTED, NORMALLY BY INCREASING IT, TO ACCOMMODATE FIELD CONDITIONS AND VISIBILITY.
- (3) FOR URBAN LOW SPEED, MINIMUM RECOMMENDED SPACING IN MUTCD IS 100'.

TAPER LENGTH AND SPACING					
SPEED LIMIT (1) (MPH)	TAPER LENGTH L FOR LATERAL SHIFTS (2)		OPTIONAL BUFFER LENGTH (B)	CHANNELIZER SPACING (3)	
	SHLDR T1 (4)	LANE T2 (5)		TAPERS	BUFFER SPACE WORK AREA
0 - 35	70 FT	245 FT	280 FT	35 FT (6)	40 FT (6)
40 - 45	150 FT	540 FT	400 FT	40 FT (6)	80 FT (6)
50 - 55	185 FT	660 FT	560 FT	50 FT (7)	80 FT (7)
60 - 70	235 FT	840 FT	840 FT	60 FT (7)	120 FT (7)

- (1) SPEED LIMIT IS BASED ON POSTED SPEED LIMIT.
- (2) TAPER LENGTHS MAY BE ADJUSTED TO ACCOMMODATE CROSSROADS, CURVES, INTERSECTIONS, RAMPS, OR OTHER GEOMETIC FEATURES.
- (3) CHANNELIZER SPACING MAY BE REDUCED TO DISCOURAGE TRAFFIC ENCROACHMENT.
- (4) BASED ON 10 FT SHOULDER WIDTH.
- (5) BASED ON 12 FT LANE WIDTH.
- (6) SPACING REDUCED TO ½ AT INTERSECTIONS.
- (7) SPACING MAY BE REDUCED TO ½ AT INTERSECTIONS.

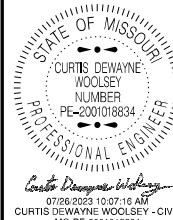

DATE PREPARED
7/26/2023

ROUTE 72 STATE MO
DISTRICT SE SHEET NO. 8

COUNTY
CAPE GIRARDEAU

JOB NO.
J9P3121B
CONTRACT ID.

PROJECT NO.


BRIDGE NO.

DESCRIPTION	DATE


MISSOURI HIGHWAYS AND TRANSPORTATION COMMISSION

105 WEST CAPITOL
JEFFERSON CITY, MO 65102
1-888-ASK-MODOT (1-888-275-6636)

IF A SEAL IS PRESENT ON THIS SHEET IT HAS BEEN ELECTRONICALLY SEALED AND DATED.

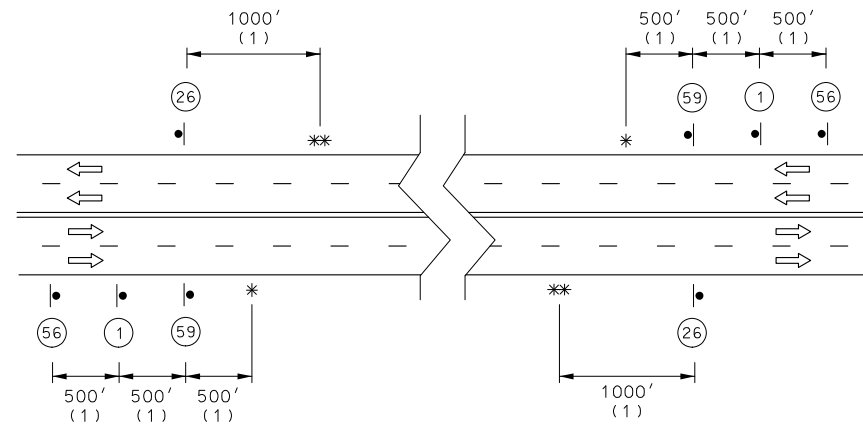

BEGINNING/END OF PROJECT SIGNING
MULTI-LANE

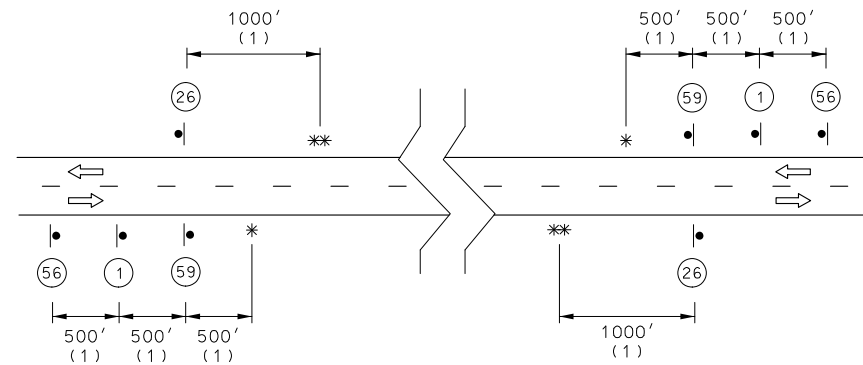


BEGINNING/END OF PROJECT SIGNING
TWO-LANE

* BEGINNING OF PROJECT LIMITS, OR
INITIAL WORK ZONE SIGN IF LOCATED
OUTSIDE PROJECT LIMITS.


** END OF PROJECT LIMITS, END OF WORK
ZONE TERMINATION AREA IF LOCATED
BEYOND END OF PROJECT, OR LAST WORK
ZONE SIGN IF LOCATED OUTSIDE PROJECT
LIMITS.

(1) DISTANCE MAY BE ADJUSTED ACCORDING TO FIELD CONDITIONS, WHERE
TRAFFIC BACKUPS ARE EXPECTED BEYOND THE ADVANCE WARNING AREA,
ADDITIONAL SIGNING MAY BE NEEDED.


DRAWING NOT TO SCALE. FOLLOW DIMENSIONS.

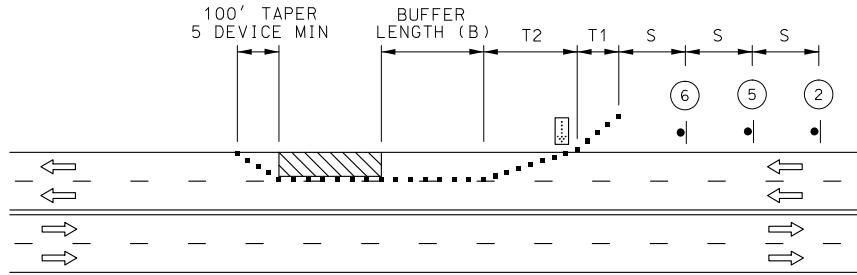

OPERATIONS IN RIGHT LANE
MULTI-LANE

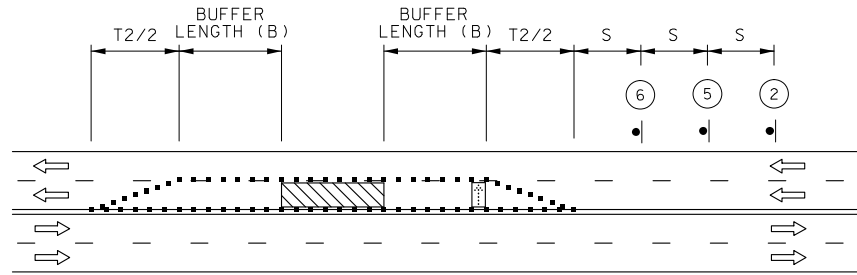


OPERATIONS IN LEFT LANE
MULTI-LANE

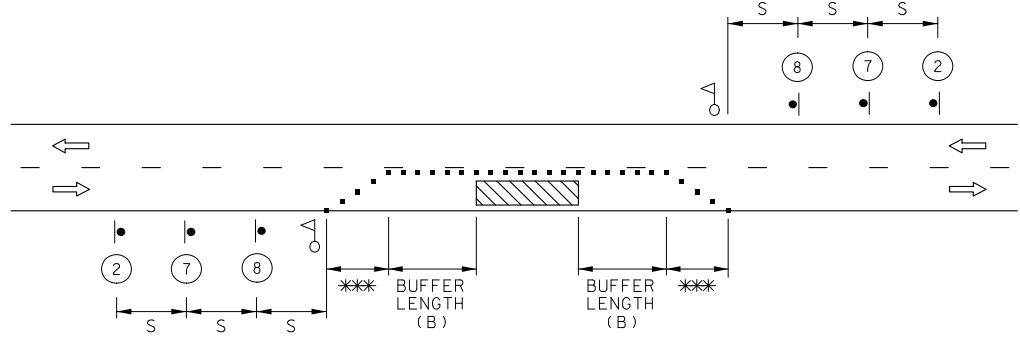

LANE CLOSURE
TWO-LANE

*** 100' TAPER
5 DEVICE MIN

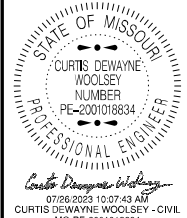

DATE PREPARED
7/6/2023

ROUTE
72

DISTRICT
SE

STATE
MO

SHEET NO.
9

COUNTY
CAPE GIRARDEAU

JOB NO.
J9P3121B

CONTRACT ID.

PROJECT NO.

BRIDGE NO.

DESCRIPTION

DATE


MISSOURI HIGHWAYS AND TRANSPORTATION
COMMISSION

105 WEST CAPITOL
JEFFERSON CITY, MO 65102


1-888-ASK-MODOT (1-888-275-6636)

TRAFFIC CONTROL
SHEET 2 OF 11

IF A SEAL IS PRESENT ON THIS SHEET IT HAS BEEN ELECTRONICALLY SEALED AND DATED.

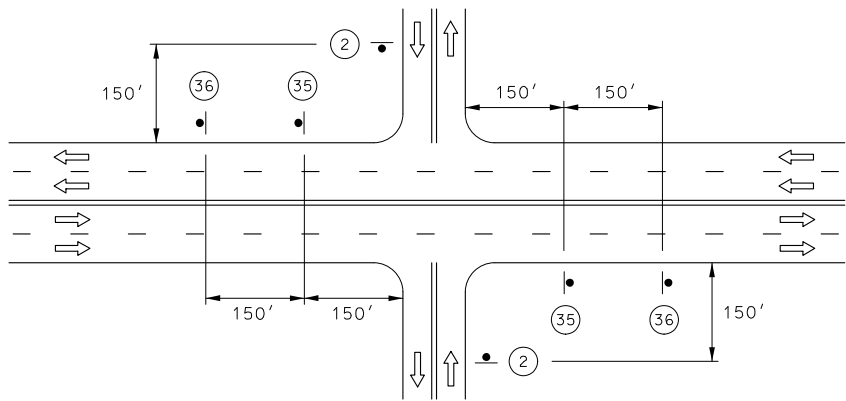

SIGN SPACING AT STATE ROUTE INTERSECTIONS
SHOWING TEMPORARY STIPING

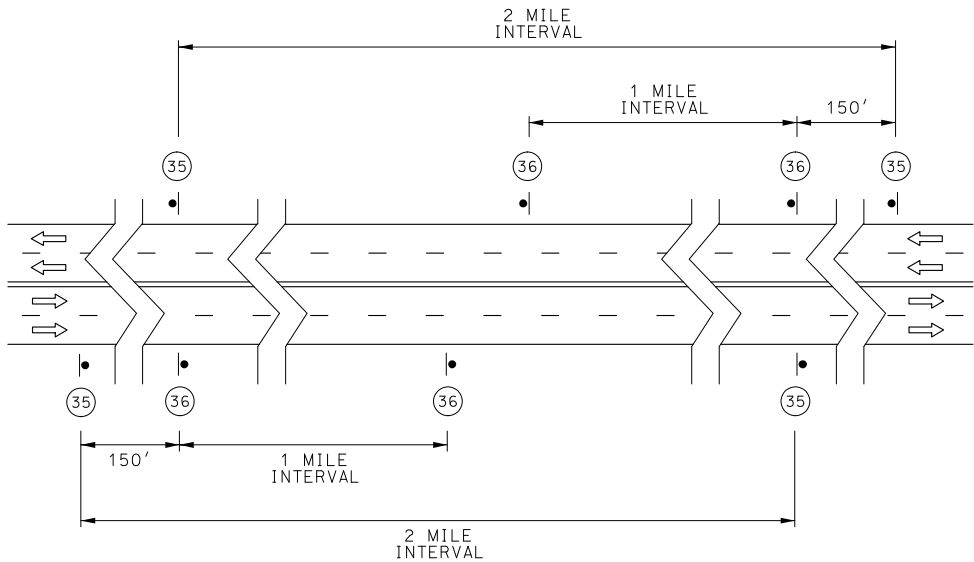


SIGN SPACING AND TEMPORARY STRIPING

NOTES:

SIGN W08-12 AND TEMPORARY RAISED PAVEMENT MARKING (STD PLAN 620.10) INSTALLED WHERE CENTERLINE STRIPING HAS BEEN COVERED OR REMOVED. SIGNS ARE TO REMAIN IN PLACE UNTIL THE PERMANENT CENTERLINE PAVEMENT MARKINGS ARE IN PLACE. SIGNS SHALL BE COVERED OR REMOVED WHEN PAVEMENT CENTERLINE MARKING HAS BEEN INSTALLED.

SIGN W08-12 IS PLACED AT APPROXIMATELY TWO MILE INTERVALS AND AT STATE ROUTE JUNCTIONS, WHEN THE INSTALLATION AT A JUNCTION IS WITHIN ONE-EIGHTH MILE OF THE NORMAL MAINLINE SIGN W08-12, THE LATTER MAY BE ELIMINATED.

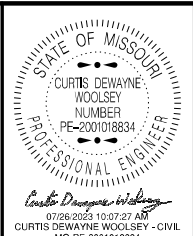

DATE PREPARED 7/6/2023	
ROUTE 72	STATE MO
DISTRICT SE	SHEET NO. 10
COUNTY CAPE GIRARDEAU	
JOB NO. J9P3121B	
CONTRACT ID.	
PROJECT NO.	
BRIDGE NO.	

DATE	DESCRIPTION

MISSOURI HIGHWAYS AND TRANSPORTATION
COMMISSION



105 WEST CAPITOL
JEFFERSON CITY, MO 65102
1-888-ASK-MODOT (1-888-275-6636)

[illegible]

The diagram illustrates a temporary island at a four-way intersection. The intersection is divided into four quadrants by a vertical centerline and a horizontal centerline. In the top-right quadrant, a temporary island is shown with a hatched area and a dashed line indicating its taper. The taper is labeled "100' TAPER" and "5 DEVICE MIN". The island is marked with a circle containing the number "61". A distance "S" is indicated from the island to the intersection. In the top-left quadrant, a circle containing the number "2" is shown at a distance "S" from the intersection. In the bottom-left quadrant, a circle containing the number "2" is shown at a distance "S" from the intersection. In the bottom-right quadrant, a circle containing the number "61" is shown at a distance "S" from the intersection. A label "TEMPORARY ISLAND (2)" points to the island. Arrows indicate traffic flow: straight through, left turn, and right turn for each direction.

The diagram illustrates a four-lane highway interchange with a central median and side ramps. The central median is marked with a dashed line and a solid line. The side ramps are marked with a dashed line and a solid line. The diagram includes various traffic signs and dimensions:

- Top Section:** Shows a 100' TAPER and a 5' DEVICE MIN. A sign (2) is located on the left side of the ramp, and a sign (60) is located on the right side of the ramp. The distance between the signs is labeled S.
- Bottom Section:** Shows a sign (2) on the left side of the ramp, a sign (60) on the right side of the ramp, and a sign (3) on the left side of the ramp. The distance between the signs is labeled S.
- Central Median:** Shows a sign (60) on the left side of the median, a sign (6) on the right side of the median, a sign (5) on the right side of the median, and a sign (1) on the right side of the median. The distance between the signs is labeled S.
- Dimensions:** The diagram includes dimensions for the buffer length (B), T2/2, T2, and S.

- DRAWING NOT TO SCALE. FOLLOW DIMENSIONS.



10 FEET DEVICE SPACING IS USED WHERE TRAFFIC IS GUIDED ACROSS DOUBLE YELLOW LINES OR OTHER CONFLICTING PAVEMENT MARKING. ALL OTHER SPACINGS ARE ONE-HALF OF THE SPACING.

[illegible]MISSOURI HIGHWAYS AND TRANSPORTATION
COMMISSION

105 WEST CAPITOL
JEFFERSON CITY, MO 65102
1-888-ASK-MODOT (1-888-275-6636)

TRAFFIC CONTROL
SHEET 4 OF 11

MOBILE OPERATION
TWO-LANE

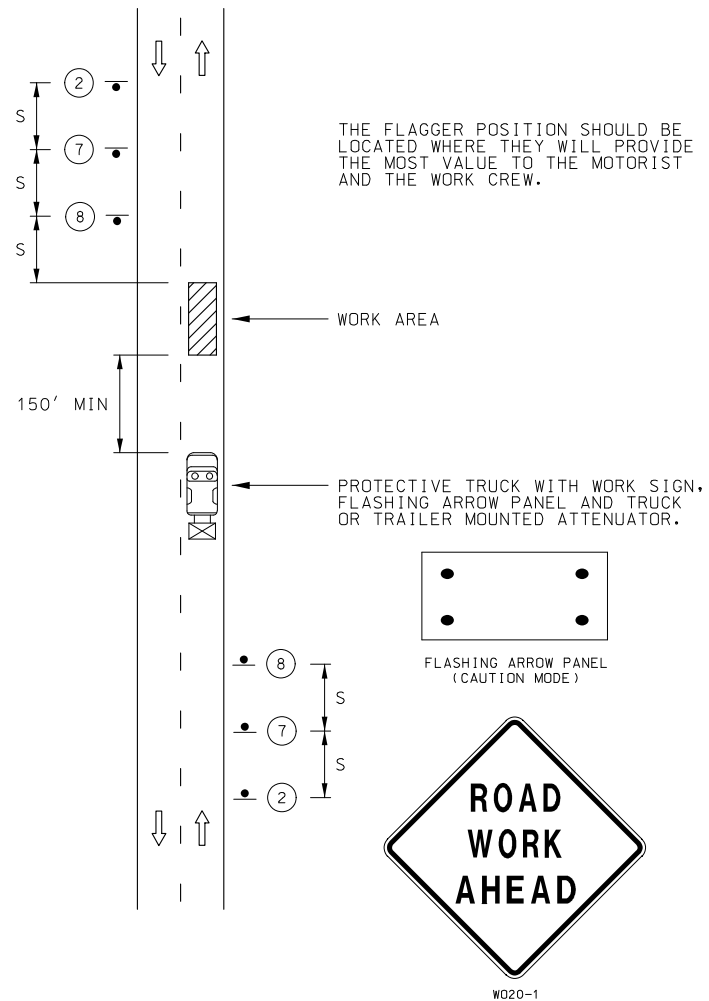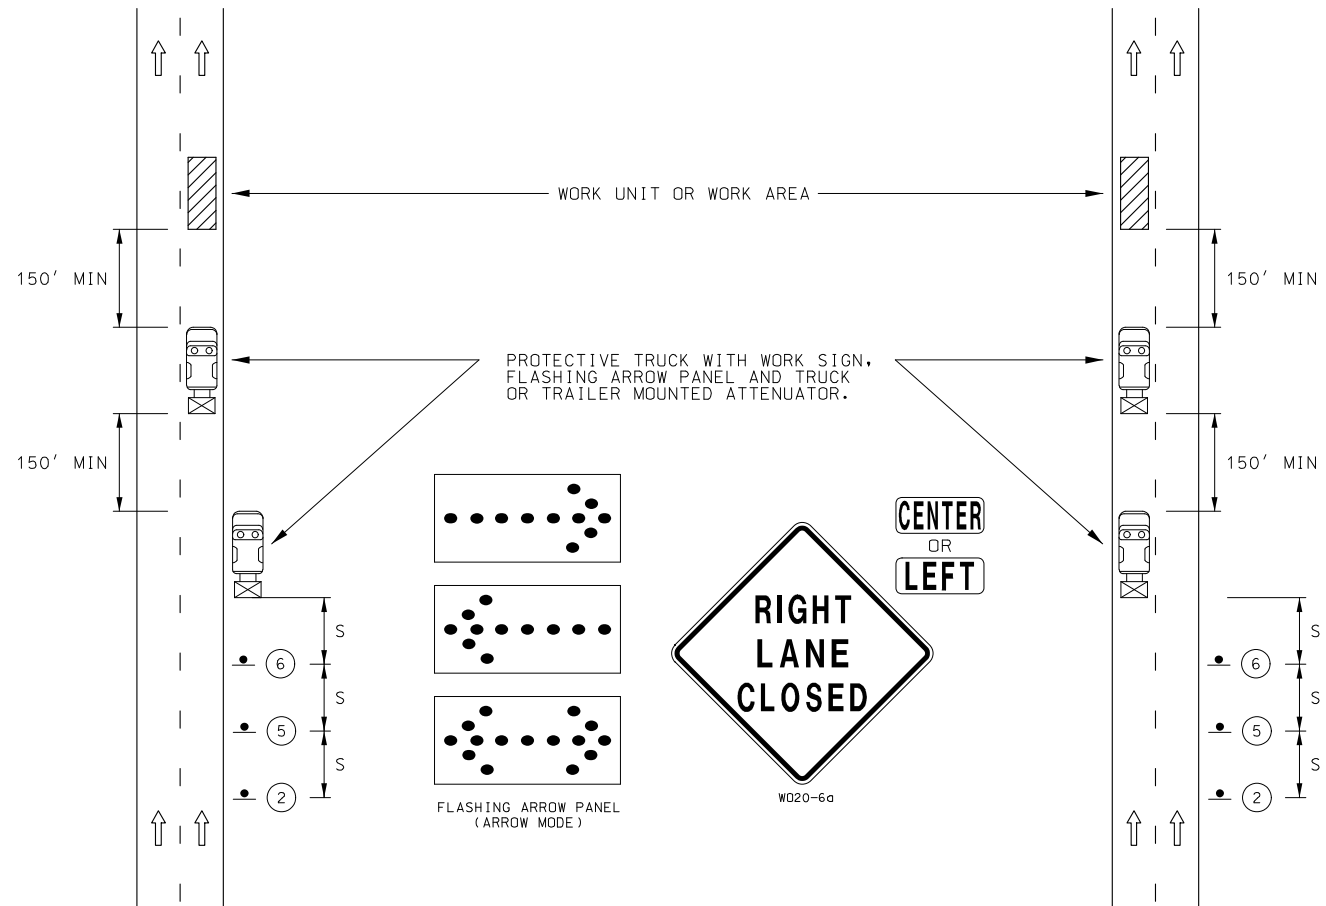MOBILE OPERATION
MULTI-LANE

NOTES:


PROTECTIVE TRUCK AND WORK VEHICLES SHALL DISPLAY HIGH-INTENSITY ROTATING, FLASHING, OSCILLATING, OR STROBE LIGHTS.

VEHICLE HAZARD WARNING SIGNALS SHALL NOT BE USED INSTEAD OF THE VEHICLE'S HIGH-INTENSITY ROTATING, FLASHING, OSCILLATING, OR STROBE LIGHTS.

FLASHING ARROW PANELS SHALL, AS A MINIMUM, BE TYPE B, WITH A SIZE OF 60 X 30 INCHES.

VEHICLE-MOUNTED SIGNS SHALL BE MOUNTED IN A MANNER SUCH THAT THEY ARE NOT OBSCURED BY EQUIPMENT OR SUPPLIES, SIGN LEGENDS ON VEHICLE-MOUNTED SIGNS SHALL BE COVERED OR TURNED FROM VIEW WHEN WORK IS NOT IN PROGRESS.

DRAWING NOT TO SCALE. FOLLOW DIMENSIONS.

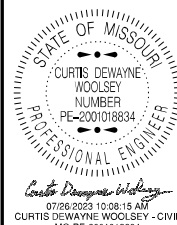

DATE PREPARED
7/6/2023

ROUTE	STATE
72	MO

DISTRICT	SHEET NO.
६६	१३

SE	12
COUNTY	

CAPE GIRARDEA
JOB NO.

J9P3121B

CONTRACT ID.

PROJECT NO.

BRIDGE NO.

[illegible]

**MISSOURI HIGHWAYS AND TRANSPORTATION
COMMISSION**

MoDOT


105 WEST CAPITOL
JEFFERSON CITY, MO 65102

TRAFFIC CONTROL
SHEET 5 OF 11


				C	F	DATE
--	--	--	--	---	---	------

IF A SEAL IS PRESENT ON THIS SHEET IT HAS BEEN ELECTRONICALLY SEALED AND DATED.

CENTER LINE/EDGE LINE STRIPING
TWO-LANE

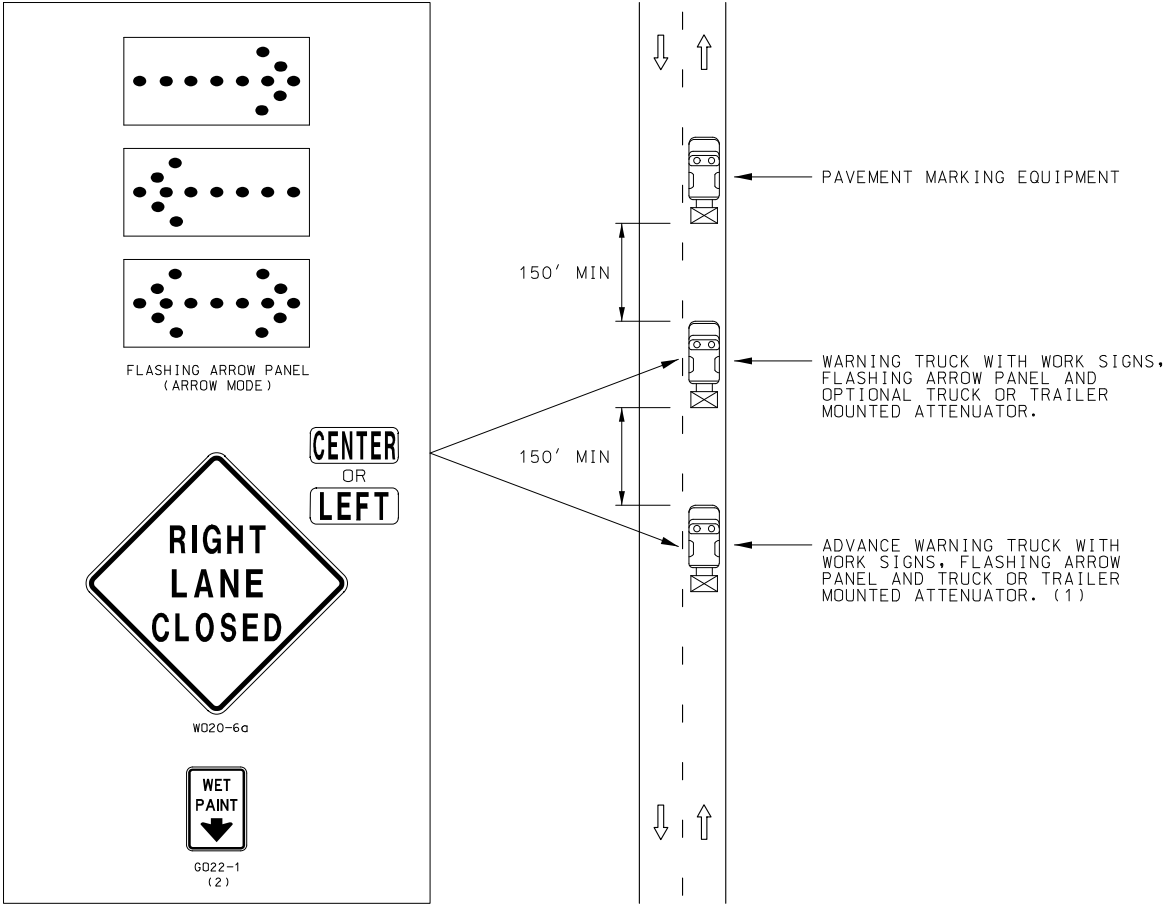

CENTER LINE AND/OR LANE LINE STRIPING
MULTI-LANE

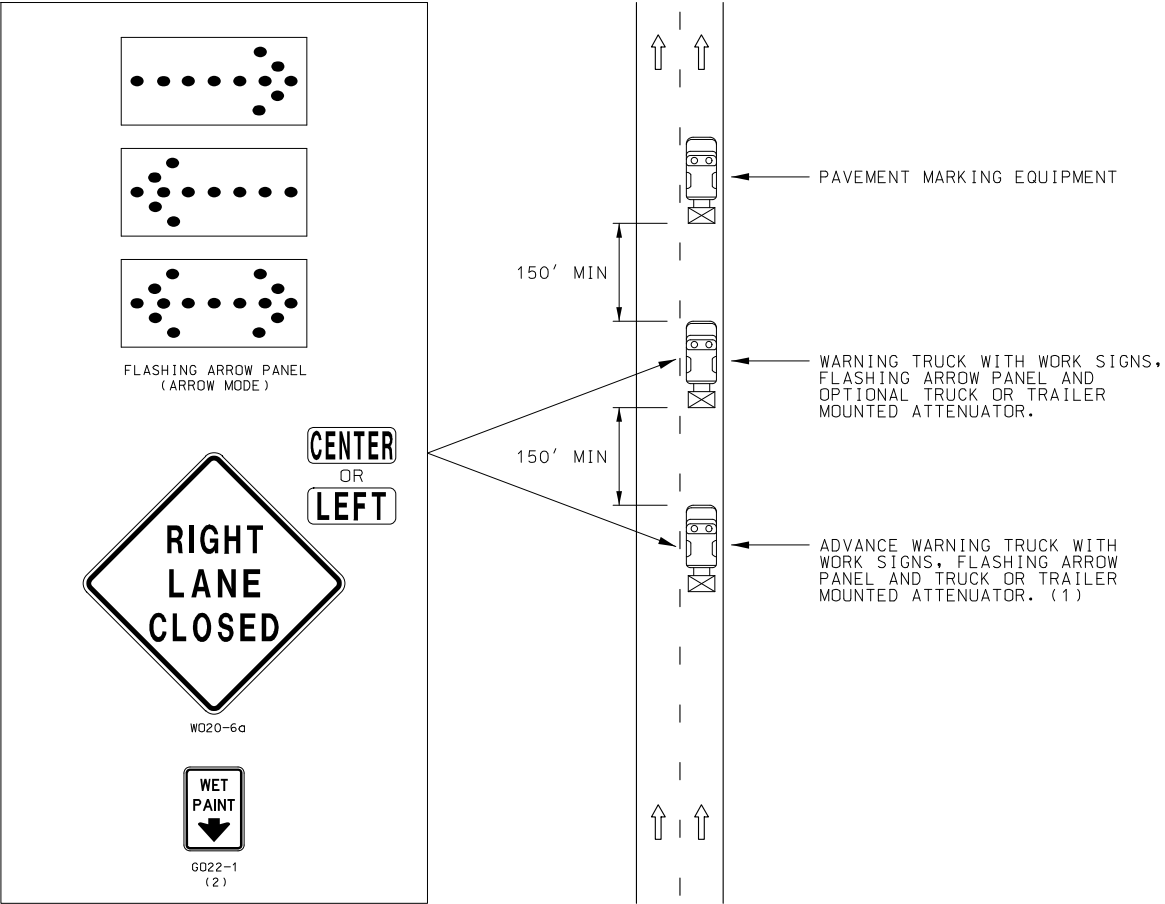

NOTES:

PROTECTIVE TRUCK AND WORK VEHICLES SHALL DISPLAY HIGH-INTENSITY ROTATING, FLASHING, OSCILLATING, OR STROBE LIGHTS.


VEHICLE HAZARD WARNING SIGNALS SHALL NOT BE USED INSTEAD OF THE VEHICLE'S HIGH-INSTENSITY ROTATING, FLASHING, OSCILLATING, OR STROBE LIGHTS.

FLASHING ARROW PANELS SHALL, AS A MINIMUM, BE TYPE B, WITH A SIZE OF 60 X 30 INCHES.

VEHICLE-MOUNTED SIGNS SHALL BE MOUNTED IN A MANNER SUCH THAT THEY ARE NOT OBSCURED BY EQUIPMENT OR SUPPLES, SIGN LEGENDS ON VEHICLE-MOUNTED SIGNS SHALL BE COVERED OR TURNED FROM VIEW WHEN WORK IS NOT IN PROGRESS.

DRAWING NOT TO SCALE. FOLLOW DIMENSIONS.

- (1) ADVANCE WARNING TRUCK IS POSITIONED AT THE NO TRACK POINT OF THE PAVEMENT MARKING MATERIAL OR SPACING SHOWN, WHICH EVER IS GREATER.
- (2) WET PAINT SIGNS ARE INSTALLED TO INDICATE THE SIDE IN WHICH THE PAVEMENT MATERIAL IS BEING APPLIED. AT THE CONTRACTOR'S OPTION, A FRONT FACING WET PAINT SIGN MAY BE INSTALLED ON THE LEFT SIDE OF THE PAVEMENT MARKING EQUIPMENT.

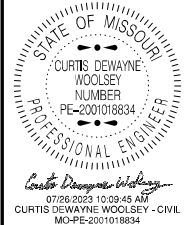

DATE PREPARED
7/6/2023

ROUTE
72

STATE
MO

DISTRICT
SE

SHEET NO.
13

COUNTY
CAPE GIRARDEAU

JOB NO.
J9P3121B

CONTRACT ID.

PROJECT NO.

BRIDGE NO.

DESCRIPTION	DATE

MISSOURI HIGHWAYS AND TRANSPORTATION
COMMISSION

MoDOT

105 WEST CAPITOL
JEFFERSON CITY, MO 65102
1-888-ASK-MODOT (1-888-275-6636)


TRAFFIC CONTROL
SHEET 6 OF 11

IF A SEAL IS PRESENT ON THIS SHEET IT HAS BEEN ELECTRONICALLY SEALED AND DATED.

NOTES:
10' CHANNELIZER SPACING TO BE USED.
LANE WIDTHS SHALL BE 11' MINIMUM.



DRAWING NOT TO SCALE. FOLLOW DIMENSIONS.

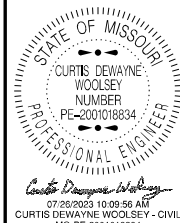

DATE PREPARED
7/6/2023

ROUTE	STATE
72	MO

DISTRICT	SHEET NO.
SE	14

COUNTY
CAPE GIRARDEA

JOB NO.
J9P3121B

CONTRACT ID.

PROJECT NO.

BRIDGE NO.


[illegible]MISSOURI HIGHWAYS AND TRANSPORTATION
COMMISSION

105 WEST CAPITOL
JEFFERSON CITY, MO 65102
1-888-ASK-MODOT (1-888-275-6636)


TRAFFIC CONTROL
RTE 34 PAVEMENT REPLACEMENT
SHEET 7 OF 11

[illegible]

NOTES:
15' CHANNELIZER SPACING TO BE USED.
TMA'S SHALL BE USED WHEN A 150' ROLL AHEAD SPACE IS AVAILABLE
TO PROTECT WORKERS. A PROTECTIVE VEHICLE SHALL BE USED WHEN A
150' ROLL AHEAD SPACE IS NOT AVAILABLE.

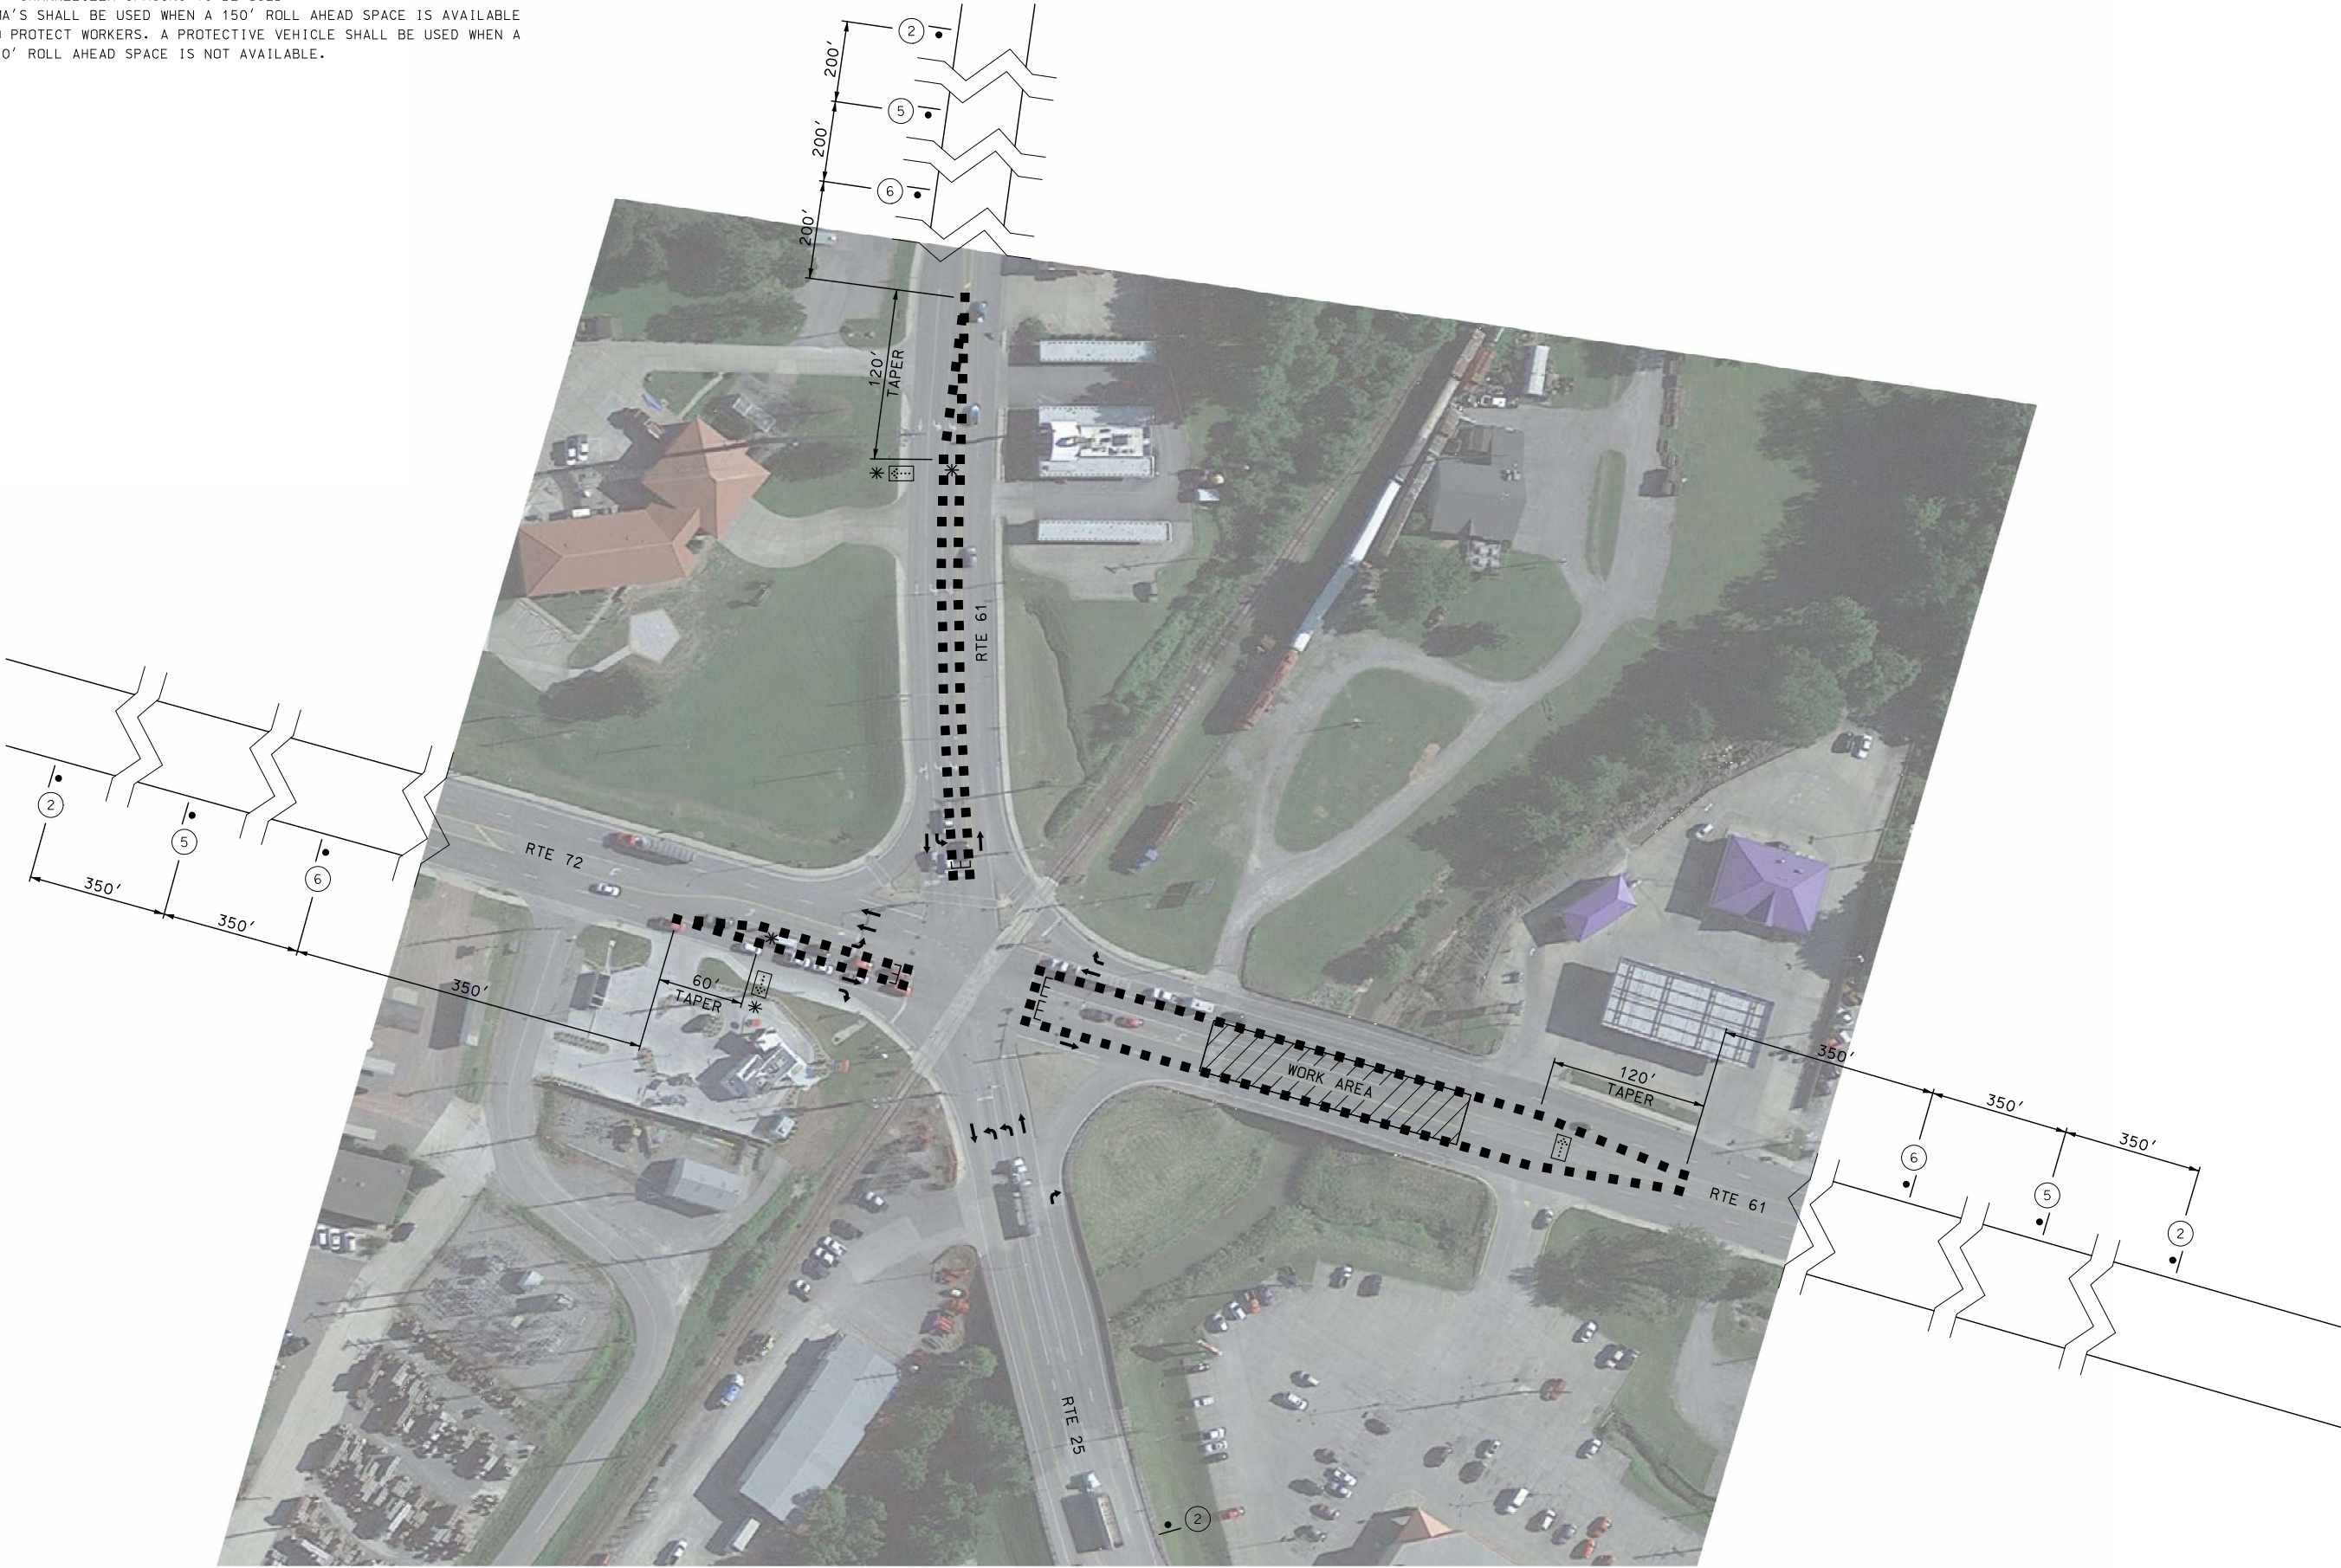

DRAWING NOT TO SCALE. FOLLOW DIMENSIONS.

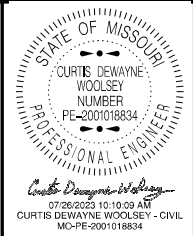

DATE PREPARED 7/6/2023	
ROUTE 72	STATE MO
DISTRICT SE	SHEET NO. 15
COUNTY CAPE GIRARDEAU	
JOB NO. J9P3121B	
CONTRACT ID.	

PROJECT NO.
BRIDGE NO.

DATE	DESCRIPTION

MISSOURI HIGHWAYS AND TRANSPORTATION COMMISSION







105 WEST CAPITOL
JEFFERSON CITY, MO 65102
1-888-ASK-MODOT (1-888-275-6636)

TRAFFIC CONTROL
RTE 61 HALF SOLE REPAIR
STAGE ONE
SHEET 8 OF 11

IF A SEAL IS PRESENT ON THIS SHEET IT HAS BEEN ELECTRONICALLY SEALED AND DATED.

NOTES:
15' CHANNELIZER SPACING TO BE USED.
TMA'S SHALL BE USED WHEN A 150' ROLL AHEAD SPACE IS AVAILABLE
TO PROTECT WORKERS. A PROTECTIVE VEHICLE SHALL BE USED WHEN A
150' ROLL AHEAD SPACE IS NOT AVAILABLE.

MATCHLINE
RTE 61

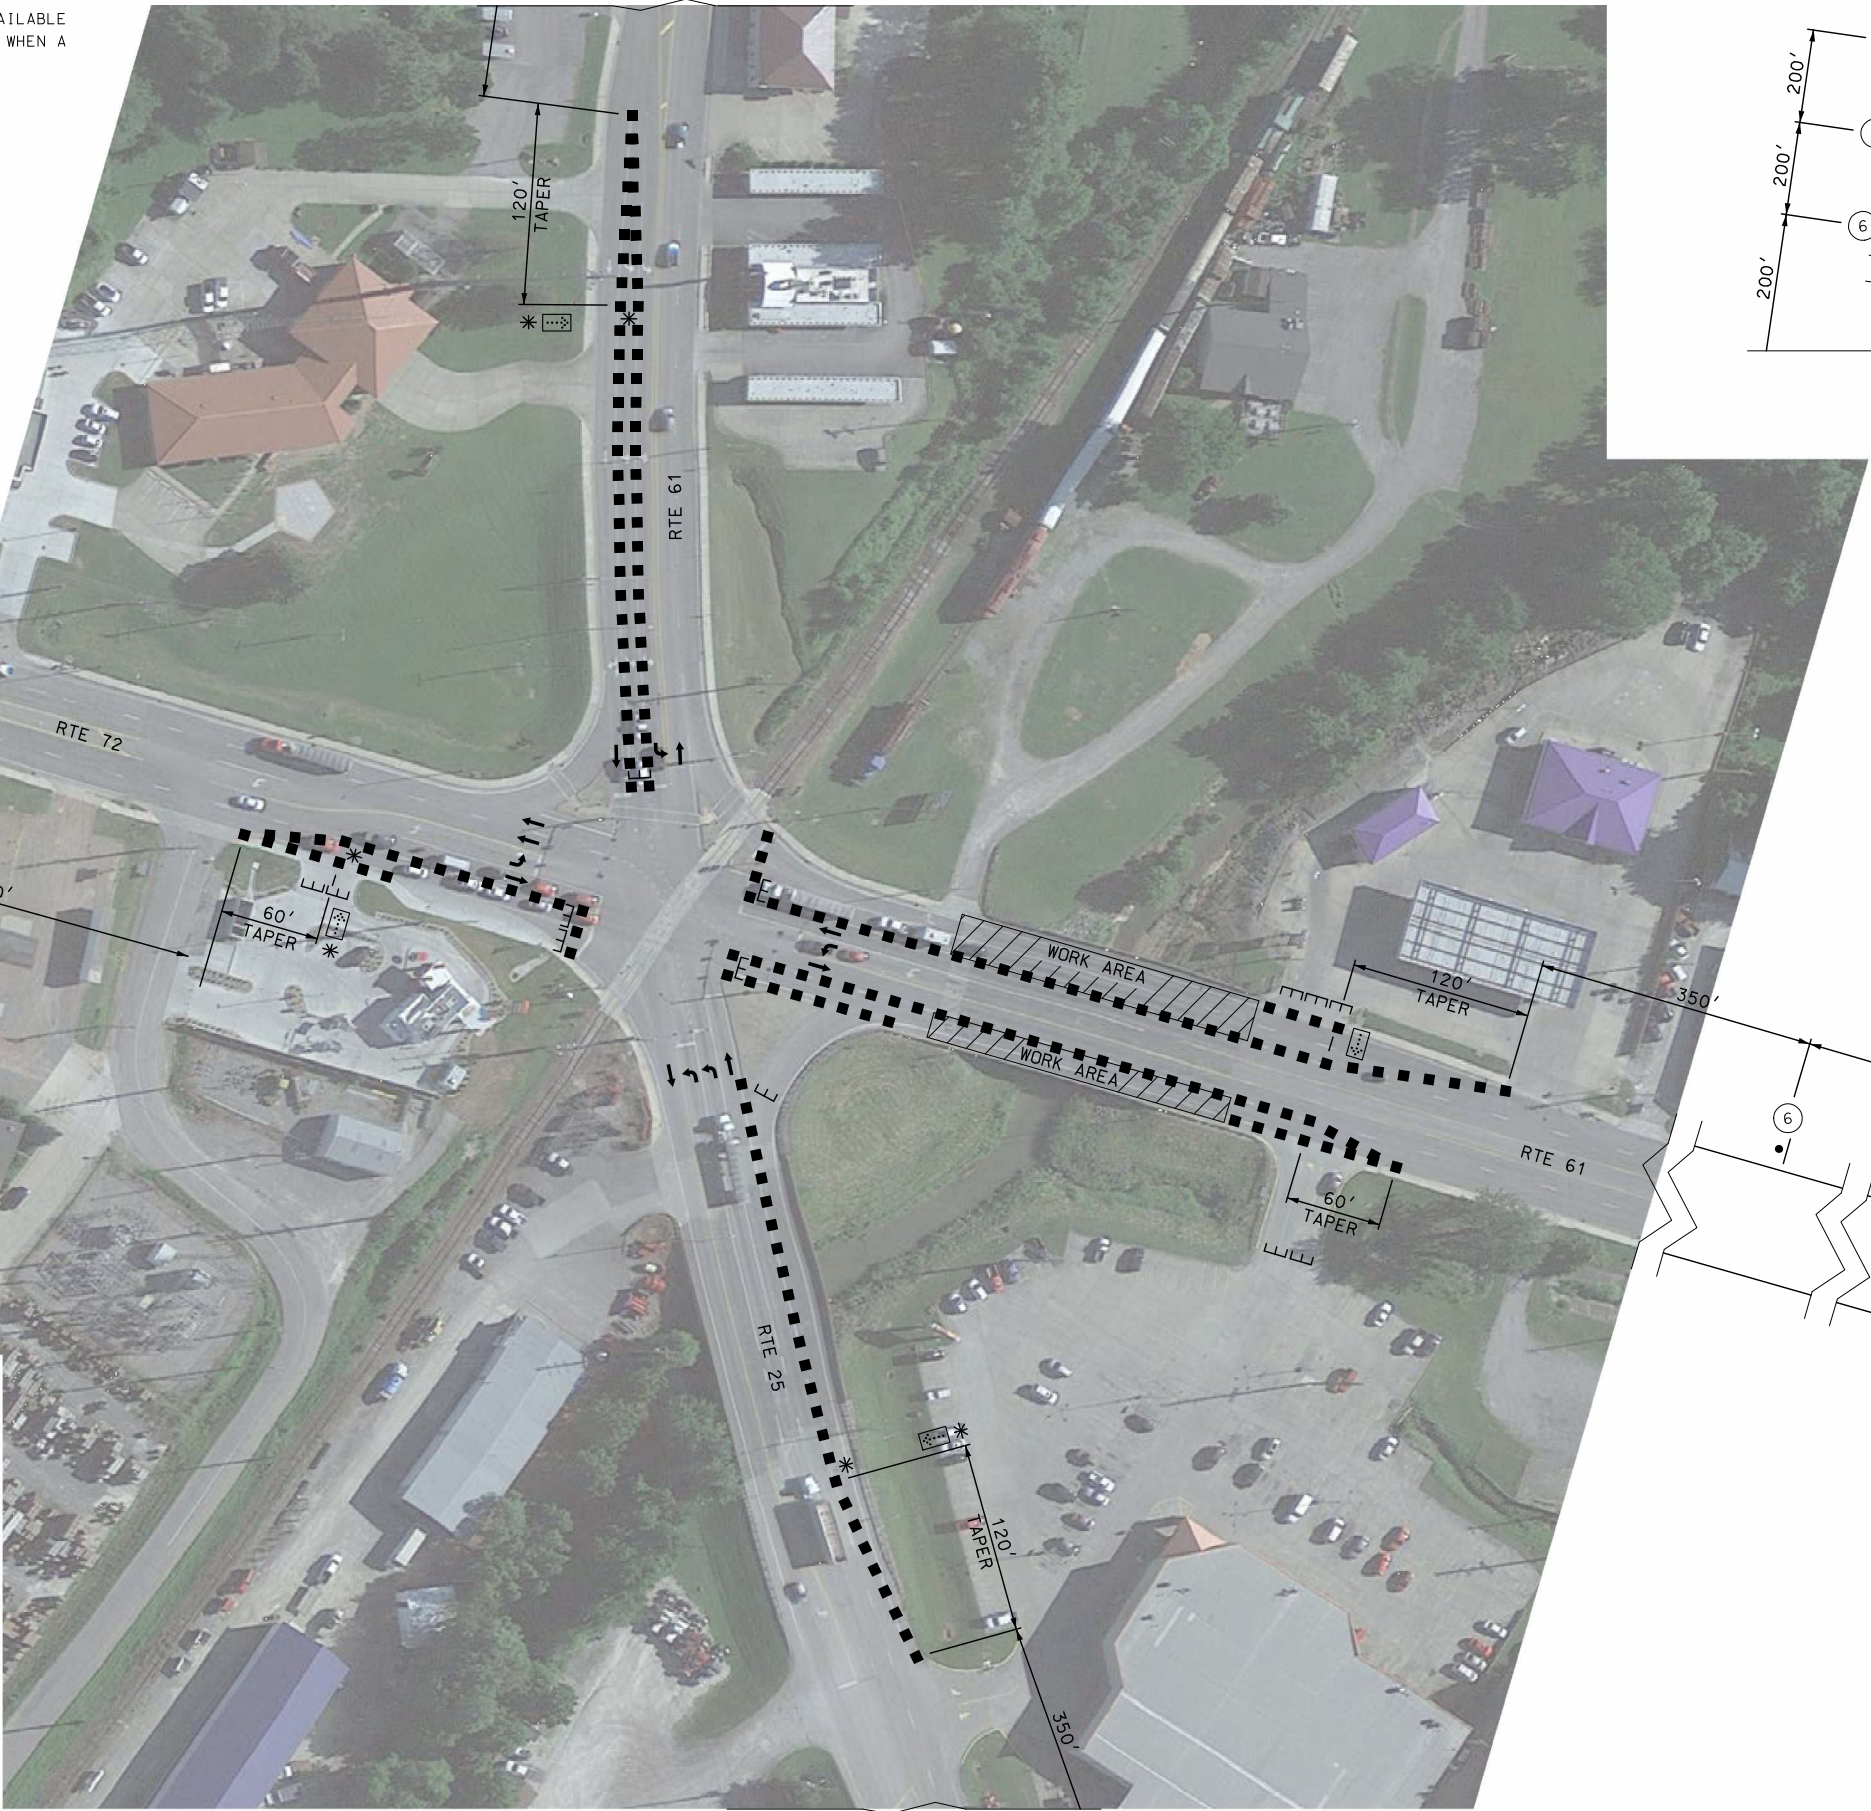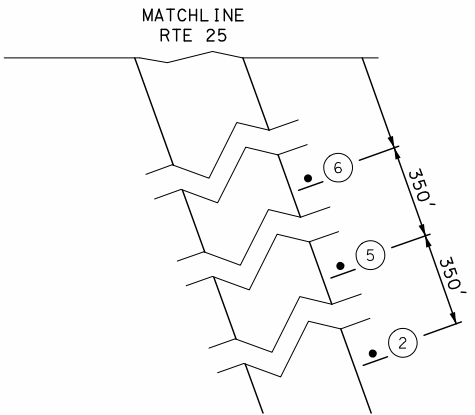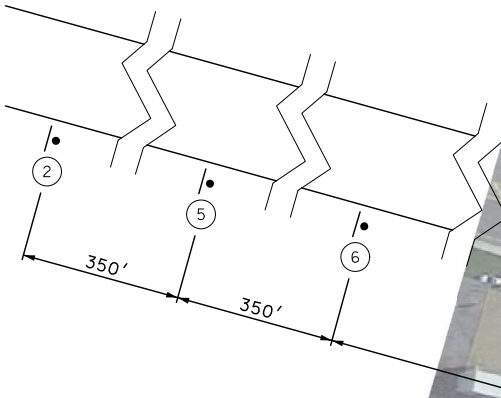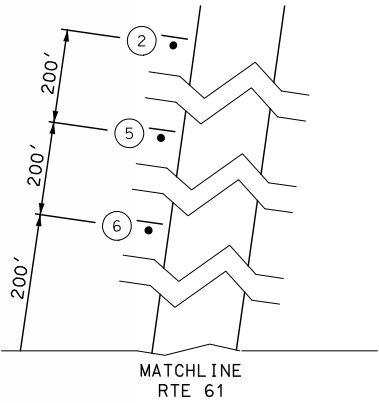

MATCHLINE
RTE 25

DRAWING NOT TO SCALE. FOLLOW DIMENSIONS.

STATE OF MISSOURI

CURTIS DEWAYNE WOOLSEY

NUMBER

PE-2001018834

PROFESSIONAL ENGINEER

07/26/2023 10:10:23 AM

CURTIS DEWAYNE WOOLSEY - CIVIL

MO-PE-2001018834

DATE PREPARED

7/6/2023

ROUTE

72

STATE

MO

DISTRICT

SE

SHEET NO.

16

COUNTY

CAPE GIRARDEAU

JOB NO.

J9P3121B

CONTRACT ID.

PROJECT NO.

BRIDGE NO.

DESCRIPTION

DATE

MISSOURI HIGHWAYS AND TRANSPORTATION

COMMISSION

MoDOT

105 WEST CAPITOL

JEFFERSON CITY, MO 65102

1-888-ASK-MODOT (1-888-275-6636)

TRAFFIC CONTROL


RTE 61 HALF SOLE REPAIR

STAGE TWO


SHEET 9 OF 11

IF A SEAL IS PRESENT ON THIS SHEET IT HAS BEEN ELECTRONICALLY SEALED AND DATED.

NOTES:
15' CHANNELIZER SPACING TO BE USED.
TMA'S SHALL BE USED WHEN A 150' ROLL AHEAD SPACE IS AVAILABLE
TO PROTECT WORKERS. A PROTECTIVE VEHICLE SHALL BE USED WHEN A
150' ROLL AHEAD SPACE IS NOT AVAILABLE.

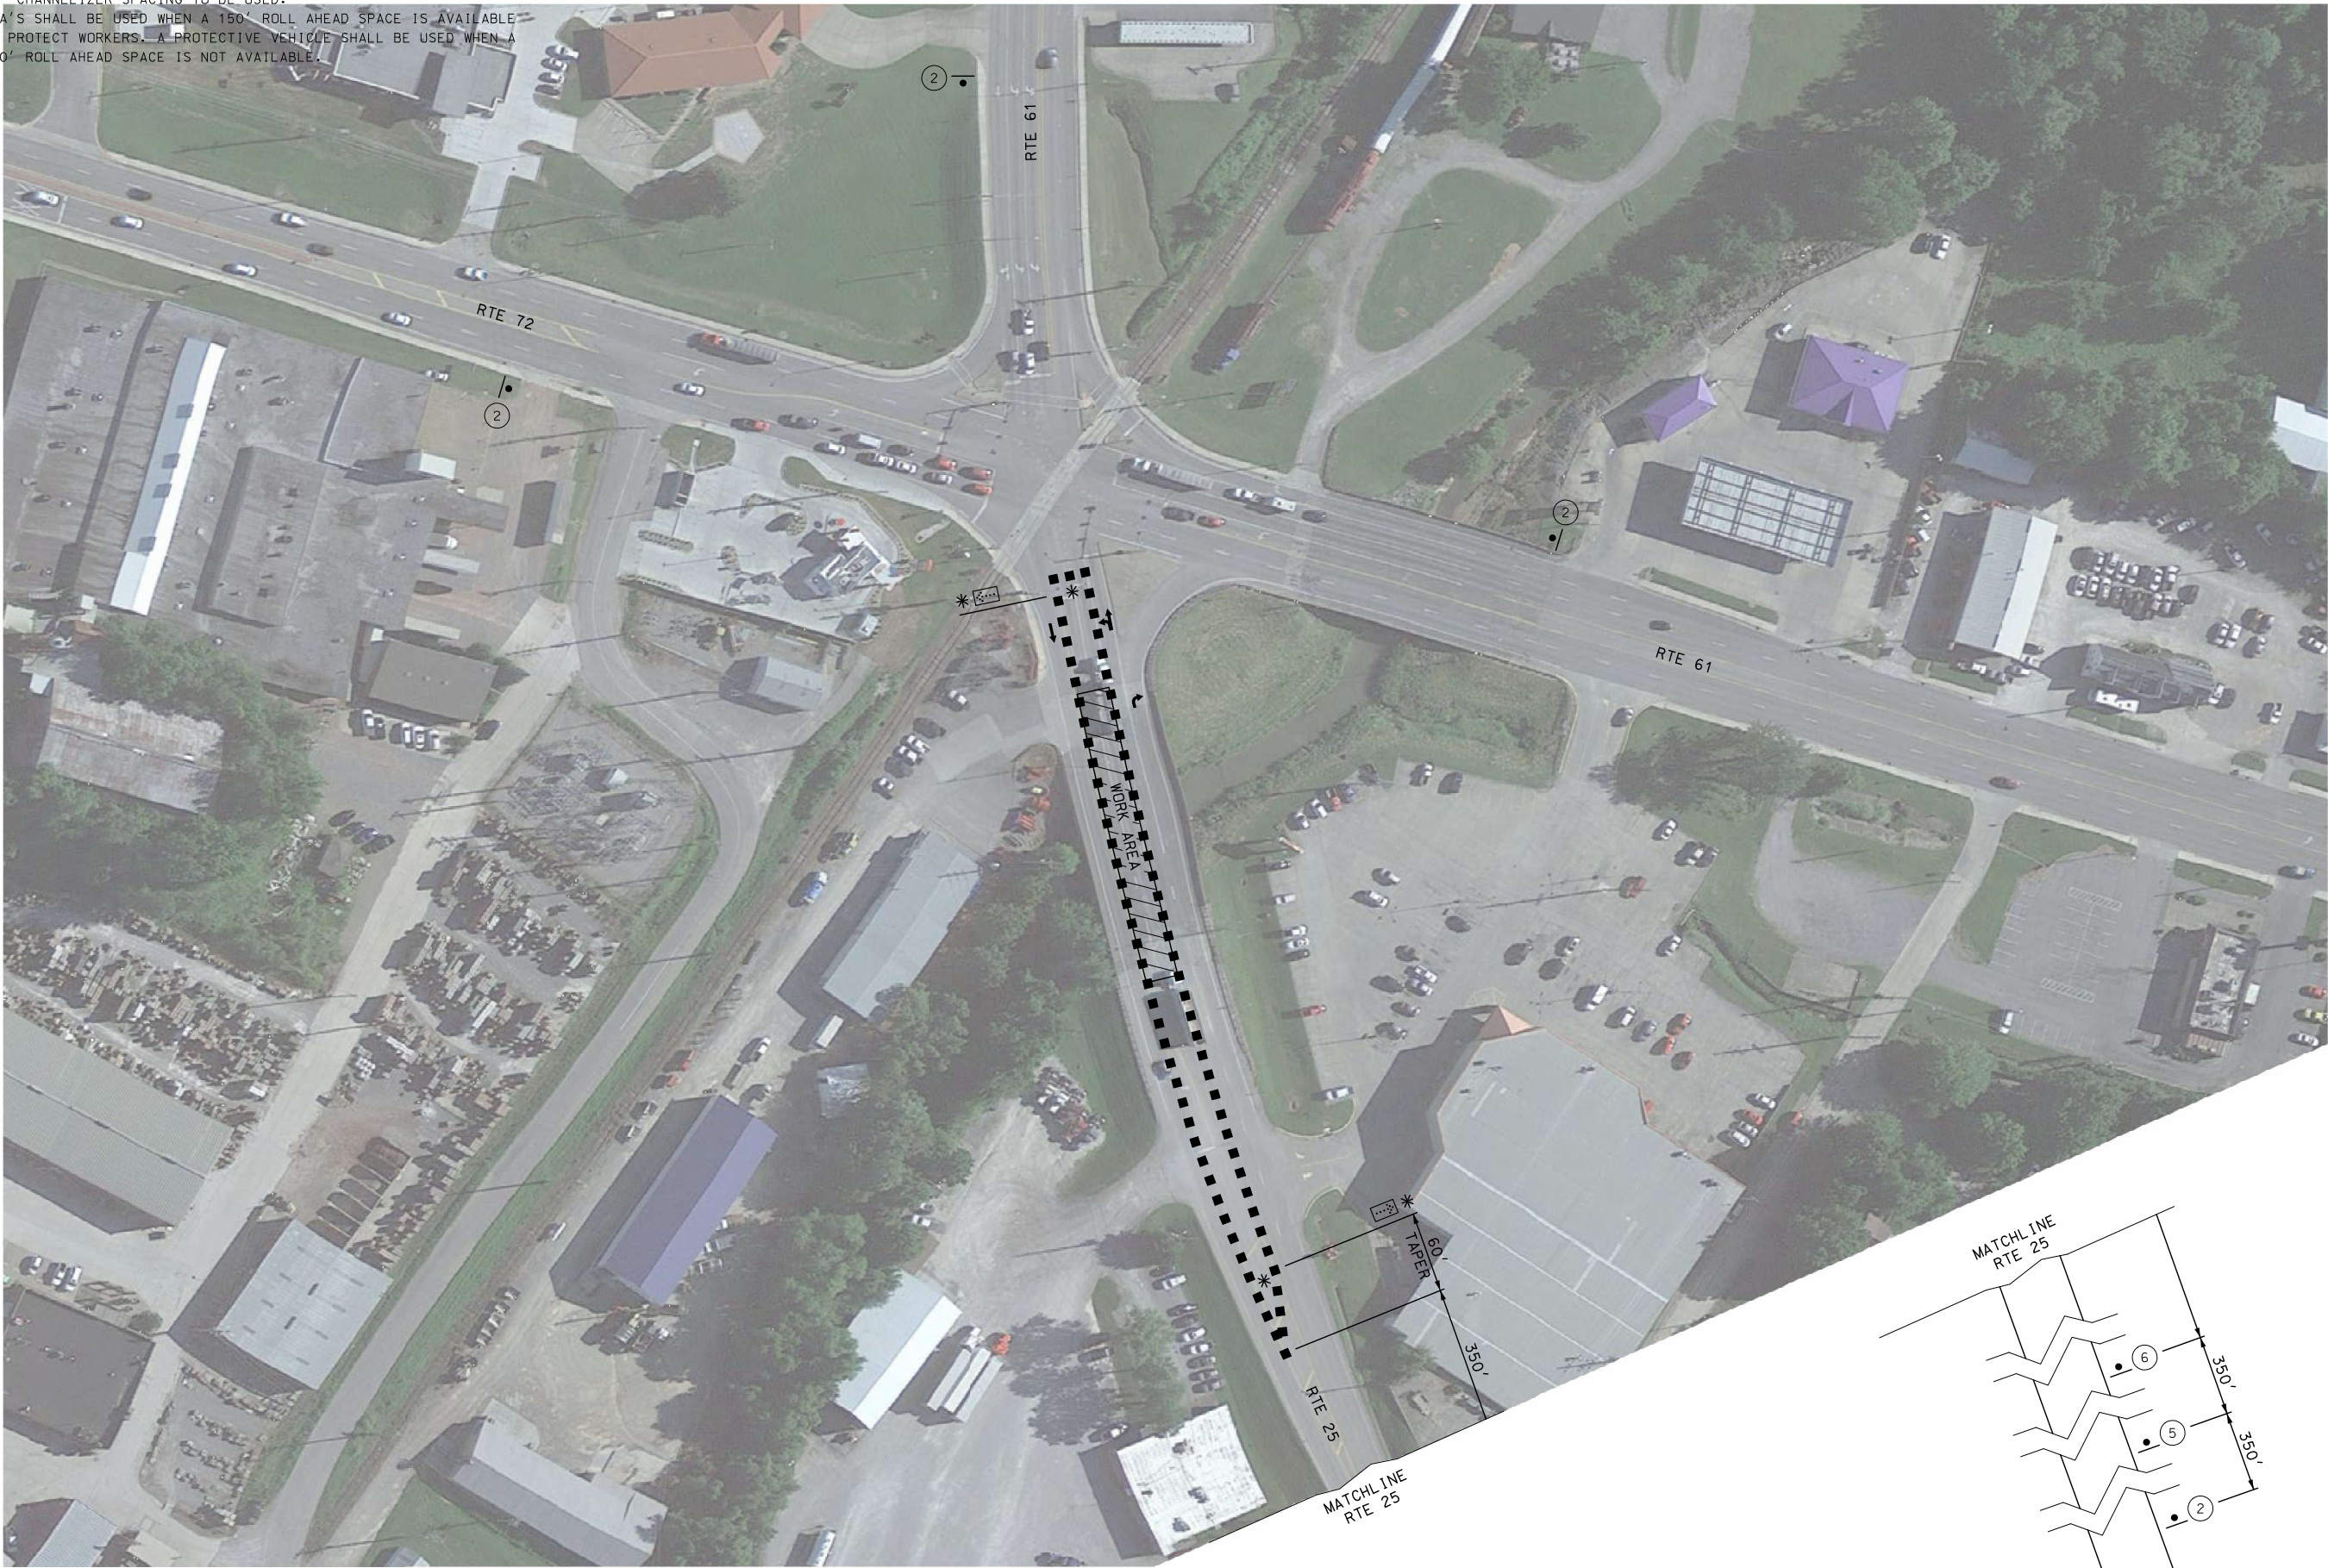

DRAWING NOT TO SCALE. FOLLOW DIMENSIONS.

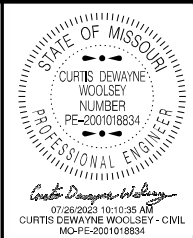

DATE PREPARED 7/6/2023	
ROUTE 72	STATE MO
DISTRICT SE	SHEET NO. 17
COUNTY CAPE GIRARDEAU	
JOB NO. J9P3121B	
CONTRACT ID.	

PROJECT NO.
BRIDGE NO.

DATE	DESCRIPTION

MISSOURI HIGHWAYS AND TRANSPORTATION
COMMISSION

105 WEST CAPITOL
JEFFERSON CITY, MO 65102
1-888-ASK-MODOT (1-888-275-6636)

TRAFFIC CONTROL
RTE 25 HALF SOLE REPAIR
STAGE ONE
SHEET 10 OF 11

IF A SEAL IS PRESENT ON THIS SHEET IT HAS BEEN ELECTRONICALLY SEALED AND DATED.

[illegible]

TEMPORARY EROSION CONTROL LEGEND

A

ALTERNATE DITCH CHECK

SILT FENCE



DRAWING NOT TO SCALE.

STATE OF MISSOURI

CURTIS DEWAYNE WOOLSEY

NUMBER

PE-2001018834

PROFESSIONAL ENGINEER

Curtis Dewayne Woolsey

07/06/2023 10:11:05 AM

CURTIS DEWAYNE WOOLSEY - CIVIL

MO-PE-2001018834

DATE PREPARED

7/6/2023

ROUTE

72

DISTRICT

SE

STATE

MO

SHEET NO.

19

COUNTY

CAPE GIRARDEAU

JOB NO.

J9P3121B

CONTRACT ID.

PROJECT NO.

BRIDGE NO.

DATE	DESCRIPTION

MISSOURI HIGHWAYS AND TRANSPORTATION COMMISSION

MoDOT

105 WEST CAPITOL

JEFFERSON CITY, MO 65102

1-888-ASK-MODOT (1-888-275-6636)

EROSION CONTROL SHEET 1 OF 1

IF A SEAL IS PRESENT ON THIS SHEET IT HAS BEEN ELECTRONICALLY SEALED AND DATED.