

FUNCTIONAL CLASSIFICATION - PEDESTRIAN PATH AND
ACCESS DRIVE

NOT TO SCALE

BUILDINGS AND STRUCTURES		
GUARD RAIL		
GUARD CABLE		
CONCRETE RIGHT-OF-WAY MARKER		
STEEL RIGHT-OF-WAY MARKER		
LOCATION SURVEY MARKER		
UTILITIES		
FIBER OPTICS	- FO -	- FO -
OVERHEAD CABLE TV	- OTV -	- OTV -
UNDERGROUND CABLE TV	- UTV -	- UTV -
OVERHEAD TELEPHONE	- OT -	- OT -
UNDERGROUND TELEPHONE	- UT -	- UT -
OVERHEAD POWER	- OE -	- OE -
UNDERGROUND POWER	- UE -	- UE -
SANITARY SEWER	- S -	- S -
STORM SEWER	- SS -	- SS -
GAS	- G -	- G -
WATER	- W -	- W -


MANHOLE	
FIRE HYDRANT	
WATER VALVE	
WATER METER	
DROP INLET	
DITCH BLOCK	
GROUND MOUNTED SIGN	
LIGHT POLE	
H-FRAME POWER POLE	
TELEPHONE PEDESTAL	
FENCE	
CHAIN LINK	
WOVEN WIRE	
GATE POST	

BENCHMARK	BM 
USE IN PLACE	(UIP)
REMOVE	(R)
DO NOT DISTURB	(DND)
ADJUST TO GRADE	(ATG)

NOTE: DASHED OR OPEN SYMBOLS INDICATE
EXISTING FEATURES

ROUTE I-170 – ACCESS DRIVE
ST. LOUIS COUNTY

-PROJECT LOCATION

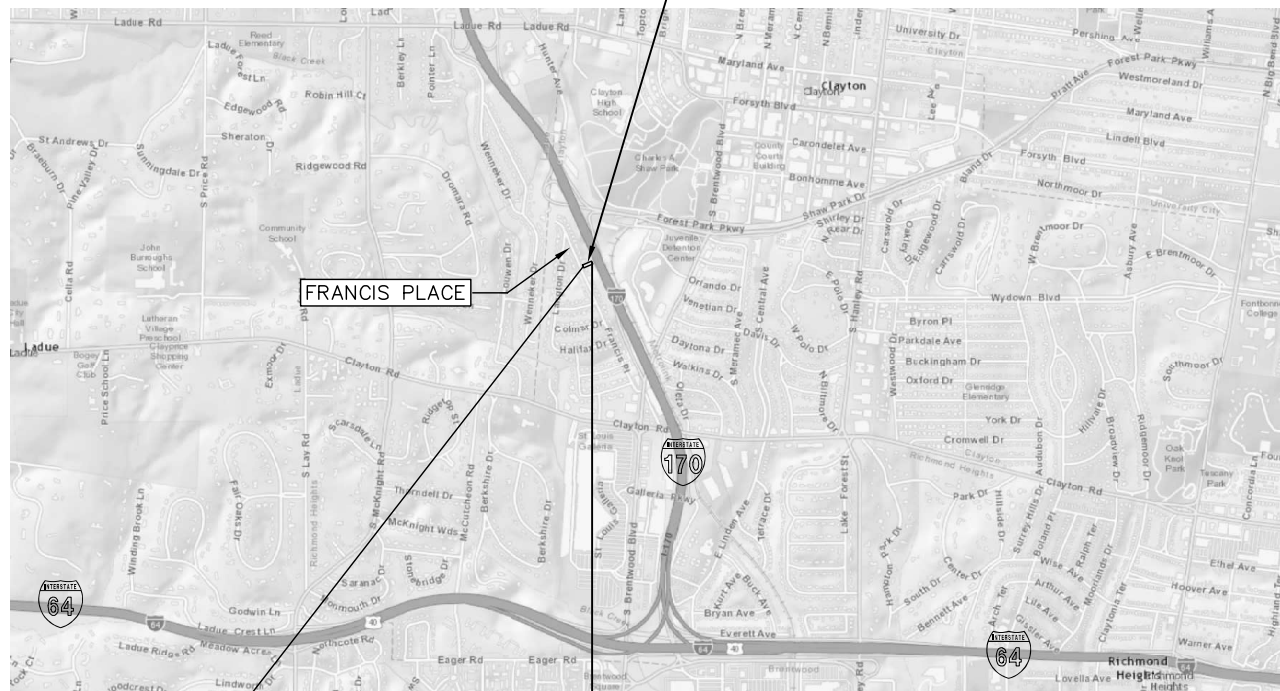

BEGIN PROJECT
STA. 0+14.47

END PROJECT
STA. 1+79.13

GRADING, PAVING AND DRAINAGE
PROJECT LENGTH = 0.03 MILE

Control:
This project is oriented to grid north derived from GPS observations of Missouri GRS Monument SL-03 using MODOT's RTK GPS Network. Project is in Missouri State Plane Coordinates East zone, NAD 83. Site Benchmark is Missouri GRS Monument SL-03, Elev.=552.49 (NAVD 88).

DISCLAIMER

THE PROFESSIONAL WHOSE SIGNATURE AND PERSONAL SEAL APPEAR HEREON ASSUMES RESPONSIBILITY ONLY FOR WHAT APPEARS ON THIS PAGE, AND DISCLAIMS (PURSUANT TP SECTION 327. 411 RSMO) SPECIFICATION, ESTIMATES, REPORTS, OR OTHER DOCUMENTS OR INSTRUMENTS NOT SEALED BY THE UNDERSIGNED PROFESSIONAL RELATING TO OR INTENDED TO BE USED FOR ANY PART OR PARTS OF THE PROJECT TO WHICH THIS PAGE REFERS.

THE EXISTENCE AND APPROXIMATE LOCATION OF UTILITY FACILITIES KNOWN TO EXIST, AS SHOWN ON THE PLANS, ARE BASED ON THE BEST INFORMATION AVAILABLE TO THE COMMISSION AT THIS TIME. THIS INFORMATION IS PROVIDED BY THE COMMISSION "AS-IS" AND THE COMMISSION EXPRESSLY DISCLAIMS ANY REPRESENTATION OR WARRANTY AS TO THE COMPLETENESS, ACCURACY, OR SUITABILITY OF THE INFORMATION FOR ANY USE. RELIANCE UPON THIS INFORMATION IS DONE AT THE RISK AND PERIL OF THE USER, AND THE COMMISSION SHALL NOT BE LIABLE FOR ANY DAMAGES THAT MAY ARISE FROM ANY ERROR IN THE INFORMATION. IT IS, THEREFORE, THE RESPONSIBILITY OF THE CONTRACTOR TO VERIFY THE EXISTENCE, LOCATION AND STATUS OF ANY FACILITY. SUCH VERIFICATION INCLUDES DIRECT CONTACT WITH THE LISTED UTILITIES.

DESCRIPTION	SHEET NUMBER
1. General Notes	1
2. Materials	2
3. Construction Details	3
4. Foundation	4
5. Wall	5
6. Roof	6
7. Floor	7
8. Stairs	8
9. Windows	9
10. Doors	10
11. Mechanical	11
12. Electrical	12
13. Plumbing	13
14. Other	14

TITLE SHEET -----	1
TYPICAL SECTIONS (TS) (1 SHEET)----	2
QUANTITIES (QU) (2 SHEETS)-----	3
PLAN--PROFILE (PP)-----	4
RIGHT OF WAY (RW)-----	5
REFERENCE & COORDINATE POINTS (RP)-	6
TRAFFIC CONTROL SHEET (TC)-----	7
EROSION CONTROL SHEET (EC)-----	8
LIGHTING (LT)-----	9
RETAINING WALL PROFILE & CULVERT SECTIONS (CS)-----	10
CROSS SECTIONS (XS)-----	1-3


STORMWATER MANAGEMENT FUTURE DISTURBANCE NOTE:

PROJECT DISTURBANCE = 0.10 ACRES
PROJECT RUNOFF DIFFERENTIAL = 0.05 CFS

ANY FUTURE LAND DISTURBANCE AND/OR INCREASE IN IMPERVIOUS AREA ON THIS SITE MAY REQUIRE ADDITIONAL STORMWATER MANAGEMENT PER MSD REGULATIONS IN PLACE AT THAT TIME (INCLUDING TOTAL LAND DISTURBANCE AND/OR IMPERVIOUSNESS ADDED TO THIS PLAN).

BEGINNING OF PROJECT	STA.	0 + 14.47	
END OF PROJECT	STA.	1 + 79.13	
APPARENT LENGTH		164.66	FEET
EQUATIONS AND EXCEPTIONS:			

TOTAL CORRECTIONS	0.00	FEET
NET LENGTH OF PROJECT	164.66	FEET
STATE LENGTH	0.031	MILES

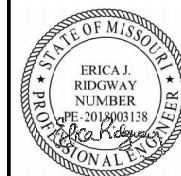

DATE PREPARED
3/12/2021

ROUTE I-170	STATE MO
DISTRICT SI	SHEET NO 1

COUNTY
ST. LOUIS

JOB NO.
J6I2339
CONTRACT ID.

PROJECT NO.

BRIDGE NO.

DESCRIPTION

DATE _____

MISSOURI HIGHWAYS AND TRANSPORTATION
COMMISSION

105 WEST CAPITOL
JEFFERSON CITY, MO 65102
1-888-ASK-MODOT (1-888-275-6636)




DESIGN GROUP, LLC

11820 TESSON FERRY ROAD, SUITE 203
ST. LOUIS, MO 63128
(314) 932-1226

Missouri Cert. of
Authenticity 2003040300


TITLE
SHEET

24MSD-00092 19K

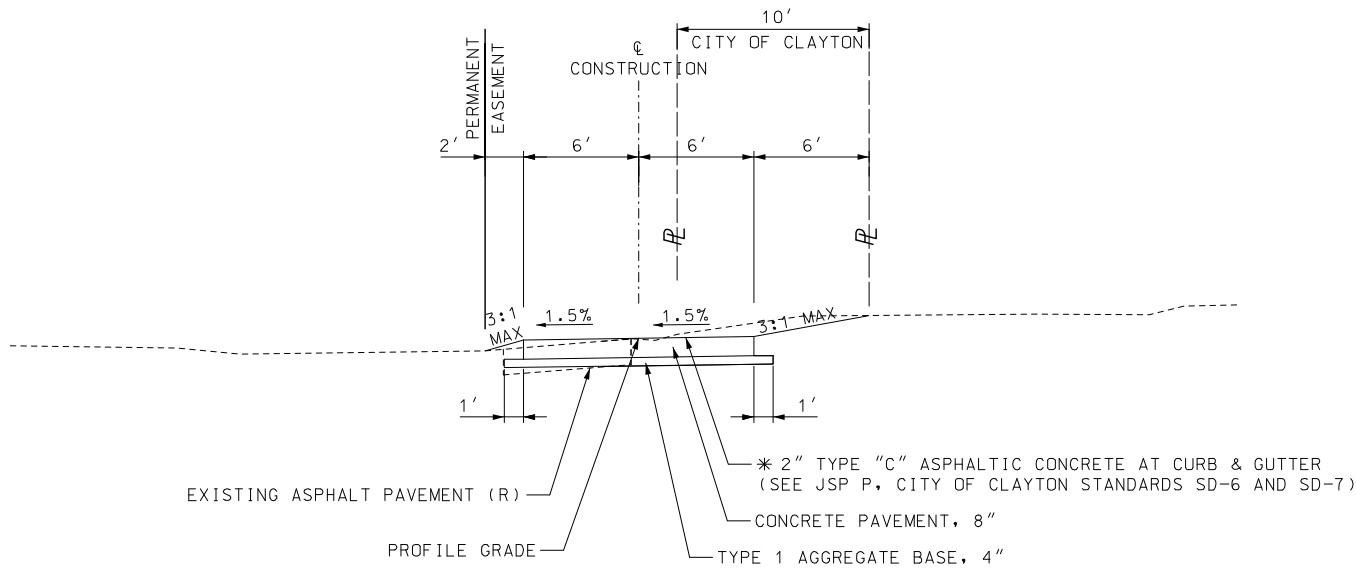

TYPICAL SECTION
PEDESTRIAN PATH/ UTILITY ACCESS
STA.0+14.47 TO STA. 1+39.15

* STA. 0+14.47 TO STA. 0+16.44

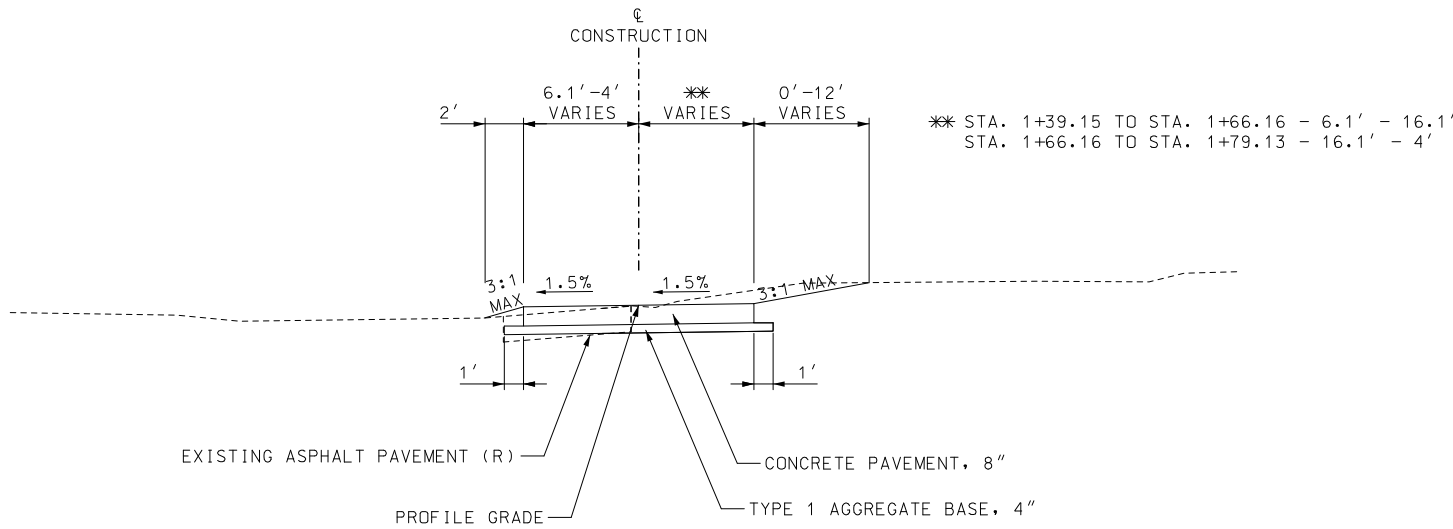

TYPICAL SECTION
PEDESTRIAN PATH/ UTILITY ACCESS
STA. 1+39.15 TO STA. 1+79.13

APPLICATION RATES (FOR INFORMATIONAL PURPOSES ONLY)		
TYPE "C" ASPHALTIC CONCRETE	1.946	TON/CY

LIMITS OF DISTURBANCE:
THE CONTRACTOR SHALL STAY WITHIN THE LIMITS OF DISTURBANCE AS SHOWN ON THE PLANS AND MINIMIZE DISTURBANCE WITHIN THE WORK AREA WHENEVER POSSIBLE.

STANDARD CONSTRUCTION:
ALL STORM AND SANITARY SEWER STRUCTURES AND APPURTENANCES TO BE DEDICATED TO MSD, OR TO BE PRIVATE UNDER MSD INSPECTION, SHALL CONFORM TO THE METROPOLITAN ST. LOUIS SEWER DISTRICT, STANDARD CONSTRUCTION SPECIFICATIONS FOR SEWERS AND DRAINAGE FACILITIES, 2023. THAT WILL INCLUDE STANDARD DETAILS SHOWN THEREIN, ALL SUBSEQUENT CHANGES MADE THERETO, AND SHALL ALSO INCLUDE THE FOLLOWING:

PART 2 MATERIALS OF CONSTRUCTION

SECTION G PIPE.

12. CORRUGATED POLYPROPYLENE PIPE.

D. PIPE FOR GRAVITY SEWER INSTALLATIONS SHALL BE INSTALLED IN ACCORDANCE WITH ASTM D2321. CONSOLIDATION BY WATER (JETTING OR PUDDLING) SHALL NOT BE USED. CONSOLIDATION SHALL BE IN ACCORDANCE WITH MSD STANDARD CONSTRUCTION SPECIFICATIONS FOR TRENCH BACKFILL. PRICE FOR COMPACTED BACKFILL SHALL BE INCLUDED IN PIPE UNIT COST.

1. FOR USE IN SANITARY AND COMBINED SEWER INSTALLATIONS, A REPRESENTATIVE FROM THE PIPE MANUFACTURER SHALL VISIT THE SITE WITHIN THE FIRST 100 FEET OF PIPE INSTALLATION. COORDINATION OF THIS SITE VISIT SHALL BE ARRANGED BY THE CONTRACTOR. THE CONTRACTOR SHALL PROVIDE THE MSD INSPECTOR AT LEAST 24 HOURS' NOTICE OF THE PLANNED DATE AND TIME OF THE MANUFACTURER'S SITE VISIT.

2. FOLLOWING THE SITE VISIT, THE CONTRACTOR SHALL BE REQUIRED TO PROVIDE A LETTER FROM THE PIPING MANUFACTURER SUMMARIZING THEIR OBSERVATIONS. AT A MINIMUM, THE LETTER SHALL:

- a) INDICATE THE DATE THE INITIAL SECTION OF PIPE WAS INSTALLED; AND
- b) VERIFY THAT THE INSTALLATION OCCURRED IN ACCORDANCE WITH MANUFACTURER'S RECOMMENDED PROCEDURES.

E. TRENCH WIDTH SHALL BE IN ACCORDANCE WITH MANUFACTURER'S INSTALLATION RECOMMENDATIONS. DISTRICT STANDARD PAYLINE WIDTHS BASED ON THE NOMINAL INSIDE PIPE DIAMETER SHALL APPLY.



DATE PREPARED 3/12/2024	
ROUTE I-170	STATE MO
DISTRICT SL	SHEET NO. 2
COUNTY ST. LOUIS	
JOB NO. J612339	
CONTRACT ID.	
PROJECT NO.	
BRIDGE NO.	

DESCRIPTION	DATE

MISSOURI HIGHWAYS AND TRANSPORTATION COMMISSION

105 WEST CAPITOL
JEFFERSON CITY, MO 65102
1-888-ASK-MODOT (1-888-275-6636)

MoDOT

11820 TESSON FERRY ROAD, SUITE 203
ST. LOUIS, MO 63128
(314) 932-1226

TREKK



DESIGN GROUP, LLC

Missouri Cert. of
Authority 202010303

TYPICAL
SECTIONS
SHEET 1 OF 1

EFFECTIVE: 04-01-2023																							
SIGN	SIZE IN.	AREA SQ.FT.	QTY EACH	TOTAL AREA SQ.FT.	QTY RELOC EACH	TOTAL RELOC SQ.FT.	SIGN NUM.		SIGN	SIZE IN.	AREA SQ.FT.	QTY EACH	TOTAL SQ.FT.	QTY RELOC EACH	TOTAL RELOC SQ.FT.	SIGN NUM.		ITEM NUMBER	TOTAL QTY	DESCRIPTION			
WARNING SIGNS								DESCRIPTION															
WO1-1L								48X48	16.00									TURN (SYMBOL LEFT ARROW)	6122008		IMPACT ATTENUATOR 40 MPH (SAND BARRELS)		
WO1-1R								48X48	16.00									TURN (SYMBOL RIGHT ARROW)	6122009		IMPACT ATTENUATOR 45 MPH (SAND BARRELS)		
WO1-2L								48X48	16.00									CURVE (SYMBOL LEFT ARROW)	6122010		IMPACT ATTENUATOR 50 MPH (SAND BARRELS)		
WO1-2R								48X48	16.00									CURVE (SYMBOL RIGHT ARROW)	6122012		IMPACT ATTENUATOR 55 MPH (SAND BARRELS)		
WO1-3L								48X48	16.00									REVERSE TURN (SYMBOL LEFT ARROW)	6122014		IMPACT ATTENUATOR 60 MPH (SAND BARRELS)		
WO1-3R								48X48	16.00									REVERSE TURN (SYMBOL RIGHT ARROW)	6122017		IMPACT ATTENUATOR 65 MPH (SAND BARRELS)		
WO1-4L								48X48	16.00									REVERSE CURVE (SYMBOL LEFT ARROW)	6122019		IMPACT ATTENUATOR 70 MPH (SAND BARRELS)		
WO1-4R								48X48	16.00									REVERSE CURVE (SYMBOL RIGHT ARROW)	6122020		REPLACEMENT SAND BARREL		
WO1-4bL								48X48	16.00									DOUBLE ARROW REVERSE CURVE (SYMBOL LT ARROWS)	6122030		IMPACT ATTENUATOR (RELOCATION)		
WO1-4bR								48X48	16.00									DOUBLE ARROW REVERSE CURVE (SYMBOL RT ARROWS)	6123000A		TRUCK OR TRAILER MOUNTED ATTENUATOR (TMA)		
WO1-4cL								48X48	16.00									TRIPLE ARROW REVERSE CURVE (SYMBOL LT ARROWS)	6161008		ADVANCED WARNING RAIL SYSTEM		
WO1-4cR								48X48	16.00									TRIPLE ARROW REVERSE CURVE (SYMBOL RT ARROWS)	6161012		BUOYS (BOATS KEEP OUT)		
WO1-6								60X30	12.50									HORIZONTAL ARROW (SYMBOL)	6161013		BUOYS (NO WAKE)		
WO1-6a								72X36	18.00									HORIZ. ARROW (SYMBOL ON PERMANENT BARRICADE)	6161014		SPECIAL SIGN ASSEMBLY (BOATS KEEP OUT)		
WO1-7								60X30	12.50									DOUBLE HEAD HORIZONTAL ARROW (SYMBOL)	6161025	33	CHANNELIZER (TRIM LINE)		
WO1-7a								72X36	18.00									DOUBLE HEAD HORIZ. ARROW (SYMBOL ON PERM. BARR.)	6161030	1	TYPE III MOVEABLE BARRICADE		
WO1-8								18X24	3.00										CHEVRON (SYMBOL)	6161033		DIRECTION INDICATOR BARRICADE	
WO1-8a								30X36	7.50										CHEVRON (SYMBOL FOR DIVIDED HIGHWAYS)	6161040		FLASHING ARROW PANEL	
WO3-1								48X48	16.00										STOP AHEAD (SYMBOL)	6161047		TYPE III OBJECT MARKER	
WO3-2								48X48	16.00										YIELD AHEAD (SYMBOL)	6161055		SEQUENTIAL FLASHING WARNING LIGHT	
WO3-3								48X48	16.00										SIGNAL AHEAD (SYMBOL)	6161070		TUBULAR MARKER	
WO3-4								48X48	16.00										BE PREPARED TO STOP	6161095		RADAR SPEED ADVISORY SYSTEM	
WO3-5								48X48	16.00										SPEED LIMIT AHEAD			CHANGEABLE MESSAGE SIGN, COMMISSION FURNISHED/RETAINED	
WO4-1L								48X48	16.00										MERGE (SYMBOL FROM LEFT)	6161096		CHANGEABLE MESSAGE SIGN W/O COMM. INTERFACE - CONTRACTOR FURNISHED/RETAINED	
WO4-1R								48X48	16.00										MERGE (SYMBOL FROM RIGHT)			CHANGEABLE MESSAGE SIGN WITH COMM. INTERFACE - CONTRACTOR FURNISHED/RETAINED	
WO4-1aL								48X48	16.00										MERGE (ARROW SYMBOL)	6161098A		CHANGEABLE MESSAGE SIGN WITH COMM. INTERFACE - CONTRACTOR FURNISHED/RETAINED	
WO4-1aR								48X48	16.00										MERGE (ARROW SYMBOL)			CHANGEABLE MESSAGE SIGN WITH COMM. INTERFACE - CONTRACTOR FURNISHED/RETAINED	
WO5-1								48X48	16.00	1	16.00							43	ROAD/BRIDGE/RAMP NARROWS	6161099		WORK ZONE TRAFFIC SIGNAL SYSTEM	
WO5-3								48X48	16.00										ONE LANE BRIDGE	6162000A		TEMPORARY LONG-TERM RUMBLE STRIPS	
WO5-5								48X48	16.00										NARROW LANES	6162002		TEMPORARY TRAFFIC BARRIER CONTRACTOR FURNISHED/RETAINED	
WO6-1								48X48	16.00										DIVIDED HIGHWAY (SYMBOL)	6173600D		TEMPORARY TRAFFIC BARRIER CONTRACTOR FURNISHED/RETAINED	
WO6-2								48X48	16.00										DIVIDED HIGHWAY END (SYMBOL)	6173602B		TEMPORARY TRAFFIC BARRIER CONTRACTOR FURNISHED/COMMISSION RETAINED	
WO6-3								48X48	16.00										TWO WAY TRAFFIC (SYMBOL)	6174000A		TEMP. TRAFFIC BARRIER HEIGHT TRANSITION	
WO7-3a								30X24	5.00										NEXT XX MILES (PLAQUE)	6175010A		RELOCATING TEMPORARY TRAFFIC BARRIER	
WO8-1								48X48	16.00										BUMP	6176000B		TEMPORARY TRAFFIC BARRIER COMMISSION FURNISHED/RETAINED	
WO8-2								48X48	16.00										DIP	6177000B		TEMP. TRAFFIC BARRIER HEIGHT TRANSITION COMMISSION FURNISHED/RETAINED	
WO8-3								48X48	16.00										PAVEMENT ENDS	6208064A		TEMPORARY RAISED PAVEMENT MARKER	
WO8-4								48X48	16.00										SOFT SHOULDER	9029400		TEMPORARY TRAFFIC SIGNALS	
WO8-5								48X48	16.00										SLIPPERY WHEN WET (SYMBOL)	9029401		TEMPORARY TRAFFIC SIGNALS AND LIGHTING	
WO8-6								48X48	16.00										TRUCK CROSSING (WITH FLAGS)				
WO8-6c								48X48	16.00										TRUCK ENTRANCE				
WO8-7								36X36	9.00										LOOSE GRAVEL				
WO8-7a								36X36	9.00										FRESH OIL/LOOSE GRAVEL				
WO8-9								48X48	16.00										LOW SHOULDER				
WO8-11								48X48	16.00										UNEVEN LANES				
WO8-12								48X48	16.00										NO CENTER LINE				
WO8-15								48X48	16.00										GROOVED PAVEMENT				
WO8-15P								30X24	5.00										MOTORCYCLE (PLAQUE)				
WO8-17								48X48	16.00										SHOULDER DROP-OFF (SYMBOL)				
WO8-17P								30X24	5.00										SHOULDER DROP-OFF (PLAQUE)				
W10-1								42RND.	9.62										RAILROAD CROSSING				
WO12-1								24X24	4.00											DOUBLE DOWN ARROW (SYMBOL)			
WO12-2								48X48	16.00											LOW CLEARANCE (SYMBOL)			
WO12-2X								24X18	3.00											LOW CLEARANCE (PLAQUE)			
WO12-2a								84X24	14.00											OVERHEAD LOW CLEARANCE (FEET AND INCHES)			
WO12-4								120X60	50.00											LOW CLEARANCE XX FT XX IN XX MILES AHEAD			
WO12-5								120X60	50.00											WIDTH RESTRICTION XX FT XX IN XX MILES AHEAD			
WO13-1								30X30	6.25											ADVISORY SPEED (PLAQUE)			
WO16-2								30X24	5.00											XXX FEET (PLAQUE)			
WO16-3								30X24	5.00											X MILE (PLAQUE)			
WO20-1								48X48	16.00	4	64.00								2	ROAD/BRIDGE/RAMP WORK AHEAD			
WO20-2								48X48	16.00											DETOUR AHEAD			
WO20-3								48X48	16.00											ROAD CLOSED AHEAD			
WO20-4								48X48	16.00											ONE LANE ROAD AHEAD			
WO20-5								48X48	16.00											RIGHT/CENTER/LEFT LANE CLOSED AHEAD			
WO20-5a								48X48	16.00											2 RIGHT/CENTER/LEFT LANES CLOSED AHEAD			
WO20-6a								48X48	16.00											RIGHT/CENTER/LEFT LANE CLOSED			
WO20-7a								48X48	16.00											FLAGGER (SYMBOL, WITH FLAGS)			
WO21-2								36X36	9.00											FRESH OIL			
WO21-5								48X48	16.00	2	32.00								21	SHOULDER WORK AHEAD			
WO22-1								48X48	16.00											BLASTING ZONE AHEAD			
WO22-2								42X36	10.50											TURN OFF 2-WAY RADIO AND PHONE			
WO22-3								42X36	10.50											END BLASTING ZONE			
GO22-1								21X15	2.19											WET PAINT (ARROW PIVOTS)			

EFFECTIVE: 04-01-2023															
EFFECTIVE: 04-01-2023															
EFFECTIVE															

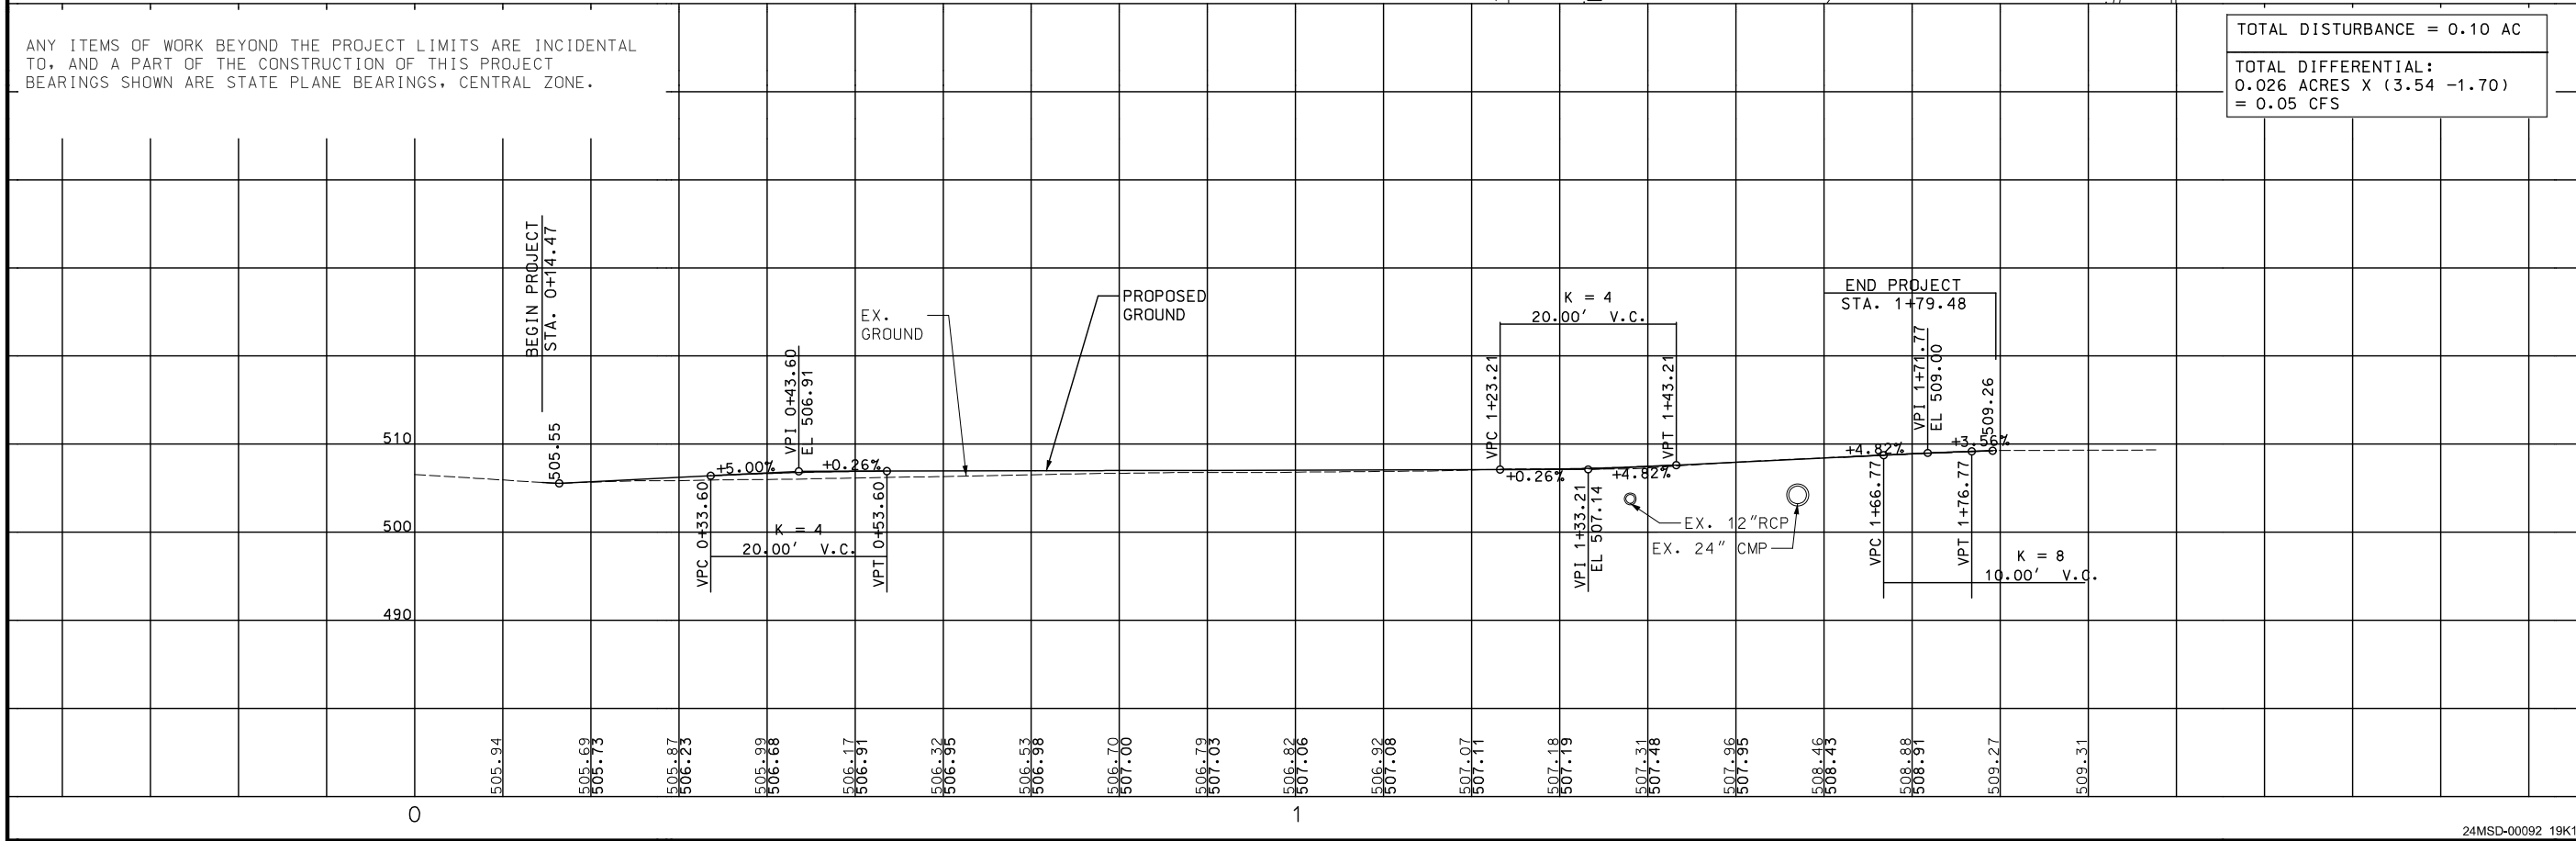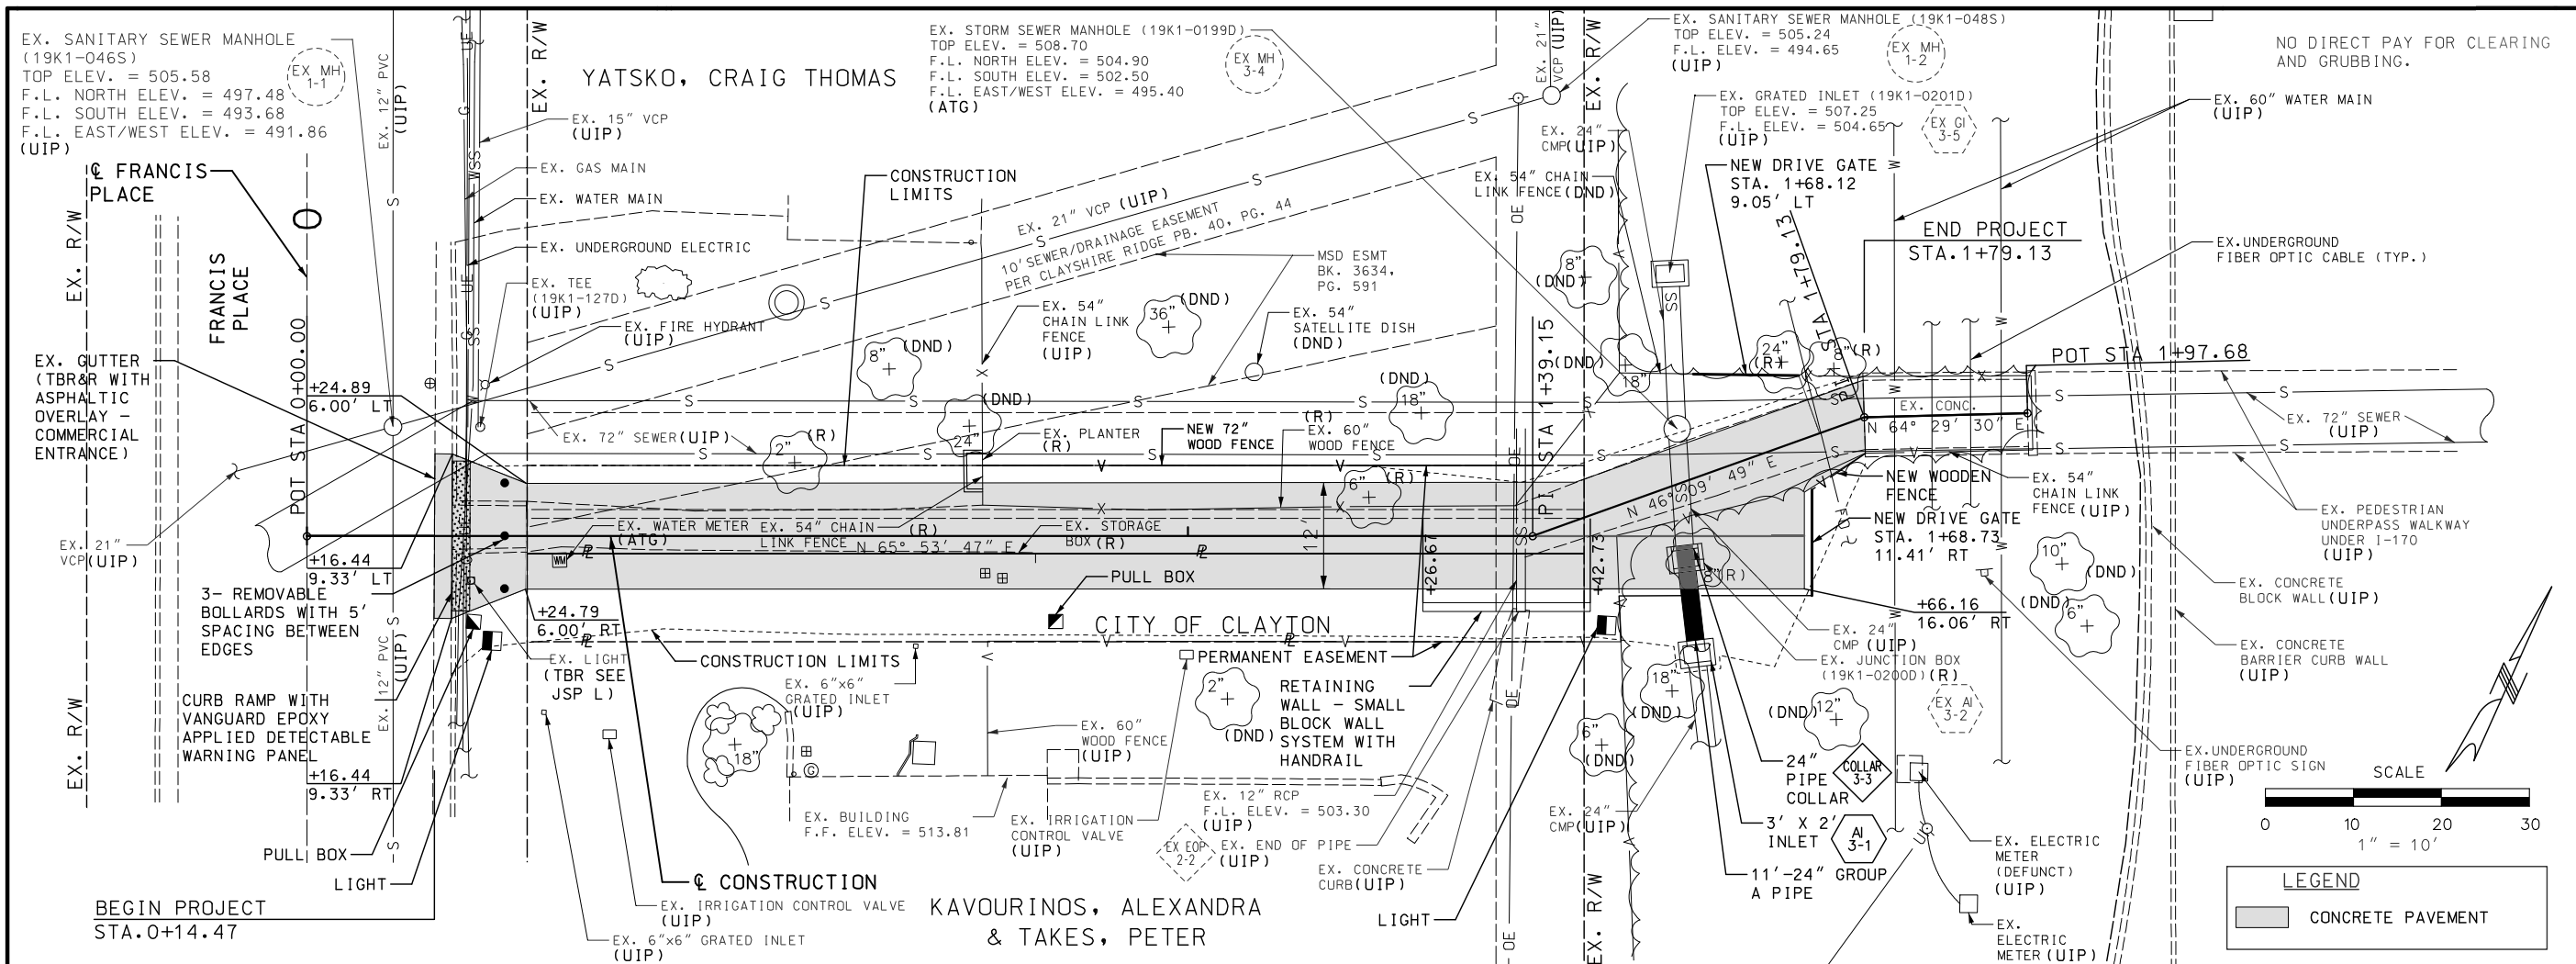

STATE OF MISSOURI

ERICA J. RIDGWAY

NUMBER

PE-2018003138

Professional Engineer

DATE PREPARED

3/12/2024

ROUTE

I-170

STATE

MO

DISTRICT

SL

SHEET NO.

4

COUNTY

ST. LOUIS

JOB NO.

J612339

CONTRACT ID.

PROJECT NO.

BRIDGE NO.

DESCRIPTION

DATE

MISSOURI HIGHWAYS AND TRANSPORTATION COMMISSION

11820 TESSON FERRY ROAD, SUITE 203

ST. LOUIS, MO 63128

(314) 352-1226

105 WEST CAPITAL

JEFFERSON CITY, MO 65102

1-888-ASK-MODOT (1-888-275-6636)

ModOT

TREKK

DESIGN GROUP, LLC

PLAN & PROFILE SHEET

11820 TESSON FERRY ROAD, SUITE 203

ST. LOUIS, MO 63128

(314) 352-1226

105 WEST CAPITAL

JEFFERSON CITY, MO 65102

1-888-ASK-MODOT (1-888-275-6636)

ModOT

TREKK


DESIGN GROUP, LLC

PLAN & PROFILE SHEET

IF A SEAL IS PRESENT ON THIS SHEET IT HAS BEEN ELECTRONICALLY SEALED AND DATED.


24MSD-00092 19K1

RIGHT OF WAY PLAN

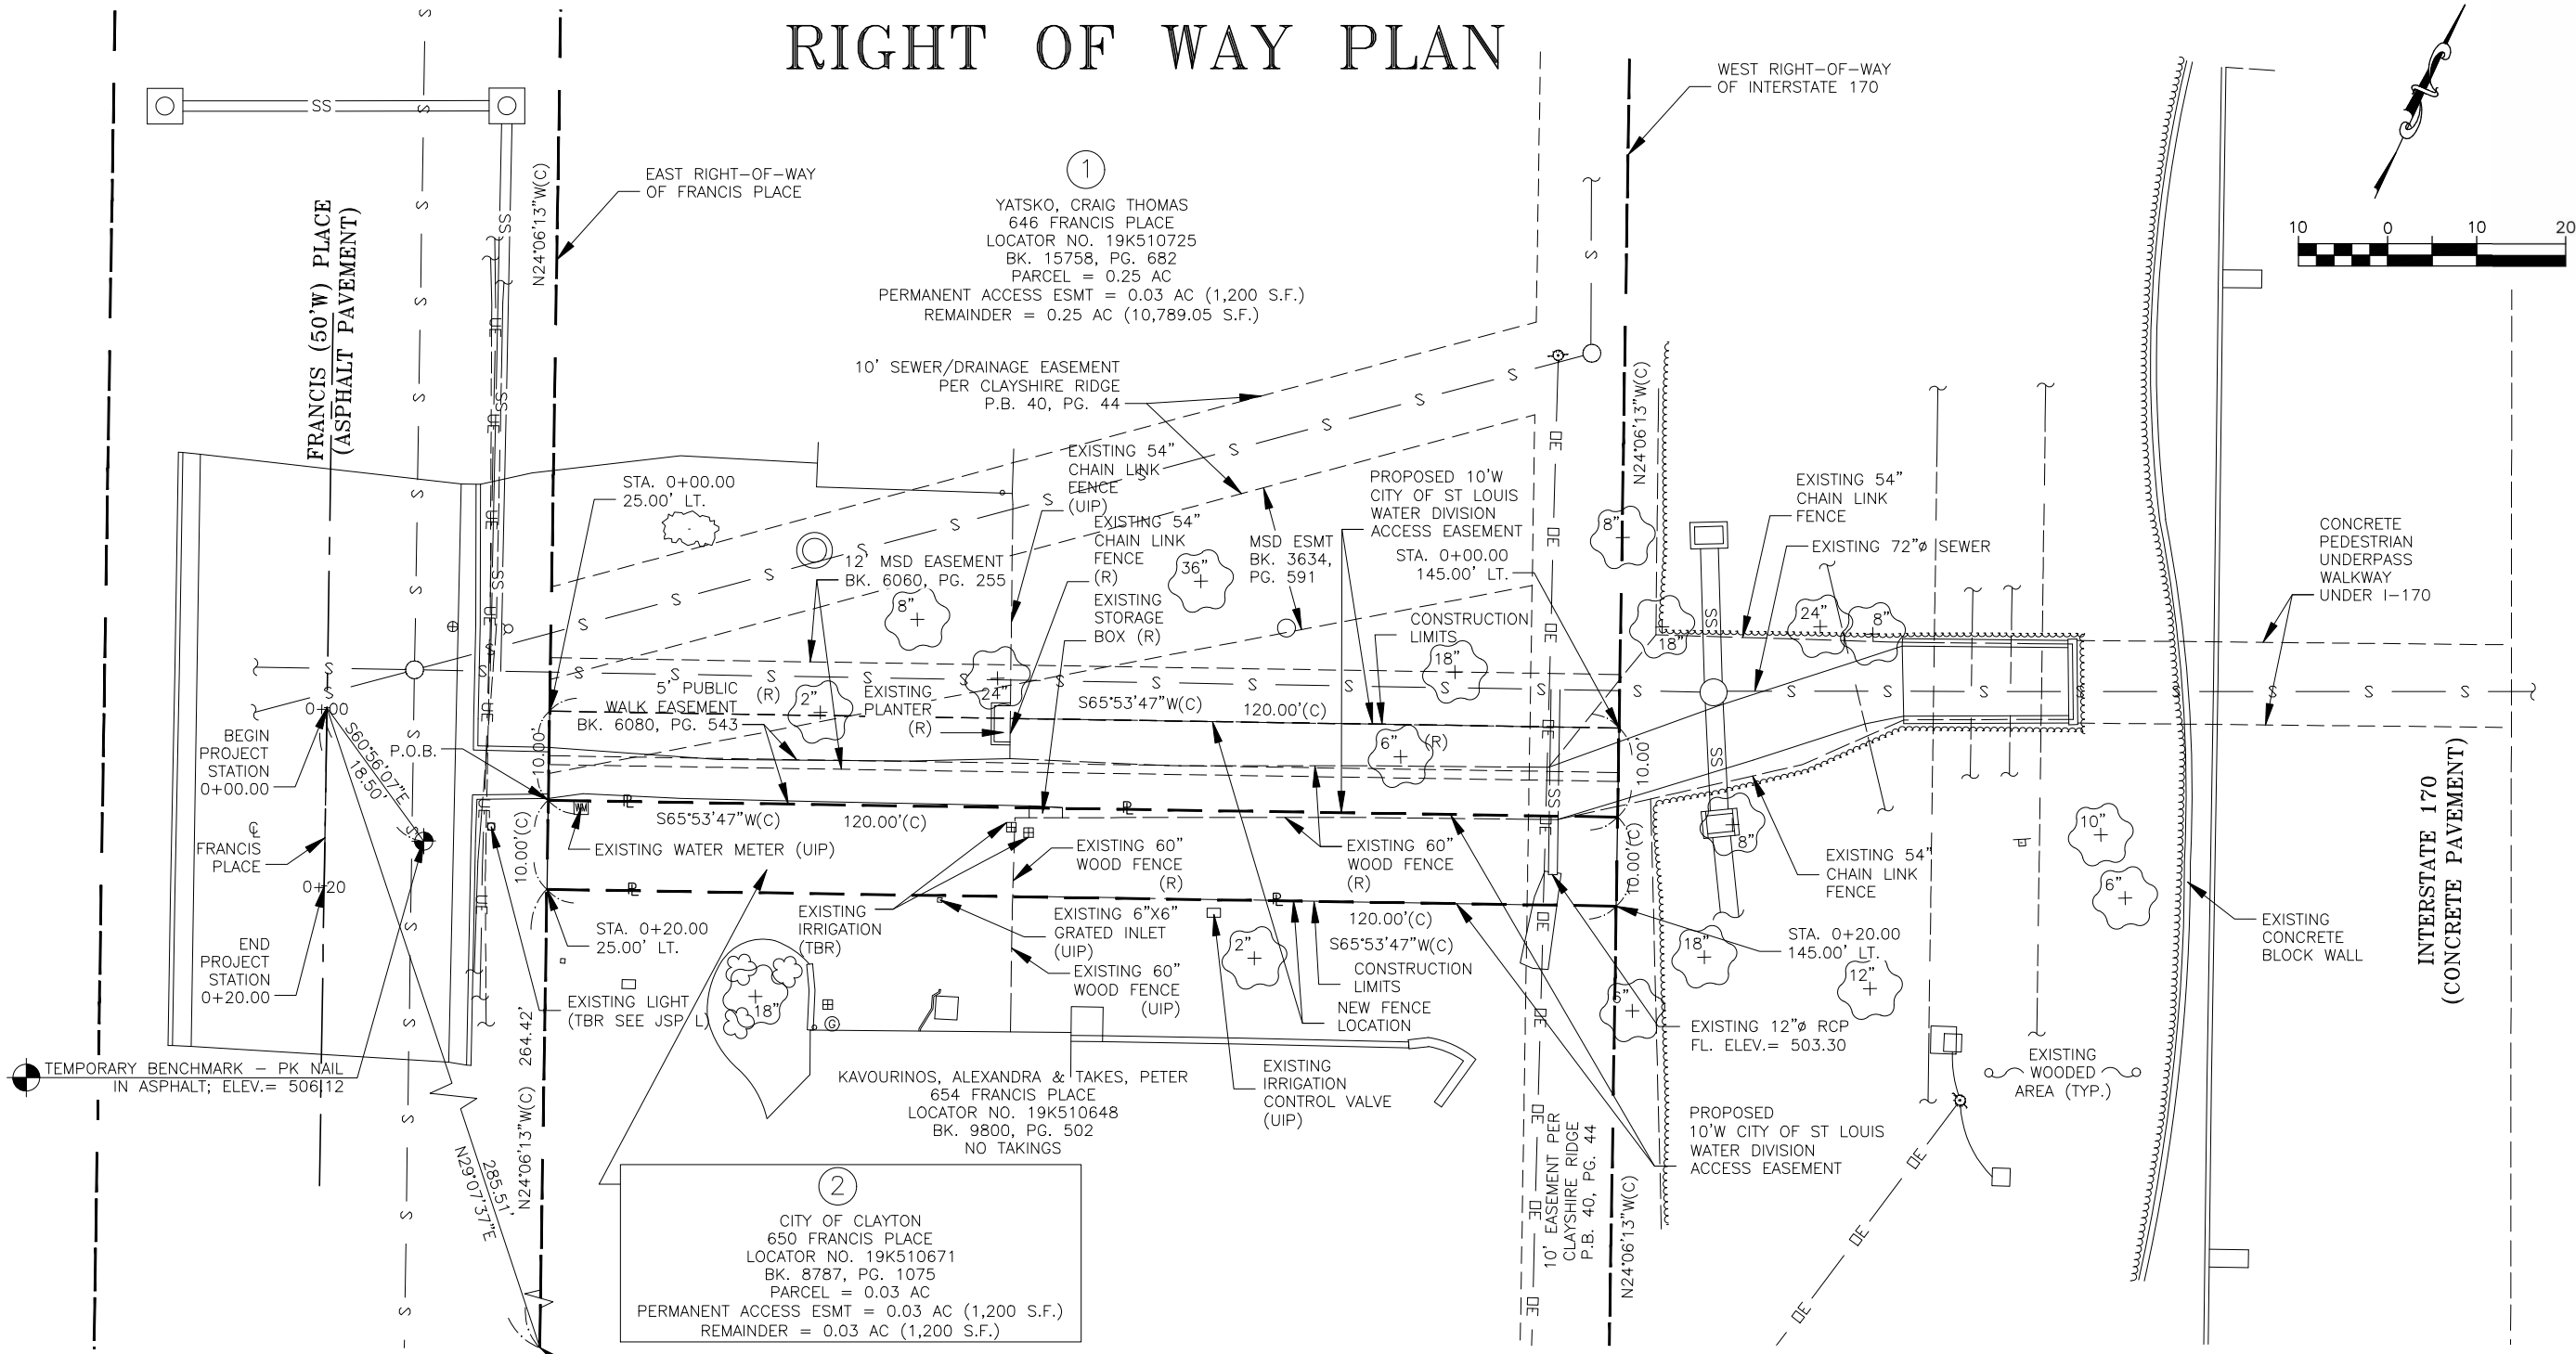

- NOTES:
- 1. UNDERGROUND STRUCTURES, FACILITIES, AND UTILITIES HAVE BEEN PLOTTED FROM AVAILABLE SURVEYS AND RECORDS. THEREFORE, THEIR LOCATIONS MUST BE CONSIDERED APPROXIMATE ONLY. THERE MAY BE OTHERS, THE EXISTENCE OF WHICH IS PRESENTLY NOT KNOWN.
 - 2. TEMPORARY BENCHMARK IS A PK NAIL IN ASPHALT LOCATED ON THE EAST SIDE OF FRANCIS PLACE IN FRONT OF #650 FRANCIS PLACE, ELEV.= 506.12. SITE BENCHMARK IS MISSOURI GRS MONUMENT SL-03, ELEV.= 552.49 (NAVD 88).
 - 3. THE CONTRACTOR IS SPECIFICALLY CAUTIONED THAT THE LOCATION AND/OR ELEVATION OF EXISTING UTILITIES AS SHOWN ON THESE PLANS IS BASED ON RECORDS OF VARIOUS UTILITY COMPANIES AND, WHERE POSSIBLE, MEASUREMENTS TAKEN IN THE FIELD. THE INFORMATION IS NOT TO BE RELIED ON AS BEING EXACT OR COMPLETE. THE CONTRACTOR MUST CALL THE APPROPRIATE UTILITY COMPANY AT LEAST 48 HOURS BEFORE ANY EXCAVATION TO REQUEST EXACT FIELD LOCATION OF UTILITIES. LOCATION, RELOCATION AND CONNECTION OF THE UTILITIES SHALL BE COORDINATED WITH THE UTILITY COMPANIES.
 - 4. TOPOGRAPHIC INFORMATION AS SHOWN HEREON PER FIELD WORK PERFORMED BY J.W.B. & K.M.W. OF COCHRAN, DATED SEPTEMBER 2016.
 - 5. THIS PROJECT IS ORIENTED TO GRID NORTH DERIVED FROM GPS OBSERVATIONS OF MISSOURI GRS MONUMENT SL-03 USING MODOT'S RTK GPS NETWORK. PROJECT IS IN MISSOURI STATE PLANE COORDINATES EAST ZONE, NAD 83.
 - 6. THIS SITE LIES WITHIN "ZONE X", AREAS DETERMINED TO BE OUTSIDE THE 0.2% ANNUAL CHANCE FLOODPLAIN PER FEMA FLOOD INSURANCE RATE MAP NUMBER 29189C0213K, EFFECTIVE DATE FEBRUARY 4, 2015.

LEGEND					
PROPERTY LINE	---	EXISTING UTILITY POLE	⊕	EXISTING GAS VALVE	⊙
EXISTING RIGHT-OF-WAY	---	EXISTING SANITARY SEWER	---	EXISTING FIRE HYDRANT	⊕
EXISTING AERIAL ELECTRIC	---	EXISTING WATER MAIN	---	EXISTING SIGN	⊕
PROPOSED FENCE	---	EXISTING GAS MAIN	---	EXISTING FENCE	---
		EXISTING STORM SEWER	---	EXISTING LIGHT	⊕
		EXISTING UNDERGROUND TELEPHONE	---	EXISTING BUSH	⊕
		EXISTING FIBER OPTIC CABLE	---	EXISTING TREE	⊕
		EXISTING UNDERGROUND ELECTRIC	---	EXISTING UTILITY (TERMINUS UNKNOWN)	---
		EXISTING WATER VALVE	⊕	TO BE REMOVED	(TBR)
		EXISTING WATER METER	⊕	TO BE REMOVED AND REPLACED	(TBR&R)
				USE IN PLACE	(UIP)

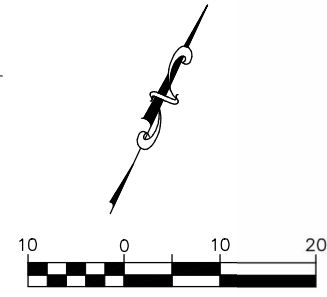

STATE OF MISSOURI
ERICA J. RIDGWAY
NUMBER
PE-2018003138
Professional Engineer

DATE PREPARED
6/29/2023

ROUTE
I-170

DISTRICT
SL

STATE
MO

SHEET NO.
5

COUNTY
ST. LOUIS

JOB NO.
J612339

CONTRACT ID.

PROJECT NO.

BRIDGE NO.

DESCRIPTION

DATE

MISSOURI HIGHWAYS AND TRANSPORTATION COMMISSION


11820 TESSON FERRY ROAD, SUITE 203
ST. LOUIS, MO 63128
(314) 849-8445


105 WEST CAPITAL
JEFFERSON CITY, MO 65102
1-888-ASK-MODOT (1-888-275-6636)

RIGHT-OF-WAY PLAN

24MSD-00092 BASE MAPS 18R, 18S, 190-19S \\TREKK\JOBS\2021\21-0337 16039 MODOT ACCESS EASEMENT DESIGN\16039_MODOT ACCESS EASEMENT\07_DESIGN\A_DRAWINGS\PLAN SET\DESIGNPLANS\MISC\005_ROW PLAN.DWG 3:49:59 PM June 29, 2023

1 METER = 3.280833333 US SURVEY FEET (USFT)

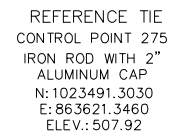
[illegible]

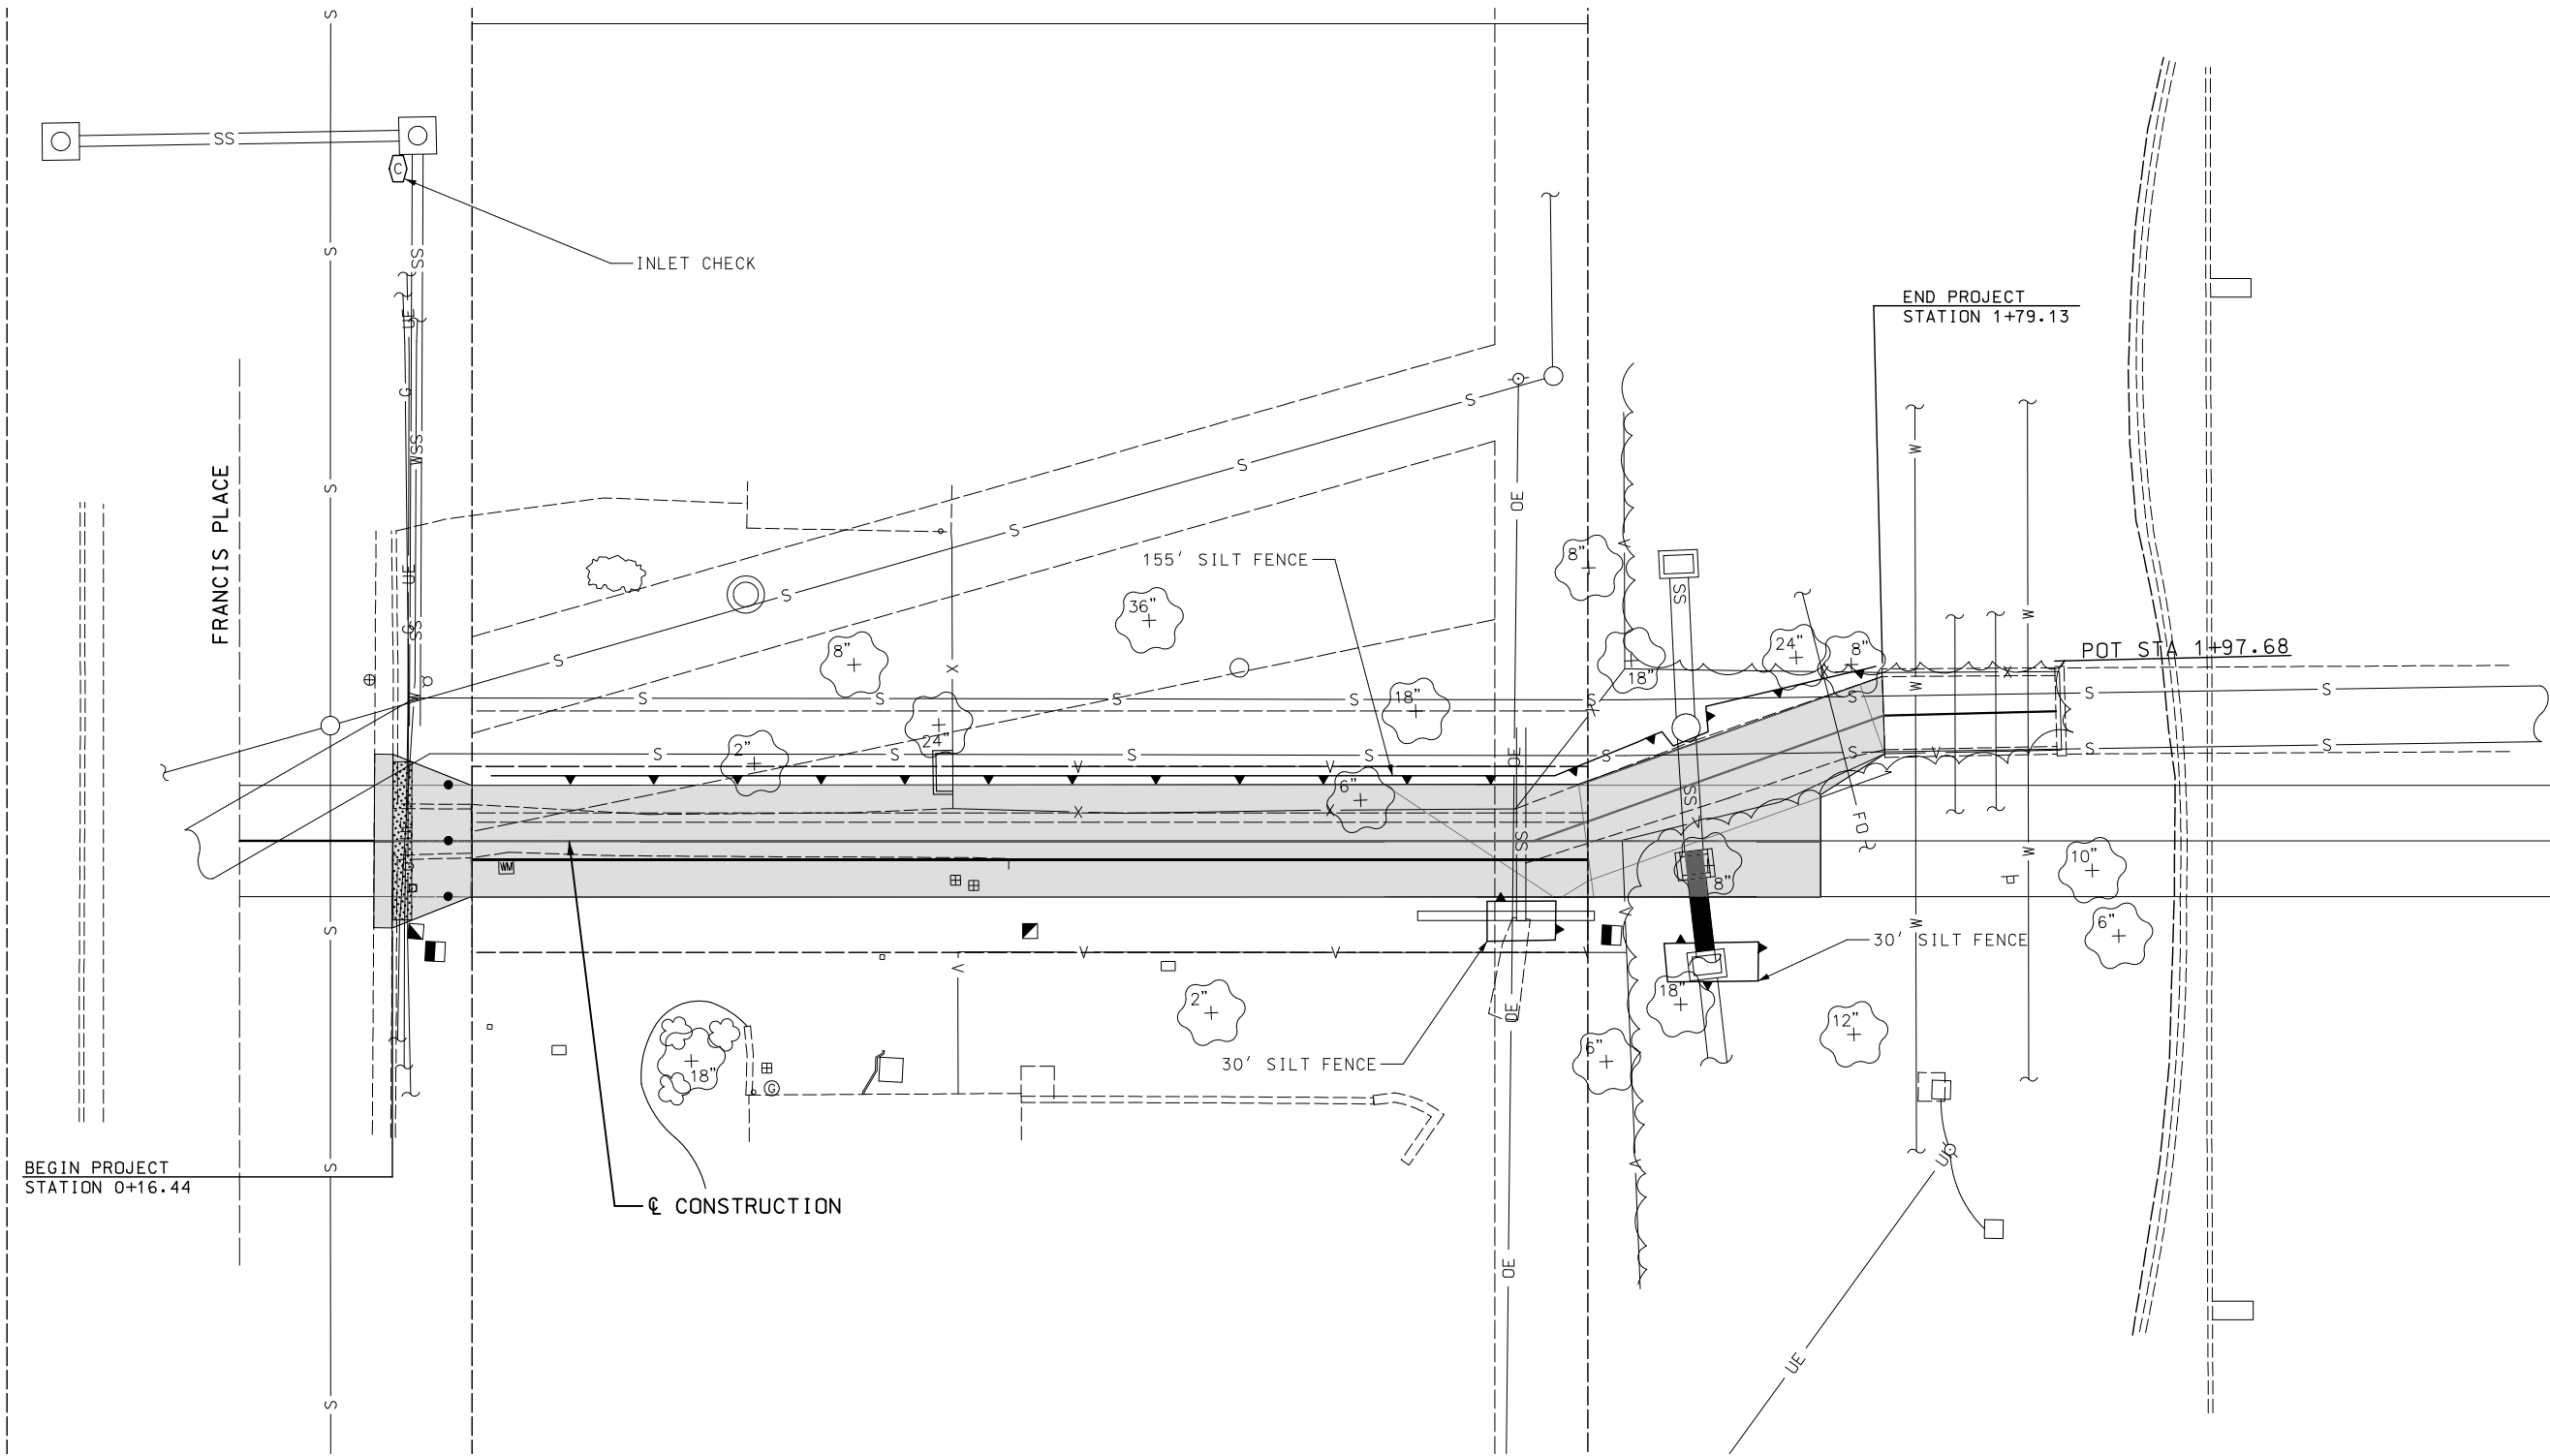

TEMPORARY EROSION CONTROL LEGEND

 CURB INLET CHECK

 SILT FENCE

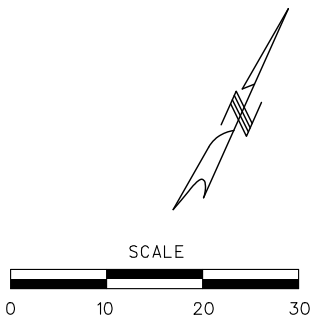

DATE PREPARED 3/12/2024	
ROUTE I-170	STATE MO
DISTRICT SL	SHEET NO. 8
COUNTY ST. LOUIS	
JOB NO. J612339	
CONTRACT ID.	
PROJECT NO.	
BRIDGE NO.	

DESCRIPTION	DATE

MISSOURI HIGHWAYS AND TRANSPORTATION COMMISSION





105 WEST CAPITAL
JEFFERSON CITY, MO 65102
1-888-ASK-MODOT (1-888-275-6636)

11820 TESSON FERRY ROAD, SUITE 203
ST. LOUIS, MO 63128
(314) 932-1226



11820 TESSON FERRY ROAD, SUITE 203
ST. LOUIS, MO 63128
(314) 932-1226

EROSION CONTROL

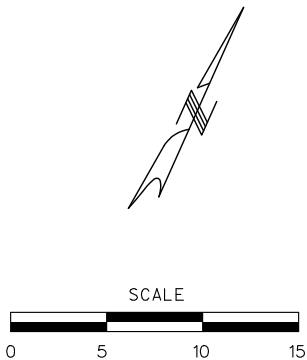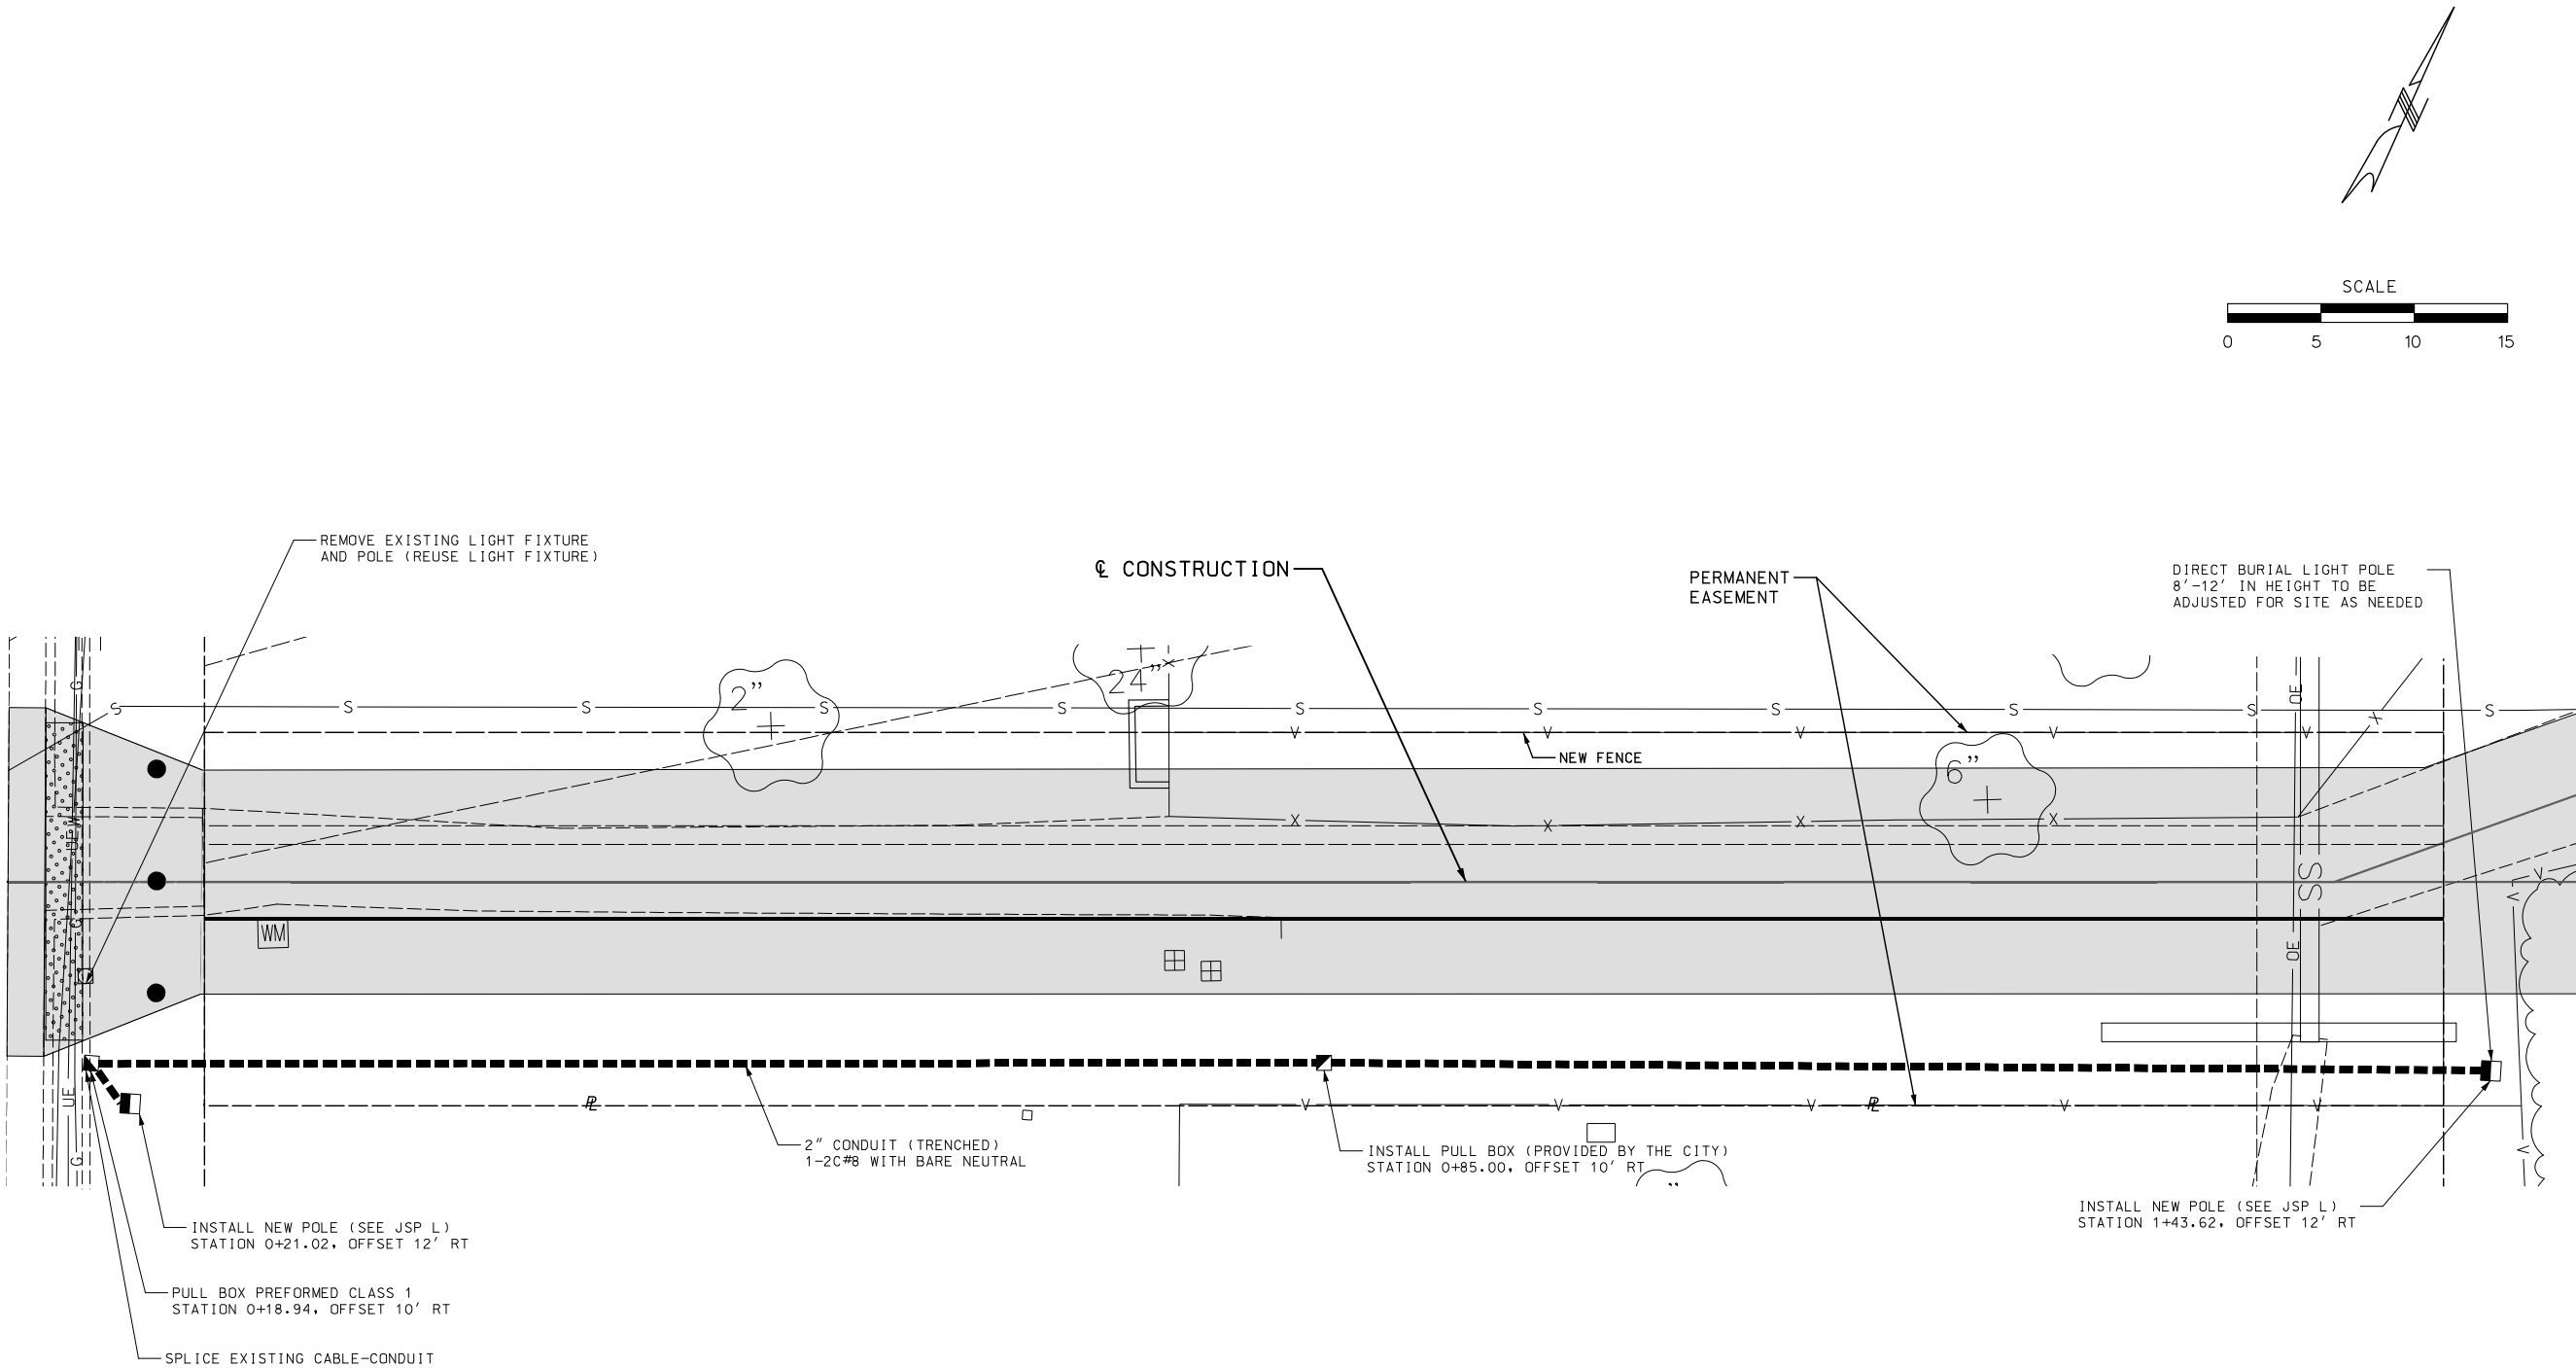

DATE PREPARED 3/12/2024	
ROUTE I-170	STATE MO
DISTRICT SL	SHEET NO. 9
COUNTY ST. LOUIS	
JOB NO. J612339	
CONTRACT ID.	
PROJECT NO.	
BRIDGE NO.	

DESCRIPTION	DATE

MISSOURI HIGHWAYS AND TRANSPORTATION COMMISSION

MoDOT

105 WEST CAPITOL
JEFFERSON CITY, MO 65102
1-888-ASK-MODOT (1-888-275-6636)


11920 TESSON FERRY ROAD, SUITE 203
ST. LOUIS, MO 63128
(314) 362-1226

TREKK

DESIGN GROUP, LLC

Missouri Cert. of
Authority 202010300

LIGHTING
SHEET

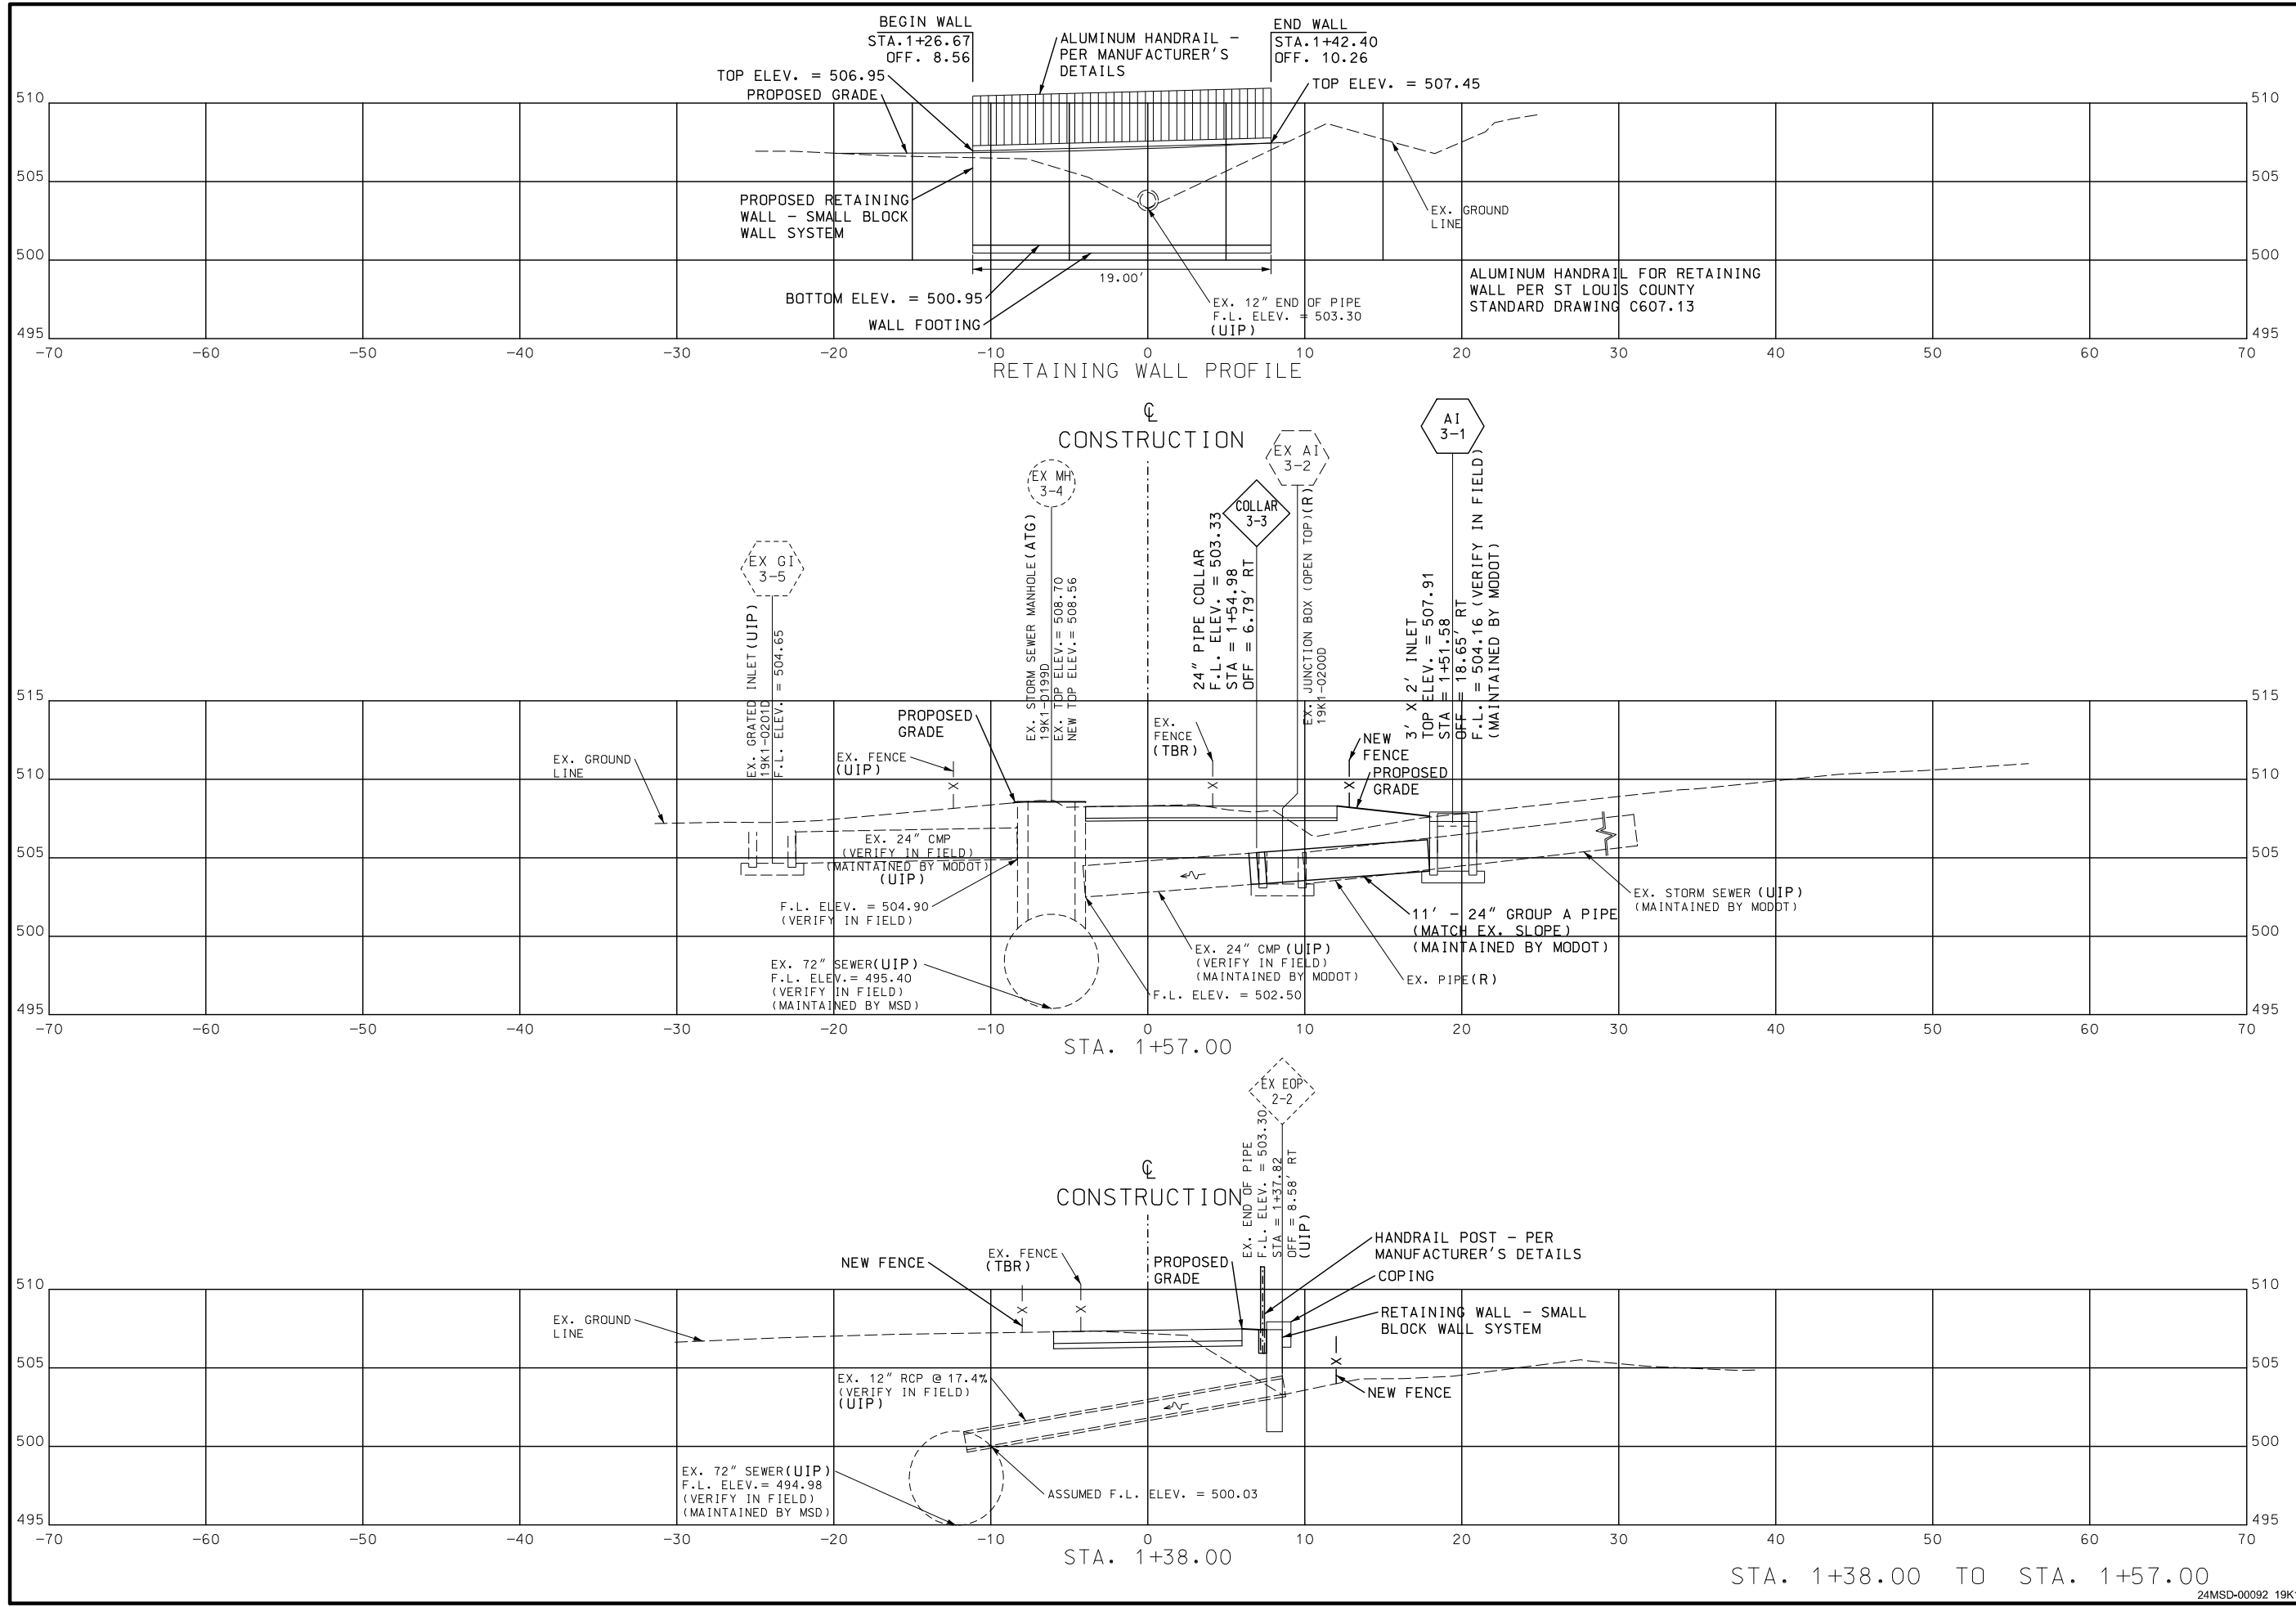

STATE OF MISSOURI

ERICA J. RIDGWAY

REGISTERED PROFESSIONAL ENGINEER

NO. 2018003138

DATE PREPARED
3/20/2024

ROUTE
I-170

STATE
MO

DISTRICT
SL

SHEET NO.
10

COUNTY
ST. LOUIS

JOB NO.
J612339

CONTRACT ID.

PROJECT NO.

BRIDGE NO.

DESCRIPTION

DATE

MISSOURI HIGHWAYS AND TRANSPORTATION COMMISSION

105 WEST CAPITAL

JEFFERSON CITY, MO 65102

1-888-ASK-MODOT (1-888-275-6636)

MODOT

DESIGN GROUP, LLC

11820 TESSON FERRY ROAD, SUITE 203

ST. LOUIS, MO 63128

(314) 352-1226

Missouri Cert. of Authority 202010303

RETAINING WALL PROFILE & CULVERT SECTIONS

24MSD-00092 19K1

STA. 1+38.00 TO STA. 1+57.00

IF A SEAL IS PRESENT ON THIS SHEET IT HAS BEEN ELECTRONICALLY SEALED AND DATED.