

A.A.D.T. - 2023 = 8540
A.A.D.T. - 2033 = 8976
D.H.V. = 10.9%
T = 4.5%
V = 60 M.P.H.
D (N/S) = 49.2%/50.8%

NORMAL RIGHT-OF-WAY
TEMPORARY EASEMENT

BUILDINGS AND STRUCTURES
GUARD RAIL
GUARD CABLE
CONCRETE RIGHT-OF-WAY MARKER
STEEL RIGHT-OF-WAY MARKER
LOCATION SURVEY MARKER
UTILITIES
FIBER OPTICS
OVERHEAD CABLE TV
UNDERGROUND CABLE TV
OVERHEAD TELEPHONE
UNDERGROUND TELEPHONE
OVERHEAD POWER
UNDERGROUND POWER
SANITARY SEWER
STORM SEWER
GAS
WATER

EXISTING	NEW

MISSOURI HIGHWAYS AND TRANSPORTATION COMMISSION
PLANS FOR PROPOSED
STATE HIGHWAY
NW DISTRICT DEKALB COUNTY

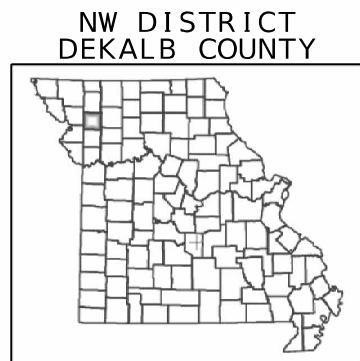


Diagram illustrating a road project section:

- JOB NO. J1P3373**
- GRADING AND PAVING**
- LENGTH = 0.403 MILE**
- BEGIN PROJECT** (Station: **STA. 65+30.00**, **LOG MILE 64.704**)
- END PROJECT** (Station: **STA. 87+20.00**, **LOG MILE 64.301**)



DESCRIPTION	NUMBER
TITLE SHEET -----	1
TYPICAL SECTIONS (TS) (2 SHEETS)---	2
QUANTITIES (QU) (3 SHEETS)-----	3
PLAN-PROFILE (PP)-----	4-6
REFERENCE POINTS (RP)-----	7
COORDINATE POINTS (CP)-----	8
SPECIAL SHEETS (SS)-----	9-11
TRAFFIC CONTROL SHEETS (TC)-----	12-24
EROSION CONTROL SHEETS (EC)-----	25
CULVERT SECTIONS (CS)-----	26
SIGNING (SN)-----	27
CROSS SECTIONS (XS)-----	1-18



STATE OF MISSOURI
JOSHUA
CASTOR
NUMBER
PE-2004000772
PROFESSIONAL ENGINEER

THIS SHEET HAS BEEN
SIGNED, SEALED AND DATED
ELECTRONICALLY.

DATE PREPARED
3/4/2024

ROUTE	STATE
6-9	MO

DISTRICT	SHEET NO.
N-W	1

COUNTY
DEKALB

JOB NO.
11P3373

CONTRACT ID.

PROJECT NO.

BRIDGE NO.

[illegible]MISSOURI HIGHWAYS AND TRANSPORTATION
COMMISSION

Consult Inc
engineers
planners

7733 N. Wallace Ave., Kansas City, MO 64158 | (816)256-5153



PRO. ENGINEER 20100050873

LENGTH OF PROJECT

BEGINNING OF PROJECT	STA.	65+90.00
END OF PROJECT	STA.	87+20.00
APPARENT LENGTH		2130.00 FEET

EQUATIONS AND EXCEPTIONS:

TOTAL CORRECTIONS	0.00	FEET
NET LENGTH OF PROJECT	2130.00	FEET
STATE LENGTH	0.403	MILES
FOR INFORMATION ONLY		
ESTIMATED DISTURBED ACRES	1.51	ACRES

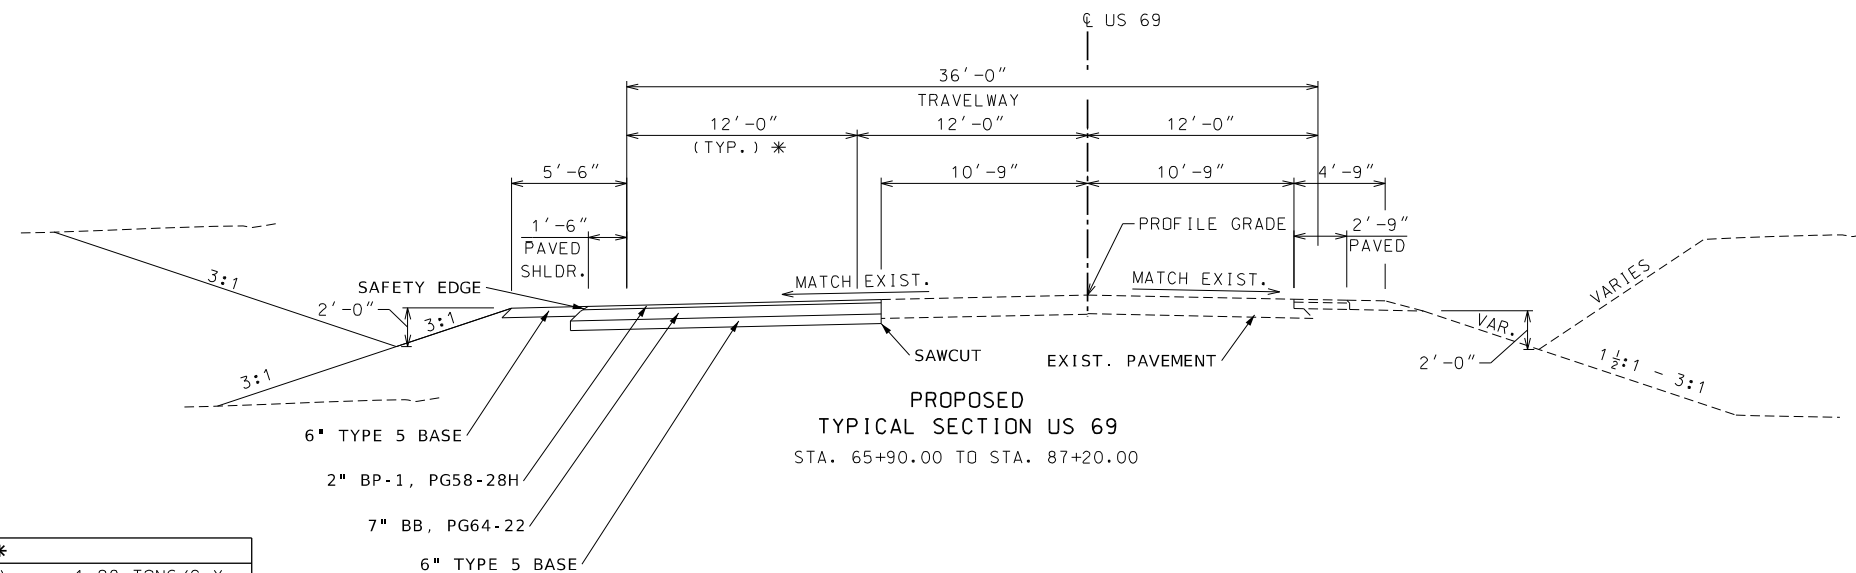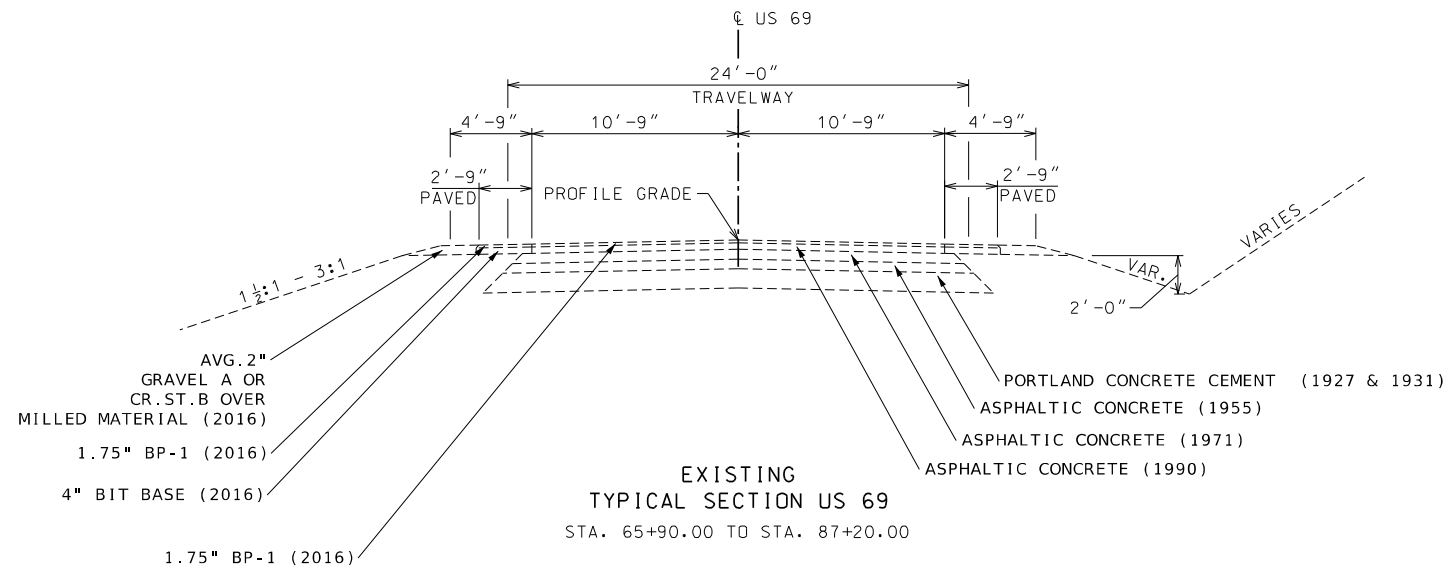


* TAPERS FROM 0' TO 12'
STA. 65+90.00 TO STA. 73+10.00
TAPERS FROM 12' TO 0'
STA. 80+00.00 TO STA. 87+20.00

ESTIMATE FACTORS *	
BITUMINOUS PAVEMENT MIXTURE PG64-22 (BB)	1.98 TONS/C.Y.
BITUMINOUS PAVEMENT MIXTURE PG58-28H (BP-1)	1.98 TONS/C.Y.
TACK COAT	0.08 GAL/S.Y.
TACK COAT (BETWEEN LIFTS)	0.05 GAL/S.Y.

* FOR INFORMATIONAL PURPOSES ONLY

NOT TO SCALE

TYPICAL SECTIONS
SHEET 1 OF 2

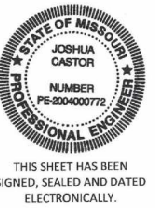

DATE PREPARED
3/4/2024

ROUTE 69 STATE MO

DISTRICT NW SHEET NO. 2

COUNTY DEKALB

JOB NO. J1P3373

CONTRACT ID.

PROJECT NO.

BRIDGE NO.

DESCRIPTION	DATE

MISSOURI HIGHWAYS AND TRANSPORTATION COMMISSION
105 WEST CAPITOL
JEFFERSON CITY, MO 65102
1-888-ASK-MODOT (1-888-275-6636)

consult engineers inc. planners
7733 N. Wollace Ave. Kansas City, MO 64151
PROJ. ENGINEER 2010005873



THIS SHEET HAS BEEN
SIGNED, SEALED AND DATED
ELECTRONICALLY.

DATE PREPARED

3/4/2024

ROUTE STATE

69 MO

DISTRICT SHEET NO.

NW 2

COUNTY

DEKALB

JOB NO.

J1P3373

CONTRACT ID.

.

PROJECT NO.

.

BRIDGE NO.

.

DESCRIPTION	DATE
.	.
.	.
.	.
.	.
.	.
.	.
.	.

MISSOURI HIGHWAYS AND TRANSPORTATION
COMMISSION



MoDOT

105 WEST CAPITOL
JEFFERSON CITY, MO 65102
1-888-ASK-MODOT (1-888-275-6636)

consult
engineers
inc
planners

7733 N. Willow Ave., Kansas City, MO 64158 (816) 256-5153

Hg CONSULT, INC.
PRO. ENGINEER 2010005873

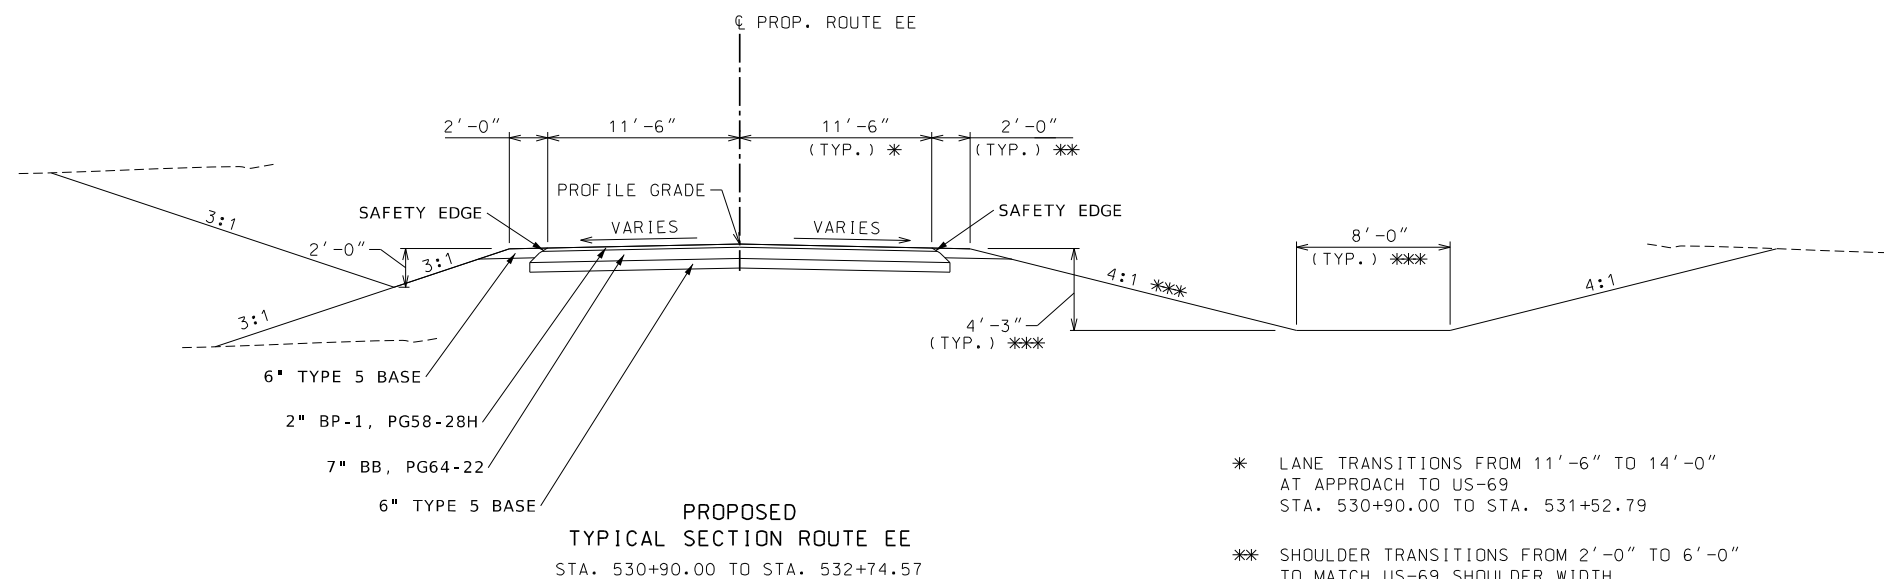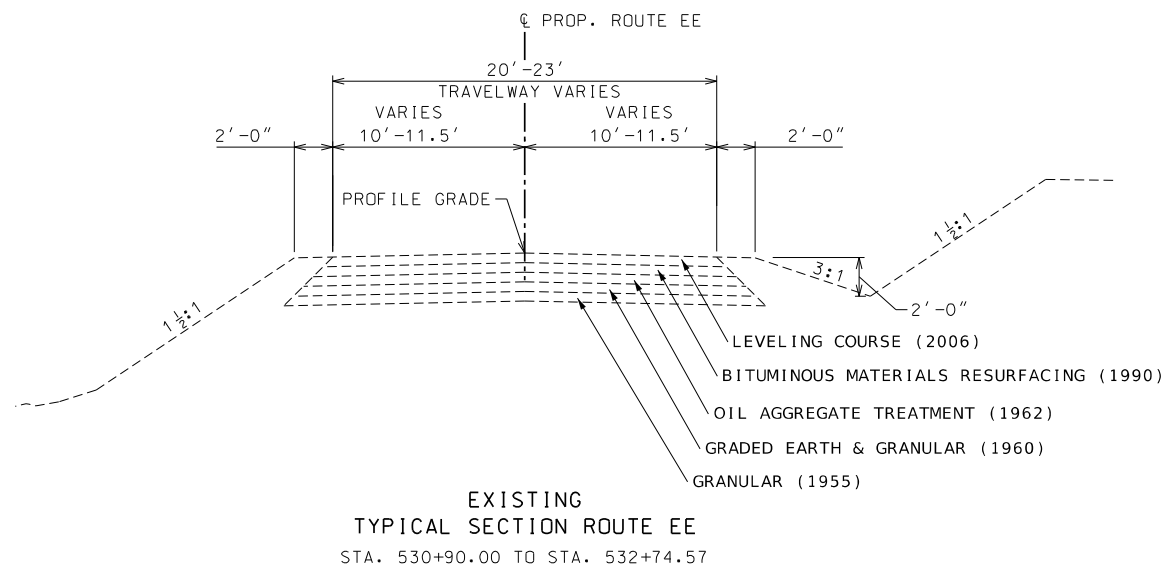

* LANE TRANSITIONS FROM 11'-6" TO 14'-0"
AT APPROACH TO US-69
STA. 530+90.00 TO STA. 531+52.79

** SHOULDER TRANSITIONS FROM 2'-0" TO 6'-0"
TO MATCH US-69 SHOULDER WIDTH
STA. 532+11.86 TO STA. 532+68.06

*** DITCH TRANSITIONS FROM EXISTING CONDITIONS
TO 4'-3" DEEP, 8' WIDE, FLAT BOTTOM DITCH
WITH 4:1 SIDESLOPES.
STA 530+90.00 TO STA 531+20.00

NOT TO SCALE

TYPICAL SECTIONS
SHEET 2 OF 2

REMOVAL OF IMPROVEMENTS								
SHEET	STATION	STATION	ROUTE	LOCATION	OFFSET	DESCRIPTION	UNITS	QUANTITY
4-6	65+90	87+20	US 69	10'9" FROM C	LT	SAWCUT & REMOVE US 69 PVM'T	LF	2130
4	66+37		US 69	FIELD ENTRANCE	LT	24" RCP	LF	42
4	68+95		US 69	ASPHALT ENTRANCE	LT	12" CMP	LF	62
4	69+64		US 69	EAST OF CHURCH PARKING LOT	LT	LIGHT POLE	EA	1
5	70+12		US 69	EAST OF CHURCH PARKING LOT	LT	SIGN MONUMENT	EA	1
5	71+18	71+78	US 69	CHURCH PARKING LOT	LT	SAWCUT & REMOVE PVM'T WITHIN R/W	SOFT	142
5	71+38		US 69	EAST OF CHURCH PARKING LOT	LT	LIGHT POLE	EA	1
5	73+00		US 69	PWSD #3 ENTRANCE	LT	12" CMP	LF	22
5	73+37		US 69	SEUFERLING SOUTH PROPERTY LINE	LT	BILLBOARD	EA	1
5	73+45	80+55	US 69	SEUFERLING EAST PROPERTY LINE	LT	FENCE	LF	755
5	76+74		US 69		C	3' X 2' RCB	LF	60
5	531+00		EE		C	12" CMP	LF	36
5	528+88		EE		LT	SIGN & POST - ZONING	EA	1
6	80+85		US 69	GORE AREA BETWEEN US 69 & EE	LT	BILLBOARD	EA	1
6	84+49		US 69	ENTRANCE	LT	18" CMP	LF	42
6	84+88		US 69		LT	9" TREE	EA	1
11	65+00		US 69		RT	SIGN FACE - R2-1	EA	1
11	65+00		US 69		LT	SIGN FACE - R2-1	EA	1
11	70+58		US 69		RT	SIGN FACES - M1-5a & M2-1	EA	2
11	73+36		US 69		RT	SIGN & POST - R2-1	EA	1
11	73+36		US 69		LT	SIGNS & POSTS - R2-1 & R2-5d	EA	2
11	75+81		US 69		LT	SIGN & POST - ADOPT-A-HIGHWAY	EA	1
11	79+12		US 69		RT	SIGN FACES - M1-4 & M6-4	EA	2
11	79+30		US 69		LT	SIGN & POST - R1-1	EA	1
11	79+60		US 69		LT	SIGN ASSEMBLY	EA	1
11	79+82		US 69		LT	SIGN ASSEMBLY	EA	1
								1 LUMP SUM

REINFORCED CONCRETE BOX CULVERT									
STATION	LOCATION	SKEW	SIZE	LENGTH (LF)	DESIGN FILL HEIGHT (LF)	CLASS B-1 CONCRETE (CULVERTS) (CY)	REINFORCING STEEL (CULVERTS) (LBS)	CLASS 4 EXCAVATION (CY)	REMARKS
67+34.10	US 69 LT.	NO SKEW	4' X 3'	26	4	14.15	2730	7.3	5.29% FLOWLINE GRADE
					SUBTOTALS	14.15	2730	7.3	
					PAY TOTALS	14.2	2730	7	

BASE AND PAVEMENT						
FROM STATION	TO STATION	LOCATION	BP-1 (PG58-28H) (2") (TON)	BASE (PG64-22) (7") (TON)	TYPE 5 AGG. BASE (6") (SY)	TACK COAT (GAL)
65+90.00	73+10.00	US 69 LT.	77.75	283.91	761.3	73
64+80.00	78+06.75	US 69 LT. SHOULDER			589.7	
73+10.00	80+00.00	US 69 LT.	125.11	449.18	1189.6	116
76+69.00	76+79.00	C US 69 (REPLACE CROSSROAD RCB)	3.19	11.33	33.7	3
530+90.00	532+10.25	C ROUTE EE	55.74	199.00	591.7	52
79+92.86	87+20.00	US 69 LT. SHOULDER			323.2	
80+00.00	87+20.00	US 69 LT.	77.75	283.91	761.3	73
SUBTOTALS			339.54	1227.33	4250.5	317
ADDITIONAL 2% SAFETY EDGE			6.79	24.55		
DRIVEWAYS SUBTOTALS			17.22	35.06		13
PAY TOTALS			363.6	1286.9	4251	330

CROSSROAD CULVERTS								
STATION	LOCATION	OFFSET	18" PIPE GROUP B (LF)	48" PIPE GROUP A (LF)	18" S.S.E.S. GROUP B (EA)	48" F.E.S. GROUP A (EA)	CLASS 3 EXCAVATION (CY)	ROCK LINING (CY)
76+74.00	US 69	C		76		2	126.5	4
531+10.50	ROUTE EE	C	56		2		31.6	
SUBTOTALS			56	76	2	2	158.1	4
PAY TOTALS			56	76	2	2	158	4

SEEDING AND MULCHING				
FROM STATION	TO STATION	LOCATION	COOL SEASON GRASSES (AC)	MULCHING (AC)
64+20	80+60	US 69 LT SOUTH OF RTE EE	1.82	1.82
79+70	87+40	US 69 LT NORTH OF RTE EE	0.66	0.66
SUBTOTALS			2.48	2.48
PAY TOTALS			2.5	2.5

SIGNS						PERFORATED SQUARE STEEL TUBE POST				FOOTINGS	BACKING BARS *			
SIGN NO.	SIGN SIZE	SIGN TYPE	STATION	LOCATION	SH. FLAT SHEET AREA (SF)	2.5 IN.			BREAK- AWAY ASSEMBLY (EA)	EMBD (CY)	2" X 11" BARS @ 2.55 LBS PER FT			
						POST 12-GA. (LF)	2.25" INSERT (EA)	ANCHOR 7-GA. (EA)			NO. EACH	LENGTH (IN)	TOTAL (LF)	TOTAL (LBS)
11	36" x 36"	W3-4	527+00	RTE EE, 25' RT	9.00	10.0	-	1	-	0.09	-	-	-	-
62	30" x 24"	M1-5a	529+00	RTE EE, 25' LT	5.00	10.5	-	1	-	0.09	-	-	-	-
41	36" x 36"	R1-1	532+00	RTE EE, 28' RT	9.00	12.0	-	1	-	0.09	-	-	-	-
25	36" x 48"	R2-1	64+96	US 69, 26' LT	12.00	-	-	-	-	-	-	-	-	-
25A	36" x 48"	R2-1	64+98	US 69, 27' RT	12.00	-	-	-	-	-	-	-	-	-
63	21" x 15"	M2-1			2.19	-	-	-	-	-	-	-	-	-
62	30" x 24"	M1-5a	70+58	US 69, 24' RT	5.00						-	-	-	-
25	36" x 48"	R2-1		US 69, 46' LT	12.00	14.0	1	1	1	0.09				
61	36" x 48"	R2-5d	73+35	US 69, 50' LT	12.00	12.5	1	1	1	0.09	-	-	-	-
64	48" x 24"	I4-4		US 69, 48' LT	8.00	-	-	-	-	-				
69	24" x 24"	M1-4			4.00									
70	21" x 15"	M6-4	79+05	US 69, 30' RT	2.19	-	-	-	-	-	-	-	-	-
62	30" x 24"	M1-5a			5.00									
69	24" x 24"	M1-4	79+95	US 69, 41' LT	4.00	10.5	-	1	-	0.09	4	50	16.67	42.5
66	21" x 15"	M6-2L			2.19									
67	21" x 15"	M6-2R			2.19									
69	24" x 24"	M1-4			4.00									
62	30" x 24"	M1-5a	80+15	US 69, 40' LT	5.00	10.5	-	1	-	0.09	4	50	16.67	42.5
68	21" x 15"	M6-3			2.19									
65	21" x 15"	M6-1			2.19									
59	24" x 18"	W16-2P	82+00	US 69, 25' RT	3.00	11.0	-	1	-	0.09	-	-	-	-
60	36" x 36"	W2-2			9.00									
69	24" x 24"	M1-4			4.00	10.0	-	1	-	0.09	-	-	-	-
71	24" x 12"	M3-1	87+00	US 69, 25' RT	2.00									
SUBTOTALS					137.1	101.0	2	9	2	0.81	85.0			
PAY TOTALS					137	101	2	9	2	0.8	90			

* PAID PER LB OF PIPE POSTS (BID ITEM NO. 9031220)

CLEARING AND GRUBBING
1.5 ACRES
PAY TOTAL 2 ACRES

ADDITIONAL MOBILIZATION FOR SEEDING
3 EACH

CONTRACTOR FURNISHED SURVEYING AND STAKING
1 LUMP SUM

MOBILIZATION
1 LUMP SUM

SUMMARY OF QUANTITIES
SHEET 1 OF 3



THIS SHEET HAS BEEN
SIGNED, SEALED AND DATED
ELECTRONICALLY.

DATE PREPARED
3/4/2024

ROUTE
69

STATE
MO

DISTRICT
NW

SHEET NO.
3

COUNTY
DEKALB


JOB NO.
J1P3373

CONTRACT ID.
.

PROJECT NO.
.

BRIDGE NO.
.

DESCRIPTION	DATE								
.	.	.	.	.	.	.	.	.	.

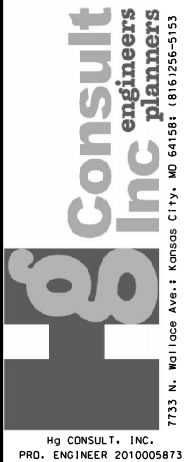

ALL BEARINGS ARE REFERENCED TO
MISSOURI WEST ZONE GRID, 1983 NAD

JOHN A. CLARK TRUST

SE 1/4 SW 1/4 11
T57N R30W

MARK L. DOTSON AND
KIM A. DOTSON

NE 1/4 SW 1/4 11
T57N R30W

UNITED PENTECOSTAL
CHURCH, OF
CAMERON, MISSOURI

BUILD TYPE I DRWY. LT.
68+95.43, SKEW 27°23'34" R.A.
27' TOP
24"x 42' GRP. C PIPE (18")
2 - S.S.E.S. LT.& RT.
REMOVE EXIST. 12" CMP



THIS SHEET HAS BEEN
SIGNED, SEALED AND DATED
ELECTRONICALLY.

DATE PREPARED
3/4/2024

ROUTE 69 STATE MO

DISTRICT NW SHEET NO. 4

COUNTY DEKALB

JOB NO. J1P3373

CONTRACT ID.

PROJECT NO.

BRIDGE NO.

DATE	DESCRIPTION


MISSOURI HIGHWAYS AND TRANSPORTATION
COMMISSION

105 WEST CAPITAL
JEFFERSON CITY, MO 65102
1-888-ASK-MODOT (1-888-275-6636)

Consult
Inc
engineers
planners

7733 N. Wollace Ave., Kansas City, MO 64158 | (816) 256-5153

HQ CONSULT, INC.
PRD. ENGINEER 201005873

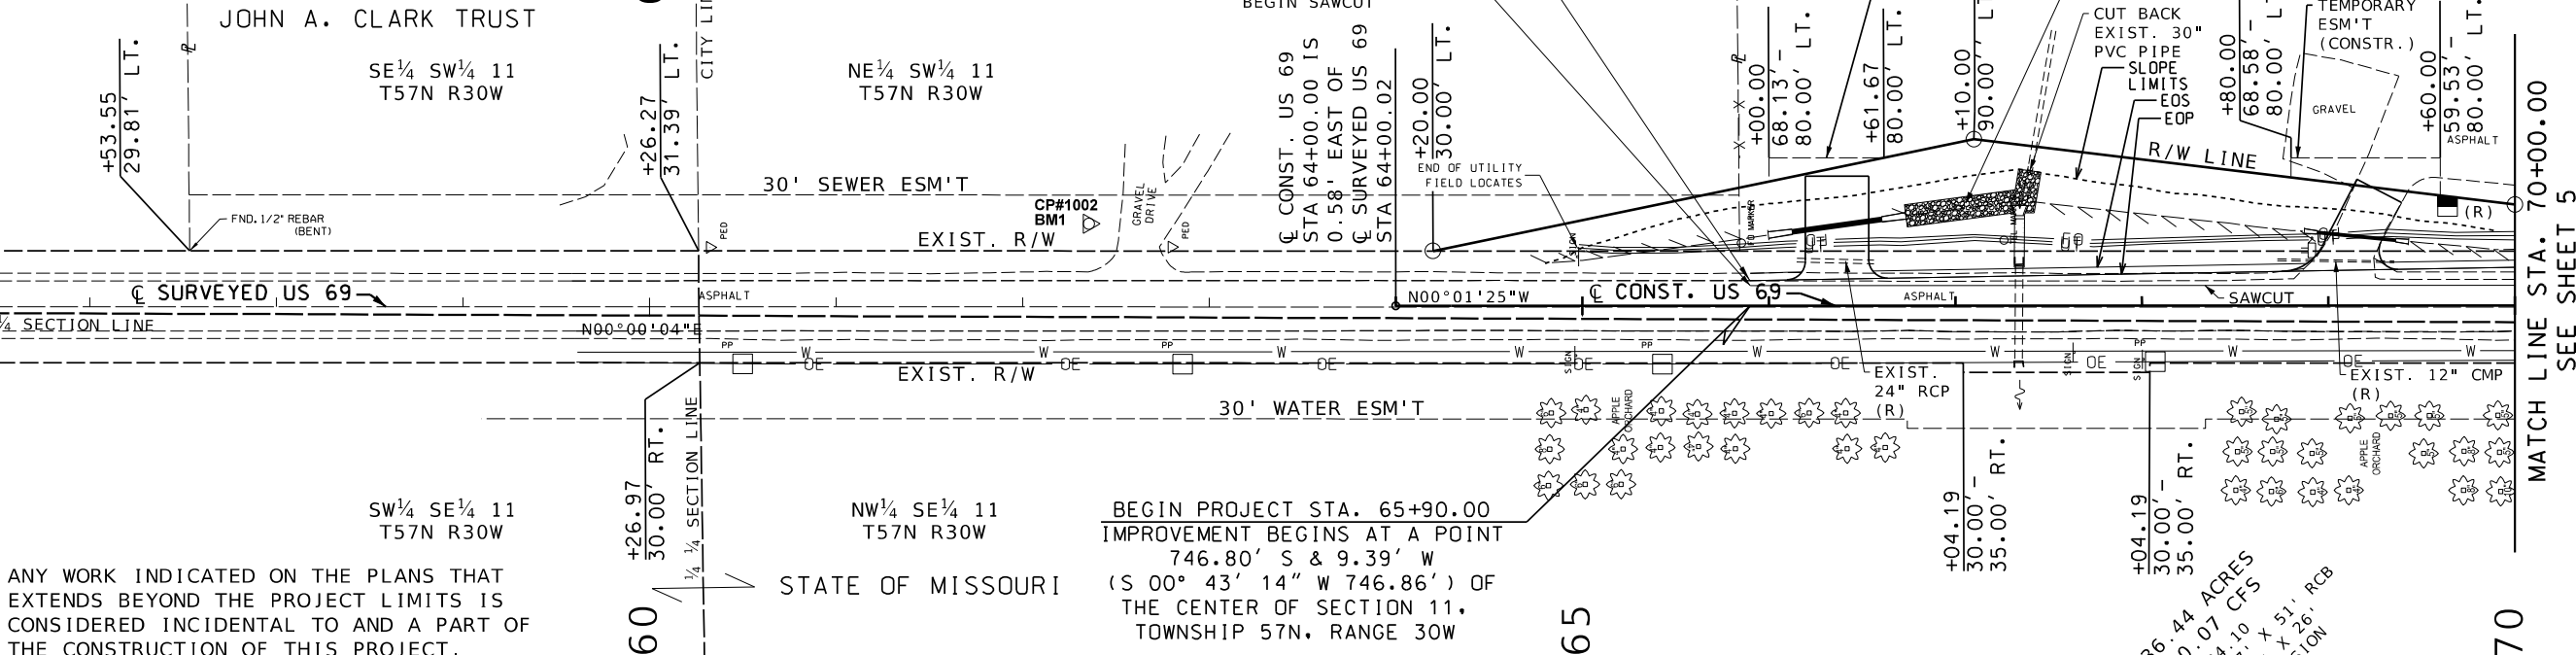


DRIVEWAYS							
STATION	LOCATION	TYPE	SKEW	GRADE	SURFACE	PIPE	REMARKS
66+36.56	LT.	34' TYPE I	RT. 2	2.52%	6" GRAVEL (A) OR CRUSHED STONE (B)	36" GROUP C PIPE	FIELD ENTRANCE
68+95.43	LT.	27' TYPE I	27°23' R.A.	6.84%	6" ASPHALT (2" BP-1 & 4" BB)	24" GROUP C PIPE	ENTRANCE


RIGHT OF WAY STATIONS AND OFFSETS ARE
FROM SURVEYED C US 69 OR SURVEYED C RTE EE.
ALL OTHER STATIONS AND OFFSETS ARE FROM
CONSTRUCTION C US 69 OR CONSTRUCTION C RTE EE
UNLESS OTHERWISE NOTED.

UTILITY INFORMATION	
1005	Brightspeed 1120 South Tryon Street Charlotte, NC 28203 (833) 363-2360
1000	City of Cameron Electric Dept. 205 North Main Cameron, MO 64429 (816) 632-2177
995	City of Cameron Sewer/Water 205 North Main Cameron, MO 64429 (816) 632-2177
990	City of Cameron Street Dept. 101 East Second Street Cameron, MO 64429 (816) 632-2177
985	Clinton County PWS 3 1209 North Ashland Drive Cameron, MO 64429 (816) 632-2055
980	Farmers Electric Cooperative 201 West Business 36 Chillicothe, MO 64601 (800) 279-0496
975	Mediacom 115 North Industrial Park Road Excelsior Springs, MO 64024 (816) 797-0809
970	United Fiber 401 North Highway 71 Savannah, MO 64485 (800) 748-1488


BENCHMARK (NAVD88)
BM1 SET 1/2" REBAR W/ CONTROL POINT CAP
STA. 62+36± C SURVEYED US 69, 45'± LT.
ELEVATION = 987.02'

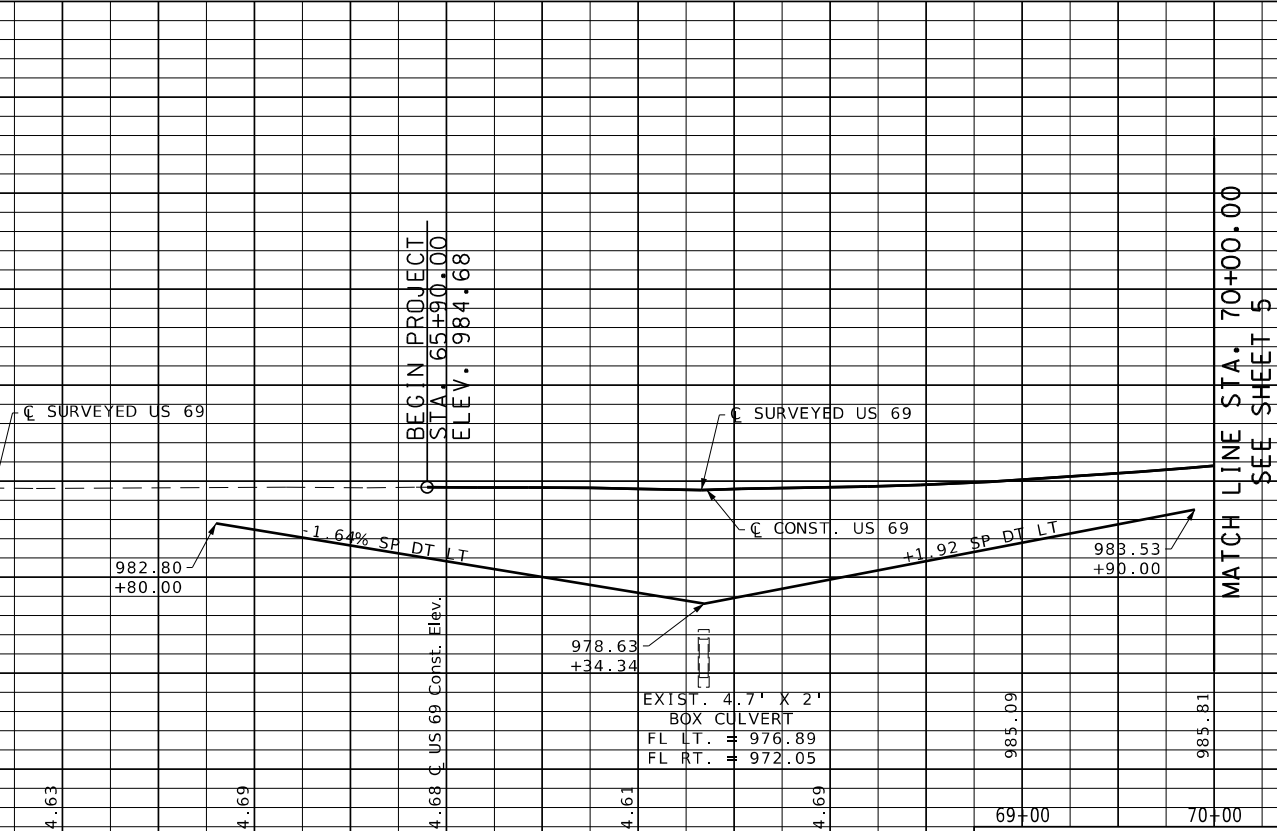

PLAN-PROFILE
SHEET 1 OF 3

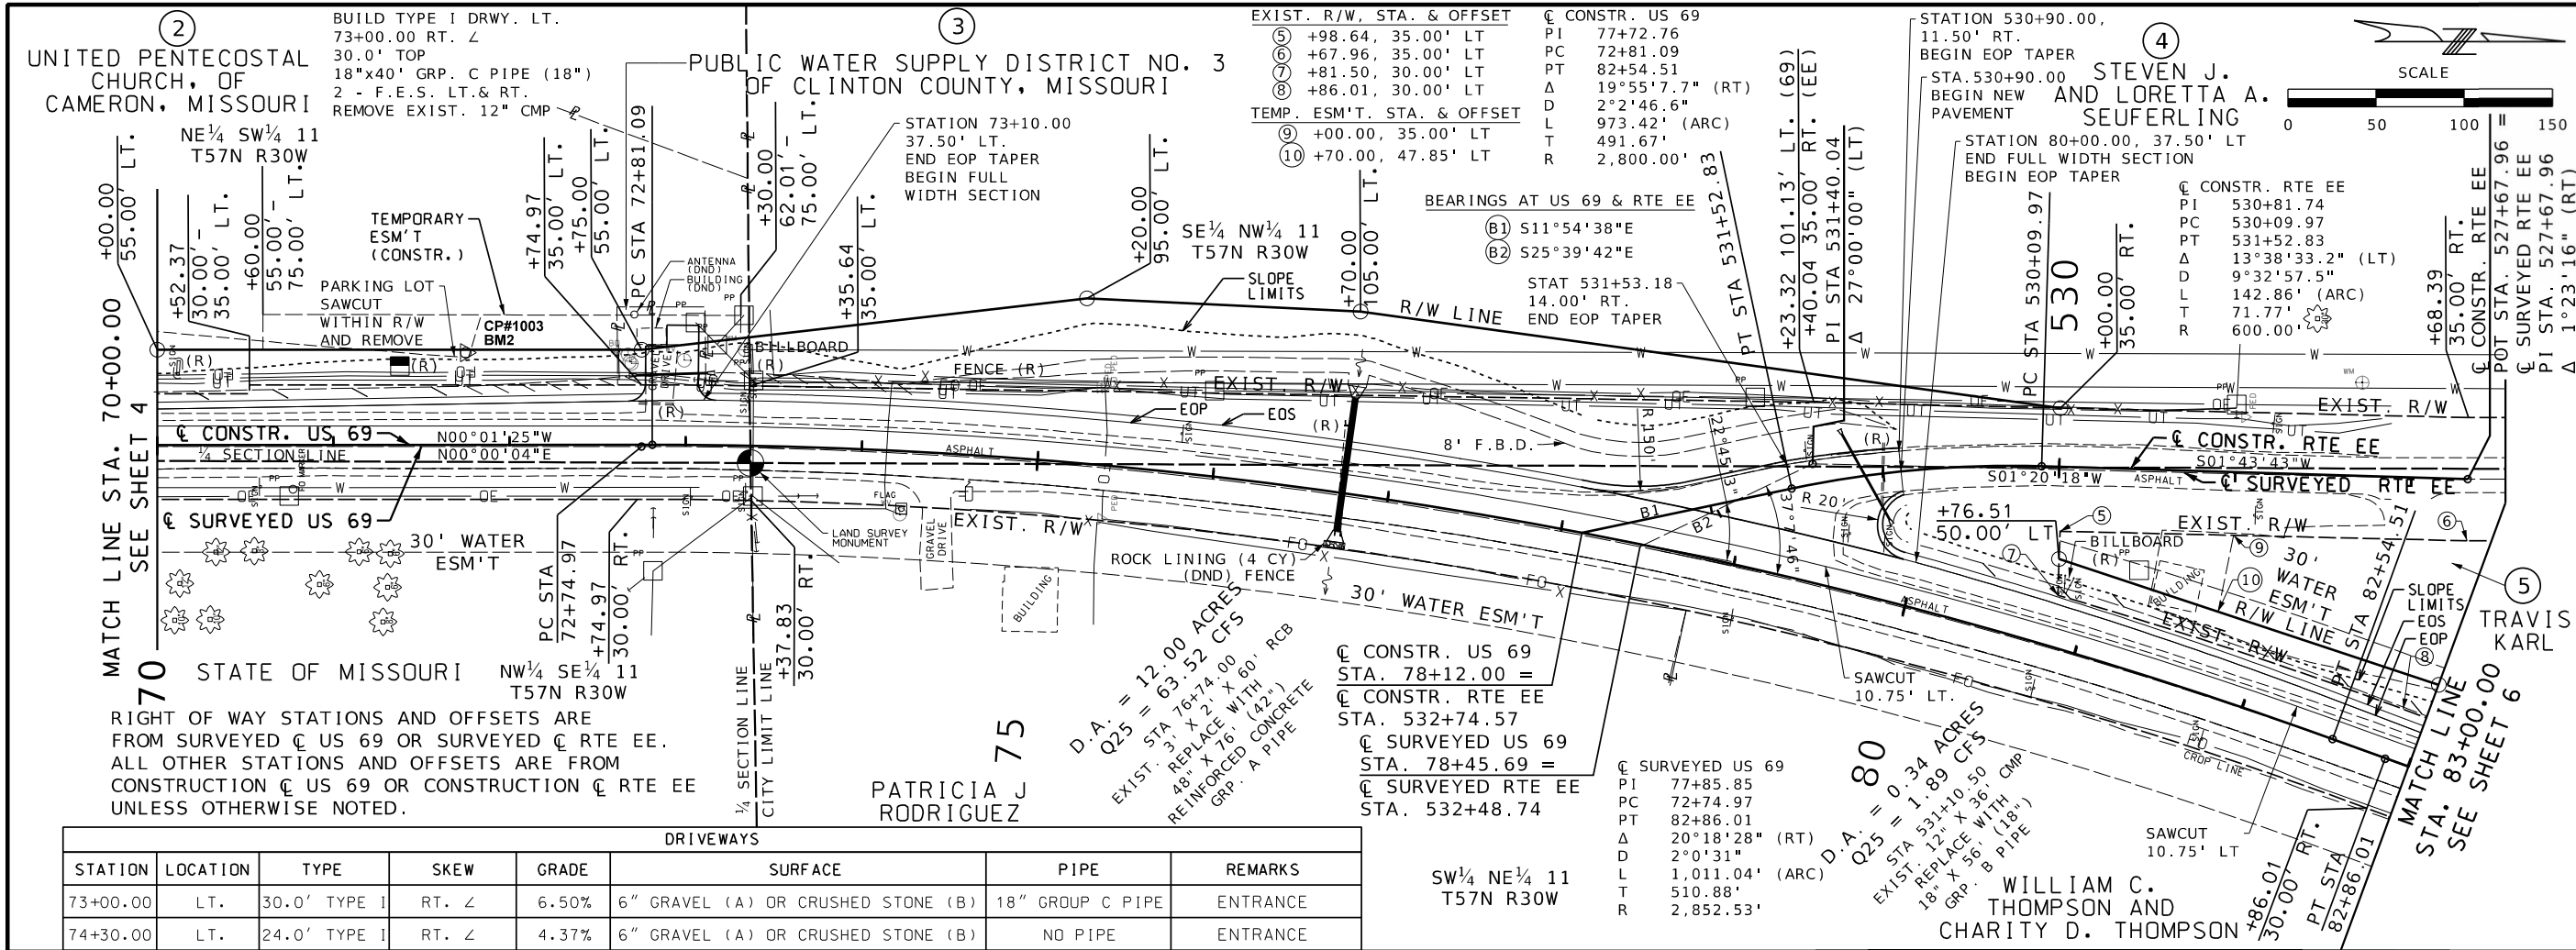

DRIVEWAYS						
STATION	LOCATION	TYPE	SKEW	GRADE	SURFACE	PIPE
73+00.00	LT.	30.0' TYPE I	RT. ∠	6.50%	6" GRAVEL (A) OR CRUSHED STONE (B)	18" GROUP C PIPE
74+30.00	LT.	24.0' TYPE I	RT. ∠	4.37%	6" GRAVEL (A) OR CRUSHED STONE (B)	NO PIPE

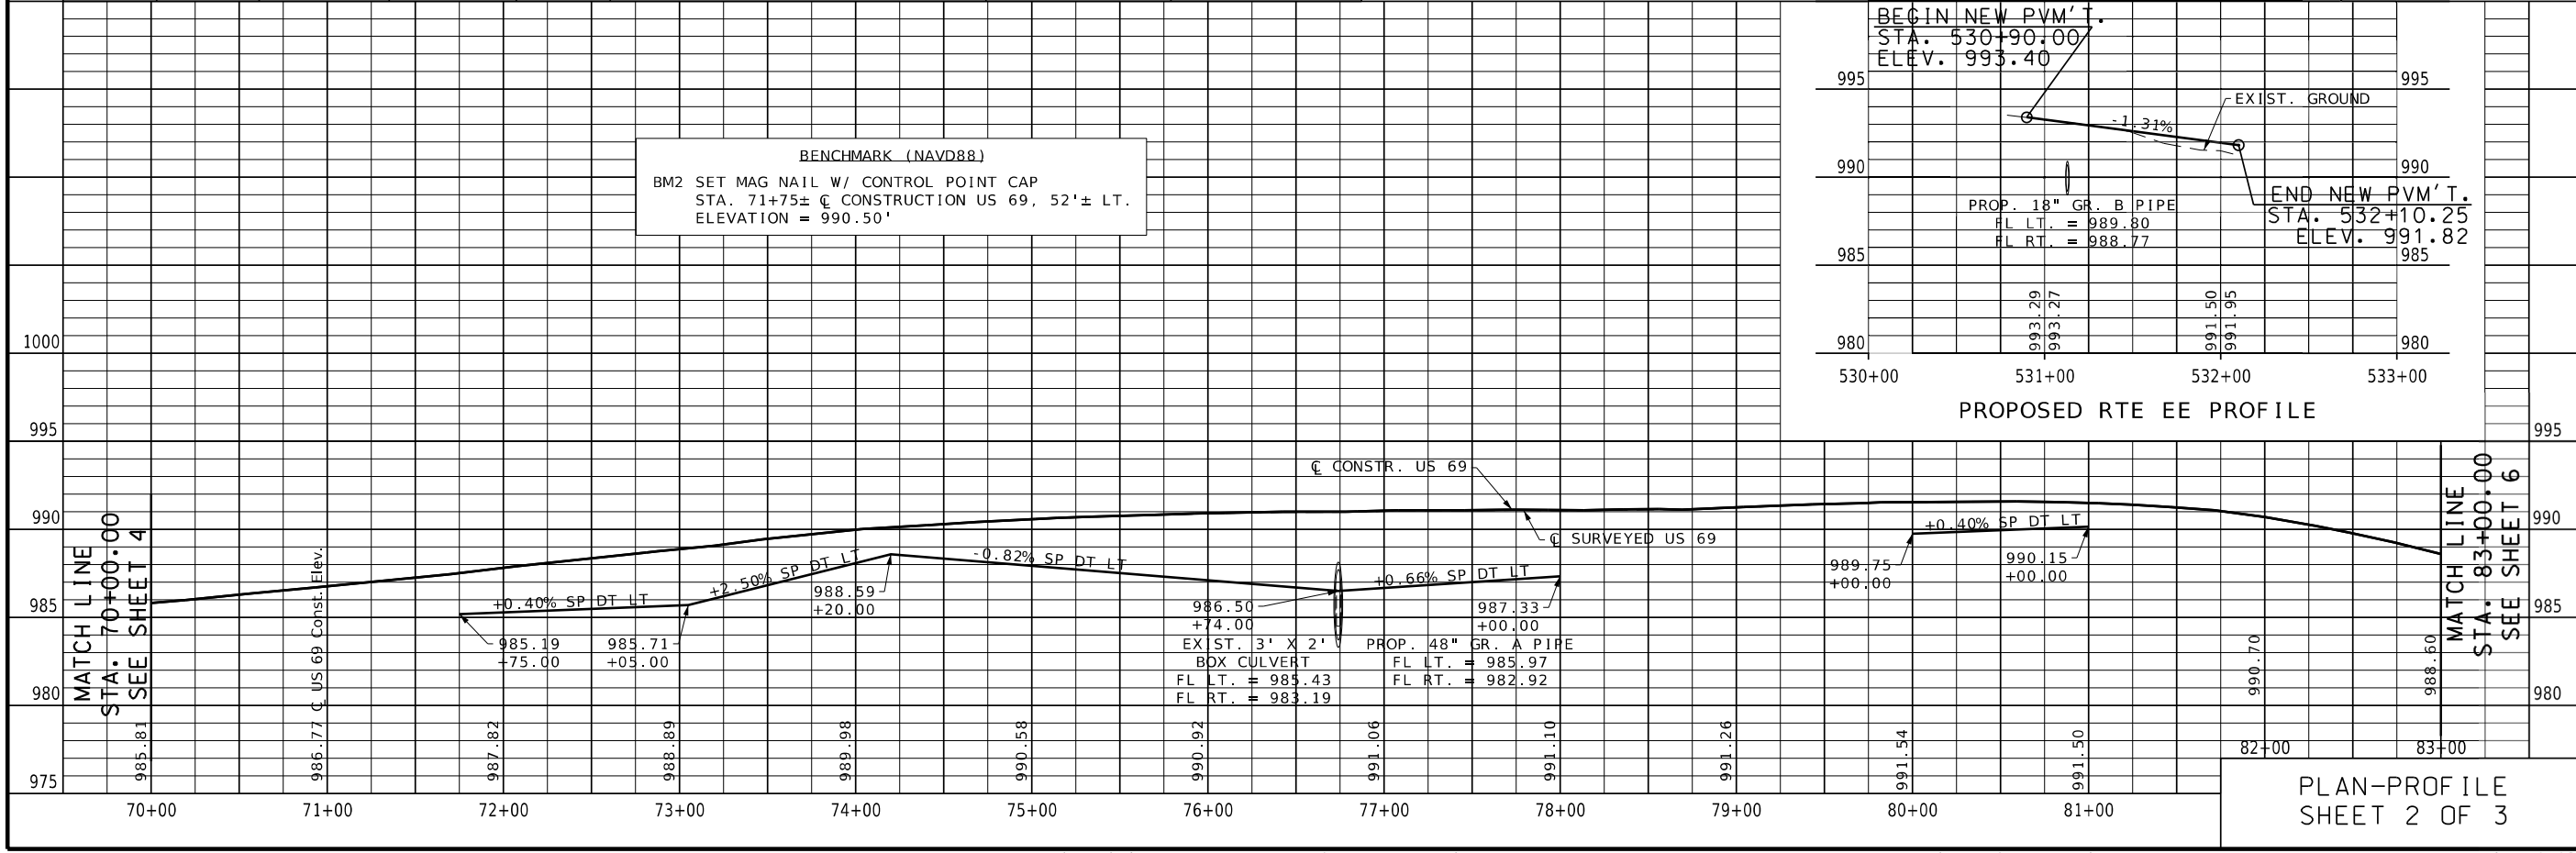

STATE OF MISSOURI
JOSHUA CASTOR
PROFESSIONAL ENGINEER
NUMBER PE-2004000772

THIS SHEET HAS BEEN
SIGNED, SEALED AND DATED
ELECTRONICALLY.

DATE PREPARED
3/4/2024

ROUTE
69

STATE
MO

DISTRICT
NW

SHEET NO.
5

COUNTY
DEKALB

JOB NO.
J1P3373

CONTRACT ID.

PROJECT NO.

BRIDGE NO.

DESCRIPTION

DATE

MISSOURI HIGHWAYS AND TRANSPORTATION
COMMISSION

105 WEST CAPITAL
JEFFERSON CITY, MO 65102
1-888-ASK-MODOT (1-888-275-6636)



MODOT

consult
engineers
inc
planners

7733 N. Wollack Ave., Kansas City, MO 64158 (816) 256-5153


Hg CONSULT, INC.
PRO. ENGINEER 2010005873

G:\Shared drives\Hg Projects (Yr 2021-2022)\2022\22.035 Route 69_EE Intersection Cameron (MoDOT)\Civil\Sheet_Files\005_PP_02_J1P3373_i50_Hwy69.dgn 1:12:52 PM 3/4/2024

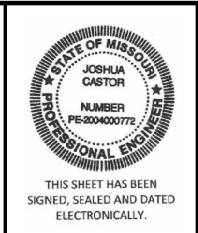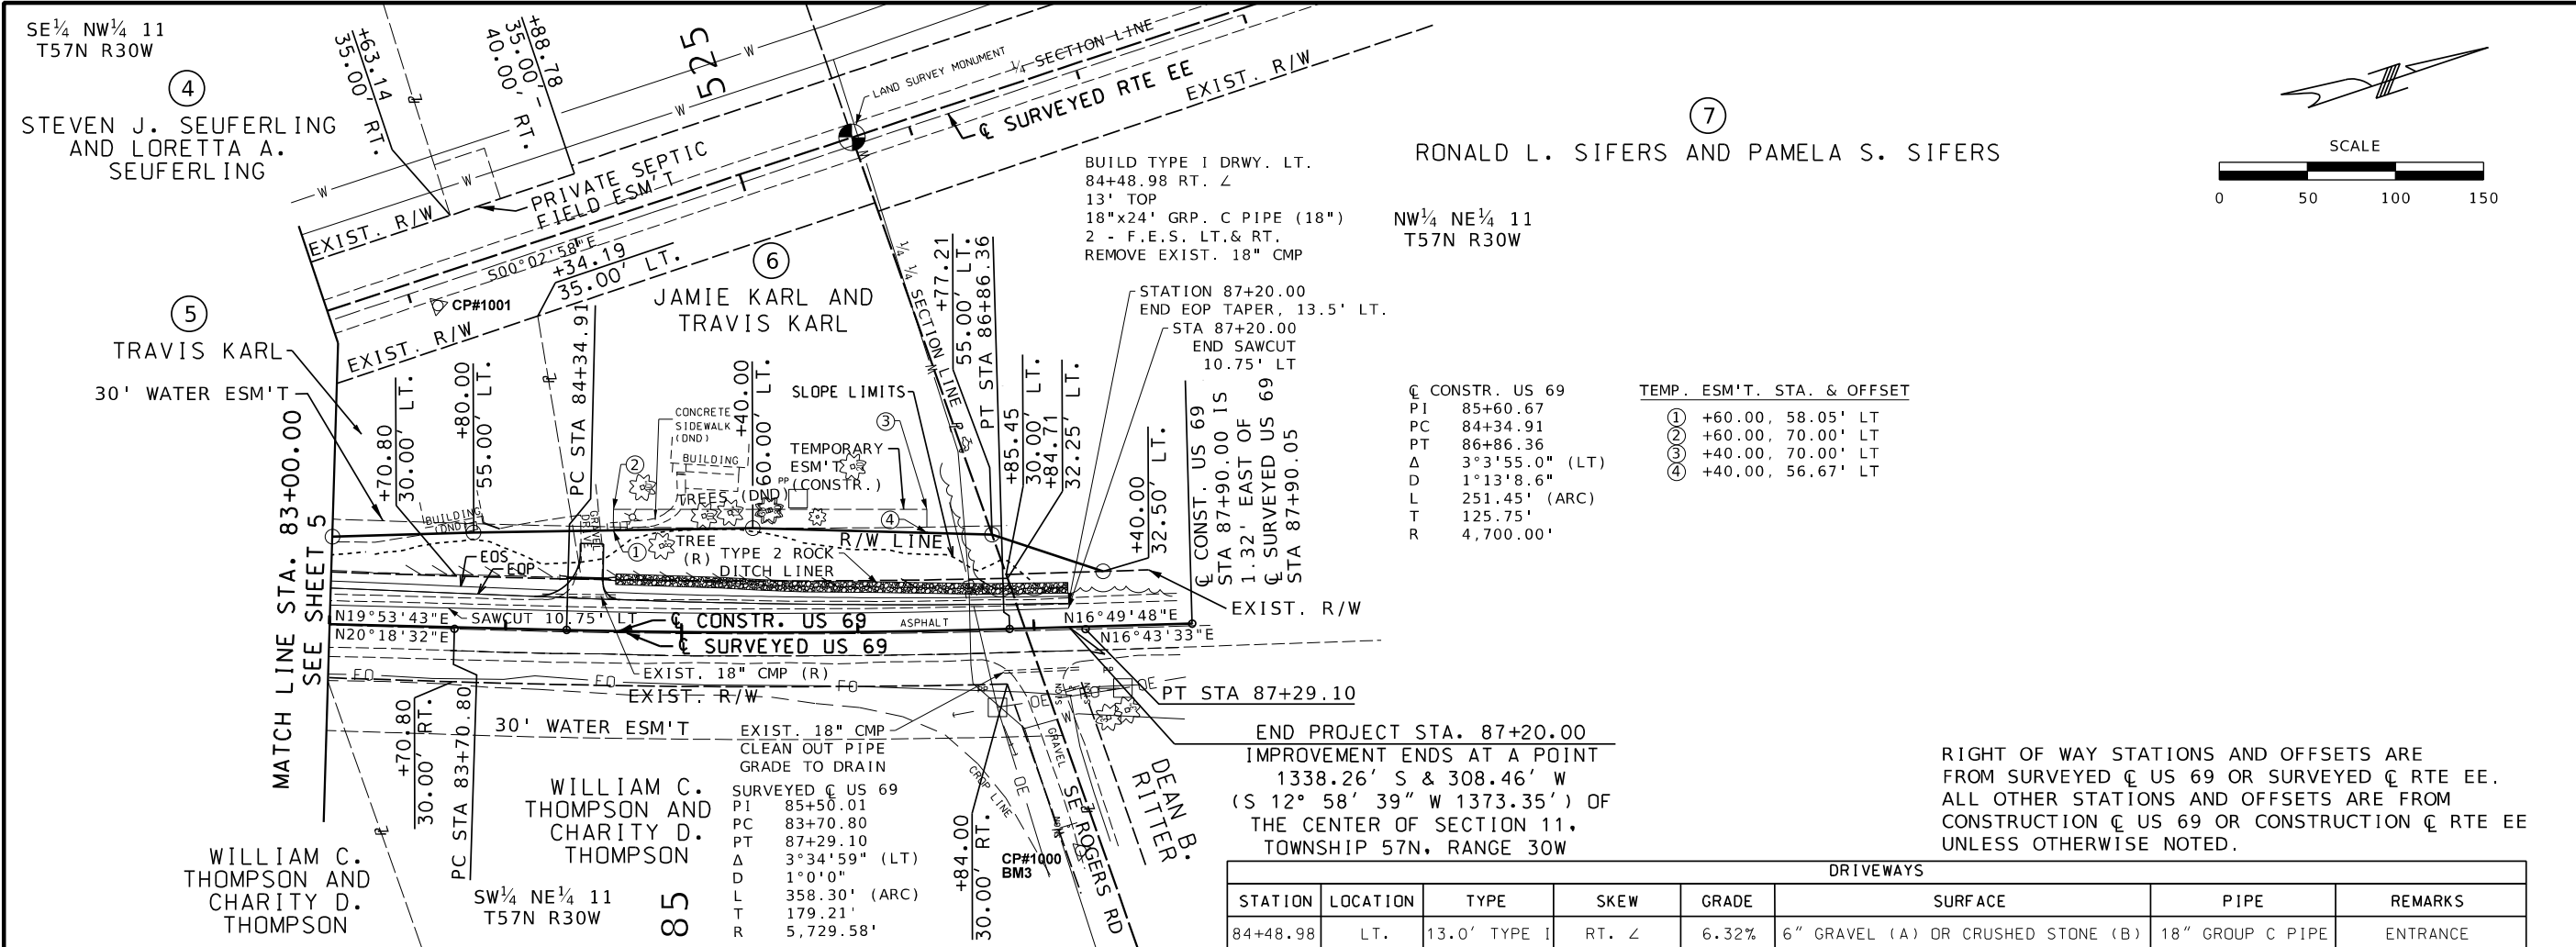



DATE PREPARED 3/4/2024	
ROUTE 69	STATE MO
DISTRICT NW	SHEET NO. 6
COUNTY DEKALB	
JOB NO. J1P3373	
CONTRACT ID.	
PROJECT NO.	
BRIDGE NO.	

DATE	DESCRIPTION

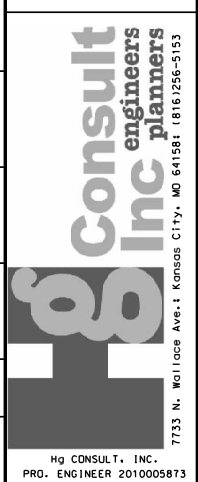


Hg CONSULT, INC.
PROJ. ENGINEER 2010005873

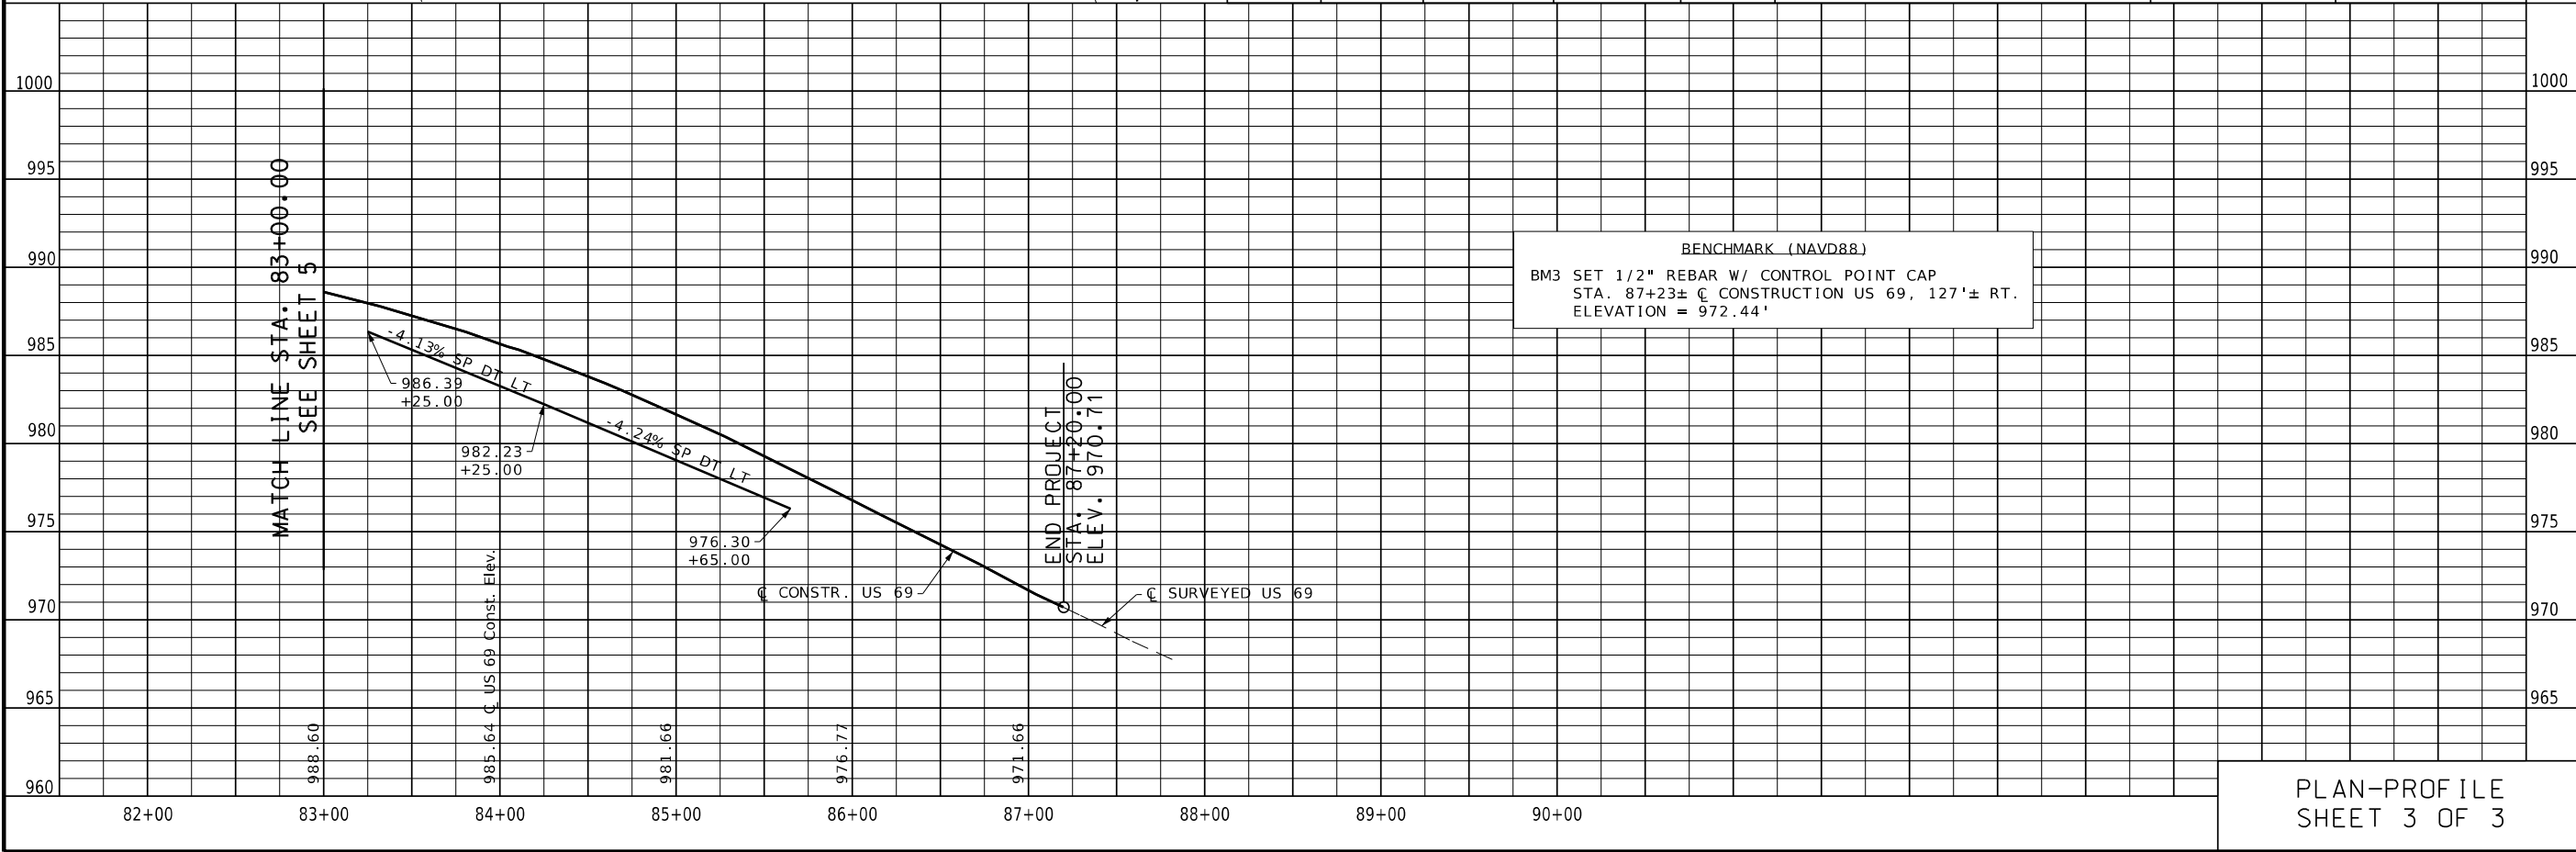


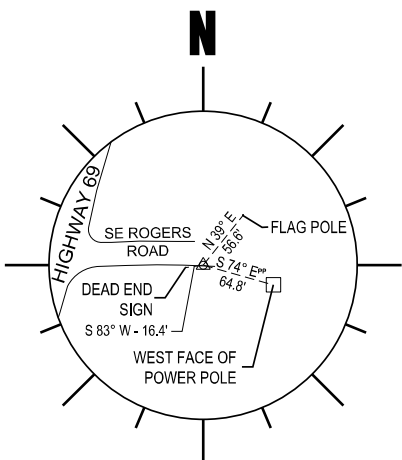


CP#1000/BM3
SET 1/2" REBAR W/ CONTROL POINT CAP
ELEVATION = 972.44

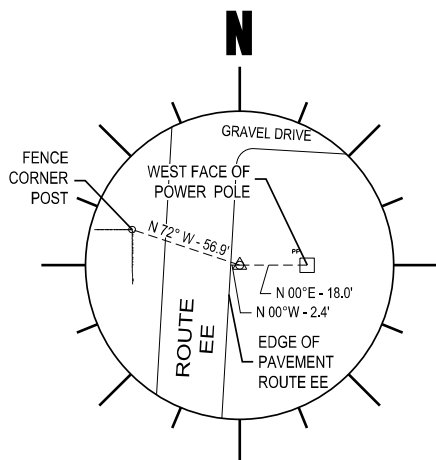

CP#1001
SET 1/2" REBAR W/ CONTROL POINT CAP
ELEVATION = 990.79

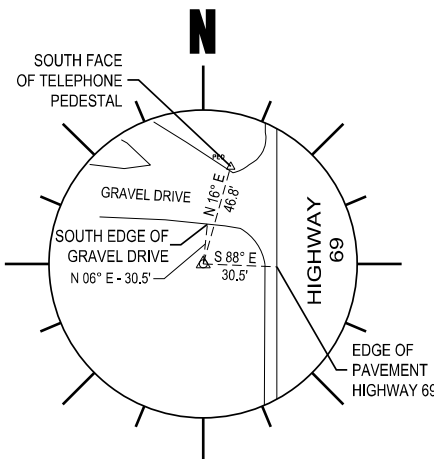

CP#1002/BM1
SET 1/2" REBAR W/ CONTROL POINT CAP
ELEVATION = 987.02

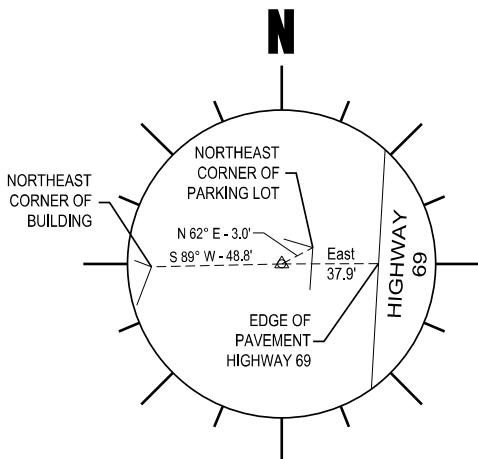

CP#1003/BM2
SET MAG NAIL W/ CONTROL POINT CAP
ELEVATION = 990.50

REFERENCE POINTS
SHEET 1 OF 1

THIS SHEET HAS BEEN
SIGNED, SEALED AND DATED
ELECTRONICALLY.

DATE PREPARED 3/4/2024	
ROUTE 69	STATE MO
DISTRICT NW	SHEET NO. 7
COUNTY DEKALB	
JOB NO. J1P3373	
CONTRACT ID.	
PROJECT NO.	
BRIDGE NO.	

DESCRIPTION	DATE




MISSOURI HIGHWAYS AND TRANSPORTATION COMMISSION

105 WEST CAPITOL
JEFFERSON CITY, MO 65102
1-888-ASK-MODOT (1-888-275-6636)

consult
engineers
inc. planners

7733 N. Wollack Ave., Kansas City, MO 64158 | 816/256-5153
Hg CONSULT, INC.
PRO. ENGINEER 2010005873

1 METER = 3.280833333 US SURVEY FEET (USFT)

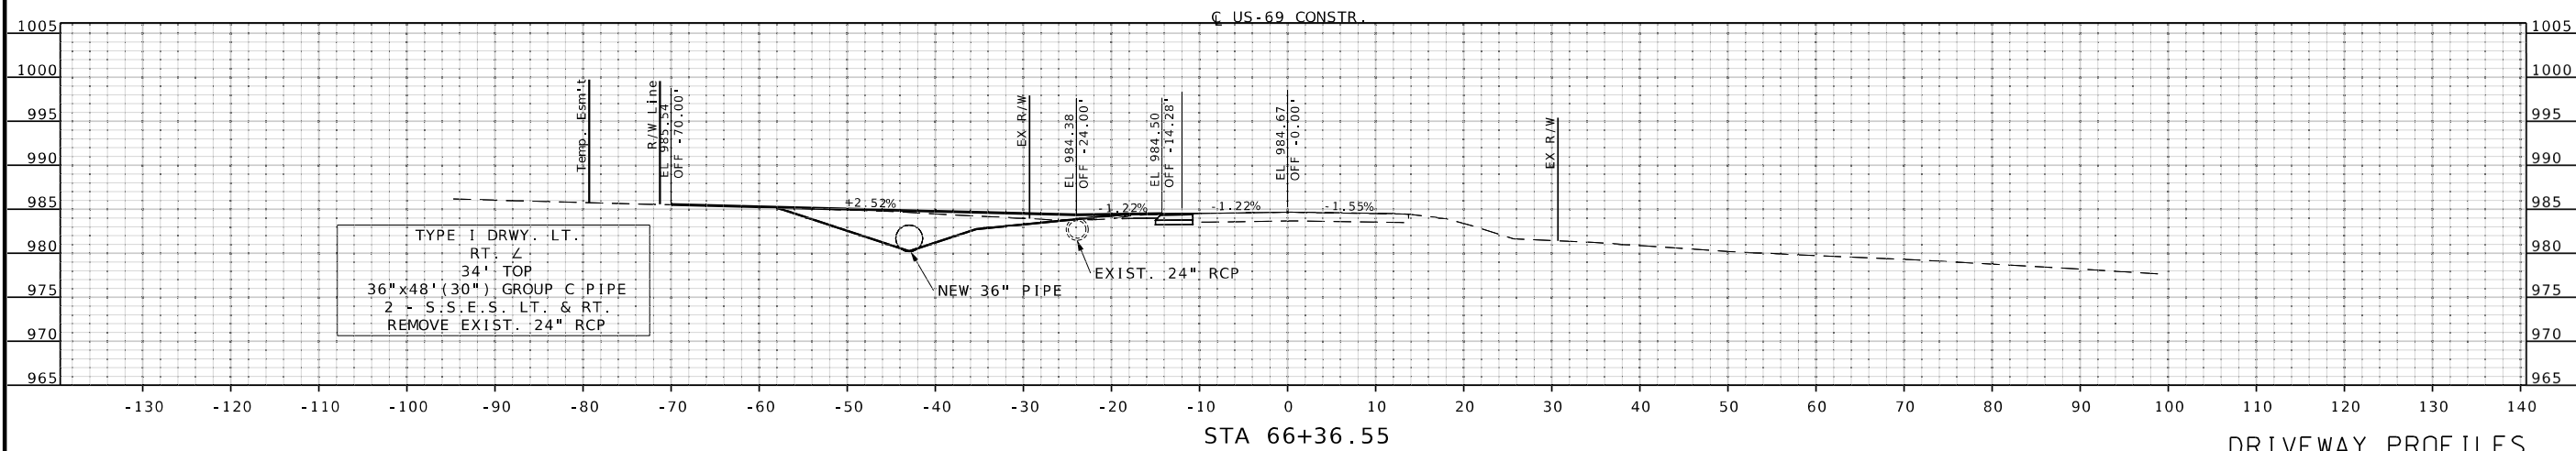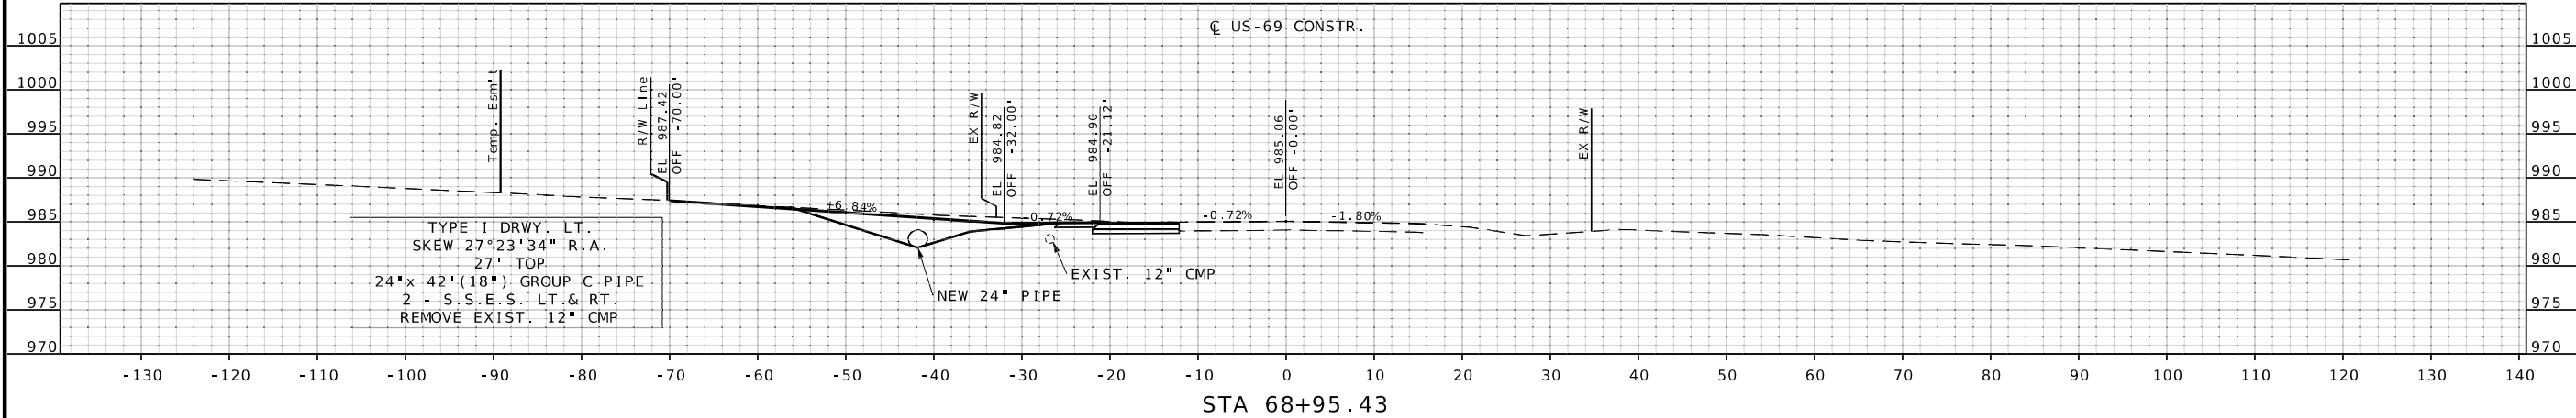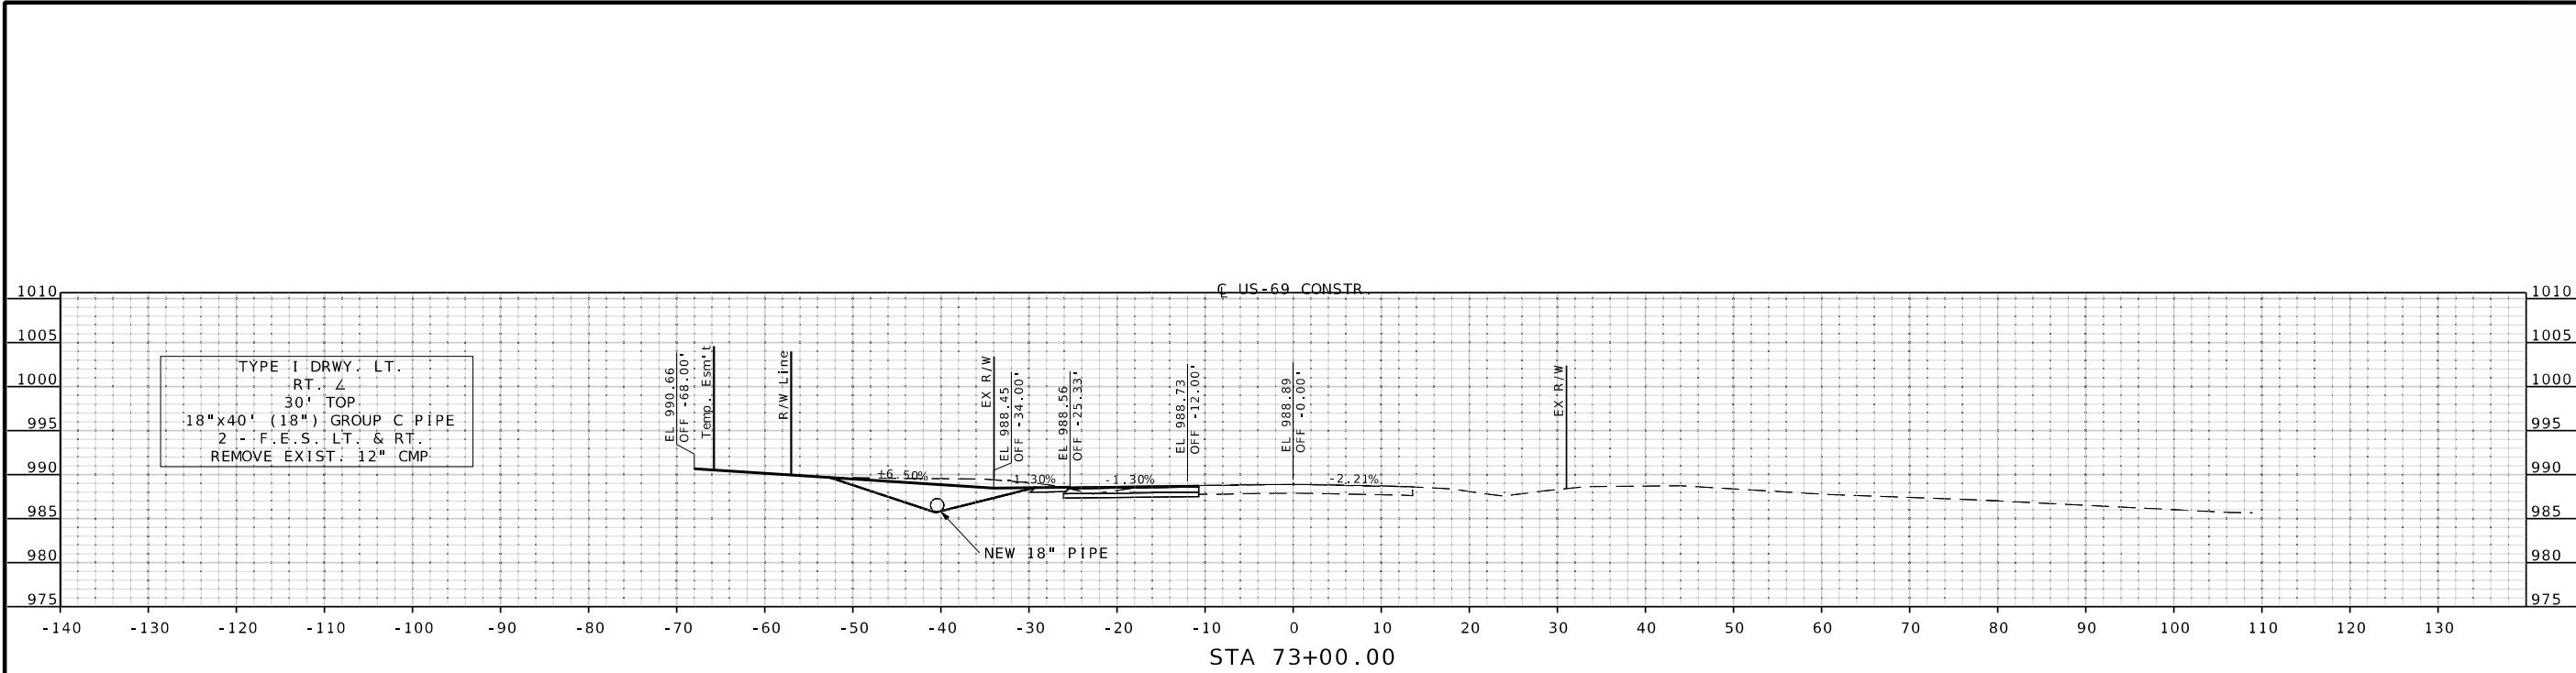

DRIVEWAY PROFILES
SPECIAL SHEET 1 OF 3

THIS SHEET HAS BEEN
SIGNED, SEALED AND DATED
ELECTRONICALLY.

DATE PREPARED
3/4/2024

ROUTE 69	STATE MO
DISTRICT NW	SHEET NO. 9
COUNTY DEKALB	
JOB NO. J1P3373	
CONTRACT ID.	
PROJECT NO.	
BRIDGE NO.	

DESCRIPTION	DATE


MISSOURI HIGHWAYS AND TRANSPORTATION
COMMISSION

105 WEST CAPITOL
JEFFERSON CITY, MO 65102
1-888-ASK-MODOT (1-888-275-6636)

Consult
Inc.
engineers
planners

Hg CONSULT, INC.
PRO. ENGINEER 2010005873

7733 N. Wallace Ave. • Kansas City, MO 64151 • (816) 256-5153

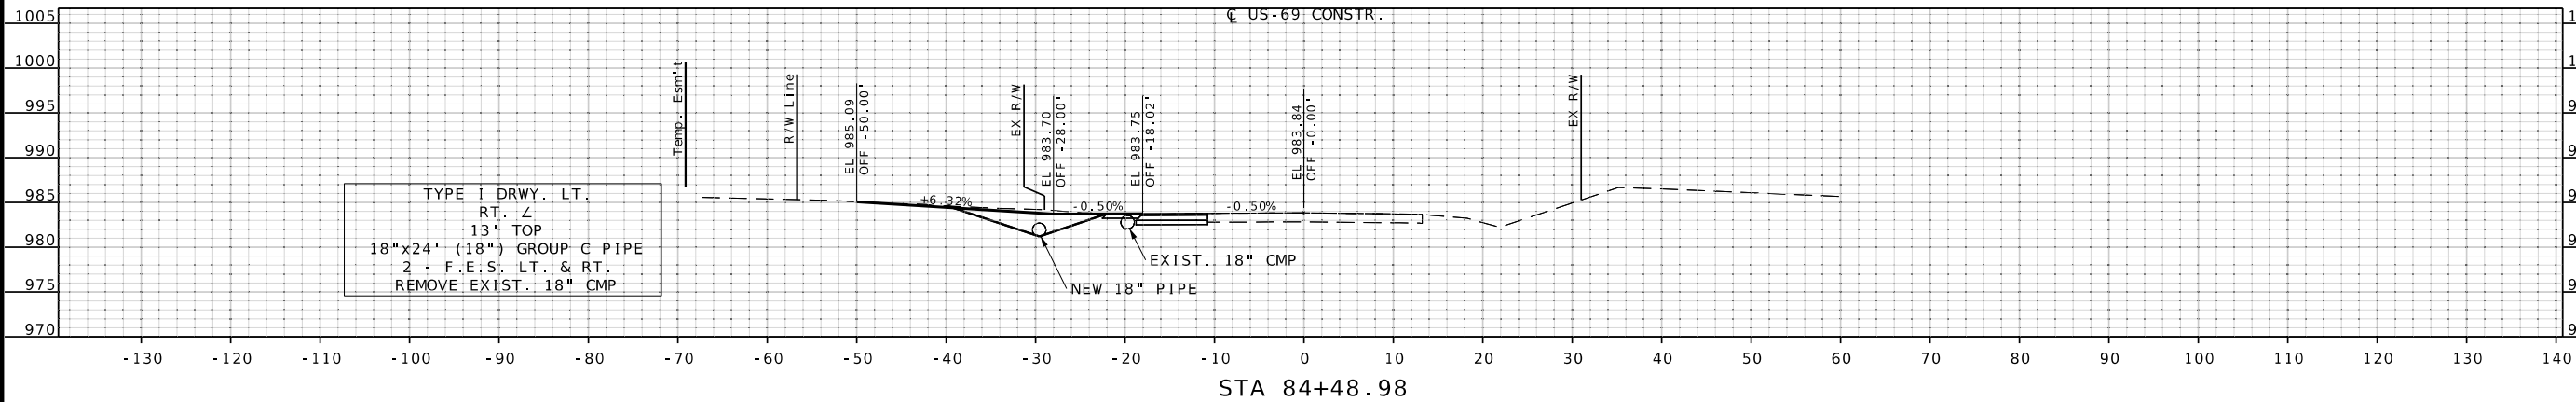

DRIVEWAY PROFILES
SPECIAL SHEET 2 OF 3



THIS SHEET HAS BEEN
SIGNED, SEALED AND DATED
ELECTRONICALLY.

DATE PREPARED
3/4/2024

ROUTE 69 STATE MO

DISTRICT NW SHEET NO. 10

COUNTY
DEKALB

JOB NO.
J1P3373

CONTRACT ID.

PROJECT NO.

BRIDGE NO.

DESCRIPTION	DATE

MISSOURI HIGHWAYS AND TRANSPORTATION
COMMISSION


MoDOT

105 WEST CAPITOL
JEFFERSON CITY, MO 65102
1-888-ASK-MODOT (1-888-275-6636)

consult
Inc.
engineers
planners

7733 N. Wallace Ave., 1 Kansas City, MO 64158 (816)256-5153

Hg CONSULT, INC.
PRO. ENGINEER 2010005873

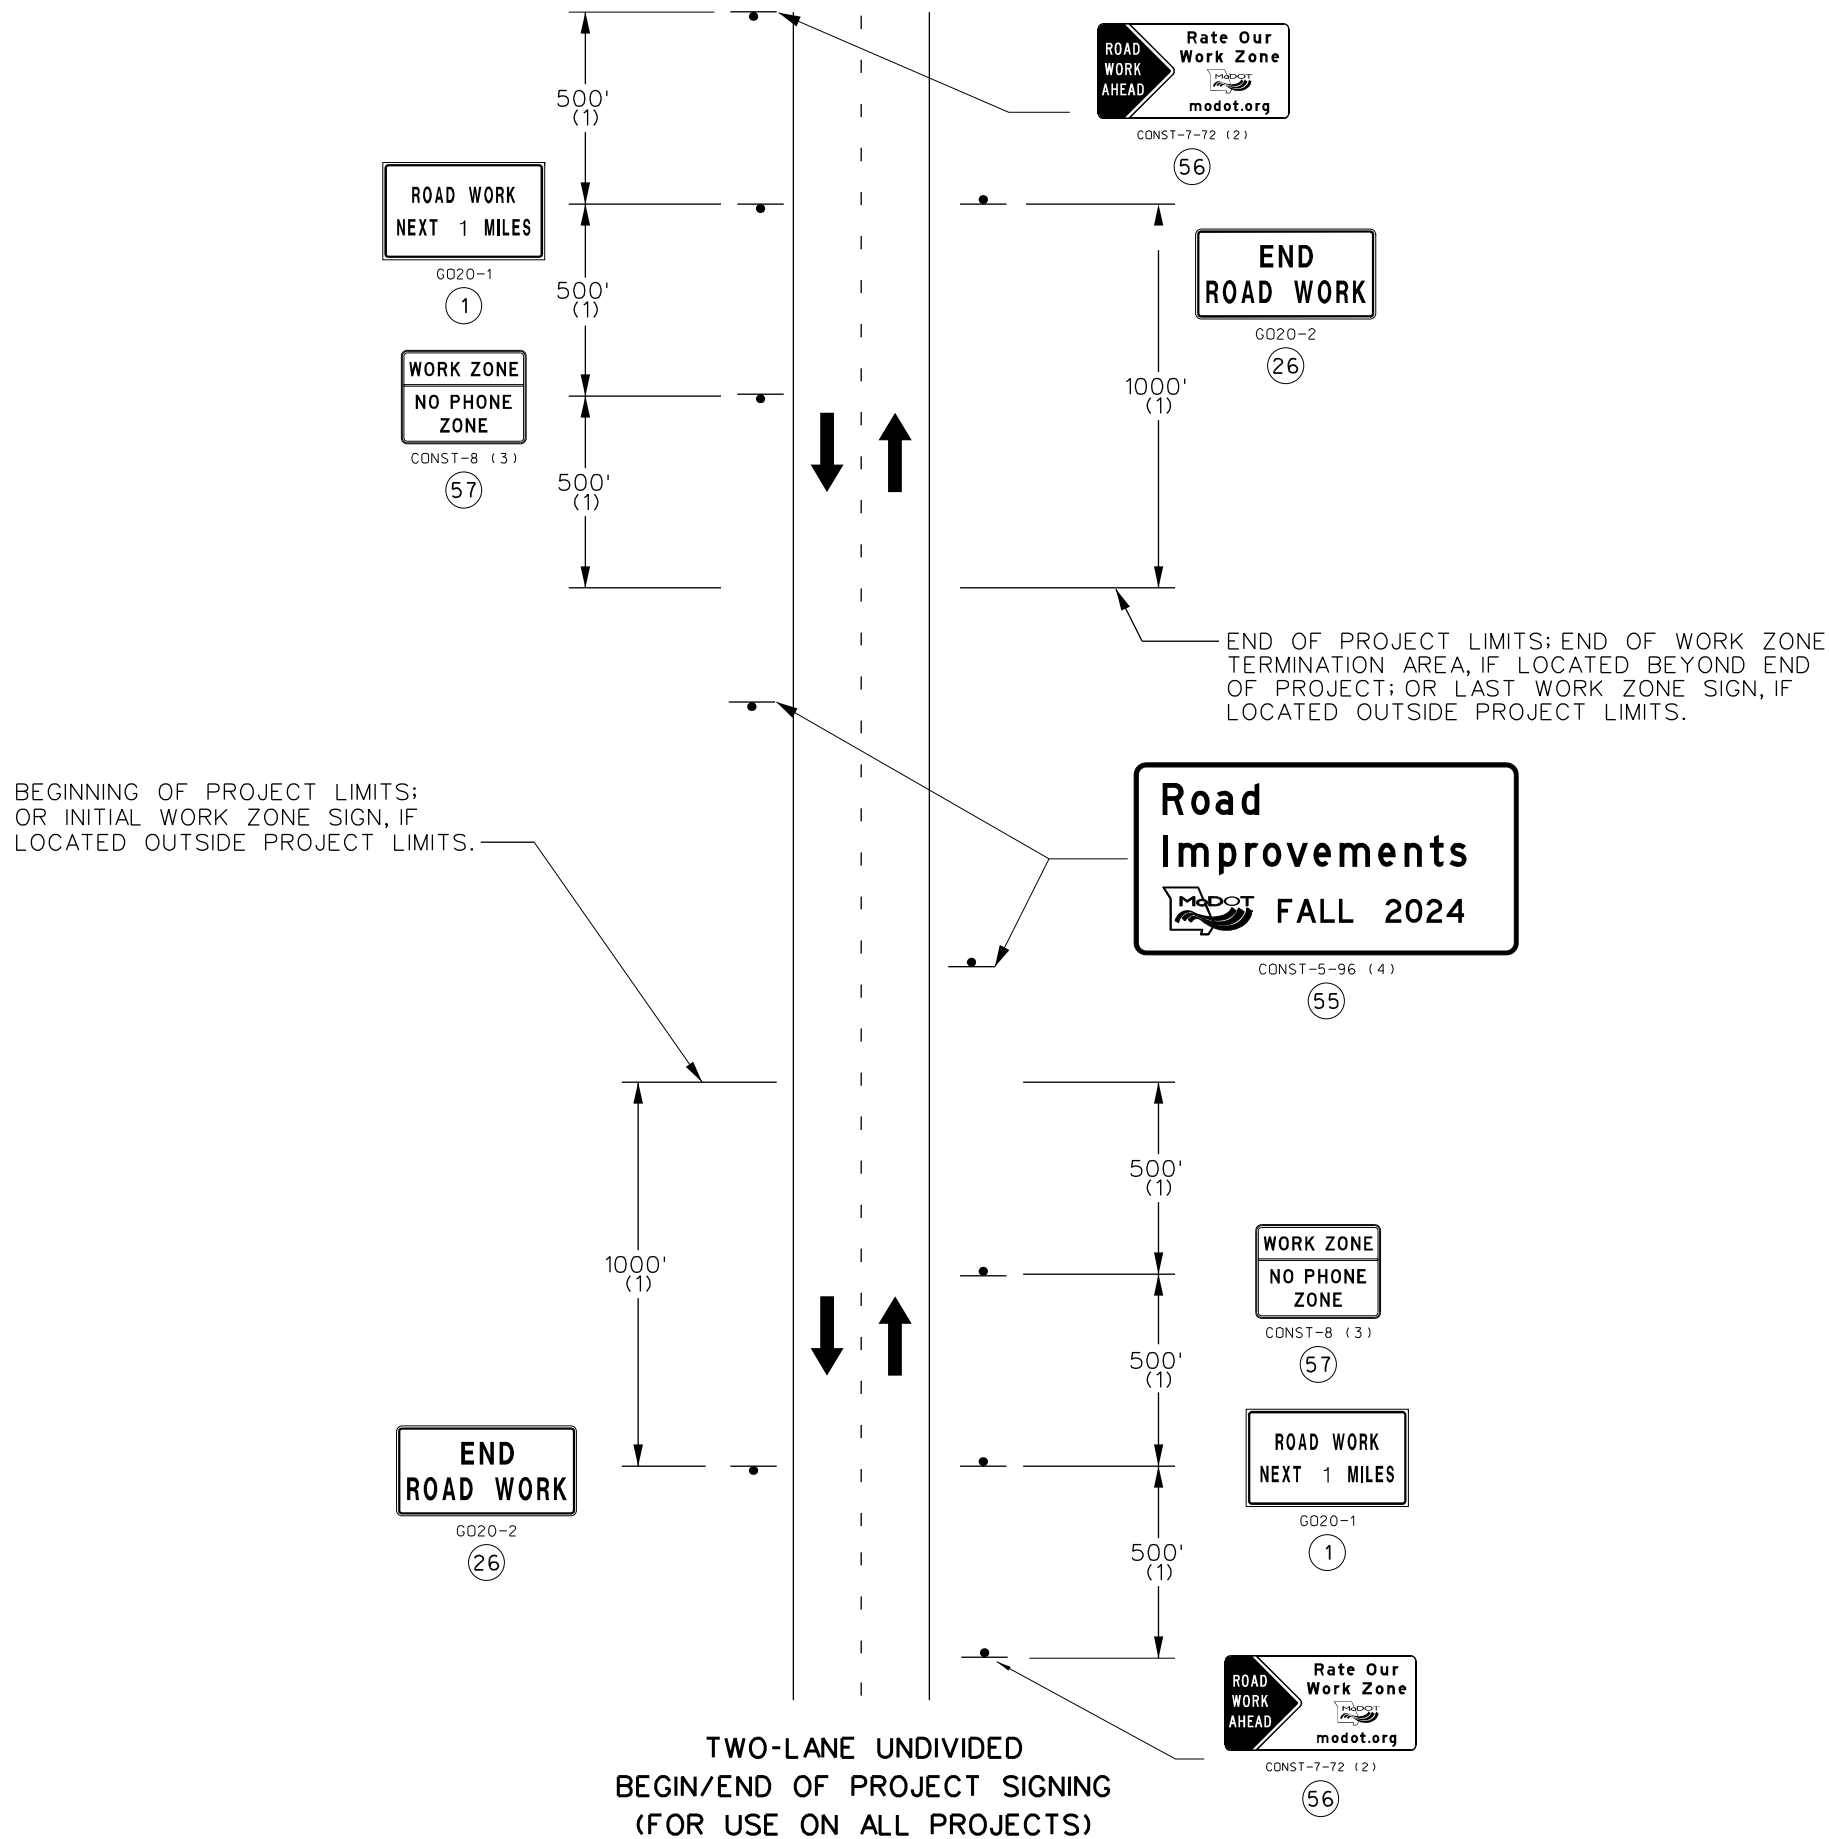

NOTES:

SIGN G020-1 IS REQUIRED.

SIGN G020-2 IS USED ON ALL PROJECTS WHERE SIGN G020-1 IS USED.

OTHER SIGNS SUCH AS DETOUR OR ALTERNATE ROUTE SIGNING MAY BE USED OUTSIDE THE PROJECT LIMITS.

ANY EXISTING SIGNING THAT CONFLICTS WITH THE TRAFFIC CONTROL SIGNING SHALL BE COMPLETELY COVERED OR REMOVED.

(1) DISTANCE MAY BE ADJUSTED ACCORDING TO FIELD CONDITIONS. WHERE TRAFFIC BACKUPS ARE EXPECTED BEYOND THE ADVANCE WARNING AREA, ADDITIONAL SIGNING MAY BE NEEDED.

(2) SIGN CONST-7-72 IS PLACED 500 FEET BEFORE THE BEGINNING OF PROJECT LIMITS OR THE ROAD WORK AHEAD SIGN OR ROAD WORK NEXT 1 MILE SIGN WHEN THESE SIGNS ARE LOCATED OUTSIDE THE PROJECT LIMITS.

(3) THE "WORK ZONE NO PHONE ZONE" SIGN IS PLACED A MINIMUM OF 500 FEET BEFORE THE ROAD WORK AHEAD SIGN.

(4) CONST-5-96 SIGN IS PLACED IN A VISIBLE AREA WITHIN THE PROJECT LIMITS PROVIDED ITS PLACEMENT DOES NOT DISRUPT A SEQUENCE OF SIGNS. IF A VISIBLE LOCATION WITHIN THE PROJECT IS NOT AVAILABLE, THE SIGN MAY BE PLACED 500 FEET BEFORE SIGN CONST-7-72.

THIS SHEET HAS BEEN SIGNED, SEALED AND DATED ELECTRONICALLY.

DATE PREPARED 3/4/2024	
ROUTE 69	STATE MO
DISTRICT NW	SHEET NO. 1:2
COUNTY DEKALB	
JOB NO. J1P3373	
CONTRACT ID.	
PROJECT NO.	
BRIDGE NO.	

DATE	DESCRIPTION


MISSOURI HIGHWAYS AND TRANSPORTATION COMMISSION

105 WEST CAPITAL
JEFFERSON CITY, MO 65102
1-888-ASK-MODOT (1-888-275-6636)

consult
engineers
inc.
planners



7733 N. Wollace Ave. • Kansas City, MO 64151 • 816/256-5153

Hg CONSULT, INC.
PROJ. ENGINEER 2010005873

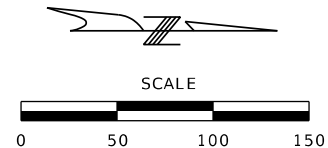

NOTES:


- ANY EXISTING SIGNING OR PAVEMENT MARKING THAT CONFLICTS WITH THE TRAFFIC CONTROL SHALL BE COMPLETELY COVERED OR REMOVED.
- (1) 75' RECOMMENDED SPACING. SPACING MAY BE BETWEEN 40'-150'.
- (2) SEE TRAFFIC CONTROL PLAN SHEET 1 FOR DETAILS.

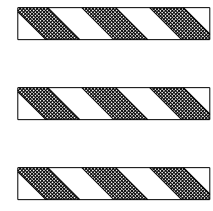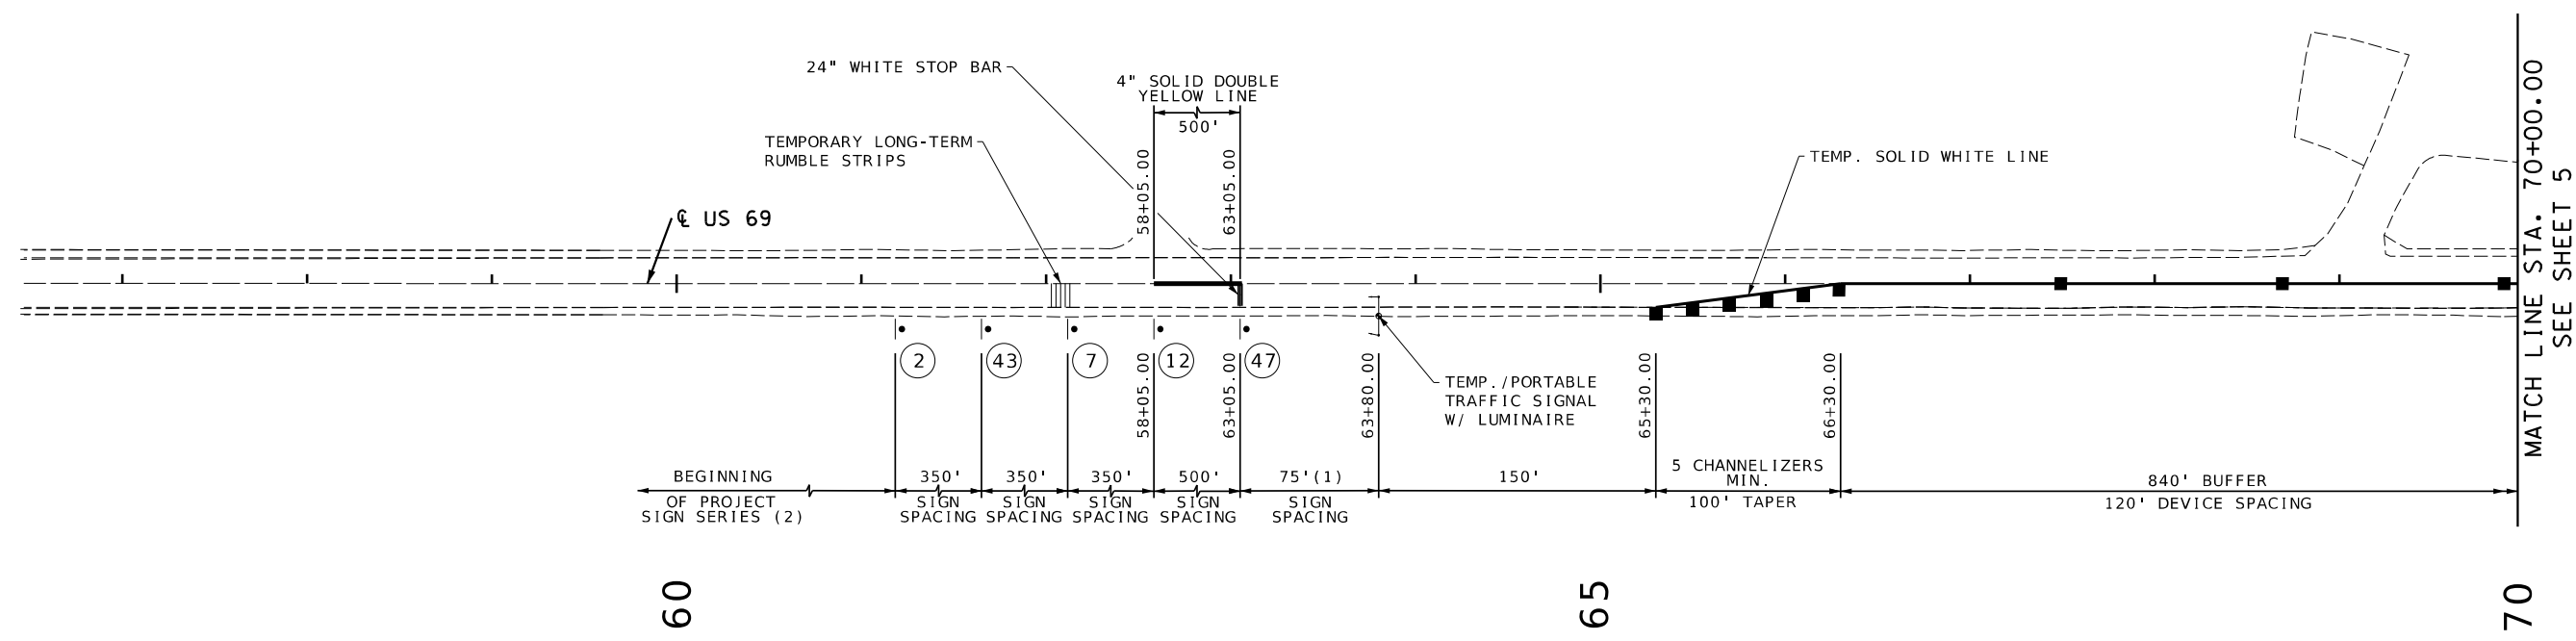

WO20-1
(2)



WO20-4
(7)

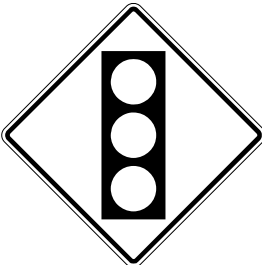

WO3-3
(12)



WO5-1
(43)



R10-6L
(47)



TRAFFIC CONTROL PLAN
ONE-LANE, TWO-WAY TRAFFIC (SIGNAL)
NORTHBOUND LANE CLOSED
SHEET 2 OF 13

THIS SHEET HAS BEEN
SIGNED, SEALED AND DATED
ELECTRONICALLY.

DATE PREPARED 3/4/2024	
ROUTE 69	STATE MO
DISTRICT NW	SHEET NO. 13
COUNTY DEKALB	
JOB NO. J1P3373	
CONTRACT ID.	
PROJECT NO.	
BRIDGE NO.	

DATE	DESCRIPTION

MISSOURI HIGHWAYS AND TRANSPORTATION COMMISSION

105 WEST CAPITAL
JEFFERSON CITY, MO 65102
1-888-ASK-MODOT (1-888-275-6636)


consult
engineers
inc.
planners

7733 N. Wollace Ave., Kansas City, MO 64158 | 816/256-5153
HQ CONSULT, INC.
PROJ. ENGINEER 2010005873


ANY EXISTING SIGNING OR PAVEMENT MARKING THAT CONFLICTS WITH THE TRAFFIC CONTROL SHALL BE COMPLETELY COVERED OR REMOVED.

(1) 75' RECOMMENDED SPACING. SPACING MAY BE BETWEEN 40'-150'.

(2) SEE TRAFFIC CONTROL PLAN SHEET 1 FOR DETAILS.


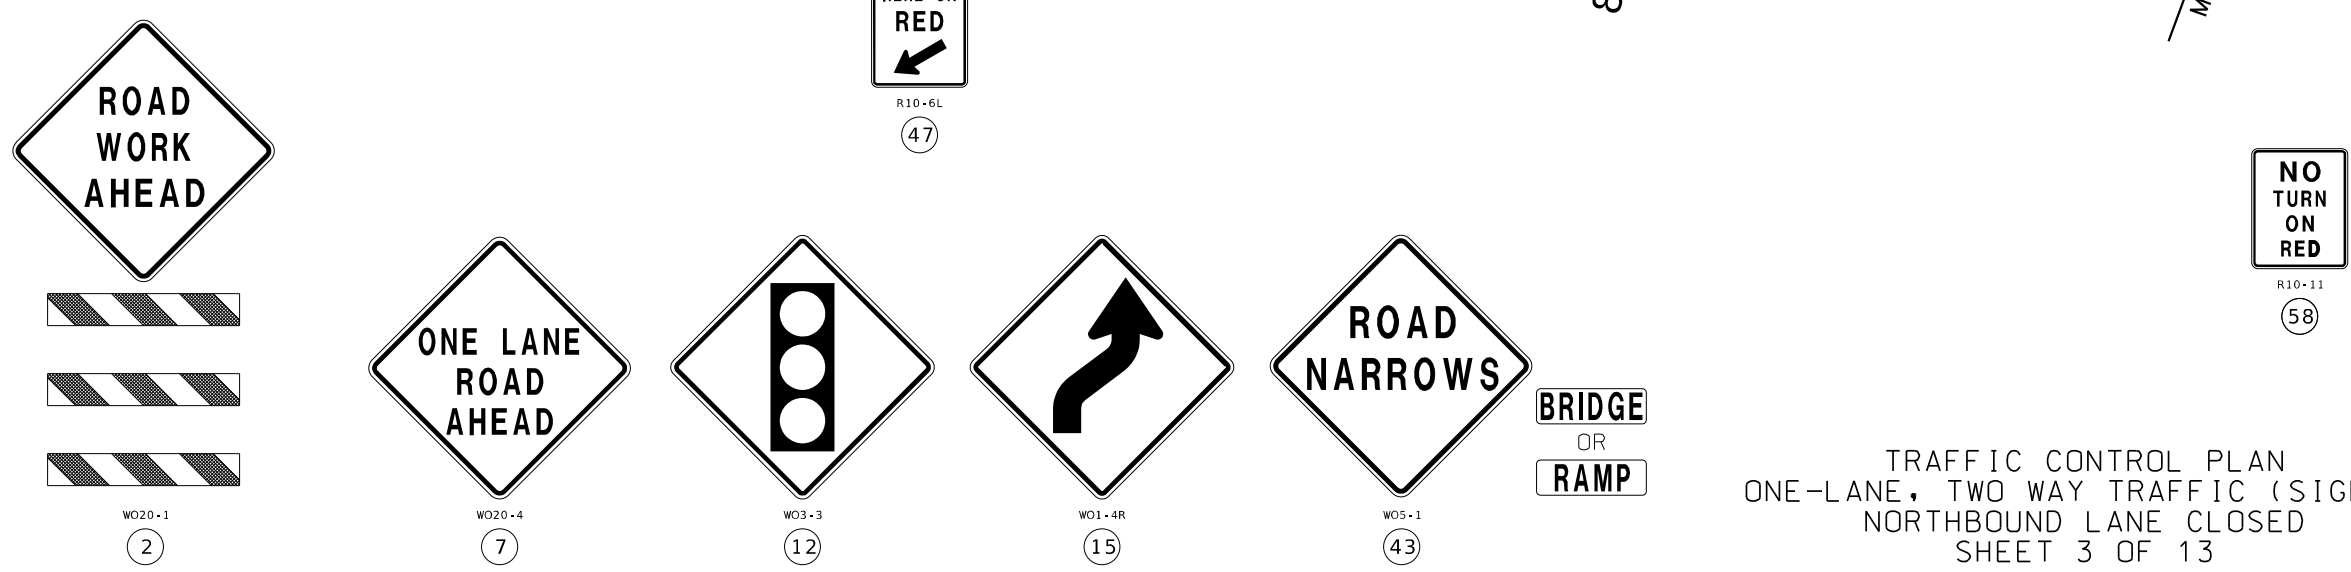


TRAFFIC CONTROL PLAN
ONE-LANE, TWO WAY TRAFFIC (SIGNAL)
NORTHBOUND LANE CLOSED
SHEET 3 OF 13

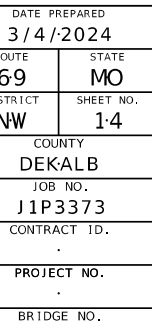


105 WEST CAPITOL
JEFFERSON CITY, MO 65102
1-888-ASK-MODOT (1-888-275-6636)



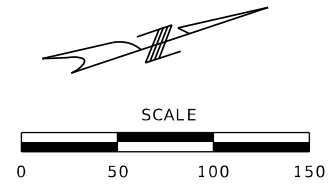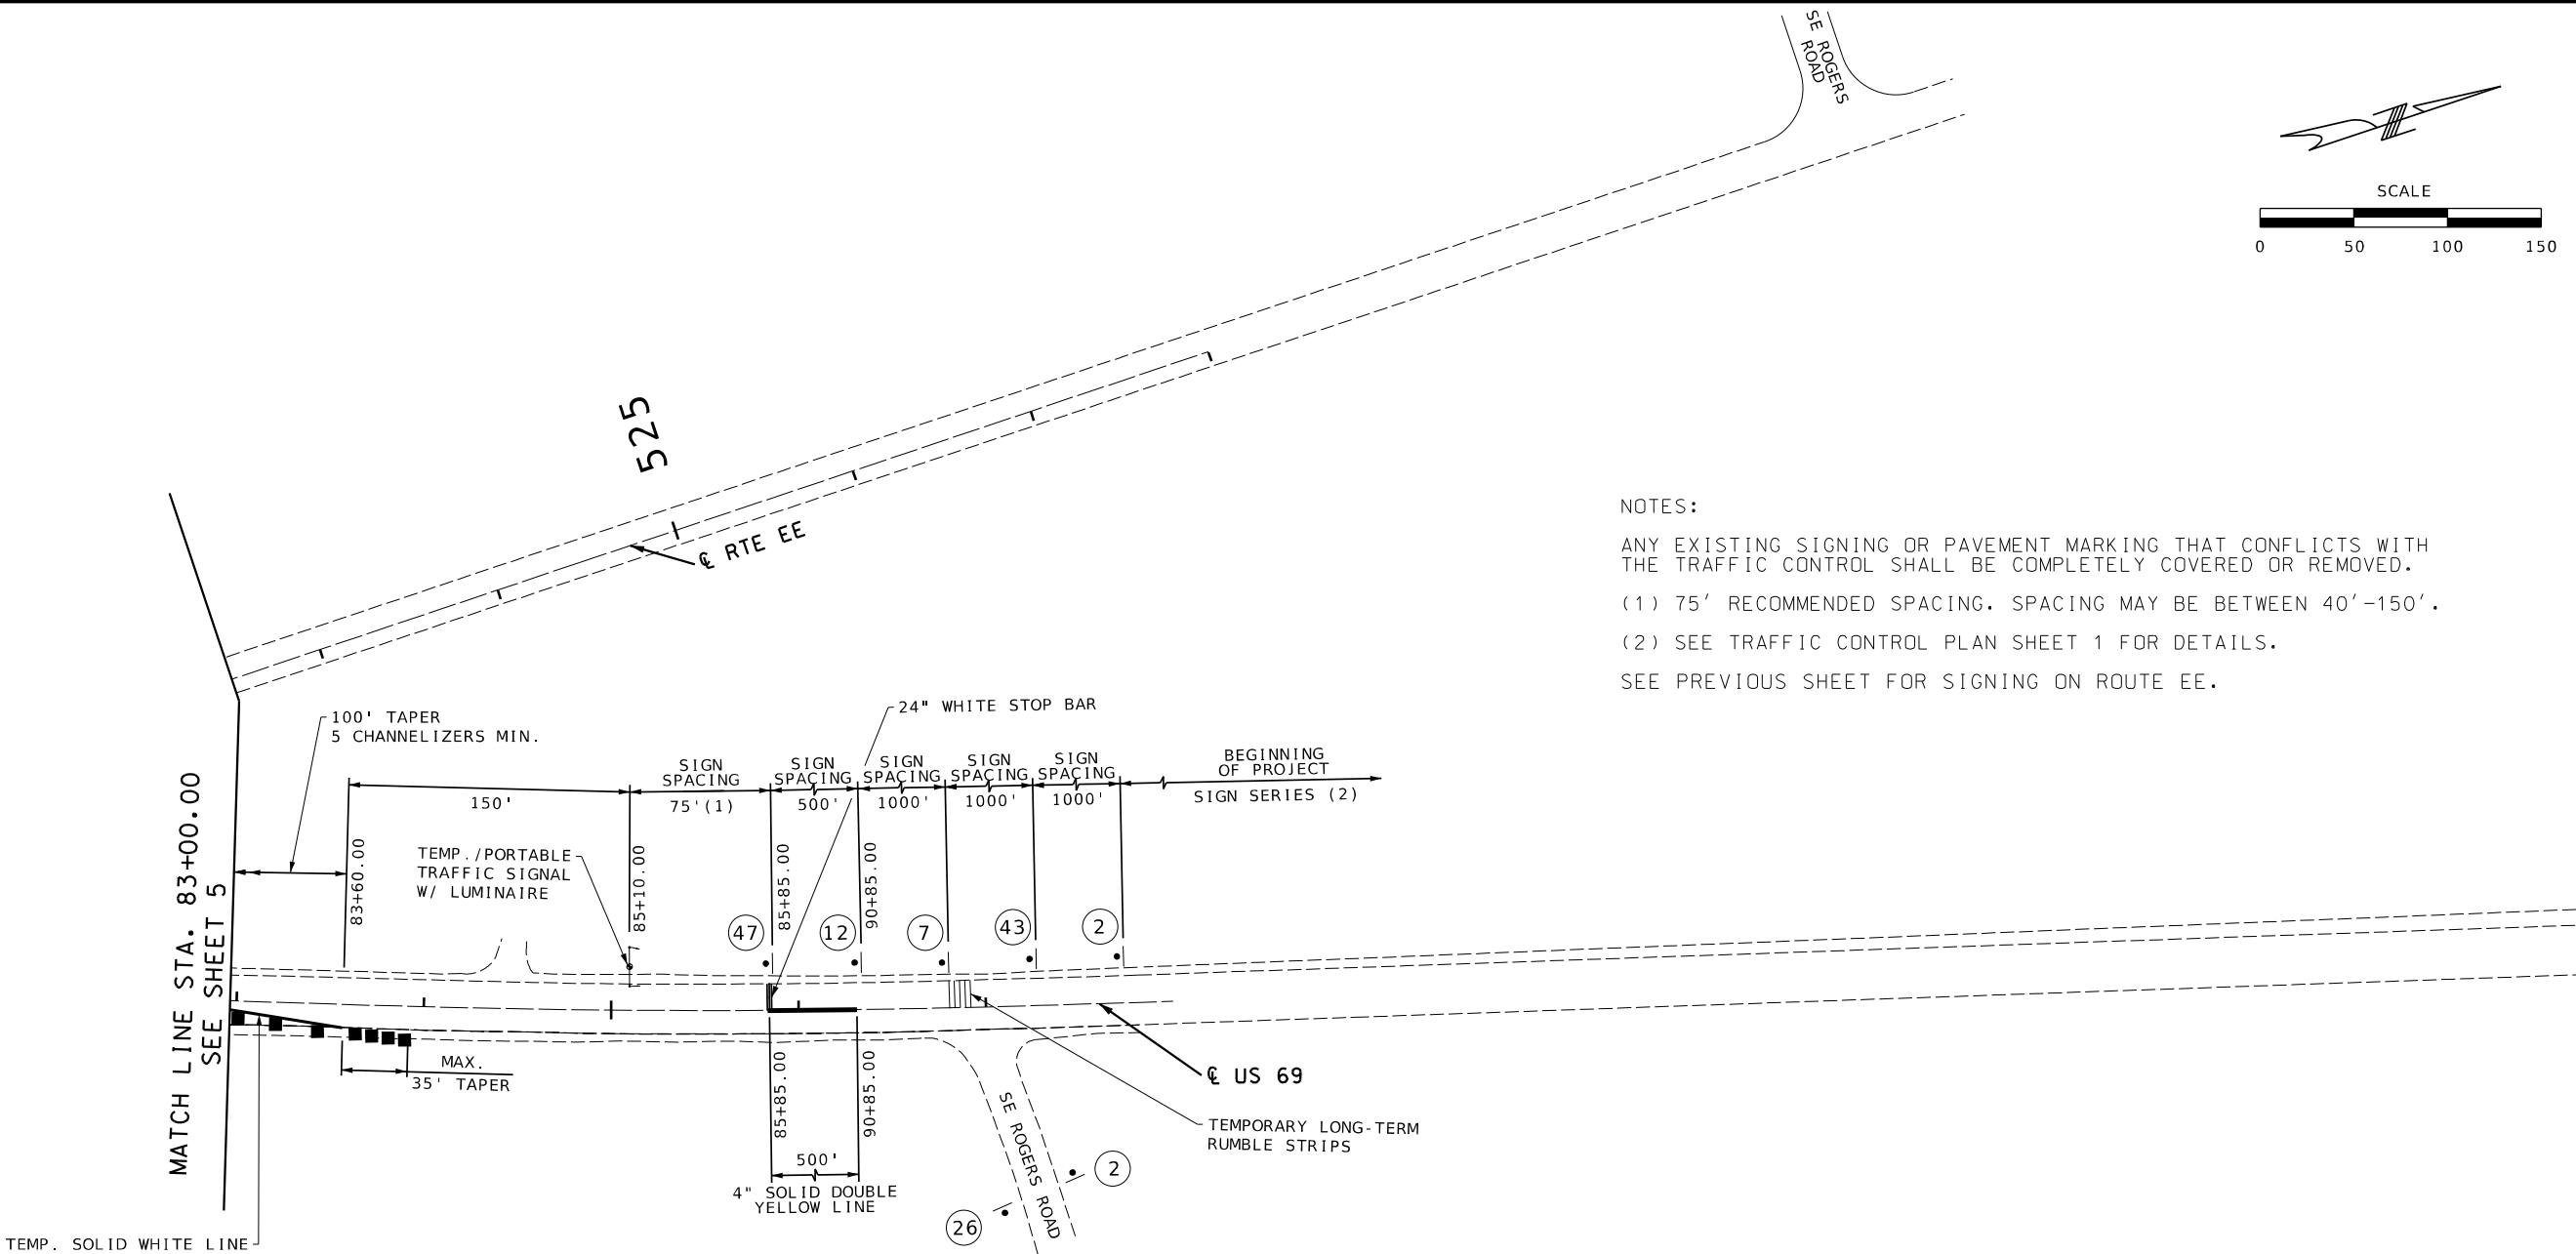


NOTES:
ANY EXISTING SIGNING OR PAVEMENT MARKING THAT CONFLICTS WITH THE TRAFFIC CONTROL SHALL BE COMPLETELY COVERED OR REMOVED.
(1) 75' RECOMMENDED SPACING. SPACING MAY BE BETWEEN 40'-150'.
(2) SEE TRAFFIC CONTROL PLAN SHEET 1 FOR DETAILS.
SEE PREVIOUS SHEET FOR SIGNING ON ROUTE EE.

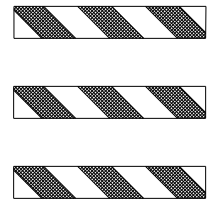


WO20-1
(2)



WO20-4
(7)

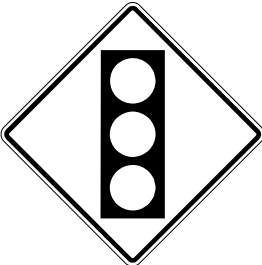

WO3-3
(12)

 

GO20-2
(26)



R10-6L
(47)



WO5-1
(43)



TRAFFIC CONTROL PLAN
ONE-LANE, TWO WAY TRAFFIC (SIGNAL)
NORTHBOUND LANE CLOSED
SHEET 4 OF 13

DATE PREPARED
3/4/2024

ROUTE 69	STATE MO
DISTRICT NW	SHEET NO. 15

COUNTY
DEKALB

JOB NO.
J1P3373

CONTRACT ID.
.

PROJECT NO.
.

BRIDGE NO.
.

DESCRIPTION	DATE





MISSOURI HIGHWAYS AND TRANSPORTATION COMMISSION

105 WEST CAPITAL
JEFFERSON CITY, MO 65102
1-888-ASK-MODOT (1-888-275-6636)

consult
engineers
inc.
planners

7733 N. Wollace Ave., Kansas City, MO 64151 (816) 256-5153

Hg CONSULT, INC.
PRG. ENGINEER 2010005873

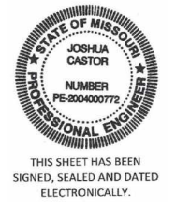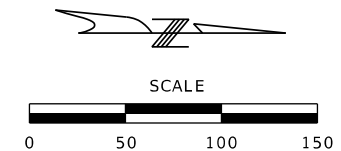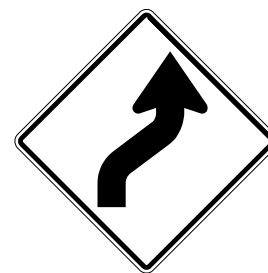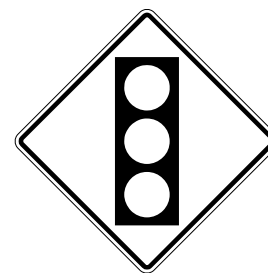

DATE PREPARED
3/4/2024

ROUTE	STATE
6-9	MO


TRIBUTARY	SHEET NO.
NW	16

COUNTY
DEKALB

JOB NO.
J1P3373

CONTRACT ID.

PROJECT NO.

 BRIDGE NO.
 .[illegible]


MISSOURI HIGHWAYS AND TRANSPORTATION
COMMISSION

105 WEST CAPITOL
JEFFERSON CITY, MO 65102
1-888-4ASK-MODOT (1-888-275-6636)

**Consult
Inc**
engineers
planners

7733 N. Wallace Ave., Kansas City, MO 64158 (816)256-5153

Hg CONSULT., INC.
PRO. ENGINEER 2010005873

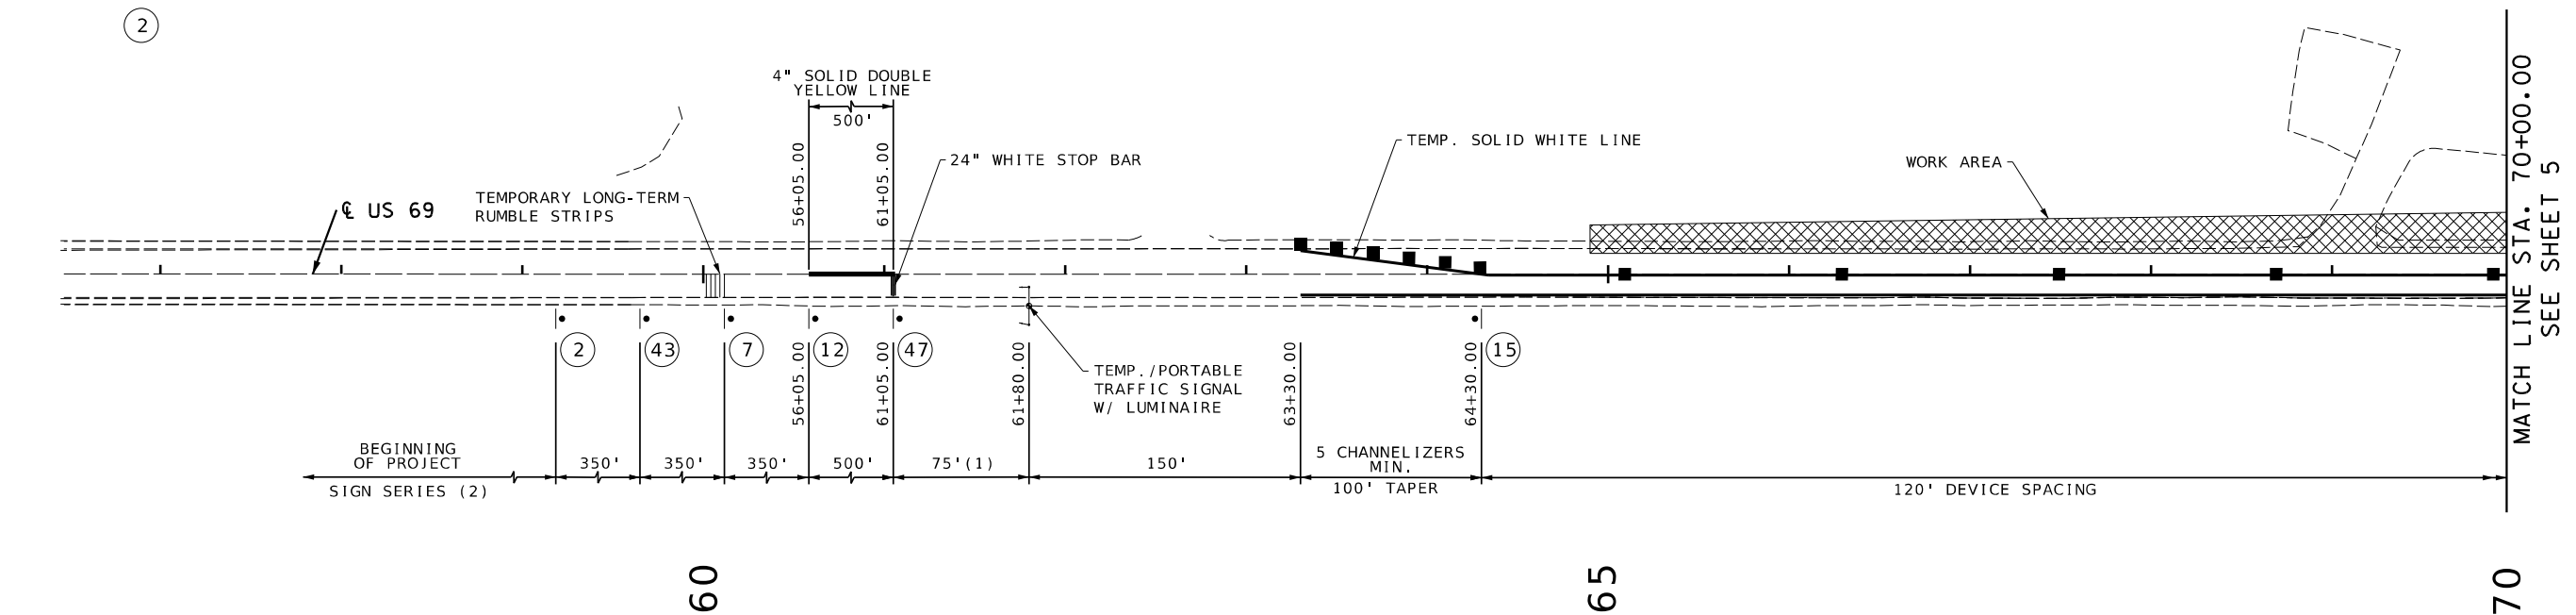


NOTES:

ANY EXISTING SIGNING OR PAVEMENT MARKING THAT CONFLICTS WITH THE TRAFFIC CONTROL SHALL BE COMPLETELY COVERED OR REMOVED.

(1) 75' RECOMMENDED SPACING. SPACING MAY BE BETWEEN 40'-150'.

(2) SEE TRAFFIC CONTROL PLAN SHEET 1 FOR DETAILS.

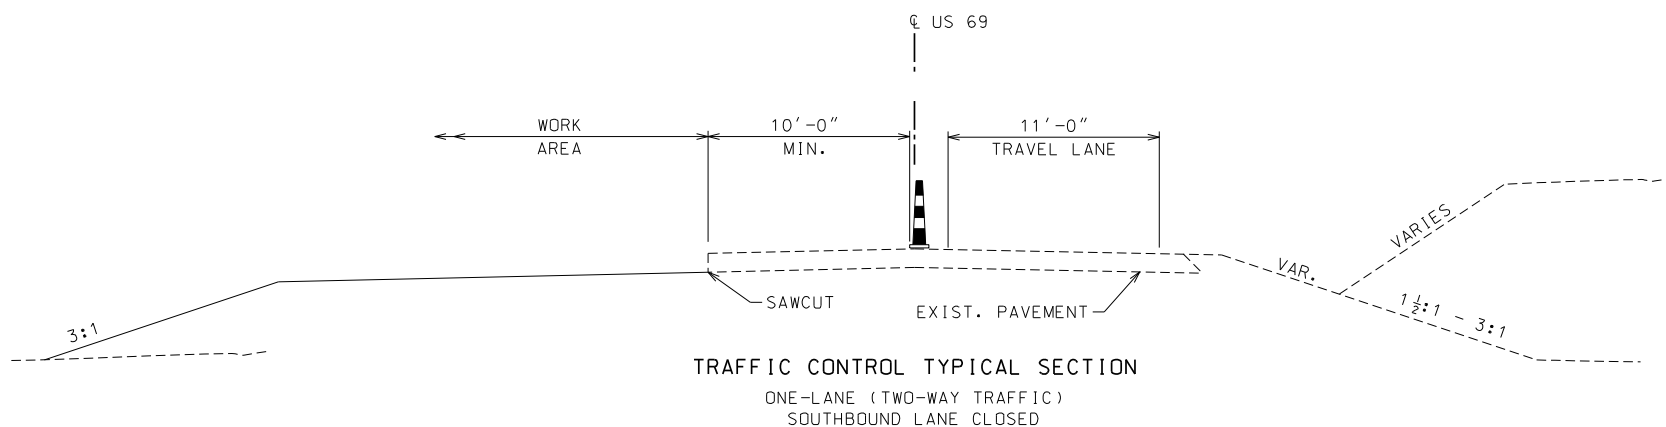

TRAFFIC CONTROL PLAN
ONE-LANE, TWO-WAY TRAFFIC (SIGNAL)
SOUTHBOUND LANE CLOSED
SHEET 5 OF 13



NOTES:

ANY EXISTING SIGNING OR PAVEMENT MARKING THAT CONFLICTS WITH THE TRAFFIC CONTROL SHALL BE COMPLETELY COVERED OR REMOVED.

(1) 75' RECOMMENDED SPACING. SPACING MAY BE BETWEEN 40'-150'.

(2) SEE TRAFFIC CONTROL PLAN SHEET 1 FOR DETAILS.


ROUTE EE TO BE CLOSED DURING THIS PHASE TO REPLACE THE CULVERT UNDER ROUTE EE AND REBUILD THE INTERSECTION WITH US-69. SEE THE TEMPORARY ROAD CLOSURE SHEET OF THE TRAFFIC CONTROL PLANS FOR ADDITIONAL DETAILS.

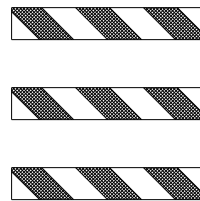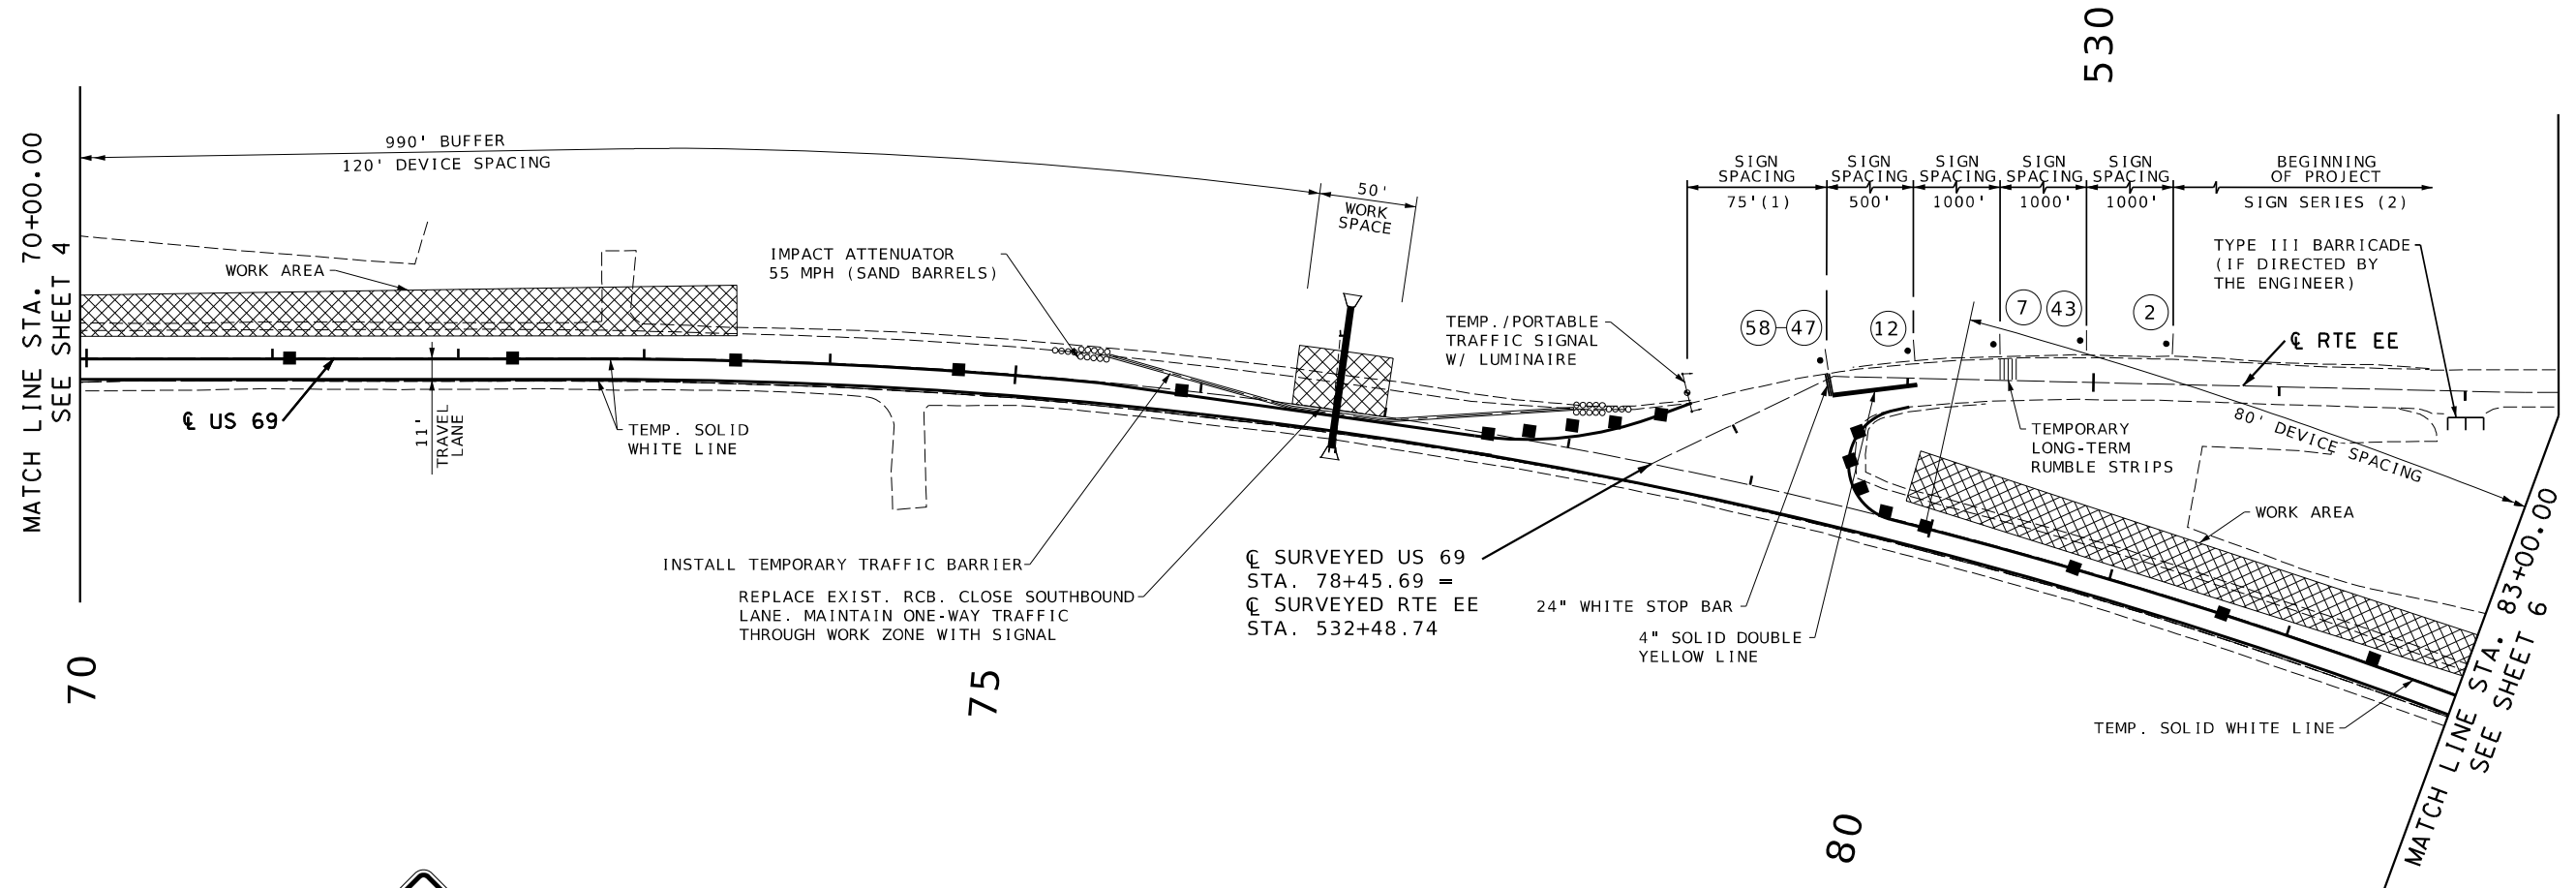

W020-1
(2)



W020-4
(7)

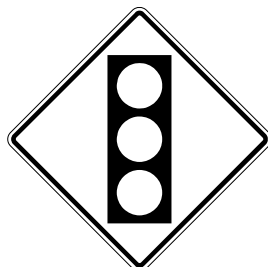

W03-3
(12)



W05-1
(43)





R10-6L
(47)



R10-11
(58)

TRAFFIC CONTROL PLAN
ONE-LANE, TWO-WAY TRAFFIC (SIGNAL)
SOUTHBOUND LANE CLOSED
SHEET 6 OF 13

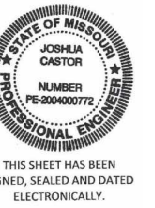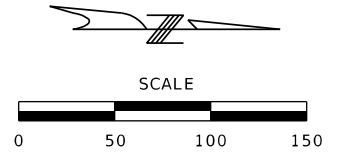

DATE PREPARED
3/4/2024

ROUTE 69 STATE MO

DISTRICT NW SHEET NO. 1:7

COUNTY DEKALB

JOB NO. J1P3373

CONTRACT ID.

PROJECT NO.

BRIDGE NO.

IF A SEAL IS PRESENT ON THIS SHEET IT HAS BEEN ELECTRONICALLY SEALED AND DATED.

NOTES:



ANY EXISTING SIGNING OR PAVEMENT MARKING THAT CONFLICTS WITH THE TRAFFIC CONTROL SHALL BE COMPLETELY COVERED OR REMOVED.

(1) 75' RECOMMENDED SPACING. SPACING MAY BE BETWEEN 40'-150'.

(2) SEE TRAFFIC CONTROL PLAN SHEET 1 FOR DETAILS.

SEE PREVIOUS SHEET FOR SIGNING ON ROUTE EE.


ADDITIONAL INDICATIONS AND PHASING ARE REQUIRED FOR SE ROGERS ROAD. COST TO BE INCLUDED IN PAY ITEM "WORK ZONE TRAFFIC SIGNAL SYSTEM", LUMP SUM.

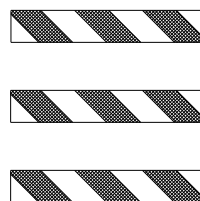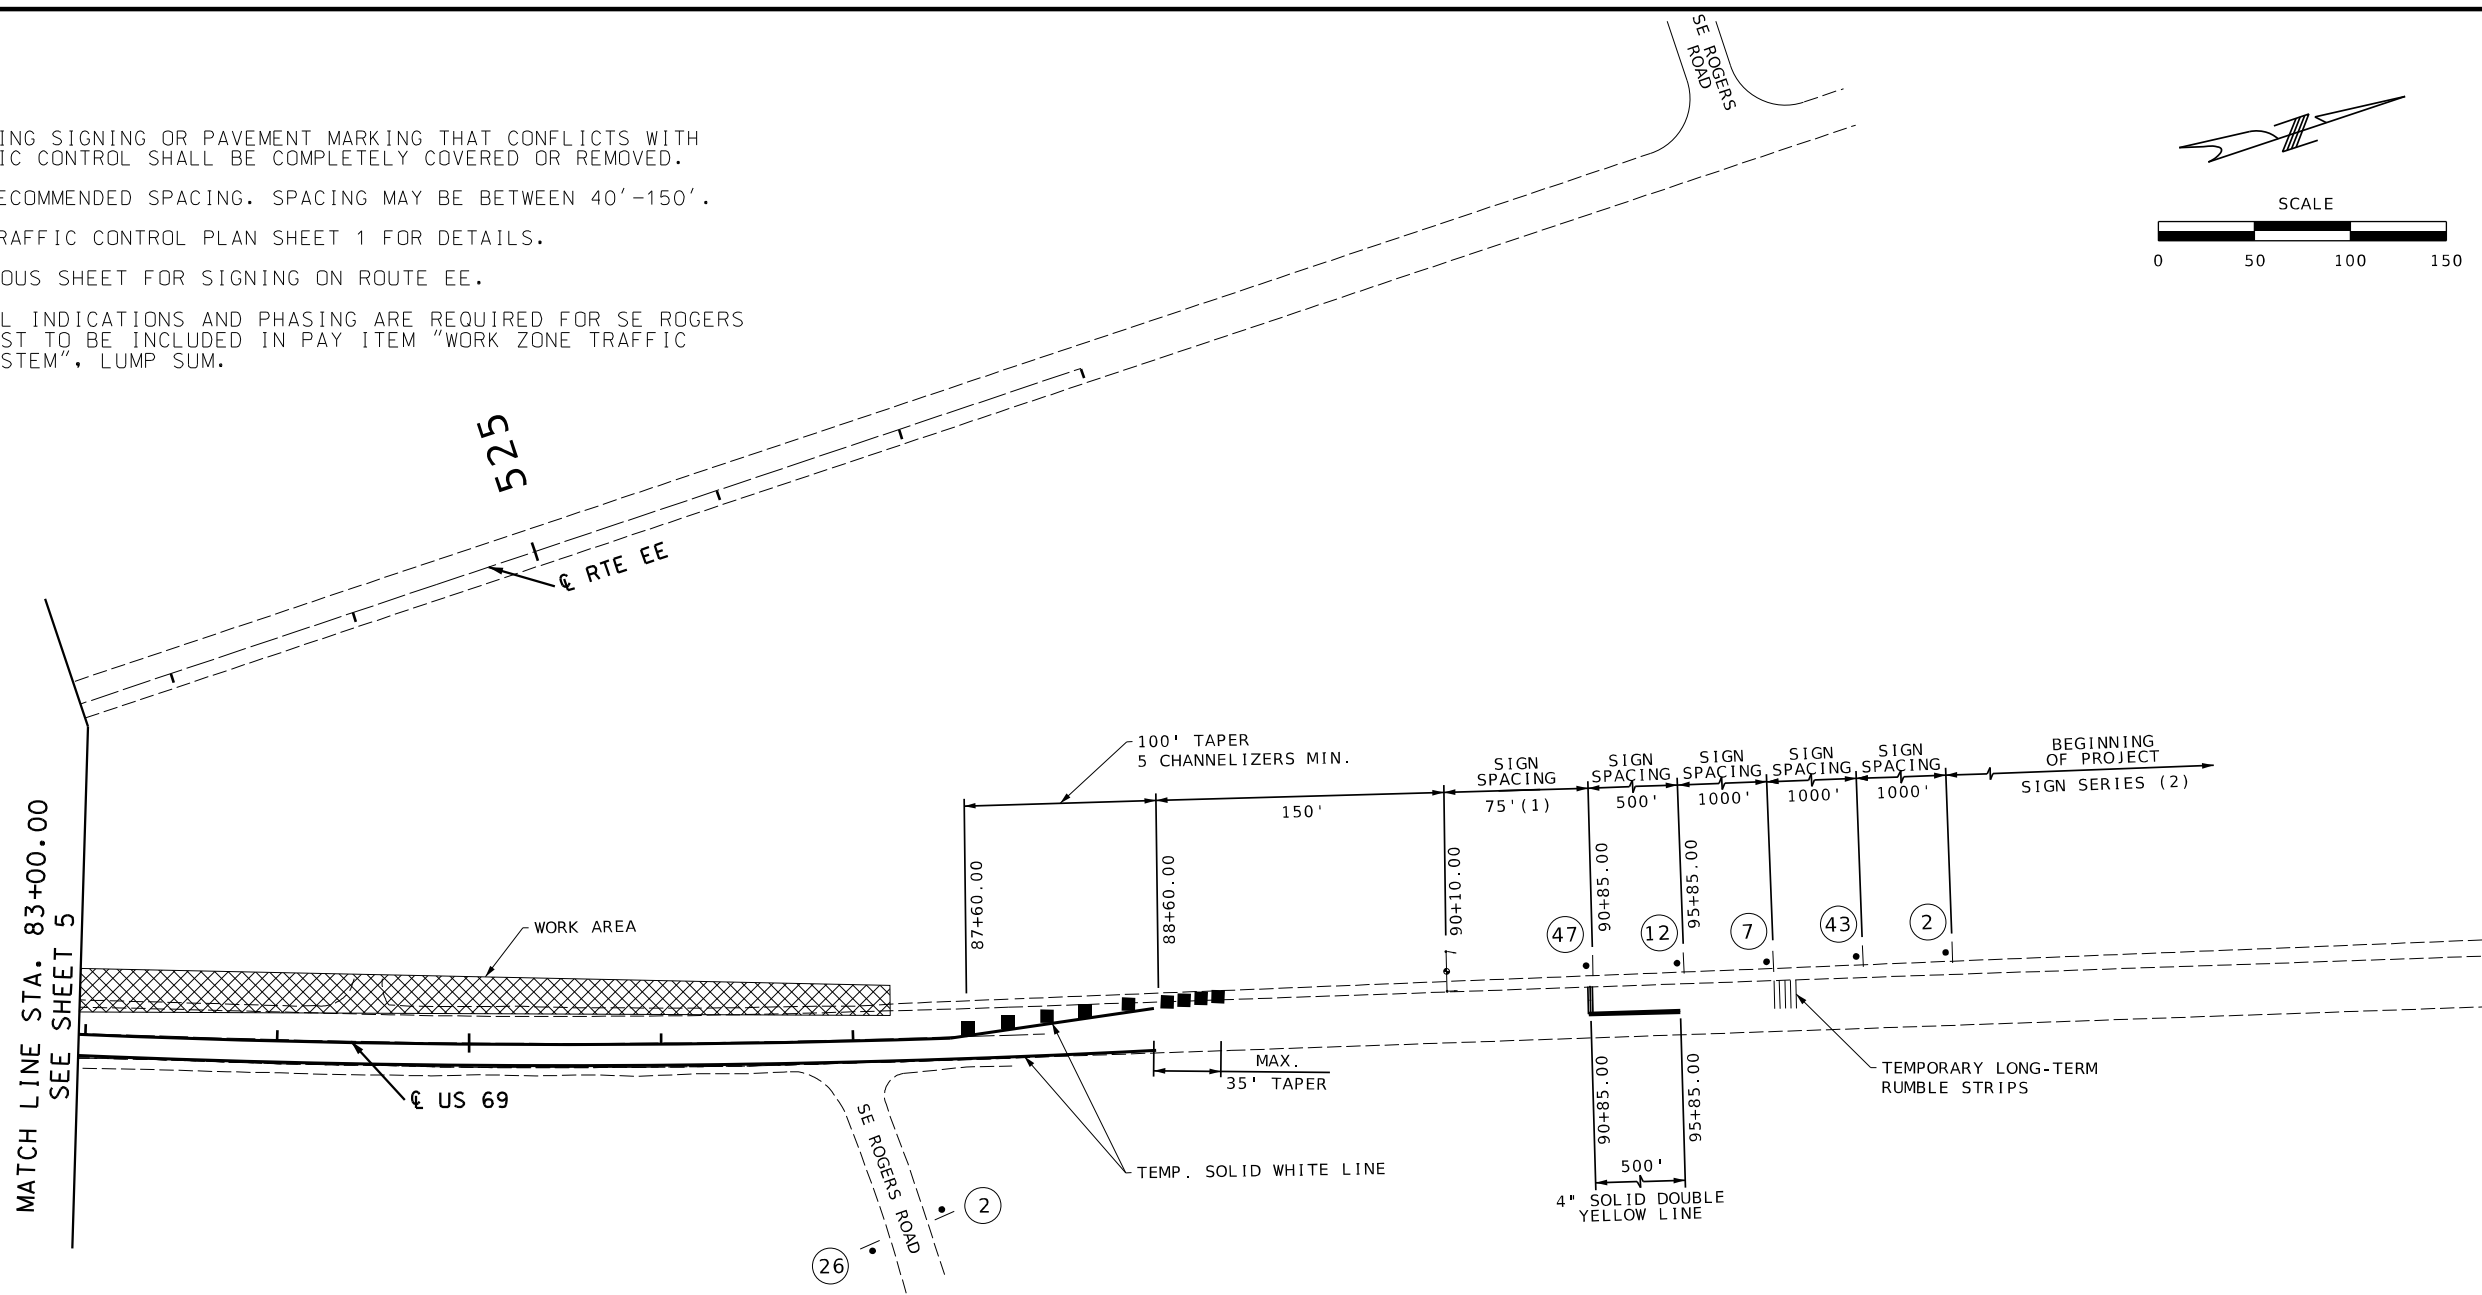


2



7

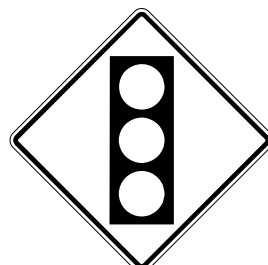

12

 



26



43



47

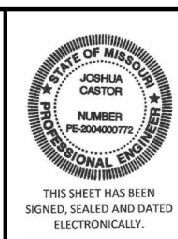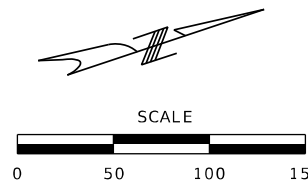

DATE PREPARED 3/4/2024	
ROUTE 69	STATE MO
DISTRICT NW	SHEET NO. 18
COUNTY DEKALB	
JOB NO. J1P3373	
CONTRACT ID. .	
PROJECT NO. .	
BRIDGE NO. .	

DESCRIPTION	DATE
.	.
.	.
.	.
.	.
.	.
.	.

DATE
.
.
.
.
.
.

MISSOURI HIGHWAYS AND TRANSPORTATION COMMISSION

105 WEST CAPITAL
JEFFERSON CITY, MO 65102
1-888-ASK-MODOT (1-888-275-6636)

MoDOT

consult engineers planners

7733 N. Wollace Ave., Kansas City, MO 64151 (816) 256-5153

Hg CONSULT, INC.
PRO. ENGINEER 2010005873

TRAFFIC CONTROL PLAN
ONE-LANE, TWO-WAY TRAFFIC (SIGNAL)
SOUTHBOUND LANE CLOSED
SHEET 7 OF 13

NOTES:

(1) SIGNING AND PAVEMENT MARKING IDENTICAL ON ALL APPROACHES.

(2) NON-INSTRUSIVE DETECTION IS PREFERRED. HOWEVER, IF OTHER VEHICLE INTERFERENCE IS PRESENT (I.E. PARKING LOTS OR SIDE ROAD ACTIVITY), THEN OTHER DETECTION METHODS MAY BE USED.

IF SIDE ROADS OR DRIVEWAYS OCCUR WITHIN THE LIMITS OF THE STOP BARS, ADDITIONAL INDICATIONS AND PHASING ARE REQUIRED. FUTHERMORE, RIGHT TURNS SHALL BE PROHIBITED FROM THESE ACCESS POINTS DURING THE RED INTERVAL.




(3) FLARE BARRIER TO EXTEND BEYOND CLEAR ZONE OR FLARE BARRIER TO EDGE LINE AND USE APPROVED END TREATMENT.

TEMPORARY TRAFFIC CONTROL SIGNALS SHALL MEET THE PHYSICAL DISPLAY AND OPERATIONAL REQUIREMENTS OF CONVENTIONAL TRAFFIC CONTROL SIGNALS.


TEMPORARY TRAFFIC CONTROL SIGNAL TIMING SHALL BE ESTABLISHED BY AUTHORIZED OFFICIALS. DURATIONS OF RED CLEARANCE INTERVALS SHALL BE ADEQUATE TO CLEAR THE ONE LANE SECTION OF CONFLICTING VEHICLES.

WHEN THE TEMPORARY TRAFFIC CONTROL SIGNALS ARE CHANGED TO THE FLASHING MODE, EITHER MANUALLY OR AUTOMATICALLY, RED SIGNAL INDICATIONS SHALL BE FLASHED TO THE APPROACHES.


STOP LINES SHALL BE INSTALLED WITH TEMPORARY TRAFFIC CONTROL SIGNALS FOR INTERMEDIATE AND LONG-TERM CLOSURES. EXISTING CONFLICTING PAVEMENT MARKINGS AND RAISED PAVEMENT MARKER REFLECTORS BETWEEN THE ACTIVITY AREA AND THE STOP LINE SHALL BE REMOVED. AFTER THE TEMPORARY TRAFFIC CONTROL SIGNAL IS REMOVED, THE STOP LINES AND OTHER TEMPORARY PAVEMENT MARKINGS SHALL BE REMOVED AND THE PERMANENT PAVEMENT MARKINGS RESTORED.

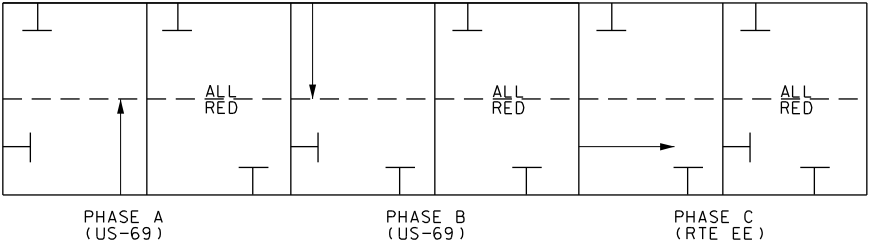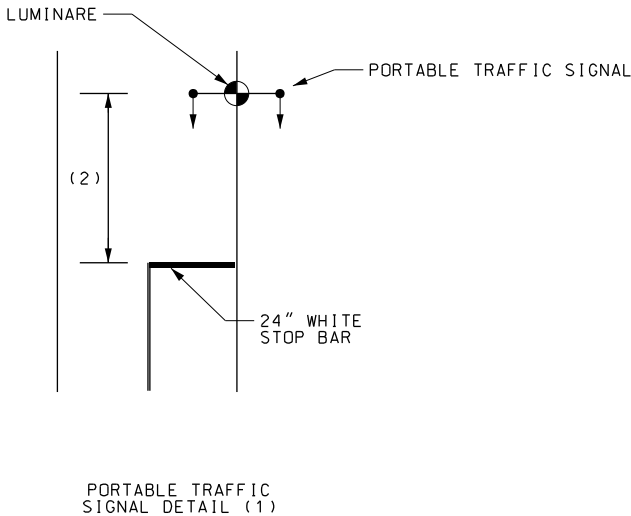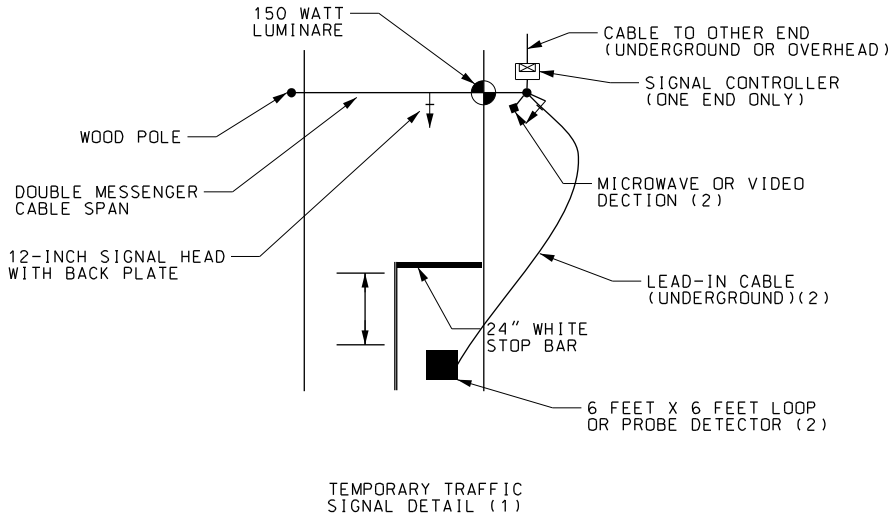

ALL VEHICLE PHASES SHALL ALWAYS BE FOLLOWED BY AN ALL RED PHASE OR INTERVAL.
SIGNALS SHALL REST IN ALL RED WHEN THERE ARE NO VEHICLE CALLS.

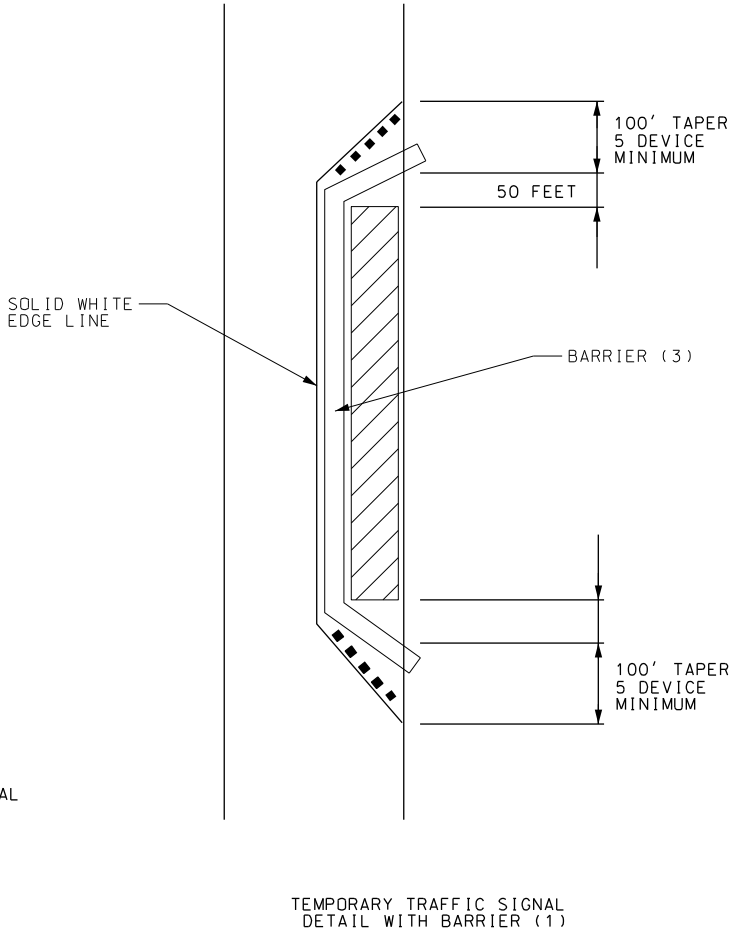

TRAFFIC CONTROL
TEMPORARY TRAFFIC SIGNALS
TEMPORARY BARRIER DETAIL
SHEET 8 OF 13

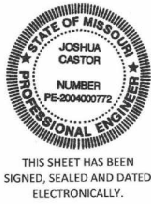

DATE PREPARED
3/4/2024

ROUTE
69

STATE
MO

DISTRICT
NW

SHEET NO.
19

COUNTY
DEKALB

JOB NO.
J1P3373

CONTRACT ID.
.

PROJECT NO.
.

BRIDGE NO.
.

DESCRIPTION
.
.
.
.
.
.
.
.
.
.

DATE
.
.
.
.
.
.
.
.
.
.

MISSOURI HIGHWAYS AND TRANSPORTATION
COMMISSION

105 WEST CAPITOL
JEFFERSON CITY, MO 65102
1-888-ASK-MODOT (1-888-275-6636)

MoDOT

consult
engineers
inc
planners


7733 N. Wollack Ave., Kansas City, MO 64151 (816) 256-5153

Hg CONSULT, INC.
PRO. ENGINEER 2010005873


NOTES:

ANY EXISTING SIGNING OR PAVEMENT MARKING THAT CONFLICTS WITH THE TRAFFIC CONTROL SHALL BE COMPLETELY COVERED OR REMOVED.

(1) SEE TRAFFIC CONTROL PLAN SHEET 1 FOR DETAILS.

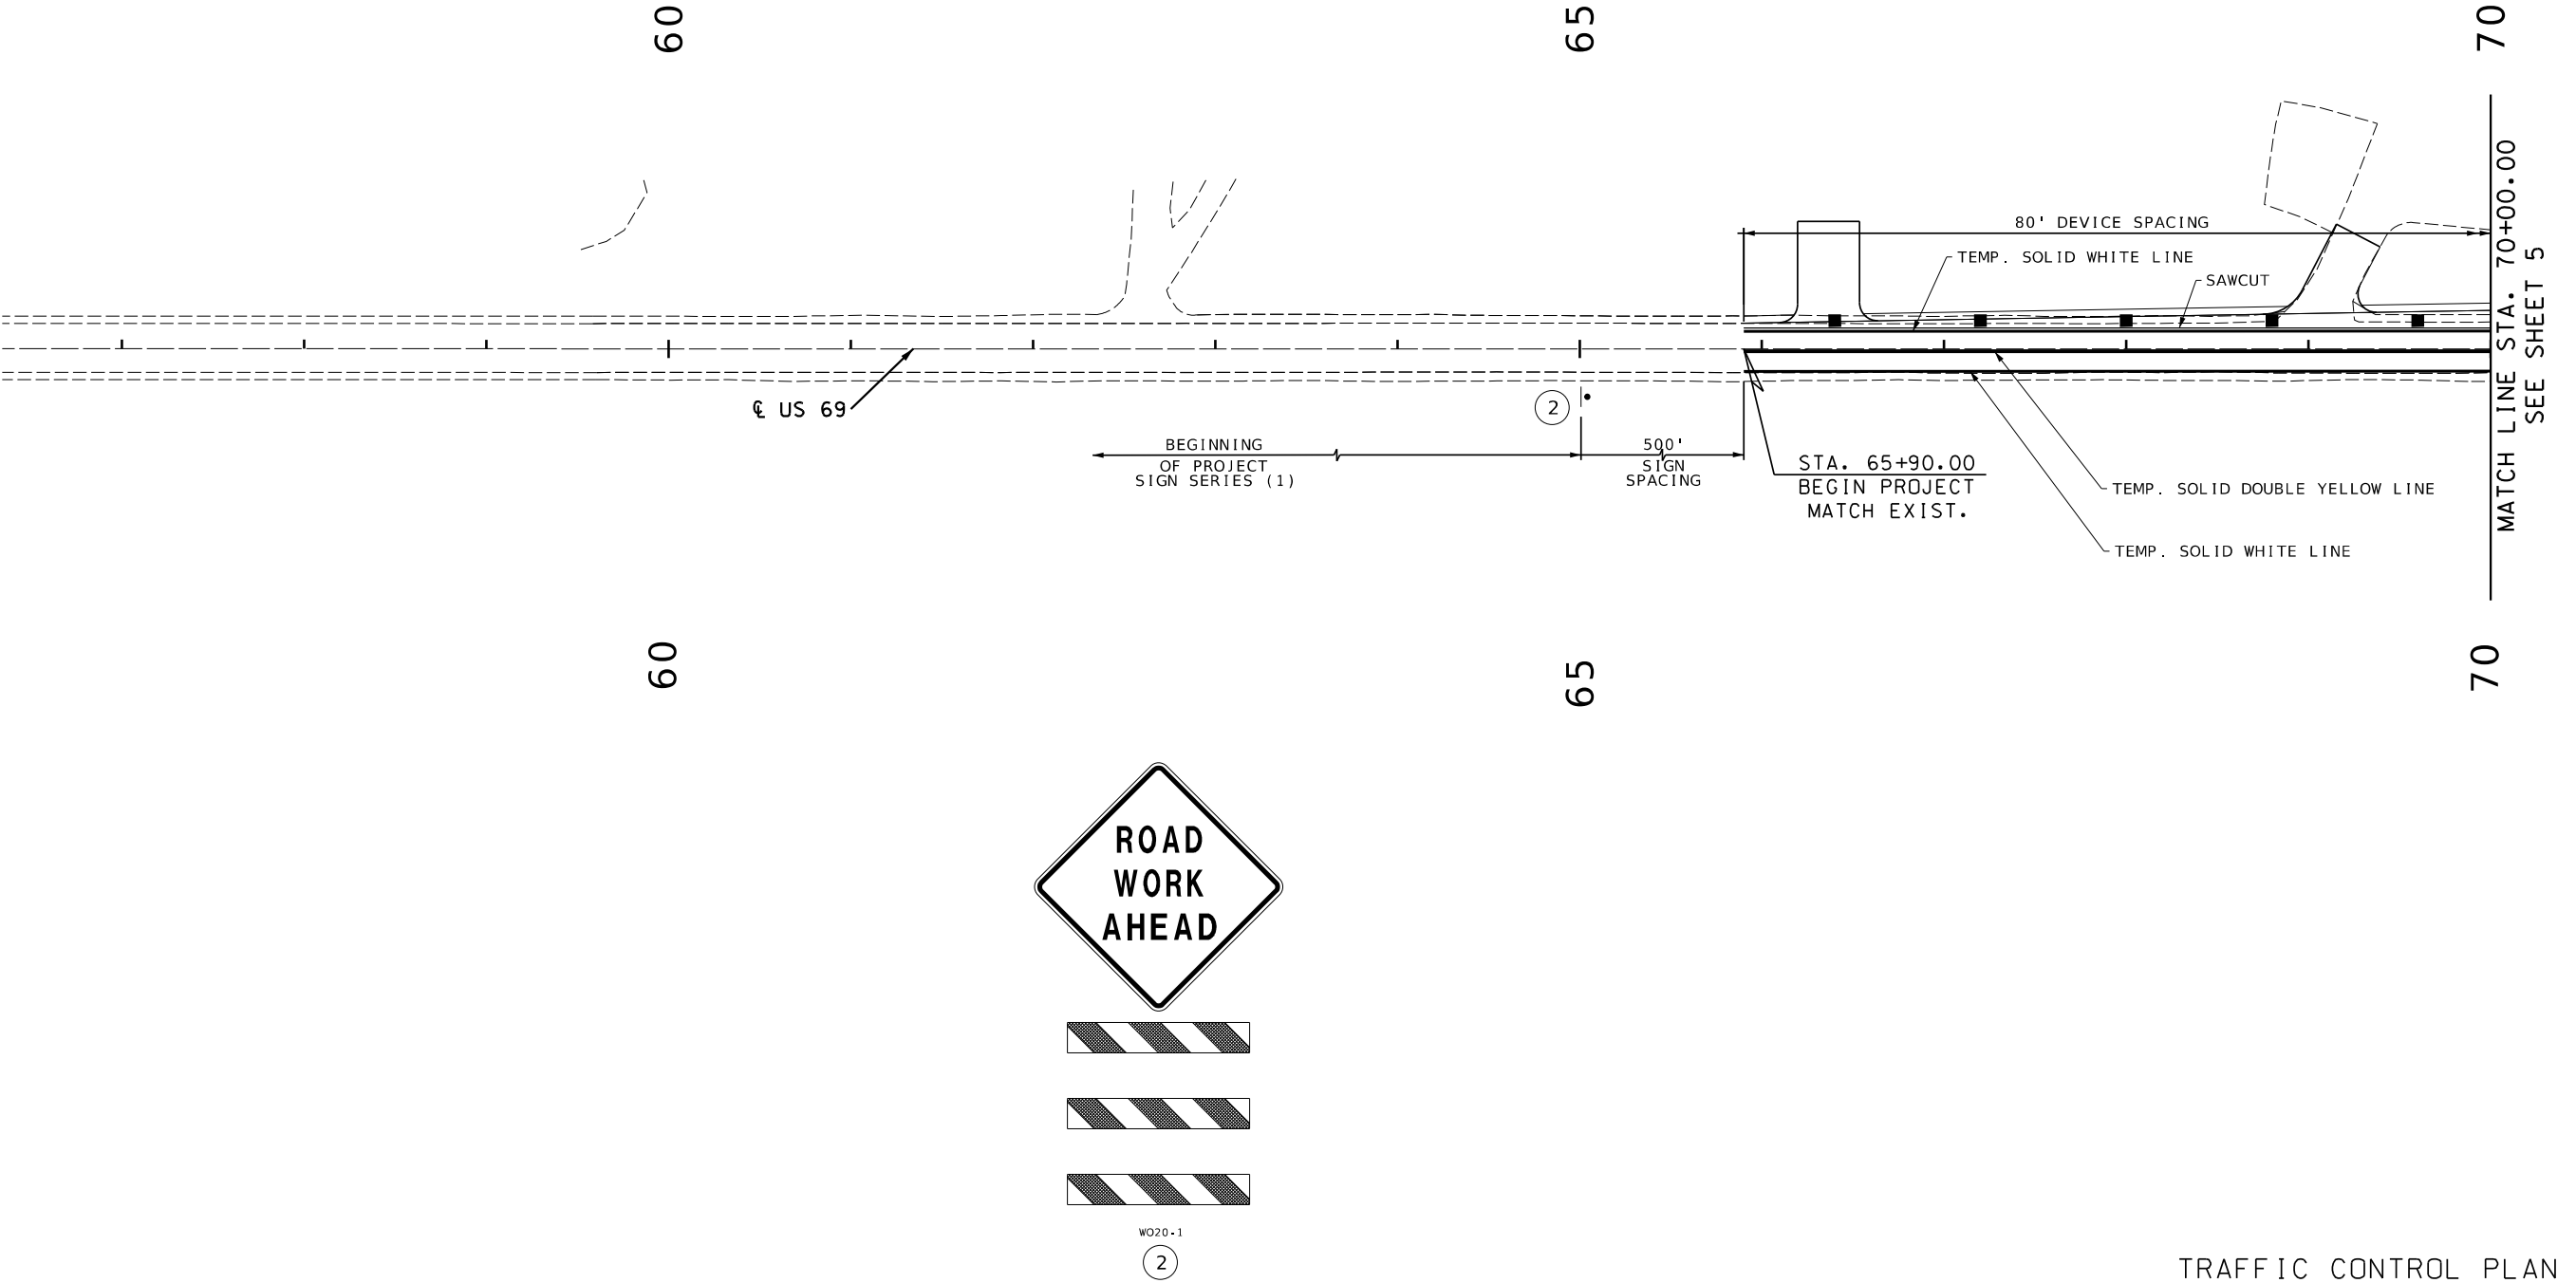

TRAFFIC CONTROL PLAN
WORK NEAR SHOULDER
TWO-WAY TRAFFIC
SHEET 9 OF 13

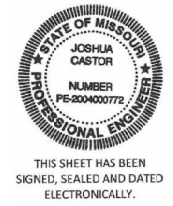

DATE PREPARED 3/4/2024	
ROUTE 69	STATE MO
DISTRICT NW	SHEET NO. 20
COUNTY DEKALB	
JOB NO. J1P3373	
CONTRACT ID. .	
PROJECT NO. .	
BRIDGE NO. .	

DATE	DESCRIPTION
.	.
.	.
.	.
.	.
.	.
.	.

MISSOURI HIGHWAYS AND TRANSPORTATION COMMISSION


105 WEST CAPITOL
JEFFERSON CITY, MO 65102
1-888-ASK-MODOT (1-888-275-6636)

MoDOT

consult
engineers
inc.
planners

7733 N. Wollace Ave., Kansas City, MO 64158 | 816/256-5153

Hg CONSULT, INC.
PROJ. ENGINEER 2010005873

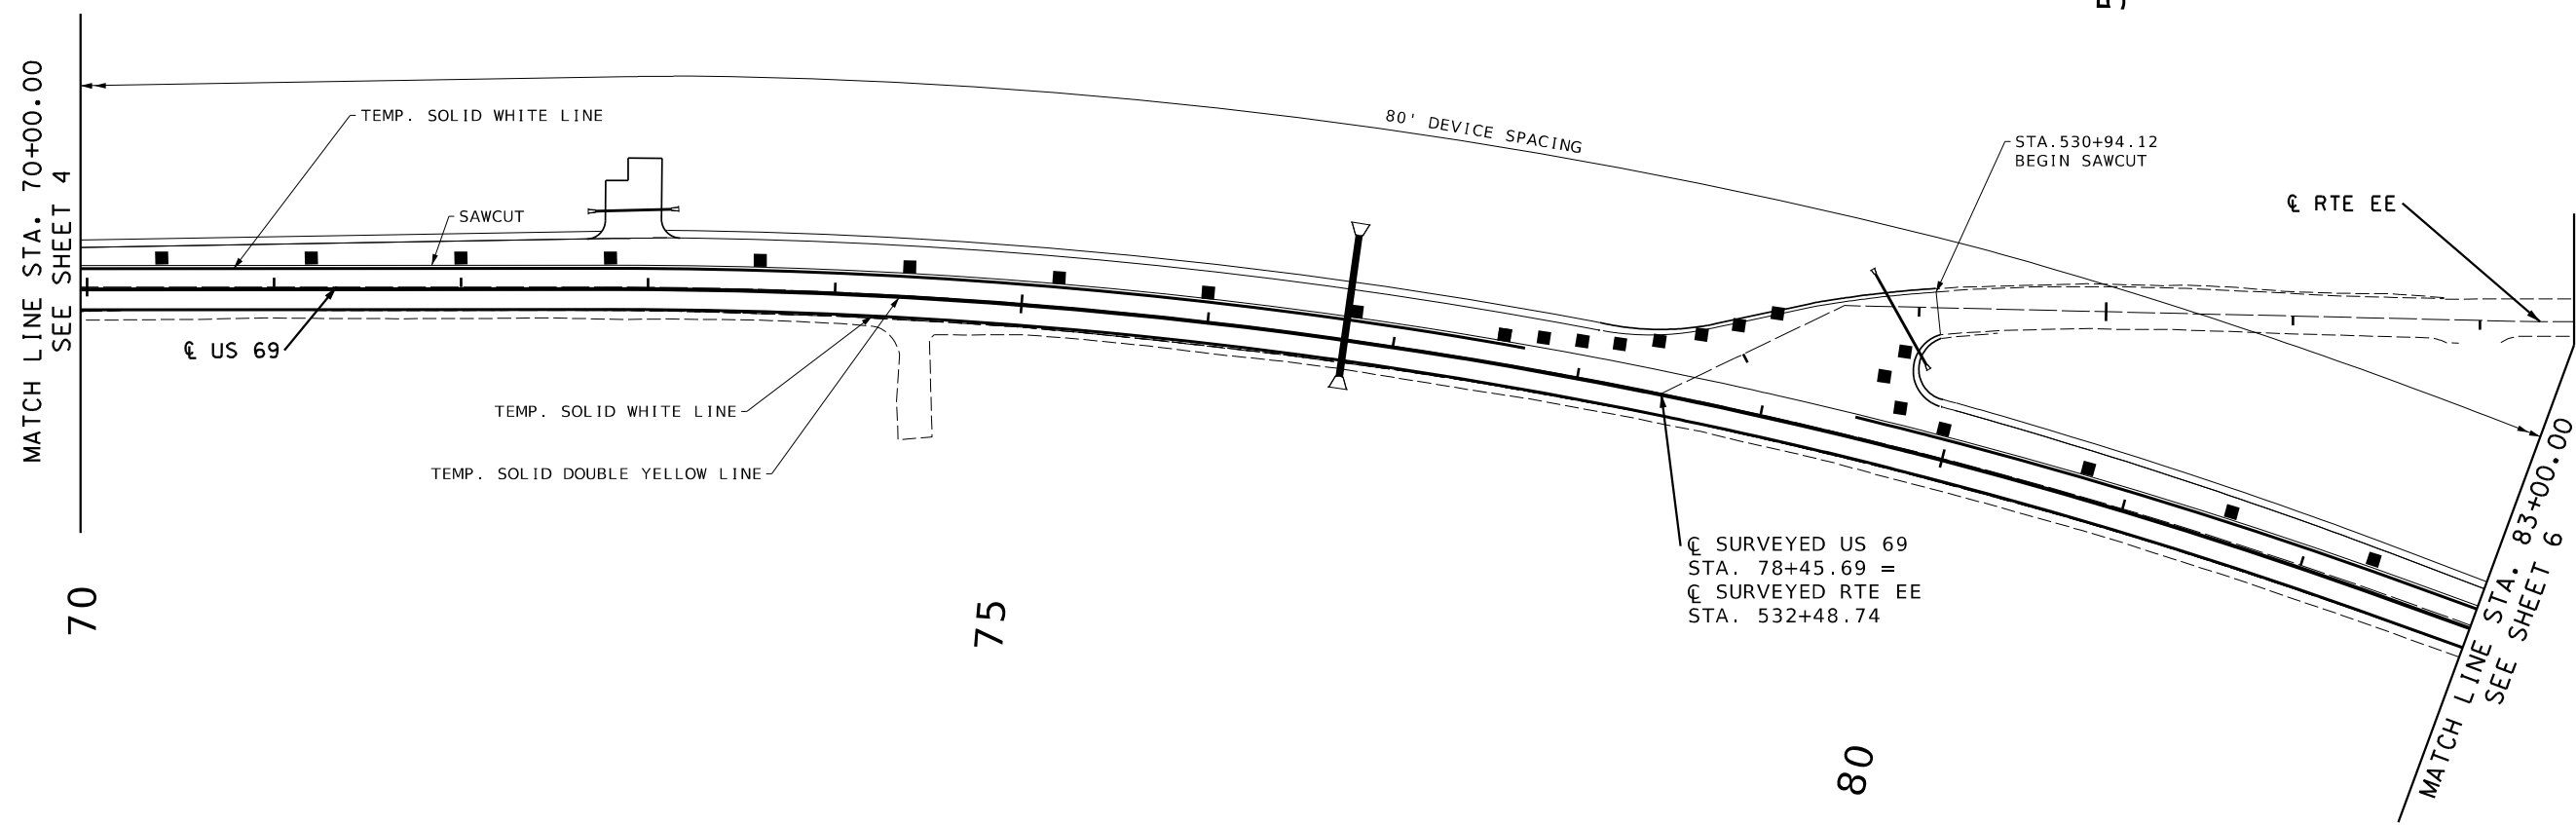

NOTES:
ANY EXISTING SIGNING OR PAVEMENT MARKING THAT CONFLICTS WITH THE TRAFFIC CONTROL SHALL BE COMPLETELY COVERED OR REMOVED.

TRAFFIC CONTROL PLAN
WORK NEAR SHOULDER
TWO-WAY TRAFFIC
SHEET 10 OF 13

DATE	DESCRIPTION



STATE OF MISSOURI JOSHUA CASTOR NUMBER PE 2004000772 PROFESSIONAL ENGINEER	
THIS SHEET HAS BEEN SIGNED, SEALED AND DATED ELECTRONICALLY.	
DATE PREPARED 3/4/2024	
ROUTE 69	STATE MO
DISTRICT NW	SHEET NO. 21
COUNTY DEKALB	
JOB NO. J1P3373	
CONTRACT ID. 	
PROJECT NO. 	
BRIDGE NO. 	

consult
engineers
inc.
planners


7733 N. Wollace Ave., Kansas City, MO 64158 | 816/256-5153
Hq CONSULT, INC.
PROJ. ENGINEER 2010005873

MISSOURI HIGHWAYS AND TRANSPORTATION
COMMISSION

105 WEST CAPITOL
JEFFERSON CITY, MO 65102
1-888-ASK-MODOT (1-888-275-6636)

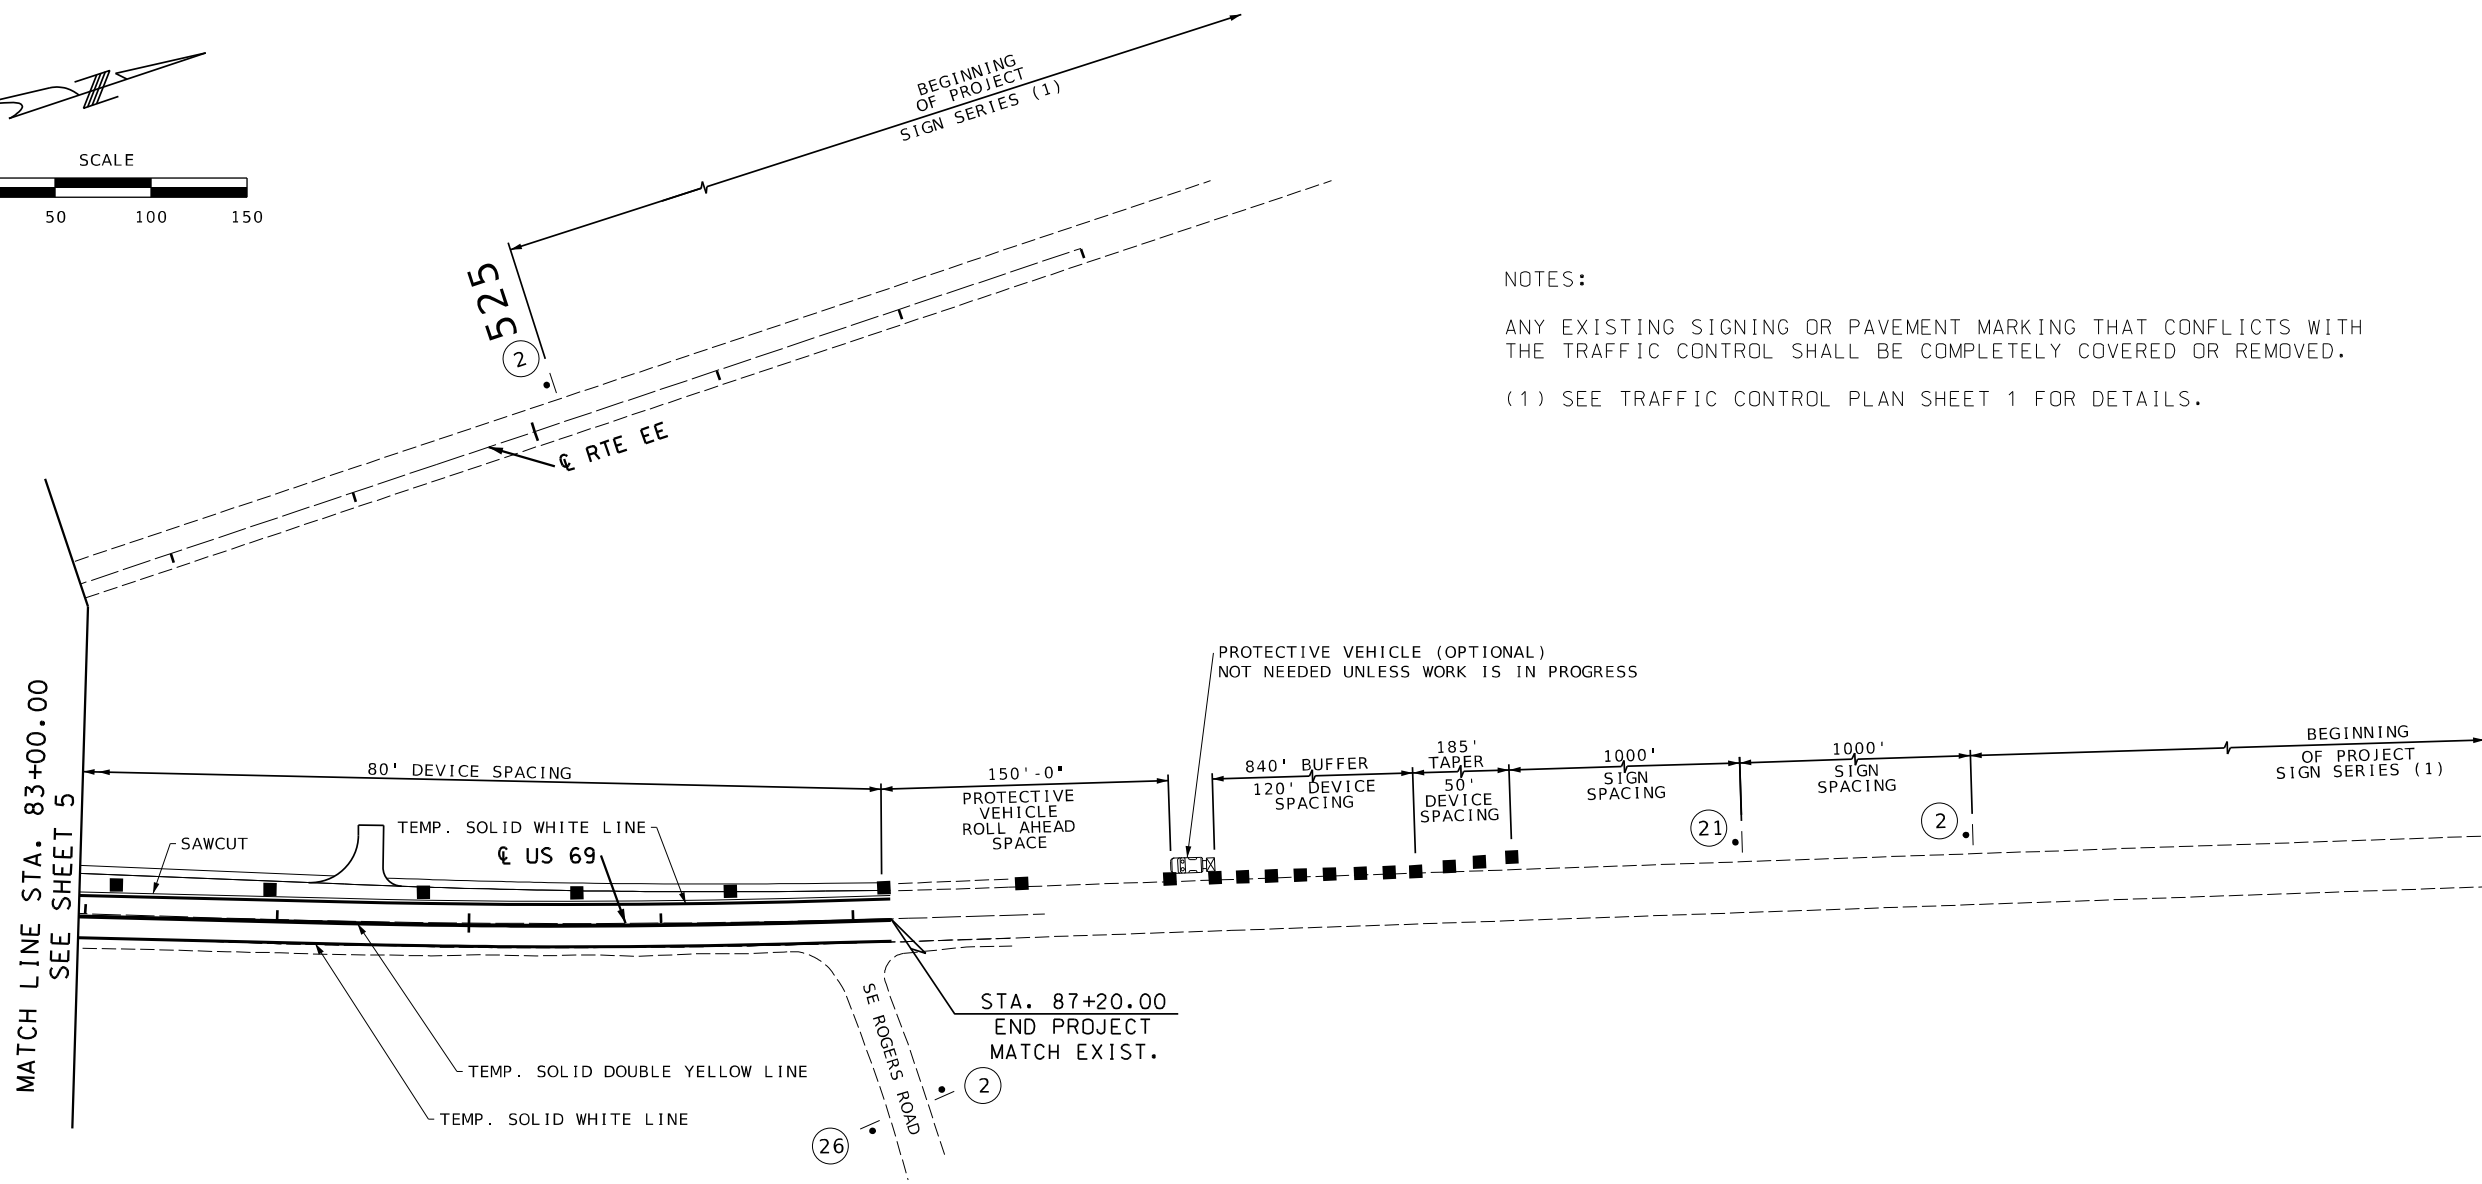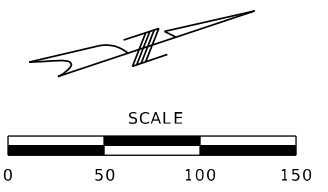

NOTES:
ANY EXISTING SIGNING OR PAVEMENT MARKING THAT CONFLICTS WITH THE TRAFFIC CONTROL SHALL BE COMPLETELY COVERED OR REMOVED.
(1) SEE TRAFFIC CONTROL PLAN SHEET 1 FOR DETAILS.

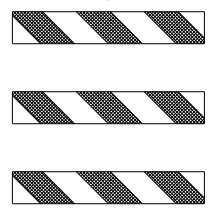

WO20-1
(2)



WO21-5
(21)



GO20-2
(26)

TRAFFIC CONTROL PLAN
WORK NEAR SHOULDER
TWO-WAY TRAFFIC
SHEET 11 OF 13

THIS SHEET HAS BEEN SIGNED, SEALED AND DATED ELECTRONICALLY.

DATE PREPARED
3/4/2024

ROUTE 69	STATE MO
DISTRICT NW	SHEET NO. 22

COUNTY
DEKALB

JOB NO.
J1P3373

CONTRACT ID.
.

PROJECT NO.
.

BRIDGE NO.
.

DESCRIPTION	DATE

MISSOURI HIGHWAYS AND TRANSPORTATION COMMISSION

105 WEST CAPITOL
JEFFERSON CITY, MO 65102
1-888-ASK-MODOT (1-888-275-6636)

consult
engineers
inc.
planners

7733 N. Wollace Ave. • Kansas City, MO 64158 • 816/256-5153

Hg CONSULT, INC.
PRG. ENGINEER 2010005873



THIS SHEET HAS BEEN
SIGNED, SEALED AND DATED
ELECTRONICALLY.

ROUTE 6.9	STATE MO
DISTRICT NW	SHEET NO 2.4

JOB NO.
J1P3373

PROJECT NO.

BRIDGE NO.
 .[illegible]

MISSOURI HIGHWAYS AND TRANSPORTATION COMMISSION

MoDOT


105 WEST CAPITAL
JEFFERSON CITY, MO 65102

**Consult
Inc**
engineers
planners

7733 N. Maple Ave., Kansas City, MO 64118-1051
816/256-5153


Hq CONSULT, INC.
PRO. ENGINEER 201000587

TRAFFIC CONTROL PLAN
STRIPING OPERATION
SHEET 13 OF 13

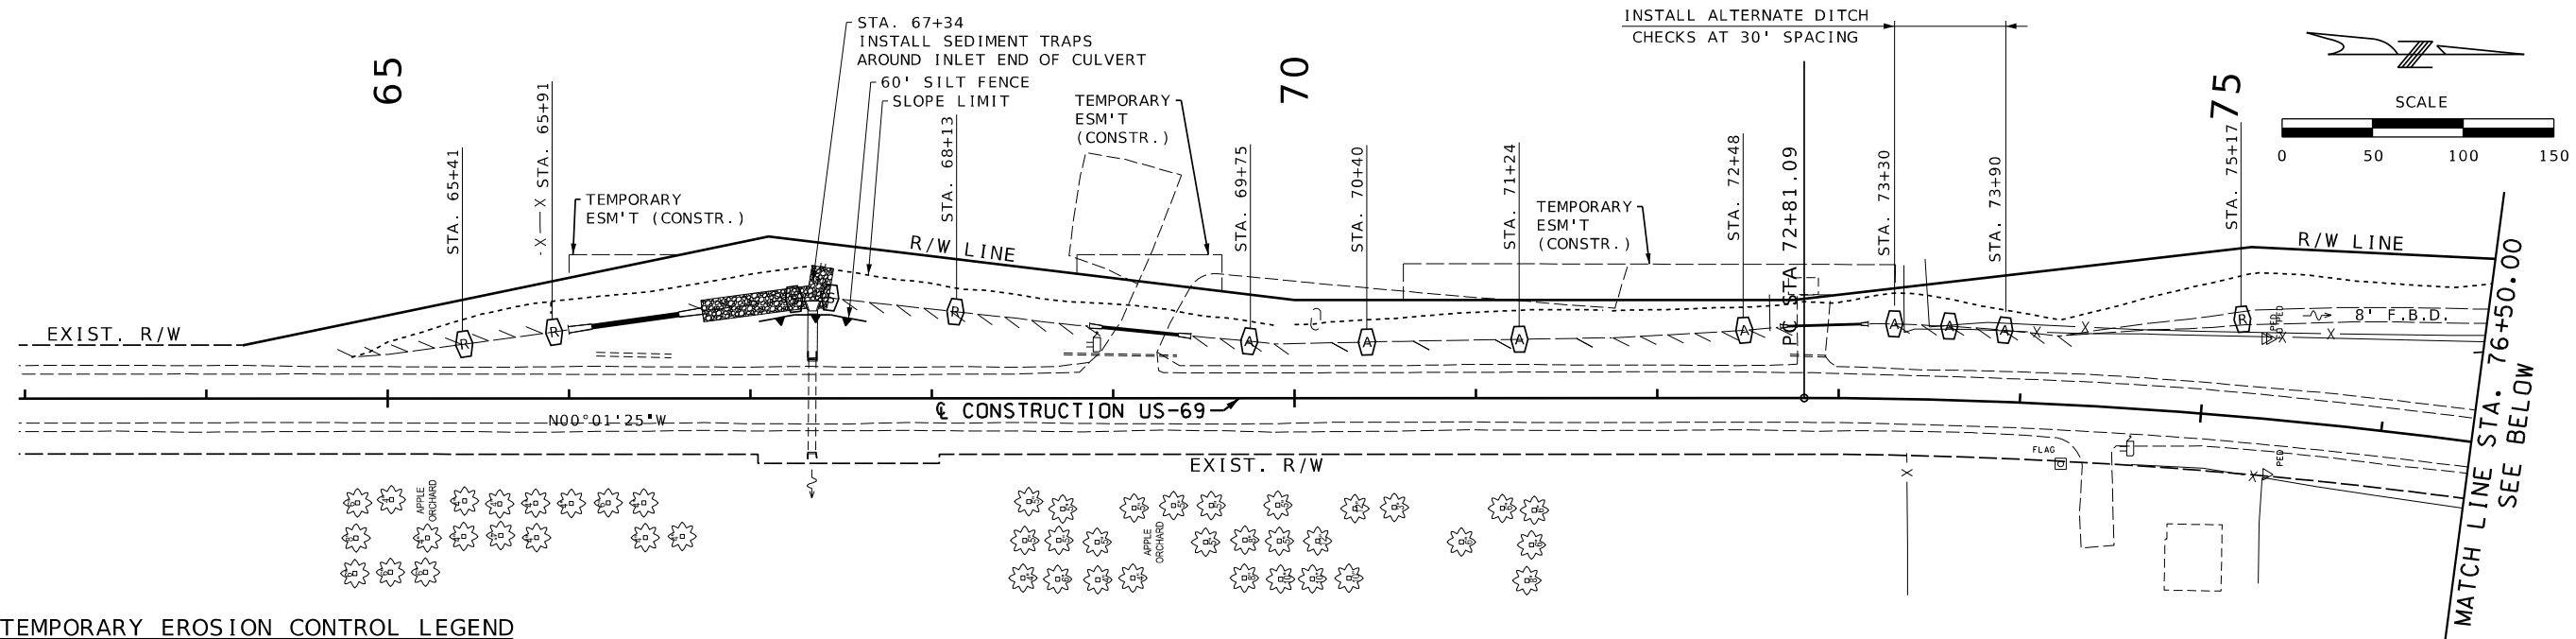

TEMPORARY EROSION CONTROL LEGEND


- (R) ROCK DITCH CHECK
- (A) ALTERNATE DITCH CHECK
- (S) SEDIMENT TRAP
- SILT FENCE

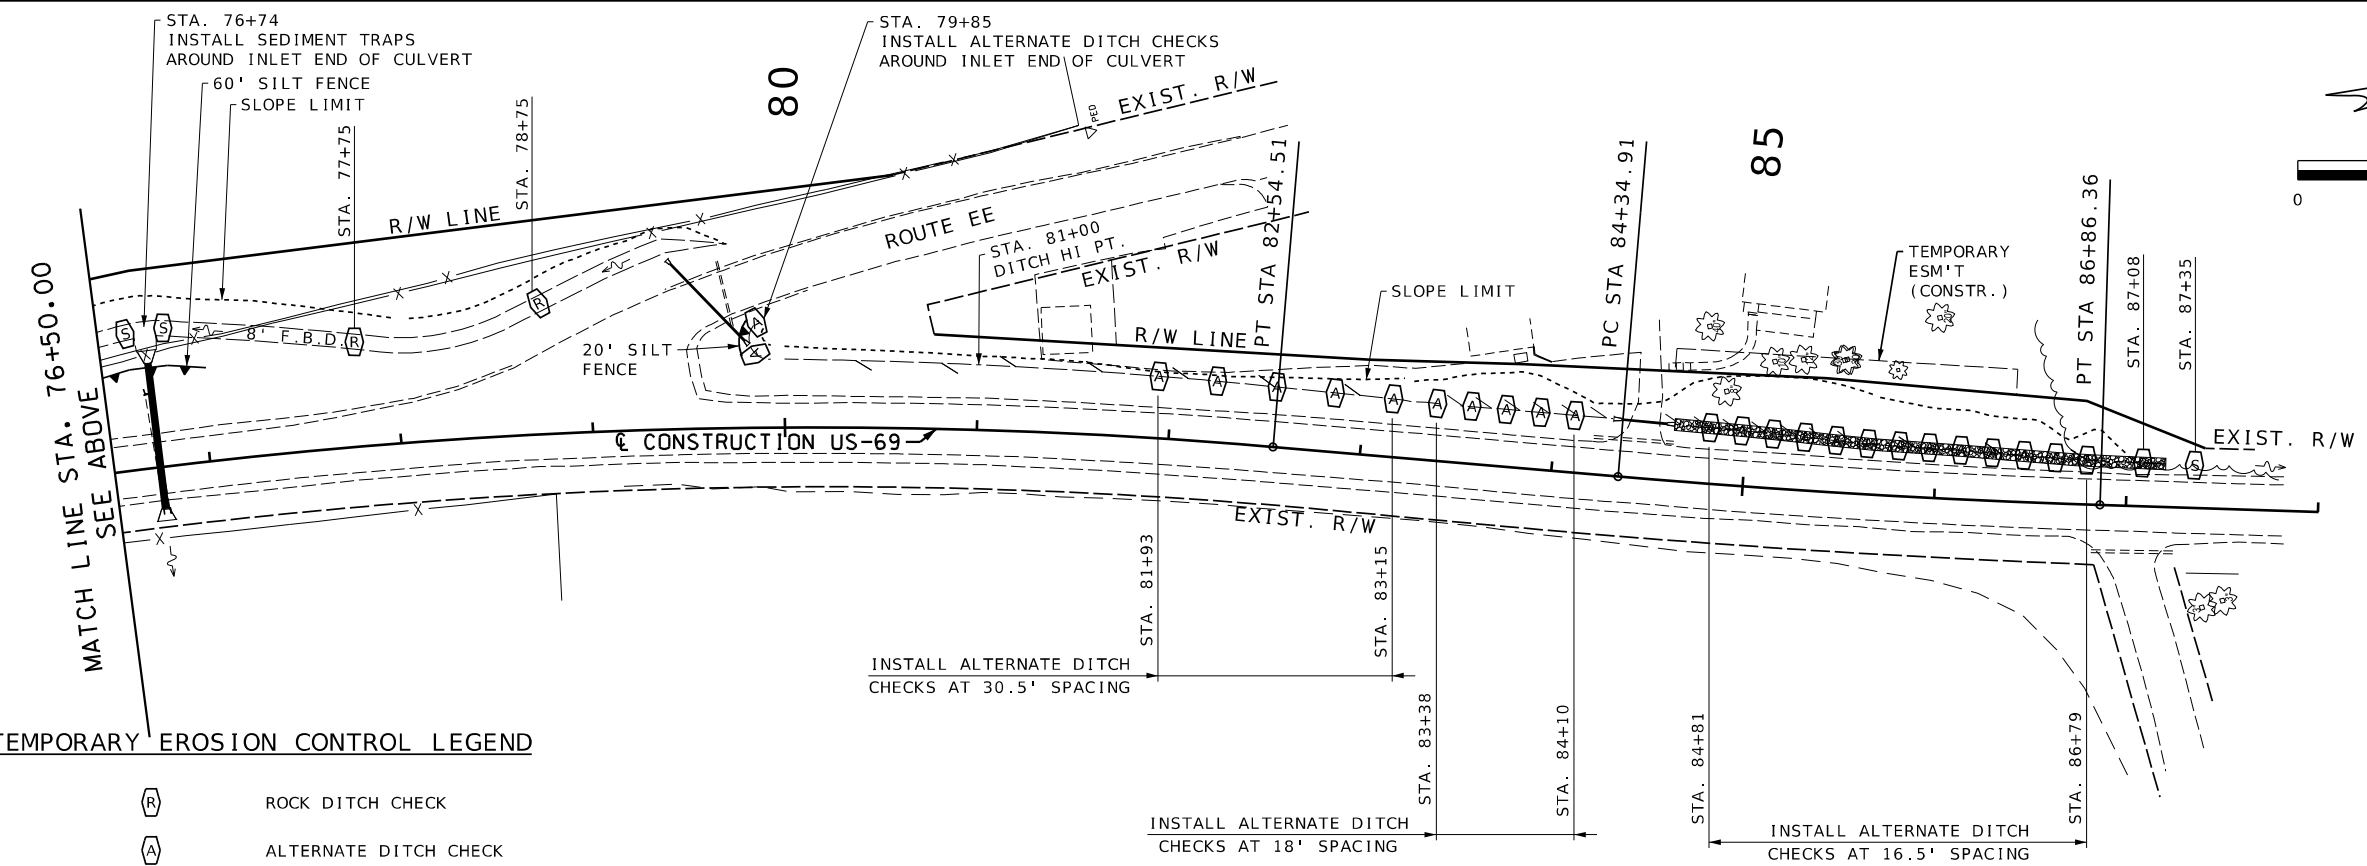

TEMPORARY EROSION CONTROL LEGEND

- (R) ROCK DITCH CHECK
- (A) ALTERNATE DITCH CHECK
- (S) SEDIMENT TRAP
- SILT FENCE

EROSION CONTROL PLAN
SHEET 1 OF 1

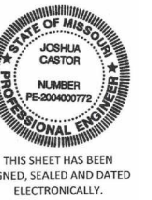

DATE PREPARED
3/4/2024

ROUTE 69 STATE MO
DISTRICT NW SHEET NO. 25

COUNTY
DEKALB

JOB NO.
J1P3373

CONTRACT ID.

PROJECT NO.

BRIDGE NO.

DATE	DESCRIPTION




MISSOURI HIGHWAYS AND TRANSPORTATION
COMMISSION

consult
engineers
inc.
planners

7733 N. Wollack Ave. Kansas City, MO 64158 (816) 256-5153

Hg CONSULT, INC.
PROJ. ENGINEER 2010005873

105 WEST CAPITAL
JEFFERSON CITY, MO 65102
1-888-ASK-MODOT (1-888-275-6636)

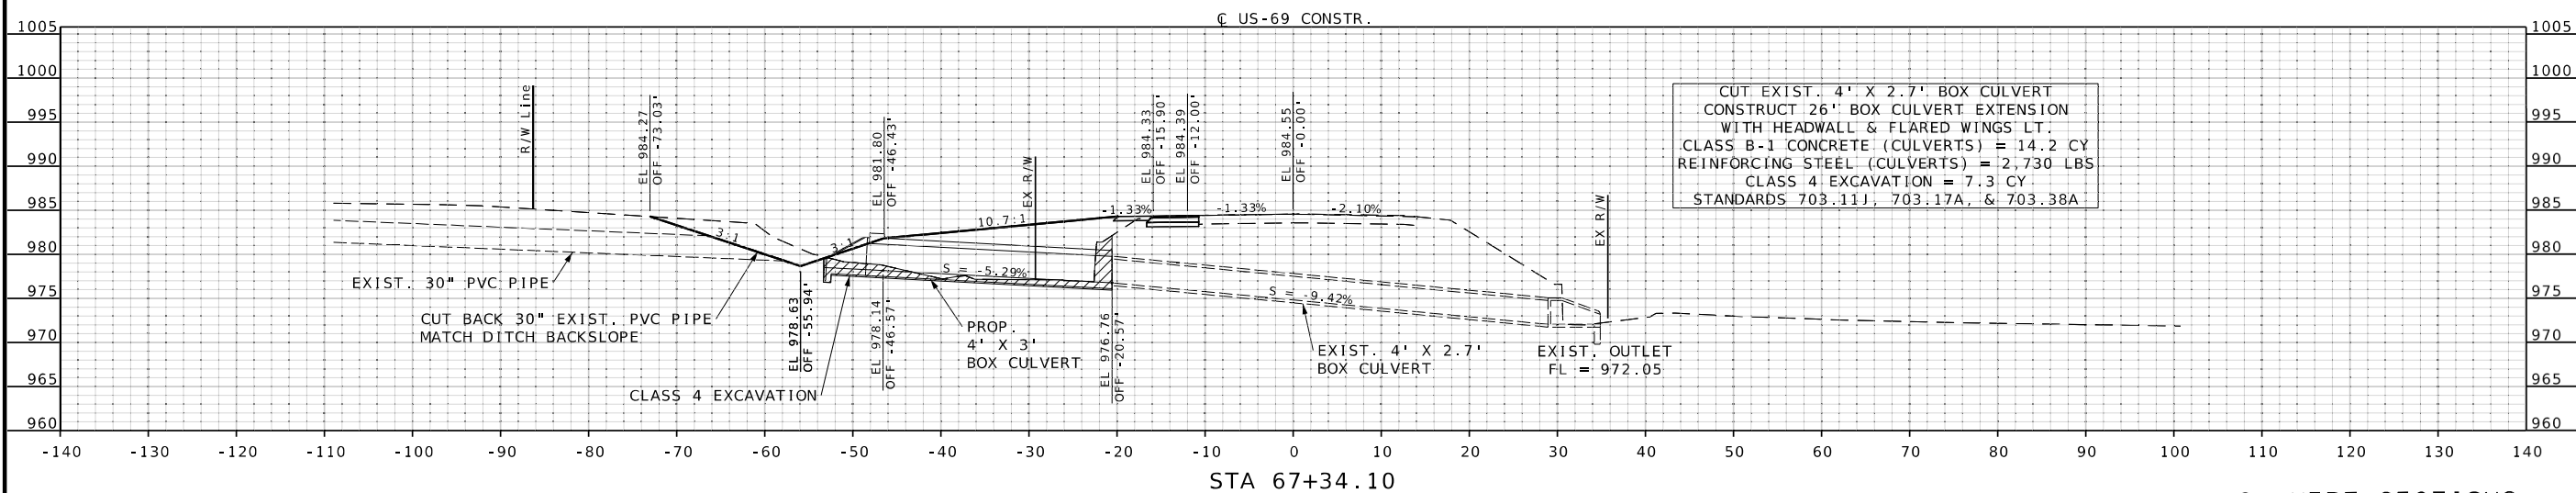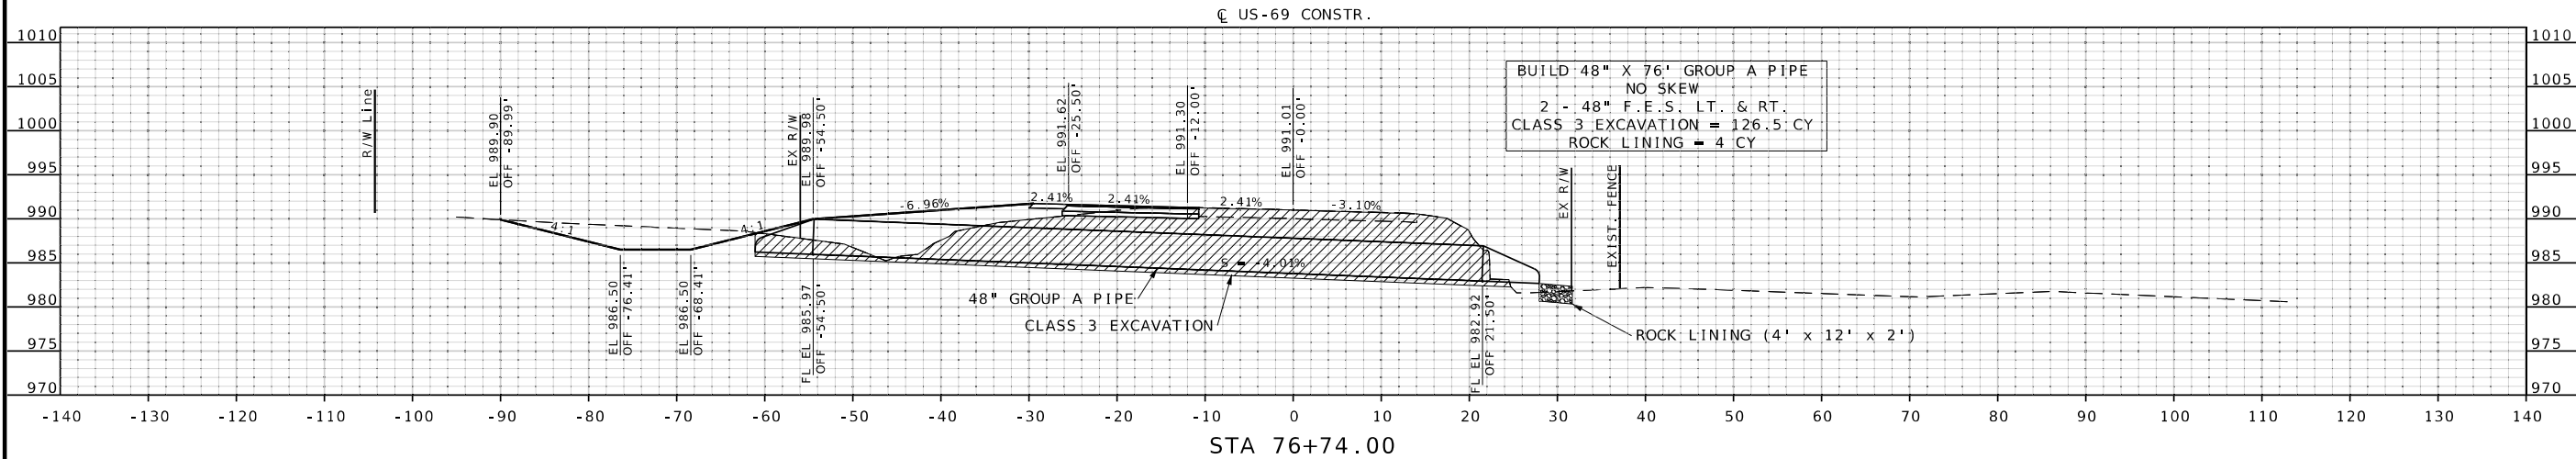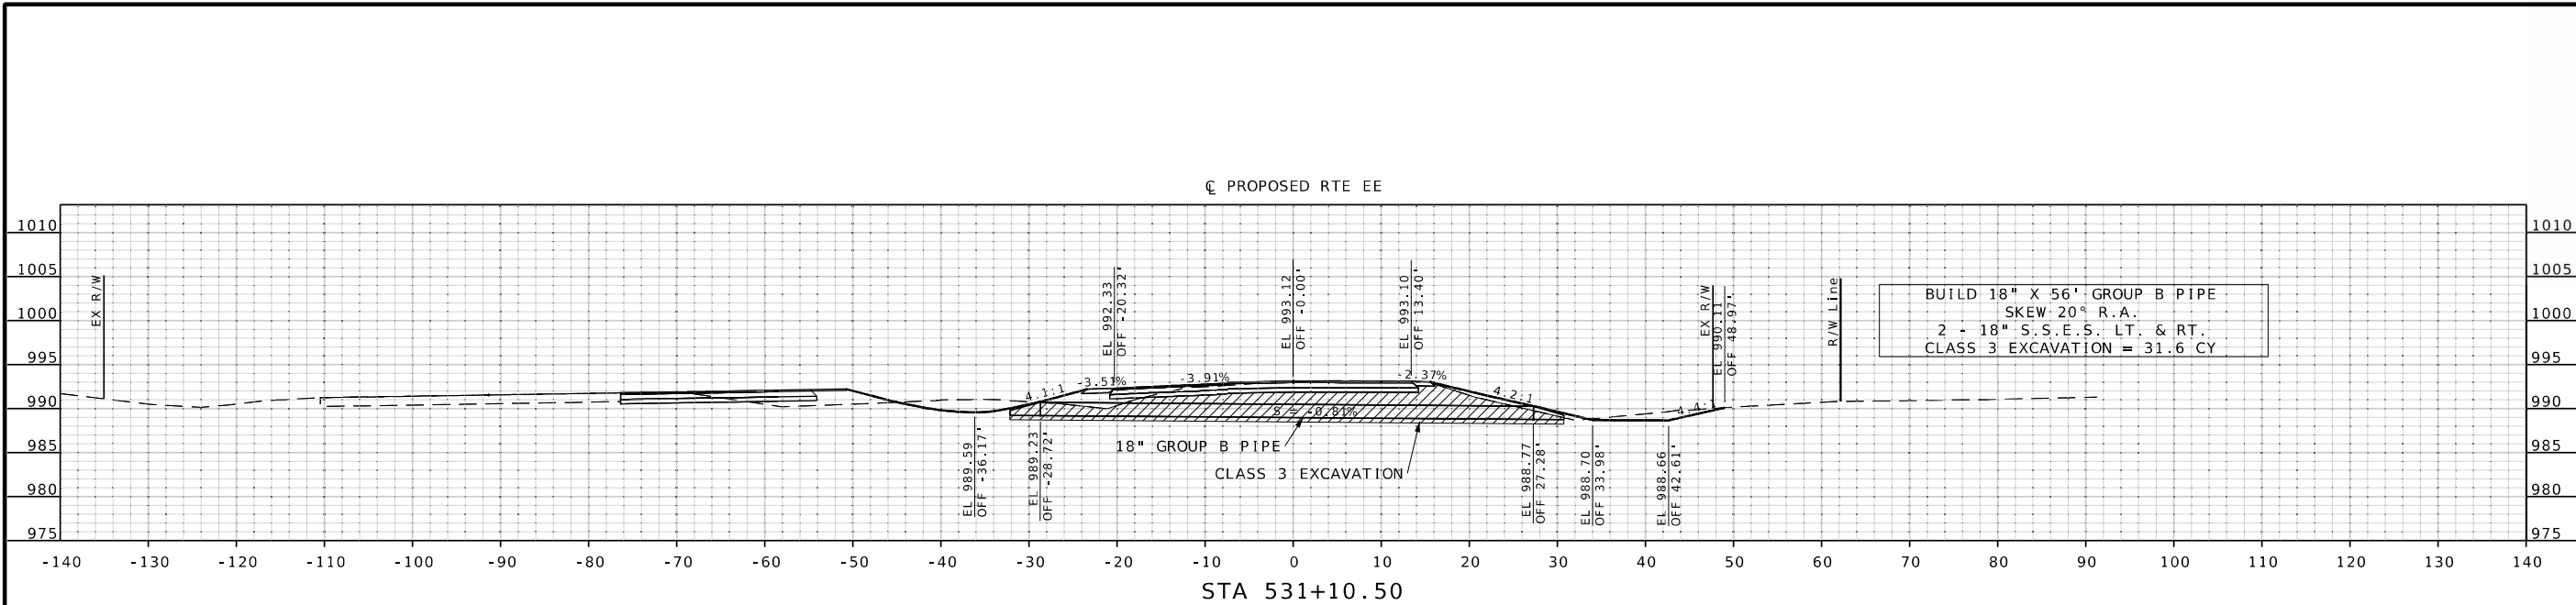

CULVERT SECTIONS
SHEET 1 OF 1



THIS SHEET HAS BEEN
SIGNED, SEALED AND DATED
ELECTRONICALLY.

DATE PREPARED
3/4/2024

ROUTE
69

STATE
MO

DISTRICT
NW

SHEET NO.
26

COUNTY
DEKALB

JOB NO.
J1P3373

CONTRACT ID.

PROJECT NO.

BRIDGE NO.

DESCRIPTION

DATE

MISSOURI HIGHWAYS AND TRANSPORTATION
COMMISSION

105 WEST CAPITOL
JEFFERSON CITY, MO 65102
1-888-ASK-MODOT (1-888-275-6636)



Consult
Inc
engineers
planners

7733 N. Wollace Ave., Kansas City, MO 64158 (816) 256-5153

Hg CONSULT, INC.
PRO. ENGINEER 2010005873

