

DESIGN DESIGNATION

A.A.D.T. - 2024 = 8,745


V = 55 M.P.H.

FUNCTIONAL CLASSIFICATION - MINOR ARTERIAL

NO NEW RIGHT OF WAY

# MISSOURI HIGHWAYS AND TRANSPORTATION COMMISSION PLANS FOR PROPOSED STATE HIGHWAY CAMDEN COUNTY

SEC 36, T40N, R16W

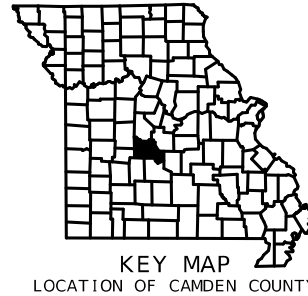

KEY MAP  
LOCATION OF CAMDEN COUNTY

INDEX OF SHEETS

DESCRIPTION	SHEET NUMBER
TITLE SHEET .....	1
TYPICAL SECTIONS (TS) (7 SHEETS)---	2
QUANTITIES (QU) (3 SHEETS)-----	3
PLAN-PROFILE (PP)-----	4-7
COORDINATE POINTS (CP)-----	8
SPECIAL SHEETS (SS)-----	9-12
TRAFFIC CONTROL SHEETS (TC)-----	13-16
EROSION CONTROL SHEETS (EC)-----	17
SIGNING (SN)-----	18
PAVEMENT MARKING (PM)-----	19
CROSS SECTIONS (XS)-----	1-23



DATE PREPARED  
7/11/2024

ROUTE STATE  
MM MO  
DISTRICT SHEET NO.  
CD 1

COUNTY  
CAMDEN

JOB NO.  
JCD0177

CONTRACT ID.


PROJECT NO.

BRIDGE NO.

CONVENTIONAL SYMBOLS  
(USED IN PLANS)

	EXISTING	NEW
BUILDINGS AND STRUCTURES		
GUARD RAIL		
GUARD CABLE		
CONCRETE RIGHT-OF-WAY MARKER		
STEEL RIGHT-OF-WAY MARKER		
LOCATION SURVEY MARKER		
UTILITIES		
FIBER OPTICS	-FO-	-FO-
OVERHEAD CABLE TV	-OTV-	-OTV-
UNDERGROUND CABLE TV	-UTV-	-UTV-
OVERHEAD TELEPHONE	-OT-	-OT-
UNDERGROUND TELEPHONE	-UT-	-UT-
OVERHEAD POWER	-OE-	-OE-
UNDERGROUND POWER	-UE-	-UE-
SANITARY SEWER	-S-	-S-
STORM SEWER	-SS-	-SS-
GAS	-G-	-G-
WATER	-W-	-W-
MANHOLE		
FIRE HYDRANT		
WATER VALVE		
WATER METER		
DROP INLET		
DITCH BLOCK		
GROUND MOUNTED SIGN		
LIGHT POLE		
H-FRAME POWER POLE		
TELEPHONE PEDESTAL		
FENCE		
CHAIN LINK		
WOVEN WIRE		
GATE POST		
BENCHMARK		

NOTE: DASHED OR OPEN SYMBOLS INDICATE EXISTING FEATURES

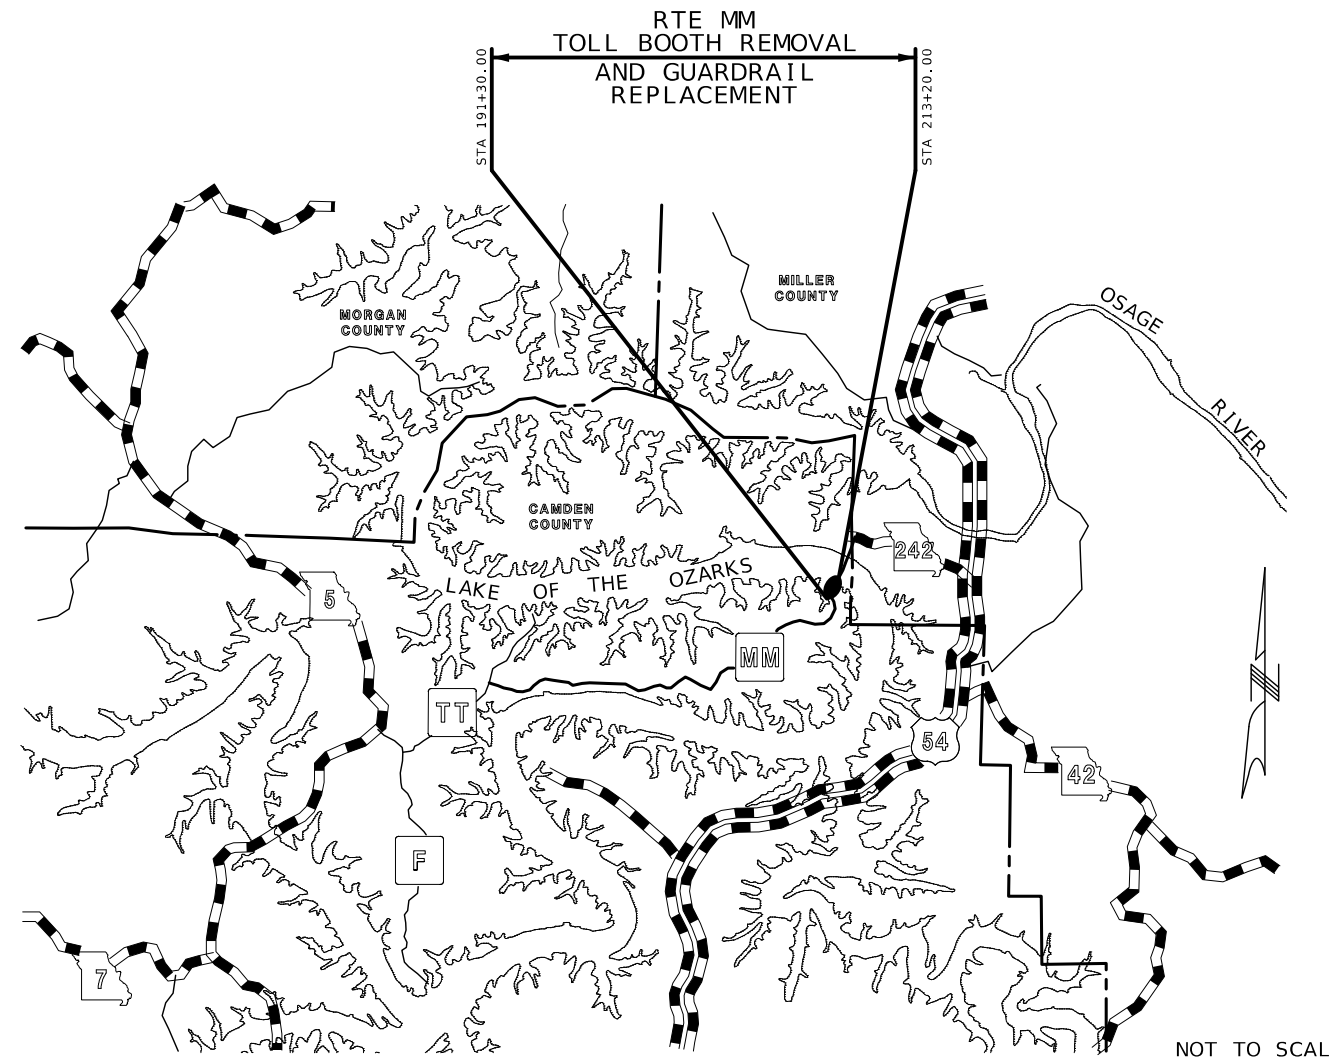

NOT TO SCALE

LENGTH OF PROJECT

BEGINNING OF PROJECT STA. 191 + 30.00  
END OF PROJECT STA. 213 + 20.00

APPARENT LENGTH 2,190.00 FEET

EQUATIONS AND EXCEPTIONS: NONE

TOTAL CORRECTIONS 0.00 FEET

NET LENGTH OF PROJECT 2190.00 FEET

STATE LENGTH 0.415 MILES


FOR INFORMATION ONLY  
ESTIMATED DISTURBED ACRES 1.3 ACRES

DATE	DESCRIPTION

MISSOURI HIGHWAYS AND TRANSPORTATION COMMISSION

105 WEST CAPITOL  
JEFFERSON CITY, MO 65102  
1-888-ASK-MODOT (1-888-275-6636)

THE EXISTENCE AND APPROXIMATE LOCATION OF UTILITY FACILITIES KNOWN TO EXIST, AS SHOWN ON THE PLANS, ARE BASED ON THE BEST INFORMATION AVAILABLE TO THE COMMISSION AT THIS TIME. THIS INFORMATION IS PROVIDED BY THE COMMISSION "AS-IS" AND THE COMMISSION EXPRESSLY DISCLAIMS ANY REPRESENTATION OR WARRANTY AS TO THE COMPLETENESS, ACCURACY, OR SUITABILITY OF THE INFORMATION FOR ANY USE. RELIANCE UPON THIS INFORMATION IS DONE AT THE RISK AND PERIL OF THE USER, AND THE COMMISSION SHALL NOT BE LIABLE FOR ANY DAMAGES THAT MAY ARISE FROM ANY ERROR IN THE INFORMATION. IT IS, THEREFORE, THE RESPONSIBILITY OF THE CONTRACTOR TO VERIFY THE EXISTENCE, LOCATION AND STATUS OF ANY FACILITY. SUCH VERIFICATION INCLUDES DIRECT CONTACT WITH THE LISTED UTILITIES.

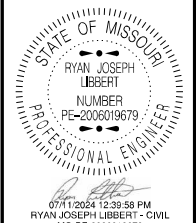

DATE PREPARED  
7/11/2024

ROUTE STATE  
MM MO

DISTRICT SHEET NO.  
CD 2

COUNTY  
CAMDEN

JOB NO.  
JCD0177

CONTRACT ID.

PROJECT NO.

BRIDGE NO.


DATE	DESCRIPTION

MISSOURI HIGHWAYS AND TRANSPORTATION COMMISSION




105 WEST CAPITOL  
JEFFERSON CITY, MO 65102  
1-888-ASK-MODOT (1-888-275-6636)

TYPICAL SECTIONS  
SHEET 1 OF 7  
EXISTING

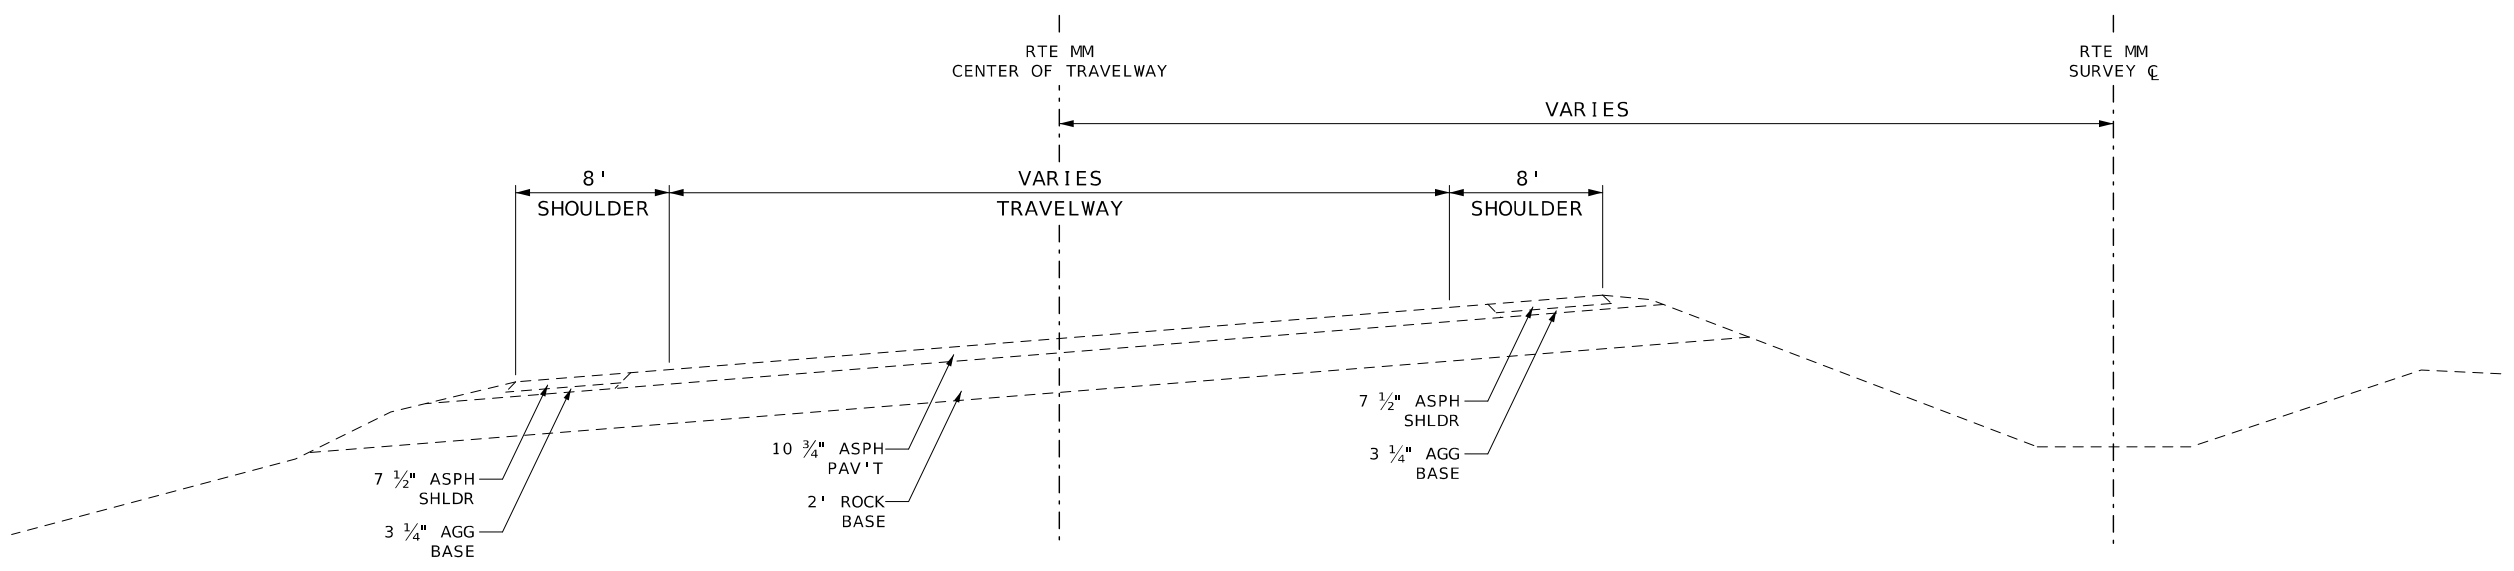


EXISTING TYPICAL SECTION - RTE MM

STA 191+30.00 TO 197+50.00  
STA 203+50.00 TO 206+35.00 (SUPERELEVATION DIRECTION REVERSE OF DEPICTED)

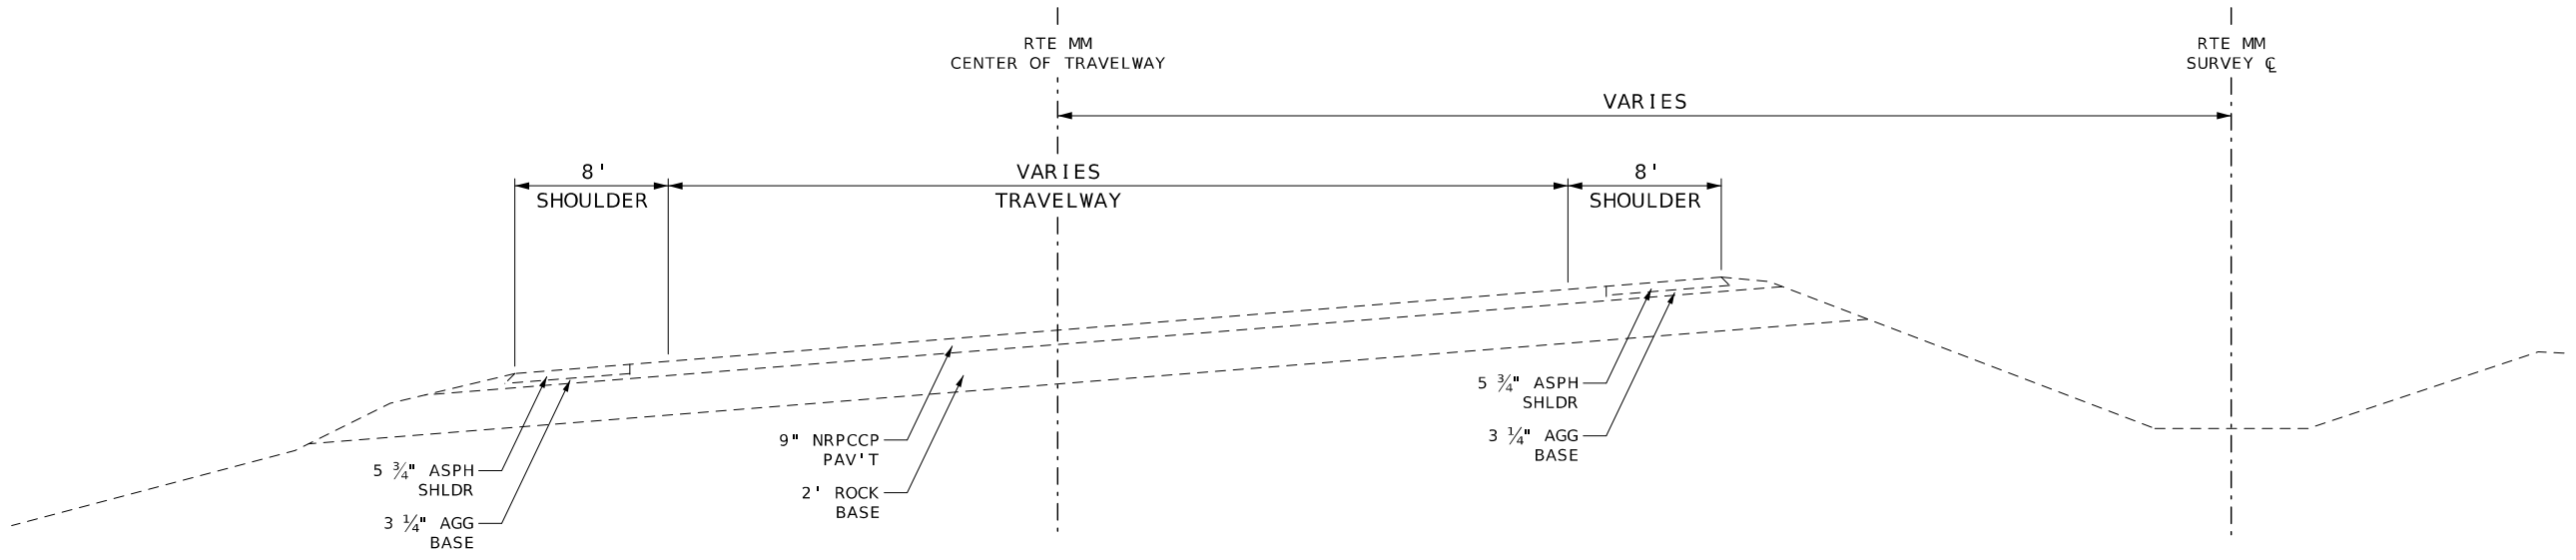


EXISTING TYPICAL SECTION - RTE MM

STA 197+50.00 TO 199+00.00  
STA 202+60.00 TO 203+50.00 (SUPERELEVATION DIRECTION REVERSE OF DEPICTED)

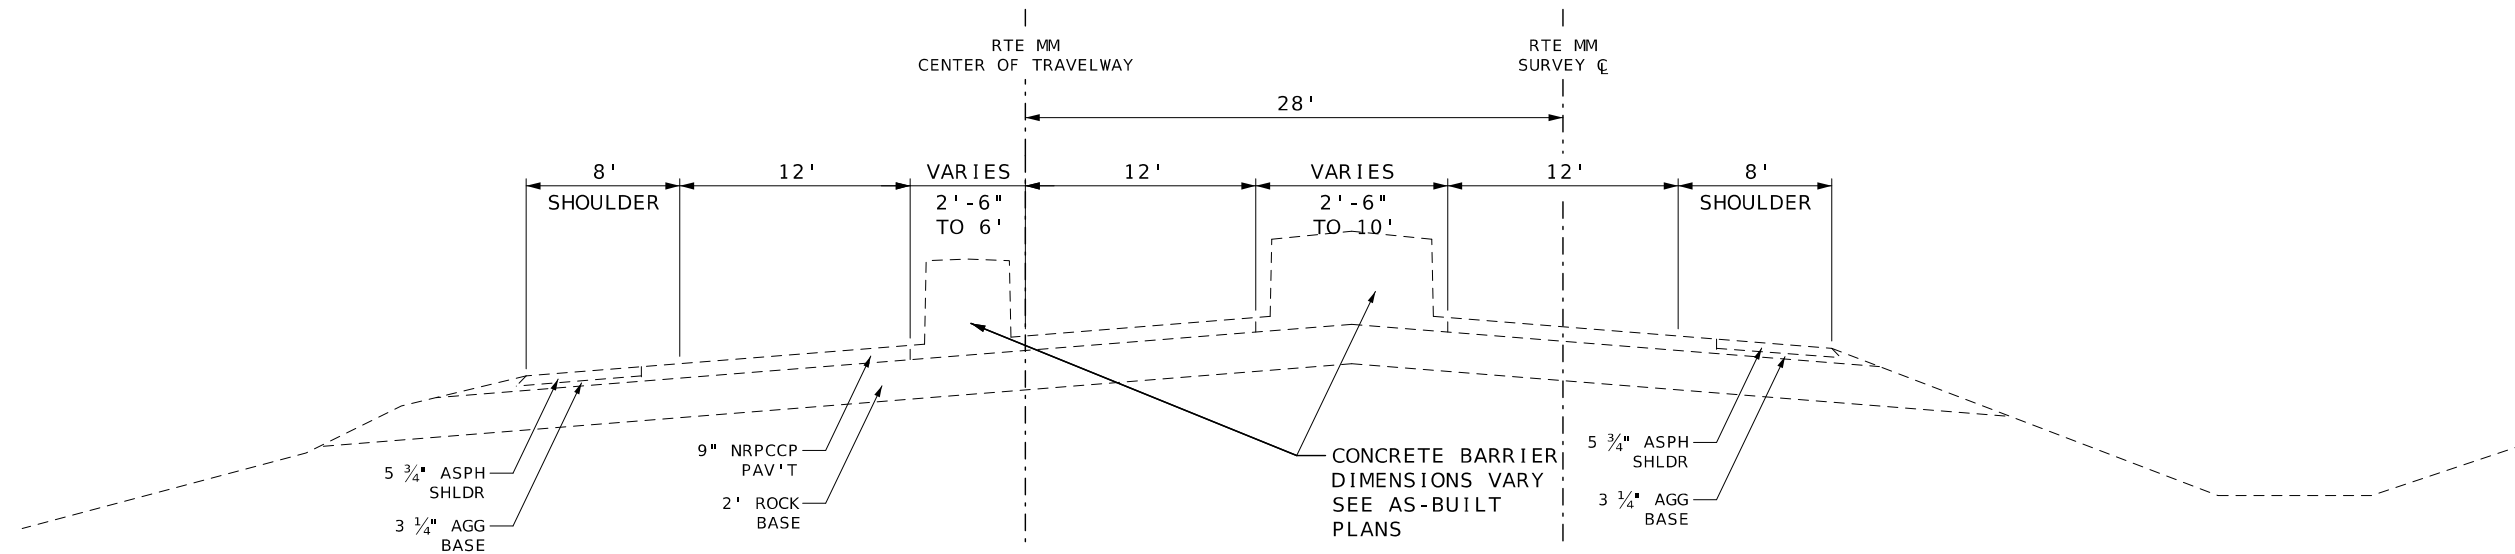

EXISTING TYPICAL SECTION - RTE MM


STA 199+00.00 TO 200+24.00

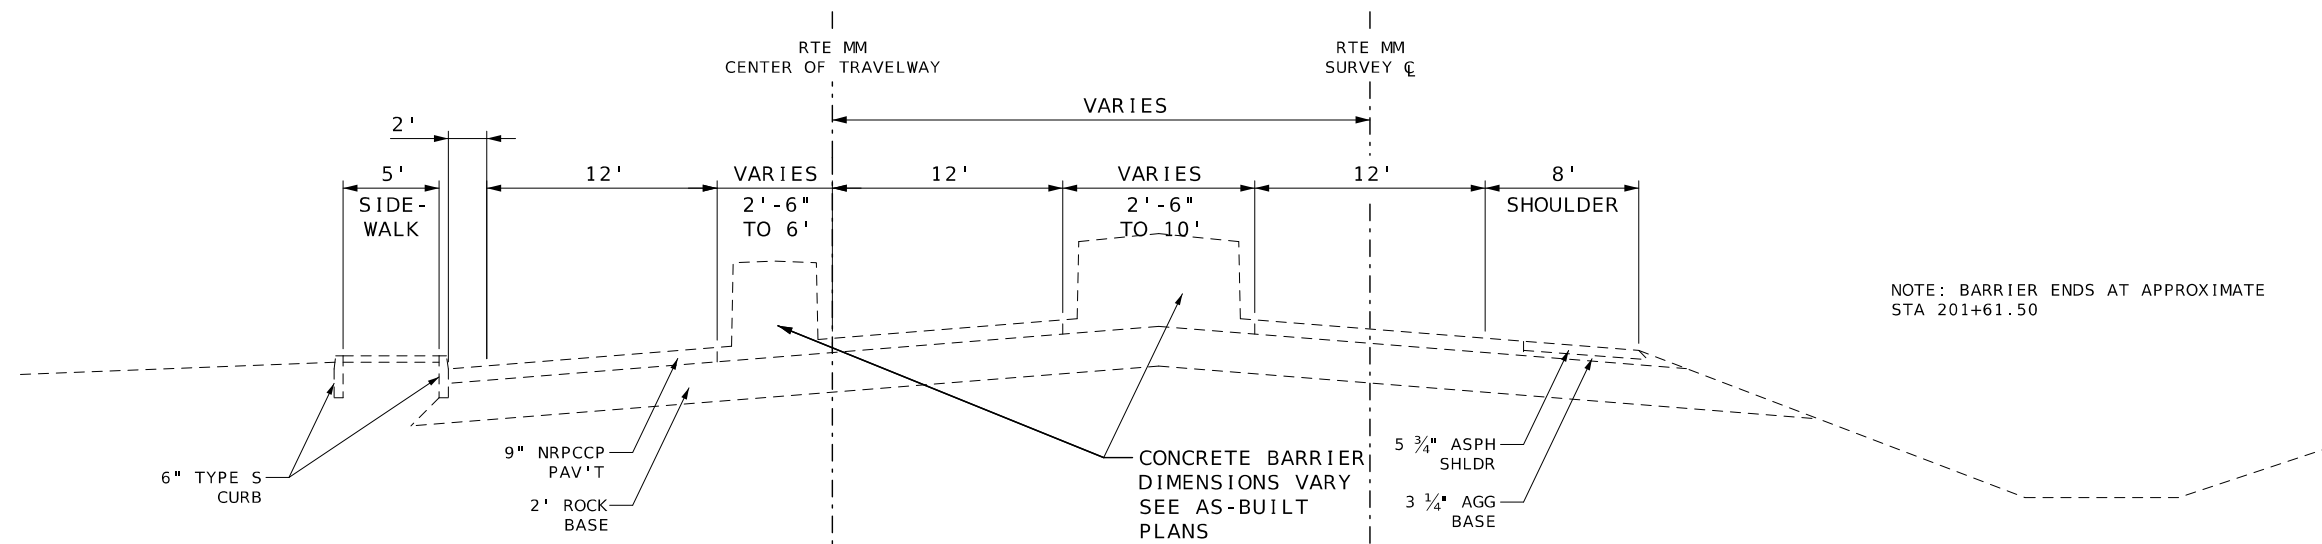

EXISTING TYPICAL SECTION - RTE MM

STA 200+24.00 TO 201+90.00

NOTE: BARRIER ENDS AT APPROXIMATE STA 201+61.50

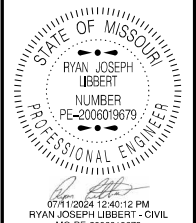


DATE PREPARED 7/11/2024	
ROUTE MM	STATE MO
DISTRICT CD	SHEET NO. 2
COUNTY CAMDEN	
JOB NO. JCD0177	
CONTRACT ID.	
PROJECT NO.	
BRIDGE NO.	

DATE	DESCRIPTION

MISSOURI HIGHWAYS AND TRANSPORTATION COMMISSION


105 WEST CAPITOL  
JEFFERSON CITY, MO 65102  
1-888-ASK-MODOT (1-888-275-6636)

TYPICAL SECTIONS  
SHEET 2 OF 7  
EXISTING

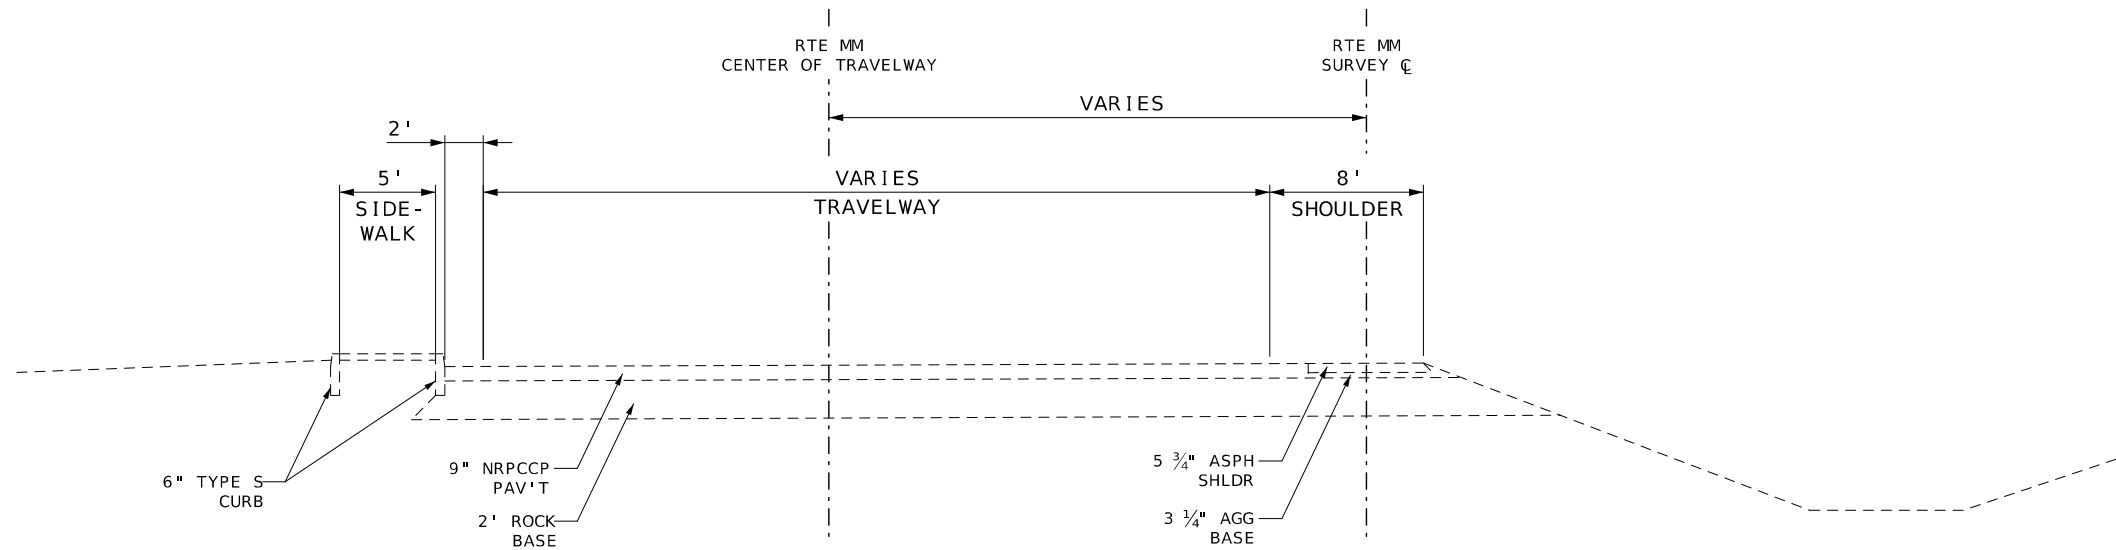

**EXISTING TYPICAL SECTION - RTE MM**


STA 201+90.00 TO 202+60.00

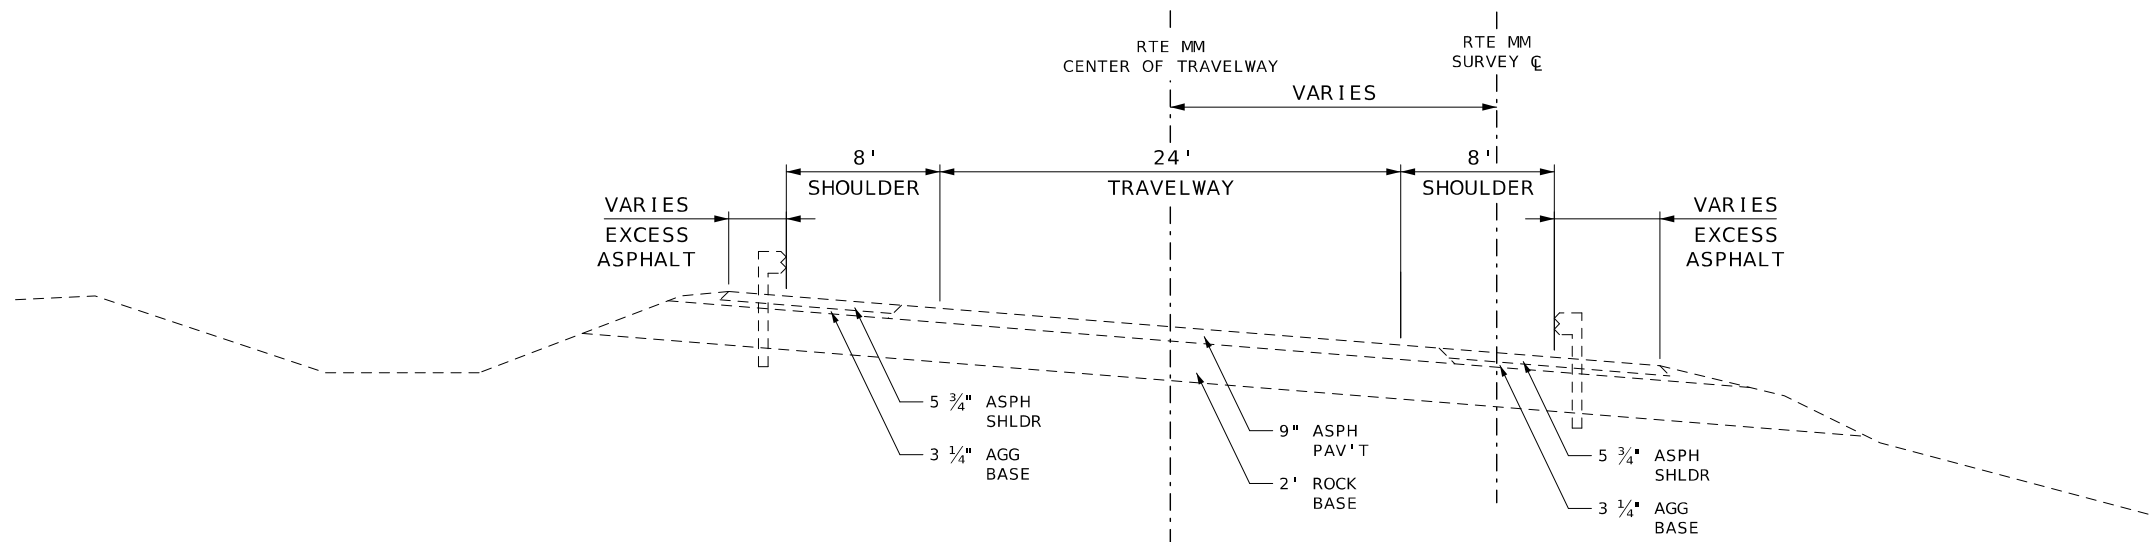

**EXISTING TYPICAL SECTION - RTE MM**

STA 206+35.00 TO 213+18.00

LEFT GUARDRAIL BEGINS AT STA 206+60.00  
RIGHT GUARDRAIL BEGINS AT STA 206+35.00

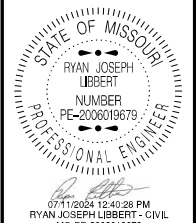


DATE PREPARED 7/11/2024	
ROUTE MM	STATE MO
DISTRICT CD	SHEET NO. 2
COUNTY CAMDEN	
JOB NO. JCD0177	
CONTRACT ID.	
PROJECT NO.	
BRIDGE NO.	

DATE	DESCRIPTION

MISSOURI HIGHWAYS AND TRANSPORTATION COMMISSION

105 WEST CAPITOL  
JEFFERSON CITY, MO 65102  
1-888-ASK-MODOT (1-888-275-6636)

TYPICAL SECTIONS  
SHEET 3 OF 7  
EXISTING

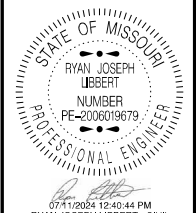

DATE PREPARED  
7/11/2024

ROUTE STATE  
MM MO

DISTRICT SHEET NO.  
CD 2


COUNTY  
CAMDEN

JOB NO.  
JCD0177


CONTRACT ID.

PROJECT NO.

BRIDGE NO.

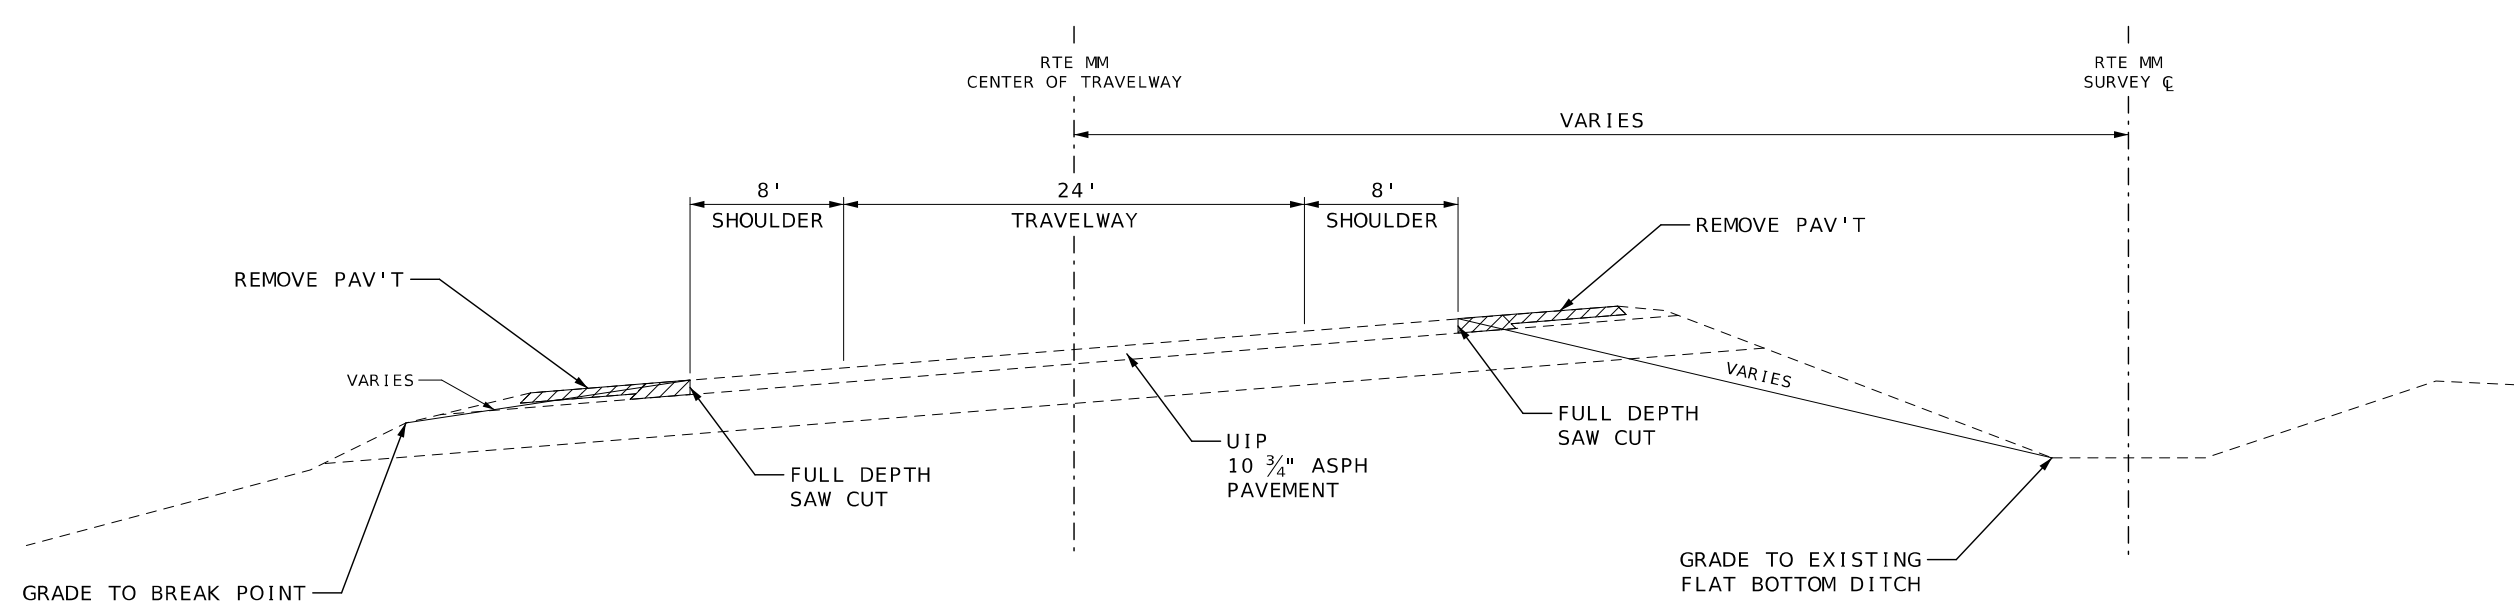

PROPOSED TYPICAL SECTION - RTE MM  
STA 191+30.00 TO 197+50.00

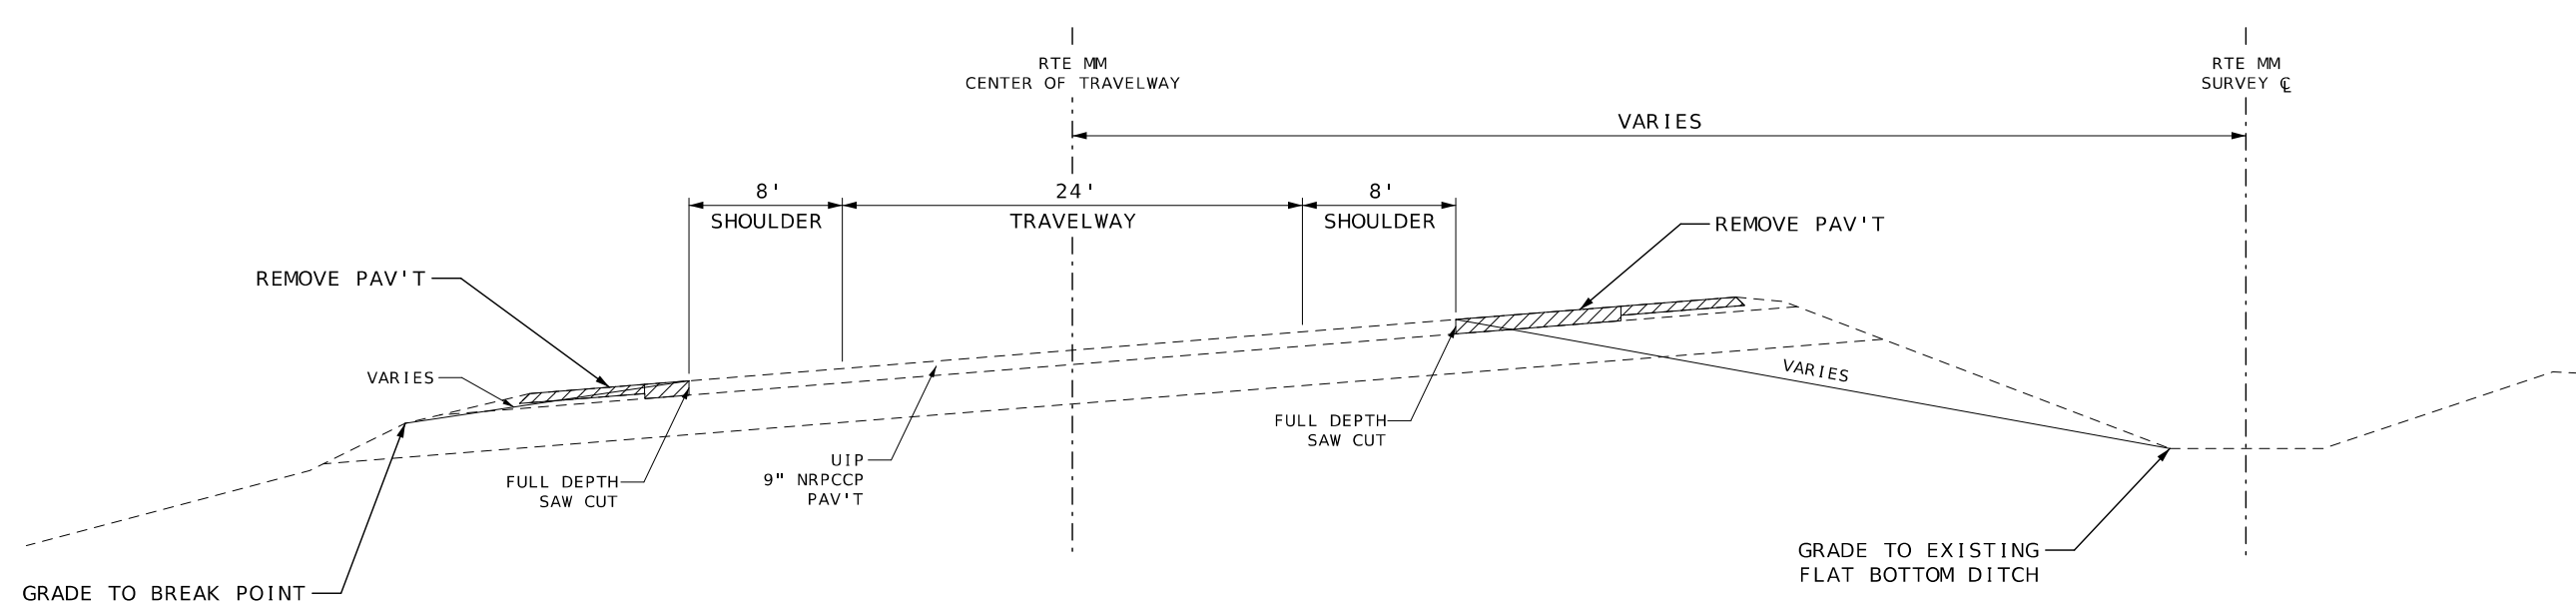


PROPOSED TYPICAL SECTION - RTE MM  
STA 197+50.00 TO 199+00.00

DATE	DESCRIPTION

MISSOURI HIGHWAYS AND TRANSPORTATION COMMISSION

105 WEST CAPITOL  
JEFFERSON CITY, MO 65102  
1-888-ASK-MODOT (1-888-275-6636)

TYPICAL SECTIONS  
SHEET 4 OF 7  
PROPOSED

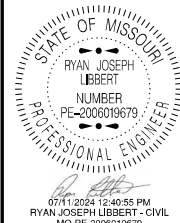

DATE PREPARED  
7/11/2024

ROUTE STATE  
MM MO

DISTRICT SHEET NO.  
CD 2

COUNTY  
CAMDEN

JOB NO.  
JCD0177

CONTRACT ID.

PROJECT NO.


BRIDGE NO.

DATE	DESCRIPTION


MISSOURI HIGHWAYS AND TRANSPORTATION COMMISSION

105 WEST CAPITOL  
JEFFERSON CITY, MO 65102  
1-888-ASK-MODOT (1-888-275-6636)

TYPICAL SECTIONS  
SHEET 5 OF 7  
PROPOSED

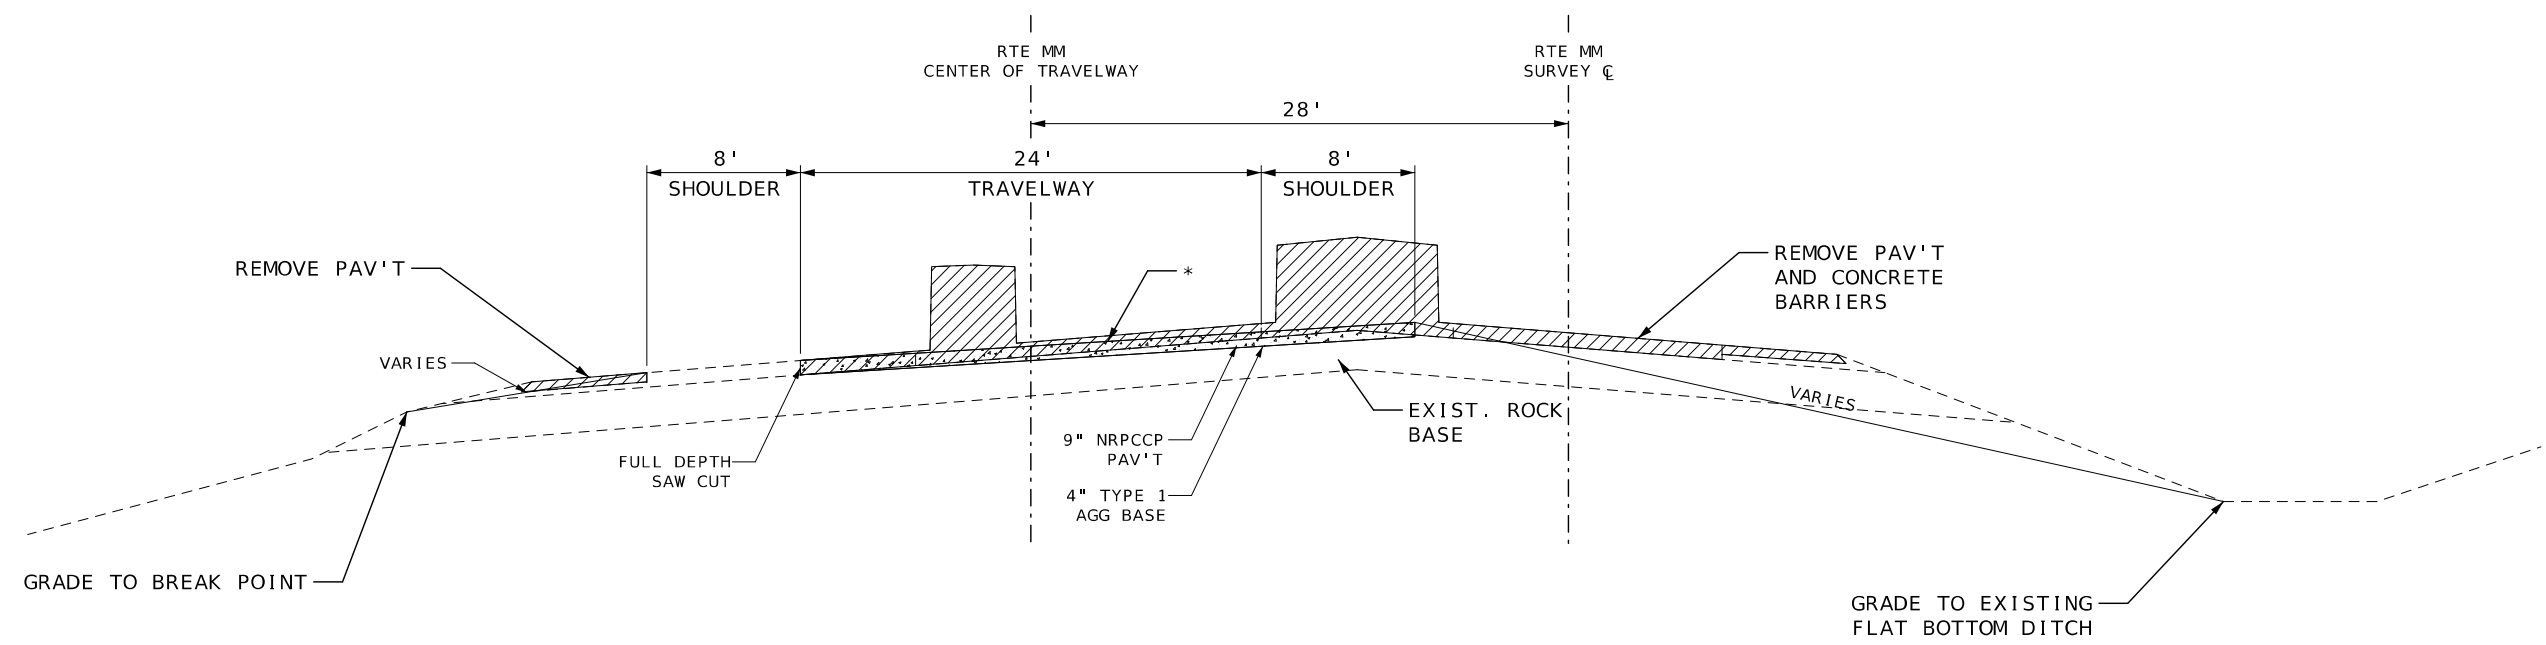


PROPOSED TYPICAL SECTION - RTE MM  
STA 199+00.00 TO 200+24.00

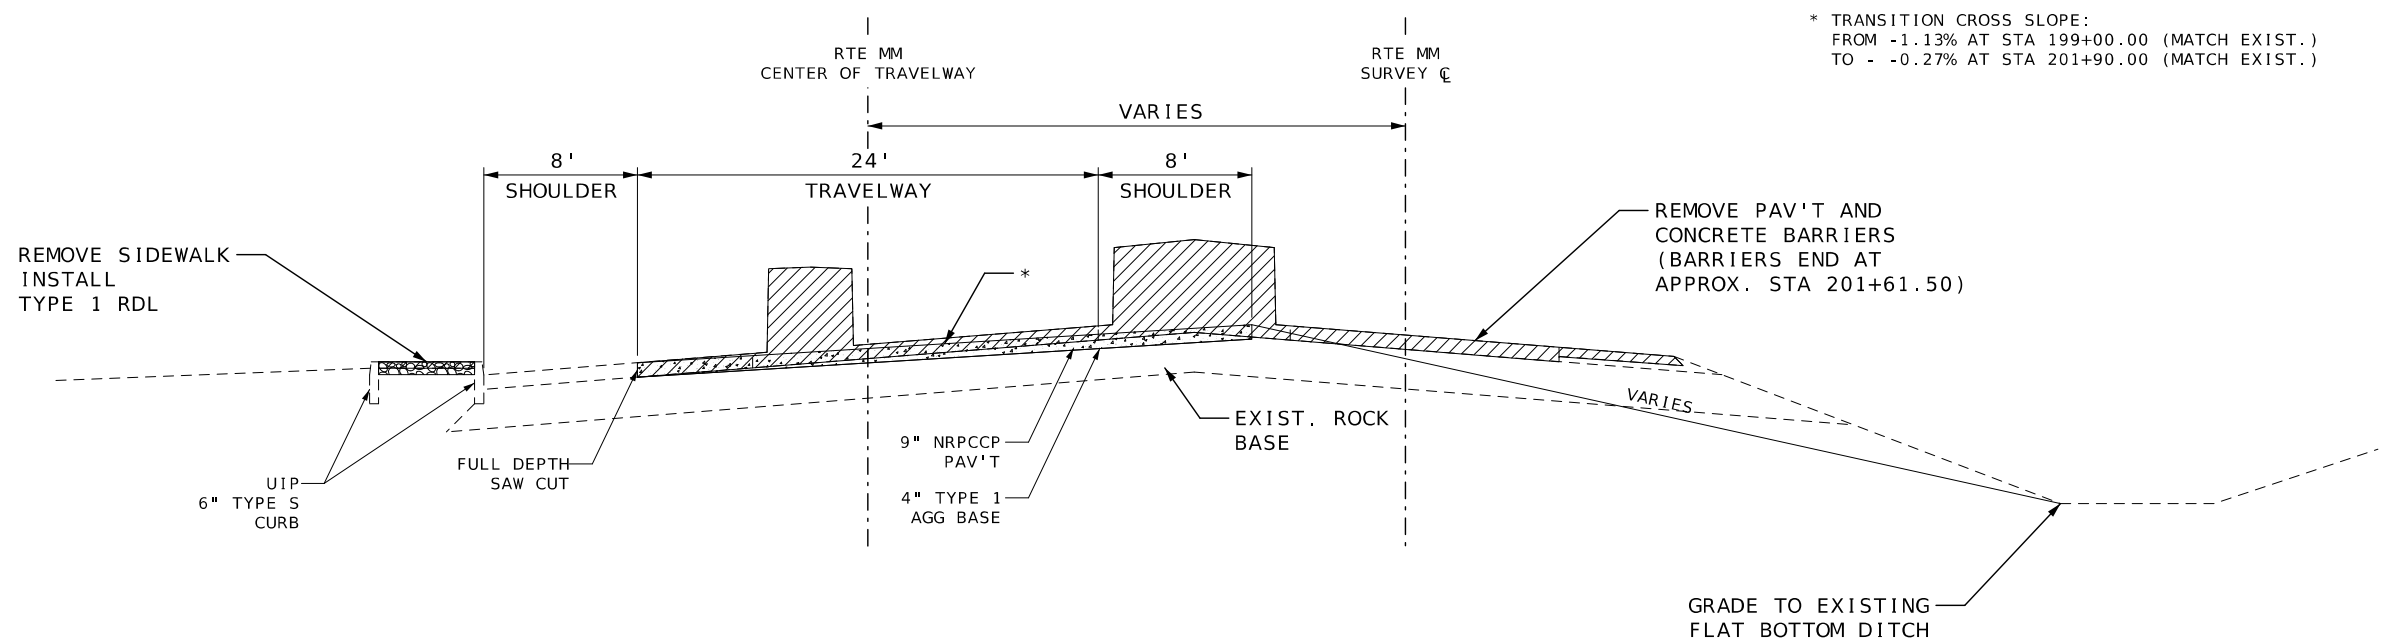


PROPOSED TYPICAL SECTION - RTE MM  
STA 200+24.00 TO 201+90.00

\* TRANSITION CROSS SLOPE:  
FROM -1.13% AT STA 199+00.00 (MATCH EXIST.)  
TO -0.27% AT STA 201+90.00 (MATCH EXIST.)

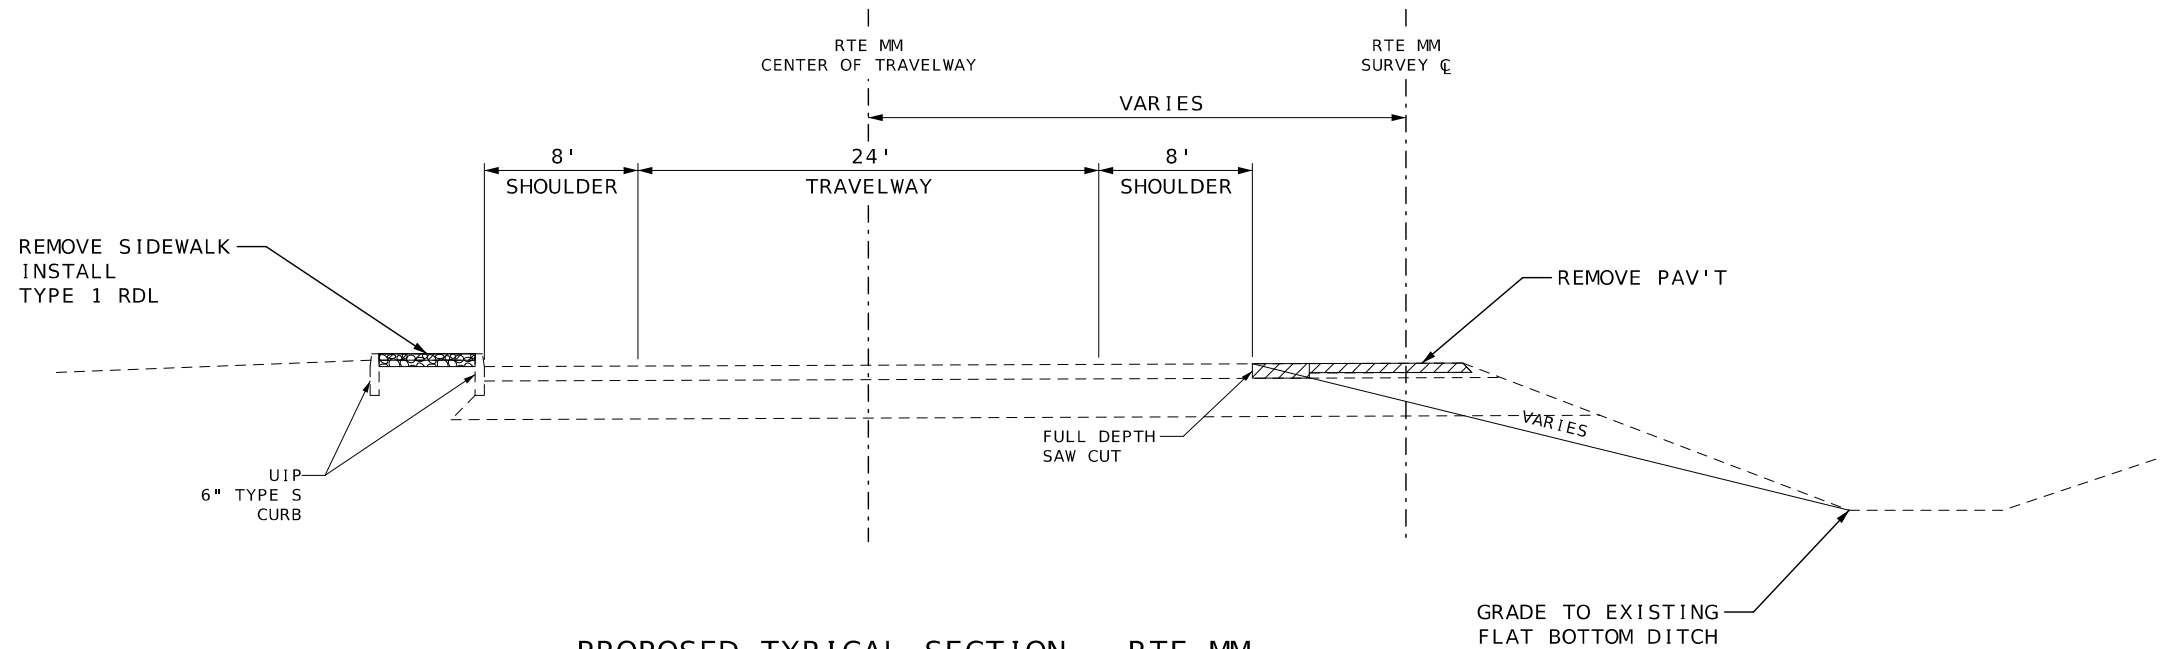


PROPOSED TYPICAL SECTION - RTE MM

STA 201+90.00 TO 202+60.00

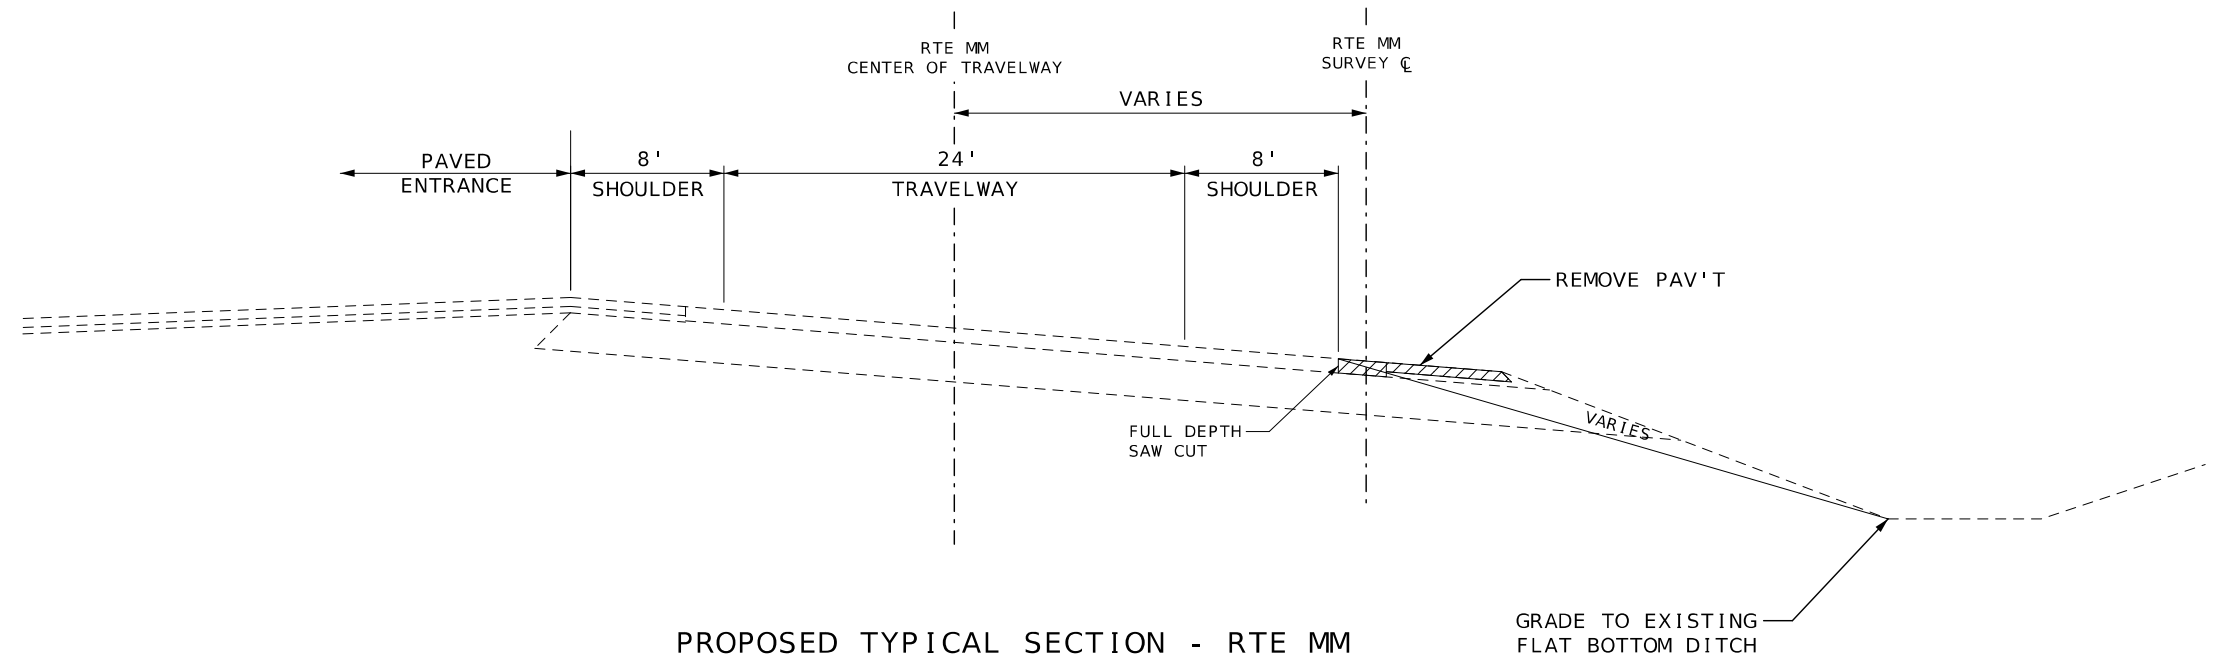

PROPOSED TYPICAL SECTION - RTE MM

STA 202+60.00 TO 203+50.00

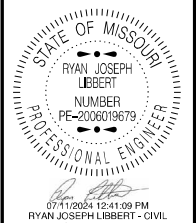

DATE PREPARED	
7/11/2024	
ROUTE	STATE
MM	MO
DISTRICT	SHEET NO.
CD	2
COUNTY	
CAMDEN	
JOB NO.	
JCD0177	
CONTRACT ID.	
PROJECT NO.	
BRIDGE NO.	

DATE	DESCRIPTION

MISSOURI HIGHWAYS AND TRANSPORTATION COMMISSION

105 WEST CAPITOL  
JEFFERSON CITY, MO 65102  
1-888-ASK-MODOT (1-888-275-6636)


TYPICAL SECTIONS  
SHEET 6 OF 7  
PROPOSED




DATE PREPARED: 7/11/2024

ROUTE	STATE
MM	MO
DISTRICT	SHEET NO.
CD	2

COUNTY: CAMDEN  
JOB NO.: JCD0177  
CONTRACT ID.:  
PROJECT NO.:  
BRIDGE NO.:

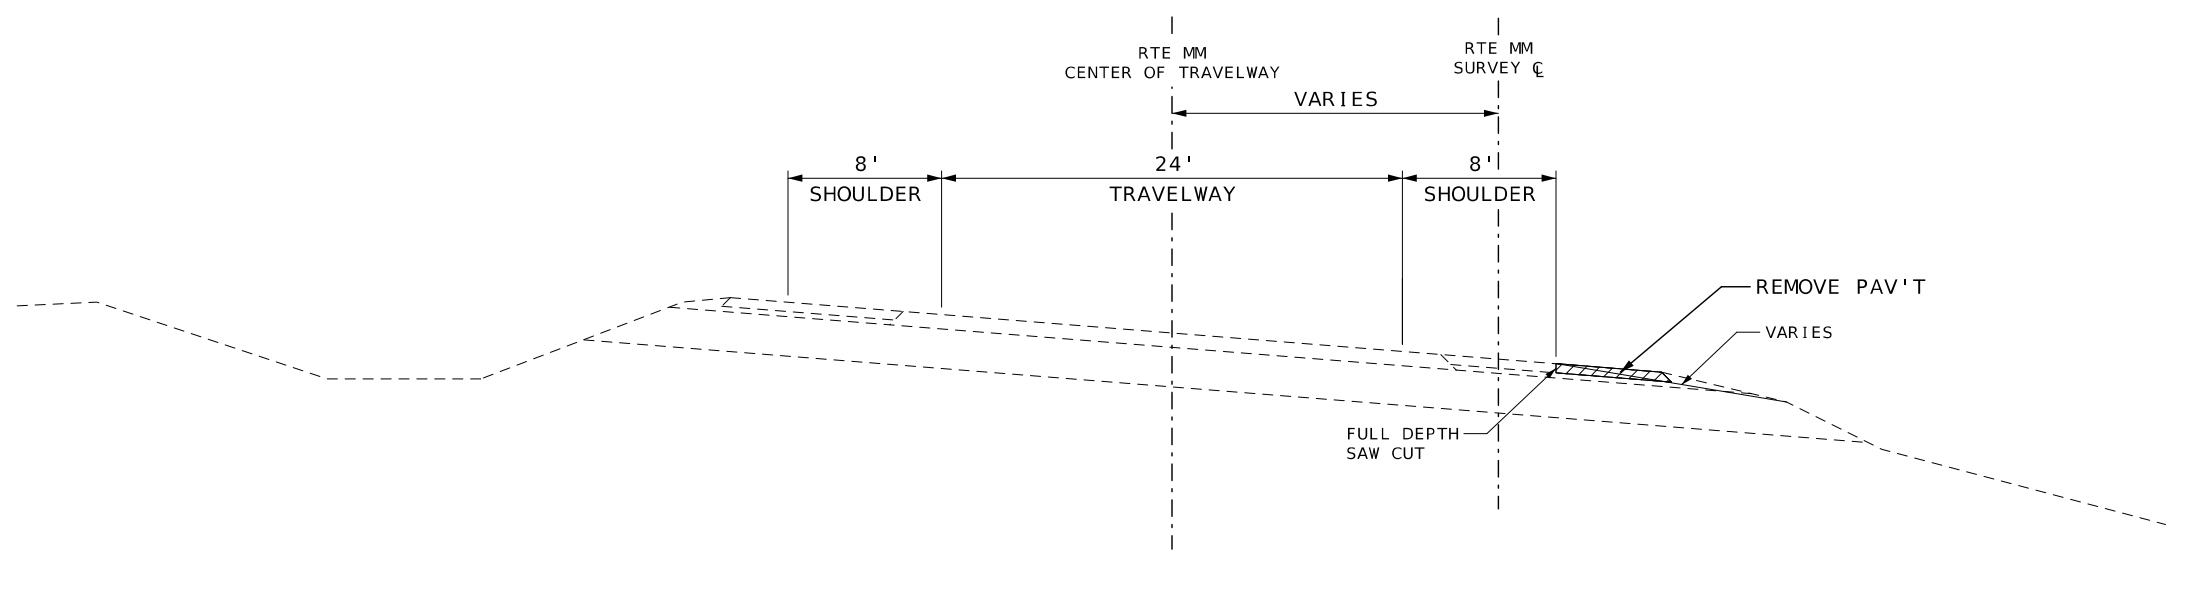

PROPOSED TYPICAL SECTION - RTE MM  
STA 203+50.00 TO 206+35.00

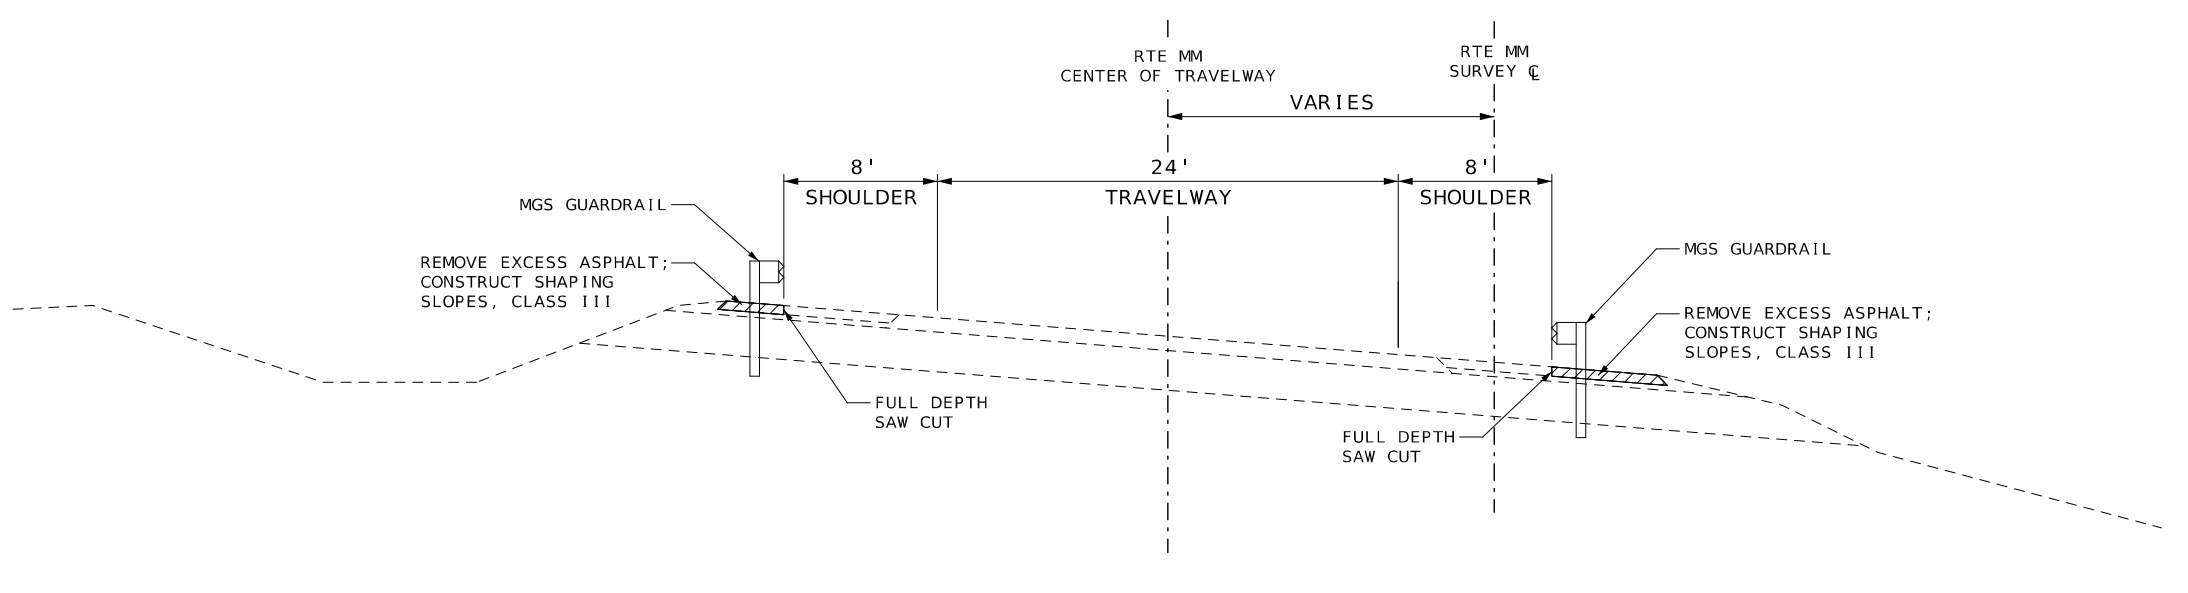

PROPOSED TYPICAL SECTION - RTE MM  
STA 206+35.00 TO 213+18.00  
LEFT GUARDRAIL BEGINS AT STA 206+60.00  
RIGHT GUARDRAIL BEGINS AT STA 206+35.00

DATE	DESCRIPTION

MISSOURI HIGHWAYS AND TRANSPORTATION COMMISSION

MoDOT

105 WEST CAPITOL  
JEFFERSON CITY, MO 65102  
1-888-ASK-MODOT (1-888-273-6636)

TYPICAL SECTIONS  
SHEET 7 OF 7  
PROPOSED





PAVEMENT MARKING						
FROM STATION	TO STATION	LOCATION	LENGTH (FT)	STANDARD WATERBORNE PAVEMENT MARKING PAINT		REMARKS
				4" SOLID YELLOW (FT)	4" SOLID WHITE (FT)	
188+00.00	213+20.00	RTE MM	2520	5040	5040	
TOTAL				5040	5040	
USE				5040	5040	


RUMBLE STRIPS								
FROM STATION	TO STATION	LOCATION	LENGTH (FT)	BITUMINOUS SHOULDER RUMBLE STRIP (STA)	BITUMINOUS CENTERLINE RUMBLE STRIP (STA)	CONCRETE SHOULDER RUMBLE STRIP (STA)	CONCRETE CENTERLINE RUMBLE STRIP (STA)	REMARKS
188+00.00	197+50.00	RTE MM	950	19.00	9.50			
197+50.00	203+50.00	RTE MM	600			12.00	6.00	
203+50.00	213+20.00	RTE MM	970	19.40	9.70			
TOTAL				38.40	19.20	12.00	6.00	
USE				38.4	19.2	12.0	6.0	

PAVEMENT MARKING REMOVAL					
FROM STATION	TO STATION	LOCATION	LENGTH (FT)	PAVEMENT MARKING REMOVAL (LF)	REMARKS
191+30.00	213+20.00	RTE MM	2190	2190	LEFT EDGE LINE
191+30.00	197+50.00	RTE MM	620	1240	CENTERLINE x 2
197+50.00	199+00.00	RTE MM	150	150	CENTERLINE
201+89.90	213+20.00	RTE MM	1130	2260	CENTERLINE x 2
191+30.00	196+05.00	RTE MM	475	475	RIGHT EDGE LINE
204+00.00	213+20.00	RTE MM	920	920	RIGHT EDGE LINE
TOTAL				7235	
USE				7235	

MGS GUARDRAIL								
FROM STATION	TO STATION	LOCATION	MGS GUARDRAIL (LF)	MGS BRIDGE APPROACH TRANSITION SECTION (REGULAR/NO CURB) (EA)	MGS END ANCHOR (EA)	TYPE A CRASHWORTHY END TERMINAL (MASH) (EA)	SHAPING SLOPES, CLASS III (100 FT)	REMARKS
200+81.71	202+59.68	RTE MM	112.5		1	1		LEFT OF TRAVELWAY
206+55.50	213+18.00	RTE MM	575	1		1	6.88	LEFT OF TRAVELWAY
206+30.50	213+18.00	RTE MM	600	1		1	6.93	RIGHT OF TRAVELWAY
TOTAL			1287.5	2	1	3	13.81	
USE			1288	2	1	3	14	

EROSION CONTROL							
FROM STATION	TO STATION	LOCATION	SEDIMENT TRAP EXCAVATION (CY)	SEDIMENT TRAP ROCK (CY)	ROCK DITCH CHECK (LF)	SILT FENCE (LF)	REMARKS
191+30	200+71	RTE MM				898	LEFT OF TRAVELWAY
191+16		RTE MM	2.0	2.0			RIGHT OF TRAVELWAY
192+00	204+46	RTE MM			140		RIGHT OF TRAVELWAY - AT 100' SPACING
205+23		RTE MM	2.0	2.0			RIGHT OF TRAVELWAY
TOTAL			4.0	4.0	140	898	
USE			4.0	4.0	140	898	

SEEDING AND MULCHING						
FROM STATION	TO STATION	LOCATION	MULCHING (ACRE)	SEEDING COOL SEASON (ACRE)	TEMPORARY SEEDING (ACRE)	REMARKS
194+00	206+20	RTE MM	0.89	0.71	0.18	RIGHT OF TRAVELWAY
191+30	200+24	RTE MM	0.25	0.20	0.05	LEFT OF TRAVELWAY
TOTAL			1.14	0.91	0.23	
USE			1.1	0.9	0.2	

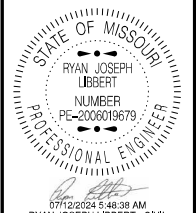

DATE PREPARED  
7/12/2024

ROUTE STATE  
MM MO

DISTRICT SHEET NO.  
CD 3

COUNTY  
CAMDEN

JOB NO.  
JCD0177

CONTRACT ID.

PROJECT NO.

BRIDGE NO.

DESCRIPTION	DATE

MISSOURI HIGHWAYS AND TRANSPORTATION COMMISSION

105 WEST CAPITOL  
JEFFERSON CITY, MO 65102  
1-888-ASK-MODOT (1-888-275-6636)


SUMMARY OF QUANTITIES  
SHEET 2 OF 3

SIGN	SIZE	AREA	QTY	TOTAL	QTY	TOTAL	SIGN	DESCRIPTION
IN.	SQ. FT.	EACH	SQ. FT.	EACH	SQ. FT.	NUM.		
<b>WARNING SIGNS</b>								
WO1-1L	48X48	16.00						TURN (SYMBOL LEFT)
WO1-1R	48X48	16.00						TURN (SYMBOL RIGHT)
WO1-2L	48X48	16.00						CURVE (SYMBOL LEFT)
WO1-2R	48X48	16.00						CURVE (SYMBOL RIGHT)
WO1-3L	48X48	16.00						REVERSE TURN (SYMBOL LEFT)
WO1-3R	48X48	16.00						REVERSE TURN (SYMBOL RIGHT)
WO1-4L	48X48	16.00						REVERSE CURVE (SYMBOL LEFT)
WO1-4R	48X48	16.00						REVERSE CURVE (SYMBOL RIGHT)
WO1-4bL	48X48	16.00						DOUBLE ARROW REVERSE CURVE (SYMBOL LEFT)
WO1-4bR	48X48	16.00						DOUBLE ARROW REVERSE CURVE (SYMBOL RIGHT)
WO1-4cL	48X48	16.00						TRIPLE ARROW REVERSE CURVE (SYMBOL LEFT)
WO1-4cR	48X48	16.00						TRIPLE ARROW REVERSE CURVE (SYMBOL RIGHT)
WO1-6	60X30	12.50						HORIZONTAL ARROW (SYMBOL)
WO1-6a	72X36	18.00						HORIZ. ARROW (SYMBOL ON PERMANENT BARRICADE)
WO1-7	60X30	12.50						DOUBLE HEAD HORIZONTAL ARROW (SYMBOL)
WO1-7a	72X36	18.00						DOUBLE HEAD HORIZ. ARROW (SYMBOL ON PERM. BARR.)
WO1-8	18X24	3.00						CHEVRON (SYMBOL)
WO1-8a	30X36	7.50						CHEVRON (SYMBOL FOR DIVIDED HIGHWAYS)
WO3-1	48X48	16.00						STOP AHEAD (SYMBOL)
WO3-2	48X48	16.00						YIELD AHEAD (SYMBOL)
WO3-3	48X48	16.00						SIGNAL AHEAD (SYMBOL)
WO3-4	48X48	16.00						BE PREPARED TO STOP
WO3-5	48X48	16.00						SPEED LIMIT AHEAD
WO4-1L	48X48	16.00						MERGE (SYMBOL FROM LEFT)
WO4-1R	48X48	16.00						MERGE (SYMBOL FROM RIGHT)
WO4-1aL	48X48	16.00						MERGE (LEFT)
WO4-1aR	48X48	16.00						MERGE (RIGHT)
WO5-1	48X48	16.00						ROAD/BRIDGE/RAMP NARROWS
WO5-3	48X48	16.00						ONE LANE BRIDGE
WO5-5	48X48	16.00						NARROW LANES
WO6-1	48X48	16.00						DIVIDED HIGHWAY (SYMBOL)
WO6-2	48X48	16.00						DIVIDED HIGHWAY END (SYMBOL)
WO6-3	48X48	16.00						TWO WAY TRAFFIC (SYMBOL)
WO7-3a	30X24	5.00						NEXT XX MILES (PLAQUE)
WO8-1	48X48	16.00						BUMP
WO8-2	48X48	16.00						DIP
WO8-3	48X48	16.00						PAVEMENT ENDS
WO8-4	48X48	16.00						SOFT SHOULDER
WO8-5	48X48	16.00						SLIPPERY WHEN WET (SYMBOL)
WO8-6	48X48	16.00						TRUCK CROSSING
WO8-6c	48X48	16.00						TRUCK ENTRANCE
WO8-7	36X36	9.00						LOOSE GRAVEL
WO8-7a	36X36	9.00						FRESH OIL / LOOSE GRAVEL
WO8-9	48X48	16.00						LOW SHOULDER
WO8-11	48X48	16.00						UNEVEN LANES
WO8-12	48X48	16.00						NO CENTER LINE
WO8-15	48X48	16.00						GROOVED PAVEMENT
WO8-15P	30X24	5.00						MOTORCYCLE (PLAQUE)
WO8-17L	48X48	16.00						SHOULDER DROP-OFF (SYMBOL LEFT)
WO8-17R	48X48	16.00						SHOULDER DROP-OFF (SYMBOL RIGHT)
WO8-17P	30X24	5.00						SHOULDER DROP-OFF (PLAQUE)
WO10-1	42RND.	9.62						RAILROAD CROSSING
WO12-1	24X24	4.00						DOUBLE DOWN ARROW (SYMBOL)
WO12-2	48X48	16.00						LOW CLEARANCE (SYMBOL)
WO12-2x	24X18	3.00						LOW CLEARANCE (PLAQUE)
WO12-2a	84X24	14.00						OVERHEAD LOW CLEARANCE (FEET AND INCHES)
WO12-4	120X60	50.00						LOW CLEARANCE XX FT XX IN XX MILES AHEAD
WO12-5	120X60	50.00						WIDTH RESTRICTION XX FT XX IN XX MILES AHEAD
WO13-1	30X30	6.25						ADVISORY SPEED (PLAQUE)
WO16-2	30X24	5.00						XXX FEET (PLAQUE)
WO16-3	30X24	5.00						X MILE (PLAQUE)
WO20-1	48X48	16.00	6	96			2	ROAD/BRIDGE/RAMP WORK AHEAD
WO20-2	48X48	16.00	1	16			18	DETOUR AHEAD
WO20-3	48X48	16.00	3	48			20	ROAD CLOSED AHEAD
WO20-4	48X48	16.00	2	32			7	ONE LANE ROAD AHEAD
WO20-5	48X48	16.00						RIGHT/CENTER/LEFT LANE CLOSED AHEAD
WO20-5a	48X48	16.00						2 RIGHT/CENTER/LEFT LANES CLOSED AHEAD
WO20-6a	48X48	16.00						RIGHT/CENTER/LEFT LANE CLOSED
WO20-7a	48X48	16.00	2	32			8	FLAGGER (SYMBOL)
WO21-2	36X36	9.00						FRESH OIL
WO21-5	48X48	16.00	2	32			21	SHOULDER WORK / SHOULDER WORK AHEAD
WO22-1	48X48	16.00						BLASTING ZONE AHEAD
WO22-2	42X36	10.50						TURN OFF 2-WAY RADIO AND PHONE
WO22-3	42X36	10.50						END BLASTING ZONE
GO22-1	21X15	2.19						WET PAINT (ARROW PIVOTS)

SIGN	SIZE	AREA	QTY	TOTAL	QTY	TOTAL	SIGN	DESCRIPTION
IN.	SQ. FT.	EACH	SQ. FT.	EACH	SQ. FT.	NUM.		
<b>GUIDE SIGNS</b>								
E05-1	36X48	12.00						GORE EXIT
E05-2	48X36	12.00						EXIT OPEN
E05-2a	48X36	12.00						EXIT CLOSED
GO20-1	60X24	10.00						ROAD WORK NEXT XX MILES
GO20-2	48X24	8.00						END ROAD WORK
GO20-4	36X18	4.50						PILOT CAR FOLLOW ME
GO20-4a	42X30	8.75						PILOT CAR IN USE WAIT & FOLLOW
GO20-4a	18X12	1.50						PILOT CAR IN USE WAIT & FOLLOW
GO20-5aP	36X24	6.00						WORK ZONE (PLAQUE)
MO4-8a	24X18	3.00	2	6			52	END DETOUR
MO4-9L	48X36	12.00						DETOUR (LEFT)
MO4-9R	48X36	12.00						DETOUR (RIGHT)
MO4-9P	48X12	4.00						STREET NAME (PLAQUE)
MO4-10L	48X18	6.00						DETOUR ARROW (LEFT)
MO4-10R	48X18	6.00						DETOUR ARROW (RIGHT)
<b>REGULATORY SIGNS</b>								
R1-1	48X48	13.25						STOP
R1-2	48TRI	6.93						YIELD
R1-2a	36X36	9.00						TO ONCOMING TRAFFIC (PLAQUE)
R1-3P	30X12	2.50						ALL WAY (PLAQUE)
R2-1	36X48	12.00						SPEED LIMIT XX
R3-1	48X48	16.00						NO RIGHT TURN (SYMBOL)
R3-2	48X48	16.00						NO LEFT TURN (SYMBOL)
R3-3	36X36	9.00						NO TURNS
R3-4	48X48	16.00						NO U-TURN (SYMBOL)
R3-7L	30X30	6.25						LEFT LANE MUST TURN LEFT
R3-7R	30X30	6.25						RIGHT LANE MUST TURN RIGHT
R4-1	36X48	12.00						DO NOT PASS
R4-2	36X48	12.00						PASS WITH CARE
R4-7a	36X48	12.00						KEEP RIGHT (HORIZONTAL ARROW)
R4-8a	36X48	12.00						KEEP LEFT (HORIZONTAL ARROW)
R5-1	30X30	6.25						DO NOT ENTER
R5-1a	36X24	6.00						WRONG WAY
R6-1L	54X18	6.75						ONE WAY ARROW (LEFT)
R6-1R	54X18	6.75						ONE WAY ARROW (RIGHT)
R6-2L	24X30	5.00						ONE WAY (LEFT)
R6-2R	24X30	5.00						ONE WAY (RIGHT)
R9-9	24X12	2.00						SIDEWALK CLOSED
R9-11L	24X18	3.00						SIDEWALK CLOSED AHEAD, (ARROW LEFT) CROSS HERE
R9-11R	24X18	3.00						SIDEWALK CLOSED AHEAD, (ARROW RIGHT) CROSS HERE
R10-6	24X36	6.00						STOP HERE ON RED (45° ARROW)
R11-2	48X30	10.00	2	20			29	ROAD CLOSED
R11-3a	60X30	12.50						ROAD CLOSED XX MILES AHEAD LOCAL TRAFFIC ONLY
R11-4	60X30	12.50	1	12.5			55	ROAD CLOSED TO THRU TRAFFIC
CONST-3A	60X48	20.00						FINE SIGN
CONST-3X	56X12	4.67						SPEEDING/PASSING (PLATE)
<b>MISCELLANEOUS SIGNS</b>								
CONST-5	48X36	12.00						POINT OF PRESENCE
CONST-5	96X48	32.00						POINT OF PRESENCE
CONST-8	48X36	12.00	2	24			33	WORK ZONE NO PHONE ZONE
SPECIAL	36X60	15.00	55	825			VAR	DETOUR ROUTE ASSEMBLY
				<b>TOTAL</b>				
616-10.05 CONSTRUCTION SIGNS				1144				
616-10.10 RELOCATED SIGNS				0				

ITEM	TOTAL	DESCRIPTION
NUMBER	QTY	
6122008		IMPACT ATTENUATOR 40 MPH (SAND BARRELS)
6122009		IMPACT ATTENUATOR 45 MPH (SAND BARRELS)
6122010		IMPACT ATTENUATOR 50 MPH (SAND BARRELS)
6122012		IMPACT ATTENUATOR 55 MPH (SAND BARRELS)
6122014		IMPACT ATTENUATOR 60 MPH (SAND BARRELS)
6122017		IMPACT ATTENUATOR 65 MPH (SAND BARRELS)
6122019		IMPACT ATTENUATOR 70 MPH (SAND BARRELS)
6122020		REPLACEMENT SAND BARREL
6122030		IMPACT ATTENUATOR (RELOCATION)
6123001		TRUCK MOUNTED ATTENUATOR (TMA)
6161008		ADVANCED WARNING RAIL SYSTEM
6161012		BUOYS (BOATS KEEP OUT)
6161013		BUOYS (NO WAKE)
6161014		SPECIAL SIGN ASSEMBLY (BOATS KEEP OUT)
6161025	55	CHANNELIZER (TRIM LINE)
6161030	14	TYPE III MOVEABLE BARRICADE
6161033		DIRECTION INDICATOR BARRICADE
6161040		FLASHING ARROW PANEL
6161047		TYPE III OBJECT MARKER
6161055		SEQUENTIAL FLASHING WARNING LIGHT
6161070		TUBULAR MARKER
6161095		RADAR SPEED ADVISORY SYSTEM
6161096		CHANGEABLE MESSAGE SIGN, COMMISSION FURNISHED/RETAINED
6161098A	6	CHANGEABLE MESSAGE SIGN W/O COMM. INTERFACE - CONTRACTOR FURNISHED/RETAINED
6161099		CHANGEABLE MESSAGE SIGN WITH COMM. INTERFACE - CONTRACTOR FURNISHED/RETAINED
6162000A		WORK ZONE TRAFFIC SIGNAL SYSTEM
6162002		TEMPORARY LONG-TERM RUMBLE STRIPS
6173600D		TEMPORARY TRAFFIC BARRIER CONTRACTOR FURNISHED/RETAINED
6173602B		TEMPORARY TRAFFIC BARRIER CONTRACTOR FURNISHED/COMMISSION RETAINED
6174000A		TEMP. TRAFFIC BARRIER HEIGHT TRANSITION
6175010A		RELOCATING TEMPORARY TRAFFIC BARRIER
6176000B		TEMPORARY TRAFFIC BARRIER COMMISSION FURNISHED/RETAINED
6177000B		TEMP. TRAFFIC BARRIER HEIGHT TRANSITION COMMISSION FURNISHED/RETAINED
6208064A		TEMPORARY RAISED PAVEMENT MARKER
9029400		TEMPORARY TRAFFIC SIGNALS
9029401		TEMPORARY TRAFFIC SIGNALS AND LIGHTING

-50A = 30  
-50B = 5  
-50C = 7  
-50D = 3  
-50E = 6  
-50F = 2  
-50G = 2

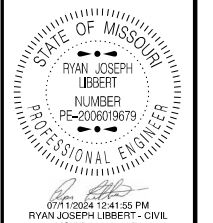

DATE PREPARED  
**7/11/2024**

ROUTE **MM** STATE **MO**  
DISTRICT **CD** SHEET NO. **3**

COUNTY  
**CAMDEN**

JOB NO.  
**JCD0177**

CONTRACT ID.


PROJECT NO.

BRIDGE NO.

DESCRIPTION	DATE

PI 191+23.98  
 PC 184+45.63  
 PT 196+70.60  
 Δ 61°14'53.8" (LT)  
 D 4°59'59.9"  
 L 1,224.97' (ARC)  
 T 678.35'  
 R 1,145.92'

PI 197+37.32  
 Ls 200.00'  
 Ys 11.63'  
 Xs 199.59'  
 LT 133.39'  
 ST 66.72'

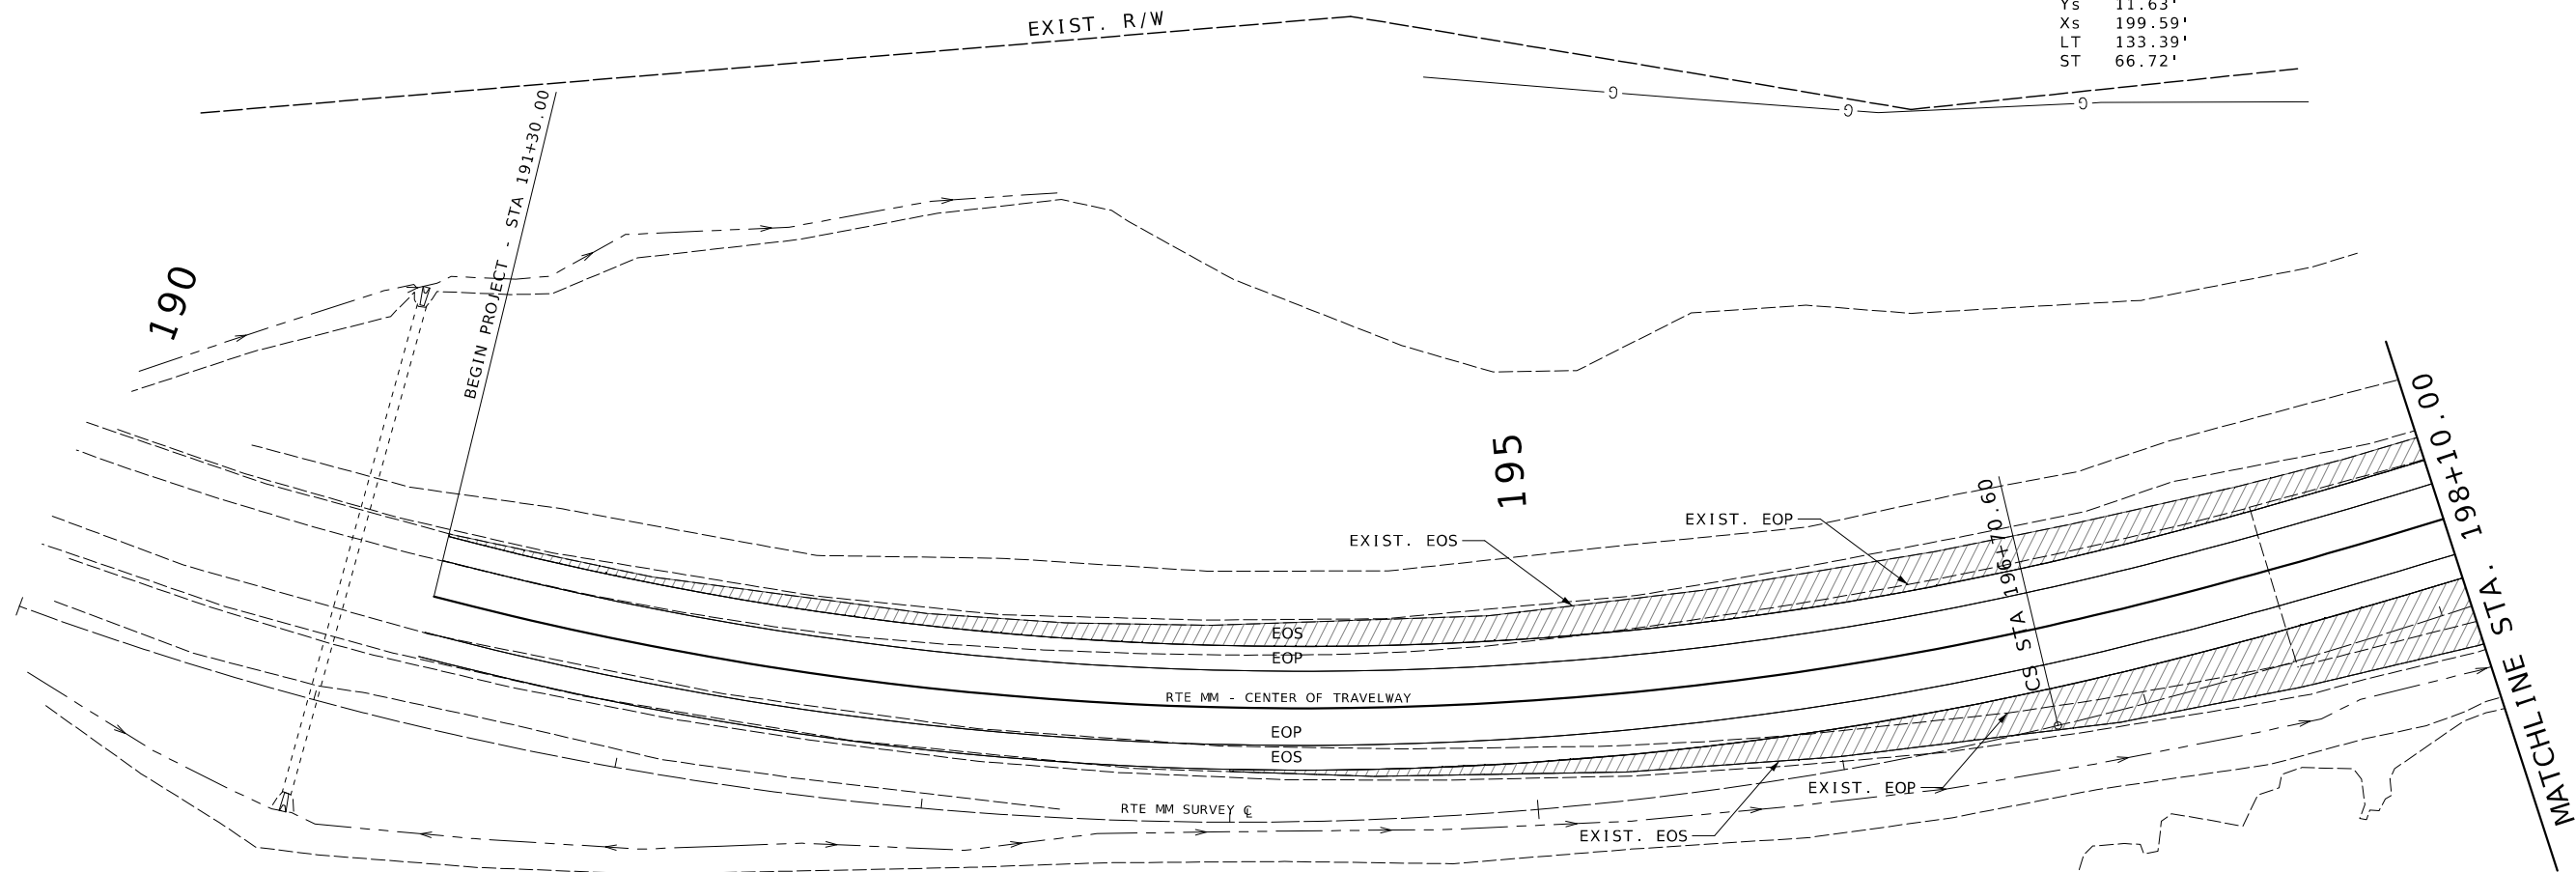

THE EXISTENCE AND APPROXIMATE LOCATION OF UTILITY FACILITIES KNOWN TO EXIST, AS SHOWN ON THE PLANS, ARE BASED ON THE BEST INFORMATION AVAILABLE TO THE COMMISSION AT THIS TIME. THIS INFORMATION IS PROVIDED BY THE COMMISSION "AS-IS" AND THE COMMISSION EXPRESSLY DISCLAIMS ANY REPRESENTATION OR WARRANTY AS TO THE COMPLETENESS, ACCURACY, OR SUITABILITY OF THE INFORMATION FOR ANY USE. RELIANCE UPON THIS INFORMATION IS DONE AT THE RISK AND PERIL OF THE USER, AND THE COMMISSION SHALL NOT BE LIABLE FOR ANY DAMAGES THAT MAY ARISE FROM ANY ERROR IN THE INFORMATION. IT IS, THEREFORE, THE RESPONSIBILITY OF THE CONTRACTOR TO VERIFY THE EXISTENCE, LOCATION AND STATUS OF ANY FACILITY. SUCH VERIFICATION INCLUDES DIRECT CONTACT WITH THE LISTED UTILITIES.

 PAVEMENT REMOVAL

NOTE: SEE SPECIAL SHEETS FOR REMOVAL OF IMPROVEMENTS AND ALIGNMENT INFORMATION.

ANY WORK INDICATED ON THE PLANS THAT EXTENDS BEYOND THE PROJECT LIMITS IS CONSIDERED INCIDENTAL TO AND A PART OF THE CONSTRUCTION OF THIS PROJECT.




DATE PREPARED  
 7/11/2024

ROUTE	STATE
MM	MO
DISTRICT	SHEET NO.
CD	4



COUNTY  
 CAMDEN  
 JOB NO.  
 JCD0177  
 CONTRACT ID.


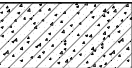
PROJECT NO.  
 BRIDGE NO.

DATE	DESCRIPTION


MISSOURI HIGHWAYS AND TRANSPORTATION COMMISSION  
  
 105 WEST CAPITOL  
 JEFFERSON CITY, MO 65102  
 1-888-ASK-MODOT (1-888-275-6636)

PLAN SHEET  
 SHEET 1 OF 3

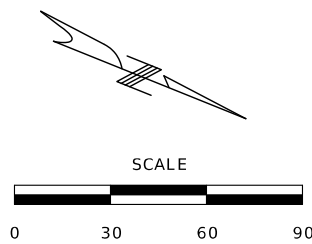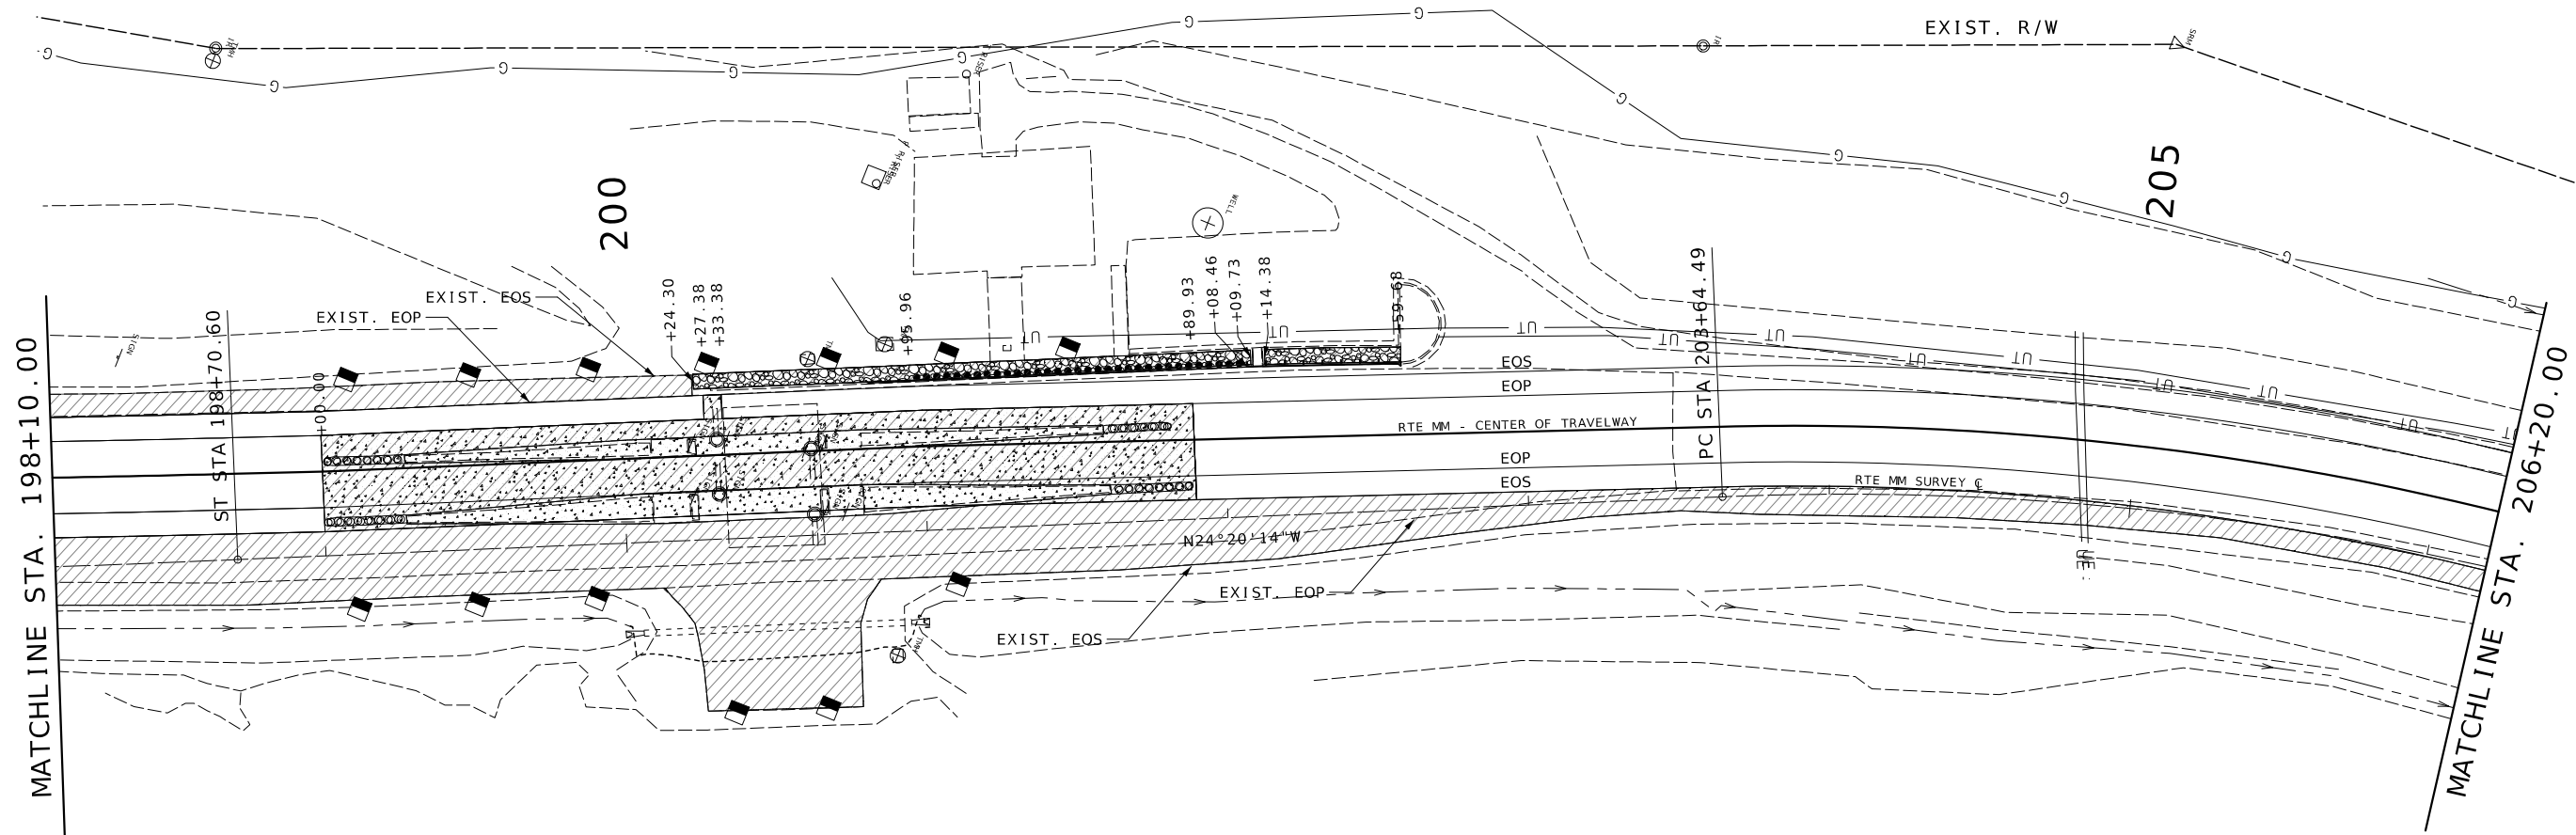

-  PAVEMENT REMOVAL
-  PAVEMENT REMOVAL AND REPLACEMENT

NOTE: SEE SPECIAL SHEETS FOR REMOVAL OF IMPROVEMENTS AND ALIGNMENT INFORMATION.

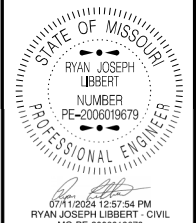

DATE PREPARED  
7/11/2024

ROUTE MM	STATE MO
DISTRICT CD	SHEET NO. 5

COUNTY  
CAMDEN

JOB NO.  
JCD0177

CONTRACT ID.

PROJECT NO.

BRIDGE NO.

DATE	DESCRIPTION



MISSOURI HIGHWAYS AND TRANSPORTATION COMMISSION



105 WEST CAPITOL  
JEFFERSON CITY, MO 65102  
1-888-ASK-MODOT (1-888-275-6636)

PLAN SHEET  
SHEET 2 OF 3



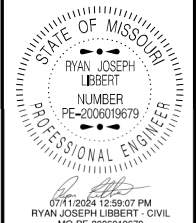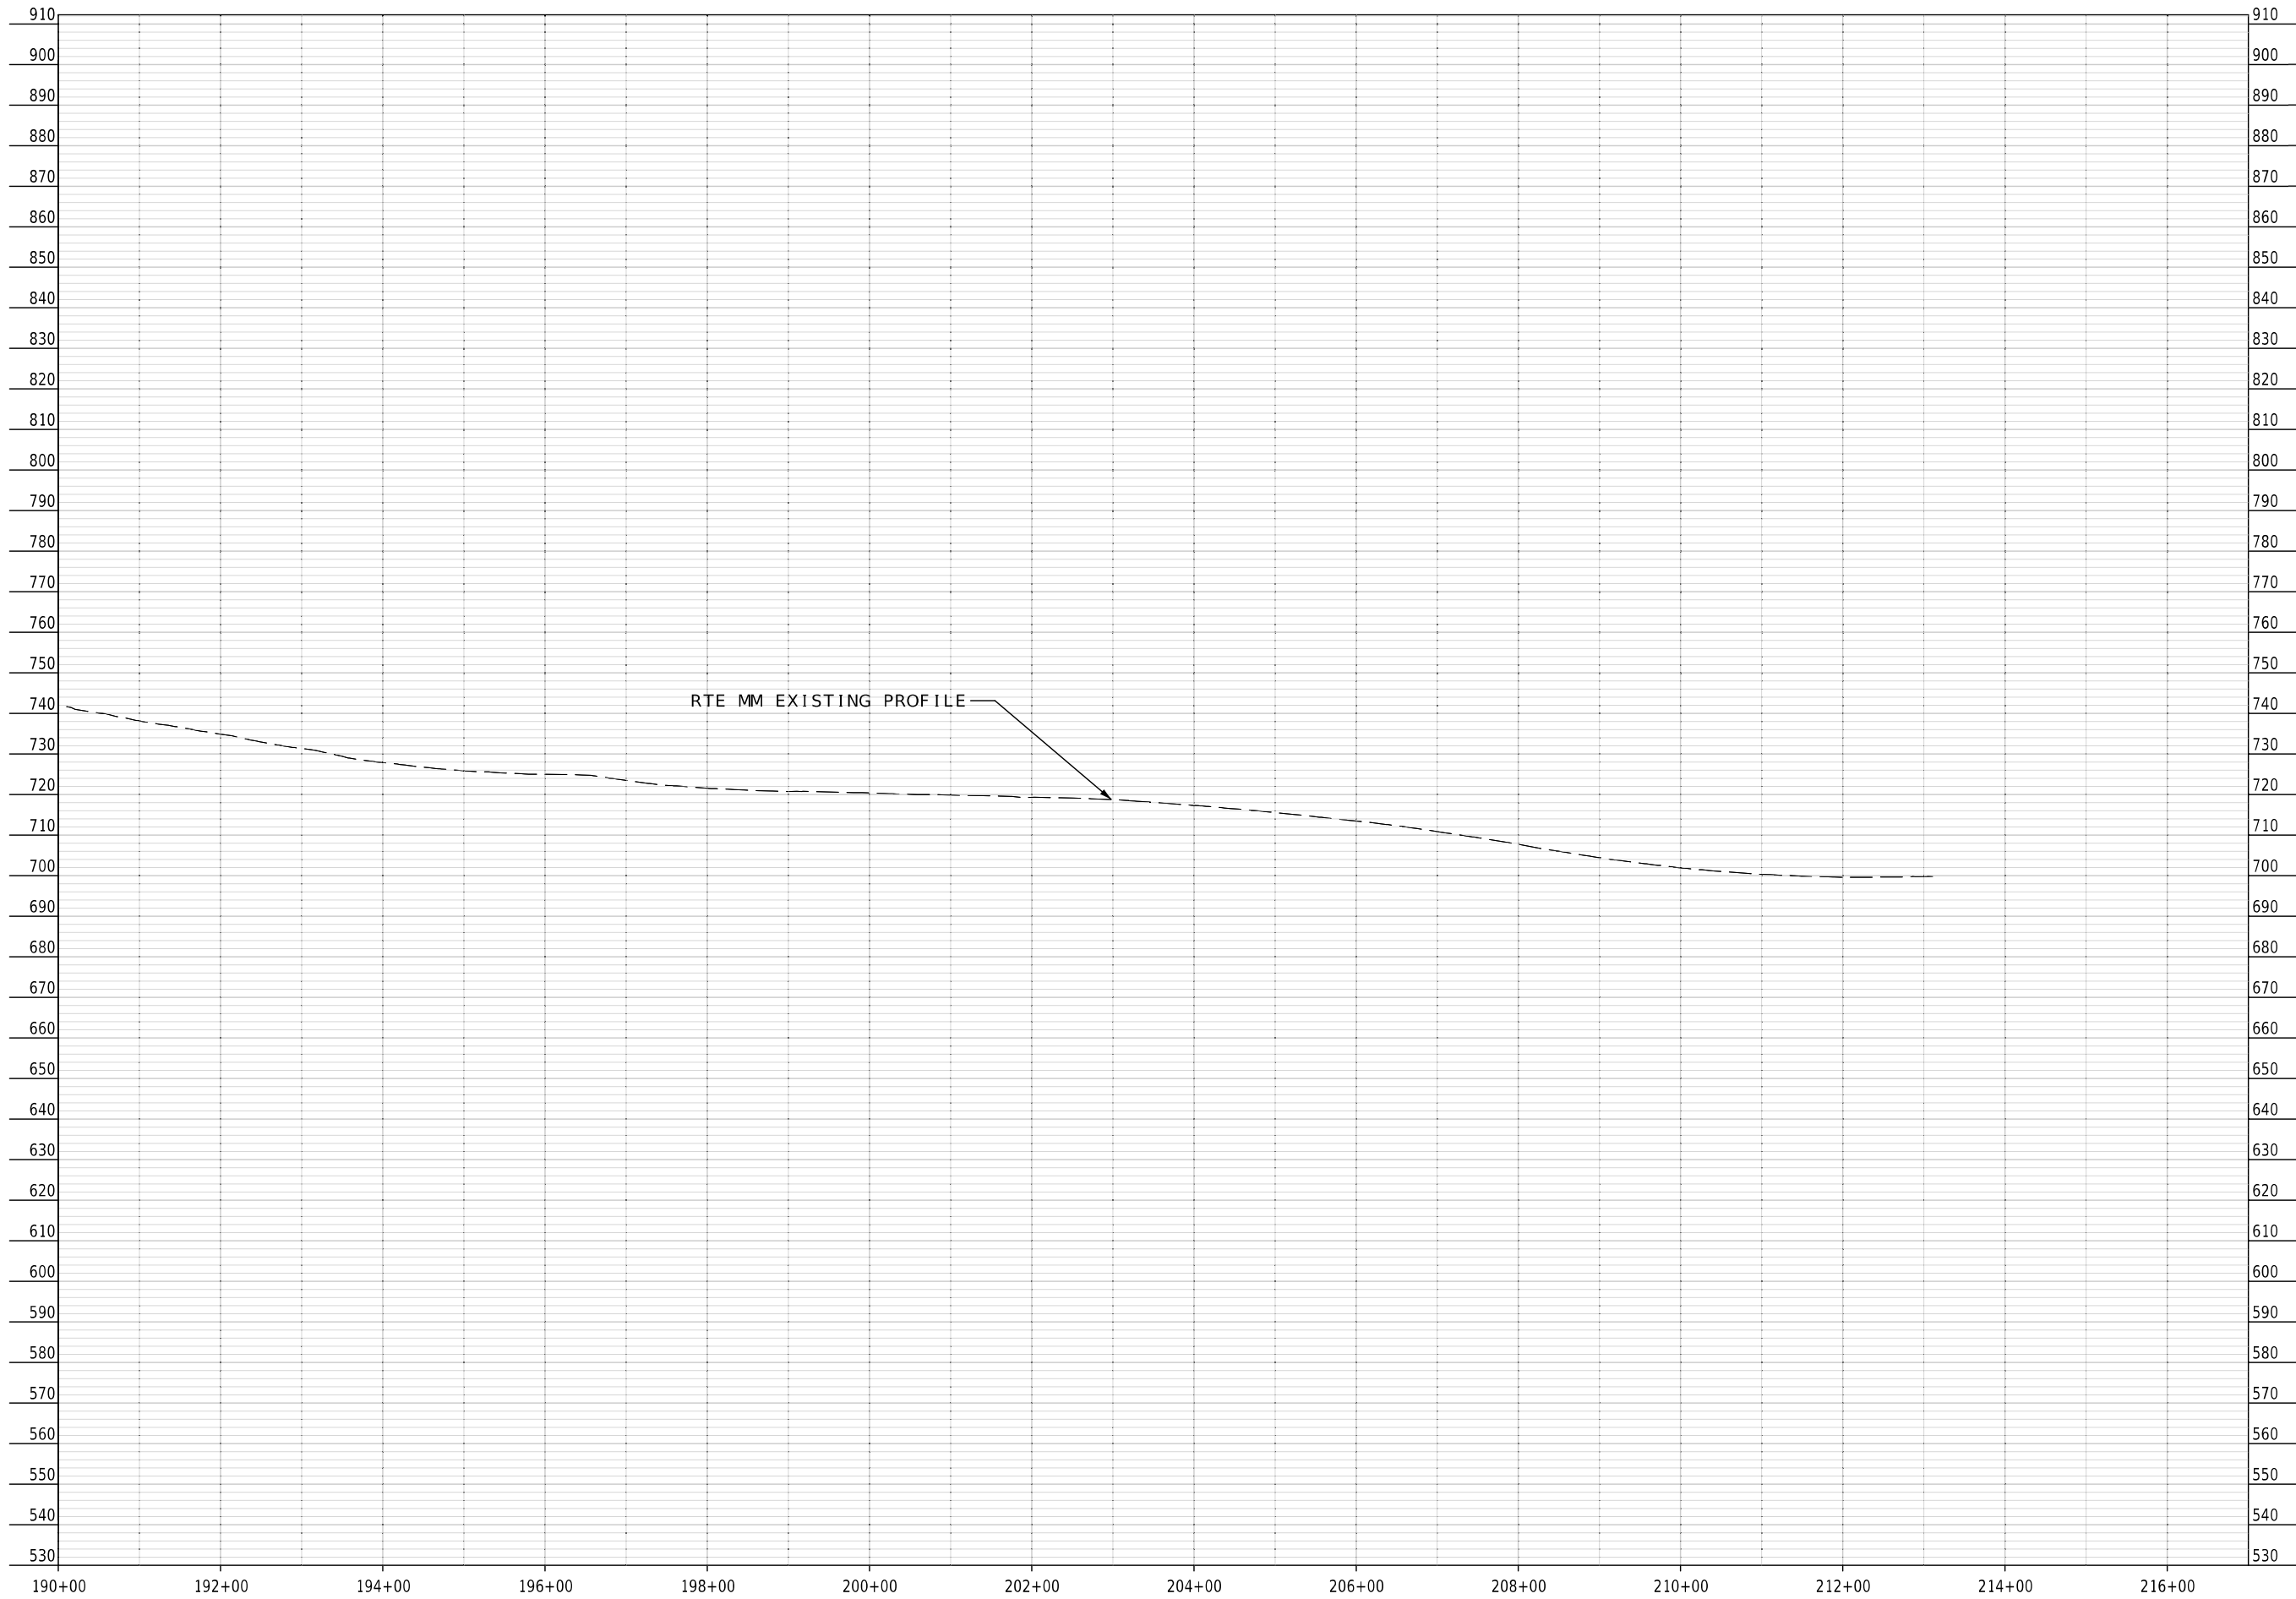

DATE PREPARED  
7/11/2024

ROUTE MM	STATE MO
DISTRICT CD	SHEET NO. 7

COUNTY  
CAMDEN

JOB NO.  
JCD0177

CONTRACT ID.

PROJECT NO.

BRIDGE NO.

DATE	DESCRIPTION

MISSOURI HIGHWAYS AND TRANSPORTATION COMMISSION


105 WEST CAPITOL  
JEFFERSON CITY, MO 65102  
1-888-ASK-MODOT (1-888-275-6636)

PROFILE SHEET  
SHEET 1 OF 1






PI 183+79.02  
 Ls 200.00'  
 Ys 5.81'  
 Xs 199.85'  
 LT 133.39'  
 ST 66.72'

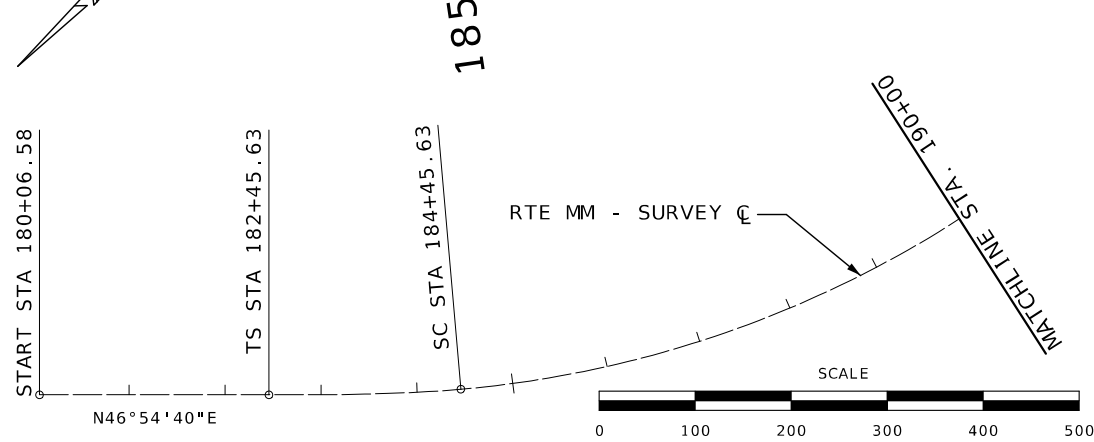


PI 191+23.98  
 PC 184+45.63  
 PT 196+70.60  
 $\Delta$  61°14'53.8" (LT)  
 D 4°59'59.9"  
 L 1,224.97' (ARC)  
 T 678.35'  
 R 1,145.92'

PI 197+37.32  
 Ls 200.00'  
 Ys 11.63'  
 Xs 199.59'  
 LT 133.39'  
 ST 66.72'

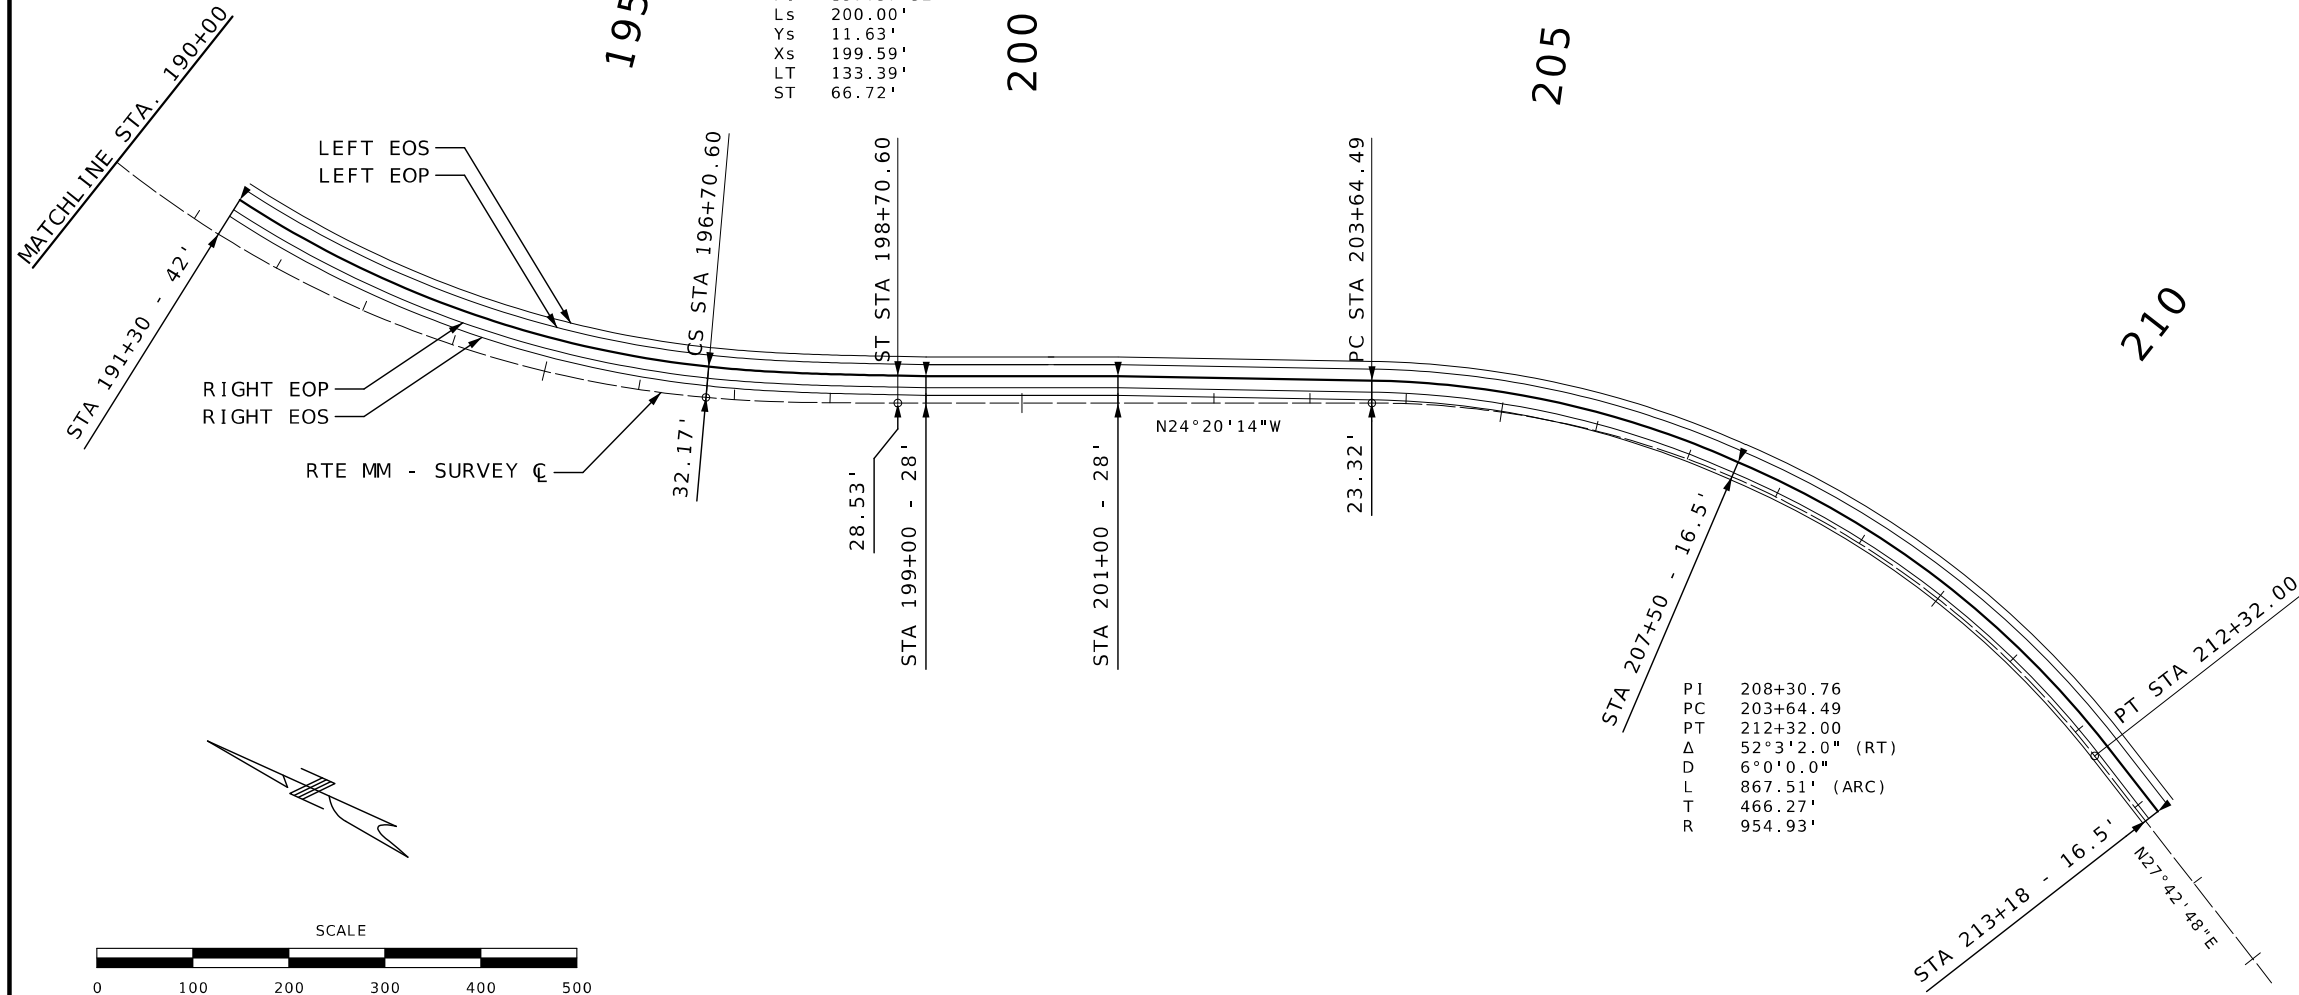

PI 208+30.76  
 PC 203+64.49  
 PT 212+32.00  
 $\Delta$  52°3'2.0" (RT)  
 D 6°0'0.0"  
 L 867.51' (ARC)  
 T 466.27'  
 R 954.93'

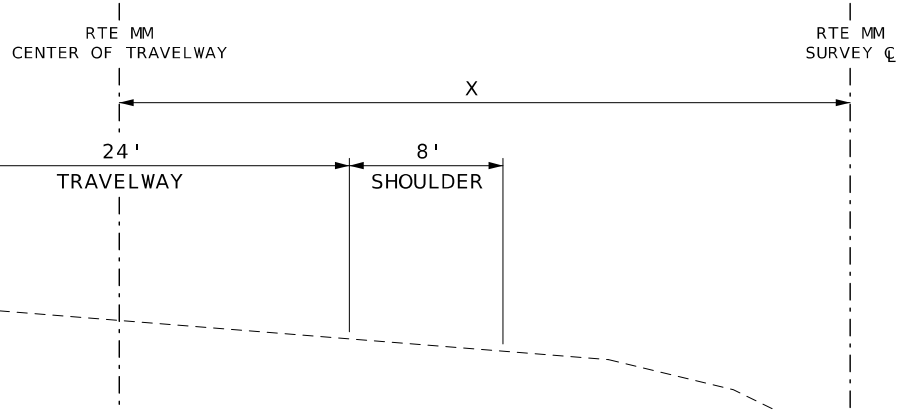

STATION TO STATION		X
191+30	199+00	TRANSITION FROM 42' TO 28'
199+00	201+00	28'
201+00	207+50	TRANSITION FROM 28' TO 16.5'
207+50	213+18	16.5'



DATE PREPARED  
7/11/2024

ROUTE STATE  
MM MO  
DISTRICT SHEET NO.  
CD 9


COUNTY  
CAMDEN  
JOB NO.  
JCD0177  
CONTRACT ID.

PROJECT NO.  
BRIDGE NO.

DATE	DESCRIPTION

MISSOURI HIGHWAYS AND TRANSPORTATION COMMISSION  
 MoDOT  
 105 WEST CAPITOL  
 JEFFERSON CITY, MO 65102  
 1-888-ASK-MODOT (1-888-275-6636)

SPECIAL SHEET  
 SHEET 1 OF 4  
 ALIGNMENT INFORMATION

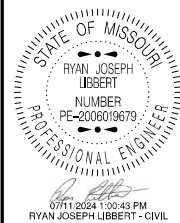

DATE PREPARED  
7/11/2024

ROUTE STATE  
MM MO

DISTRICT SHEET NO.  
CD 10

COUNTY  
CAMDEN

JOB NO.  
JCD0177

CONTRACT ID.


PROJECT NO.


BRIDGE NO.

DATE	DESCRIPTION

MISSOURI HIGHWAYS AND TRANSPORTATION COMMISSION  
  
 105 WEST CAPITOL  
 JEFFERSON CITY, MO 65102  
 1-888-ASK-MODOT (1-888-275-6636)

SPECIAL SHEET  
 SHEET 2 OF 4  
 REMOVALS

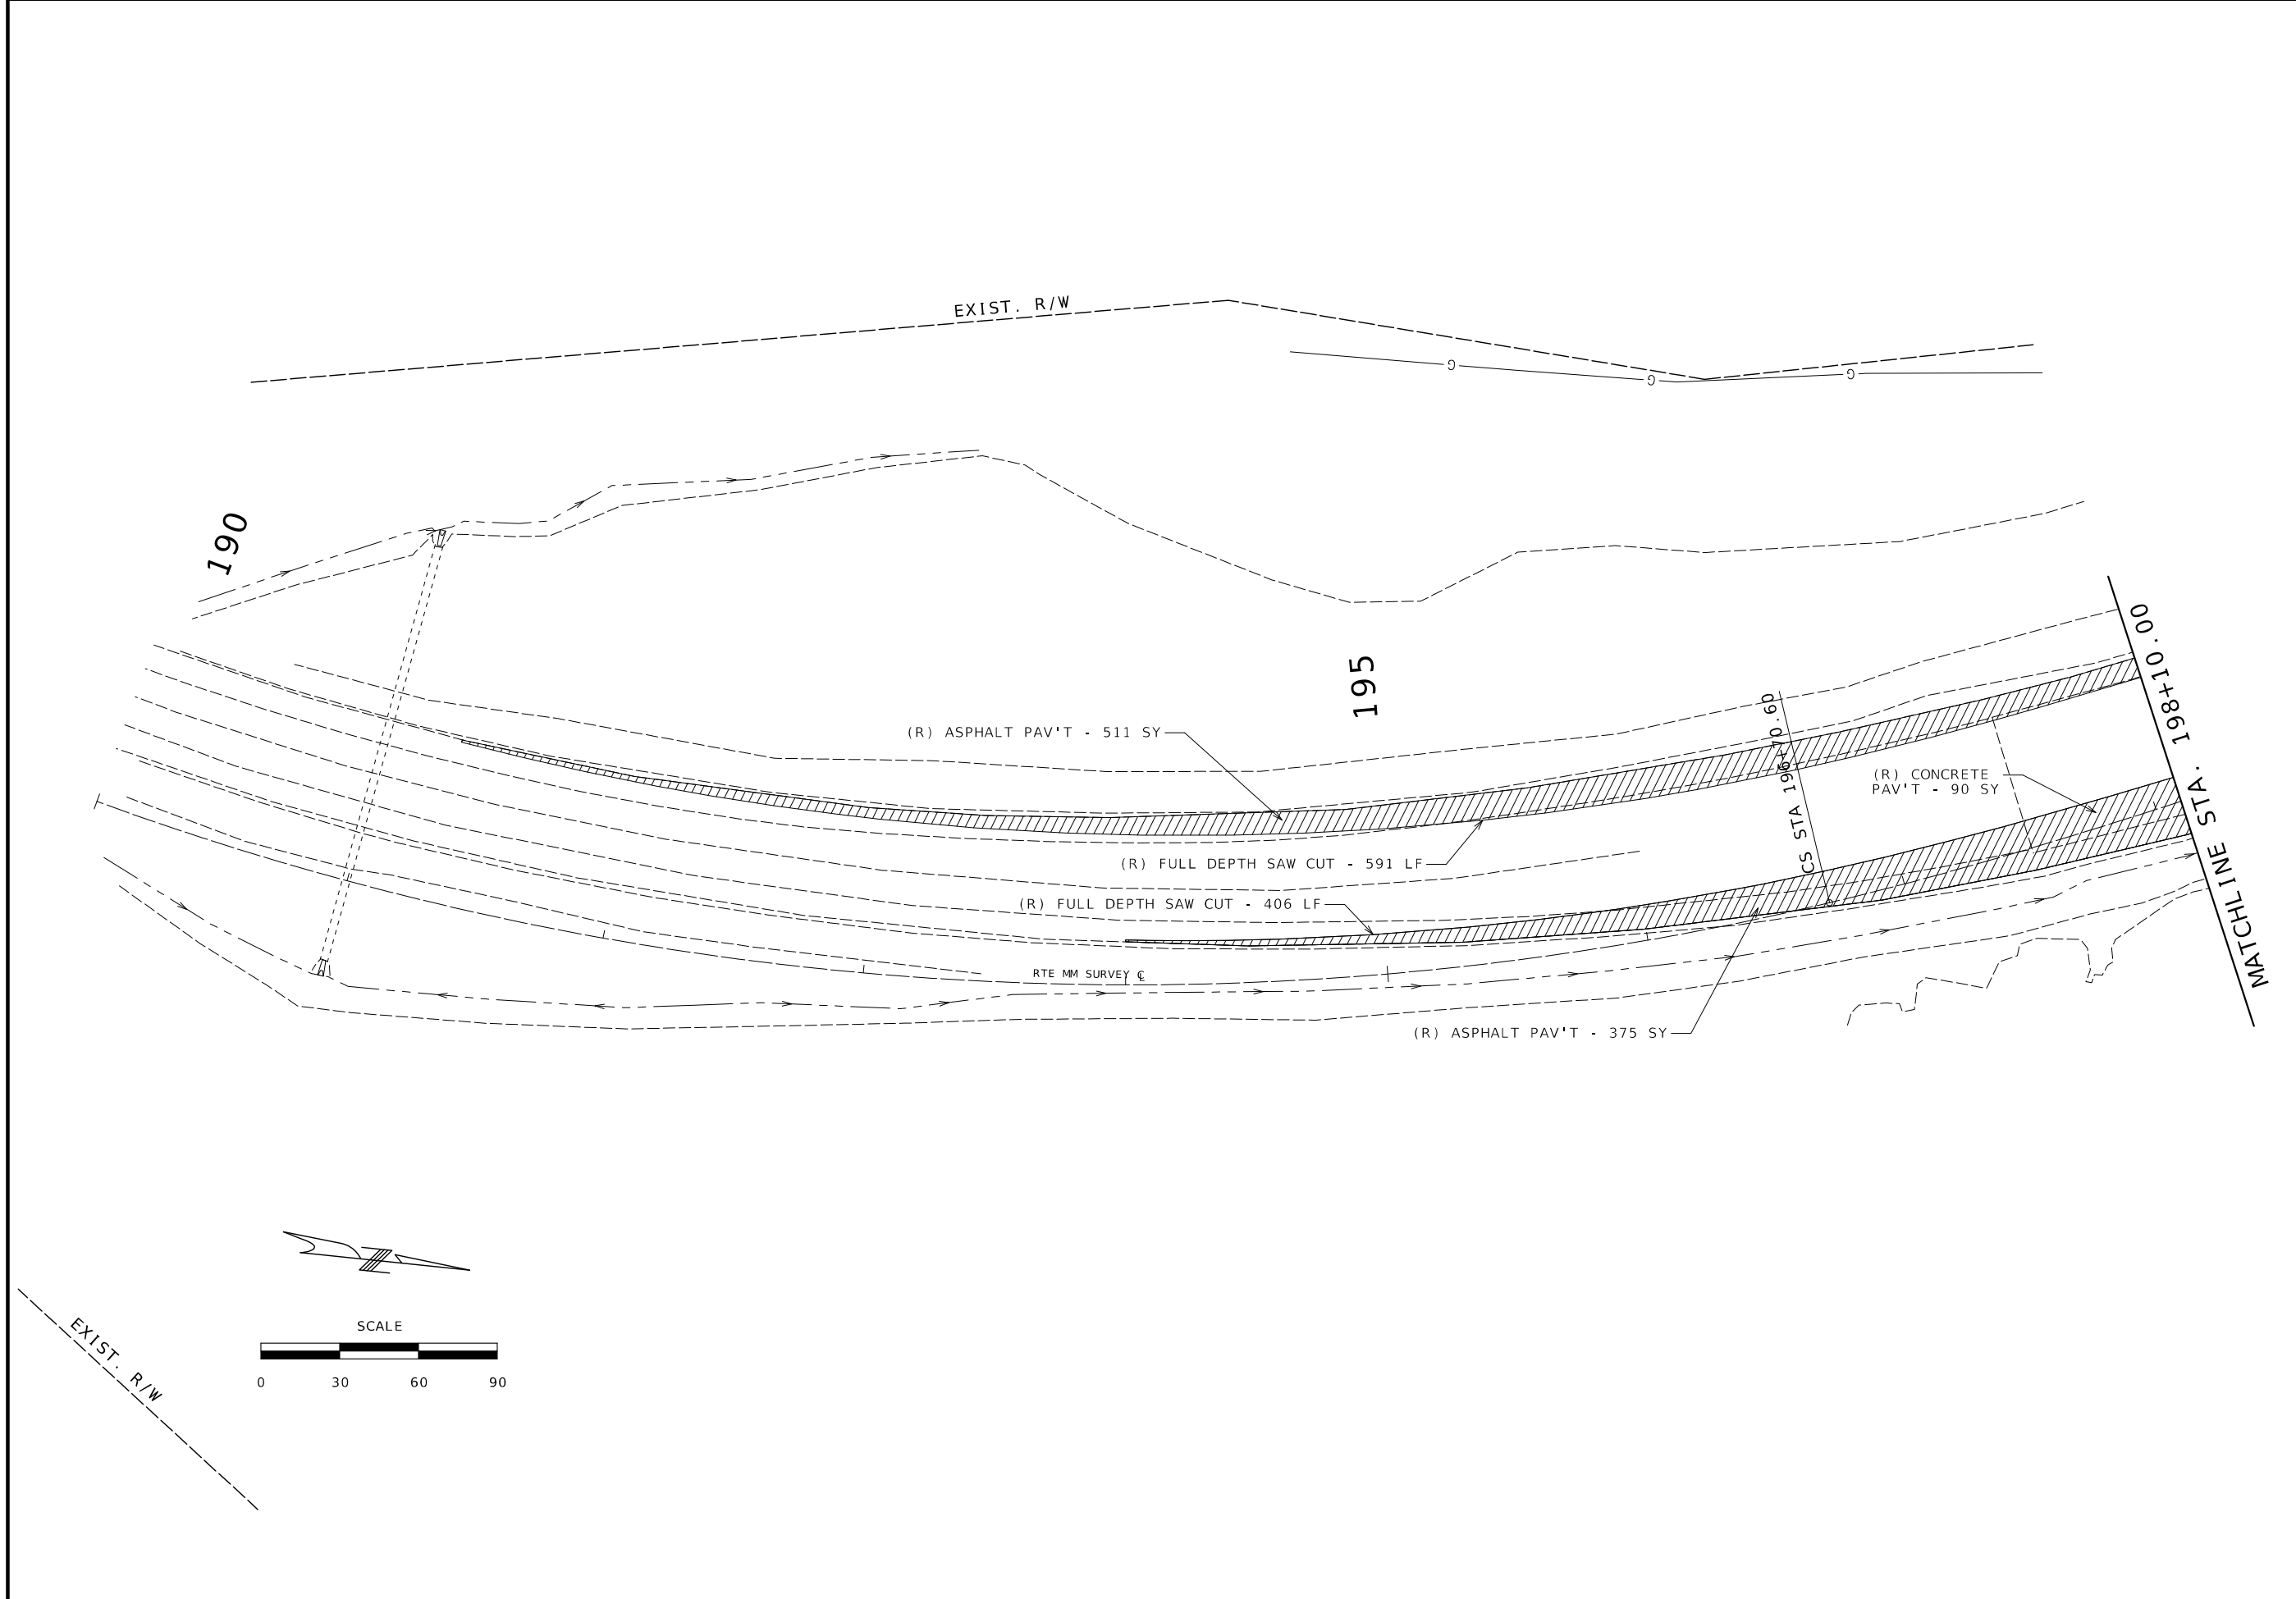

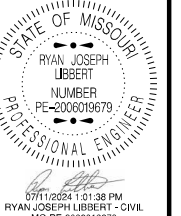

DATE PREPARED  
7/11/2024

ROUTE	STATE
MM	MO
DISTRICT	SHEET NO.
CD	11



COUNTY  
CAMDEN  
JOB NO.  
JCD0177  
CONTRACT ID.

PROJECT NO.  
BRIDGE NO.


DESCRIPTION	DATE



MISSOURI HIGHWAYS AND TRANSPORTATION COMMISSION  
**MoDOT**  
105 WEST CAPITOL  
JEFFERSON CITY, MO 65102  
1-888-ASK-MODOT (1-888-275-6636)

SPECIAL SHEET  
SHEET 3 OF 4  
REMOVALS

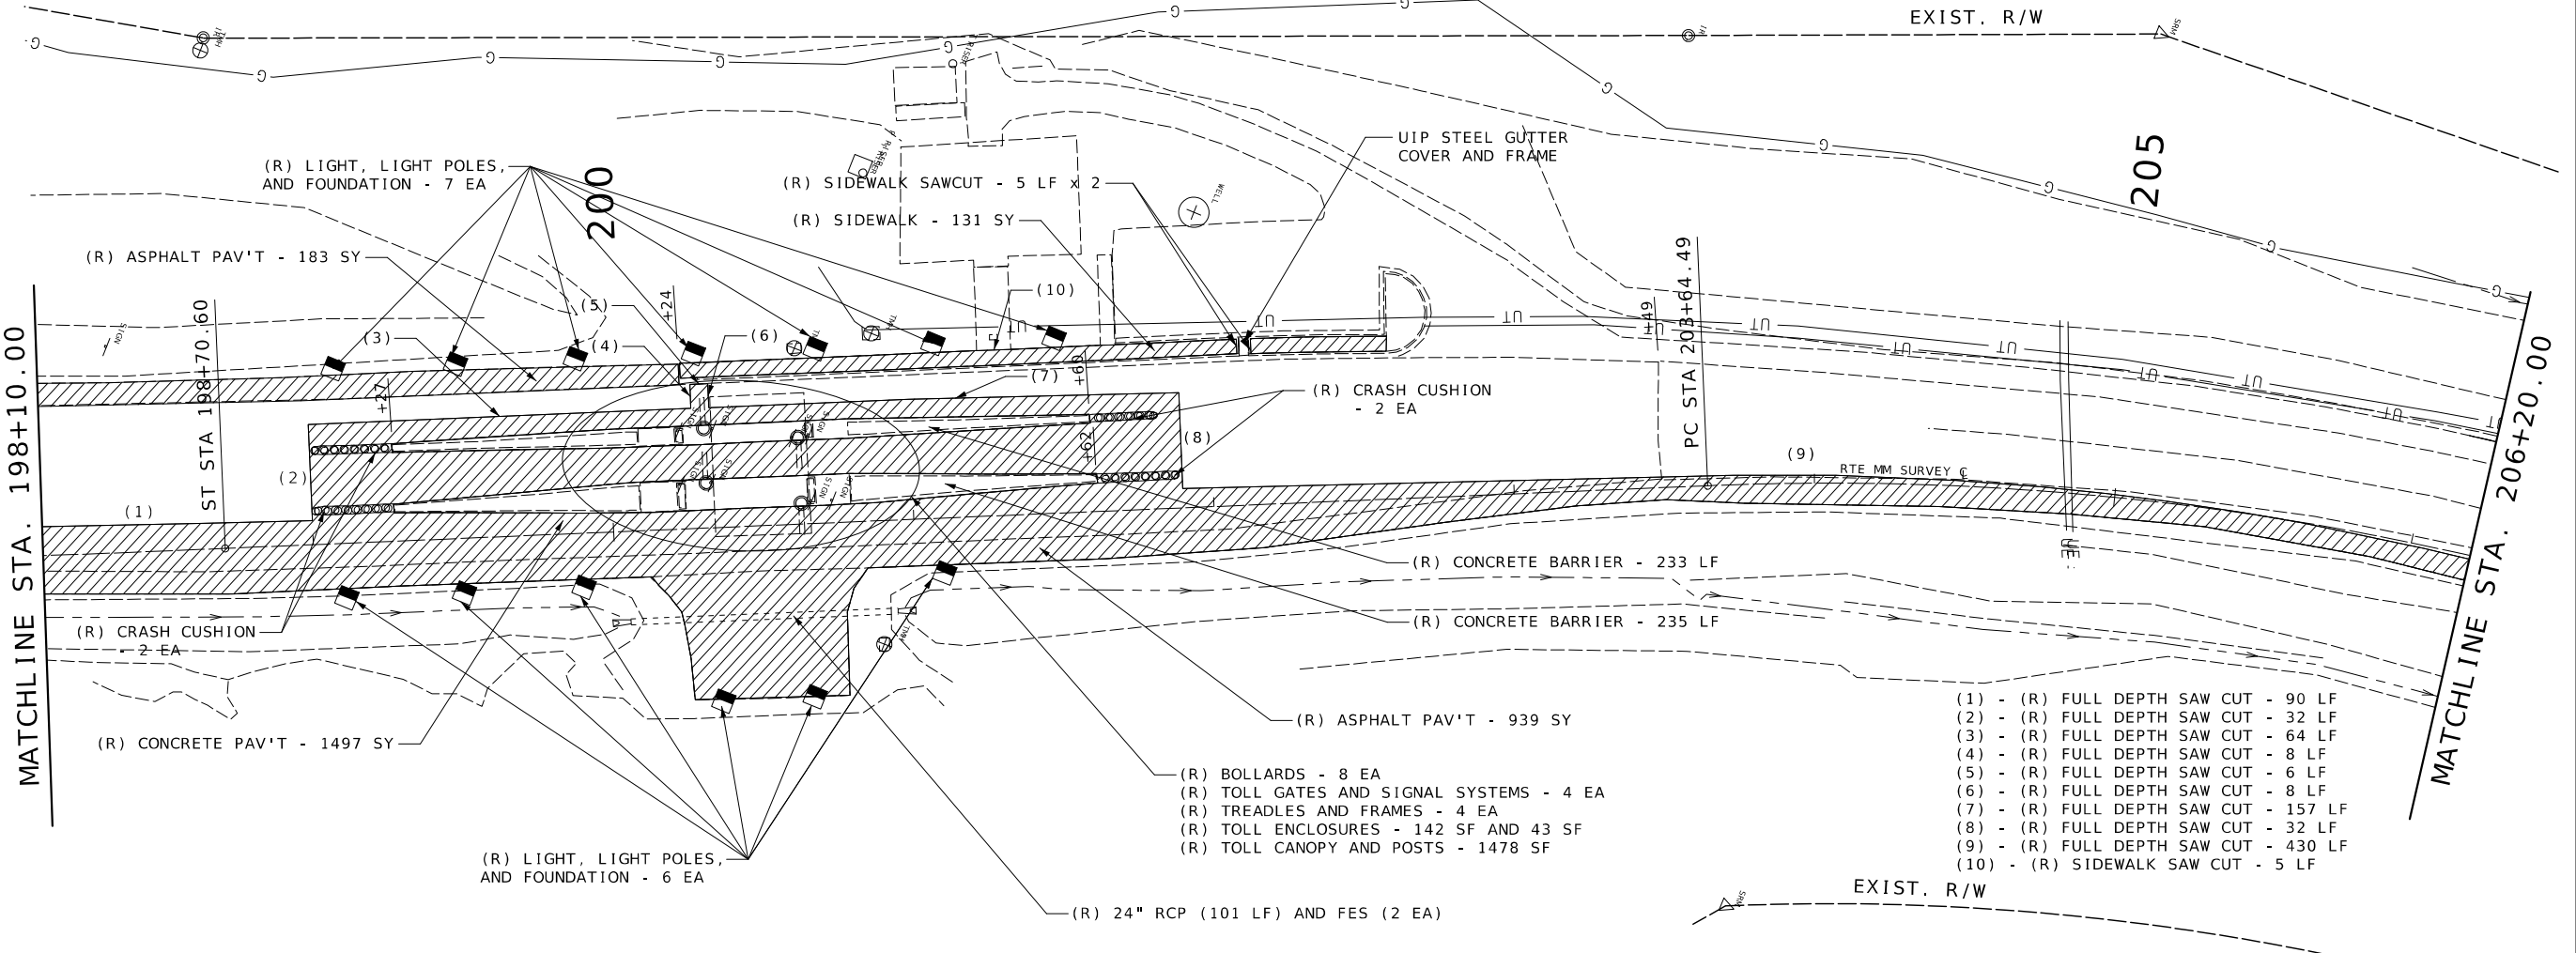 

- (1) - (R) FULL DEPTH SAW CUT - 90 LF
- (2) - (R) FULL DEPTH SAW CUT - 32 LF
- (3) - (R) FULL DEPTH SAW CUT - 64 LF
- (4) - (R) FULL DEPTH SAW CUT - 8 LF
- (5) - (R) FULL DEPTH SAW CUT - 6 LF
- (6) - (R) FULL DEPTH SAW CUT - 8 LF
- (7) - (R) FULL DEPTH SAW CUT - 157 LF
- (8) - (R) FULL DEPTH SAW CUT - 32 LF
- (9) - (R) FULL DEPTH SAW CUT - 430 LF
- (10) - (R) SIDEWALK SAW CUT - 5 LF

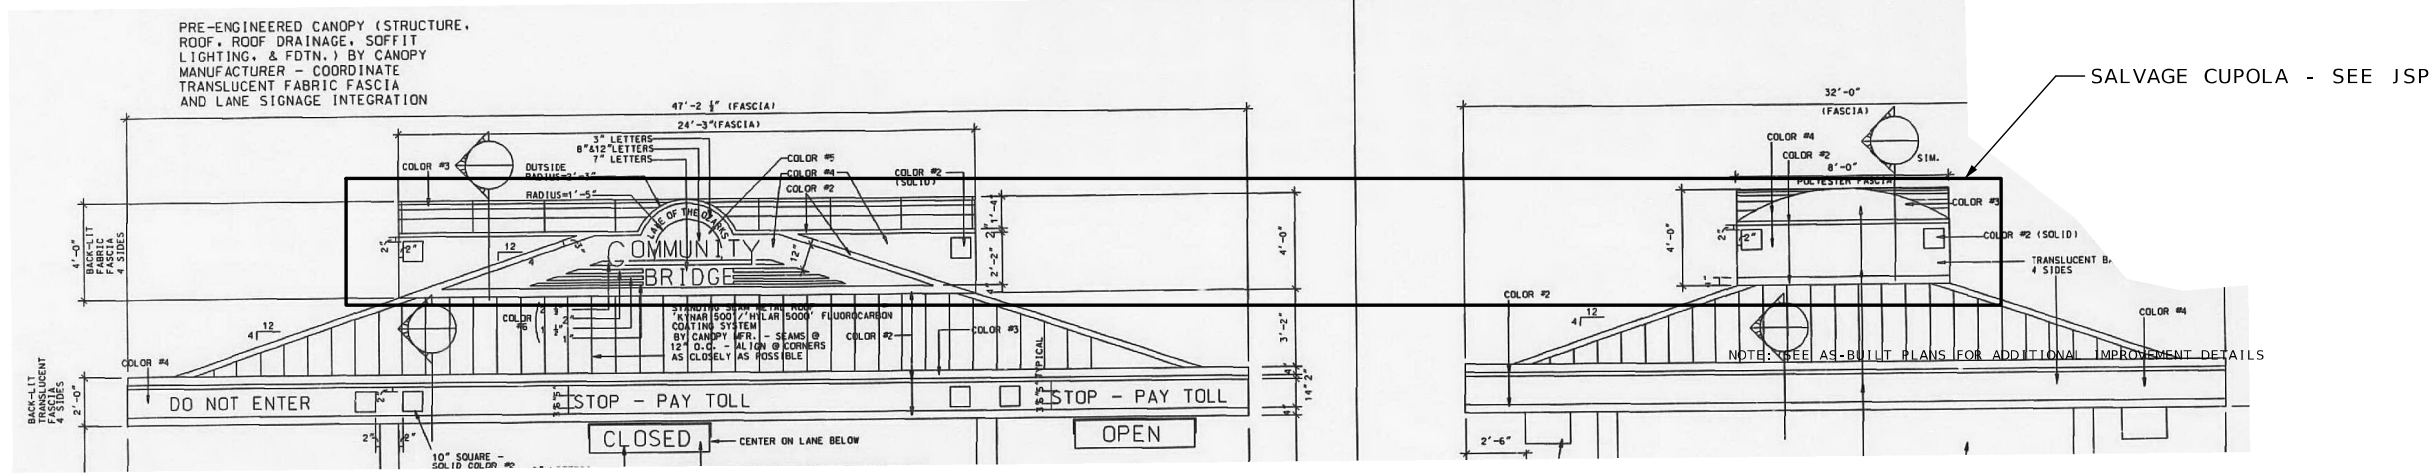

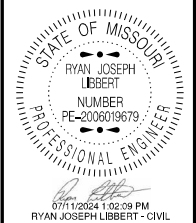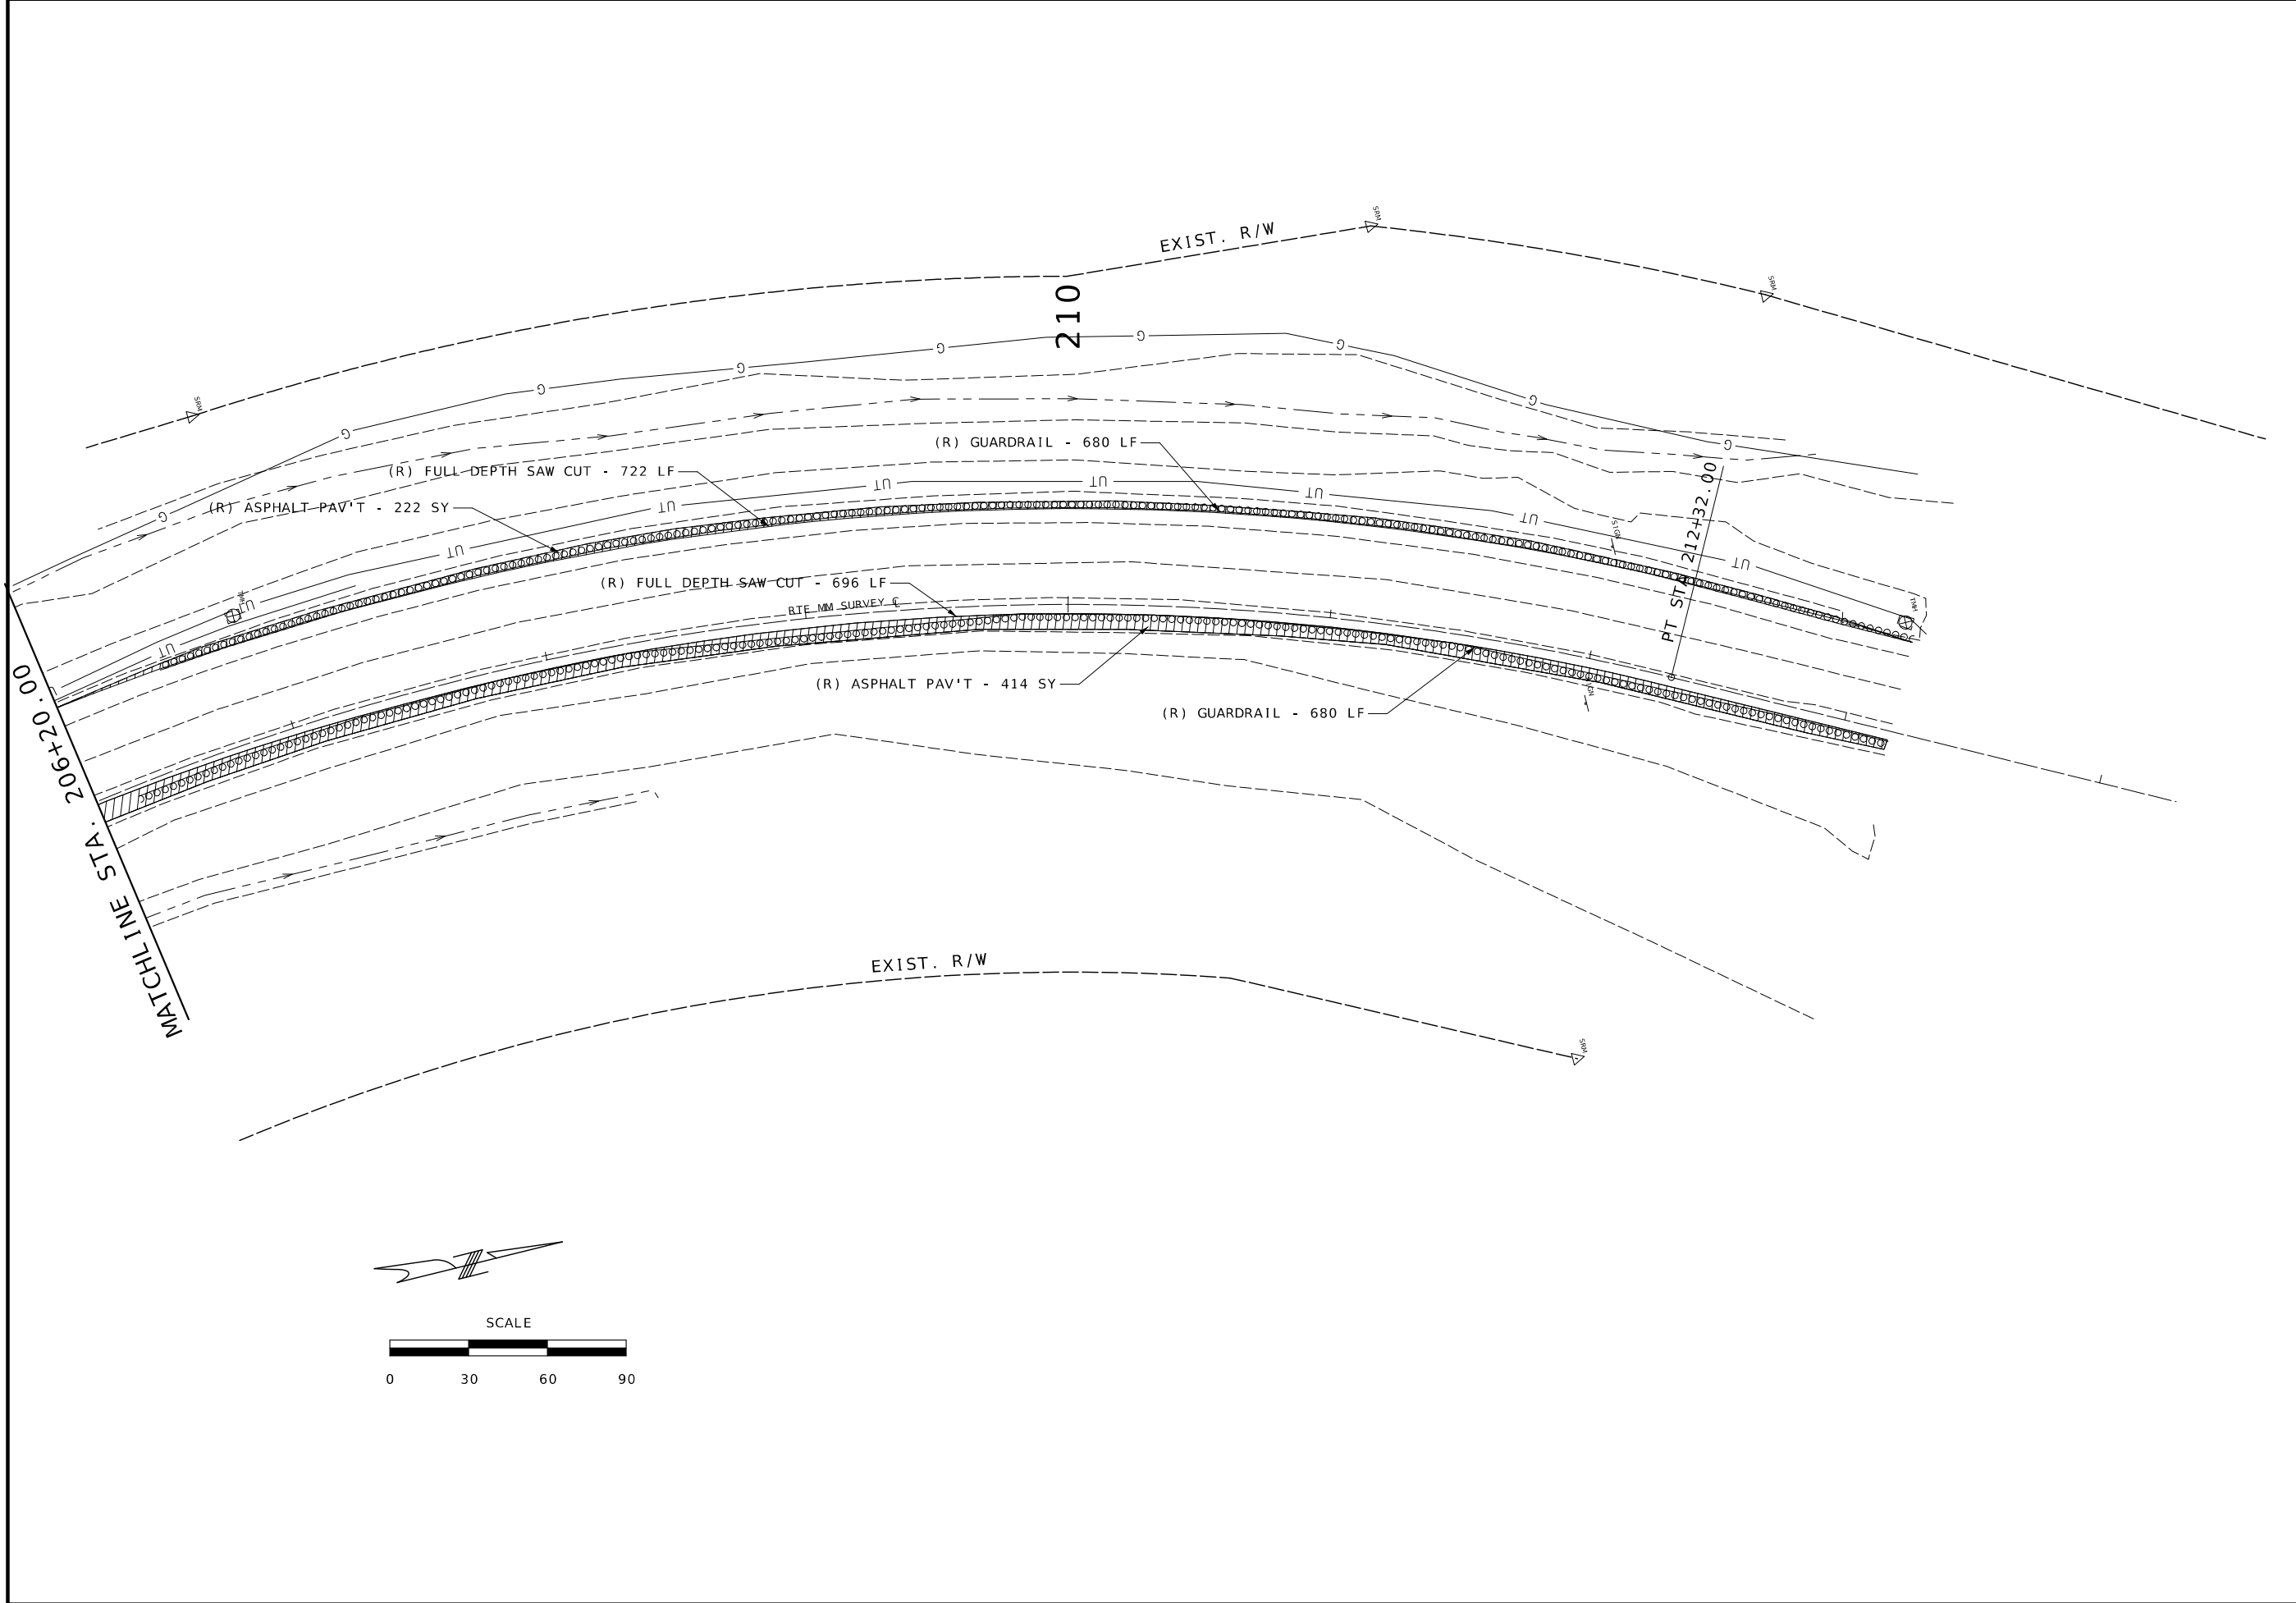

DATE PREPARED  
7/11/2024

ROUTE	STATE
MM	MO
DISTRICT	SHEET NO.
CD	12

COUNTY  
CAMDEN

JOB NO.  
JCD0177

CONTRACT ID.

PROJECT NO.

BRIDGE NO.

DATE	DESCRIPTION

MISSOURI HIGHWAYS AND TRANSPORTATION COMMISSION

105 WEST CAPITOL  
JEFFERSON CITY, MO 65102  
1-888-ASK-MODOT (1-888-273-6636)

SPECIAL SHEET  
SHEET 4 OF 4  
REMOVALS

# SIGN SPACING, DEVICE SPACING AND CHANNELIZING TAPER LENGTHS

SIGN SPACING (S) FOR ADVANCE SIGN SERIES (1) (2)		
SPEED MPH	UNDIVIDED HIGHWAYS	DIVIDED HIGHWAYS
0-35	200	200
40-45	350	500
50-55	500	1000
60-70	1000	SA-1000 SB-1500 SC-2640

TAPER LENGTHS AND SPACING OF CHANNELIZING DEVICES					
SPEED MPH	MINIMUM TAPER LENGTHS (L) FOR LANE WIDTHS (W)			MAXIMUM CHANNELIZER SPACING	
	10 FT	11 FT	12 FT	THROUGH TAPER	THROUGH WORK AREA
0-35	205	225	245	35	40
40-45	450	495	540	40	80
50-55	550	605	660	50	80
60-70	700	770	840	60	120

LONGITUDINAL BUFFER SPACE (B)	
SPEED MPH	BUFFER SPACE
0-35	250
40-45	360
50-55	495
60-70	730

TAPER LENGTH (L):  
 L = WS FOR 40 MPH OR MORE  
 $L = \frac{WS^2}{60}$  FOR 35 MPH OR LESS  
 FOR SHOULDER TAPER USE L/3

WHERE:  
 L = TAPER LENGTH IN FEET  
 W = LATERAL SHIFT IN FEET  
 S = POSTED SPEED IN MPH

### NOTES:








 
- DIMENSIONS IN FEET UNLESS OTHERWISE NOTED.
- SPACING BETWEEN SIGNS AND SPACING BETWEEN LAST SIGN AND FLAGGER, BEGINNING OF TAPER, OR SIGNED CONDITION
  - SPACINGS MAY BE ADJUSTED AS NECESSARY TO MEET FIELD CONDITIONS


## TRAFFIC CONTROL DEVICES

### GENERAL NOTES:


- SEE STANDARD PLAN 616.10 FOR DETAILS AND ITEMS NOT SHOWN
- EXISTING SIGNS SHALL BE COVERED DURING WORKING HOURS ONLY IF IN CONFLICT WITH TRAFFIC CONTROL PLANS.
- NO DIRECT PAYMENT WILL BE MADE FOR RELOCATING, COVERING, UNCOVERING OR REMOVING SIGNS.
- CONES ALLOWABLE FOR DAYTIME OPERATIONS ONLY.
- LOCATE FLASHING ARROW PANEL AT BEGINNING OF TAPER WHEN FEASIBLE, ARROW PANELS ARE ALWAYS LOCATED BEHIND CHANNELIZERS OR CONES.

### TRAFFIC CONTROL LEGEND

-  SIGN (SINGLE SIDED)
-  SIGN (DOUBLE SIDED)
-  FLAGGER
-  DIRECTIONAL INDICATOR BARRICADE
-  CHANNELIZER
-  BARRICADE
-  CHANGEABLE MESSAGE BOARD
-  TRUCK MOUNTED ATTENUATOR W/ FLASHING ARROW

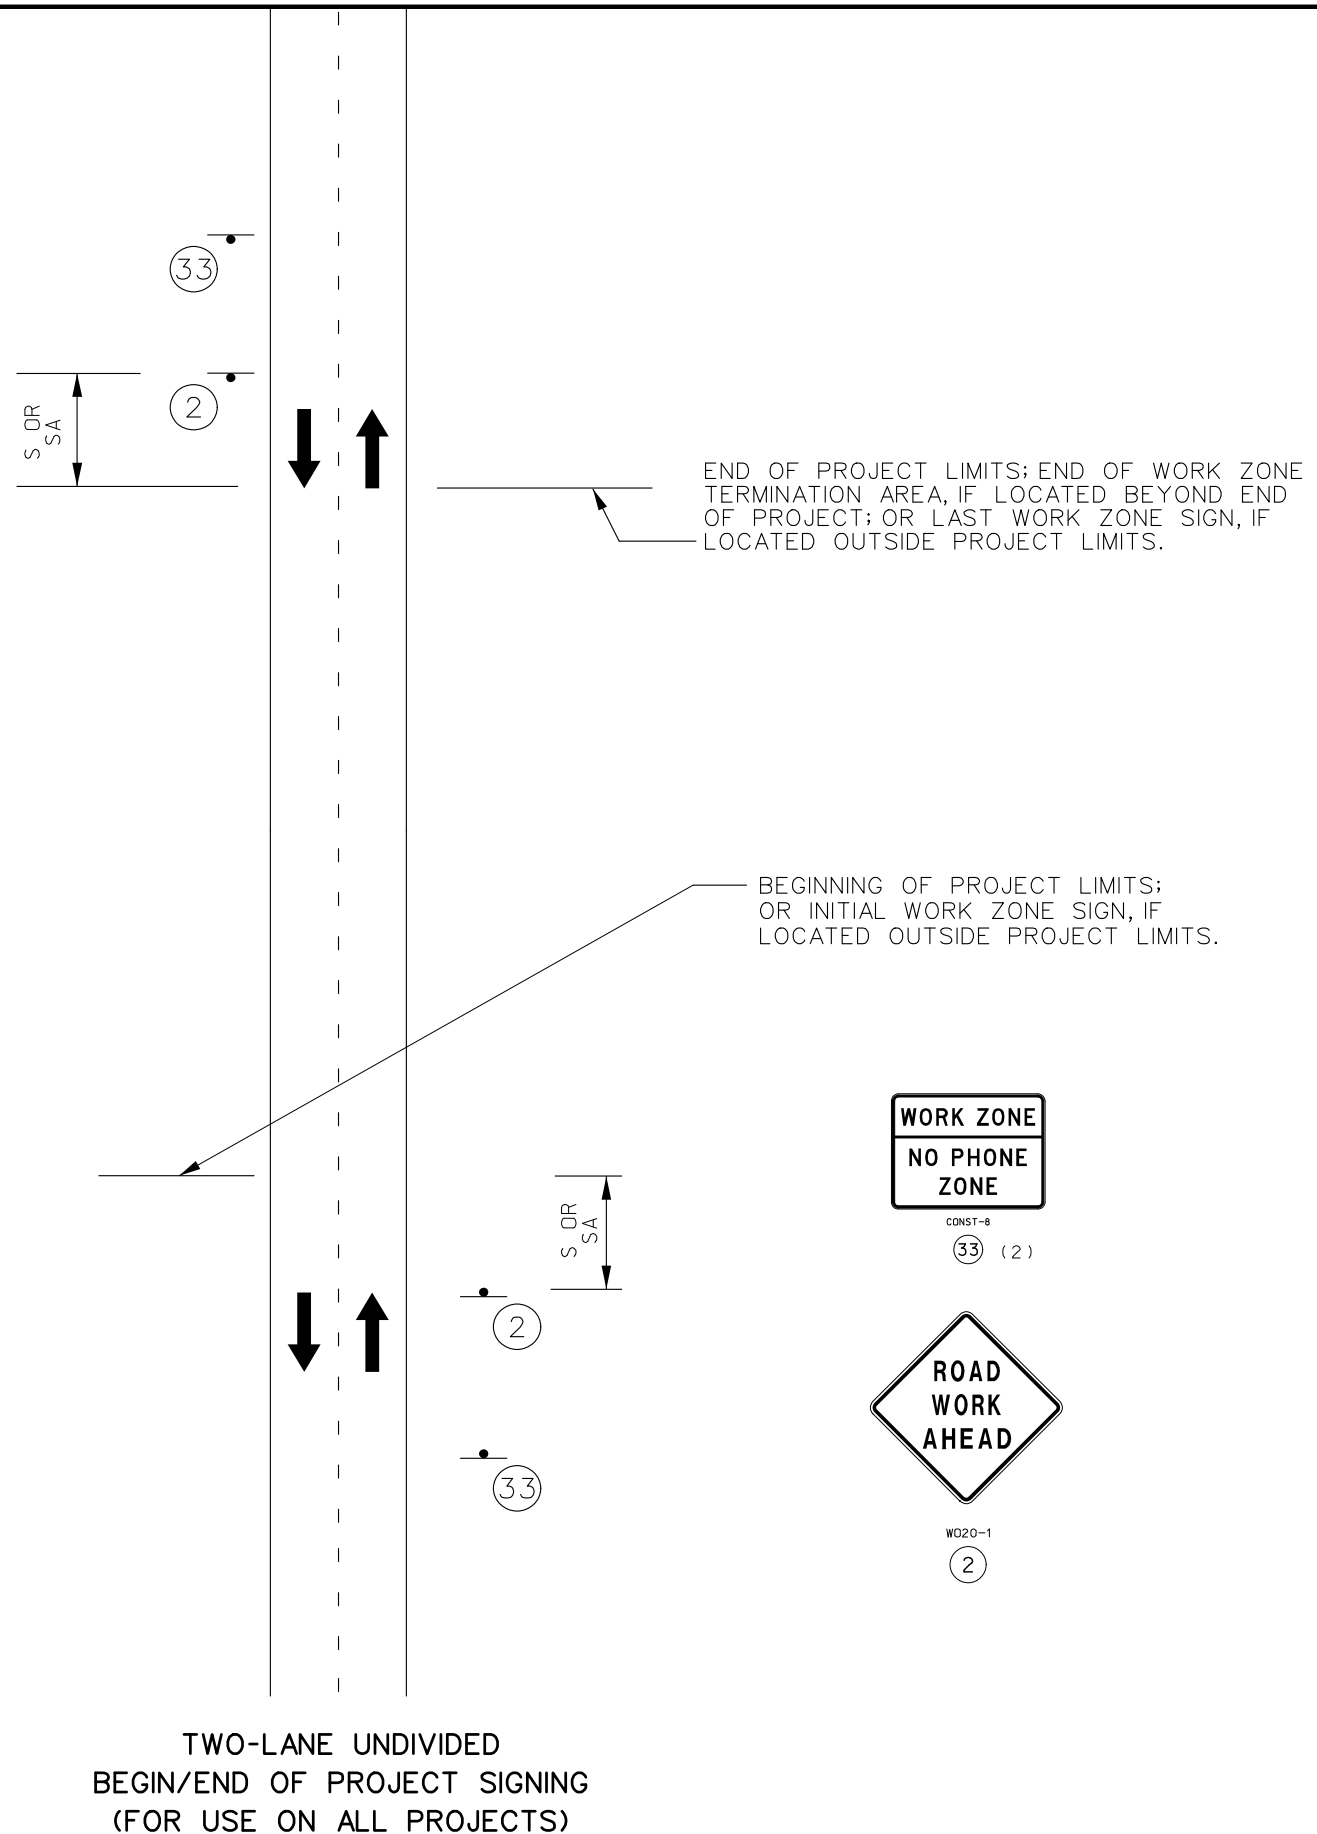

TWO-LANE UNDIVIDED  
 BEGIN/END OF PROJECT SIGNING  
 (FOR USE ON ALL PROJECTS)

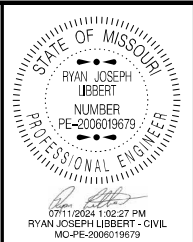

DATE PREPARED  
 7/11/2024  
 ROUTE STATE  
 MM MO  
 DISTRICT SHEET NO.  
 CD 13  
 COUNTY  
 CAMDEN  
 JOB NO.  
 JCD0177  
 CONTRACT ID.  
 PROJECT NO.  
 BRIDGE NO.


DATE	DESCRIPTION

MISSOURI HIGHWAYS AND TRANSPORTATION COMMISSION




105 WEST CAPITOL  
 JEFFERSON CITY, MO 65102  
 1-888-ASK-MODOT (1-888-275-6636)

TRAFFIC CONTROL SHEETS  
 SHEET 1 OF 4  
 SIGN AND DEVICE SPACING

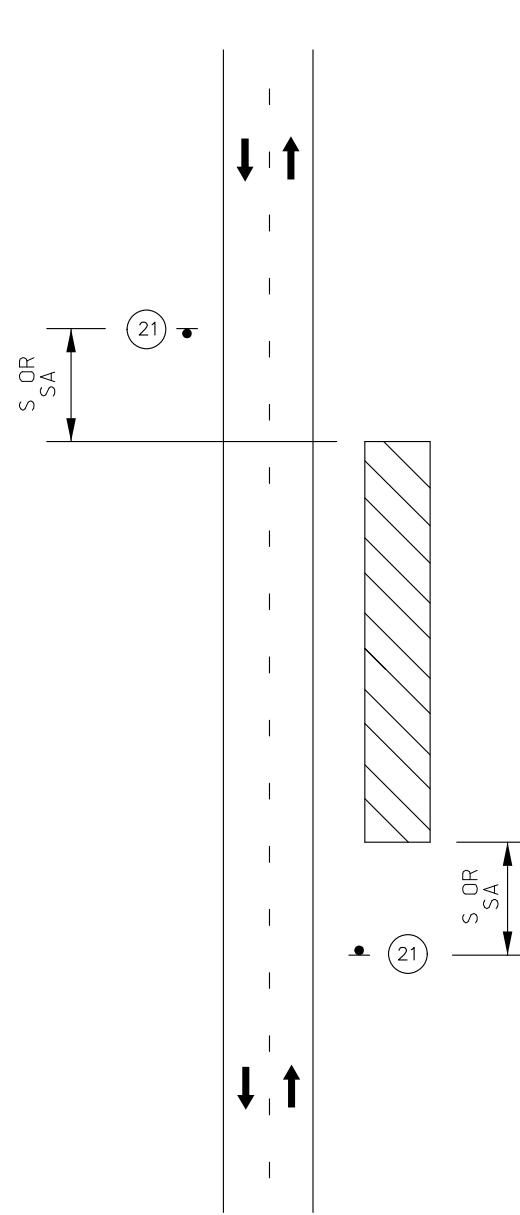


WORK BEYOND SHOULDER


NOTES:  
 SEE TRAFFIC CONTROL SHEET 1 FOR SIGN SPACING, DEVICE SPACING AND CHANNELIZING TAPER LENGTHS.  
 SEE TRAFFIC CONTROL SHEET 1 FOR WORK ZONE SPEED LIMIT GUIDELINES.  
 VEHICLE HAZARD WARNING SIGNALS SHALL NOT BE USED INSTEAD OF THE VEHICLE'S HIGH -INTENSITY ROTATING FLASHING, FLASHING, OSCILLATING, OR STROBE LIGHTS.

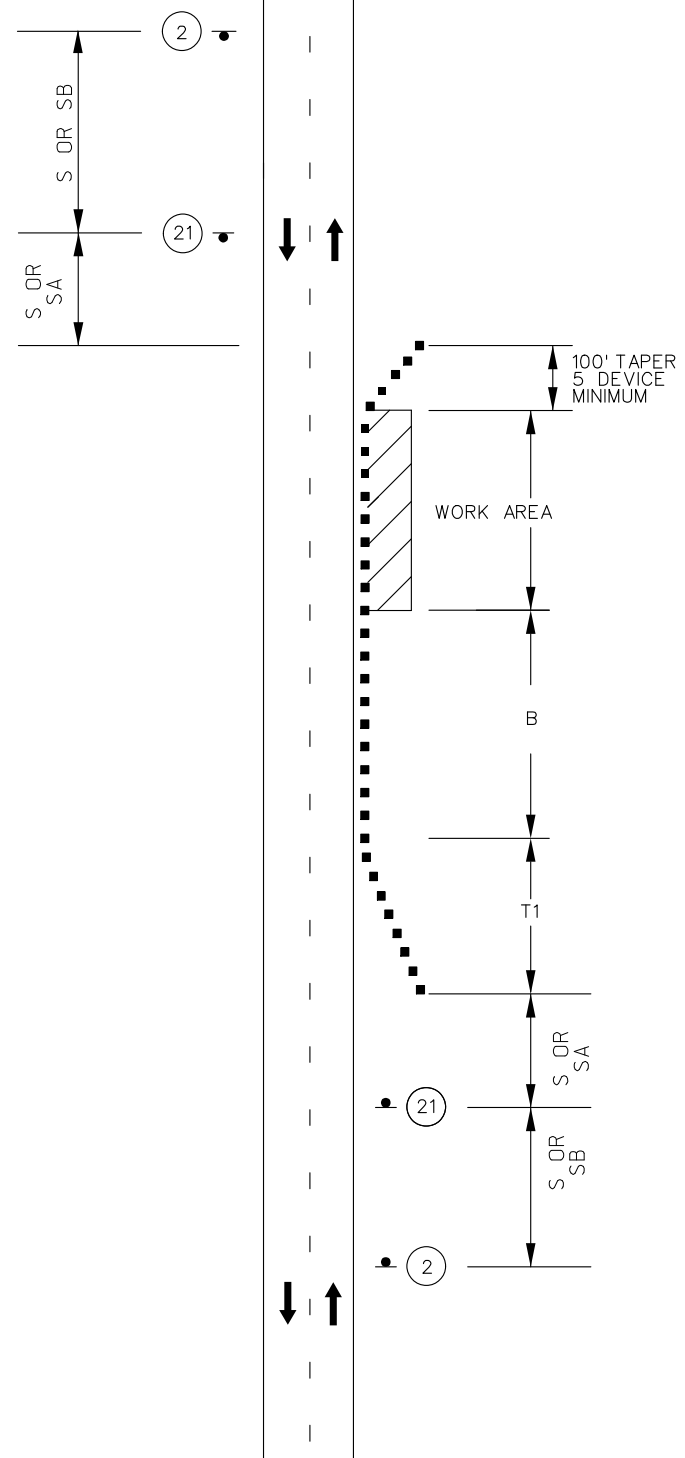

WORK ON THE SHOULDER ON UNDIVIDED HIGHWAYS

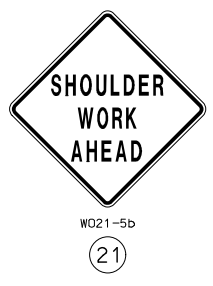

NOTES:  
 SEE TRAFFIC CONTROL SHEET 1 FOR WORK ZONE SPEED LIMIT GUIDELINES.  
 SEE TRAFFIC CONTROL SHEET 1 FOR SIGN SPACING, DEVICE SPACING AND CHANNELIZING TAPER LENGTHS.  
 SIGN 2 NOT REQUIRED IF SHOULDER WORK IS LOCATED WITHIN THE LIMITS OF AN ACTIVITY AREA WHERE ANOTHER SIGN 2 IS ALREADY USED.  
 VEHICLE HAZARD WARNING SIGNALS SHALL NOT BE USED INSTEAD OF THE VEHICLE'S HIGH -INTENSITY ROTATING FLASHING, FLASHING, OSCILLATING, OR STROBE LIGHTS.  
 WHEN PAVED SHOULDERS HAVING A WIDTH OF 8 FEET OR MORE ARE CLOSED, AT LEAST ONE ADVANCE WARNING SIGN SHALL BE USED. IN ADDITION, CHANNELIZING DEVICES SHALL BE USED TO CLOSE THE SHOULDER IN ADVANCE TO DELINEATE THE BEGINNING OF THE WORK SPACE AND DIRECT VEHICULAR TRAFFIC TO REMAIN WITHIN THE TRAVELED WAY.

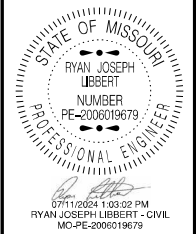

DATE PREPARED  
 7/11/2024  
 ROUTE STATE  
 MM MO  
 DISTRICT SHEET NO.  
 CD 14  
 COUNTY  
 CAMDEN  
 JOB NO.  
 JCD0177  
 CONTRACT ID.  
 PROJECT NO.  
 BRIDGE NO.

DATE	DESCRIPTION

MISSOURI HIGHWAYS AND TRANSPORTATION COMMISSION  
 MoDOT  
 105 WEST CAPITOL  
 JEFFERSON CITY, MO 65102  
 1-888-ASK-MODOT (1-888-275-6636)

TRAFFIC CONTROL SHEETS  
 SHEET 2 OF 4  
 WORK BEYOND THE SHOULDER  
 AND WORK ON THE SHOULDER

# LANE CLOSURE ON 2 LANE ROAD USING FLAGGERS

NOT TO SCALE

**NOTES:**

CHANNELIZING DEVICES LOCATED DOWNSTREAM OF THE ONE-LANE, TWO-WAY TAPER ARE OPTIONAL. THESE DEVICES SHOULD BE ELIMINATED WHEN THEIR USE WILL REDUCE THE USABLE LANE WIDTH, INCLUDING ANY ACCEPTABLE SHOULDERS, TO LESS THAN 10' OR WILL SIGNIFICANTLY AFFECT THE RESURFACING OPERATION.

SEE TRAFFIC CONTROL SHEET 1 FOR WORK ZONE SPEED LIMIT GUIDELINES.

SEE TRAFFIC CONTROL SHEET 1 FOR SIGN SPACING, DEVICE SPACING AND CHANNELIZING TAPER LENGTHS.

AUTOMATED FLAGGER ASSISTANCE DEVICES (AFAD) AND PORTABLE SIGNAL FLAGGING DEVICES (PSFD) MAY BE USED AS AN ALTERNATIVE FLAGGING OPERATION.

IF USED AT NIGHT, THE FLAGGER STATIONS SHALL BE ILLUMINATED WITH AN AVERAGE MAINTAINED INTENSITY OF 0.6 FOOT CANDLES (6.5 LUX).



DATE PREPARED  
7/11/2024

ROUTE  
MM MO

DISTRICT  
CD SHEET NO. 15

COUNTY  
CAMDEN

JOB NO.  
JCD0177

CONTRACT ID.

PROJECT NO.

BRIDGE NO.

DESCRIPTION

DATE

MISSOURI HIGHWAYS AND TRANSPORTATION COMMISSION

105 WEST CAPITOL JEFFERSON CITY, MO 65102

1-888-ASK-MODOT (1-888-275-6636)

MoDOT

TRAFFIC CONTROL SHEETS

SHEET 3 OF 4

LANE CLOSURE ON 2-LANE ROAD

USING FLAGGERS / ROAD CLOSURE



W020-1  
2



W020-4  
7




W020-7a  
8



G020-4  
53

SIGN 53, "PILOT CAR FOLLOW ME" SHALL BE THE CONTRACTOR'S RESPONSIBILITY WHEN IN USE DURING OPERATION.

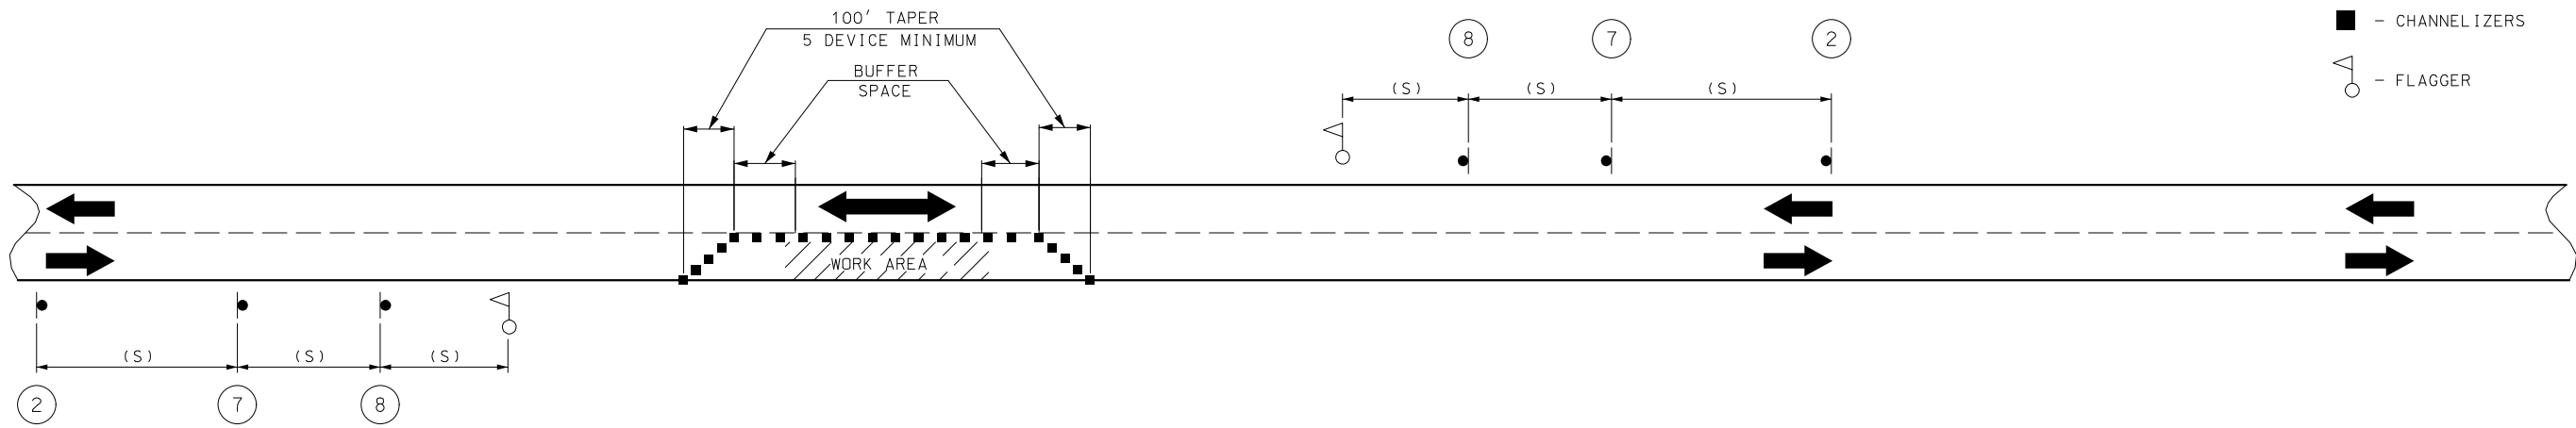

W020-3  
20




W020-3  
20A




R11-2  
29




R11-4  
55

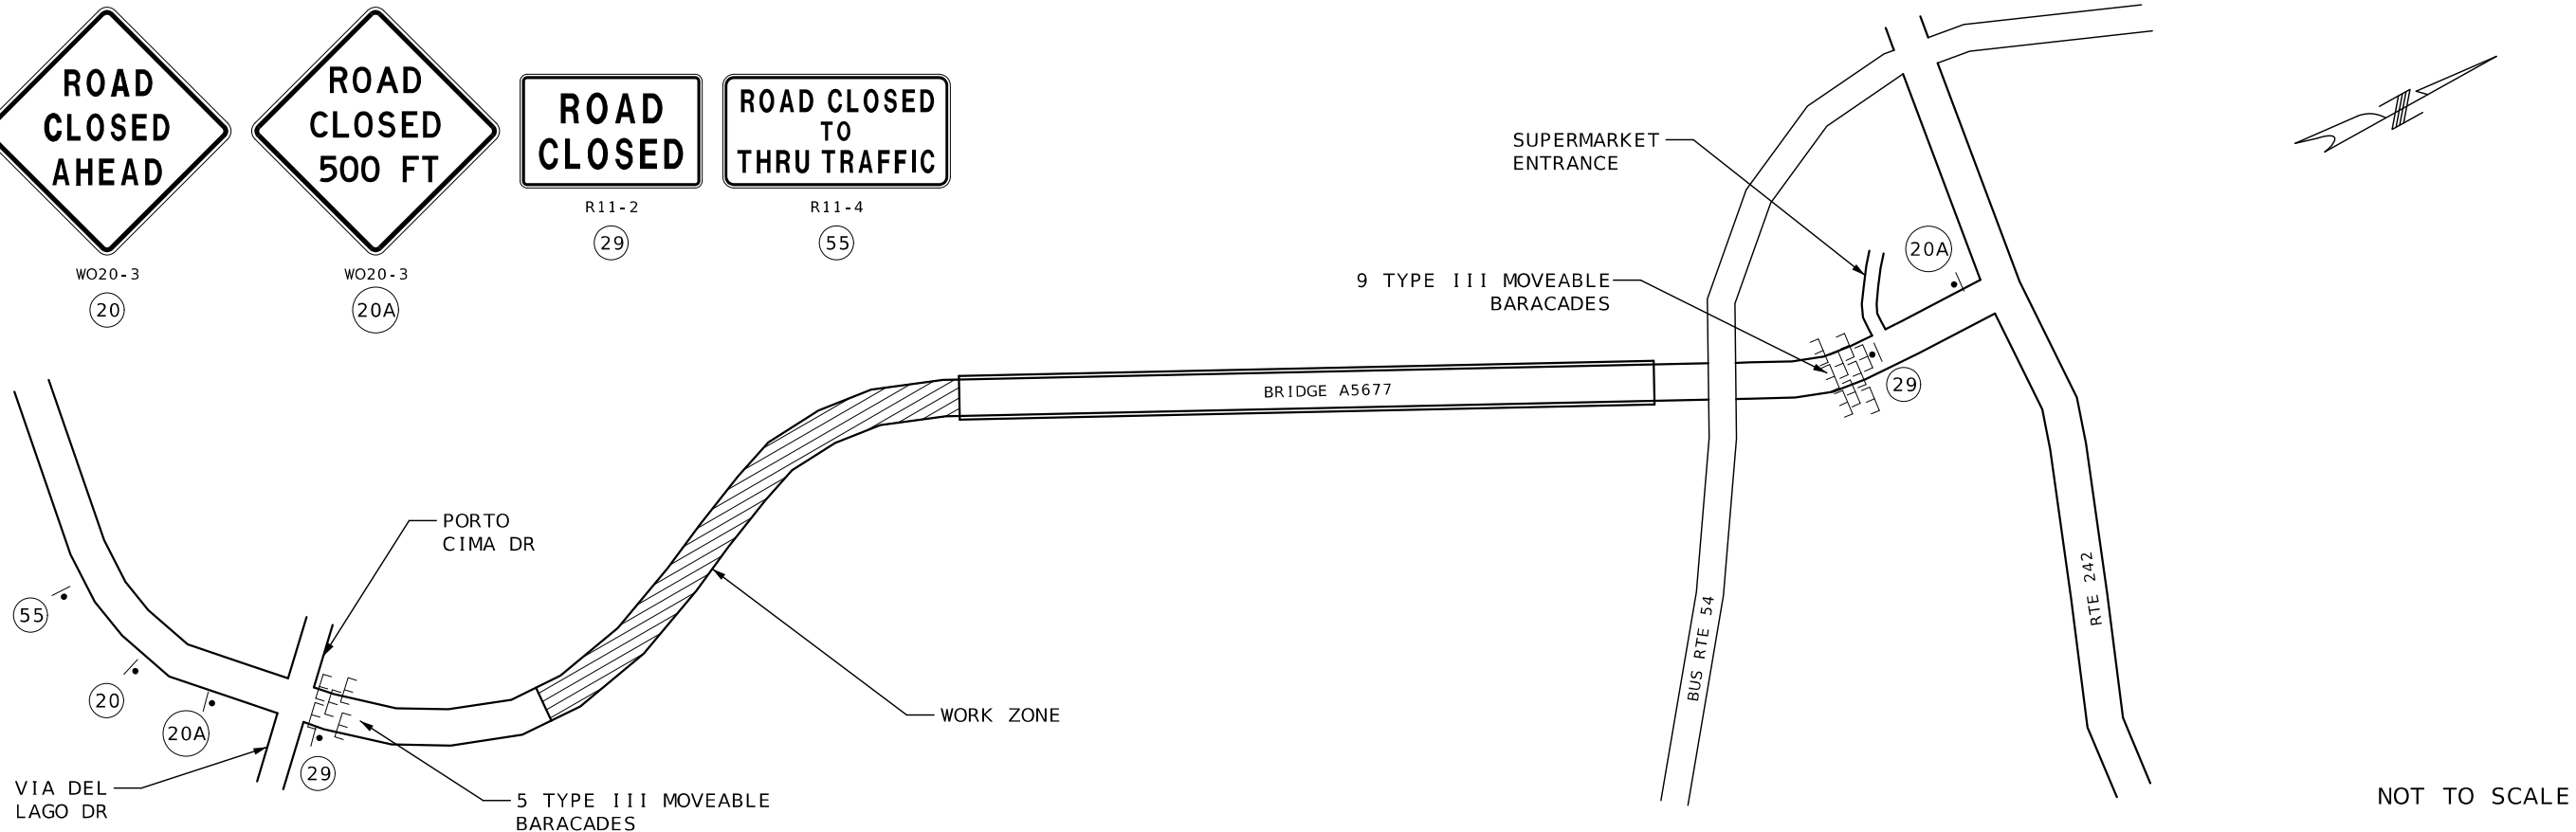




NOT TO SCALE

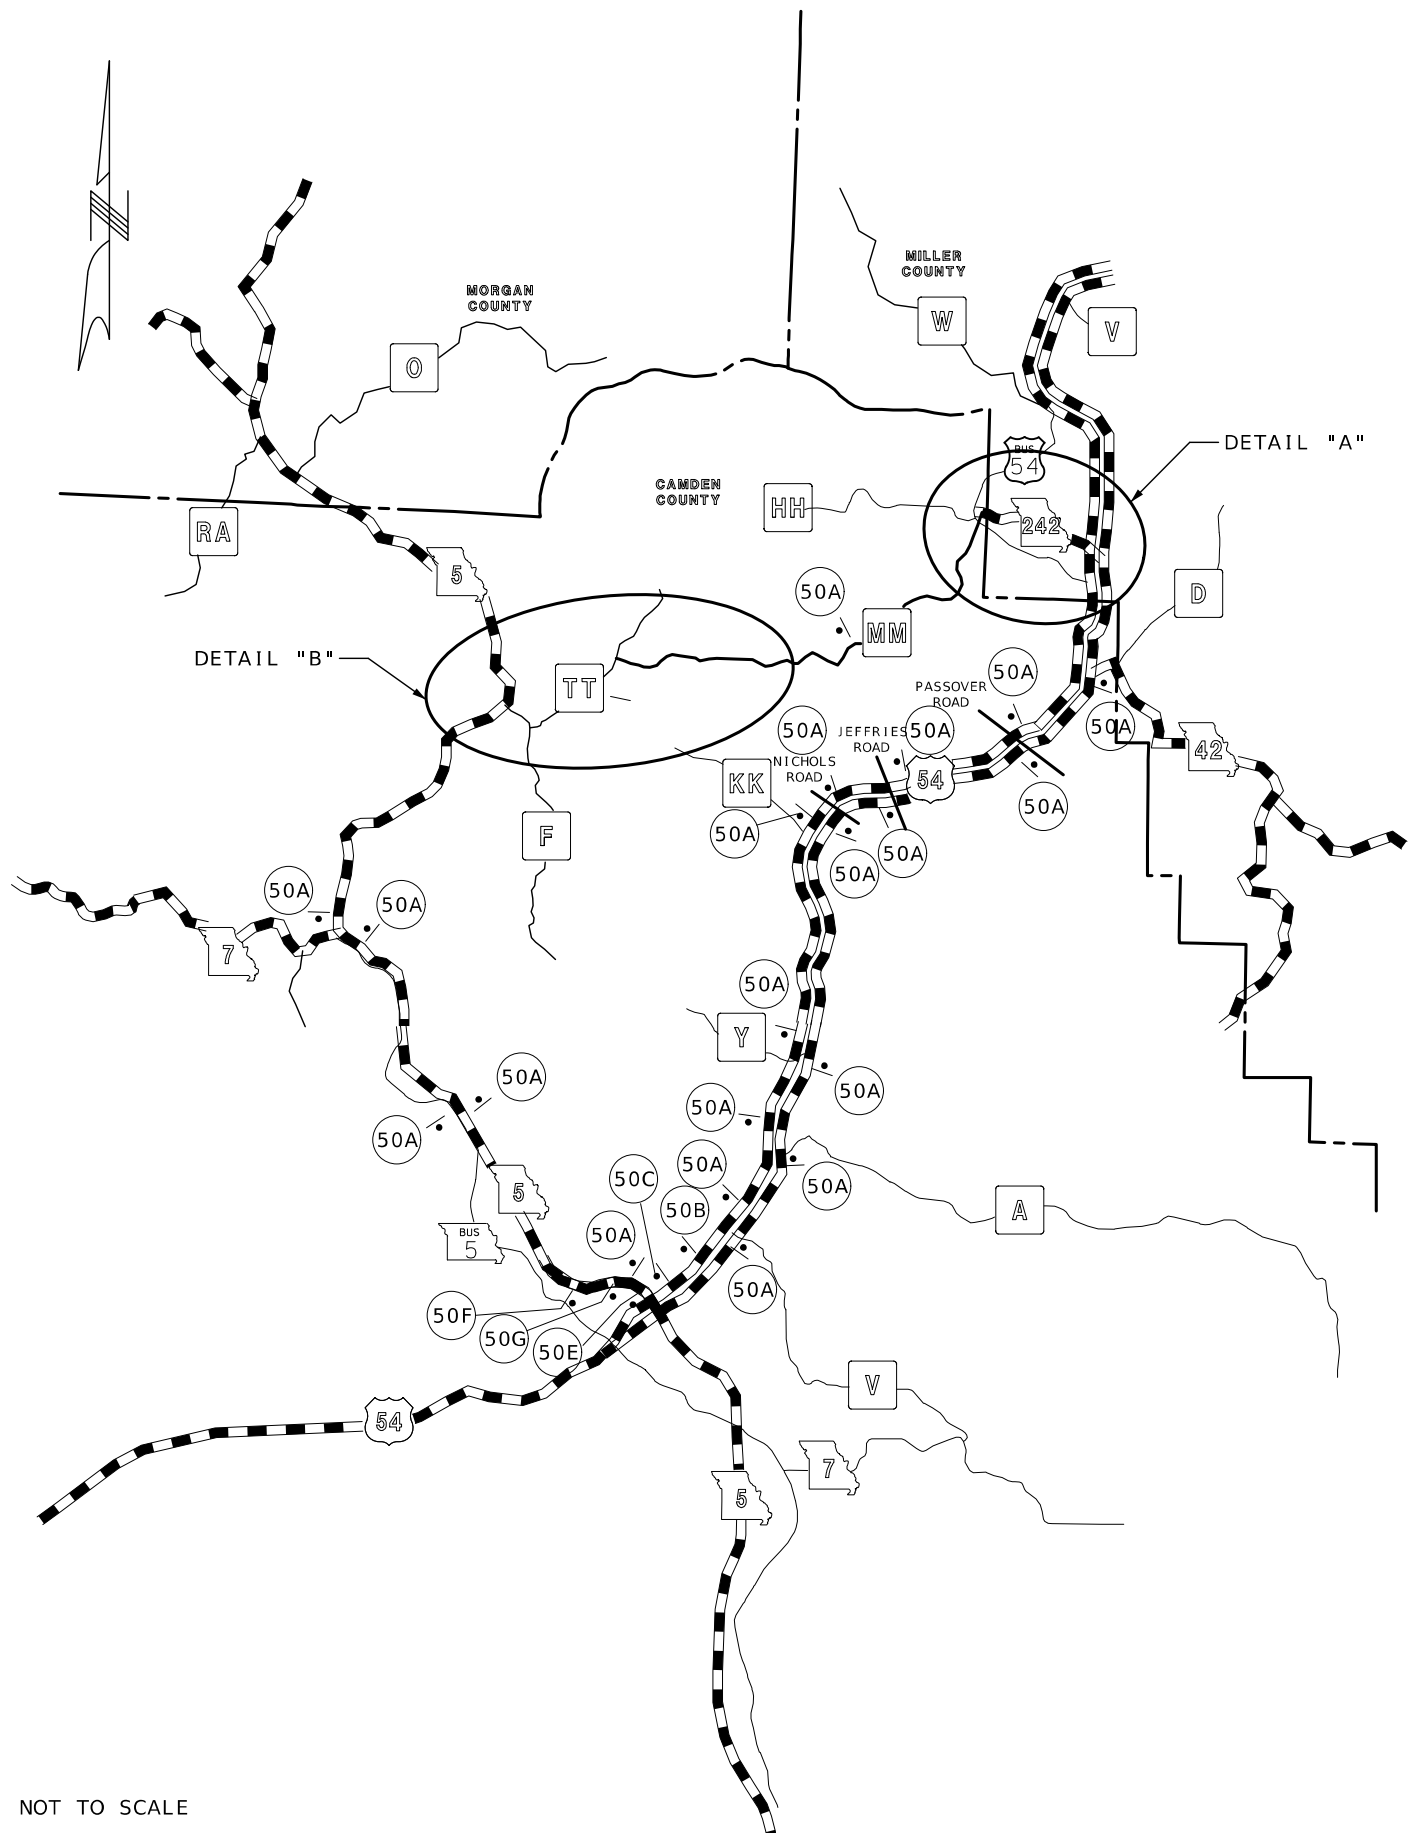

NOT TO SCALE

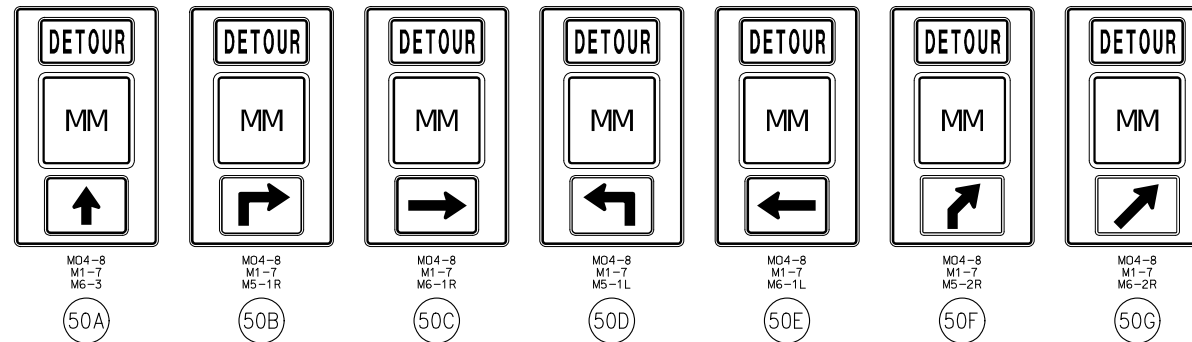

MO4-8a  
18

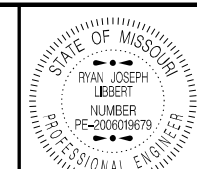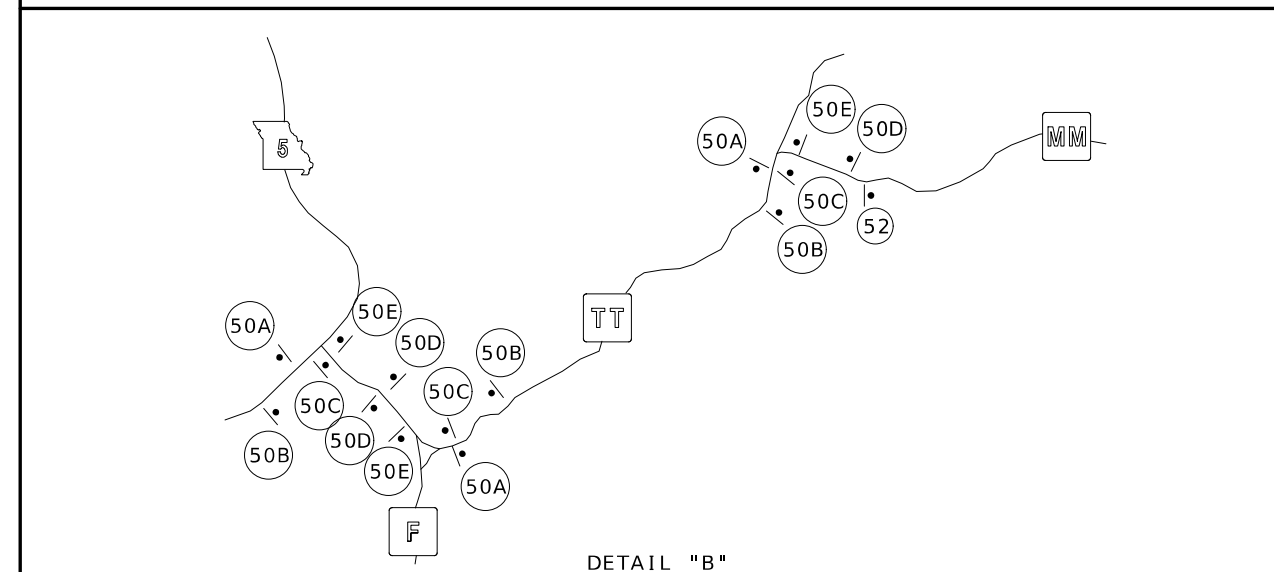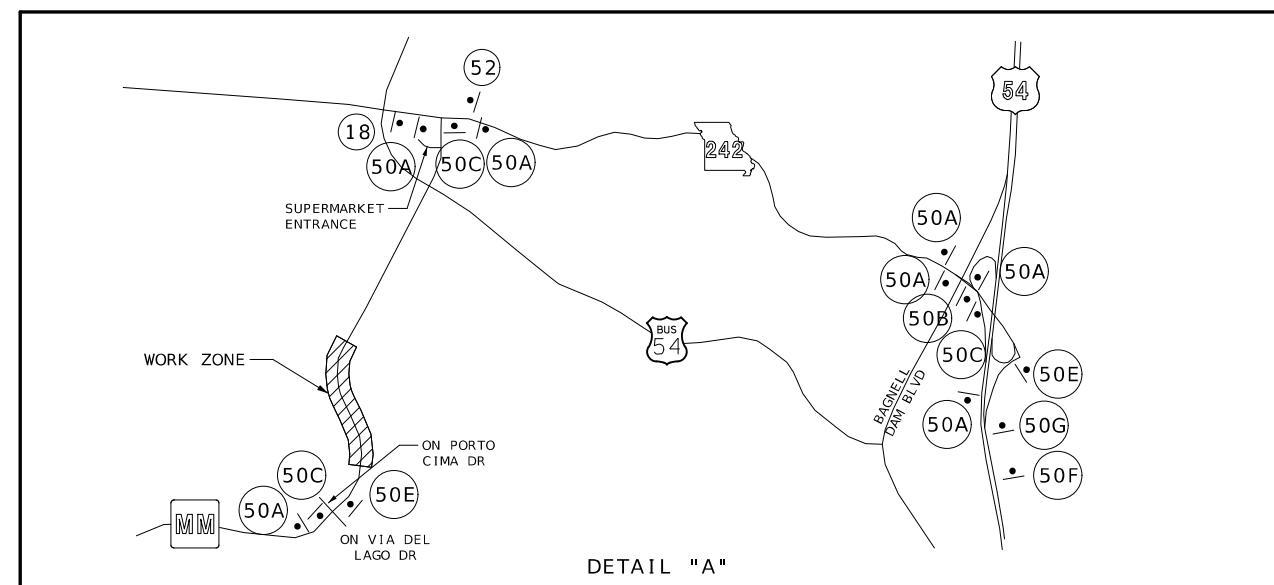

DATE PREPARED  
7/11/2024

ROUTE  
MM

STATE  
MO

DISTRICT  
CD

SHEET NO.  
16

COUNTY  
CAMDEN

JOB NO.  
JCD0177

CONTRACT ID.

PROJECT NO.

BRIDGE NO.


DESCRIPTION	DATE

MISSOURI HIGHWAYS AND TRANSPORTATION COMMISSION

105 WEST CAPITOL  
JEFFERSON CITY, MO 65102  
1-888-ASK-MODOT (1-888-275-6636)

TRAFFIC CONTROL SHEETS  
SHEET 4 OF 4  
DETOUR



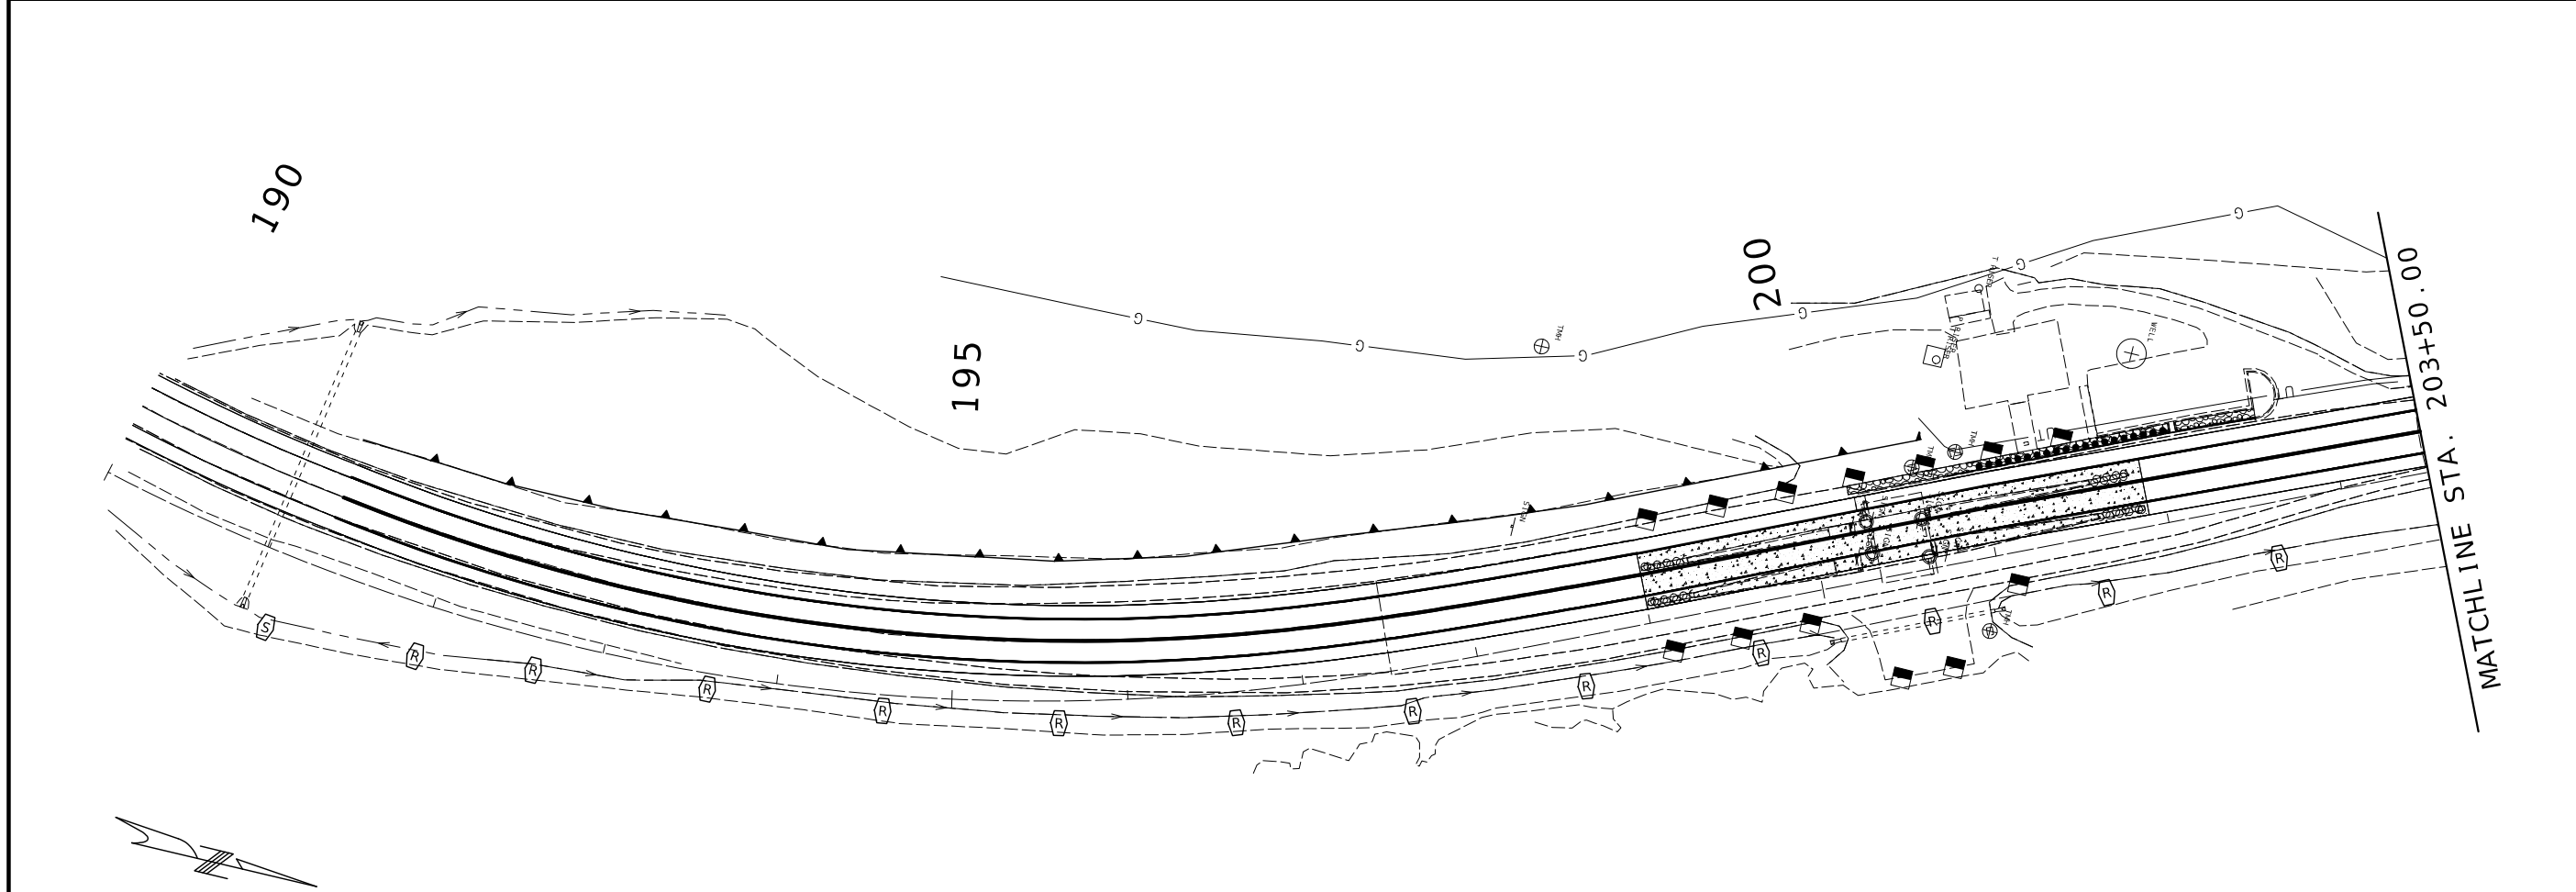

DATE PREPARED  
7/11/2024

ROUTE STATE  
MM MO

DISTRICT SHEET NO.  
CD 17

COUNTY  
CAMDEN

JOB NO.  
JCD0177




CONTRACT ID.


PROJECT NO.

BRIDGE NO.

DATE	DESCRIPTION

TEMPORARY EROSION CONTROL LEGEND

-  ROCK DITCH CHECK
-  SEDIMENT TRAP
-  SILT FENCE

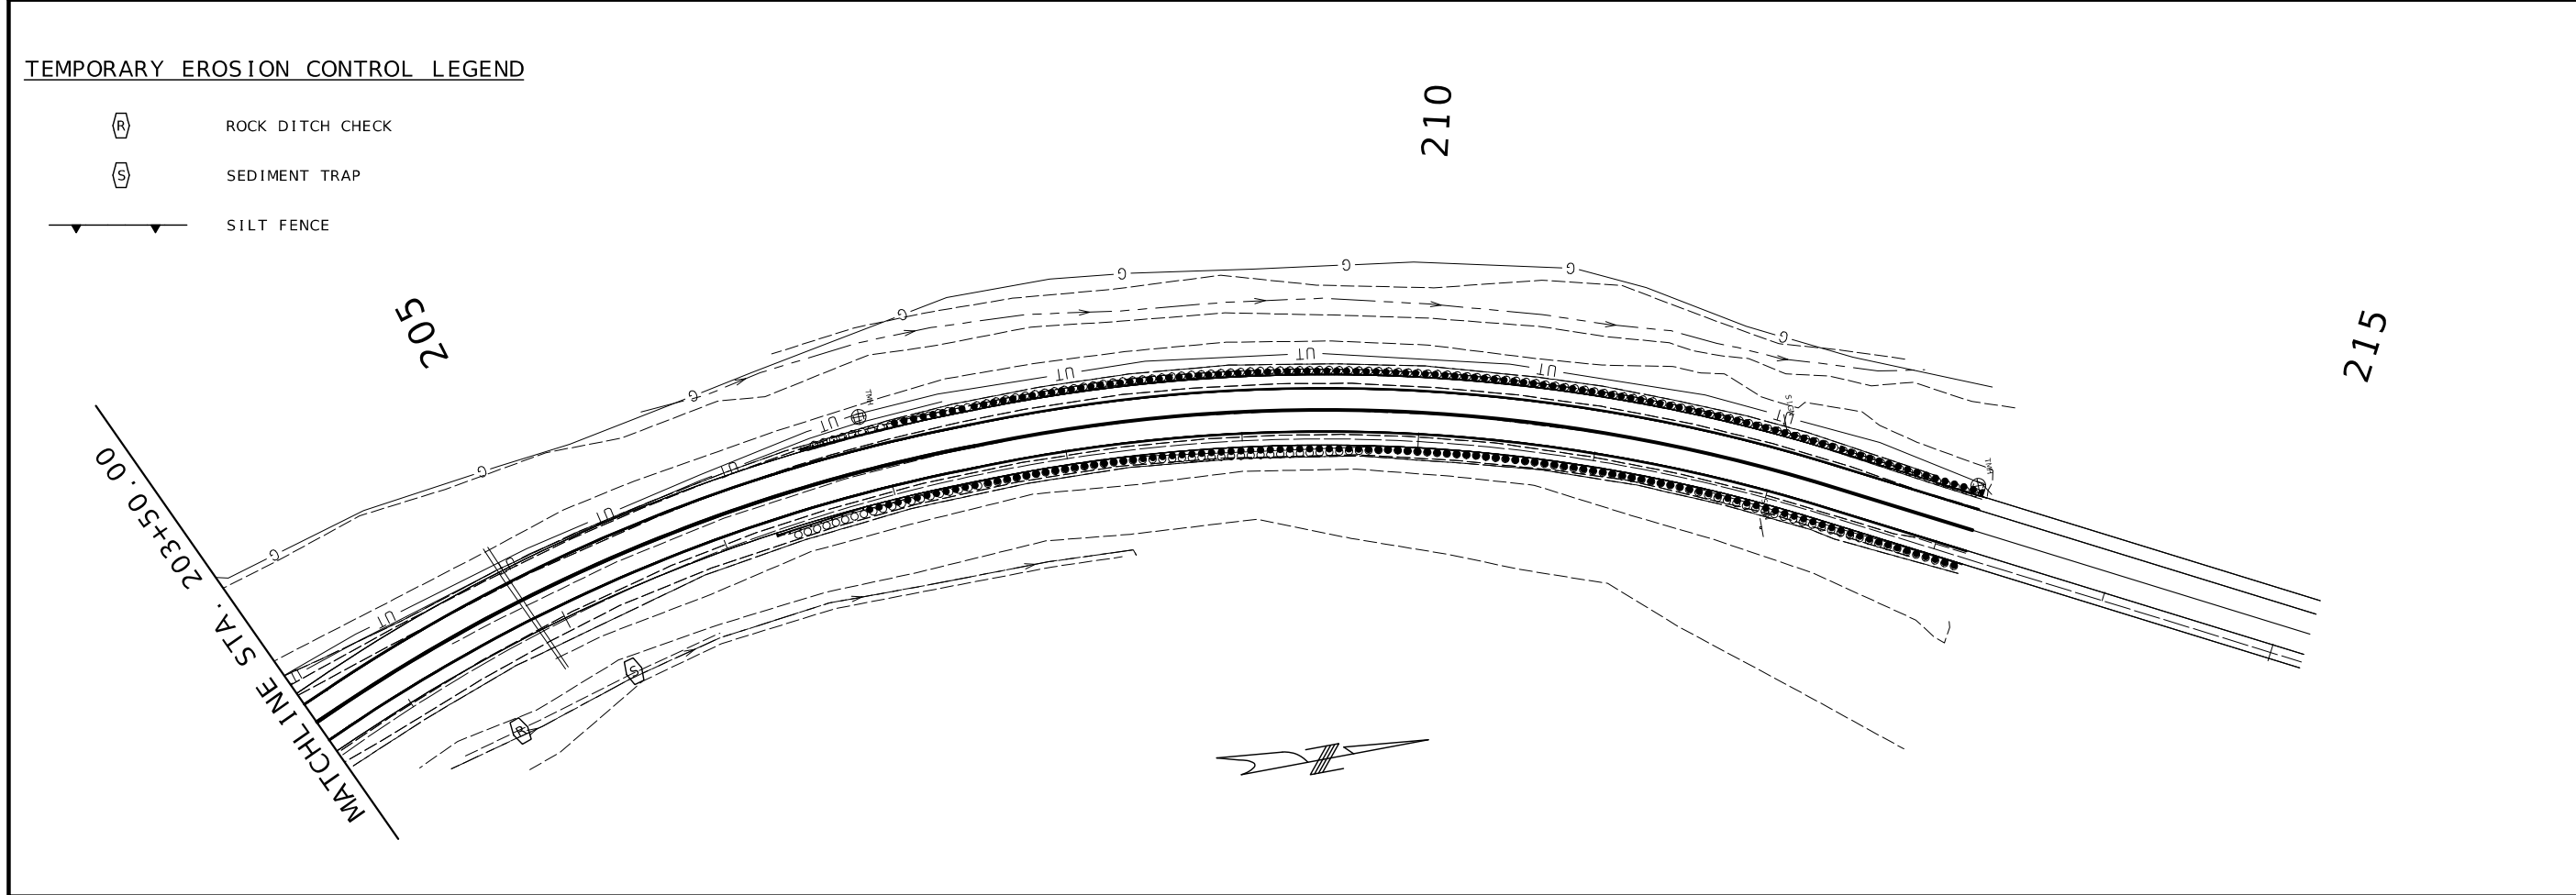


MISSOURI HIGHWAYS AND TRANSPORTATION COMMISSION



105 WEST CAPITOL  
JEFFERSON CITY, MO 65102  
1-888-ASK-MODOT (1-888-273-6636)

EROSION CONTROL  
SHEET 1 OF 1

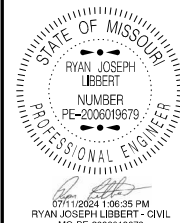

DATE PREPARED  
**7/11/2024**

ROUTE STATE  
**MM MO**

DISTRICT SHEET NO.  
**CD 18**

COUNTY  
**CAMDEN**

JOB NO.  
**JCD0177**


CONTRACT ID.

PROJECT NO.

BRIDGE NO.

STANDARD SIGN ASSEMBLIES										
SIGN NO.	STATION/ LOG MILE	LOCATION	SIGN DESCRIPTION, SIZES, AND NUMBER OF EACH							
			36 x 48 (IN)	(IN)	(IN)	(IN)	(IN)	(IN)	(IN)	
1	212+00	RTE MM LT	SPEED LIMIT 55 R2-1	1						

SIGN SUMMARY						
STANDARD SIGN OR SPECIAL SIGN NUMBER	SIGN DETAIL SHEET NO.	NO. EACH	SIZE, TYPE, AND SQUARE FEET			
			SIZE (IN)	FLAT SHEET SH ITEM NO.	FLAT SHEET FLOURESCENT SHF * ITEM NO.	STRUCTURAL ST ITEM NO.
R2-1	STD.	1	36 x 48	12		
<b>TOTAL</b>				<b>12</b>	<b>0</b>	<b>0</b>

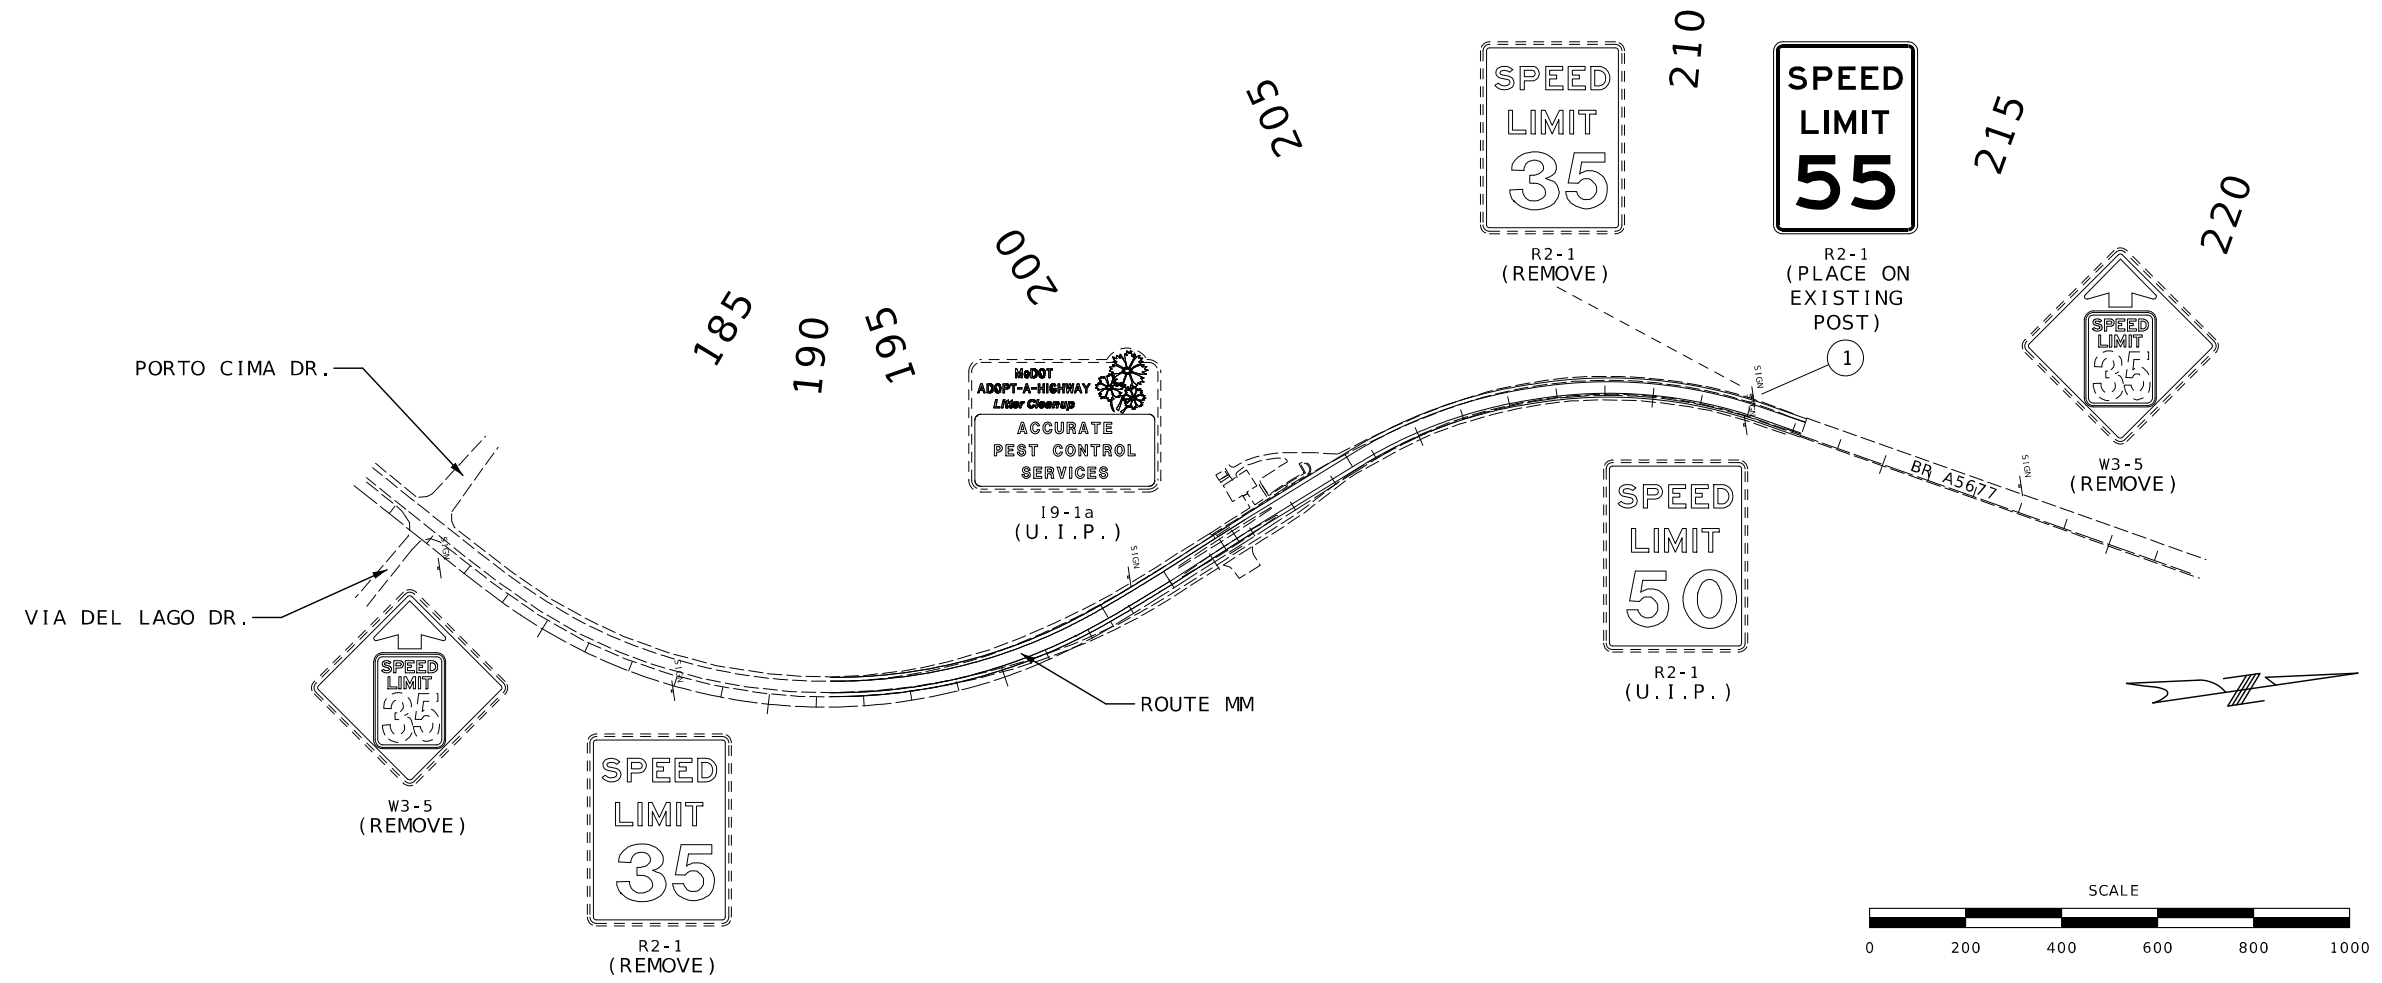


DATE	DESCRIPTION

MISSOURI HIGHWAYS AND TRANSPORTATION COMMISSION

MoDOT

105 WEST CAPITOL JEFFERSON CITY, MO 65102  
1-888-ASK-MODOT (1-888-275-6636)

SIGNING SHEET  
SIGNING PLAN AND D-30  
SHEET 1 OF 1

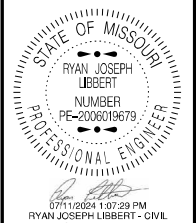

DATE PREPARED  
7/11/2024

ROUTE STATE  
MM MO

DISTRICT SHEET NO.  
CD 19

COUNTY  
CAMDEN

JOB NO.  
JCD0177

CONTRACT ID.

PROJECT NO.



BRIDGE NO.

DATE	DESCRIPTION

MISSOURI HIGHWAYS AND TRANSPORTATION  
COMMISSION

105 WEST CAPITOL  
JEFFERSON CITY, MO 65102  
1-888-ASK-MODOT (1-888-275-6636)

PAVEMENT MARKING SHEET  
SHEET 1 OF 1

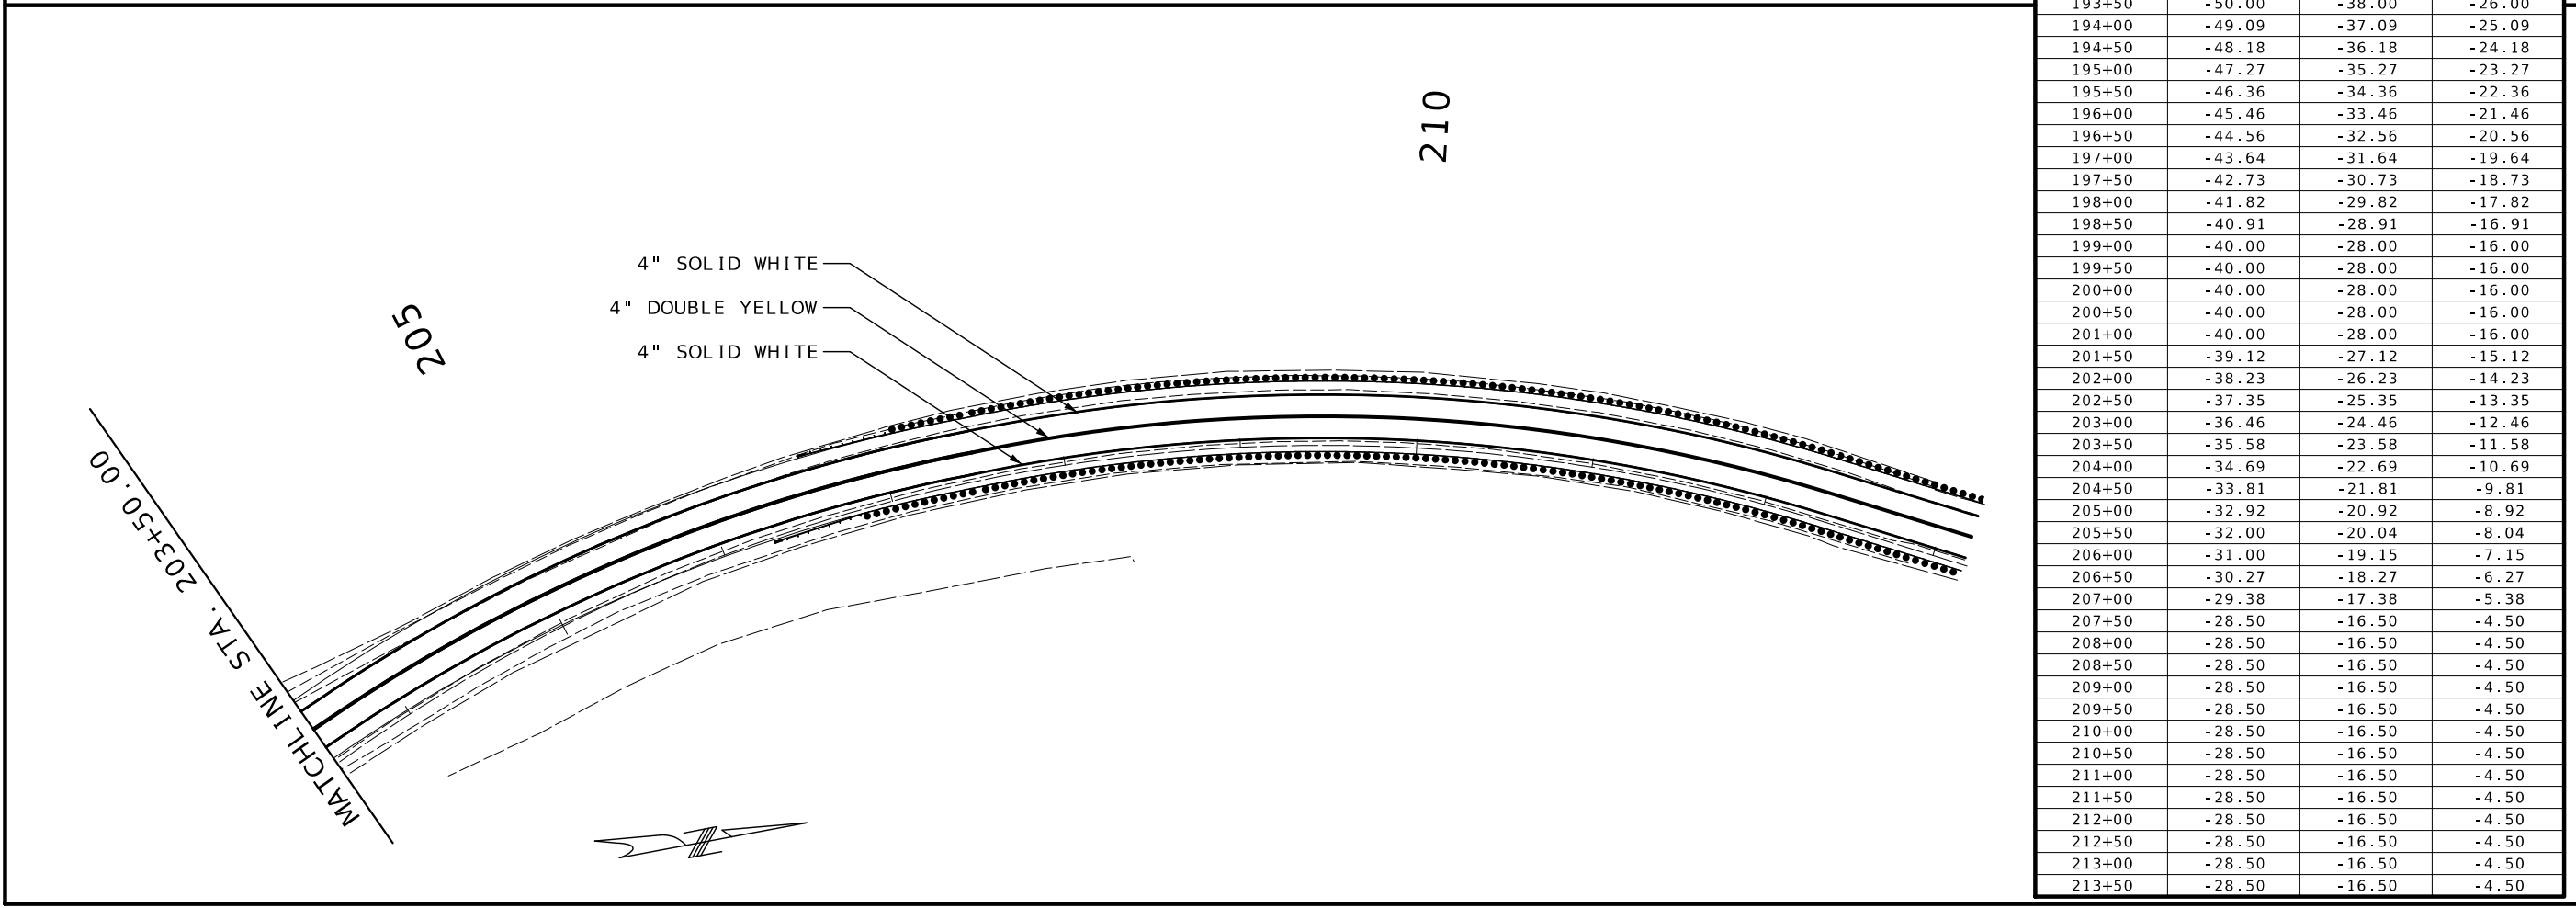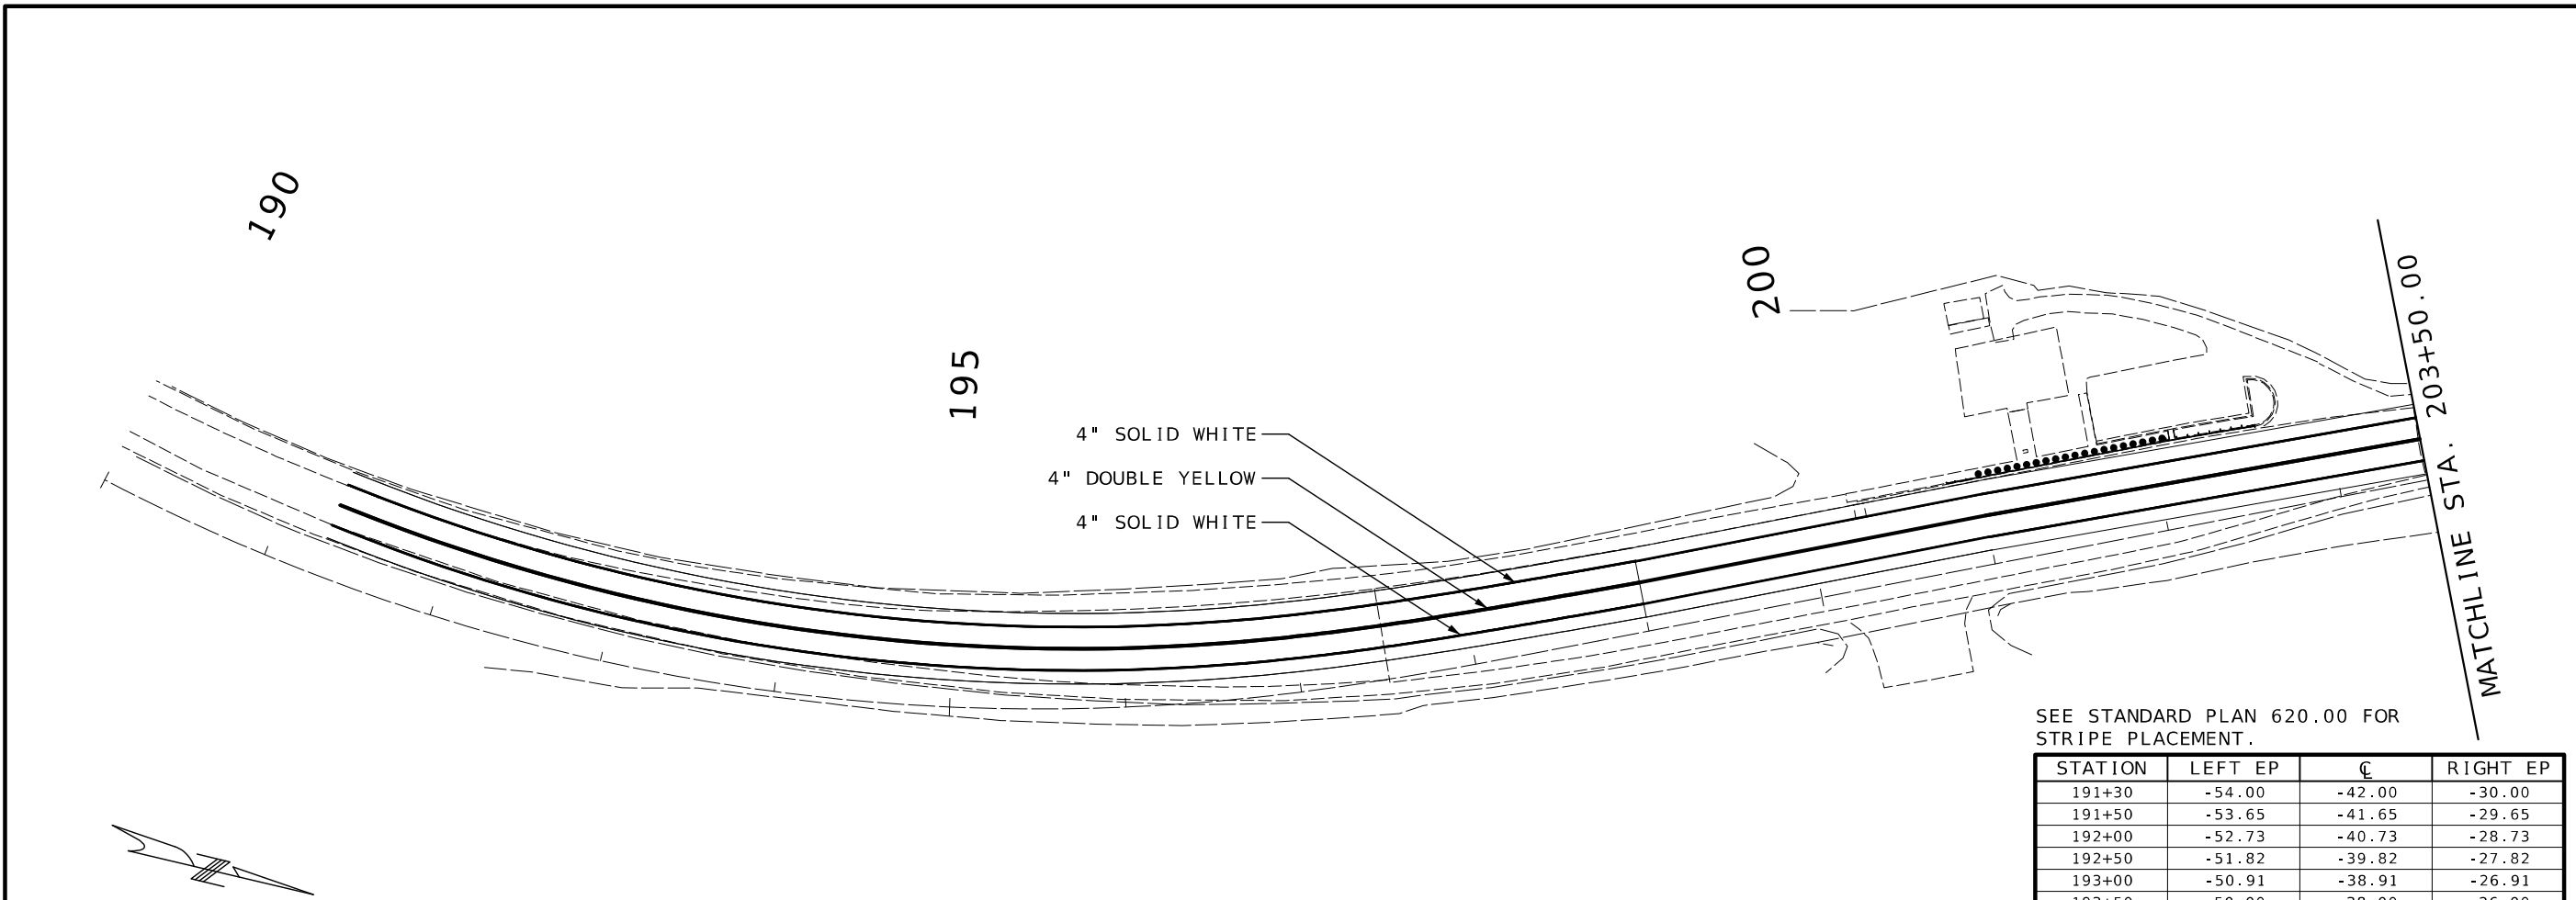

SEE STANDARD PLAN 620.00 FOR STRIPE PLACEMENT.

STATION	LEFT EP	CL	RIGHT EP
191+30	-54.00	-42.00	-30.00
191+50	-53.65	-41.65	-29.65
192+00	-52.73	-40.73	-28.73
192+50	-51.82	-39.82	-27.82
193+00	-50.91	-38.91	-26.91
193+50	-50.00	-38.00	-26.00
194+00	-49.09	-37.09	-25.09
194+50	-48.18	-36.18	-24.18
195+00	-47.27	-35.27	-23.27
195+50	-46.36	-34.36	-22.36
196+00	-45.46	-33.46	-21.46
196+50	-44.56	-32.56	-20.56
197+00	-43.64	-31.64	-19.64
197+50	-42.73	-30.73	-18.73
198+00	-41.82	-29.82	-17.82
198+50	-40.91	-28.91	-16.91
199+00	-40.00	-28.00	-16.00
199+50	-40.00	-28.00	-16.00
200+00	-40.00	-28.00	-16.00
200+50	-40.00	-28.00	-16.00
201+00	-40.00	-28.00	-16.00
201+50	-39.12	-27.12	-15.12
202+00	-38.23	-26.23	-14.23
202+50	-37.35	-25.35	-13.35
203+00	-36.46	-24.46	-12.46
203+50	-35.58	-23.58	-11.58
204+00	-34.69	-22.69	-10.69
204+50	-33.81	-21.81	-9.81
205+00	-32.92	-20.92	-8.92
205+50	-32.00	-20.04	-8.04
206+00	-31.00	-19.15	-7.15
206+50	-30.27	-18.27	-6.27
207+00	-29.38	-17.38	-5.38
207+50	-28.50	-16.50	-4.50
208+00	-28.50	-16.50	-4.50
208+50	-28.50	-16.50	-4.50
209+00	-28.50	-16.50	-4.50
209+50	-28.50	-16.50	-4.50
210+00	-28.50	-16.50	-4.50
210+50	-28.50	-16.50	-4.50
211+00	-28.50	-16.50	-4.50
211+50	-28.50	-16.50	-4.50
212+00	-28.50	-16.50	-4.50
212+50	-28.50	-16.50	-4.50
213+00	-28.50	-16.50	-4.50
213+50	-28.50	-16.50	-4.50