

DESIGN DESIGNATION

A.A.D.T. - 2024 = 17,751

A.A.D.T. - 2044 = 19,613

D.H.V. = 9%

T = 5%

V = 45 M.P.H.

D = 50%

FUNCTIONAL CLASSIFICATION- EXPRESSWAY

NO NEW R/W TO BE ACQUIRED
FOR PROJECT JSL0028.

CONVENTIONAL SYMBOLS

(USED IN PLANS)

	EXISTING	NEW
BUILDINGS AND STRUCTURES		
GUARD RAIL		
CONCRETE RIGHT-OF-WAY MARKER		
STEEL RIGHT-OF-WAY MARKER		
LOCATION SURVEY MARKER		
UTILITIES		
FIBER OPTICS	-FO-	-FO-
OVERHEAD TELEPHONE	-O-	-O-
UNDERGROUND TELEPHONE	-T-	-T-
OVERHEAD POWER	-□-	-■-
UNDERGROUND POWER	-P-	-P-
GAS	-G-	-G-
WATER	-W-	-W-
MANHOLE		
FIRE HYDRANT		
WATER VALVE		
WATER METER		
DROP INLET		
DITCH BLOCK		
GROUND MOUNTED SIGN		
LIGHT POLE		
H-FRAME POWER POLE		
TELEPHONE PEDESTAL		
FENCE		
CHAIN LINK		
WOVEN WIRE		
GATE POST		
BENCHMARK		

NOTE: DASHED OR OPEN SYMBOLS INDICATE EXISTING FEATURES

MISSOURI HIGHWAYS AND TRANSPORTATION COMMISSION

PLANS FOR PROPOSED

STATE HIGHWAY

ST. LOUIS COUNTY

T46N - R5E

KEY MAP
LOCATION OF ST. LOUIS COUNTY

STA. 279+25.0
LOG MILE 2.485
BEGIN PROJECT (SB)

STA. 277+61.1
LOG MILE 28.388
BEGIN PROJECT (NB)

NOT TO SCALE


PAVEMENT IMPROVEMENTS
TYPE 'B' UBAWS OVERLAY,
SIGNING, SIGNALS, STRIPING
LENGTH = 1.784 MILES


END PROJECT
STA. 374+03.6
SB LOG MILE 4.269
(NB LOG MILE 26.728)

THE EXISTENCE AND APPROXIMATE LOCATION OF UTILITY FACILITIES KNOWN TO EXIST, AS SHOWN ON THE PLANS, ARE BASED ON THE BEST INFORMATION AVAILABLE TO THE COMMISSION AT THIS TIME. THIS INFORMATION IS PROVIDED BY THE COMMISSION "AS-IS" AND THE COMMISSION EXPRESSLY DISCLAIMS ANY REPRESENTATION OR WARRANTY AS TO THE COMPLETENESS, ACCURACY, OR SUITABILITY OF THE INFORMATION FOR ANY USE. RELIANCE UPON THIS INFORMATION IS DONE AT THE RISK AND PERIL OF THE USER, AND THE COMMISSION SHALL NOT BE LIABLE FOR ANY DAMAGES THAT MAY ARISE FROM ANY ERROR IN THE INFORMATION. IT IS, THEREFORE, THE RESPONSIBILITY OF THE CONTRACTOR TO VERIFY THE EXISTENCE, LOCATION AND STATUS OF ANY FACILITY. SUCH VERIFICATION INCLUDES DIRECT CONTACT WITH THE LISTED UTILITIES.

INDEX OF SHEETS	
DESCRIPTION	SHEET NUMBER
TITLE SHEET -----	1
TYPICAL SECTIONS (TS) (7 SHEETS)---	2
QUANTITIES (QU) (11 SHEETS)-----	3
PLAN-PROFILE (PP)-----	4-15
SPECIAL SHEETS (SS)-----	16-17
SIGNAL SHEETS (SG)-----	18-19
PAVEMENT MARKING (PM) & SIGNING PLANS -----	20-46
EROSION CONTROL SHEETS (EC)-----	47-48
TRAFFIC CONTROL SHEETS (TC)-----	49-62


LENGTH OF PROJECT	
BEGINNING OF PROJECT	L.M. 2.485
END OF PROJECT	L.M. 4.269
APPARENT LENGTH	1.784 MILES
EQUATIONS AND EXCEPTIONS:	NONE
TOTAL CORRECTIONS	0 FEET
NET LENGTH OF PROJECT	9420 FEET
STATE LENGTH	1.784 MILES
FOR INFORMATION ONLY ESTIMATED DISTURBED ACRES	1.003 ACRES

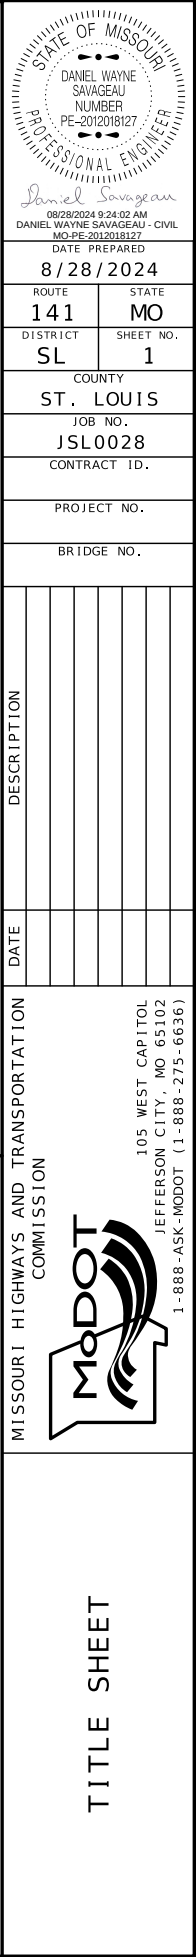

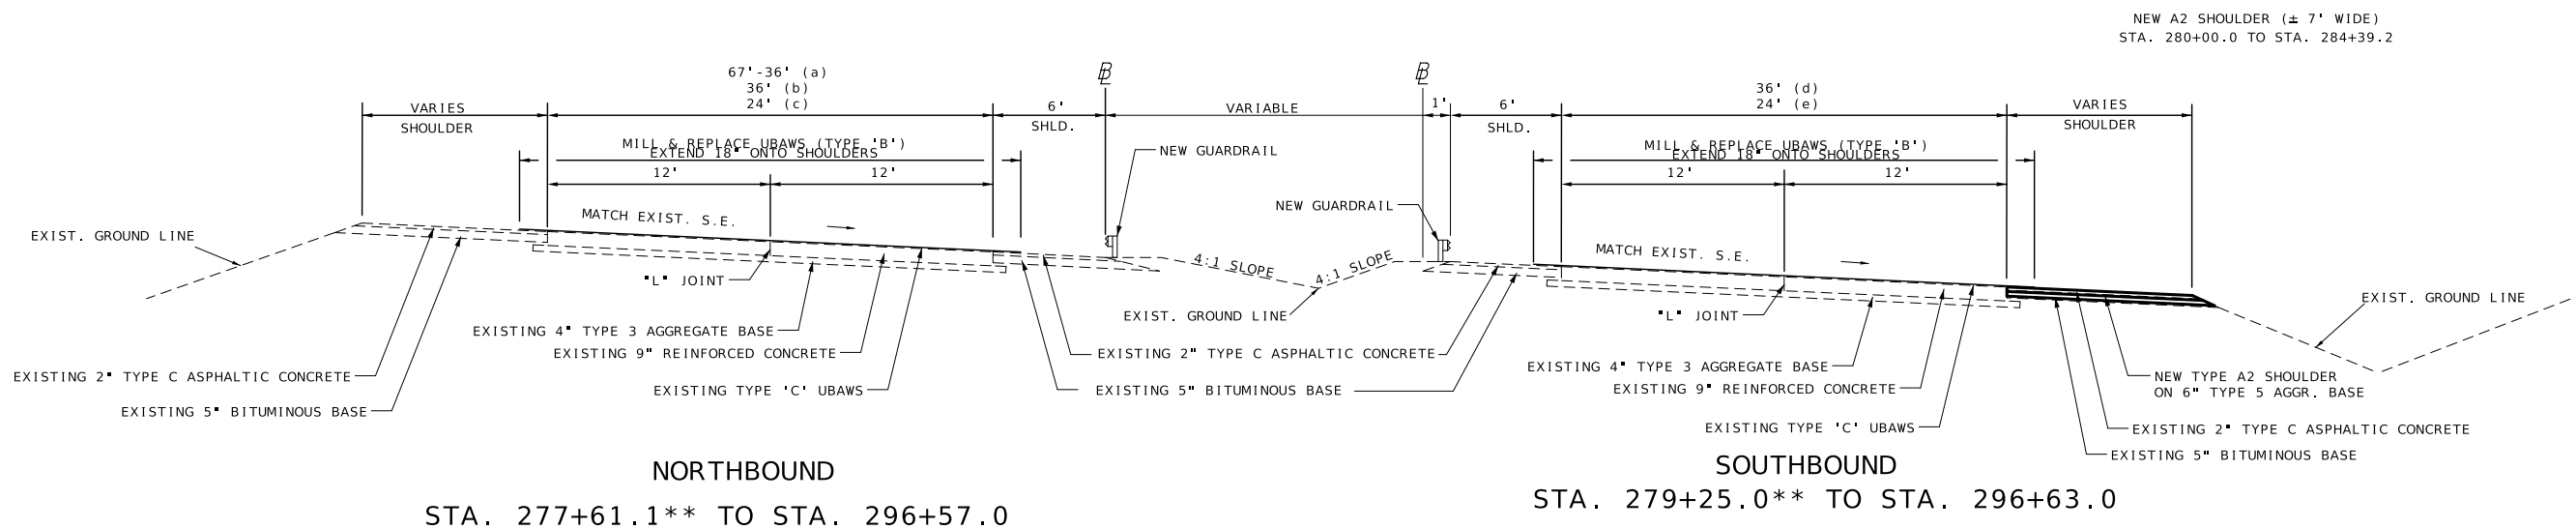

TYPICAL SECTION
ROUTE 141 (EARTH CITY EXPRESSWAY)


- (a) STA. 277+17.27 - 281+32.90
(b) STA. 281+32.90 - 286+34.00
(c) STA. 286+34.00 - 296+57.00
- (c) STA. 278+09.89 - 284+55.00
(d) STA. 284+55.00 - 296+63.00

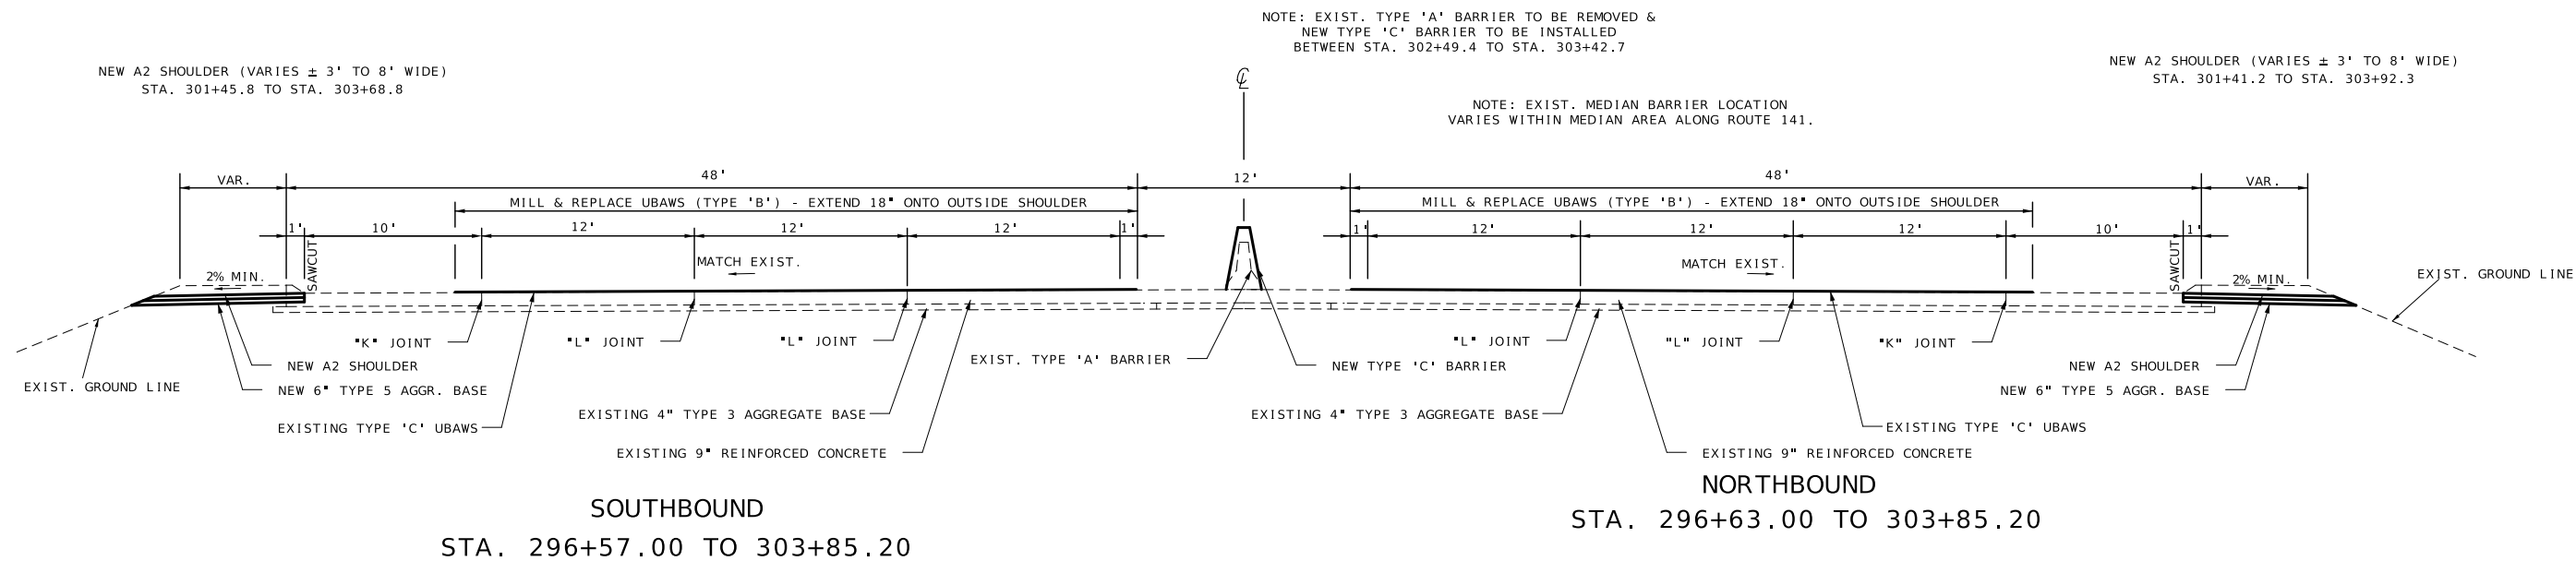

TYPICAL SECTION
ROUTE 141 (EARTH CITY EXPRESSWAY)
FOR THIS PROJECT, STATIONING REVERSES
DIRECTION IN THIS SECTION.

** MATCH JOINT AT CHANGE OF PAVEMENT TYPE.

NOT TO SCALE

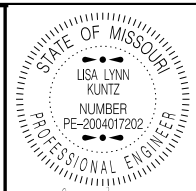

DATE PREPARED
7/23/2024

ROUTE 141 STATE MO
DISTRICT SL SHEET NO. 2

COUNTY ST. LOUIS
JOB NO. JSL0028
CONTRACT ID.

PROJECT NO.
BRIDGE NO.

DESCRIPTION


DATE

MISSOURI HIGHWAYS AND TRANSPORTATION COMMISSION


105 WEST CAPITOL
JEFFERSON CITY, MO 65102
1-888-ASK-MODOT (1-888-275-6636)

MoDOT


TYPICAL SECTIONS
ROUTE 141
SHEET 1 OF 7

 

NOT TO SCALE

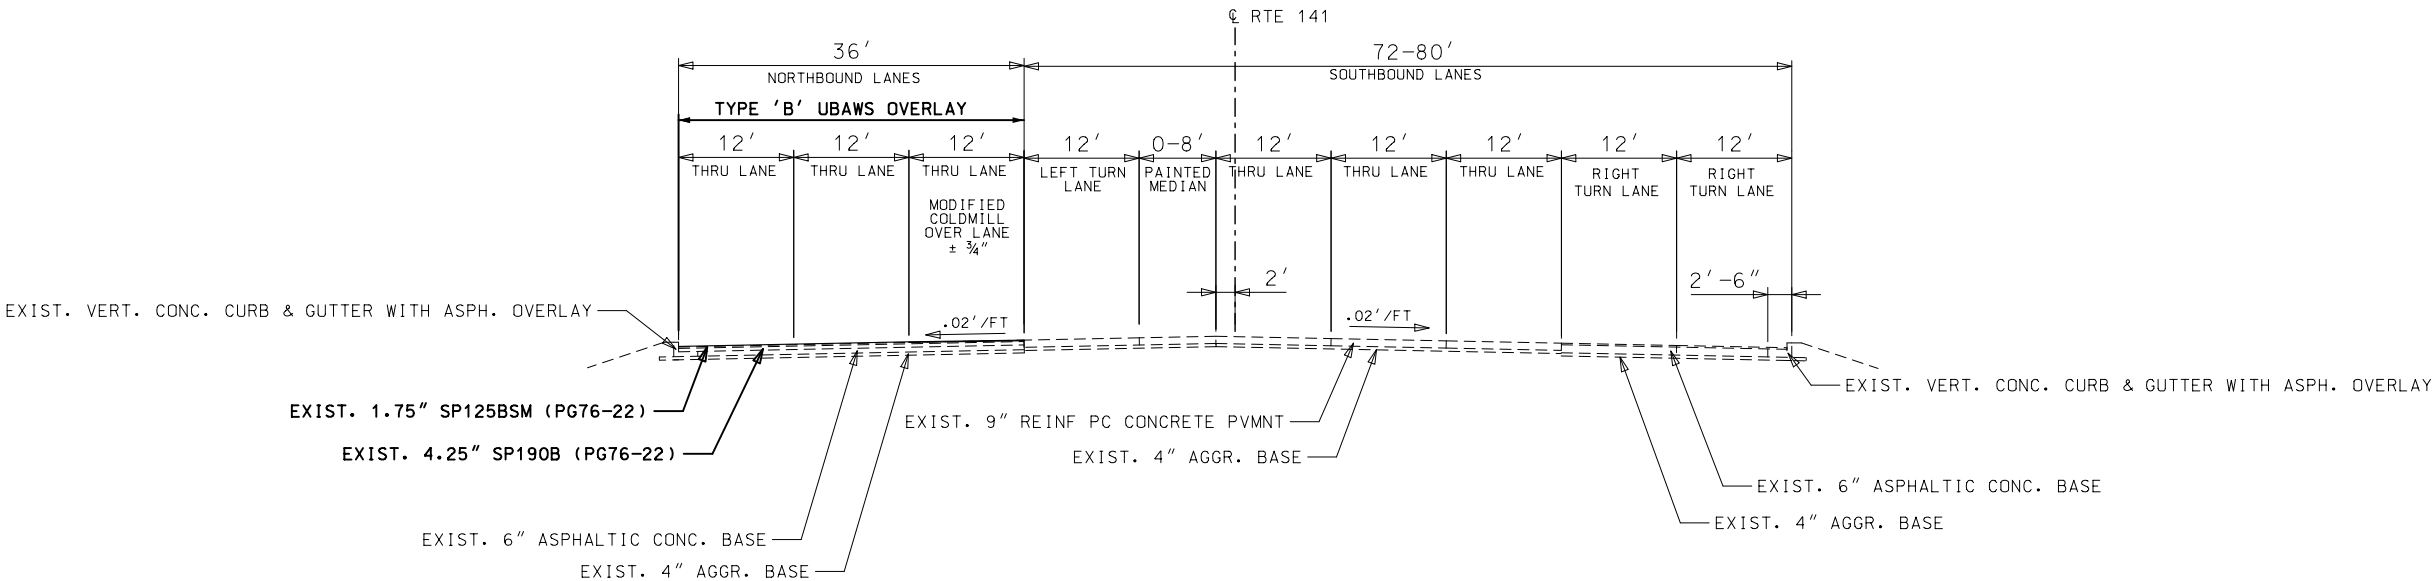

TANGENT SECTION
STA. 324+00 TO STA. 326+80

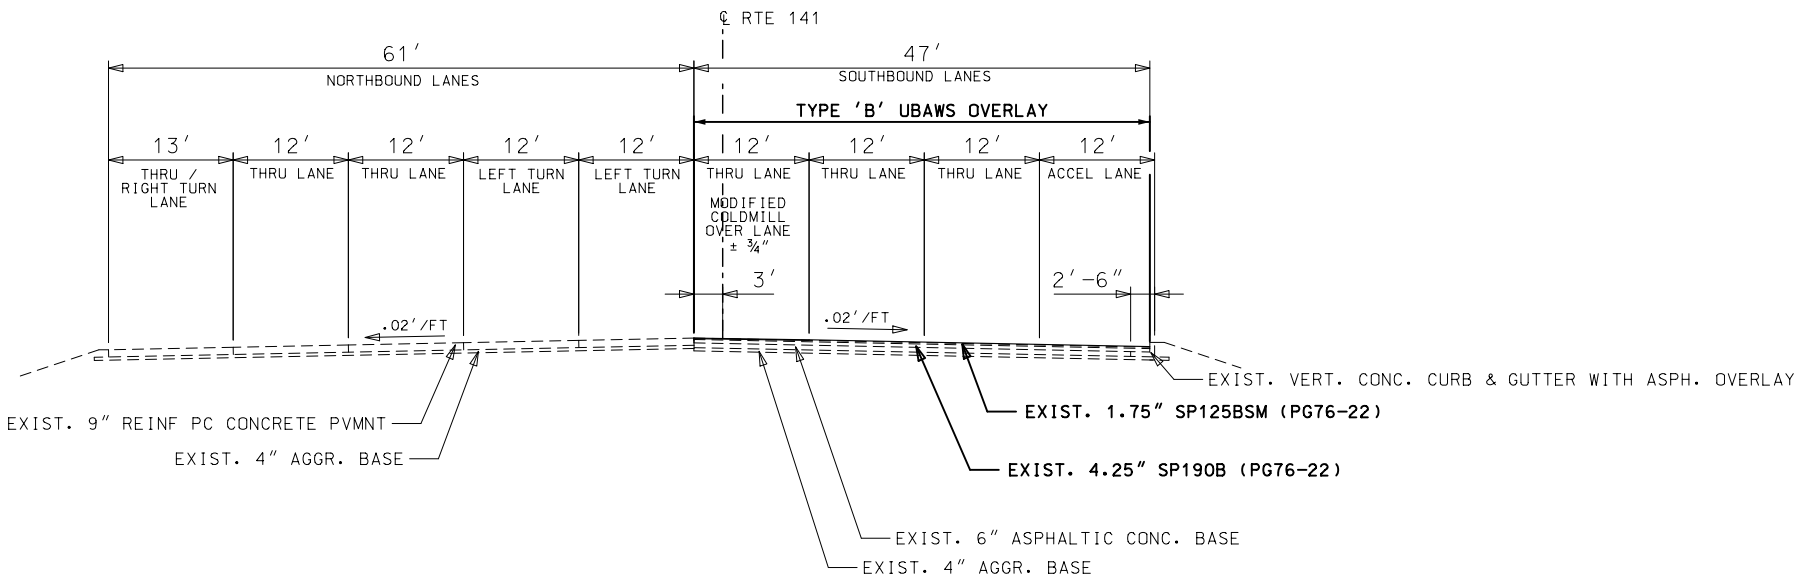

TANGENT SECTION
STA. 328+00 TO STA. 329+94



DATE PREPARED
7/23/2024

ROUTE 141
STATE MO

DISTRICT SL
SHEET NO. 2

COUNTY
ST. LOUIS

JOB NO.
JSL0028

CONTRACT ID.


PROJECT NO.

BRIDGE NO.


DESCRIPTION	DATE

MISSOURI HIGHWAYS AND TRANSPORTATION COMMISSION


105 WEST CAPITOL
JEFFERSON CITY, MO 65102
1-888-ASK-MODOT (1-888-275-6636)

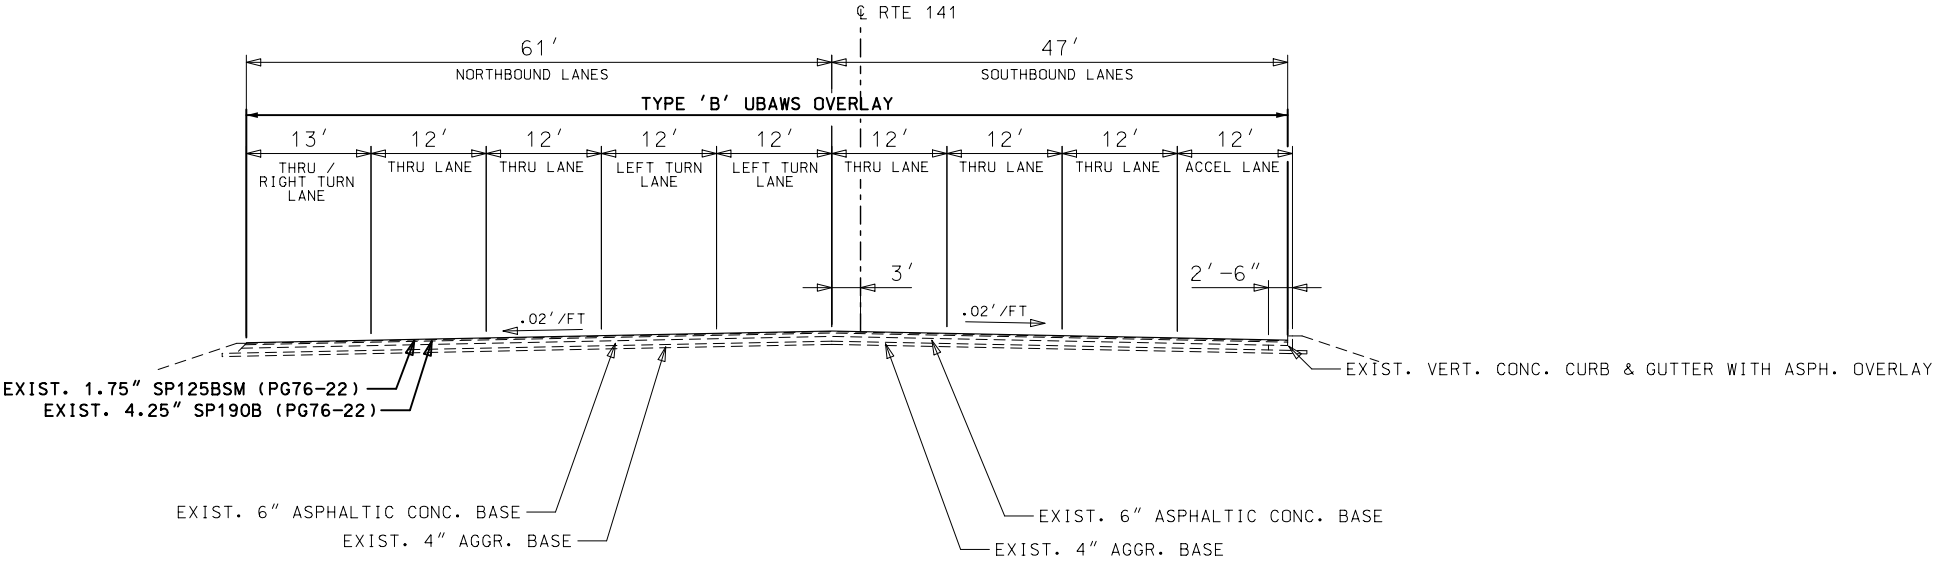

TANGENT SECTION
STA. 329+94 TO STA. 332+14.50

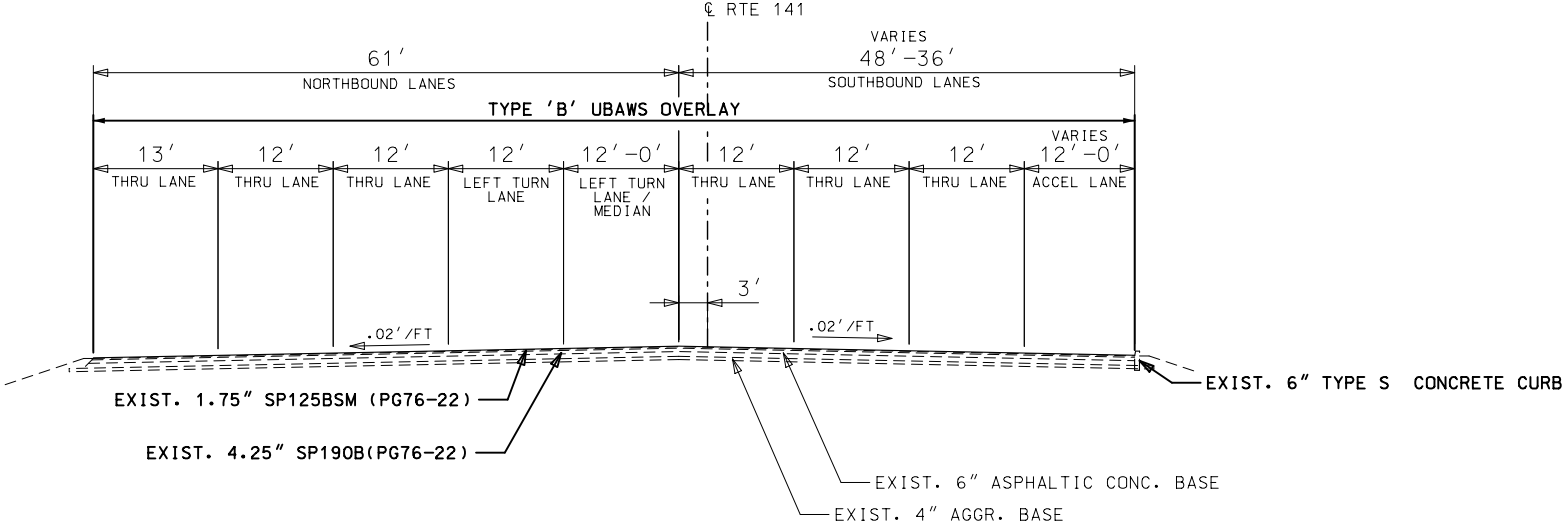

TANGENT SECTION
STA. 332+14.50 TO STA. 336+00

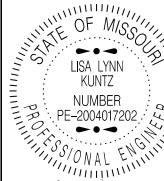

DATE PREPARED
7/23/2024

ROUTE 141
STATE MO
DISTRICT SL
SHEET NO. 2

COUNTY
ST. LOUIS
JOB NO.
JSL0028
CONTRACT ID.

PROJECT NO.

BRIDGE NO.

DESCRIPTION	DATE

MISSOURI HIGHWAYS AND TRANSPORTATION COMMISSION

105 WEST CAPITOL
JEFFERSON CITY, MO 65102
1-888-ASK-MODOT (1-888-273-6636)



DATE PREPARED 7/23/2024	
ROUTE 141	STATE MO
DISTRICT SL	SHEET NO. 2
COUNTY ST. LOUIS	
JOB NO. JSL0028	
CONTRACT ID.	
PROJECT NO.	
BRIDGE NO.	

DESCRIPTION	DATE


MISSOURI HIGHWAYS AND TRANSPORTATION COMMISSION




105 WEST CAPITOL
JEFFERSON CITY, MO 65102
1-888-ASK-MODOT (1-888-275-6636)

TYPICAL SECTIONS
ROUTE 141
SHEET 6 OF 7


NOTE: CONTRACTOR MAY ELIMINATE COLDMILL TRANSITION ALONG NB RTE. 141 SHOWN ON PLAN SHEETS FOR AREAS WITH SUPERELEVATION ONLY DRAINING TOWARDS SB RTE. 141. ESTIMATED STATIONS WOULD BE FROM STA. 336+00 & 343+00

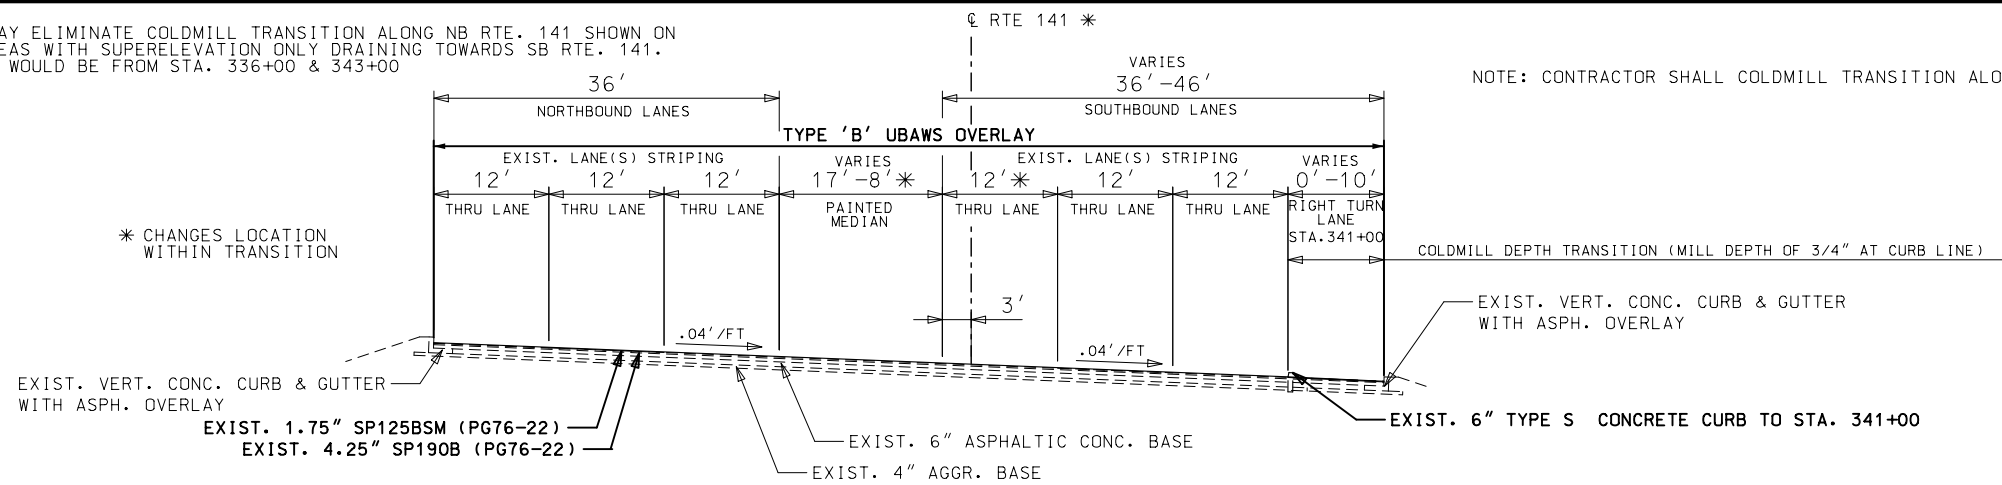

SUPERELEVATED SECTION
AND TRANSITION SECTION
STA.336+00 TO STA. 344+00

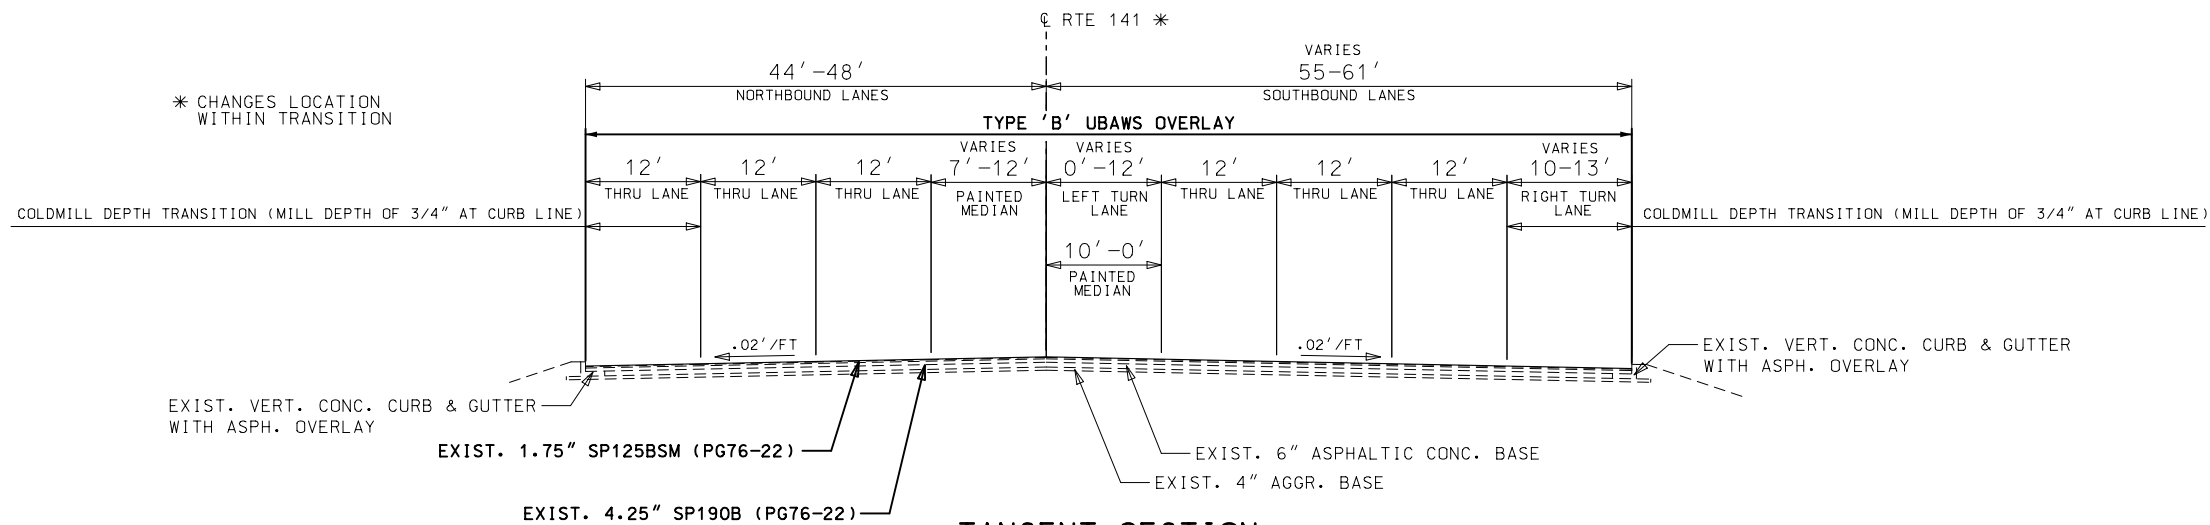


TANGENT SECTION
STA. 344+00 TO STA. 348+18

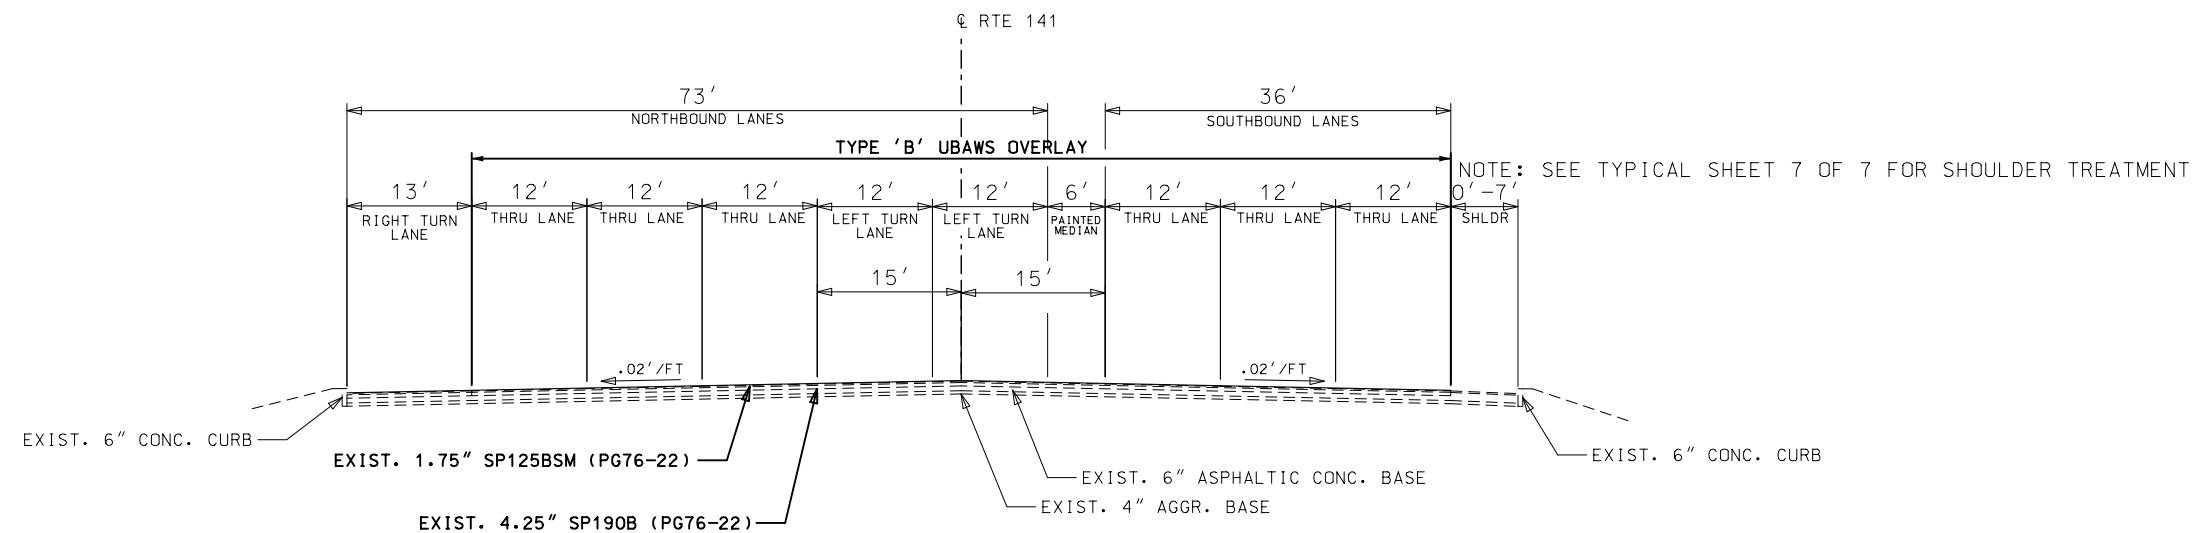


TANGENT SECTION
STA. 348+18 TO STA. 351+02

NOTE: THE # OF THRU LANES ON ROUTE 141 MAY VARY
AS WILL THE LOCATIONS OF THE LEFT/RIGHT TURN LANES.
TYPICAL SHOWN IS S. OF CASINO CENTER DR.
SHOULDER RESURFACING IS THE SAME REGARDLESS
THE # OF CONCRETE LANES ON ROUTE 141.

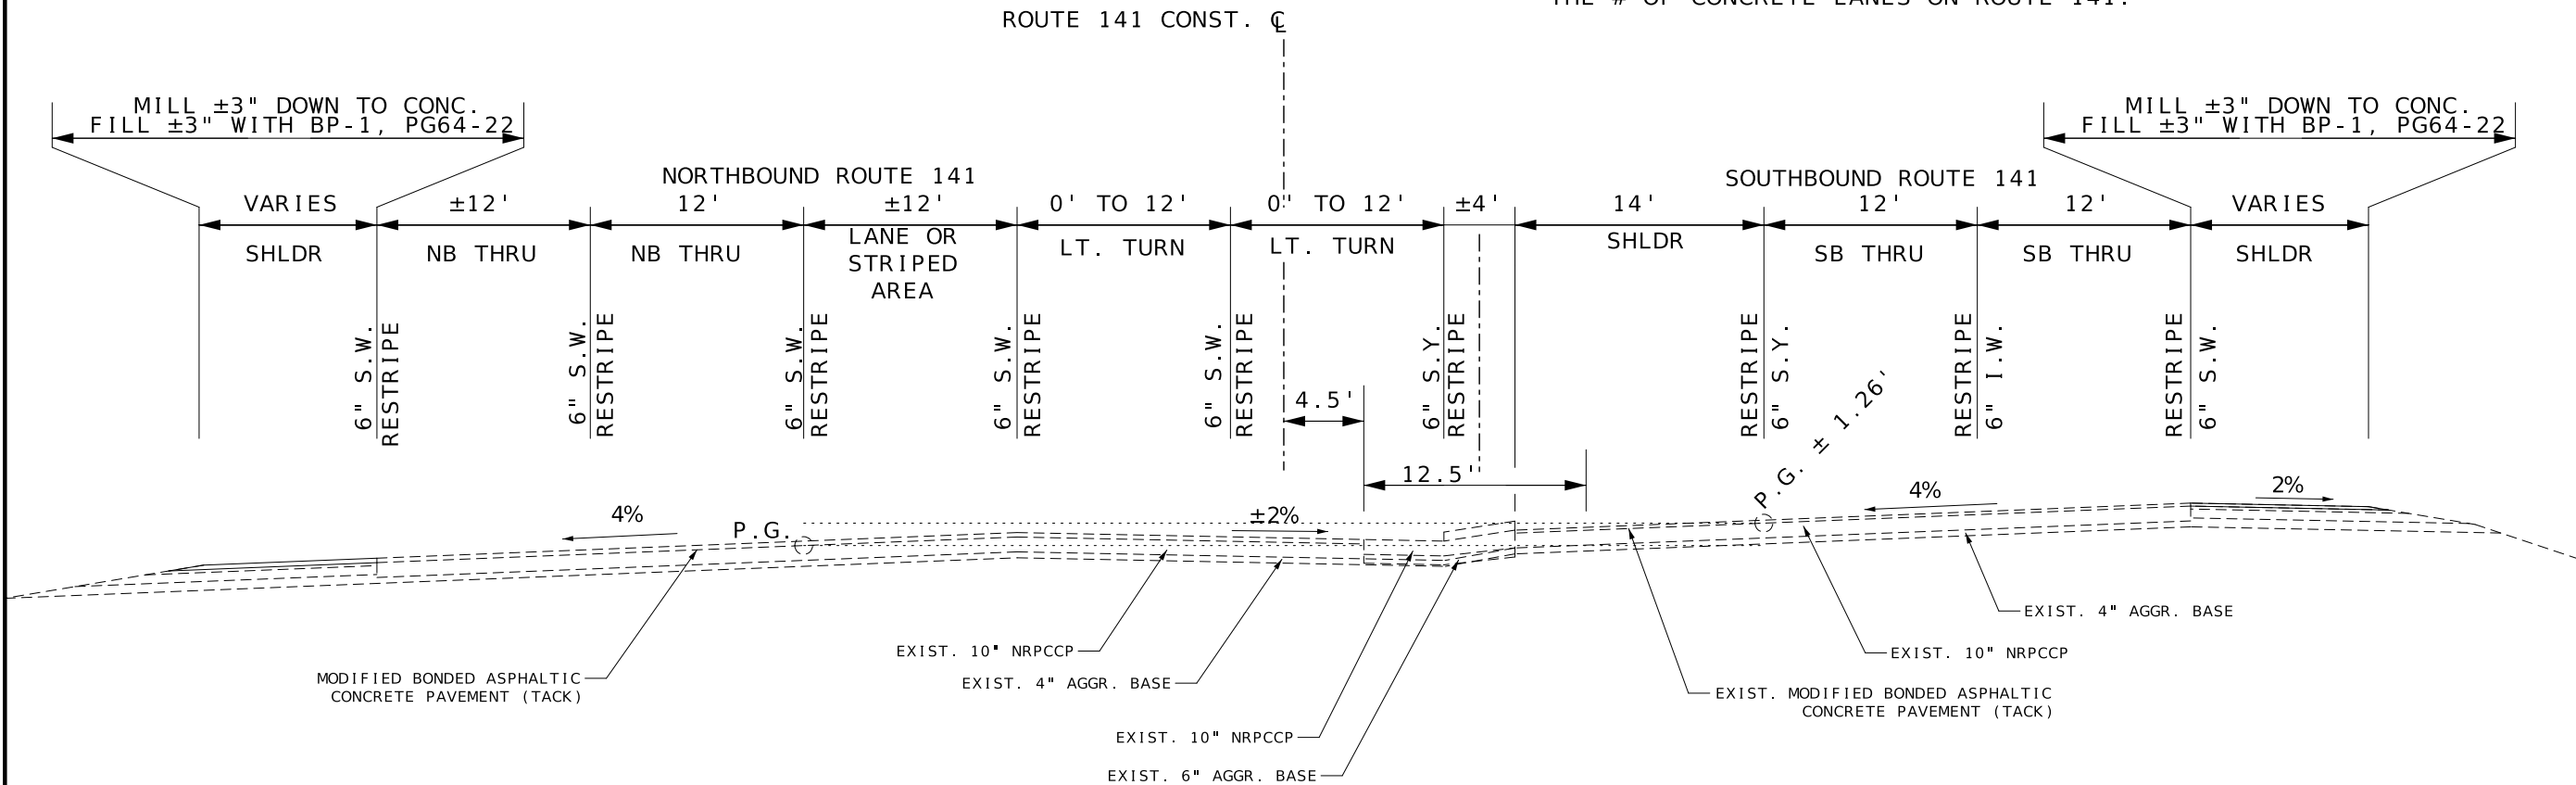

TYPICAL SECTION: ROUTE 141
STA. 351+02 TO STA. 372+55.4 (NB 141)
TO STA. 372+31.8 (SB 141)

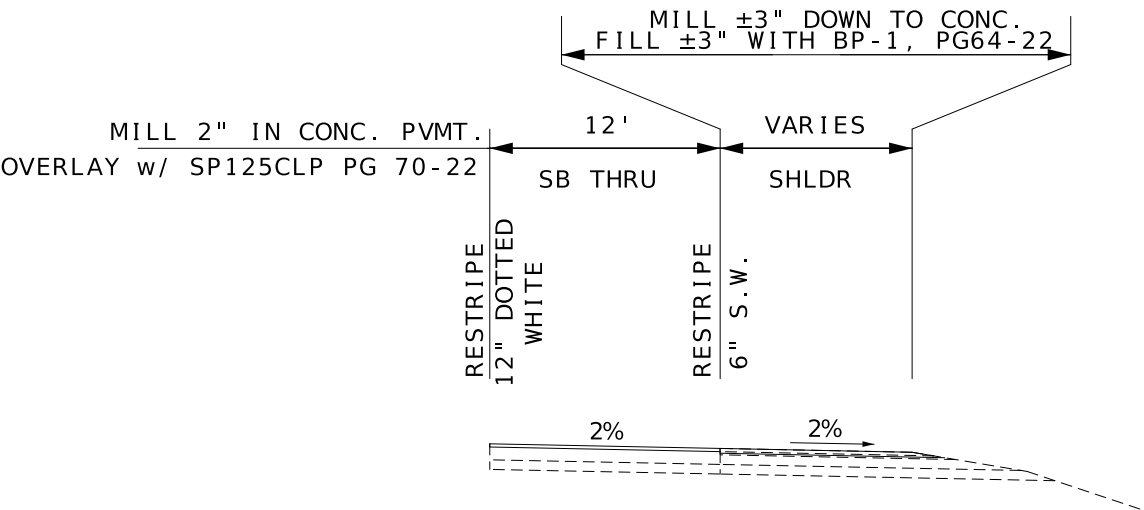

APPLICATION RATES:
SP125CLP RATE ESTIMATED AT 2 TONS/C.Y. - MAY BE ADJUSTED PER CONTRACTOR'S MIX DESIGN
BP-1 (PG 64-22) RATE ESTIMATED AT 2 TONS/C.Y. - MAY BE ADJUSTED PER CONTRACTOR'S MIX DESIGN
TACK COAT APPLICATION RATE ESTIMATED AT 0.13 GAL/S.Y.

TYPICAL SECTION
STA. 362+57.1 TO STA. 365+57.1 (SB 141)



Daniel Savageau
08/28/2024 9:10:30 AM
DANIEL WAYNE SAVAGEAU - CIVIL
MO-PE-2012018127

DATE PREPARED
8/28/2024

ROUTE 141 STATE MO

DISTRICT SL SHEET NO. 2

COUNTY ST. LOUIS

JOB NO. JSL0028

CONTRACT ID.

PROJECT NO.

BRIDGE NO.

DESCRIPTION

DATE

MISSOURI HIGHWAYS AND TRANSPORTATION COMMISSION

105 WEST CAPITOL
JEFFERSON CITY, MO 65102
1-888-ASK-MODOT (1-888-275-6636)

MODOT

TYPICAL SECTIONS
ROUTE 141
SHEET 7 OF 7

NOTE: MULTIPLE TABLES FOR REMOVAL
OF IMPROVEMENTS ARE SHOWN ON QTY.
SHEETS. ALL REMOVALS LISTED IN THESE
TABLES TO BE INCLUDED WITHIN
THAT 1 LUMP SUM PAY ITEM.

REMOVAL OF IMPROVEMENTS					
PLAN SHEET NO.	ROADWAY	STATION	STATION	LOC.	DESCRIPTION
5	SB 141	292+50.2	295+91.9	RT.	342 L.F. OF TWO-SIDED GUARDRAIL, 2 BRIDGE ANCHOR SECTIONS + 10' BARRIER
6	SB 141	283+47.7	285+00.0	RT.	153 L.F. OF GUARDRAIL (INSIDE SHOULDER)
6	SB 141	283+50.0	285+01.4	RT.	153 L.F. OF GUARDRAIL (OUTSIDE SHOULDER)
6	SB 141	280+00.0	284+39.2	RT.	453 L.F. OF SAW CUT & 341.6 S.Y. OF OUTSIDE SHOULDER
6	SB 141	284+39.2	284+64.2	RT.	37 L.F. OF SAWCUT & 16.7 S.Y. OF SHOULDER (INSIDE SHOULDER)
6	SB 141	284+38.6	284+63.6	RT.	42 L.F. OF SAWCUT & 22.2 S.Y. OF SHOULDER (OUTSIDE SHOULDER)
7	NB 141	302+45	-	LT.	TYPE 'T' INLET, 12" PIPE & FES
7	NB 141	303+28	-	LT.	TYPE 'T' INLET, 18" PIPE & FES
7	NB 141	301+04.8	303+25.0	LT.	222 L.F. OF GUARDRAIL, CWET & BRIDGE ANCHOR SECTION
7	SB 141	301+08.1	303+05.6	LT.	198 L.F. OF GUARDRAIL, CWET & BRIDGE ANCHOR SECTION
					STATIONING REVERSES IN THIS SECTION
7	NB 141	300+94.8	303+92.3	LT.	318 L.F. OF SAWCUTS & MOUNTABLE CURB/BARRIER
7	NB 141	300+94.8	303+92.3	LT.	201 S.Y. OF RAISED SHOULDER
7	SB 141	300+98.3	303+68.8	LT.	290 L.F. OF SAWCUTS & MOUNTABLE CURB/BARRIER
					STATIONING REVERSES IN THIS SECTION
7	SB 141	300+98.3	303+68.8	LT.	189.6 S.Y. OF RAISED SHOULDER
7	141	302+49.4	303+42.7	MEDIAN	94 L.F. OF TYPE 'A' BARRIER
7	141	303+85.7	305+20.7	MEDIAN	159.9 S.Y. MEDIAN ISLAND
7	141	303+85.7	305+20.7	MEDIAN	294 L.F. OF SAWCUT FOR REMOVAL OF MEDIAN ISLAND, CURB & 9" PVMT.
7	141	303+85.7	305+20.7	MEDIAN	7.5. S.Y. OF 9" PVMT PRIOR TO 3.5' WIDENING
8 & 9	NB 141	304+50.0	312+27.7	LT.	796 L.F. OF SAWCUT & 777.7 S.Y. OF OUTSIDE SHOULDER
9	NB 141	313+28.0	314+80.3	LT.	153 L.F. OF GUARDRAIL, CWET & END ANCHOR
9	SB 141	316+97.8	320+00.7	RT.	304 L.F. OF GUARDRAIL, CWET & END ANCHOR
9	NB 141	313+69.7	313+94.7	LT.	37 L.F. OF SAWCUT & 16.7 S.Y. OF SHOULDER (OUTSIDE SHOULDER)
11	NB 141	-	-	LT.	44 L.F. OF SAWCUTS & 4.56 S.Y. RT. TURN ISLAND
11	NB 141	-	-	LT.	54 L.F. OF SAWCUTS & 5.78 S.Y. RT. TURN ISLAND
11	SB 141	-	-	RT.	36 L.F. OF SAWCUTS & 3.33 S.Y. RT. TURN ISLAND
11	SB 141	-	-	RT.	56 L.F. OF SAWCUTS & 5.11 S.Y. RT. TURN ISLAND
11	SB 141	329+60.0	-	RT.	BENCH SOUTH OF RIVERPORT DRIVE (NORTH) - SEE JSPs
13	NB 141	-	-	LT.	39 L.F. OF SAWCUTS & 4.44 S.Y. RT. TURN ISLAND
13	NB 141	-	-	LT.	57 L.F. OF SAWCTUS & 6.44 S.Y. RT. TURN ISLAND
13	SB 141	-	-	RT.	30 S.F. OF TRUNCATED DOMES IN CUT-THROUGH
13	SB 141	-	-	RT.	48 L.F. OF SAWTUS & 6.44 S.Y. RT. TURN ISLAND
13	SB 141	352+72.9	355+14.7	LT.	242 L.F. OF GUARDRAIL, CWET & END ANCHOR
14	NB 141	-	-	LT.	60 L.F. OF SAWCUTS & 6.33 S.Y. RT. TURN ISLAND
14	NB 141	-	-	LT.	46 L.F. OF SAWCUTS & 5 S.Y. RT. TURN ISLAND
15	SB 141	372+73.9	373+58.0	LT.	143 L.F. OF GUARDRAIL, BRIDGE ANCHOR SECTION & END ANCHOR
15	SB 141	-	-	RT.	74 L.F. OF SAWCUTS & 9.78 S.Y. RT. TURN ISLAND
15	SB 141	-	-	RT.	92 L.F. OF SAWCUTS & 17.78 S.Y. RT. TURN ISLAND
28	SB 141	341+00.0	-	RT.	EXIST. SIGN TRUSS OR SIGNAL FOUNDATION (N. OF SIGN #41)
					PAY TOTAL = 1 LUMP SUM

EARTHWORK											
PLAN SHEET NO.	ROADWAY	STA.	STA.	LOCATION	LENGTH	WIDTH	DEPTH	EMBANKMENT	SHAPING	LINEAR	REMARKS
								IN PLACE	SLOPES	GRADING	
								C.Y.	CLASS II 100 FT.	CLASS 2 STA.	
14 & 15	SB RTE. 141	363+99.5	368+65.0	RT.	465.5	N/A	N/A		4.7		AREA 100' N. OF GUARDRAIL CWET TO BE PAID SEPARATELY
10	SB RTE. 141	322+00.0	-	RT.	20	20	4	177.8			
7	NB RTE. 141	301+41.2	303+92.3	LT.	251.1	N/A	N/A			2.51	
7	SB RTE. 141	301+45.0	303+68.8	LT.	223.8	N/A	N/A			2.24	
SUBTOTALS								177.8	4.7	4.75	
PAY TOTALS								178	5	4.8	

SEEDING											
PLAN SHEET NO.	ROADWAY	STA.	STA.	LOCATION	LENGTH	WIDTH	SEEDING	TEMP.	MULCHING	ADDITIONAL	REMARKS
							COOL SEASON GRASSES AC.	SEEDING AC.	AC.	MOBILIZATION FOR SEEDING EACH	
10	SB RTE. 141	322+00.0	-	RT.	20	20	0.01	0.01	0.02	1	
6	SB 141	280+00.0	284+39.2	RT.	439.2	5	0.05	0.05	0.10	1	
7	NB RTE. 141	301+41.2	303+92.3	LT.	251.1	5	0.03	0.03	0.06	1	
7	SB RTE. 141	301+45.0	303+68.8	LT.	223.8	5	0.03	0.03	0.06	1	
8	NB 141	304+50.0	312+27.7	LT.	777.7	5	0.09	0.09	0.18	1	
47 & 48	SB RTE. 141	331+14.0	340+73.0	RT.	959.0	19	0.42	0.42	0.84	1	MAX. WIDTH LISTED
SUBTOTALS							0.63	0.63	1.26	6	
PAY TOTALS							0.7	0.7	1.3	6	

NOTE: THE CONTRACTOR WILL NOT BE PAID ADDITIONAL MOBILIZATION FOR BOTH TEMP. AND FINAL SEEDING FOR EACH LOCATION. EACH LOCATION IS PAID ONCE.



Daniel Savageau
08/28/2024 9:11:30 AM
DANIEL WAYNE SAVAGEAU - CIVIL
MO-PE-2012018127
DATE PREPARED

8/28/2024

ROUTE	STATE
141	MO

DISTRICT	SHEET NO.
SL	3


COUNTY
ST. LOUIS

JOB NO.
JSL0028

CONTRACT ID.

PROJECT NO.

BRIDGE NO.

 [illegible]

MISSOURI HIGHWAYS AND TRANSPORTATION
COMMISSION

105 WEST CAPITOL
JEFFERSON CITY, MO 65102
1-888-ASK-MODOT (1-888-275-6636)

QUANTITY SHEETS
SHEET 2 OF 11

NOTE: INSTEAD OF CL. B PARTIAL DEPTH REPAIRS W/ ASPHALT, REPAIR AREAS SHALL BE MILLED AND THEN FILLED IN W/ BP-1.
NOTE: EXIST. CONC. PAVEMENT IS EITHER 9" NRPCCP OR 10" RPCCP.
NOTE: BEFORE INSTALLING UBAWS OVERLAY, CONTRACTOR SHALL MAKE REPAIRS AFTER EXIST. UBAWS IS REMOVED & DRIVEN UPON.
NOTE: ALL REPAIRS NOTED ABOVE ARE FOR SECTION OF PAVEMENT NORTH OF RIVERPORT DRIVE - NORTH INTERSECTION.

NOTE: NEXTLINK MANHOLES MAY BE LABELED AS AT&T MANHOLES

[illegible]

NOTE: D.S.Y. QTY. PAID FOR AS INDIVIDUAL S.Y. STRIPES

NOTE: ALL PET SHOWN FOR 3" MILL SHOULDER AREAS

NOTE: STATIONING REVERSES @ I-70, HEADS BOTH SOUTH & NORTH FROM I-70 TIE.

NOTE: CULVERT CLEAN-OUT SHALL BE USED TO CLEAN EACH INLET NOTED ABOVE - NO PIPES ARE INCLUDED WITHIN THE CLEANING.

FENCING						
PLAN SHEET NO.	ROADWAY	BRIDGE#	QUADRANT	60" CHAIN-LINK FENCE	TYPE 5 AGGR. FOR BSE (6" THICK)	
				L.F.	S.Y.	
15	RTE. 141	A8121 & A8122	NW	60	13.3	CLEAR BRUSH BEFORE INSTALLING NEW FENCE
15	RTE. 141	A8121 & A8122	NE	67	14.9	
15	RTE. 141	A8121 & A8122	SW	63	14.0	
15	RTE. 141	A8121 & A8122	SE	50	11.1	
SUBTOTALS				240	53.3	
PAY TOTALS				240	**	

NOTE: FENCE TO BE PLACED ALONG EXIST. CIP (CAST-IN-PLACE) CONCRETE ABUTMENT WING WALL.
NOTE: INSTALL 2' WIDE AGGR. BASE ALONG EACH ABUTMENT WALL WING TO SEPARATE GRASS FOR MOWING
NOTE: A PORTION OF WING WALLS ARE BURIED - FENCING DOES NOT RUN ENTIRE LENGTH OF WINGS.
NOTE: ** INDICATES SEE PAVEMENT/BARRIER TABULATION FOR FINAL PAY TOTAL.

EXISTING IN-PAVEMENT WIRELESS DETECTION SYSTEMS REMOVAL & DISPOSAL			
PLAN SHEET NO.	ROADWAY	LOCATION	REMARKS
6	SB 141	RT.	6 SENSYS PUCKS IN LANE 3 AT SIGN TRUSS FOR RAMP TO WB 70
7	NB 141	RT.	14 SENSYS PUCKS IN LANES 1, 2 & 3 NEAR RAMP FROM NB 141 TO WB 70
7	SB 141	LT.	3 SENSYS PUCKS IN LANES 1, 2 & 3 NEAR RAMP FROM WB 70 TO SB 141
7	SB 141	RT.	14 SENSYS PUCKS IN LANES 1, 2 & 3 NEAR RAMP FROM SB 141 TO EB 70
7	NB 141	LT.	4 SENSYS PUCKS IN LANES 1, 2 & 3 NEAR RAMP FROM EB 70 TO NB 141
9	NB 141	LT.	9 SENSYS PUCKS IN LANES 1, 2, & 3 AT SIGN TRUSS FOR RAMP TO EB 70
9	SB 141	RT.	9 SENSYS PUCKS IN LANES 2 & 3 AT THE SIGN TRUSS FOR RAMP FROM NB 141 TO EB 70
13	NB 141	LT.	9 SENSYS PUCKS IN LANES 1, 2 & 3 NORTH OF RIVERPORT DRIVE - SOUTH INTERSECTION
13	SB 141	RT.	9 SENSYS PUCKS IN LANES 1, 2 & 3 SOUTH OF RIVERPORT DRIVE - SOUTH INTERSECTION
PAY TOTAL			1 LUMP SUM

NOTE: SEE JSP FOR ALL ITEMS TO BE INCLUDED IN SYSTEM REMOVAL - ONLY SENSYS PUCKS NOTED IN THE TABLE ABOVE BUT OTHER ITEMS TO BE REMOVED MAY BE INCLUDED.


SL DISTRICT TRAFFIC SIGNAL DETECTION				
PLAN SHEET NO.	ROADWAY	INTERSECTION	SL DISTRICT TRAFFIC SIGNAL DETECTION SYSTEM	REMARKS
			EACH	
18	RTE. 141	RIVERPORT (SOUTH)	1	
TOTALS			1	

NOTE: SEE D37 SIGNAL SHEETS FOR ADDITIONAL INFORMATION

RESET EXIST. CONCRETE SIGNAL PULLBOX METAL FRAME & LID					
PLAN SHEET NO.	ROADWAY	INTERSECTION	STATION	RESET EXIST. CONC. SIGNAL PULLBOX METAL FRAME & LID	REMARKS
				EACH	
15	RTE. 141	CASINO CENTER DR.	369+02.3	1	REPLACE EXIST.
PAY TOTAL				1	

RETROREFLECTIVE BACKPLATES			
ROADWAY	INTERSECTION	RETROREFLECTIVE BACKPLATES	REMARKS
		EACH	
NB RTE. 141	CASINO CENTER DRIVE	2	
SB RTE. 141	CASINO CENTER DRIVE	0	
CASINO CENTER DR.	RTE. 141	3	
NB RTE. 141	RIVERPORT (SOUTH)	5	
SB RTE. 141	RIVERPORT (SOUTH)	5	
RIVERPORT SOUTH APPROACH	RTE. 141	5	
FIRE STATION APPROACH	RTE. 141	3	
NB RTE. 141	RIVERPORT (NORTH)	5	
SB RTE. 141	RIVERPORT (NORTH)	5	
RIVERPORT NORTH APPROACH	RTE. 141	3	
LANDFILL APPROACH	RTE. 141	3	
PAY TOTAL		39	

NOTE: SEE JSP FOR ADDITIONAL DETAILS
NOTE: RETROREFLECTIVE BACKPLATES TO BE INSTALLED FOR ALL SIGNAL HEADS ON ALL APPROACHES.
NOTE: PAY SHALL BE MADE FOR EACH SIGNAL HEAD REGARDLESS OF NUMBER OF INDICATIONS A SIGNAL HEAD HAS.

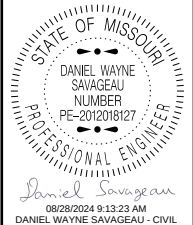

DATE PREPARED
8/28/2024

ROUTE	STATE
141	MO
DISTRICT	SHEET NO.
SL	3

COUNTY
ST. LOUIS

JOB NO.
JSL0028

CONTRACT ID.

PROJECT NO.

BRIDGE NO.

DESCRIPTION	DATE

MISSOURI HIGHWAYS AND TRANSPORTATION COMMISSION



105 WEST CAPITOL
JEFFERSON CITY, MO 65102
1-888-ASK-MODOT (1-888-275-6636)



- GENERAL NOTES:
1. ANY WORK INDICATED ON THE PLANS THAT EXTENDS BEYOND THE PROJECT LIMITS IS CONSIDERED INCIDENTAL TO AND A PART OF THE CONSTRUCTION OF THIS PROJECT.
 2. ALL CLEARING & GRUBBING SHALL BE CONSIDERED INCIDENTAL & PAID FOR AT NO DIRECT PAY.

LEGEND

-  COLDMILL 3/4" EXISTING UBAWS OVERLAY
REPLACE WITH TYPE 'B' UBAWS OVERLAY
-  COLDMILL 3" SHOULDER
REPLACE WITH 3" OF BP-1 PG 64-22

 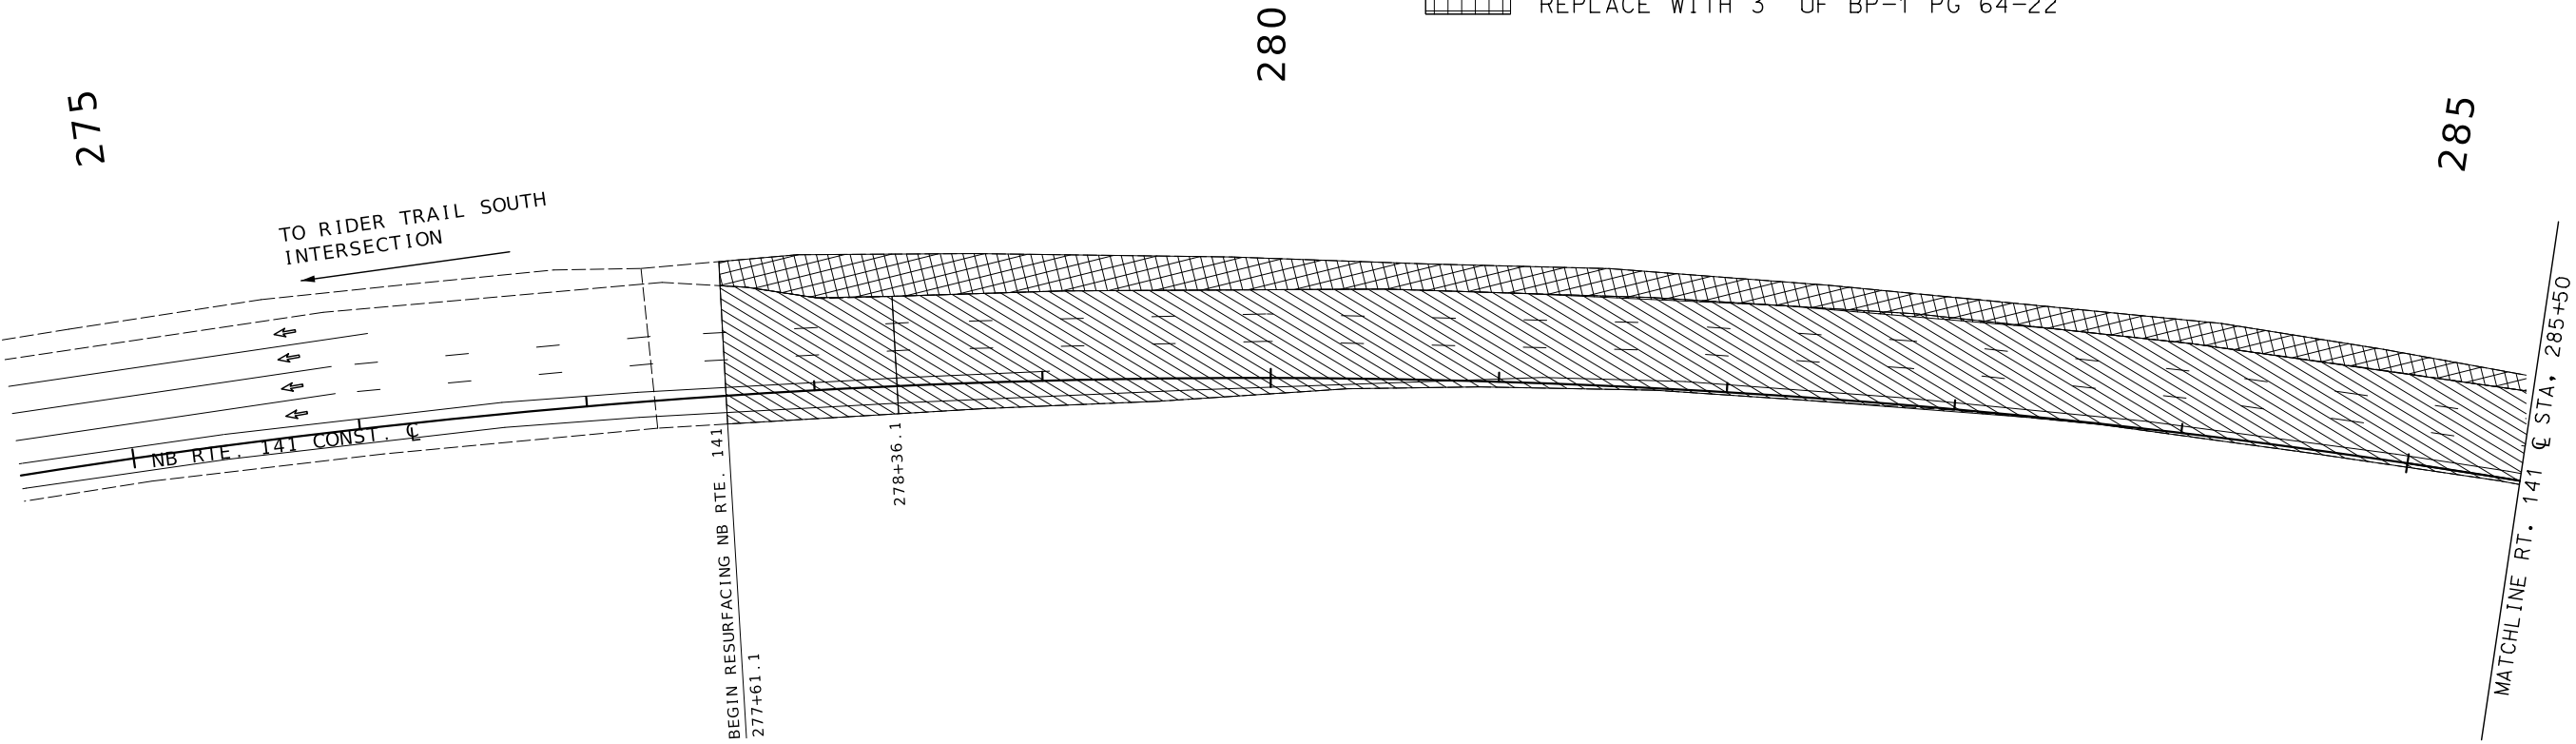

DATE PREPARED 7/23/2024	
ROUTE 141	STATE MO
DISTRICT SL	SHEET NO. 4
COUNTY ST. LOUIS	
JOB NO. JSL0028	
CONTRACT ID.	
PROJECT NO.	
BRIDGE NO.	


DATE	DESCRIPTION

MISSOURI HIGHWAYS AND TRANSPORTATION COMMISSION



105 WEST CAPITOL
JEFFERSON CITY, MO 65102
1-888-ASK-MODOT (1-888-275-6636)

CONSTRUCTION PLANS

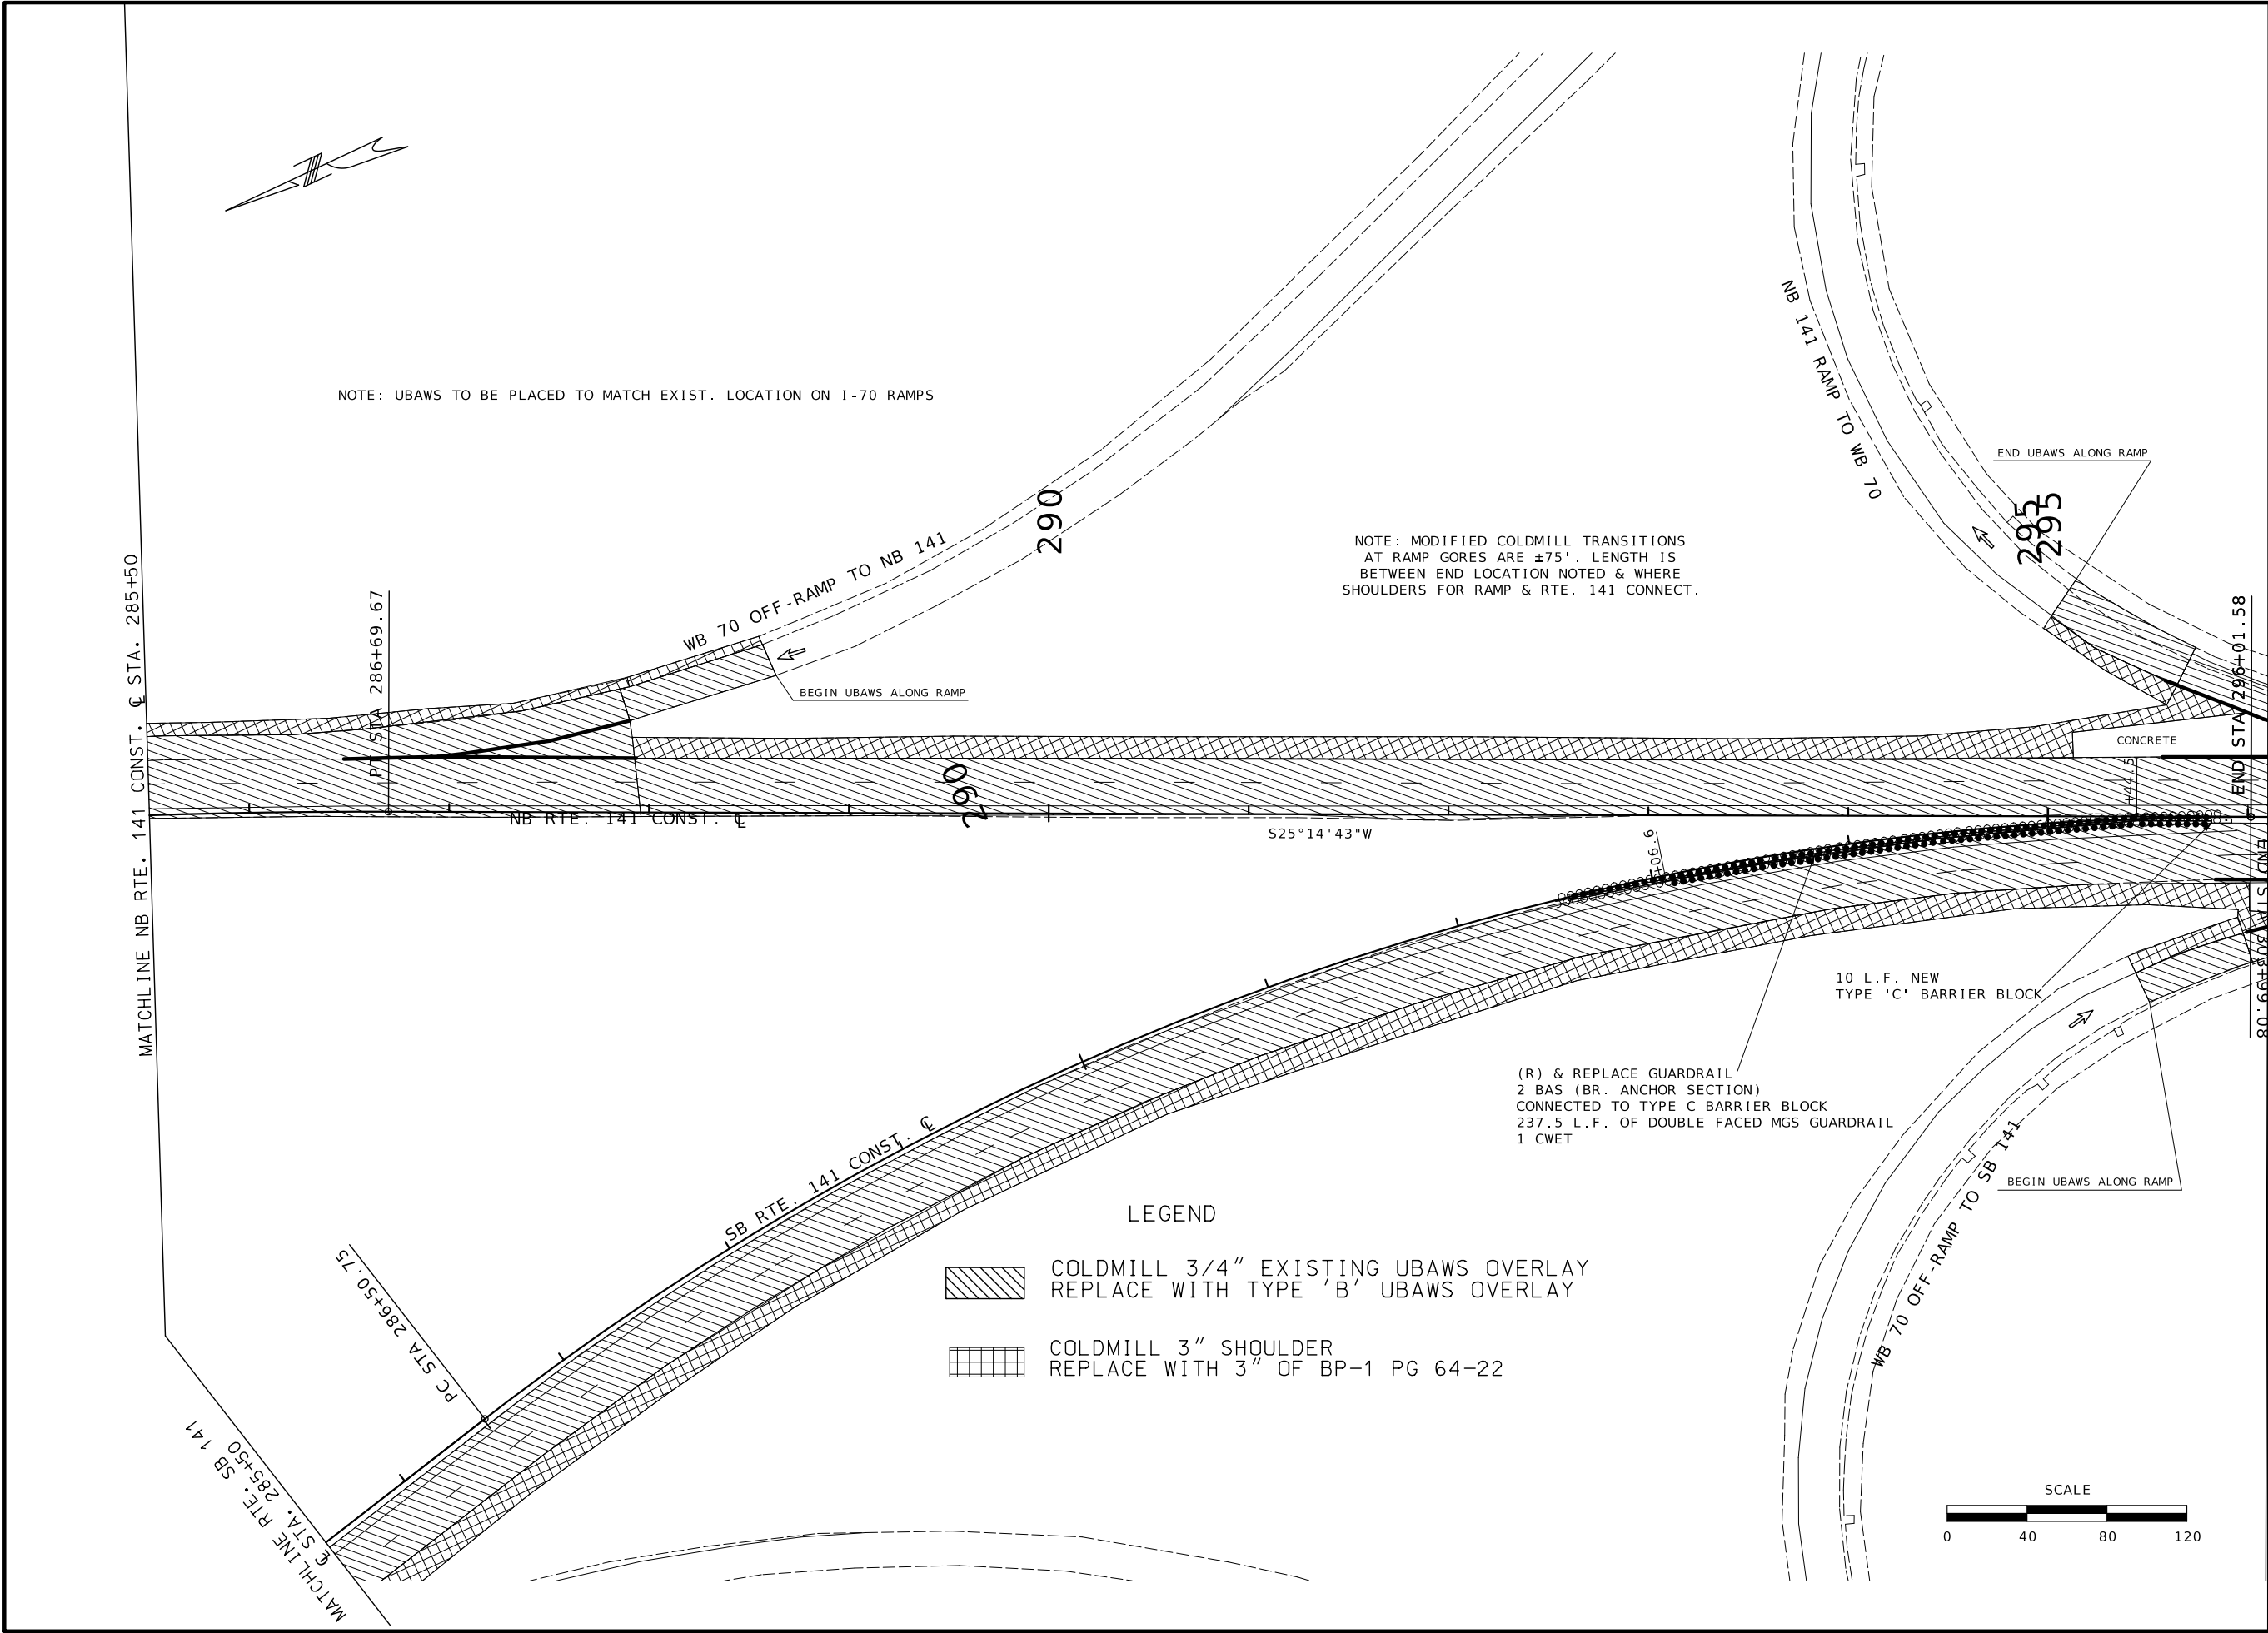

STATE OF MISSOURI

LISA LYNN KUNTZ

NUMBER

PE-2004017202

PROFESSIONAL ENGINEER

Lisa Lynn Kuntz

07/23/2024 5:09:04 PM

LISA LYNN KUNTZ - CIVIL

MO-PE-2004017202

DATE PREPARED

7/23/2024

ROUTE

141

STATE

MO

DISTRICT

SL

SHEET NO.

5

COUNTY

ST. LOUIS

JOB NO.

JSL0028

CONTRACT ID.

PROJECT NO.

BRIDGE NO.

DATE	DESCRIPTION

MISSOURI HIGHWAYS AND TRANSPORTATION COMMISSION

MoDOT

105 WEST CAPITOL
JEFFERSON CITY, MO 65102
1-888-ASK-MODOT (1-888-275-6636)

CONSTRUCTION PLANS



START STA 276+27.46

BEGIN RESURFACING SB RTE. 141
STA. 279+25.0

280

285

MATCHLINE RT. 141 @ STA. 285+50

25 L.F. NEW TYPE 'C' BARRIER
INSTALL 12.5' ON EACH SIDE OF TRUSS C

(R) & REPLACE GUARDRAIL
1 BAS (BR. ANCHOR SECTION)
50 L.F. OF MGS GUARDRAIL
1 CWET

(R) & REPLACE SHOULDER
INSTALL 7' A2 SHOULDER

REMOVE 14 SENSYS PUCKS
0 SB LANE 1
0 SB LANE 2
6 SB LANE 3

(R) & REPLACE GUARDRAIL
1 BAS (BR. ANCHOR SECTION)
25 L.F. OF MGS GUARDRAIL
1 CWET

25 L.F. NEW TYPE 'C' BARRIER
INSTALL 12.5' ON EACH SIDE OF TRUSS C

NOTE: MODIFIED COLDMILL TRANSITIONS
AT RAMP GORES ARE ±75'. LENGTH IS
BETWEEN END LOCATION NOTED & WHERE
SHOULDERS FOR RAMP & RTE. 141 CONNECT.

NOTE: UBAWS TO BE PLACED TO MATCH EXIST. LOCATION ON 1-7



COLDMILL 3/4" EXISTING UBAWS OVERLAY
REPLACE WITH TYPE 'B' UBAWS OVERLAY



COLDMILL 3" SHOULDER
REPLACE WITH 3" OF BP-1 PG 64-22



NEW A2 SHOULDER

LEGEND




DATE PREPARED 7/23/2024	
ROUTE 141	STATE MO
DISTRICT SL	SHEET NO. 6
COUNTY ST. LOUIS	
JOB NO. JSL0028	
CONTRACT ID.	
PROJECT NO.	
BRIDGE NO.	

DESCRIPTION	DATE


MISSOURI HIGHWAYS AND TRANSPORTATION
COMMISSION

105 WEST CAPITOL
JEFFERSON CITY, MO 65102
1-888-ASK-MODOT (1-888-275-6636)

CONSTRUCTION PLANS

 


MATCHLINE RT. 141 C STA. 306+00

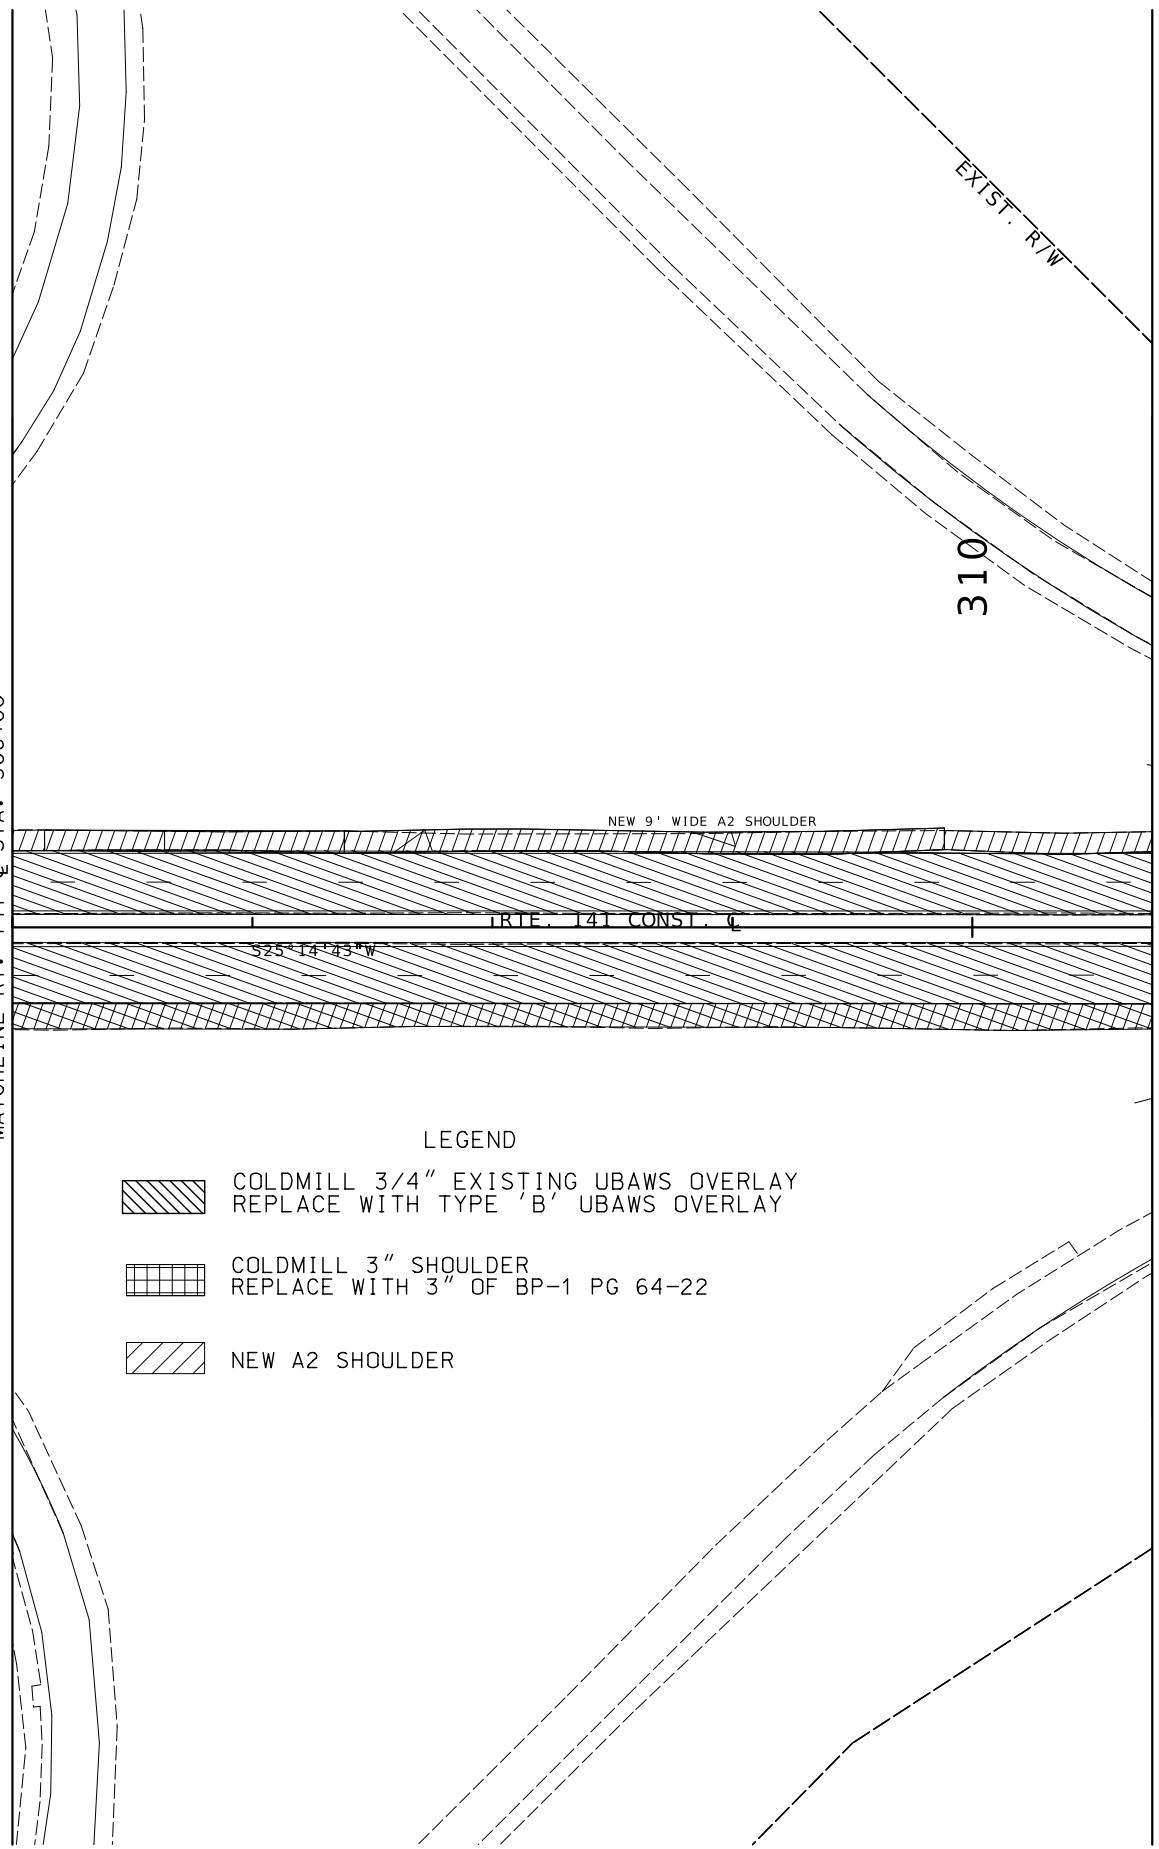

LEGEND

-  COLDMILL 3/4" EXISTING UBAWS OVERLAY
REPLACE WITH TYPE 'B' UBAWS OVERLAY
-  COLDMILL 3" SHOULDER
REPLACE WITH 3" OF BP-1 PG 64-22
-  NEW A2 SHOULDER

 

DATE PREPARED
7/23/2024

ROUTE 141 STATE MO

DISTRICT SL SHEET NO. 8

COUNTY
ST. LOUIS

JOB NO.
JSL0028

CONTRACT ID.

PROJECT NO.

BRIDGE NO.

DATE	DESCRIPTION

MISSOURI HIGHWAYS AND TRANSPORTATION COMMISSION



CONSTRUCTION PLANS




NOTE: UBAWS TO BE PLACED TO MATCH EXIST. LOCATION ON I-70 RAMP

NOTE: MODIFIED COLDMILL TRANSITIONS
AT RAMP GOES ARE $\pm 75'$. LENGTH IS
BETWEEN END LOCATION NOTED & WHERE
SHOULDERS FOR RAMP & RTE. 141 CONNECT.

- LEGEND
- COLDMILL 3/4" EXISTING UBAWS OVERLAY
REPLACE WITH TYPE 'B' UBAWS OVERLAY
 - COLDMILL 3" SHOULDER
REPLACE WITH 3" OF BP-1 PG 64-22
 - MODIFIED COLDMILLING (DEPTH TRANSITIONS)
 - NEW A2 SHOULDER
 - OVERLAY w/ TYPE 'B' UBAWS

MATCHLINE RT. 141 $\pm$ STA. 310+75

MATCHLINE RT. 141 $\pm$ STA. 321+00.0

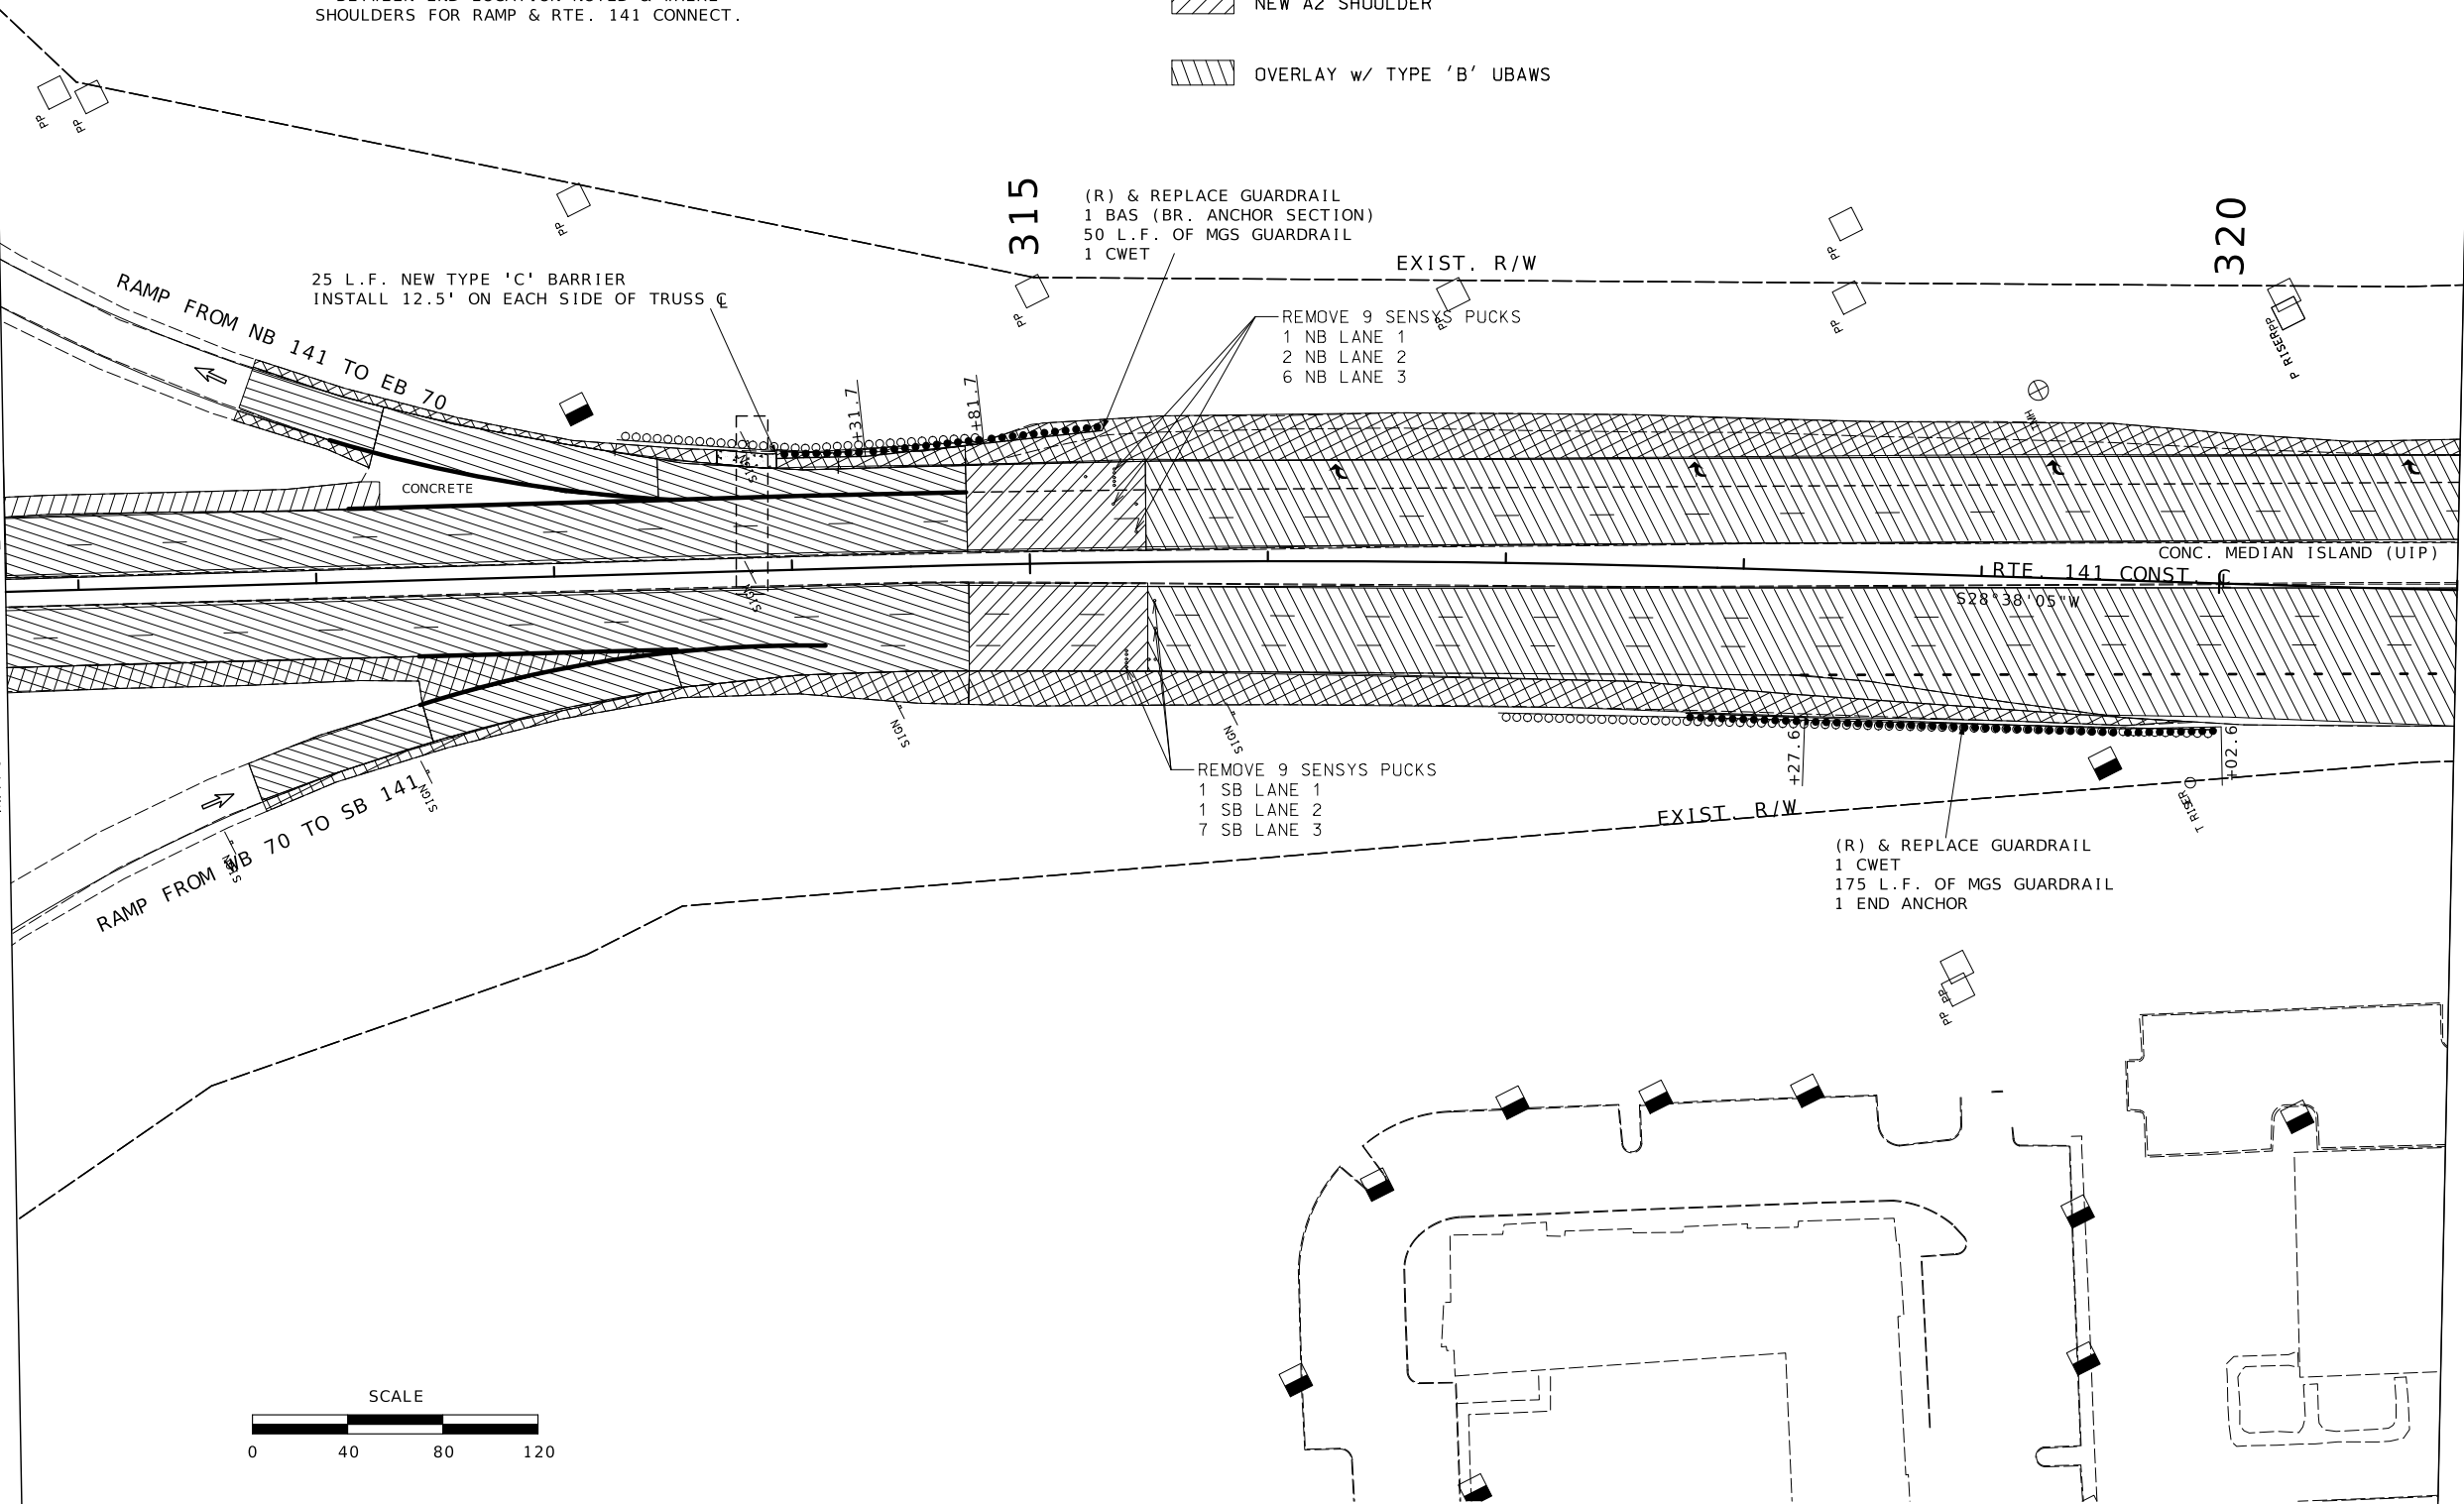

DATE PREPARED
7/23/2024

ROUTE 141
DISTRICT SL
STATE MO
SHEET NO. 9

COUNTY
ST. LOUIS

JOB NO.
JSL0028

CONTRACT ID.

PROJECT NO.

BRIDGE NO.

DESCRIPTION	DATE

MISSOURI HIGHWAYS AND TRANSPORTATION
COMMISSION


MoDOT

105 WEST CAPITOL
JEFFERSON CITY, MO 65102
1-888-ASK-MODOT (1-888-275-6636)

CONSTRUCTION PLANS




MATCHLINE RTE. 141 CONST. @ STA. 321+00.0

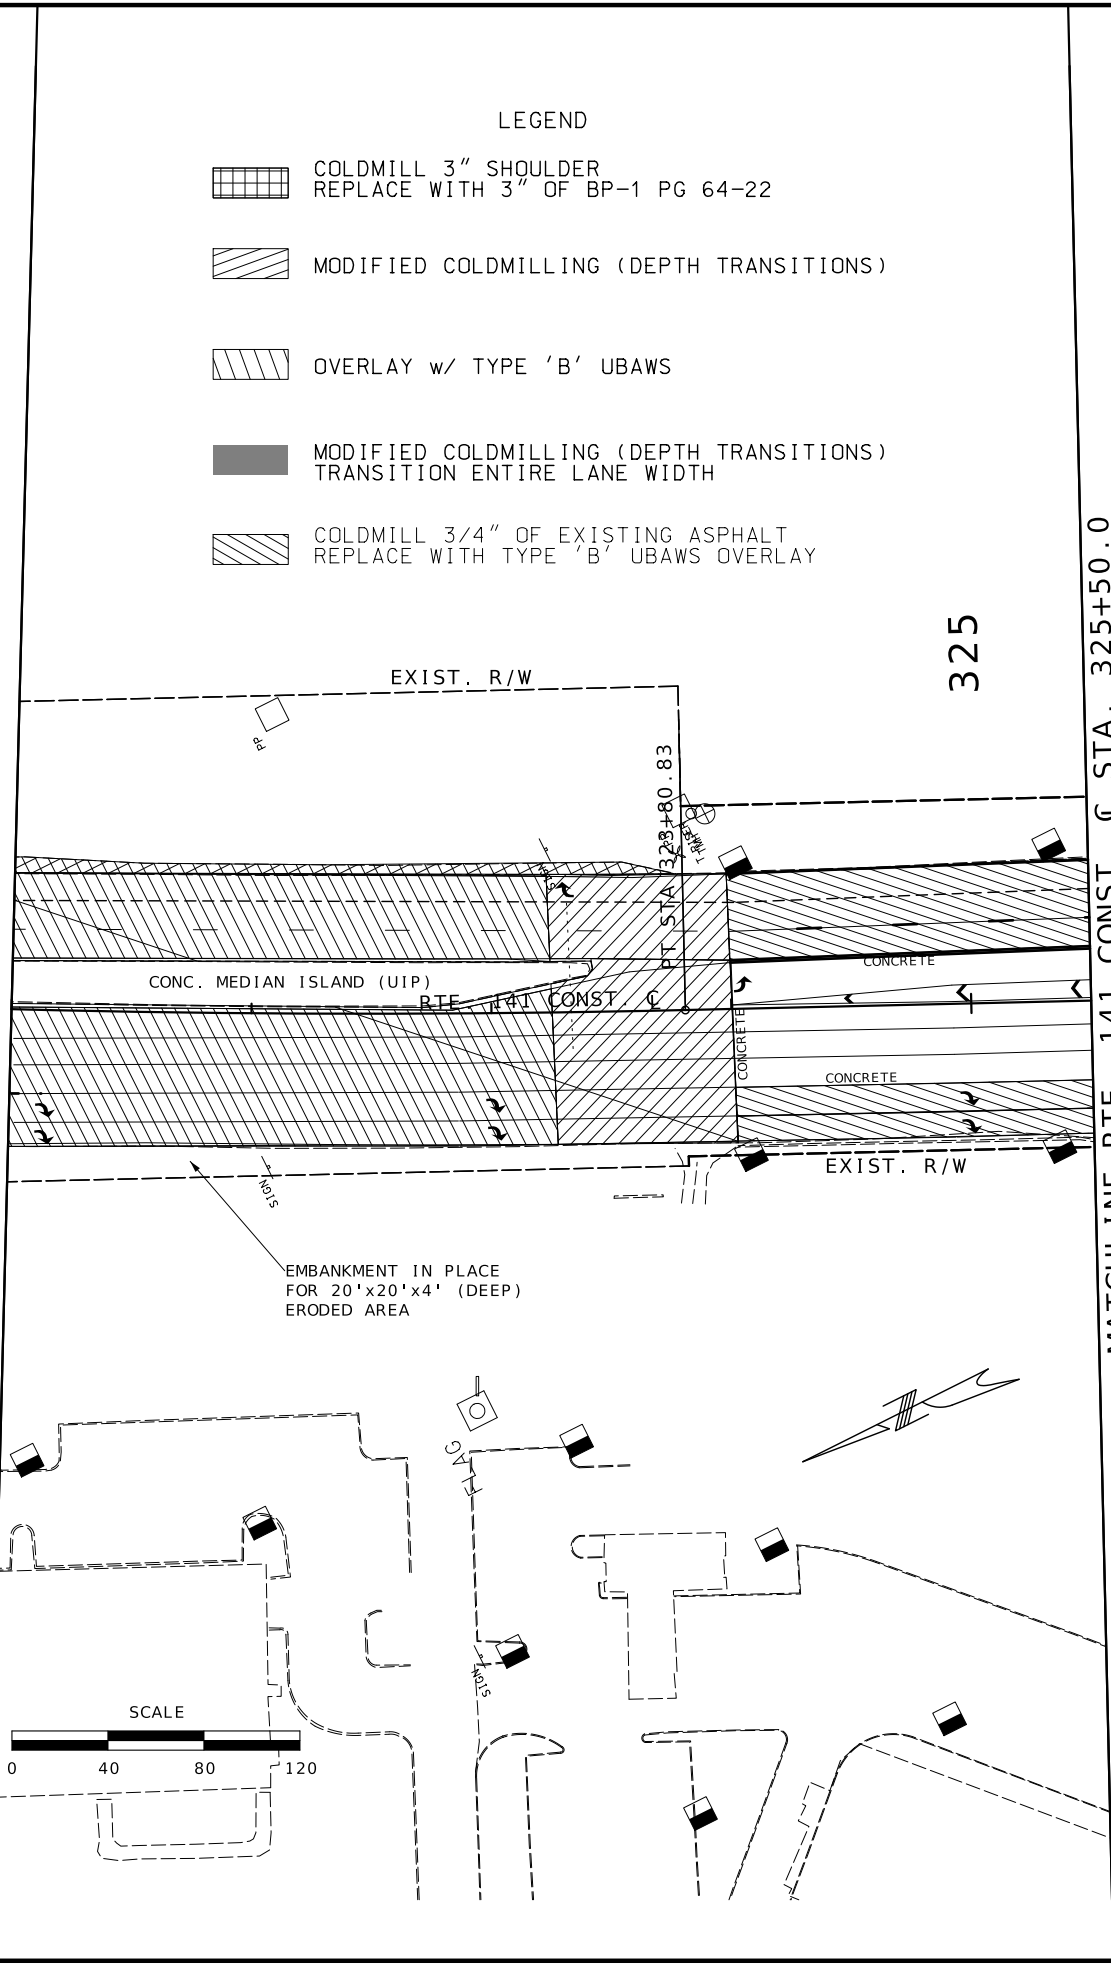

LEGEND

-  COLDMILL 3" SHOULDER
REPLACE WITH 3" OF BP-1 PG 64-22
-  MODIFIED COLDMILLING (DEPTH TRANSITIONS)
-  OVERLAY w/ TYPE 'B' UBAWS
-  MODIFIED COLDMILLING (DEPTH TRANSITIONS)
TRANSITION ENTIRE LANE WIDTH
-  COLDMILL 3/4" OF EXISTING ASPHALT
REPLACE WITH TYPE 'B' UBAWS OVERLAY

MATCHLINE RTE. 141 CONST. @ STA. 325+50.0

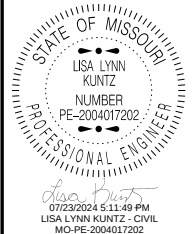

DATE PREPARED 7/23/2024	
ROUTE 141	STATE MO
DISTRICT SL	SHEET NO. 10
COUNTY ST. LOUIS	
JOB NO. JSL0028	
CONTRACT ID.	
PROJECT NO.	
BRIDGE NO.	

DATE	DESCRIPTION


MISSOURI HIGHWAYS AND TRANSPORTATION
COMMISSION



105 WEST CAPITOL
JEFFERSON CITY, MO 65102
1-888-ASK-MODOT (1-888-275-6636)

CONSTRUCTION PLANS

MATCHLINE RT. 141 @ STA. 325+50

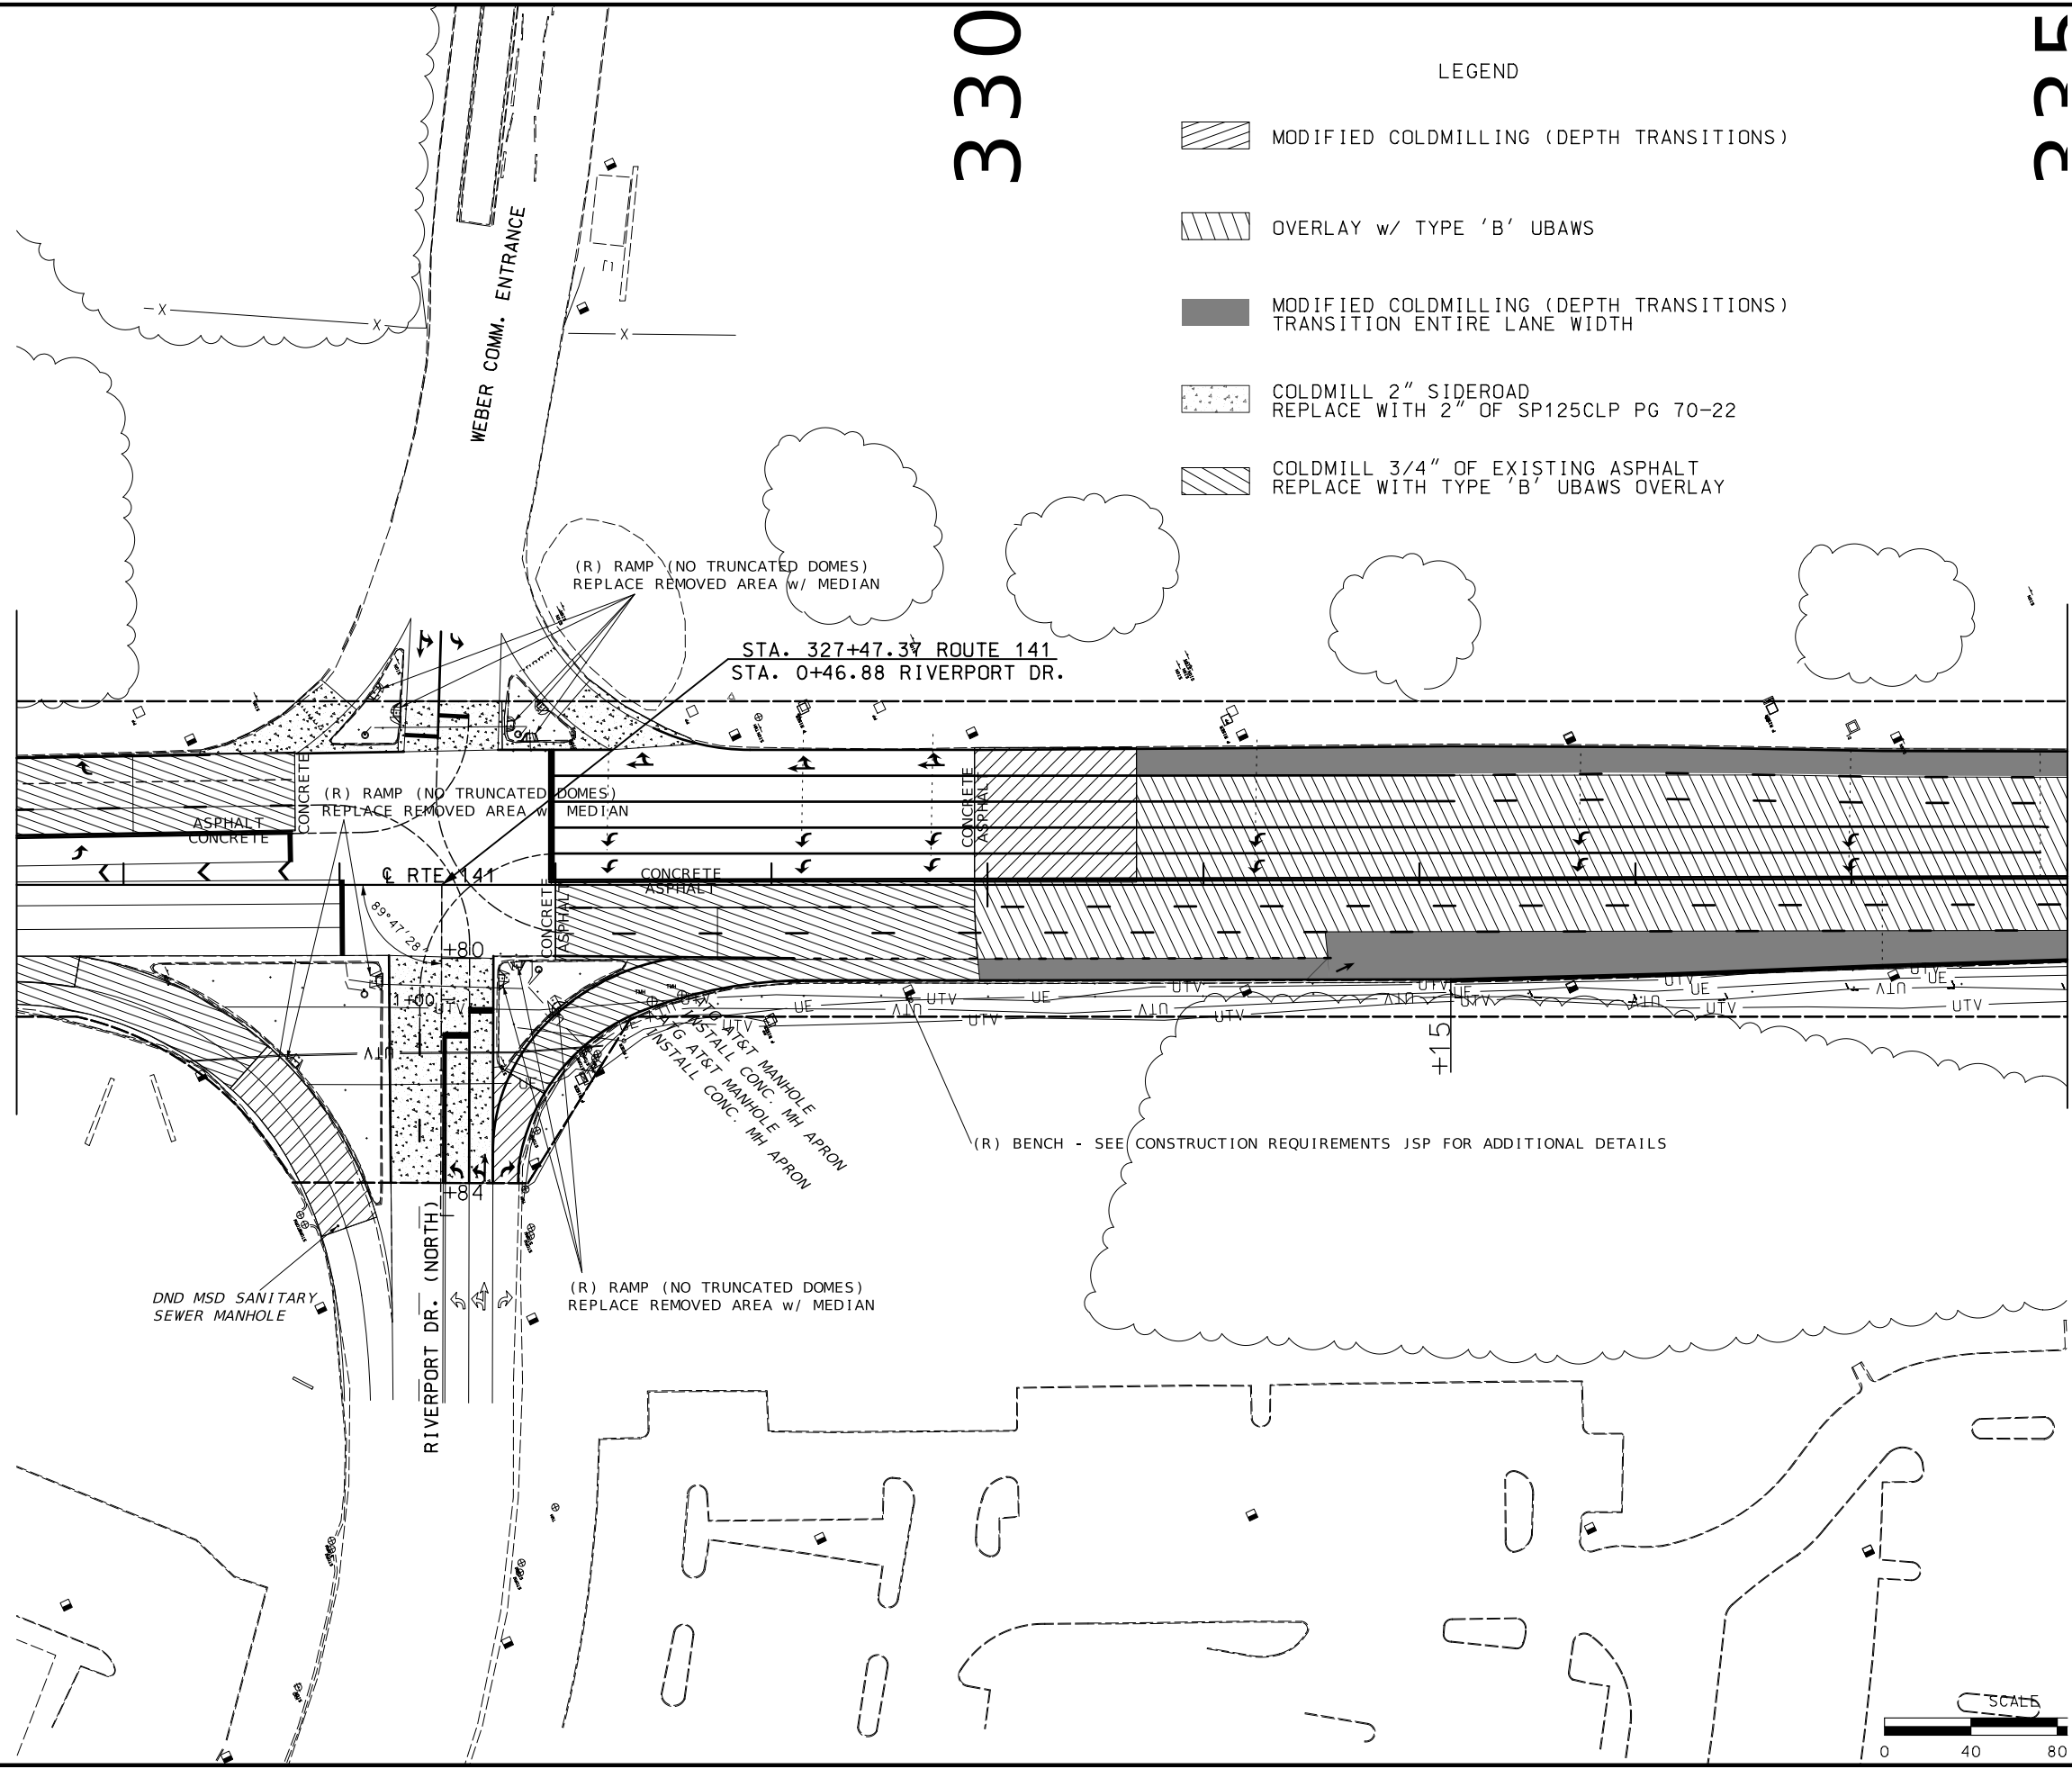

330

225

LEGEND

- MODIFIED COLDMILLING (DEPTH TRANSITIONS)
- OVERLAY w/ TYPE 'B' UBAs
- MODIFIED COLDMILLING (DEPTH TRANSITIONS) TRANSITION ENTIRE LANE WIDTH
- COLDMILL 2" SIDEROAD REPLACE WITH 2" OF SP125CLP PG 70-22
- COLDMILL 3/4" OF EXISTING ASPHALT REPLACE WITH TYPE 'B' UBAs OVERLAY

MATCHLINE RT. 141 @ STA. 335+00



STATE OF MISSOURI

LISA LYNN KUNTZ

NUMBER

PE-2004017202

PROFESSIONAL ENGINEER

Lisa Lynn Kuntz

07/23/2024 5:12:06 PM

LISA LYNN KUNTZ - CIVIL

MO-PE-2004017202

DATE PREPARED

7/23/2024

ROUTE

141

STATE

MO

DISTRICT

SL

SHEET NO.

11

COUNTY

ST. LOUIS

JOB NO.

JSL0028

CONTRACT ID.

PROJECT NO.

BRIDGE NO.

DESCRIPTION

DATE

MISSOURI HIGHWAYS AND TRANSPORTATION COMMISSION

MISSOURI HIGHWAYS AND TRANSPORTATION COMMISSION

CONSTRUCTION PLANS

105 WEST CAPITOL

JEFFERSON CITY, MO 65102

1-888-ASK-MODOT (1-888-275-6636)

533

345

543


043

LEGEND

OVERLAY w/ TYPE 'B' UBAWS


MODIFIED COLDMILLING (DEPTH TRANSITIONS)
TRANSITION ENTIRE LANE WIDTH

NOTE: CONTRACTOR MAY ELIMINATE COLDMILL TRANSITION ALONG NB RTE. 141 SHOWN ON
PLAN SHEETS FOR AREAS WITH SUPERELEVATION ONLY DRAINING TOWARDS SB RTE. 141.
ESTIMATED STATIONS WOULD BE FROM STA. 336+00 & 343+00

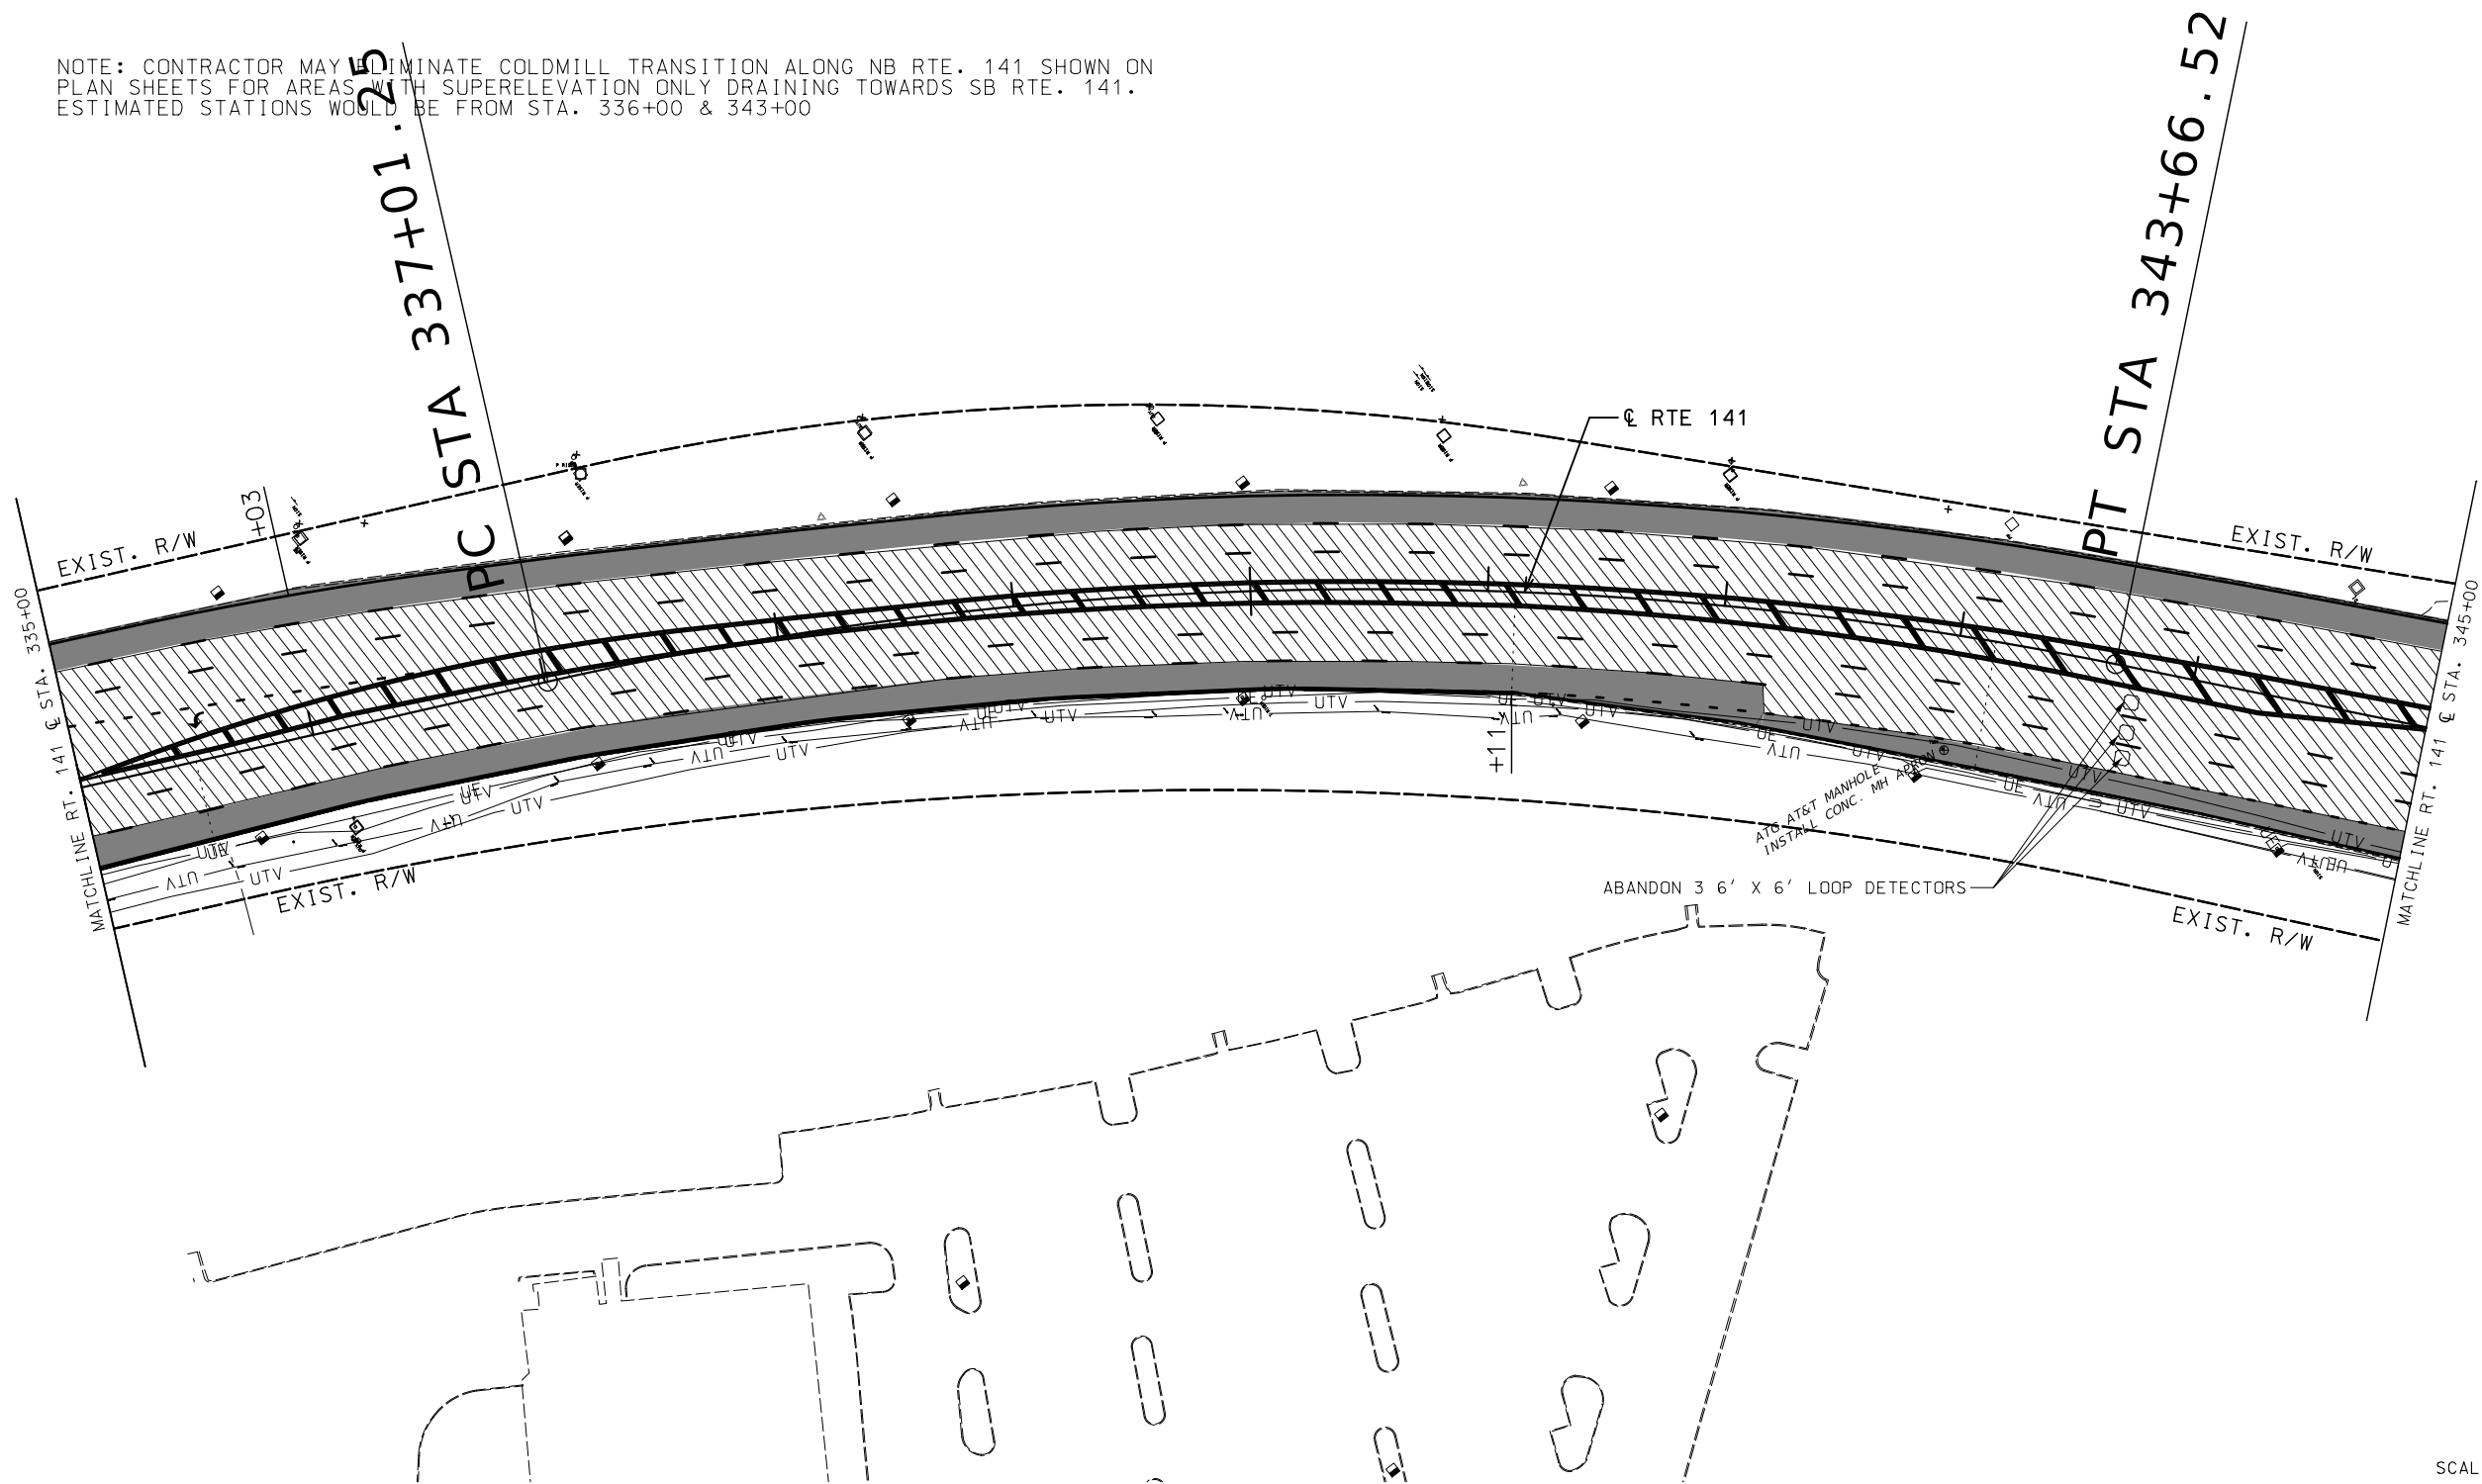

SCALE

0 40 80 120

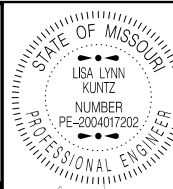

07/23/2024 5:12:21 PM
LISA LYNN KUNTZ - CIVIL
MO-PE-2004017202

DATE PREPARED

ROUTE	STATE
141	MO

DISTRICT	SHEET NO.
SL	12

COUNTY
ST. LOUIS

JOB NO.
JSL0028

CONTRACT ID.


PROJECT NO.

BRIDGE NO.


[illegible]MISSOURI HIGHWAYS AND TRANSPORTATION
COMMISSION

105 WEST CAPITOL
JEFFERSON CITY, MO 65102
1-888-ASK-MODOT (1-888-275-6636)

CONSTRUCTION PLANS

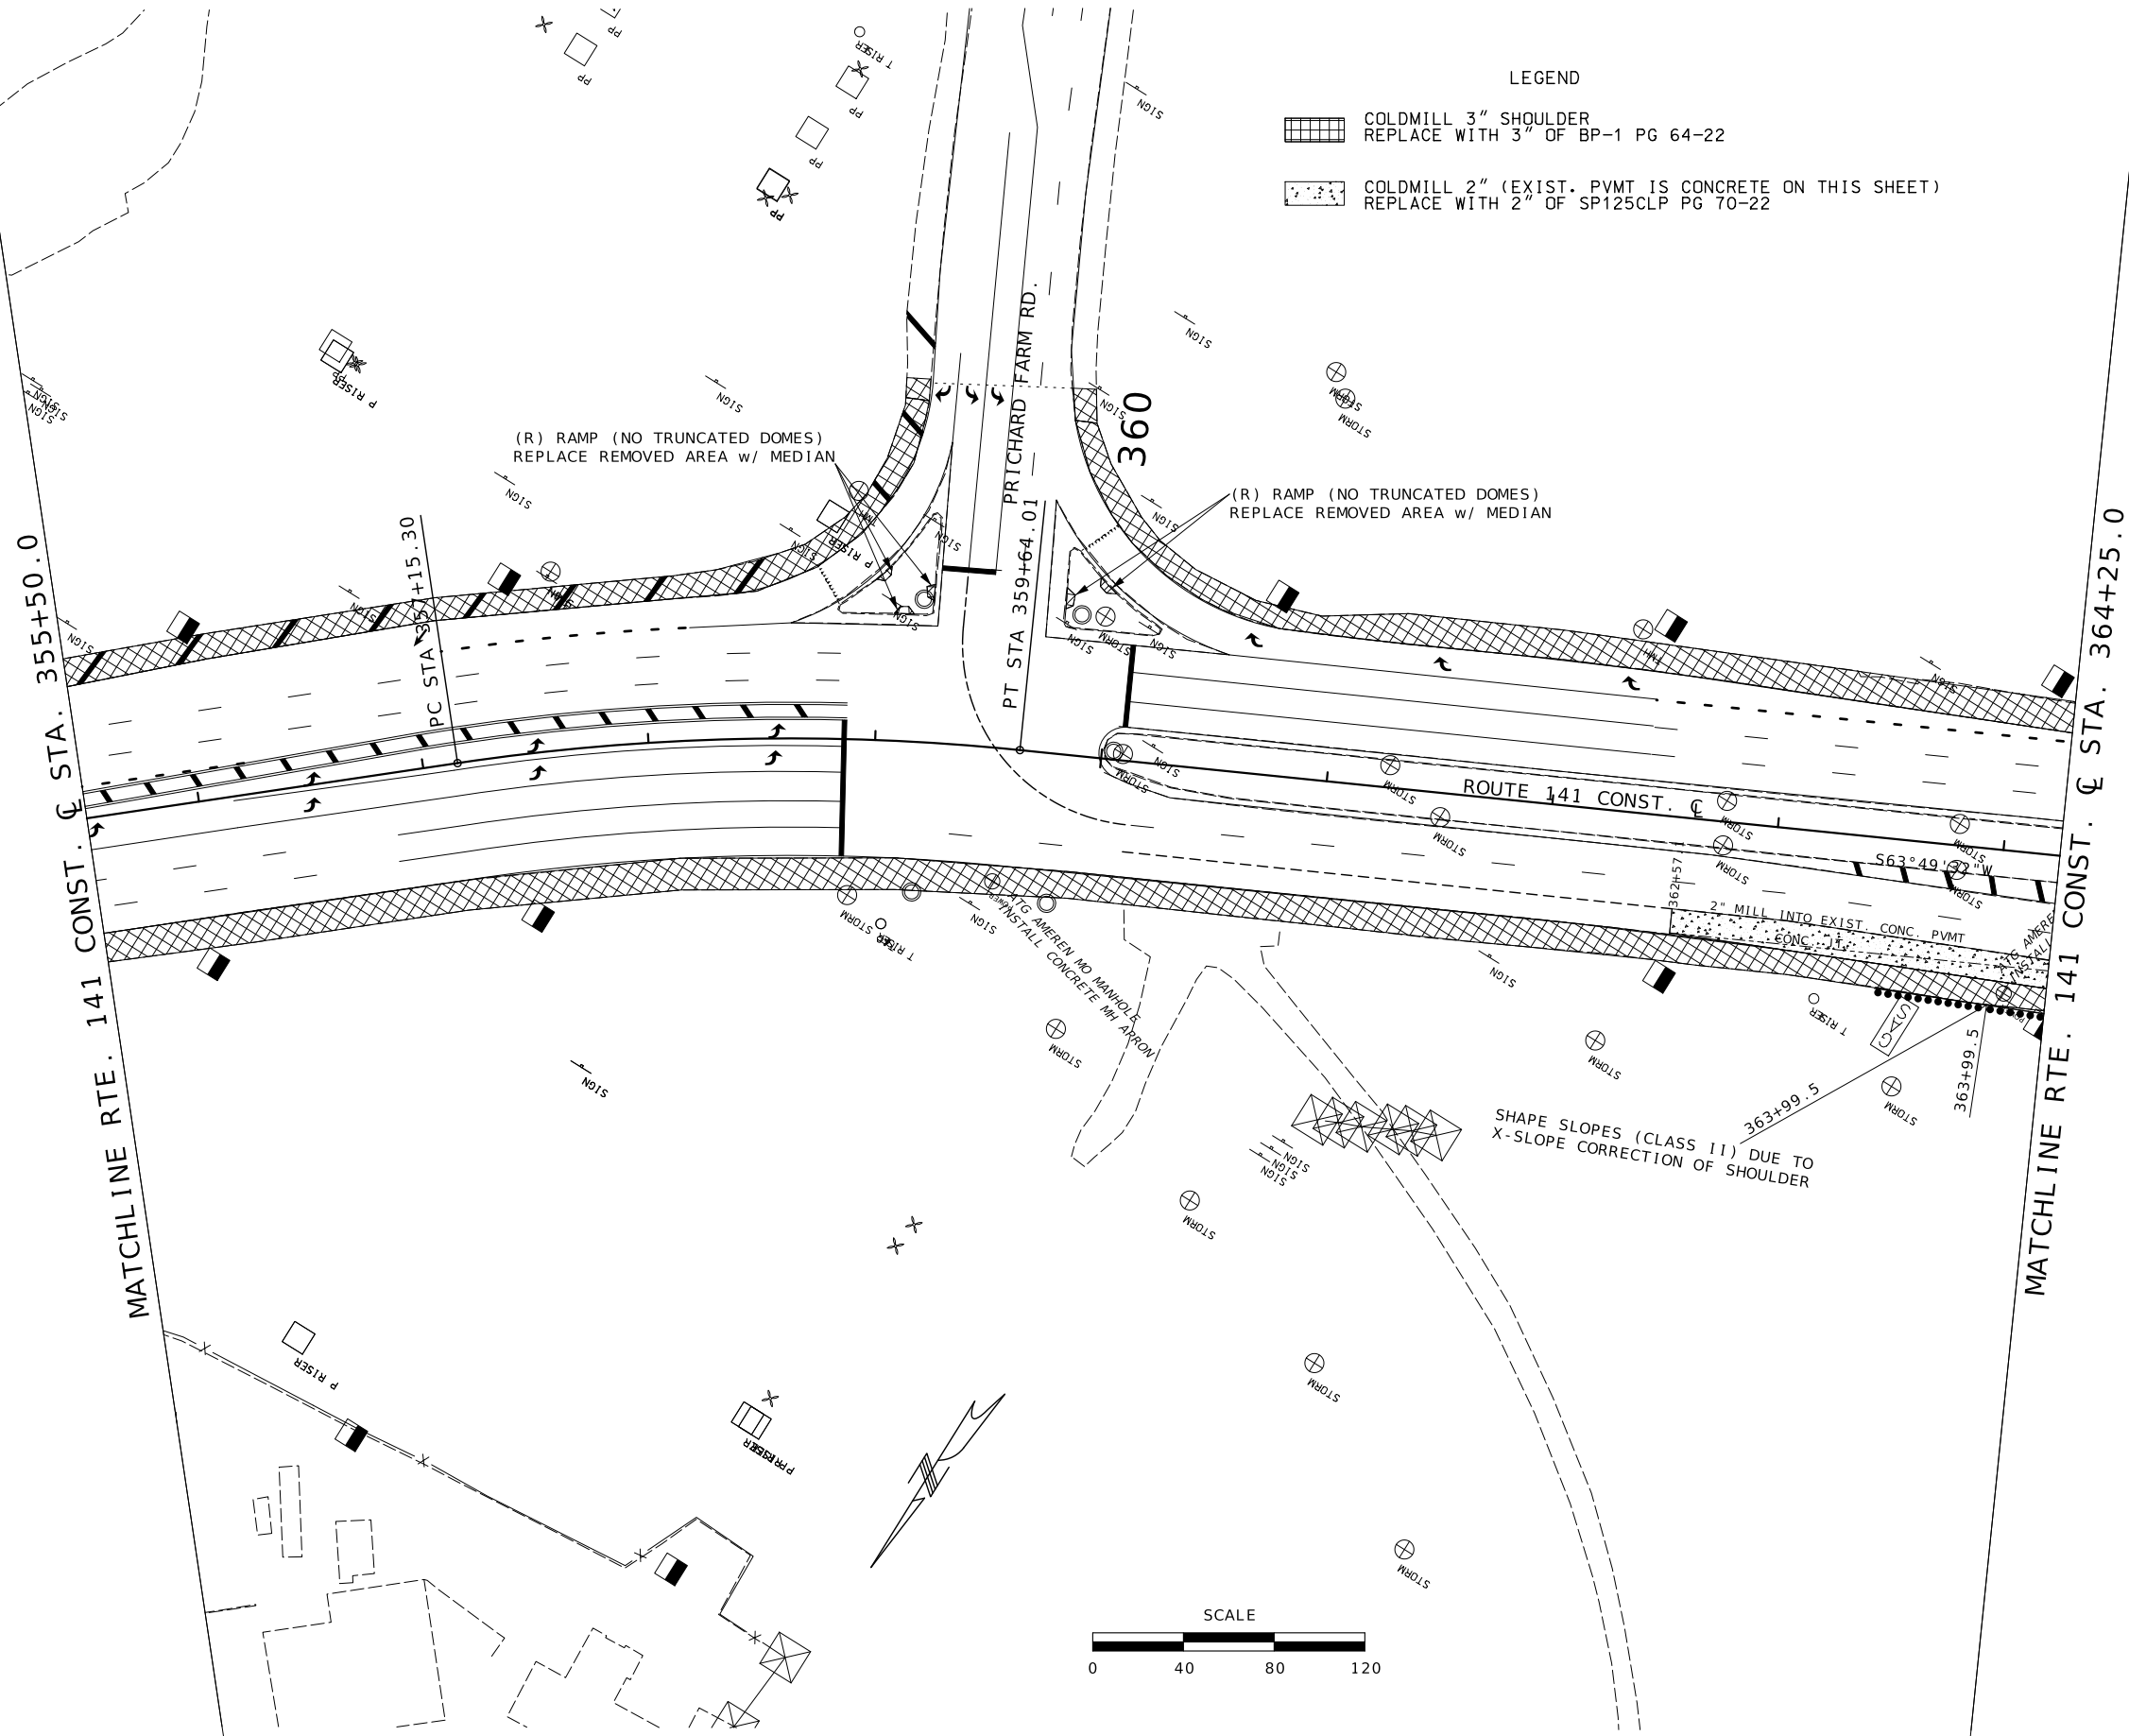

- LEGEND
- COLDMILL 3" SHOULDER
REPLACE WITH 3" OF BP-1 PG 64-22
 - COLDMILL 2" (EXIST. PVMT IS CONCRETE ON THIS SHEET)
REPLACE WITH 2" OF SP125CLP PG 70-22

 

DATE PREPARED
7/23/2024

ROUTE	STATE
141	MO
DISTRICT	SHEET NO.
SL	14
COUNTY	
ST. LOUIS	
JOB NO.	
JSL0028	
CONTRACT ID.	
PROJECT NO.	
BRIDGE NO.	

DATE	DESCRIPTION

MISSOURI HIGHWAYS AND TRANSPORTATION COMMISSION

105 WEST CAPITOL
JEFFERSON CITY, MO 65102
1-888-ASK-MODOT (1-888-275-6636)

CONSTRUCTION PLANS

 COLDMILL 3" SHOULDER
REPLACE WITH 3" OF BP-1 PG 64-22

 COLDMILL 2" (EXIST. PYMT. ON THIS SHEET IS CONCRETE)
REPLACE WITH 2" OF SP125CLP PG 70-22

Diagram illustrating a cross-section of a new concrete median island. The island is shown as a rectangular structure with a textured surface, labeled "NEW CONC. MEDIAN ISLAND". A horizontal line across the top of the island is labeled "BOND BREAKER". The island is situated between two existing concrete structures, also labeled "NEW CONC. MEDIAN ISLAND". The diagram shows the island's internal structure, including a central vertical reinforcement bar and a horizontal reinforcement bar, and the surrounding concrete base.

INSTALL 67 L.F. OF 60"
CHAIN-LINK FENCE ALONG
ABUTMENT WING WALL.
CLEAR BRUSH ALONG NE QUAD
BEFORE INSTALLATION OF FENCE.
INSTALL 1' OF 6" TYPE 5 AGGR. BASE
ALONG NEW FENCE LINE.

BRIDGE A8121


BRIDGE A8122

SHOULDER RESURFACED ON JOB JSL0017



NOT SHOWN ON SHEET:
INSTALL 63 L.F. OF 60"
CHAIN-LINK FENCE ALONG
ABUTMENT WING WALL - SW QUAD.
INSTALL 1' OF 6" TYPE 5 AGGR. BASE
ALONG NEW FENCE LINE.

NOTE: CONTRACTOR TO REDUCE LENGTH OF FENCE AS NEEDED TO AVOID UTILITIES NEAR ABUTMENT WING WALLS.

NOTE: CONTRACTOR TO ADJUST LOCATION OF GUARDRAIL POSTS AS NEEDED TO AVOID UTILITIES NEAR ABUTMENT WING WALLS.

 

STATE OF MISSOURI DANIEL WAYNE SAVAGEAU NUMBER PE-2012018127 PROFESSIONAL ENGINEER <i>Daniel Savageau</i> 08/28/2024 9:09:15 AM DANIEL WAYNE SAVAGEAU - CIVIL MO-PE-2012018127 DATE PREPARED		8/28/2024	
ROUTE 141		STATE MO	
DISTRICT SL		SHEET NO. 15	
COUNTY ST. LOUIS			
JOB NO. JSL0028			
CONTRACT ID.			
PROJECT NO.			
BRIDGE NO.			
MISSOURI HIGHWAYS AND TRANSPORTATION COMMISSION		105 WEST CAPITOL JEFFERSON CITY, MO 65102 1-888-ASK-MODOT (1-888-275-6636)	
			
CONSTRUCTION PLANS			

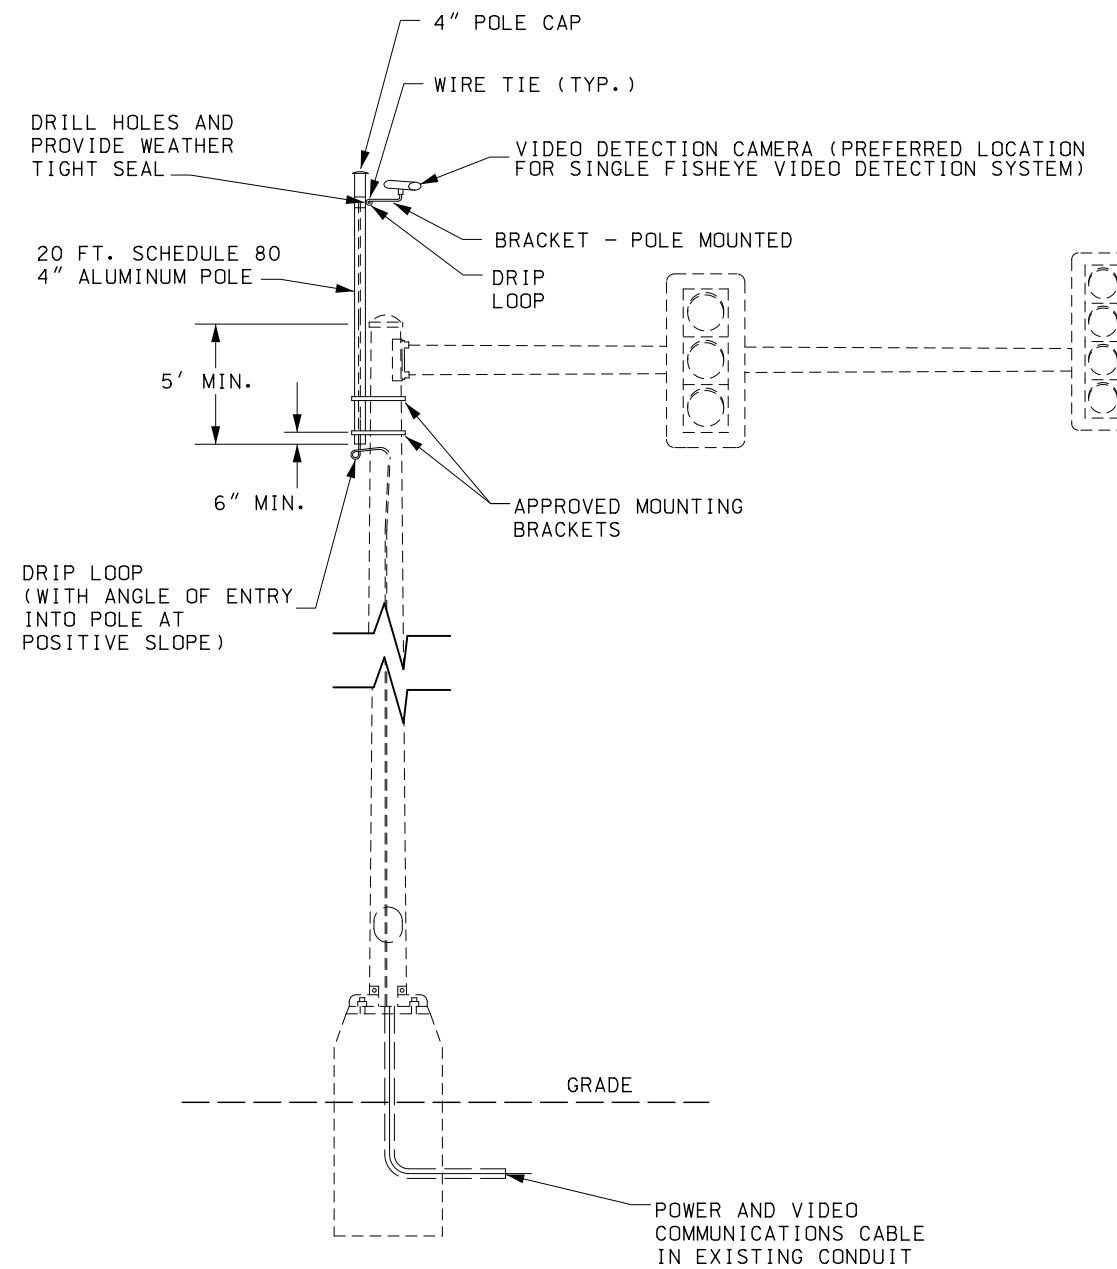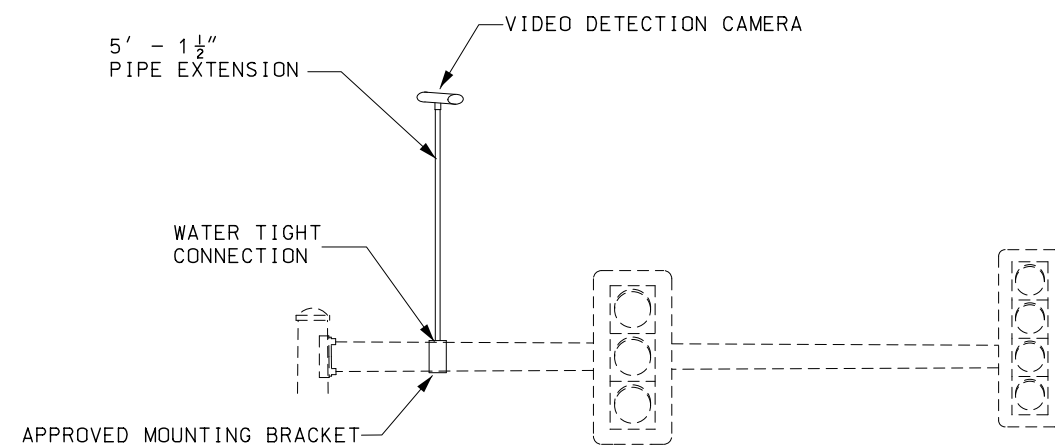

- 1) PROVIDE WATERTIGHT SEAL WHERE CABLES ENTER AND EXIT.
- 2) CAMERAS SHALL BE INSTALLED PER MANUFACTURER'S SPECIFICATIONS.
- 3) NO CAMERA SHALL BE INSTALLED ON PEDESTALS UNLESS DIRECTED BY THE ENGINEER.
- 4) NO CAMERA SHALL BE INSTALLED ON 15' LUMINAIRE ARM UNLESS OTHERWISE DIRECTED BY THE ENGINEER.

REVISÉD 07/27/2023



07/23/2024 5:13:24 PM
LISA LYNN KUNTZ - CIVIL
MO-PE-2004017202

DATE PREPARED
7/17/2024

ROUTE	STATE
141	MO

DISTRICT	SHEET NO.
SI	16

SE	19
COUNTY	
ST	LOUIS

JOB NO.
161 0030

JSL0028
CONTRACT ID.

PROJECT NO.

BRIDGE NO.


[illegible]

**MISSOURI HIGHWAYS AND TRANSPORTATION
COMMISSION**







The logo for the Missouri Department of Transportation (MoDOT) features the word "MoDOT" in a bold, sans-serif font. The "M" and "D" are black, while the "o" is white with a black outline. To the right of the text is a stylized graphic of a road or highway curving upwards and to the right, with several parallel lines representing the road's lanes.

105 WEST CAPITOL
JEFFERSON CITY, MO 65102
1-888-ASK-MODOT (1-888-275-6636)

SIGNAL SHEET VIDEO DETECTION DETAIL

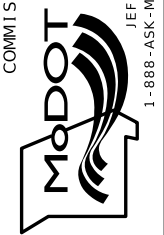


105 WEST CAPITOL
JEFFERSON CITY, MO 65102
1-888-ASK-MODOT (1-888-275-6636)

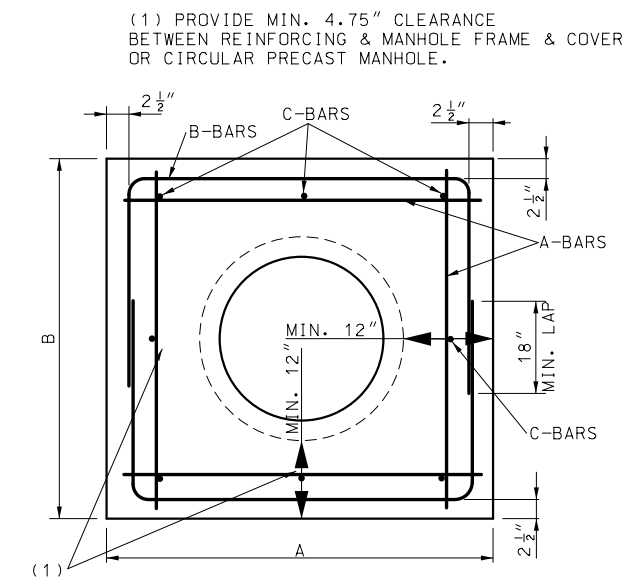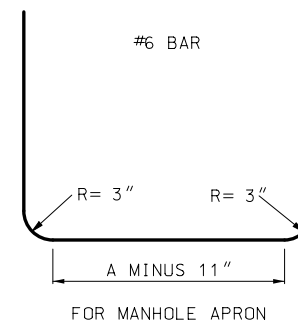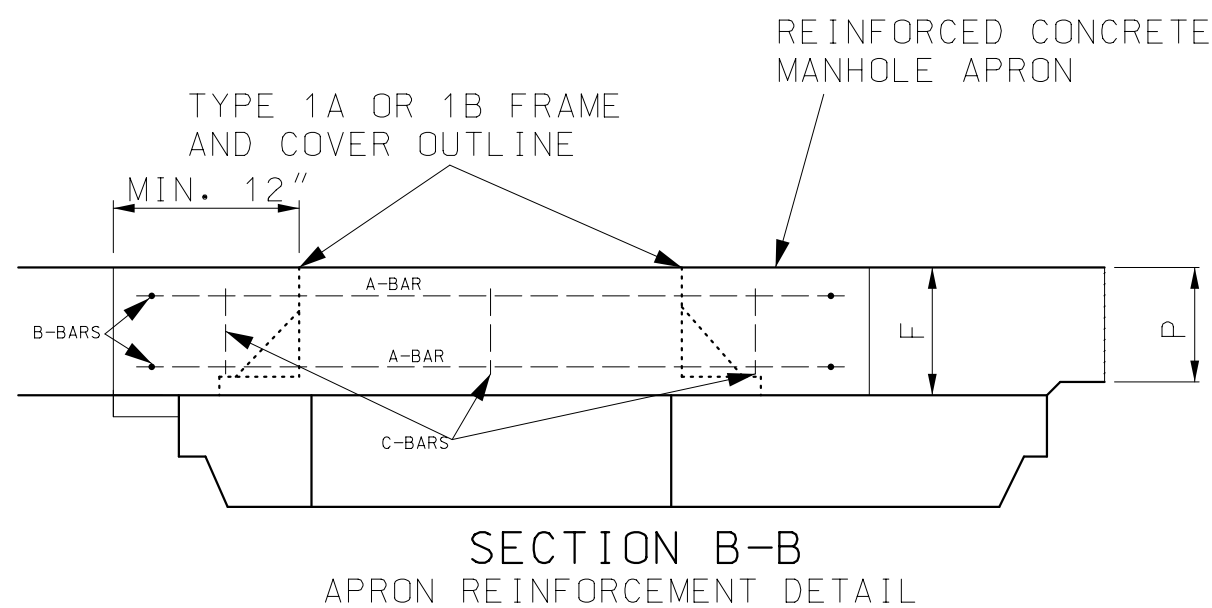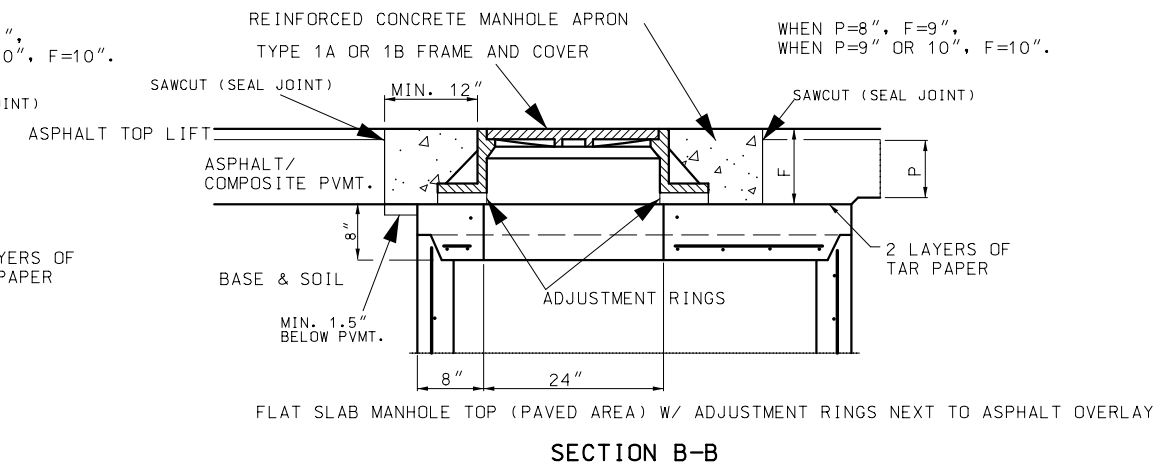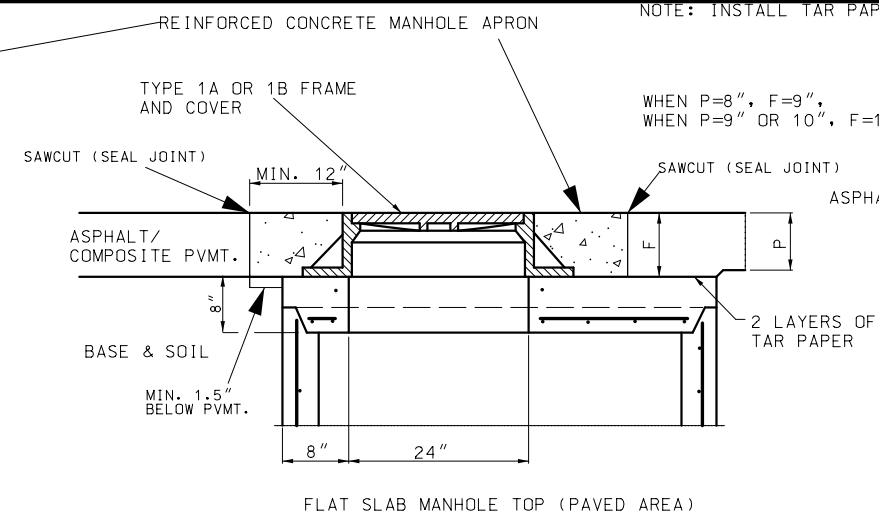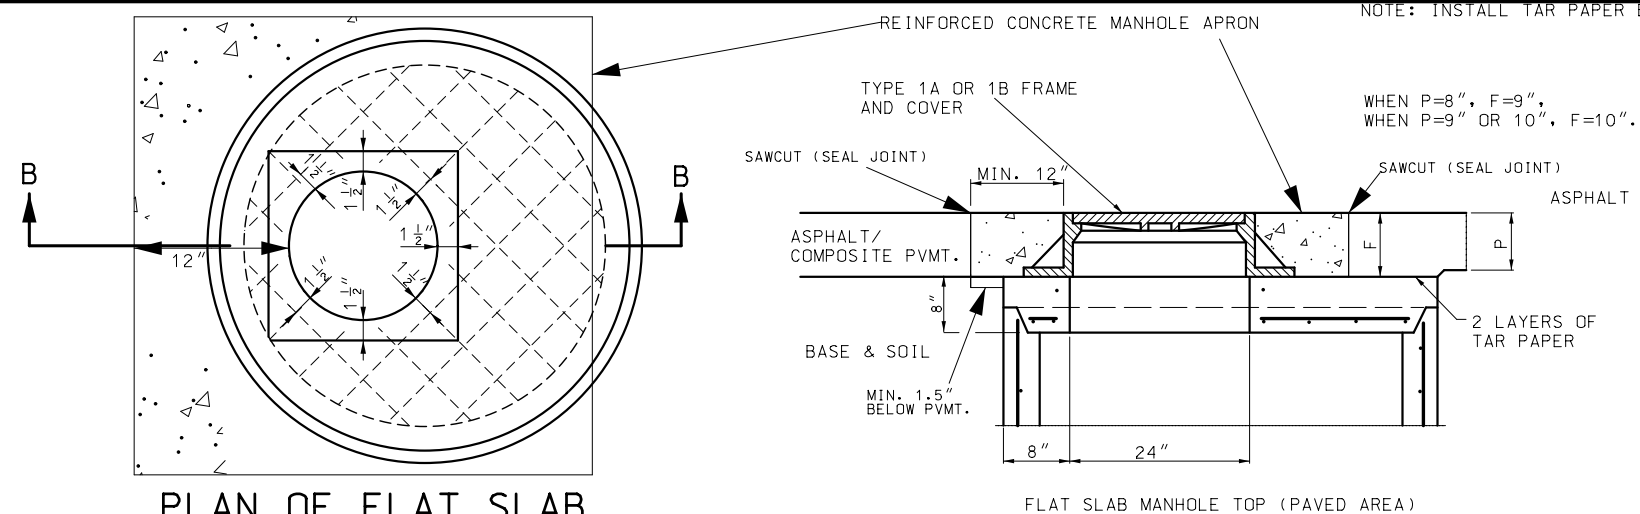

- GENERAL NOTES:

1. IF MANHOLE STRUCTURE DOES NOT HAVE FRAME & COVER BUT INSTEAD THE ENTIRE STRUCTURE REACHES THE TOP OF ROADWAY, THEN THIS SHEET SHALL NOT BE USED.
2. THIS SHEET SHALL TYPICALLY BE USED WHERE THE MANHOLE FRAME & COVER NEED TO BE RAISED TO GRADE, BUT CAN BE USED FOR NEW STRUCTURES AS WELL, PARTICULARLY FOR STRUCTURES INSTALLED WITHIN ASPHALT PAVEMENT.
3. THE CONTRACTOR SHALL USE 2 LAYERS OF 'A' & 'B' BAR REINFORCEMENT AS LONG AS 'F' THICKNESS NOTED ABOVE IS GREATER THAN OR EQUAL TO 9".
4. PAYMENT FOR REINFORCED CONCRETE MANHOLE APRON SHALL BE MADE PER EACH AND SHALL INCLUDE ALL NECESSARY REINFORCEMENT AND SAW CUTS OF EXISTING OR PROPOSED PAVEMENT.
5. MIN. DIMENSIONS OF 'A' AND 'B' IS THE FOLLOWING: 12" WALL + MANHOLE (INCLUDING WALL THICKNESS) + 12".
6. CONTRACTOR SHALL PROVIDE EITHER A SQUARE OR RECTANGLE SHAPED FULL DEPTH SAWCUT AROUND THE CONCRETE MANHOLE APRON AFTER CONSTRUCTION. THE MIN. WIDTH SHALL BE 12" BUT MAY VARY. THE CONTRACTOR SHALL NOT DO A CIRCULAR SAWCUT AROUND THE REINFORCED CONCRETE MANHOLE APRON.
7. CONCRETE USED FOR MANHOLE APRON SHALL BE THE SAME AS THAT USED FOR FULL DEPTH PAVEMENT REPAIRS. PLEASE SEE SECTION 613.10 OF THE STANDARD SPECIFICATIONS FOR ADDITIONAL DETAILS. CONTRACTOR MAY BE ALLOWED TO USE HIGH EARLY STRENGTH CONCRETE, WITH APPROVAL FROM THE ENGINEER.
8. THE CONTRACTOR SHALL RAISE THE MANHOLE FRAME & COVER USING CONCRETE RINGS AND APPROVED MECHANICAL ADJUSTMENT DEVICES TO FINISH GRADE MATCHING PROFILE AND CROSS SLOPE.
9. REINFORCING BARS IN PAVEMENT SHALL BE EPOXY COATED AND SECURELY TIED TOGETHER AND FASTENED TO AVOID ANY POSSIBLE DISPLACEMENT DURING THE PLACING OF CONCRETE.
10. NO DIRECT PAYMENT WILL BE MADE FOR PROVIDING, CUTTING OR BENDING REINFORCING STEEL.
11. THE CONTRACTOR SHALL SEAL JOINTS FORMED BETWEEN THE INTERFACE OF THE NEW APRON AND THE ASPHALT PAVEMENT ALONG WITH JOINTS CREATED BY THE OVERCUT OF SAWING FOR THE REMOVAL OF PAVEMENT. SEE THE JSP FOR ADDITIONAL INFORMATION.

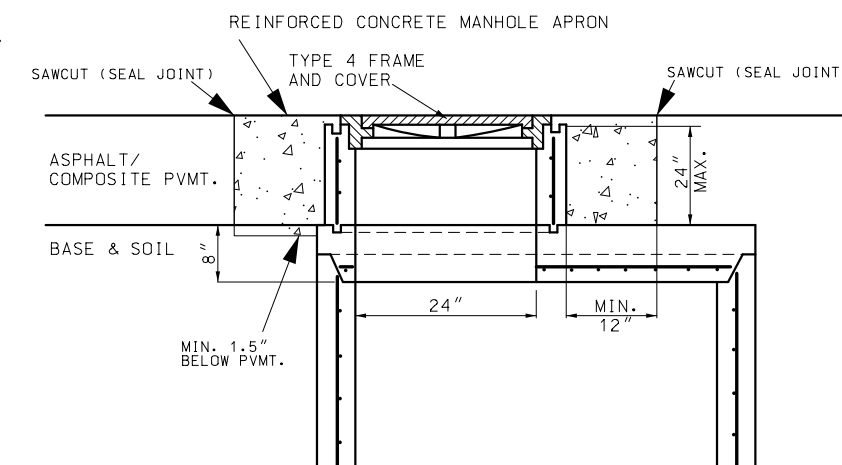

ALTERNATE MANHOLE TOP



07/23/2024 5:13:38 PM
LISA LYNN KUNTZ - CIVIL
MO-PE-2004017202

DATE PREPARED
7/17/2024

ROUTE	STATE
141	MO

DISTRICT	SHEET NO.
SL	17

SE	17
COUNTY	
ST. LOUIS	

JOB NO.	ISI 0028
---------	----------

95E0028
CONTRACT ID.

PROJECT NO.

BRIDGE NO.

[illegible]

MISSOURI HIGHWAYS AND TRANSPORTATION
COMMISSION

105 WEST CAPITOL
JEFFERSON CITY, MO 65102
1-888-ASK-MODOT (1-888-273-6636)



SPECIAL SHEET
CONCRETE MANHOLE APRON

POWER SUPPLY												
LOCATION			POWER SUPPLY ASSEMBLY		CIRCUIT BREAKER TRIP RATING*				LIGHTING CONTROL * (ON POWER SUPPLY)		SERVICE POLE	
ROADWAY	STATION	OFFSET	BASED MOUNTED POWER SUPPLY	CONTROLLER		POWER SUPPLY DISCONNECT		LIGHTING CONTROL * (ON POWER SUPPLY)		CONTRACT FURNISH	UTILITY COMPANY	
				AUXILIARY BREAKER	CONT & SIGNAL LAMPS	MAIN BREAKER						
						SIGNALS	LIGHTING	120 VOLT CONTROL CABINET	MAIN BREAKER			
RTE. 141 (SE QUAD)	349+89.4	72.1' LT.	UIP	15	Amps	Amps	Amps	Amps		Amps	Ct.	Ft.
				15	Amps	Amps	Amps	Amps		Amps	Ct.	Ft.

* ITEMS FOR WHICH SEPARATE PAYMENT WILL NOT BE MADE.
*** USE D3-1 FOR ONE LINE. USE D3-1B FOR TWO LINE.

CONTROLLER ASSEMBLY AND AUXILIARY EQUIPMENT																					
LOCATION			SYSTEM MASTER (CLOSED LOOP)		ACTUATED		ON-OFF * SWITCH		COORDINATION INTERFACE *					TIME CLOCK	NEMA CABINET TYPE *			170 CABINET TYPE *		170 SOFTWARE *	
ROADWAY	STATION	OFFSET							TYPE	12C/7C HARDWARE (1)		TIME BASE	CLOSED LOOP		FIBER	E	EV	DOUBLE	332	336S	BITRAN
			NEMA	170	NEMA	170	I	II	MASTER	LOCAL	NEMA		170								
RTE. 141 (SW QUAD)	349+32.3	93.9' RT.																			

NEMA DETECTOR ASSIGNMENT									
CARD POSITION									
CHANNEL	1	1	2	3	4	5	6	7	8

TOTAL NUMBER OF DETECTOR CARDS(2-CHANNEL) = (2)

NEMA LOAD SWITCH ASSIGNMENTS											
1	2	3	4	5	6	7	8	9	10	11	12
Ø1 SBLT	Ø2 NB	N/U	Ø4 WB	Ø5 NBLT	Ø6 SB	N/U	Ø8 EB	N/U	N/U	N/U	N/U

SIGNAL SIGNS					
QUANTITY	MUTCD SIGN NUMBER	SIZE	AREA	SIGN TOTAL AREA	SIGNAL SIGN MOUNTING HARDWARE
		INCHES	SQ. FT.	SQ. FT.	EA.
	R10-10L	24 X 30	5.0		
	R10-10R	24 X 30	5.0		
	R3-5L	30 X 36	7.5		
	R3-5R	30 X 36	7.5		
	R3-5A	30 X 36	7.5		
	R3-6L	30 X 36	7.5		
	R3-6R	30 X 36	7.5		
	R3-2	24 X 24	4.0		
	R3-1	24 X 24	4.0		
	R3-3	24 X 24	4.0		
	D3-1 ***	VAR. X 18			
	D3-1B ***	VAR. X 18			
	R10-3E	9 X 15	0.9		
	R10-11A	24 X 30	5.0		
	R10-13	36 X 24	6.0		
	R10-27A	30 X 36	7.5		
1	M4-5 (BL)	24 X 12	2.0	2.0	1
1	M1-1 (BL)	30 X 24	4.0	4.0	1
1	M6-1 (BL)	21 X 15	7.5	2.19	1
1	M4-5	24 X 12	2.0	2.0	1
1	M1-5	30 X 24	5.0	5.0	1
1	M6-1	21 X 15	7.5	2.19	1
SUBTOTAL				17.38	6
SUBTOTAL 2				14.00	3
TOTAL				32	9

NOTE: (BL) INDICATES SIGN ON BLUE BACKGROUND

DETECTOR SCHEDULE								
DETECTOR NUMBER	APPROACH	DETECTOR ZONE	TYPE					
			PRESSURE ACTIVATED PUSH BUTTON	INDUCTION LOOP (2)			VIDEO	OPTIONAL DETECTION (3)
				STANDARD	DELAY/ EXTEND *	CALL UNIT *		
21	NB RTE. 141	STOP BAR						X
22	NB RTE. 141	STOP BAR						
23	NB RTE. 141	STOP BAR						
51	NB RTE. 141 - LT.	STOP BAR						
52	NB RTE. 141 - LT.	STOP BAR						
24	NB RTE. 141	ADV. DET (330')						
25	NB RTE. 141	ADV. DET (330')						
26	NB RTE. 141	ADV. DET (330')						
53	NB RTE. 141 - LT.	ADV. DET (330')						
27	NB RTE. 141	ADV. DET (528')						
28	NB RTE. 141	ADV. DET (528')						X
29	NB RTE. 141	ADV. DET (528')						
61	SB RTE. 141	STOP BAR						
62	SB RTE. 141	STOP BAR						
63	SB RTE. 141	STOP BAR						
11	SB RTE. 141 - LT.	STOP BAR						
64	SB RTE. 141	ADV. DET (330')						
65	SB RTE. 141	ADV. DET (330')						
66	SB RTE. 141	ADV. DET (330')						
67	SB RTE. 141	ADV. DET (528')						
68	SB RTE. 141	ADV. DET (528')						X
69	SB RTE. 141	ADV. DET (528')						
41	WB - FIRE STATION	STOP BAR						
31	EB RIVERPORT SOUTH - LT.	STOP BAR						
32	EB RIVERPORT SOUTH - LT.	STOP BAR						
33	EB RIVERPORT THRU/LT.	STOP BAR						
SUBTOTALS								1

SIGNAL SIGNS (ADDITIONAL LOCATIONS)						
QUANTITY	MUTCD SIGN NUMBER	SIZE	AREA	SIGN TOTAL AREA	SIGNAL SIGN MOUNTING HARDWARE	LOCATION
		INCHES	SQ. FT.	SQ. FT.	EA.	
1	R4-7	24 X 30	5.0	5.0	1	PRICHARD FARM RD.
1	R3-4	24 X 24	4.0	4.0	1	PRICHARD FARM RD.
1	R4-7	24 X 30	5.0	5.0	1	CASINO CTR. DR.
SUBTOTAL 2				14.00	3	

- (1) Modot "D" PLUG SHALL BE WIRED INTO ALL NEMA CONTROLLERS WITH 7C HARDWIRE INTERCONNECT.
- (2) SEE ADVANCED TRAFFIC CONTROLLER JSP FOR ADDITIONAL DETAILS.
- (3) SEE OPTIONAL DETECTION JSP FOR ADDITIONAL DETAILS. SIGNAL DETECTION SHALL BE PAID AS 1 PER INTERSECTION, INCLUDING ADVANCED DETECTION. THE CONTRACTOR SHALL PROVIDE AND INSTALL A VEHICLE DETECTION SYSTEM FULLY COVERING ALL DETECTION ZONES AS SHOWN ON THE PLANS. THE METHOD CHOSEN SHALL COMPLY WITH MODOT'S STANDARDS AND SPECIFICATIONS. ALL EQUIPMENT USED IN THE SYSTEM SHALL BE IN ACCORDANCE WITH MODOT'S APPROVED PRODUCT LIST AND RECEIVE ST. LOUIS DISTRICT APPROVAL PRIOR TO INSTALLATION. THIS WILL BE A COMPLETE UNIT WITH ALL COSTS INCLUDED.
- (4) SEE MODOT TS2 TYPE 1 CABINET ASSEMBLY JSP FOR ADDITIONAL DETAILS.
- (5) SEE 120 VOLT IP ADDRESSABLE POWER STRIP JSP FOR ADDITIONAL DETAILS.

RTE. 141 & RIVERPORT DRIVE (SOUTH)

INTERSECTION

D-37C

STATE OF MISSOURI

USA LYNN KUNTZ

NUMBER PE-2004017202

PROFESSIONAL ENGINEER

Lisa Duntz

07/23/2024 5:14:31 PM

LISA LYNN KUNTZ - CIVIL

MO-PE-2004017202

DATE PREPARED

7/17/2024

ROUTE

141

STATE

MO

DISTRICT

SL

SHEET NO.

19

COUNTY

ST. LOUIS

JOB NO.

JSL0028

CONTRACT ID.

PROJECT NO.

BRIDGE NO.

DESCRIPTION

DATE

MISSOURI HIGHWAYS AND TRANSPORTATION COMMISSION

105 WEST CAPITOL

JEFFERSON CITY, MO 65102

1-888-ASK-MODOT (1-888-275-6636)

SIGNAL PLANS



275

REMOVE & REPLACE

24"x12" a)

NORTH

M3-1

NORTH

M3-1

30"x24" b)

141

M1-5

141


M1-5

280


4 STA. 280+92

SIGN

285

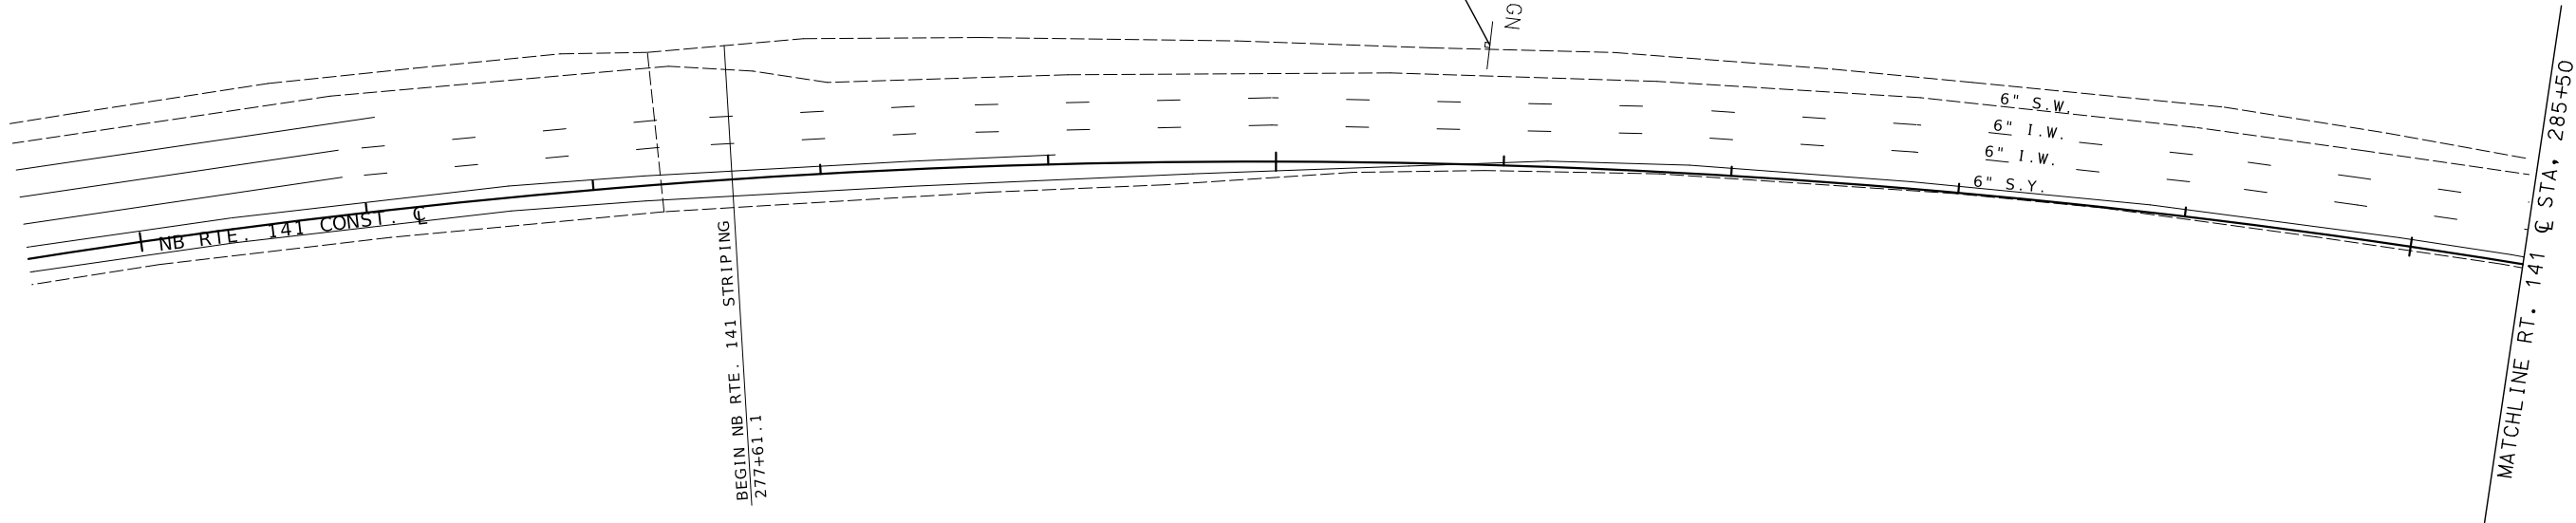

MATCHLINE RT. 141 @ STA. 285+50

 

STRIPING LEGEND

D.S.Y. - 4" DOUBLE SOLID YELLOW (HIGH BUILD WATERBORNE PAINT)

S.W. - 6" SOLID WHITE

EDGE LINE - (HIGH BUILD WATERBORNE PAINT)

LANE LINES - (HIGH BUILD WATERBORNE PAINT)

S.Y. - 4" SOLID YELLOW (HIGH BUILD WATERBORNE PAINT)

I.W. - 6" INTERMITTENT WHITE (HIGH BUILD WATERBORNE PAINT)

S.B. - 24" S.W. STOP BAR (PERFORMED THERMOPLASTIC PVMT. MARKING)

D.W. - 6" or 12" DOTTED WHITE (PERFORMED THERMOPLASTIC PVMT. MARKING) 3' LONG WITH 9' GAP

PREFORMED THERMOPLASTIC PVMT. MARKING

EXISTING PAVEMENT MARKING

285



DATE PREPARED
7/23/2024

ROUTE	STATE
141	MO
DISTRICT	SHEET NO.
SL	20

COUNTY
ST. LOUIS

JOB NO.
JSL0028

CONTRACT ID.

PROJECT NO.

BRIDGE NO.


DATE	DESCRIPTION

MISSOURI HIGHWAYS AND TRANSPORTATION COMMISSION


105 WEST CAPITOL
JEFFERSON CITY, MO 65102
1-888-ASK-MODOT (1-888-273-6636)

PAVEMENT MARKING
& SIGNING PLAN

MATCHLINE RTE. 141 CONST. @ STA. 296+10

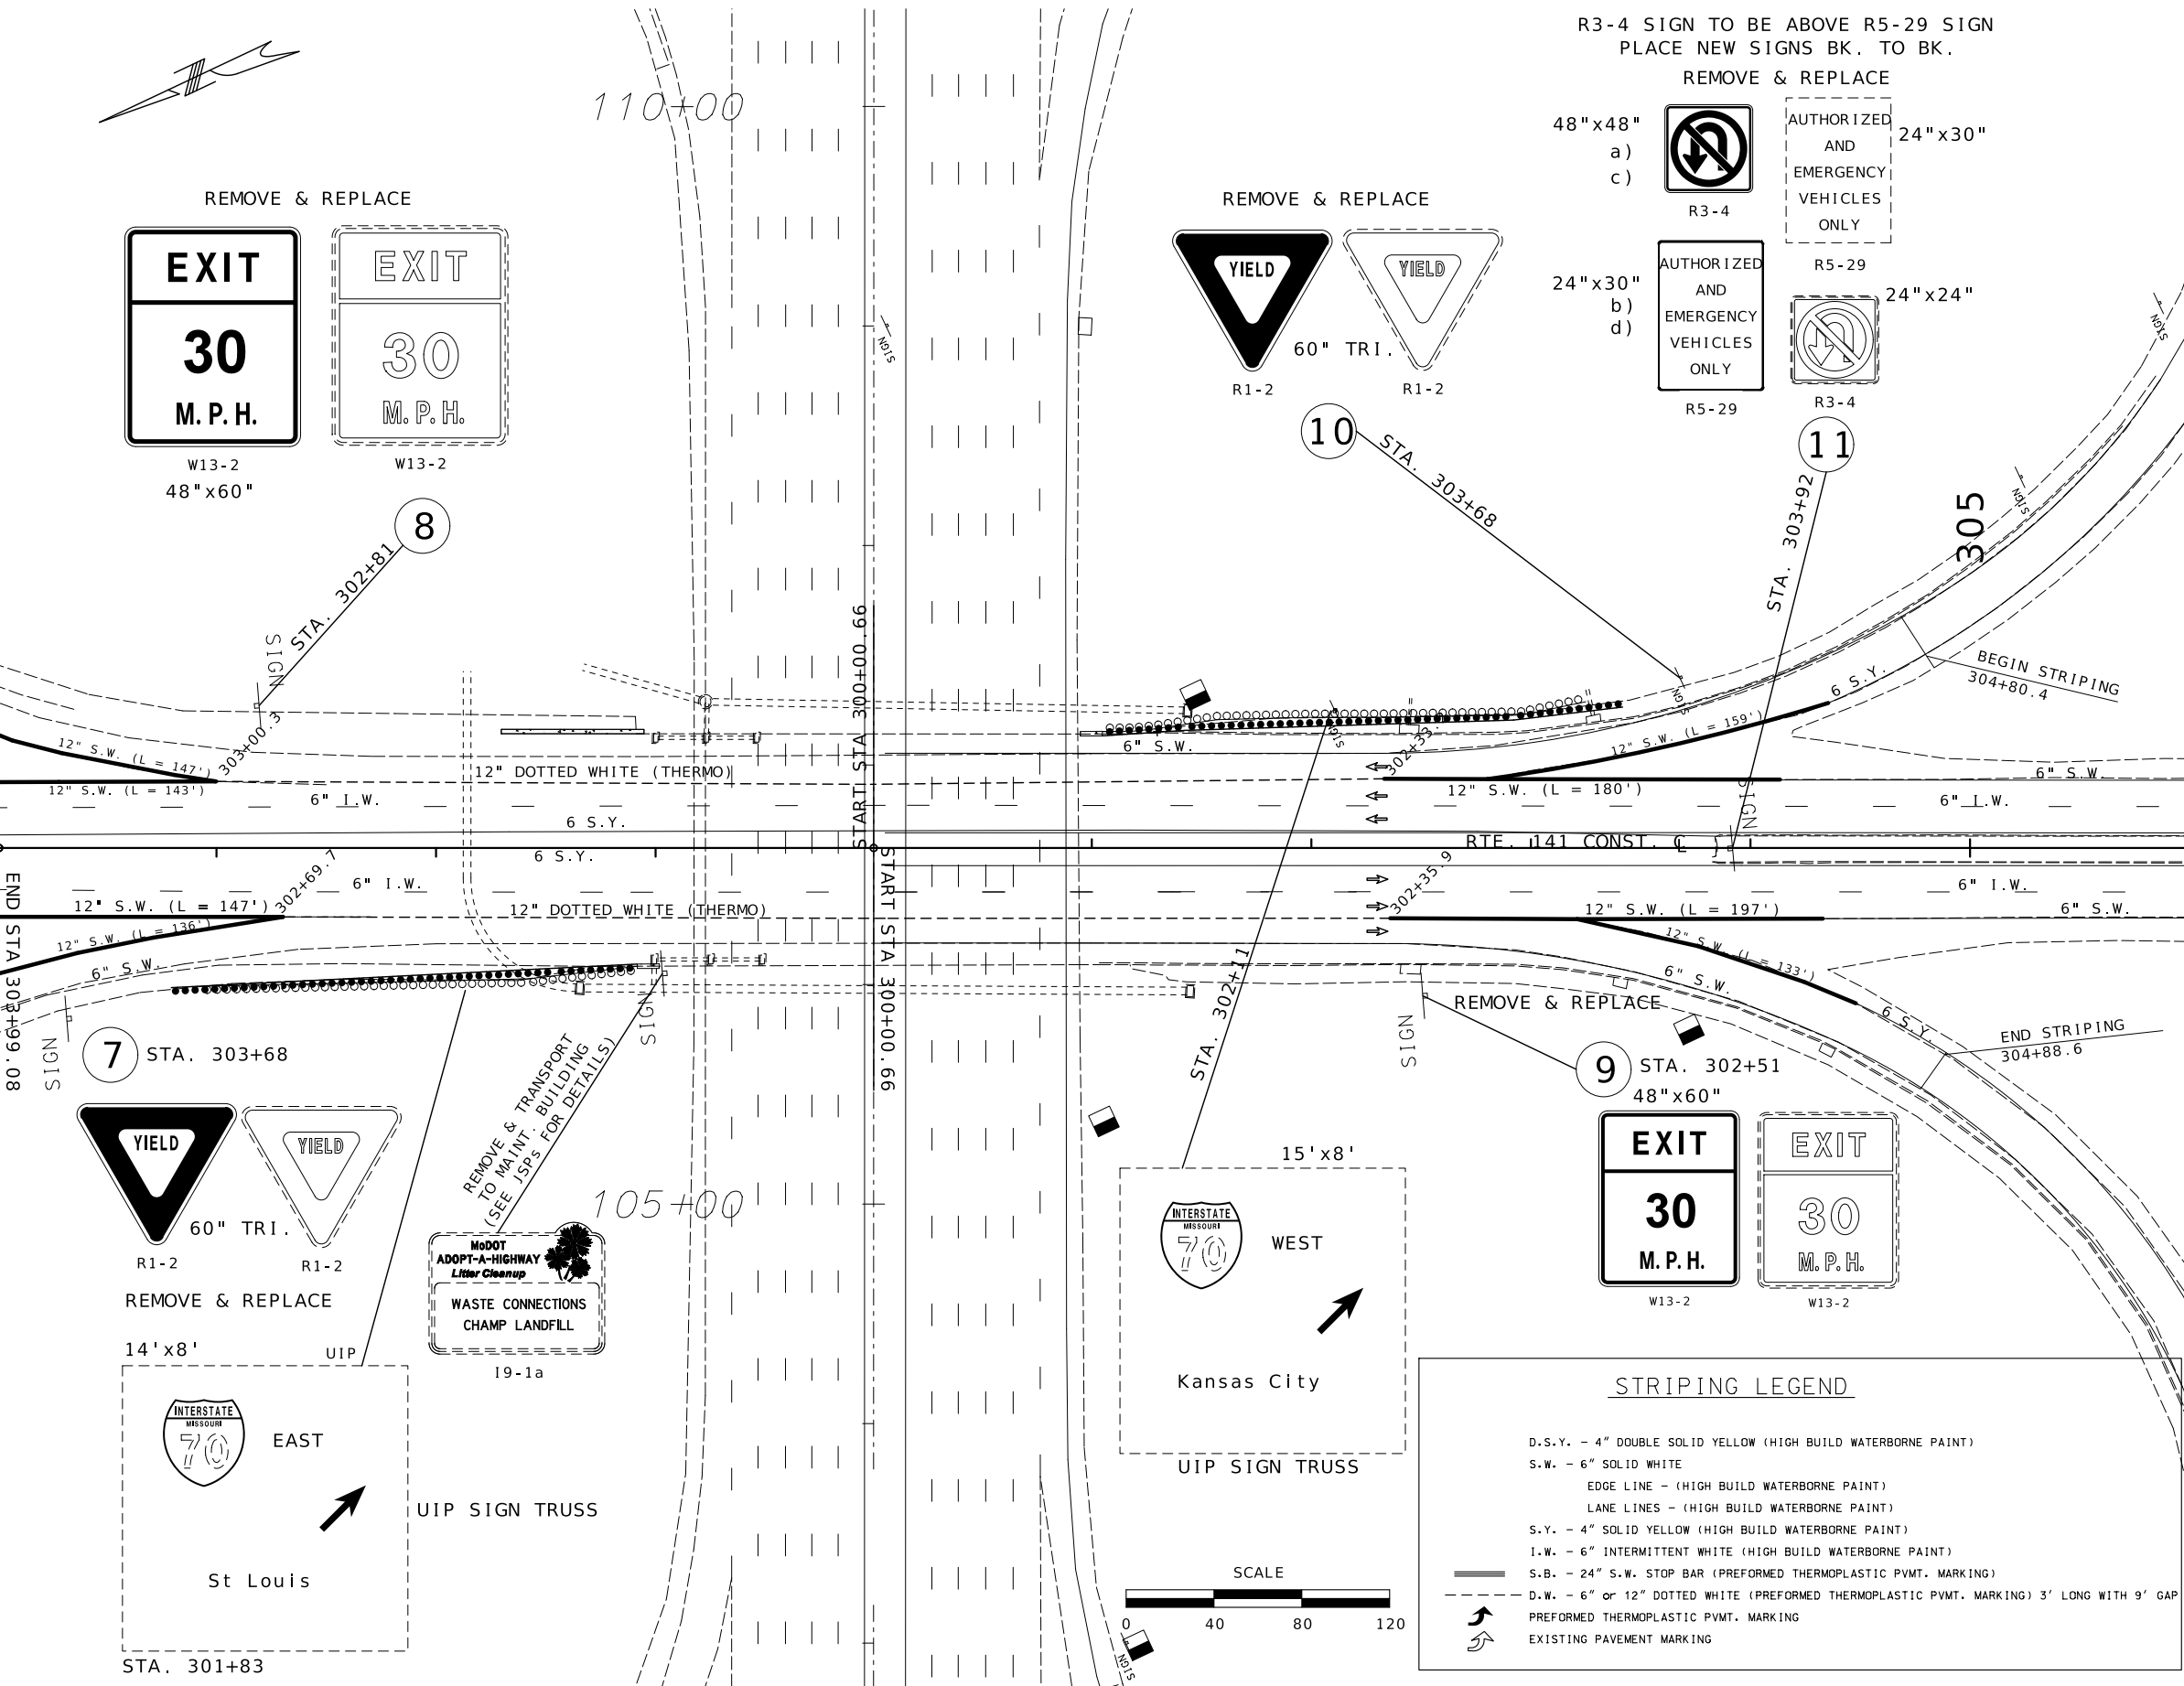

MATCHLINE RTE. 141 CONST. @ STA. 306+00

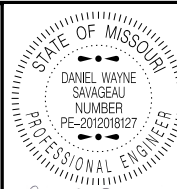

Daniel Savageau
08/28/2024 8:49:32 AM
DANIEL WAYNE SAVAGEAU - CIVIL
MO-PE-2012018127
DATE PREPARED

8/28/2024

ROUTE 141 STATE MO

DISTRICT SL SHEET NO. 22

COUNTY ST. LOUIS

JOB NO. JSL0028

CONTRACT ID.

PROJECT NO.

BRIDGE NO.

DESCRIPTION


DATE

MISSOURI HIGHWAYS AND TRANSPORTATION COMMISSION

105 WEST CAPITOL
JEFFERSON CITY, MO 65102
1-888-ASK-MODOT (1-888-275-6636)

MoDOT

PAVEMENT MARKING & SIGNING PLANS

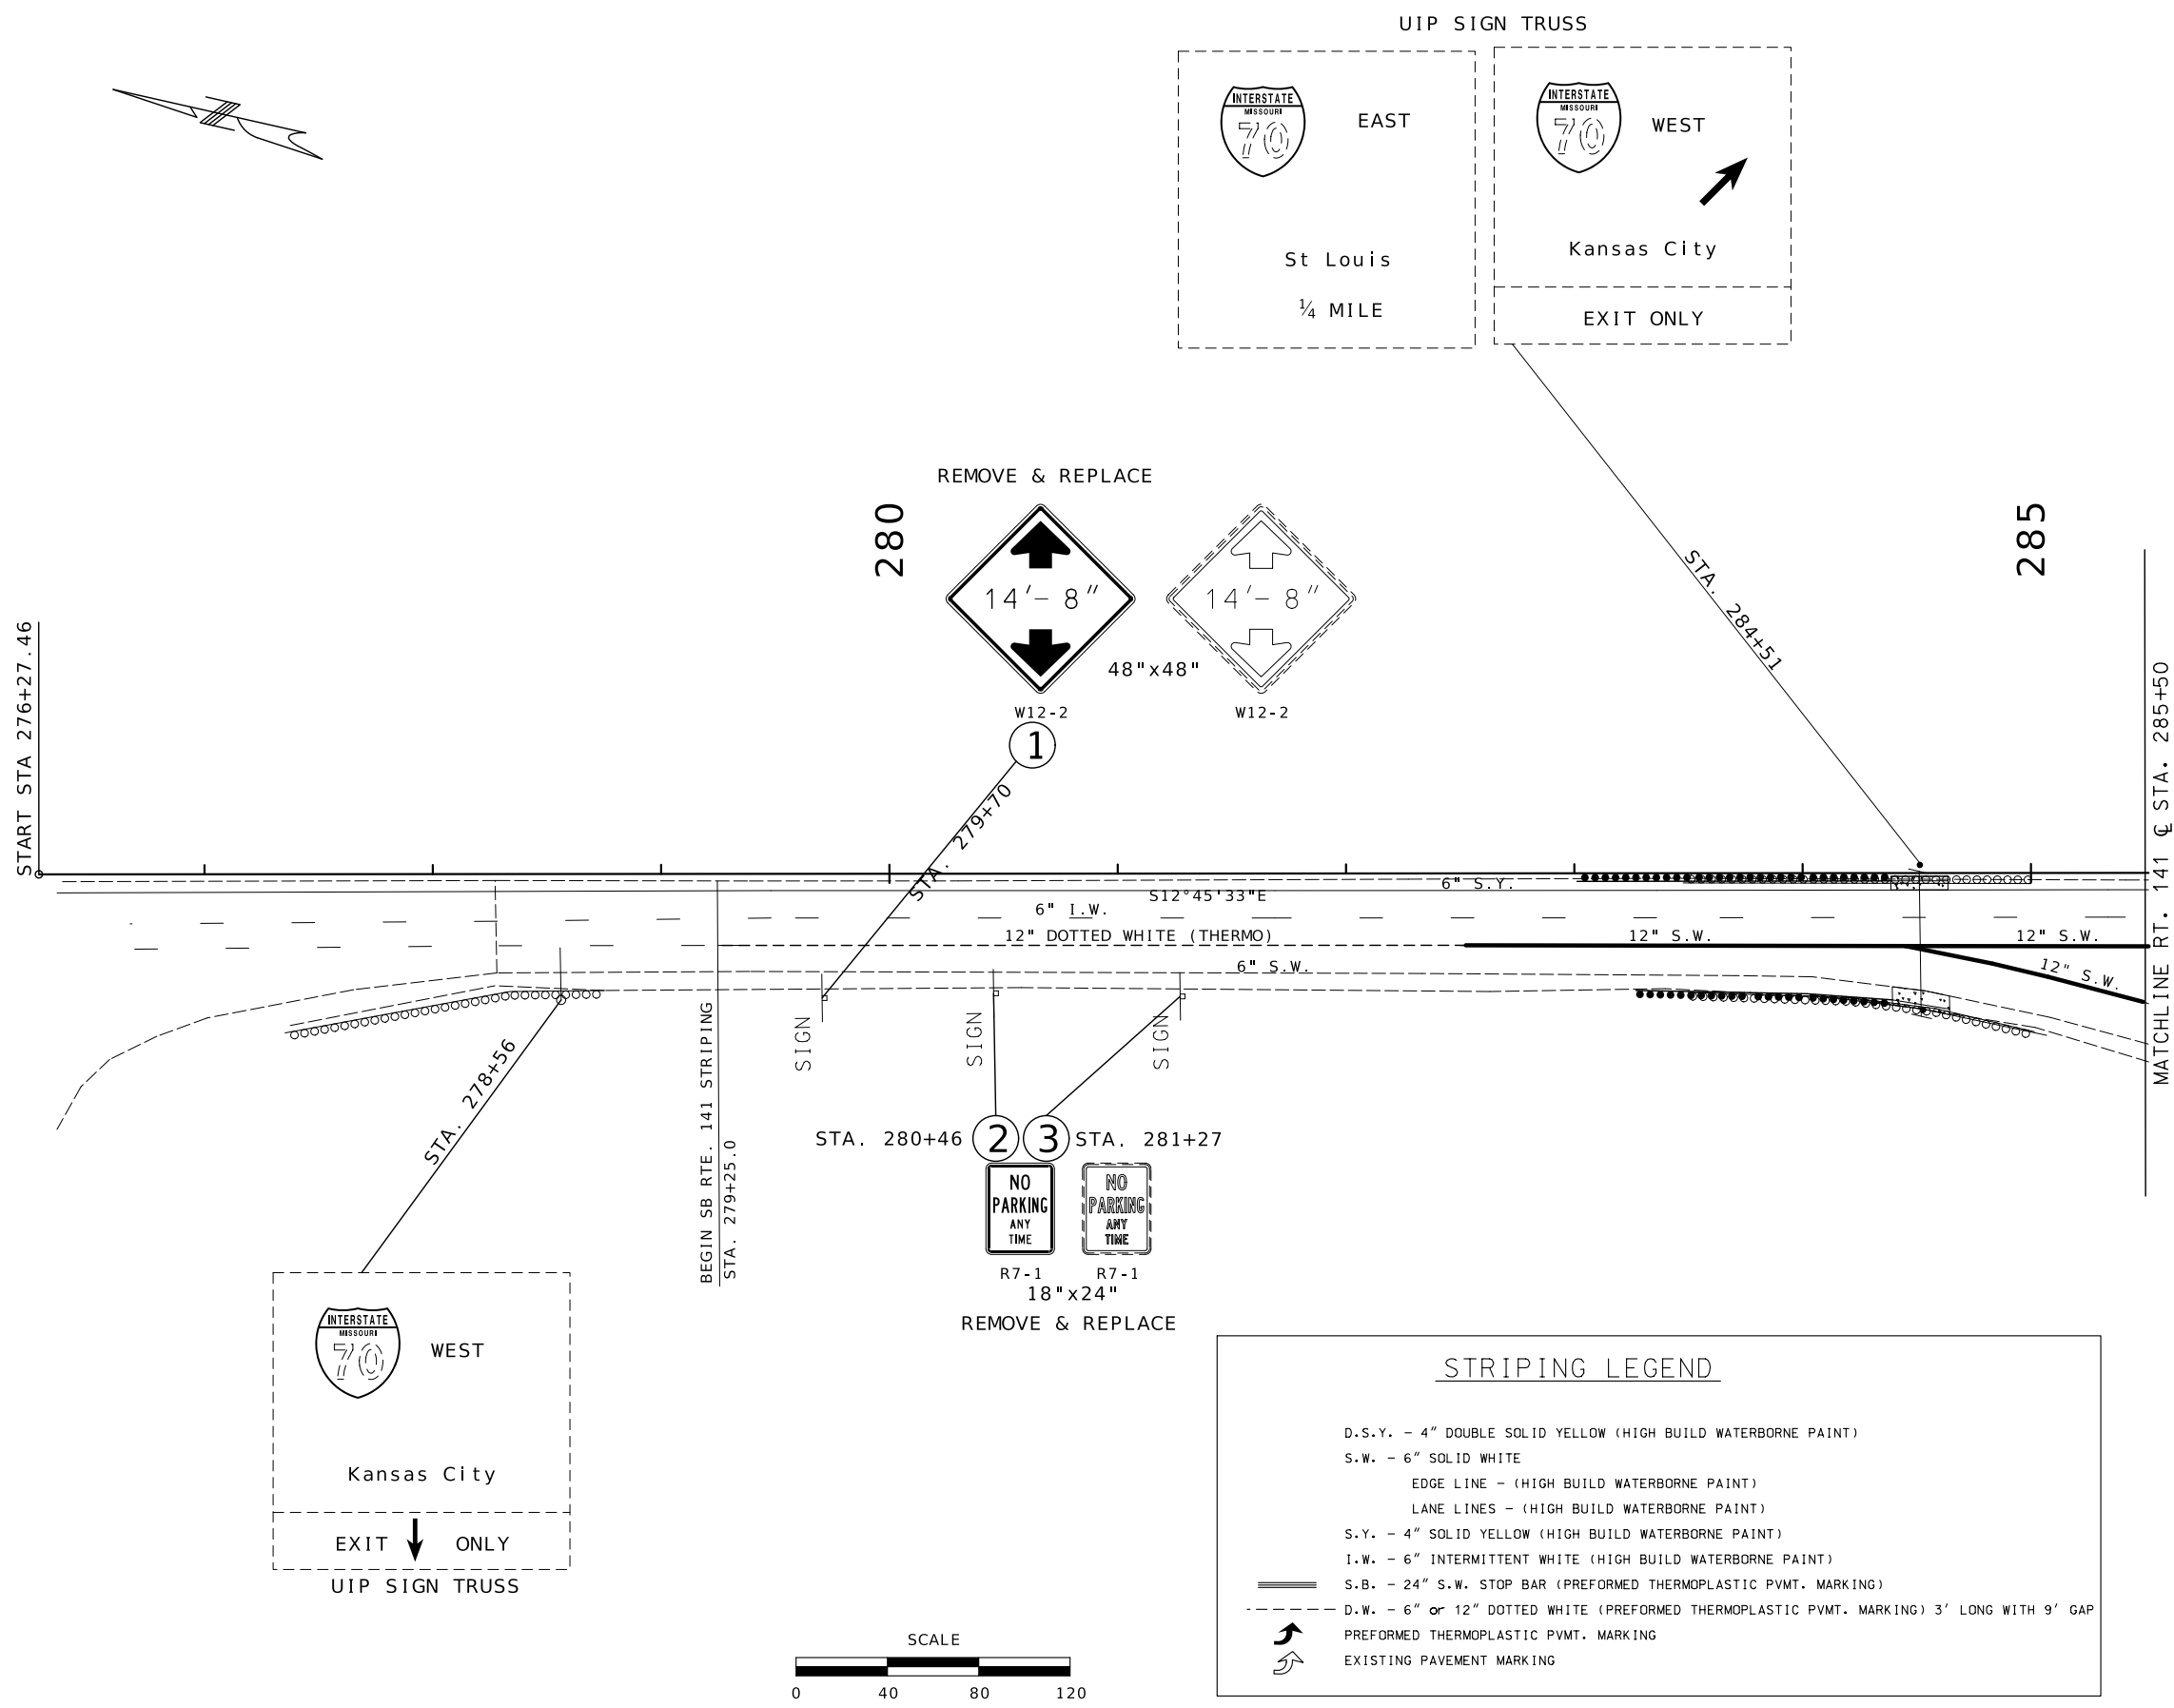

STATE OF MISSOURI

LISA LYNN KUNTZ

NUMBER

PE-2004017202

PROFESSIONAL ENGINEER

07/23/2024 5:20:42 PM

LISA LYNN KUNTZ - CIVIL

MO-PE-2004017202

DATE PREPARED

7/23/2024

ROUTE

141

STATE

MO

DISTRICT

SL

SHEET NO.

23

COUNTY

ST. LOUIS

JOB NO.

JSL0028

CONTRACT ID.

PROJECT NO.

BRIDGE NO.

DESCRIPTION

DATE

MISSOURI HIGHWAYS AND TRANSPORTATION COMMISSION

105 WEST CAPITOL


JEFFERSON CITY, MO 65102

1-888-ASK-MODOT (1-888-275-6636)

PAVEMENT MARKING & SIGNING PLAN



MATCHLINE RTE. 141 CONST. @ STA. 321+00.0

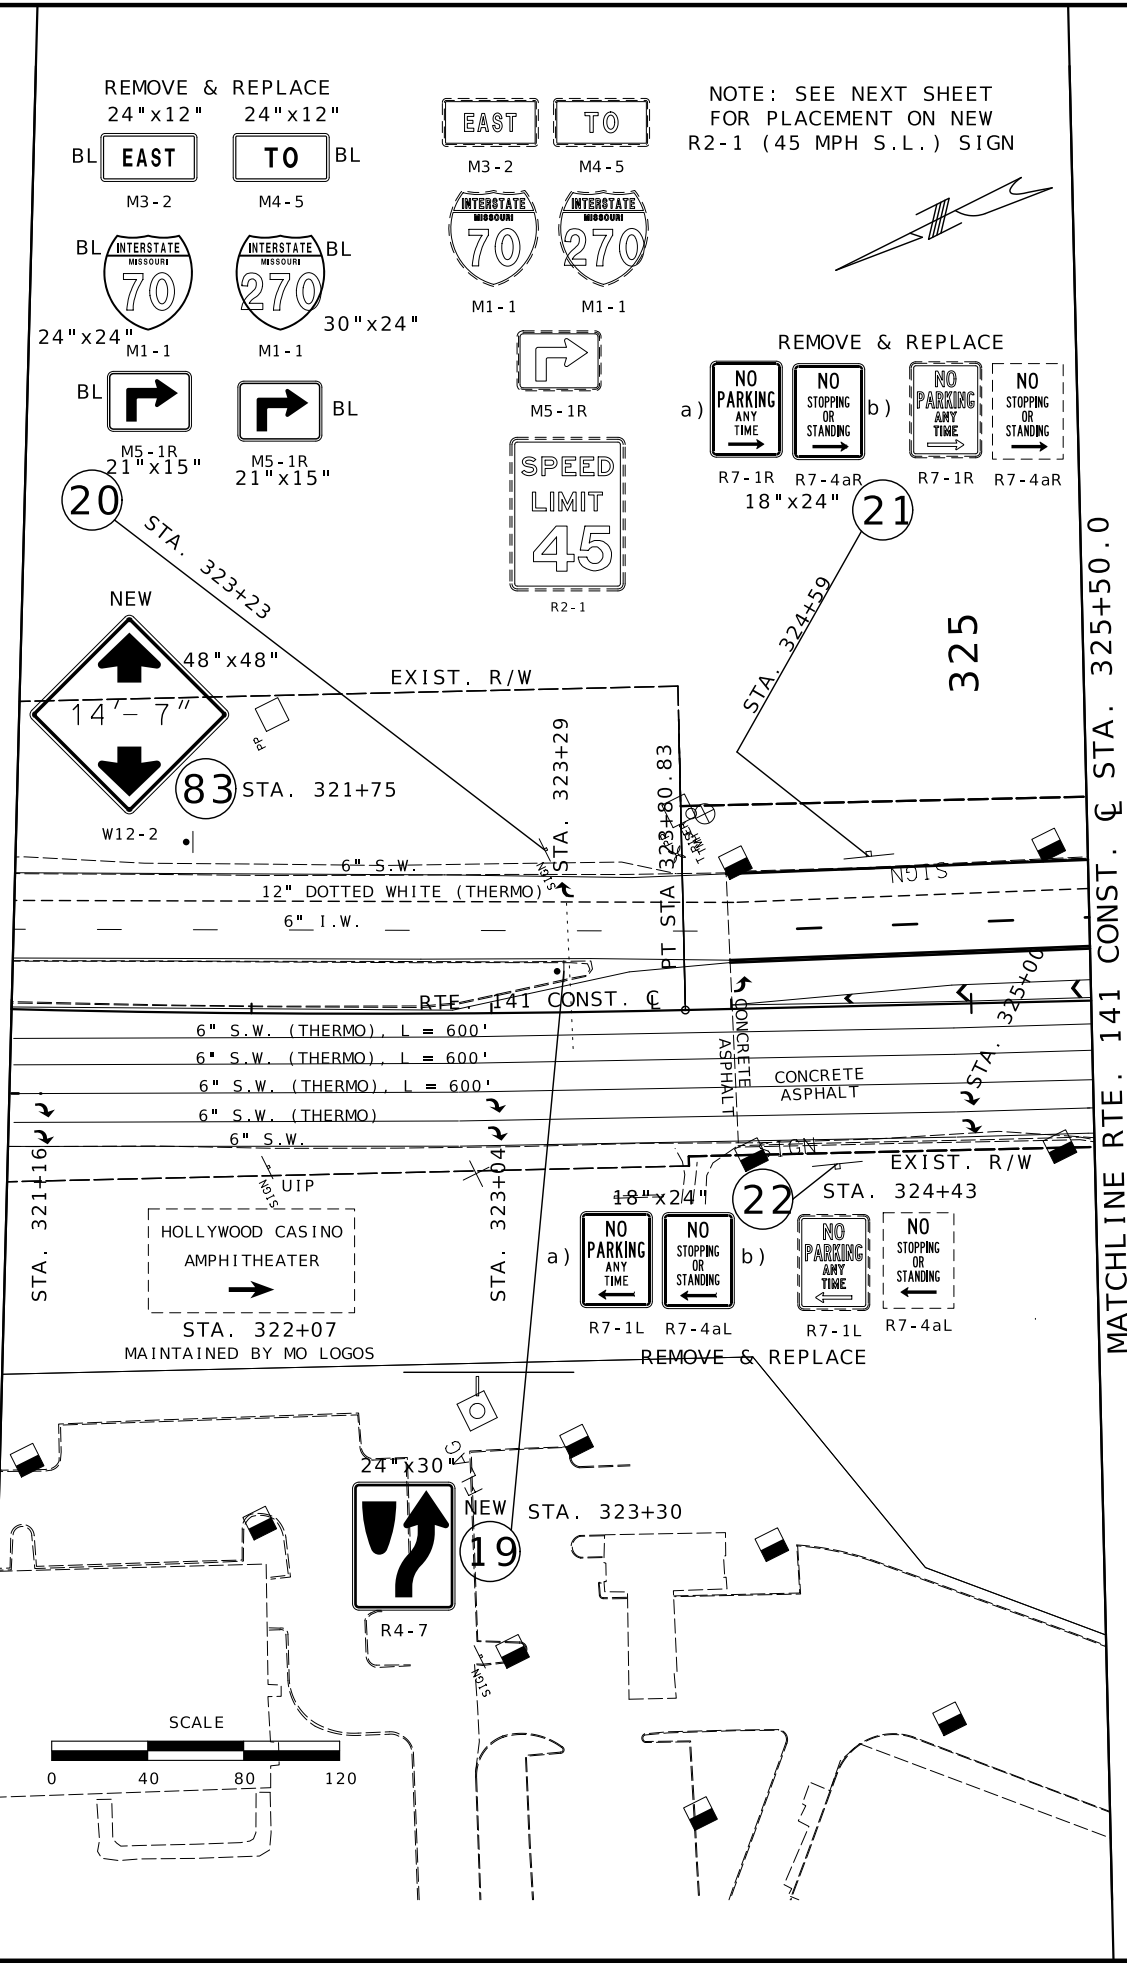

MATCHLINE RTE. 141 CONST. @ STA. 325+50.0

STRIPING LEGEND

D.S.Y. - 4" DOUBLE SOLID YELLOW (HIGH BUILD WATERBORNE PAINT)
S.W. - 6" SOLID WHITE
EDGE LINE - (HIGH BUILD WATERBORNE PAINT)
LANE LINES - (HIGH BUILD WATERBORNE PAINT)
S.Y. - 4" SOLID YELLOW (HIGH BUILD WATERBORNE PAINT)
I.W. - 6" INTERMITTENT WHITE (HIGH BUILD WATERBORNE PAINT)
S.B. - 24" S.W. STOP BAR (PERFORMED THERMOPLASTIC PVMT. MARKING)
D.W. - 6" DOTTED WHITE (HIGH BUILD WATERBORNE PAINT) 3' LONG WITH 9' GAP
PERFORMED THERMOPLASTIC PVMT. MARKING
EXISTING PAVEMENT MARKING

STATE OF MISSOURI

LISA LYNN KUNTZ

NUMBER

PE-2004017202

PROFESSIONAL ENGINEER

Lisa Kuntz

07/23/2024 5:22:56 PM

LISA LYNN KUNTZ - CIVIL

MO-PE-2004017202

DATE PREPARED

7/23/2024

ROUTE

141

STATE

MO

DISTRICT

SL

SHEET NO.

26

COUNTY

ST. LOUIS

JOB NO.

JSL0028

CONTRACT ID.

PROJECT NO.

BRIDGE NO.

DESCRIPTION

DATE

MISSOURI HIGHWAYS AND TRANSPORTATION COMMISSION



MoDOT

105 WEST CAPITOL

JEFFERSON CITY, MO 65102

1-888-ASK-MODOT (1-888-275-6636)

PAVEMENT MARKING & SIGNING PLAN

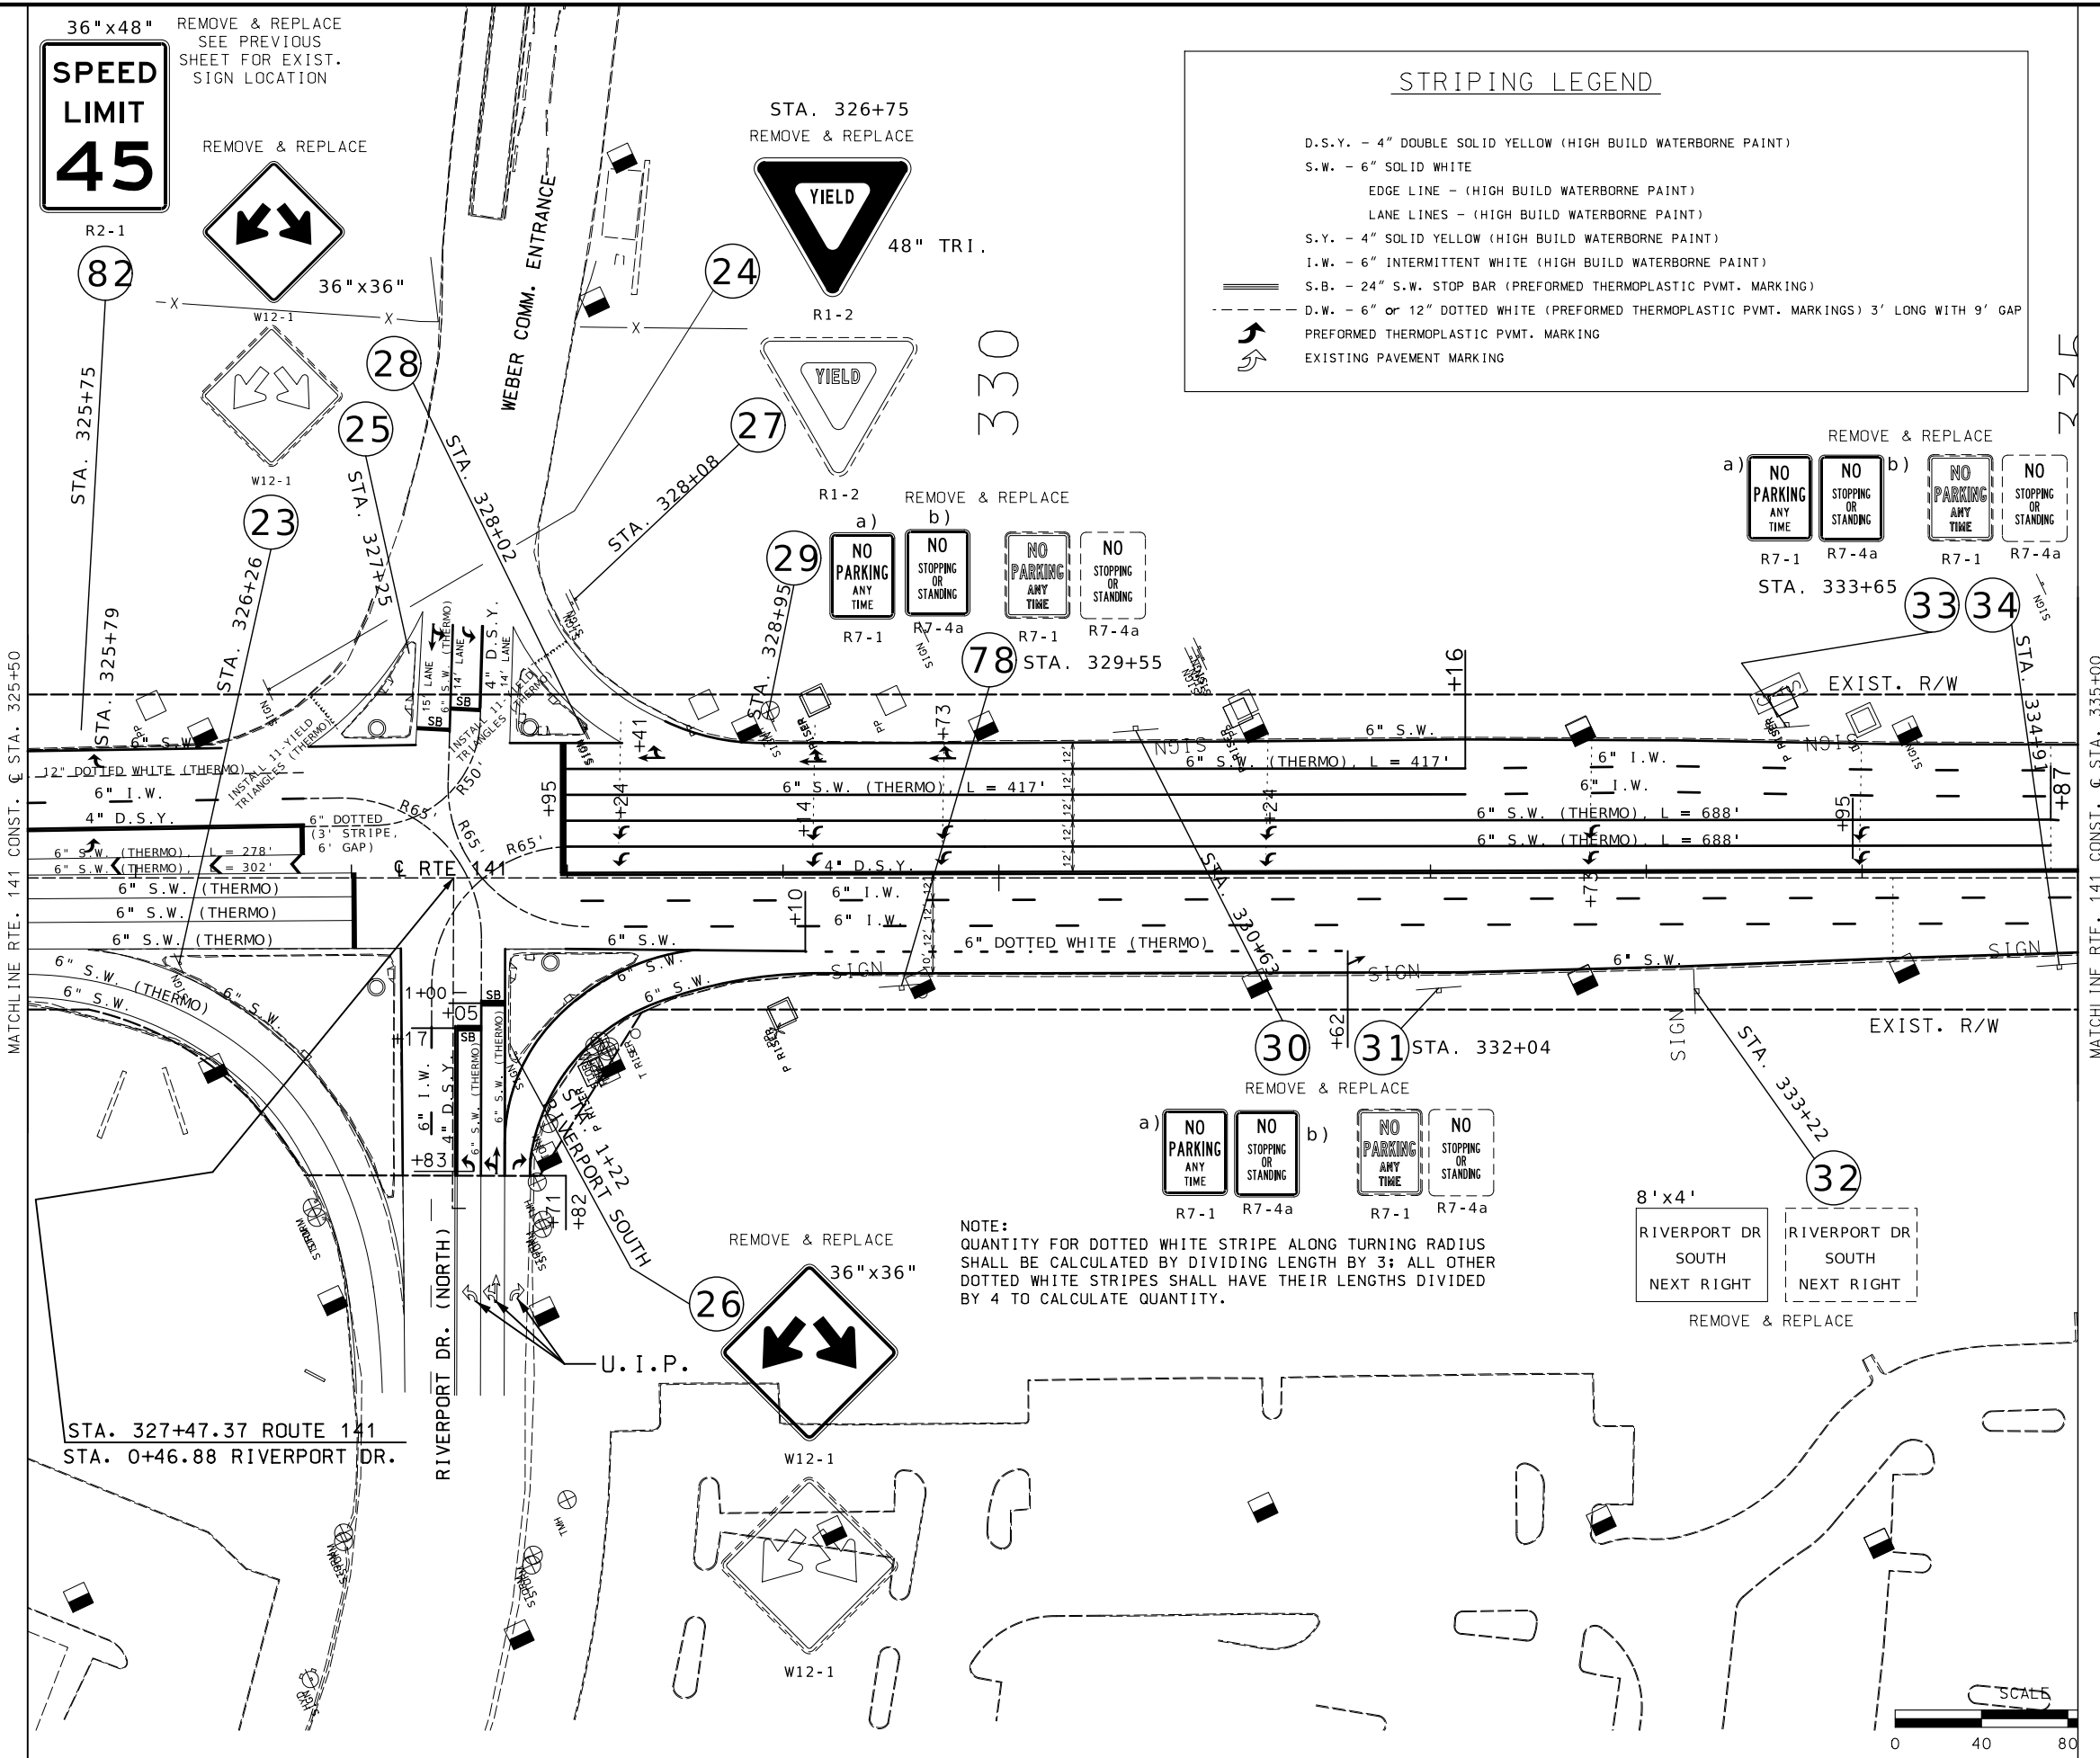 

STRIPING LEGEND

D.S.Y. - 4" DOUBLE SOLID YELLOW (HIGH BUILD WATERBORNE PAINT)

S.W. - 6" SOLID WHITE

EDGE LINE - (HIGH BUILD WATERBORNE PAINT)

LANE LINES - (HIGH BUILD WATERBORNE PAINT)

S.Y. - 4" SOLID YELLOW (HIGH BUILD WATERBORNE PAINT)

I.W. - 6" INTERMITTENT WHITE (HIGH BUILD WATERBORNE PAINT)

S.B. - 24" S.W. STOP BAR (PERFORMED THERMOPLASTIC PVMT. MARKING)

D.W. - 6" or 12" DOTTED WHITE (PERFORMED THERMOPLASTIC PVMT. MARKINGS) 3' LONG WITH 9' GAP

PERFORMED THERMOPLASTIC PVMT. MARKING

EXISTING PAVEMENT MARKING

STATE OF MISSOURI

LISA LYNN KUNTZ

NUMBER

PE-2004017202

PROFESSIONAL ENGINEER

DATE PREPARED

7/23/2024

ROUTE

141

STATE

MO

DISTRICT

SL

SHEET NO.

27

COUNTY

ST. LOUIS

JOB NO.

JSL0028

CONTRACT ID.

PROJECT NO.

BRIDGE NO.

DATE

DESCRIPTION







MISSOURI HIGHWAYS AND TRANSPORTATION COMMISSION

105 WEST CAPITOL



JEFFERSON CITY, MO 65102

1-888-ASK-MODOT (1-888-275-6636)

PAVEMENT MARKING & SIGNING PLAN

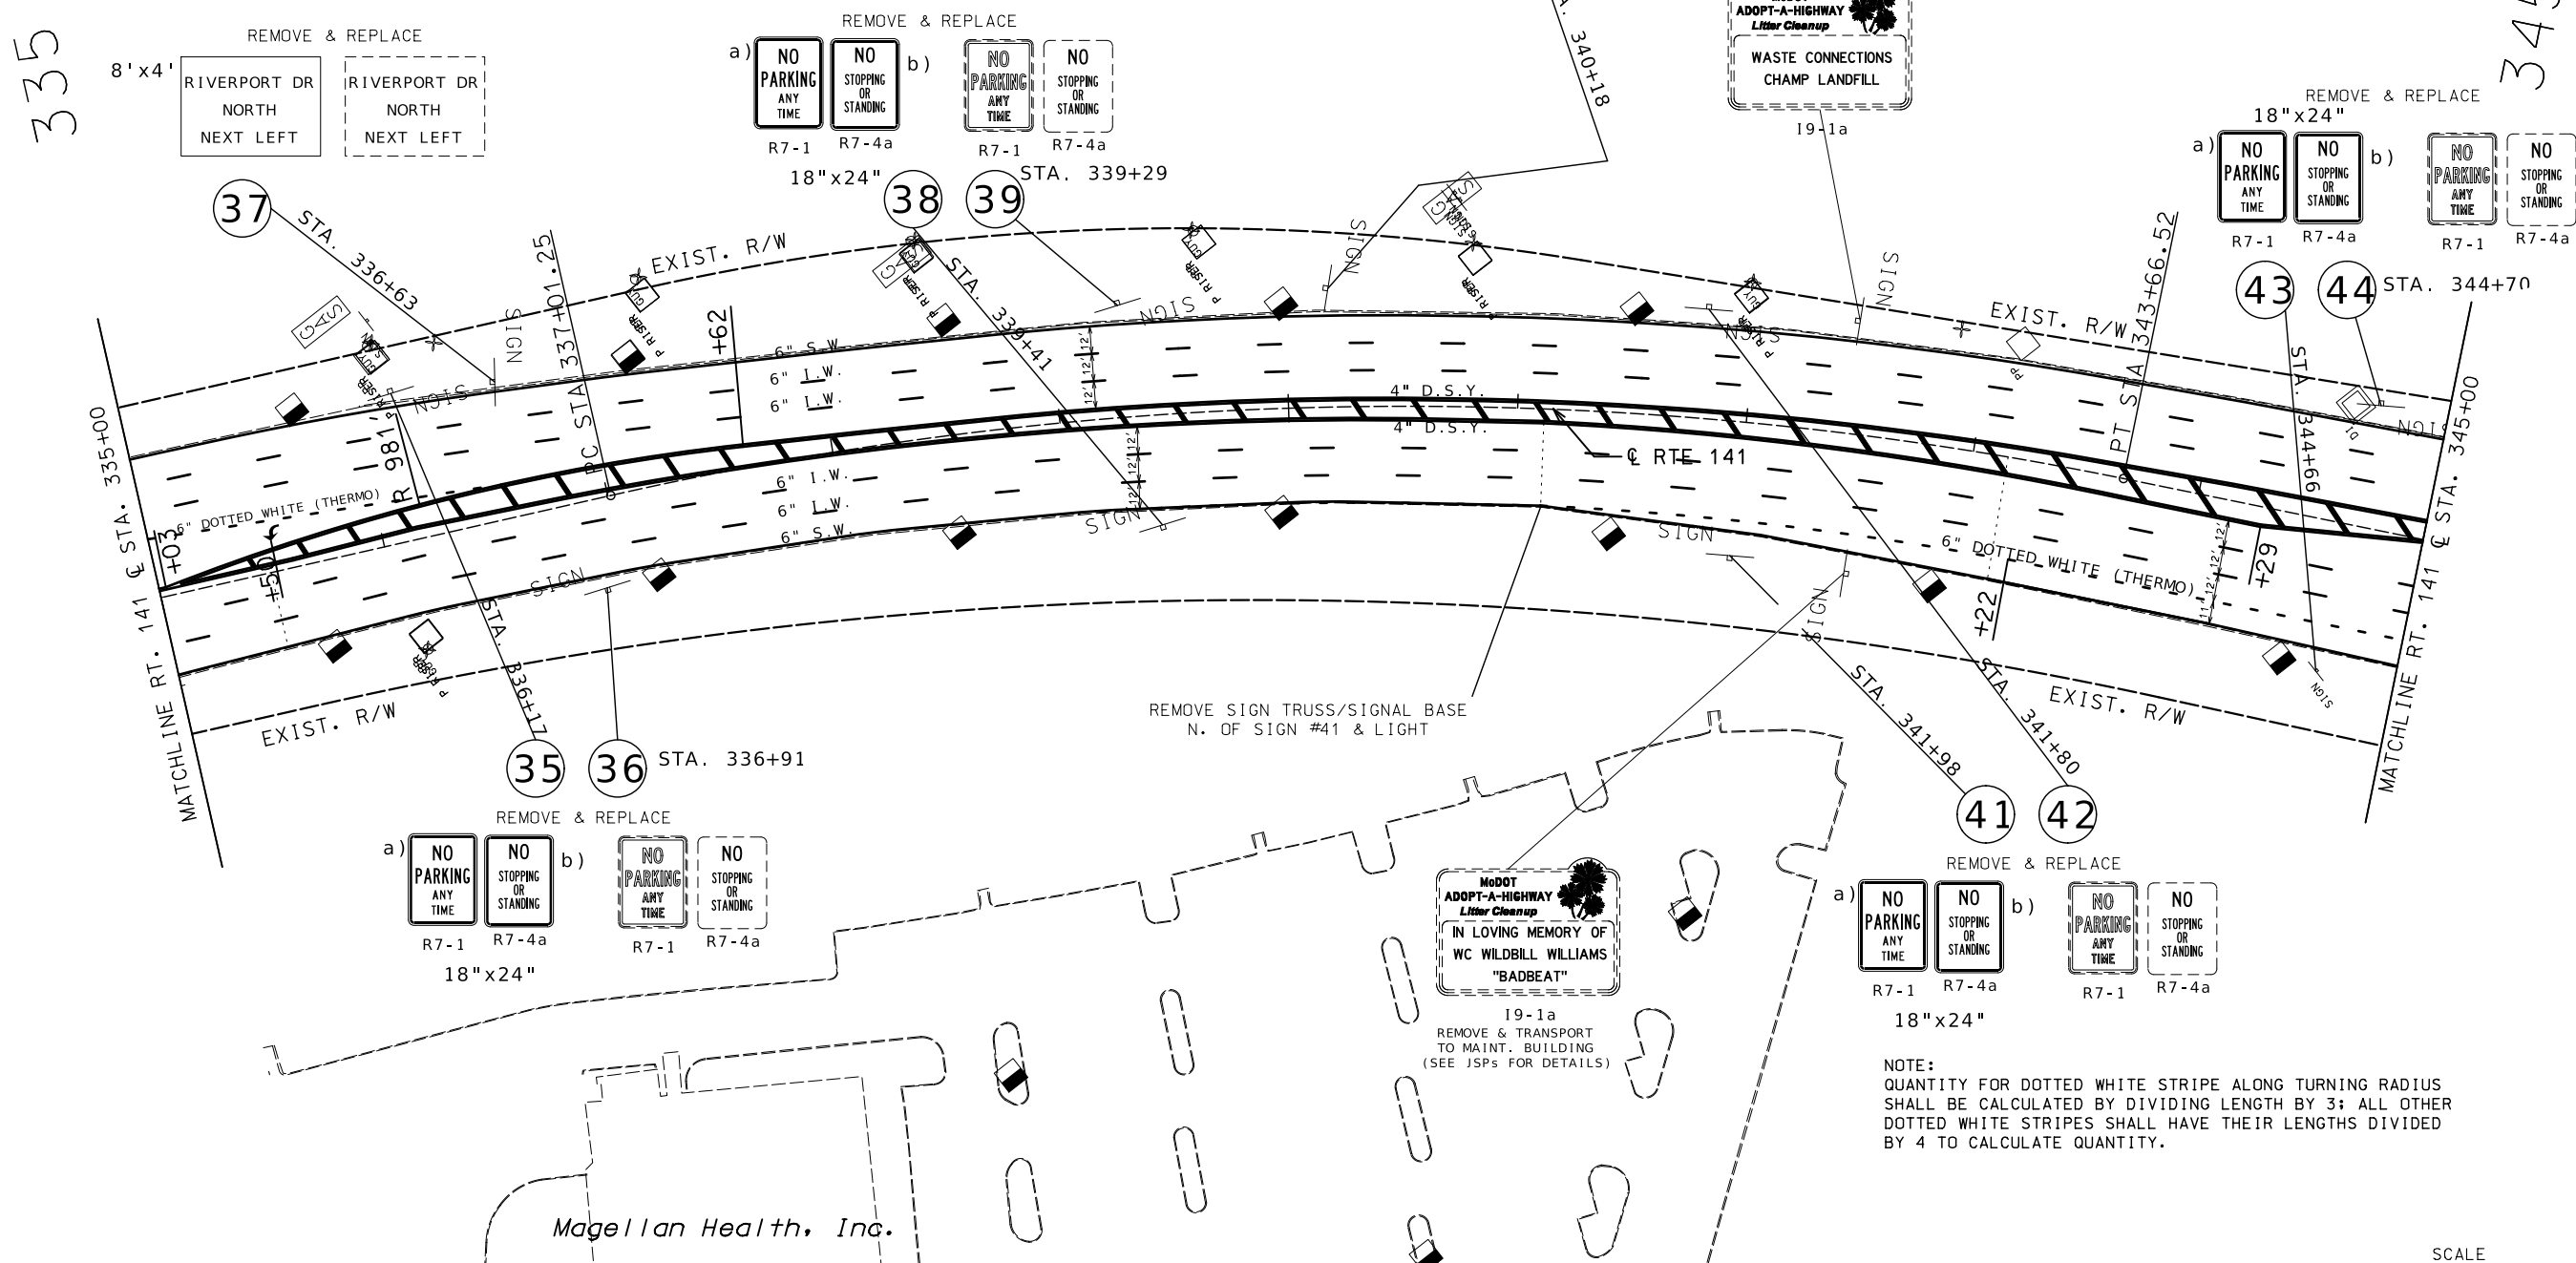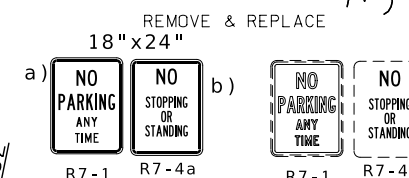 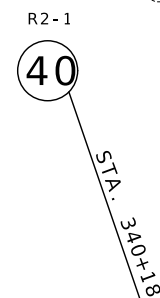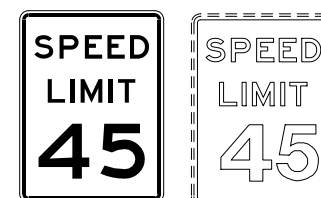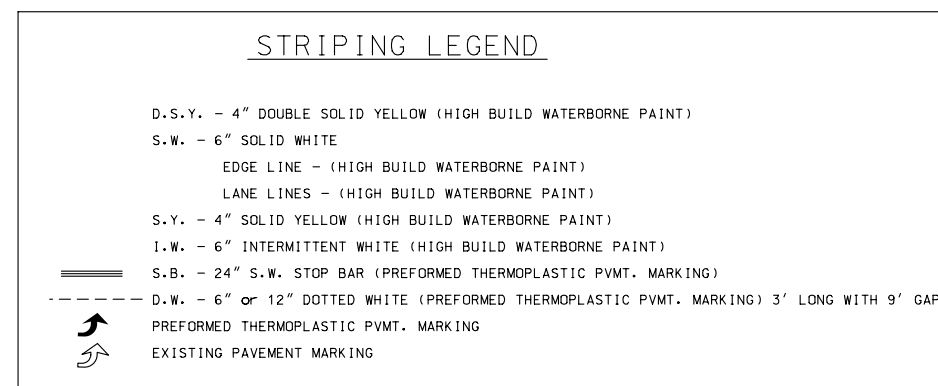

NOTE:
QUANTITY FOR DOTTED WHITE STRIPE ALONG TURNING RADIUS
SHALL BE CALCULATED BY DIVIDING LENGTH BY 3; ALL OTHER
DOTTED WHITE STRIPES SHALL HAVE THEIR LENGTHS DIVIDED
BY 4 TO CALCULATE QUANTITY.

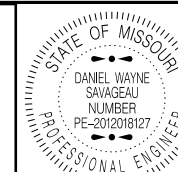 

Daniel Savageau
08/28/2024 8:48:56 AM
DANIEL WAYNE SAVAGEAU - C
MO-PE-2012018127
DATE PREPARED

8/28/2024

ROUTE	STAT
1.1.1	MG

141	MC
DISTRICT	SHEET

SL 28

COUNTY
ST. LOUIS

ST. LOUIS
JOB NO.

JSL0028

CONTRACT ID.

PROJECT NO.

BRIDGE NO.


[illegible]MISSOURI HIGHWAYS AND TRANSPORTATION
COMMISSION

105 WEST CAPITOL
JEFFERSON CITY, MO 65102
1-888-ASK-MODOT (1-888-275-6636)

PAVEMENT MARKING
& SIGNING PLANS

[illegible]

STRUCTURAL STEEL POST AND FOOTING DATA TABLE													
POST					DIA.	FOOTING							
POST	NOM.	WEIGHT		STUB		LEVEL GROUND		6:1 GRADE		4:1 GRADE		3:1 OR 2:1 GRADE	
DES. NO.	SIZE	LBS/FT	LBS/IN	LENGTH		DEPTH	C.Y.	DEPTH	C.Y.	DEPTH	C.Y.	DEPTH	C.Y.
1	W6	9	0.75	3'-0"	15"	3'-0"	0.14	3'-2"	0.15	3'-3"	0.16	3'-6"	0.16
2	W6	15	1.25	4'-0"	24"	4'-0"	0.47	4'-2"	0.5	4'-3"	0.51	4'-6"	0.51
3	W8	18	1.5	4'-6"	28"	4'-6"	0.71	4'-8"	0.73	4'-9"	0.74	5'-0"	0.74
4	W10	22	1.83	5'-0"	36"	5'-0"	1.31	5'-2"	1.36	5'-3"	1.39	5'-6"	1.39
5	W10	26	2.17	5'-0"	36"	5'-0"	1.31	5'-3"	1.37	5'-5"	1.43	5'-9"	1.43
6	W12	35	2.92	5'-6"	36"	5'-6"	1.44	5'-9"	1.52	5'-11"	1.56	6'-3"	1.56

 

PROJECT NO.

BRIDGE NO.



MISSOURI HIGHWAYS AND TRANSPORTATION
COMMISSION

105 WEST CAPITOL
JEFFERSON CITY, MO 65102

SIGN POST QUANTITIES

8/28/2024

COUNTY

JOB NO.
1510038

.....

--	--	--	--	--	--	--	--

N L 2)

AT

PO

101
 102
AND
S I
FEI
MOD

11-81



SS

5

I

I

AN

70

G

I

①

0)

Table 1

TYPE


TOTALS	2	31	29	1	2	6	2	3	2	2	2	2	2	1	1	1	1	1	1	2	1	1	1	1	12	9	2	3	1	
--------	---	----	----	---	---	---	---	---	---	---	---	---	---	---	---	---	---	---	---	---	---	---	---	---	----	---	---	---	---	--

MODIFIED D-30

[illegible]

* ORANGE, YELLOW & YELLOW/GREEN

MODIFIED D-30

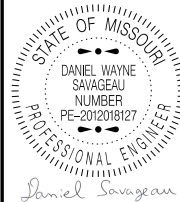[illegible]

Daniel Savageau
08/28/2024 8:48:25 AM
DANIEL WAYNE SAVAGEAU - CIVIL
MO-PE-2012018127
DATE PREPARED

8/28/2024

ROUTE	STATE
141	MO

DISTRICT	SHEET NO.
SL	35

COUNTY
ST. LOUIS


JOB NO.
JSL0028

CONTRACT ID.

PROJECT NO.

BRIDGE NO.


[illegible]

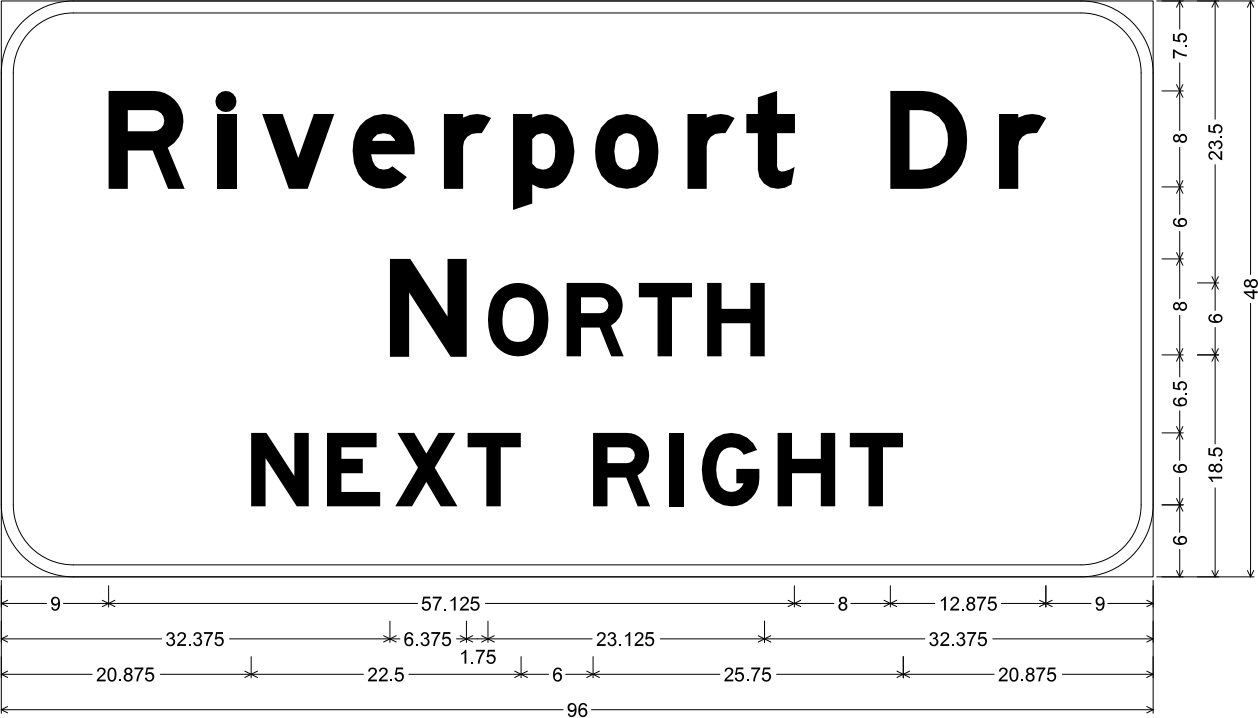

D3-2 ST-STRUCTURAL;
6.000" Radius, 1.000" Border, White on, Green;
"Riverport Dr", E Mod; "NORTH", E Mod; "NEXT RIGHT", E Mod;
Table of letter and object lefts

R	I	V	E	R	P	O	R	T	D	R
9.000	18.000	21.750	29.250	36.875	42.625	49.500	57.250	62.125	74.125	83.125
N	O	R	T	H						
32.375	40.500	47.125	53.125	58.875						
N	E	X	T	R	I	G	H	T		
20.875	27.125	32.875	38.875	49.375	55.625	58.375	64.750	70.750		

SIGN NO.	14
STATION	314+43
ROADWAY	SB 141

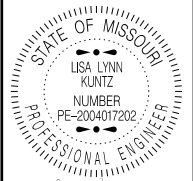

DATE PREPARED 7/17/2024	
ROUTE 141	STATE MO
DISTRICT SL	SHEET NO. 36
COUNTY ST. LOUIS	
JOB NO. JSL0028	
CONTRACT ID.	
PROJECT NO.	
BRIDGE NO.	


DATE	DESCRIPTION

MISSOURI HIGHWAYS AND TRANSPORTATION COMMISSION



105 WEST CAPITOL
JEFFERSON CITY, MO 65102
1-888-ASK-MODOT (1-888-275-6636)

SIGN DETAILS

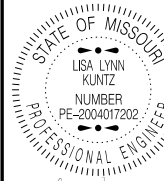

DATE PREPARED
7/17/2024

ROUTE STATE
141 MO

DISTRICT SHEET NO.
SL 37

COUNTY
ST. LOUIS

JOB NO.
JSL0028

CONTRACT ID.

PROJECT NO.

BRIDGE NO.

DESCRIPTION

DATE

DATE

SIGN NO.	80
STATION	318+62
ROADWAY	SB 141

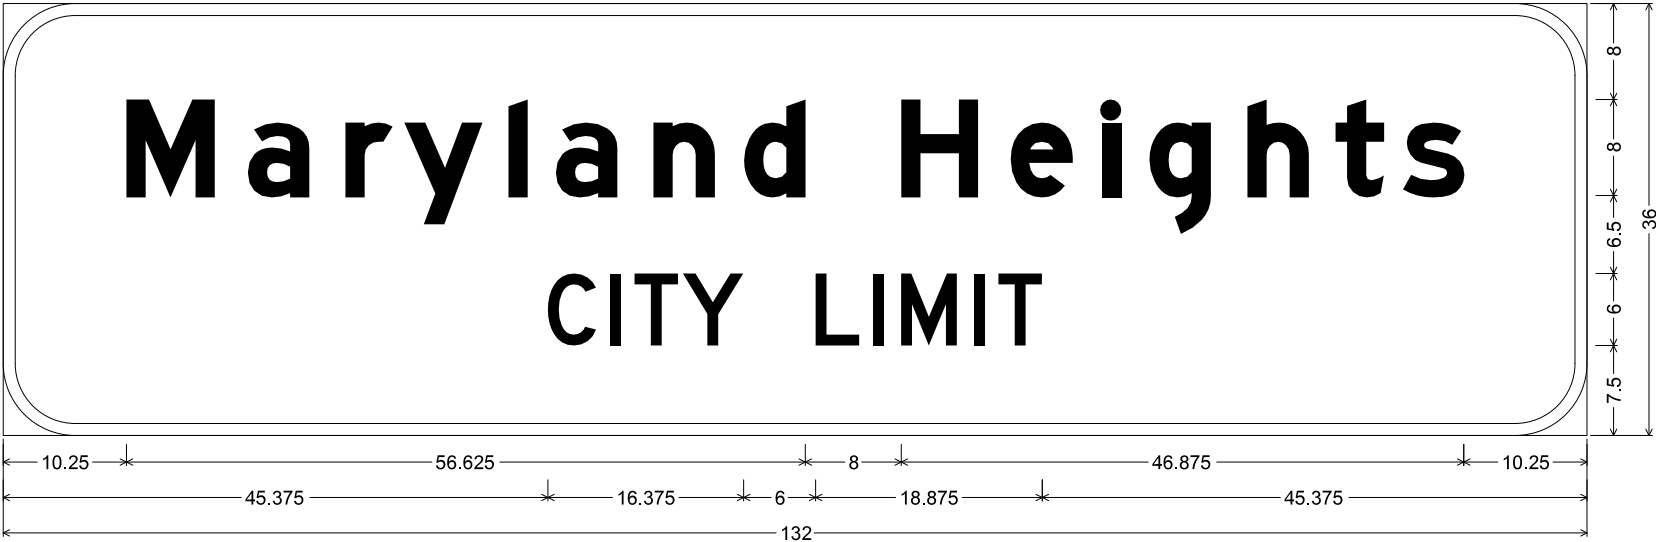

I4-1 ST-STRUCTURAL;
6.000" Radius, 1.000" Border, White on, Green;
"Maryland Heights", E Mod; "CITY LIMIT", D;
Table of letter and object lefts


M	a	r	y	l	a	n	d	H	e	i	g	h	t	s
10.250	20.375	28.500	33.375	42.125	46.125	54.250	61.750	74.875	84.000	91.625	95.500	103.750	111.000	116.625
C	I	T	Y	L	I	M	I	T						
45.375	50.500	52.625	56.625	67.750	72.500	74.875	80.875	83.000						

MISSOURI HIGHWAYS AND TRANSPORTATION COMMISSION



105 WEST CAPITOL
JEFFERSON CITY, MO 65102
1-888-ASK-MODOT (1-888-275-6636)


SIGN DETAILS

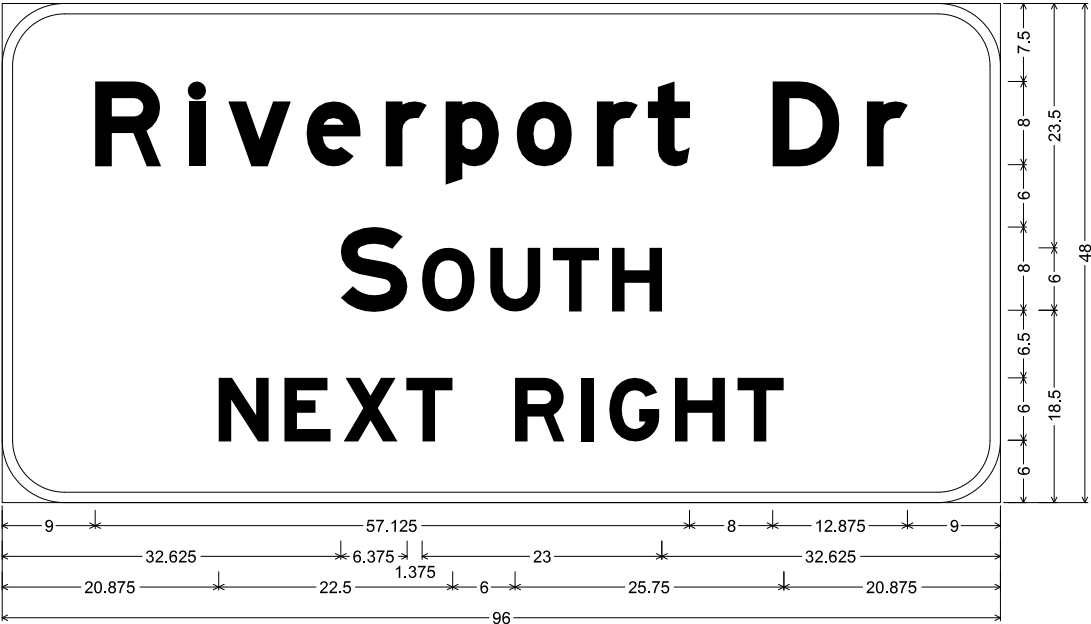

D3-2 ST-STRUCTURAL;
6.000" Radius, 1.000" Border, White on, Green;
"Riverport Dr", E Mod; "SOUTH", E Mod; "NEXT RIGHT", E Mod;
Table of letter and object lefts

R	I	V	E	R	P	O	R	T	D	R
9.000	18.000	21.750	29.250	36.875	42.625	49.500	57.250	62.125	74.125	83.125
S	O	U	T	H						
32.625	40.375	47.000	53.000	58.625						
N	E	X	T	R	I	G	H	T		
20.875	27.125	32.875	38.875	49.375	55.625	58.375	64.750	70.750		

SIGN NO.	32
STATION	333+22
ROADWAY	SB 141

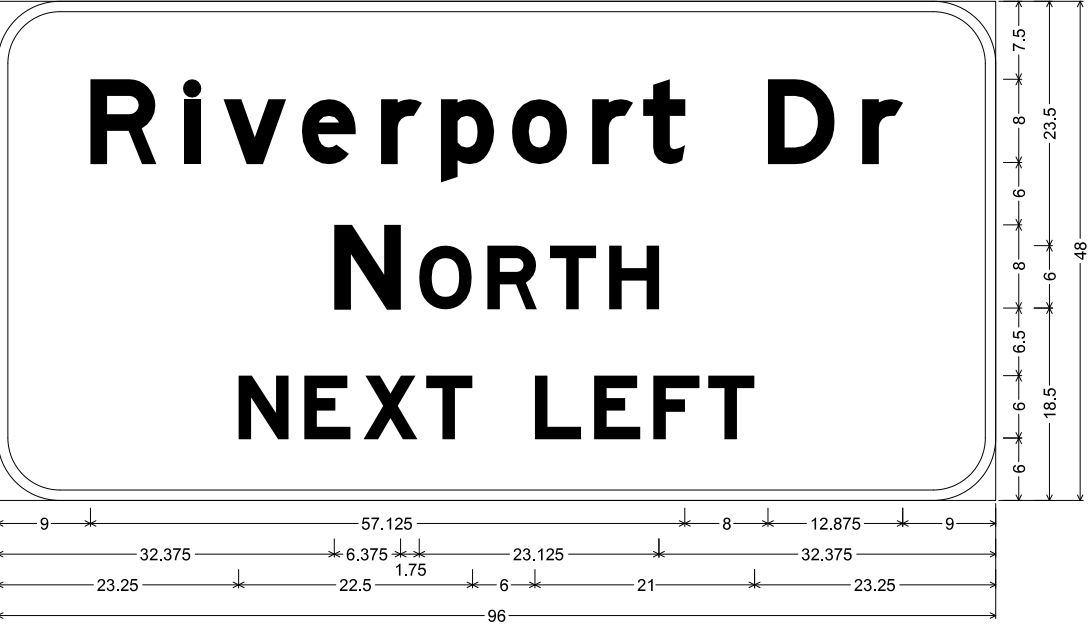

D3-2 ST-STRUCTURAL;
6.000" Radius, 1.000" Border, White on, Green;
"Riverport Dr", E Mod; "NORTH", E Mod; "NEXT LEFT", E Mod;
Table of letter and object lefts

R	I	V	E	R	P	O	R	T	D	R
9.000	18.000	21.750	29.250	36.875	42.625	49.500	57.250	62.125	74.125	83.125
N	O	R	T	H						
32.375	40.500	47.125	53.125	58.875						
N	E	X	T	L	E	F	T			
23.250	29.500	35.250	41.250	51.750	57.375	63.125	68.375			

SIGN NO.	37
STATION	336+63
ROADWAY	NB 141

STATE OF MISSOURI

LISA LYNN KUNTZ

NUMBER

PE-2004017202

PROFESSIONAL ENGINEER

Lisa Kuntz

07/23/2024 5:26:04 PM

LISA LYNN KUNTZ - CIVIL

MO-PE-2004017202

DATE PREPARED

7/17/2024

ROUTE

141

STATE

MO

DISTRICT

SL

SHEET NO.

38

COUNTY

ST. LOUIS

JOB NO.

JSL0028

CONTRACT ID.

PROJECT NO.

BRIDGE NO.

DESCRIPTION

DATE

MISSOURI HIGHWAYS AND TRANSPORTATION

COMMISSION

105 WEST CAPITOL


JEFFERSON CITY, MO 65102

1-888-ASK-MODOT (1-888-275-6636)


MODOT

SIGN DETAILS


D-31

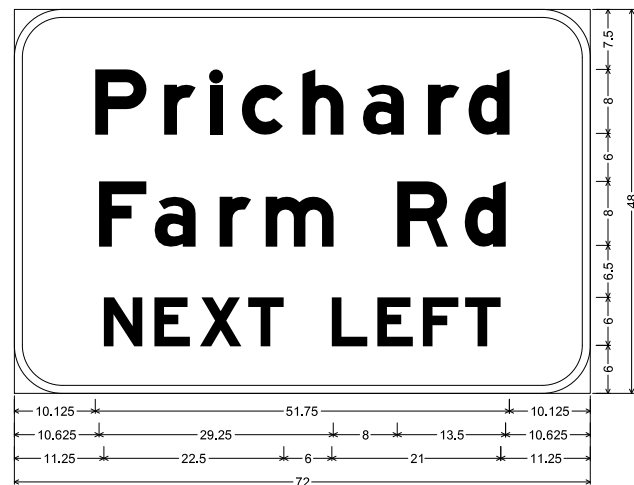

SIGN NO.	56
STATION	352+46
ROADWAY	SB 141

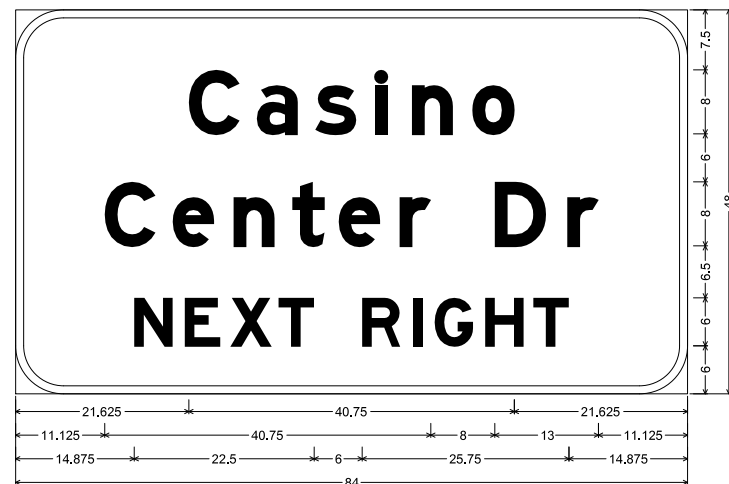


SIGN NO.	71
STATION	361+79
ROADWAY	SB 141

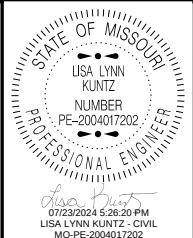

PROJECT NO.
BRIDGE NO.

[illegible]MISSOURI HIGHWAYS AND TRANSPORTATION
COMMISSION

SIGN DETAILS

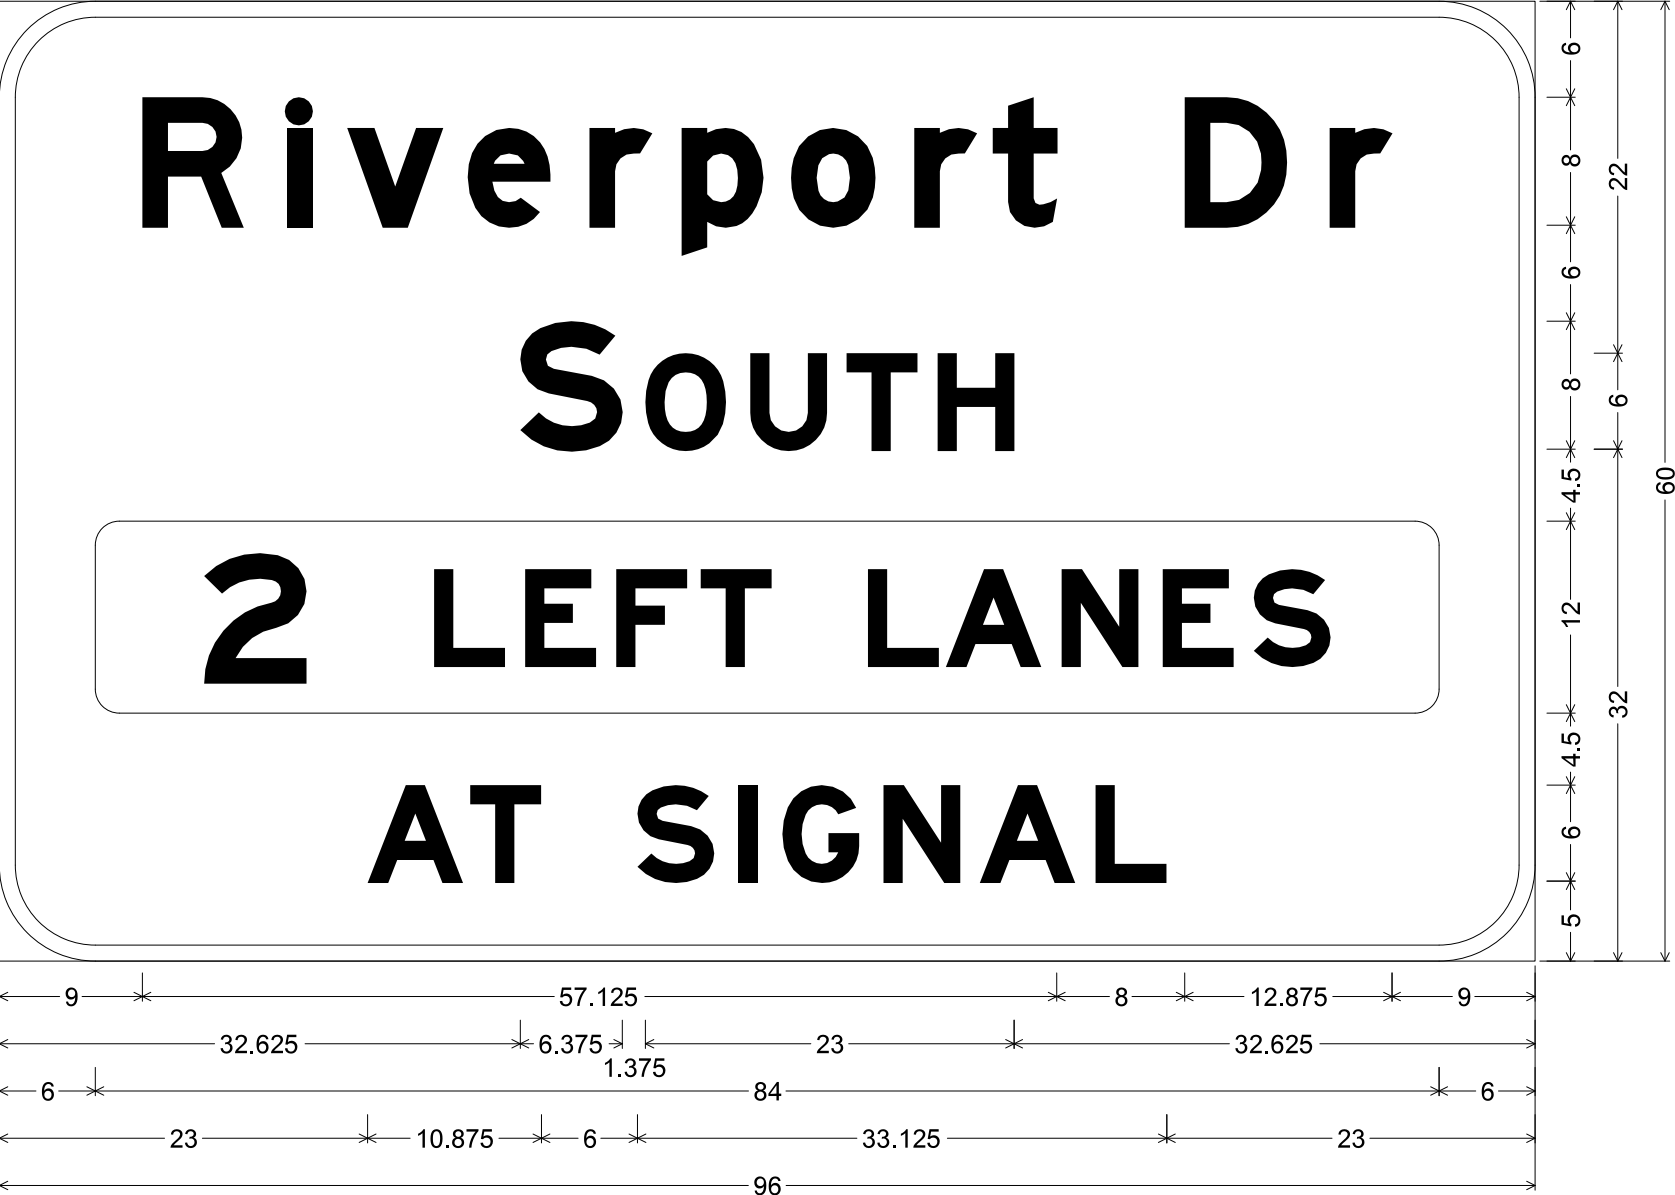

SIGN NO.	63
STATION	356+80
ROADWAY	NB 141



DATE PREPARED 7/17/2024	
ROUTE 141	STATE MO
DISTRICT SL	SHEET NO. 40
COUNTY ST. LOUIS	
JOB NO. JSL0028	
CONTRACT ID.	
PROJECT NO.	
BRIDGE NO.	


DATE	DESCRIPTION

D3-2 ST-STRUCTURAL;
6.000" Radius, 1.000" Border, White on, Green;
"Riverport Dr", E Mod; "SOUTH", E Mod; Rounded Rectangle 1.500" Radius Yellow;
"AT SIGNAL", E Mod;
Table of letter and object lefts

R 9.000	I 18.000	V 21.750	E 29.250	R 36.875	P 42.625	O 49.500	R 57.250	T 62.125	D 74.125	R 83.125
S 32.625	O 40.375	U 47.000	T 53.000	H 58.625						
— 6.000										
A 23.000	T 29.375	S 39.875	I 46.250	G 49.000	N 55.250	A 61.250	L 68.500			

MISSOURI HIGHWAYS AND TRANSPORTATION COMMISSION

105 WEST CAPITOL
JEFFERSON CITY, MO 65102
1-888-ASK-MODOT (1-888-275-6636)

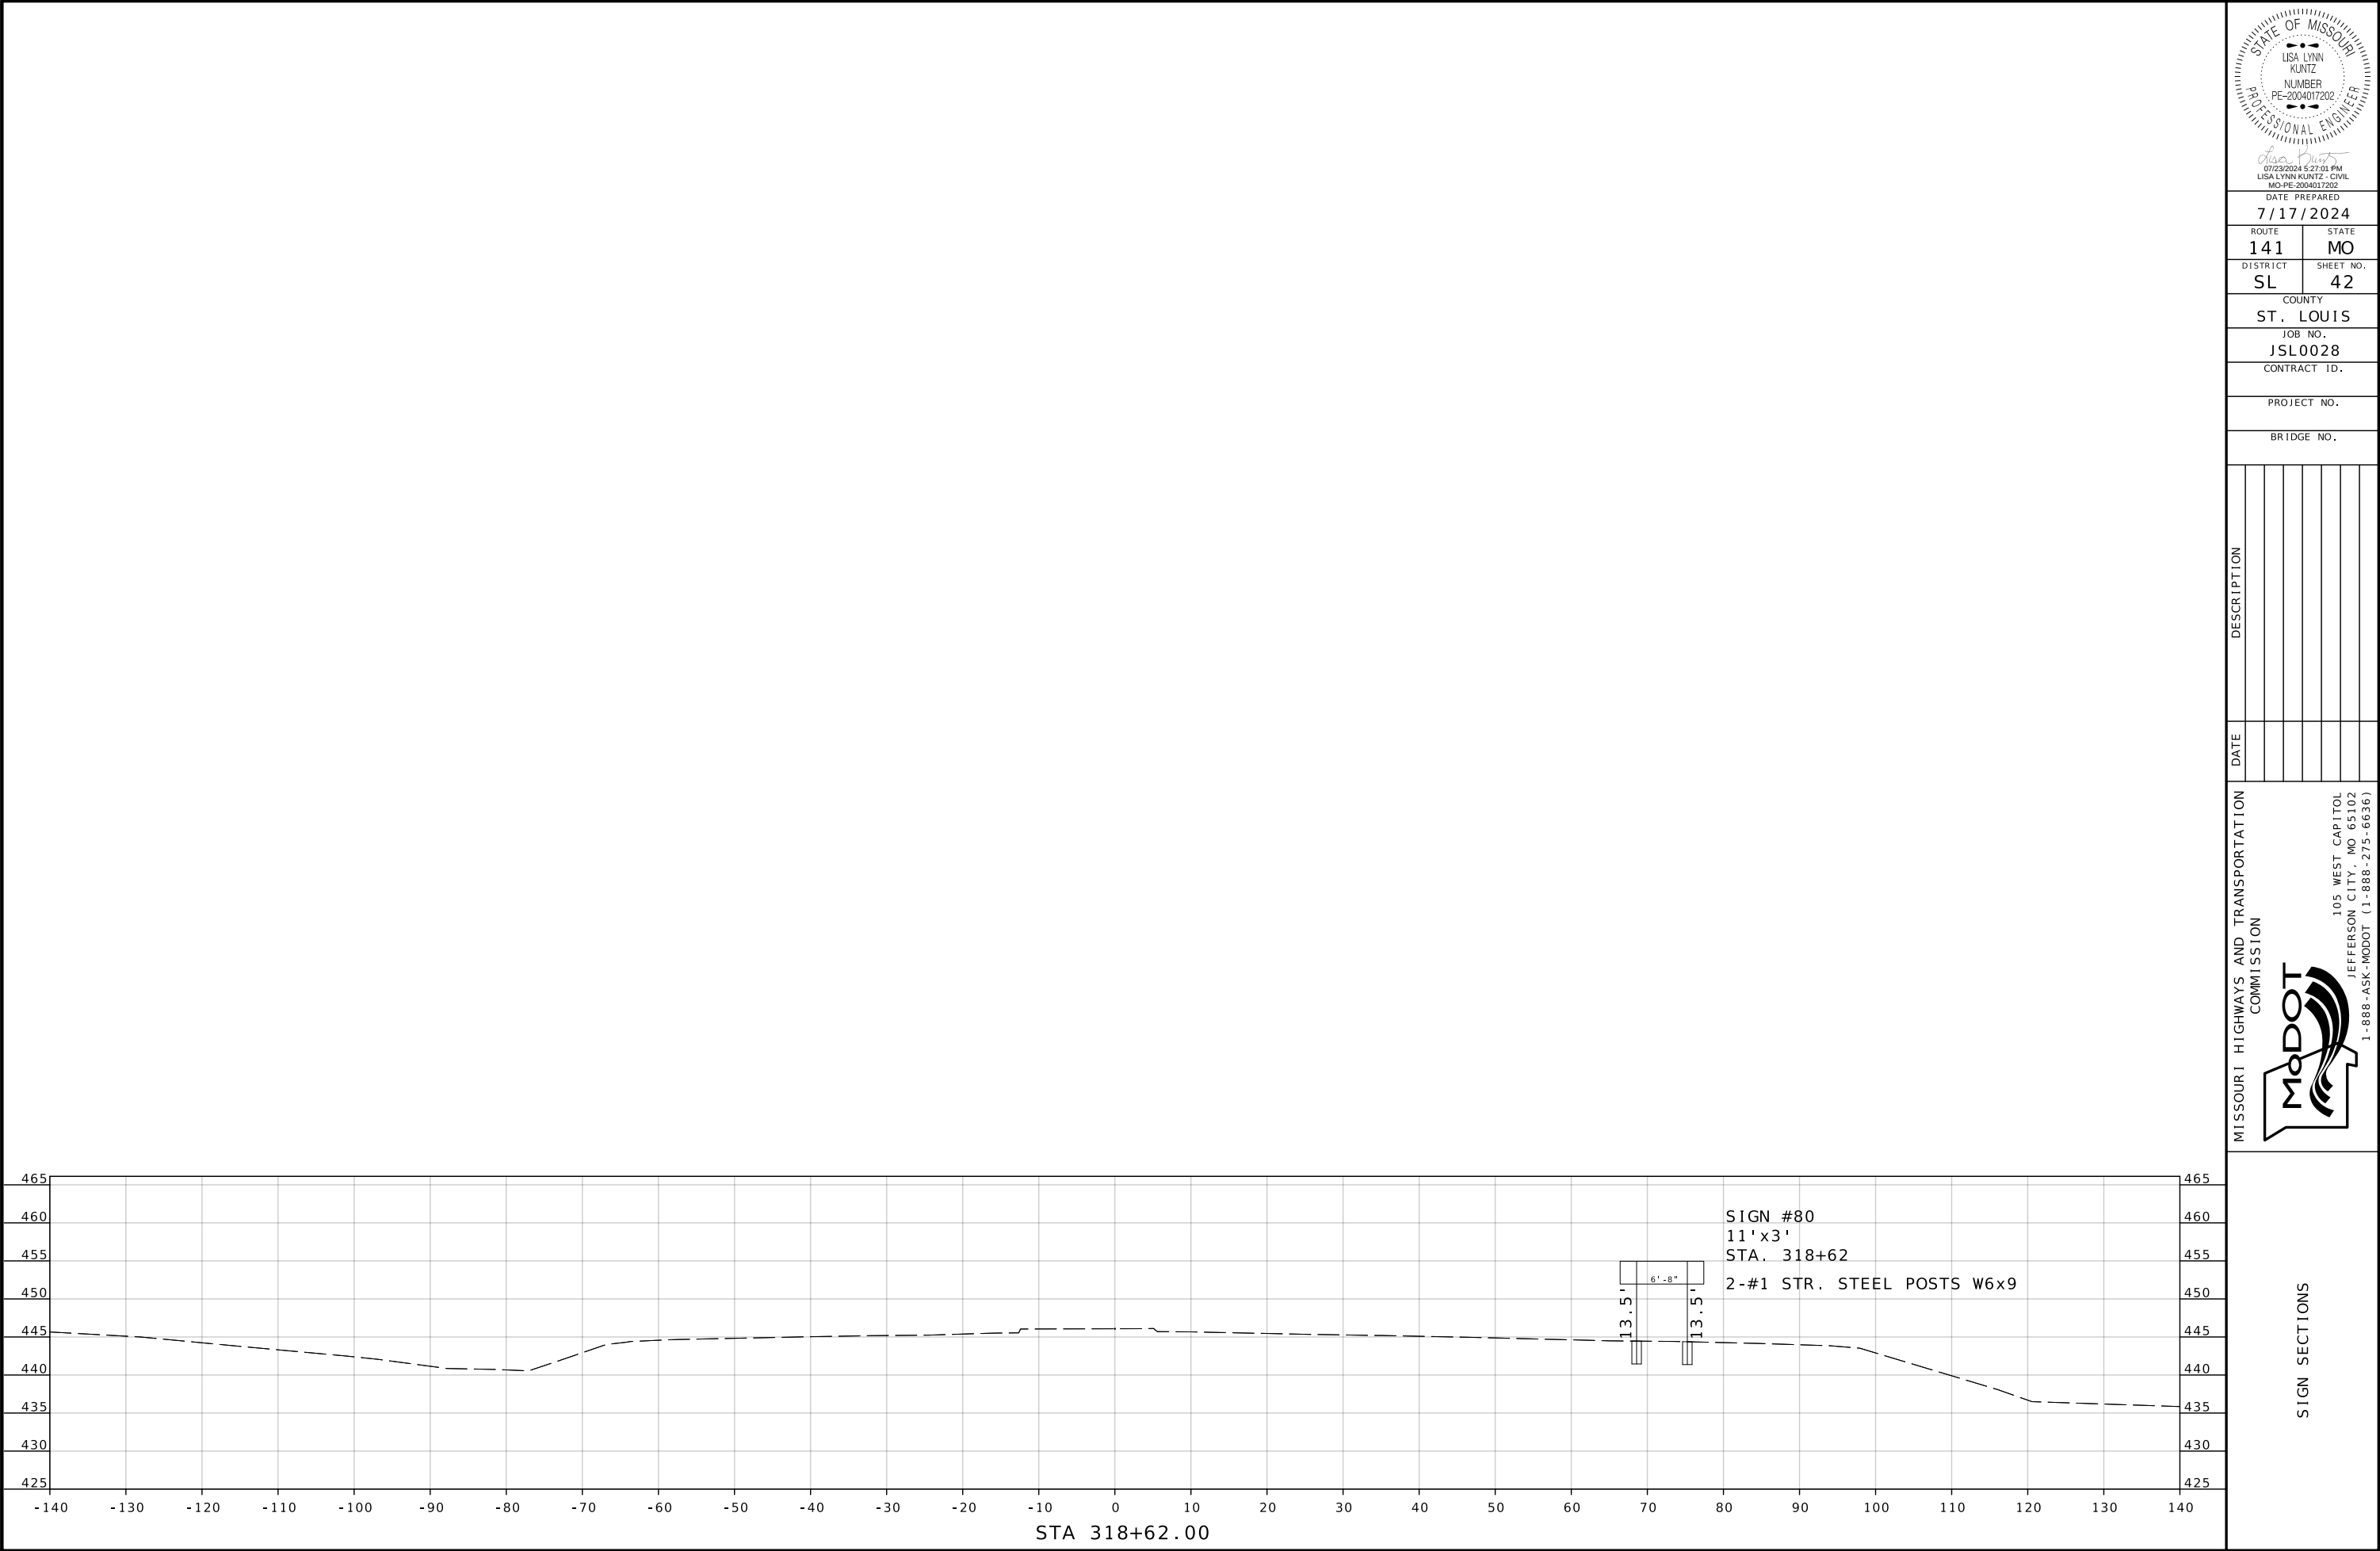

STATE OF MISSOURI

LISA LYNN KUNTZ

NUMBER

PE-2004017202

PROFESSIONAL ENGINEER

Lisa Kuntz

07/23/2024 5:27:01 PM

LISA LYNN KUNTZ - CIVIL

MO-PE-2004017202

DATE PREPARED	
7/17/2024	
ROUTE	STATE
141	MO
DISTRICT	SHEET NO.
SL	42
COUNTY	
ST. LOUIS	
JOB NO.	
JSL0028	
CONTRACT ID.	
PROJECT NO.	
BRIDGE NO.	


DATE	DESCRIPTION


MISSOURI HIGHWAYS AND TRANSPORTATION COMMISSION



105 WEST CAPITOL
JEFFERSON CITY, MO 65102
1-888-ASK-MODOT (1-888-275-6636)

SIGN SECTIONS

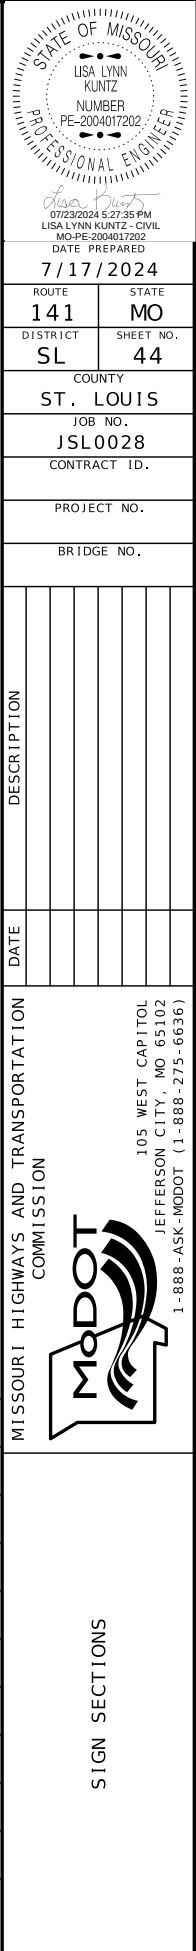

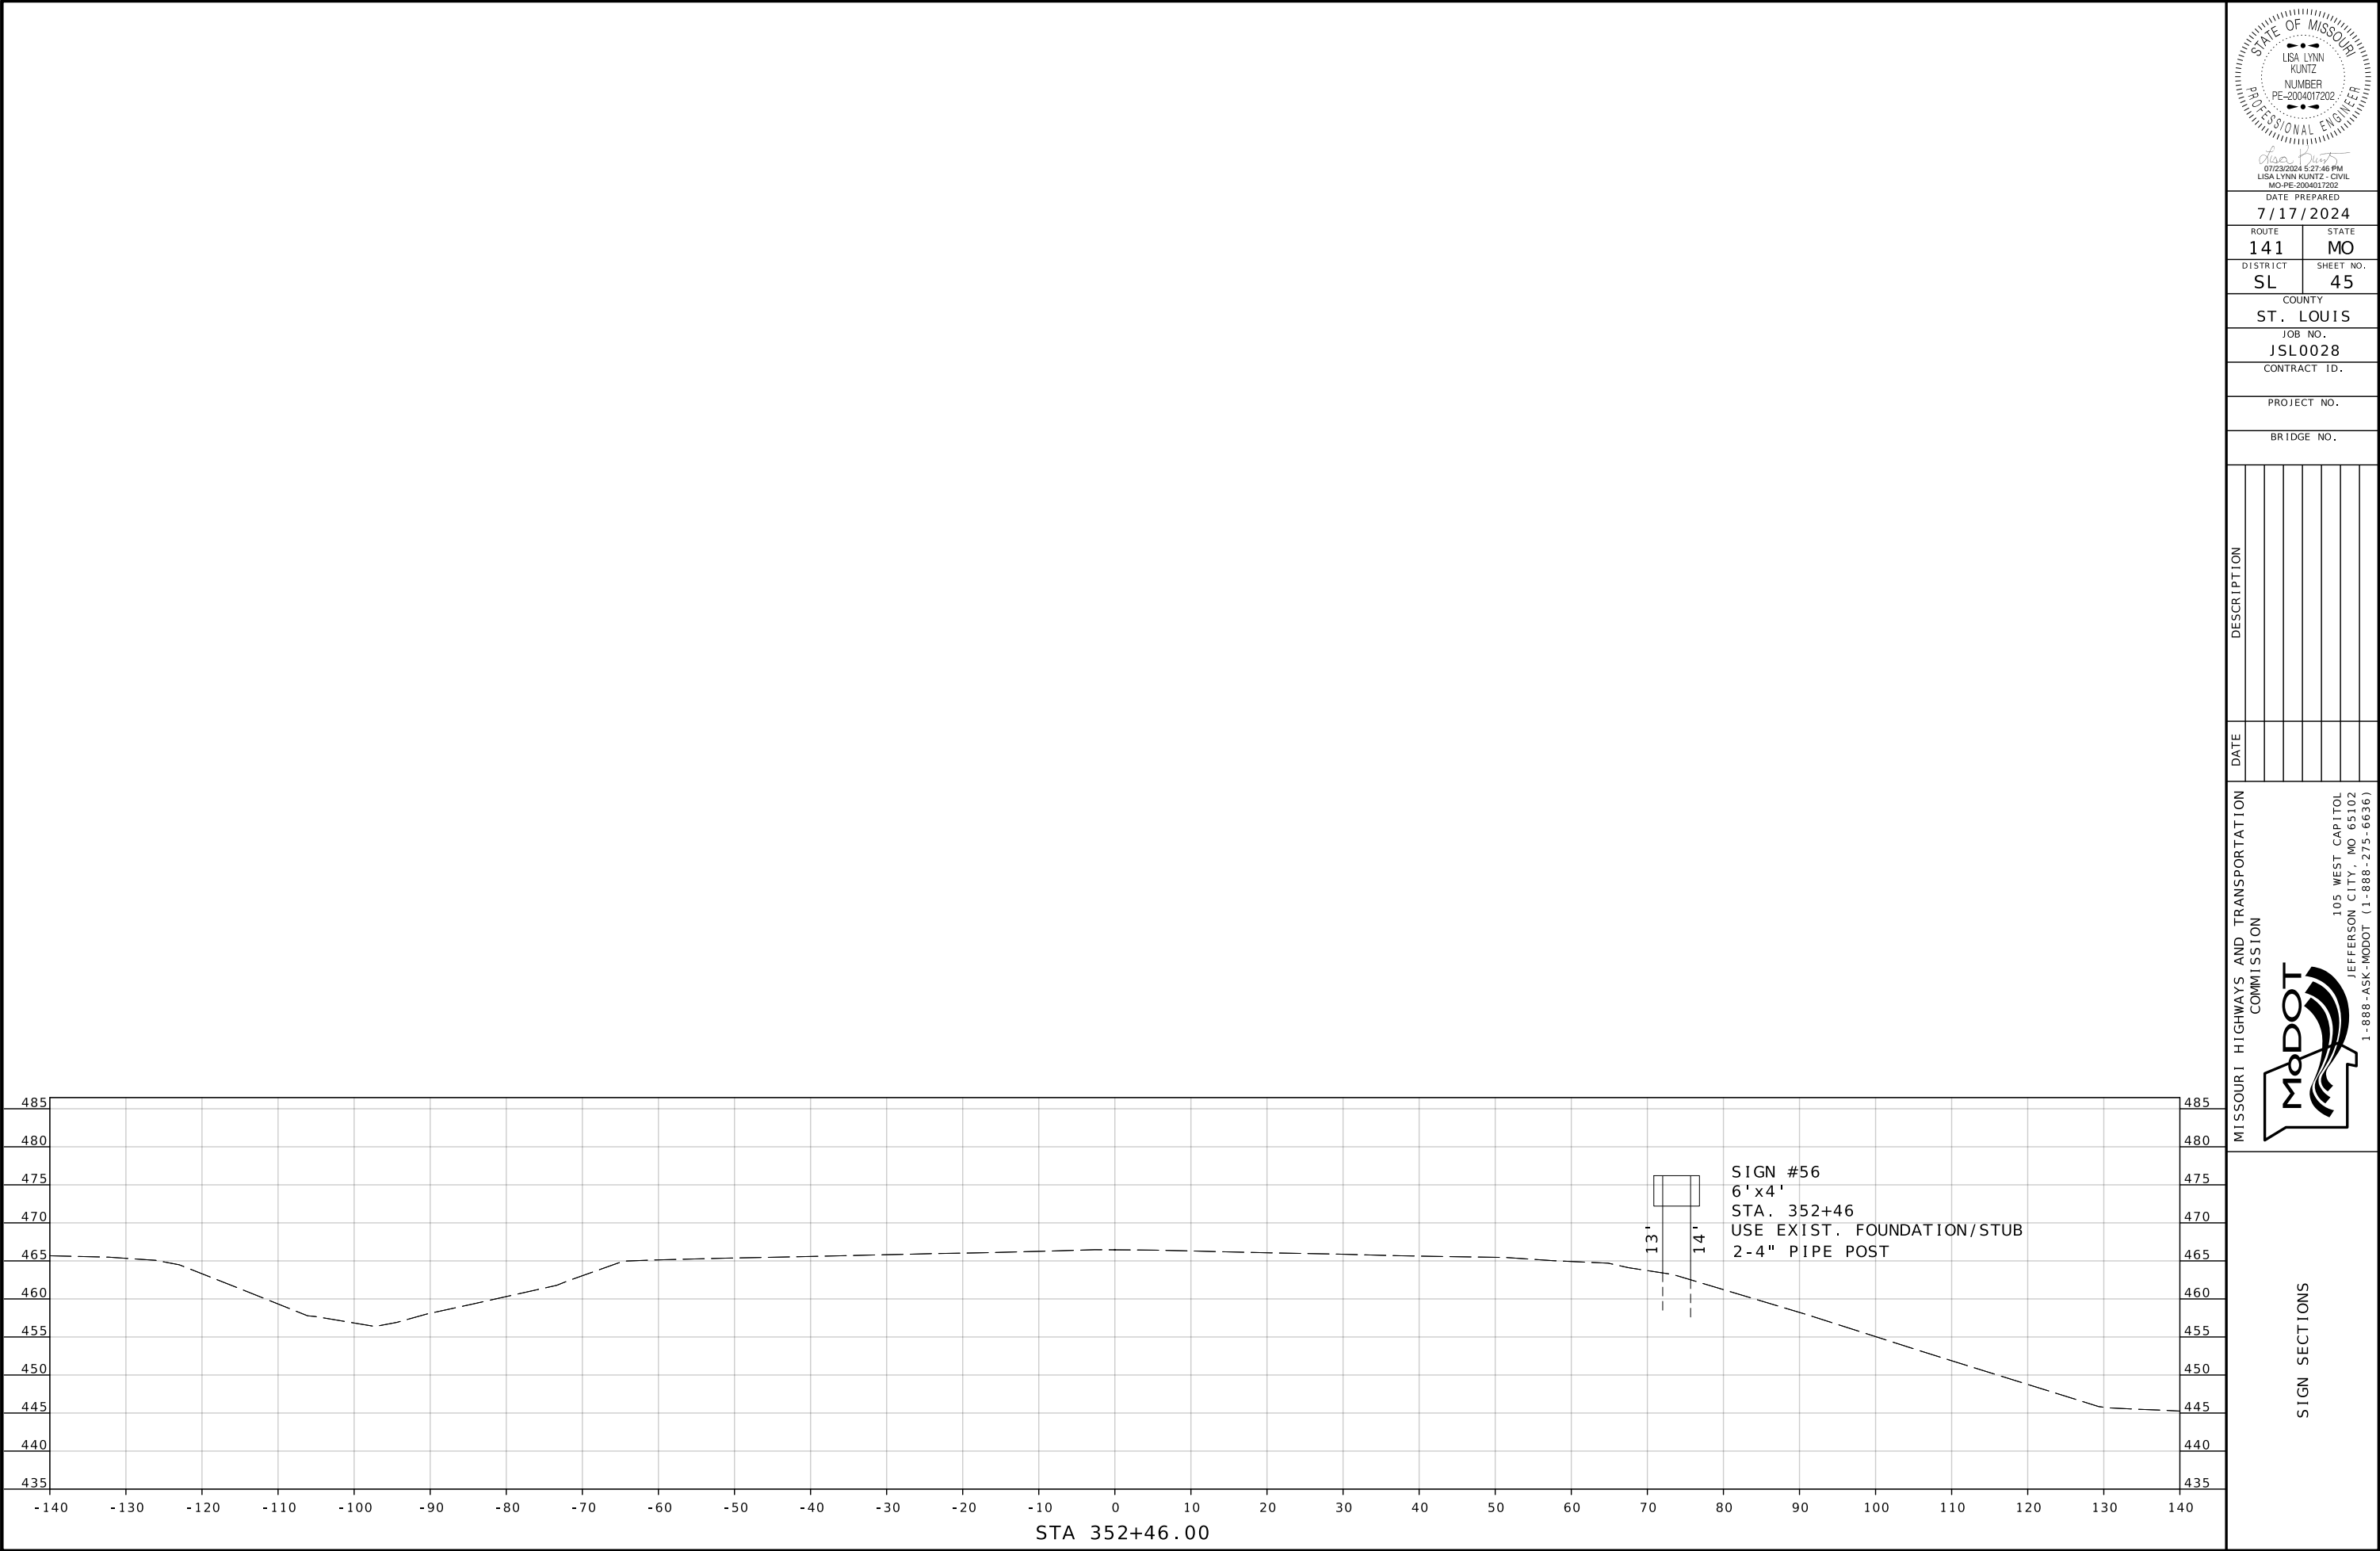

DATE PREPARED
7/17/2024

ROUTE	STATE
141	MO
DISTRICT	SHEET NO.
SL	45

COUNTY
ST. LOUIS

JOB NO.
JSL0028

CONTRACT ID.

PROJECT NO.

BRIDGE NO.


DATE	DESCRIPTION

MISSOURI HIGHWAYS AND TRANSPORTATION COMMISSION



105 WEST CAPITOL
JEFFERSON CITY, MO 65102
1-888-ASK-MODOT (1-888-275-6636)

SIGN SECTIONS

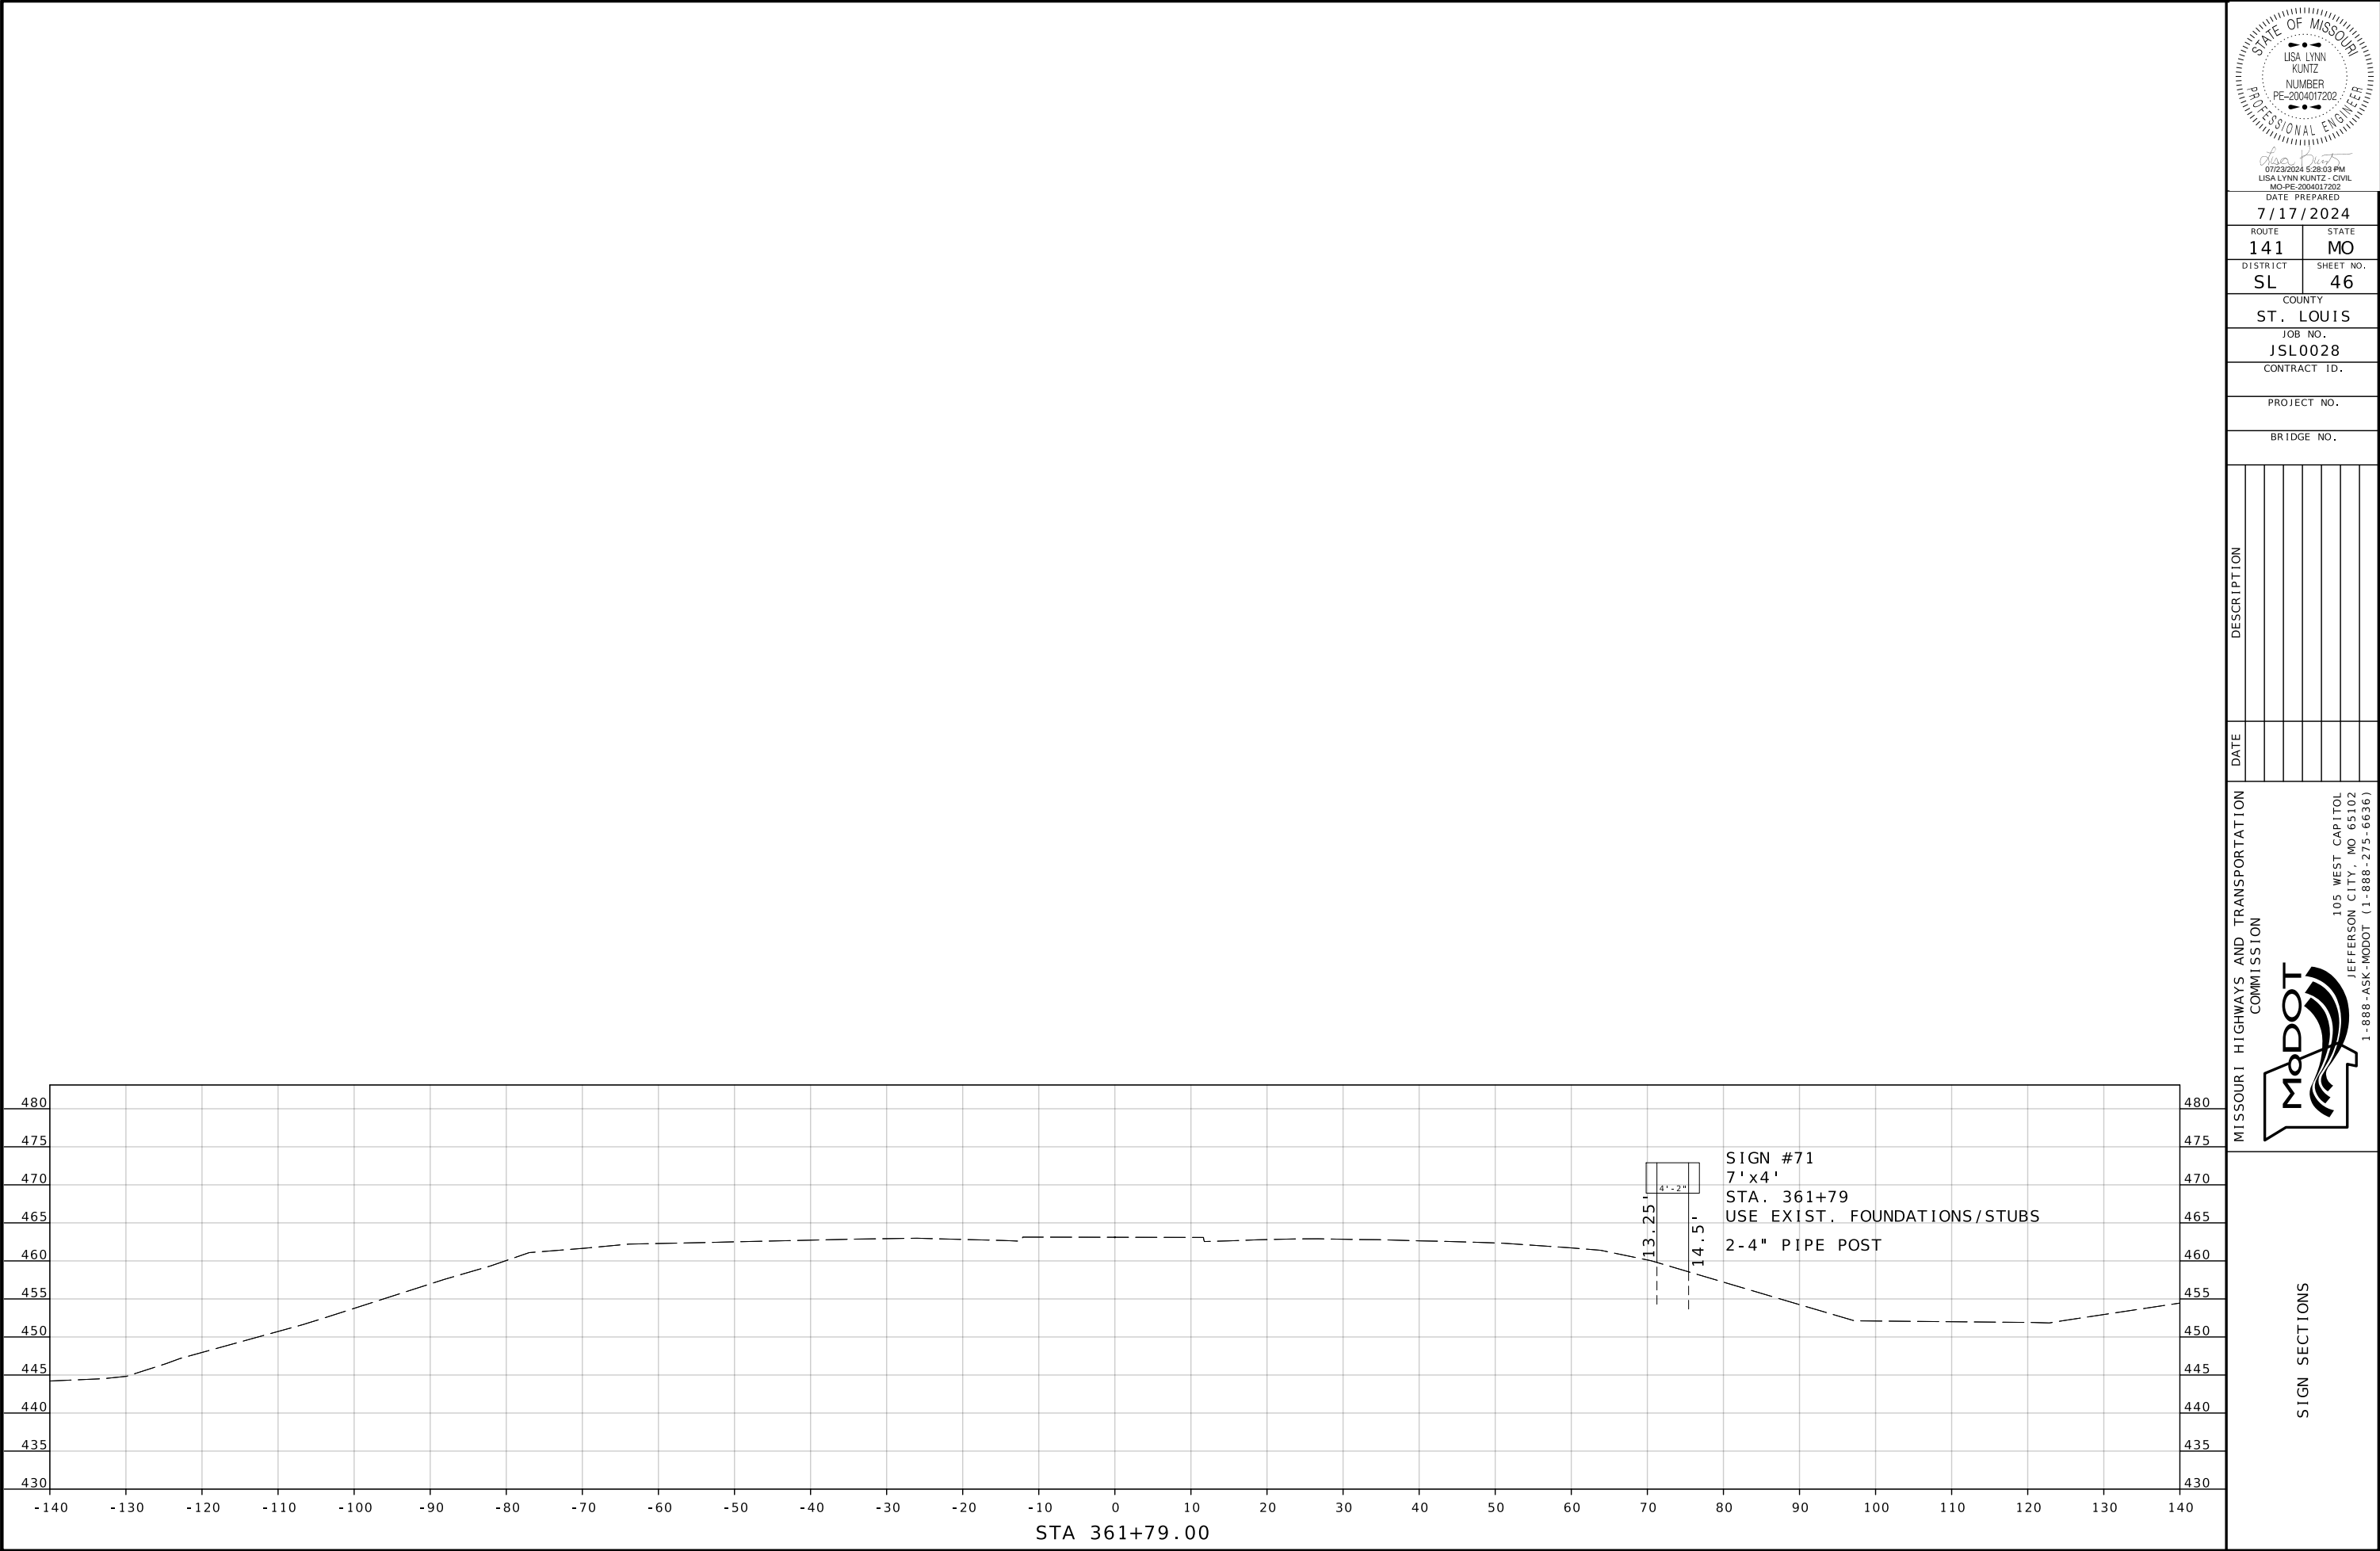

DATE PREPARED
7/17/2024

ROUTE	STATE
141	MO
DISTRICT	SHEET NO.
SL	46

COUNTY
ST. LOUIS

JOB NO.
JSL0028

CONTRACT ID.

PROJECT NO.

BRIDGE NO.

DATE	DESCRIPTION

MISSOURI HIGHWAYS AND TRANSPORTATION COMMISSION




105 WEST CAPITOL
JEFFERSON CITY, MO 65102
1-888-ASK-MODOT (1-888-275-6636)

SIGN SECTIONS

- 335

043

 

STATE OF MISSOURI
LISA LYNN KUNTZ
NUMBER
PE-2004017202
PROFESSIONAL ENGINEER
07/23/2024 5:38:15 PM
LISA LYNN KUNTZ - CIVIL
MO-PE-2004017202

BRIDGE NO.

MISSOURI HIGHWAYS AND TRANSPORTATION
COMMISSION

 105 WEST CAPITOL
JEFFERSON CITY, MO 65102
1-888-ASK-MODOT (1-888-275-6636)

EROSION CONTROL PLANS

Sign Spacing, Device Spacing
and Channelizing Taper Lengths

NOT TO SCALE


TRAFFIC CONTROL DEVICES

GENERAL NOTES:

- SEE STANDARD PLAN 616.10 FOR DETAILS AND ITEMS NOT SHOWN
- EXISTING SIGNS SHALL BE COVERED DURING WORKING HOURS ONLY IF IN CONFLICT WITH TRAFFIC CONTROL PLANS.
- NO DIRECT PAYMENT WILL BE MADE FOR RELOCATING, COVERING, UNCOVERING OR REMOVING SIGNS.
- CONES ALLOWABLE FOR DAYTIME OPERATIONS ONLY.
- LOCATE FLASHING ARROW PANEL AT BEGINNING OF TAPER WHEN FEASIBLE, ARROW PANELS ARE ALWAYS LOCATED BEHIND CHANNELIZERS OR CONES.

TRAFFIC CONTROL LEGEND

- ▲ SIGN (SINGLE SIDED)
- ◄◄ SIGN (DOUBLE SIDED)
- ⚠ FLAGGER
- ▲ DIRECTIONAL INDICATOR BARRICADE
- CHANNELIZER
- ▬ BARRICADE
- 📟 CHANGEABLE MESSAGE BOARD
- 🚚 TMA TRUCK MOUNTED ATTENUATOR W/ FLASHING ARROW

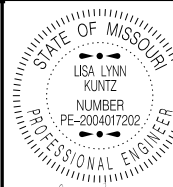

DATE PREPARED
7/17/2024

ROUTE **141** STATE **MO**

DISTRICT **SL** SHEET NO. **49**

COUNTY
ST. LOUIS

JOB NO.
JSL0028

CONTRACT ID.

PROJECT NO.

BRIDGE NO.

DESCRIPTION	DATE

MISSOURI HIGHWAYS AND TRANSPORTATION COMMISSION

MoDOT

105 WEST CAPITOL
JEFFERSON CITY, MO 65102
1-888-ASK-MODOT (1-888-275-6636)

TEMPORARY TRAFFIC CONTROL SHOULDER CLOSURE

SIGN SPACING (S) FOR ADVANCE SIGN SERIES (1) (2)		
SPEED MPH	UNDIVIDED HIGHWAYS	DIVIDED HIGHWAYS
0-35	200	200
40-45	350	500
50-55	500	1000
60-70	1000	SA-1000 SB-1500 SC-2640


LONGITUDINAL BUFFER SPACE (B)	
SPEED MPH	BUFFER SPACE
0-35	250
40-45	360
50-55	495
60-70	730

TAPER LENGTHS AND SPACING OF CHANNELIZING DEVICES					
SPEED MPH	MINIMUM TAPER LENGTHS (L) FOR LANE WIDTHS (W)			MAXIMUM CHANNELIZER SPACING	
	10 FT	11 FT	12 FT	THROUGH TAPER	THROUGH WORK AREA
0-35	205	225	245	35	40
40-45	450	495	540	40	80
50-55	550	605	660	50	80
60-70	700	770	840	60	120

TAPER LENGTH (L):
L = WS FOR 40 MPH OR MORE
L = $\frac{WS}{60}$ FOR 35 MPH OR LESS
FOR SHOULDER TAPER USE L/3

WHERE:
L = TAPER LENGTH IN FEET
W = LATERAL SHIFT IN FEET
S = POSTED SPEED IN MPH

NOTES:
DIMENSIONS IN FEET UNLESS OTHERWISE NOTED.
(1) SPACING BETWEEN SIGNS AND SPACING BETWEEN LAST SIGN AND FLAGGER, BEGINNING OF TAPER, OR SIGNED CONDITION
(2) SPACINGS MAY BE ADJUSTED AS NECESSARY TO MEET FIELD CONDITIONS

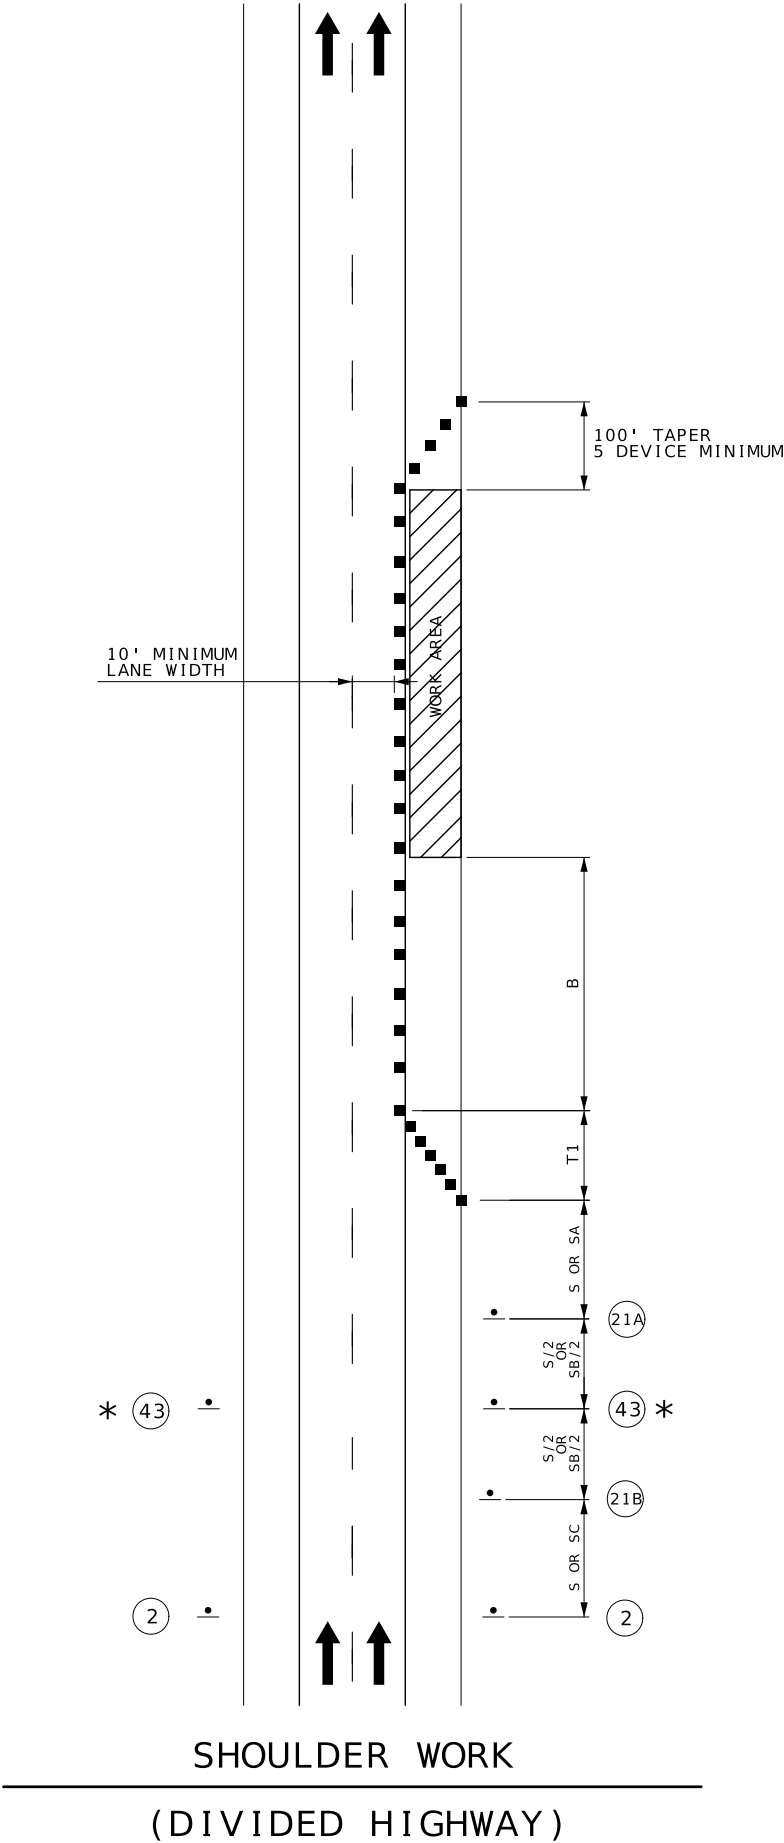

WO20-1

②

BRIDGE
OR
RAMP



WO21-5bR

②1B



WO21-5aR

②1A



WO5-1



WO7-3a

(PLAQUE NOT USED IF LESS THAN ONE MILE.)

④3

* OMIT SIGN 43 FOR NO TRAVELWAY ENCROACHMENT.

NOT TO SCALE

NOTES:

UPON APPROVAL OF THE ENGINEER, THE CONTRACTOR MAY PROVIDE ADDITIONAL PROTECTIVE TRUCKS EQUIPPED WITH PROPER WARNING DEVICES.

PROTECTIVE TRUCKS AND WORK VEHICLES SHALL DISPLAY HIGH-INTENSITY ROTATING, FLASHING, OSCILLATING, OR STROBE LIGHTS.

VEHICLE HAZARD WARNING SIGNALS SHALL NOT BE USED INSTEAD OF THE VEHICLE'S HIGH-INTENSITY ROTATING, FLASHING, OSCILLATING, OR STROBE LIGHTS.


VEHICLE-MOUNTED SIGNS SHALL BE MOUNTED IN A MANNER SUCH THAT THEY ARE NOT OBSCURED BY EQUIPMENT OR SUPPLIES. SIGN LEGENDS ON VEHICLE-MOUNTED SIGNS SHALL BE COVERED OR TURNED FROM VIEW WHEN WORK IS NOT IN PROGRESS.

FLASHING ARROW PANELS SHALL BE INCIDENTAL TO TRUCK MOUNTED ATTENUATORS, WHEREVER USED. NO ADDITIONAL PAYMENT WILL BE MADE.

(1) TRUCK IS OPTIONAL ON TWO-LANE UNDIVIDED HIGHWAYS IF SIGNING AND ARROW BOARD ARE MOUNTED ON THE PAVEMENT MARKING EQUIPMENT.

(2) WET PAINT SIGNS ARE INSTALLED TO INDICATE THE SIDE IN WHICH THE PAVEMENT MARKING MATERIAL IS BEING APPLIED. AT THE CONTRACTOR'S OPTION, A FRONT FACING WET PAINT SIGN MAY BE INSTALLED ON THE LEFT SIDE OF THE PAVEMENT MARKING EQUIPMENT.

(3) REAR WARNING TRUCK IS POSITIONED AT THE NO TRACK POINT OF THE PAVEMENT MARKING MATERIAL, OR VERTICAL OR HORIZONTAL CURVES THAT RESTRICT SIGHT DISTANCE, OR SPACING SHOWN, WHICHEVER IS GREATER.

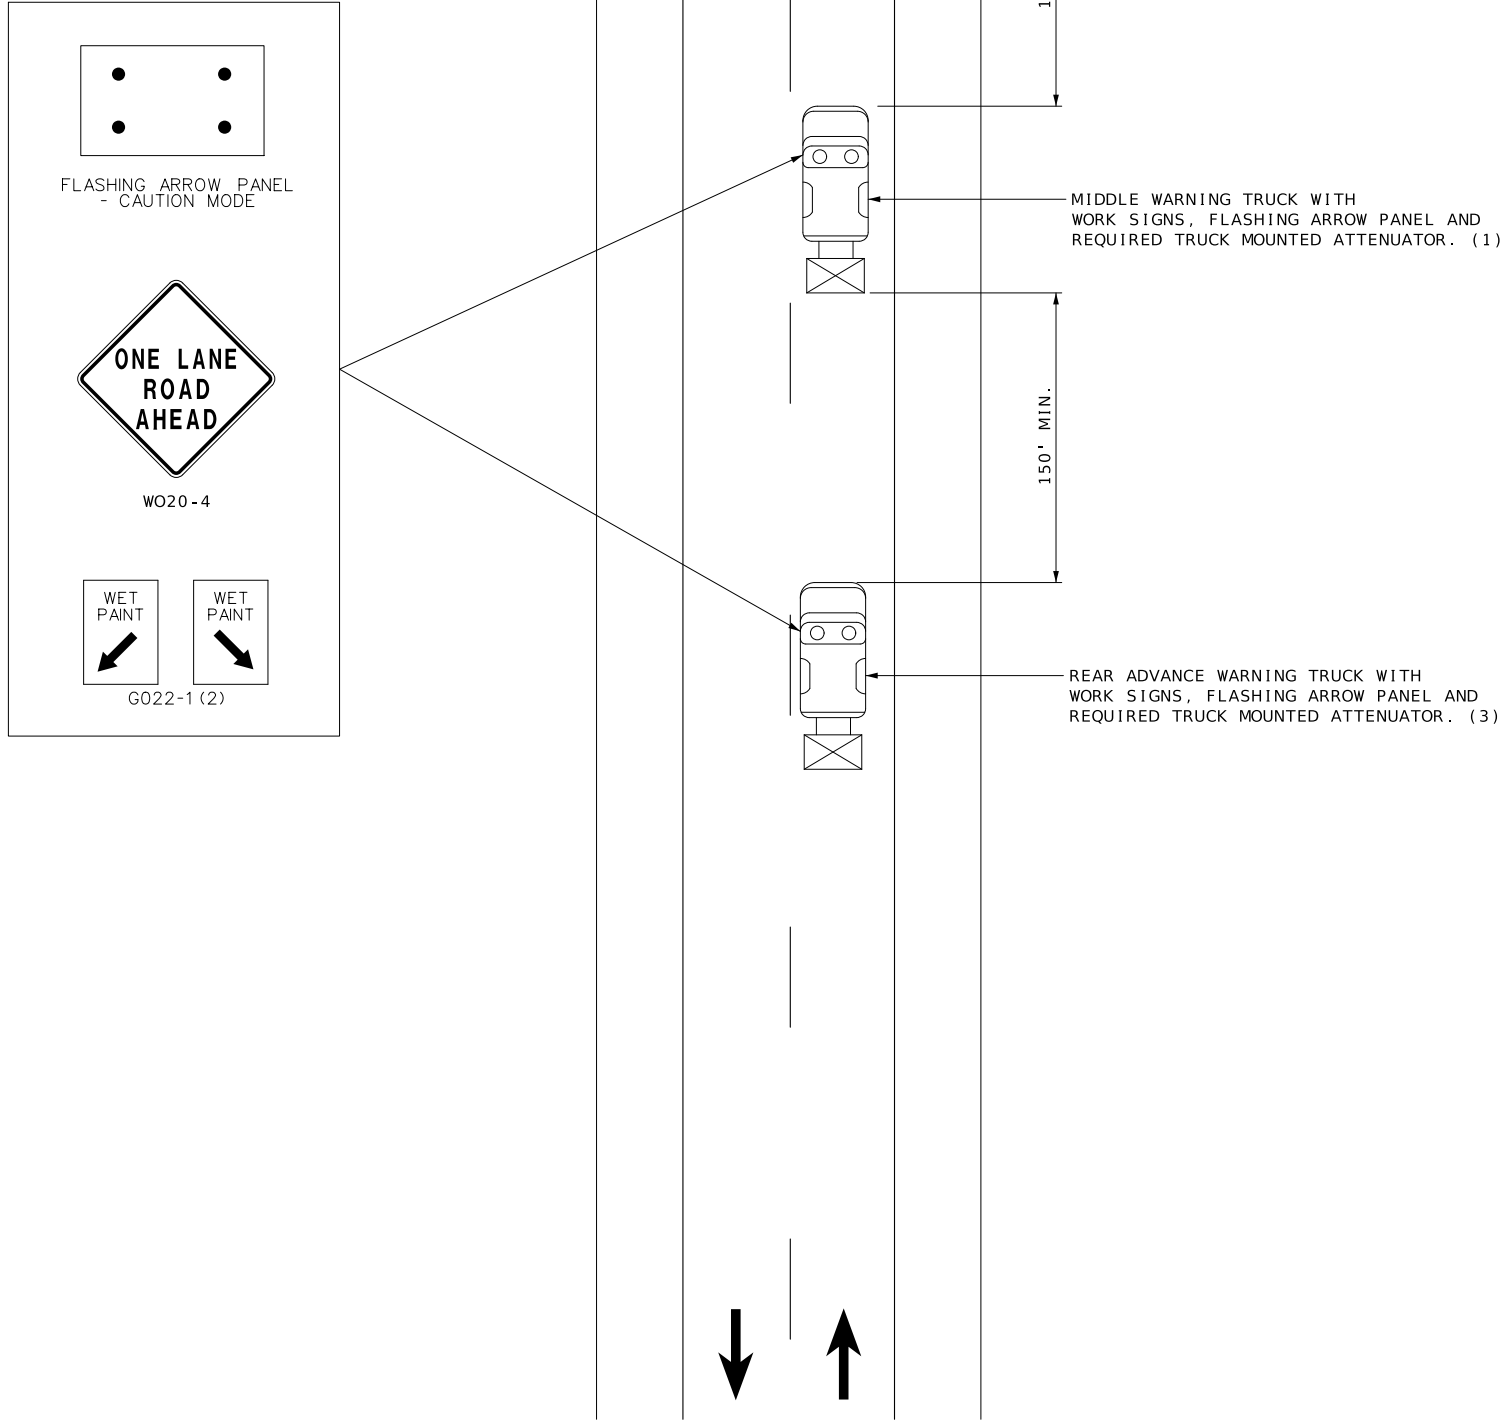

STRIPING ON TWO-LANE HIGHWAY

STATE OF MISSOURI

LISA LYNN KUNTZ

NUMBER

PE-2004017202

PROFESSIONAL ENGINEER

Lisa Lynn Kuntz

07/23/2024 5:39:14 PM

LISA LYNN KUNTZ - CIVIL

MO-PE-2004017202

DATE PREPARED

7/17/2024

ROUTE

141

STATE

MO

DISTRICT

SL

SHEET NO.

50

COUNTY

ST. LOUIS

JOB NO.

JSL0028

CONTRACT ID.

PROJECT NO.

BRIDGE NO.

DESCRIPTION	DATE

MISSOURI HIGHWAYS AND TRANSPORTATION COMMISSION


MoDOT

105 WEST CAPITOL

JEFFERSON CITY, MO 65102

1-888-ASK-MODOT (1-888-275-6636)




TEMPORARY TRAFFIC CONTROL
STRIPING ON TWO-LANE HIGHWAY

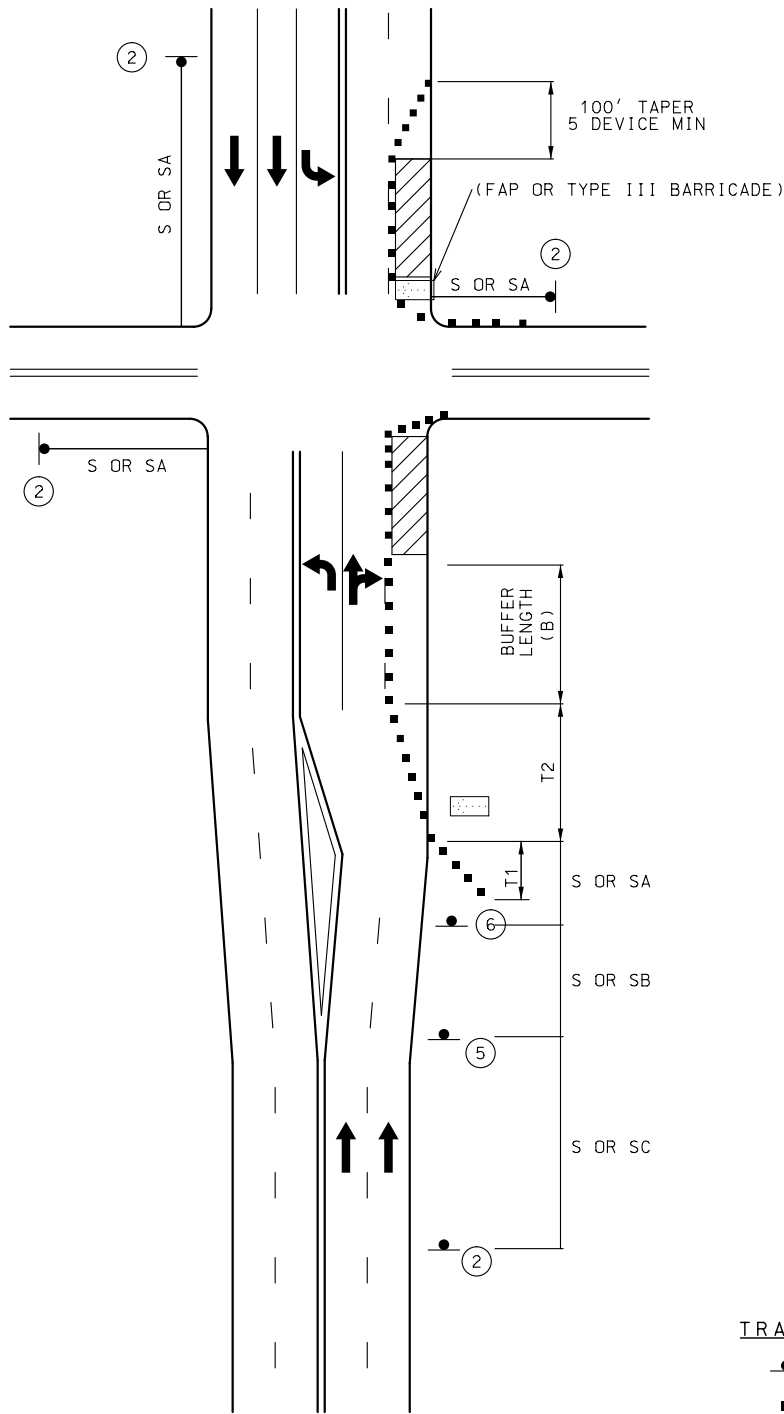


RIGHT LANE CLOSURE AT INTERSECTION
WORK ON NEAR OR FAR SIDE

TRAFFIC CONTROL LEGEND

- SIGN (SINGLE SIDED)
- CHANNELIZER (TRIM-LINE)
- WORK AREA
- FLASHING ARROW PANEL

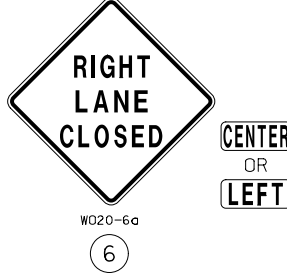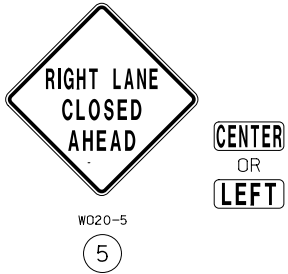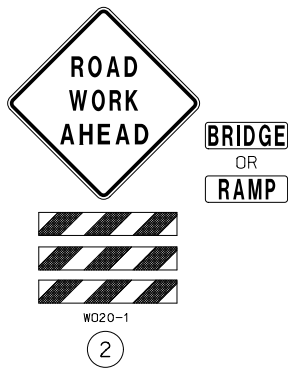

ADVANCE WARNING RAIL SYSTEM

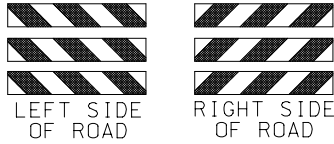

NOTES:

- SEE EPG 616.12 WORK ZONE SPEED LIMITS FOR SPEED LIMIT GUIDELINES.
- REMOVE AND/OR MODIFY EXISTING PAVEMENT MARKING AS NEEDED.
- FOR SIGNALIZED INTERSECTIONS, ADJUSTMENTS MAY NEED TO BE MADE TO SIGNAL PHASING, TIMING, INDICATIONS OR DETECTOR SETTINGS.
- FOR SHORT TERM OPERATION, WHERE IT IS NOT FEASIBLE TO MODIFY PAVEMENT MARKING, A 10-FOOT DEVICE SPACING IS USED WHERE TRAFFIC IS GUIDED ACROSS DOUBLE YELLOW LINES OR OTHER CONFLICTING PAVEMENT MARKING. ALL OTHER SPACING ARE ONE-HALF OF THE SPACING.
- TEMPORARY PAVEMENT MARKING REQUIRED WITH LONG TERM LANE CLOSURES.
- PAVEMENT MARKING AND BARRICADES OPTIONAL FOR SHORT TERM OPERATIONS.
- RIGHT LANE CLOSED AHEAD SIGN MAY BE OMITTED IN LOW SPEED URBAN AREAS WHERE THERE IS NOT SUFFICIENT SPACE FOR HTE FULL SIGN SERIES.

SPEED	SIGN SPACING (ft.)		TAPER LENGTH (ft.)		OPTIONAL	CHANNELIZER SPACING (ft.)	
PERM. POSTED (MPH)	UN -DIVIDED (S)	DIVIDED (S)	SHOULDER (1) (T1)	LANE (2) (T2)	BUFFER LENGTH (ft) (B)	TAPERS	BUFFER/ WORK AREAS
0-35	200	200	70	245	280	35	40
40-45	350	500	150	540	400	40	80

1 Shoulder taper length based on 10 ft. (standard shoulder width) offset.
2. Lane taper length based on 12 ft. (standard lane width) offset.

NOT TO SCALE



DATE PREPARED
7/17/2024

ROUTE
141

STATE
MO

DISTRICT
SL

SHEET NO.
52

COUNTY
ST. LOUIS

JOB NO.
JSL0028

CONTRACT ID.

PROJECT NO.

BRIDGE NO.

DESCRIPTION	DATE

MISSOURI HIGHWAYS AND TRANSPORTATION COMMISSION

MoDOT

105 WEST CAPITOL
JEFFERSON CITY, MO 65102
1-888-ASK-MODOT (1-888-275-6636)

TRAFFIC CONTROL PLANS
RIGHT LANE CLOSURE AT
INTERSECTION WORK ON
NEAR OR FAR SIDE



ADVANCE WARNING RAIL SYSTEM

LEFT SIDE OF ROAD



RIGHT SIDE OF ROAD

- | | |
|---|--|
|  | SIGN (SINGLE SIDED) |
|  | CHANNELIZER (TRIM-LINE) |
|  | DIRECTIONAL INDICATOR
BARRICADES (DIBS) |
|  | WORK AREA |
|  | FLASHING ARROW PANEL |
|  | TYPE 3 BARRICADE |

(4) THE FLASHING ARROW BOARD SHOULD BE LOCATED AT THE BEGINNING OF THE MERGING TAPER WHEN MEDIAN WIDTH ALLOWS THIS PLACEMENT.

NOT TO SCALE



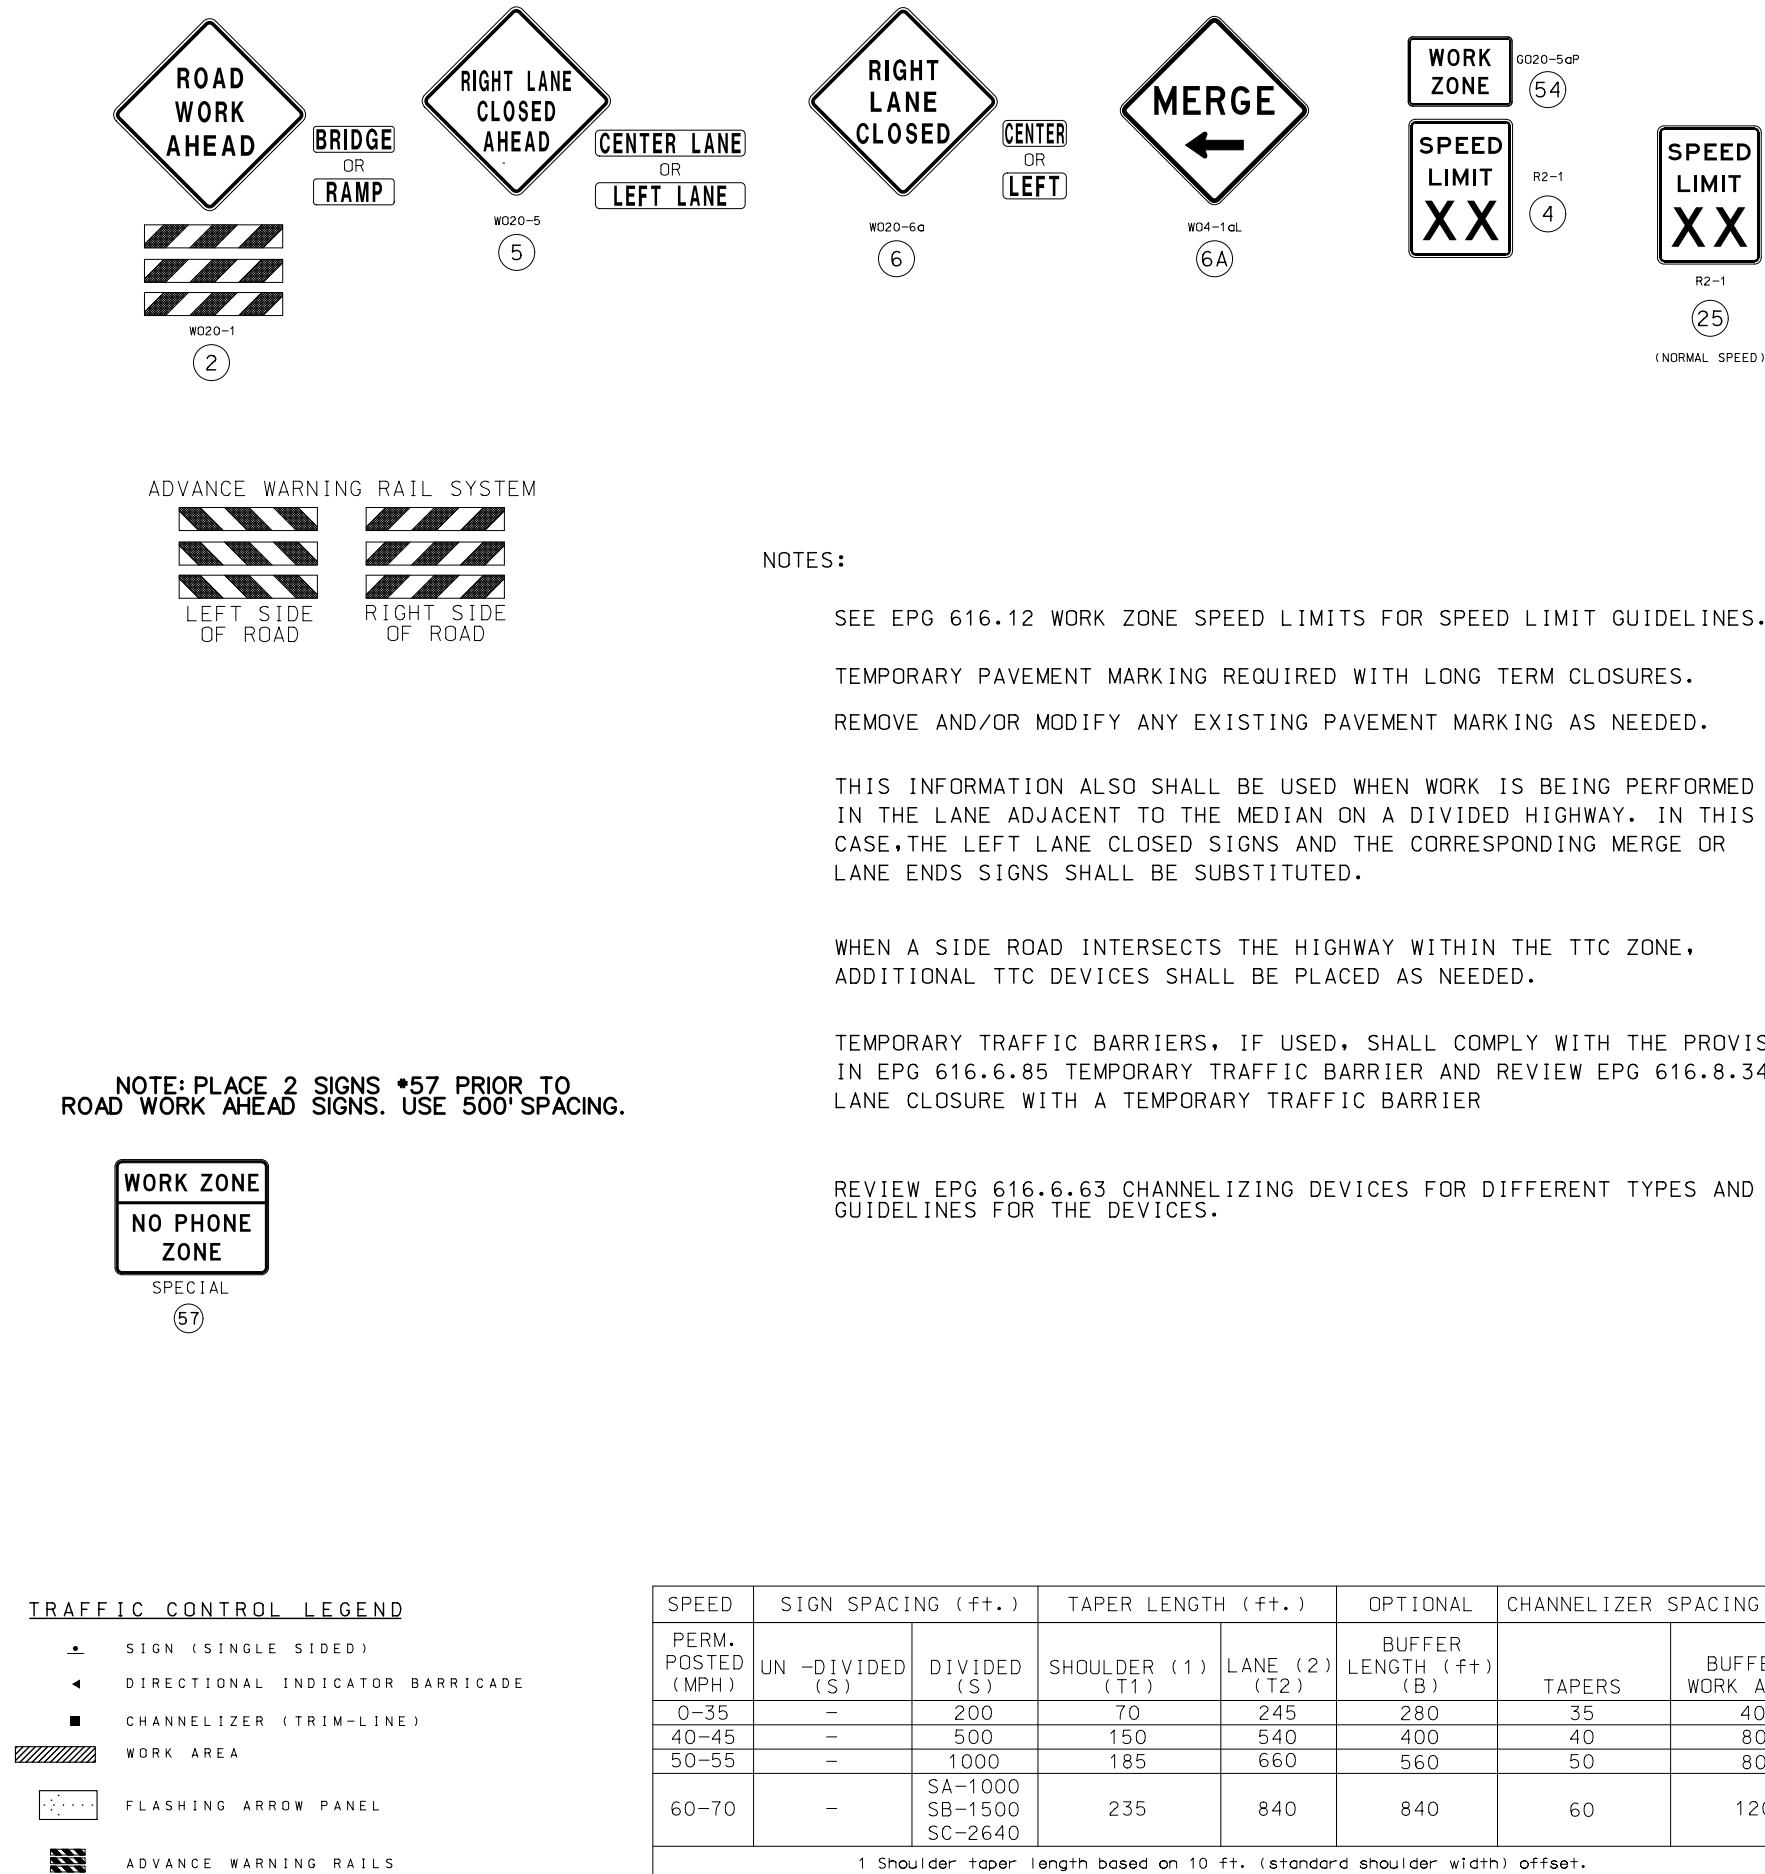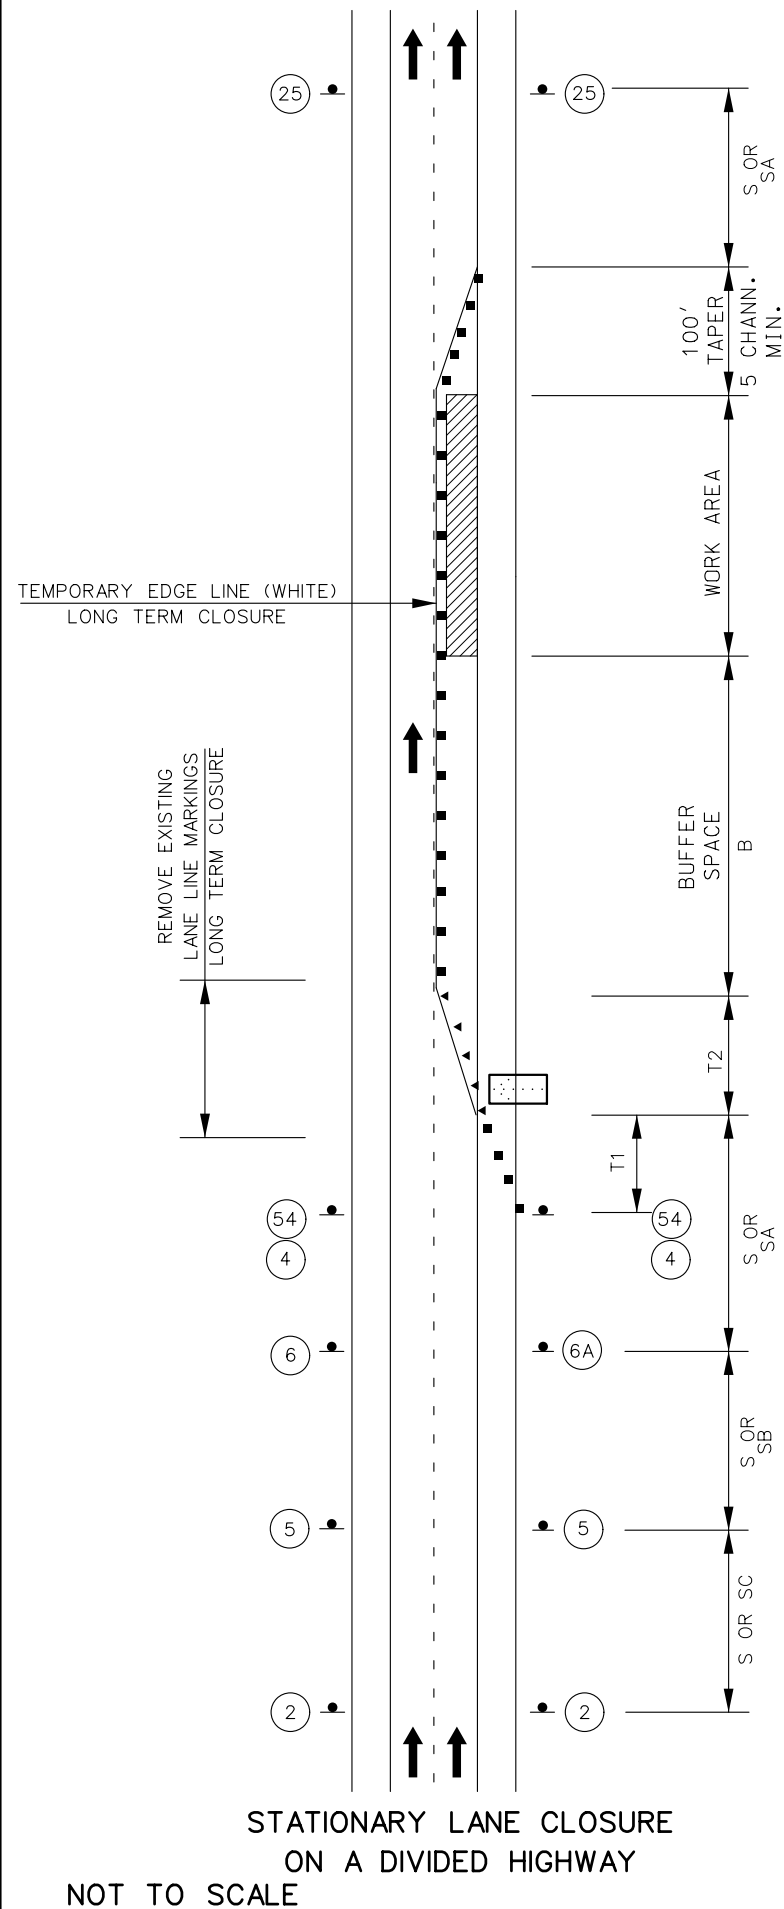

NOTES:

SEE EPG 616.12 WORK ZONE SPEED LIMITS FOR SPEED LIMIT GUIDELINES.

TEMPORARY PAVEMENT MARKING REQUIRED WITH LONG TERM CLOSURES.

REMOVE AND/OR MODIFY ANY EXISTING PAVEMENT MARKING AS NEEDED.

THIS INFORMATION ALSO SHALL BE USED WHEN WORK IS BEING PERFORMED IN THE LANE ADJACENT TO THE MEDIAN ON A DIVIDED HIGHWAY. IN THIS CASE, THE LEFT LANE CLOSED SIGNS AND THE CORRESPONDING MERGE OR LANE ENDS SIGNS SHALL BE SUBSTITUTED.

WHEN A SIDE ROAD INTERSECTS THE HIGHWAY WITHIN THE TTC ZONE,
ADDITIONAL TTC DEVICES SHALL BE PLACED AS NEEDED.

TEMPORARY TRAFFIC BARRIERS, IF USED, SHALL COMPLY WITH THE PROVISIONS
IN EPG 616.6.85 TEMPORARY TRAFFIC BARRIER AND REVIEW EPG 616.8.34
LANE CLOSURE WITH A TEMPORARY TRAFFIC BARRIER


REVIEW EPG 616.6.63 CHANNELIZING DEVICES FOR DIFFERENT TYPES AND GUIDELINES FOR THE DEVICES.

SPEED	SIGN SPACING (ft.)		TAPER LENGTH (ft.)		OPTIONAL	CHANNELIZER SPACING (ft.)	
PERM. POSTED (MPH)	UN -DIVIDED (S)	DIVIDED (S)	SHOULDER (1) (T1)	LANE (2) (T2)	BUFFER LENGTH (ft) (B)	TAPERS	BUFFER/ WORK AREAS
0-35	—	200	70	245	280	35	40
40-45	—	500	150	540	400	40	80
50-55	—	1000	185	660	560	50	80
60-70	—	SA-1000 SB-1500 SC-2640	235	840	840	60	120

1. Shoulder taper length based on 10 ft. (standard shoulder width) offset.
2. Lane taper length based on 12 ft. (standard lane width) offset.

[illegible]






NOT TO SCALE

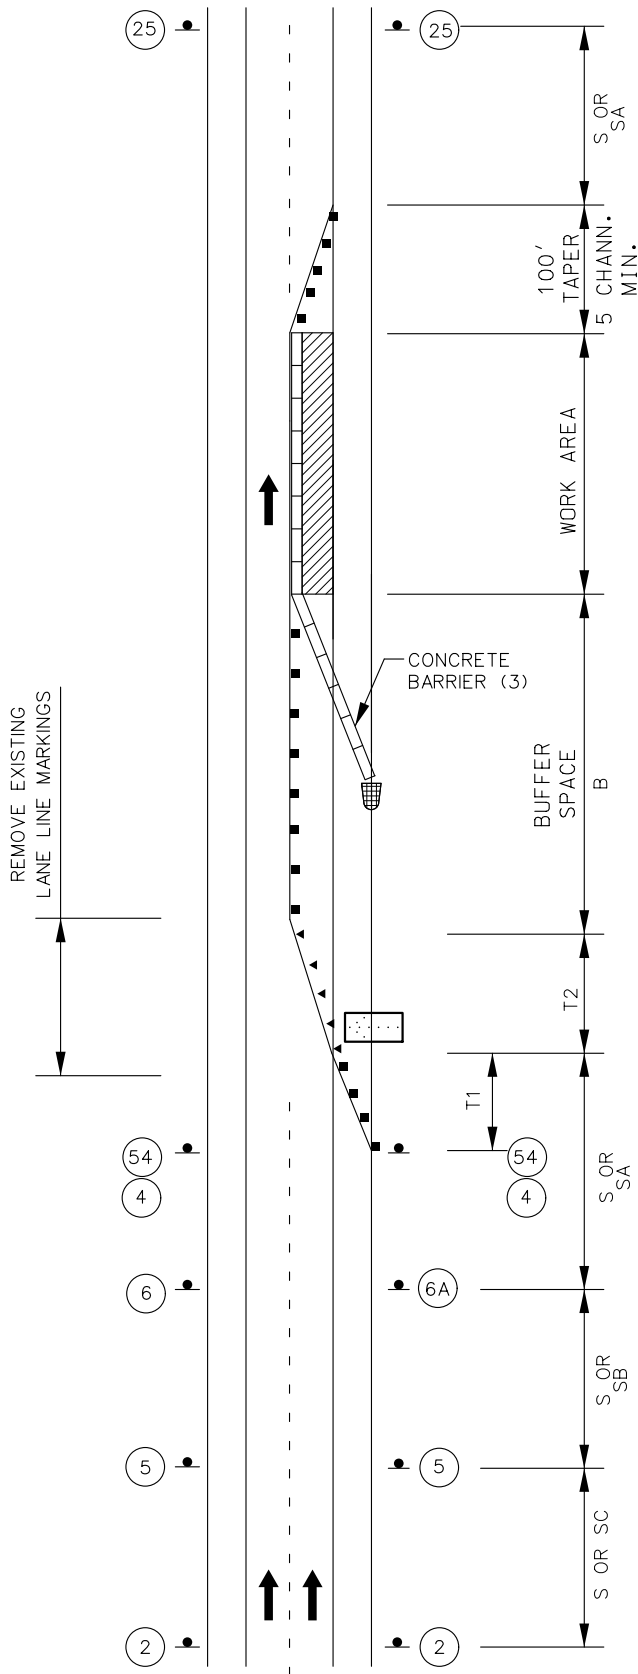

LANE CLOSURE WITH A
TEMPORARY TRAFFIC BARRIER

TRAFFIC CONTROL LEGEND

- SIGN (SINGLE SIDED)
- ◄ DIRECTIONAL INDICATOR BARRICADE
- CHANNELIZER (TRIM-LINE)
- ▨ WORK AREA
- ▬ TEMPORARY CONCRETE BARRIER
- ◡ END TREATMENT
- ◡ FLASHING ARROW PANEL
- ▨ ADVANCE WARNING RAILS

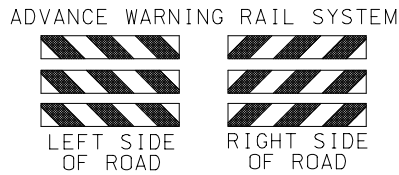 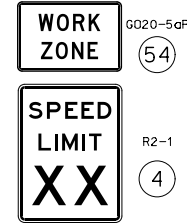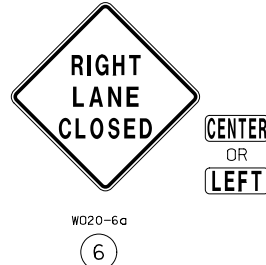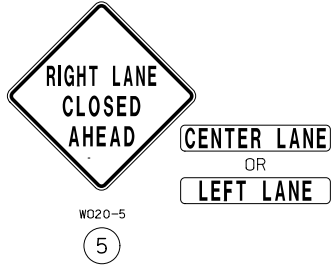

NOTES:

SEE EPG 616.12 WORK ZONE SPEED LIMITS FOR SPEED LIMIT GUIDELINES.

REMOVE AND/OR MODIFY ANY EXISTING PAVEMENT MARKING AS NEEDED.

TEMPORARY PAVEMENT MARKING REQUIRED WITH LONG TERM CLOSURES.

TEMPORARY TRAFFIC BARRIERS, IF USED, SHALL COMPLY WITH THE PROVISIONS IN EPG 616.6.85 TEMPORARY TRAFFIC BARRIERS.

(3) FLARE BARRIER TO EXTEND BEYOND CLEAR ZONE OR FLARE BARRIER TO EDGE LINE AND USE APPROVED END TREATMENT.

(3) CONCRETE BARRIER SHALL BE INSTALLED AT AN 15:1 FLARE RATE WITHIN THE TRAVEL LANES.

(3) CONCRETE BARRIER MAY BE INSTALLED AT AN 8:1 FLARE RATE FROM THE SHOULDER POINT TO THE LIMITS OF THE CLEAR ZONE WHERE THE SIDE SLOPE IS 6:1 OR FLATTER.


(3) APPROVED CRASH CUSHION ARE TO BE USED WHEN THE POSTED SPEED LIMIT PRIOR TO ROAD WORK IS GREATER THAN OR EQUAL TO 40 MPH.

(3) BARRIER HEIGHT TRANSITION MAY BE USED WHEN THE POSTED SPEED LIMIT PRIOR TO ROAD WORK IS LESS THAN 40 MPH.

REVIEW EPG 616.6.63 CHANNELIZING DEVICES FOR DIFFERENT TYPES AND GUIDELINES FOR THE DEVICES.

SPEED	SIGN SPACING (ft.)		TAPER LENGTH (ft.)		OPTIONAL BUFFER LENGTH (ft.) (B)	CHANNELIZER SPACING (ft.)	
	UN -DIVIDED (S)	DIVIDED (S)	SHOULDER (1) (T1)	LANE (2) (T2)		TAPERS	BUFFER/ WORK AREAS
0-35	200	200	70	245	280	35	40
40-45	350	500	150	540	400	40	80

1. Shoulder taper length based on 10 ft. (standard shoulder width) offset.
2. Lane taper length based on 12 ft. (standard lane width) offset.

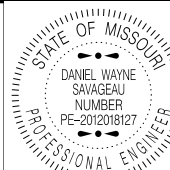

Daniel Savageau
08/28/2024 8:44:26 AM
DANIEL WAYNE SAVAGEAU - CIVIL
MO-PE-2012018127

DATE PREPARED
8/28/2024

ROUTE
141

STATE
MO

DISTRICT
SL

SHEET NO.
56

COUNTY
ST. LOUIS

JOB NO.
JSL0028

CONTRACT ID.

PROJECT NO.

BRIDGE NO.

DESCRIPTION

DATE

MISSOURI HIGHWAYS AND TRANSPORTATION COMMISSION

105 WEST CAPITOL
JEFFERSON CITY, MO 65102
1-888-ASK-MODOT (1-888-275-6636)

TRAFFIC CONTROL SHEET

LANE CLOSURE WITH A

TEMPORARY TRAFFIC BARRIER

100' TAPER
5' DEVICE
MINIMUM

100' TAPER
5' DEVICE
MINIMUM

100' TAPER
5' DEVICE
MINIMUM

10' MIN

100' TAPER
5' DEVICE
MINIMUM

200' MIN.

150'

1000' MIN

T2

T1

S
OR SB
OR SC
OR SA

6A

5

2

4

54

6

25

43

49

1

3

CHANNELIZERS
@ 50' SPACING

TRAFFIC CONTROL LEGEND

- SIGN (SINGLE SIDED)
- DIRECTIONAL INDICATOR BARRICADE
- CHANNELIZER (TRIM-LINE)
- WORK AREA
- FLASHING ARROW PANEL

100' TAPER
5' DEVICE
MINIMUM

100' TAPER
5' DEVICE
MINIMUM

10' MIN

100' TAPER
5' DEVICE
MINIMUM

200' MIN.

150'

1000' MIN

T2

T1

S
OR SB
OR SC
OR SA

6A

5

2

4

54

6


25

43

49

3

CHANNELIZERS
@ 50' SPACING

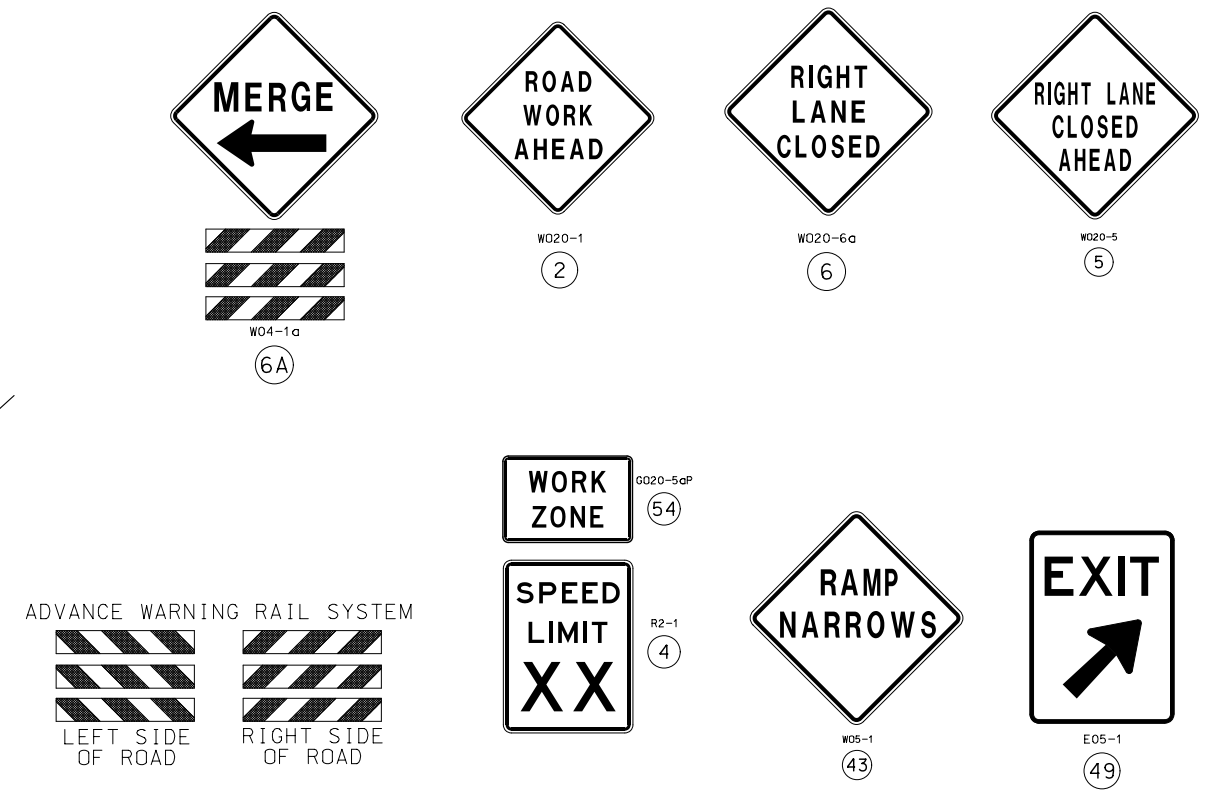

NOTES:

SEE EPG 616.12 WORK ZONE SPEED LIMITS FOR SPEED LIMIT GUIDELINES.

REMOVE AND/OR MODIFY ANY EXISTING PAVEMENT MARKING AS NEEDED.

TEMPORARY PAVEMENT MARKING REQUIRED WITH LONG TERM LANE CLOSURES.

RAMP NARROWS SIGN IS REQUIRED WHEN RAMP WIDTH IS REDUCED

(3) 5 CHANNELIZER DEVICES MINIMUM

REVIEW EPG 616.6.63 CHANNELIZING DEVICES FOR DIFFERENT TYPES AND GUIDELINES FOR THE DEVICES.

SPEED	SIGN SPACING (ft.)		TAPER LENGTH (ft.)		OPTIONAL	CHANNELIZER SPACING (ft.)	
PERM. POSTED (MPH)	UN -DIVIDED (S)	DIVIDED (S)	SHOULDER (1) (T1)	LANE (2) (T2)	BUFFER LENGTH (ft) (B)	TAPERS	BUFFER/ WORK AREAS
0-35	200	200	70	245	280	35	40
40-45	350	500	150	540	400	40	80

1 Shoulder taper length based on 10 ft. (standard shoulder width) offset.
 2. Lane taper length based on 12 ft. (standard lane width) offset.

STATE OF MISSOURI DANIEL WAYNE SAVAGEAU NUMBER PE-2012018127 <i>Daniel Savageau</i> 06/28/2024 9:45:52 AM DANIEL WAYNE SAVAGEAU - CIVIL MO-PE-2012018127 PROFESSIONAL ENGINEER	
DATE PREPARED 8/28/2024	
ROUTE 141	STATE MO
DISTRICT SL	SHEET NO. 58
COUNTY ST. LOUIS	
JOB NO. JSL0028	
CONTRACT ID.	
PROJECT NO.	
BRIDGE NO.	
DESCRIPTION	DATE
MISSOURI HIGHWAYS AND TRANSPORTATION COMMISSION MODOT 105 WEST CAPITAL JEFFERSON CITY, MO 65102 1-888-ASK-MODOT (1-888-275-6636)	
TRAFFIC CONTROL SHEET WORK IN THE VICINITY OF AN EXIT RAMP	

ADVANCE WARNING RAIL SYSTEM


	
LEFT SIDE OF ROAD	RIGHT SIDE OF ROAD

[illegible]

SEE EPG 616.12 WORK ZONE SPEED LIMITS FOR SPEED LIMIT GUIDELINES.
REMOVE AND/OR MODIFY ANY EXISTING PAVEMENT MARKING AS NEEDED.
TEMPORARY PAVEMENT MARKING REQUIRED WITH LONG TERM LANE CLOSURES.
RAMP NARROWS SIGN IS REQUIRED WHEN RAMP WIDTH IS REDUCED

(3) 5 CHANNELIZER DEVICES MINIMUM



REVIEW EPG 616.6.63 CHANNELIZING DEVICES FOR DIFFERENT TYPES AND GUIDELINES FOR THE DEVICES.

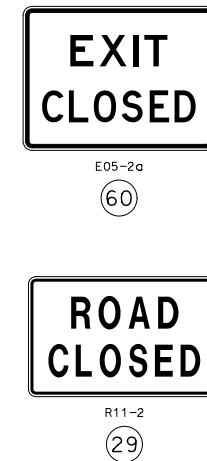

TRAFFIC CONTROL LEGEND

	SIGN (SINGLE SIDED)
	DIRECTIONAL INDICATOR BARRICADE
	CHANNELIZER (TRIM-LINE)
	WORK AREA
	FLASHING ARROW PANEL

	
DATE PREPARED	
7/17/2024	
ROUTE	STATE
141	MO
DISTRICT	SHEET NO.
SL	59
COUNTY	
ST. LOUIS	
JOB NO.	
JSL0028	
CONTRACT ID.	
PROJECT NO.	
BRIDGE NO.	
DATE	DESCRIPTION
MISSOURI HIGHWAYS AND TRANSPORTATION COMMISSION  105 WEST CAPITOL JEFFERSON CITY, MO 65102 1-888-ASK-MODOT (1-888-275-6636)	
TEMPORARY TRAFFIC CONTROL AT CLOVERLEAF INTERCHANGE	

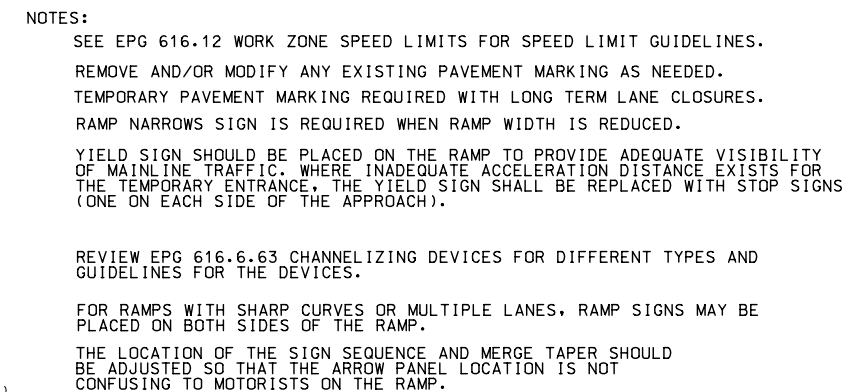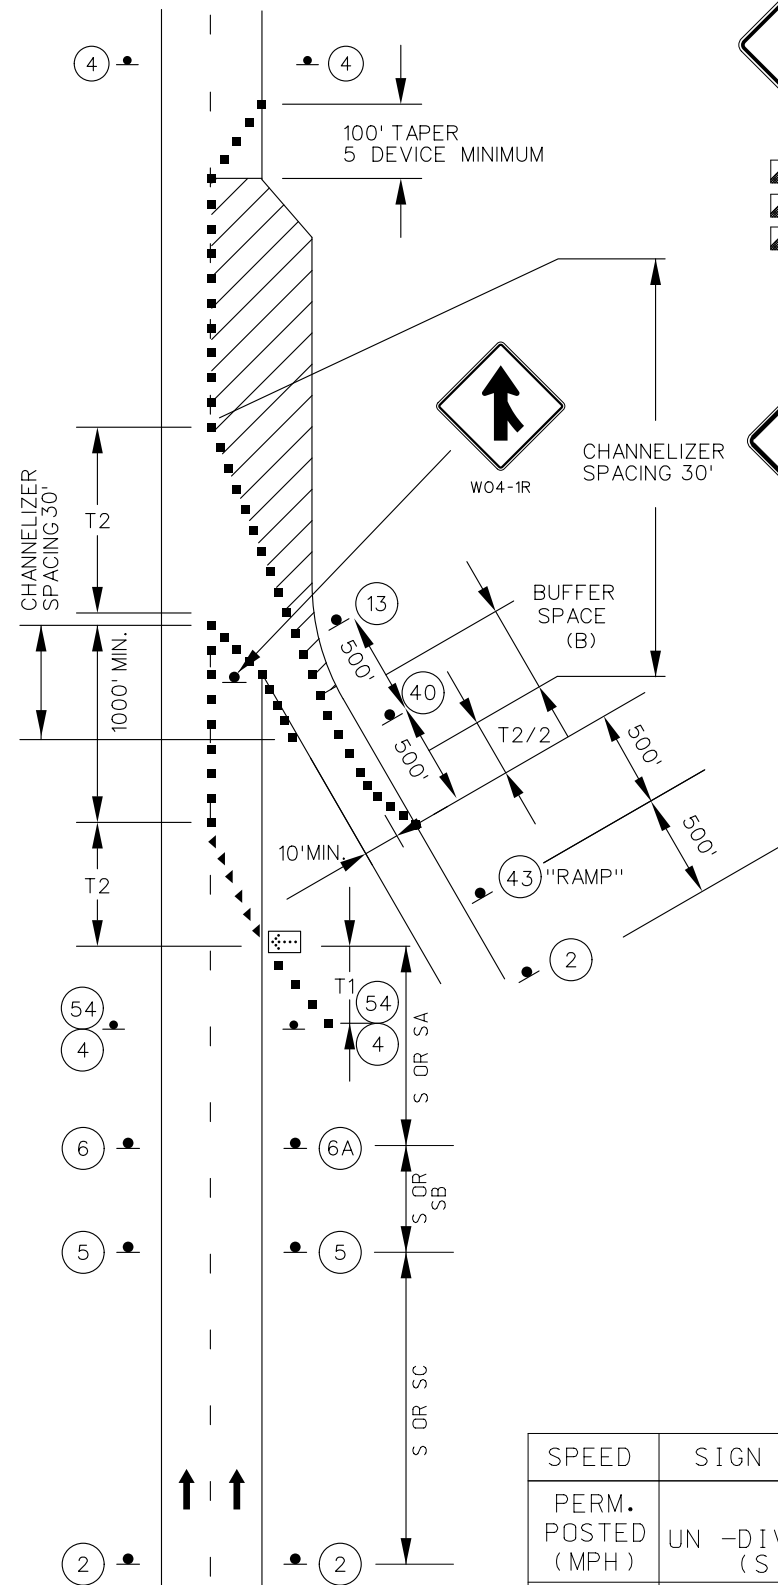

SPEED	SIGN SPACING (ft.)		TAPER LENGTH (ft.)		OPTIONAL	CHANNELIZER SPACING (ft.)	
PERM. POSTED (MPH)	UN -DIVIDED (S)	DIVIDED (S)	SHOULDER (1) (T1)	LANE (2) (T2)	BUFFER LENGTH (ft) (B)	TAPERS	BUFFER/ WORK AREAS
0-35	200	200	70	245	280	35	40
40-45	350	500	150	540	400	40	80

1. Shoulder taper length based on 10 ft. (standard shoulder width) offset.
2. Lane taper length based on 12 ft. (standard lane width) offset.

WORK IN THE VICINITY
OF AN ENTRANCE RAMP

NOT TO SCALE

