

TOTAL CORRECTIONS	0.00	FEET
NET LENGTH OF PROJECT	1,590.60	FEET
STATE LENGTH	0.301	MILES
FOR INFORMATION ONLY		
ESTIMATED DISTURBED ACRES	0.0	ACRES

LEGEND



EXISTING ROCK BLANKET



EXISTING BANK



NEW ROCK BLANKET

TYPICAL SECTION-NORTH END
B0452
ROCK BLANKET


780

770

760

750

740

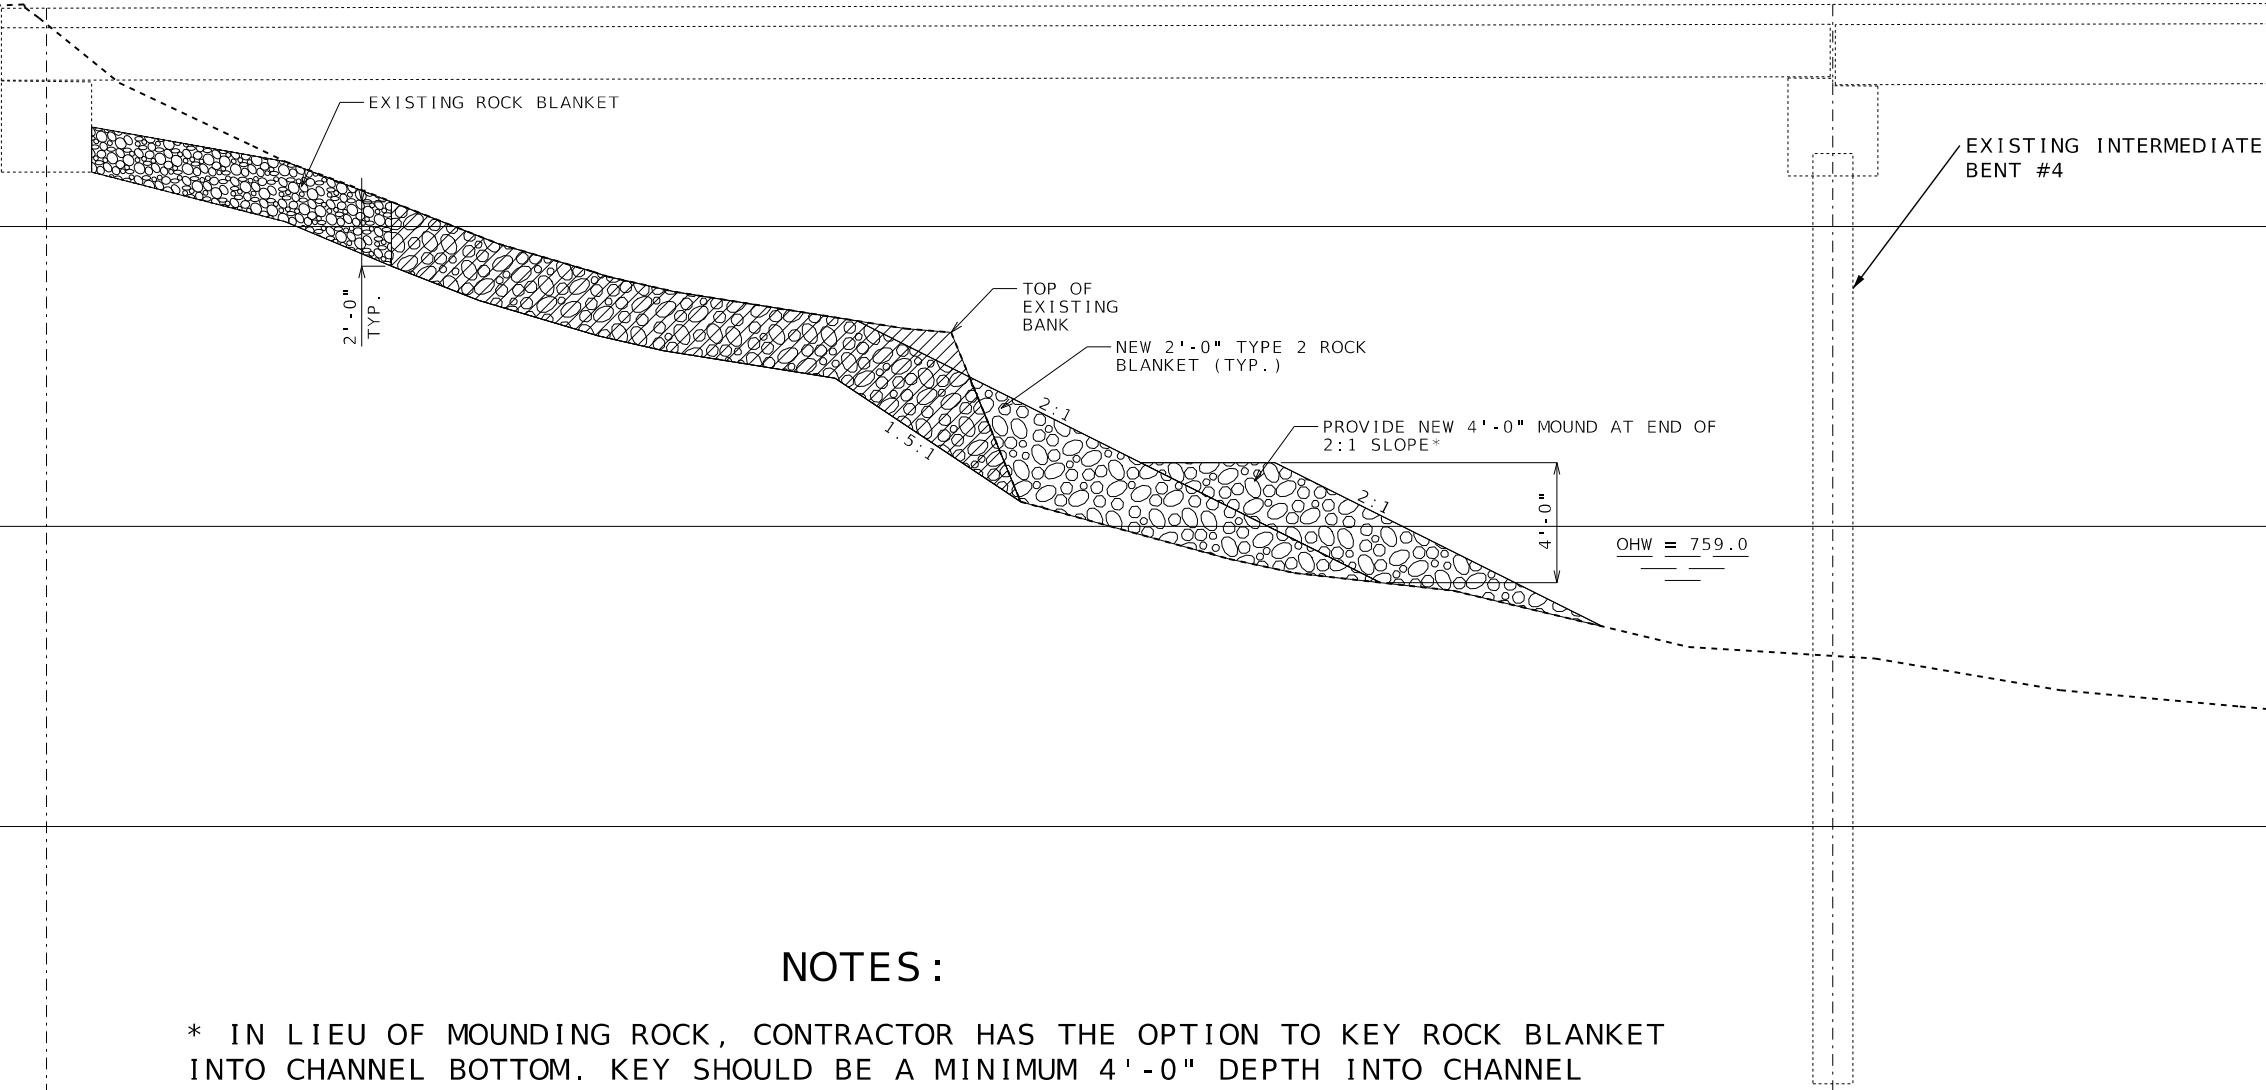


NOTES:

* IN LIEU OF MOUNDING ROCK, CONTRACTOR HAS THE OPTION TO KEY ROCK BLANKET INTO CHANNEL BOTTOM. KEY SHOULD BE A MINIMUM 4'-0" DEPTH INTO CHANNEL BOTTOM. NO ADDITIONAL PAYMENT WILL BE MADE FOR THIS SUBSTITUTION

** BRIDGE B0452 (SOUTH END)-EXTEND ROCK BLANKET 10' PAST INTERMEDIATE BENT #2 AS DIRECTED BY ENGINEER

TYPICAL SECTION
SHEET 1 OF 1

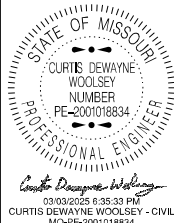

DATE PREPARED 3/3/2025	
ROUTE 95	STATE MO
DISTRICT SE	SHEET NO. 2
COUNTY OZARK	
JOB NO. JSEM0081	
CONTRACT ID.	
PROJECT NO.	

BRIDGE NO.
B0452

DESCRIPTION	DATE

MISSOURI HIGHWAYS AND TRANSPORTATION
COMMISSION

105 WEST CAPITOL
JEFFERSON CITY, MO 65102
1-888-ASK-MODOT (1-888-273-6636)

MOBILIZATION
1 LUMP SUM

CONTRACTOR FURNISHED SURVEYING AND STAKING
1 LUMP SUM


ACCESS ROAD SURFACING				
STA	STA	LOCATION	GRAVEL A CRUSHED STONE B (TON)	REMARKS
478+82.0	480+36.62	RTE 95 RT	71	14' ROADWAY WIDTH, 6" AGGREGATE DEPTH
TOTAL			71	

LINEAR GRADING				
STA	STA	LOCATION	LINEAR GRADING CLASS 2 (STA)	REMARKS
478+82.0	480+36.62	RTE 95 RT	1.5	ACCESS ROAD
481+59.79	483+18.1	RTE 95 LT	1.6	ACCESS ROAD
481+89.93	483+78.19	RTE 95 RT	1.8	ACCESS ROAD
478+82.1	480+36.63	RTE 95 RT	1.5	ACCESS ROAD REMOVAL
481+59.80	483+18.2	RTE 95 LT	1.6	ACCESS ROAD REMOVAL
481+89.94	483+78.20	RTE 95 RT	1.8	ACCESS ROAD REMOVAL
TOTAL			4.9	
- MATERIAL FOR ACCESS ROAD TO BE OBTAINED AND DISPOSED OF OFF RIGHT OF WAY				

SEEDING					
STA	STA	LOCATION	SEEDING COOL SEASON GRASSES (AC)	MULCHING (AC)	REMARKS
470+90.5	486+81.1	RTE 95	0.2	0.2	PLACE AFTER TEMP. ACCESS ROAD REMOVAL
TOTAL			0.2	0.2	
- LOCATION TO BE DETERMINE BY ENGINEER					

ROCK BLANKET							
STA	STA	BRIDGE	LOCATION	FURNISHING ROCK BLANKET (TYPE 2) (CY)	CLASS A EXCAVATION (CY)	PLACING ROCK BLANKET (TYPE 2) (CY)	REMARKS
479+45.50	480+25.48	B0452	RTE 95	335	163	335	SEE JSP FOR GRADATION SPECS
481+52.05	482+30.21	B0452	RTE 95	422	155	422	
TOTAL				760	320	760	
- EXCAVATED MATERIAL TO BE DISPOSED OF OFF RIGHT OF WAY							

TEMPORARY EROSION CONTROL						
STA	STA	LOCATION	SILT FENCE (LF)	TYPE C BERM (LF)	SEDIMENT REMOVAL (CY)	REMARKS
VARIES	VARIES	RTE 95 RT	226	-	3	STAGE 1 - PLACE AT ACCESS ROAD FILL SLOPE
VARIES	VARIES	RTE 95 LT	150	-	2	STAGE 2 - PLACE AT ACCESS ROAD FILL SLOPE
VARIES	VARIES	VARIES	-	363	4	STAGE 1 - SEE PLAN SHEET FOR LOCATION
TOTAL			376	363	9	
- LOCATION TO BE DETERMINE BY ENGINEER						

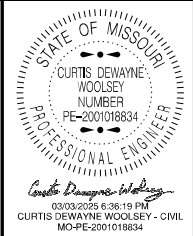

DATE PREPARED	
3/3/2025	
ROUTE	STATE
95	MO
DISTRICT	SHEET NO.
SE	3
COUNTY	
OZARK	
JOB NO.	
JSEM0081	
CONTRACT ID.	


PROJECT NO.	
BRIDGE NO.	
B0452	

DESCRIPTION									




MISSOURI HIGHWAYS AND TRANSPORTATION COMMISSION

105 WEST CAPITOL
JEFFERSON CITY, MO 65102
1-888-ASK-MODOT (1-888-275-6636)

SIGN								EFFECTIVE: 07-01-2024							
SIGN	SIZE IN.	AREA SQ.FT.	QTY EACH	TOTAL AREA SQ.FT.	RELOC EACH	TOTAL RELOC SQ.FT.	SIGN NUM.								
WARNING SIGNS															
WO1-1L	48X48	16.00						TURN (SYMBOL LEFT)							
WO1-1R	48X48	16.00						TURN (SYMBOL RIGHT)							
WO1-2L	48X48	16.00						CURVE (SYMBOL LEFT)							
WO1-2R	48X48	16.00						CURVE (SYMBOL RIGHT)							
WO1-3L	48X48	16.00						REVERSE TURN (SYMBOL LEFT)							
WO1-3R	48X48	16.00						REVERSE TURN (SYMBOL RIGHT)							
WO1-4L	48X48	16.00						REVERSE CURVE (SYMBOL LEFT)							
WO1-4R	48X48	16.00						REVERSE CURVE (SYMBOL RIGHT)							
WO1-4bL	48X48	16.00						DOUBLE ARROW REVERSE CURVE (SYMBOL LEFT)							
WO1-4bR	48X48	16.00						DOUBLE ARROW REVERSE CURVE (SYMBOL RIGHT)							
WO1-4cL	48X48	16.00						TRIPLE ARROW REVERSE CURVE (SYMBOL LEFT)							
WO1-4cR	48X48	16.00						TRIPLE ARROW REVERSE CURVE (SYMBOL RIGHT)							
WO1-6	60X30	12.50						HORIZONTAL ARROW (SYMBOL)							
WO1-6a	72X36	18.00						HORIZ. ARROW (SYMBOL ON PERMANENT BARRICADE)							
WO1-7	60X30	12.50						DOUBLE HEAD HORIZONTAL ARROW (SYMBOL)							
WO1-7a	72X36	18.00						DOUBLE HEAD HORIZ. ARROW (SYMBOL ON PERM. BARR.)							
WO1-8	18X24	3.00						CHEVRON (SYMBOL)							
WO1-8a	30X36	7.50						CHEVRON (SYMBOL FOR DIVIDED HIGHWAYS)							
WO3-1	48X48	16.00						STOP AHEAD (SYMBOL)							
WO3-2	48X48	16.00						YIELD AHEAD (SYMBOL)							
WO3-3	48X48	16.00						SIGNAL AHEAD (SYMBOL)							
WO3-4	48X48	16.00						BE PREPARED TO STOP							
WO3-5	48X48	16.00						SPEED LIMIT AHEAD							
WO4-1L	48X48	16.00						MERGE (SYMBOL FROM LEFT)							
WO4-1R	48X48	16.00						MERGE (SYMBOL FROM RIGHT)							
WO4-1aL	48X48	16.00						MERGE (LEFT)							
WO4-1aR	48X48	16.00						MERGE (RIGHT)							
WO5-1	48X48	16.00						ROAD/BIDGE/RAMP NARROWS							
WO5-3	48X48	16.00						ONE LANE BRIDGE							
WO5-5	48X48	16.00						NARROW LANES							
WO6-1	48X48	16.00						DIVIDED HIGHWAY (SYMBOL)							
WO6-2	48X48	16.00						DIVIDED HIGHWAY END (SYMBOL)							
WO6-3	48X48	16.00						TWO WAY TRAFFIC (SYMBOL)							
WO7-3a	30X24	5.00						NEXT XX MILES (PLAQUE)							
WO8-1	48X48	16.00						BUMP							
WO8-2	48X48	16.00						DIP							
WO8-3	48X48	16.00						PAVEMENT ENDS							
WO8-4	48X48	16.00						SOFT SHOULDER							
WO8-5	48X48	16.00						SLIPPERY WHEN WET (SYMBOL)							
WO8-6	48X48	16.00	2	32.00				TRUCK CROSSING							
WO8-6c	48X48	16.00						TRUCK ENTRANCE							
WO8-7	36X36	9.00						LOOSE GRAVEL							
WO8-7a	36X36	9.00						FRESH OIL / LOOSE GRAVEL							
WO8-9	48X48	16.00						LOW SHOULDER							
WO8-11	48X48	16.00						UNEVEN LANES							
WO8-12	48X48	16.00						NO CENTER LINE							
WO8-15	48X48	16.00						GROOVED PAVEMENT							
WO8-15P	30X24	5.00						MOTORCYCLE (PLAQUE)							
WO8-17L	48X48	16.00						SHOULDER DROP-OFF (SYMBOL LEFT)							
WO8-17R	48X48	16.00						SHOULDER DROP-OFF (SYMBOL RIGHT)							
WO8-17P	30X24	5.00						SHOULDER DROP-OFF (PLAQUE)							
W10-1	42RND.	9.62						RAILROAD CROSSING							
WO12-1	24X24	4.00						DOUBLE DOWN ARROW (SYMBOL)							
WO12-2	48X48	16.00						LOW CLEARANCE (SYMBOL)							
WO12-2x	24X18	3.00						LOW CLEARANCE (PLAQUE)							
WO12-2a	84X24	14.00						OVERHEAD LOW CLEARANCE (FEET AND INCHES)							
WO12-4	120X60	50.00						LOW CLEARANCE XX FT XX IN XX MILES A							

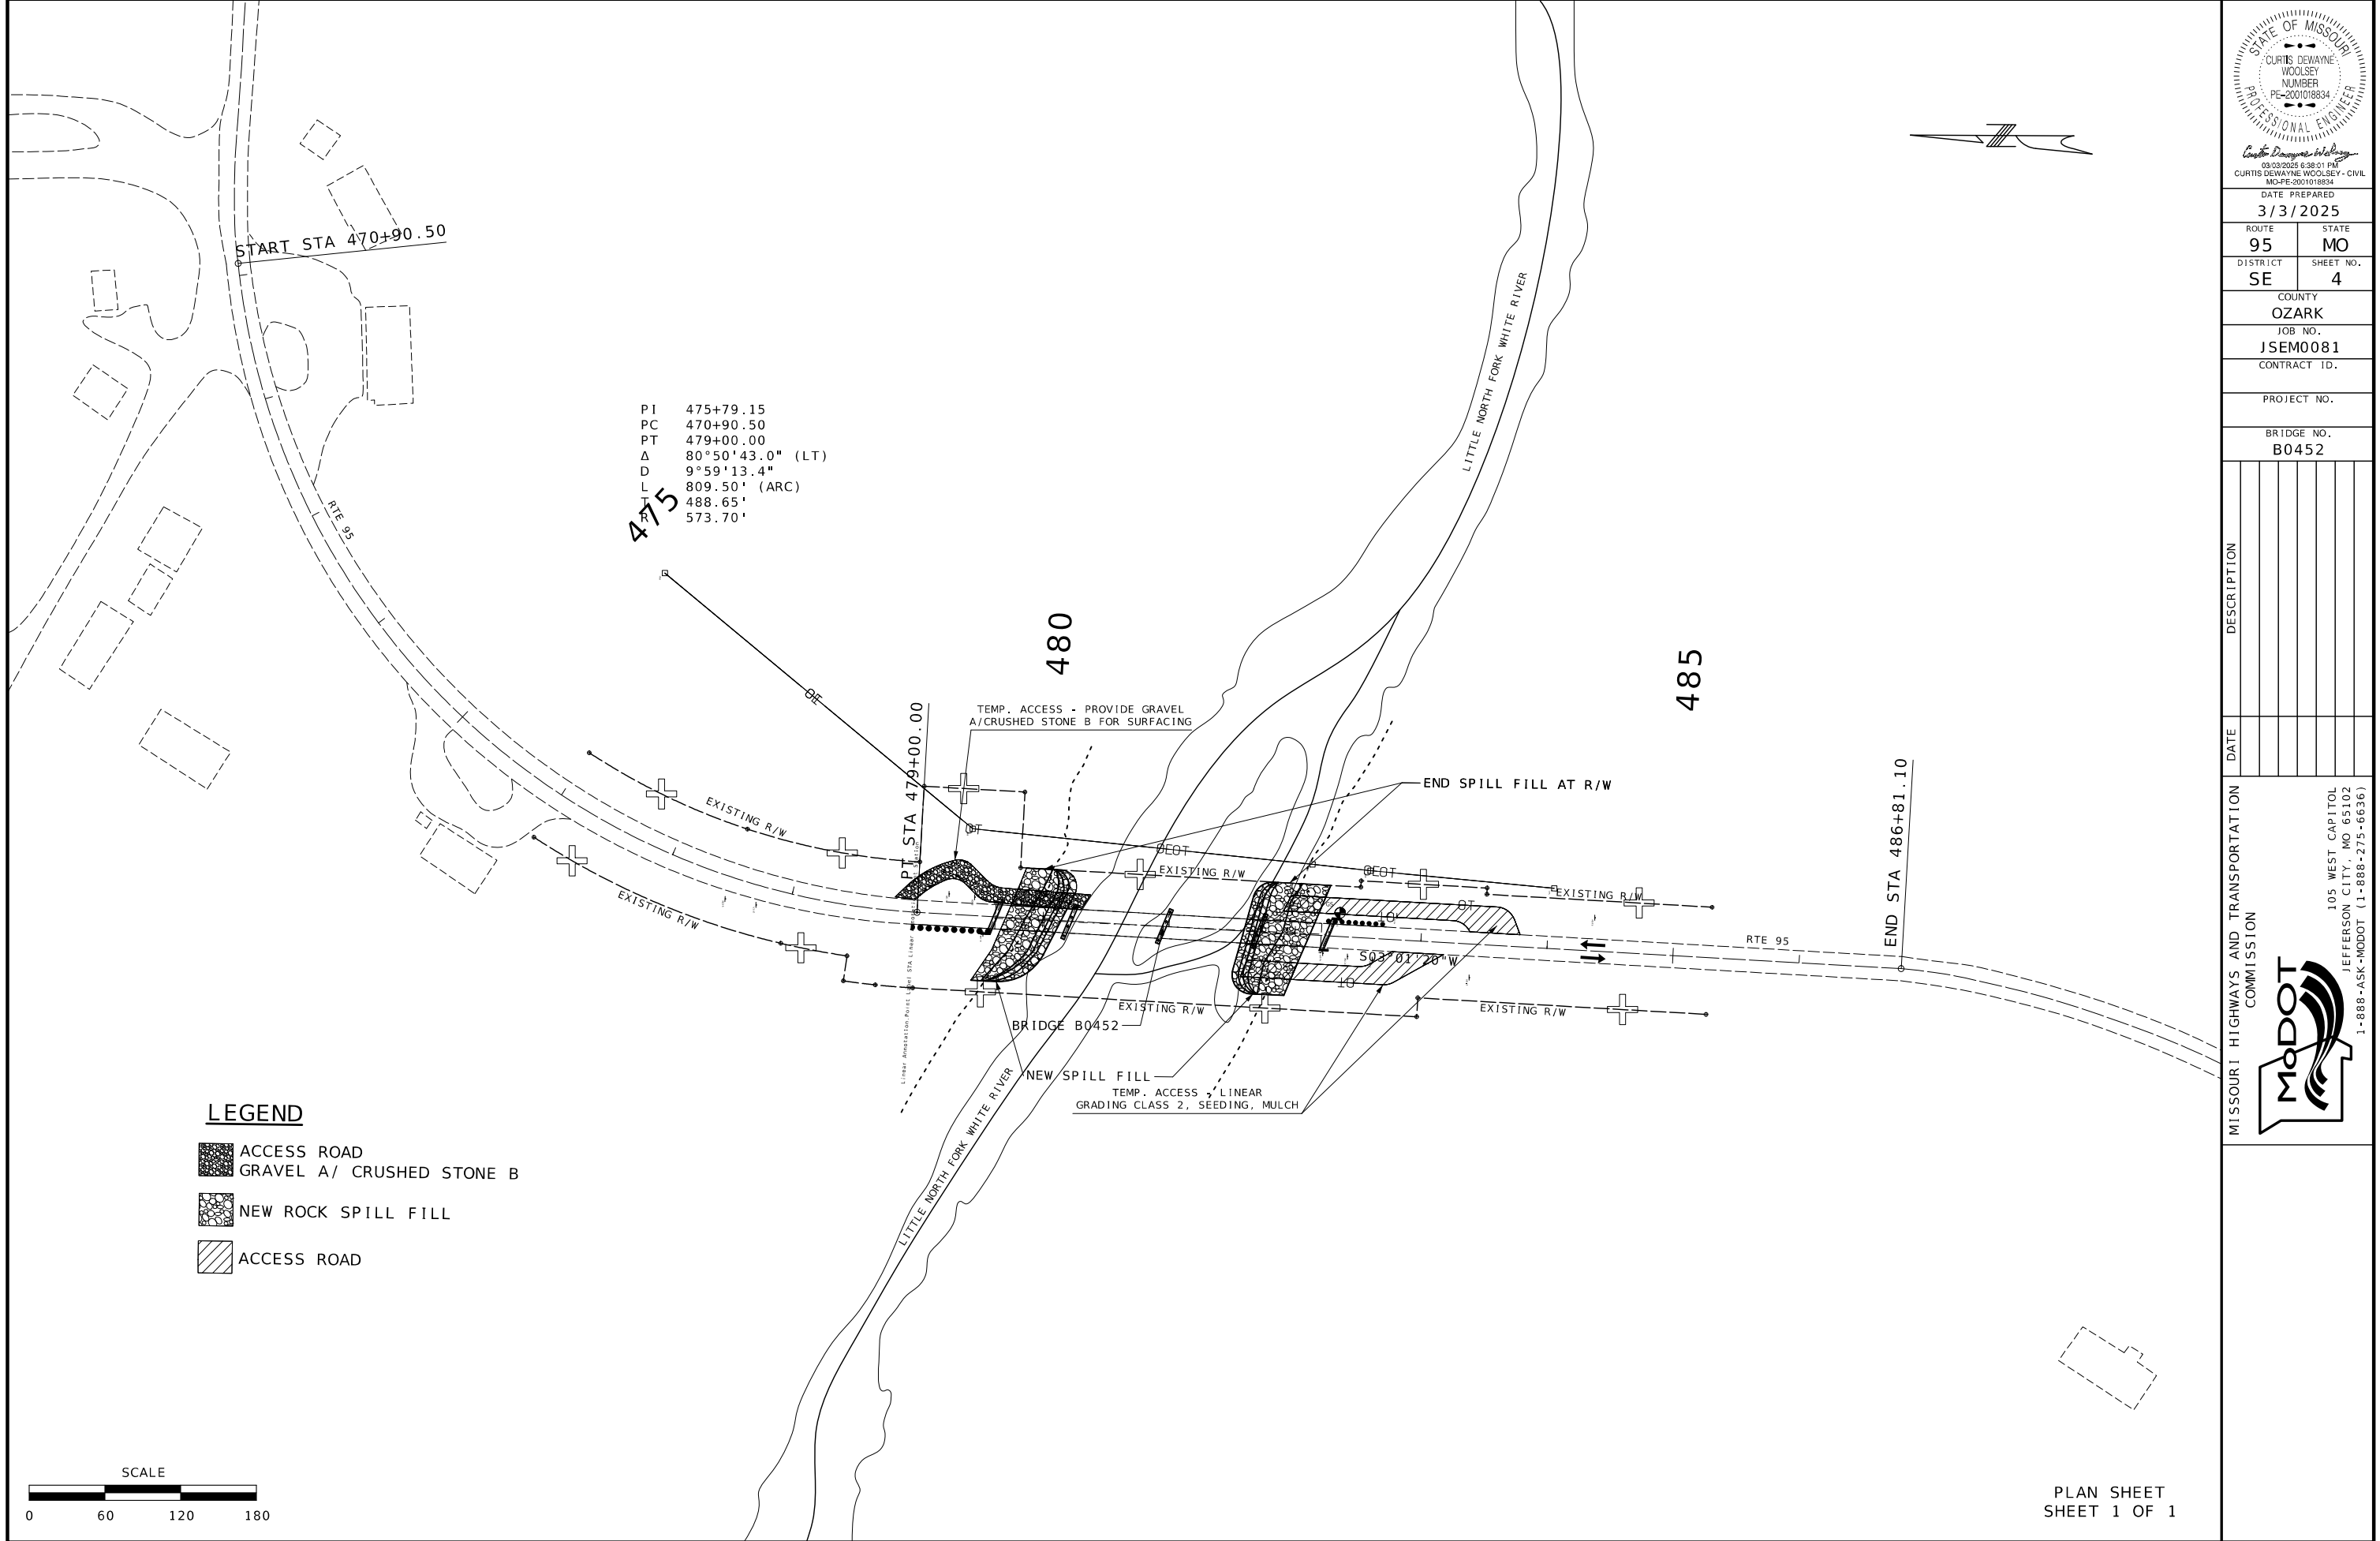


	SIGN (SINGLE SIDED)
	CHANGEABLE MESSAGE SIGN

  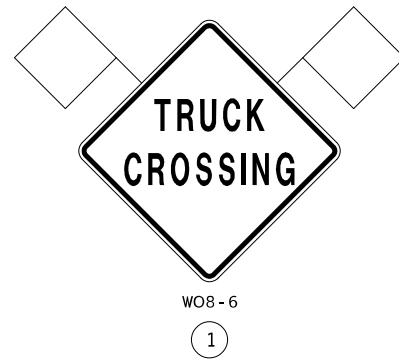


- USE STANDARD PLANS 616.10 FOR CHANGEABLE MESSAGE SIGN LOCATION DETAILS
- PLACEMENT OF CMS IS APPROXIMATE AND MAY BE ADJUSTED TO FIT FIELD CONDITIONS
- CMS MESSAGES TO BE APPROVED BY ENGINEER
- TRUCK CROSSING SIGNS TO BE ON RTE 95 ABOUT 700' FROM BRIDGE ENDS


TRAFFIC CONTROL
SHEET 1 OF 2

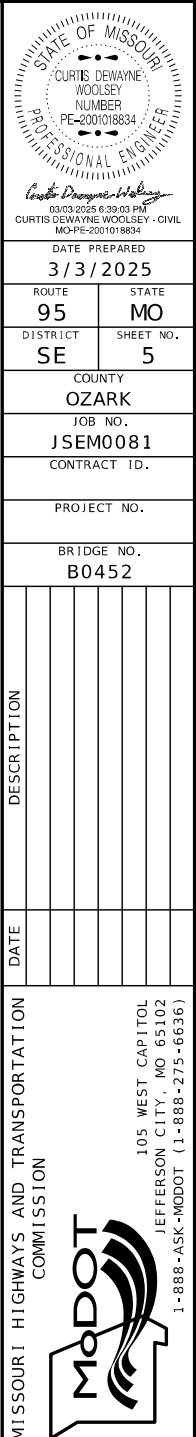


TEMPORARY EROSION CONTROL LEGEND

 

TEMPORARY BERM TYPE C

 


SILT FENCE

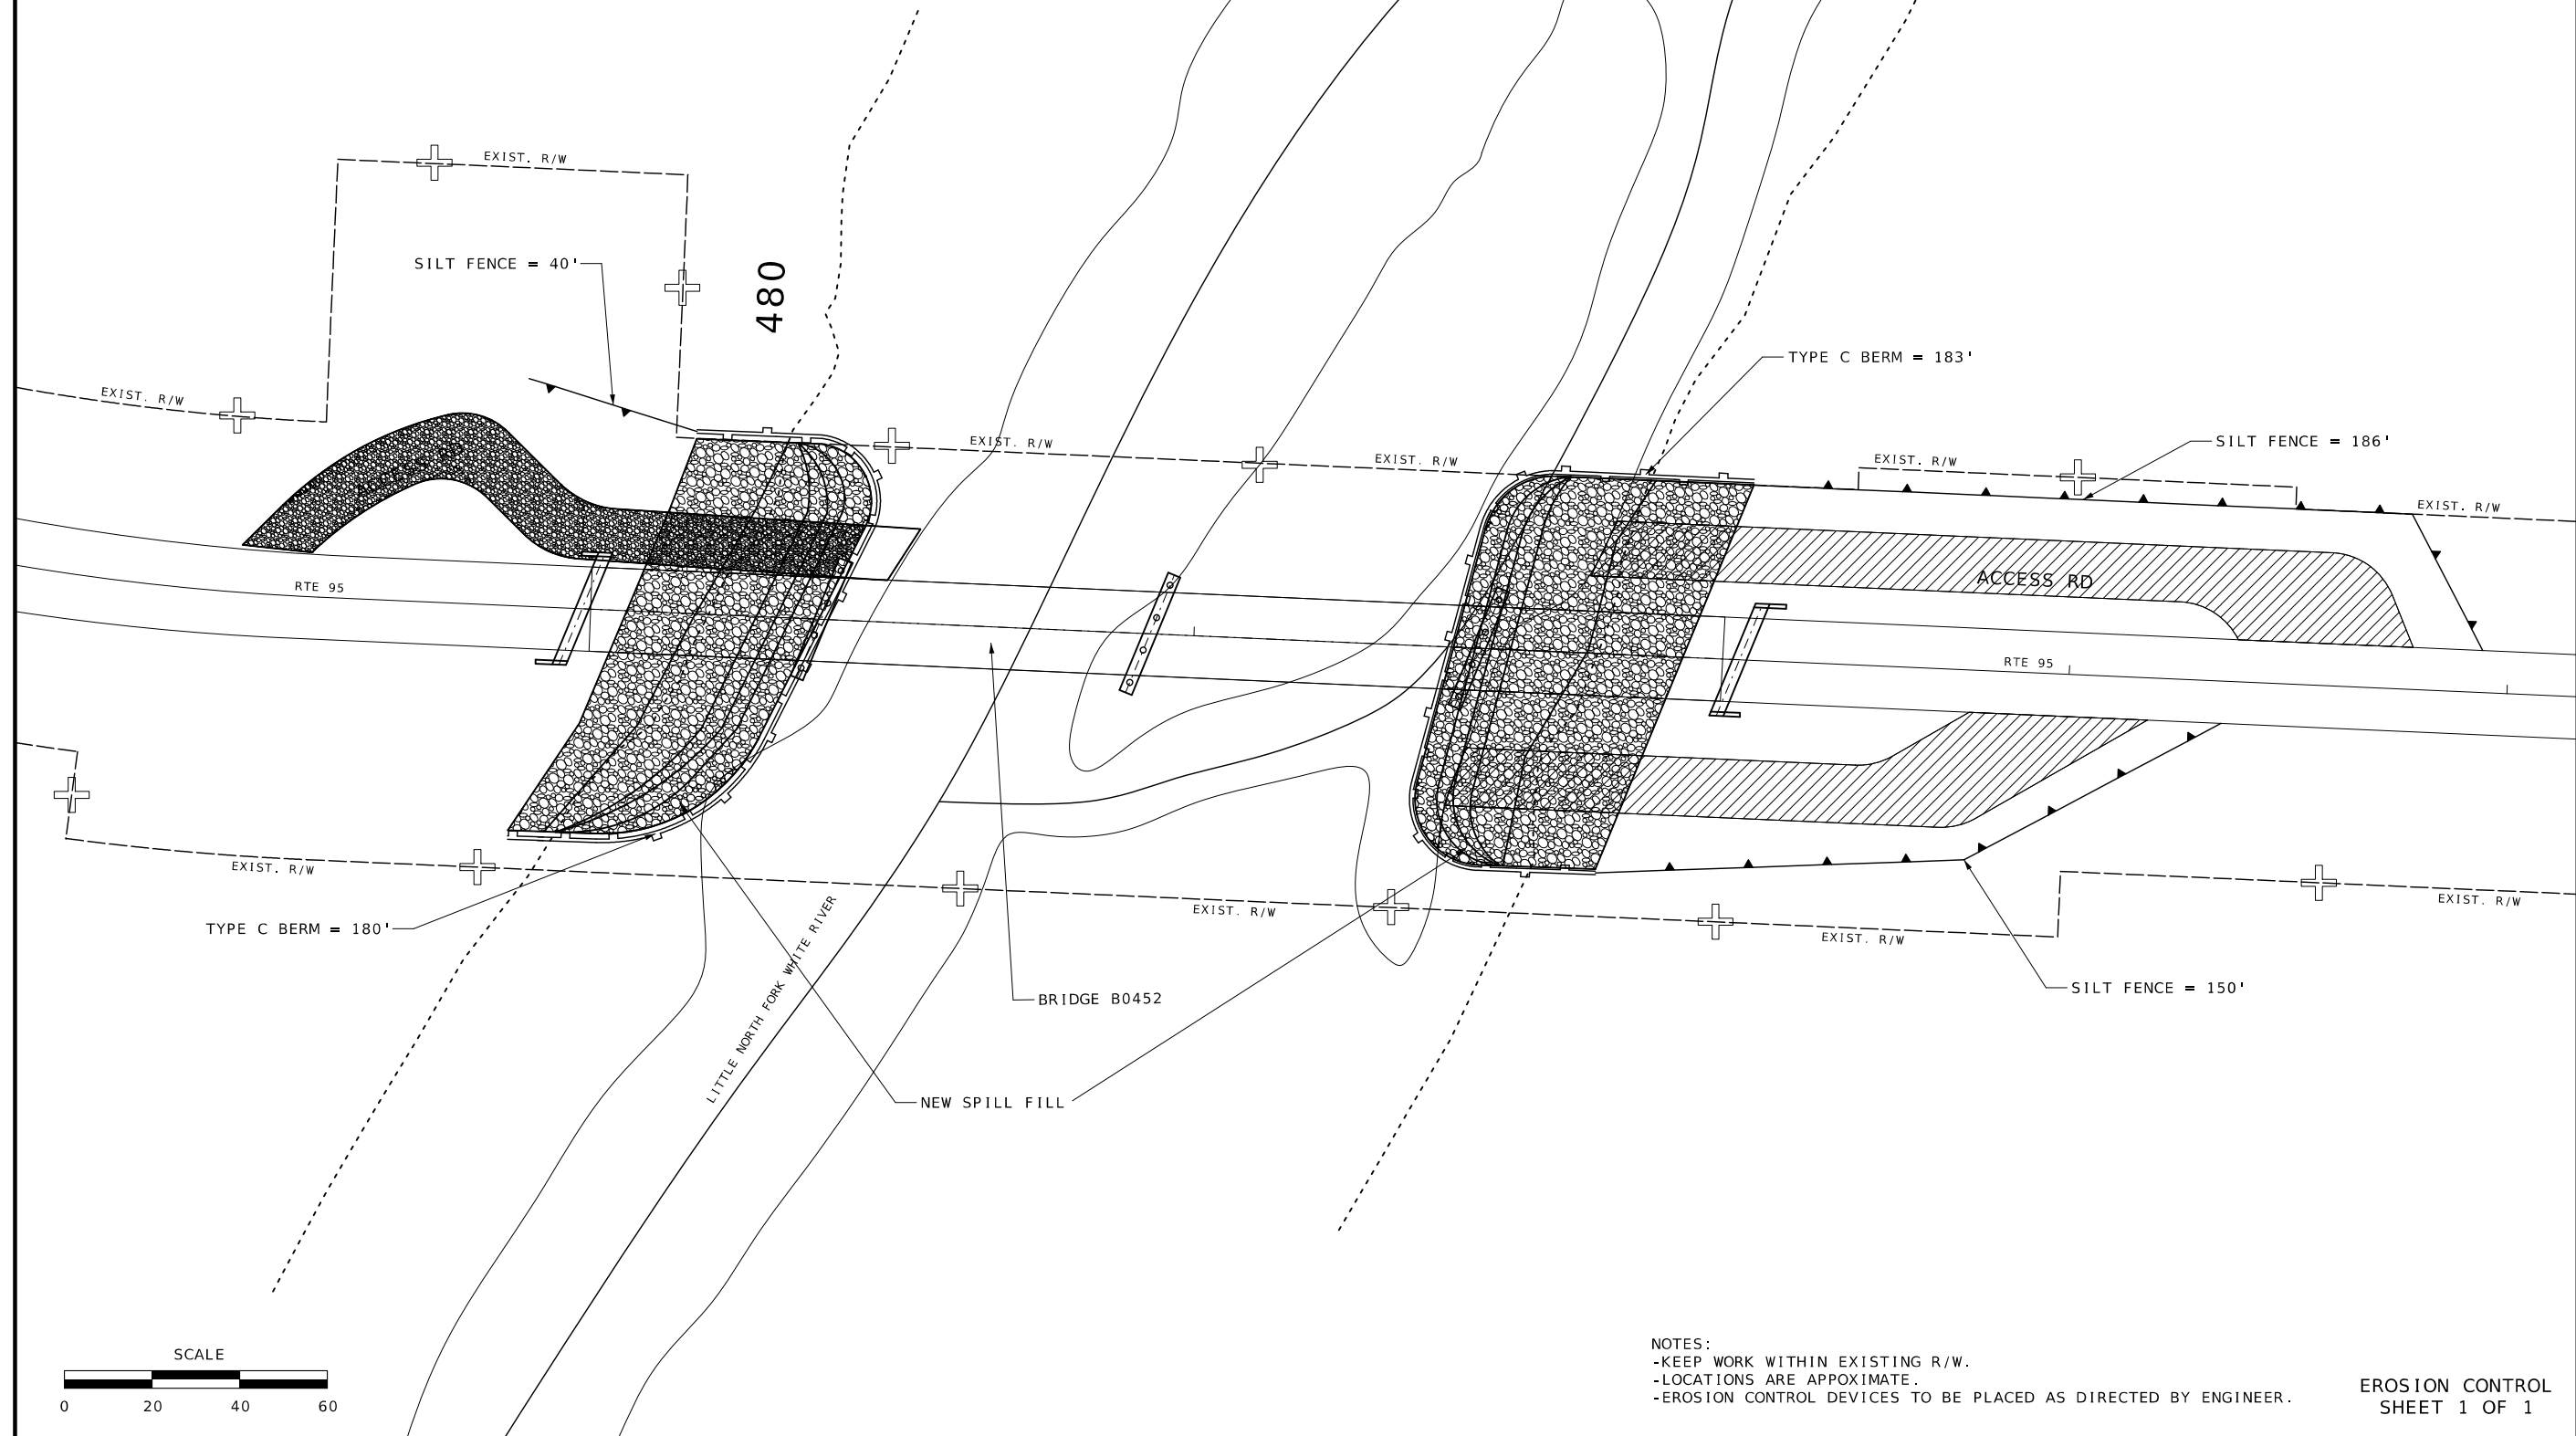

NOTES:
-KEEP WORK WITHIN EXISTING R/W.
-LOCATIONS ARE APPROXIMATE.
-EROSION CONTROL DEVICES TO BE PLACED AS DIRECTED BY ENGINEER.

EROSION CONTROL
SHEET 1 OF 1

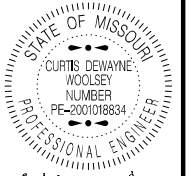

DATE PREPARED
3/3/2025

ROUTE 95 STATE MO
DISTRICT SE SHEET NO. 7

COUNTY OZARK
JOB NO. JSEM0081
CONTRACT ID.

PROJECT NO.

BRIDGE NO.
B0452

DESCRIPTION	DATE

MISSOURI HIGHWAYS AND TRANSPORTATION
COMMISSION

105 WEST CAPITOL
JEFFERSON CITY, MO 65102
1-888-ASK-MODOT (1-888-275-6636)