

GUARDRAIL								
STATION	TO	STATION	LOCATION	MGS GUARDRAIL 8' POST 6'3" SPACING (L.F.)	BRIDGE APPROACH TRANSITION SECTION (REGULAR/NO CURB) (EA.)	CRASHWORTHY END TERMINAL (MASH) (EA.)	SHAPING SLOPES CLASS III (100 FT.)	REMARKS
VERNON COUNTY								
36+52.64	-	42+40.14	N.B RTE. I-49 RIGHT SIDE	500.00	1	1		
41+90.14	-	42+65.14	N.B RTE. I-49 RIGHT SIDE				0.75	END TERMINAL GRADING
HENRY COUNTY								
537+87.00	-	544+12.00	S.B RTE. 13 RIGHT SIDE	575.00		1		
543+62.00	-	544+37.00	S.B RTE. 13 RIGHT SIDE				0.75	END TERMINAL GRADING
TOTAL				1075	1	2	1.5	
USE				1075	1	2		

BITUMINOUS RUMBLE STRIP						
STATION	TO	STATION	LOCATION	LENGTH (FT.)	SHOULDER (STA.)	REMARKS
VERNON COUNTY						
39+10.00	-	42+25.00	N.B RTE. I-49 RIGHT SIDE	315.00	3.15	
HENRY COUNTY						
538+05.23	-	539+05.23	S.B. RTE. 13 RIGHT SIDE	100.00	1.00	
540+35.23	-	542+87.23	S.B. RTE. 13 RIGHT SIDE	252.00	2.52	
TOTAL					6.67	
USE					6.7	

SEEDING & MULCHING						
STATION	TO	STATION	LOCATION	**SEEDING (ACRES)	MULCHING (ACRES)	REMARKS
VERNON COUNTY						
39+10.00	-	42+25.00	N.B RTE. I-49 RIGHT SIDE	0.30	0.30	
HENRY COUNTY						
538+05.00	-	542+88.00	S.B. RTE. 13 RIGHT SIDE	0.51	0.51	
TOTAL				0.81	0.81	
USE				1	1	
** SEEDING - COOL SEASON MIXTURE						

EROSION CONTROL							
STATION	TO	STATION	LOCATION	SILT FENCE (L.F.)	ROCK DITCH CHECK (L.F.)	SEDIMENT REMOVAL (C.Y.)	REMARKS
VERNON COUNTY							
38+57.00			N.B. RTE. I-49 RIGHT SIDE		34	1	
39+84.00			N.B. RTE. I-49 RIGHT SIDE		25	1	
41+59.00			N.B. RTE. I-49 RIGHT SIDE		16	1	
HENRY COUNTY							
537+91.97	-	539+51.97	S.B. RTE. 13 RIGHT SIDE	175		2	
540+21.97	-	543+33.97	S.B. RTE. 13 RIGHT SIDE	321		3	
TOTAL				496	75	8	
USE				496	75	8	

SIGN POST				
STATION	LOCATION	2.5" POST (FT.)	CONCRETE ANCHOR 7 GAUGE (EA.)	REMARKS
38+90.00	N.B. RTE. I-49 RIGHT SIDE	16	1	EMERGENCY REFERENCE MARKER SIGN
TOTAL		16	1	
USE		16	1	

PAVEMENT MARKING						
STATION	TO	STATION	LOCATION	** 6" WHITE (L.F.)	** 12" WHITE (L.F.)	REMARKS
VERNON COUNTY						
36+37.00	-	42+50.00	N.B. RTE. I-49 RIGHT SIDE	613		SOLID EDGE LINE
35+02.00	-	76+75.00	N.B. RTE. I-49 C/L	1043		INTERMITTENT C/L
62+73.00	-	64+59.00	N.B. RTE. I-49 GORE LINE		186	
62+73.00	-	64+59.00	RAMP GORE LINE		186	STATIONS FROM C/L RTE. I-49
59+75.00	-	62+73.00	N.B. RTE. I-49 M/L - RAMP	75		DOTTED LANE LINE
TOTAL				3065	372	
USE				3065	372	
** HIGH BUILD WATERBORNE PAVEMENT MARKING PAINT, TYPE L BEADS						

1 REVISED


TEMPORARY REMOVEABLE MARKING TAPE						
STATION	TO	STATION	LOCATION	4" WHITE (L.F.)	4" YELLOW (L.F.)	REMARKS
VERNON COUNTY						
35+02.00	-	51+85.00	N.B. RTE. I-49 RIGHT SIDE	1683		
61+00.00	-	76+75.00	N.B. RTE. I-49 RIGHT SIDE	1575		
51+85.00	-	63+25.00	RAMP OUTSIDE EDGE LINE	1140		STATIONS FROM RTE. I-49 C/L
61+00.00	-	64+59.00	RAMP INSIDE EDGE LINE		359	STATIONS FROM RTE. I-49 C/L
HENRY COUNTY						
520+17.00	-	545+38.00	S.B. RTE. 13 RIGHT SIDE	2521		EDGE LINE
TOTAL				6919	359	
USE				6919	359	

1 ADDED

PAVEMENT MARKING REMOVAL					
STATION	TO	STATION	LOCATION	(L.F.)	REMARKS
VERNON COUNTY					
35+02.00	-	76+75.00	N.B. RTE. I-49	1043	INT. C/L
62+73.00	-	64+59.00	N.B. RTE. I-49	186	GORE LINE
62+73.00	-	64+59.00	N.B. RTE. I-49	186	GORE LINE
59+75.00	-	62+73.00	N.B. RTE. I-49	75	DOTTED LANE LINE
HENRY COUNTY					
517+82.00	-	545+38.00	S.B. RTE. 13	689	INT. C/L
TOTAL				2179	
USE				2179	

1 ADDED

SUMMARY OF QUANTITIES
SHEET 2 OF 3


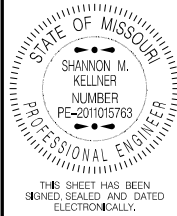


DATE PREPARED
5/1/2025
ROUTE VARIOUS STATE MO
DISTRICT SW SHEET NO. 3
COUNTY VERNON/HENRY
JOB NO. JSR0184
CONTRACT ID.

PROJECT NO.
BRIDGE NO.

DESCRIPTION	DATE

MISSOURI HIGHWAYS AND TRANSPORTATION COMMISSION
105 WEST CAPITOL
JEFFERSON CITY, MO 65102
1-888-ASK-MODOT (1-888-275-6636)
MoDOT

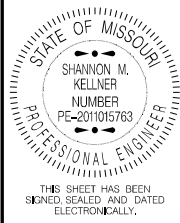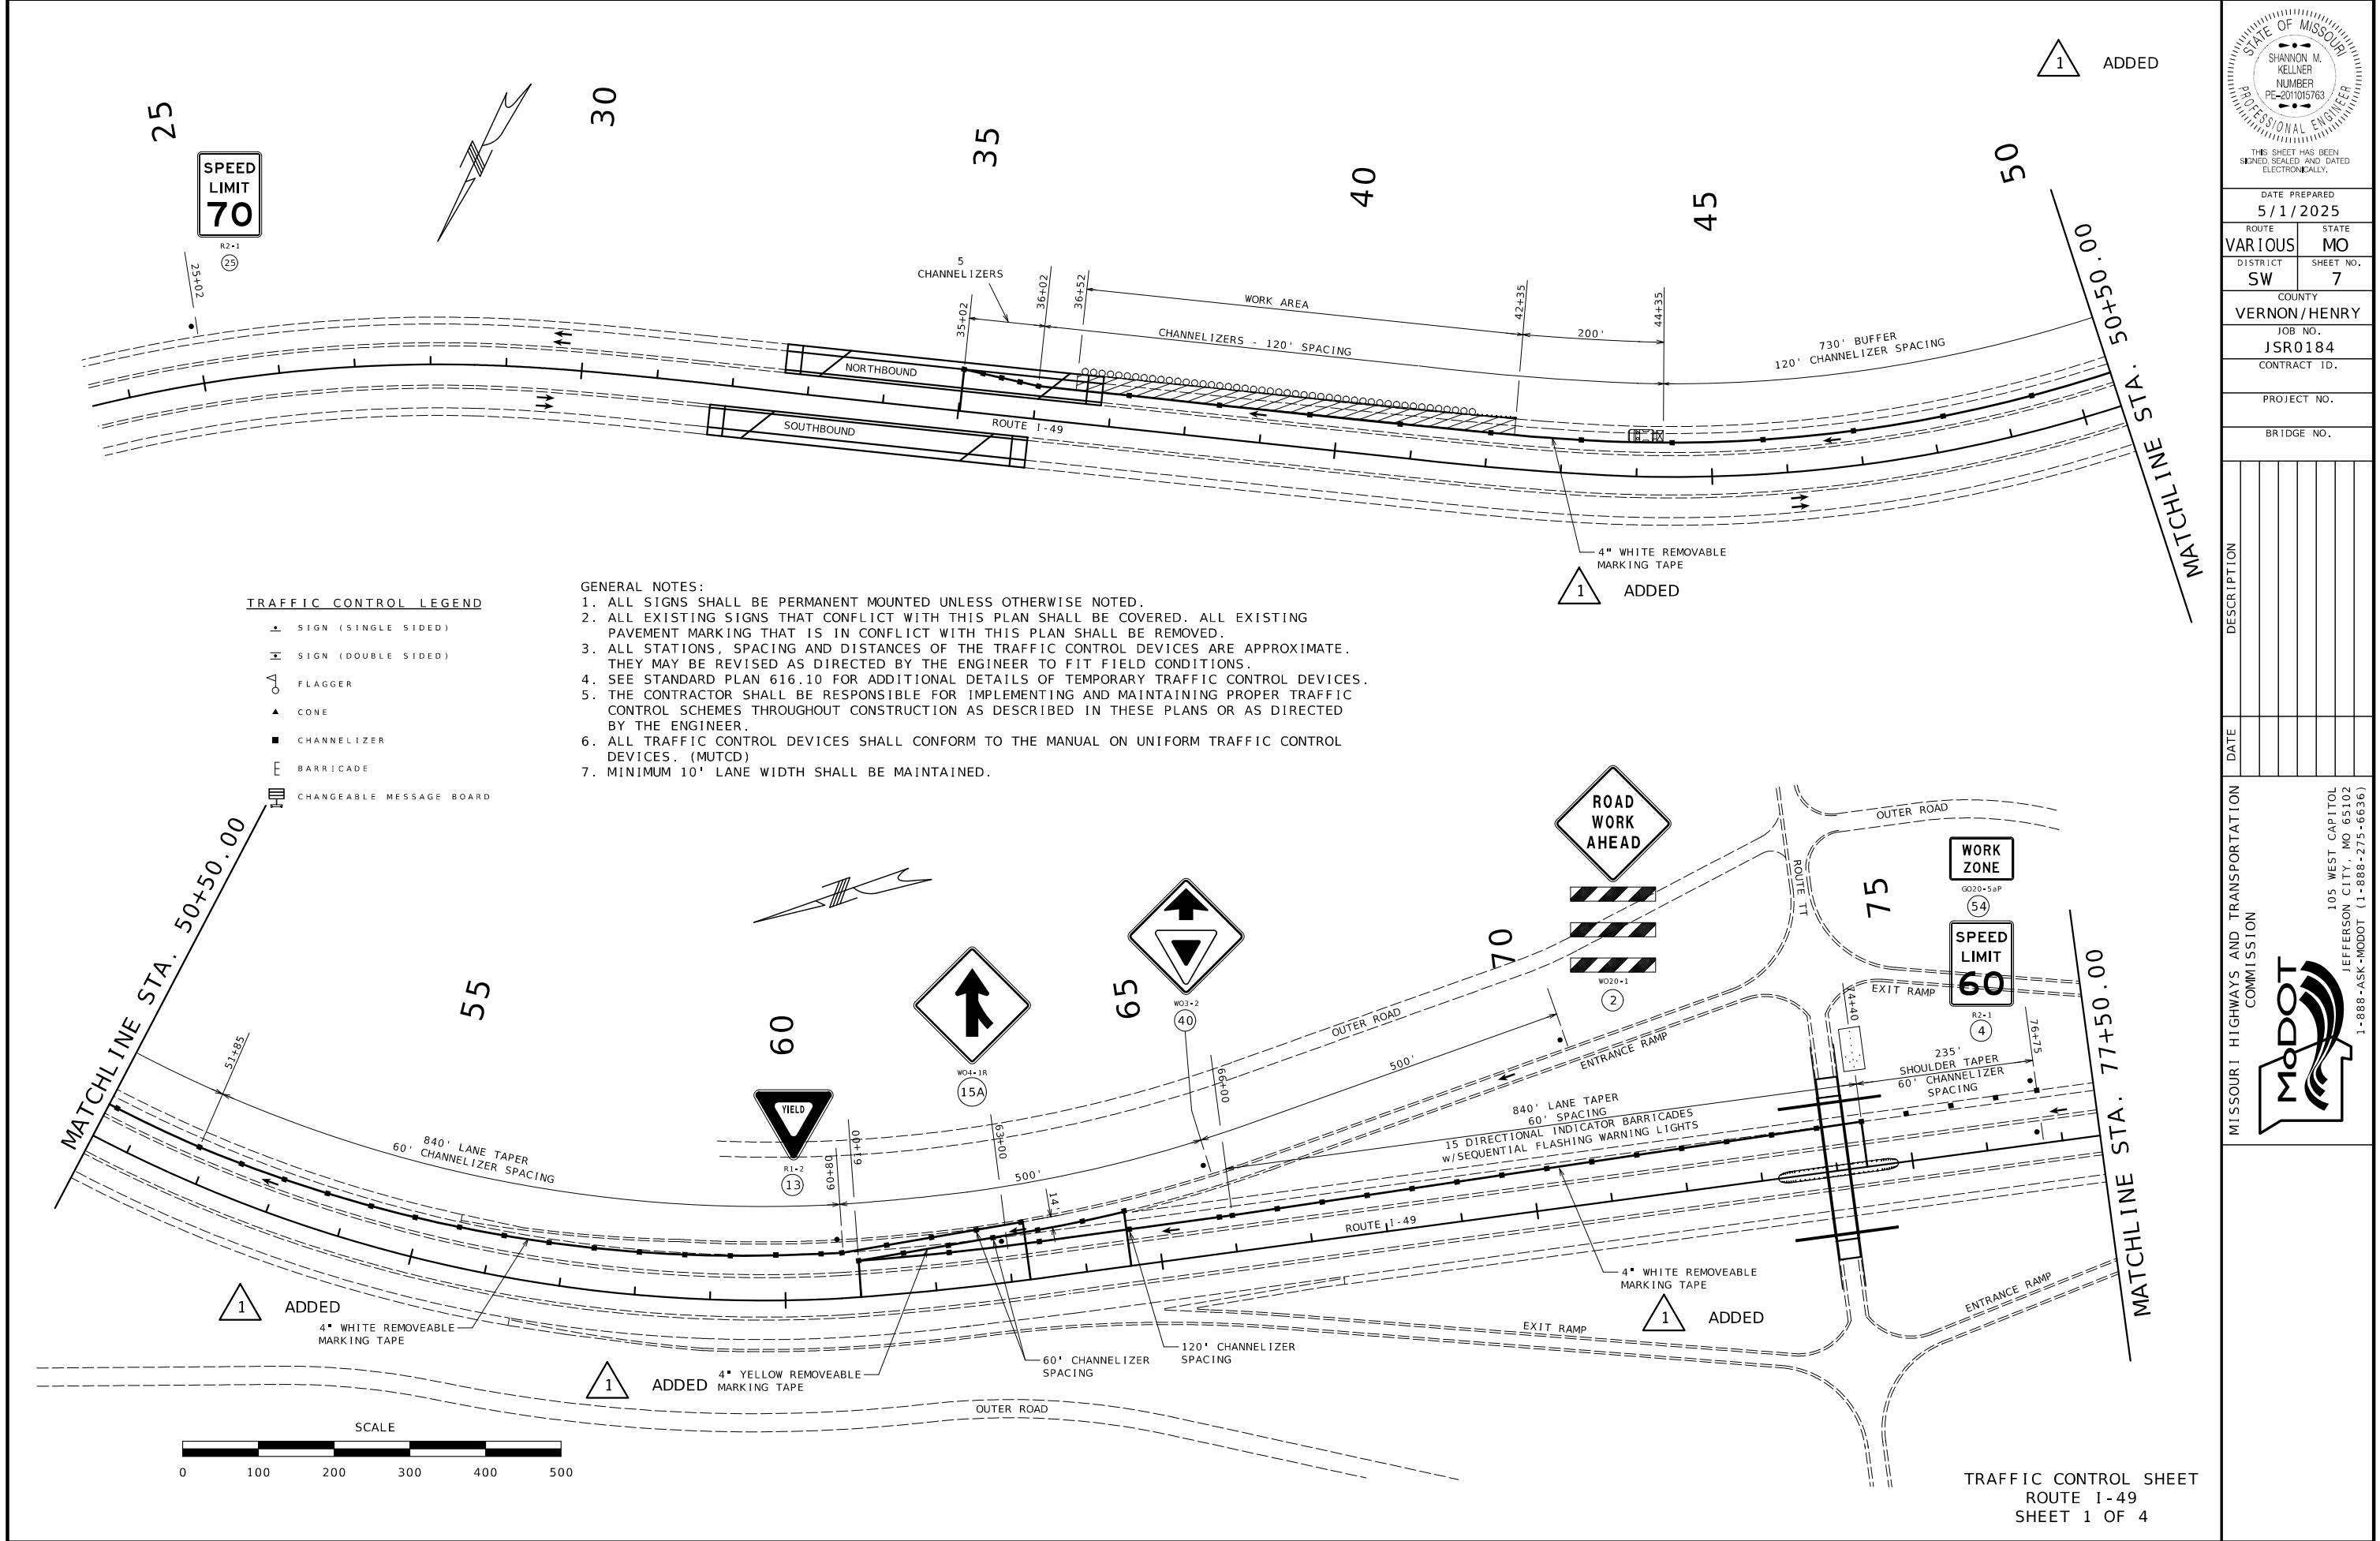


DATE PREPARED		5/1/2025
ROUTE	STATE	VARIOUS MO
DISTRICT	SHEET NO.	SW 7
COUNTY		VERNON/HENRY
JOB NO.		JSR0184
CONTRACT ID.		
PROJECT NO.		
BRIDGE NO.		

DATE	DESCRIPTION

MISSOURI HIGHWAYS AND TRANSPORTATION COMMISSION

MoDOT

105 WEST CAPITOL
JEFFERSON CITY, MO 65102
1-888-ASK-MODOT (1-888-275-6636)

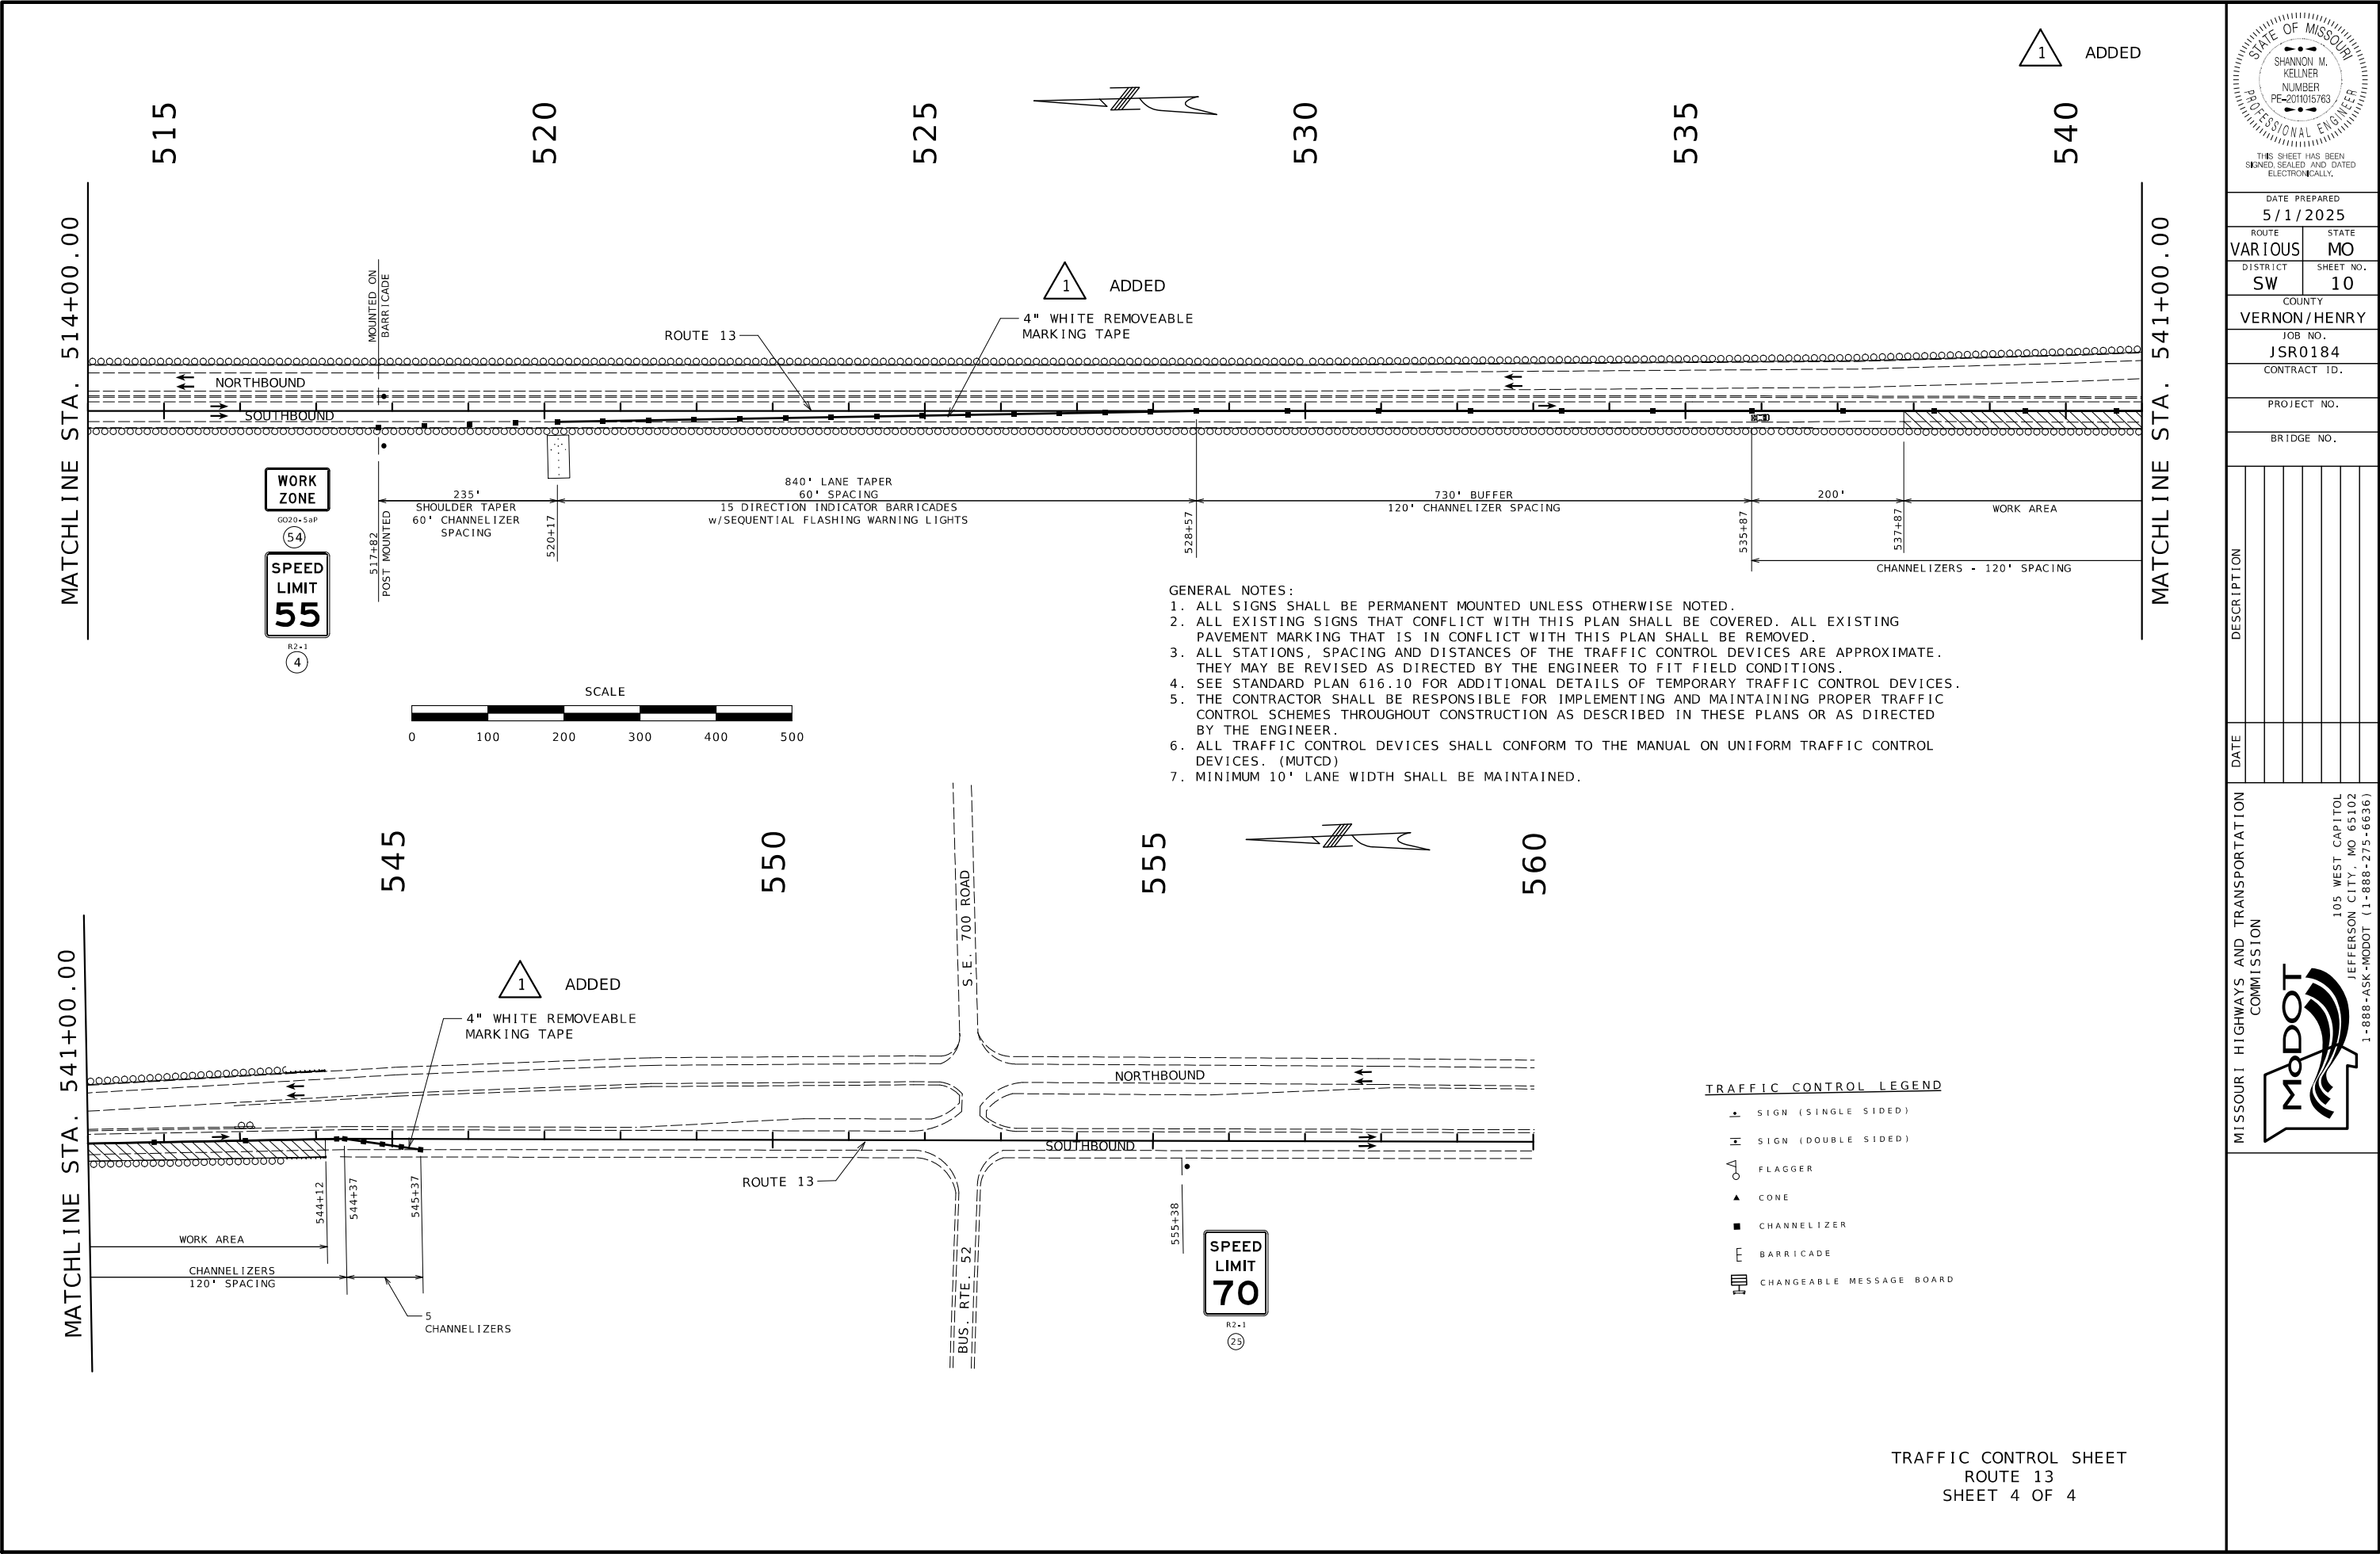

STATE OF MISSOURI

SHANNON M. KELLNER

NUMBER PE-2010105763

PROFESSIONAL ENGINEER

THIS SHEET HAS BEEN SIGNED, SEALED AND DATED ELECTRONICALLY.

DATE PREPARED

5/1/2025

ROUTE

VARIOUS

STATE

MO

DISTRICT

SW

SHEET NO.

10

COUNTY

VERNON/HENRY

JOB NO.

JSR0184

CONTRACT ID.

PROJECT NO.

BRIDGE NO.

DESCRIPTION

DATE

MISSOURI HIGHWAYS AND TRANSPORTATION COMMISSION

MoDOT

105 WEST CAPITOL
JEFFERSON CITY, MO 65102
1-888-ASK-MODOT (1-888-275-6636)