

A.A.D.T. - 2026 = 5,313
A.A.D.T. - 2036 = 5,454
D.H.V. = 7.70%
T = 5.95%
V = 60 M.P.H.
D = 49.9% / 50.1%

FUNCTIONAL CLASSIFICATION - MAJOR COLLECTOR

KEY MAP
LOCATION OF CLINTON COUNTY

	EXISTING	NEW
BUILDINGS AND STRUCTURES		
GUARD RAIL		
GUARD CABLE		
CONCRETE RIGHT-OF-WAY MARKER		
STEEL RIGHT-OF-WAY MARKER		
LOCATION SURVEY MARKER		
UTILITIES		
FIBER OPTICS	- FO -	- FO -
OVERHEAD CABLE TV	- OTV -	- OTV -
UNDERGROUND CABLE TV	- UTV -	- UTV -
OVERHEAD TELEPHONE	- OT -	- OT -
UNDERGROUND TELEPHONE	- UT -	- UT -
OVERHEAD POWER	- OE -	- OE -
UNDERGROUND POWER	- UE -	- UE -
SANITARY SEWER	- S -	- S -
STORM SEWER	- SS -	- SS -
GAS	- G -	- G -
WATER	- W -	- W -
MANHOLE		
FIRE HYDRANT		
WATER VALVE		
WATER METER		
DROP INLET		
DITCH BLOCK		
GROUND MOUNTED SIGN		
LIGHT POLE		
H-FRAME POWER POLE		
TELEPHONE PEDESTAL		
FENCE		
CHAIN LINK		
WOVEN WIRE		
GATE POST		
BENCHMARK		

NOTE: DASHED OR OPEN SYMBOLS INDICATE
EXISTING FEATURES

JOB NO. JNW0042

2" RESURFACING

LENGTH = 6.783 MILES

BEGIN PROJECT
LOG MILE 79.479

END PROJECT
LOG MILE 86.416

BRIDGE EXCEPTION
LOG MILE 80.519

BRIDGE EXCEPTION
LOG MILE 80.673

BARNESVILLE

CONVERSE

CLINTON COUNTY

CLAY COUNTY

State Route 69

Streets: Ne 264th St, Ne 256th St, Se 251st St, Se 240th St, Se 232nd St, Se 226th St, Se 216th St, Se 212th St, Se 210th St, Se 214th St, 240th St, Nw Stonum Rd, Se Rhoads Rd, Tri County Line Rd.

Section Numbers: 21, 22, 23, 24, 25, 26, 27, 35, 36, 3, 4, 9, 10, 11, 12, 13, 14, 15, 21, 22, 23, 24, 25, 26, 27.

Other Labels: A5146, A7115, J0265, J0264, 1830013, 1810014, 1920005, 1920030, Crooked River, South Prong Crooked River, Stevenson Creek, PP, V.

Scale: 1/2, 0, 1, 2

Coordinates: R30W | R29W

DESCRIPTION	NUMBER
TITLE SHEET -----	1
TYPICAL SECTIONS (TS) (1 SHEET)----	2
QUANTITIES (QU) (3 SHEETS)-----	3
SPECIAL SHEET (SS)-----	4
PAVEMENT MARKING (PM) -----	5

[illegible]

BEGINNING OF PROJECT	LOG MILE 79.479
END OF PROJECT	LOG MILE 86.416

APPARENT LENGTH	6.937 MILES
-----------------	-------------

EQUATIONS AND EXCEPTIONS:

BRIDGE A7115 OVER CROOKED RIVER

LOG MILE 80.519 TO LOG MILE 80.673 -0.154 MILES


TOTAL CORRECTIONS	-0.154	MILES
NET LENGTH OF PROJECT	6.783	MILES
STATE LENGTH	6.783	MILES

FOR INFORMATION ONLY	
ESTIMATED DISTURBED ACRES	0 ACRES




MISSOURI HIGHWAYS AND TRANSPORTATION
COMMISSION


105 WEST CAPITAL
JEFFERSON CITY, MO 65102
1-888-ASK-MODOT (1-888-275-6636)

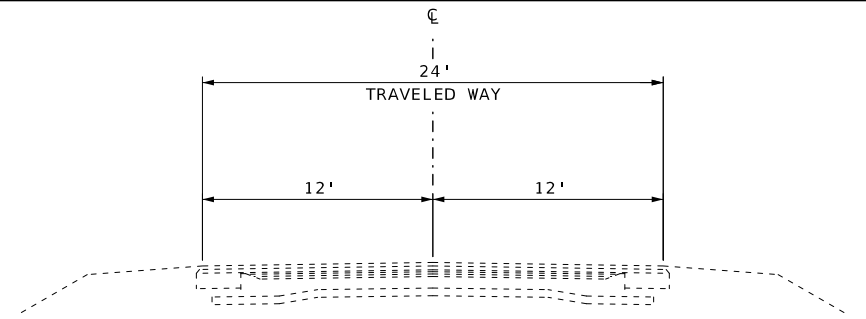


EXISTING TYPICAL SECTION
LOG MILE 79.479 TO LOG MILE 80.496
LOG MILE 80.673 TO LOG MILE 81.811
LOG MILE 82.009 TO LOG MILE 83.689
LOG MILE 83.765 TO LOG MILE 85.766

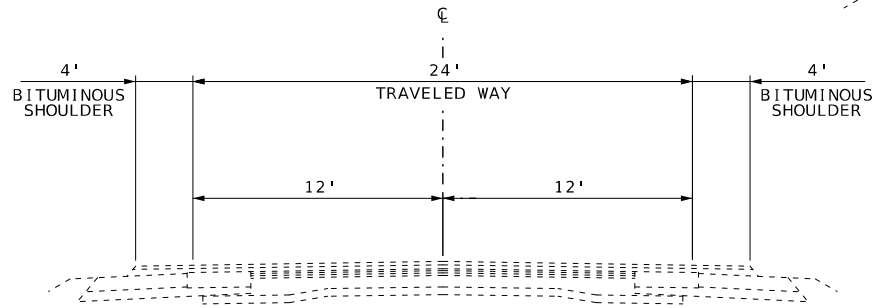

EXISTING TYPICAL SECTION
LOG MILE 85.766 TO LOG MILE 86.416

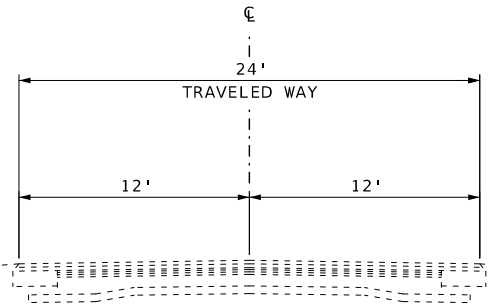

EXISTING TYPICAL SECTION
LOG MILE 80.496 TO LOG MILE 80.519
LOG MILE 81.811 TO LOG MILE 82.009
LOG MILE 83.689 TO LOG MILE 83.765

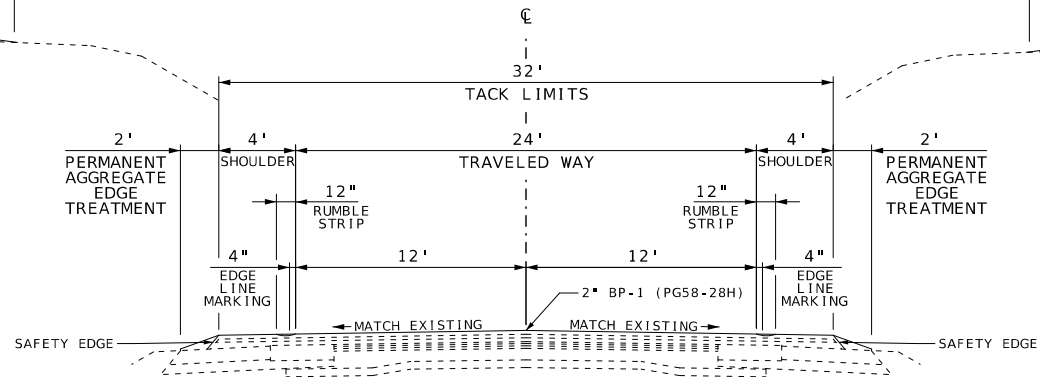


PROPOSED TYPICAL SECTION
LOG MILE 85.766 TO LOG MILE 86.416

PAVEMENT HISTORY		
YEAR	DESCRIPTION	
	TRAVELED WAY	SHOULDERS
1931	6"-9" X 20' PCCP	-
1931	4" BASE	-
1931	-	7" BASE
1931	-	5" SUBBASE
1950	1" X 20' ASPH. CONC. RESURF.	-
1964	1-1/4" x 20' TYPE C ASPHALTIC CONCRETE	-
1964	-	2" BASE
1990	1" X 20' SURFACE LEVELING	-
2008	1-3/4" BP-1 (PG64-22)	-
2008	2" BP-1 (PG64-22)	-
2008	-	8" PMBB WIDENING (PG64-22)
2008	-	5" TYPE 1 AGGR.

ESTIMATE FACTORS *	
BP-1 (PG58-28H)	1.97 TON / C.Y.
TACK COAT	0.08 GAL. / S.Y.
TACK COAT (FOR MODIFIED COLDMILLING)	0.10 GAL. / S.Y.
PERMANENT AGG. EDGE TREATMENT	1.60 TONS / C.Y.

* FOR INFORMATION PURPOSES ONLY

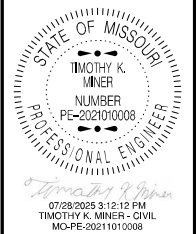

DATE PREPARED
7/28/2025

ROUTE 69	STATE MO
DISTRICT NW	SHEET NO. 2

COUNTY
CLINTON

JOB NO.
JNW0042

CONTRACT ID.

PROJECT NO.

BRIDGE NO.

DATE	DESCRIPTION

MISSOURI HIGHWAYS AND TRANSPORTATION COMMISSION

105 WEST CAPITOL
JEFFERSON CITY, MO 65102
1-888-ASK-MODOT (1-888-275-6636)


NOT TO SCALE

PROPOSED TYPICAL SECTIONS

TYPICAL SECTIONS
SHEET 1 OF 1

PREFORMED THERMOPLASTIC PAVEMENT MARKING		
LOCATION	24" WHITE	REMARKS
	L. F.	
US 69	30.00	SEE PAVEMENT MARKING SHEET
PAY TOTAL	30	

SUMMARY OF QUANTITIES
SHEET 2 OF 3

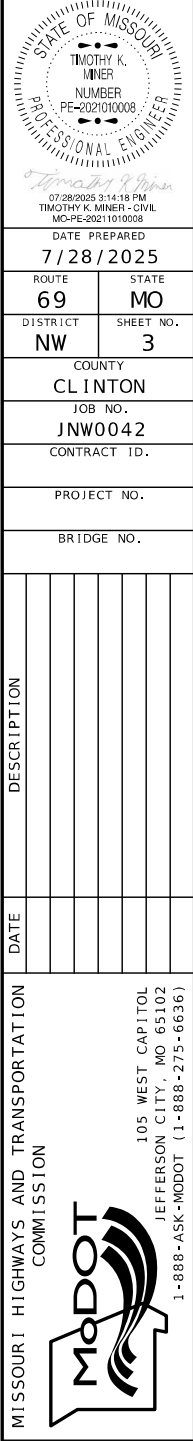

STATE OF MISSOURI

TIMOTHY K. MINER

NUMBER

PE-2021010008

PROFESSIONAL ENGINEER

07/18/2025 8:29:56 AM

TIMOTHY K. MINER - CIVIL

MO-PE-202101010008

DATE PREPARED

7/14/2025

ROUTE

69

STATE

MO

DISTRICT

NW

SHEET NO.

3

COUNTY

CLINTON

JOB NO.

JNW0042

CONTRACT ID.

PROJECT NO.

BRIDGE NO.

DESCRIPTION

DATE

MISSOURI HIGHWAYS AND TRANSPORTATION COMMISSION

105 WEST CAPITOL

JEFFERSON CITY, MO 65102

1-888-ASK-MODOT (1-888-275-6636)

MoDOT

SIGN

SIZE

AREA

QTY

TOTAL

RELOC

TOTAL

SIGN

DESCRIPTION

WO1-1L

48X48

16.00

TURN (SYMBOL LEFT)

WO1-1R

48X48

16.00

TURN (SYMBOL RIGHT)

WO1-2L

48X48

16.00

CURVE (SYMBOL LEFT)

WO1-2R

48X48

16.00

CURVE (SYMBOL RIGHT)

WO1-3L

48X48

16.00

REVERSE TURN (SYMBOL LEFT)

WO1-3R

48X48

16.00

REVERSE TURN (SYMBOL RIGHT)

WO1-4L

48X48

16.00

REVERSE CURVE (SYMBOL LEFT)

WO1-4R

48X48

16.00

REVERSE CURVE (SYMBOL RIGHT)

WO1-4bL

48X48

16.00

DOUBLE ARROW REVERSE CURVE (SYMBOL LEFT)

WO1-4bR

48X48

16.00

DOUBLE ARROW REVERSE CURVE (SYMBOL RIGHT)

WO1-4cL

48X48

16.00

TRIPLE ARROW REVERSE CURVE (SYMBOL LEFT)

WO1-4cR

48X48

16.00

TRIPLE ARROW REVERSE CURVE (SYMBOL RIGHT)

WO1-6

60X30

12.50

HORIZONTAL ARROW (SYMBOL)

WO1-6a

72X36

18.00

HORIZ. ARROW (SYMBOL ON PERMANENT BARRICADE)

WO1-7

60X30

12.50

DOUBLE HEAD HORIZONTAL ARROW (SYMBOL)

WO1-7a

72X36

18.00

DOUBLE HEAD HORIZ. ARROW (SYMBOL ON PERM. BARR.)

WO1-8

18X24

3.00

CHEVRON (SYMBOL)

WO1-8a

30X36

7.50

CHEVRON (SYMBOL FOR DIVIDED HIGHWAYS)

WO3-1

48X48

16.00

STOP AHEAD (SYMBOL)

WO3-2

48X48

16.00

YIELD AHEAD (SYMBOL)

WO3-3

48X48

16.00

SIGNAL AHEAD (SYMBOL)

WO3-4

48X48

16.00

8

128.00

11

BE PREPARED TO STOP

WO3-5

48X48

16.00

SPEED LIMIT AHEAD

WO4-1L

48X48

16.00

MERGE (SYMBOL FROM LEFT)

WO4-1R

48X48

16.00

MERGE (SYMBOL FROM RIGHT)

WO4-1aL

48X48

16.00

MERGE (LEFT)

WO4-1aR

48X48

16.00

MERGE (RIGHT)

WO5-1

48X48

16.00

ROAD/BRIDGE/RAMP NARROWS

WO5-3

48X48

16.00

ONE LANE BRIDGE

WO5-5

48X48

16.00

NARROW LANES

WO6-1

48X48

16.00

DIVIDED HIGHWAY (SYMBOL)

WO6-2

48X48

16.00

DIVIDED HIGHWAY END (SYMBOL)

WO6-3

48X48

16.00

TWO WAY TRAFFIC (SYMBOL)

WO7-3a

30X24

5.00

NEXT XX MILES (PLAQUE)

WO8-1

48X48

16.00

BUMP

WO8-2

48X48

16.00

DIP

WO8-3

48X48

16.00

PAVEMENT ENDS

WO8-4

48X48

16.00

SOFT SHOULDER

WO8-5

48X48

16.00

SLIPPERY WHEN WET (SYMBOL)

WO8-6

48X48

16.00

TRUCK CROSSING

WO8-6c

48X48

16.00

TRUCK ENTRANCE

WO8-7

36X36

9.00

LOOSE GRAVEL

WO8-7a

36X36

9.00

FRESH OIL / LOOSE GRAVEL

WO8-9

48X48

16.00

LOW SHOULDER

WO8-11

48X48

16.00

12

192.00

36

UNEVEN LANES

WO8-12

48X48

16.00

12

192.00

35

NO CENTER LINE

WO8-15

48X48

16.00

GROOVED PAVEMENT

WO8-15P

30X24

5.00

MOTORCYCLE (PLAQUE)

WO8-17L

48X48

16.00

SHOULDER DROP-OFF (SYMBOL LEFT)

WO8-17R

48X48

16.00

SHOULDER DROP-OFF (SYMBOL RIGHT)

WO8-17P

30X24

5.00

SHOULDER DROP-OFF (PLAQUE)

WO10-1

42RND.

9.62

RAILROAD CROSSING

WO12-1

24X24

4.00

DOUBLE DOWN ARROW (SYMBOL)

WO12-2

48X48

16.00

LOW CLEARANCE (SYMBOL)

WO12-2x

24X18

3.00

LOW CLEARANCE (PLAQUE)

WO12-2a

84X24

14.00

OVERHEAD LOW CLEARANCE (FEET AND INCHES)

WO12-4

120X60

50.00

LOW CLEARANCE XX FT XX IN XX MILES AHEAD

WO12-5

120X60

50.00

WIDTH RESTRICTION XX FT XX IN XX MILES AHEAD

WO13-1

30X30

6.25

ADVISORY SPEED (PLAQUE)

WO16-2

30X24

5.00

XXX FEET (PLAQUE)

WO16-3

30X24

5.00

X MILE (PLAQUE)

WO20-1

48X48

16.00

12

192.00

2

ROAD/BRIDGE/RAMP WORK AHEAD

WO20-2

48X48

16.00

DETOUR AHEAD

WO20-3

48X48

16.00

ROAD CLOSED AHEAD

WO20-4

48X48

16.00

6

96.00

7

ONE LANE ROAD AHEAD

WO20-5

48X48

16.00

RIGHT/CENTER/LEFT LANE CLOSED AHEAD

WO20-5a

48X48

16.00

2 RIGHT/CENTER/LEFT LANES CLOSED AHEAD

WO20-6a

48X48

16.00

RIGHT/CENTER/LEFT LANE CLOSED

WO20-7a

48X48

16.00

12

192.00

8

FLAGGER (SYMBOL)

WO21-2

36X36

9.00

FRESH OIL

WO21-5

48X48

16.00

SHOULDER WORK / SHOULDER WORK AHEAD

WO22-1

48X48

16.00

BLASTING ZONE AHEAD

WO22-2

42X36

10.50

TURN OFF 2-WAY RADIO AND PHONE

WO22-3

42X36

10.50

END BLASTING ZONE

GO22-1

21X15

2.19

2

4.38

WET PAINT (ARROW PIVOTS)

SIGN

SIZE

AREA

QTY

TOTAL

RELOC

TOTAL

SIGN

DESCRIPTION

E05-1

36X48

12.00

GORE EXIT

E05-2

48X36

12.00

EXIT OPEN

E05-2a

48X36

12.00

EXIT CLOSED

GO20-1

60X24

10.00

2

20.00

1

ROAD WORK NEXT 14 MILES

GO20-2

48X24

8.00

2

16.00

26

END ROAD WORK

GO20-4

36X18

4.50

1

4.50

53

PILOT CAR FOLLOW ME

GO20-4a

42X30

8.75

8

70.00

58

PILOT CAR IN USE WAIT & FOLLOW

GO20-4a

18X12

1.50

20

30.00

58

PILOT CAR IN USE WAIT & FOLLOW

GO20-5aP

36X24

6.00

WORK ZONE (PLAQUE)

MO4-8a

24X18

3.00

END DETOUR

MO4-9L

48X36

12.00

DETOUR (LEFT)

MO4-9R

48X36

12.00

DETOUR (RIGHT)

MO4-9P

48X12

4.00

STREET NAME (PLAQUE)

MO4-10L

48X18

6.00

DETOUR ARROW (LEFT)

MO4-10R

48X18

6.00

DETOUR ARROW (RIGHT)

REGULATORY SIGNS

R1-1

48X48

13.25

STOP

R1-2

48TRI.

6.93

YIELD

R1-2a

36X36

9.00

TO ONCOMING TRAFFIC (PLAQUE)

R1-3P

30X12

2.50

ALL WAY (PLAQUE)

R2-1

36X48

12.00

SPEED LIMIT XX

R3-1

48X48

16.00

NO RIGHT TURN (SYMBOL)

R3-2

48X48

16.00

NO LEFT TURN (SYMBOL)

R3-3

36X36

9.00

NO TURNS

R3-4

48X48

16.00

NO U-TURN (SYMBOL)

R3-7L

30X30

6.25

LEFT LANE MUST TURN LEFT

R3-7R

30X30

6.25

RIGHT LANE MUST TURN RIGHT

R4-1

36X48

12.00

DO NOT PASS

R4-2

36X48

12.00

PASS WITH CARE

R4-7a

36X48

12.00

KEEP RIGHT (HORIZONTAL ARROW)

R4-8a

36X48

12.00

KEEP LEFT (HORIZONTAL ARROW)

R5-1

30X30

6.25

DO NOT ENTER

R5-1a

36X24

6.00

WRONG WAY

R6-1L

54X18

6.75

ONE WAY ARROW (LEFT)

R6-1R

54X18

6.75

ONE WAY ARROW (RIGHT)

R6-2L

24X30

5.00

ONE WAY (LEFT)

R6-2R

24X30

5.00

ONE WAY (RIGHT)

R9-9

24X12

2.00

SIDEWALK CLOSED

R9-11L

24X18

3.00

SIDEWALK CLOSED AHEAD,
(ARROW LEFT) CROSS HERE

R9-11R

24X18

3.00

SIDEWALK CLOSED AHEAD,
(ARROW RIGHT) CROSS HERE

R10-6

24X36

6.00

STOP HERE ON RED (45° ARROW)

R11-2

48X30

10.00

ROAD CLOSED

R11-3a

60X30

12.50

ROAD CLOSED XX MILES AHEAD
LOCAL TRAFFIC ONLY

R11-4

60X30

12.50

ROAD CLOSED TO THRU TRAFFIC

CONST-3A

60X48

20.00

FINE SIGN

CONST-3X

56X12

4.67

SPEEDING/PASSING (PLATE)

MISCELLANEOUS SIGNS

CONST-5

48X36

12.00

POINT OF PRESENCE

CONST-5

96X48

32.00

POINT OF PRESENCE

CONST-8

48X36



12.00


2

24.00


59

WORK ZONE NO PHONE ZONE

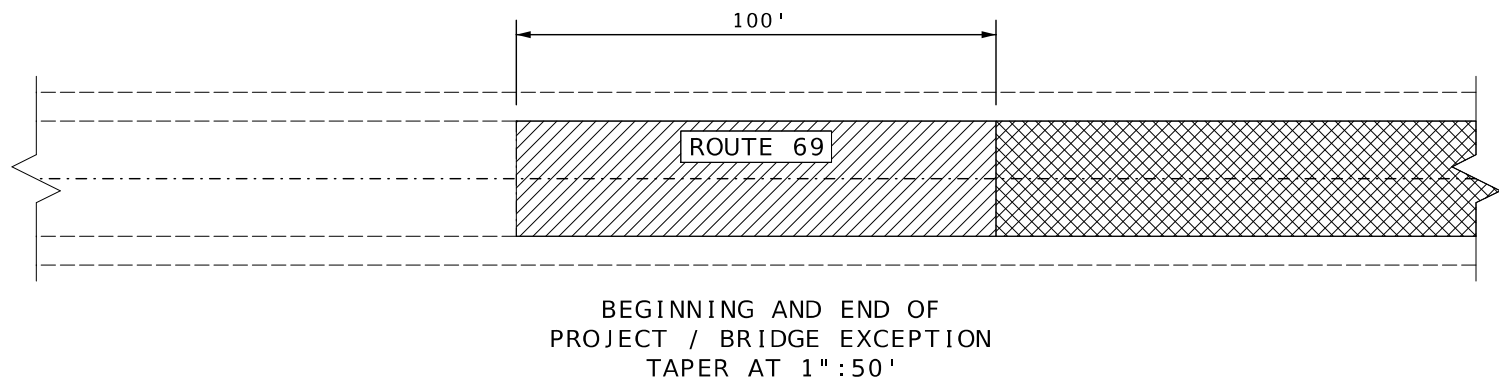
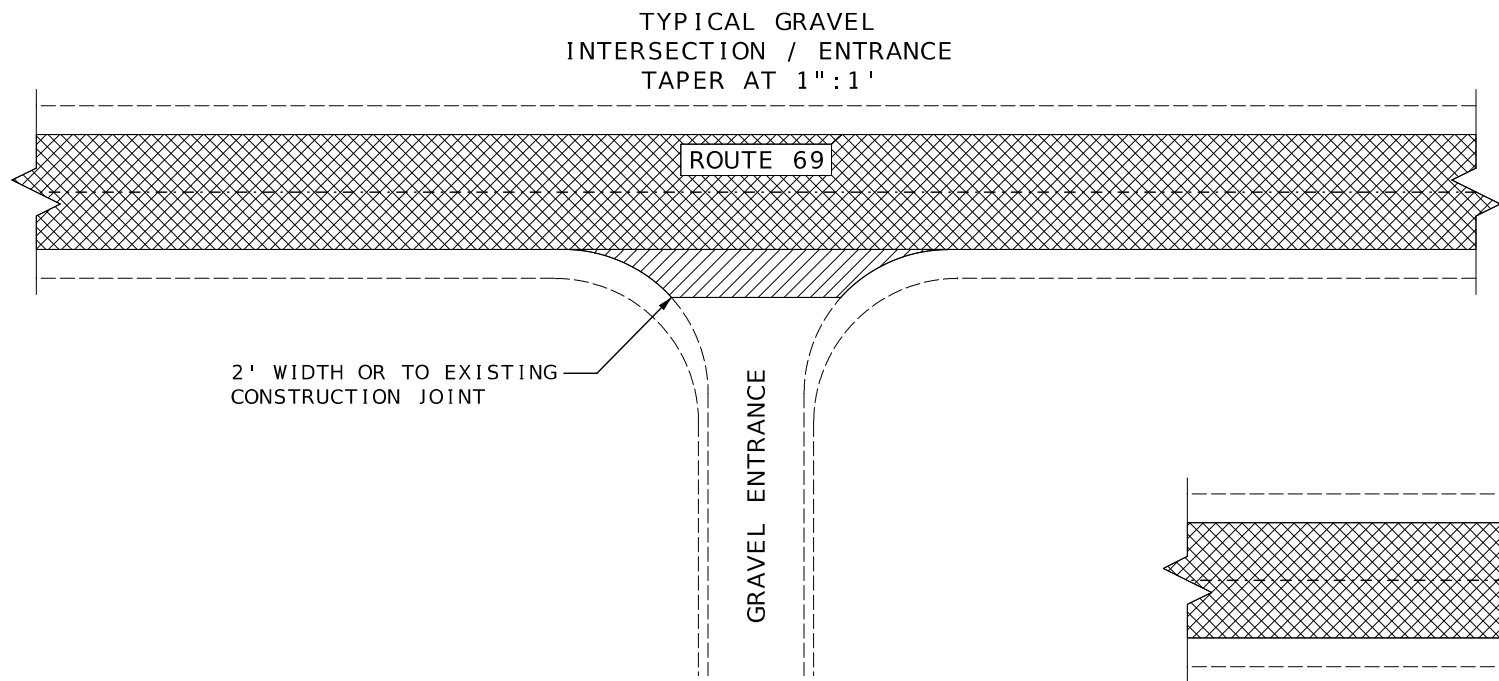


 

= MODIFIED COLDMILLING & 2" BP-1 (PG58-28H)

 

= 2" BP-1 (PG58-28H)

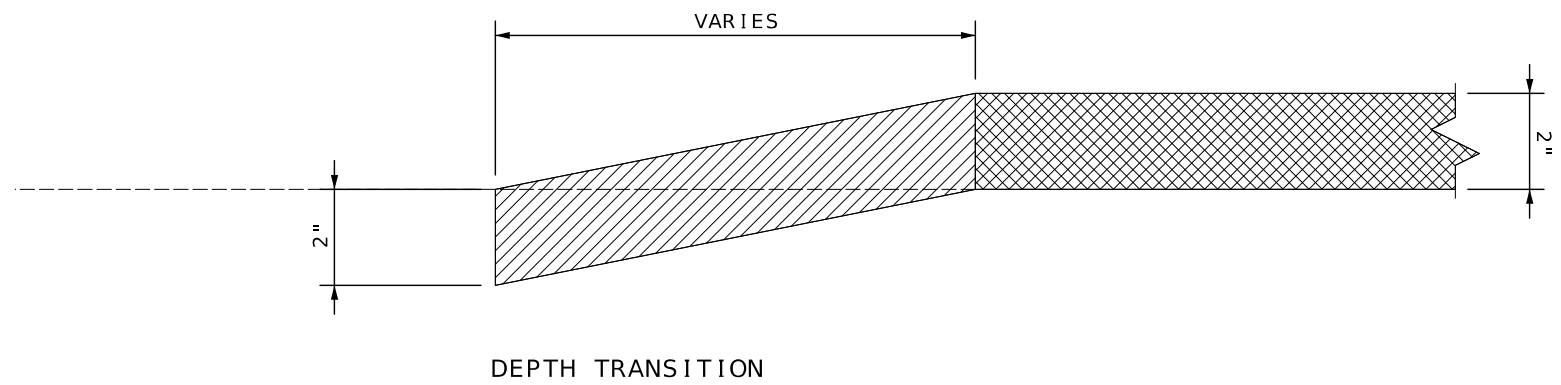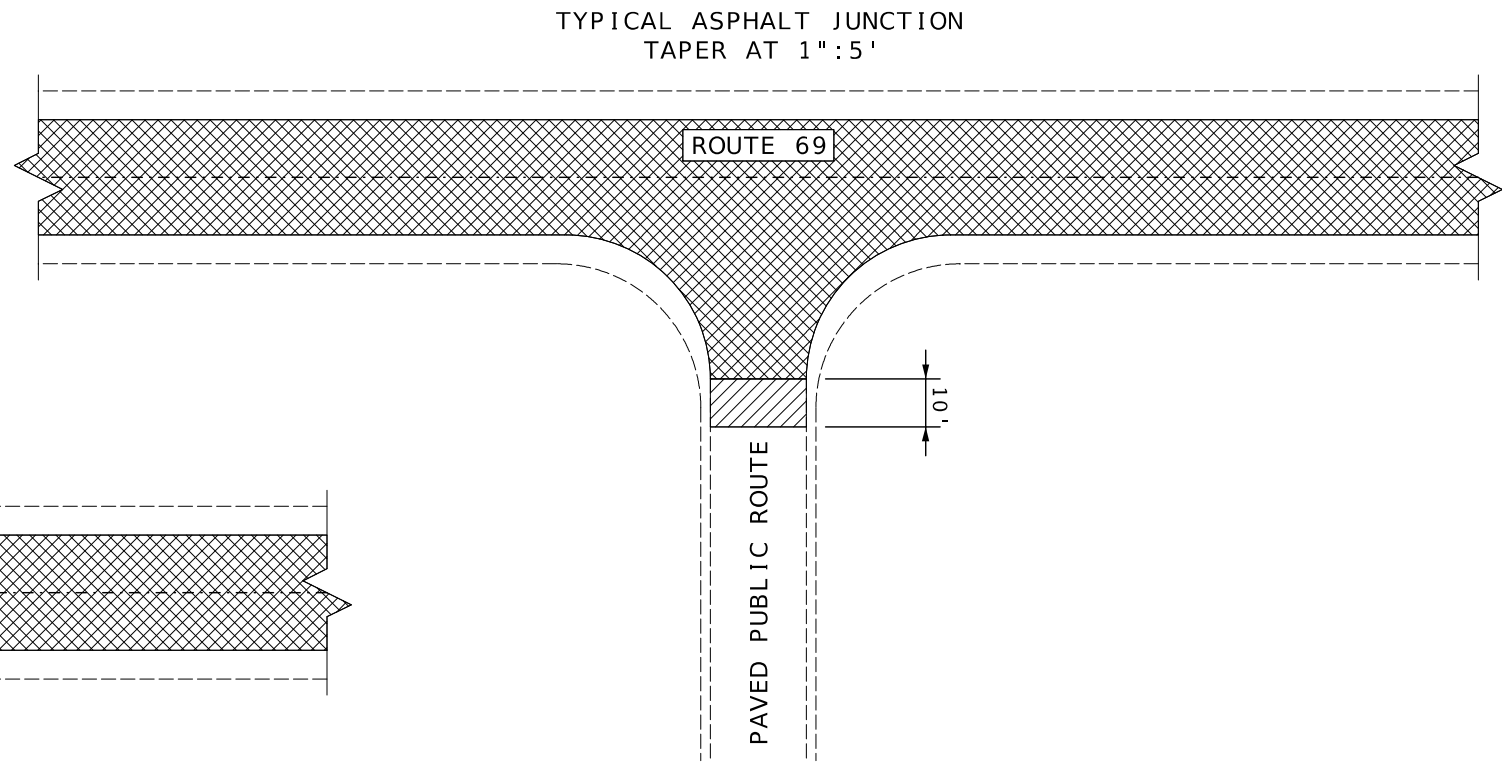

07/19/2025 8:30:04 AM
TIMOTHY K. MINER - CIVIL
MO-PE-2021010008
DATE PREPARED

7/14/2025

ROUTE 69	STATE MO
DISTRICT NW	SHEET NO. 4

COUNTY
CLINTON

JOB NO.
JNW0042

CONTRACT ID.

PROJECT NO.


BRIDGE NO.

DATE	DESCRIPTION

MISSOURI HIGHWAYS AND TRANSPORTATION COMMISSION



105 WEST CAPITOL
JEFFERSON CITY, MO 65102
1-888-ASK-MODOT (1-888-275-6636)

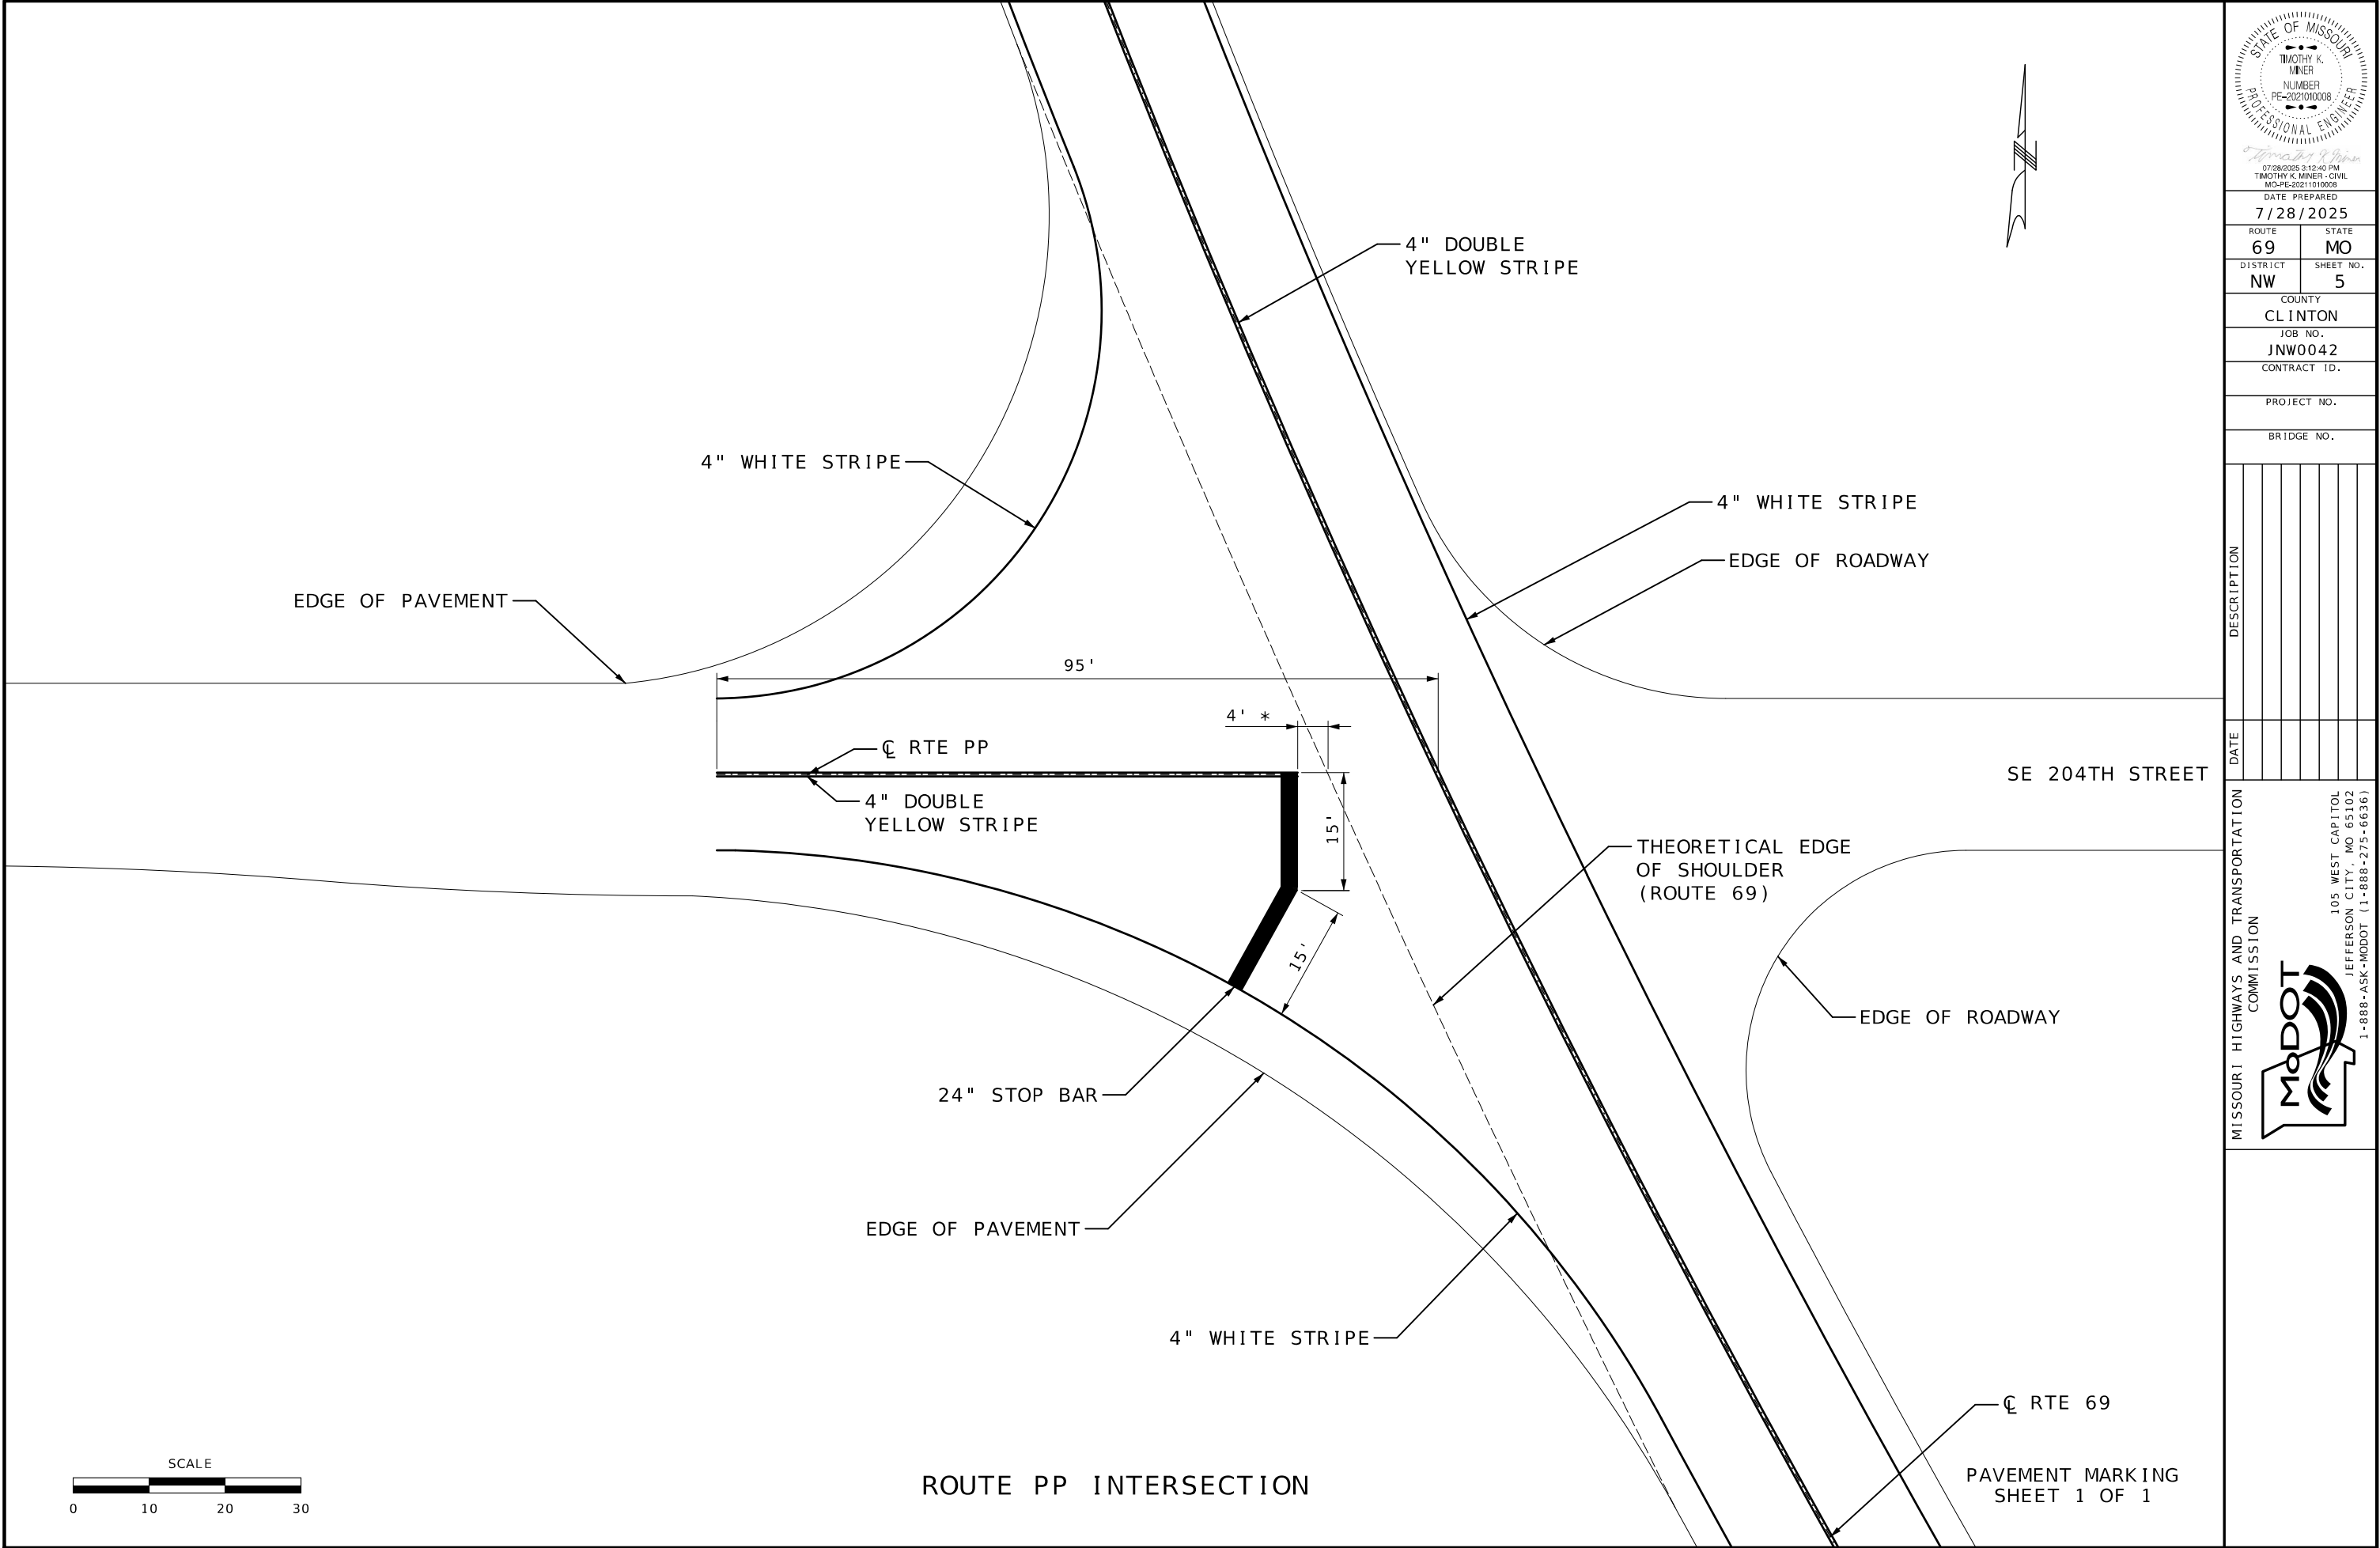

DATE PREPARED
7/28/2025

ROUTE	STATE
69	MO
DISTRICT	SHEET NO.
NW	5

COUNTY
CLINTON

JOB NO.
JNW0042

CONTRACT ID.

PROJECT NO.

BRIDGE NO.

DESCRIPTION	DATE

MISSOURI HIGHWAYS AND TRANSPORTATION COMMISSION

105 WEST CAPITOL
JEFFERSON CITY, MO 65102
1-888-ASK-MODOT (1-888-275-6636)

DESIGN DESIGNATION

A.A.D.T. - 2026 = 1,787
A.A.D.T. - 2036 = 2,062
D.H.V. = 184
T = 11%-19.6%
V = 25-60 M.P.H.
D = 50.3% N / 49.7% S

FUNCTIONAL CLASSIFICATION-

ROUTE 13
MAJOR COLLECTOR
MINOR ARTERIAL (SOUTH OF HAMILTON)
BUSINESS 36
MAJOR COLLECTOR


NOTE: NO RIGHT OF WAY ACQUISITION

CONVENTIONAL SYMBOLS
(USED IN PLANS)

	EXISTING	NEW
BUILDINGS AND STRUCTURES		
GUARD RAIL		
GUARD CABLE		
CONCRETE RIGHT-OF-WAY MARKER		
STEEL RIGHT-OF-WAY MARKER		
LOCATION SURVEY MARKER		
UTILITIES		
FIBER OPTICS	-FO-	-FO-
OVERHEAD CABLE TV	-OTV-	-OTV-
UNDERGROUND CABLE TV	-UTV-	-UTV-
OVERHEAD TELEPHONE	-OT-	-OT-
UNDERGROUND TELEPHONE	-UT-	-UT-
OVERHEAD POWER	-OE-	-OE-
UNDERGROUND POWER	-UE-	-UE-
SANITARY SEWER	-S-	-S-
STORM SEWER	-SS-	-SS-
GAS	-G-	-G-
WATER	-W-	-W-
MANHOLE		
FIRE HYDRANT		
WATER VALVE		
WATER METER		
DROP INLET		
DITCH BLOCK		
GROUND MOUNTED SIGN		
LIGHT POLE		
H-FRAME POWER POLE		
TELEPHONE PEDESTAL		
FENCE		
CHAIN LINK		
WOVEN WIRE		
GATE POST		
BENCHMARK		

NOTE: DASHED OR OPEN SYMBOLS INDICATE EXISTING FEATURES

MISSOURI HIGHWAYS AND TRANSPORTATION COMMISSION
PLANS FOR PROPOSED
STATE HIGHWAY
CALDWELL / DAVIESS COUNTIES

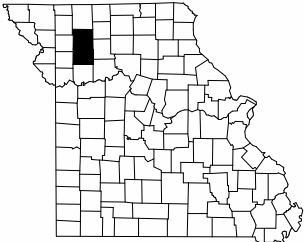


KEY MAP
LOCATION OF
CALDWELL & DAVIESS COUNTIES

BEGIN BUS. 36
LOG MILE 0.020

END BUS. 36
LOG MILE 2.128



THE EXISTENCE AND APPROXIMATE LOCATION OF UTILITY FACILITIES KNOWN TO EXIST, AS SHOWN ON THE PLANS, ARE BASED ON THE BEST INFORMATION AVAILABLE TO THE COMMISSION AT THIS TIME. THIS INFORMATION IS PROVIDED BY THE COMMISSION "AS-IS" AND THE COMMISSION EXPRESSLY DISCLAIMS ANY REPRESENTATION OR WARRANTY AS TO THE COMPLETENESS, ACCURACY, OR SUITABILITY OF THE INFORMATION FOR ANY USE. RELIANCE UPON THIS INFORMATION IS DONE AT THE RISK AND PERIL OF THE USER, AND THE COMMISSION SHALL NOT BE LIABLE FOR ANY DAMAGES THAT MAY ARISE FROM ANY ERROR IN THE INFORMATION. IT IS, THEREFORE, THE RESPONSIBILITY OF THE CONTRACTOR TO VERIFY THE EXISTENCE, LOCATION AND STATUS OF ANY FACILITY. SUCH VERIFICATION INCLUDES DIRECT CONTACT WITH THE LISTED UTILITIES.

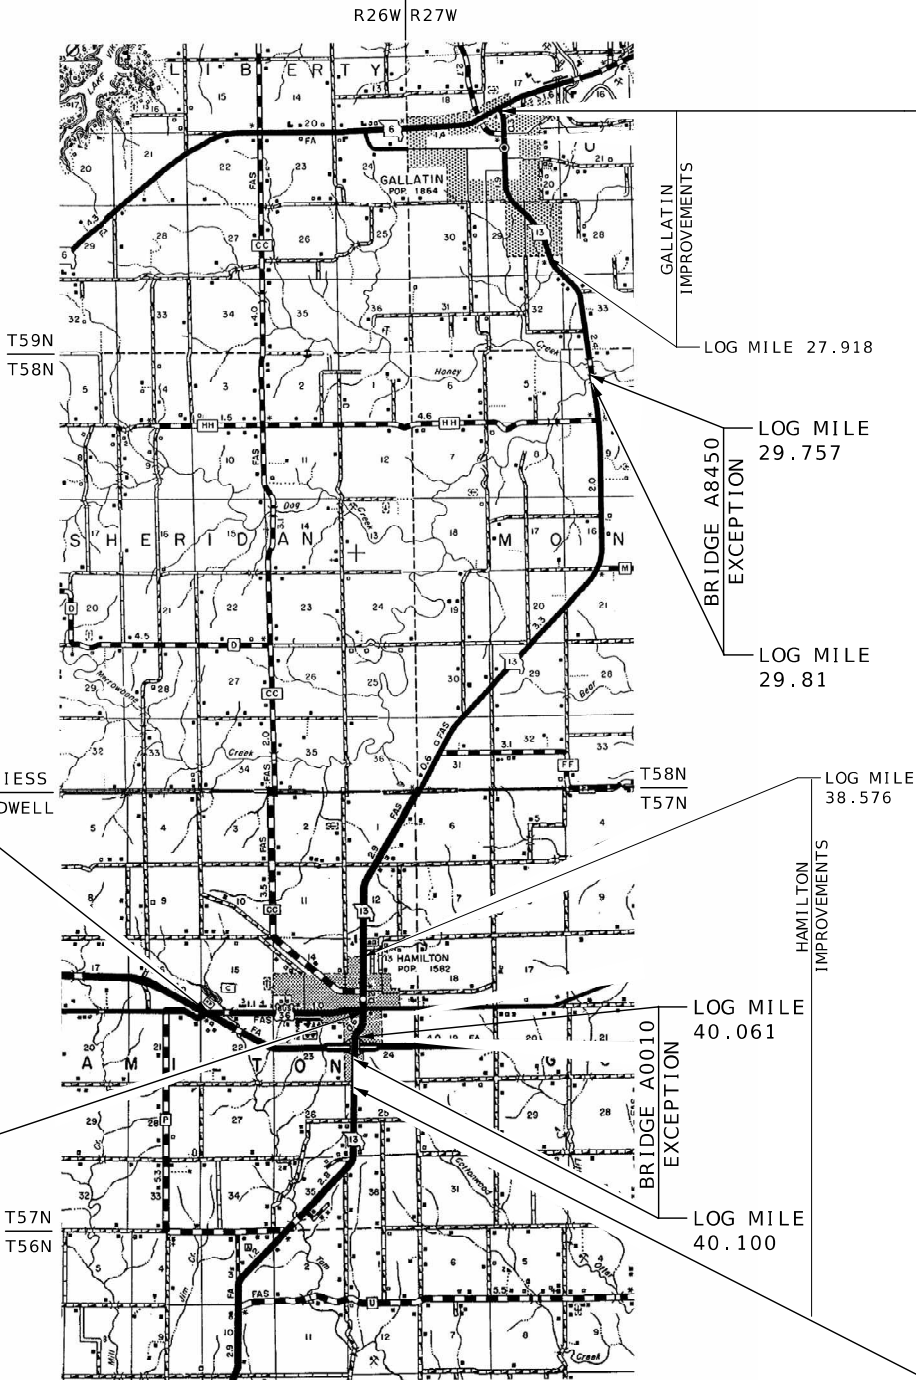

BEGIN ROUTE 13
LOG MILE 25.707

END ROUTE 13
LOG MILE 40.483

INDEX OF SHEETS

DESCRIPTION	SHEET NUMBER
TITLE SHEET	1
TYPICAL SECTIONS (TS) (5 SHEETS)--	2
QUANTITIES (QU) (5 SHEETS)-----	3
SPECIAL SHEETS (SS)-----	4-16
TRAFFIC CONTROL SHEETS (TC)-----	17-24
PAVEMENT MARKING (PM) -----	25-28
EROSION CONTROL (EC) -----	29


LENGTH OF BUS. 36

BEGINNING	LOG MILE 0.020
END	LOG MILE 2.128
APPARENT LENGTH	2.108 MILES

LENGTH OF MO 13

BEGINNING	LOG MILE 25.707
END	LOG MILE 40.483
APPARENT LENGTH	14.776 MILES
EQUATIONS AND EXCEPTIONS:	
BRIDGE A8450	-0.045 MILES
BRIDGE A0010	-0.039 MILES

TOTAL CORRECTIONS	-0.084 MILES
STATE LENGTH	16.800 MILES
FOR INFORMATION ONLY ESTIMATED DISTURBED ACRES	0.1 ACRES

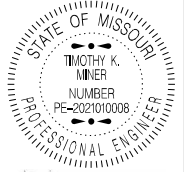


DATE PREPARED
8/12/2025
ROUTE
13, BUS36
STATE
MO
DISTRICT
NW
SHEET NO.
1
COUNTY
CALDWELL, DAVIESS
JOB NO.
JNW0089
CONTRACT ID.
-
PROJECT NO.
-
BRIDGE NO.
-

DESCRIPTION	DATE


MISSOURI HIGHWAYS AND TRANSPORTATION COMMISSION

105 WEST CAPITOL
JEFFERSON CITY, MO 65102
1-888-ASK-MODOT (1-888-275-6636)



PAVEMENT HISTORY - MO 13			
YEAR	JOB	DESCRIPTION	COUNTY
2020	J1S3300	SCRUB SEAL	CALDWELL/DAVIESS
2012	J1L1201	1" BP-1 RESURFACING	CALDWELL/DAVIESS
2001	J1L0111C	1" SURFACE LEVELING	CALDWELL
2000	J1L9920A	1" SURFACE LEVELING	DAVIESS
1984	RS-59(6)	RESURFACING	CALDWELL/DAVIESS
1976	1-S-13-62	MIN. 1.5" BP RESURFACING	CALDWELL/DAVIESS

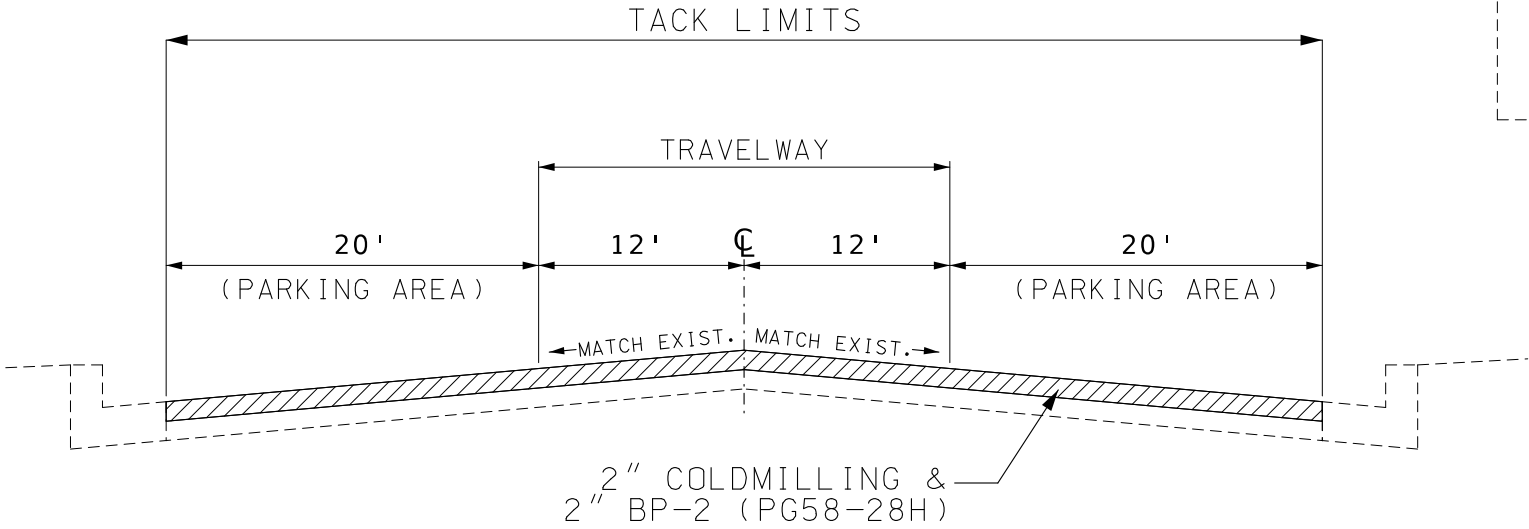

PROPOSED TYPICAL SECTION
(ROUTE 13)
LOG MILE 26.036 – LOG MILE 26.235

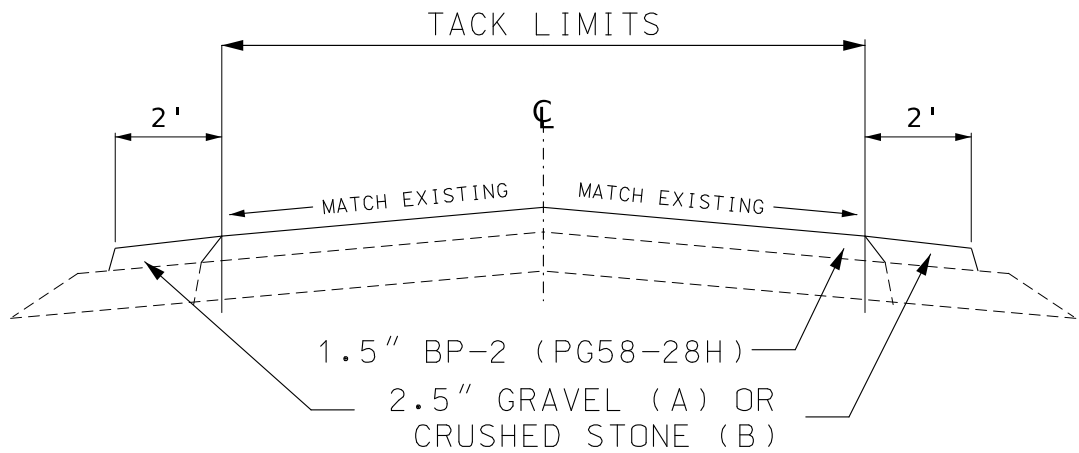

PROPOSED TYPICAL SECTION
(ROUTE 13)
LOG MILE 26.235 – LOG MILE 27.362

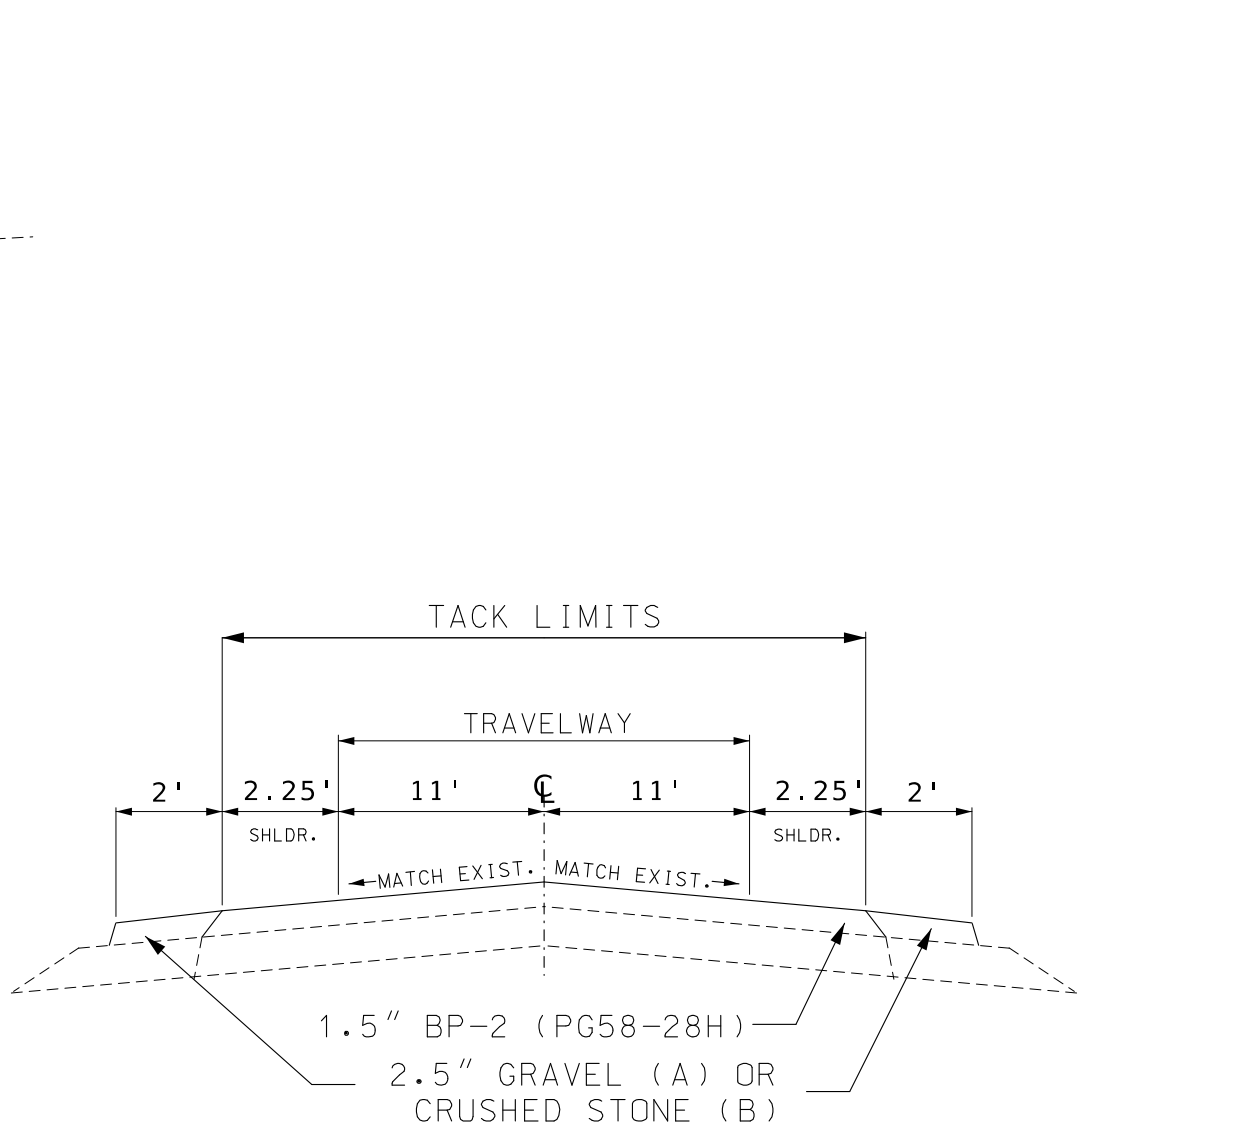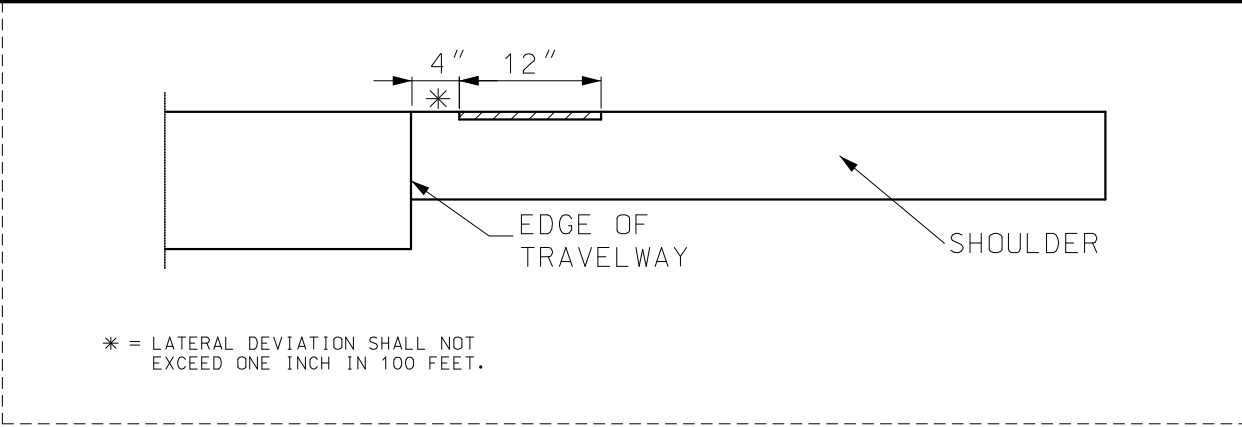

PROPOSED TYPICAL SECTION
(ROUTE 13)
LOG MILE 27.362 – LOG MILE 29.729
LOG MILE 29.830 – LOG MILE 39.157

STATE OF MISSOURI

TIMOTHY K. MINER

NUMBER

PE-2021010008

PROFESSIONAL ENGINEER

08/12/2025 1:26:11 PM

TIMOTHY K. MINER - CIVIL

MO-PE-2021010008

DATE PREPARED

8/12/2025

ROUTE

13, BUS36

STATE

MO

DISTRICT

NW

SHEET NO.

2

COUNTY

CALDWELL, DAVIESS

JOB NO.

JNW0089

CONTRACT ID.

-

PROJECT NO.

-

BRIDGE NO.

-


DESCRIPTION	DATE

MISSOURI HIGHWAYS AND TRANSPORTATION COMMISSION


MoDOT

105 WEST CAPITOL
JEFFERSON CITY, MO 65102
1-888-ASK-MODOT (1-888-275-6636)

PAVEMENT HISTORY - MO 13			
YEAR	JOB	DESCRIPTION	COUNTY
2020	J1S3300	SCRUB SEAL	CALDWELL/DAVIESS
2012	J1L1201	1" BP-1 RESURFACING	CALDWELL/DAVIESS
2001	J1L0111C	1" SURFACE LEVELING	CALDWELL
2000	J1L9920A	1" SURFACE LEVELING	DAVIESS
1984	RS-59(6)	RESURFACING	CALDWELL/DAVIESS
1976	1-S-13-62	MIN. 1.5" BP RESURFACING	CALDWELL/DAVIESS

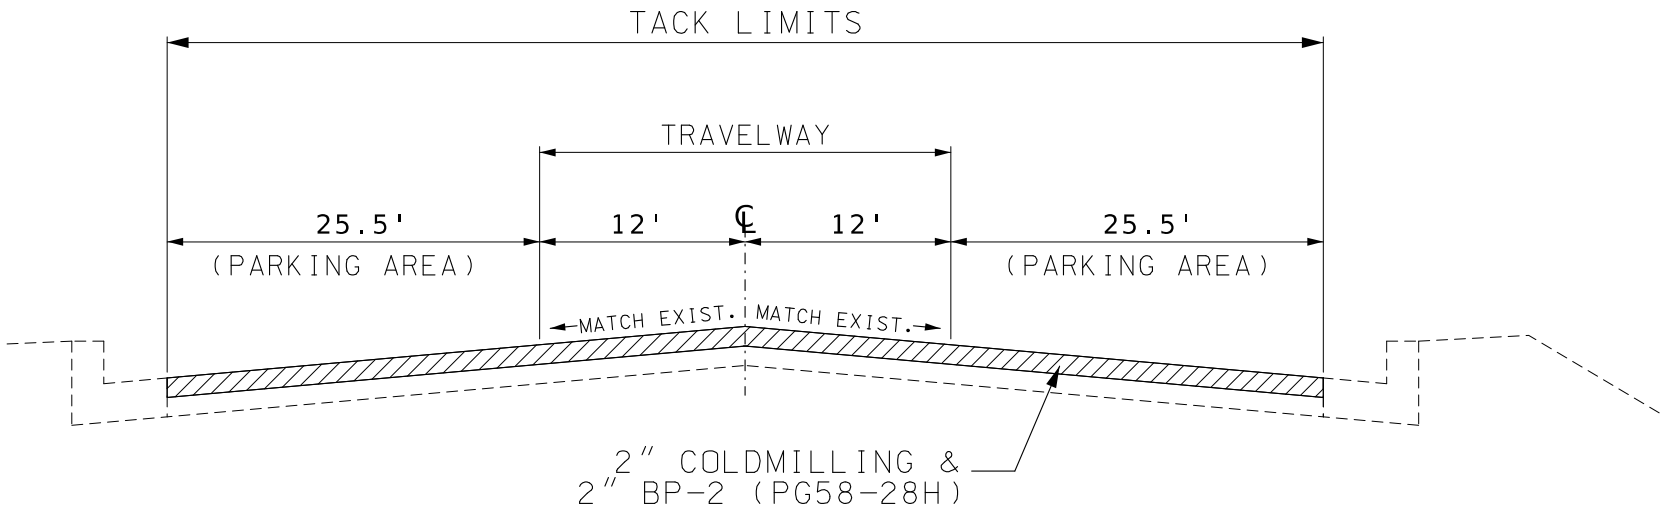

PROPOSED TYPICAL SECTION
(ROUTE 13)
LOG MILE 39.185 – LOG MILE 39.511

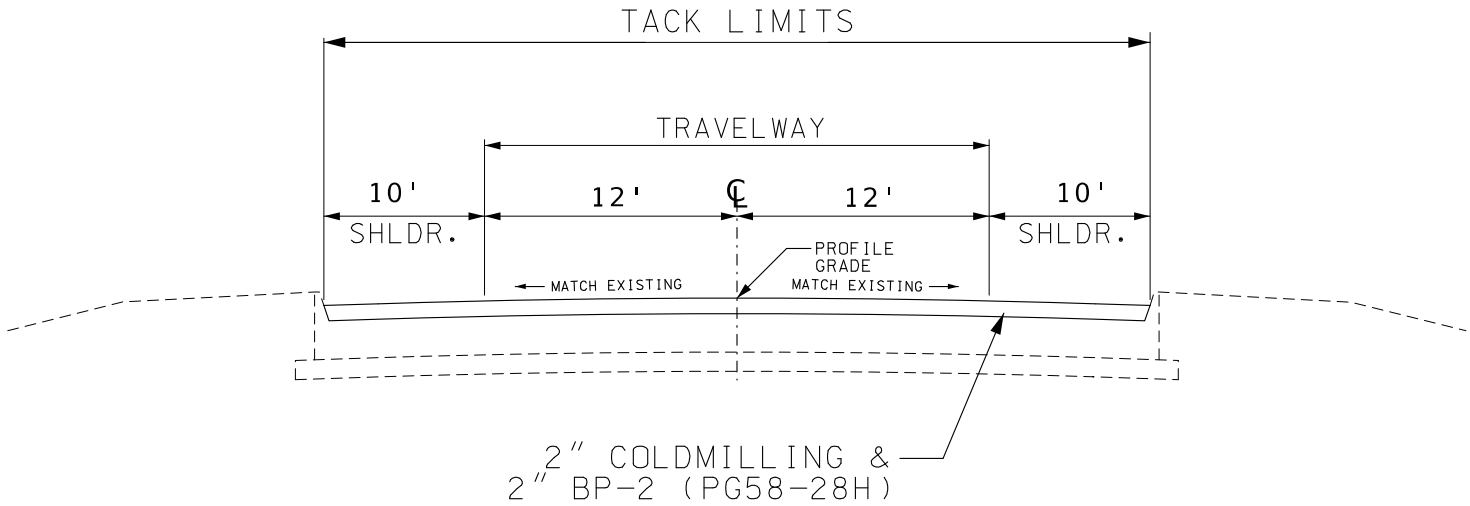

PROPOSED TYPICAL SECTION
(ROUTE 13)
LOG MILE 39.511 – LOG MILE 40.061

NOT TO SCALE

SYMBOLOLOGY LEGEND



COLDMILLING

PROPOSED
CONSTRUCTION

EXISTING
CONSTRUCTION

STATE OF MISSOURI

TIMOTHY K. MINER

NUMBER

PE-2021010008

PROFESSIONAL ENGINEER

08/12/2025 1:25:59 PM

TIMOTHY K. MINER - CIVIL

MO-PE-2021010008

DATE PREPARED

8/12/2025

ROUTE

13, BUS36

STATE

MO

DISTRICT

NW

SHEET NO.

2

COUNTY

CALDWELL, DAVIESS

JOB NO.

JNW0089

CONTRACT ID.

-

PROJECT NO.

-

BRIDGE NO.

-

DESCRIPTION	DATE


MISSOURI HIGHWAYS AND TRANSPORTATION COMMISSION

105 WEST CAPITOL


JEFFERSON CITY, MO 65102

1-888-ASK-MODOT (1-888-275-6636)

PAVEMENT HISTORY - MO 13			
YEAR	JOB	DESCRIPTION	COUNTY
2020	J1S3300	SCRUB SEAL	CALDWELL/DAVIESS
2012	J1L1201	1" BP-1 RESURFACING	CALDWELL/DAVIESS
2001	J1L0111C	1" SURFACE LEVELING	CALDWELL
2000	J1L9920A	1" SURFACE LEVELING	DAVIESS
1984	RS-59(6)	RESURFACING	CALDWELL/DAVIESS
1976	1-S-13-62	MIN. 1.5" BP RESURFACING	CALDWELL/DAVIESS

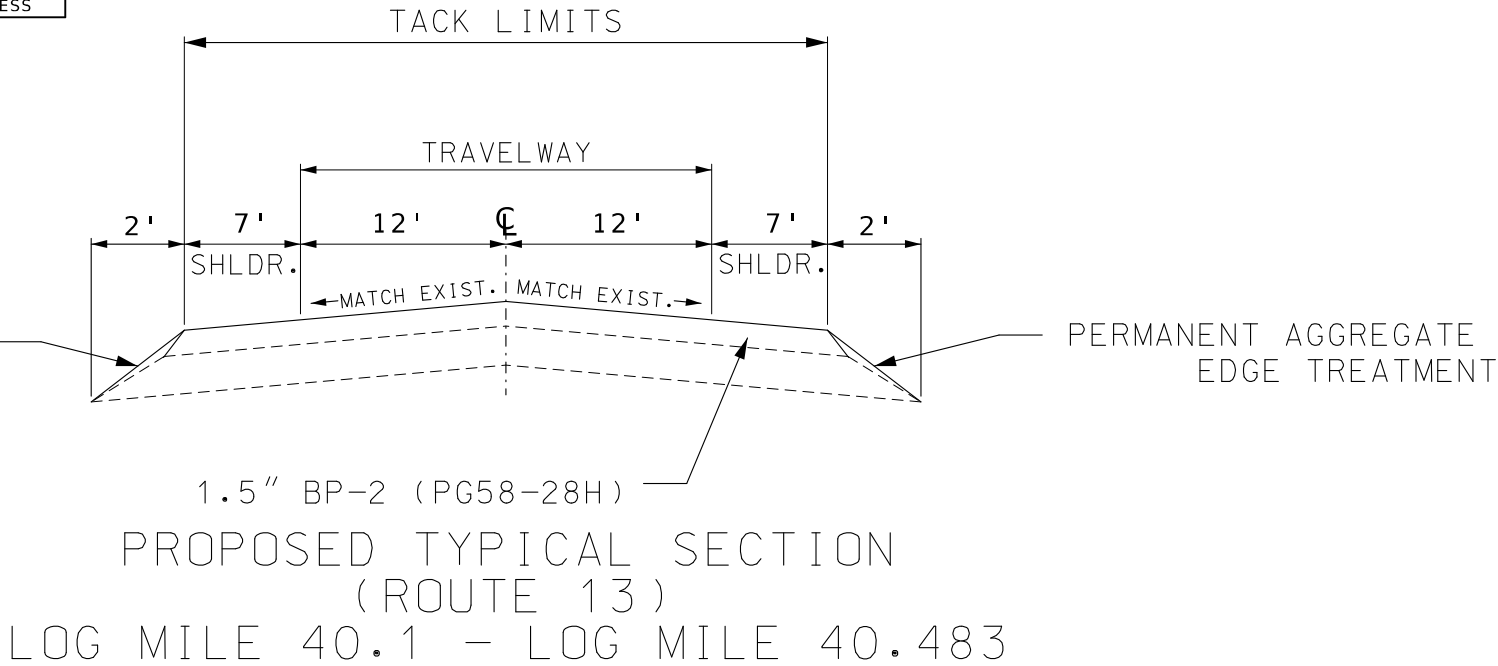

PAVEMENT HISTORY - BUS. 36			
YEAR	JOB	DESCRIPTION	COUNTY
2012	J1I1201	1" SURFACE LEVELING	CALDWELL
2002	J1S0527	1.75" BP-1	CALDWELL
1977	RS-59(4)	RESURFACING	CALDWELL
1936	SEC 13A-14A	6" CONCRETE PAVEMENT	CALDWELL

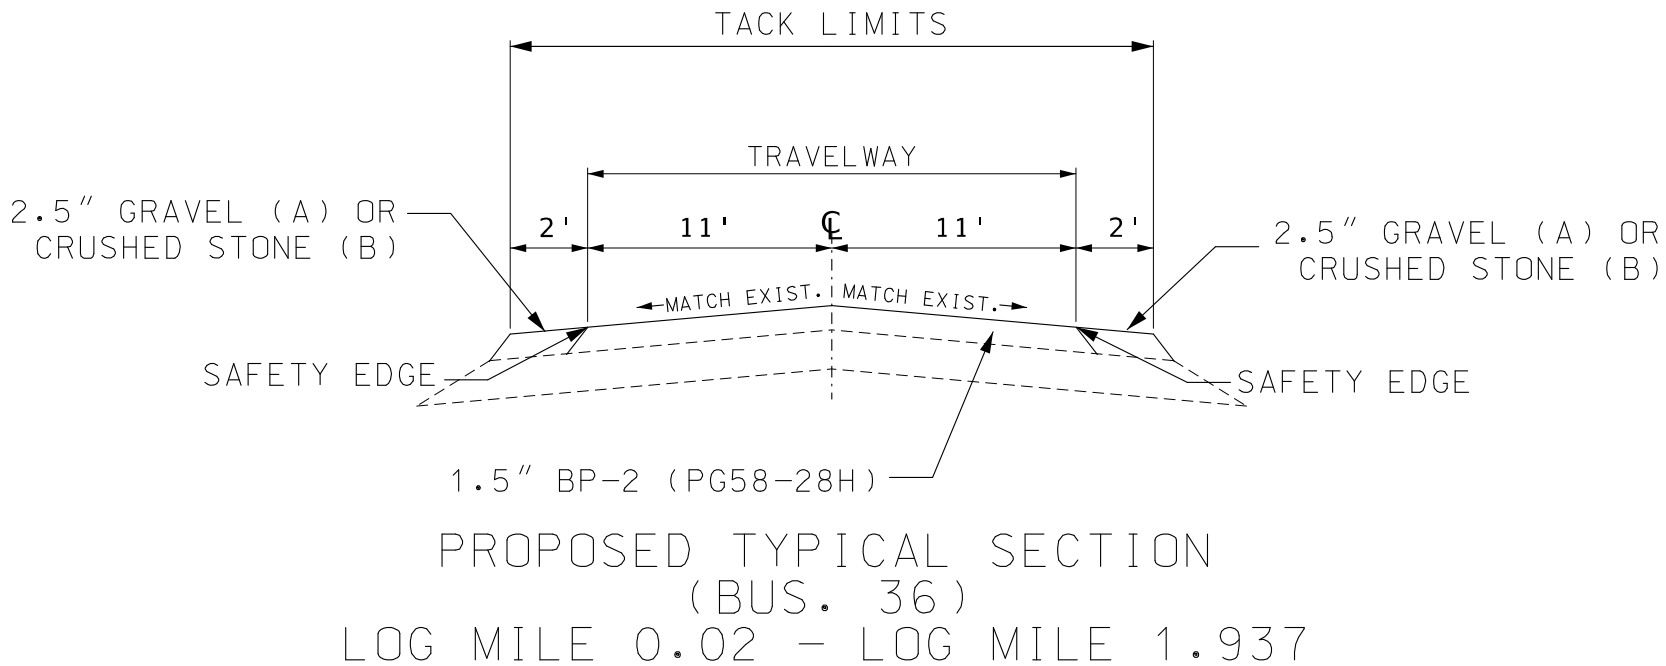


SYMBOLOLOGY LEGEND



COLDMILLING

PROPOSED CONSTRUCTION

EXISTING CONSTRUCTION

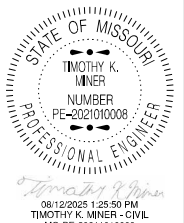

DATE PREPARED 8/12/2025	
ROUTE 13, BUS36	STATE MO
DISTRICT NW	SHEET NO. 2
COUNTY CALDWELL, DAVIESS	
JOB NO. JNW0089	
CONTRACT ID. -	
PROJECT NO. -	
BRIDGE NO. -	


DESCRIPTION	DATE

MISSOURI HIGHWAYS AND TRANSPORTATION COMMISSION

MoDOT

105 WEST CAPITOL
JEFFERSON CITY, MO 65102
1-888-ASK-MODOT (1-888-275-6636)

PAVEMENT HISTORY - BUS. 36			
YEAR	JOB	DESCRIPTION	COUNTY
2012	J111201	1" SURFACE LEVELING	CALDWELL
2002	J1S0527	1.75" BP-1	CALDWELL
1977	RS-59(4)	RESURFACING	CALDWELL
1936	SEC 13A-14A	6" CONCRETE PAVEMENT	CALDWELL

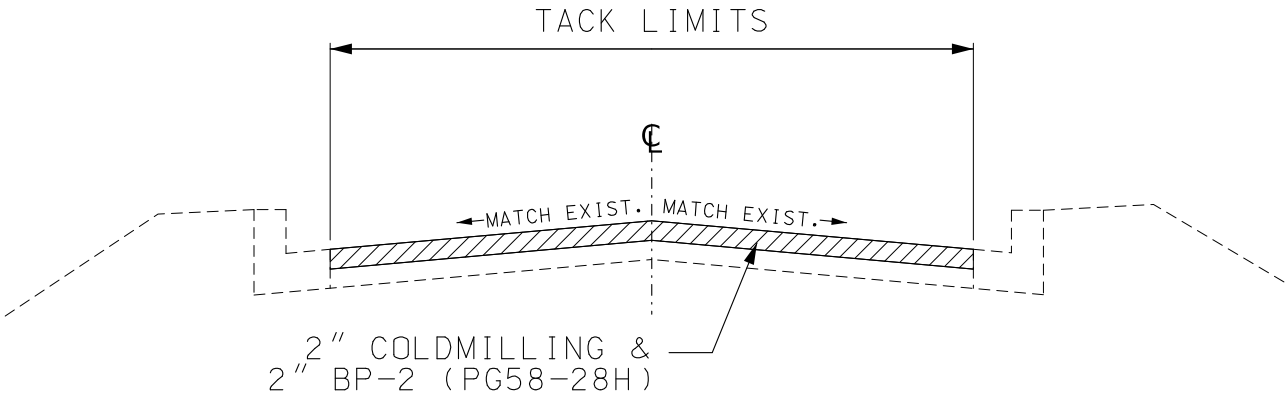

PROPOSED TYPICAL SECTION
(BUS. 36)
LOG MILE 1.937 – LOG MILE 2.128

SYMBOLGY LEGEND

COLDMILLING

PROPOSED CONSTRUCTION

EXISTING CONSTRUCTION

STATE OF MISSOURI

DATE PREPARED
8/12/2025

ROUTE
13, BUS36

DISTRICT
NW

STATE
MO

SHEET NO.
2

COUNTY
CALDWELL, DAVIESS

JOB NO.
JNW0089


CONTRACT ID.
-

PROJECT NO.
-

BRIDGE NO.
-

DESCRIPTION

DATE

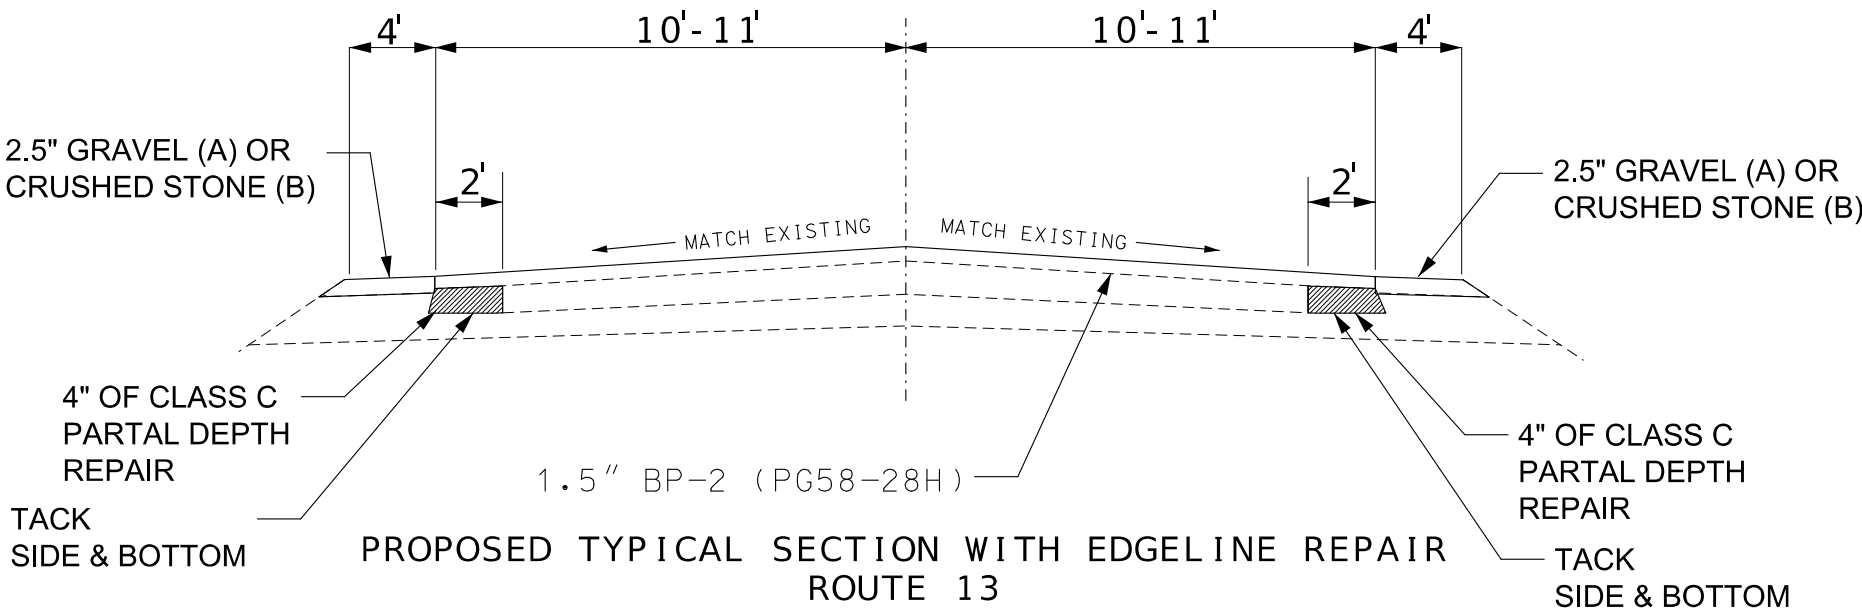

PROPOSED TYPICAL SECTION WITH EDGELINE REPAIR
ROUTE 13

SEE NBL & SBL EDGE LINE REPAIR TABLES FOR LOCATIONS

NOT TO SCALE

MISSOURI HIGHWAYS AND TRANSPORTATION COMMISSION

105 WEST CAPITOL
JEFFERSON CITY, MO 65102
1-888-ASK-MODOT (1-888-275-6636)

PAVEMENT MARKING - BUS. 36							
LOG MILE	LOG MILE	LENGTH	4 IN. YELLOW CLASS 1 PAVEMENT MARKING PAINT (18-MIL, TYPE P BEADS)			4 IN. WHITE CLASS 1 PAVEMENT MARKING PAINT 18-MIL, TYPE P BEADS	REMARKS
			INTERMITTENT	SOLID (SINGLE)	SOLID (DOUBLE)		
		L.F.	L.F.	L.F.	L.F.	L.F.	
0.020	0.118	517.440	--	--	1034.9	1034.9	DOUBLE SOLID
0.118	0.249	691.680	172.9	--	--	1383.4	WESTBOUND INTERMITTENT EASTBOUND INTERMITTENT,
0.249	0.258	47.520	--	--	95.0	95.0	DOUBLE SOLID
0.258	0.437	945.120	236.3	945.1	--	1890.2	WESTBOUND SOLID EASTBOUND INTERMITTENT,
0.437	0.837	2112.000	--	--	4224.0	4224.0	DOUBLE SOLID
0.837	0.977	739.200	184.8	739.2	--	1478.4	WESTBOUND SOLID EASTBOUND INTERMITTENT,
0.977	1.017	211.200	--	--	422.4	422.4	DOUBLE SOLID
1.017	1.157	739.200	184.8	--	--	1478.4	WESTBOUND INTERMITTENT EASTBOUND INTERMITTENT,
1.157	1.875	3791.040	--	--	7582.1	7582.1	DOUBLE SOLID
1.875	2.118	1283.040	--	--	2566.1	--	DOUBLE SOLID
		SUBTOTAL	778.8	1684.3	15924.5	19588.8	

PAVEMENT MARKING - SUMMARY						
LOCATION	4 IN. WHITE CLASS 1 PAVEMENT MARKING PAINT 18-MIL, TYPE P BEADS	6 IN. WHITE CLASS 1 PAVEMENT MARKING PAINT 18-MIL, TYPE P BEADS	24 IN. THERMOPLASTIC	4 IN. YELLOW CLASS 1 PAVEMENT MARKING PAINT (18-MIL, TYPE P BEADS)		
				INTERMITTENT	SOLID (SINGLE)	SOLID (DOUBLE)
				L.F.	L.F.	L.F.
ROUTE 13 SUBTOTAL	146857.9	284.1	2009.1	14073.9	33301.0	39864.0
BUS 36 SUBTOTAL	19588.8	--	--	778.8	1684.3	15924.5
TOTALS	166446.7	284.1	2009.1	14852.7	34985.3	55788.5
PAY TOTALS	166447	284	2009	105627		


CLASS C REPAIR				
LOG MILE	LOG MILE	LENGTH	REMOVAL FOR CLASS C PARTIAL DEPTH PAVEMENT REPAIR	FURNISHING AND PLACING BITUMINOUS MATERIAL FOR CLASS C PARTIAL DEPTH PAVEMENT REPAIR
			S.Y.	TON
26.263	29.729	3.466	8133.55	1789.38
29.830	39.157	9.327	21887.36	4815.22
		TOTALS	30020.91	6604.60
		PAY TOTALS	30020.9	6604.6

EROSION CONTROL			
LOG MILE	LOCATION	ALTERNATE DITCH CHECK	REMARKS
		L.F.	
ROUTE 13			
25.970	GALLATIN	4	SOUTH OF CORRINE ST., WEST OF RTE. 13
25.970	GALLATIN	4	SOUTH OF CORRINE ST., EAST OF RTE. 13
26.043	GALLATIN	4	SOUTH OF BERRY ST., EAST OF RTE. 13
26.234	GALLATIN	4	NORTHWEST CORNER OF VAN BUREN ST. & RTE. 13
39.391	HAMILTON	6	SOUTH OF MCGAUGHY ST., WEST OF RTE. 13
39.395	HAMILTON	4	SOUTH OF MCGAUGHY ST., WEST OF RTE. 13
39.413	HAMILTON	4	SOUTH OF MCGAUGHY ST. (MID-BLOCK), WEST OF RTE. 13
39.417	HAMILTON	4	SOUTH OF MCGAUGHY ST. (MID-BLOCK), WEST OF RTE. 13
5.349	HAMILTON	4	NORTHEAST CORNER OF BERRY ST. & RTE. 13
39.441	HAMILTON	4	NORTHWEST CORNER OF BERRY ST. & RTE. 13
39.511	HAMILTON	4	NORTHWEST CORNER OF W SCHOOL ST. & RTE. 13
39.512	HAMILTON	4	SOUTHEAST CORNER OF E SCHOOL ST. & RTE. 13
BUS. 36			
1.996	HAMILTON	4	NORTHWEST CORNER OF HUGHES ST. & BUS. 36
1.996	HAMILTON	4	NORTHEAST CORNER OF HUGHES ST. & BUS. 36
2.005	HAMILTON	4	SOUTHWEST CORNER OF HUGHES ST. & BUS. 36
	TOTALS	62	
	PAY TOTALS	62	

ADA ITEMS - BUS. 36				
LOCATION	CURB RAMP	TRUNCATED DOMES	INTEGRAL CURB	REMOVAL OF IMPROVEMENTS
	S.Y.	S.F.	L.F.	L.S.
BUS. 36 & FRAME ST.	11.11	20.00	40.00	11.11 S.Y. OF CONCRETE
BUS. 36 & HUGHES ST.	11.11	20.00	40.00	11.11 S.Y. OF CONCRETE
BUS. 36 & ARDINGER ST.	5.56	10.00	20.00	5.56 S.Y. OF CONCRETE
BUS. 36 & RTE. 13	7.45	10.00	26.10	7.45 S.Y. OF CONCRETE
TOTALS	35.23	60.00	126.10	--
PAY TOTALS	35.2	60	126	L.S. = 1

CONTRACTOR FURNISHED SURVEYING AND STAKING
LUMP SUM = 1

MOBILIZATION
LUMP SUM = 1

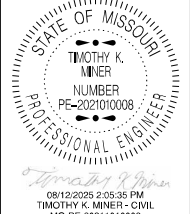

DATE PREPARED
8/12/2025

ROUTE 13, BUS36
DISTRICT NW

STATE MO
SHEET NO. 3

COUNTY CALDWELL, DAVIESS

JOB NO. JNW0089

CONTRACT ID. -

PROJECT NO. -

BRIDGE NO. -

DESCRIPTION	DATE								

MISSOURI HIGHWAYS AND TRANSPORTATION COMMISSION

105 WEST CAPITOL
JEFFERSON CITY, MO 65102
1-888-ASK-MODOT (1-888-275-6636)

RESURFACING - (GALLATIN ROUTE 13)							
LOG MILE	LOG MILE	LENGTH	AVERAGE WIDTH	DEPTH	COLDMILLING (LESS THAN 3 INCHES)	TACK COAT	BITUMINOUS PAVEMENT BP-2 (PG58-28H)
		L.F.	FT.	IN.	S.Y.	GAL	TON
26.036	26.235	1050.720	39.53	1.5	4615.00	461.50	380.70
TOTAL					4615.00	461.50	380.70
PAY TOTAL					4615	462	380.7

PAVEMENT MARKING - (GALLATIN ADA)			
LOCATION	4 IN. WHITE CLASS 1 PAVEMENT MARKING PAINT 18-MIL, TYPE P BEADS	ADA HANDICAP SYMBOL	6 IN. WHITE CLASS 1 PAVEMENT MARKING PAINT 18-MIL, TYPE P BEADS
	L.F.	EACH	L.F.
GALLATIN	2114.6	5.0	1273.8
TOTALS	2114.6	5.0	1273.8
PAY TOTALS	2115	5	1274

GALLATIN RESURFACING & ADA IMPROVEMENTS

ADA ITEMS - GALLATIN						
LOG MILE	CURB RAMP	TRUNCATED DOMES	INTEGRAL CURB	CONCRETE SIDEWALK	REMOVAL OF IMPROVEMENTS	REMARKS
	S.Y.	S.F.	L.F.	S.Y.	L.S.	
26.034	22.80	20.00	58.00	--	22.8 S.Y. OF CONCRETE	EAST OF 13
26.034	9.30	10.00	27.00	--	9.3 S.Y. OF CONCRETE	WEST OF 13
26.100	4.20	35.00	29.00	--	4.2 S.Y. OF CONCRETE	--
26.101	18.70	32.00	21.00	5.20	18.7 S.Y. OF CONCRETE	--
26.109	7.30	20.00	22.00	11.20	7.3 S.Y. OF CONCRETE	--
26.165	19.10	33.00	22.00	5.40	19.1 S.Y. OF CONCRETE	--
26.177	16.10	28.00	19.00	3.90	16.1 S.Y. OF CONCRETE	EAST OF 13
26.177	19.30	25.00	28.00	--	19.3 S.Y. OF CONCRETE	WEST OF 13
26.203	14.00	26.00	15.00	--	14 S.Y. OF CONCRETE	--
26.233	7.80	17.00	19.00	--	7.8 S.Y. OF CONCRETE	--
TOTALS	138.60	246.00	260.00	25.70	--	
PAY TOTALS	138.6	246	260	25.7	L.S. = 1	

RESURFACING - (HAMILTON ROUTE 13)							
LOG MILE	LOG MILE	LENGTH	AVERAGE WIDTH	DEPTH	COLDMILLING (LESS THAN 3 INCHES)	TACK COAT	BITUMINOUS PAVEMENT BP-2 (PG58-28H)
		L.F.	FT.	IN.	S.Y.	GAL	TON
39.185	39.511	1721.280	51	2	9648.36	964.80	1061.30
TOTAL					9648.36	964.80	1061.30
PAY TOTAL					9648	965	1061.3


HAMILTON RESURFACING & ADA IMPROVEMENTS

PAVEMENT MARKING - (HAMILTON ADA)			
LOCATION	4 IN. WHITE CLASS 1 PAVEMENT MARKING PAINT 18-MIL, TYPE P BEADS	ADA HANDICAP SYMBOL	6 IN. WHITE CLASS 1 PAVEMENT MARKING PAINT 18-MIL, TYPE P BEADS
	L.F.	EACH	L.F.
HAMILTON	4185.0	12.0	2306.5
TOTALS	4185.0	12.0	2306.5
PAY TOTALS	4185	12	2307

ADA ITEMS - HAMILTON											
LOG MILE	CURB RAMP	TRUNCATED DOMES	INTEGRAL CURB	CONCRETE SIDEWALK	CONCRETE MEDIAN STRIP	CURB AND GUTTER TYPE B	GUTTER TYPE B	TYPE 5 AGGREGATE FOR BASE	CURB CUT DRAIN EACH	REMOVAL OF IMPROVEMENTS	REMARKS
	S.Y.	S.F.	L.F.	S.Y.	S.Y.	L.F.	L.F.	S.Y.		L.S.	
39.177	3.90	10.00	11.00	--	--	--	--	--	--	3.9 S.Y. OF CONCRETE	--
39.310	13.60	35.00	--	--	--	--	--	--	--	13.6 S.Y. OF CONCRETE	EAST OF 13
39.310	20.70	34.00	25.00	--	--	--	--	--	--	20.7 S.Y. OF CONCRETE	WEST OF 13
39.379	10.00	10.00	25.00	--	--	--	--	--	--	10 S.Y. OF CONCRETE	--
39.437	12.40	15.00	23.35	5.85	18.64	59.17	--	18.64	1.00	12.4 S.Y. OF CONCRETE	--
39.449	7.12	10.00	18.85	--	5.43	23.17	10.53	5.43	--	7.12 S.Y. OF CONCRETE	--
39.453	3.70	10.00	11.00	--	--	--	--	--	--	3.7 S.Y. OF CONCRETE	--
39.510	3.70	10.00	11.00	--	--	--	--	--	--	3.7 S.Y. OF CONCRETE	--
39.511	3.70	10.00	11.00	--	--	--	--	--	--	3.7 S.Y. OF CONCRETE	--
TOTALS	78.82	144.00	136.20	5.85	24.07	82.34	10.53	24.07	1.00	--	
PAY TOTALS	78.8	144	136	5.9	24.1	82	11	24.1	1	L.S. = 1	

DAVIESS COUNTY RESURFACING & ADA IMPROVEMENTS

ADA ITEMS - DAVIESS COUNTY					
LOCATION	CURB RAMP	TRUNCATED DOMES	INTEGRAL CURB	REMOVAL OF IMPROVEMENTS	REMARKS
	S.Y.	S.F.	L.F.	L.S.	
26.112	18.80	35.00	29.00	18.8 S.Y. OF CONCRETE	--
26.162	18.80	35.00	29.00	18.8 S.Y. OF CONCRETE	--
TOTALS	37.60	70.00	58.00	--	
PAY TOTALS	37.6	70	58	L.S. = 1	

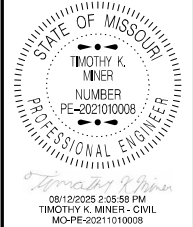




DATE PREPARED 8/12/2025	
ROUTE 13,BUS36	STATE MO
DISTRICT NW	SHEET NO. 3
COUNTY CALDWELL, DAVIESS	
JOB NO. JNW0089	
CONTRACT ID. -	
PROJECT NO. -	
BRIDGE NO. -	

DESCRIPTION					


MISSOURI HIGHWAYS AND TRANSPORTATION COMMISSION

105 WEST CAPITOL
JEFFERSON CITY, MO 65102
1-888-ASK-MODOT (1-888-275-6636)

ROUTE 13 RESURFACING DETAILS

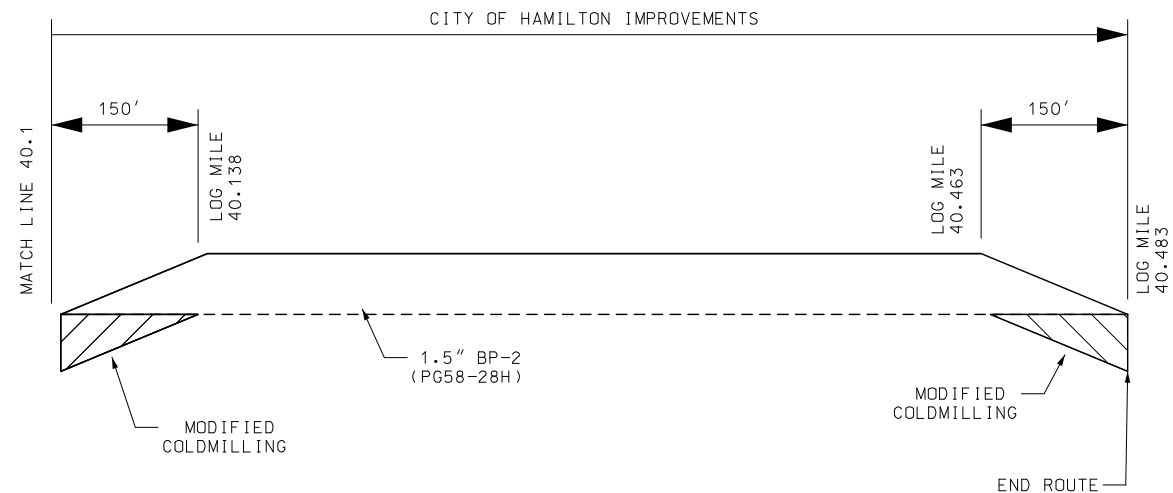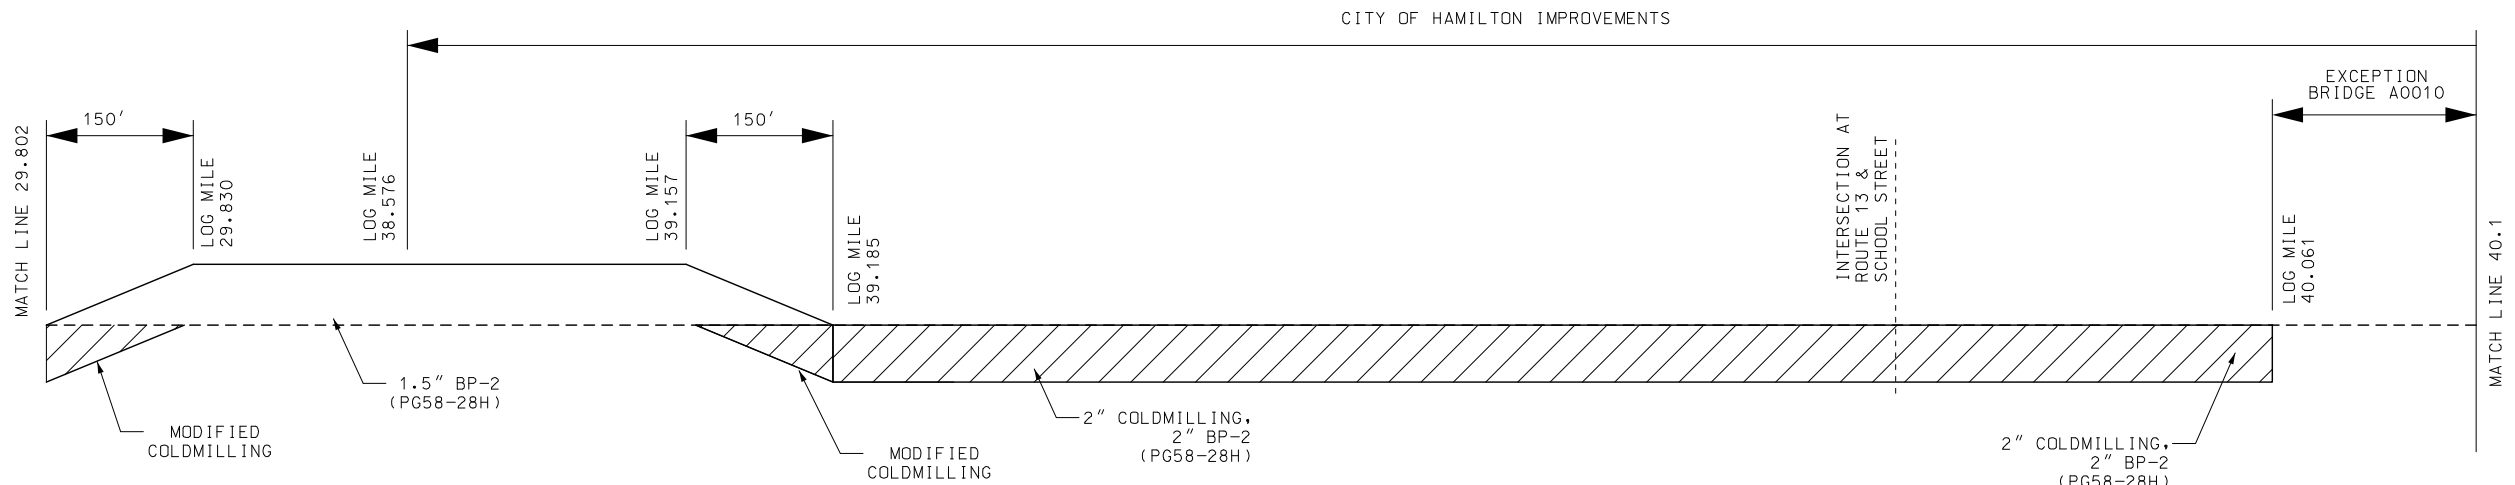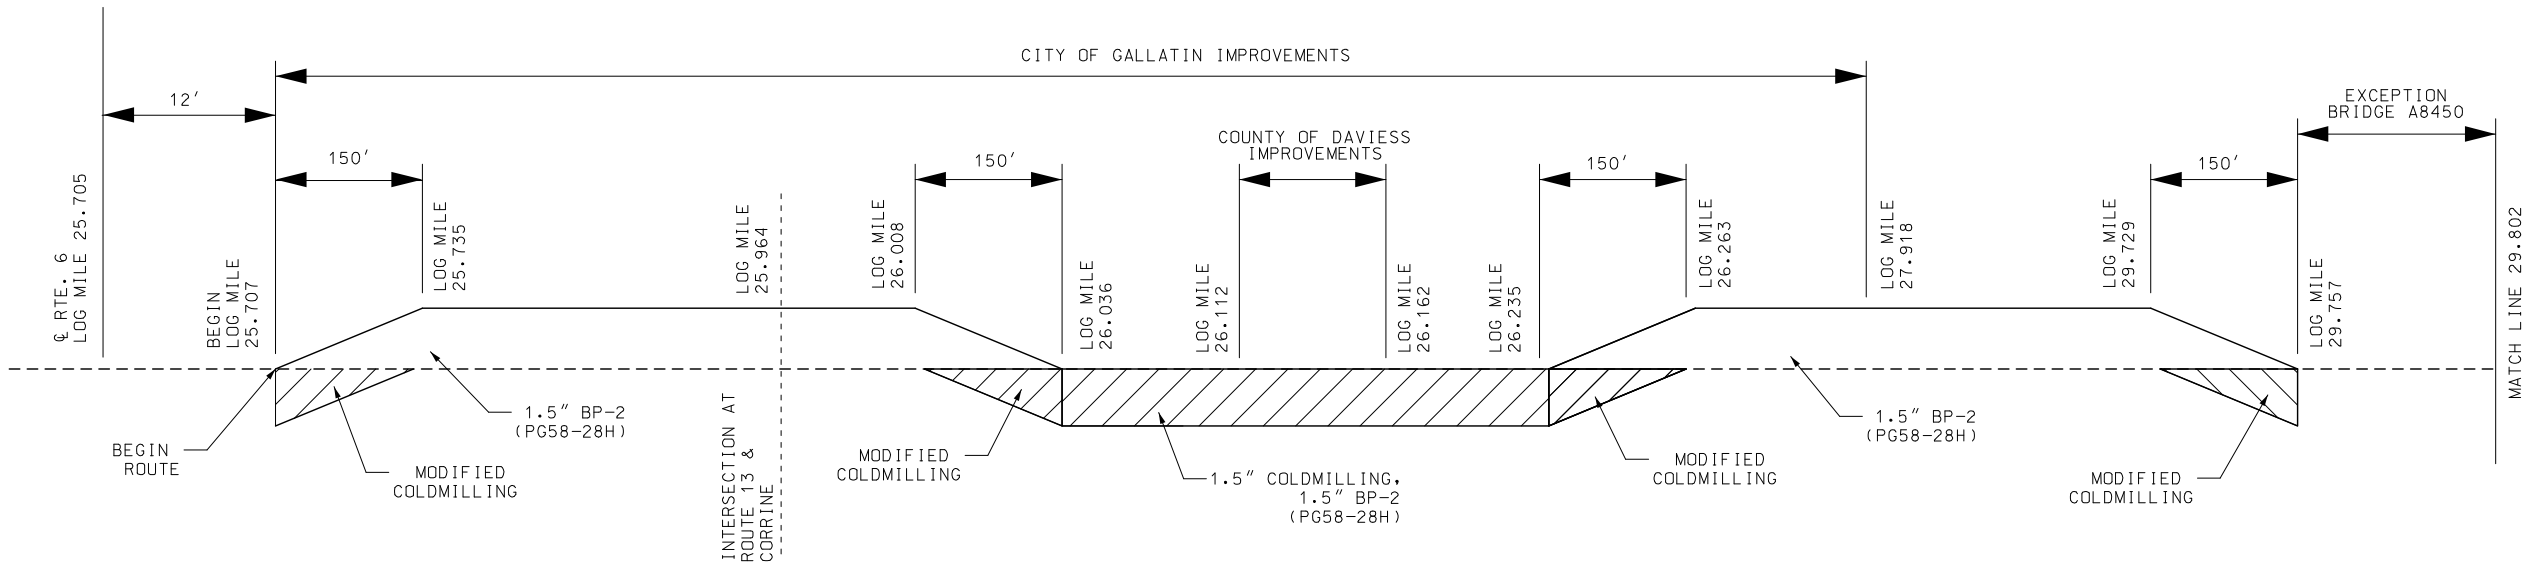

BUS. 36 RESURFACING DETAILS

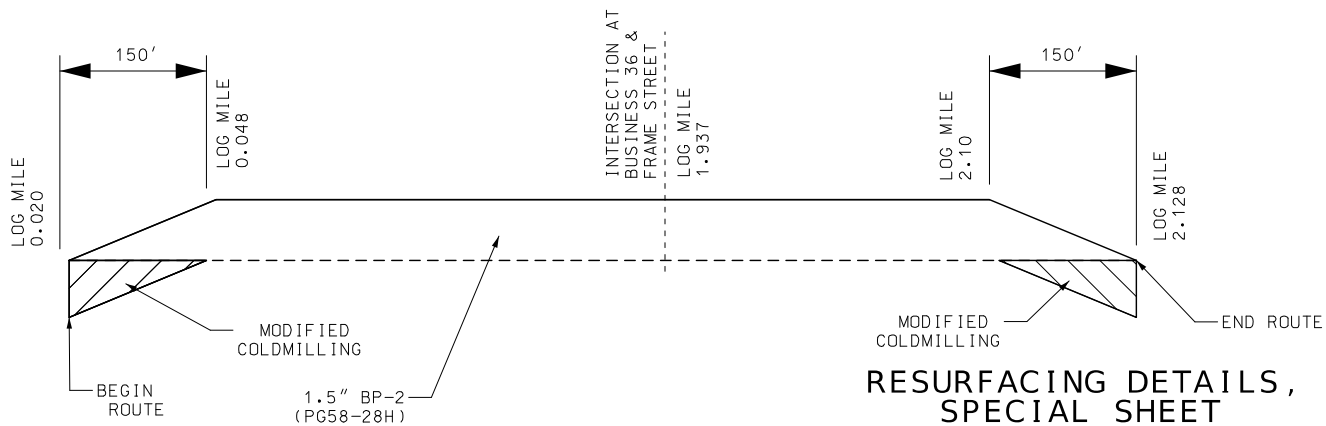

RESURFACING DETAILS,
SPECIAL SHEET
1 OF 13



DATE PREPARED
8/12/2025

ROUTE
13, BUS36

DISTRICT
NW

SHEET NO.
4

COUNTY
CALDWELL, DAVIESS

JOB NO.
JNW0089

CONTRACT ID.
-

PROJECT NO.
-

BRIDGE NO.
-

DESCRIPTION

DATE

DATE

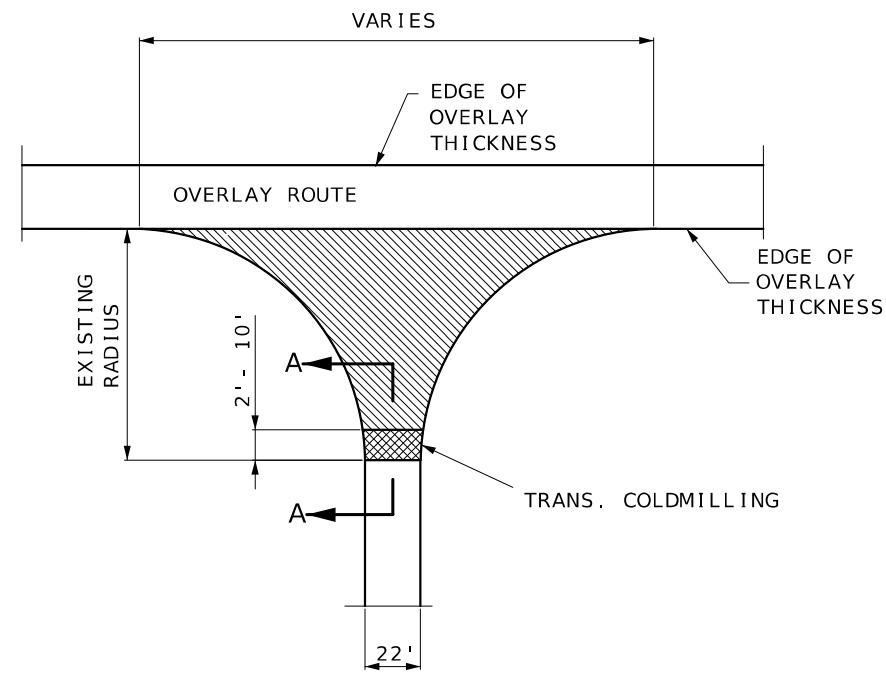


TYPICAL STATE ROUTE JUNCTION

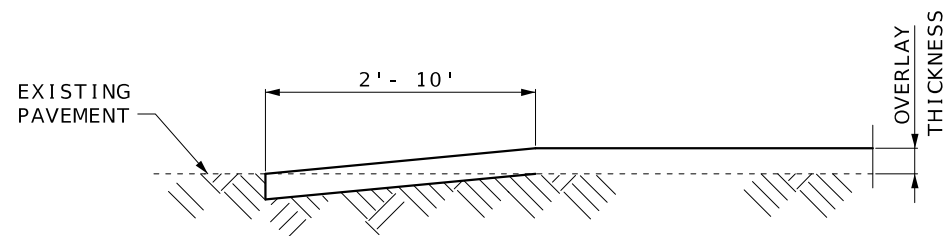

SECTION A-A
TYPICAL STATE ROUTE JUNCTION
(COLDMILLED TRANSITION)

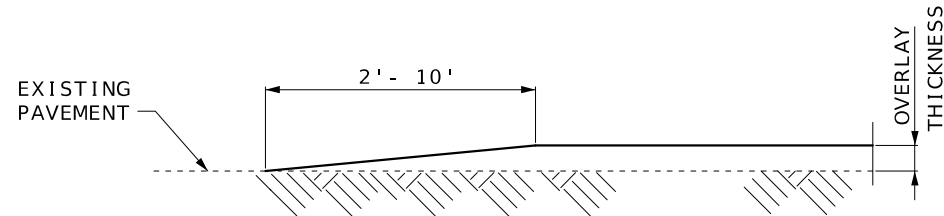


ALTERNATE SECTION A-A
TYPICAL STATE ROUTE JUNCTION
(TAPERED TRANSITION)

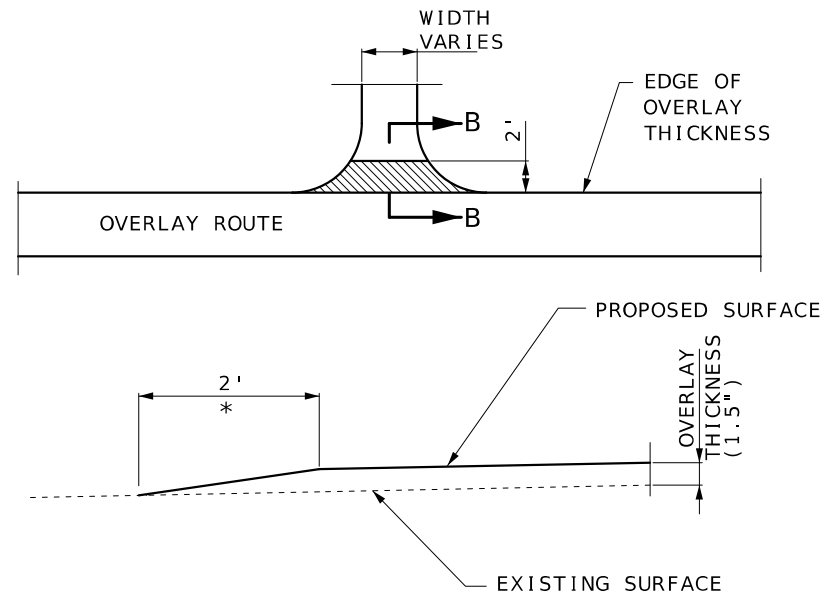


SECTION B-B

TYPICAL ENTRANCE
(FIELD, PRIVATE OR COUNTY ROAD)
* TAPER AT 1:1 FOR FIELD ENTRANCE

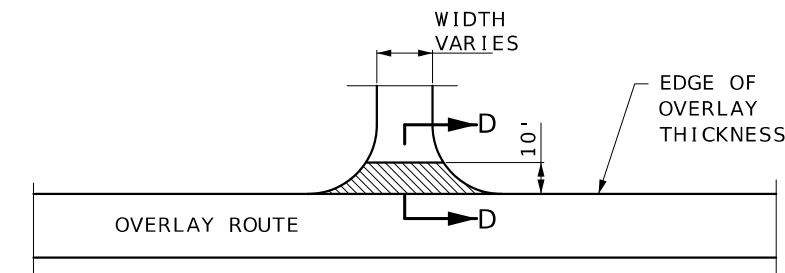


SECTION D-D

DEPTH TRANSITIONS
AT INTERSECTIONS
WITH CITY STREETS

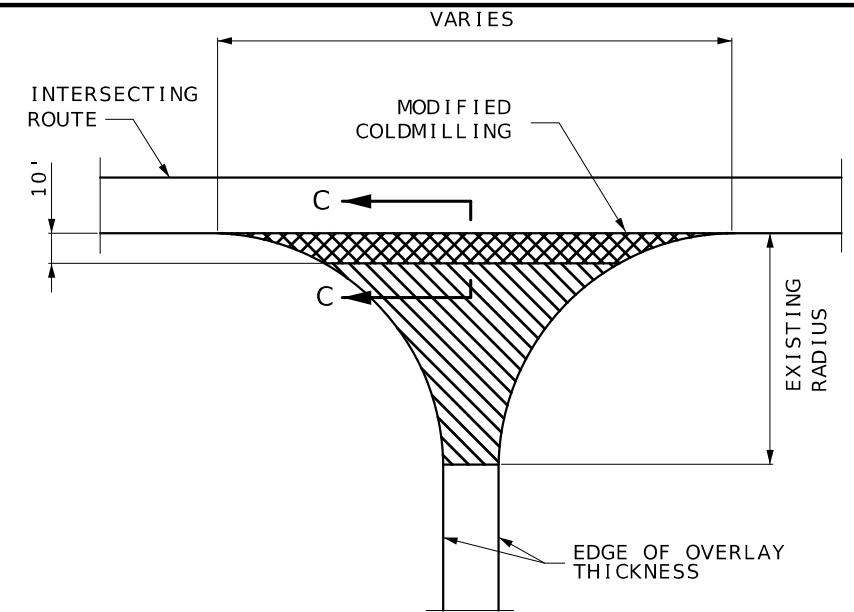


BEGINNING AND END
AT INTERSECTING ROUTE

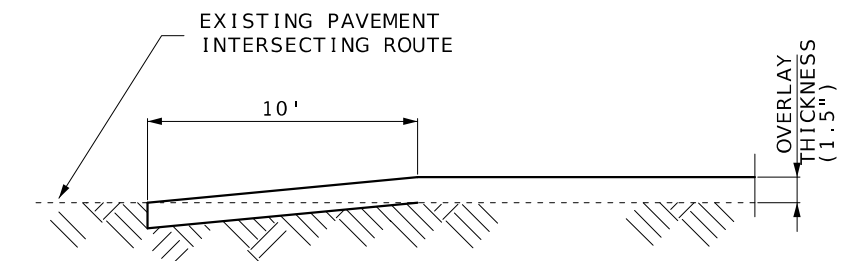


SECTION C-C

DEPTH TRANSITIONS
BEGINNING OF PROJECT
AT INTERSECTING ROUTE

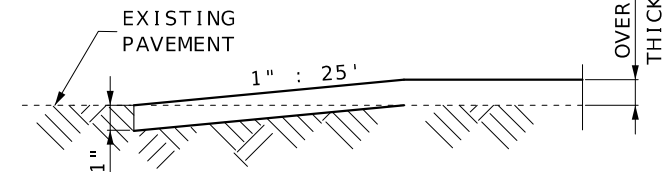

TRAVELWAY DEPTH TRANSITIONS
BEGINNING AND END OF PROJECT
NOT AT INTERSECTING ROUTE
AND AT EXCEPTIONS

DEPTH TRANSITIONS,
SPECIAL SHEET
2 OF 13

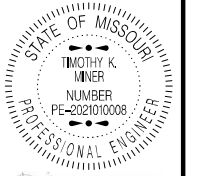


DATE PREPARED 8/12/2025	
ROUTE 13, BUS36	STATE MO
DISTRICT NW	SHEET NO. 5
COUNTY CALDWELL, DAVIESS	
JOB NO. JNW0089	
CONTRACT ID. -	
PROJECT NO. -	
BRIDGE NO. -	

DATE	DESCRIPTION

MISSOURI HIGHWAYS AND TRANSPORTATION COMMISSION

105 WEST CAPITOL
JEFFERSON CITY, MO 65102
1-888-ASK-MODOT (1-888-275-6636)


LOG MILE ≈ 26.02

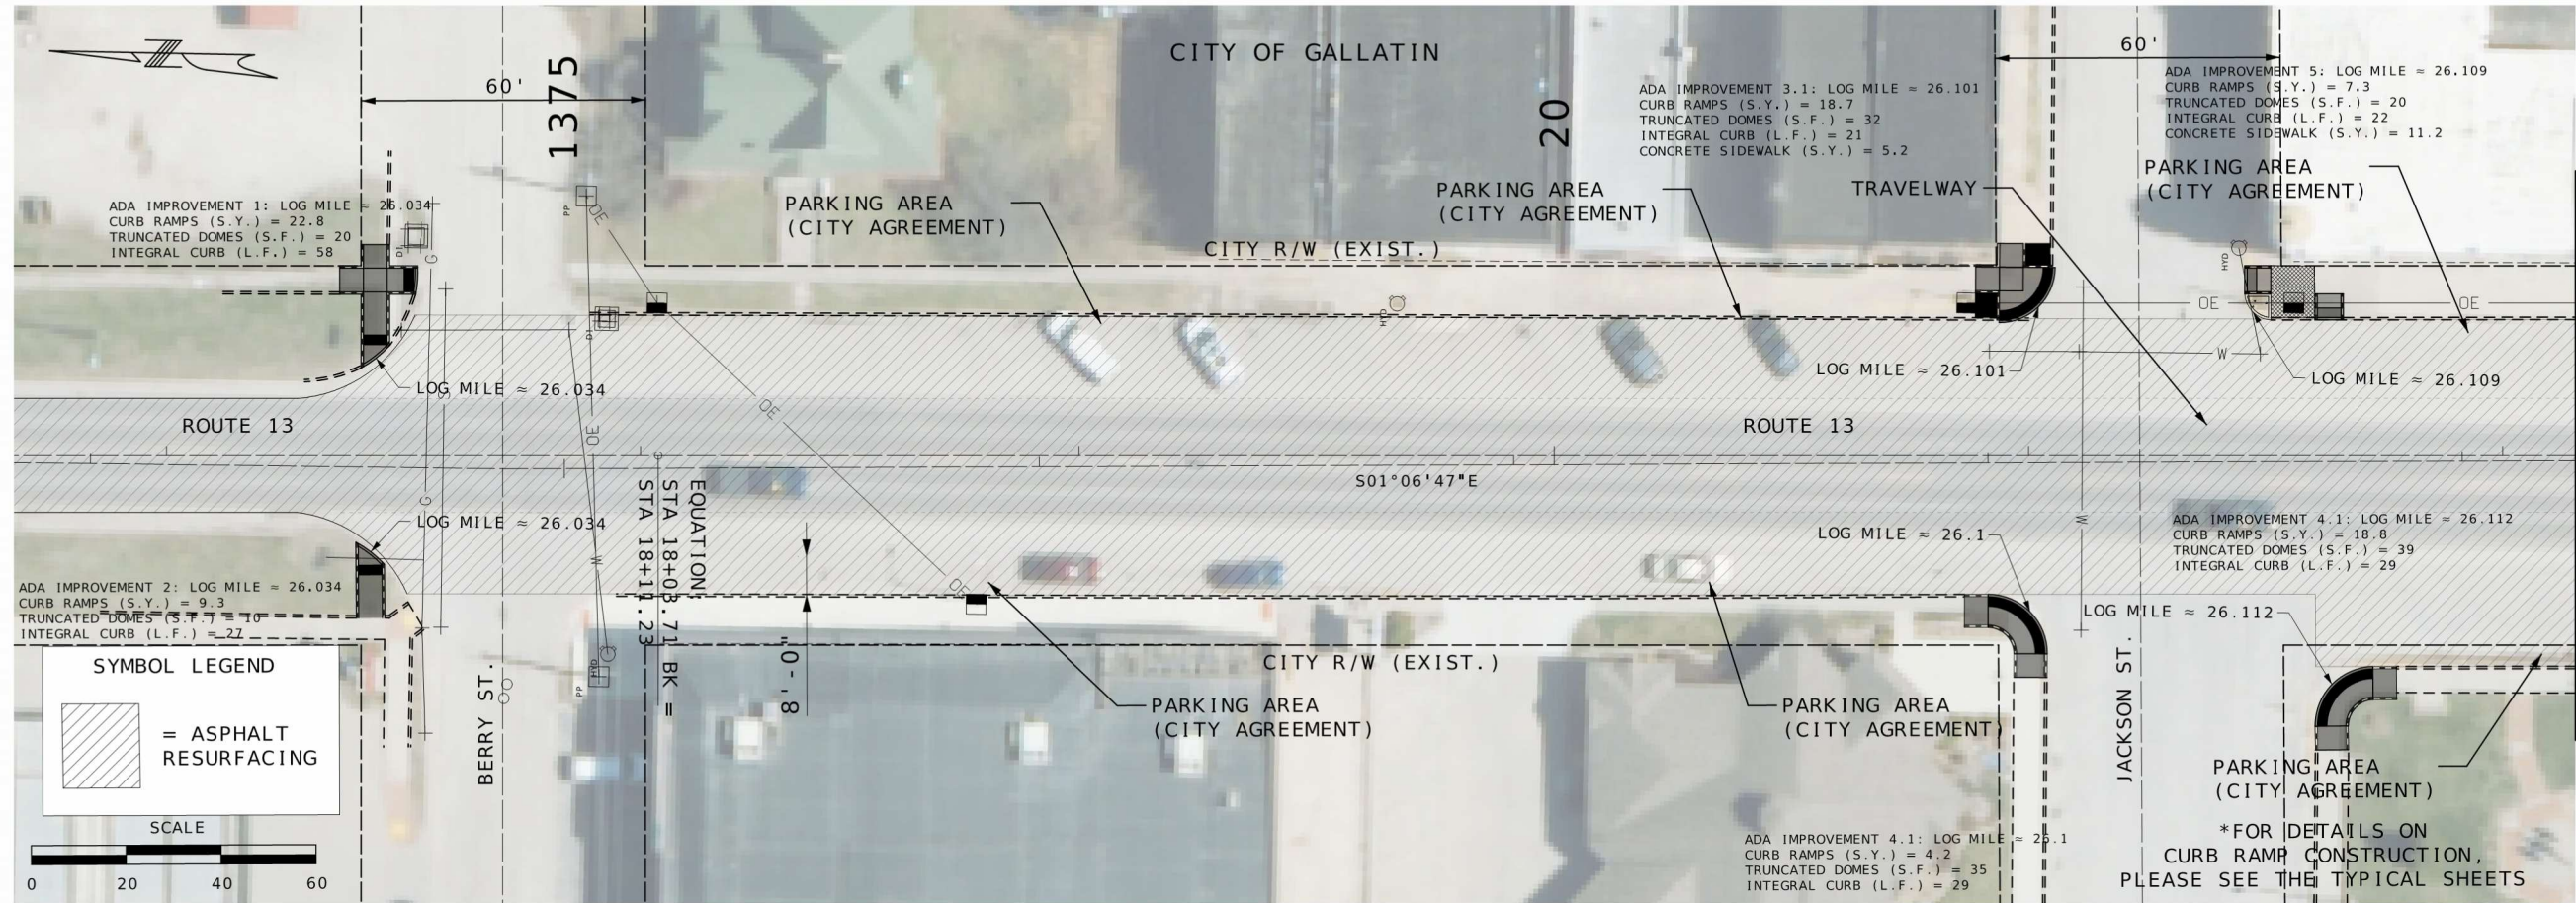

MATCHLINE STA. 22+15.39 R2

LOG MILE ≈ 26.122


LOG MILE ≈ 26.122
MATCHLINE STA. 22+15.39 R2

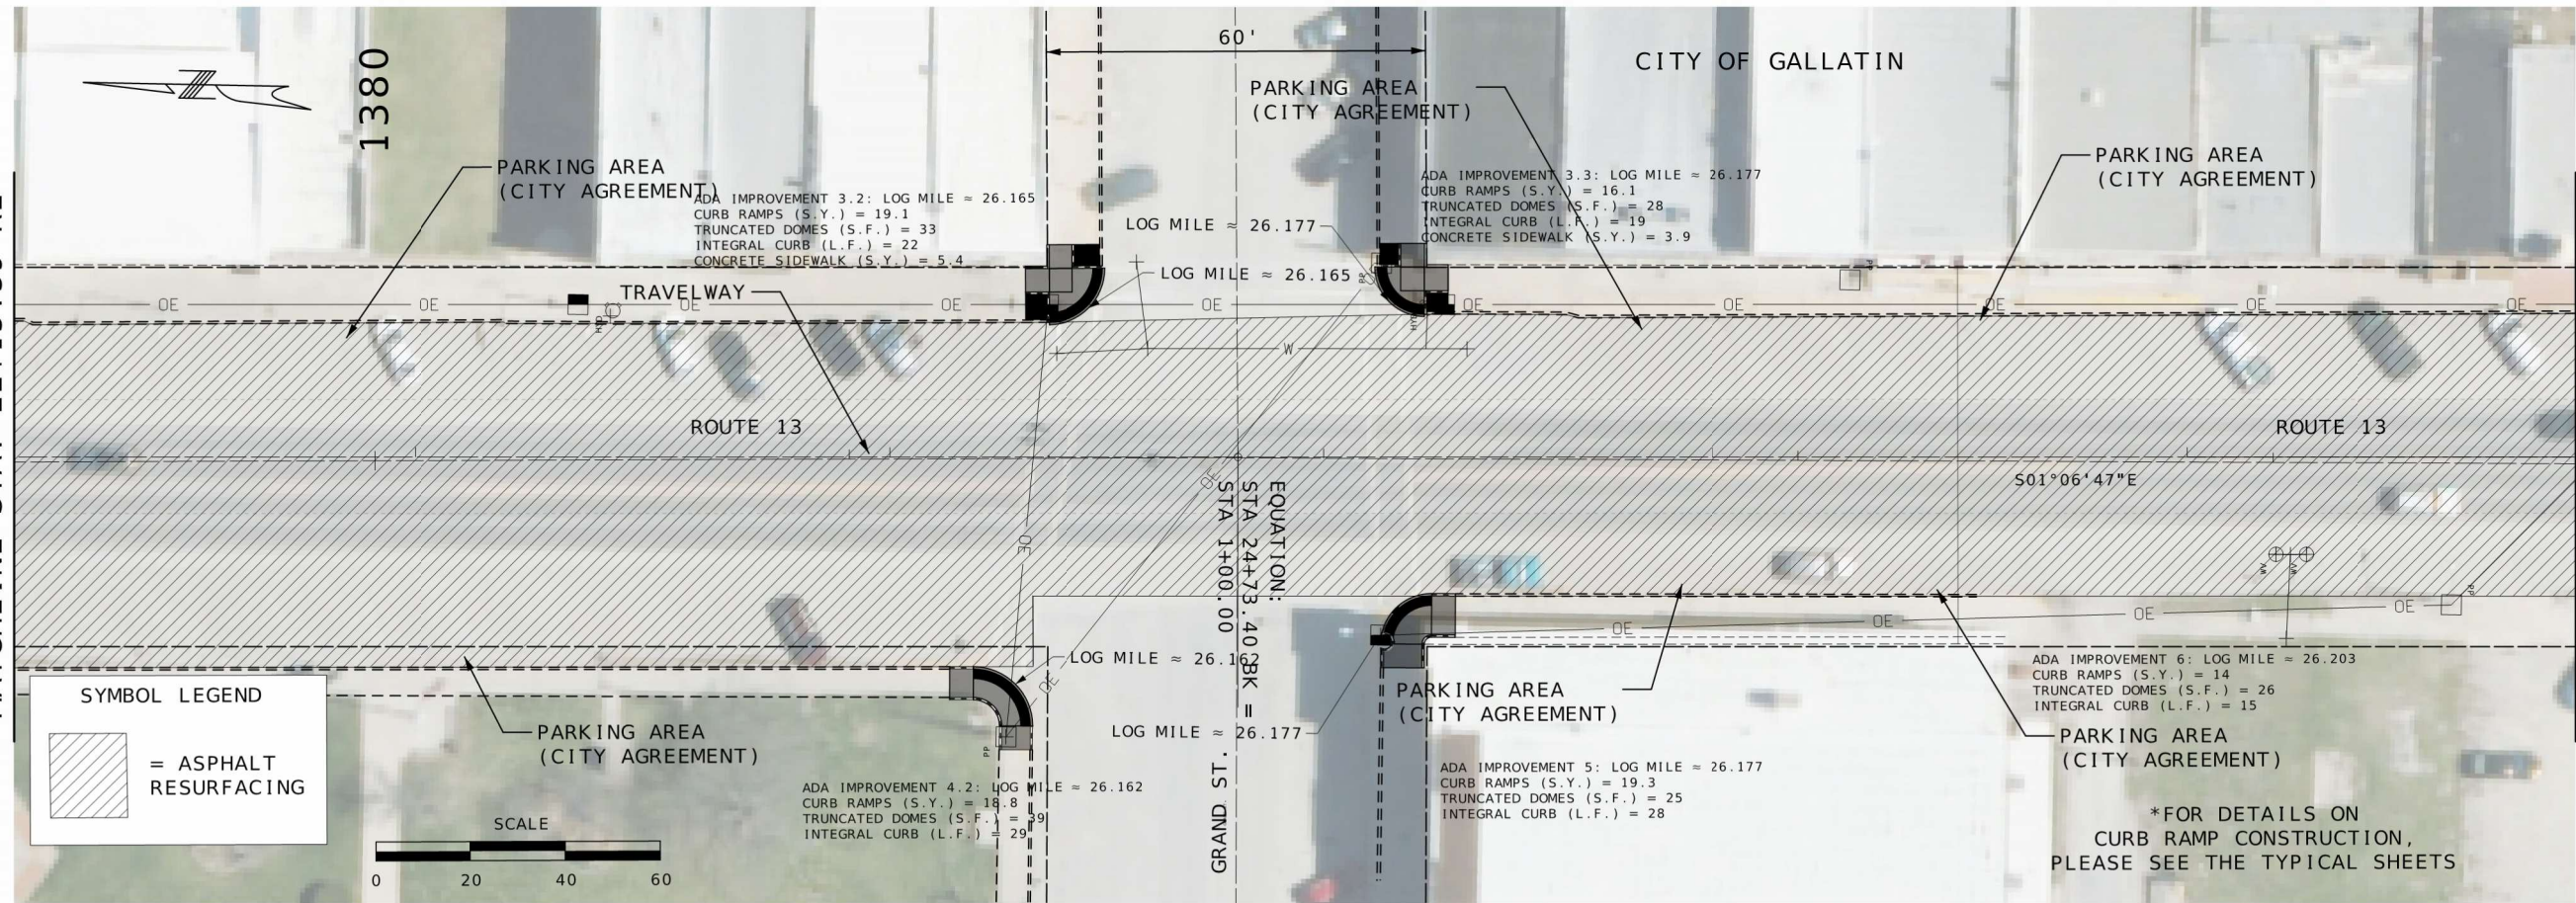

MATCHLINE STA. 3+81.99 R3

LOG MILE ≈ 26.224



SPECIAL SHEETS
SHEET 3 OF 13

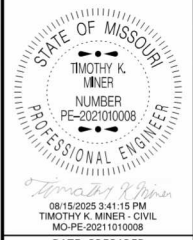

DATE PREPARED	8/15/2025
ROUTE	13, BUS36
STATE	MO
DISTRICT	NW
SHEET NO.	6
COUNTY	CALDWELL, DAVIESS
JOB NO.	NW0089
CONTRACT ID.	-
PROJECT NO.	-
BRIDGE NO.	-

DESCRIPTION	DATE



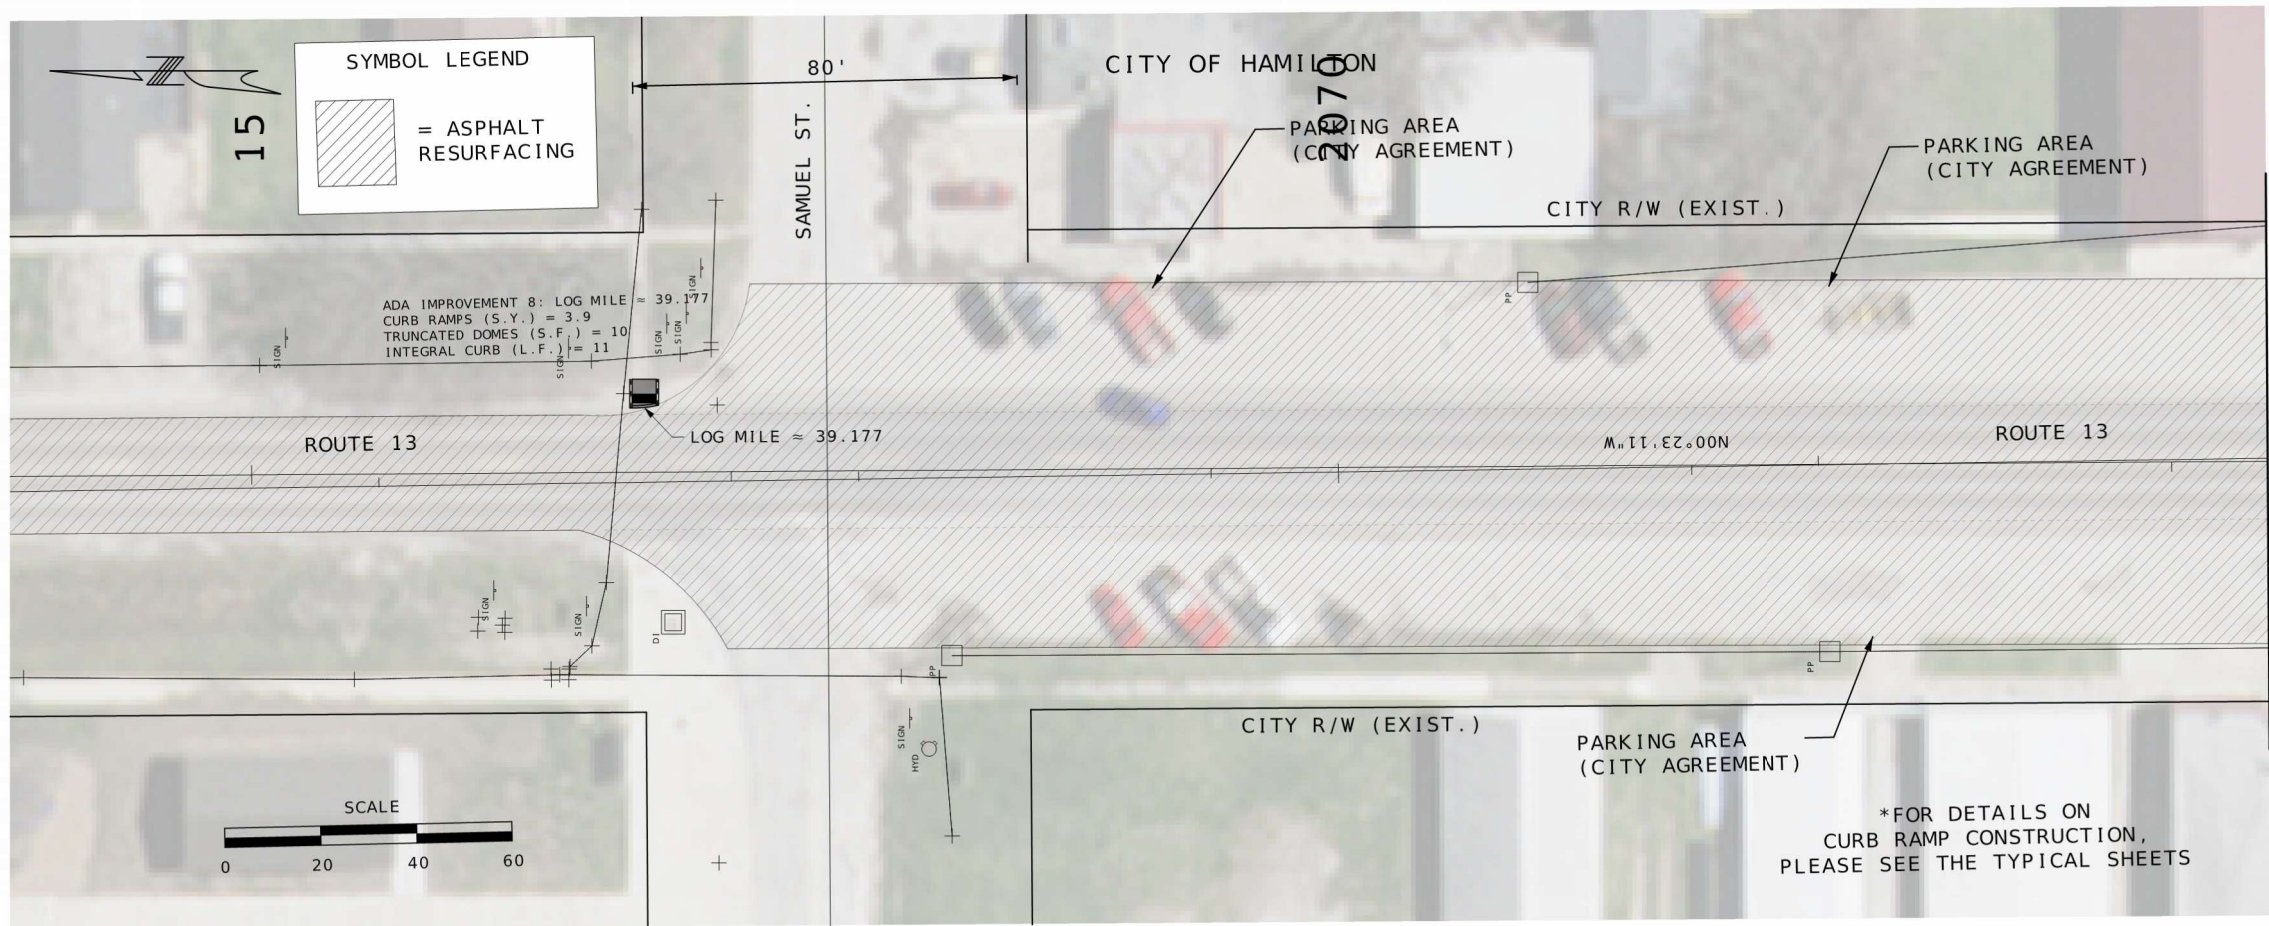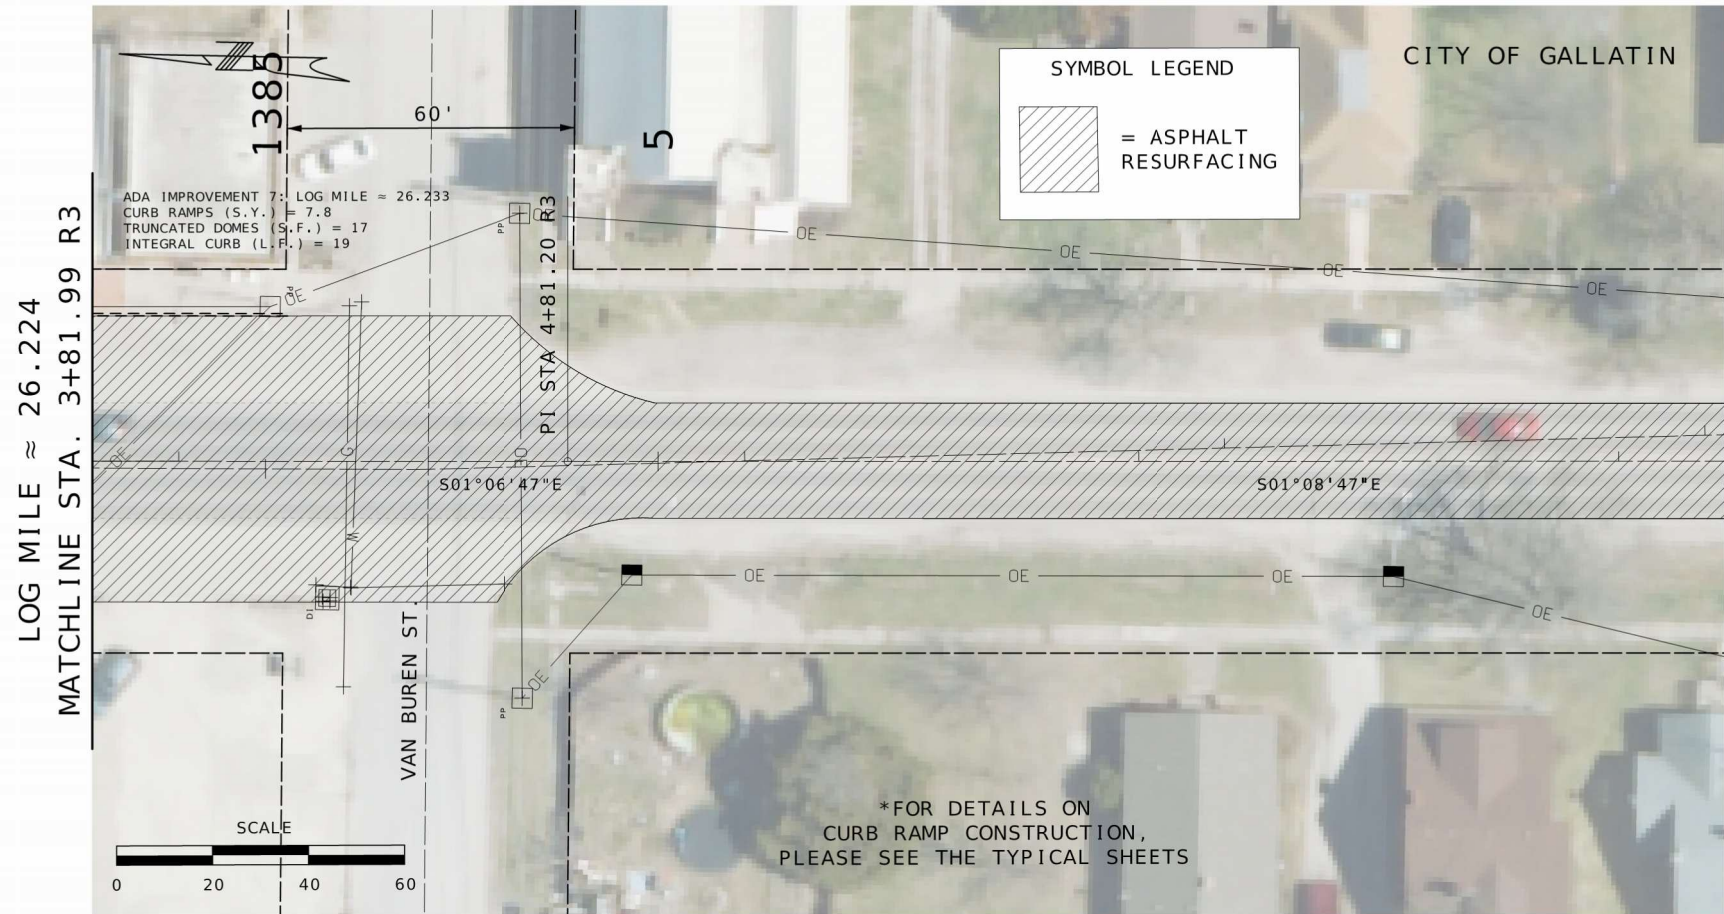

STATE OF MISSOURI

TIMOTHY K. MINER

NUMBER

PE-2021010008

PROFESSIONAL ENGINEER

DATE PREPARED

8/15/2025

ROUTE

13, BUS36

STATE

MO

DISTRICT

NW

SHEET NO.

7

COUNTY

CALDWELL, DAVIESS

JOB NO.

NW0089

CONTRACT ID.

-

PROJECT NO.

-

BRIDGE NO.

-

DATE	DESCRIPTION


MISSOURI HIGHWAYS AND TRANSPORTATION COMMISSION

105 WEST CAPITOL


JEFFERSON CITY, MO 65102

1-888-ASK-MODOT (1-888-275-6636)

LOG MILE ≈ 39.241
MATCHLINE STA. 10+80.00

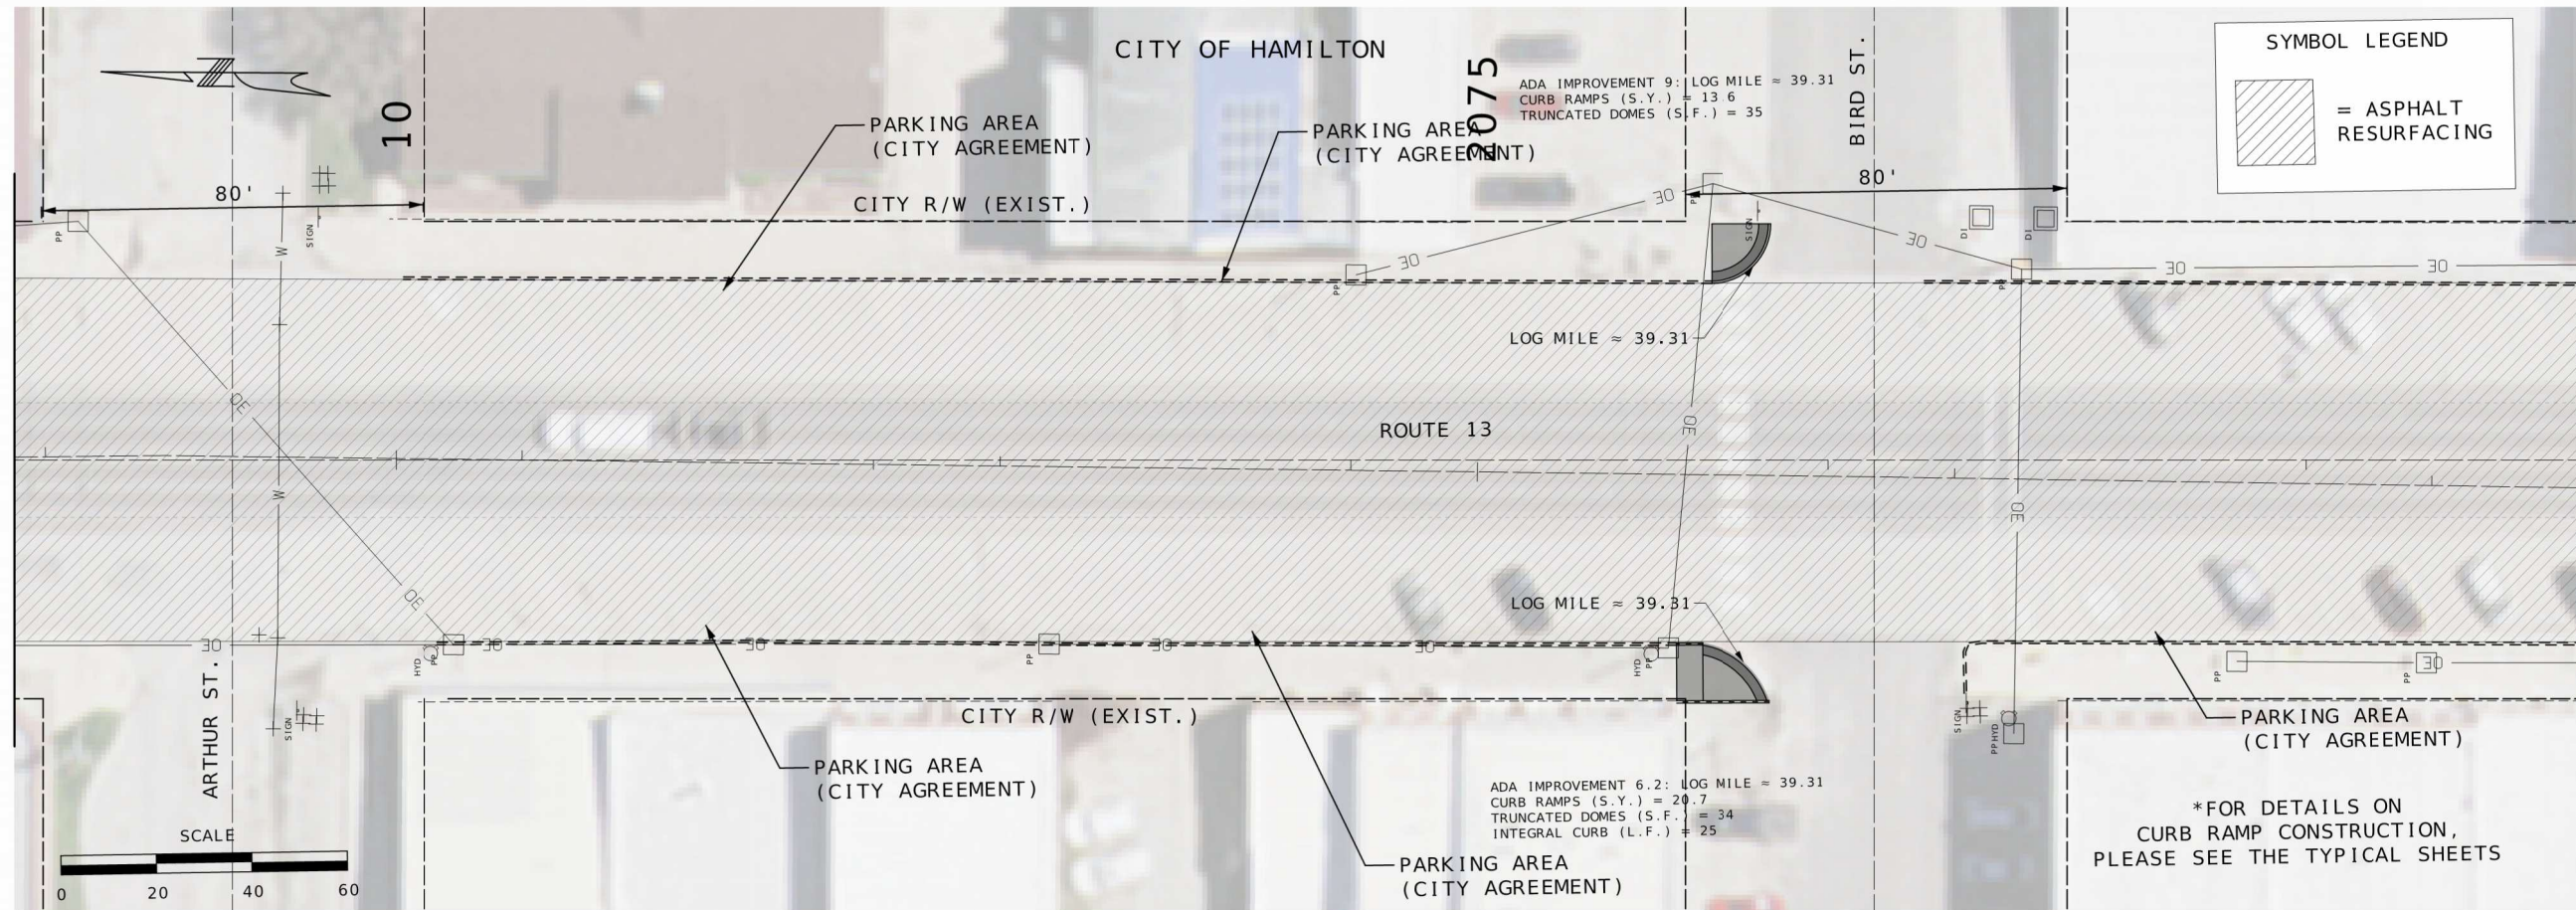


LOG MILE ≈ 39.343
MATCHLINE STA. 5+40.00

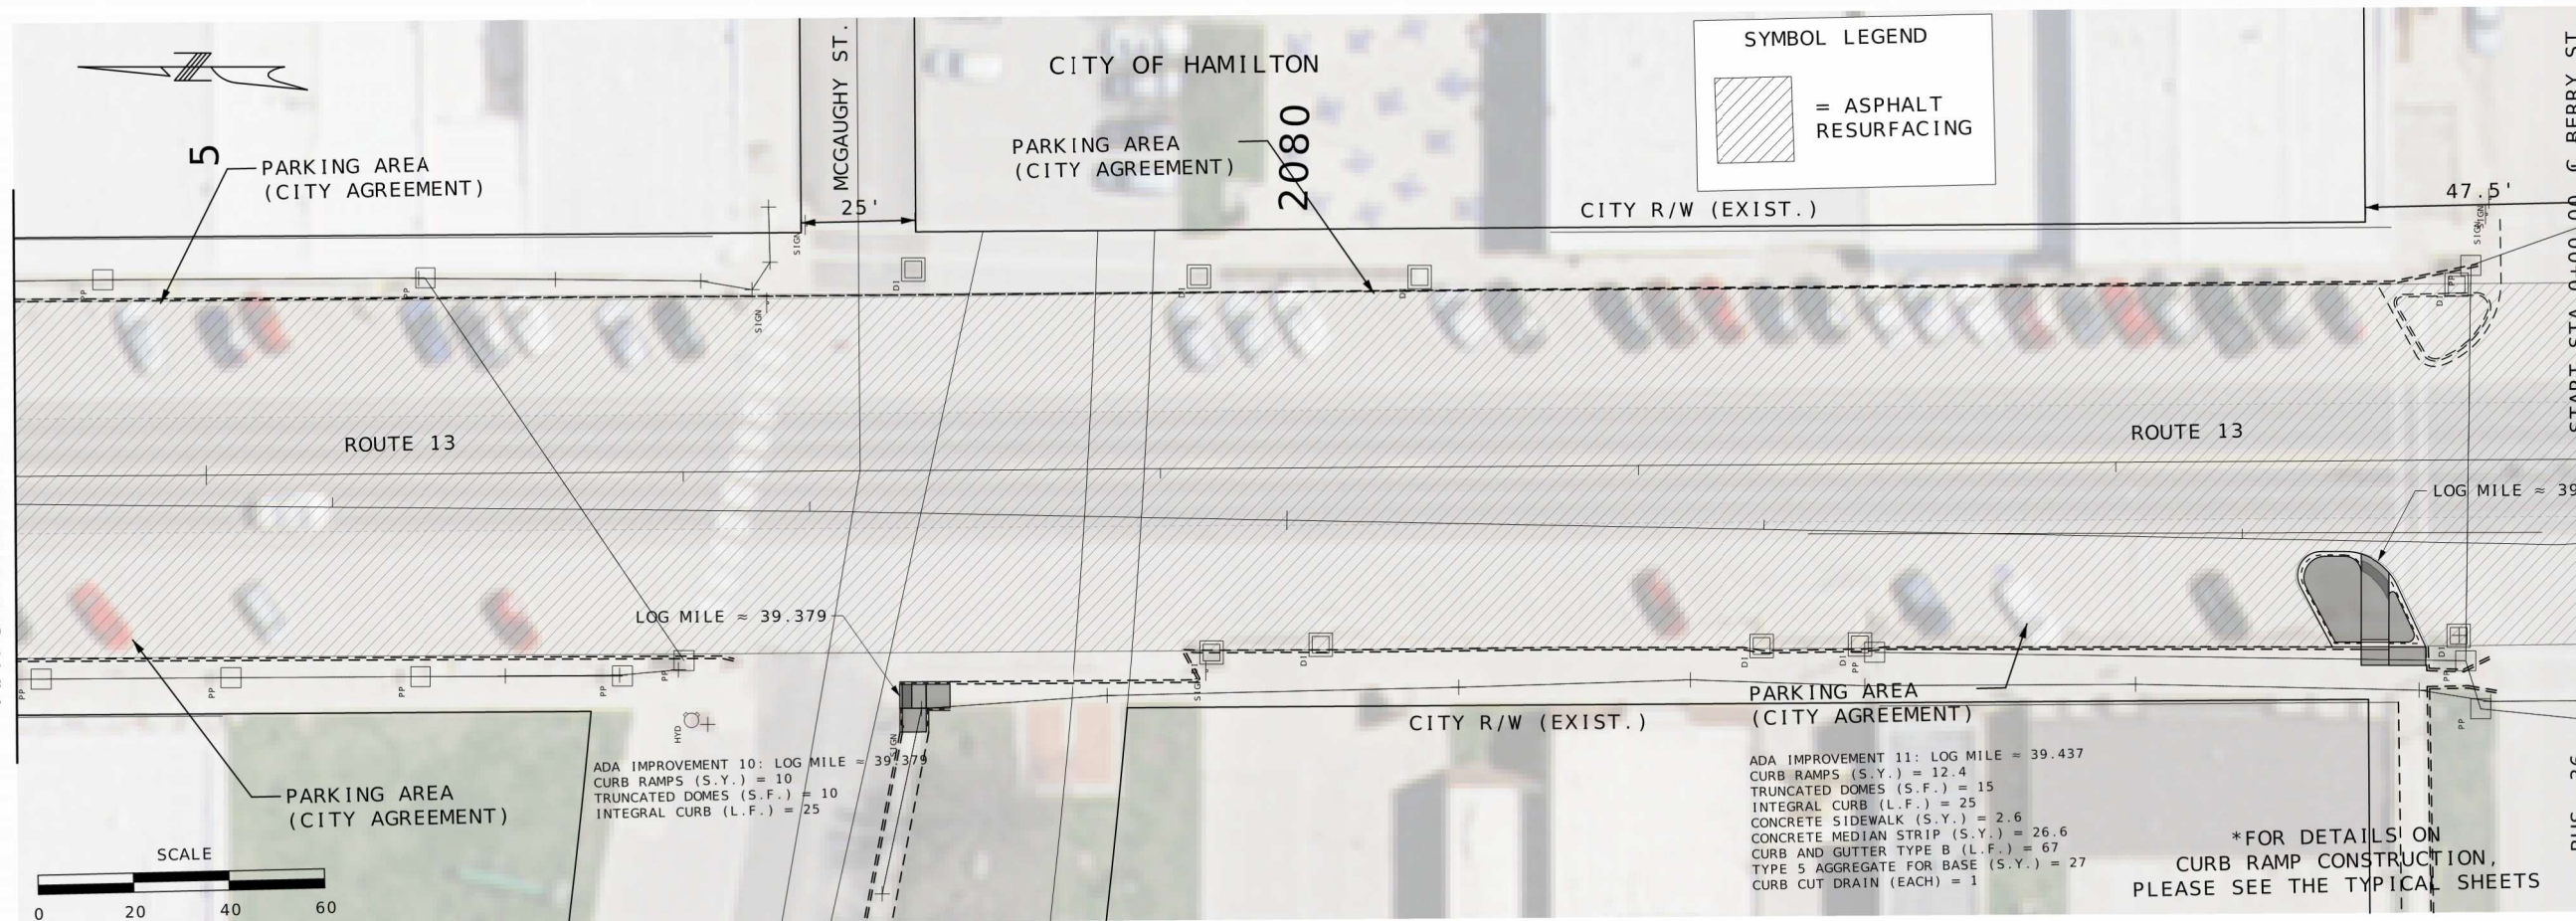

SPECIAL SHEETS
SHEET 5 OF 13

MATCHLINE STA. 5+40.00
LOG MILE ≈ 39.343

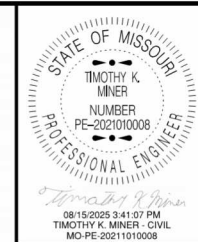

DATE PREPARED 8/15/2025	
ROUTE 13, BUS 36	STATE MO
DISTRICT NW	SHEET NO. 8
COUNTY CALDWELL, DAVIESS	
JOB NO. NW0089	
CONTRACT ID. -	
PROJECT NO. -	
BRIDGE NO. -	



DATE	DESCRIPTION



*FOR DETAILS ON
CURB RAMP CONSTRUCTION,
PLEASE SEE THE TYPICAL SHEETS

*FOR DETAILS ON
CURB RAMP CONSTRUCTION,
PLEASE SEE THE TYPICAL SHEETS

[illegible]

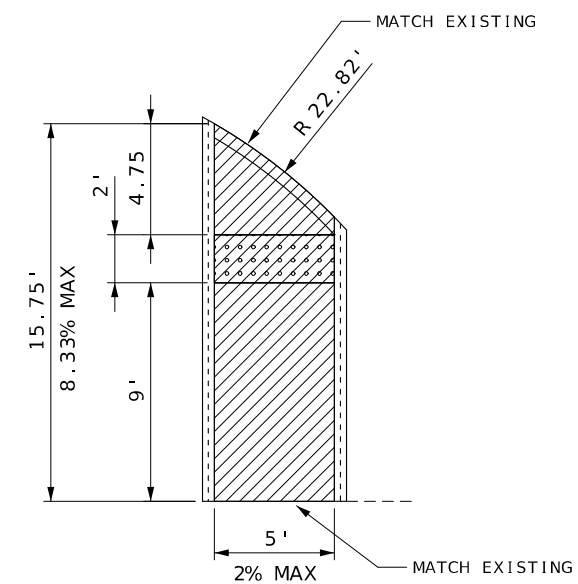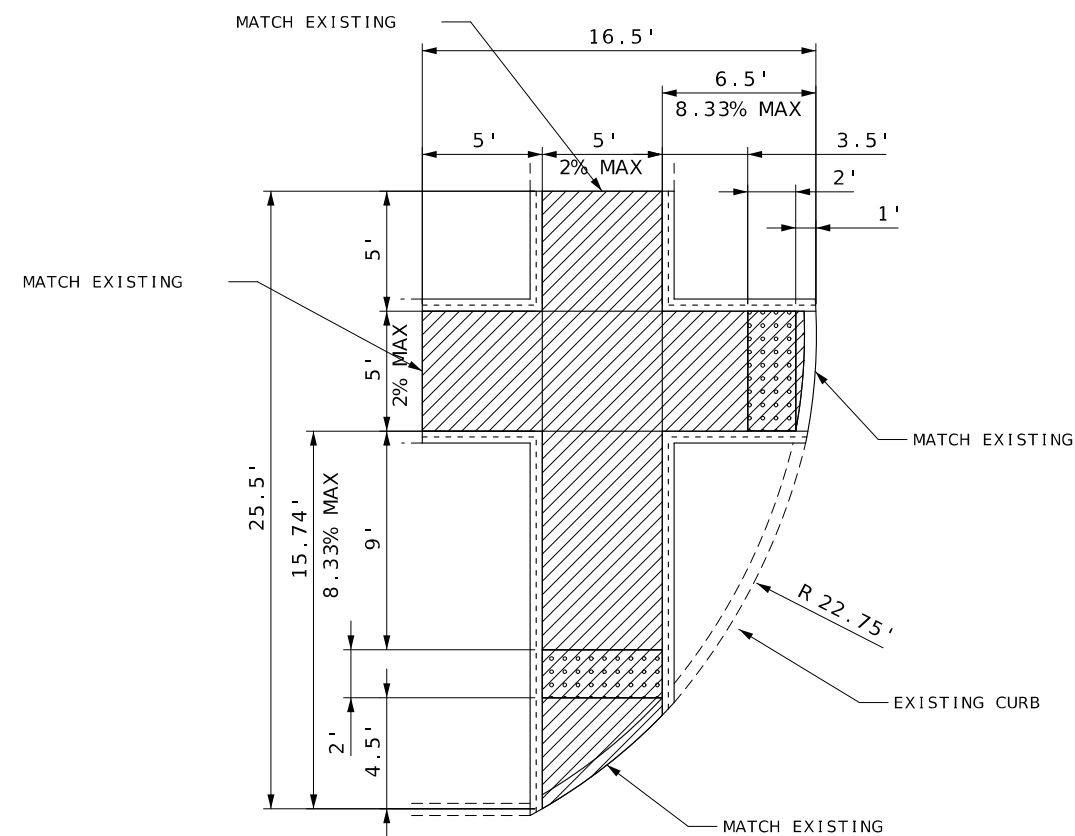

NOT TO SCALE

DIMENSIONS MAY BE
ADJUSTED BY APPROVAL
OF THE ENGINEER

SYMBOL LEGEND

EXISTING SIDEWALK

SPLITTER CONCRETE ISLAND
(STAMPED, RED)

CONCRETE SIDEWALK

STEEL PLATE

CONCRETE CURB RAMP

CURB & GUTTER
TYPE B

TRUNCATED DOME

INTEGRAL CURB

GUTTER TYPE B

POWER POLE OR
POWER POLE (LIGHT POLE)

08/12/2025 1:29:11 PM
TIMOTHY K. MINER - CIVIL
MO-PE-20211010008

DATE PREPARED
8/12/2025

ROUTE	STATE
13 , BUS36	MO

DISTRICT NW	SHEET NO. 10
----------------	-----------------

COUNTY
CALDWELL, DAVIESS

JOB NO.
JNW0089

CONTRACT ID.
-

PROJECT NO.
-

BRIDGE NO.
-

--	--	--	--	--	--	--	--

[illegible]

MISSOURI HIGHWAYS AND TRANSPORTATION
COMMISSION

 105 WEST CAPITOL
JEFFERSON CITY, MO 65102
1-888-ASK-MODOT (1-888-275-6636)

SPECIAL SHEET
7 OF 13




NOT TO SCALE


DIMENSIONS MAY BE
ADJUSTED BY APPROVAL
OF THE ENGINEER

POWER POLE OR
POWER POLE (LIGHT POLE)


SPECIAL SHEET
9 OF 13

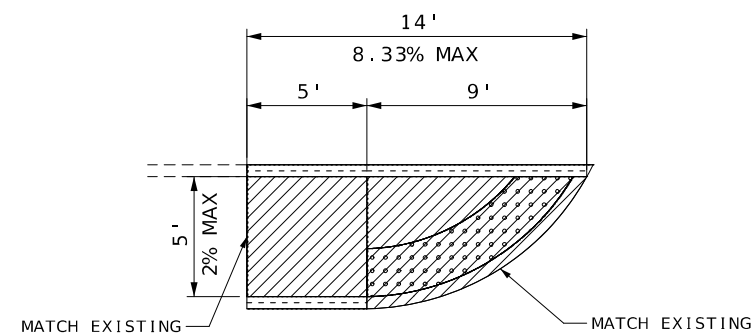


ADA DETAIL 7

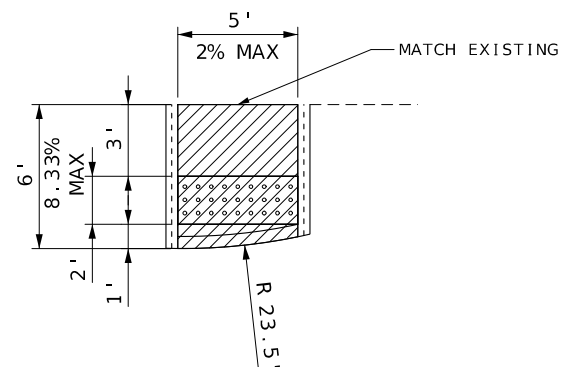

ADA DETAIL 8

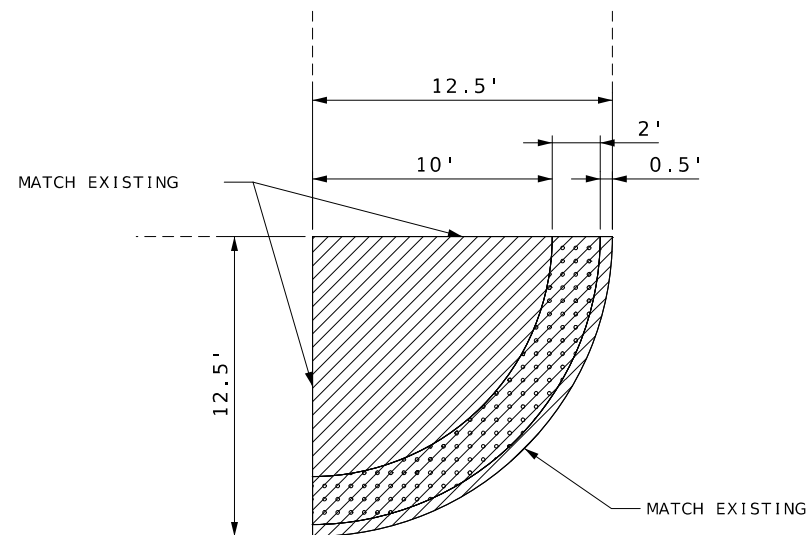

ADA DETAIL 9

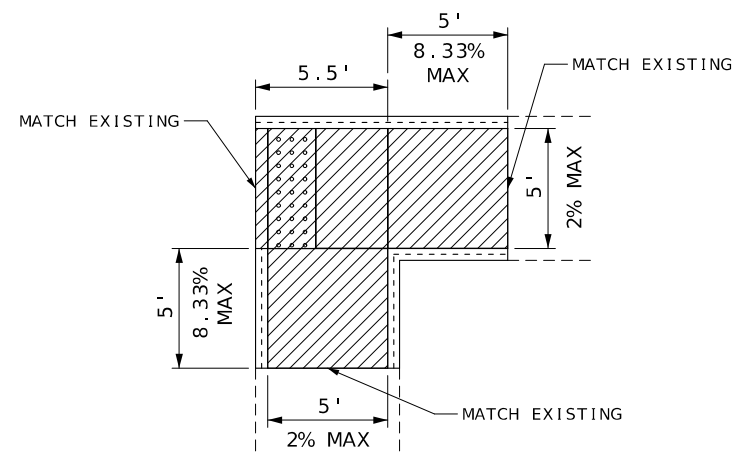

ADA DETAIL 10

SYMBOL LEGEND

EXISTING SIDEWALK

SPLITTER CONCRETE ISLAND
(STAMPED, RED)

CONCRETE SIDEWALK

STEEL PLATE

CONCRETE CURB RAMP


CURB & GUTTER
TYPE B

TRUNCATED DOME

INTEGRAL CURB

GUTTER TYPE B

POWER POLE OR
POWER POLE (LIGHT POLE)

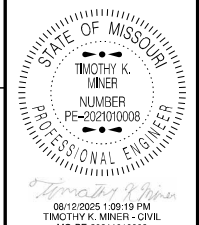

DATE PREPARED 8/12/2025	
ROUTE 13, BUS36	STATE MO
DISTRICT NW	SHEET NO. 14
COUNTY CALDWELL, DAVIESS	
JOB NO. JNW0089	
CONTRACT ID. -	
PROJECT NO. -	
BRIDGE NO. -	

DESCRIPTION	DATE



MISSOURI HIGHWAYS AND TRANSPORTATION COMMISSION	105 WEST CAPITOL JEFFERSON CITY, MO 65102 1-888-ASK-MODOT (1-888-275-6636)
--	--



SPECIAL SHEET
11 OF 13


NOT TO SCALE

DIMENSIONS MAY BE
ADJUSTED BY APPROVAL
OF THE ENGINEER

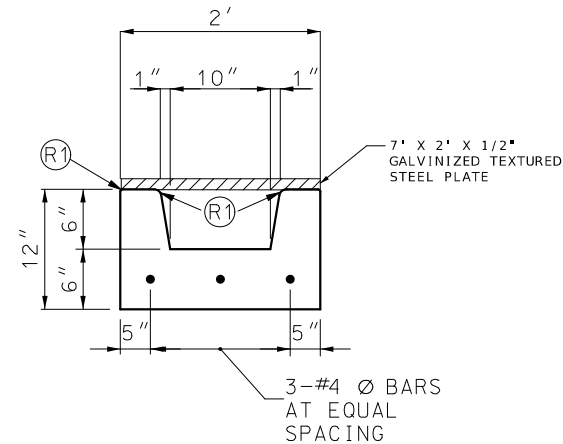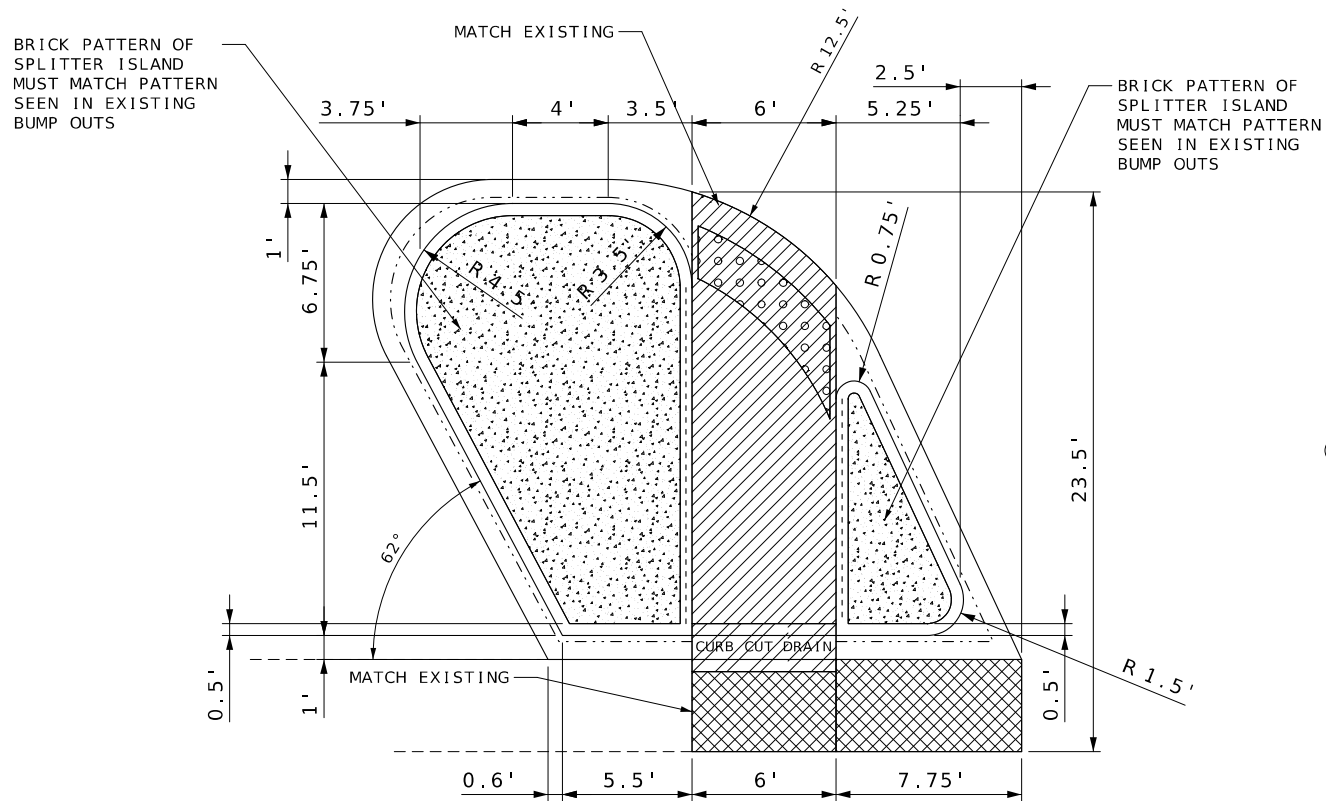

CURB CUT DRAIN
SECTION A-A

Ⓡ1 ROUND TO 1/4" RADIUS (EXCEPT FOR SAWED JOINTS).

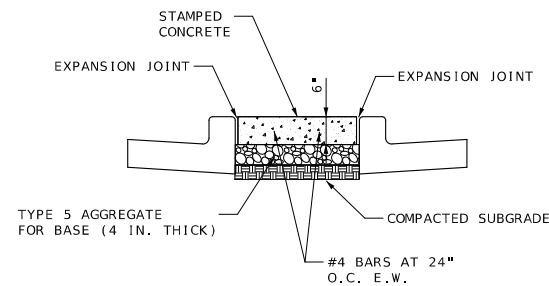

SPLITTER CONCRETE ISLAND
(STAMPED, RED)

ADA DETAIL 11

SYMBOL LEGEND

EXISTING SIDEWALK

SPLITTER CONCRETE ISLAND
(STAMPED, RED)

CONCRETE SIDEWALK

STEEL PLATE

CONCRETE CURB RAMP

CURB & GUTTER
TYPE B

TRUNCATED DOME

INTEGRAL CURB

GUTTER TYPE B

POWER POLE OR
POWER POLE (LIGHT POLE)



DATE PREPARED
8/12/2025

ROUTE
13, BUS 36

STATE
MO

DISTRICT
NW

SHEET NO.
15

COUNTY
CALDWELL, DAVIESS

JOB NO.
JNW0089

CONTRACT ID.
-

PROJECT NO.
-

BRIDGE NO.
-

DESCRIPTION

DATE

DATE

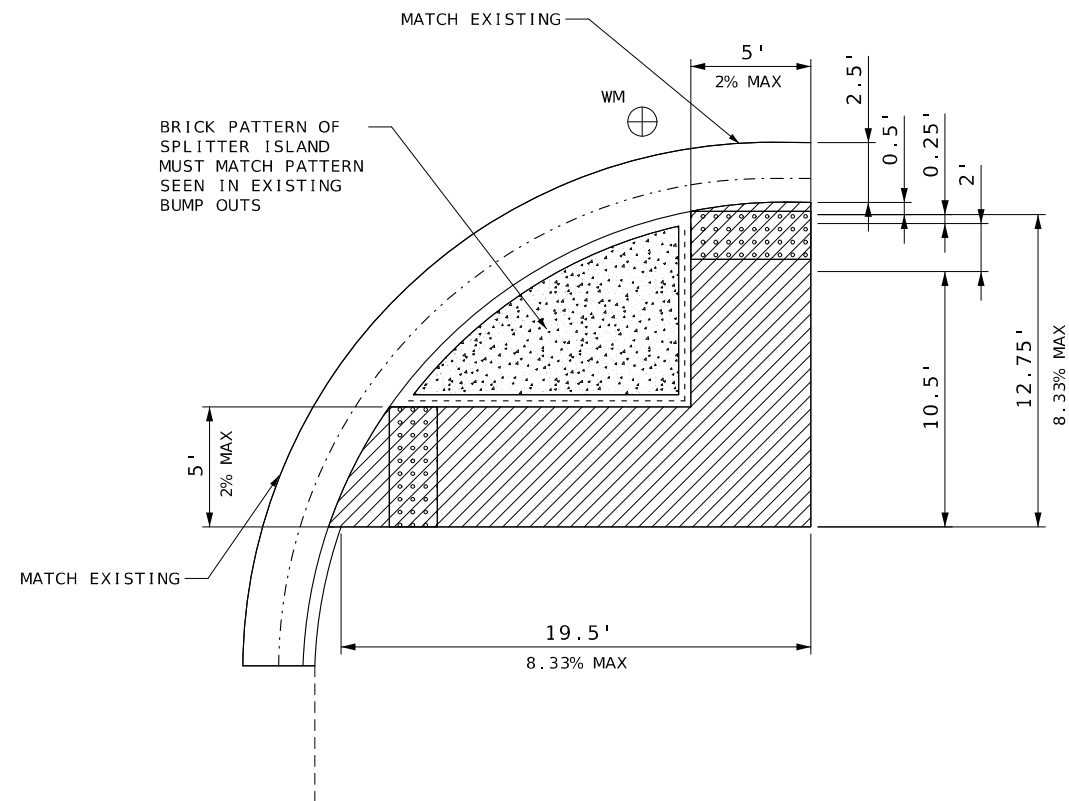

ADA DETAIL 12

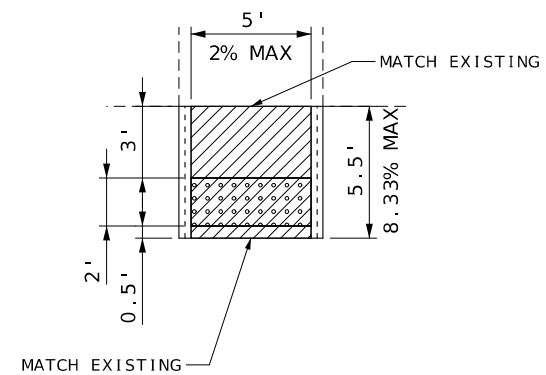

ADA DETAIL 13

SYMBOL LEGEND

EXISTING SIDEWALK

SPLITTER CONCRETE ISLAND
(STAMPED, RED)

CONCRETE SIDEWALK

STEEL PLATE

CONCRETE CURB RAMP

CURB & GUTTER
TYPE B


TRUNCATED DOME

INTEGRAL CURB

GUTTER TYPE B

POWER POLE OR
POWER POLE (LIGHT POLE)

SPECIAL SHEET
13 OF 13

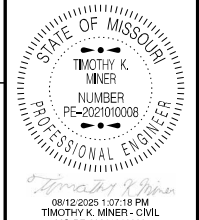

DATE PREPARED

8/12/2025

ROUTE STATE

13, BUS36 MO

DISTRICT SHEET NO.

NW 16

COUNTY

CALDWELL, DAVIESS

JOB NO.

JNW0089

CONTRACT ID.

-

PROJECT NO.

-

BRIDGE NO.

-

DESCRIPTION

DATE

DATE

NOT TO SCALE

DIMENSIONS MAY BE
ADJUSTED BY APPROVAL
OF THE ENGINEER



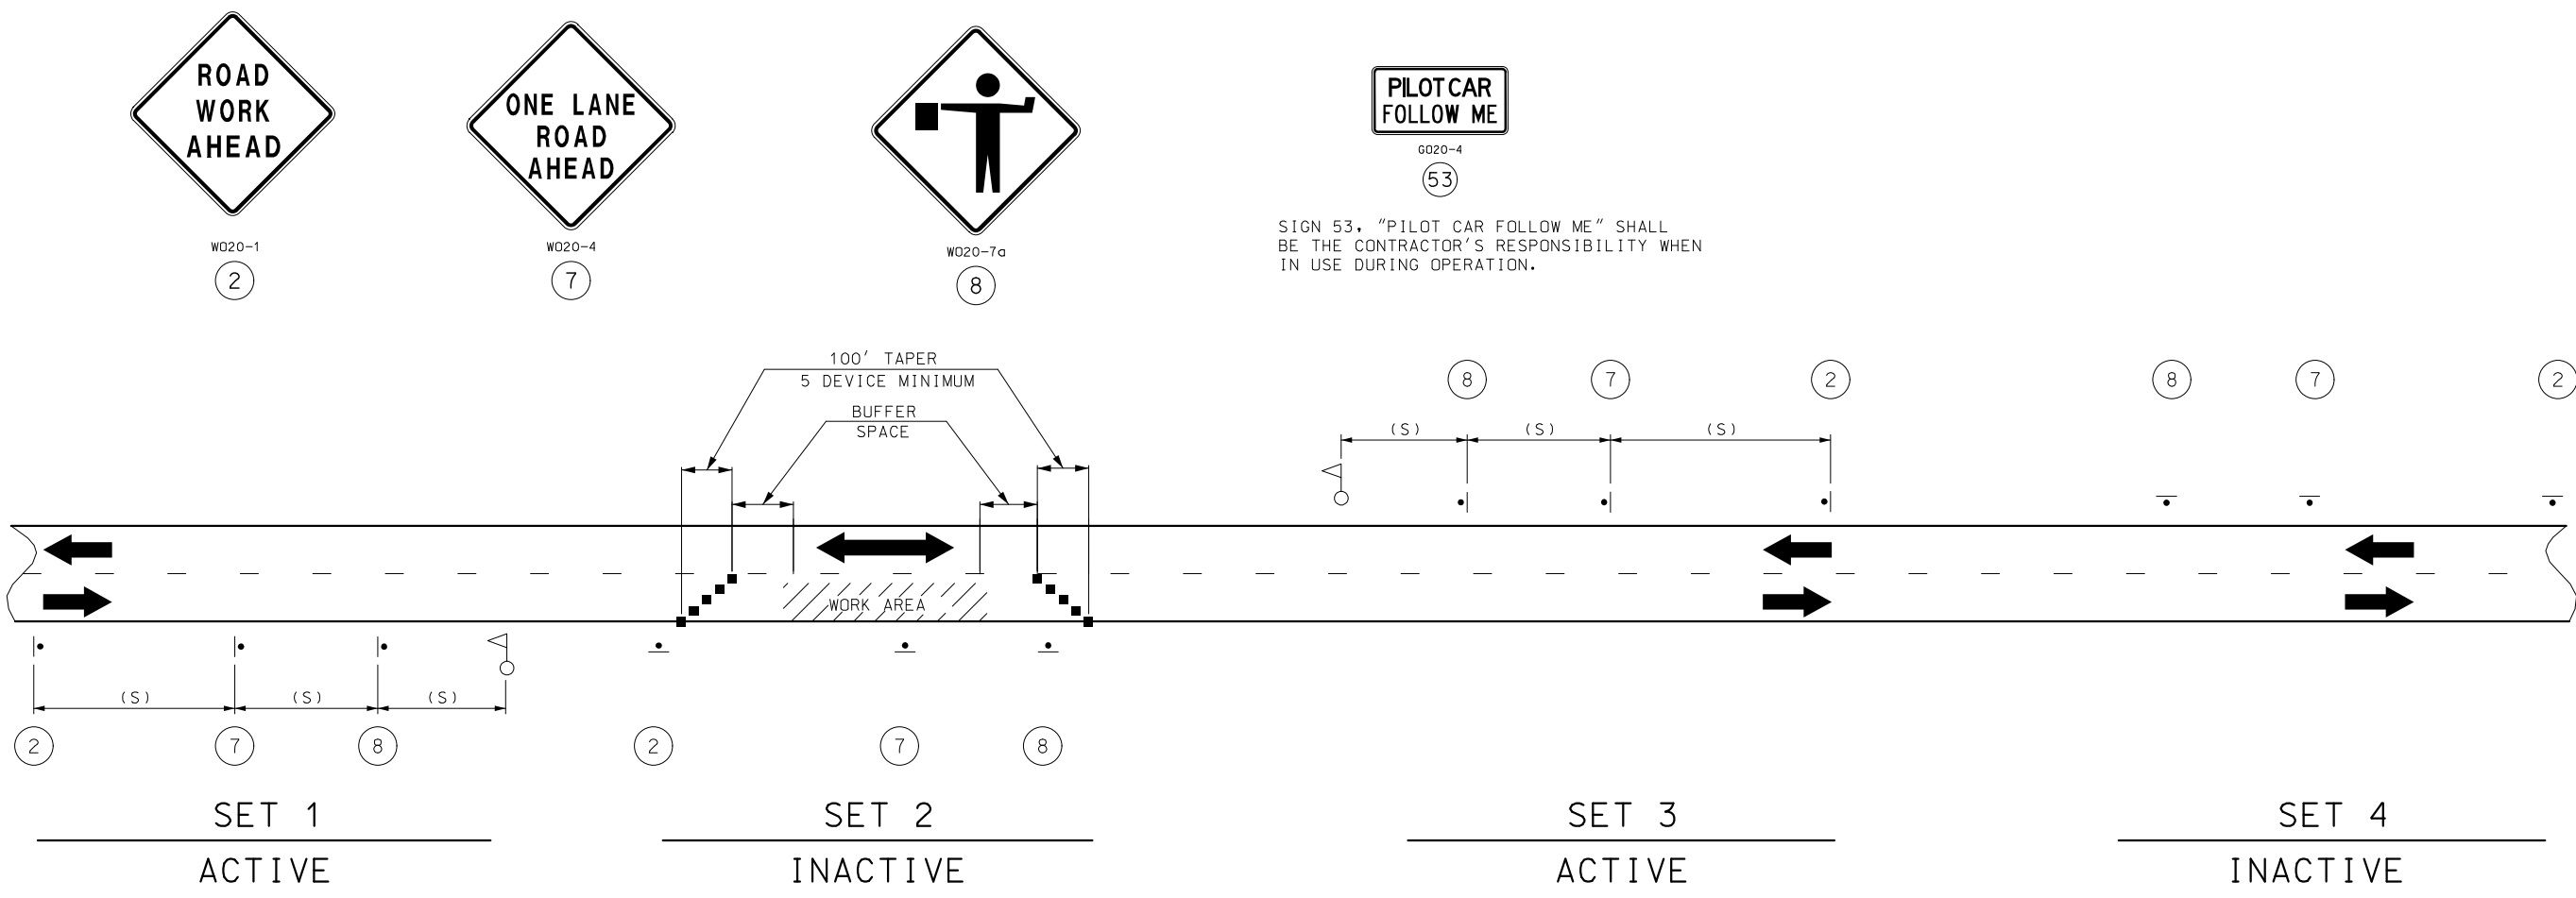

NOTES:

THIS PLAN IS FOR DAYLIGHT FLAGGING OPERATIONS ONLY. WHEN NIGHT WORK IS REQUIRED, OR OTHERWISE ALLOWED BY THE ENGINEER, WORK ZONE LIGHTING SHALL BE PROVIDED IN ACCORDANCE WITH SEC 616.5.2.

CHANNELIZING DEVICES LOCATED DOWNSTREAM OF THE ONE-LANE, TWO-WAY TAPER ARE OPTIONAL. THESE DEVICES SHOULD BE ELIMINATED WHEN THEIR USE WILL REDUCE THE USABLE LANE WIDTH, INCLUDING ANY ACCEPTABLE SHOULDERS, TO LESS THAN 10' OR WILL SIGNIFICANTLY AFFECT THE RESURFACING OPERATION.

SIGN SETS 1 AND 3 ARE ACTIVE AND (I.E., SIGNS FACE ONCOMING TRAFFIC) SIGN SETS 2 AND 4 ARE INACTIVE (I.E., SIGNS DO NOT FACE EITHER DIRECTION OF TRAFFIC) WHEN THE RESURFACING OPERATION IS LOCATED BETWEEN SIGN SETS 1 AND 3.

WHEN SIGN SETS 2 AND 4 ARE ACTIVE, SIGN SETS 1 AND 3 BECOME INACTIVE AND ARE ADVANCED TO BECOME SETS 2 AND 4 WITH SIGN LEGENDS TURNED AWAY FROM BOTH DIRECTIONS OF TRAFFIC. WHEN THE RESURFACING OPERATION ADVANCES TO BETWEEN SIGN SETS 2 AND 4, SIGN SETS 2 AND 4 BECOME ACTIVE (I.E., NEW SIGN SETS 1 AND 3) AND SIGN SETS 1 AND 3 ADVANCED IN THE DIRECTION OF THE OPERATION (I.E., NEW SIGN SETS 2 AND 4).

■ - CHANNELIZERS

○ - FLAGGER

NOT TO SCALE

SPEED	SIGN SPACING (FT) (1)	BUFFER SPACE
PERMANENT POSTED (MPH)	NON-DIVIDED HIGHWAYS (S)	LENGTH (FT)
0-35	200	250
40-45	350	360
50-55	500	495
60-70	1000	730

(1) SPACING BETWEEN SIGNS, BETWEEN LAST SIGN AND FLAGGER, BEGINNING OF TAPER OR SIGNED CONDITION.

SPACING MAY BE ADJUSTED AS NECESSARY TO MEET FIELD CONDITIONS.

STATE OF MISSOURI

TIMOTHY K. MINER

NUMBER

PE-2021010008

PROFESSIONAL ENGINEER

08/12/2025 1:08:54 PM

TIMOTHY K. MINER - CIVIL

MO-PE-2021010008

DATE PREPARED

8/12/2025

ROUTE

13, BUS 36

STATE

MO

DISTRICT

NW

SHEET NO.

18

COUNTY

CALDWELL, DAVIESS

JOB NO.

JNW0089

CONTRACT ID.

-

PROJECT NO.

-

BRIDGE NO.

-

DESCRIPTION

DATE

MISSOURI HIGHWAYS AND TRANSPORTATION COMMISSION

105 WEST CAPITOL

JEFFERSON CITY, MO 65102

1-888-ASK-MODOT (1-888-275-6636)

MoDOT

SPEED	SIGN SPACING (FT) (1)	CHANNELIZER SPACING (FT)
PERMANENT POSTED (MPH)	NON-DIVIDED HIGHWAYS (S)	BUFFER/ WORK AREA (TYP.)
0-35	200	40
40-45	350	80
50-55	500	80
60-70	1000	120

(1) SPACING BETWEEN SIGNS, BETWEEN LAST SIGN AND FLAGGER, BEGINNING OF TAPER OR SIGNED CONDITION.

SPACING MAY BE ADJUSTED AS NECESSARY TO MEET FIELD CONDITIONS.


NOTES:
WARNING SIGNS SHALL BE ERECTED AT EACH INTERSECTION WITH ANOTHER STATE HIGHWAY WITHIN THE WORK ZONE.

ADDITIONAL WARNING SIGNS SHALL BE ERECTED AT OTHER INTERSECTIONS WITHIN THE WORK ZONE, AS DIRECTED BY THE ENGINEER.

■ - CHANNELIZERS (AS SPECIFIED)

◁ - FLAGGER

NOT TO SCALE

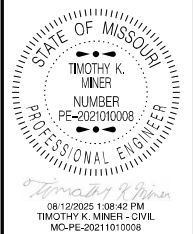


DATE PREPARED 8/12/2025	
ROUTE 13, BUS36	STATE MO
DISTRICT NW	SHEET NO. 19
COUNTY CALDWELL, DAVIESS	
JOB NO. JNW0089	
CONTRACT ID. -	
PROJECT NO. -	
BRIDGE NO. -	

DESCRIPTION	DATE

MISSOURI HIGHWAYS AND TRANSPORTATION COMMISSION




105 WEST CAPITOL
JEFFERSON CITY, MO 65102
1-888-ASK-MODOT (1-888-275-6636)

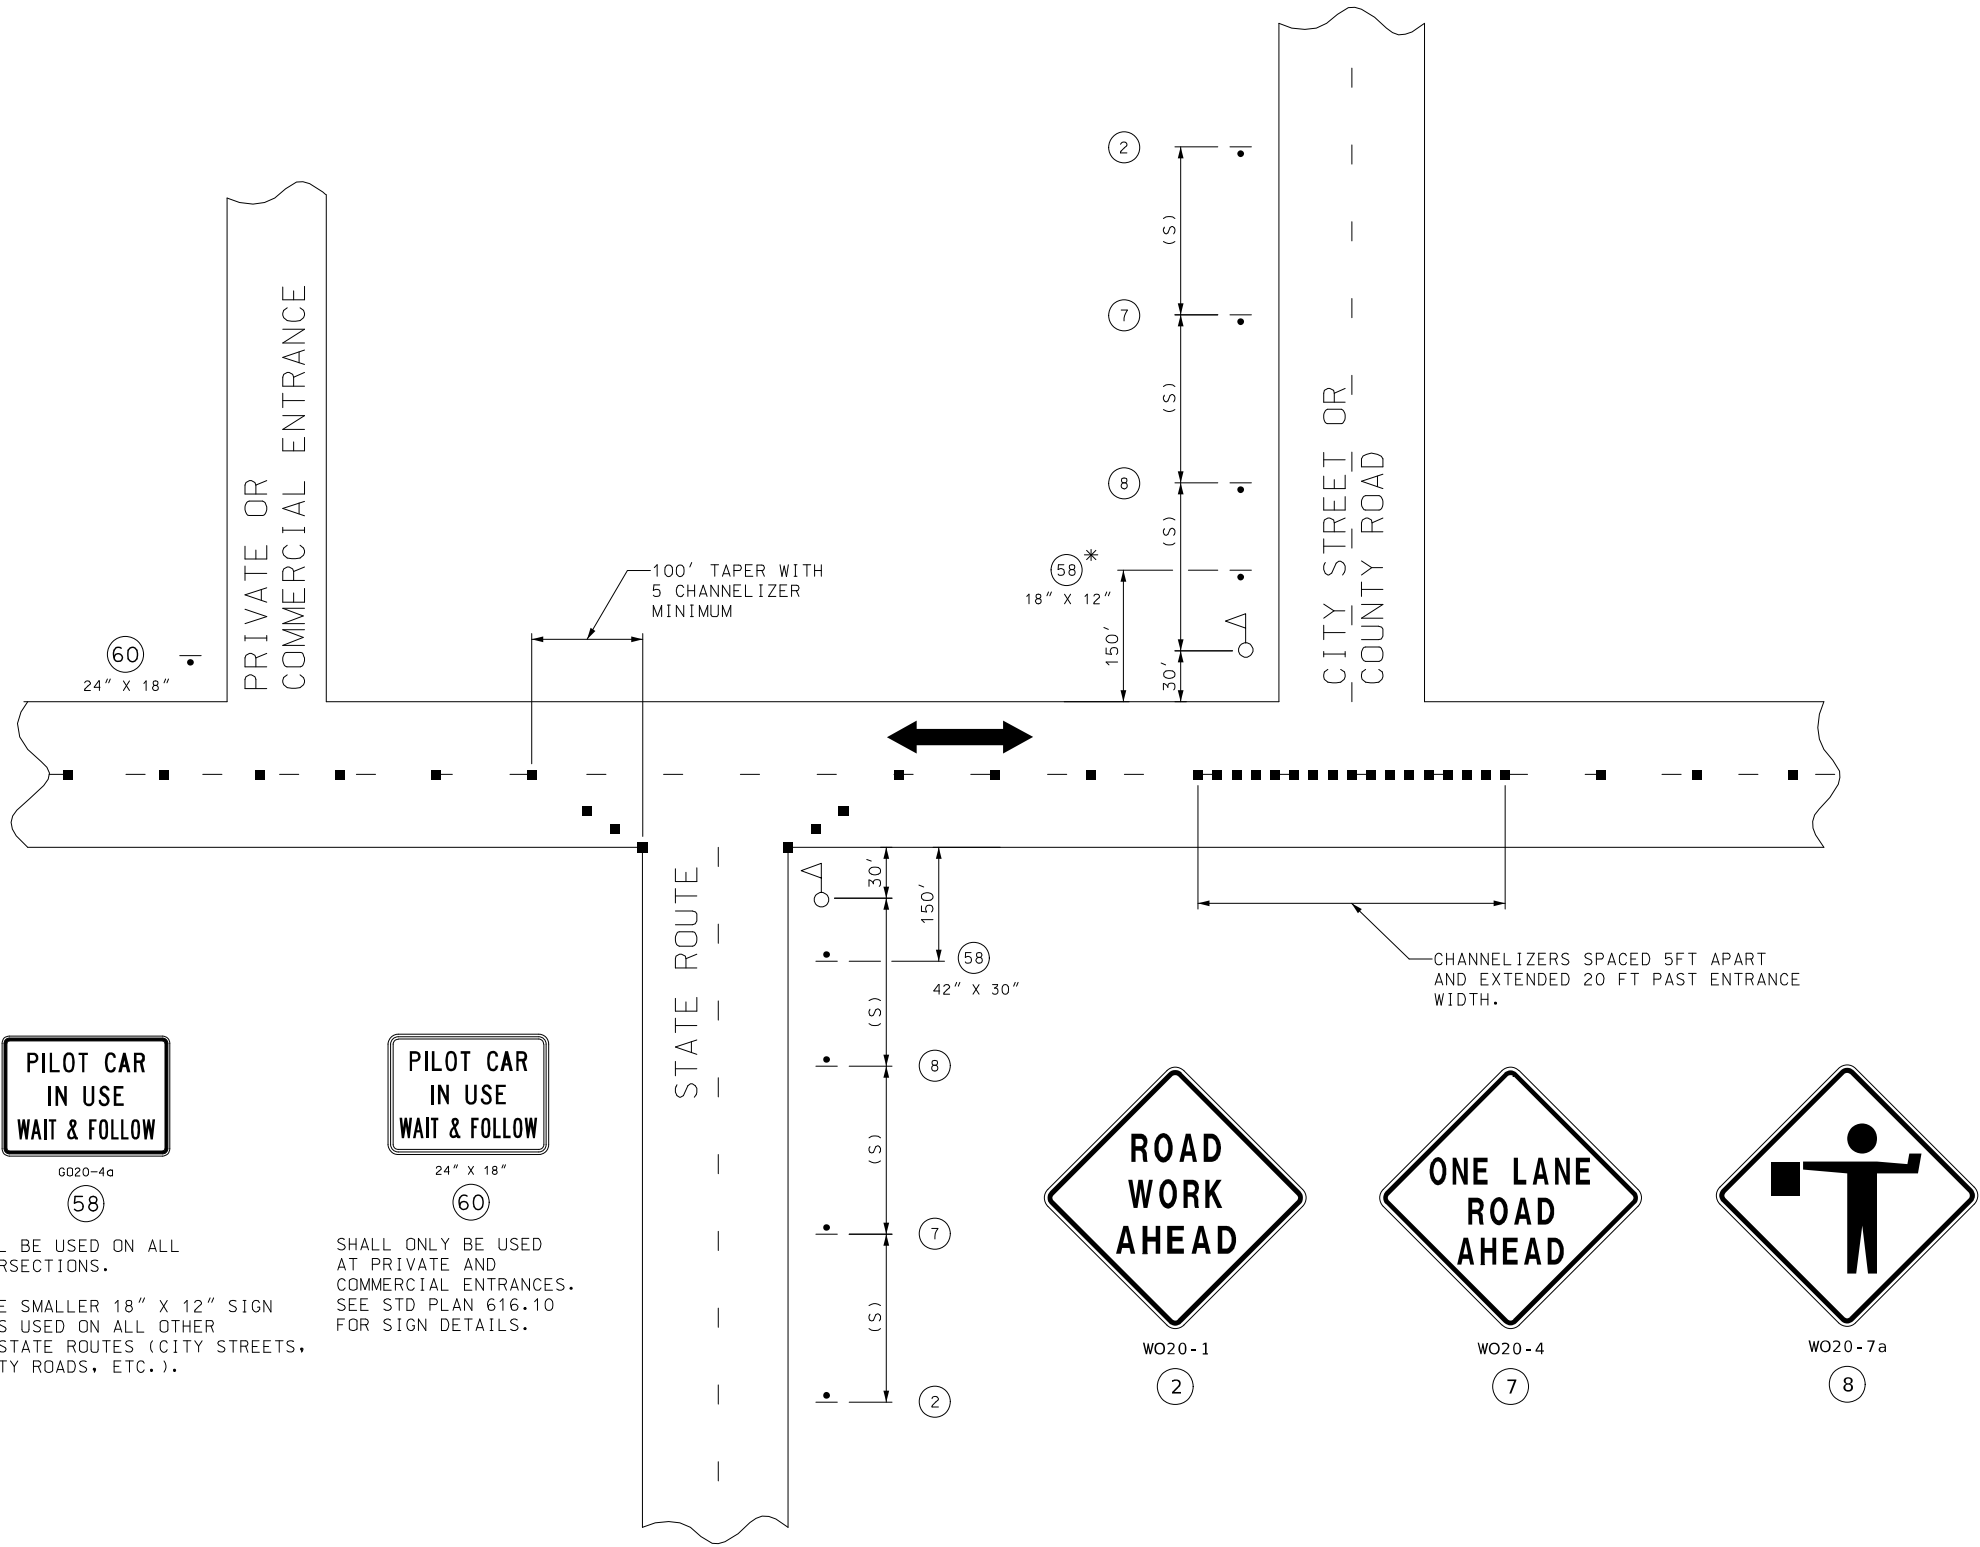

NOT TO SCALE

SIDE ROADS ENTERING WORK ZONES

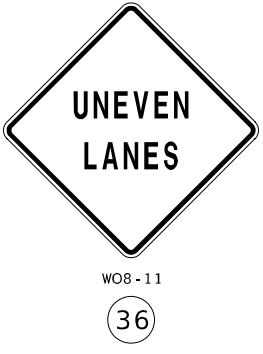


TRAFFIC CONTROL
SHEET 4 OF 8

NOT TO SCALE

NOT TO SCALE

[illegible]

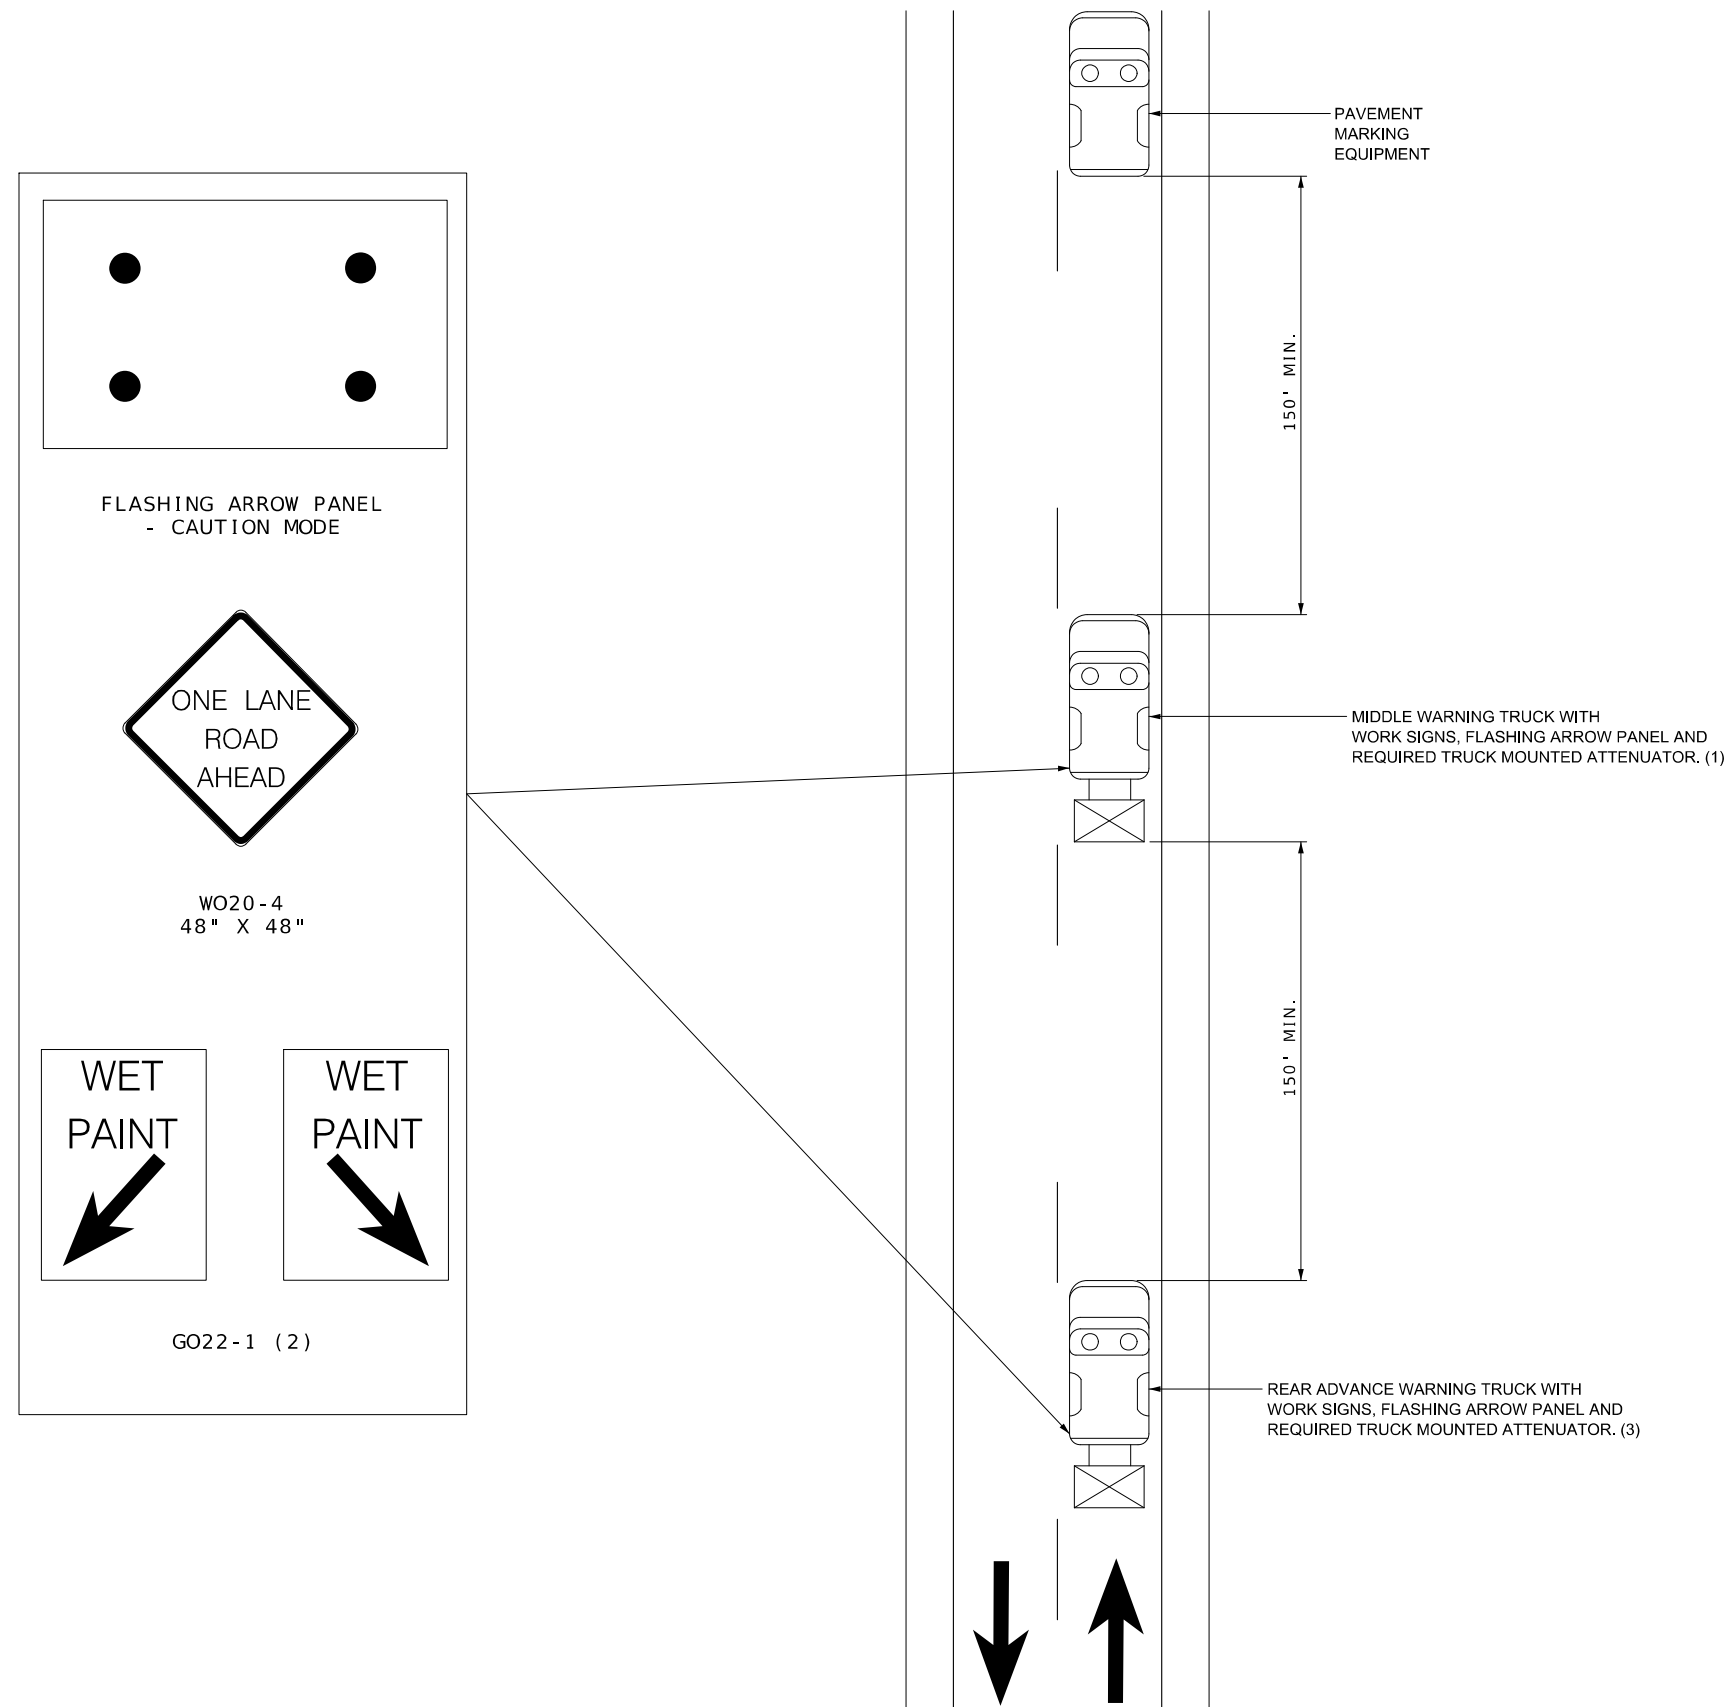

NOTES:
UPON APPROVAL OF THE ENGINEER, THE CONTRACTOR MAY PROVIDE ADDITIONAL
PROTECTIVE TRUCK EQUIPPED WITH PROPER WARNING DEVICES.

PROTECTIVE TRUCK AND WORK VEHICLES SHALL DISPLAY HIGH-INTENSITY ROTATING, FLASHING, OSCILLATING, OR STROBE LIGHTS.

VEHICLE HAZARD WARNING SIGNALS SHALL NOT BE USED INSTEAD OF THE VEHICLE'S HIGH-INTENSITY ROTATING, FLASHING, OSCILLATING, OR STROPE LIGHTS.

FLASHING ARROW PANELS SHALL BE INCIDENTAL TO TRUCK MOUNTED ATTENUATORS, WHEREVER USED. NO ADDITIONAL PAYMENT WILL BE MADE.


(1) TRUCK IS OPTIONAL ON TWO-LANE UNDIVIDED HIGHWAYS IF SIGNING AND ARROW BOARD IS MOUNTED ON THE PAVEMENT MARKING EQUIPMENT.

(2) WET PAINT SIGNS ARE INSTALLED TO INDICATE THE SIDE IN WHICH THE PAVEMENT MARKING MATERIAL IS BEING APPLIED. AT THE CONTRACTOR'S OPTION, A FRONT FACING WET PAINT SIGN MAY BE INSTALLED ON THE LEFT SIDE OF THE PAVEMENT MARKING EQUIPMENT.

(3) REAR ADVANCE WARNING TRUCK IS POSITIONED AT THE NO TRACK POINT OF THE PAVEMENT MARKING MATERIAL, OR VERTICAL OR HORIZONTAL CURVES THAT RESTRICT SIGHT DISTANCE, OR SPACING SHOWN.

TRAFFIC CONTROL
SHEET 5 OF 8

MISSOURI HIGHWAYS AND TRANSPORTATION COMMISSION					
 105 WEST CAPITOL JEFFERSON CITY, MO 65102 1-888-ASK-MODOT (1-888-275-6636)					
DATE	DESCRIPTION				
 08/12/2025 1:08:16 PM TIMOTHY K. MINER - CIVIL MO-PE-20211010008 DATE PREPARED 8/12/2025 <table border="1" style="width: 100%;"><tr><td>ROUTE 13, BUS 36</td><td>STATE MO</td></tr><tr><td>DISTRICT NW</td><td>SHEET NO. 21</td></tr></table> COUNTY CALDWELL, DAVISS JOB NO. JNW0089 CONTRACT ID. - PROJECT NO. - BRIDGE NO. -		ROUTE 13, BUS 36	STATE MO	DISTRICT NW	SHEET NO. 21
ROUTE 13, BUS 36	STATE MO				
DISTRICT NW	SHEET NO. 21				

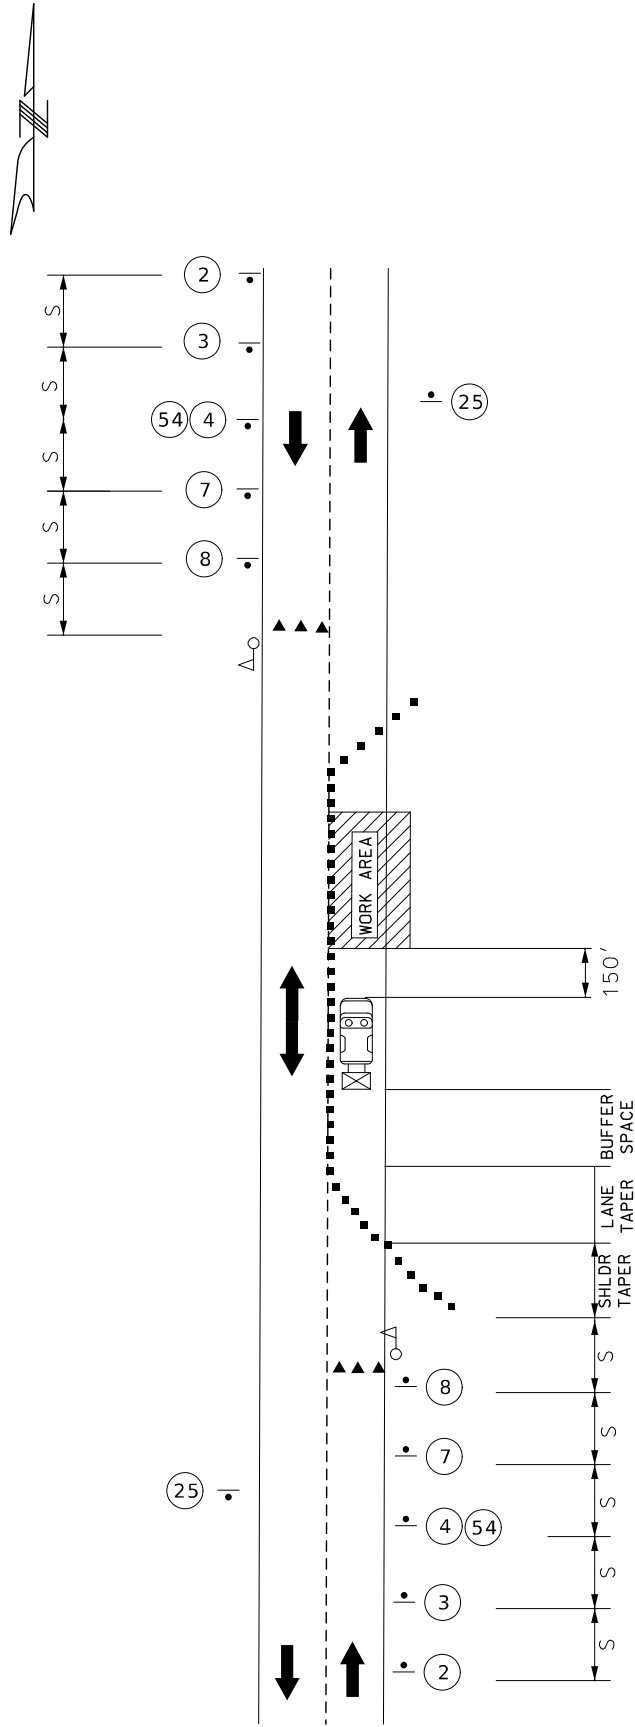

NOT TO SCALE

SPEED	SIGN SPACING (FT)	TAPER LENGTH (FT)		RECOMMENDED BUFFER LENGTH (FT)	CHANNELIZER SPACING (FT)	
		SHOULDER	LANE		TAPER	BUFFER/ WORK AREA
0-35	200	35	100	250	25	40
40-45	350	35	100	360	25	80
50-55	500	35	100	495	25	80
60-70	1000	35	100	730	25	120

R2-1
4

W020-4
7

W020-7a
8


R2-1
25

G020-5aP
54

W020-1
2

BRIDGE
OR
RAMP

W03-5
3

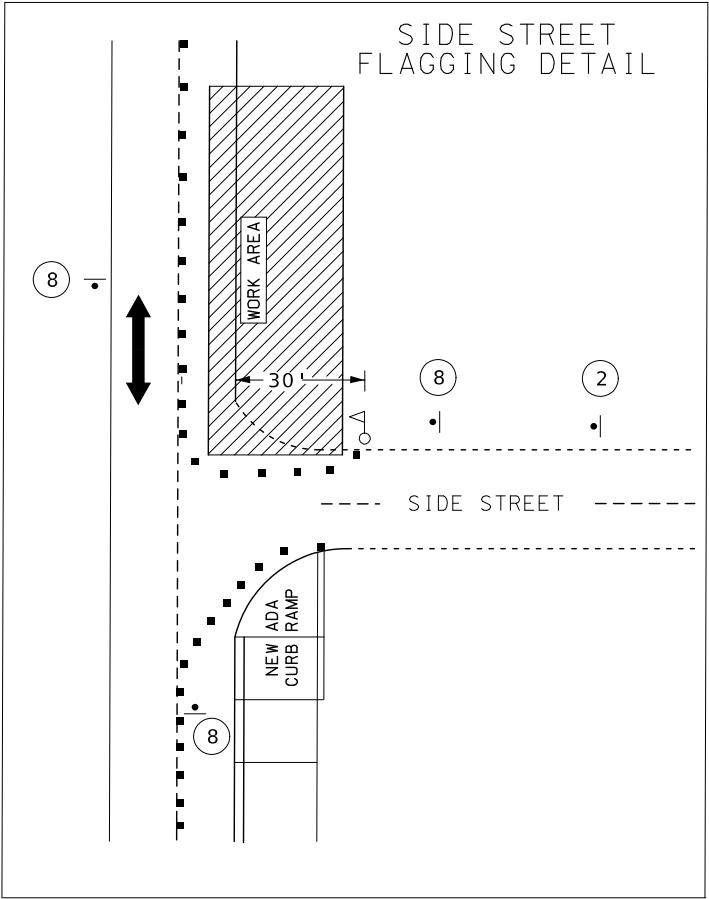

NOTE :

TEMPORARY PAVEMENT MARKING REQUIRED WITH LONG TERM LANE CLOSURES (NO DIRECT PAY).

NO DIRECT PAYMENT WILL BE MADE FOR THE RELOCATION OF CHANNELIZERS, CONSTRUCTION SIGNS, OR FLASHING ARROWS PANEL.

NO DIRECT PAYMENT WILL BE MADE FOR TEMPORARY STOP OR YIELD SIGNS AS NEEDED TO MAINTAIN EXISTING STOP/YIELD CONDITIONS AS APPROVE BY THE ENGINEER.

FOR SHORT TERM OPERATIONS WHERE IT IS NOT FEASIBLE TO MODIFY PAVEMENT MARKING, DIVICE SPACING ARE ONE-HALF OF THE SPACING SHOWN IN TABLE.

ALL SIGNS, EXCEPT "RATE OUR WORK ZONE", SHALL BE PORTABLE MOUNT AND ARE TO BE MOVED AS WORK PROGRESSES, UNLESS OTHERWISE NOTED. ALL TRAFFIC CONTROL ITEMS SHALL BE REMOVED FROM THE ROADWAY DURING NON-WORKING HOURS.

WORK WILL REQUIRE LANE CLOSURES UNLESS APPROVED BY THE ENGINEER.

LAYOUT IS TYPICAL FOR EITHER DIRECTION, ALTERNATE TRAFFIC CONTROL MAY BE USED AS NEEDED AT THE APPROVAL OF THE ENGINEER.

THE MAX. CHANNELIZER SPACING WITHIN THE WORK ZONE AREA MAY BE REDUCED BASED ON CONSTRUCTION CONDITIONA AS APPROVED BY ENGINEER.

DATE PREPARED
8/12/2025

ROUTE
13, BUS36

DISTRICT
NW

COUNTY
CALDWELL, DAVIESS

JOB NO.
JNW0089

CONTRACT ID.
-

PROJECT NO.
-


BRIDGE NO.
-

DATE

DESCRIPTION

MISSOURI HIGHWAYS AND TRANSPORTATION COMMISSION

105 WEST CAPITOL
JEFFERSON CITY, MO 65102
1-888-ASK-MODOT (1-888-275-6636)

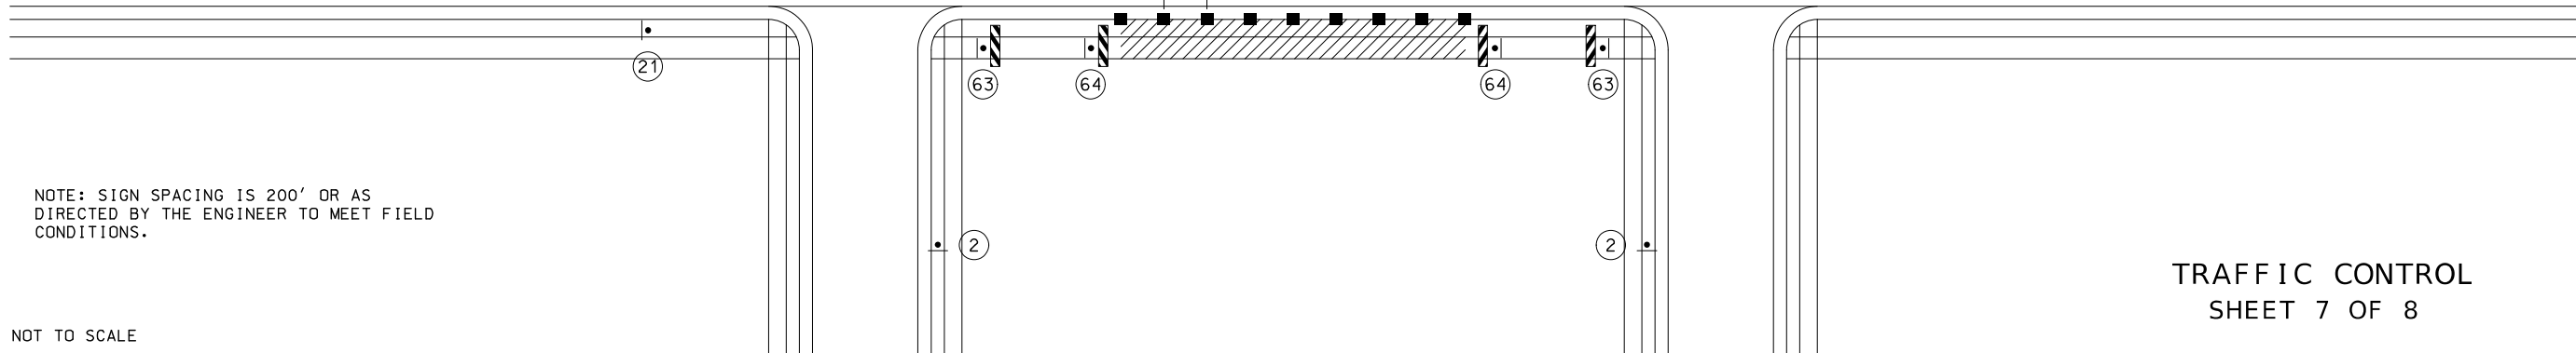

TRAFFIC CONTROL WILL BE REVERSED FOR NORTHBOUND/WESTBOUND OPERATION AND APPROPRIATE LANE CLOSURE SIGNS WILL BE USED.



AUDIBLE INFORMATION DEVICES SHOULD BE CONSIDERED WHERE
MIDBLOCK CLOSINGS AND CHANGED CROSSWALKS AREAS CAUSE
INADEQUATE COMMUNICATION TO BE PROVIDED TO PEDESTRIANS
WHO HAVE VISUAL DISABILITIES

-  SIGN (SINGLE SIDED)
-  SIGN (DOUBLE SIDED)
-  FLAGGER
-  CONE
-  CHANGEABLE MESSAGE BOARD
-  WORK ZONE
-  CHANNELIZERS
-  TYPE 3 BARRICADE


[illegible]

TRAFFIC CONTROL
SHEET 7 OF 8


NOT TO SCALE

  

	SIGN (SINGLE SIDED)
	SIGN (DOUBLE SIDED)
	FLAGGER
	CONE
	CHANGEABLE MESSAGE BOARD
	WORK ZONE
	CHANNELIZERS
	TYPE 3 BARRICADE

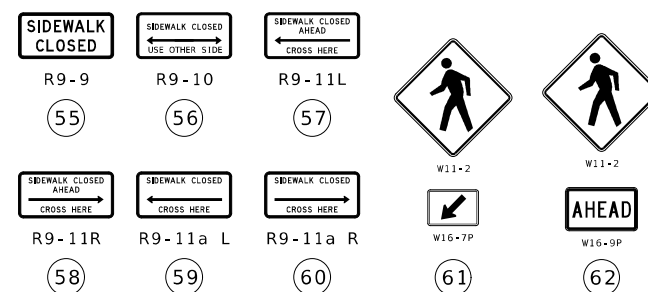

NOT TO SCALE

 

8/12/2025

ROUTE	STATE
13, BUS36	MO

DISTRICT	SHEET NO.
NW	24

COUNTY
CALDWELL, DAVIES

JOB NO.
JNW0089





CONTRACT ID.

-
PROJECT NO.

BRIDGE NO.

[illegible]MISSOURI HIGHWAYS AND TRANSPORTATION
COMMISSION

105 WEST CAPITOL
JEFFERSON CITY, MO 65102
1-888-ASK-MODOT (1-888-275-6636)

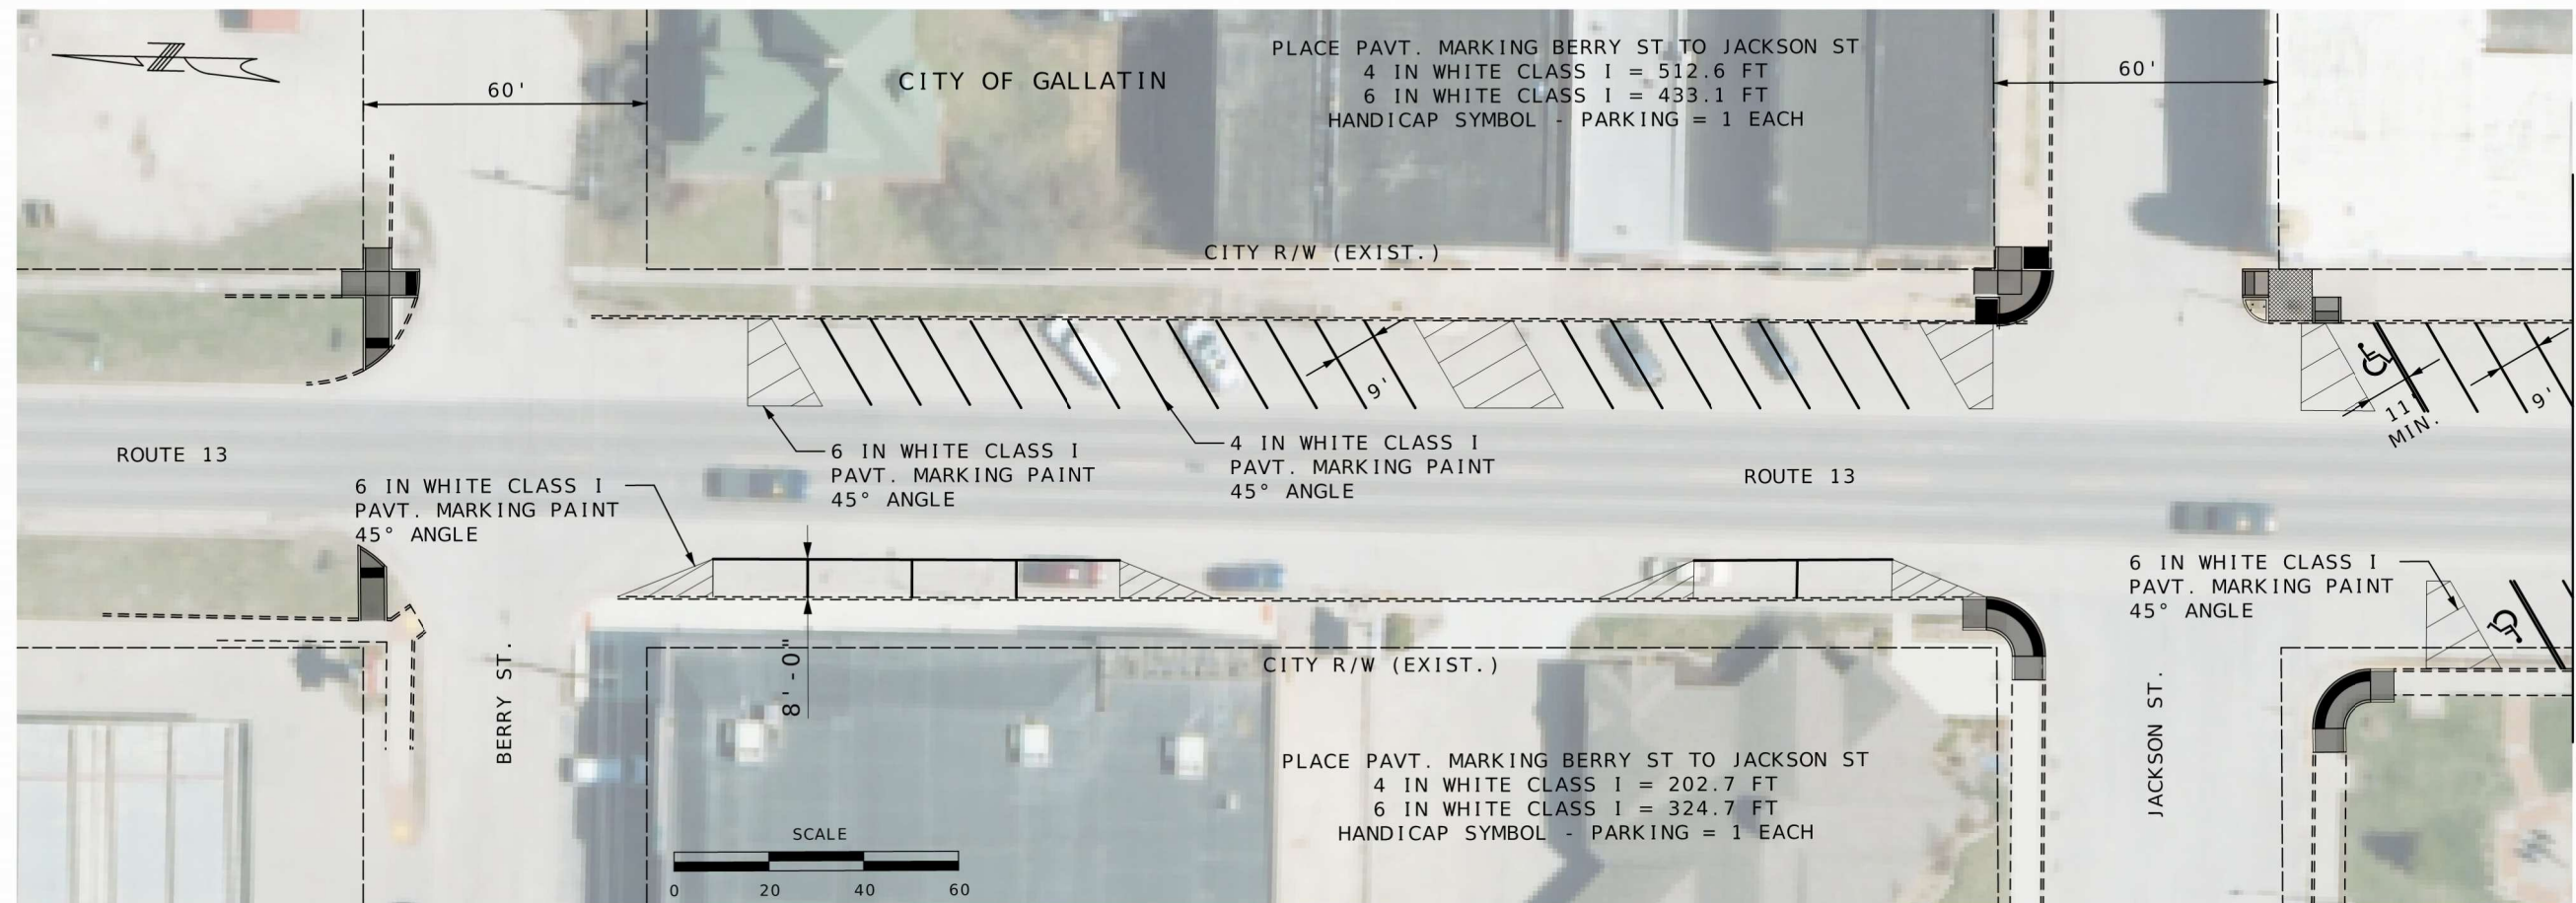 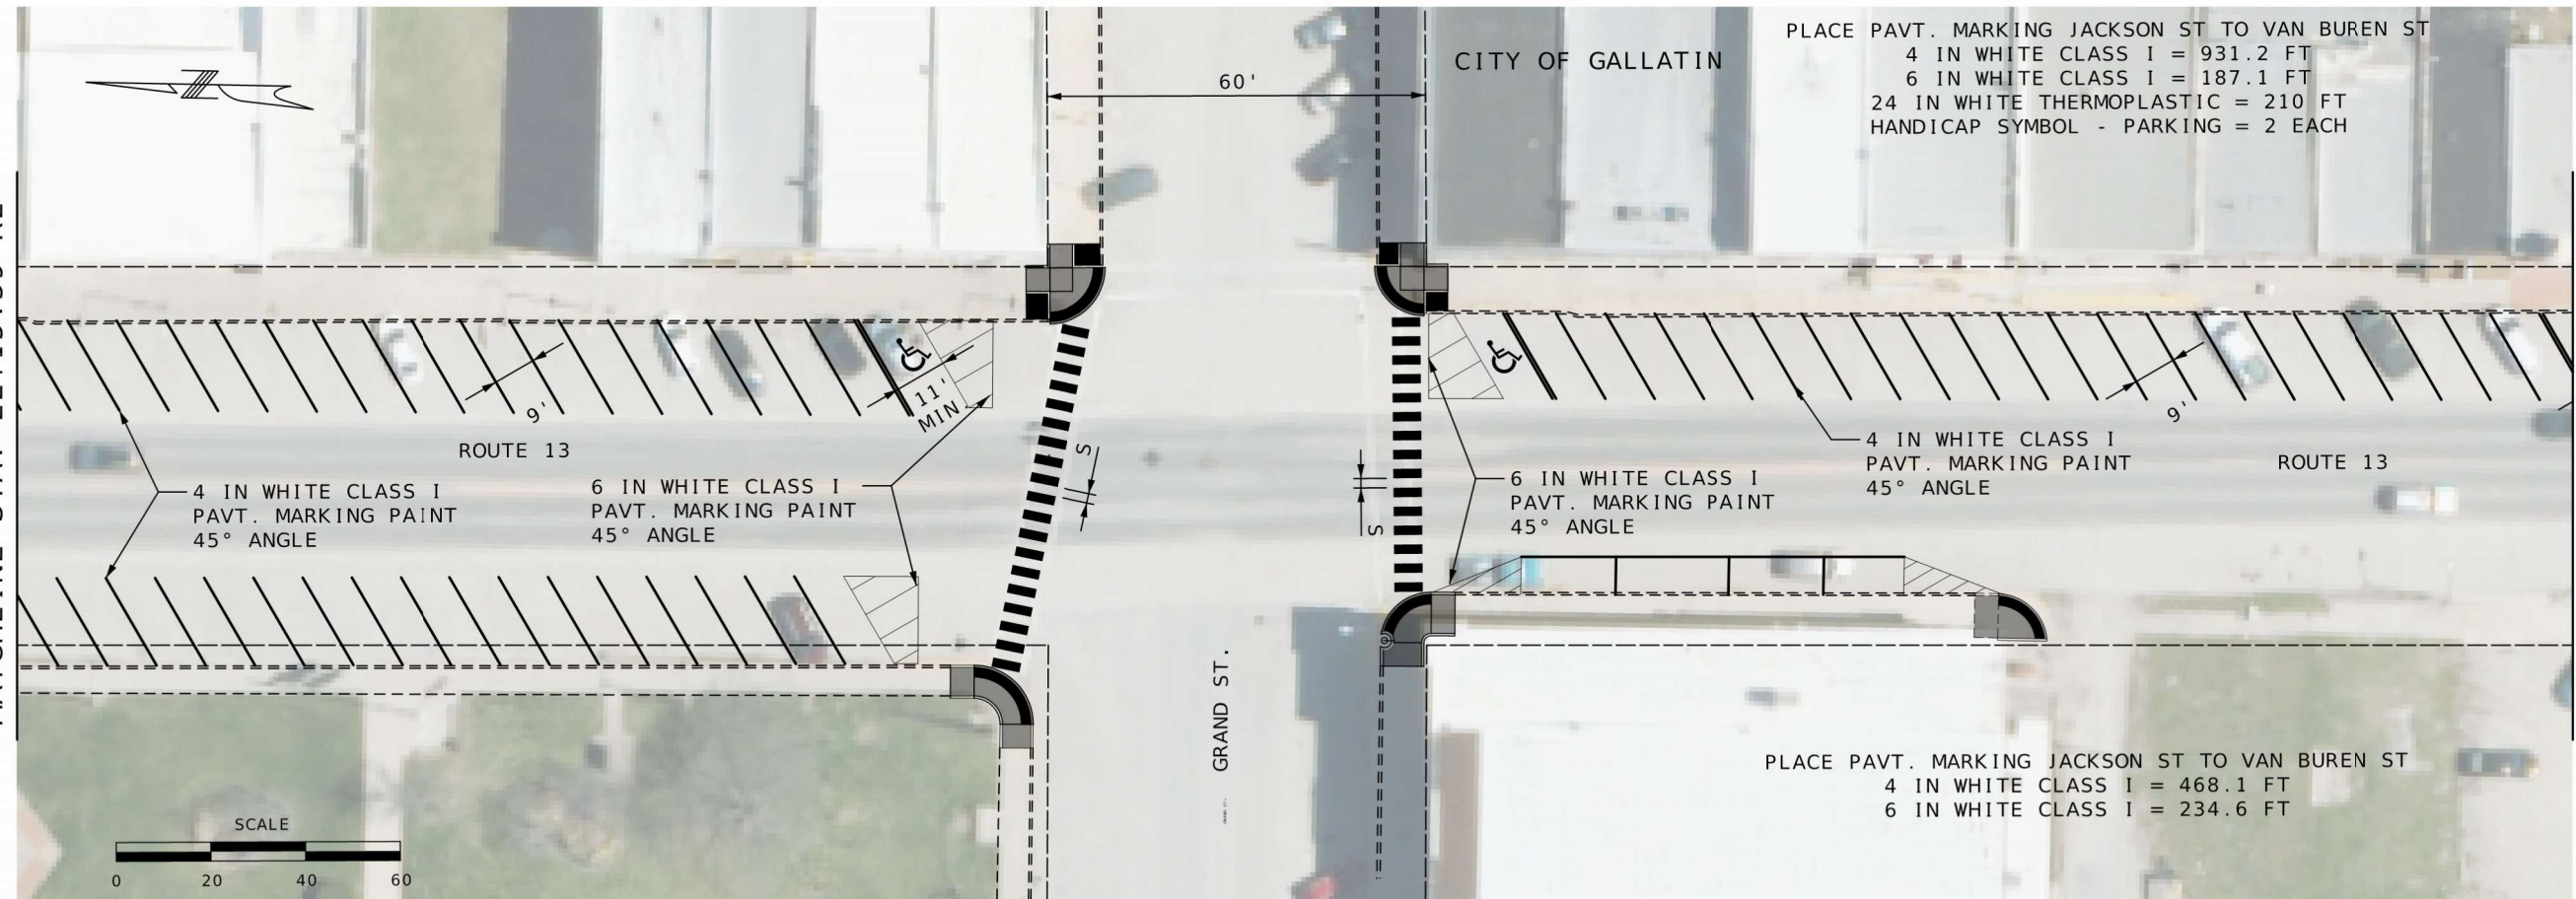 


MATCHLINE STA. 22+15.39 R2

LOG MILE ≈ 26.122

MATCHLINE STA. 3+81.99 R3

LOG MILE ≈ 26.224

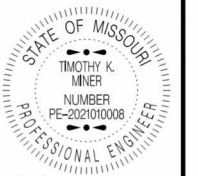

08/12/2025 2:09:01 PM
TIMOTHY K. MINER - CIVIL
MO-PE-20211010008
DATE PREPARED

8/12/2025

ROUTE	STATE
13 BUS36	MO

DISTRICT	SHEET NO.
----------	-----------

NW	25
COUNTY	

CALDWELL, DAVI ESS

JOB NO.
LNW0080

JNW0089

CONTRACT ID.

420 J. B. B. B. B. B. B.

PROJECT NO. _____


[illegible]

MISSOURI HIGHWAYS AND TRANSPORTATION
COMMISSION


105 WEST CAPITOL
JEFFERSON CITY, MO 65102
1-888-ASK-MODOT (1-888-275-6636)



LOG MILE ≈ 39.241
MATCHLINE STA. 10+80.00

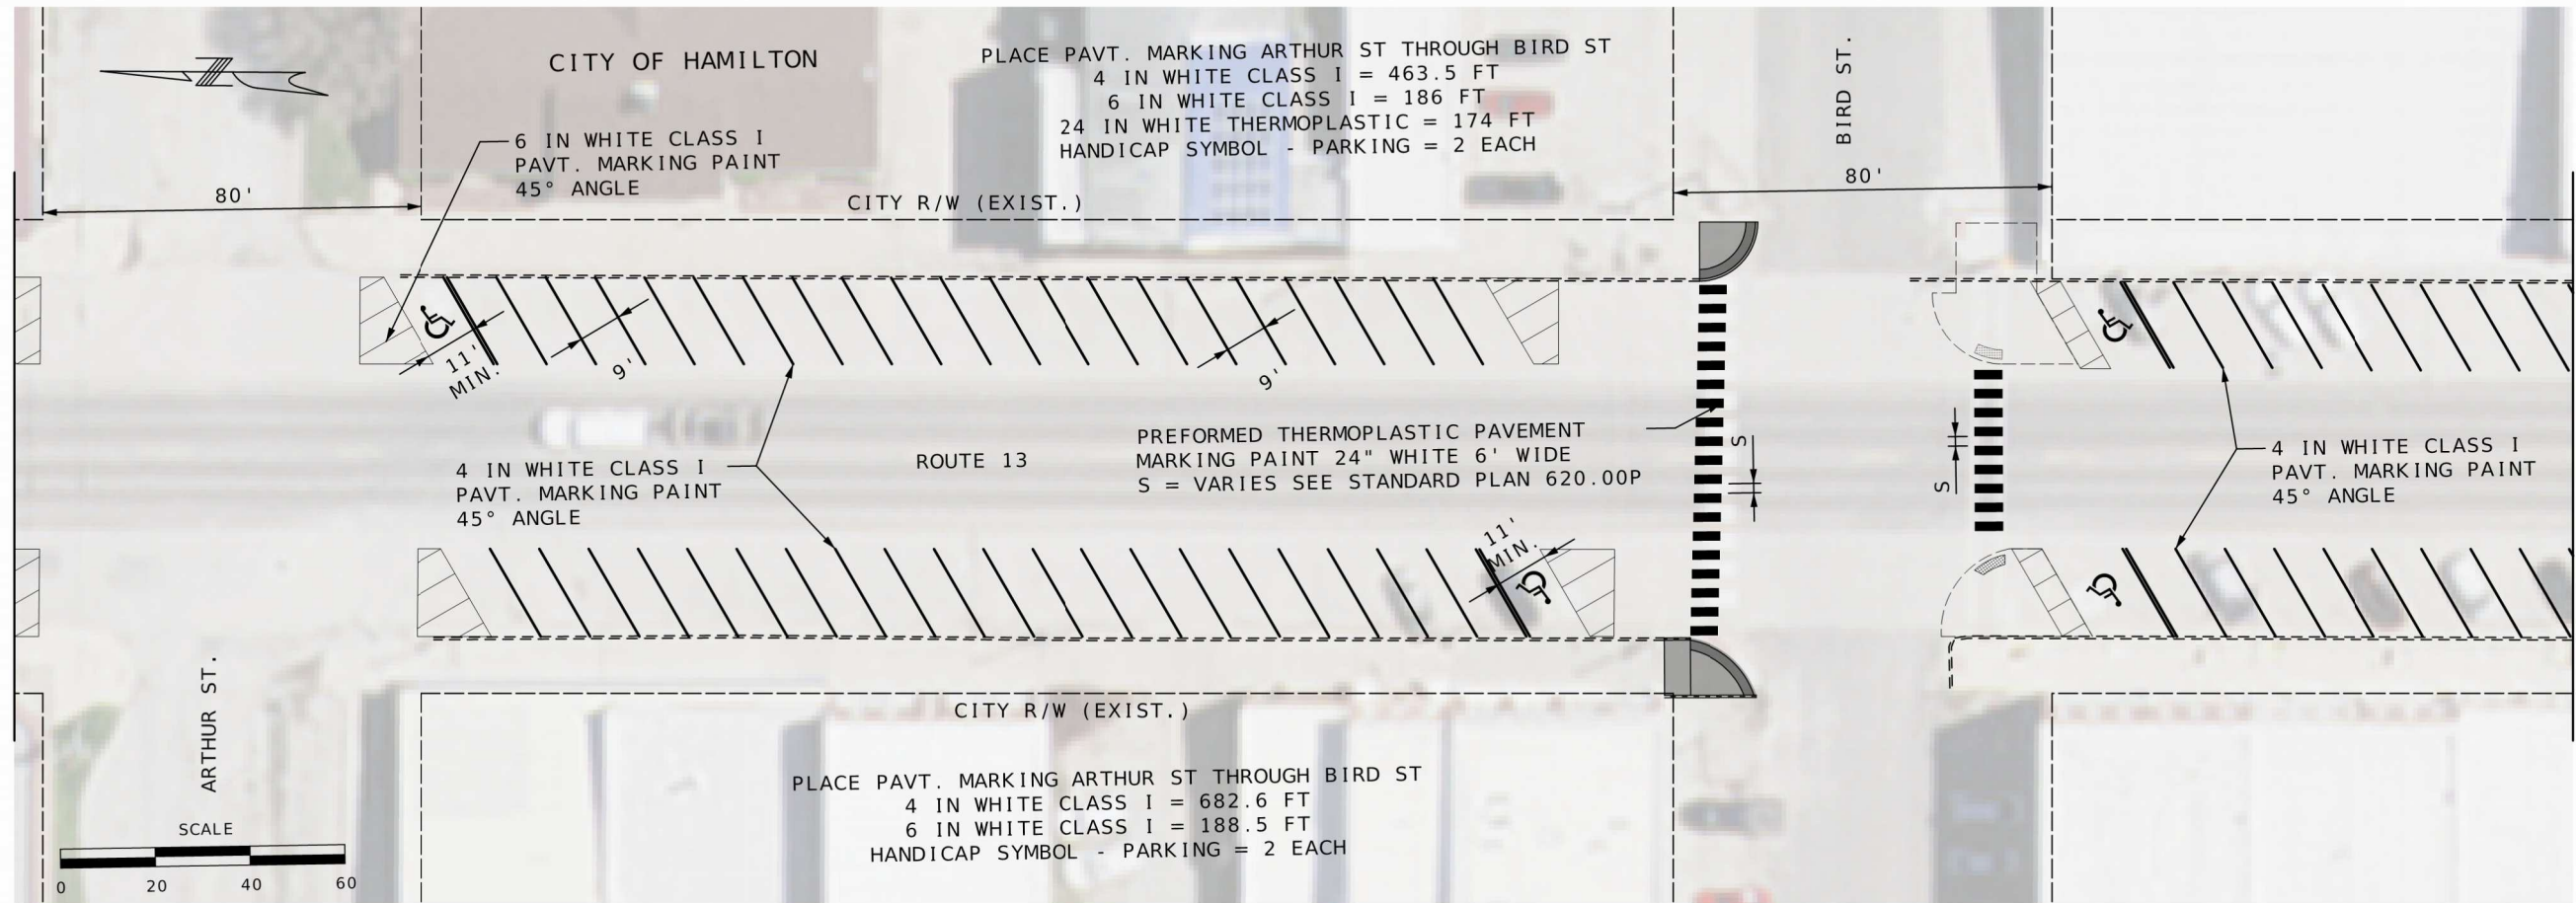

LOG MILE ≈ 39.343
MATCHLINE STA. 5+40.00

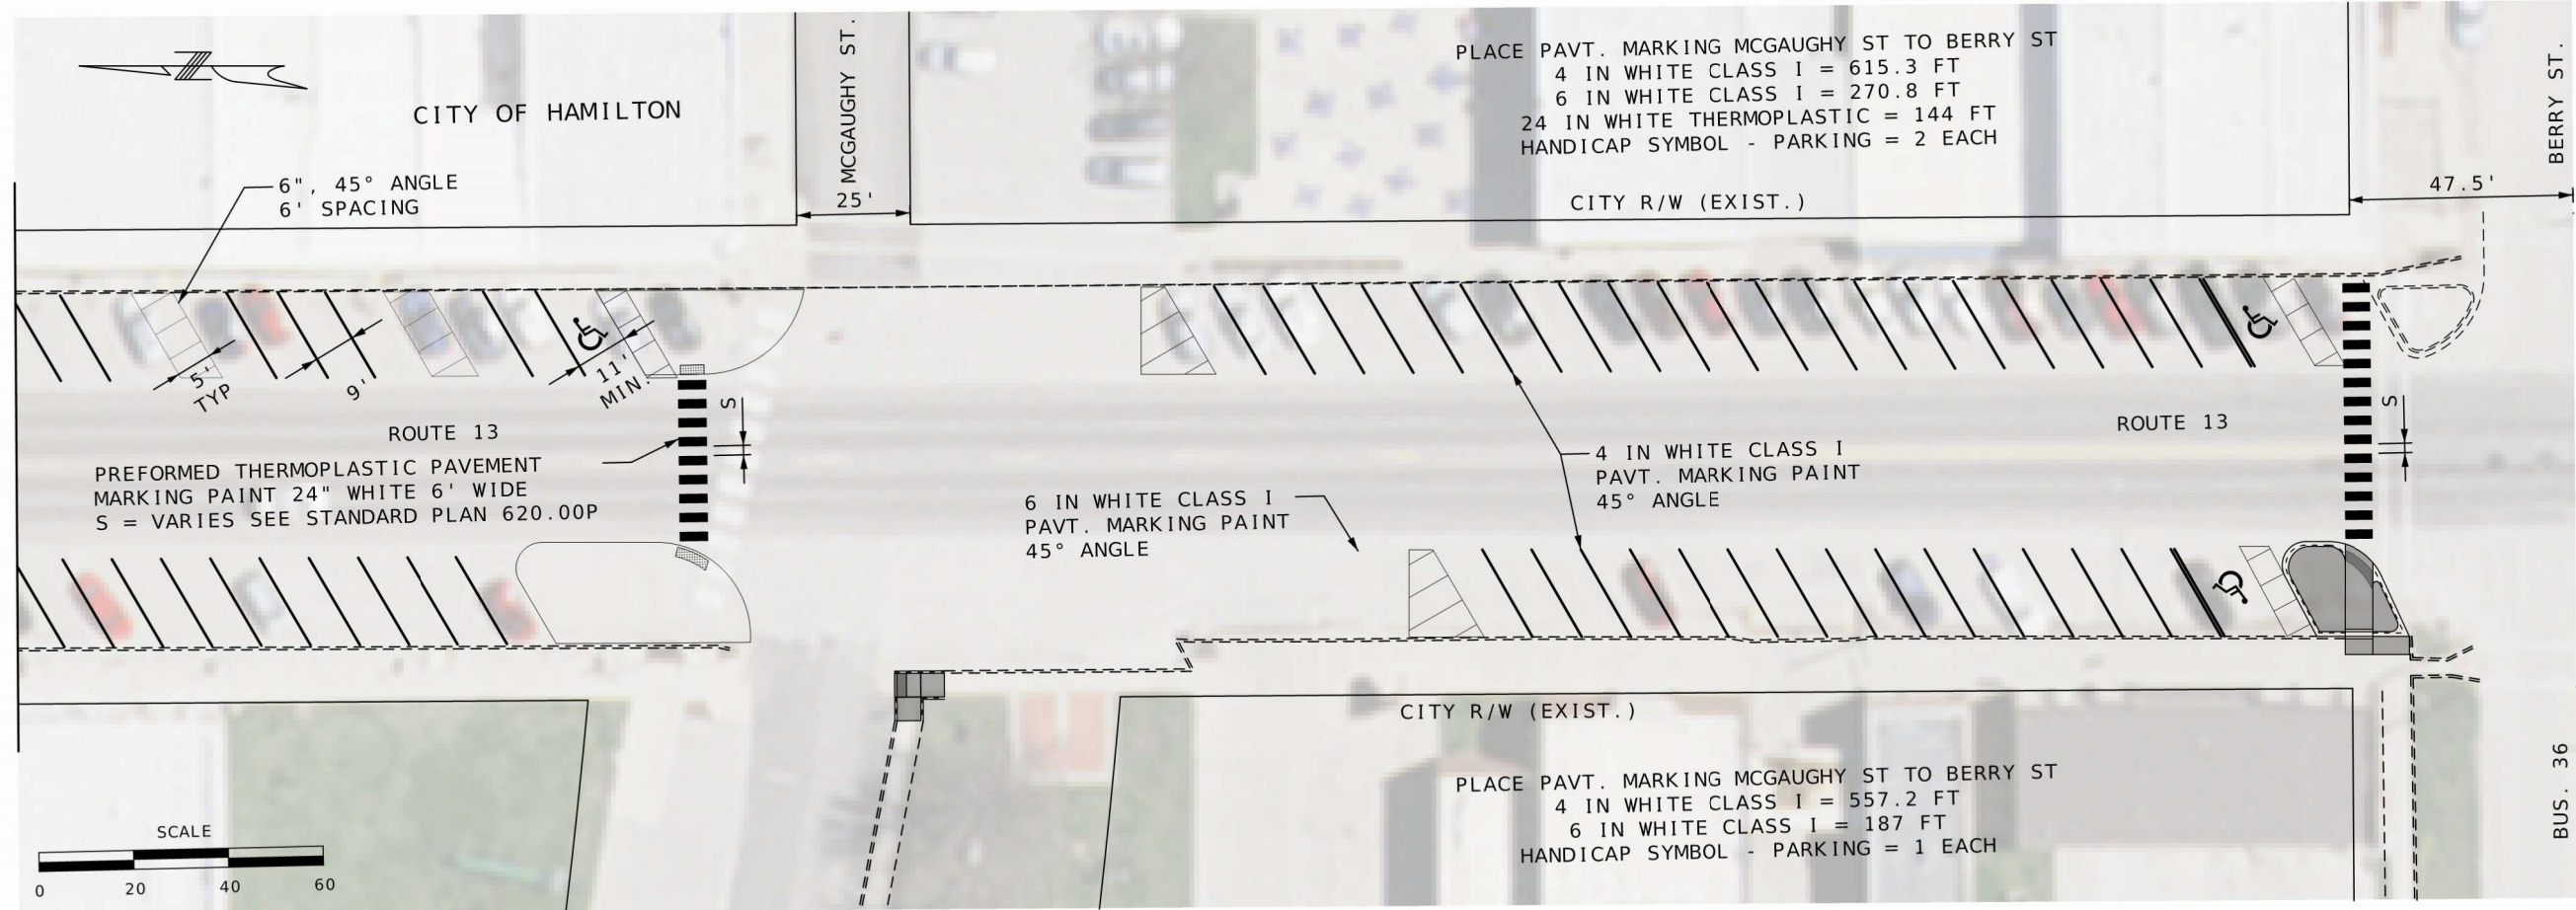

LOG MILE ≈ 39.446

PAVEMENT MARKING
SHEET 3 OF 4



DATE PREPARED
8/12/2025

ROUTE
13, BUS 36

DISTRICT
NW

COUNTY
CALDWELL, DAVIESS

JOB NO.
JNW0089

CONTRACT ID.
-

PROJECT NO.
-

BRIDGE NO.
-

DATE

DESCRIPTION

DATE

DESCRIPTION

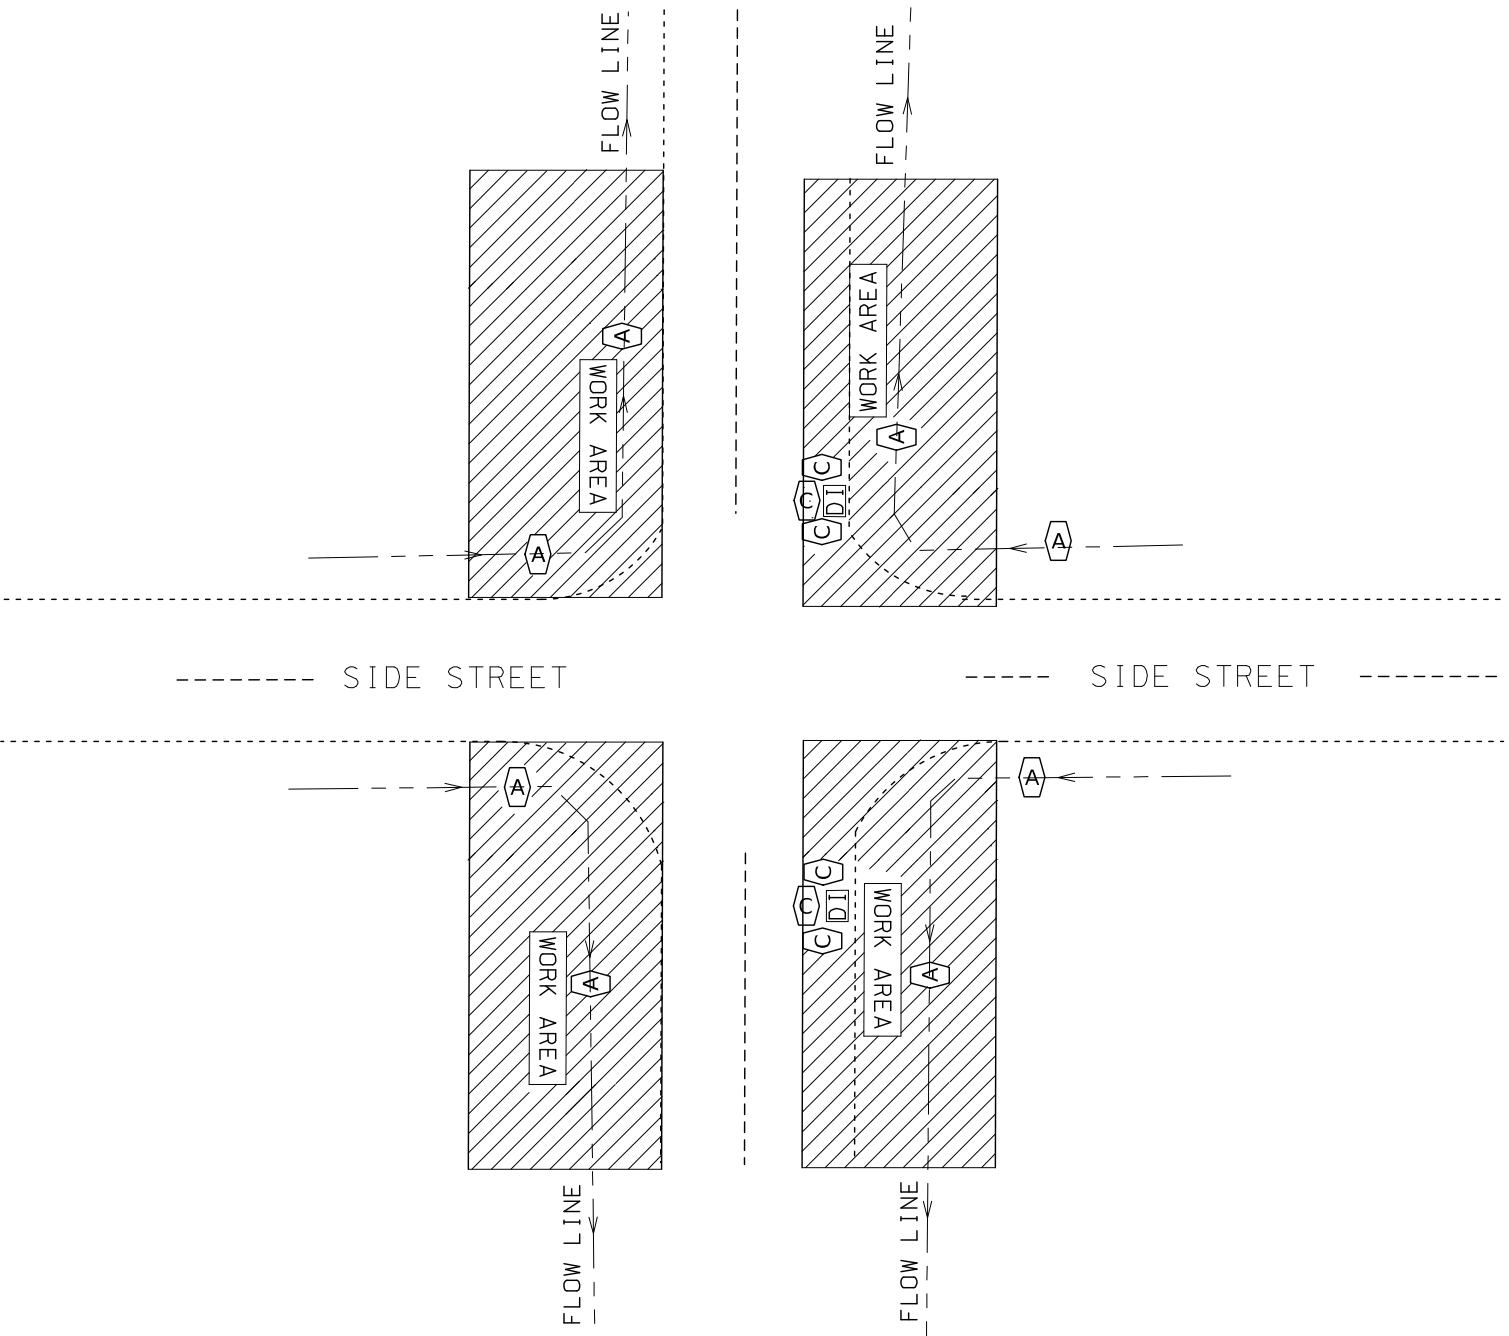

TYPICAL EROSION CONTROL
AT CITY STREETS INTERSECTION

-  ALTERNATE DITCH CHECK
-  CURB INLET CHECK

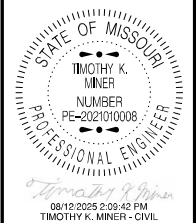

DATE PREPARED
8/12/2025

ROUTE 13, BUS36	STATE MO
DISTRICT NW	SHEET NO. 29
COUNTY CALDWELL, DAVIESS	
JOB NO. JNW0089	
CONTRACT ID.	
PROJECT NO.	
BRIDGE NO.	

DATE	DESCRIPTION

MISSOURI HIGHWAYS AND TRANSPORTATION
COMMISSION



105 WEST CAPITOL
JEFFERSON CITY, MO 65102
1-888-ASK-MODOT (1-888-273-6636)

NOT TO SCALE