

DESIGN DESIGNATION

A.A.D.T. - 2024 = 129
A.A.D.T. - 2045 = 158
D.H.V. = 11.72%
T = 7.81%
V = 55 M.P.H.
D = 52.3% / 47.7%

FUNCTIONAL CLASSIFICATION- MAJOR COLLECTOR


NO RIGHT OF WAY REQUIRED

CONVENTIONAL SYMBOLS
(USED IN PLANS)


	EXISTING	NEW
BUILDINGS AND STRUCTURES		
GUARD RAIL		
GUARD CABLE		
CONCRETE RIGHT-OF-WAY MARKER		
STEEL RIGHT-OF-WAY MARKER		
LOCATION SURVEY MARKER		
UTILITIES		
FIBER OPTICS	-FO-	-FO-
OVERHEAD CABLE TV	-OTV-	-OTV-
UNDERGROUND CABLE TV	-UTV-	-UTV-
OVERHEAD TELEPHONE	-OT-	-OT-
UNDERGROUND TELEPHONE	-UT-	-UT-
OVERHEAD POWER	-OE-	-OE-
UNDERGROUND POWER	-UE-	-UE-
SANITARY SEWER	-S-	-S-
STORM SEWER	-SS-	-SS-
GAS	-G-	-G-
WATER	-W-	-W-
MANHOLE		
FIRE HYDRANT		
WATER VALVE		
WATER METER		
DROP INLET		
DITCH BLOCK		
GROUND MOUNTED SIGN		
LIGHT POLE		
H-FRAME POWER POLE		
TELEPHONE PEDESTAL		
FENCE		
CHAIN LINK		
WOVEN WIRE		
GATE POST		
BENCHMARK		

NOTE: DASHED OR OPEN SYMBOLS INDICATE EXISTING FEATURES

MISSOURI HIGHWAYS AND TRANSPORTATION COMMISSION
PLANS FOR PROPOSED
STATE HIGHWAY
WRIGHT COUNTY

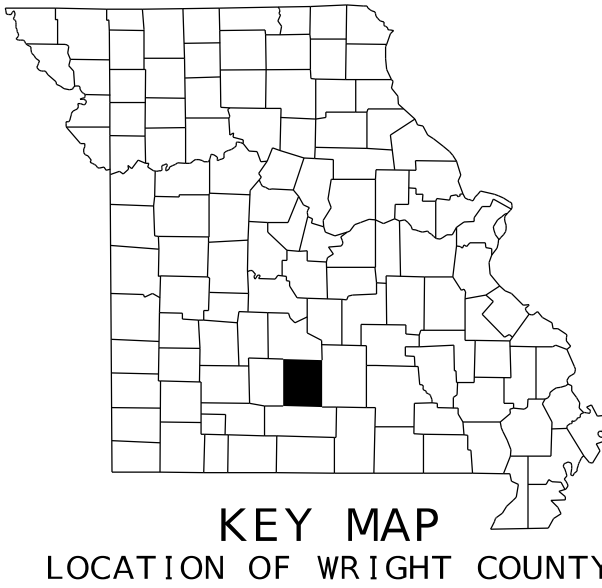

KEY MAP
LOCATION OF WRIGHT COUNTY

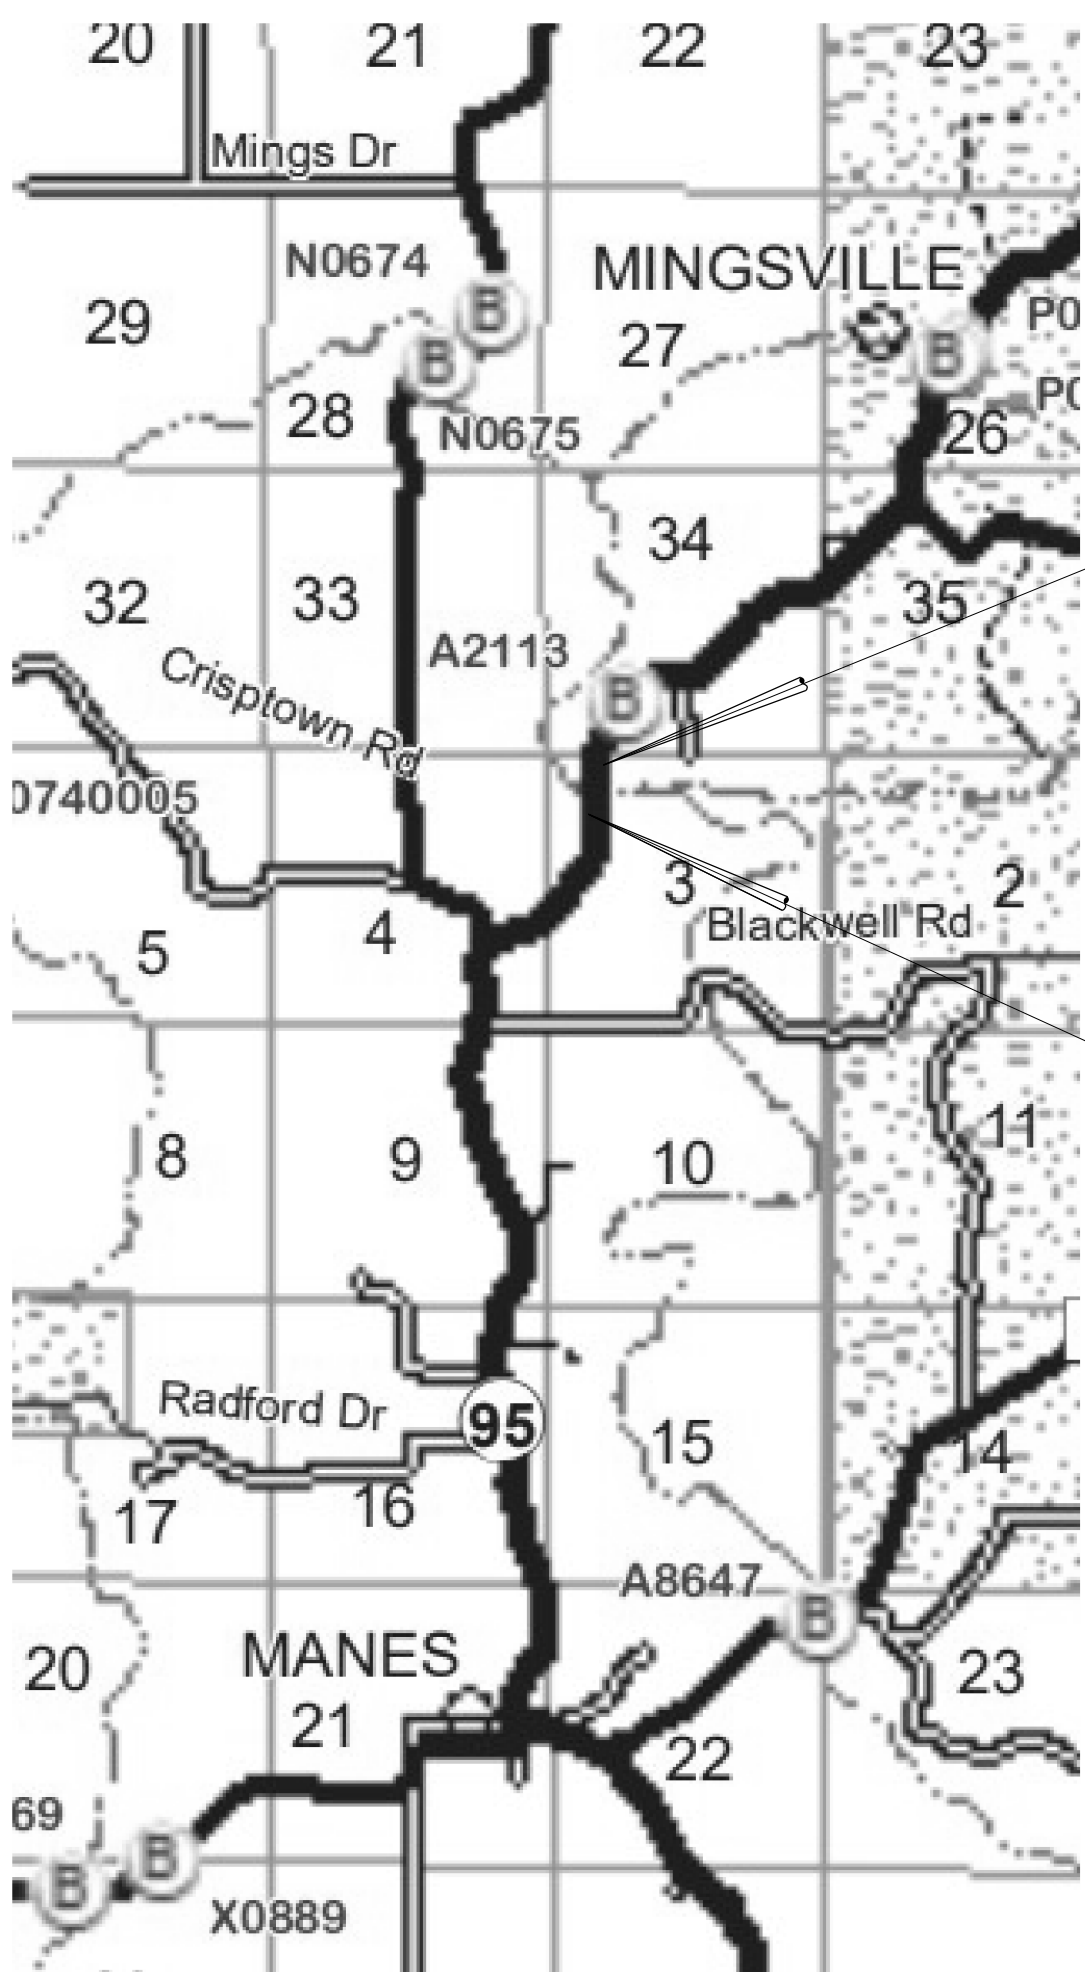


BEGIN PROJECT
STA. 250+30.68

END PROJECT
STA. 258+58.30

PROJECT LIMITS
ROUTE 95
BRIDGE A2113 SLOPE REPAIR

INDEX OF SHEETS

DESCRIPTION	SHEET NUMBER
TITLE SHEET -----	1
TYPICAL SECTIONS (TS) (1 SHEET)----	2
QUANTITIES (QU) (2 SHEETS)-----	3
PLAN-PROFILE (PP)-----	4
TRAFFIC CONTROL SHEETS (TC)-----	5-8
EROSION CONTROL SHEETS (EC)-----	9

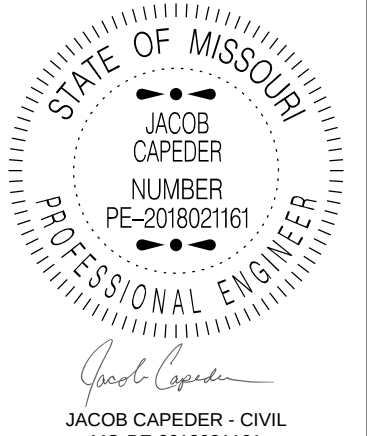

DATE PREPARED 9/15/2025	
ROUTE 95	STATE MO
DISTRICT SE	SHEET NO. 1
COUNTY WRIGHT	
JOB NO. JSEM0114	
CONTRACT ID.	

PROJECT NO.
BRIDGE NO.


DESCRIPTION	DATE


LENGTH OF PROJECT

BEGINNING OF PROJECT	STA. 250+30.68
END OF PROJECT	STA. 258+58.30
APPARENT LENGTH	827.62 FEET
EQUATIONS AND EXCEPTIONS:	




TOTAL CORRECTIONS	0 FEET
NET LENGTH OF PROJECT	827.62 FEET
STATE LENGTH	.157 MILES

FOR INFORMATION ONLY ESTIMATED DISTURBED ACRES	1 ACRE
---	--------

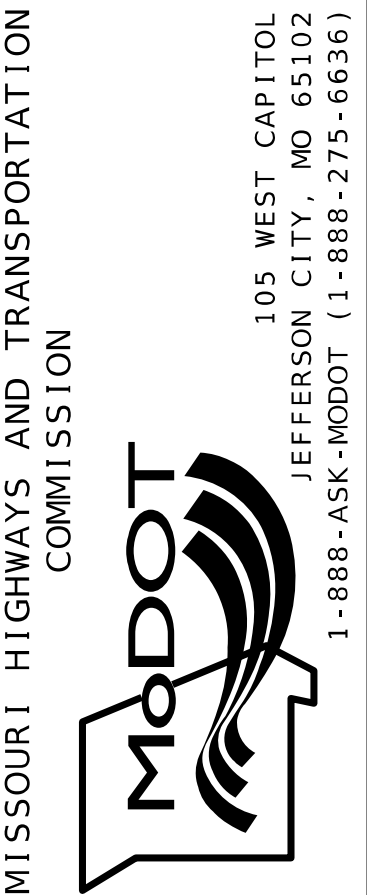

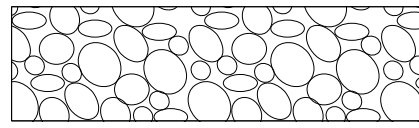

TYPE 2 ROCK BLANKET
WITH PERMANENT EROSION
CONTROL GEOTEXTILE

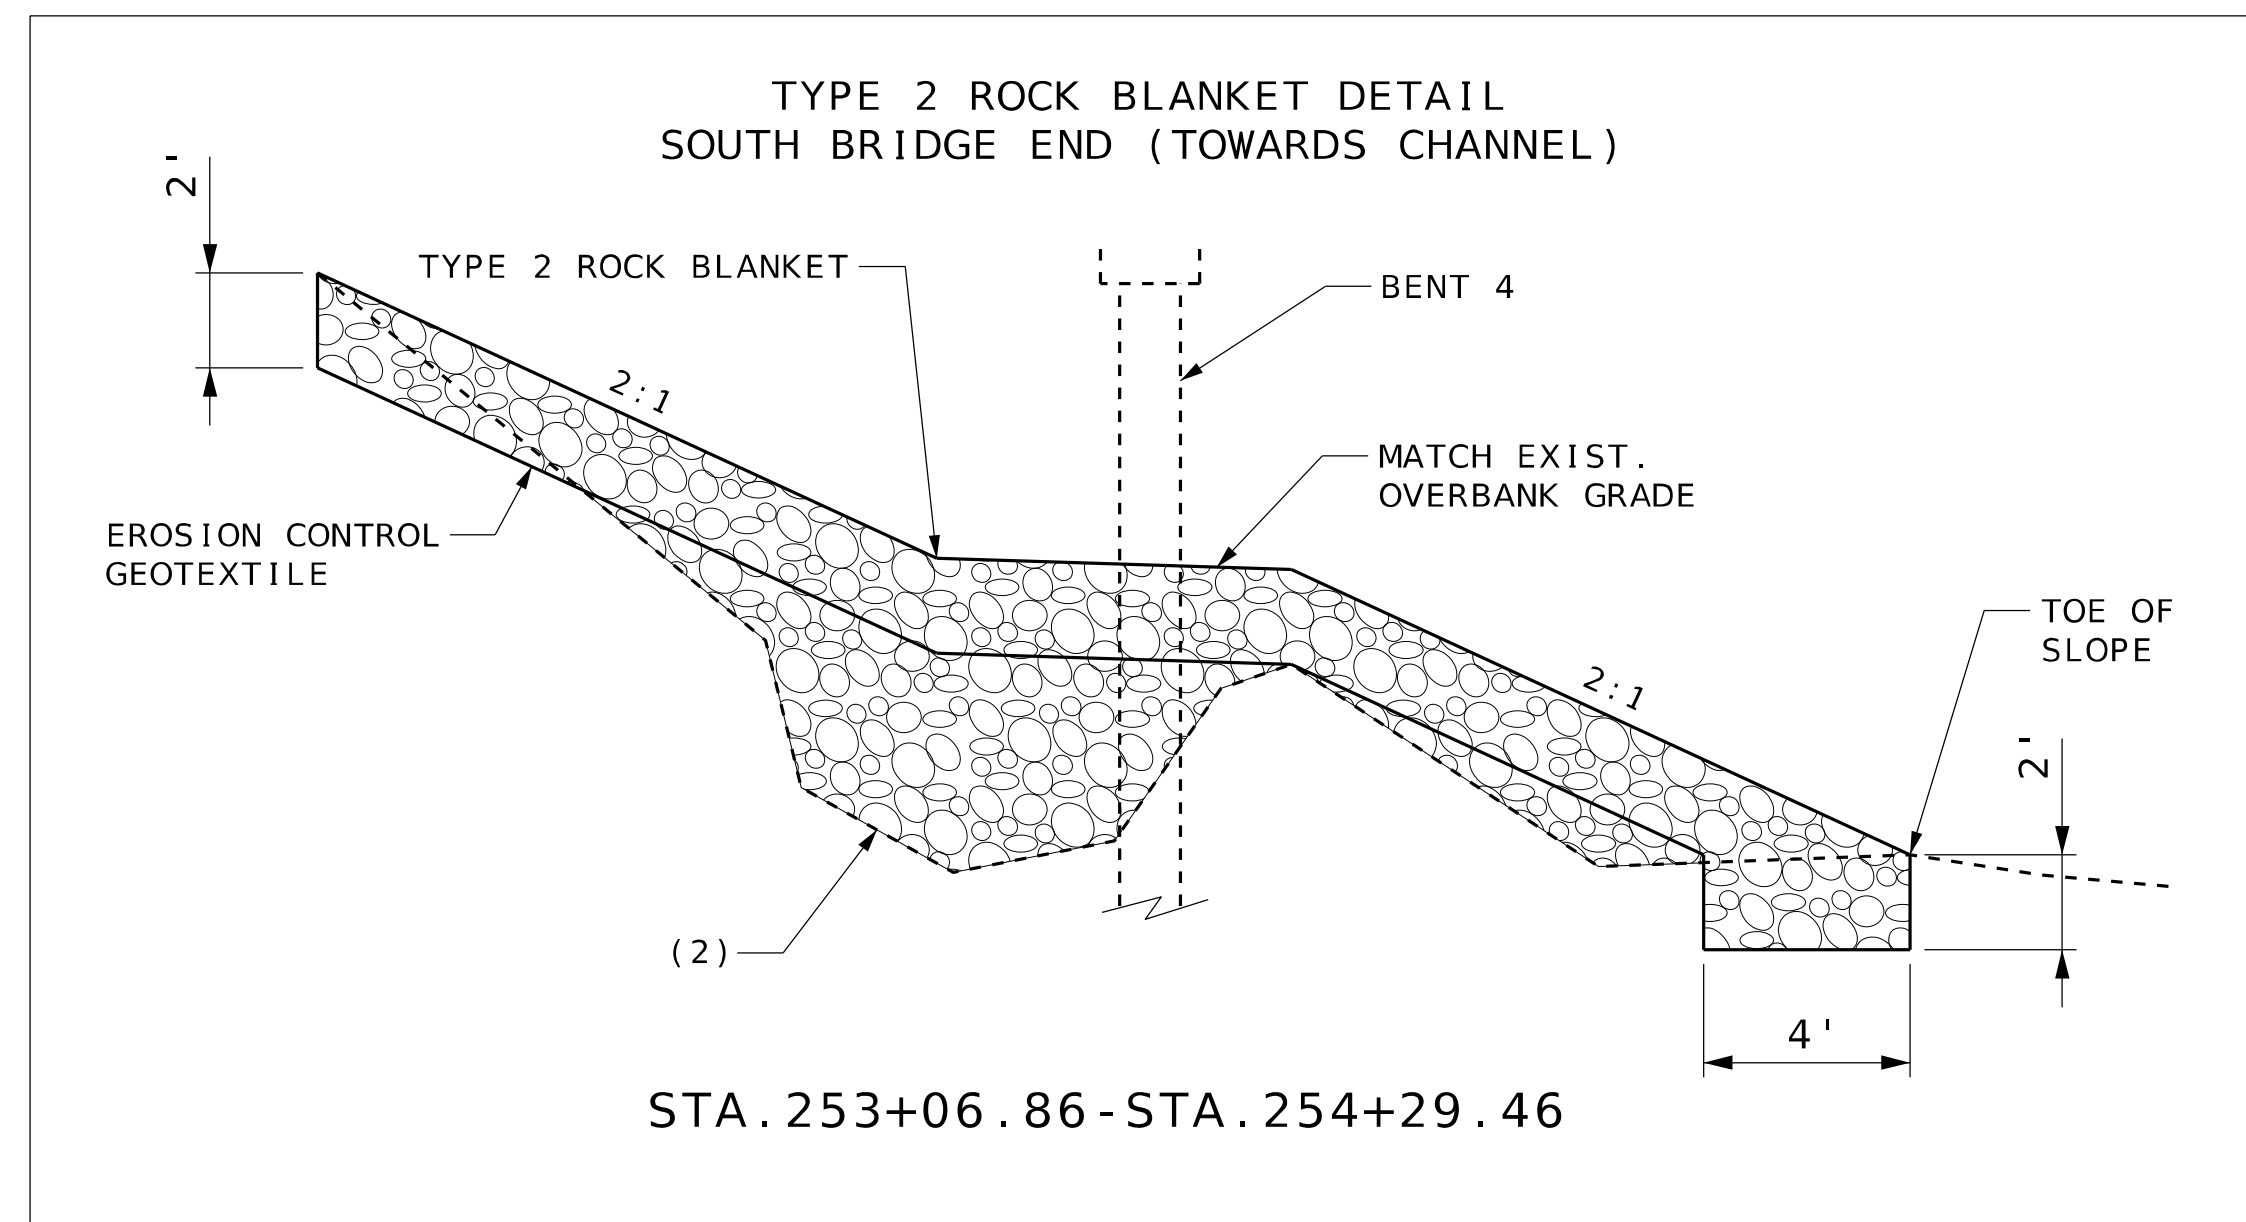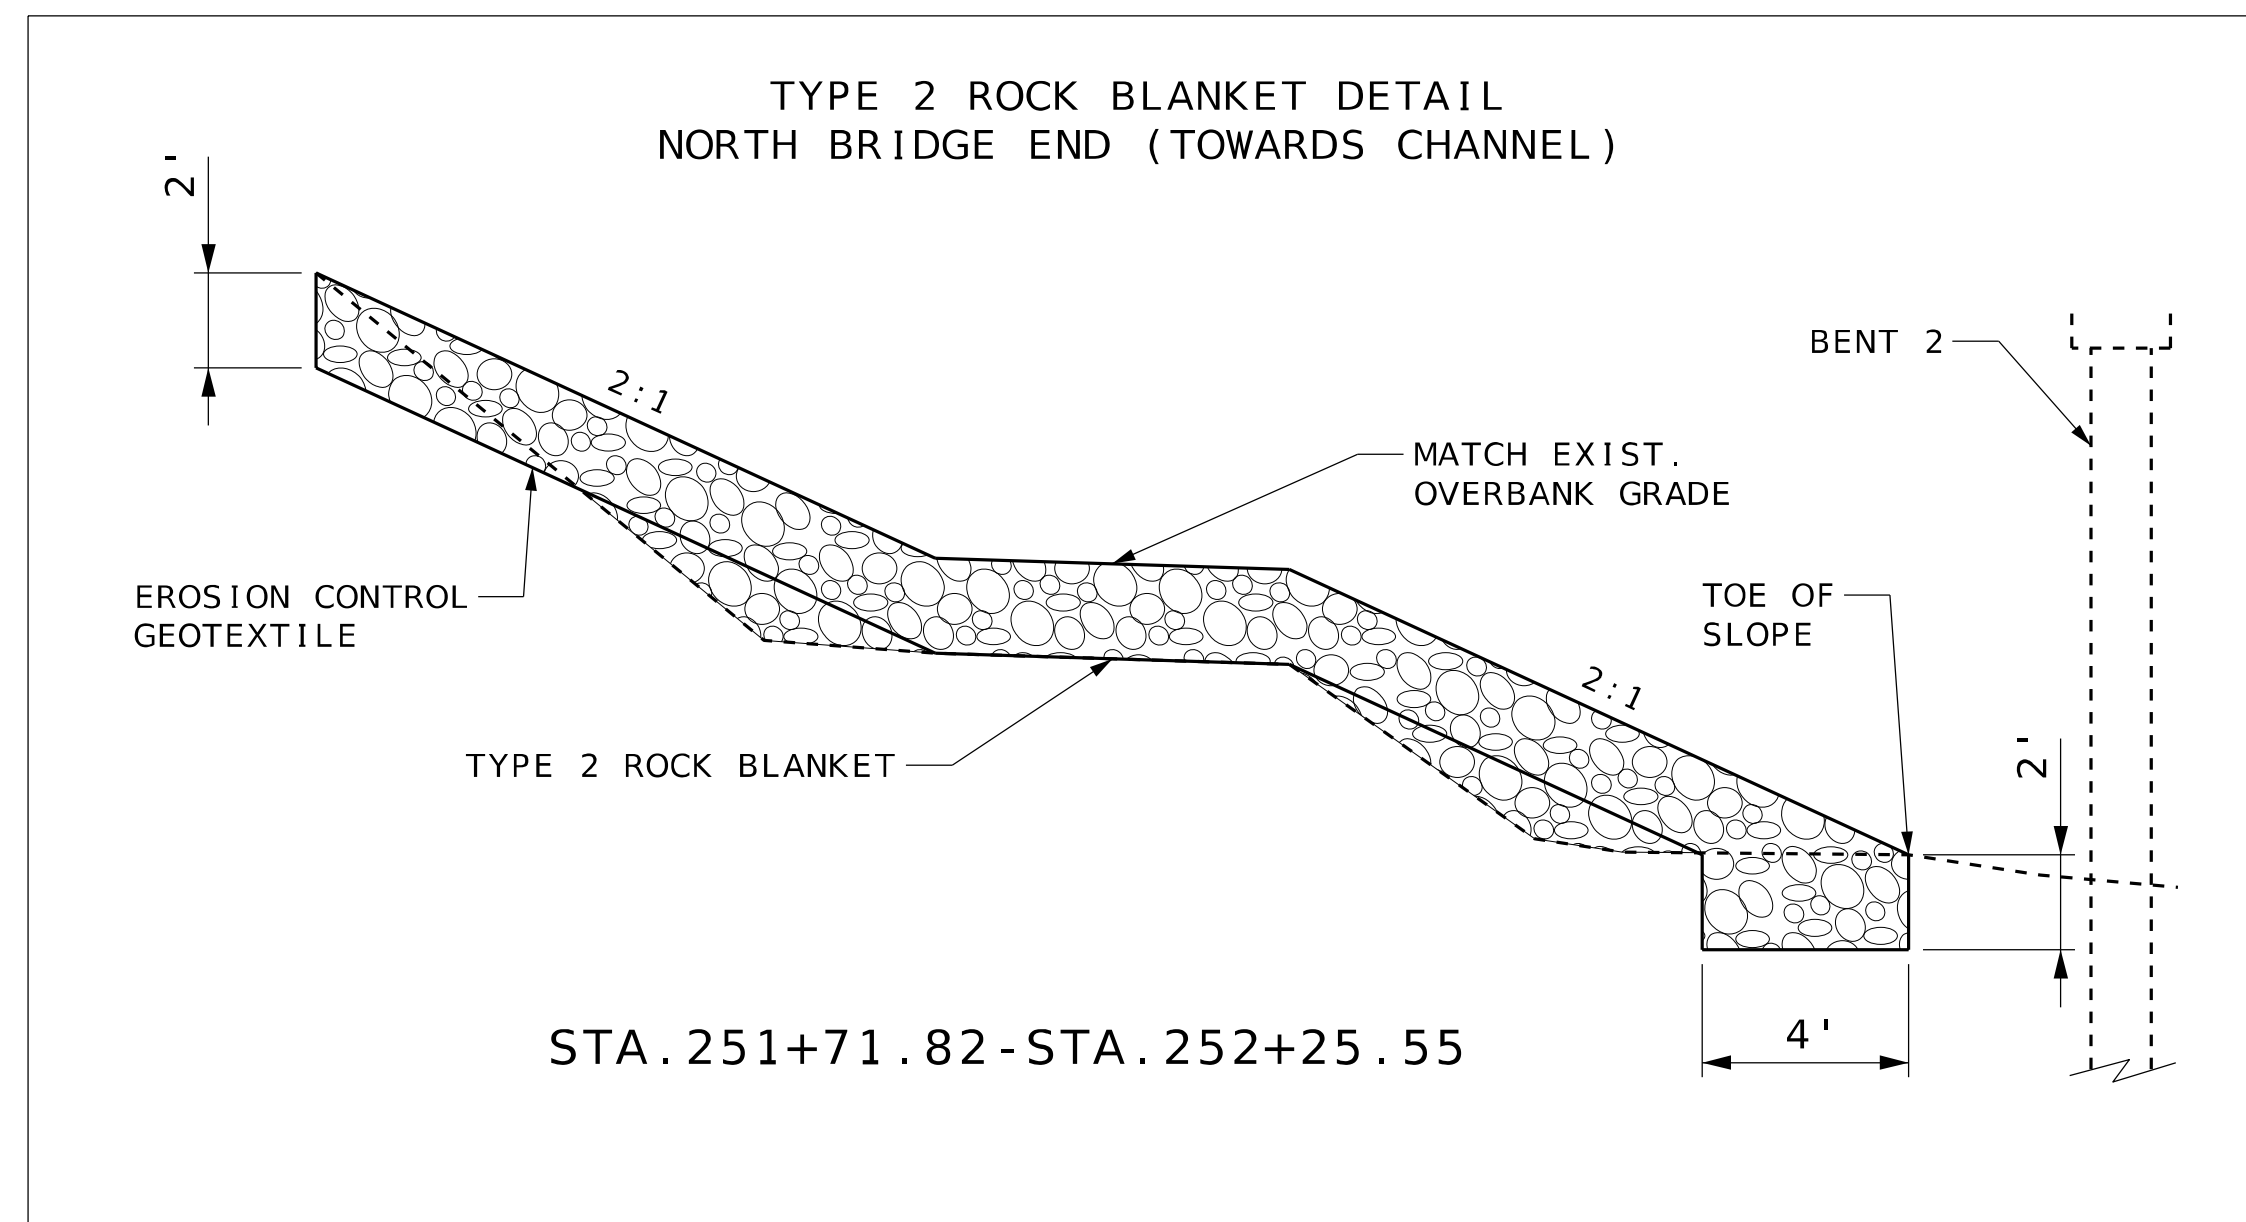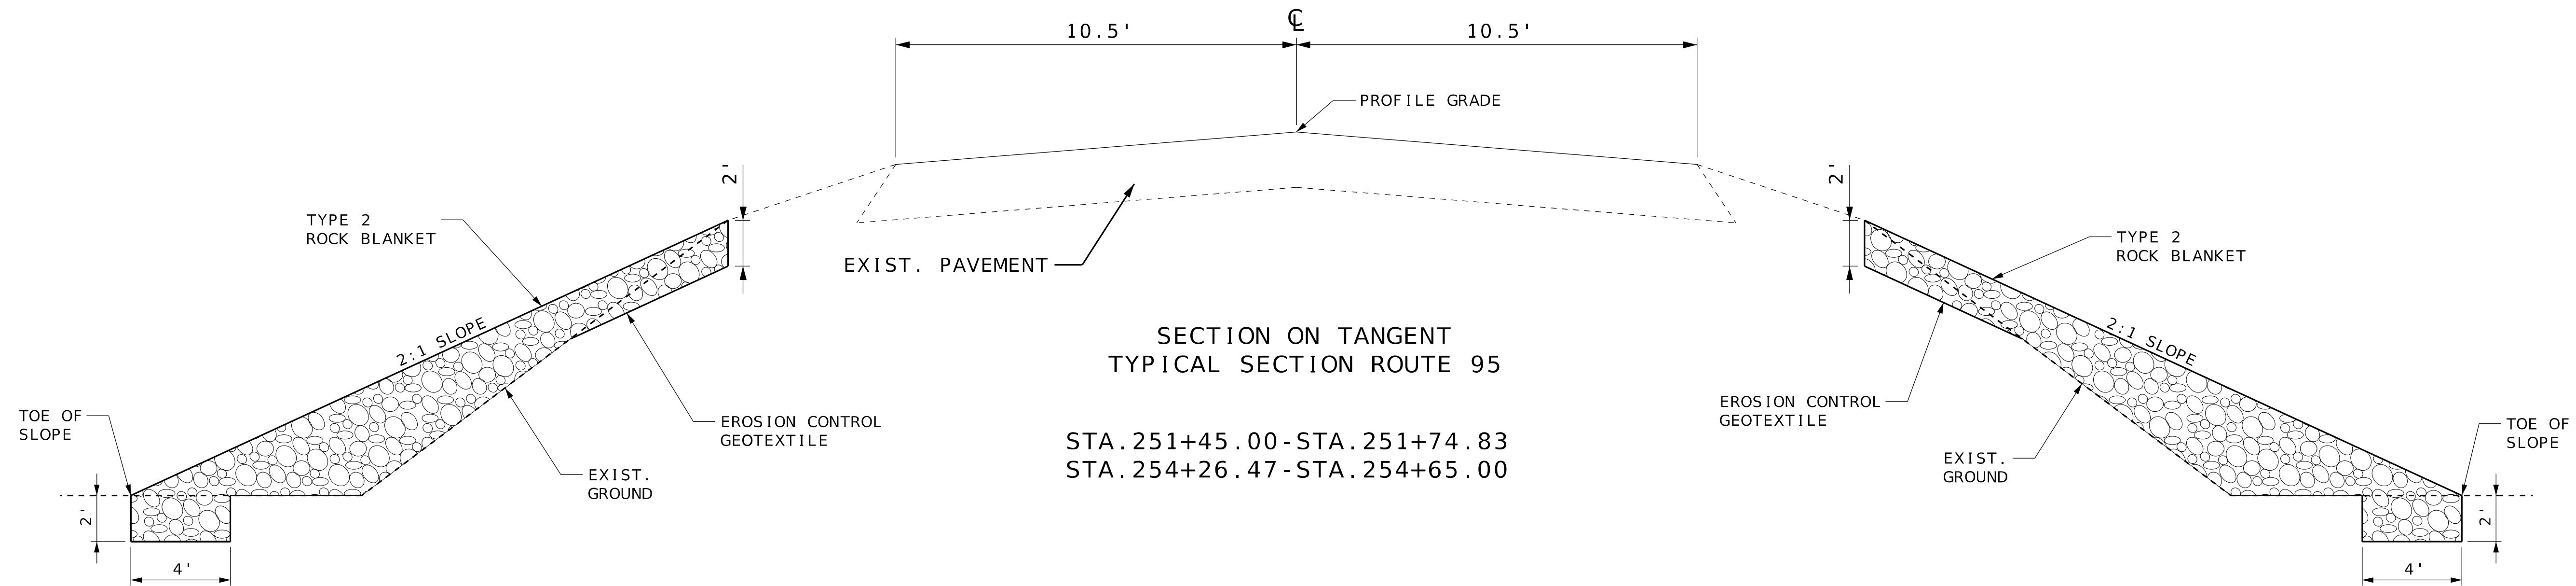

- NOTES:
- (1) DRAWING NOT TO SCALE. FOLLOW DIMENSIONING.
 - (2) BREAK UP AND REMOVE EXISTING GROUTED ROCK BLANKET. MATERIAL CAN BE USED TO FILL EXISTING SCOUR HOLE AS APPROVED BY ENGINEER.

TYPICAL SECTIONS
SHEET 1 OF 1

STATE OF MISSOURI
JACOB CAPEDE
NUMBER
PE-2018021161
PROFESSIONAL ENGINEER

Jacob Capede
JACOB CAPEDE - CIVIL
MO-PE-2018021161

DATE PREPARED
9/15/2025

ROUTE
95

STATE
MO

DISTRICT
SE

SHEET NO.
2

COUNTY
WRIGHT

JOB NO.
JSEM0114


CONTRACT ID.

PROJECT NO.

BRIDGE NO.

DESCRIPTION	DATE

MISSOURI HIGHWAYS AND TRANSPORTATION
COMMISSION

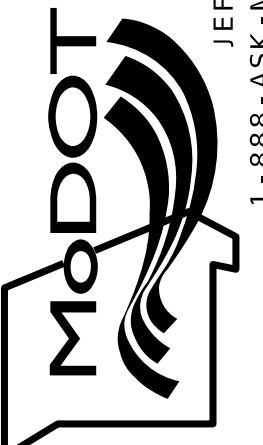

105 WEST CAPITOL
JEFFERSON CITY, MO 65102
1-888-ASK-MODOT (1-888-275-6636)

REV.

ACCESS ROAD SURFACING				
STA.	STA.	LOCATION	GRAVEL A CRUSHED STONE B (TON)	REMARKS
253+35.47	258+58.30	SOUTH	269.517	SOUTH ACCESS ROAD
250+30.68	252+21.35	NORTH	74.586	NORTH ACCESS ROAD
		TOTAL	344.103	
		USE	345	

SEEDING					
STA.	STA.	LOCATION	SEEDING COOL SEASON GRASSES (AC)	MULCHING (AC)	REMARKS
253+35.47	258+58.30	SOUTH	0.19	0.19	PLACE AFTER TEMP ACCESS REMOVAL
250+30.68	252+21.35	NORTH	0.05	0.05	PLACE AFTER TEMP ACCESS REMOVAL
		TOTAL	0.24	0.24	
		USE	1	1	
*LOCATION TO BE DETERMINED BY ENGINEER					

ROCK BLANKET						
STA.	STA.	BRIDGE	LOCATION	FURNISHING AND PLACING TYPE 2 ROCK BLANKET (6119910) (TON)	PERMANENT EROSION CONTROL GEOTEXTILE (SY)	REMARKS
254+65.00	253+06.86	A2113	SOUTH	1974.339	5082.474	SOUTH SPILL FILL
251+45.00	252+25.55	A2113	NORTH	841.158	2214.829	NORTH SPILL FILL
VARIES	VARIES	A2113	SOUTH	2722.713	-	SCOUR HOLE FILL
-	-	-	-	830.732	1094.595	15% FOR ADDITIONAL DAMAGE TO SPILL SLOPES
			TOTAL	6368.942	8391.9	
			USE	6369	8392	
*EXCAVATED MATERIAL TO BE USED AS BACKFILL FOR SCOUR HOLE AS DIRECTED BY ENGINEER.						

TEMPORARY EROSION CONTROL						
STA.	STA.	LOCATION	SILT FENCE (LF)	TYPE C BERM (LF)	SEDIMENT REMOVAL (CY)	REMARKS
VARIES	VARIES	SOUTHEAST	92.151	204.367	4	SEE EROSION CONTROL SHEET FOR LOCATION
VARIES	VARIES	SOUTHWEST	586.456	177.219	8	SEE EROSION CONTROL SHEET FOR LOCATION
VARIES	VARIES	NORTHEAST	133.376	104.154	3	SEE EROSION CONTROL SHEET FOR LOCATION
VARIES	VARIES	NORTHWEST	210.369	134.218	4	SEE EROSION CONTROL SHEET FOR LOCATION
		TOTAL	1022.352	619.958	19	
		USE	1023	620	19	
*LOCATION TO BE DETERMINED BY ENGINEER						


LINEAR GRADING				
STA.	STA.	LOCATION	LINEAR GRADING CLASS 2 (STA)	REMARKS
253+35.47	258+58.30	SOUTH	5.2	ACCESS ROAD GRADING
250+30.68	252+21.35	NORTH	1.9	ACCESS ROAD GRADING
253+35.47	258+58.30	SOUTH	5.2	REMOVAL OF ACCESS ROAD
250+30.68	252+21.35	NORTH	1.9	REMOVAL OF ACCESS ROAD
		TOTAL	14.2	
		USE	14.2	
*MATERIAL FOR ACCESS ROAD TO BE OBTAINED AND DISPOSED OF OFF RIGHT OF WAY				

REMOVAL OF IMPROVEMENTS	
LOCATION	REMARKS
SOUTH SPILL FILL	REMOVAL OF EXISTING GROUTED ROCK BLANKET
NORTH SPILL FILL	REMOVAL OF EXISTING GROUTED ROCK BLANKET
1 LUMP SUM	

CONTRACTOR FURNISHED SURVEY AND STAKING
1 LUMP SUM

MOBILIZATION
1 LUMP SUM

CLEARING AND GRUBBING			
STA.	STA.	CLEARING AND GRUBBING (AC)	REMARKS
251+45.00	252+28.49	0.09	NORTH WEST SIDE OF BRIDGE
251+52.23	252+26.39	0.04	NORTH EAST SIDE OF BRIDGE
253+32.38	254+39.00	0.08	SOUTH WEST SIDE OF BRIDGE
253+13.04	254+65.00	0.15	SOUTH EAST SIDE OF BRIDGE
		TOTAL	0.36
		USE	1

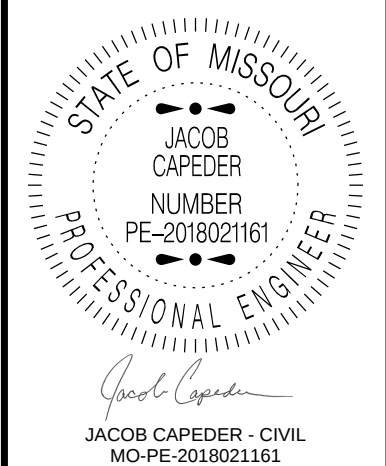

DATE PREPARED 9/16/2025	
ROUTE 95	STATE MO
DISTRICT SE	SHEET NO. 3
COUNTY WRIGHT	
JOB NO. JSEM0114	
CONTRACT ID.	

PROJECT NO.
BRIDGE NO.



DESCRIPTION	DATE								

MISSOURI HIGHWAYS AND TRANSPORTATION COMMISSION

105 WEST CAPITOL
JEFFERSON CITY, MO 65102
1-888-ASK-MODOT (1-888-275-6636)

SIGN	SIZE IN.	AREA SQ.FT.	QTY EACH	TOTAL AREA SQ.FT.	QTY RELOC EACH	TOTAL RELOC SQ.FT.	SIGN NO.	DESCRIPTION	SIGN	SIZE IN.	AREA SQ.FT.	QTY EACH	TOTAL SQ.FT.	QTY RELOC EACH	TOTAL RELOC SQ.FT.	SIGN NO.	DESCRIPTION	ITEM NUMBER	TOTAL QTY	EFFECTIVE: 07-01-2025	
WARNING SIGNS									GUIDE SIGNS											DESCRIPTION	
WO1-1L	48X48	16.00						TURN (SYMBOL LEFT)	E05-1	36X48	12.00						GORE EXIT	6122008		IMPACT ATTENUATOR 40 MPH (SAND BARRELS)	
WO1-1R	48X48	16.00						TURN (SYMBOL RIGHT)	E05-2	48X36	12.00						EXIT OPEN	6122009		IMPACT ATTENUATOR 45 MPH (SAND BARRELS)	
WO1-2L	48X48	16.00						CURVE (SYMBOL LEFT)	E05-2a	48X36	12.00						EXIT CLOSED	6122010		IMPACT ATTENUATOR 50 MPH (SAND BARRELS)	
WO1-2R	48X48	16.00						CURVE (SYMBOL RIGHT)	GO20-1	60X24	10.00						ROAD WORK NEXT XX MILES	6122012		IMPACT ATTENUATOR 55 MPH (SAND BARRELS)	
WO1-3L	48X48	16.00						REVERSE TURN (SYMBOL LEFT)	GO20-2	48X24	8.00						END ROAD WORK	6122014		IMPACT ATTENUATOR 60 MPH (SAND BARRELS)	
WO1-3R	48X48	16.00						REVERSE TURN (SYMBOL RIGHT)	GO20-4	36X18	4.50						PILOT CAR FOLLOW ME	6122017		IMPACT ATTENUATOR 65 MPH (SAND BARRELS)	
WO1-4L	48X48	16.00						REVERSE CURVE (SYMBOL LEFT)	GO20-4a	42X30	8.75						PILOT CAR IN USE WAIT & FOLLOW	6122019		IMPACT ATTENUATOR 70 MPH (SAND BARRELS)	
WO1-4R	48X48	16.00						REVERSE CURVE (SYMBOL RIGHT)	GO20-4a	18X12	1.50						PILOT CAR IN USE WAIT & FOLLOW	6122020		REPLACEMENT SAND BARREL	
WO1-4bL	48X48	16.00						DOUBLE ARROW REVERSE CURVE (SYMBOL LEFT)	GO20-5aP	36X24	6.00						WORK ZONE (PLAQUE)	6122030		IMPACT ATTENUATOR (RELOCATION)	
WO1-4bR	48X48	16.00						DOUBLE ARROW REVERSE CURVE (SYMBOL RIGHT)	MO4-8a	24X18	3.00						END DETOUR	6122040		WORK ZONE CRASH CUSHION (NARROW)	
WO1-4cL	48X48	16.00						TRIPLE ARROW REVERSE CURVE (SYMBOL LEFT)	MO4-9L	48X36	12.00						DETOUR (LEFT)	6122041		WORK ZONE CRASH CUSHION (RELOCATION)	
WO1-4cR	48X48	16.00						TRIPLE ARROW REVERSE CURVE (SYMBOL RIGHT)	MO4-9R	48X36	12.00						DETOUR (RIGHT)	6123001		TRUCK MOUNTED ATTENUATOR (TMA)	
WO1-6	60X30	12.50						HORIZONTAL ARROW (SYMBOL)	MO4-9P	48X12	4.00						STREET NAME (PLAQUE)	6161012		BUOYS (BOATS KEEP OUT)	
WO1-6a	72X36	18.00						HORIZ. ARROW (SYMBOL ON PERMANENT BARRICADE)	MO4-9P	48X12	4.00						STREET NAME (PLAQUE)	6161013		BUOYS (NO WAKE)	
WO1-7	60X30	12.50						DOUBLE HEAD HORIZONTAL ARROW (SYMBOL)	MO4-10L	48X18	6.00						DETOUR ARROW (LEFT)	6161014		SPECIAL SIGN ASSEMBLY (BOATS KEEP OUT)	
WO1-7a	72X36	18.00						DOUBLE HEAD HORIZ. ARROW (SYMBOL ON PERM. BARR.)	MO4-10R	48X18	6.00						DETOUR ARROW (RIGHT)	6161020		CHANNELIZER (DRUM-LIKE)	
WO1-8	18X24	3.00						CHEVRON (SYMBOL)	REGULATORY SIGNS									6161022		CHANNELIZER (CONE)	
WO1-8a	30X36	7.50						CHEVRON (SYMBOL FOR DIVIDED HIGHWAYS)	R1-1	48X48	13.25						STOP	6161025	50	CHANNELIZER (TRIM-LINE)	
WO3-1	48X48	16.00						STOP AHEAD (SYMBOL)	R1-2	48TRI.	6.93						YIELD	6161026		CHANNELIZER (VERTICAL PANEL)	
WO3-2	48X48	16.00						YIELD AHEAD (SYMBOL)	R1-2a	36X36	9.00						TO ONCOMING TRAFFIC (PLAQUE)	6161030		TYPE 3 MOVEABLE BARRICADE	
WO3-3	48X48	16.00						SIGNAL AHEAD (SYMBOL)	R1-3P	30X12	2.50						ALL WAY (PLAQUE)	6161033		DIRECTION INDICATOR BARRICADE	
WO3-4	48X48	16.00						BE PREPARED TO STOP	R2-1	36X48	12.00						SPEED LIMIT XX	6161040		FLASHING ARROW PANEL	
WO3-5	48X48	16.00						SPEED LIMIT AHEAD	R3-1	48X48	16.00						NO RIGHT TURN (SYMBOL)	6161047		TYPE 3 OBJECT MARKER	
WO4-1L	48X48	16.00						MERGE (SYMBOL FROM LEFT)	R3-2	48X48	16.00						NO LEFT TURN (SYMBOL)	6161055		SEQUENTIAL FLASHING WARNING LIGHT	
WO4-1R	48X48	16.00						MERGE (SYMBOL FROM RIGHT)	R3-3	36X36	9.00						NO TURNS	6161070		TUBULAR MARKER	
WO4-1aL	48X48	16.00						MERGE (LEFT)	R3-4	48X48	16.00						NO U-TURN (SYMBOL)	6161095		RADAR SPEED ADVISORY SYSTEM	
WO4-1aR	48X48	16.00						MERGE (RIGHT)	R3-7L	30X30	6.25						LEFT LANE MUST TURN LEFT	6161096		CHANGEABLE MESSAGE SIGN, COMMISSION FURNISHED/RETAINED	
WO5-1	48X48	16.00						ROAD/BRIDGE/RAMP NARROWS	R3-7R	30X30	6.25						RIGHT LANE MUST TURN RIGHT	6161098A	2	CHANGEABLE MESSAGE SIGN WITHOUT COMM. INTERFACE, CONTRACTOR FURNISHED/RETAINED	
WO5-3	48X48	16.00						ONE LANE BRIDGE	R4-1	36X48	12.00						DO NOT PASS	6161099		CHANGEABLE MESSAGE SIGN WITH COMM. INTERFACE, CONTRACTOR FURNISHED/RETAINED	
WO5-5	48X48	16.00						NARROW LANES	R4-2	36X48	12.00						PASS WITH CARE	6162000A		WORK ZONE TRAFFIC SIGNAL SYSTEM	
WO6-1	48X48	16.00						DIVIDED HIGHWAY (SYMBOL)	R4-7a	36X48	12.00						KEEP RIGHT (HORIZONTAL ARROW)	6162002		TEMPORARY LONG-TERM RUMBLE STRIPS	
WO6-2	48X48	16.00						DIVIDED HIGHWAY END (SYMBOL)	R4-8a	36X48	12.00						KEEP LEFT (HORIZONTAL ARROW)	6173600D		TEMPORARY TRAFFIC BARRIER, CONTRACTOR FURNISHED/RETAINED	
WO6-3	48X48	16.00						TWO WAY TRAFFIC (SYMBOL)	R5-1	30X30	6.25						DO NOT ENTER	6173700B		TEMP. TRAFFIC BARRIER ANCHORED, CONTRACTOR FURNISHED/RETAINED	
WO7-3a	30X24	5.00						NEXT XX MILES (PLAQUE)	R5-1a	36X24	6.00						WRONG WAY	6174000A		TEMP. TRAFFIC BARRIER HEIGHT TRANSITION, CONTRACTOR FURNISHED/RETAINED	
WO8-1	48X48	16.00						BUMP	R6-1L	54X18	6.75						ONE WAY ARROW (LEFT)	6175010A		RELOCATING TEMPORARY TRAFFIC BARRIER	
WO8-2	48X48	16.00						DIP	R6-1R	54X18	6.75						ONE WAY ARROW (RIGHT)	6175011B		RELOCATING TEMP. TRAFFIC BARRIER ANCHORED	
WO8-3	48X48	16.00						PAVEMENT ENDS	R6-2L	24X30	5.00						ONE WAY (LEFT)	6175013		RELOCATING TEMP. TRAFFIC BARRIER STIFFNESS	
WO8-4	48X48	16.00						SOFT SHOULDER	R6-2R	24X30	5.00						ONE WAY (RIGHT)	6175020A		RELOCATING TEMP. TRAFFIC BARRIER HEIGHT	
WO8-5	48X48	16.00						SLIPPERY WHEN WET (SYMBOL)	R9-9	24X12	2.00						SIDEWALK CLOSED	6208064A		TEMPORARY RAISED PAVEMENT MARKER	
WO8-6	48X48	16.00	2	32.00				TRUCK CROSSING	R9-11L	24X18	3.00						SIDEWALK CLOSED AHEAD, (ARROW LEFT) CROSS HERE	9029400		TEMPORARY TRAFFIC SIGNALS	
WO8-6c	48X48	16.00						TRUCK ENTRANCE	R9-11R	24X18	3.00						SIDEWALK CLOSED AHEAD, (ARROW RIGHT) CROSS HERE	9029401		TEMPORARY TRAFFIC SIGNALS AND LIGHTING	
WO8-7	36X36	9.00						LOOSE GRAVEL	R10-6	24X36	6.00						STOP HERE ON RED (45° ARROW)				
WO8-7a	36X36	9.00						FRESH OIL / LOOSE GRAVEL	R11-2	48X30	10.00						ROAD CLOSED				
WO8-9	48X48	16.00						LOW SHOULDER									ROAD CLOSED XX MILES AHEAD				
WO8-11	48X48	16.00						UNEVEN LANES	R11-3a	60X30	12.50						LOCAL TRAFFIC ONLY				
WO8-12	48X48	16.00						NO CENTER LINE	R11-4	60X30	12.50						ROAD CLOSED TO THRU TRAFFIC				
WO8-15	48X48	16.00						GROOVED PAVEMENT	CONST-3A	60X48	20.00						FINE SIGN				
WO8-15P	30X24	5.00						MOTORCYCLE (PLAQUE)	CONST-3X	56X12	4.67						SPEEDING/PASSING (PLATE)				
WO8-17L	48X48	16.00						SHOULDER DROP-OFF (SYMBOL LEFT)	MISCELLANEOUS SIGNS												
WO8-17R	48X48	16.00						SHOULDER DROP-OFF (SYMBOL RIGHT)	CONST-5	48X36	12.00						POINT OF PRESENCE				
WO8-17P	30X24	5.00						SHOULDER DROP-OFF (PLAQUE)	CONST-5	96X48	32.00					POINT OF PRESENCE					
W10-1	42RND.	9.62						RAILROAD CROSSING	CONST-8	48X36	12.00					WORK ZONE NO PHONE ZONE					
WO12-1	24X24	4.00						DOUBLE DOWN ARROW (SYMBOL)													
WO12-2	48X48	16.00						LOW CLEARANCE (SYMBOL)													
WO12-2x	24X18	3.00						LOW CLEARANCE (PLAQUE)													
WO12-2a	84X24	14.00						OVERHEAD LOW CLEARANCE (FEET AND INCHES)													
WO12-4	120X60	50.00						LOW CLEARANCE XX FT XX IN XX MILES AHEAD													
WO12-5	120X60	50.00						WIDTH RESTRICTION XX FT XX IN XX MILES AHEAD													
WO13-1	30X30	6.25						ADVISORY SPEED (PLAQUE)													
WO16-2	30X24	5.00						XXX FEET (PLAQUE)													
WO16-3	30X24	5.00						X MILE (PLAQUE)													
WO20-1	48X48	16.00	2	32.00				ROAD/BRIDGE/RAMP WORK AHEAD	616-10.05				TOTAL								
WO20-2	48X48	16.00						DETOUR AHEAD	CONSTRUCTION SIGNS				160								
WO20-3	48X48	16																			

PLAN
SPILL FILL DETAIL

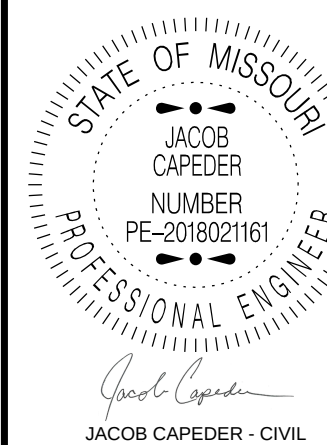 

DATE PREPARED
9/15/2025

ROUTE	STATE
95	MO
DISTRICT	SHEET NO.
SE	4

COUNTY
WRIGHT

JOB NO.
JSEM0114


CONTRACT ID.

PROJECT NO.


BRIDGE NO.


DESCRIPTION	DATE


MISSOURI HIGHWAYS AND TRANSPORTATION COMMISSION

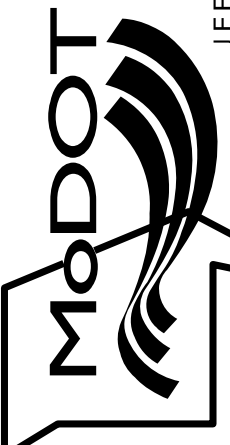


105 WEST CAPITOL
JEFFERSON CITY, MO 65102
1-888-ASK-MODOT (1-888-275-6636)

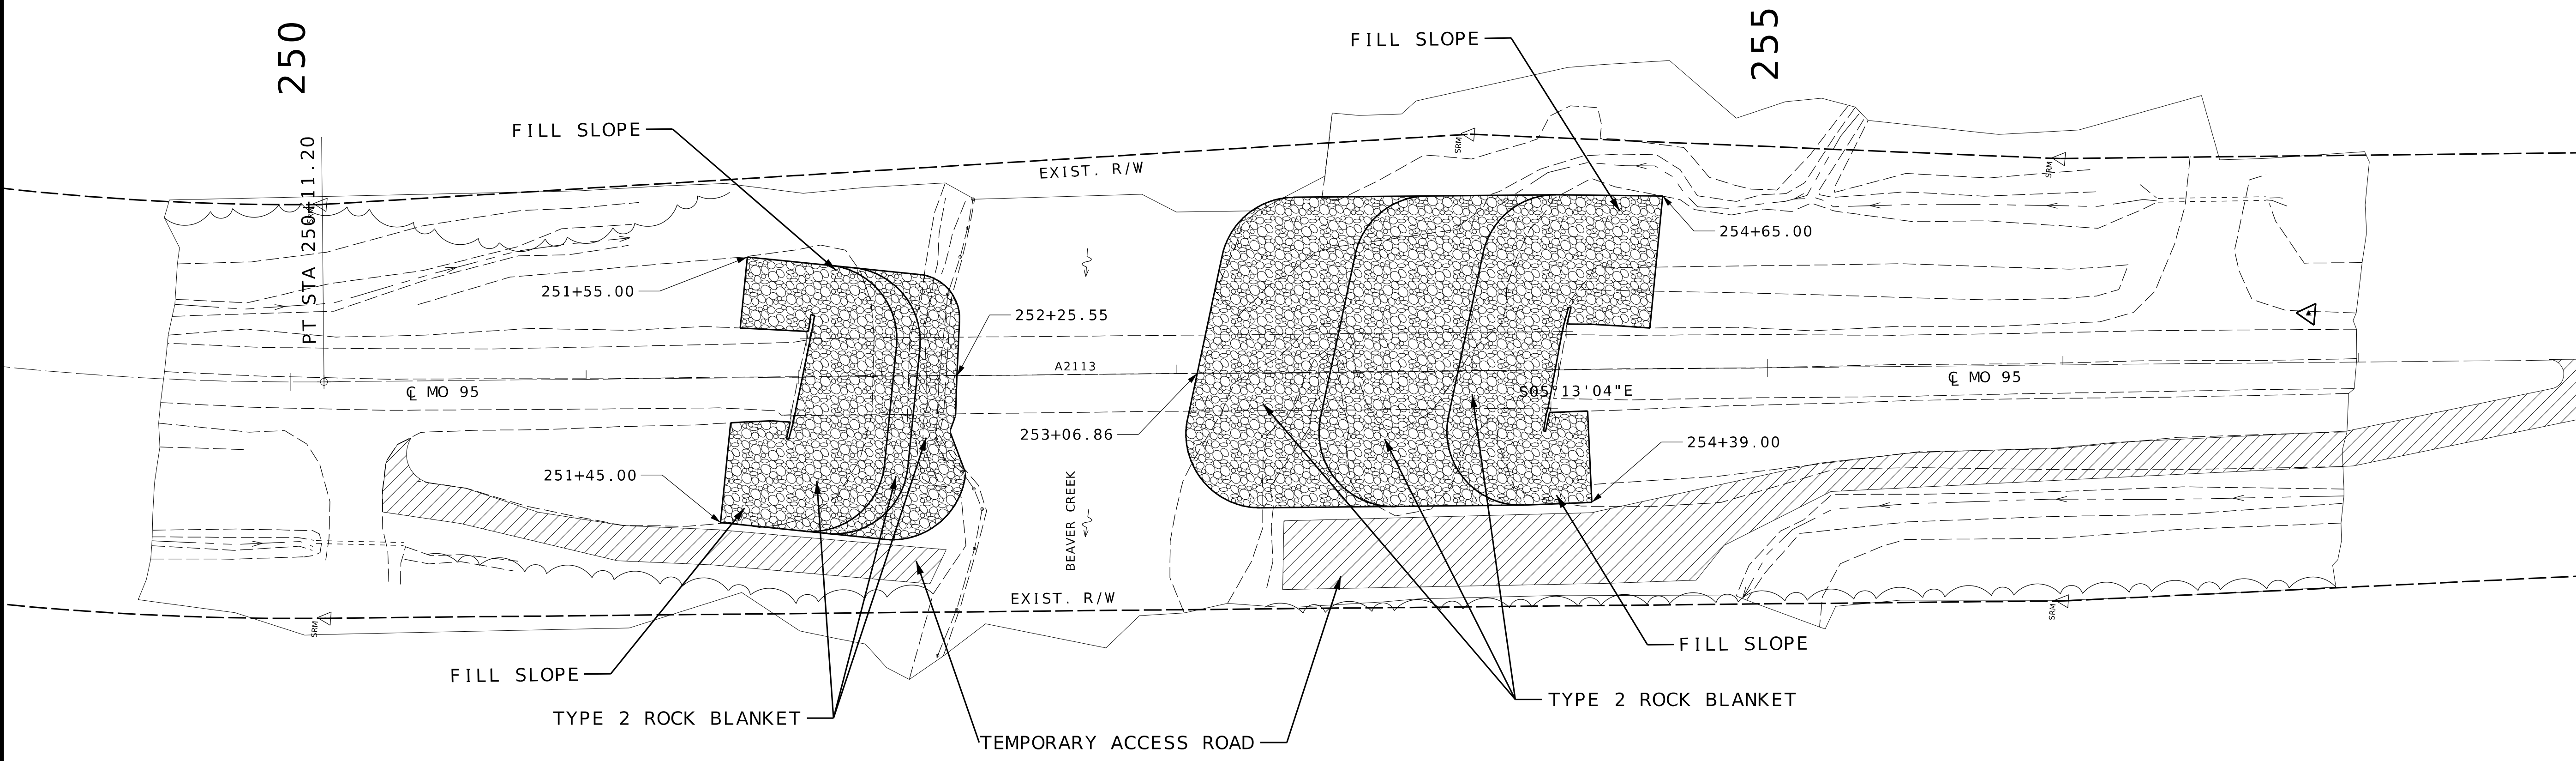

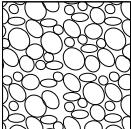 TYPE 2 ROCK BLANKET WITH PERMANENT
EROSION CONTROL GEOTEXTILE

  GRAVEL A/ CRUSHED STONE B

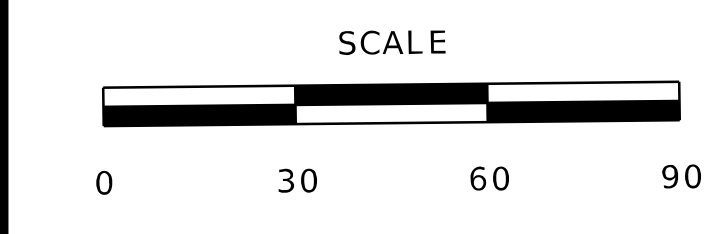

PLAN PROFILE
SHEET 1 OF 1

Sign Spacing, Device Spacing and Channelizing Taper Lengths

SIGN SPACING (S) FOR ADVANCE SIGN SERIES (1) (2)		
SPEED MPH	UNDIVIDED HIGHWAYS	DIVIDED HIGHWAYS
0-35	200	200
40-45	350	500
50-55	500	1000
60-70	1000	SA-1000 SB-1500 SC-2640

TAPER LENGTHS AND SPACING OF CHANNELIZING DEVICES					
SPEED MPH	MINIMUM TAPER LENGTHS (L) FOR LANE WIDTHS (W)			MAXIMUM CHANNELIZER SPACING	
	10 FT	11 FT	12 FT	THROUGH TAPER	THROUGH WORK AREA
0-35	205	225	245	35	40
40-45	450	495	540	40	80
50-55	550	605	660	50	80
60-70	700	770	840	60	120

NOTES :

DIMENSIONS IN FEET UNLESS OTHERWISE NOTED.

- (1) SPACING BETWEEN SIGNS AND SPACING BETWEEN LAST SIGN AND FLAGGER, BEGINNING OF TAPER, OR SIGNED CONDITION
- (2) SPACINGS MAY BE ADJUSTED AS NECESSARY TO MEET FIELD CONDITIONS

LONGITUDINAL BUFFER SPACE (B)	
SPEED MPH	BUFFER SPACE
0 - 35	250
40 - 45	360
50 - 55	495
60 - 70	730

TAPER LENGTH (L) :

L = WS FOR 40 MPH OR MORE

$$L = \frac{WS^2}{60} \text{ FOR } 35 \text{ MPH OR LESS}$$

FOR SHOULDER TAPER USE $L/3$

WHERE :

L = TAPER LENGTH IN FEET

W = LATERAL SHIFT IN FEET

S = POSTED SPEED IN MPH


TRAFFIC CONTROL DEVICES

GENERAL NOTES:

1. SEE STANDARD PLAN 616.10 FOR DETAILS AND ITEMS NOT SHOWN
2. EXISTING SIGNS SHALL BE COVERED DURING WORKING HOURS ONLY IF IN CONFLICT WITH TRAFFIC CONTROL PLANS.
3. NO DIRECT PAYMENT WILL BE MADE FOR RELOCATING COVERING, UNCOVERING OR REMOVING SIGNS.
4. CONES ALLOWABLE FOR DAYTIME OPERATIONS ONLY.
6. LOCATE FLASHING ARROW PANEL AT BEGINNING OF TAPER WHEN FEASIBLE, ARROW PANELS ARE ALWAYS LOCATED BEHIND CHANNELIZERS OR CONES.

TRAFFIC CONTROL LEGEND

- | | |
|---|--------------------------|
|  | SIGN (SINGLE SIDED) |
|  | FLAGGER |
|  | CHANNELIZER |
|  | CHANGEABLE MESSAGE BOARD |
|  | PROTECTIVE VEHICLE |

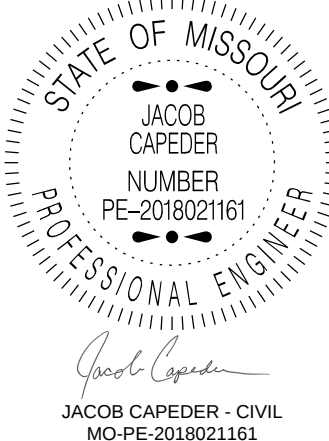

DATE PREPARED _____

9 / 15 / 202

ROUTE
95

STATE
MODISTRICT
SE

SHEET NO
5

COUNTY

WR I GHT

JOB NO.
JSEM0114


CONTRACT ID.

PROJECT NO.

BRIDGE NO.

[illegible]MISSOURI HIGHWAYS AND TRANSPORTATION
COMMISSION

105 WEST CAPITOL
JEFFERSON CITY, MO 65102

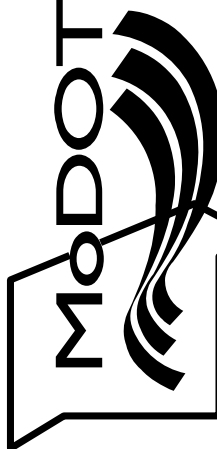



TEMPORARY TRAFFIC CONTROL
SHEET 1 OF 4

NOT TO SCALE

WORK BEYOND THE SHOULDER
(UNDIVIDED OR DIVIDED HIGHWAY)




W021 - 5
21

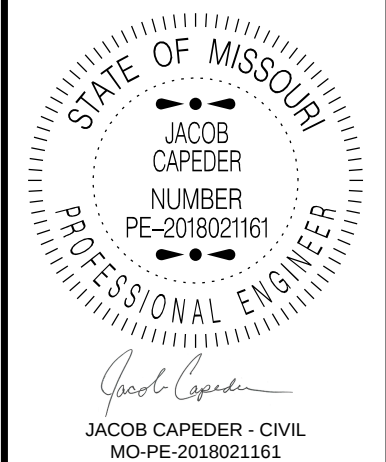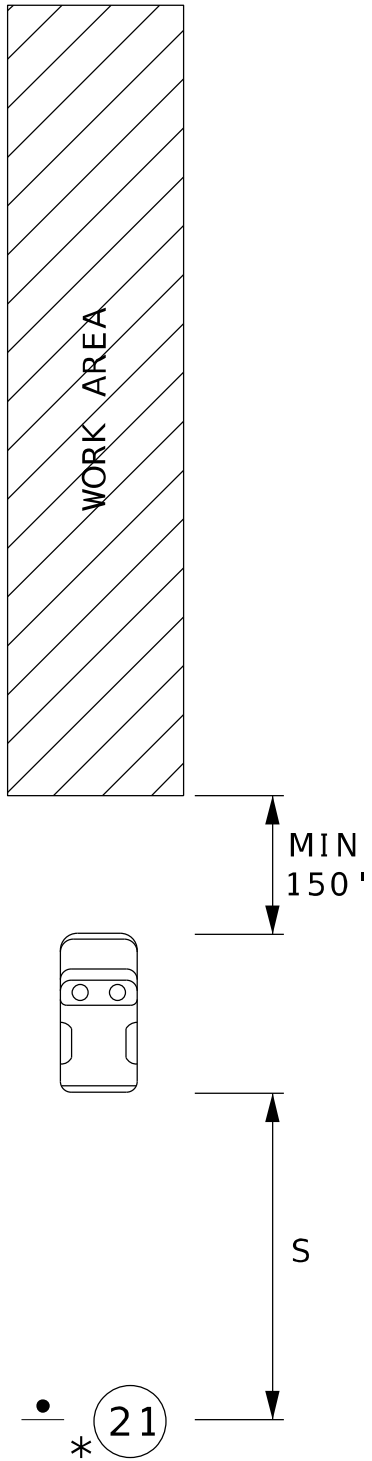

DATE PREPARED 9/15/2025	
ROUTE 95	STATE MO
DISTRICT SE	SHEET NO. 6
COUNTY WRIGHT	
JOB NO. JSEM0114	
CONTRACT ID.	
PROJECT NO.	
BRIDGE NO.	


DATE	DESCRIPTION

MISSOURI HIGHWAYS AND TRANSPORTATION
COMMISSION

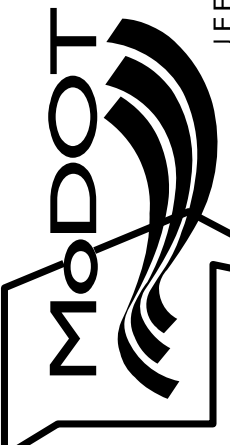


105 WEST CAPITOL
JEFFERSON CITY, MO 65102
1-888-ASK-MODOT (1-888-275-6636)

* ADVANCED WARNING SIGNS MAY BE ELIMINATED IF WORK SPACE IS 15 FT BEYOND EDGE OF ROADWAY

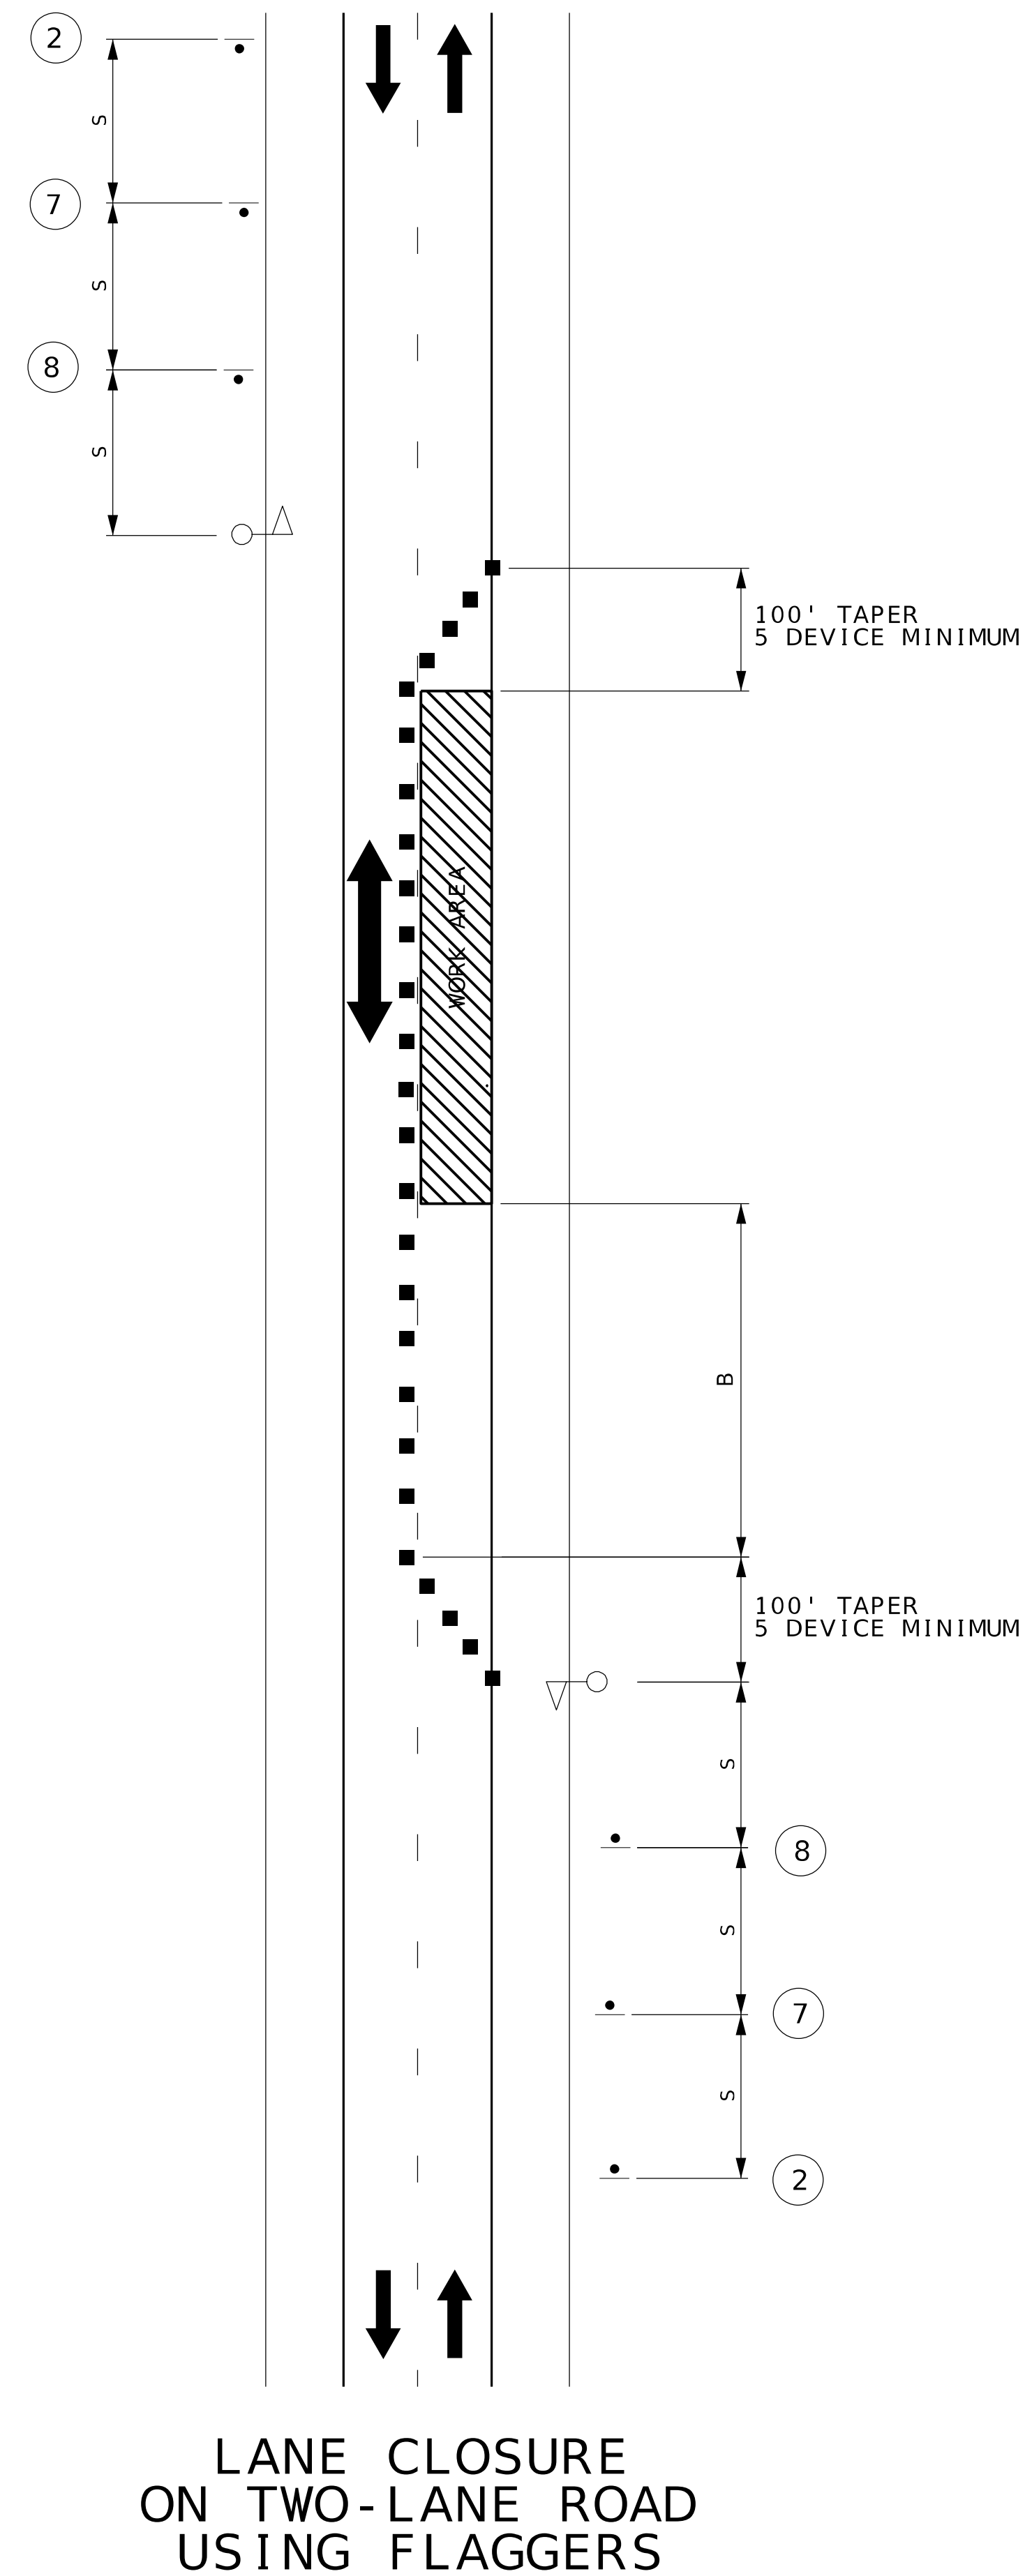

NOT TO SCALE

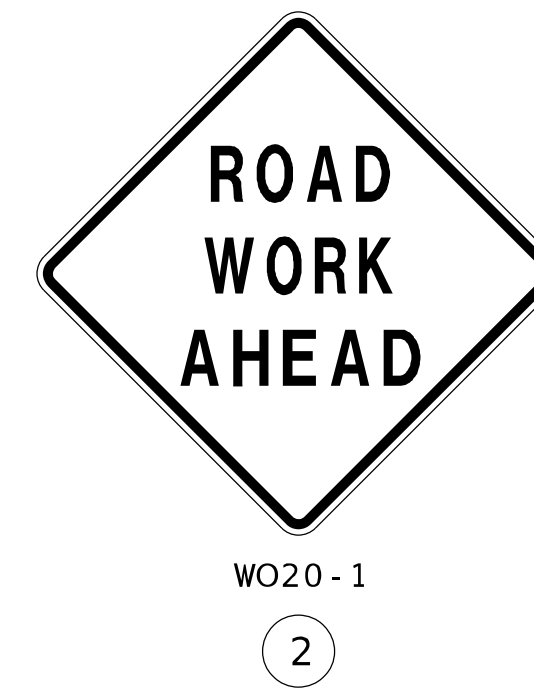

LANE CLOSURE ON TWO-LANE ROAD USING FLAGGERS

TEMPORARY TRAFFIC CONTROL
SHEET 3 OF 4

[illegible]



NOTES:
-SEE STD. PLAN 616.10 FOR CHANGABLE MESSAGE SIGN LOCATION DETAILS.
-PLACEMENT OF CMS IS APPROXIMATE AND MY BE ADJUSTED TO FIT FIELD CONDITIONS.
-CMS MESSAGES TO BE APPROVED BY ENGINEER.
-TRUCK CROSSING SIGNS TO BE ON RTE 95 ABOUT 700' FROM BRIDGE ENDS UNLESS APPROVED BY ENGINEER.

TEMPORARY TRAFFIC CONTROL
SHEET 4 OF 4

STATE OF MISSOURI

JACOB CAPEDE

NUMBER

PE-2018021161

PROFESSIONAL ENGINEER



JACOB CAPEDE - CIVIL
MO-PE-2018021161

DATE PREPARED
9/15/2025

ROUTE	STATE
95	MO
DISTRICT	SHEET NO.
SE	8

COUNTY
WRIGHT

JOB NO.
JSEM0114


CONTRACT ID.

PROJECT NO.

BRIDGE NO.

DATE	DESCRIPTION


MISSOURI HIGHWAYS AND TRANSPORTATION COMMISSION

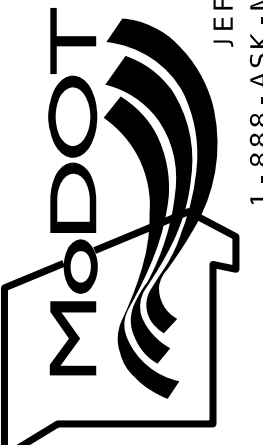

105 WEST CAPITOL
JEFFERSON CITY, MO 65102
1-888-ASK-MODOT (1-888-275-6636)

PLAN
EROSION CONTROL DETAIL



TEMPORARY EROSION CONTROL LEGEND

 - TEMPORARY BERM TYPE C
- SILT FENCE
- GRAVEL A/ CRUSHED STONE B

PI 247+44.06
PC 244+61.20
PT 250+11.20
Δ 32°59'5.7" (LT)
D 5°59'50.1"
L 550.00' (ARC)
T 282.86'
R 955.37'

250

255

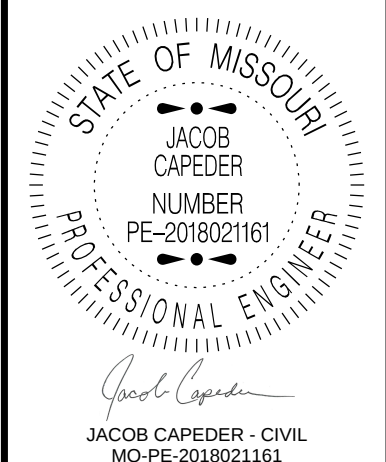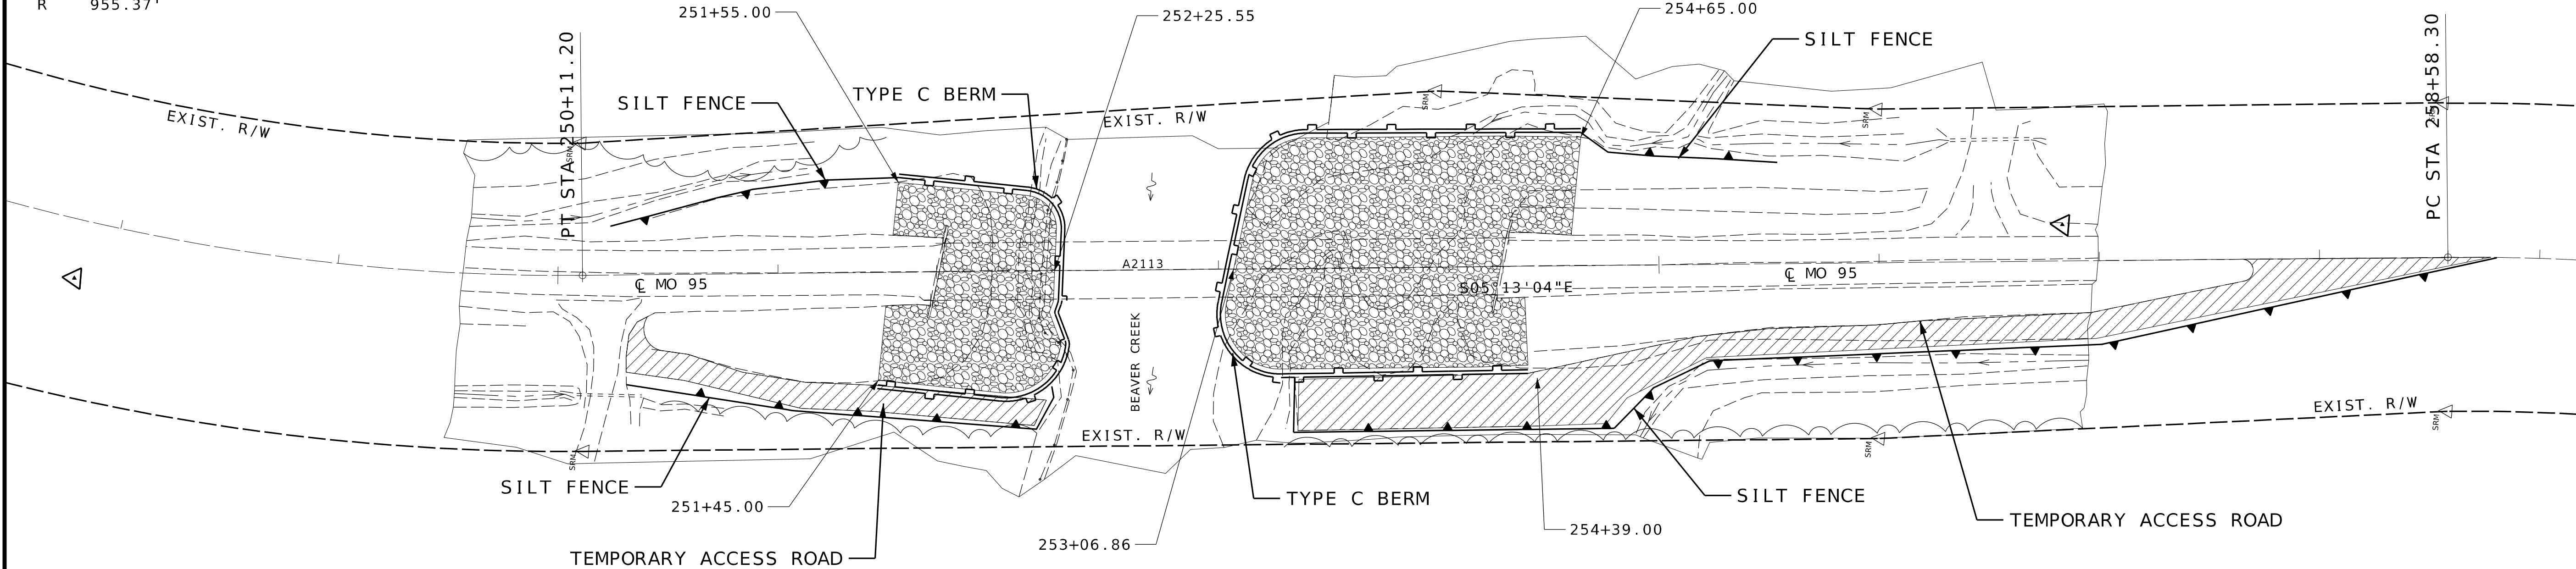


DATE PREPARED 9/15/2025	
ROUTE 95	STATE MO
DISTRICT SE	SHEET NO. 9
COUNTY WRIGHT	
JOB NO. JSEM0114	
CONTRACT ID.	

PROJECT NO.
BRIDGE NO.

DATE	DESCRIPTION

MISSOURI HIGHWAYS AND TRANSPORTATION COMMISSION

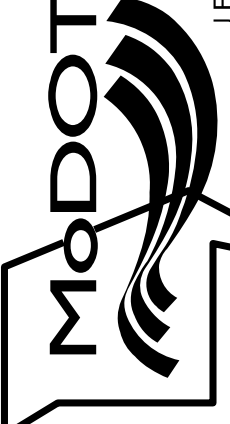

105 WEST CAPITOL
JEFFERSON CITY, MO 65102
1-888-ASK-MODOT (1-888-275-6636)