

DESIGN DESIGNATION

I-70 EB & WB
A.A.D.T. - 2021 = 60,767(EB) 58,597(WB)
A.A.D.T. - 2041 = 67,141(EB) 64,743(WB)
D.H.V. = 18.4% (EB & WB)
T = 18.4% (EB & WB)
V = 55 MPH (EB & WB)
DESIGN SPEED = 65 MPH (EB & WB)
D = 51%(EB) 49%(WB)
FUNCTIONAL CLASSIFICATION - INTERSTATE

I-44 EB & WB
A.A.D.T. - 2021 = 35,786(EB) 37,535(WB)
A.A.D.T. - 2041 = 39,540(EB) 41,472(WB)
D.H.V. = 18.4% (EB & WB)
T = 18.4% (EB & WB)
V = 55 MPH (EB & WB)
DESIGN SPEED = 65 MPH (EB & WB)
D = 49%(EB) 51%(WB)
FUNCTIONAL CLASSIFICATION - INTERSTATE


NO NEW RIGHT OF WAY
WILL BE REQUIRED
FOR THIS PROJECT

CONVENTIONAL SYMBOLS
(USED IN PLANS)

	EXISTING	NEW
BUILDINGS AND STRUCTURES		
GUARD RAIL		
GUARD CABLE		
CONCRETE RIGHT-OF-WAY MARKER		
STEEL RIGHT-OF-WAY MARKER		
LOCATION SURVEY MARKER		
UTILITIES		
FIBER OPTICS	-FO-	-FO-
OVERHEAD CABLE TV	-OTV-	-OTV-
UNDERGROUND CABLE TV	-UTV-	-UTV-
OVERHEAD TELEPHONE	-OT-	-OT-
UNDERGROUND TELEPHONE	-UT-	-UT-
OVERHEAD POWER	-OE-	-OE-
UNDERGROUND POWER	-UE-	-UE-
SANITARY SEWER	-S-	-S-
STORM SEWER	-SS-	-SS-
GAS	-G-	-G-
WATER	-W-	-W-
MANHOLE		
FIRE HYDRANT		
WATER VALVE		
WATER METER		
DROP INLET		
DITCH BLOCK		
GROUND MOUNTED SIGN		
LIGHT POLE		
H-FRAME POWER POLE		
TELEPHONE PEDESTAL		
FENCE		
CHAIN LINK		
WOVEN WIRE		
GATE POST		
BENCHMARK		

NOTE: DASHED OR OPEN SYMBOLS INDICATE
EXISTING FEATURES

MISSOURI HIGHWAYS AND TRANSPORTATION COMMISSION
PLANS FOR PROPOSED
STATE HIGHWAY
ST. LOUIS CITY

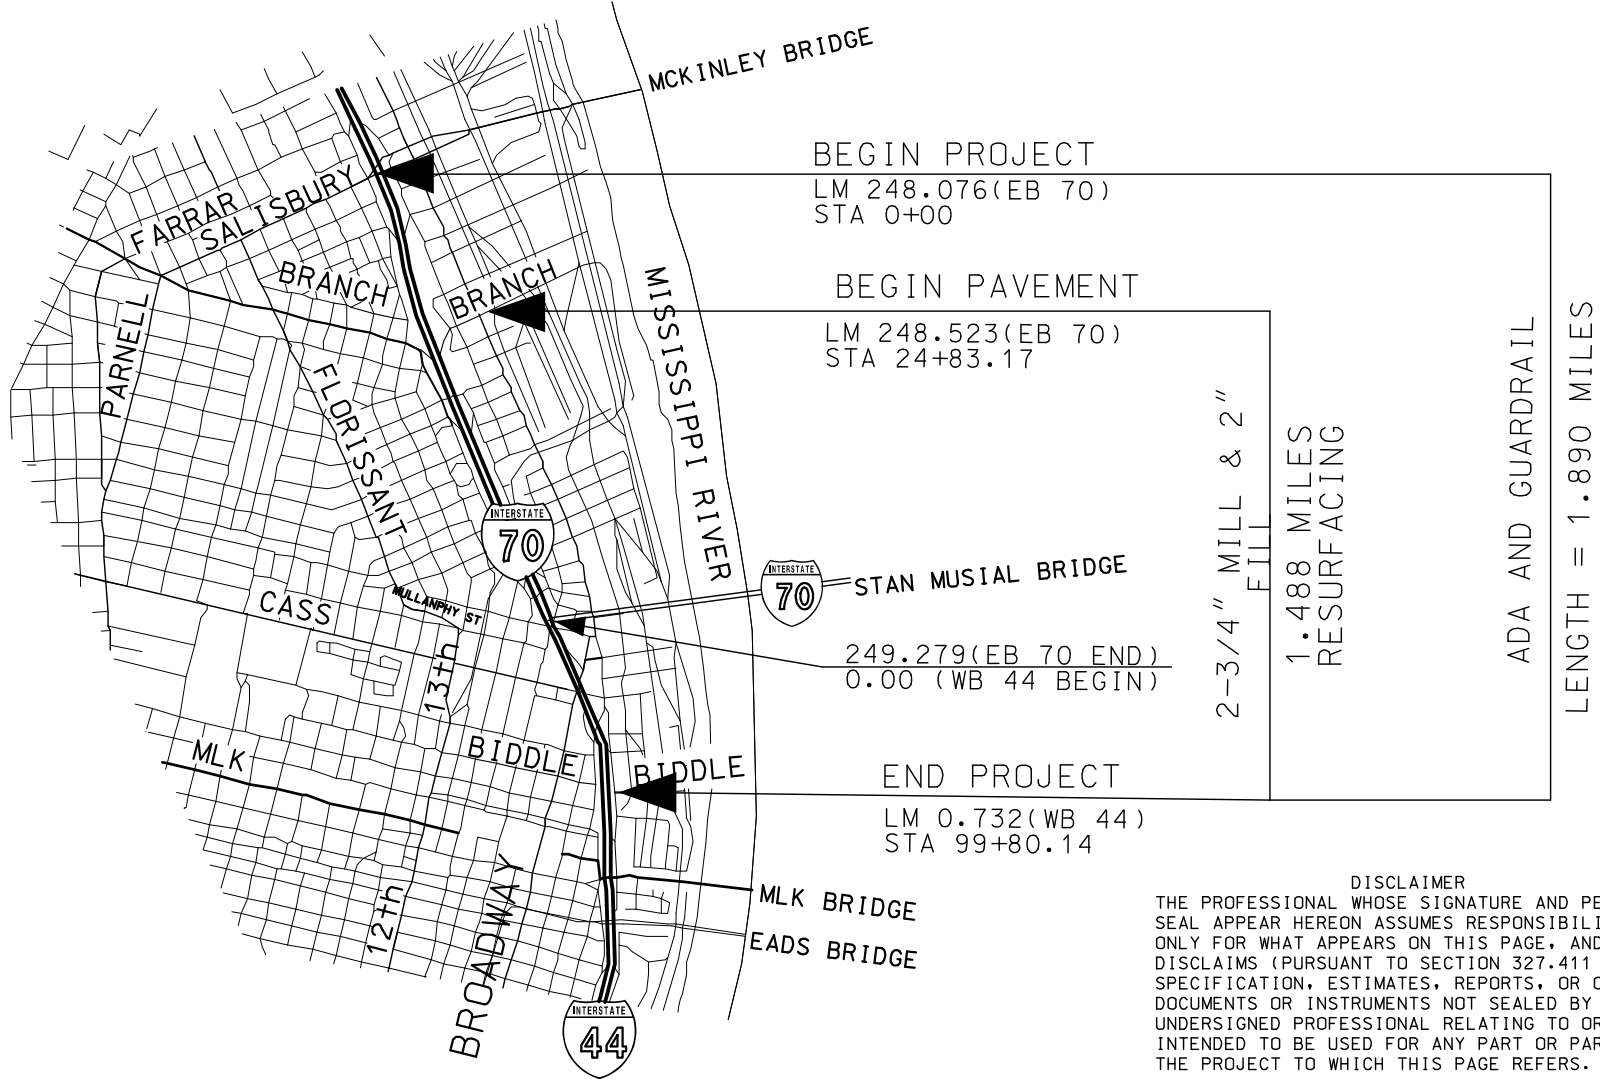

DISCLAIMER
THE PROFESSIONAL WHOSE SIGNATURE AND PERSONAL
SEAL APPEAR HEREON ASSUMES RESPONSIBILITY
ONLY FOR WHAT APPEARS ON THIS PAGE, AND
DISCLAIMS (PURSUANT TO SECTION 327.411 RSMO)
SPECIFICATION, ESTIMATES, REPORTS, OR OTHER
DOCUMENTS OR INSTRUMENTS NOT SEALED BY THE
UNDERSIGNED PROFESSIONAL RELATING TO OR
INTENDED TO BE USED FOR ANY PART OR PARTS OF
THE PROJECT TO WHICH THIS PAGE REFERS.

THE EXISTENCE AND APPROXIMATE LOCATION OF UTILITY FACILITIES KNOWN TO EXIST, AS SHOWN ON THE PLANS, ARE BASED ON THE BEST INFORMATION AVAILABLE TO THE COMMISSION AT THIS TIME. THIS INFORMATION IS PROVIDED BY THE COMMISSION "AS-IS" AND THE COMMISSION EXPRESSLY DISCLAIMS ANY REPRESENTATION OR WARRANTY AS TO THE COMPLETENESS, ACCURACY, OR SUITABILITY OF THE INFORMATION FOR ANY USE. RELIANCE UPON THIS INFORMATION IS DONE AT THE RISK AND PERIL OF THE USER, AND THE COMMISSION SHALL NOT BE LIABLE FOR ANY DAMAGES THAT MAY ARISE FROM ANY ERROR IN THE INFORMATION. IT IS, THEREFORE, THE RESPONSIBILITY OF THE CONTRACTOR TO VERIFY THE EXISTENCE, LOCATION AND STATUS OF ANY FACILITY. SUCH VERIFICATION INCLUDES DIRECT CONTACT WITH THE LISTED UTILITIES.

NOT TO SCALE

INDEX OF SHEETS

DESCRIPTION	SHEET NUMBER
TITLE SHEET -----	1
TYPICAL SECTIONS (TS) (3 SHEETS)---	2
QUANTITIES (QU) (8 SHEETS)-----	3
PLAN-PROFILE (PP)-----	4-11
REFERENCE POINTS (RP)-----	12
COORDINATE POINTS (CP)-----	13-13A
TRAFFIC CONTROL SHEETS (TC)-----	14-19A
SIGNALS (SG)-----	20-31A
PAVEMENT MARKING (PM)-----	32-38

FOR INFORMATION ONLY
ESTIMATED DISTURBED ACRES 0.299 ACRES


LENGTH OF PROJECT

BEGINNING OF PROJECT STA. 0 + 00
END OF PROJECT STA. 99 + 80.14

APPARENT LENGTH 9980.14 FEET

EQUATIONS AND EXCEPTIONS:

TOTAL CORRECTIONS 0 FEET
NET LENGTH OF PROJECT 9980.14 FEET
STATE LENGTH 1.890 MILES

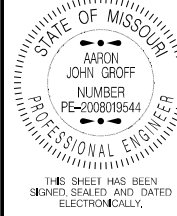

DATE PREPARED 8/3/2021
ROUTE I-70/44 STATE MO
DISTRICT SL SHEET NO. 1
COUNTY ST. LOUIS CITY
JOB NO. J613424
CONTRACT ID.

PROJECT NO.

BRIDGE NO.



DESCRIPTION	DATE

MISSOURI HIGHWAYS AND TRANSPORTATION COMMISSION
MoDOT
105 WEST CAPITOL
JEFFERSON CITY, MO 65102
1-888-ASK-MODOT (1-888-275-6636)

TITLE SHEET

IF A SEAL IS PRESENT ON THIS SHEET IT HAS BEEN ELECTRONICALLY SEALED AND DATED.

DISCLAIMER
THE PROFESSIONAL WHOSE SIGNATURE AND PERSONAL
SEAL APPEAR HEREON ASSUMES RESPONSIBILITY
ONLY FOR WHAT APPEARS ON THIS PAGE, AND
DISCLAIMS (PURSUANT TO SECTION 327.411 RSMO)
SPECIFICATION, ESTIMATES, REPORTS, OR OTHER
DOCUMENTS OR INSTRUMENTS NOT SEALED BY THE
UNDERSIGNED PROFESSIONAL RELATING TO OR
INTENDED TO BE USED FOR ANY PART OR PARTS OF
THE PROJECT TO WHICH THIS PAGE REFERS.

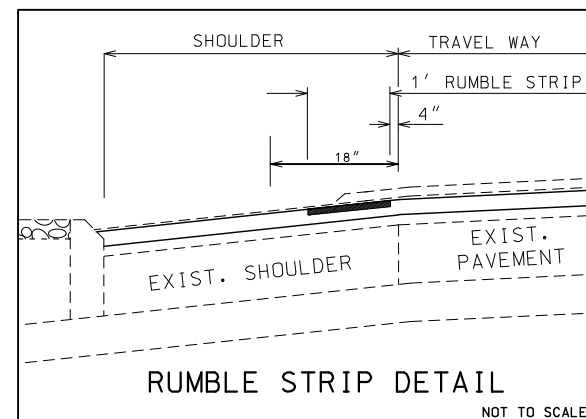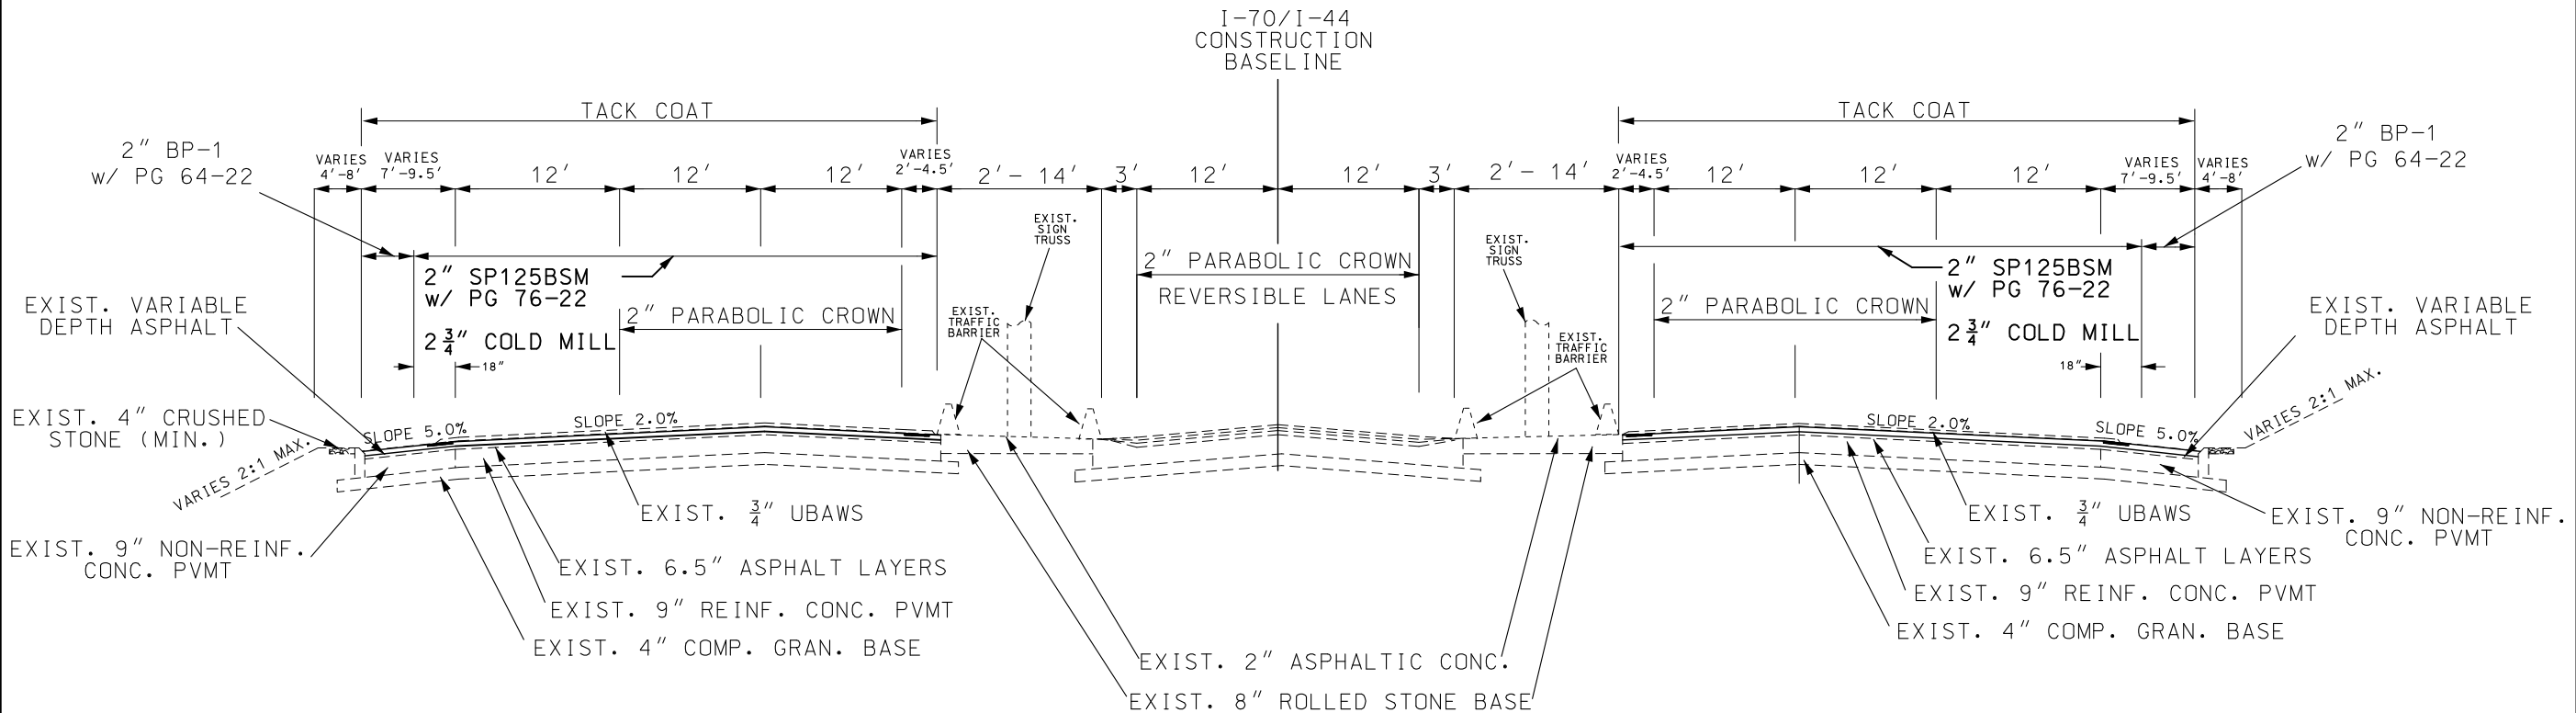


CONSTRUCTION BASELINE STATIONING

I-70/44 (STA. 24+83.17 TO 99+80.14)

BRANCH ST. TO BIDDLE ST.

APPLICATION RATE
SP125BSM w/ PG 76-22: 1.954 TONS/CY COMPACTED
BP1 w/ PG 64-22: 1.968 TONS/CY COMPACTED
TACK COAT: 0.13 GAL/SY FOR COLD MILLED SURFACES
TACK COAT: 0.06 GAL/SY FOR NEW ASPHALT SURFACES

NOT TO SCALE

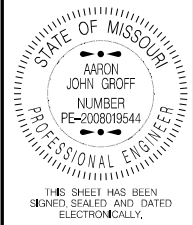


DATE PREPARED 8/3/2021	
ROUTE I-70/44	STATE MO
DISTRICT SL	SHEET NO. 2

COUNTY	ST. LOUIS CITY
JOB NO.	J6I3424
CONTRACT ID.	

PROJECT NO.

BRIDGE NO.

DATE	DESCRIPTION
	IF A SEAL IS PRESENT ON

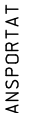

MISSOURI HIGHWAYS AND TRANSPORTATION
COMMISSION


105 WEST CAPITOL
JEFFERSON CITY, MO 65102
1-888-ASK-MODOT (1-888-275-6636)

TYPICAL SECTION
SHEET 1 OF 3

IF A SEAL IS PRESENT ON THIS SHEET IT HAS BEEN ELECTRONICALLY SEALED AND DATED.


REV.

DISCLAIMER
THE PROFESSIONAL WHOSE SIGNATURE AND PERSONAL
SEAL APPEAR HEREON ASSUMES RESPONSIBILITY
ONLY FOR WHAT APPEARS ON THIS PAGE, AND
DISCLAIMS (PURSUANT TO SECTION 327.411 RSMO)
SPECIFICATION, ESTIMATES, REPORTS, OR OTHER
DOCUMENTS OR INSTRUMENTS NOT SEALED BY THE
UNDERSIGNED PROFESSIONAL RELATING TO OR
INTENDED TO BE USED FOR ANY PART OR PARTS OF
THE PROJECT TO WHICH THIS PAGE REFERS.

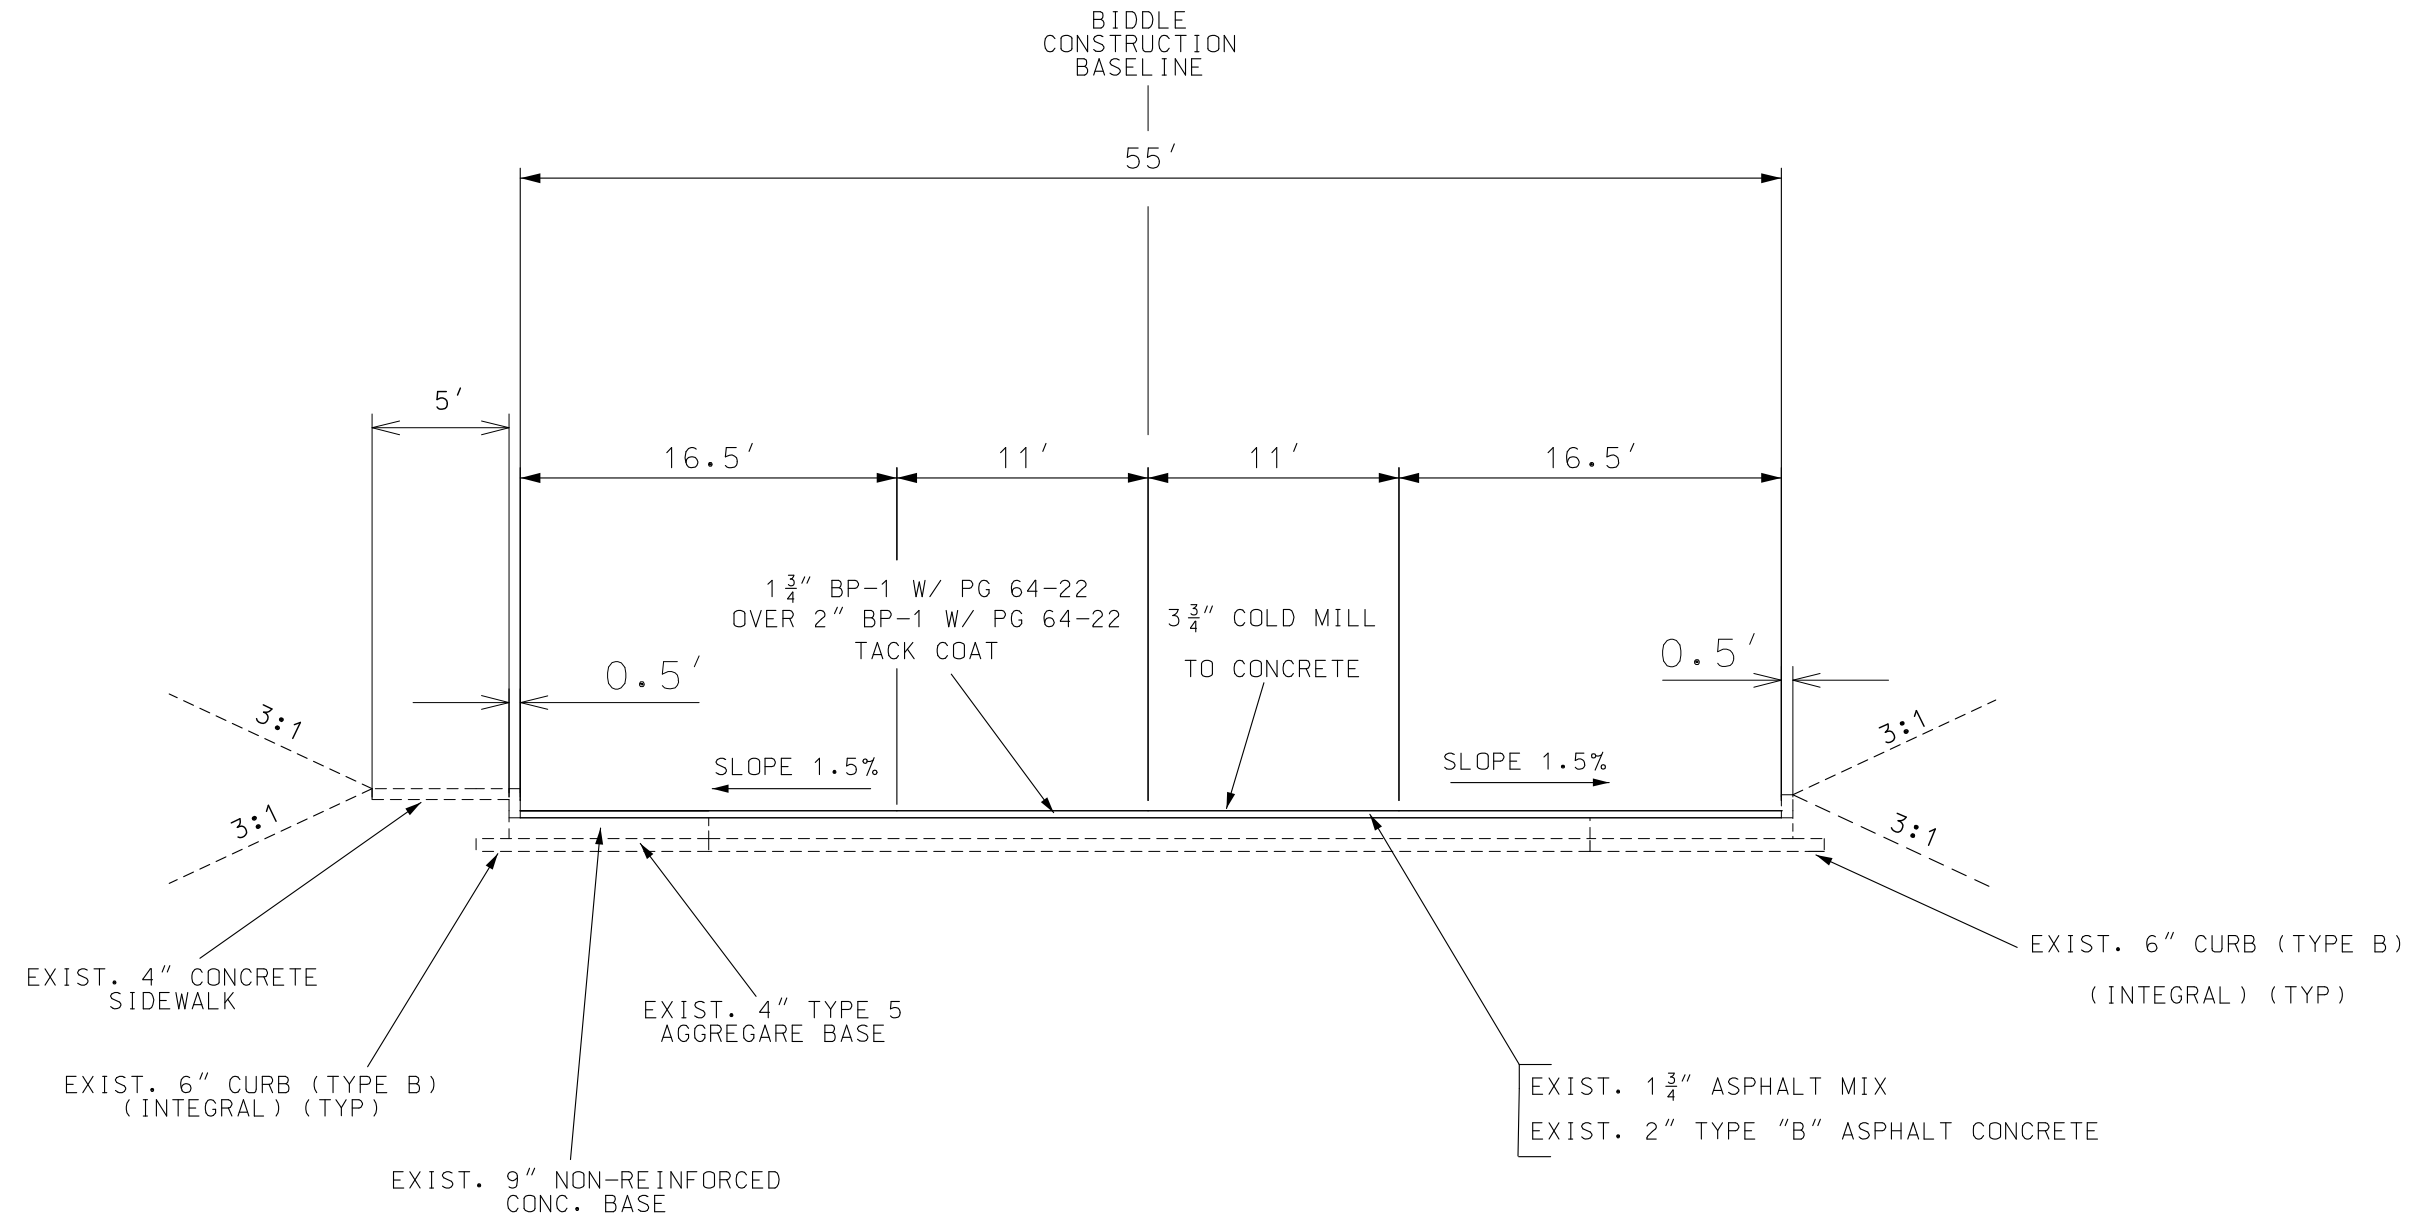

BIDDLE STREET
STA 0+04.2 TO 1+35.74

NOT TO SCALE

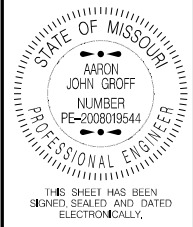

DATE PREPARED
8/3/2021

ROUTE	STATE
I-70/44	MO

DISTRICT	SHEET NO.
SL	2

COUNTY
ST. LOUIS CITY

JOB NO.
J6I3424

CONTRACT ID.

PROJECT NO.

BRIDGE NO.							

[illegible]

MISSOURI HIGHWAYS AND TRANSPORTATION
COMMISSION


105 WEST CAPITOL
JEFFERSON CITY, MO 65102
1-888-ASK-MODOT (1-888-275-6636)

TYPICAL SECTION
SHEET 2 OF 3

IF A SEAL IS PRESENT ON THIS SHEET IT HAS BEEN ELECTRONICALLY SEALED AND DATED.


REV.

DISCLAIMER
THE PROFESSIONAL WHOSE SIGNATURE AND PERSONAL SEAL APPEAR HEREON ASSUMES RESPONSIBILITY ONLY FOR WHAT APPEARS ON THIS PAGE, AND DISCLAIMS (PURSUANT TO SECTION 327.411 RSMO) SPECIFICATION, ESTIMATES, REPORTS, OR OTHER DOCUMENTS OR INSTRUMENTS NOT SEALED BY THE UNDERSIGNED PROFESSIONAL RELATING TO OR INTENDED TO BE USED FOR ANY PART OR PARTS OF THE PROJECT TO WHICH THIS PAGE REFERS.

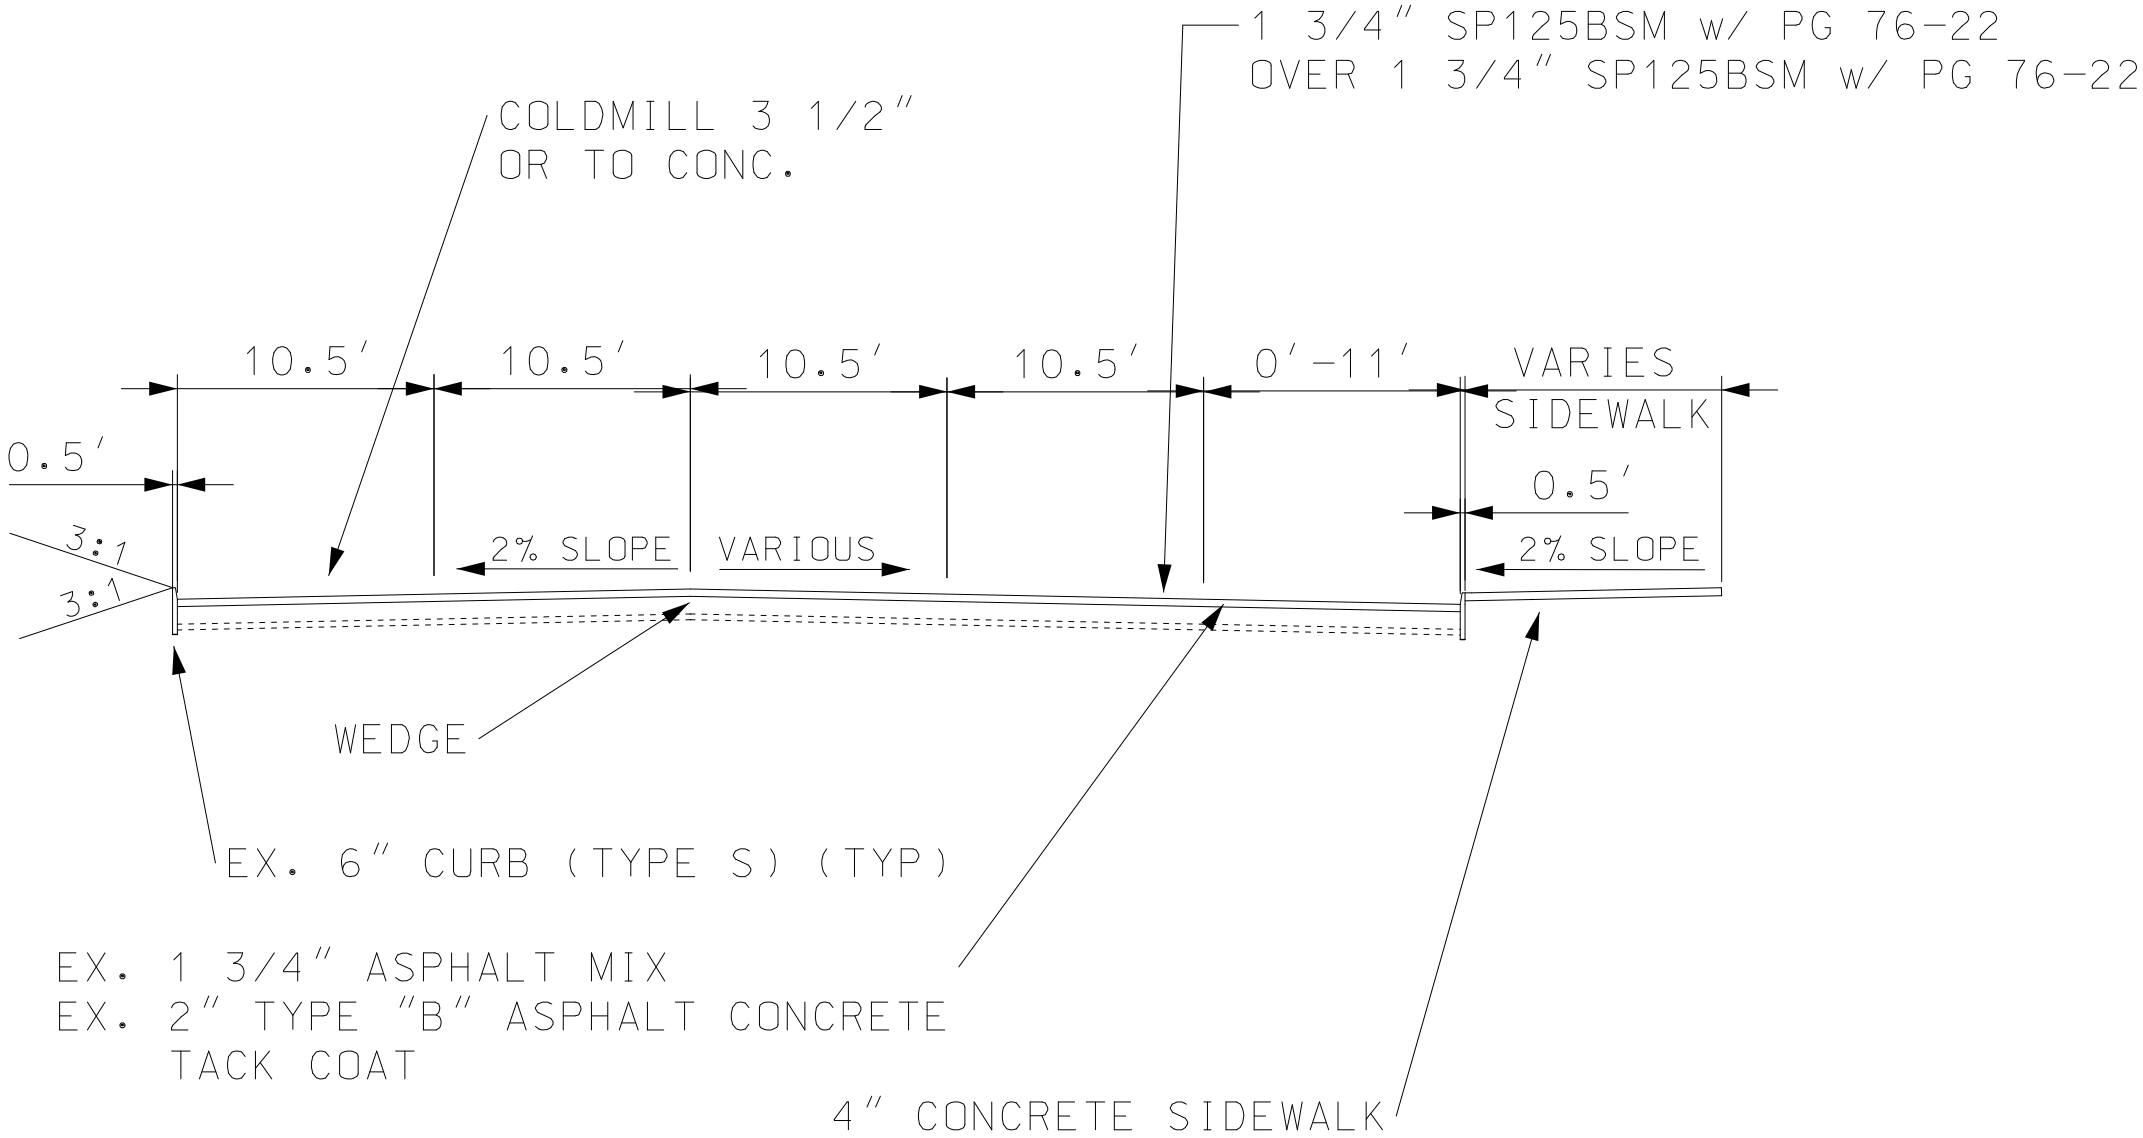

BROADWAY
STA 17+25 TO 24+05

NOT TO SCALE

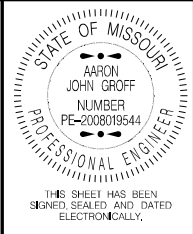

DATE PREPARED 8/3/2021	
ROUTE I-70/44	STATE MO
DISTRICT SL	SHEET NO. 2
COUNTY ST. LOUIS CITY	
JOB NO. J613424	
CONTRACT ID.	
PROJECT NO.	
BRIDGE NO.	

DESCRIPTION	DATE

MISSOURI HIGHWAYS AND TRANSPORTATION COMMISSION

MoDOT

105 WEST CAPITOL
JEFFERSON CITY, MO 65102
1-888-ASK-MODOT (1-888-275-6636)

TYPICAL SECTION
SHEET 3 OF 3

IF A SEAL IS PRESENT ON THIS SHEET IT HAS BEEN ELECTRONICALLY SEALED AND DATED. REV.

PAVEMENT RESURFACING									
PLAN SHEET NO.	ROADWAY	DIR.	STATION	STATION	AREA OF PAVEMENT	2" ASPHALTIC CONCRETE MIXTURE PG 76-22 SP125BSM	COLDMILL LESS THAN 3"	TACK COAT	REMARKS
					S.Y.	TONS	S.Y.	GAL.	
5-7	I-70	EB	24+83.17	48+03.88	10,483	1,138.0	10,483.0	1,991.8	INCLUDES GORE PAVEMENT
6	I-70	EB	25+45	32+63	1,175	127.6	1,175.0	223.3	OFF RAMP TO N 11TH ST
7	I-70	EB	43+19	46+47	1,390	150.9	1,390.0	264.1	11TH ST ON RAMP TO I-70
7-8	I-70	EB	48+03.88	63+17	8,290	899.9	8,290.0	1,575.1	INCLUDES AUX. LANE PAVEMENT
8	I-70/I-44	EB/WB	63+17	64+76	230	25.0	230.0	43.7	OFF RAMP TO 9TH ST
8-9	I-44	WB	63+17.12	75+65.33	5,370	582.9	5,370.0	1,020.3	
9-10	BROADWAY		0+00	14+14	4,250	461.4	4,250.0	807.5	OFF RAMP TO BROADWAY
9-11	I-44	WB	75+65.33	98+57.55	7,620	827.2	7,620.0	1,447.8	
11	I-44	WB	98+57.55	99+80.14	400	43.4	400.0	76.0	
11	I-44	EB/WB	96+75	99+80.14	600	65.1	600.0	114.0	REVERSIBLES LANE 300'
								0.0	
6	I-70	WB	25+47	31+45	2,170	235.6	2,170.0	412.3	BRANCH ST. OFF RAMP
6-7	I-70	WB	25+63.8	43+06.46	8,840	959.6	8,840.0	1,679.6	INCLUDES AUX. LANE PAVEMENT
7	I-70	WB	42+72	44+07	280	30.4	280.0	53.2	N 10TH ST ON RAMP
7-8	I-70/I-44	WB/EB	43+06.46	61+77.82	7,970	865.2	7,970.0	1,514.3	
8-9	I-44	EB	61+77.82	74+70.66	5,860	636.1	5,860.0	1,113.4	INCLUDES AUX. LANE PAVEMENT
9-10	I-44	EB	74+70.66	87+88.1	5,650	613.3	5,650.0	1,073.5	INCLUDES AUX. LANE PAVEMENT
10	I-44	EB	87+88.1	93+54.39	3,030	328.9	3,030.0	575.7	INCLUDED DECEL. LANE PAVEMENT
10-11	I-44	EB	93+54.39	97+45.71	1,660	180.2	1,660.0	315.4	INCLUDED DECEL. LANE PAVEMENT
10-11	I-44	EB	93+24	98+81	1,090	118.3	1,090.0	207.1	3RD ST ON RAMP
11	I-44	EB	97+45.71	99+80.14	1,050	114.0	1,050.0	199.5	
SUBTOTALS					77,408.0	8,403.0	77,408.0	14,707.6	
SUBTOTAL FROM SHEET 1					-	772.8	64.0	911.0	FROM STREET PAVEMENT TABLE
SUBTOTAL FROM SHEET 2					-	-	16,565.0	2,153.5	FROM SHOULDER PAVEMENT TABLE
TOTAL S					77,408.0	9,175.8	94,037	17,772	
PAYTOTALS					-	9,175.8	94,037	17,772	

STREET PAVEMENT												
PLAN SHEET NO	BEGIN STATION	END STATION	ROADWAY	LOCATION	AREA	COLDMILL GREAT THAN 3"	COLDMILL LESS THAN 3"	PAVEMENT MIXTURE PG 64-22 1.75" BP1 OVER 2" BP1	2" ASPHALTIC CONCRETE MIXTURE PG 76-22 SP125BSM	3.5" ASPHALTIC CONCRETE MIXTURE PG 76-22 SP125BSM	TACK COAT	REMARKS
						S.Y.	S.Y.	TONS	TONS	TONS	GAL.	
					S.Y.	S.Y.	S.Y.	TONS	TONS	TONS	GAL.	
11	17+25	24+05	BROADWAY		4000.0	4,000.0				759.9	760.0	3.5" MILL AND FILL
11	0+04.2	1+35.74	BIDDLE	UNDER I-44	750.0	750.0		153.8			142.5	3.75" MILL AND FILL
26			9TH ST	MCKINLEY	63.6		63.6		12.9		8.3	2" MILL AND FILL
SUBTOTALS						4,750.0	63.6	153.8	12.9	759.9	910.8	
TOTALS						4,750.0	64	153.8	772.8		911	
PAYTOTALS						4,750	*	**		*	*	


* SEE PAVEMENT RESURFACING FOR FINAL PAY TOTALS (QTY SHEET 1 OF 8)

** SEE SHOULDER PAVEMENT FOR FINAL PAY TOTALS (QTY SHEET 2 OF 8)

- MOBILIZATION - 1 LUMP SUM
- CONTRACTOR FURNISHED SURVCEYING AND STAKING - 1 LUMP SUM
- TEMPORARY TRAFFIC CONTROL - 1 LUMP SUM
- TRAFFIC SIGNAL MAINTENANCE AND PROGRAMMING - 1 LUMP SUM
- TEMPORARY PAVEMENT MARKING PAINT - 1 LUMP SUM

DISCLAIMER

THE PROFESSIONAL WHOSE SIGNATURE AND PERSONAL SEAL APPEAR HEREON ASSUMES RESPONSIBILITY ONLY FOR WHAT APPEARS ON THIS PAGE, AND DISCLAIMS (PURSUANT TO SECTION 327.411 RSMO) SPECIFICATION, ESTIMATES, REPORTS, OR OTHER DOCUMENTS OR INSTRUMENTS NOT SEALED BY THE UNDERSIGNED PROFESSIONAL RELATING TO OR INTENDED TO BE USED FOR ANY PART OR PARTS OF THE PROJECT TO WHICH THIS PAGE REFERS.

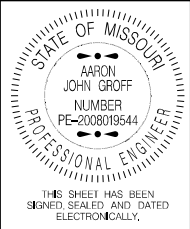

DATE PREPARED
8/16/2021

ROUTE I-70/44	STATE MO
DISTRICT SL	SHEET NO. 3

COUNTY
ST. LOUIS CITY

JOB NO.
J613424

CONTRACT ID.

PROJECT NO.

BRIDGE NO.

DESCRIPTION	DATE						

MISSOURI HIGHWAYS AND TRANSPORTATION COMMISSION



105 WEST CAPITOL
JEFFERSON CITY, MO 65102
1-888-ASK-MODOT (1-888-275-6636)

QUANTITIES

IF A SEAL IS PRESENT ON THIS SHEET IT HAS BEEN ELECTRONICALLY SEALED AND DATED.

REV.

ADA CURB RAMP, SIDEWALK AND CURB

PLAN SHEET NO.	ROADWAY	BEGIN STA.	END STA.	LOCATION	ADA CONCRETE CURB RAMP (EA.)	CONCRETE SIDEWALK 4" (S.Y.)	6" TYPE S CURB (L.F.)	INTEGRAL CURB (OVER 6 IN HEIGHT) TYPE A 8" CURB (L.F.)	MODIFIED TYPE A INTEGRAL CURB (OVER 6 IN. HEIGHT)- DOWLED ON CONCRETE		DESCRIPTION
									8" CURB (L.F.)	10" CURB (L.F.)	
5	BRANCH	24+71		RT OF CL	1						TYPE 3 PARALLEL CURB RAMP
5	BRANCH	0+36		13TH ST	1						SMALL RADIUS PERPENDICULAR
5	BRANCH	0+43		13TH ST		12.0					REPLACE SIDEWALK
6	HADLEY	1+51		RT	1						SMALL RADIUS PERPENDICULAR
6	HADLEY	1+78		RT	1						SMALL RADIUS PERPENDICULAR
6	HADLEY	0	1+35	RT		90					135' X 6'
6	HADLEY	0	0+22	RT				135			IN FRONT OF SIDEWALK
6	HADLEY	0	1+35	RT					22		BACK OF SIDEWALK
6	HADLEY	0+24		RT		9.5					17' X 5'
6	N 11TH ST	0+11	2+94	RT		157					283'X 5'
8	N 10TH ST	1+72		LT	1						SMALL RADIUS PERPENDICULAR
8	N 10TH ST	1+93		LT	1						SMALL RADIUS PERPENDICULAR
8	N 10TH ST	0+62	1+71	LT		77					115' X 6'
8	N 10TH ST	1+88	3+17	LT		95					142' X 6'
8	N 10TH ST	3+59		LT			8				LA BEAUME
8	N 10TH ST	0+58		LT				7			IN FRONT OF SIDEWALK
8-9	BROOKLYN	3+84	4+21	LT		25					37' X 6'
8	N 11TH ST	63+41		RT	1						COMPOUND PERPENDICULAR RAMP
11	BROADWAY	22+85		RT	1						LARGE RADIUS PERPENDICULAR RAMP
11	BROADWAY	23+27		RT	1						COMPOUND PERPENDICULAR RAMP
11	BROADWAY	22+85	23+27	RT		20					10' x 17' BETWEEN 2 RAMPS
11	BROADWAY	18+18	19+48	RT		77					120' X 6 EXCLUDE DI
11	BROADWAY	19+48	19+92	RT		42					47' X (6' - 10')
11	BROADWAY	19+92	22+20	RT		239.0					220' X 10' EXCLUDE DI
11	BIDDLE	VAR.	VAR.							100	10" TALL - 6" CURB (4" BELOW ASPHALT)
20	SALISBURY	0+07		9TH ST, NE	1						TYPE 3 PARALLEL CURB RAMP
20	SALISBURY			9TH ST, NE		10.0	6				NEW CURB, NEW SIDEWALK
20	SALISBURY	0+07		9TH ST, SE	1						TYPE 3 PARALLEL CURB RAMP
20	SALISBURY	0+10		9TH ST, SE	1						COMPOUND PERPENDICULAR RAMP
20	SALISBURY			9TH ST, SE		7.5	24				NEW CURB IN THE BACK, SIDEWALK 6' X 11'
20	SALISBURY	0+61		9TH ST, SW	1		12				BLENDED TRANSITION CURB RAMP
20	SALISBURY	0+60		9TH ST, NW	1		19				LARGE RADIUS PERPENDICULAR RAMP
25	MCKINLEY			11TH ST, NE	1		17				TYPE 3 PARALLEL CURB RAMP
25	MCKINLEY			11TH ST, SE	1						TYPE 3 PARALLEL CURB RAMP
25	MCKINLEY			11TH ST, SE	1						TYPE 3 PARALLEL CURB RAMP
25	MCKINLEY			11TH ST, SW	1						COMPOUND PERPENDICULAR RAMP
25	MCKINLEY			11TH ST, SW	1						SINGLE PERPENDICULAR RAMP
25	MCKINLEY			11TH ST, NW	1						COMPOUND PERPENDICULAR RAMP
26	MCKINLEY			9TH ST, SE	1						LARGE RADIUS PERPENDICULAR RAMP
26	MCKINLEY			9TH ST, NE	1						LARGE RADIUS PERPENDICULAR RAMP
SUB TOTALS					22	861.0	86.0	142.0	22.0	100.0	
PAY TOTALS					22	861.0	86	142	122		

PULLBOX ADJUSTMENT

PLAN SHEET NO.	ROADWAY	LOCATION	ADJUSTING PULLBOX (EA)	DESCRIPTION
11	BROADWAY	RT	3	LIGHTING PB (ADJUST TO GRADE)
20	SALISBURY	9TH ST, NW	1	ADJUST TO GRADE
20	SALISBURY	9TH ST, NE	1	ADJUST TO GRADE
20	SALISBURY	9TH ST, SW	1	LIGHTING PB (ADJUST TO GRADE)
26	MCKINLEY	9TH ST NE	1	LIGHTING PB (RELOCATE)
26	MCKINLEY	9TH ST, SE	1	LIGHTING PB (ADJUST TO GRADE)
PAY TOTALS			8	

INLET TOP REPLACEMENT

PLAN SHEET NO.	ROADWAY	STA	ADJUSTING PULLBOX (EA)	DESCRIPTION
10	I-44 WB	86+66	1	INLET TOP REPLACEMENT
10	I-44 WB	92+52	1	INLET TOP REPLACEMENT
		PAY TOTALS	2	

NOTE: SEEDING & MULCHING IS CONSIDERED INCIDENTAL TO THE COST OF SIDEWALK - APPROX. 1125 SQFT

DISCLAIMER
THE PROFESSIONAL WHOSE SIGNATURE AND PERSONAL SEAL APPEAR HEREON ASSUMES RESPONSIBILITY ONLY FOR WHAT APPEARS ON THIS PAGE, AND DISCLAIMS (PURSUANT TO SECTION 327.411 RSMO) SPECIFICATION, ESTIMATES, REPORTS, OR OTHER DOCUMENTS OR INSTRUMENTS NOT SEALED BY THE UNDERSIGNED PROFESSIONAL RELATING TO OR INTENDED TO BE USED FOR ANY PART OR PARTS OF THE PROJECT TO WHICH THIS PAGE REFERS.

SUMMARY OF QUANTITIES
SHEET 4 OF 8

STATE OF MISSOURI

AARON JOHN GROFF

NUMBER PE-2008019544

PROFESSIONAL ENGINEER

THIS SHEET HAS BEEN SIGNED, SEALED AND DATED ELECTRONICALLY.

DATE PREPARED 8/4/2021

ROUTE I-70/44 STATE MO

DISTRICT SL SHEET NO. 3

COUNTY ST. LOUIS CITY

JOB NO. J613424

CONTRACT ID.

PROJECT NO.

BRIDGE NO.

DESCRIPTION

DATE

MISSOURI HIGHWAYS AND TRANSPORTATION COMMISSION

105 WEST CAPITOL JEFFERSON CITY, MO 65102 1-888-ASK-MODOT (1-888-275-6636)

QUANTITIES

IF A SEAL IS PRESENT ON THIS SHEET IT HAS BEEN ELECTRONICALLY SEALED AND DATED.

REV.

GUARDRAIL													
PLAN SHEET NO	GUARDRAIL SEGMENT NO	ROADWAY	BEGIN STATION	END STATION	LOCATION	MGS GUARDRAIL (L.F.)	MODOT ITS ASSETS RELOCATION (5% ESTIMATED) (L.F.)	MGS VERTICAL CONCRETE BARRIER TRANSITION SECTION (REGULAR/ NO CURB) (EACH)	MGS BRIDGE APPROACH TRANSITION SECTION (EXTENDED CURB) (EACH)	MGS END ANCHOR (EACH)	TYPE A CRASHWORTHY END TERMINAL (MASH) (EACH)	SHAPING SLOPE CLASS III (100FT)	REMARKS
5 & 6	1	EB I-70	23+98	26+25	RT	175	9		1	1			
6	2	EB I-70	29+82	31+60	RT	112.5	6			1	1	1.00	
6	3	WB I-70	31+96	32+47	RT	237.5	12		2			1.00	
7	4	WB I-70	41+33	42+46	RT	62.5	3		1		1	1.00	
7	5	EB I-70	44+71	45+23	RT	0	0		1	1			
8	6	EB I-44	62+79	63+79	RT	50	3		1		1		
8 & 9	7	EB I-70/WB I-44	63+52	68+06	RT	412.5	21		1	1			
8 & 9	8	WB I-44	66+16	68+84	RT	262.5	13		1				
8 & 9	9	WB I-44	66+16	68+92	RT	262.5	13	1					
9	10	EB I-44	68+87	71+13	RT	175	9		1		1	1.00	
9	11	EB I-44	70+11	71+97	RT	137.5	7	1			1	1.00	
9	12	EB I-44	75+15	78+41	RT	137.5	7		1		1	1.00	
9 & 10	13	WB I-44	80+00	84+82	RT	412.5	21		3		1	1.00	
10	14	EB I-44	87+37	88+99	RT	75	4		1		1	1.00	
10 & 11	15	EB I-44	94+62	96+57	RT	137.5	7			1	1		
11	16	WB I-44	97+62	98+52	RT	50	3		1		1		
SUB TOTALS						2700	138	2	15	5	10	8.0	
PAY TOTALS						2700	138	2	15	5	10	8	

LINEAR GRADING AND ROCK BLANKET									
PLAN SHEET NO.	GUARDRAIL SEGMENT NO.	BEGIN STA.	END STA.	ROADWAY	LOCATION	LINEAR GRADING CLASS 2 (STA)	PERMANENT EROSION CONTROL GEOTEXTILE (SY)	FURNISHING MODIFIED ROCK BLANKET (CUYD)	PLACING MODIFIED ROCK BLANKET (CUYD)
6	3	31+40.7	35+05.6	WB 1-70	RT	3.65	474.69	237.35	237.35
7	5	43+21.1	45+21.7	EB 1-70	RT	2	0	0	0
SUBTOTALS						5.65	474.69	237.35	237.35
PAY TOTALS						5.7	475	238	238

		CONCRETE CURB UNDER GUARDRAIL							
PLAN SHEET NO.	GUARDRAIL SEGMENT NO.	BEGIN STATION	END STATION	ROADWAY	LOCATION	BRIDGE/VERTICAL	GUARDRAIL	CET	
						TRANSITION			SECTION
						= 4"			= 6"
6	3	31+96	33+60	WB I-70	RT	37.5	25	100	
7	5	44+68	45+22	I-70 EB	RT	37.5	0	0	
9	12	75+15	78+91	EB I-44	RT	37.5	237	100	
9 & 10	13	79+20	84+82	WB I-44	RT	37.5	394	100	
						SUBTOTALS	150	300	
						PAY TOTAL	1106		

PERMANENT TRAFFIC BARRIER & TYPE A2 SHOULDERS											
PLAN SHEET	GUARDRAIL SEGMENT	BEGIN STATION	END STATION	ROADWAY	LOCATION	CONCRETE TRAFFIC BARRIER TYPE C (LF)	CONCRETE TRAFFIC BARRIER TYPE C (RETAINING WALL) (LF)	TYPE A2 SHOULDER (CONC.) (SQYD)	SUBGRADE COMPACTION (6" DEPTH) (SQYD)	TYPE 5 AGGREGATE BASE (4" THICK) (SQYD)	REMARKS
7	5	43+21	45+22	I-70 EB	RT		147.49	133.3	133.3	133.3	
10	13	81+14	81+32	WB I-44	RT	17.8		12	12	12	18' x 6'
SUBTOTALS						17.8	147.49	145.3	145.3	145.3	
PAY TOTALS						18	147	145.3	145	145	


NOTE: SEEDING & MULCHING IS CONSIDERED INCIDENTAL TO THE COST OF CONCRETE TRAFFIC BARRIER TYPE "C" (RETAINING WALL) - APPROX. 0.273 ACRES

SIGNS										
SHEET NO.	STATION	ROADWAY	SIGNS			POSTS				FTG
			ONE WAY (36 x 12") R6-1R (EA)	EMERGENCY MILE MARKER D10-5 (EA)	FLAT SHEET SH (SQUARE FEET)	PIPE		PSST POST		
						2.5"		2"		ANCHOR 12 GA.
						LENGTH	TOTAL	TOTAL	CU YRDS	
						LF	LBS	LF	LF	
7	43+33	EB I-70		1	7.5			9.5	3	0.1
7	00+00	11TH ST ON RP	1		3	12.29	71.2			0.13
		SUBTOTALS	1	1	10.5	-	71.2	9.5	3	0.23
		PAY TOTALS	-	-	11	-	70	10	3	0.2

DISCLAIMER

THE PROFESSIONAL WHOSE SIGNATURE AND PERSONAL SEAL APPEAR HEREON ASSUMES RESPONSIBILITY ONLY FOR WHAT APPEARS ON THIS PAGE, AND DISCLAIMS (PURSUANT TO SECTION 327.411 RSMO) SPECIFICATION, ESTIMATES, REPORTS, OR OTHER DOCUMENTS OR INSTRUMENTS NOT SEALED BY THE UNDERSIGNED PROFESSIONAL RELATING TO OR INTENDED TO BE USED FOR ANY PART OR PARTS OF THE PROJECT TO WHICH THIS PAGE REFERS.

SUMMARY OF QUANTITIES
SHEET 5 OF 8

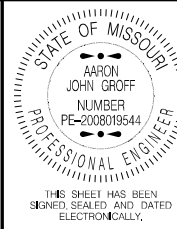

DATE PREPARED

ROUTE I-70/44	STATE MO
DISTRICT SL	SHEET NO. 3

COUNTY

ST. LOUIS CIT


JOB NO.
1613424

J613424

CONTRACT ID.

CONTINUED ON PAGE 157

PROJECT NO.

 [illegible]

MISSOURI HIGHWAYS AND TRANSPORTATION
COMMISSION

105 WEST CAPITOL
JEFFERSON CITY, MO 65102

QUANTITIES

IF A SEAL IS PRESENT ON THIS SHEET IT HAS BEEN ELECTRONICALLY SEALED AND DATED.

REV.


D-37A SIGNAL QUANTITIES SUMMARY						
PLAN SHEET No.	ROADWAY	LOCATION	BASE CONCRETE (CY)	TOP-MOUNT SIGNAL POST 8 FT (EA)	COUNTDOWN PEDESTRIAN SIGNAL HEAD TYPE 1 S (EA)	PUSH BUTTON EXTENSION (EA)
21	SALISBURY ST	9TH ST	2.2	5	6	1
27	McKINLEY ST	11TH ST & 9TH ST	2.6	6	8	1
		SUB TOTALS	4.8	11	14	2
		PAY TOTALS	4.8	11	14	2

D-37B SIGNAL QUANTITIES SUMMARY						
PLAN SHEET No.	ROADWAY	LOCATION	3" RIGID CONDUIT TRENCHED (L.F.)	3" RIGID CONDUIT PUSHED (L.F.)	CABLE 2c-#16 AWG (L.F.)	CABLE 5c-#16 AWG (L.F.)
22	SALISBURY ST	9TH ST	64		690	690
28	McKINLEY ST	11TH & 9TH ST		156	1,648	1,652
		SUB TOTALS	64	156	2,338	2,342
		PAY TOTALS	64	156	2,340	2,340

D-37C SIGNAL QUANTITIES SUMMARY				
PLAN SHEET No.	ROADWAY	LOCATION	APS-AUDIBLE PEDESTRIAN PUSH BUTTON & SIGNING (EA)	VIDEO DETECTION SYSTEM (EA)
23	SALISBURY ST	9TH ST	6	1
29	McKINLEY ST	11TH ST & 9TH ST	8	1
		SUB TOTALS	14	2
		PAY TOTALS	14	2

30 INCH WHITE MIDBLOCK PREFORMED THERMOPLASTIC		
PLAN SHEET No.	ROADWAY	30 INCH WHITE MIDBLOCK (EA) (9' WIDE)
32	BRANCH @ 13TH ST.	21
37	BROADWAY @ BIDDLE ST.	9
20	SALISBURY @ 9TH ST.	25
25	McKINLEY / SALISBURY @ 11TH ST.	28
26	McKINLEY @ 9TH ST.	8
	SUB TOTALS	91
	PAY TOTALS	91

DISCLAIMER
THE PROFESSIONAL WHOSE SIGNATURE AND PERSONAL SEAL APPEAR HEREON ASSUMES RESPONSIBILITY ONLY FOR WHAT APPEARS ON THIS PAGE, AND DISCLAIMS (PURSUANT TO SECTION 327.411 RSMO) SPECIFICATION, ESTIMATES, REPORTS, OR OTHER DOCUMENTS OR INSTRUMENTS NOT SEALED BY THE UNDERSIGNED PROFESSIONAL RELATING TO OR INTENDED TO BE USED FOR ANY PART OR PARTS OF THE PROJECT TO WHICH THIS PAGE REFERS.

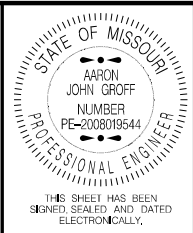

DATE PREPARED 8/4/2021	
ROUTE I-70/44	STATE MO
DISTRICT SL	SHEET NO. 3

COUNTY ST. LOUIS CITY
JOB NO. J613424
CONTRACT ID.

PROJECT NO.
BRIDGE NO.

DATE	DESCRIPTION

MISSOURI HIGHWAYS AND TRANSPORTATION COMMISSION



105 WEST CAPITOL
JEFFERSON CITY, MO 65102
1-888-ASK-MODOT (1-888-275-6636)

QUANTITIES

IF A SEAL IS PRESENT ON THIS SHEET IT HAS BEEN ELECTRONICALLY SEALED AND DATED. REV.

PERMANENT PAVEMENT MARKING													
PLAN SHEET NO.	ROADWAY	BEGIN STATION	END STATION	LENGTH (MILES)	HIGH BUILD WATERBORNE PAVEMENT MARKING PAINT, TYPE "L" BEADS								REMARKS
					4" SOLID YELLOW (LF)	6" SOLID WHITE (LF)	6" INTERMITTENT WHITE (LF)	6" DASHED WHITE (LF)	6" SOLID YELLOW (LF)	6" INTERMITTENT YELLOW (LF)	12" DOTTED WHITE (LF)	12" SOLID WHITE (GORE) (LF)	
32-37	I-70 EB / I-44 WB / RAMPS	24+83.17	99+80.14	1.419		8186.0	9622.0		8493.0			1400.0	I-70 WB / I-44 EB / RAMPS
32-37	I-70 WB / I-44 EB / RAMPS	25+62.79	99+80.14	1.404		9240.0	12178.0		9801.0			3600.0	I-70 EB / I-44 WB / RAMPS
32	I-70 EB / I-44 WB	24+84.55	27+30.55	0.045				246.0					I-70 EB OFF RAMP TO 11TH ST
32-33	I-70 WB / I-44 EB	33+10.00	42+47.00	0.177							937.0		I-70 WB 10TH ST ON RAMP
32-36	I-70 EB / I-44 WB	48+30.43	77+50.00	0.553							2920.0		I-70 EB / I-44 WB
32-36	I-70 EB / I-44 WB	48+30.43	65+00.00	0.316				1670.0					11TH ST RAMP TO 9TH ST RAMP
33-34	I-70 WB / I-44 EB	52+23.00	61+40.03	0.173				917.0					I-70 WB ON RAMP
36	I-44 EB	75+85.00	99+80.14	0.241							2395.0		I-44 EAST BOUND
36	I-44 EB	90+90.00	93+21.40	0.043				231.0					I-44 EB BROADWAY ON RAMP
37	I-44 EB	93+73.34	97+79.34	0.236						405.0			STRIPING FOR EXPRESS LANE
37	BROADWAY RAMP	0+00.00	14+71.87	0.278		2267.0	1214.0		600.0				BROADWAY OFF RAMP
37	N. BROADWAY	17+25.00	24+06.00	0.129		960.0	913.0		609.0		457.0	140.0	N .BROADWAY
37	BIDDLE ST	0+00.00	1+39.90	0.026		556.0							BIDDLE ST
37	BIDDLE ST	0+00.00	1+39.90	0.260	240.0								BIDDLE ST
20+25+26	9TH & MCKINLEY / 9TH ST & SALIBURY / 11TH ST & SALIBURY											208.0	(5) 24" STOP BARS
SUBTOTALS					240.0	21209.0	5981.8	766.0	19503.0	101.3	1677.3	5348.0	
PAY TOTALS					240		27957		19604		7025		

PERMANENT PAVEMENT MARKING											REMARKS
PLAN SHEET NO.	ROADWAY	BEGIN STATION	PREFORMED THERMOPLASTIC PAVEMENT MARKING								
			6" DOTTED WHITE (LF)	24" WHITE STOP BARS (LF)	STRAIGHT & LEFT ARROW (EA)	"ONLY" (EA)	LEFT/RIGHT ARROW (EA)	STRAIGHT ARROW (EA)	LANE DROP MERGE ARROW (EA)	12" WHITE YIELD LINE TRIANGLES (EA)	
32	I-70 WB / RAMPS	7+18.00		48.0							BRANCH ST RAMP/ (2) STOP BARS
32	13TH ST & BRANCH ST	0+67.00		36.0							13TH STREET
32	13TH ST & BRANCH ST	1+23.00								14	13TH STREET
34	I-70 WB / RAMPS	62+00.00							1		I-70 WB ON RAMP
34	I-70 WB / RAMPS	64+00.00							1		I-70 WB ON RAMP
34	I-44 EB	64+10.03		376.0							(20) HASH MARKS IN GORE AREA
34	I-44 WB	65+35.82		97.0							(6) HASH MARKS IN GORE AREA
36	I-44 EB / RAMPS	91+31.00							1		BROADWAY RAMP
36	I-44 EB / RAMPS	92+81.00							1		BROADWAY RAMP
37	N. BROADWAY	19+00.00				1					"ONLY"
37	N. BROADWAY	19+13.00			1		1	2			ARROWS
37	N. BROADWAY	20+25.00		60.0							(5) HASH MARKS
37	N. BROADWAY	21+00.00				1					"ONLY"
37	N. BROADWAY	21+13.00			1		1	2			ARROWS
37	N. BROADWAY	22+23.00				1					"ONLY"
37	N. BROADWAY	22+36.00			1		1	2			ARROWS
37	N. BROADWAY	23+16.00		44.0							STOP BAR
37	N. BROADWAY	23+31.00	73.0								NEW STRIPING
37	N. BROADWAY	23+31.00	73.0								NEW STRIPING
37	BIDDLE ST	0+11.00		24.0							STOP BAR
37	BIDDLE ST	0+25.00					2				ARROWS
37	BIDDLE ST	1+13.00					2				ARROWS
37	BIDDLE ST	1+26.90		24.0							STOP BAR
		SUBTOTALS	36.5	709.0	3	3	7	6	4	14	
		PAY TOTALS	37	709	3	3	7	6	4	14	

INLAID PAVEMENT MARKERS					
PLAN SHEET	LOCATION	STATION BEGIN	STATION END	INLAID PAVEMENT MARKERS (EA)	REMARKS
32-37	I-70 WB & I-44 EB	25+62.79	99+80.14	166	
32-37	I-70 EB & I-44 WB	24+83.17	99+80.14	164	
SUBTOTAL				330	
PAY TOTAL				330	

DISCLAIMER
THE PROFESSIONAL WHOSE SIGNATURE AND PERSONAL SEAL APPEAR HEREON ASSUMES RESPONSIBILITY ONLY FOR WHAT APPEARS ON THIS PAGE, AND DISCLAIMS (PURSUANT TO SECTION 327.411 RSMO) SPECIFICATION, ESTIMATES, REPORTS, OR OTHER DOCUMENTS OR INSTRUMENTS NOT SEALED BY THE UNDERSIGNED PROFESSIONAL RELATING TO OR INTENDED TO BE USED FOR ANY PART OR PARTS OF THE PROJECT TO WHICH THIS PAGE REFERS.

SUMMARY OF QUANTITIES
SHEET 7 OF 8

STATE OF MISSOURI

AARON JOHN GROFF

NUMBER PE-2008019544

PROFESSIONAL ENGINEER

THIS SHEET HAS BEEN SIGNED, SEALED AND DATED ELECTRONICALLY.

DATE PREPARED 8/4/2021

ROUTE I-70/44 STATE MO

DISTRICT SL SHEET NO. 3

COUNTY ST. LOUIS CITY

JOB NO. J613424

CONTRACT ID.

PROJECT NO.

BRIDGE NO.

DESCRIPTION

DATE

MISSOURI HIGHWAYS AND TRANSPORTATION COMMISSION

105 WEST CAPITOL

JEFFERSON CITY, MO 65102


1-888-ASK-MODOT (1-888-275-6636)

QUANTITIES

IF A SEAL IS PRESENT ON THIS SHEET IT HAS BEEN ELECTRONICALLY SEALED AND DATED.

REV.

										EFFECTIVE: 04-01-2021										
SIGN	SIZE	AREA	QTY	TOTAL	QTY	TOTAL	SIGN													
IN.	sq.ft.	each	sq.ft.	each	sq.ft.	NUM.														
WARNING SIGNS							DESCRIPTION													
W01-1L	48X48	16.00					TURN (SYMBOL LEFT ARROW)	E05-1	36X48	12.00	1	12				GORE EXIT	6122008		IMPACT ATTENUATOR 40 MPH (SAND BARRELS)	
W01-1R	48X48	16.00					TURN (SYMBOL RIGHT ARROW)	E05-2	48X36	12.00						EXIT OPEN	6122009		IMPACT ATTENUATOR 45 MPH (SAND BARRELS)	
W01-2L	48X48	16.00					CURVE (SYMBOL LEFT ARROW)	E05-2a	48X36	12.00						EXIT CLOSED	6122010		IMPACT ATTENUATOR 50 MPH (SAND BARRELS)	
W01-2R	48X48	16.00					CURVE (SYMBOL RIGHT ARROW)	G020-1	60X24	10.00						ROAD WORK NEXT XX MILES	6122012		IMPACT ATTENUATOR 55 MPH (SAND BARRELS)	
W01-3L	48X48	16.00					REVERSE TURN (SYMBOL LEFT ARROW)	G020-2	48X24	8.00						END ROAD WORK	6122014		IMPACT ATTENUATOR 60 MPH (SAND BARRELS)	
W01-3R	48X48	16.00					REVERSE TURN (SYMBOL RIGHT ARROW)	G020-4	36X18	4.50						PILOT CAR FOLLOW ME	6122017		IMPACT ATTENUATOR 65 MPH (SAND BARRELS)	
W01-4L	48X48	16.00	1	16			REVERSE CURVE (SYMBOL LEFT ARROW)	G020-4a	42X30	8.75						PILOT CAR IN USE WAIT & FOLLOW	6122019		IMPACT ATTENUATOR 70 MPH (SAND BARRELS)	
W01-4R	48X48	16.00					REVERSE CURVE (SYMBOL RIGHT ARROW)	G020-4a	18X12	1.50						PILOT CAR IN USE WAIT & FOLLOW	6122020		REPLACEMENT SAND BARREL	
W01-4bL	48X48	16.00					DOUBLE ARROW REVERSE CURVE (SYMBOL LT ARROWS)	G020-5aP	36X24	6.00	2	12				WORK ZONE (PLAQUE)	6122030		IMPACT ATTENUATOR (RELOCATION)	
W01-4bR	48X48	16.00					DOUBLE ARROW REVERSE CURVE (SYMBOL RT ARROWS)	M04-8a	24X18	3.00						END DETOUR	6123000A	* 2	TRUCK OR TRAILER MOUNTED ATTENUATOR (TMA)	
W01-4cL	48X48	16.00					TRIPLE ARROW REVERSE CURVE (SYMBOL LT ARROWS)	M04-9L	48X36	12.00						DETOUR (LEFT ARROW)	6161008	2	ADVANCED WARNING RAIL SYSTEM	
W01-4cR	48X48	16.00					TRIPLE ARROW REVERSE CURVE (SYMBOL RT ARROWS)	M04-9R	48X36	12.00						DETOUR (RIGHT ARROW)	6161012		BUOYS (BOATS KEEP OUT)	
W01-6	60X30	12.50					HORIZONTAL ARROW (SYMBOL)	M04-9P	48X12	4.00						STREET NAME (PLAQUE)	6161013		BUOYS (NO WAKE)	
W01-6a	72X36	18.00					HORIZ. ARROW (SYMBOL ON PERMANENT BARRICADE)	M04-10L	48X18	6.00						DETOUR (ARROW LEFT)	6161014		SPECIAL SIGN ASSEMBLY (BOATS KEEP OUT)	
W01-7	60X30	12.50					DOUBLE HEAD HORIZONTAL ARROW (SYMBOL)	M04-10R	48X18	6.00						DETOUR (ARROW RIGHT)	6161025	250	CHANNELIZER (TRIM LINE)	
W01-7a	72X36	18.00					DOUBLE HEAD HORIZ. ARROW (SYMBOL ON PERM. BARR.)	REGULATORY SIGNS										6161030		TYPE III MOVEABLE BARRICADE
W01-8	18X24	3.00					CHEVRON (SYMBOL)	R1-1	48X48	13.25						STOP	6161033	42	DIRECTION INDICATOR BARRICADE	
W01-8a	30X36	7.50					CHEVRON (SYMBOL FOR DIVIDED HIGHWAYS)	R1-2	48TRI.	6.93	1	6.93				YIELD	6161040	2	FLASHING ARROW PANEL	
W03-1	48X48	16.00					STOP AHEAD (SYMBOL)	R1-2a	36X36	9.00						TO ONCOMING TRAFFIC (PLAQUE)	6161047		TYPE III OBJECT MARKER	
W03-2	48X48	16.00	1	16			YIELD AHEAD (SYMBOL)	R1-3P	30X12	2.50						ALL WAY (PLAQUE)	6161051		WARNING LIGHT, TYPE A	
W03-3	48X48	16.00					SIGNAL AHEAD (SYMBOL)	R2-1	36X48	12.00	4	48				SPEED LIMIT XX	6161052		WARNING LIGHT, TYPE B	
W03-4	48X48	16.00					BE PREPARED TO STOP	R3-1	48X48	16.00						NO RIGHT TURN (SYMBOL)	6161053		WARNING LIGHT, TYPE C	
W03-5	48X48	16.00					SPEED LIMIT AHEAD	R3-2	48X48	16.00						NO LEFT TURN (SYMBOL)	6161055		SEQUENTIAL FLASHING WARNING LIGHT	
W04-1L	48X48	16.00					MERGE (SYMBOL FROM LEFT)	R3-3	36X36	9.00						NO TURNS	6161070		TUBULAR MARKER	
W04-1R	48X48	16.00					MERGE (SYMBOL FROM RIGHT)	R3-4	48X48	16.00						NO U-TURN (SYMBOL)	6161095		RADAR SPEED ADVISORY SYSTEM	
W04-1aL	48X48	16.00					MERGE (ARROW SYMBOL)	R3-7L	30X30	6.25						LEFT LANE MUST TURN LEFT	6161096	* 2	CHANGEABLE MESSAGE SIGN, COMMISSION FURNISHED/RETAINED	
W04-1aR	48X48	16.00					MERGE (ARROW SYMBOL)	R3-7R	30X30	6.25						RIGHT LANE MUST TURN RIGHT			NTCIP COMPLIANT	
W05-1	48X48	16.00	1	16			ROAD/BRIDGE/RAMP NARROWS	R4-1	36X48	12.00						DO NOT PASS			CHANGEABLE MESSAGE SIGN W/O COMM. INTERFACE, CONTRACTOR FURNISHED/RETAINED	
W05-3	48X48	16.00					ONE LANE BRIDGE	R4-2	36X48	12.00						PASS WITH CARE	6169902	* 2	CHANGEABLE MESSAGE SIGN WITH COMM. INTERFACE, CONTRACTOR FURNISHED/RETAINED	
W05-5	48X48	16.00					NARROW LANES	R4-8a	36X48	12.00						KEEP LEFT (HORIZONTAL ARROW)			INTERFACE, CONTRACTOR FURNISHED/RETAINED	
W06-1	48X48	16.00					DIVIDED HIGHWAY (SYMBOL)	R4-7a	36X48	12.00						KEEP RIGHT (HORIZONTAL ARROW)			CHANGEABLE MESSAGE SIGN WITH COMM. INTERFACE, CONTRACTOR FURNISHED/RETAINED	
W06-2	48X48	16.00					DIVIDED HIGHWAY END (SYMBOL)	R5-1	30X30	6.25						DO NOT ENTER	6161099		TEMPORARY TRAFFIC BARRIER	
W06-3	48X48	16.00					TWO WAY TRAFFIC (SYMBOL)	R5-1a	36X24	6.00						WRONG WAY	6162000A		CONTRACTOR FURNISHED/RETAINED	
W07-3a	30X24	5.00					NEXT XX MILES (PLAQUE)	R6-1L	54X18	6.75						ONE WAY ARROW (LEFT)	6162002		TEMPORARY TRAFFIC BARRIER	
W08-1	48X48	16.00					BUMP	R6-1R	54X18	6.75						ONE WAY ARROW (RIGHT)	6162004		CONTRACTOR FURNISHED/RETAINED	
W08-2	48X48	16.00					DIP	R6-2L	24X30	5.00						ONE WAY (LEFT)	61736000	* 2	TEMPORARY TRAFFIC BARRIER	
W08-3	48X48	16.00					PAVEMENT ENDS	R6-2R	24X30	5.00						ONE WAY (RIGHT)			CONTRACTOR FURNISHED/RETAINED	
W08-4	48X48	16.00					SOFT SHOULDER	R9-9	24X12	2.00	1	2.00				SIDEWALK CLOSED			TEMPORARY TRAFFIC BARRIER	
W08-5	48X48	16.00					SLIPPERY WHEN WET (SYMBOL)	R9-11L	24X18	3.00	1	3.00				SIDEWALK CLOSED AHEAD, (ARROW LEFT) CROSS HERE	6173602B		CONTRACTOR FURNISHED/COMMISSION RETAINED	
W08-6	48X48	16.00					TRUCK CROSSING (WITH FLAGS)									(ARROW LEFT) CROSS HERE	6174000A		TEMP. TRAFFIC BARRIER HEIGHT TRANSITION	
W08-6c	48X48	16.00					TRUCK ENTRANCE									SIDEWALK CLOSED AHEAD, (ARROW RIGHT) CROSS HERE	6175010A		RELOCATING TEMPORARY TRAFFIC BARRIER	
W08-7	36X36	9.00					LOOSE GRAVEL	R9-11R	24X18	3.00	1	3.00				STOP HERE ON RED (45° ARROW)			TEMPORARY TRAFFIC BARRIER	
W08-7a	36X36	9.00					FRESH OIL/LOOSE GRAVEL	R10-6	24X36	6.00						ROAD CLOSED	6176000B		COMMISSION FURNISHED/RETAINED	
W08-9	48X48	16.00					LOW SHOULDER	R11-2	48X30	10.00						ROAD CLOSED			TEMP. TRAFFIC BARRIER HEIGHT TRANSITION	
W08-11	48X48	16.00					UNEVEN LANES	R11-3a	60X30	12.50						ROAD CLOSED XX MILES AHEAD	6177000B		COMMISSION FURNISHED/RETAINED	
W08-12	48X48	16.00					NO CENTER LINE	R11-4	60X30	12.50						LOCAL TRAFFIC ONLY	6208064A		TEMPORARY RAISED PAVEMENT MARKER	
W08-15	48X48	16.00					GROOVED PAVEMENT	CONST-3A	60X48	20.00						ROAD CLOSED TO THRU TRAFFIC	9029400		TEMPORARY TRAFFIC SIGNALS	
W08-15P	30X24	5.00					MOTORCYCLE (PLAQUE)	CONST-3X	56X12	4.67						FINE SIGN	9029401		TEMPORARY TRAFFIC SIGNALS AND LIGHTING	
W08-17	48X48	16.00					SHOULDER DROP-OFF (SYMBOL)	MISCELLANEOUS SIGNS												
W08-17P	30X24	5.00					SHOULDER DROP-OFF (PLAQUE)	CONST-5	48X36	12.00						POINT OF PRESENCE				
W10-1	42RND.	9.62					RAILROAD CROSSING	CONST-5	96X48	32.00						POINT OF PRESENCE				
W012-1	24X24	4.00					DOUBLE DOWN ARROW (SYMBOL)	CONST-7	48X24	8.00	1	8				RATE OUR WORK ZONE				
W012-2	48X48	16.00					LOW CLEARANCE (SYMBOL)	CONST-7	72X36	18.00						RATE OUR WORK ZONE				
W012-2X	24X18	3.00					LOW CLEARANCE (PLAQUE)	CONST-8	48X36	12.00						WORK ZONE NO PHONE ZONE				
W012-2a	84X24	14.00					OVERHEAD LOW CLEARANCE (FEET AND INCHES)	W11-2	36X36	9.00	4	36				PEDESTRIAN CROSSING				
W012-4	120X60	50.00					LOW CLEARANCE XX FT XX IN XX MILES AHEAD	W16-7P	30X1											

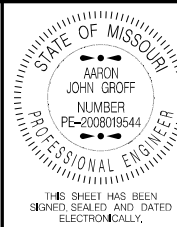

DATE PREPARED
8/3/2021

ROUTE
I-70/44


STATE
MO

DISTRICT
SL

SHEET NO.
3

COUNTY
ST. LOUIS CITY


JOB NO.
J613424

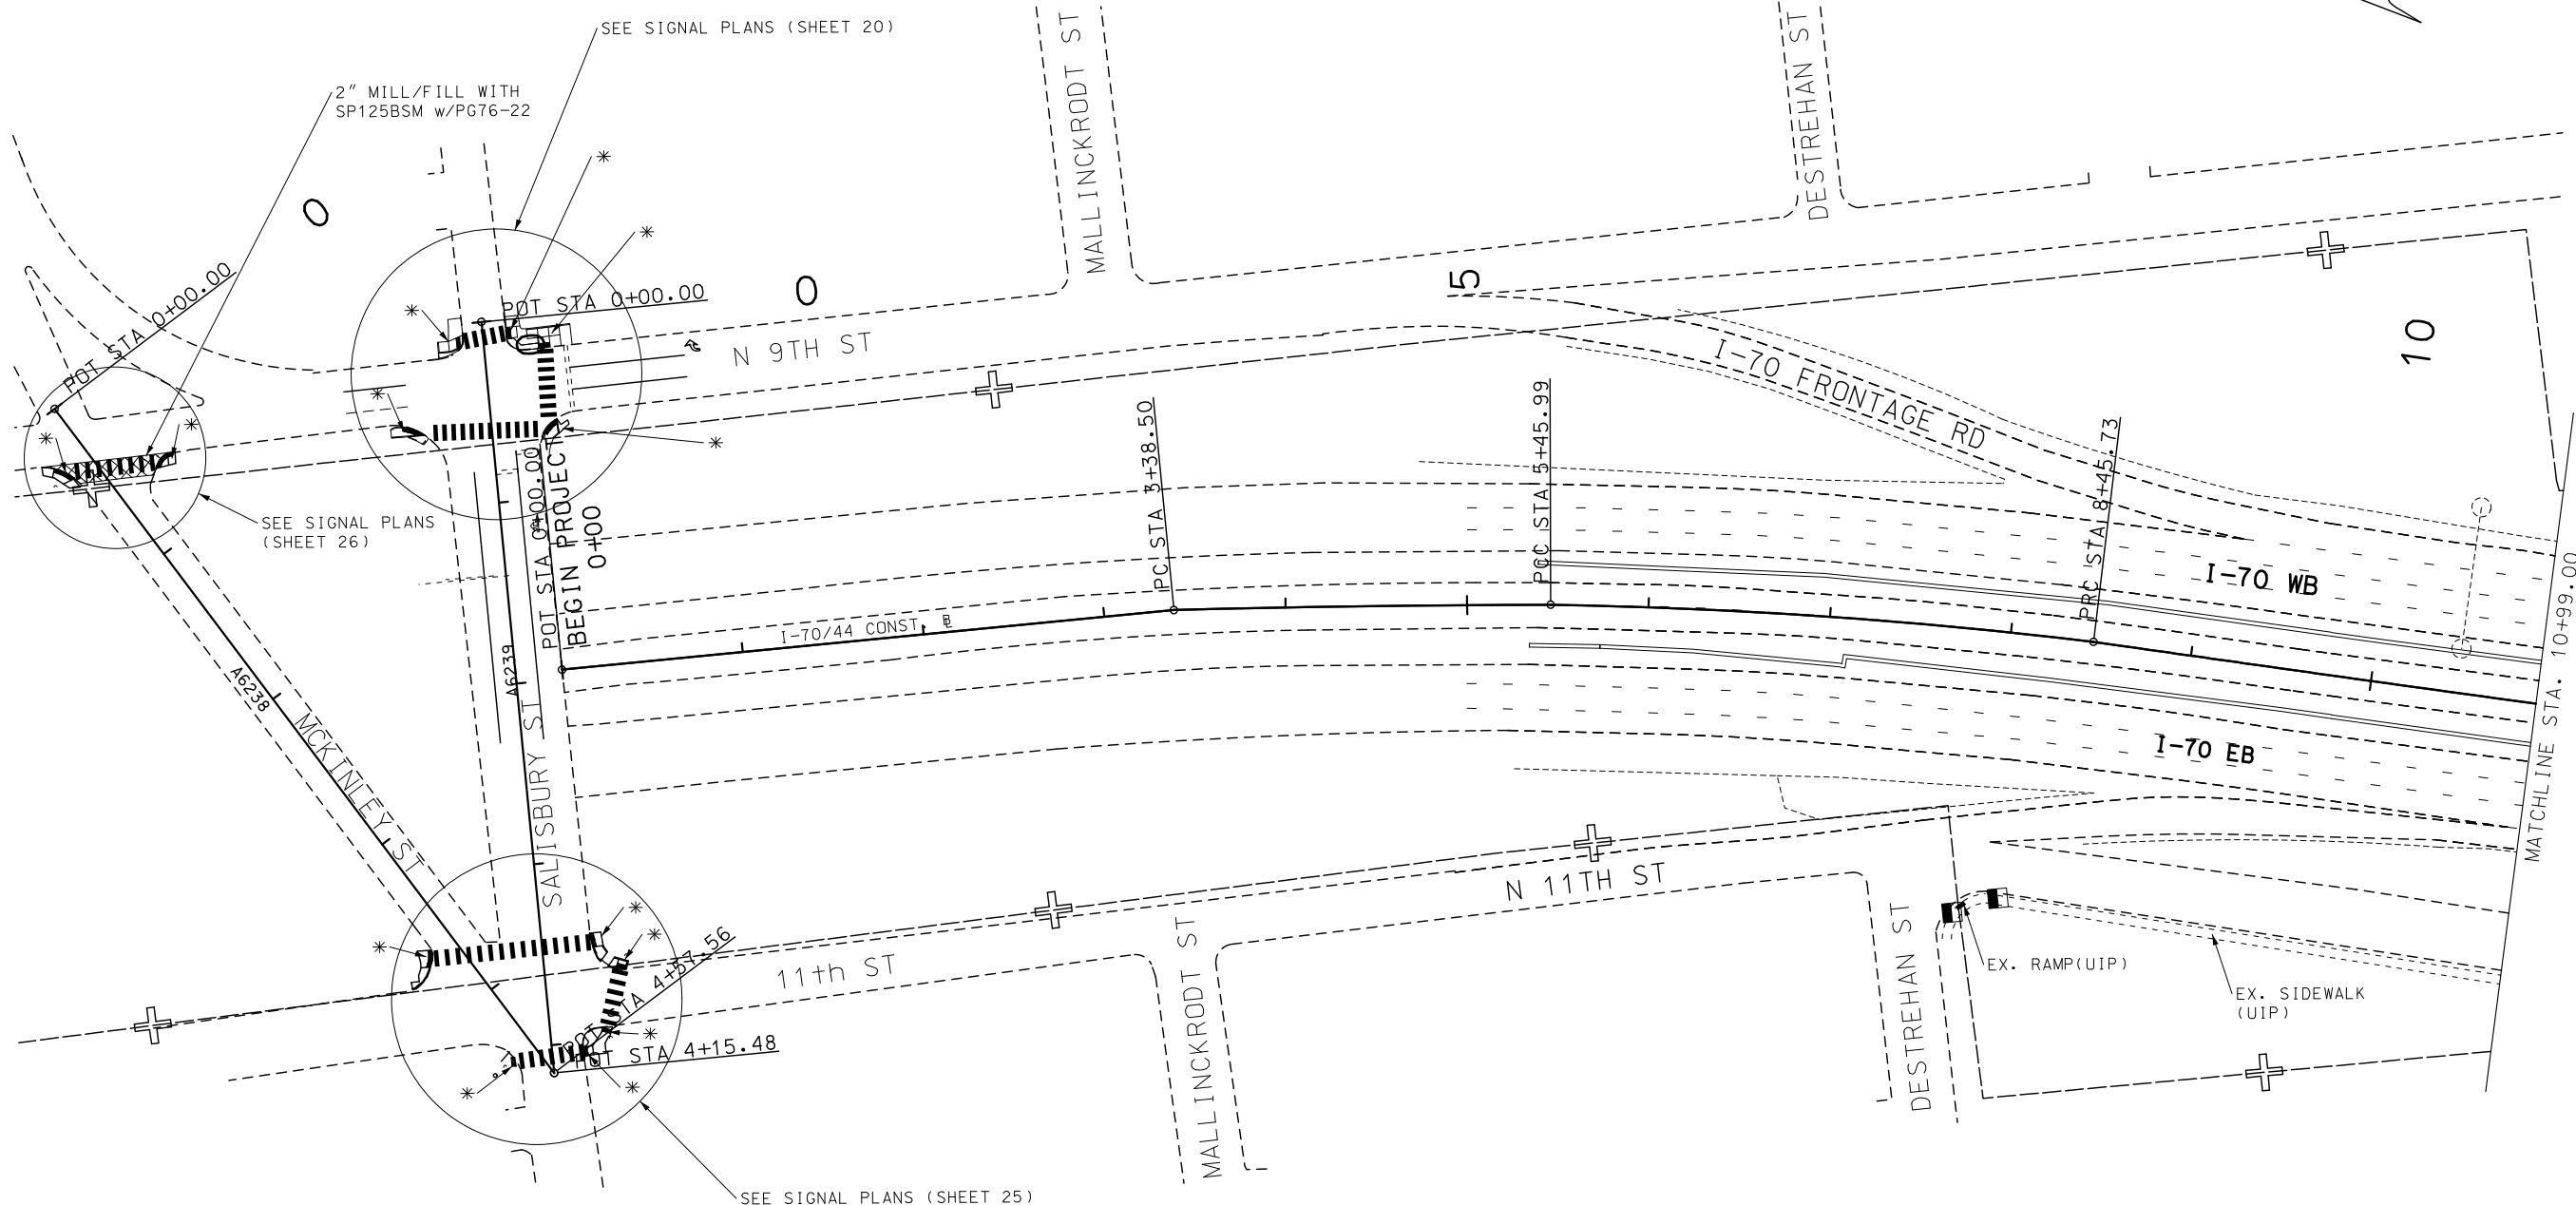


THE INTENT ON THIS PROJECT IS TO REMOVE AND REPLACE EXISTING CONCRETE CURB UNDER NEW GUARDRAIL RUNS AND/OR UPSTREAM OF NEW CRASHWORTHY END TERMINALS THAT DOES NOT MEET CURRENT MODOT DESIGN POLICY AS SHOWN IN THE MODOT STANDARD PLANS AND AS DESCRIBED IN SECTION 606.1 OF THE MODOT ENGINEERING POLICY GUIDE. THE QUANTITY OF EXISTING CONCRETE CURB TO BE REMOVED AND REPLACED ON THIS PROJECT WAS BASED ON THE BEST INFORMATION AVAILABLE AT THE TIME OF DESIGN AND IS SUBJECT TO VARIATIONS AND ACTUAL SITE CONDITIONS. THE QUANTITY SHOWN IN THE PLANS ALSO INCLUDES TRANSITIONAL SECTIONS THAT MAY NOT ACTUALLY FALL UNDER NEW GUARDRAIL OR UPSTREAM OF NEW CRASHWORTHY END TERMINALS. MODOT SHALL BE RESPONSIBLE TO VERIFY THE HEIGHT OF THE EXISTING CURB AND TO IDENTIFY THE ACTUAL SECTIONS OF EXISTING CURB THAT DO NOT MEET CURRENT MODOT DESIGN POLICY AND NEEDS TO BE REMOVED AND REPLACED. ALL EXISTING CURB TO BE REMOVED AND REPLACED SHALL BE APPROVED BY THE ENGINEER. THE CONTRATOR WILL BE PAID FOR THE ACTUAL QUANTITY OF CRUB REMOVED AND REPLACED.

GENERAL NOTES:
ANY WORK INDICATED ON THE PLANS THAT EXTENDS BEYOND THE PROJECT LIMITS IS CONSIDERED INCIDENTAL TO AND A PART OF THE CONSTRUCTION OF THIS PROJECT.
NO DIRECT PAYMENT WILL BE MADE FOR ANY NECESSARY CLEARING AND GRUBBING.

* NEW ADA RAMP,
PED SIGNAL HEAD &
PUSH BUTTON/SIGN

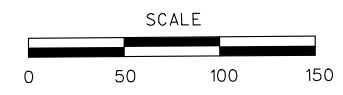

DISCLAIMER
THE PROFESSIONAL WHOSE SIGNATURE AND PERSONAL SEAL APPEAR HEREON ASSUMES RESPONSIBILITY ONLY FOR WHAT APPEARS ON THIS PAGE, AND DISCLAIMS (PURSUANT TO SECTION 327.411 RSMO) SPECIFICATION, ESTIMATES, REPORTS, OR OTHER DOCUMENTS OR INSTRUMENTS NOT SEALED BY THE UNDERSIGNED PROFESSIONAL RELATING TO OR INTENDED TO BE USED FOR ANY PART OR PARTS OF THE PROJECT TO WHICH THIS PAGE REFERS.

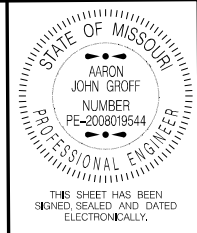

DATE PREPARED 8/3/2021	
ROUTE I-70/44	STATE MO
DISTRICT SL	SHEET NO. 4
COUNTY ST. LOUIS CITY	
JOB NO. J613424	
CONTRACT ID.	
PROJECT NO.	
BRIDGE NO.	


DESCRIPTION	DATE

MISSOURI HIGHWAYS AND TRANSPORTATION COMMISSION

105 WEST CAPITOL
JEFFERSON CITY, MO 65102
1-888-ASK-MODOT (1-888-275-6636)

PLAN SHEET


IF A SEAL IS PRESENT ON THIS SHEET IT HAS BEEN ELECTRONICALLY SEALED AND DATED.

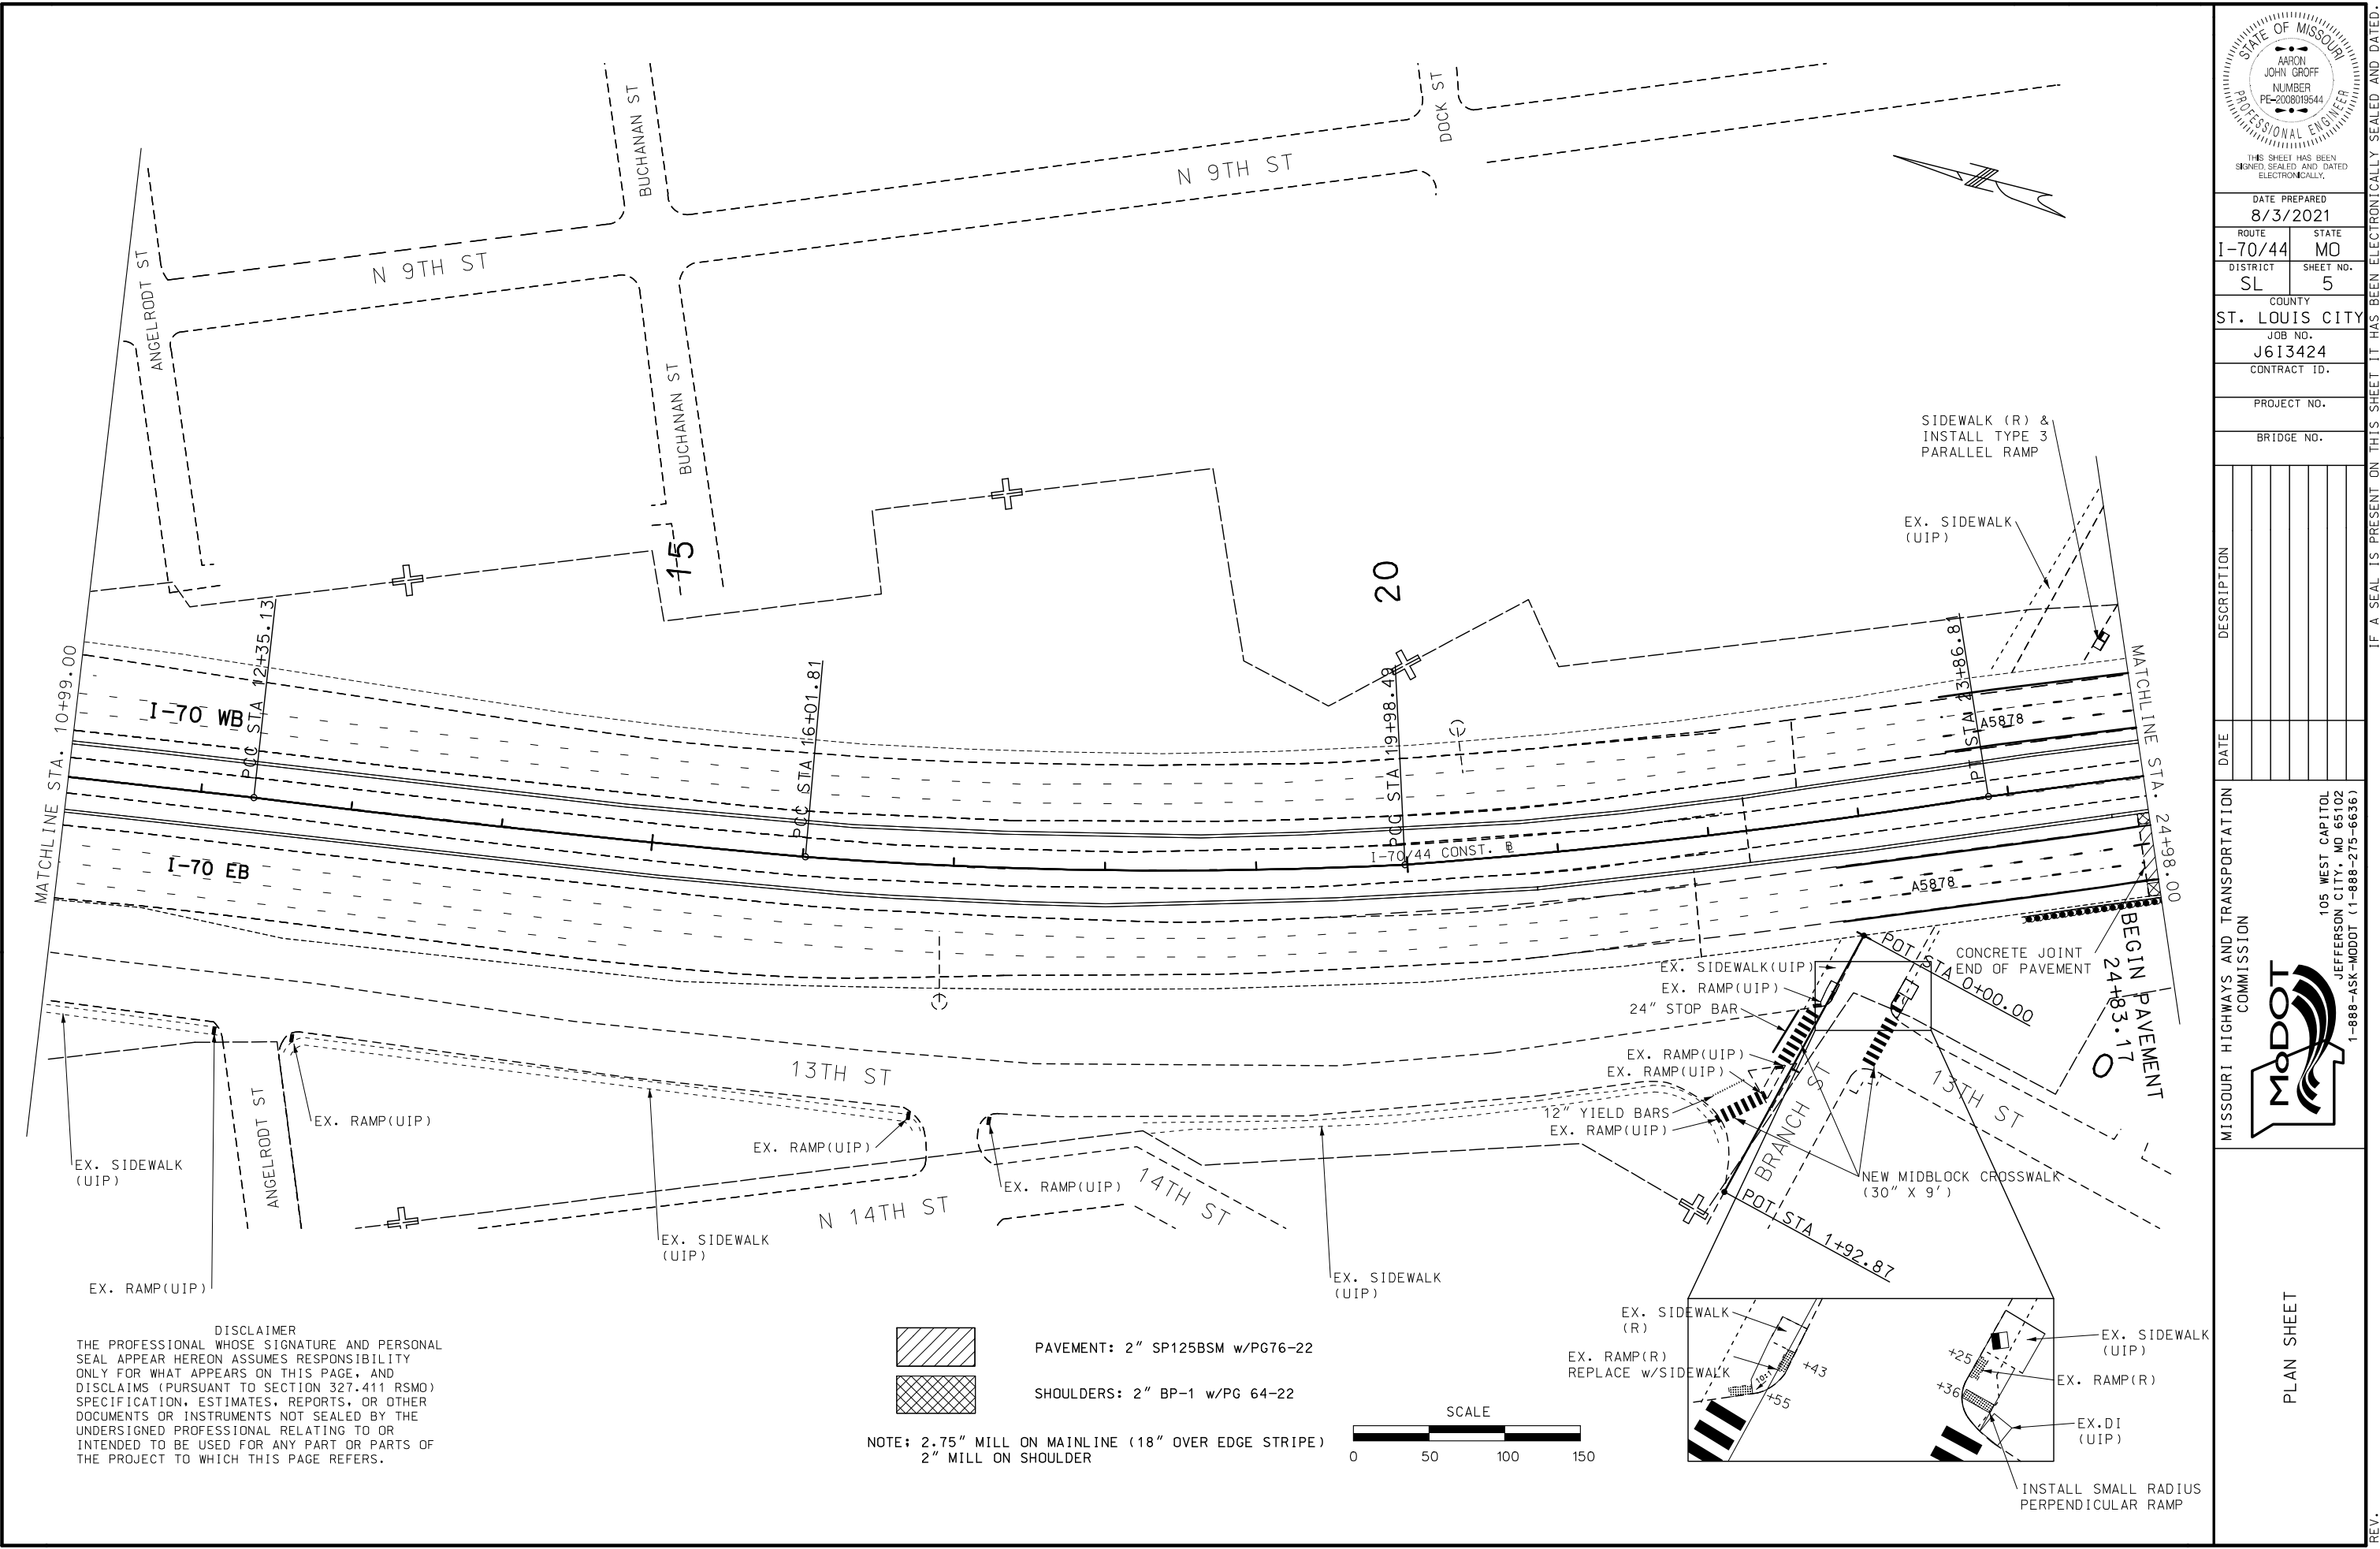

DISCLAIMER
THE PROFESSIONAL WHOSE SIGNATURE AND PERSONAL SEAL APPEAR HEREON ASSUMES RESPONSIBILITY ONLY FOR WHAT APPEARS ON THIS PAGE, AND DISCLAIMS (PURSUANT TO SECTION 327.411 RSMO) SPECIFICATION, ESTIMATES, REPORTS, OR OTHER DOCUMENTS OR INSTRUMENTS NOT SEALED BY THE UNDERSIGNED PROFESSIONAL RELATING TO OR INTENDED TO BE USED FOR ANY PART OR PARTS OF THE PROJECT TO WHICH THIS PAGE REFERS.

- PAVEMENT: 2" SP125BSM w/PG76-22
- SHOULDERS: 2" BP-1 w/PG 64-22

NOTE: 2.75" MILL ON MAINLINE (18" OVER EDGE STRIPE)
2" MILL ON SHOULDER

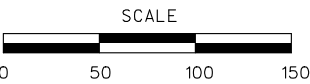

STATE OF MISSOURI

AARON JOHN GROFF

NUMBER PE-2008019544

PROFESSIONAL ENGINEER

THIS SHEET HAS BEEN SIGNED, SEALED AND DATED ELECTRONICALLY.

DATE PREPARED
8/3/2021

ROUTE
I-70/44

STATE
MO

DISTRICT
SL

SHEET NO.
5

COUNTY
ST. LOUIS CITY

JOB NO.
J613424

CONTRACT ID.

PROJECT NO.

BRIDGE NO.

DESCRIPTION	DATE

MISSOURI HIGHWAYS AND TRANSPORTATION COMMISSION


105 WEST CAPITOL
JEFFERSON CITY, MO 65102
1-888-ASK-MODOT (1-888-275-6636)

PLAN SHEET

IF A SEAL IS PRESENT ON THIS SHEET IT HAS BEEN ELECTRONICALLY SEALED AND DATED.

REV.

DISCLAIMER
THE PROFESSIONAL WHOSE SIGNATURE AND PERSONAL SEAL APPEAR HEREON ASSUMES RESPONSIBILITY ONLY FOR WHAT APPEARS ON THIS PAGE, AND DISCLAIMS (PURSUANT TO SECTION 327.411 RSMO) SPECIFICATION, ESTIMATES, REPORTS, OR OTHER DOCUMENTS OR INSTRUMENTS NOT SEALED BY THE UNDERSIGNED PROFESSIONAL RELATING TO OR INTENDED TO BE USED FOR ANY PART OR PARTS OF THE PROJECT TO WHICH THIS PAGE REFERS.

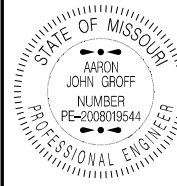

DATE PREPARED
8/3/2021

ROUTE
I-70/44
STATE
MO
DISTRICT
SL
SHEET NO.
6

COUNTY
ST. LOUIS CITY
JOB NO.
J613424
CONTRACT ID.

PROJECT NO.


BRIDGE NO.

DATE	DESCRIPTION



MISSOURI HIGHWAYS AND TRANSPORTATION
COMMISSION

105 WEST CAPITOL
JEFFERSON CITY, MO 65102
1-888-ASK-MODOT (1-888-275-6636)

PLAN SHEET

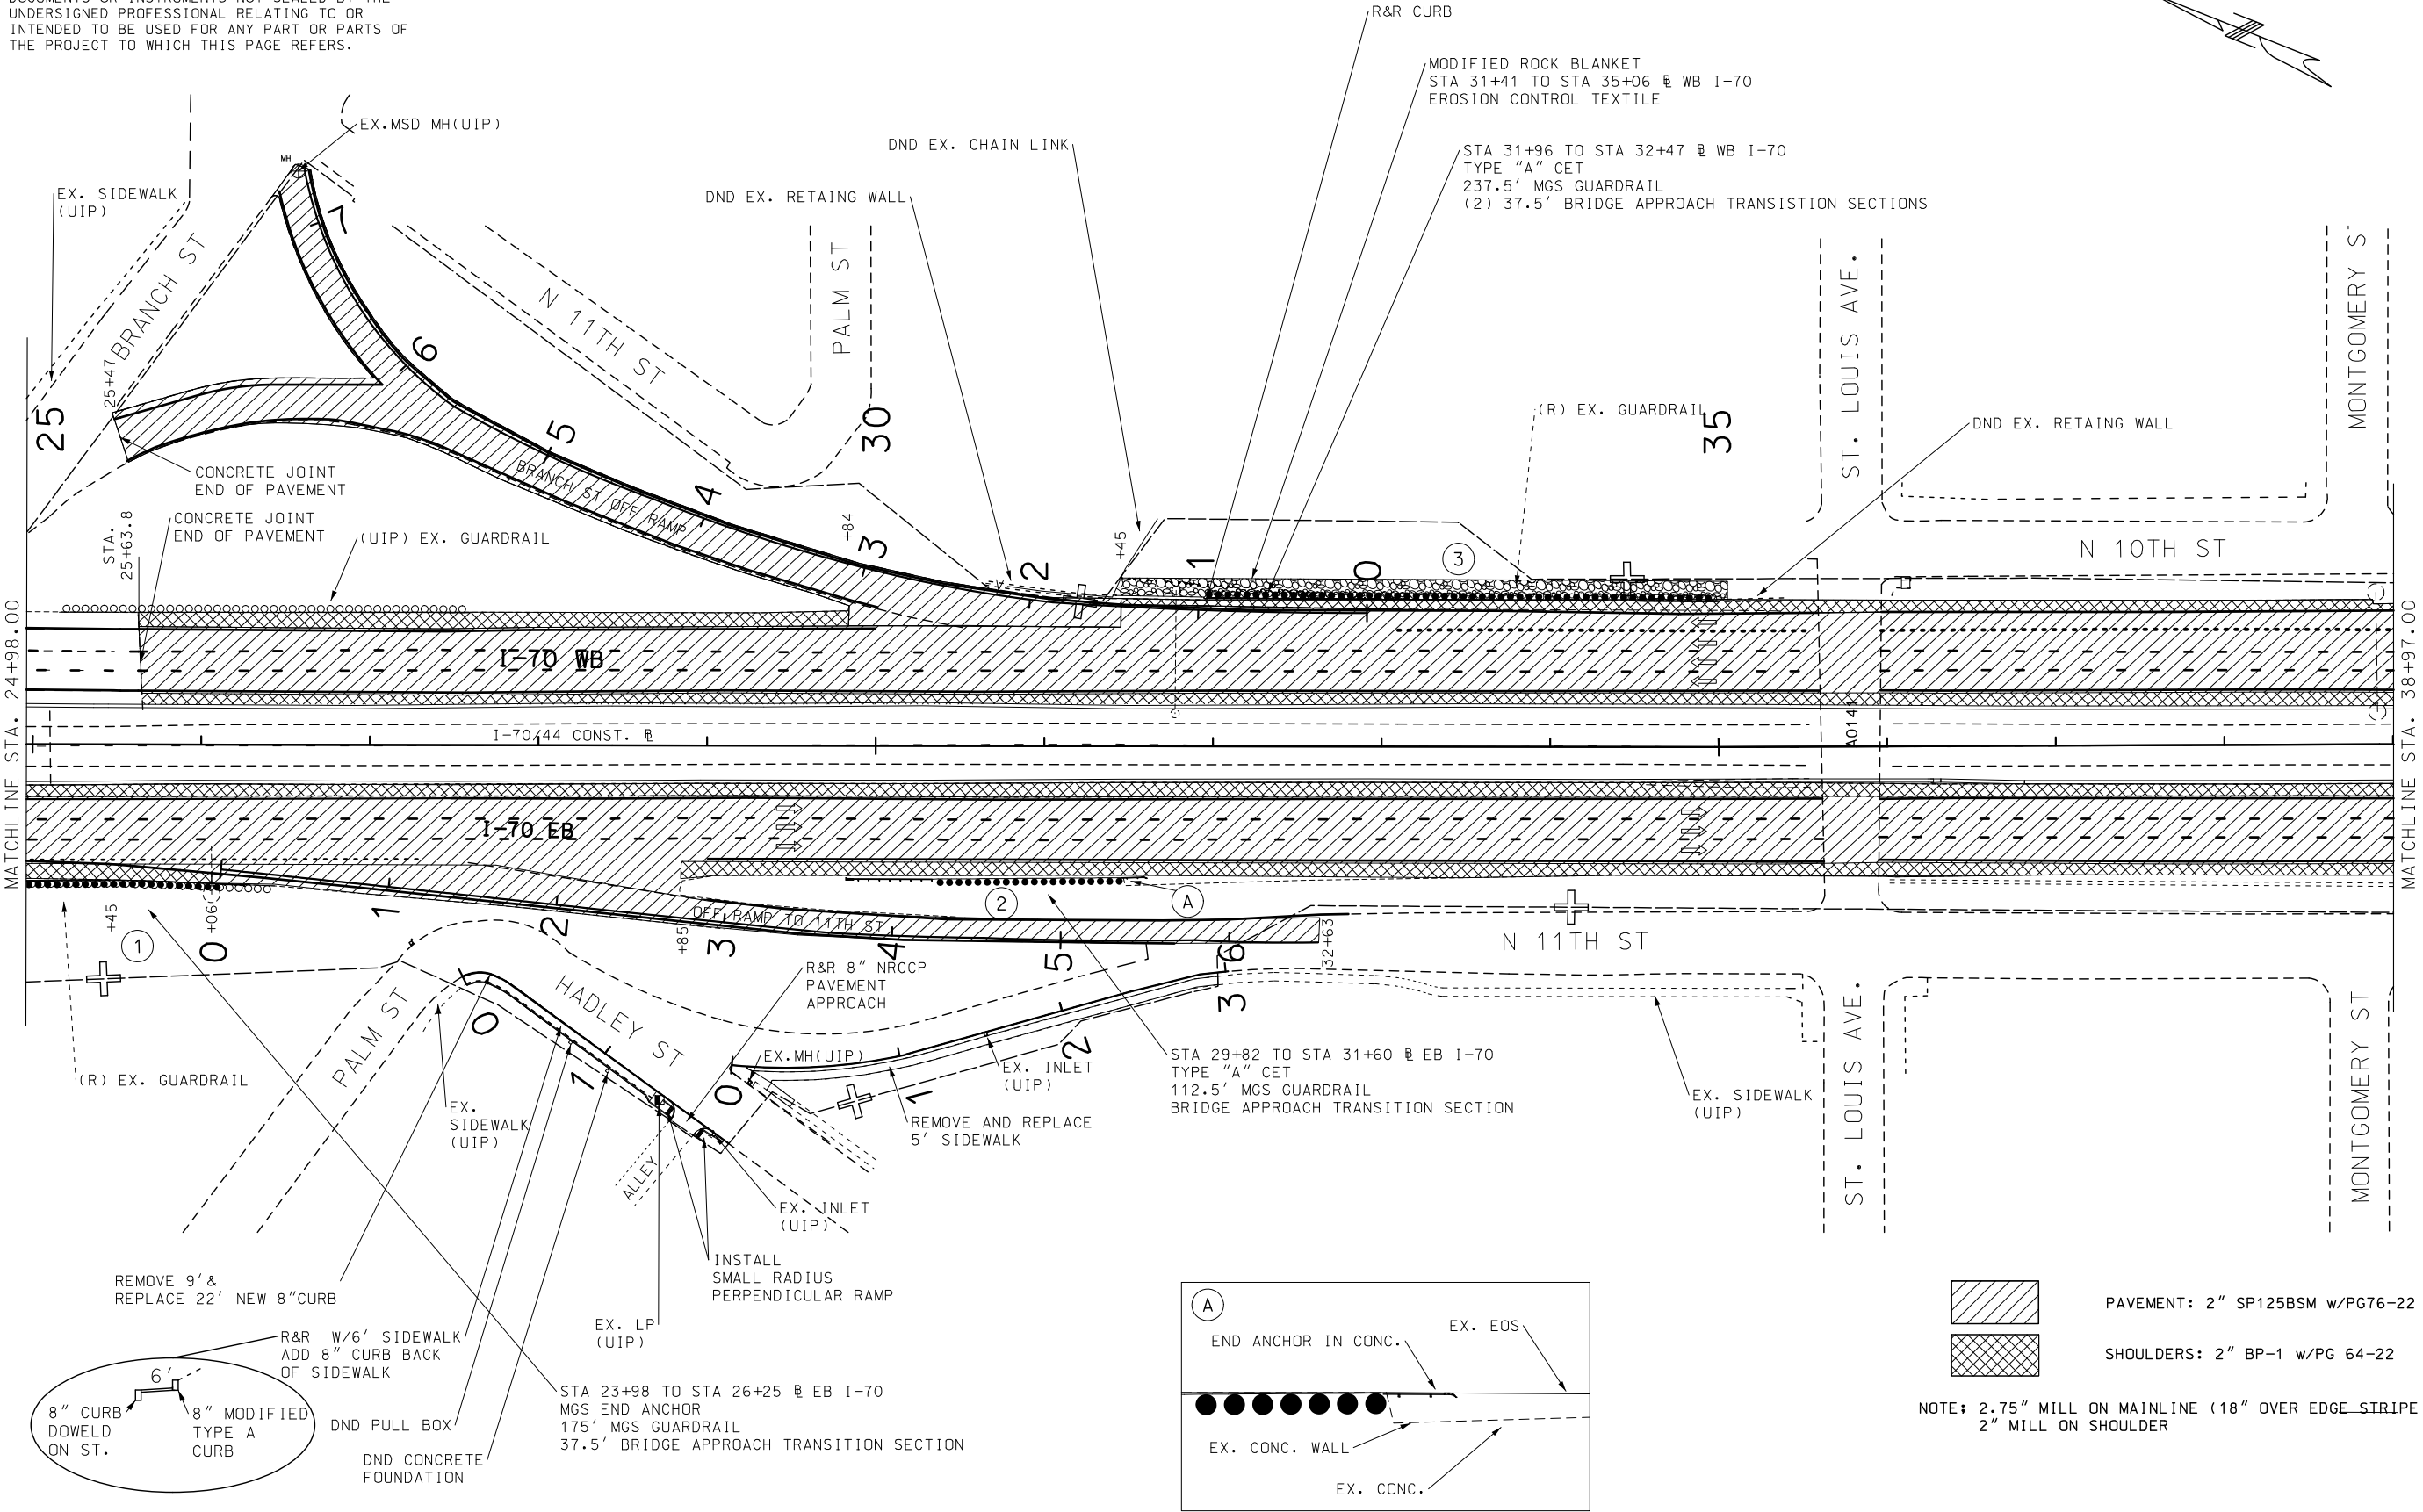


PAVEMENT: 2" SP125BSM w/PG76-22
SHOULDERS: 2" BP-1 w/PG 64-22
NOTE: 2.75" MILL ON MAINLINE (18" OVER EDGE STRIPE)
2" MILL ON SHOULDER

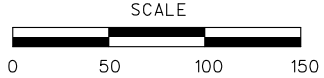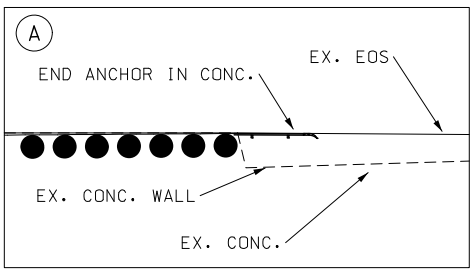

IF A SEAL IS PRESENT ON THIS SHEET IT HAS BEEN ELECTRONICALLY SEALED AND DATED.

NOTE: CONC. CONNECTION TO BE TIED TO EX. RETAINING WALL PER DIRECTION OF ENGINEER

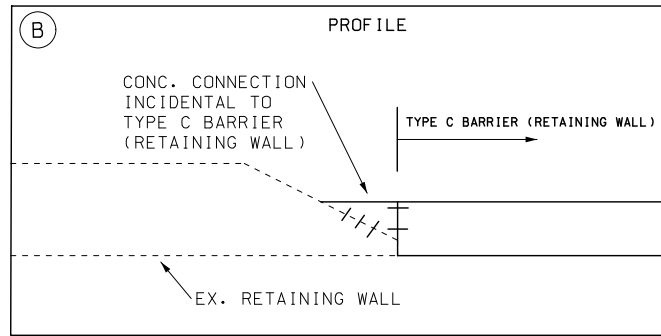


DISCLAIMER
THE PROFESSIONAL WHOSE SIGNATURE AND PERSONAL SEAL APPEAR HEREON ASSUMES RESPONSIBILITY ONLY FOR WHAT APPEARS ON THIS PAGE, AND DISCLAIMS (PURSUANT TO SECTION 327.411 RSMO) SPECIFICATION, ESTIMATES, REPORTS, OR OTHER DOCUMENTS OR INSTRUMENTS NOT SEALED BY THE UNDERSIGNED PROFESSIONAL RELATING TO OR INTENDED TO BE USED FOR ANY PART OR PARTS OF THE PROJECT TO WHICH THIS PAGE REFERS.




A2 SHOULDER PCCP



PAVEMENT: 2" SP125BSM w/PG76-22




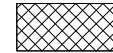


SHOULDERS: 2" BP-1 w/PG 64-22

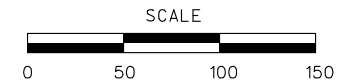


NOTE: 2.75" MILL ON MAINLINE (18" OVER EDGE STRIPE)
2" MILL ON SHOULDER

STA 41+33 TO STA 42+46 @ WB I-70
TYPE "A" CET
62.5' MGS GUARDRAIL
37.5' BRIDGE APPROACH TRANSITION SECTION

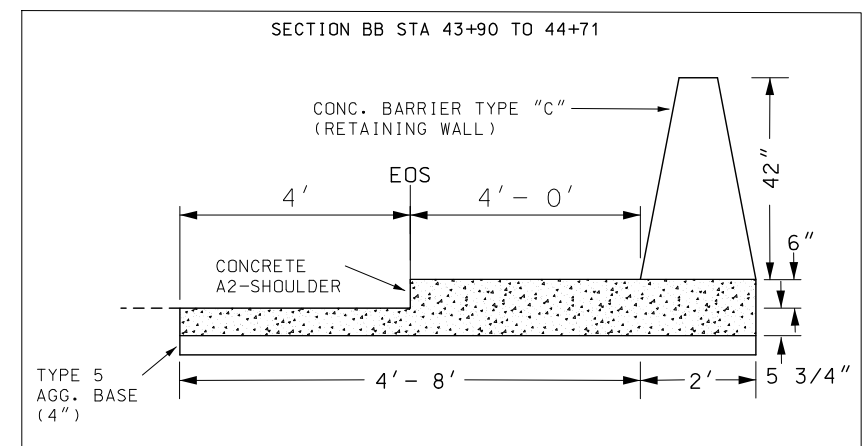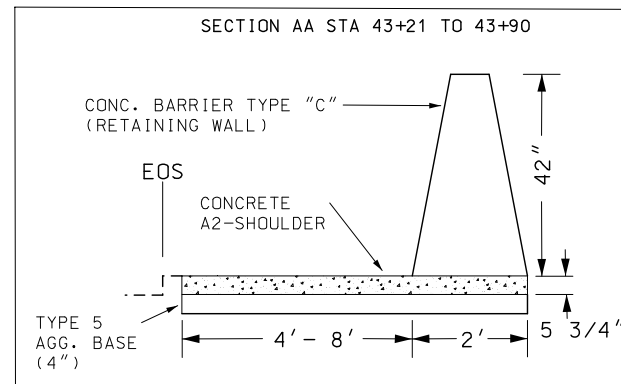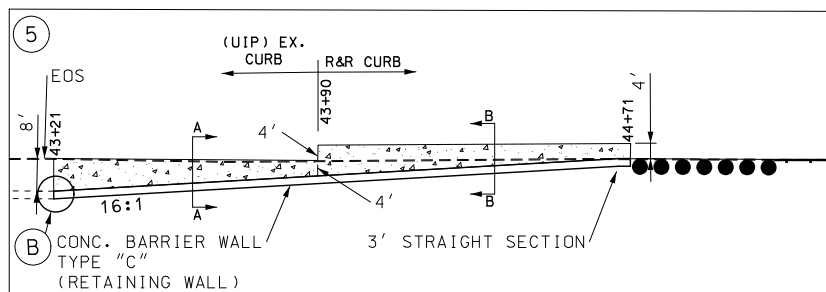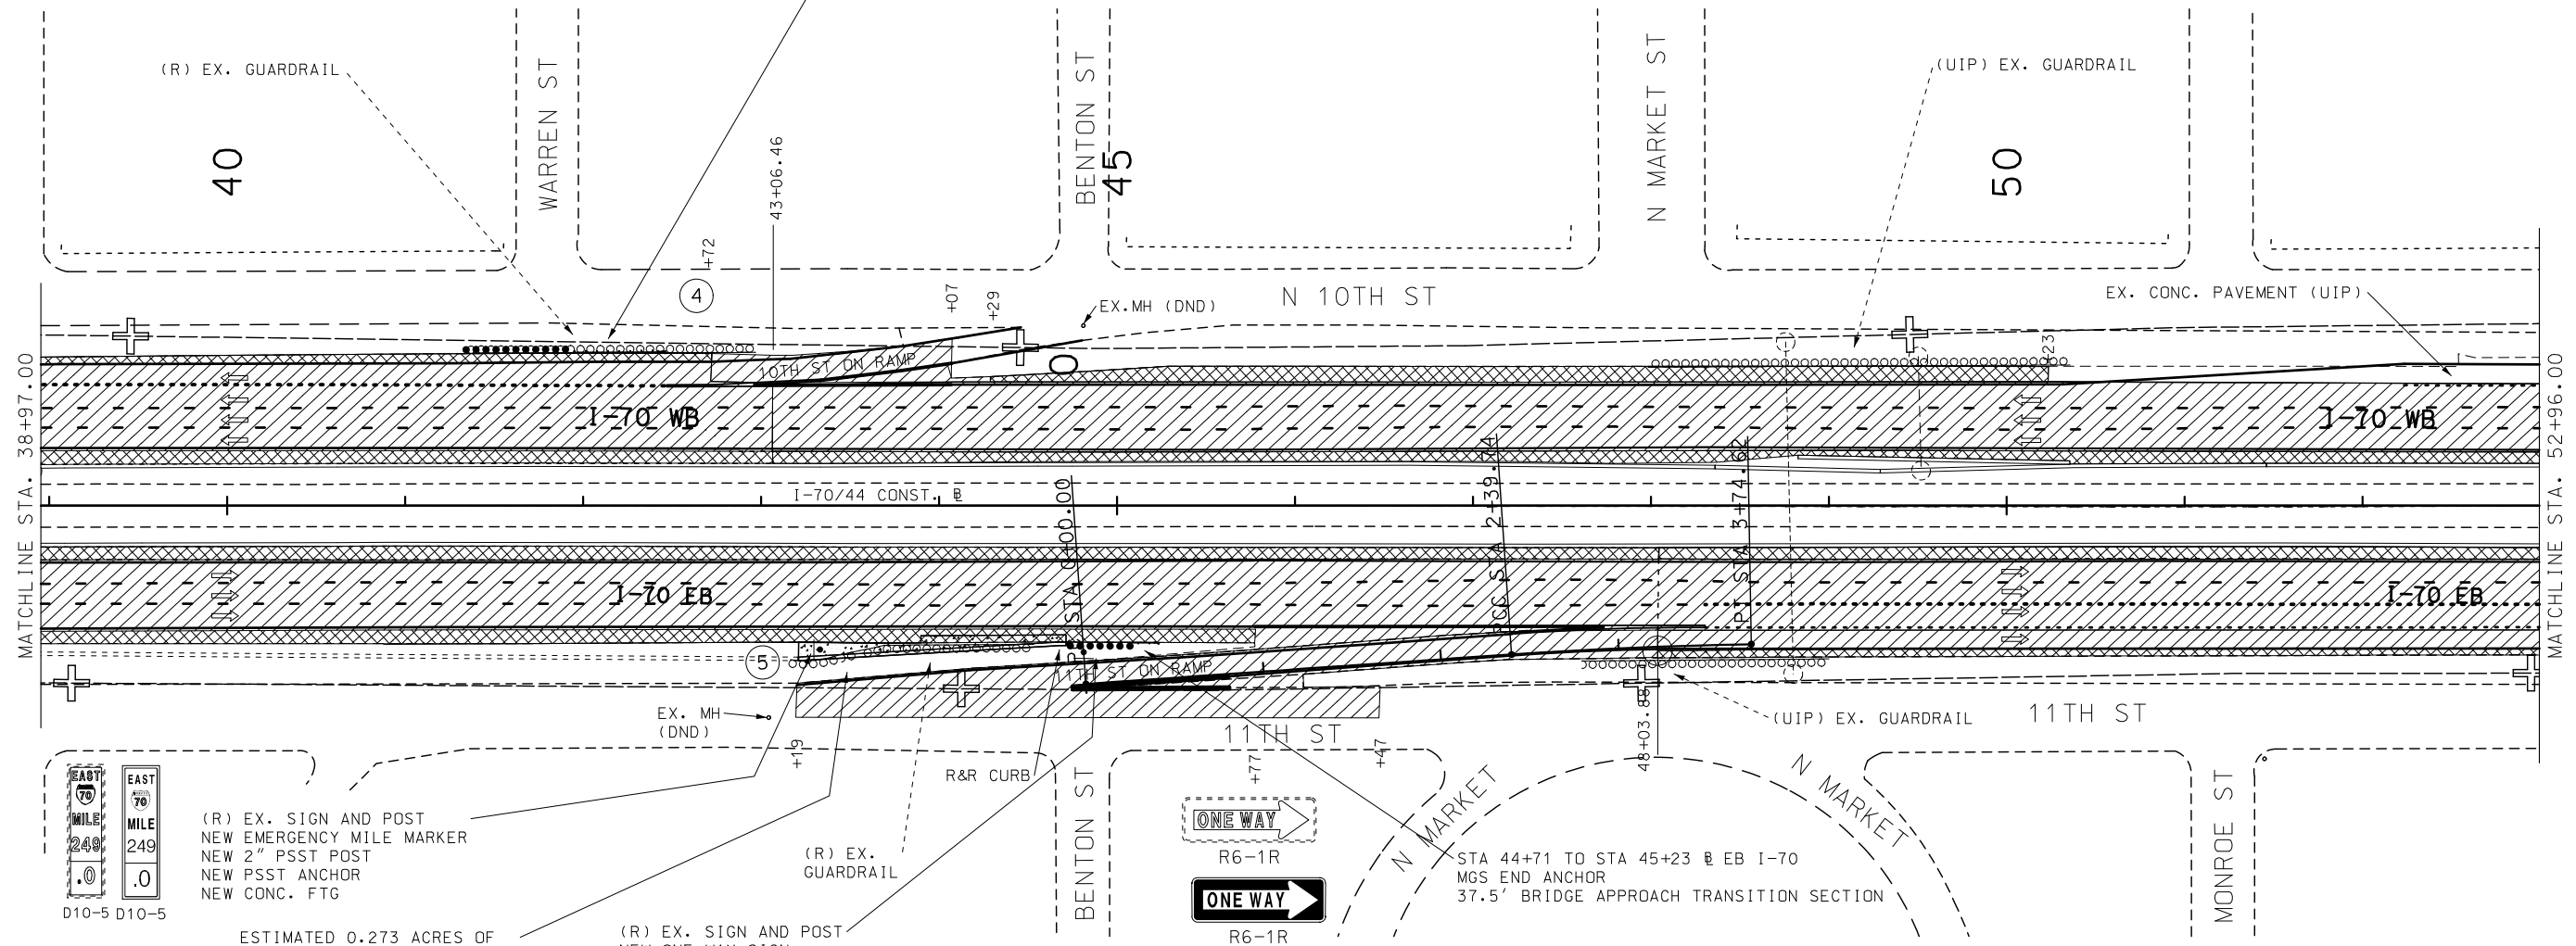

NOTE: EXTRA CONC. THICKNESS IS INCIDENTAL TO THE A2 SHOULDER

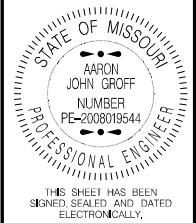

DATE PREPARED
8/3/2021

ROUTE
I-70/44

STATE
MO

DISTRICT
SL

SHEET NO.
7

COUNTY
ST. LOUIS CITY

JOB NO.
J613424

CONTRACT ID.

PROJECT NO.

BRIDGE NO.

DESCRIPTION

DATE

DESCRIPTION

DATE

DESCRIPTION

IF A SEAL IS PRESENT ON THIS SHEET IT HAS BEEN ELECTRONICALLY SEALED AND DATED.

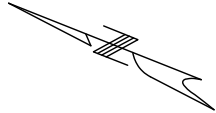


STA 62+79 TO STA 63+79 @ EB I-44
TYPE "A" CET
50' MGS GUARDRAIL
37.5' BRIDGE APPROACH TRANSITION SECTION

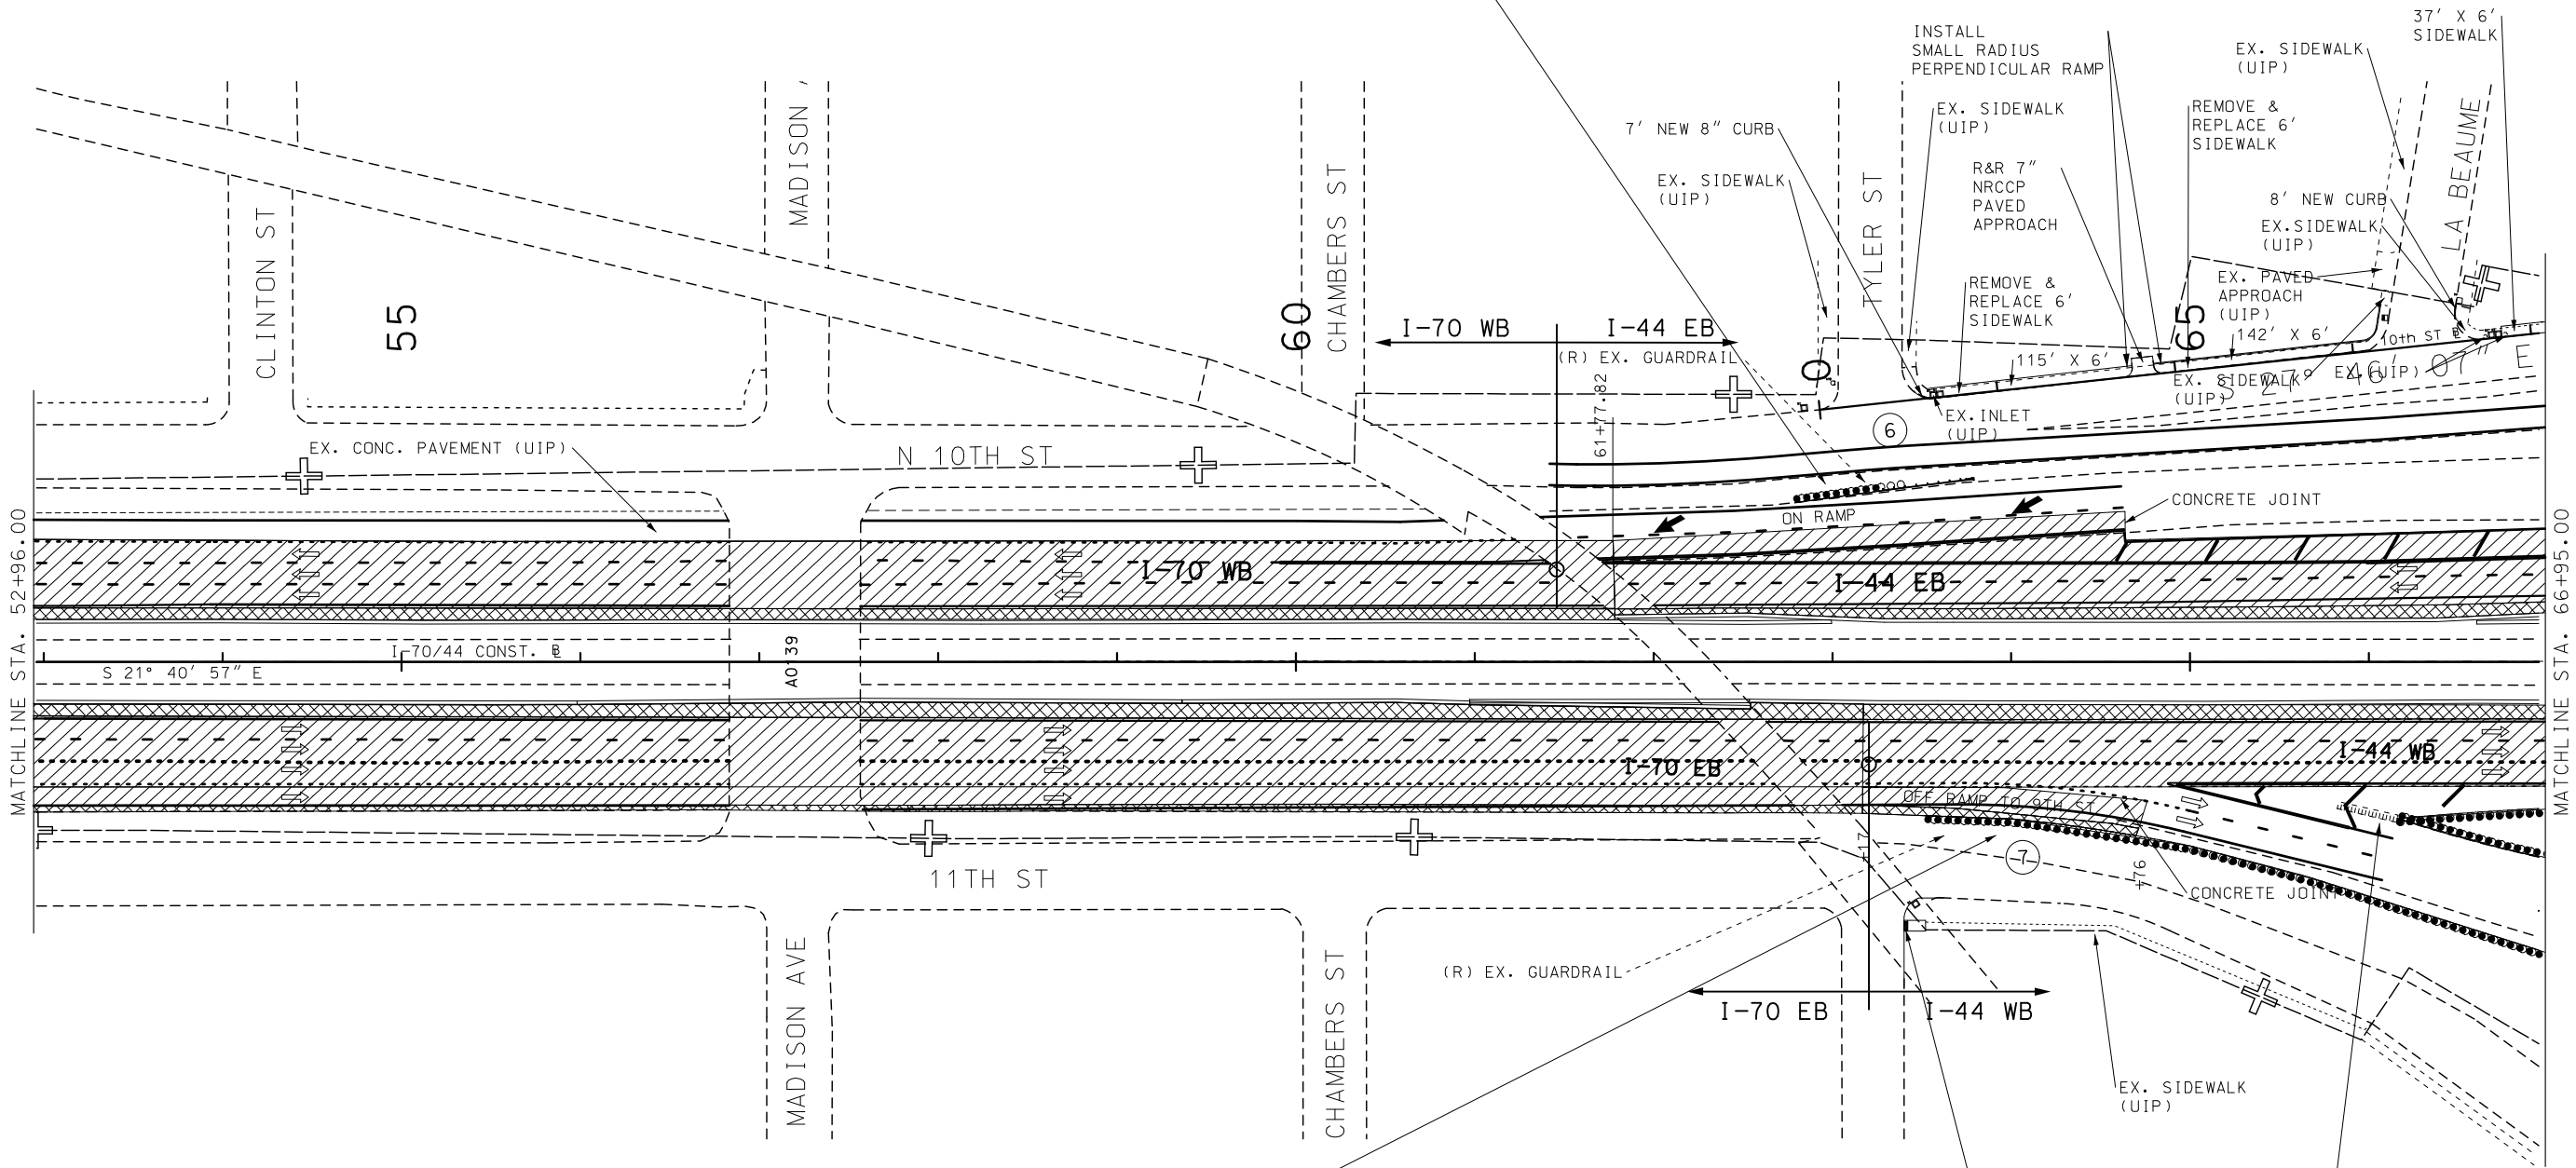

STA 63+52 TO STA 68+06 @ EB I-70/WB I-44
MGS END ANCHOR
412.5' MGS GUARDRAIL
37.5 BRIDGE APPROACH TRANSITION SECTION



DISCLAIMER
THE PROFESSIONAL WHOSE SIGNATURE AND PERSONAL SEAL APPEAR HEREON ASSUMES RESPONSIBILITY ONLY FOR WHAT APPEARS ON THIS PAGE, AND DISCLAIMS (PURSUANT TO SECTION 327.411 RSMO) SPECIFICATION, ESTIMATES, REPORTS, OR OTHER DOCUMENTS OR INSTRUMENTS NOT SEALED BY THE UNDERSIGNED PROFESSIONAL RELATING TO OR INTENDED TO BE USED FOR ANY PART OR PARTS OF THE PROJECT TO WHICH THIS PAGE REFERS.

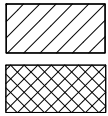

PAVEMENT: 2" SP125BSM w/PG76-22

SHOULDERS: 2" BP-1 w/PG 64-22

NOTE: 2.75" MILL ON MAINLINE (18" OVER EDGE STRIPE)
2" MILL ON SHOULDER

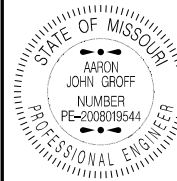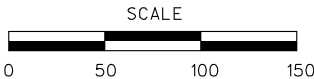

THIS SHEET HAS BEEN
SIGNED, SEALED AND DATED
ELECTRONICALLY.

DATE PREPARED
8/3/2021

ROUTE
I-70/44

STATE
MO

DISTRICT
SL

SHEET NO.
8

COUNTY
ST. LOUIS CITY

JOB NO.
J613424

CONTRACT ID.

PROJECT NO.

BRIDGE NO.

DESCRIPTION

DATE


MISSOURI HIGHWAYS AND TRANSPORTATION
COMMISSION

PLAN SHEET

105 WEST CAPITOL
JEFFERSON CITY, MO 65102
1-888-ASK-MODOT (1-888-275-6636)

REV.

IF A SEAL IS PRESENT ON THIS SHEET IT HAS BEEN ELECTRONICALLY SEALED AND DATED.

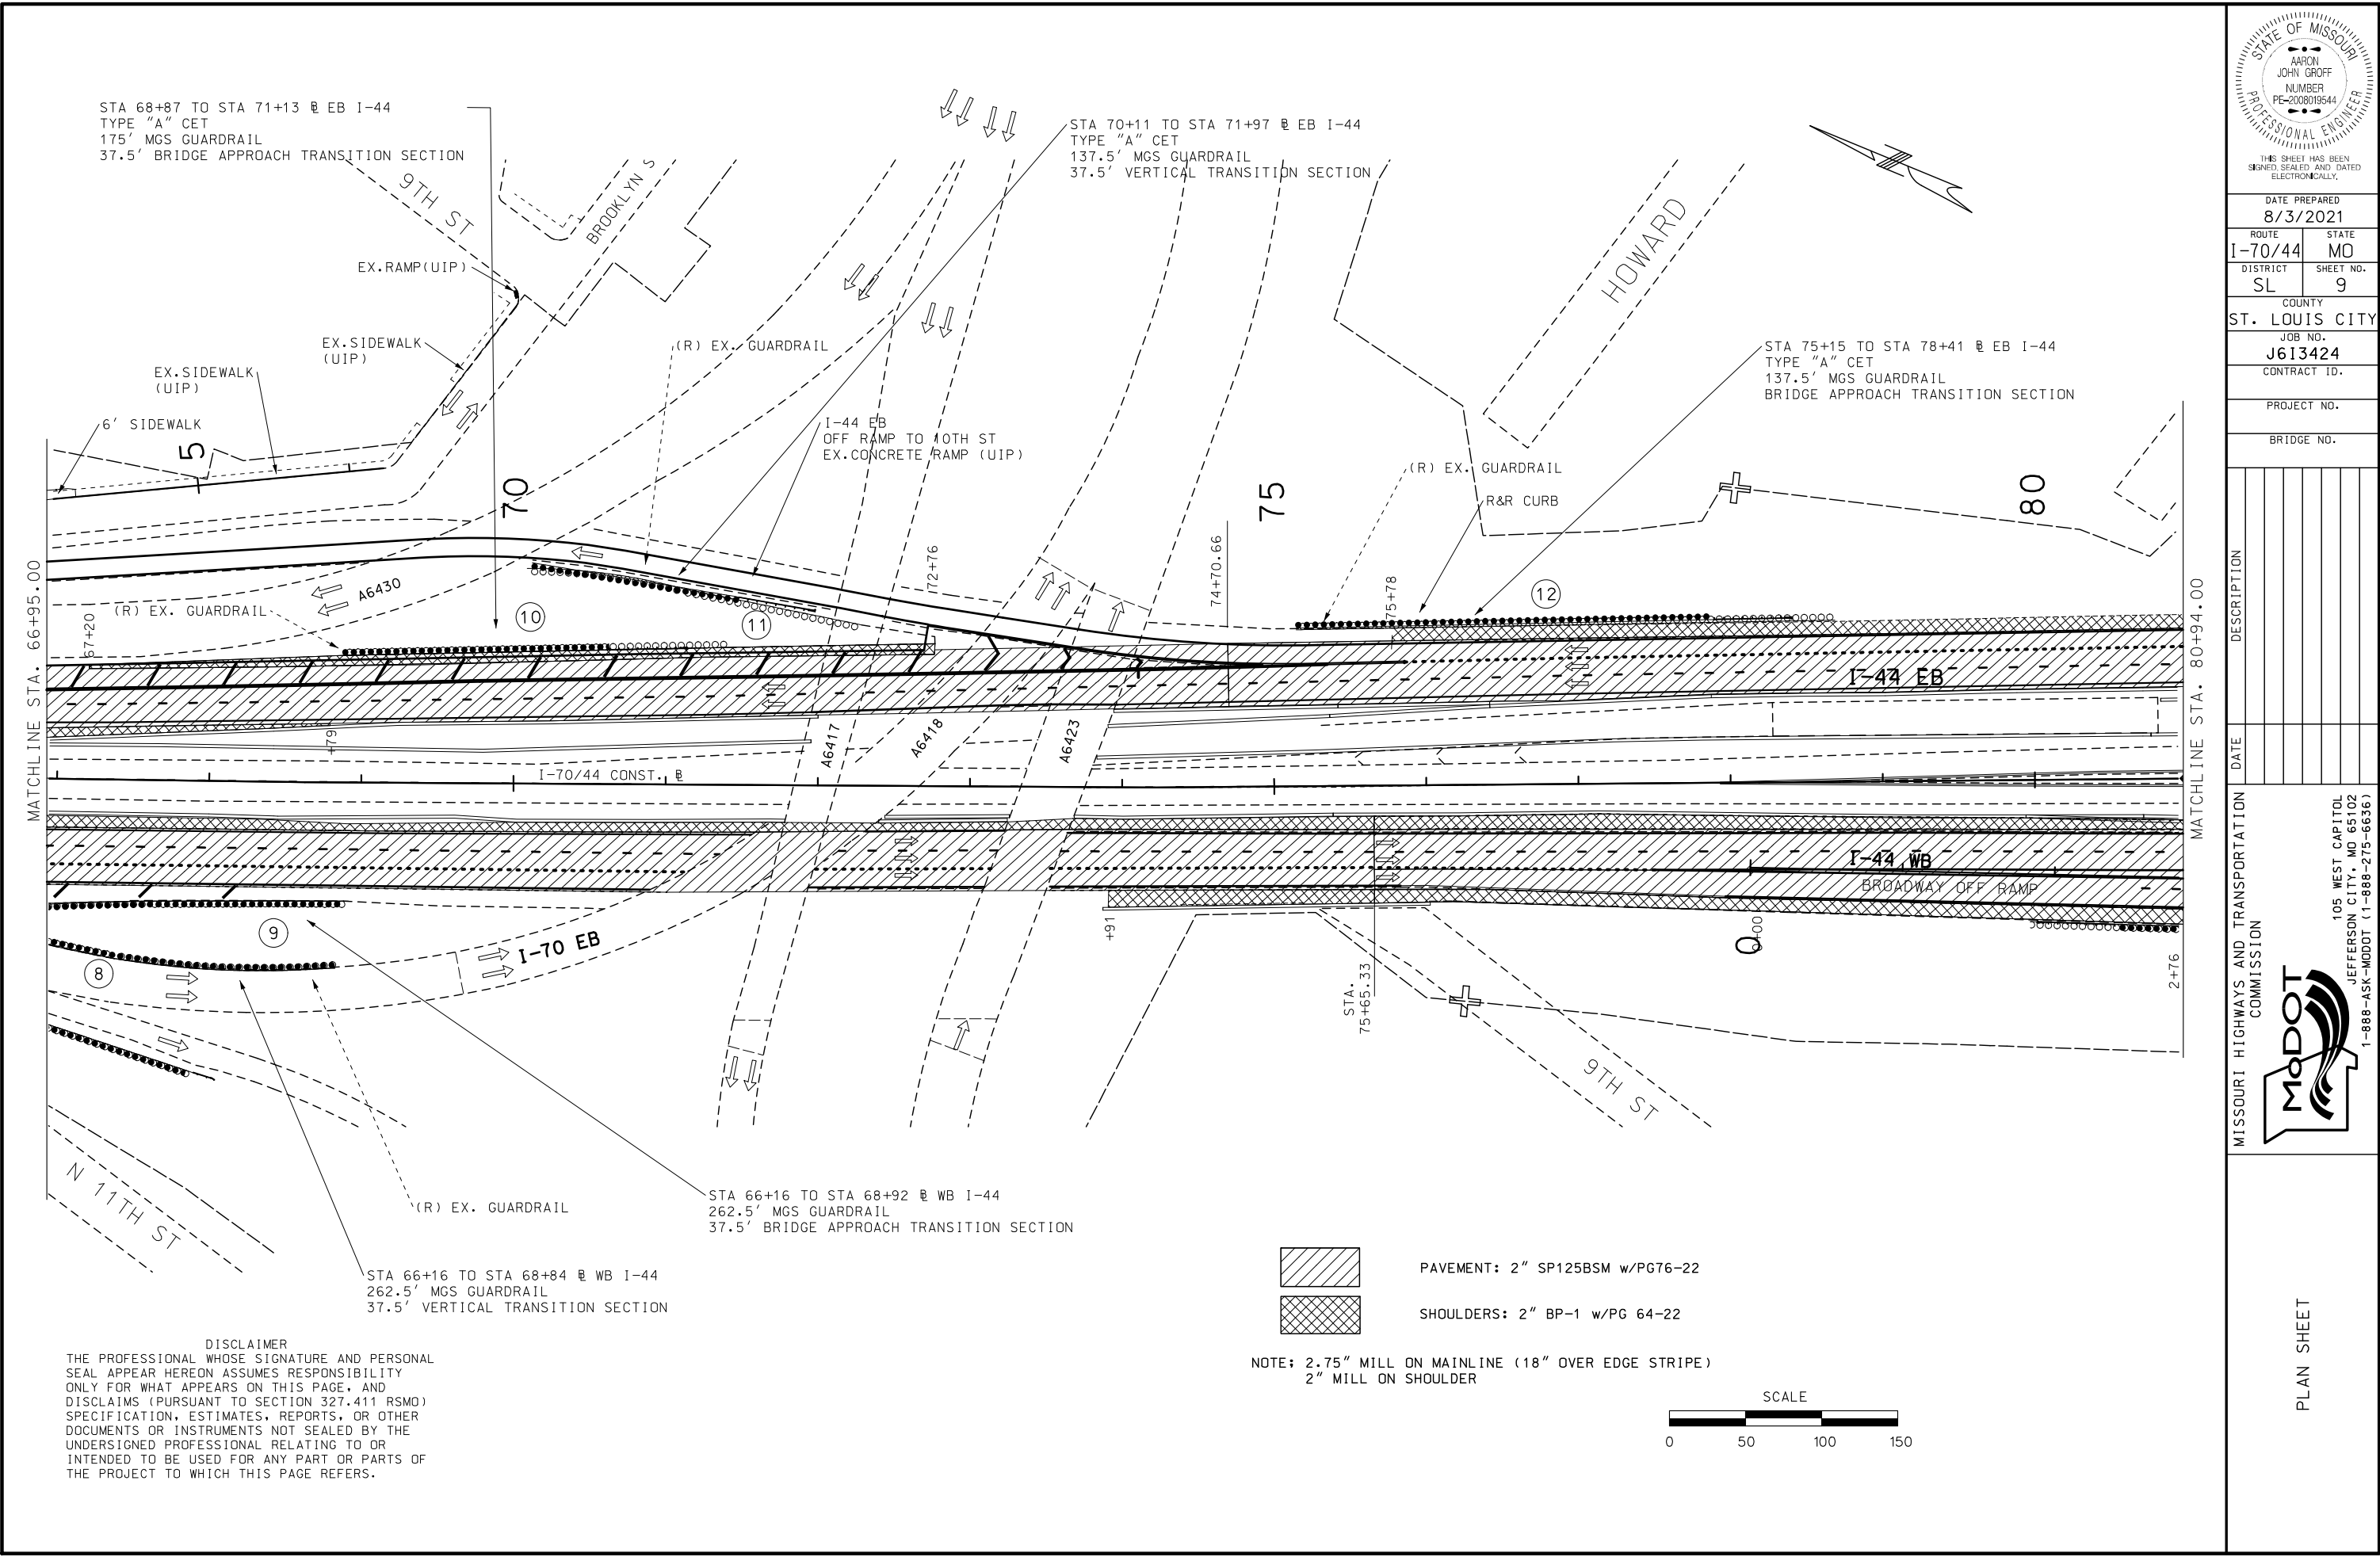

STA 68+87 TO STA 71+13 @ EB I-44
TYPE "A" CET
175' MGS GUARDRAIL
37.5' BRIDGE APPROACH TRANSITION SECTION

STA 70+11 TO STA 71+97 @ EB I-44
TYPE "A" CET
137.5' MGS GUARDRAIL
37.5' VERTICAL TRANSITION SECTION

STA 75+15 TO STA 78+41 @ EB I-44
TYPE "A" CET
137.5' MGS GUARDRAIL
BRIDGE APPROACH TRANSITION SECTION


STA 66+16 TO STA 68+92 @ WB I-44
262.5' MGS GUARDRAIL
37.5' BRIDGE APPROACH TRANSITION SECTION

STA 66+16 TO STA 68+84 @ WB I-44
262.5' MGS GUARDRAIL
37.5' VERTICAL TRANSITION SECTION

DISCLAIMER
THE PROFESSIONAL WHOSE SIGNATURE AND PERSONAL
SEAL APPEAR HEREON ASSUMES RESPONSIBILITY
ONLY FOR WHAT APPEARS ON THIS PAGE, AND
DISCLAIMS (PURSUANT TO SECTION 327.411 RSMO)
SPECIFICATION, ESTIMATES, REPORTS, OR OTHER
DOCUMENTS OR INSTRUMENTS NOT SEALED BY THE
UNDERSIGNED PROFESSIONAL RELATING TO OR
INTENDED TO BE USED FOR ANY PART OR PARTS OF
THE PROJECT TO WHICH THIS PAGE REFERS.

PAVEMENT: 2" SP125BSM w/PG76-22
SHOULDERS: 2" BP-1 w/PG 64-22

NOTE: 2.75" MILL ON MAINLINE (18" OVER EDGE STRIPE)
2" MILL ON SHOULDER

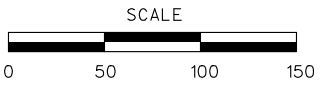

DATE PREPARED
8/3/2021

ROUTE
I-70/44
DISTRICT
SL

STATE
MO
SHEET NO.
9

COUNTY
ST. LOUIS CITY

JOB NO.
J613424
CONTRACT ID.

PROJECT NO.

BRIDGE NO.


DATE	DESCRIPTION

MISSOURI HIGHWAYS AND TRANSPORTATION
COMMISSION



105 WEST CAPITOL
JEFFERSON CITY, MO 65102
1-888-ASK-MODOT (1-888-275-6636)

PLAN SHEET


IF A SEAL IS PRESENT ON THIS SHEET IT HAS BEEN ELECTRONICALLY SEALED AND DATED.

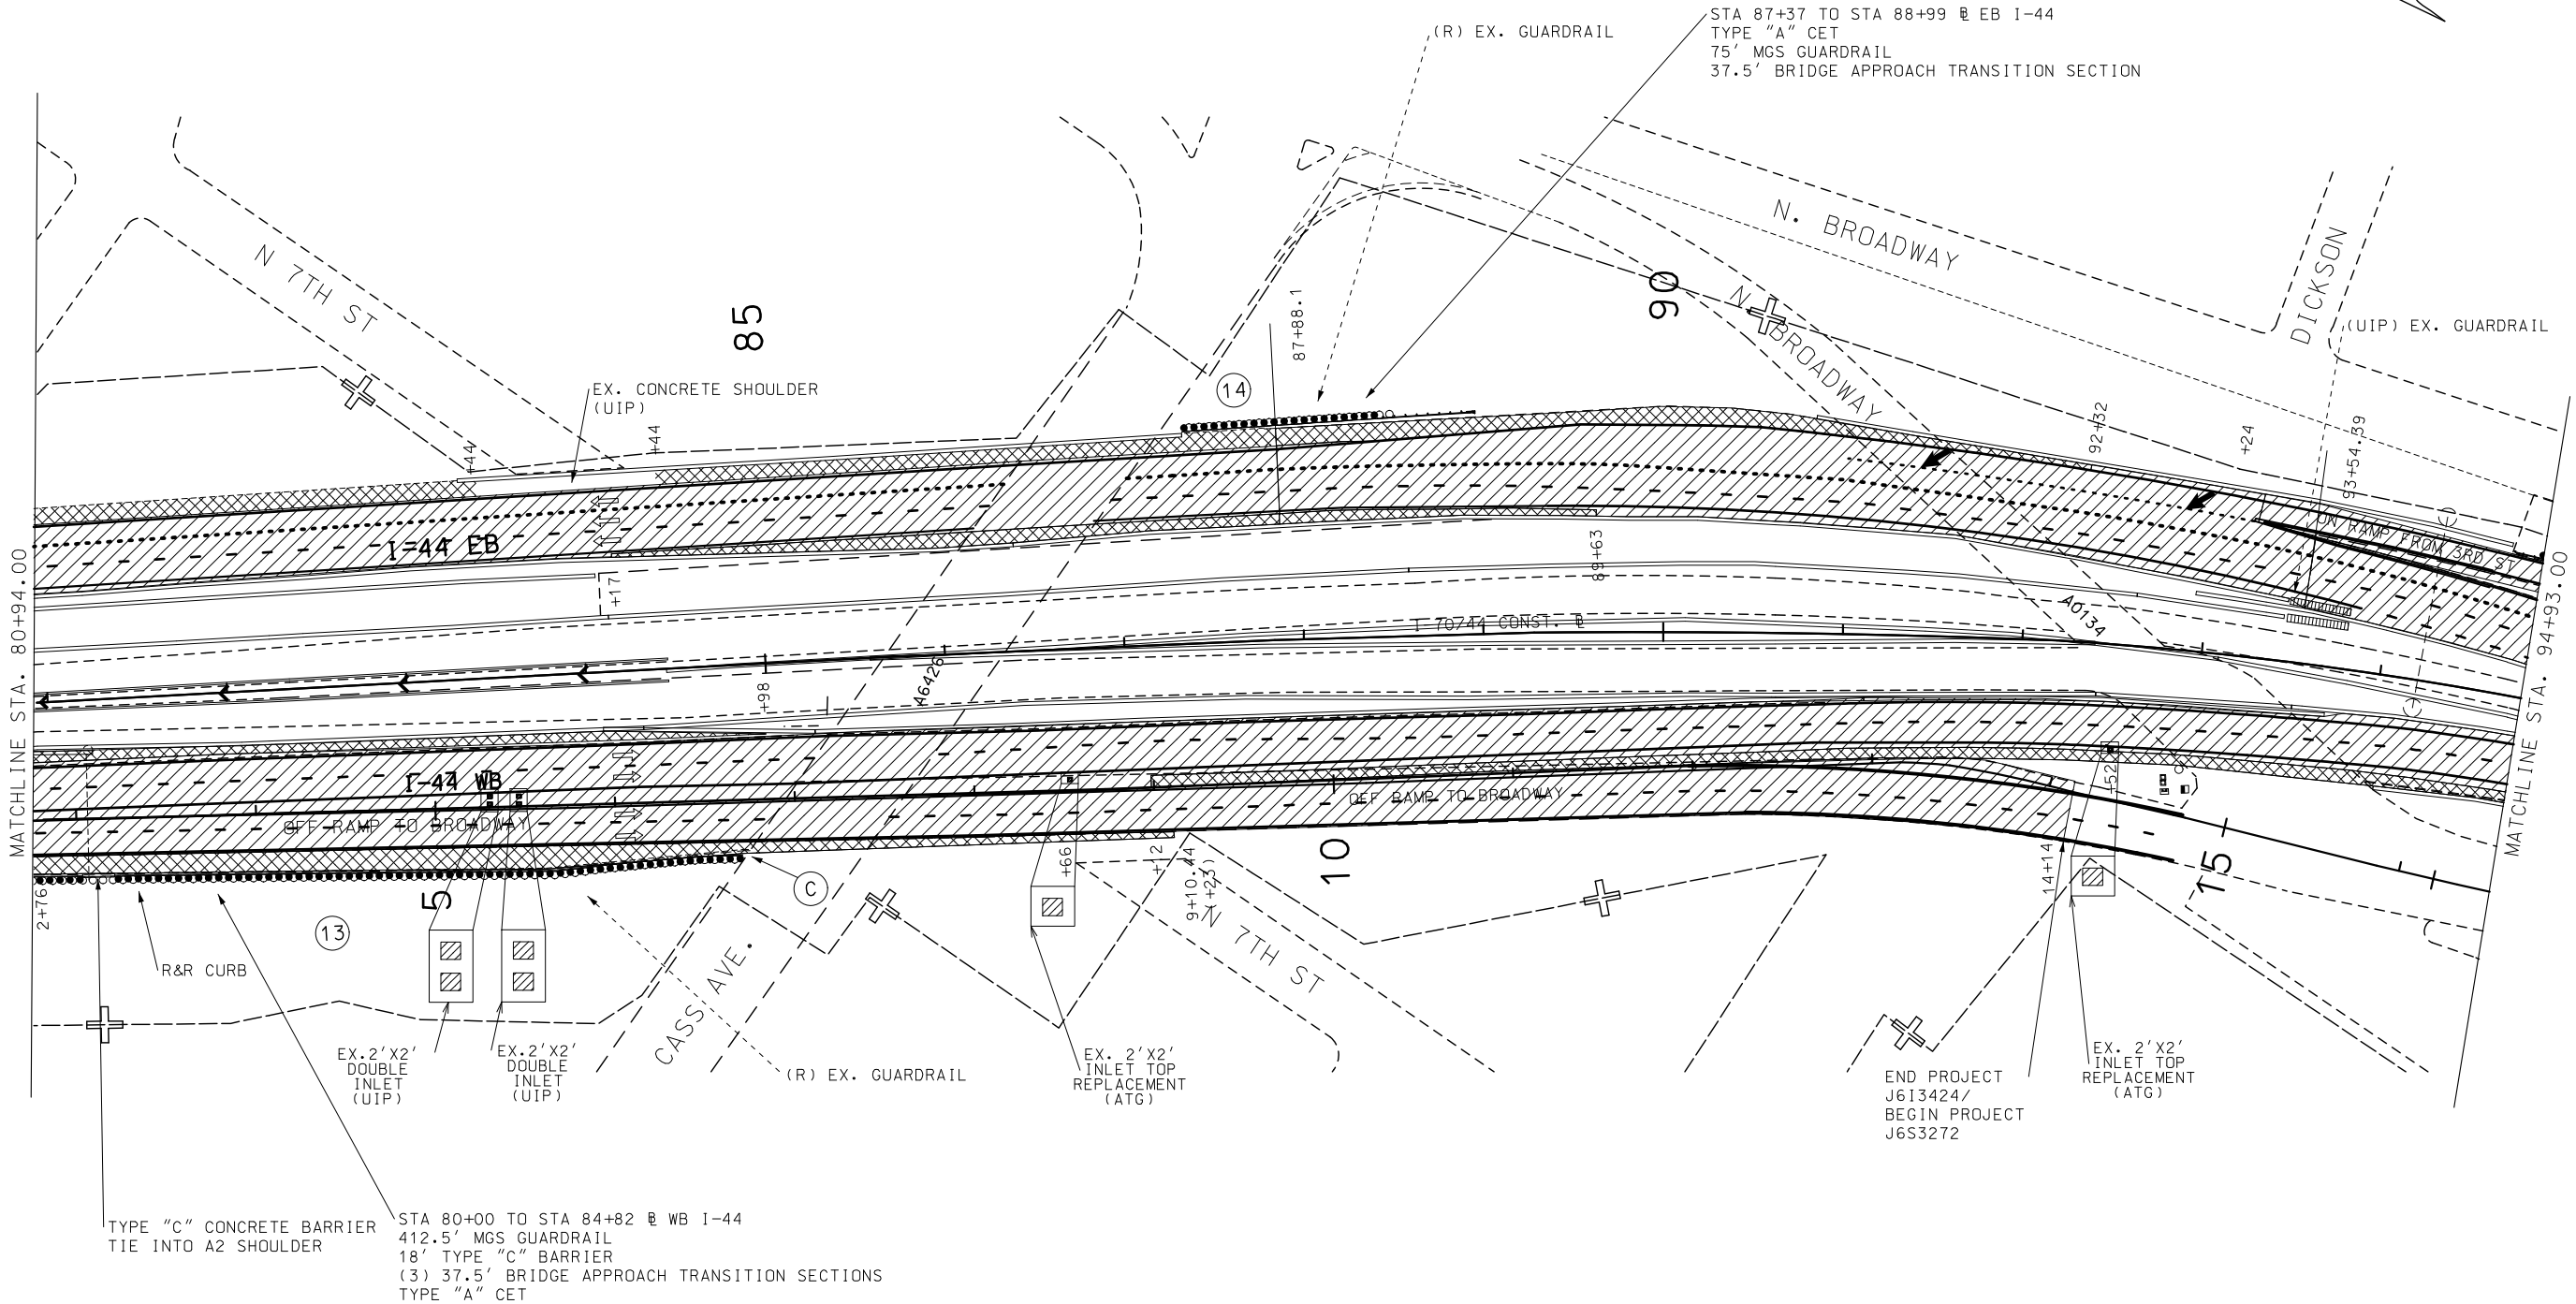

DISCLAIMER
THE PROFESSIONAL WHOSE SIGNATURE AND PERSONAL SEAL APPEAR HEREON ASSUMES RESPONSIBILITY ONLY FOR WHAT APPEARS ON THIS PAGE, AND DISCLAIMS (PURSUANT TO SECTION 327.411 RSMO) SPECIFICATION, ESTIMATES, REPORTS, OR OTHER DOCUMENTS OR INSTRUMENTS NOT SEALED BY THE UNDERSIGNED PROFESSIONAL RELATING TO OR INTENDED TO BE USED FOR ANY PART OR PARTS OF THE PROJECT TO WHICH THIS PAGE REFERS.

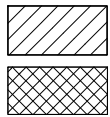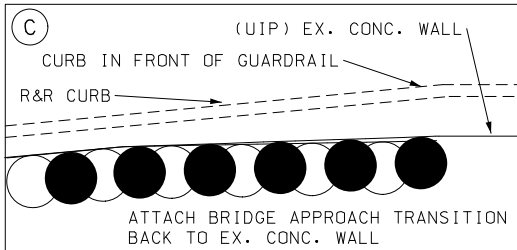

NOTE: 2.75" MILL ON MAINLINE (18" OVER EDGE STRIPE)
2" MILL ON SHOULDER

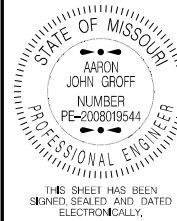

DATE PREPARED
8/3/2021

ROUTE I-70/44 STATE MO

DISTRICT SL SHEET NO. 10

COUNTY
ST. LOUIS CITY

JOB NO.
J613424

CONTRACT ID.

PROJECT NO.

BRIDGE NO.

DESCRIPTION	DATE

MISSOURI HIGHWAYS AND TRANSPORTATION
COMMISSION

MoDOT

105 WEST CAPITOL
JEFFERSON CITY, MO 65102
1-888-ASK-MODOT (1-888-275-6636)

PLAN SHEET

IF A SEAL IS PRESENT ON THIS SHEET IT HAS BEEN ELECTRONICALLY SEALED AND DATED.

W.P. #1 MAG NAIL IN CONCRETE
EASTING = 906519.936'
NORTHING = 1030069.755'
ELEVATION = 457.46'

LIGHT POST
10.1' CENTER

PHILLIPS 66
GAS STATION

TRAFFIC SIGNAL POST
21.9' CENTER

WATER VALVE
23.6' CENTER

SALISBURY ST.

11TH ST.



W.P. #2 MAG NAIL IN CONCRETE
EASTING = 906899.413'
NORTHING = 1030182.459'
ELEVATION = 441.30'

STATE TRAFFIC PULLBOX
6.4' CENTER

FIRE HYDRANT
7.4' CENTER

14" DIAM. BOLLARD
5.7' CENTER

SALISBURY ST.

11TH ST.



W.P. #3 MAG NAIL IN CONCRETE
EASTING = 906593.052'
NORTHING = 1030007.344'
ELEVATION = 456.10'

SALISBURY ST.

SEWER MANHOLE
1.8' CENTER

TRAFFIC SIGNAL POST
8.8' CENTER

STATE TRAFFIC PULLBOX
10.1' CENTER

11TH ST.

BP
GAS STATION



W.P. #4 MAG NAIL IN CONCRETE
EASTING = 906821.911'
NORTHING = 1030366.723'
ELEVATION = 443.39'

"ONE WAY" SIGN
9.4' CENTER

CURB INLET
16.3' CENTER

STORM MANHOLE
30.5' CENTER


MCKINLEY ST.

11TH ST.

RAMP TO
MCKINLEY TO
BRIDGE ST.



DISCLAIMER
THE PROFESSIONAL WHOSE SIGNATURE AND PERSONAL SEAL APPEAR HEREON ASSUMES RESPONSIBILITY ONLY FOR WHAT APPEARS ON THIS PAGE, AND DISCLAIMS (PURSUANT TO SECTION 327.411 RSMO) SPECIFICATION, ESTIMATES, REPORTS, OR OTHER DOCUMENTS OR INSTRUMENTS NOT SEALED BY THE UNDERSIGNED PROFESSIONAL RELATING TO OR INTENDED TO BE USED FOR ANY PART OR PARTS OF THE PROJECT TO WHICH THIS PAGE REFERS.

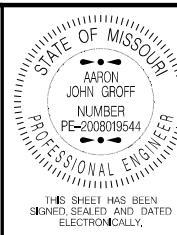

DATE PREPARED
8/3/2021

ROUTE
I-70/44

STATE
MO

DISTRICT
SL

SHEET NO.
12

COUNTY
ST. LOUIS CITY

JOB NO.
J613424

CONTRACT ID.

PROJECT NO.

BRIDGE NO.

DESCRIPTION

DATE

DATE

IF A SEAL IS PRESENT ON THIS SHEET IT HAS BEEN ELECTRONICALLY SEALED AND DATED.

NOTE: COORDINATES FOR SURVEY REFERENCE POINTS ARE MODIFIED STATE PLANE

DISCLAIMER

THE PROFESSIONAL WHOSE SIGNATURE AND PERSONAL SEAL APPEAR HEREON ASSUMES RESPONSIBILITY ONLY FOR WHAT APPEARS ON THIS PAGE, AND DISCLAIMS (PURSUANT TO SECTION 327.411 RSMO) SPECIFICATION, ESTIMATES, REPORTS, OR OTHER DOCUMENTS OR INSTRUMENTS NOT SEALED BY THE UNDERSIGNED PROFESSIONAL RELATING TO OR INTENDED TO BE USED FOR ANY PART OR PARTS OF THE PROJECT TO WHICH THIS PAGE REFERS.

COORDINATE POINT LISTING								
SHEET NO	STATION	LOCATION	OFFSET (USFT)	MODIFIED STATE PLANE (GROUND)			DESCRIPTION	GPK POINT ID
				NORTHING (US SURVEY FT)	EASTING (US SURVEY FT)	ELEVATION (US SURVEY FT)		
ALIGNMENTS								
4	00+00.00	I-70	0	1,030,076.04	906,740.37		BOP - RT_70_CENT	
4	3+38.50	I-70	0	1,029,760.06	906,861.87		PC - RT_70_CENT	
4	4+42.25	I-70	0	1,029,660.81	906,892.10		PI - RT_70_CENT	
4	5+45.99	I-70	0	1,029,560.85	906,919.96		PT/PC - RT_70_CENT	
4	6+96.00	I-70	0	1,029,415.60	906,957.49		PI - RT_70_CENT	
4	8+45.73	I-70	0	1,029,267.27	906,979.90		PT/PC - RT_70_CENT	
4	10+40.43	I-70	0	1,029,074.15	907,004.79		PI - RT_70_CENT	
5	12+35.13	I-70	0	1,028,881.25	907,031.31		PT/PC - RT_70_CENT	
5	14+18.49	I-70	0	1,028,699.21	907,053.41		PI - RT_70_CENT	
5	16+01.81	I-70	0	1,028,518.13	907,082.33		PT/PC - RT_70_CENT	
5	18+00.41	I-70	0	1,028,322.40	907,116.04		PI - RT_70_CENT	
5	19+98.49	I-70	0	1,028,132.42	910,196.78		PT/PC - RT_70_CENT	
5	21+92.76	I-70	0	1,027,948.03	907,235.23		PI - RT_70_CENT	
5	23+86.81	I-70	0	1,027,769.45	907,311.78		PT - RT_70_CENT	
5	34+97.82	I-70	0	102,655.09	907,720.40		POINT - RT_70_CENT	
5	38+92.02	I-70	0	1,026,370.49	907,867.57		POINT - RT_70_CENT	
9	68+63.04	I-44	0	1,023,609.43	908,965.35		POINT - RT_70_CENT	
9	74+21.42	I-44	0	1,023,092.12	909,175.67		POINT - RT_70_CENT	
9	78+71.89	I-44	0	1,022,677.27	909,351.34		POINT - RT_70_CENT	
10	83+71.79	I-44	0	1,022,217.07	909,546.69		POINT - RT_70_CENT	
10	85+65.57	I-44	0	1,022,038.55	909,622.10		POINT - RT_70_CENT	
10	87+83.74	I-44	0	1,021,836.81	909,705.21		POINT - RT_70_CENT	
10	89+28.11	I-44	0	1,021,702.49	909,758.16		PC - RT_70_CENT	
10	90+73.76	I-44	0	1,021,566.07	909,809.21		PI - RT_70_CENT	
10	92+19.34	I-44	0	1,021,427.19	909,853.15		PT/PC - RT_70_CENT	
11	95+29.08	I-44	0	1,021,129.97	909,940.43		PI - RT_70_CENT	
11	98+34.31	I-44	0	1,020,820.21	909,937.32		EOP - RT_70_CENT	
4	00+00	MCKINLEY	0	1,030,383.65	906,804.30		BOP - MCKNLEY	
4	0+22.24	MCKINLEY	0	1,030,366.02	906,790.73		POINT - MCKNLEY	
4	4+57.56	MCKINLEY	0	1,030,021.02	906,525.20		EOP - MCKNLEY	
4	00+00	SALISBURY	0	1,030,169.87	906,913.14		BOP - SALS I	
4	4+20.49	SALISBURY	0	1,030,019.23	906,520.52		EOP - SALS I	
5	00+00	BRANCH	0	1,027,826.95	907,202.59		BOP - BRANCH	
5	1+92.87	BRANCH	0	1,027,874.99	907,015.78		EOP - BRANCH	
6	00+00	BRA. RAMP	0	1,026,957.48	907,718.06		BOP/PC - R1	
6	0+93.18	BRA. RAMP	0	1,027,044.12	907,683.74		PI - R1	
6	1+86.29	BRA. RAMP	0	1,027,132.82	907,655.16		PT/PC - R1	
6	2+43.61	BRA. RAMP	0	1,027,188.13	907,640.11		PI - R1	
6	3+00.75	BRA. RAMP	0	1,027,245.00	907,632.88		PT/PC - R1	
6	3+65.94	BRA. RAMP	0	1,027,309.65	907,624.46		PI - R1	
6	4+30.93	BRA. RAMP	0	1,027,371.49	908,604.02		PT/PC - R1	
6	4+96.99	BRA. RAMP	0	1,027,440.87	907,622.56		PI - R1	
6	5+62.70	BRA. RAMP	0	1,027,506.24	907,632.07		PT/PC - R1	
6	6+00.87	BRA. RAMP	0	1,027,543.27	907,641.36		PI - R1	
6	6+38.29	BRA. RAMP	0	1,027,574.98	907,845.63		PT/PC - R1	
6	6+85.91	BRA. RAMP	0	1,027,614.31	907,689.46		PI - R1	
6	7+32.25	BRA. RAMP	0	1,027,640.11	907,729.49		PT/EOP - R1	
6	00+00	HADLEY	0	1,027,376.39	907,319.63		BOP/PC - HADLEY	
6	0+08.93	HADLEY	0	1,027,370.48	907,326.33		PI - HADLEY	
6	0+17.02	HADLEY	0	1,027,361.59	907,327.19		PT/PC - HADLEY	
6	0+22.06	HADLEY	0	1,027,356.55	907,327.15		PI - HADLEY	
6	0+27.08	HADLEY	0	1,027,351.55	907,326.57		PT - HADLEY	
6	1+90.75	HADLEY	0	1,027,193.00	907,285.87		EOP - HADLEY	
6	00+00	HAD. /11TH	0	1,027,208.51	907,329.70		BOP/PC - HADLEY11TH	
6	0+52.29	HAD. /11TH	0	1,027,158.27	907,344.19		PI - HADLEY11TH	
6	1+03.70	HAD. /11TH	0	1,027,115.03	907,329.70		PT - HADLEY11TH	
6	2+42.28	HAD. /11TH	0	1,027,004.81	907,457.62		POINT - - HADLEY11TH	
6	2+84.46	HAD. /11TH	0	1,026,970.49	907,482.15		POINT - HADLEY11TH	
6	3+01.40	HAD. /11TH	0	1,026,955.58	907,490.21		EOP - HADLEY11TH	

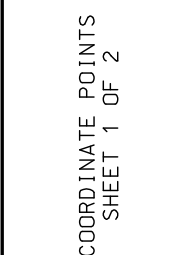

IF A SEAL IS PRESENT ON THIS SHEET IT HAS BEEN ELECTRONICALLY SEALED AND DATED.

LINEAR UNIT CONVERSION
1 METER = 3.280833333 US SURVEY FEET (USFT)

THE PROFESSIONAL WHOSE SIGNATURE AND PERSONAL SEAL APPEAR HEREON ASSUMES RESPONSIBILITY ONLY FOR WHAT APPEARS ON THIS PAGE, AND DISCLAIMS (PURSUANT TO SECTION 327.411 RSMO) SPECIFICATION, ESTIMATES, REPORTS, OR OTHER DOCUMENTS OR INSTRUMENTS NOT SEALED BY THE UNDERSIGNED PROFESSIONAL RELATING TO OR INTENDED TO BE USED FOR ANY PART OR PARTS OF THE PROJECT TO WHICH THIS PAGE REFERS.

COORDINATE POINT LISTING								
SHEET NO	STATION	LOCATION	OFFSET (USFT)	MODIFIED STATE PLANE (GROUND)			DESCRIPTION	GPK POINT ID
				NORTHING (US SURVEY FT)	EASTING (US SURVEY FT)	ELEVATION (US SURVEY FT)		
ALIGNMENTS								
6	00+00	11TH OFF	0	1,027,533.02	907,325.75		BOP/PC - PRBL6	
6	1+09.01	11TH OFF	0	1,027,428.09	907,355.36		PI - PRBL6	
6	2+18.03	11TH OFF	0	1,027,323.05	907,384.54		PT/PC - PRBL6	
6	2+90.23	11TH OFF	0	1,027,253.48	907,403.90		PI - PRBL6	
6	3+62.44	11TH OFF	0	1,027,184.08	907,423.86		PT/PC - PRBL6	
6	4+08.46	11TH OFF	0	1,027,140.49	907,438.64		PI - PRBL6	
6	4+54.47	11TH OFF	0	1,027,097.51	907,455.12		PT/PC - PRBL6	
6	5+17.40	11THOFF	0	1,027,038.16	907,476.06		PI - PRBL6	
6	5+80.30	11TH OFF	0	1,026,980.09	907,500.30		PT/PC - PRBL6	
6	6+16.59	11TH OFF	0	1,026,945.71	907,511.95		PI - PRBL6	
6	6+52.86	11TH OFF	0	1,026,912.18	907,525.85		EOB/PT - PRBL6	
7	00+00	11TH ON	0	1,025,784.63	907,992.61		BOP/PC - PRBL10	
7	1+19.87	11TH ON	0	1,025,676.64	908,044.65		PI - PRBL10	
7	2+39.74	11TH ON	0	1,025,568.50	908,096.38		PT/PC - PRBL10	
7	3+07.20	11TH ON	0	1,025,507.67	908,125.56		PI - PRBL10	
7	3+74.62	11TH ON	0	1,025,445.41	908,151.55		EOP/PT - PRBL10	
8	00+00	10TH ST	0	1,024,191.42	908,885.77		BOP - 10THST	
8	6+22.32	10TH ST	0	1,023,640.72	909,175.74		EOP - 10THST	
11	00+00	BIDDLE	0	1,020,452.50	909,895.19		BOP - PRBL22	
11	1+39.90	BIDDLE	0	1,020,452.17	910,035.10		EOP - PRBR22	
9	0+00.00	BROAD.	0	1,022,710.09	909,276.73		BOP - BROADWAY	
10	5+69.70	BROAD.	0	1,022,178.69	909,482.22		POINT - BROADWAY	
10	9+12.63	BROAD.	0	1,021,859.89	909,608.68		POINT - BROADWAY	
10	10+18.11	BROAD.	0	1,021,761.90	909,647.75		POINT - BROADWAY	
10	13+15.63	BROAD.	0	1,021,486.24	909,759.74		PC - BROADWAY	
10	13+29.40	BROAD.	0	1,021,473.20	909,764.15		PI - BROADWAY	
10	13+43.15	BROAD.	0	1,021,459.85	909,767.49		PT/PC - BROADWAY	
10	13+77.55	BROAD.	0	1,021,426.04	910,043.92		PI - BROADWAY	
10	14+11.89	BROAD.	0	1,021,391.74	909,776.69		PT - BROADWAY	
10	14+77.40	BROAD.	0	1,021,326.71	909,784.64		POINT - BROADWAY	
10	15+87.36	BROAD.	0	1,021,217.32	909,795.82		POINT - BROADWAY	
10	16+33.46	BROAD.	0	1,021,171.52	909,801.14		POINT - BROADWAY	
11	18+85.49	BROAD.	0	1,020,921.61	909,833.99		POINT - BROADWAY	
11	21+14.47	BROAD.	0	1,020,694.38	909,862.33		POINT - BROADWAY	
11	21+83.68	BROAD.	0	1,020,625.69	909,870.94		POINT - BROADWAY	
11	21+84.62	BROAD.	0	1,020,624.76	909,871.06		PC - BROADWAY	
11	22+08.60	BROAD.	0	1,020,600.96	909,874.04		PI - BROADWAY	
11	22+32.55	BROAD.	0	1,020,576.99	909,874.73		PT - BROADWAY	
11	22+54.18	BROAD.	0	1,020,555.37	909,875.35		POINT - BROADWAY	
11	23+32.97	BROAD.	0	1,020,476.62	909,878.02		PC - BROADWAY	
11	23+71.52	BROAD.	0	1,020,438.07	909,877.39		PI - BROADWAY	
11	24+09.85	BROAD.	0	1,020,400.27	909,869.83		PT - BROADWAY	
11	24+39.12	BROAD.	0	1,020,371.25	909,865.99		EOP - BROADWAY	



IF A SEAL IS PRESENT ON THIS SHEET IT HAS BEEN ELECTRONICALLY SEALED AND DATED.

TRAFFIC CONTROL PLAN




TRAFFIC CONTROL PLAN SINGLE AND DOUBLE LANE CLOSURES

REV.

DISCLAIMER
THE PROFESSIONAL WHOSE SIGNATURE AND PERSONAL SEAL APPEAR HEREON ASSUMES RESPONSIBILITY ONLY FOR WHAT APPEARS ON THIS PAGE, AND DISCLAIMS (PURSUANT TO SECTION 327.411 RSMO) SPECIFICATION, ESTIMATES, REPORTS, OR OTHER DOCUMENTS OR INSTRUMENTS NOT SEALED BY THE UNDERSIGNED PROFESSIONAL RELATING TO OR INTENDED TO BE USED FOR ANY PART OR PARTS OF THE PROJECT TO WHICH THIS PAGE REFERS.

TRAFFIC CONTROL PLAN

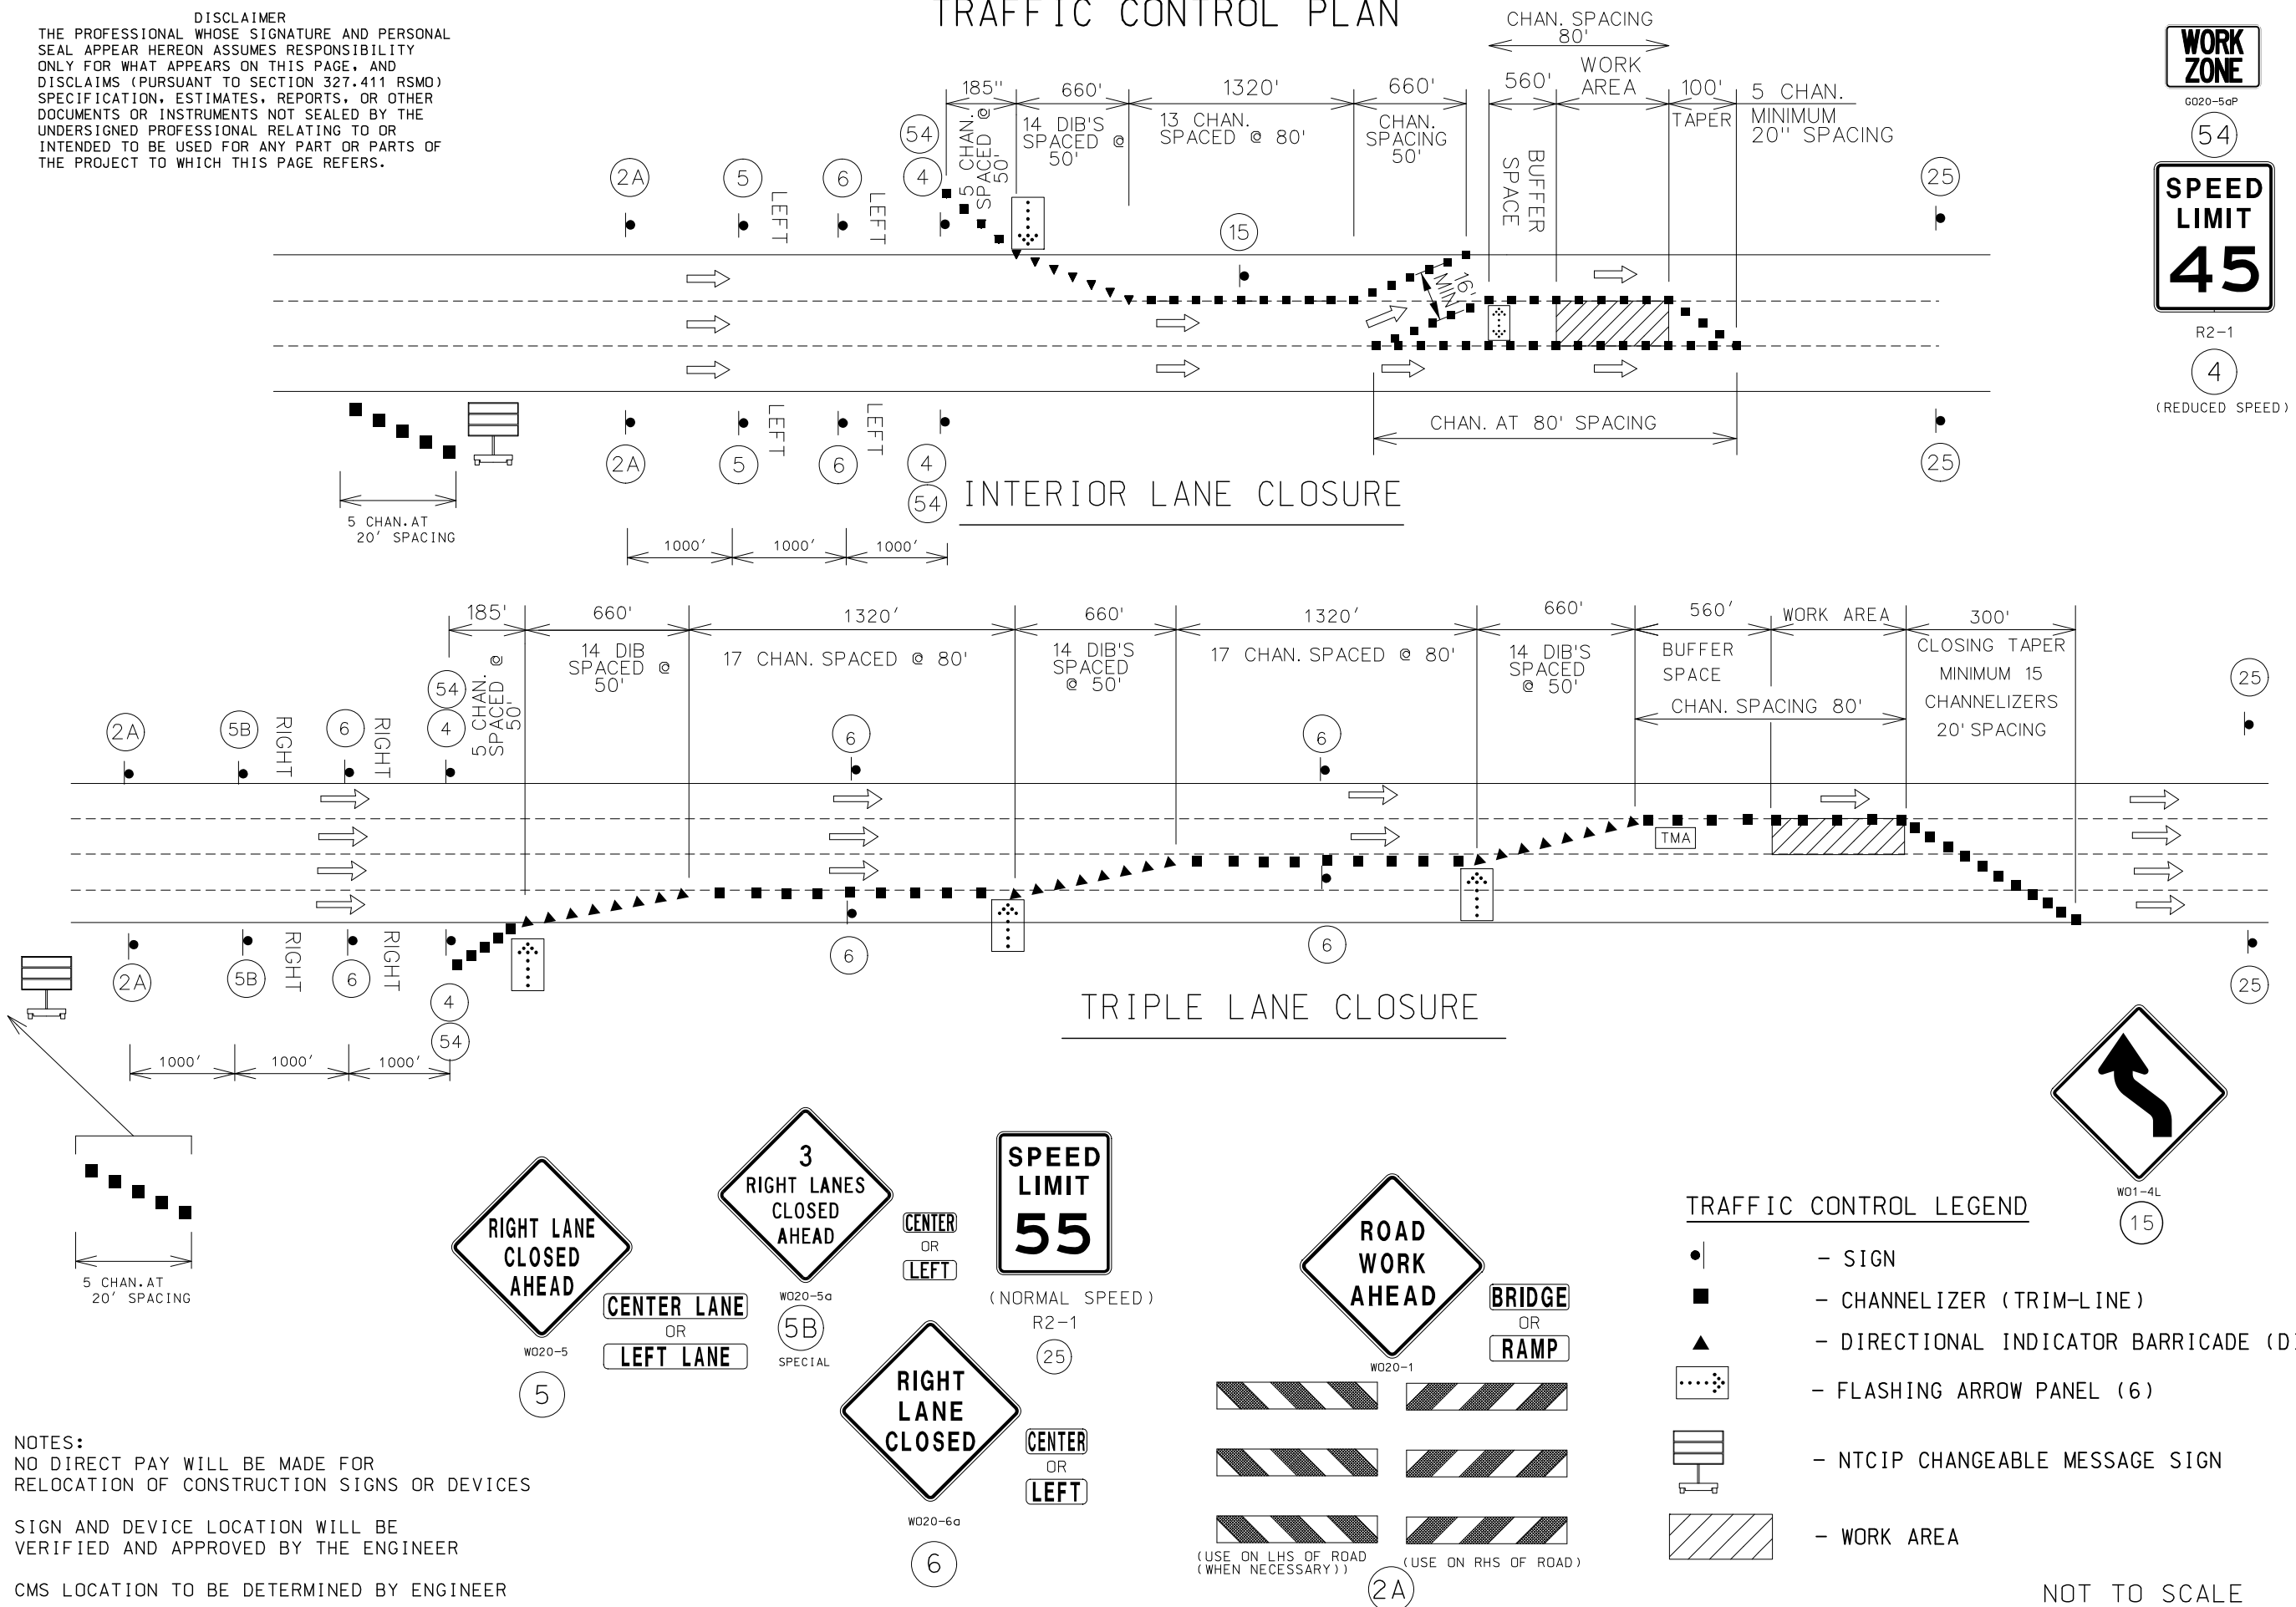

R2-1
4
(REDUCED SPEED)


STATE OF MISSOURI
AARON JOHN GROFF
NUMBER PE-2008019544
PROFESSIONAL ENGINEER
THIS SHEET HAS BEEN
SERVED, SEALED AND DATED
ELECTRONICALLY.


DATE PREPARED
8/3/2021
ROUTE
I-70/44
DISTRICT
SL
COUNTY
ST. LOUIS CITY
JOB NO.
J613424
CONTRACT ID.
PROJECT NO.
BRIDGE NO.

DESCRIPTION
DATE
MISSOURI HIGHWAYS AND TRANSPORTATION
COMMISSION
105 WEST CAPITAL
JEFFERSON CITY, MO 65102
1-888-ASK-MODOT (1-888-275-6636)


TRAFFIC CONTROL PLAN
INTERIOR AND TRIPLE LANE CLOSURES

IF A SEAL IS PRESENT ON THIS SHEET IT HAS BEEN ELECTRONICALLY SEALED AND DATED.

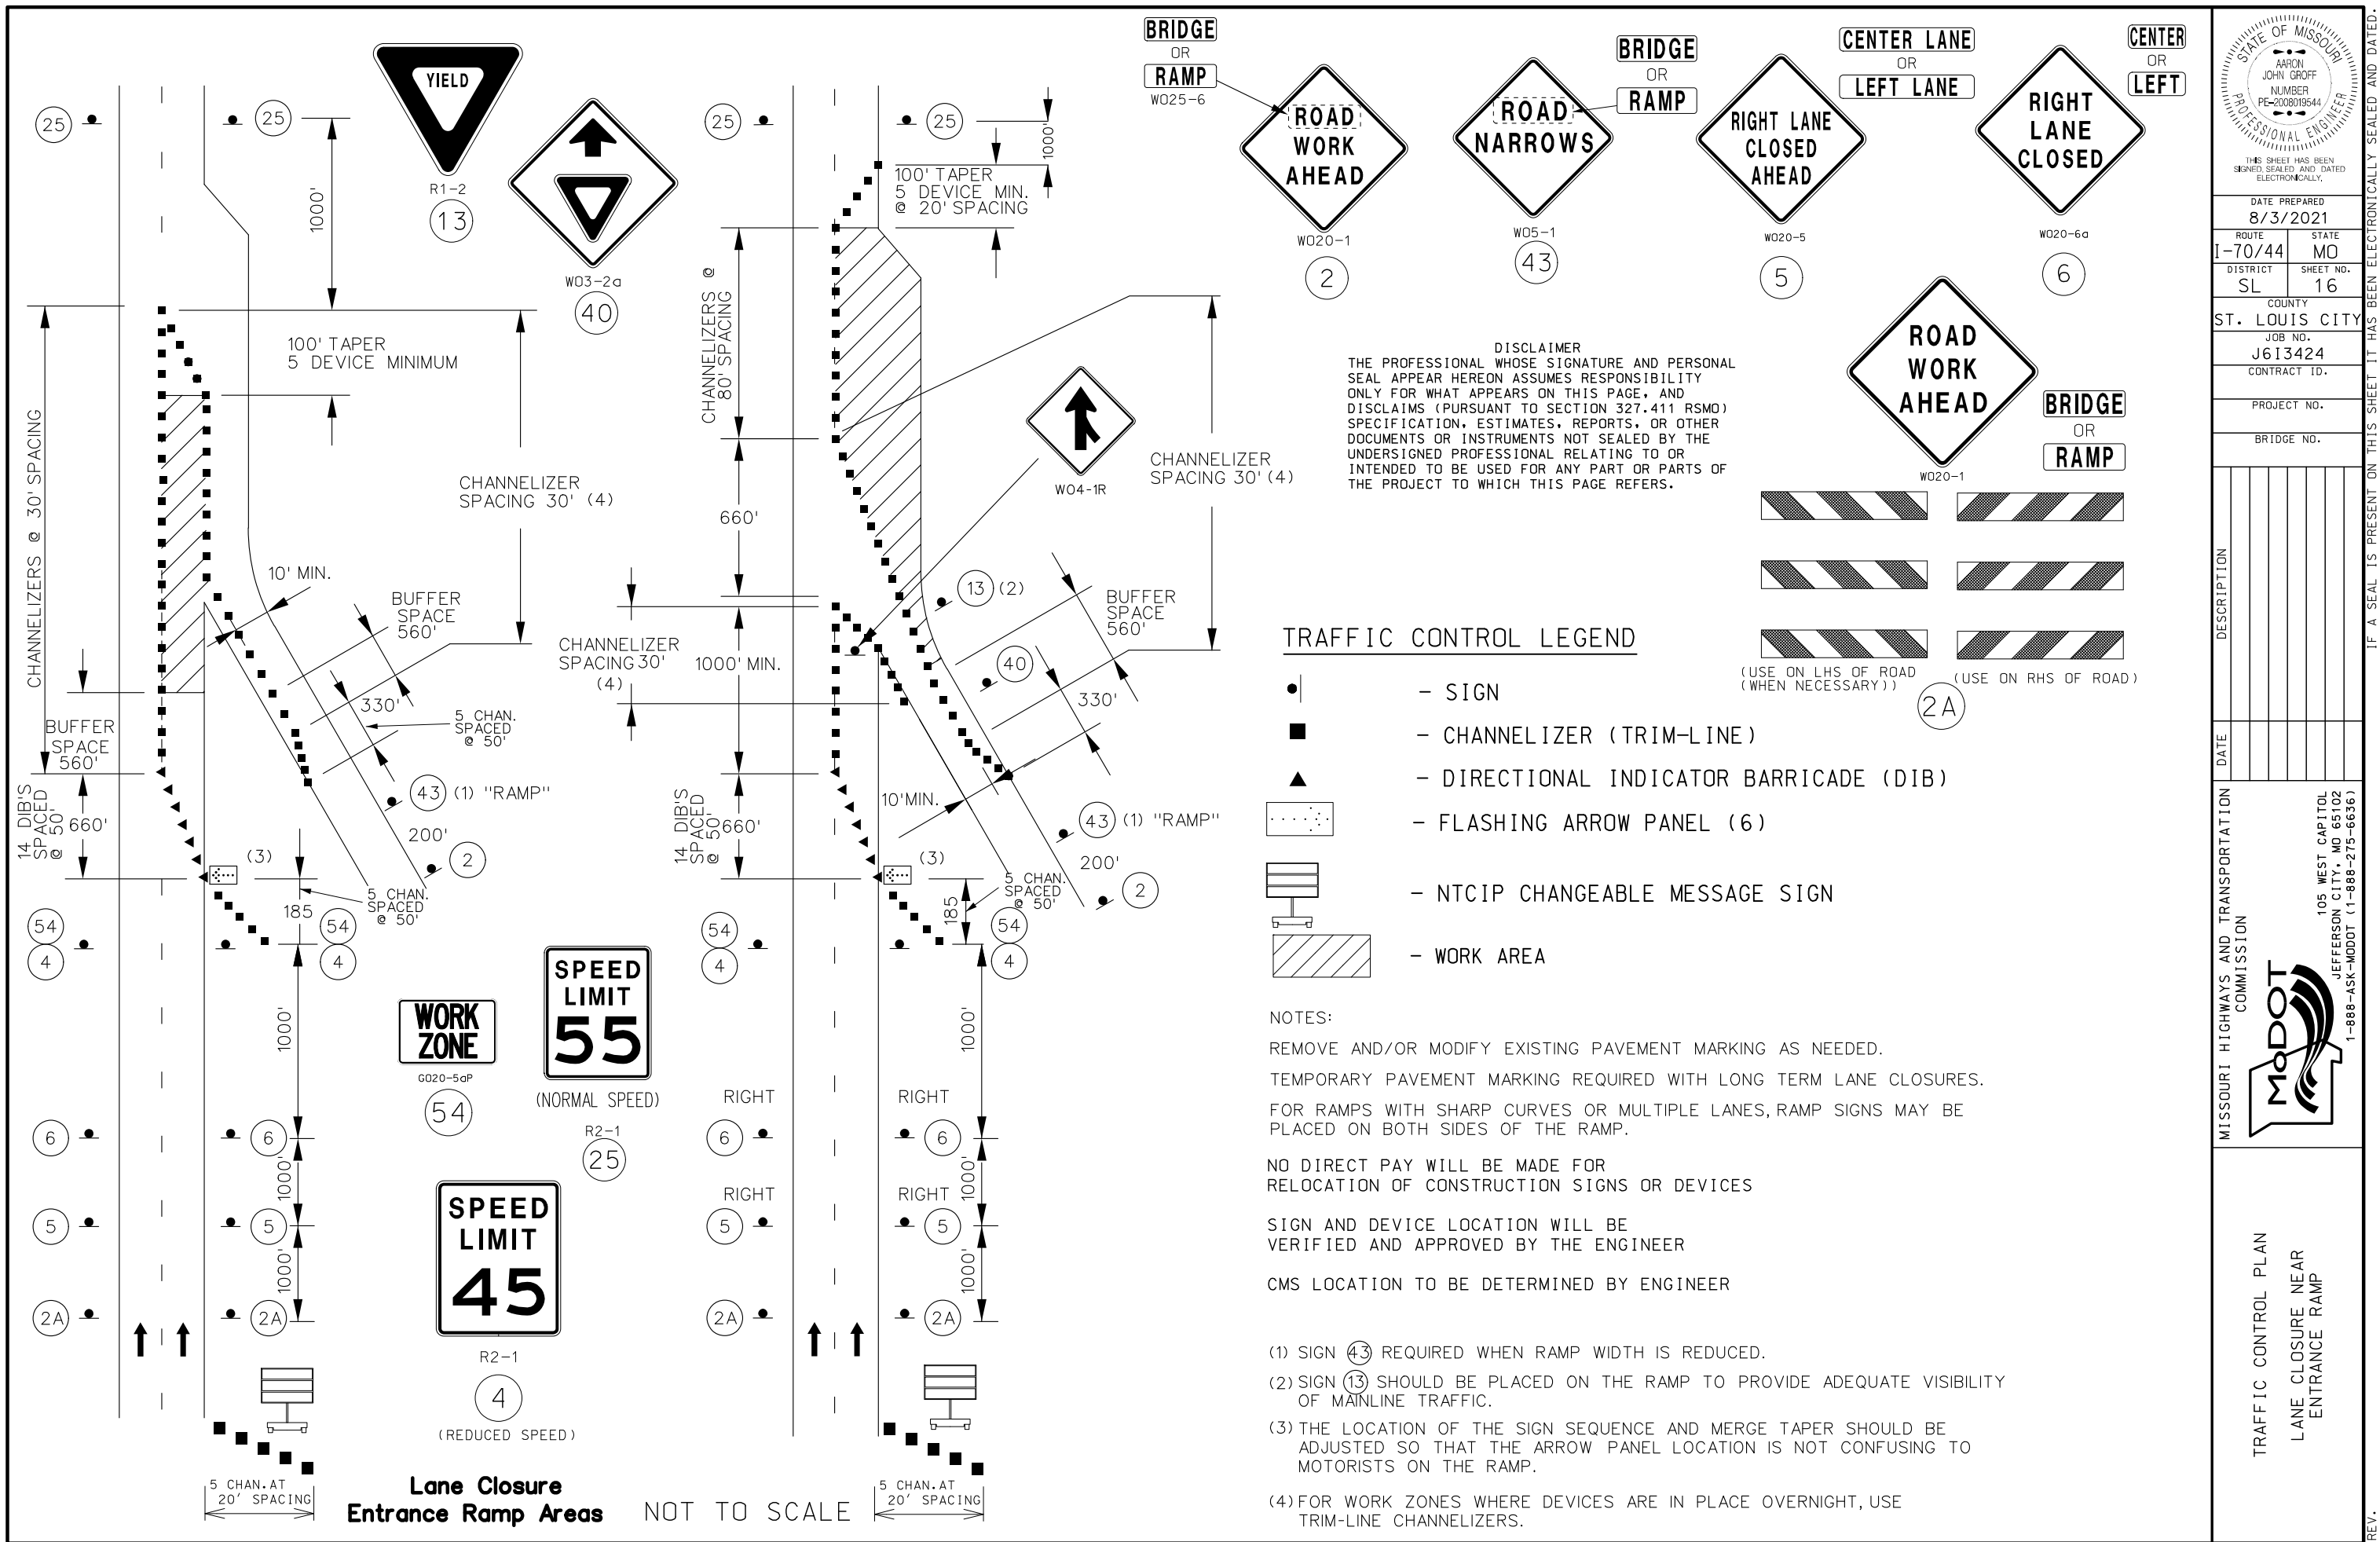

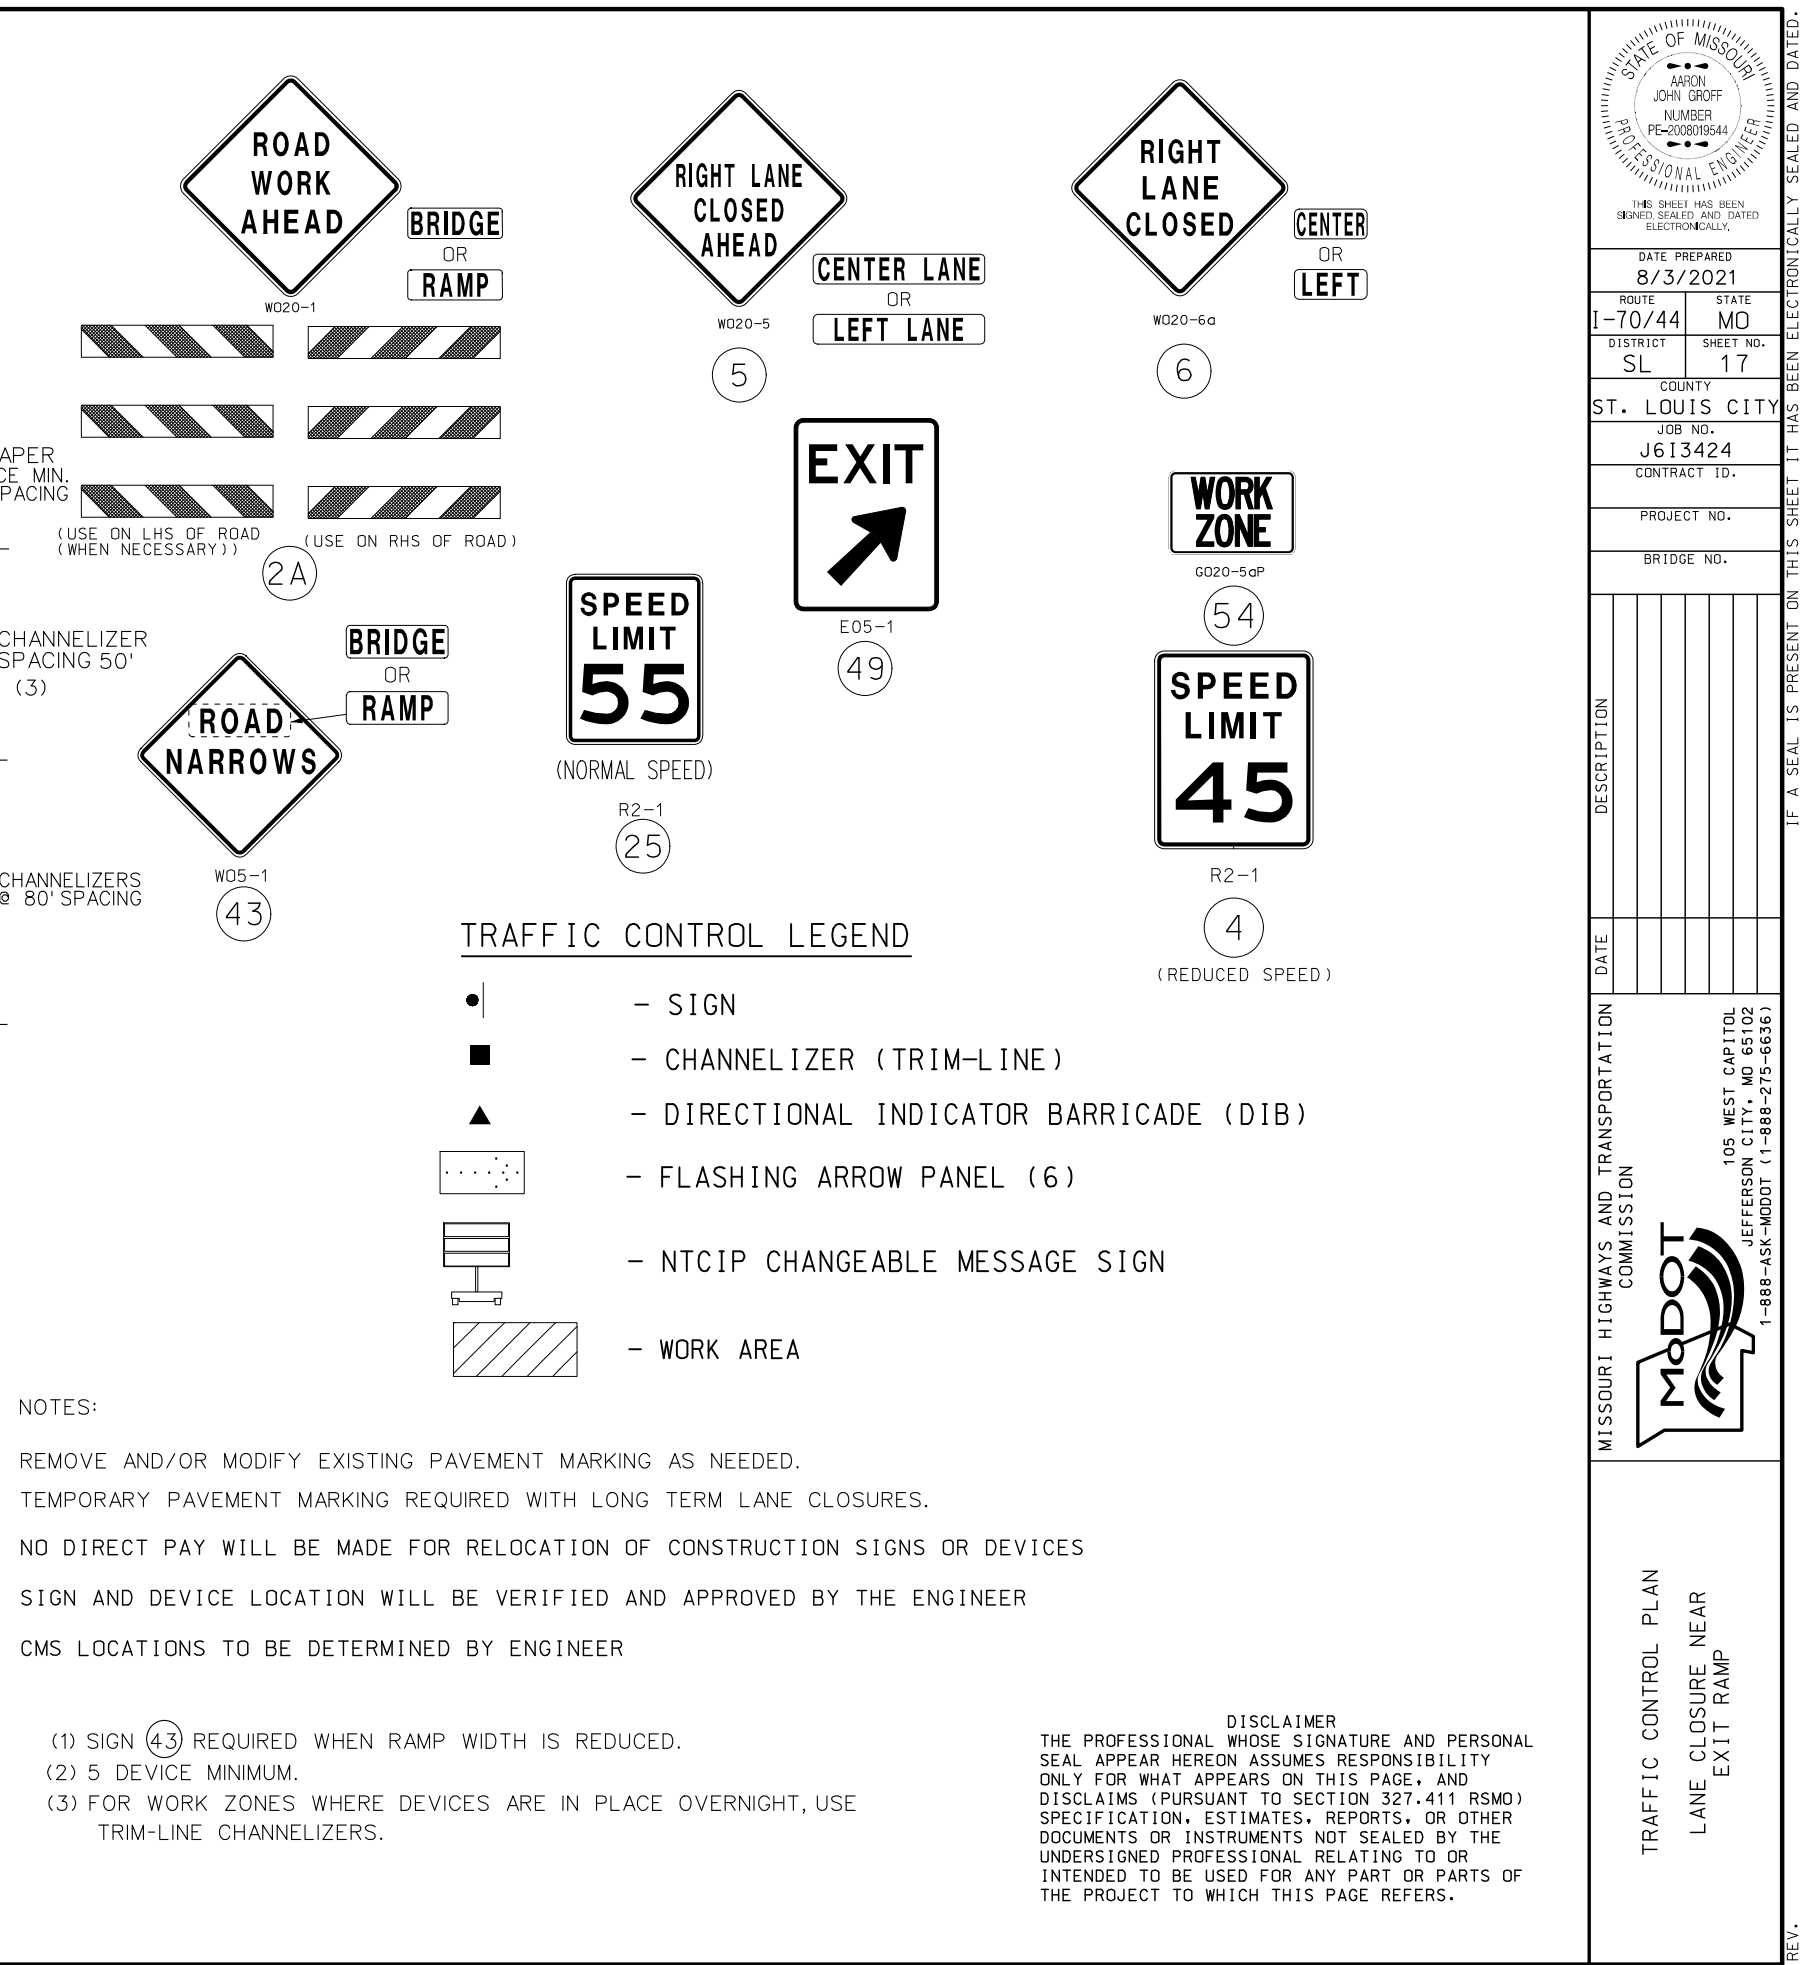

REV. _____ IF A SEAL IS PRESENT ON THIS SHEET IT HAS BEEN ELECTRONICALLY SEALED AND DATED.


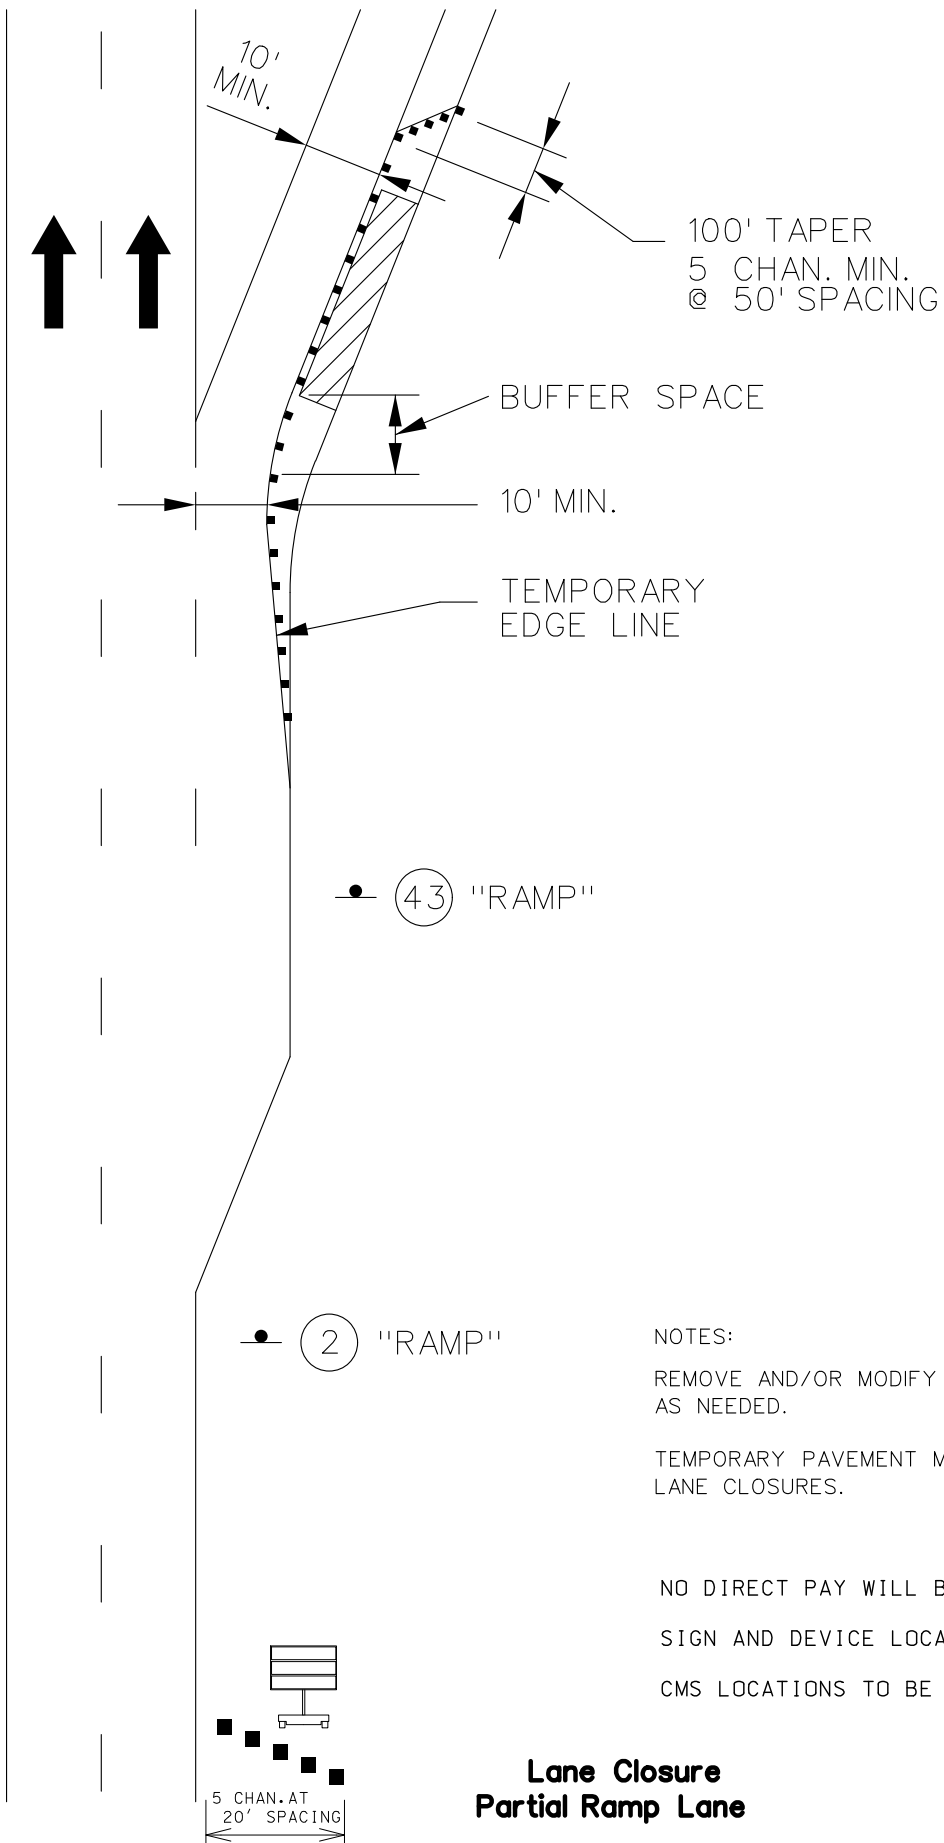


NOTES:
REMOVE AND/OR MODIFY ANY EXISTING PAVEMENT MARKING AS NEEDED.
TEMPORARY PAVEMENT MARKING REQUIRED WITH LONG TERM LANE CLOSURES.

NO DIRECT PAY WILL BE MADE FOR RELOCATION OF CONSTRUCTION SIGNS OR DEVICES
SIGN AND DEVICE LOCATION WILL BE VERIFIED AND APPROVED BY THE ENGINEER
CMS LOCATIONS TO BE DETERMINED BY ENGINEER

Lane Closure
Partial Ramp Lane


NOT TO SCALE

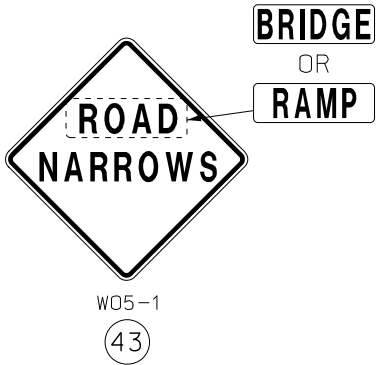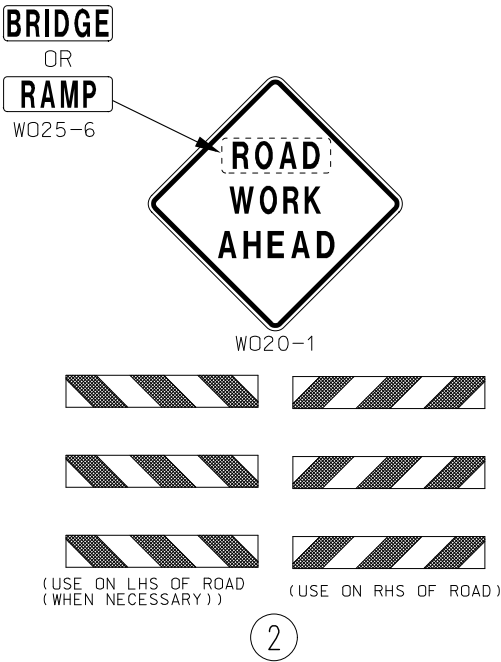

TRAFFIC CONTROL LEGEND

- SIGN
- CHANNELIZER (TRIM-LINE)
- NTCIP CHANGEABLE MESSAGE SIGN
- WORK AREA

DISCLAIMER
THE PROFESSIONAL WHOSE SIGNATURE AND PERSONAL SEAL APPEAR HEREON ASSUMES RESPONSIBILITY ONLY FOR WHAT APPEARS ON THIS PAGE, AND DISCLAIMS (PURSUANT TO SECTION 327.411 RSMO) SPECIFICATION, ESTIMATES, REPORTS, OR OTHER DOCUMENTS OR INSTRUMENTS NOT SEALED BY THE UNDERSIGNED PROFESSIONAL RELATING TO OR INTENDED TO BE USED FOR ANY PART OR PARTS OF THE PROJECT TO WHICH THIS PAGE REFERS.

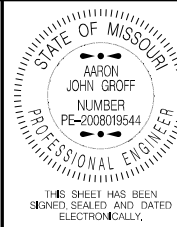

DATE PREPARED
8/3/2021
ROUTE
I-70/44
STATE
MO
DISTRICT
SL
SHEET NO.
18
COUNTY
ST. LOUIS CITY
JOB NO.
J613424
CONTRACT ID.

PROJECT NO.
BRIDGE NO.

DESCRIPTION	DATE

MISSOURI HIGHWAYS AND TRANSPORTATION COMMISSION
105 WEST CAPITOL
JEFFERSON CITY, MO 65102
1-888-ASK-MODOT (1-888-275-6636)

TRAFFIC CONTROL PLAN
PARTIAL RAMP LANE CLOSURE

IF A SEAL IS PRESENT ON THIS SHEET IT HAS BEEN ELECTRONICALLY SEALED AND DATED.

NOTES:

SEE EPG.12 WORK ZONE SPEED LIMITS FOR SPEED LIMIT GUIDELINES.

UPON APPROVAL OF THE ENGINEER, THE CONTRACTOR MAY PROVIDE ADDITIONAL PROTECTIVE TRUCKS EQUIPPED WITH PROPER WARNING DEVICES.

PROTECTIVE TRUCK AND WORK VEHICLES SHALL DISPLAY HIGH-INTENSITY ROTATING, FLASHING, OSCILLATING OR STROBE LIGHTS.

VEHICLE HAZARD WARNING SIGNALS SHALL NOT BE USED INSTEAD OF THE VEHICLE'S HIGH-INTENSITY ROTATING, FLASHING, OSCILLATING, OR STROBE LIGHTS.

FLASHING ARROW PANELS SHALL, AS A MINIMUM, BE TYPE B, WITH A SIZE OF 60 X 30 INCHES.

VEHICLE-MOUNTED SIGNS SHALL BE MOUNTED IN A MANNER SUCH THAT THEY ARE NOT OBSCURED BY EQUIPMENT OR SUPPLIES. SIGN LEGEND ON VEHICLE-MOUNTED IGNS SHALL BE COVERED OR TURNED FROM VIEW WHEN WORK IS NOT IN PROGRESS.

A FLASHING ARROW BOARD SHALL BE USED WHEN A FREEWAY LANE IS CLOSED. WHEN MORE THAN ONE LANE IS CLOSED, A SEPARATE FLASHING ARROW BOARD SHALL BE USED FOR EACH CLOSED LANE.


NO DIRECT PAY WILL BE MADE FOR RELOCATION OF CONSTRUCTION SIGNS OR DEVICES

SIGN AND DEVICE LOCATION WILL BE VERIFIED AND APPROVED BY THE ENGINEER

CMS LOCATIONS TO BE DETERMINED BY ENGINEER

DISCLAIMER

THE PROFESSIONAL WHOSE SIGNATURE AND PERSONAL SEAL APPEAR HEREON ASSUMES RESPONSIBILITY ONLY FOR WHAT APPEARS ON THIS PAGE, AND DISCLAIMS (PURSUANT TO SECTION 327.411 RSMO) SPECIFICATION, ESTIMATES, REPORTS, OR OTHER DOCUMENTS OR INSTRUMENTS NOT SEALED BY THE UNDERSIGNED PROFESSIONAL RELATING TO OR INTENDED TO BE USED FOR ANY PART OR PARTS OF THE PROJECT TO WHICH THIS PAGE REFERS.

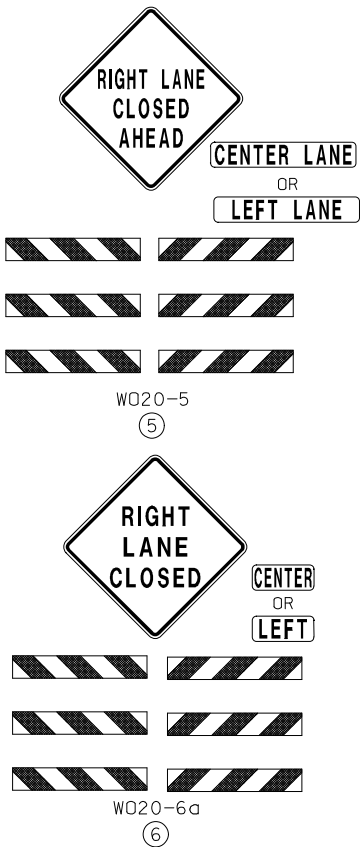

RIGHT OR LEFT LANE


TRAFFIC CONTROL LEGEND

- SIGN (SINGLE SIDED)
- ▲ CONE
- CHANNELIZER
- E BARRICADE
- NTCIP CHANGEABLE MESSAGE BOARD

SPEED	SIGN SPACING (ft.)		TAPER LENGTH (ft.)		OPTIONAL	CHANNELIZER SPACING (ft.)	
Normal Posted (mph)	Undivided (S)	Divided (S)	Shoulder (1) (T1)	Lane (2) (T2)	BUFFER LENGTH (ft.) (B)	Tapers	Buffer/ Work Areas
0-35		200					
40-45		500					
50-55		1000					
60-70	SA - 1000, SB - 1500, and SC - 2640						

1. Shoulder taper length based on 10 ft. (standard shoulder width) offset. 2. Lane taper length based on 12 ft. (standard lane width) offset.

NOT TO SCALE

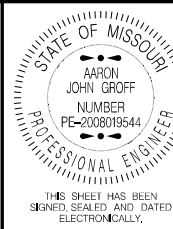

DATE PREPARED
8/3/2021

ROUTE
I-70/44

STATE
MO

DISTRICT
SL

SHEET NO.
19

COUNTY
ST. LOUIS CITY

JOB NO.
J613424

CONTRACT ID.

PROJECT NO.

BRIDGE NO.

DESCRIPTION	DATE








TRAFFIC CONTROL PLAN


MOBILE OPERATION ON DIVIDED OR MULTI-LANE HIGHWAYS

R10-3eL
9'11" x 15'11"

R10-3eR
9'11" x 15'11"

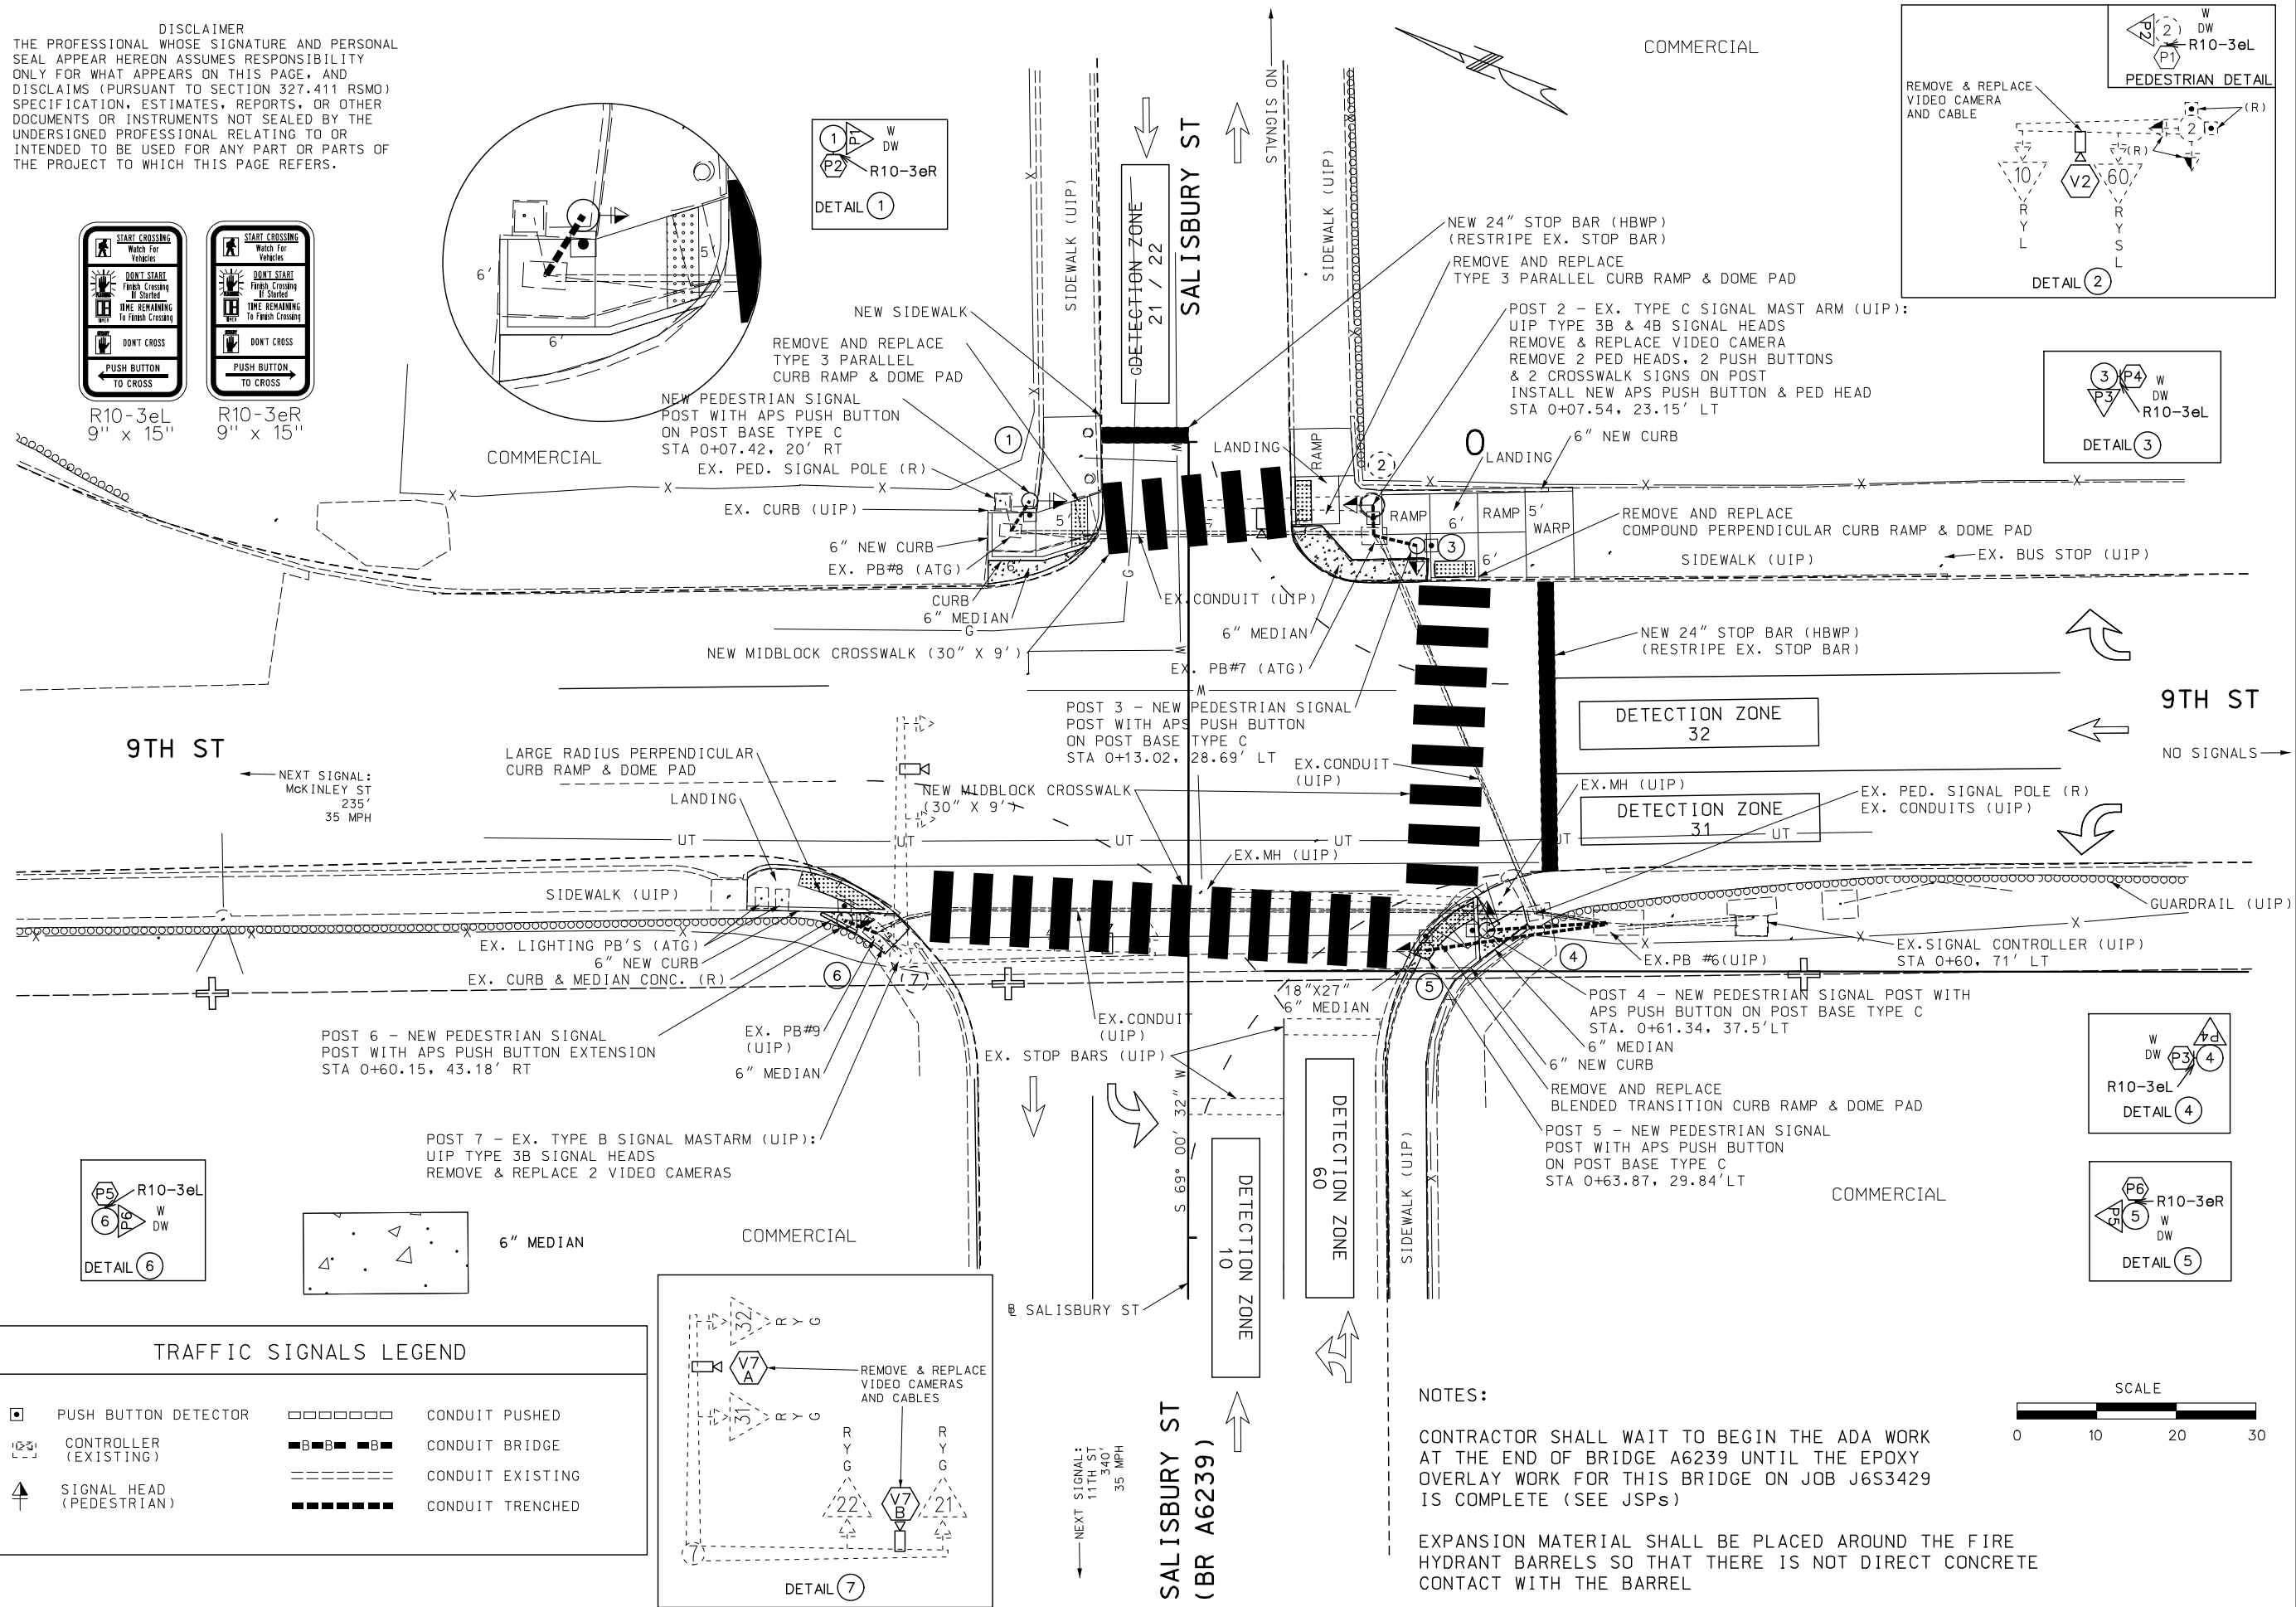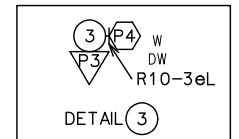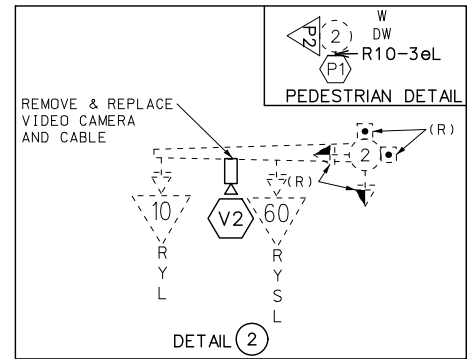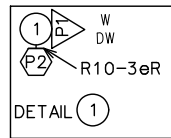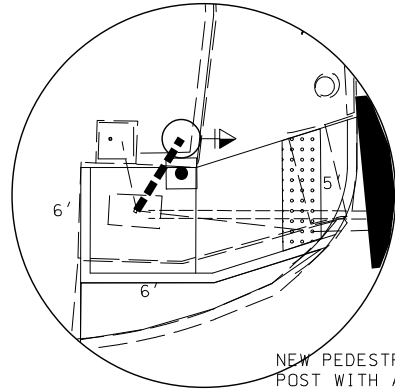

TRAFFIC SIGNALS LEGEND			
	PUSH BUTTON DETECTOR		CONDUIT PUSHED
	CONTROLLER (EXISTING)		CONDUIT BRIDGE
	SIGNAL HEAD (PEDESTRIAN)		CONDUIT EXISTING
			CONDUIT TRENCHED

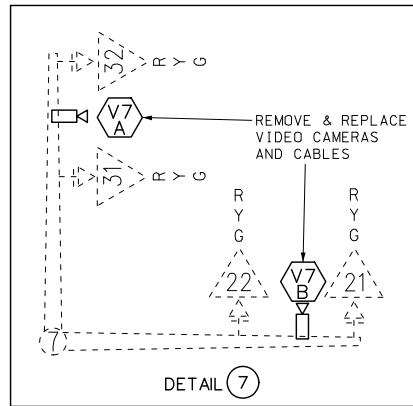

NOTES:

CONTRACTOR SHALL WAIT TO BEGIN THE ADA WORK
AT THE END OF BRIDGE A6239 UNTIL THE EPOXY
OVERLAY WORK FOR THIS BRIDGE ON JOB J6S3429
IS COMPLETE (SEE JSPs)

EXPANSION MATERIAL SHALL BE PLACED AROUND THE FIRE
HYDRANT BARRELS SO THAT THERE IS NOT DIRECT CONCRETE
CONTACT WITH THE BARREL

[illegible]

REV. _____ IF A SEAL IS PRESENT ON THIS SHEET IT HAS BEEN ELECTRONICALLY SEALED AND DATED: _____

[illegible][illegible]

DISCLAIMER THE PROFESSIONAL WHOSE SIGNATURE AND PERSONAL SEAL APPEAR HEREON ASSUMES RESPONSIBILITY ONLY FOR WHAT APPEARS ON THIS PAGE, AND DISCLAIMS (PURSUANT TO SECTION 327.411 RSMO) SPECIFICATION, ESTIMATES, REPORTS, OR OTHER DOCUMENTS OR INSTRUMENTS NOT SEALED BY THE UNDERSIGNED PROFESSIONAL RELATING TO OR INTENDED TO BE USED FOR ANY PART OR PARTS OF THE PROJECT TO WHICH THIS PAGE REFERS.	REMARKS ALL LENGTHS AND SPACINGS ARE IN FEET UNLESS OTHERWISE INDICATED. * ITEMS FOR WHICH SEPARATE PAYMENT WILL NOT BE MADE. ** SEE STANDARD PLANS 902.10 AND 902.30 FOR CONCRETE REQUIREMENTS ON BASES. SIGNAL STRUCTURES WHICH WILL EXCEED THE DIMENSION LIMITS SHOWN ON STANDARD PLAN SHEETS IN SECTION 902 AND ANY OTHER INSTALLATION WHERE THE DETAILS OF CONSTRUCTION ARE NOT FURNISHED IN THE CONTRACT PLANS, SHALL BE DESIGNED BY A PROFESSIONAL ENGINEER IN ACCORDANCE WITH THE 2001 AASHTO STANDARD SPECIFICATIONS FOR STRUCTURAL SUPPORTS FOR HIGHWAY SIGNS, LUMINAIRES AND TRAFFIC SIGNALS, 4TH EDITION, AND LATEST INTERIMS. THE STRUCTURE SHALL BE DESIGNED AS IMPORTANCE CATEGORY I FOR FATIGUE WITH A 50-YEAR DESIGN LIFE. THE CONTRACTOR SHALL SUBMIT A SET OF SHOP DETAIL DRAWINGS INCLUDING WELD PROCEDURE SPECIFICATIONS AND DESIGN COMPUTATIONS FOR MODOT RECORDS AND REFERENCE. THE SUBMITTED DRAWINGS AND CALCULATIONS SHALL BE SIGNED AND SEALED IN ACCORDANCE WITH THE LAWS RELATING TO ARCHITECTS AND PROFESSIONAL ENGINEERS (CHAPTER 327, RSMO.), AND SHALL INCLUDE A TITLE BLOCK OR SUMMARY SHEET WHICH LISTS AND CERTIFIES THAT THE PRODUCT MEETS ALL OF THE SPECIFIED DESIGN CRITERIA.
--	--

[illegible]

POWER SUPPLY (UIP)												
LOCATION			POWER SUPPLY ASSEMBLY	CIRCUIT BREAKER TRIP RATING*				LIGHTING CONTROL * (ON POWER SUPPLY)		SERVICE POLE		
APPROACH	STATION	OFFSET		CONTROLLER		POWER SUPPLY DISCONNECT				CONTRACT FURNISH	UTILITY COMPANY	
				AUXILIARY BREAKER	CONT. & SIGNAL LAMPS	MAIN BREAKER		120 VOLT CONTROL CABINET	MAIN BREAKER			
						SIGNALS	LIGHTING					
SALISBURY	3+51	321' LT	UIP	15 Amps	Amps	Amps	Amps		Amps	Cl.	Ft.	
				15 Amps	Amps	Amps	Amps		Amps	Cl.	Ft.	

[illegible]


[illegible][illegible]

DISCLAIMER THE PROFESSIONAL WHOSE SIGNATURE AND PERSONAL SEAL APPEAR HEREON ASSUMES RESPONSIBILITY ONLY FOR WHAT APPEARS ON THIS PAGE, AND DISCLAIMS (PURSUANT TO SECTION 327.411 RSMO) SPECIFICATION, ESTIMATES, REPORTS, OR OTHER DOCUMENTS OR INSTRUMENTS NOT SEALED BY THE UNDERSIGNED PROFESSIONAL RELATING TO OR INTENDED TO BE USED FOR ANY PART OR PARTS OF THE PROJECT TO WHICH THIS PAGE REFERS.	REMARKS ALL LENGTHS AND SPACINGS ARE IN FEET UNLESS OTHERWISE INDICATED. * ITEMS FOR WHICH SEPARATE PAYMENT WILL NOT BE MADE. ** SEE STANDARD PLANS 902.10 AND 902.30 FOR CONCRETE REQUIREMENTS ON BASES. SIGNAL STRUCTURES WHICH WILL EXCEED THE DIMENSION LIMITS SHOWN ON STANDARD PLAN SHEETS IN SECTION 902 AND ANY OTHER INSTALLATION WHERE THE DETAILS OF CONSTRUCTION ARE NOT FURNISHED IN THE CONTRACT PLANS, SHALL BE DESIGNED BY A PROFESSIONAL ENGINEER IN ACCORDANCE WITH THE 2001 AASHTO STANDARD SPECIFICATIONS FOR STRUCTURAL SUPPORTS FOR HIGHWAY SIGNS, LUMINAIRES AND TRAFFIC SIGNALS, 4TH EDITION, AND LATEST INTERIMS. THE STRUCTURE SHALL BE DESIGNED AS IMPORTANCE CATEGORY I FOR FATIGUE WITH A 50-YEAR DESIGN LIFE. THE CONTRACTOR SHALL SUBMIT A SET OF SHOP DETAIL DRAWINGS INCLUDING WELD PROCEDURE SPECIFICATIONS AND DESIGN COMPUTATIONS FOR MODOT RECORDS AND REFERENCE. THE SUBMITTED DRAWINGS AND CALCULATIONS SHALL BE SIGNED AND SEALED IN ACCORDANCE WITH THE LAWS RELATING TO ARCHITECTS AND PROFESSIONAL ENGINEERS (CHAPTER 327, RSMO.), AND SHALL INCLUDE A TITLE BLOCK OR SUMMARY SHEET WHICH LISTS AND CERTIFIES THAT THE PRODUCT MEETS ALL OF THE SPECIFIED DESIGN CRITERIA.
--	--

[illegible]

[illegible]* 45 DEGREE LT

RING STRUCTURE

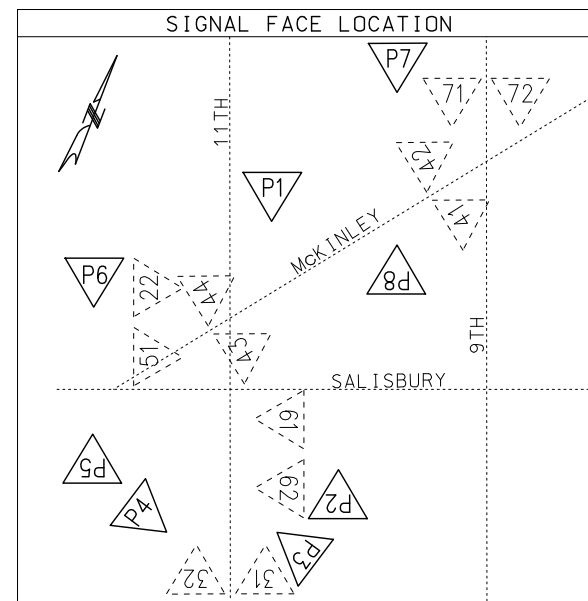

LEGEND

- ACTUATED VEHICULAR MOVEMENT
 ---→— PARTIALLY RESTRICTED ACTUATED VEHICULAR MOVEMENT
 —▷— NON-ACTUATED VEHICULAR MOVEMENT
 ---▷— PARTIALLY RESTRICTED NON-ACTUATED VEHICULAR MOVEMENT
 —→— ACTUATED PEDESTRIAN MOVEMENT
 —▷— NON-ACTUATED PEDESTRIAN MOVEMENT
 —|— VEHICLE STOPPED
 FDW — FLASHING DON'T WALK
 W — WALK
 DW — DON'T WALK
 R/W — RIGHT OF WAY INTERVAL
 YR+ — YELLOW RIGHT ARROW
 RT. — GREEN RIGHT ARROW
 LY -YL — YELLOW LEFT ARROW
 L — GREEN LEFT ARROW
 — GREEN STRAIGHT AHEAD ARROW
 S — CIRCULAR GREEN
 Y — CIRCULAR YELLOW
 R — CIRCULAR RED
 RL — RED LEFT ARROW
 Ø — TRAFFIC PHASE
 AO — ALL OTHERS
 FR — FLASHING RED
 FY — FLASHING CIRCULAR YELLOW
 FYL — FLASHING YELLOW LEFT ARROW

THE PROFESSIONAL WHOSE SIGNATURE AND PERSONAL SEAL APPEAR HEREON ASSUMES RESPONSIBILITY ONLY FOR WHAT APPEARS ON THIS PAGE, AND DISCLAIMS (PURSUANT TO SECTION 327.411 RSMO) SPECIFICATION, ESTIMATES, REPORTS, OR OTHER DOCUMENTS OR INSTRUMENTS NOT SEALED BY THE UNDERSIGNED PROFESSIONAL RELATING TO OR INTENDED TO BE USED FOR ANY PART OR PARTS OF THE PROJECT TO WHICH THIS PAGE REFERS.

CONTROLLER TYPE	NEMA 8Ø
-----------------	---------


INTERSECTION OF
McKINLEY ST & 9TH ST
McKINLEY ST / SALISBURY ST & 11TH ST

GENERAL NOTES:

PROVIDE WATERTIGHT SEAL WHERE CABLES ENTER AND EXIT


CAMERAS SHALL BE AT MINIMUM 30' HEIGHT ABOVE GRADE

DISCLAIMER
THE PROFESSIONAL WHOSE SIGNATURE AND PERSONAL SEAL APPEAR HEREON ASSUMES RESPONSIBILITY ONLY FOR WHAT APPEARS ON THIS PAGE, AND DISCLAIMS (PURSUANT TO SECTION 327.411 RSMO) SPECIFICATION, ESTIMATES, REPORTS, OR OTHER DOCUMENTS OR INSTRUMENTS NOT SEALED BY THE UNDERSIGNED PROFESSIONAL RELATING TO OR INTENDED TO BE USED FOR ANY PART OR PARTS OF THE PROJECT TO WHICH THIS PAGE REFERS.

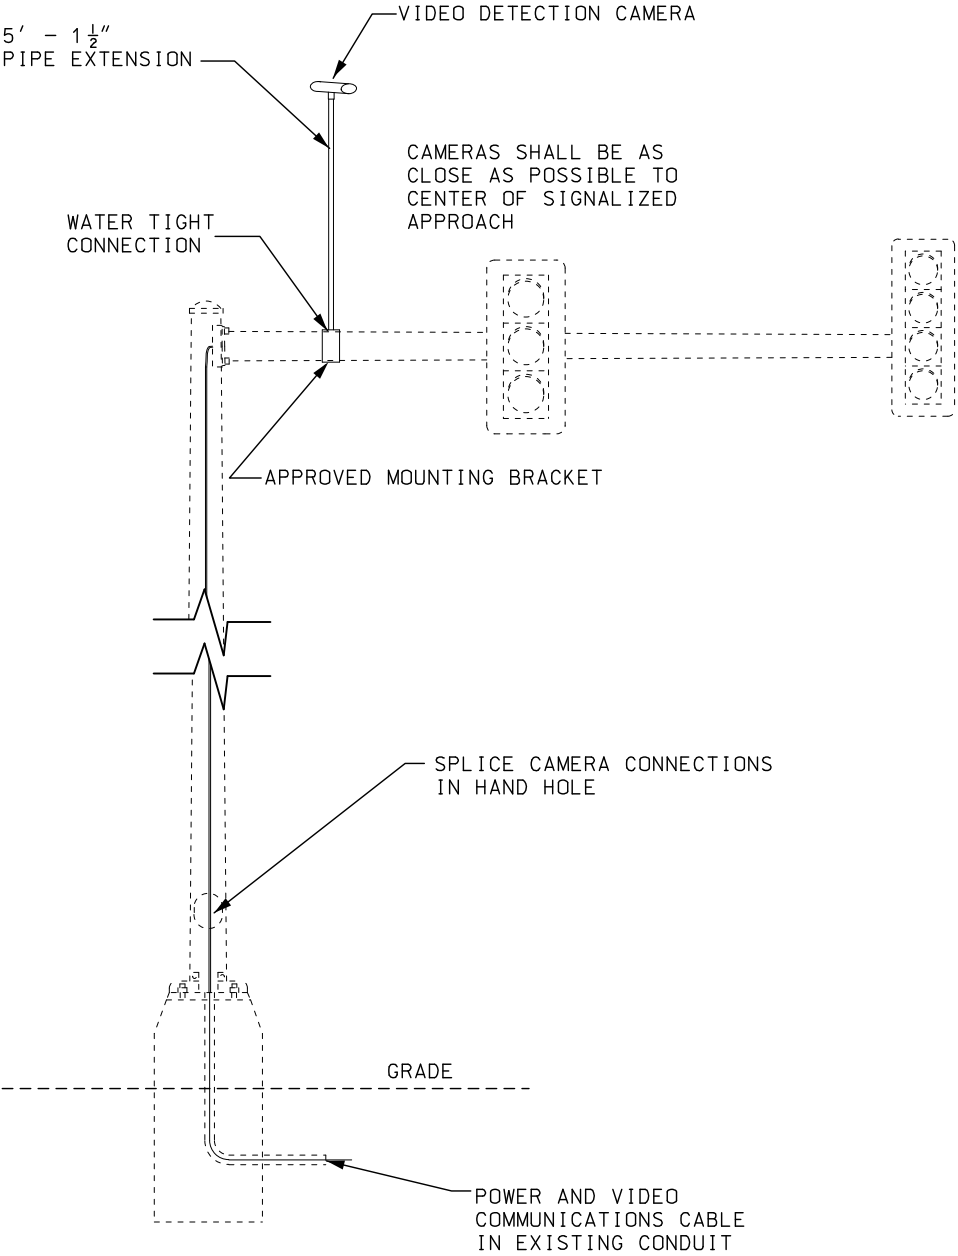

VIDEO DETECTION MOUNTING DETAILS

NOT TO SCALE

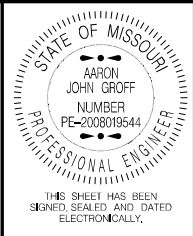

DATE PREPARED 8/3/2021	
ROUTE I-70/44	STATE MO
DISTRICT SL	SHEET NO. 31A
COUNTY ST. LOUIS CITY	
JOB NO. J613424	
CONTRACT ID.	
PROJECT NO.	
BRIDGE NO.	

DATE	DESCRIPTION


MISSOURI HIGHWAYS AND TRANSPORTATION COMMISSION

MoDOT

105 WEST CAPITOL
JEFFERSON CITY, MO 65102
1-888-ASK-MODOT (1-888-275-6636)


SIGNAL SPECIAL SHEET
VIDEO DETECTION MOUNTING DETAIL

IF A SEAL IS PRESENT ON THIS SHEET IT HAS BEEN ELECTRONICALLY SEALED AND DATED.

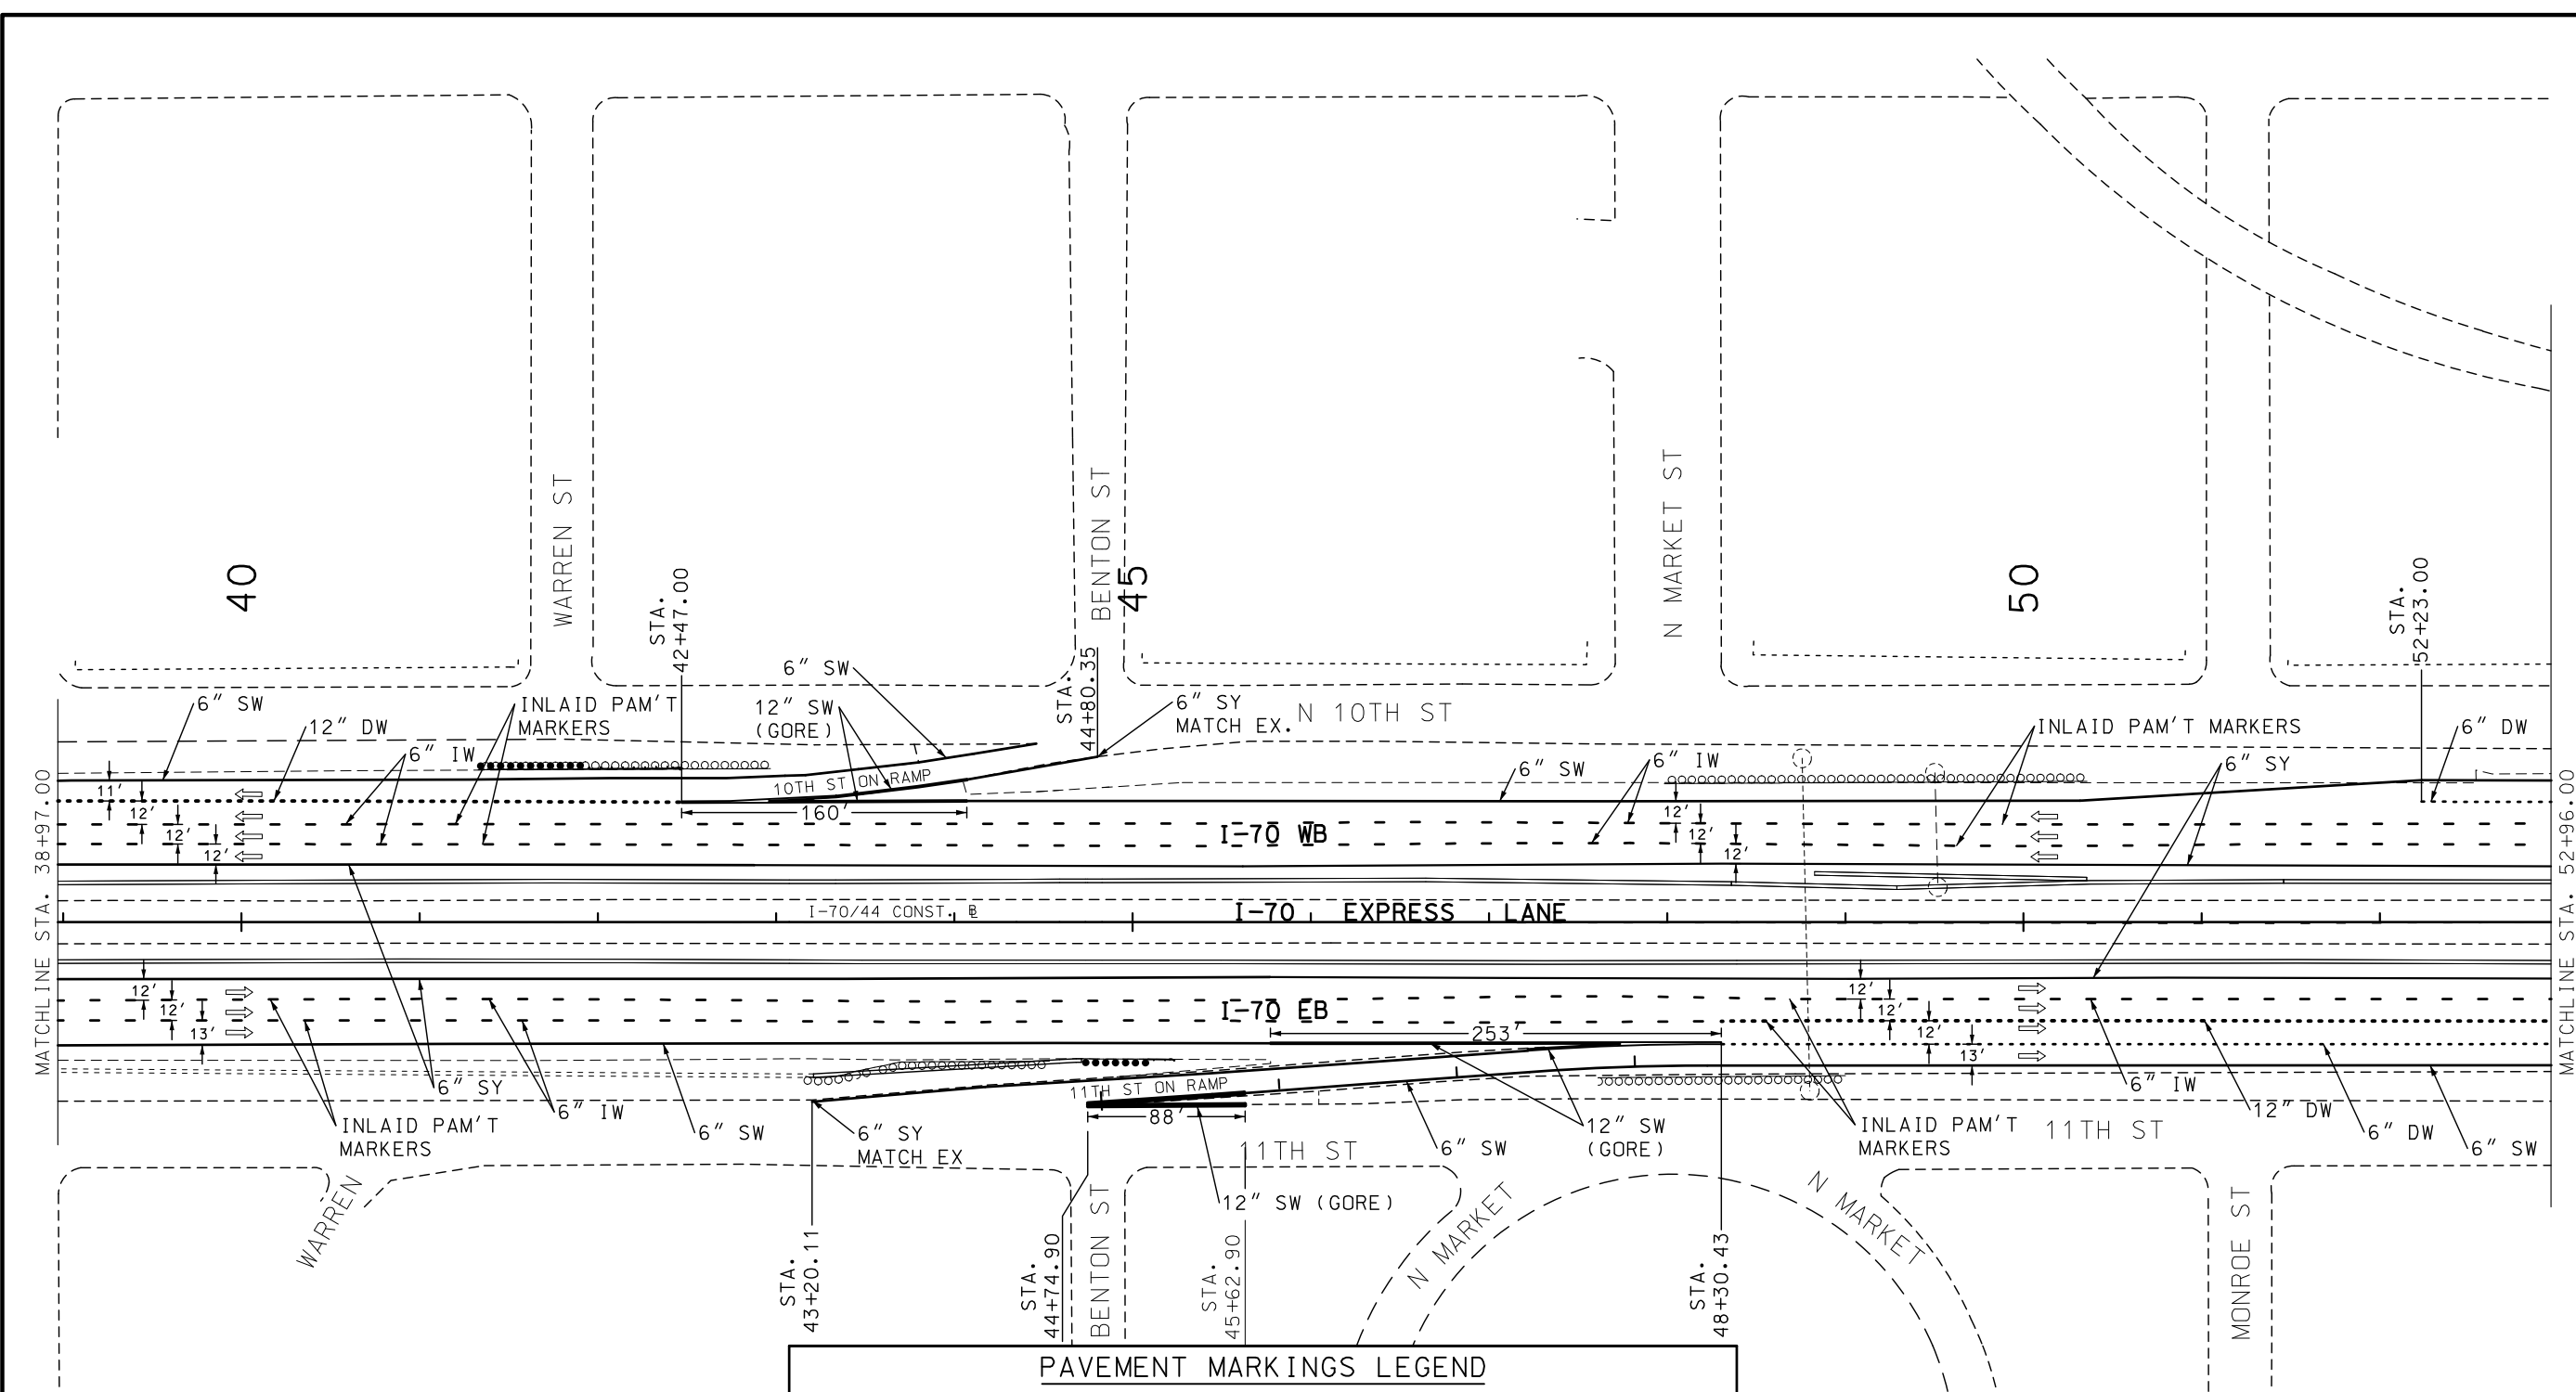

DISCLAIMER
THE PROFESSIONAL WHOSE SIGNATURE AND PERSONAL SEAL APPEAR HEREON ASSUMES RESPONSIBILITY ONLY FOR WHAT APPEARS ON THIS PAGE, AND DISCLAIMS (PURSUANT TO SECTION 327.411 RSMO) SPECIFICATION, ESTIMATES, REPORTS, OR OTHER DOCUMENTS OR INSTRUMENTS NOT SEALED BY THE UNDERSIGNED PROFESSIONAL RELATING TO OR INTENDED TO BE USED FOR ANY PART OR PARTS OF THE PROJECT TO WHICH THIS PAGE REFERS.

PAVEMENT MARKINGS LEGEND			
4" SY	4" SOLID YELLOW LINE (HBWP)		
6" SW	6" SOLID WHITE LINE (HBWP)		
6" IW	6" INTMT WHITE LINE (HBWP)	10' STRIPE & 30' GAP	
6" DW	6" DASHED WHITE LINE (HBWP)	3' STRIPE & 9' GAP	
6" SY	6" SOLID YELLOW LINE (HBWP)		
6" IY	6" INTMT YELLOW LINE (HBWP)		
12" SW	12" SOLID WHITE (GORE) (HBWP)		
12" DW	12" DOTTED WHITE LINE (HBWP)	3' STRIPE & 9' GAP	
* 6" DWL-T	6" DOTTED WHITE LINE (THERMOPLASTIC)	2' STRIPE & 4' GAP	
	(30"X 9') WHITE MIDBLOCK CROSSWALK MARKINGS (THERMOPLASTIC)		SOLID WHITE TURN ARROW LEFT & RIGHT (THERMOPLASTIC)
	5'-10" X 8' ONLY PAVEMENT MARKING (PREFORMED THERMOPLASTIC)		SOLID WHITE STRAIGHT LEFT ARROW (THERMOPLASTIC)
	24" SWB - 24" SOLID WHITE HATCHING (THERMOPLASTIC)		SOLID WHITE LANE DROP ARROW LEFT (THERMOPLASTIC)
	SOLID WHITE ARROW (THERMOPLASTIC)		LANE USAGE ARROW

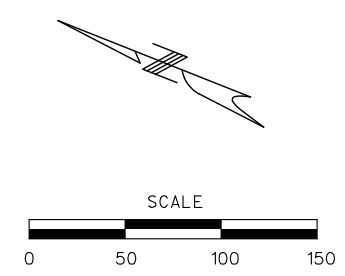

STATE OF MISSOURI

AARON JOHN GROFF

NUMBER PE-2008019544

PROFESSIONAL ENGINEER

THIS SHEET HAS BEEN SIGNED, SEALED AND DATED ELECTRONICALLY.

DATE PREPARED

8/3/2021

ROUTE

I-70/44

STATE

MO

DISTRICT

SL

SHEET NO.

33

COUNTY

ST. LOUIS CITY

JOB NO.

J613424

CONTRACT ID.

PROJECT NO.

BRIDGE NO.

DESCRIPTION

DATE


MISSOURI HIGHWAYS AND TRANSPORTATION COMMISSION

105 WEST CAPITOL
JEFFERSON CITY, MO 65102
1-888-ASK-MODOT (1-888-275-6636)

PAVEMENT MARKING



IF A SEAL IS PRESENT ON THIS SHEET IT HAS BEEN ELECTRONICALLY SEALED AND DATED.

REV.

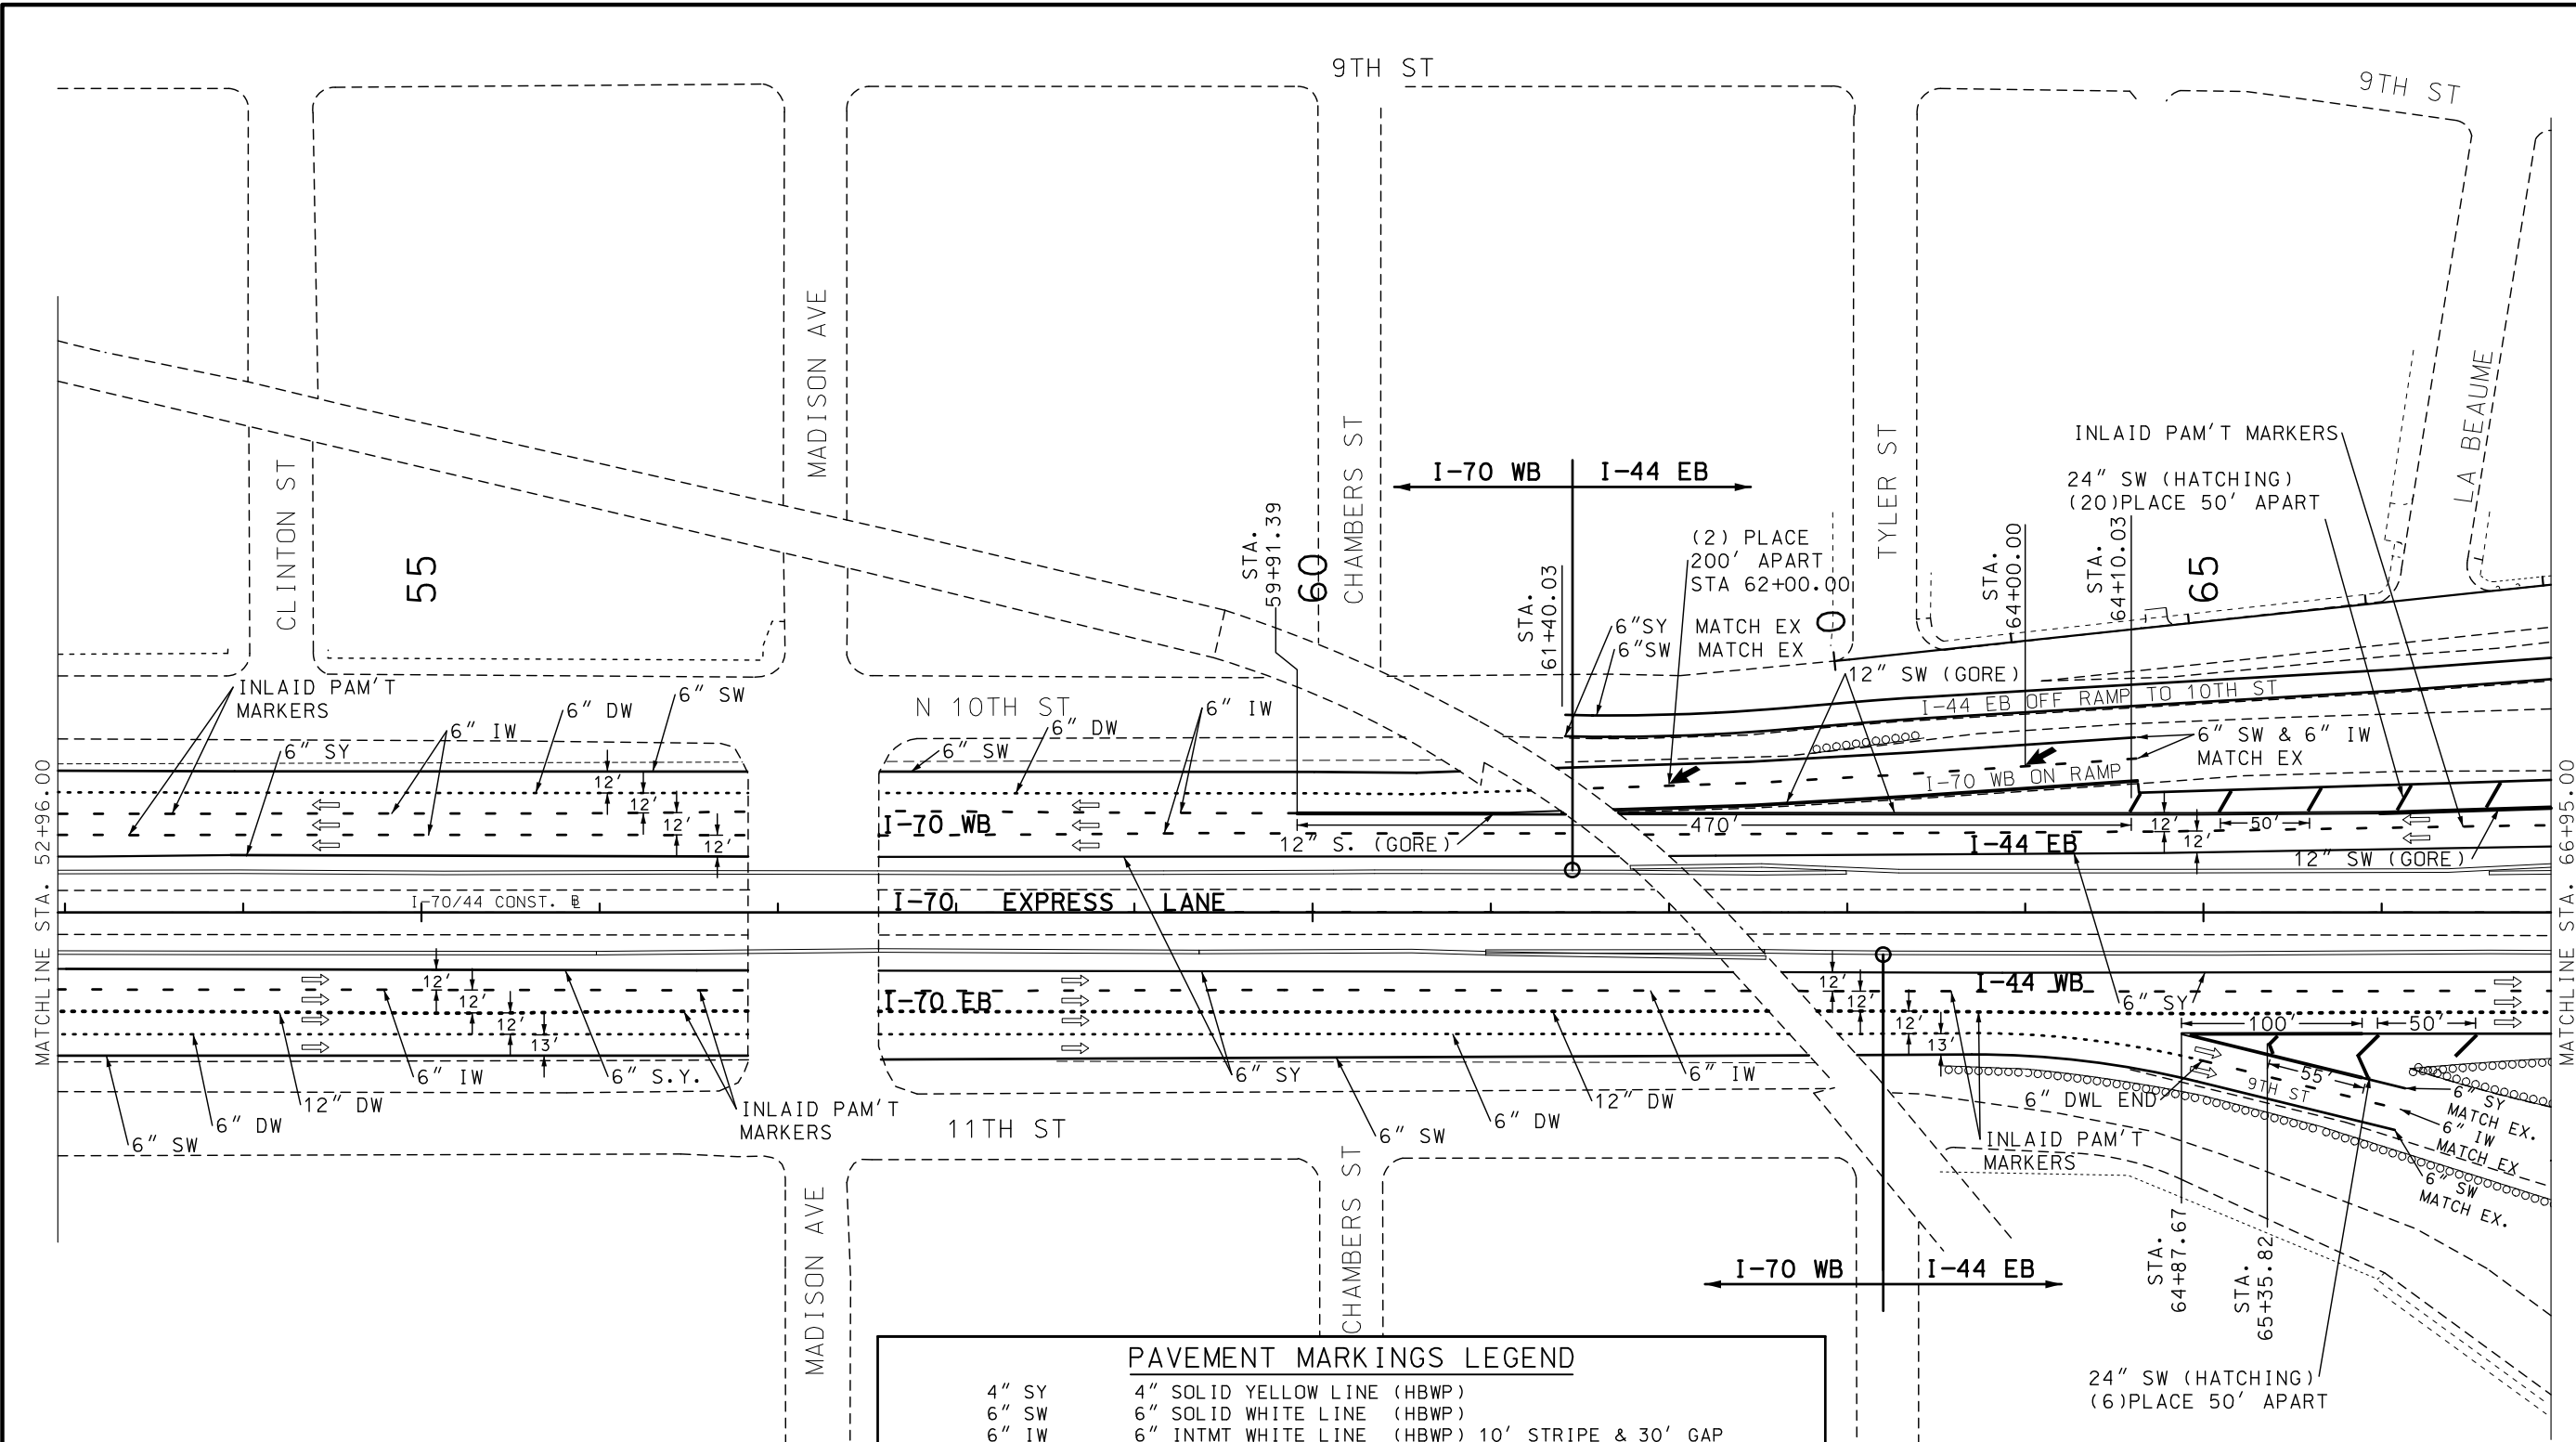

DISCLAIMER
THE PROFESSIONAL WHOSE SIGNATURE AND PERSONAL SEAL APPEAR HEREON ASSUMES RESPONSIBILITY ONLY FOR WHAT APPEARS ON THIS PAGE, AND DISCLAIMS (PURSUANT TO SECTION 327.411 RSMO) SPECIFICATION, ESTIMATES, REPORTS, OR OTHER DOCUMENTS OR INSTRUMENTS NOT SEALED BY THE UNDERSIGNED PROFESSIONAL RELATING TO OR INTENDED TO BE USED FOR ANY PART OR PARTS OF THE PROJECT TO WHICH THIS PAGE REFERS.

PAVEMENT MARKINGS LEGEND			
4" SY	4" SOLID YELLOW LINE (HBWP)		
6" SW	6" SOLID WHITE LINE (HBWP)		
6" IW	6" INTMT WHITE LINE (HBWP)	10' STRIPE & 30' GAP	
6" DW	6" DASHED WHITE LINE (HBWP)	3' STRIPE & 9' GAP	
6" SY	6" SOLID YELLOW LINE (HBWP)		
6" IY	6" INTMT YELLOW LINE (HBWP)		
12" SW	12" SOLID WHITE (GORE) (HBWP)		
12" DW	12" DOTTED WHITE LINE (HBWP)	3' STRIPE & 9' GAP	
* 6" DWL-T	6" DOTTED WHITE LINE (THERMOPLASTIC)	2' STRIPE & 4' GAP	
	(30"X 9') WHITE MIDBLOCK CROSSWALK MARKINGS (THERMOPLASTIC)		SOLID WHITE TURN ARROW LEFT & RIGHT (THERMOPLASTIC)
	5'-10" X 8' ONLY PAVEMENT MARKING (PREFORMED THERMOPLASTIC)		SOLID WHITE STRAIGHT LEFT ARROW (THERMOPLASTIC)
	24" SWB - 24" SOLID WHITE HATCHING (THERMOPLASTIC)		SOLID WHITE LANE DROP ARROW LEFT (THERMOPLASTIC)
	SOLID WHITE ARROW (THERMOPLASTIC)		LANE USAGE ARROW

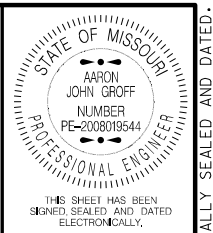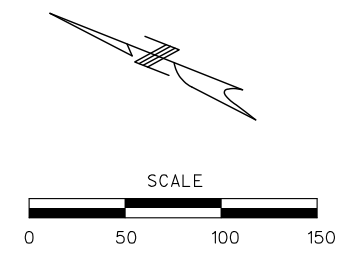

DATE PREPARED 8/3/2021	
ROUTE I-70/44	STATE MO
DISTRICT SL	SHEET NO. 34
COUNTY ST. LOUIS CITY	
JOB NO. J613424	
CONTRACT ID.	
PROJECT NO.	
BRIDGE NO.	


DESCRIPTION	DATE

MISSOURI HIGHWAYS AND TRANSPORTATION COMMISSION

105 WEST CAPITAL
JEFFERSON CITY, MO 65102
1-888-ASK-MODOT (1-888-275-6636)


PAVEMENT MARKING

IF A SEAL IS PRESENT ON THIS SHEET IT HAS BEEN ELECTRONICALLY SEALED AND DATED.

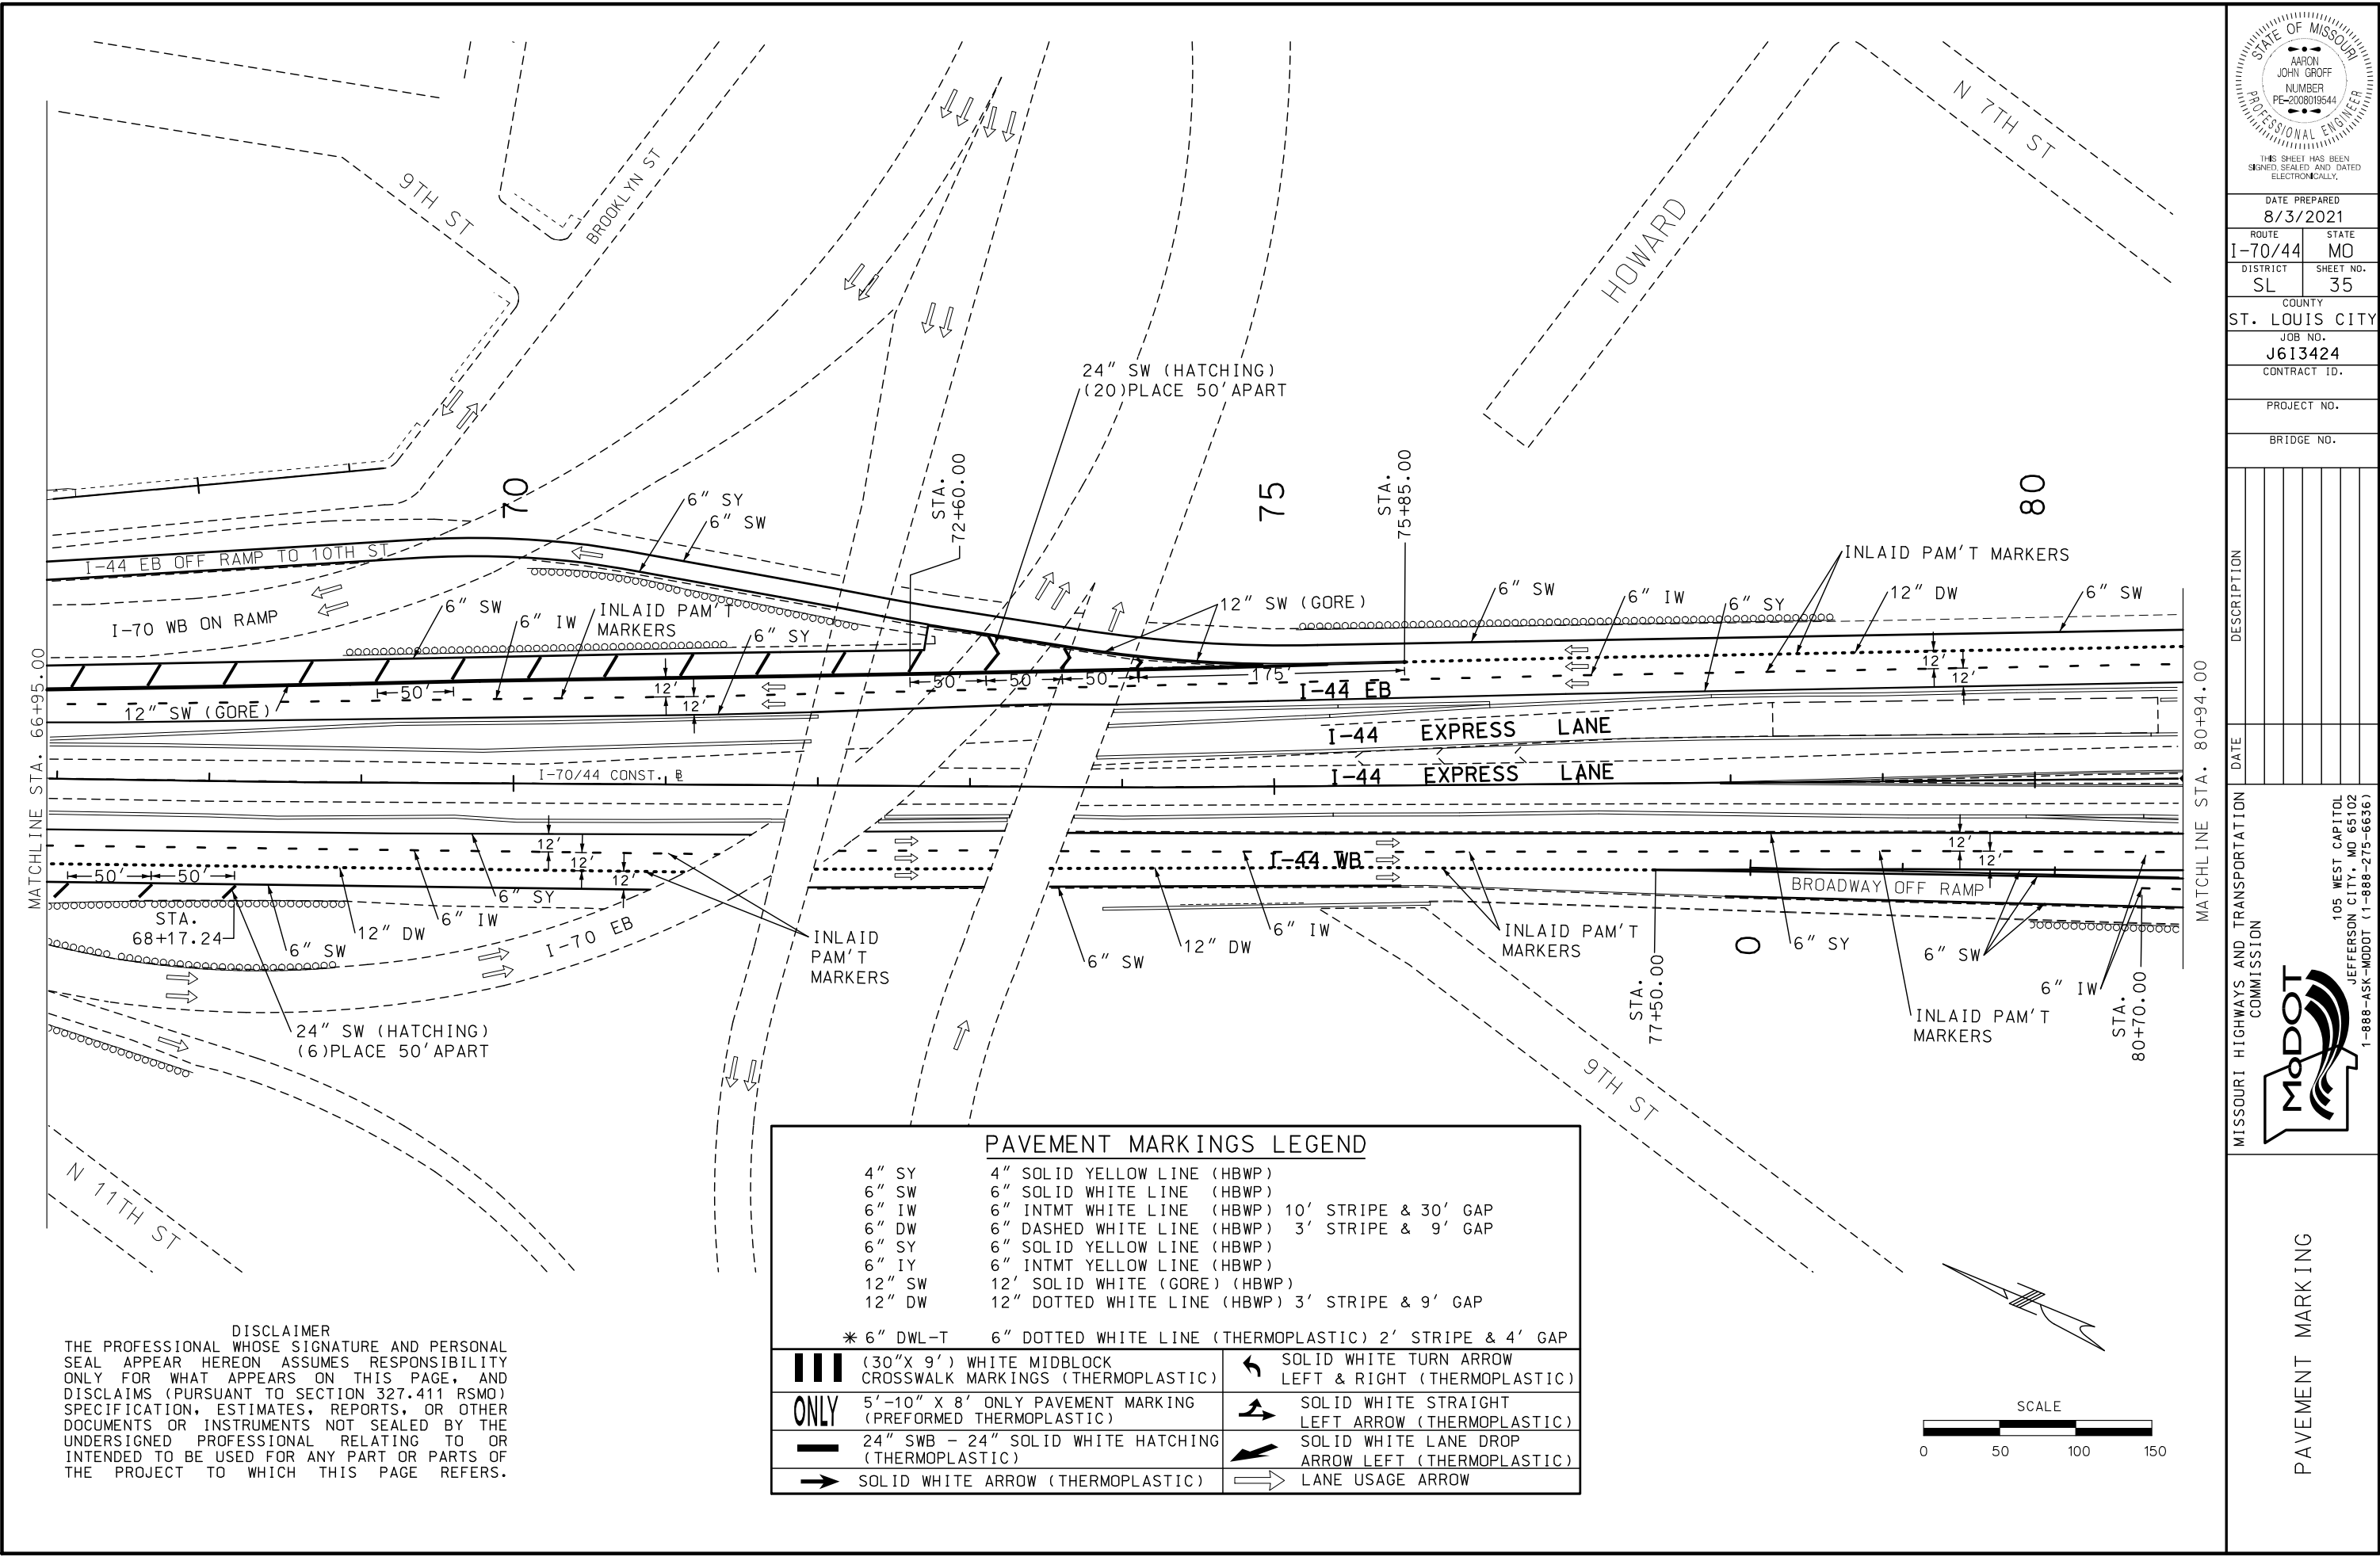

DISCLAIMER
THE PROFESSIONAL WHOSE SIGNATURE AND PERSONAL SEAL APPEAR HEREON ASSUMES RESPONSIBILITY ONLY FOR WHAT APPEARS ON THIS PAGE, AND DISCLAIMS (PURSUANT TO SECTION 327.411 RSMO) SPECIFICATION, ESTIMATES, REPORTS, OR OTHER DOCUMENTS OR INSTRUMENTS NOT SEALED BY THE UNDERSIGNED PROFESSIONAL RELATING TO OR INTENDED TO BE USED FOR ANY PART OR PARTS OF THE PROJECT TO WHICH THIS PAGE REFERS.

PAVEMENT MARKINGS LEGEND			
4" SY	4" SOLID YELLOW LINE (HBWP)		
6" SW	6" SOLID WHITE LINE (HBWP)		
6" IW	6" INTMT WHITE LINE (HBWP) 10' STRIPE & 30' GAP		
6" DW	6" DASHED WHITE LINE (HBWP) 3' STRIPE & 9' GAP		
6" SY	6" SOLID YELLOW LINE (HBWP)		
6" IY	6" INTMT YELLOW LINE (HBWP)		
12" SW	12" SOLID WHITE (GORE) (HBWP)		
12" DW	12" DOTTED WHITE LINE (HBWP) 3' STRIPE & 9' GAP		
* 6" DWL-T 6" DOTTED WHITE LINE (THERMOPLASTIC) 2' STRIPE & 4' GAP			
	(30"X 9') WHITE MIDBLOCK CROSSWALK MARKINGS (THERMOPLASTIC)		SOLID WHITE TURN ARROW LEFT & RIGHT (THERMOPLASTIC)
	5'-10" X 8' ONLY PAVEMENT MARKING (PREFORMED THERMOPLASTIC)		SOLID WHITE STRAIGHT LEFT ARROW (THERMOPLASTIC)
	24" SWB - 24" SOLID WHITE HATCHING (THERMOPLASTIC)		SOLID WHITE LANE DROP ARROW LEFT (THERMOPLASTIC)
	SOLID WHITE ARROW (THERMOPLASTIC)		LANE USAGE ARROW

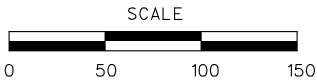

STATE OF MISSOURI

AARON JOHN GROFF

NUMBER PE-2008019544

PROFESSIONAL ENGINEER

THIS SHEET HAS BEEN SIGNED, SEALED AND DATED ELECTRONICALLY.

DATE PREPARED

8/3/2021

ROUTE

I-70/44

STATE

MO

DISTRICT

SL

SHEET NO.

35

COUNTY

ST. LOUIS CITY

JOB NO.

J613424

CONTRACT ID.

PROJECT NO.

BRIDGE NO.

DATE	DESCRIPTION


MISSOURI HIGHWAYS AND TRANSPORTATION COMMISSION

105 WEST CAPITOL
JEFFERSON CITY, MO 65102
1-888-ASK-MODOT (1-888-275-6636)


PAVEMENT MARKING

IF A SEAL IS PRESENT ON THIS SHEET IT HAS BEEN ELECTRONICALLY SEALED AND DATED.

REV.

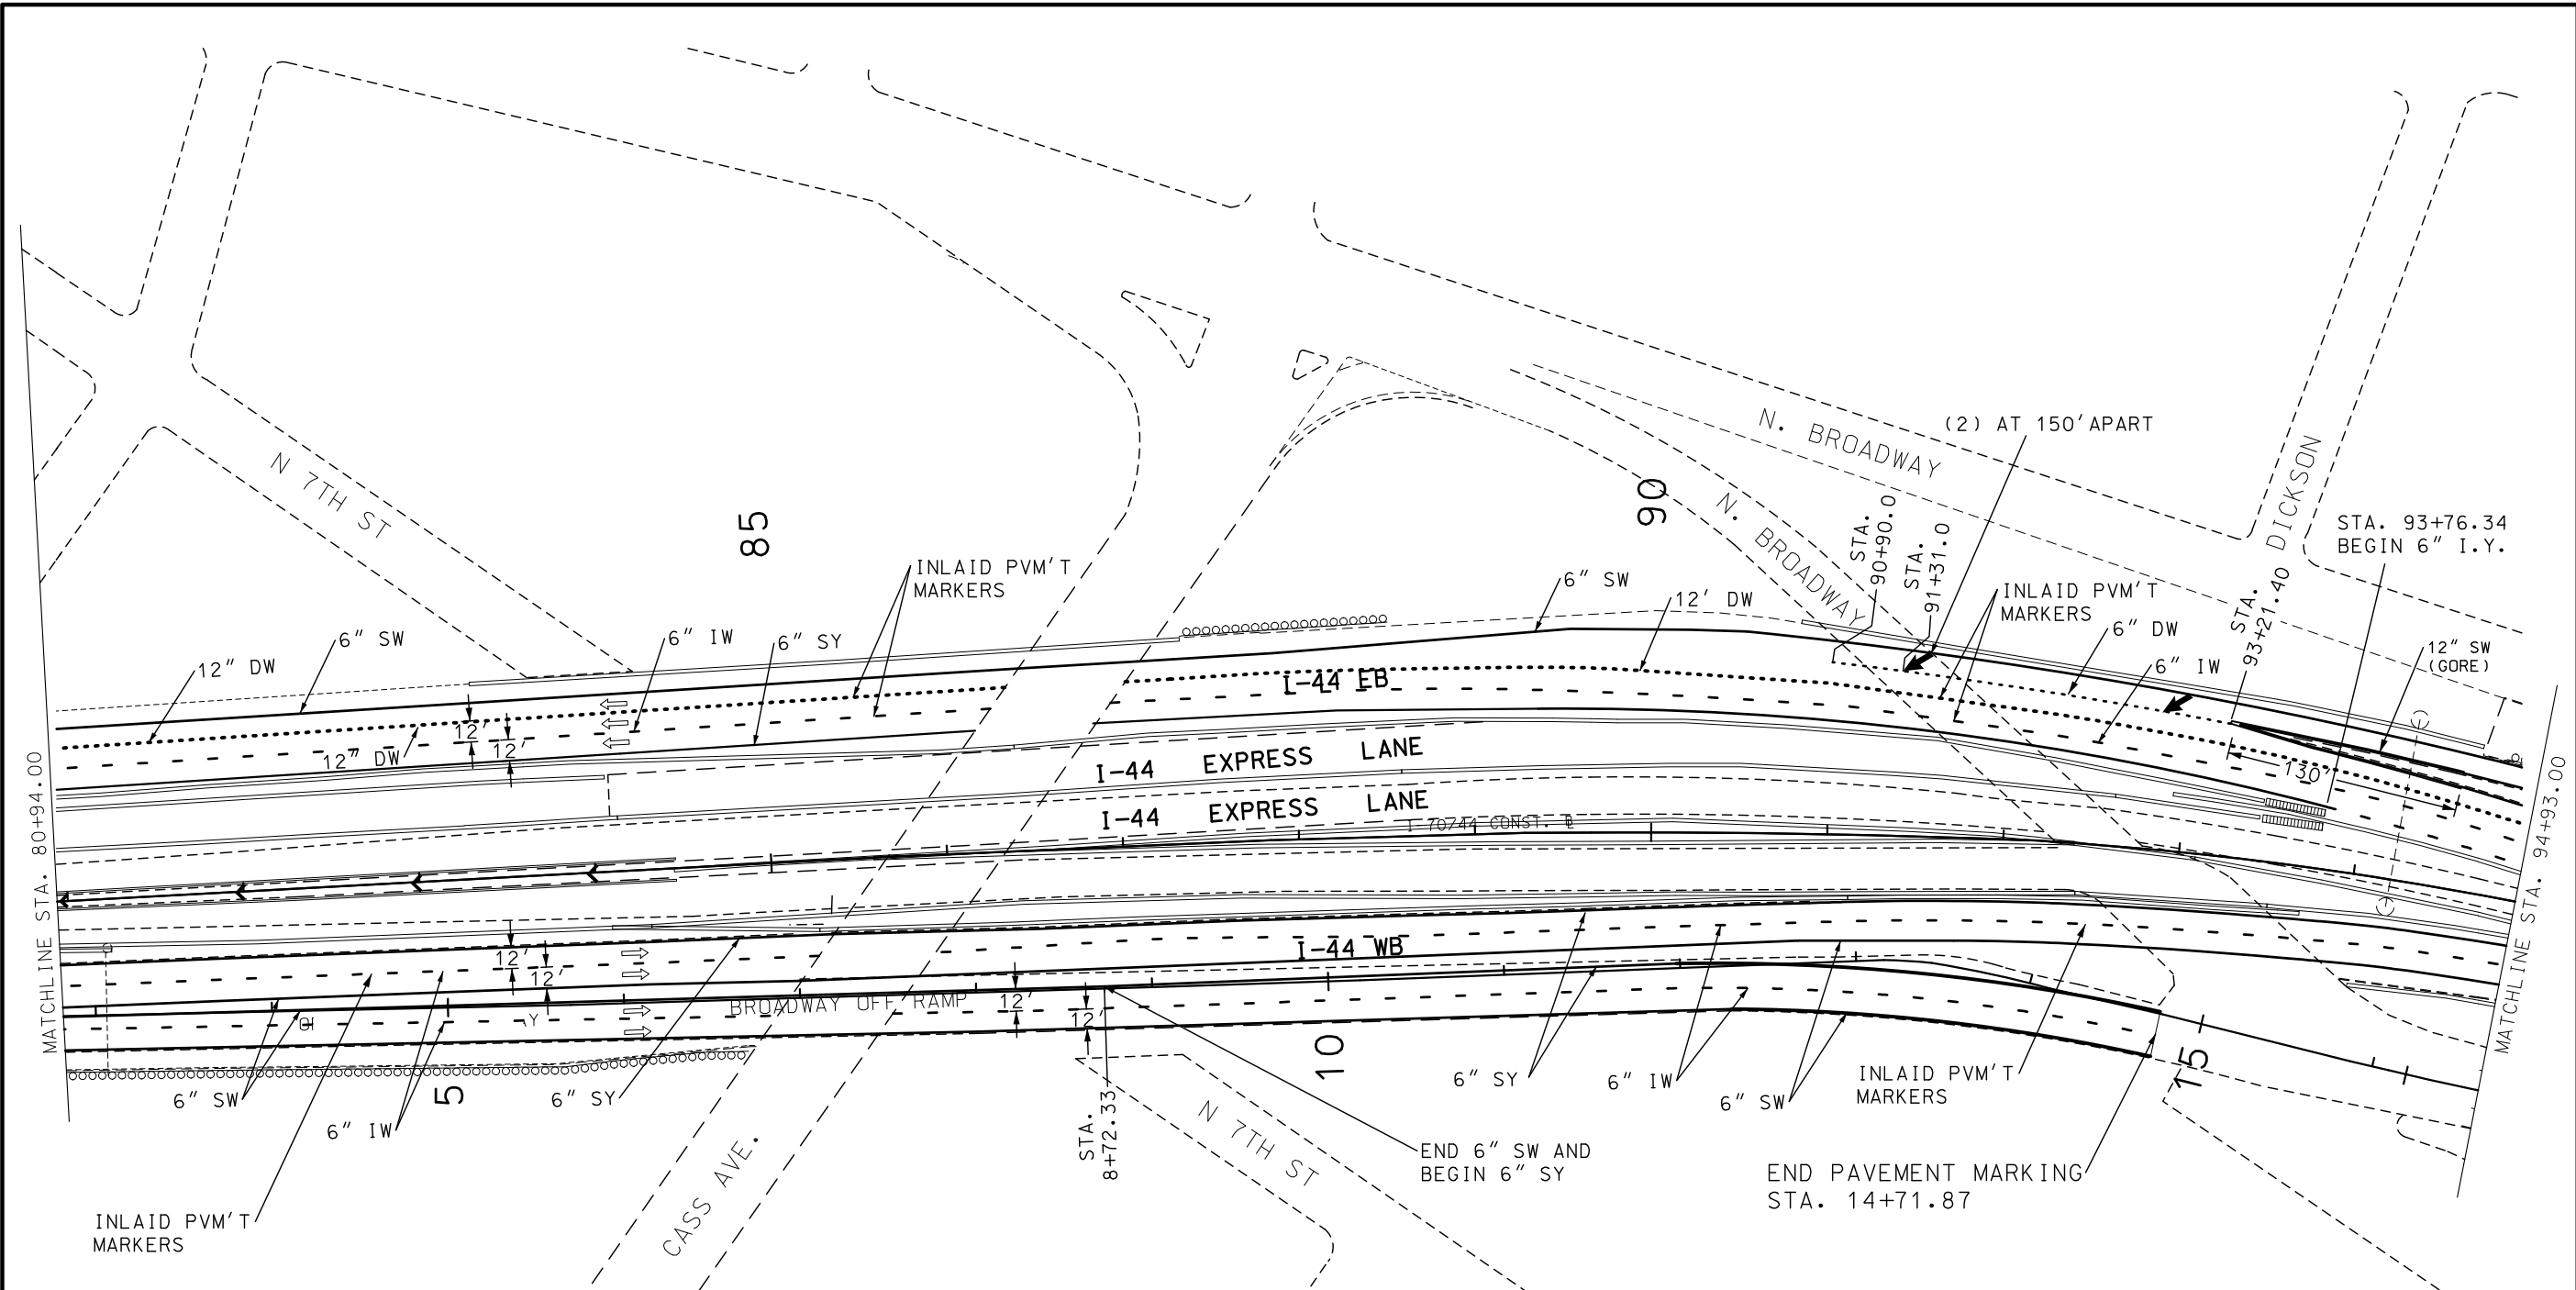

DISCLAIMER
THE PROFESSIONAL WHOSE SIGNATURE AND PERSONAL SEAL APPEAR HEREON ASSUMES RESPONSIBILITY ONLY FOR WHAT APPEARS ON THIS PAGE, AND DISCLAIMS (PURSUANT TO SECTION 327.411 RSMO) SPECIFICATION, ESTIMATES, REPORTS, OR OTHER DOCUMENTS OR INSTRUMENTS NOT SEALED BY THE UNDERSIGNED PROFESSIONAL RELATING TO OR INTENDED TO BE USED FOR ANY PART OR PARTS OF THE PROJECT TO WHICH THIS PAGE REFERS.

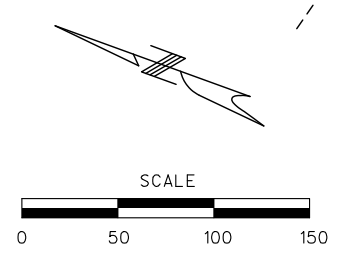

PAVEMENT MARKINGS LEGEND			
4" SY	4" SOLID YELLOW LINE (HBWP)	↖	SOLID WHITE TURN ARROW LEFT & RIGHT (THERMOPLASTIC)
6" SW	6" SOLID WHITE LINE (HBWP)	↗	SOLID WHITE STRAIGHT LEFT ARROW (THERMOPLASTIC)
6" IW	6" INTMT WHITE LINE (HBWP) 10' STRIPE & 30' GAP	↘	SOLID WHITE LANE DROP ARROW LEFT (THERMOPLASTIC)
6" DW	6" DASHED WHITE LINE (HBWP) 3' STRIPE & 9' GAP	↙	LANE USAGE ARROW
6" SY	6" SOLID YELLOW LINE (HBWP)		
6" IY	6" INTMT YELLOW LINE (HBWP)		
12" SW	12' SOLID WHITE (GORE) (HBWP)		
12" DW	12" DOTTED WHITE LINE (HBWP) 3' STRIPE & 9' GAP		
* 6" DWL-T	6" DOTTED WHITE LINE (THERMOPLASTIC) 2' STRIPE & 4' GAP		
	(30"X 9') WHITE MIDBLOCK CROSSWALK MARKINGS (THERMOPLASTIC)		
ONLY	5'-10" X 8' ONLY PAVEMENT MARKING (PERFORMED THERMOPLASTIC)		
	24" SWB - 24" SOLID WHITE HATCHING (THERMOPLASTIC)		
→	SOLID WHITE ARROW (THERMOPLASTIC)		

STATE OF MISSOURI

AARON JOHN GROFF

NUMBER PE-2008019544

PROFESSIONAL ENGINEER

THIS SHEET HAS BEEN SIGNED, SEALED AND DATED ELECTRONICALLY.

DATE PREPARED

8/3/2021

ROUTE

I-70/44

STATE

MO

DISTRICT

SL

SHEET NO.

36

COUNTY

ST. LOUIS CITY

JOB NO.

J613424

CONTRACT ID.

PROJECT NO.

BRIDGE NO.

DESCRIPTION

DATE

MISSOURI HIGHWAYS AND TRANSPORTATION COMMISSION

105 WEST CAPITOL


JEFFERSON CITY, MO 65102

1-888-ASK-MODOT (1-888-275-6636)

PAVEMENT MARKING

IF A SEAL IS PRESENT ON THIS SHEET IT HAS BEEN ELECTRONICALLY SEALED AND DATED.

REV.

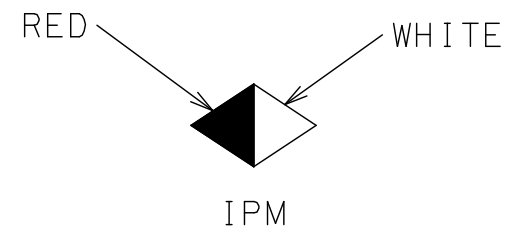

NOTE: WHEN INLAID PAVEMENT MARKERS ARE INSTALLED ALONG A DOTTED WHITE LINE THEY SHALL BE
INSTALLED EVERY 72 FEET.

14' 10.25"

6' 4.5"

5' 9"

18'

2' 10.25"

4' 4.375"


2' 10"

20°

EDGE OF PAVEMENT

**18' LANE DROP ARROW (RIGHT)
FOR LEFT LANE, USE MIRROR IMAGE**

NOT TO SCALE

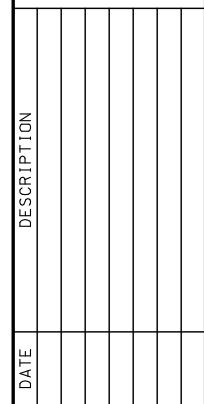

INLAID PAVEMENT MARKING TYPICAL & MERGE ARROW

IF A SEAL IS PRESENT ON THIS SHEET IT HAS BEEN ELECTRONICALLY SEALED AND DATED.