


STA. 159+10.22 R1 TO STA. 163+00.00 R1

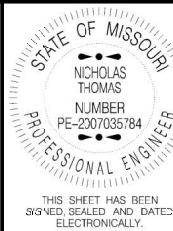

DATE PREPARED 8/4/2021	
ROUTE Z	STATE MO
DISTRICT NW	SHEET NO. 1
COUNTY DAVIESS	
JOB NO. J1S3230	
CONTRACT ID. .	
PROJECT NO. .	
BRIDGE NO. .	

DATE	DESCRIPTION
.	.
.	.
.	.
.	.
.	.
.	.

MISSOURI HIGHWAYS AND TRANSPORTATION COMMISSION



MoDOT

105 WEST CAPITOL
JEFFERSON CITY, MO 65102
1-888-ASK-MODOT (1-888-275-6636)


800 E 101st Terr., Ste. 200
Kansas City, MO 64131
Phone (816) 701-3100
Fax (816) 942-3013

WILSON & COMPANY
ENGINEERS & ARCHITECTS

Missouri Cert. of
Authority #2003007599

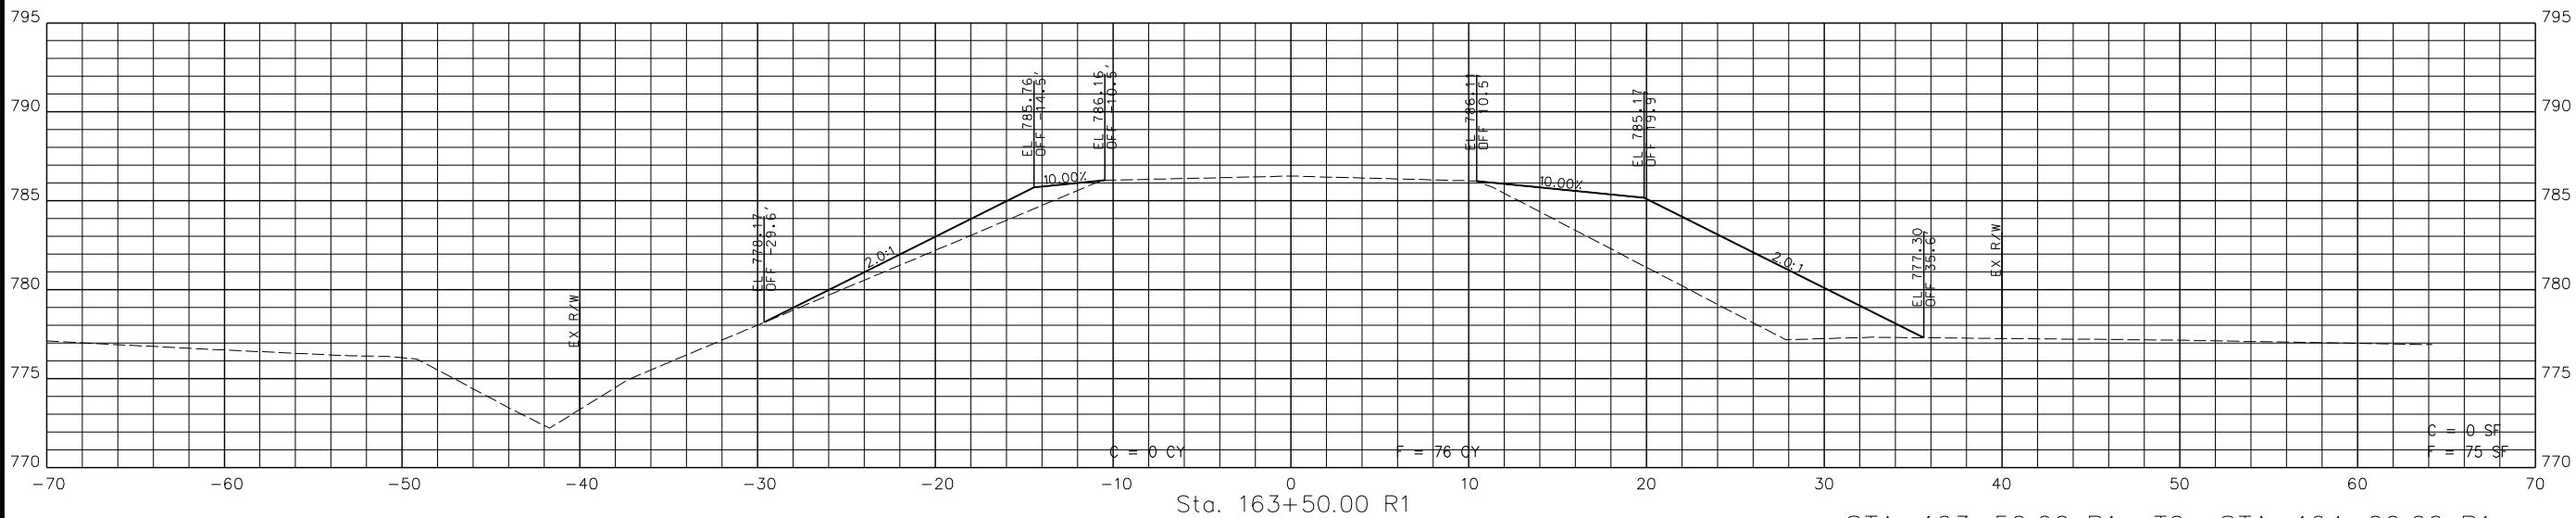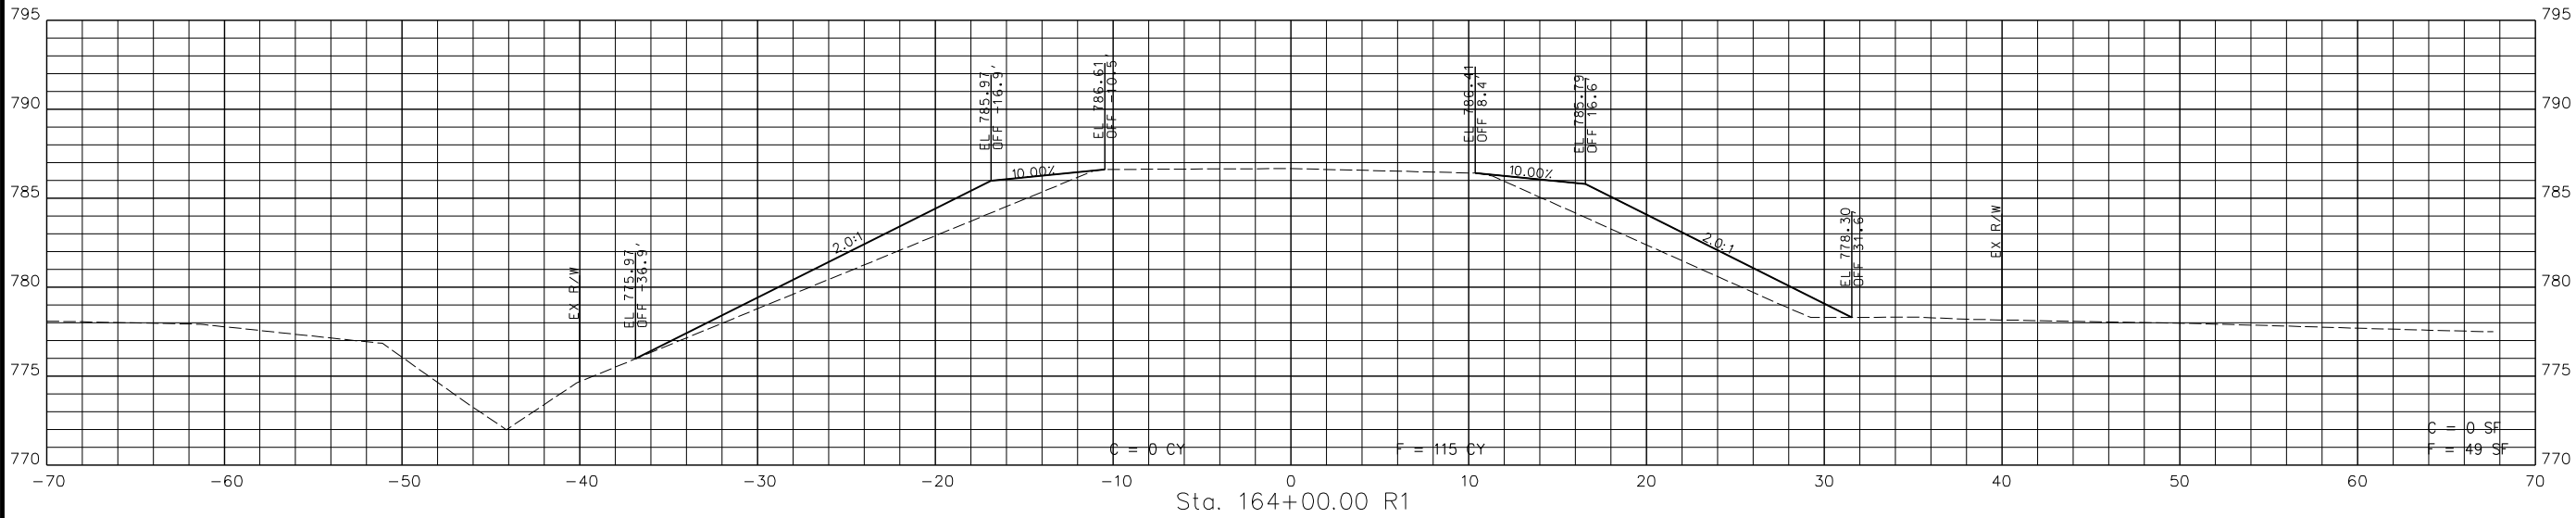

STA. 163+50.00 R1 TO STA. 164+00.00 R1

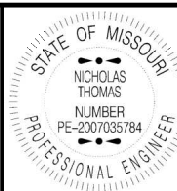

THIS SHEET HAS BEEN
SIGNED, SEALED AND DATED
ELECTRONICALLY.

DATE PREPARED
8/4/2021

ROUTE Z STATE MO

DISTRICT NW SHEET NO. 2

COUNTY DAVIESS

JOB NO. J1S3230

CONTRACT ID.

PROJECT NO.

BRIDGE NO.

DATE	DESCRIPTION
.	.
.	.
.	.
.	.
.	.

MISSOURI HIGHWAYS AND TRANSPORTATION
COMMISSION

MoDOT


105 WEST CAPITOL
JEFFERSON CITY, MO 65102
1-888-ASK-MODOT (1-888-275-6636)

800 E 101st Terr., Ste. 200
Kansas City, MO 64131
Phone (816) 701-3100
Fax (816) 942-3013

WILSON & COMPANY
ENGINEERS & ARCHITECTS

Missouri Cert. of
Authority #2003007599

IF A SEAL IS PRESENT ON THIS SHEET IT HAS BEEN ELECTRONICALLY SEALED AND DATED.

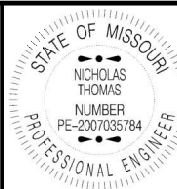

THIS SHEET HAS BEEN
SIGNED, SEALED AND DATED
ELECTRONICALLY.

DATE PREPARED
8/4/2021

ROUTE Z	STATE MO
DISTRICT NW	SHEET NO. 3

COUNTY
DAVIESS

JOB NO.
J1S3230

CONTRACT ID.
.

PROJECT NO.
.

BRIDGE NO.
.

DATE	DESCRIPTION
.	.
.	.
.	.
.	.
.	.
.	.

MISSOURI HIGHWAYS AND TRANSPORTATION
COMMISSION



MoDOT

105 WEST CAPITOL
JEFFERSON CITY, MO 65102
1-888-ASK-MODOT (1-888-275-6636)



800 E 101st Terr., Ste. 200
Kansas City, MO 64131
Phone (816) 701-3100
Fax (816) 942-3013
Missouri Cert. of
Authority #2003007599

**WILSON
& COMPANY**
ENGINEERS & ARCHITECTS


BRIDGE EXCEPTION
STA. 164+63.41 TO STA 166+36.28

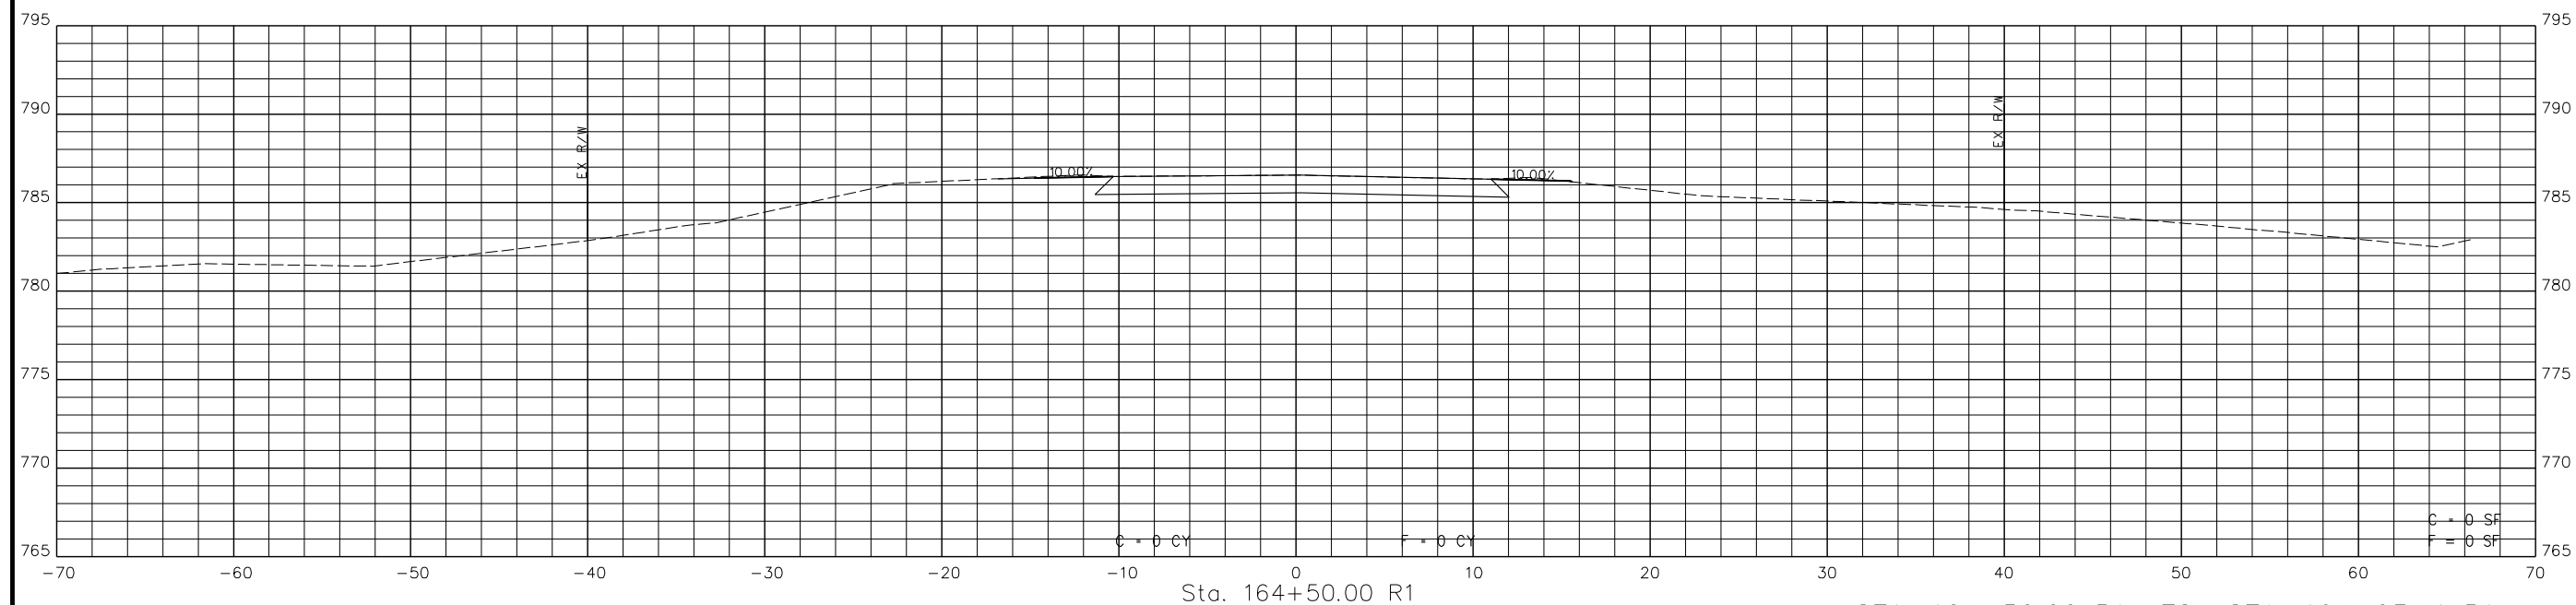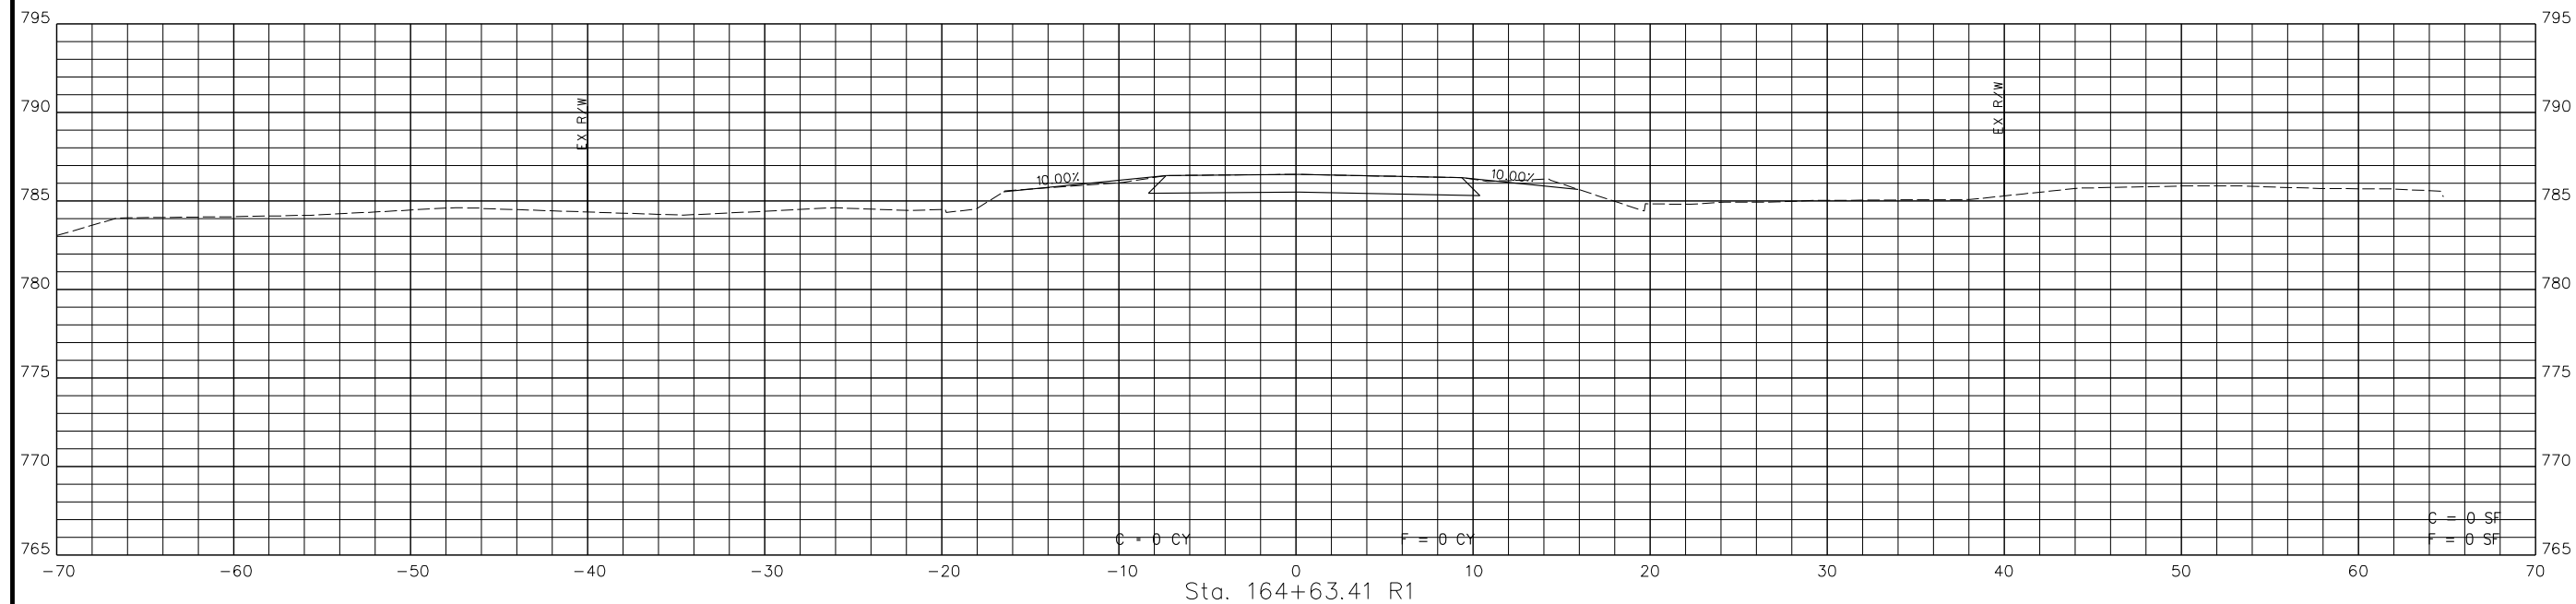

STA. 164+50.00 R1 TO STA. 164+63.41 R1

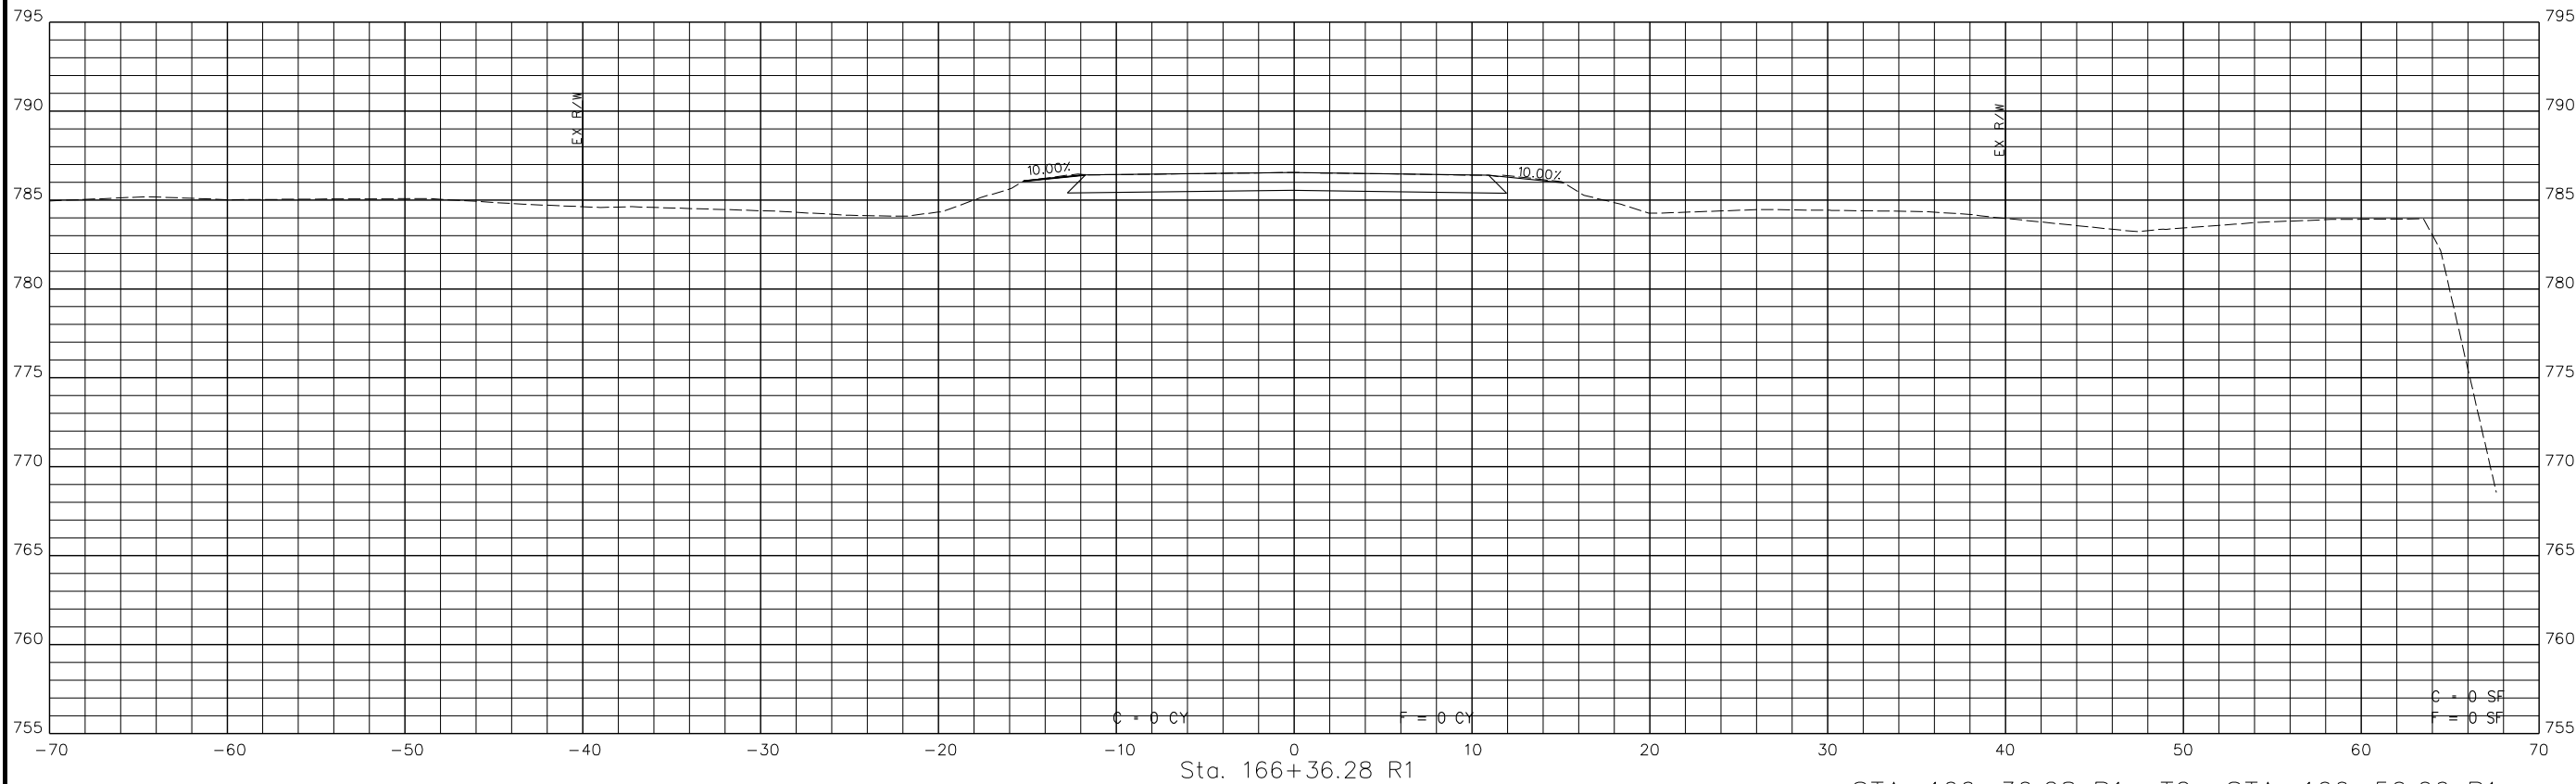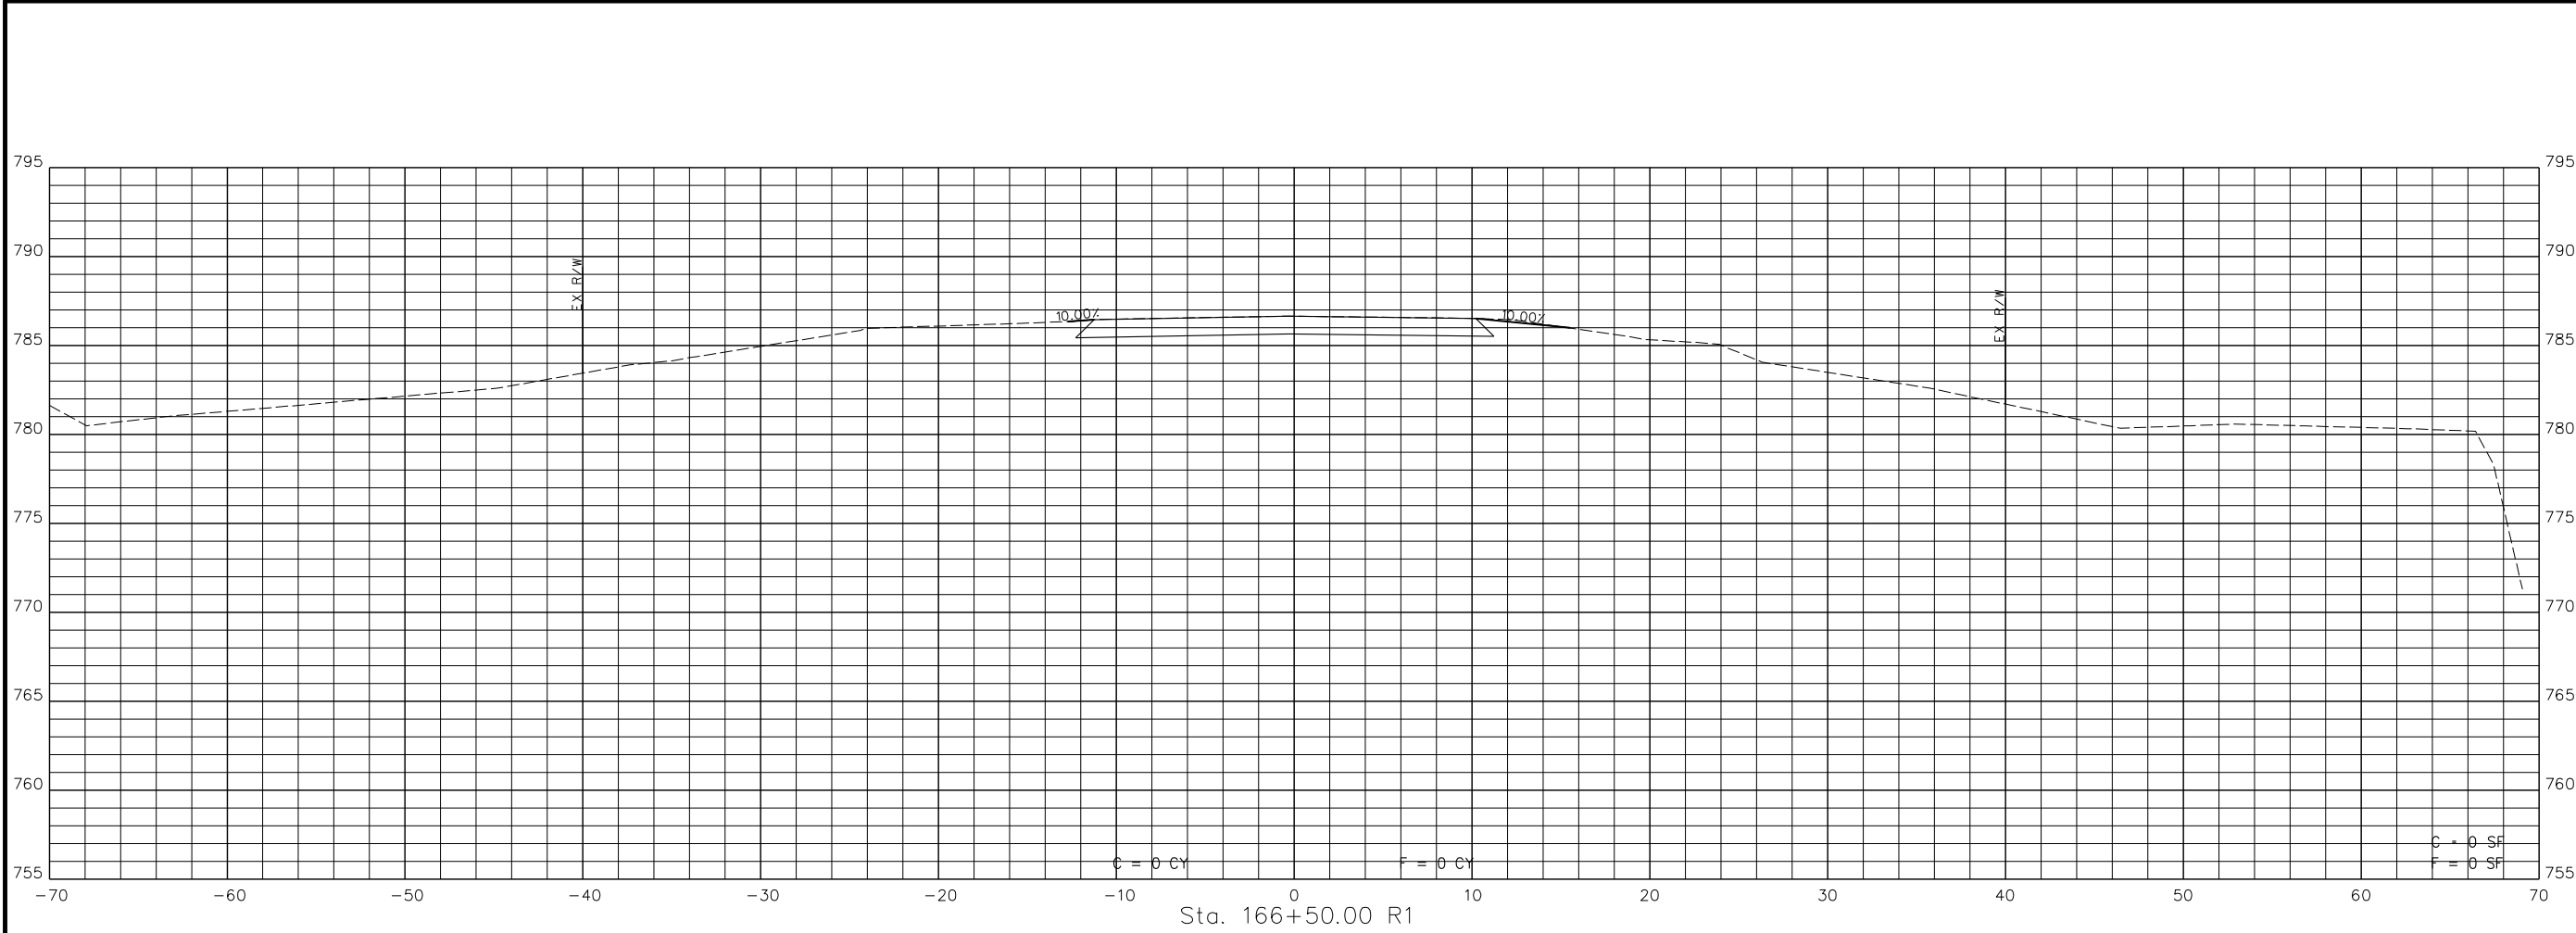

STA. 166+36.28 R1 TO STA. 166+50.00 R1

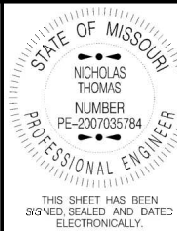

DATE PREPARED 8/4/2021	
ROUTE Z	STATE MO
DISTRICT NW	SHEET NO. 4
COUNTY DAVIESS	
JOB NO. J1S3230	
CONTRACT ID. .	
PROJECT NO. .	
BRIDGE NO. .	

DATE	DESCRIPTION
.	.
.	.
.	.
.	.
.	.
.	.

MISSOURI HIGHWAYS AND TRANSPORTATION COMMISSION



105 WEST CAPITOL
JEFFERSON CITY, MO 65102
1-888-ASK-MODOT (1-888-275-6636)

800 E 101st Terr., Ste. 200
Kansas City, MO 64131
Phone (816) 701-3100
Fax (816) 942-3013


WILSON & COMPANY
ENGINEERS & ARCHITECTS

Missouri Cert. of
Authority #2003007599

IF A SEAL IS PRESENT ON THIS SHEET IT HAS BEEN ELECTRONICALLY SEALED AND DATED.

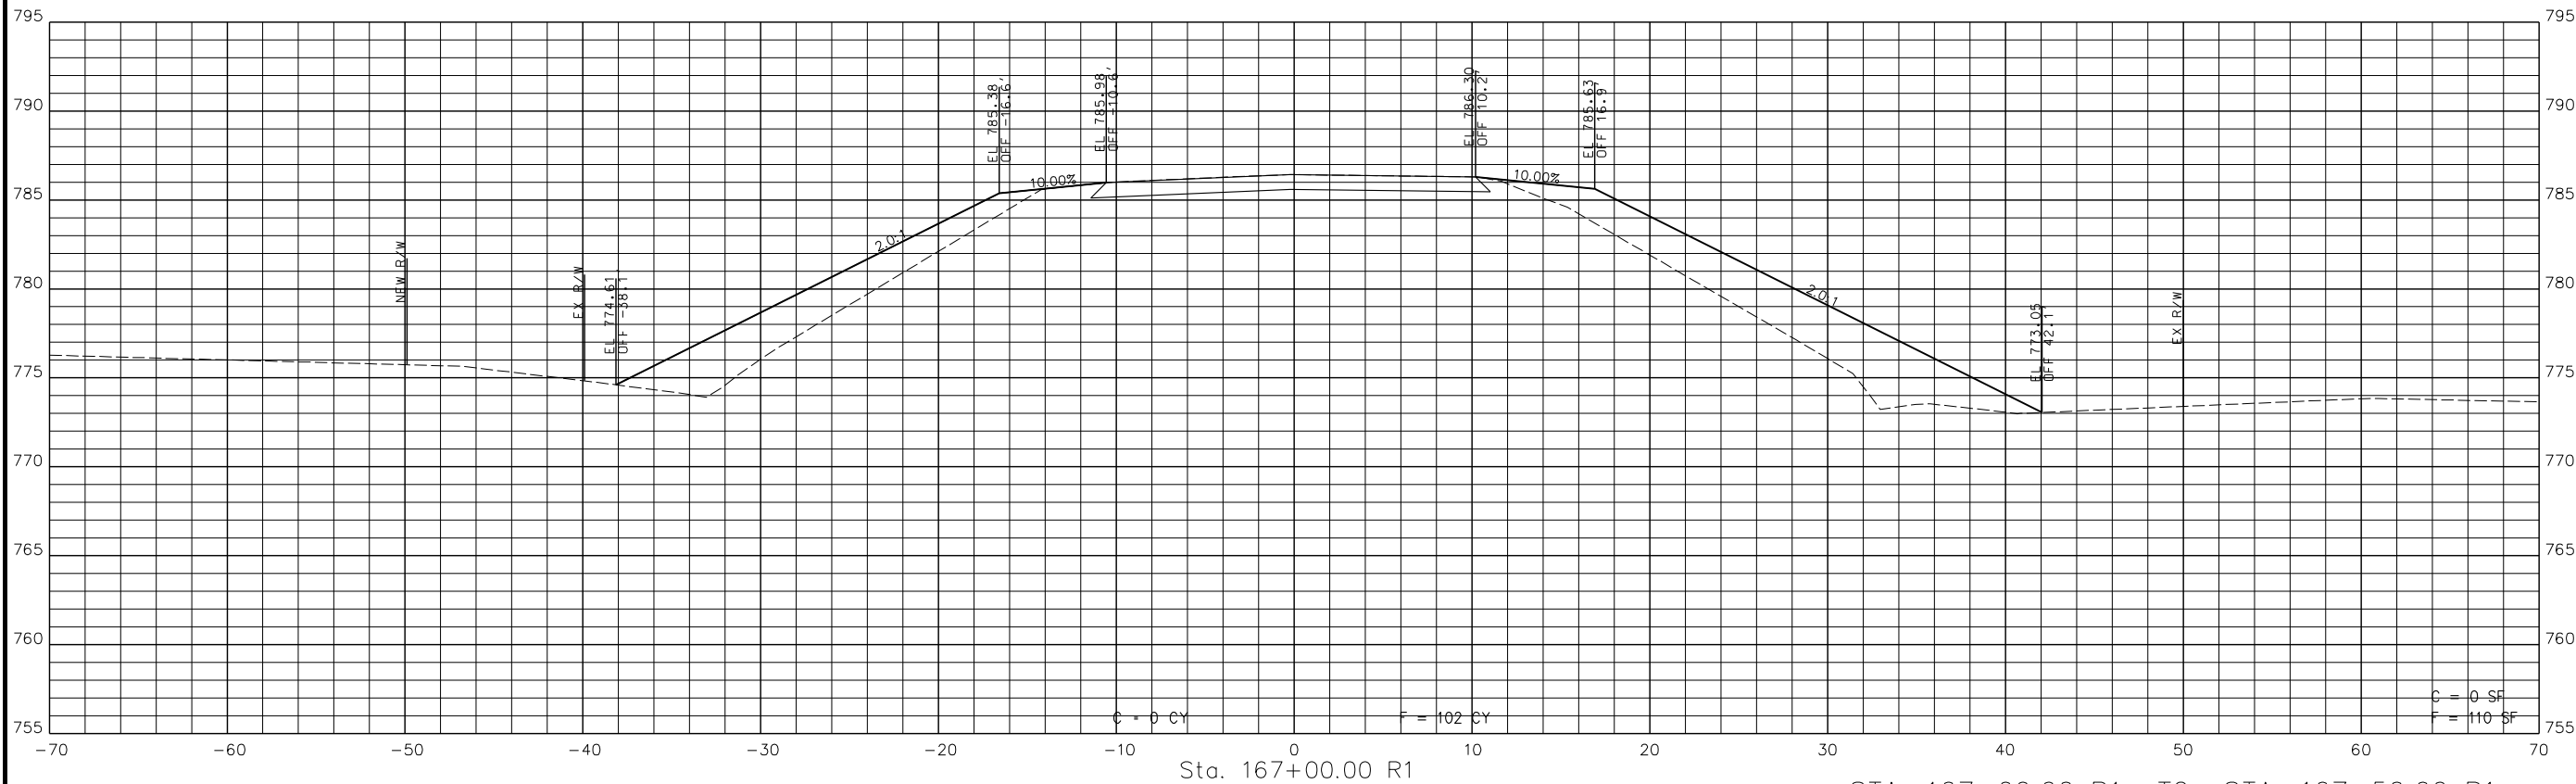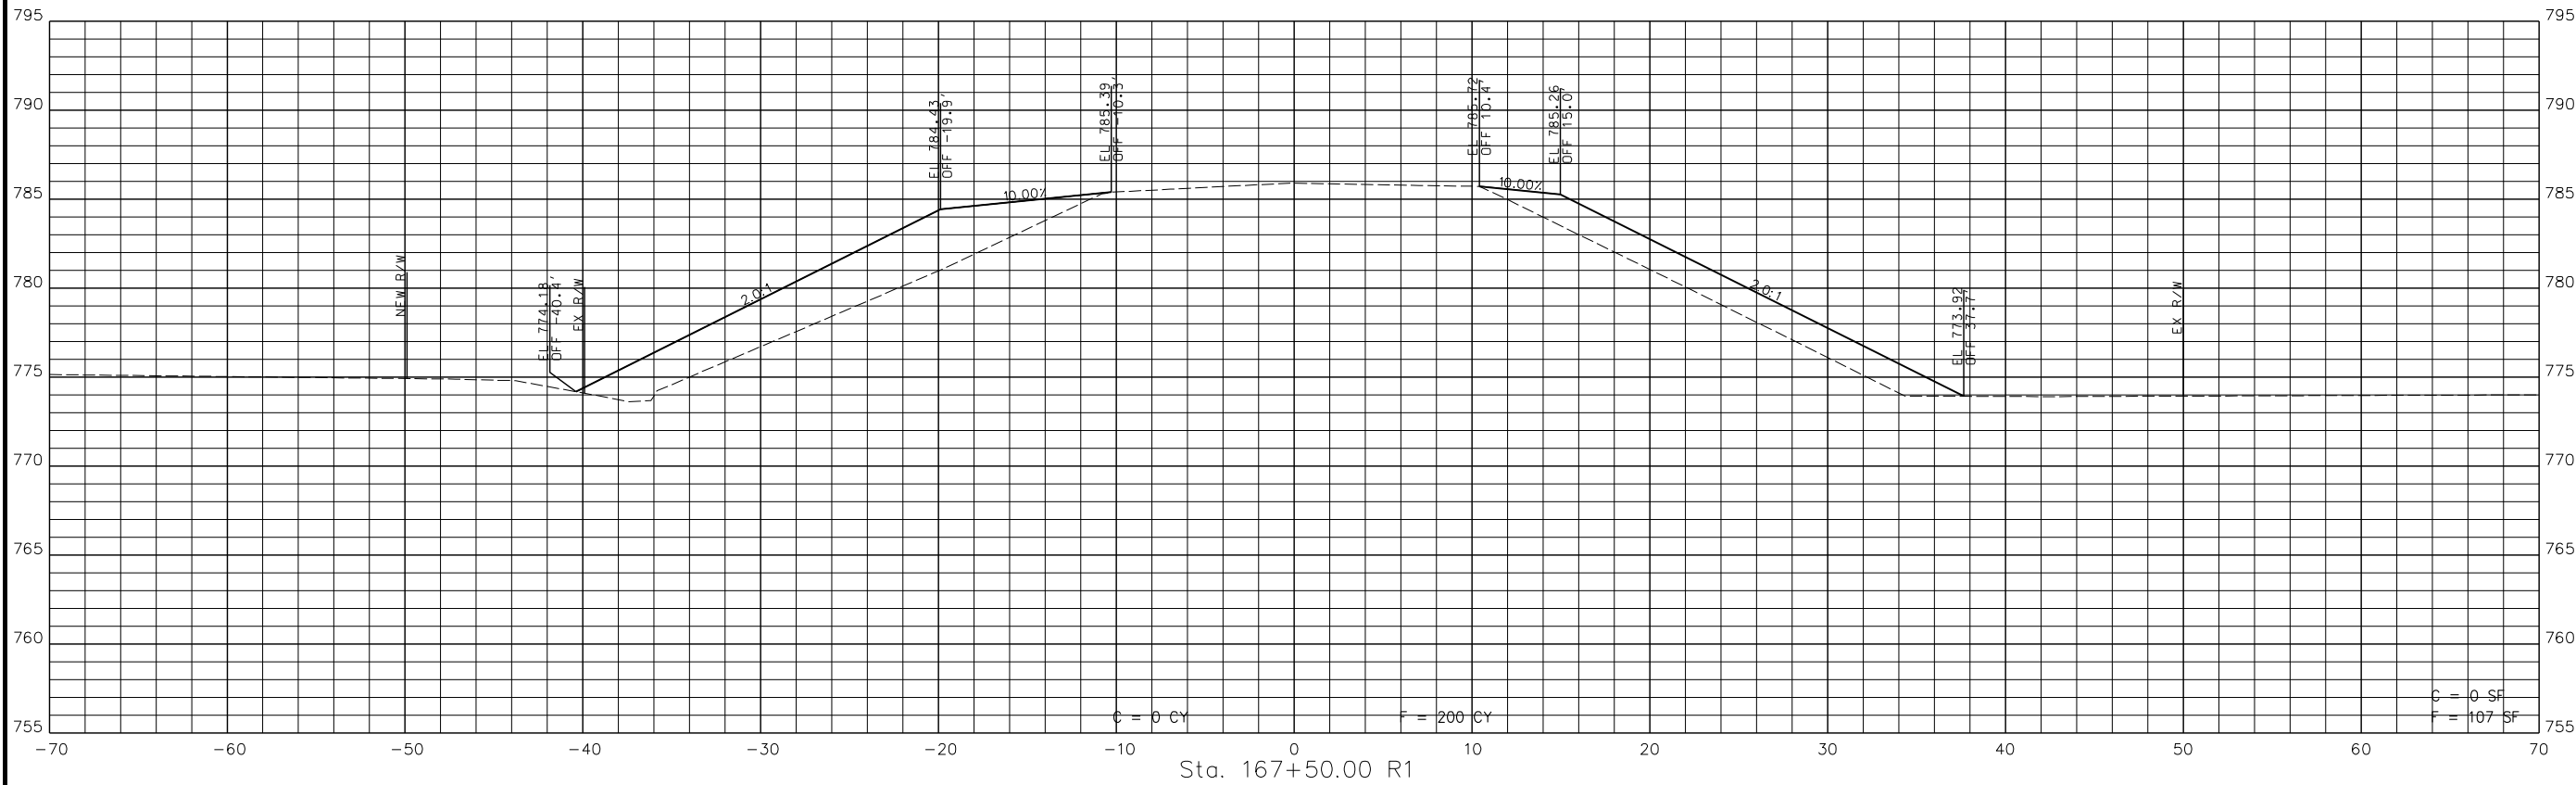

STA. 167+00.00 R1 TO STA. 167+50.00 R1

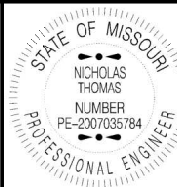

THIS SHEET HAS BEEN
SIGNED, SEALED AND DATED
ELECTRONICALLY.

DATE PREPARED
8/4/2021

ROUTE Z STATE MO
DISTRICT NW SHEET NO. 5

COUNTY
DAVIESS

JOB NO.
J1S3230

CONTRACT ID.

PROJECT NO.

BRIDGE NO.

DATE	DESCRIPTION
.	.
.	.
.	.
.	.
.	.
.	.

MISSOURI HIGHWAYS AND TRANSPORTATION
COMMISSION

MoDOT

105 WEST CAPITOL
JEFFERSON CITY, MO 65102
1-888-ASK-MODOT (1-888-275-6636)

800 E 101st Terr., Ste. 200
Kansas City, MO 64131
Phone (816) 701-3100
Fax (816) 942-3013

WILSON & COMPANY
ENGINEERS & ARCHITECTS

Missouri Cert. of
Authority #2003007599