


STA 562+60.62 TO STA 564+00.00

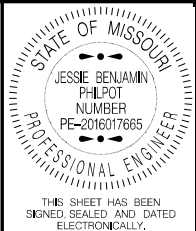

DATE PREPARED
5/13/2021

ROUTE A	STATE MO
DISTRICT SE	SHEET NO. 1

COUNTY
PERRY

JOB NO.
J9S3499

CONTRACT ID.

PROJECT NO.

BRIDGE NO.

[illegible]





MISSOURI HIGHWAYS AND TRANSPORTATION
COMMISSION

105 WEST CAPITOL
JEFFERSON CITY, MO. 65102
1-888-ASK-MODOT (1-888-275-6636)


CROSS SECTIONS
SHEET 1 OF 17

IF A SEAL IS PRESENT ON THIS SHEET IT HAS BEEN ELECTRONICALLY SEALED AND DATED.

REV.

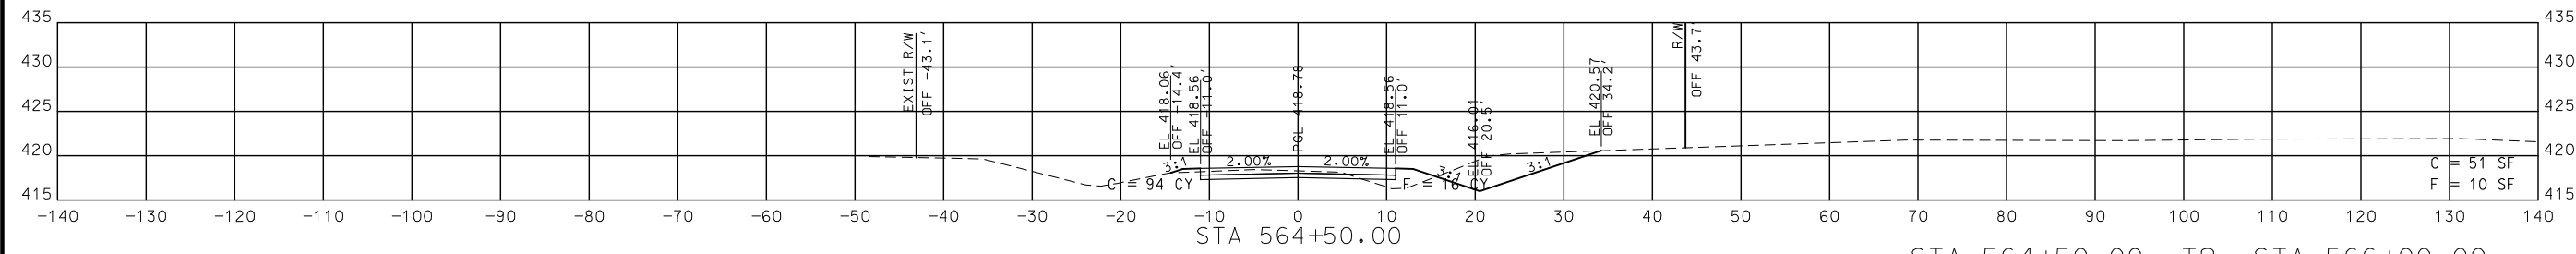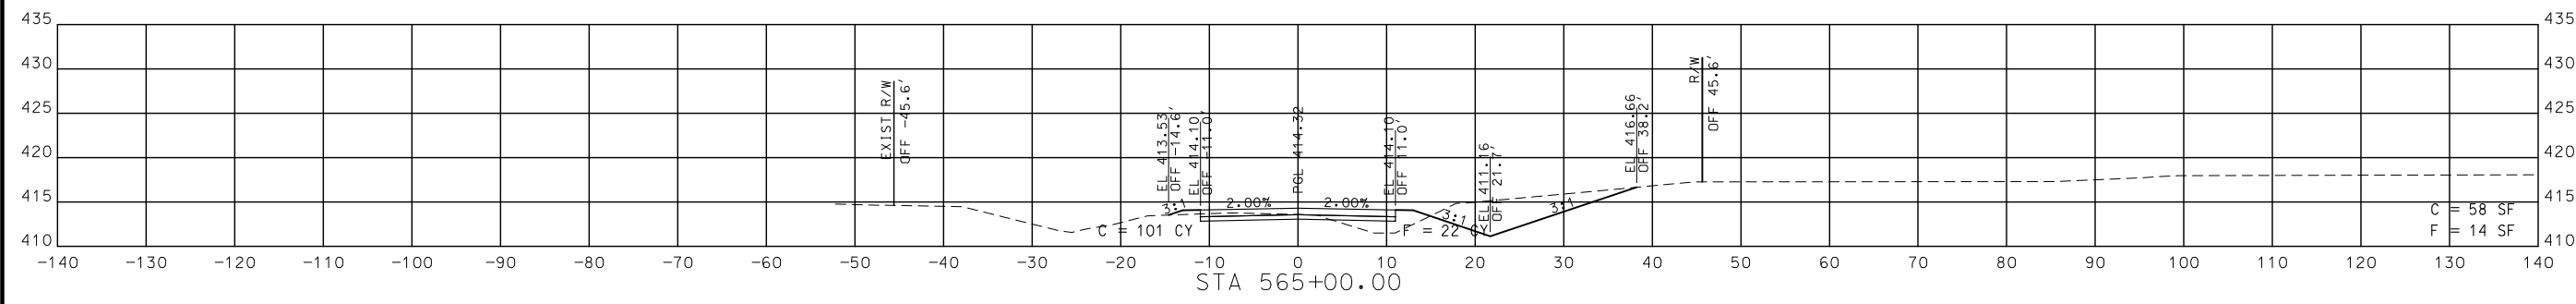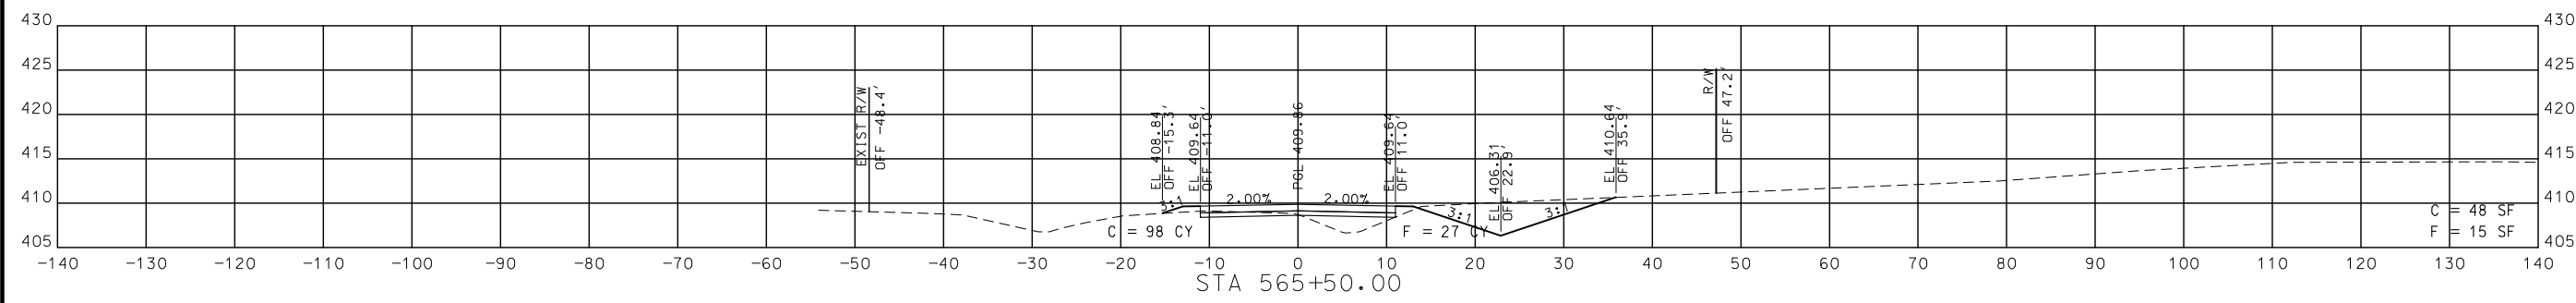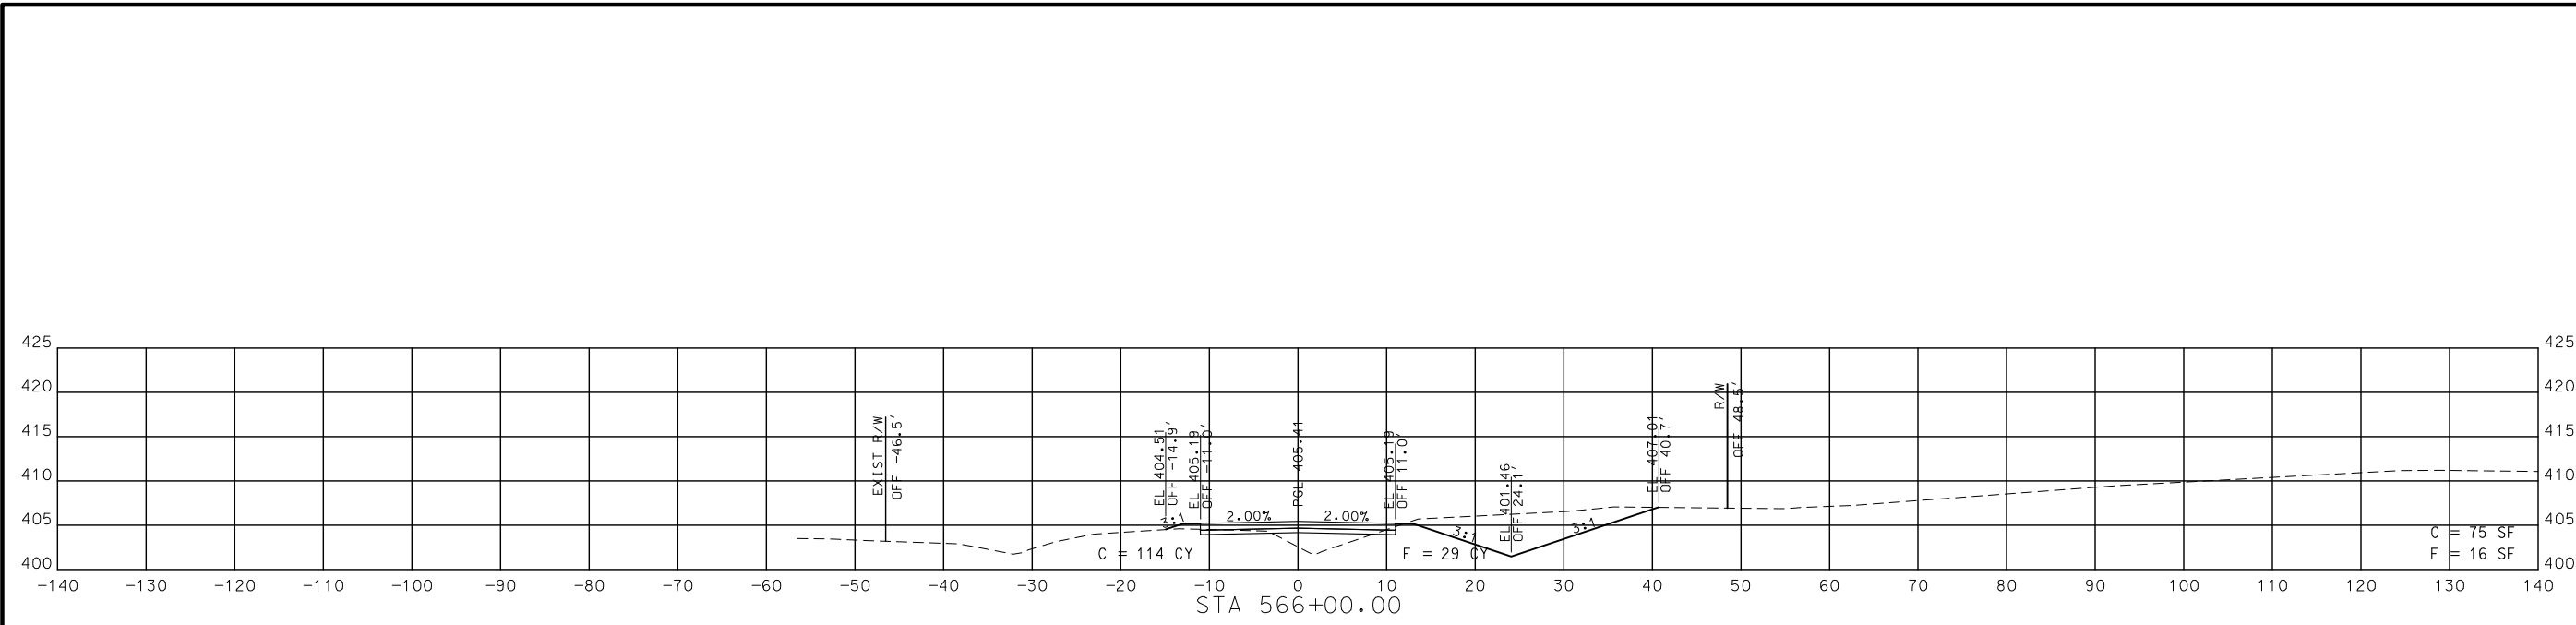

STA 564+50.00 TO STA 566+00.00

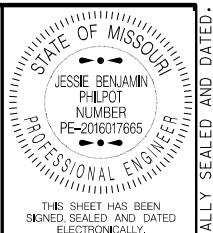

DATE PREPARED
5/13/2021
ROUTE A STATE MO
DISTRICT SE SHEET NO. 2
COUNTY PERRY
JOB NO. J9S3499
CONTRACT ID.
PROJECT NO.
BRIDGE NO.





DATE	DESCRIPTION

MISSOURI HIGHWAYS AND TRANSPORTATION COMMISSION


105 WEST CAPITOL
JEFFERSON CITY, MO 65102
1-888-ASK-MODOT (1-888-275-6636)

CROSS SECTIONS
SHEET 2 OF 17

IF A SEAL IS PRESENT ON THIS SHEET IT HAS BEEN ELECTRONICALLY SEALED AND DATED.
REV.

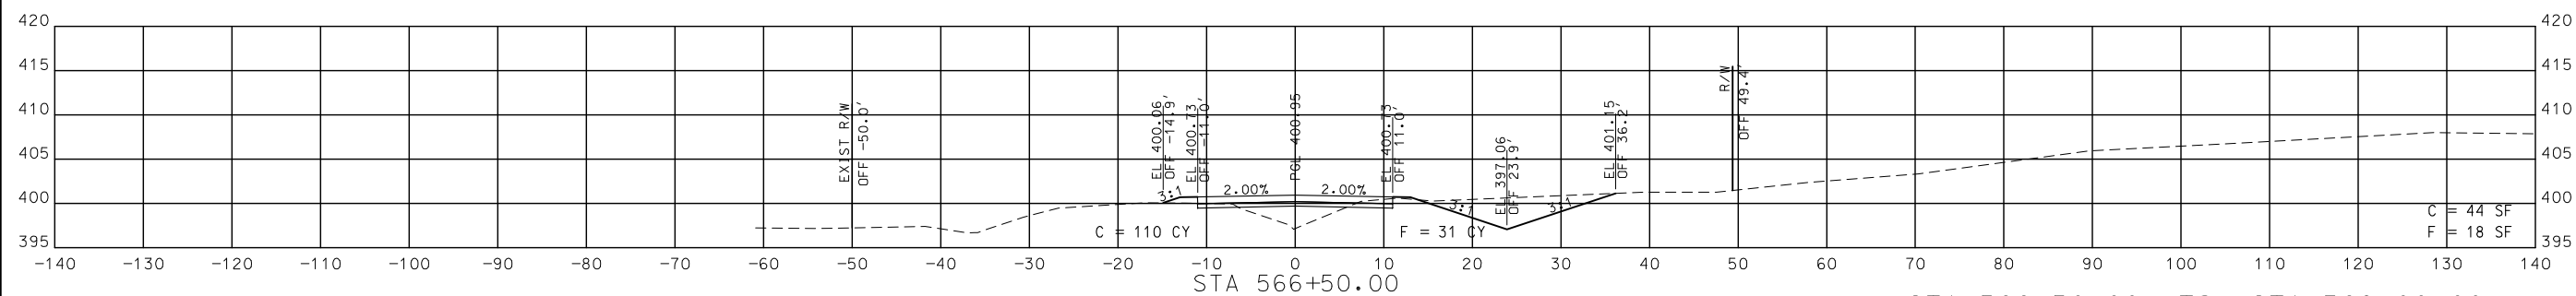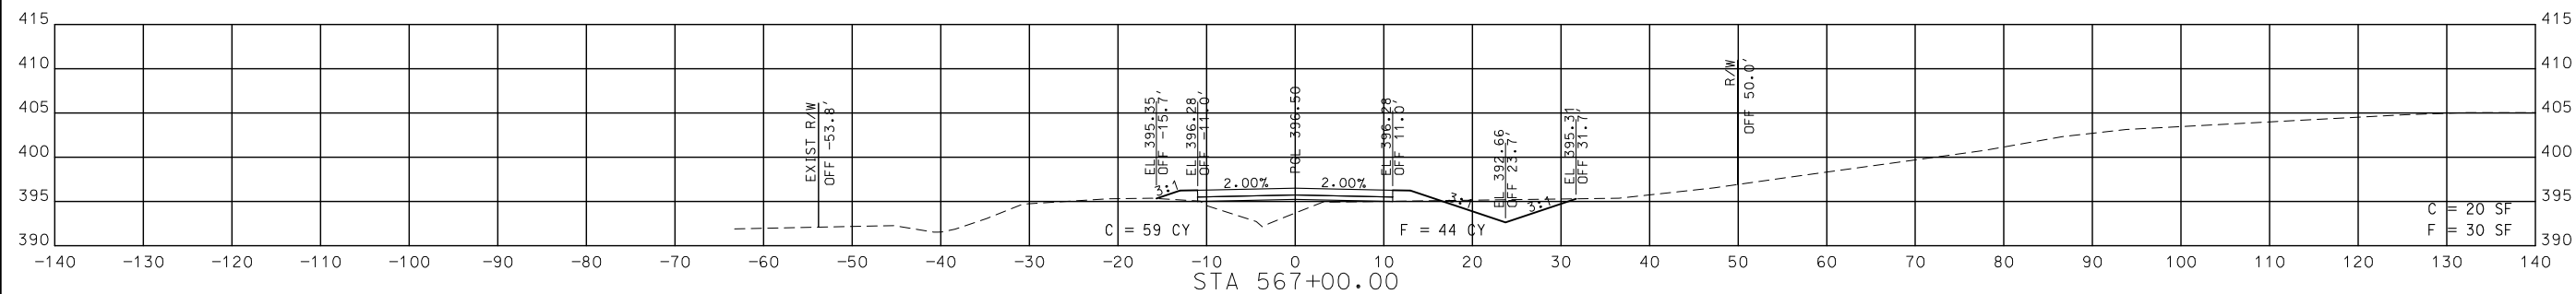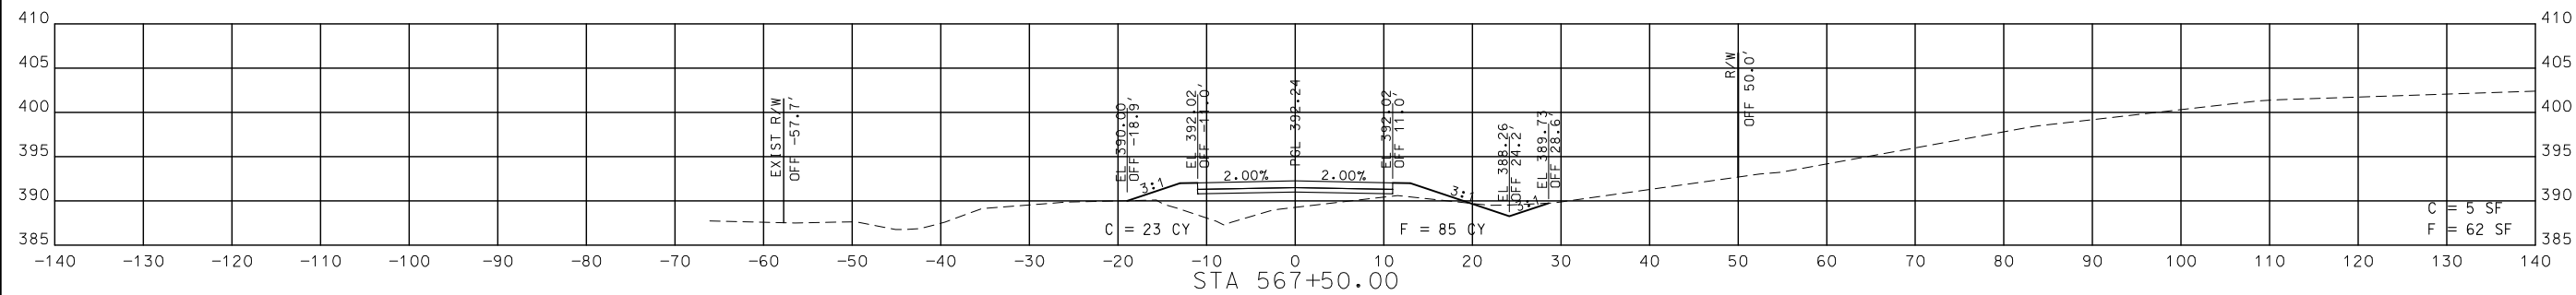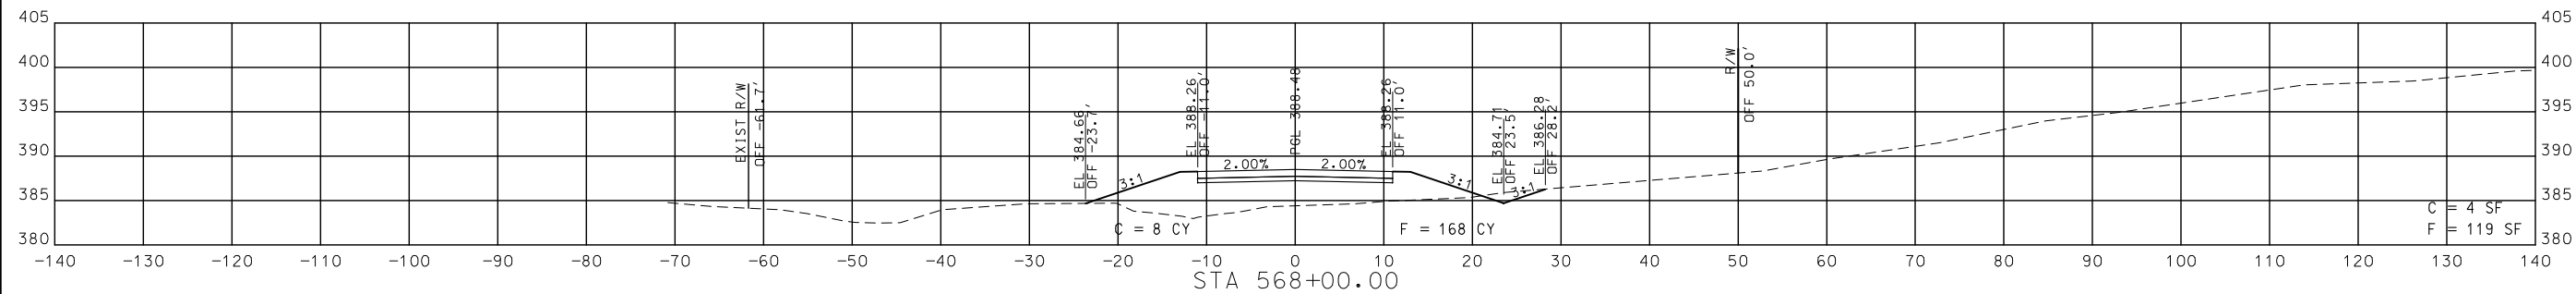

STA 566+50.00 TO STA 568+00.00

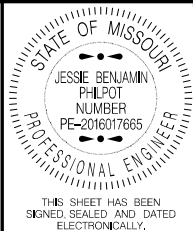

DATE PREPARED

ROUTE A	STATE MO
DISTRICT SE	SHEET NO. 3

COUNTY
PERRY
JOB NO.
J9S3499
CONTRACT ID.

PROJECT NO.

BRIDGE NO.

[illegible]





MISSOURI HIGHWAYS AND TRANSPORTATION
COMMISSION

105 WEST CAPITOL
JEFFERSON CITY, MO 65102
1-888-ASK-MDOT (1-888-275-6636)


CROSS SECTIONS
SHEET 3 OF 17

IF A SEAL IS PRESENT ON THIS SHEET IT HAS BEEN ELECTRONICALLY SEALED AND DATED.

REV.

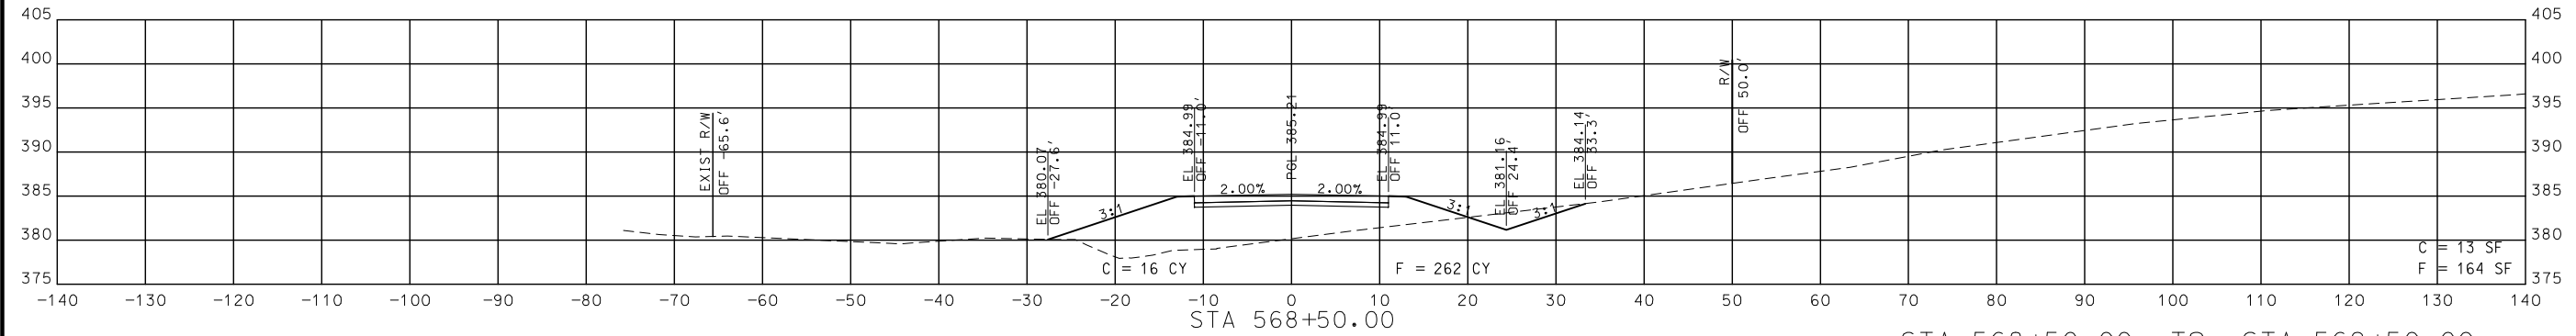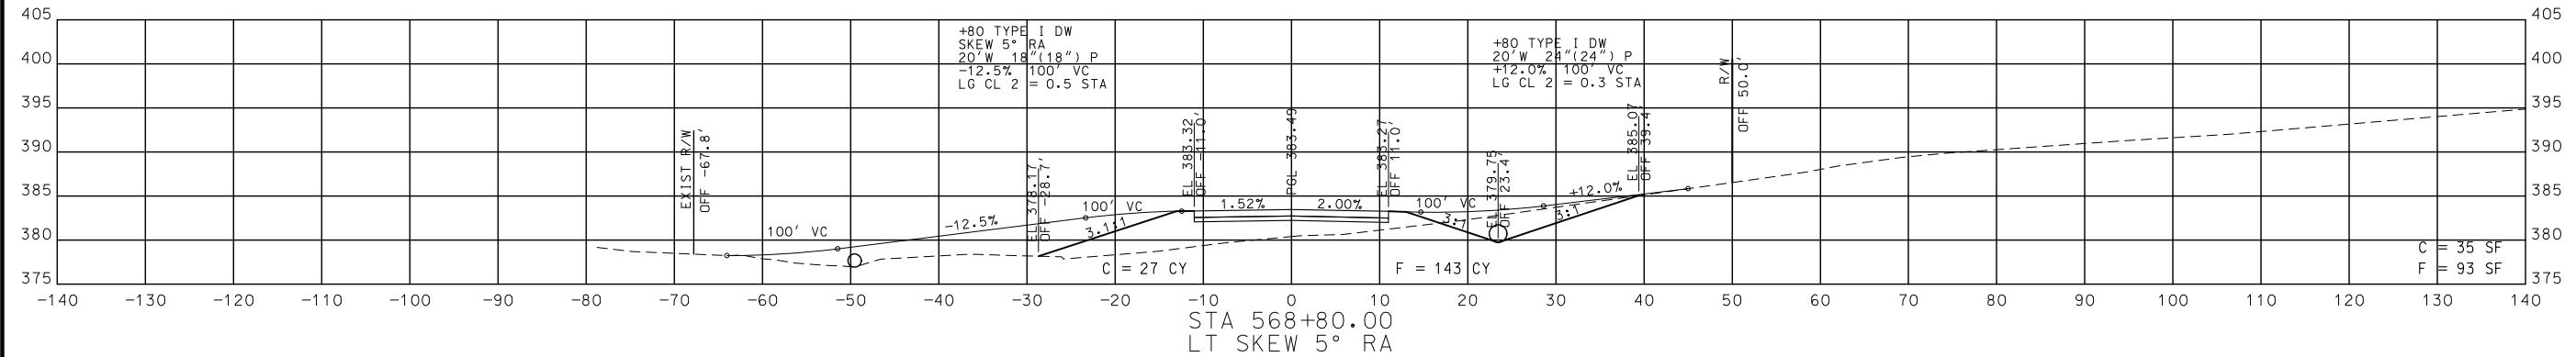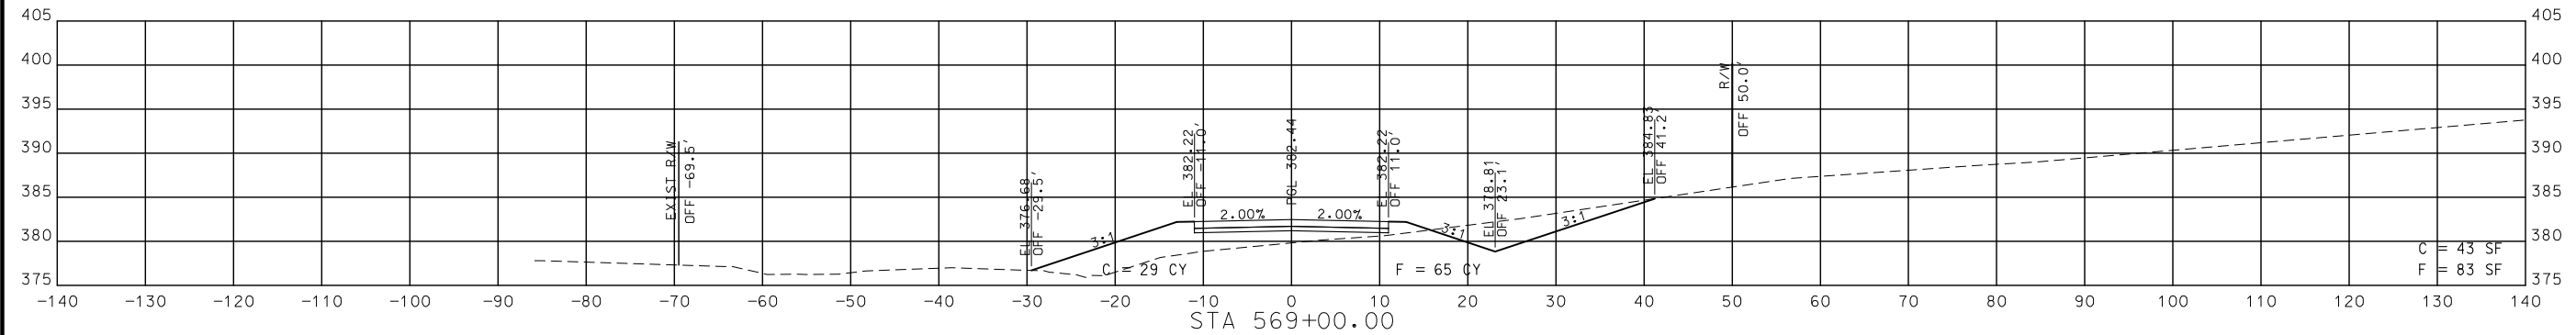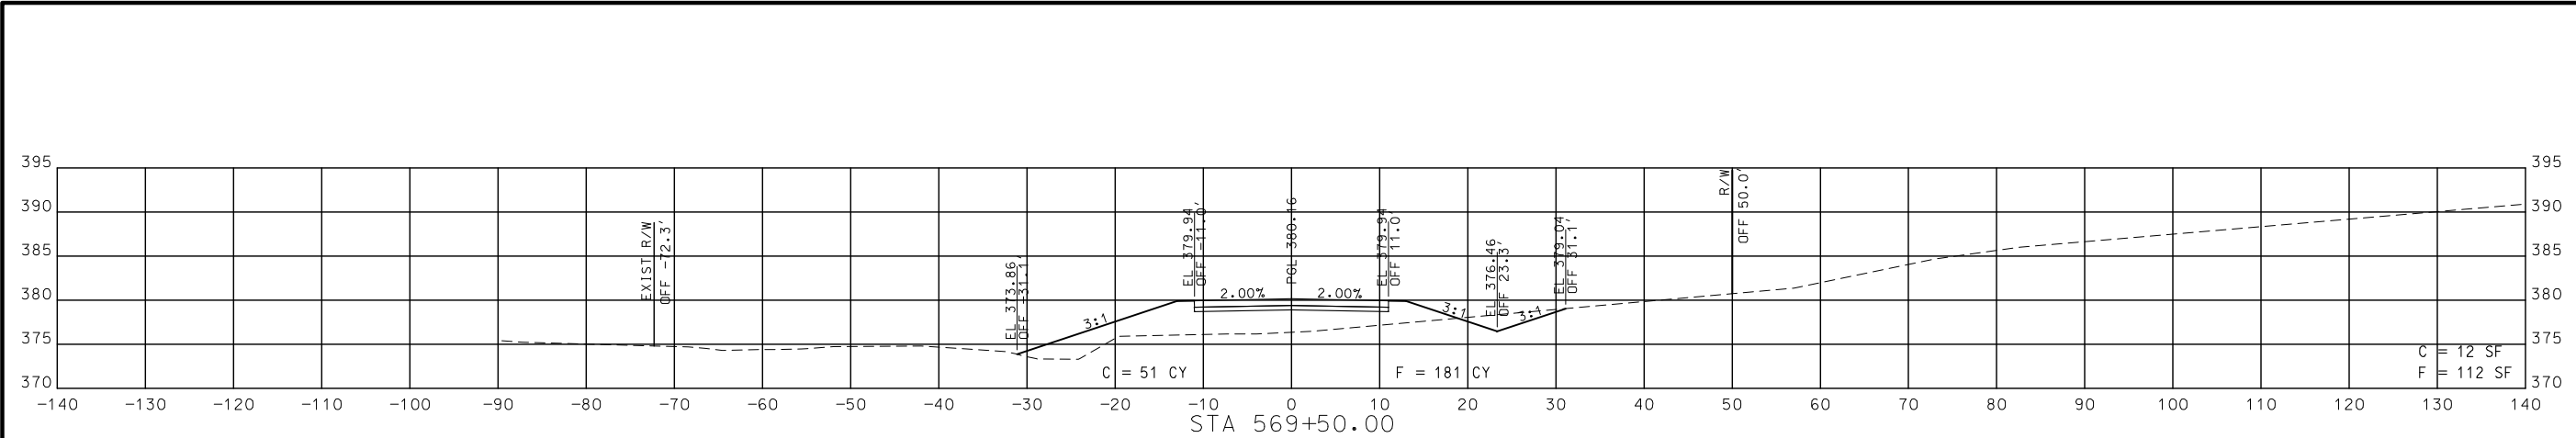

STA 568+50.00 TO STA 569+50.00

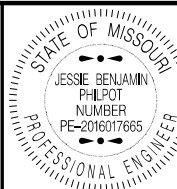

THIS SHEET HAS BEEN
SIGNED, SEALED AND DATED
ELECTRONICALLY.

DATE PREPARED
5/13/2021

ROUTE
A

STATE
MO

DISTRICT
SE

SHEET NO.
4

COUNTY
PERRY

JOB NO.
J9S3499

CONTRACT ID.

PROJECT NO.

BRIDGE NO.

DESCRIPTION

DATE

MISSOURI HIGHWAYS AND TRANSPORTATION
COMMISSION






105 WEST CAPITOL
JEFFERSON CITY, MO 65102
1-888-ASK-MODOT (1-888-275-6636)

MoDOT


CROSS SECTIONS
SHEET 4 OF 17

REV.

IF A SEAL IS PRESENT ON THIS SHEET IT HAS BEEN ELECTRONICALLY SEALED AND DATED.

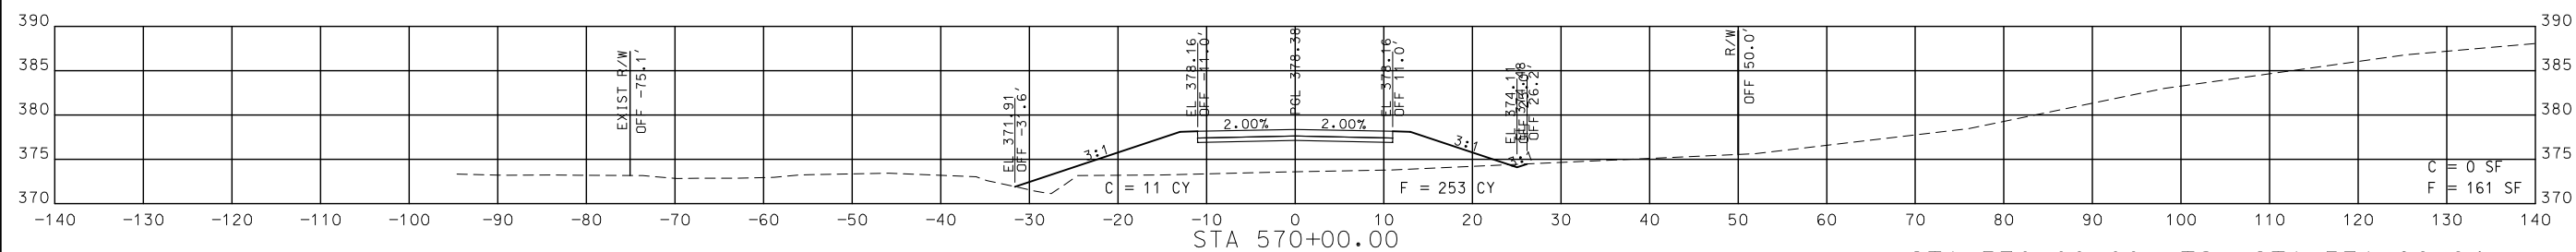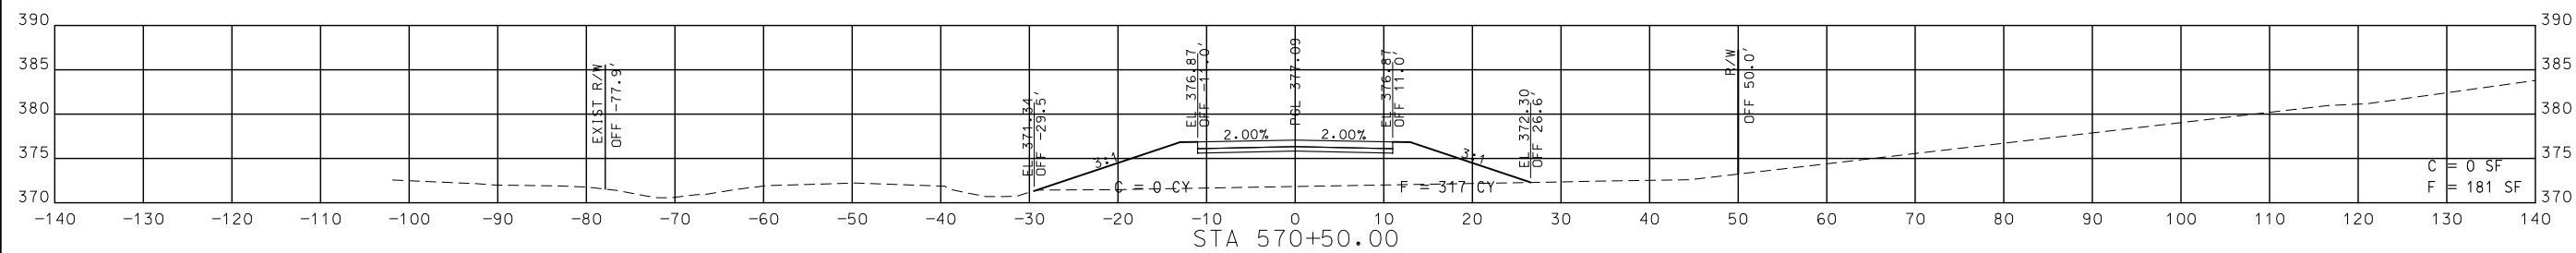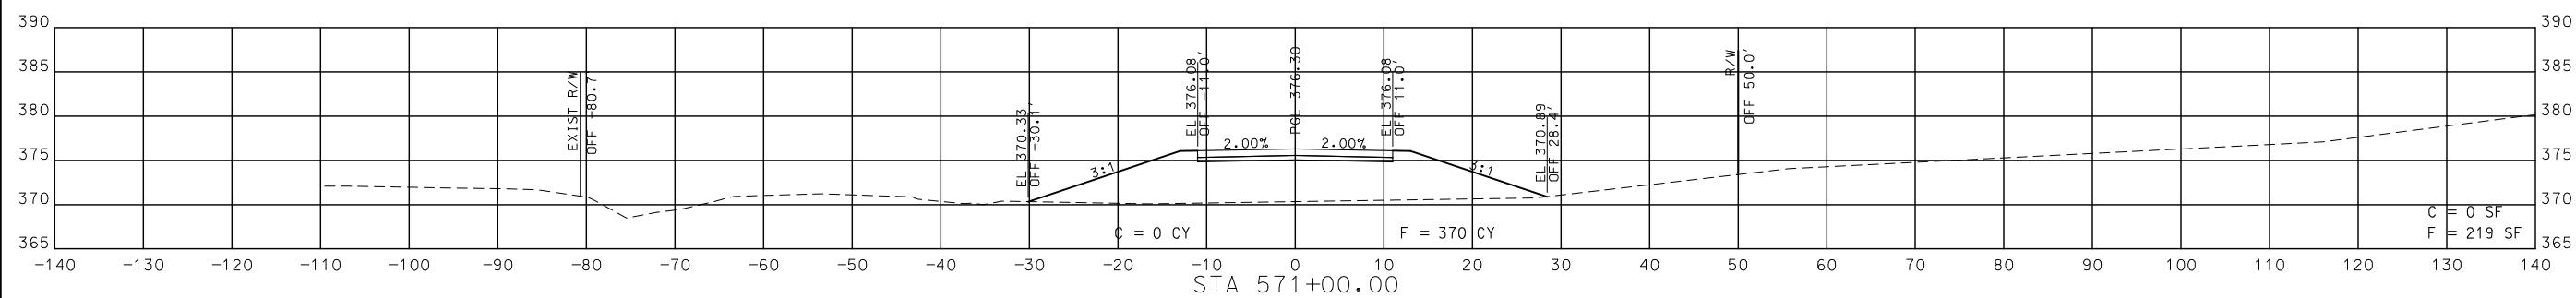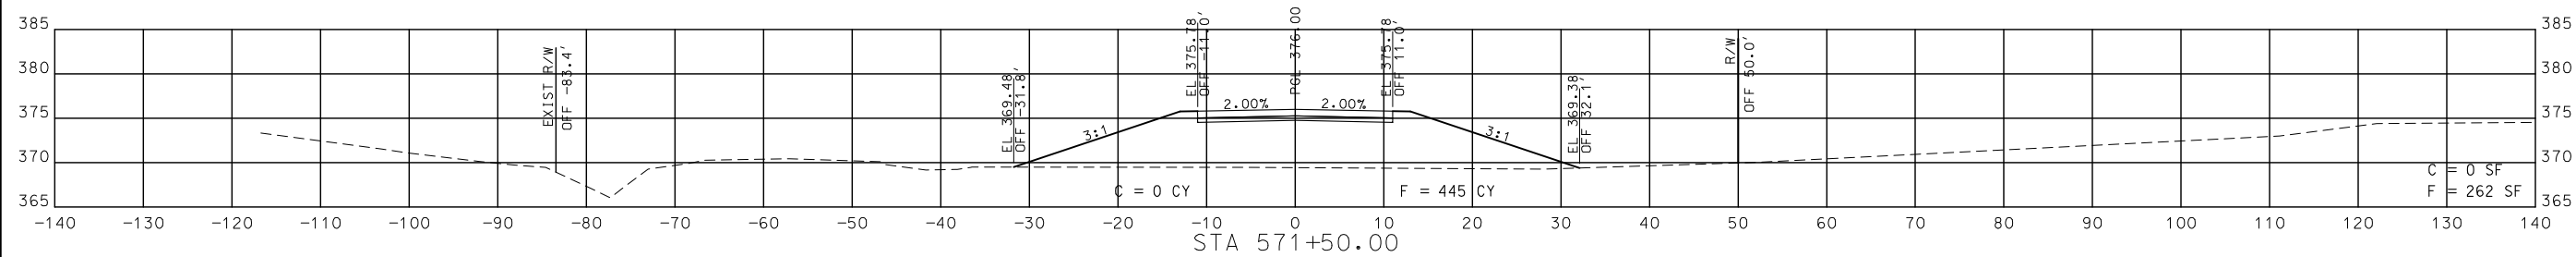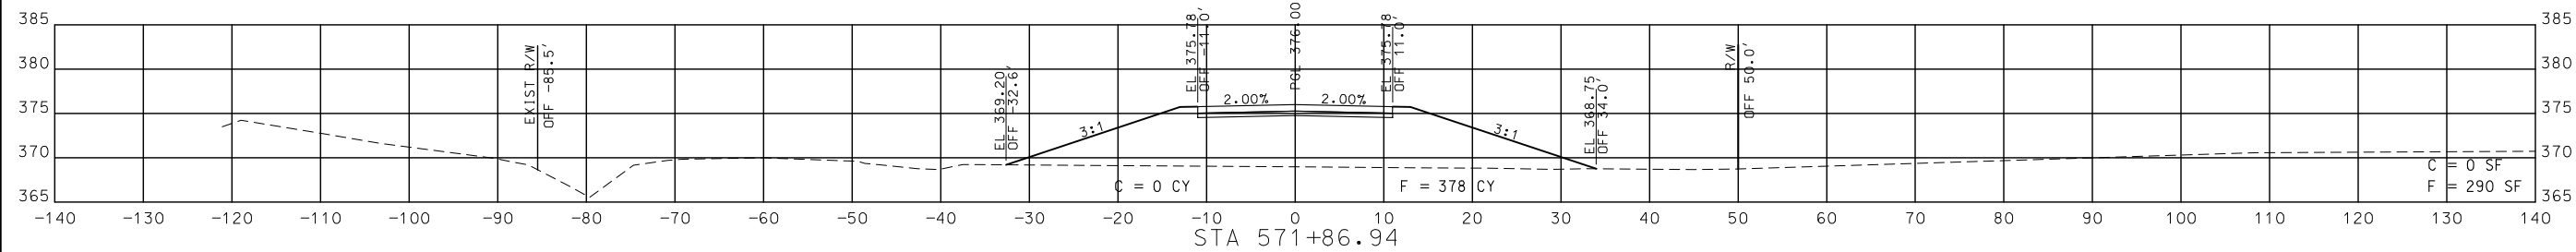

STA 570+00.00 TO STA 571+86.94

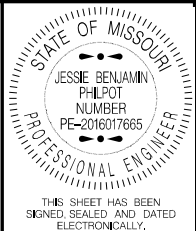

DATE PREPARED

5/13/2021	
ROUTE A	STATE MO
DISTRICT SE	SHEET NO. 5

COUNTY





PERRY

[illegible]



MISSOURI HIGHWAYS AND TRANSPORTATION COMMISSION
 105 WEST CAPITAL
 JEFFERSON CITY, MO 65102
 1-888-ASK-MODOT (1-888-275-6636)

IF A SEAL IS PRESENT ON THIS SHEET IT HAS BEEN ELECTRONICALLY SEALED AND DATED.

REV.

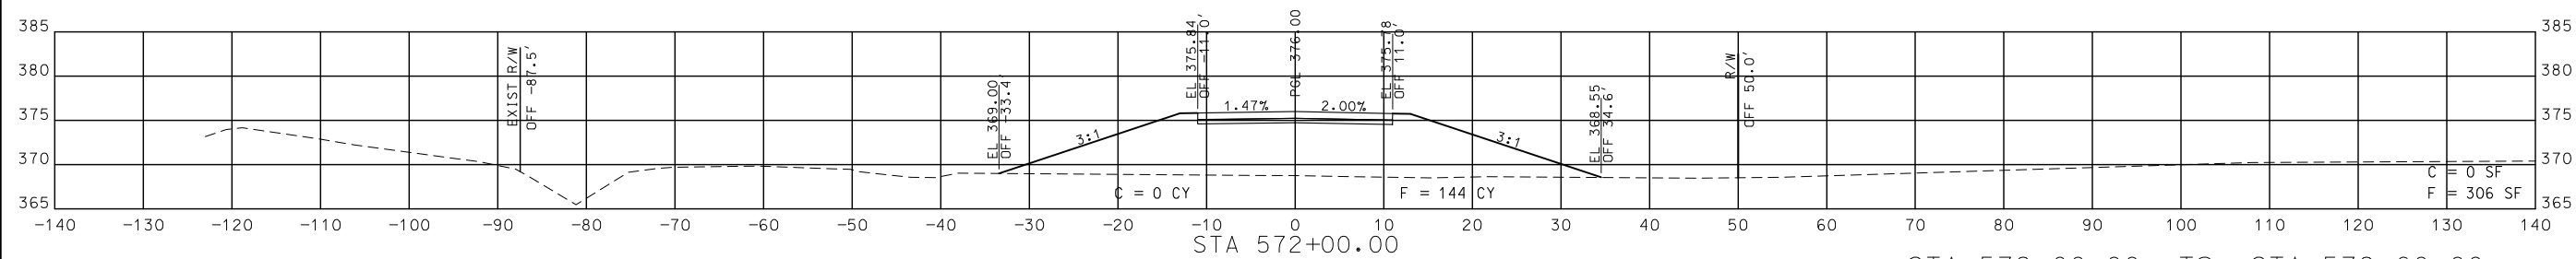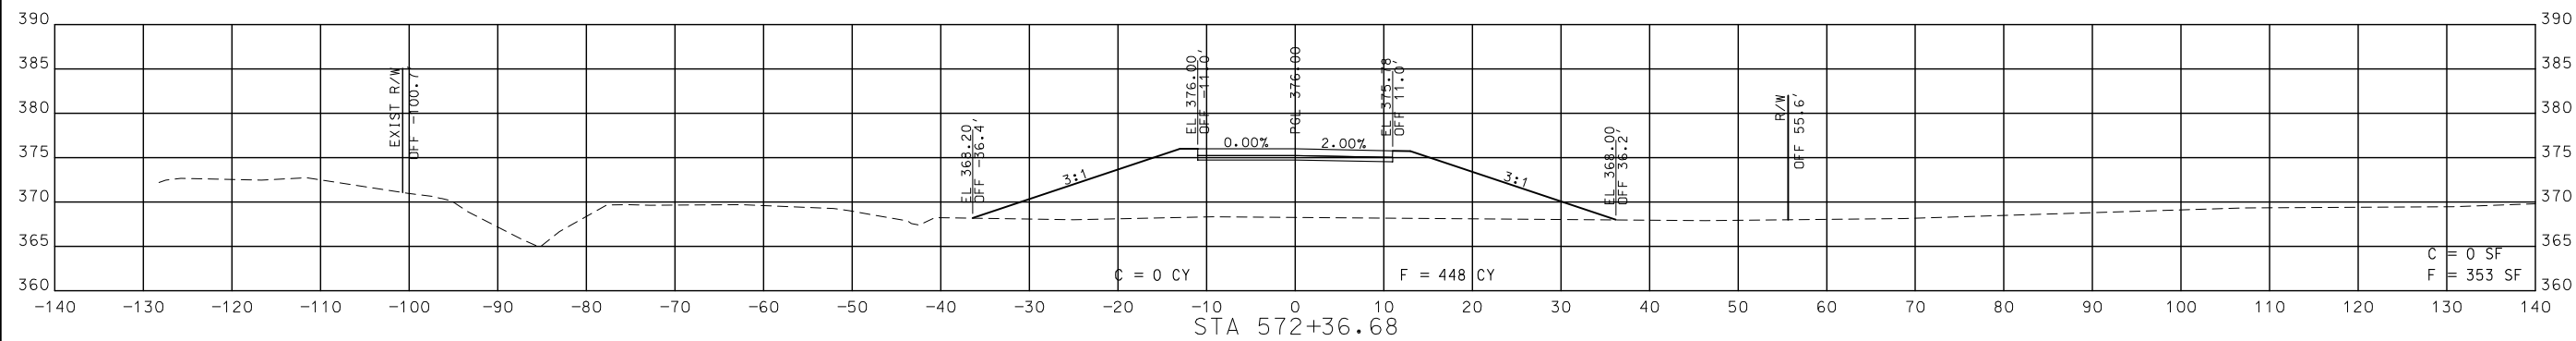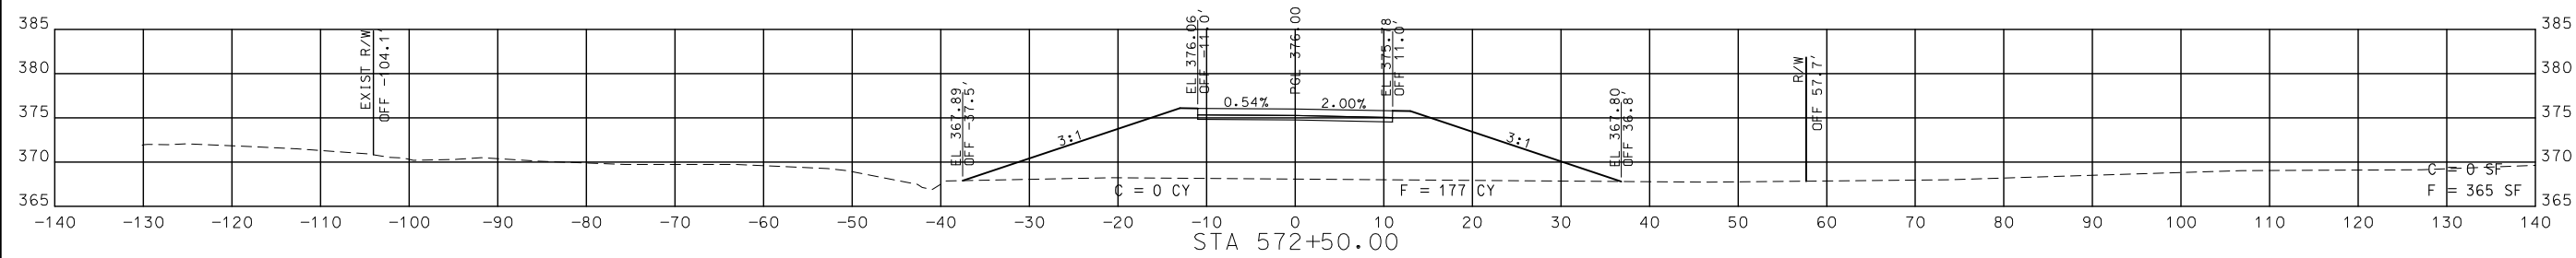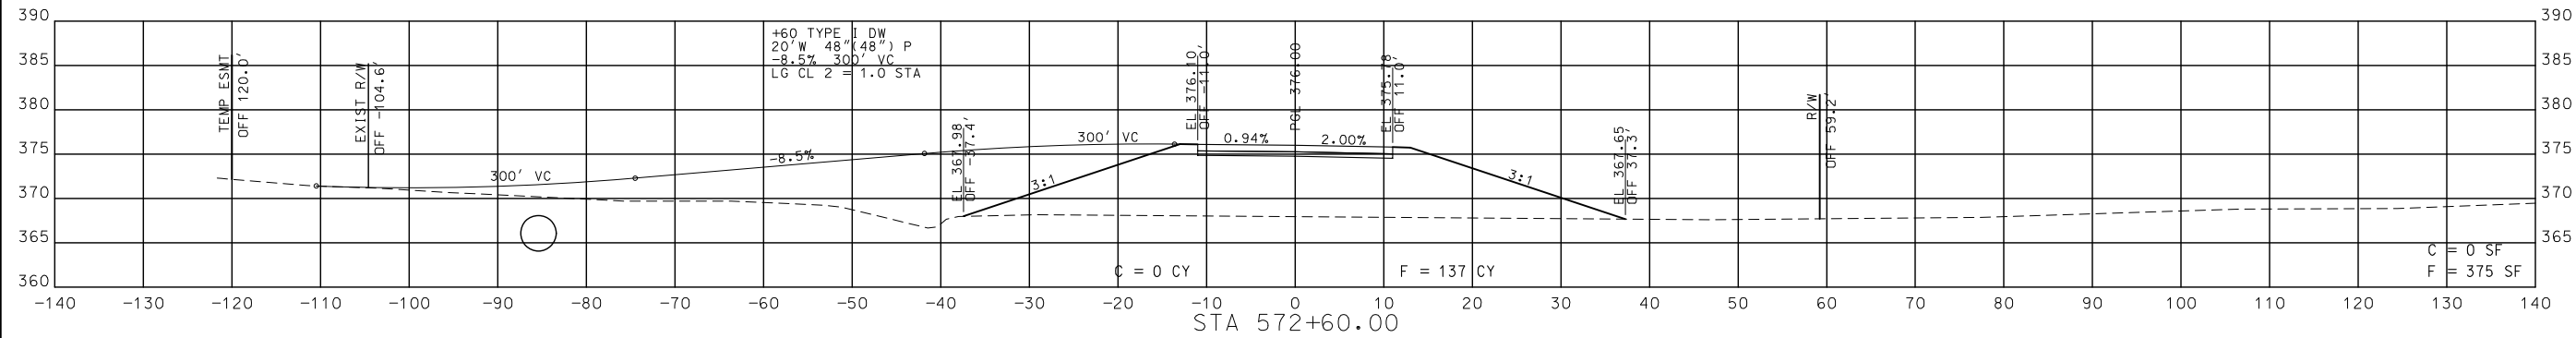

STA 572+00.00 TO STA 572+60.00

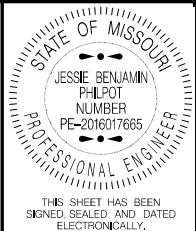


DATE PREPARED

ROUTE A	STATE MO
DISTRICT SE	SHEET NO. 6

COUNTY
PERRY
JOB NO.
J9S3499
CONTRACT ID.

PROJECT NO.

BRIDGE NO.

 [illegible]


MISSOURI HIGHWAYS AND TRANSPORTATION
COMMISSION

105 WEST CAPITOL
JEFFERSON CITY, MO 65102
1-888-ASK-MODOT (1-888-275-6636)

CROSS SECTIONS
SHEET 6 OF 17

IF A SEAL IS PRESENT ON THIS SHEET IT HAS BEEN ELECTRONICALLY SEALED AND DATED.

REV.

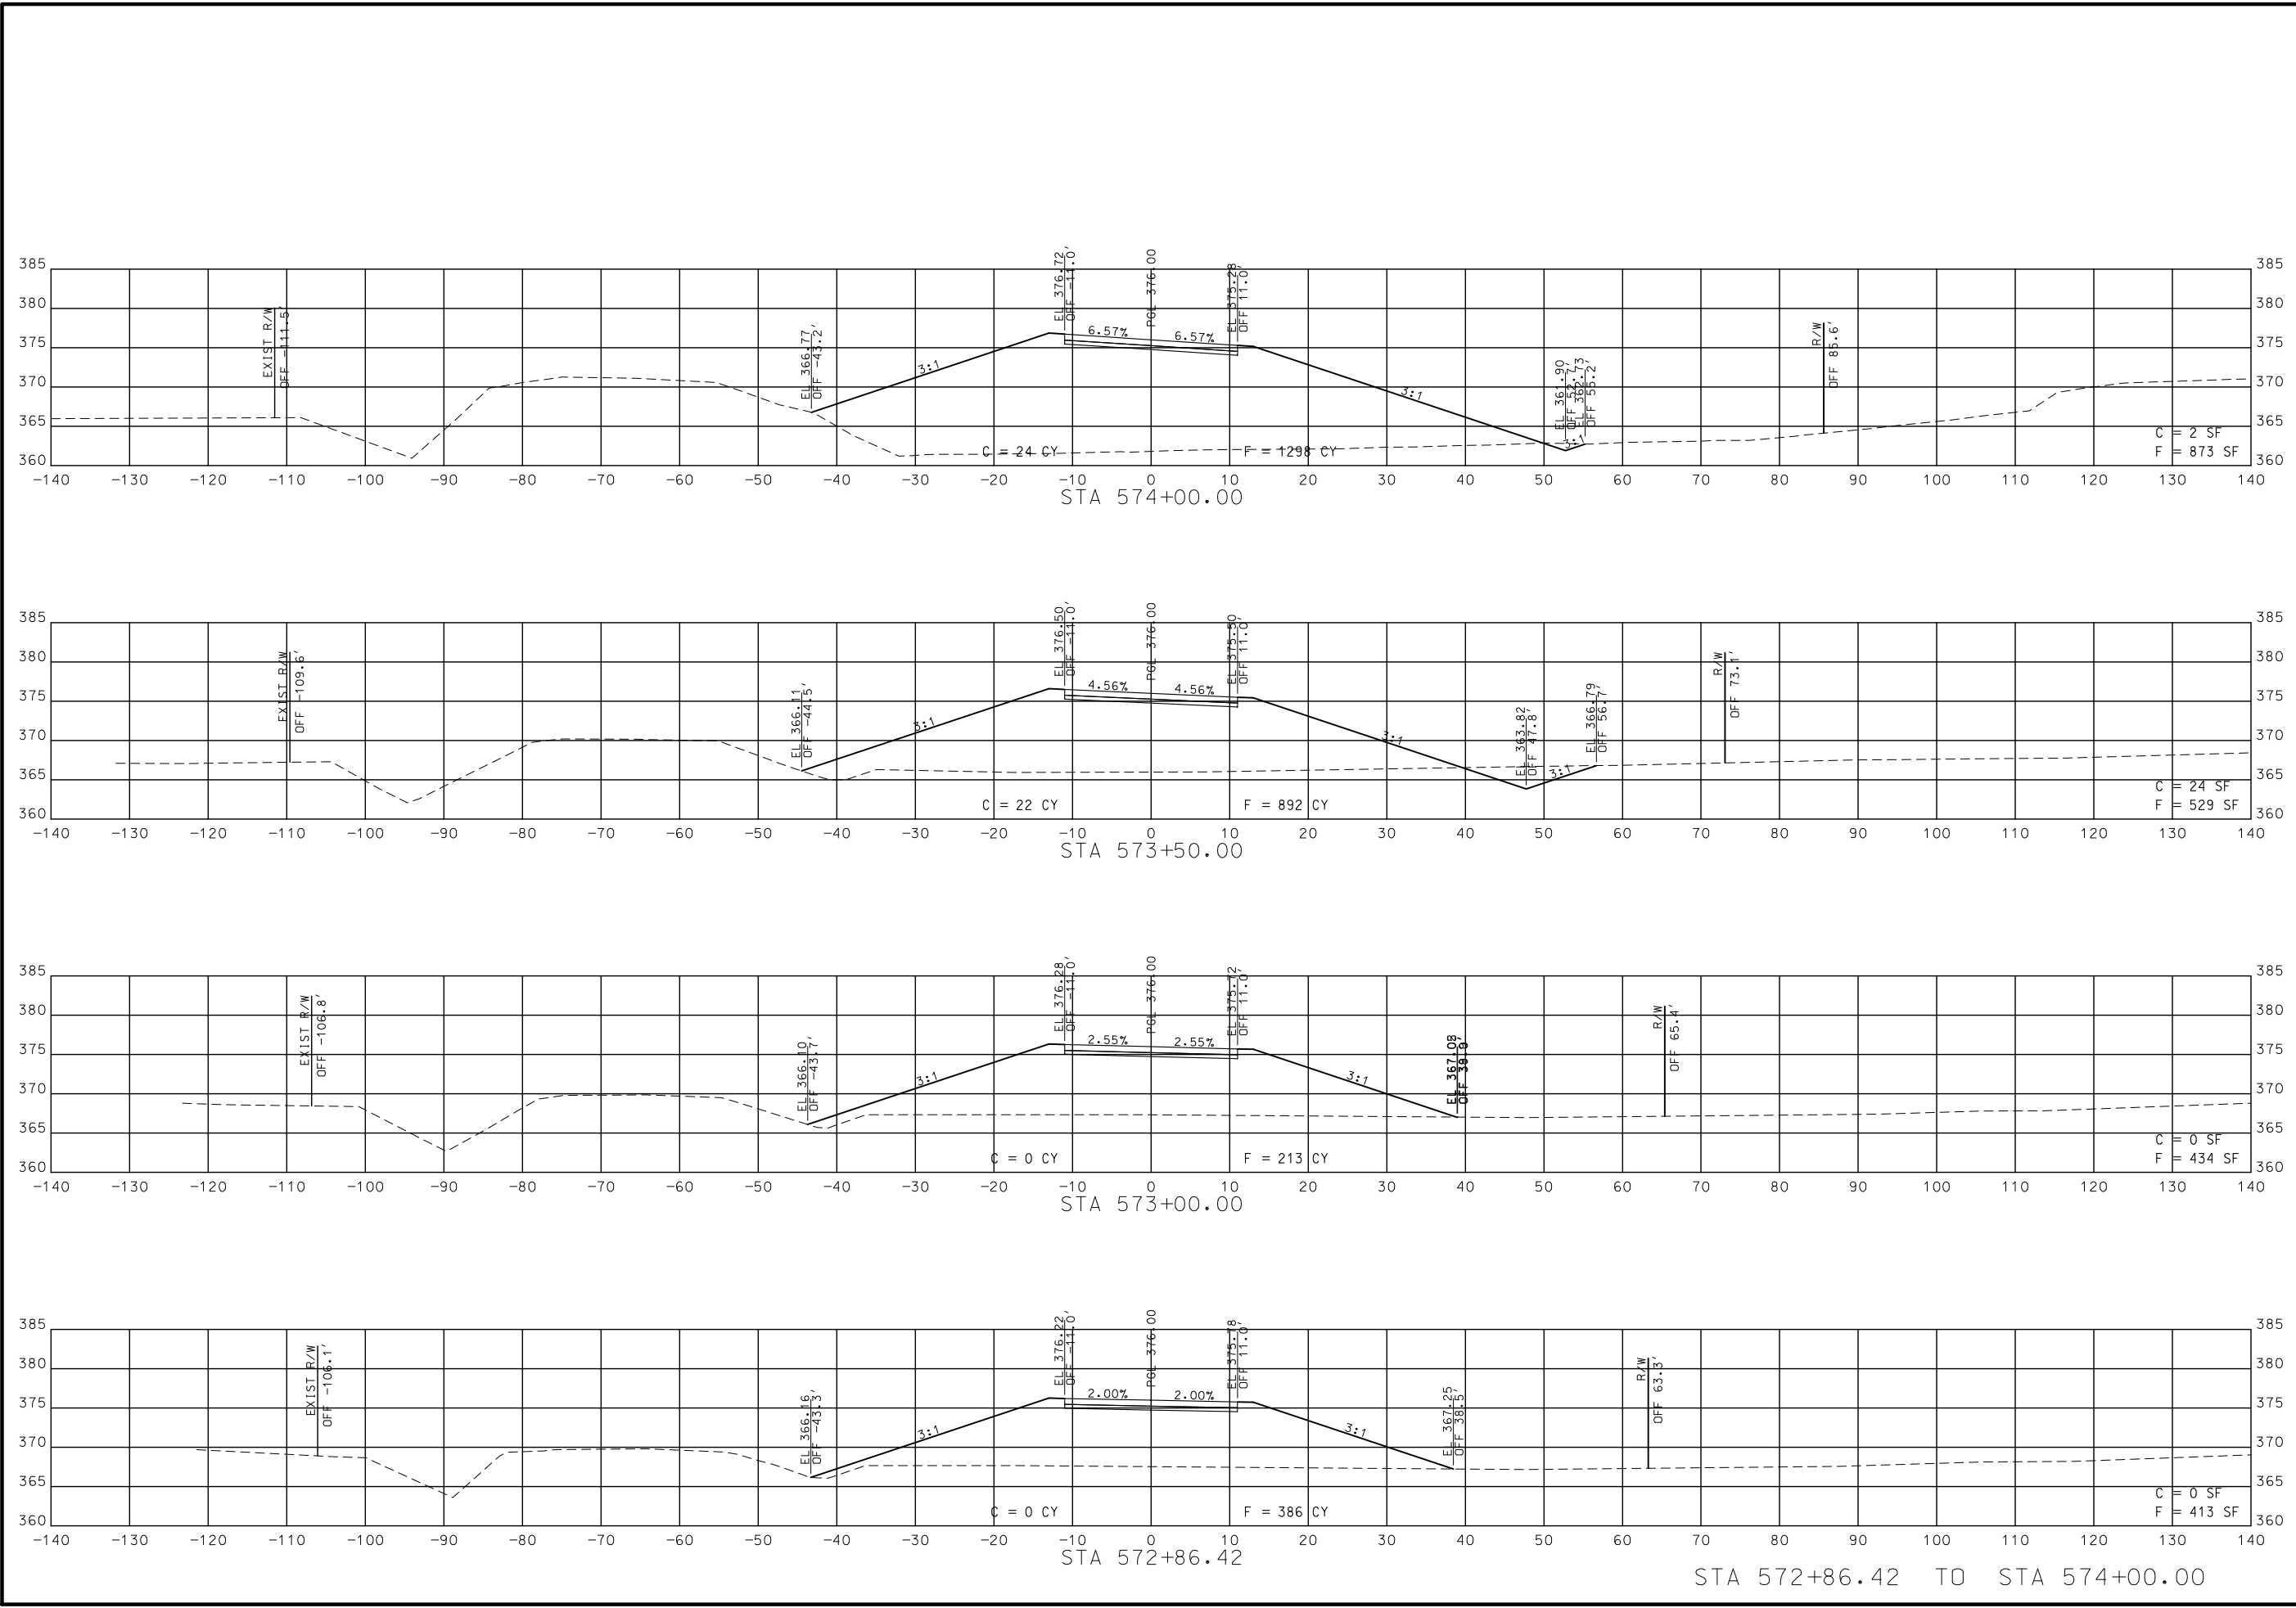

STATE OF MISSOURI

JESSIE BENJAMIN
PHILPOT
NUMBER
PE-2016017665

PROFESSIONAL ENGINEER

THIS SHEET HAS BEEN
SIGNED, SEALED AND DATED
ELECTRONICALLY.

DATE PREPARED
5/13/2021

ROUTE
A

STATE
MO

DISTRICT
SE

SHEET NO.
7

COUNTY
PERRY

JOB NO.
J9S3499

CONTRACT ID.

PROJECT NO.

BRIDGE NO.

DATE

DESCRIPTION

MISSOURI HIGHWAYS AND TRANSPORTATION
COMMISSION





105 WEST CAPITOL
JEFFERSON CITY, MO 65102
1-888-ASK-MODOT (1-888-275-6636)

MoDOT

CROSS SECTIONS
SHEET 7 OF 17

REV.

IF A SEAL IS PRESENT ON THIS SHEET IT HAS BEEN ELECTRONICALLY SEALED AND DATED.

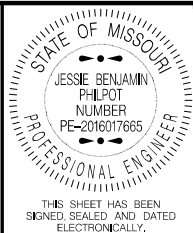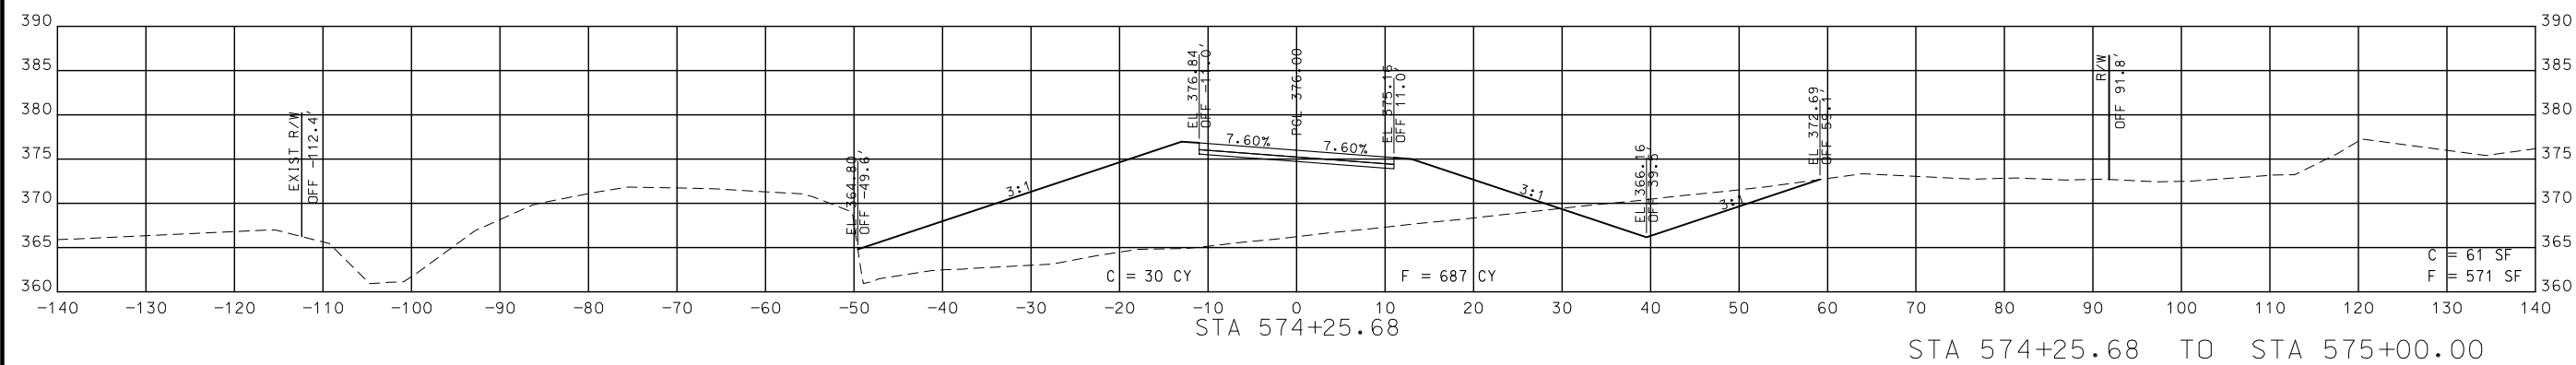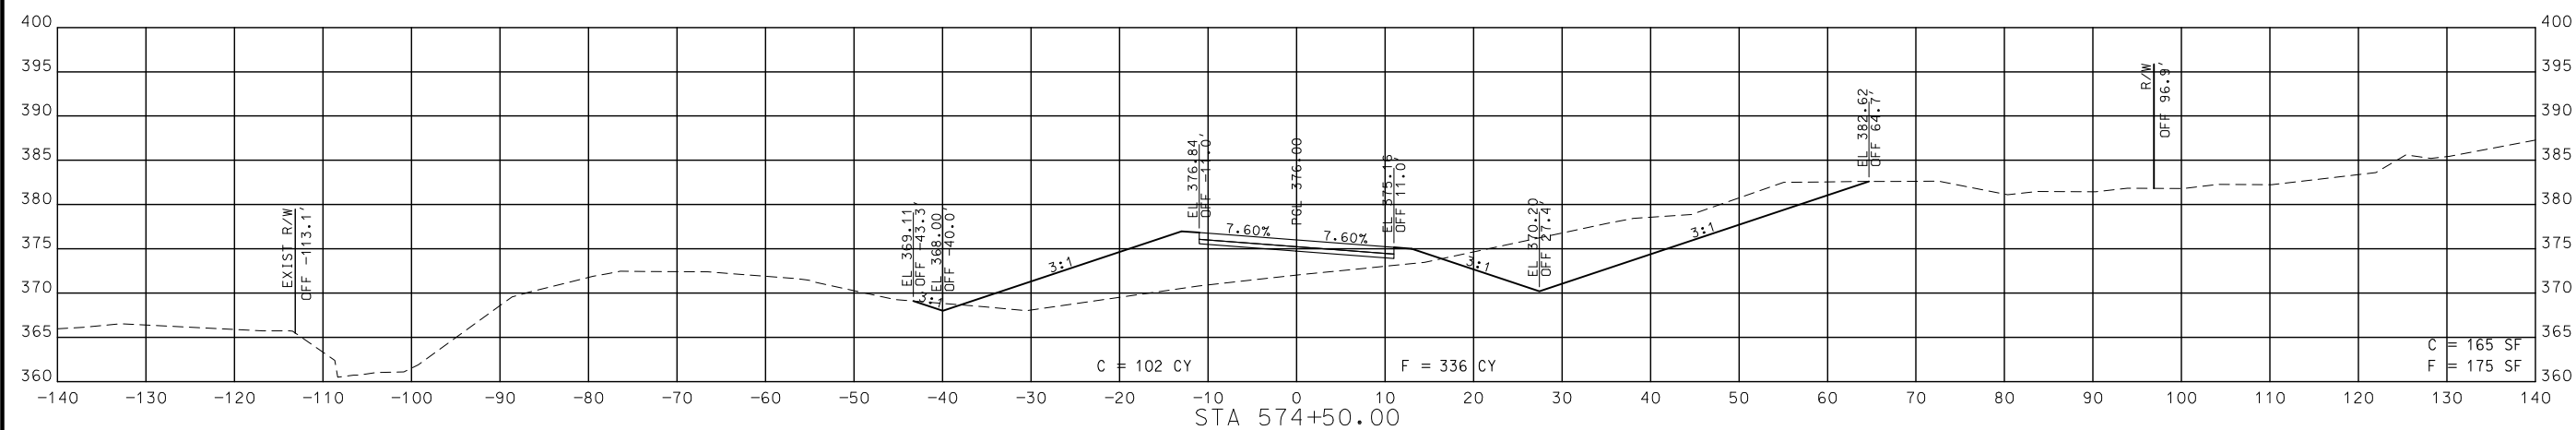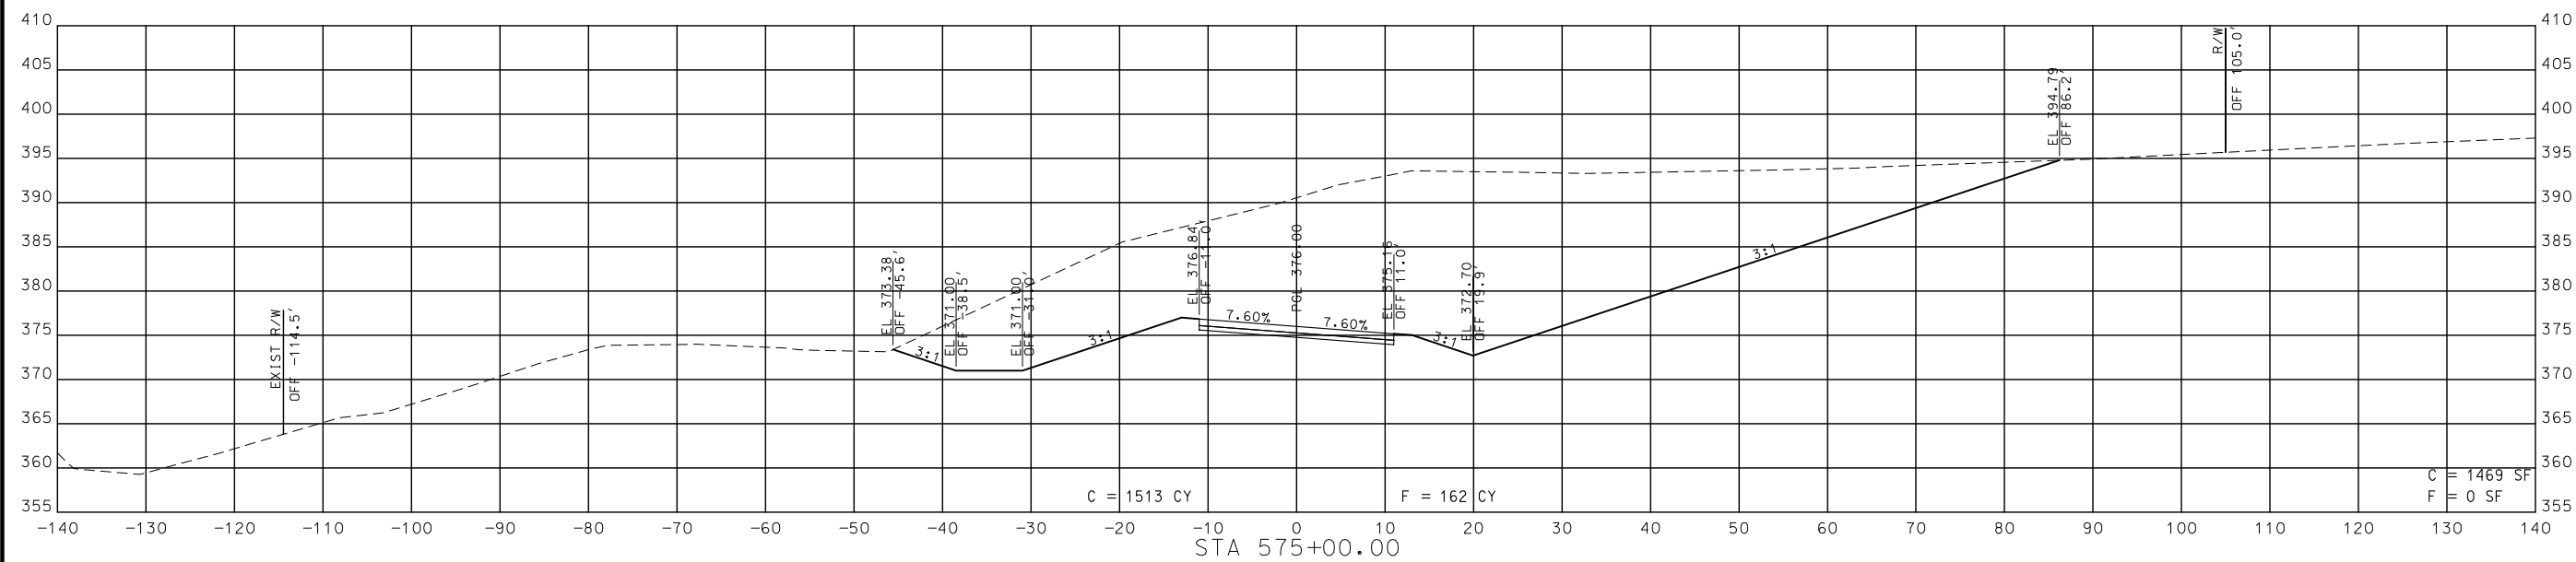

DATE PREPARED
5/13/2021

ROUTE	STATE
A	MO

A	MO
DISTRICT	SHEET NO.
SE	8

COUNTY
PERRY

FERRY
JOB NO.
1953499

0933499
CONTRACT ID.



PROJECT NO.

BRIDGE NO.


[illegible]


MISSOURI HIGHWAYS AND TRANSPORTATION COMMISSION
 105 WEST CAPITOL
 JEFFERSON CITY, MO 65102
 1-888-ASK-MODOT (1-888-275-6636)

CROSS SECTIONS
SHEET 8 OF 17

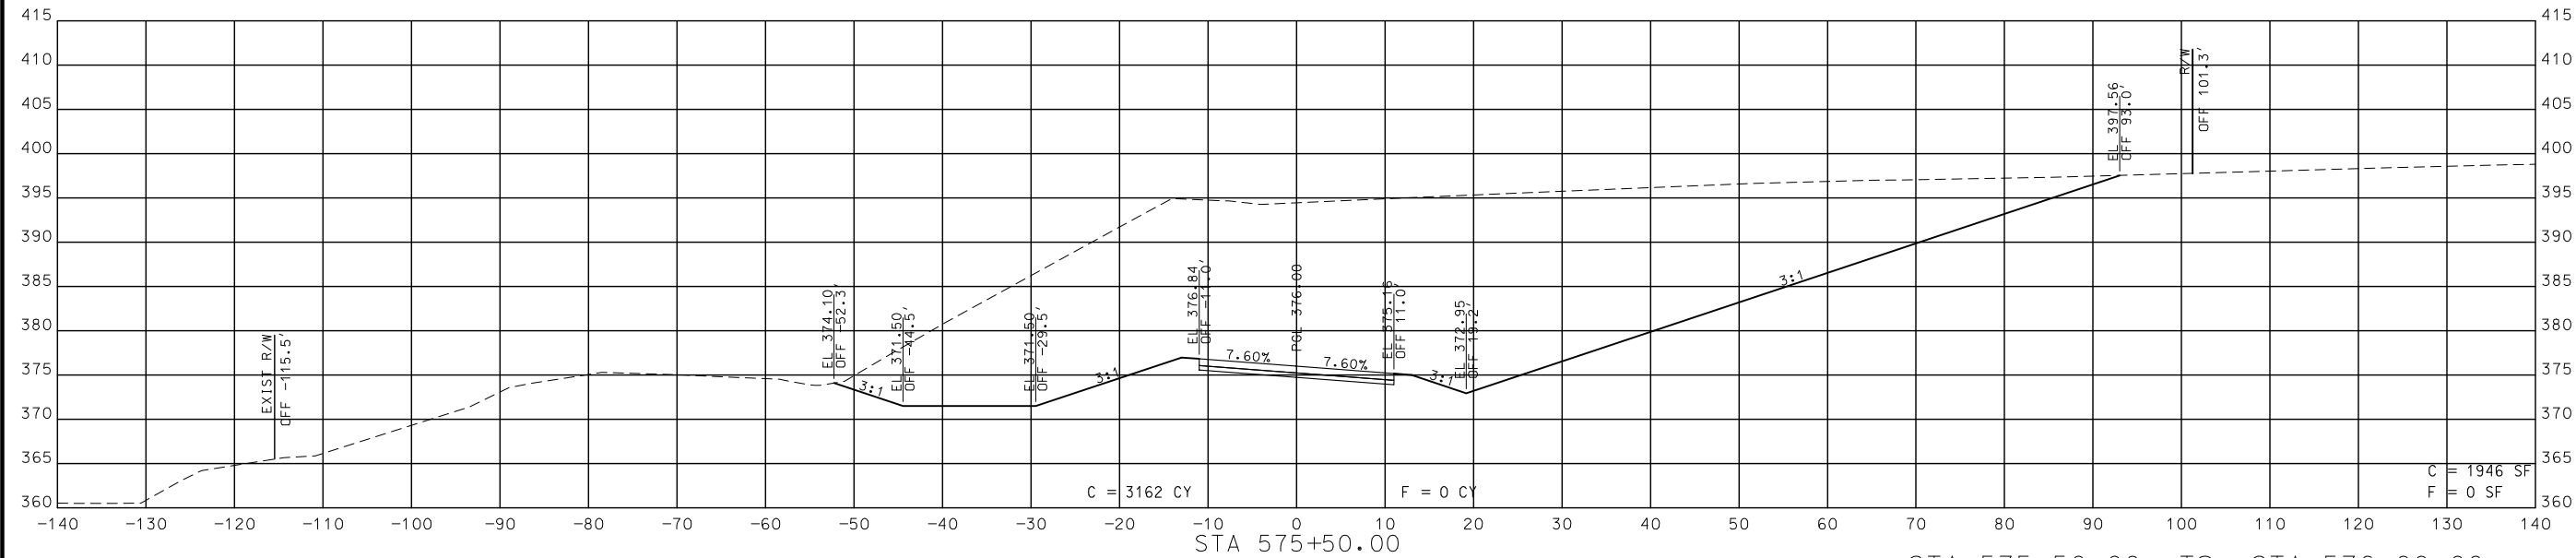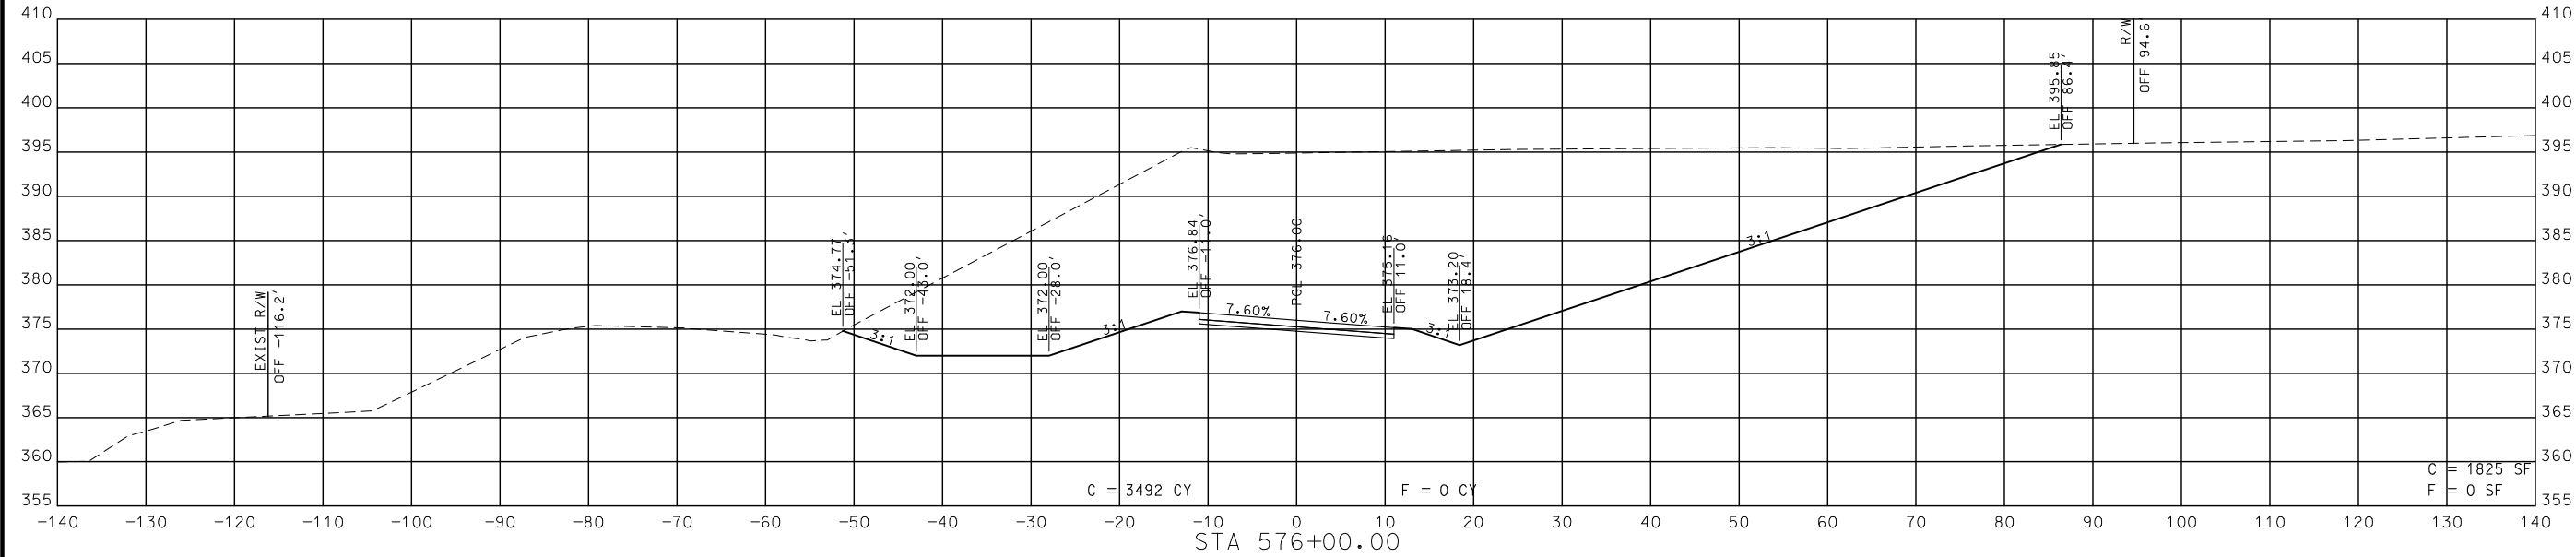

STA 575+50.00 TO STA 576+00.00

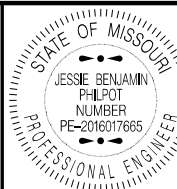

THIS SHEET HAS BEEN
SIGNED, SEALED AND DATED
ELECTRONICALLY.

DATE PREPARED
5/13/2021

ROUTE
A

DISTRICT
SE

STATE
MO

SHEET NO.
9

COUNTY
PERRY

JOB NO.
J9S3499

CONTRACT ID.

PROJECT NO.

BRIDGE NO.

DESCRIPTION

DATE

DATE

MISSOURI HIGHWAYS AND TRANSPORTATION
COMMISSION
105 WEST CAPITOL
JEFFERSON CITY, MO 65102
1-888-ASK-MODOT (1-888-275-6636)

CROSS SECTIONS
SHEET 9 OF 17

IF A SEAL IS PRESENT ON THIS SHEET IT HAS BEEN ELECTRONICALLY SEALED AND DATED.

REV.

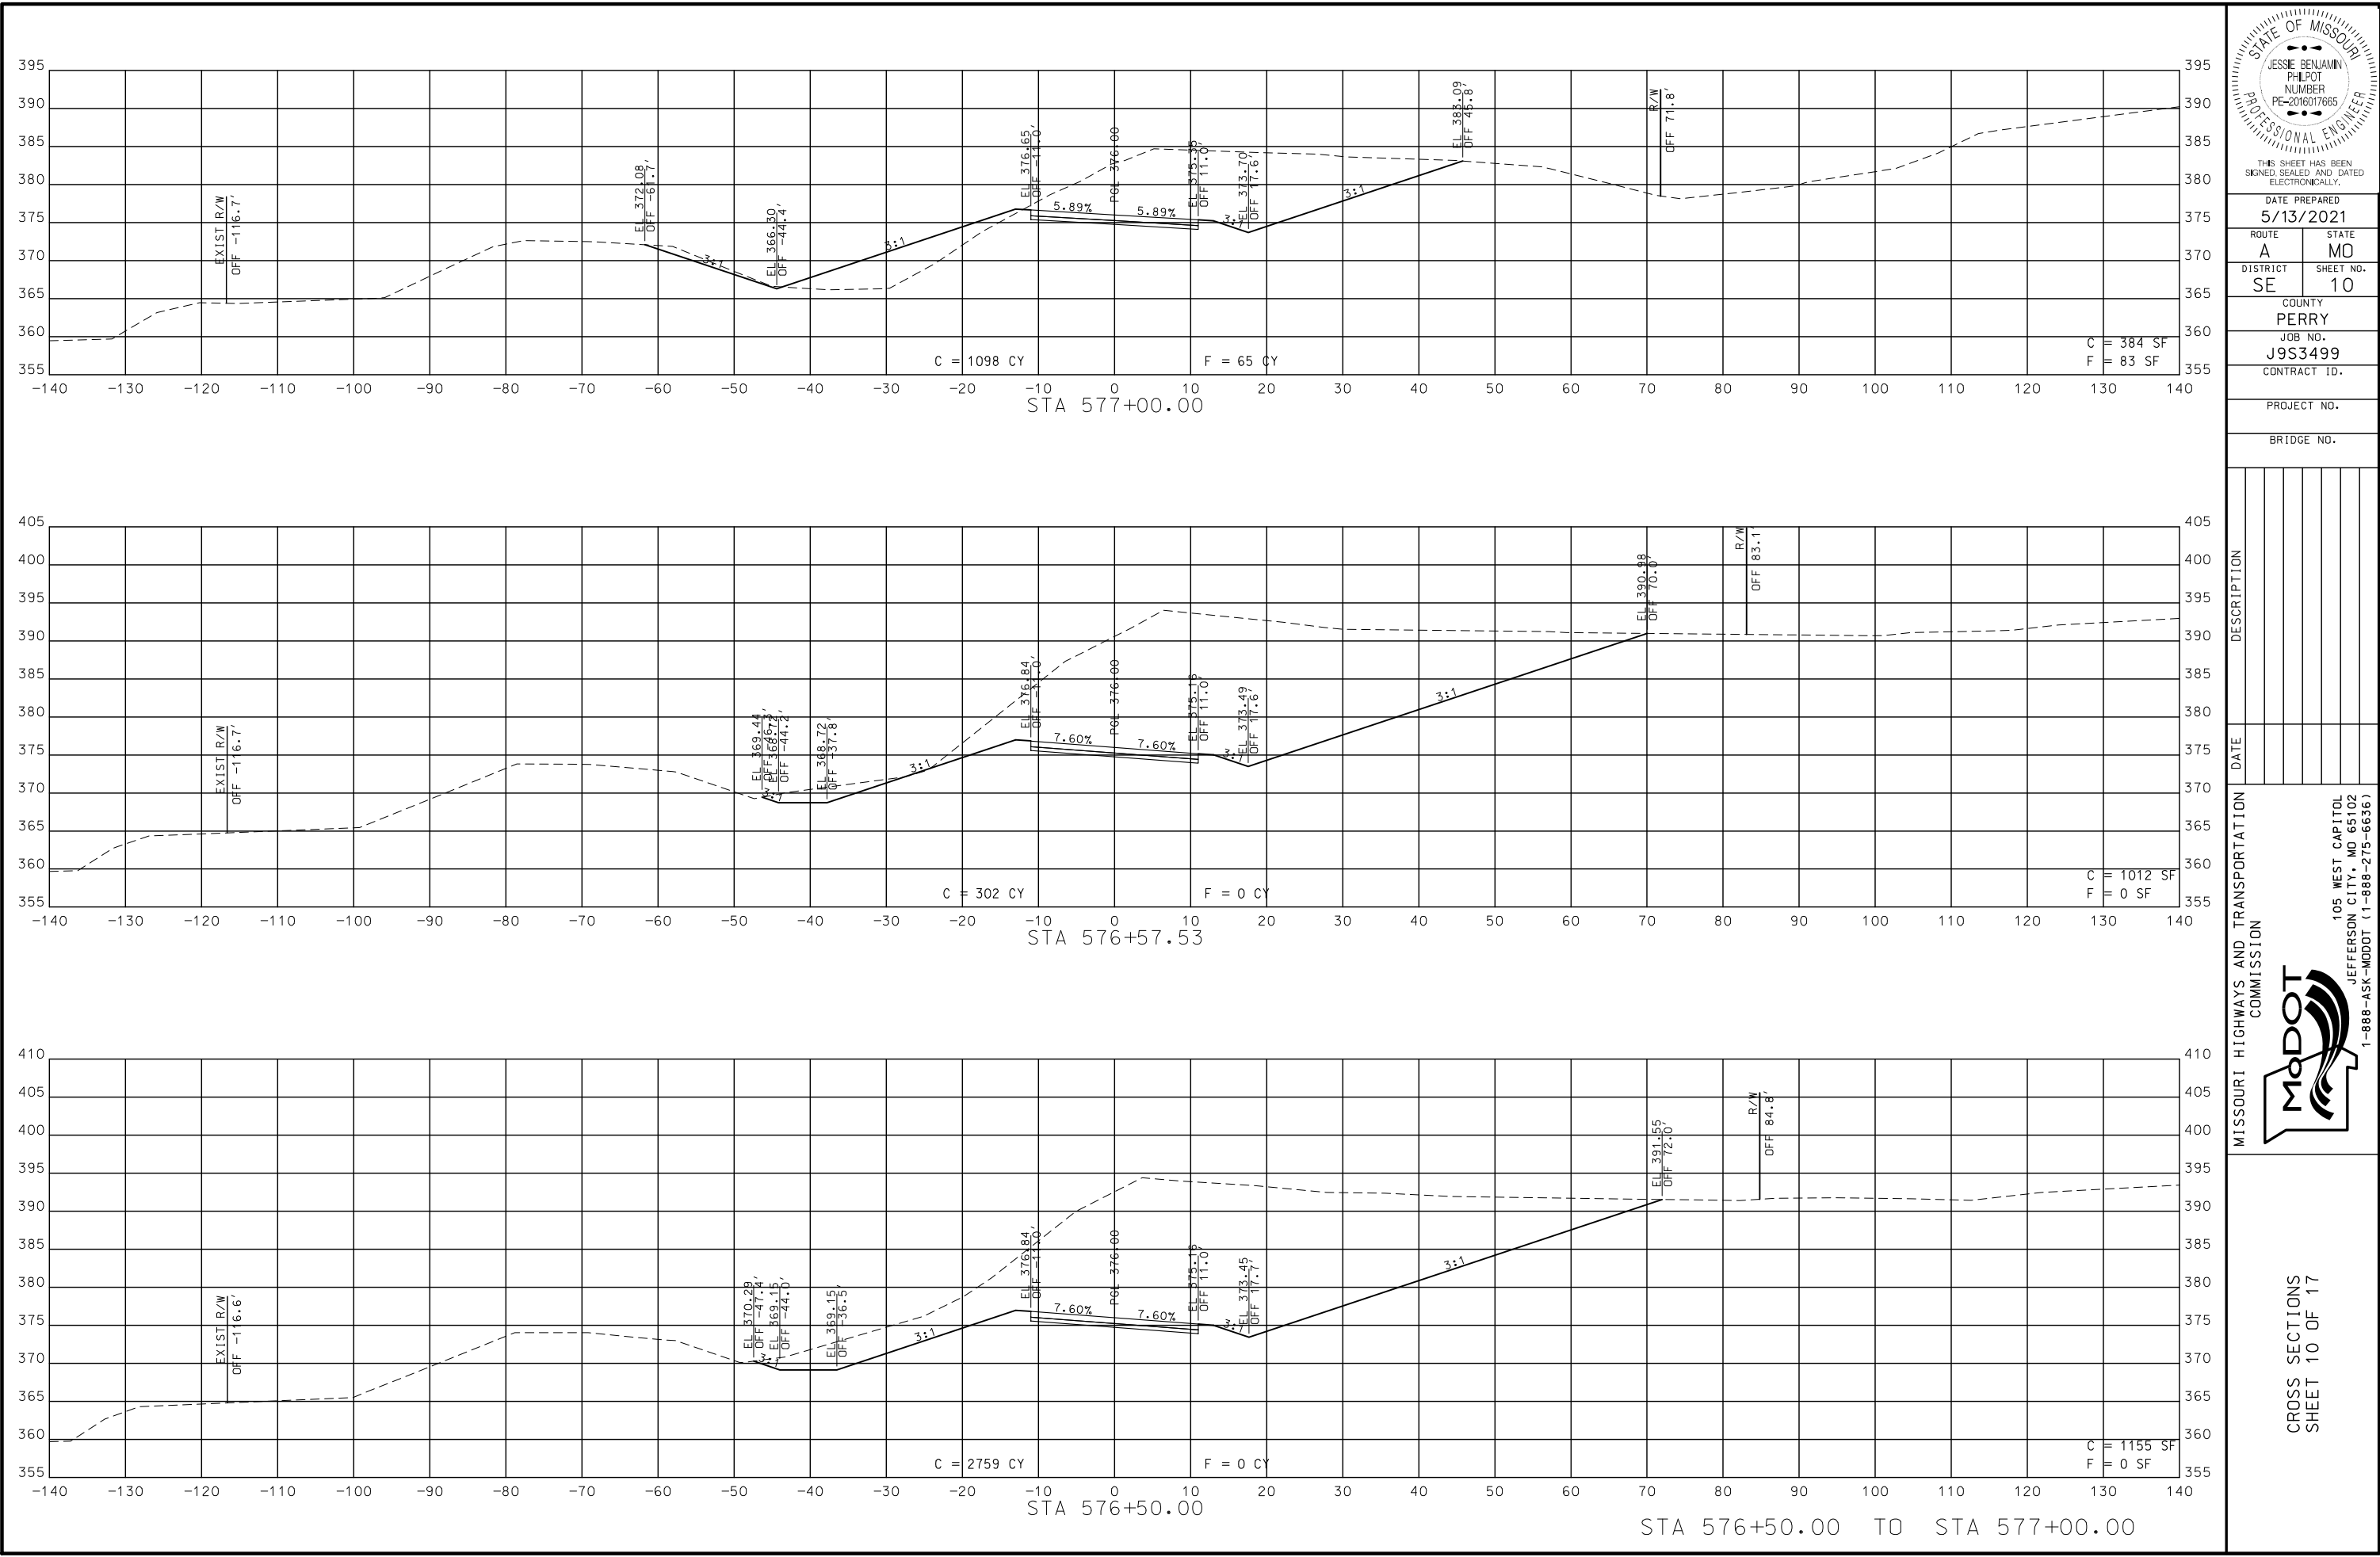

STATE OF MISSOURI

JESSIE BENJAMIN

PHILPOT

NUMBER

PE-2016017665

PROFESSIONAL ENGINEER

THIS SHEET HAS BEEN
SIGNED, SEALED AND DATED
ELECTRONICALLY.

DATE PREPARED
5/13/2021

ROUTE
A

STATE
MO

DISTRICT
SE

SHEET NO.
10

COUNTY
PERRY

JOB NO.
J9S3499

CONTRACT ID.

PROJECT NO.

BRIDGE NO.

DESCRIPTION

DATE

MISSOURI HIGHWAYS AND TRANSPORTATION
COMMISSION

105 WEST CAPITAL
JEFFERSON CITY, MO 65102
1-888-ASK-MODOT (1-888-275-6636)





MoDOT

MISSOURI HIGHWAYS AND TRANSPORTATION
COMMISSION


CROSS SECTIONS
SHEET 10 OF 17

IF A SEAL IS PRESENT ON THIS SHEET IT HAS BEEN ELECTRONICALLY SEALED AND DATED.

REV.

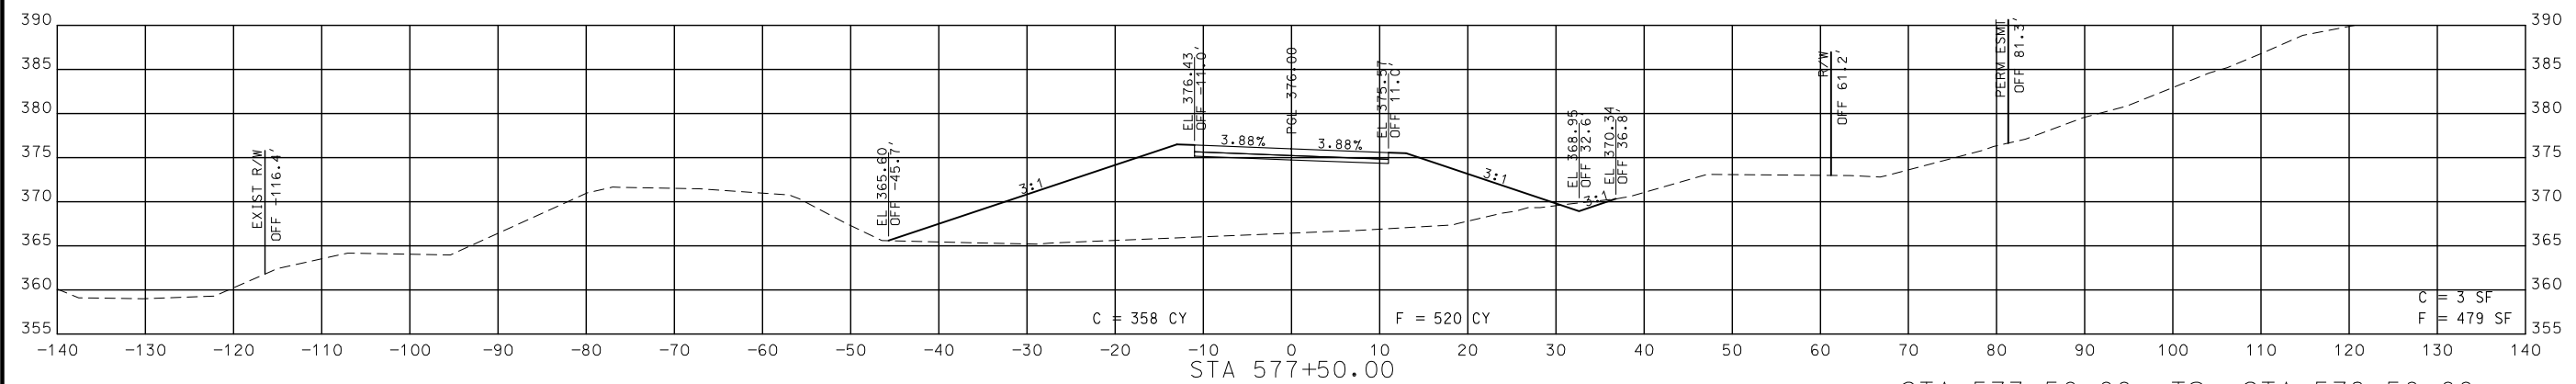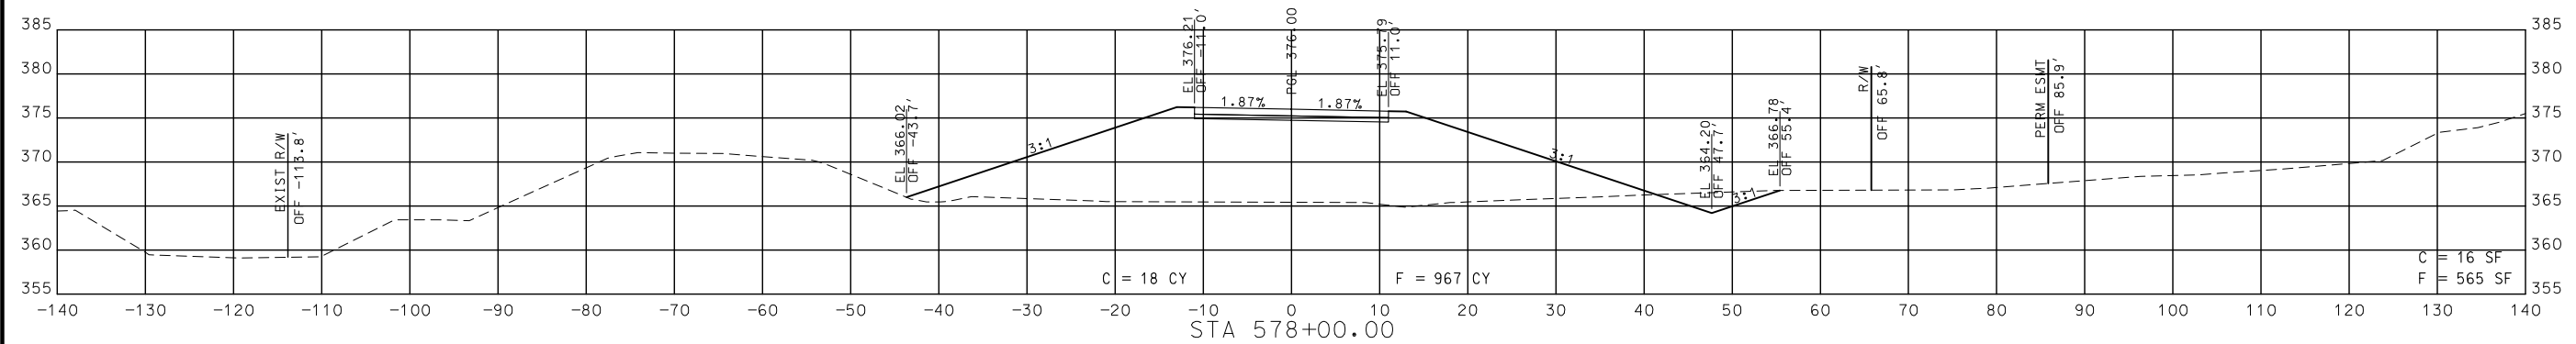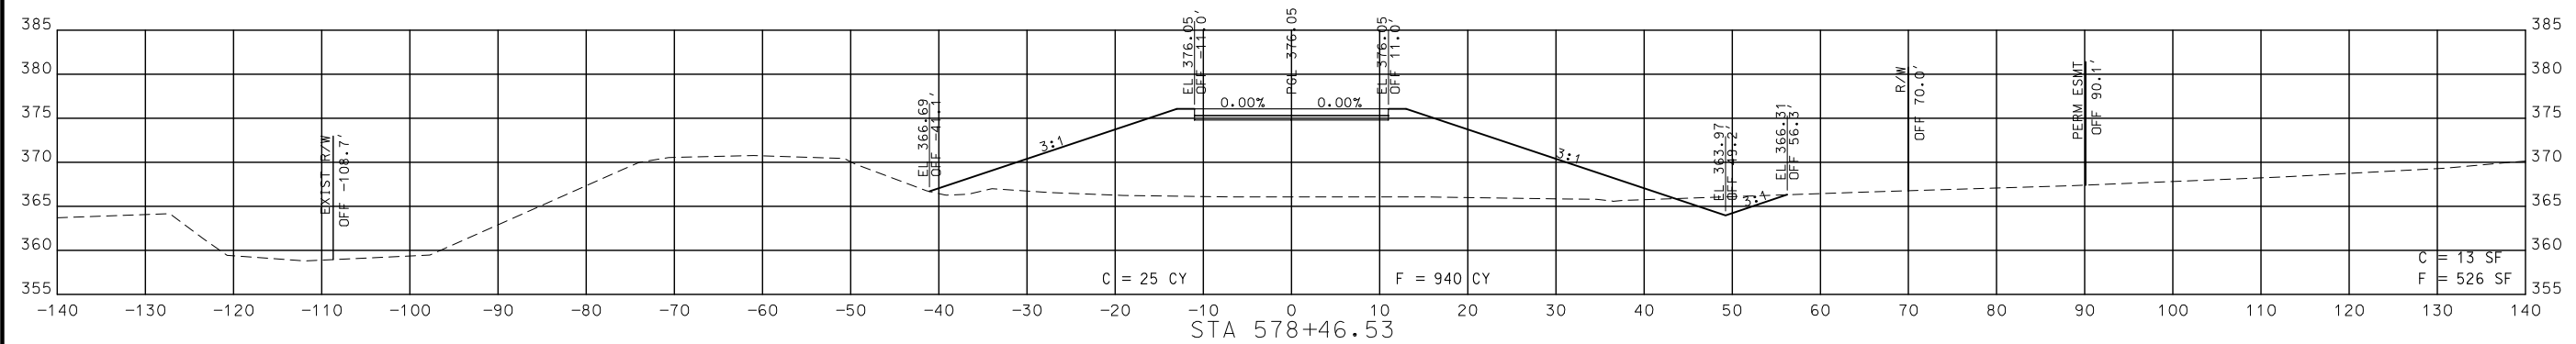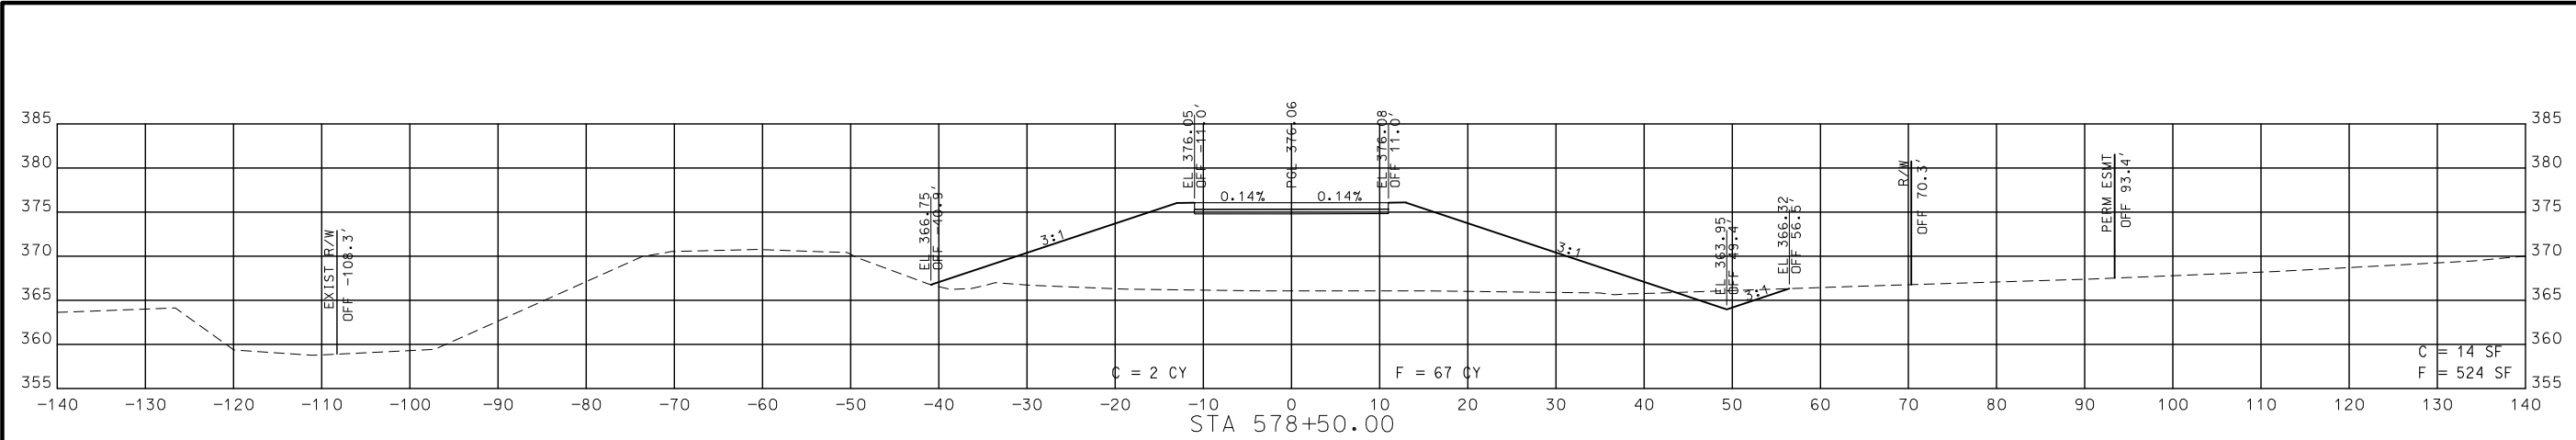

STA 577+50.00 TO STA 578+50.00

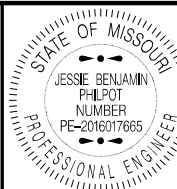

THIS SHEET HAS BEEN
SIGNED, SEALED AND DATED
ELECTRONICALLY.

DATE PREPARED
5/13/2021

ROUTE STATE
A MO

DISTRICT SHEET NO.
SE 11

COUNTY
PERRY

JOB NO.
J9S3499

CONTRACT ID.

PROJECT NO.

BRIDGE NO.

DESCRIPTION

DATE


MISSOURI HIGHWAYS AND TRANSPORTATION
COMMISSION





105 WEST CAPITOL
JEFFERSON CITY, MO 65102
1-888-ASK-MODOT (1-888-275-6636)

CROSS SECTIONS
SHEET 11 OF 17


REV.

IF A SEAL IS PRESENT ON THIS SHEET IT HAS BEEN ELECTRONICALLY SEALED AND DATED.

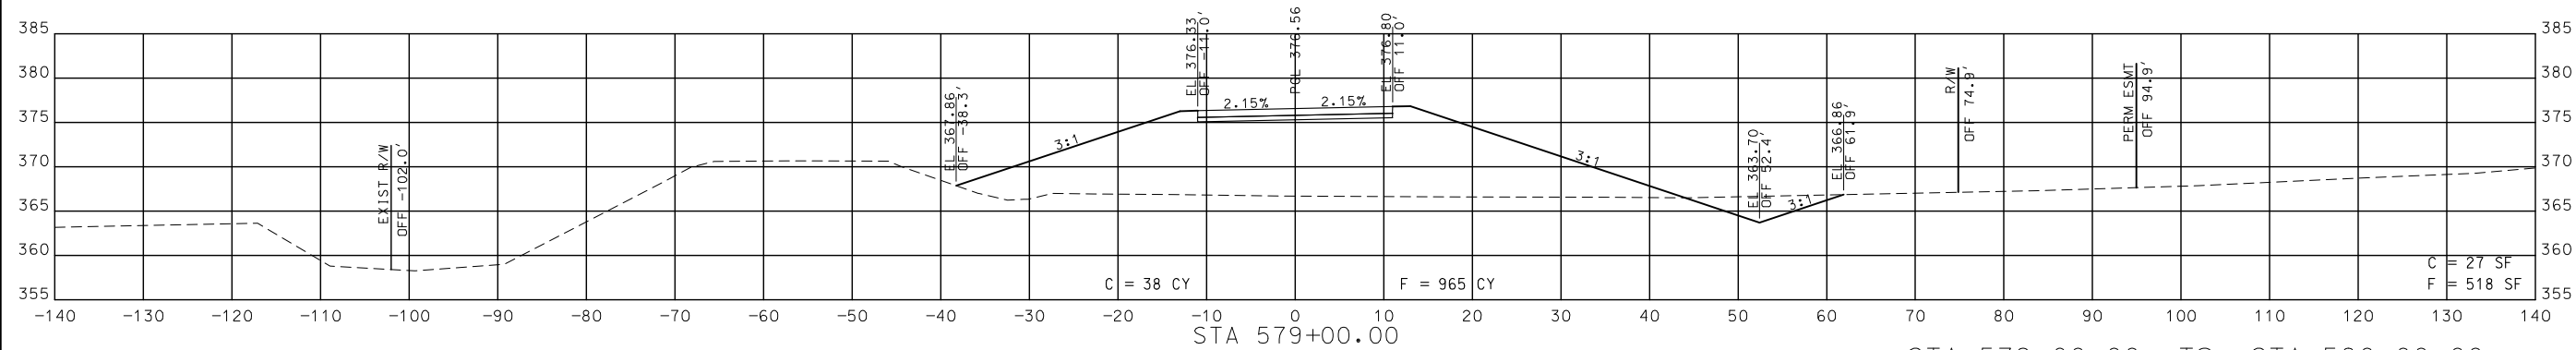[illegible]

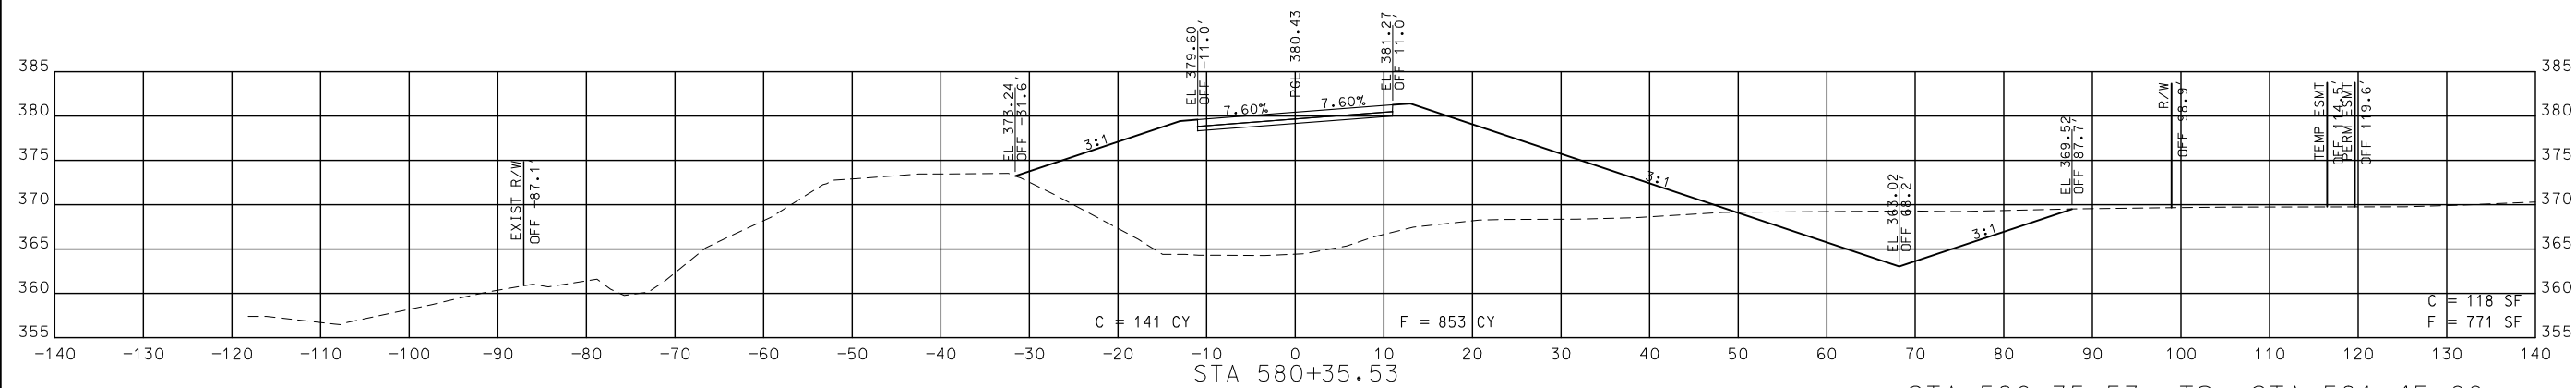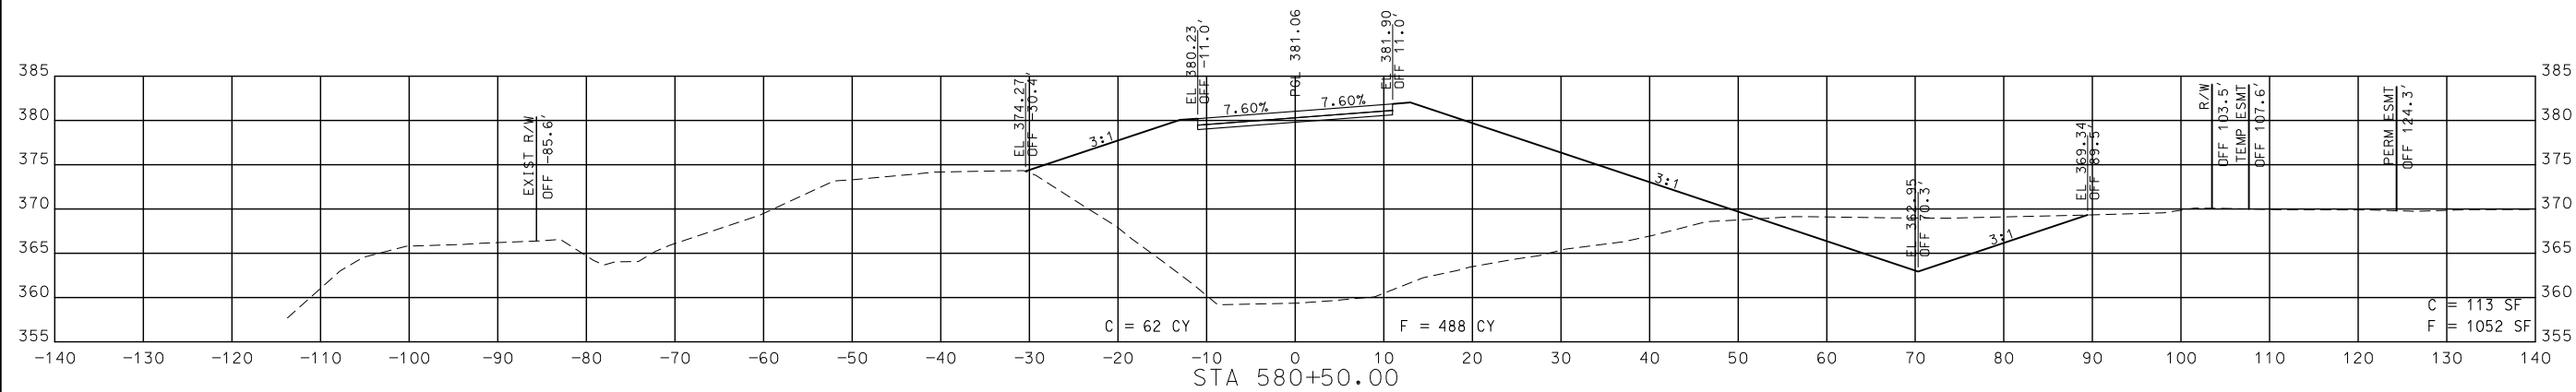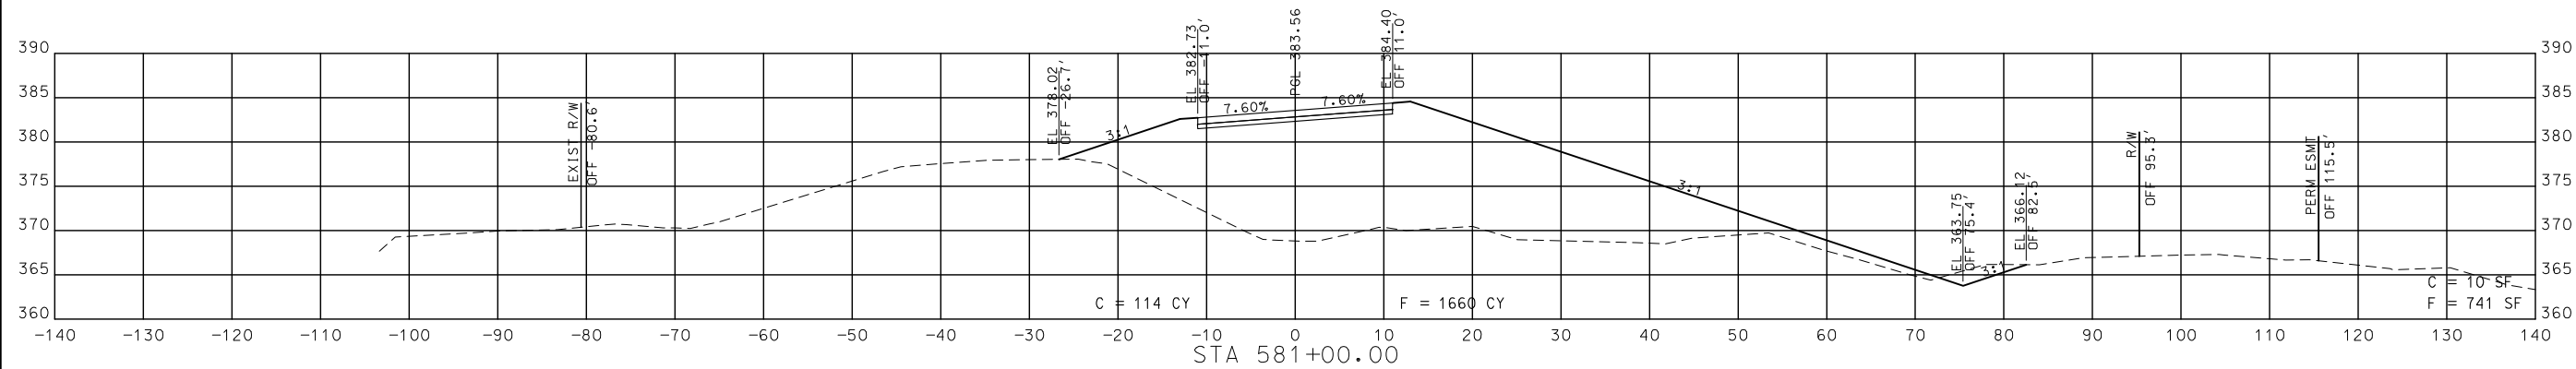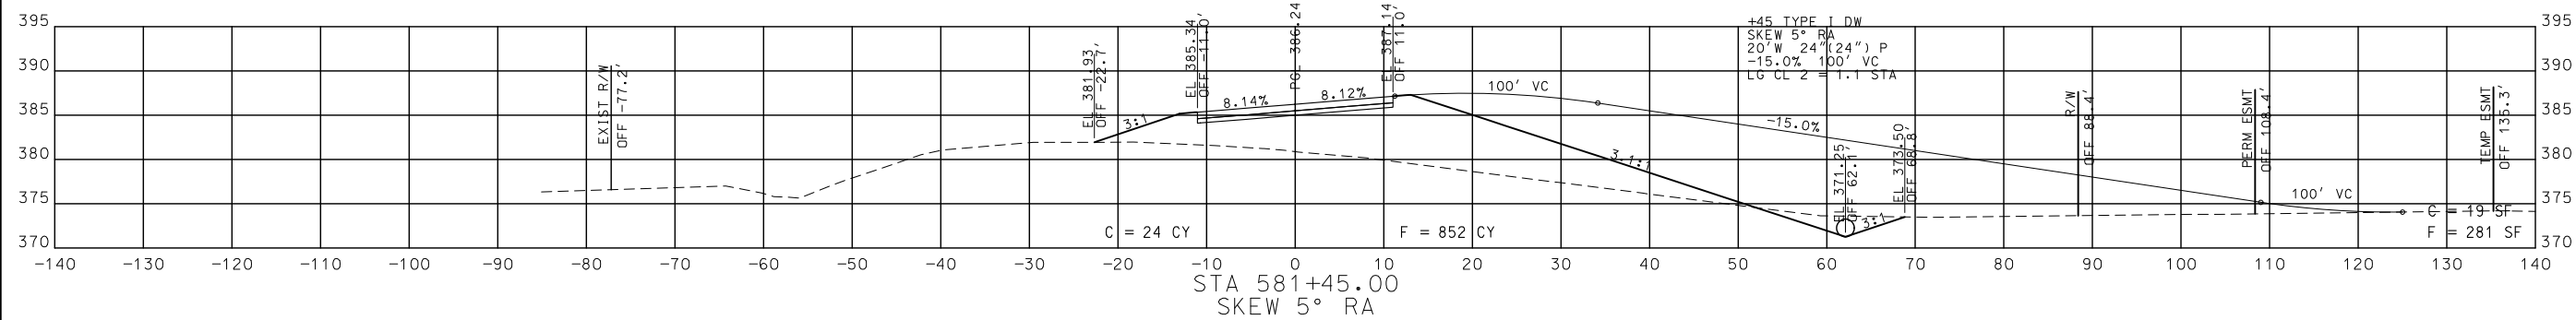

STA 580+35.53 TO STA 581+45.00

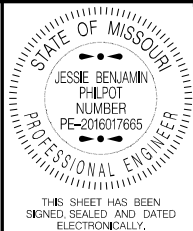

DATE PREPARED
5/13/2021

ROUTE A	STATE MO
------------	-------------

DISTRICT	SHEET NO.
SE	13


COUNTY
PERRY

JOB NO.
J9S3499

CONTRACT ID.

PROJECT NO.

BRIDGE NO.




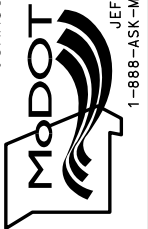
[illegible]MISSOURI HIGHWAYS AND TRANSPORTATION
COMMISSION

105 WEST CAPITOL
JEFFERSON CITY, MD 65102
1-888-ASK-MODOT (1-888-275-6636)


CROSS SECTIONS
SHEET 13 OF 17

IF A SEAL IS PRESENT ON THIS SHEET IT HAS BEEN ELECTRONICALLY SEALED AND DATED.

REV.

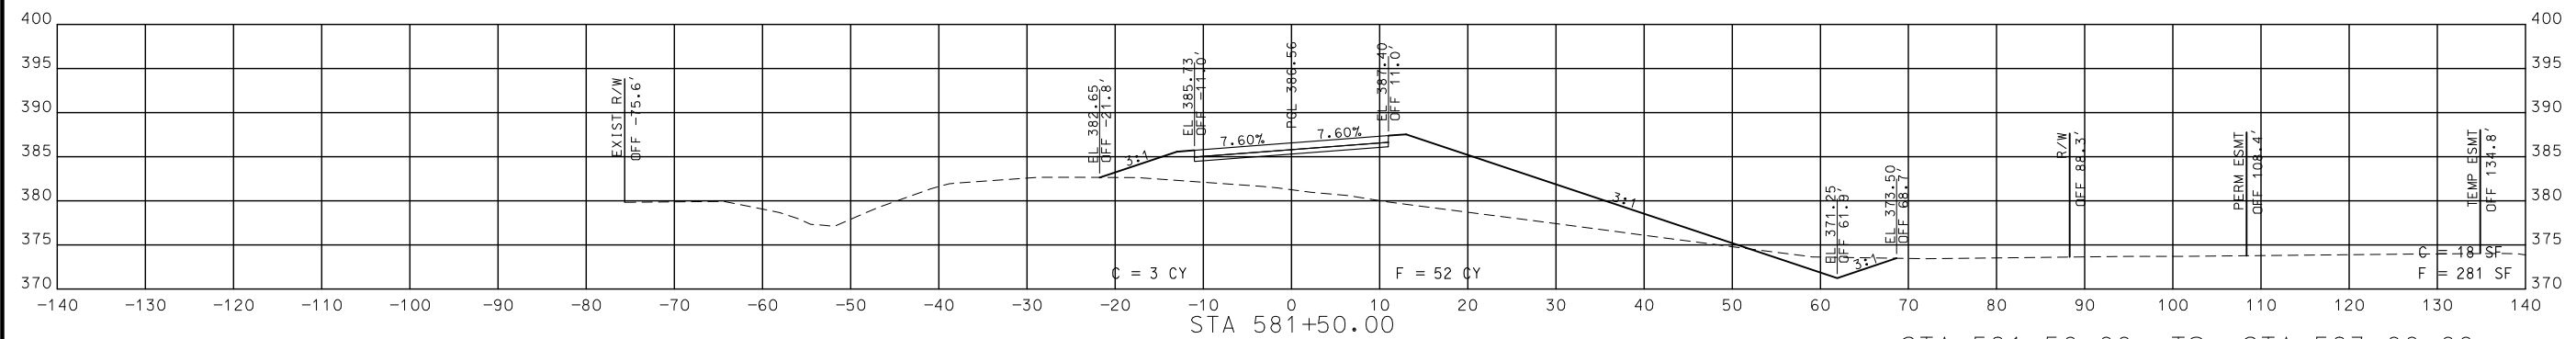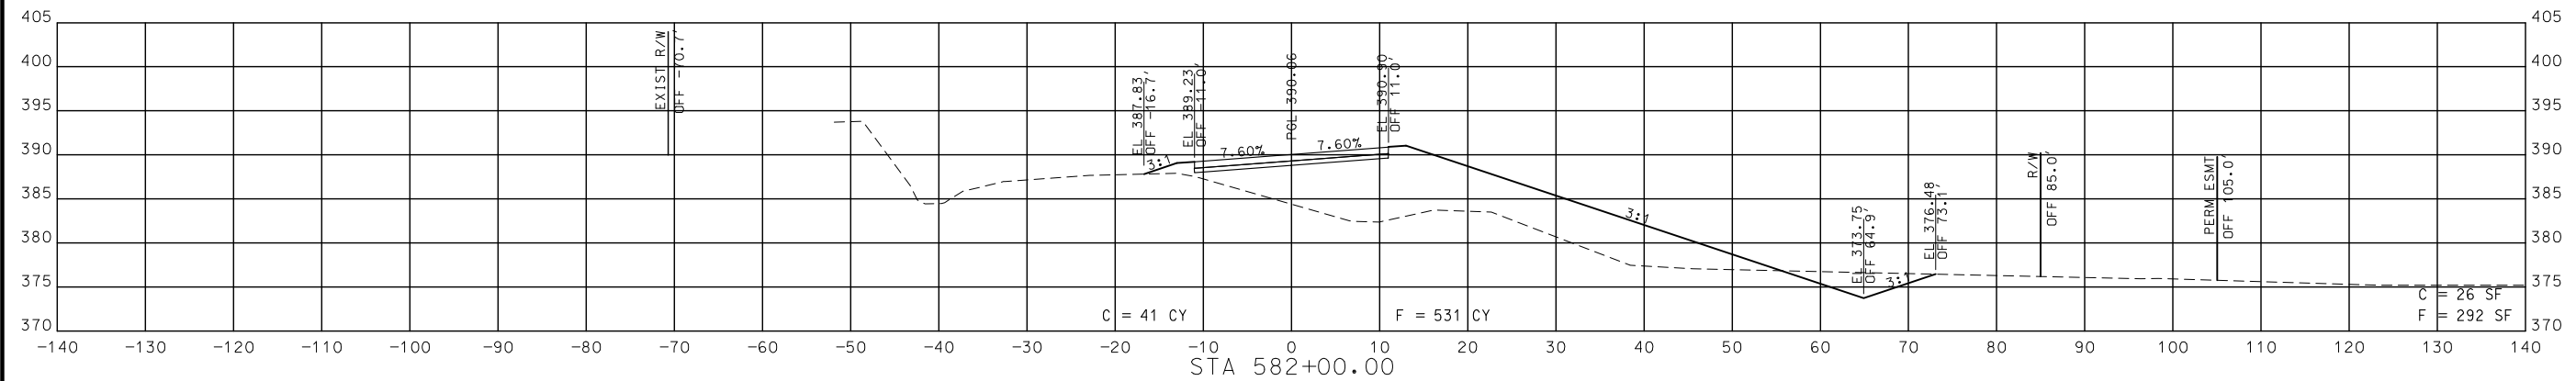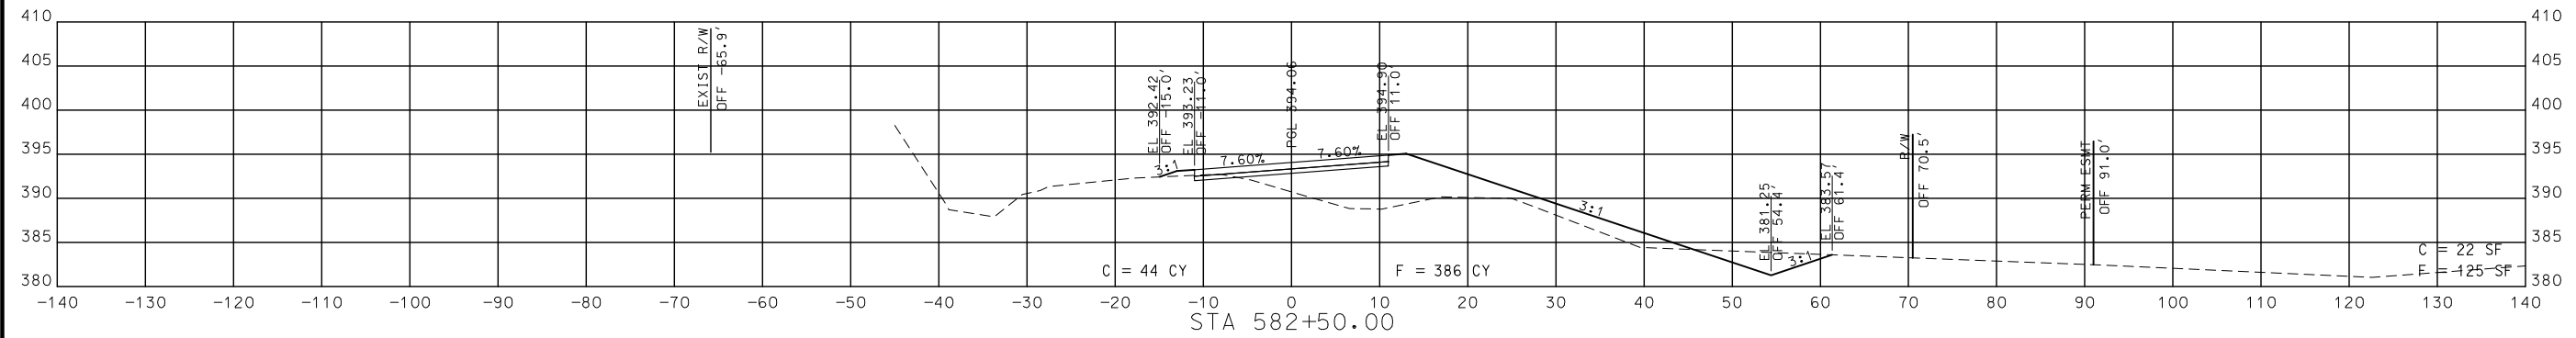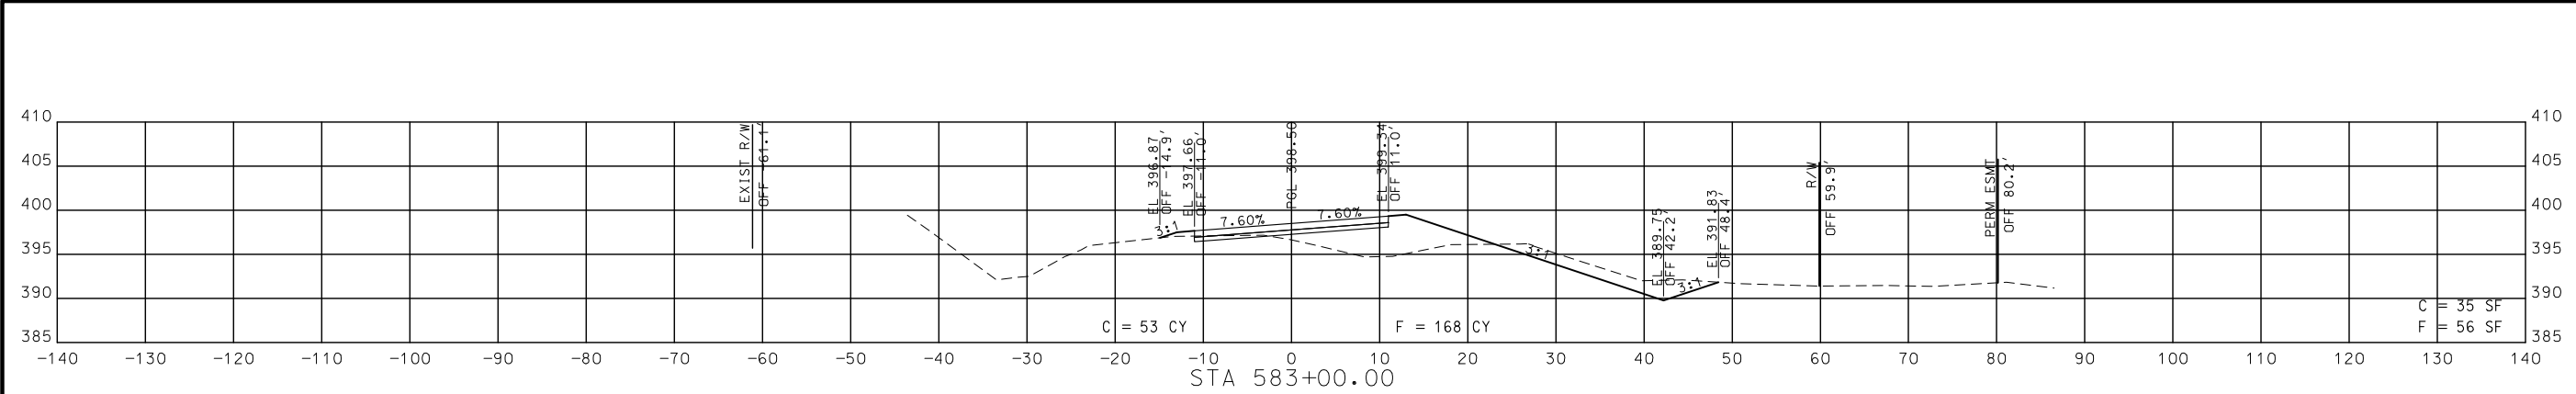

STA 581+50.00 TO STA 583+00.00

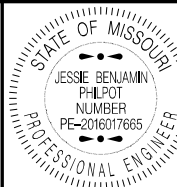

THIS SHEET HAS BEEN
SIGNED, SEALED AND DATED
ELECTRONICALLY.

DATE PREPARED
5/13/2021

ROUTE STATE
A MO

DISTRICT SHEET NO.
SE 14

COUNTY
PERRY

JOB NO.
J9S3499

CONTRACT ID.

PROJECT NO.

BRIDGE NO.

DESCRIPTION

DATE


MISSOURI HIGHWAYS AND TRANSPORTATION
COMMISSION

105 WEST CAPITOL
JEFFERSON CITY, MO 65102
1-888-ASK-MODOT (1-888-275-6636)

CROSS SECTIONS
SHEET 14 OF 17

REV.

IF A SEAL IS PRESENT ON THIS SHEET IT HAS BEEN ELECTRONICALLY SEALED AND DATED.

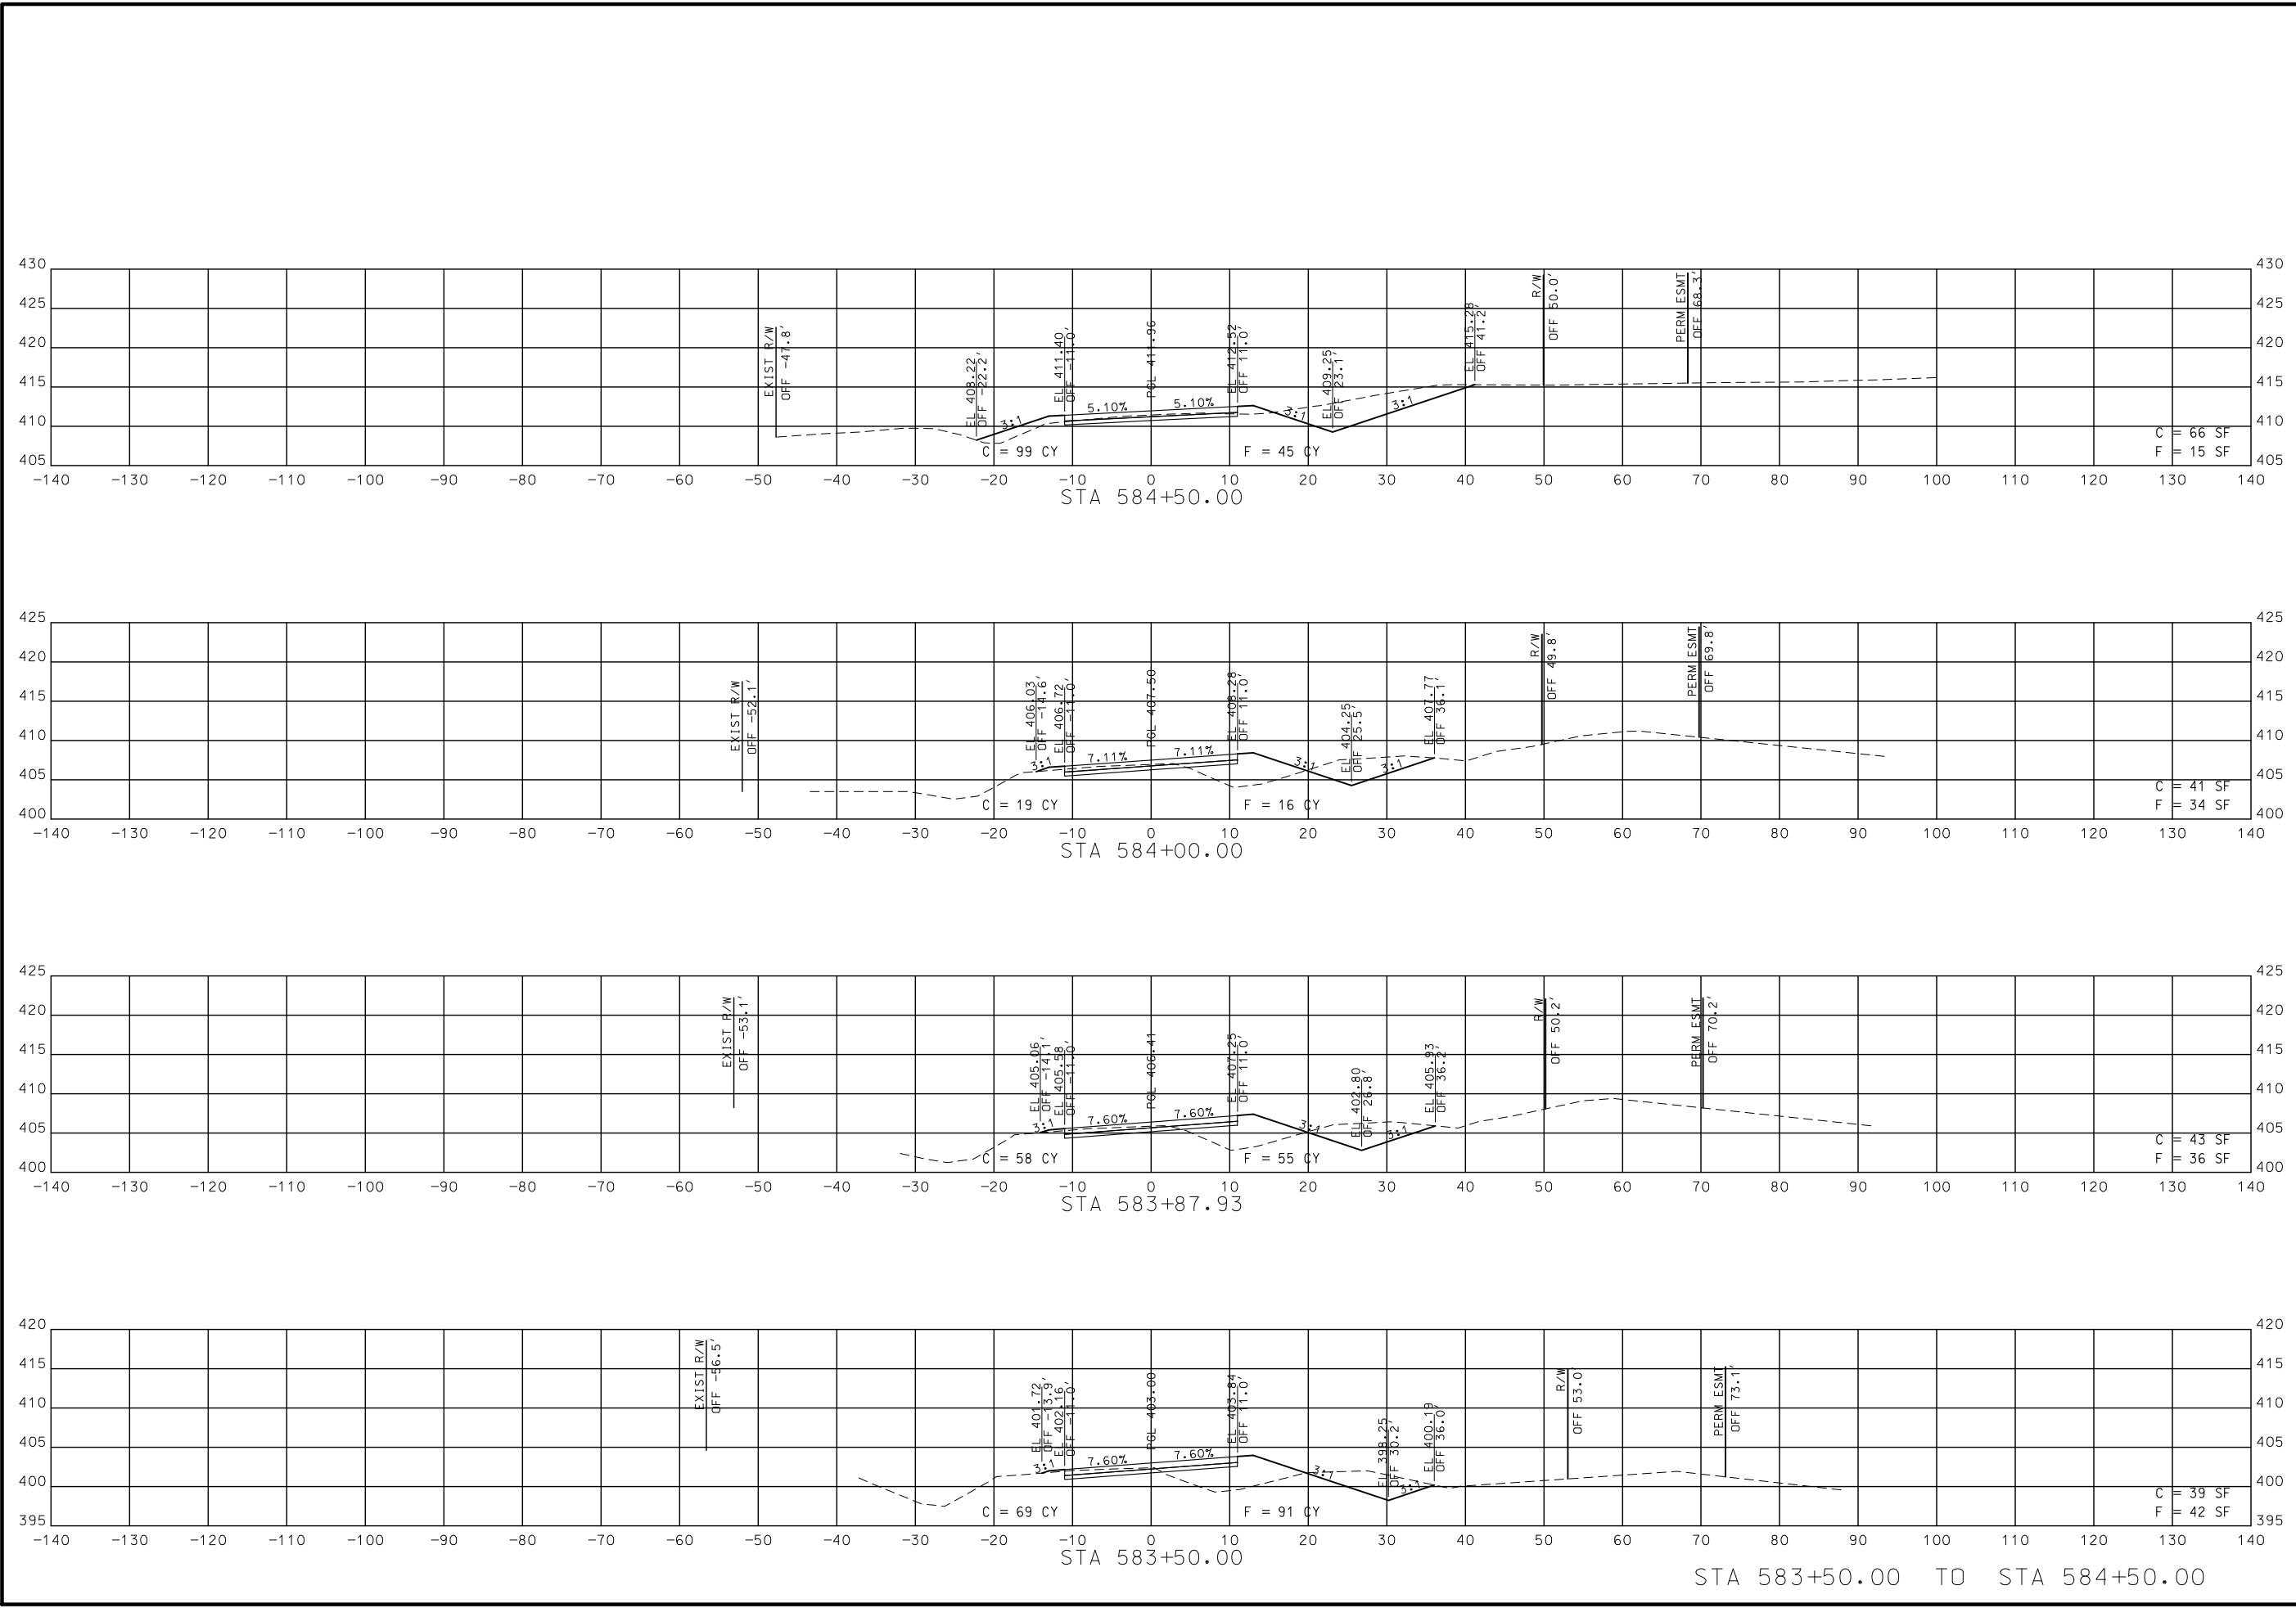

STATE OF MISSOURI

JESSIE BENJAMIN
PHILPOT
NUMBER
PE-2016017665

PROFESSIONAL ENGINEER

THIS SHEET HAS BEEN
SIGNED, SEALED AND DATED
ELECTRONICALLY.

DATE PREPARED
5/13/2021

ROUTE
A

DISTRICT
SE

STATE
MO

SHEET NO.
15

COUNTY
PERRY

JOB NO.
J9S3499

CONTRACT ID.

PROJECT NO.

BRIDGE NO.

DATE

DESCRIPTION

MISSOURI HIGHWAYS AND TRANSPORTATION
COMMISSION

105 WEST CAPITOL
JEFFERSON CITY, MO 65102
1-888-ASK-MODOT (1-888-275-6636)

MoDOT





105 WEST CAPITOL
JEFFERSON CITY, MO 65102
1-888-ASK-MODOT (1-888-275-6636)

CROSS SECTIONS
SHEET 15 OF 17

REV.

IF A SEAL IS PRESENT ON THIS SHEET IT HAS BEEN ELECTRONICALLY SEALED AND DATED.

STA 583+50.00 TO STA 584+50.00

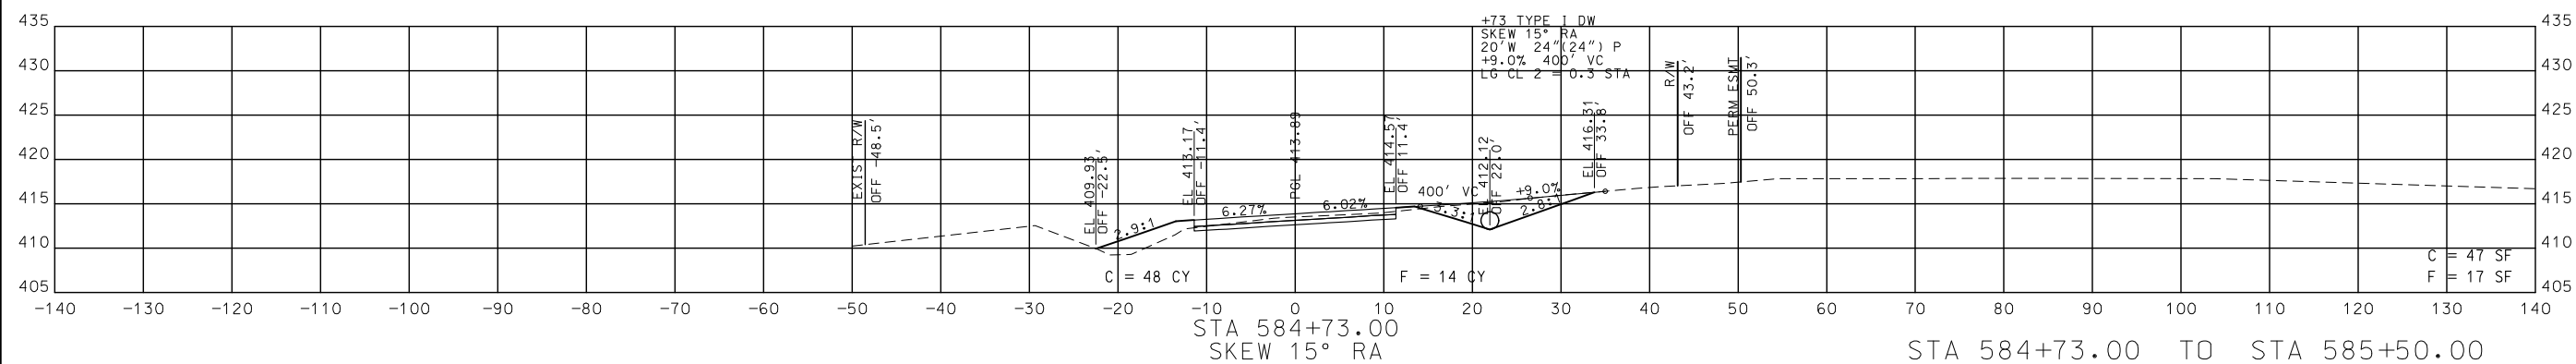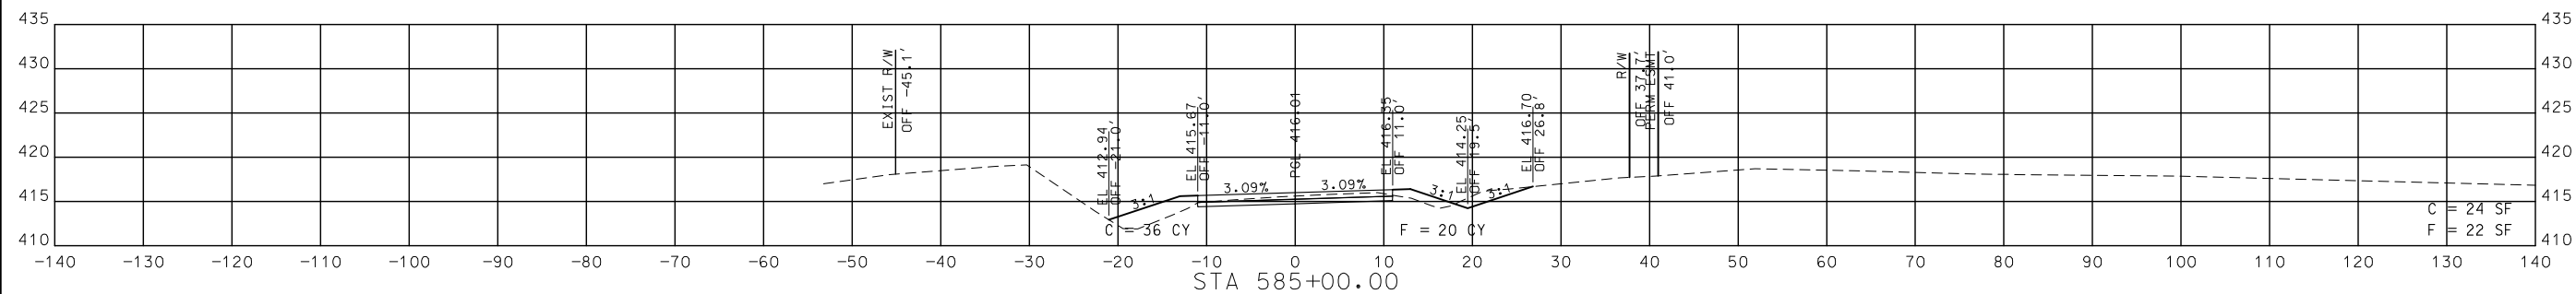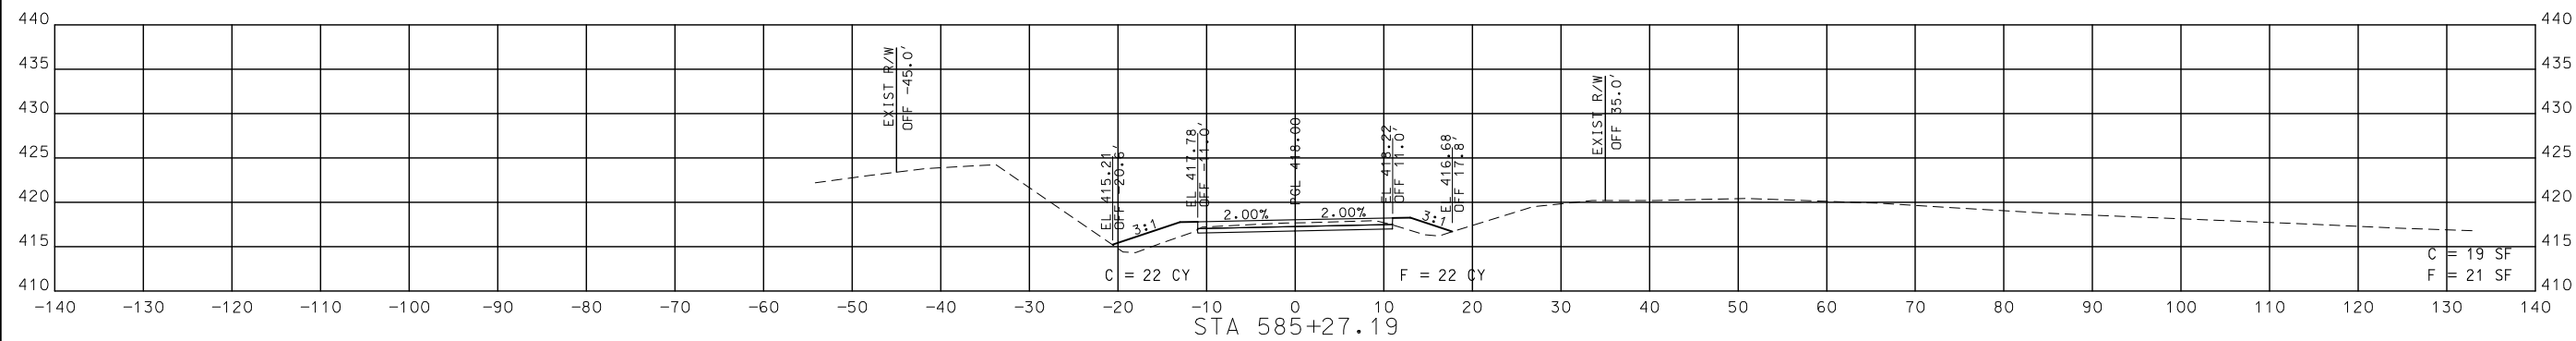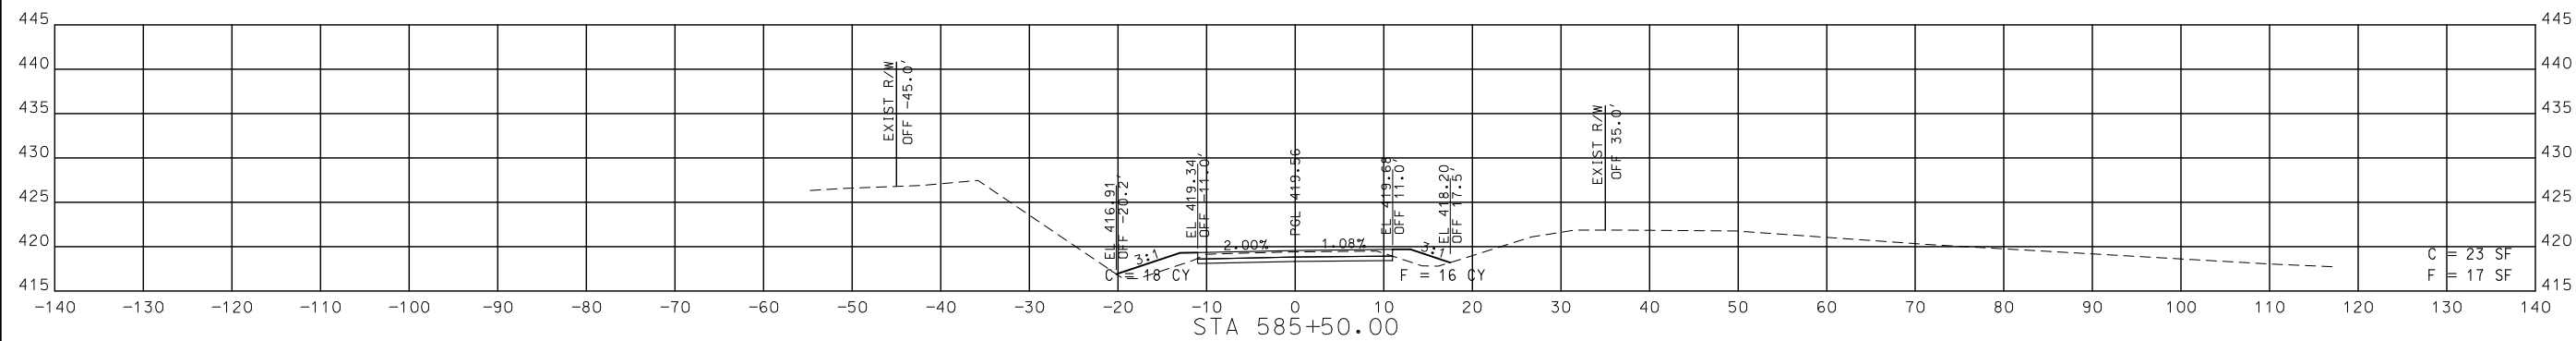

STA 584+73.00 TO STA 585+50.00



THIS SHEET HAS BEEN
SIGNED, SEALED AND DATED
ELECTRONICALLY.

DATE PREPARED

5/13/2021	
ROUTE	STATE

ROUTE	STATE
A	MO

DISTRICT	SHEET NO.
25	10

SE	16
COUNTY	

PERRY

JOB NO.
1067400

J9S3499

CONTRACT ID.





[illegible]MISSOURI HIGHWAYS AND TRANSPORTATION
COMMISSION

105 WEST CAPITOL
JEFFERSON CITY, MO 65102
1-888-ASK-MODOT (1-888-275-6636)


CROSS SECTIONS
SHEET 16 OF 17

IF A SEAL IS PRESENT ON THIS SHEET IT HAS BEEN ELECTRONICALLY SEALED AND DATED.

REV.

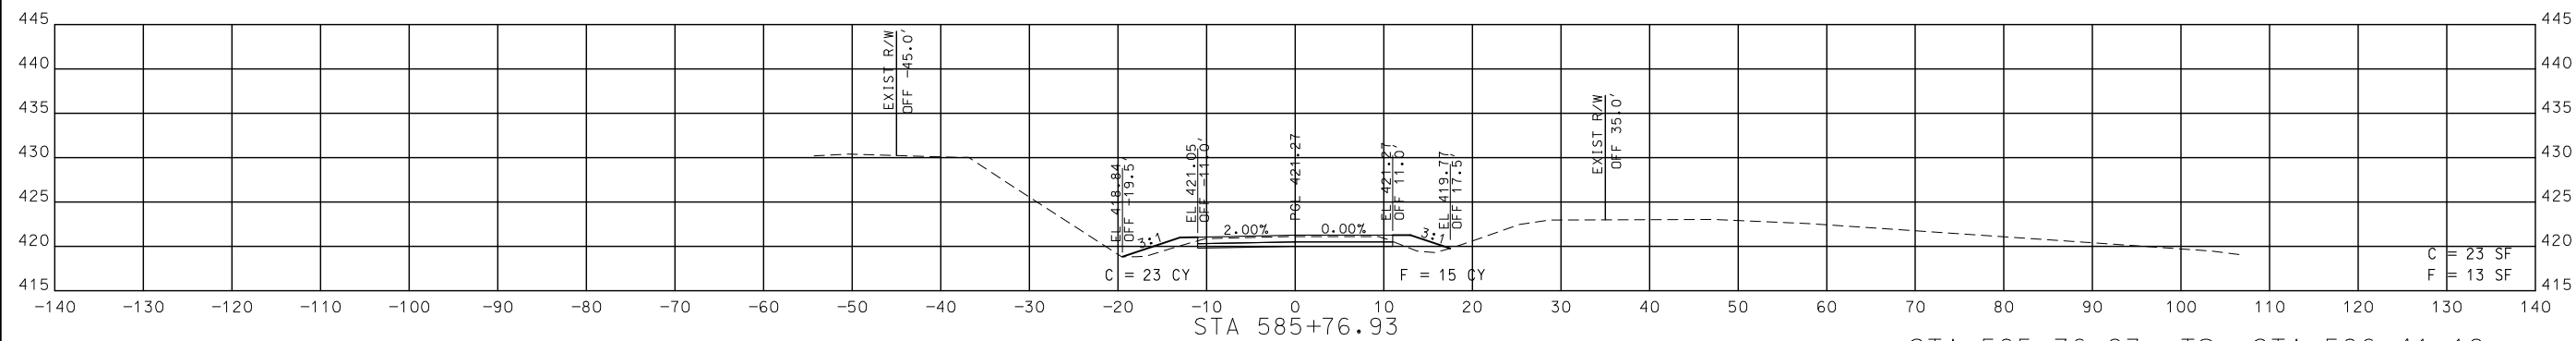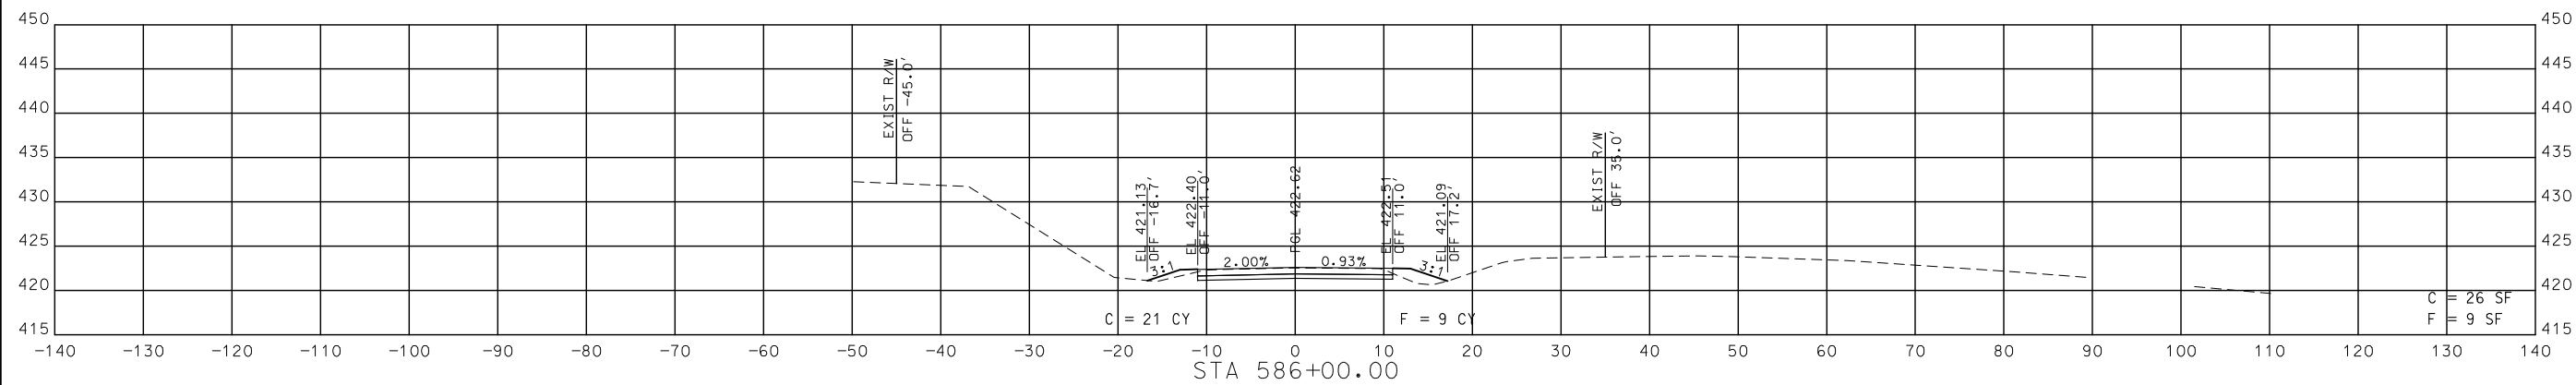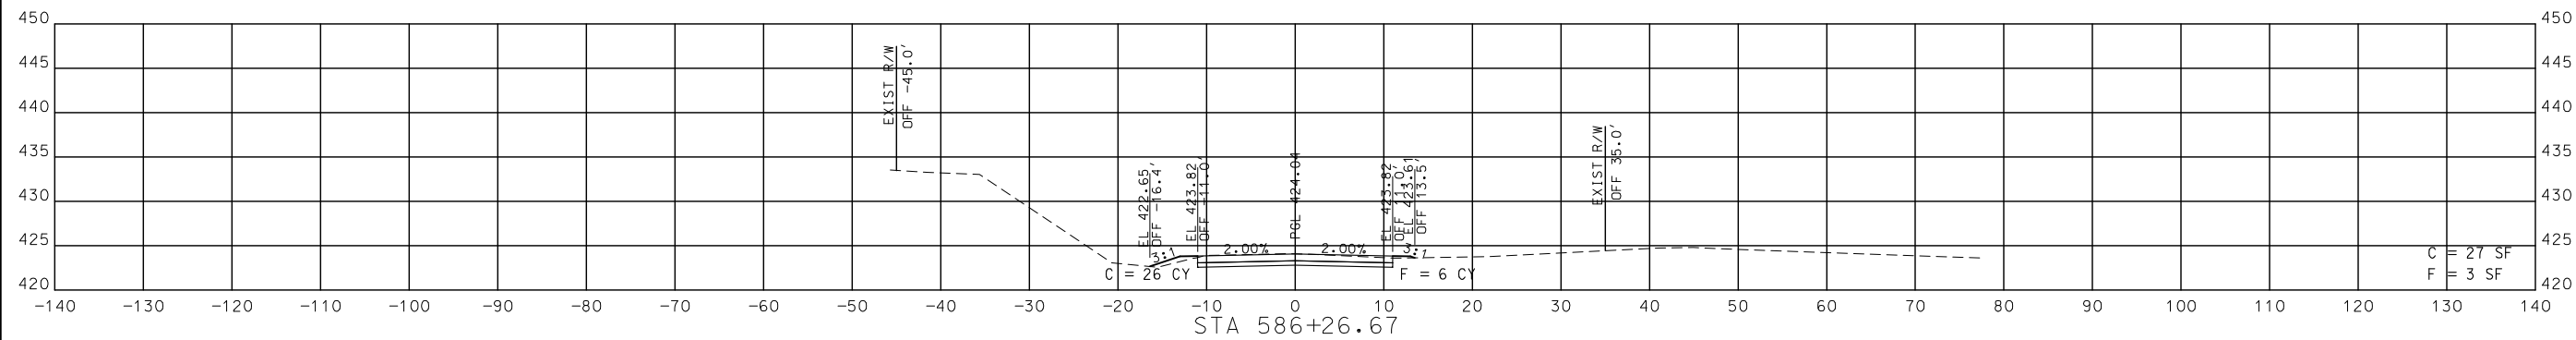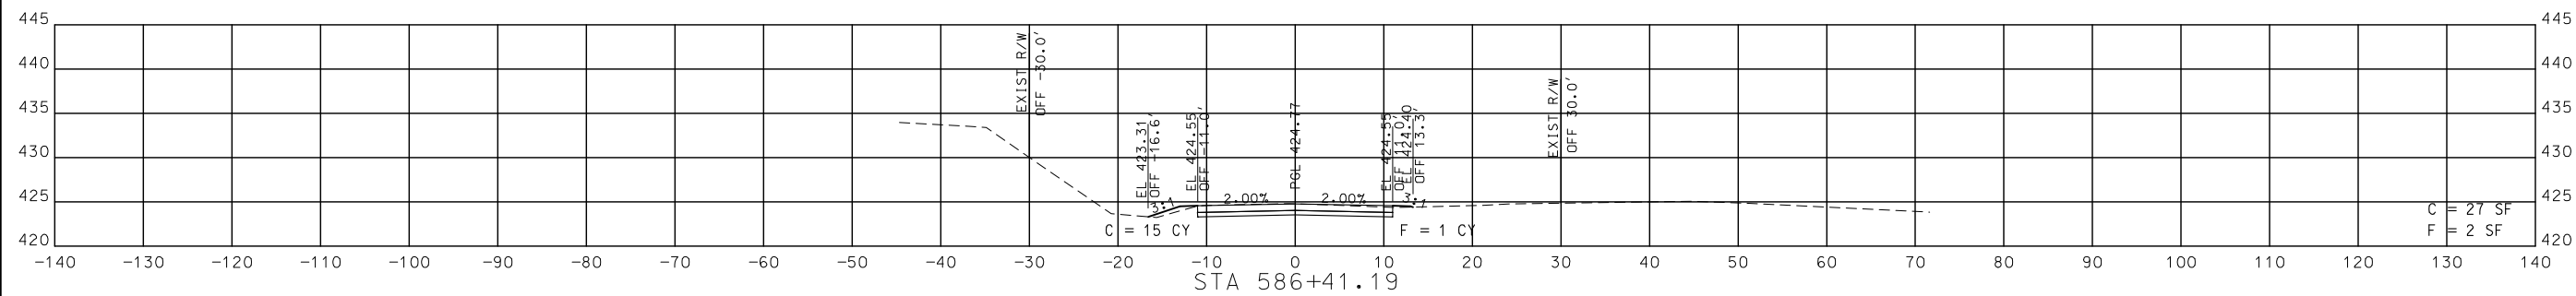

STA 585+76.93 TO STA 586+41.19

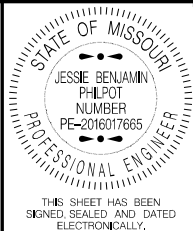

DATE PREPARED

ROUTE	STATE
A	MO

DISTRICT SE	SHEET NO. 17
----------------	-----------------

COUNTY
PERRY

JOB NO.
J9S3499

CONTRACT ID.

PROJECT NO.

BRIDGE NO.

[illegible]MISSOURI HIGHWAYS AND TRANSPORTATION
COMMISSION

CROSS SECTIONS
SHEET 17 OF 17

IF A SEAL IS PRESENT ON THIS SHEET IT HAS BEEN ELECTRONICALLY SEALED AND DATED.

REV.