

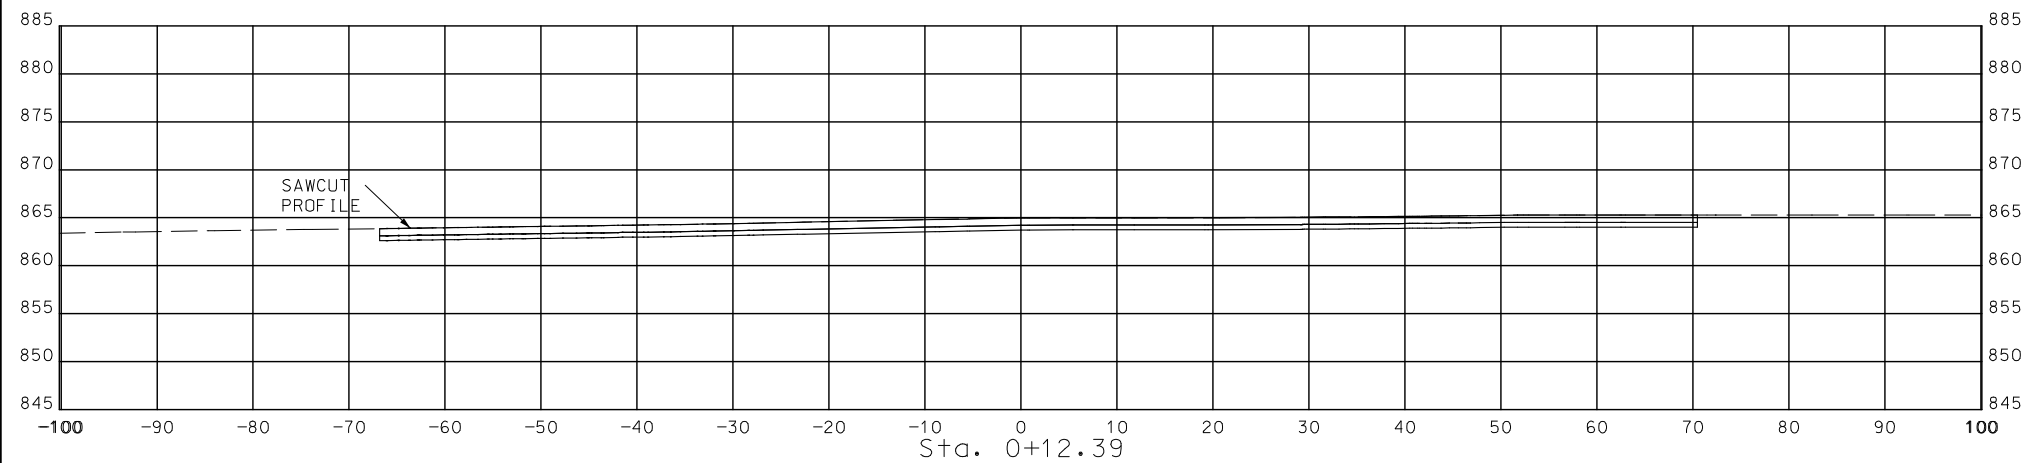
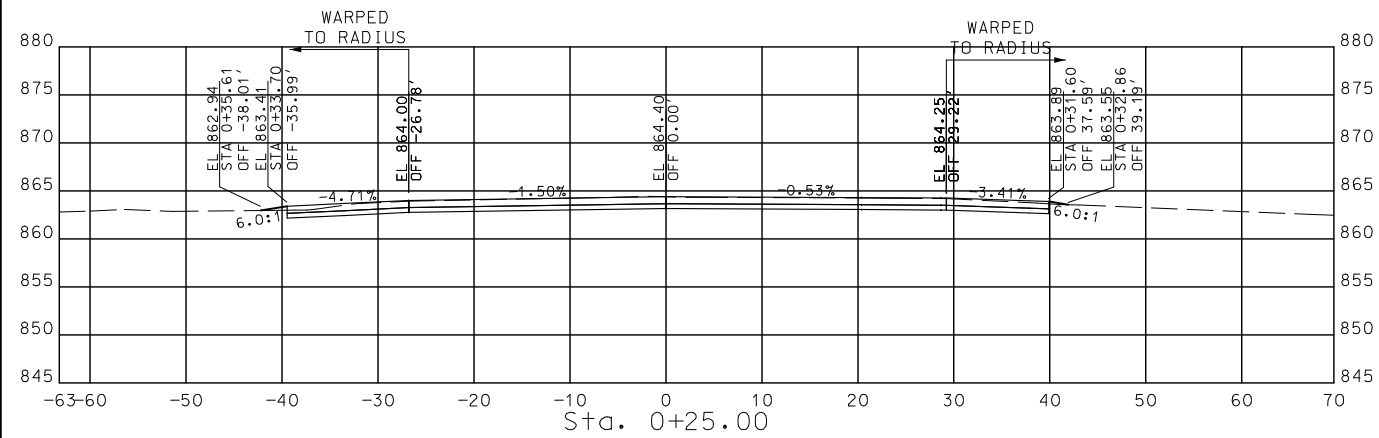


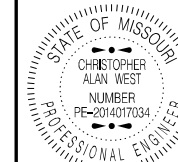

CROSS SECTION
@ MOORE / MOORE ST
STA. 0+12.39 TO STA. 0+25.00

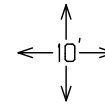

07/26/2023 1:44:39 PM
CHRISTOPHER ALLAN WEST - C
MO DE 0014217001

DATE PREPARED

ROUTE	STATE
40	MC

DISTRICT	SHEET
KC	1

COUNTY
JACKSON

JOB NO.
J4S3347

CONTRACT ID.




PROJECT NO.

BRIDGE NO.



[illegible]MISSOURI HIGHWAYS AND TRANSPORTATION
COMMISSION

105 WEST CAPITOL
JEFFERSON CITY, MO 65102
1-888-ASK-MODOT (1-888-275-6636)

IF A SEAL IS PRESENT ON THIS SHEET IT HAS BEEN ELECTRONICALLY SEALED AND DATED:

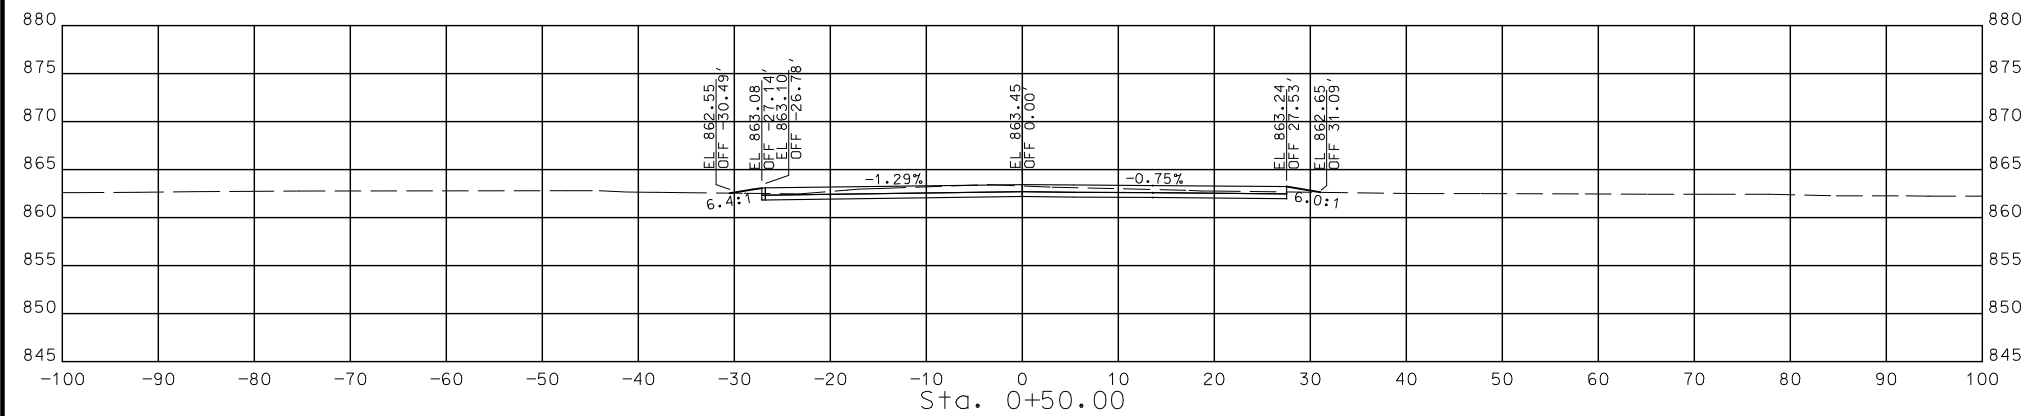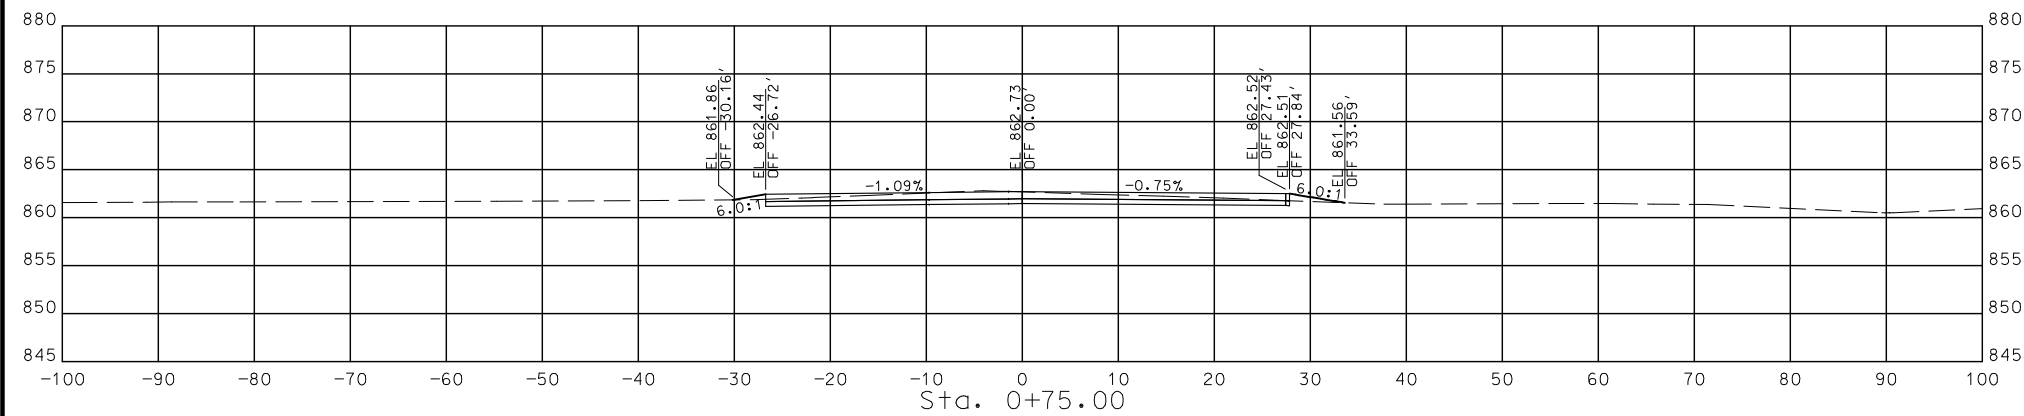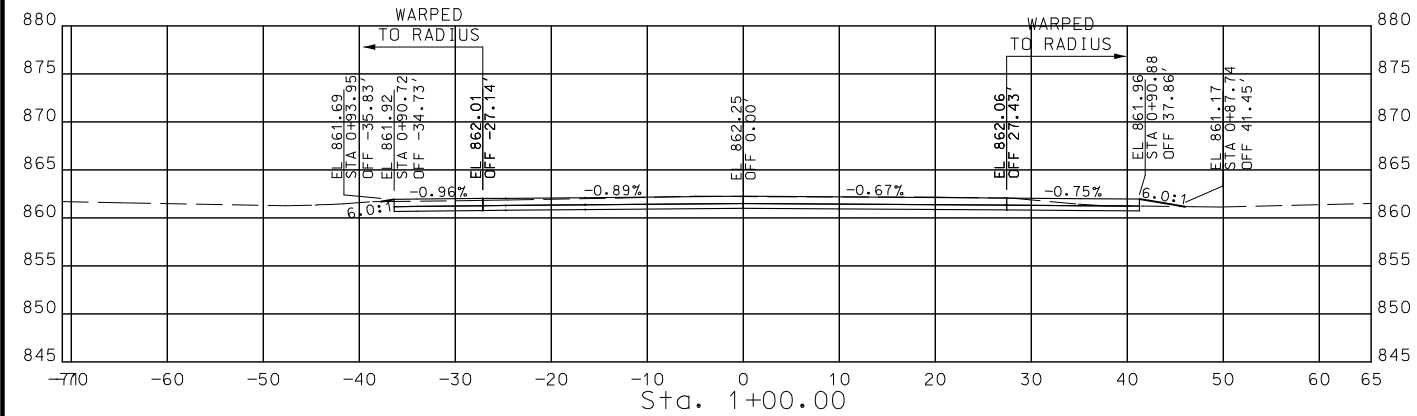

CROSS SECTION
B MOORE / MOORE ST
STA. 0+50.00 TO STA. 1+00.00

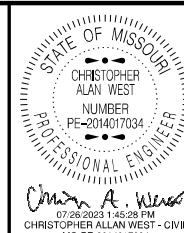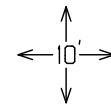

DATE PREPARED
7/26/2023

ROUTE 40	STATE MO
DISTRICT KC	SHEET NO. 2

COUNTY
JACKSON

JOB NO.
J4S3347

CONTRACT ID.

PROJECT NO.



BRIDGE NO.

DATE	DESCRIPTION

MISSOURI HIGHWAYS AND TRANSPORTATION
COMMISSION

105 WEST CAPITOL
JEFFERSON CITY, MO 65102
1-888-ASK-MODOT (1-888-275-6636)

IF A SEAL IS PRESENT ON THIS SHEET IT HAS BEEN ELECTRONICALLY SEALED AND DATED.

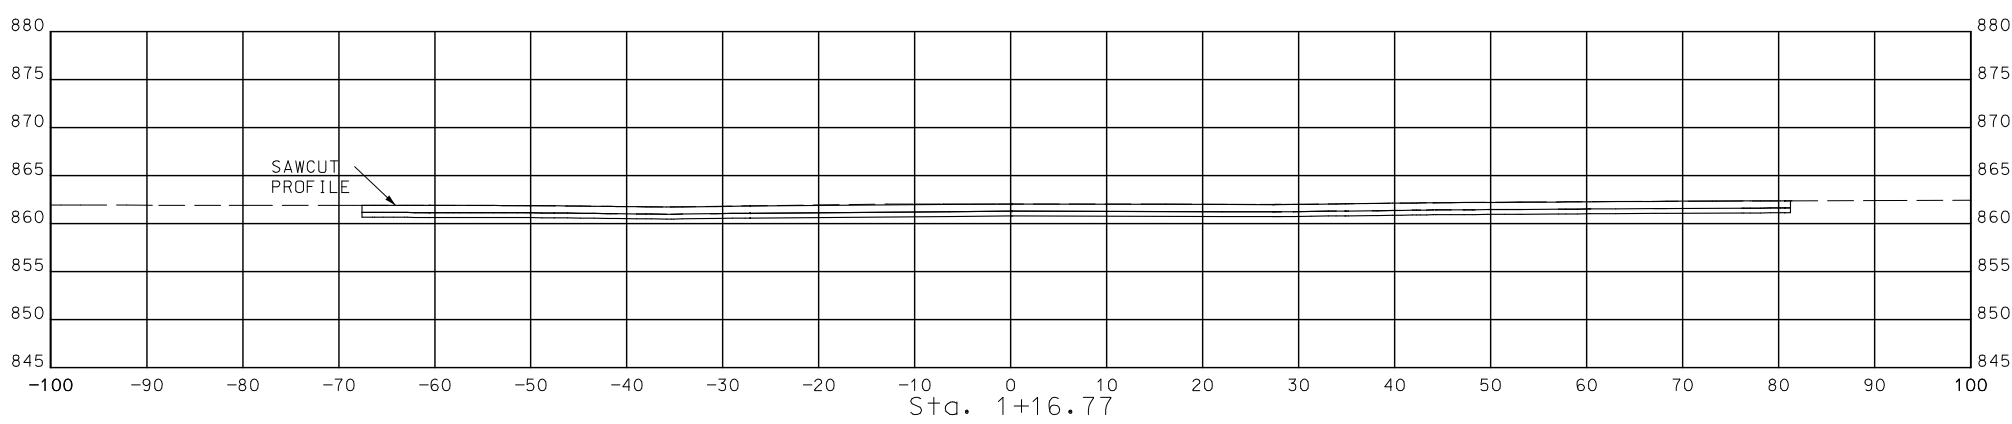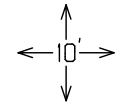

CROSS SECTION
B MOORE / MOORE ST
STA. 1+16.77 TO STA. 1+16.77



DATE PREPARED
7/26/2023

ROUTE
40

STATE
MO

DISTRICT
KC

SHEET NO.
3

COUNTY
JACKSON

JOB NO.
J4S3347

CONTRACT ID.

PROJECT NO.

BRIDGE NO.

DATE	DESCRIPTION

MISSOURI HIGHWAYS AND TRANSPORTATION
COMMISSION

105 WEST CAPITOL
JEFFERSON CITY, MO 65102
1-888-ASK-MODOT (1-888-275-6636)



IF A SEAL IS PRESENT ON THIS SHEET IT HAS BEEN ELECTRONICALLY SEALED AND DATED.