


A.A.D.T. - 2023 = 26,002
A.A.D.T. - 2043 = 31,726
D.H.V. = 12%
T = 5.2% NB, 3.7% SB
V = 55 M.P.H.
D = 49.8% NB, 50.2% SB
FUNCTIONAL CLASSIFICATION - FREEWAY/EXPRESSWAY

NO NEW R/W TO BE
ACQUIRED ON THIS PROJECT

	EXISTING	NEW
BUILDINGS AND STRUCTURES		
GUARD RAIL		
GUARD CABLE		
CONCRETE RIGHT-OF-WAY MARKER		
STEEL RIGHT-OF-WAY MARKER		
LOCATION SURVEY MARKER		
UTILITIES		
FIBER OPTICS	— FO —	— FO —
OVERHEAD CABLE TV	— OTV —	— OTV —
UNDERGROUND CABLE TV	— UTV —	— UTV —
OVERHEAD TELEPHONE	— OT —	— OT —
UNDERGROUND TELEPHONE	— UT —	— UT —
OVERHEAD POWER	— OE —	— OE —
UNDERGROUND POWER	— UE —	— UE —
SANITARY SEWER	— S —	— S —
STORM SEWER	— SS —	— SS —
GAS	— G —	— G —
WATER	— W —	— W —
MANHOLE		
FIRE HYDRANT		
WATER VALVE		
WATER METER		
DROP INLET		
DITCH BLOCK		
GROUND MOUNTED SIGN		
LIGHT POLE		
H-FRAME POWER POLE		
TELEPHONE PEDESTAL		
FENCE		
CHAIN LINK		
WOVEN WIRE		
GATE POST		
BENCHMARK		

MISSOURI HIGHWAYS AND TRANSPORTATION COMMISSION
PLANS FOR PROPOSED
STATE HIGHWAY
ST. LOUIS & ST. CHARLES
COUNTY

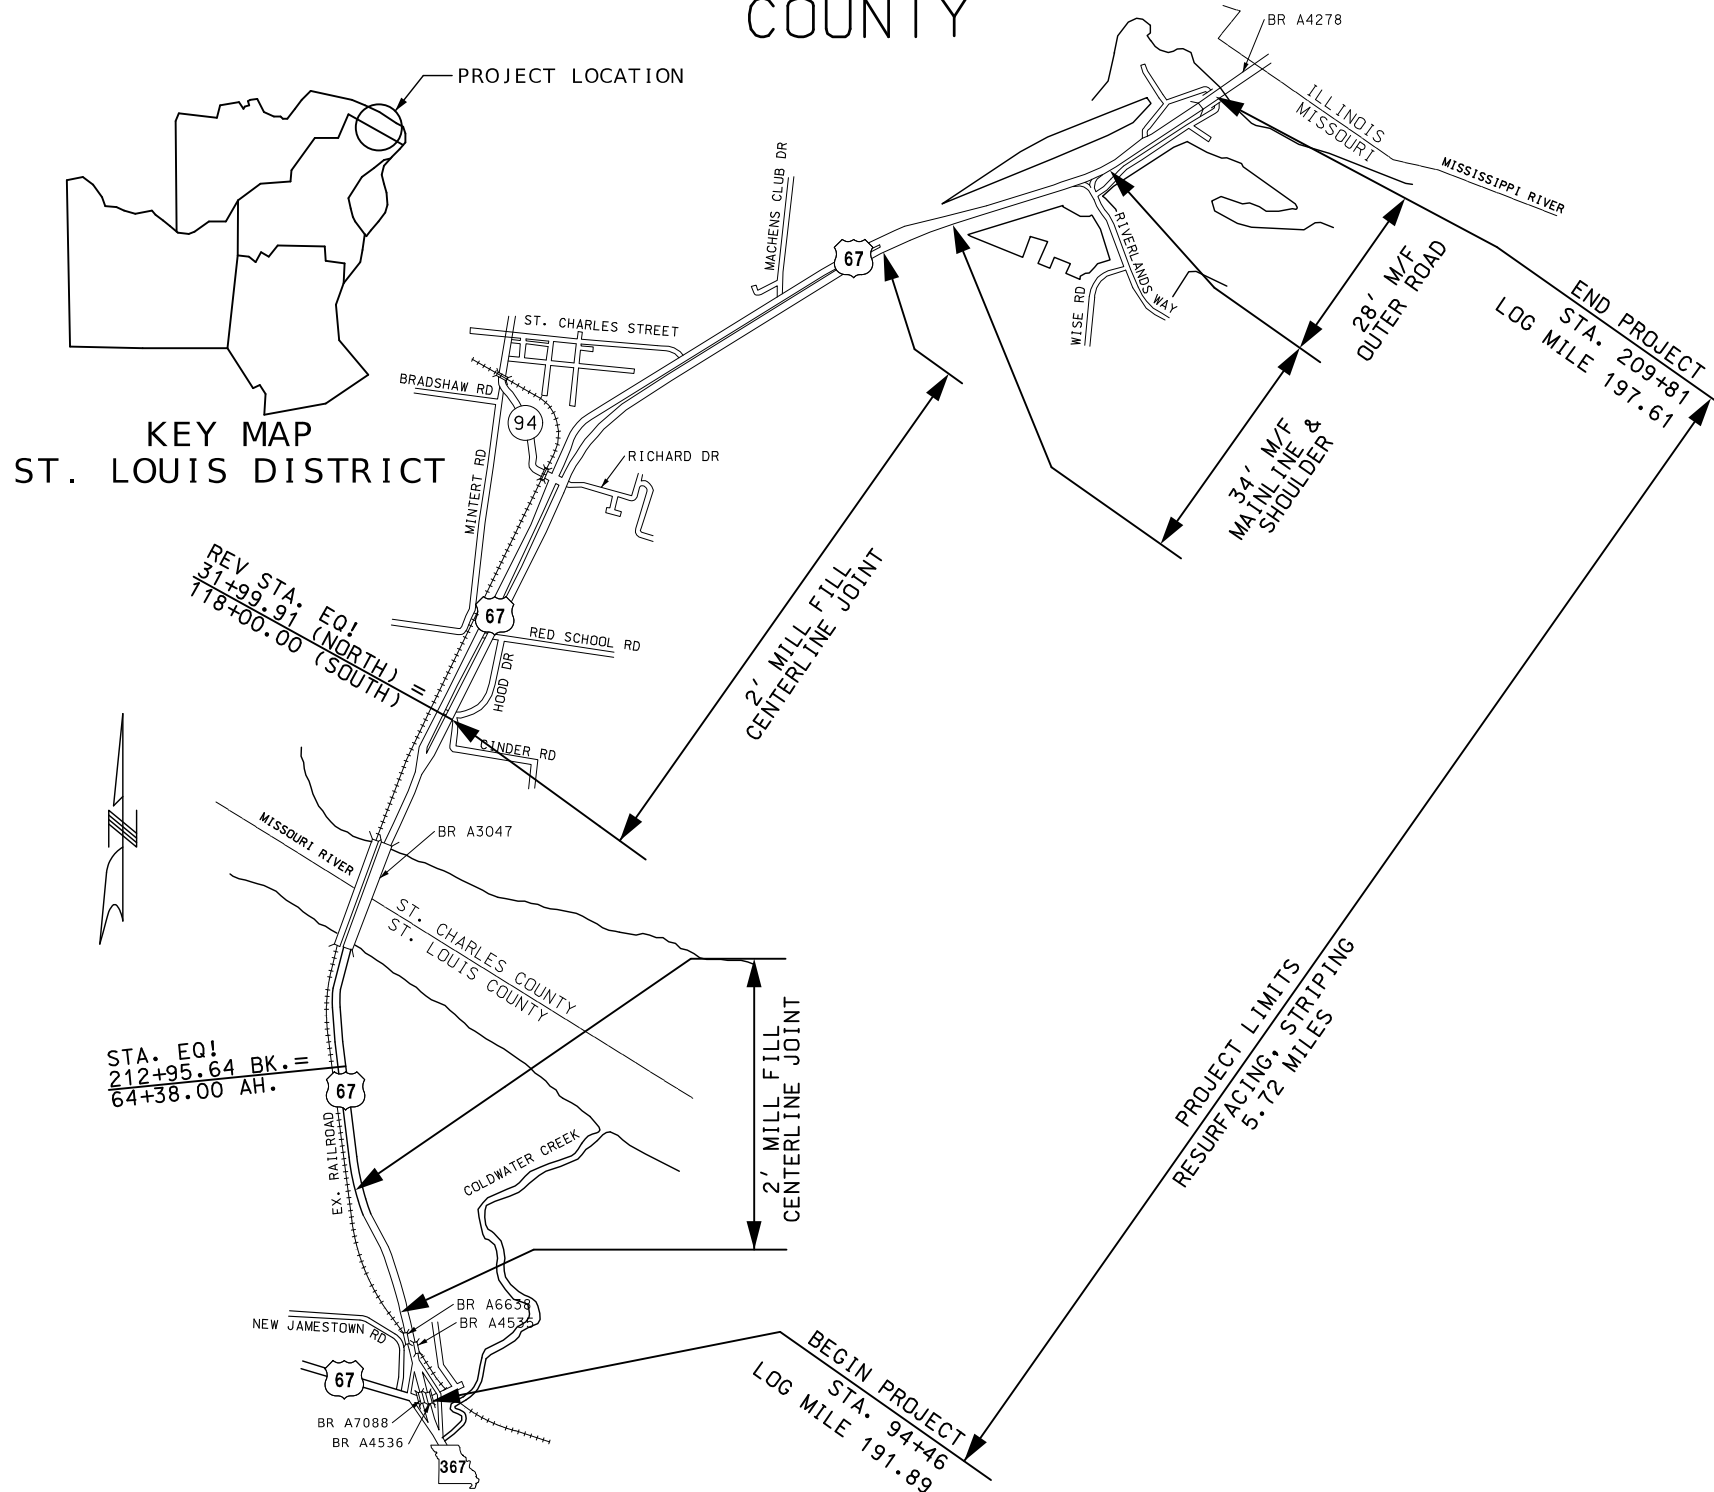


DESCRIPTION	NUMBER
TITLE SHEET -----	1
TYPICAL SECTIONS (TS) (2 SHEETS)---	2
QUANTITIES (QU) (3 SHEETS)-----	3
PLAN SHEET (PL)-----	4-19
TRAFFIC CONTROL SHEETS (TC)-----	20-29
PAVEMENT MARKING (PM)-----	30-51

BEGINNING OF PROJECT	STA.	94+45.50
REVERSE STATION EQUATION (NB)		
INCREASING SOUTH	STA.	118+00.00
INCREASING NORTH	STA.	31+99.91
END OF PROJECT	STA.	209+81.34
APPARENT LENGTH		15,426.93 FEET

INCREASING SOUTH			
STA 175+36.46 BK	=	175+36.26 AH	0.20 FEET
STA 193+17.78 BK	=	193+17.66 AH	0.12 FEET
STA 212+95.64 BK	=	64+38.00 AH	14,857.64 FEET
STA 91+54.20 BK	=	91+55.31 AH	-1.11 FEET
INCREASING NORTH			
STA 48+79.00 BK	=	48+89.00 AH	-10.00 FEET
STA 97+24.05 BK	=	97+83.06 AH	-59.01 FEET
STA 143+74.72 BK	=	140+00.00 AH	374.72 FEET
STA 206+00.00 BK	=	209+81.34 AH	-381.34 FEET

FOR INFORMATION ONLY	
ESTIMATED DISTURBED ACRES	0.00 ACRES

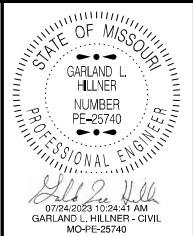

DATE PREPARED	
7/19/2023	
ROUTE	STATE
67	MO
DISTRICT	SHEET NO.
SL	1
COUNTY	
ST. LOUIS & ST. CHARLES	
JOB NO.	
J6P3570	
CONTRACT ID.	
PROJECT NO.	
BRIDGE NO.	

[illegible]


MISSOURI HIGHWAYS AND TRANSPORTATION
COMMISSION

105 WEST CAPITOL
JEFFERSON CITY, MO 65102
1-888-ASK-MODOT (1-888-275-6636)


TITLE SHEET

IF A SEAL IS PRESENT ON THIS SHEET IT HAS BEEN ELECTRONICALLY SEALED AND DATED.

TYPICAL SECTIONS - ST. CHARLES COUNTY

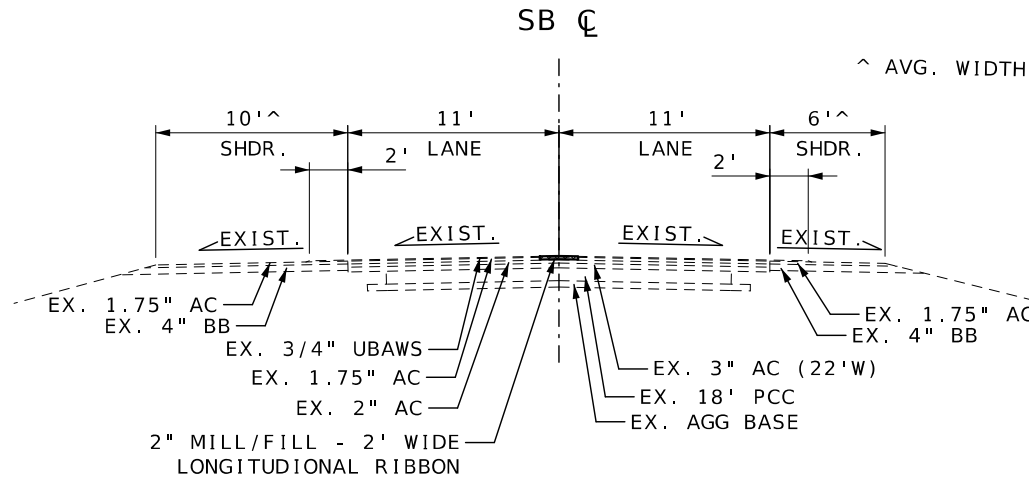


STA. 32+19.67 TO STA. 72+07.00
STA. 91+52.92 TO STA. 141+25.00

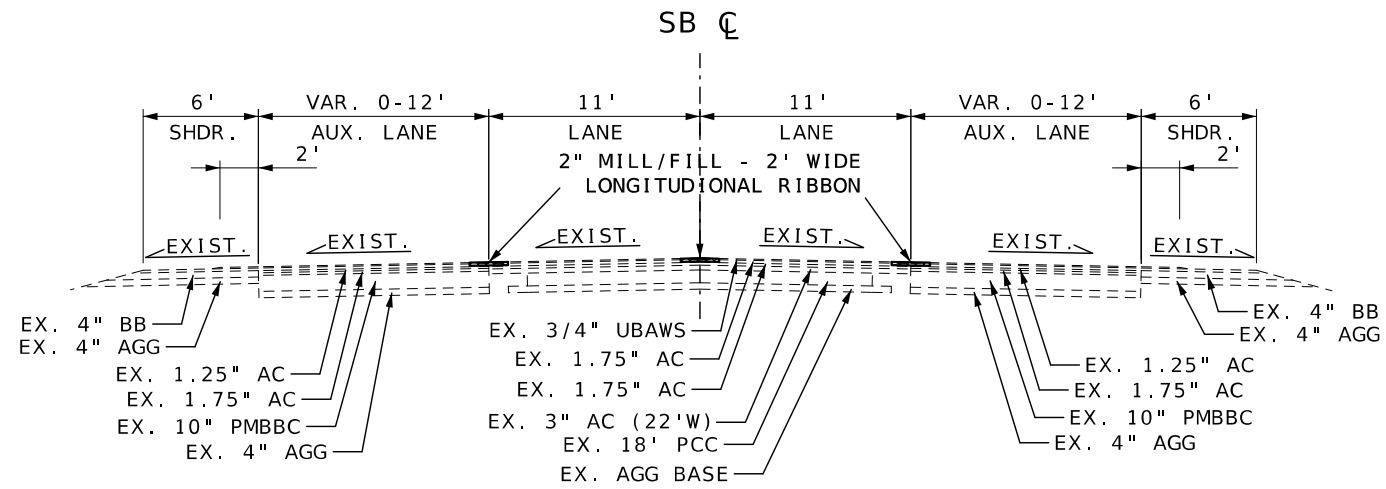

STA. 72+07.00 TO STA. 81+57.74


AUX. LANE
STA. 72+07.00 TO STA. 76+15.00
STA. 77+52.00 TO STA. 81+57.74

AUX. LANE
STA. 77+05.00 TO STA. 81+57.74

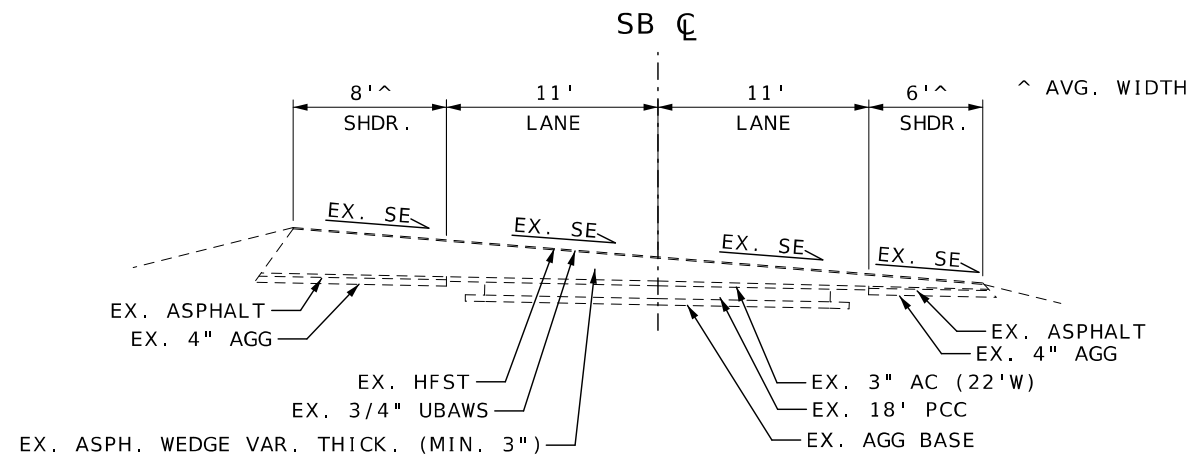


STA. 81+57.74 TO STA. 91+52.92

NOT TO SCALE

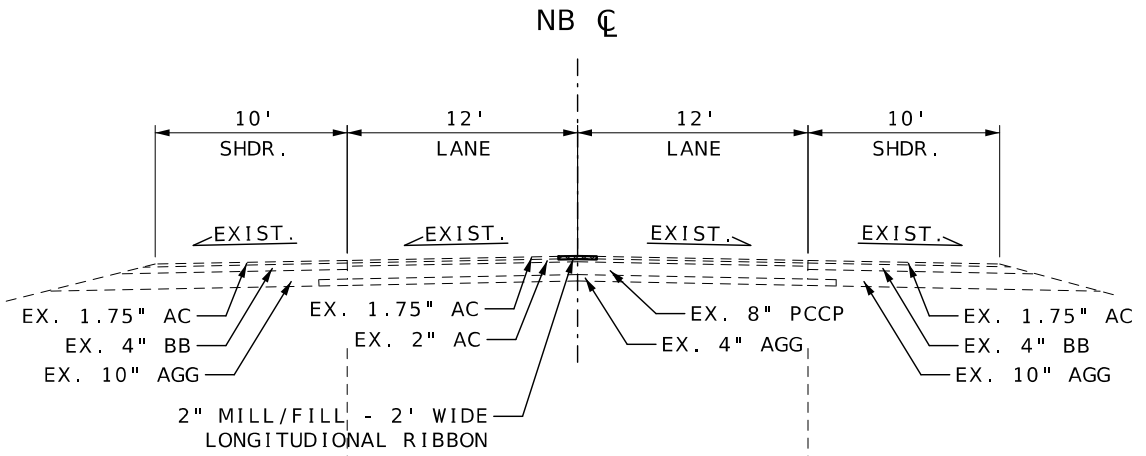


STA. 31+99.91 TO STA. 144+50.00

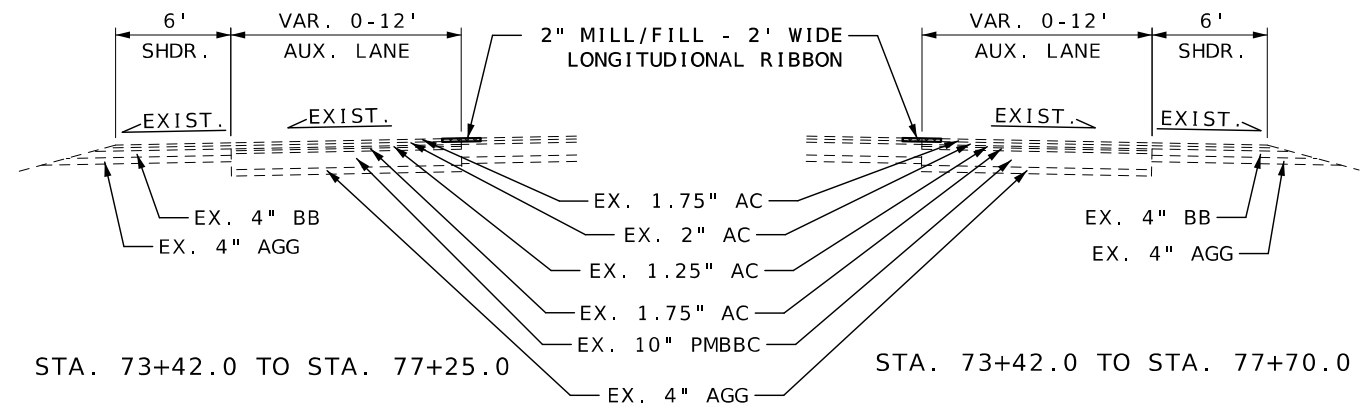


STA. 73+42.0 TO STA. 77+25.0


STA. 73+42.0 TO STA. 77+70.0

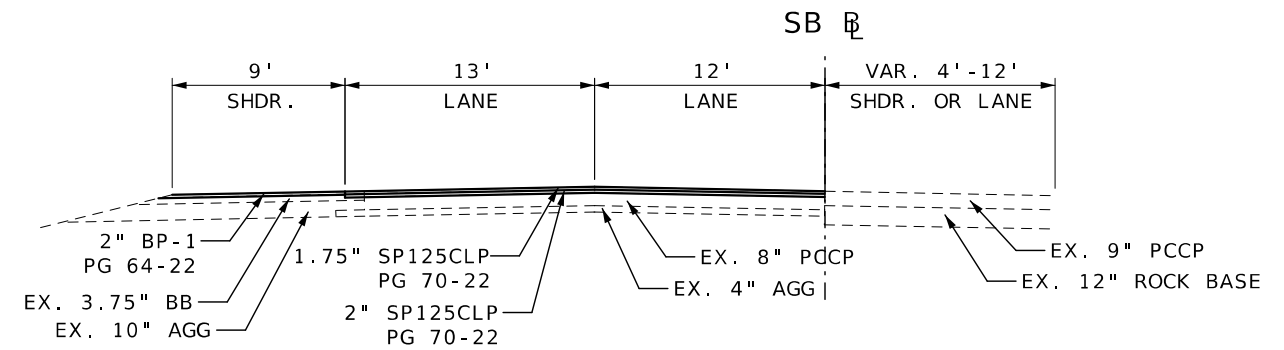

STA. 155+85.0 TO STA. 183+28.4

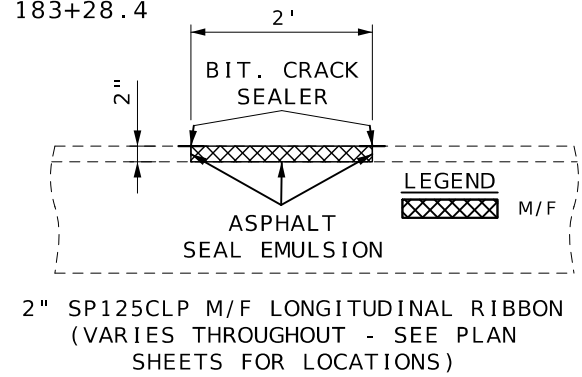

2" SP125CLP M/F LONGITUDINAL RIBBON
(VARIES THROUGHOUT - SEE PLAN
SHEETS FOR LOCATIONS)

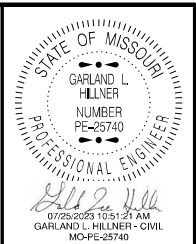

DATE PREPARED
7/25/2023

ROUTE 67	STATE MO
-------------	-------------

DISTRICT SL	SHEET NO. 2
----------------	----------------

COUNTY
ST. LOUIS & ST. CHARLES

JOB NO.
J6P3570

CONTRACT ID.

PROJECT NO.
DATE

BRIDGE NO.							




[illegible]

MISSOURI HIGHWAYS AND TRANSPORTATION
COMMISSION

105 WEST CAPITOL
JEFFERSON CITY, MO 65102
1-888-ASK-MODOT (1-888-275-6636)

TYPICAL SECTIONS
SHEET 1 OF 2

IF A SEAL IS PRESENT ON THIS SHEET IT HAS BEEN ELECTRONICALLY SEALED AND DATED.

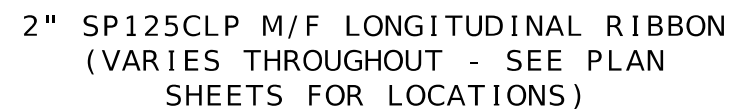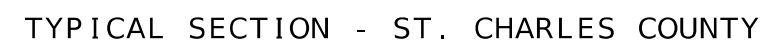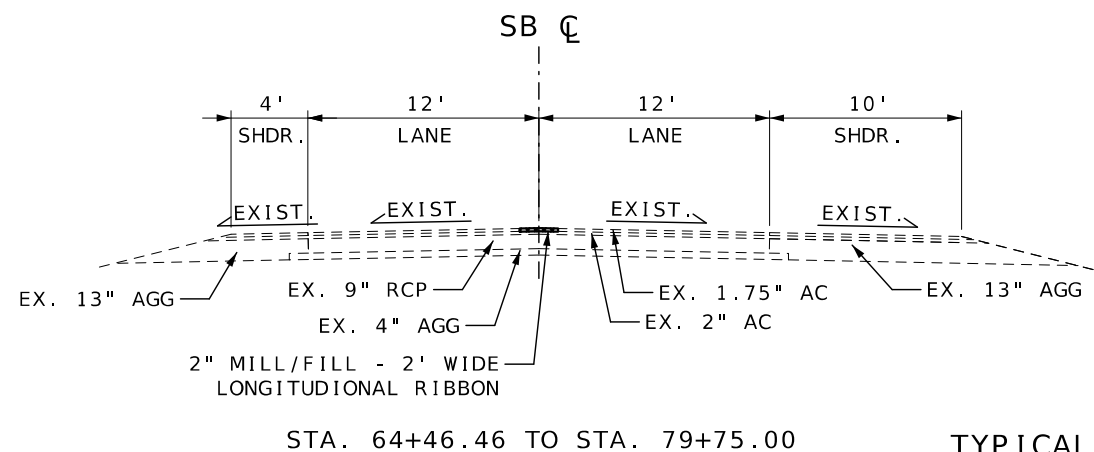

TYPICAL SECTIONS - ST. LOUIS COUNTY

NOT TO SCALE

[illegible]

PARTIAL DEPTH PAVEMENT REPAIRS								
ROADWAY	LOG MILE	LENGTH	WIDTH					REMARKS
				3" THICK OR LESS COLDMILL	ASPHALT FILL 2" SP125CLP w/ PG 70-22 1.94 TON/CY	ASPHALT SEAL EMULSION 0.2 GAL/SY	BITUMINOUS PAVEMENT CRACK SEALING	
		FT.	FT.	S.Y.	TON	GAL.	L.F.	
NB 67	194.24	6	24	16.0	1.7	3.2	60	FULL WIDTH
NB 67	195.42	6	12	8.0	0.9	1.6	36	RT LANE
SB 67	3.45	6	12	8.0	0.9	1.6	36	RT LANE
SB 67	3.51	6	12	8.0	0.9	1.6	36	RT LANE
SB 67	5.22	6	6	4.0	0.4	0.8	24	RT LANE
SB 67	5.51	6	24	16.0	1.7	3.2	60	FULL WIDTH
TOTAL :				60.0	6.5	12.0	252	
PAY TOTAL :				**	**	**	**	

** SEE RIBBON QTY. FOR FINAL PAY TOTALS

MOBILIZATION	
PAY TOTAL	1 LUMP SUM


ASPHALT PERFORMANCE TESTING REPORTING	
PAY TOTAL	1 LUMP SUM

NOTE: SEE JSP FOR MORE DETAILS

2 FT WIDE LONGITUDIONAL RIBBONS										
PLAN SHEET NO.	STATION	STATION	ROADWAY	LOCATION	2' WIDE LONGITUDINAL RIBBON TO BE MILLED AT JOINTS	3" THICK OR LESS COLDMILL	ASPHALT FILL 2" SP125CLP w/ PG 70-22 1.94 TON/CY	ASPHALT SEAL EMULSION 0.2 GAL/SY	BITUMINOUS PAVEMENT CRACK SEALING	REMARKS
					L.F.	S.Y.	TONS	GAL.	L.F.	
4-6	44+94.9	79+75.0	US 67 SB	CL	3481.9	773.8	83.4	154.8	6967.8	CENTERLINE JOINT
SUBTOTAL NO. 1 (ST. LOUIS COUNTY):						773.8	83.4	154.8	6967.8	
7-15	31+99.9	144+50.0	US 67 NB	CL	11555.8	2568.0	276.8	513.6	23113.6	CENTERLINE JOINT
10	73+42.0	77+24.7	US 67 NB	LT	383.2	85.2	9.2	17.0	768.4	AUXILIARY LANE JOINT
10	73+42.0	77+70.0	US 67 NB	RT	427.9	95.1	10.2	19.0	857.8	AUXILIARY LANE JOINT
7-15	32+19.7	141+25.0	US 67 SB	CL	10519.7	2337.7	252.0	467.5	21041.4	CENTERLINE JOINT
10	72+07.0	79+21.6	US 67 SB	LT	714.2	158.7	17.1	31.7	1430.4	AUXILIARY LANE JOINT
10	77+05.0	79+21.6	US 67 SB	RT	219.2	48.7	5.2	9.7	440.4	AUXILIARY LANE JOINT
SUBTOTAL NO. 2 (ST. CHARLES COUNTY):						5293.4	570.5	1058.5	47652.0	
SUBTOTAL (FROM PAV. REPAIRS):						60.0	6.5	12.0	252.0	
TOTAL:						6127.2	660.4	1225.3	54871.8	
PAY TOTAL:						**	**	1225	54872	

** SEE COLDMILL QTY. FOR FINAL PAY TOTALS

PAVING, COLDMILLING, TACK, RUMBLES												
PLAN SHEET NO.	STATION	STATION	ROADWAY	WIDTH	LENGTH	3" THICK OR LESS COLDMILL	GREATER THAN 3" THICK COLDMILL	EDGELINE RUMBLE STRIPS	SP125CLP PG 70-22 1.94 TON/CY	BP-1 PG 64-22 1.96 TON/CY	TACK COAT 0.06 GAL/SY ON NEW 0.13 GAL/SY ON EXIST.	REMARKS
						S.Y.	S.Y.	STA.	TON	TON	GAL.	
16-18	155+85.0	183+28.4	US 67 SB	25	2743.4		7620.6	27.5	1548.5		1447.9	MAINLINE - 3.75" MILL/FILL
16-18	155+85.0	183+28.4	US 67 SB	9	2743.4	2743.4				298.7	356.6	SHOULDER - 2" MILL/FILL
18-19	182+41.8	193+72.5	OUTER ROAD	28	4000.0	12444.4				1355.1	1617.8	OUTER ROAD - 2" MILL/FILL
SUBTOTAL:						15187.8	7620.6	27.5	1548.5	1653.8	3422.3	
SUBTOTAL (FROM 2 FT RIBBON):						6127.2			660.4			
PAY TOTAL:						21315	7621	27.5	2208.9	1653.8	3422	

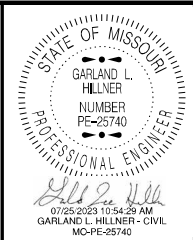

DATE PREPARED 7/25/2023	
ROUTE 67	STATE MO
DISTRICT SL	SHEET NO. 3

COUNTY
ST. LOUIS & ST. CHARLES

JOB NO.
J6P3570

CONTRACT ID.

PROJECT NO.

BRIDGE NO.

DESCRIPTION	DATE								

MISSOURI HIGHWAYS AND TRANSPORTATION COMMISSION



105 WEST CAPITOL
JEFFERSON CITY, MO 65102
1-888-ASK-MODOT (1-888-275-6636)

IF A SEAL IS PRESENT ON THIS SHEET IT HAS BEEN ELECTRONICALLY SEALED AND DATED.

PERMANENT PAVEMENT MARKING																				
PLAN SHEET NO.	STATION	STATION	ROADWAY															PAVEMENT MARKING REMOVAL (SYMBOL)	PAVEMENT MARKING REMOVAL	REMARKS
				HIGH BUILD WATERBORNE TYPE L BEADS							PREFORMED THERMOPLASTIC PAVEMENT MARKING									
				6" S.W.	6" D.W.	BLACK CONTRAST FOR 6" D.W.	6" I.W.	BLACK CONTRAST FOR 6" I.W.	6" S.Y.	12" S.W.	LEFT/RIGHT ARROW	STRAIGHT ARROW	COMBO. ARROW	24" WHITE STOP BAR	12" WHITE YIELD TRIANGLES	LANE REDUCTION ARROW				
				L.F.	L.F.	L.F.	L.F.	L.F.	L.F.		EACH	EACH	EACH	L.F.	EACH	EACH	EACH	L.F.		
30-36	160+40	94+45	US 67 NB	8262			2066	2066	8262										MAINLINE	
30-36	160+40	94+26	US 67 SB	8230			2057	1187	8230										MAINLINE	
30	85+00	95+20	US 67 NB/SB	1945	201	201			810	1465	4					1	4		NEAR 67/367 INTERCHANGE	
35-36	162+55	173+21	US 67 NB/SB	1450	183	183			620	1450						1			NEAR MO RIVER BRIDGE INTERCHANGE	
36-37	131+91	160+40	US 67 NB/SB	5600			1400	1400	5600										BR A4037	
SUBTOTAL NO. 1 (ST. LOUIS COUNTY):				25487	384	384	5523	4653	23522	2915	4					2	4			
37-51	131+91	203+69	US 67 NB	19214	571	571	4718	1829	19179	362	6						6		MAINLINE	
37-51	131+91	203+69	US 67 SB	19031	404	404	4753	1281	18966		3						3		MAINLINE	
38	33+00		US 67 NB	240					240		2			38			2	228	CROSSOVER AT HOOD DRIVE	
39	47+60		US 67 NB	200					200		1		1	48			2	288	CROSSOVER AT RED SCHOOL ROAD	
41	74+50	80+00	US 67 NB	2975	44				550		10	2		160	30	1	42	960	HWY 94 INTERSECTION	
43	104+00	108+00	US 67 SB	550	25						1				10	1	11		ST. CHARLES STREET	
49-51	182+42	193+73	US 67 NB						4000										OUTER ROADWAY	
SUBTOTAL NO. 2 (ST. CHARLES COUNTY):				42210	1044	975	9471	3110	43135	362	23	2	1	246	40	2	66	1476		
TOTALS:				67697	1428	*1359	14994	*7763	66657	3277	27	2	1	246	40	4	70	1476		
PAY TOTALS:				84119					66657	3277	27	2	1	246	40	4	70	1476		

NOTE :
1. PAVEMENT MARKING REMOVAL (L.F.) IS BASED OFF OF A 4" WIDE STRIP - SEE JSP FOR MORE DETAIL
* QTY IS SHOWN AS A REFERENCE ONLY - PER SPEC 620 THERE IS NO DIRECT PAY FOR CONTRAST PAVEMENT MARKING

LEGEND:
6" S.Y. - 6" SOLID YELLOW (HIGH BUILD WATERBORNE PAINT - TYPE L BEADS)
6" S.W. - 6" SOLID WHITE (HIGH BUILD WATERBORNE PAINT - TYPE L BEADS)
6" I.W. - 6" INTERMITTENT WHITE (HIGH BUILD WATERBORNE PAINT - TYPE L BEADS)
6" D.W. - 6" DOTTED WHITE (HIGH BUILD WATERBORNE PAINT - TYPE L BEADS)
12" S.W.- 12" SOLID WHITE (HIGH BUILD WATERBORNE PAINT - TYPE L BEADS)

STATE OF MISSOURI

GARLAND L. HILLNER

NUMBER

PE-25740

PROFESSIONAL ENGINEER

07/25/2023 10:54:56 AM

GARLAND L. HILLNER - CIVIL

MO-PE-25740

DATE PREPARED

7/25/2023

ROUTE

67

DISTRICT

SL

STATE

MO

SHEET NO.

3

COUNTY

ST. LOUIS & ST. CHARLES

JOB NO.

J6P3570

CONTRACT ID.

PROJECT NO.

BRIDGE NO.

DESCRIPTION

DATE

MISSOURI HIGHWAYS AND TRANSPORTATION COMMISSION

105 WEST CAPITOL

JEFFERSON CITY, MO 65102

1-888-ASK-MODOT (1-888-275-6636)

MoDOT


MISSOURI HIGHWAYS AND TRANSPORTATION COMMISSION

SUMMARY OF QUANTITIES

SHEET 2 OF 3

IF A SEAL IS PRESENT ON THIS SHEET IT HAS BEEN ELECTRONICALLY SEALED AND DATED.

EFFECTIVE: 04-01-2023															
SIGN	SIZE	AREA	QTY	TOTAL	QTY	TOTAL	SIGN								
SIGN	IN.	SQ.FT.	EACH	SQ.FT.	EACH	SQ.FT.	NUM.								
WARNING SIGNS								DESCRIPTION							
WO1-1L	48X48	16.00						TURN (SYMBOL LEFT ARROW)							
WO1-1R	48X48	16.00						TURN (SYMBOL RIGHT ARROW)							
WO1-2L	48X48	16.00						CURVE (SYMBOL LEFT ARROW)							
WO1-2R	48X48	16.00						CURVE (SYMBOL RIGHT ARROW)							
WO1-3L	48X48	16.00						REVERSE TURN (SYMBOL LEFT ARROW)							
WO1-3R	48X48	16.00						REVERSE TURN (SYMBOL RIGHT ARROW)							
WO1-4L	48X48	16.00						REVERSE CURVE (SYMBOL LEFT ARROW)							
WO1-4R	48X48	16.00						REVERSE CURVE (SYMBOL RIGHT ARROW)							
WO1-4bL	48X48	16.00						DOUBLE ARROW REVERSE CURVE (SYMBOL LT ARROWS)							
WO1-4bR	48X48	16.00						DOUBLE ARROW REVERSE CURVE (SYMBOL RT ARROWS)							
WO1-4cL	48X48	16.00						TRIPLE ARROW REVERSE CURVE (SYMBOL LT ARROWS)							
WO1-4cR	48X48	16.00						TRIPLE ARROW REVERSE CURVE (SYMBOL RT ARROWS)							
WO1-6	60X30	12.50						HORIZONTAL ARROW (SYMBOL)							
WO1-6a	72X36	18.00						HORIZ. ARROW (SYMBOL ON PERMANENT BARRICADE)							
WO1-7	60X30	12.50						DOUBLE HEAD HORIZONTAL ARROW (SYMBOL)							
WO1-7a	72X36	18.00						DOUBLE HEAD HORIZ. ARROW (SYMBOL ON PERM. BARR.)							
WO1-8	18X24	3.00						CHEVRON (SYMBOL)							
WO1-8a	30X36	7.50						CHEVRON (SYMBOL FOR DIVIDED HIGHWAYS)							
WO3-1	48X48	16.00						STOP AHEAD (SYMBOL)							
WO3-2	48X48	16.00						YIELD AHEAD (SYMBOL)							
WO3-3	48X48	16.00						SIGNAL AHEAD (SYMBOL)							
WO3-4	48X48	16.00	2	32			11	BE PREPARED TO STOP							
WO3-5	48X48	16.00						SPEED LIMIT AHEAD							
WO4-1L	48X48	16.00	2	32			6A	MERGE (SYMBOL FROM LEFT)							
WO4-1R	48X48	16.00	2	32			6A	MERGE (SYMBOL FROM RIGHT)							
WO4-1aL	48X48	16.00						MERGE (ARROW SYMBOL)							
WO4-1aR	48X48	16.00						MERGE (ARROW SYMBOL)							
WO5-1	48X48	16.00	1	16			43	ROAD/BRIDGE/RAMP NARROWS							
WO5-3	48X48	16.00						ONE LANE BRIDGE							
WO5-5	48X48	16.00						NARROW LANES							
WO6-1	48X48	16.00						DIVIDED HIGHWAY (SYMBOL)							
WO6-2	48X48	16.00						DIVIDED HIGHWAY END (SYMBOL)							
WO6-3	48X48	16.00						TWO WAY TRAFFIC (SYMBOL)							
WO7-3a	30X24	5.00						NEXT XX MILES (PLAQUE)							
WO8-1	48X48	16.00						BUMP							
WO8-2	48X48	16.00						DIP							
WO8-3	48X48	16.00						PAVEMENT ENDS							
WO8-4	48X48	16.00						SOFT SHOULDER							
WO8-5	48X48	16.00						SLIPPERY WHEN WET (SYMBOL)							
WO8-6	48X48	16.00						TRUCK CROSSING (WITH FLAGS)							
WO8-6c	48X48	16.00						TRUCK ENTRANCE							
WO8-7	36X36	9.00						LOOSE GRAVEL							
WO8-7a	36X36	9.00						FRESH OIL/LOOSE GRAVEL							
WO8-9	48X48	16.00						LOW SHOULDER							
WO8-11	48X48	16.00						UNEVEN LANES							
WO8-12	48X48	16.00	5	80			35	NO CENTER LINE							
WO8-15	48X48	16.00						GROOVED PAVEMENT							
WO8-15P	30X24	5.00						MOTORCYCLE (PLAQUE)							
WO8-17	48X48	16.00						SHOULDER DROP-OFF (SYMBOL)							
WO8-17P	30X24	5.00						SHOULDER DROP-OFF (PLAQUE)							
WO10-1	42RND.	9.62						RAILROAD CROSSING							
WO12-1	24X24	4.00						DOUBLE DOWN ARROW (SYMBOL)							
WO12-2	48X48	16.00						LOW CLEARANCE (SYMBOL)							
WO12-2X	24X18	3.00						LOW CLEARANCE (PLAQUE)							
WO12-2a	84X24	14.00						OVERHEAD LOW CLEARANCE (FEET AND INCHES)							
WO12-4	120X60	50.00						LOW CLEARANCE XX FT XX IN XX MILES AHEAD							
WO12-5	120X60	50.00						WIDTH RESTRICTION XX FT XX IN XX MILES AHEAD							
WO13-1	30X30	6.25	1	6.25			44	ADVISORY SPEED (PLAQUE)							
WO16-2	30X24	5.00						XXX FEET (PLAQUE)							
WO16-3	30X24	5.00						X MILE (PLAQUE)							
WO20-1	48X48	16.00	11	176			2	ROAD/BRIDGE/RAMP WORK AHEAD							
WO20-2	48X48	16.00						DETOUR AHEAD							
WO20-3	48X48	16.00						ROAD CLOSED AHEAD							
WO20-4	48X48	16.00	2	32			7	ONE LANE ROAD AHEAD							
WO20-5	48X48	16.00	2	32			5	RIGHT/CENTER/LEFT LANE CLOSED AHEAD							
WO20-5a	48X48	16.00						2 RIGHT/CENTER/LEFT LANES CLOSED AHEAD							
WO20-6a	48X48	16.00	2	32			6	RIGHT/CENTER/LEFT LANE CLOSED							
WO20-7a	48X48	16.00	2	32			8	FLAGGER (SYMBOL, WITH FLAGS)							
WO21-2	36X36	9.00						FRESH OIL							
WO21-5	48X48	16.00						SHOULDER WORK AHEAD							
WO22-1	48X48	16.00						BLASTING ZONE AHEAD							
WO22-2	42X36	10.50						TURN OFF 2-WAY RADIO AND PHONE							
WO22-3	42X36	10.50						END BLASTING ZONE							
GO22-1	21X15	2.19	2	4.38				WET PAINT (ARROW PIVOTS)							
SIGN	SIZE	AREA	QTY	TOTAL	QTY	TOTAL	SIGN								
SIGN	IN.	SQ.FT.	EACH	SQ.FT.	EACH	SQ.FT.	NUM.								
GUIDE SIGNS								DESCRIPTION							
E05-1	36X48	12.00						GORE EXIT							
E05-2	48X36	12.00						EXIT OPEN							
E05-2a	48X36	12.00						EXIT CLOSED							
GO20-1	60X24	10.00	4	40			1	ROAD WORK NEXT 6 MILES							
GO20-2	48X24	8.00	4	32			26	END ROAD WORK							
GO20-4	36X18	4.50						PILOT CAR FOLLOW ME							
GO20-4a	42X30	8.75						PILOT CAR IN USE WAIT & FOLLOW							
GO20-4a	18X12	1.50						PILOT CAR IN USE WAIT & FOLLOW							
GO20-5aP	36X24	6.00	4	24			54	WORK ZONE (PLAQUE)							
MO4-8a	24X18	3.00						END DETOUR							
MO4-9L	48X36	12.00						DETOUR (LEFT ARROW)							
MO4-9R	48X36	12.00			</										

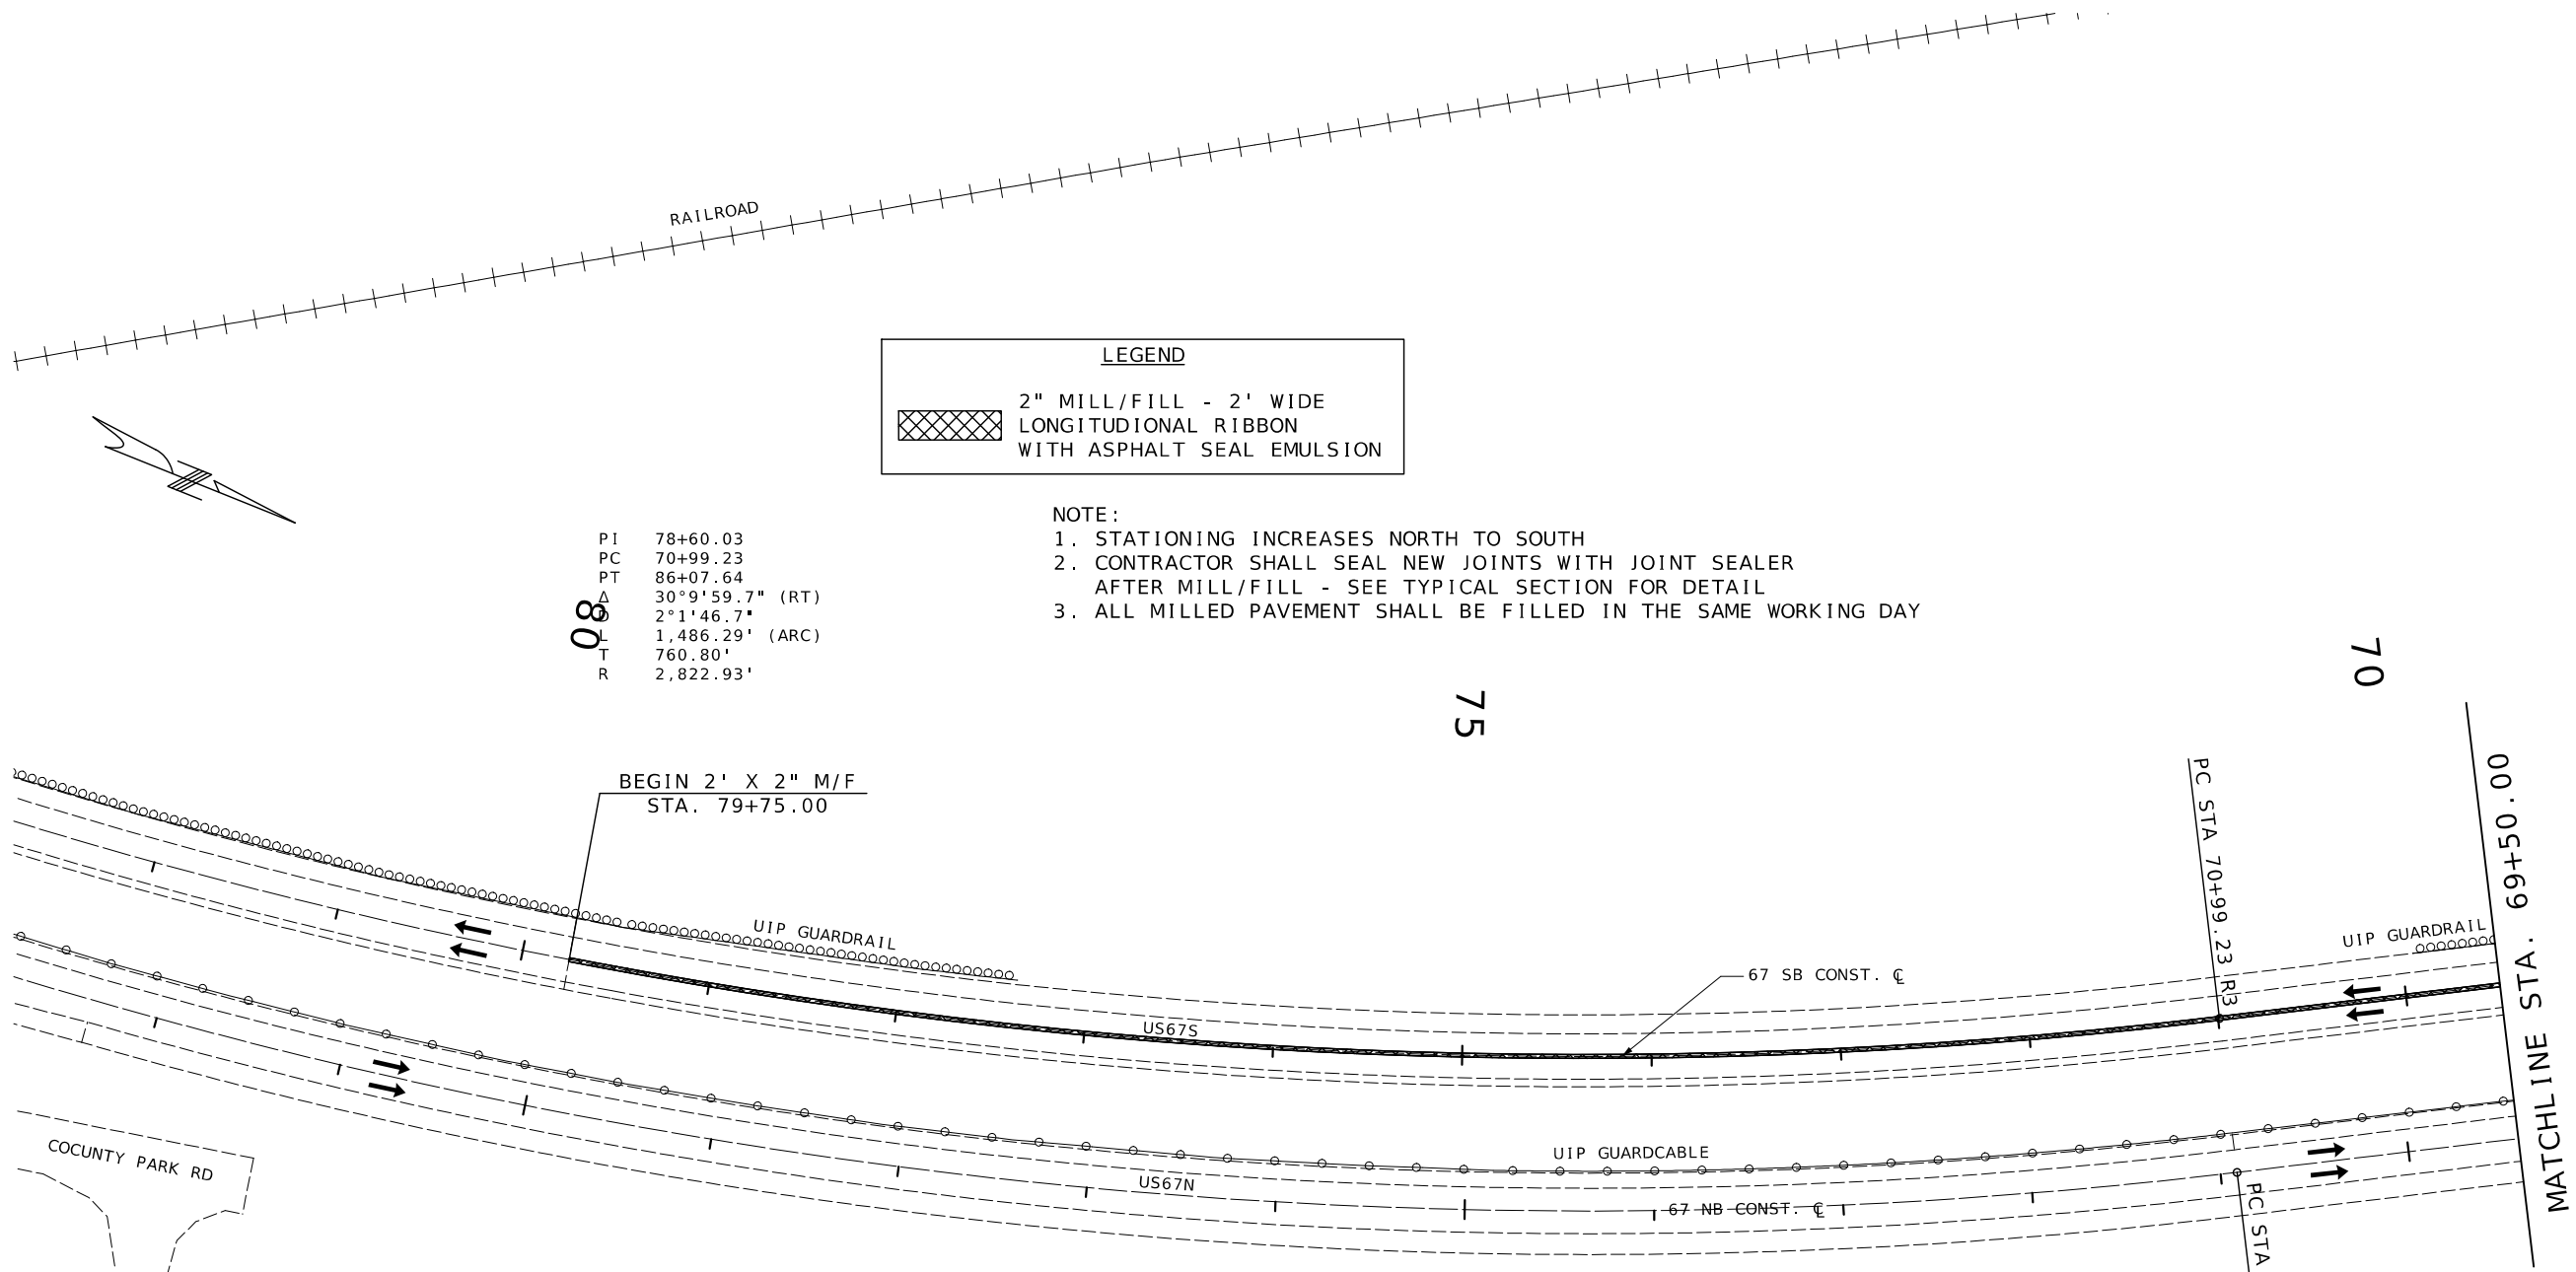

LEGEND


 2" MILL/FILL - 2' WIDE
LONGITUDINAL RIBBON
WITH ASPHALT SEAL EMULSION

- NOTE:
1. STATIONING INCREASES NORTH TO SOUTH
 2. CONTRACTOR SHALL SEAL NEW JOINTS WITH JOINT SEALER AFTER MILL/FILL - SEE TYPICAL SECTION FOR DETAIL
 3. ALL MILLED PAVEMENT SHALL BE FILLED IN THE SAME WORKING DAY

PI 78+60.03
PC 70+99.23
PT 86+07.64
Δ 30°9'59.7" (RT)
D 2°1'46.7"
L 1,486.29' (ARC)
T 760.80'
R 2,822.93'

08

PI 78+62.96
PC 70+91.31
PT 85+98.84
Δ 30°9'2.1" (RT)
D 2°0'0.0"
L 1,507.53' (ARC)
T 771.65'
R 2,864.79'

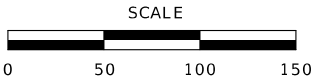

DATE PREPARED
7/25/2023

ROUTE 67	STATE MO
DISTRICT SL	SHEET NO. 4
COUNTY ST. LOUIS & ST. CHARLES	
JOB NO. J6P3570	
CONTRACT ID.	
PROJECT NO.	
BRIDGE NO.	

DATE	DESCRIPTION


MISSOURI HIGHWAYS AND TRANSPORTATION
COMMISSION



105 WEST CAPITOL
JEFFERSON CITY, MO 65102
1-888-ASK-MODOT (1-888-275-6636)

CONSTRUCTION PLANS
ST. LOUIS COUNTY


IF A SEAL IS PRESENT ON THIS SHEET IT HAS BEEN ELECTRONICALLY SEALED AND DATED.

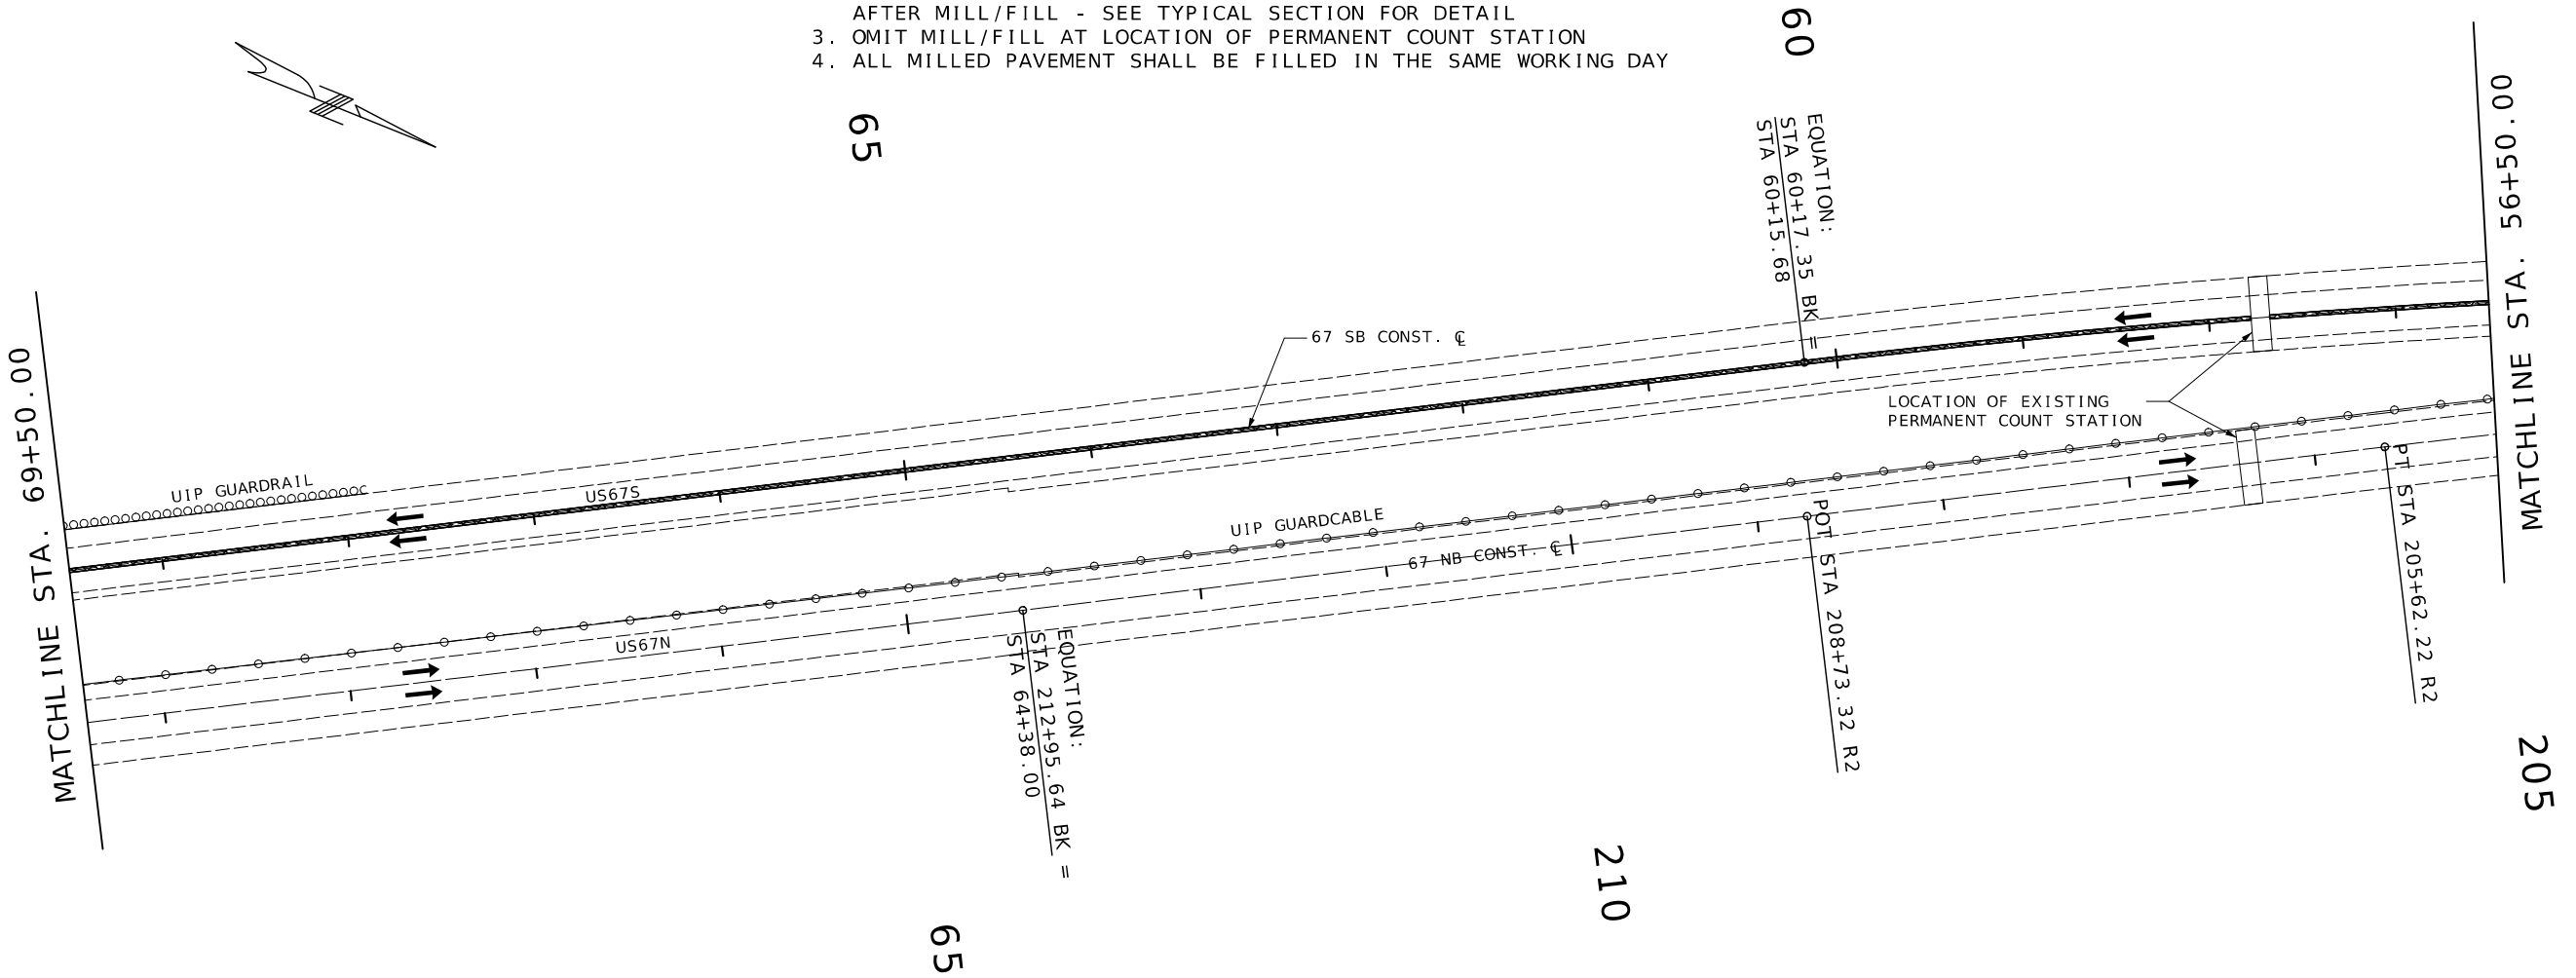

LEGEND

2" MILL/FILL - 2' WIDE
LONGITUDINAL RIBBON
WITH ASPHALT SEAL EMULSION

- NOTE:
1. STATIONING INCREASES NORTH TO SOUTH
 2. CONTRACTOR SHALL SEAL NEW JOINTS WITH JOINT SEALER AFTER MILL/FILL - SEE TYPICAL SECTION FOR DETAIL
 3. OMIT MILL/FILL AT LOCATION OF PERMANENT COUNT STATION
 4. ALL MILLED PAVEMENT SHALL BE FILLED IN THE SAME WORKING DAY

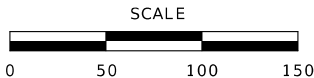

STATE OF MISSOURI
GARLAND L. HILLNER
NUMBER PE-25740
PROFESSIONAL ENGINEER
Garland L. Hillner
07/25/2023 10:50:58 AM
GARLAND L. HILLNER - CIVIL
MO-PE-25740

DATE PREPARED
7/25/2023

ROUTE 67	STATE MO
DISTRICT SL	SHEET NO. 5

COUNTY
ST. LOUIS & ST. CHARLES

JOB NO.
J6P3570

CONTRACT ID.

PROJECT NO.

BRIDGE NO.


DESCRIPTION

MISSOURI HIGHWAYS AND TRANSPORTATION COMMISSION

105 WEST CAPITOL
JEFFERSON CITY, MO 65102
1-888-ASK-MODOT (1-888-275-6636)

CONSTRUCTION PLANS
ST. LOUIS COUNTY

IF A SEAL IS PRESENT ON THIS SHEET IT HAS BEEN ELECTRONICALLY SEALED AND DATED.

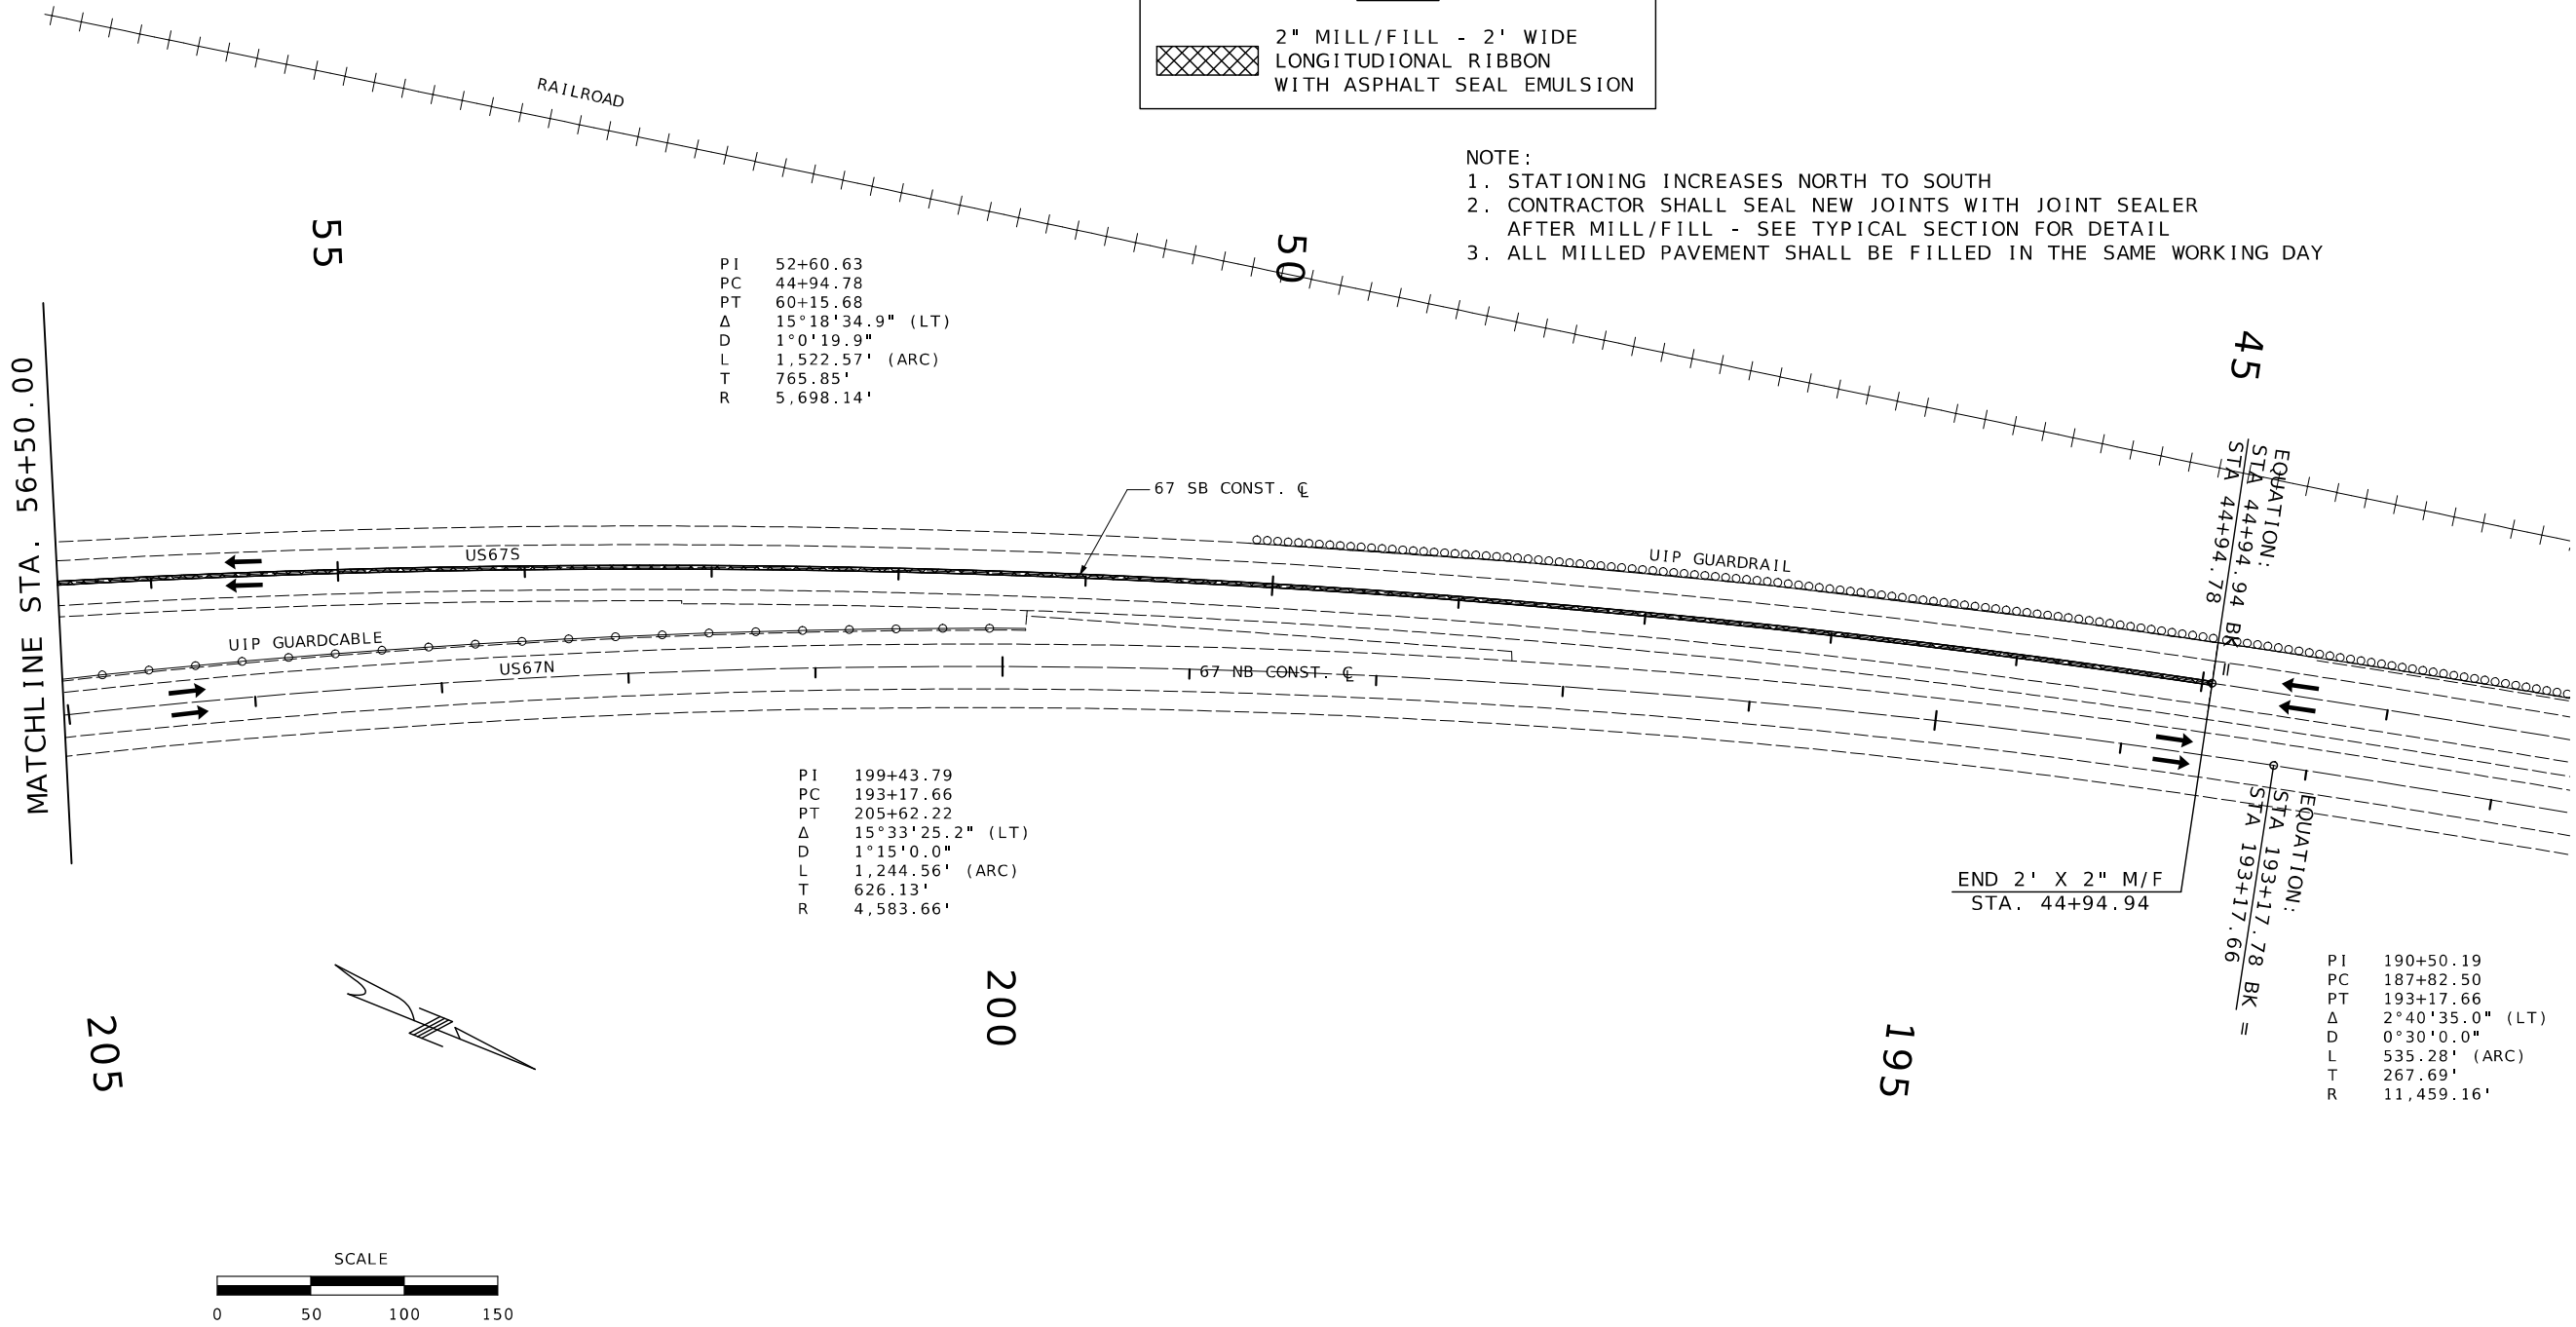

STATE OF MISSOURI

GARLAND L. HILNER

NUMBER
PE-25740

PROFESSIONAL ENGINEER

DATE PREPARED
7/25/2023

ROUTE
67

DISTRICT
SL

STATE
MO

SHEET NO.
6

COUNTY
ST. LOUIS & ST. CHARLES

JOB NO.
J6P3570

CONTRACT ID.

PROJECT NO.

BRIDGE NO.

DESCRIPTION	DATE



MISSOURI HIGHWAYS AND TRANSPORTATION
COMMISSION

105 WEST CAPITOL
JEFFERSON CITY, MO 65102
1-888-ASK-MODOT (1-888-275-6636)

MoDOT


CONSTRUCTION PLANS
ST. LOUIS COUNTY

IF A SEAL IS PRESENT ON THIS SHEET IT HAS BEEN ELECTRONICALLY SEALED AND DATED.

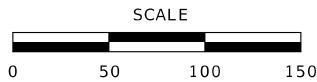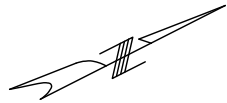

LEGEND

2" MILL/FILL - 2' WIDE
LONGITUDINAL RIBBON
WITH ASPHALT SEAL EMULSION

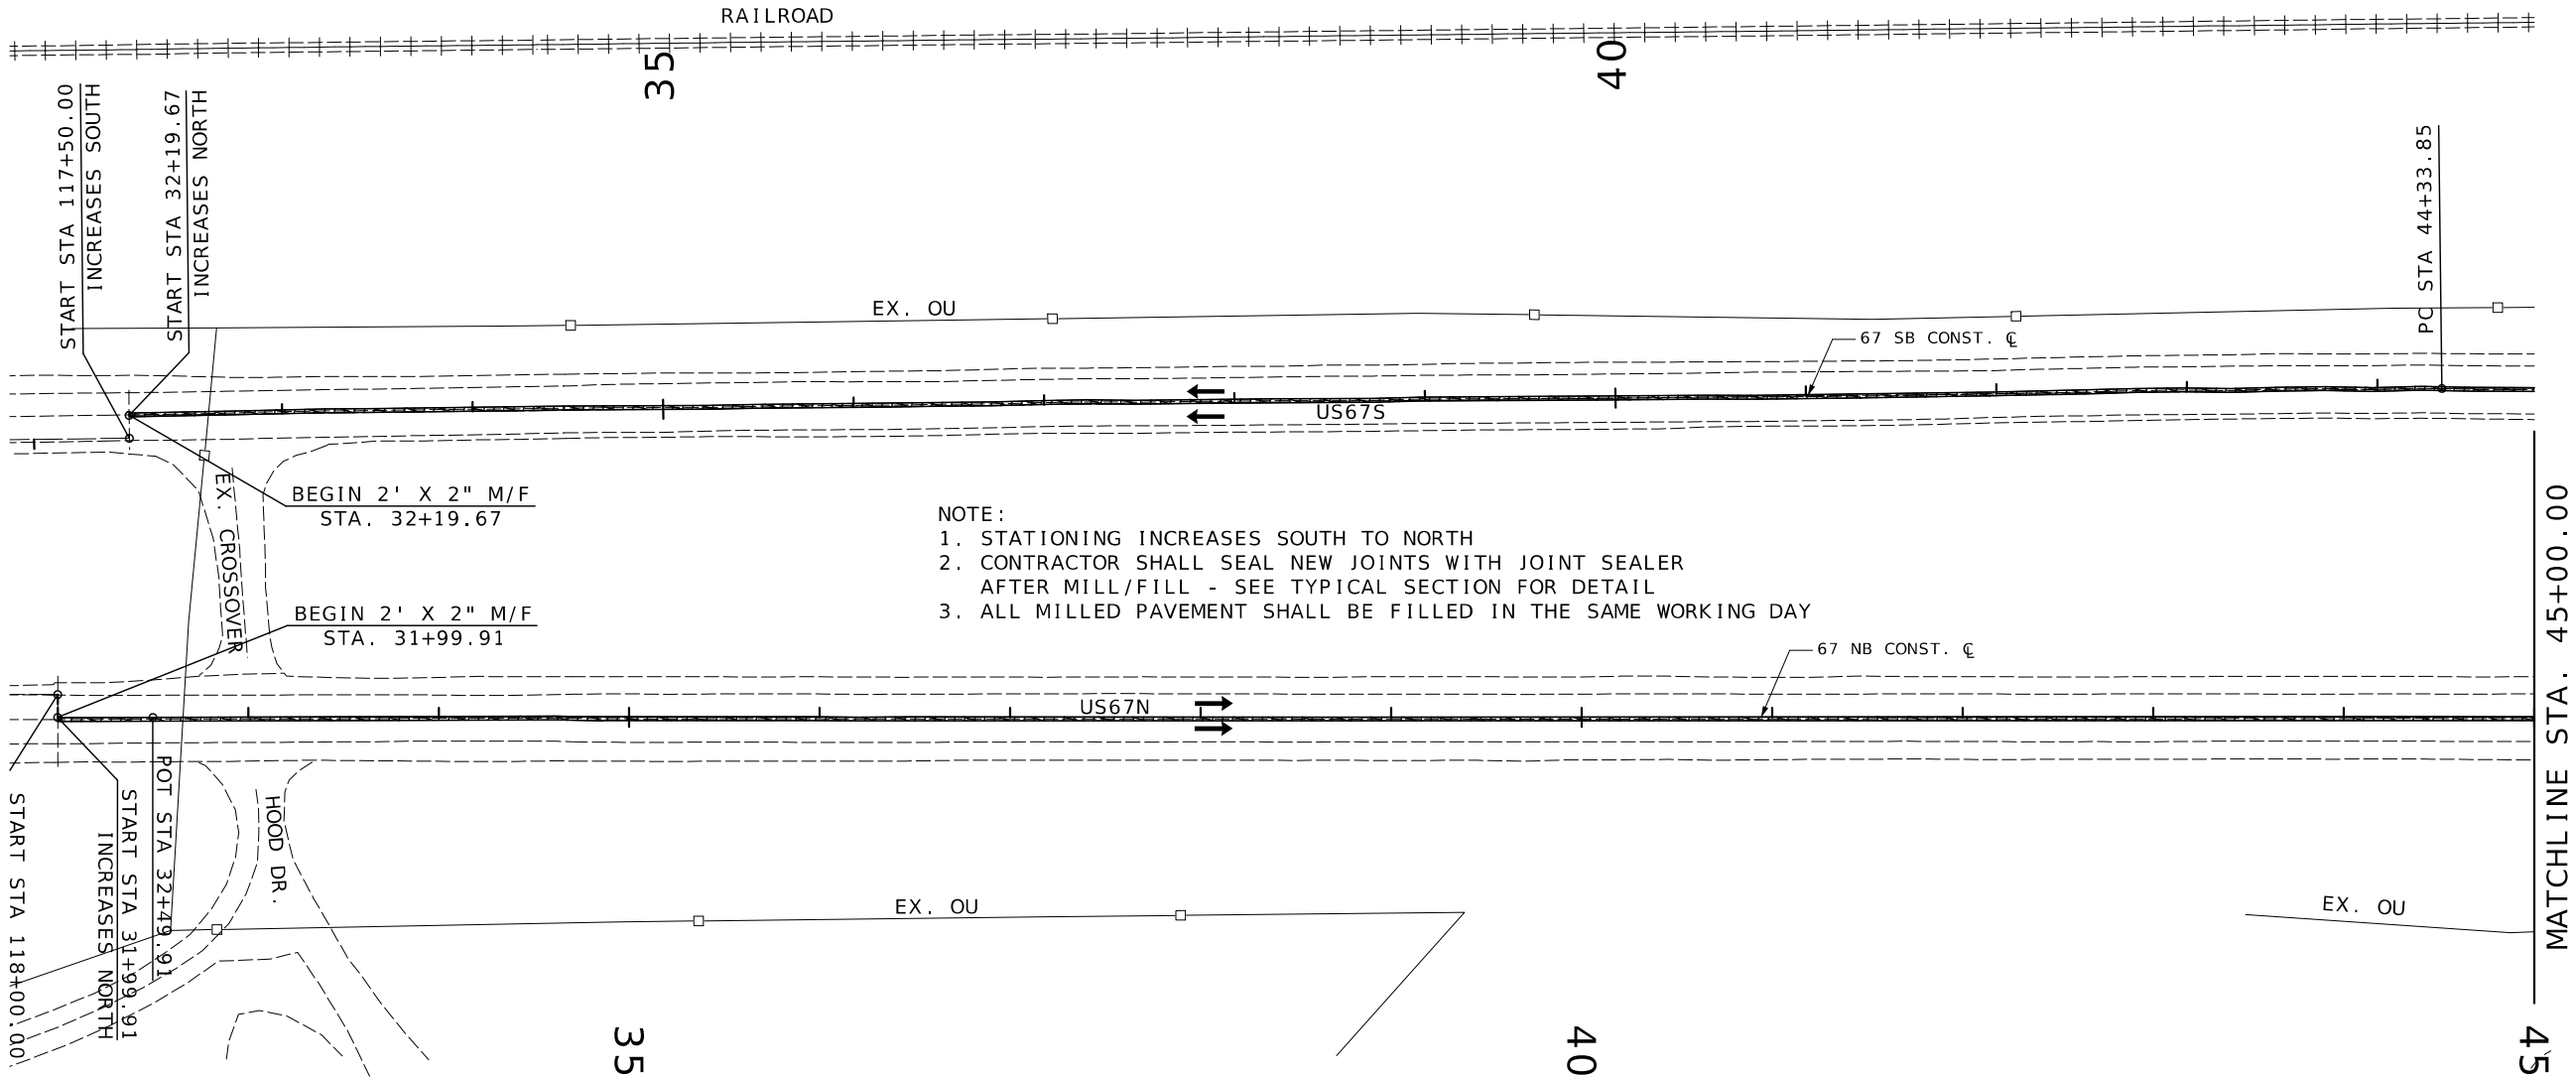

- NOTE:
- 1. STATIONING INCREASES SOUTH TO NORTH
 - 2. CONTRACTOR SHALL SEAL NEW JOINTS WITH JOINT SEALER AFTER MILL/FILL - SEE TYPICAL SECTION FOR DETAIL
 - 3. ALL MILLED PAVEMENT SHALL BE FILLED IN THE SAME WORKING DAY

STATE OF MISSOURI
GARLAND L. HILLNER
NUMBER PC-25740
PROFESSIONAL ENGINEER

07/25/2023 10:57:02 AM
GARLAND L. HILLNER - CIVIL
MC-PE-25740

DATE PREPARED
7/25/2023

ROUTE 67 STATE MO
DISTRICT SL SHEET NO. 7

COUNTY
ST. LOUIS & ST. CHARLES

JOB NO.
J6P3570

CONTRACT ID.

PROJECT NO.

BRIDGE NO.

DESCRIPTION



DATE

MISSOURI HIGHWAYS AND TRANSPORTATION COMMISSION

105 WEST CAPITOL
JEFFERSON CITY, MO 65102
1-888-ASK-MODOT (1-888-275-6636)


CONSTRUCTION PLANS
ST. CHARLES COUNTY

IF A SEAL IS PRESENT ON THIS SHEET IT HAS BEEN ELECTRONICALLY SEALED AND DATED.

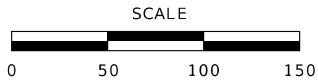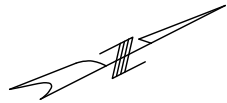


MATCHLINE STA. 58+00.00

MATCHLINE STA. 71+00.00

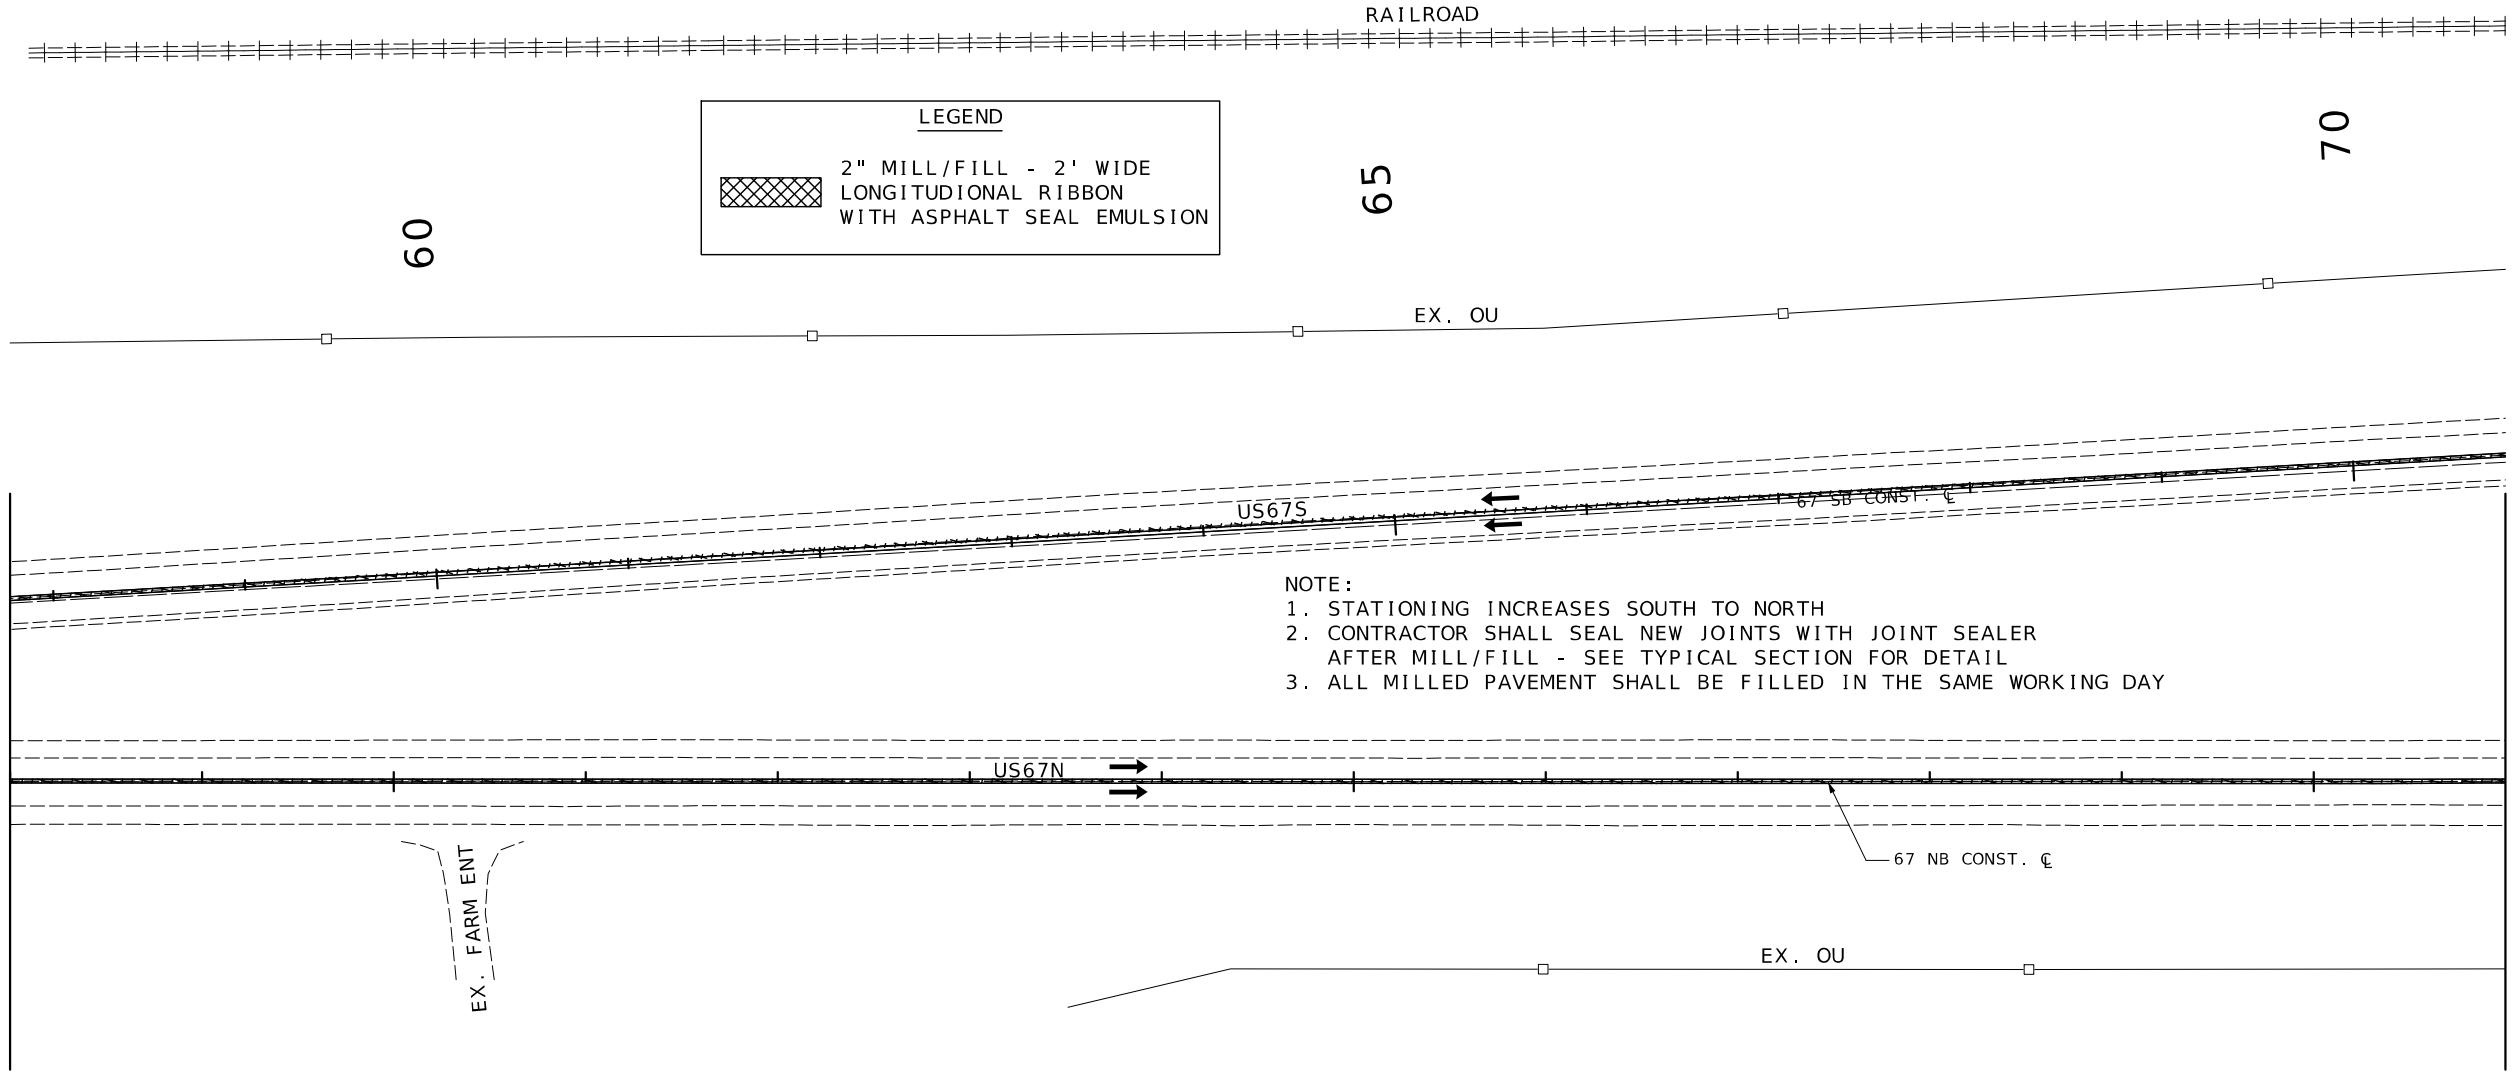

- NOTE:
1. STATIONING INCREASES SOUTH TO NORTH
 2. CONTRACTOR SHALL SEAL NEW JOINTS WITH JOINT SEALER AFTER MILL/FILL - SEE TYPICAL SECTION FOR DETAIL
 3. ALL MILLED PAVEMENT SHALL BE FILLED IN THE SAME WORKING DAY

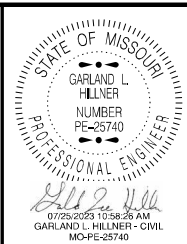

DATE PREPARED
7/25/2023

ROUTE 67	STATE MO
DISTRICT SL	SHEET NO. 9

COUNTY
ST. LOUIS & ST. CHARLES

JOB NO.
J6P3570

CONTRACT ID.

PROJECT NO.

BRIDGE NO.


DATE	DESCRIPTION

MISSOURI HIGHWAYS AND TRANSPORTATION COMMISSION


105 WEST CAPITOL
JEFFERSON CITY, MO 65102
1-888-ASK-MODOT (1-888-275-6636)

CONSTRUCTION PLANS
ST. CHARLES COUNTY

IF A SEAL IS PRESENT ON THIS SHEET IT HAS BEEN ELECTRONICALLY SEALED AND DATED.

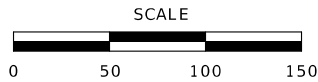

- NOTE:
1. STATIONING INCREASES SOUTH TO NORTH
 2. CONTRACTOR SHALL SEAL NEW JOINTS WITH JOINT SEALER AFTER MILL/FILL - SEE TYPICAL SECTION FOR DETAIL
 3. ALL MILLED PAVEMENT SHALL BE FILLED IN THE SAME WORKING DAY

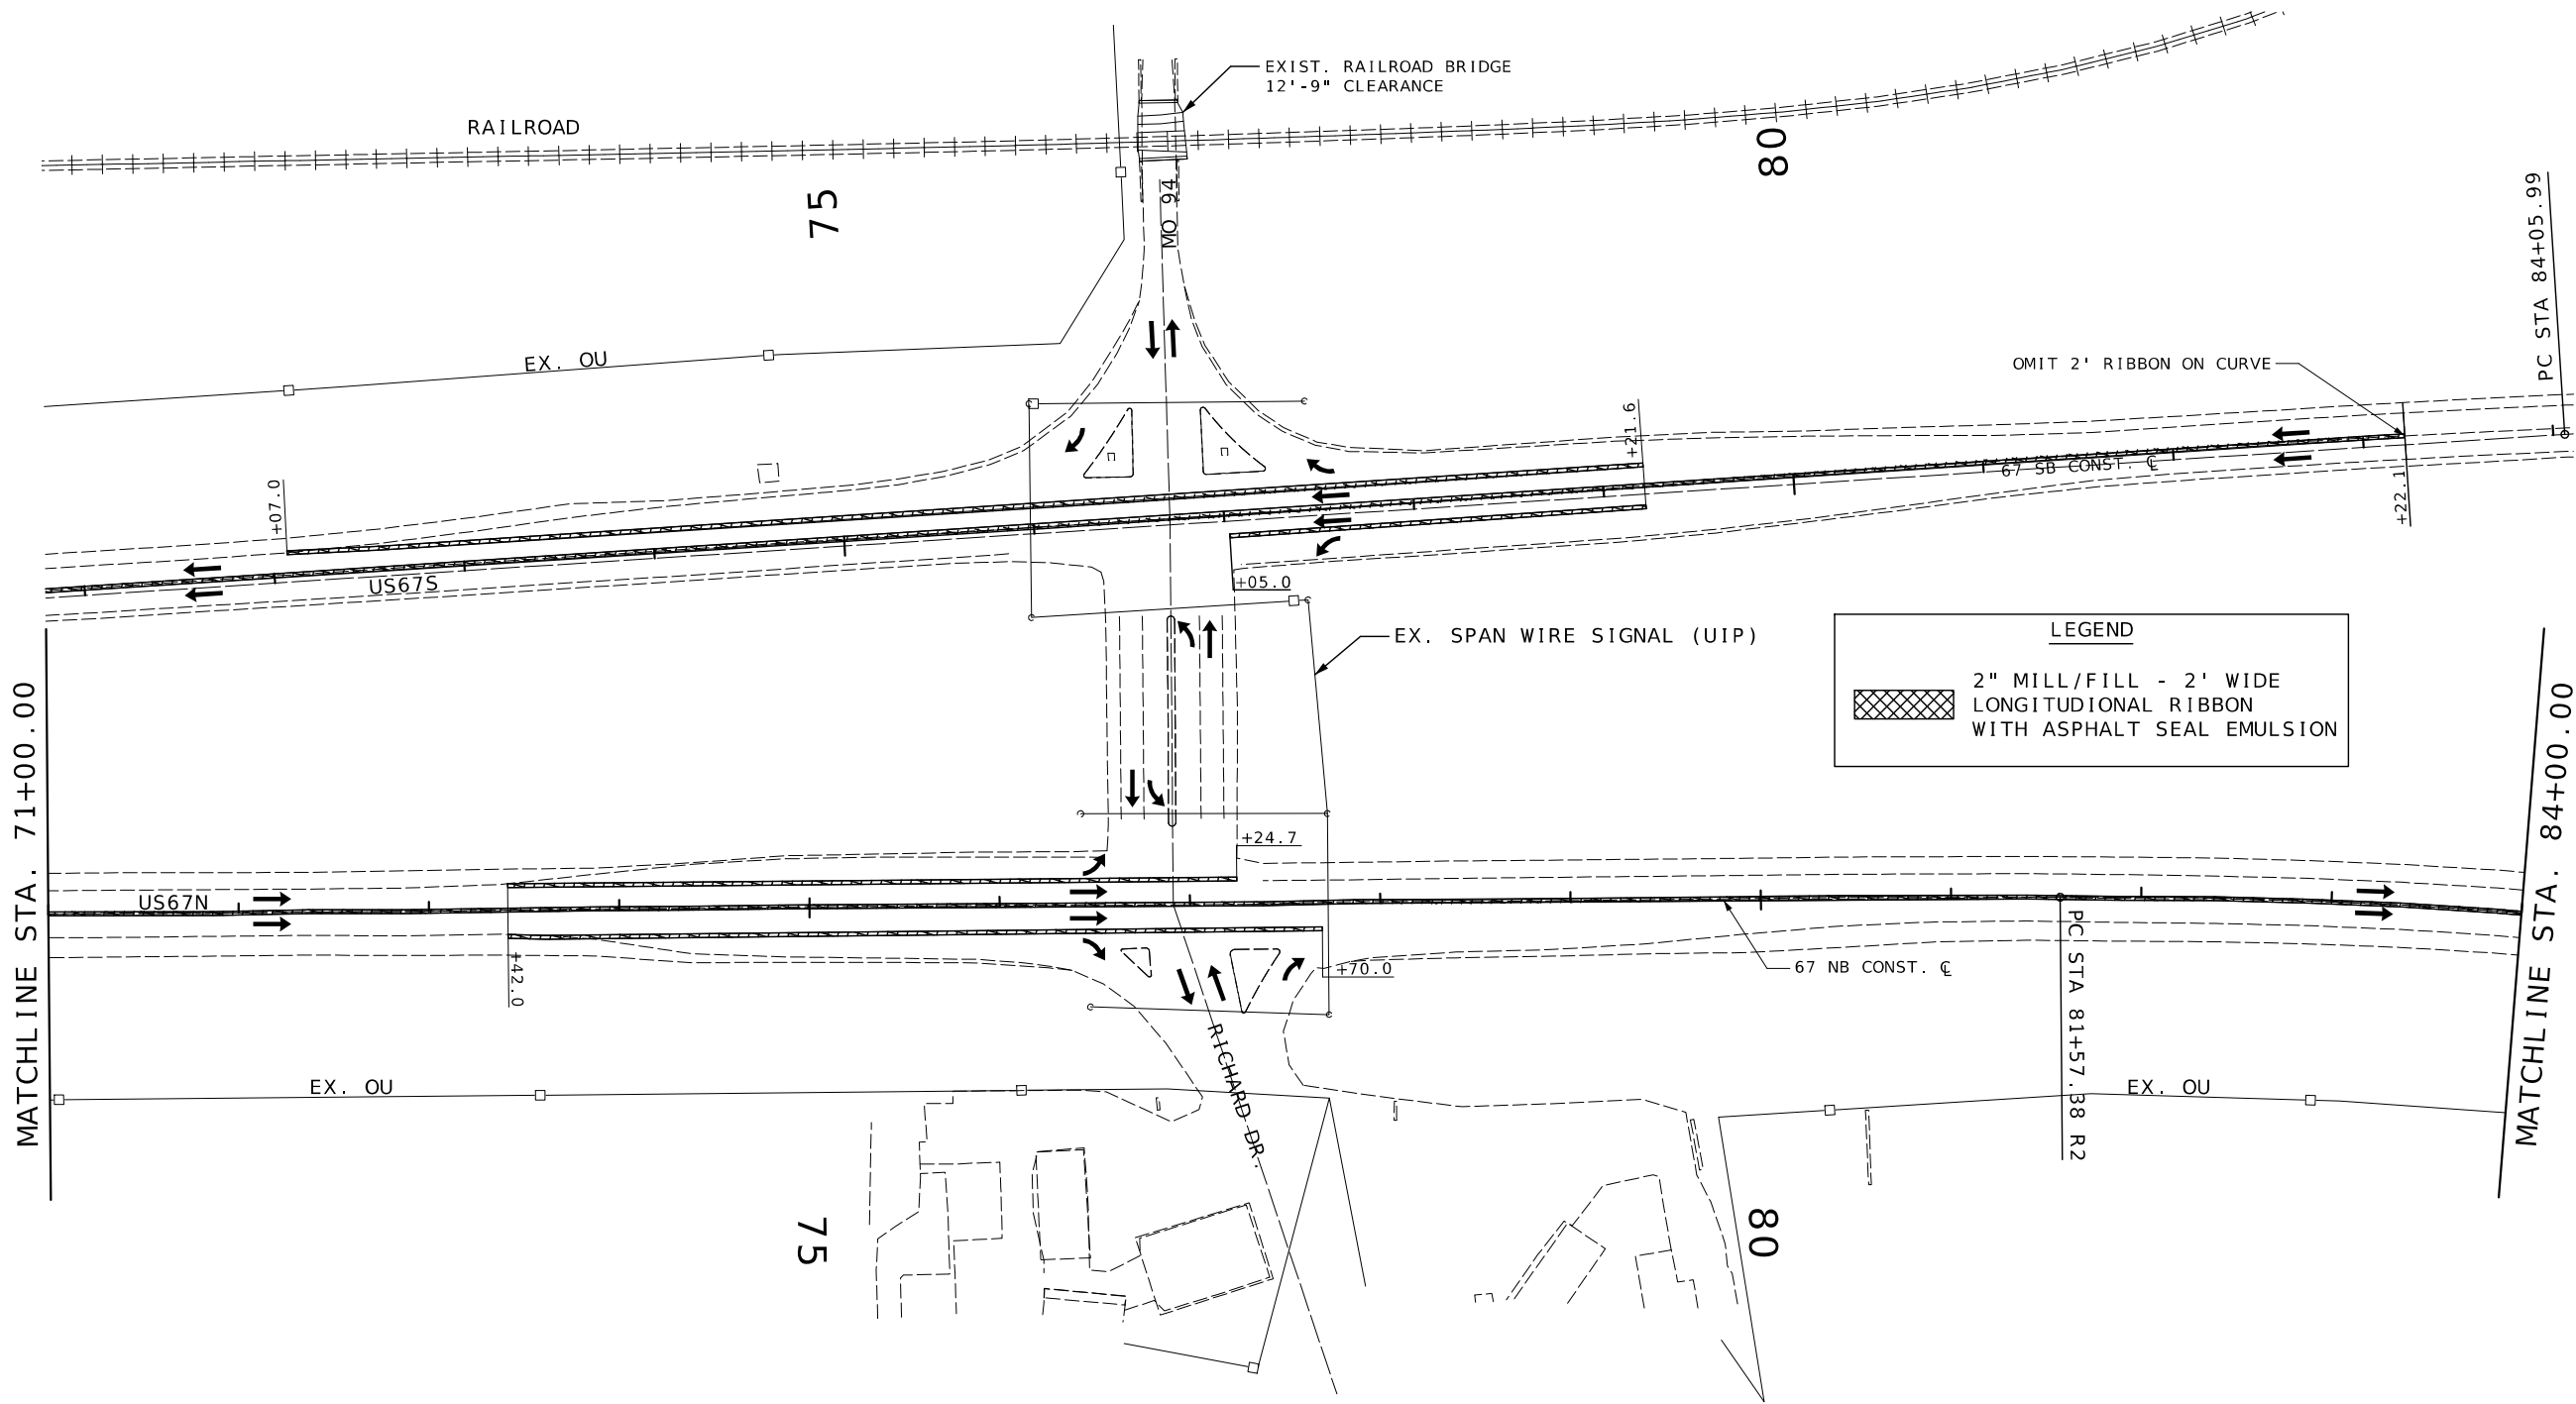

DATE PREPARED 7/25/2023	
ROUTE 67	STATE MO
DISTRICT SL	SHEET NO. 10
COUNTY ST. LOUIS & ST. CHARLES	
JOB NO. J6P3570	
CONTRACT ID.	
PROJECT NO.	
BRIDGE NO.	



DATE	DESCRIPTION

MISSOURI HIGHWAYS AND TRANSPORTATION
COMMISSION

105 WEST CAPITOL
JEFFERSON CITY, MO 65102
1-888-ASK-MODOT (1-888-275-6636)

CONSTRUCTION PLANS
ST. CHARLES COUNTY

IF A SEAL IS PRESENT ON THIS SHEET IT HAS BEEN ELECTRONICALLY SEALED AND DATED.

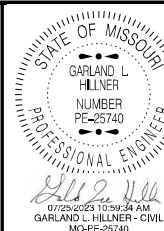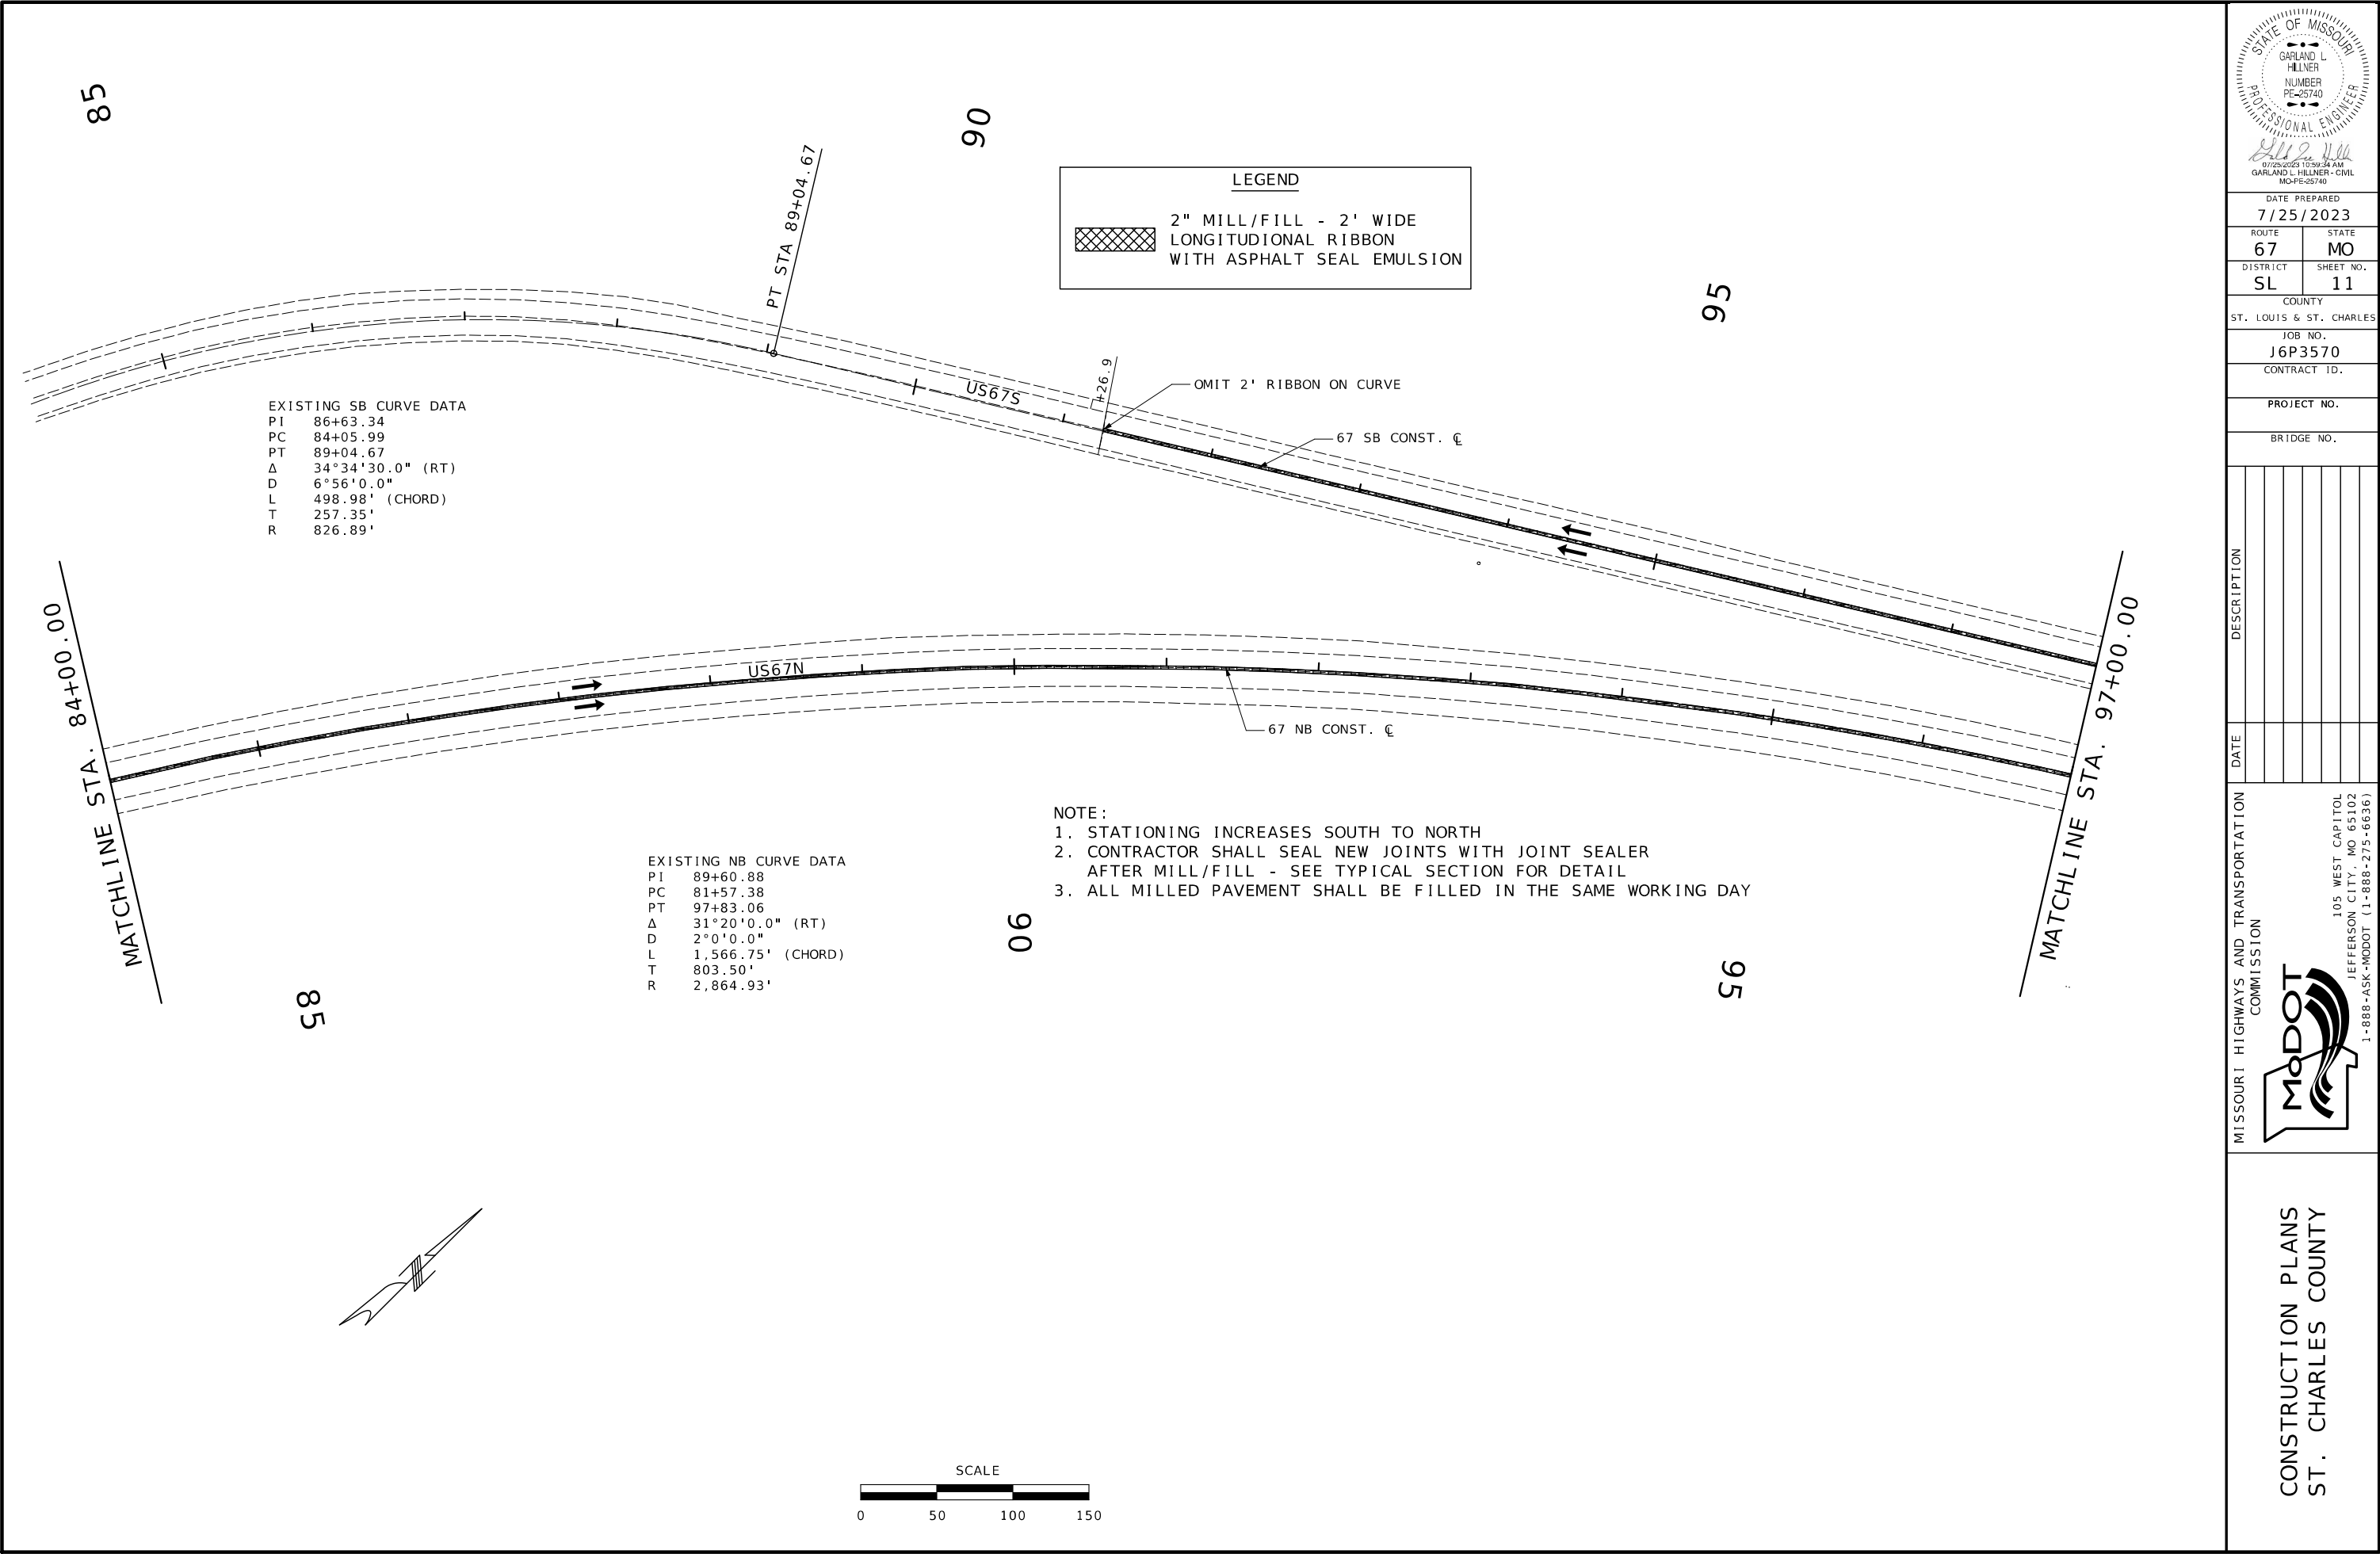

DATE PREPARED
7/25/2023

ROUTE 67 STATE MO

DISTRICT SL SHEET NO. 11

COUNTY
ST. LOUIS & ST. CHARLES

JOB NO.
J6P3570

CONTRACT ID.

PROJECT NO.

BRIDGE NO.

DATE	DESCRIPTION




MISSOURI HIGHWAYS AND TRANSPORTATION
COMMISSION

MoDOT

105 WEST CAPITOL
JEFFERSON CITY, MO 65102
1-888-ASK-MODOT (1-888-275-6636)

CONSTRUCTION PLANS
ST. CHARLES COUNTY


IF A SEAL IS PRESENT ON THIS SHEET IT HAS BEEN ELECTRONICALLY SEALED AND DATED.

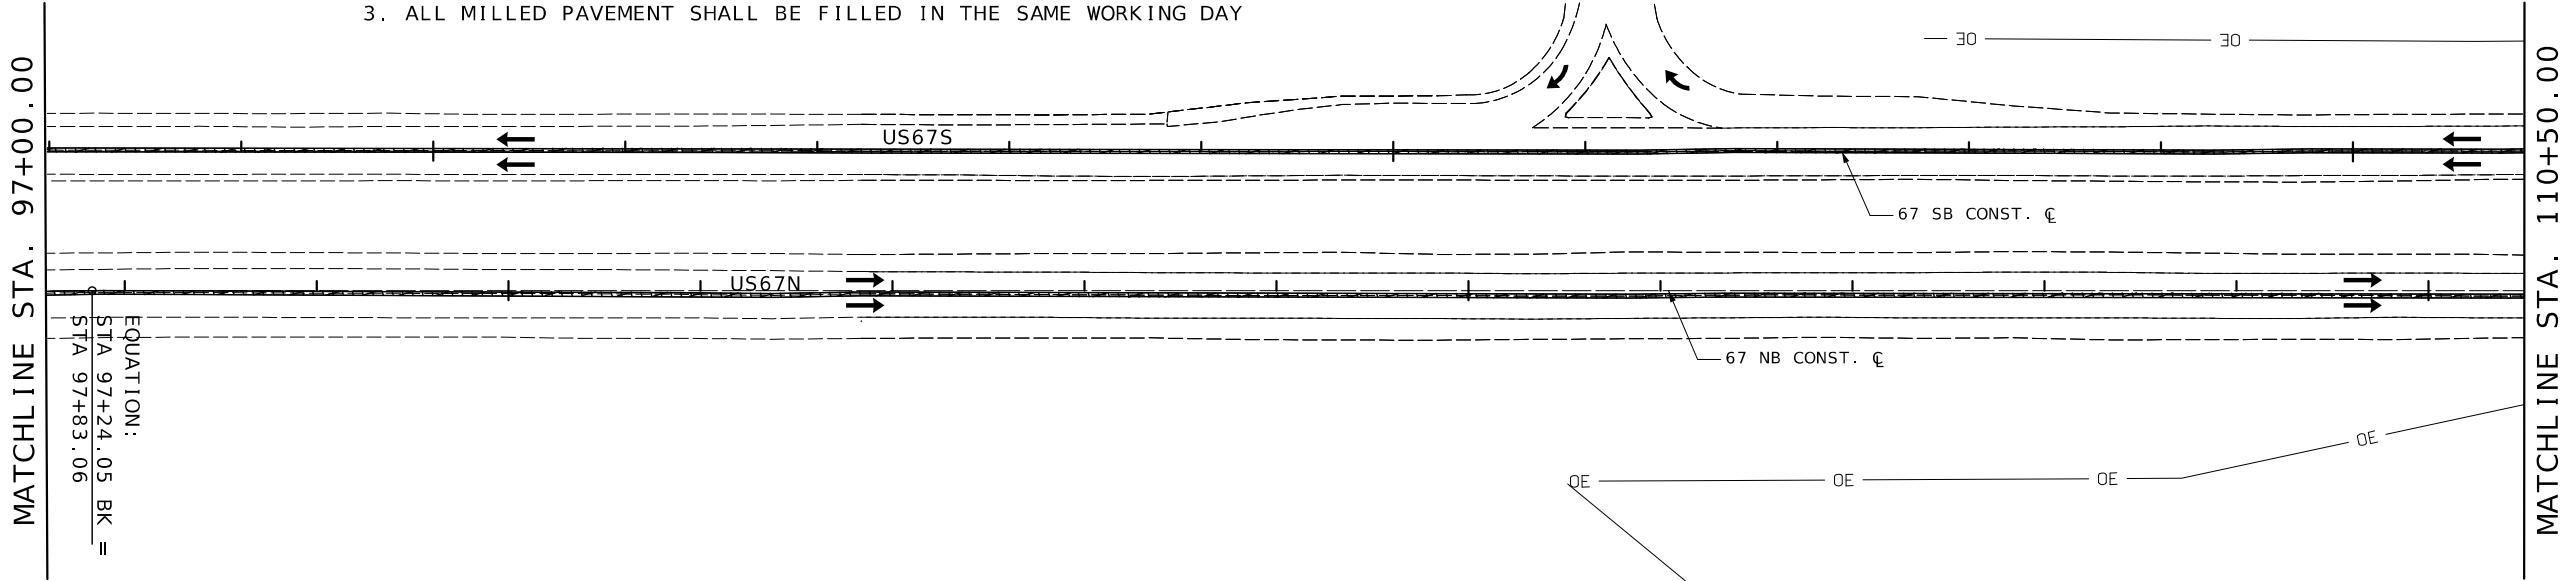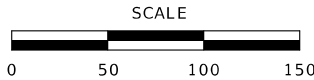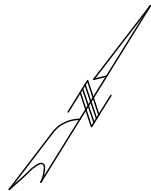

- NOTE:
1. STATIONING INCREASES SOUTH TO NORTH
 2. CONTRACTOR SHALL SEAL NEW JOINTS WITH JOINT SEALER AFTER MILL/FILL - SEE TYPICAL SECTION FOR DETAIL
 3. ALL MILLED PAVEMENT SHALL BE FILLED IN THE SAME WORKING DAY

LEGEND

 2" MILL/FILL - 2' WIDE LONGITUDINAL RIBBON WITH ASPHALT SEAL EMULSION

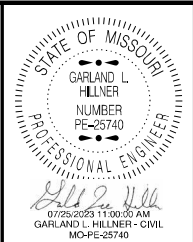

DATE PREPARED 7/25/2023	
ROUTE 67	STATE MO
DISTRICT SL	SHEET NO. 12
COUNTY ST. LOUIS & ST. CHARLES	
JOB NO. J6P3570	
CONTRACT ID.	
PROJECT NO.	
BRIDGE NO.	

DATE	DESCRIPTION

MISSOURI HIGHWAYS AND TRANSPORTATION COMMISSION



105 WEST CAPITOL
JEFFERSON CITY, MO 65102
1-888-ASK-MODOT (1-888-275-6636)

CONSTRUCTION PLANS
ST. CHARLES COUNTY

MATCHLINE STA. 110+50.00

115

- NOTE:
1. STATIONING INCREASES SOUTH TO NORTH
 2. CONTRACTOR SHALL SEAL NEW JOINTS WITH JOINT SEALER AFTER MILL/FILL - SEE TYPICAL SECTION FOR DETAIL
 3. ALL MILLED PAVEMENT SHALL BE FILLED IN THE SAME WORKING DAY

120

US67S

67 SB CONST. CL

US67N

67 NB CONST. CL




115

120

MATCHLINE STA. 123+50.00

LEGEND

 2" MILL/FILL - 2' WIDE LONGITUDINAL RIBBON WITH ASPHALT SEAL EMULSION

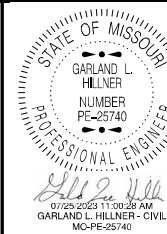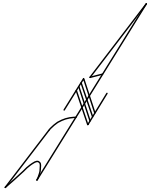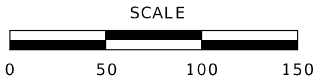

DATE PREPARED
7/25/2023

ROUTE	STATE
67	MO
DISTRICT	SHEET NO.
SL	13

COUNTY
ST. LOUIS & ST. CHARLES

JOB NO.
J6P3570

CONTRACT ID.

PROJECT NO.

BRIDGE NO.

DATE	DESCRIPTION

MISSOURI HIGHWAYS AND TRANSPORTATION COMMISSION



105 WEST CAPITOL
JEFFERSON CITY, MO 65102
1-888-ASK-MODOT (1-888-275-6636)

CONSTRUCTION PLANS
ST. CHARLES COUNTY


IF A SEAL IS PRESENT ON THIS SHEET IT HAS BEEN ELECTRONICALLY SEALED AND DATED.

MATCHLINE STA. 123+50.00

125

125

EX. FARM ENTRANCE

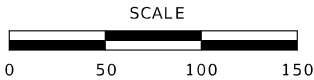

LEGEND

2" MILL/FILL - 2' WIDE
LONGITUDINAL RIBBON
WITH ASPHALT SEAL EMULSION

US67S

US67N

130

130

67 NB CONST. CL

67 SB CONST. CL

- NOTE:
1. STATIONING INCREASES SOUTH TO NORTH
 2. CONTRACTOR SHALL SEAL NEW JOINTS WITH JOINT SEALER
AFTER MILL/FILL - SEE TYPICAL SECTION FOR DETAIL
 3. ALL MILLED PAVEMENT SHALL BE FILLED IN THE SAME WORKING DAY

EX. FARM ENTRANCE

PC STA 133+07.37 R3

PC STA 136+47.16

MATCHLINE STA. 136+50.00

135

135

CONSTRUCTION PLANS
ST. CHARLES COUNTY

MISSOURI HIGHWAYS AND TRANSPORTATION
COMMISSION

105 WEST CAPITOL
JEFFERSON CITY, MO 65102
1-888-ASK-MODOT (1-888-275-6636)

ROUTE	STATE
67	MO

DISTRICT	SHEET NO.
SL	14

COUNTY
ST. LOUIS & ST. CHARLES

JOB NO.
J6P3570

CONTRACT ID.

PROJECT NO.

BRIDGE NO.

DATE	DESCRIPTION


STATE OF MISSOURI

GARLAND L. HILLNER
NUMBER
PE-25740

PROFESSIONAL ENGINEER

7/25/2023


IF A SEAL IS PRESENT ON THIS SHEET IT HAS BEEN ELECTRONICALLY SEALED AND DATED.

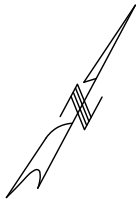

PI	137+14.21
PC	133+07.37
PT	141+20.70
Δ	4°4'0.0" (RT)
D	0°30'0.0"
L	813.34' (CHORD)
T	406.84'
R	11,459.19'

NOTE:

1. STATIONING INCREASES SOUTH TO NORTH
2. CONTRACTOR SHALL SEAL NEW JOINTS WITH JOINT SEALER AFTER MILL/FILL - SEE TYPICAL SECTION FOR DETAIL
3. ALL MILLED PAVEMENT SHALL BE FILLED IN THE SAME WORKING DAY

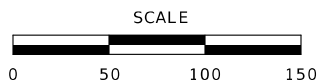


MISSOURI HIGHWAYS AND TRANSPORTATION
COMMISSION

105 WEST CAPITOL
JEFFERSON CITY, MO 65102
1-888-ASK-MODOT (1-888-275-6636)

CONSTRUCTION PLANS
ST. CHARLES COUNTY


IF A SEAL IS PRESENT ON THIS SHEET IT HAS BEEN ELECTRONICALLY SEALED AND DATED.

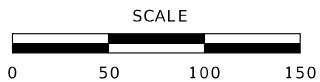



PI 158+29.82
PC 155+59.72
PT 160+99.79
Δ 3°11'0.6" (RT)
D 0°35'22.1"
L 540.07' (ARC)
T 270.10'
R 9,720.00'

PI 163+69.89
PC 160+99.79
PT 166+39.86
Δ 3°11'0.6" (LT)
D 0°35'22.1"
L 540.07' (ARC)
T 270.10'
R 9,720.00'

LEGEND

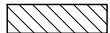-  3.75" M/F MAINLINE COMPRISED OF:
1.75" SP125CLP UPPER LIFT
2.00" SP125CLP LOWER LIFT
-  2" M/F WITH BP-1

- NOTE:
1. STATIONING INCREASES SOUTH TO NORTH
2. ALL MILLED PAVEMENT SHALL BE FILLED IN THE SAME WORKING DAY

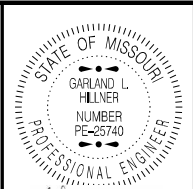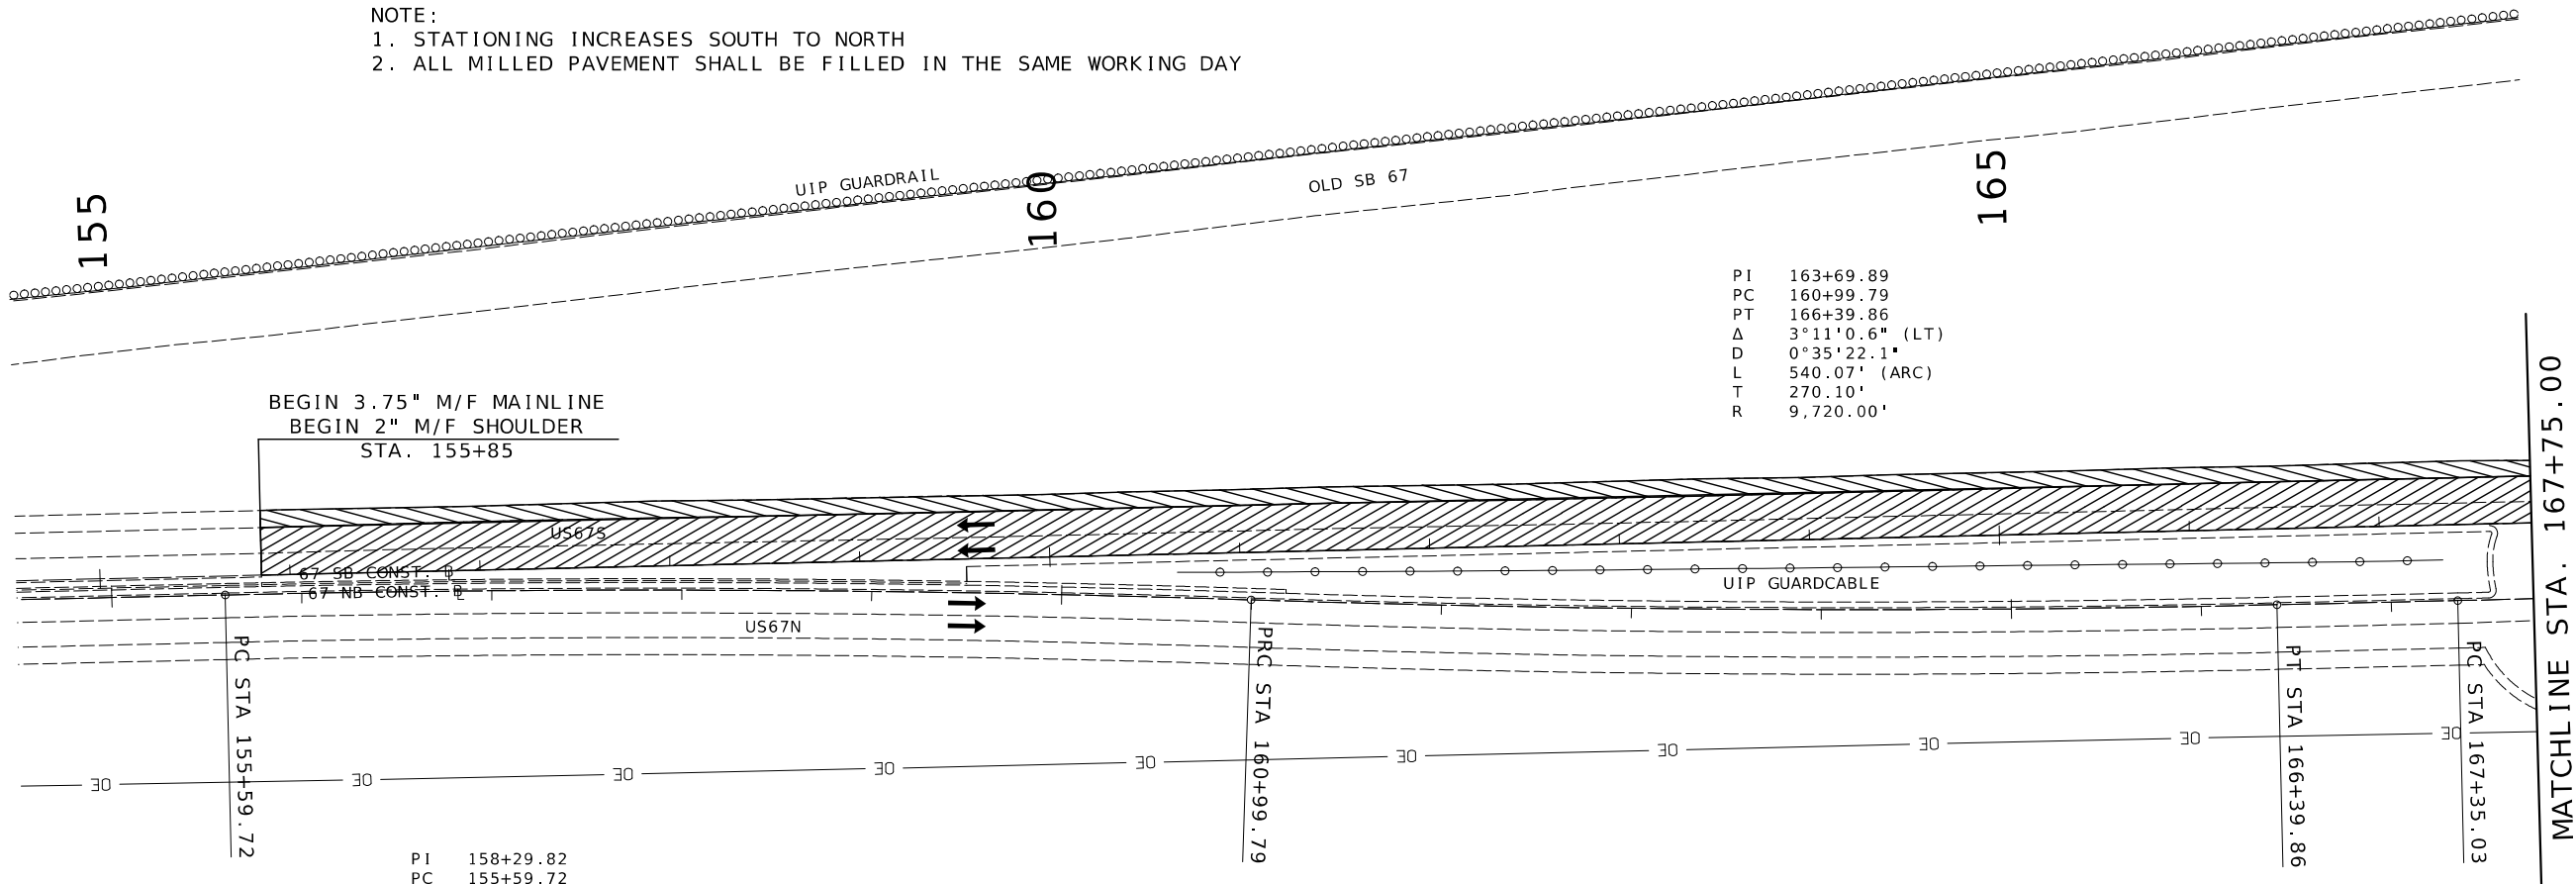

07/25/2023 11:01:57 AM
GARLAND L. HILLNER - CIVIL
MO-PE-25740
DATE PREPARED

7/25/2023

ROUTE 67 STATE MO

DISTRICT SL SHEET NO. 16

COUNTY

ST. LOUIS & ST. CHARLES

JOB NO.

J6P3570

CONTRACT ID.

PROJECT NO.

BRIDGE NO.

DATE	DESCRIPTION


MISSOURI HIGHWAYS AND TRANSPORTATION COMMISSION



105 WEST CAPITOL
JEFFERSON CITY, MO 65102
1-888-ASK-MODOT (1-888-275-6636)

CONSTRUCTION PLANS
ST. CHARLES COUNTY

IF A SEAL IS PRESENT ON THIS SHEET IT HAS BEEN ELECTRONICALLY SEALED AND DATED.

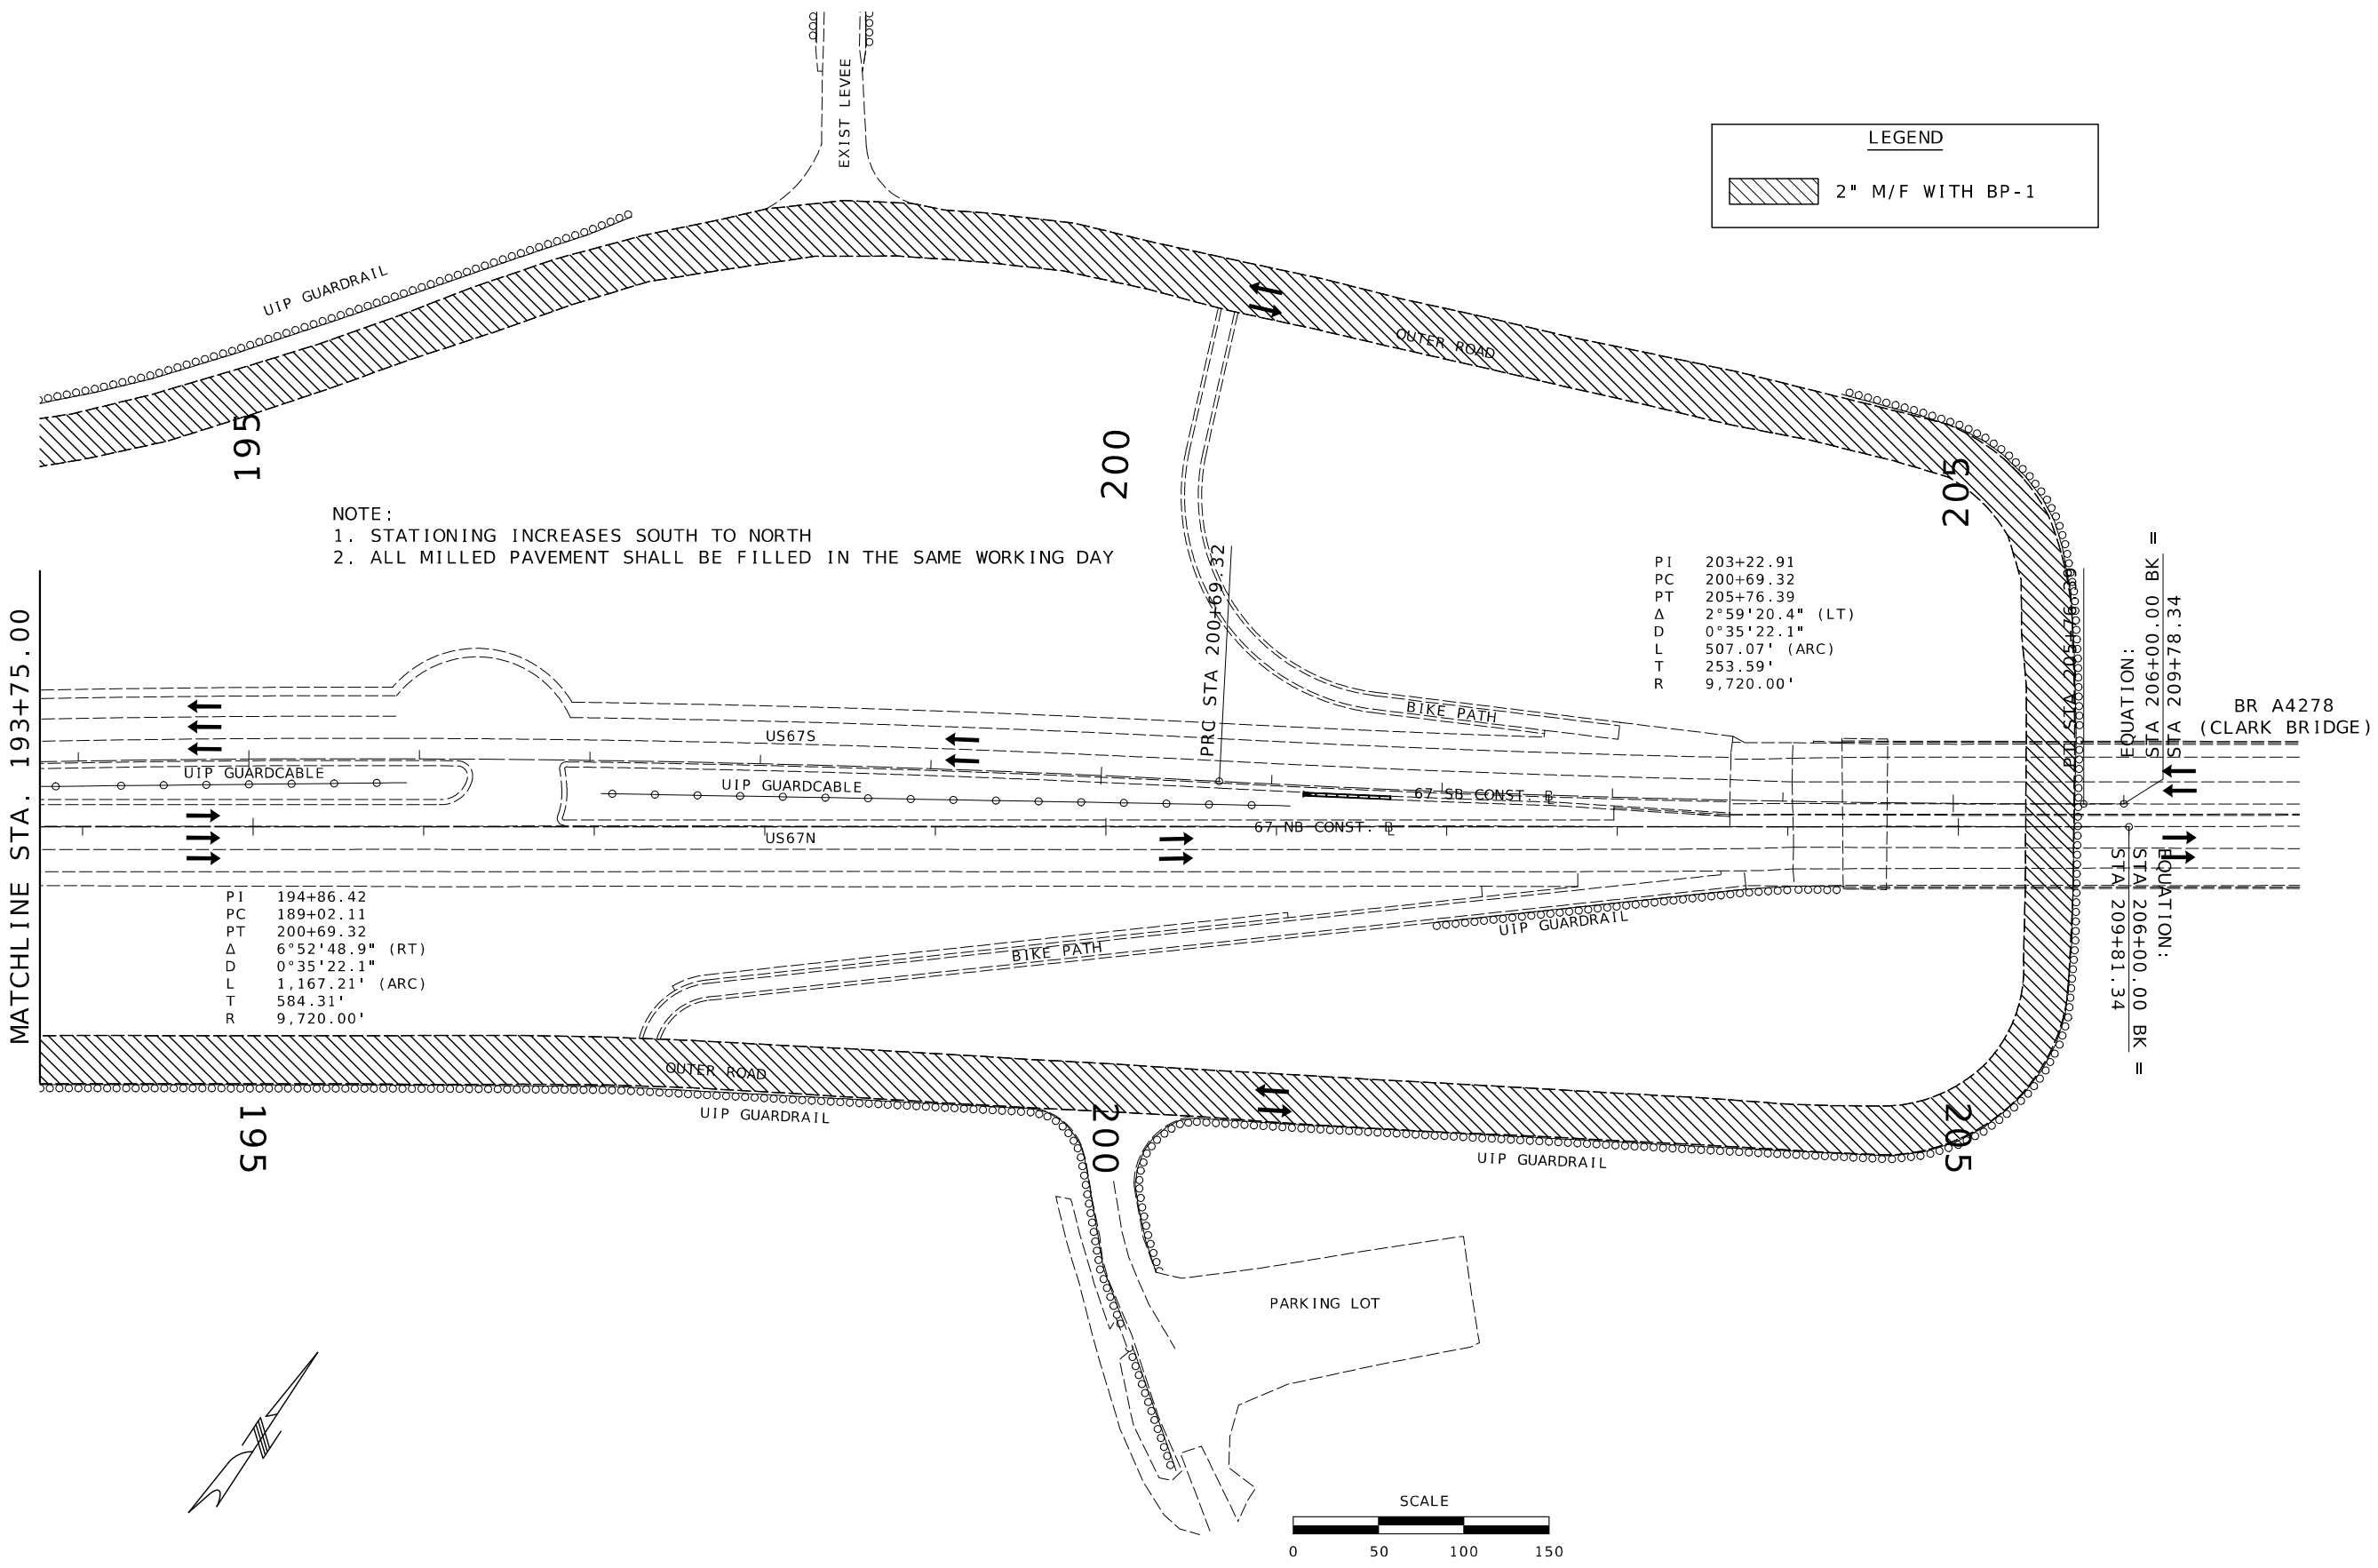

NOTE:
1. STATIONING INCREASES SOUTH TO NORTH
2. ALL MILLED PAVEMENT SHALL BE FILLED IN THE SAME WORKING DAY

PI 203+22.91
PC 200+69.32
PT 205+76.39
Δ 2°59'20.4" (LT)
D 0°35'22.1"
L 507.07' (ARC)
T 253.59'
R 9,720.00'

PI 194+86.42
PC 189+02.11
PT 200+69.32
Δ 6°52'48.9" (RT)
D 0°35'22.1"
L 1,167.21' (ARC)
T 584.31'
R 9,720.00'

EQUATION:
STA 206+00.00 BK =
STA 209+78.34
EQUATION:
STA 206+00.00 BK =
STA 209+81.34

STATE OF MISSOURI
GARLAND L. HILLNER
NUMBER PE-25740
PROFESSIONAL ENGINEER
07/25/2023 11:03:19 AM
GARLAND L. HILLNER - CIVIL
MO-PE-25740

DATE PREPARED
7/25/2023

ROUTE 67
DISTRICT SL

STATE MO
SHEET NO. 19

COUNTY
ST. LOUIS & ST. CHARLES

JOB NO.
J6P3570

CONTRACT ID.

PROJECT NO.

BRIDGE NO.


DATE	DESCRIPTION

MISSOURI HIGHWAYS AND TRANSPORTATION
COMMISSION
105 WEST CAPITOL
JEFFERSON CITY, MO 65102
1-888-ASK-MODOT (1-888-275-6636)

CONSTRUCTION PLANS
ST. CHARLES COUNTY

IF A SEAL IS PRESENT ON THIS SHEET IT HAS BEEN ELECTRONICALLY SEALED AND DATED.

IF A SEAL IS PRESENT ON THIS SHEET IT HAS BEEN ELECTRONICALLY SEALED AND DATED.

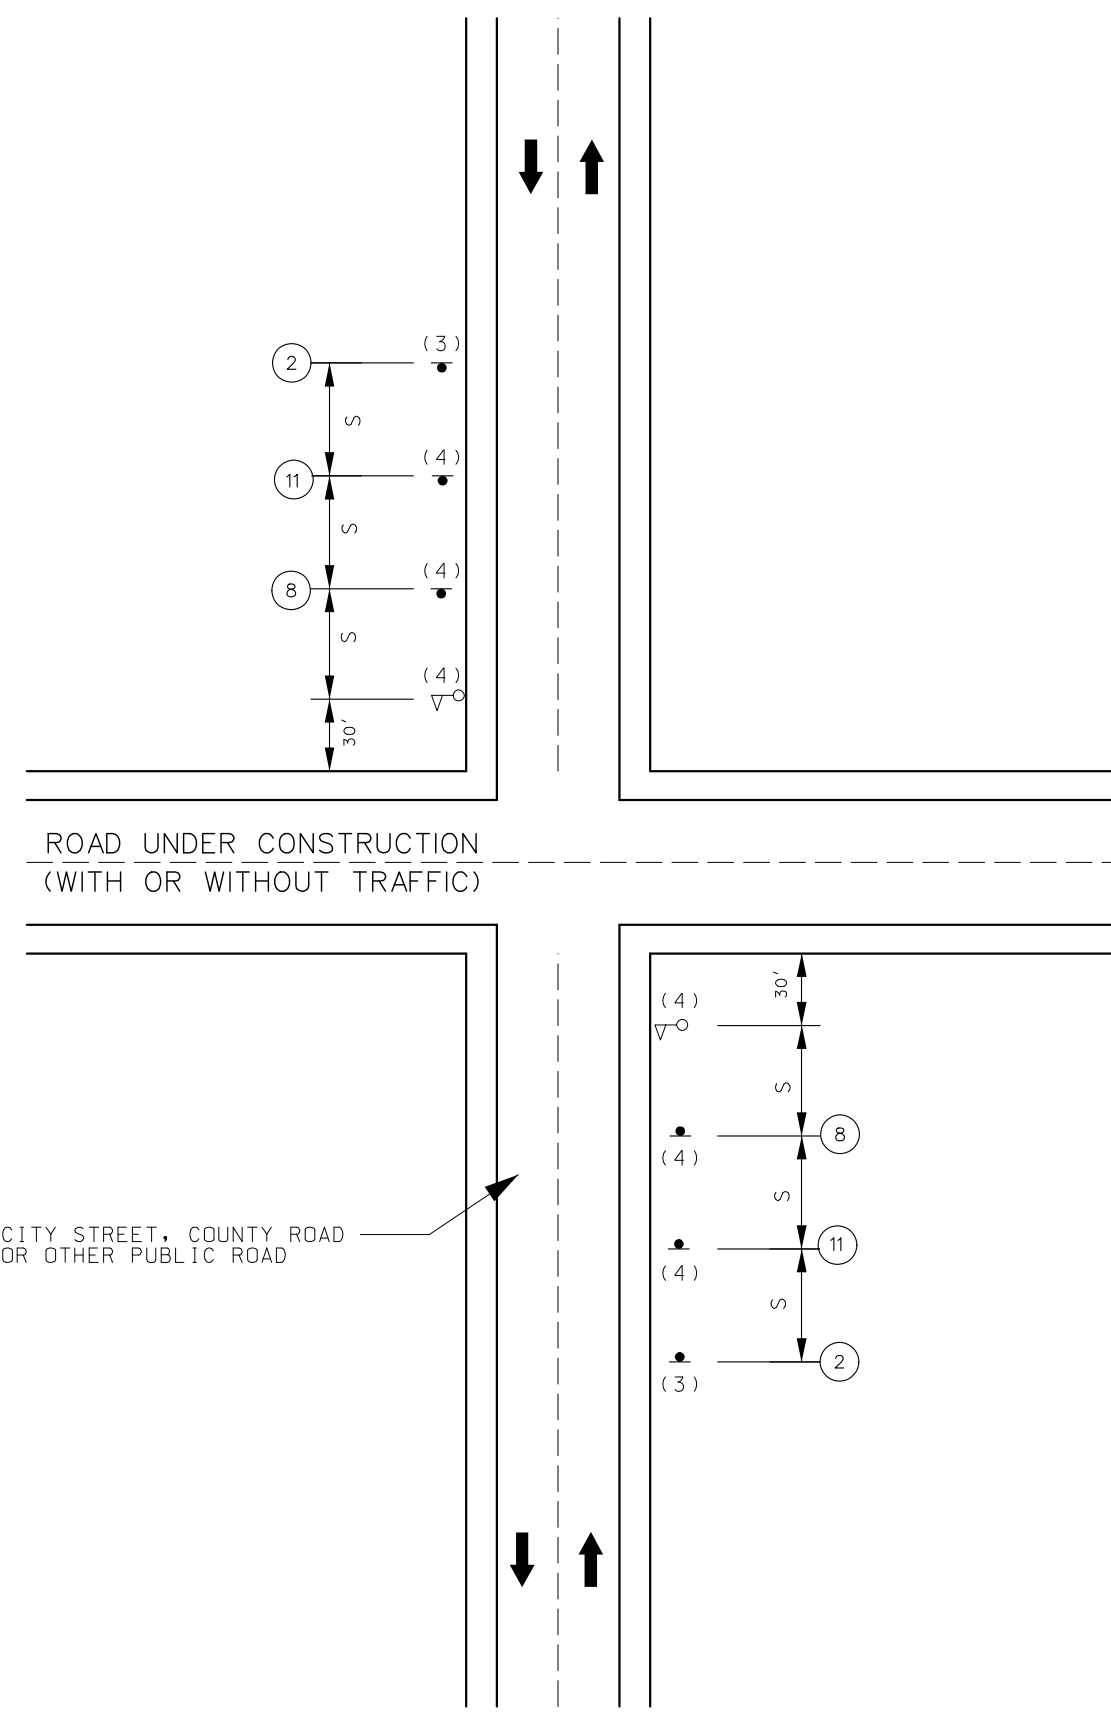

W020-1
2

W020-7a
8

W03-4
11

NOTES:

ADDITIONAL SIGNING MAY BE REQUIRED BASED ON WORK ZONE ACTIVITIES.

(3) ROAD WORK AHEAD SIGN REQUIRED FOR ALL PUBLIC ROAD APPROACHED TO THE WORK ZONE. IF NO FLAGGERS ARE REQUIRED, THEN THE ROAD WORK AHEAD SIGNS ARE LOCATED "S" FEET FROM THE INTERSECTION.

(4) FLAGGER AND SIGNING ONLY REQUIRED WHERE EQUIPMENT IS CROSSING THE ROAD OR OTHER CONDITIONS REQUIRING FLAGGER CONTROL EXIST.

IF RUMBLE STRIPS ARE USED, REVIEW 616.6.87 RUMBLE STRIPS.

IF USED AT NIGHT, THE FLAGGER STATIONS SHALL BE ILLUMINATED WITH AN AVERAGE MAINTAINED INTENSITY OF 0.6 FOOTCANDLES (6.5 LUX).

SPEED	SIGN SPACING (ft.)		TAPER LENGTH (ft.)		OPTIONAL	CHANNELIZER SPACING (ft.)	
PERM. POSTED (MPH)	UN -DIVIDED (S)	DIVIDED (S)	SHOULDER (1) (T1)	LANE (2) (T2)	BUFFER LENGTH (ft) (B)	TAPERS	BUFFER/ WORK AREAS
0-35	200	-	70	245	280	35	40
40-45	350	-	150	540	400	40	80
50-55	500	-	185	660	560	50	80
60-70	1000	-	235	840	840	60	120

1 Shoulder taper length based on 10 ft. (standard shoulder width) offset.
2. Lane taper length based on 12 ft. (standard lane width) offset.

TRAFFIC CONTROL LEGEND

SIGN (SINGLE SIDED)

FLAGGER

DATE PREPARED 7/19/2023	
ROUTE 67	STATE MO
DISTRICT SL	SHEET NO. 21
COUNTY ST. LOUIS & ST. CHARLES	
JOB NO. J6P3570	
CONTRACT ID.	
PROJECT NO.	
BRIDGE NO.	

DESCRIPTION	DATE

MISSOURI HIGHWAYS AND TRANSPORTATION COMMISSION

105 WEST CAPITOL
JEFFERSON CITY, MO 65102
1-888-ASK-MODOT (1-888-275-6636)

TRAFFIC CONTROL PLANS
PUBLIC ROAD CROSSING
ANOTHER ROAD UNDER
CONSTRUCTION

IF A SEAL IS PRESENT ON THIS SHEET IT HAS BEEN ELECTRONICALLY SEALED AND DATED.



- | | |
|---|-------------------------|
|  | SIGN (SINGLE SIDED) |
|  | CHANNELIZER (TRIM-LINE) |
|  | WORK AREA |
|  | FLASHING ARROW PANEL |

SPEED	SIGN SPACING (ft.)		TAPER LENGTH (ft.)		OPTIONAL	CHANNELIZER SPACING (ft.)	
PERM. POSTED (MPH)	UN -DIVIDED (S)	DIVIDED (S)	SHOULDER (1) (T1)	LANE (2) (T2)	BUFFER LENGTH (ft) (B)	TAPERS	BUFFER/ WORK AREAS
0-35	200	200	70	245	280	35	40
40-45	350	500	150	540	400	40	80
50-55	500	1000	185	660	560	50	80
60-70	1000	SA-1000 SB-1500 SC-2640	235	840	840	60	120

1. Shoulder taper length based on 10 ft. (standard shoulder width) offset.
2. Lane taper length based on 12 ft. (standard lane width) offset.

NOT TO SCALE

TRAFFIC CONTROL PLANS RIGHT LANE CLOSURE AT INTERSECTION WORK ON NEAR OR FAR SIDE					
MISSOURI HIGHWAYS AND TRANSPORTATION COMMISSION  105 WEST CAPITOL JEFFERSON CITY, MO 65102 1-888-ASK-MODOT (1-888-275-6636)					
					
DATE PREPARED 7/19/2023					
ROUTE 67		STATE MO			
DISTRICT SL		SHEET NO. 22			
COUNTY ST. LOUIS & ST. CHARLES					
JOB NO. J6P3570					
CONTRACT ID.					
PROJECT NO.					
BRIDGE NO.					
DESCRIPTION					
DATE					



WORK ZONE (G020-5aP) (54)

SPEED LIMIT XX (R2-1) (4)

ROAD WORK AHEAD (W020-1) (2)

LEFT LANE CLOSED AHEAD (W020-5) (5)

LEFT LANE CLOSED (W020-6a) (6)

ADVANCE WARNING RAIL SYSTEM

LEFT SIDE OF ROAD

RIGHT SIDE OF ROAD

SEE EPG 616.12 WORK ZONE SPEED LIMITS FOR SPEED LIMIT GUIDELINES.

REVIEW TYPICAL APPLICATION 616.8.23a (TA-23a) LEFT LANE CLOSURE AT INTERSECTION WORK ON FAR SIDE ONLY- DE/CM

REMOVE AND/OR MODIFY EXISTING PAVEMENT MARKING AS NEEDED.

FOR SIGNALIZED INTERSECTIONS, ADJUSTMENTS MAY NEED TO BE MADE TO SIGNAL PHASING, TIMING, INDICATIONS OR DETECTOR SETTINGS.

FOR SHORT TERM OPERATION, WHERE IT IS NOT FEASIBLE TO MODIFY PAVEMENT MARKING, A 10-FOOT DEVICE SPACING IS USED WHERE TRAFFIC IS GUIDED ACROSS DOUBLE YELLOW LINES OR OTHER CONFLICTING PAVEMENT MARKING. ALL OTHER SPACING ARE ONE-HALF OF THE SPACING.

TEMPORARY PAVEMENT MARKING REQUIRED WITH LONG TERM LANE CLOSURES.

PAVEMENT MARKING AND BARRICADES OPTIONAL FOR SHORT TERM OPERATIONS.

IF RUMBLE STRIPS ARE USED, REVIEW 616.6.87 RUMBLE STRIPS.


FOR FLAGS AND ADVANCED WARNING RAIL SYSTEM, REFER TO EPG 616.6.2.2 FLAGS AND ADVANCE WARNING RAIL SYSTEM.

(3) LEFT LANE CLOSED AHEAD SIGN MAY BE OMITTED IN LOW SPEED URBAN AREAS WHERE THERE IS NOT SUFFICIENT SPACE FOR THE FULL SIGN SERIES.


(4) THE FLASHING ARROW BOARD SHOULD BE LOCATED AT THE BEGINNING OF THE MERGING TAPER WHEN MEDIAN WIDTH ALLOWS THIS PLACEMENT.

NOT TO SCALE

NOT TO SCALE

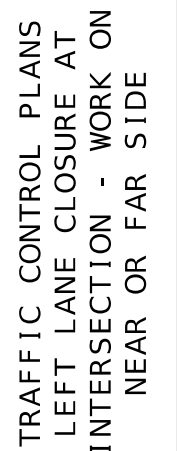

IF A SEAL IS PRESENT ON THIS SHEET IT HAS BEEN ELECTRONICALLY SEALED AND DATED.

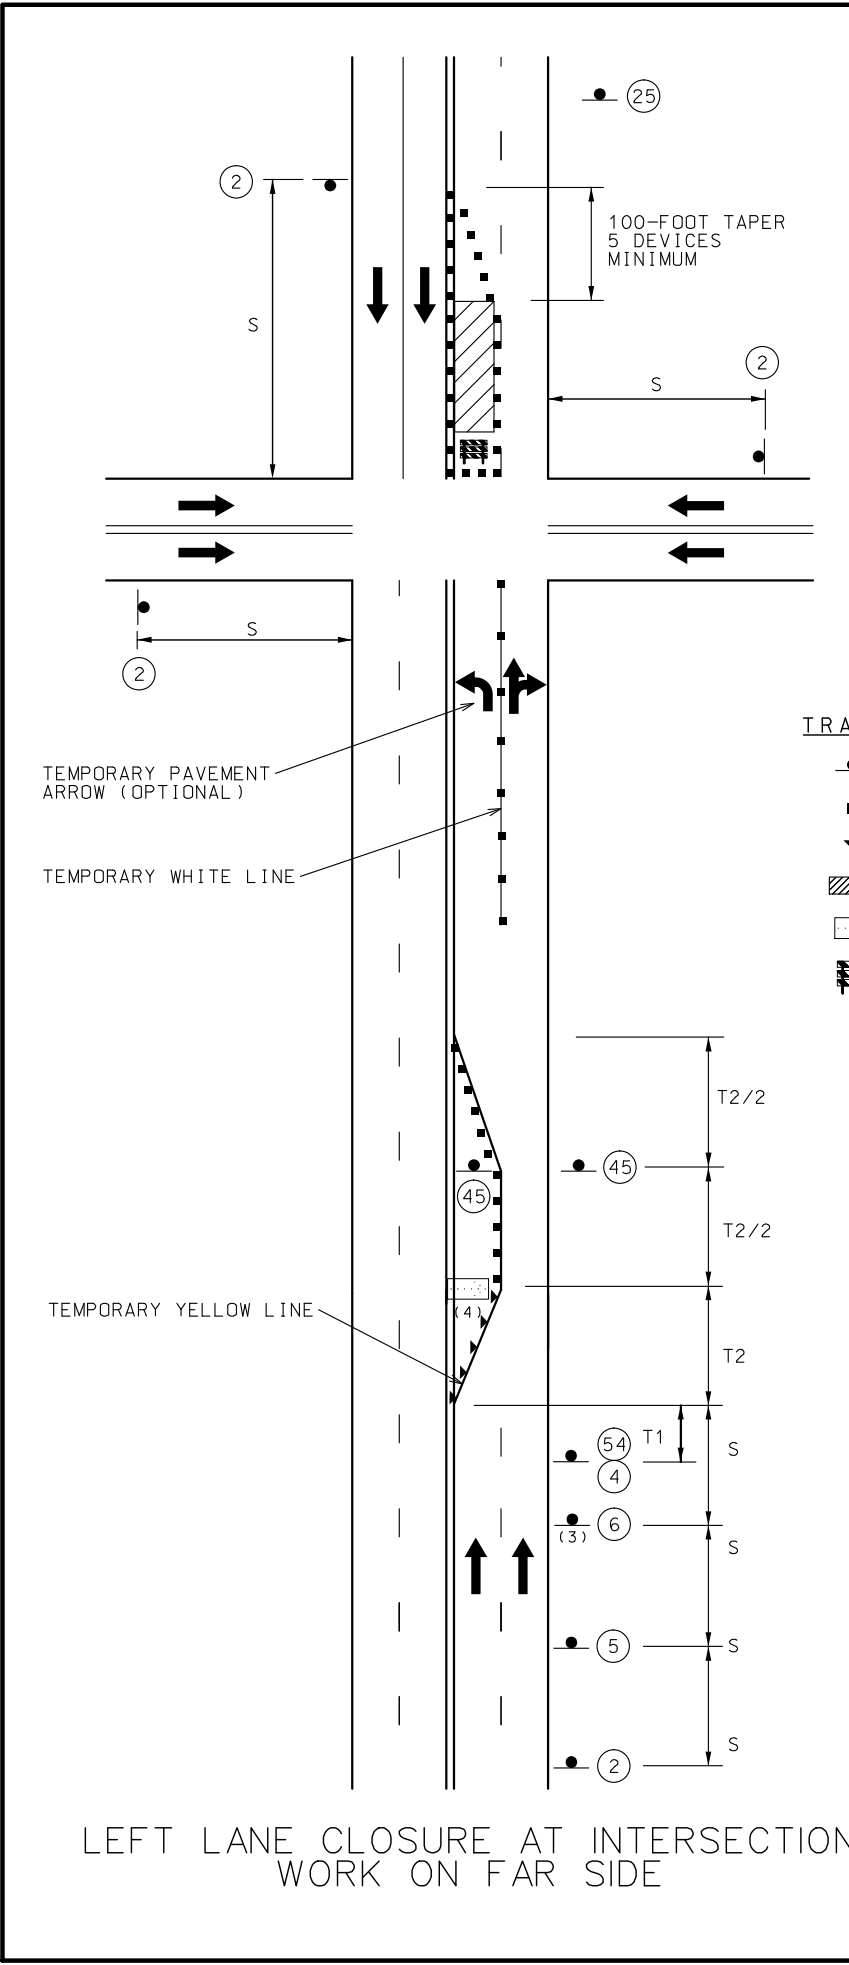

LEFT LANE CLOSURE AT INTERSECTION
WORK ON FAR SIDE

TRAFFIC CONTROL LEGEND	
	SIGN (SINGLE SIDED)
	CHANNELIZER (TRIM-LINE)
	DIRECTIONAL INDICATOR BARRICADES (DIBS)
	WORK AREA
	FLASHING ARROW PANEL
	TYPE 3 BARRICADE

SPEED	SIGN SPACING (ft.)		TAPER LENGTH (ft.)		OPTIONAL	CHANNELIZER SPACING (ft.)	
	UN -DIVIDED (S)	DIVIDED (S)	SHOULDER (1) (T1)	LANE (2) (T2)		TAPERS	BUFFER/ WORK AREAS
0-35	200	200	70	245	280	35	40
40-45	350	500	150	540	400	40	80
50-55	500	1000	185	660	560	50	80
60-70	1000	SA-1000 SB-1500 SC-2640	235	840	840	60	120

1 Shoulder taper length based on 10 ft. (standard shoulder width) offset.
2. Lane taper length based on 12 ft. (standard lane width) offset.

WORK ZONE
G020-5aP
(54)

SPEED LIMIT XX
R2-1
(4)

ROAD WORK AHEAD

W020-1
(2)

LEFT LANE CLOSED AHEAD

W020-5
(5)

LEFT LANE CLOSED

W020-6a
(6)

SPEED LIMIT XX
R2-1 (NORMAL SPEED)
(25)

LEFT LANE MUST TURN LEFT
R3-7L
(45)

ADVANCE WARNING RAIL SYSTEM

LEFT SIDE OF ROAD

RIGHT SIDE OF ROAD

NOTES:

SEE EPG 616.12 WORK ZONE SPEED LIMITS FOR SPEED LIMIT GUIDELINES.

REVIEW TYPICAL APPLICATION 616.8.23 (TA-23) LANE CLOSURE OF LEFT LANE ON FAR SIDE OF INTERSECTION - WORK ON NEAR OR FAR SIDE - DE/CM

REMOVE AND/OR MODIFY EXISTING PAVEMENT MARKING AS NEEDED.

FOR SIGNALIZED INTERSECTIONS, ADJUSTMENTS MAY NEED TO BE MADE TO SIGNAL PHASING, TIMING, INDICATIONS OR DETECTOR SETTINGS.

FOR SHORT TERM OPERATION, WHERE IT IS NOT FEASIBLE TO MODIFY PAVEMENT MARKING, A 10-FOOT DEVICE SPACING IS USED WHERE TRAFFIC IS GUIDED ACROSS DOUBLE YELLOW LINES OR OTHER CONFLICTING PAVEMENT MARKING. ALL OTHER SPACING ARE ONE-HALF OF THE SPACING.

TEMPORARY PAVEMENT MARKING REQUIRED WITH LONG TERM LANE CLOSURES.

PAVEMENT MARKING AND BARRICADES OPTIONAL FOR SHORT TERM OPERATIONS.

IF RUMBLE STRIPS ARE USED, REVIEW 616.6.87 RUMBLE STRIPS.

FOR FLAGS AND ADVANCED WARNING RAIL SYSTEM, REFER TO EPG 616.6.2.2 FLAGS AND ADVANCE WARNING RAIL SYSTEM.

(3) LEFT LANE CLOSED AHEAD SIGN MAY BE OMITTED IN LOW SPEED URBAN AREAS WHERE THERE IS NOT SUFFICIENT SPACE FOR THE FULL SIGN SERIES.

(4) THE FLASHING ARROW BOARD SHOULD BE LOCATED AT THE BEGINNING OF THE MERGING TAPER WHEN MEDIAN WIDTH ALLOWS THIS PLACEMENT.

NOT TO SCALE

STATE OF MISSOURI
GARLAND L. HILLNER
NUMBER PE-25740
PROFESSIONAL ENGINEER
07/24/2023 10:28:12 AM
GARLAND L. HILLNER - CIVIL
MO-PE-25740

DATE PREPARED
7/19/2023

ROUTE 67
STATE MO
DISTRICT SL
SHEET NO. 24

COUNTY
ST. LOUIS & ST. CHARLES

JOB NO.
J6P3570

CONTRACT ID.

PROJECT NO.

BRIDGE NO.

DESCRIPTION

DATE


MISSOURI HIGHWAYS AND TRANSPORTATION COMMISSION

105 WEST CAPITOL
JEFFERSON CITY, MO 65102
1-888-ASK-MODOT (1-888-275-6636)

TRAFFIC CONTROL PLANS
LEFT LANE CLOSURE AT
INTERSECTION WORK ON
FAR SIDE

IF A SEAL IS PRESENT ON THIS SHEET IT HAS BEEN ELECTRONICALLY SEALED AND DATED.


CENTER LINE AND OR LANE LINE STRIPING ON MULTI-LANE DIVIDED HIGHWAYS

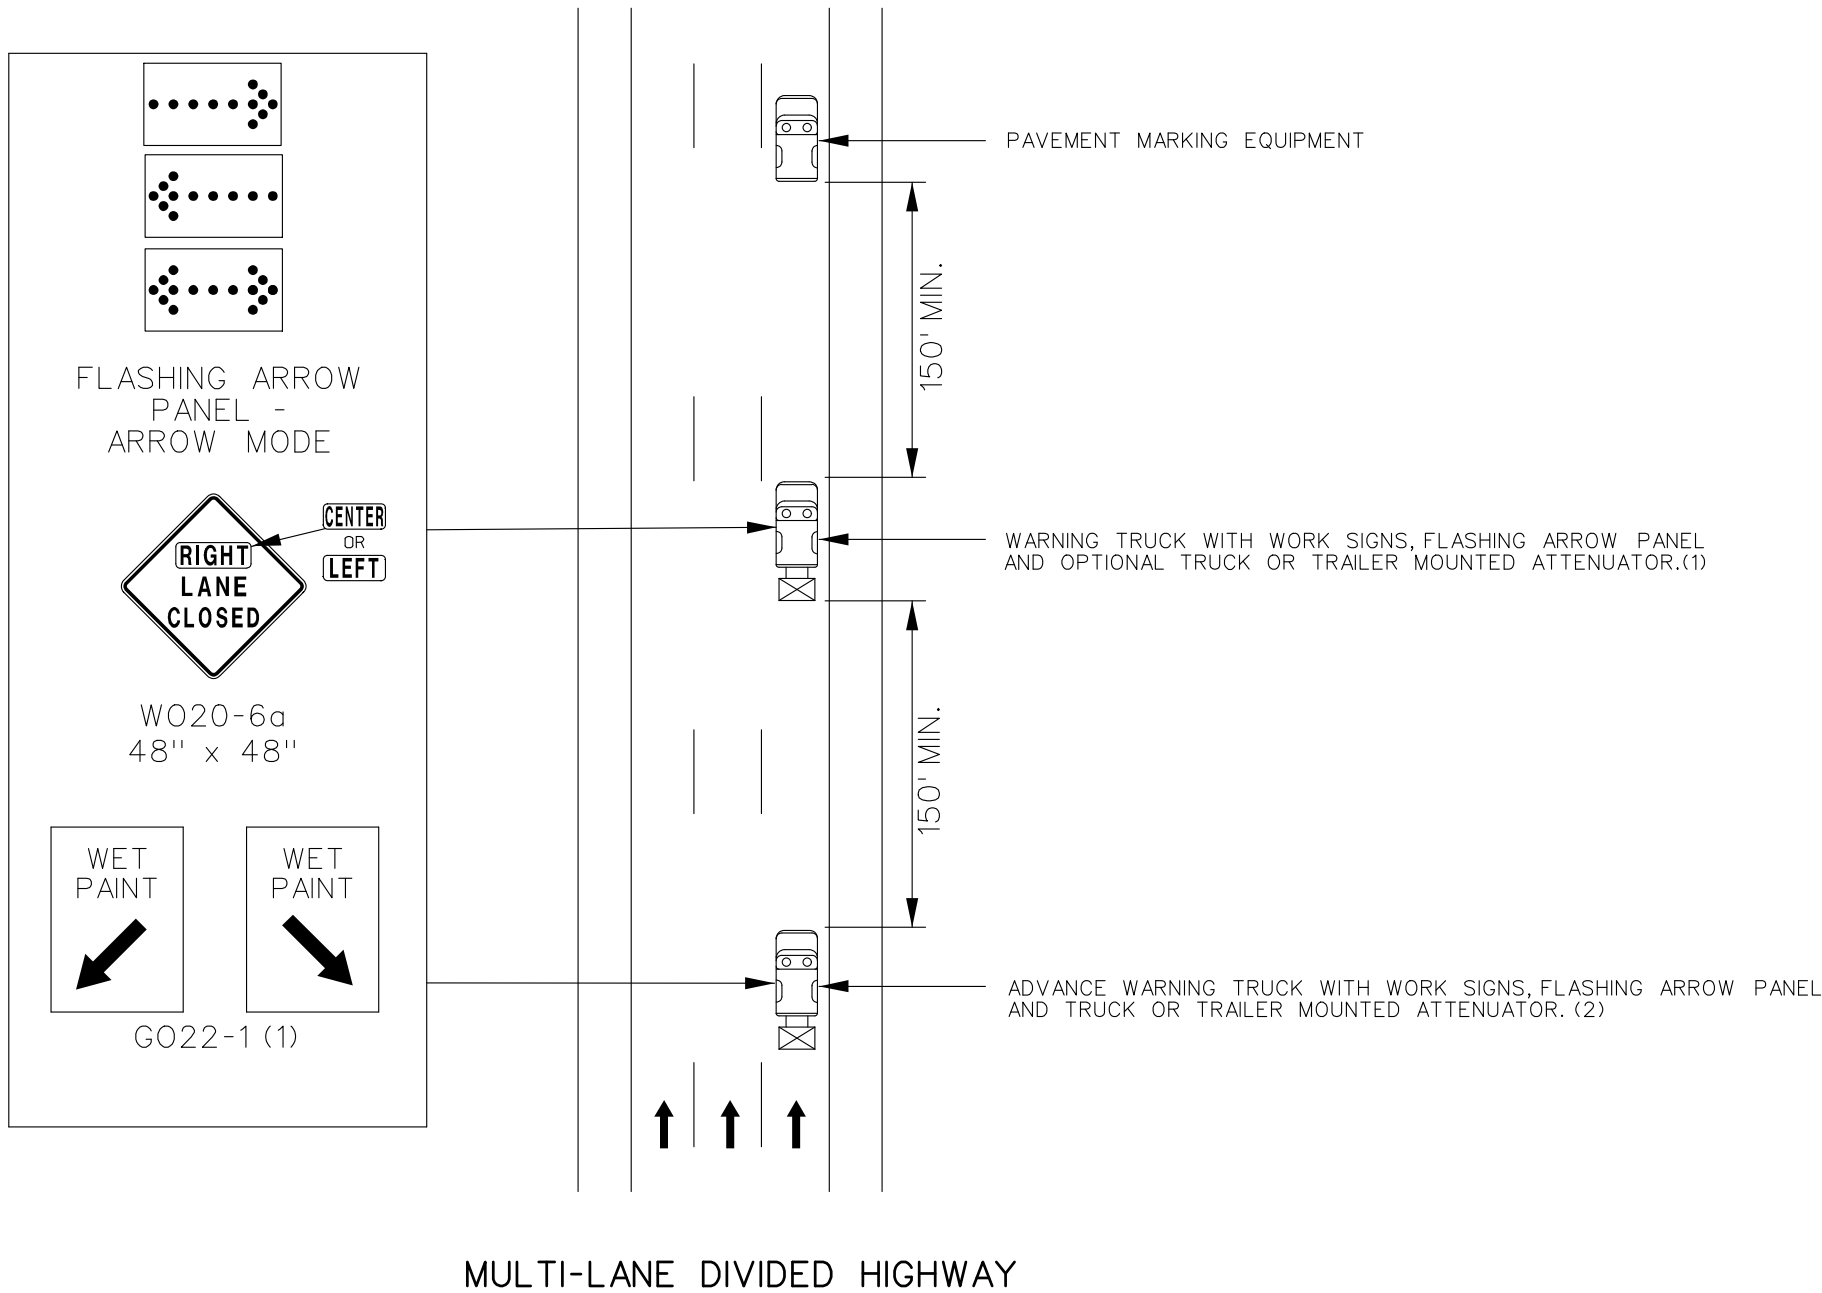

NOTES:

- UPON APPROVAL OF THE ENGINEER, THE CONTRACTOR MAY PROVIDE ADDITIONAL PROTECTIVE TRUCKS EQUIPPED WITH PROPER WARNING DEVICES.
- PROTECTIVE TRUCK AND WORK VEHICLES SHALL DISPLAY HIGH-INTENSITY ROTATING, FLASHING, OSCILLATING, OR STROBE LIGHTS.
- VEHICLE HAZARD WARNING LIGHTS SHALL NOT BE USED INSTEAD OF THE VEHICLE'S HIGH-INTENSITY ROTATING, FLASHING, OSCILLATING, OR STROBE LIGHTS.
- (1) WET PAINT SIGNS ARE INSTALLED TO INDICATE THE SIDE IN WHICH THE PAVEMENT MARKING MATERIAL IS BEING APPLIED. AT THE CONTRACTOR'S OPTION. A FRONT FACING WET PAINT SIGN MAY BE INSTALLED ON THE LEFT SIDE OF THE PAVEMENT MARKING EQUIPMENT.
- (2) ADVANCE WARNING TRUCK IS POSITIONED AT THE NO TRACK POINT OF THE PAVEMENT MARKING MATERIAL OR SPACING SHOWN, WHICHEVER IS GREATER.
- FLASHING ARROW PANELS SHALL, AS A MINIMUM, BE TYPE B, WITH A SIZE OF 60 X 30 INCHES.
- VEHICLE-MOUNTED SIGNS SHALL BE MOUNTED IN A MANNER SUCH THAT THEY ARE NOT OBSCURED BY EQUIPMENT OR SUPPLIES. SIGN LEGEND ON VEHICLE-MOUNTED SIGNS SHALL BE COVERED OR TURNED FROM VIEW WHEN WORK IS NOT IN PROGRESS.
- A FLASHING ARROW BOARD SHALL BE USED WHEN A FREEWAY LANE IS CLOSED. WHEN MORE THAN ONE LANE IS CLOSED, A SEPARATE FLASHING ARROW BOARD SHALL BE USED FOR EACH LANE.

NOT TO SCALE

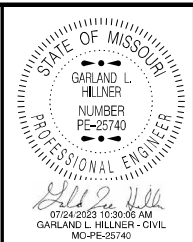

DATE PREPARED 7/19/2023	
ROUTE 67	STATE MO
DISTRICT SL	SHEET NO. 27
COUNTY ST. LOUIS & ST. CHARLES	
JOB NO. J6P3570	
CONTRACT ID.	
PROJECT NO.	
BRIDGE NO.	


DATE	DESCRIPTION



TRAFFIC CONTROL PLANS
CENTER LINE / LANE LINE
STRIPING ON MULTI-LANE
DIVIDED HIGHWAYS

IF A SEAL IS PRESENT ON THIS SHEET IT HAS BEEN ELECTRONICALLY SEALED AND DATED.

NOT TO SCALE

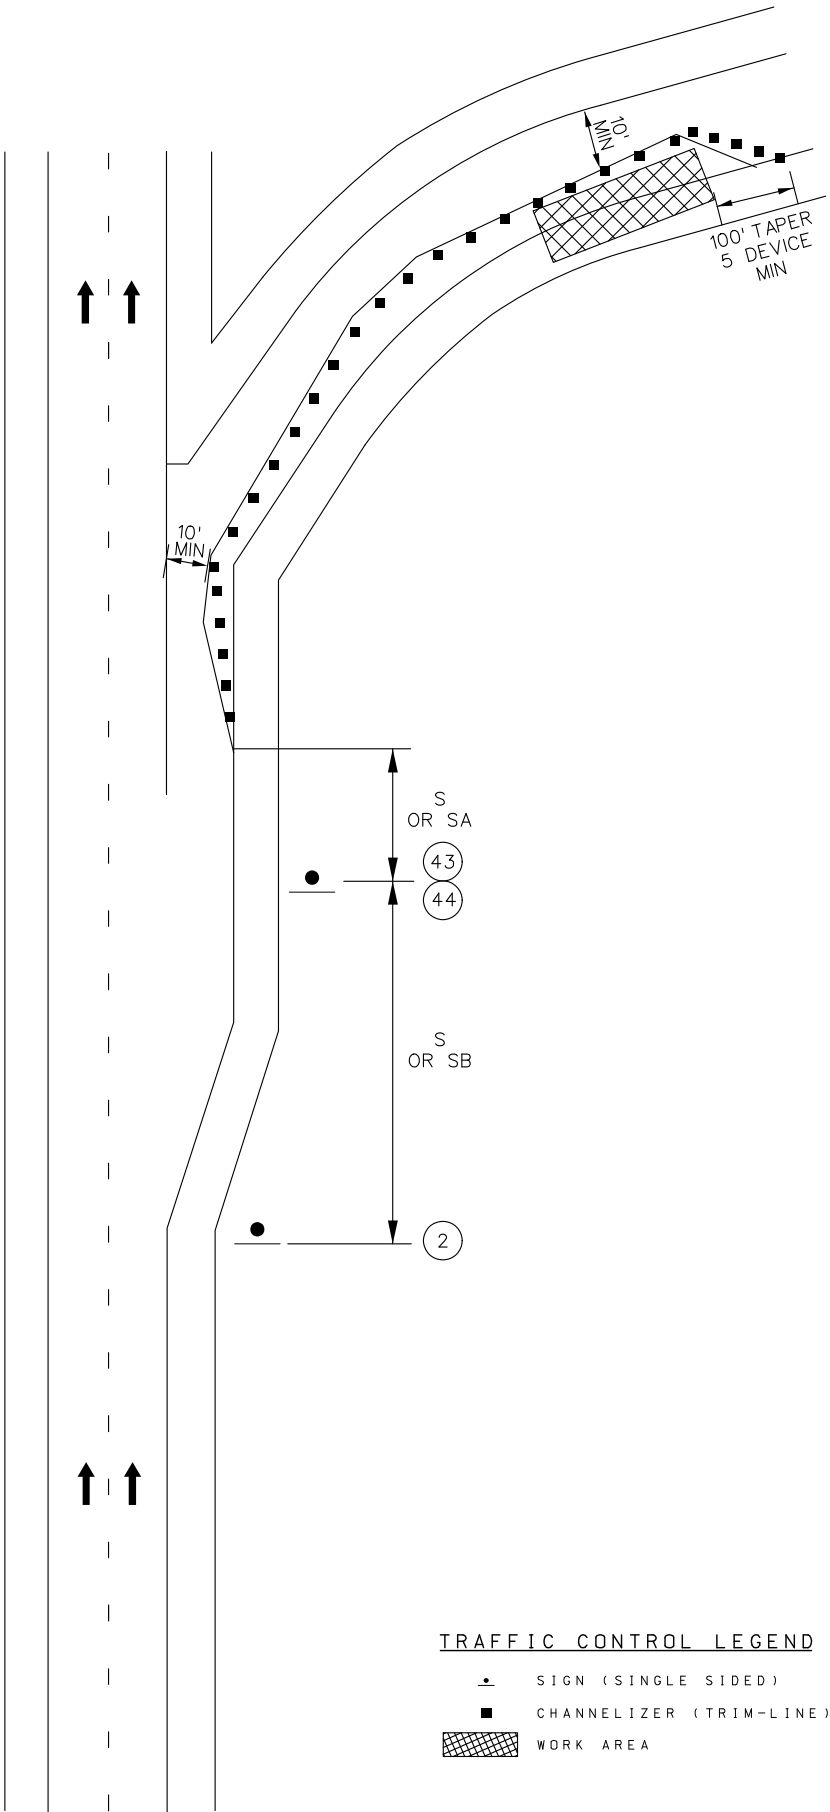

NOTES:

- REMOVE AND/OR MODIFY ANY EXISTING PAVEMENT MARKING AS NEEDED.
- TEMPORARY PAVEMENT MARKING OPTIONAL FOR SHORT TERM OPERATIONS.
- RAMP NARROWS SIGN IS REQUIRED WHEN RAMP WIDTH IS REDUCED
- IF RUMBLE STRIPS ARE USED, REVIEW EPG 616.6.87 RUMBLE STRIPS.
- FOR FLAGS AND ADVANCE WARNING RAIL SYSTEM, REFER TO EPG 616.6.2.2 FLAGS AND ADVANCE WARNING RAIL SYSTEM.
- REVIEW EPG 616.6.63 CHANNELIZING DEVICES FOR DIFFERENT TYPES AND GUIDELINES FOR THE DEVICES.

SPEED	SIGN SPACING (ft.)		TAPER LENGTH (ft.)		OPTIONAL	CHANNELIZER SPACING (ft.)	
PERM. POSTED (MPH)	UN -DIVIDED (S)	DIVIDED (S)	SHOULDER (1) (T1)	LANE (2) (T2)	BUFFER LENGTH (ft) (B)	TAPERS	BUFFER/ WORK AREAS
0-35	-	200	70	245	280	35	40
40-45	-	500	150	540	400	40	80
50-55	-	1000	185	660	560	50	80
60-70	-	SA-1000 SB-1500 SC-2640	235	840	840	60	120

1 Shoulder taper length based on 10 ft. (standard shoulder width) offset.
2. Lane taper length based on 12 ft. (standard lane width) offset.

STATE OF MISSOURI

GARLAND L. HILNER

NUMBER PE-25740

PROFESSIONAL ENGINEER

DATE PREPARED

7/19/2023

ROUTE

67

STATE

MO

DISTRICT

SL

SHEET NO.

28

COUNTY

ST. LOUIS & ST. CHARLES

JOB NO.

J6P3570

CONTRACT ID.

PROJECT NO.

BRIDGE NO.

DESCRIPTION

DATE

MISSOURI HIGHWAYS AND TRANSPORTATION COMMISSION


105 WEST CAPITOL JEFFERSON CITY, MO 65102 1-888-ASK-MODOT (1-888-275-6636)

TRAFFIC CONTROL PLANS



PARTIAL EXIT RAMP

CLOSURE

IF A SEAL IS PRESENT ON THIS SHEET IT HAS BEEN ELECTRONICALLY SEALED AND DATED.

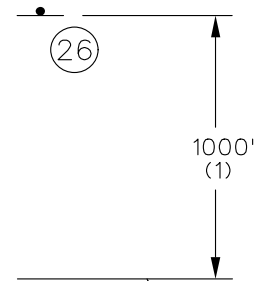

END OF PROJECT LIMITS; END OF WORK ZONE
TERMINATION AREA, IF LOCATED BEYOND END
— OF PROJECT; OR LAST WORK ZONE SIGN, IF —
LOCATED OUTSIDE PROJECT LIMITS.

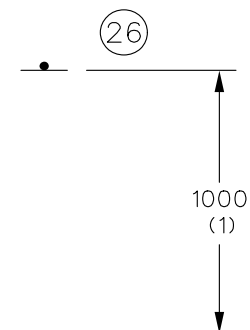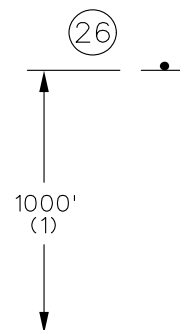

NOTES:
SIGN G020-1 IS REQUIRED PER EPG 616.6.56.

SIGN G020-2 IS USED ON ALL PROJECTS WHERE SIGN G020-1 IS USED.

OTHER SIGNS SUCH AS DETOUR OR ALTERNATE ROUTE SIGNING MAY BE USED OUTSIDE THE PROJECT LIMITS.

ANY EXISTING SIGNING THAT CONFLICTS WITH THE TRAFFIC CONTROL
SIGNING SHALL BE COMPLETELY COVERED OR REMOVED.



(1) DISTANCE MAY BE ADJUSTED ACCORDING TO FIELD CONDITIONS.
WHERE TRAFFIC BACKUPS ARE EXPECTED BEYOND THE ADVANCE
WARNING AREA, ADDITIONAL SIGNING MAY BE NEEDED.

(2) SIGN CONST-7-72 OR CONST-7-48 IS PLACED 500 FEET BEFORE THE BEGINNING OF PROJECT LIMITS OR THE ROAD WORK AHEAD SIGN OR ROAD WORK NEXT XX MILES SIGN. IF USED, WHEN THESE SIGNS ARE LOCATED OUTSIDE THE PROJECT LIMITS.





(3) CONST-5-96 OR CONST-5-48 SIGN IS PLACED IN A VISIBLE AREA WITHIN THE PROJECT LIMITS PROVIDED ITS PLACEMENT DOES NOT DISRUPT A SEQUENCE OF SIGNS. IF A VISIBLE LOCATION WITHIN THE PROJECT IS NOT AVAILABLE, THE SIGN MAY BE PLACED 500 FEET BEFORE SIGN CONST-7-72 OR CONST-7-48.

(4) THE "RATE OR WORK ZONE" SIGN IS AVAILABLE IN TWO SIZES DEPENDING ON ROADWAY CONDITIONS. THE 48 IN. X 24 IN. SIGN IS USED ON LOW VOLUME ROUTES THAT CARRY 400 AADT OR LESS ON PROJECTS THAT HAVE A DURATION OF 4 WEEKS OR LESS OR IN URBAN AREAS WHERE THERE IS INSUFFICIENT LIGHTS OF WAY FOR A SIX FOOT WIDE SIGN. THE 72 IN. X 36 IN. VERSION OF THE SIGN IS USED IN ALL OTHER APPLICATIONS, BUT CAN ALSO BE USED IN PLACE OF THE 48 IN. X 24 IN. SIGN IF ADDED EMPHASIS IS DEEMED NECESSARY.

(5) THE "WORK ZONE NO PHONE ZONE" SIGN IS PLACED A MINIMUM OF 500 FEET BEFORE THE ROAD WORK AHEAD SIGN.

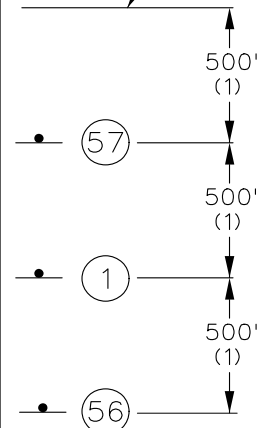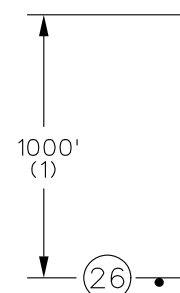

BEGINNING OF PROJECT LIMITS;
- OR INITIAL WORK ZONE SIGN, IF —
LOCATED OUTSIDE PROJECT LIMITS.

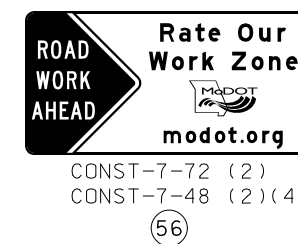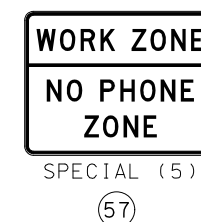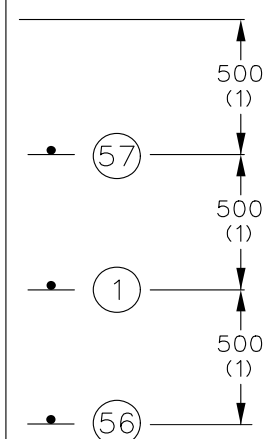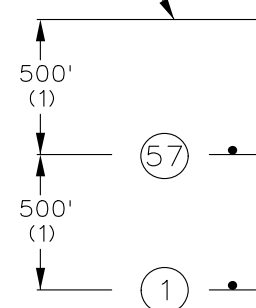


TWO-LANE UNDIVIDED

BEGIN/END OF PROJECT SIGNING
(FOR USE ON ALL PROJECTS)

MULTI-LANE DIVIDED

[illegible]

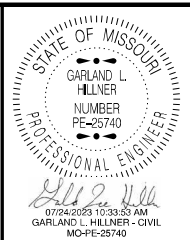

DATE PREPARED
7/19/2023

ROUTE	STATE
67	MO

DISTRICT	SHEET NO.
SL	30

COUNTY	
ST. LOUIS & ST. CHARLES	

JOB NO.
16P3570

CONTRACT ID.	
--------------	--

PROJECT NO.

BRIDGE NO.

[illegible]



MISSOURI HIGHWAYS AND TRANSPORTATION
COMMISSION

MoDOT

105 WEST CAPITOL
JEFFERSON CITY, MO 65102
1-888-ASK-MODOT (1-888-275-6636)

PAVEMENT MARKING PLANS
ST. LOUIS COUNTY

IF A SEAL IS PRESENT ON THIS SHEET IT HAS BEEN ELECTRONICALLY SEALED AND DATED.

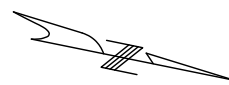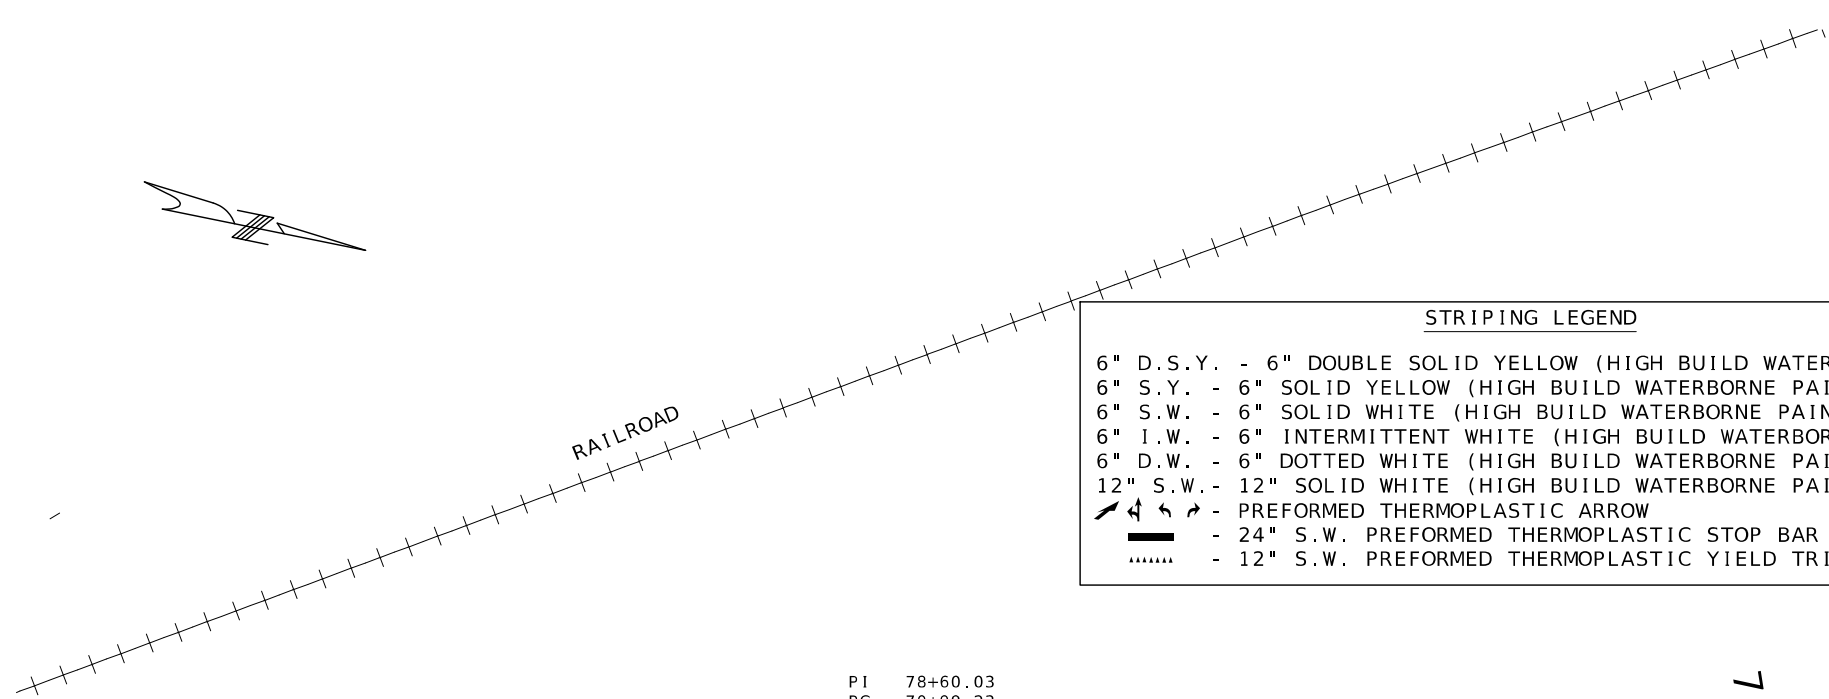



RAILROAD

STRIPING LEGEND	
6" D.S.Y.	- 6" DOUBLE SOLID YELLOW (HIGH BUILD WATERBORNE PAINT - TYPE L BEADS)
6" S.Y.	- 6" SOLID YELLOW (HIGH BUILD WATERBORNE PAINT - TYPE L BEADS)
6" S.W.	- 6" SOLID WHITE (HIGH BUILD WATERBORNE PAINT - TYPE L BEADS)
6" I.W.	- 6" INTERMITTENT WHITE (HIGH BUILD WATERBORNE PAINT - TYPE L BEADS)
6" D.W.	- 6" DOTTED WHITE (HIGH BUILD WATERBORNE PAINT - TYPE L BEADS)
12" S.W.	- 12" SOLID WHITE (HIGH BUILD WATERBORNE PAINT - TYPE L BEADS)
	- PREFORMED THERMOPLASTIC ARROW
	- 24" S.W. PREFORMED THERMOPLASTIC STOP BAR
	- 12" S.W. PREFORMED THERMOPLASTIC YIELD TRIANGLES

NOTE: STATIONING INCREASES NORTH TO SOUTH

PI 78+60.03
PC 70+99.23
PT 86+07.64
Δ 30°9'59.7" (RT)
2°1'46.7"
1,486.29' (ARC)
760.80'
R 2,822.93'


75

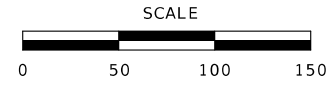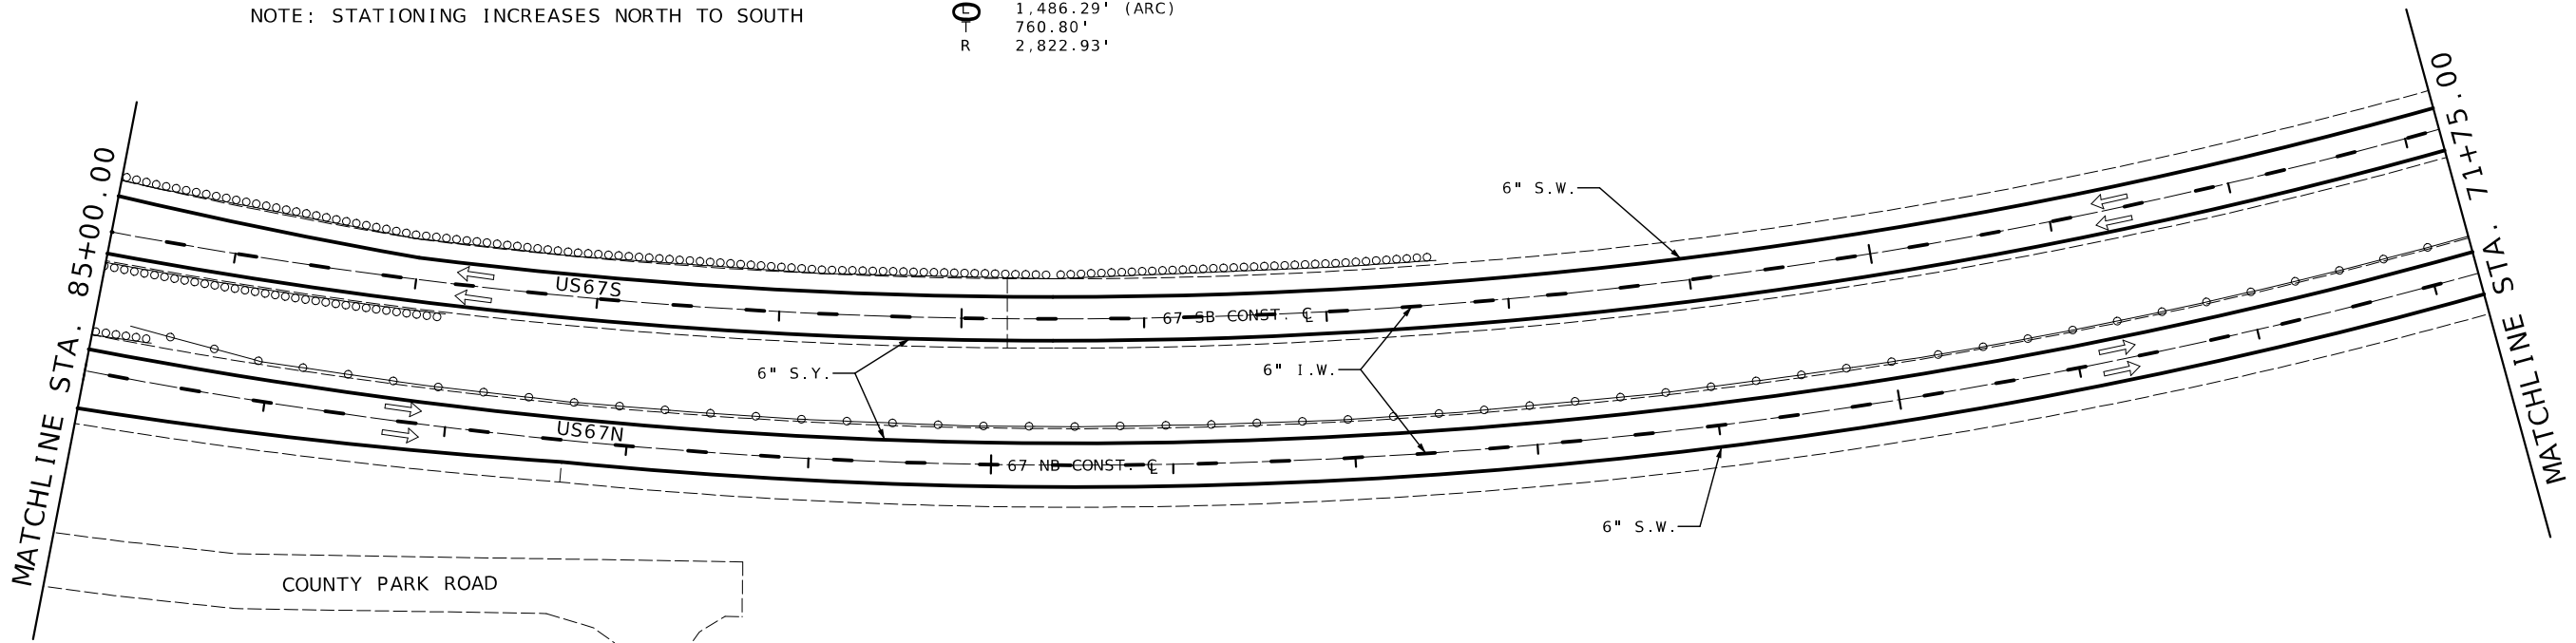

08

PI 78+62.96
PC 70+91.31
PT 85+98.84
Δ 30°9'2.1" (RT)
2°0'0.0"
1,507.53' (ARC)
771.65'
R 2,864.79'

75

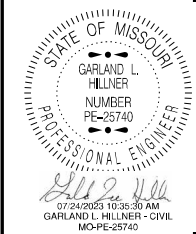

DATE PREPARED 7/19/2023	
ROUTE 67	STATE MO
DISTRICT SL	SHEET NO. 31
COUNTY ST. LOUIS & ST. CHARLES	
JOB NO. J6P3570	
CONTRACT ID.	
PROJECT NO.	
BRIDGE NO.	



DATE	DESCRIPTION

MISSOURI HIGHWAYS AND TRANSPORTATION COMMISSION

105 WEST CAPITOL
JEFFERSON CITY, MO 65102
1-888-ASK-MODOT (1-888-275-6636)

PAVEMENT MARKING PLANS
ST. LOUIS COUNTY

IF A SEAL IS PRESENT ON THIS SHEET IT HAS BEEN ELECTRONICALLY SEALED AND DATED.

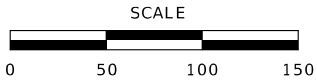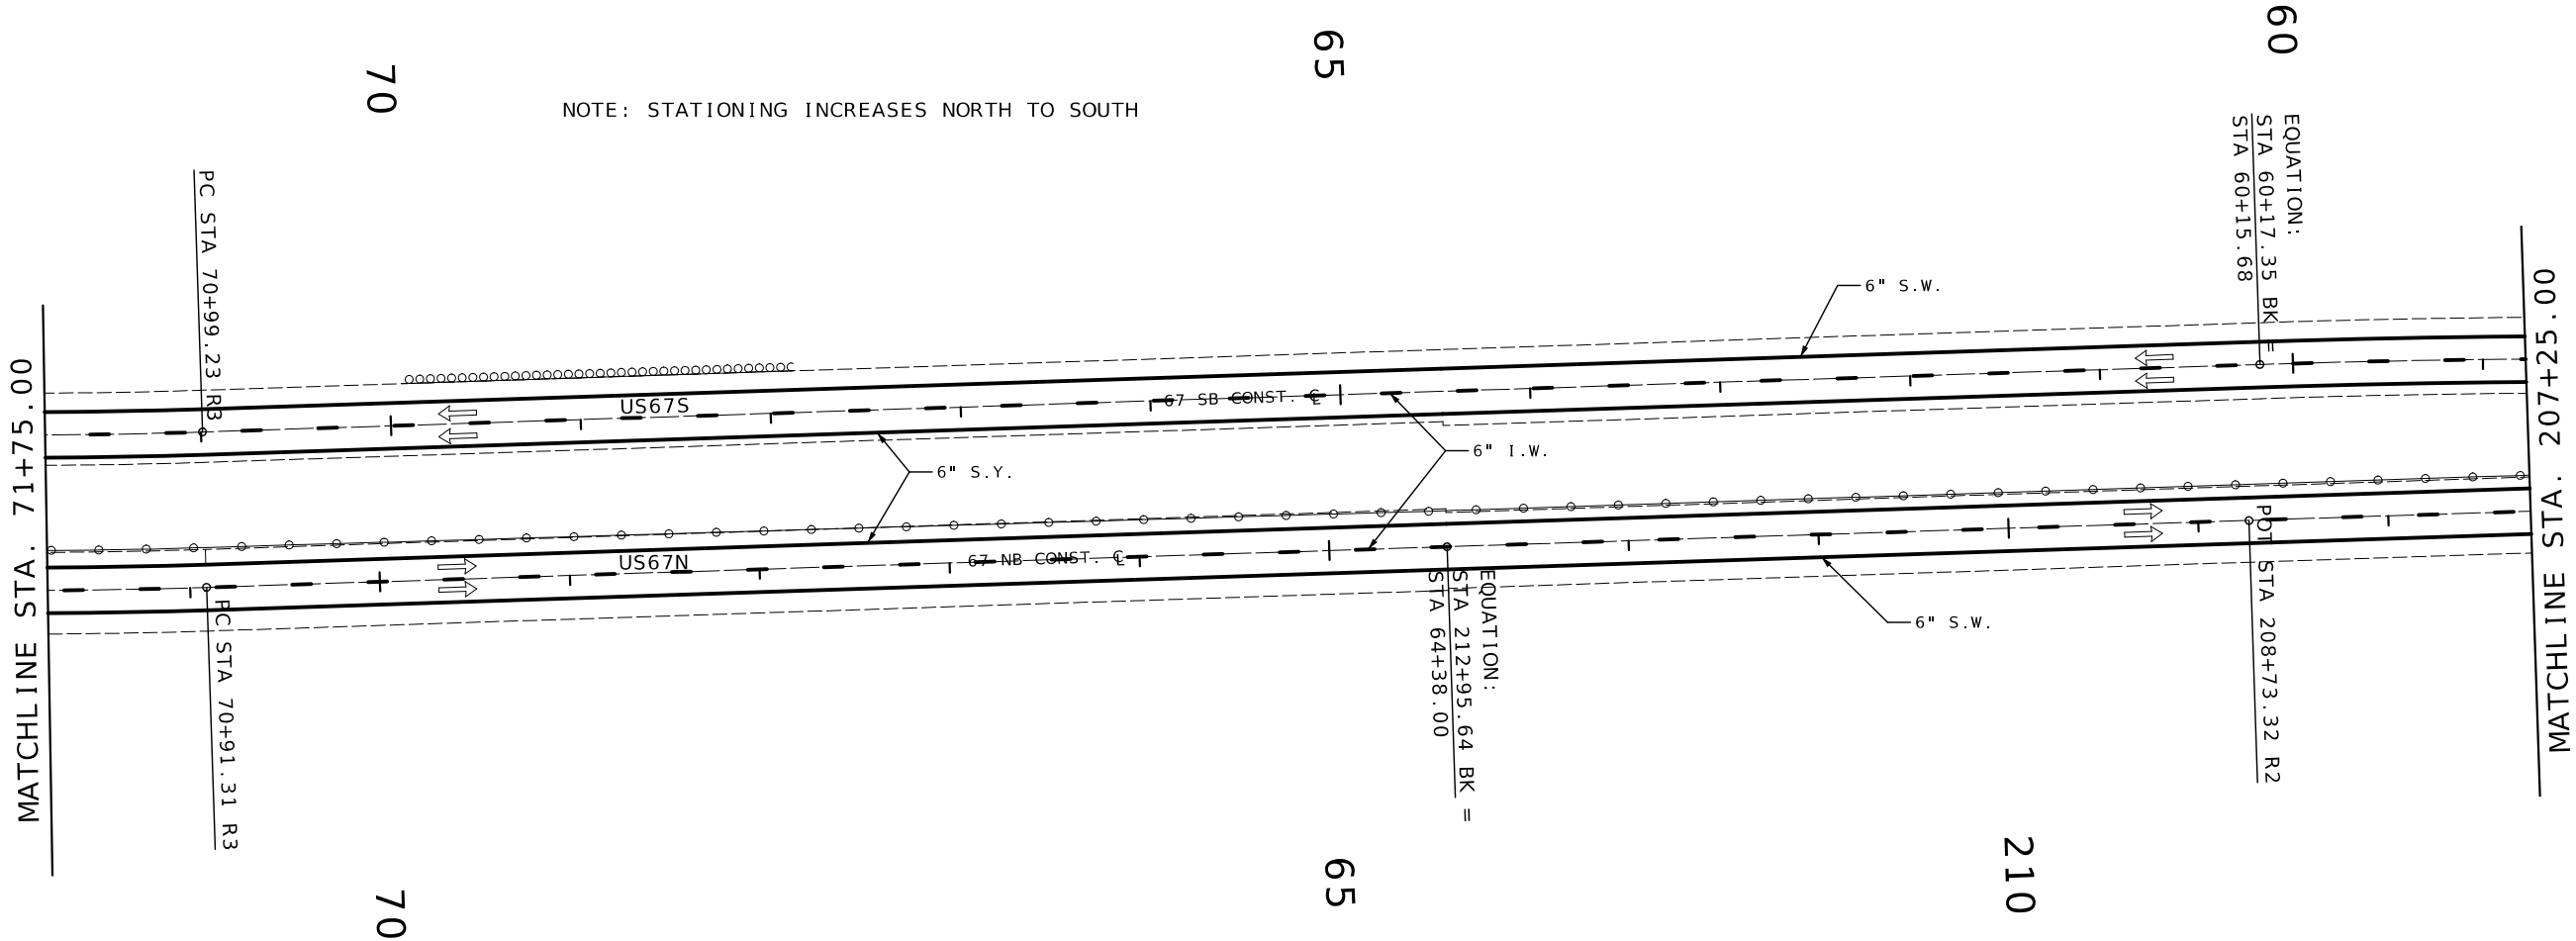

NOTE: STATIONING INCREASES NORTH TO SOUTH

STRIPING LEGEND

6" D.S.Y. - 6" DOUBLE SOLID YELLOW (HIGH BUILD WATERBORNE PAINT - TYPE L BEADS)

6" S.Y. - 6" SOLID YELLOW (HIGH BUILD WATERBORNE PAINT - TYPE L BEADS)

6" S.W. - 6" SOLID WHITE (HIGH BUILD WATERBORNE PAINT - TYPE L BEADS)

6" I.W. - 6" INTERMITTENT WHITE (HIGH BUILD WATERBORNE PAINT - TYPE L BEADS)

6" D.W. - 6" DOTTED WHITE (HIGH BUILD WATERBORNE PAINT - TYPE L BEADS)

12" S.W. - 12" SOLID WHITE (HIGH BUILD WATERBORNE PAINT - TYPE L BEADS)

- PREFORMED THERMOPLASTIC ARROW

- 24" S.W. PREFORMED THERMOPLASTIC STOP BAR

- 12" S.W. PREFORMED THERMOPLASTIC YIELD TRIANGLES

STATE OF MISSOURI

GARLAND L. HILLNER

NUMBER PE-25740

PROFESSIONAL ENGINEER

07/24/2023 10:36:55 AM

GARLAND L. HILLNER - CIVIL

MO-PE-25740

DATE PREPARED
7/19/2023

ROUTE
67

STATE
MO

DISTRICT
SL

SHEET NO.
32

COUNTY
ST. LOUIS & ST. CHARLES

JOB NO.
J6P3570

CONTRACT ID.

PROJECT NO.

BRIDGE NO.



DATE	DESCRIPTION

MISSOURI HIGHWAYS AND TRANSPORTATION COMMISSION

105 WEST CAPITOL
JEFFERSON CITY, MO 65102
1-888-ASK-MODOT (1-888-275-6636)

PAVEMENT MARKING PLANS
ST. LOUIS COUNTY

IF A SEAL IS PRESENT ON THIS SHEET IT HAS BEEN ELECTRONICALLY SEALED AND DATED.

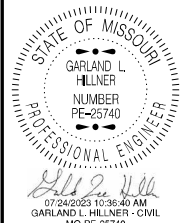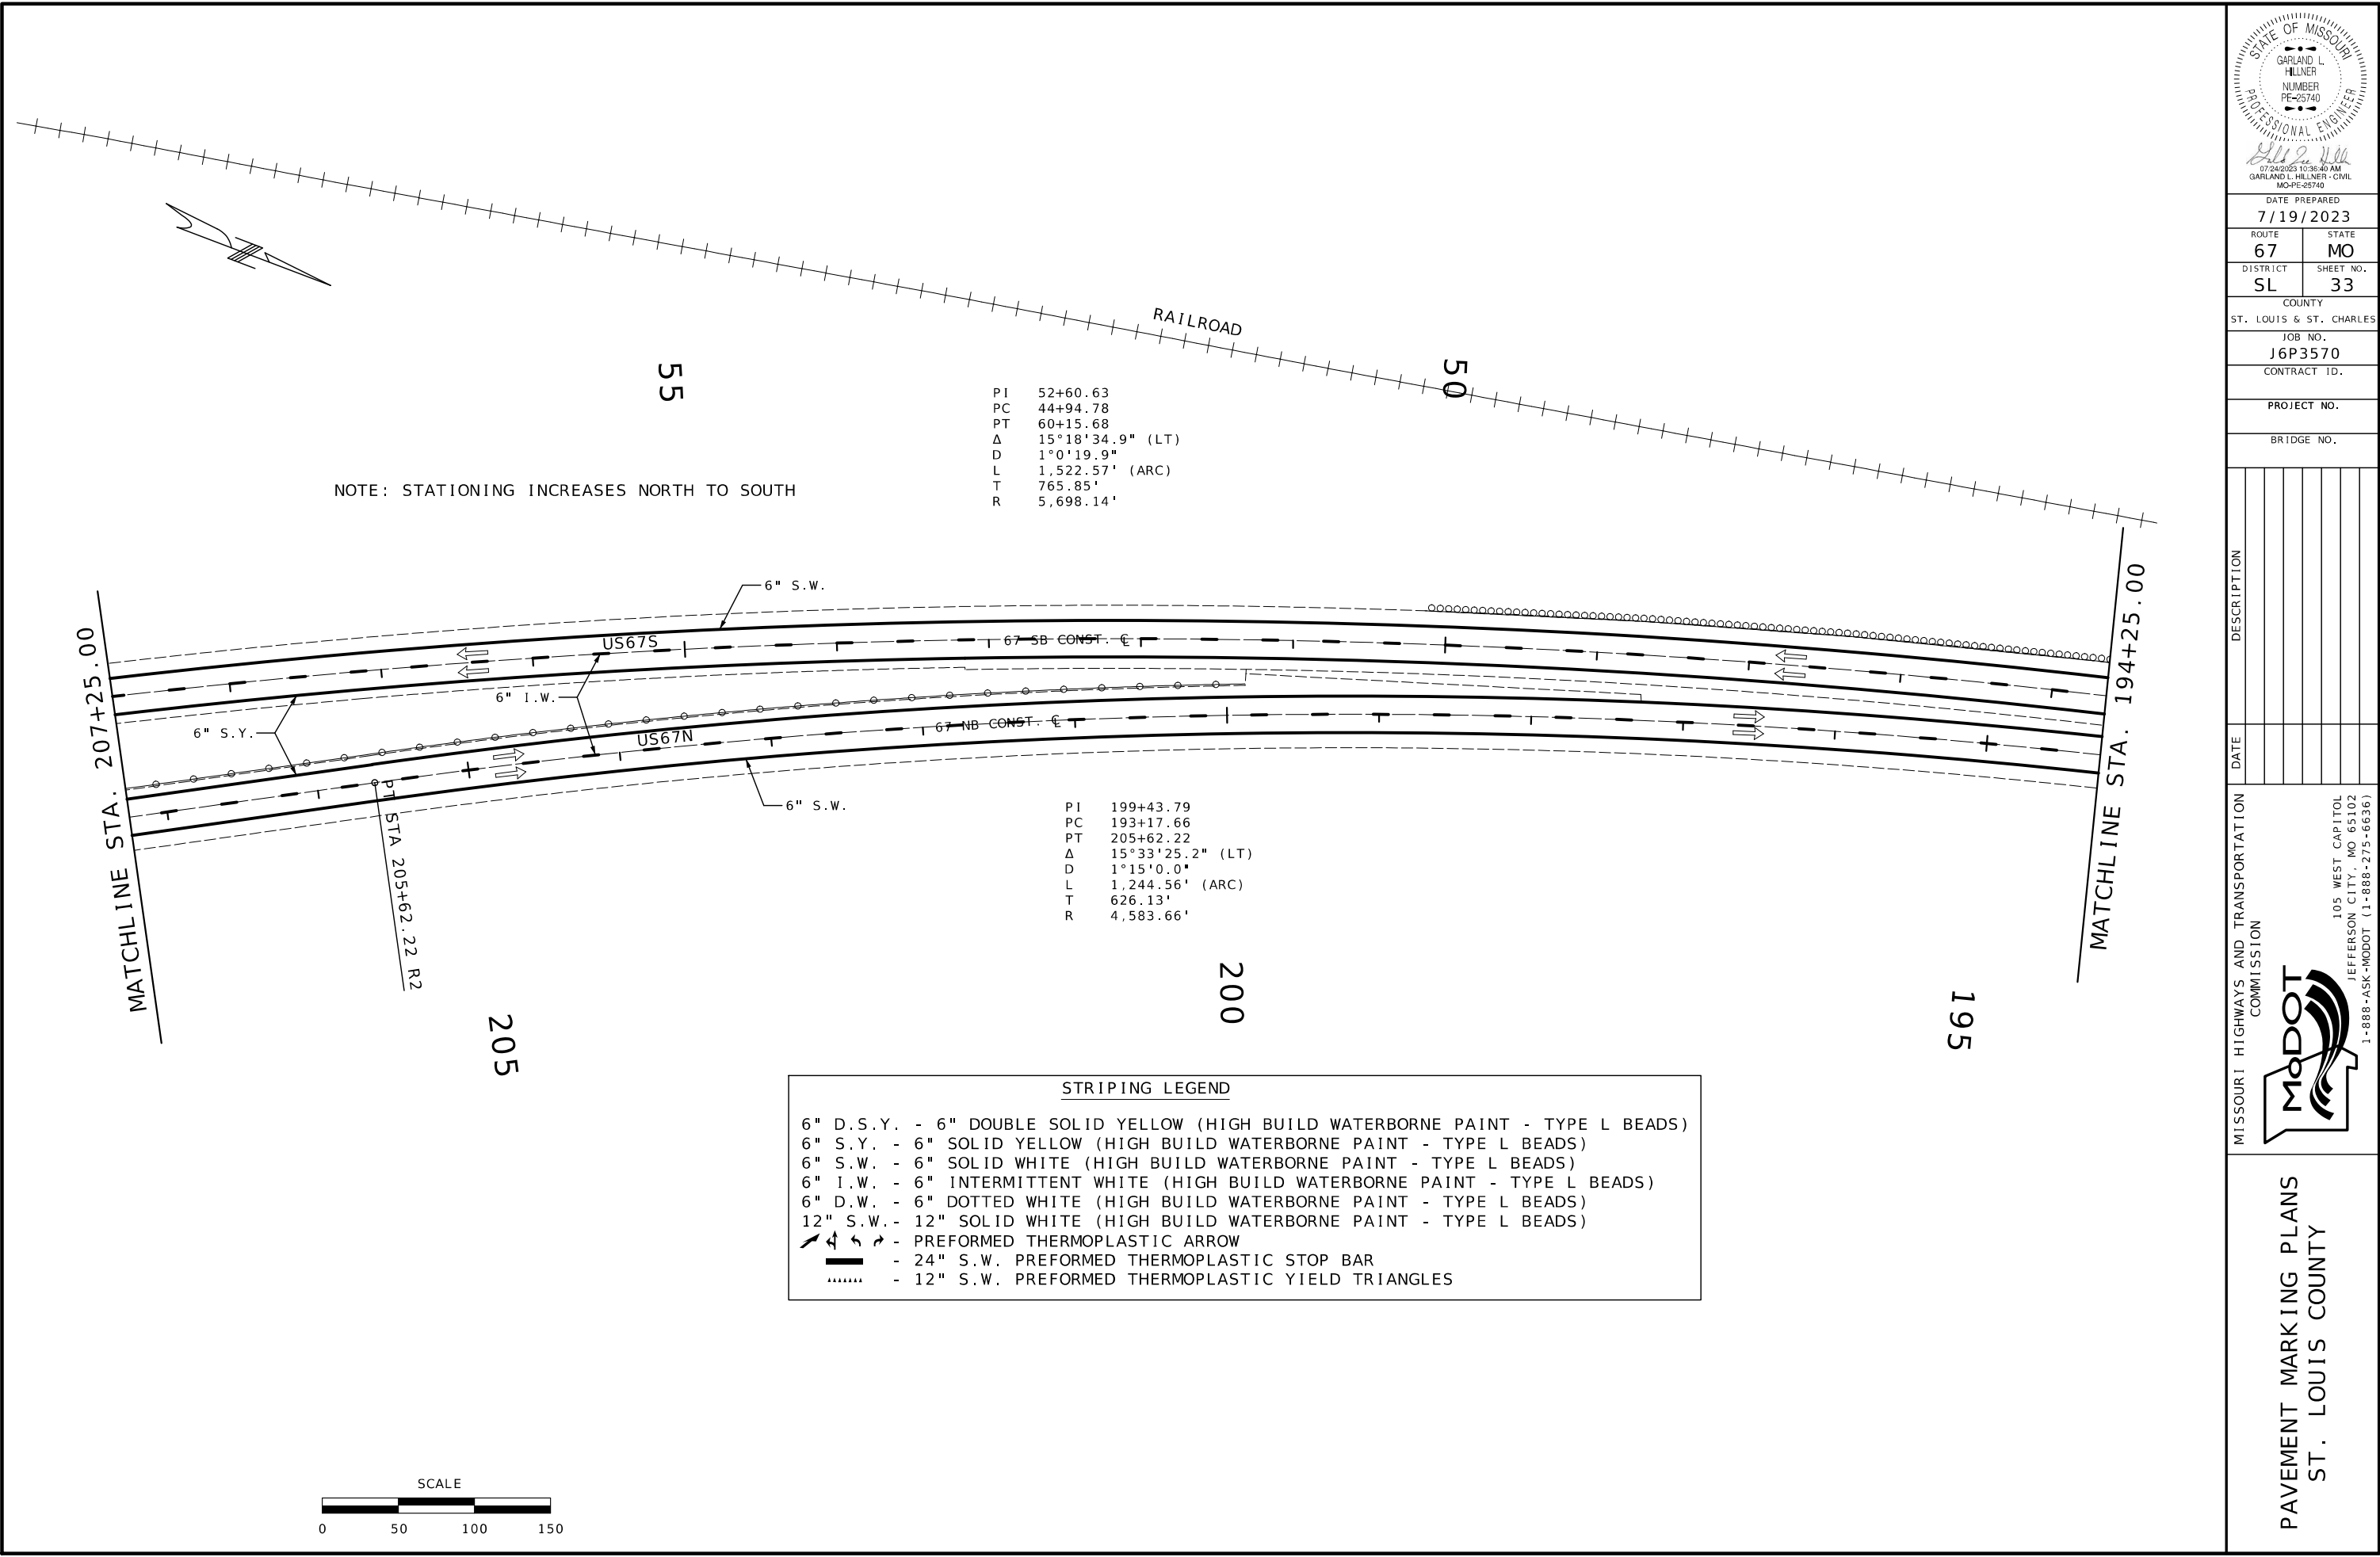

DATE PREPARED 7/19/2023	
ROUTE 67	STATE MO
DISTRICT SL	SHEET NO. 33
COUNTY ST. LOUIS & ST. CHARLES	
JOB NO. J6P3570	
CONTRACT ID.	

PROJECT NO.

BRIDGE NO.

DATE	DESCRIPTION

MISSOURI HIGHWAYS AND TRANSPORTATION COMMISSION

105 WEST CAPITOL
JEFFERSON CITY, MO 65102
1-888-ASK-MODOT (1-888-275-6636)

PAVEMENT MARKING PLANS
ST. LOUIS COUNTY

IF A SEAL IS PRESENT ON THIS SHEET IT HAS BEEN ELECTRONICALLY SEALED AND DATED.

MATCHLINE STA. 194+25.00

45

EQUATION:
STA 44+94.94 BK =
STA 44+94.78

EQUATION:
STA 193+17.78 BK =
STA 193+17.66

PI 190+50.19
PC 187+82.50
PT 193+17.66
Δ 2°40'35.0" (LT)
D 0°30'0.0"
L 535.28' (ARC)
T 267.69'
R 11,459.16'

PI 42+02.61
PC 39+10.15
PT 44+94.78
Δ 2°55'26.2" (LT)
D 0°30'0.0"
L 584.79' (ARC)
T 292.46'
R 11,459.16'

190

40


START STA 39+10.15
END STA 187+74.01 R2
PC STA 187+82.50
START STA 187+74.00

NOTE: STATIONING INCREASES NORTH TO SOUTH

RAILROAD

185

MATCHLINE STA. 181+25.00

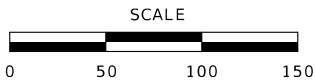

STRIPING LEGEND	
6" D.S.Y.	- 6" DOUBLE SOLID YELLOW (HIGH BUILD WATERBORNE PAINT - TYPE L BEADS)
6" S.Y.	- 6" SOLID YELLOW (HIGH BUILD WATERBORNE PAINT - TYPE L BEADS)
6" S.W.	- 6" SOLID WHITE (HIGH BUILD WATERBORNE PAINT - TYPE L BEADS)
6" I.W.	- 6" INTERMITTENT WHITE (HIGH BUILD WATERBORNE PAINT - TYPE L BEADS)
6" D.W.	- 6" DOTTED WHITE (HIGH BUILD WATERBORNE PAINT - TYPE L BEADS)
12" S.W.	- 12" SOLID WHITE (HIGH BUILD WATERBORNE PAINT - TYPE L BEADS)
	- PREFORMED THERMOPLASTIC ARROW
	- 24" S.W. PREFORMED THERMOPLASTIC STOP BAR
	- 12" S.W. PREFORMED THERMOPLASTIC YIELD TRIANGLES



DATE PREPARED 7/19/2023	
ROUTE 67	STATE MO
DISTRICT SL	SHEET NO. 34
COUNTY ST. LOUIS & ST. CHARLES	
JOB NO. J6P3570	
CONTRACT ID.	
PROJECT NO.	
BRIDGE NO.	

DATE	DESCRIPTION

MISSOURI HIGHWAYS AND TRANSPORTATION COMMISSION



105 WEST CAPITOL
JEFFERSON CITY, MO 65102
1-888-ASK-MODOT (1-888-275-6636)

PAVEMENT MARKING PLANS
ST. LOUIS COUNTY

IF A SEAL IS PRESENT ON THIS SHEET IT HAS BEEN ELECTRONICALLY SEALED AND DATED.



NOTE: STATIONING INCREASES NORTH TO SOUTH

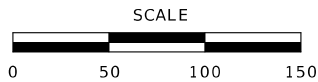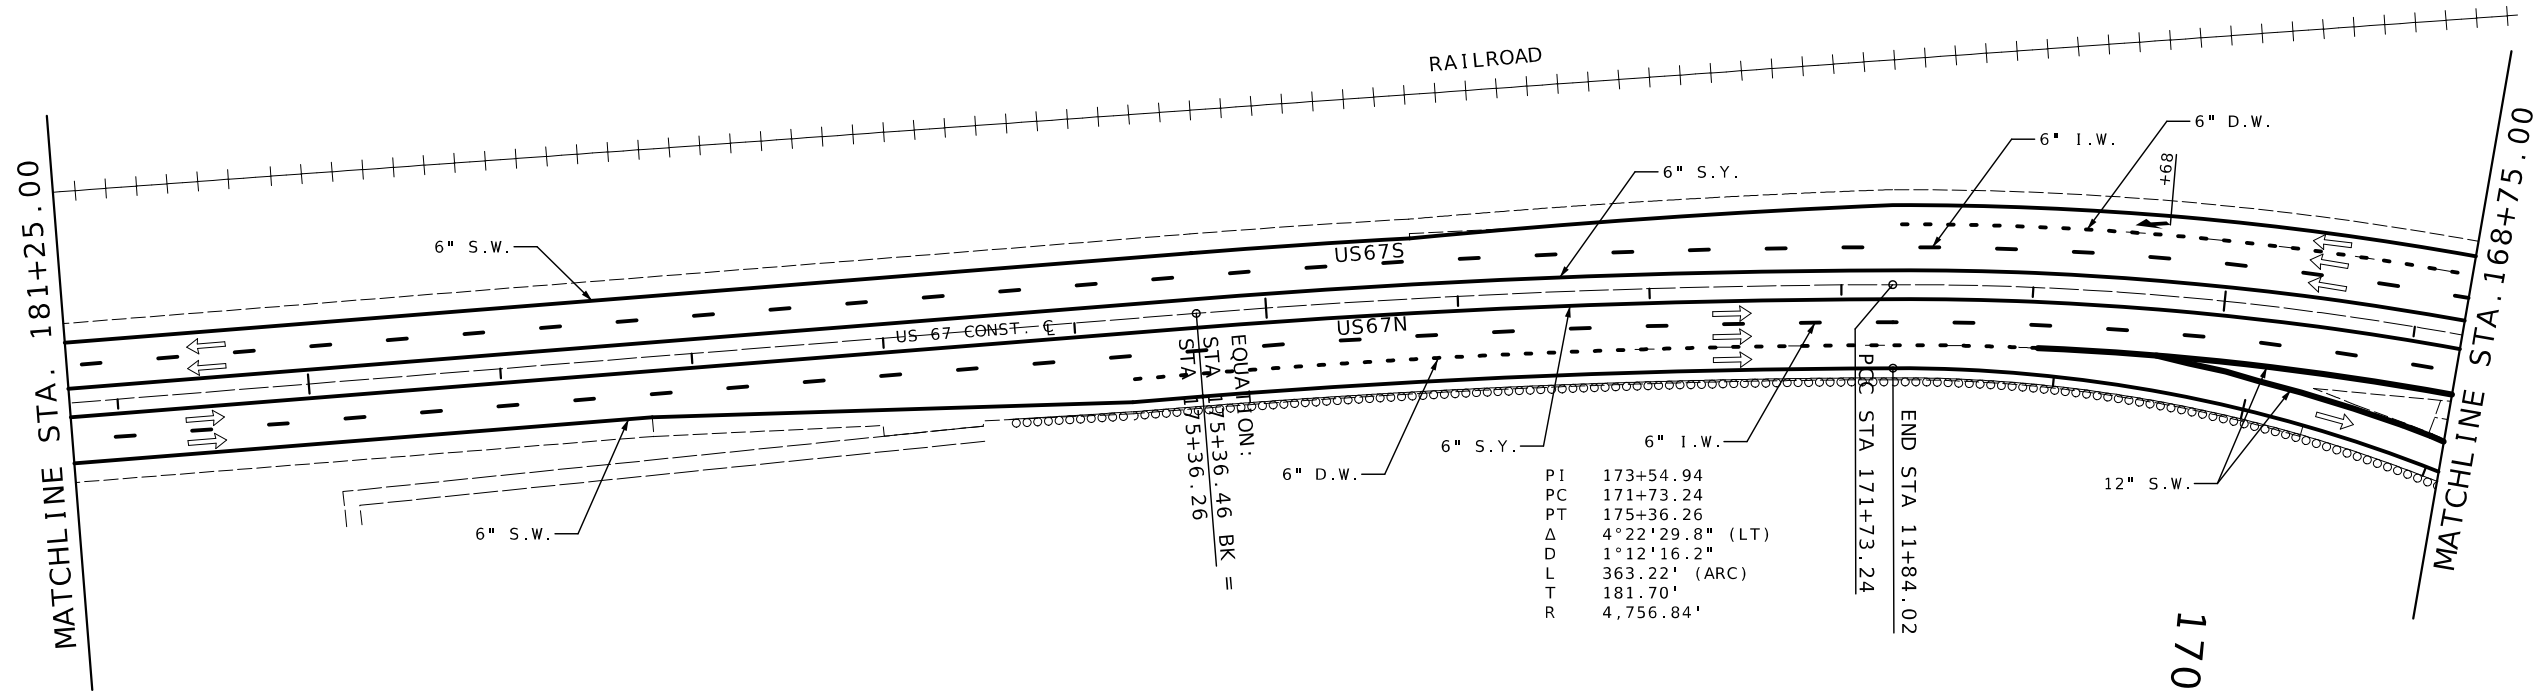

PI 9+50.80
PC 7+00.80
PT 11+84.02
Δ 36°14'30.0" (LT)
D 7°30'0.1"
L 483.22' (ARC)
T 250.00'
R 763.94'

STRIPING LEGEND

- 6" D.S.Y. - 6" DOUBLE SOLID YELLOW (HIGH BUILD WATERBORNE PAINT - TYPE L BEADS)
- 6" S.Y. - 6" SOLID YELLOW (HIGH BUILD WATERBORNE PAINT - TYPE L BEADS)
- 6" S.W. - 6" SOLID WHITE (HIGH BUILD WATERBORNE PAINT - TYPE L BEADS)
- 6" I.W. - 6" INTERMITTENT WHITE (HIGH BUILD WATERBORNE PAINT - TYPE L BEADS)
- 6" D.W. - 6" DOTTED WHITE (HIGH BUILD WATERBORNE PAINT - TYPE L BEADS)
- 12" S.W. - 12" SOLID WHITE (HIGH BUILD WATERBORNE PAINT - TYPE L BEADS)
- PREFORMED THERMOPLASTIC ARROW
- 24" S.W. PREFORMED THERMOPLASTIC STOP BAR
- 12" S.W. PREFORMED THERMOPLASTIC YIELD TRIANGLES

PI 3+01.34
PC 2+02.86
PT 3+99.12
Δ 11°46'32.1" (LT)
D 5°59'59.9"
L 196.26' (ARC)
T 98.48'
R 954.93'

PI 7+33.22
PC 6+57.27
PT 8+06.96
Δ 23°56'59.0" (LT)
D 15°59'59.7"
L 149.69' (ARC)
T 75.95'
R 358.10'

PI 9+98.70
PC 9+44.19
PT 10+52.39
Δ 17°18'43.0" (RT)
D 15°59'59.7"
L 108.20' (ARC)
T 54.52'
R 358.10'

PI 173+54.94
PC 171+73.24
PT 175+36.26
Δ 4°22'29.8" (LT)
D 1°12'16.2"
L 363.22' (ARC)
T 181.70'
R 4,756.84'



DATE PREPARED
7/19/2023

ROUTE 67 STATE MO

DISTRICT SL SHEET NO. 35

COUNTY
ST. LOUIS & ST. CHARLES

JOB NO.
J6P3570

CONTRACT ID.

PROJECT NO.

BRIDGE NO.

DESCRIPTION


DATE

MISSOURI HIGHWAYS AND TRANSPORTATION COMMISSION

105 WEST CAPITOL
JEFFERSON CITY, MO 65102
1-888-ASK-MODOT (1-888-275-6636)



PAVEMENT MARKING PLANS
ST. LOUIS COUNTY

IF A SEAL IS PRESENT ON THIS SHEET IT HAS BEEN ELECTRONICALLY SEALED AND DATED.

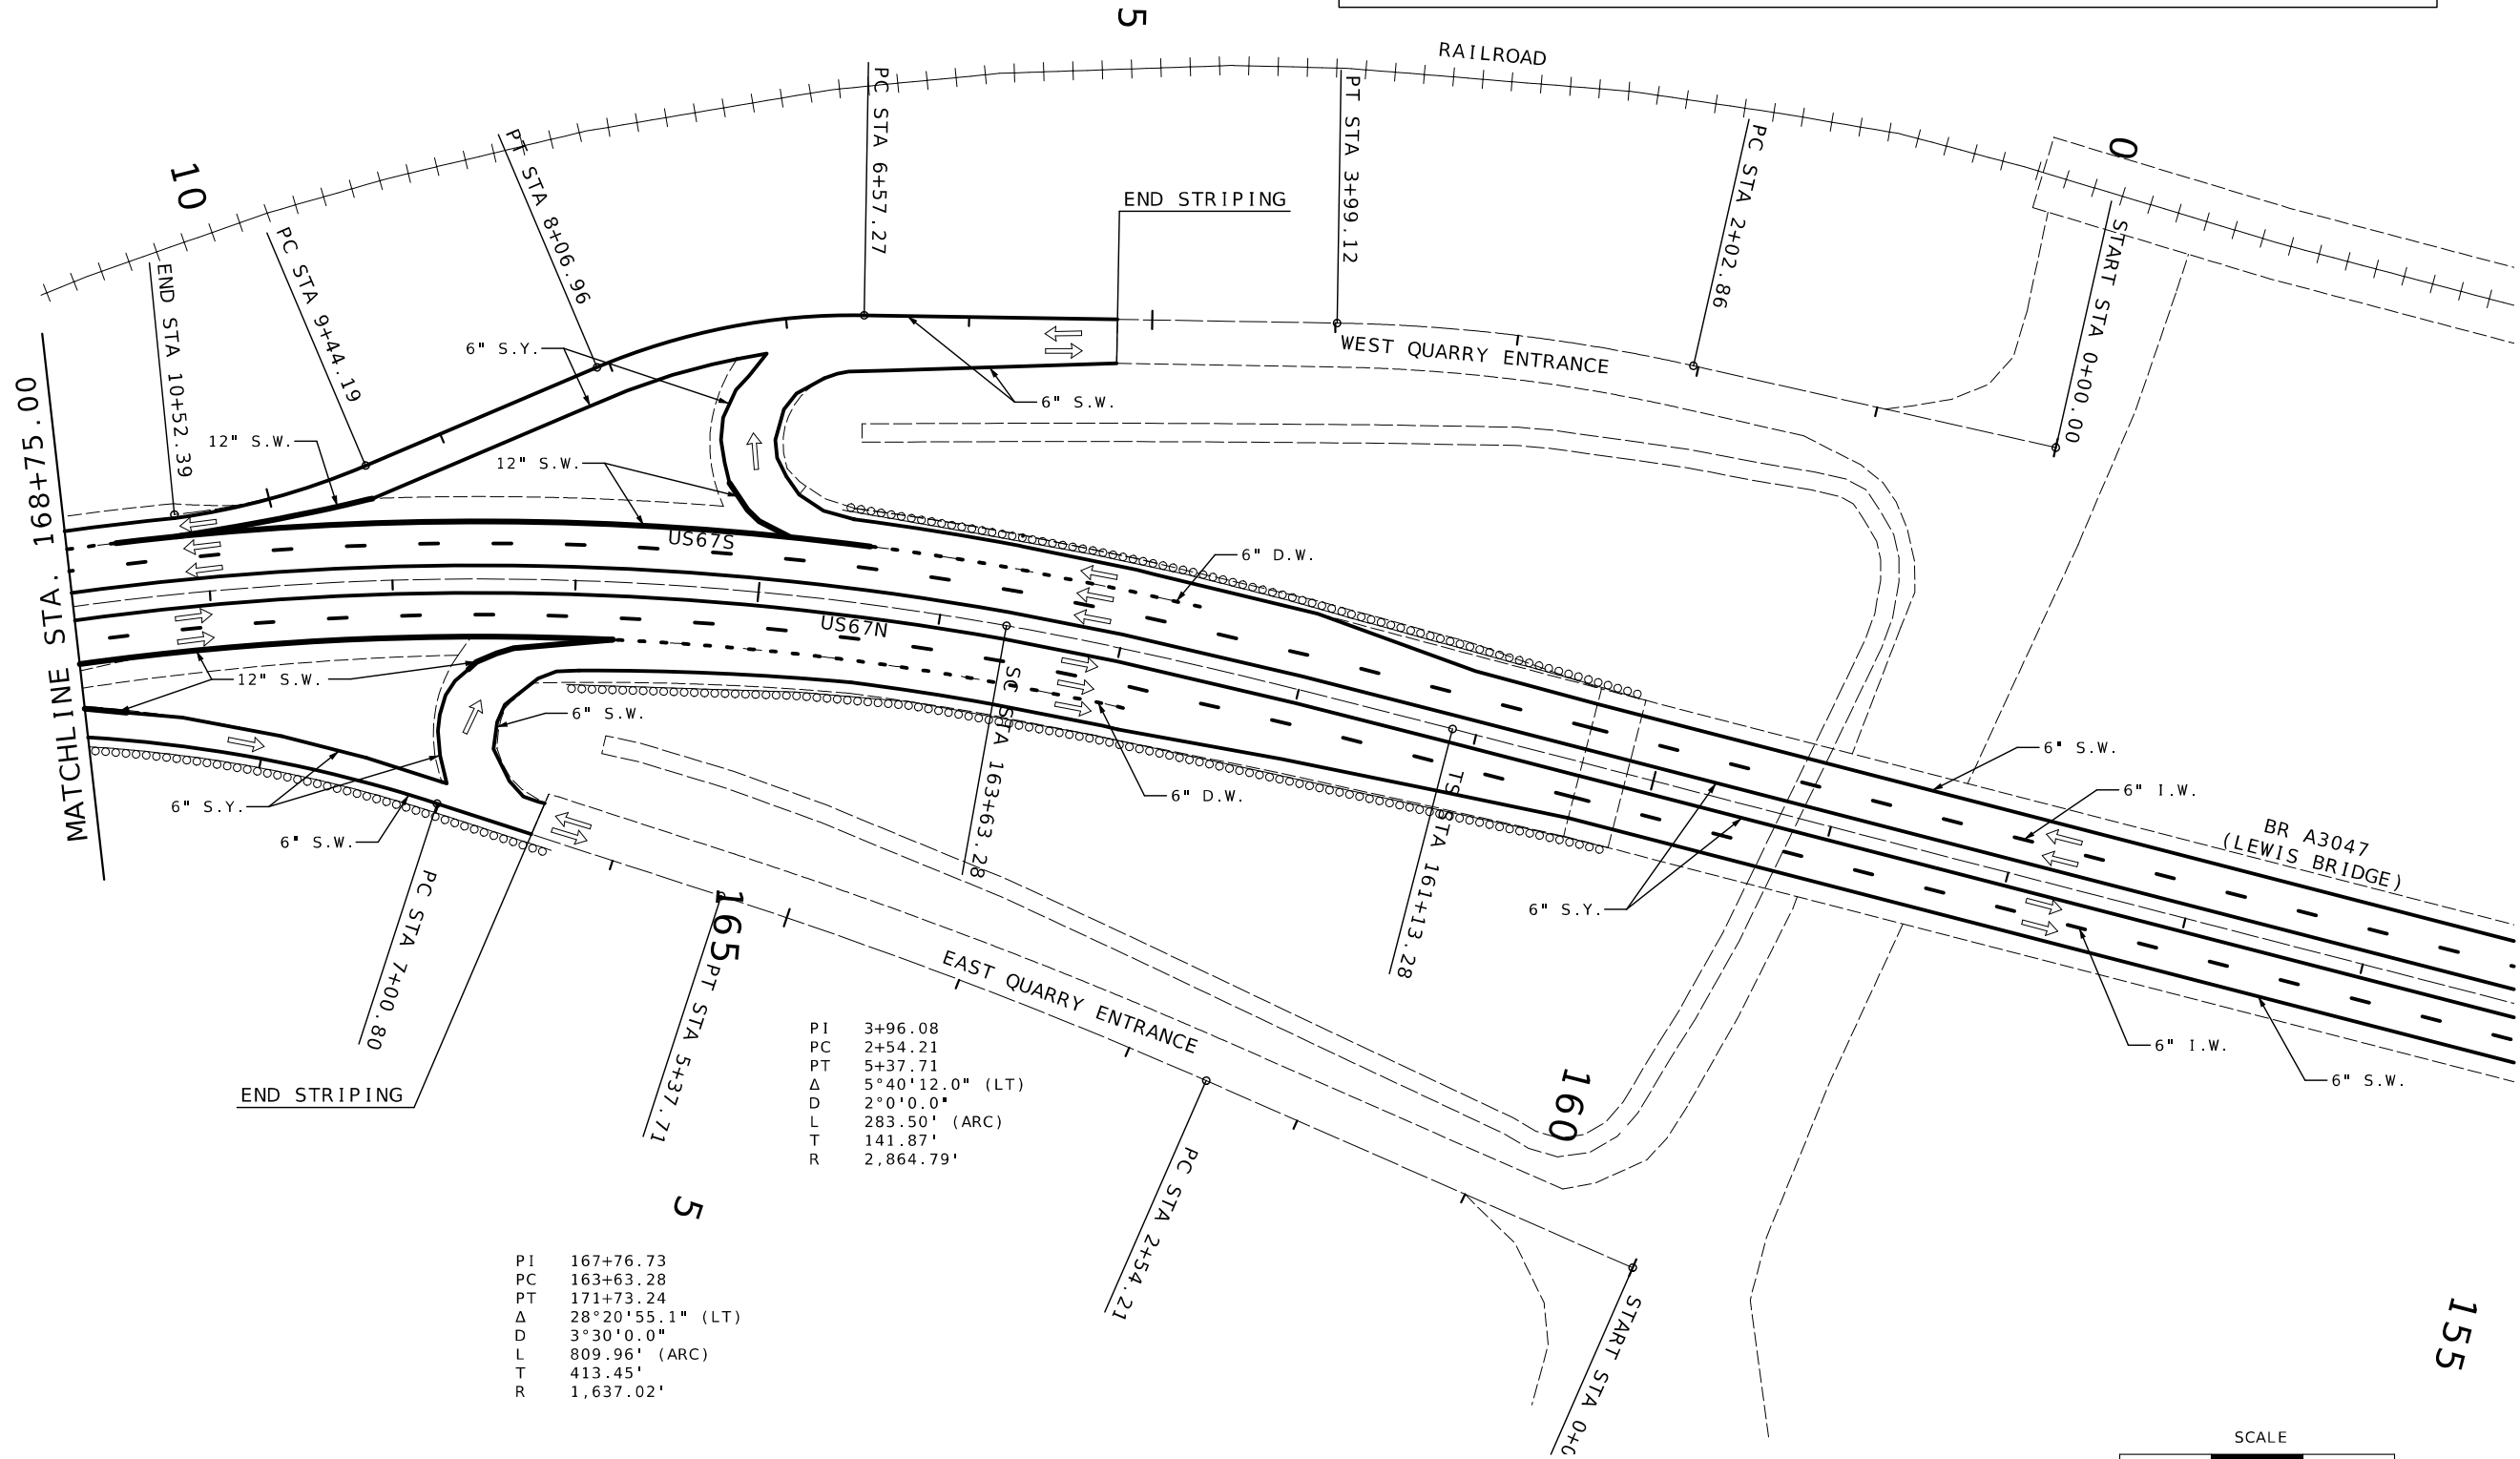

NOTE:
1. STATIONING INCREASES NORTH TO SOUTH
2. CONTINUE STRIPING INTO ST. CHARLES COUNTY

STRIPING LEGEND	
6" D.S.Y.	- 6" DOUBLE SOLID YELLOW (HIGH BUILD WATERBORNE PAINT - TYPE L BEADS)
6" S.Y.	- 6" SOLID YELLOW (HIGH BUILD WATERBORNE PAINT - TYPE L BEADS)
6" S.W.	- 6" SOLID WHITE (HIGH BUILD WATERBORNE PAINT - TYPE L BEADS)
6" I.W.	- 6" INTERMITTENT WHITE (HIGH BUILD WATERBORNE PAINT - TYPE L BEADS)
6" D.W.	- 6" DOTTED WHITE (HIGH BUILD WATERBORNE PAINT - TYPE L BEADS)
12" S.W.	- 12" SOLID WHITE (HIGH BUILD WATERBORNE PAINT - TYPE L BEADS)
	- PREFORMED THERMOPLASTIC ARROW
	- 24" S.W. PREFORMED THERMOPLASTIC STOP BAR
	- 12" S.W. PREFORMED THERMOPLASTIC YIELD TRIANGLES

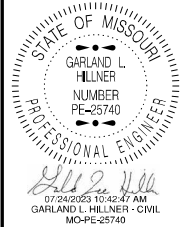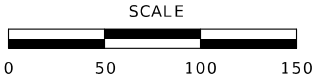

DATE PREPARED 7/19/2023	
ROUTE 67	STATE MO
DISTRICT SL	SHEET NO. 36
COUNTY ST. LOUIS & ST. CHARLES	
JOB NO. J6P3570	
CONTRACT ID.	
PROJECT NO.	
BRIDGE NO.	


DATE	DESCRIPTION

MISSOURI HIGHWAYS AND TRANSPORTATION COMMISSION

105 WEST CAPITOL
JEFFERSON CITY, MO 65102
1-888-ASK-MODOT (1-888-275-6636)



PAVEMENT MARKING PLANS
ST. LOUIS COUNTY

IF A SEAL IS PRESENT ON THIS SHEET IT HAS BEEN ELECTRONICALLY SEALED AND DATED.

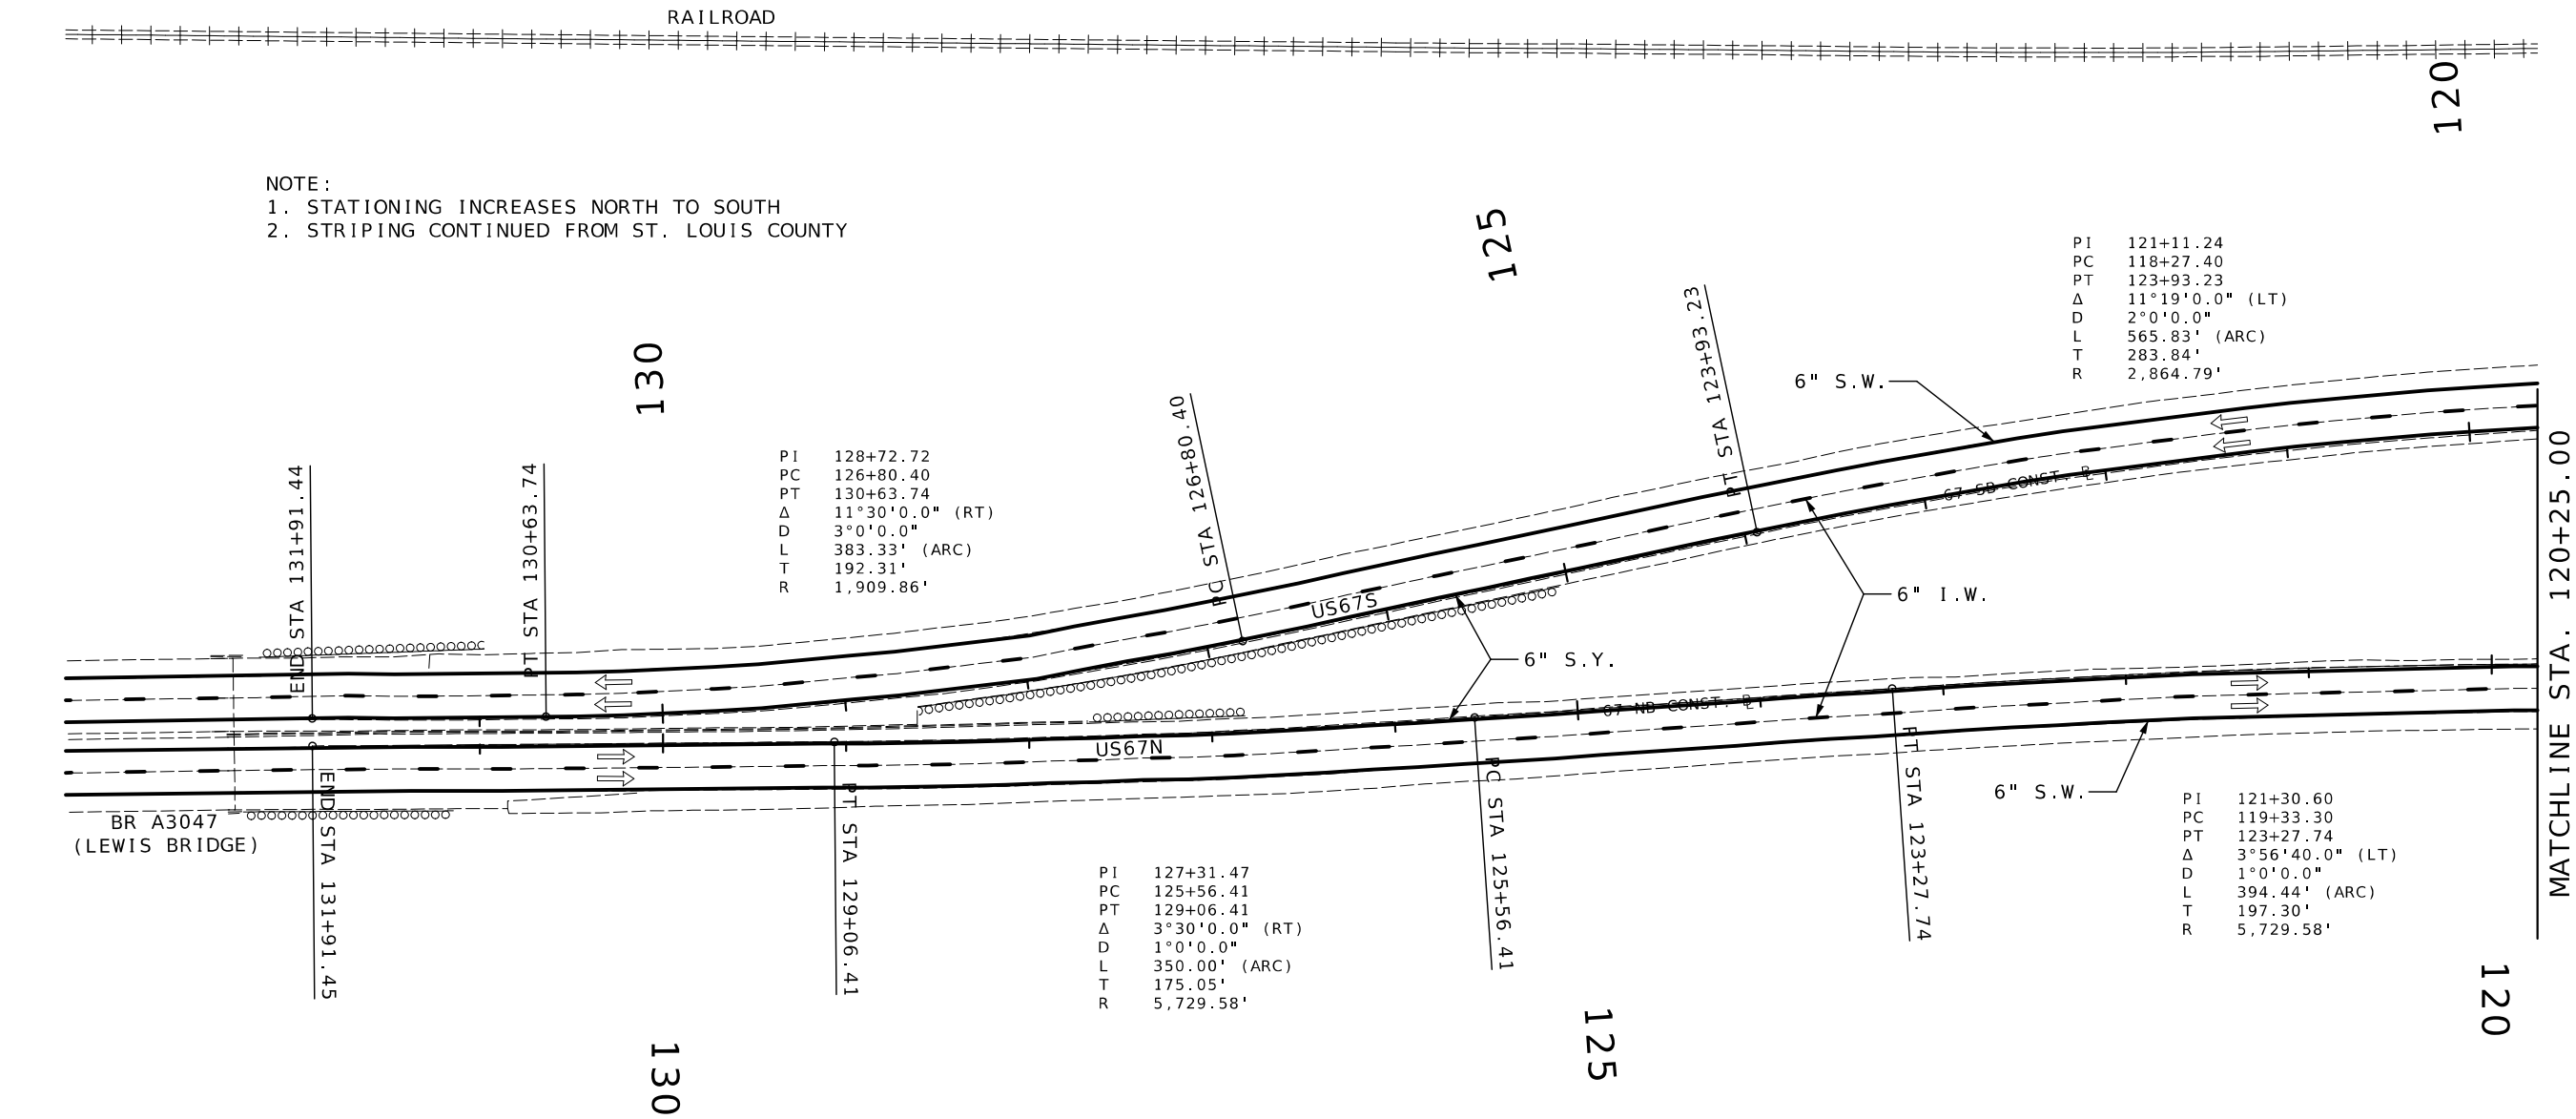

NOTE:
1. STATIONING INCREASES NORTH TO SOUTH
2. STRIPING CONTINUED FROM ST. LOUIS COUNTY

STRIPING LEGEND	
6" D.S.Y.	- 6" DOUBLE SOLID YELLOW (HIGH BUILD WATERBORNE PAINT - TYPE L BEADS)
6" S.Y.	- 6" SOLID YELLOW (HIGH BUILD WATERBORNE PAINT - TYPE L BEADS)
6" S.W.	- 6" SOLID WHITE (HIGH BUILD WATERBORNE PAINT - TYPE L BEADS)
6" I.W.	- 6" INTERMITTENT WHITE (HIGH BUILD WATERBORNE PAINT - TYPE L BEADS)
6" D.W.	- 6" DOTTED WHITE (HIGH BUILD WATERBORNE PAINT - TYPE L BEADS)
12" S.W.	- 12" SOLID WHITE (HIGH BUILD WATERBORNE PAINT - TYPE L BEADS)
	- PREFORMED THERMOPLASTIC ARROW
	- 24" S.W. PREFORMED THERMOPLASTIC STOP BAR
	- 12" S.W. PREFORMED THERMOPLASTIC YIELD TRIANGLES

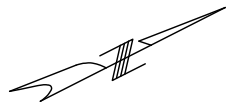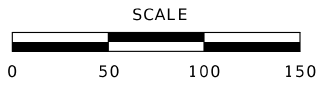


PI 121+11.24
PC 118+27.40
PT 123+93.23
Δ 11°19'0.0" (LT)
D 2°0'0.0"
L 565.83' (ARC)
T 283.84'
R 2,864.79'

PI 128+72.72
PC 126+80.40
PT 130+63.74
Δ 11°30'0.0" (RT)
D 3°0'0.0"
L 383.33' (ARC)
T 192.31'
R 1,909.86'

PI 127+31.47
PC 125+56.41
PT 129+06.41
Δ 3°30'0.0" (RT)
D 1°0'0.0"
L 350.00' (ARC)
T 175.05'
R 5,729.58'

PI 121+30.60
PC 119+33.30
PT 123+27.74
Δ 3°56'40.0" (LT)
D 1°0'0.0"
L 394.44' (ARC)
T 197.30'
R 5,729.58'

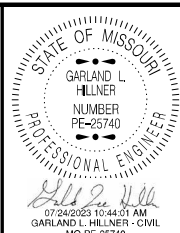

DATE PREPARED 7/19/2023	
ROUTE 67	STATE MO
DISTRICT SL	SHEET NO. 37
COUNTY ST. LOUIS & ST. CHARLES	
JOB NO. J6P3570	
CONTRACT ID.	

PROJECT NO.
BRIDGE NO.



DATE	DESCRIPTION

MISSOURI HIGHWAYS AND TRANSPORTATION COMMISSION

105 WEST CAPITOL
JEFFERSON CITY, MO 65102
1-888-ASK-MODOT (1-888-275-6636)

PAVEMENT MARKING PLANS
ST. CHARLES COUNTY

IF A SEAL IS PRESENT ON THIS SHEET IT HAS BEEN ELECTRONICALLY SEALED AND DATED.

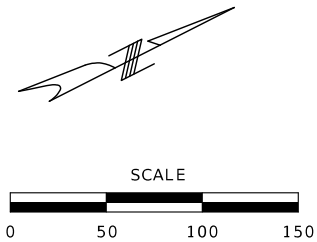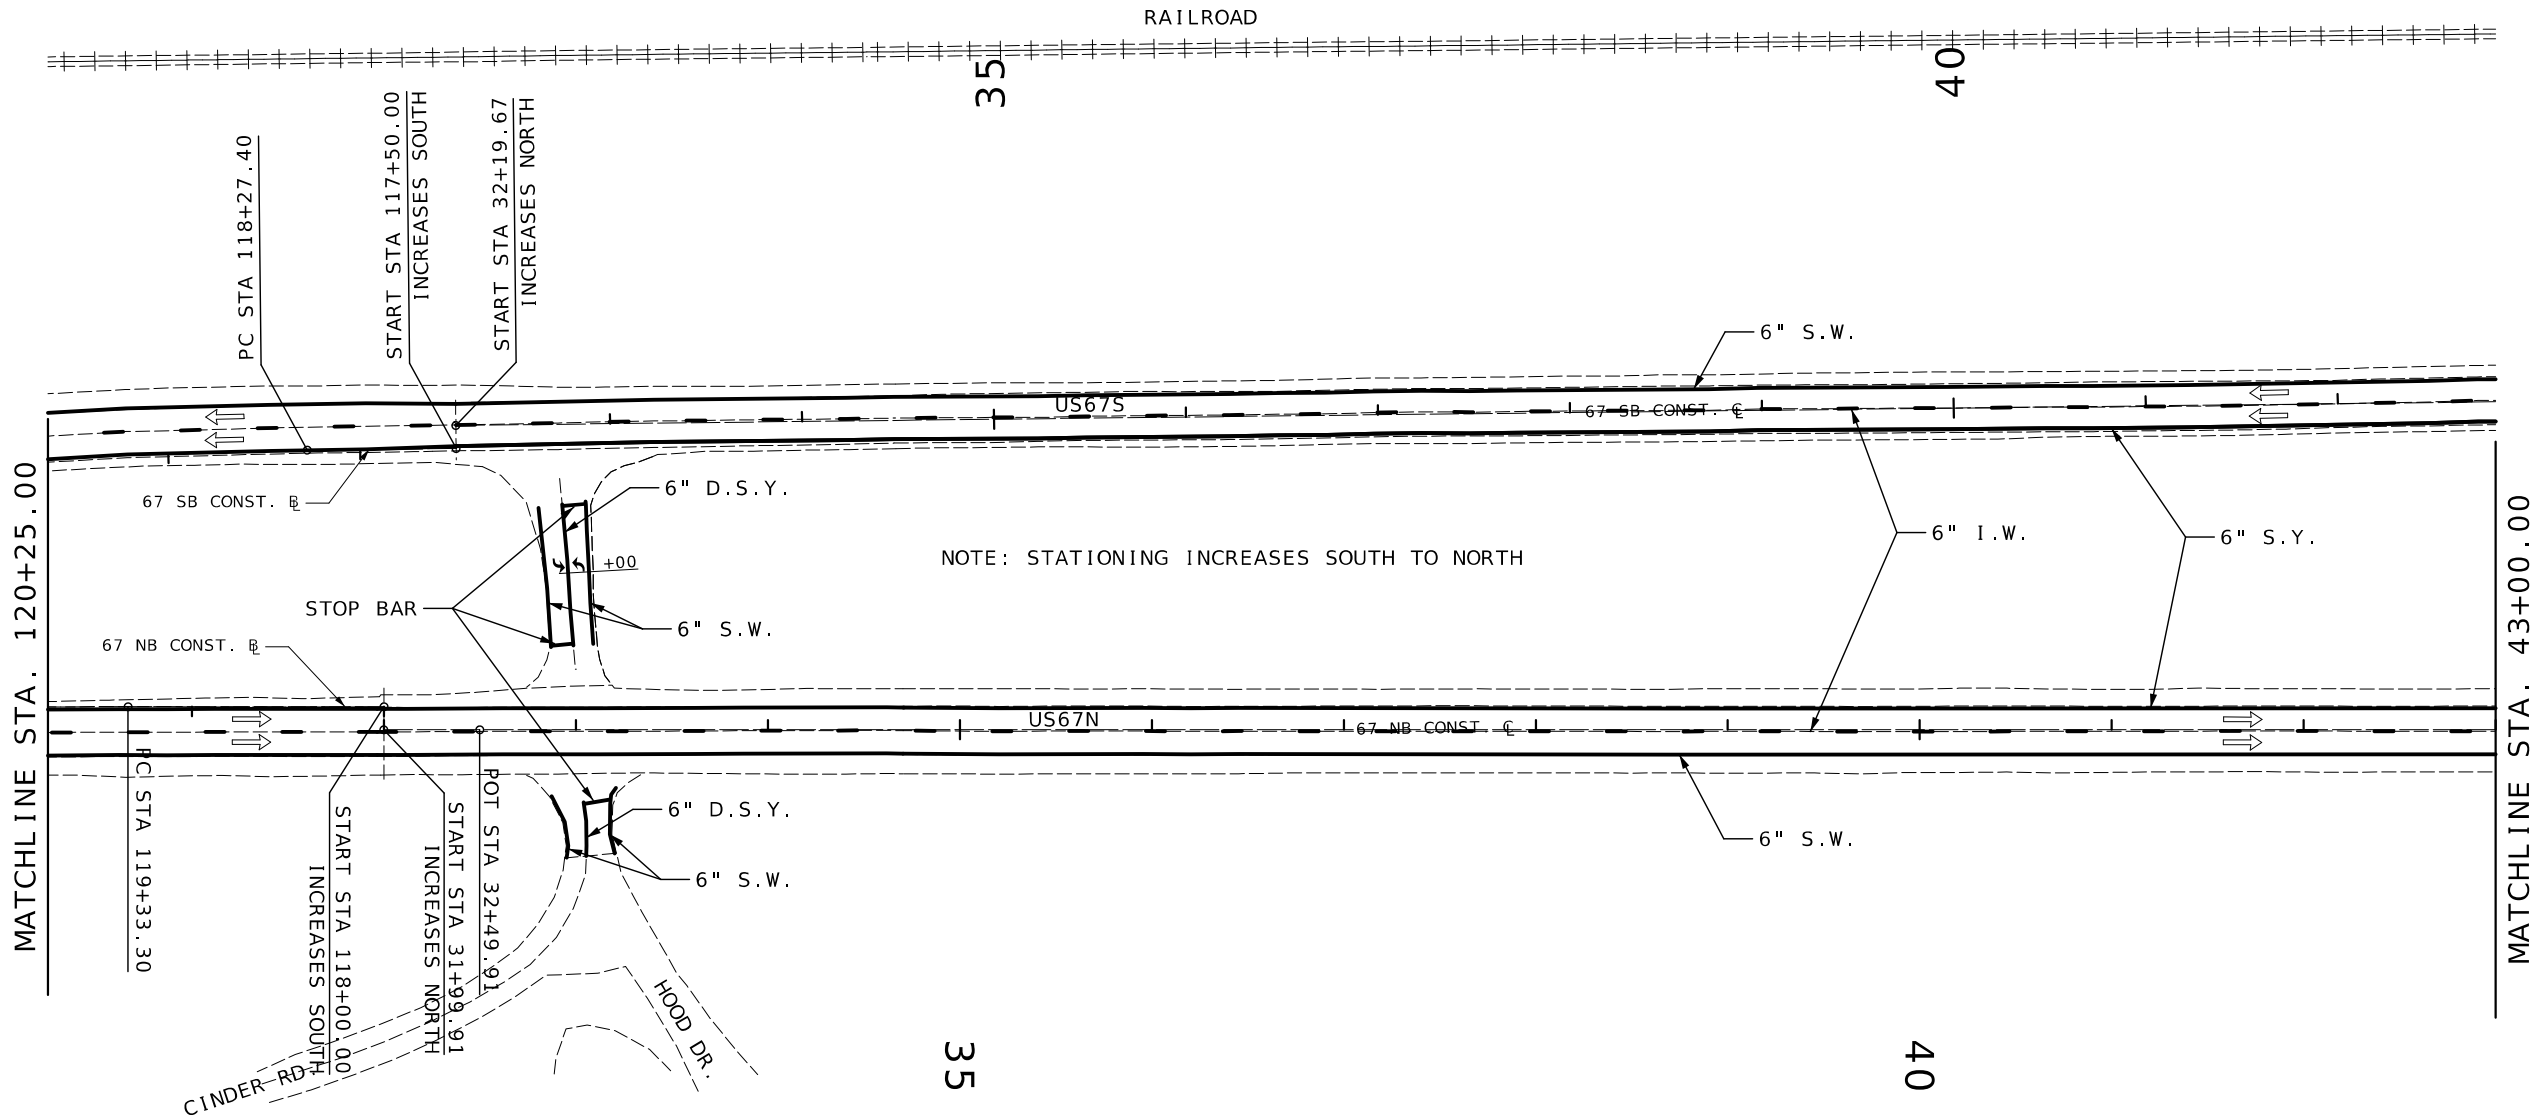

STRIPING LEGEND	
6" D.S.Y.	- 6" DOUBLE SOLID YELLOW (HIGH BUILD WATERBORNE PAINT - TYPE L BEADS)
6" S.Y.	- 6" SOLID YELLOW (HIGH BUILD WATERBORNE PAINT - TYPE L BEADS)
6" S.W.	- 6" SOLID WHITE (HIGH BUILD WATERBORNE PAINT - TYPE L BEADS)
6" I.W.	- 6" INTERMITTENT WHITE (HIGH BUILD WATERBORNE PAINT - TYPE L BEADS)
6" D.W.	- 6" DOTTED WHITE (HIGH BUILD WATERBORNE PAINT - TYPE L BEADS)
12" S.W.	- 12" SOLID WHITE (HIGH BUILD WATERBORNE PAINT - TYPE L BEADS)
	- PREFORMED THERMOPLASTIC ARROW
	- 24" S.W. PREFORMED THERMOPLASTIC STOP BAR
	- 12" S.W. PREFORMED THERMOPLASTIC YIELD TRIANGLES

STATE OF MISSOURI

GARLAND L. HILLNER

NUMBER PE-25740

PROFESSIONAL ENGINEER



07/24/2023 10:44:35 AM
GARLAND L. HILLNER - CIVIL
MO-PE-25740

DATE PREPARED
7/19/2023

ROUTE
67

DISTRICT
SL

STATE
MO

SHEET NO.
38

COUNTY
ST. LOUIS & ST. CHARLES

JOB NO.
J6P3570

CONTRACT ID.

PROJECT NO.

BRIDGE NO.

DATE	DESCRIPTION


MISSOURI HIGHWAYS AND TRANSPORTATION COMMISSION



105 WEST CAPITOL
JEFFERSON CITY, MO 65102
1-888-ASK-MODOT (1-888-275-6636)

PAVEMENT MARKING PLANS
ST. CHARLES COUNTY

IF A SEAL IS PRESENT ON THIS SHEET IT HAS BEEN ELECTRONICALLY SEALED AND DATED.

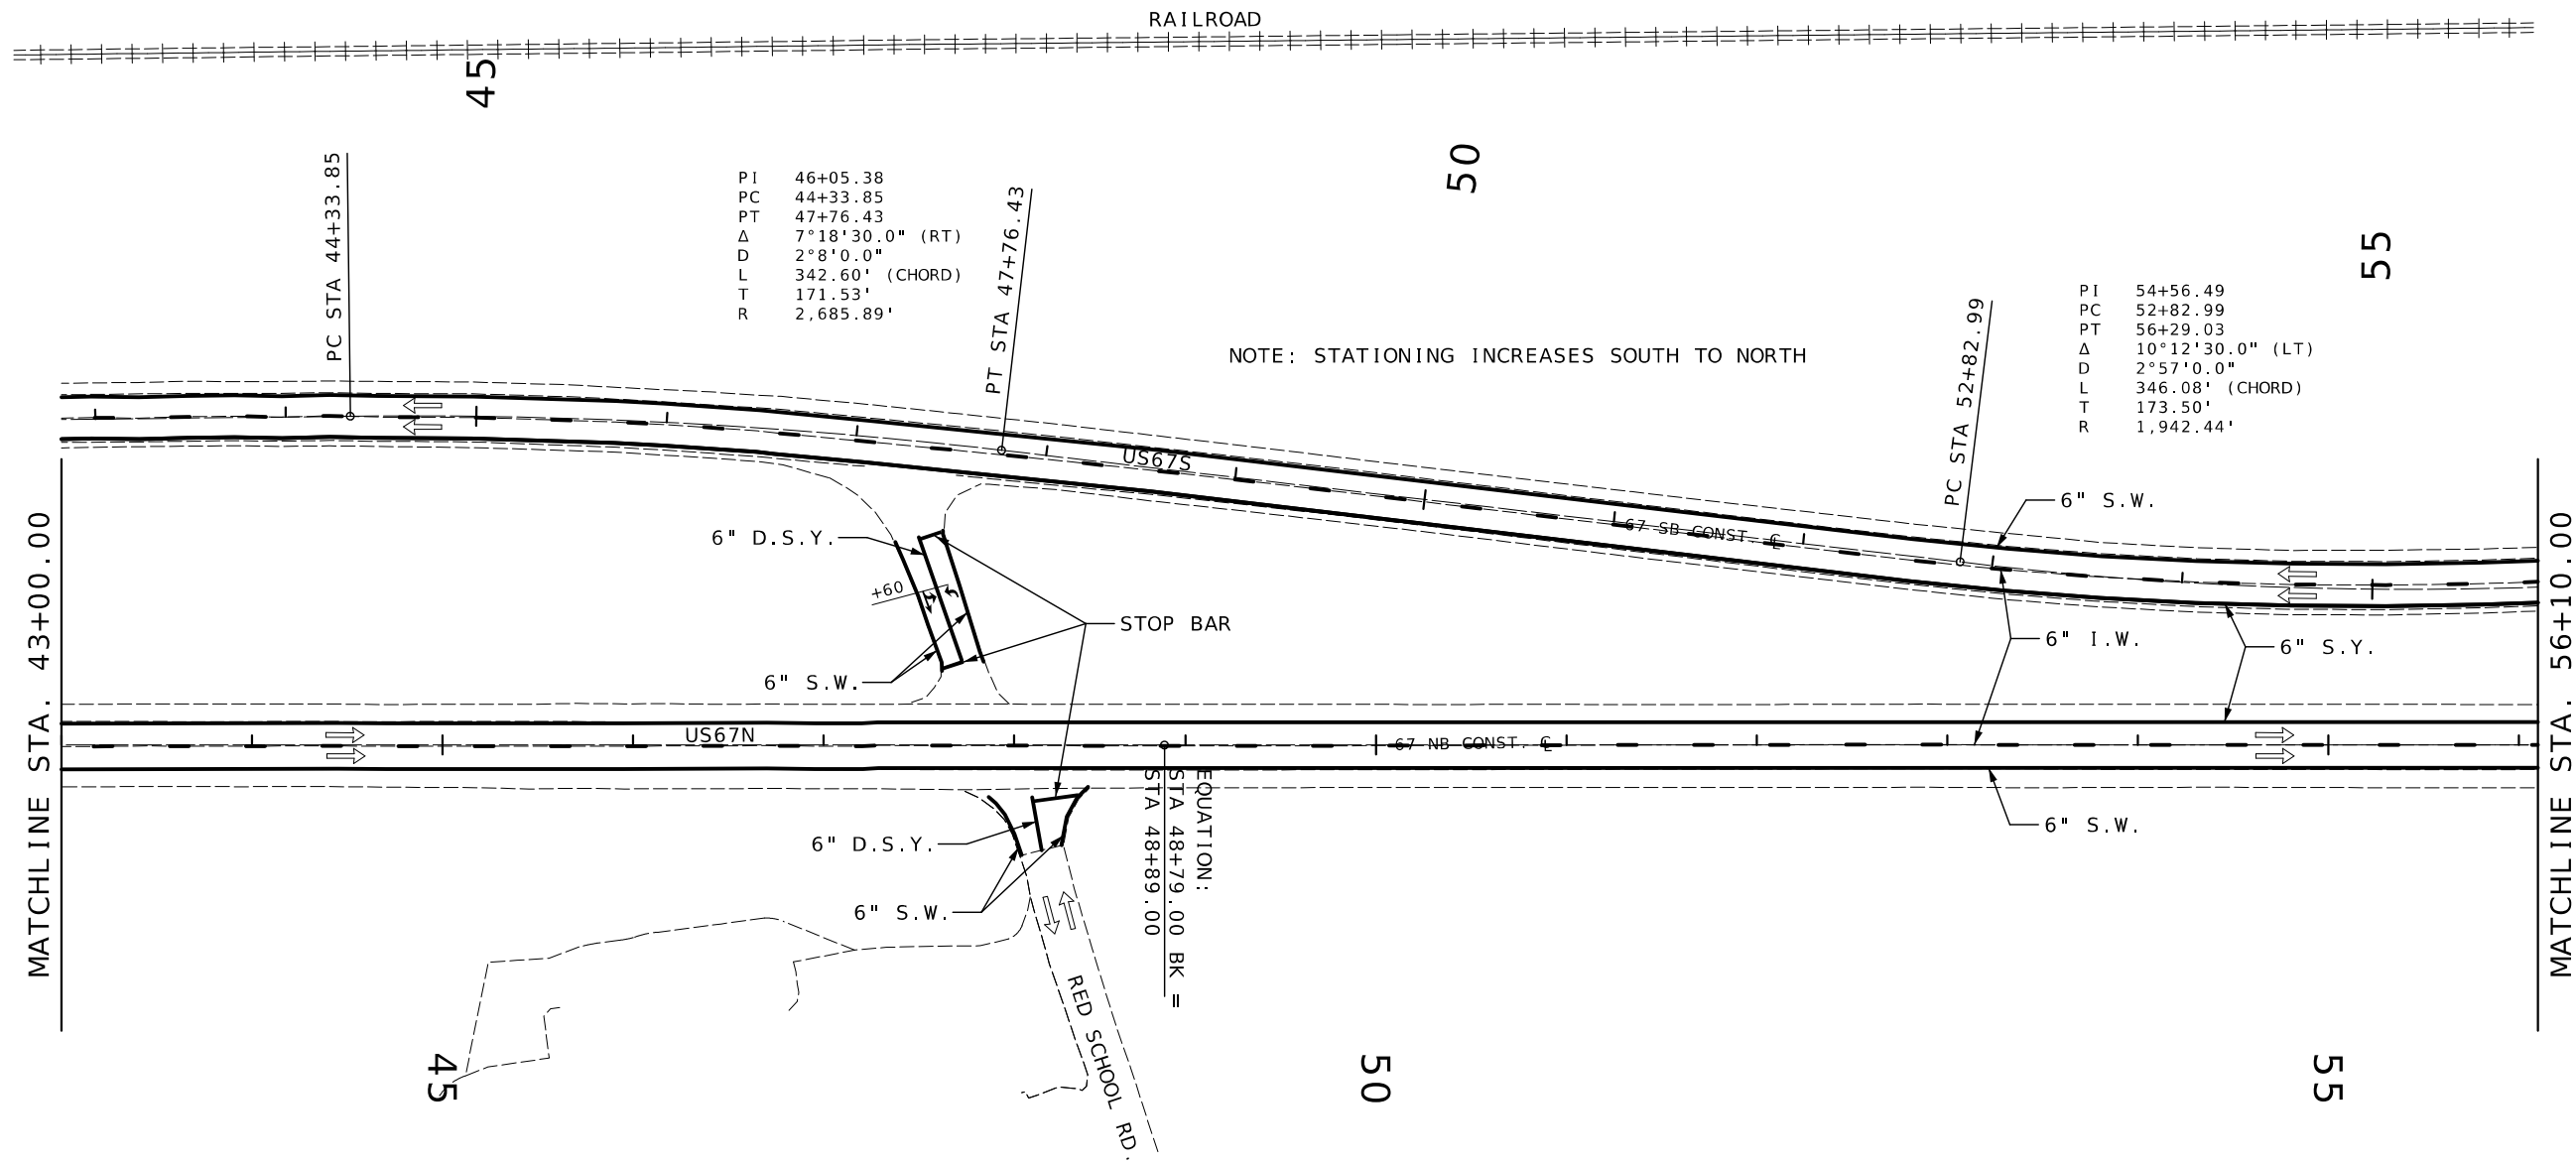



PI 46+05.38
PC 44+33.85
PT 47+76.43
Δ 7°18'30.0" (RT)
D 2°8'0.0"
L 342.60' (CHORD)
T 171.53'
R 2,685.89'

PI 54+56.49
PC 52+82.99
PT 56+29.03
Δ 10°12'30.0" (LT)
D 2°57'0.0"
L 346.08' (CHORD)
T 173.50'
R 1,942.44'

NOTE: STATIONING INCREASES SOUTH TO NORTH

EQUATION:
STA 48+79.00 BK =

- STRIPING LEGEND
- 6" D.S.Y. - 6" DOUBLE SOLID YELLOW (HIGH BUILD WATERBORNE PAINT - TYPE L BEADS)
 - 6" S.Y. - 6" SOLID YELLOW (HIGH BUILD WATERBORNE PAINT - TYPE L BEADS)
 - 6" S.W. - 6" SOLID WHITE (HIGH BUILD WATERBORNE PAINT - TYPE L BEADS)
 - 6" I.W. - 6" INTERMITTENT WHITE (HIGH BUILD WATERBORNE PAINT - TYPE L BEADS)
 - 6" D.W. - 6" DOTTED WHITE (HIGH BUILD WATERBORNE PAINT - TYPE L BEADS)
 - 12" S.W. - 12" SOLID WHITE (HIGH BUILD WATERBORNE PAINT - TYPE L BEADS)
 - PREFORMED THERMOPLASTIC ARROW
 - 24" S.W. PREFORMED THERMOPLASTIC STOP BAR
 - 12" S.W. PREFORMED THERMOPLASTIC YIELD TRIANGLES

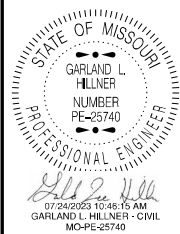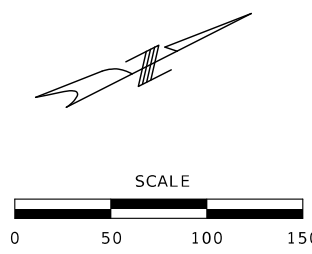

DATE PREPARED
7/19/2023

ROUTE 67	STATE MO
DISTRICT SL	SHEET NO. 39
COUNTY ST. LOUIS & ST. CHARLES	
JOB NO. J6P3570	
CONTRACT ID.	
PROJECT NO.	
BRIDGE NO.	



DATE	DESCRIPTION

MISSOURI HIGHWAYS AND TRANSPORTATION COMMISSION


105 WEST CAPITOL
JEFFERSON CITY, MO 65102
1-888-ASK-MODOT (1-888-275-6636)

PAVEMENT MARKING PLANS
ST. CHARLES COUNTY

IF A SEAL IS PRESENT ON THIS SHEET IT HAS BEEN ELECTRONICALLY SEALED AND DATED.

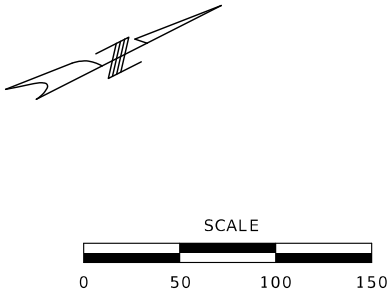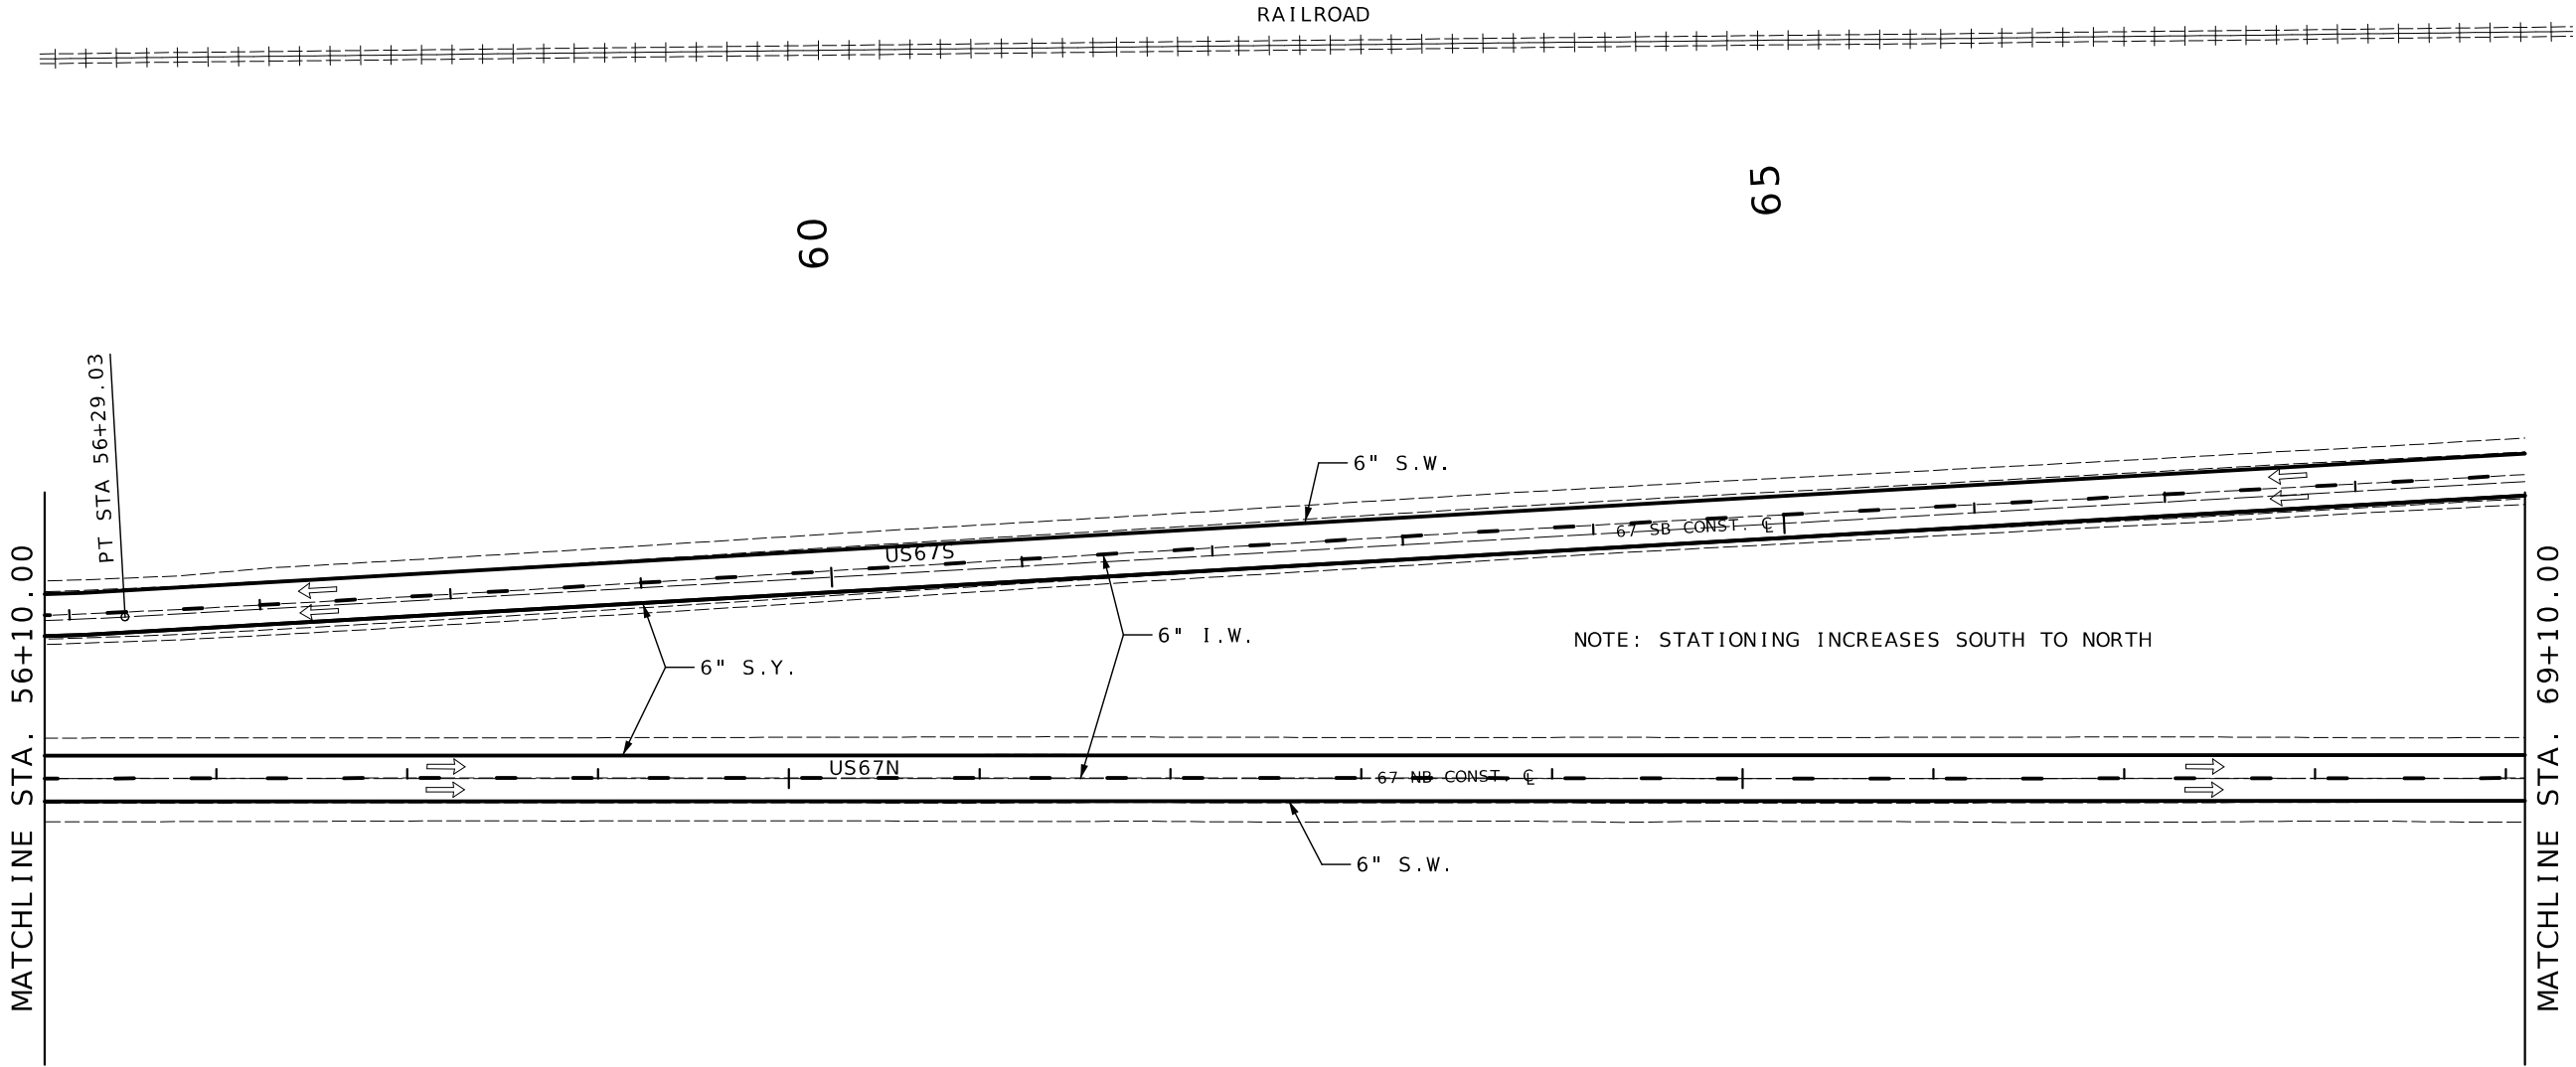

STRIPING LEGEND	
6" D.S.Y.	- 6" DOUBLE SOLID YELLOW (HIGH BUILD WATERBORNE PAINT - TYPE L BEADS)
6" S.Y.	- 6" SOLID YELLOW (HIGH BUILD WATERBORNE PAINT - TYPE L BEADS)
6" S.W.	- 6" SOLID WHITE (HIGH BUILD WATERBORNE PAINT - TYPE L BEADS)
6" I.W.	- 6" INTERMITTENT WHITE (HIGH BUILD WATERBORNE PAINT - TYPE L BEADS)
6" D.W.	- 6" DOTTED WHITE (HIGH BUILD WATERBORNE PAINT - TYPE L BEADS)
12" S.W.	- 12" SOLID WHITE (HIGH BUILD WATERBORNE PAINT - TYPE L BEADS)
	- PREFORMED THERMOPLASTIC ARROW
	- 24" S.W. PREFORMED THERMOPLASTIC STOP BAR
	- 12" S.W. PREFORMED THERMOPLASTIC YIELD TRIANGLES

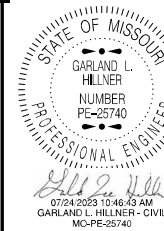

DATE PREPARED 7/19/2023	
ROUTE 67	STATE MO
DISTRICT SL	SHEET NO. 40
COUNTY ST. LOUIS & ST. CHARLES	
JOB NO. J6P3570	
CONTRACT ID.	
PROJECT NO.	
BRIDGE NO.	

DATE	DESCRIPTION



MISSOURI HIGHWAYS AND TRANSPORTATION COMMISSION




105 WEST CAPITOL
JEFFERSON CITY, MO 65102
1-888-ASK-MODOT (1-888-275-6636)

PAVEMENT MARKING PLANS
ST. CHARLES COUNTY

IF A SEAL IS PRESENT ON THIS SHEET IT HAS BEEN ELECTRONICALLY SEALED AND DATED.

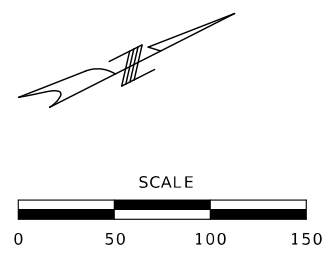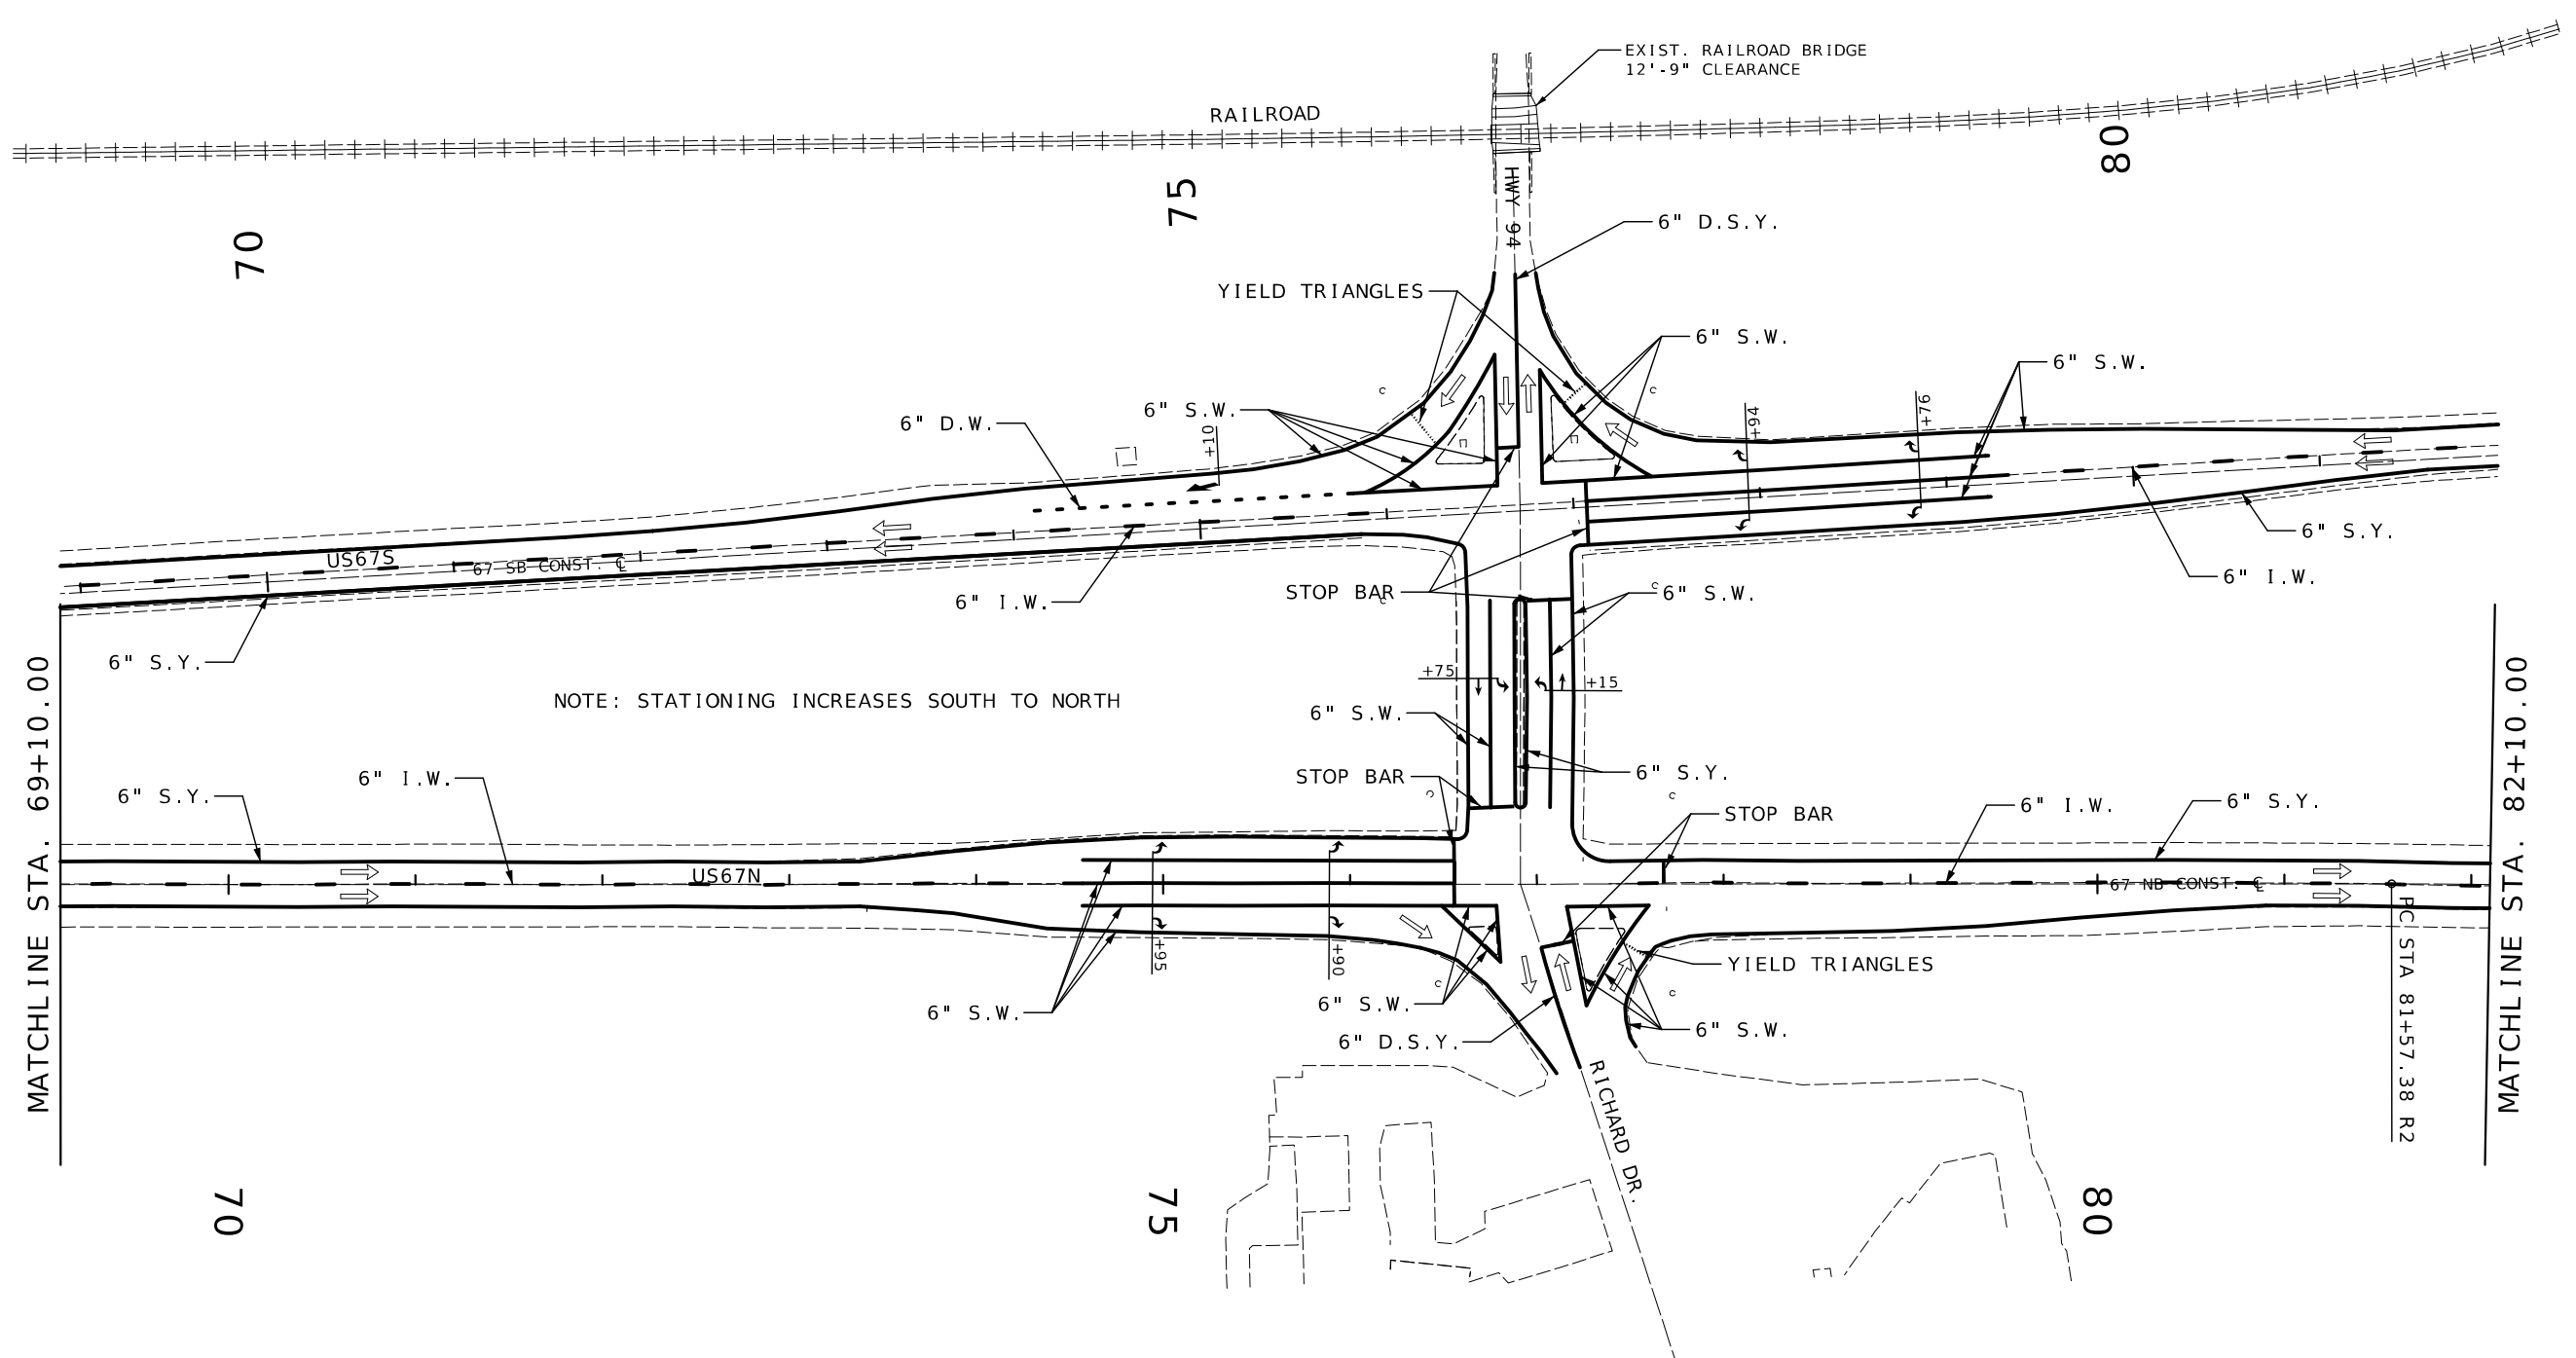

STRIPING LEGEND	
6" D.S.Y.	- 6" DOUBLE SOLID YELLOW (HIGH BUILD WATERBORNE PAINT - TYPE L BEADS)
6" S.Y.	- 6" SOLID YELLOW (HIGH BUILD WATERBORNE PAINT - TYPE L BEADS)
6" S.W.	- 6" SOLID WHITE (HIGH BUILD WATERBORNE PAINT - TYPE L BEADS)
6" I.W.	- 6" INTERMITTENT WHITE (HIGH BUILD WATERBORNE PAINT - TYPE L BEADS)
6" D.W.	- 6" DOTTED WHITE (HIGH BUILD WATERBORNE PAINT - TYPE L BEADS)
12" S.W.	- 12" SOLID WHITE (HIGH BUILD WATERBORNE PAINT - TYPE L BEADS)
	- PREFORMED THERMOPLASTIC ARROW
	- 24" S.W. PREFORMED THERMOPLASTIC STOP BAR
	- 12" S.W. PREFORMED THERMOPLASTIC YIELD TRIANGLES

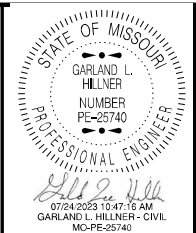

DATE PREPARED 7/19/2023	
ROUTE 67	STATE MO
DISTRICT SL	SHEET NO. 41
COUNTY ST. LOUIS & ST. CHARLES	
JOB NO. J6P3570	
CONTRACT ID.	
PROJECT NO.	
BRIDGE NO.	


DATE	DESCRIPTION

MISSOURI HIGHWAYS AND TRANSPORTATION COMMISSION

105 WEST CAPITOL
JEFFERSON CITY, MO 65102
1-888-ASK-MODOT (1-888-275-6636)

PAVEMENT MARKING PLANS
ST. CHARLES COUNTY


IF A SEAL IS PRESENT ON THIS SHEET IT HAS BEEN ELECTRONICALLY SEALED AND DATED.

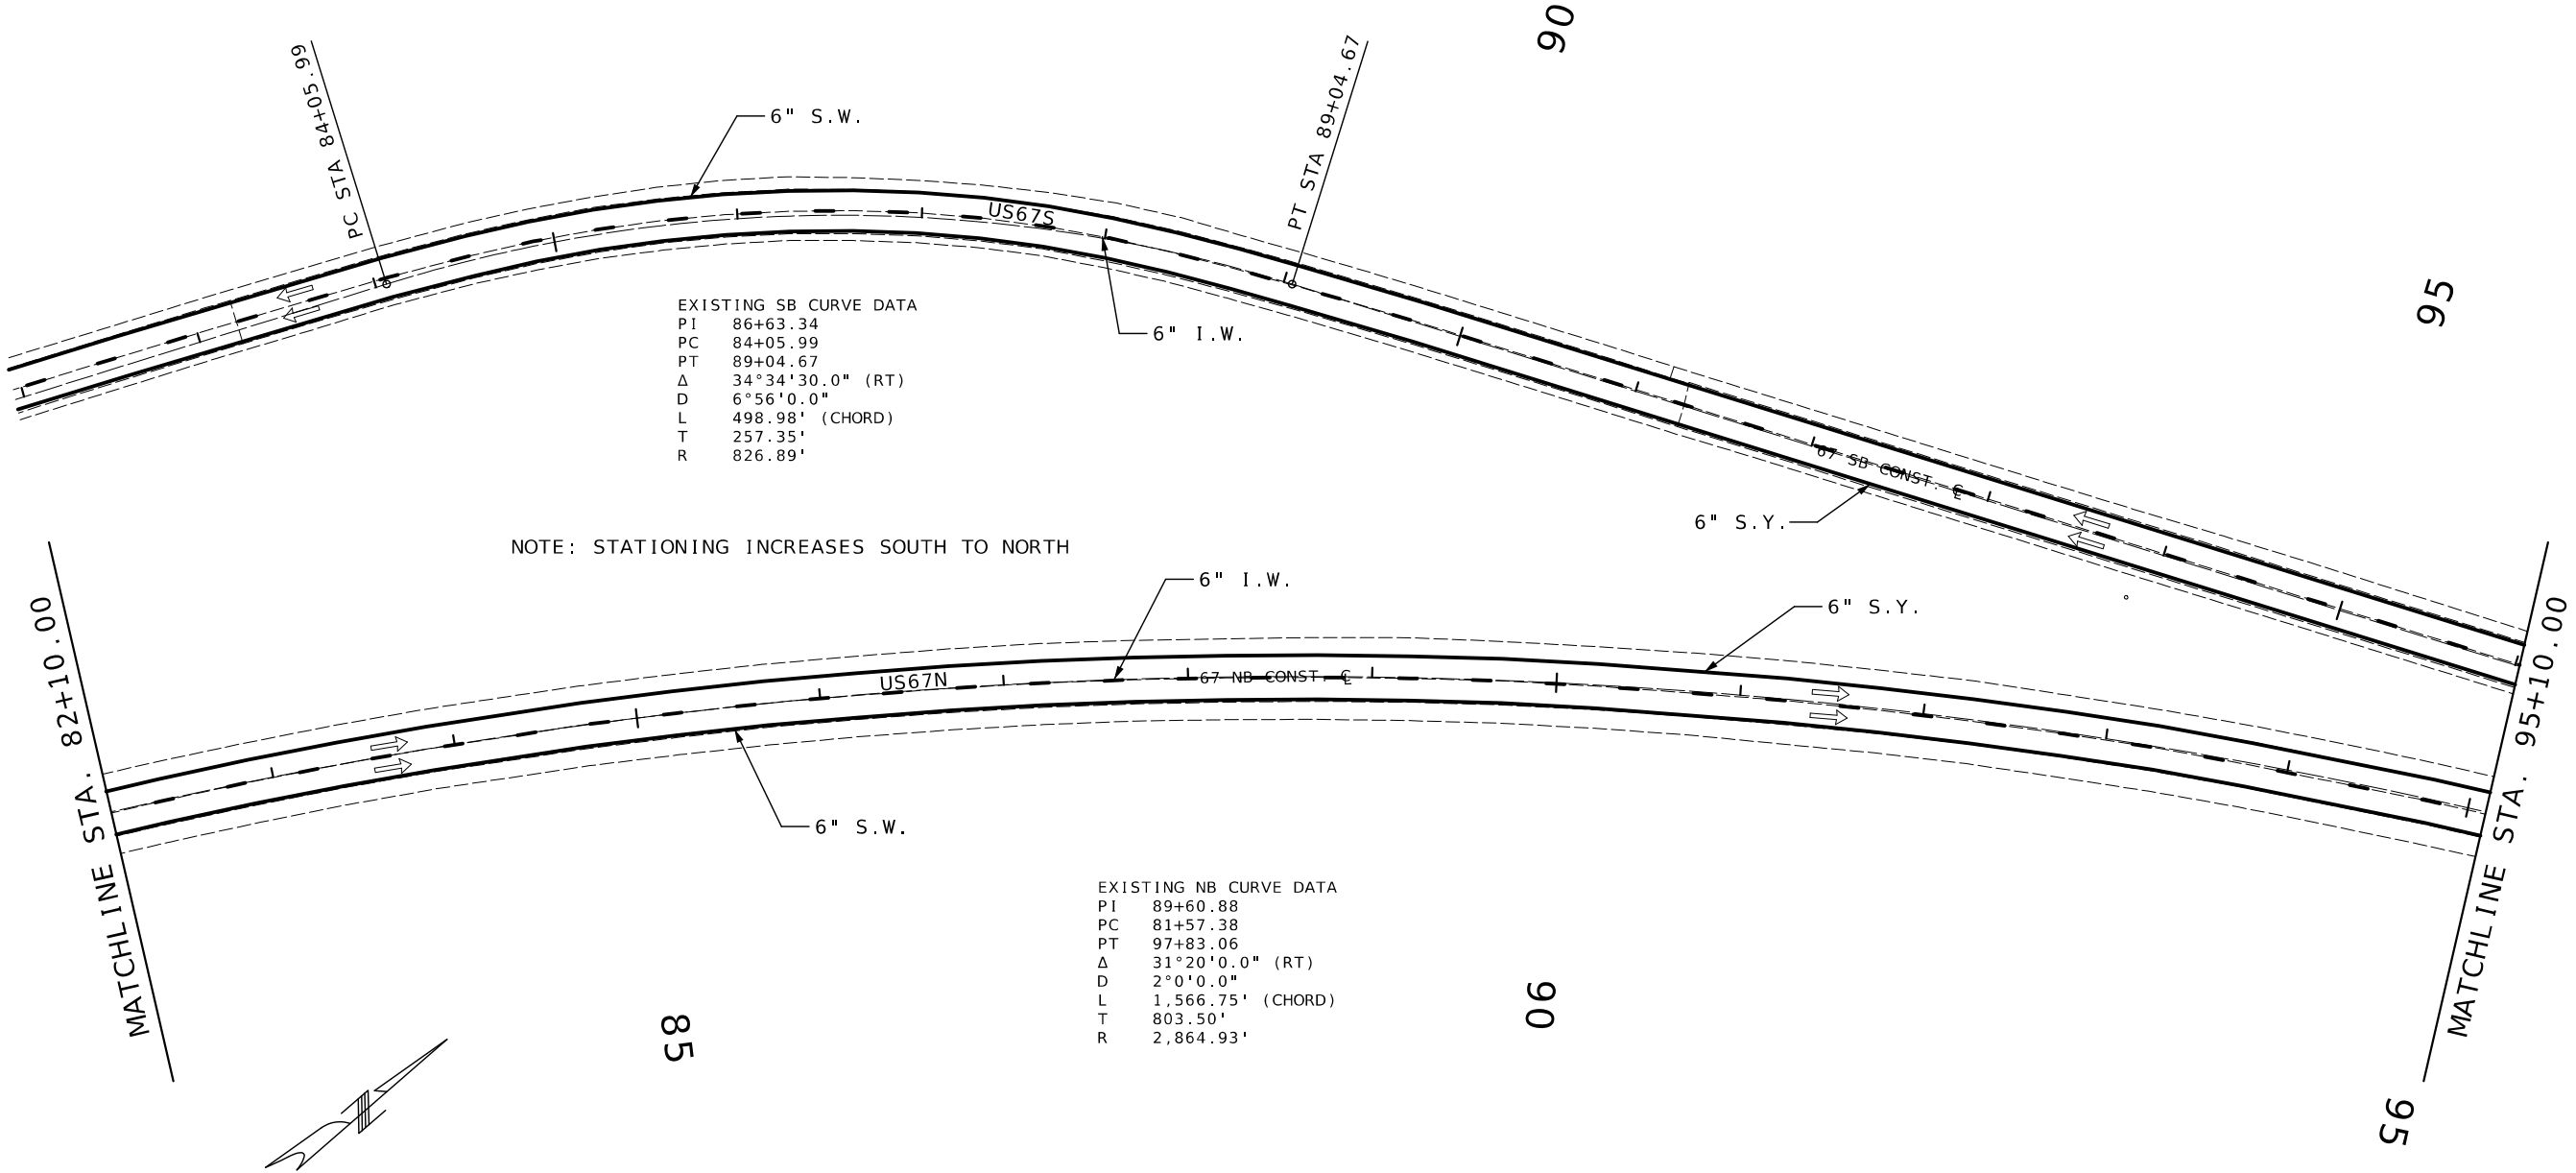


EXISTING SB CURVE DATA
PI 86+63.34
PC 84+05.99
PT 89+04.67
Δ 34°34'30.0" (RT)
D 6°56'0.0"
L 498.98' (CHORD)
T 257.35'
R 826.89'

EXISTING NB CURVE DATA
PI 89+60.88
PC 81+57.38
PT 97+83.06
Δ 31°20'0.0" (RT)
D 2°0'0.0"
L 1,566.75' (CHORD)
T 803.50'
R 2,864.93'

NOTE: STATIONING INCREASES SOUTH TO NORTH

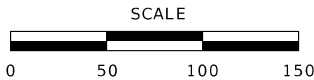

STRIPING LEGEND	
6" D.S.Y.	- 6" DOUBLE SOLID YELLOW (HIGH BUILD WATERBORNE PAINT - TYPE L BEADS)
6" S.Y.	- 6" SOLID YELLOW (HIGH BUILD WATERBORNE PAINT - TYPE L BEADS)
6" S.W.	- 6" SOLID WHITE (HIGH BUILD WATERBORNE PAINT - TYPE L BEADS)
6" I.W.	- 6" INTERMITTENT WHITE (HIGH BUILD WATERBORNE PAINT - TYPE L BEADS)
6" D.W.	- 6" DOTTED WHITE (HIGH BUILD WATERBORNE PAINT - TYPE L BEADS)
12" S.W.	- 12" SOLID WHITE (HIGH BUILD WATERBORNE PAINT - TYPE L BEADS)
	- PREFORMED THERMOPLASTIC ARROW
	- 24" S.W. PREFORMED THERMOPLASTIC STOP BAR
	- 12" S.W. PREFORMED THERMOPLASTIC YIELD TRIANGLES

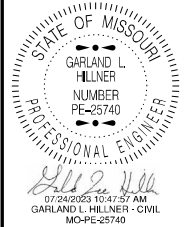

DATE PREPARED 7/19/2023	
ROUTE 67	STATE MO
DISTRICT SL	SHEET NO. 42
COUNTY ST. LOUIS & ST. CHARLES	
JOB NO. J6P3570	
CONTRACT ID.	
PROJECT NO.	
BRIDGE NO.	



DATE	DESCRIPTION

MISSOURI HIGHWAYS AND TRANSPORTATION COMMISSION


105 WEST CAPITOL
JEFFERSON CITY, MO 65102
1-888-ASK-MODOT (1-888-275-6636)

PAVEMENT MARKING PLANS
ST. CHARLES COUNTY


IF A SEAL IS PRESENT ON THIS SHEET IT HAS BEEN ELECTRONICALLY SEALED AND DATED.

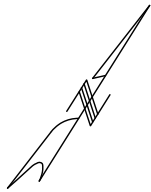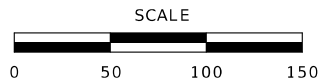

NOTE: STATIONING INCREASES SOUTH TO NORTH

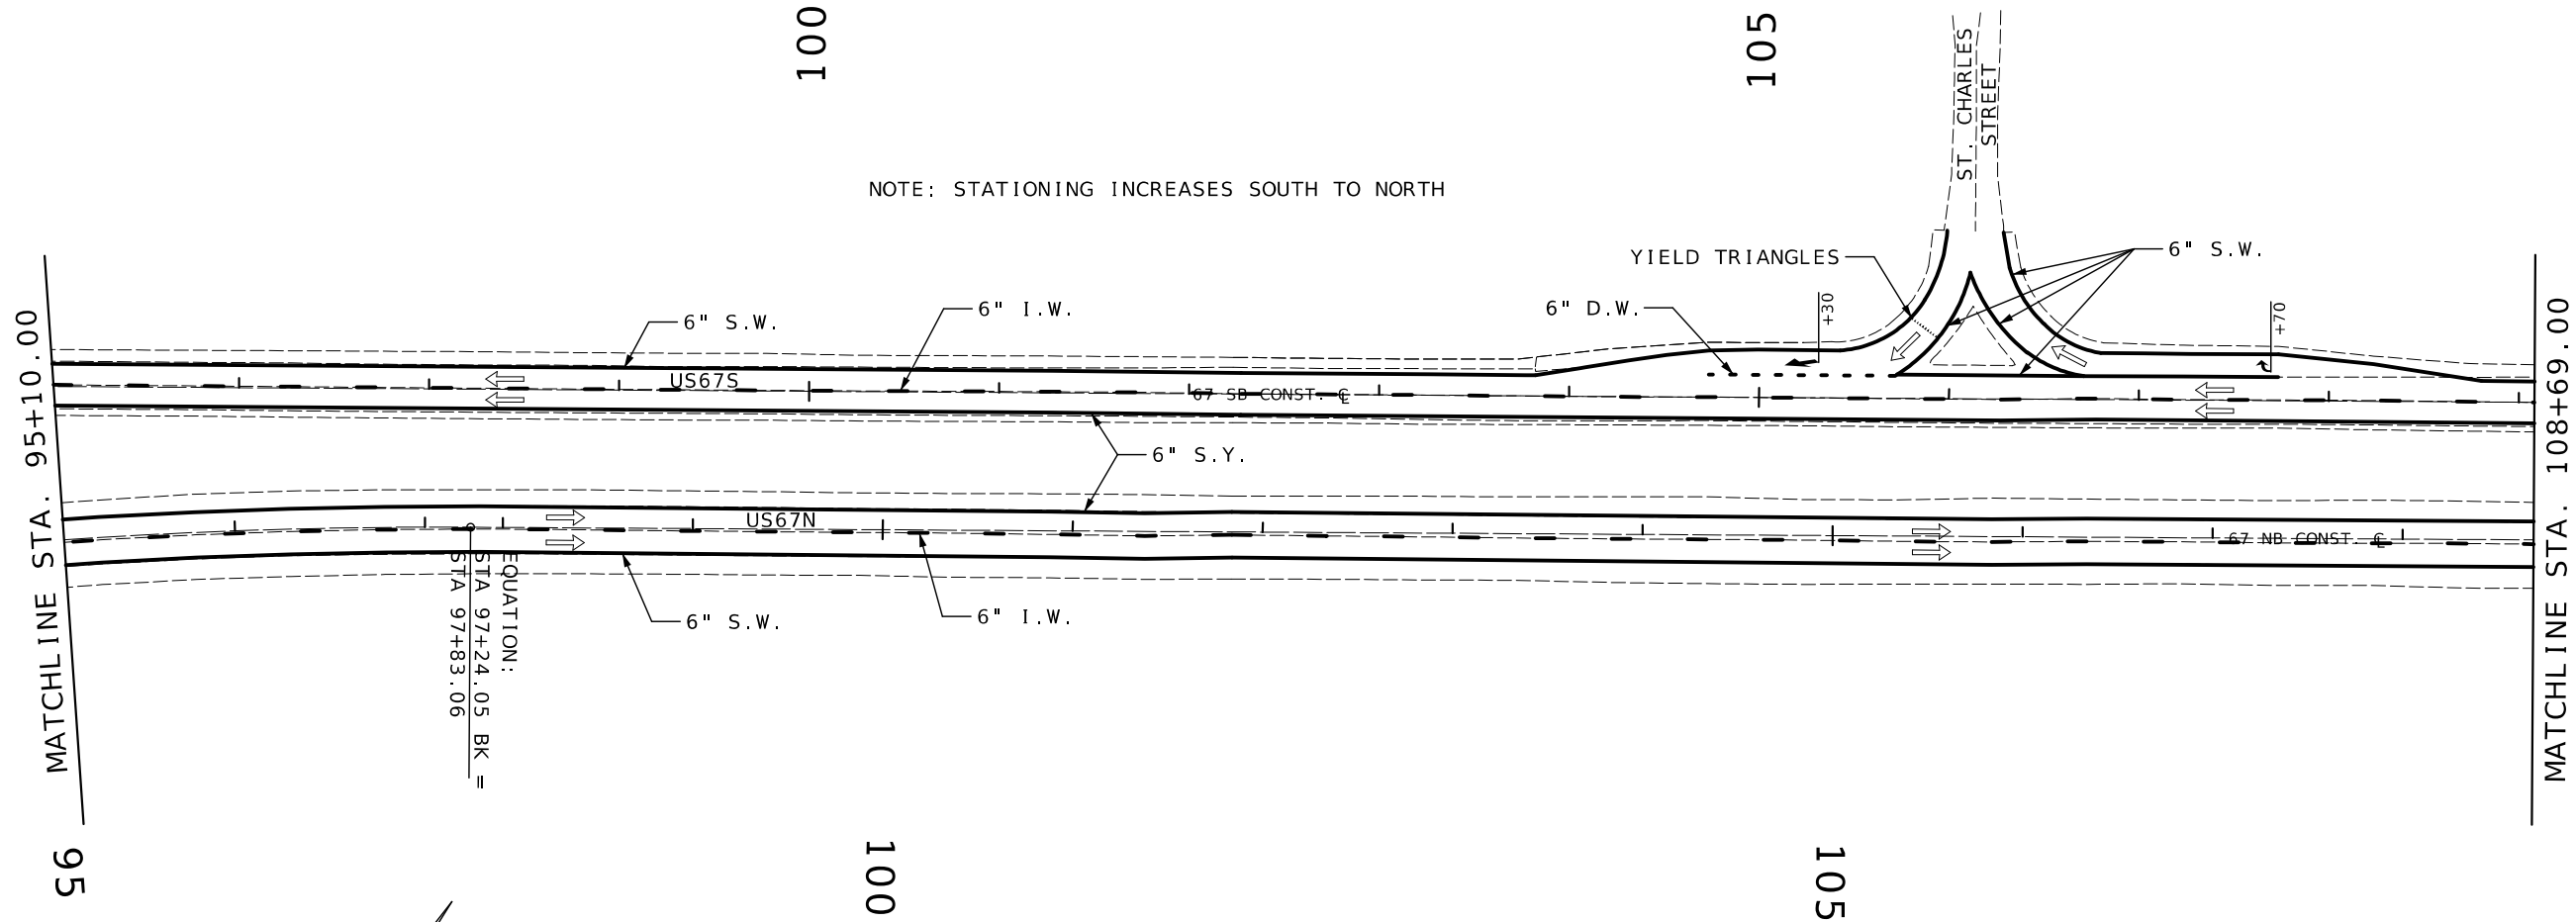

STRIPING LEGEND	
6" D.S.Y.	- 6" DOUBLE SOLID YELLOW (HIGH BUILD WATERBORNE PAINT - TYPE L BEADS)
6" S.Y.	- 6" SOLID YELLOW (HIGH BUILD WATERBORNE PAINT - TYPE L BEADS)
6" S.W.	- 6" SOLID WHITE (HIGH BUILD WATERBORNE PAINT - TYPE L BEADS)
6" I.W.	- 6" INTERMITTENT WHITE (HIGH BUILD WATERBORNE PAINT - TYPE L BEADS)
6" D.W.	- 6" DOTTED WHITE (HIGH BUILD WATERBORNE PAINT - TYPE L BEADS)
12" S.W.	- 12" SOLID WHITE (HIGH BUILD WATERBORNE PAINT - TYPE L BEADS)
	- PREFORMED THERMOPLASTIC ARROW
	- 24" S.W. PREFORMED THERMOPLASTIC STOP BAR
	- 12" S.W. PREFORMED THERMOPLASTIC YIELD TRIANGLES

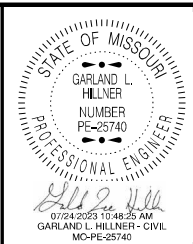

DATE PREPARED 7/19/2023	
ROUTE 67	STATE MO
DISTRICT SL	SHEET NO. 43
COUNTY ST. LOUIS & ST. CHARLES	
JOB NO. J6P3570	
CONTRACT ID.	
PROJECT NO.	
BRIDGE NO.	




DATE	DESCRIPTION

MISSOURI HIGHWAYS AND TRANSPORTATION COMMISSION

105 WEST CAPITOL
JEFFERSON CITY, MO 65102
1-888-ASK-MODOT (1-888-275-6636)

PAVEMENT MARKING PLANS
ST. CHARLES COUNTY

IF A SEAL IS PRESENT ON THIS SHEET IT HAS BEEN ELECTRONICALLY SEALED AND DATED.

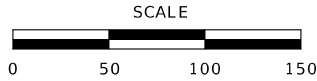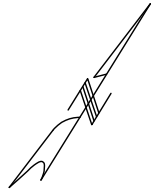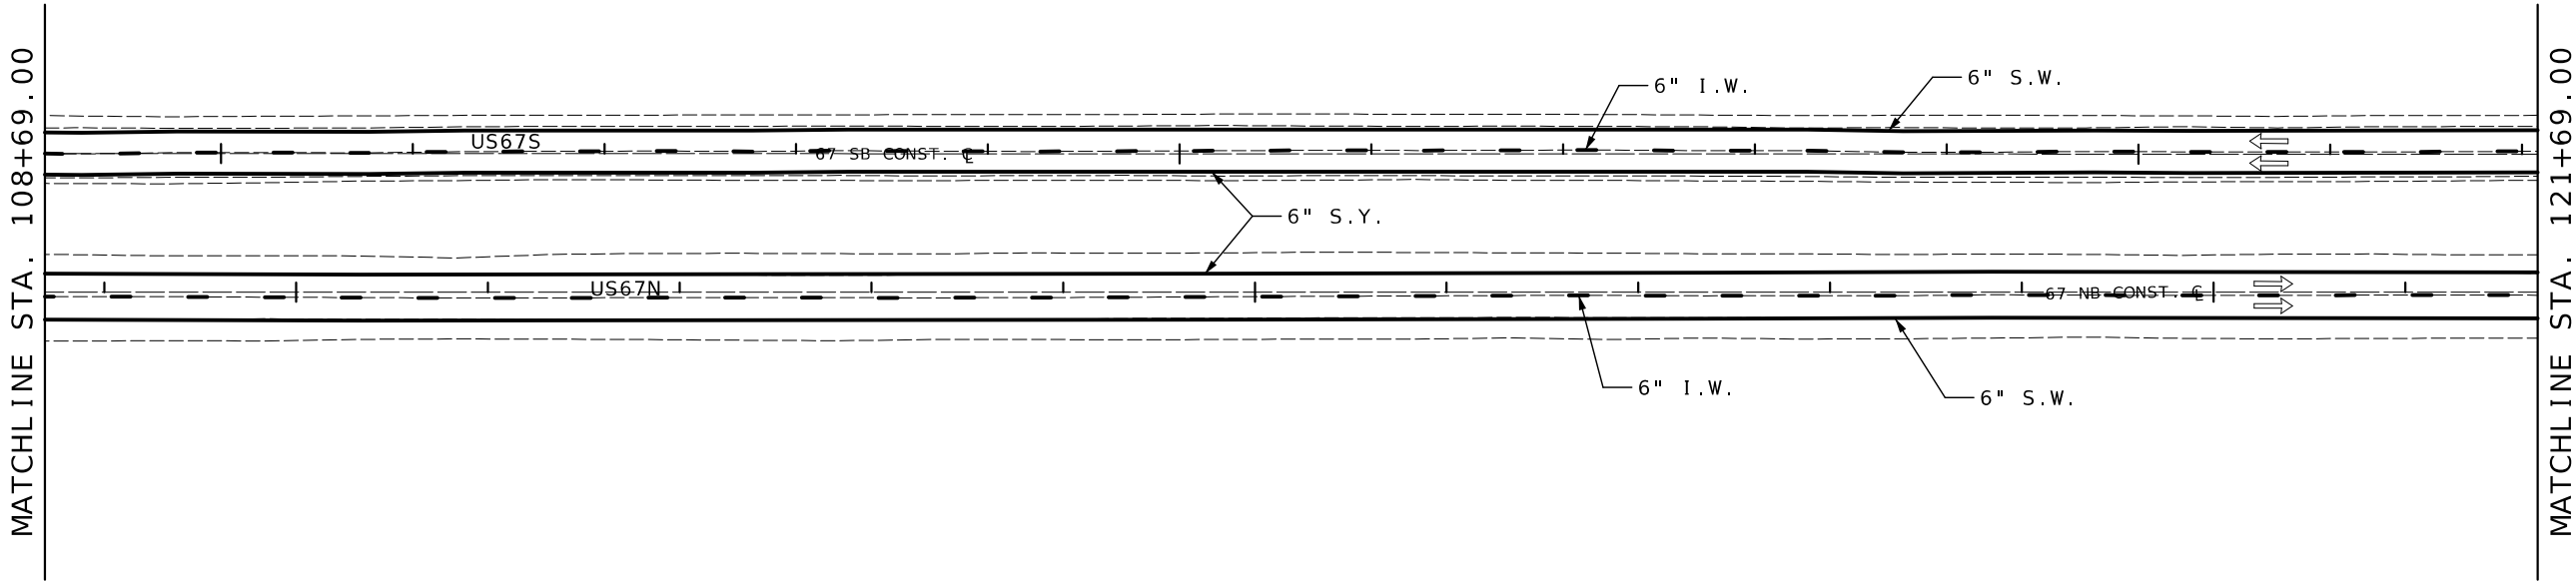

STRIPING LEGEND	
6" D.S.Y.	- 6" DOUBLE SOLID YELLOW (HIGH BUILD WATERBORNE PAINT - TYPE L BEADS)
6" S.Y.	- 6" SOLID YELLOW (HIGH BUILD WATERBORNE PAINT - TYPE L BEADS)
6" S.W.	- 6" SOLID WHITE (HIGH BUILD WATERBORNE PAINT - TYPE L BEADS)
6" I.W.	- 6" INTERMITTENT WHITE (HIGH BUILD WATERBORNE PAINT - TYPE L BEADS)
6" D.W.	- 6" DOTTED WHITE (HIGH BUILD WATERBORNE PAINT - TYPE L BEADS)
12" S.W.	- 12" SOLID WHITE (HIGH BUILD WATERBORNE PAINT - TYPE L BEADS)
	- PREFORMED THERMOPLASTIC ARROW
	- 24" S.W. PREFORMED THERMOPLASTIC STOP BAR
	- 12" S.W. PREFORMED THERMOPLASTIC YIELD TRIANGLES

STATE OF MISSOURI

GARLAND L. HILNER

NUMBER

PE-25740

PROFESSIONAL ENGINEER

DATE PREPARED

7/19/2023

ROUTE

67

STATE

MO

DISTRICT

SL

SHEET NO.

44

COUNTY

ST. LOUIS & ST. CHARLES

JOB NO.

J6P3570

CONTRACT ID.

PROJECT NO.

BRIDGE NO.

MISSOURI HIGHWAYS AND TRANSPORTATION COMMISSION

105 WEST CAPITOL
JEFFERSON CITY, MO 65102
1-888-ASK-MODOT (1-888-275-6636)

PAVEMENT MARKING PLANS

ST. CHARLES COUNTY

DATE	DESCRIPTION

IF A SEAL IS PRESENT ON THIS SHEET IT HAS BEEN ELECTRONICALLY SEALED AND DATED.

MATCHLINE STA. 121+69.00



MATCHLINE STA. 134+69.00

125


130

135

NOTE: STATIONING INCREASES SOUTH TO NORTH

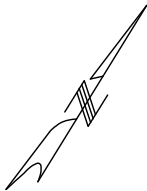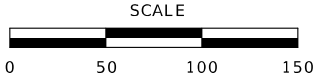

STRIPING LEGEND	
6" D.S.Y.	- 6" DOUBLE SOLID YELLOW (HIGH BUILD WATERBORNE PAINT - TYPE L BEADS)
6" S.Y.	- 6" SOLID YELLOW (HIGH BUILD WATERBORNE PAINT - TYPE L BEADS)
6" S.W.	- 6" SOLID WHITE (HIGH BUILD WATERBORNE PAINT - TYPE L BEADS)
6" I.W.	- 6" INTERMITTENT WHITE (HIGH BUILD WATERBORNE PAINT - TYPE L BEADS)
6" D.W.	- 6" DOTTED WHITE (HIGH BUILD WATERBORNE PAINT - TYPE L BEADS)
12" S.W.	- 12" SOLID WHITE (HIGH BUILD WATERBORNE PAINT - TYPE L BEADS)
	- PREFORMED THERMOPLASTIC ARROW
	- 24" S.W. PREFORMED THERMOPLASTIC STOP BAR
	- 12" S.W. PREFORMED THERMOPLASTIC YIELD TRIANGLES

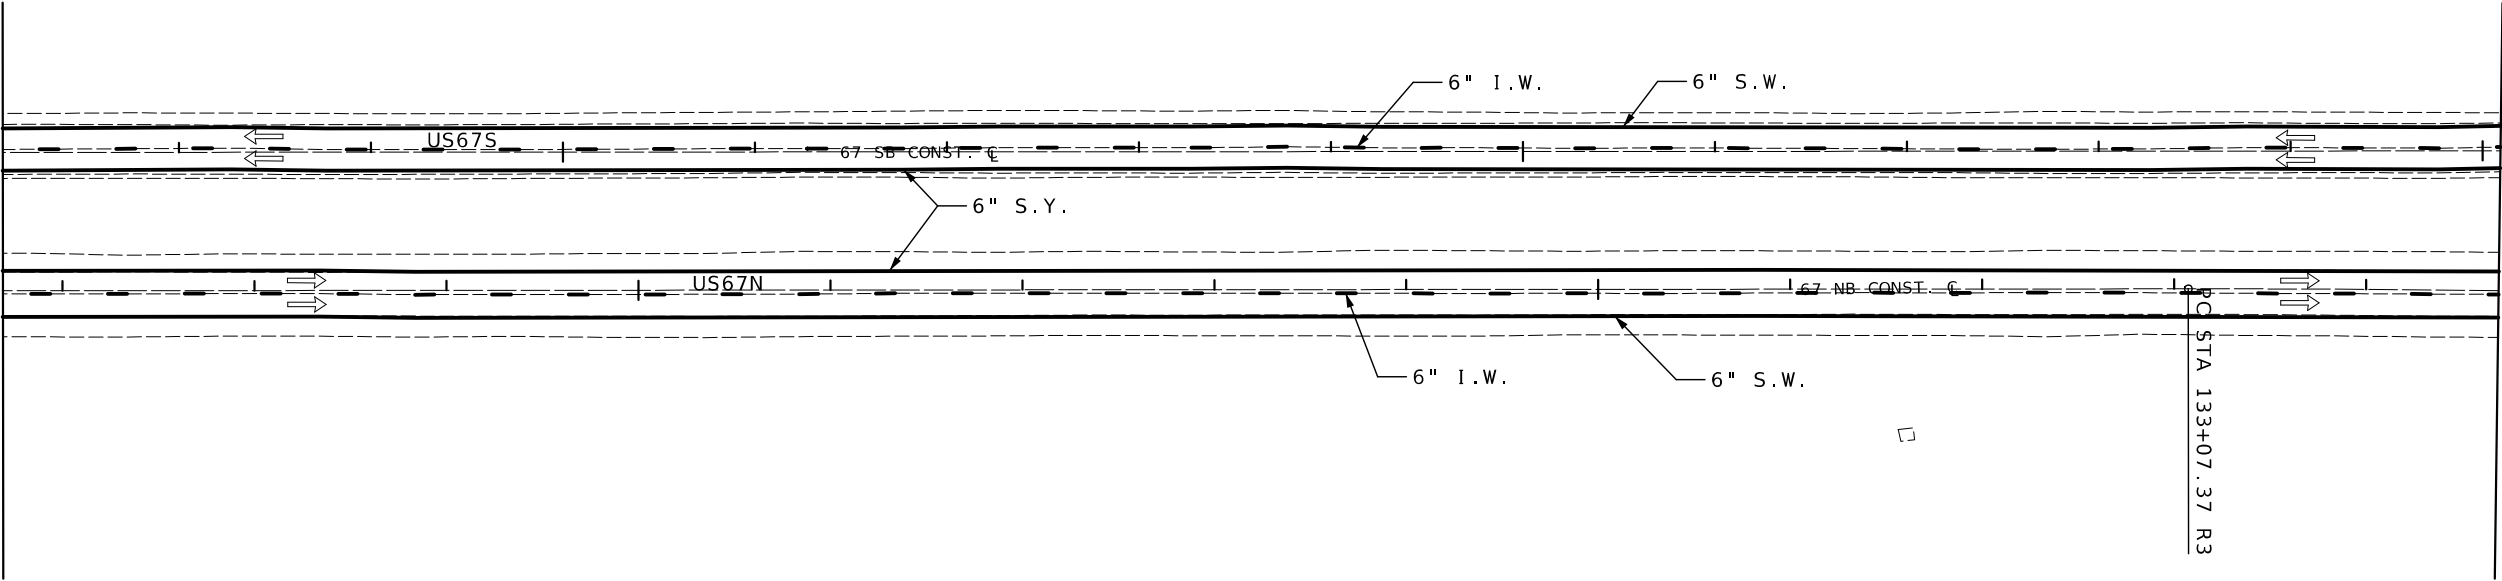

DATE	DESCRIPTION

MISSOURI HIGHWAYS AND TRANSPORTATION COMMISSION



105 WEST CAPITOL
JEFFERSON CITY, MO 65102
1-888-ASK-MODOT (1-888-275-6636)


PAVEMENT MARKING PLANS
ST. CHARLES COUNTY



STATE OF MISSOURI
GARLAND L. HILLNER
NUMBER PE-25740
PROFESSIONAL ENGINEER
07/24/2023 10:49:56 AM
GARLAND L. HILLNER - CIVIL
MO-PE-25740

DATE PREPARED 7/19/2023	
ROUTE 67	STATE MO
DISTRICT SL	SHEET NO. 45
COUNTY ST. LOUIS & ST. CHARLES	
JOB NO. J6P3570	
CONTRACT ID.	
PROJECT NO.	
BRIDGE NO.	

IF A SEAL IS PRESENT ON THIS SHEET IT HAS BEEN ELECTRONICALLY SEALED AND DATED.



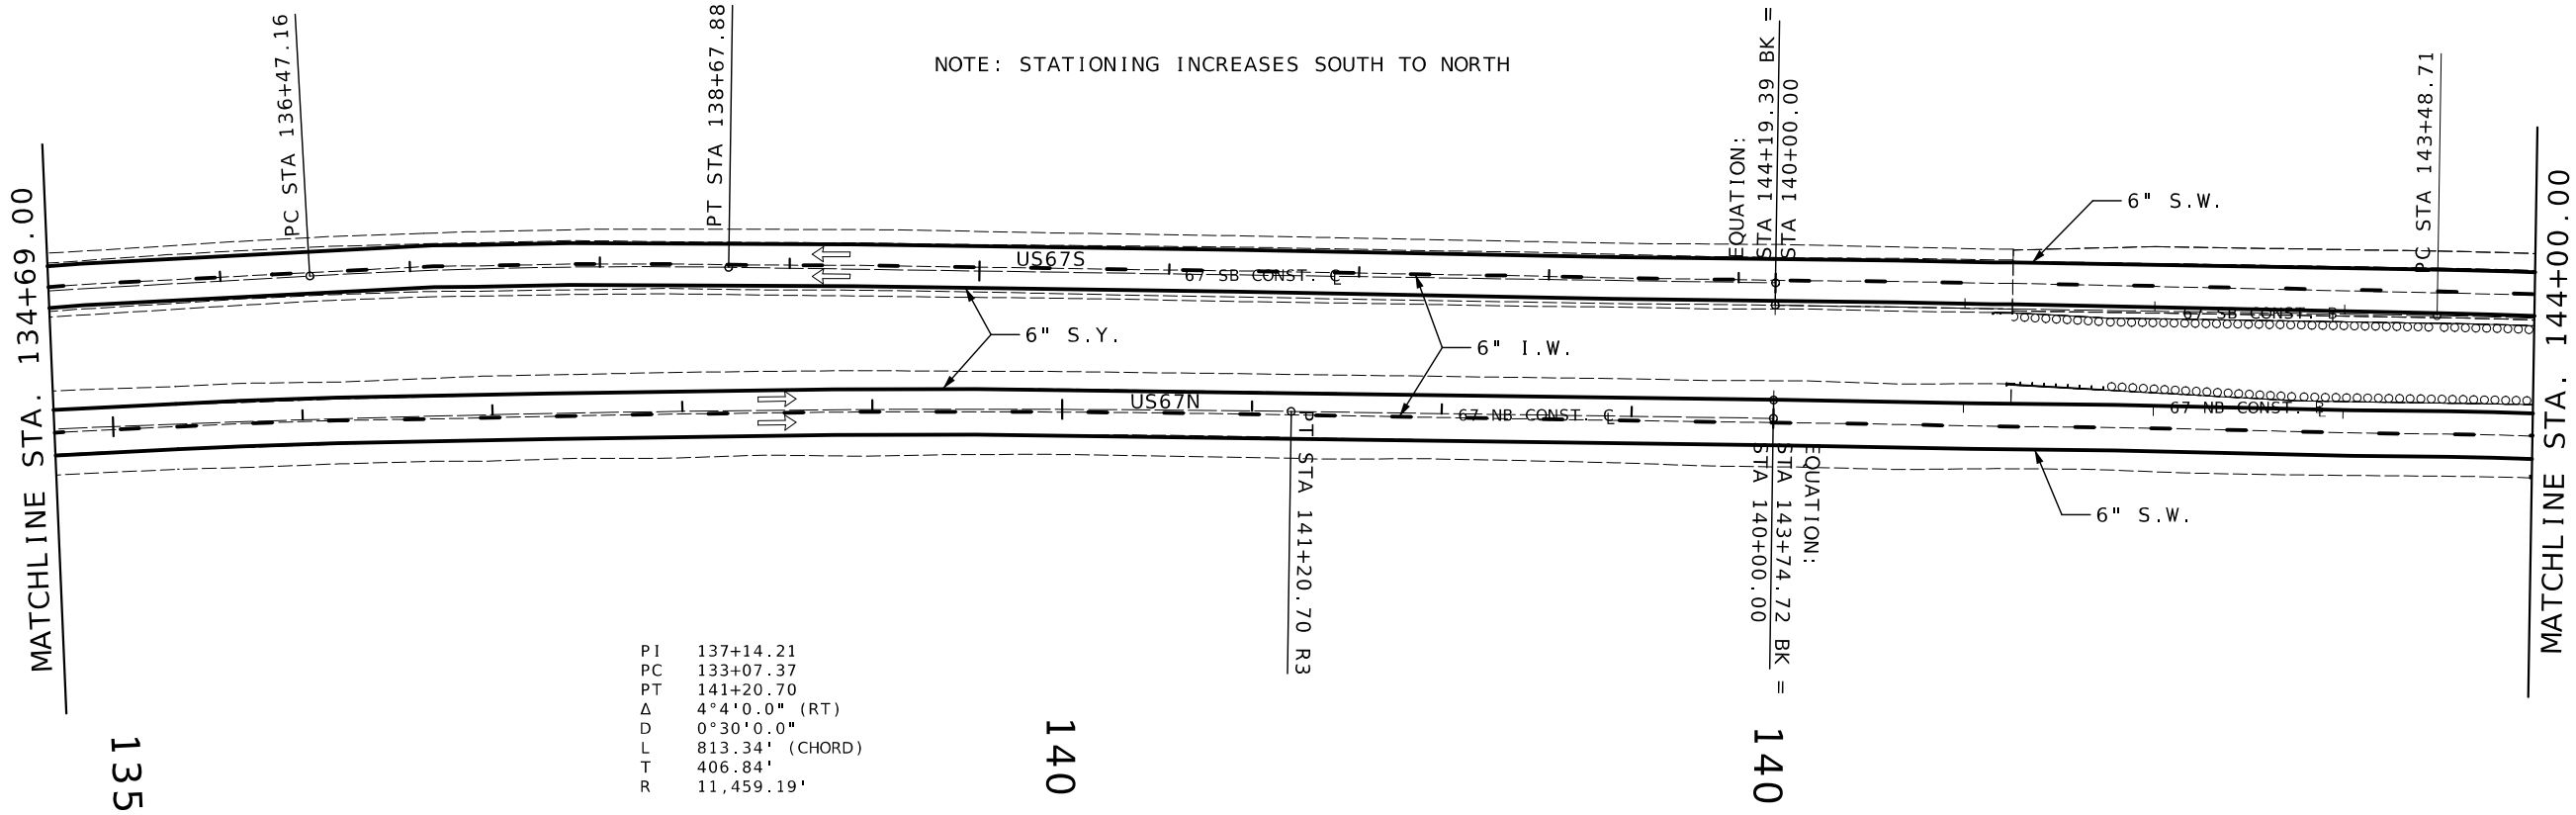


PI 137+57.57
PC 136+47.16
PT 138+67.88
Δ 4°5'0.0" (RT)
D 1°51'0.0"
L 220.73' (CHORD)
T 110.41'
R 3,097.20'

PI 137+14.21
PC 133+07.37
PT 141+20.70
Δ 4°4'0.0" (RT)
D 0°30'0.0"
L 813.34' (CHORD)
T 406.84'
R 11,459.19'

NOTE: STATIONING INCREASES SOUTH TO NORTH

STRIPING LEGEND	
6" D.S.Y.	- 6" DOUBLE SOLID YELLOW (HIGH BUILD WATERBORNE PAINT - TYPE L BEADS)
6" S.Y.	- 6" SOLID YELLOW (HIGH BUILD WATERBORNE PAINT - TYPE L BEADS)
6" S.W.	- 6" SOLID WHITE (HIGH BUILD WATERBORNE PAINT - TYPE L BEADS)
6" I.W.	- 6" INTERMITTENT WHITE (HIGH BUILD WATERBORNE PAINT - TYPE L BEADS)
6" D.W.	- 6" DOTTED WHITE (HIGH BUILD WATERBORNE PAINT - TYPE L BEADS)
12" S.W.	- 12" SOLID WHITE (HIGH BUILD WATERBORNE PAINT - TYPE L BEADS)
	- PREFORMED THERMOPLASTIC ARROW
	- 24" S.W. PREFORMED THERMOPLASTIC STOP BAR
	- 12" S.W. PREFORMED THERMOPLASTIC YIELD TRIANGLES

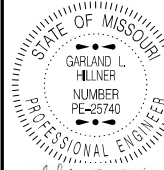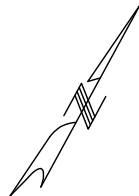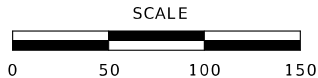

DATE PREPARED
7/19/2023

ROUTE	STATE
67	MO
DISTRICT	SHEET NO.
SL	46

COUNTY
ST. LOUIS & ST. CHARLES

JOB NO.
J6P3570

CONTRACT ID.

PROJECT NO.

BRIDGE NO.


DATE	DESCRIPTION

MISSOURI HIGHWAYS AND TRANSPORTATION COMMISSION


105 WEST CAPITOL
JEFFERSON CITY, MO 65102
1-888-ASK-MODOT (1-888-275-6636)

PAVEMENT MARKING PLANS
ST. CHARLES COUNTY

IF A SEAL IS PRESENT ON THIS SHEET IT HAS BEEN ELECTRONICALLY SEALED AND DATED.

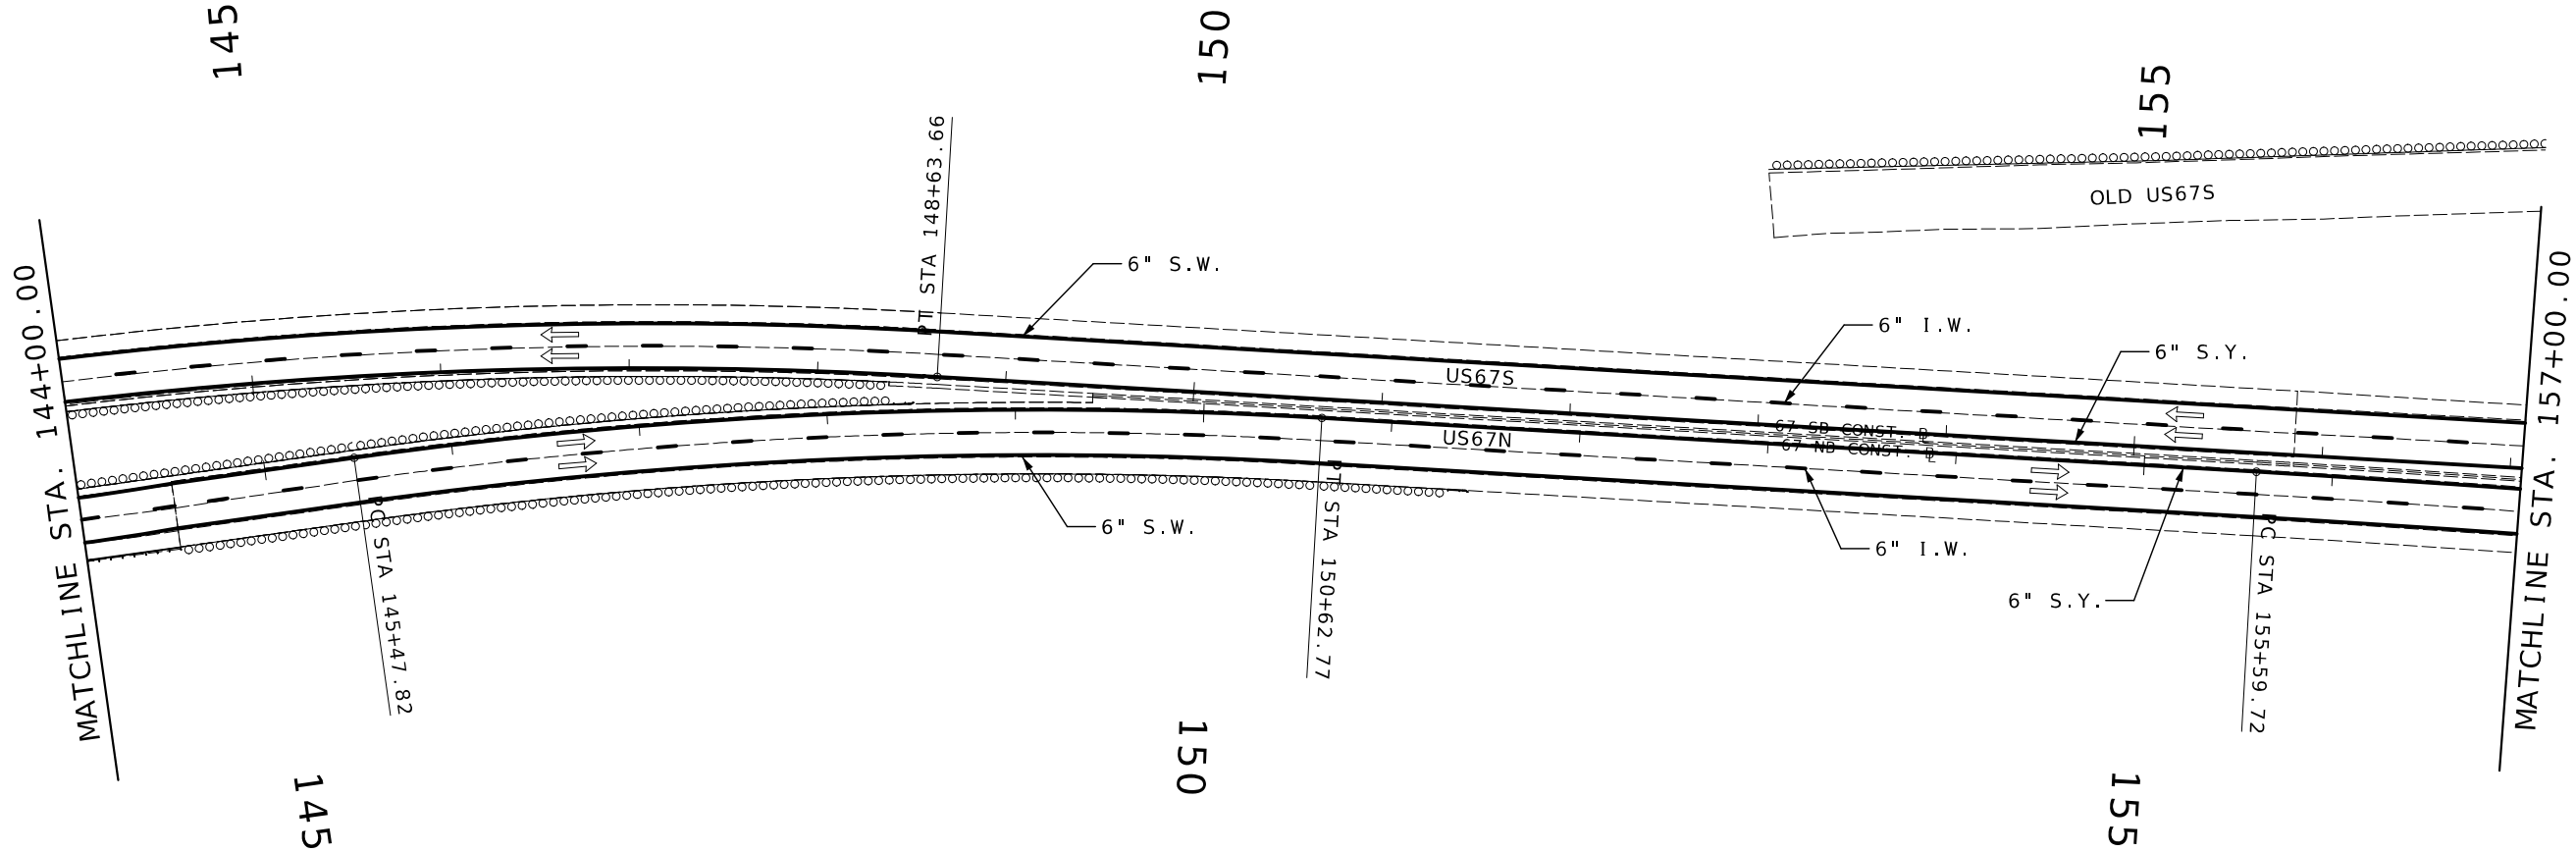


NOTE: STATIONING INCREASES SOUTH TO NORTH

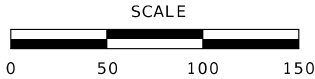

STRIPING LEGEND

- 6" D.S.Y. - 6" DOUBLE SOLID YELLOW (HIGH BUILD WATERBORNE PAINT - TYPE L BEADS)
- 6" S.Y. - 6" SOLID YELLOW (HIGH BUILD WATERBORNE PAINT - TYPE L BEADS)
- 6" S.W. - 6" SOLID WHITE (HIGH BUILD WATERBORNE PAINT - TYPE L BEADS)
- 6" I.W. - 6" INTERMITTENT WHITE (HIGH BUILD WATERBORNE PAINT - TYPE L BEADS)
- 6" D.W. - 6" DOTTED WHITE (HIGH BUILD WATERBORNE PAINT - TYPE L BEADS)
- 12" S.W. - 12" SOLID WHITE (HIGH BUILD WATERBORNE PAINT - TYPE L BEADS)
- PREFORMED THERMOPLASTIC ARROW
- 24" S.W. PREFORMED THERMOPLASTIC STOP BAR
- 12" S.W. PREFORMED THERMOPLASTIC YIELD TRIANGLES

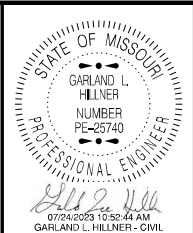

DATE PREPARED 7/19/2023	
ROUTE 67	STATE MO
DISTRICT SL	SHEET NO. 47
COUNTY ST. LOUIS & ST. CHARLES	
JOB NO. J6P3570	
CONTRACT ID.	
PROJECT NO.	
BRIDGE NO.	

DATE	DESCRIPTION



MISSOURI HIGHWAYS AND TRANSPORTATION COMMISSION

MoDOT

105 WEST CAPITOL
JEFFERSON CITY, MO 65102
1-888-ASK-MODOT (1-888-275-6636)

PAVEMENT MARKING PLANS
ST. CHARLES COUNTY

IF A SEAL IS PRESENT ON THIS SHEET IT HAS BEEN ELECTRONICALLY SEALED AND DATED.

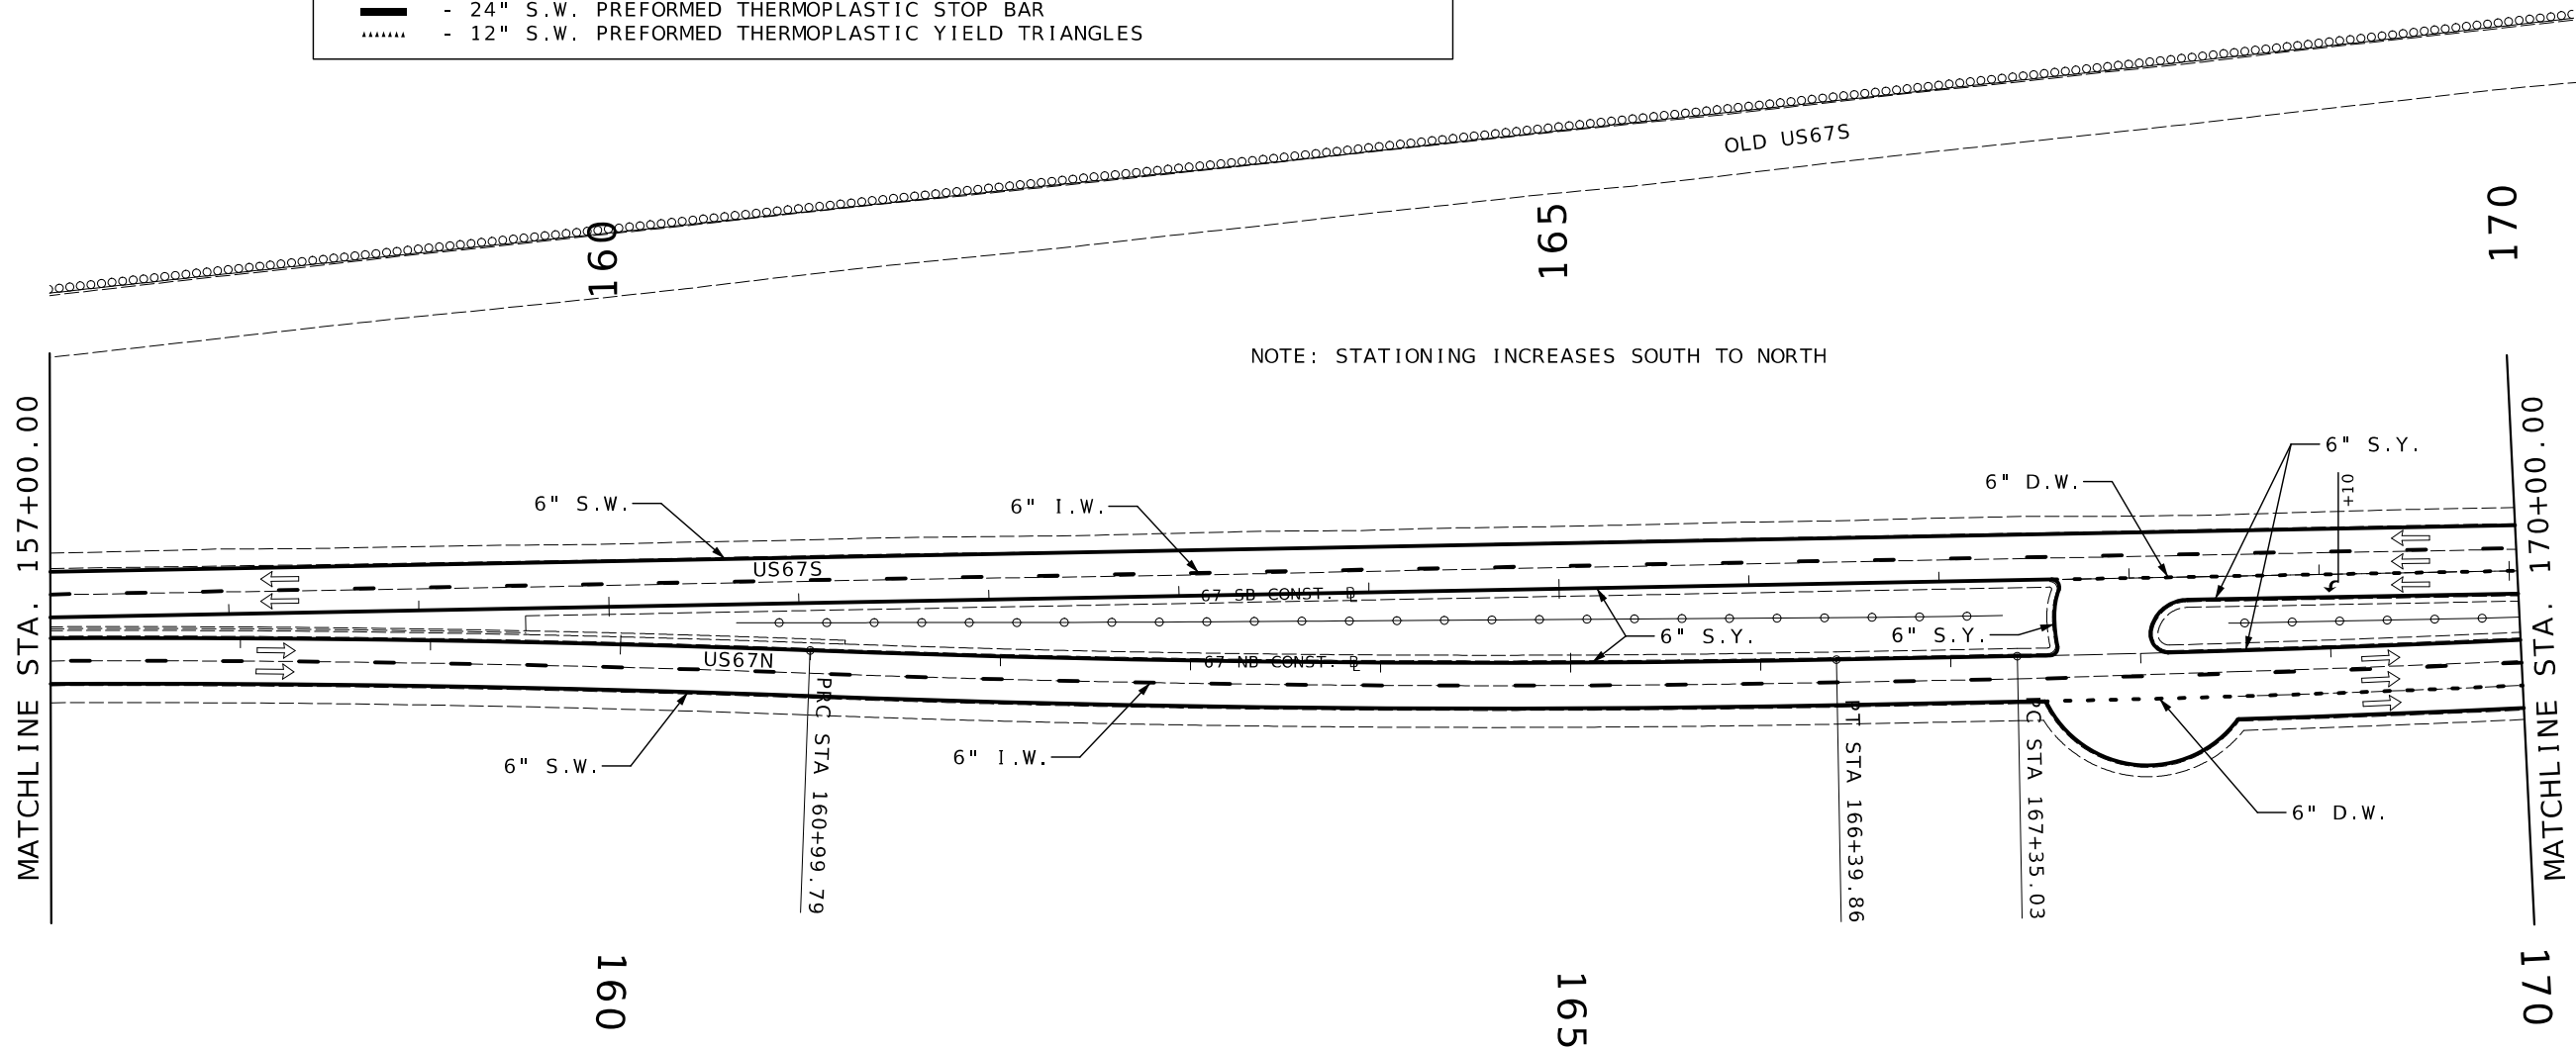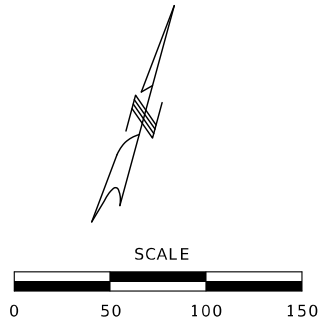

NOTE: STATIONING INCREASES SOUTH TO NORTH

STRIPING LEGEND	
6" D.S.Y.	- 6" DOUBLE SOLID YELLOW (HIGH BUILD WATERBORNE PAINT - TYPE L BEADS)
6" S.Y.	- 6" SOLID YELLOW (HIGH BUILD WATERBORNE PAINT - TYPE L BEADS)
6" S.W.	- 6" SOLID WHITE (HIGH BUILD WATERBORNE PAINT - TYPE L BEADS)
6" I.W.	- 6" INTERMITTENT WHITE (HIGH BUILD WATERBORNE PAINT - TYPE L BEADS)
6" D.W.	- 6" DOTTED WHITE (HIGH BUILD WATERBORNE PAINT - TYPE L BEADS)
12" S.W.	- 12" SOLID WHITE (HIGH BUILD WATERBORNE PAINT - TYPE L BEADS)
	- PREFORMED THERMOPLASTIC ARROW
	- 24" S.W. PREFORMED THERMOPLASTIC STOP BAR
	- 12" S.W. PREFORMED THERMOPLASTIC YIELD TRIANGLES



DATE PREPARED 7/19/2023	
ROUTE 67	STATE MO
DISTRICT SL	SHEET NO. 48
COUNTY ST. LOUIS & ST. CHARLES	
JOB NO. J6P3570	
CONTRACT ID.	
PROJECT NO.	
BRIDGE NO.	

DATE	DESCRIPTION

MISSOURI HIGHWAYS AND TRANSPORTATION COMMISSION


105 WEST CAPITOL
JEFFERSON CITY, MO 65102
1-888-ASK-MODOT (1-888-275-6636)

PAVEMENT MARKING PLANS
ST. CHARLES COUNTY

IF A SEAL IS PRESENT ON THIS SHEET IT HAS BEEN ELECTRONICALLY SEALED AND DATED.

STRIPING LEGEND

- 6" D.S.Y. - 6" DOUBLE SOLID YELLOW (HIGH BUILD WATERBORNE PAINT - TYPE L BEADS)
- 6" S.Y. - 6" SOLID YELLOW (HIGH BUILD WATERBORNE PAINT - TYPE L BEADS)
- 6" S.W. - 6" SOLID WHITE (HIGH BUILD WATERBORNE PAINT - TYPE L BEADS)
- 6" I.W. - 6" INTERMITTENT WHITE (HIGH BUILD WATERBORNE PAINT - TYPE L BEADS)
- 6" D.W. - 6" DOTTED WHITE (HIGH BUILD WATERBORNE PAINT - TYPE L BEADS)
- 12" S.W. - 12" SOLID WHITE (HIGH BUILD WATERBORNE PAINT - TYPE L BEADS)
- ➔ ➔ ➔ - PREFORMED THERMOPLASTIC ARROW
- ▬ - 24" S.W. PREFORMED THERMOPLASTIC STOP BAR
- - 12" S.W. PREFORMED THERMOPLASTIC YIELD TRIANGLES

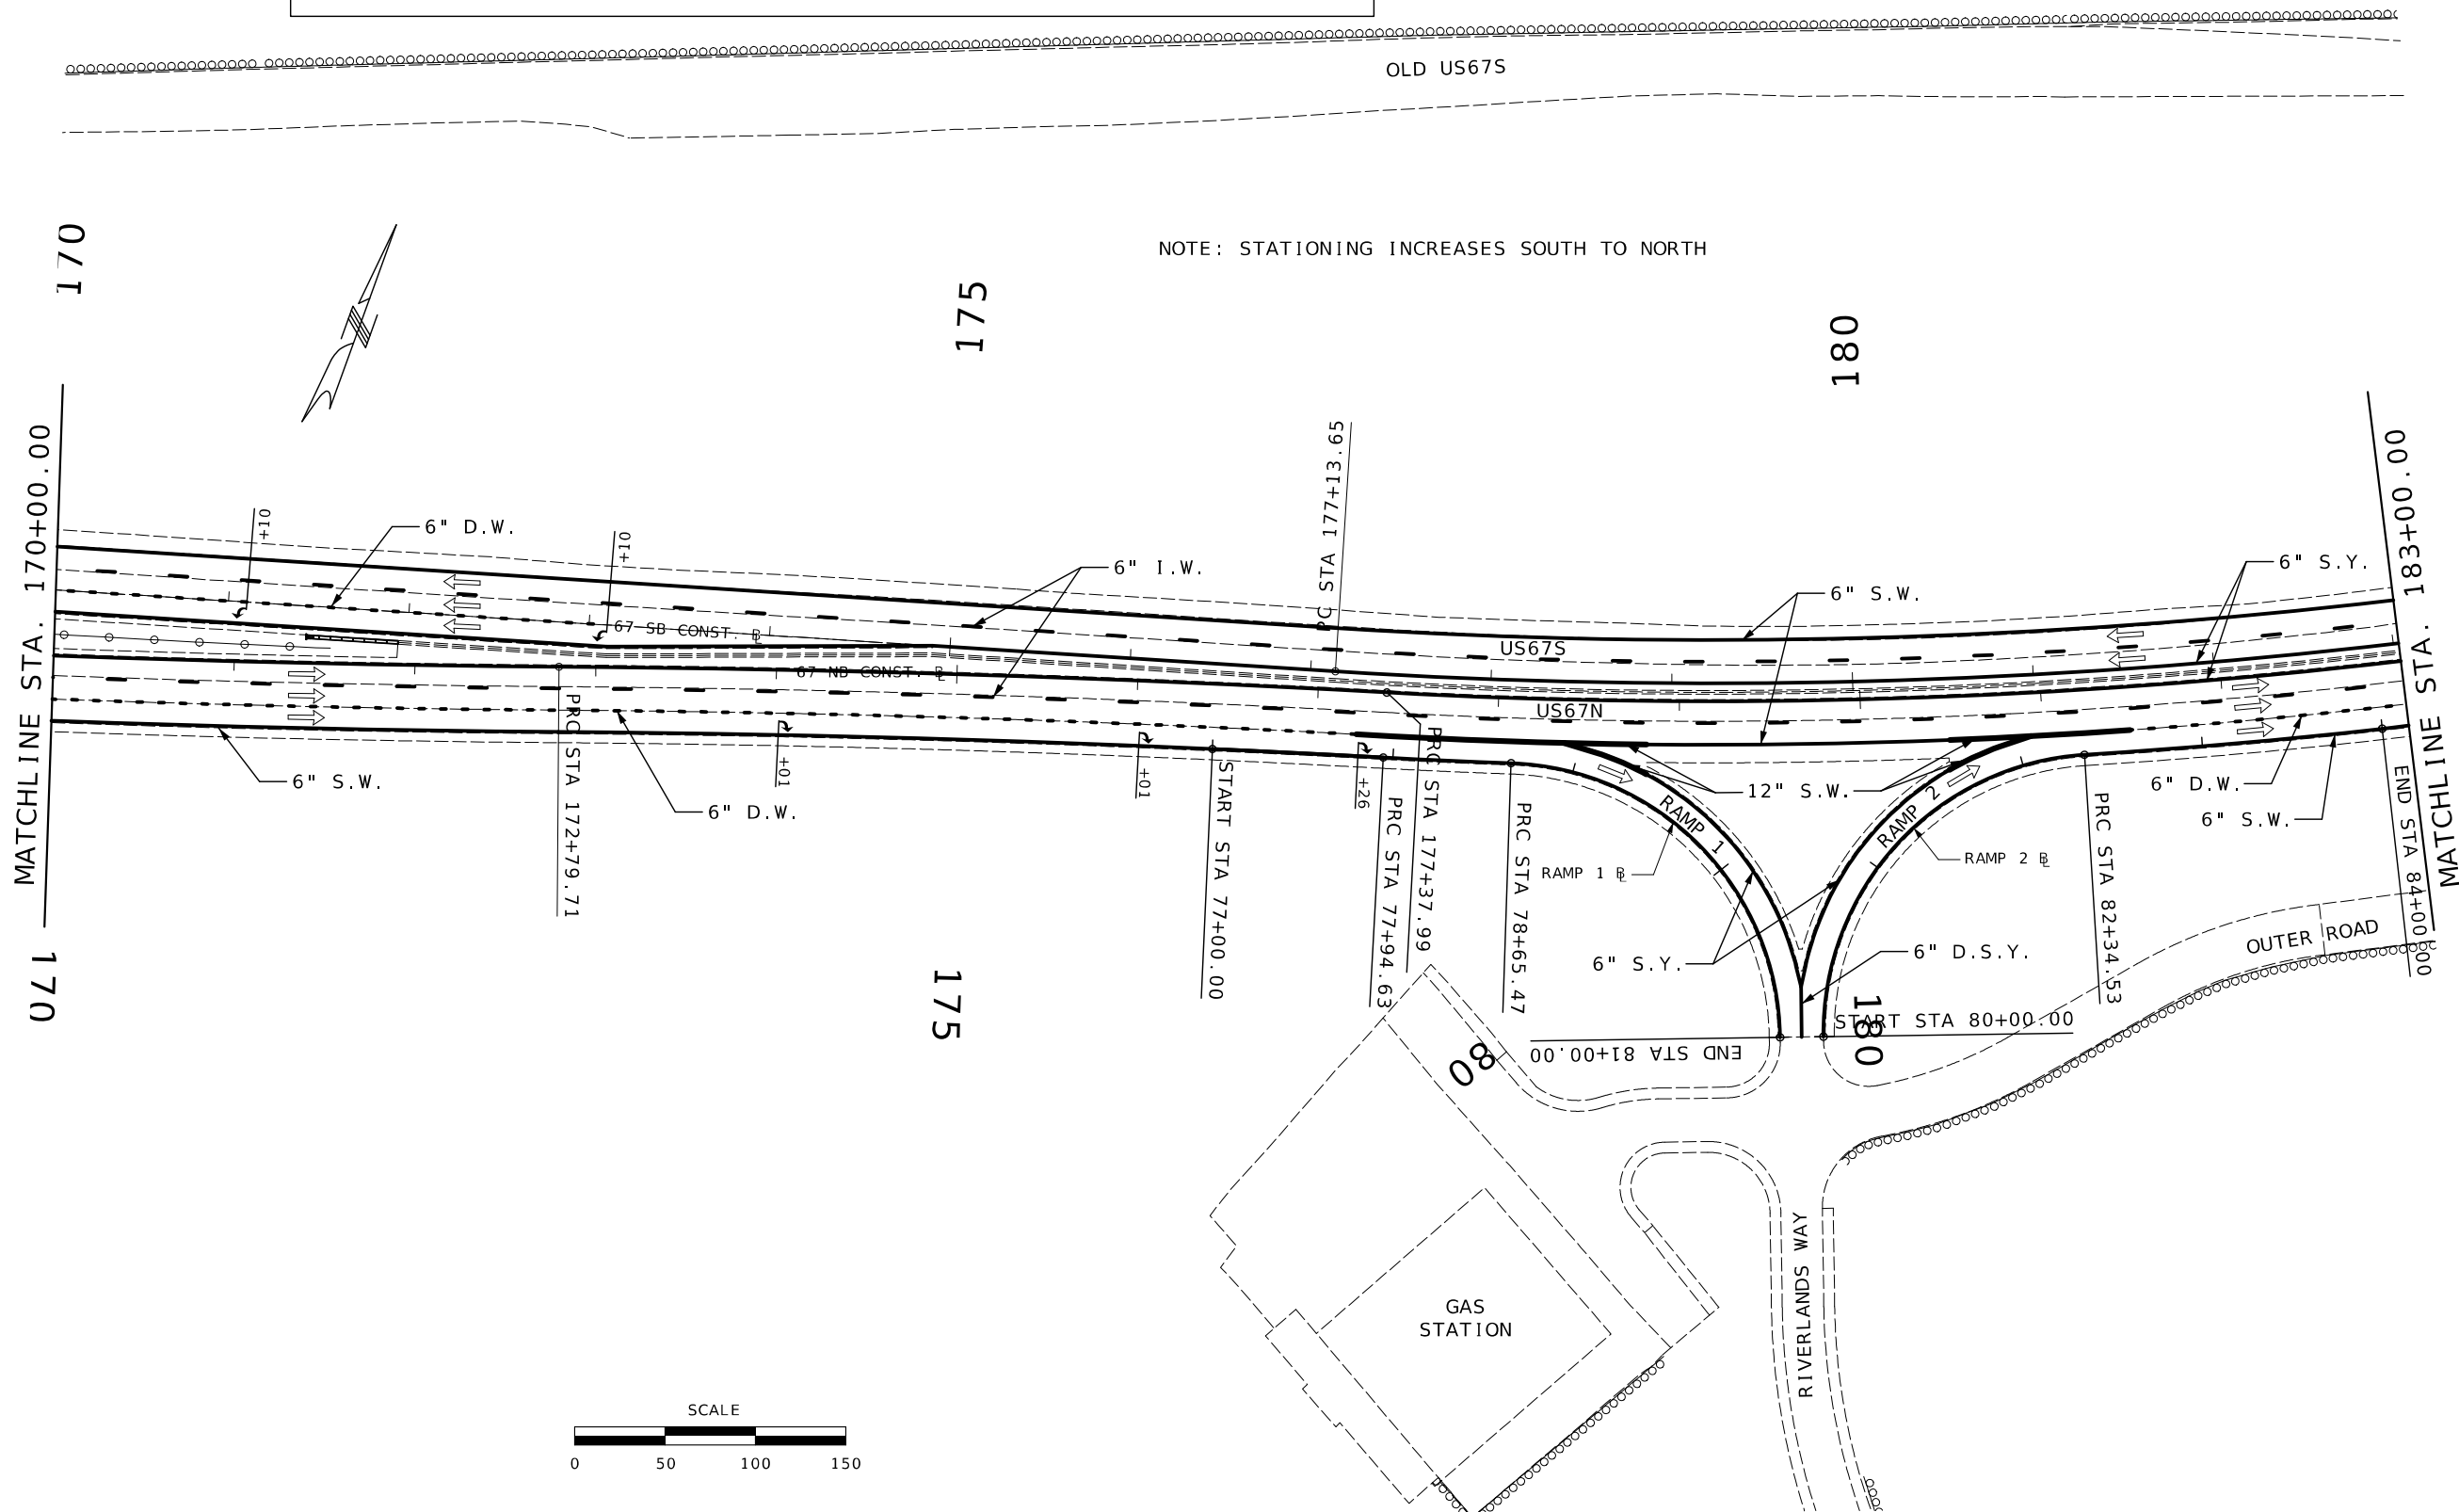

STATE OF MISSOURI
GARLAND L. HILLNER
NUMBER
PE-25740
PROFESSIONAL ENGINEER
07/24/2023 10:53:55 AM
GARLAND L. HILLNER - CIVIL
MO-PE-25740
DATE PREPARED
7/19/2023

ROUTE	STATE
67	MO
DISTRICT	SHEET NO.
SL	49
COUNTY	
ST. LOUIS & ST. CHARLES	
JOB NO.	
J6P3570	
CONTRACT ID.	
PROJECT NO.	
BRIDGE NO.	

DATE	DESCRIPTION


MISSOURI HIGHWAYS AND TRANSPORTATION COMMISSION

MoDOT


105 WEST CAPITOL
JEFFERSON CITY, MO 65102
1-888-ASK-MODOT (1-888-275-6636)

PAVEMENT MARKING PLANS
ST. CHARLES COUNTY

IF A SEAL IS PRESENT ON THIS SHEET IT HAS BEEN ELECTRONICALLY SEALED AND DATED.

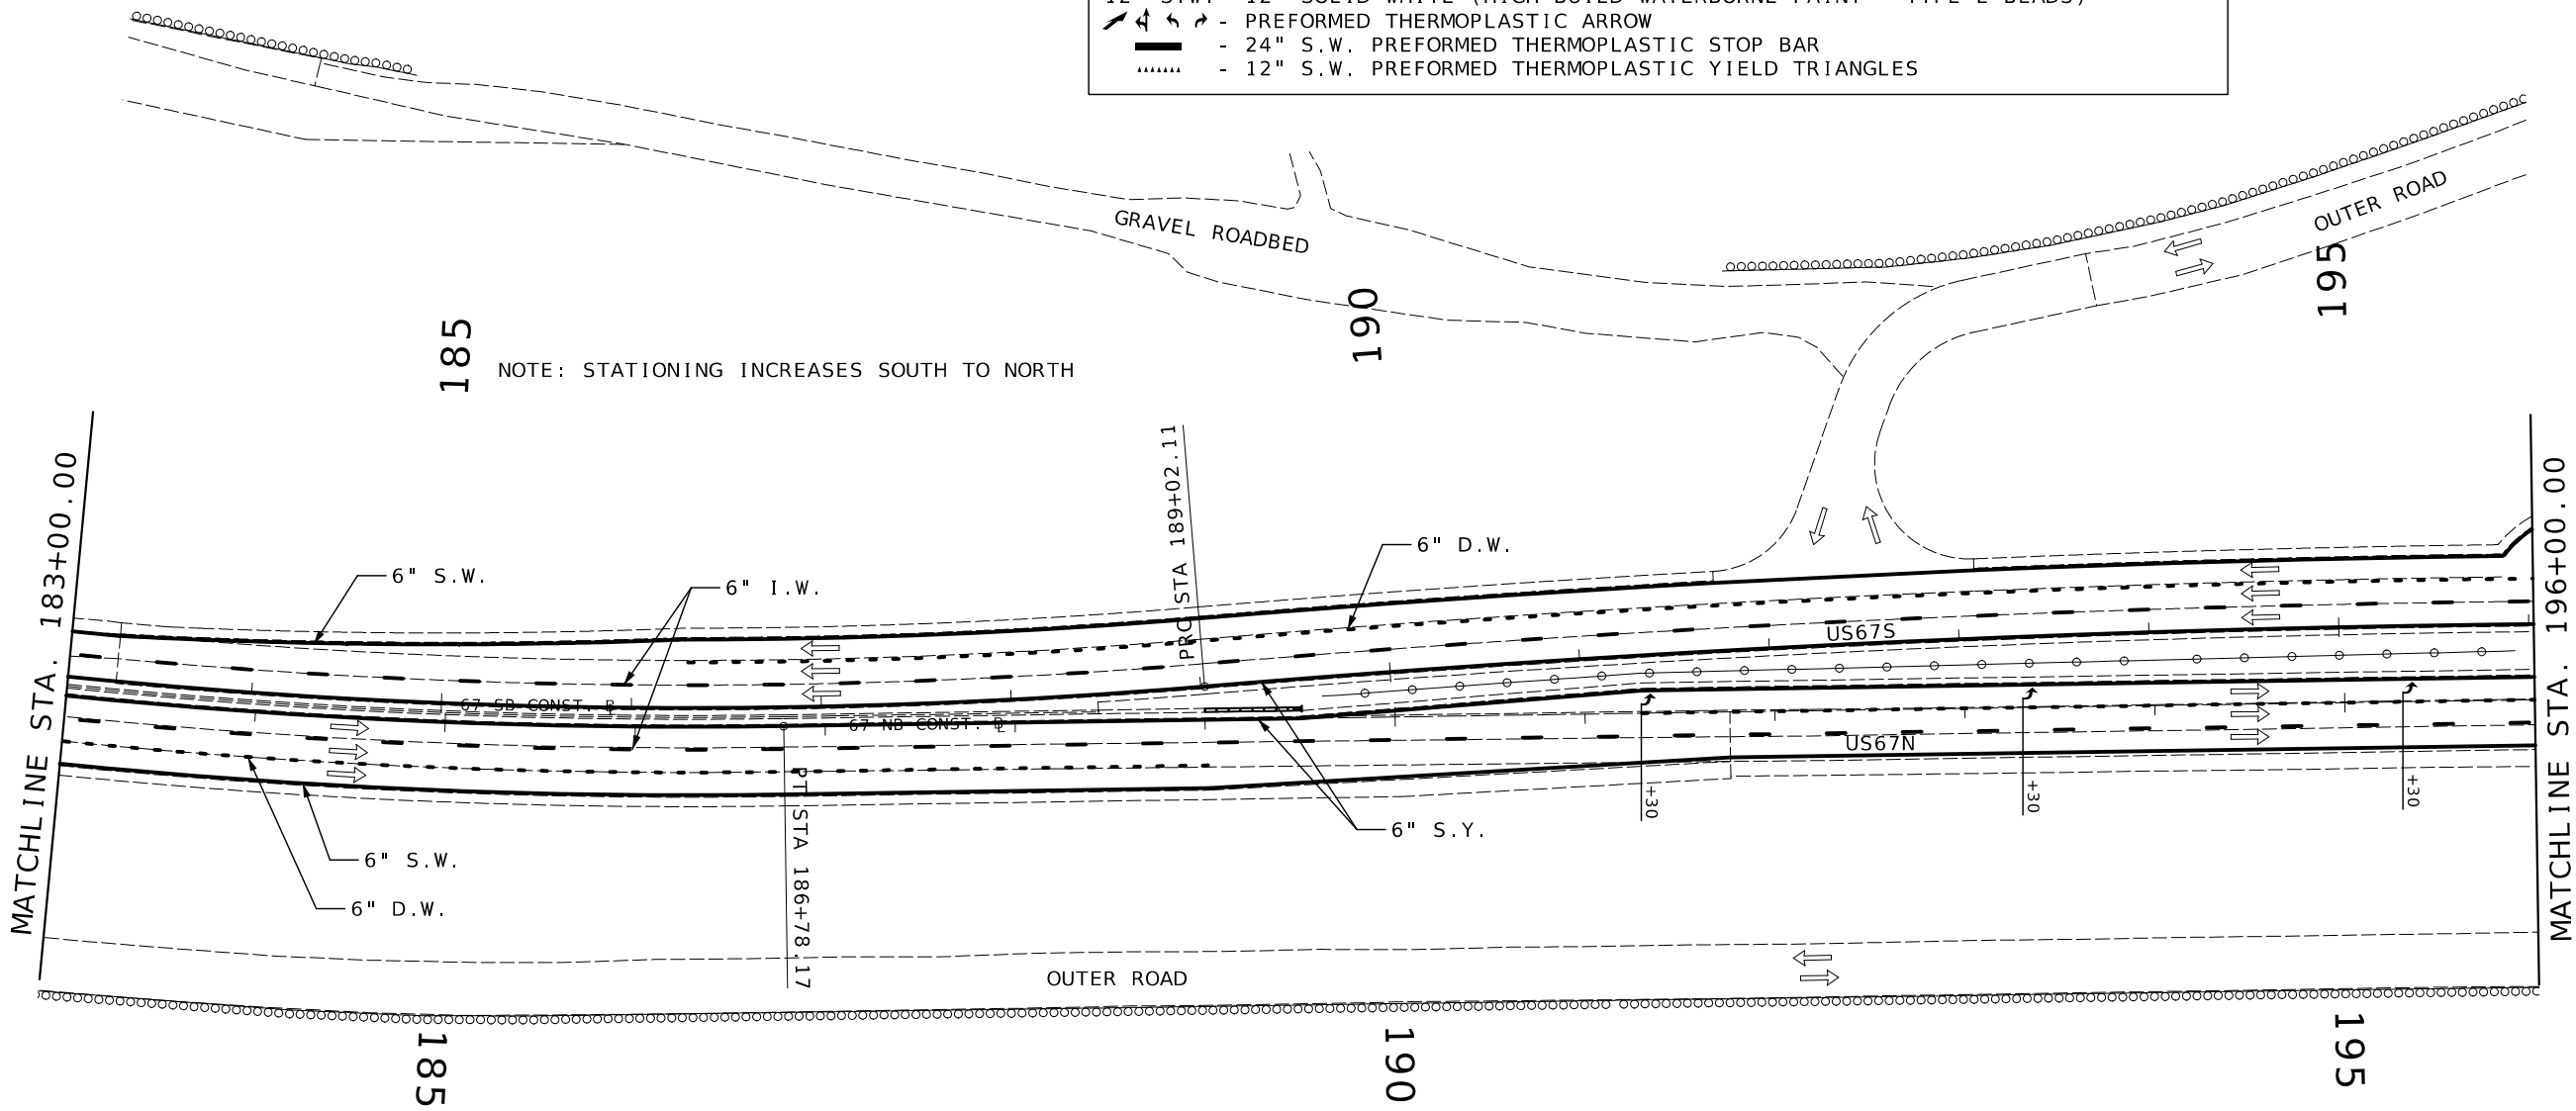

STRIPING LEGEND	
6" D.S.Y.	- 6" DOUBLE SOLID YELLOW (HIGH BUILD WATERBORNE PAINT - TYPE L BEADS)
6" S.Y.	- 6" SOLID YELLOW (HIGH BUILD WATERBORNE PAINT - TYPE L BEADS)
6" S.W.	- 6" SOLID WHITE (HIGH BUILD WATERBORNE PAINT - TYPE L BEADS)
6" I.W.	- 6" INTERMITTENT WHITE (HIGH BUILD WATERBORNE PAINT - TYPE L BEADS)
6" D.W.	- 6" DOTTED WHITE (HIGH BUILD WATERBORNE PAINT - TYPE L BEADS)
12" S.W.	- 12" SOLID WHITE (HIGH BUILD WATERBORNE PAINT - TYPE L BEADS)
	- PREFORMED THERMOPLASTIC ARROW
	- 24" S.W. PREFORMED THERMOPLASTIC STOP BAR
	- 12" S.W. PREFORMED THERMOPLASTIC YIELD TRIANGLES

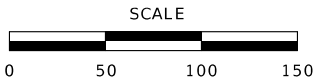

DATE PREPARED 7/19/2023	
ROUTE 67	STATE MO
DISTRICT SL	SHEET NO. 50
COUNTY ST. LOUIS & ST. CHARLES	
JOB NO. J6P3570	
CONTRACT ID.	
PROJECT NO.	
BRIDGE NO.	

DATE	DESCRIPTION


MISSOURI HIGHWAYS AND TRANSPORTATION COMMISSION

MoDOT

105 WEST CAPITOL
JEFFERSON CITY, MO 65102
1-888-ASK-MODOT (1-888-275-6636)

PAVEMENT MARKING PLANS
ST. CHARLES COUNTY

IF A SEAL IS PRESENT ON THIS SHEET IT HAS BEEN ELECTRONICALLY SEALED AND DATED.

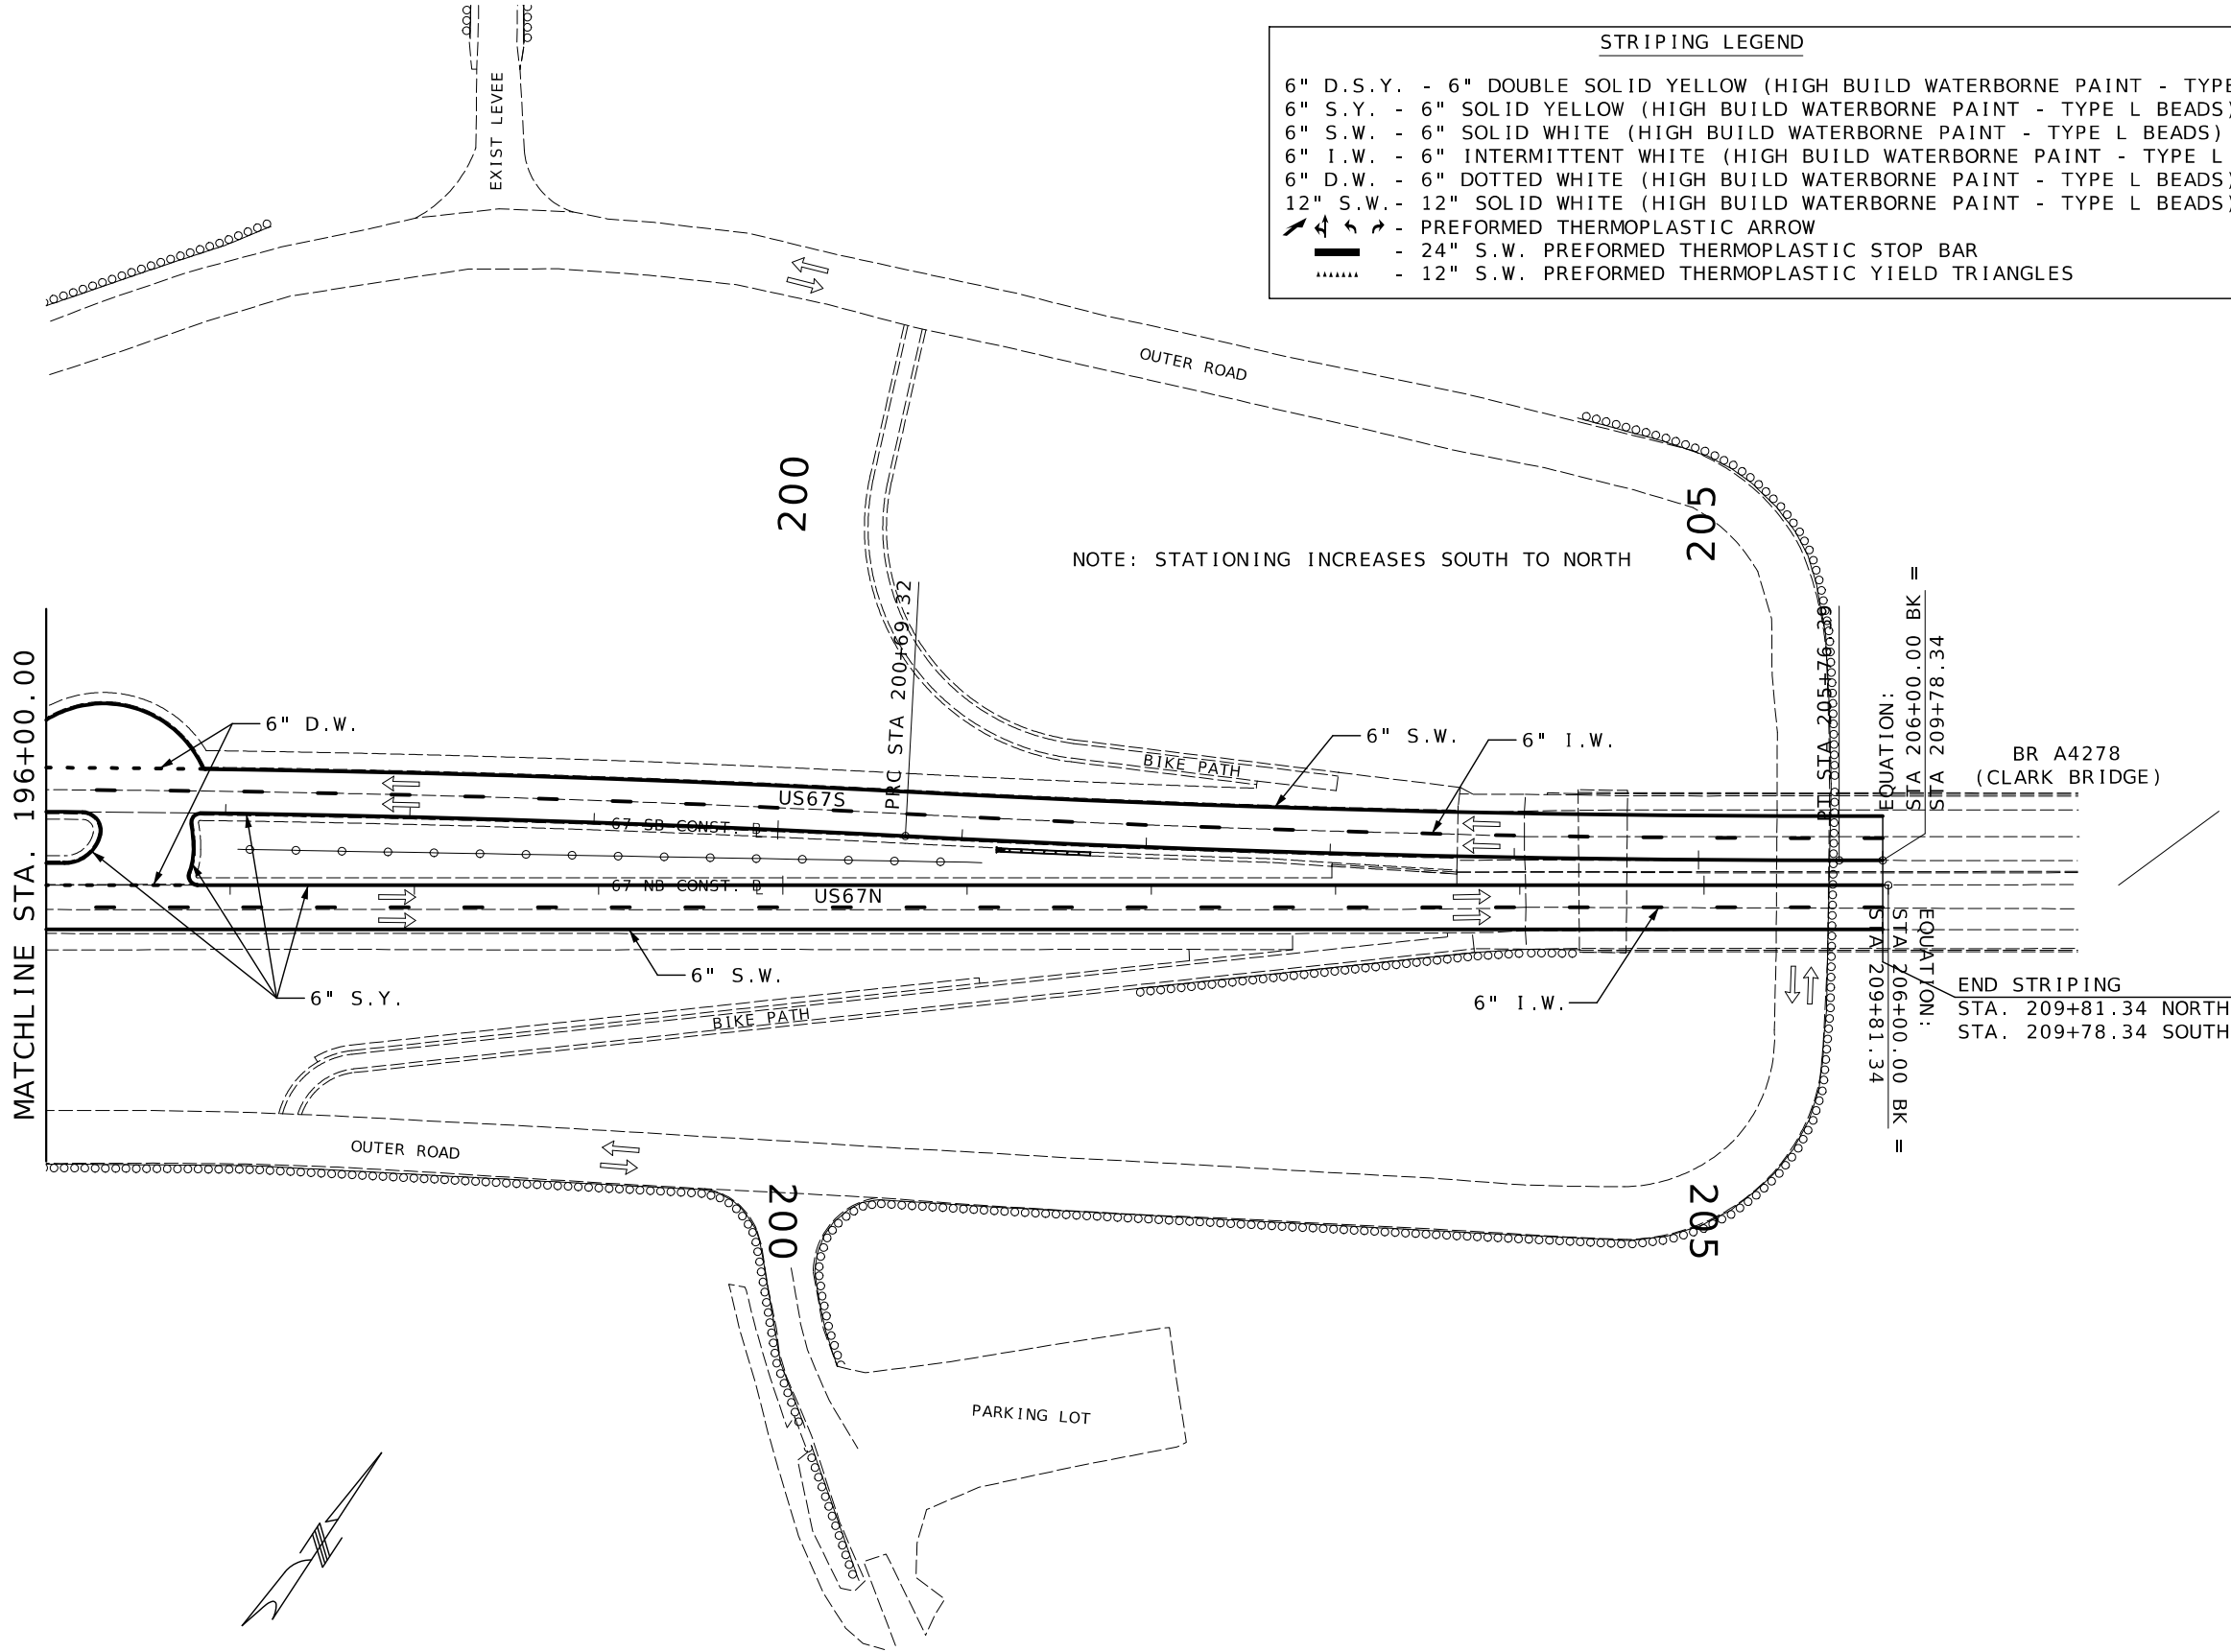

STRIPING LEGEND

6" D.S.Y. - 6" DOUBLE SOLID YELLOW (HIGH BUILD WATERBORNE PAINT - TYPE L BEADS)

6" S.Y. - 6" SOLID YELLOW (HIGH BUILD WATERBORNE PAINT - TYPE L BEADS)

6" S.W. - 6" SOLID WHITE (HIGH BUILD WATERBORNE PAINT - TYPE L BEADS)

6" I.W. - 6" INTERMITTENT WHITE (HIGH BUILD WATERBORNE PAINT - TYPE L BEADS)

6" D.W. - 6" DOTTED WHITE (HIGH BUILD WATERBORNE PAINT - TYPE L BEADS)

12" S.W. - 12" SOLID WHITE (HIGH BUILD WATERBORNE PAINT - TYPE L BEADS)

- PREFORMED THERMOPLASTIC ARROW

- 24" S.W. PREFORMED THERMOPLASTIC STOP BAR

- 12" S.W. PREFORMED THERMOPLASTIC YIELD TRIANGLES

STATE OF MISSOURI

GARLAND L. HILLNER

NUMBER PE-25740

PROFESSIONAL ENGINEER

07/24/2023 10:54:58 AM

GARLAND L. HILLNER - CIVIL

MO-PE-25740

DATE PREPARED
7/19/2023

ROUTE
67

STATE
MO

DISTRICT
SL

SHEET NO.
51

COUNTY
ST. LOUIS & ST. CHARLES

JOB NO.
J6P3570

CONTRACT ID.

PROJECT NO.

BRIDGE NO.

DATE	DESCRIPTION

MISSOURI HIGHWAYS AND TRANSPORTATION COMMISSION

105 WEST CAPITOL
JEFFERSON CITY, MO 65102
1-888-ASK-MODOT (1-888-275-6636)

PAVEMENT MARKING PLANS
ST. CHARLES COUNTY

IF A SEAL IS PRESENT ON THIS SHEET IT HAS BEEN ELECTRONICALLY SEALED AND DATED.

SCALE