


DATE PREPARED 7/18/2023	
ROUTE 141	STATE MO
DISTRICT SL	SHEET NO. 1
COUNTY ST. LOUIS	
JOB NO. JSL0017	
CONTRACT ID.	
PROJECT NO.	
BRIDGE NO.	

DESCRIPTION


MISSOURI HIGHWAYS AND TRANSPORTATION COMMISSION

105 WEST CAPITOL
JEFFERSON CITY, MO 65102
1-888-ASK-MODOT (1-888-275-6636)

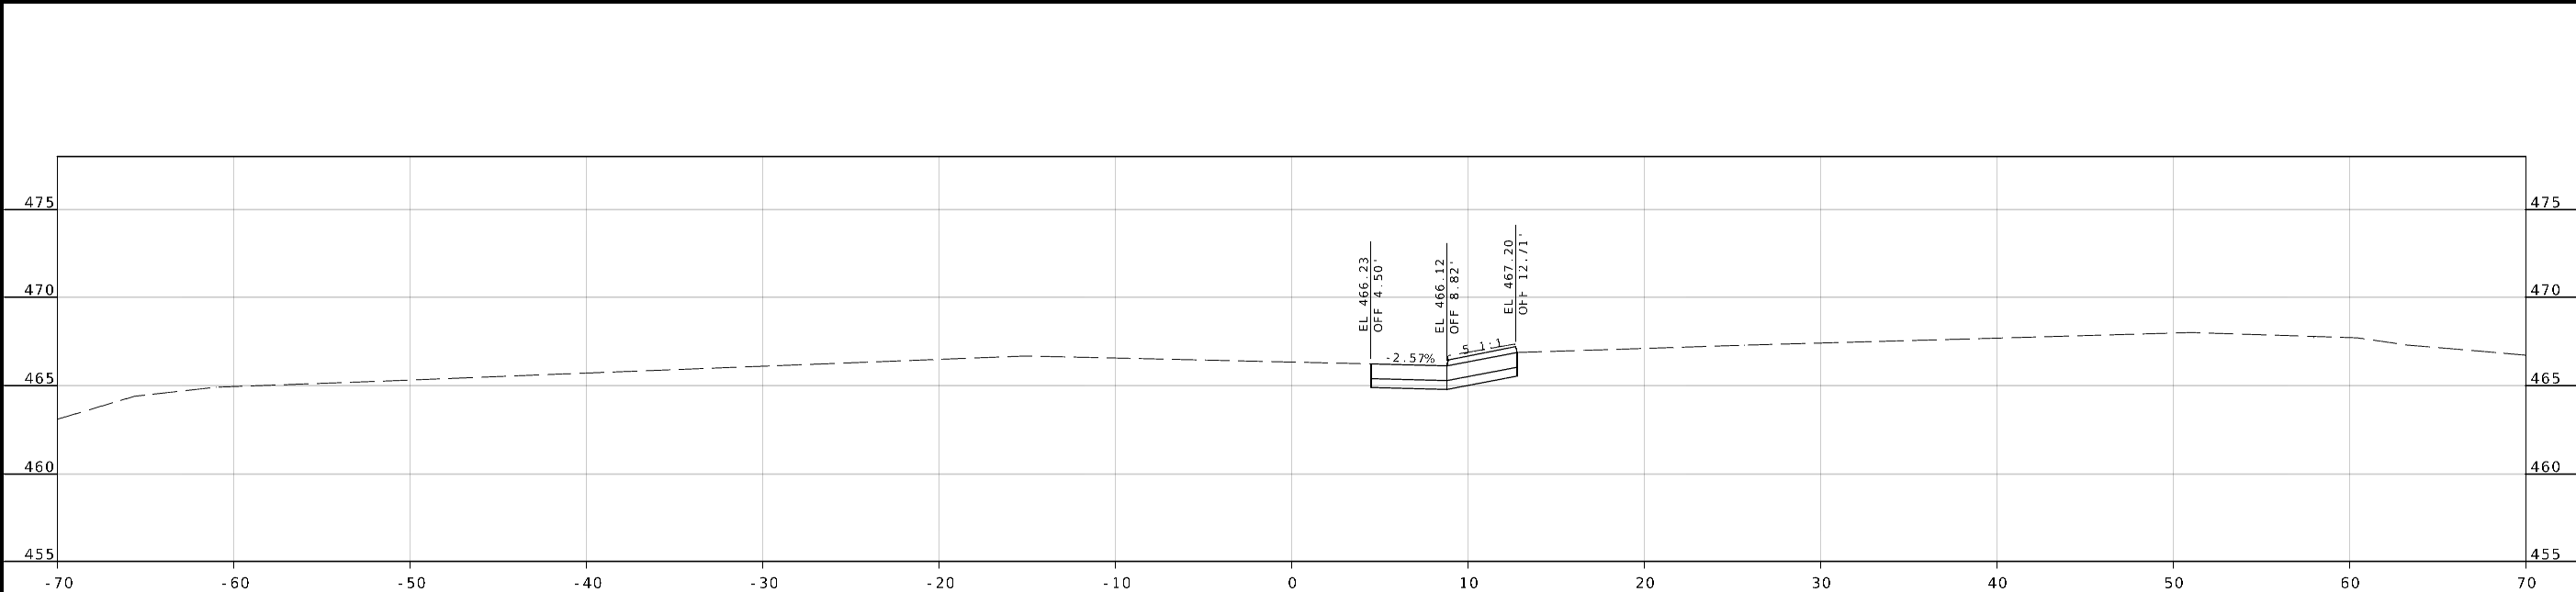


CROSS SECTIONS
SHEET 1 OF 9


IF A SEAL IS PRESENT ON THIS SHEET IT HAS BEEN ELECTRONICALLY SEALED AND DATED.

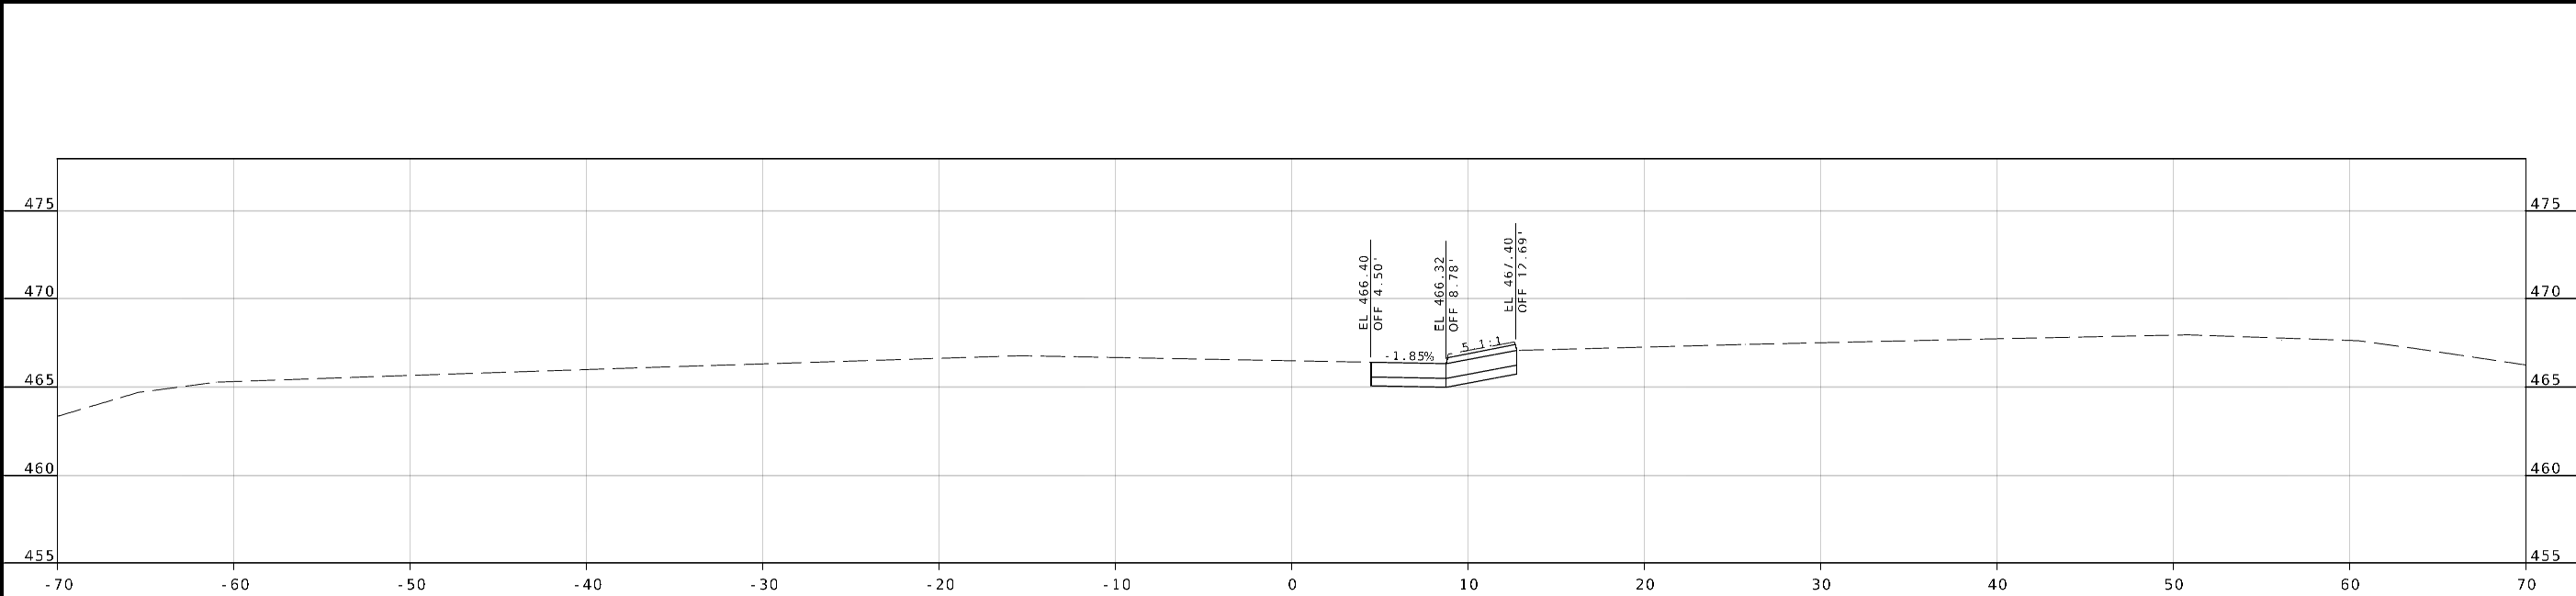

STA 371+30.00

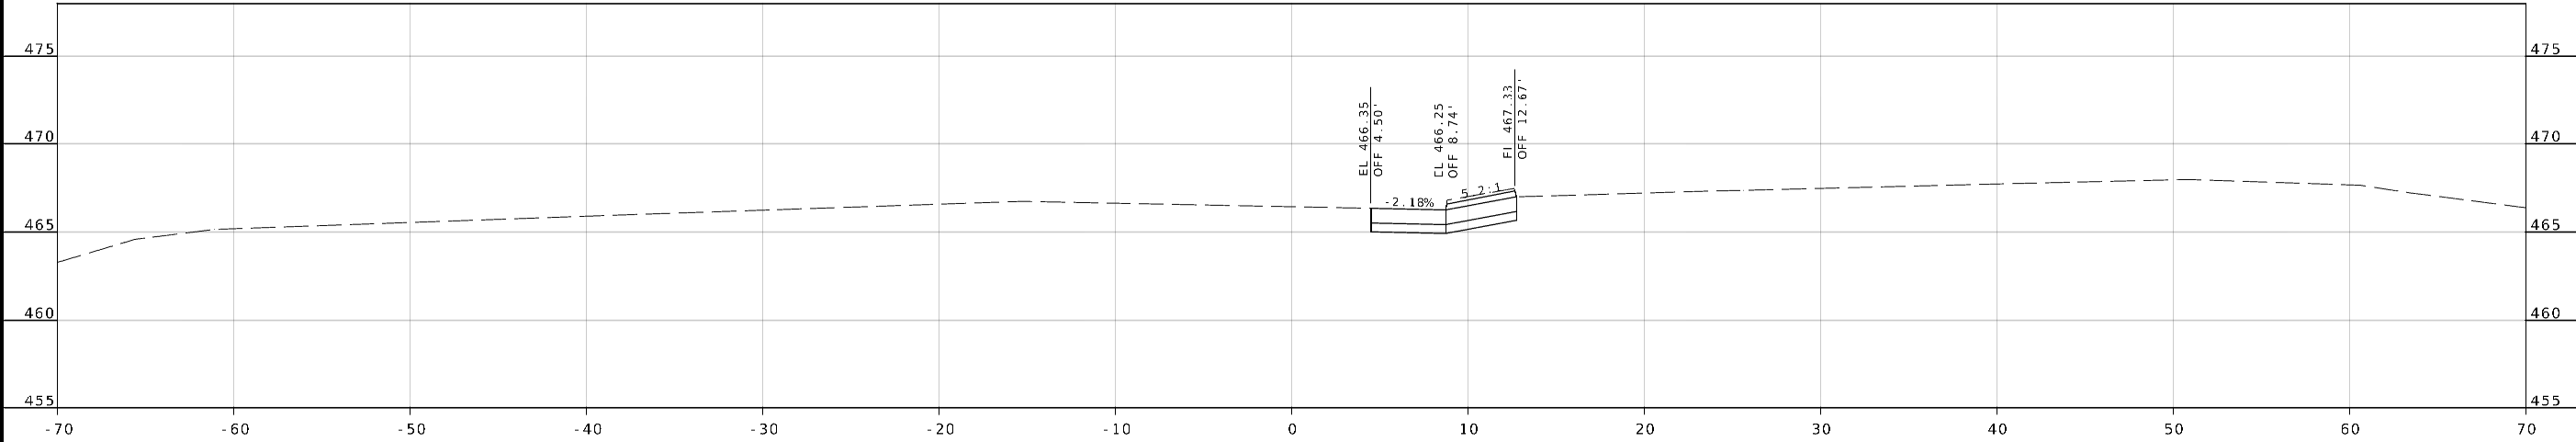

STA 371+20.00

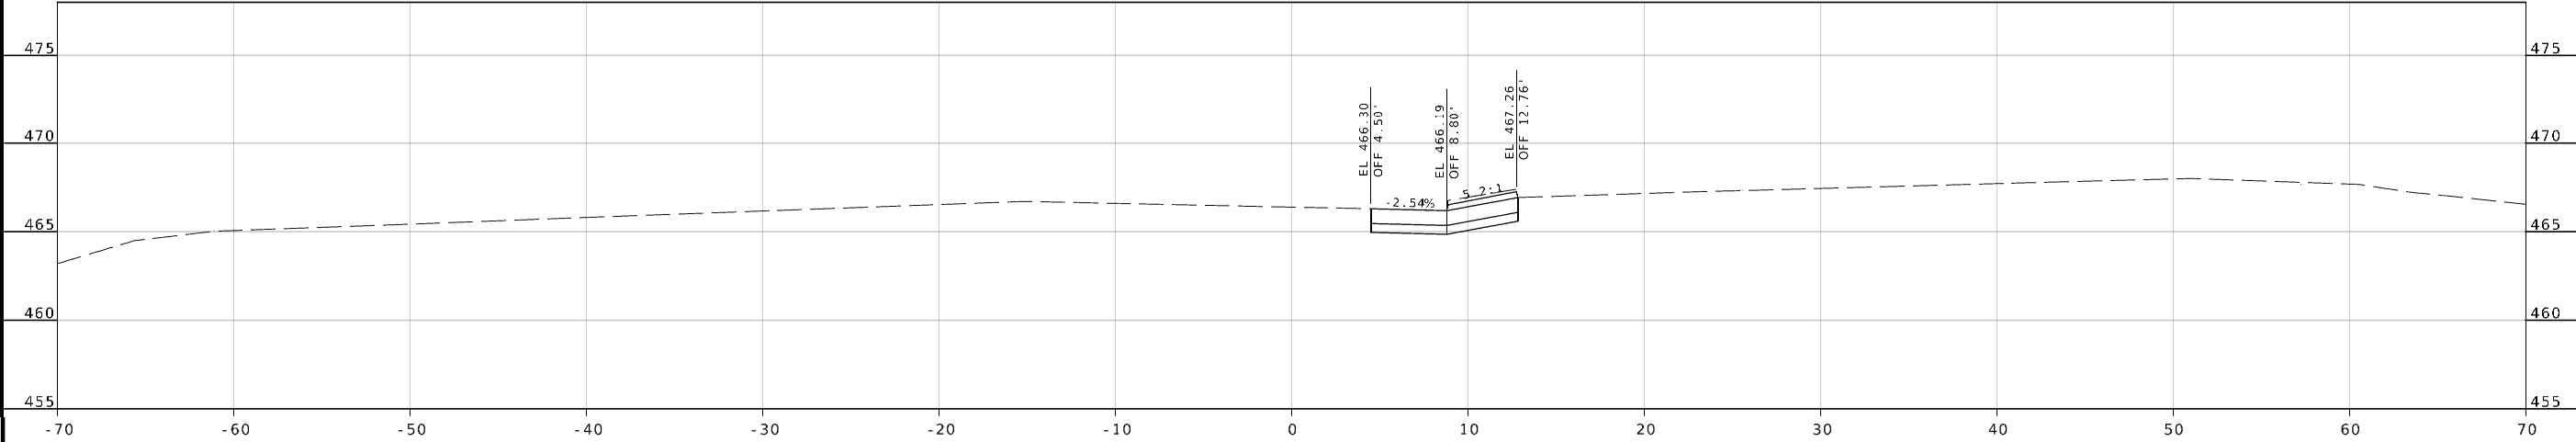

STA 371+10.00



DATE PREPARED 7/18/2023	
ROUTE 141	STATE MO
DISTRICT SL	SHEET NO. 2
COUNTY ST. LOUIS	
JOB NO. JSL0017	
CONTRACT ID.	
PROJECT NO.	
BRIDGE NO.	

DESCRIPTION




DATE

MISSOURI HIGHWAYS AND TRANSPORTATION COMMISSION

105 WEST CAPITOL
JEFFERSON CITY, MO 65102
1-888-ASK-MODOT (1-888-275-6636)

CROSS SECTIONS
SHEET 2 OF 9

IF A SEAL IS PRESENT ON THIS SHEET IT HAS BEEN ELECTRONICALLY SEALED AND DATED.

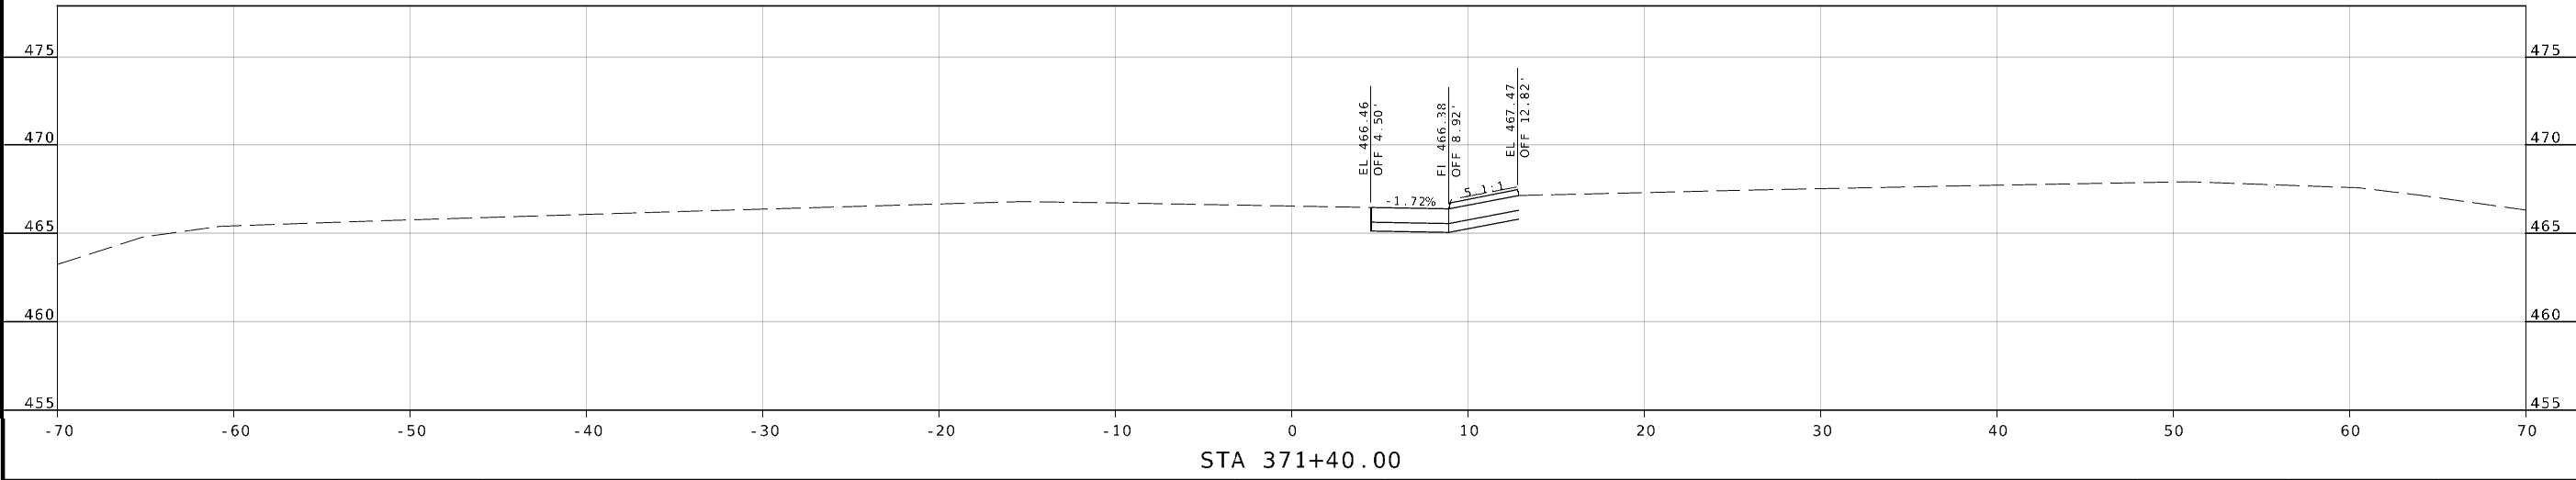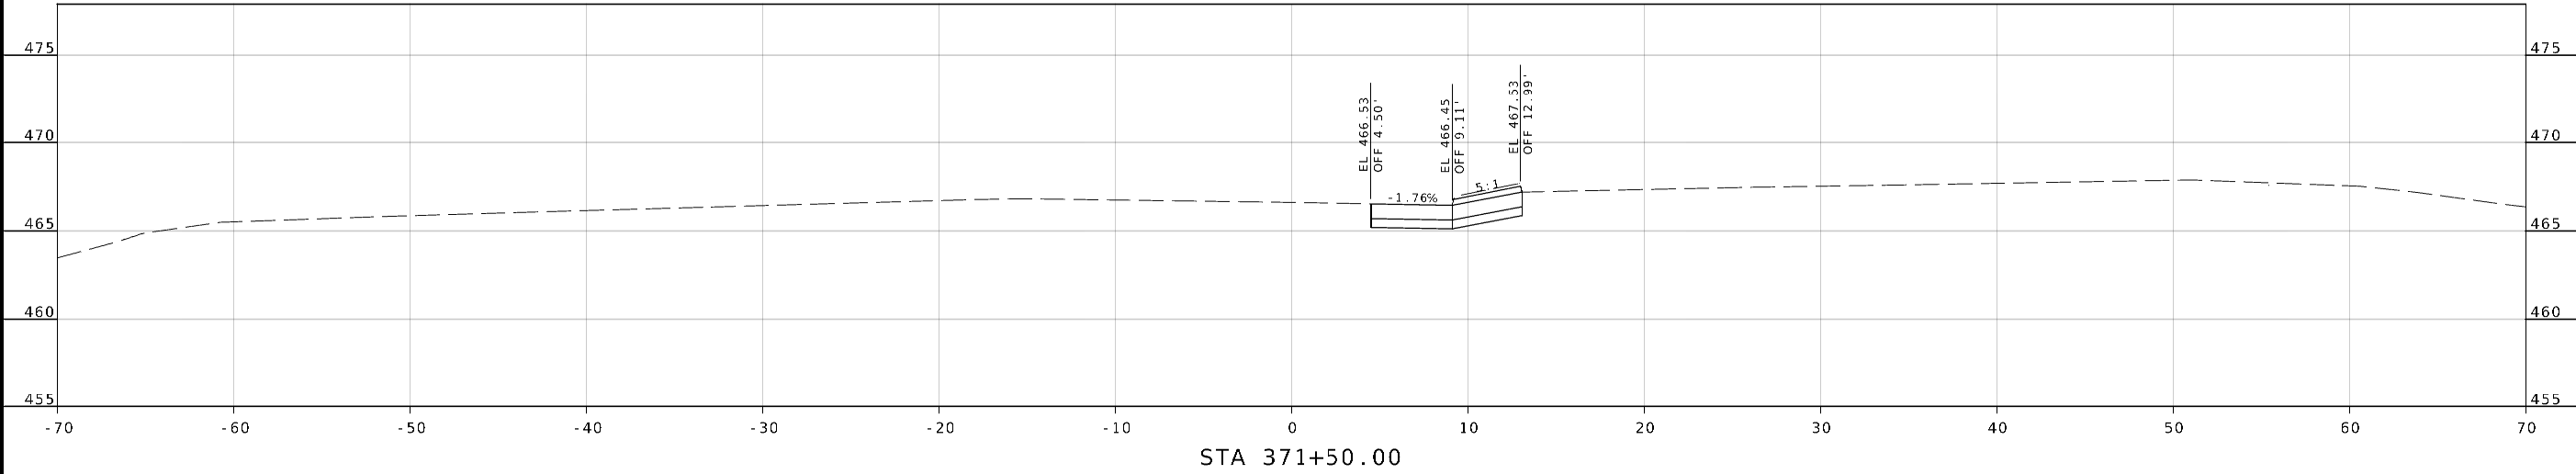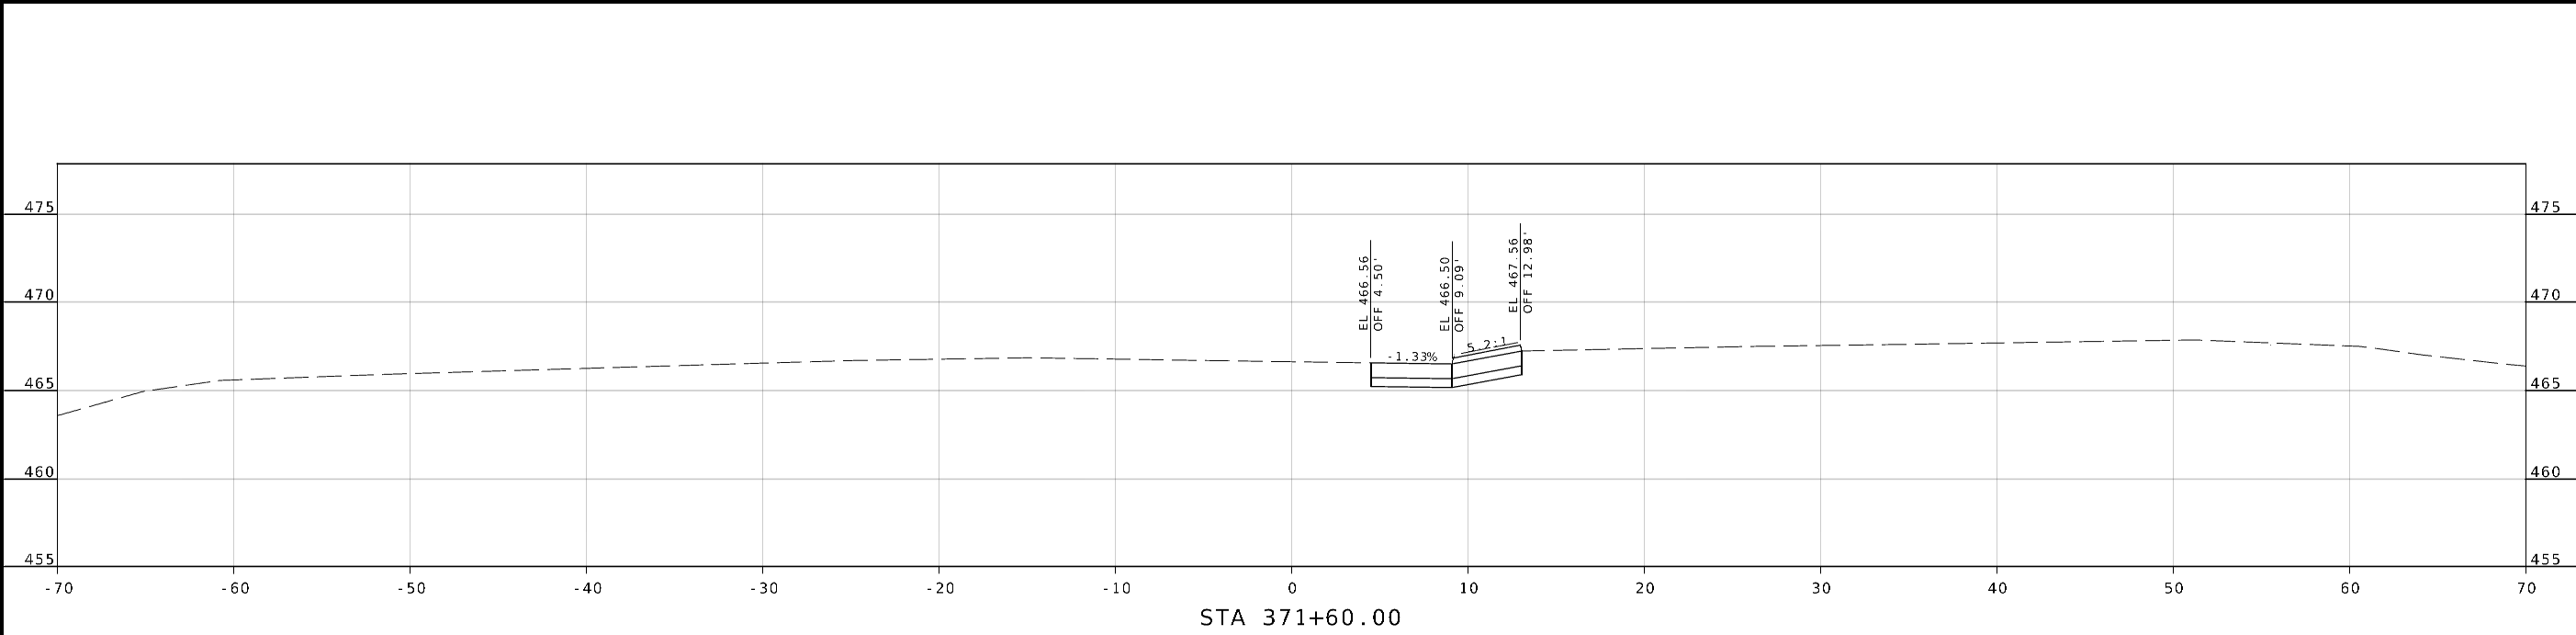

STATE OF MISSOURI

GARLAND L. HILNER

NUMBER PE-25740

PROFESSIONAL ENGINEER

07/24/2023 9:56:33 AM

GARLAND L. HILNER - CIVIL

MO-PE-25740

DATE PREPARED
7/18/2023

ROUTE
141

DISTRICT
SL

STATE
MO

SHEET NO.
3

COUNTY
ST. LOUIS

JOB NO.
JSL0017

CONTRACT ID.

PROJECT NO.

BRIDGE NO.

DESCRIPTION

DATE

MISSOURI HIGHWAYS AND TRANSPORTATION COMMISSION

105 WEST CAPITOL

JEFFERSON CITY, MO 65102


1-888-ASK-MODOT (1-888-275-6636)

MoDOT


MISSOURI HIGHWAYS AND TRANSPORTATION COMMISSION

CROSS SECTIONS
SHEET 3 OF 9


IF A SEAL IS PRESENT ON THIS SHEET IT HAS BEEN ELECTRONICALLY SEALED AND DATED.

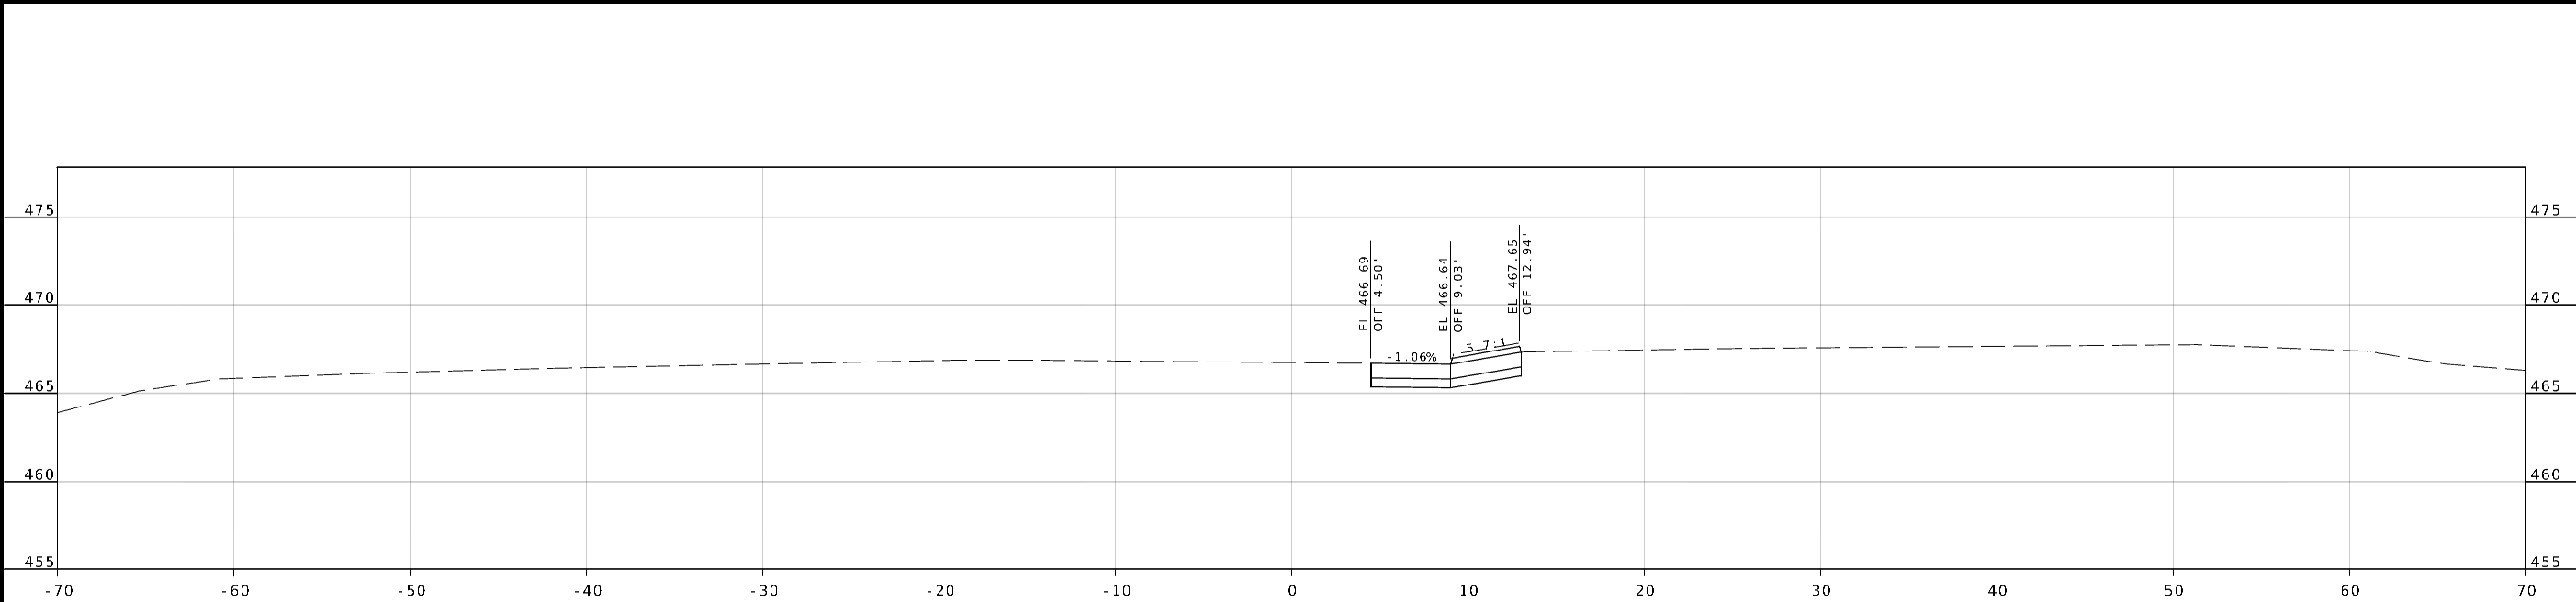


STA 371+90.00

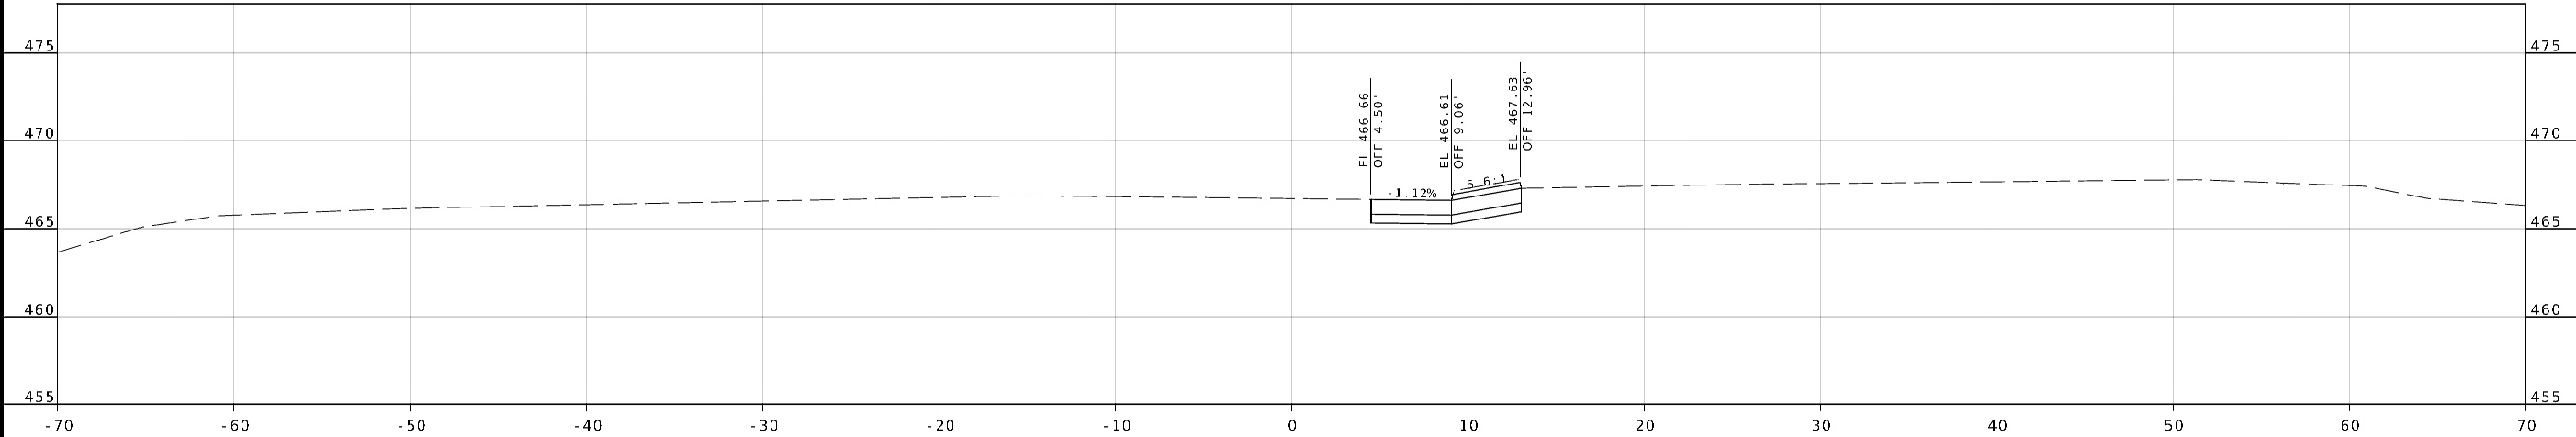

STA 371+80.00

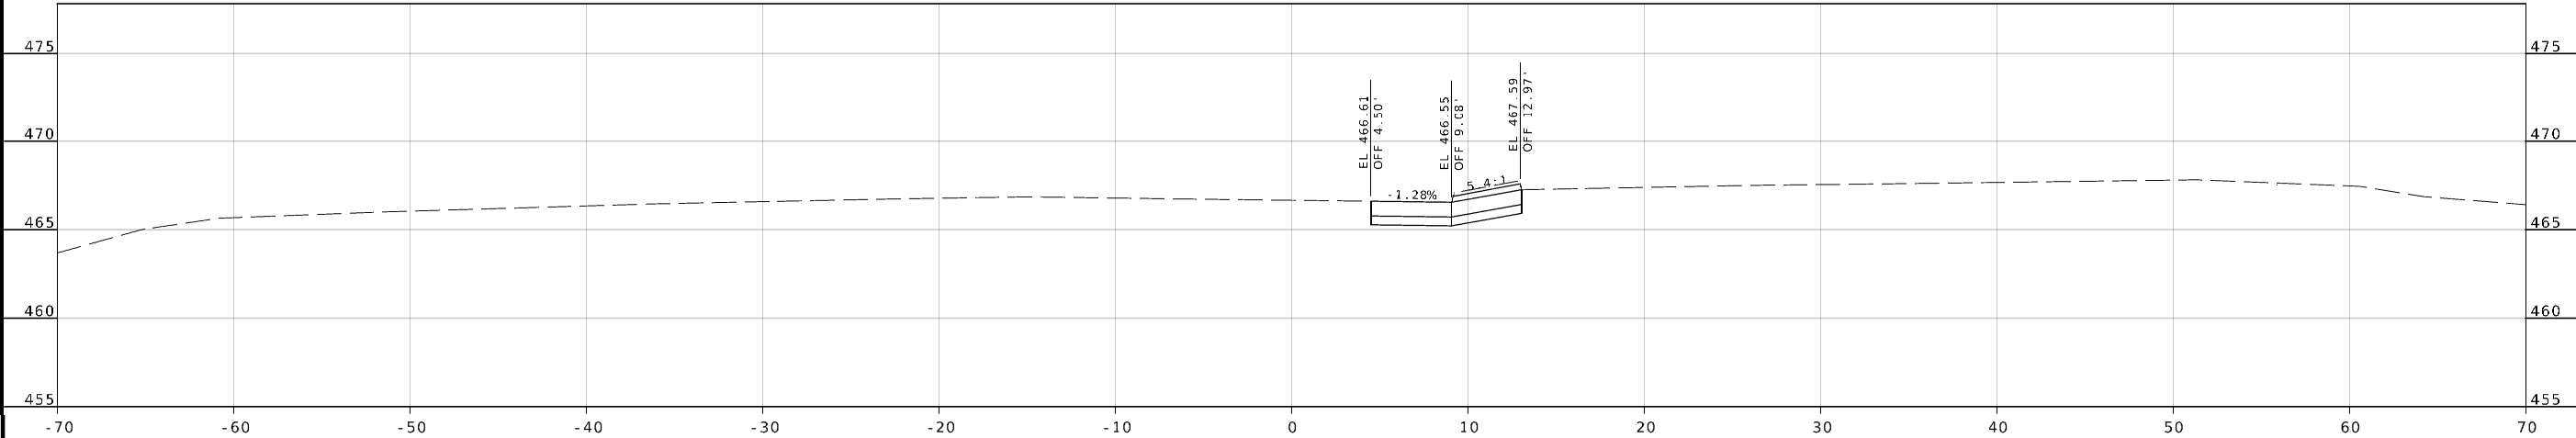

STA 371+70.00

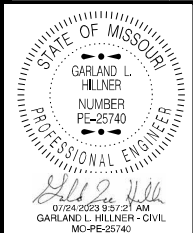

DATE PREPARED 7/18/2023	
ROUTE 141	STATE MO
DISTRICT SL	SHEET NO. 4
COUNTY ST. LOUIS	
JOB NO. JSL0017	
CONTRACT ID.	
PROJECT NO.	
BRIDGE NO.	




DESCRIPTION

MISSOURI HIGHWAYS AND TRANSPORTATION COMMISSION

105 WEST CAPITOL
JEFFERSON CITY, MO 65102
1-888-ASK-MODOT (1-888-275-6636)

CROSS SECTIONS
SHEET 4 OF 9

IF A SEAL IS PRESENT ON THIS SHEET IT HAS BEEN ELECTRONICALLY SEALED AND DATED.

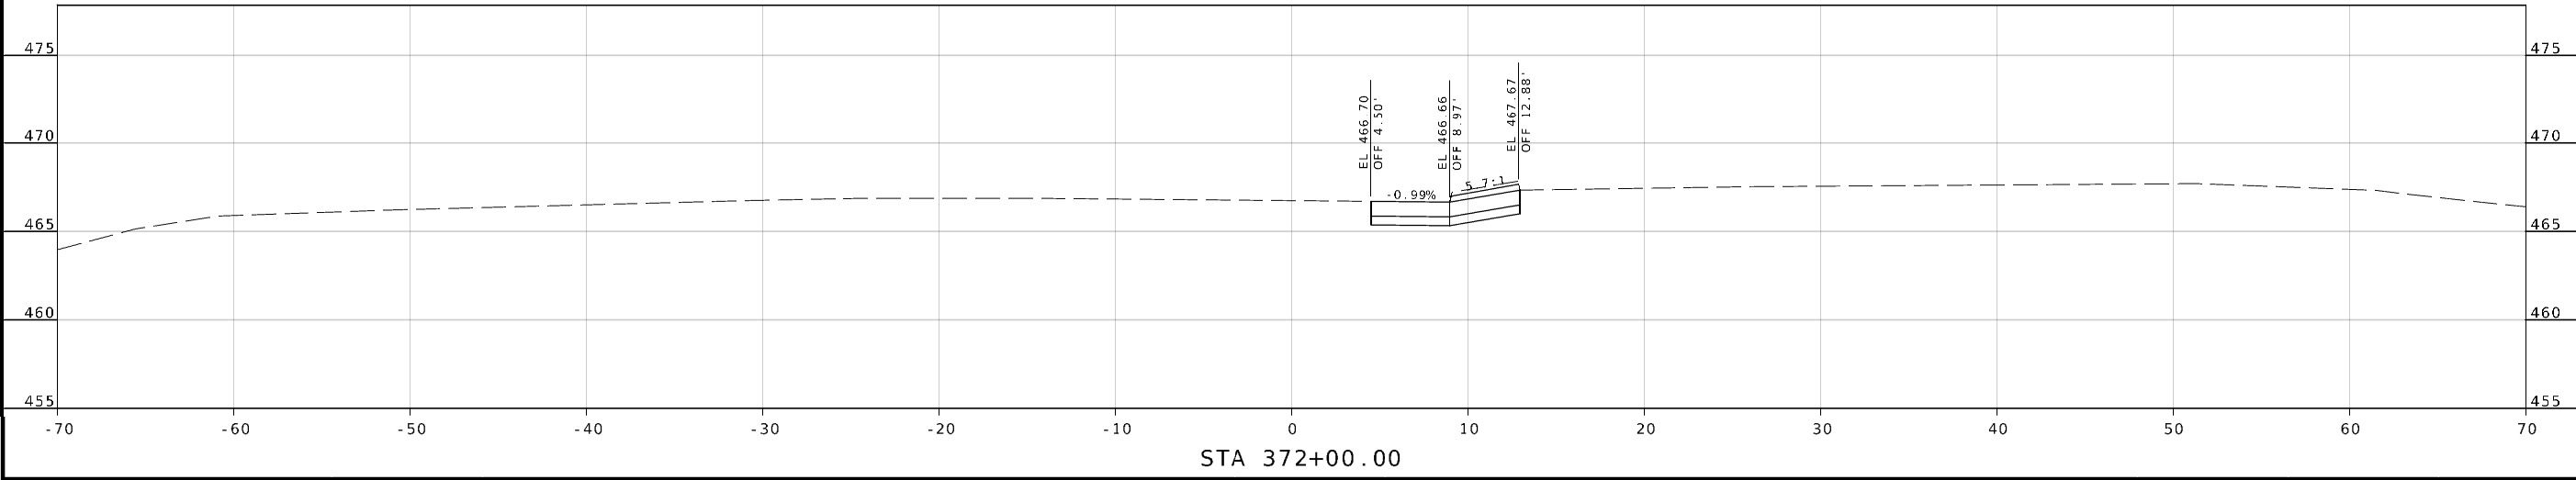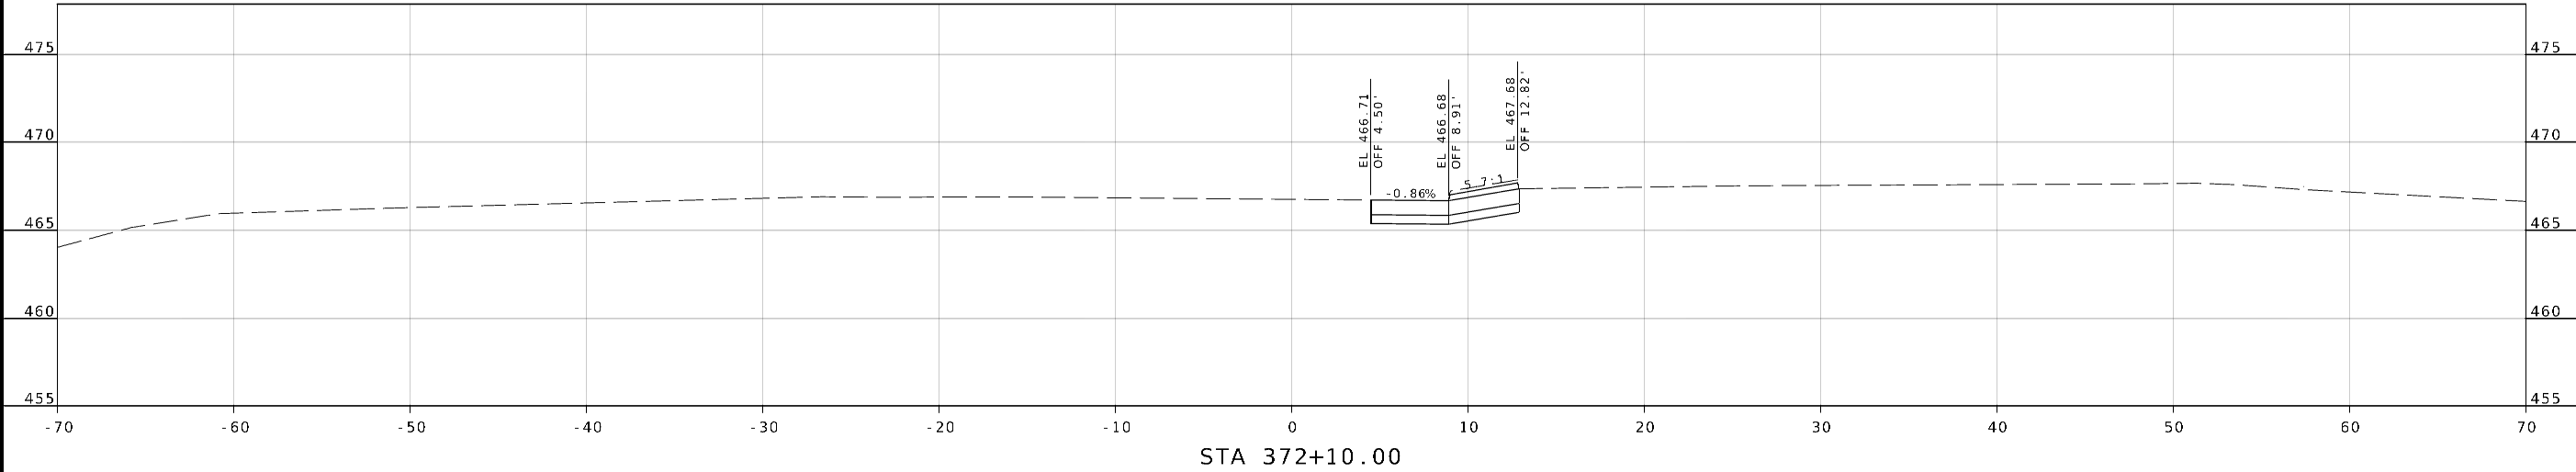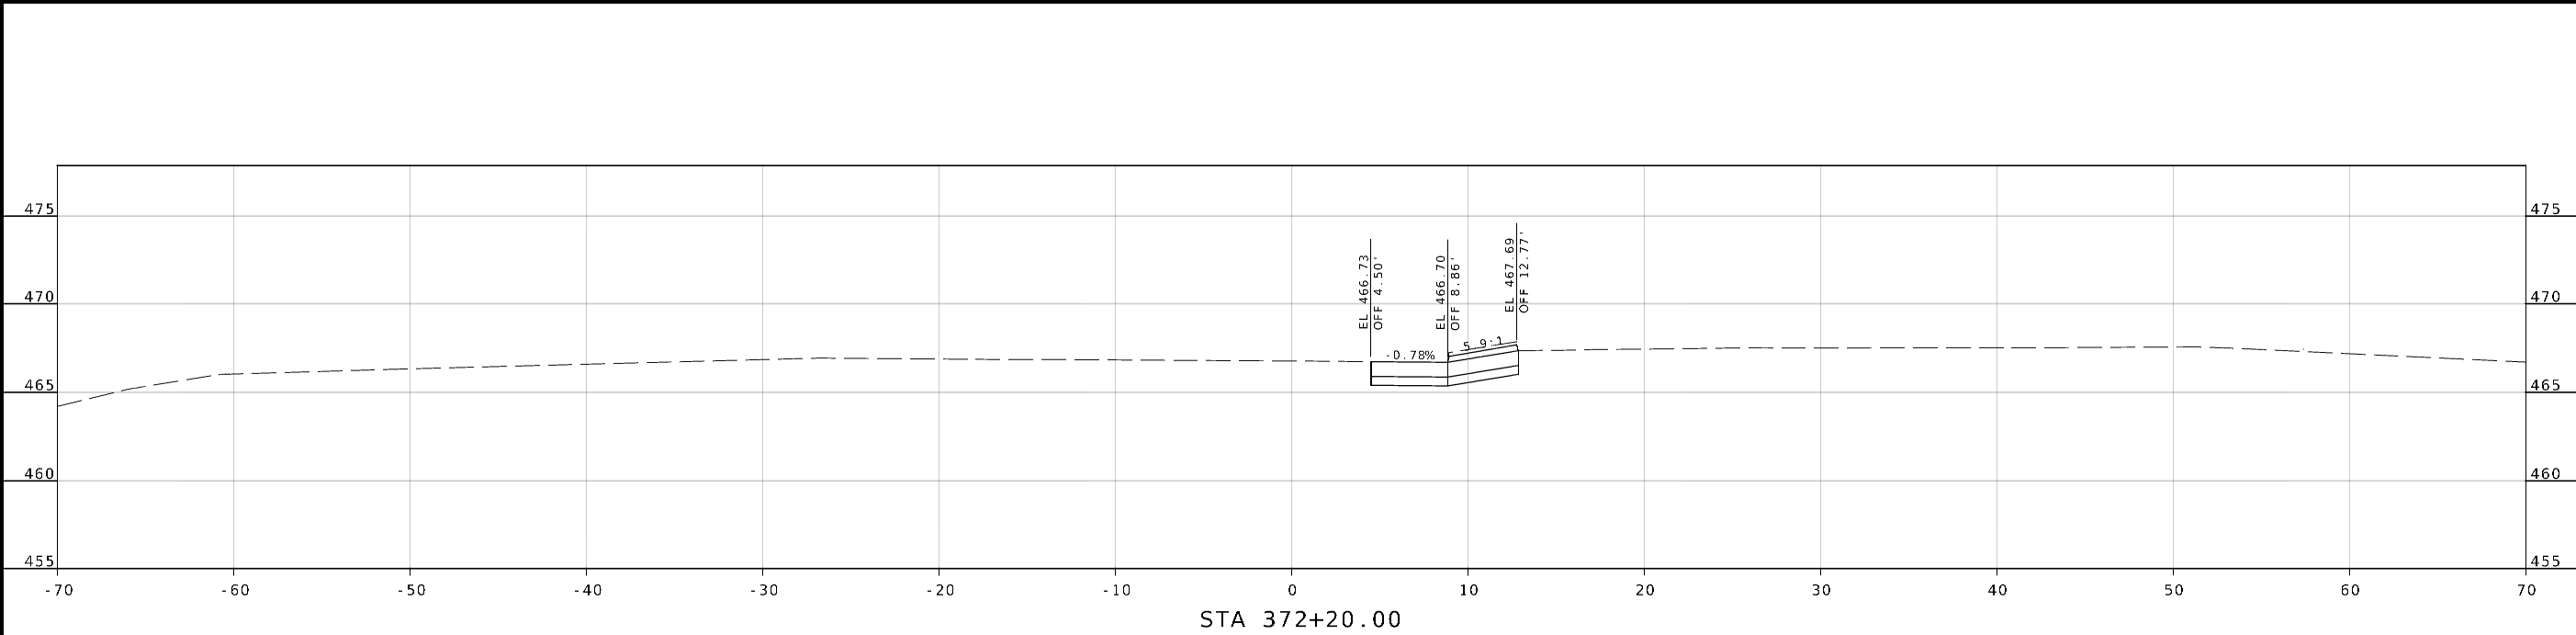

STATE OF MISSOURI

GARLAND L. HILLNER

NUMBER PE-25740

PROFESSIONAL ENGINEER

07/24/2023 9:57:57 AM

GARLAND L. HILLNER - CIVIL

MO-PE-25740

DATE PREPARED
7/18/2023

ROUTE
141

DISTRICT
SL

STATE
MO

SHEET NO.
5

COUNTY
ST. LOUIS

JOB NO.
JSL0017

CONTRACT ID.

PROJECT NO.

BRIDGE NO.

DESCRIPTION

DATE

MISSOURI HIGHWAYS AND TRANSPORTATION COMMISSION

105 WEST CAPITOL




JEFFERSON CITY, MO 65102

1-888-ASK-MODOT (1-888-275-6636)

CROSS SECTIONS

SHEET 5 OF 9

IF A SEAL IS PRESENT ON THIS SHEET IT HAS BEEN ELECTRONICALLY SEALED AND DATED.

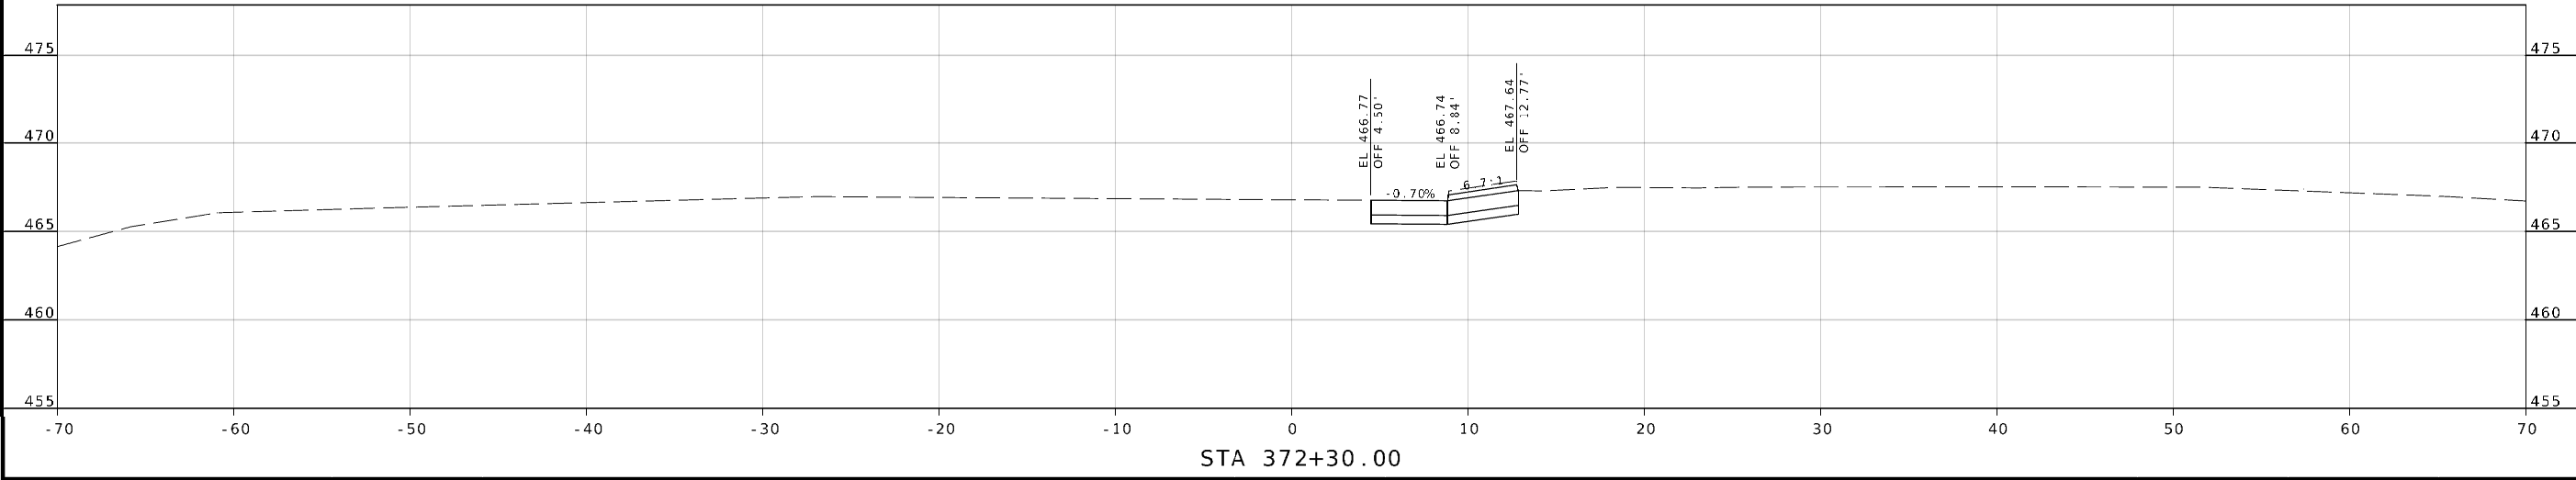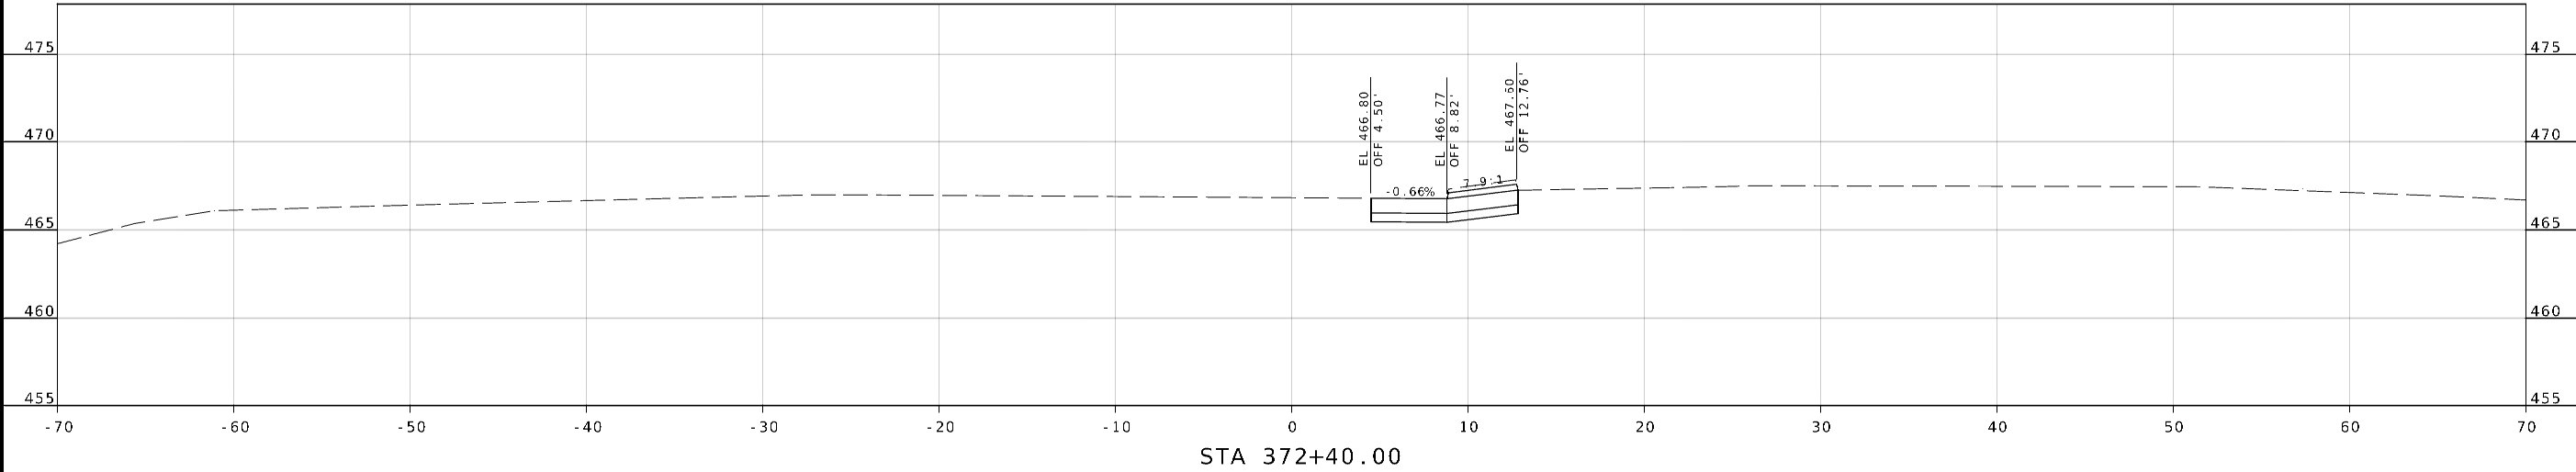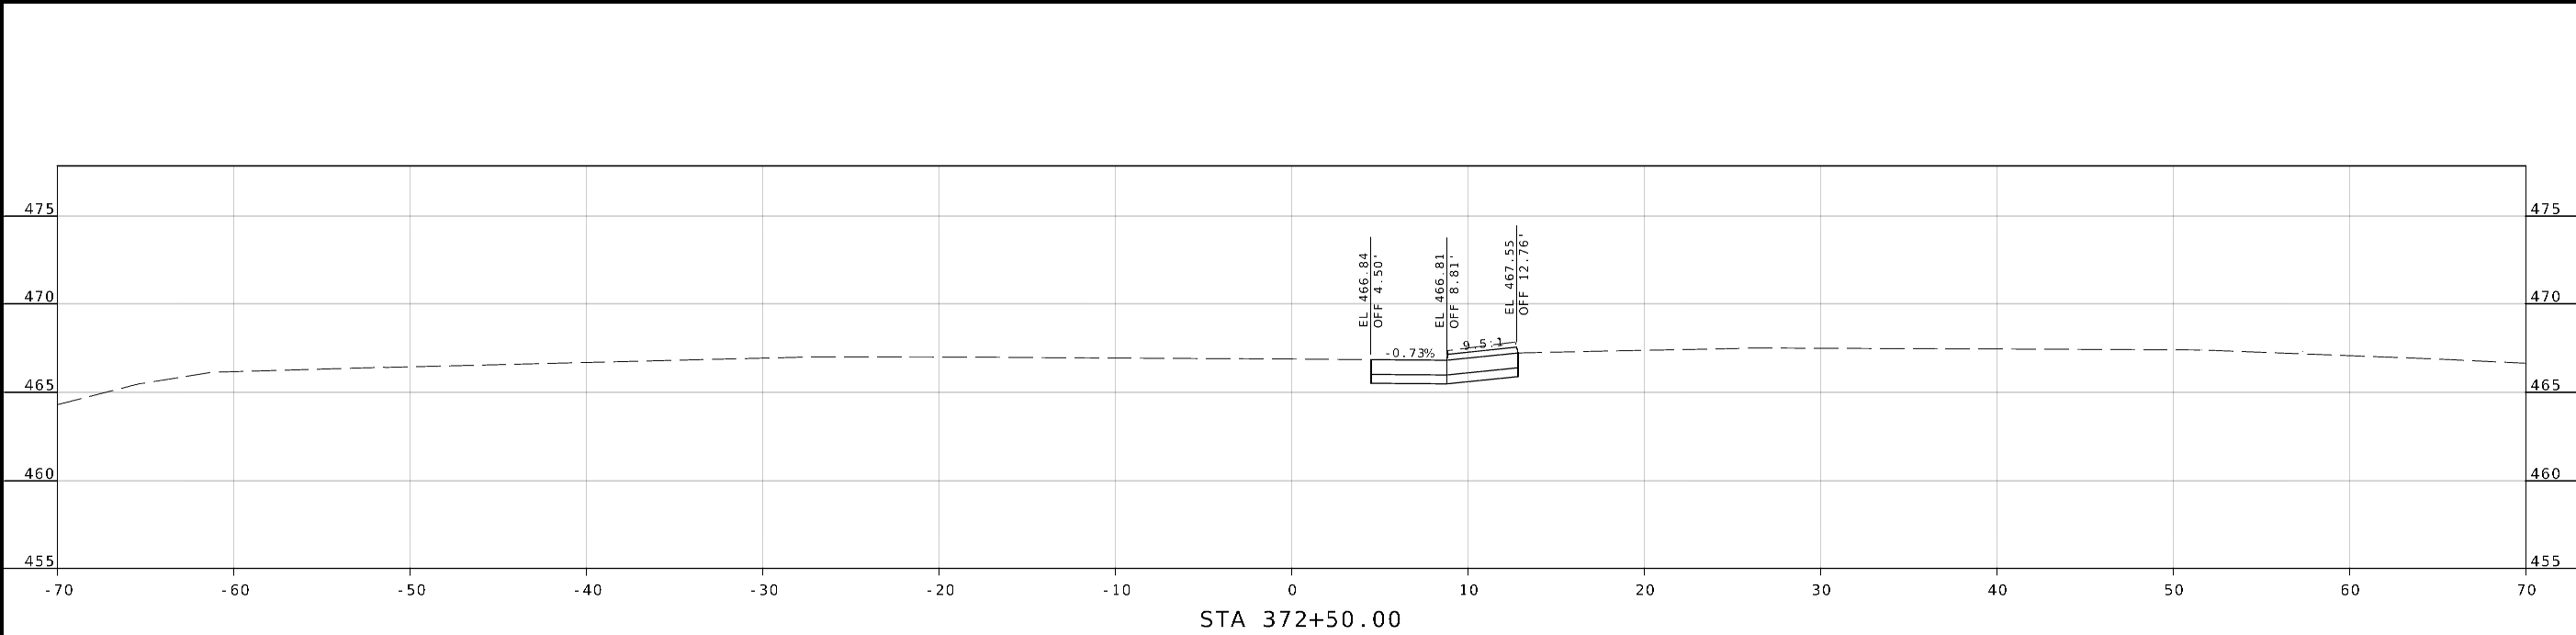

STATE OF MISSOURI

GARLAND L. HILLNER

NUMBER PE-25740

PROFESSIONAL ENGINEER

07/24/2023 9:58:33 AM

GARLAND L. HILLNER - CIVIL

MO-PE-25740

DATE PREPARED
7/18/2023

ROUTE
141

STATE
MO

DISTRICT
SL

SHEET NO.
6

COUNTY
ST. LOUIS

JOB NO.
JSL0017

CONTRACT ID.

PROJECT NO.

BRIDGE NO.

DESCRIPTION	DATE




MISSOURI HIGHWAYS AND TRANSPORTATION COMMISSION

MoDOT

105 WEST CAPITOL
JEFFERSON CITY, MO 65102
1-888-ASK-MODOT (1-888-275-6636)

CROSS SECTIONS
SHEET 6 OF 9

IF A SEAL IS PRESENT ON THIS SHEET IT HAS BEEN ELECTRONICALLY SEALED AND DATED.

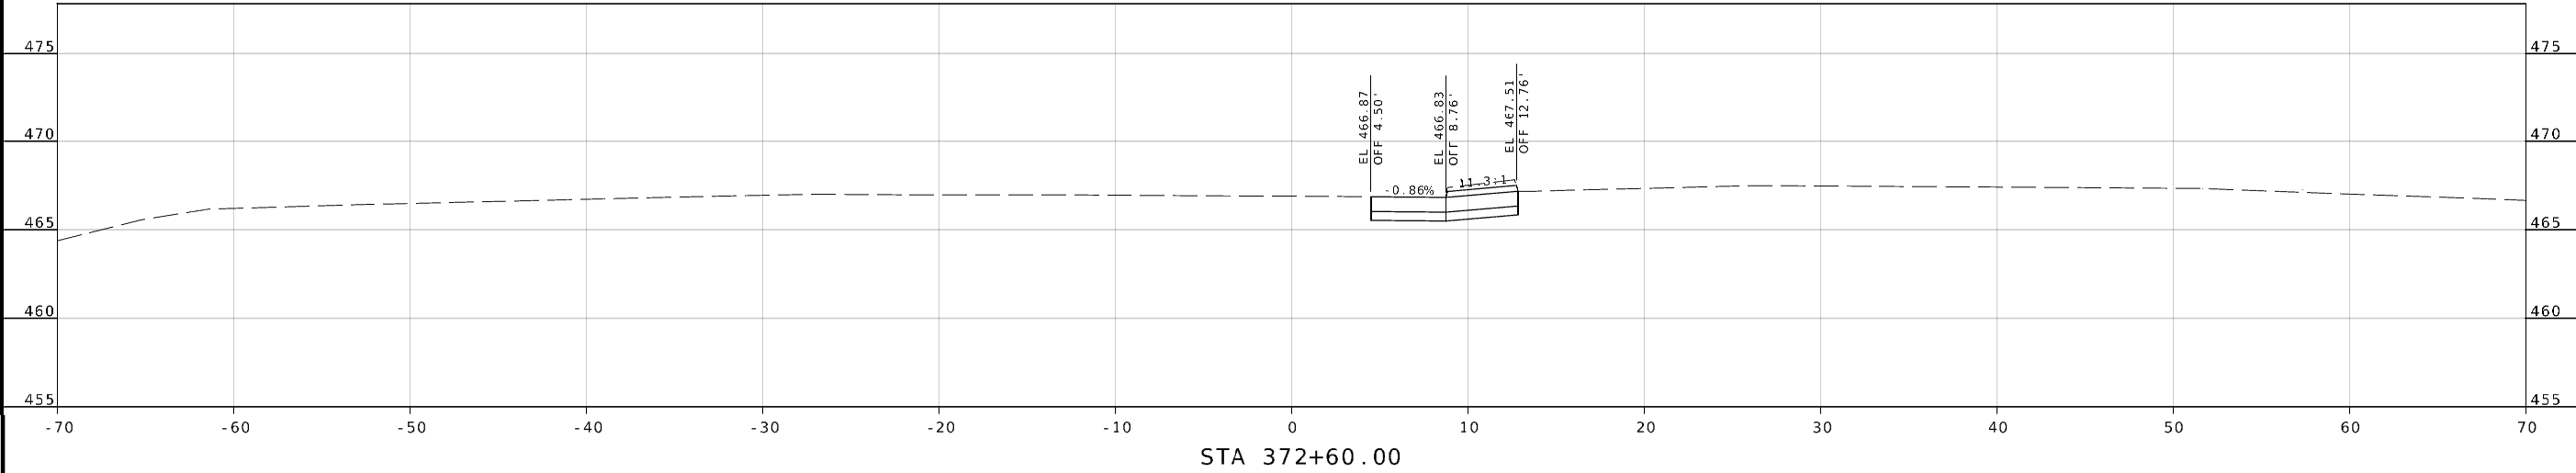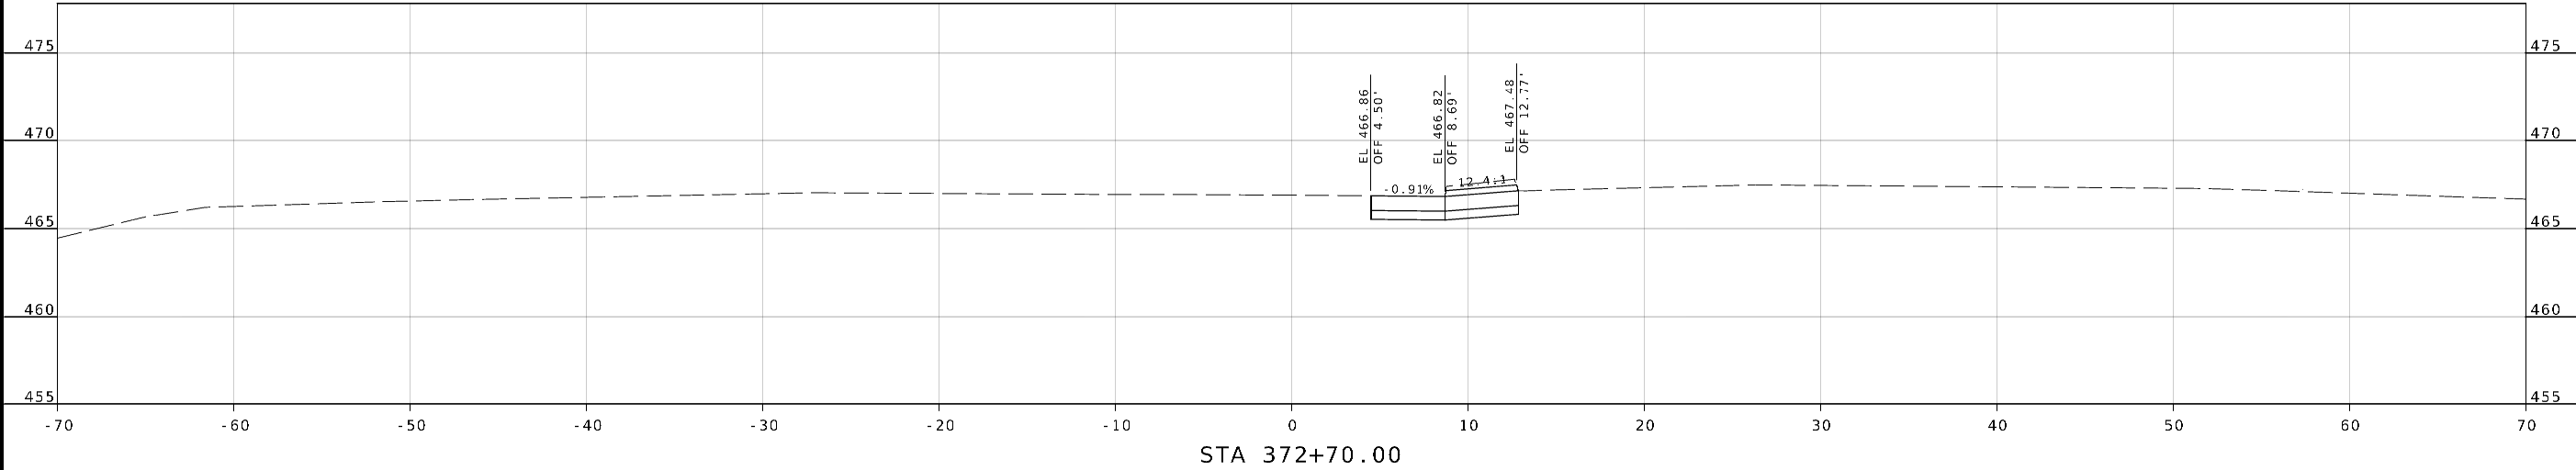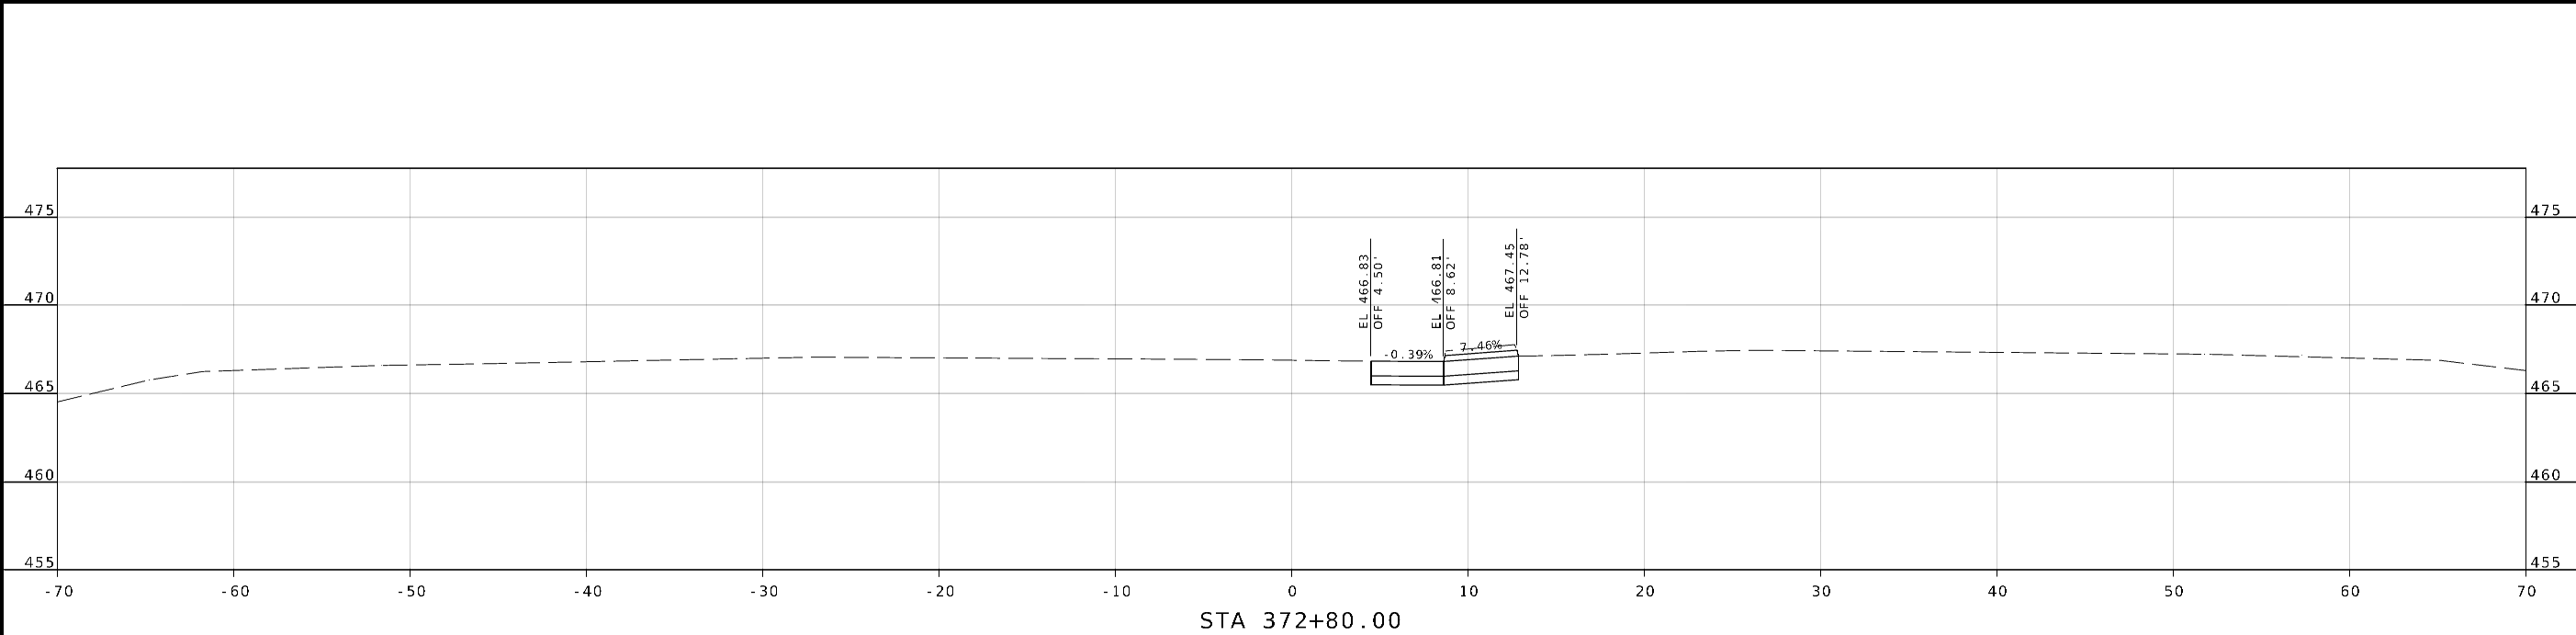

STATE OF MISSOURI

GARLAND L. HILLNER

NUMBER

PE-25740

PROFESSIONAL ENGINEER

07/24/2023 9:59:30 AM

GARLAND L. HILLNER - CIVIL

MO-PE-25740

DATE PREPARED

7/18/2023

ROUTE

141

DISTRICT

SL

STATE

MO

SHEET NO.

7

COUNTY

ST. LOUIS

JOB NO.

JSL0017

CONTRACT ID.

PROJECT NO.

BRIDGE NO.

DESCRIPTION

DATE

MISSOURI HIGHWAYS AND TRANSPORTATION COMMISSION

105 WEST CAPITOL


JEFFERSON CITY, MO 65102

1-888-ASK-MODOT (1-888-275-6636)


CROSS SECTIONS

SHEET 7 OF 9


IF A SEAL IS PRESENT ON THIS SHEET IT HAS BEEN ELECTRONICALLY SEALED AND DATED.

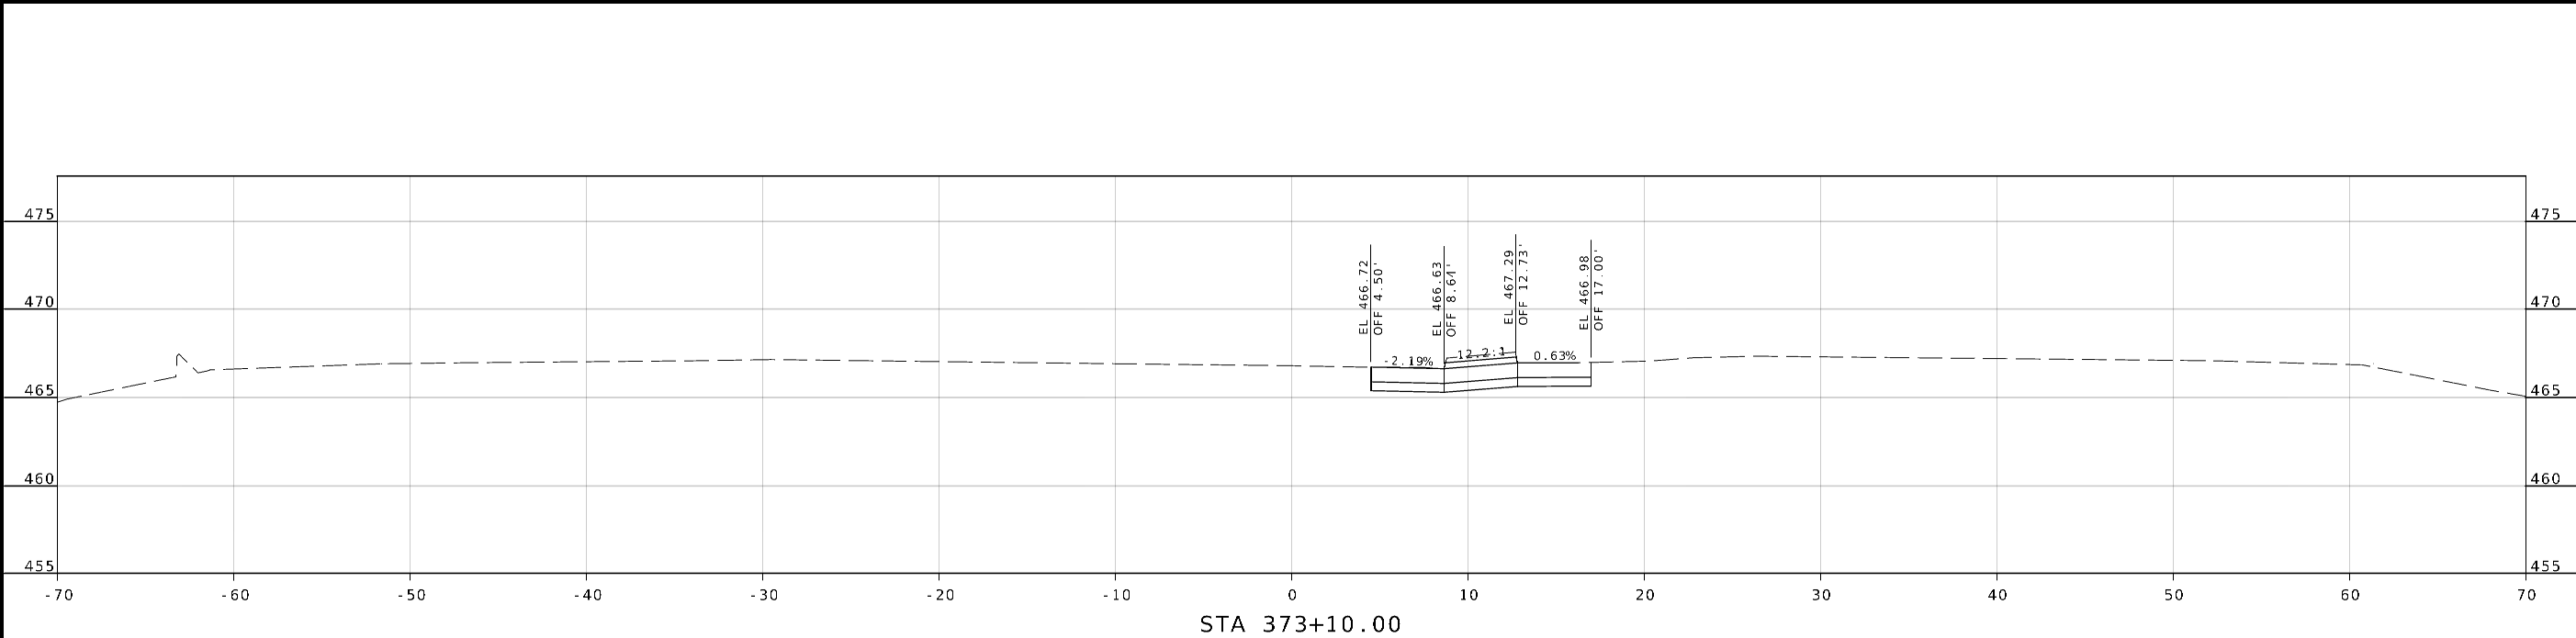

STA 373+10.00

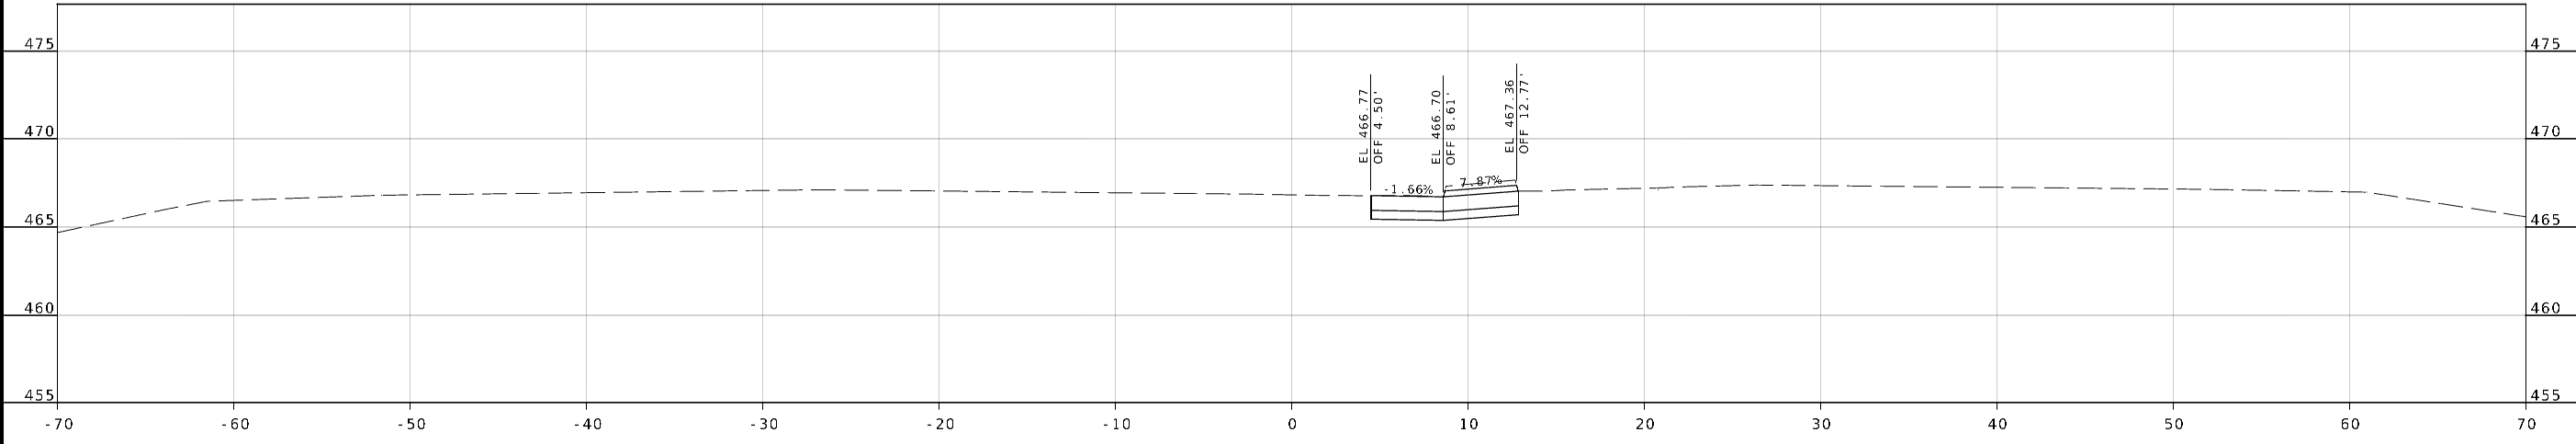

STA 373+00.00

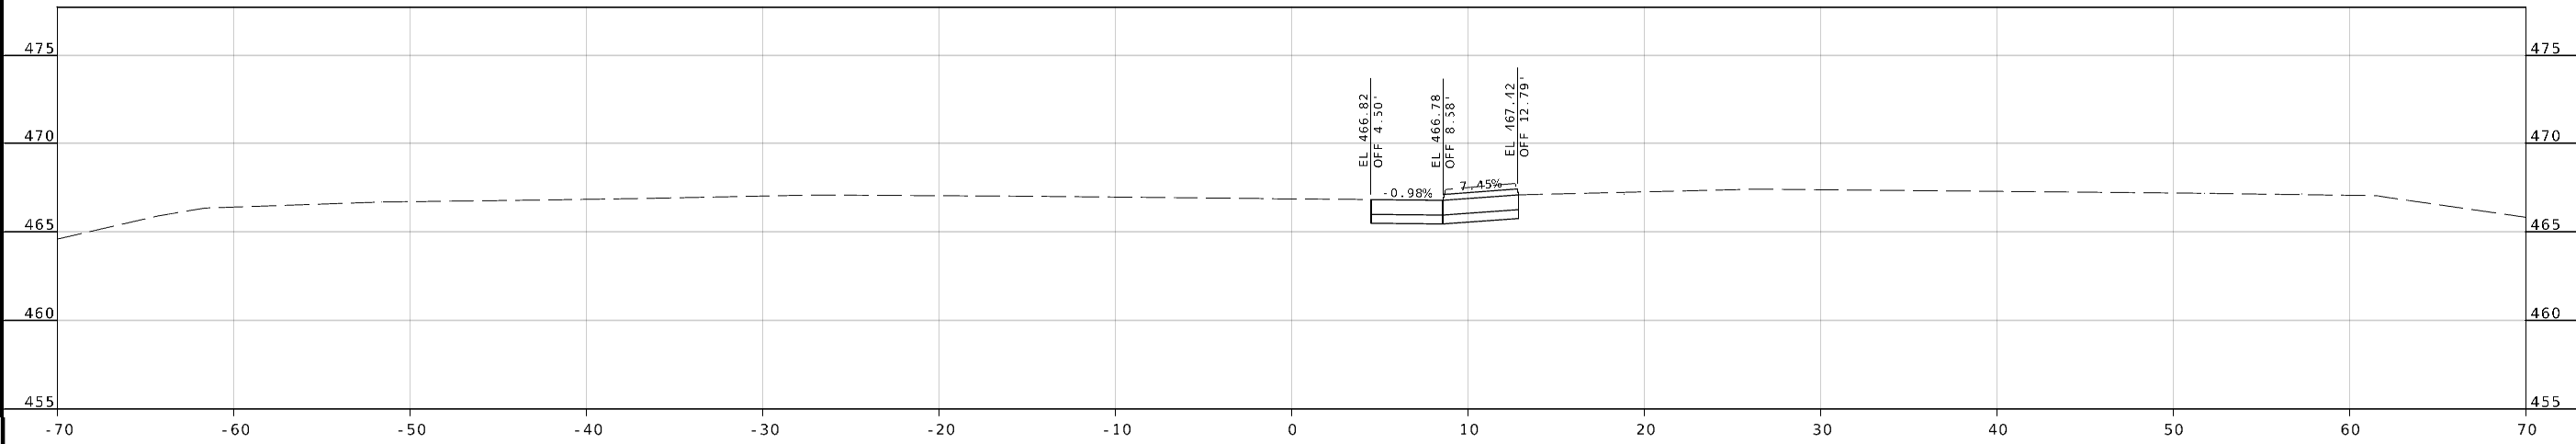

STA 372+90.00

STATE OF MISSOURI

GARLAND L. HILLNER

NUMBER PE-25740

PROFESSIONAL ENGINEER

07/24/2023 10:00:02 AM
GARLAND L. HILLNER - CIVIL
MO-PE-25740

DATE PREPARED
7/18/2023

ROUTE
141

DISTRICT
SL

STATE
MO

SHEET NO.
8

COUNTY
ST. LOUIS

JOB NO.
JSL0017

CONTRACT ID.

PROJECT NO.

BRIDGE NO.

DESCRIPTION

DATE

MISSOURI HIGHWAYS AND TRANSPORTATION COMMISSION

105 WEST CAPITOL
JEFFERSON CITY, MO 65102
1-888-ASK-MODOT (1-888-275-6636)

CROSS SECTIONS
SHEET 8 OF 9

IF A SEAL IS PRESENT ON THIS SHEET IT HAS BEEN ELECTRONICALLY SEALED AND DATED.

