


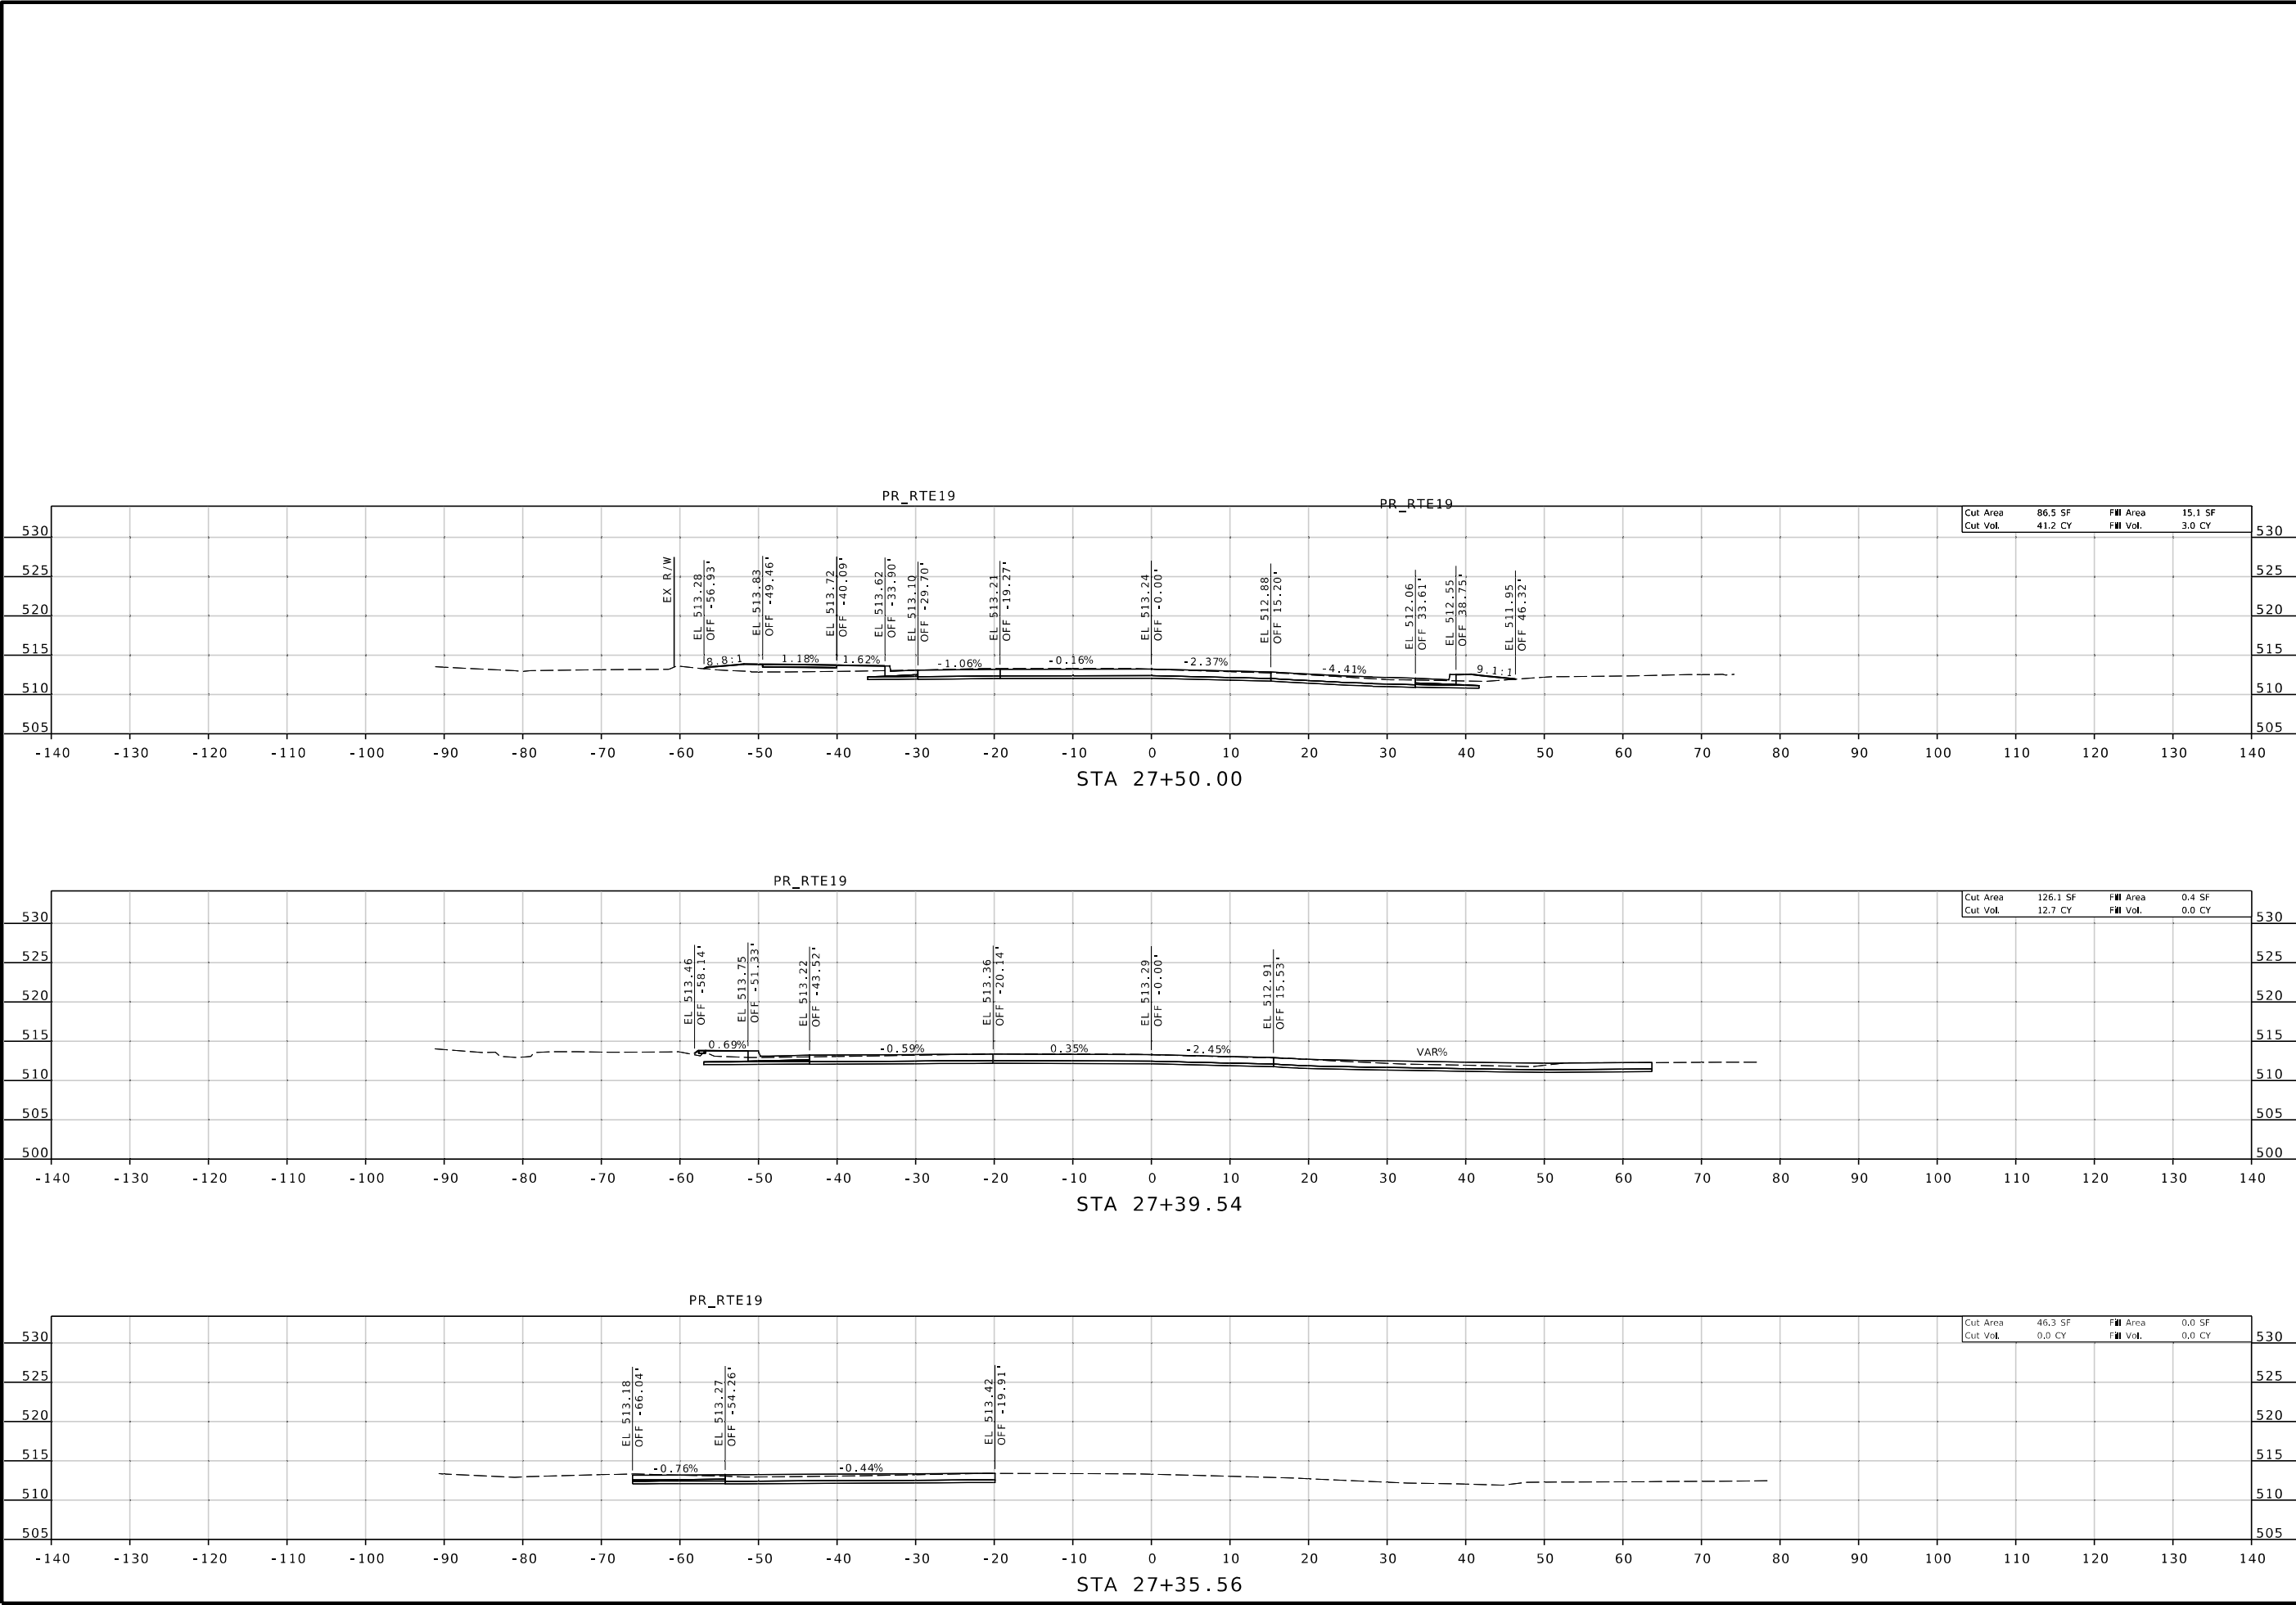

STATE OF MISSOURI

TRICIA M. BOHLER

NUMBER PE-2000149999

PROFESSIONAL ENGINEER

THIS SHEET HAS BEEN SIGNED, SEALED AND DATED ELECTRONICALLY.

DATE PREPARED
8/15/2023

ROUTE
1-9

DISTRICT
CD

STATE
MO

SHEET NO.
XS01

COUNTY
GASCONADE

JOB NO.
J5P3542

CONTRACT ID.
.

PROJECT NO.
.

BRIDGE NO.
J00092

DESCRIPTION	DATE
.	.
.	.
.	.
.	.
.	.
.	.



MISSOURI HIGHWAYS AND TRANSPORTATION COMMISSION

105 WEST CAPITOL
JEFFERSON CITY, MO 65102
1-888-ASK-MODOT (1-888-273-6636)

5220 Oakland Ave.
St. Louis, MO 63110
(314) 863-5570

CIVIL DESIGN INC.
Missouri State Certificate of Authority #2002004804

P:\5XXX\56XX-57XX\5784 - MoDOT Hermann Bridge\28-Trans\CAD\XS01-05_J5P3542.dgn 10:12:45 AM 8/15/2023

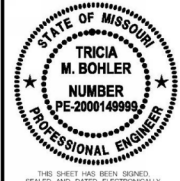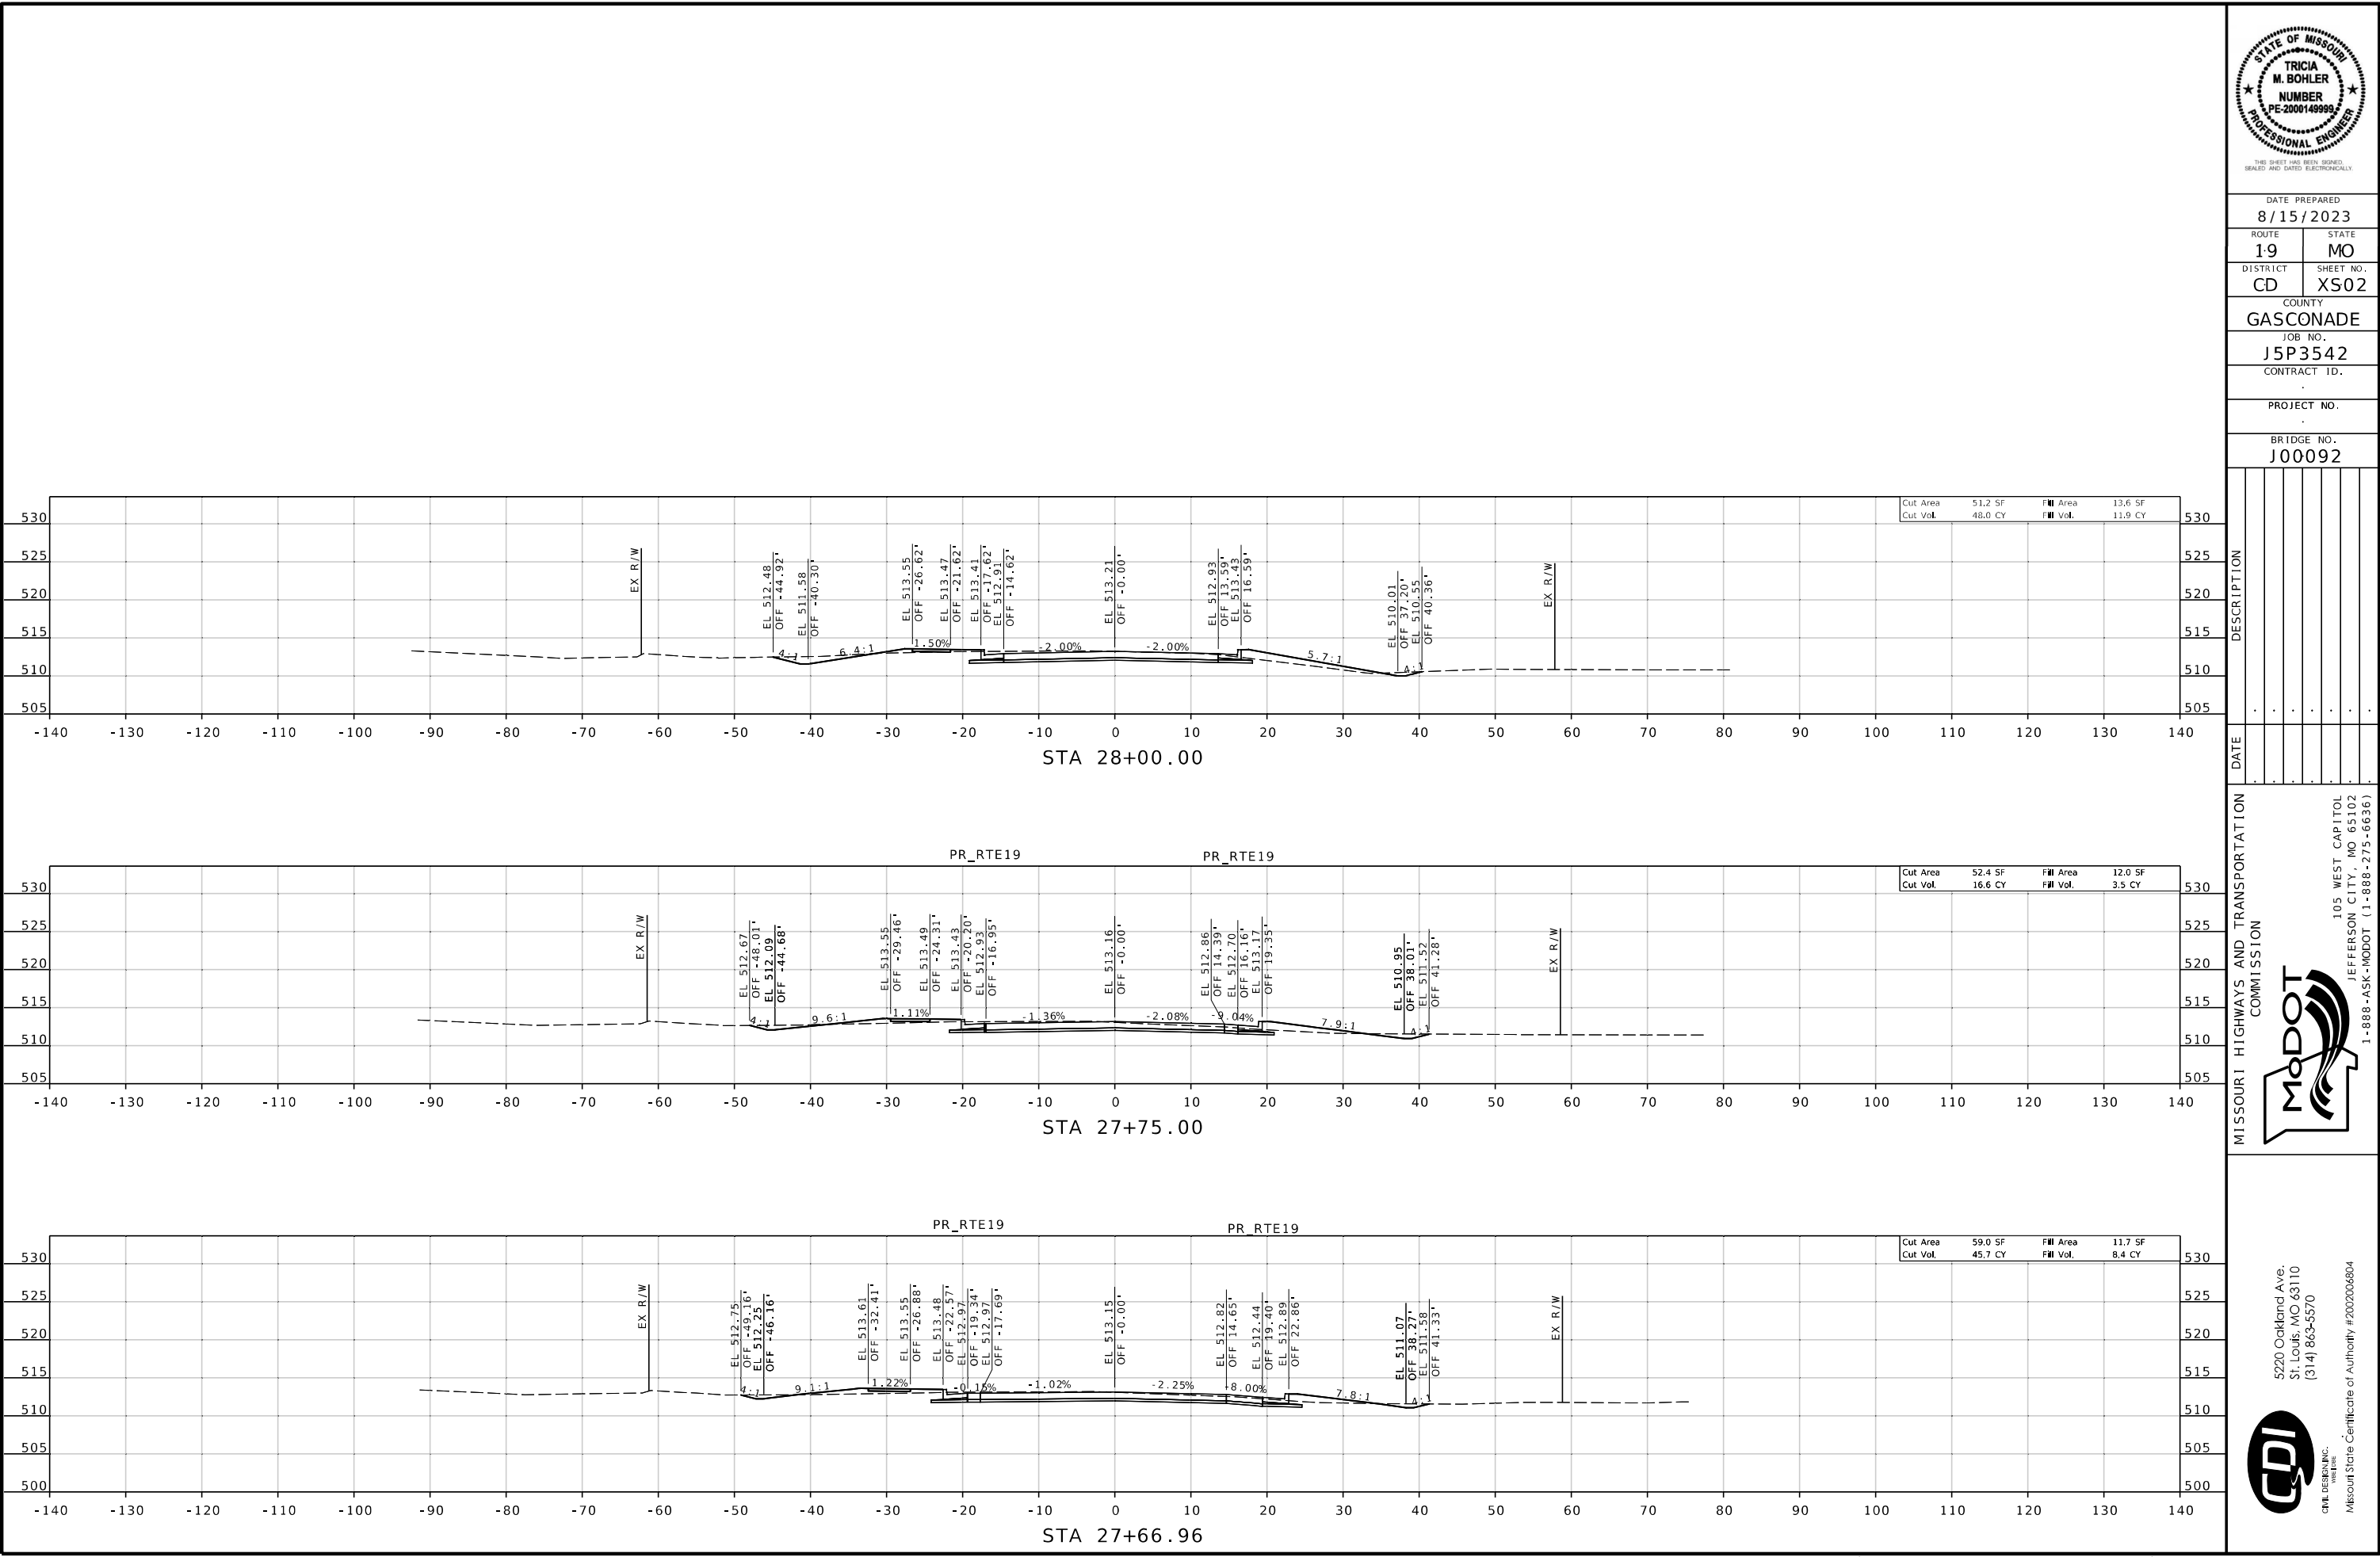

DATE PREPARED
8/15/2023

ROUTE 1:9 STATE MO

DISTRICT CD SHEET NO. XS02

COUNTY GASCONADE

JOB NO. J5P3542

CONTRACT ID.

PROJECT NO.

BRIDGE NO. J00092




DESCRIPTION	DATE

MISSOURI HIGHWAYS AND TRANSPORTATION COMMISSION

105 WEST CAPITOL
JEFFERSON CITY, MO 65102
1-888-ASK-MODOT (1-888-273-6636)

5220 Oakland Ave.
St. Louis, MO 63110
(314) 863-5570

CIVIL DESIGN, INC.
Missouri State Certificate of Authority #2002004804

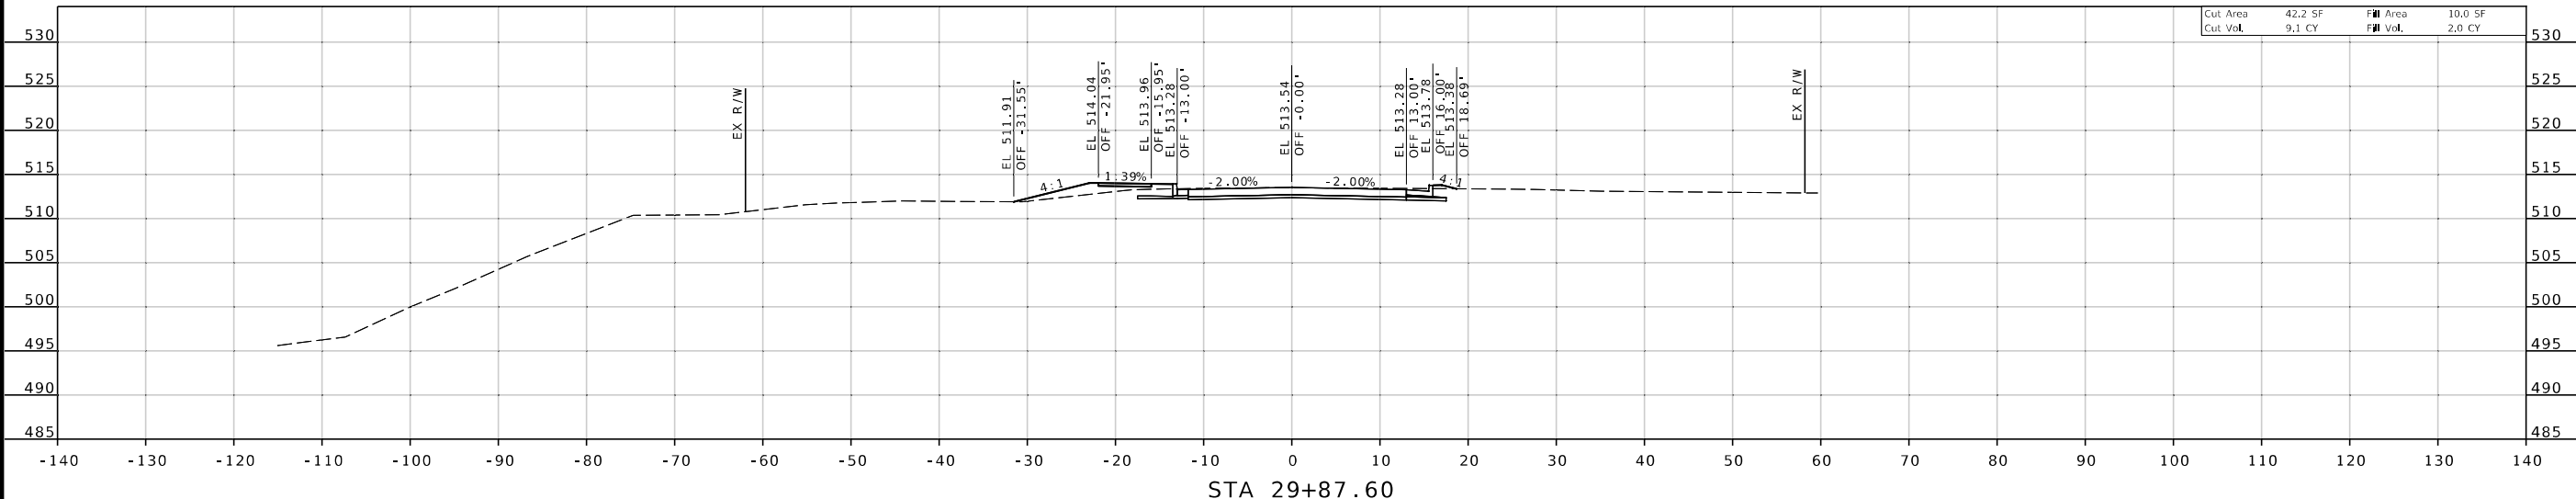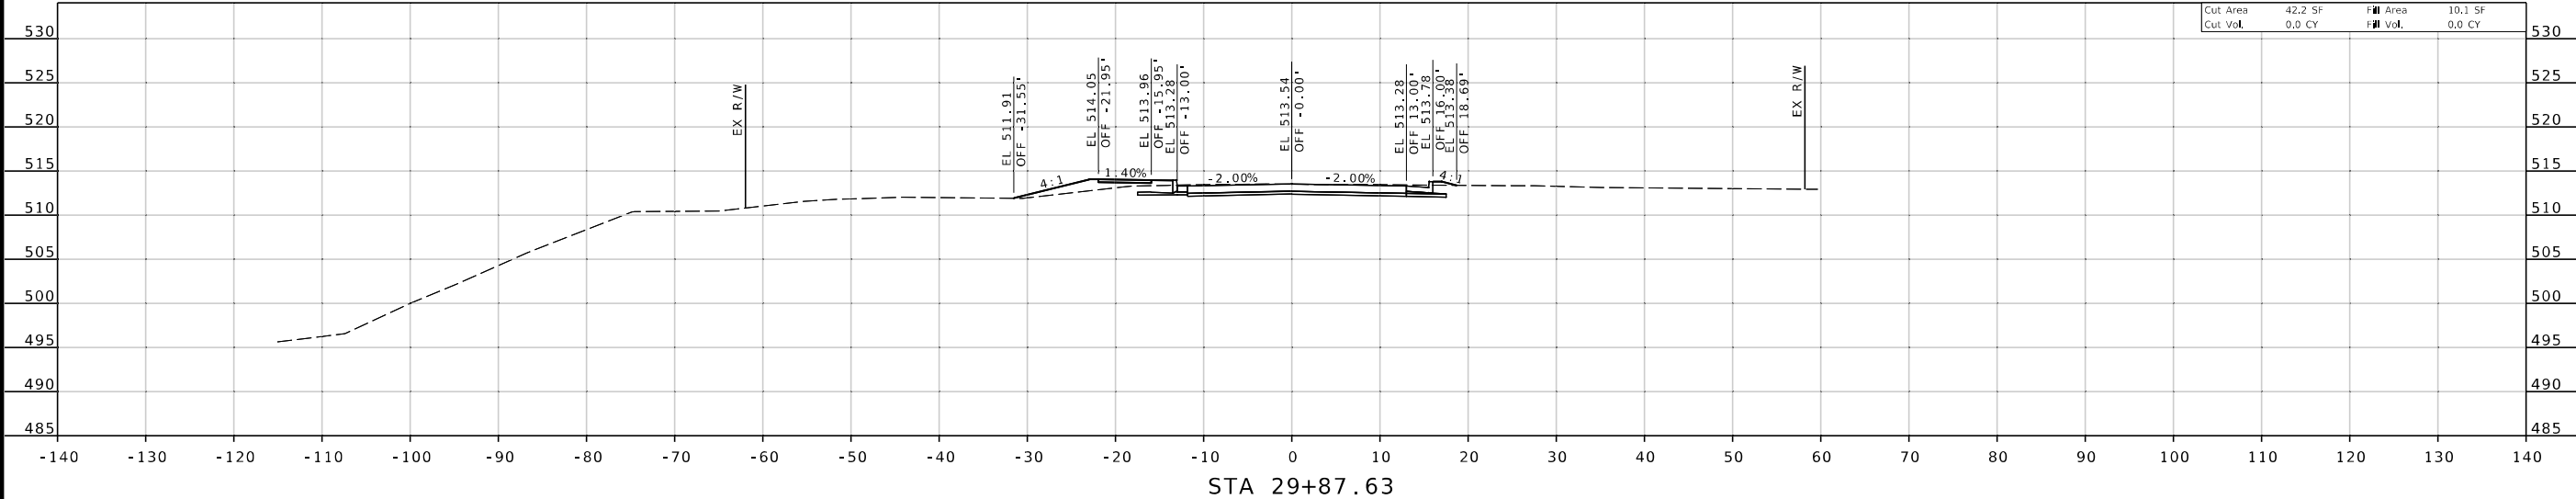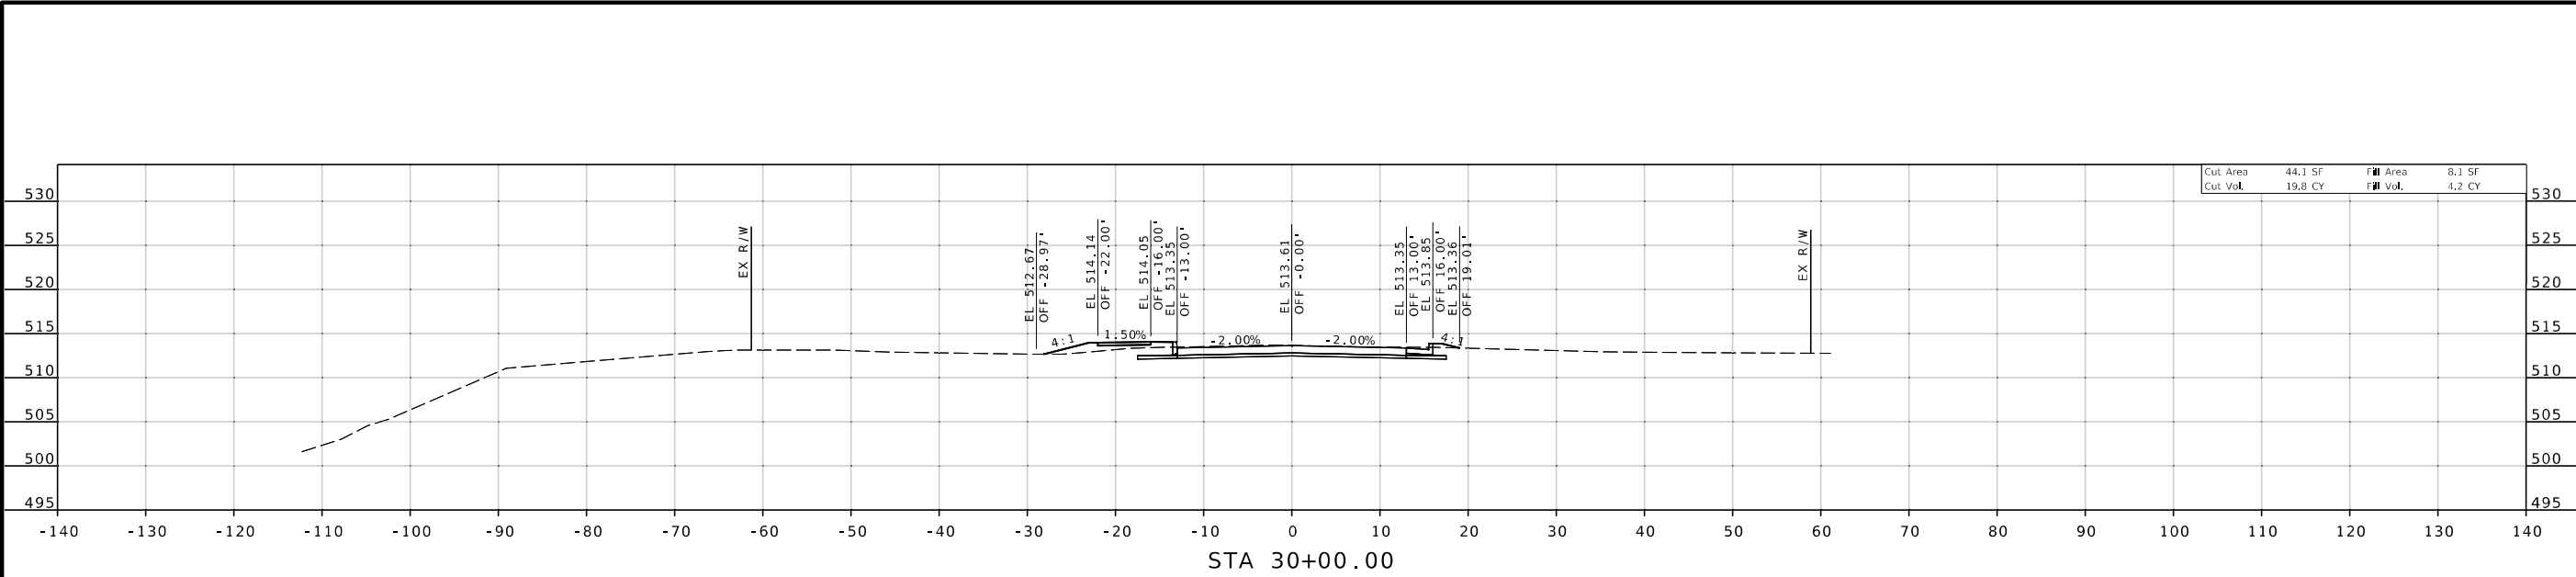

STATE OF MISSOURI

TRICIA M. BOHLER

NUMBER

PE-2000149999

PROFESSIONAL ENGINEER

THIS SHEET HAS BEEN DESIGNED, SEALED AND DATED ELECTRONICALLY.

DATE PREPARED

8/15/2023

ROUTE

19

STATE

MO

DISTRICT

CD

SHEET NO.

XS04

COUNTY

GASCONADE

JOB NO.

J5P3542

CONTRACT ID.

PROJECT NO.

BRIDGE NO.

J00092

DATE	DESCRIPTION
.	.
.	.
.	.
.	.
.	.
.	.

MISSOURI HIGHWAYS AND TRANSPORTATION COMMISSION

105 WEST CAPITOL
JEFFERSON CITY, MO 65102
1-888-ASK-MODOT (1-888-273-6636)

Civil Design Inc.
Missouri State Certificate of Authority #2002006804

5220 Oakland Ave.
St. Louis, MO 63110
(314) 863-5570

P:\5XXX\56XX-57XX\5784 - MoDOT Hermann Bridge\28-Trans\CAD\XS01-05_J5P3542.dgn

10:12:57 AM

8/15/2023

IF A SEAL IS PRESENT ON THIS SHEET IT HAS BEEN ELECTRONICALLY SEALED AND DATED.

