


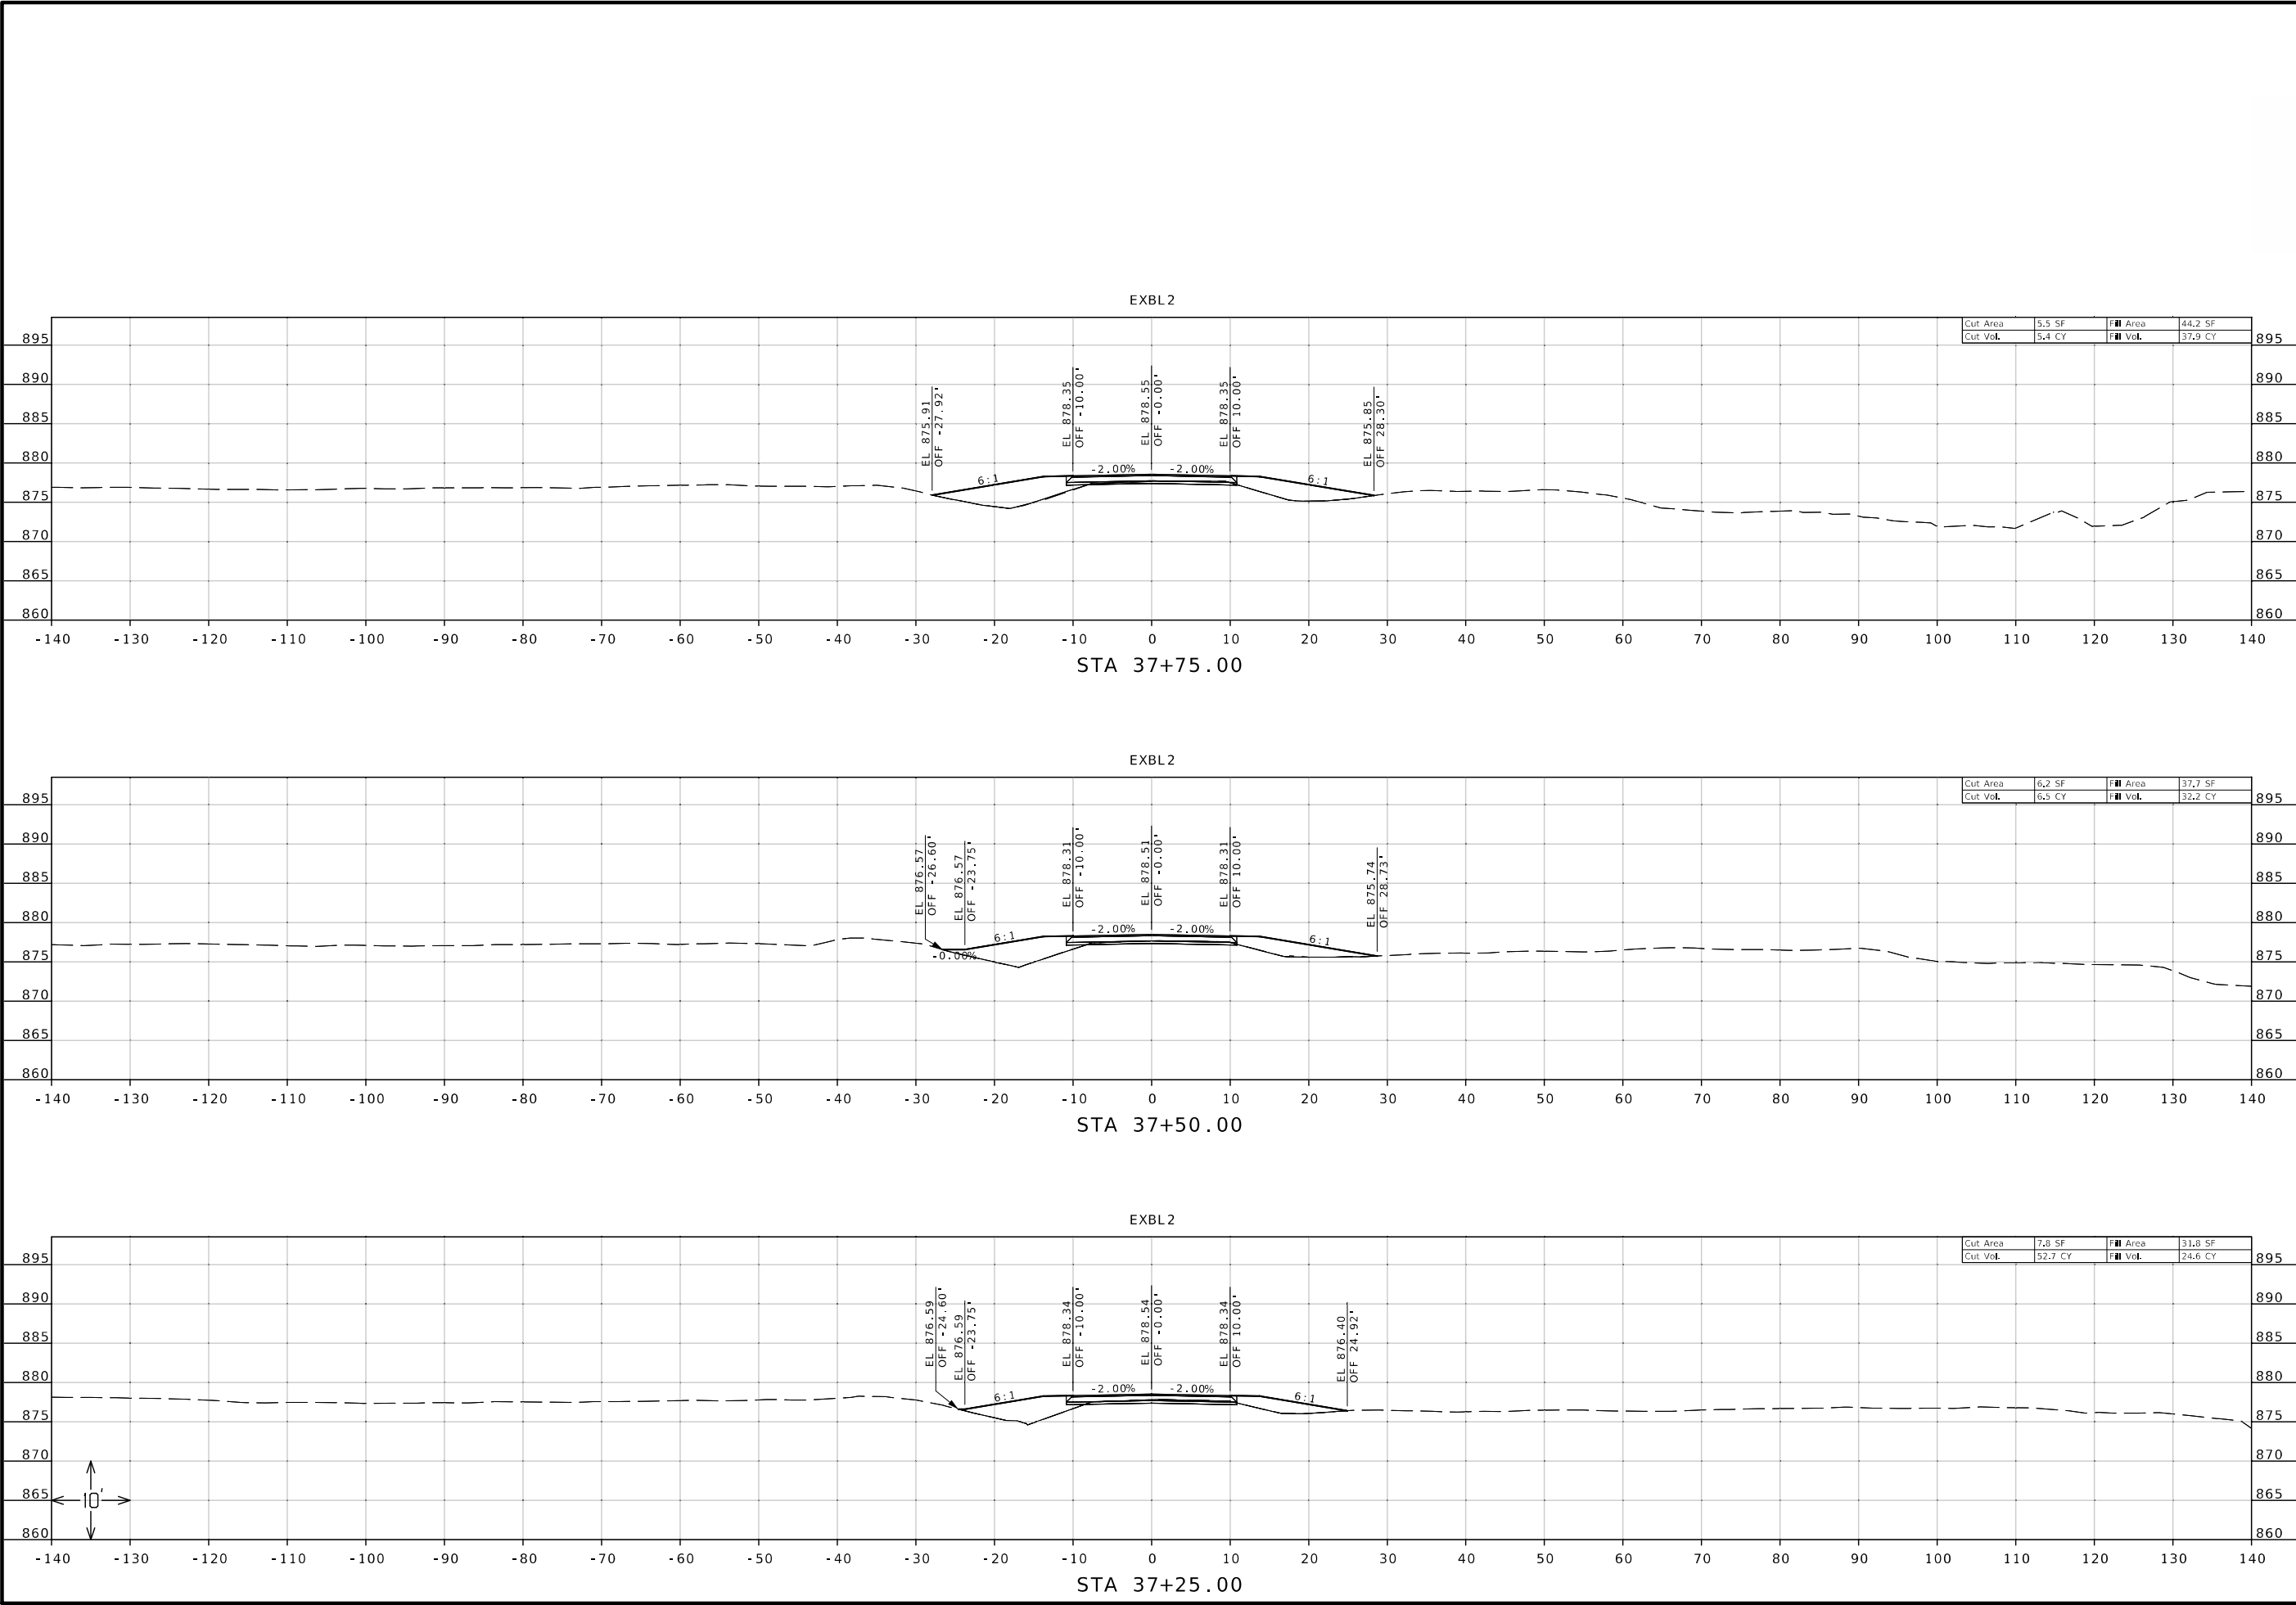

STATE OF MISSOURI

ANDREW BOWMAN

NUMBER PE-2020000011

PROFESSIONAL ENGINEER

07/27/2023 3:30:24 PM

ANDREW BOWMAN - CIVIL

MO-PE-2020000011

DATE PREPARED
7/27/2023

ROUTE
W

STATE
MO

DISTRICT
SW

SHEET NO.
3

COUNTY
BARTON

JOB NO.
J7S3550

CONTRACT ID.

PROJECT NO.

BRIDGE NO.
A9289

DESCRIPTION

DATE

MISSOURI HIGHWAYS AND TRANSPORTATION COMMISSION




105 WEST CAPITOL

JEFFERSON CITY, MO 65102

1-888-ASK-MODOT (1-888-275-6636)

BRIDGE A9289
CROSS SECTION
SHEET 3 OF 7

IF A SEAL IS PRESENT ON THIS SHEET IT HAS BEEN ELECTRONICALLY SEALED AND DATED.

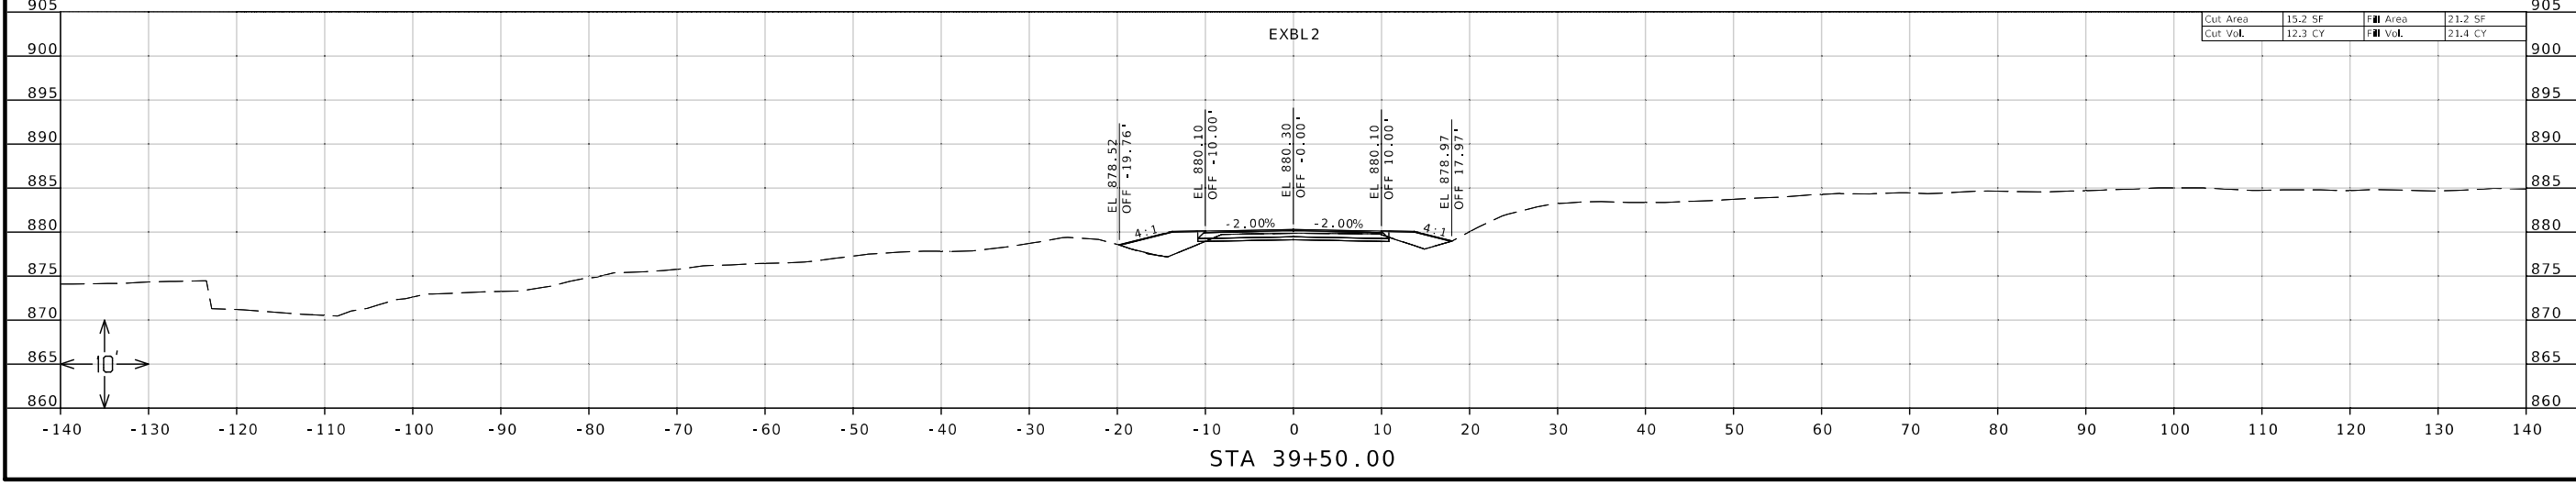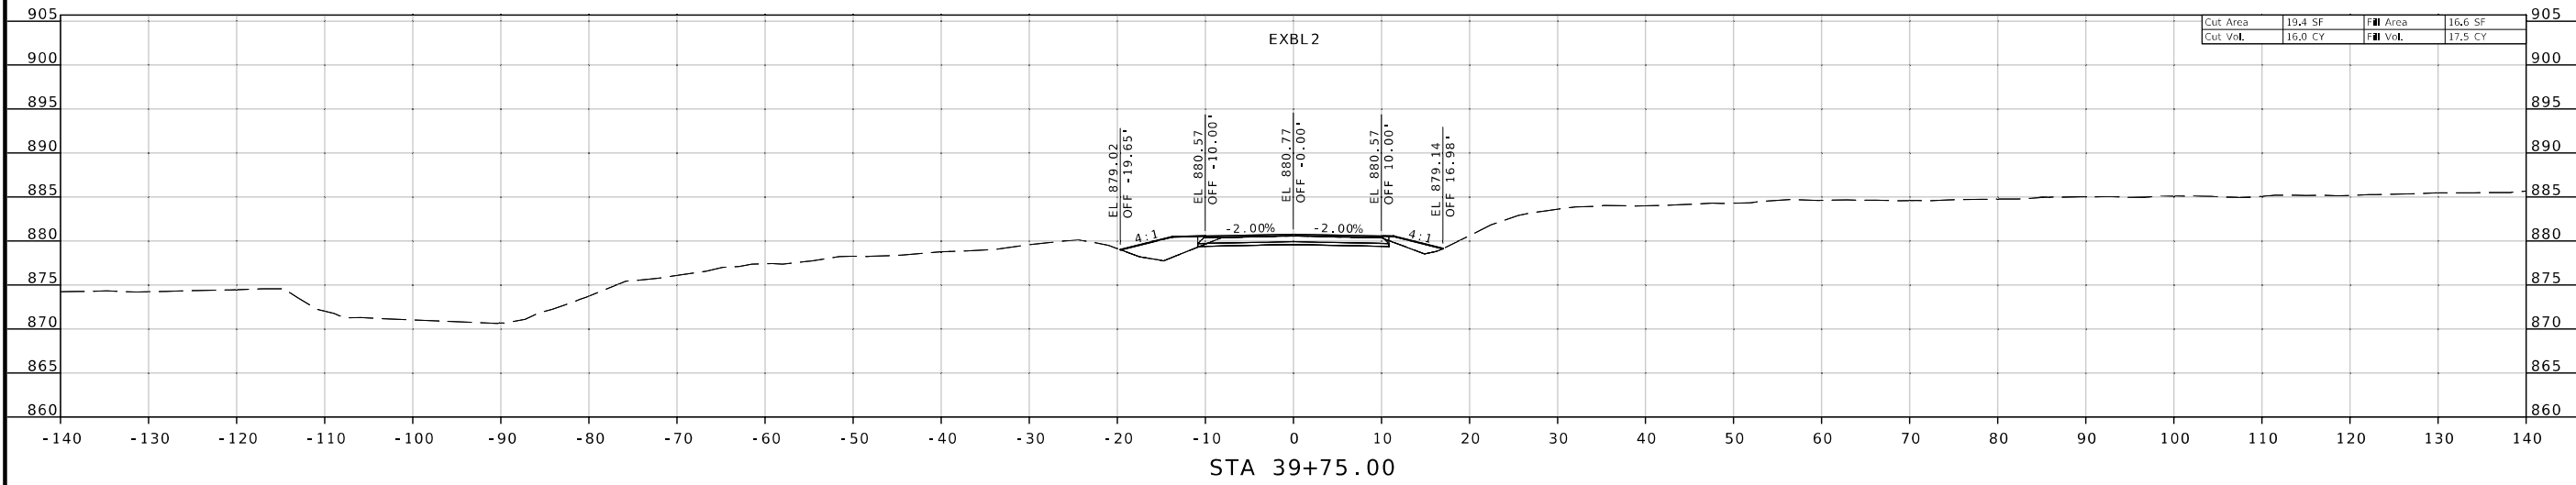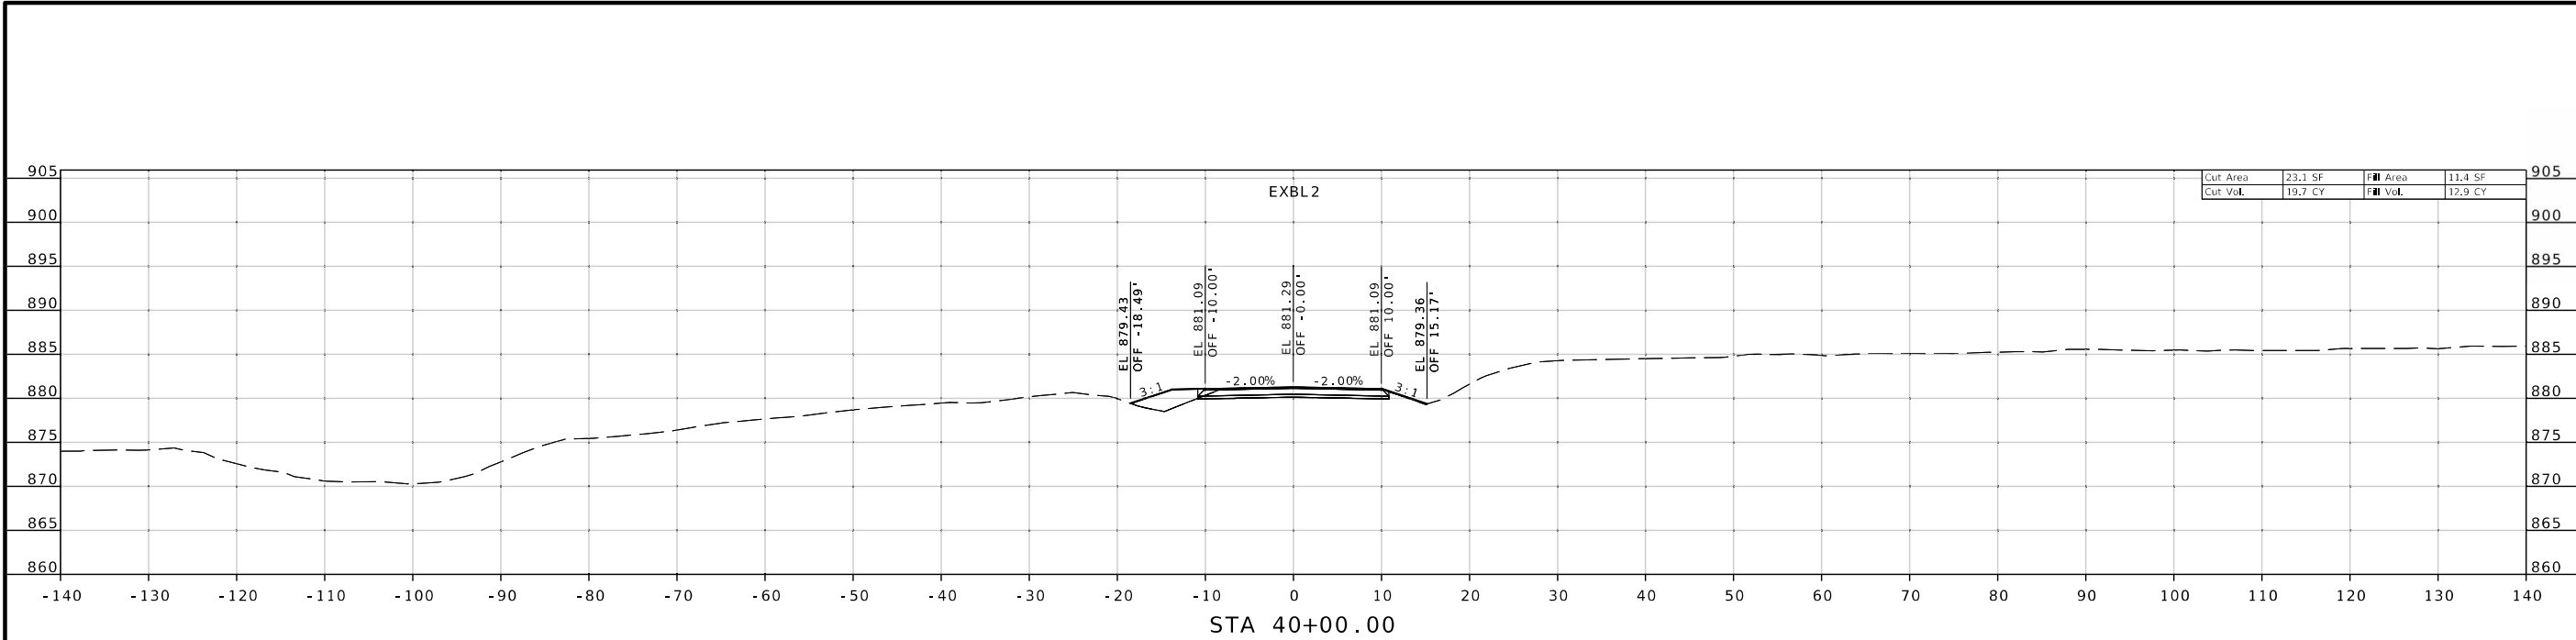

STATE OF MISSOURI
ANDREW BOWMAN
NUMBER
PE-2020000011
PROFESSIONAL ENGINEER

DATE PREPARED
7/27/2023

ROUTE
W

STATE
MO

DISTRICT
SW

SHEET NO.
6

COUNTY
BARTON

JOB NO.
J7S3550

CONTRACT ID.

PROJECT NO.

BRIDGE NO.
A9289

DESCRIPTION


DATE

MISSOURI HIGHWAYS AND TRANSPORTATION COMMISSION

105 WEST CAPITOL
JEFFERSON CITY, MO 65102
1-888-ASK-MODOT (1-888-275-6636)

BRIDGE A9289
CROSS SECTION
SHEET 6 OF 7

IF A SEAL IS PRESENT ON THIS SHEET IT HAS BEEN ELECTRONICALLY SEALED AND DATED.

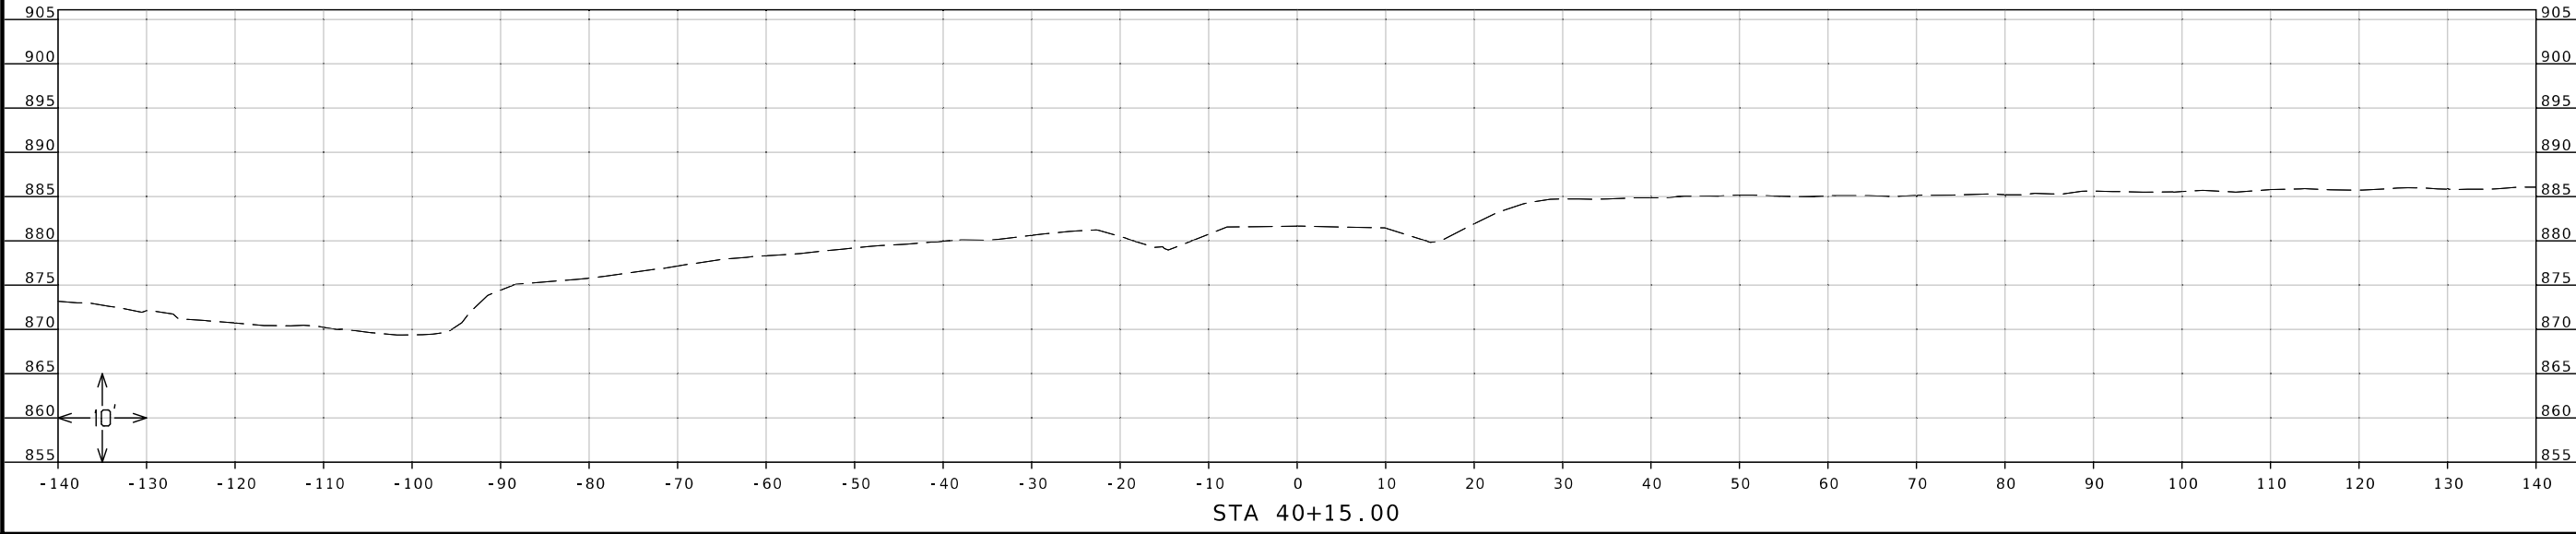

STATE OF MISSOURI

ANDREW BOWMAN

NUMBER

PE-2020000011

PROFESSIONAL ENGINEER

07/31/2023 3:30:24 PM

ANDREW BOWMAN - CIVIL

MO-PE-2020000011

DATE PREPARED

7/27/2023

ROUTE

W

DISTRICT

SW

STATE

MO

SHEET NO.

7

COUNTY

BARTON

JOB NO.

J7S3550

CONTRACT ID.

PROJECT NO.

BRIDGE NO.

A9289

DESCRIPTION

DATE

MISSOURI HIGHWAYS AND TRANSPORTATION COMMISSION

105 WEST CAPITOL

JEFFERSON CITY, MO 65102

1-888-ASK-MODOT (1-888-275-6636)

BRIDGE A9289



CROSS SECTION

SHEET 7 OF 7

IF A SEAL IS PRESENT ON THIS SHEET IT HAS BEEN ELECTRONICALLY SEALED AND DATED.



07/27/2023 3:31:19 PM
ANDREW BOWMAN - CIVIL
MO-PE-2020000011

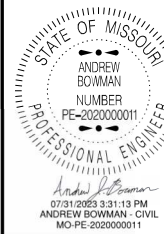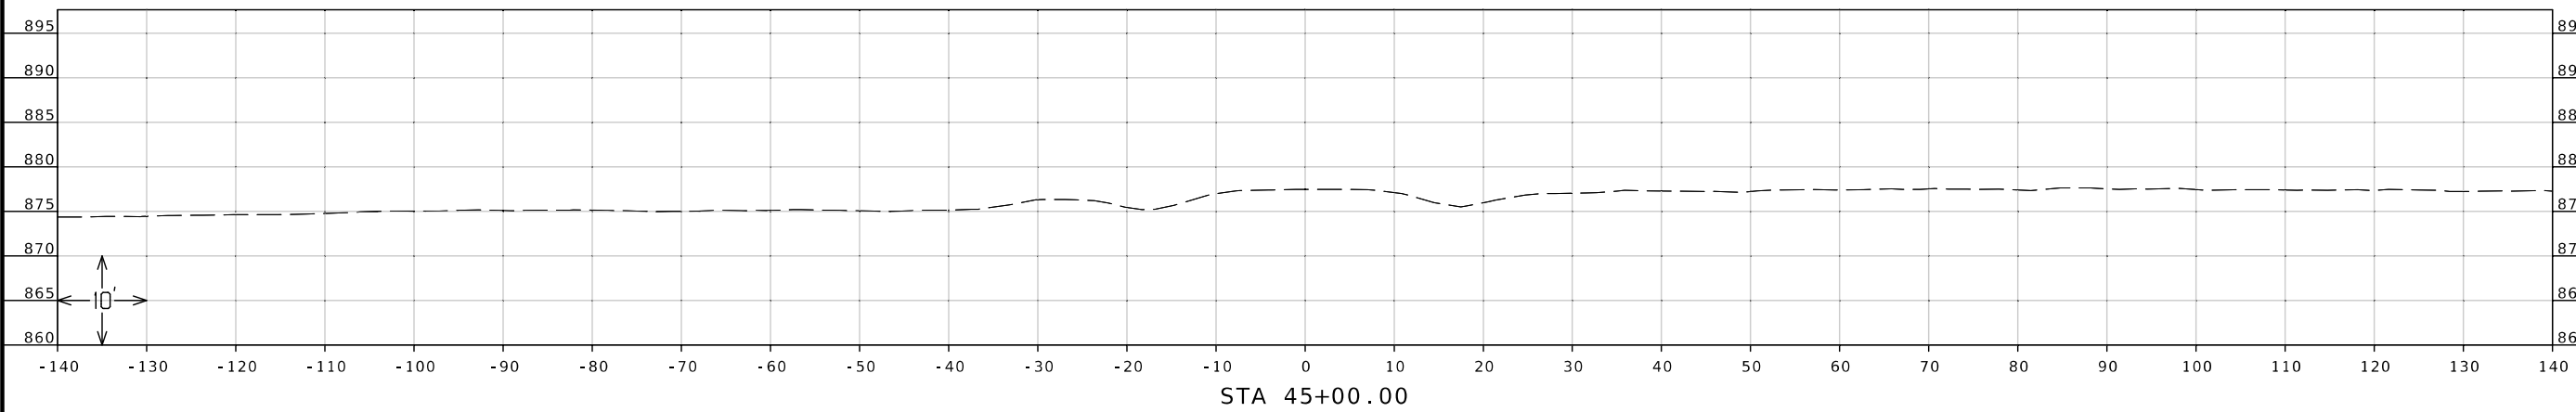

DATE PREPARED
7/27/2023

ROUTE STATE
W MO

DISTRICT SHEET NO.
SW 8

COUNTY
BARTON

JOB NO.
J7S3550

CONTRACT ID.

PROJECT NO.

BRIDGE NO.
A9290

DESCRIPTION


DATE

MISSOURI HIGHWAYS AND TRANSPORTATION COMMISSION

BRIDGE A9290
CROSS SECTION
SHEET 1 OF 22

105 WEST CAPITOL
JEFFERSON CITY, MO 65102
1-888-ASK-MODOT (1-888-275-6636)

IF A SEAL IS PRESENT ON THIS SHEET IT HAS BEEN ELECTRONICALLY SEALED AND DATED.

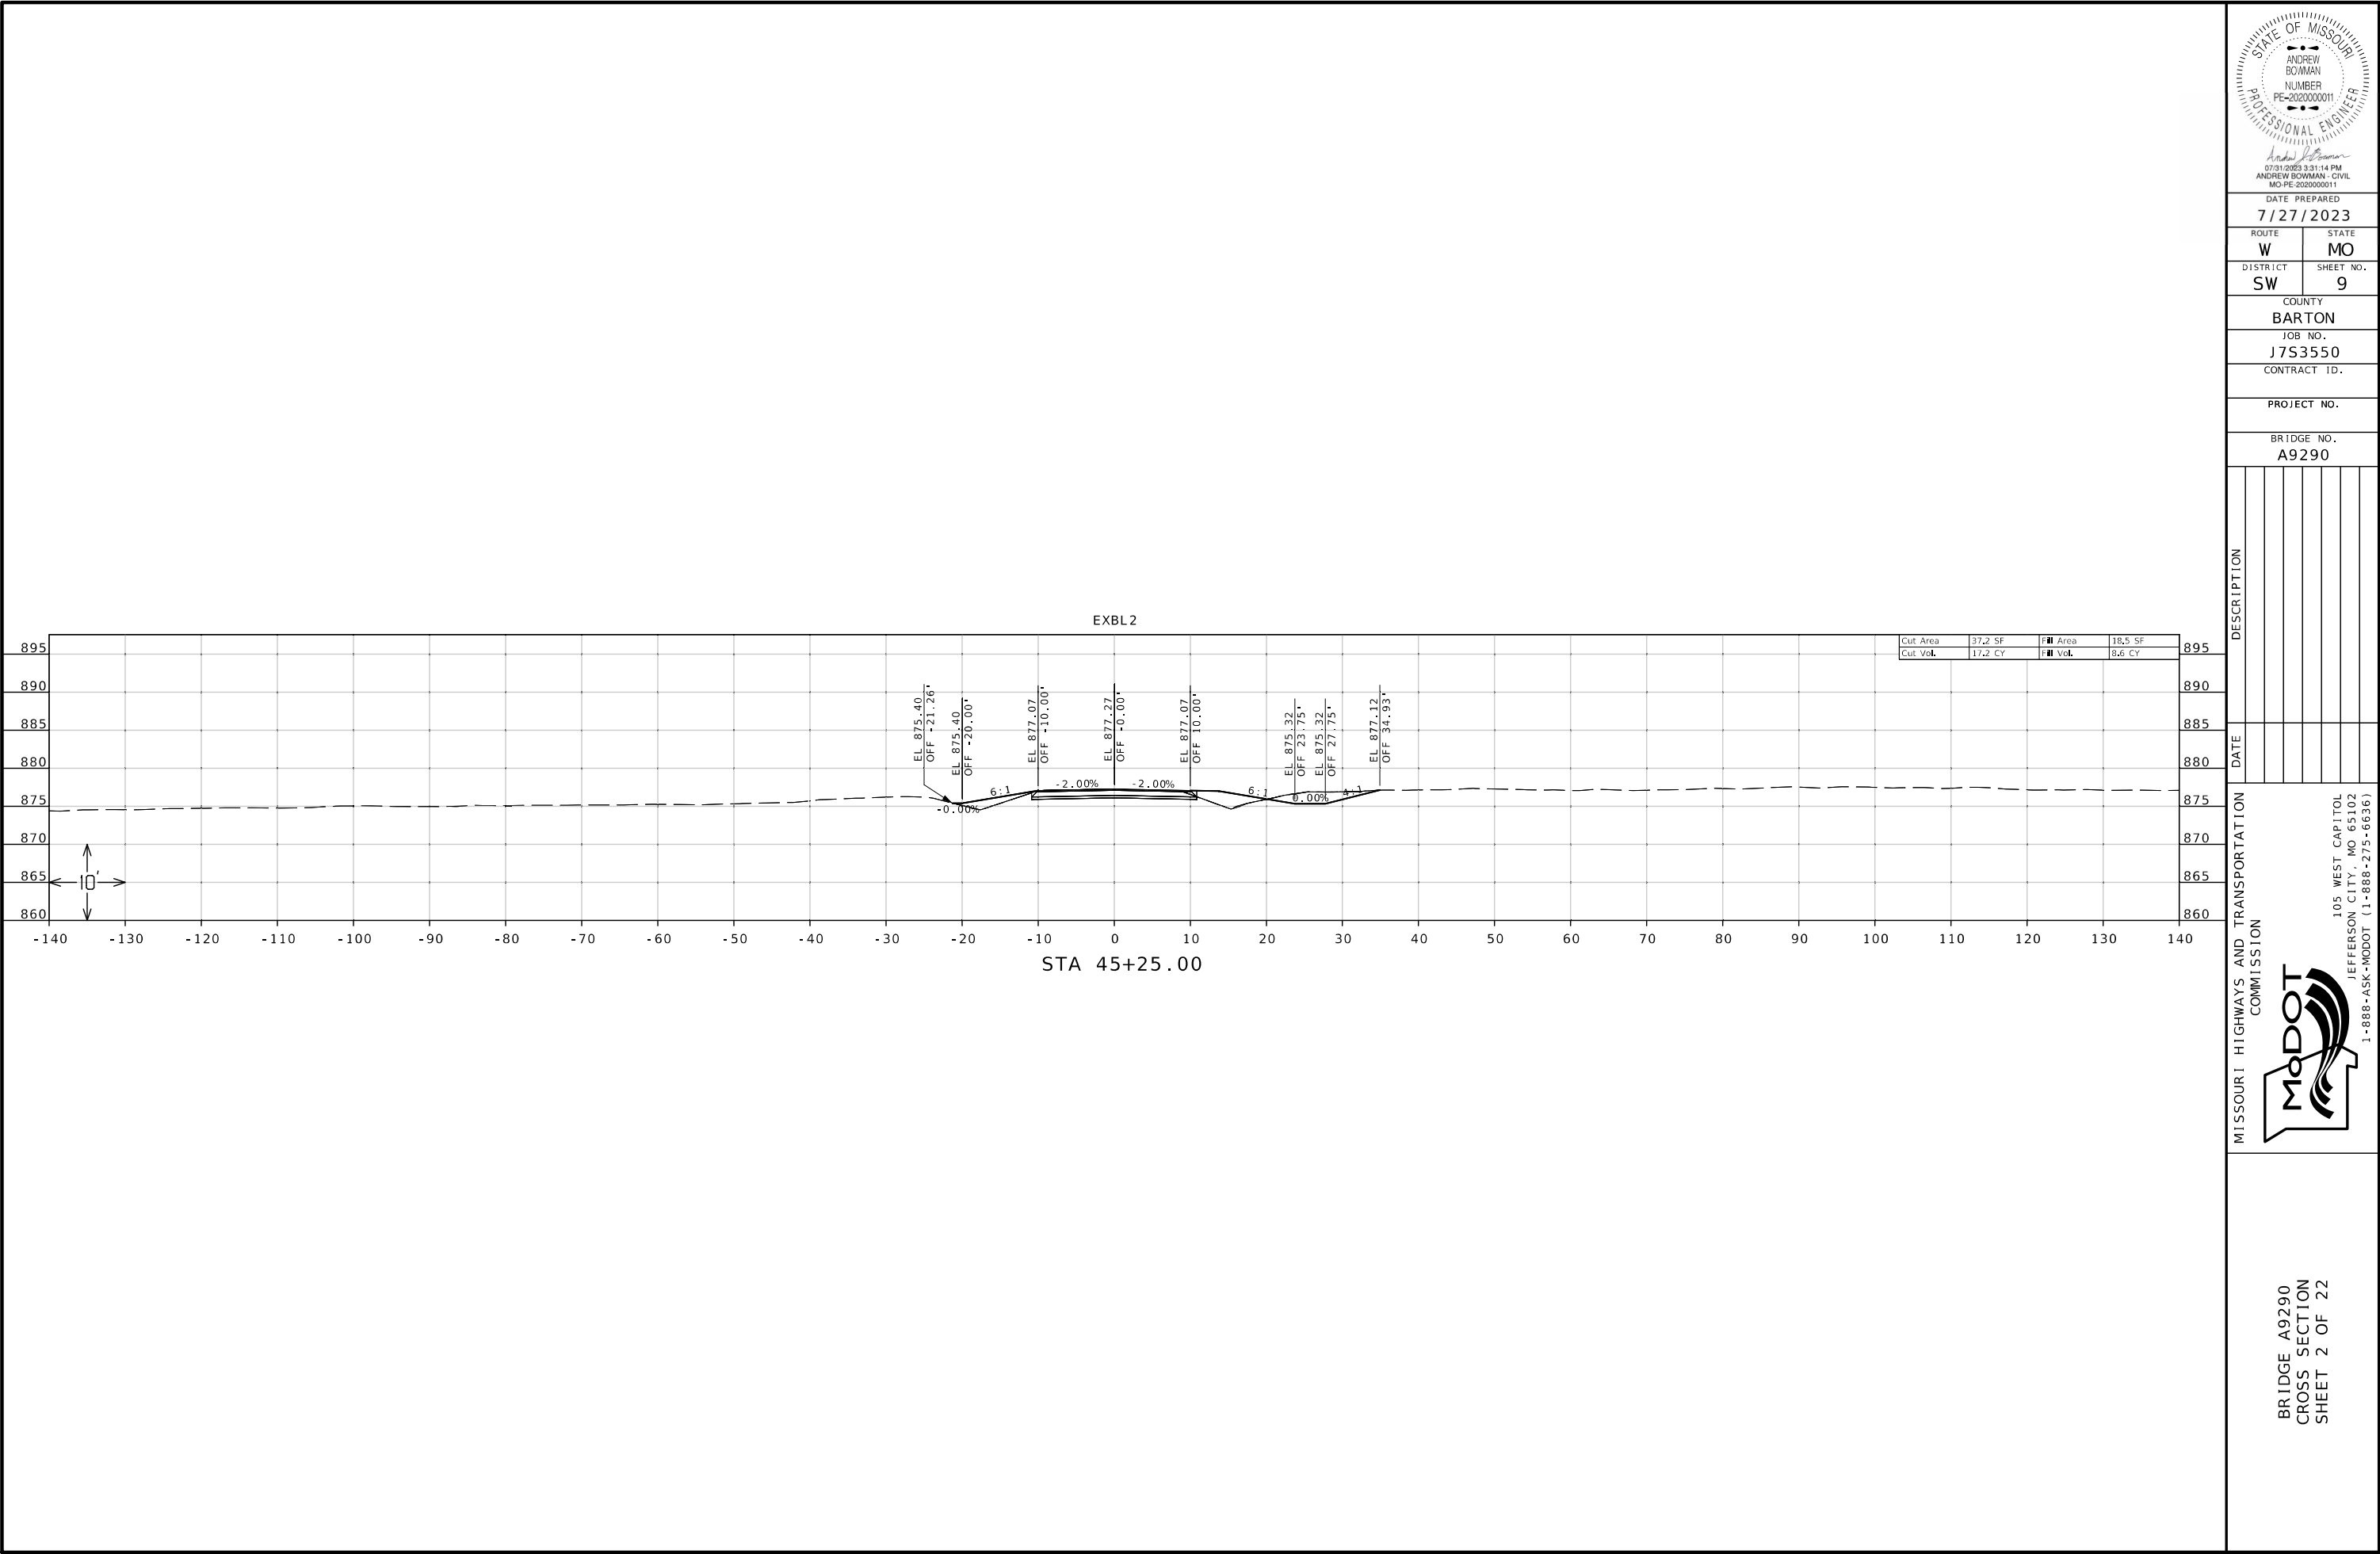



STA 45+50.00

EXBL2

EL 876.15
OFF -27.57'

L	875.26
FF	-24.00

L	875.26
FF	30.00

FF -20.00-

EL 876.93	OFF 10 00
-----------	-----------

OFF - 10.00

EL 877.13
OFF -0 00'

5

EL 876.93	OFF 10.00
-----------	-----------


$$\begin{array}{r} \text{L } 875.19 \\ \hline \text{FF } 2375 \end{array}$$
$$\begin{array}{r} 11.25 \\ \times 80 \\ \hline 900 \\ 9000 \\ \hline 900.00 \end{array}$$

FF 27:15!

EL 876.91


OFF 34.65'


BRIDGE A9290
CROSS SECTION
SHEET 3 OF 22

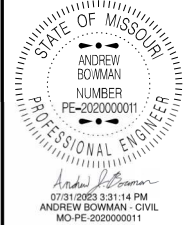

DATE PREPARED	
7/27/2023	
ROUTE	STATE
W	MO
DISTRICT	SHEET NO.
SW	10
COUNTY	
BARTON	
JOB NO.	
J7S3550	
CONTRACT ID.	
PROJECT NO.	
BRIDGE NO.	
A9290	

[illegible][illegible]

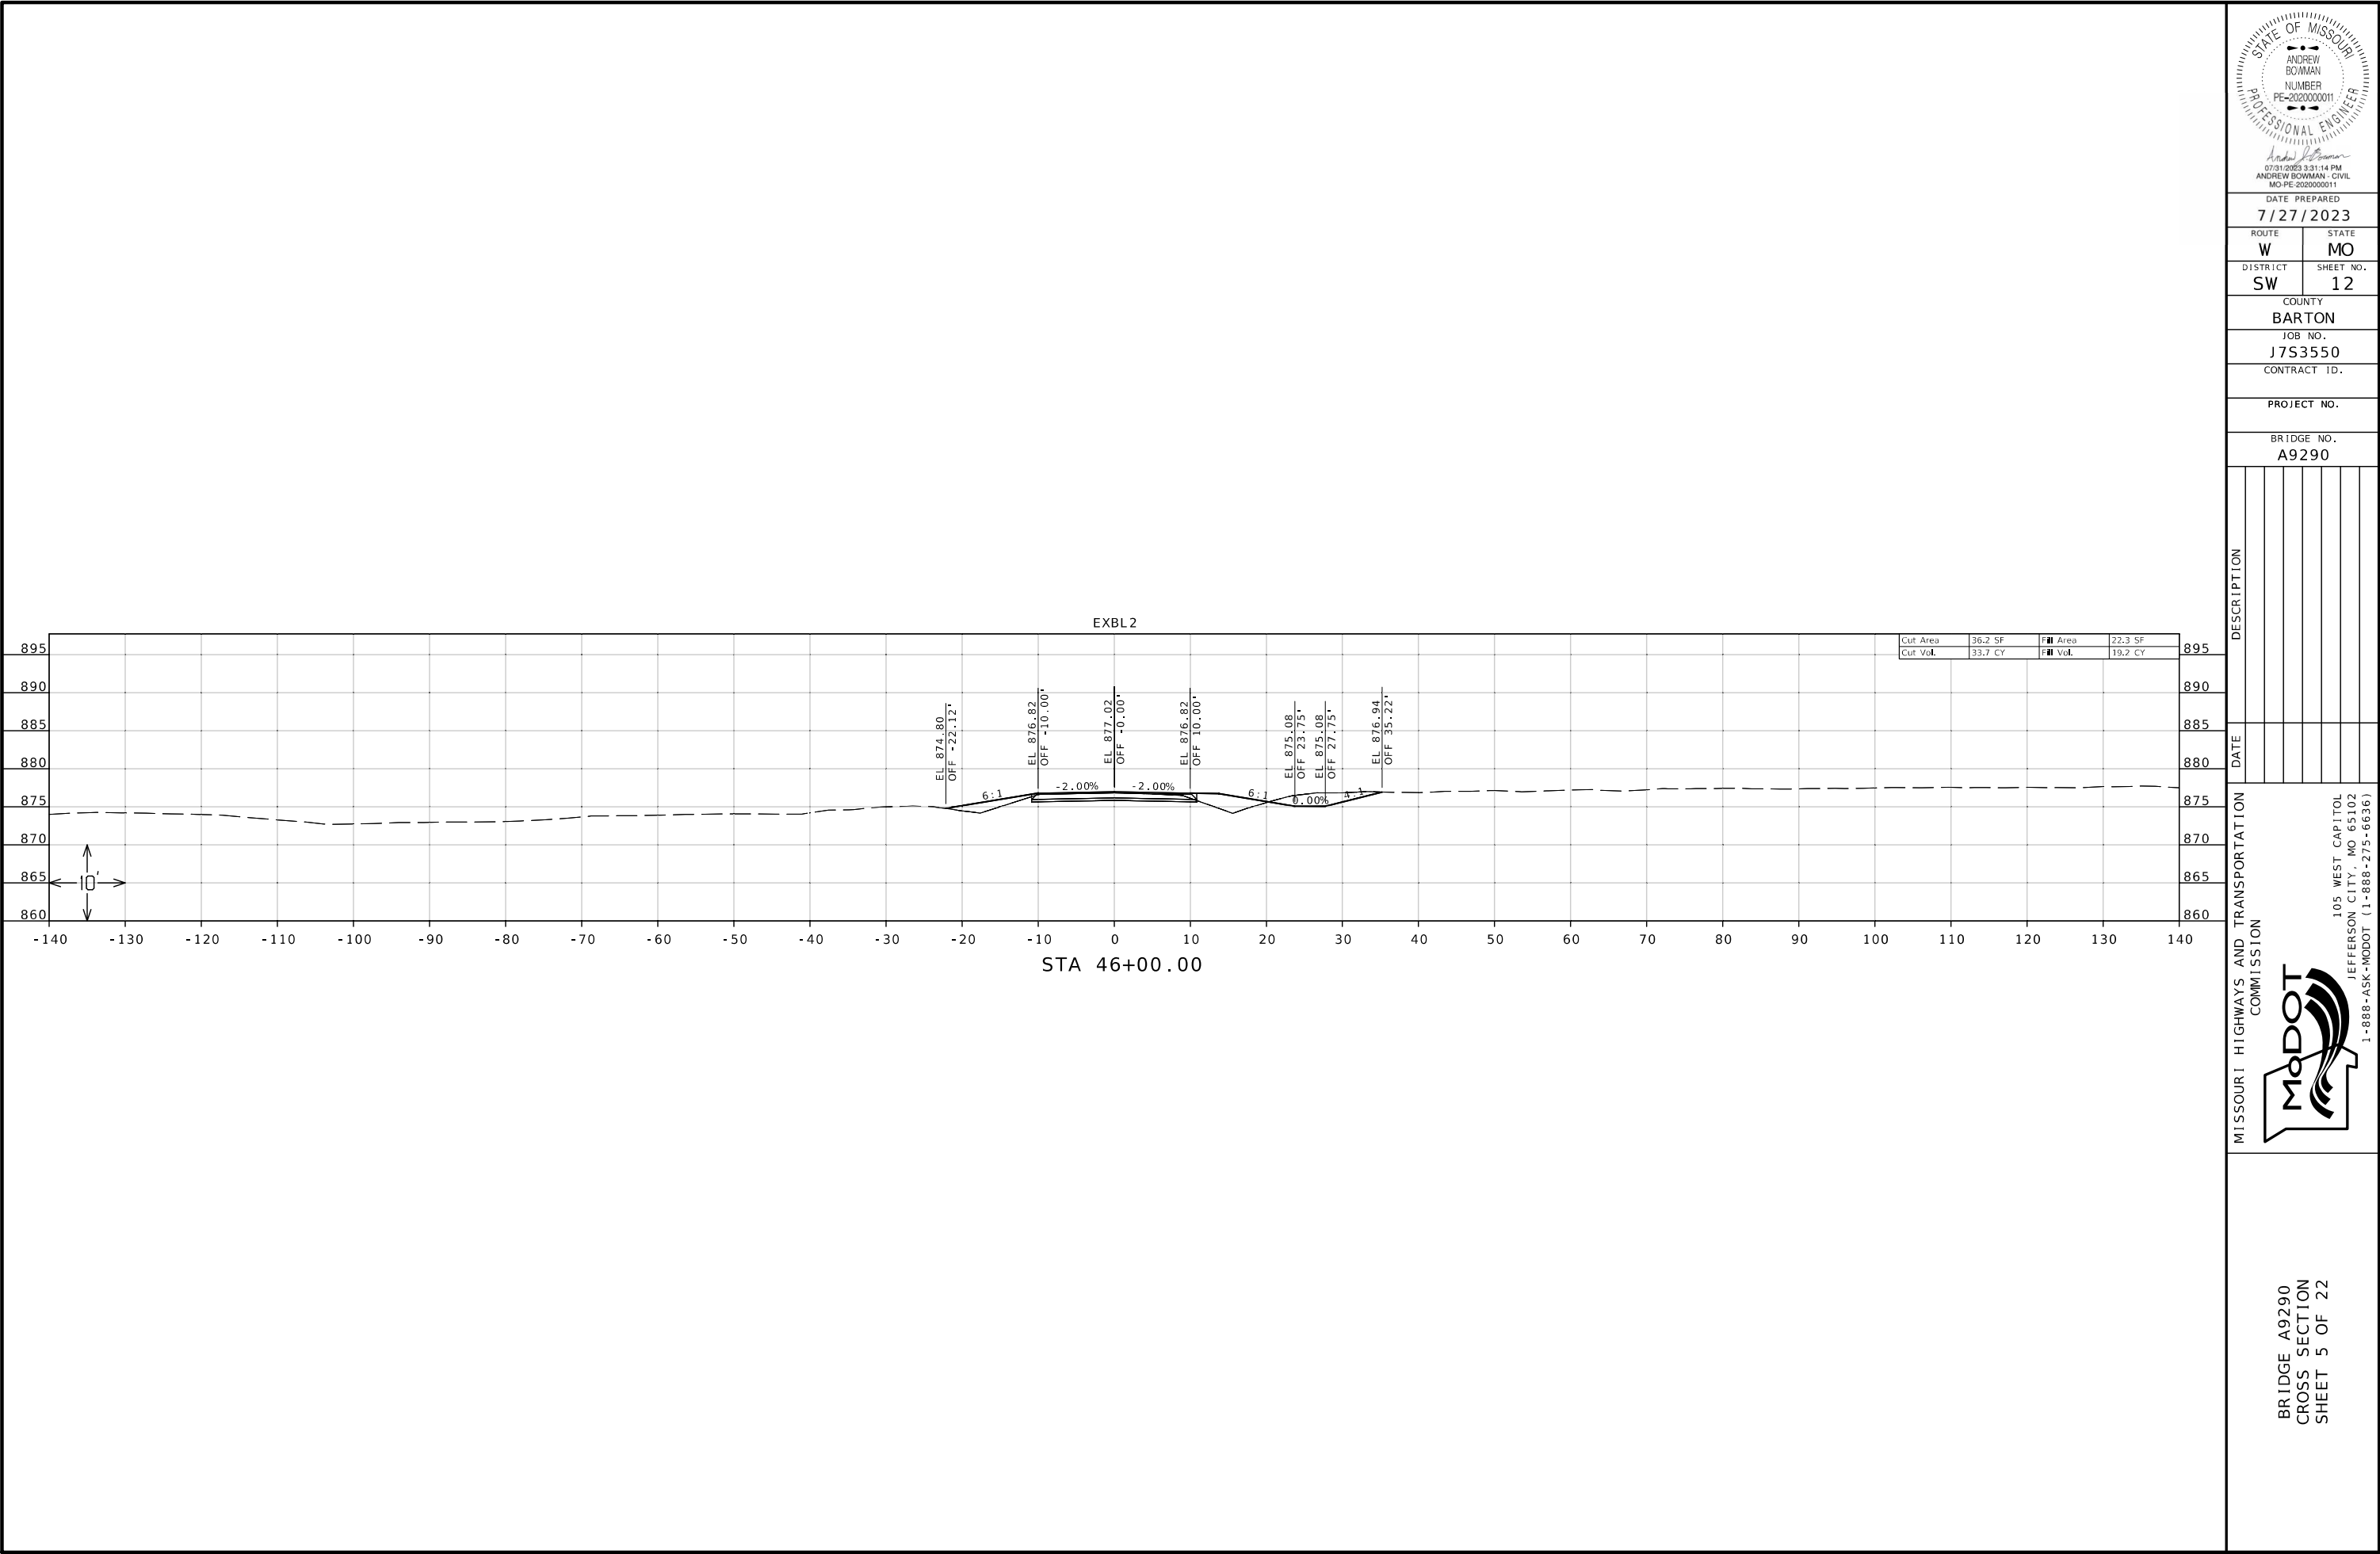

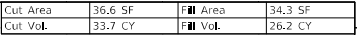


STA 46+25.00

EXBL 2

DESCRIPTION

DATE _____

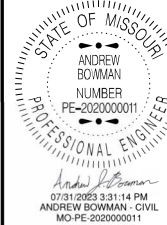MISSOURI HIGHWAYS AND TRANSPORTATION
COMMISSION

DATE PREPARED _____

7/27/2023

ROUTE	STATE
-------	-------

W	MC
---	----

DISTRICT	SHEET N
----------	---------

SW	13
----	----

COUNTY

BARTON

JOB NO.

J7S3550

CONTRACT ID

PROJECT NO.

BRIDGE NO.

A9290

105 WEST CAPITAL
JEFFERSON CITY, MO 65102
1-888-ASK-MODOT (1-888-275-6636)




Cut Area	29.1 SF	Fill Area	47.2 SF
Cut Vol.	30.4 CY	Fill Vol.	37.7 CY




MISSOURI HIGHWAYS AND TRANSPORTATION
COMMISSION

105 WEST CAPITOL
JEFFERSON CITY, MO 65102
1-888-ASK-MODOT (1-888-275-6636)



BRIDGE A9290
CROSS SECTION
SHEET 7 OF 22

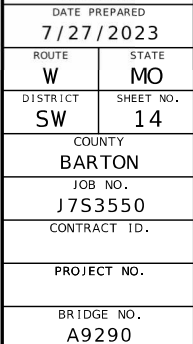

IF A SEAL IS PRESENT ON THIS SHEET IT HAS BEEN ELECTRONICALLY SEALED AND DATED.

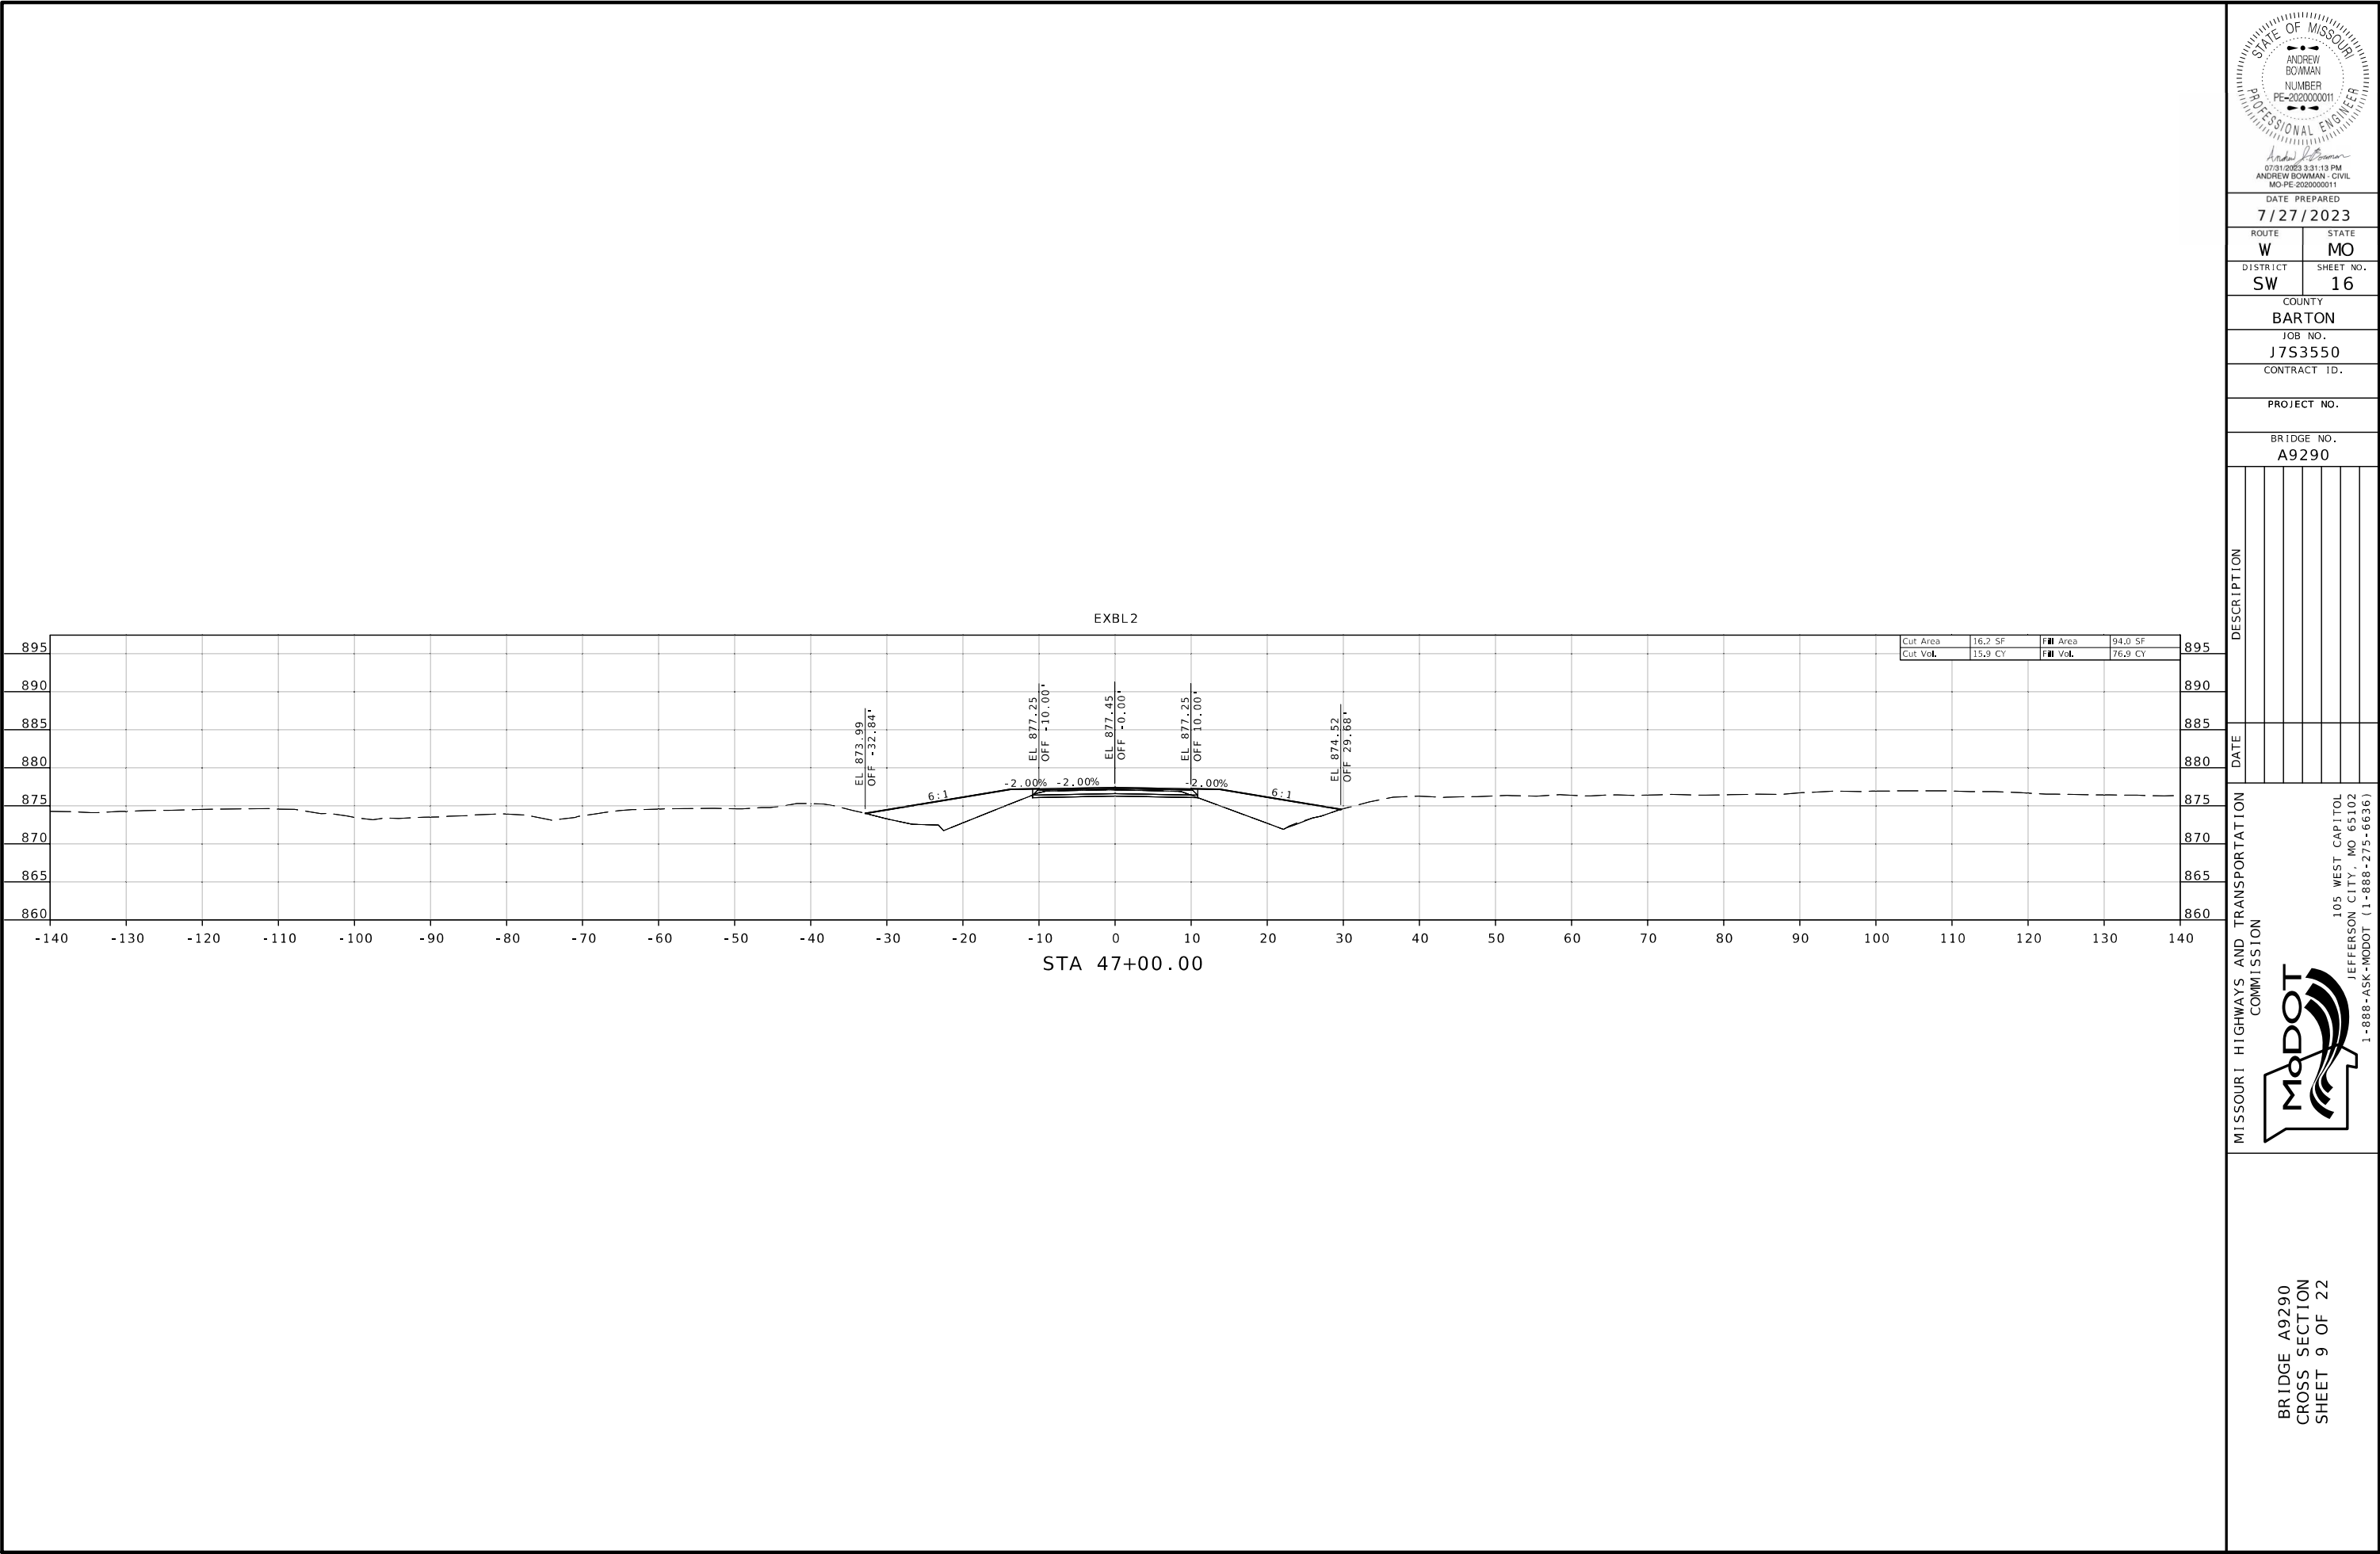

IF A SEAL IS PRESENT ON THIS SHEET IT HAS BEEN ELECTRONICALLY SEALED AND DATED.

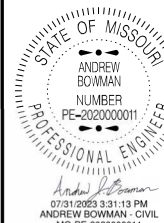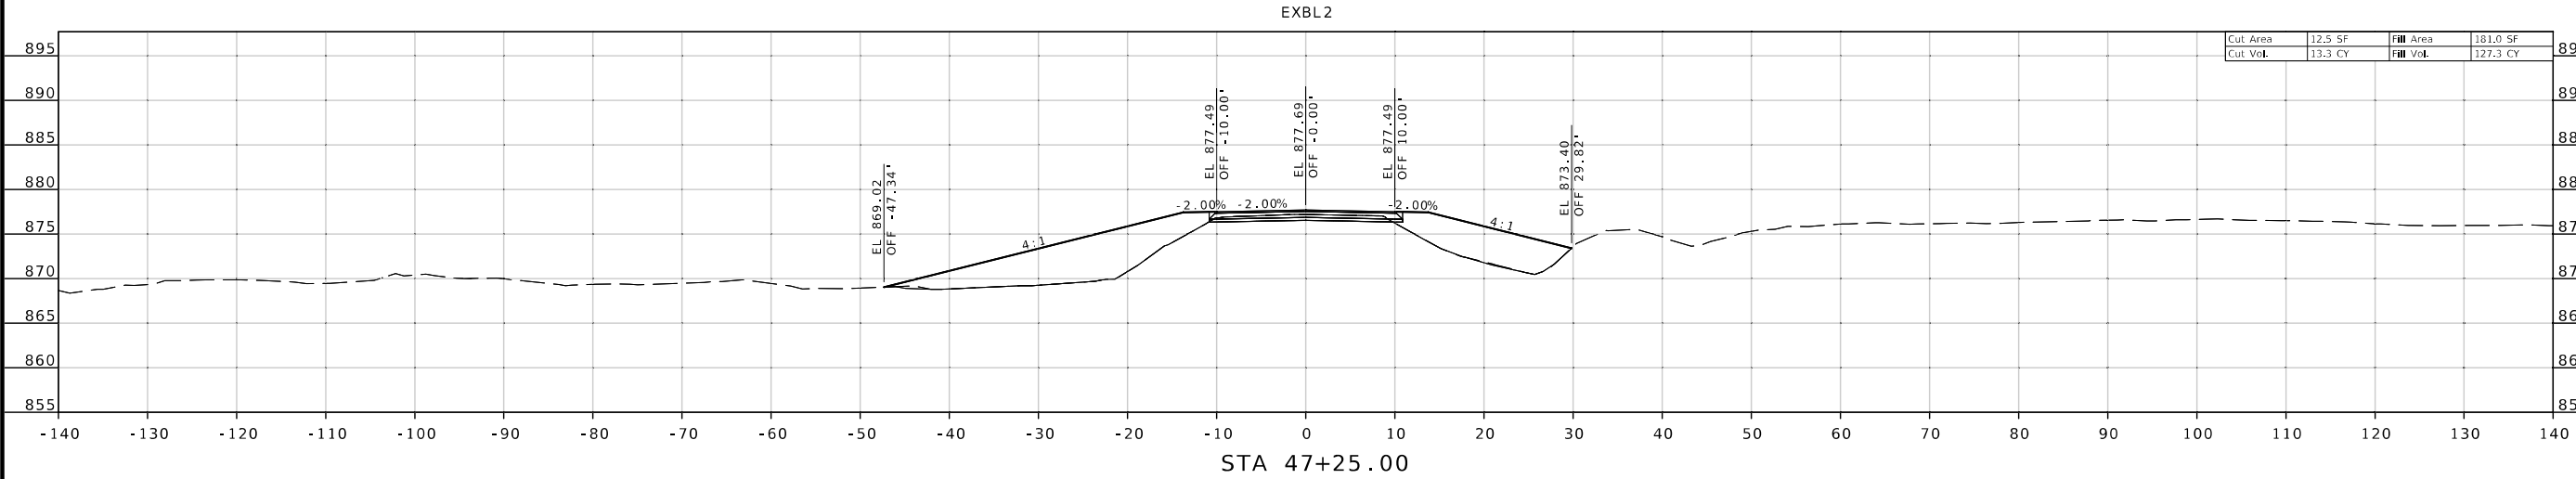

DATE PREPARED
7/27/2023

ROUTE STATE
W MO

DISTRICT SHEET NO.
SW 17

COUNTY
BARTON

JOB NO.
J7S3550

CONTRACT ID.

PROJECT NO.

BRIDGE NO.
A9290

DESCRIPTION

DATE

MISSOURI HIGHWAYS AND TRANSPORTATION COMMISSION


105 WEST CAPITOL
JEFFERSON CITY, MO 65102
1-888-ASK-MODOT (1-888-275-6636)

BRIDGE A9290
CROSS SECTION
SHEET 10 OF 22


IF A SEAL IS PRESENT ON THIS SHEET IT HAS BEEN ELECTRONICALLY SEALED AND DATED.



07/27/2023 3:31:43 PM
ANDREW BOWMAN - CIVIL
MO-PE-2020000011

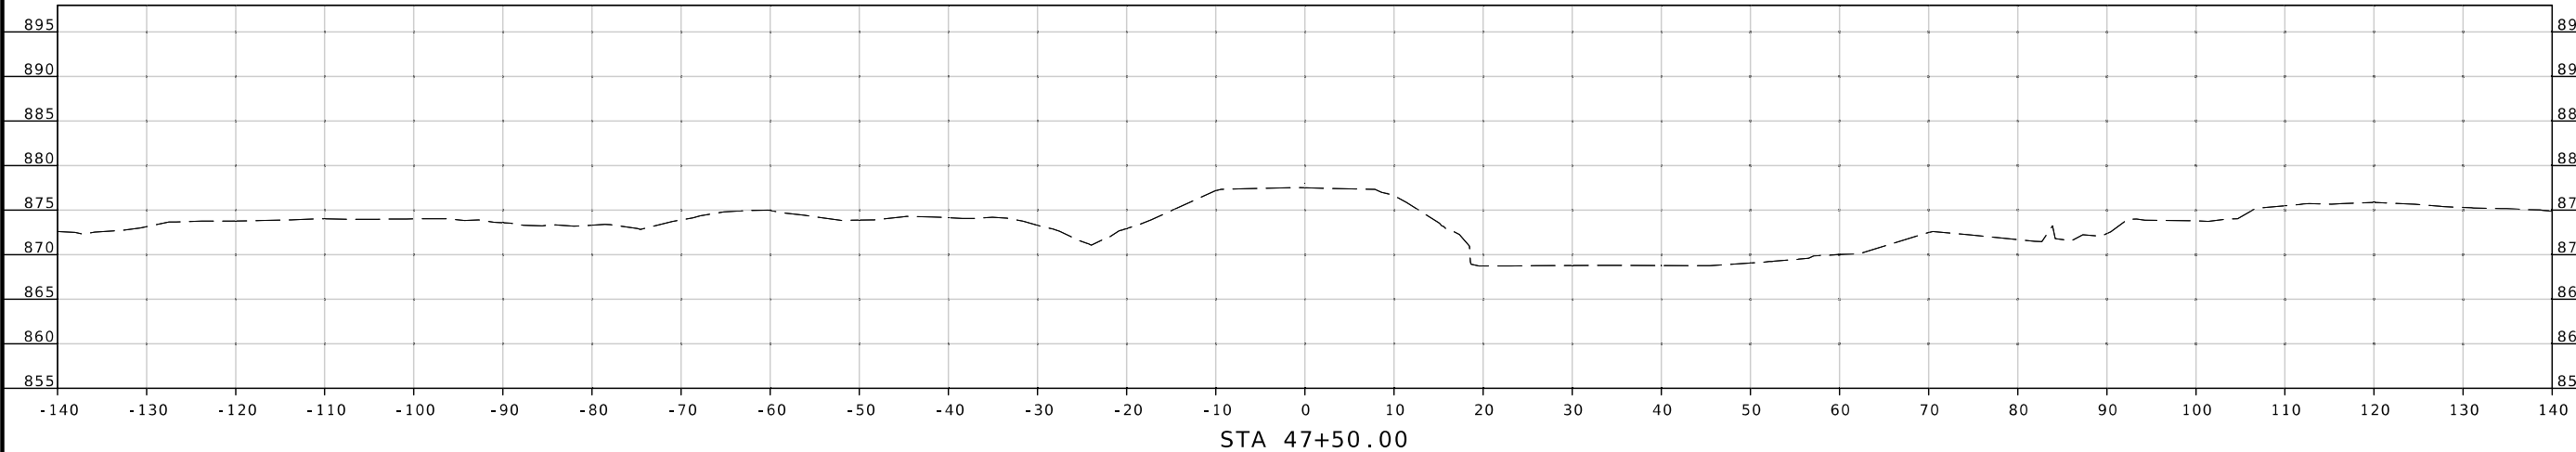

STA 47+50.00

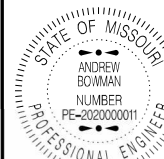

07/27/2023 3:31:43 PM
ANDREW BOWMAN - CIVIL
MO-PE-2020000011

DATE PREPARED
7/27/2023

ROUTE STATE

W MO

DISTRICT SHEET NO.

SW 18

COUNTY

BARTON

JOB NO.

J7S3550

CONTRACT ID.

PROJECT NO.

BRIDGE NO.

A9290

DESCRIPTION

DATE

MISSOURI HIGHWAYS AND TRANSPORTATION COMMISSION

105 WEST CAPITOL

JEFFERSON CITY, MO 65102


1-888-ASK-MODOT (1-888-275-6636)

BRIDGE A9290

CROSS SECTION

SHEET 11 OF 22

IF A SEAL IS PRESENT ON THIS SHEET IT HAS BEEN ELECTRONICALLY SEALED AND DATED.

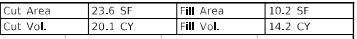


DATE PREPARED	
7/27/2023	
ROUTE	STATE
W	MO
DISTRICT	SHEET NO.
SW	23
COUNTY	
BARTON	
JOB NO.	
J7S3550	
CONTRACT ID.	



[illegible]

BRIDGE A9290
CROSS SECTION
SHEET 16 OF 22

IF A SEAL IS PRESENT ON THIS SHEET IT HAS BEEN ELECTRONICALLY SEALED AND DATED.

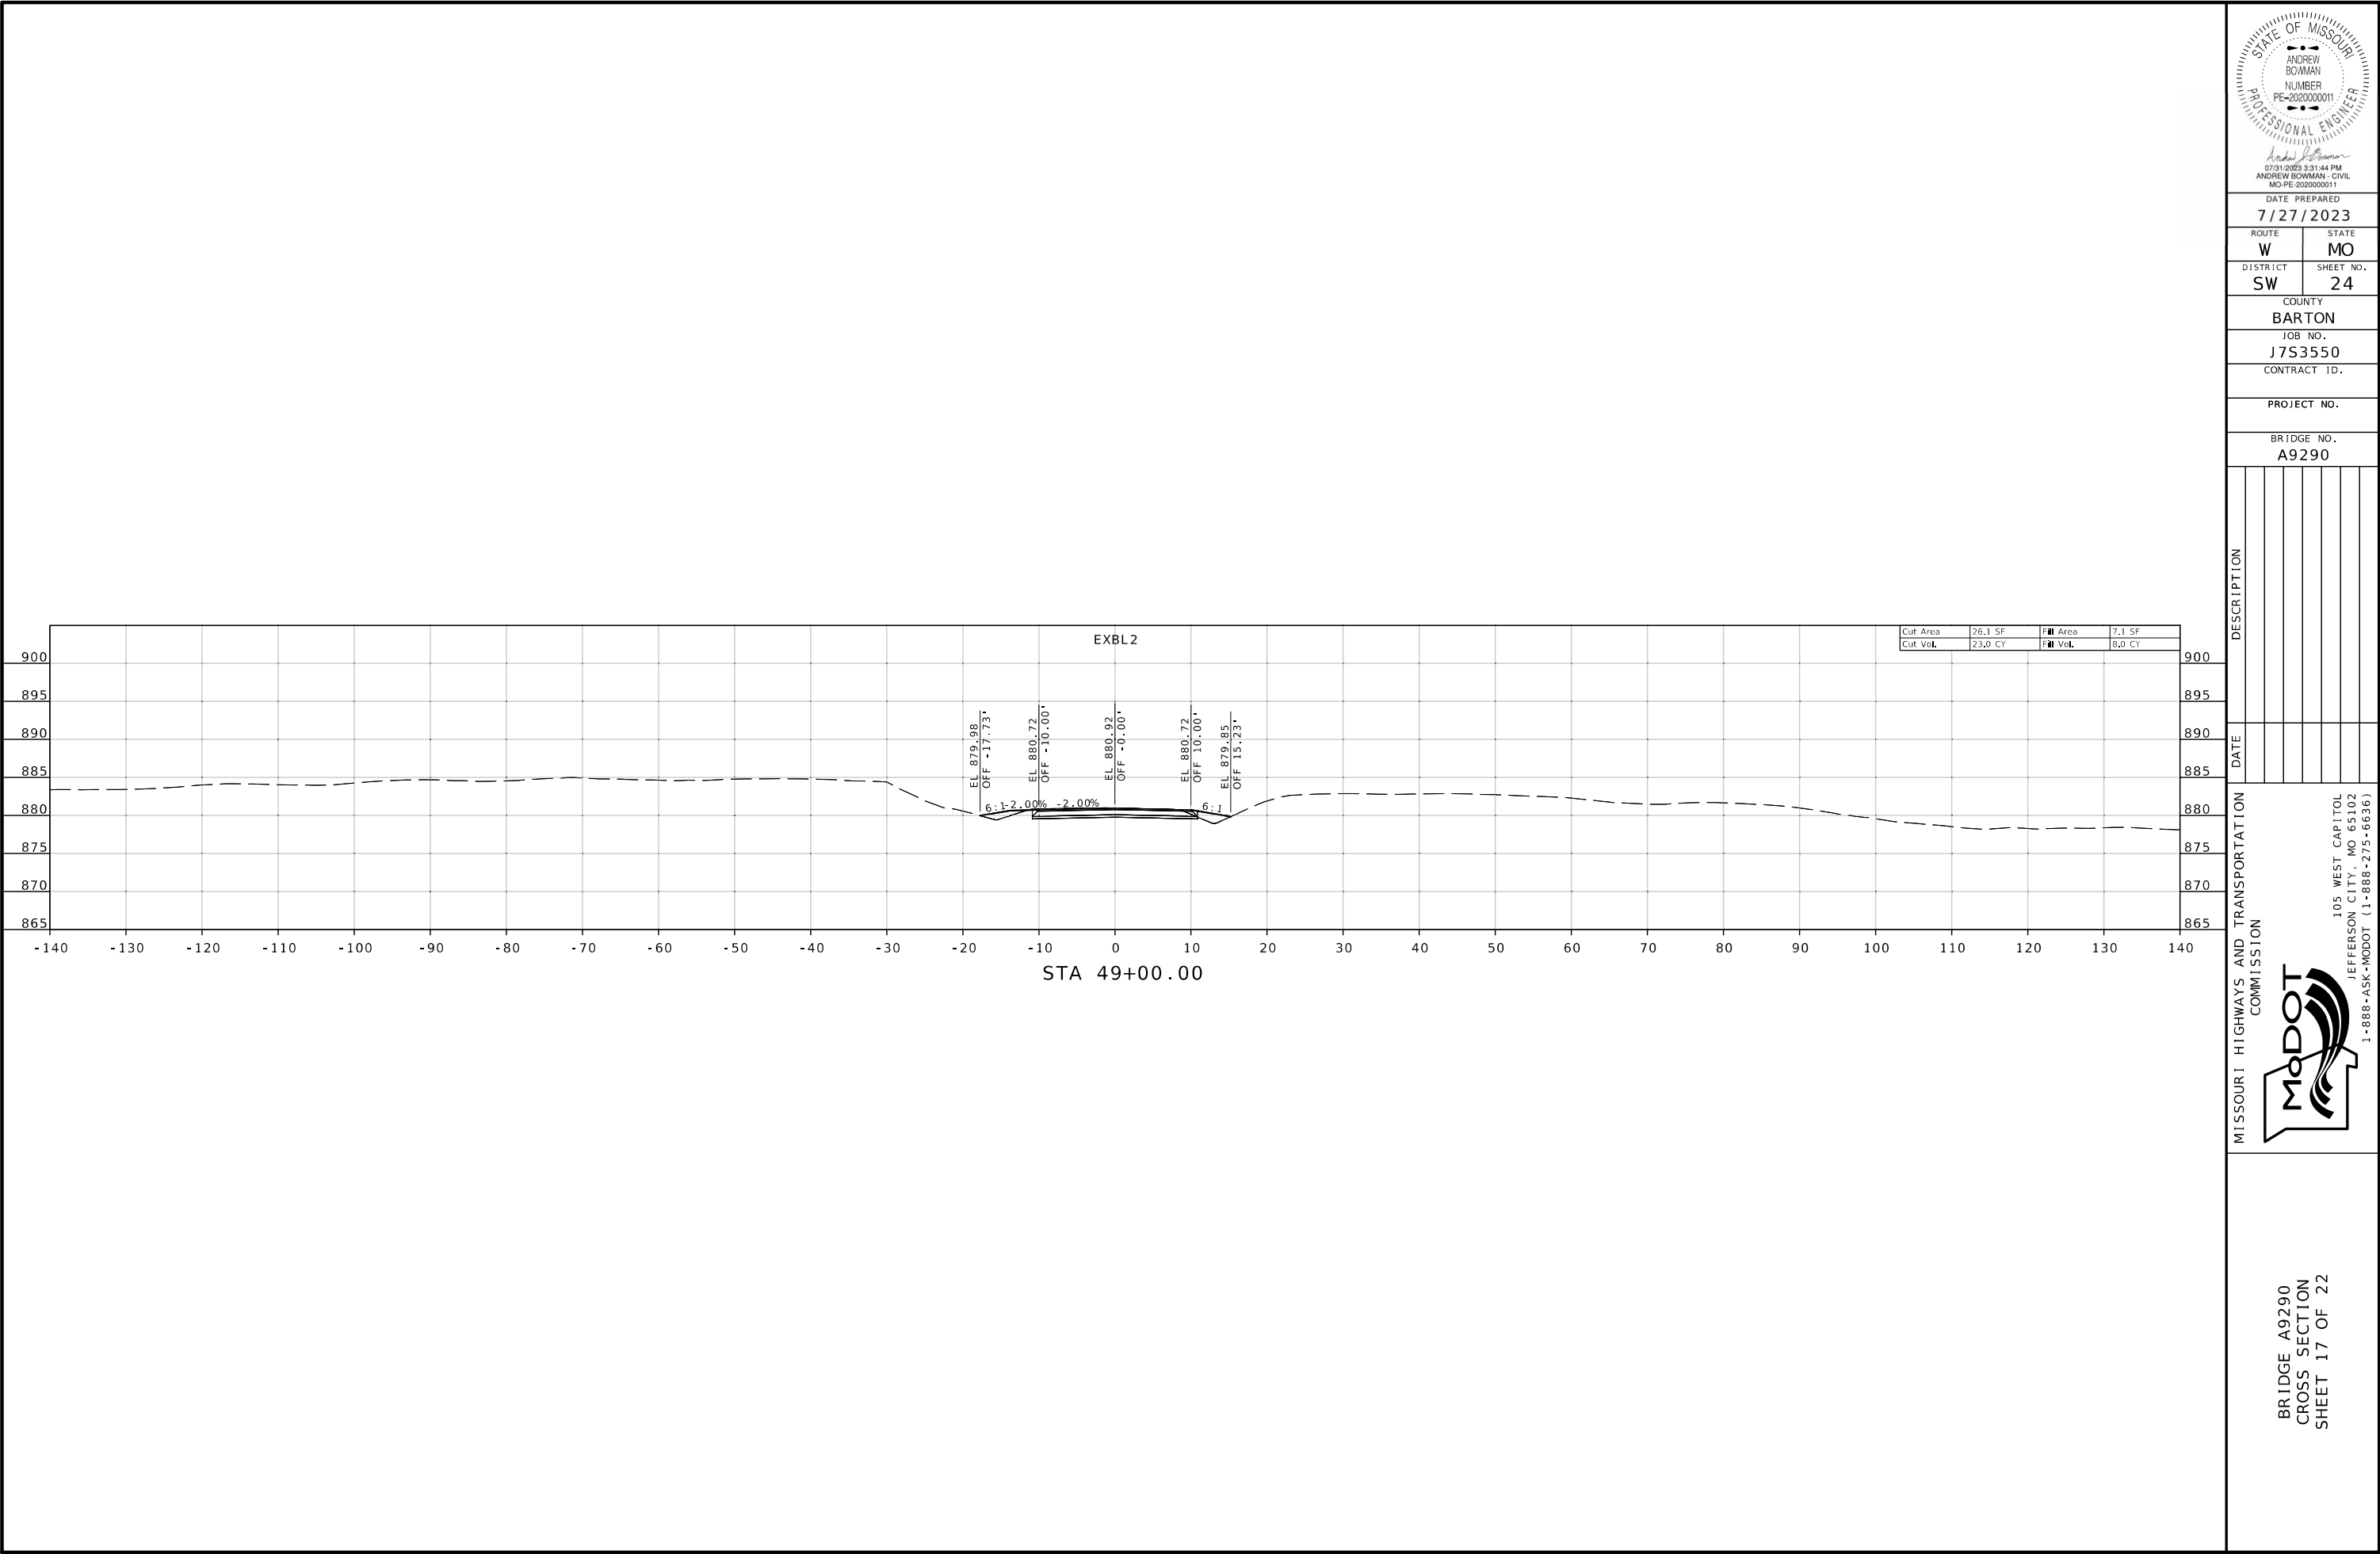

IF A SEAL IS PRESENT ON THIS SHEET IT HAS BEEN ELECTRONICALLY SEALED AND DATED.

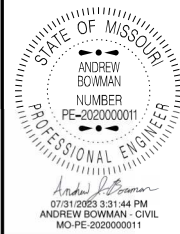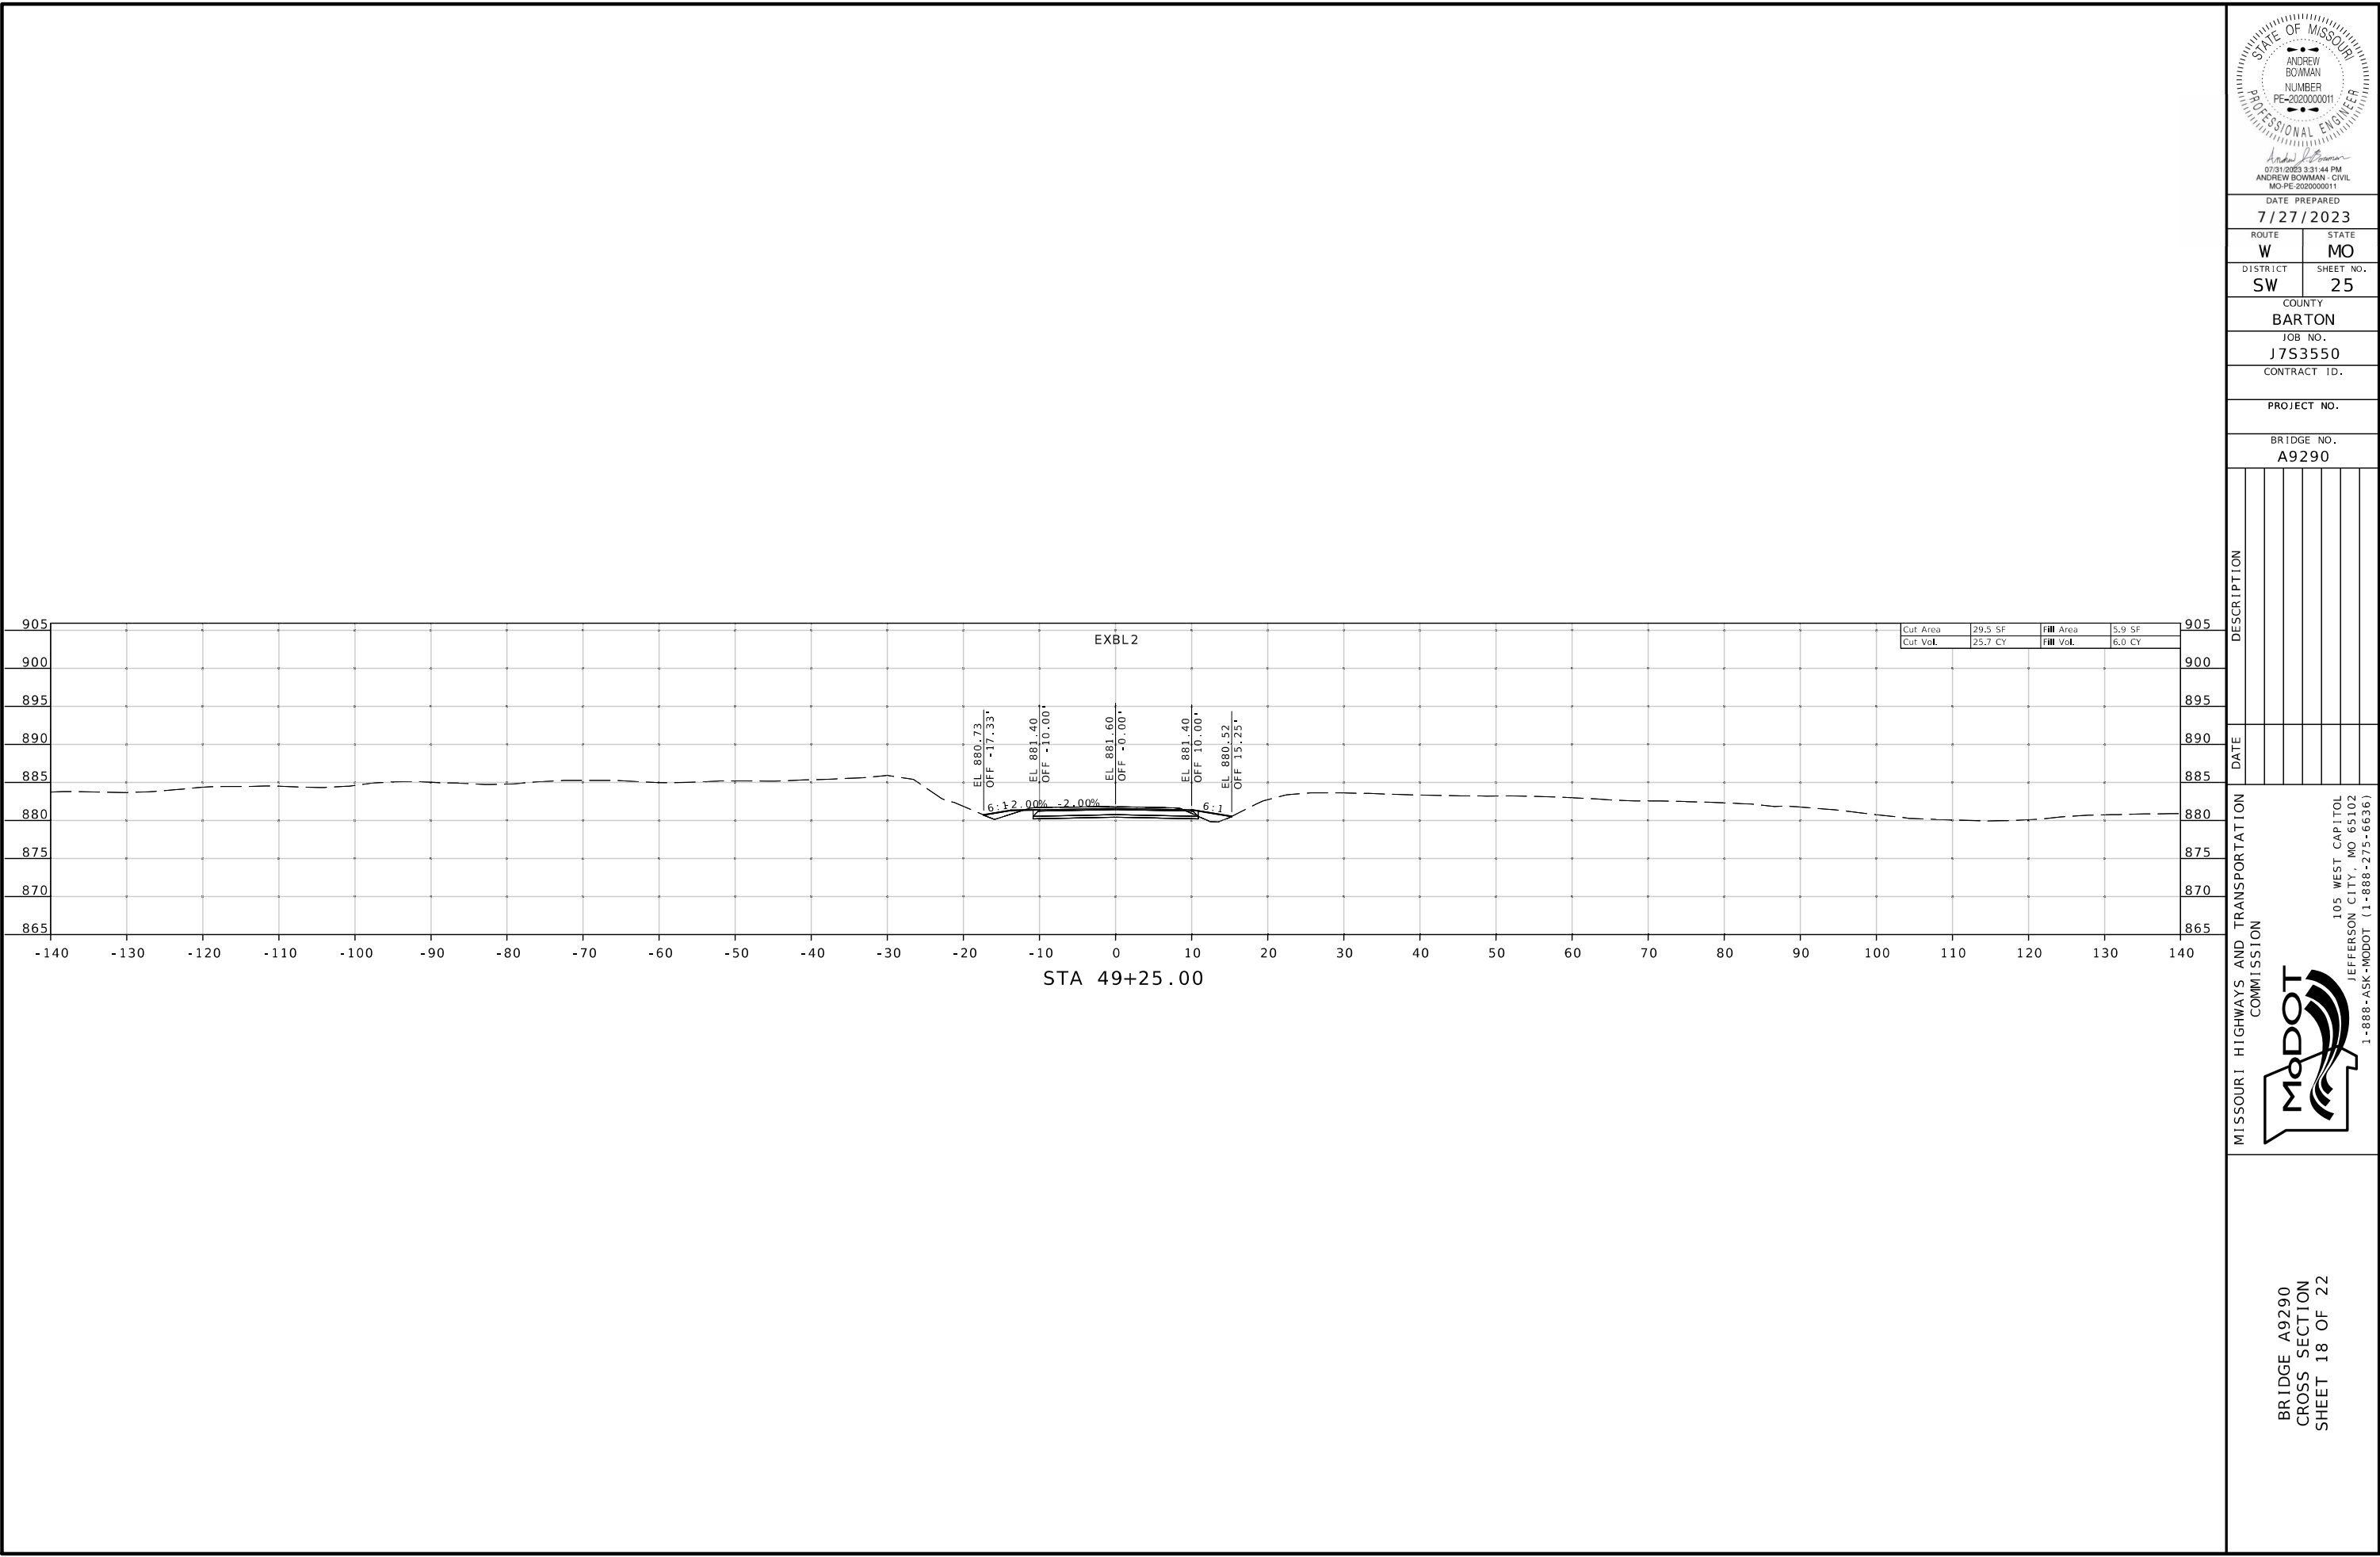

DATE PREPARED
7/27/2023

ROUTE W	STATE MO
DISTRICT SW	SHEET NO. 25

COUNTY
BARTON

JOB NO.
J7S3550

CONTRACT ID.

PROJECT NO.

BRIDGE NO.
A9290


DESCRIPTION	DATE

MISSOURI HIGHWAYS AND TRANSPORTATION COMMISSION

105 WEST CAPITOL
JEFFERSON CITY, MO 65102
1-888-ASK-MODOT (1-888-275-6636)

BRIDGE A9290
CROSS SECTION
SHEET 18 OF 22


IF A SEAL IS PRESENT ON THIS SHEET IT HAS BEEN ELECTRONICALLY SEALED AND DATED.

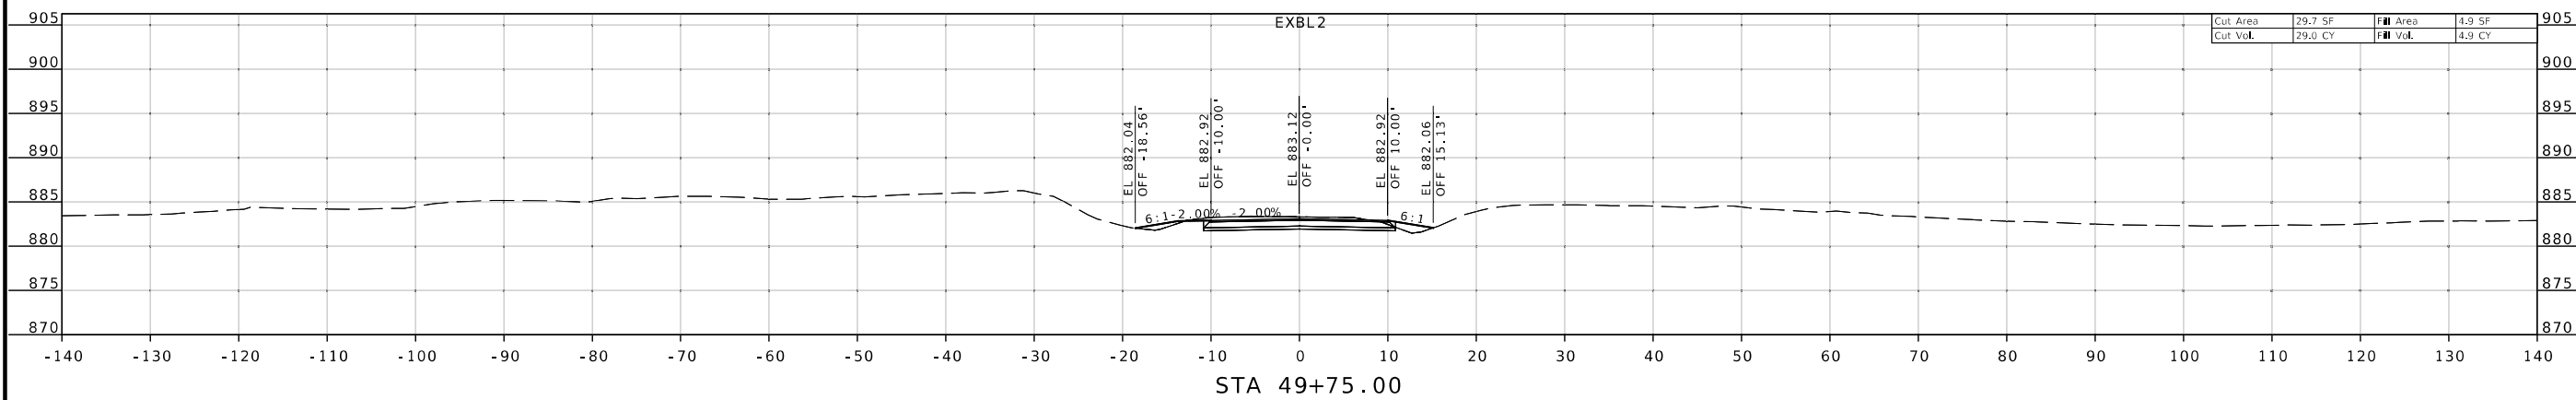


BRIDGE A9290
CROSS SECTION
SHEET 20 OF 22



IF A SEAL IS PRESENT ON THIS SHEET IT HAS BEEN ELECTRONICALLY SEALED AND DATED.

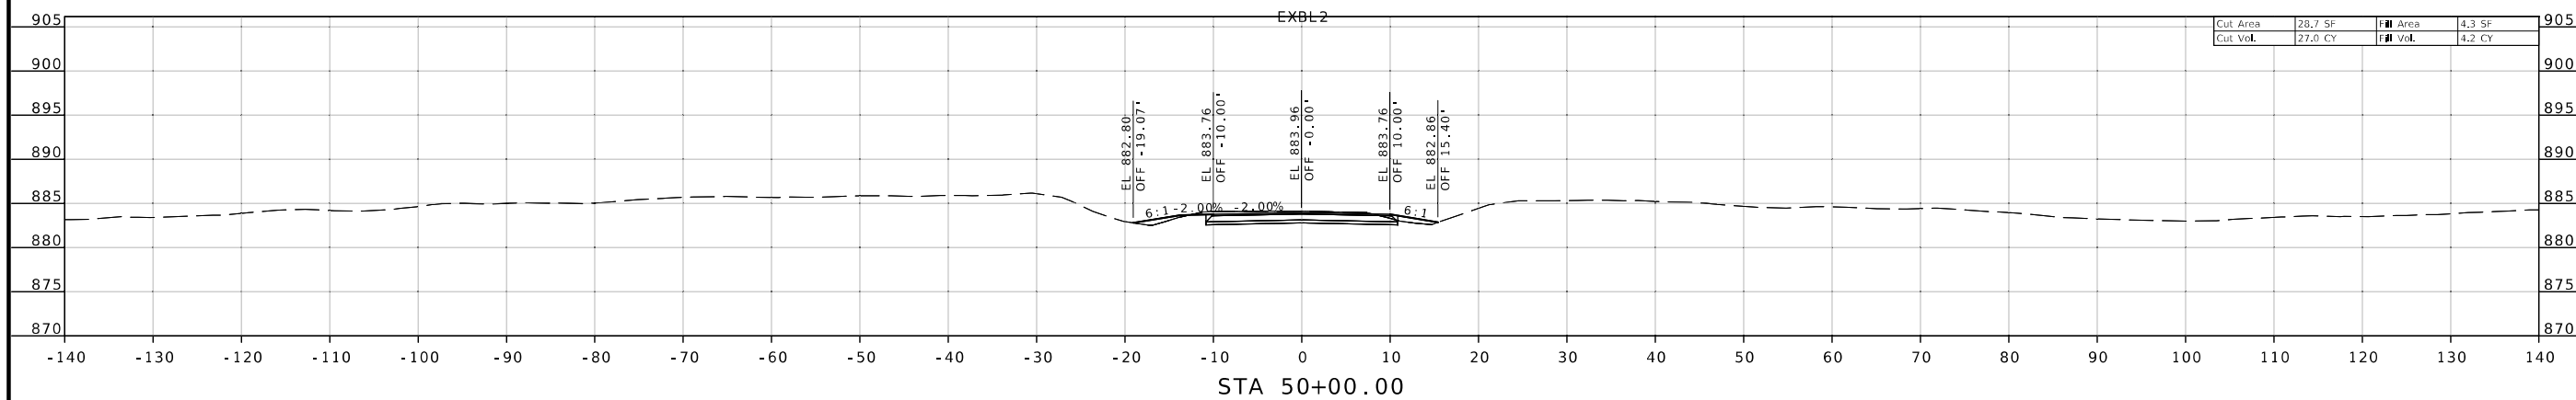

BRIDGE A9290
CROSS SECTION
SHEET 21 OF 22

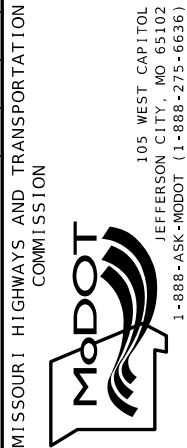[illegible]



STATE OF MISSOURI
ANDREW BOWMAN
NUMBER
PE-2020000011
PROFESSIONAL ENGINEER

Andrew Bowman


07/31/2023 3:31:44 PM
 ANDREW BOWMAN - CIVIL
 MO-PE-2020000011

DATE PREPARED	
7/27/2023	
ROUTE	STATE
W	MO
DISTRICT	SHEET NO.
SW	28
COUNTY BARTON	
JOB NO. 1753550	
CONTRACT ID. 	
PROJECT NO. 	
BRIDGE NO. A9290	

IF A SEAL IS PRESENT ON THIS SHEET IT HAS BEEN ELECTRONICALLY SEALED AND DATED.



07/27/2023 3:31:44 PM
ANDREW BOWMAN - CIVIL
MO-PE-2020000011

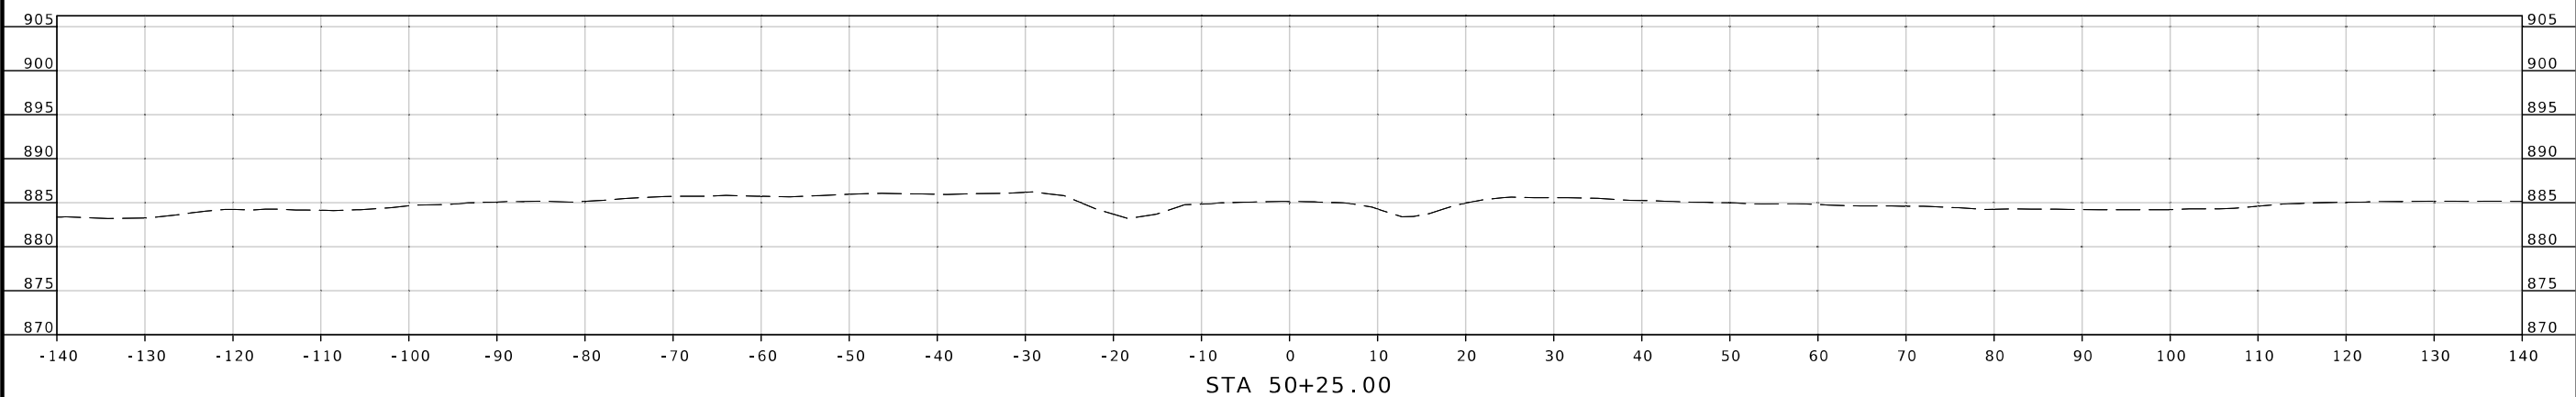

STATE OF MISSOURI
ANDREW BOWMAN
NUMBER
PE-2020000011
PROFESSIONAL ENGINEER
Andrew Bowman
07/27/2023 3:31:44 PM
ANDREW BOWMAN - CIVIL
MO-PE-2020000011

DATE PREPARED
7/27/2023

ROUTE
W

STATE
MO

DISTRICT
SW

SHEET NO.
29

COUNTY
BARTON

JOB NO.
J7S3550

CONTRACT ID.

PROJECT NO.

BRIDGE NO.
A9290

DESCRIPTION	DATE

MISSOURI HIGHWAYS AND TRANSPORTATION COMMISSION

105 WEST CAPITOL
JEFFERSON CITY, MO 65102
1-888-ASK-MODOT (1-888-275-6636)

BRIDGE A9290
CROSS SECTION
SHEET 22 OF 22

IF A SEAL IS PRESENT ON THIS SHEET IT HAS BEEN ELECTRONICALLY SEALED AND DATED.