
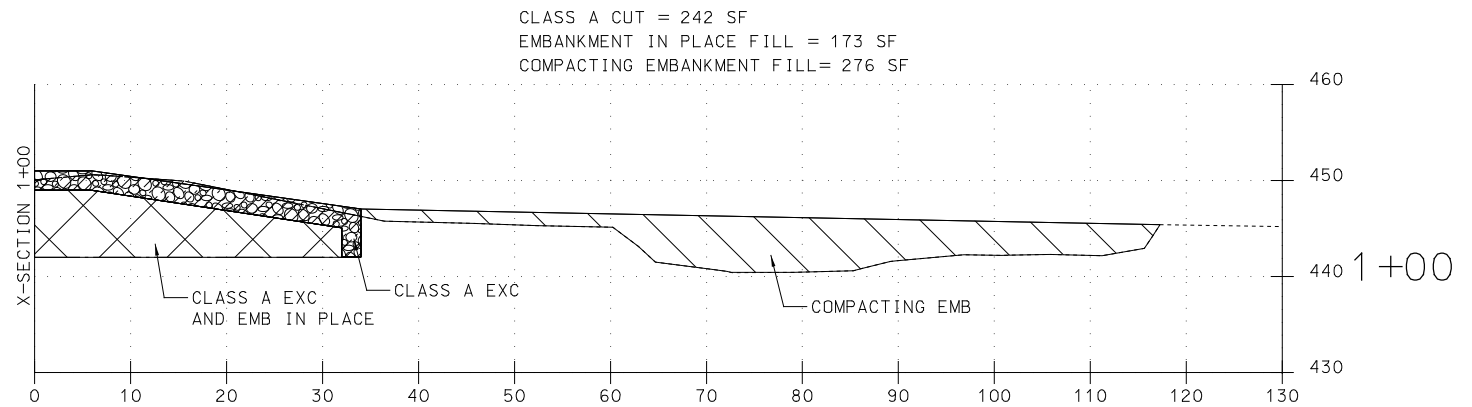


CROSS SECTIONS
WEIR
SHEET 1 OF 8
STA 0+50 TO STA 1+00

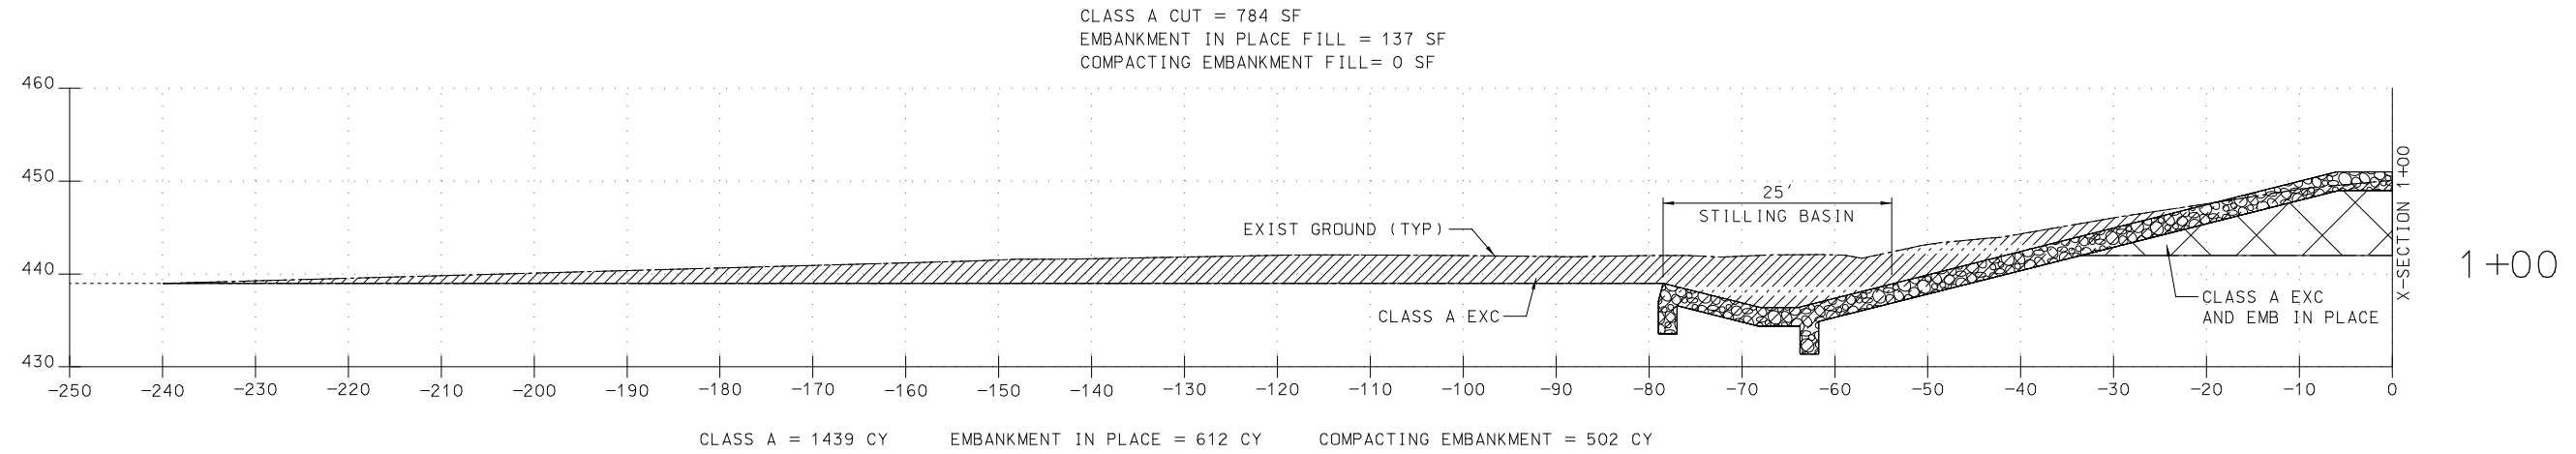

DATE
05/04/2023

DATE PREPARED
5/22/2023

ROUTE	STATE
370	MO
DISTRICT	SHEET NO.
SL	21

COUNTY
ST. CHARLES

JOB NO.
J6M3422

CONTRACT ID.

PROJECT NO.

BRIDGE NO.

DESCRIPTION	DATE

MISSOURI HIGHWAYS AND TRANSPORTATION
COMMISSION

MoDOT




105 WEST CAPITOL
JEFFERSON CITY, MO 65102
1-888-ASK-MODOT (1-888-278-6636)

Burns & McDonnell Engineering Co., Inc.
425 South Woods Mill Road
Chesterfield, Missouri 63017
314-682-1500


**BURNS
& MEDONNELL**

Certificate of Authority
No. : 000165
BMD Project No. 142536

REV. MSD BASE MAPS: MSD PERMIT NUMBER: IF A SEAL IS PRESENT ON THIS SHEET IT HAS BEEN ELECTRONICALLY SEALED AND DATED.

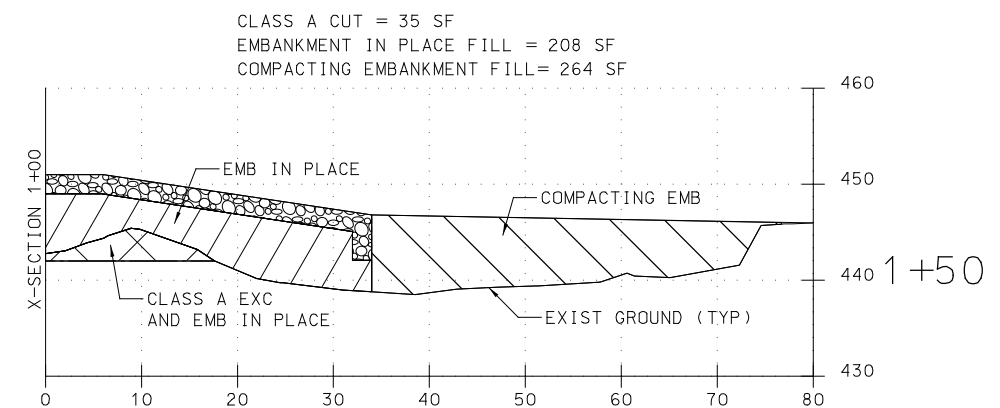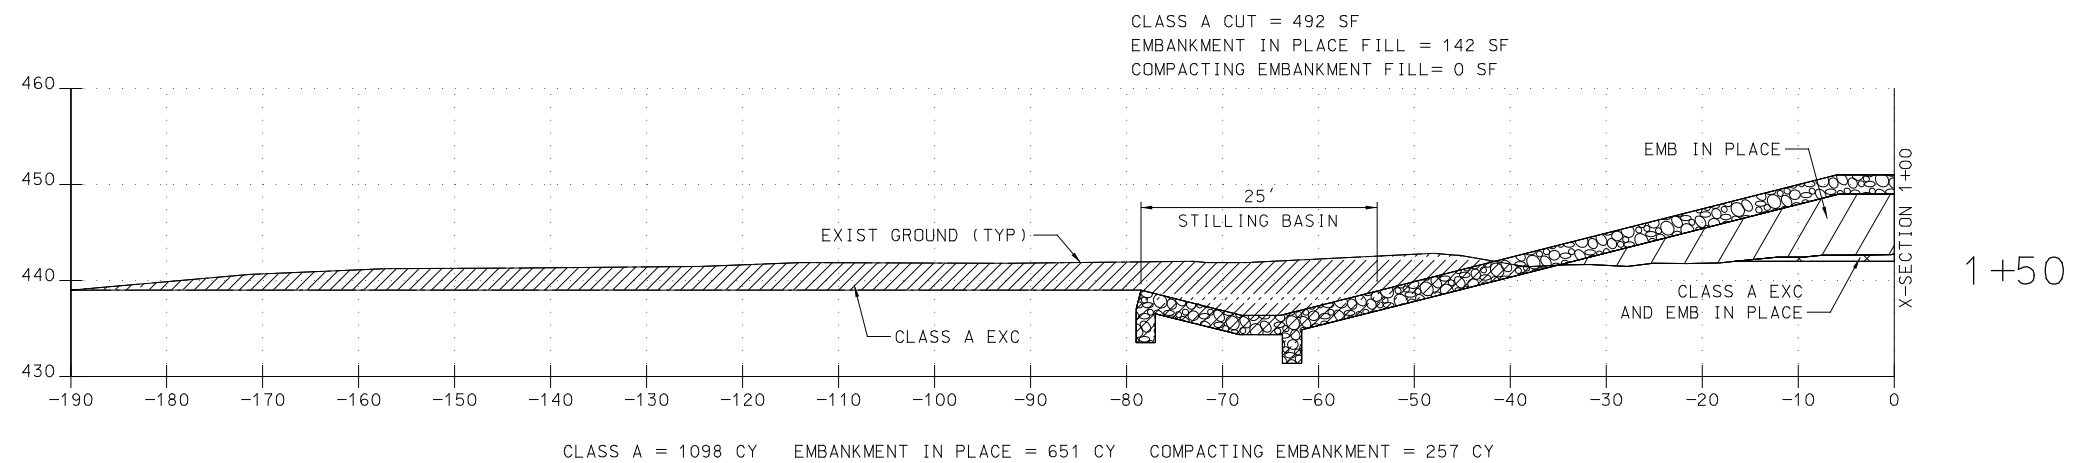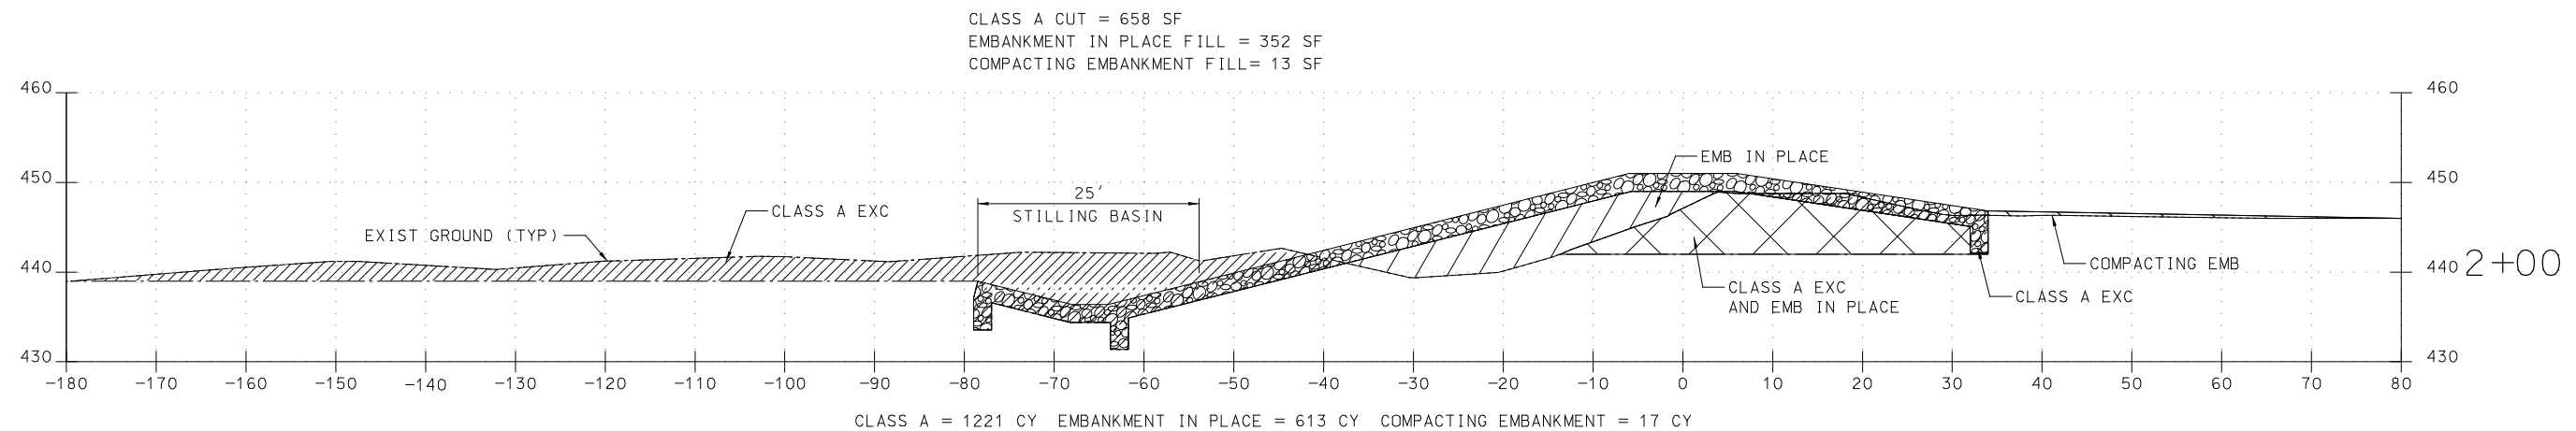

CROSS SECTIONS
WEIR
SHEET 2 OF 8
STA 1+00 TO STA 2+00

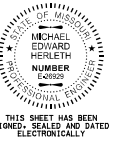

DATE
05/04/2023

DATE PREPARED
5/22/2023

ROUTE	STATE
370	MO

DISTRICT	SHEET NO.
SL	22

COUNTY
T. CHARLES

J6M3422

PROJECT NO.

BRIDGE NO.

--	--	--	--	--	--	--

DATE	DESCRIPTION
.	.
.	.
.	.
.	.
.	.
.	.
.	.
.	.
.	.

IF A SEAL IS PRESENT ON _____

COMMISSION

MoDOT

105 WEST CAPITAL
JEFFERSON CITY, MO 65102
1-888-ASK-MODOT (1-888-275-6636)

425 South Woods Mill Road
Chesterfield, Missouri 63017
314-682-1500


Certificate of Authority
No. : 000165

BMCD Project No. 142536

WAP: _____ MCD PERMIT N



MSU BASE MAPS : MSD PERM1 NUMBER :

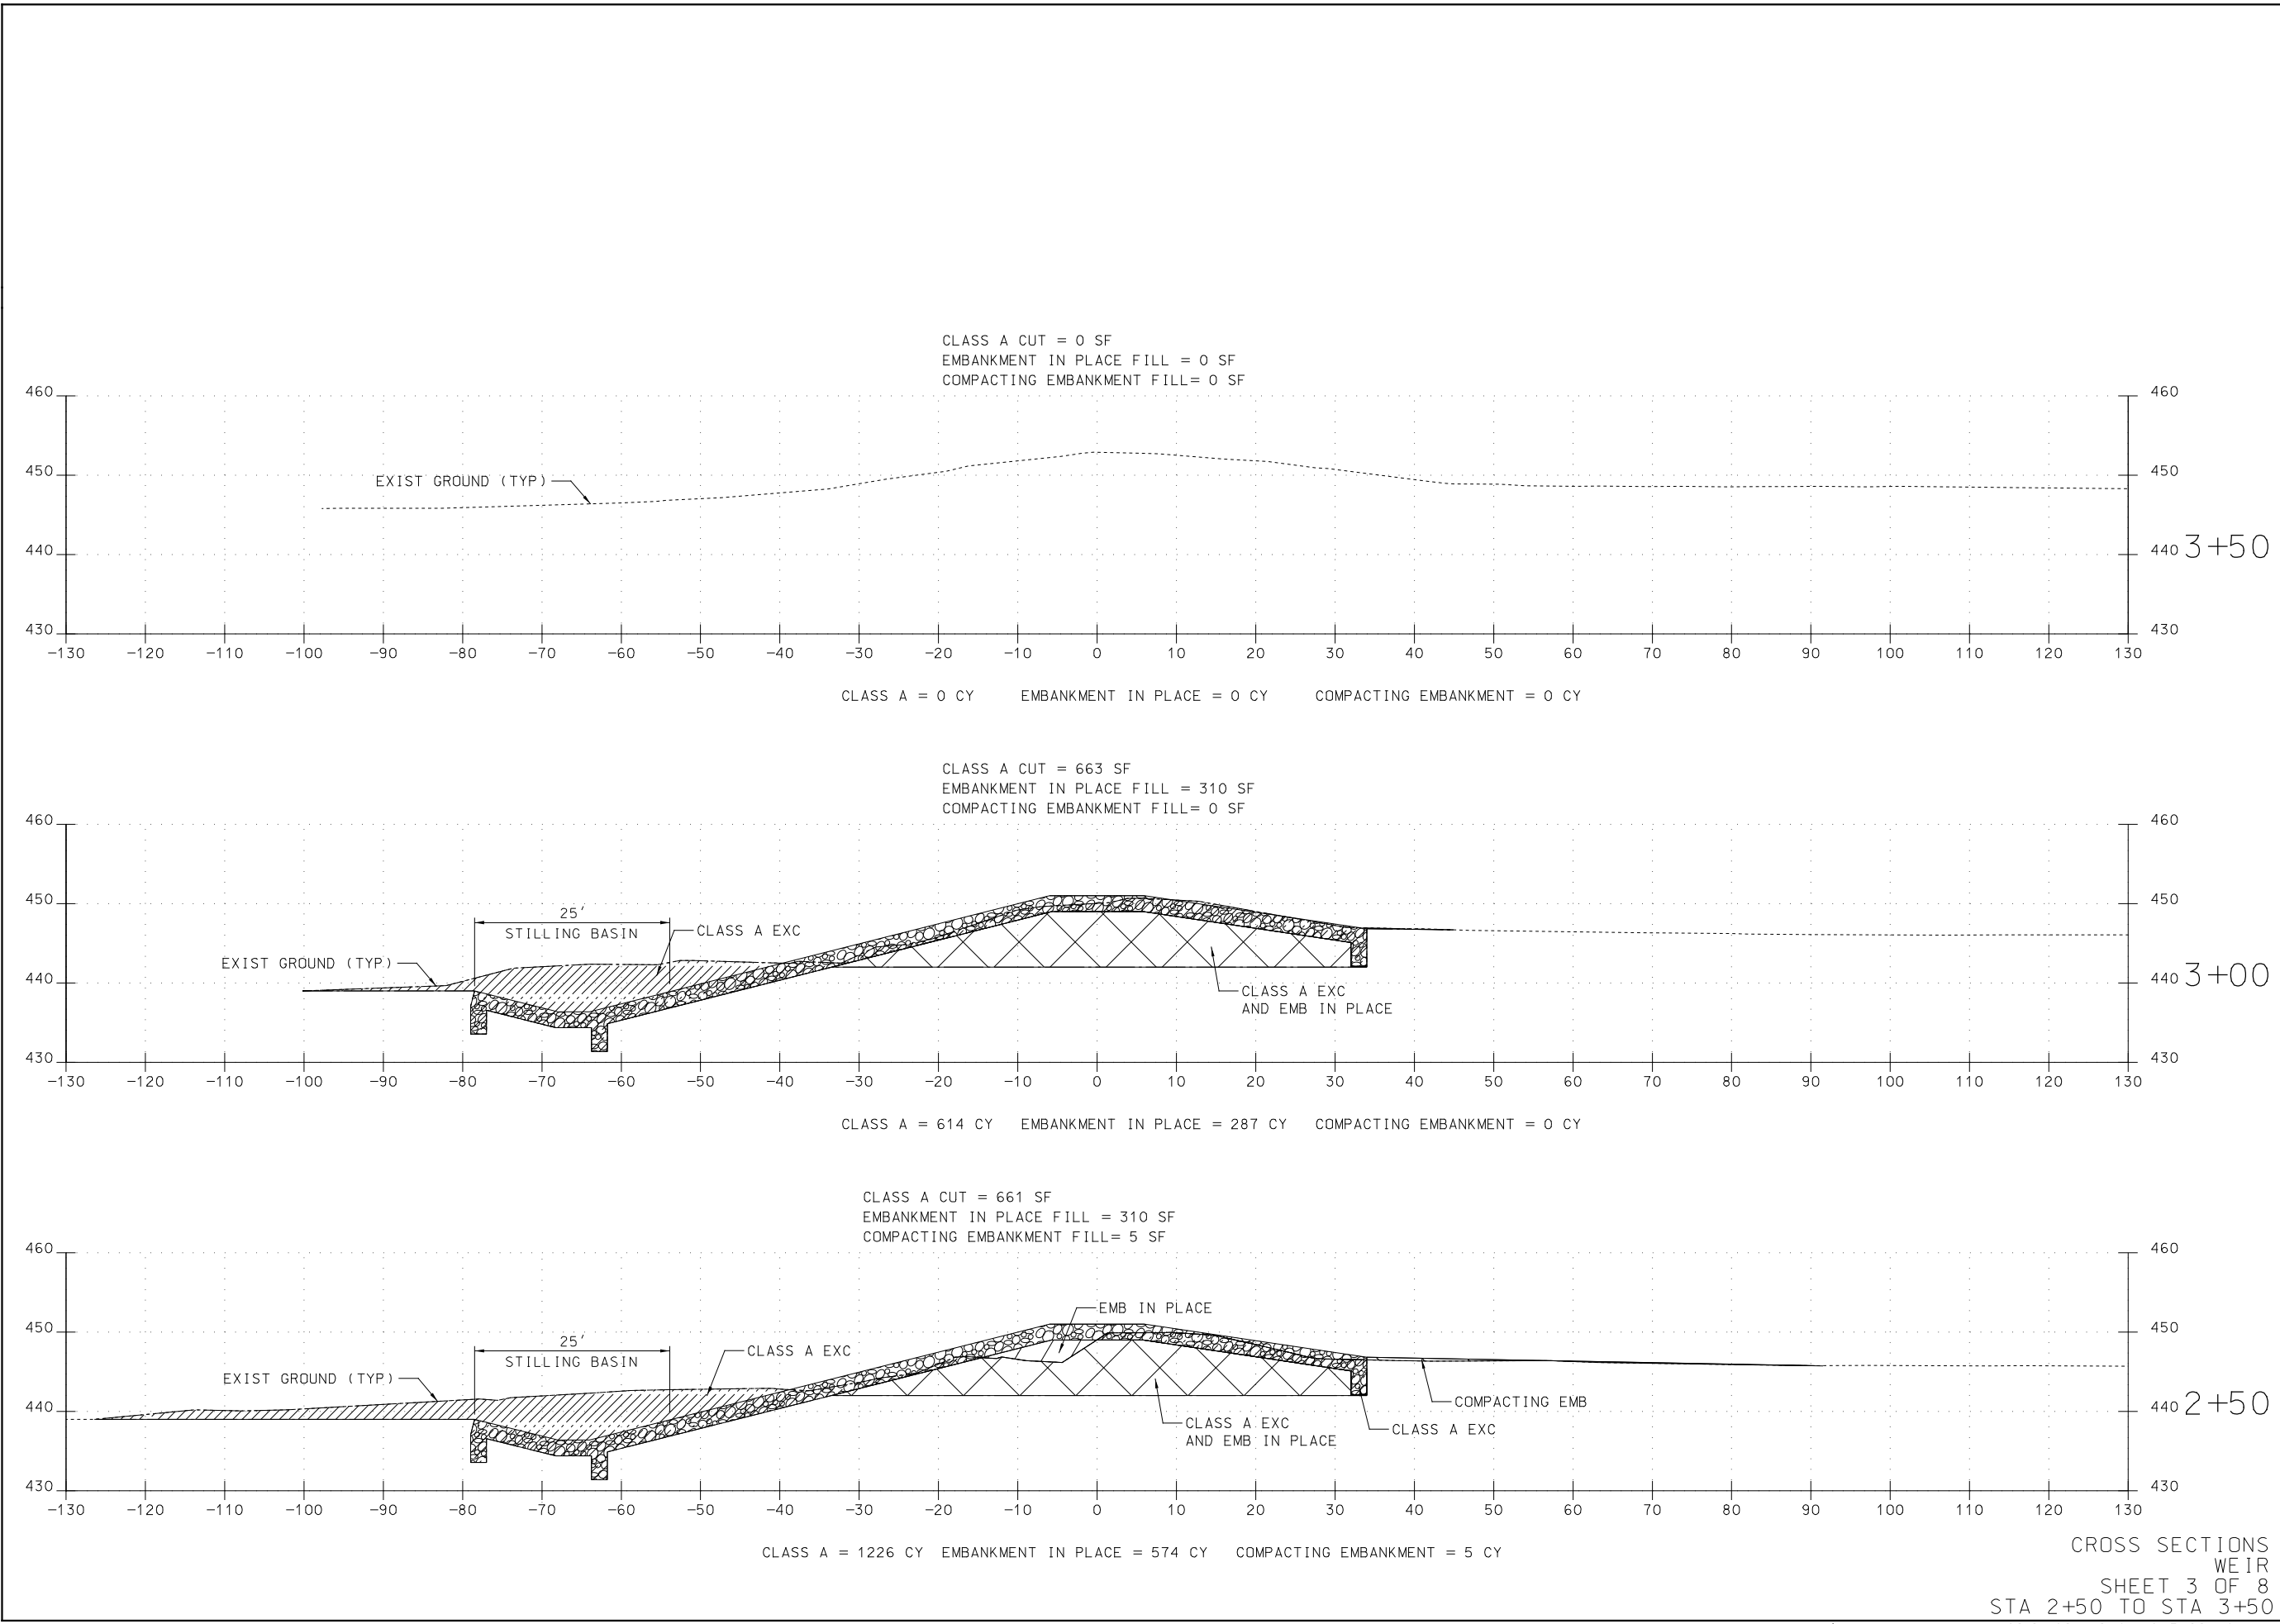

CROSS SECTIONS
WEIR
SHEET 3 OF 8
STA 2+50 TO STA 3+50

DATE
05/04/2023

DATE PREPARED
5/22/2023

ROUTE 370	STATE MO
DISTRICT SL	SHEET NO. 23

COUNTY
ST. CHARLES

JOB NO.
J6M3422

CONTRACT ID.

PROJECT NO.

BRIDGE NO.

DESCRIPTION	DATE

MISSOURI HIGHWAYS AND TRANSPORTATION COMMISSION

105 WEST CAPITOL
JEFFERSON CITY, MO 65102
1-888-ASK-MODOT (1-888-278-6636)




Burns & McDonnell Engineering Co., Inc.

425 South Woods Mill Road
Chesterfield, Missouri 63017
314-682-1500

Certificate of Authority
No. : 000165

BMd Project No. 142536

REV. MSD BASE MAPS: MSD PERMIT NUMBER: IF A SEAL IS PRESENT ON THIS SHEET IT HAS BEEN ELECTRONICALLY SEALED AND DATED.

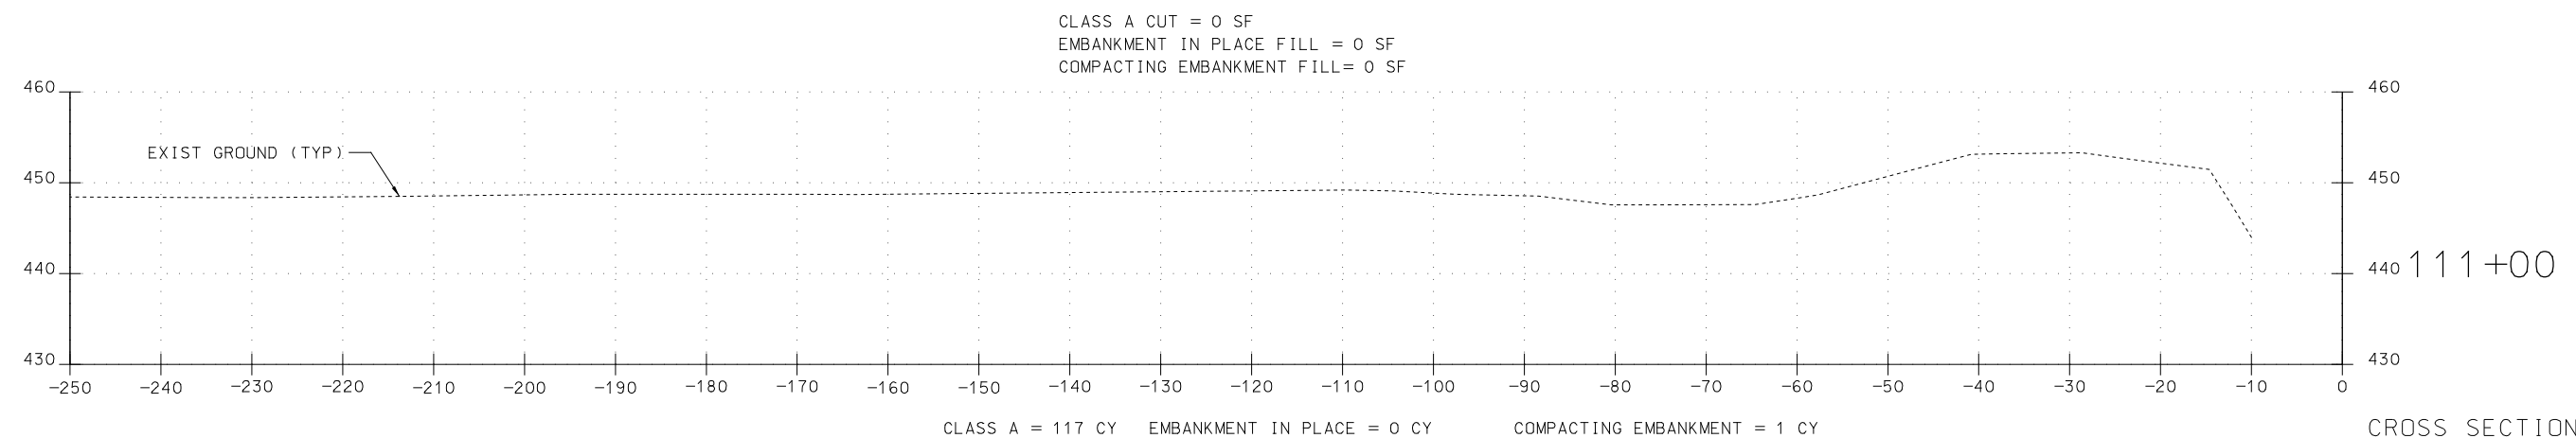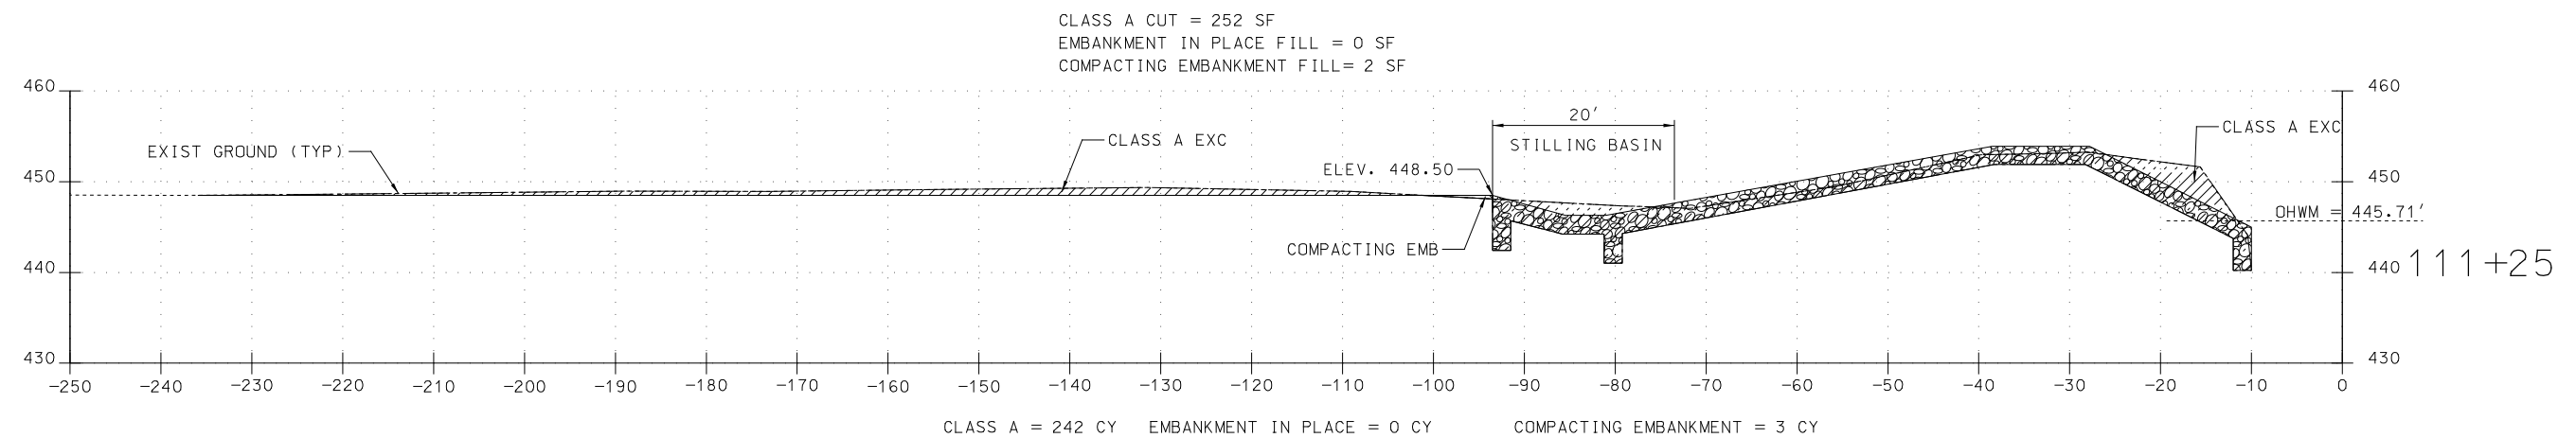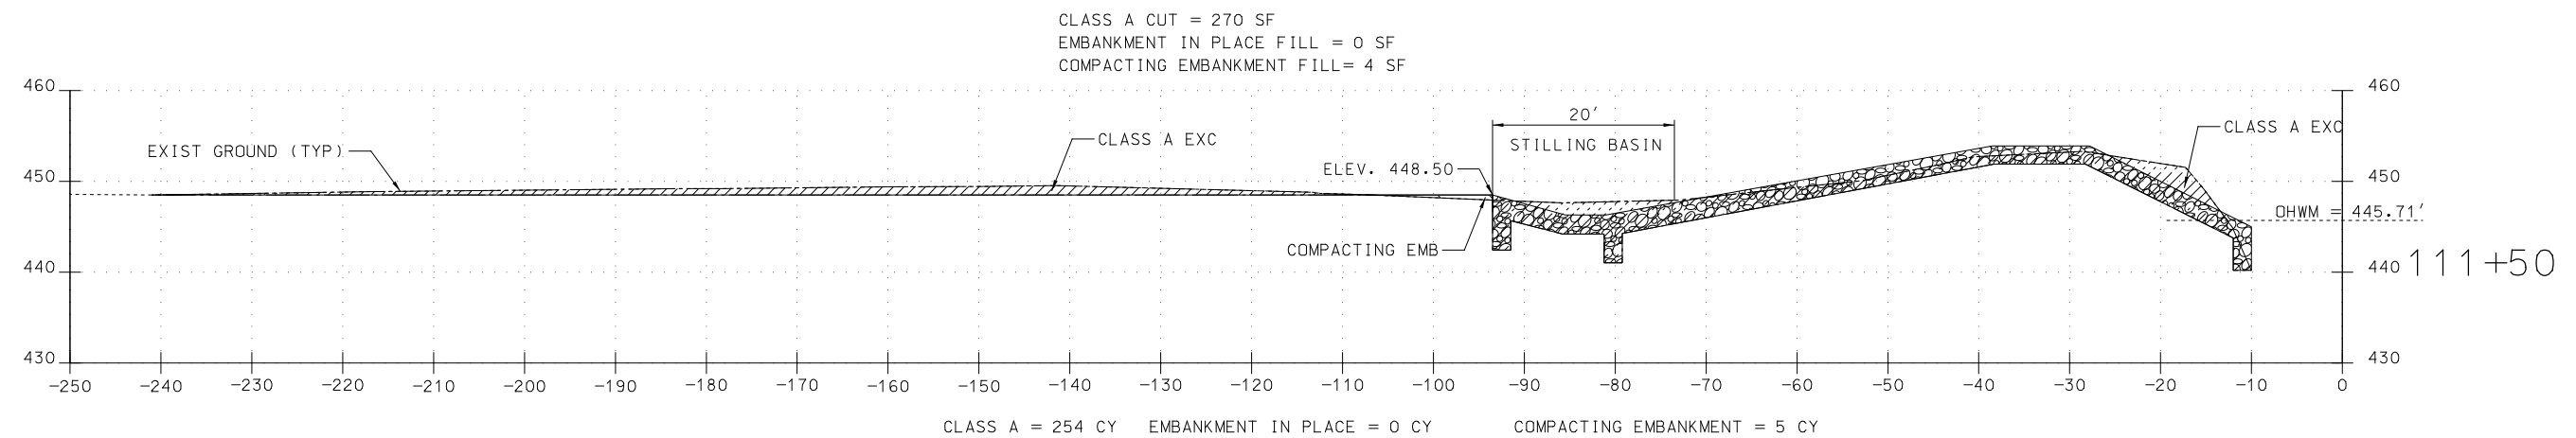

CROSS SECTIONS
LEVEE
SHEET 4 OF 8
STA 111+00 TO STA 111+50



DATE
05/04/2023

DATE PREPARED
5/22/2023

ROUTE	STATE
370	MO

DISTRICT	SHEET NO.
SL	24

COUNTY
T. CHARLES

J6M3422

PROJECT NO.

BRIDGE NO.

--	--	--	--	--	--	--

DATE	DESCRIPTION
1	
2	
COMMISSION

105 WEST CAPITAL
JEFFERSON CITY, MO 65102
1-888-ASK-MDOT (1-888-275-6636)

425 South Woods Mill Road
Chesterfield, Missouri 63017
314-682-1500




Certificate of Authority
No. : 000165

BMcD Project No. 142536



**BURNS
McDONNELL**

REV.	MSD BASE MAPS:	MSD PERMIT NUMBER:	IF A SEAL IS PRESENT ON THIS SHEET IT HAS BEEN ELECTRONICALLY SEALED AND DATED.
------	----------------	--------------------	---

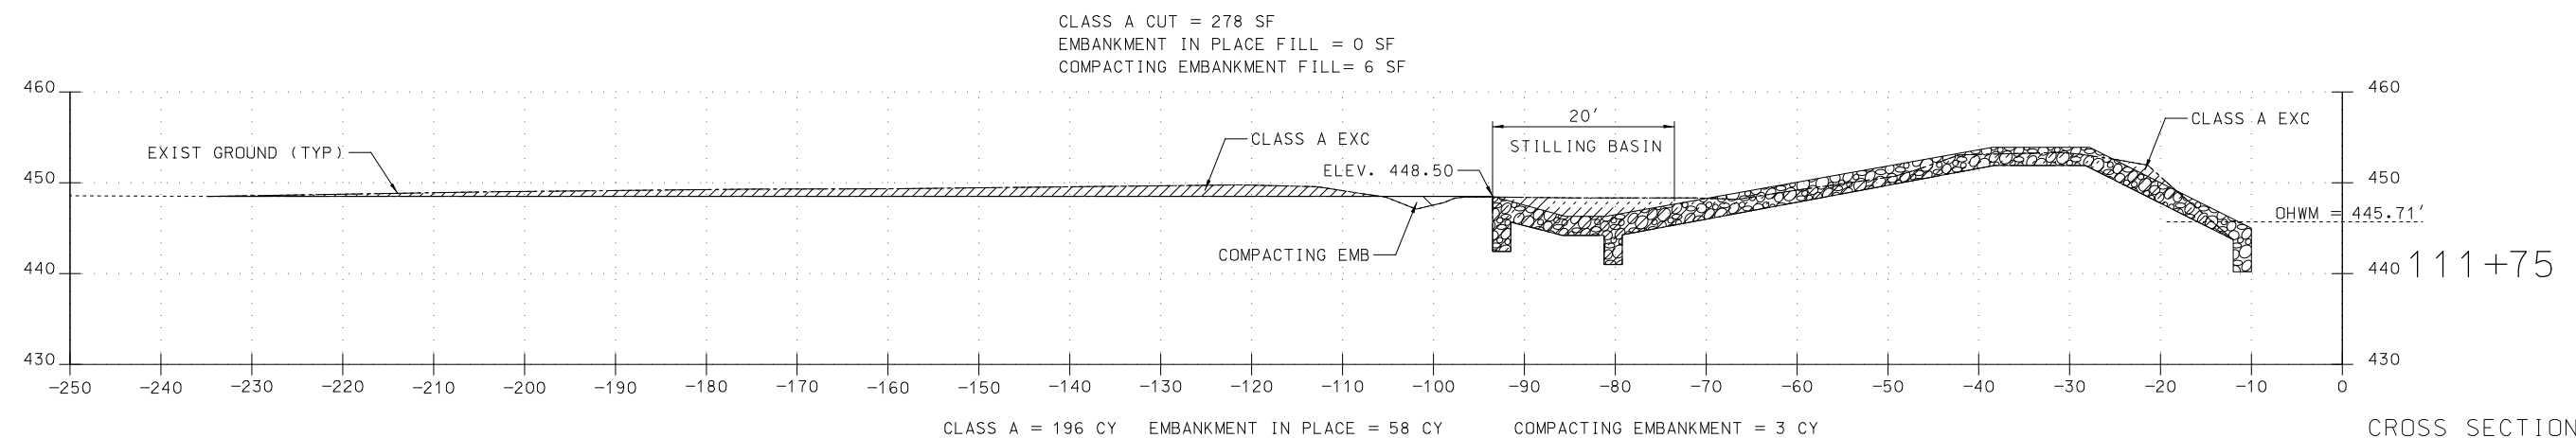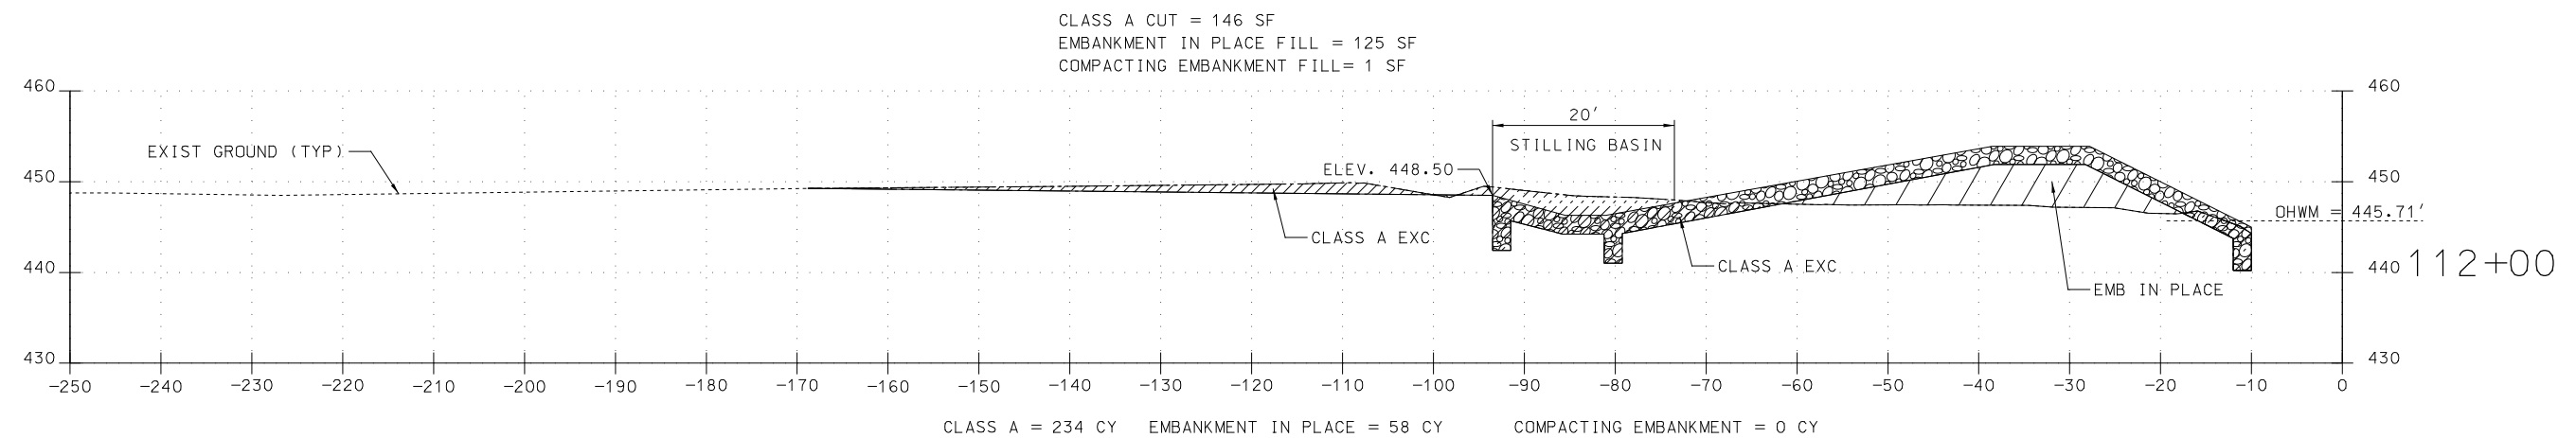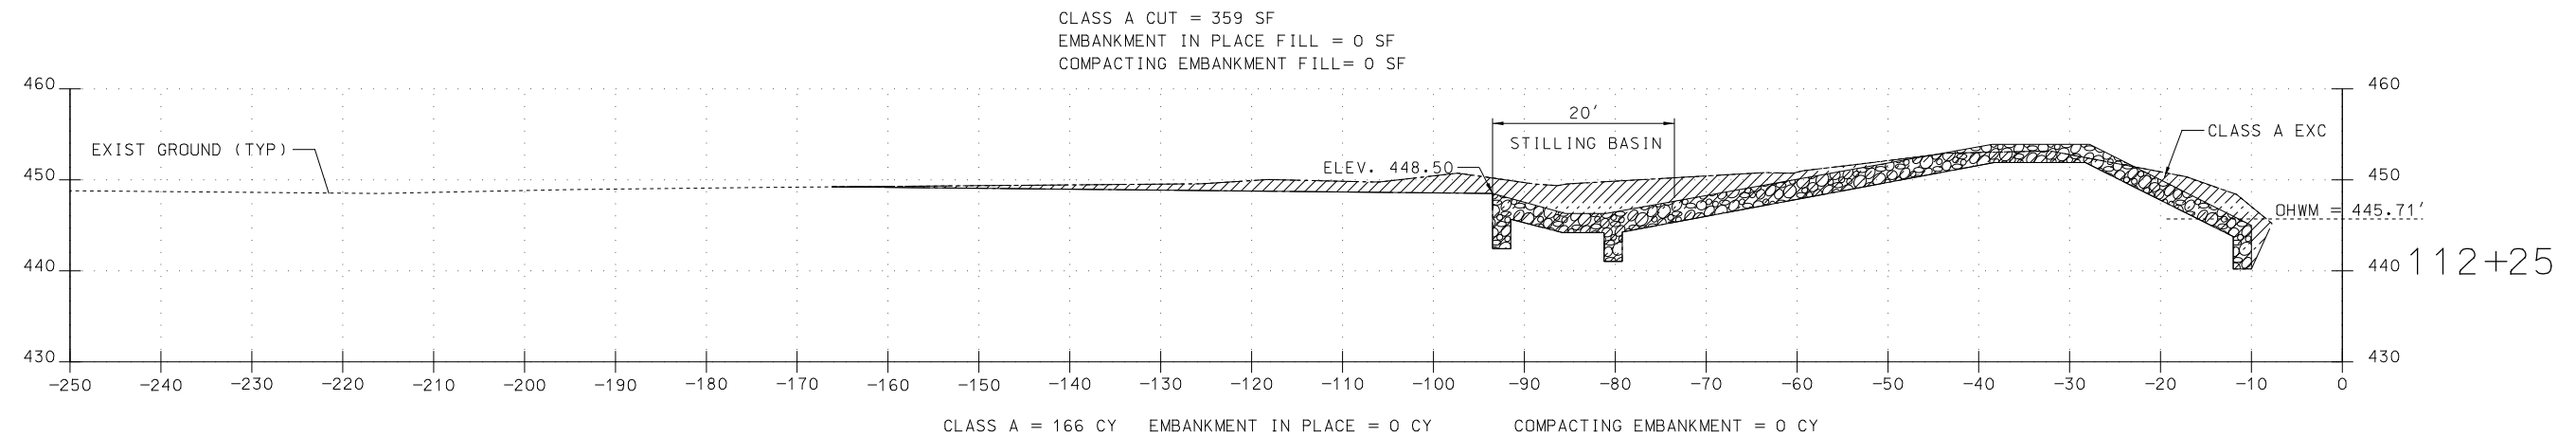

CROSS SECTIONS
LEVEE
SHEET 5 OF 8
STA 111+75 TO STA 112+25



DATE
05/04/2023

DATE PREPARED
5/22/2023

ROUTE	STATE
370	MO

DISTRICT	SHEET NO.
SL	25

T. CHARLES

JOB NO.
J6M3422

CONTRACT ID.

PROJECT NO.

BRIDGE NO. _____

DATE	DESCRIPTION
1	1
2	2
3	3
100	100

MISSOURI HIGHWAYS AND TRANSPORTATION COMMISSION

MoDOT

105 WEST CAPITOL
JEFFERSON CITY, MO 65102
1-888-ASK-MODOT (1-888-275-6636)


**BURNS
MEDONNELL**


Burns & McDonnell Engineering Co., Inc.
425 South Woods Mill Road
Chesterfield, Missouri 63017
314-682-1500

Certificate of Authority
No. : 000165

BMd Project No. 142536

MSD BASE MAPS : MSD PERM11 NUMBER :

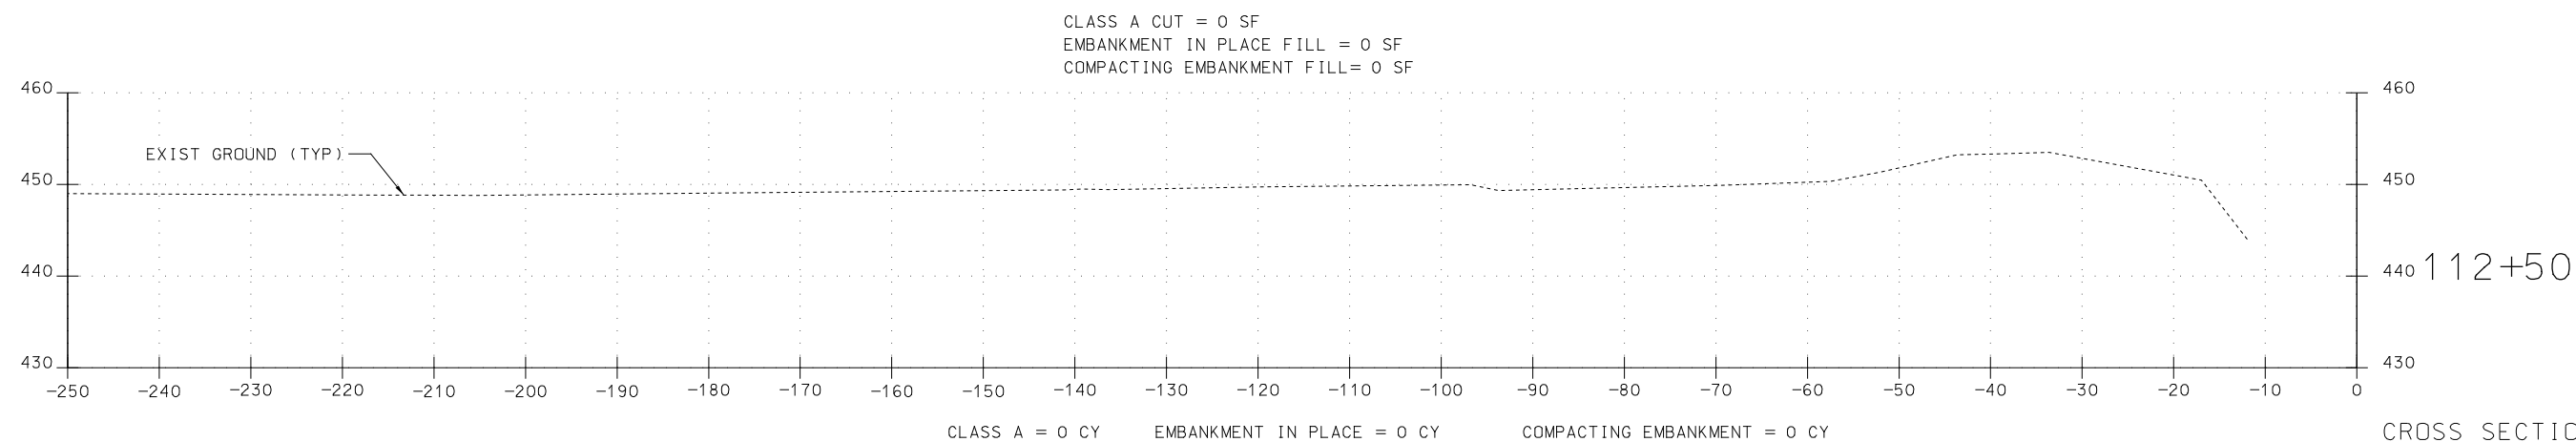

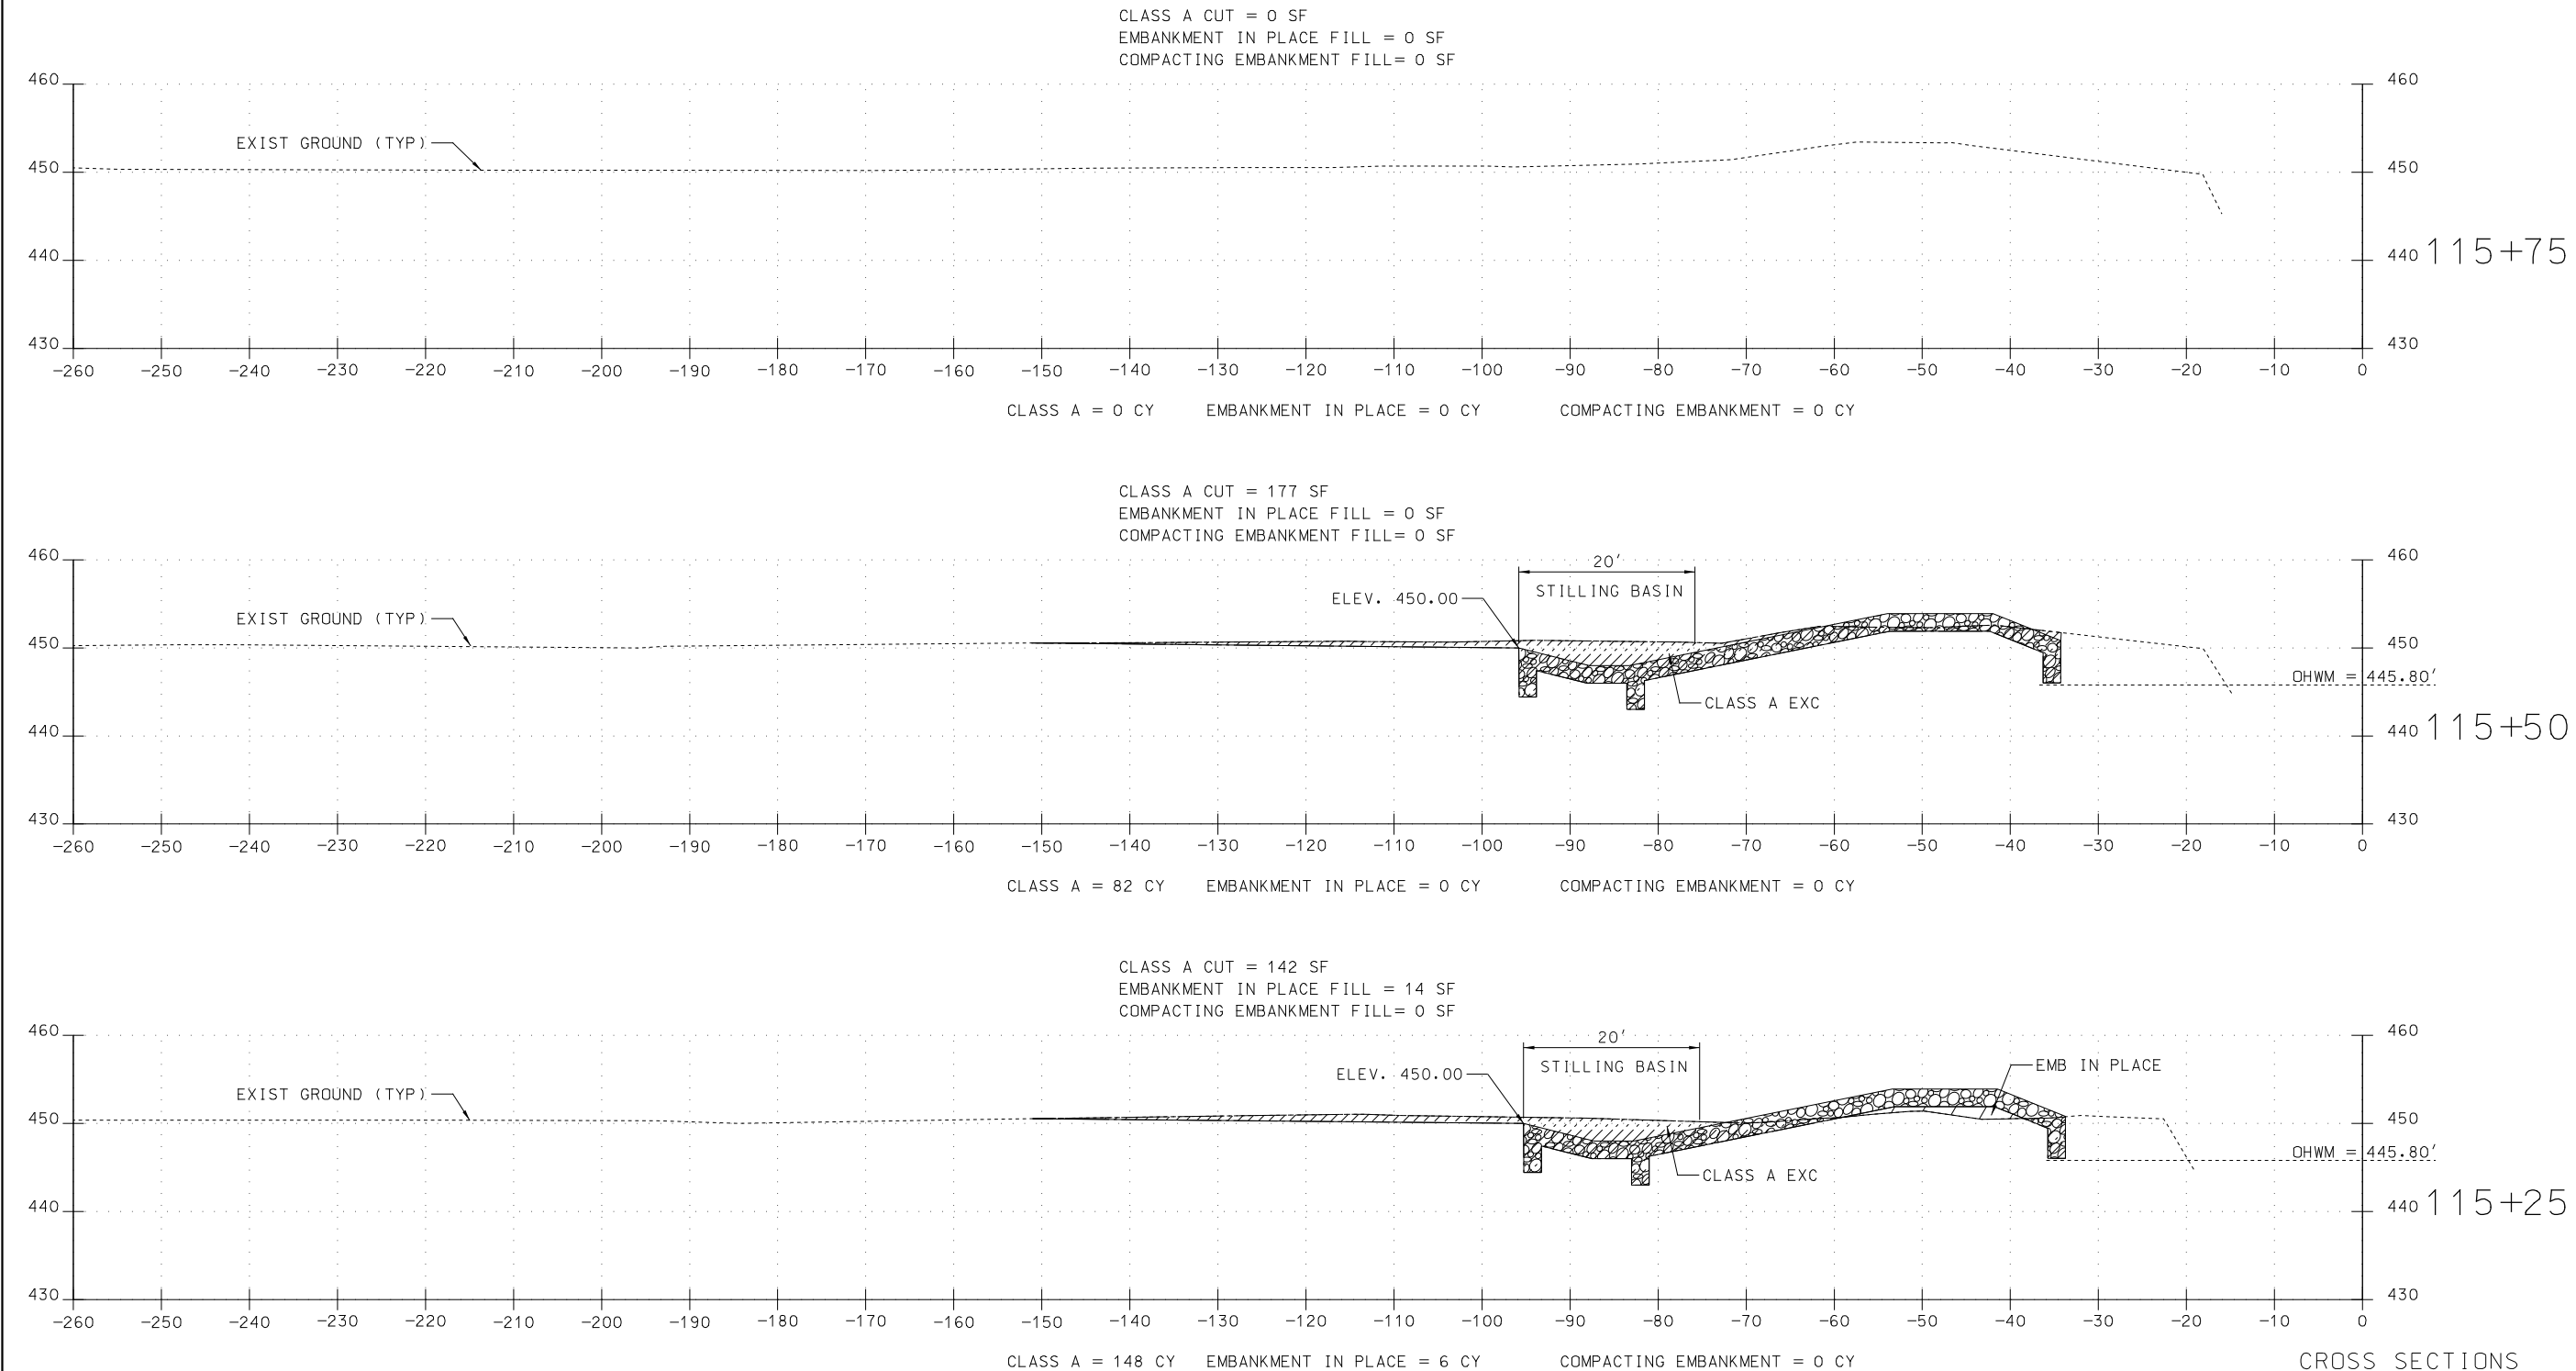

CROSS SECTIONS
LEVEE
SHEET 8 OF 8
STA 115+25 TO STA 115+75

THIS SEAL HAS BEEN
SIGNED, SEALED AND DATED
ELECTRONICALLY

DATE
05/04/2023

DATE PREPARED
5/22/2023

ROUTE 370	STATE MO
DISTRICT SL	SHEET NO. 28

COUNTY
ST. CHARLES

JOB NO.
J6M3422

CONTRACT ID.

PROJECT NO.

BRIDGE NO.

DESCRIPTION	DATE

MISSOURI HIGHWAYS AND TRANSPORTATION
COMMISSION

105 WEST CAPITOL
JEFFERSON CITY, MO 65102
1-888-ASK-MODOT (1-888-278-6636)

Burns & McDonnell Engineering Co., Inc.

425 South Woods Mill Road
Chesterfield, Missouri 63017
314-682-1500

Certificate of Authority
No. : 000165

BMd Project No. 142536

MSD BASE MAPS: MSD PERMIT NUMBER: