




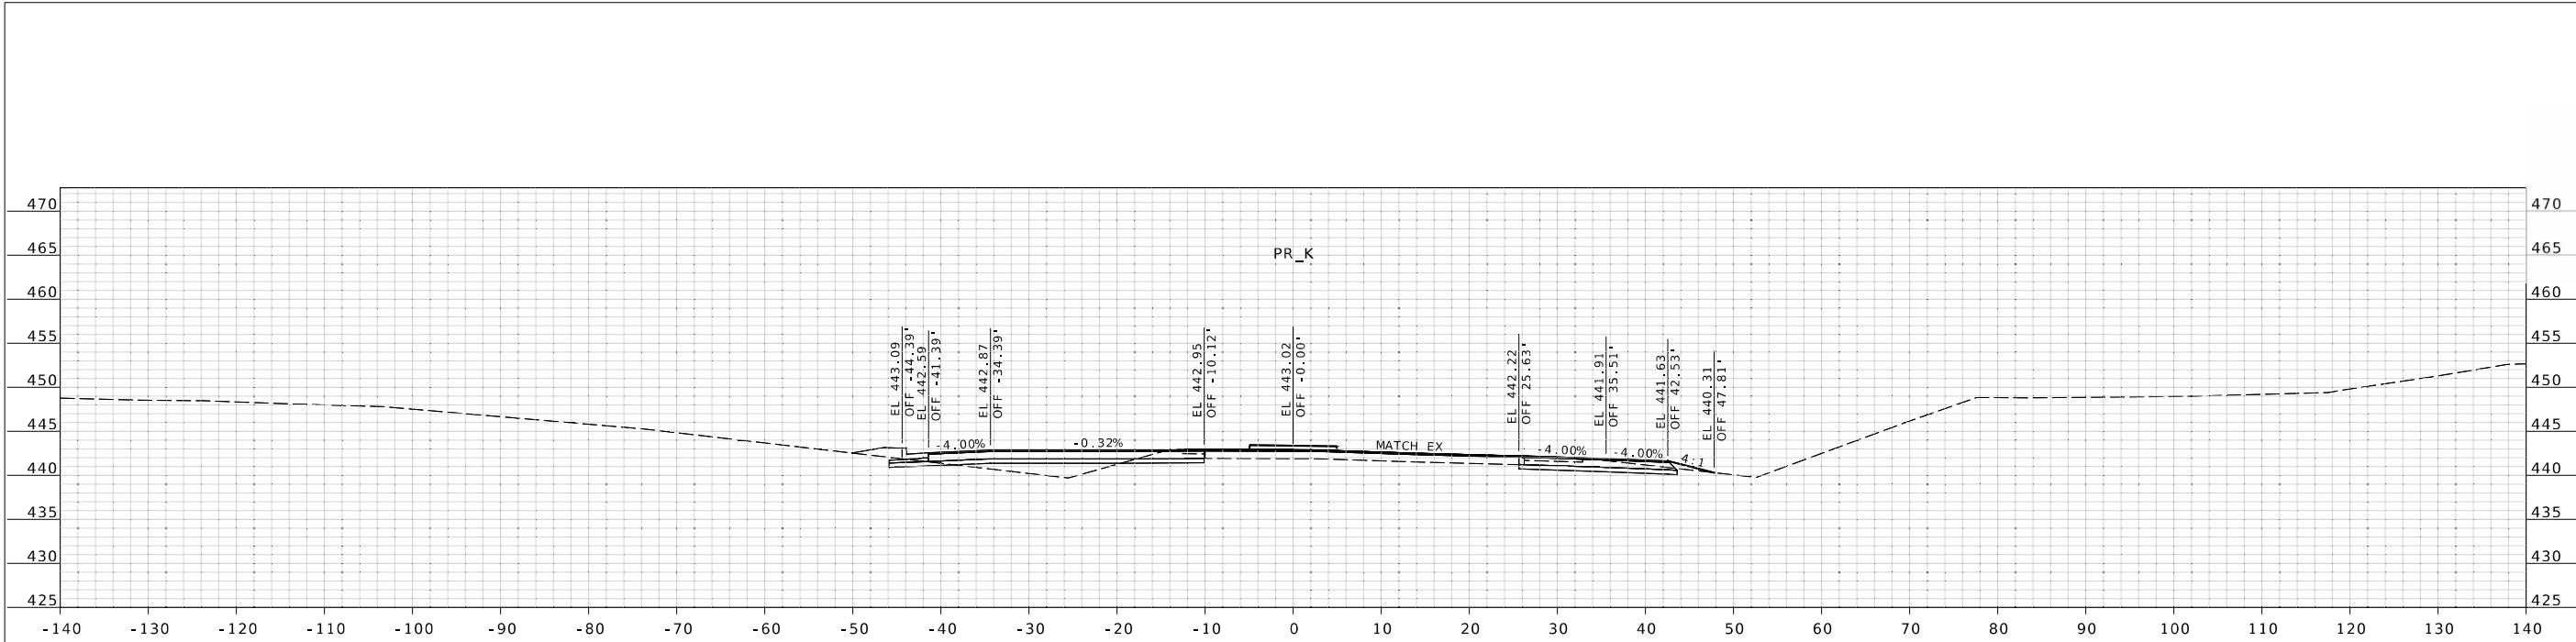


STA 2+50.00

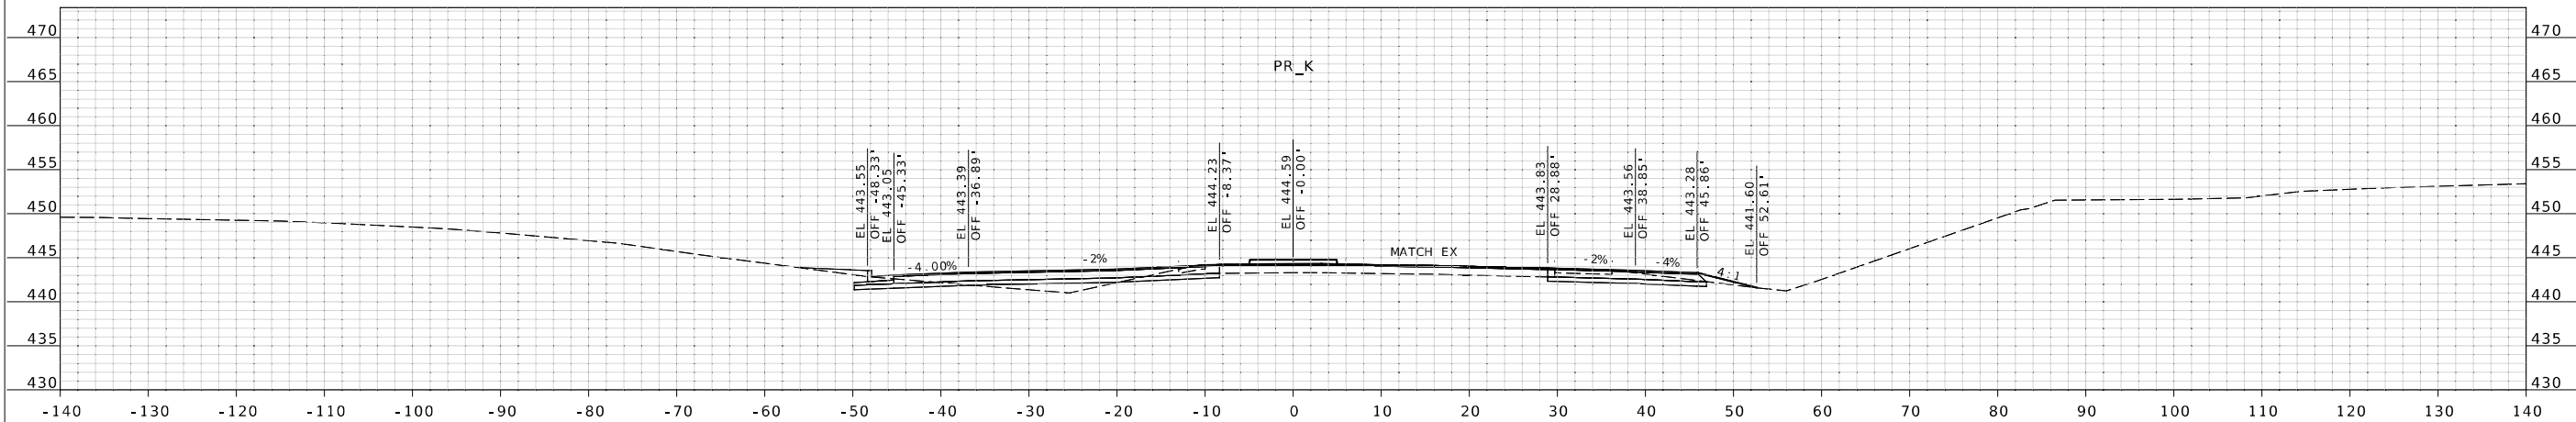

STA 2+00.00

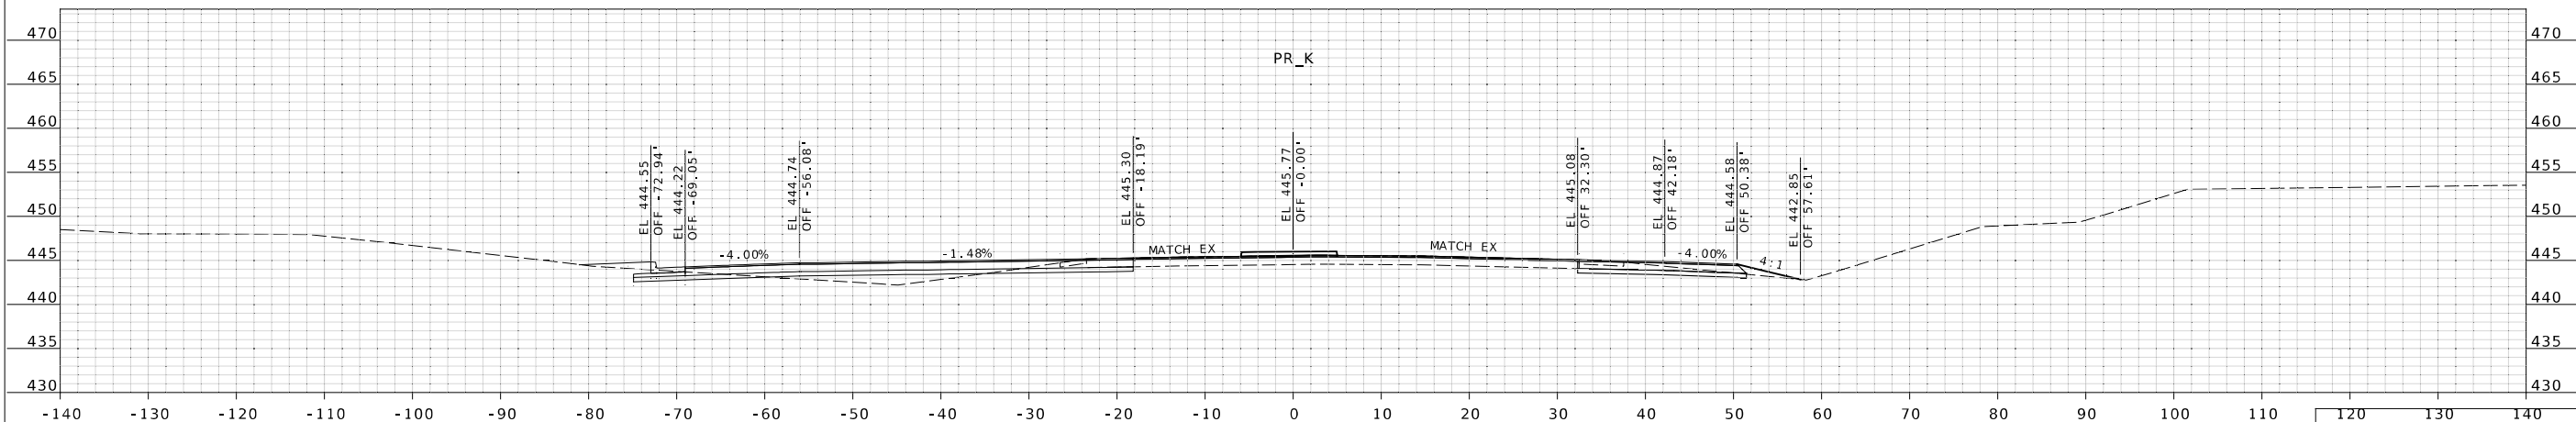

STA 1+50.00

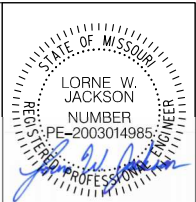

DATE PREPARED 10/2/2023	
ROUTE 25	STATE MO
DISTRICT SE	SHEET NO. XS1
COUNTY CAPE GIRARDEAU	
JOB NO. J9S3841	
CONTRACT ID.	
PROJECT NO.	
BRIDGE NO.	

DESCRIPTION




DATE

MISSOURI HIGHWAYS AND TRANSPORTATION COMMISSION

105 WEST CAPITOL
JEFFERSON CITY, MO 65102
1-888-ASK-MODOT (1-888-275-6636)

411 North 10th Street, Suite 200
St. Louis, MO 63101
Phone: 314.621.3395

IF A SEAL IS PRESENT ON THIS SHEET IT HAS BEEN ELECTRONICALLY SEALED AND DATED.

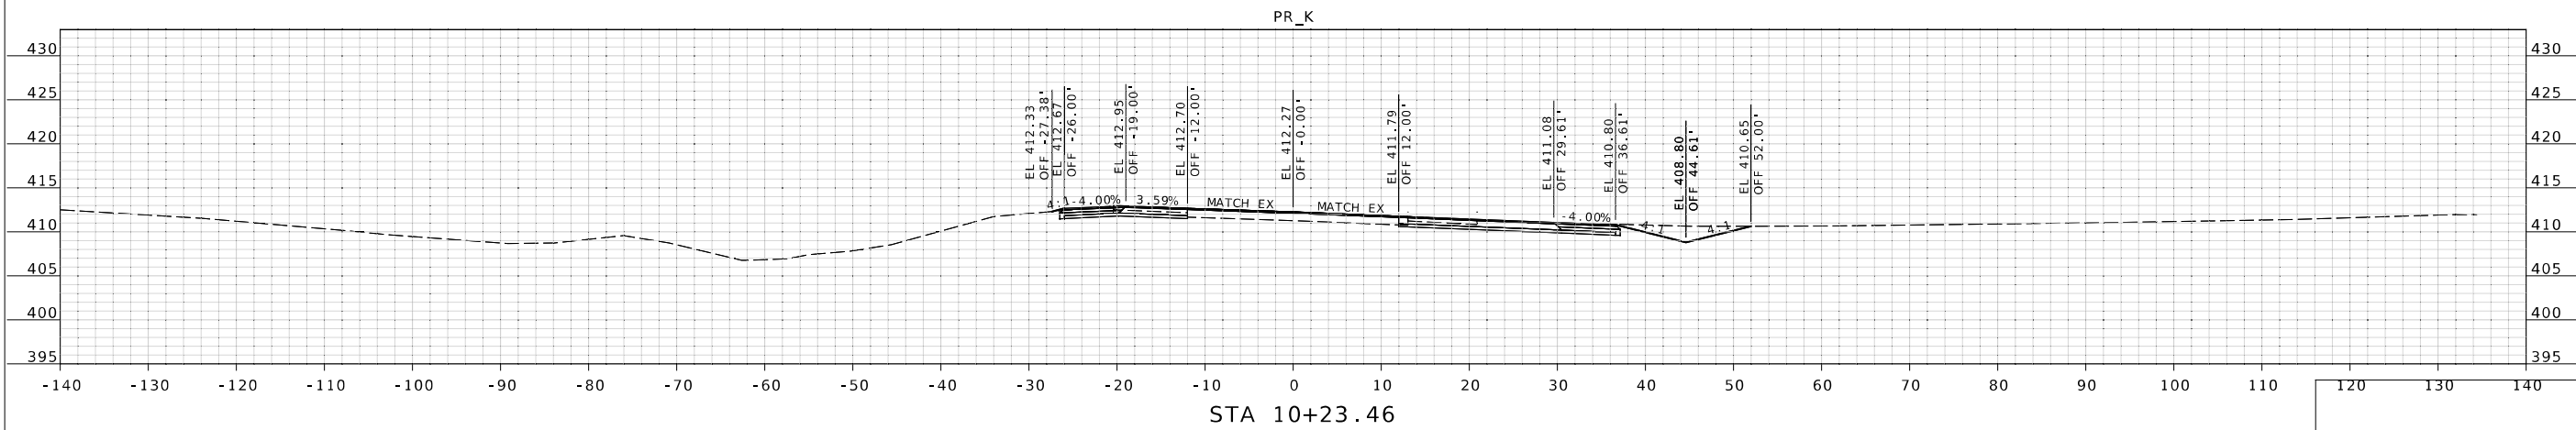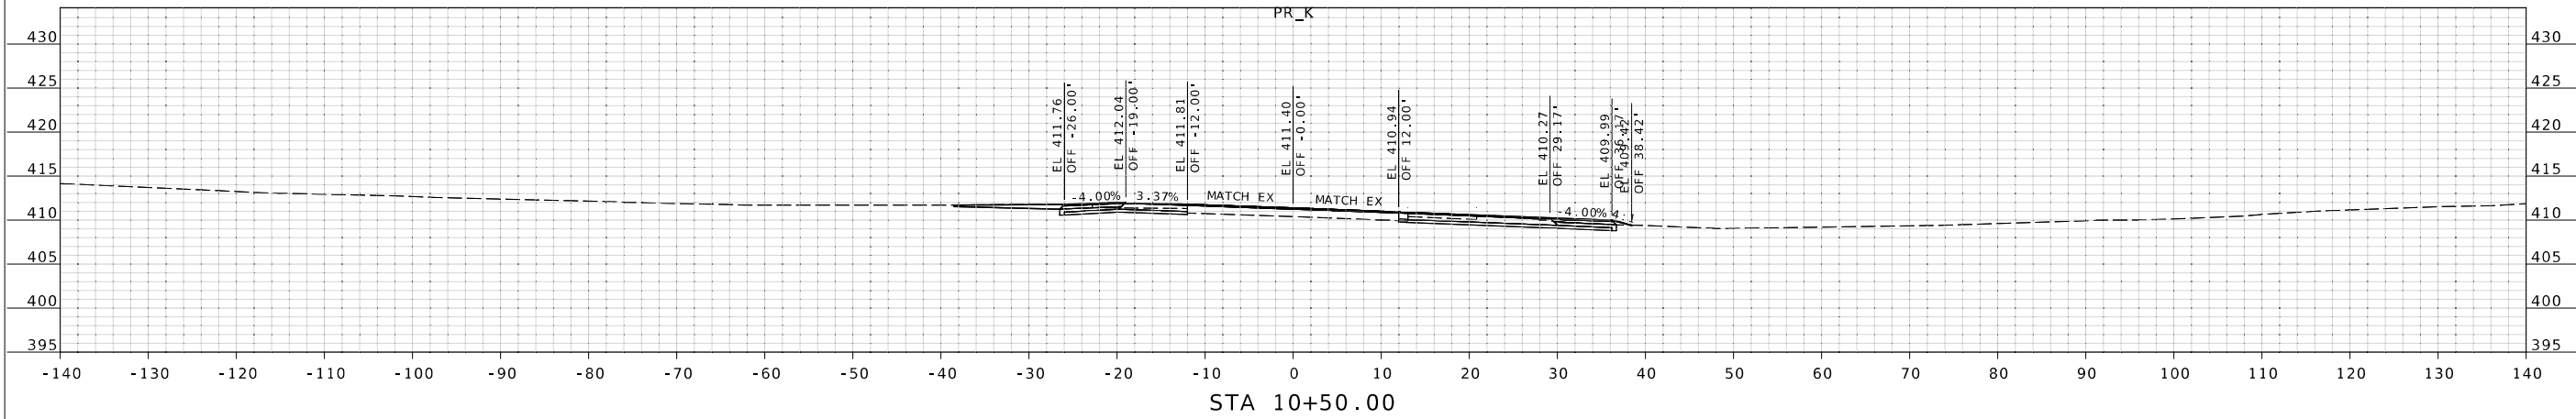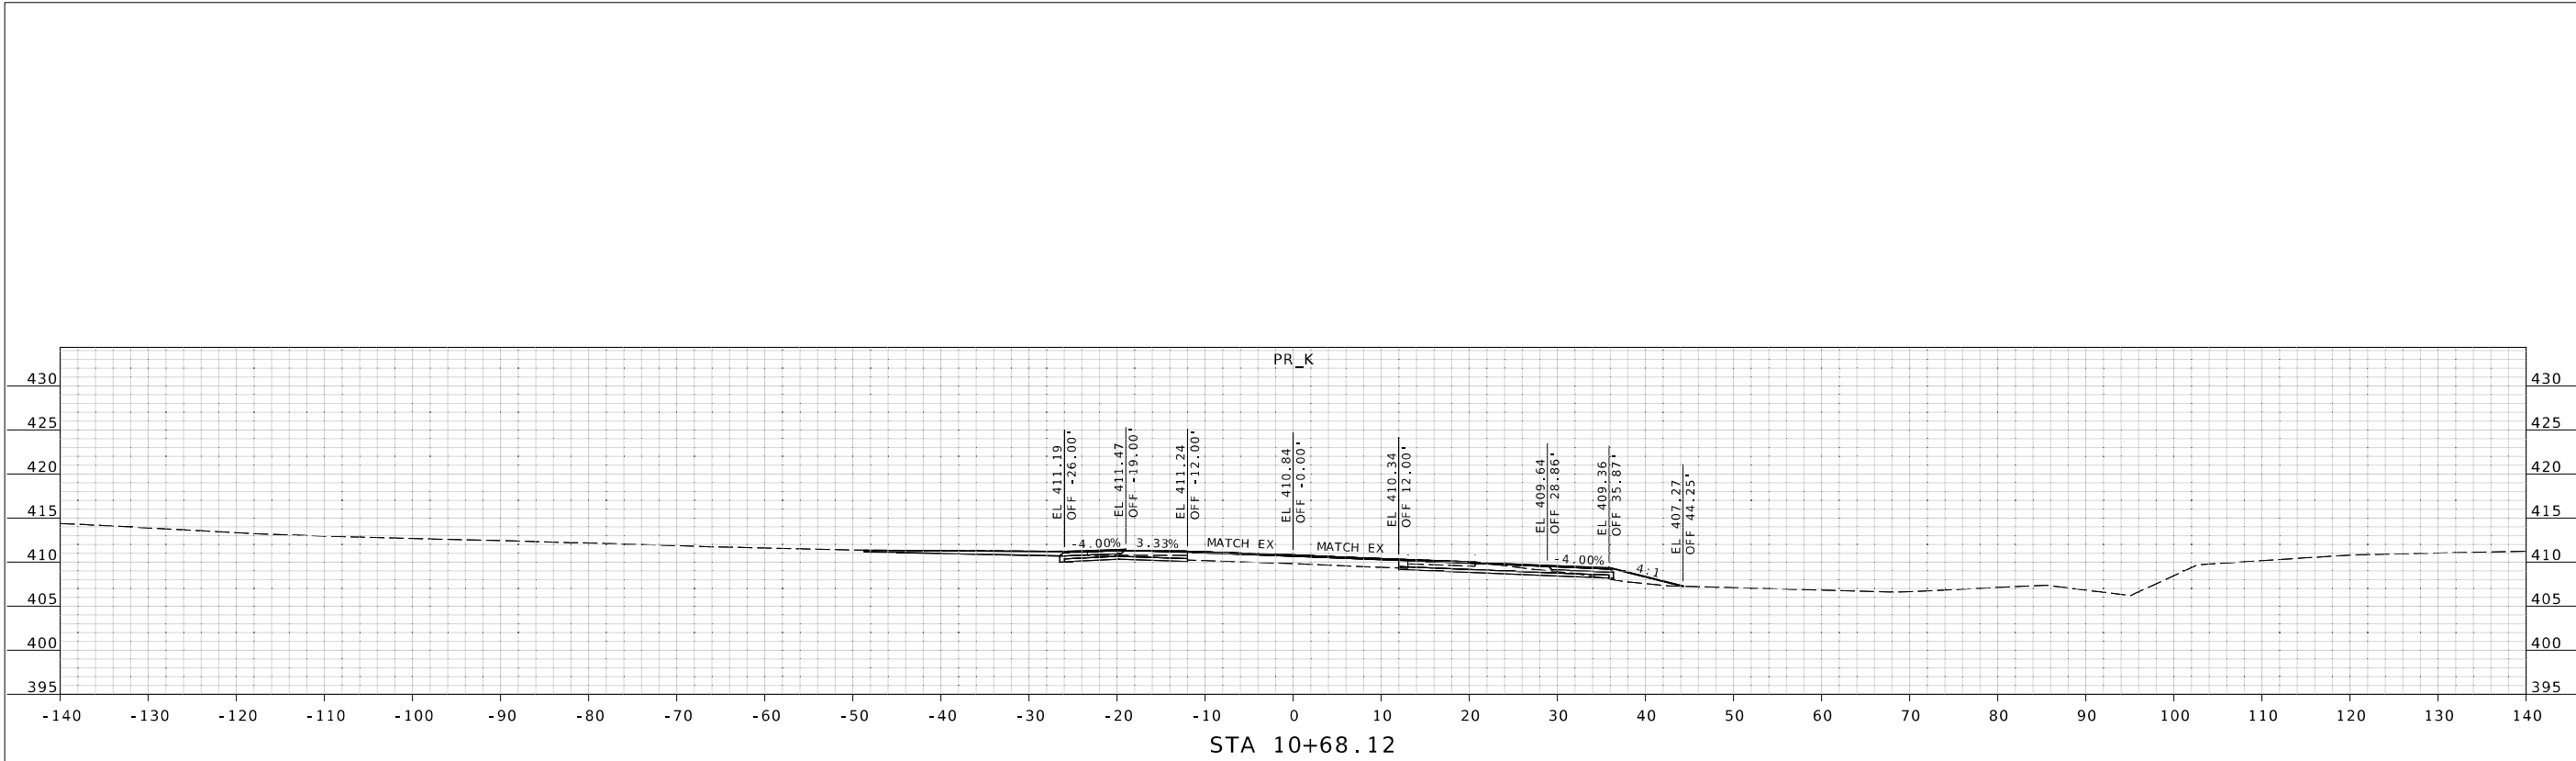

STATE OF MISSOURI

LORNE W. JACKSON

REGISTERED PROFESSIONAL ENGINEER

NUMBER PE-2003014985

DATE PREPARED

10/2/2023

ROUTE

25

STATE

MO

DISTRICT

SE

SHEET NO.

XS2

COUNTY

CAPE GIRARDEAU

JOB NO.

J9S3841

CONTRACT ID.

PROJECT NO.

BRIDGE NO.

DESCRIPTION

DATE

MISSOURI HIGHWAYS AND TRANSPORTATION COMMISSION

105 WEST CAPITOL

JEFFERSON CITY, MO 65102

1-888-ASK-MODOT (1-888-275-6636)

LOCHMUELLER GROUP


411 North 10th Street, Suite 200

St. Louis, MO 63101

Phone: 314.621.3395

IF A SEAL IS PRESENT ON THIS SHEET IT HAS BEEN ELECTRONICALLY SEALED AND DATED.

XS_J9S3841_K.dgn 9:57:15 AM 10/2/2023

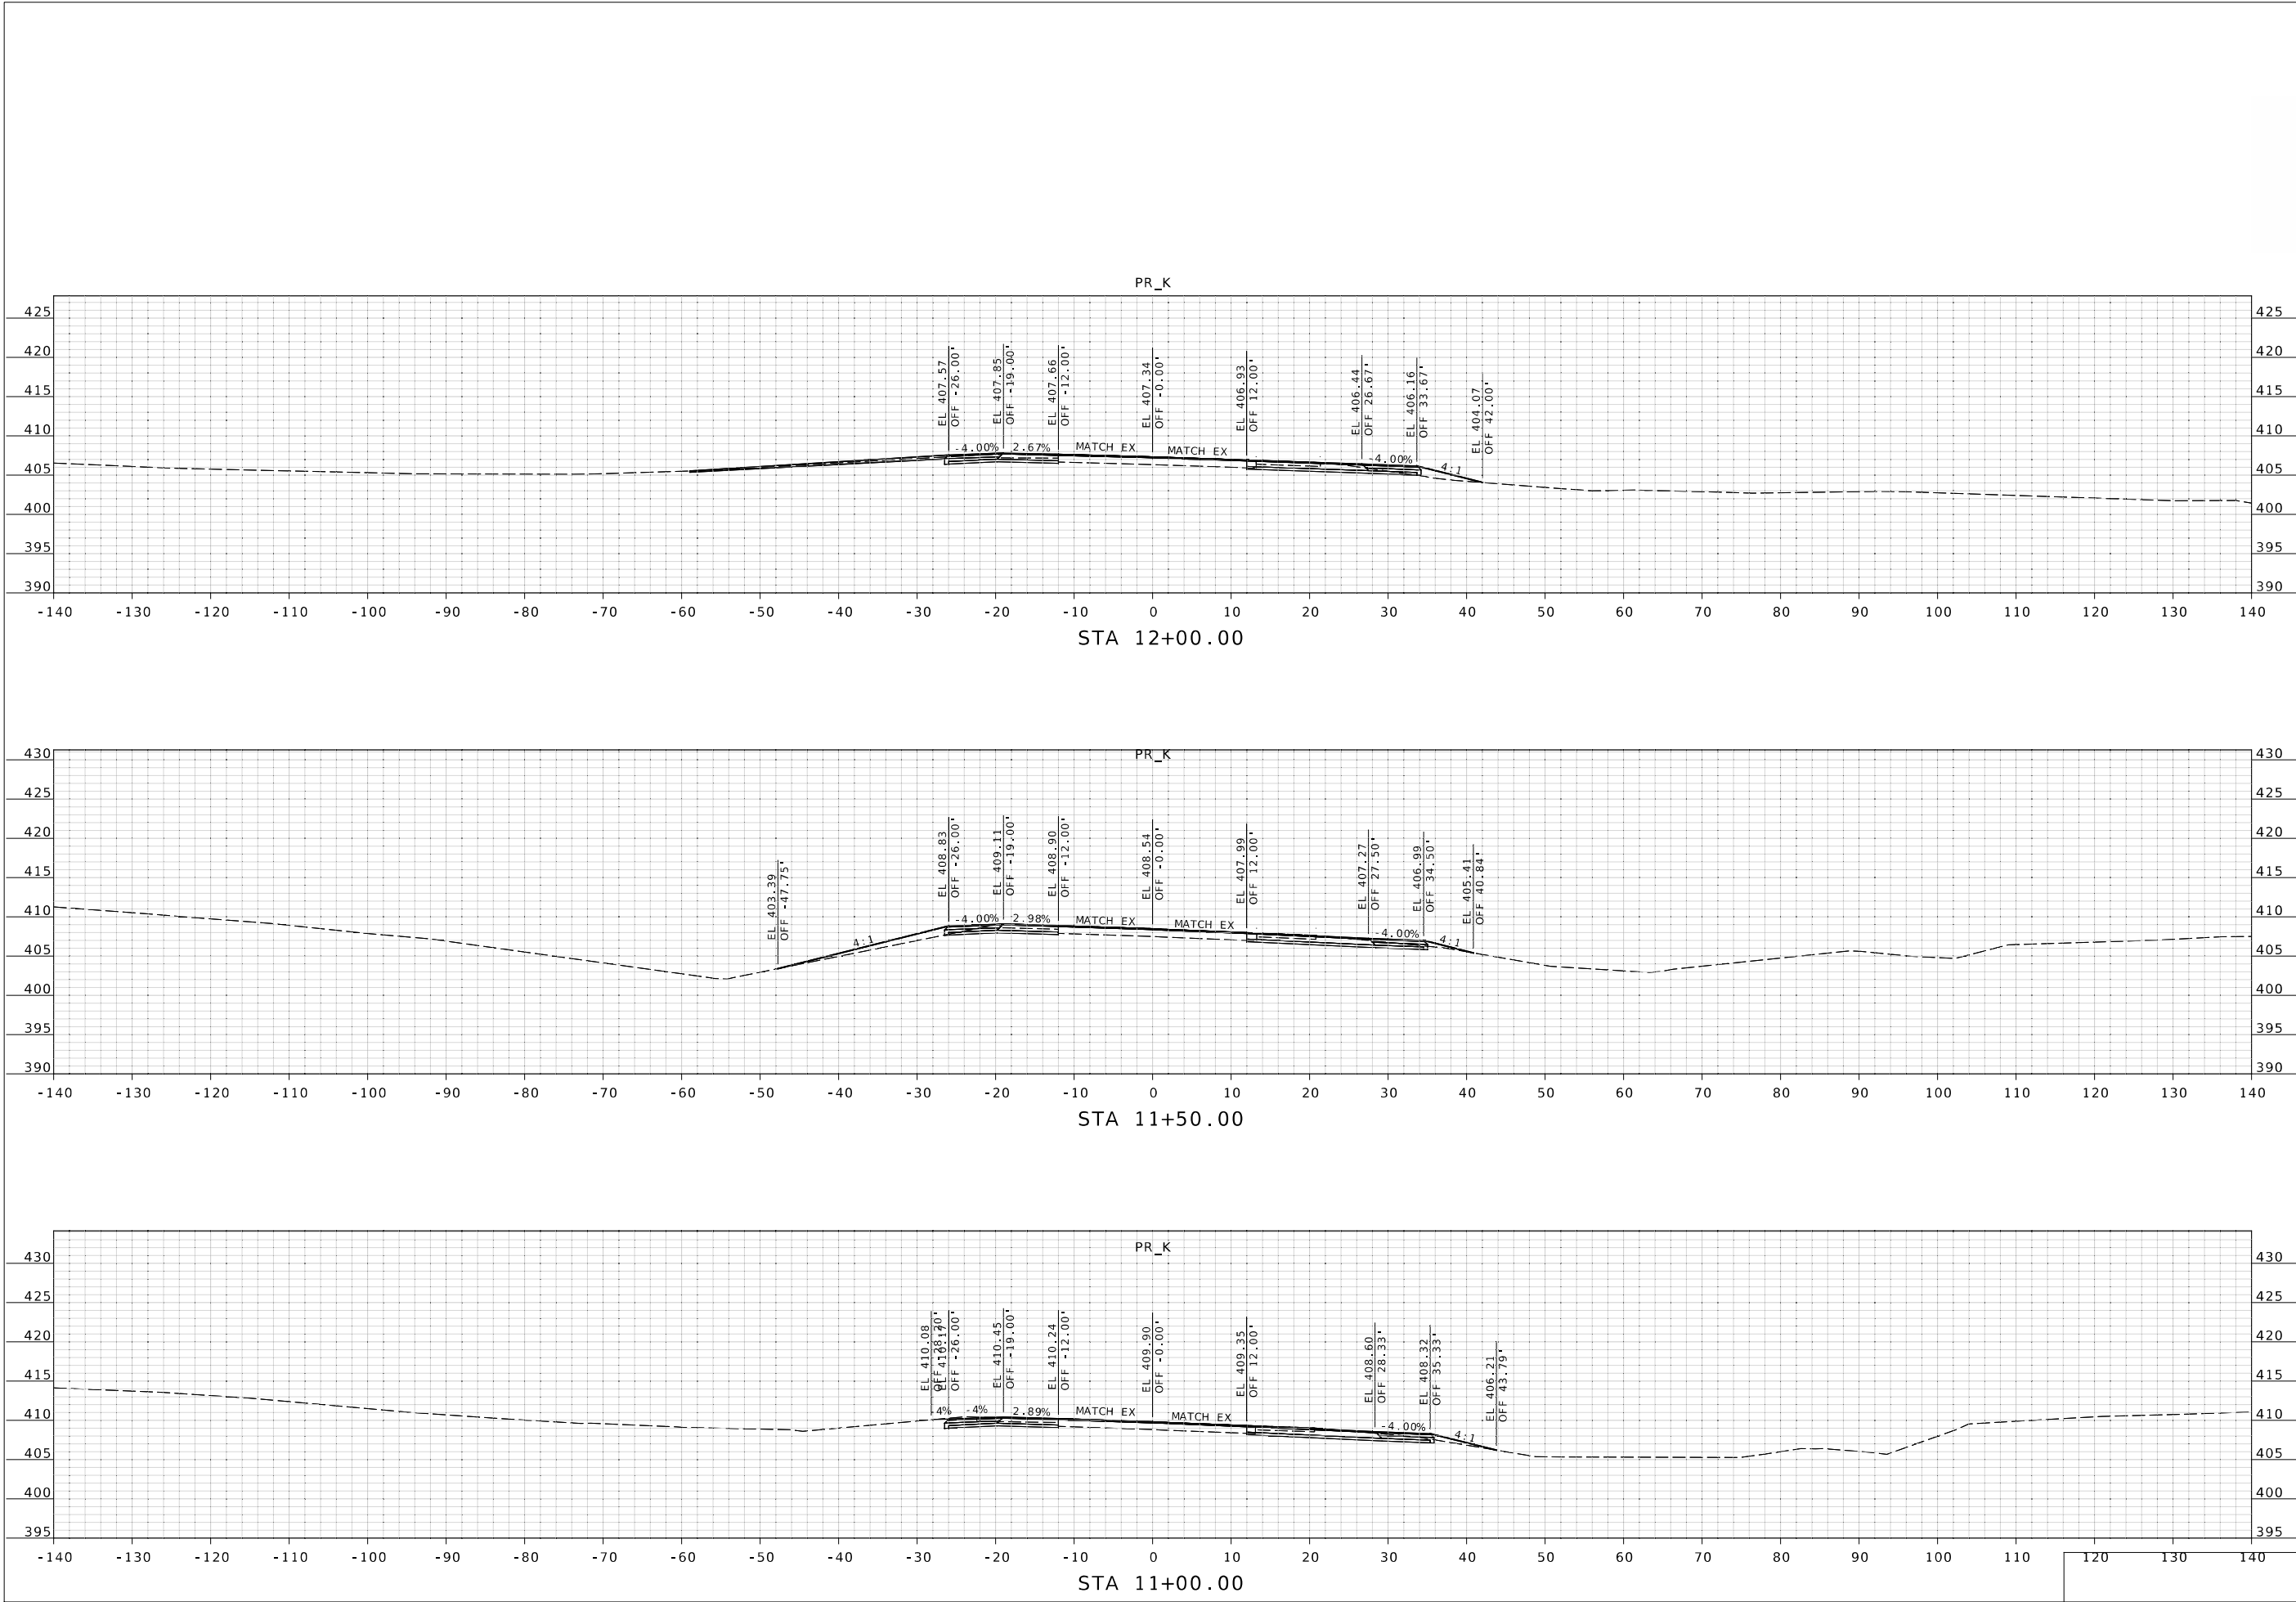

STATE OF MISSOURI
LORNE W. JACKSON
NUMBER
PE-2003014985
REGISTERED PROFESSIONAL ENGINEER

DATE PREPARED
10/2/2023

ROUTE
25

DISTRICT
SE

COUNTY
CAPE GIRARDEAU

JOB NO.
J9S3841

PROJECT NO.

BRIDGE NO.

STATE
MO

SHEET NO.
XS3

CONTRACT ID.

DESCRIPTION

DATE

MISSOURI HIGHWAYS AND TRANSPORTATION COMMISSION




105 WEST CAPITOL
JEFFERSON CITY, MO 65102
1-888-ASK-MODOT (1-888-275-6636)

LOCHMUELLER GROUP

411 North 10th Street, Suite 200
St. Louis, MO 63101
Phone: 314.621.3395

IF A SEAL IS PRESENT ON THIS SHEET IT HAS BEEN ELECTRONICALLY SEALED AND DATED.

XS_J9S3841_K.dgn 9:57:18 AM 10/2/2023

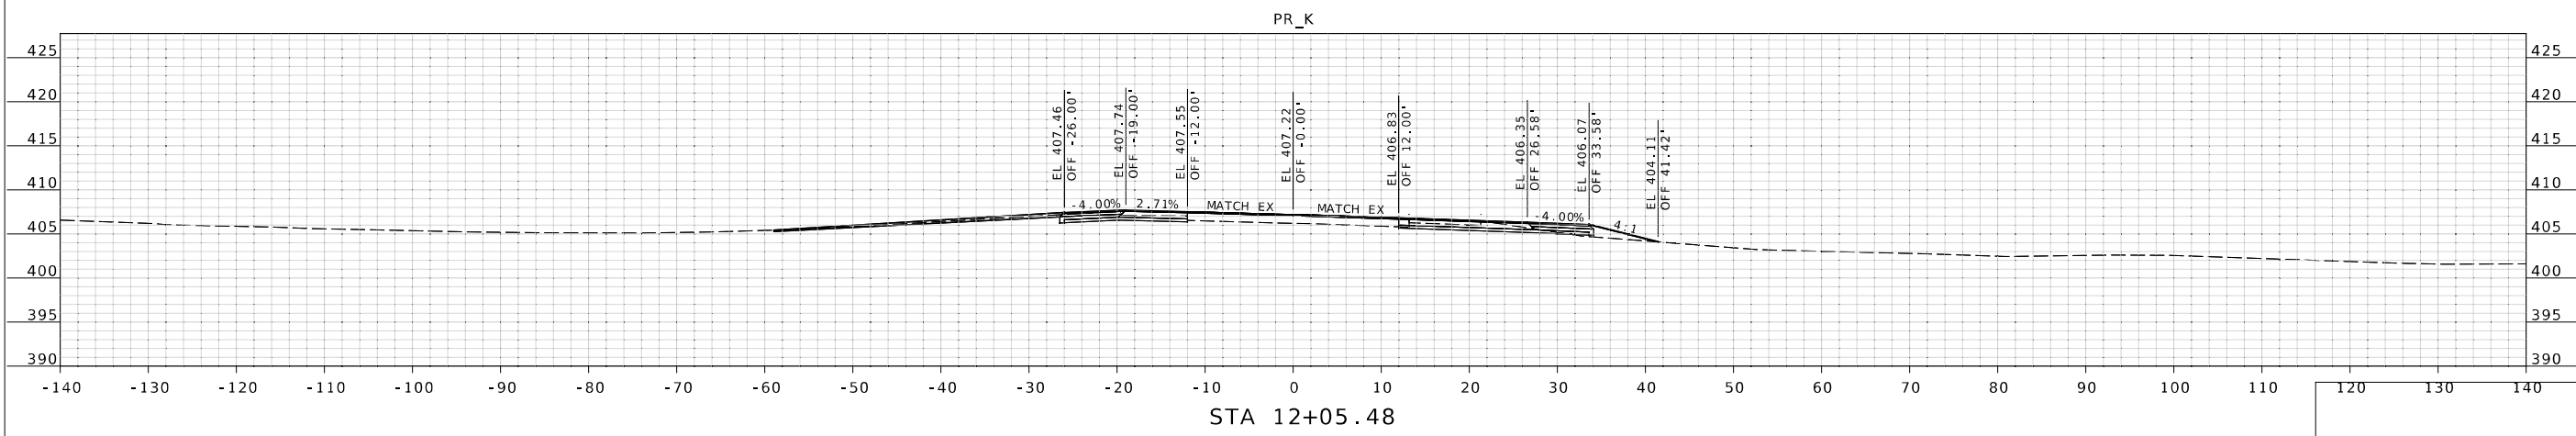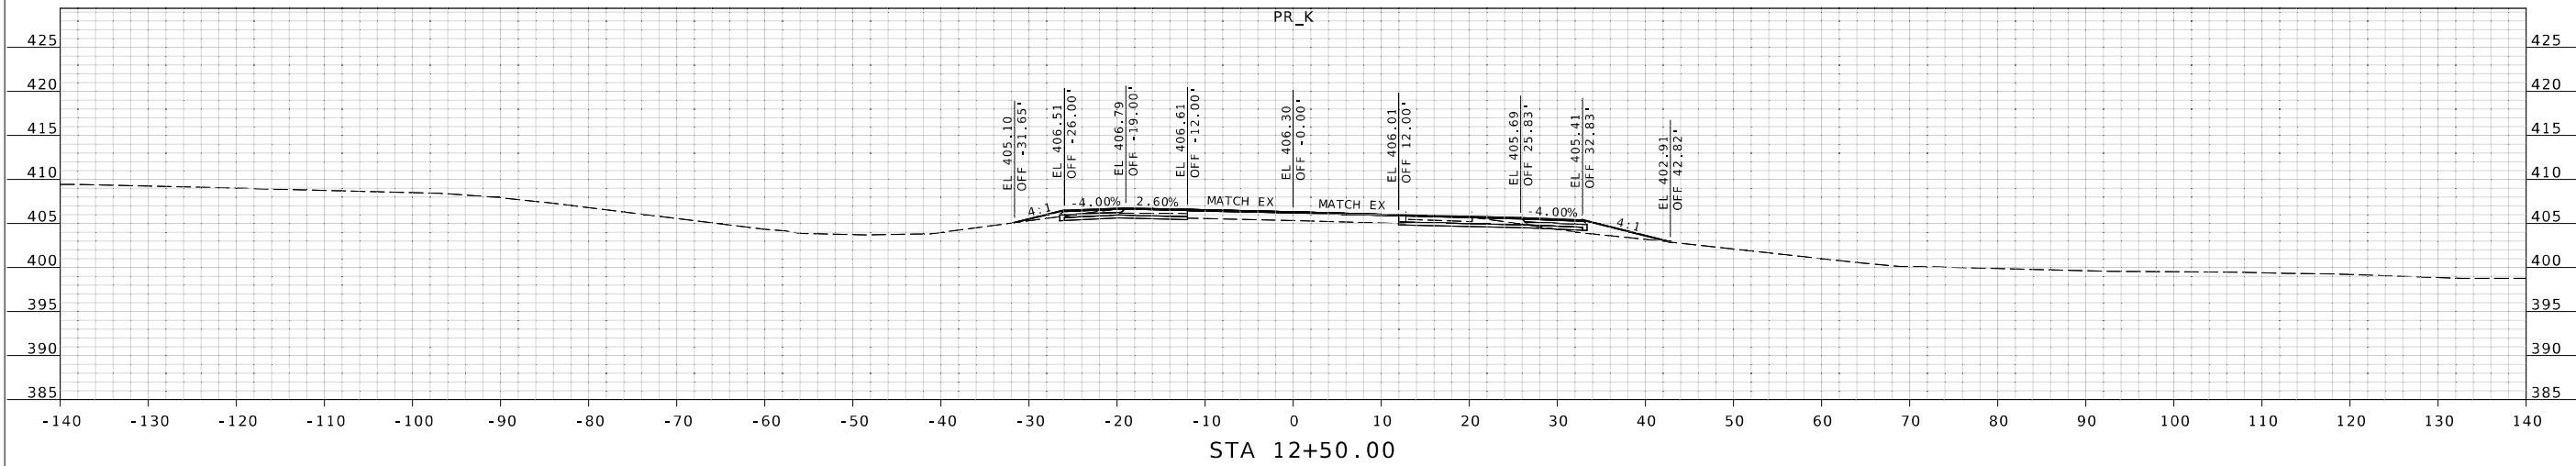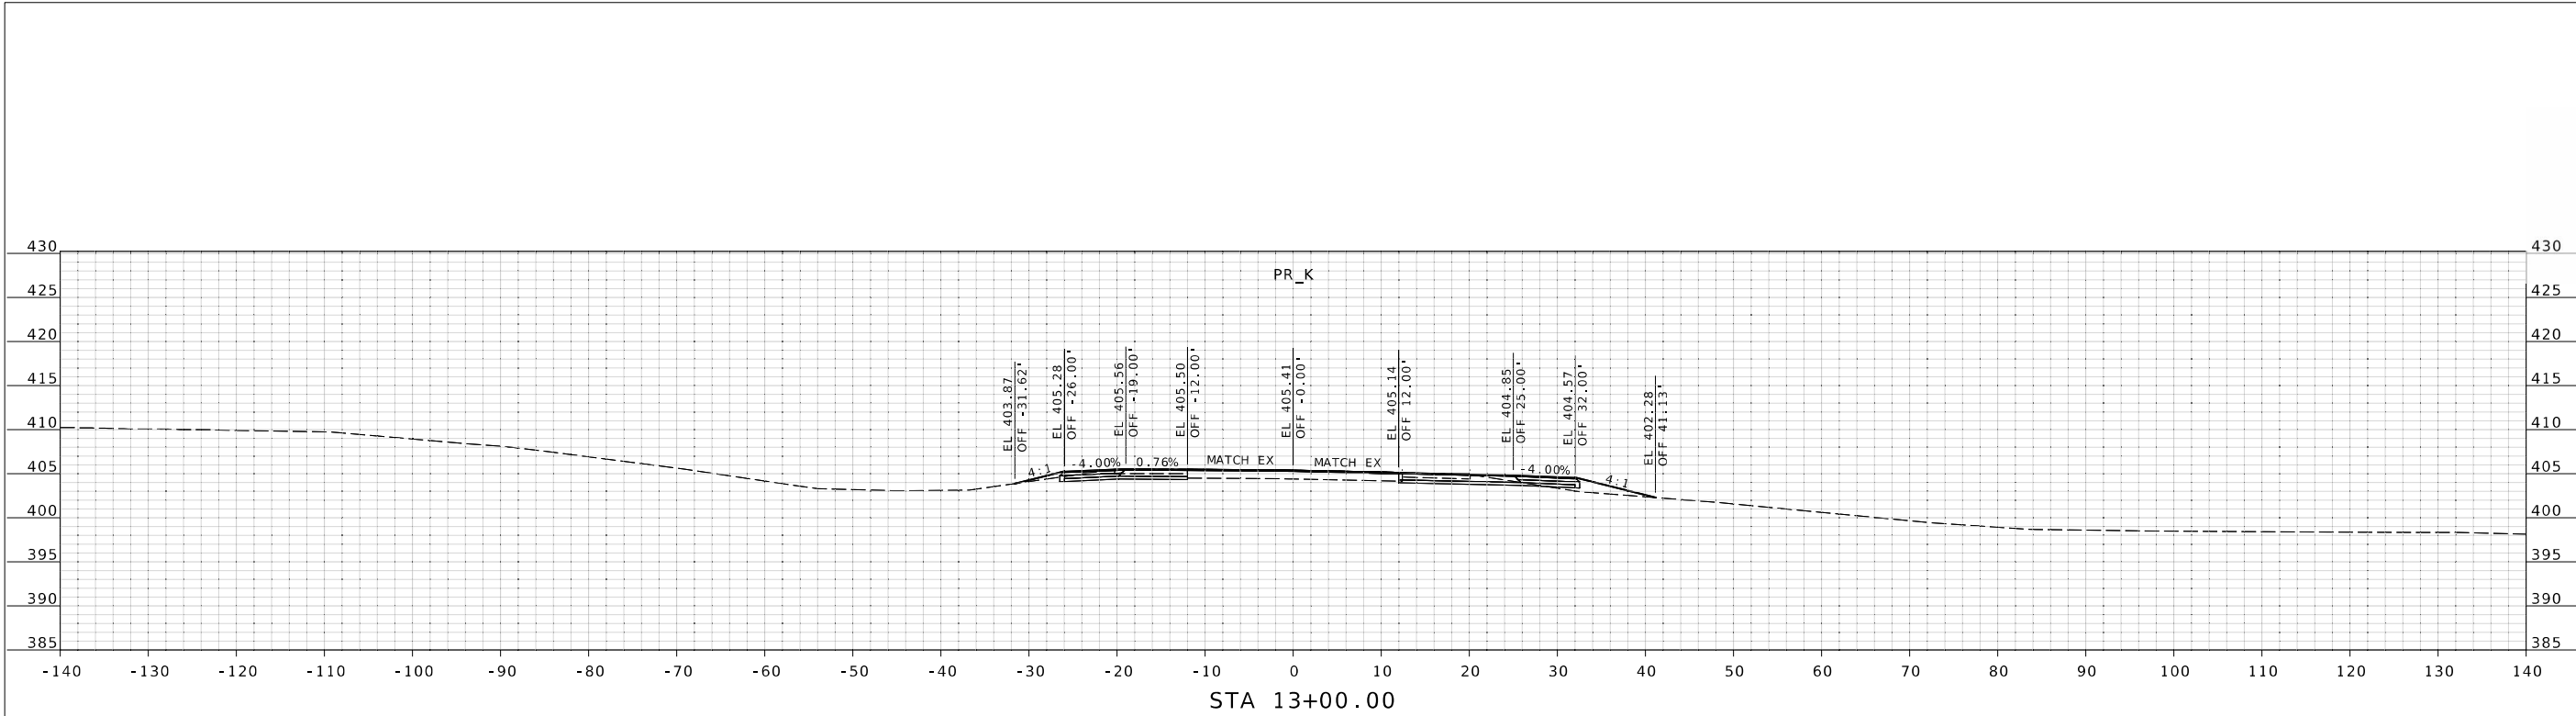

STATE OF MISSOURI

LORNE W. JACKSON

NUMBER

PE-2003014985

PROFESSIONAL ENGINEER

DATE PREPARED

10/2/2023

ROUTE

25

STATE

MO

DISTRICT

SE

SHEET NO.

XS4

COUNTY

CAPE GIRARDEAU

JOB NO.

J9S3841

CONTRACT ID.

PROJECT NO.

BRIDGE NO.

DESCRIPTION	DATE


MISSOURI HIGHWAYS AND TRANSPORTATION COMMISSION

105 WEST CAPITOL
JEFFERSON CITY, MO 65102
1-888-ASK-MODOT (1-888-275-6636)


411 North 10th Street, Suite 200
St. Louis, MO 63101
Phone: 314.621.3395

XS_J9S3841_K.dgn 9:57:20 AM 10/2/2023


IF A SEAL IS PRESENT ON THIS SHEET IT HAS BEEN ELECTRONICALLY SEALED AND DATED.

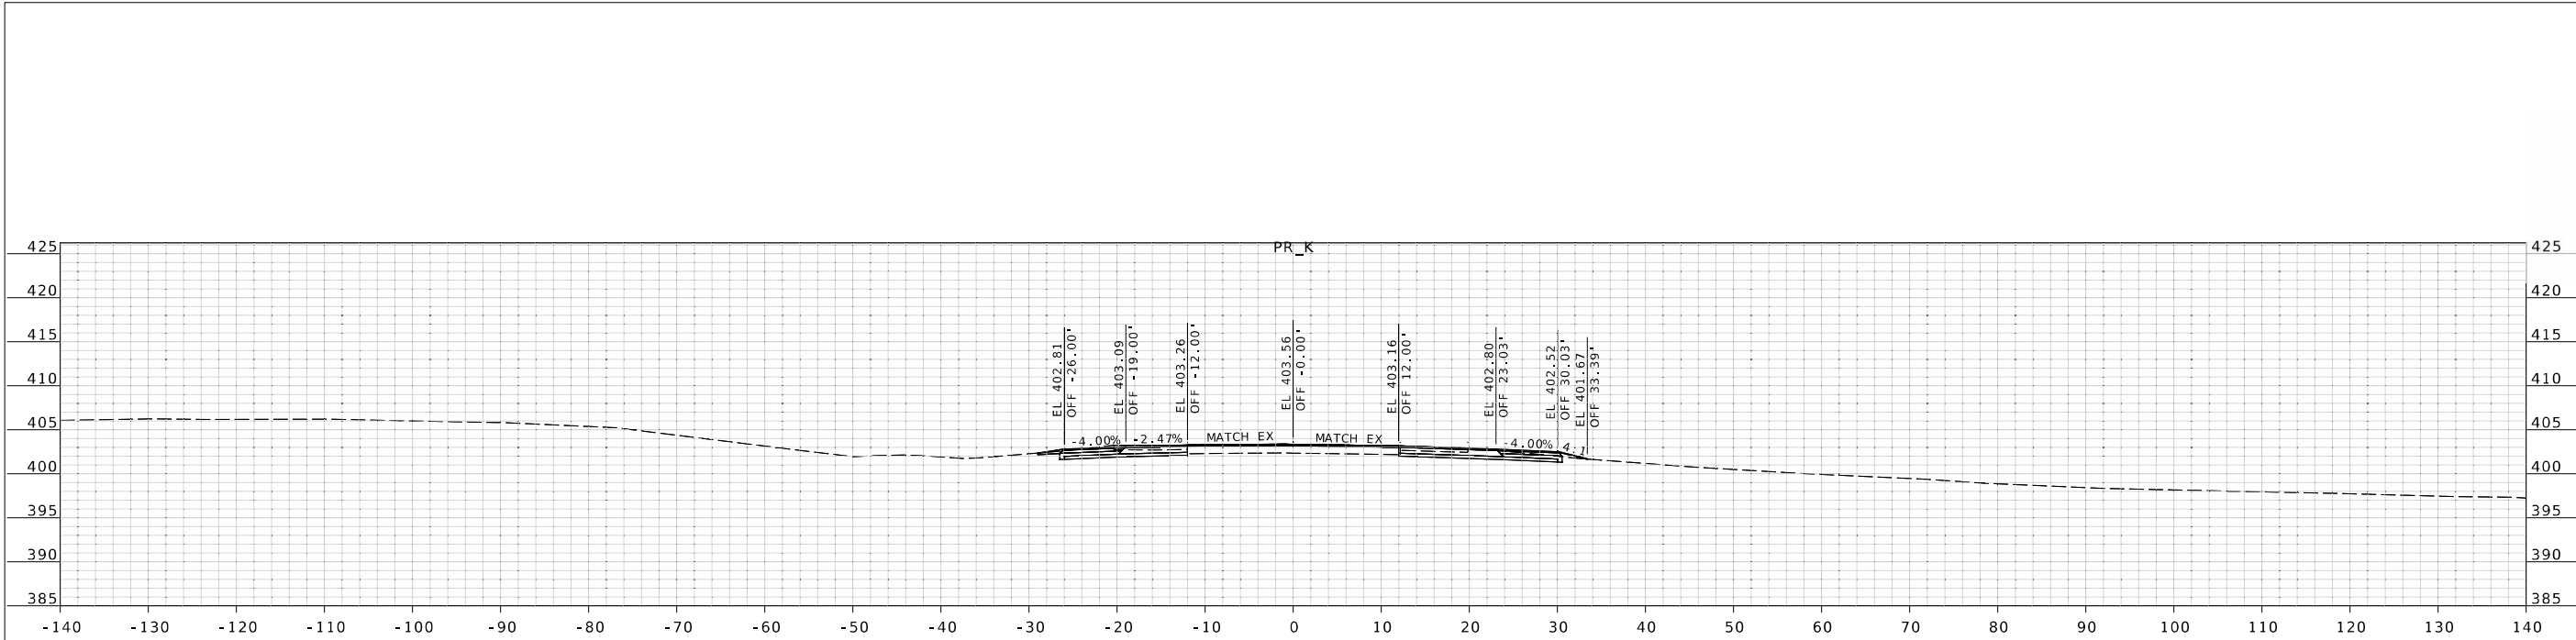


STA 14+18.48

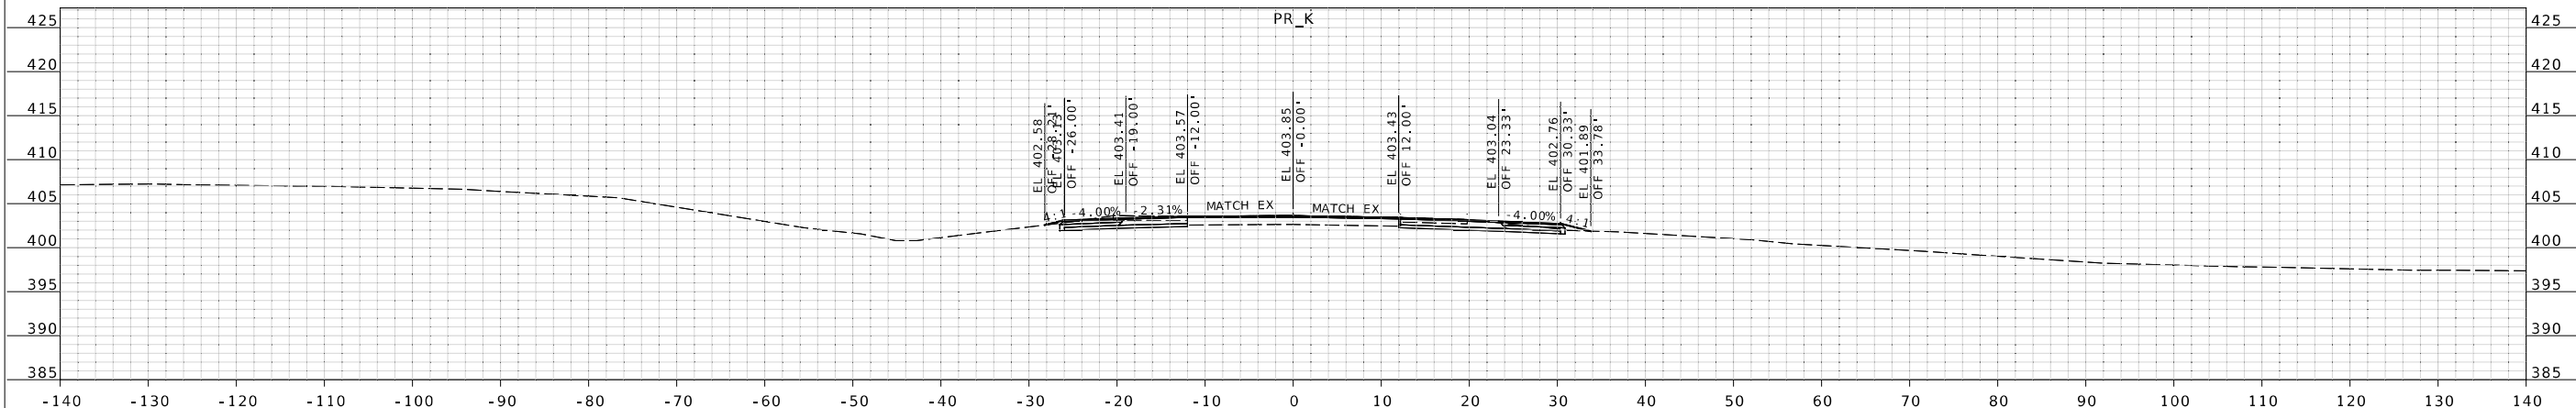

STA 14+00.00

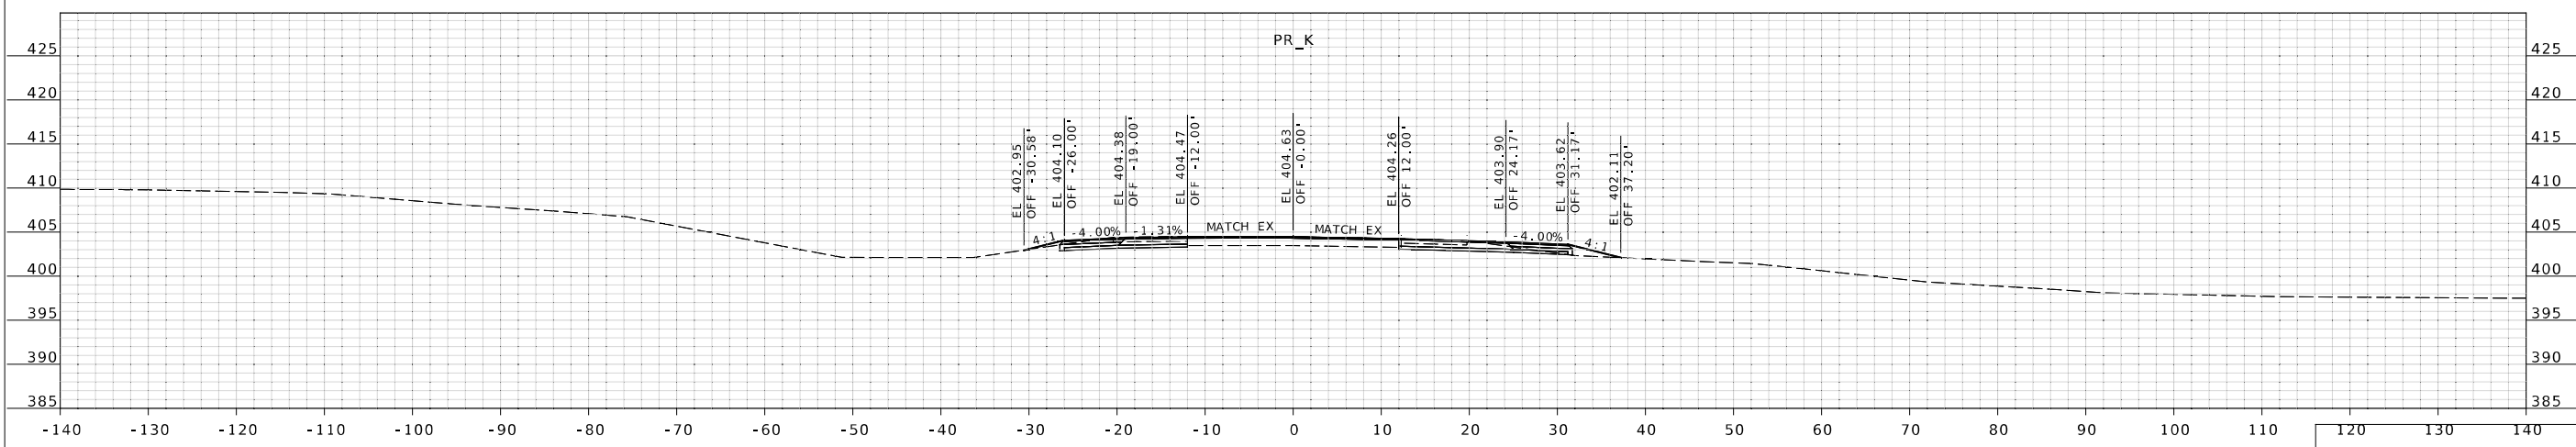

STA 13+50.00

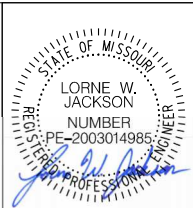

DATE PREPARED 10/2/2023	
ROUTE 25	STATE MO
DISTRICT SE	SHEET NO. XS5
COUNTY CAPE GIRARDEAU	
JOB NO. J9S3841	
CONTRACT ID.	
PROJECT NO.	
BRIDGE NO.	

DESCRIPTION

MISSOURI HIGHWAYS AND TRANSPORTATION COMMISSION





MoDOT

105 WEST CAPITOL
JEFFERSON CITY, MO 65102
1-888-ASK-MODOT (1-888-275-6636)

LOCHMUELLER GROUP

411 North 10th Street, Suite 200
St. Louis, MO 63101
Phone: 314.621.3395

IF A SEAL IS PRESENT ON THIS SHEET IT HAS BEEN ELECTRONICALLY SEALED AND DATED.

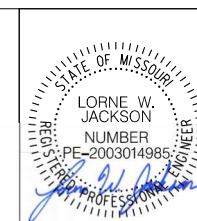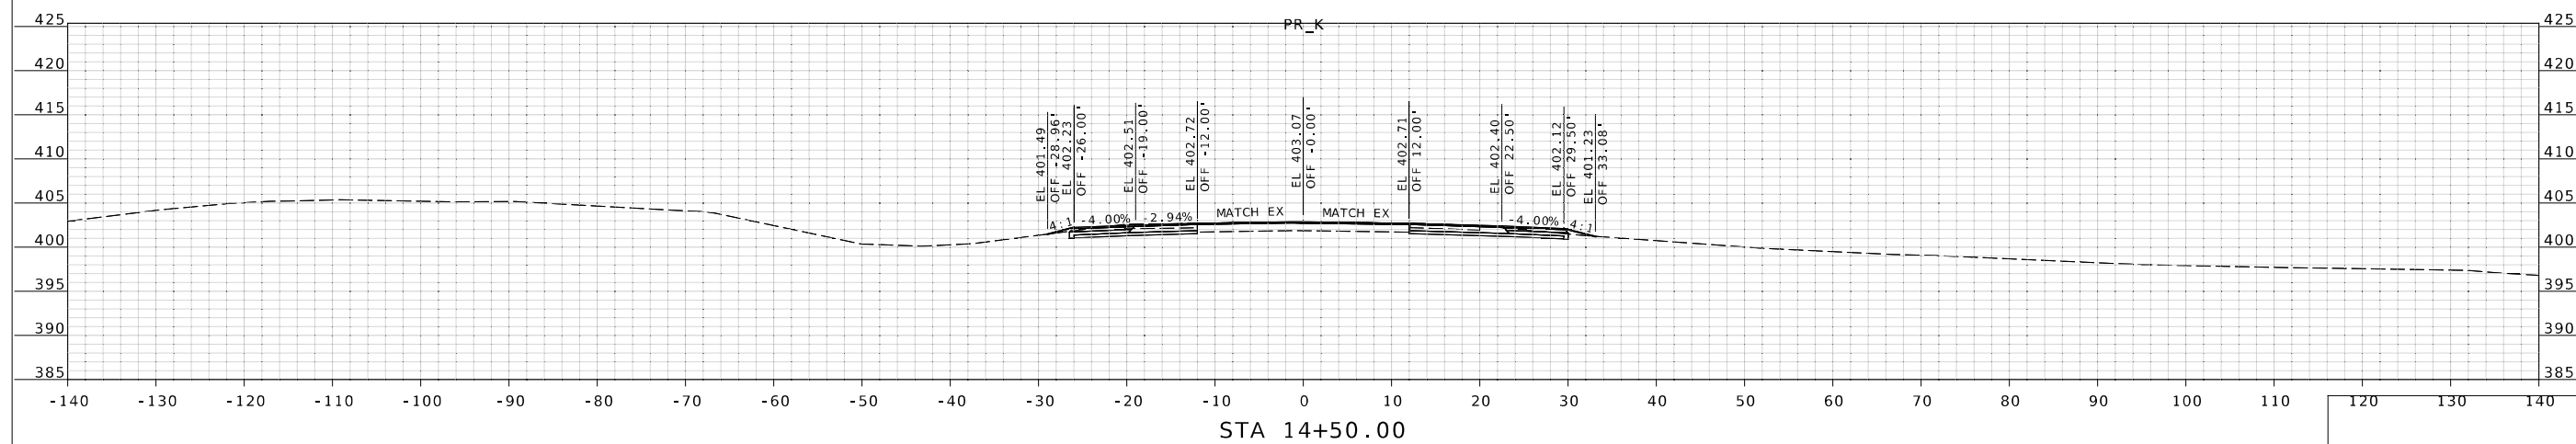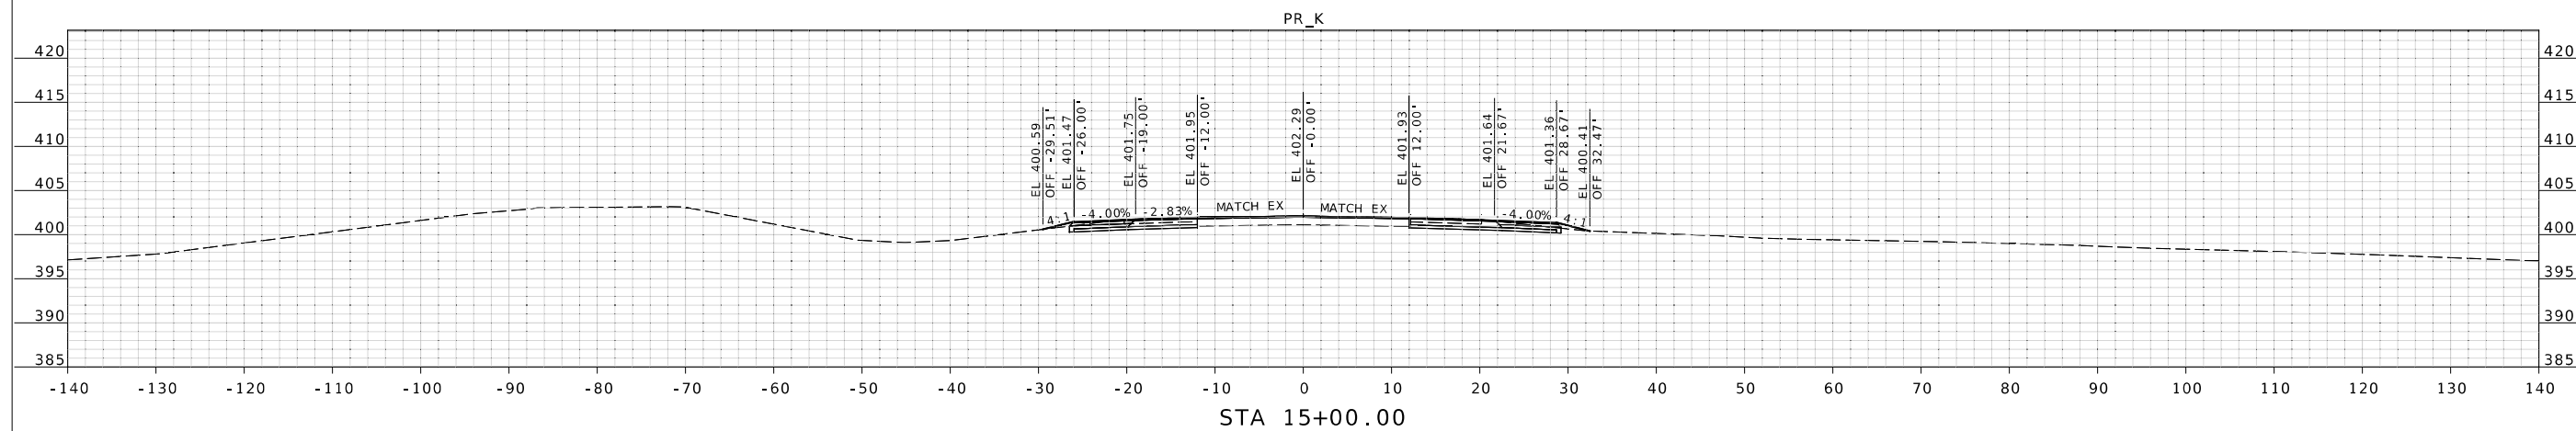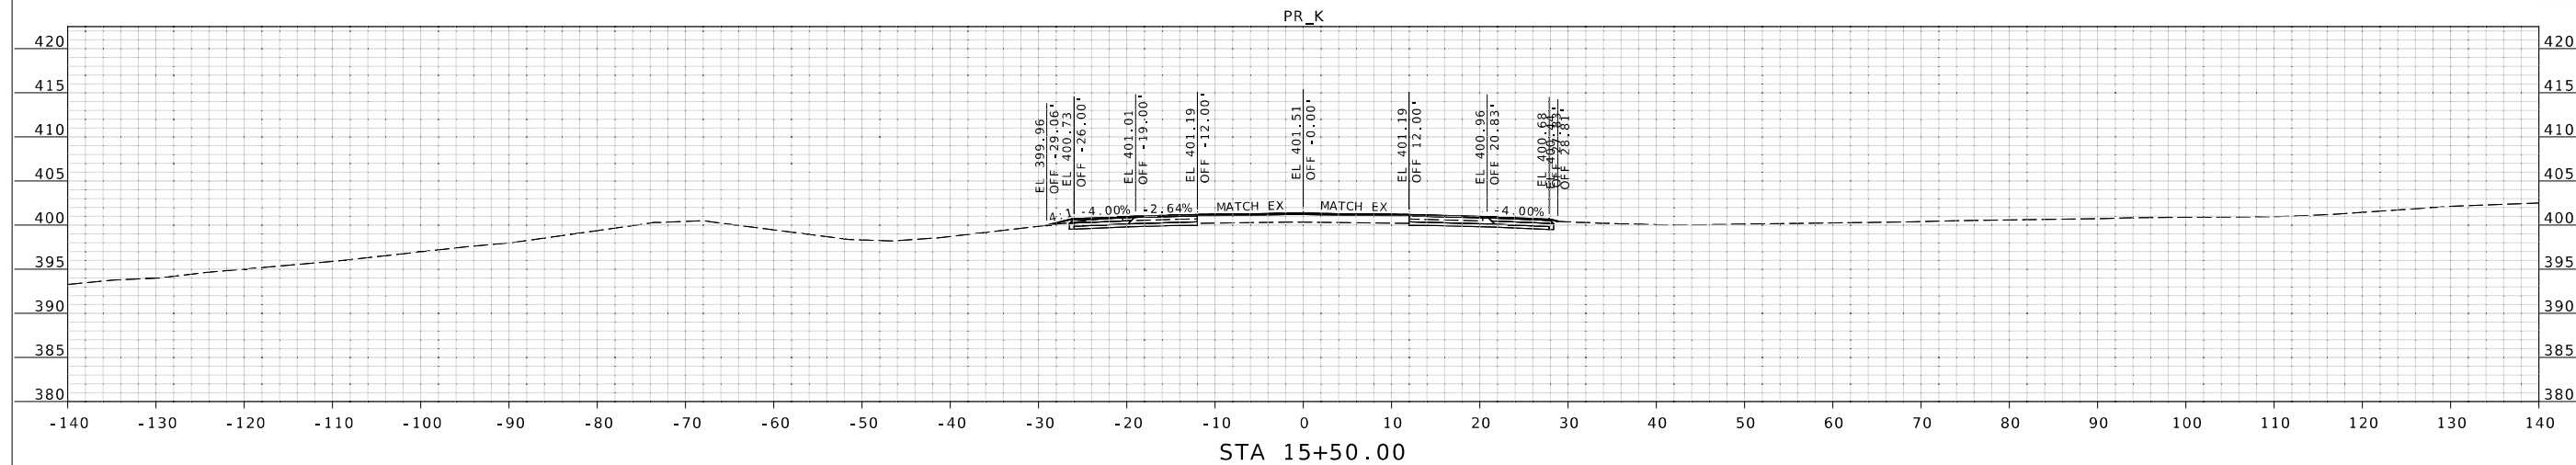

DATE PREPARED

10/2/202

ROUTE	STA
-------	-----

25 | M

DISTRICT	SHEET
----------	-------

SE	XS
----	----

COUNTY

CAPE GIRARD

JOB NO.

J9S384:

CONTRACT ID.

PROJECT NO.


BRIDGE NO.

[illegible]


MISSOURI HIGHWAYS AND TRANSPORTATION
COMMISSION




105 WEST CAPITOL
JEFFERSON CITY, MO 65102

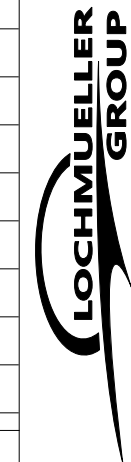


411 North 10th Street, Suite 200
St. Louis, MO 63101
Phone: 314.621.3395

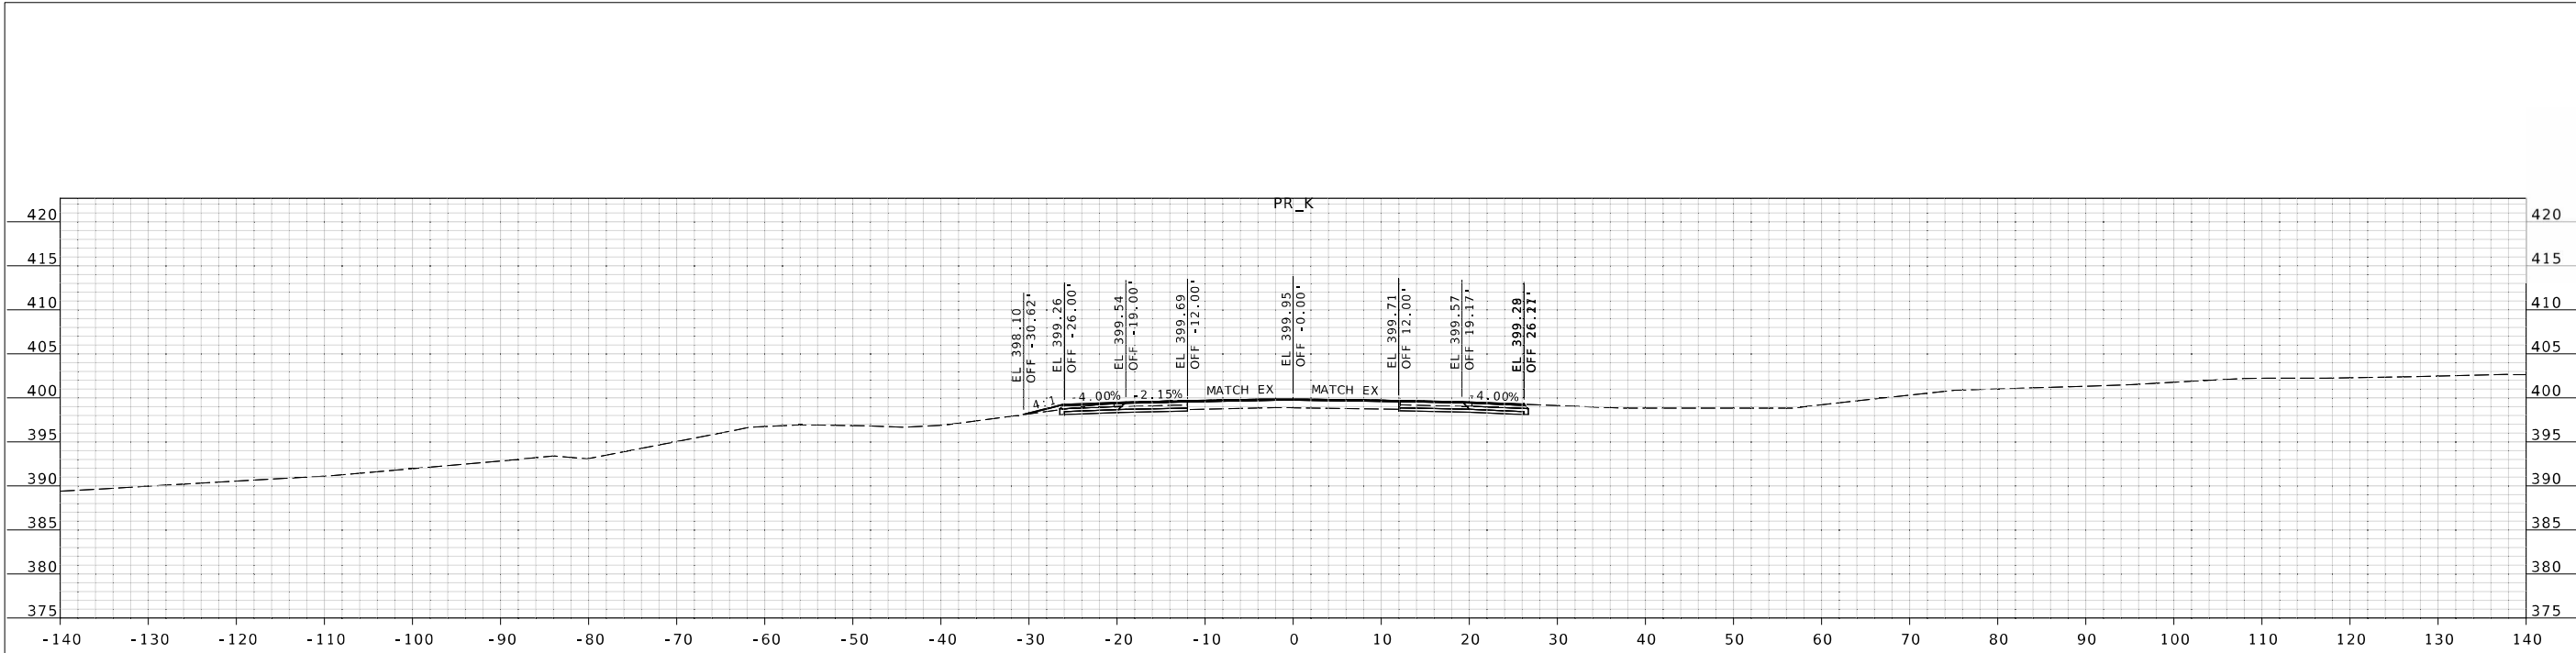

STA 16+50.00

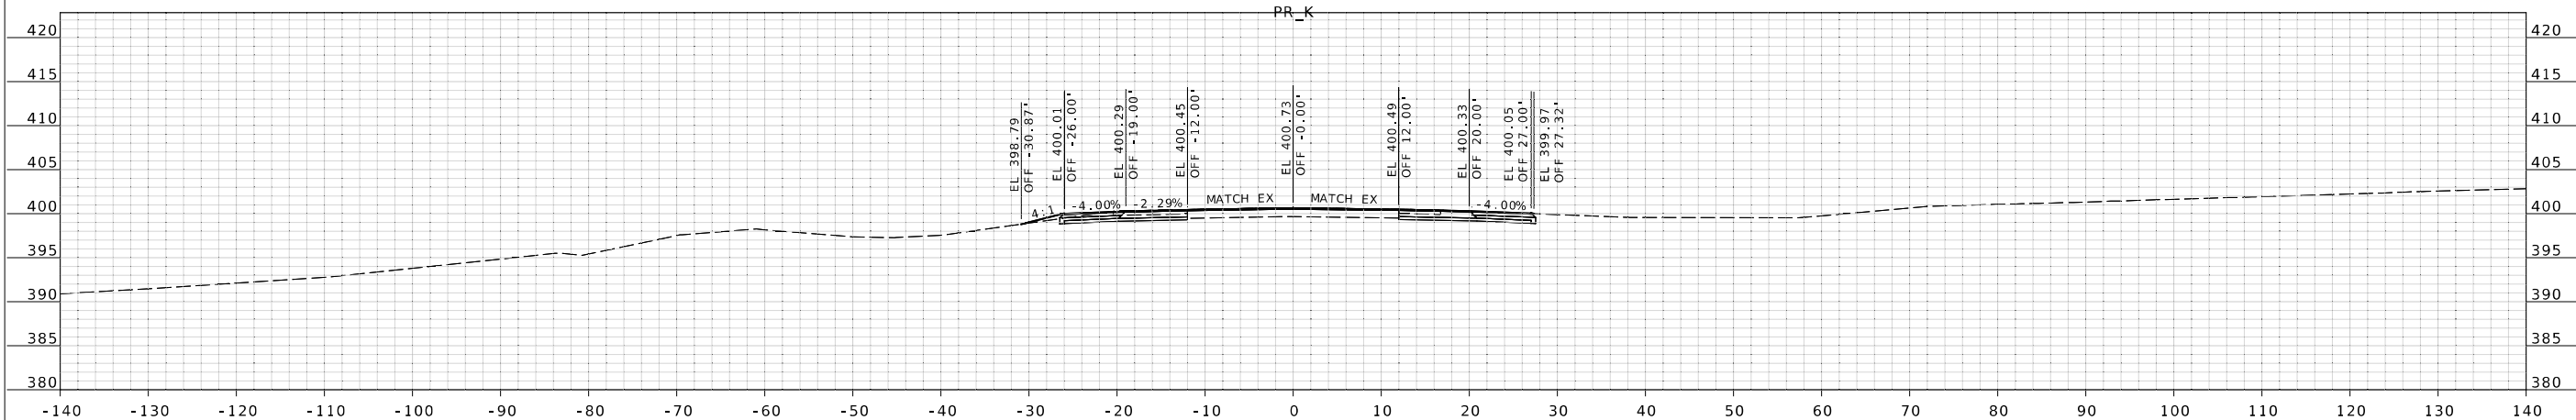

STA 16+00.00

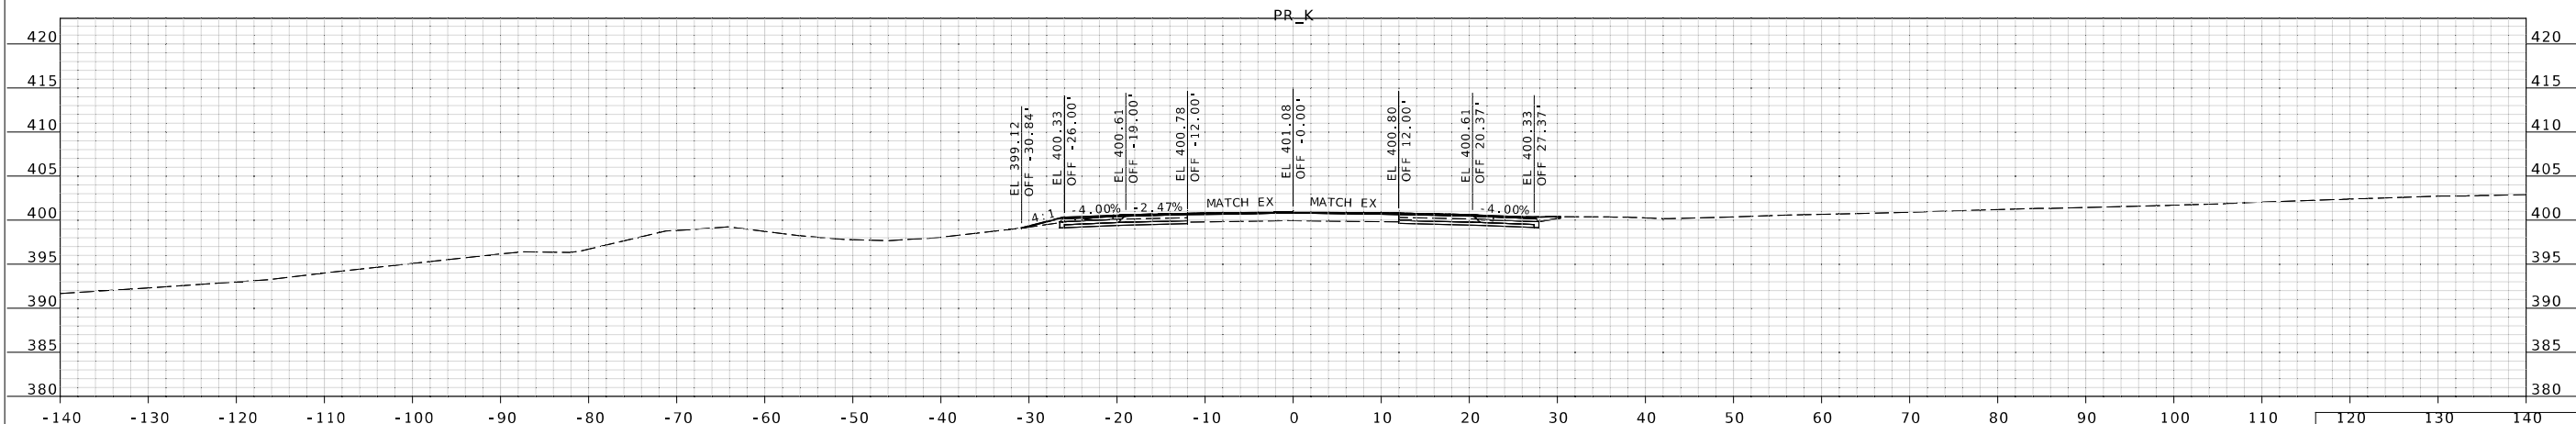

STA 15+77.63

STATE OF MISSOURI

LORNE W. JACKSON

NUMBER
PE-2003014985

PROFESSIONAL ENGINEER

DATE PREPARED
10/2/2023

ROUTE
25

DISTRICT
SE

COUNTY
CAPE GIRARDEAU

JOB NO.
J9S3841

CONTRACT ID.

PROJECT NO.

BRIDGE NO.

DATE

MISSOURI HIGHWAYS AND TRANSPORTATION COMMISSION





105 WEST CAPITOL
JEFFERSON CITY, MO 65102
1-888-ASK-MODOT (1-888-275-6636)



411 North 10th Street, Suite 200
St. Louis, MO 63101
Phone: 314.621.3395

IF A SEAL IS PRESENT ON THIS SHEET IT HAS BEEN ELECTRONICALLY SEALED AND DATED.

XS_J9S3841_K.dgn 9:57:27 AM 10/2/2023

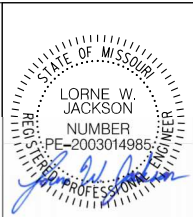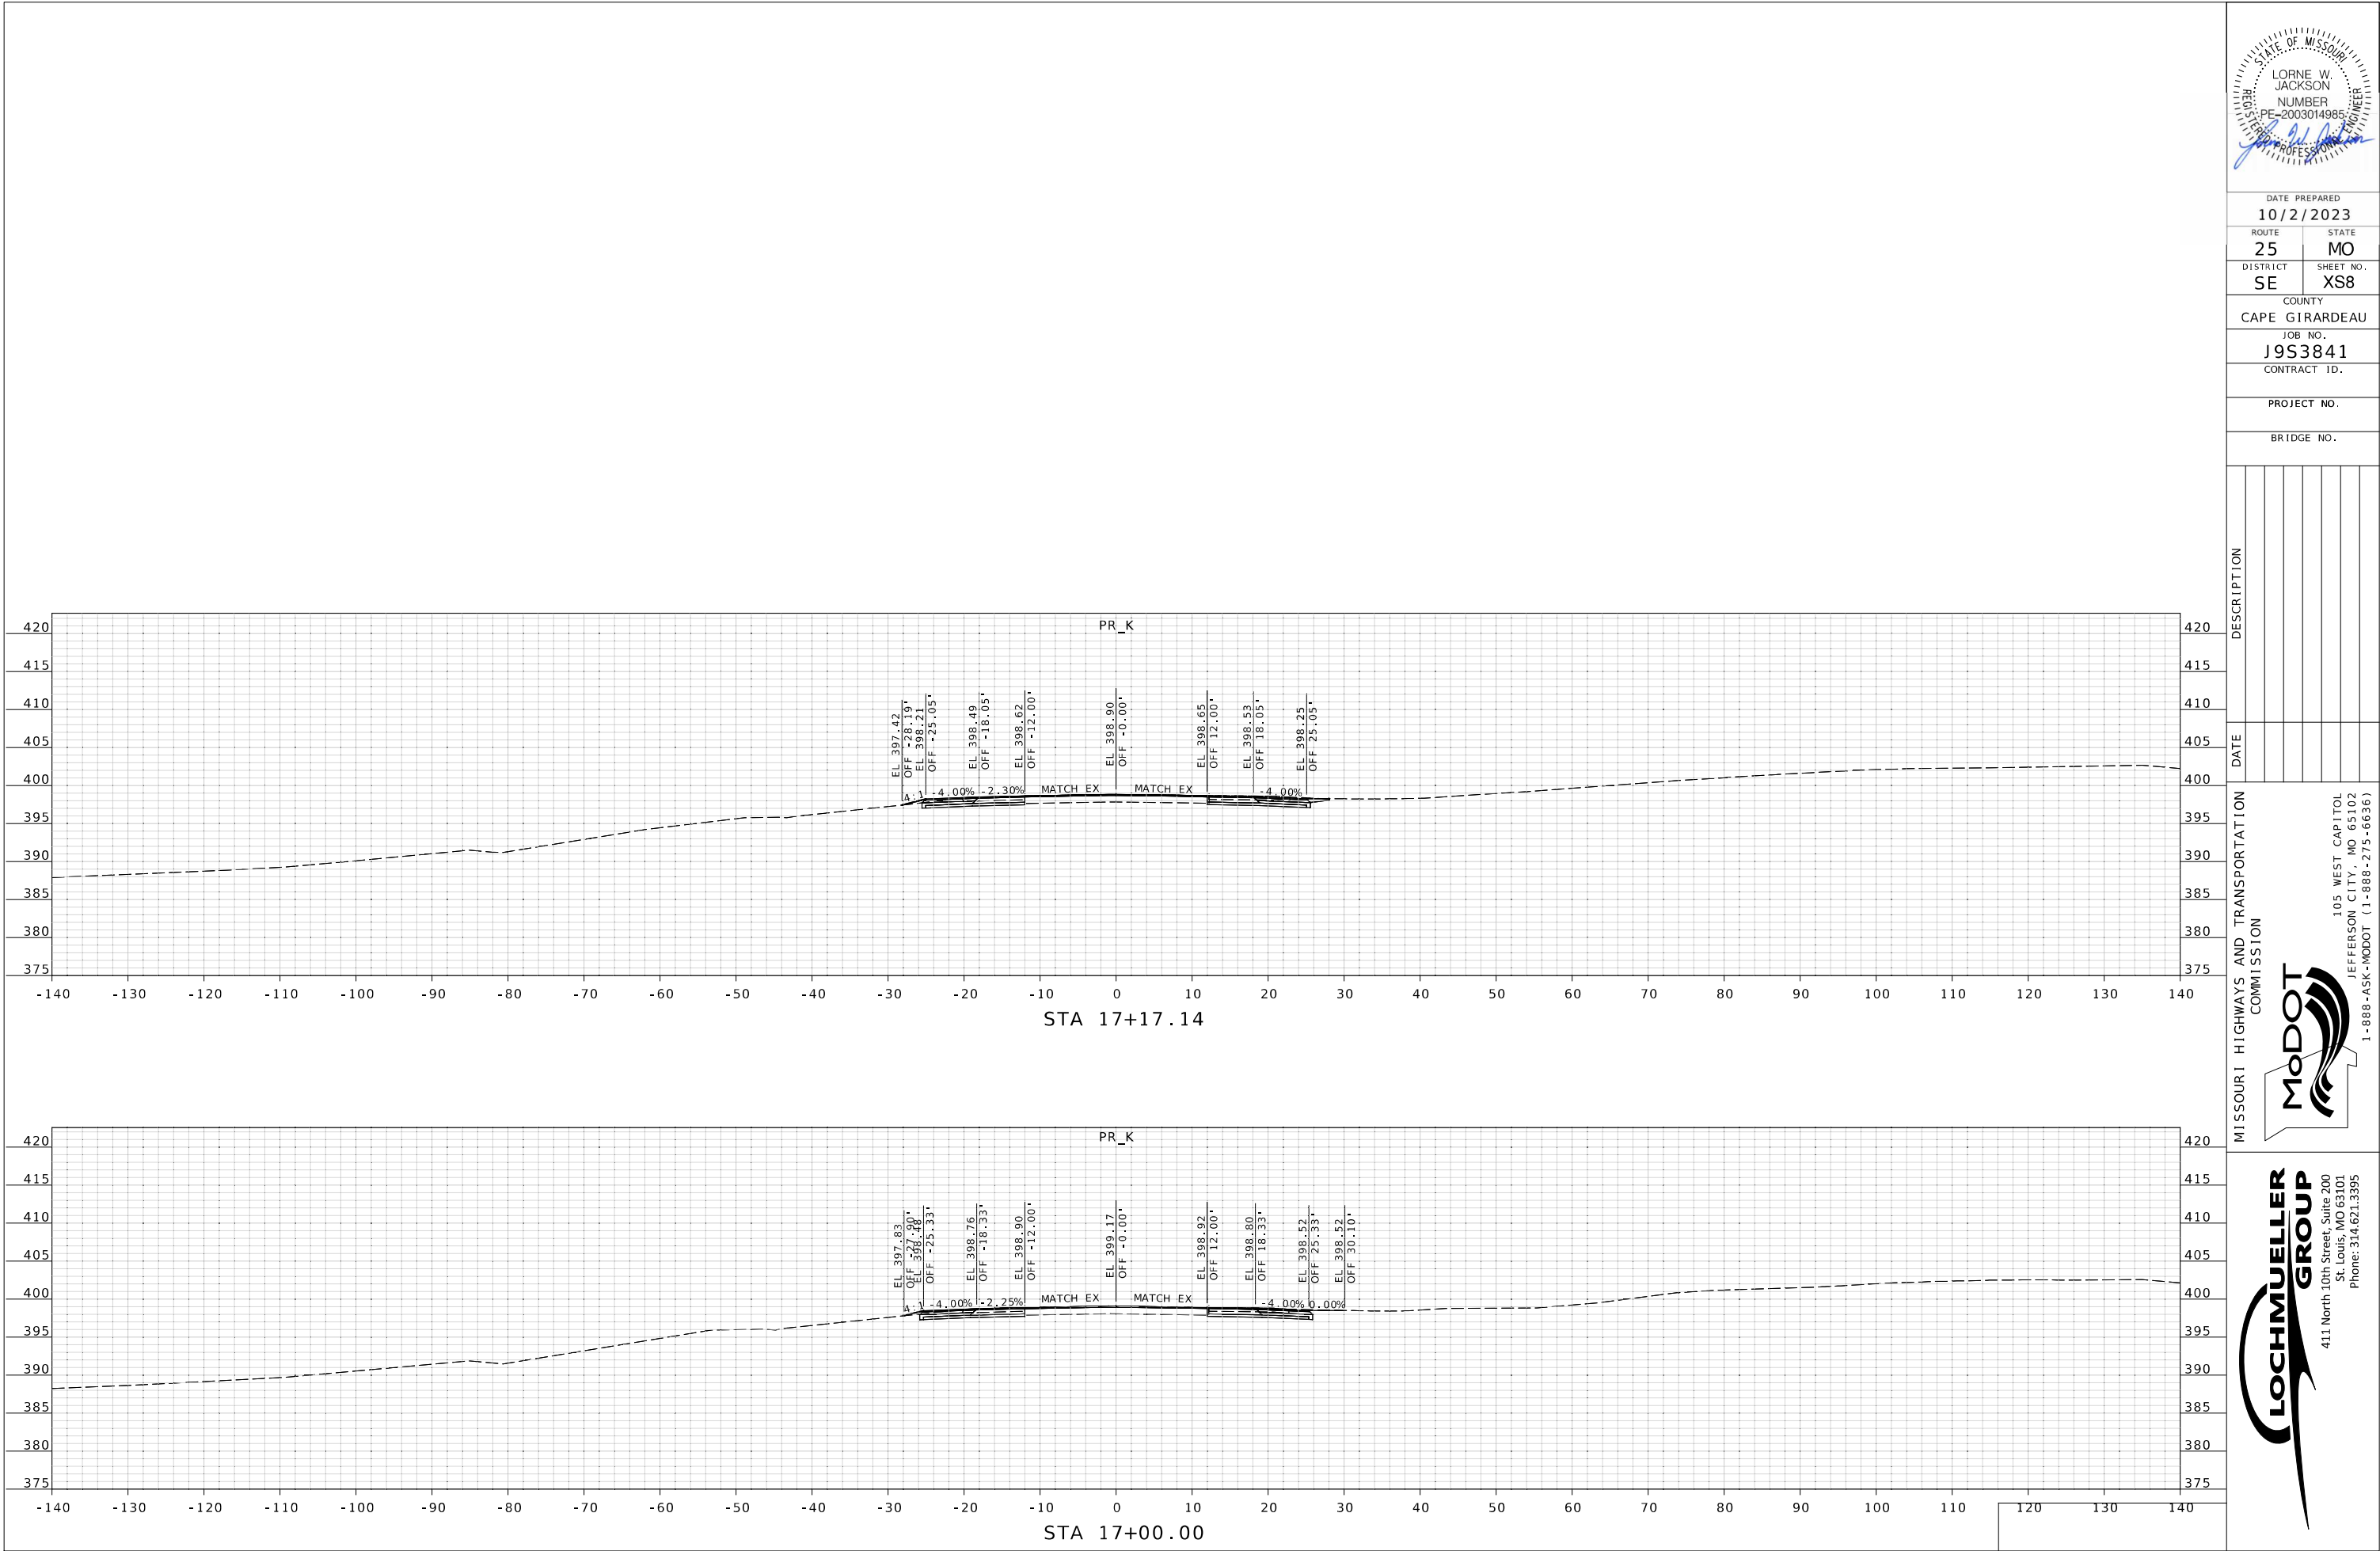

DATE PREPARED 10/2/2023	
ROUTE 25	STATE MO
DISTRICT SE	SHEET NO. XS8
COUNTY CAPE GIRARDEAU	
JOB NO. J9S3841	
CONTRACT ID.	
PROJECT NO.	
BRIDGE NO.	

DESCRIPTION	DATE

MISSOURI HIGHWAYS AND TRANSPORTATION COMMISSION


MoDOT

105 WEST CAPITOL
JEFFERSON CITY, MO 65102
1-888-ASK-MODOT (1-888-275-6636)

LOCHMUELLER GROUP

411 North 10th Street, Suite 200
St. Louis, MO 63101
Phone: 314.621.3395

IF A SEAL IS PRESENT ON THIS SHEET IT HAS BEEN ELECTRONICALLY SEALED AND DATED.

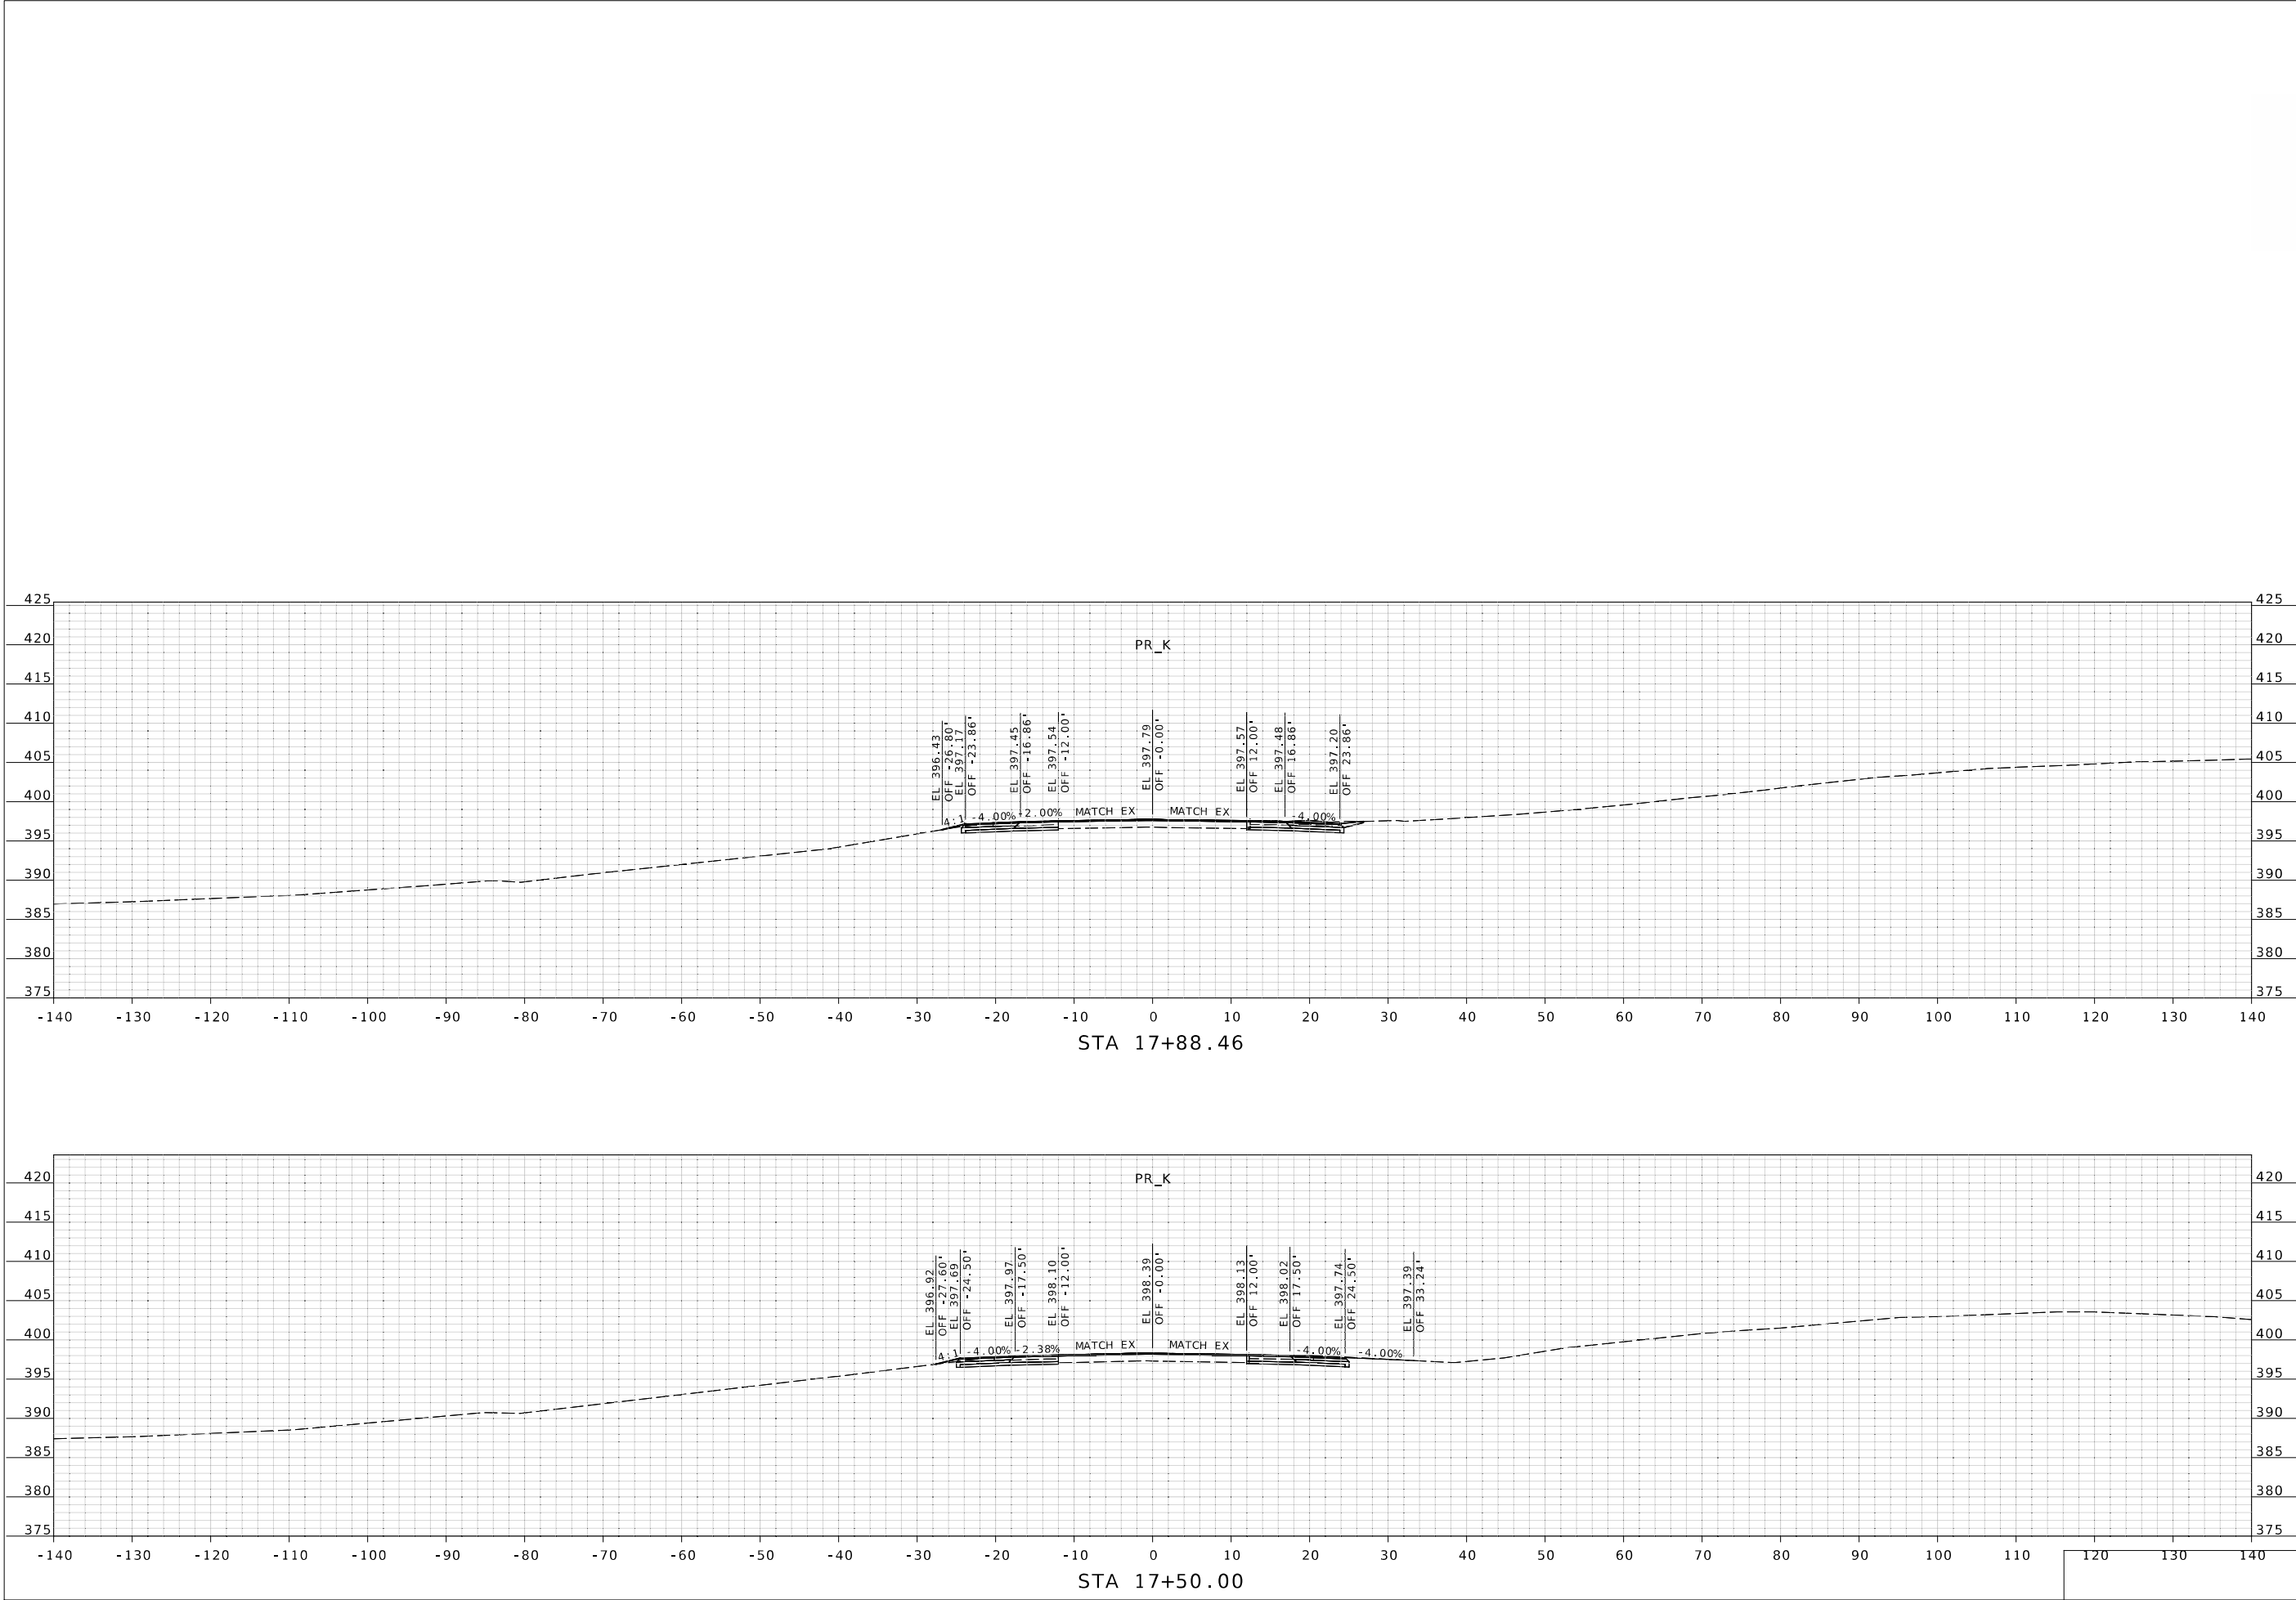

STATE OF MISSOURI

LORNE W. JACKSON

NUMBER

PE-2003014985

PROFESSIONAL ENGINEER

DATE PREPARED

10/2/2023

ROUTE

25

DISTRICT

SE

STATE

MO

SHEET NO.

XS9

COUNTY

CAPE GIRARDEAU

JOB NO.

J9S3841

CONTRACT ID.

PROJECT NO.

BRIDGE NO.

DATE

DESCRIPTION

MISSOURI HIGHWAYS AND TRANSPORTATION COMMISSION

MoDOT



105 WEST CAPITOL
JEFFERSON CITY, MO 65102
1-888-ASK-MODOT (1-888-275-6636)

LOCHMUELLER GROUP

411 North 10th Street, Suite 200
St. Louis, MO 63101
Phone: 314.621.3395

XS_J9S3841_K.dgn 9:57:31 AM 10/2/2023

IF A SEAL IS PRESENT ON THIS SHEET IT HAS BEEN ELECTRONICALLY SEALED AND DATED.

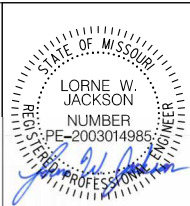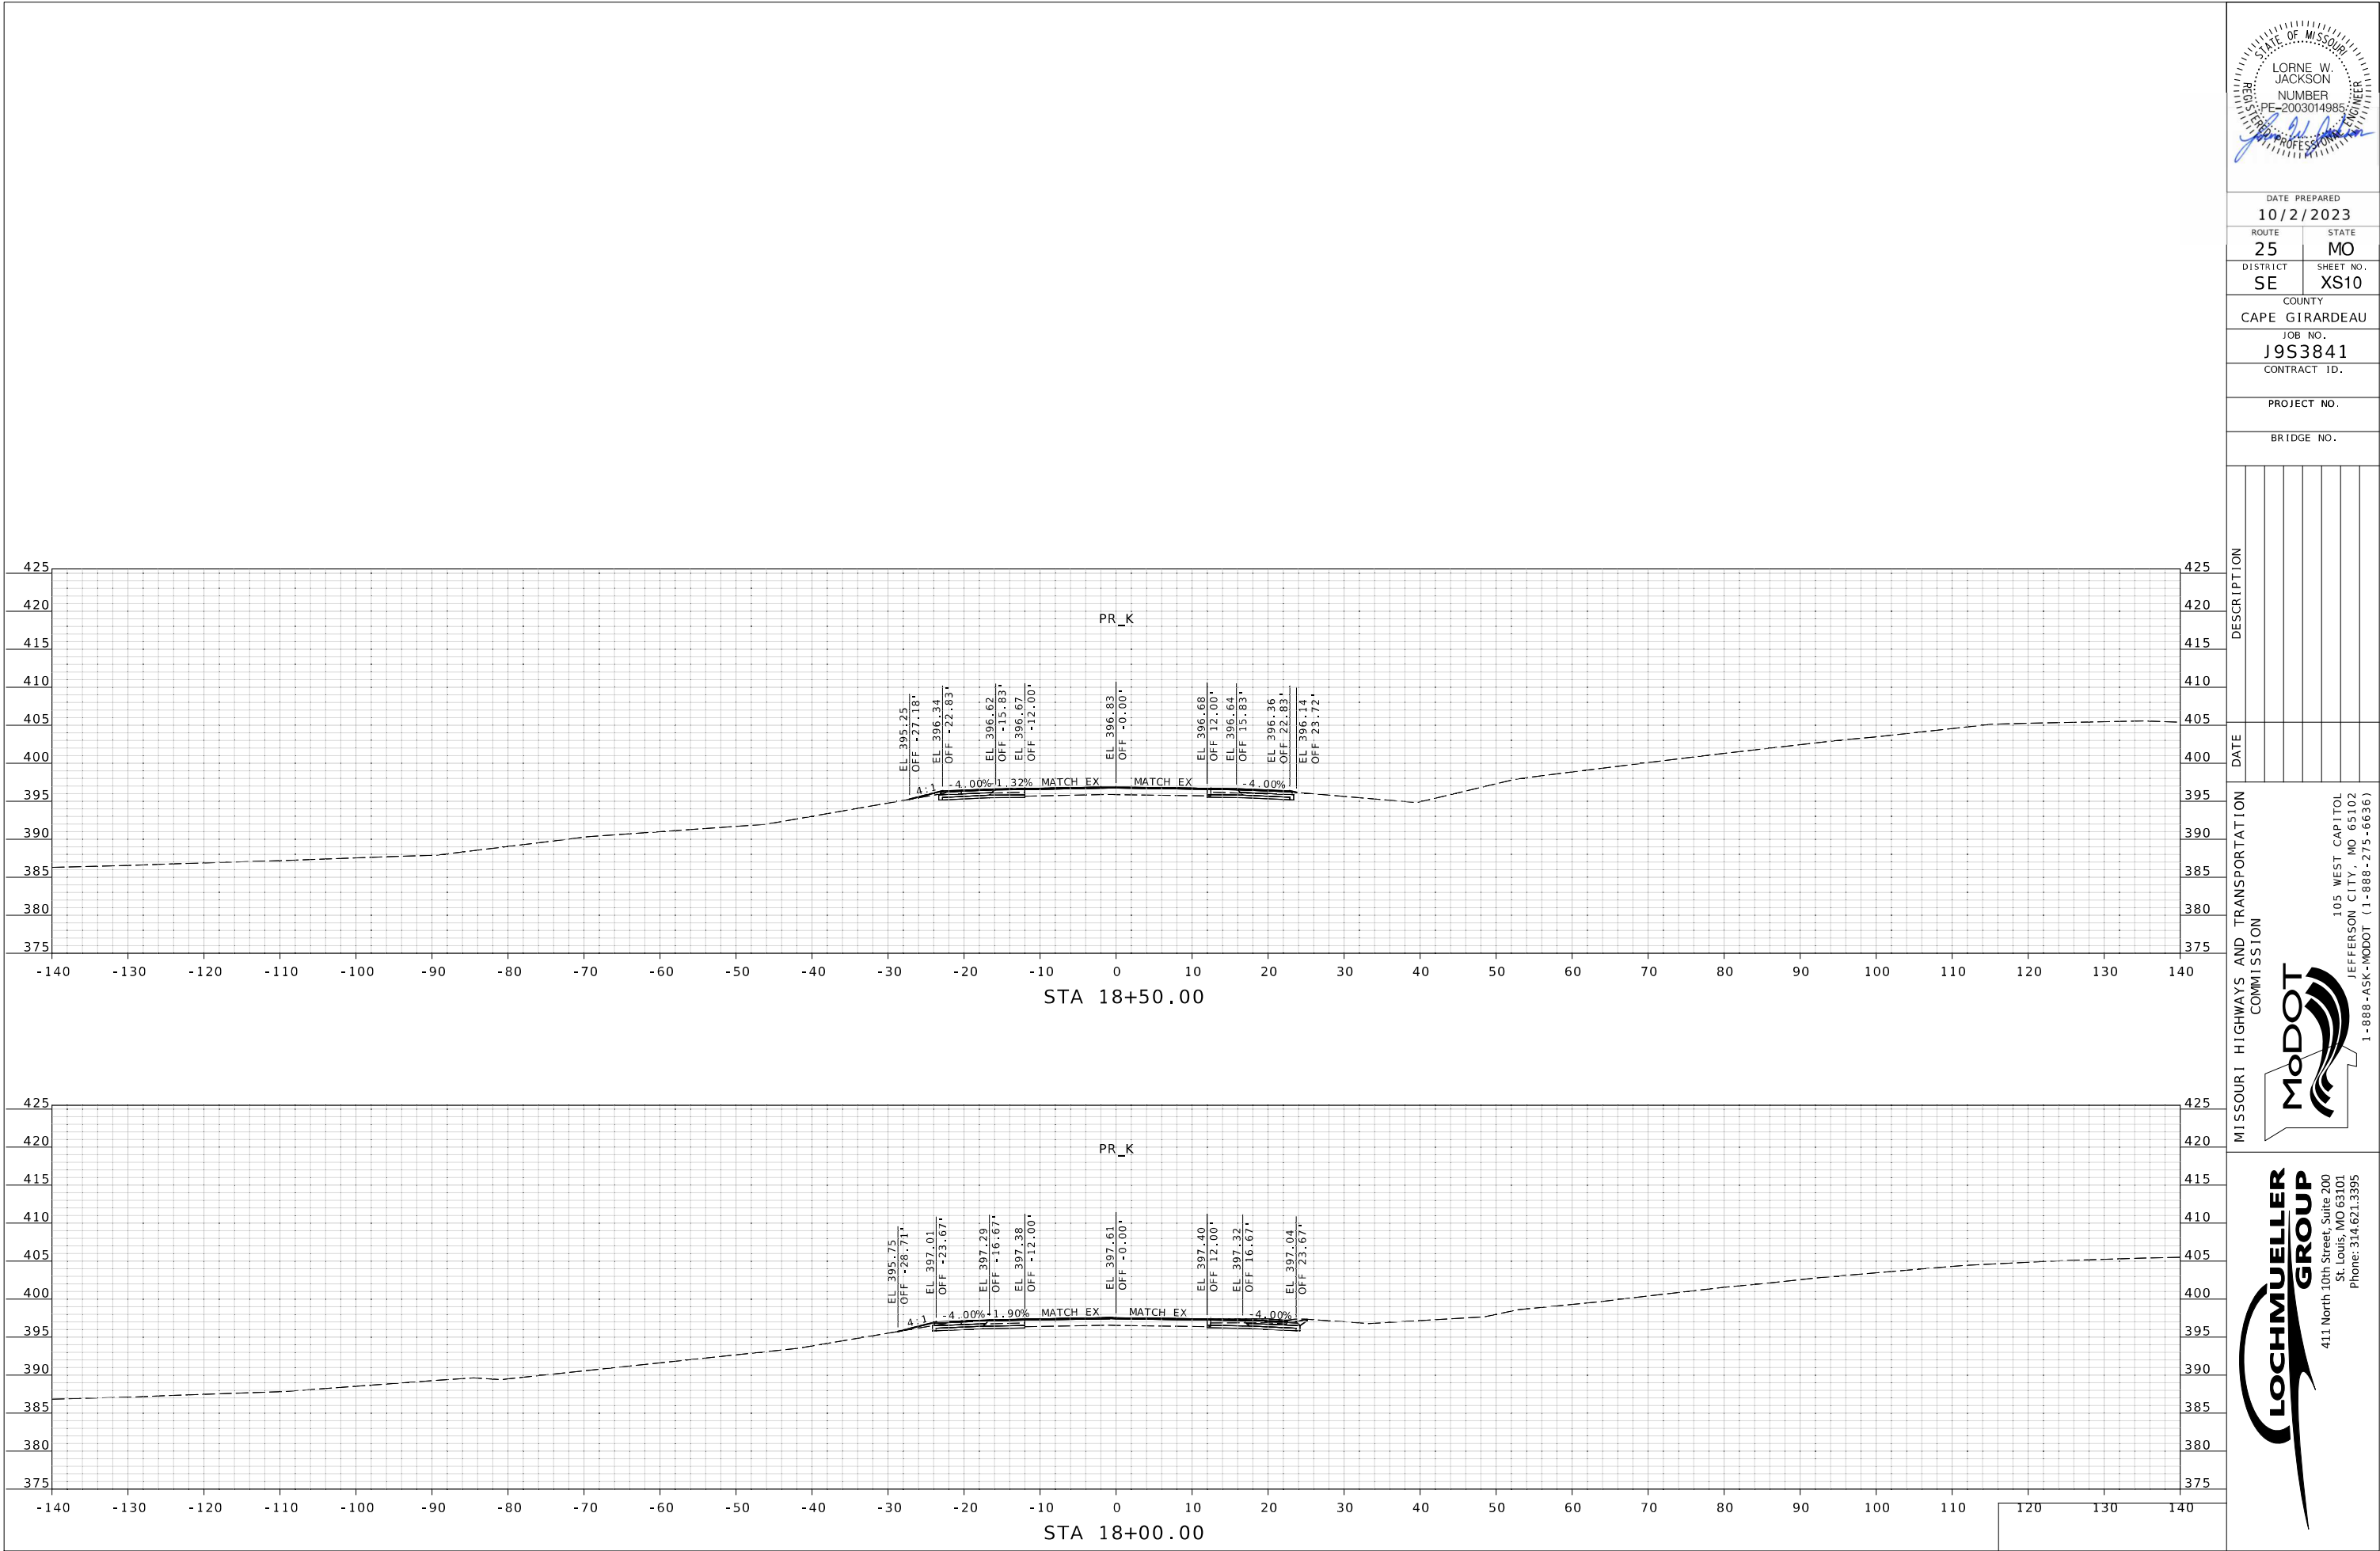

DATE PREPARED 10/2/2023	
ROUTE 25	STATE MO
DISTRICT SE	SHEET NO. XS10
COUNTY CAPE GIRARDEAU	
JOB NO. J9S3841	
CONTRACT ID.	
PROJECT NO.	
BRIDGE NO.	

DATE	DESCRIPTION

MISSOURI HIGHWAYS AND TRANSPORTATION COMMISSION


MoDOT

105 WEST CAPITOL
JEFFERSON CITY, MO 65102
1-888-ASK-MODOT (1-888-275-6636)

LOCHMUELLER GROUP

411 North 10th Street, Suite 200
St. Louis, MO 63101
Phone: 314.621.3395

IF A SEAL IS PRESENT ON THIS SHEET IT HAS BEEN ELECTRONICALLY SEALED AND DATED.

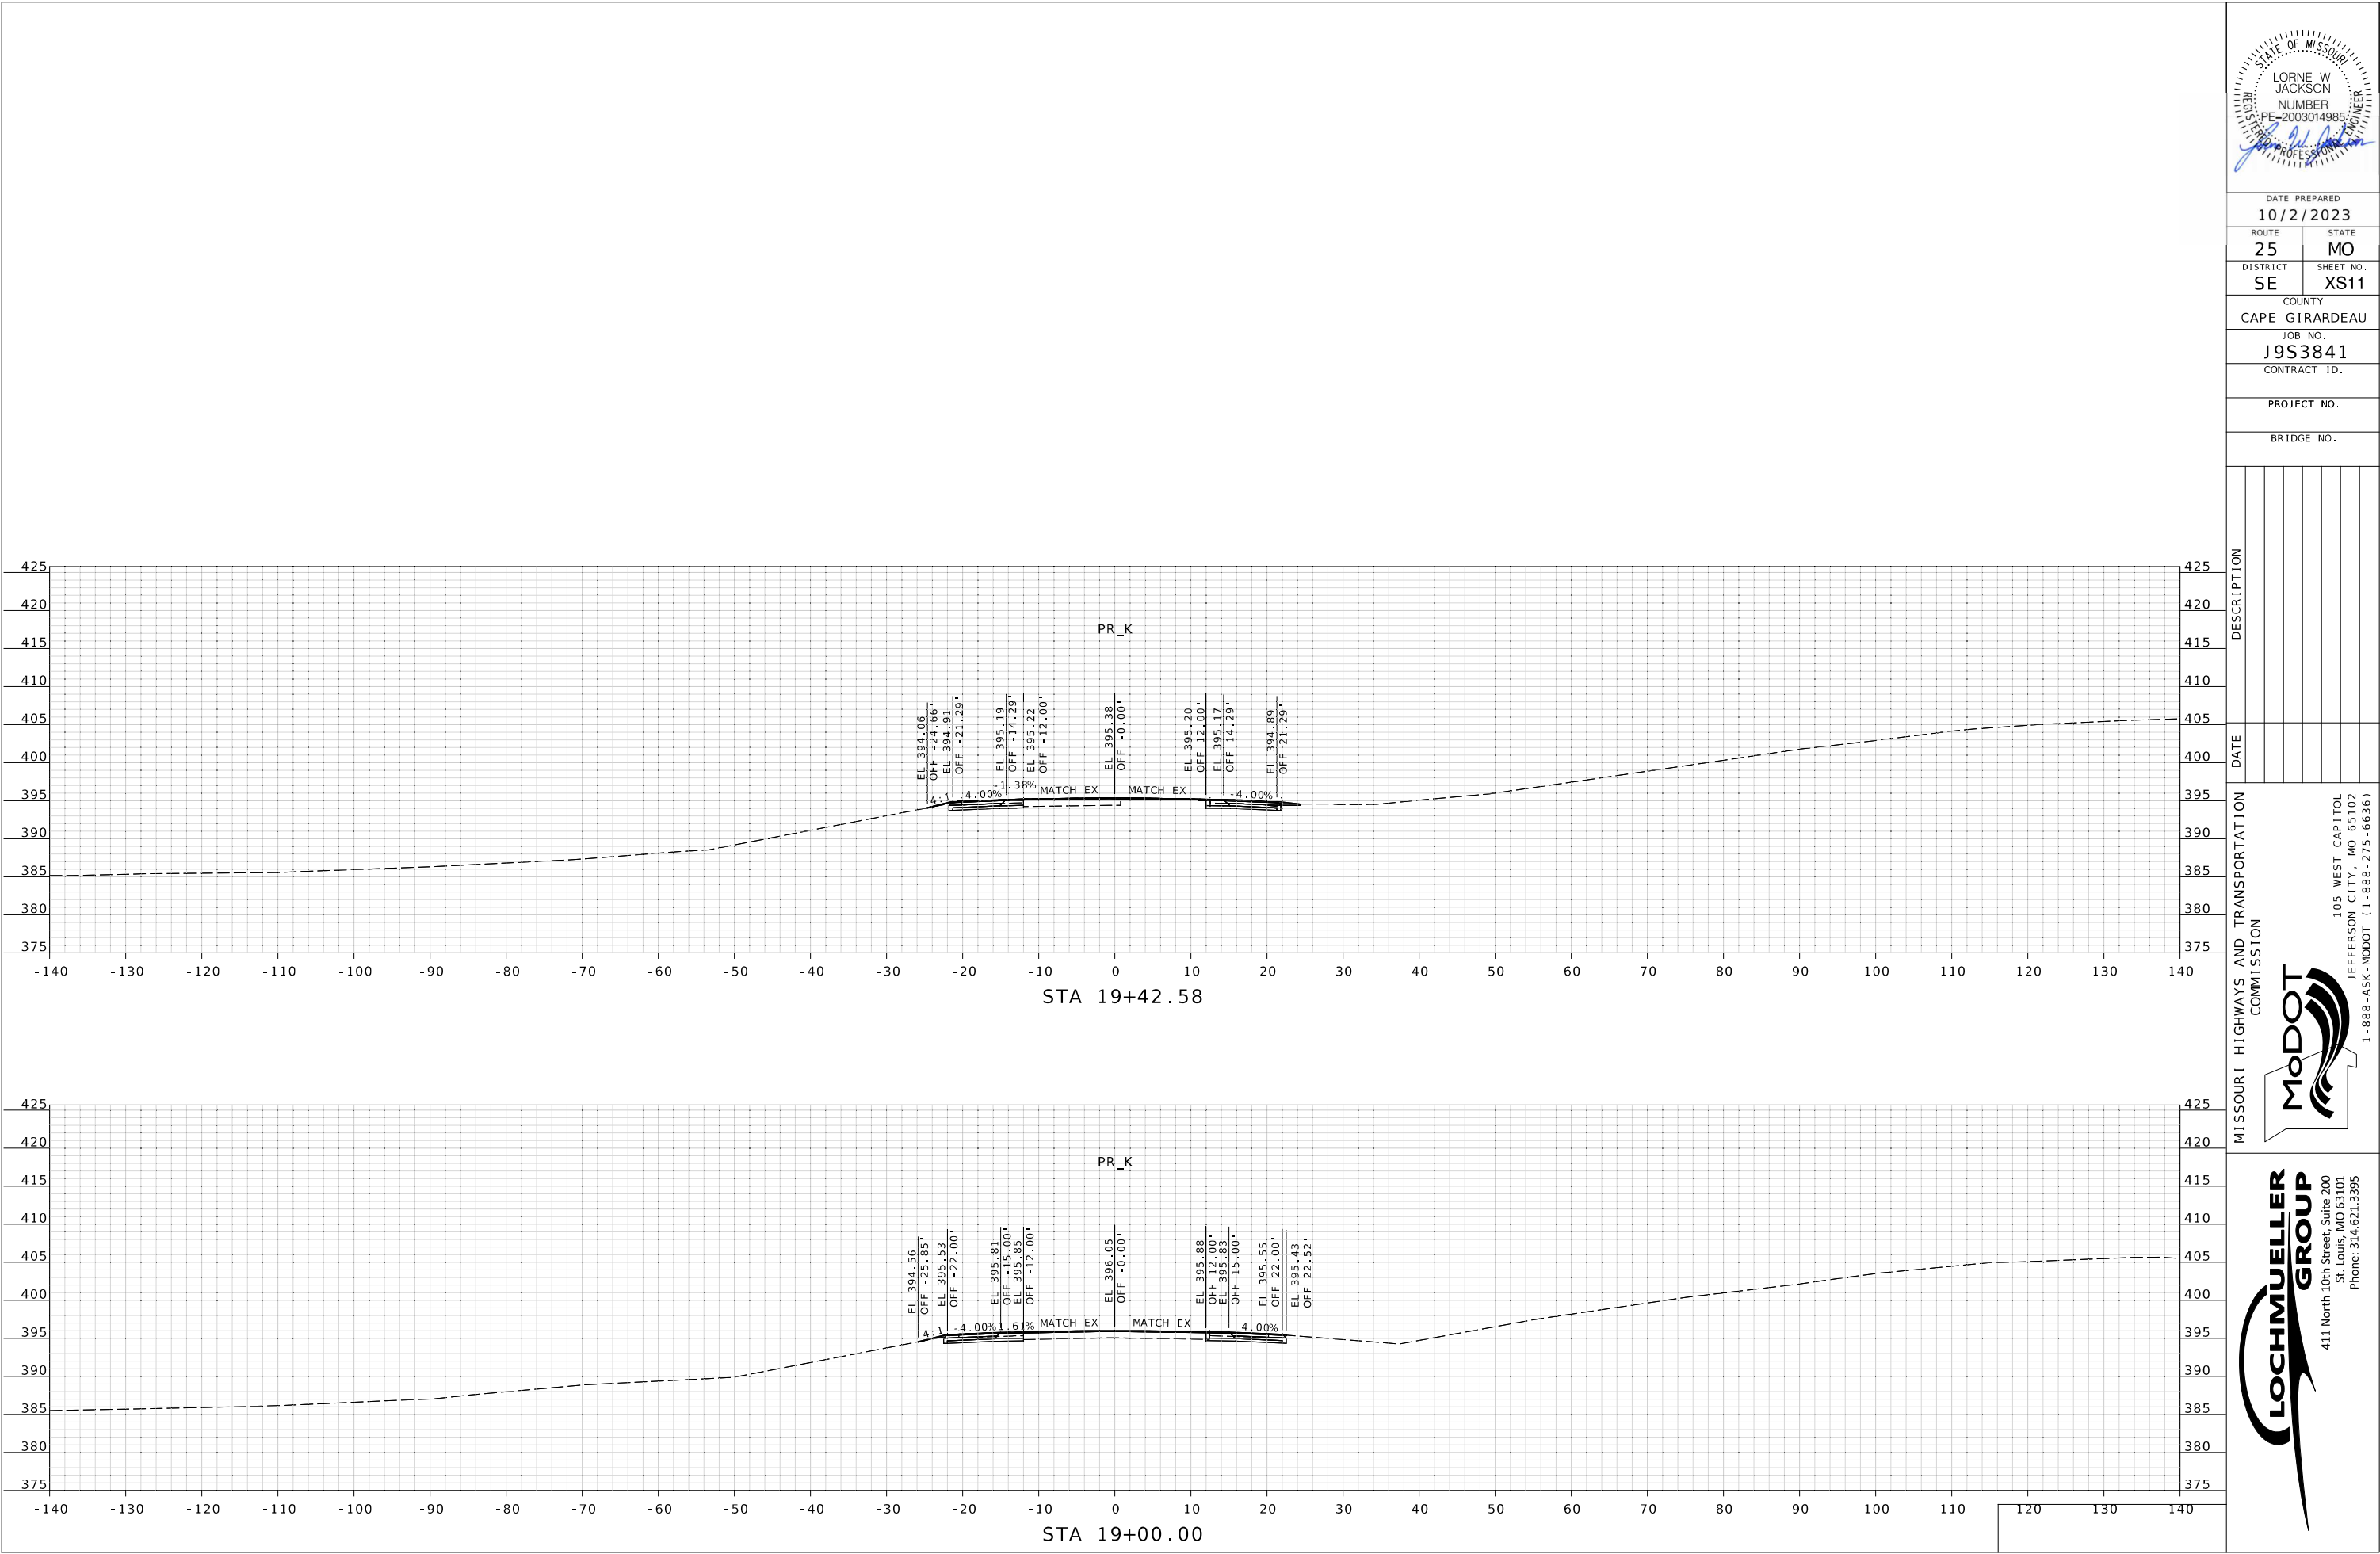

DATE PREPARED 10/2/2023	
ROUTE 25	STATE MO
DISTRICT SE	SHEET NO. XS11
COUNTY CAPE GIRARDEAU	
JOB NO. J9S3841	
CONTRACT ID.	
PROJECT NO.	
BRIDGE NO.	

DESCRIPTION

MISSOURI HIGHWAYS AND TRANSPORTATION COMMISSION




105 WEST CAPITOL
JEFFERSON CITY, MO 65102
1-888-ASK-MODOT (1-888-275-6636)



411 North 10th Street, Suite 200
St. Louis, MO 63101
Phone: 314.621.3395

IF A SEAL IS PRESENT ON THIS SHEET IT HAS BEEN ELECTRONICALLY SEALED AND DATED.

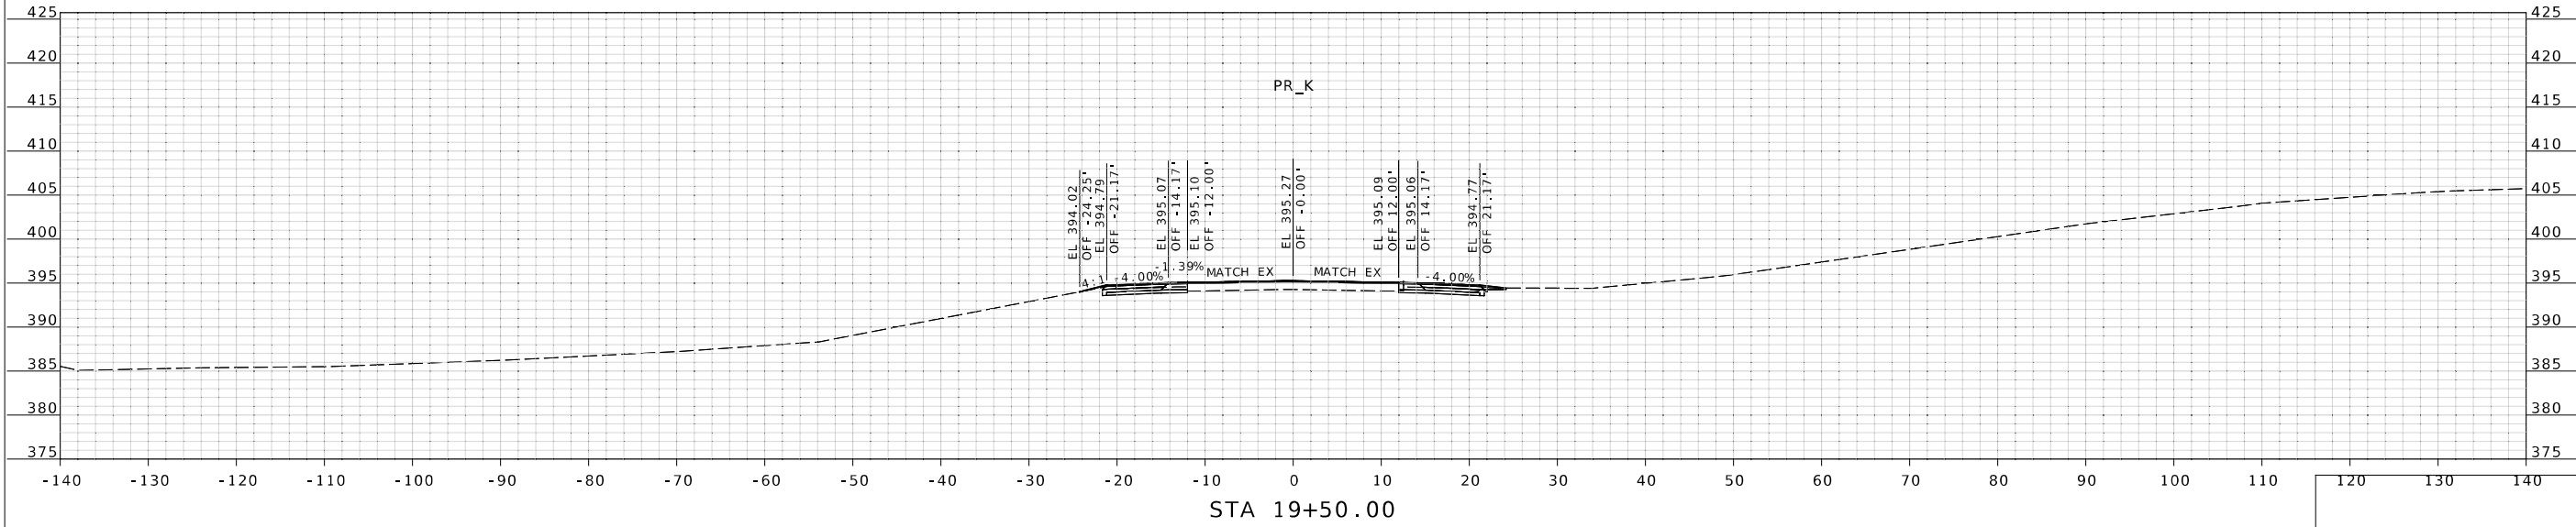

MISSOURI

STATE OF MISSOURI

LORNE W. JACKSON

NUMBER

PE-2003014985

PROFESSIONAL ENGINEER

DATE PREPARED

10/2/2023

ROUTE

25

DISTRICT

SE

STATE

MO

SHEET NO.

XS12

COUNTY

CAPE GIRARDEAU

JOB NO.

J9S3841

CONTRACT ID.

PROJECT NO.

BRIDGE NO.

DATE

DESCRIPTION

MISSOURI HIGHWAYS AND TRANSPORTATION COMMISSION

MoDOT



105 WEST CAPITOL
JEFFERSON CITY, MO 65102
1-888-ASK-MODOT (1-888-273-6636)

LOCHMUELLER GROUP

411 North 10th Street, Suite 200
St. Louis, MO 63101
Phone: 314.621.3395

XS_J9S3841_K.dgn 9:57:36 AM 10/2/2023

IF A SEAL IS PRESENT ON THIS SHEET IT HAS BEEN ELECTRONICALLY SEALED AND DATED.

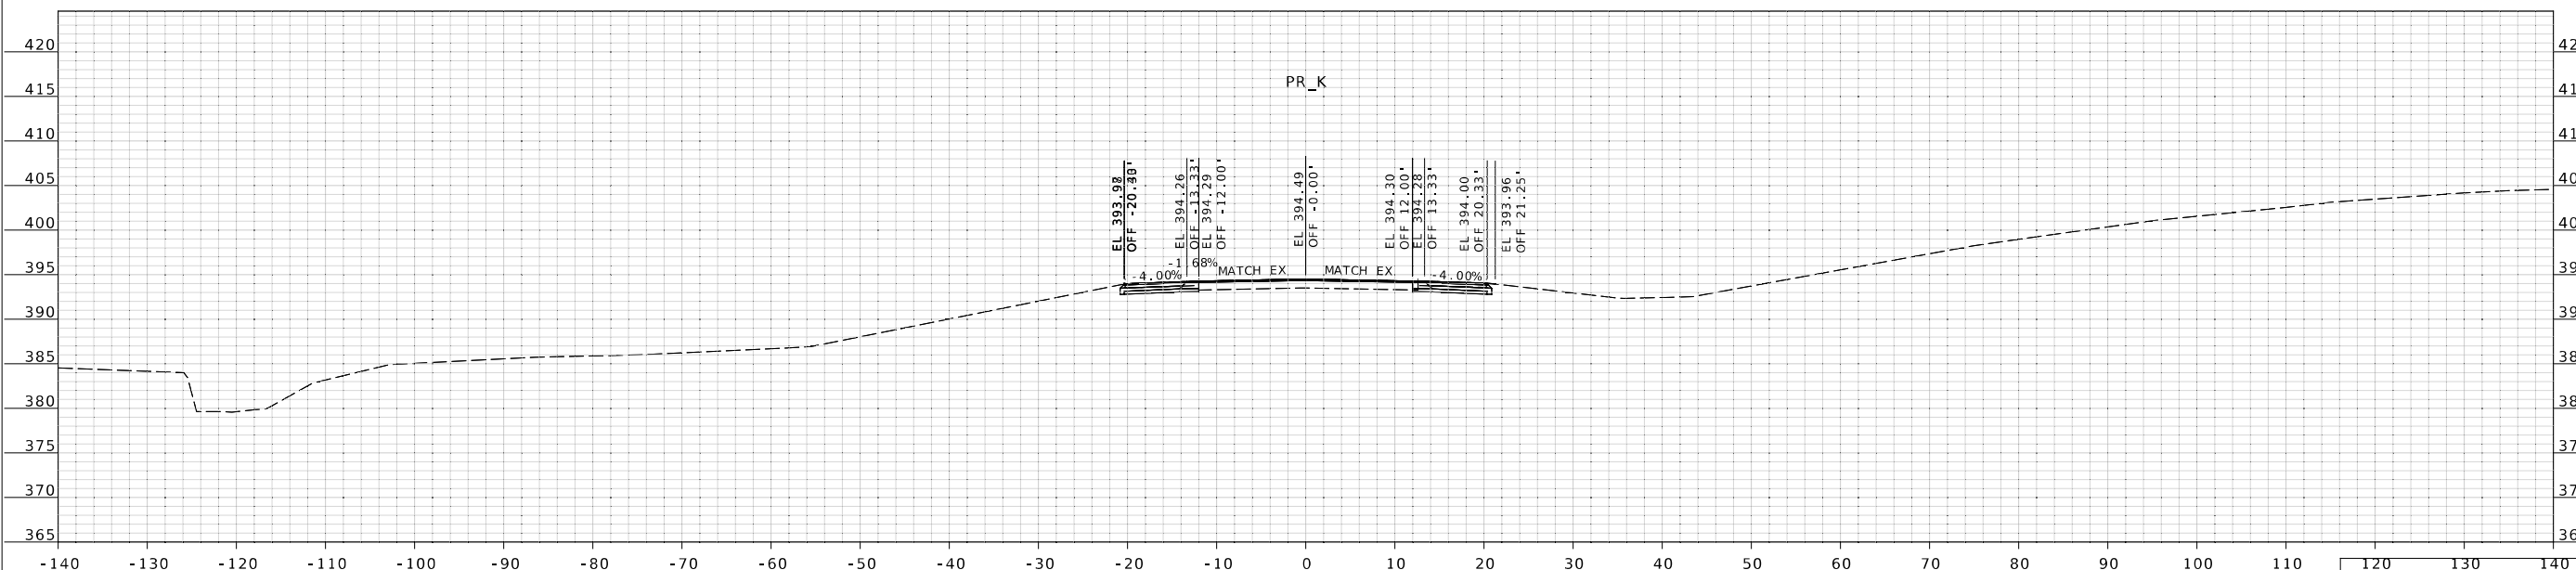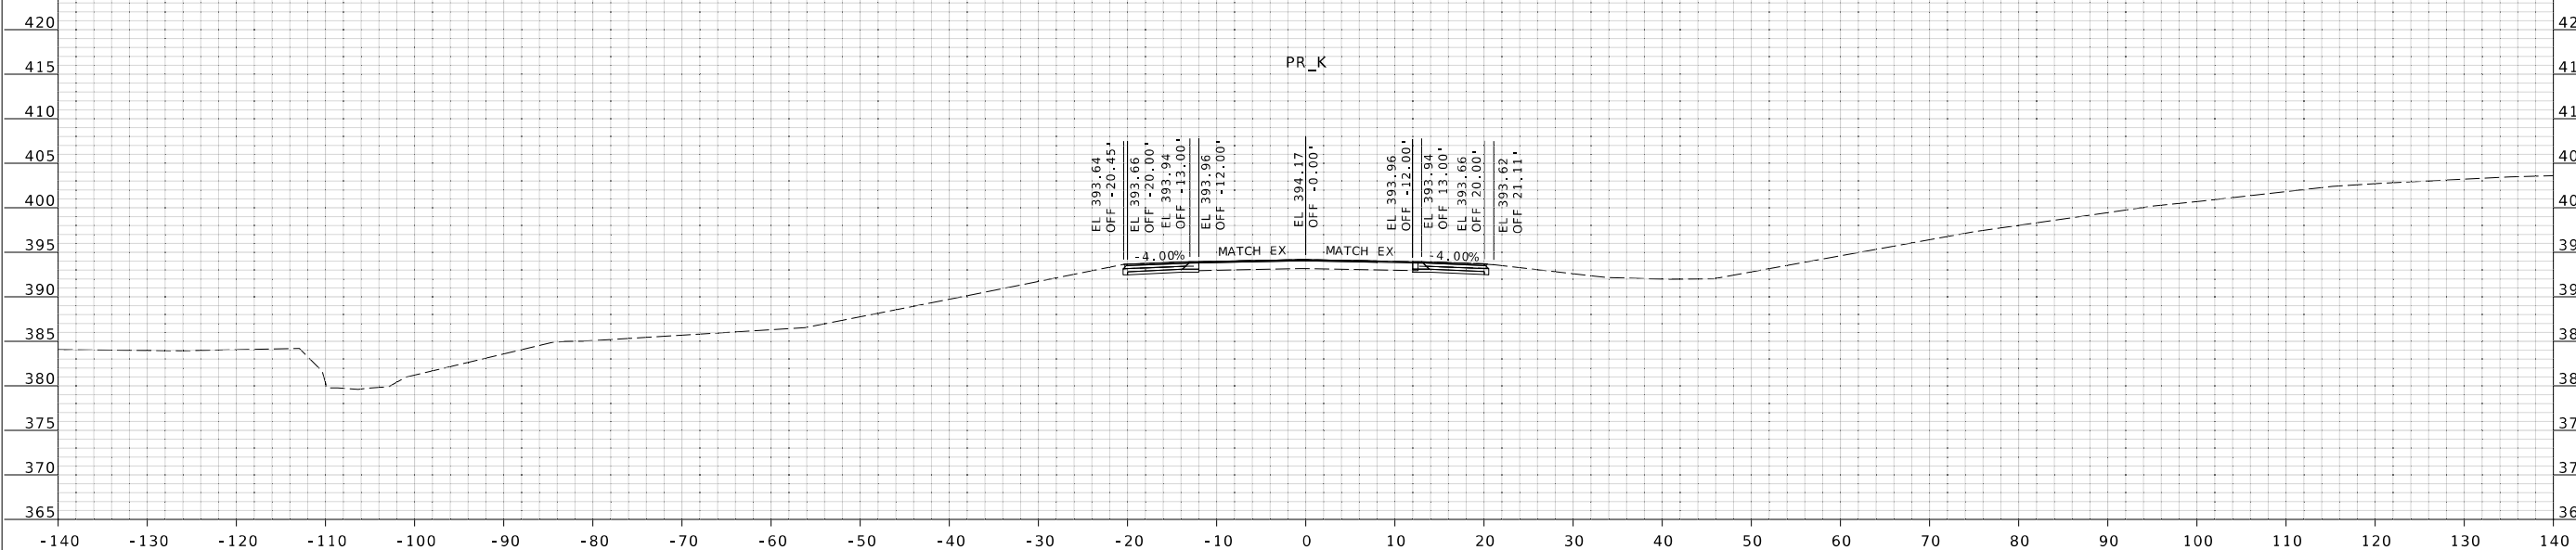

STATE OF MISSOURI

LORNE W. JACKSON

NUMBER

PE-2003014985

PROFESSIONAL ENGINEER

DATE PREPARED

10/2/2023

ROUTE

25

DISTRICT

SE

STATE

MO

SHEET NO.

XS13

COUNTY

CAPE GIRARDEAU

JOB NO.

J9S3841

CONTRACT ID.

PROJECT NO.

BRIDGE NO.

DATE

DESCRIPTION

MISSOURI HIGHWAYS AND TRANSPORTATION COMMISSION

MoDOT

105 WEST CAPITOL

JEFFERSON CITY, MO 65102

1-888-ASK-MODOT (1-888-275-6636)

LOCHMUELLER GROUP


411 North 10th Street, Suite 200

St. Louis, MO 63101

Phone: 314.621.3395

XS_J9S3841_K.dgn 9:57:37 AM 10/2/2023

IF A SEAL IS PRESENT ON THIS SHEET IT HAS BEEN ELECTRONICALLY SEALED AND DATED.

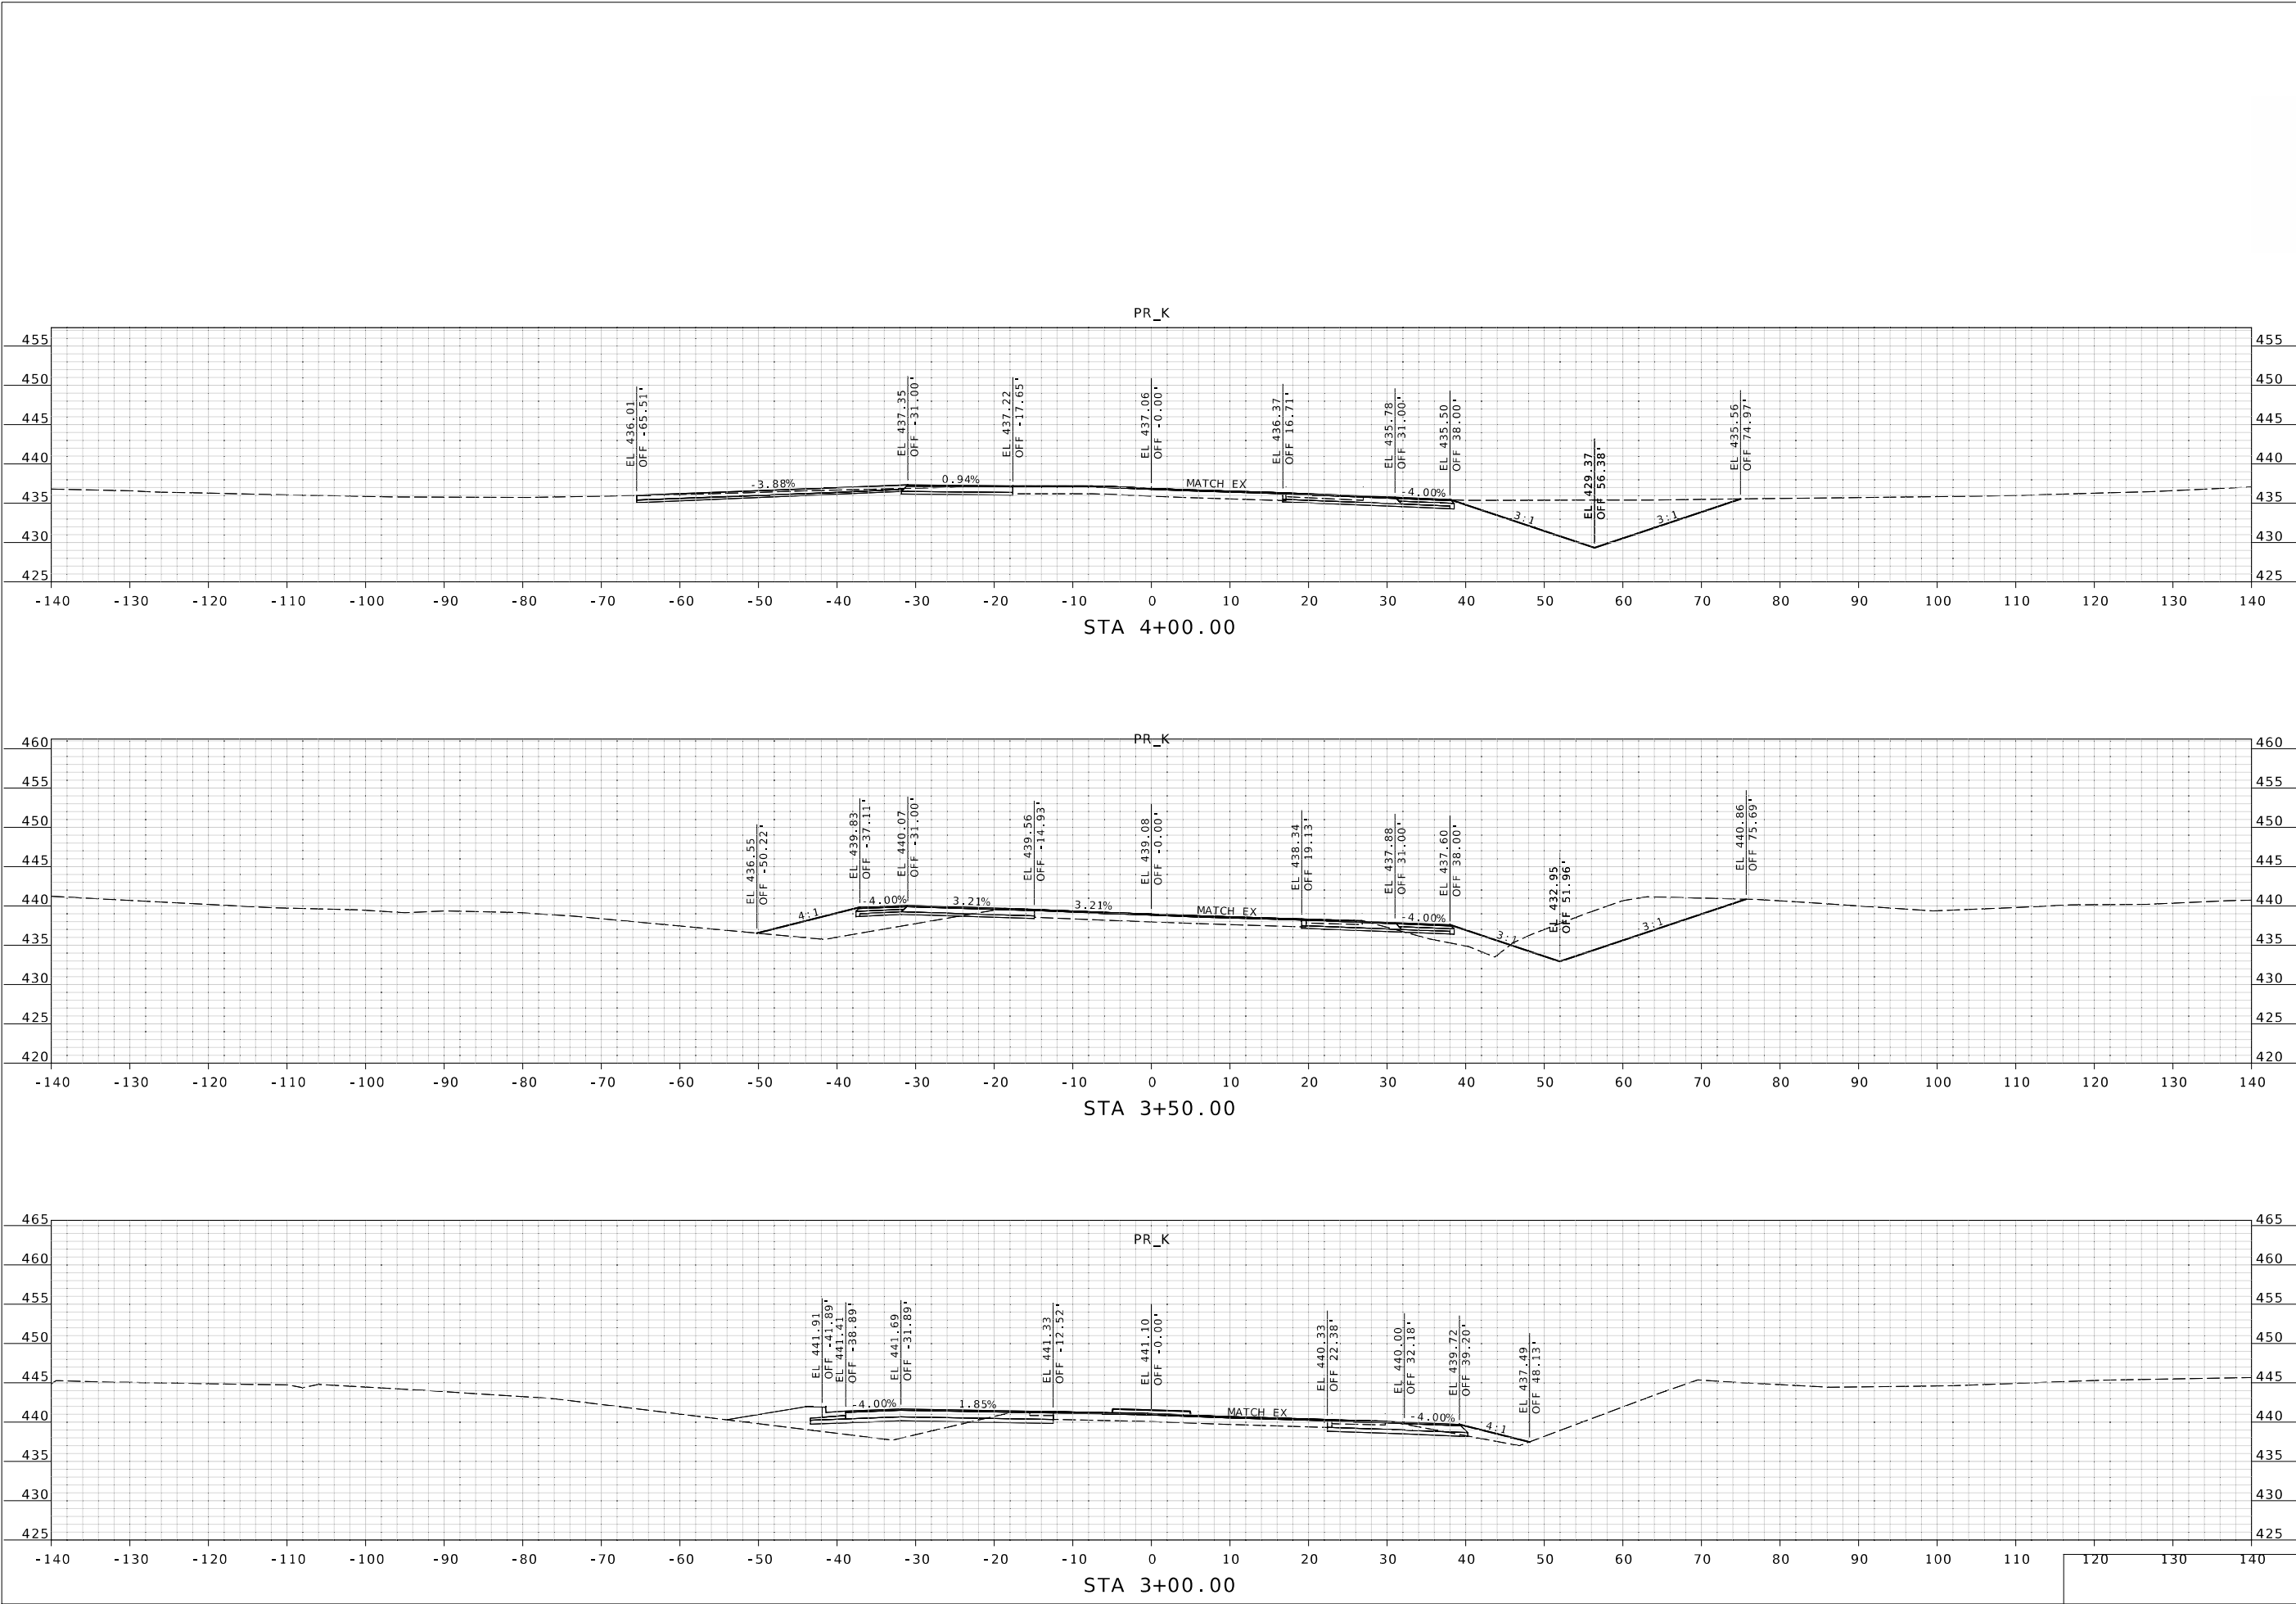

STATE OF MISSOURI
LORNE W. JACKSON
NUMBER
PE-2003014985
REGISTERED PROFESSIONAL ENGINEER

DATE PREPARED
10/2/2023

ROUTE
25

DISTRICT
SE

COUNTY
CAPE GIRARDEAU

JOB NO.
J9S3841

CONTRACT ID.

PROJECT NO.

BRIDGE NO.

DESCRIPTION

DATE

MISSOURI HIGHWAYS AND TRANSPORTATION COMMISSION


LOCHMUELLER GROUP

411 North 10th Street, Suite 200
St. Louis, MO 63101
Phone: 314.621.3395

105 WEST CAPITOL
JEFFERSON CITY, MO 65102
1-888-ASK-MODOT (1-888-275-6636)

IF A SEAL IS PRESENT ON THIS SHEET IT HAS BEEN ELECTRONICALLY SEALED AND DATED.

XS_J9S3841_K.dgn 9:57:39 AM 10/2/2023

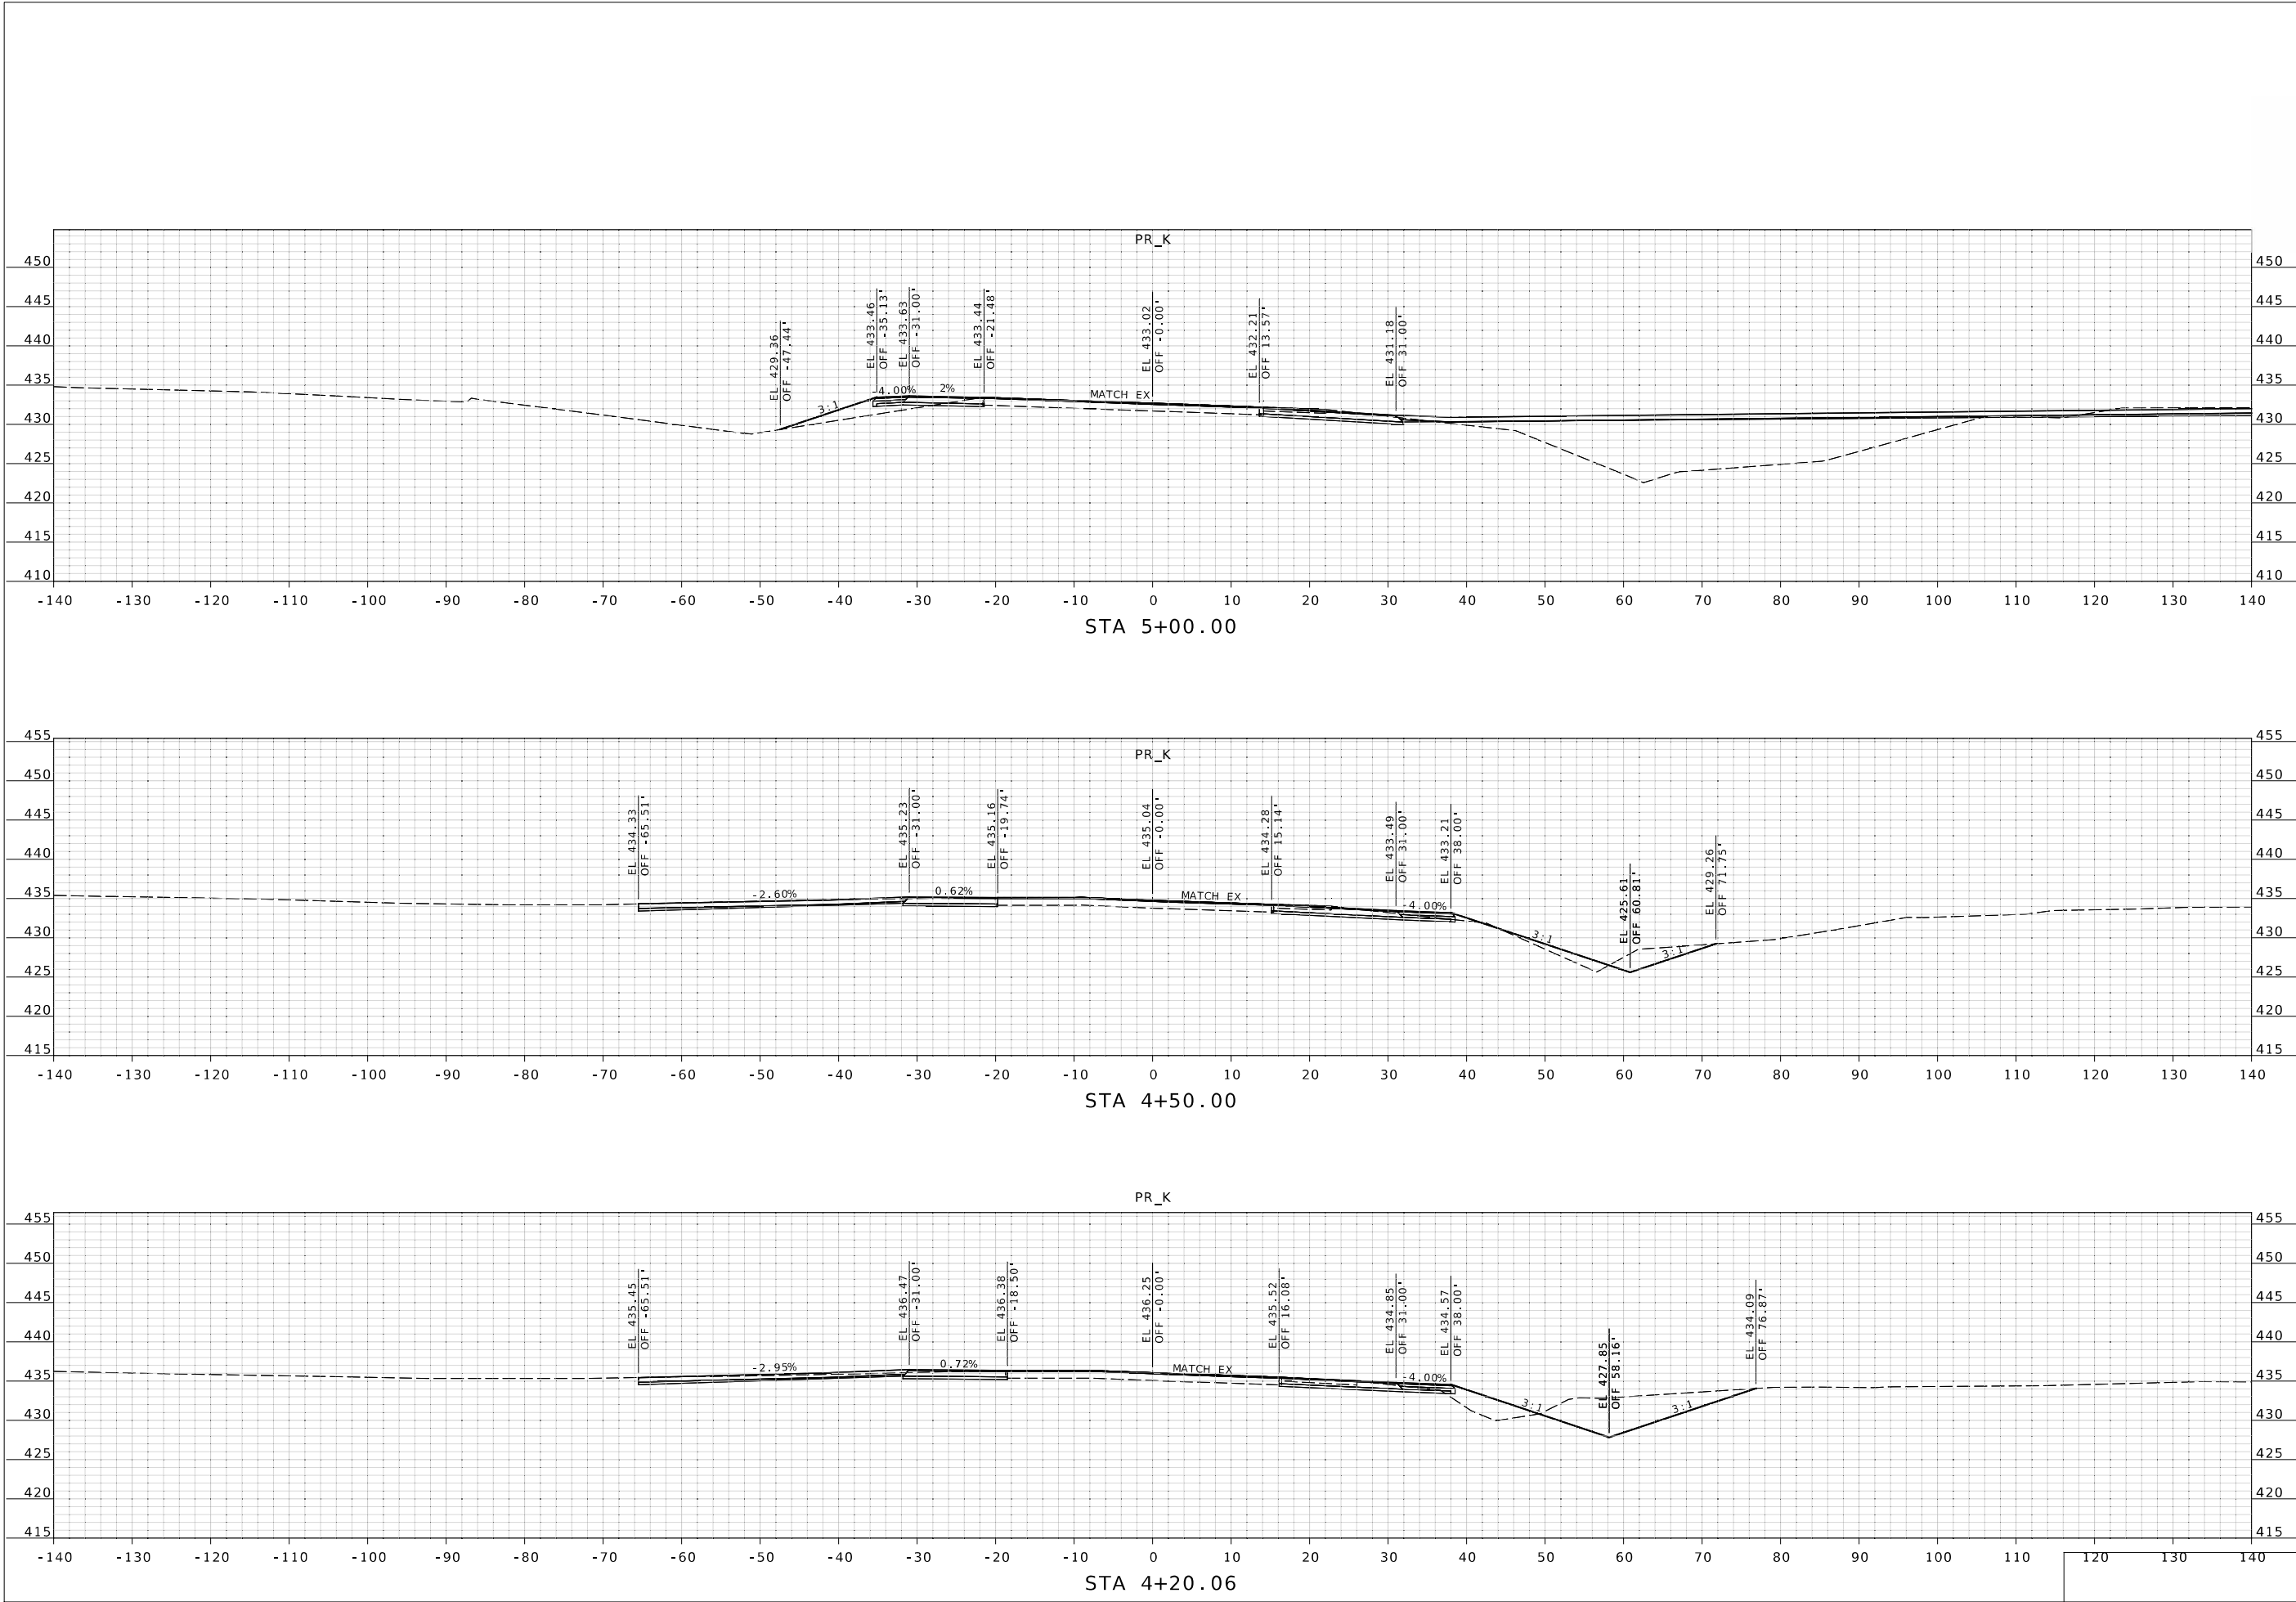

STATE OF MISSOURI

LORNE W. JACKSON

NUMBER

PE-2003014985

PROFESSIONAL ENGINEER

DATE PREPARED

10/2/2023

ROUTE

25

DISTRICT

SE

STATE

MO

SHEET NO.

XS15

COUNTY

CAPE GIRARDEAU

JOB NO.

J9S3841

CONTRACT ID.

PROJECT NO.

BRIDGE NO.

DATE

DESCRIPTION

MISSOURI HIGHWAYS AND TRANSPORTATION COMMISSION

MoDOT

105 WEST CAPITOL

JEFFERSON CITY, MO 65102

1-888-ASK-MODOT (1-888-275-6636)




LOCHMUELLER GROUP

411 North 10th Street, Suite 200

St. Louis, MO 63101

Phone: 314.621.3395

IF A SEAL IS PRESENT ON THIS SHEET IT HAS BEEN ELECTRONICALLY SEALED AND DATED.

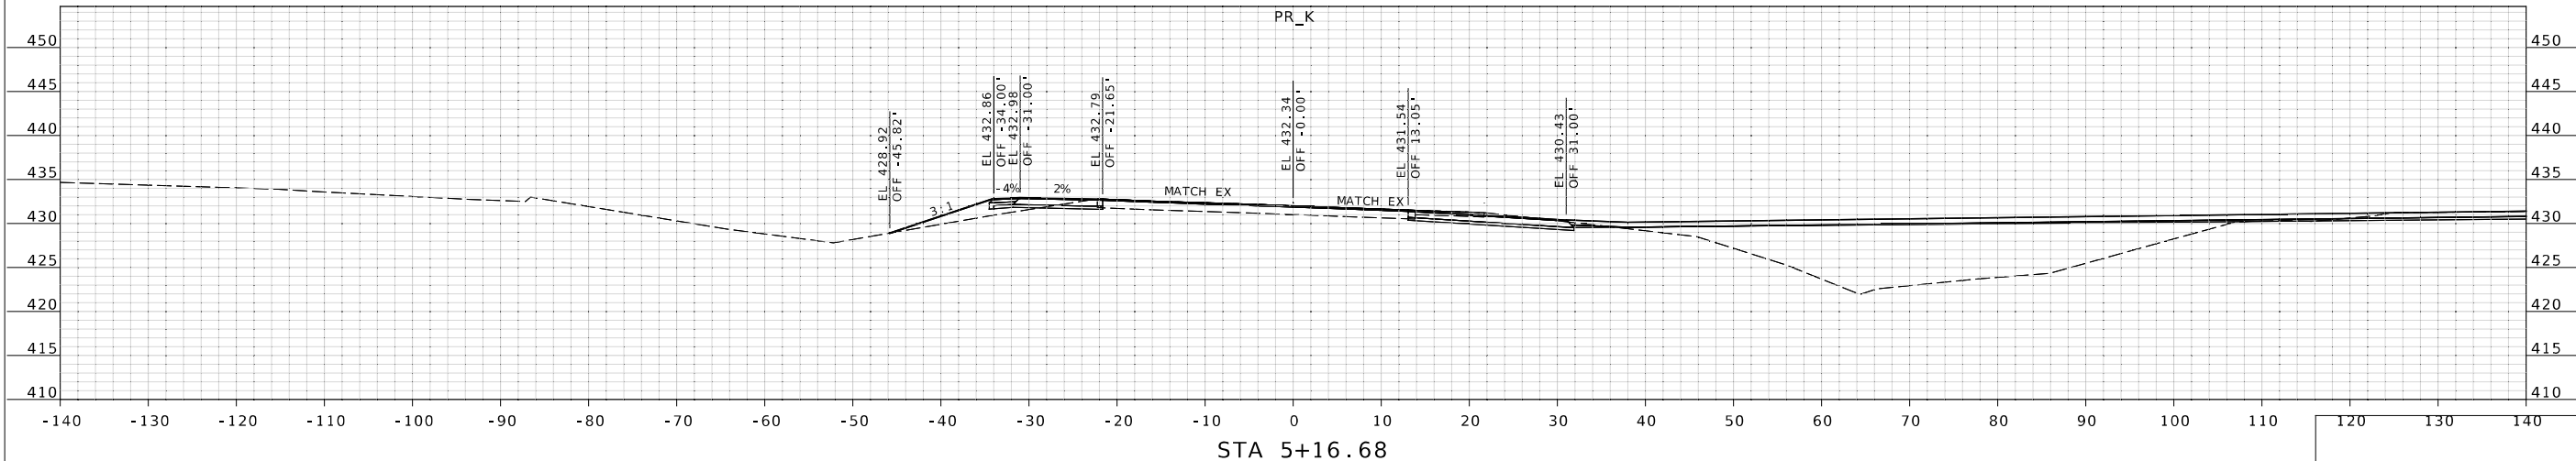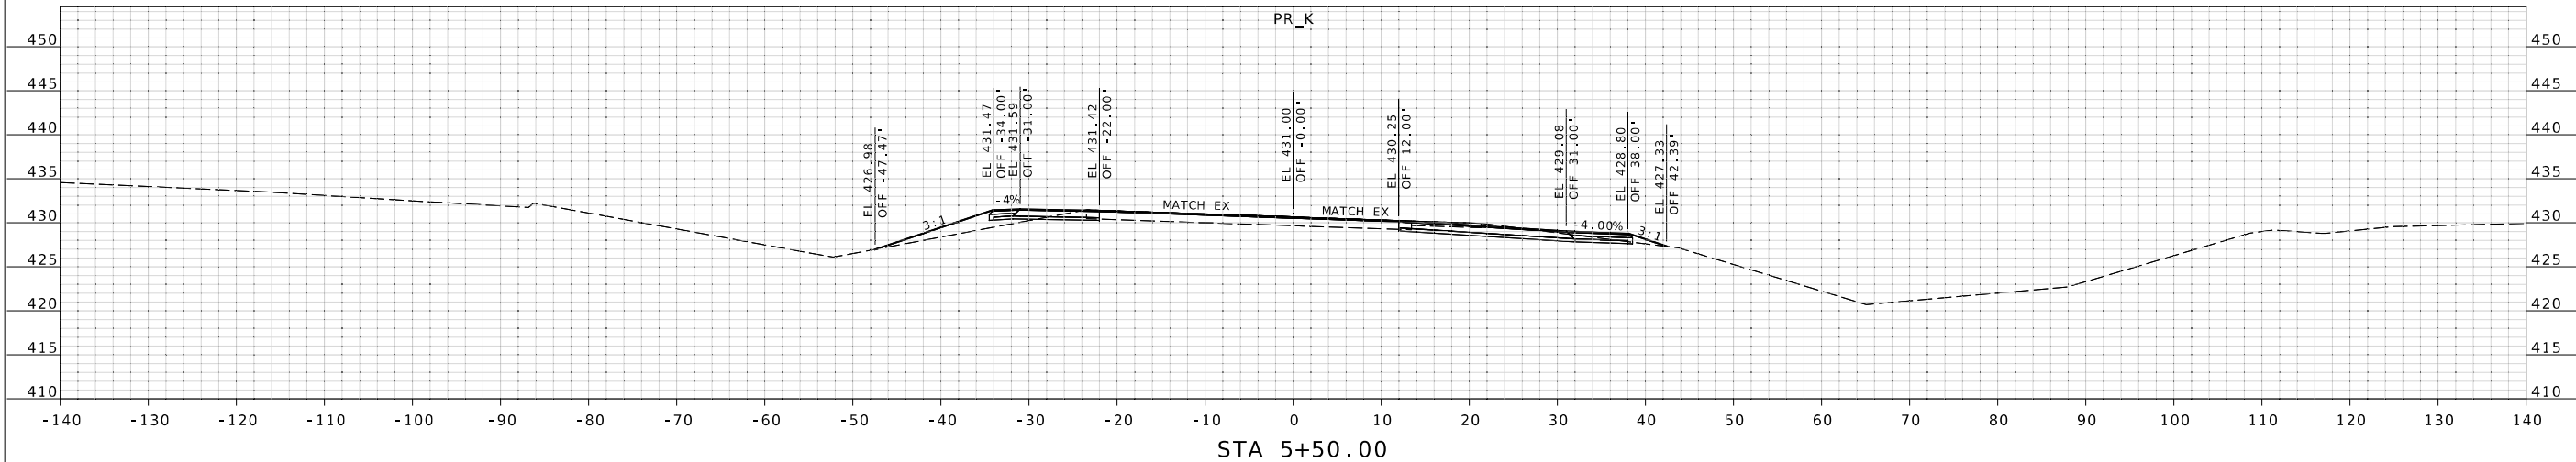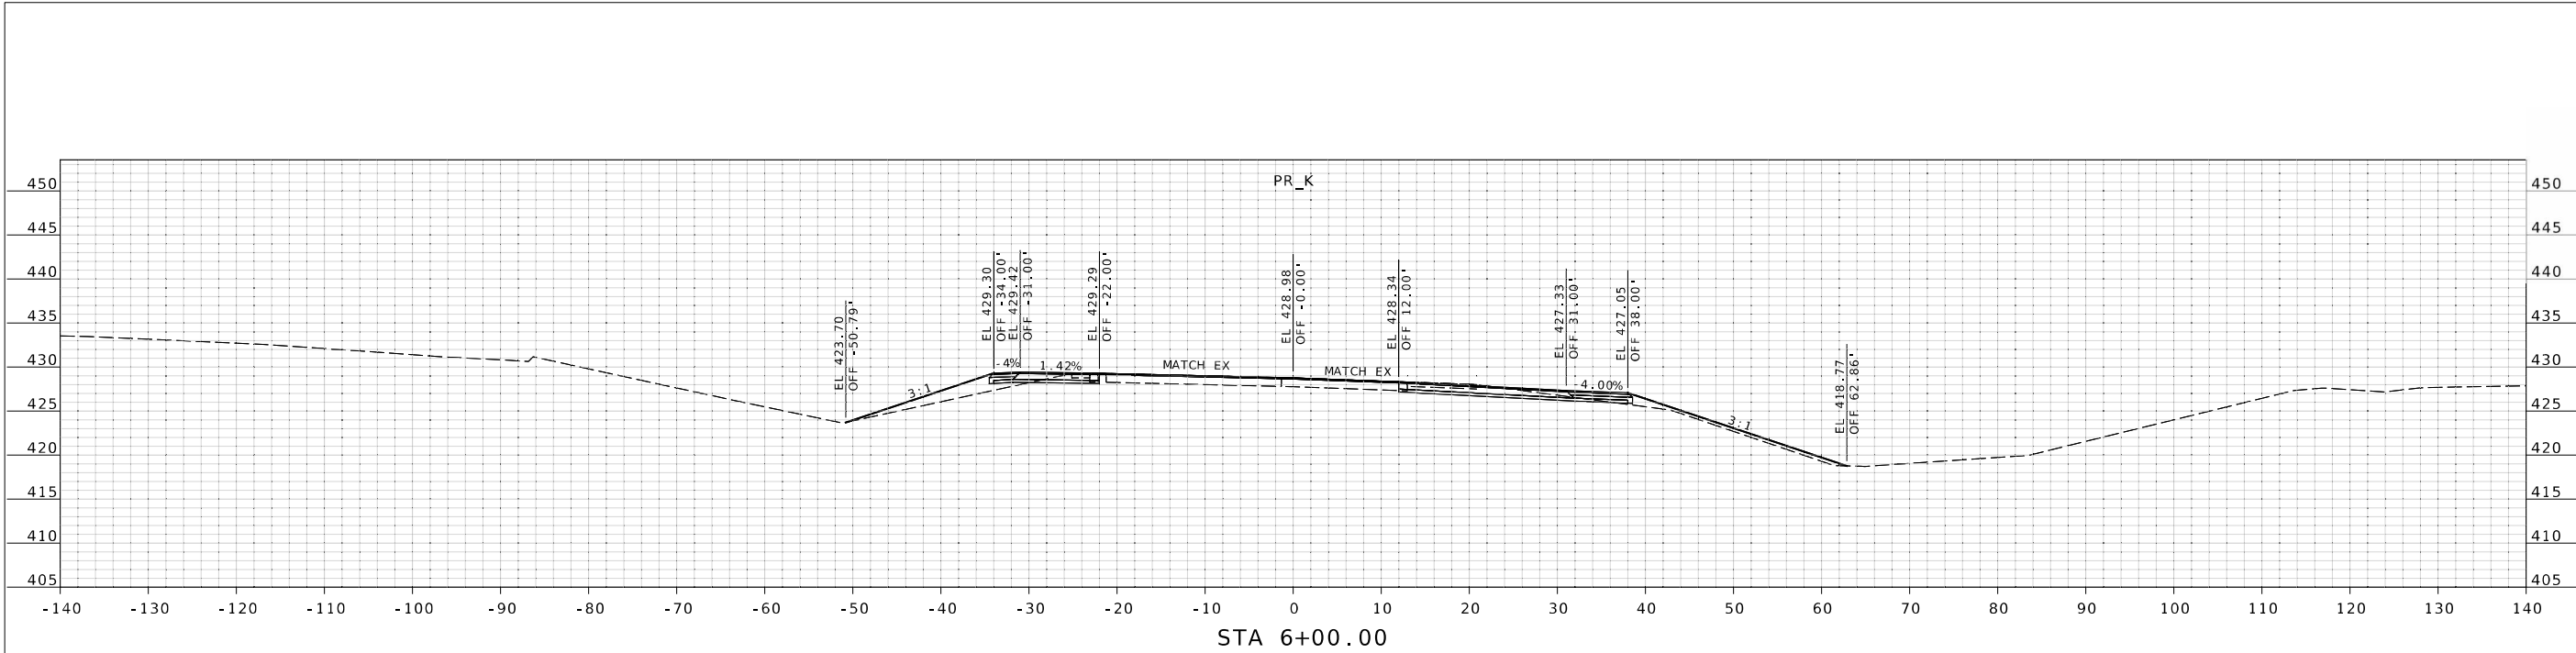

STATE OF MISSOURI

LORNE W. JACKSON

NUMBER

PE-2003014985

PROFESSIONAL ENGINEER

DATE PREPARED

10/2/2023

ROUTE

25

STATE

MO

DISTRICT

SE

SHEET NO.

XS16

COUNTY

CAPE GIRARDEAU

JOB NO.

J9S3841

CONTRACT ID.

PROJECT NO.

BRIDGE NO.

DESCRIPTION

DATE

MISSOURI HIGHWAYS AND TRANSPORTATION COMMISSION

MoDOT




105 WEST CAPITOL
JEFFERSON CITY, MO 65102
1-888-ASK-MODOT (1-888-275-6636)

LOCHMUELLER GROUP

411 North 10th Street, Suite 200
St. Louis, MO 63101
Phone: 314.621.3395

IF A SEAL IS PRESENT ON THIS SHEET IT HAS BEEN ELECTRONICALLY SEALED AND DATED.

XS_J9S3841_K.dgn 9:57:44 AM 10/2/2023

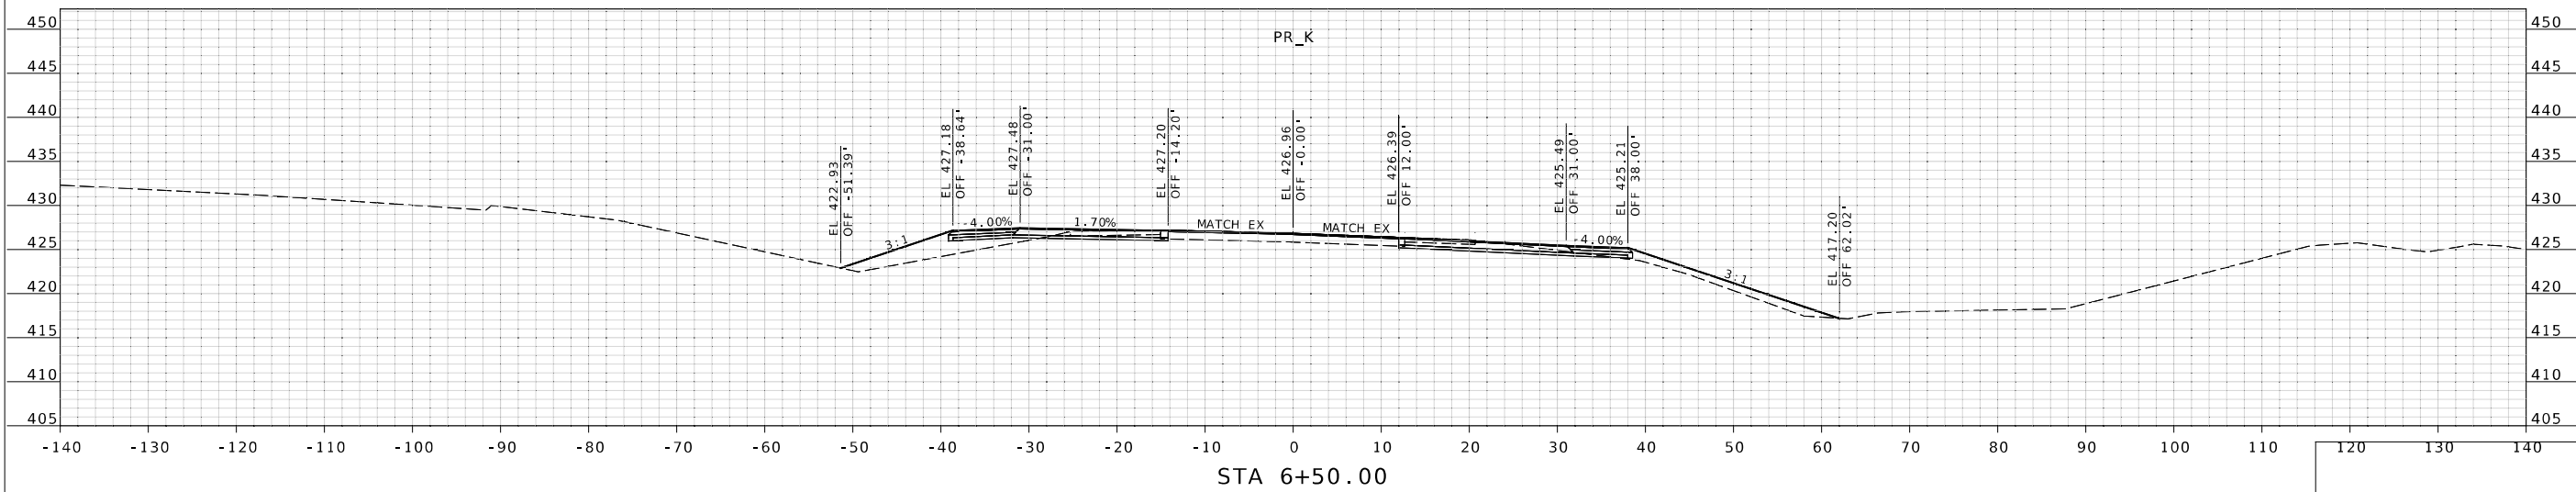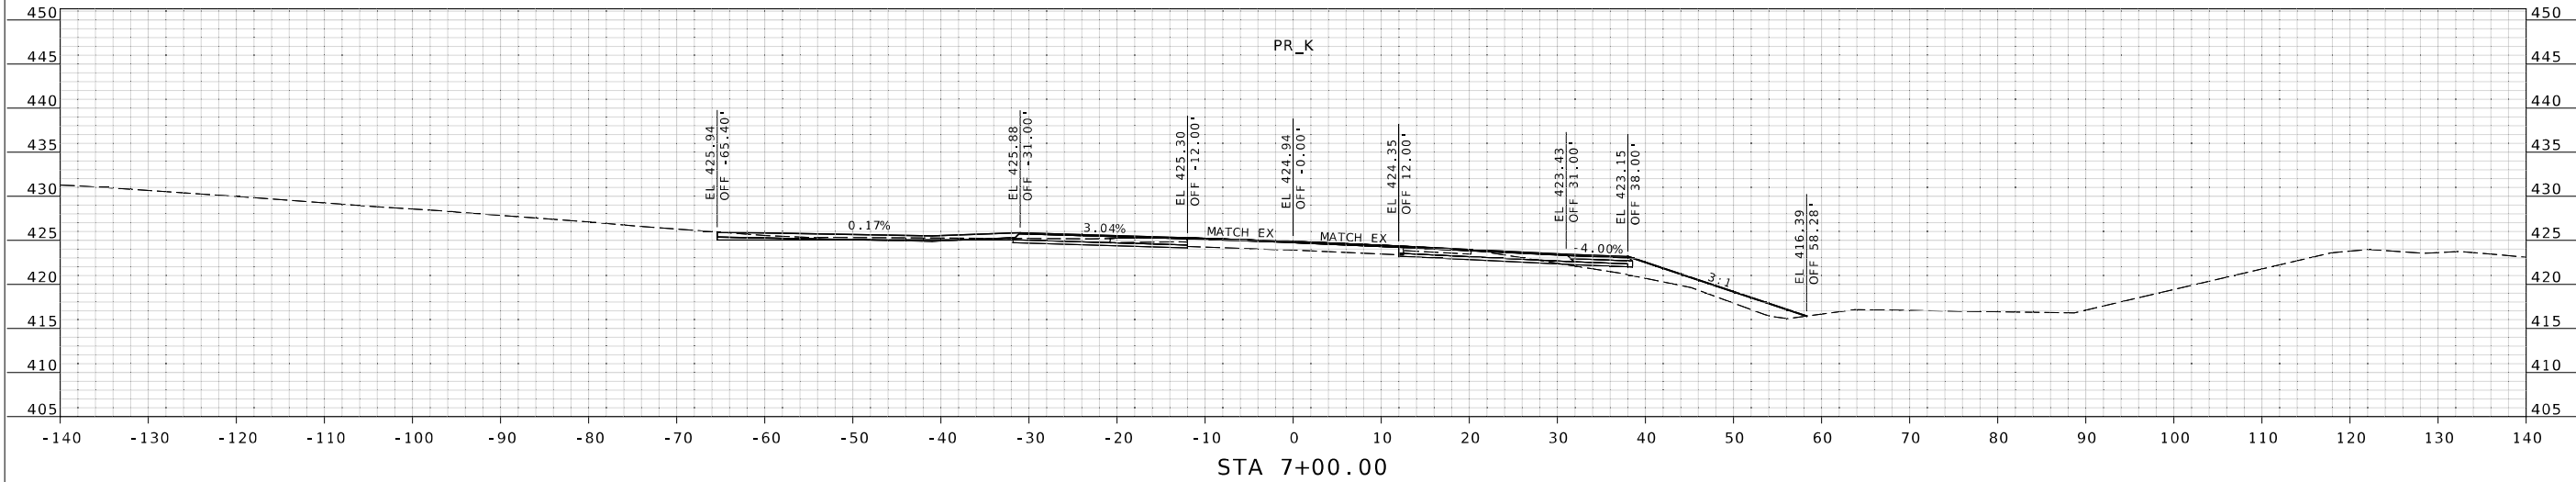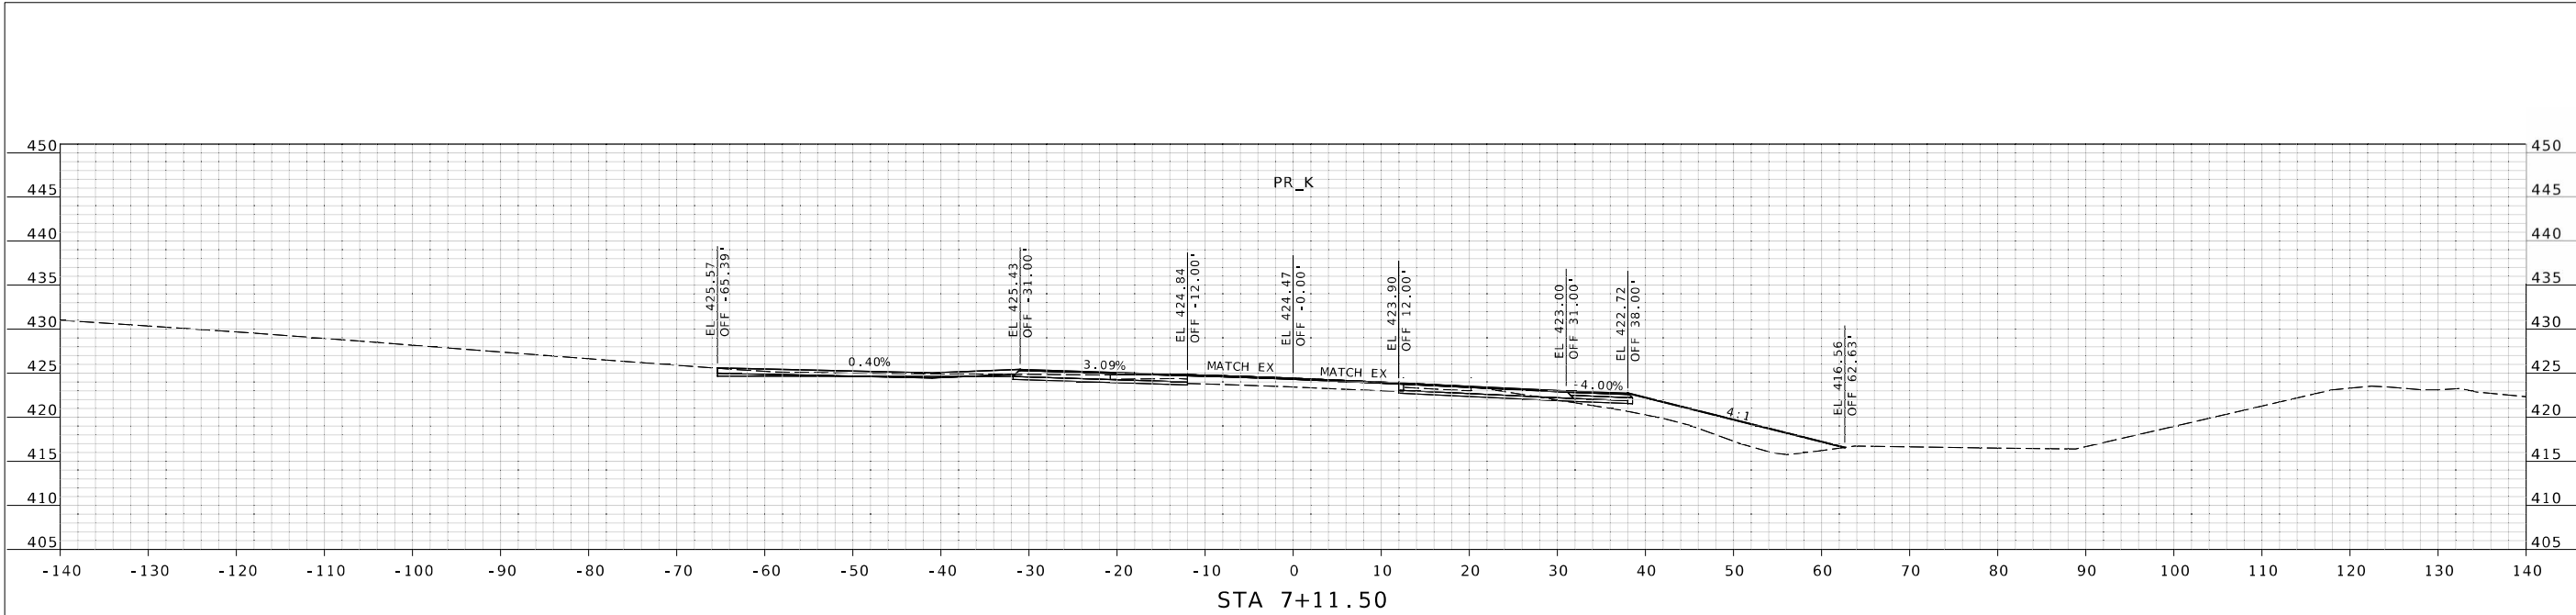

STATE OF MISSOURI

LORNE W. JACKSON

NUMBER PE-2003014985

PROFESSIONAL ENGINEER

DATE PREPARED

10/2/2023

ROUTE 25

STATE MO

DISTRICT SE

SHEET NO. XS17

COUNTY

CAPE GIRARDEAU

JOB NO.

J9S3841

CONTRACT ID.

PROJECT NO.

BRIDGE NO.

DESCRIPTION

DATE

MISSOURI HIGHWAYS AND TRANSPORTATION COMMISSION

MoDOT


105 WEST CAPITOL
JEFFERSON CITY, MO 65102
1-888-ASK-MODOT (1-888-275-6636)

LOCHMUELLER GROUP


411 North 10th Street, Suite 200
St. Louis, MO 63101
Phone: 314.621.3395

IF A SEAL IS PRESENT ON THIS SHEET IT HAS BEEN ELECTRONICALLY SEALED AND DATED.


XS_J9S3841_K.dgn 9:57:46 AM 10/2/2023

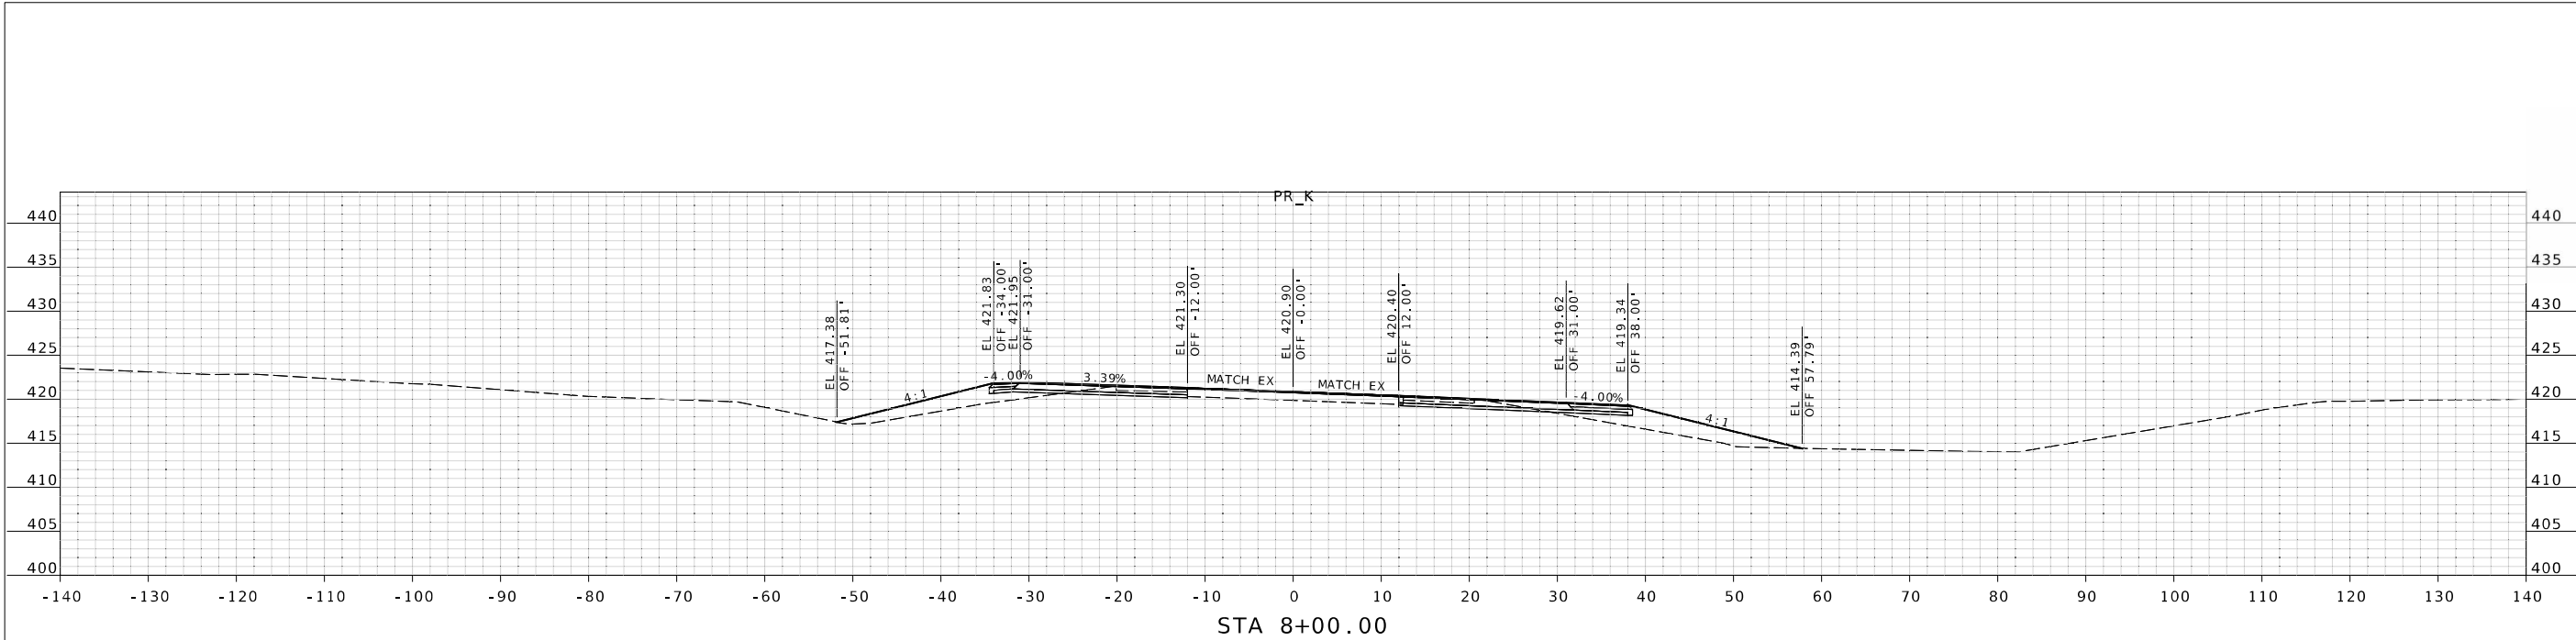

STA 8+00.00

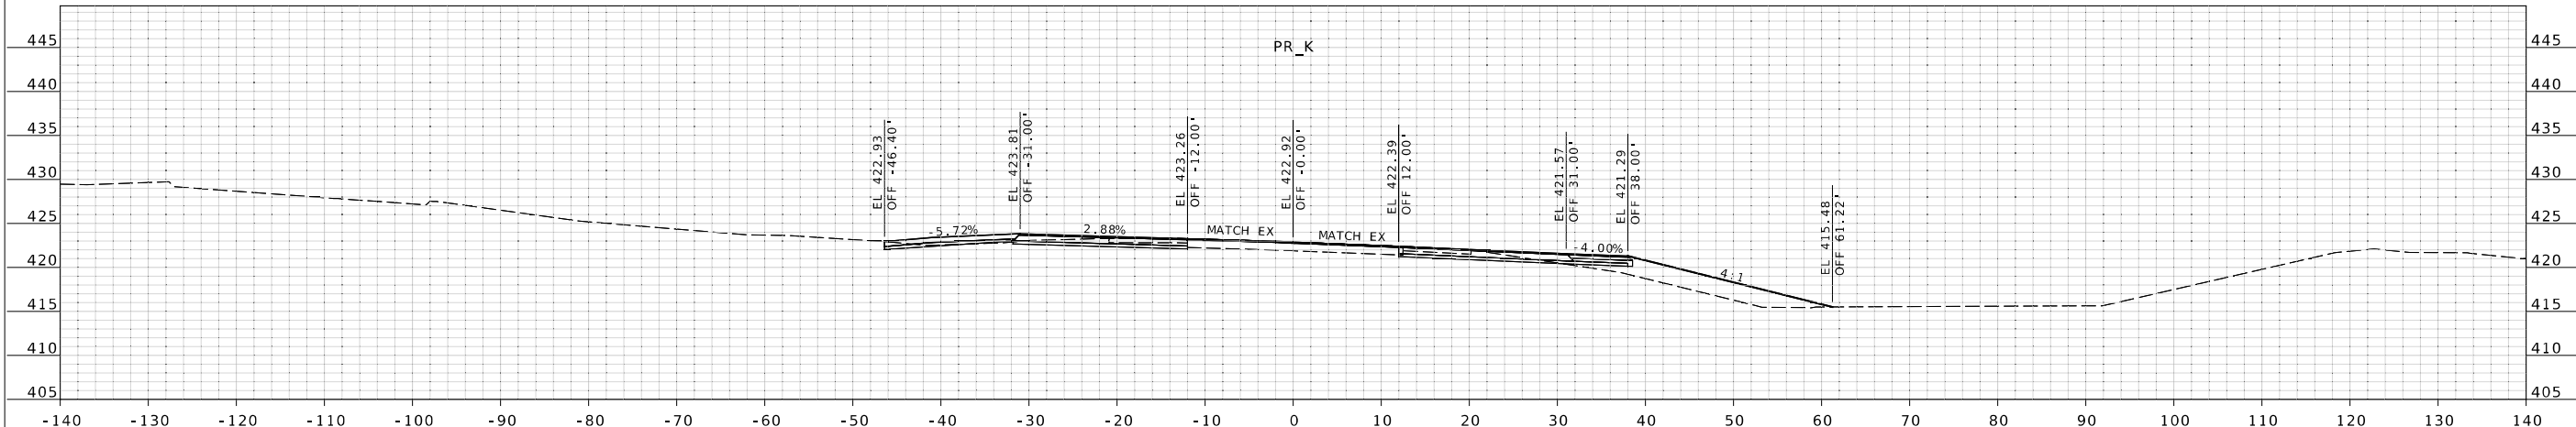

STA 7+50.00

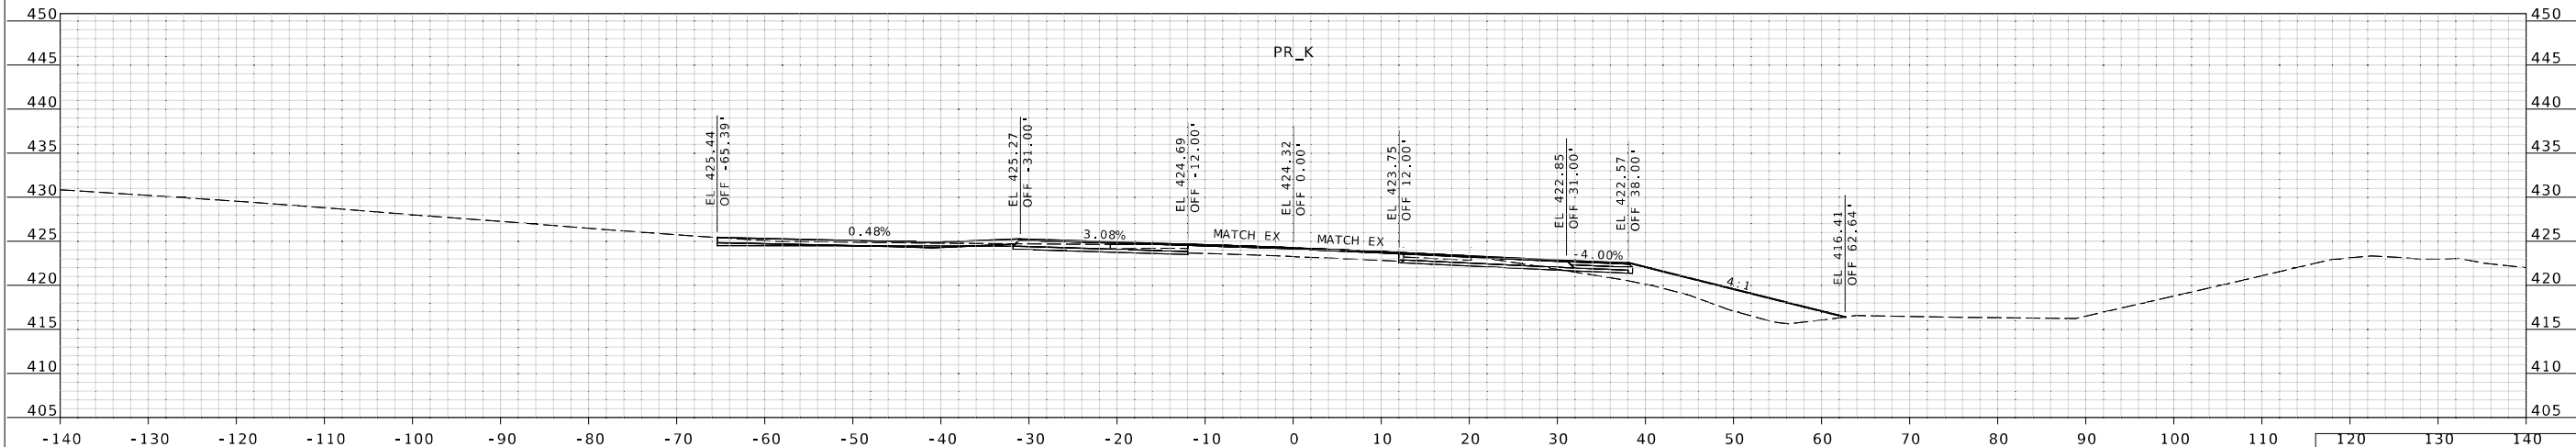

STA 7+15.33

STATE OF MISSOURI

RECEIVED

LORNE W. JACKSON

NUMBER

PE-2003014985

PROFESSIONAL ENGINEER

DATE PREPARED

10/2/2023

ROUTE

25

STATE

MO

DISTRICT

SE

SHEET NO.

XS18

COUNTY

CAPE GIRARDEAU

JOB NO.

J9S3841

CONTRACT ID.

PROJECT NO.

BRIDGE NO.

DESCRIPTION

DATE

MISSOURI HIGHWAYS AND TRANSPORTATION COMMISSION

MoDOT

105 WEST CAPITOL

JEFFERSON CITY, MO 65102

1-888-ASK-MODOT (1-888-275-6636)

LOCHMUELLER GROUP




411 North 10th Street, Suite 200

St. Louis, MO 63101

Phone: 314.621.3395

IF A SEAL IS PRESENT ON THIS SHEET IT HAS BEEN ELECTRONICALLY SEALED AND DATED.

XS_J9S3841_K.dgn 9:57:48 AM 10/2/2023

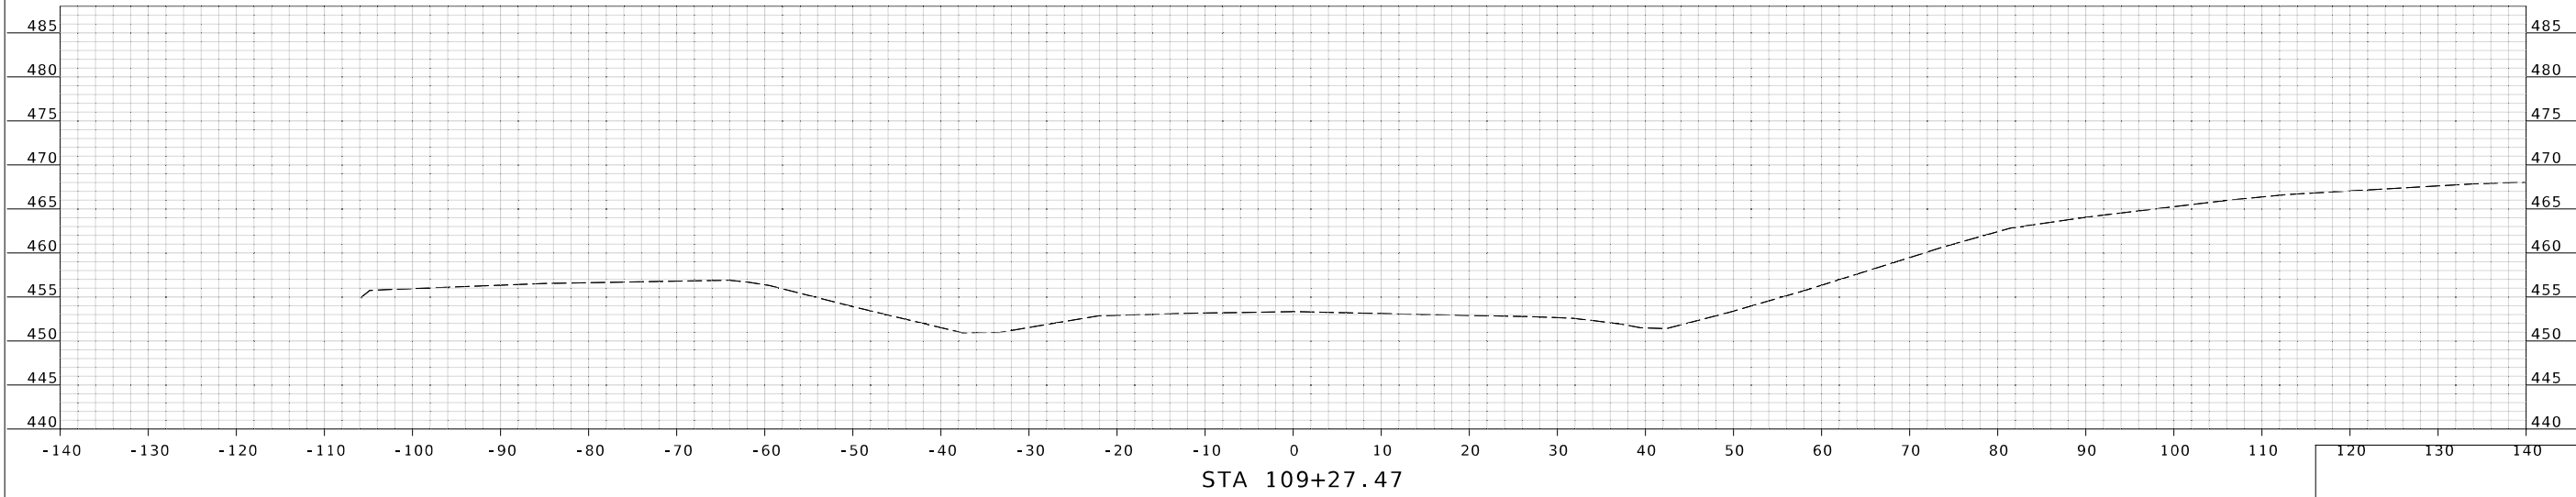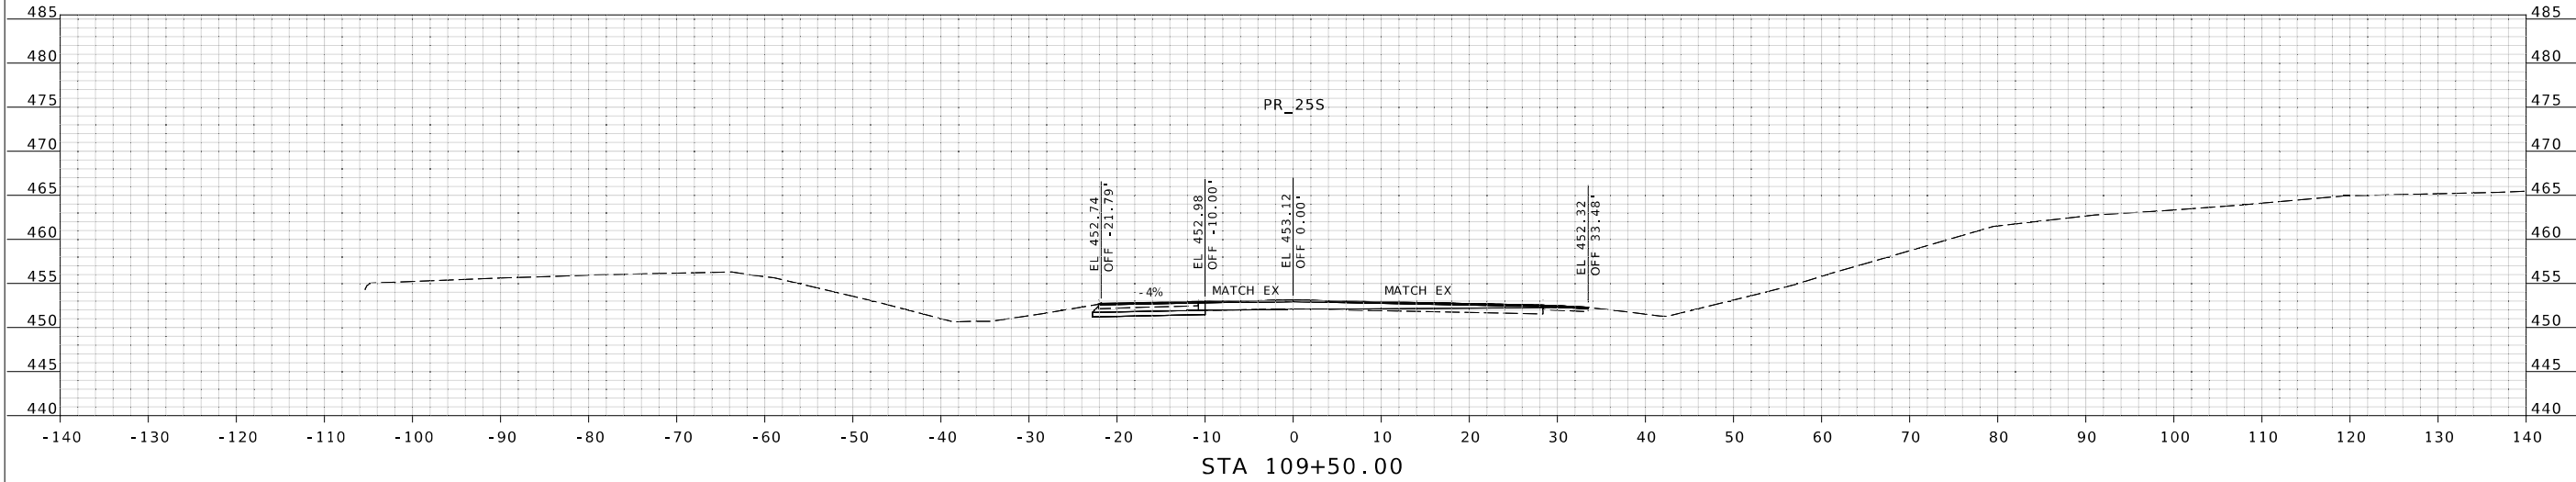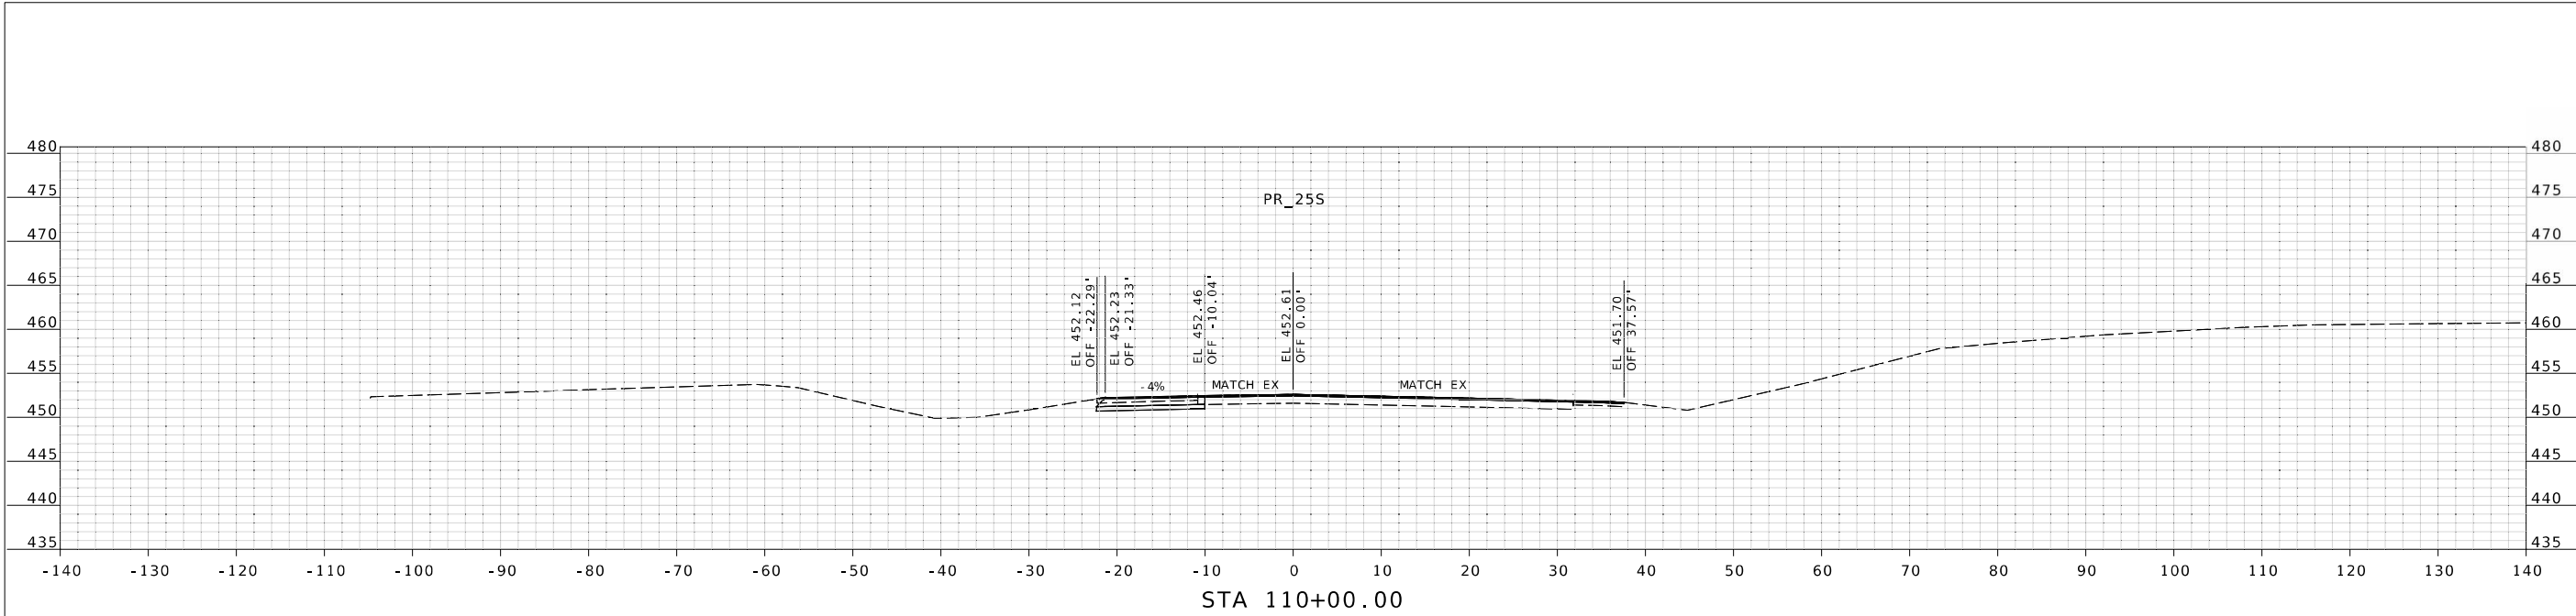

STATE OF MISSOURI

LORNE W. JACKSON

NUMBER PE-2003014985

PROFESSIONAL ENGINEER

DATE PREPARED
10/2/2023

ROUTE
25

DISTRICT
SE

COUNTY
CAPE GIRARDEAU

JOB NO.
J9S3841

CONTRACT ID.

PROJECT NO.

BRIDGE NO.

DESCRIPTION

DATE

MISSOURI HIGHWAYS AND TRANSPORTATION COMMISSION

MoDOT




105 WEST CAPITOL
JEFFERSON CITY, MO 65102
1-888-ASK-MODOT (1-888-275-6636)

LOCHMUELLER GROUP

411 North 10th Street, Suite 200
St. Louis, MO 63101
Phone: 314.621.3395

XS_J9S3841_K.dgn 9:57:54 AM 10/2/2023

IF A SEAL IS PRESENT ON THIS SHEET IT HAS BEEN ELECTRONICALLY SEALED AND DATED.

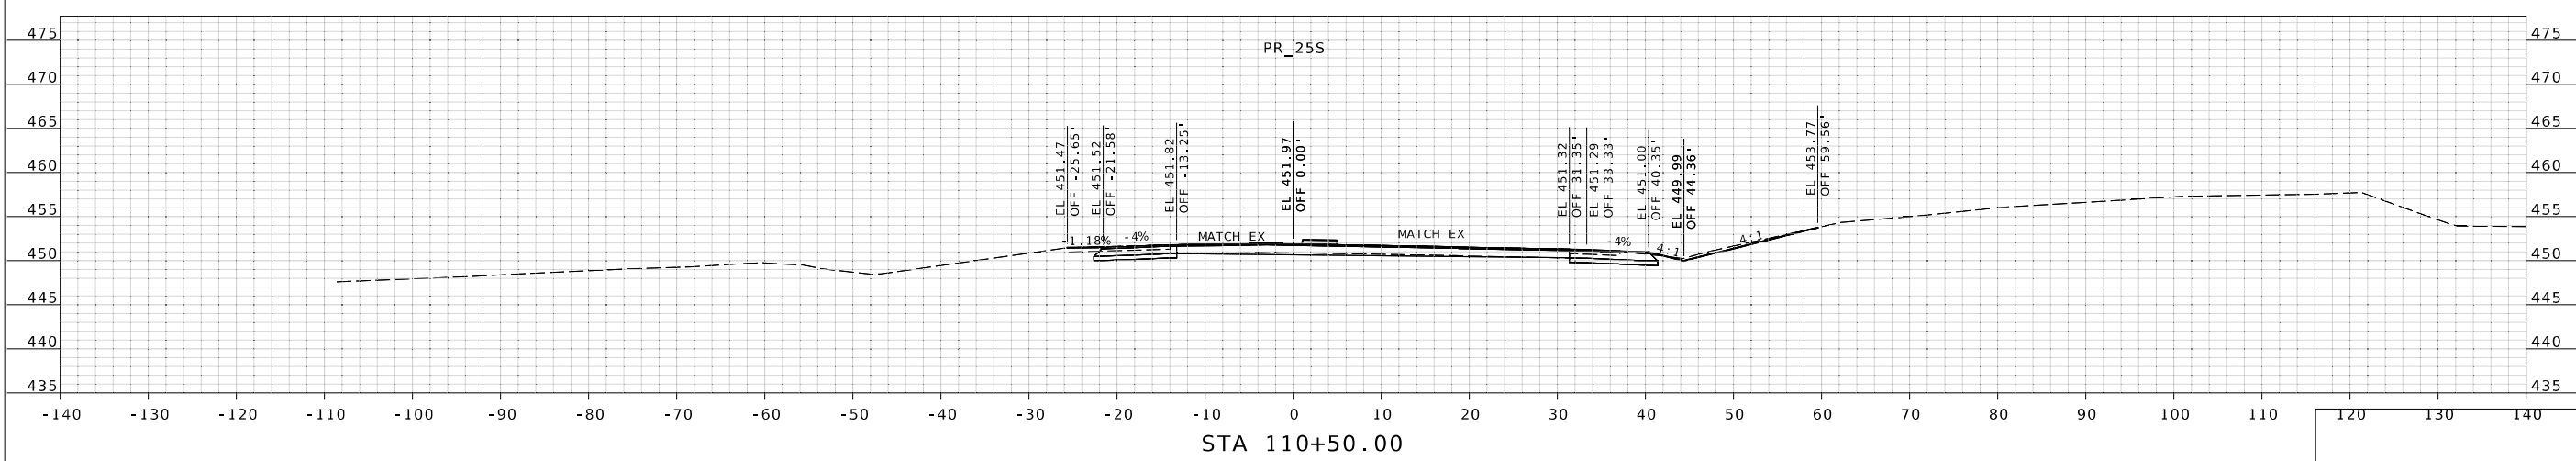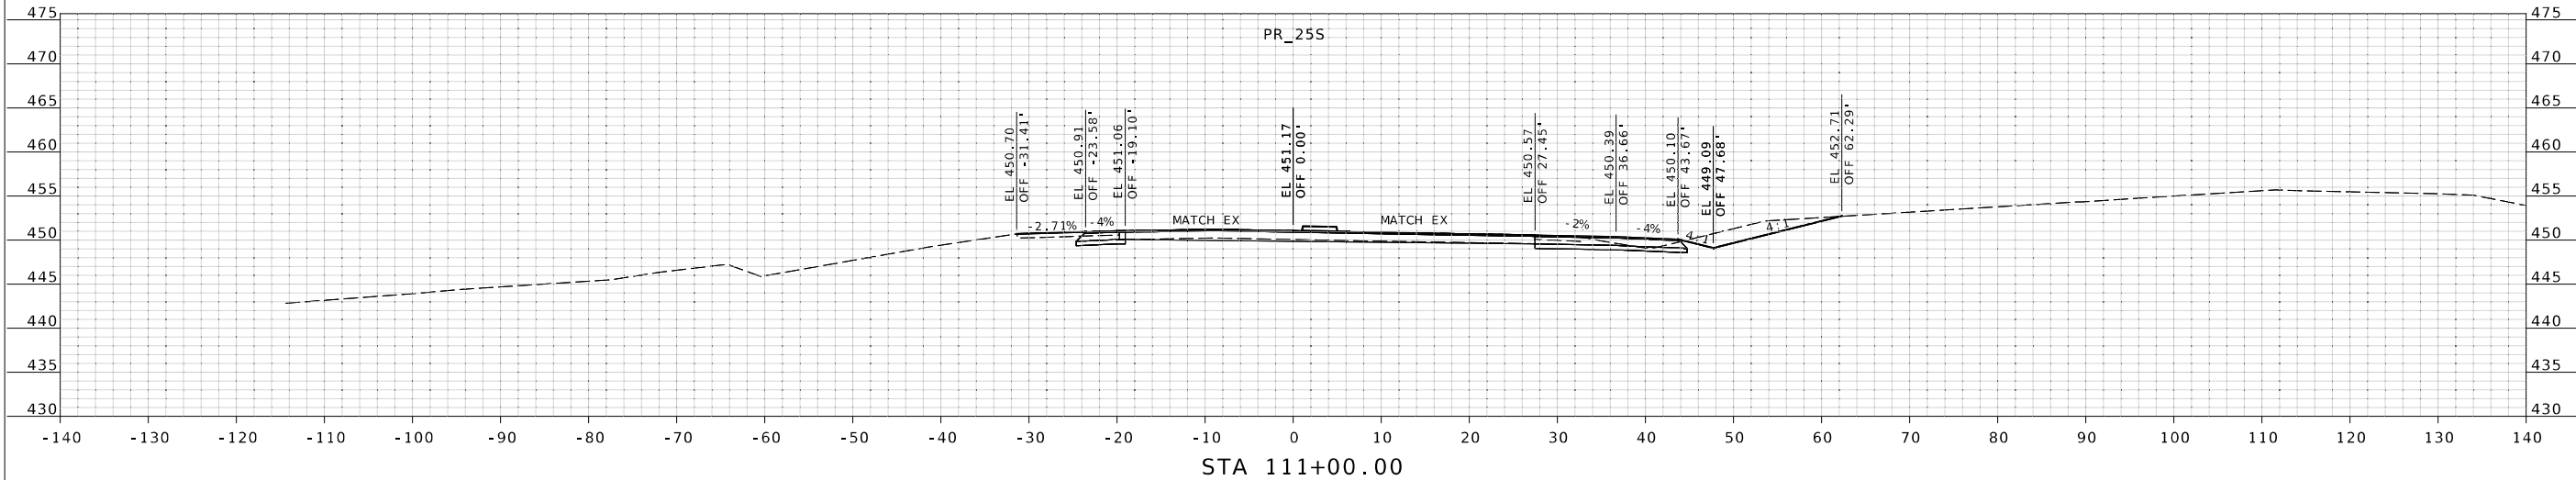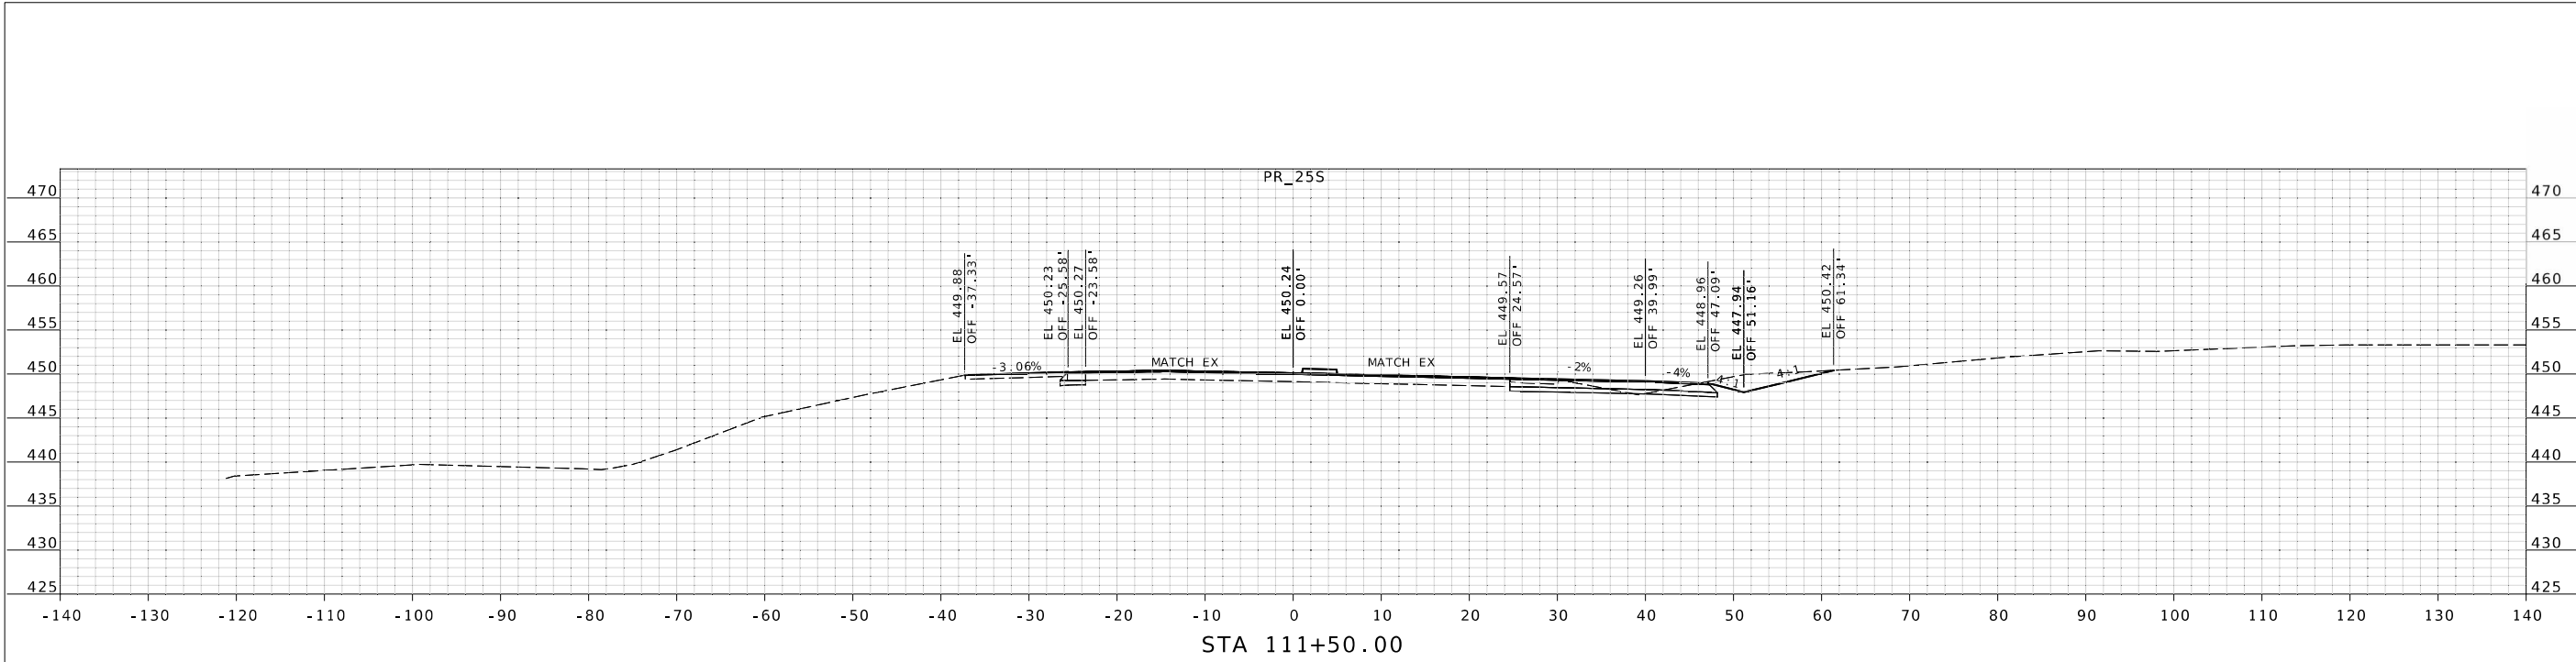

STATE OF MISSOURI

LORNE W. JACKSON

NUMBER PE-2003014985

PROFESSIONAL ENGINEER

DATE PREPARED
10/2/2023

ROUTE
25

DISTRICT
SE

COUNTY
CAPE GIRARDEAU

JOB NO.
J9S3841

CONTRACT ID.

PROJECT NO.

BRIDGE NO.

DESCRIPTION

DATE

MISSOURI HIGHWAYS AND TRANSPORTATION COMMISSION

MoDOT



105 WEST CAPITOL
JEFFERSON CITY, MO 65102
1-888-ASK-MODOT (1-888-275-6636)

LOCHMUELLER GROUP

411 North 10th Street, Suite 200
St. Louis, MO 63101
Phone: 314.621.3395

IF A SEAL IS PRESENT ON THIS SHEET IT HAS BEEN ELECTRONICALLY SEALED AND DATED.

XS_J9S3841_K.dgn 9:57:56 AM 10/2/2023

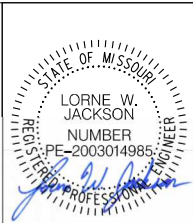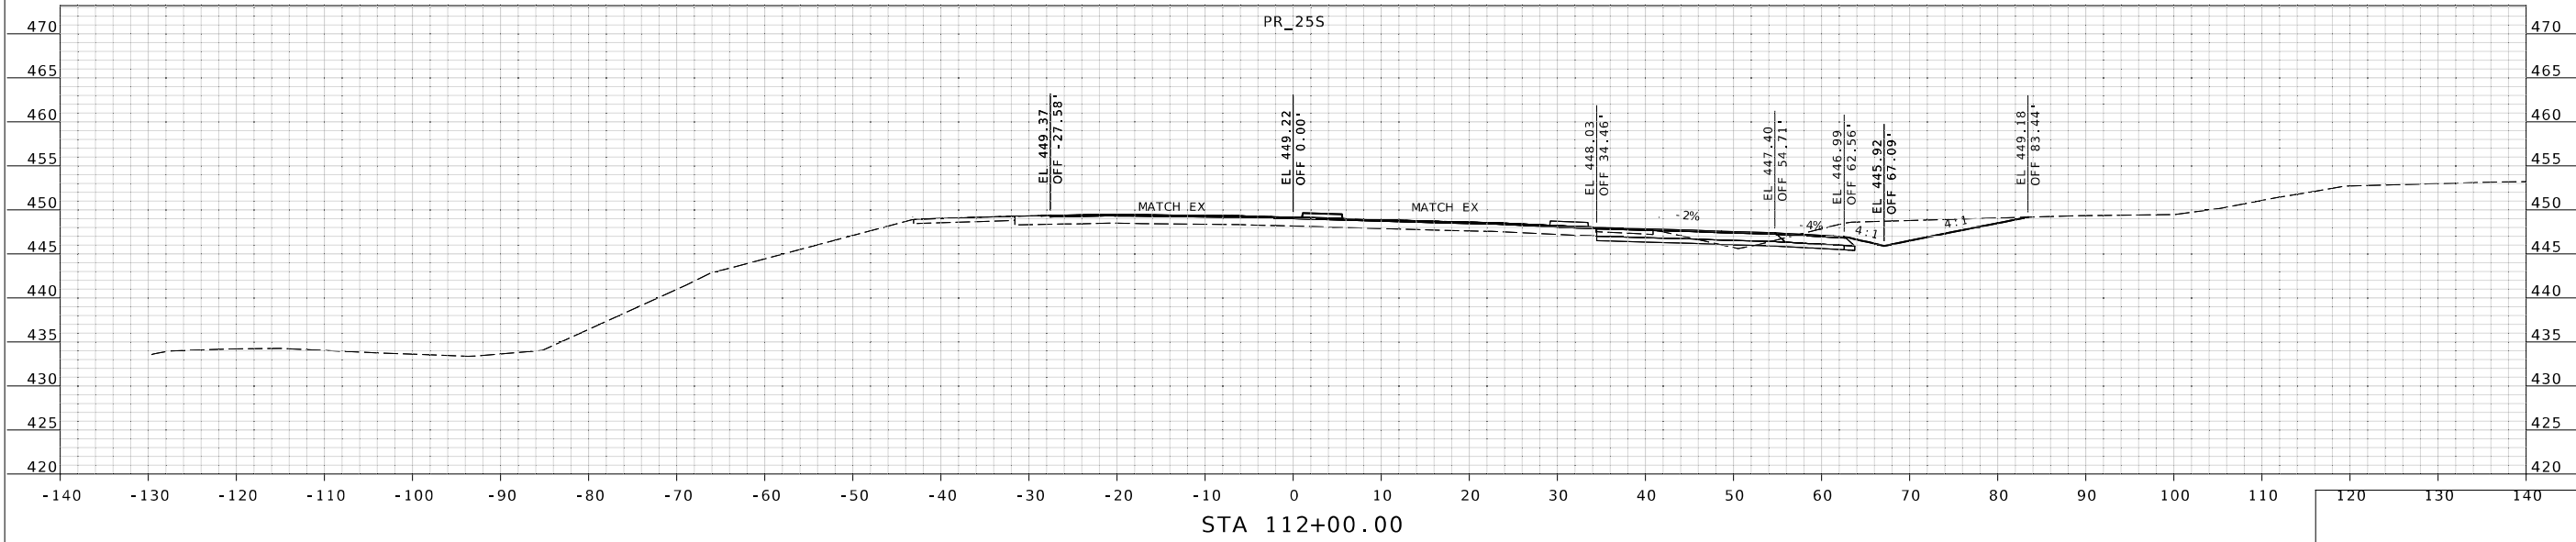

DATE PREPARED 10/2/2023	
ROUTE 25	STATE MO
DISTRICT SE	SHEET NO. XS23
COUNTY CAPE GIRARDEAU	
JOB NO. J9S3841	
CONTRACT ID.	
PROJECT NO.	
BRIDGE NO.	



DATE	DESCRIPTION

MISSOURI HIGHWAYS AND TRANSPORTATION COMMISSION

105 WEST CAPITOL
JEFFERSON CITY, MO 65102
1-888-ASK-MODOT (1-888-273-6636)

411 North 10th Street, Suite 200
St. Louis, MO 63101
Phone: 314.621.3395

IF A SEAL IS PRESENT ON THIS SHEET IT HAS BEEN ELECTRONICALLY SEALED AND DATED.

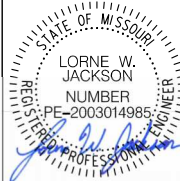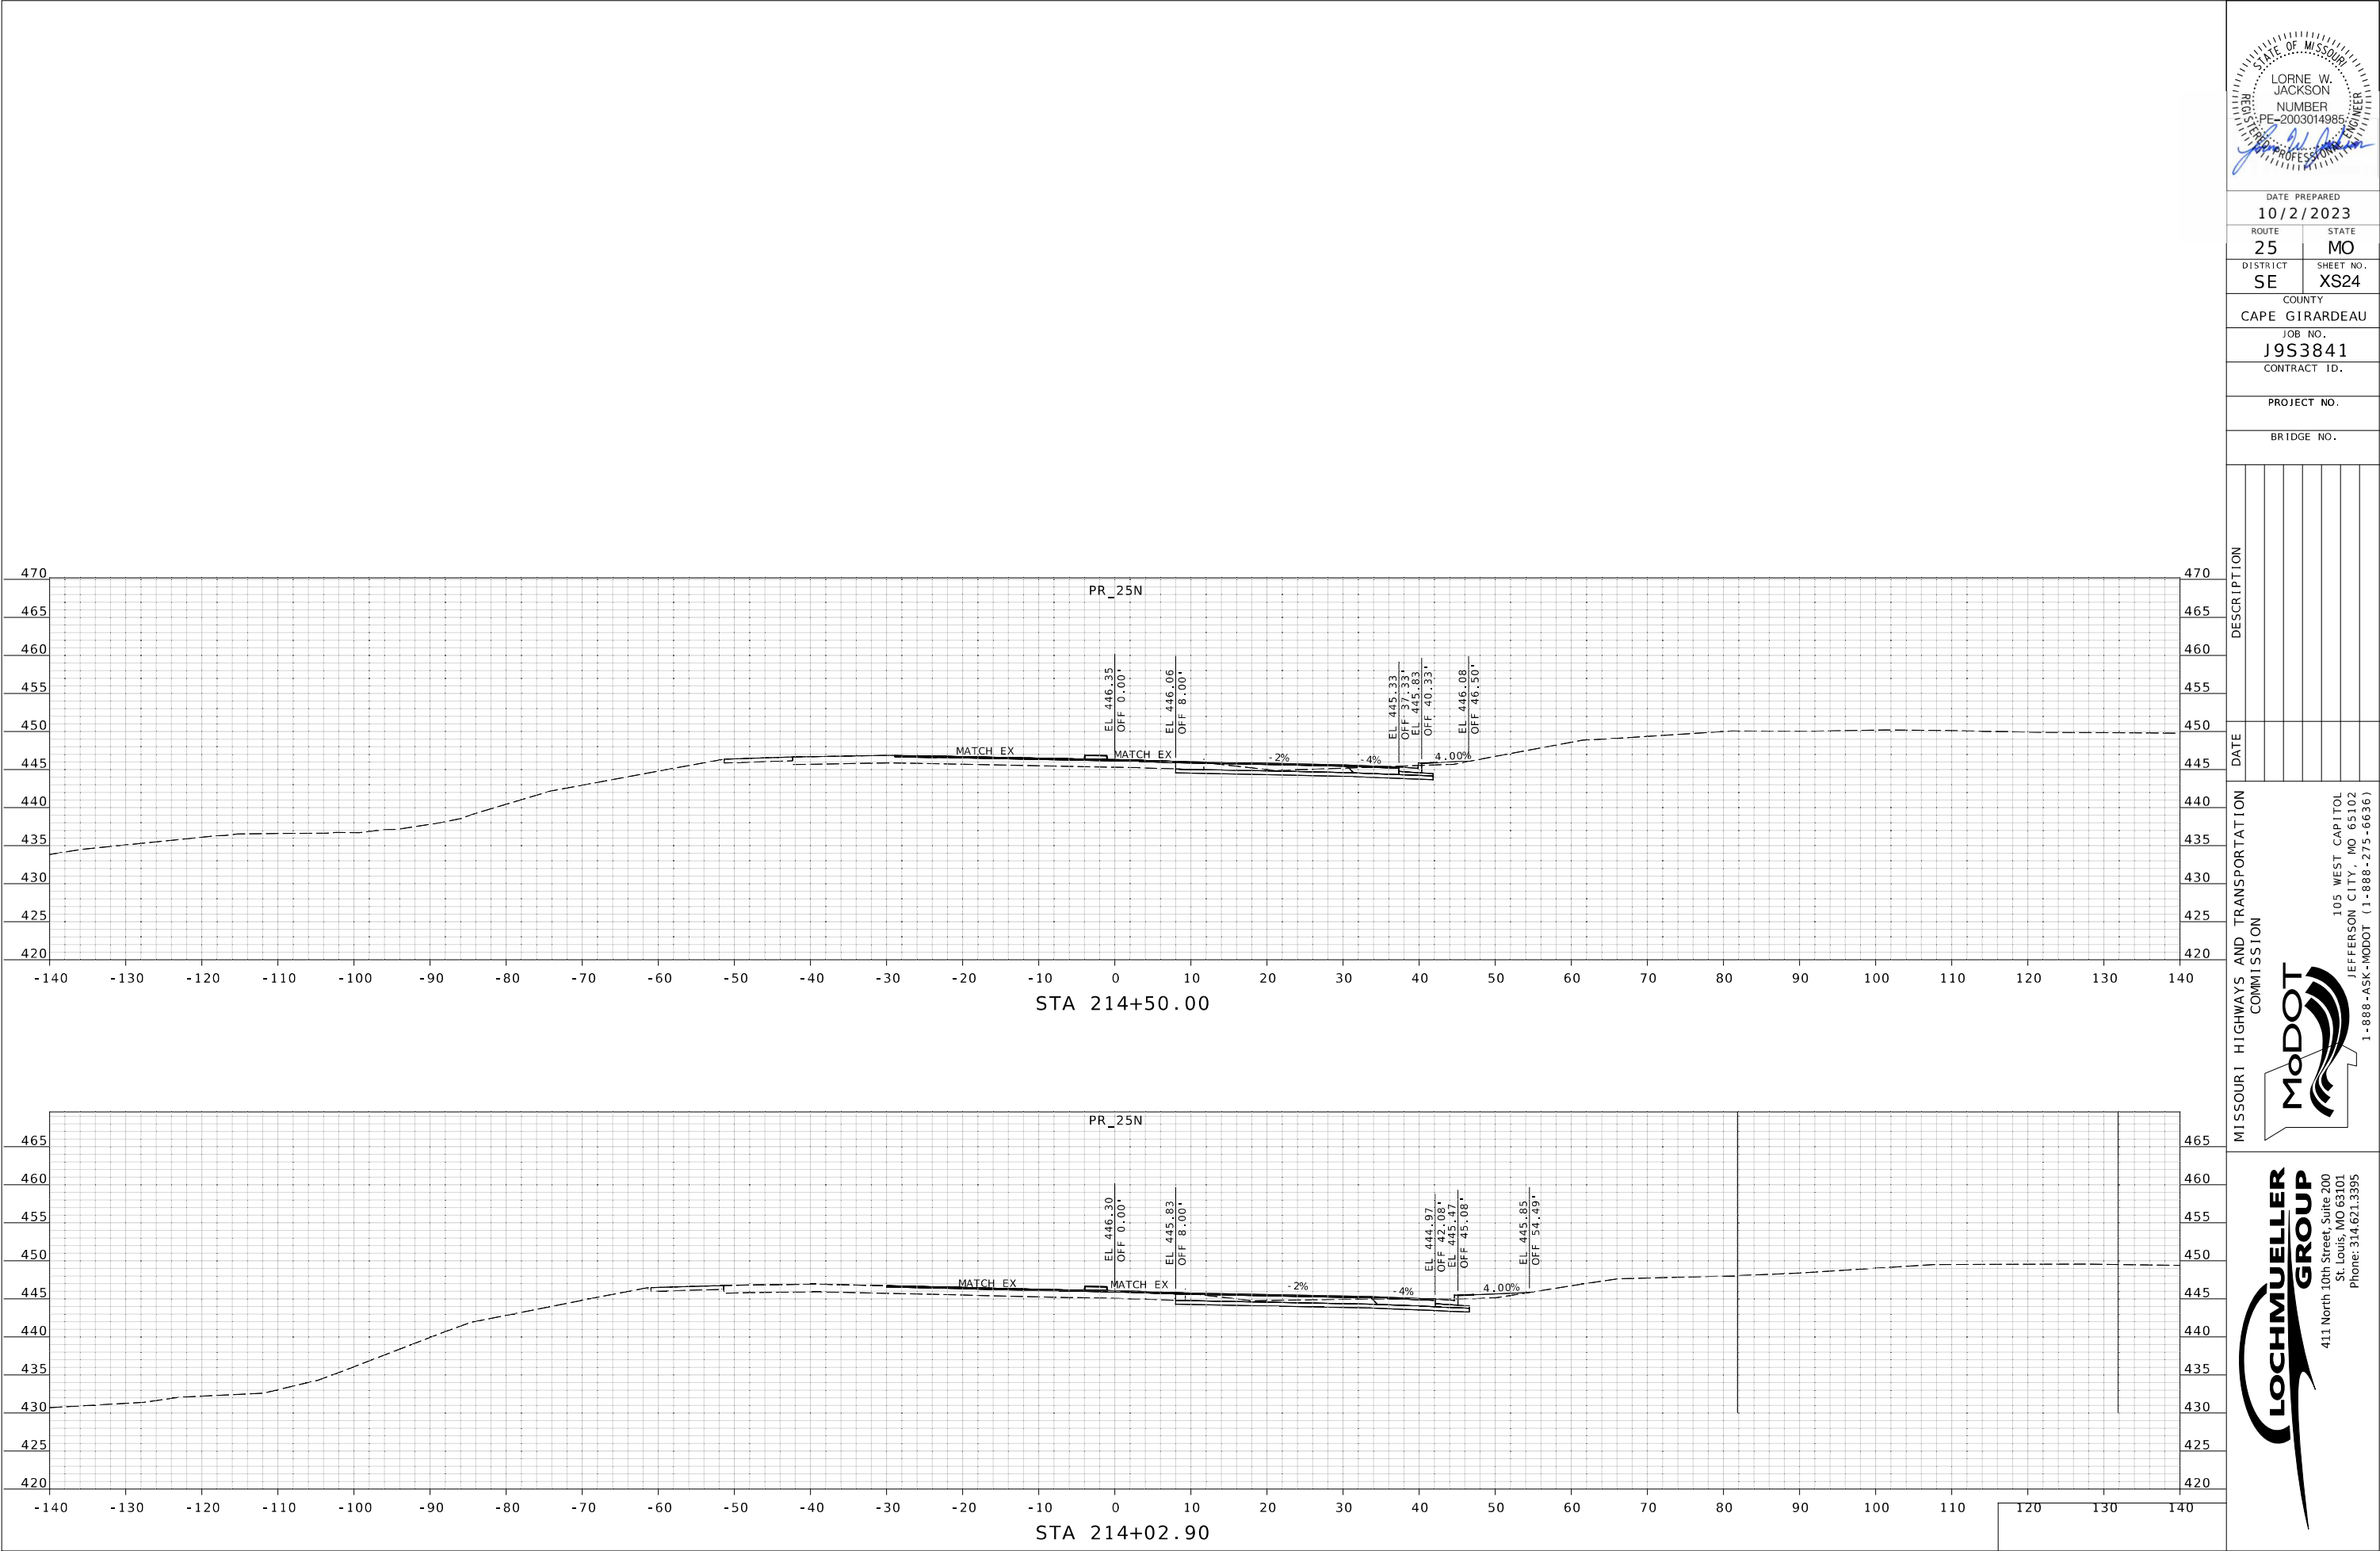

DATE PREPARED 10/2/2023	
ROUTE 25	STATE MO
DISTRICT SE	SHEET NO. XS24
COUNTY CAPE GIRARDEAU	
JOB NO. J9S3841	
CONTRACT ID.	
PROJECT NO.	
BRIDGE NO.	


DESCRIPTION	DATE

MISSOURI HIGHWAYS AND TRANSPORTATION COMMISSION

105 WEST CAPITOL
JEFFERSON CITY, MO 65102
1-888-ASK-MODOT (1-888-275-6636)

411 North 10th Street, Suite 200
St. Louis, MO 63101
Phone: 314.621.3395

IF A SEAL IS PRESENT ON THIS SHEET IT HAS BEEN ELECTRONICALLY SEALED AND DATED.

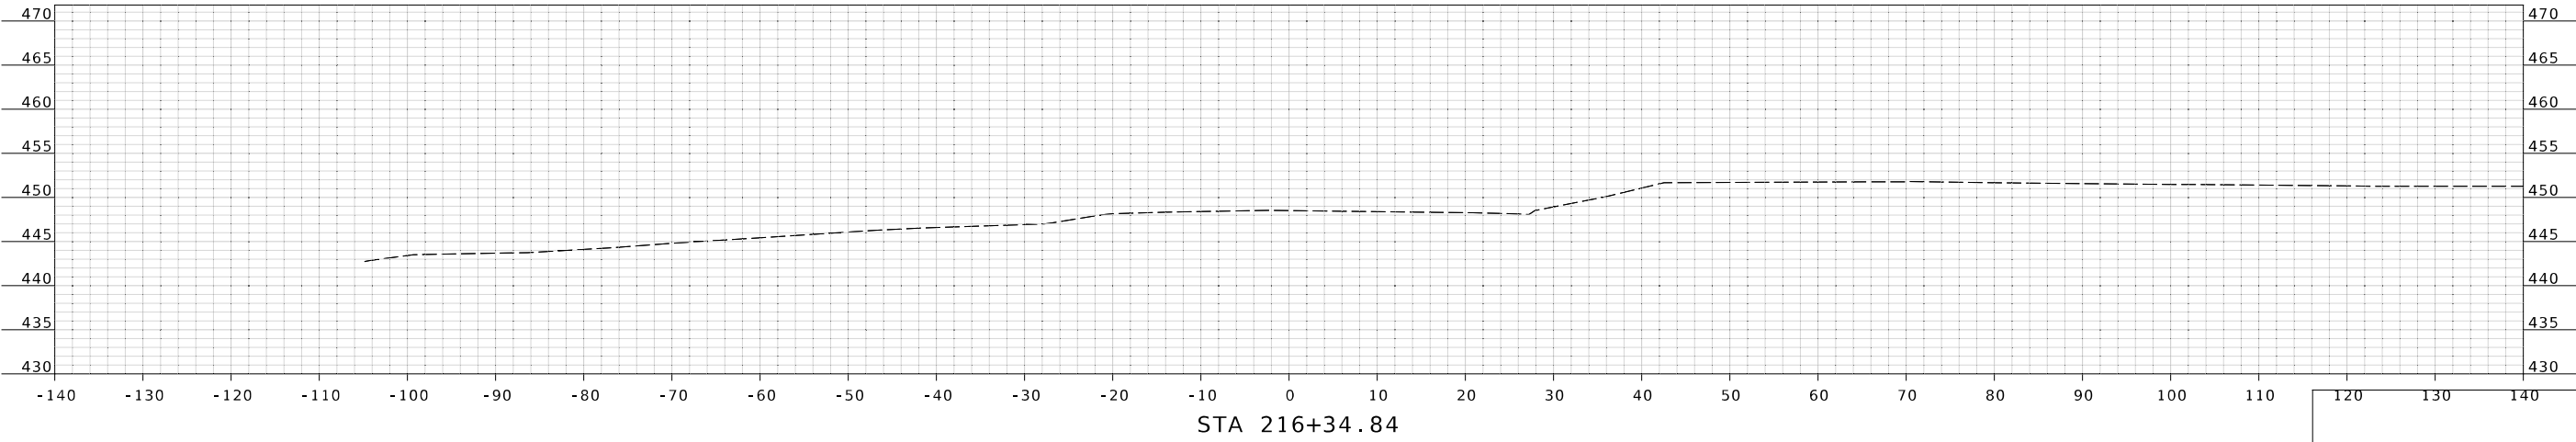

STA 216+34.84

DATE PREPARED 10/2/2023	
ROUTE 25	STATE MO
DISTRICT SE	SHEET NO. XS26
COUNTY CAPE GIRARDEAU	
JOB NO. J9S3841	
CONTRACT ID.	
PROJECT NO.	
BRIDGE NO.	
DATE	DESCRIPTION

MISSOURI HIGHWAYS AND TRANSPORTATION COMMISSION

105 WEST CAPITOL
JEFFERSON CITY, MO 65102
1-888-ASK-MODOT (1-888-273-6636)

411 North 10th Street, Suite 200
St. Louis, MO 63101
Phone: 314.621.3395

IF A SEAL IS PRESENT ON THIS SHEET IT HAS BEEN ELECTRONICALLY SEALED AND DATED.