

DESIGN DESIGNATION

INTERSTATE 70 WB
A.A.D.T. - 2022 = 35,718
T = 24.2%
V = 60-70 M.P.H.

FUNCTIONAL CLASSIFICATION- INTERSTATE

INTERSTATE 70 EB
A.A.D.T. - 2022 = 35,718
T = 23.9%
V = 60-70 M.P.H.

FUNCTIONAL CLASSIFICATION- INTERSTATE

NO NEW R/W REQUIRED

KEY MAP
SHOWING LOCATION OF
COOPER, BOONE & CALLAWAY
COUNTIES

CONVENTIONAL SYMBOLS
(USED IN PLANS)

BUILDINGS AND STRUCTURES

GUARD RAIL

GUARD CABLE

CONCRETE RIGHT-OF-WAY MARKER

STEEL RIGHT-OF-WAY MARKER

LOCATION SURVEY MARKER

UTILITIES

FIBER OPTICS

OVERHEAD CABLE TV

UNDERGROUND CABLE TV

OVERHEAD TELEPHONE

UNDERGROUND TELEPHONE

OVERHEAD POWER

UNDERGROUND POWER

SANITARY SEWER

STORM SEWER

GAS

WATER

MANHOLE

FIRE HYDRANT

WATER VALVE

WATER METER

DROP INLET

DITCH BLOCK

GROUND MOUNTED SIGN

LIGHT POLE

H-FRAME POWER POLE

TELEPHONE PEDESTAL

FENCE

CHAIN LINK

WOVEN WIRE

GATE POST

BENCHMARK

EXISTING

NEW

NOTE: DASHED OR OPEN SYMBOLS INDICATE
EXISTING FEATURES

MISSOURI HIGHWAYS AND TRANSPORTATION COMMISSION

PLANS FOR PROPOSED
STATE HIGHWAY

COOPER, BOONE AND CALLAWAY COUNTIES
CENTRAL DISTRICT
INTERSTATE 70 STRIPING

NOT TO SCALE

THE EXISTENCE AND APPROXIMATE LOCATION OF UTILITY FACILITIES KNOWN TO EXIST, AS SHOWN ON THE PLANS, ARE BASED ON THE BEST INFORMATION AVAILABLE TO THE COMMISSION AT THIS TIME. THIS INFORMATION IS PROVIDED BY THE COMMISSION "AS-IS" AND THE COMMISSION EXPRESSLY DISCLAIMS ANY REPRESENTATION OR WARRANTY AS TO THE COMPLETENESS, ACCURACY, OR SUITABILITY OF THE INFORMATION FOR ANY USE. RELIANCE UPON THIS INFORMATION IS DONE AT THE RISK AND PERIL OF THE USER, AND THE COMMISSION SHALL NOT BE LIABLE FOR ANY DAMAGES THAT MAY ARISE FROM ANY ERROR IN THE INFORMATION. IT IS, THEREFORE, THE RESPONSIBILITY OF THE CONTRACTOR TO VERIFY THE EXISTENCE, LOCATION AND STATUS OF ANY FACILITY. SUCH VERIFICATION INCLUDES DIRECT CONTACT WITH THE LISTED UTILITIES.

INDEX OF SHEETS

DESCRIPTION	SHEET NUMBER
TITLE SHEET -----	1
TYPICAL SECTIONS (TS) (1 SHEET)-----	2
QUANTITIES (QU) (12 SHEET)-----	3
SPECIAL SHEETS (SS)-----	4
TRAFFIC CONTROL SHEETS (TC)-----	5

STATE OF MISSOURI
PATRICK J. HAKE
NUMBER
PE-2010000820
PROFESSIONAL ENGINEER

THIS SHEET HAS BEEN
SIGNED, SEALED AND DATED
ELECTRONICALLY.

DATE PREPARED
9/5/2023

ROUTE
1 - 70

STATE
MO

DISTRICT
CD

SHEET NO.
1

COUNTY
COOPER, BOONE
& CALLAWAY

JOB NO.
JCD0096

CONTRACT ID.

PROJECT NO.

BRIDGE NO.

LENGTH OF PROJECT I-70 EB

BEGINNING OF PROJECT LOG MILE 86.708

END OF PROJECT LOG MILE 164.749

APPARENT LENGTH 412,056.5 FEET

EQUATIONS AND EXCEPTIONS:
NONE

LENGTH OF PROJECT I-70 WB

BEGINNING OF PROJECT LOG MILE 85.258

END OF PROJECT LOG MILE 163.275

APPARENT LENGTH 411,929.8 FEET

EQUATIONS AND EXCEPTIONS:
NONE

MISSOURI HIGHWAYS AND TRANSPORTATION
COMMISSION


105 WEST CAPITOL
JEFFERSON CITY, MO 65102
1-888-ASK-MODOT (1-888-275-6636)

TOTAL CORRECTIONS	0 FEET
NET LENGTH OF PROJECT	823,986.3 FEET
STATE LENGTH	156.058 MILES
FOR INFORMATION ONLY ESTIMATED DISTURBED ACRES	0 ACRES



NOT TO SCALE.

TYPICAL SECTION SHEET
I-70
SHEET 1 OF 1

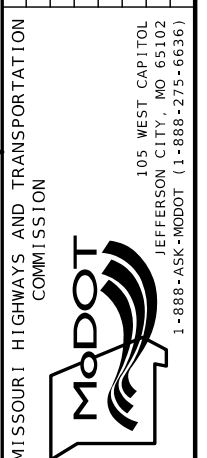

PAVEMENT MARKING - HIGH BUILD PAINT WITH TYPE L BEADS									
EB 170 LOG MILE	EB 170 LOG MILE	LOCATION	LENGTH	6 IN. SOLID YELLOW L.F.	6 IN. INTERMITTENT WHITE L.F.	6 IN DOTTED WHITE 3FT/9FT LF	6 IN. SOLID WHITE L.F.	12 IN. SOLID WHITE L.F.	REMARKS
COOPER COUNTY									
86.708	89.548	I-70 EBL	14995.20	14995.20	3748.8		14995.2		CO. LINE TO RTE. K INTERCHANGE DECEL LANE TAPER
RTE. K INTERCHANGE									
89.548	89.638	I-70 EBL	475.20	475.20	118.8	118.8	475.2		ALONG DECEL LANE AT RTE. K EXIT
89.638	89.697	I-70 EBL	311.52	311.52	77.9		311.5	450.0	GORE LINE MARKINGS & MAINLINE MARKINGS
89.697	90.027	I-70 EBL	1742.40	1742.40	435.6		1742.4		EXIT RAMP GORE TO ENTRANCE RAMP GORE AT RTE. K
90.027	90.063	I-70 EBL	190.08	190.08	47.5		190.1	410.0	ENTRANCE RAMP GORE & MAINLINE MARKINGS
90.063	90.128	I-70 EBL	343.20	343.20	85.8	85.8	343.2		ALONG ENTR. RAMP ACCEL LANE AT RTE. K
90.128	90.200	I-70 EBL	380.16	380.16	95.0		380.2		TO END OF ACCEL LANE TAPER
90.200	97.748	I-70 EBL	39853.44	39853.44	9963.4		39853.4		TO RTE. 41 AND RTE. 135 INTERCHANGE DECEL LANE TAPER
RTE. 41 AND RTE. 135 INTERCHANGE									
97.748	97.823	I-70 EBL	396.00	396.00	99.0	99.0	396.0		ALONG DECEL LANE AT RTES. 41 AND 135 EXIT
97.823	97.868	I-70 EBL	237.60	237.60	59.4		237.6	472.0	GORE LINE MARKINGS & MAINLINE MARKINGS
97.868	98.134	I-70 EBL	1404.48	1404.48	351.1		1404.5		EXIT RAMP GORE TO ENTRANCE RAMP GORE AT RTES. 41 AND 135
98.134	98.178	I-70 EBL	232.32	232.32	58.1		232.3	495.0	ENTRANCE RAMP GORE AND MAINLINE MARKINGS
98.178	98.243	I-70 EBL	343.20	343.20	85.8	85.8	343.2		ALONG ENTRANCE RAMP ACCEL. LANE AT RTES. 41 AND 135
98.243	98.318	I-70 EBL	396.00	396.00	99.0		396.0		TO END OF ENTR. RAMP ACCEL. LANE TAPER
98.318	101.395	I-70 EBL	16246.56	16246.56	4061.6		16246.6		TO RTE. 40 AND RTE. 5 INTERCHANGE DECEL LANE TAPER
RTE. 5 INTERCHANGE									
101.395	101.445	I-70 EBL	264.00	264.00	66.0	66.0	264.0		ALONG DECEL LANE AT RTES. 40 AND 5 EXIT
101.445	101.478	I-70 EBL	174.24	174.24	43.6		174.2	290.0	GORE LINE MARKINGS AND MAINLINE MARKINGS
101.478	101.936	I-70 EBL	2418.2	2418.2	604.6		2418.2		EXIT RAMP GORE TO ENTRANCE RAMP GORE AT RTES. 40 & 5
101.936	101.978	I-70 EBL	221.76	221.8	55.4		221.8	400.0	ENTRANCE RAMP GORE AND MAINLINE MARKINGS
101.978	102.018	I-70 EBL	211.20	211.20	52.8	52.8	211.2		ALONG ENTRANCE RAMP ACCEL. LANE AT RTES. 40 AND 5
102.018	102.077	I-70 EBL	311.52	311.52	77.9		311.5		TO END OF ENTR. RAMP ACCEL. LANE TAPER
102.077	103.285	I-70 EBL	6378.24	6378.24	1594.6		6378.2		TO RTE. B INTERCHANGE DECEL LANE TAPER
RTE. B INTERCHANGE									
103.285	103.345	I-70 EBL	316.80	316.80	79.2	79.2	316.8		ALONG DECEL LANE AT RTE. B EXIT
103.345	103.379	I-70 EBL	179.52	179.52	44.9		179.5	356.0	GORE LINE MARKINGS AND MAINLINE MARKINGS
103.379	103.670	I-70 EBL	1536.48	3072.96	384.1		1536.5		EXIT RAMP GORE TO ENTRANCE RAMP GORE AT RTE. B
103.670	103.700	I-70 EBL	158.40	158.40	39.6		158.4	365.0	ENTRANCE RAMP GORE AND MAINLINE MARKINGS
103.700	103.740	I-70 EBL	211.20	211.20	52.8	52.8	211.2		ALONG ENTR. RAMP ACCEL. LANE AT RTE. B
103.740	103.800	I-70 EBL	316.80	316.80	79.2		316.8		TO END OF ENTR. RAMP ACCEL. LANE TAPER
103.800	104.185	I-70 EBL	2032.80	2032.80	508.2		2032.8		TO REST AREA DECEL LANE TAPER
REST AREA									
104.185	104.315	I-70 EBL	686.40	686.40	171.6	171.6	686.4		ALONG DECEL LANE AT REST AREA
104.135	104.340	I-70 EBL	1082.40	1082.40	270.6		1082.4	275.0	GORE LINE MARKINGS AND MAINLINE MARKINGS
104.340	104.595	I-70 EBL	1346.40	1346.40	336.6		1346.4		EXIT RAMP GORE TO ENTRANCE RAMP GORE AT REST AREA
104.595	104.610	I-70 EBL	79.20	158.40	19.8		79.2	150.0	ENTRANCE RAMP GORE AND MAINLINE MARKINGS
104.610	104.695	I-70 EBL	448.80	448.80	112.2	112.2	448.8		ALONG ENTR. RAMP ACCEL. LANE AT REST AREA
104.695	104.725	I-70 EBL	158.40	158.40	39.6		158.4		TO END OF ENTR. RAMP ACCEL. LANE TAPER
104.725	106.125	I-70 EBL	7392.00	7392.00	1848.0		7392.0		TO RTE, 87 INTERCHNAGE INTERCHANGE DECEL TAPER
RTE. 87 INTERCHANGE									
106.125	106.170	I-70 EBL	237.60	237.60	59.4	59.4	237.6		ALONG DECEL LANE AT RTE. 87 EXIT
106.170	106.201	I-70 EBL	163.68	163.68	40.9		163.7	360.0	GORE LINE MARKINGS AND MAINLINE MARKINGS
106.201	106.515	I-70 EBL	1657.92	1657.92	414.5		1657.9		EXIT RAMP GORE TO ENTRANCE RAMP GORE AT RTE. 87
106.515	106.540	I-70 EBL	132.00	132.00	33.0		132.0	270.0	ENTRANCE RAMP GORE AND MAINLINE MARKINGS
106.540	106.639	I-70 EBL	522.72	522.72	130.7	130.7	522.7		ALONG RAMP ACCEL. LANE AT RTE. 87
106.639	106.679	I-70 EBL	211.20	211.20	52.8		211.2		TO END OF ENTRANCE RAMP ACCEL. LANE TAPER
SUBTOTAL (1)				108013	26599	1114	106397	4293	

STATE OF MISSOURI

PATRICK J. HAKE

NUMBER

PE-2010000826

PROFESSIONAL ENGINEER

THIS SHEET HAS BEEN
SIGNED, SEALED AND DATED
ELECTRONICALLY.

DATE PREPARED
9/5/2023

ROUTE
1-70

STATE
MO

DISTRICT
CD

SHEET NO.
3

COUNTY
COOPER, BOONE
& CALLAWAY

JOB NO.
JCD0096

CONTRACT ID.

PROJECT NO.

BRIDGE NO.

DESCRIPTION

DATE


MISSOURI HIGHWAYS AND TRANSPORTATION
COMMISSION

MoDOT

105 WEST CAPITOL
JEFFERSON CITY, MO 65102
1-888-ASK-MODOT (1-888-275-6636)

PAVEMENT MARKING - HIGH BUILD PAINT WITH TYPE L BEADS									
EB 170 LOG MILE	EB 170 LOG MILE	LOCATION	LENGTH	6 IN. SOLID YELLOW L.F.	6 IN. INTERMITTENT WHITE L.F.	6 IN DOTTED WHITE 3FT/9FT LF	6 IN. SOLID WHITE L.F.	12 IN. SOLID WHITE L.F.	REMARKS
COOPER COUNTY									
106.679	111.204	I-70 EBL	23892.00	23892.00	5973.0		23892.0		TO RTE. 98 AND RTE. 179 INTERCHANGE DECEL TAPER
RTE. 179 INTERCHANGE									
111.204	111.276	I-70 EBL	380.16	380.16	95.0	95.0	380.2		ALONG DECEL LANE AT RTE. 98 & 179 EXIT
111.276	111.304	I-70 EBL	147.84	147.84	37.0		147.8	330.0	GORE LINE MARKINGS AND MAINLINE MARKINGS
111.304	111.598	I-70 EBL	1552.32	1552.32	388.1		1552.3		EXIT RAMP GORE TO ENTRANCE RAMP GORE AT RTE. 98 AND RTE. 179
111.598	111.639	I-70 EBL	216.48	216.48	54.1		216.5	315.0	ENTRANCE RAMP GORE AND MAINLINE MARKINGS
111.639	111.709	I-70 EBL	369.60	369.60	92.4	92.4	369.6		ALONG RAMP ACCEL. LANE AT RTE. 98 & RTE. 179
111.709	111.764	I-70 EBL	290.40	290.40	72.6		290.4		TO END OF ENTRANCE RAMP ACCEL. LANE TAPER
111.764	114.716	I-70 EBL	15586.56	15586.56	3896.6		15586.6		TO END OF COOPER COUNTY
SUBTOTAL (2)				42435	10609	187	42435	645	

PAVEMENT MARKING - HIGH BUILD PAINT WITH TYPE L BEADS									
EB 170 LOG MILE	EB 170 LOG MILE	LOCATION	LENGTH	6 IN. SOLID YELLOW L.F.	6 IN. INTERMITTENT WHITE L.F.	6 IN DOTTED WHITE 3FT/9FT LF	6 IN. SOLID WHITE L.F.	12 IN. SOLID WHITE L.F.	REMARKS
BOONE COUNTY									
114.716	115.235	I-70 EBL	2740.32	2740.3	685.1		2740.3		CO. LINE TO RTE. BB INTERCHANGE DECEL TAPER
RTE. BB INTERCHANGE									
115.235	115.298	I-70 EBL	332.64	332.6	83.2	83.2	332.6		ALONG DECEL LANE AT RTE. BB EXIT
115.298	115.319	I-70 EBL	110.88	110.9	27.7		110.9	255.0	GORE LINE MARKINGS & MAINLINE MARKINGS
115.319	115.675	I-70 EBL	1879.68	1879.7	469.9		1879.7		EXIT RAMP GORE TO ENTRANCE RAMP GORE AT RTE. BB
115.675	115.719	I-70 EBL	232.32	232.3	58.1		232.3	445.0	ENTRANCE RAMP GORE & MAINLINE MARKINGS
115.719	115.784	I-70 EBL	343.20	343.2	85.8	85.8	343.2		ALONG ENTR. RAMP ACCEL LANE AT RTE. BB
115.784	115.859	I-70 EBL	396.00	396.0	99.0		396.0		TO END OF ACCEL LANE TAPER
115.859	117.487	I-70 EBL	8595.84	8595.8	2149.0		8595.8		TO RTE. J AND RTE. O INTERCHANGE DECEL TAPER
RTE. J AND RTE. O INTERCHANGE									
117.487	117.547	I-70 EBL	316.80	316.8	79.2	79.2	316.8		ALONG DECEL LANE AT RTE. J AND RTE. O EXIT
117.547	117.580	I-70 EBL	174.24	174.2	43.6		174.2	350.0	GORE LINE MARKINGS & MAINLINE MARKINGS
117.580	117.797	I-70 EBL	1145.76	1145.8	286.4		1145.8		EXIT RAMP GORE TO ENTRANCE RAMP GORE AT RTES. J AND O
117.797	117.857	I-70 EBL	316.80	316.8	79.2		316.8	535.0	ENTRANCE RAMP GORE AND MAINLINE MARKINGS
117.857	117.914	I-70 EBL	300.96	301.0	75.2	75.3	301.0		ALONG ENTRANCE RAMP ACCEL. LANE AT RTES. J AND O
117.914	117.967	I-70 EBL	279.84	279.8	70.0		279.8		TO END OF ENTR. RAMP ACCEL. LANE TAPER
117.967	120.939	I-70 EBL	15692.16	15692.2	3923.0		15692.2		TO RTE. 40 AND RTE. UU INTERCHANGE DECEL TAPER
RTE. 40 AND RTE. UU INTERCHANGE									
120.939	120.999	I-70 EBL	316.80	316.8	79.2	79.2	316.8		ALONG DECEL LANE AT RTE. UU EXIT
120.999	121.025	I-70 EBL	137.28	137.3	34.3		137.3	255.0	GORE LINE MARKINGS AND MAINLINE MARKINGS
121.025	121.501	I-70 EBL	2513.3	2513.3	628.3		2513.3		EXIT RAMP GORE TO ENTRANCE RAMP GORE AT RTES. 40 & UU
121.501	121.538	I-70 EBL	195.36	195.4	49		195.4	355.0	ENTRANCE RAMP GORE AND MAINLINE MARKINGS
121.538	121.618	I-70 EBL	422.40	422.4	105.6	105.6	422.4		ALONG ENTRANCE RAMP ACCEL. LANE AT RTES. 40 AND 5
121.618	121.681	I-70 EBL	332.64	332.6	83.2		332.6		TO END OF ENTR. RAMP ACCEL. LANE TAPER
121.681	124.091	I-70 EBL	12724.80	12724.8	3181.2		12724.8		TO RTE. 740 (STADIUM) INTERCHANGE DECEL TAPER - COLUMBIA
RTE. 740 INTERCHANGE									
124.091	124.125	I-70 EBL	179.52	179.5	44.9	44.9	179.5		ALONG DECEL LANE AT RTE. 740 EXIT
124.125	124.162	I-70 EBL	195.36	195.4	48.8		195.4	355.0	GORE LINE MARKINGS AND MAINLINE MARKINGS
124.162	124.535	I-70 EBL	1969.44	1969.4	492.4		1969.4		EXIT RAMP GORE TO ENTRANCE RAMP GORE AT RTE. 740
124.535	124.570	I-70 EBL	184.80	184.8	92.4		184.8	305.0	ENTRANCE RAMP GORE AND MAINLINE MARKINGS
124.570	124.613	I-70 EBL	227.04	227.0	113.5		227.0	225.0	RAMP GORE CONTINUED
124.613	124.735	I-70 EBL	644.16	644.2	322.1	161.0	644.2		ALONG ENTR. RAMP ACCEL. LANE AT RTE. 740, INCLUDES DASHED LINE
124.735	124.796	I-70 EBL	322.08	322.1	80.5	80.5	322.1		ALONG RAMP ACCEL. LANE TO END OF DASHED LANE LINE
124.796	124.960	I-70 EBL	865.92	865.9	216.5		865.9		TO END OF ENTR. RAMP ACCEL. LANE TAPER
SUBTOTAL (3)				54088	13786	795	54088	3080	

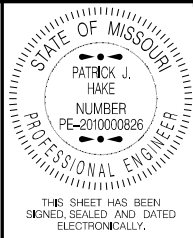

DATE PREPARED 9/5/2023	
ROUTE 1-70	STATE MO
DISTRICT CD	SHEET NO. 3
COUNTY COOPER, BOONE & CALLAWAY	
JOB NO. JCD0096	
CONTRACT ID.	

PROJECT NO.
BRIDGE NO.

DESCRIPTION	DATE								

MISSOURI HIGHWAYS AND TRANSPORTATION COMMISSION

105 WEST CAPITOL
JEFFERSON CITY, MO 65102
1-888-ASK-MODOT (1-888-275-6636)

PAVEMENT MARKING - HIGH BUILD PAINT WITH TYPE L BEADS									
EB 170 LOG MILE	EB 170 LOG MILE	LOCATION	LENGTH	6 IN. SOLID YELLOW L.F.	6 IN. INTERMITTENT WHITE L.F.	6 IN DOTTED WHITE 3FT/9FT LF	6 IN. SOLID WHITE L.F.	12 IN. SOLID WHITE L.F.	REMARKS
BOONE COUNTY									
124.960	125.242	I-70 EBL	1488.96	1489.0	372.2		1489.0		TO BUS. LOOP 70(WEST BLVD) EXIT DECEL TAPER
BUSINESS LOOP 70 INTERCHANGE									
125.242	125.347	I-70 EBL	554.40	554.4	138.6	138.6	554.4		ALONG DECEL LANE AT BUS. LOOP 70 (WEST BLVD) EXIT
125.347	125.407	I-70 EBL	316.80	316.8	79.2		316.8	560.0	GORE LINE MARKINGS AND MAINLINE MARKINGS
125.407	125.782	I-70 EBL	1980.00	1980.0	495.0		1980.0		EXIT RAMP GORE TO ENTRANCE RAMP GORE AT BUS. LP. 70
125.782	125.832	I-70 EBL	264.00	264.0	66.0		264.0	490.0	ENTRANCE RAMP GORE AND MAINLINE MARKINGS
125.832	125.897	I-70 EBL	343.20	343.2	85.8	85.8	343.2		ALONG ENTR. RAMP ACCEL. LANE AT BUS. LP (INCL. DASHED LANE LINE)
125.897	125.942	I-70 EBL	237.60	237.6	59.4		237.6		TO END OF ENTR. RAMP ACCEL. LANE TAPER
125.942	126.115	I-70 EBL	913.44	913.4	228.4		913.4		TO RTE. 163 INTERCHNAGE EXIT RAMP DECEL. TAPER
RTE. 163 INTERCHANGE									
126.115	126.407	I-70 EBL	1541.76	1541.8	385.4	385.5	1541.8		ALONG DECEL LANE AT RTE. 163 EXIT
126.407	126.442	I-70 EBL	184.80	184.8	46.2		184.8	400.0	GORE LINE MARKINGS AND MAINLINE MARKINGS
126.442	126.637	I-70 EBL	1029.60	1029.6	257.4		1029.6		EXIT RAMP GORE TO ENTRANCE RAMP GORE AT RTE. 163
126.637	126.715	I-70 EBL	411.84	411.8	103.0		411.8	515.0	ENTRANCE RAMP GORE AND MAINLINE MARKINGS
126.715	126.863	I-70 EBL	781.44	781.4	195.4	195.4	781.4		ALONG RAMP MERGING ACCEL./DECEL LANE AT RTE. 763
RTE. 763 INTERCHANGE									
126.863	126.938	I-70 EBL	396.00	396.0	99.0		396.0	560.0	GORE LINE MARKINGS AND MAINLINE MARKINGS
126.938	127.098	I-70 EBL	844.80	844.8	211.2		844.8		EXIT RAMP GORE TO ENTRANCE RAMP GORE AT RTE. 763
127.098	127.140	I-70 EBL	221.76	221.8	55.4		221.8	345.0	ENTRANCE RAMP GORE AND MAINLINE MARKINGS
127.140	127.185	I-70 EBL	237.60	237.6	59.4	59.4	237.6		ALONG RAMP ACCEL LANE - INCL. DASHED LANE LINE
127.185	127.238	I-70 EBL	279.84	279.8	70.0		279.8		TO END OF ENTRANCE RAMP ACCEL. LANE TAPER
127.238	128.438	I-70 EBL	6336.00	6336.0	1584.0		6336.0		TO RTE. 63 INTERCHANGE DECEL TAPER
128.438	128.710	I-70 EBL	1436.16	1436.16	359.0	359.0	1436.2		ALONG DECEL LANE AT RTE. 63 EXIT
RTE. 63 INTERCHANGE									
128.710	128.800	I-70 EBL	475.20	475.20	118.8		475.2	615.0	GORE LINE MARKINGS & MAINLINE MARKINGS
128.800	129.070	I-70 EBL	1425.60	1425.60	356.4		1425.6		EXIT RAMP GORE TO ENTRANCE RAMP GORE AT RTE. 63
129.070	129.110	I-70 EBL	211.20	211.20	52.8		211.2	420.0	ENTRANCE RAMP GORE & MAINLINE MARKINGS
129.110	129.199	I-70 EBL	469.92	469.92	117.5	117.5	469.9		ALONG ENTR. RAMP ACCEL LANE AT RTE. 63
129.199	129.299	I-70 EBL	528.00	528.00	132.0		528.0		TO END OF ACCEL LANE TAPER
129.299	130.648	I-70 EBL	7122.72	7122.72	1780.7		7122.7		TO ST. CHARLES RD. INTERCHANGE DECEL TAPER
ST. CHARLES RD. INTERCHANGE									
130.648	130.798	I-70 EBL	792.000	792.00	198.0	198.0	792.0		ALONG DECEL LANE TO GORE POINT
130.800	130.858	I-70 EBL	306.24	306.24	76.6		306.2	380.0	GORE LINE MARKINGS & MAINLINE MARKINGS
130.858	131.099	I-70 EBL	1272.48	1272.48	318.1		1272.5		EXIT RAMP GORE TO ENTRANCE RAMP GORE AT ST.CHARLES RD
131.099	131.159	I-70 EBL	316.80	316.80	79.2		316.8	485.0	ENTRANCE RAMP GORE AND MAINLINE MARKINGS
131.159	131.201	I-70 EBL	221.76	221.76	55.4	55.4	221.8		ALONG ENTRANCE RAMP ACCEL. LANE AT ST. CHARLES RD.
131.201	131.300	I-70 EBL	522.72	522.72	130.7		522.7		TO END OF ENTR. RAMP ACCEL. LANE TAPER
131.300	133.435	I-70 EBL	11272.80	11272.80	2818.2		11272.8		TO RTE. Z INTERCHANGE DECEL TAPER
RTE. Z INTERCHANGE									
133.435	133.498	I-70 EBL	332.64	332.64	83.2	83.2	332.6		MAINLINE AND DECEL LANE LINE STRIPE
133.498	133.540	I-70 EBL	221.76	221.76	55.4		221.8	455.0	GORE LINE MARKINGS AND MAINLINE MARKINGS
133.540	133.749	I-70 EBL	1103.5	1103.5	275.9		1103.5		EXIT RAMP GORE TO ENTRANCE RAMP GORE AT RTES. 40 & UU
133.749	133.790	I-70 EBL	216.48	216	54		216	390	ENTRANCE RAMP GORE AND MAINLINE MARKINGS
133.790	133.835	I-70 EBL	237.60	237.60	59.4	59.4	237.6		ALONG ENTRANCE RAMP ACCEL. LANE AT RTES. 40 AND 5
133.835	133.899	I-70 EBL	337.92	337.92	84.5		337.9		TO END OF ENTR. RAMP ACCEL. LANE TAPER
133.899	136.529	I-70 EBL	13886.40	13886.40	3471.6		13886.4		TO END OF BOONE COUNTY
SUBTOTAL (4)				61073	15268	1737	61073	5615	

STATE OF MISSOURI

PATRICK J. HAKE

NUMBER

PE-2010000820

PROFESSIONAL ENGINEER

THIS SHEET HAS BEEN SIGNED, SEALED AND DATED ELECTRONICALLY.

DATE PREPARED

9/5/2023

ROUTE

1 - 70

DISTRICT

CD

STATE

MO

SHEET NO.

3

COUNTY

COOPER, BOONE & CALLAWAY

JOB NO.

JCD0096

CONTRACT ID.

PROJECT NO.

BRIDGE NO.

DESCRIPTION

DATE

MISSOURI HIGHWAYS AND TRANSPORTATION COMMISSION

105 WEST CAPITOL

JEFFERSON CITY, MO 65102

1-888-ASK-MODOT (1-888-275-6636)

PAVEMENT MARKING - HIGH BUILD PAINT WITH TYPE L BEADS									
EB 170 LOG MILE	EB 170 LOG MILE	LOCATION	LENGTH	6 IN. SOLID YELLOW L.F.	6 IN. INTERMITTENT WHITE L.F.	6 IN. DOTTED WHITE 3' / 9' L.F.	6 IN. SOLID WHITE L.F.	12 IN. SOLID WHITE L.F.	REMARKS
CALLAWAY COUNTY									
136.529	137.478	I-70 EBL	5010.72	5010.72	1252.7		5010.7		CO. LINE TO RTE. JJ AND RTE. D INTERCHANGE DECEL TAPER
RTE. J INTERCHANGE									
137.478	137.537	I-70 EBL	311.52	311.52	77.9	77.9	311.5		ALONG DECEL LANE TO GORE POINT
137.537	137.578	I-70 EBL	216.48	216.48	54.1		216.5	415.0	GORE LINE MARKINGS & MAINLINE MARKINGS
137.578	137.853	I-70 EBL	1452.00	1452.00	363.0		1452.0		EXIT RAMP GORE TO ENTRANCE RAMP GORE AT RTE. J
137.853	137.892	I-70 EBL	205.92	205.92	51.5		205.9	370.0	ENTRANCE RAMP GORE & MAINLINE MARKINGS
137.892	137.967	I-70 EBL	396.00	396.00	99.0	99.0	396.0		ALONG ENTR. RAMP ACCEL LANE AT RTE. J
137.967	138.036	I-70 EBL	364.32	364.32	91.1		364.3		TO END OF ACCEL LANE TAPER
RTE. M AND RTE. HH INTERCHANGE									
138.036	143.955	I-70 EBL	31252.32	31252.32	7813.1		31252.3		TO RTE. M AND RTE. HH INTERCHANGE DECEL LANE
RTE. M AND RTE. HH INTERCHANGE									
143.955	144.008	I-70 EBL	279.84	279.84	70.0	70.0	279.8		ALONG DECEL LANE TO GORE POINT
144.008	144.053	I-70 EBL	237.60	237.60	59.4		237.6	415.0	GORE LINE MARKINGS & MAINLINE MARKINGS
144.053	144.335	I-70 EBL	1488.96	1488.96	372.2		1489.0		EXIT RAMP GORE TO ENTRANCE RAMP GORE AT RTE. J AND O
144.335	144.388	I-70 EBL	279.84	279.84	70.0		279.8	535.0	ENTRANCE RAMP GORE AND MAINLINE MARKINGS
144.388	144.443	I-70 EBL	290.40	290.40	72.6	72.6	290.4		ALONG ENTRANCE RAMP ACCEL. LANE AT RTE. J AND O
144.443	144.508	I-70 EBL	343.20	343.20	85.8		343.2		TO END OF ENTR. RAMP ACCEL. LANE TAPER
RTE. 54 INTERCHANGE									
147.719	147.758	I-70 EBL	205.92	205.92	51.5	51.5	205.9		ALONG DECEL LANE TO GORE POINT
147.758	147.794	I-70 EBL	190.08	190.08	47.5		190.1	310.0	GORE LINE MARKINGS AND MAINLINE MARKINGS
147.794	148.116	I-70 EBL	1700.2	1700.2	425.1		1700.2		EXIT RAMP GORE TO ENTRANCE RAMP GORE AT RTE. 54
148.116	148.168	I-70 EBL	274.56	274.6	68.6		274.6	410.0	ENTRANCE RAMP GORE AND MAINLINE MARKINGS
148.168	148.238	I-70 EBL	369.60	369.60	92.4	92.4	369.6		ALONG ENTRANCE RAMP ACCEL. LANE AT RTE. 54
148.238	148.310	I-70 EBL	380.16	380.16	95.0		380.2		TO END OF ENTR. RAMP ACCEL. LANE TAPER
RTE. A AND RTE. Z INTERCHANGE									
148.310	155.098	I-70 EBL	35840.64	35840.64	8960.2		35840.6		TO RTE. A AND RTE. Z INTERCHANGE DECEL TAPER
RTE. A AND RTE. Z INTERCHANGE									
155.098	155.238	I-70 EBL	739.20	739.20	184.8	184.8	739.2		ALONG DECEL LANE TO GORE POINT
155.238	155.280	I-70 EBL	221.76	221.76	55.4		221.8	470.0	GORE LINE MARKINGS AND MAINLINE MARKINGS
155.280	155.594	I-70 EBL	1657.92	1657.92	414.5		1657.9		EXIT RAMP GORE TO ENTRANCE RAMP GORE AT RTE. A AND RTE. Z
155.594	155.635	I-70 EBL	216.48	216.48	108.2		216.5	370.0	ENTRANCE RAMP GORE AND MAINLINE MARKINGS
155.635	155.718	I-70 EBL	438.24	438.24	109.6	109.6	438.2		ALONG ENTR. RAMP ACCEL. LANE AT RTE. A AND RTE. Z
155.718	155.818	I-70 EBL	528.00	528.00	132.0		528.0		TO END OF ENTR. RAMP ACCEL. LANE TAPER
RTE. D AND RTE. YY INTERCHANGE									
155.818	160.988	I-70 EBL	27297.60	27297.60	6824.4		27297.6		TO RTE. D AND RTE. YY INTERCHANGE DECEL TAPER
RTE. D AND RTE. YY INTERCHANGE									
160.988	161.119	I-70 EBL	691.68	691.68	172.9	172.9	691.7		ALONG DECEL LANE TO GORE POINT
161.119	161.180	I-70 EBL	322.08	322.08	80.5		322.1	665.0	GORE LINE MARKINGS AND MAINLINE MARKINGS
161.180	161.461	I-70 EBL	1483.68	1483.68	370.9		1483.7		EXIT RAMP GORE TO ENTRANCE RAMP GORE AT BUS.LP.70
161.461	161.520	I-70 EBL	311.52	311.52	77.9		311.5	550.0	ENTRANCE RAMP GORE AND MAINLINE MARKINGS
161.520	161.619	I-70 EBL	522.72	522.72	130.7	130.7	522.7		ALONG ENTR. RAMP ACCEL. LANE
161.619	161.697	I-70 EBL	411.84	411.84	103.0		411.8		TO END OF ENTR. RAMP ACCEL. LANE TAPER
RTE. D AND RTE. YY INTERCHANGE									
161.697	164.749	I-70 EBL	16114.56	16114.56	4028.6		16114.6		TO END OF CALLAWAY COUNTY
SUBTOTAL (5)				149002	37305	1061	149002	4510	

STATE OF MISSOURI

THIS SHEET HAS BEEN
SIGNED, SEALED AND DATED
ELECTRONICALLY.

DATE PREPARED
9/5/2023

ROUTE
1-70

STATE
MO

DISTRICT
CD

SHEET NO.
3

COUNTY
COOPER, BOONE
& CALLAWAY

JOB NO.
JCD0096

CONTRACT ID.

PROJECT NO.

BRIDGE NO.

DESCRIPTION

DATE

MISSOURI HIGHWAYS AND TRANSPORTATION
COMMISSION

105 WEST CAPITOL
JEFFERSON CITY, MO 65102
1-888-ASK-MODOT (1-888-273-6636)

PAVEMENT MARKING - HIGH BUILD PAINT WITH TYPE L BEADS							
LOG MILE	LOG MILE	LOCATION	LENGTH	6 IN. SOLID YELLOW L.F.	6 IN. INTERMITTENT WHITE L.F.	6 IN. SOLID WHITE L.F.	REMARKS
COOPER COUNTY I-70 EB RAMPS							
RTE. K INTERCHANGE				EXIT RAMPS: LOGS BEGIN AT END OF GORE STRIPE, ENTR. RAMPS: LOGS BEGIN AT EOP AT TOP OF RAMP			
0.000	0.226	RTE. K EXIT RAMP	1193.28	1194.00		1207.0	
0.000	0.113	RTE. K ENTR. RAMP	596.64	610.00		645.0	
RTES. 41/135 INTERCHANGE							
0.000	0.129	RTES. 41/135 EXIT RAMP	681.12	683.00		708.0	
0.000	0.132	RTES. 41/135 ENTR. RAMP	696.96	696.00		722.0	
RTE. 5 INTERCHANGE							
0.000	0.187	RTE. 5 EXIST RAMP	987.36	948.00		1376.0	
0.000	0.242	RTE. 5 ENTR. RAMP	1277.76	1277.76		1009.0	
RTE. B INTERCHANGE							
0.000	0.170	RTE. B EXIT RAMP	897.60	887.00		907.0	
0.000	0.121	RTE. B ENTR. RAMP	638.88	638.00		657.0	
REST AREA							
0.000	0.027	REST AREA EXIT RAMP	142.56	134.00		76.0	END WHITE STRIPE AT LANE SPLIT BEG. RADIUS PT.
0.000	0.016	REST AREA ENTR. RAMP	84.48	84.48		26.0	BEGIN WHITE STRIPE AT LANE SPLIT END OF RADIUS PT.
RTE. 87 INTERCHANGE							
0.000	0.173	RTE. 87 EXIT RAMP	916.25	918.00		932.0	
0.000	0.130	RTE. 87 ENTR. RAMP	686.40	690.00		730.0	
RTE. 179 INTERCHANGE							
0.000	0.159	RTE. 179 EXIT RAMP	839.5	833.0		866.0	
0.000	0.136	RTE. 179 ENTR. RAMP	718.08	727		750	
		SUBTOTAL (6)		10320		10611	

PAVEMENT MARKING - HIGH BUILD PAINT WITH TYPE L BEADS							
LOG MILE	LOG MILE	LOCATION	LENGTH	6 IN. SOLID YELLOW L.F.	6 IN. INTERMITTENT WHITE L.F.	6 IN. SOLID WHITE L.F.	REMARKS
BOONE COUNTY I-70 EB RAMPS							
RTE. BB INTERCHANGE				EXIT RAMPS: LOGS BEGIN AT END OF GORE STRIPE, ENTR. RAMPS: LOGS BEGIN AT EOP AT TOP OF RAMP			
0.000	0.153	RTE. BB EXIT RAMP	807.84	875.00		882.0	INCLUDES STRIPE ALONG ISLAND
0.000	0.180	RTE. BB ENTR. RAMP	950.40	945.00		991.0	
RTE. J INTERCHANGE							
0.000	0.105	RTE. J EXIT RAMP	554.40	560.00		578.0	
0.000	0.109	RTE. J ENTR. RAMP	575.52	582.00		588.0	
RTE. 40 INTERCHANGE							
0.000	0.180	RTE. 40 EXIT RAMP	950.40	950.00		987.0	
0.000	0.094	RTE. 40 ENTR. RAMP	496.32	528.00		499.0	BEGIN AT RTE. UU
RTE. 740 INTERCHANGE							
0.000	0.165	RTE. 740 EXIT RAMP	871.20	871.20		871.2	OMIT DDI INTERCHANGE STRIPING
0.000	0.118	RTE. 740 ENTR. RAMP	623.04				OMIT STRIPING ON RAMP TO ENTRANCE GORE POINT
BUS. LOOP I-70 INTERCHANGE							
0.000	0.129	BUS. LOOP I-70 EXIT RAMP	681.12	681.12		681.1	OMIT STRIPE ON CONCRETE APPROACH TO ROUNDABOUT
0.039	0.183	BUS. LOOP I-70 ENTR. RAMP	760.32	760.32		760.3	BEGIN STRIPING AT RAMP ASPHALT PAVEMENT JOINT
RTE. 163 INTERCHANGE							
0.000	0.095	RTE. 163 EXIT RAMP	501.60	471.00		672.0	END WHITE EDGELINE AT RADIUS POINT - INCL. LANE LINE
0.015	0.095	RTE. 163 ENTR. RAMP	422.40	422.40		422.4	
RTE. 763 INTERCHANGE							
0.000	0.053	RTE. 763 EXIT RAMP	279.8	279.8		618.0	END STRIPING PRIOR TO ROUNDABOUT PVMT MARKINGS, INCL. LANE LINES
0.023	0.067	RTE. 763 ENTR. RAMP	232.32	232		232	BEGIN STRIPING AT RADIUS POINT BEYOND ROUNDABOUT EXIT MARKINGS
RTE. 63 INTERCHANGE							
0.000	0.095	RTE. 63 EXIT RAMP	501.60	501	157	1124	DOES NOT INCLUDE DASHED STRIPE THROUGH INTERSECTION
0.000	0.180	RTE. 63 ENTR. RAMP	950.40	960		985	DOES NOT INCLUDE STRIPE AROUND ISLAND
ST. CHARLES RD. INTERCHANGE							
0.000	0.137	ST. CHARLES RD. EXIT RAMP	723.36	738		1110	INCL. LANE LINES
0.000	0.120	ST. CHARLES RD. ENTR. RAMP	633.60	564		672	BEGIN YELLOW STRIPE AT RAMP RADIUS PT.
RTE. Z INTERCHANGE							
0.000	0.098	RTE. Z EXIT RAMP	517.44	562		795	
0.000	0.105	RTE. Z ENTR. RAMP	554.40	529		528	
		SUBTOTAL (7)		12012	157	13996	

STATE OF MISSOURI

PATRICK J. HAKE

NUMBER PE-2010000820

PROFESSIONAL ENGINEER

THIS SHEET HAS BEEN SIGNED, SEALED AND DATED ELECTRONICALLY.

DATE PREPARED 9/5/2023

ROUTE 1-70

DISTRICT CD

STATE MO

SHEET NO. 3

COUNTY COOPER, BOONE & CALLAWAY

JOB NO. JCD0096

CONTRACT ID.

PROJECT NO.

BRIDGE NO.

DESCRIPTION

DATE

MISSOURI HIGHWAYS AND TRANSPORTATION COMMISSION

MoDOT

105 WEST CAPITOL JEFFERSON CITY, MO 65102 1-888-ASK-MODOT (1-888-275-6636)

PAVEMENT MARKING - HIGH BUILD PAINT WITH TYPE L BEADS							
LOG MILE	LOG MILE	LOCATION	LENGTH	6 IN. SOLID YELLOW L.F.	6 IN. INTERMITTENT WHITE L.F.	6 IN. SOLID WHITE L.F.	REMARKS
CALLAWAY COUNTY I-70 EB RAMPS							
ROUTE J INTERCHANGE				EXIT RAMPS: LOGS BEGIN AT END OF GORE STRIPE, ENTR. RAMPS: LOGS BEGIN AT EOP AT TOP OF RAMP			
0.000	0.148	RTE. J EXIT RAMP	781.44	792.00		807.0	
0.000	0.123	RTE. J ENTR. RAMP	649.44	658.00		686.0	
ROUTE M INTERCHANGE							
0.000	0.140	RTE. M EXIT RAMP	739.20	743.00		773.0	
0.000	0.142	RTE. M ENTR. RAMP	749.76	760.00		777.0	
ROUTE 54 INTERCHANGE RAMP							
0.000	0.151	RTE. 54 EXIT RAMP	797.28	789.00		1078.0	
0.000	0.162	RTE. 54 ENTR. RAMP	855.36	859.00		902.0	
RTES. Z & A INTERCHANGE							
0.000	0.143	RTE.A/Z EXIT RAMP	755.04	775.00		780.0	
0.000	0.172	RTE. A/Z ENTR. RAMP	908.16	914.00		945.0	
RTES. D & YY INTERCHANGE							
0.000	0.130	RTES. D/YY EXIT RAMP	686.40	694.00		744.0	
0.000	0.158	RTES. D/YY ENTR.RAMP	834.24	819.00		862.0	
		SUBTOTAL (8)		7803		8354	

STATE OF MISSOURI

PAVEMENT MARKING

STATE OF MISSOURI

PROFESSIONAL ENGINEER

THIS SHEET HAS BEEN SIGNED, SEALED AND DATED ELECTRONICALLY.

DATE PREPARED
9/5/2023

ROUTE
1 - 70

DISTRICT
CD

STATE
MO

SHEET NO.
3

COUNTY
COOPER, BOONE & CALLAWAY

JOB NO.
JCD0096

CONTRACT ID.

PROJECT NO.

BRIDGE NO.

DESCRIPTION

DATE

MISSOURI HIGHWAYS AND TRANSPORTATION COMMISSION

MoDOT


105 WEST CAPITOL JEFFERSON CITY, MO 65102

1-888-ASK-MODOT (1-888-275-6636)

SUMMARY OF QUANTITIES

SHEET 6 OF 12

PAVEMENT MARKING - HIGH BUILD PAINT WITH TYPE L BEADS									
WB 170 LOG MILE	WB 170 LOG MILE	LOCATION	LENGTH	6 IN. SOLID YELLOW L.F.	6 IN. INTERMIT. WHITE L.F.	6 IN. DOTTED WHITE 3' /9' L.F.	6 IN. SOLID WHITE L.F.	12 IN. SOLID WHITE L.F.	REMARKS
CALLAWAY COUNTY									
85.258	88.426	I-70 WBL	16727.04	16727.0	4181.8		16727.0		CO. LINE TO RTE. YY AND RTE. D INTERCHANGE DECEL TAPER
RTE. D INTERCHANGE									
88.426	88.501	I-70 WBL	396.00	396.0	99.0	99.0	396.0		DECEL LANE MARKINGS & MAINLINE MARKINGS
88.501	88.541	I-70 WBL	211.20	211.2	52.8		211.2	385.0	GORE LINE AND MAINLINE MARKINGS
88.541	88.851	I-70 WBL	1636.80	1636.8	409.2		1636.8		EXIT RAMP GORE TO ENTRANCE RAMP GORE AT RTE. D
88.851	88.901	I-70 WBL	264.00	264.0	66.0		264.0	455.0	ENTRANCE RAMP GORE & MAINLINE MARKINGS
88.901	88.961	I-70 WBL	316.80	316.8	79.2	79.2	316.8		ALONG ENTR. RAMP ACCEL LANE AT RTE. D
88.961	89.011	I-70 WBL	264.00	264.0	66.0		264.0		TO END OF ACCEL LANE TAPER
89.011	94.358	I-70 WBL	28232.16	28232.2	7058.0		28232.2		TO RTE. Z INTERCHANGE DECEL TAPER
RTE. Z AND RTE. A INTERCHANGE									
94.358	94.415	I-70 WBL	300.96	301.0	75.2	75.2	301.0		DECEL LANE MARKINGS & MAINLINE MARKINGS
94.415	94.452	I-70 WBL	195.36	195.4	48.8		195.4	325.0	GORE LINE MARKINGS & MAINLINE MARKINGS
94.452	94.742	I-70 WBL	1531.20	1531.2	382.8		1531.2		EXIT RAMP GORE TO ENTRANCE RAMP GORE AT RTE. J AND O
94.742	94.772	I-70 WBL	158.40	158.4	39.6		158.4	325.0	ENTRANCE RAMP GORE AND MAINLINE MARKINGS
94.772	94.842	I-70 WBL	369.60	369.6	92.4	92.4	369.6		ALONG ENTRANCE RAMP ACCEL. LANE AT RTE. J AND O
94.842	94.902	I-70 WBL	316.80	316.8	79.2		316.8		TO END OF ENTR. RAMP ACCEL. LANE TAPER
94.902	101.805	I-70 WBL	36447.84	36447.8	9112.0		36447.8		TO RTE. 54 INTERCHANGE DECEL TAPER
RTE. 54 NTERCHANGE									
101.805	101.860	I-70 WBL	290.40	290.4	72.6	72.6	290.4		DECEL LANE MARKINGS & MAINLINE MARKINGS
101.860	101.895	I-70 WBL	184.80	184.8	46.2		184.8	280.0	GORE LINE MARKINGS AND MAINLINE MARKINGS
101.895	102.200	I-70 WBL	1610.4	1610.4	402.6		1610.4		EXIT RAMP GORE TO ENTRANCE RAMP GORE AT RTE. 54
102.200	102.225	I-70 WBL	132.00	132.0	33.0		132.0	320.0	ENTRANCE RAMP GORE AND MAINLINE MARKINGS
102.225	102.290	I-70 WBL	343.20	343.2	85.8	85.8	343.2		ALONG ENTRANCE RAMP ACCEL. LANE TO END OF INTERMIT LANE LINE
102.290	102.340	I-70 WBL	264.00	264.0	66.0		264.0		TO END OF ENTR. RAMP ACCEL. LANE TAPER
102.340	105.579	I-70 WBL	17101.92	17101.9	4275.5		17101.9		TO RTE. HH AND RTE. M INTERCHANGE DECEL TAPER
RTE. HH AND RTE. M INTERCHANGE									
105.579	105.634	I-70 WBL	290.40	290.4	72.6	72.6	290.4		DECEL LANE MARKINGS & MAINLINE MARKINGS
105.634	105.669	I-70 WBL	184.80	184.8	46.2		184.8	330.0	GORE LINE MARKINGS AND MAINLINE MARKINGS
105.669	105.949	I-70 WBL	1478.40	1478.4	369.6		1478.4		EXIT RAMP GORE TO ENTRANCE RAMP GORE AT RTE. A AND RTE. Z
105.949	105.985	I-70 WBL	190.08	190.1	47.5		190.1	350.0	ENTRANCE RAMP GORE AND MAINLINE MARKINGS
105.985	106.059	I-70 WBL	390.72	390.7	97.7	97.7	390.7		ALONG ENTR. RAMP ACCEL. LANE AT RTE. A AND RTE. Z
106.059	106.099	I-70 WBL	211.20	211.2	52.8		211.2		TO END OF ENTR. RAMP ACCEL. LANE TAPER
106.099	112.060	I-70 WBL	31474.08	31474.1	7868.5		31474.1		TO RTE. D AND RTE. YY INTERCHANGE DECEL TAPER
RTE. DD AND RTE. J INTERCHANGE									
112.060	112.108	I-70 WBL	253.44	253.4	63.4	63.4	253.4		DECEL LANE MARKINGS & MAINLINE MARKINGS
112.108	112.136	I-70 WBL	147.84	147.8	37.0		147.8	270.0	GORE LINE MARKINGS AND MAINLINE MARKINGS
112.136	112.413	I-70 WBL	1462.56	1462.6	365.6		1462.6		EXIT RAMP GORE TO ENTRANCE RAMP GORE
112.413	112.444	I-70 WBL	163.68	163.7	40.9		163.7	305.0	ENTRANCE RAMP GORE AND MAINLINE MARKINGS
112.444	112.498	I-70 WBL	285.12	285.1	71.3	71.3	285.1		ALONG ENTR. RAMP ACCEL. L

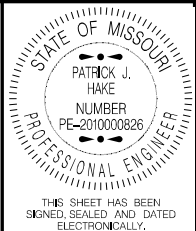

DATE PREPARED	
9/5/2023	
ROUTE	STATE
I - 70	MO
DISTRICT	SHEET NO.
CD	3
COUNTY	
COOPER, BOONE	
& CALLAWAY	
JOB NO.	
JCD0096	
CONTRACT ID.	

PROJECT NO.
BRIDGE NO.

[illegible]

**MISSOURI HIGHWAYS AND TRANSPORTATION
COMMISSION**

MoDOT

105 WEST CAPITOL
JEFFERSON CITY, MO 65102
1-888-ASK-MODOT (1-888-275-6636)

SUMMARY OF QUANTITIES
SHEET 7 OF 12

PAVEMENT MARKING - HIGH BUILD PAINT WITH TYPE L BEADS									
WB 170 LOG MILE	WB 170 LOG MILE	LOCATION	LENGTH	6 IN. SOLID YELLOW L.F.	6 IN. INTERMIT. WHITE L.F.	6 IN. DOTTED WHITE 3' / 9' L.F.	6 IN. SOLID WHITE L.F.	12 IN. SOLID WHITE L.F.	REMARKS
BOONE COUNTY CONTINUED									
RTE. 740 INTERCHANGE									
125.274	125.430	I-70 WBL	823.68	823.7	205.9	205.9	823.7		MAINLINE STRIPES AND DECEL LANE FOR RTE. 740 EXIT RAMP
125.430	125.472	I-70 WBL	221.76	221.8	55.4		140.0	390.0	MAINLINE AND GORE STRIPE ON RTE. 740 EXIT RAMP
125.472	125.804	I-70 WBL	1752.96	1753.0	438.2		1753.0		EXIT RAMP GORE TO ENTR. RAMP GORE
125.804	125.847	I-70 WBL	227.04	227.0	56.8		227.0	455.0	MAINLINE AND RAMP GORE STRIPING
125.847	125.907	I-70 WBL	316.80	316.8	79.2	79.2	316.8		MAINLINE AND ACCEL. LANE STRIPING
125.907	125.970	I-70 WBL	332.64	332.6	83.2		332.6		FROM END OF DASHED STRIPE TO END OF ACCEL. LANE TAPER
125.970	128.584	I-70 WBL	13801.92	13801.9	3450.5		13801.9		TO RTE. UU/40 INTERCHANGE DECEL TAPER
RTE. UU/40 INTERCHANGE									
128.584	128.629	I-70 WBL	237.60	237.6	59.4	59.4	237.6		MAINLINE STRIPES AND DECEL LANE
128.629	128.672	I-70 WBL	227.04	227.0	56.8		227.0	450.0	MAINLINE AND EXIT GORE STRIPING ON EXIT RAMP
128.672	128.984	I-70 WBL	1647.36	1647.4	411.8		1647.4		FROM GORE OF EXIT RAMP TO GORE OF ENTR. RAMP
128.984	129.022	I-70 WBL	200.64	200.6	50.2		200.6	360.0	MAINLINE AND RAMP GORE MARKINGS
129.022	129.086	I-70 WBL	337.92	337.9	84.5	84.5	337.9		MAINLINE AND ACCEL LANE MARKINGS ON ENTR. RAMP
129.086	129.144	I-70 WBL	306.24	306.2	76.6		306.2		TO END OF ENTR. RAMP ACCEL LANE TAPER
129.144	132.113	I-70 WBL	15676.32	15676.3	3919.1		15676.3		TO RTES. O/J RAMP DECEL TAPER
RTES. O/J INTERCHANGE									
132.113	132.160	I-70 WBL	248.16	248.2	62.0	62.1	248.2		MAINLINE STRIPES AND DECEL LANE
132.160	132.202	I-70 WBL	221.76	221.8	55.4		221.8	435.0	MAINLINE AND GORE MARKINGS OF RTES. O/J EXIT RAMP
132.202	132.418	I-70 WBL	1140.48	1140.5	285.1		1140.5		FROM EXIT RAMP GORE TO ENTR. RAMP GORE
132.418	132.464	I-70 WBL	242.88	242.9	60.7		242.9	440.0	MAINLINE AND ENTR. RAMP GORE MARKINGS
132.464	132.523	I-70 WBL	311.52	311.5	77.9	77.9	311.5		MAINLINE AND ACCEL LANE MARKINGS
132.523	132.566	I-70 WBL	227.04	227.0	56.8		227.0		TO END OF RAMP ACCEL LANE TAPER
132.566	134.256	I-70 WBL	8923.20	8923.2	2230.8		8923.2		MAINLINE STRIPING TO RTE. BB INTERCHANGE EXIT RAMP GORE
RTE. BB INTERCHANGE									
134.256	134.301	I-70 WBL	237.60	237.6	59.4		237.6		MAINLINE STRIPES AND DECEL LANE
134.301	134.341	I-70 WBL	211.20	211.2	52.8		211.2	395.0	MAINLINE AND RAMP GORE MARKINGS
134.341	134.641	I-70 WBL	1584.00	1584.0	396.0		1584.0		EXIT RAMP GORE TO ENTR. RAMP GORE
134.641	134.682	I-70 WBL	216.48	216.5	54.1		216.5	385.0	MAINLINE AND ENTR. RAMP GORE MARKINGS
134.682	134.742	I-70 WBL	316.80	316.8	79.2	79.2	316.8		MAINLINE AND ENTR. RAMP MARKINGS
134.742	134.802	I-70 WBL	316.80	316.8	79.2		316.8		TO END OF RAMP ACCEL LANE TAPER
134.802	135.288	I-70 WBL	2566.08	2566.1	641.5		2566.1		TO END OF BOONE COUNTY
SUBTOTAL (11)				52874	13219	648	52792	3310	

PAVEMENT MARKING - HIGH BUILD PAINT WITH TYPE L BEADS									
WB 170 LOG MILE	WB 170 LOG MILE	LOCATION	LENGTH	6 IN. SOLID YELLOW L.F.	6 IN. INTERMIT. WHITE L.F.	6 IN. DASHED WHITE 3' / 9' L.F.	6 IN. SOLID WHITE L.F.	12 IN. SOLID WHITE L.F.	REMARKS
COOPER COUNTY									
135.288	138.299	I-70 WBL	15898.08	15898.1	3974.5		15898.1		COOPER CO. LINE TO RTE. 179/98 EXIT RAMP GORE
RTE. 179/98 INTERCHANGE									
138.299	138.364	I-70 WBL	343.20	343.2	85.8	85.8	343.2		MAINLINE STRIPES AND DECEL LANE
138.364	138.397	I-70 WBL	174.24	174.2	43.6		174.2	350.0	GORE LINE AND MAINLINE MARKINGS
138.397	138.693	I-70 WBL	1562.88	1562.9	390.7		1562.9		EXIT RAMP GORE TO ENTRANCE RAMP GORE AT RTE.179
138.693	138.730	I-70 WBL	195.36	195.4	48.8		195.4	345.0	ENTRANCE RAMP GORE & MAINLINE MARKINGS
138.730	138.833	I-70 WBL	543.84	543.8	136.0	136.0	543.8		ALONG ENTR. RAMP ACCEL LANE
138.833	138.882	I-70 WBL	258.72	258.7	64.7		258.7		TO END OF ENTR. RAMP ACCEL LANE TAPER
138.882	143.400	I-70 WBL	23855.04	23855.0	5963.8		23855.0		TO RTE. 87 EXIT RAMP GORE STRIPE
SUBTOTAL (12)				42831	10708	222	42831	695	

STATE OF MISSOURI

PATRICK J. HAKE

NUMBER PE-2010000820

PROFESSIONAL ENGINEER

THIS SHEET HAS BEEN SIGNED, SEALED AND DATED ELECTRONICALLY.

DATE PREPARED 9/5/2023

ROUTE 1-70

STATE MO

DISTRICT CD

SHEET NO. 3

COUNTY COOPER, BOONE & CALLAWAY

JOB NO. JCD0096

CONTRACT ID.

PROJECT NO.

BRIDGE NO.

DESCRIPTION

DATE

MISSOURI HIGHWAYS AND TRANSPORTATION COMMISSION

105 WEST CAPITOL

JEFFERSON CITY, MO 65102

1-888-ASK-MODOT (1-888-275-6636)

PAVEMENT MARKING - HIGH BUILD PAINT WITH TYPE L BEADS									
WB 170 LOG MILE	WB 170 LOG MILE	LOCATION	LENGTH	6 IN. SOLID YELLOW L.F.	6 IN. INTERMIT. WHITE L.F.	6 IN. DASHED WHITE 3' / 9' L.F.	6 IN. SOLID WHITE L.F.	12 IN. SOLID WHITE L.F.	REMARKS
COOPER COUNTY									
RTE. 87 INTERCHANGE									
143.400	143.470	I-70 WBL	369.60	369.6	92.4	92.4	369.6		MAINLINE STRIPES AND DECEL LANE
143.470	143.500	I-70 WBL	158.40	158.4	39.6		158.4	320.0	MAINLINE AND GORE LINE MARKINGS
143.500	143.780	I-70 WBL	1478.40	1478.4	369.6		1478.4		EXIT RAMP GORE TO ENTRANCE RAMP GORE AT RTE. 87
143.780	143.804	I-70 WBL	126.72	126.7	31.7		126.7	300.0	ENTRANCE RAMP GORE AND MAINLINE MARKINGS
143.804	143.909	I-70 WBL	554.40	554.4	138.6	138.6	554.4		ALONG ENTRANCE RAMP ACCEL. LANE
143.909	143.963	I-70 WBL	285.12	285.1	71.3		285.1		TO END OF ENTR. RAMP ACCEL. LANE TAPER
143.963	145.480	I-70 WBL	8009.76	8009.8	2002.4		8009.8		TO REST AREA EXIT RAMP DECEL TAPER
REST AREA									
145.480	145.525	I-70 WBL	237.60	237.6	59.4	59.4	237.6		MAINLINE STRIPES AND DECEL LANE
145.525	145.552	I-70 WBL	142.56	142.6	35.6		142.6	280.0	GORE LINE MARKINGS AND MAINLINE MARKINGS
145.552	145.774	I-70 WBL	1172.2	1172.2	293.1		1172.2		EXIT RAMP GORE TO ENTRANCE RAMP GORE AT REST AREA
145.774	145.821	I-70 WBL	248.16	248.2	62.0		66.0	405.0	MAINLINE STRIPE AND RAMP GORE MARKINGS
145.821	145.901	I-70 WBL	422.40	422.4	105.6	105.6	66.0		MAINLINE AND ACCEL LANE LINE
145.901	145.927	I-70 WBL	137.28	137.3	34.3		137.3		TO END OF REST AREA ENTR. RAMP TAPER
145.927	146.218	I-70 WBL	1536.48	1536.5	384.1		1536.5		TO RTE. B INTERCHANGE EXIT RAMP GORE
RTE. B INTERCHANGE									
146.218	146.275	I-70 WBL	300.96	301.0	75.2	75.3	301.0		MAINLINE STRIPES AND DECEL LANE
146.275	146.304	I-70 WBL	153.12	153.1	38.3		153.1	320.0	GORE LINE MARKINGS AND MAINLINE MARKINGS
146.304	146.621	I-70 WBL	1673.76	1673.8	418.4		1673.8		EXIT RAMP GORE TO ENTRANCE RAMP GORE AT RTE. B
146.621	146.644	I-70 WBL	121.44	121.4	30.4		121.4	240.0	ENTRANCE RAMP GORE AND MAINLINE MARKINGS
146.644	146.746	I-70 WBL	538.56	538.6	134.6	134.7	538.6		MAINLINE AND ENTR. RAMP ACCEL. LANE
146.746	146.811	I-70 WBL	343.20	343.2	85.8		343.2		TO END OF ENTR. RAMP ACCEL LANE TAPER
146.811	147.900	I-70 WBL	5749.92	5749.9	1437.5		5749.9		TO RTE. 5 INTERCHANGE DECEL TAPER
RTE. 5 INTERCHANGE									
147.900	147.952	I-70 WBL	274.56	274.6	68.6	68.7	274.6		MAINLINE STRIPES AND DECEL LANE
147.952	147.979	I-70 WBL	142.56	142.6	35.6		142.6	300.0	GORE LINE MARKINGS AND MAINLINE MARKINGS
147.979	148.362	I-70 WBL	2022.24	2022.2	505.6		2022.2		MAINLINE MARKINGS TO ENTR. RAMP GORE
148.362	148.400	I-70 WBL	200.64	200.6	50.2		200.6	395.0	MAINLINE AND ENTR. RAMP GORE STRIPE
148.400	148.522	I-70 WBL	644.16	644.2	161.0	161.1	644.2		MAINLINE AND ACCEL LANE MARKINGS TO END OF DASHED LANE LINE
148.522	148.542	I-70 WBL	105.60	105.6	26.4		105.6		TO END OF ACCEL LANE TAPER
148.542	151.782	I-70 WBL	17107.20	17107.2	4276.8		17107.2		RTE. 135/41 INTERCHANGE DECEL TAPER
RTE. 135/41 INTERCHANGE									
151.782	151.825	I-70 WBL	227.04	227.0	56.8	56.8	227.0		MAINLINE STRIPES AND DECEL LANE
151.825	151.863	I-70 WBL	200.64	200.6	50.2		200.6	400.0	MAINLINE AND GORE STRIPE ON RTE. 740 EXIT RAMP
151.863	152.139	I-70 WBL	1457.28	1457.3	364.3		1457.3		EXIT RAMP GORE TO ENTR. RAMP GORE
152.139	152.164	I-70 WBL	132.00	132.0	33.0		132.0	165.0	MAINLINE AND RAMP GORE STRIPING
152.164	152.264	I-70 WBL	528.00	528.0	132.0	132.0	528.0		MAINLINE AND ACCEL. LANE STRIPING
152.264	152.306	I-70 WBL	221.76	221.8	55.4		221.8		TO END OF ACCEL. LANE TAPER
152.306	159.824	I-70 WBL	39695.04	39695.0	9923.8		39695.0		TO ROUTE K EXIT RAMP GORE
RTE. K INTERCHANGE									
159.824	159.903	I-70 WBL	417.12	417.1	104.3	104.3	417.1		MAINLINE STRIPES AND DECEL LANE
159.903	159.924	I-70 WBL	110.88	110.9	27.7		110.9	220.0	MAINLINE AND EXIT GORE STRIPING ON EXIT RAMP
159.924	160.304	I-70 WBL	2006.40	2006.4	501.6		2006.4		FROM GORE OF EXIT RAMP TO GORE OF ENTR. RAMP
160.304	160.334	I-70 WBL	158.40	158.4	39.6		158.4	320.0	MAINLINE AND RAMP GORE MARKINGS
160.334	160.443	I-70 WBL	575.52	575.5	143.9	143.9	575.5		MAINLINE AND ACCEL LANE MARKINGS ON ENTR. RAMP
160.443	160.486	I-70 WBL	227.04	227.0	56.8		227.0		TO END OF ENTR. RAMP ACCEL LANE TAPER
160.486	163.275	I-70 WBL	14725.92	14725.9	3681.5		14725.9		TO END OF COOPER COUNTY
SUBTOTAL (13)				104940	26235	1273	104402	3665	

STATE OF MISSOURI

PATRICK J. HAKE

NUMBER

PE-2010000820

PROFESSIONAL ENGINEER

THIS SHEET HAS BEEN
SIGNED, SEALED AND DATED
ELECTRONICALLY.

DATE PREPARED
9/5/2023

ROUTE
1-70

STATE
MO

DISTRICT
CD

SHEET NO.
3

COUNTY
COOPER, BOONE
& CALLAWAY

JOB NO.
JCD0096

CONTRACT ID.

PROJECT NO.

BRIDGE NO.

DESCRIPTION

DATE


MISSOURI HIGHWAYS AND TRANSPORTATION
COMMISSION

MoDOT

105 WEST CAPITOL
JEFFERSON CITY, MO 65102
1-888-ASK-MODOT (1-888-275-6636)

PAVEMENT MARKING - HIGH BUILD PAINT WITH TYPE L BEADS							
LOG MILE	LOG MILE	LOCATION	LENGTH	6 IN. SOLID YELLOW L.F.	6 IN. INTERMITTENT WHITE L.F.	6 IN. SOLID WHITE L.F.	REMARKS
CALLAWAY COUNTY I-70 WB RAMPS							
ROUTE D/YY INTERCHANGE				EXIT RAMPS: LOGS BEGIN AT END OF GORE STRIPE, ENTR. RAMPS: LOGS BEGIN AT EOP AT TOP OF RAMP			
0.000	0.153	RTE. D/YY EXIT RAMP	807.84	737.00		778.0	
0.000	0.160	RTE. D/YY ENTR. RAMP	844.80	847.00		908.0	
ROUTE A/Z INTERCHANGE							
0.000	0.127	RTE. A/Z EXIT RAMP	670.56	685.00		700.0	
0.000	0.164	RTE. A/Z ENTR. RAMP	865.92	875.00		898.0	
ROUTE 54 INTERCHANGE RAMP							
0.000	0.129	RTE. 54 EXIT RAMP	681.12	663.00		1412.0	
0.000	0.133	RTE. 54 ENTR. RAMP	702.24	656.00		731.0	
RTE.M INTERCHANGE							
0.000	0.123	RTE.M EXIT RAMP	649.44	669.00		691.0	
0.000	0.141	RTE. M ENTR. RAMP	744.48	744.00		777.0	
RTES. J & DD INTERCHANGE							
0.000	0.120	RTES. J/DD EXIT RAMP	633.60	645.00		658.0	
0.000	0.132	RTES. J/DD ENTR.RAMP	696.96	700.00		737.0	
		SUBTOTAL (14)		7221		8290	

PAVEMENT MARKING - HIGH BUILD PAINT WITH TYPE L BEADS							
LOG MILE	LOG MILE	LOCATION	LENGTH	6 IN. SOLID YELLOW L.F.	6 IN. INTERMITTENT WHITE L.F.	6 IN. SOLID WHITE L.F.	REMARKS
BOONE COUNTY I-70 WB RAMPS							
RTE. Z INTERCHANGE				EXIT RAMPS: LOGS BEGIN AT END OF GORE STRIPE, ENTR. RAMPS: LOGS BEGIN AT EOP AT TOP OF RAMP			
0.000	0.105	RTE. Z EXIT RAMP	554.40	562.00		584.0	
0.000	0.107	RTE. Z ENTR. RAMP	564.96	575.00		595.0	
ST. CHARLES RD. INTERCHANGE							
0.000	0.098	ST. CHARLES RD. EXIT RAMP	517.44	534.00		692.0	END LANE LINE STRIPE AT ISLAND MARKING SPLIT
0.000	0.179	ST. CHARLES RD. ENTR. RAMP	945.12	939.00		970.0	
RTE. 63 INTERCHANGE							
0.000	0.137	RTE. 63 EXIT RAMP	723.36	1188.00	121.8	1148.0	END STRIPING AT CONC/ASPH PVMT. JOINT
0.000	0.333	RTE. 63 ENTR. RAMP	1758.24	1764.00	224.0	2274.0	
RTE. 763 INTERCHANGE							
0.000	0.101	RTE. 763 EXIT RAMP	533.28	570.00		770.0	END STRIPING AT CROSSWALK
0.018	0.096	RTE. 763 ENTR. RAMP	411.84	411.84		411.8	BEGIN STRIPING BEYOND ROUNDABOUT PVMT. JOINT
RTE. 163 INTERCHANGE							
0.000	0.104	RTE. 163 EXIT RAMP	549.12	546.00		852.0	END STRIPING AT STOP BAR
0.000	0.071	RTE. 163 ENTR. RAMP	374.88	311.00		489.0	
BUS. LOOP I-70 INTERCHANGE							
0.000	0.127	BUS. LP. I-70 EXIT RAMP	670.56	670.56	18.5	670.6	END STRIPING AT CONC/ASPH PVMT. JT. OF NEW CONSTR.
0.031	0.150	BUS. LP. I-70 ENTR. RAMP	628.32	628.32		628.3	BEGIN STRIPING AT RAMP RADIUS POINT BEYOND ROUNDABOUT LEG
RTE. 740 INTERCHANGE							
0.000	0.055	RTE. 740 EXIT RAMP	290.4	290.4		290.4	END STRIPING AT DDI PVMT JT.(AT BEGIN OF TURN LANE MARKINGS)
0.128	0.202	RTE. 740 ENTR. RAMP	390.72	391		391	BEGIN STRIPING AT END OF DDI PVMT. JT.
RTE. 40 INTERCHANGE							
0.000	0.215	RTE. 40 EXIT RAMP	1135.20	1186		1195	END AT RAMP/RTE. 40 MERGE LANE, INCL. RAMP SPUR TO US 40 S.
0.000	0.127	RTE. 40 ENTR. RAMP	670.56	744		811	
RTE. J INTERCHANGE							
0.000	0.106	RTE. J EXIT RAMP	559.68	570		590	
0.000	0.109	RTE. J ENTR. RAMP	575.52	584		603	
RTE. BB INTERCHANGE							
0.000	0.131	RTE. BB EXIT RAMP	691.68	706		824	
0.000	0.169	RTE. BB ENTR. RAMP	892.32	877		942	
		SUBTOTAL (15)		14048	364	15731	

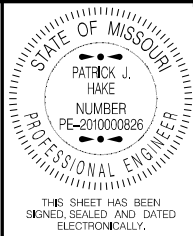


DATE PREPARED	
9/5/2023	
ROUTE	STATE
1 - 70	MO
DISTRICT	SHEET NO.
CD	3
COUNTY	
COOPER, BOONE & CALLAWAY	
JOB NO.	
JCD0096	
CONTRACT ID.	

PROJECT NO.
BRIDGE NO.

DESCRIPTION							


MISSOURI HIGHWAYS AND TRANSPORTATION COMMISSION

105 WEST CAPITOL
JEFFERSON CITY, MO 65102
1-888-ASK-MODOT (1-888-275-6636)

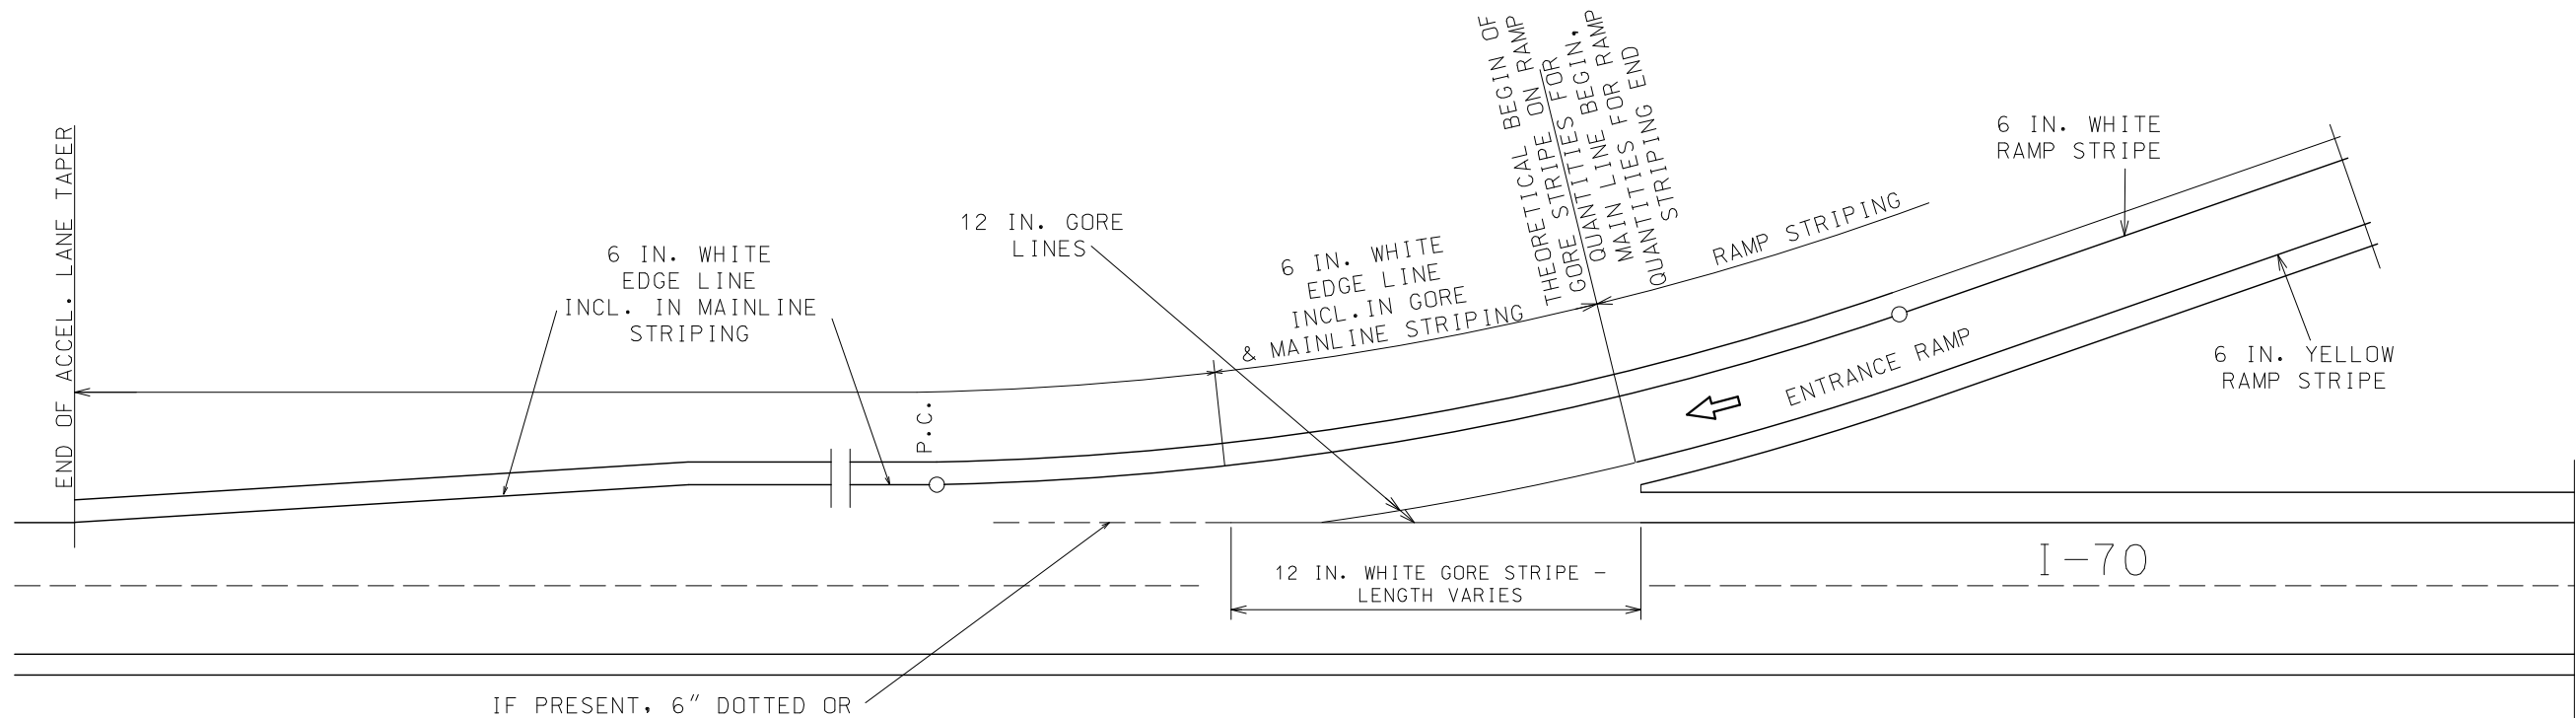


IF PRESENT, 6" DOTTED OR
INTERMIT. LANE LINES
INCL. IN MAINLINE QUANTITIES

**PLAN VIEW "ON" OR "ENTRANCE" RAMPS
MATCH EXISTING STRIPING**

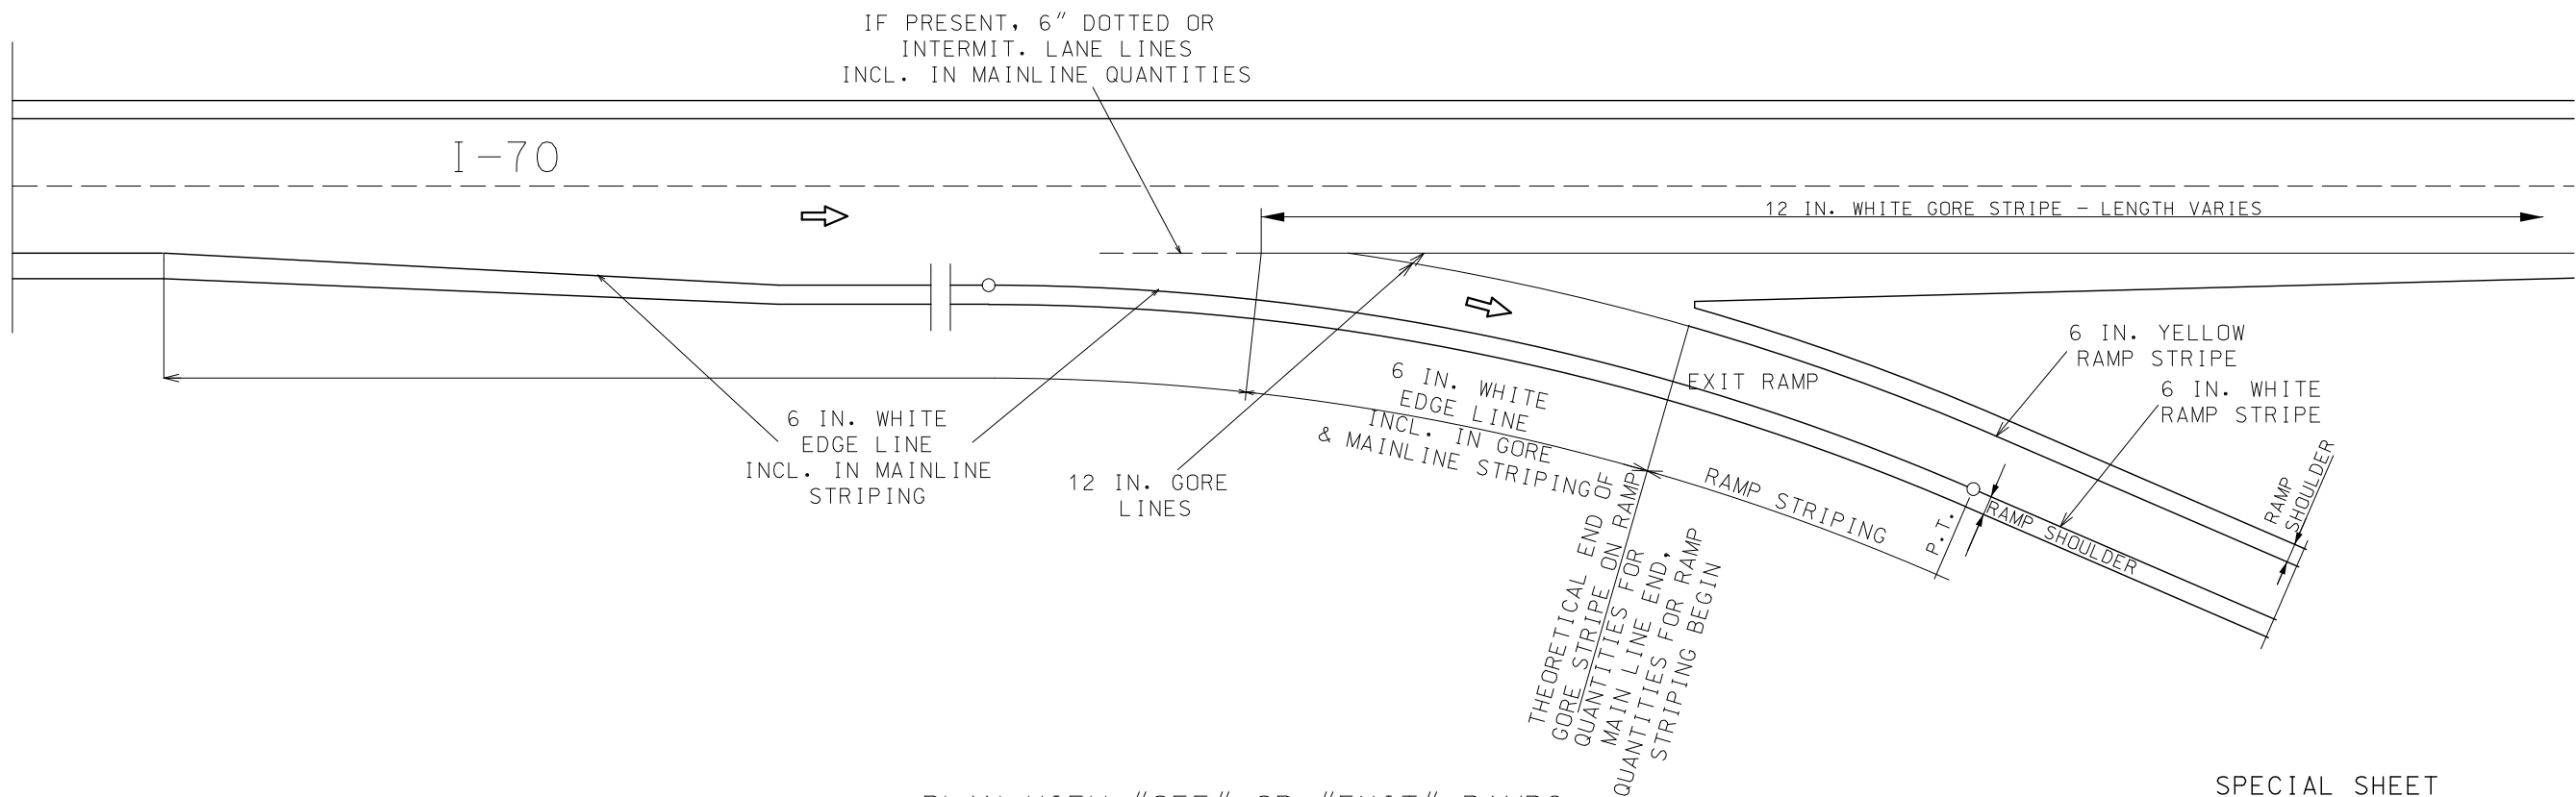

**PLAN VIEW "OFF" OR "EXIT" RAMPS
MATCH EXISTING STRIPING**

SPECIAL SHEET
STRIPING LIMITS AT RAMPS
SHEET 1 OF 1

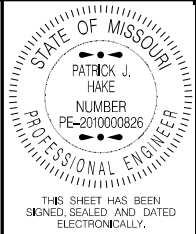


DATE PREPARED 9/5/2023	
ROUTE 1-70	STATE MO
DISTRICT CD	SHEET NO. 4
COUNTY COOPER, BOONE & CALLAWAY	
JOB NO. JCD0096	
CONTRACT ID.	
PROJECT NO.	
BRIDGE NO.	

DESCRIPTION	DATE

MISSOURI HIGHWAYS AND TRANSPORTATION
COMMISSION

105 WEST CAPITOL
JEFFERSON CITY, MO 65102
1-888-ASK-MODOT (1-888-275-6636)

105 WEST CAPITOL
JEFFERSON CITY, MO 65102
1-888-ASK-MODOT (1-888-275-6636)

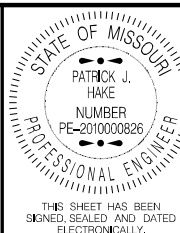

DATE PREPARED 9/5/2023	
ROUTE 1-44	STATE MO
DISTRICT CD	SHEET NO. 2
COUNTY VARIOUS	
JOB NO. JCD0103	
CONTRACT ID.	
PROJECT NO.	
BRIDGE NO.	


DESCRIPTION	DATE

MISSOURI HIGHWAYS AND TRANSPORTATION COMMISSION




105 WEST CAPITOL
JEFFERSON CITY, MO 65102
1-888-ASK-MODOT (1-888-275-6636)

IF A SEAL IS PRESENT ON THIS SHEET IT HAS BEEN ELECTRONICALLY SEALED AND DATED.

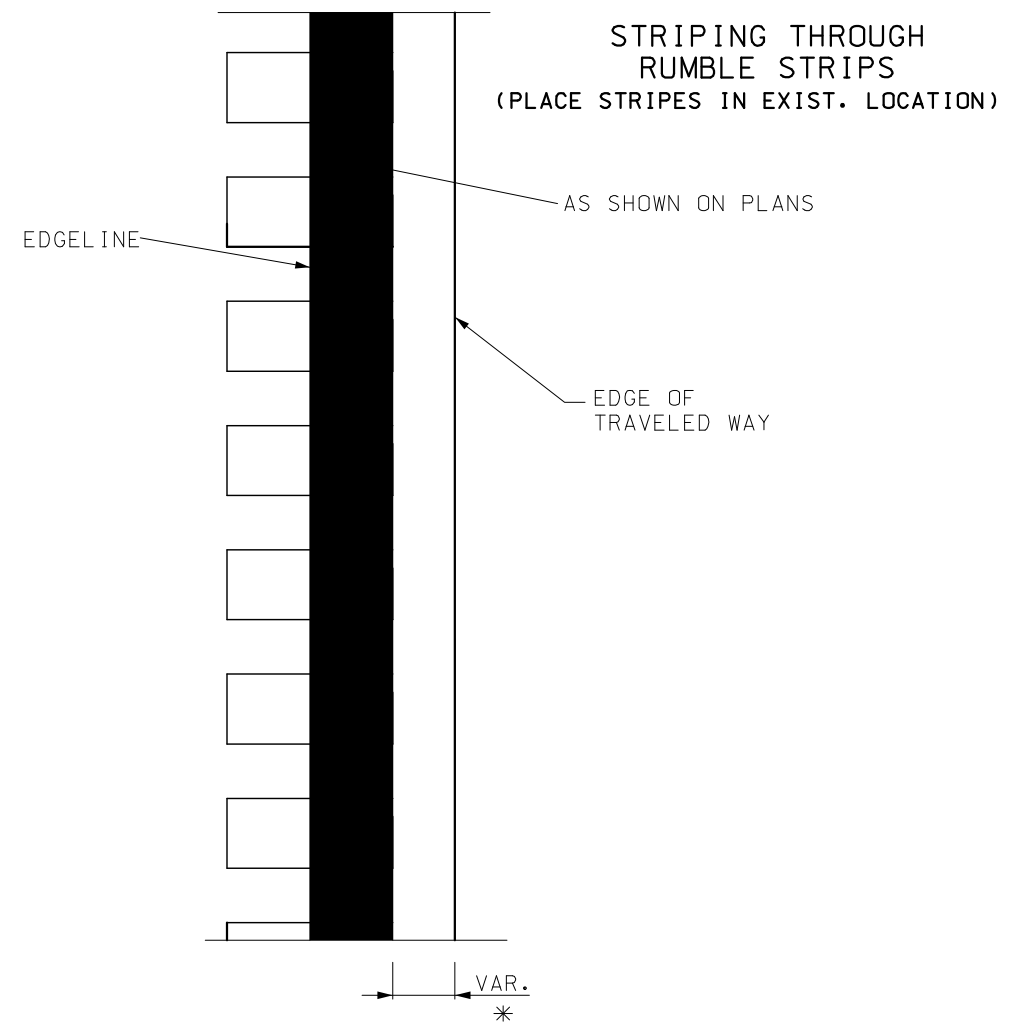


FOR SHOULDERS

* = LATERAL DEVIATION SHALL NOT EXCEED ONE INCH IN 100 FEET.

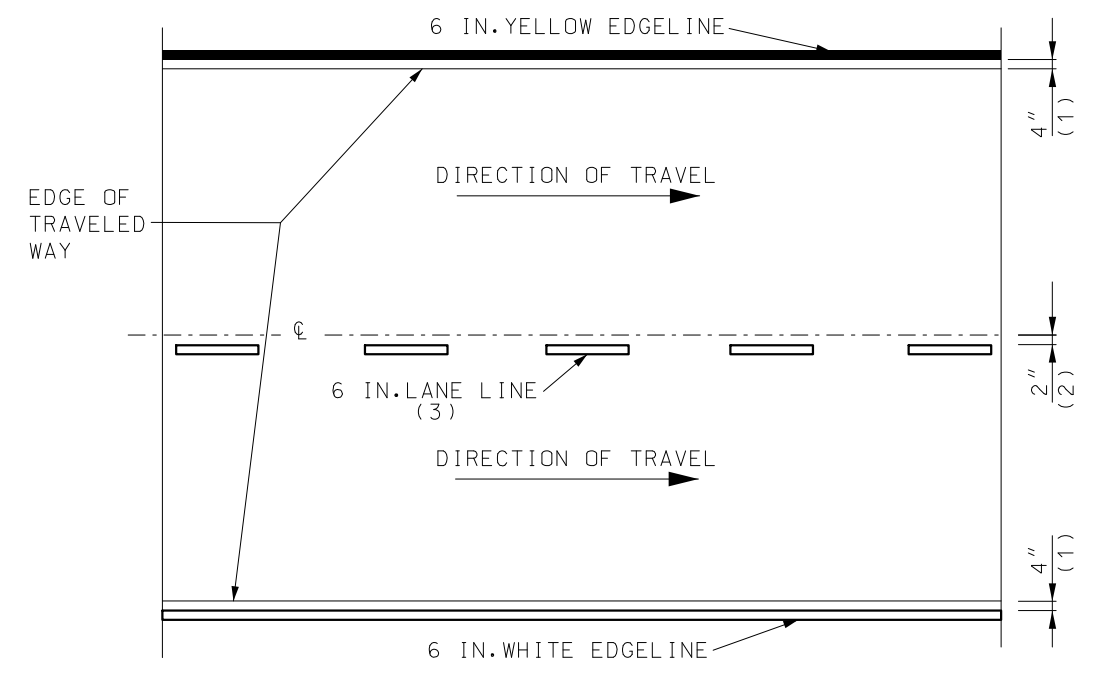

DIVIDED PAVEMENT

- (1) OFFSET FROM EDGE OF TRAVELED WAY (TYP.) PLACE STRIPE IN EXIST. LOCATION.
- (2) OFFSET FROM JOINT (TYP.) PLACE STRIPE IN EXIST. LOCATION
- (3) INTERMITTENT CENTERLINE, ON CONCRETE SECTIONS SHALL INCLUDE BLACK CONTRAST MARKINGS. (NO DIRECT PAY).

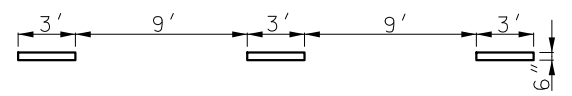


DOTTED LINE 3' LINE 9' SPA.


LEGEND

 WHITE LINE


 YELLOW LINE

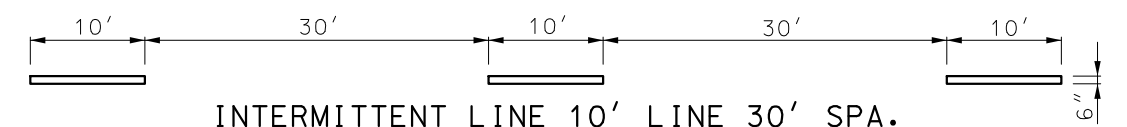

INTERMITTENT LINE 10' LINE 30' SPA.

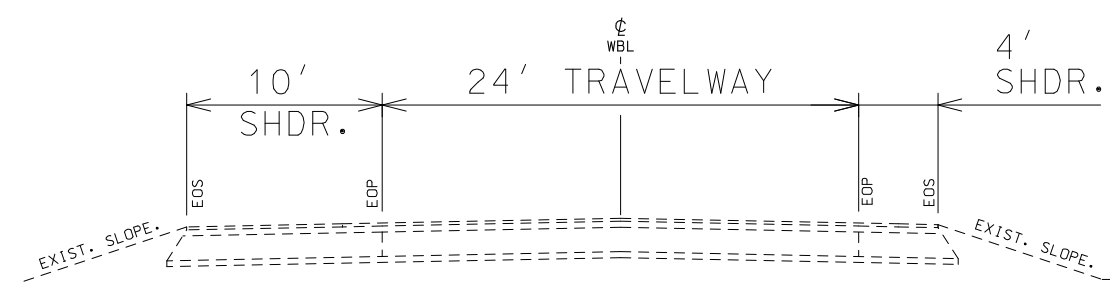

ROUTE 44 WESTBOUND LANE (WBL)
TYPICAL SECTION ON TANGENT

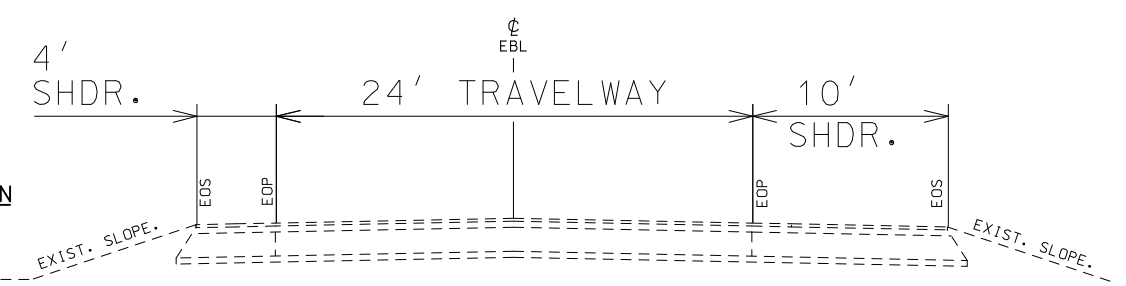


ROUTE 44 EASTBOUND LANE (EBL)
TYPICAL SECTION ON TANGENT

NOT TO SCALE

PAVEMENT MARKING - HIGH BUILD PAINT WITH TYPE L BEADS									
WB I44 LOG MILE	WB I44 LOG MILE	LOCATION	LENGTH	6 IN. SOLID YELLOW L.F.	6 IN. INTERMIT. WHITE L.F.	6 IN. DASHED WHITE 3' / 9' GAP L.F.	6 IN. SOLID WHITE L.F.	12 IN. SOLID WHITE L.F.	REMARKS
CRAWFORD COUNTY									
69.196	91.912	I-44 WBL	119,940.48						EXCEPTION: JOB NO. J513477
91.912	91.997	I-44 WBL	448.80	448.8	112.2		448.8		TO END OF CRAWFORD COUNTY
SUBTOTAL (1)				449	112	0	449	0	

PAVEMENT MARKING - HIGH BUILD PAINT WITH TYPE L BEADS									
WB I44 LOG MILE	WB I44 LOG MILE	LOCATION	LENGTH	6 IN. SOLID YELLOW L.F.	6 IN. INTERMIT. WHITE L.F.	6 IN. DASHED WHITE 3' / 9' GAP L.F.	6 IN. SOLID WHITE L.F.	12 IN. SOLID WHITE L.F.	REMARKS
PHELPS COUNTY (SHEET 1)									
91.997	97.362	I-44 WBL	28,327.2	28,327.2	7,081.8		28,327.2		CRAWFORD/PHELPS CO. LINE TO RTE 8 & 68 EXIT RAMP TAPER
RTES. 8 & 68 INTERCHANGE									
97.362	97.402	I-44 WBL	211.2	211.2	52.8		211.2		MAINLINE / TAPER & DECEL LANE
97.402	97.422	I-44 WBL	105.6	105.6	26.4		105.6	211.0	MAINLINE / EXIT RAMP GORE / DECEL LANE
97.422	97.641	I-44 WBL	1,156.3	1,156.3	289.1		1,156.3		MAINLINE TO ENTRANCE RAMP GORE
97.641	97.681	I-44 WBL	211.2	211.2	52.8		211.2	311.0	MAINLINE / ENTRANCE RAMP GORE / ACEL LANE
97.681	97.781	I-44 WBL	528.0	528.0	132.0		528.0		MAINLINE / ACEL LANE & TAPER
97.781	103.083	I-44 WBL	27,994.6	27,994.6	6,998.7		27,994.6		MAINLINE TO RTE. V EXIT RAMP TAPER
RTE. V INTERCHANGE									
103.083	103.203	I-44 WBL	633.6	633.6	158.4		633.6		MAINLINE / TAPER & DECEL LANE
103.203	103.242	I-44 WBL	205.9	205.9	51.5		205.9	356.0	MAINLINE / EXIT RAMP GORE / DECEL LANE
103.242	103.542	I-44 WBL	1,584.0	1,584.0	396.0		1,584.0		MAINLINE TO ENTRANCE RAMP GORE
103.542	103.562	I-44 WBL	105.6	105.6	26.4		105.6	225.0	MAINLINE / ENTRANCE RAMP GORE / ACEL LANE
103.562	103.602	I-44 WBL	211.2	211.2	105.6		211.2		MAINLINE / ACEL LANE STRIPING / TAPER
103.602	103.682	I-44 WBL	422.4	422.4	105.6		422.4		MAINLINE / ACEL LANE & TAPER
103.682	106.142	I-44 WBL	12,988.8	12,988.8	3,247.2		12,988.8		MAINLINE TO RTE. 63 EXIT RAMP TAPER
RTE. 63 INTERCHANGE									
106.142	106.242	I-44 WBL	528.0	528.0	132.0		528.0		MAINLINE / TAPER & DECEL LANE
106.242	106.282	I-44 WBL	211.2	211.2	105.6		211.2		MAINLINE / TAPER & DECEL LANE STRIPING
106.282	106.322	I-44 WBL	211.2	211.2	52.8		211.2	422.0	MAINLINE / EXIT RAMP GORE / DECEL LANE
106.322	106.744	I-44 WBL	2,228.2	2,228.2	557.1		2,228.2		MAINLINE TO ENTRANCE RAMP GORE
106.744	106.784	I-44 WBL	211.2	211.2	52.8		211.2	422.0	MAINLINE / ENTRANCE RAMP GORE / ACEL LANE
106.784	107.364	I-44 WBL	3,062.4	3,062.4	1,531.2		3,062.4		MAINLINE / ACEL / EXIT LANE STRIPING TO RTE. E EXIT RAMP GORE
RTE. E INTERCHANGE									
107.364	107.383	I-44 WBL	100.3	100.3	25.1		100.3	201.0	MAINLINE / EXIT RAMP GORE / DECEL LANE
107.383	107.663	I-44 WBL	1,478.4	1,478.4	369.6		1,478.4		MAINLINE / TO ENTRANCE RAMP GORE
107.663	107.703	I-44 WBL	211.2	211.2	52.8		211.2	317.0	MAINLINE / ENTRANCE RAMP GORE / ACEL LANE
107.703	107.722	I-44 WBL	100.3	100.3	50.2		100.3		MAINLINE / ACEL LANE STRIPING / TAPER
107.722	107.822	I-44 WBL	528.0	528.0	132.0		528.0		MAINLINE / ACEL LANE & TAPER
107.822	108.200	I-44 WBL	1,995.8	1,995.8	499.0		1,995.8		MAINLINE TO RTE. 72 EXIT RAMP TAPER
KINGSHIGHWAY INTERCHANGE									
108.200	108.300	I-44 WBL	528.0	528.0	132.0		528.0		MAINLINE / TAPER & DECEL LANE
108.300	108.340	I-44 WBL	211.2	211.2	105.6		211.2		MAINLINE / TAPER & DECEL LANE STRIPING
108.340	108.360	I-44 WBL	105.6	105.6	26.4		105.6	211.0	MAINLINE / EXIT RAMP GORE / DECEL LANE
108.360	108.824	I-44 WBL	2,449.9	2,449.9	612.5		2,449.9		MAINLINE TO ENTRANCE RAMP GORE
108.824	108.850	I-44 WBL	137.3	137.3	34.3		137.3	211.0	MAINLINE / ENTRANCE RAMP GORE / ACEL LANE
108.850	108.884	I-44 WBL	179.5	179.5	89.8		179.5		MAINLINE / ACEL LANE STRIPING / TAPER
108.884	109.004	I-44 WBL	633.6	633.6	158.4		633.6		MAINLINE / ACEL LANE & TAPER
109.004	110.905	I-44 WBL	10,037.3	10,037.3	2,509.3		10,037.3		MAINLINE
110.905	110.965	I-44 WBL	316.8	316.8	79.2		316.8		MAINLINE / BEGIN TAPER FOR CLIMBING LANE
110.965	111.305	I-44 WBL	1,795.2	1,795.2	897.6		1,795.2		MAINLINE & STRIPING FOR CLIMBING LANE
111.305	111.365	I-44 WBL	316.8	316.8	79.2		316.8		MAINLINE / END TAPER FOR CLIMBING LANE
111.365	111.665	I-44 WBL	1,584.0	1,584.0	396.0		1,584.0		MAINLINE
111.665	111.705	I-44 WBL	211.2	211.2	52.8		211.2		MAINLINE / BEGIN TAPER FOR CLIMBING LANE
111.705	112.343	I-44 WBL	3,368.6	3,368.6	1,684.3		3,368.6		MAINLINE & STRIPING FOR CLIMBING LANE
112.343	112.443	I-44 WBL	528.0	528.0	132.0		528.0		MAINLINE / END TAPER FOR CLIMBING LANE
112.443	113.363	I-44 WBL	4,857.6	4,857.6	1,214.4		4,857.6		MAINLINE TO RTES. T & C EXIT RAMP TAPER
SUBTOTAL (SHEET 1)				112,812	30,488	0	112,812	2,887	

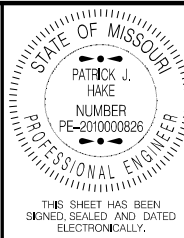

DATE PREPARED 9/5/2023	
ROUTE 1-44	STATE MO
DISTRICT CD	SHEET NO. 3
COUNTY VARIOUS	
JOB NO. JCD0103	
CONTRACT ID.	
PROJECT NO.	
BRIDGE NO.	

DESCRIPTION	DATE								

MISSOURI HIGHWAYS AND TRANSPORTATION COMMISSION

105 WEST CAPITOL
JEFFERSON CITY, MO 65102
1-888-ASK-MODOT (1-888-275-6636)

IF A SEAL IS PRESENT ON THIS SHEET IT HAS BEEN ELECTRONICALLY SEALED AND DATED.

PAVEMENT MARKING - HIGH BUILD PAINT WITH TYPE L BEADS									
WB 144 LOG MILE	WB 144 LOG MILE	LOCATION	LENGTH	6 IN. SOLID YELLOW L.F.	6 IN. INTERMIT. WHITE L.F.	6 IN. DASHED WHITE 3'/9' GAP L.F.	6 IN. SOLID WHITE L.F.	12 IN. SOLID WHITE L.F.	REMARKS
PULASKI COUNTY									
124.442	127.683	I-44 WBL	17,112.5	17,112.5	4,278.1		17,112.5		MAINLINE
127.683	127.743	I-44 WBL	316.8	316.8	79.2		316.8		MAINLINE & CLIMBING LANE TAPER
127.743	128.543	I-44 WBL	4,224.0	4,224.0	2,112.0		4,224.0		MAINLINE & CLIMBING LANE
128.543	128.683	I-44 WBL	739.2	739.2	184.8		739.2		MAINLINE & CLIMBING LANE TAPER
128.683	129.102	I-44 WBL	2,212.3	2,212.3	553.1		2,212.3		MAINLINE TO RTE. 28 EXIT RAMP TAPER
RTE. 28 INTERCHANGE									
129.102	129.202	I-44 WBL	528.0	528.0	132.0		528.0		MAINLINE / TAPER & DECEL LANE
129.202	129.261	I-44 WBL	311.5	311.5	77.9		311.5	431.0	MAINLINE / EXIT RAMP GORE / DECEL LANE
129.261	129.542	I-44 WBL	1,483.7	1,483.7	370.9		1,483.7		MAINLINE TO ENTRANCE RAMP GORE
129.542	129.582	I-44 WBL	211.2	211.2	52.8		211.2	336.0	MAINLINE / ENTRANCE RAMP GORE / ACEL LANE
129.582	129.702	I-44 WBL	633.6	633.6	158.4		633.6		MAINLINE / ACEL LANE & TAPER
129.702	131.602	I-44 WBL	10,032.0	10,032.0	2,508.0		10,032.0		MAINLINE TO BUSINESS 44 & RTE. Y EXIT RAMP TAPER
BUS. 44 & RTE. Y INTERCHANGE									
131.602	131.702	I-44 WBL	528.0	528.0	132.0		528.0		MAINLINE / TAPER & DECEL LANE
131.702	131.802	I-44 WBL	528.0	528.0	264.0		528.0		MAINLINE & DECEL LANE STRIPING
131.802	131.842	I-44 WBL	211.2	211.2	52.8		211.2	365.0	MAINLINE / EXIT RAMP GORE / DECEL LANE
131.842	132.282	I-44 WBL	2,323.2	2,323.2	580.8		2,323.2		MAINLINE TO ENTRANCE RAMP GORE
132.282	132.302	I-44 WBL	105.6	105.6	26.4		105.6	211.0	MAINLINE / ENTRANCE RAMP GORE / ACEL LANE
132.302	132.342	I-44 WBL	211.2	211.2	105.6		211.2		MAINLINE / ACEL LANE STRIPING / TAPER
132.342	132.422	I-44 WBL	422.4	422.4	105.6		422.4		MAINLINE / ACEL LANE & TAPER
132.422	133.222	I-44 WBL	4,224.0	4,224.0	1,056.0		4,224.0		MAINLINE TO BUSINESS 44 EXIT RAMP TAPER
BUS. 44 INTERCHANGE									
133.222	133.282	I-44 WBL	316.8	316.8	79.2		316.8		MAINLINE / TAPER & DECEL LANE
133.282	133.302	I-44 WBL	105.6	105.6	26.4		105.6	211.0	MAINLINE / EXIT RAMP GORE / DECEL LANE
133.302	133.682	I-44 WBL	2,006.4	2,006.4	501.6		2,006.4		MAINLINE TO ENTRANCE RAMP GORE
133.682	133.722	I-44 WBL	211.2	211.2	52.8		211.2	336.0	MAINLINE / ENTRANCE RAMP GORE / ACEL LANE
133.722	133.762	I-44 WBL	211.2	211.2	105.6		211.2		MAINLINE / ACEL LANE STRIPING
133.762	133.842	I-44 WBL	422.4	422.4	105.6		422.4		MAINLINE / ACEL LANE & TAPER
133.842	136.441	I-44 WBL	13,722.7	13,722.7	3,430.7		13,722.7		MAINLINE
RTE. H INTERCHANGE									
136.441	136.541	I-44 WBL	528.0	528.0	132.0		528.0		MAINLINE / TAPER & DECEL LANE
136.541	136.561	I-44 WBL	105.6	105.6	52.8		105.6		MAINLINE & DECEL LANE STRIPING
136.561	136.621	I-44 WBL	316.8	316.8	79.2		316.8	215.0	MAINLINE / EXIT RAMP GORE / DECEL LANE
136.621	137.001	I-44 WBL	2,006.4	2,006.4	501.6		2,006.4		MAINLINE TO ENTRANCE RAMP GORE
137.001	137.041	I-44 WBL	211.2	211.2	52.8		211.2	331.0	MAINLINE / ENTRANCE RAMP GORE / ACEL LANE
137.041	137.081	I-44 WBL	211.2	211.2	105.6		211.2		MAINLINE & ACEL LANE STRIPING
137.081	137.160	I-44 WBL	417.1	417.1	104.3		417.1		MAINLINE / ACEL LANE & TAPER
137.160	139.619	I-44 WBL	12,983.5	12,983.5	3,245.9		12,983.5		MAINLINE / ACEL / ENTR. LANE STRIPING TO RTE. 17 EXIT RAMP TAPER
RTE. 17 INTERCHANGE									
139.619	139.700	I-44 WBL	427.7	427.7	106.9		427.7		MAINLINE / TAPER & DECEL LANE
139.700	139.740	I-44 WBL	211.2	211.2	52.8		211.2	356.0	MAINLINE / EXIT RAMP GORE / DECEL LANE
139.740	140.060	I-44 WBL	1,689.6	1,689.6	422.4		1,689.6		MAINLINE TO ENTRANCE RAMP GORE
140.060	140.100	I-44 WBL	211.2	211.2	52.8		211.2	376.0	MAINLINE / ENTRANCE RAMP GORE / ACEL LANE
140.100	140.220	I-44 WBL	633.6	633.6	158.4		633.6		MAINLINE / ACEL LANE & TAPER
140.220	142.259	I-44 WBL	10,765.9	10,765.9	2,691.5		10,765.9		MAINLINE / ACEL / ENTR. LANE STRIPING TO RTES. 7 EXIT RAMP TAPER
RTE. 7 INTERCHANGE									
142.259	142.379	I-44 WBL	633.6	633.6	158.4		633.6		MAINLINE / TAPER & DECEL LANE
142.379	142.419	I-44 WBL	211.2	211.2	52.8		211.2	375.0	MAINLINE / EXIT RAMP GORE / DECEL LANE
142.419	142.800	I-44 WBL	2,011.7	2,011.7	502.9		2,011.7		MAINLINE TO ENTRANCE RAMP GORE
142.800	142.840	I-44 WBL	211.2	211.2	52.8		211.2	360.0	MAINLINE / ENTRANCE RAMP GORE / ACEL LANE
142.840	142.959	I-44 WBL	628.3	628.3	157.1		628.3		MAINLINE / ACEL LANE & TAPER
142.959	147.240	I-44 WBL	22,603.7	22,603.7	5,650.9		22,603.7		MAINLINE / ACEL / ENTR. LANE STRIPING TO RTES. AB & 133 EXIT RAMP TAPER
RTES. AB & 133 INTERCHANGE									
147.240	147.360	I-44 WBL	633.6	633.6	158.4		633.6		MAINLINE / TAPER & DECEL LANE
147.360	147.380	I-44 WBL	105.6	105.6	26.4		105.6	211.0	MAINLINE / EXIT RAMP GORE / DECEL LANE
147.380	147.774	I-44 WBL	2,080.3	2,080.3	520.1		2,080.3		TO PULASKI & LACLEDE COUNTY LINE
147.774	147.782	I-44 WBL	42.2	42.2	10.6		42.2		MAINLINE TO ENTRANCE RAMP GORE (LACLEDE COUNTY)
147.782	147.822	I-44 WBL	211.2	211.2	52.8		211.2	395.0	MAINLINE / ENTRANCE RAMP GORE / ACEL LANE (LACLEDE COUNTY)
147.822	147.922	I-44 WBL	528.0	528.0	132.0		528.0		MAINLINE / ACEL LANE & TAPER (LACLEDE COUNTY)
SUBTOTAL (3)				123,974	32,367	0	123,974	4,509	

DATE PREPARED
9/5/2023

ROUTE	STATE
I - 44	MO

DISTRICT	SHEET NO
CD	3

COUNTY
VARIOUS

JOB NO.
ICD0103

CONTRACT ID.

PROJECT NO.

BRIDGE NO.


[illegible]MISSOURI HIGHWAYS AND TRANSPORTATION
COMMISSION

105 WEST CAPITOL
JEFFERSON CITY, MO 65102
1-888-ASK-MODOT (1-888-275-6636)

IF A SEAL IS PRESENT ON THIS SHEET IT HAS BEEN ELECTRONICALLY SEALED AND DATED.

SUMMARY OF QUANTITIES
SHEET 3 OF 15

PAVEMENT MARKING - HIGH BUILD PAINT WITH TYPE L BEADS									
WB 144 LOG MILE	WB 144 LOG MILE	LOCATION	LENGTH	6 IN. SOLID YELLOW L.F.	6 IN. INTERMIT. WHITE L.F.	6 IN. DASHED WHITE 3' / 9' GAP L.F.	6 IN. SOLID WHITE L.F.	12 IN. SOLID WHITE L.F.	REMARKS
LACLEDE COUNTY									
147.922	152.860	I-44 WBL	26,072.6	26,072.6	6,518.2		26,072.6		MAINLINE / ACEL / ENTRANCE LANE STRIPING TO RTE. T EXIT RAMP TAPER
RTE. T INTERCHANGE									
152.860	152.900	I-44 WBL	211.2	211.2	52.8		211.2		MAINLINE / TAPER & DECEL LANE
152.900	152.940	I-44 WBL	211.2	211.2	52.8	52.8	211.2		MAINLINE & DECEL LANE STRIPING
152.940	153.040	I-44 WBL	528.0	528.0	132.0		528.0	688.0	MAINLINE / EXIT RAMP GORE / DECEL LANE
153.040	153.420	I-44 WBL	2,006.4	2,006.4	501.6		2,006.4		MAINLINE TO ENTRANCE RAMP GORE
153.420	153.460	I-44 WBL	211.2	211.2	52.8		211.2	400.0	MAINLINE / ENTRANCE RAMP GORE / ACEL LANE
153.460	153.500	I-44 WBL	211.2	211.2	52.8	52.8	211.2		MAINLINE / ACEL LANE STRIPING / TAPER
153.500	153.580	I-44 WBL	422.4	422.4	105.6		422.4		MAINLINE / ACEL LANE & TAPER
153.580	157.718	I-44 WBL	21,848.6	21,848.6	5,462.2		21,848.6		MAINLINE TO RTE. F EXIT RAMP TAPER
RTE. F INTERCHANGE									
157.718	157.757	I-44 WBL	205.9	205.9	51.5		205.9		MAINLINE / TAPER & DECEL LANE
157.757	157.797	I-44 WBL	211.2	211.2	52.8		211.2	390.0	MAINLINE / EXIT RAMP GORE / DECEL LANE
157.797	158.136	I-44 WBL	1,789.9	1,789.9	447.5		1,789.9		MAINLINE TO ENTRANCE RAMP GORE
158.136	158.156	I-44 WBL	105.6	105.6	26.4		105.6	255.0	MAINLINE / ENTRANCE RAMP GORE / ACEL LANE
158.156	158.196	I-44 WBL	211.2	211.2	52.8	52.8	211.2		MAINLINE / ACEL LANE STRIPING / TAPER
158.196	158.276	I-44 WBL	422.4	422.4	105.6		422.4		MAINLINE / ACEL LANE & TAPER
158.276	162.834	I-44 WBL	24,066.2	24,066.2	6,016.6		24,066.2		MAINLINE TO RTE. MM EXIT RAMP TAPER
BUS. 144 & RTE. MM INTERCHANGE									
162.834	162.874	I-44 WBL	211.2	211.2	52.8		211.2		MAINLINE / TAPER & DECEL LANE
162.874	162.915	I-44 WBL	216.5	216.5	54.1		216.5	356.0	MAINLINE / EXIT RAMP GORE / DECEL LANE
162.915	163.214	I-44 WBL	1,578.7	1,578.7	394.7		1,578.7		MAINLINE TO ENTRANCE RAMP GORE
163.214	163.254	I-44 WBL	211.2	211.2	52.8		211.2	350.0	MAINLINE / ENTRANCE RAMP GORE / ACEL LANE
163.254	163.314	I-44 WBL	316.8	316.8	79.2	79.2	316.8		MAINLINE / ACEL LANE STRIPING / TAPER
163.314	163.354	I-44 WBL	211.2	211.2	52.8		211.2		MAINLINE / ACEL LANE & TAPER
163.354	163.935	I-44 WBL	3,067.7	3,067.7	766.9		3,067.7		MAINLINE TO RTE. MM EXIT RAMP TAPER
RTE. 5 INTERCHANGE									
163.395	163.995	I-44 WBL	3,168.0	3,168.0	792.0		3,168.0		MAINLINE / TAPER & DECEL LANE
163.995	164.036	I-44 WBL	216.5	216.5	54.1		216.5	385.0	MAINLINE / EXIT RAMP GORE / DECEL LANE
164.036	164.256	I-44 WBL	1,161.6	1,161.6	290.4		1,161.6		MAINLINE TO ENTRANCE RAMP GORE
164.256	164.296	I-44 WBL	211.2	211.2	52.8		211.2	365.0	MAINLINE / ENTRANCE RAMP GORE / ACEL LANE
164.296	164.336	I-44 WBL	211.2	211.2	52.8	52.8	211.2		MAINLINE / ACEL LANE STRIPING / TAPER
164.336	164.435	I-44 WBL	522.7	522.7	130.7		522.7		MAINLINE / ACEL LANE & TAPER
164.435	165.535	I-44 WBL	5,808.0	5,808.0	1,452.0		5,808.0		MAINLINE TO RTE. MM EXIT RAMP TAPER
BUS. 144 & RTE. W INTERCHANGE									
165.535	165.595	I-44 WBL	316.8	316.8	79.2		316.8		MAINLINE / TAPER & DECEL LANE
165.595	165.635	I-44 WBL	211.2	211.2	52.8	52.8	211.2		MAINLINE & DECEL LANE STRIPING
165.635	165.696	I-44 WBL	322.1	322.1	80.5		322.1	632.0	MAINLINE / EXIT RAMP GORE / DECEL LANE
165.696	165.956	I-44 WBL	1,372.8	1,372.8	343.2		1,372.8		MAINLINE TO ENTRANCE RAMP GORE
165.956	165.976	I-44 WBL	105.6	105.6	26.4		105.6	256.0	MAINLINE / ENTRANCE RAMP GORE / ACEL LANE
165.976	166.061	I-44 WBL	448.8	448.8	112.2	112.2	448.8		MAINLINE / ACEL LANE STRIPING / TAPER
166.061	166.122	I-44 WBL	322.1	322.1	80.5		322.1		MAINLINE / ACEL LANE & TAPER
166.122	169.902	I-44 WBL	19,958.4	19,958.4	4,989.6		19,958.4		MAINLINE TO COUNTY ROAD EXIT RAMP TAPER
COUNTY ROAD INTERCHANGE									
169.902	169.962	I-44 WBL	316.8	316.8	79.2		316.8		MAINLINE / TAPER & DECEL LANE
169.962	170.022	I-44 WBL	316.8	316.8	79.2	79.2	316.8		MAINLINE & DECEL LANE STRIPING
170.022	170.062	I-44 WBL	211.2	211.2	52.8		211.2	356.0	MAINLINE / EXIT RAMP GORE / DECEL LANE
170.062	170.401	I-44 WBL	1,789.9	1,789.9	447.5		1,789.9		MAINLINE TO ENTRANCE RAMP GORE
170.401	170.441	I-44 WBL	211.2	211.2	52.8		211.2	396.0	MAINLINE / ENTRANCE RAMP GORE / ACEL LANE
170.441	170.481	I-44 WBL	211.2	211.2	52.8	52.8	211.2		MAINLINE / ACEL LANE STRIPING
170.481	170.541	I-44 WBL	316.8	316.8	79.2		316.8		MAINLINE / ACEL LANE & TAPER
170.541	174.940	I-44 WBL	23,226.7	23,226.7	5,806.7		23,226.7		MAINLINE / ACEL / ENTR. LANE STRIPING TO RTES. C & A EXIT RAMP TAPER
RTES. C & A INTERCHANGE									
174.940	174.979	I-44 WBL	205.9	205.9	51.5		205.9		MAINLINE / TAPER & DECEL LANE
174.979	175.039	I-44 WBL	316.8	316.8	79.2	79.2	316.8		MAINLINE & DECEL LANE STRIPING
175.039	175.099	I-44 WBL	316.8	316.8	79.2		316.8	497.0	MAINLINE / EXIT RAMP GORE / DECEL LANE
175.099	175.339	I-44 WBL	1,267.2	1,267.2	316.8		1,267.2		MAINLINE TO ENTRANCE RAMP GORE
175.339	175.399	I-44 WBL	316.8	316.8	79.2		316.8	487.0	MAINLINE / ENTRANCE RAMP GORE / ACEL LANE
175.399	175.439	I-44 WBL	211.2	211.2	52.8	52.8	211.2		MAINLINE / ACEL LANE STRIPING
175.439	175.479	I-44 WBL	211.2	211.2	52.8		211.2		MAINLINE / ACEL LANE & TAPER
175.479	179.737	I-44 WBL	22,482.2	22,482.2	5,620.6		22,482.2		MAINLINE / ACEL / ENTR. LANE STRIPING TO RTES. J & Y EXIT RAMP TAPER
RTES. J & Y INTERCHANGE									
179.737	179.777	I-44 WBL	211.2	211.2	52.8		211.2		MAINLINE / TAPER & DECEL LANE
179.777	179.837	I-44 WBL	316.8	316.8	79.2		316.8	467.0	MAINLINE / EXIT RAMP GORE / DECEL LANE
179.837	180.177	I-44 WBL	1,795.2	1,795.2	448.8		1,795.2		MAINLINE TO ENTRANCE RAMP GORE
180.177	180.216	I-44 WBL	205.9	205.9	51.5		205.9	346.0	MAINLINE / ENTRANCE RAMP GORE / ACEL LANE
180.216	180.257	I-44 WBL	216.5	216.5	54.1	54.1	216.5		MAINLINE / ACEL LANE STRIPING
180.257	180.337	I-44 WBL	422.4	422.4	105.6		422.4		MAINLINE / ACEL LANE & TAPER
180.337	181.502	I-44 WBL	6,151.2	6,151.2	1,537.8		6,151.2		TO LACLEDE / WEBESTER COUNTY LINE
SUBTOTAL (4)				180,153	45,039	774	180,153	6,626	
SUMMARY OF QUANTITIES									
SHEET 4 OF 15									

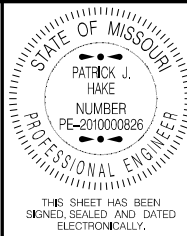

DATE PREPARED 9/5/2023	
ROUTE 1-44	STATE MO
DISTRICT CD	SHEET NO. 3
COUNTY VARIOUS	
JOB NO. JCD0103	
CONTRACT ID.	
PROJECT NO.	
BRIDGE NO.	

DESCRIPTION	DATE						

MISSOURI HIGHWAYS AND TRANSPORTATION COMMISSION




105 WEST CAPITOL
JEFFERSON CITY, MO 65102
1-888-ASK-MODOT (1-888-275-6636)

IF A SEAL IS PRESENT ON THIS SHEET IT HAS BEEN ELECTRONICALLY SEALED AND DATED.

PAVEMENT MARKING - HIGH BUILD PAINT WITH TYPE L BEADS								
WB 144 LOG MILE	WB 144 LOG MILE	LOCATION	LENGTH	6 IN. SOLID YELLOW L.F.	6 IN. INTERMIT. WHITE L.F.	6 IN. DASHED WHITE 3' / 9' GAP L.F.	6 IN. SOLID WHITE L.F.	REMARKS
CRAWFORD I-44 WB RAMPS								
			EXIT RAMPS: LOGS BEGIN AT END OF GORE STRIPE, ENTR. RAMPS: LOGS BEGIN AT EOP AT TOP OF RAMP					
RTES. C & J INTERCHANGE								EXCEPTION: JOB NO. J513477
RTE. H INTERCHANGE								EXCEPTION: JOB NO. J513477
RTE. UU INTERCHANGE								EXCEPTION: JOB NO. J513477
RTE. 19 INTERCHANGE								EXCEPTION: JOB NO. J513477
RTE. F INTERCHANGE								EXCEPTION: JOB NO. J513477
SUBTOTAL (5)				0	0	0	0	

PAVEMENT MARKING - HIGH BUILD PAINT WITH TYPE L BEADS								
WB 144 LOG MILE	WB 144 LOG MILE	LOCATION	LENGTH	6 IN. SOLID YELLOW L.F.	6 IN. INTERMIT. WHITE L.F.	6 IN. DASHED WHITE 3' / 9' GAP L.F.	6 IN. SOLID WHITE L.F.	REMARKS
PHELPS COUNTY I-44 WB RAMPS								
			EXIT RAMPS: LOGS BEGIN AT END OF GORE STRIPE, ENTR. RAMPS: LOGS BEGIN AT EOP AT TOP OF RAMP					
RTE. 8/68 INTERCHANGE								
0	0.10	RTE. 8/68 EXIT RAMP	528.00	543			561	
0	0.12	RTE. 8/68 ENTRANCE RAMP	633.60	682			679	
RTE. V INTERCHANGE								
0	0.157	RTE. V EXIT RAMP	828.96	879			876	
0	0.136	RTE. V ENTRANCE RAMP	718.08	697			686	
RTE. 63 INTERCHANGE								
0	0.142	RTE. 63 EXIT RAMP	749.76	747			1,063	
0	0.244	RTE. 63 ENTRANCE RAMP	1,288.32	1,290			1,285	
RTE. E INTERCHANGE								
0	0.13	RTE. E EXIT RAMP	686.40	675			687	
0	0.139	RTE. E ENTRANCE RAMP	733.92	741			710	
KINGSHIGHWAY INTERCHANGE								
0	0.207	RTE. BUS. LP 44 EXIT RAMP	1,092.96	1,128			1,156	
0	0.194	RTE. BUS. LP 44 ENTRANCE RAMP	1,024.32	1,029			1,040	
RTE. T INTERCHANGE								
0	0.195	RTE. T EXIT RAMP	1,029.60	1,005			1,041	
0	0.203	RTE. T ENTRANCE RAMP	1,071.84	1,006			998	
REST AREA								
0	0.10	REST AREA EXIT RAMP	528.00	763			400	
0	0.07	REST AREA ENTRANCE RAMP	369.60	340			340	
SUGARTREE RD. INTERCHANGE								
0	0.169	SUGAR TREE RD. EXIT RAMP	892.32	812			876	
0	0.118	SUGARTREE RD. ENTRANCE RAMP	623.04	561			568	
RTE. D INTERCHANGE								
0	0.122	RTE.D EXIT RAMP	644.16	590			595	
0	0		0.00	0			0	
RTE. J INTERCHANGE								
0	0.176	RTE. J EXIST RAMP	929.28	835			867	
0	0.138	RTE. J ENTRANCE RAMP	728.64	689			672	
SUBTOTAL (6)				15,012	0	0	15,100	

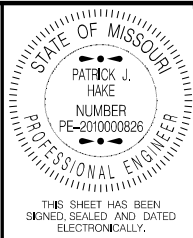

DATE PREPARED 9/5/2023	
ROUTE 1-44	STATE MO
DISTRICT CD	SHEET NO. 3
COUNTY VARIOUS	
JOB NO. JCD0103	
CONTRACT ID.	

PROJECT NO.
BRIDGE NO.

DESCRIPTION	DATE								


MISSOURI HIGHWAYS AND TRANSPORTATION
COMMISSION

105 WEST CAPITOL
JEFFERSON CITY, MO 65102
1-888-ASK-MODOT (1-888-275-6636)

IF A SEAL IS PRESENT ON THIS SHEET IT HAS BEEN ELECTRONICALLY SEALED AND DATED.

PAVEMENT MARKING - HIGH BUILD PAINT WITH TYPE L BEADS							
WB 144 LOG MILE	WB 144 LOG MILE	LOCATION	LENGTH	6 IN. SOLID YELLOW L.F.	6 IN. INTERMIT. WHITE L.F.	6 IN. SOLID WHITE L.F.	REMARKS
PULASKI COUNTY 1-44 WB RAMPS							
			EXIT RAMPS: LOGS	BEGIN AT END OF	GORE STRIPE, ENTR.	RAMPS: LOGS BEGIN AT EOP AT TOP OF RAMP	
RTE. 28 INTERCHANGE							
0	0.166	RTE. 28 EXIT RAMP	876.48	839		829	
0	0.13	RTE. 28 ENTRANCE RAMP	686.40	645		645	
RTE. Y INTERCHANGE							
0	0.268	RTE. Y EXIT RAMP	1,415.04	1,400		1,847	
0	0.201	RTE. Y ENTRANCE. RAMP	1,061.28	1,012		1,036	
RTE. BUS. LOOP 44/OLD RTE. 66 INTERCHANGE							
0	0.187	RTE. LOOP 44 EXIT RAMP	987.36	941		1,138	
0	0.162	RTE. LOOP 44 ENTR.. RAMP	855.36	943		1,051	
RTE. H INTERCHANGE							
0	0.206	RTE. H EXIT RAMP	1,087.68	1,070		1,244	INCLUDE LANE LINE
0	0.174	RTE. H ENTRANCE. RAMP	918.72	925	132	946	DON'T INCL. DASHED WHITE LANE LINE THRU INTERSECT.
RTE. 17 INTERCHANGE							
0	0.088	RTE. 17 EXIT RAMP	464.64	471		497	
0	0.251	RTE. 17 ENTRANCE RAMP	1,325.28	1,342		1,352	
RTES. 7 & P INTERCHANGE							
0	0.175	RTES. 7 & P EXIT RAMP	924.00	885		874	
0	0.197	RTES. 7 & P ENTR.. RAMP	1,040.16	997		971	
RTE. 133 INTERCHANGE							
0	0.139	RTE. 133 EXIST RAMP	733.92	665		690	
0	0.269	RTE. 133 ENTRANCE RAMP	1,420.32	1,363		1,347	
SUBTOTAL (7)				13,498	132	14,467	

PAVEMENT MARKING - HIGH BUILD PAINT WITH TYPE L BEADS							
WB 144 LOG MILE	WB 144 LOG MILE	LOCATION	LENGTH	6 IN. SOLID YELLOW L.F.	6 IN. INTERMIT. WHITE L.F.	6 IN. SOLID WHITE L.F.	REMARKS
LACLEDE COUNTY 1-44 WB RAMPS							
			EXIT RAMPS: LOGS	BEGIN AT END OF	GORE STRIPE, ENTR.	RAMPS: LOGS BEGIN AT EOP AT TOP OF RAMP	
RTE. T INTERCHANGE							
0	0.188	RTE. T EXIT RAMP	992.64	922		954	
0	0.188	RTE. T ENTR. RAMP	992.64	916		900	
RTE. F INTERCHANGE							
0	0.208	RTE. F EXIT RAMP	1,098.24	1,025		1,050	
0	0.138	RTE. F ENTR. RAMP	728.64	649		661	
BUS. LOOP 44 INTERCHANGE							
0	0.156	RTE. BUS. LOOP 44 EXIT RAMP	823.68	823		1,069	INCLUDE LANE LINE
0	0.134	RTE. BUS. LOOP 44 ENTR. RAMP	707.52	667		667	
RTE. 5 INTERCHANGE							
0	0.125	RTE. 5 EXIT RAMP	660.00	649		920	
0	0.095	RTE. 5 ENTR. RAMP	501.60	491		551	
BUS. LOOP 44 INTERCHANGE							
0	0.19	RTE. BUS. LOOP 44 EXIT RAMP	1,003.20	1,017		1,729	INCLUDE LANE LINE
0	0.103	RTE. BUS. LOOP 44 ENTR. RAMP	543.84	548		558	
COUNTY ROAD INTERCHANGE							
0	0.165	CO. RD. EXIST RAMP	871.20	795		835	
0	0.177	CO. RD. ENTR. RAMP	934.56	851		864	
RTES. W & C INTERCHANGE							
0	0.115	RTES. W & C EXIT RAMP	607.20	605		644	
0	0.139	RTES. W & C ENTR. RAMP	733.92	679		679	
RTE. Y INTERCHANGE							
0	0.19	RTE. Y EXIT RAMP	1,003.20	942		949	
0	0.163	RTE. Y ENTR. RAMP	860.64	807		807	
SUBTOTAL (8)				12,386	0	13,837	

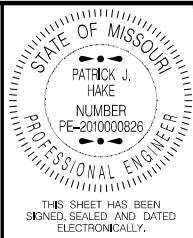

DATE PREPARED 9/5/2023	
ROUTE 1-44	STATE MO
DISTRICT CD	SHEET NO. 3
COUNTY VARIOUS	
JOB NO. JCD0103	
CONTRACT ID.	
PROJECT NO.	
BRIDGE NO.	


DESCRIPTION	DATE

MISSOURI HIGHWAYS AND TRANSPORTATION COMMISSION

105 WEST CAPITOL
JEFFERSON CITY, MO 65102
1-888-ASK-MODOT (1-888-275-6636)

IF A SEAL IS PRESENT ON THIS SHEET IT HAS BEEN ELECTRONICALLY SEALED AND DATED.

PAVEMENT MARKING - HIGH BUILD PAINT WITH TYPE L BEADS									
EB 144 LOG MILE	EB 144 LOG MILE	LOCATION	LENGTH	6 IN. SOLID YELLOW L.F.	6 IN. INTERMIT. WHITE L.F.	6 IN. DASHED WHITE 3'/'9' GAP L.F.	6 IN. SOLID WHITE L.F.	12 IN. SOLID WHITE L.F.	REMARKS
LACLEDE COUNTY (SHEET 2)									
RTE. 5 INTERCHANGE									
128.818	128.858	I-44 EBL	211.20	211.2	52.8		211.2		MAINLINE / TAPER & DECEL LANE
128.858	128.918	I-44 EBL	316.80	316.8	79.2		316.8	487.0	MAINLINE / EXIT RAMP GORE / DECEL LANE
128.918	129.259	I-44 EBL	1,800.48	1,800.5	450.1		1,800.5		MAINLINE TO ENTRANCE RAMP GORE
129.259	129.299	I-44 EBL	211.20	211.2	52.8		211.2	321.0	MAINLINE / ENTRANCE RAMP GORE / ACEL LANE
129.299	129.399	I-44 EBL	528.00	528.0	132.0		528.0		MAINLINE / ACEL LANE & TAPER
129.399	129.939	I-44 EBL	2,851.20	2,851.2	712.8		2,851.2		MAINLINE TO BUS. 144 & RTE. MM EXIT RAMP TAPER & DECEL LANE
BUS. 144 & RTE. MM INTERCHANGE									
129.939	129.978	I-44 EBL	205.92	205.9	51.5		205.9		MAINLINE / TAPER & DECEL LANE
129.978	130.018	I-44 EBL	211.20	211.2	52.8		211.2	336.0	MAINLINE / EXIT RAMP GORE / DECEL LANE
130.018	130.339	I-44 EBL	1,694.88	1,694.9	423.7		1,694.9		MAINLINE TO ENTRANCE RAMP GORE
130.339	130.419	I-44 EBL	422.40	422.4	105.6		422.4	592.0	MAINLINE / ENTRANCE RAMP GORE / ACEL LANE
130.419	130.459	I-44 EBL	211.20	211.2	52.8	52.8	211.2		MAINLINE / ACEL LANE STRIPING
130.459	130.519	I-44 EBL	316.80	316.8	79.2		316.8		MAINLINE / ACEL LANE & TAPER
130.519	134.939	I-44 EBL	23,337.60	23,337.6	5,834.4		23,337.6		MAINLINE TO RTE. F EXIT RAMP TAPER & DECEL LANE
RTE. F INTERCHANGE									
134.939	135.038	I-44 EBL	522.72	522.7	261.4		522.7		MAINLINE / TAPER & DECEL LANE
135.038	135.059	I-44 EBL	110.88	110.9	55.4		110.9		MAINLINE / DECEL LANE STRIPING
135.059	135.099	I-44 EBL	211.20	211.2	52.8		211.2	387.0	MAINLINE / EXIT RAMP GORE / DECEL LANE
135.099	135.439	I-44 EBL	1,795.20	1,795.2	448.8		1,795.2		MAINLINE TO ENTRANCE RAMP GORE
135.439	135.460	I-44 EBL	110.88	110.9	55.4		110.9	228.0	MAINLINE / ENTRANCE RAMP GORE / ACEL LANE
135.460	135.499	I-44 EBL	205.92	205.9	103.0		205.9		MAINLINE / ACEL LANE STRIPING
135.499	135.599	I-44 EBL	528.00	528.0	132.0		528.0		MAINLINE / ACEL LANE & TAPER
135.599	139.697	I-44 EBL	21,637.44	21,637.4	5,409.4		21,637.4		MAINLINE TO RTES. T & N EXIT RAMP TAPER & DECEL LANE
RTES. T & N INTERCHANGE									
139.697	139.757	I-44 EBL	316.80	316.8	79.2		316.8		MAINLINE / TAPER & DECEL LANE
139.757	139.797	I-44 EBL	211.20	211.2	52.8		211.2	373.0	MAINLINE / EXIT RAMP GORE / DECEL LANE
139.797	140.216	I-44 EBL	2,212.32	2,212.3	553.1		2,212.3		MAINLINE TO ENTRANCE RAMP GORE
140.216	140.296	I-44 EBL	422.40	422.4	211.2		422.4	641.0	MAINLINE / ENTRANCE RAMP GORE / ACEL LANE
140.296	140.336	I-44 EBL	211.20	211.2	105.6		211.2		MAINLINE / ACEL LANE STRIPING
140.336	140.436	I-44 EBL	528.00	528.0	132.0		528.0		MAINLINE / ACEL LANE & TAPER
140.436	145.274	I-44 EBL	25,544.64	25,544.6	6,386.2		25,544.6		MAINLINE TO RTES. 133 & AB EXIT RAMP TAPER & DECEL LANE
RTES. 133 & AB INTERCHANGE									
145.274	145.394	I-44 EBL	633.60	633.6	158.4		633.6		MAINLINE / TAPER & DECEL LANE
145.394	145.434	I-44 EBL	211.20	211.2	52.8		211.2	471.0	MAINLINE / EXIT RAMP GORE / DECEL LANE
145.434	145.495	I-44 EBL	322.08	322.1	80.5		322.1		MAINLINE TO PULASKI CO. LINE
SUBTOTAL (SHEET 2)				88,055	22,410	53	88,055	3,836	
SUBTOTAL (SHEET 1)				90,182	22,546	290	90,182	3,386	
SUBTOTAL (9)				178,237	44,956	343	178,237	7,222	

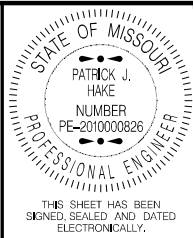

DATE PREPARED 9/5/2023	
ROUTE 1-44	STATE MO
DISTRICT CD	SHEET NO. 3
COUNTY VARIOUS	
JOB NO. JCD0103	
CONTRACT ID.	
PROJECT NO.	
BRIDGE NO.	


DESCRIPTION	DATE								

MISSOURI HIGHWAYS AND TRANSPORTATION
COMMISSION

105 WEST CAPITOL
JEFFERSON CITY, MO 65102
1-888-ASK-MODOT (1-888-273-6636)

IF A SEAL IS PRESENT ON THIS SHEET IT HAS BEEN ELECTRONICALLY SEALED AND DATED.

PAVEMENT MARKING - HIGH BUILD PAINT WITH TYPE L BEADS									
EB 144 LOG MILE	EB 144 LOG MILE	LOCATION	LENGTH	6 IN. SOLID YELLOW L.F.	6 IN. INTERMIT. WHITE L.F.	6 IN. DASHED WHITE 3'/'9' GAP L.F.	6 IN. SOLID WHITE L.F.	12 IN. SOLID WHITE L.F.	REMARKS
PULASKI COUNTY									
145.495	145.854	I-44 EBL	1,895.52	1,895.5	473.9		1,895.5		COUNTY LINE TO ENTRANCE RAMP GORE
145.854	145.874	I-44 EBL	105.60	105.6	26.4		105.6	211.0	MAINLINE / ENTRANCE RAMP GORE / ACEL LANE
145.874	145.994	I-44 EBL	633.60	633.6	158.4		633.6		MAINLINE / ACEL LANE & TAPER
145.994	150.332	I-44 EBL	22,904.64	22,904.6	5,726.2		22,904.6		MAINLINE TO RTE. 7 EXIT RAMP GORE TAPER & DECEL LANE
RTE. 7 INTERCHANGE									
150.332	150.392	I-44 EBL	316.80	316.8	79.2		316.8		MAINLINE / TAPER & DECEL LANE
150.392	150.432	I-44 EBL	211.20	211.2	52.8		211.2	356.0	MAINLINE / EXIT RAMP GORE / DECEL LANE
150.432	150.811	I-44 EBL	2,001.12	2,001.1	500.3		2,001.1		MAINLINE TO ENTRANCE RAMP GORE
150.811	150.831	I-44 EBL	105.60	105.6	26.4		105.6	256.0	MAINLINE / ENTRANCE RAMP GORE / ACEL LANE
150.831	150.951	I-44 EBL	633.60	633.6	158.4		633.6		MAINLINE / ACEL LANE & TAPER
150.951	153.052	I-44 EBL	11,093.28	11,093.3	2,773.3		11,093.3		MAINLINE TO RTE. 17 EXIT RAMP TAPER & DECEL LANE
RTE. 17 INTERCHANGE									
153.052	153.112	I-44 EBL	316.80	316.8	79.2		316.8		MAINLINE / TAPER & DECEL LANE
153.112	153.152	I-44 EBL	211.20	211.2	52.8		211.2	460.0	MAINLINE / EXIT RAMP GORE / DECEL LANE
153.152	153.531	I-44 EBL	2,001.12	2,001.1	500.3		2,001.1		MAINLINE TO ENTRANCE RAMP GORE
153.531	153.551	I-44 EBL	105.60	105.6	26.4		105.6	211.0	MAINLINE / ENTRANCE RAMP GORE / ACEL LANE
153.551	153.651	I-44 EBL	528.00	528.0	132.0		528.0		MAINLINE / ACEL LANE & TAPER
153.651	156.174	I-44 EBL	13,321.44	13,321.4	3,330.4		13,321.4		MAINLINE TO BUS. I-44 / RTE. H INTERCHANGE TAPER & DECEL LANE
BUS. I-44 / RTE. H INTERCHANGE									
156.174	156.214	I-44 EBL	211.20	211.2	52.8		211.2		MAINLINE / TAPER & DECEL LANE
156.214	156.254	I-44 EBL	211.20	211.2	52.8		211.2	311.0	MAINLINE / EXIT RAMP GORE / DECEL LANE
156.254	156.614	I-44 EBL	1,900.80	1,900.8	475.2		1,900.8		MAINLINE TO ENTRANCE RAMP GORE
156.614	156.654	I-44 EBL	211.20	211.2	52.8		211.2	311.0	MAINLINE / ENTRANCE RAMP GORE / ACEL LANE
156.654	156.774	I-44 EBL	633.60	633.6	158.4		633.6		MAINLINE / ACEL LANE & TAPER
156.774	159.611	I-44 EBL	14,979.36	14,979.4	3,744.8		14,979.4		BUS. I-44 INTERCHAGE EXIT GORE STRIPE
BUS. I-44 INTERCHANGE									
159.611	159.671	I-44 EBL	316.80	316.8	79.2		316.8		MAINLINE / TAPER & DECEL LANE
159.671	159.691	I-44 EBL	105.60	105.6	26.4		105.6	257.0	MAINLINE / EXIT RAMP GORE / DECEL LANE
159.691	160.018	I-44 EBL	1,726.56	1,726.6	431.6		1,726.6		MAINLINE TO ENTRANCE RAMP GORE
160.018	160.058	I-44 EBL	211.20	211.2	52.8		211.2	311.0	MAINLINE / ENTRANCE RAMP GORE / ACEL LANE
160.058	160.158	I-44 EBL	528.00	528.0	132.0		528.0		MAINLINE / ACEL LANE & TAPER
160.158	160.896	I-44 EBL	3,896.64	3,896.6	974.2		3,896.6		TO BUS. I-44 / RTE. Y EXIT RAMP GORE STRIPE
BUS. I-44 & RTE. Y INTERCHANGE									
160.896	160.976	I-44 EBL	422.40	422.4	105.6		422.4		MAINLINE / TAPER & DECEL LANE
160.976	161.016	I-44 EBL	211.20	211.2	52.8		211.2	311.0	MAINLINE / EXIT RAMP GORE / DECEL LANE
161.016	161.315	I-44 EBL	1,578.72	1,578.7	394.7		1,578.7		MAINLINE TO ENTRANCE RAMP GORE
161.315	161.355	I-44 EBL	211.20	211.2	52.8		211.2	340.0	MAINLINE / ENTRANCE RAMP GORE / ACEL LANE
161.355	161.455	I-44 EBL	528.00	528.0	132.0		528.0		MAINLINE / ACEL LANE & TAPER
161.455	163.496	I-44 EBL	10,776.48	10,776.5	2,694.1		10,776.5		TO RTE. 28 INTERCHANGE EXIT RAMP GORE STRIPE
RTE. 28 INTERCHANGE									
163.496	163.616	I-44 EBL	633.60	633.6	158.4		633.6		MAINLINE / TAPER & DECEL LANE
163.616	163.656	I-44 EBL	211.20	211.2	52.8		211.2	311.0	MAINLINE / EXIT RAMP GORE / DECEL LANE
163.656	164.016	I-44 EBL	1,900.80	1,900.8	475.2		1,900.8		MAINLINE TO ENTRANCE RAMP GORE
164.016	164.057	I-44 EBL	216.48	216.5	54.1		216.5	411.0	MAINLINE / ENTRANCE RAMP GORE / ACEL LANE
164.057	164.197	I-44 EBL	739.20	739.2	184.8		739.2		MAINLINE / ACEL LANE & TAPER
164.197	165.758	I-44 EBL	8,242.08	8,242.1	2,060.5		8,242.1		MAINLINE
165.758	166.776	I-44 EBL	5,375.04	5,375.0	1,343.8		5,375.0		MAINLINE / BEGIN CLIMBING LANE TAPER
166.776	167.832	I-44 EBL	5,575.68	5,575.7	2,787.8		5,575.7		MAINLINE / CLIMBING LANE STRIPING
167.832	168.052	I-44 EBL	1,161.60	1,161.6	290.4		1,161.6		MAINLINE / END CLIMBING LANE TAPER
168.052	168.812	I-44 EBL	4,012.80	4,012.8	1,003.2		4,012.8		MAINLINE TO RTE. J TAPER & DECEL LANE
RTE. J INTERCHANGE									
168.812	168.872	I-44 EBL	316.80	316.8	79.2		316.8		MAINLINE / TAPER & DECEL LANE TO PHELPS COUNTY LINE
SUBTOTAL (10)				123,431	32,252	0	123,431	4,057	

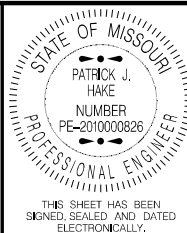

DATE PREPARED
9/5/2023

ROUTE I - 44	STATE MO
DISTRICT CD	SHEET NO. 3


COUNTY
VARIOUS

JOB NO.
JCD0103

CONTRACT ID.

PROJECT NO.

BRIDGE NO.

 [illegible]

MISSOURI HIGHWAYS AND TRANSPORTATION
COMMISSION

MoDOT


105 WEST CAPITAL
JEFFERSON CITY, MO 65102
1-888-ASK-MODOT (1-888-275-6636)

--	--

IF A SEAL IS PRESENT ON THIS SHEET IT HAS BEEN ELECTRONICALLY SEALED AND DATED.

SUMMARY OF QUANTITIES
SHEET 9 OF 15

PAVEMENT MARKING - HIGH BUILD PAINT WITH TYPE L BEADS									
EB I44 LOG MILE	EB I44 LOG MILE	LOCATION	LENGTH	6 IN. SOLID YELLOW L.F.	6 IN. INTERMIT. WHITE L.F.	6 IN. DASHED WHITE 3' / 9' GAP L.F.	6 IN. SOLID WHITE L.F.	12 IN. SOLID WHITE L.F.	REMARKS
PHELPS COUNTY									
RTE. J INTERCHANGE									
168.872	168.932	I-44 EBL	316.80	316.8	79.2		316.8		MAINLINE / TAPER & DECEL LANE
168.932	168.971	I-44 EBL	205.92	205.9	51.5		205.9	360.0	MAINLINE / EXIT RAMP GORE / DECEL LANE
168.971	169.253	I-44 EBL	1,488.96	1,489.0	372.2		1,489.0		MAINLINE TO ENTRANCE RAMP GORE
169.253	169.293	I-44 EBL	211.20	211.2	52.8		211.2	356.0	MAINLINE / ENTRANCE RAMP GORE / ACCEL LANE
169.293	169.433	I-44 EBL	739.20	739.2	184.8		739.2		MAINLINE / ACCEL LANE & TAPER
169.433	172.354	I-44 EBL	15,422.88	15,422.9	3,855.7		15,422.9		MAINLINE TO RTE. D EXIT RAMP TAPER & DECEL LANE
RTE. D INTERCHANGE									
172.354	172.413	I-44 EBL	311.52	311.5	77.9		311.5		MAINLINE / TAPER & DECEL LANE
172.413	172.434	I-44 EBL	110.88	110.9	27.7		110.9	235.0	MAINLINE / EXIT RAMP GORE / DECEL LANE
172.434	172.699	I-44 EBL	1,399.20	1,399.2	349.8		1,399.2		MAINLINE TO ENTRANCE RAMP GORE
172.699	172.719	I-44 EBL	105.60	105.6	26.4		105.6	265.0	MAINLINE / ENTRANCE RAMP GORE / ACCEL LANE
172.719	172.879	I-44 EBL	844.80	844.8	211.2		844.8		MAINLINE / ACCEL LANE & TAPER
172.879	174.02	I-44 EBL	6,024.48	6,024.5	1,506.1		6,024.5		MAINLINE
174.020	174.099	I-44 EBL	417.12	417.1	104.3		417.1		MAINLINE / BEGIN CLIMBING LANE TAPER
174.099	174.677	I-44 EBL	3,051.84	3,051.8	1,525.9		3,051.8		MAINLINE / CLIMBING LANE STRIPING
174.677	174.917	I-44 EBL	1,267.20	1,267.2	316.8		1,267.2		MAINLINE / END CLIMBING LANE TAPER
174.917	176.235	I-44 EBL	6,959.04	6,959.0	3,479.5		6,959.0		MAINLINE TO SUGAR TREE RD. EXIT RAMP TAPER & DECEL LANE
SUGAR TREE RD. INTERCHANGE									
176.235	176.355	I-44 EBL	633.60	633.6	158.4		633.6		MAINLINE / TAPER & DECEL LANE
176.355	176.415	I-44 EBL	316.80	316.8	79.2		316.8	517.0	MAINLINE / EXIT RAMP GORE / DECEL LANE
176.415	176.736	I-44 EBL	1,694.88	1,694.9	423.7		1,694.9		MAINLINE TO ENTRANCE RAMP GORE
176.736	176.775	I-44 EBL	205.92	205.9	51.5		205.9	305.0	MAINLINE / ENTRANCE RAMP GORE / ACCEL LANE
176.775	176.836	I-44 EBL	322.08	322.1	161.0		322.1		MAINLINE / ACCEL LANE STRIPING
176.836	176.896	I-44 EBL	316.80	316.8	79.2		316.8		MAINLINE / ACCEL LANE & TAPER
176.896	177.716	I-44 EBL	4,329.60	4,329.6	1,082.4		4,329.6		MAINLINE TO REST AREA EXIT RAMP TAPER & DECEL LANE
REST AREA									
177.716	177.816	I-44 EBL	528.00	528.0	132.0		528.0		MAINLINE / TAPER & DECEL LANE
177.816	177.836	I-44 EBL	105.60	105.6	26.4		105.6	230.0	MAINLINE / EXIT RAMP GORE / DECEL LANE
177.836	178.135	I-44 EBL	1,578.72	1,578.7	394.7		1,578.7		MAINLINE TO ENTRANCE RAMP GORE
178.135	178.195	I-44 EBL	316.80	316.8	79.2		316.8	467.0	MAINLINE / ENTRANCE RAMP GORE / ACCEL LANE
178.195	178.235	I-44 EBL	211.20	211.2	105.6		211.2		MAINLINE / ACCEL LANE STRIPING
178.235	178.275	I-44 EBL	211.20	211.2	52.8		211.2		MAINLINE / ACCEL LANE & TAPER
178.275	179.136	I-44 EBL	4,546.08	4,546.1	1,136.5		4,546.1		MAINLINE TO RTES. T & C EXIT RAMP TAPER & DECEL LANE
RTES. T & C. INTERCHANGE									
179.136	179.215	I-44 EBL	417.12	417.1	104.3		417.1		MAINLINE / TAPER & DECEL LANE
179.215	179.255	I-44 EBL	211.20	211.2	52.8		211.2	356.0	MAINLINE / EXIT RAMP GORE / DECEL LANE
179.255	179.675	I-44 EBL	2,217.60	2,217.6	554.4		2,217.6		MAINLINE TO ENTRANCE RAMP GORE
179.675	179.735	I-44 EBL	316.80	316.8	79.2		316.8	467.0	MAINLINE / ENTRANCE RAMP GORE / ACCEL LANE
179.735	179.776	I-44 EBL	216.48	216.5	108.2		216.5		MAINLINE / ACCEL LANE STRIPING
179.776	179.836	I-44 EBL	316.80	316.8	79.2		316.8		MAINLINE / ACCEL LANE & TAPER
179.836	184.195	I-44 EBL	23,015.52	23,015.5	5,753.9		23,015.5		MAINLINE TO KINGSHIGHWAY EXIT RAMP TAPER & DECEL LANE
SUBTOTAL (SHEET 1)				80,905	22,916	0	80,905	3,558	

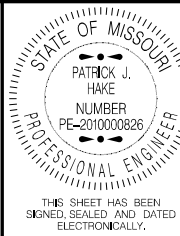

DATE PREPARED 9/5/2023	
ROUTE 1-44	STATE MO
DISTRICT CD	SHEET NO. 3
COUNTY VARIOUS	
JOB NO. JCD0103	
CONTRACT ID.	
PROJECT NO.	
BRIDGE NO.	

DESCRIPTION						


MISSOURI HIGHWAYS AND TRANSPORTATION COMMISSION

105 WEST CAPITOL
JEFFERSON CITY, MO 65102
1-888-ASK-MODOT (1-888-273-6636)

IF A SEAL IS PRESENT ON THIS SHEET IT HAS BEEN ELECTRONICALLY SEALED AND DATED.

PAVEMENT MARKING - HIGH BUILD PAINT WITH TYPE L BEADS									
EB 144 LOG MILE	EB 144 LOG MILE	LOCATION	LENGTH	6 IN. SOLID YELLOW L.F.	6 IN. INTERMIT. WHITE L.F.	6 IN. DASHED WHITE 3' / 9' GAP L.F.	6 IN. SOLID WHITE L.F.	12 IN. SOLID WHITE L.F.	REMARKS
CRAWFORD COUNTY									
201.117	203.076	I-44 EBL	10,343.52	10,343.5	2,585.9		10,343.5		PHELPS / CRAWFORD CO. LINE TO RTES. F & ZZ EXIT RAMP TAPER
RTES. F & ZZ INTERCHANGE									
203.076	203.136	I-44 EBL	316.80	316.8	79.2		316.8		MAINLINE / TAPER & DECEL LANE
203.136	203.176	I-44 EBL	211.20	211.2	52.8		211.2	351.0	MAINLINE / EXIT RAMP GORE / DECEL LANE
203.176	203.636	I-44 EBL	2,428.80	2,428.8	607.2		2,428.8		MAINLINE TO ENTRANCE RAMP GORE
203.636	203.676	I-44 EBL	211.20	211.2	52.8		211.2	331.0	MAINLINE / ENTRANCE RAMP GORE / ACEL LANE
203.676	203.696	I-44 EBL	105.60	105.6	52.8		105.6		MAINLINE / ACEL LANE STRIPING
203.696	203.796	I-44 EBL	528.00	528.0	132.0		528.0		MAINLINE / ACEL LANE & TAPER
203.796	204.615	I-44 EBL	4,324.32	4,324.3	1,081.1		4,324.3		MAINLINE
204.615	223.96	I-44 EBL	102,141.60						EXCEPTION: JOB NO. J513477
SUBTOTAL (12)				18,469	4,644	0	18,469	682	

PAVEMENT MARKING - HIGH BUILD PAINT WITH TYPE L BEADS								
EB 144 LOG MILE	EB 144 LOG MILE	LOCATION	LENGTH	6 IN. SOLID YELLOW L.F.	6 IN. INTERMIT. WHITE L.F.	6 IN. DASHED WHITE 3' / 9' GAP L.F.	6 IN. SOLID WHITE L.F.	REMARKS
LACLEDE COUNTY I-44 EB RAMPS								
RTE. Y INTERCHANGE			EXIT RAMPS: LOGS BEGIN AT END OF GORE STRIPE, ENTR. RAMPS: LOGS BEGIN AT EOP AT TOP OF RAMP					
0	0.2	RTE. Y EXIT RAMP	1,056.00	1007			1007	
0	0.175	RTE. Y ENTR. RAMP	924.00	871			871	
RTES. W & C INTERCHANGE								
0	0.138	RTES. W & C EXIT RAMP	728.64	690			690	
0	0.119	RTES. W & C ENTR. RAMP	628.32	580			580	
COUNTY ROAD INTERCHANGE								
0	0.183	CO. RD. EXIST RAMP	966.24	905			911	
0	0.17	CO. RD. ENTR. RAMP	897.60	827			836	
BUS. LOOP 44 INTERCHANGE								
0	0.141	RTE. BUS. LOOP 44 EXIT RAMP	744.48	714			945	INCLUDE LANE LINE
0	0.212	RTE. BUS. LOOP 44 ENTR. RAMP	1,119.36	1,113			1,116	
RTE. 5 INTERCHANGE								
0	0.121	RTE. 5 EXIT RAMP	638.88	644			933	INCLUDE LANE LINE
0	0.226	RTE. 5 ENTR. RAMP	1,193.28	1,158			1,131	
BUS. LOOP 44 INTERCHANGE								
0	0.145	RTE. BUS. LOOP 44 EXIT RAMP	765.60	748			990	INCLUDE LANE LINE
0	0.162	RTE. BUS. LOOP 44 ENTR. RAMP	855.36	822			815	
RTE. F INTERCHANGE								
0	0.151	RTE. F EXIT RAMP	797.28	731			731	
0	0.188	RTE. F ENTR. RAMP	992.64	929			929	
RTE. T INTERCHANGE								
0	0.209	RTE. T EXIT RAMP	1,103.52	1,038			1,053	
0	0.221	RTE. T ENTR. RAMP	1,166.88	1,102			1,072	
SUBTOTAL (13)				13,879	0	0	14,610	

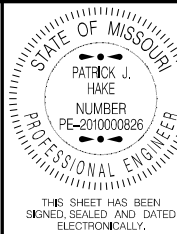

DATE PREPARED 9/5/2023	
ROUTE 1-44	STATE MO
DISTRICT CD	SHEET NO. 3
COUNTY VARIOUS	
JOB NO. JCD0103	
CONTRACT ID.	
PROJECT NO.	
BRIDGE NO.	

DESCRIPTION	DATE

MISSOURI HIGHWAYS AND TRANSPORTATION COMMISSION




105 WEST CAPITOL
JEFFERSON CITY, MO 65102
1-888-ASK-MODOT (1-888-275-6636)

IF A SEAL IS PRESENT ON THIS SHEET IT HAS BEEN ELECTRONICALLY SEALED AND DATED.

PAVEMENT MARKING - HIGH BUILD PAINT WITH TYPE L BEADS								
EB 144 LOG MILE	EB 144 LOG MILE	LOCATION	LENGTH	6 IN. SOLID YELLOW L.F.	6 IN. INTERMIT. WHITE L.F.	6 IN. DASHED WHITE 3' / 9' GAP L.F.	6 IN. SOLID WHITE L.F.	REMARKS
PULASKI COUNTY I-44 EB RAMPS								
RTE. 133 INTERCHANGE			EXIT RAMPS: LOGS	BEGIN AT	END OF	GORE STRIPE,	ENTR. RAMPS: LOGS	BEGIN AT EOP AT TOP OF RAMP
0	0.272	RTE. 133 EXIT RAMP	1,436.16	1,376			1,386	
0	0.131	RTE. 133 ENTR. RAMP	691.68	690			690	
RTES. 7 & P INTERCHANGE								
0	0.21	RTES. 7 & P EXIT RAMP	1,108.80	1,075			1,060	
0	0.175	RTES. 7 & P ENTR. RAMP	924.00	867			867	
RTE. 17 INTERCHANGE								
0	0.238	RTE. 17 EXIT RAMP	1,256.64	1,282			1,286	
0	0.117	RTE. 17 ENTR. RAMP	617.76	637			655	
RTE. H INTERCHANGE								
0	0.137	RTE. H EXIT RAMP	723.36	704			850	INCL. LANE LINE
0	0.228	RTE. H ENTR. RAMP	1,203.84	1,217			1,271	
RTE. BUS. LOOP 44/OLD RTE. 66 INTERCHANGE								
0	0.233	RTE. LOOP 44 EXIT RAMP	1,230.24	1,191			1,505	INCL. LANE LINE
0	0.084	RTE. LOOP 44 ENTR. RAMP	443.52	502			636	
RTE. Y INTERCHANGE								
0	0.132	RTE. Y EXIT RAMP	696.96	676			1,212	INCL. LANE LINES
0	0.124	RTE. Y ENTR. RAMP	654.72	649			579	
RTE. 28 INTERCHANGE								
0	0.179	RTE. 28 EXIT RAMP	945.12	893			900	
0	0.181	RTE. 28 ENTR. RAMP	955.68	896			896	
SUBTOTAL (14)				12,655	0	0	13,793	

PAVEMENT MARKING - HIGH BUILD PAINT WITH TYPE L BEADS								
EB 144 LOG MILE	EB 144 LOG MILE	LOCATION	LENGTH	6 IN. SOLID YELLOW L.F.	6 IN. INTERMIT. WHITE L.F.	6 IN. DASHED WHITE 3' / 9' GAP L.F.	6 IN. SOLID WHITE L.F.	REMARKS
PHELPS COUNTY I-44 EB RAMPS								
RTE. J INTERCHANGE			EXIT RAMPS: LOGS	BEGIN AT	END OF	GORE STRIPE,	ENTR. RAMPS: LOGS	BEGIN AT EOP AT TOP OF RAMP
0	0.131	RTE. J EXIT RAMP	691.68	640			652	
0	0.162	RTE. J ENTR. RAMP	855.36	812			819	
RTE. D INTERCHANGE								
0	0.133	RTE.D EXIT RAMP	702.24	655			670	
0	0.122	RTE. D ENTR. RAMP	644.16	579			627	
SUGARTREE RD. INTERCHANGE								
0	0.155	SUGAR TREE RD. EXIT RAMP	818.40	728			805	
0	0.188	SUGARTREE RD. ENTR. RAMP	992.64	950			920	
REST AREA								
0	0.125	REST AREA EXIT RAMP	660.00	662			412	
0	0.075	REST AREA ENTR. RAMP	396.00	356			395	
RTE. T INTERCHANGE								
0	0.214	RTE. T EXIT RAMP	1,129.92	1,050			1,084	
0	0.218	RTE. T ENTR. RAMP	1,151.04	1,098			1,060	
KINGSHIGHWAY INTERCHANGE								
0	0.262	RTE. BUS. LP 44 EXIT RAMP	1,383.36	1,337			1,385	
0	0.19	RTE. BUS. LP 44 ENTR. RAMP	1,003.20	994			1,005	
RTE. E INTERCHANGE								
0	0.151	RTE. E EXIT RAMP	797.28	748	142		1,041	
0	0.076	RTE. E ENTR. RAMP	401.28	379			291	
RTE. 63 INTERCHANGE								
0	0.188	RTE. 63 EXIT RAMP	992.64	1,014			1,057	INCLUDE LANE LINES
0	0.152	RTE. 63 ENTR. RAMP	802.56	550			658	
RTE. V INTERCHANGE								
0	0.139	RTE. V EXIT RAMP	733.92	657			1,002	INCLUDE LANE LINES
0	0.172	RTE. V ENTR. RAMP	908.16	827			853	
RTE. 8/68 INTERCHANGE								
0	0.107	RTE. 8/68 EXIT RAMP	564.96	553			556	
0	0.126	RTE. 8/68 ENTR. RAMP	665.28	573			620	
SUBTOTAL (15)				15,162	142	0	15,912	

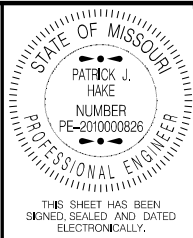

DATE PREPARED 9/5/2023	
ROUTE 1 - 44	STATE MO
DISTRICT CD	SHEET NO. 3
COUNTY VARIOUS	
JOB NO. JCD0103	
CONTRACT ID.	
PROJECT NO.	
BRIDGE NO.	

DESCRIPTION	DATE

MISSOURI HIGHWAYS AND TRANSPORTATION COMMISSION




105 WEST CAPITOL
JEFFERSON CITY, MO 65102
1-888-ASK-MODOT (1-888-275-6636)

IF A SEAL IS PRESENT ON THIS SHEET IT HAS BEEN ELECTRONICALLY SEALED AND DATED.

	SIZE	AREA	QTY	TOTAL	QTY	TOTAL	SIGN	DESCRIPTION
SIGN	IN.	SQ. FT.	EACH	AREA SQ. FT.	RELOC EACH	RELOC SQ. FT.	NUM.	
WARNING SIGNS								
WO1-1L	48X48	16.00						TURN (SYMBOL LEFT ARROW)
WO1-1R	48X48	16.00						TURN (SYMBOL RIGHT ARROW)
WO1-2L	48X48	16.00						CURVE (SYMBOL LEFT ARROW)
WO1-2R	48X48	16.00						CURVE (SYMBOL RIGHT ARROW)
WO1-3L	48X48	16.00						REVERSE TURN (SYMBOL LEFT ARROW)
WO1-3R	48X48	16.00						REVERSE TURN (SYMBOL RIGHT ARROW)
WO1-4L	48X48	16.00						REVERSE CURVE (SYMBOL LEFT ARROW)
WO1-4R	48X48	16.00						REVERSE CURVE (SYMBOL RIGHT ARROW)
WO1-4bL	48X48	16.00						DOUBLE ARROW REVERSE CURVE (SYMBOL LT ARROWS)
WO1-4bR	48X48	16.00						DOUBLE ARROW REVERSE CURVE (SYMBOL RT ARROWS)
WO1-4cL	48X48	16.00						TRIPLE ARROW REVERSE CURVE (SYMBOL LT ARROWS)
WO1-4cR	48X48	16.00						TRIPLE ARROW REVERSE CURVE (SYMBOL RT ARROWS)
WO1-6	60X30	12.50						HORIZONTAL ARROW (SYMBOL)
WO1-6a	72X36	18.00						HORIZ. ARROW (SYMBOL ON PERMANENT BARRICADE)
WO1-7	60X30	12.50						DOUBLE HEAD HORIZONTAL ARROW (SYMBOL)
WO1-7a	72X36	18.00						DOUBLE HEAD HORIZ. ARROW (SYMBOL ON PERM. BARR.)
WO1-8	18X24	3.00						CHEVRON (SYMBOL)
WO1-8a	30X36	7.50						CHEVRON (SYMBOL FOR DIVIDED HIGHWAYS)
WO3-1	48X48	16.00						STOP AHEAD (SYMBOL)
WO3-2	48X48	16.00						YIELD AHEAD (SYMBOL)
WO3-3	48X48	16.00						SIGNAL AHEAD (SYMBOL)
WO3-4	48X48	16.00						BE PREPARED TO STOP
WO3-5	48X48	16.00						SPEED LIMIT AHEAD
WO4-1L	48X48	16.00						MERGE (SYMBOL FROM LEFT)
WO4-1R	48X48	16.00						MERGE (SYMBOL FROM RIGHT)
WO4-1aL	48X48	16.00						MERGE (ARROW SYMBOL)
WO4-1aR	48X48	16.00						MERGE (ARROW SYMBOL)
WO5-1	48X48	16.00						ROAD/BRIDGE/RAMP NARROWS
WO5-3	48X48	16.00						ONE LANE BRIDGE
WO5-5	48X48	16.00						NARROW LANES
WO6-1	48X48	16.00						DIVIDED HIGHWAY (SYMBOL)
WO6-2	48X48	16.00						DIVIDED HIGHWAY END (SYMBOL)
WO6-3	48X48	16.00						TWO WAY TRAFFIC (SYMBOL)
WO7-3a	30X24	5.00						NEXT XX MILES (PLAQUE)
WO8-1	48X48	16.00						BUMP
WO8-2	48X48	16.00						DIP
WO8-3	48X48	16.00						PAVEMENT ENDS
WO8-4	48X48	16.00						SOFT SHOULDER
WO8-5	48X48	16.00						SLIPPERY WHEN WET (SYMBOL)
WO8-6	48X48	16.00						TRUCK CROSSING (WITH FLAGS)
WO8-6c	48X48	16.00						TRUCK ENTRANCE
WO8-7	36X36	9.00						LOOSE GRAVEL
WO8-7a	36X36	9.00						FRESH OIL/LOOSE GRAVEL
WO8-9	48X48	16.00						LOW SHOULDER
WO8-11	48X48	16.00						UNEVEN LANES
WO8-12	48X48	16.00						NO CENTER LINE
WO8-15	48X48	16.00						GROOVED PAVEMENT
WO8-15P	30X24	5.00						MOTORCYCLE (PLAQUE)
WO8-17	48X48	16.00						SHOULDER DROP-OFF (SYMBOL)
WO8-17P	30X24	5.00						SHOULDER DROP-OFF (PLAQUE)
W10-1	42RND.	9.62						RAILROAD CROSSING
WO12-1	24X24	4.00						DOUBLE DOWN ARROW (SYMBOL)
WO12-2	48X48	16.00						LOW CLEARANCE (SYMBOL)
WO12-2X	24X18	3.00						LOW CLEARANCE (PLAQUE)
WO12-2a	84X24	14.00						OVERHEAD LOW CLEARANCE (FEET AND INCHES)
WO12-4	120X60	50.00						LOW CLEARANCE XX FT XX IN XX MILES AHEAD
WO12-5	120X60	50.00						WIDTH RESTRICTION XX FT XX IN XX MILES AHEAD
WO13-1	30X30	6.25						ADVISORY SPEED (PLAQUE)
WO16-2	30X24	5.00						XXX FEET (PLAQUE)
WO16-3	30X24	5.00						X MILE (PLAQUE)
WO20-1	48X48	16.00						ROAD/BRIDGE/RAMP WORK AHEAD
WO20-2	48X48	16.00						DETOUR AHEAD
WO20-3	48X48	16.00						ROAD CLOSED AHEAD
WO20-4	48X48	16.00						ONE LANE ROAD AHEAD
WO20-5	48X48	16.00						RIGHT/CENTER/LEFT LANE CLOSED AHEAD
WO20-5a	48X48	16.00						2 RIGHT/CENTER/LEFT LANES CLOSED AHEAD
WO20-6a	48X48	16.00	3	48				RIGHT/CENTER/LEFT LANE CLOSED
WO20-7a	48X48	16.00						FLAGGER (SYMBOL, WITH FLAGS)
WO21-2	36X36	9.00						FRESH OIL
WO21-5	48X48	16.00						SHOULDER WORK AHEAD
WO22-1	48X48	16.00						BLASTING ZONE AHEAD
WO22-2	42X36	10.50						TURN OFF 2-WAY RADIO AND PHONE
WO22-3	42X36	10.50						END BLASTING ZONE
GO22-1	21X15	2.19	4	8.76				WET PAINT (ARROW PIVOTS)

SIGN	SIZE	AREA	QTY	TOTAL	QTY	TOTAL	SIGN		ITEM	TOTAL	
SIGN	IN.	SQ.FT.	EACH	SQ.FT.	EACH	SQ.FT.			NUMBER	QTY	DESCRIPTION
GUIDE SIGNS								DESCRIPTION			
E05-1	36X48	12.00						GORE EXIT	6122008		IMPACT ATTENUATOR 40 MPH (SAND BARRELS)
E05-2	48X36	12.00						EXIT OPEN	6122009		IMPACT ATTENUATOR 45 MPH (SAND BARRELS)
E05-2a	48X36	12.00						EXIT CLOSED	6122010		IMPACT ATTENUATOR 50 MPH (SAND BARRELS)
GO20-1	60X24	10.00						ROAD WORK NEXT XX MILES	6122012		IMPACT ATTENUATOR 55 MPH (SAND BARRELS)
GO20-2	48X24	8.00						END ROAD WORK	6122014		IMPACT ATTENUATOR 60 MPH (SAND BARRELS)
GO20-4	36X18	4.50						PILOT CAR FOLLOW ME	6122017		IMPACT ATTENUATOR 65 MPH (SAND BARRELS)
GO20-4a	42X30	8.75						PILOT CAR IN USE WAIT & FOLLOW	6122019		IMPACT ATTENUATOR 70 MPH (SAND BARRELS)
GO20-4a	18X12	1.50						PILOT CAR IN USE WAIT & FOLLOW	6122020		REPLACEMENT SAND BARREL
GO20-5aP	36X24	6.00						WORK ZONE (PLAQUE)	6122030		IMPACT ATTENUATOR (RELOCATION)
MO4-8a	24X18	3.00						END DETOUR	6123000A	3	TRUCK OR TRAILER MOUNTED ATTENUATOR (TMA)
MO4-9L	48X36	12.00						DETOUR (LEFT ARROW)	6161008		ADVANCED WARNING RAIL SYSTEM
MO4-9R	48X36	12.00						DETOUR (RIGHT ARROW)	6161012		BUOYS (BOATS KEEP OUT)
MO4-9P	48X12	4.00						STREET NAME (PLAQUE)	6161013		BUOYS (NO WAKE)
MO4-10L	48X18	6.00						DETOUR (ARROW LEFT)	6161014		SPECIAL SIGN ASSEMBLY (BOATS KEEP OUT)
MO4-10R	48X18	6.00						DETOUR (ARROW RIGHT)	6161025		CHANNELIZER (TRIM LINE)
REGULATORY SIGNS									6161030		TYPE III MOVEABLE BARRICADE
R1-1	48X48	13.25						STOP	6161033		DIRECTION INDICATOR BARRICADE
R1-2	48TRI	6.93						YIELD	6161040		FLASHING ARROW PANEL
R1-2a	36X36	9.00						TO ONCOMING TRAFFIC (PLAQUE)	6161047		TYPE III OBJECT MARKER
R1-3P	30X12	2.50						ALL WAY (PLAQUE)	6161055		SEQUENTIAL FLASHING WARNING LIGHT
R2-1	36X48	12.00						SPEED LIMIT XX	6161070		TUBULAR MARKER
R3-1	48X48	16.00						NO RIGHT TURN (SYMBOL)	6161095		RADAR SPEED ADVISORY SYSTEM
R3-2	48X48	16.00						NO LEFT TURN (SYMBOL)	6161096		CHANGEABLE MESSAGE SIGN, COMMISSION FURNISHED/RETAINED
R3-3	36X36	9.00						NO TURNS			CHANGEABLE MESSAGE SIGN W/O COMM.
R3-4	48X48	16.00						NO U-TURN (SYMBOL)			INTERFACE - CONTRACTOR FURNISHED/RETAINED
R3-7L	30X30	6.25						LEFT LANE MUST TURN LEFT	6161098A		CHANGEABLE MESSAGE SIGN WITH COMM.
R3-7R	30X30	6.25						RIGHT LANE MUST TURN RIGHT	6161099		INTERFACE - CONTRACTOR FURNISHED/RETAINED
R4-1	36X48	12.00						DO NOT PASS	6162000A		WORK ZONE TRAFFIC SIGNAL SYSTEM
R4-2	36X48	12.00						PASS WITH CARE	6162002		TEMPORARY LONG-TERM RUMBLE STRIPS
R4-8a	36X48	12.00						KEEP LEFT (HORIZONTAL ARROW)	6173600D		TEMPORARY TRAFFIC BARRIER
R4-7a	36X48	12.00						KEEP RIGHT (HORIZONTAL ARROW)			CONTRACTOR FURNISHED/RETAINED
R5-1	30X30	6.25						DO NOT ENTER			TEMPORARY TRAFFIC BARRIER
R5-1a	36X24	6.00						WRONG WAY	6173602B		CONTRACTOR FURNISHED/COMMISSION RETAINED
R6-1L	54X18	6.75						ONE WAY ARROW (LEFT)	6174000A		TEMP. TRAFFIC BARRIER HEIGHT TRANSITION
R6-1R	54X18	6.75						ONE WAY ARROW (RIGHT)	6175010A		RELOCATING TEMPORARY TRAFFIC BARRIER
R6-2L	24X30	5.00						ONE WAY (LEFT)	6176000B		TEMPORARY TRAFFIC BARRIER
R6-2R	24X30	5.00						ONE WAY (RIGHT)			COMMISSION FURNISHED/RETAINED
R9-9	24X12	2.00						SIDEWALK CLOSED			TEMP. TRAFFIC BARRIER HEIGHT TRANSITION
R9-11L	24X18	3.00						SIDEWALK CLOSED AHEAD, (ARROW LEFT) CROSS HERE	6177000B		COMMISSION FURNISHED/RETAINED
R9-11R	24X18	3.00						SIDEWALK CLOSED AHEAD, (ARROW RIGHT) CROSS HERE	6208064A		TEMPORARY RAISED PAVEMENT MARKER
R10-6	24X36	6.00						STOP HERE ON RED (45° ARROW)	9029400		TEMPORARY TRAFFIC SIGNALS
R11-2	48X30	10.00						ROAD CLOSED	9029401		TEMPORARY TRAFFIC SIGNALS AND LIGHTING
R11-3a	60X30	12.50						ROAD CLOSED XX MILES AHEAD LOCAL TRAFFIC ONLY			
R11-4	60X30	12.50						ROAD CLOSED TO THRU TRAFFIC			
CONST-3A	60X48	20.00						FINE SIGN			
CONST-3X	56X12	4.67						SPEEDING/PASSING (PLATE)			
MISCELLANEOUS SIGNS											
CONST-5	48X36	12.00						POINT OF PRESENCE			
CONST-5	96X48	32.00						POINT OF PRESENCE			
CONST-7	48X24	8.00						RATE OUR WORK ZONE			
CONST-7	72X36	18.00						RATE OUR WORK ZONE			
CONST-8	48X36	12.00						WORK ZONE NO PHONE ZONE			
							</				

SUMMARY OF QUANTITIES
SHEET 15 OF 15

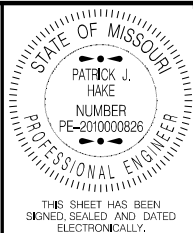

DATE PREPARED
11/2/2023

ROUTE I - 44	STATE MO
DISTRICT CD	SHEET NO. 3

COUNTY
VARIOUS

JOB NO.
JCD0103

CONTRACT ID.

PROJECT NO.



BRIDGE NO.

[illegible]

MISSOURI HIGHWAYS AND TRANSPORTATION
COMMISSION


The logo for the Missouri Department of Transportation (MoDOT) features the word "MoDOT" in a bold, sans-serif font. Below the text is a stylized graphic of a road or highway with three curved lines representing lanes or a bridge structure.

105 WEST CAPITOL
JEFFERSON CITY, MO 65102
1-888-ASK-MODOT (1-888-275-6636)

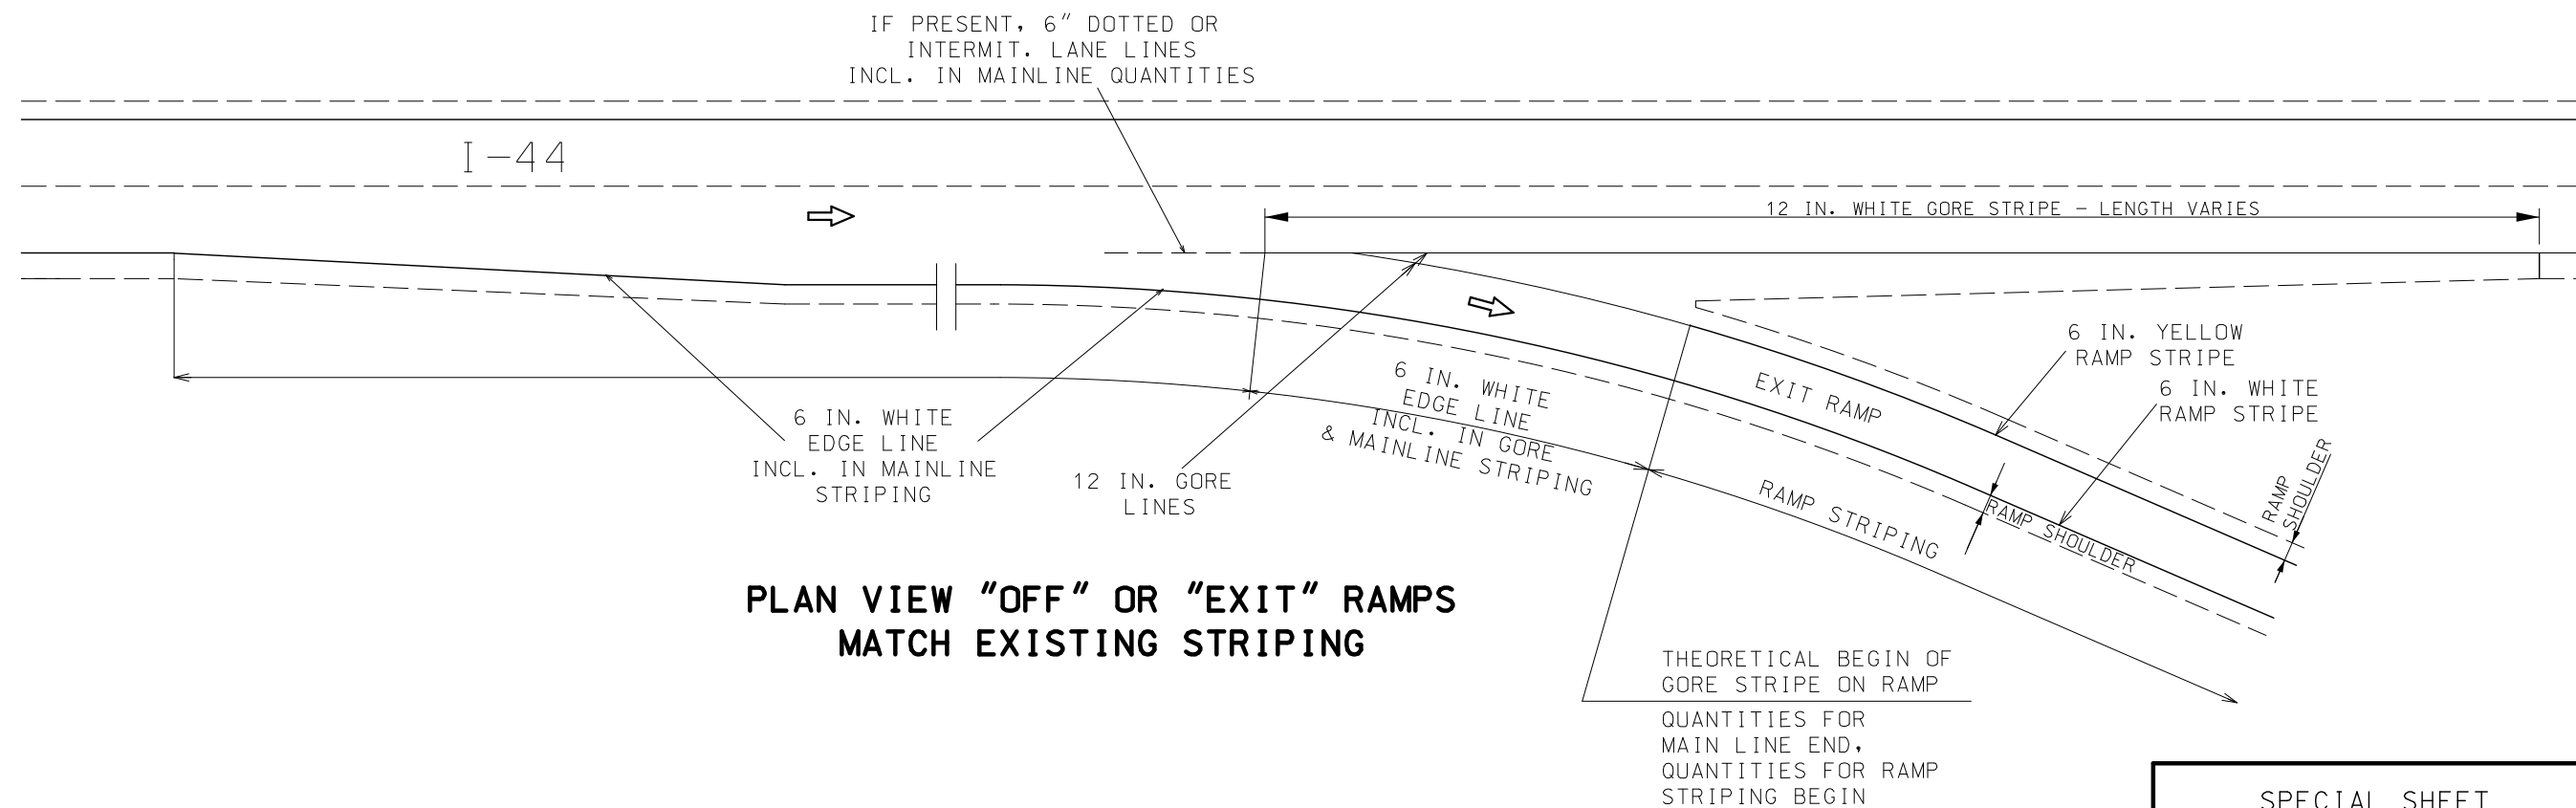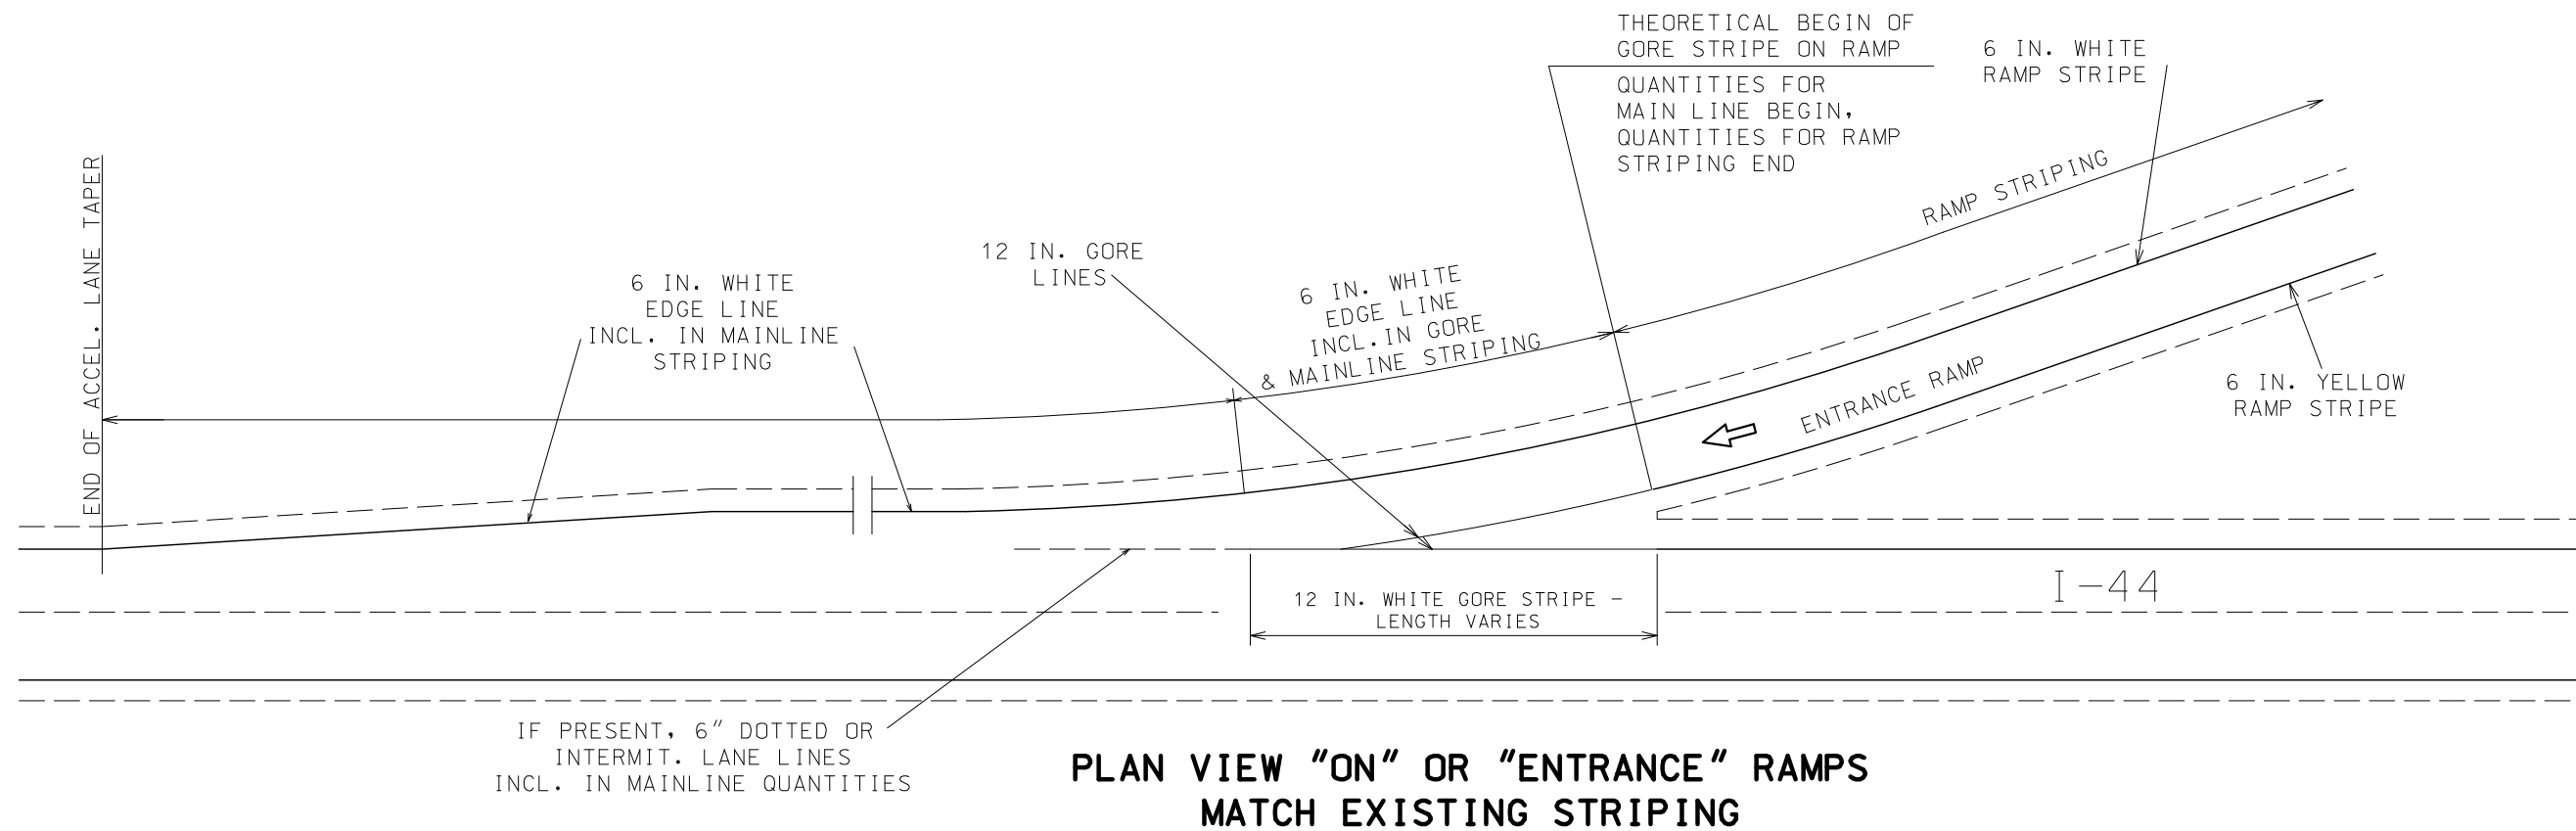


NOT TO SCALE

SPECIAL SHEET
STRIPING ON RAMPS
SHEET 1 OF 1

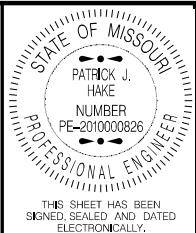[illegible]MISSOURI HIGHWAYS AND TRANSPORTATION
COMMISSION

IF A SEAL IS PRESENT ON THIS SHEET IT HAS BEEN ELECTRONICALLY SEALED AND DATED.

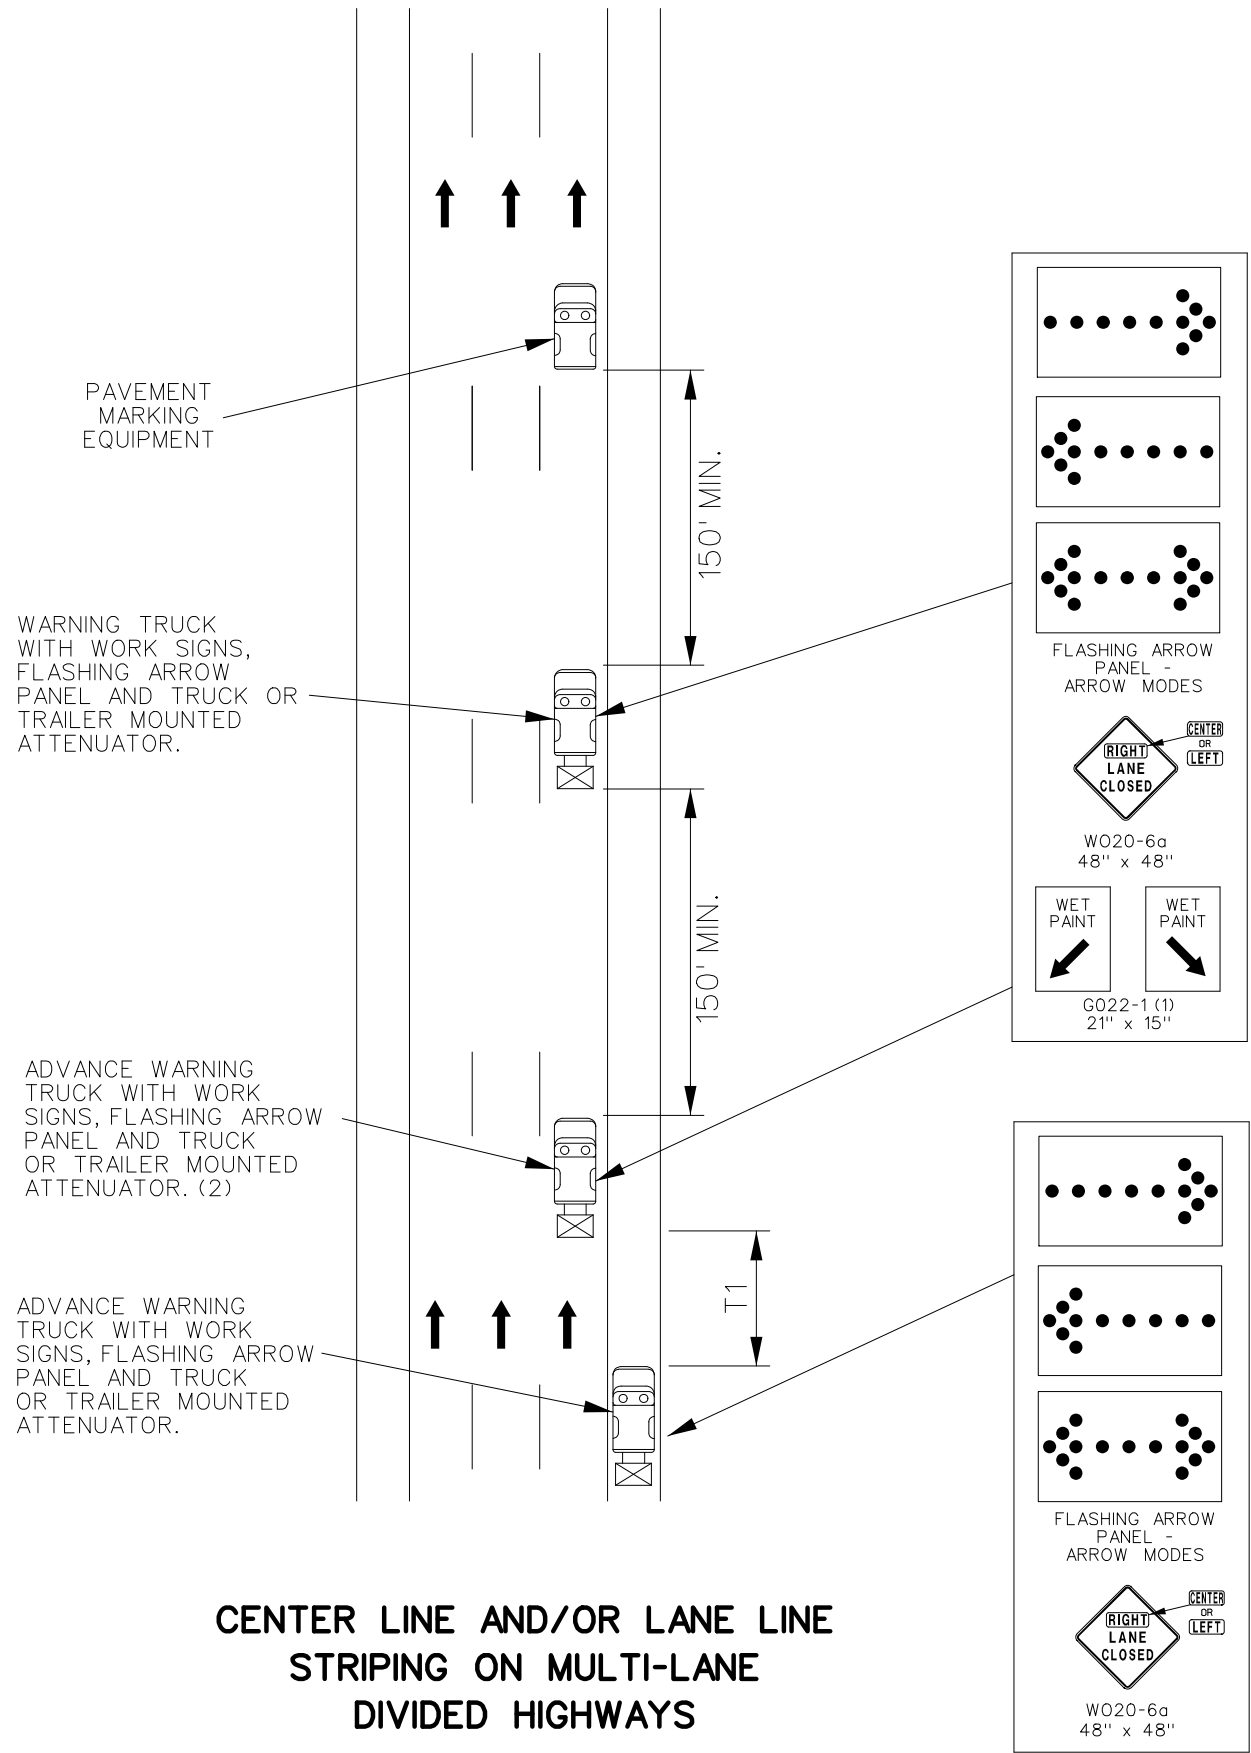

NOTES:

ALL SIGNS HAVE TYPE 3 FLUORESCENT ORANGE RETROFLECTIVE SHEETING.

UPON APPROVAL OF THE ENGINEER, THE CONTRACTOR MAY PROVIDE ADDITIONAL PROTECTIVE TRUCKS EQUIPPED WITH PROPER WARNING DEVICES.

PROTECTIVE TRUCK AND WORK VEHICLES SHALL DISPLAY HIGH-INTENSITY ROTATING, FLASHING, OSCILLATING OR STROBE LIGHTS.

VEHICLE HAZARD WARNING SIGNALS SHALL NOT BE USED INSTEAD OF THE VEHICLE'S HIGH -INTENSITY ROTATING FLASHING, FLASHING, OSCILLATING, OR STROBE LIGHTS.

(1). WET PAINT SIGNS ARE INSTALLED TO INDICATE THE SIDE IN WHICH THE PAVEMENT MARKING MATERIAL IS BEING APPLIED. AT THE CONTRACTOR'S OPTION, A FRONT FACING WET PAINT SIGN MAY BE INSTALLED ON THE LEFT SIDE OF THE PAVEMENT MARKING EQUIPMENT.


(2). ADVANCE WARNING TRUCK IS POSITIONED AT THE NO TRACK POINT OF THE PAVEMENT MARKING MATERIAL OR SPACING SHOWN, WHICHEVER IS GREATER.

FLASHING ARROW PANELS SHALL, AS A MINIMUM, BE TYPE B, WITH A SIZE OF 60 X 30 INCHES. THEY SHALL BE CONSIDERED INCIDENTAL TO TRUCK MOUNTED ATTENUATORS WHEREVER USED. NO ADDITIONAL PAYMENT SHALL BE MADE.

VEHICLE-MOUNTED SIGNS SHALL BE MOUNTED IN A MANNER SUCH THAT THEY ARE NOT OBSCURED BY EQUIPMENT OR SUPPLIES. SIGN LEGENDS ON VEHICLE-MOUNTED SIGNS SHALL BE COVERED OR TURNED FROM VIEW WHEN WORK IS NOT IN PROGRESS.

A FLASHING ARROW BOARD SHALL BE USED WHEN A FREEWAY LANE IS CLOSED. WHEN MORE THAN ONE LANE IS CLOSED, A SEPARATE FLASHING ARROW BOARD SHALL BE USED FOR EACH CLOSED LANE.

SPEED	SPACING LENGTH (ft.)
REGULATORY (mph)	SPACING (T1)
0-35	245
40-45	540
50-55	660
60-70	840

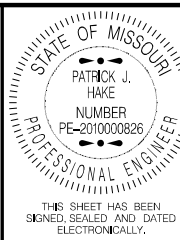

DATE PREPARED 9/5/2023	
ROUTE 1-44	STATE MO
DISTRICT CD	SHEET NO. 5
COUNTY VARIOUS	
JOB NO. JCD0103	
CONTRACT ID.	
PROJECT NO.	
BRIDGE NO.	

DESCRIPTION	DATE

MISSOURI HIGHWAYS AND TRANSPORTATION COMMISSION

105 WEST CAPITOL
JEFFERSON CITY, MO 65102
1-888-ASK-MODOT (1-888-275-6636)

IF A SEAL IS PRESENT ON THIS SHEET IT HAS BEEN ELECTRONICALLY SEALED AND DATED.