


MAINLINE CROSS SECTION SHEET  
SHEET 1 OF 4

STA. 8+00.24 TO STA. 8+50.00

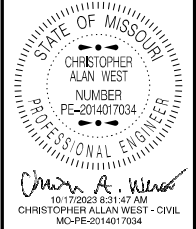

DATE PREPARED  
10/12/2023

|                |                |
|----------------|----------------|
| ROUTE<br>2     | STATE<br>MO    |
| DISTRICT<br>KC | SHEET NO.<br>1 |


COUNTY  
JOHNSON

JOB NO.  
J3S3156

|              |
|--------------|
| CONTRACT ID. |
|--------------|

|             |
|-------------|
| PROJECT NO. |
|-------------|





BRIDGE NO.

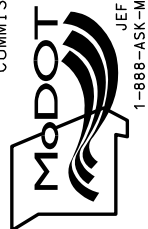[illegible]MISSOURI HIGHWAYS AND TRANSPORTATION  
COMMISSION

105 WEST CAPITOL  
JEFFERSON CITY, MO 65102  
1-888-ASK-MODOT (1-888-275-6636)


CROSS SECTION SHEETS  
ROUTE 2 BRIDGE REPLACEMENT

IF A SEAL IS PRESENT ON THIS SHEET IT HAS BEEN ELECTRONICALLY SEALED AND DATED.

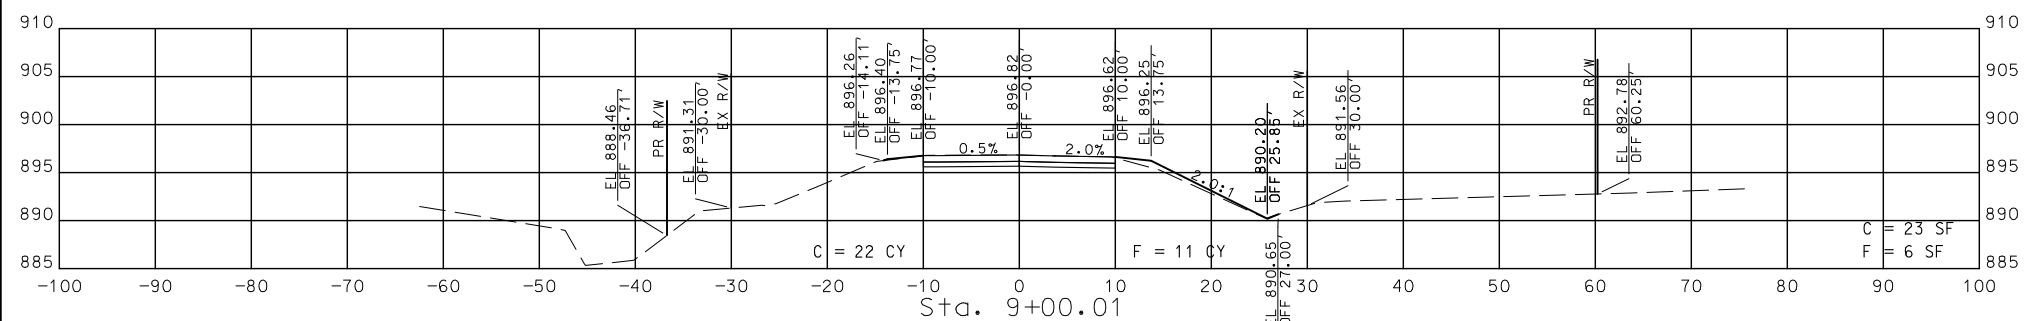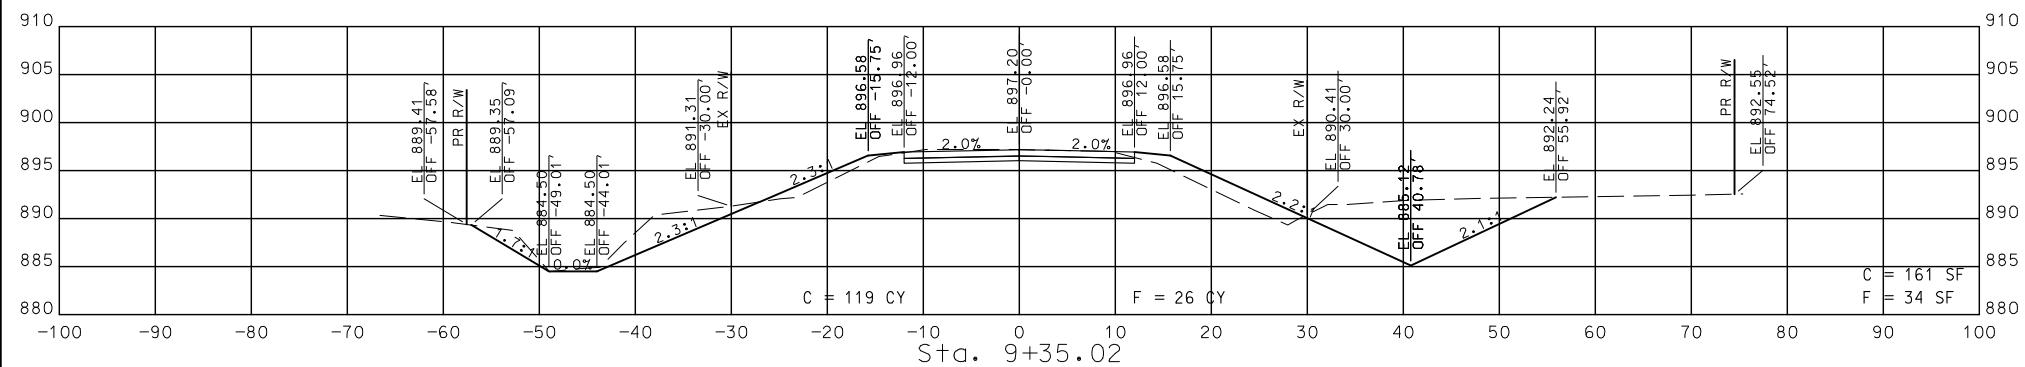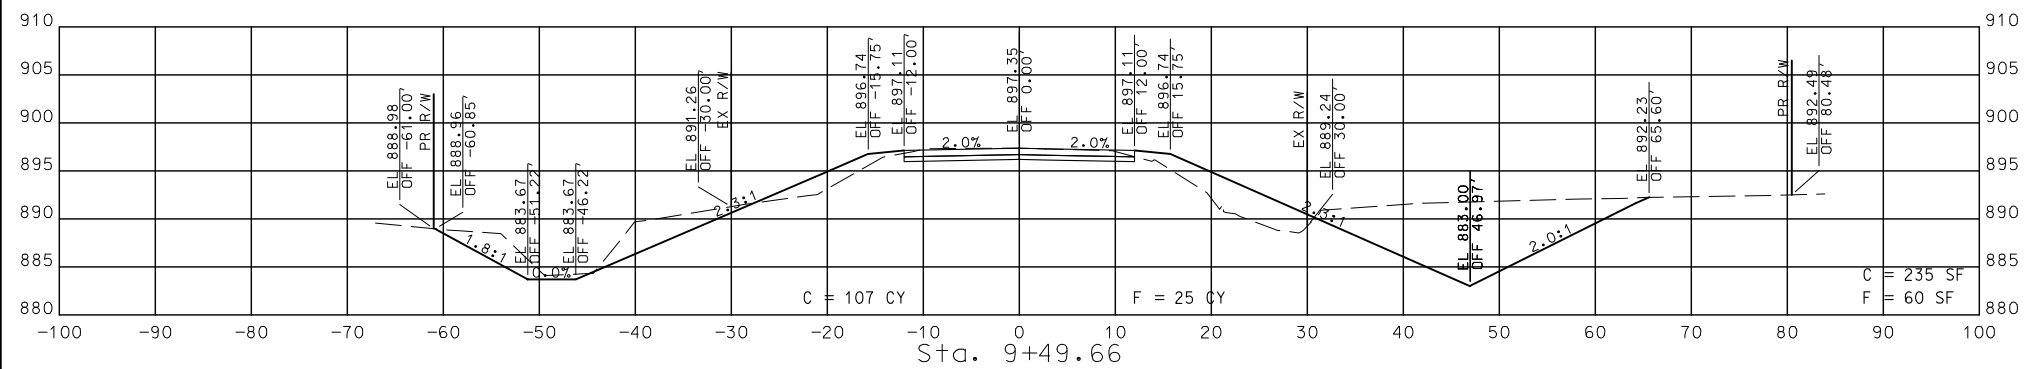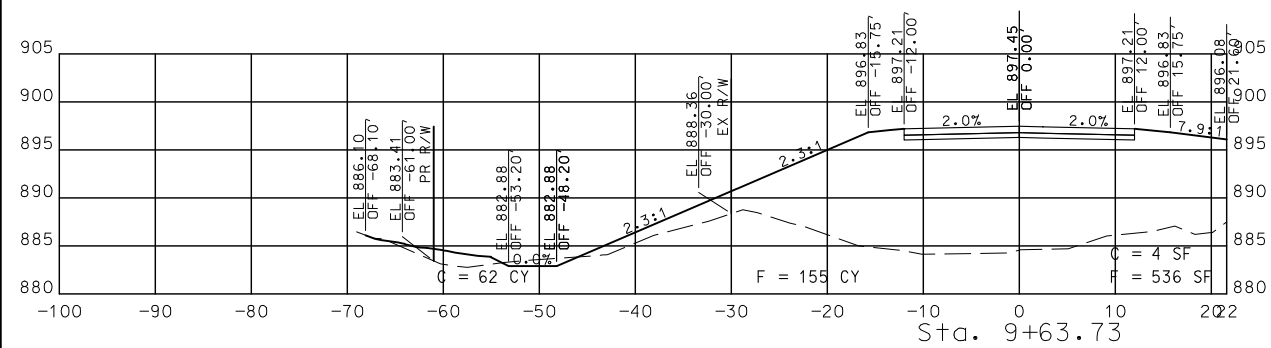

MAINLINE CROSS SECTION SHEET  
SHEET 2 OF 4

STA. 9+00.01 TO STA. 9+63.73

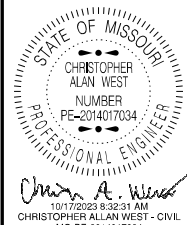

MO-PE-2014017034  
DATE PREPARED  
10/12/2023

|            |             |
|------------|-------------|
| ROUTE<br>2 | STATE<br>MO |
|------------|-------------|

|          |           |
|----------|-----------|
| DISTRICT | SHEET NO. |
| KC       | 2         |

COUNTY  
JOHNSON

JOB NO.  
J3S3156

|              |
|--------------|
| CONTRACT ID. |
|--------------|

|             |
|-------------|
| PROJECT NO. |
|-------------|





|            |
|------------|
| BRIDGE NO. |
|------------|

[illegible]


 MISSOURI HIGHWAYS AND TRANSPORTATION COMMISSION  
 105 WEST CAPITAL  
 JEFFERSON CITY, MO 65102  
 1-888-ASK-MODOT (1-888-275-6636)


CROSS SECTION SHEETS  
ROUTE 2 BRIDGE REPLACEMENT

IF A SEAL IS PRESENT ON THIS SHEET IT HAS BEEN ELECTRONICALLY SEALED AND DATED.

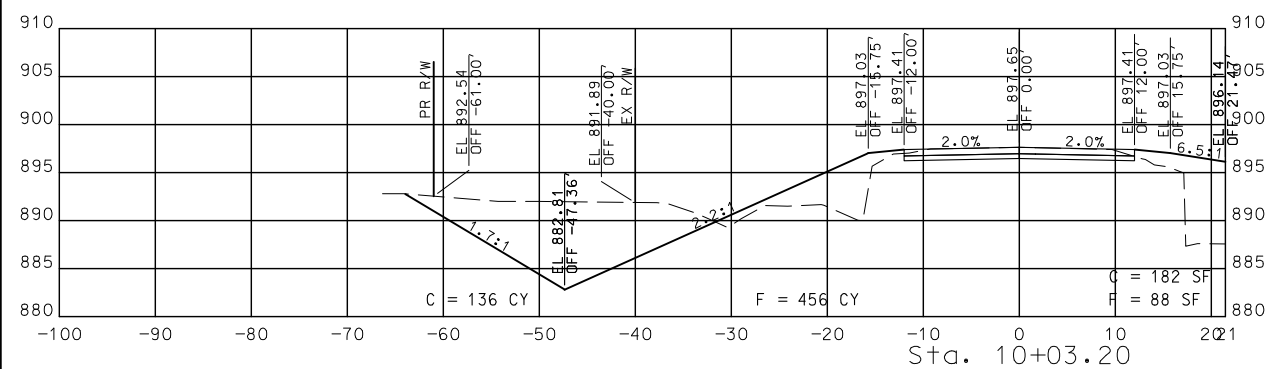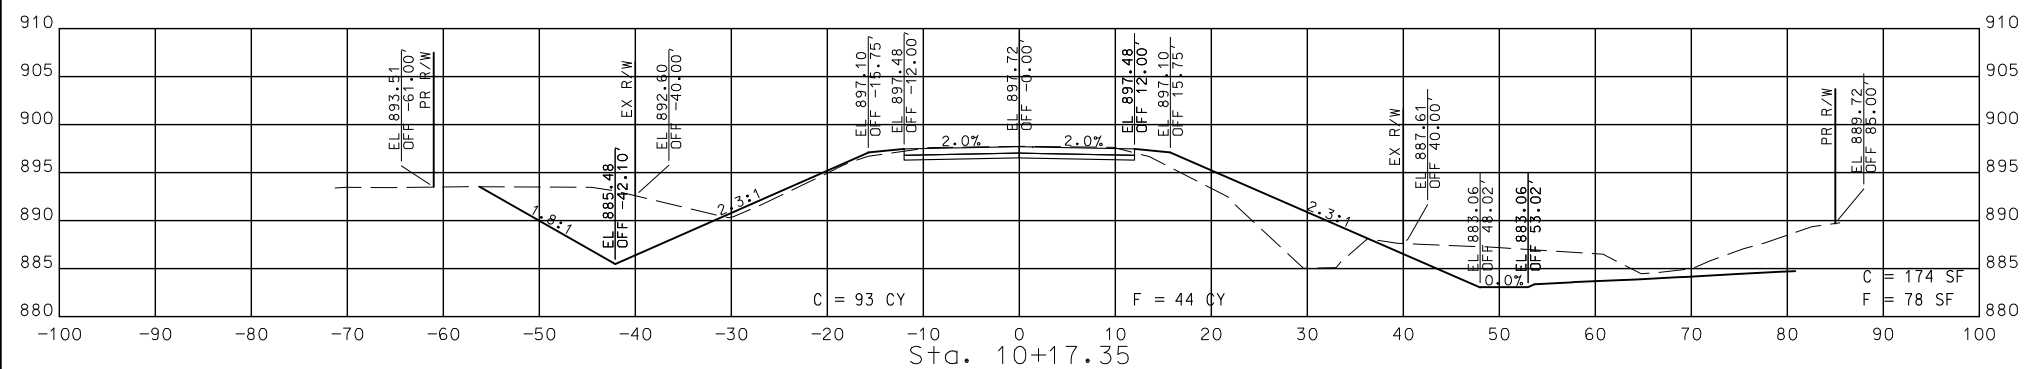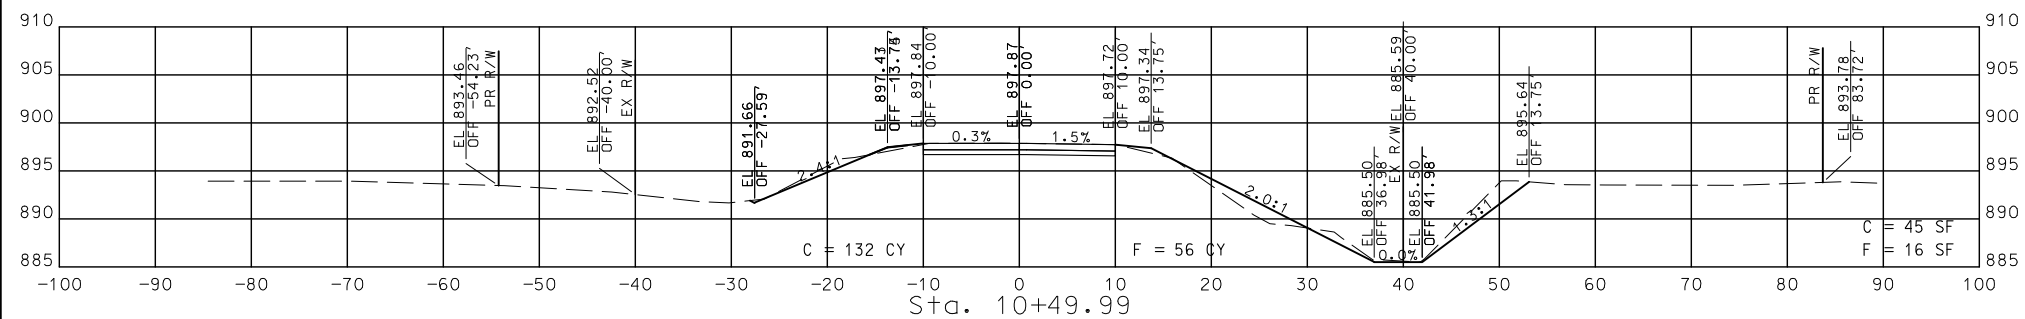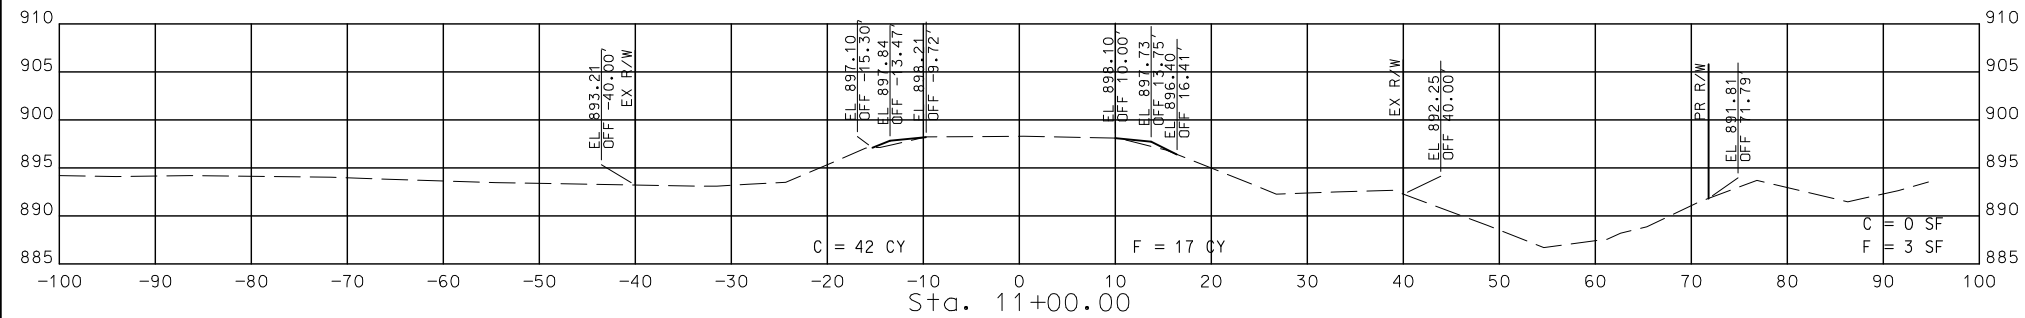

MAINLINE CROSS SECTION SHEET  
SHEET 3 OF 4

STA. 10+03.20 TO STA. 11+00.00

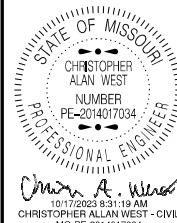

DATE PREPARED  
10/12/2023

|            |             |
|------------|-------------|
| ROUTE<br>2 | STATE<br>MO |
|------------|-------------|

|          |           |
|----------|-----------|
| DISTRICT | SHEET NO. |
| KC       | 3         |
| COUNTY   |           |

COUNTY  
JOHNSON

|              |
|--------------|
| J3S3156      |
| CONTRACT ID. |

|             |
|-------------|
| PROJECT NO. |
|-------------|

|            |
|------------|
| BRIDGE NO. |
|------------|

|  |  |  |  |  |  |  |  |
|--|--|--|--|--|--|--|--|
|  |  |  |  |  |  |  |  |
|--|--|--|--|--|--|--|--|

[illegible]





MISSOURI HIGHWAYS AND TRANSPORTATION  
COMMISSION

 MoDOT

105 WEST CAPITAL  
JEFFERSON CITY, MO 65102


CROSS SECTION SHEETS  
ROUTE 2 BRIDGE REPLACEMENT

[illegible]

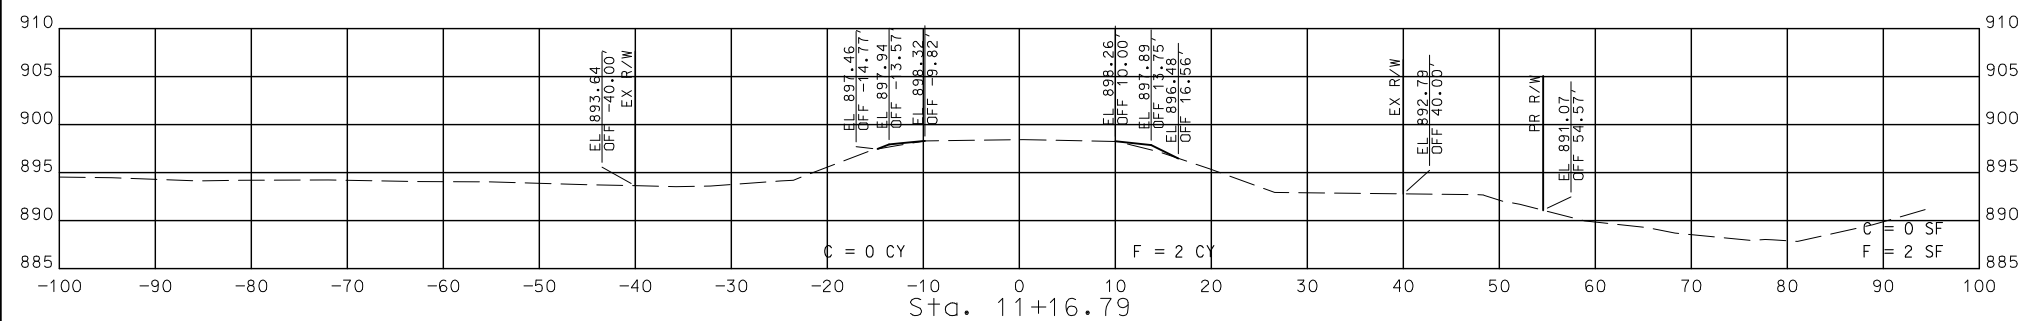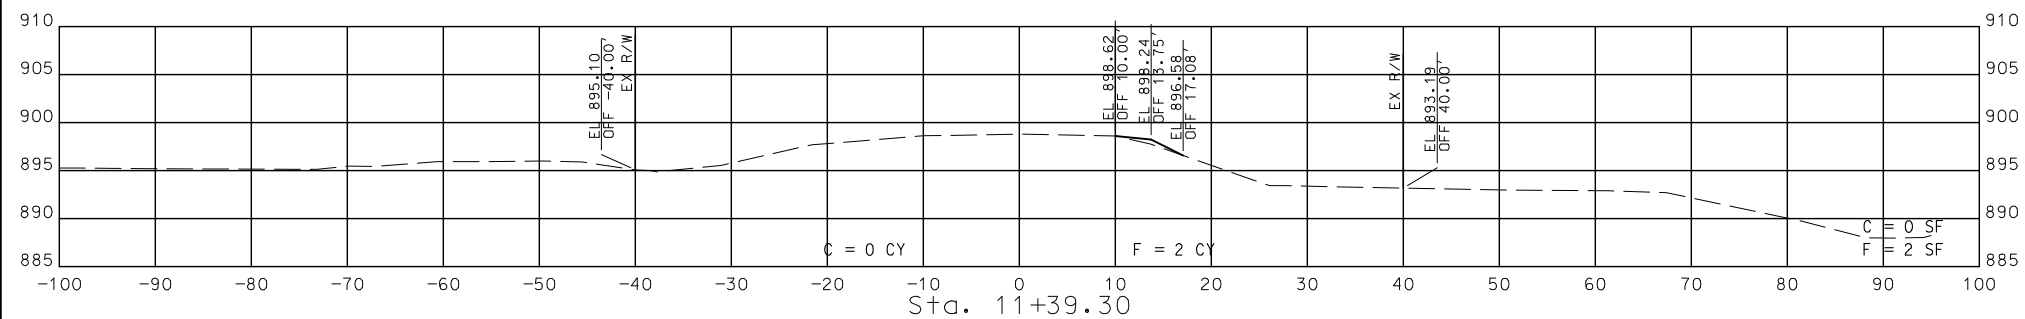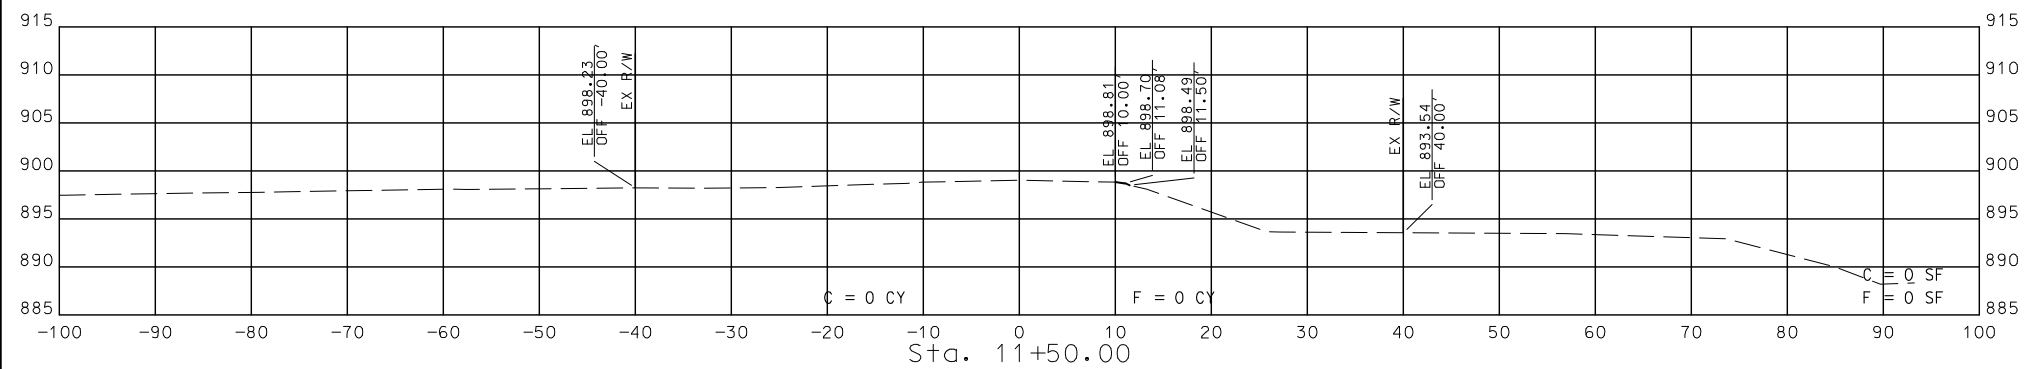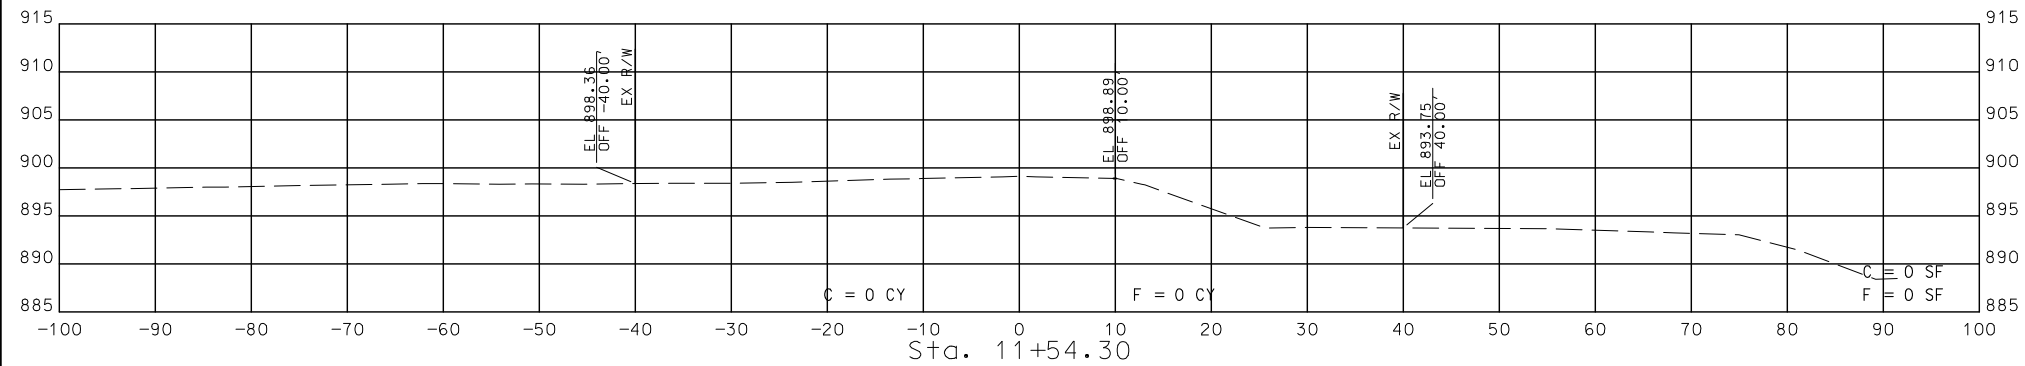

MAINLINE CROSS SECTION SHEET  
SHEET 4 OF 4

STA. 11+16.79 TO STA. 11+54.30

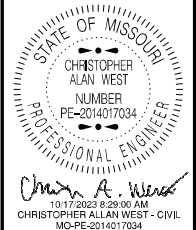

DATE PREPARED

10/12/2023

|            |             |
|------------|-------------|
| ROUTE<br>2 | STATE<br>MO |
|------------|-------------|

|                |                |
|----------------|----------------|
| DISTRICT<br>KC | SHEET NO.<br>4 |
|----------------|----------------|


|        |         |
|--------|---------|
| COUNTY | JOHNSON |
|--------|---------|

JOB NO.  
J3S3156

CONTRACT ID.

CONTINUED


|             |
|-------------|
| PROJECT NO. |
|-------------|

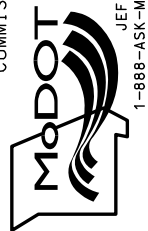[illegible]MISSOURI HIGHWAYS AND TRANSPORTATION  
COMMISSION

105 WEST CAPITOL  
JEFFERSON CITY, MO 65102  
1-888-ASK-MODOT (1-888-275-6636)


CROSS SECTION SHEETS  
ROUTE 2 BRIDGE REPLACEMENT

IF A SEAL IS PRESENT ON THIS SHEET IT HAS BEEN ELECTRONICALLY SEALED AND DATED.

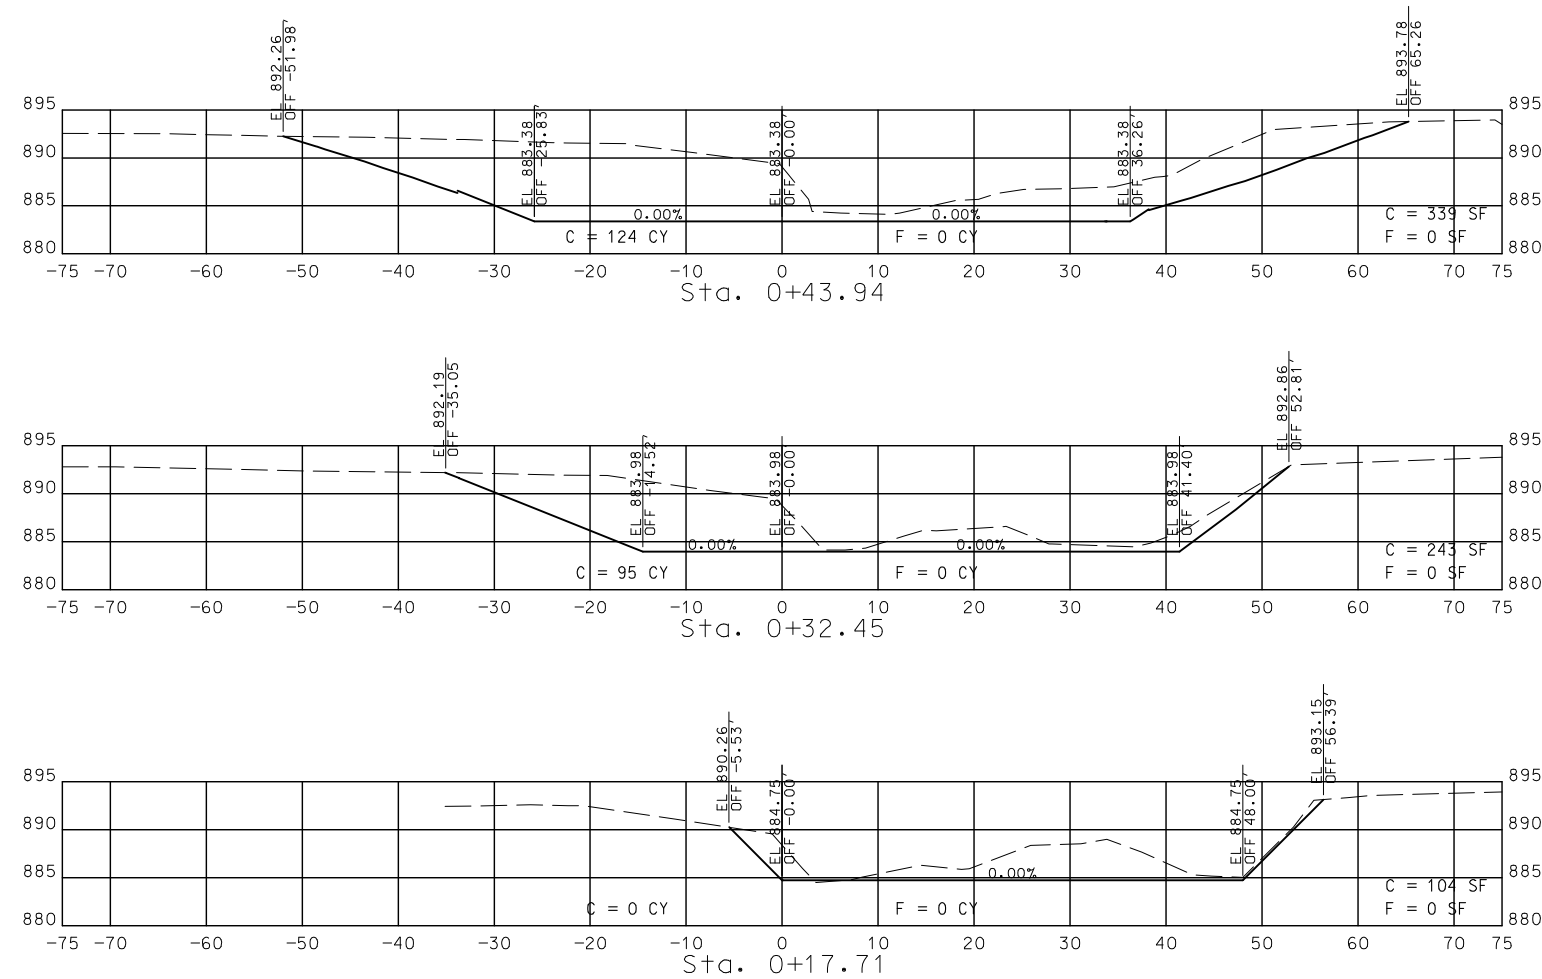

CREEK INLET CROSS SECTION SHEET  
SHEET 1 OF 1

STA. 0+17.71 TO STA. 0+43.94

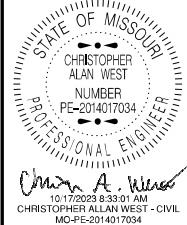

DATE PREPARED  
10/12/2023

|            |             |
|------------|-------------|
| ROUTE<br>2 | STATE<br>MO |
|------------|-------------|

|                |                |
|----------------|----------------|
| DISTRICT<br>KC | SHEET NO.<br>5 |
|----------------|----------------|

COUNTY  
JOHNSON

JOB NO.  
J3S3156

|              |
|--------------|
| CONTRACT ID. |
|--------------|

|             |
|-------------|
| PROJECT NO. |
|-------------|

|            |
|------------|
| BRIDGE NO. |
|------------|



[illegible]

MISSOURI HIGHWAYS AND TRANSPORTATION  
COMMISSION

105 WEST CAPITOL  
JEFFERSON CITY, MO 65102  
1-888-ASK-MODOT (1-888-275-6636)


CROSS SECTION SHEETS  
ROUTE 2 BRIDGE REPLACEMENT

[illegible]

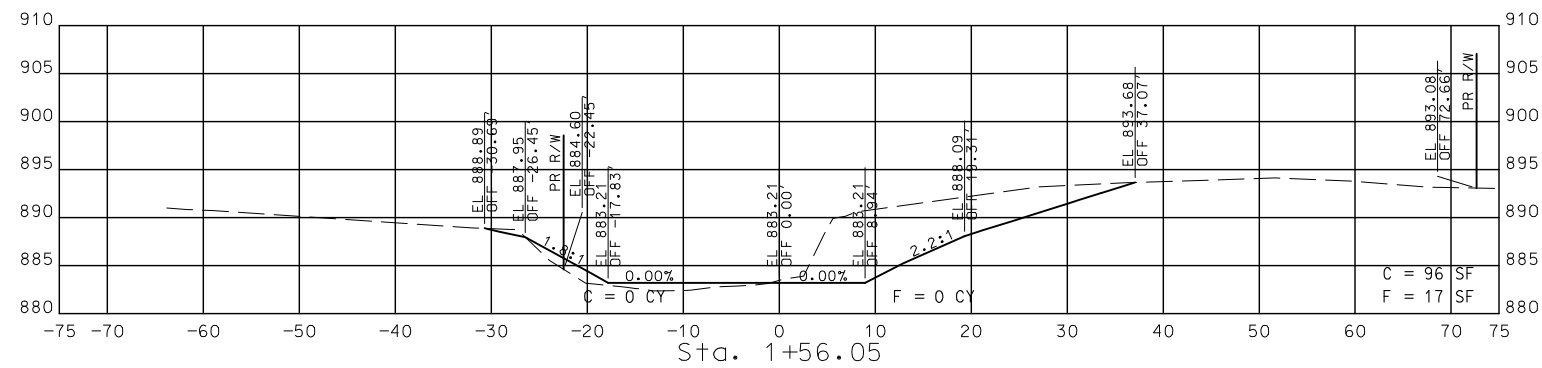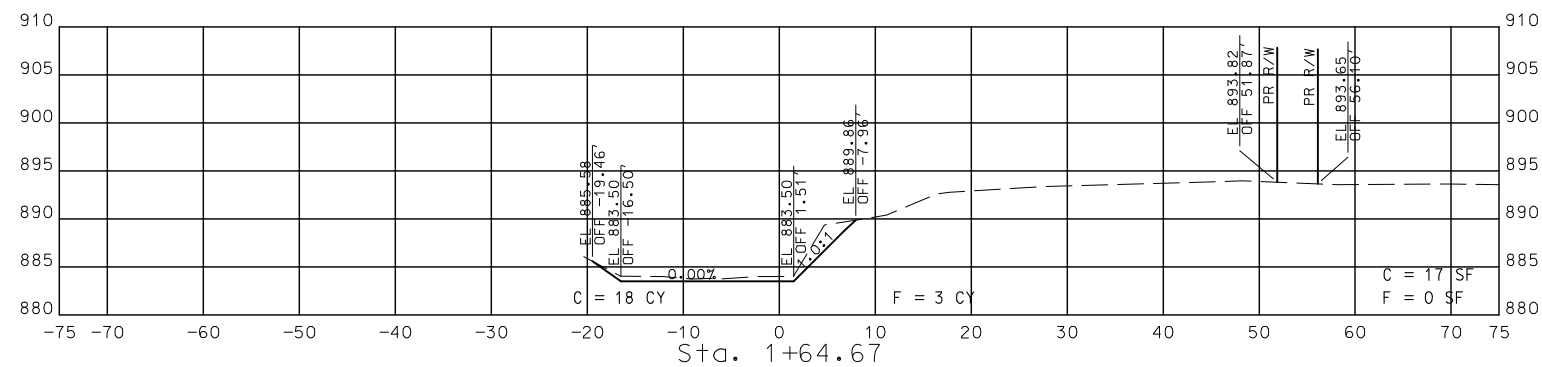


CREEK OUTLET CROSS SECTION SHEET  
SHEET 1 OF 1

STA. 1+56.05 TO STA. 1+64.67

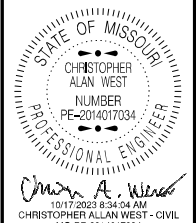

|                 |           |
|-----------------|-----------|
| MOPE-2014017034 |           |
| DATE PREPARED   |           |
| 10/12/2023      |           |
| ROUTE           | STATE     |
| 2               | MO        |
| DISTRICT        | SHEET NO. |
| KC              | 6         |
| COUNTY          |           |
| JOHNSON         |           |
| JOB NO.         |           |
| J3S3156         |           |
| CONTRACT ID.    |           |
| PROJECT NO.     |           |
| BRIDGE NO.      |           |

 [illegible]

MISSOURI HIGHWAYS AND TRANSPORTATION  
COMMISSION

105 WEST CAPITOL  
JEFFERSON CITY, MO 65102  
1-888-ASK-MODOT (1-888-275-6636)

CROSS SECTION SHEETS  
ROUTE 2 BRIDGE REPLACEMENT

[illegible]