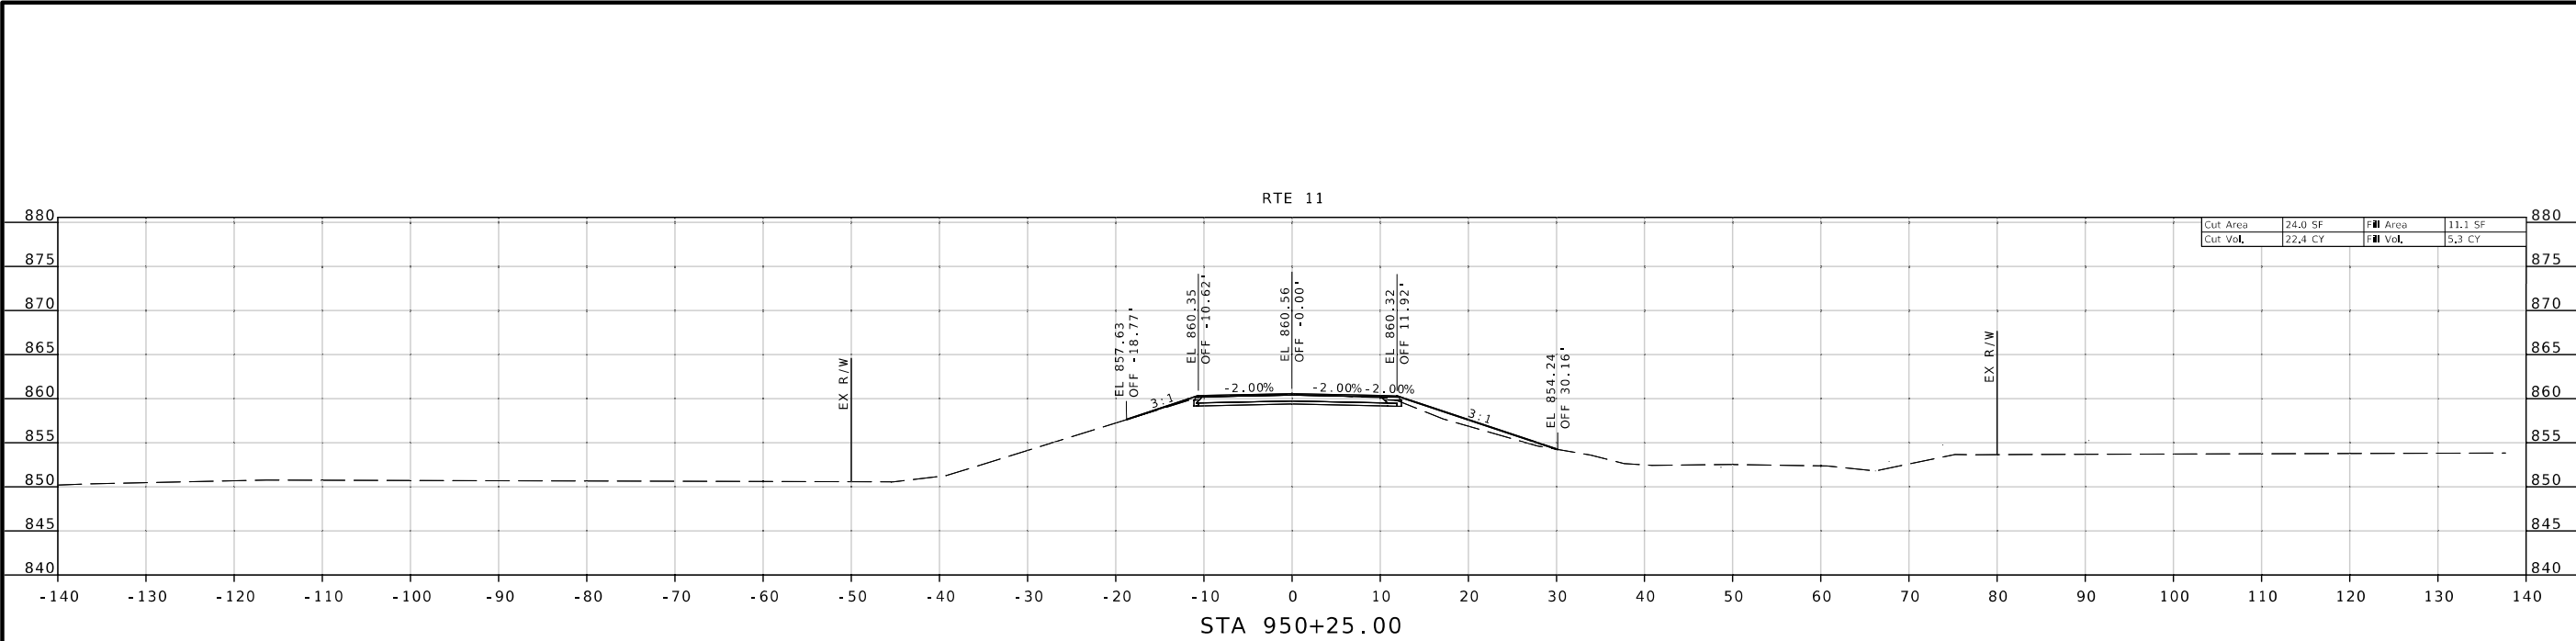


STATE OF MISSOURI

KEITH ALLEN KILLEN

NUMBER

PE-2007020292

PROFESSIONAL ENGINEER

09/21/2023 1:04:22 PM

KEITH ALLEN KILLEN - CIVIL

MO-PE-2007020292

DATE PREPARED

9/21/2023

ROUTE

11

STATE

MO

DISTRICT

NE

SHEET NO.

1

COUNTY

ADAIR

JOB NO.

J2S3256

CONTRACT ID.

PROJECT NO.

BRIDGE NO.

DESCRIPTION

DATE

MISSOURI HIGHWAYS AND TRANSPORTATION COMMISSION




105 WEST CAPITOL

JEFFERSON CITY, MO 65102

1-888-ASK-MODOT (1-888-275-6636)

CROSS SECTIONS

SHEET 1 OF 9

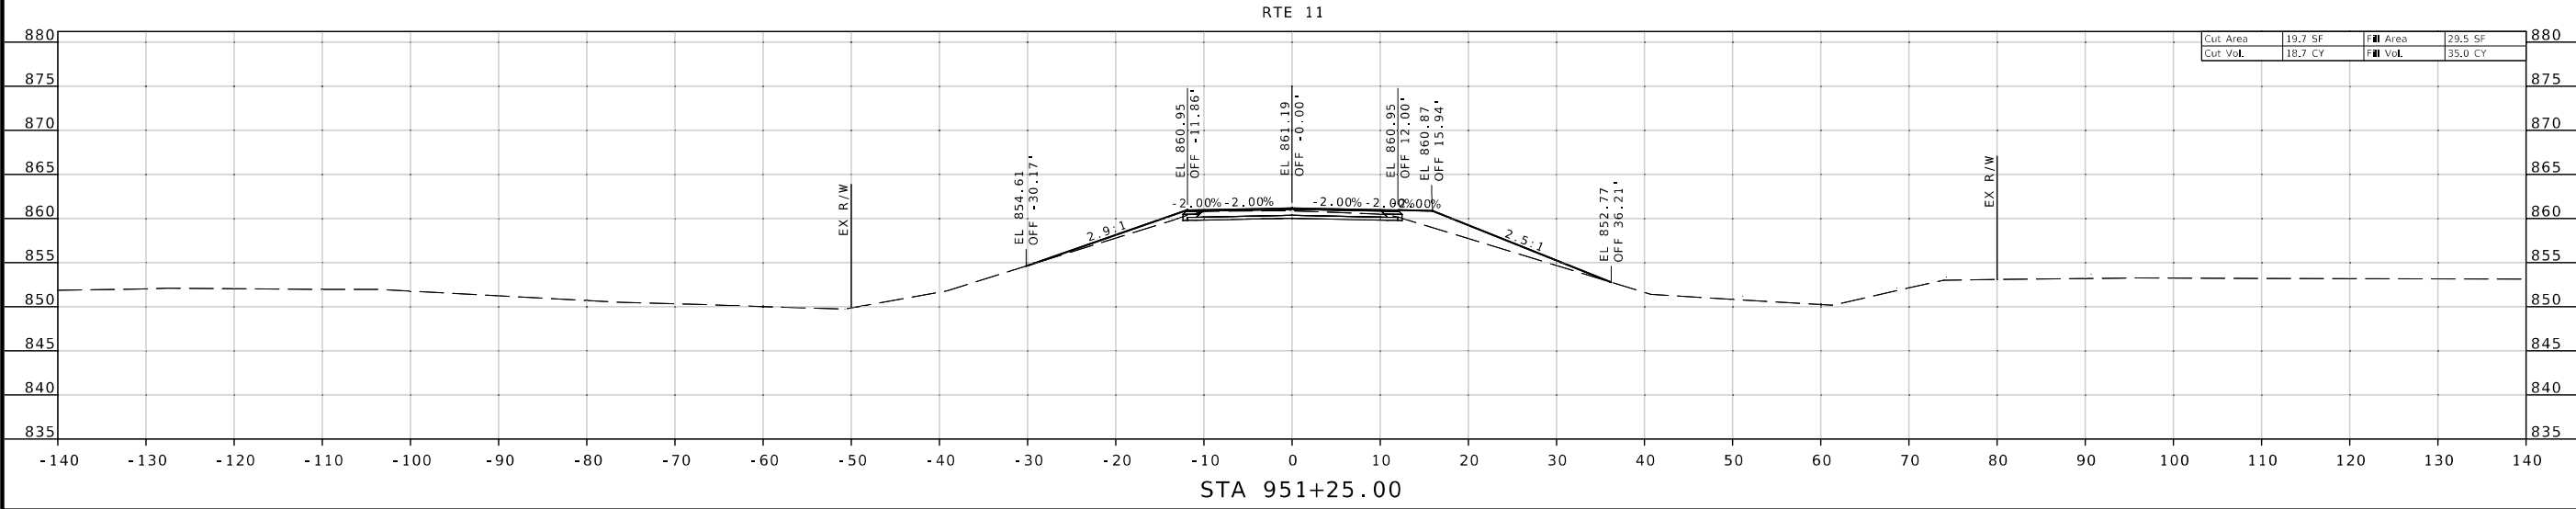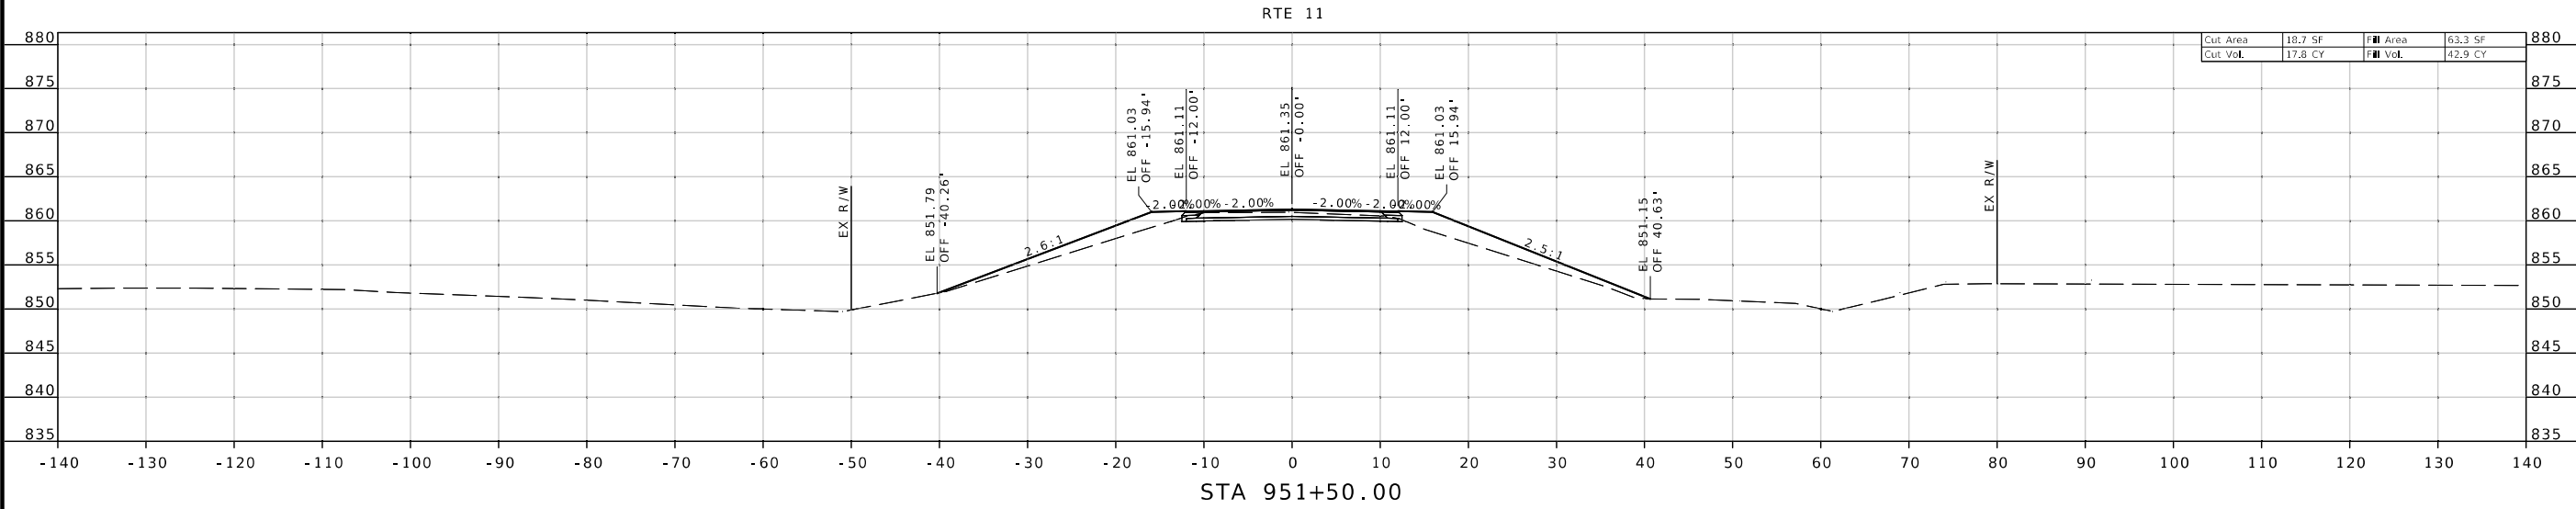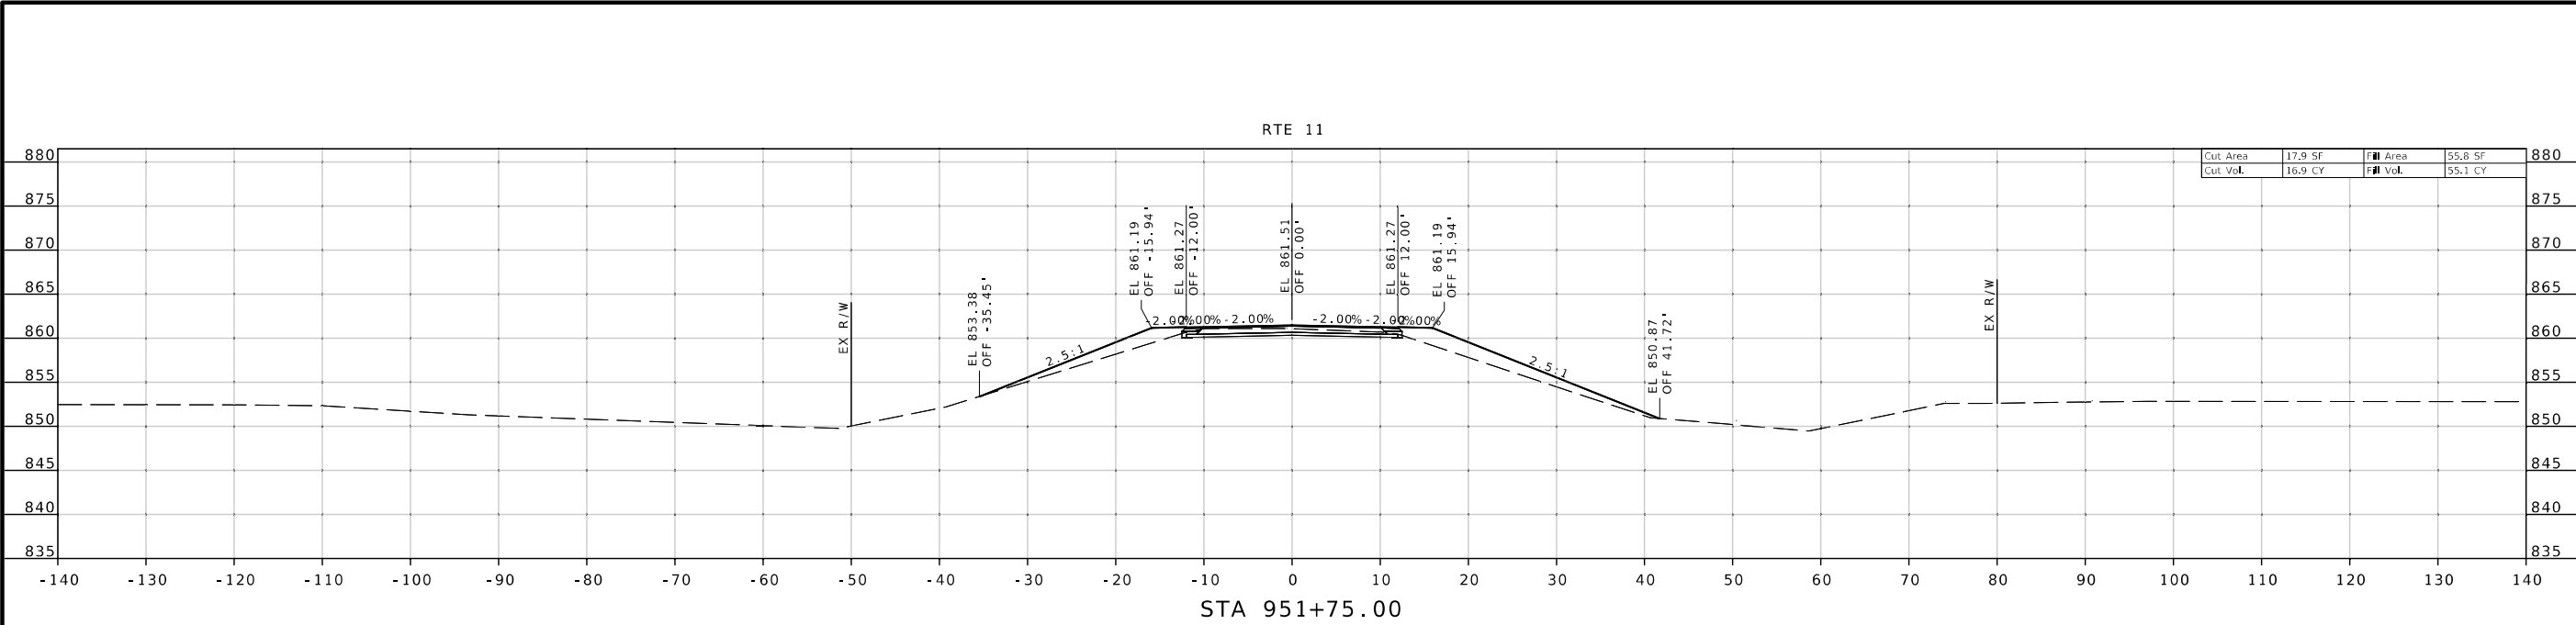

STATE OF MISSOURI

KEITH ALLEN KILLEN

NUMBER

PE-2007020292

PROFESSIONAL ENGINEER

09/21/2023 1:05:38 PM

KEITH ALLEN KILLEN - CIVIL

MO-PE-2007020292

DATE PREPARED

9/21/2023

ROUTE

11

DISTRICT

NE

STATE

MO

SHEET NO.

3

COUNTY

ADAIR

JOB NO.

J2S3256

CONTRACT ID.

PROJECT NO.

BRIDGE NO.

DESCRIPTION



DATE

MISSOURI HIGHWAYS AND TRANSPORTATION COMMISSION

105 WEST CAPITOL
JEFFERSON CITY, MO 65102
1-888-ASK-MODOT (1-888-275-6636)

CROSS SECTIONS

SHEET 3 OF 9

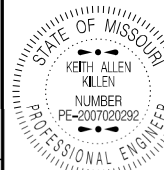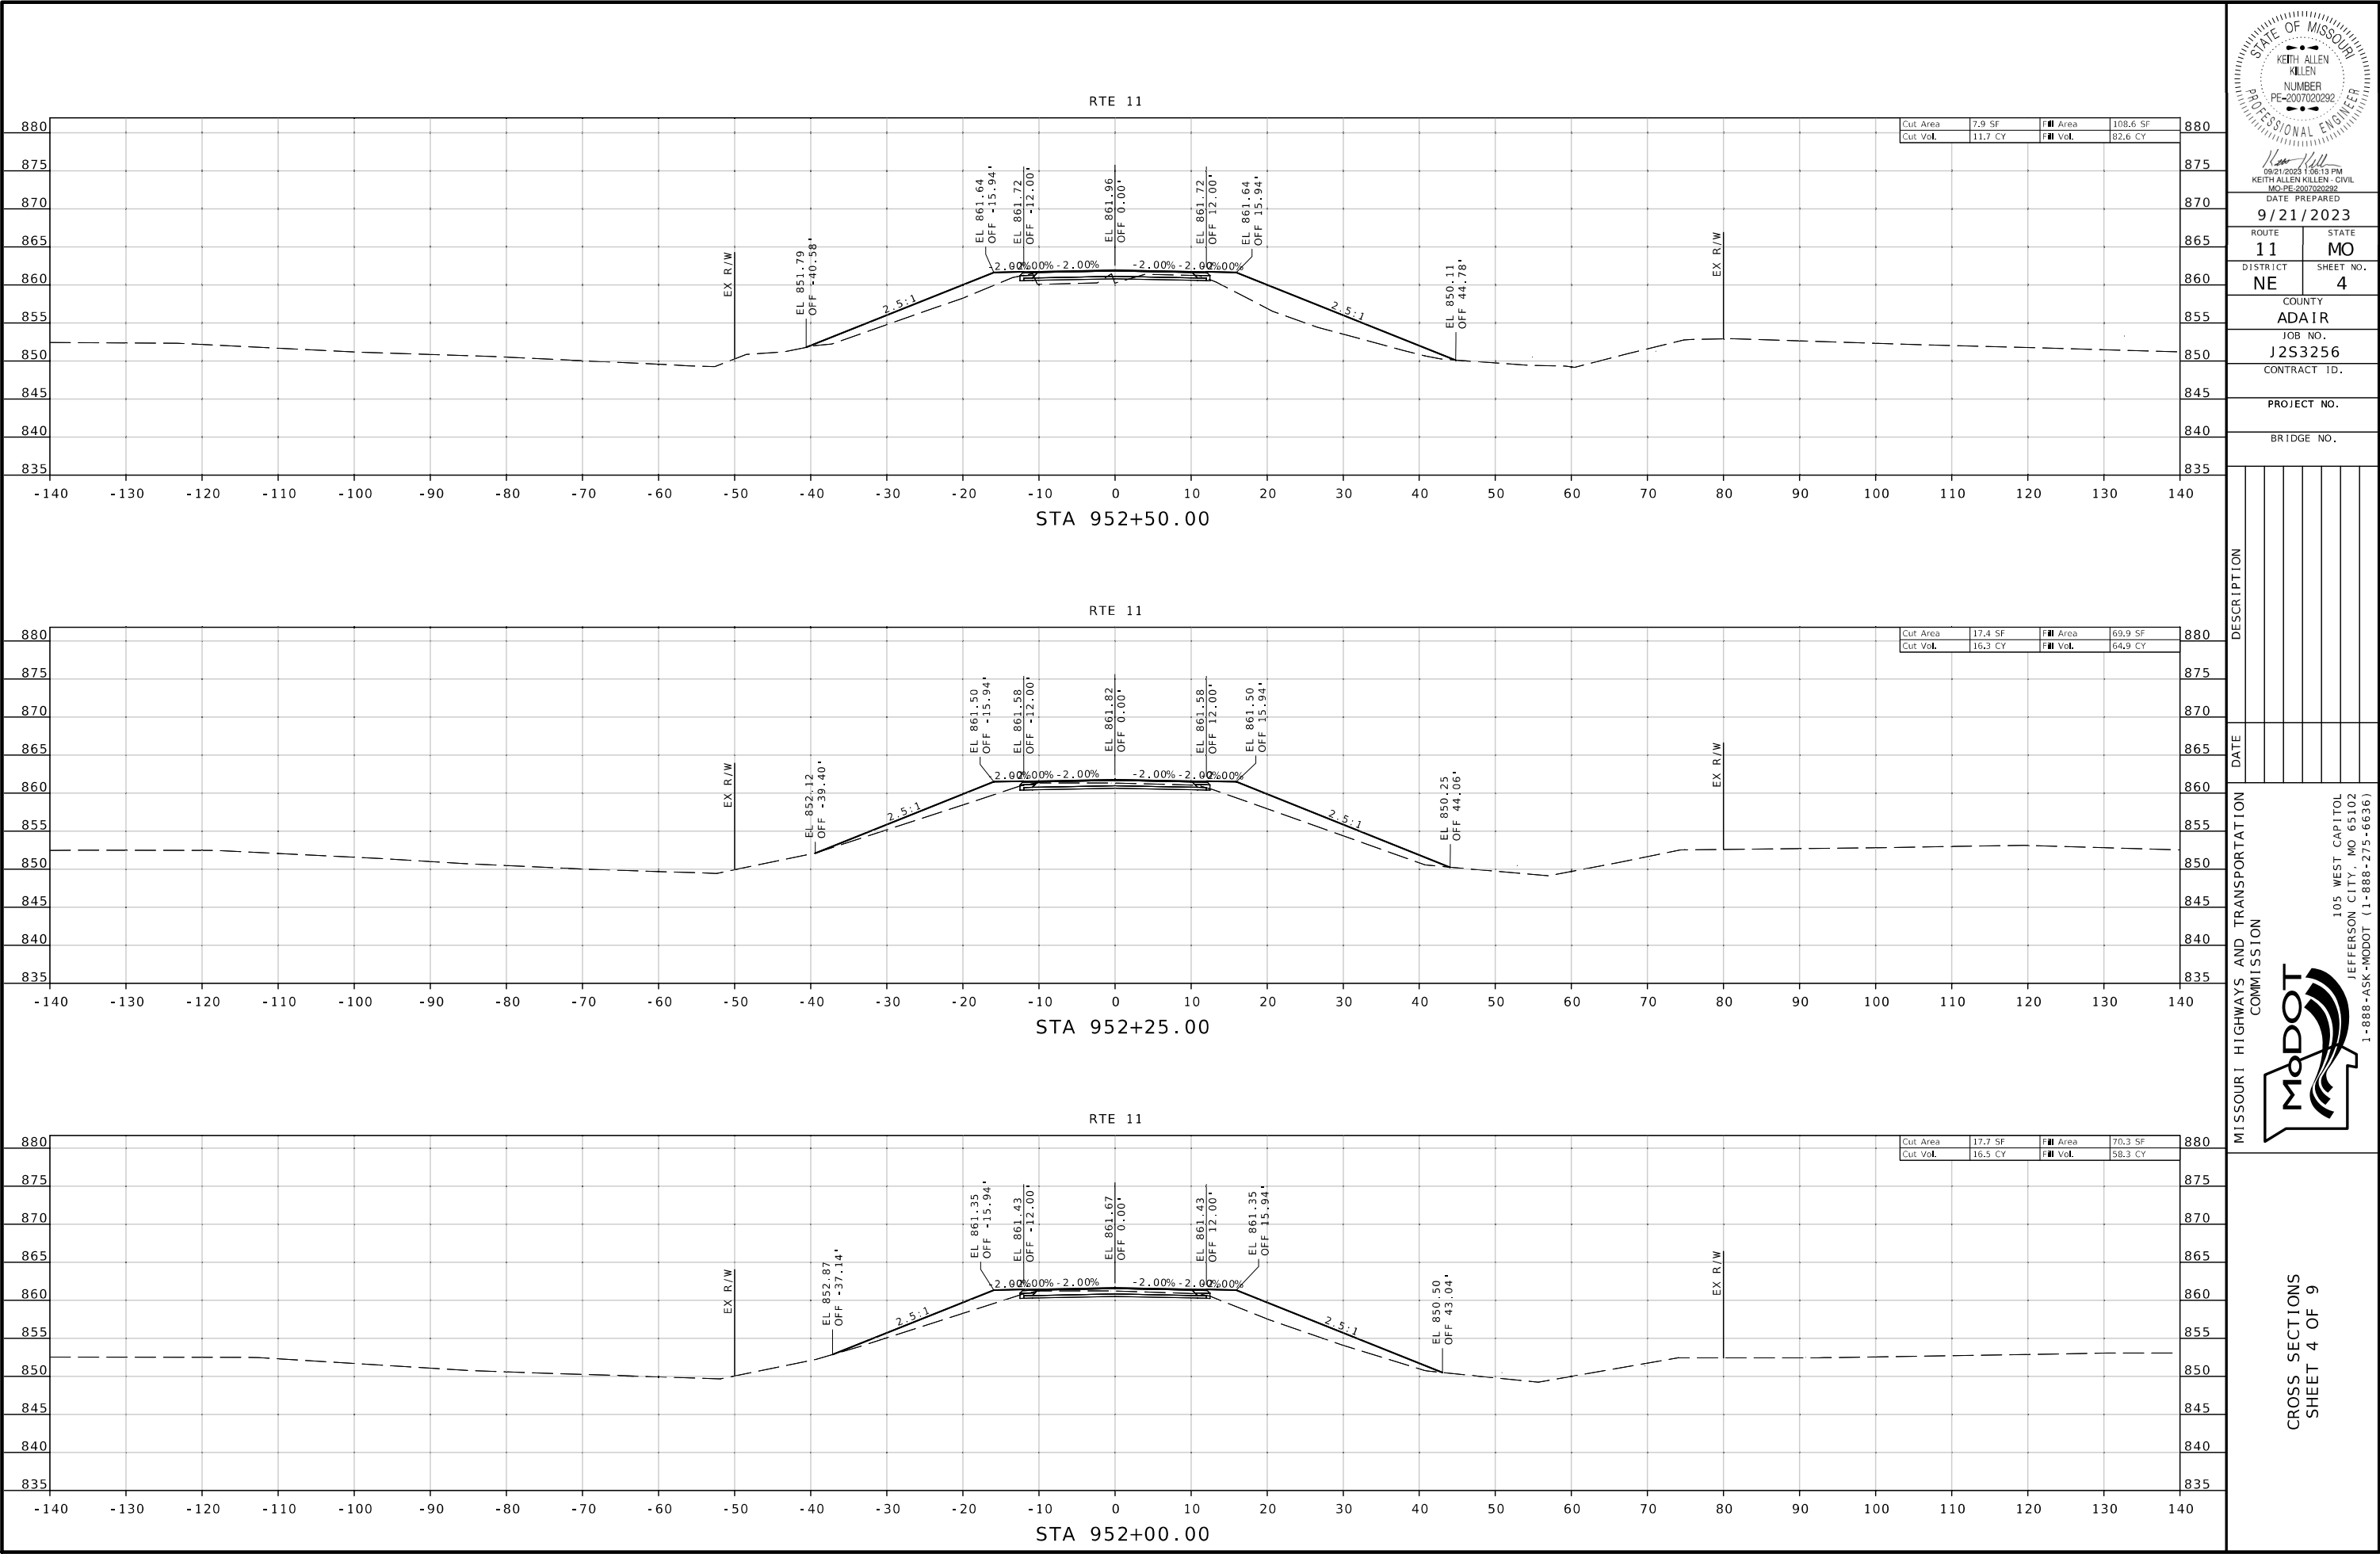

DATE PREPARED
9/21/2023 1:06:13 PM
KEITH ALLEN KELLEN - CIVIL
MO-PE-2007020292


ROUTE 11
DISTRICT NE
COUNTY ADAIR
JOB NO. J2S3256
CONTRACT ID.

PROJECT NO.
BRIDGE NO.

DESCRIPTION	DATE

MISSOURI HIGHWAYS AND TRANSPORTATION COMMISSION
105 WEST CAPITOL
JEFFERSON CITY, MO 65102
1-888-ASK-MODOT (1-888-275-6636)

CROSS SECTIONS
SHEET 4 OF 9

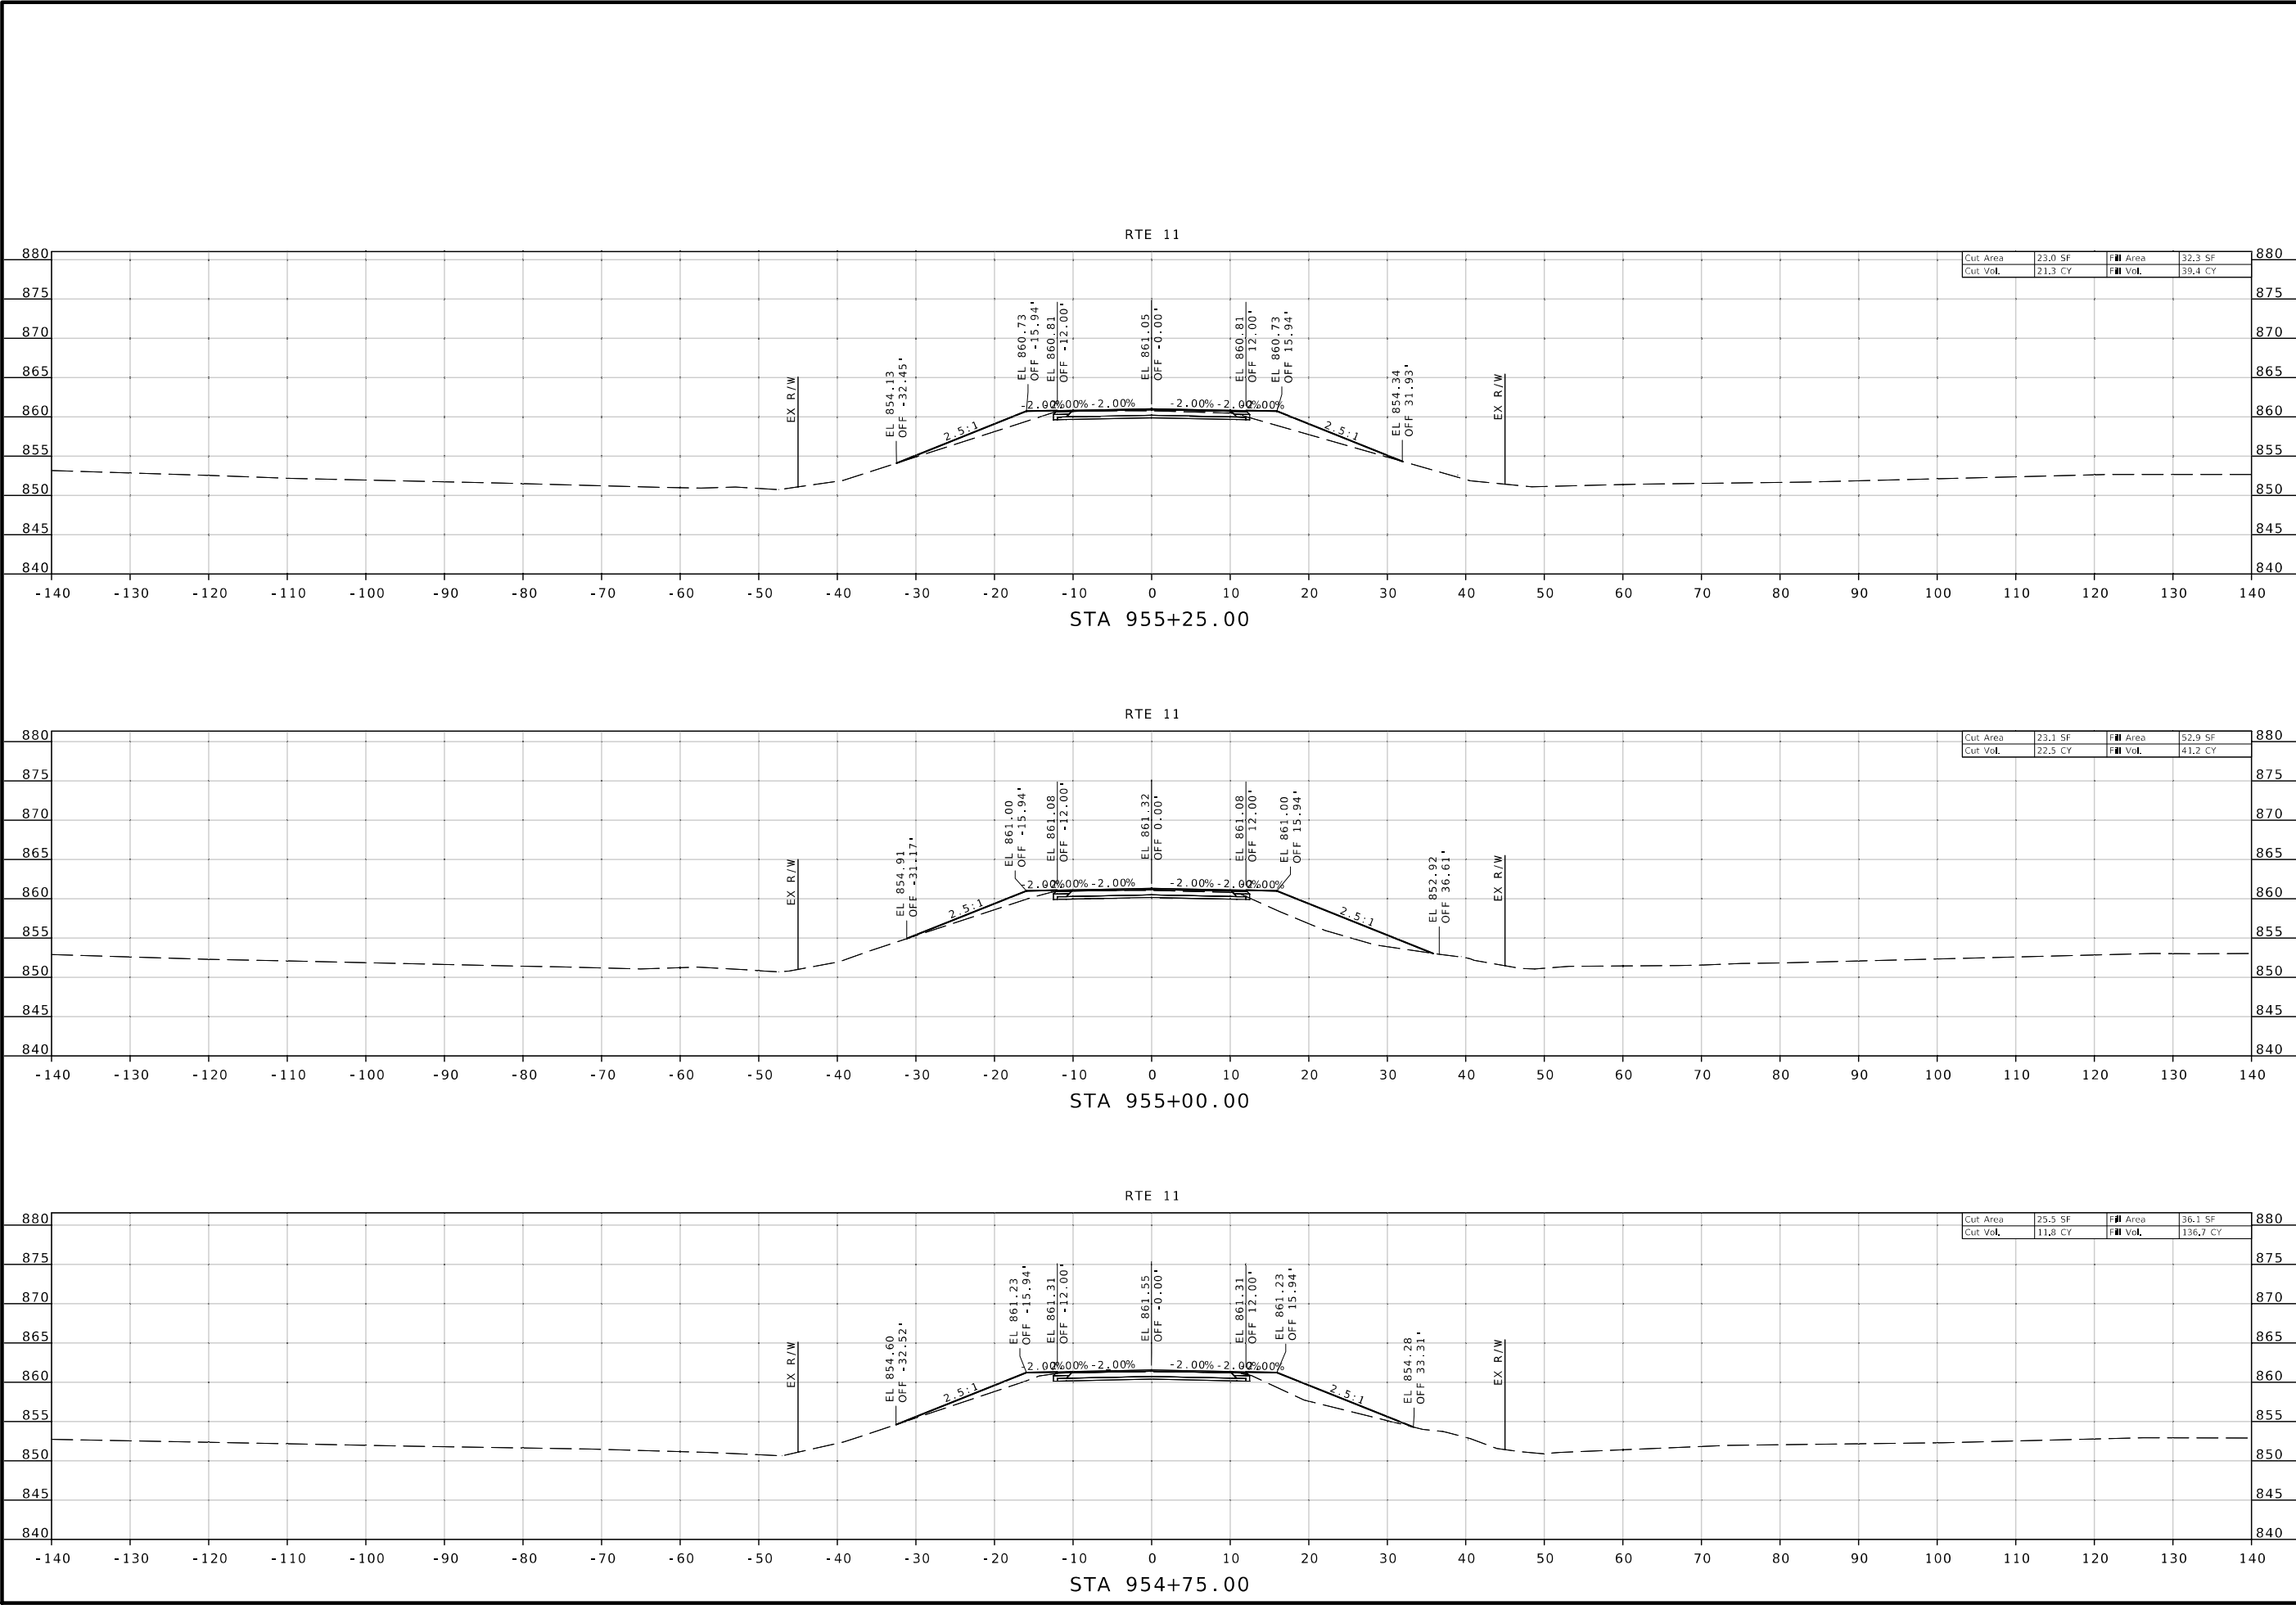

STATE OF MISSOURI

KEITH ALLEN KILLEN

NUMBER

PE-2007020292

PROFESSIONAL ENGINEER

09/21/2023 1:08:44 PM

KEITH ALLEN KILLEN - CIVIL

MO-PE-2007020292

DATE PREPARED

9/21/2023

ROUTE

11

STATE

MO

DISTRICT

NE

SHEET NO.

7

COUNTY

ADAIR

JOB NO.

J2S3256

CONTRACT ID.

PROJECT NO.

BRIDGE NO.

DESCRIPTION

DATE

MISSOURI HIGHWAYS AND TRANSPORTATION COMMISSION

105 WEST CAPITOL

JEFFERSON CITY, MO 65102

1-888-ASK-MODOT (1-888-275-6636)

CROSS SECTIONS

SHEET 7 OF 9

