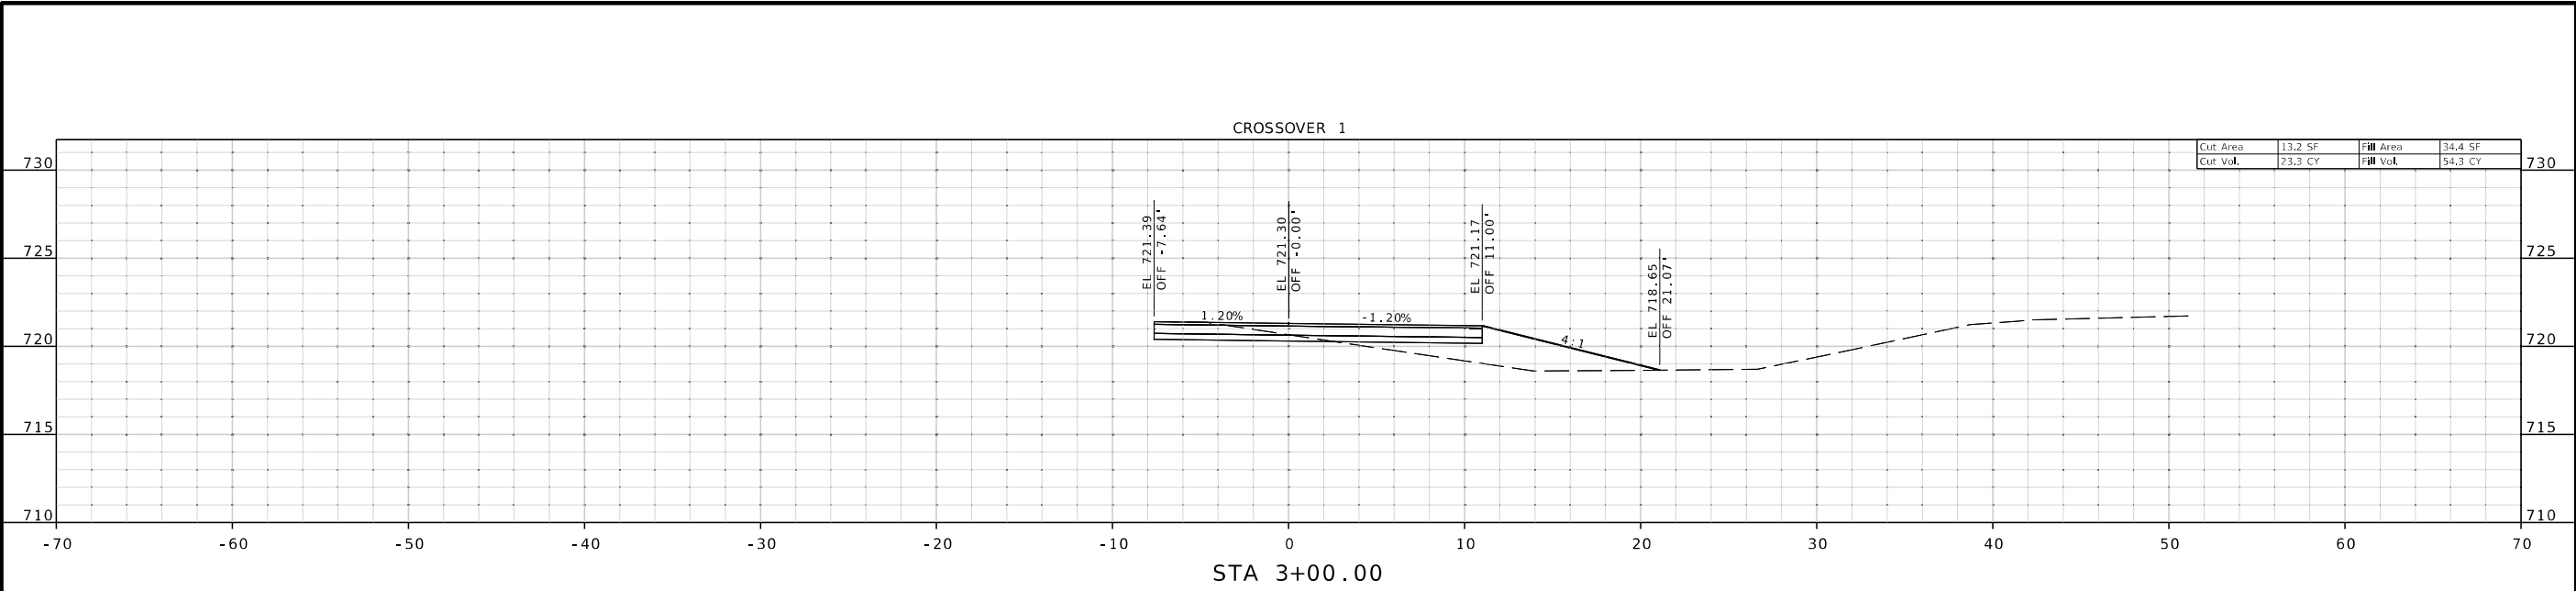


CROSSOVER 1
STA. 2+19.08 TO STA. 3+00.00

THIS SHEET HAS BEEN
SIGNED, SEALED AND DATED
ELECTRONICALLY.

DATE PREPARED 9/29/2023	
ROUTE 65	STATE MO
DISTRICT KC	SHEET NO. 1
COUNTY PETTIS	
JOB NO. J3P3203	
CONTRACT ID.	
PROJECT NO.	
BRIDGE NO.	

DESCRIPTION	DATE




MISSOURI HIGHWAYS AND TRANSPORTATION COMMISSION

105 WEST CAPITOL
JEFFERSON CITY, MO 65102
1-888-ASK-MODOT (1-888-275-6636)

9801 Renner Blvd, Ste. 300
Lenexa, KS 66219
913.492.0400
GBAteam.com

GEORGE BUTLER
ASSOCIATES, INC.
PRO. ENGINEER 000133
ARCHITECT 000212
PRO. LAND SURVEYOR 000059

SAMUEL C. TAPKO
PROFESSIONAL
ENGINEER
PE-2017015108

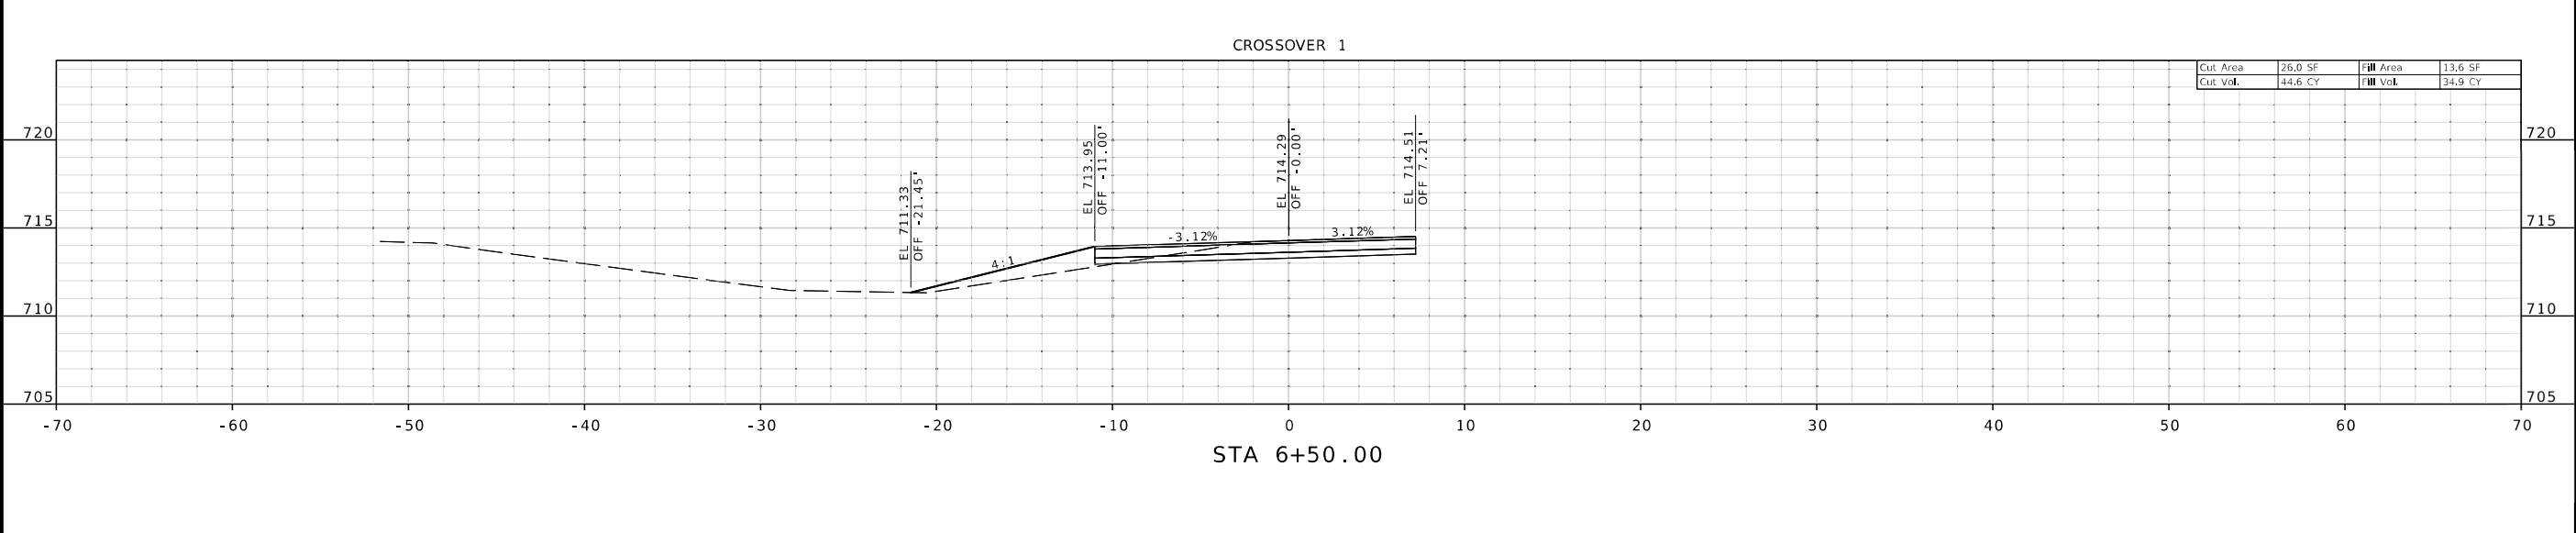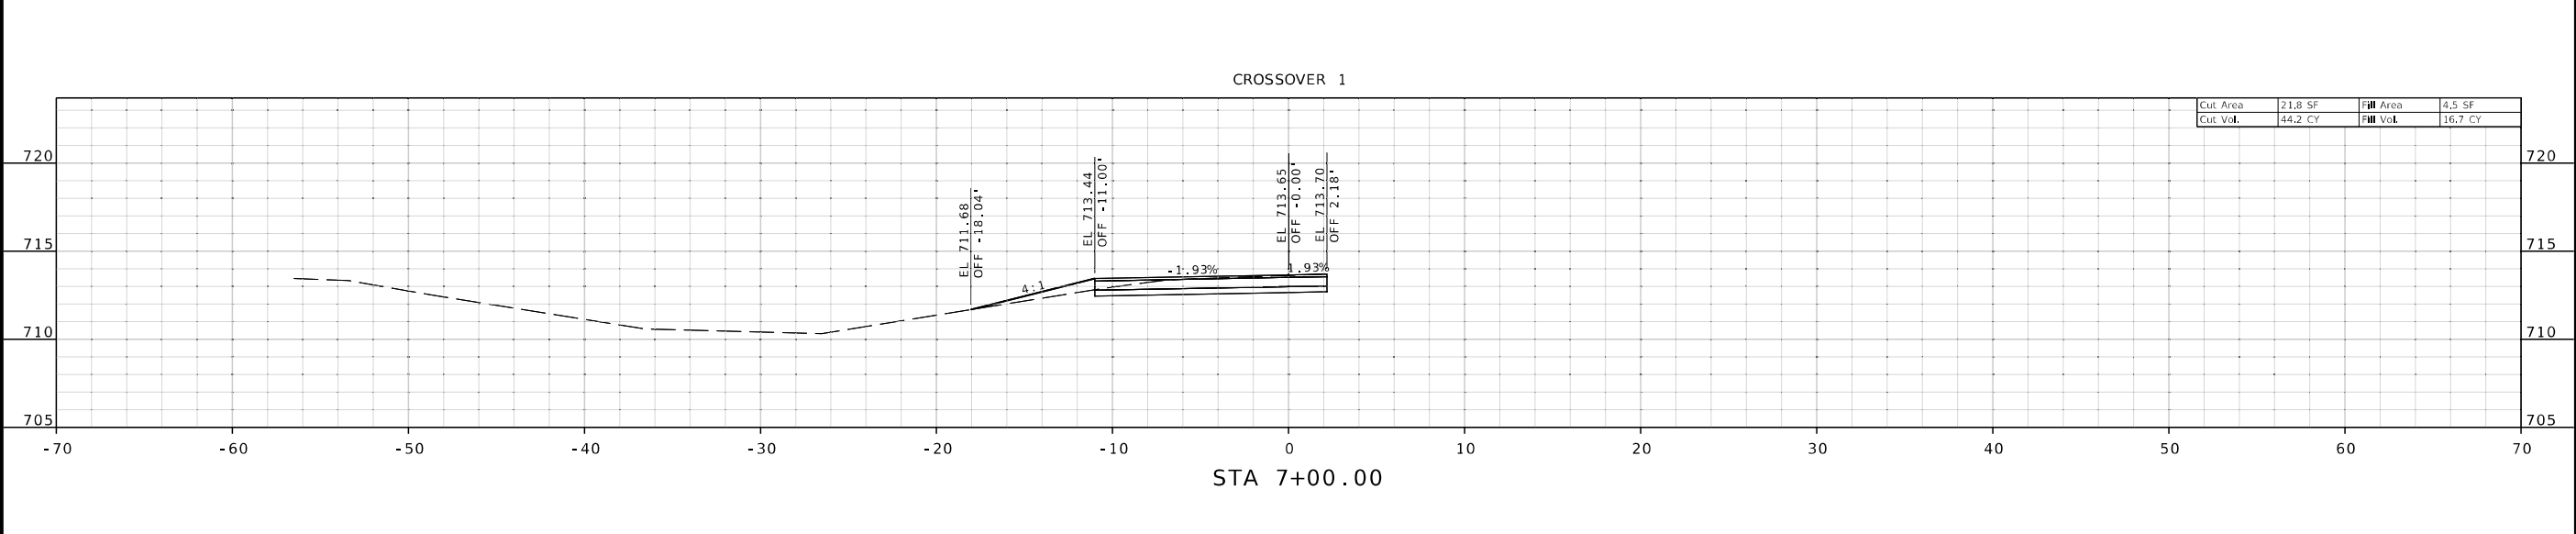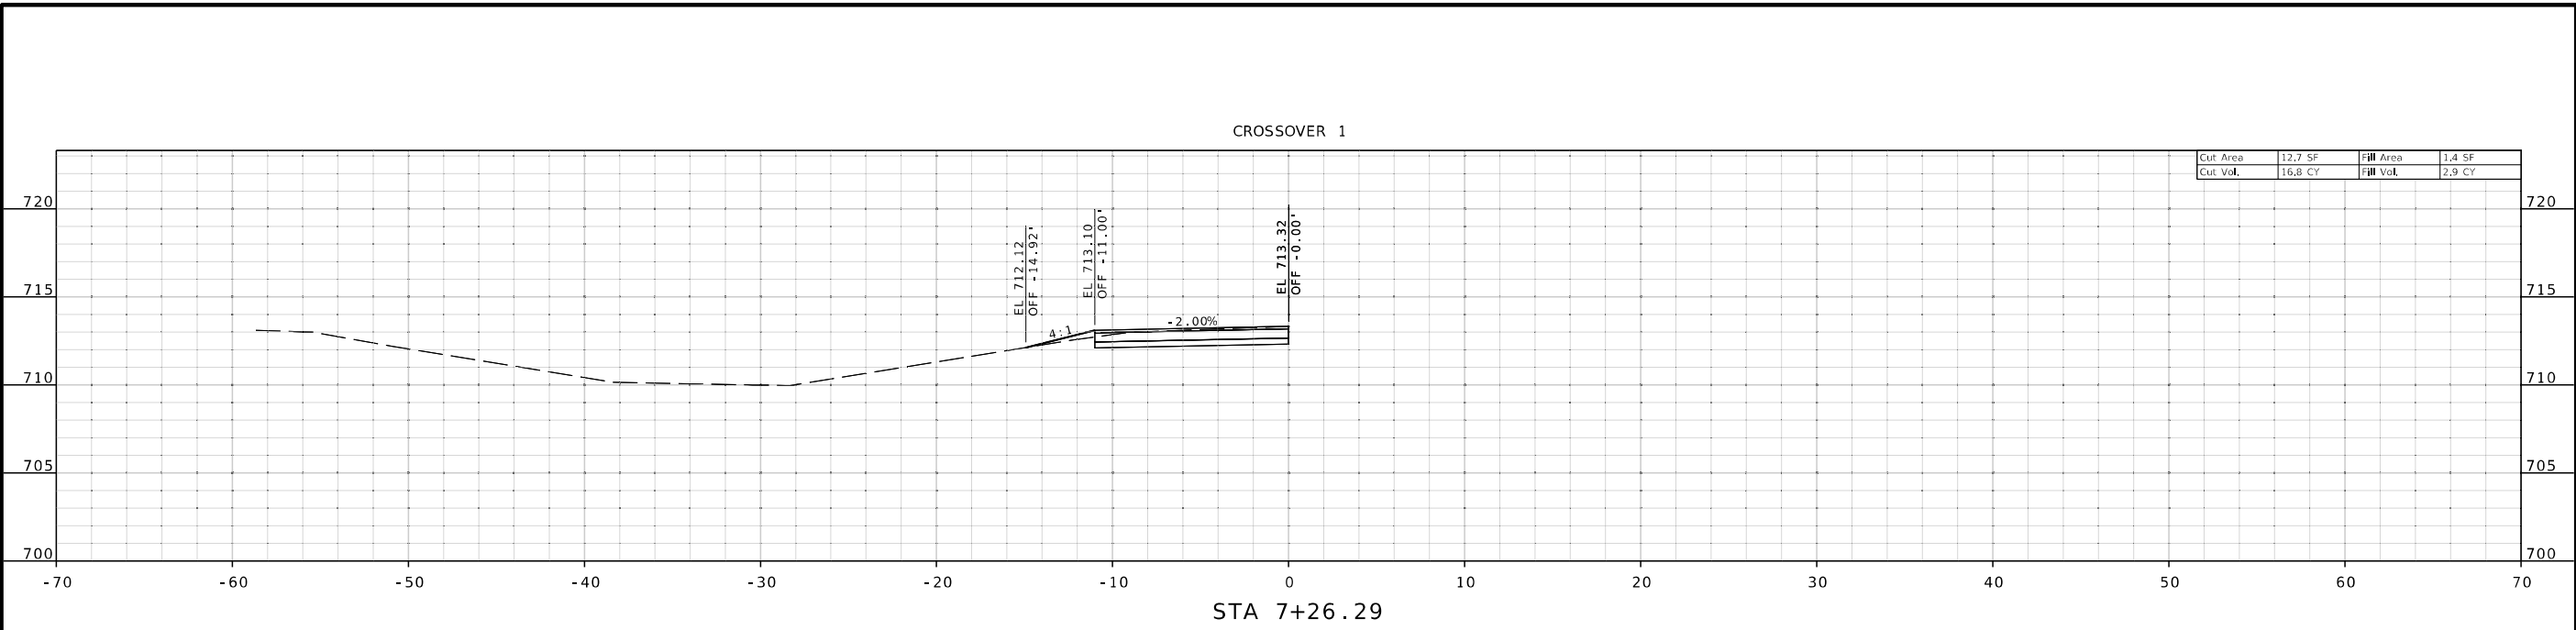

CROSSOVER 1
STA. 6+50.00 TO STA. 7+26.29

THIS SHEET HAS BEEN
SIGNED, SEALED AND DATED
ELECTRONICALLY.

DATE PREPARED 9/29/2023	
ROUTE 65	STATE MO
DISTRICT KC	SHEET NO. 4
COUNTY PETTIS	
JOB NO. J3P3203	
CONTRACT ID.	
PROJECT NO.	
BRIDGE NO.	

DESCRIPTION	DATE


MISSOURI HIGHWAYS AND TRANSPORTATION
COMMISSION

105 WEST CAPITOL
JEFFERSON CITY, MO 65102
1-888-ASK-MODOT (1-888-275-6636)

9801 Renner Blvd, Ste. 300
Lenexa, KS 66219
913.492.0400
GBAteam.com

GEORGE BUTLER
ASSOCIATES, INC.
PRO. ENGINEER 000133
ARCHITECT 000212
PRO. LAND SURVEYOR 000059

SAMUEL C. TAPKO
PROFESSIONAL
ENGINEER
PE-2017015108

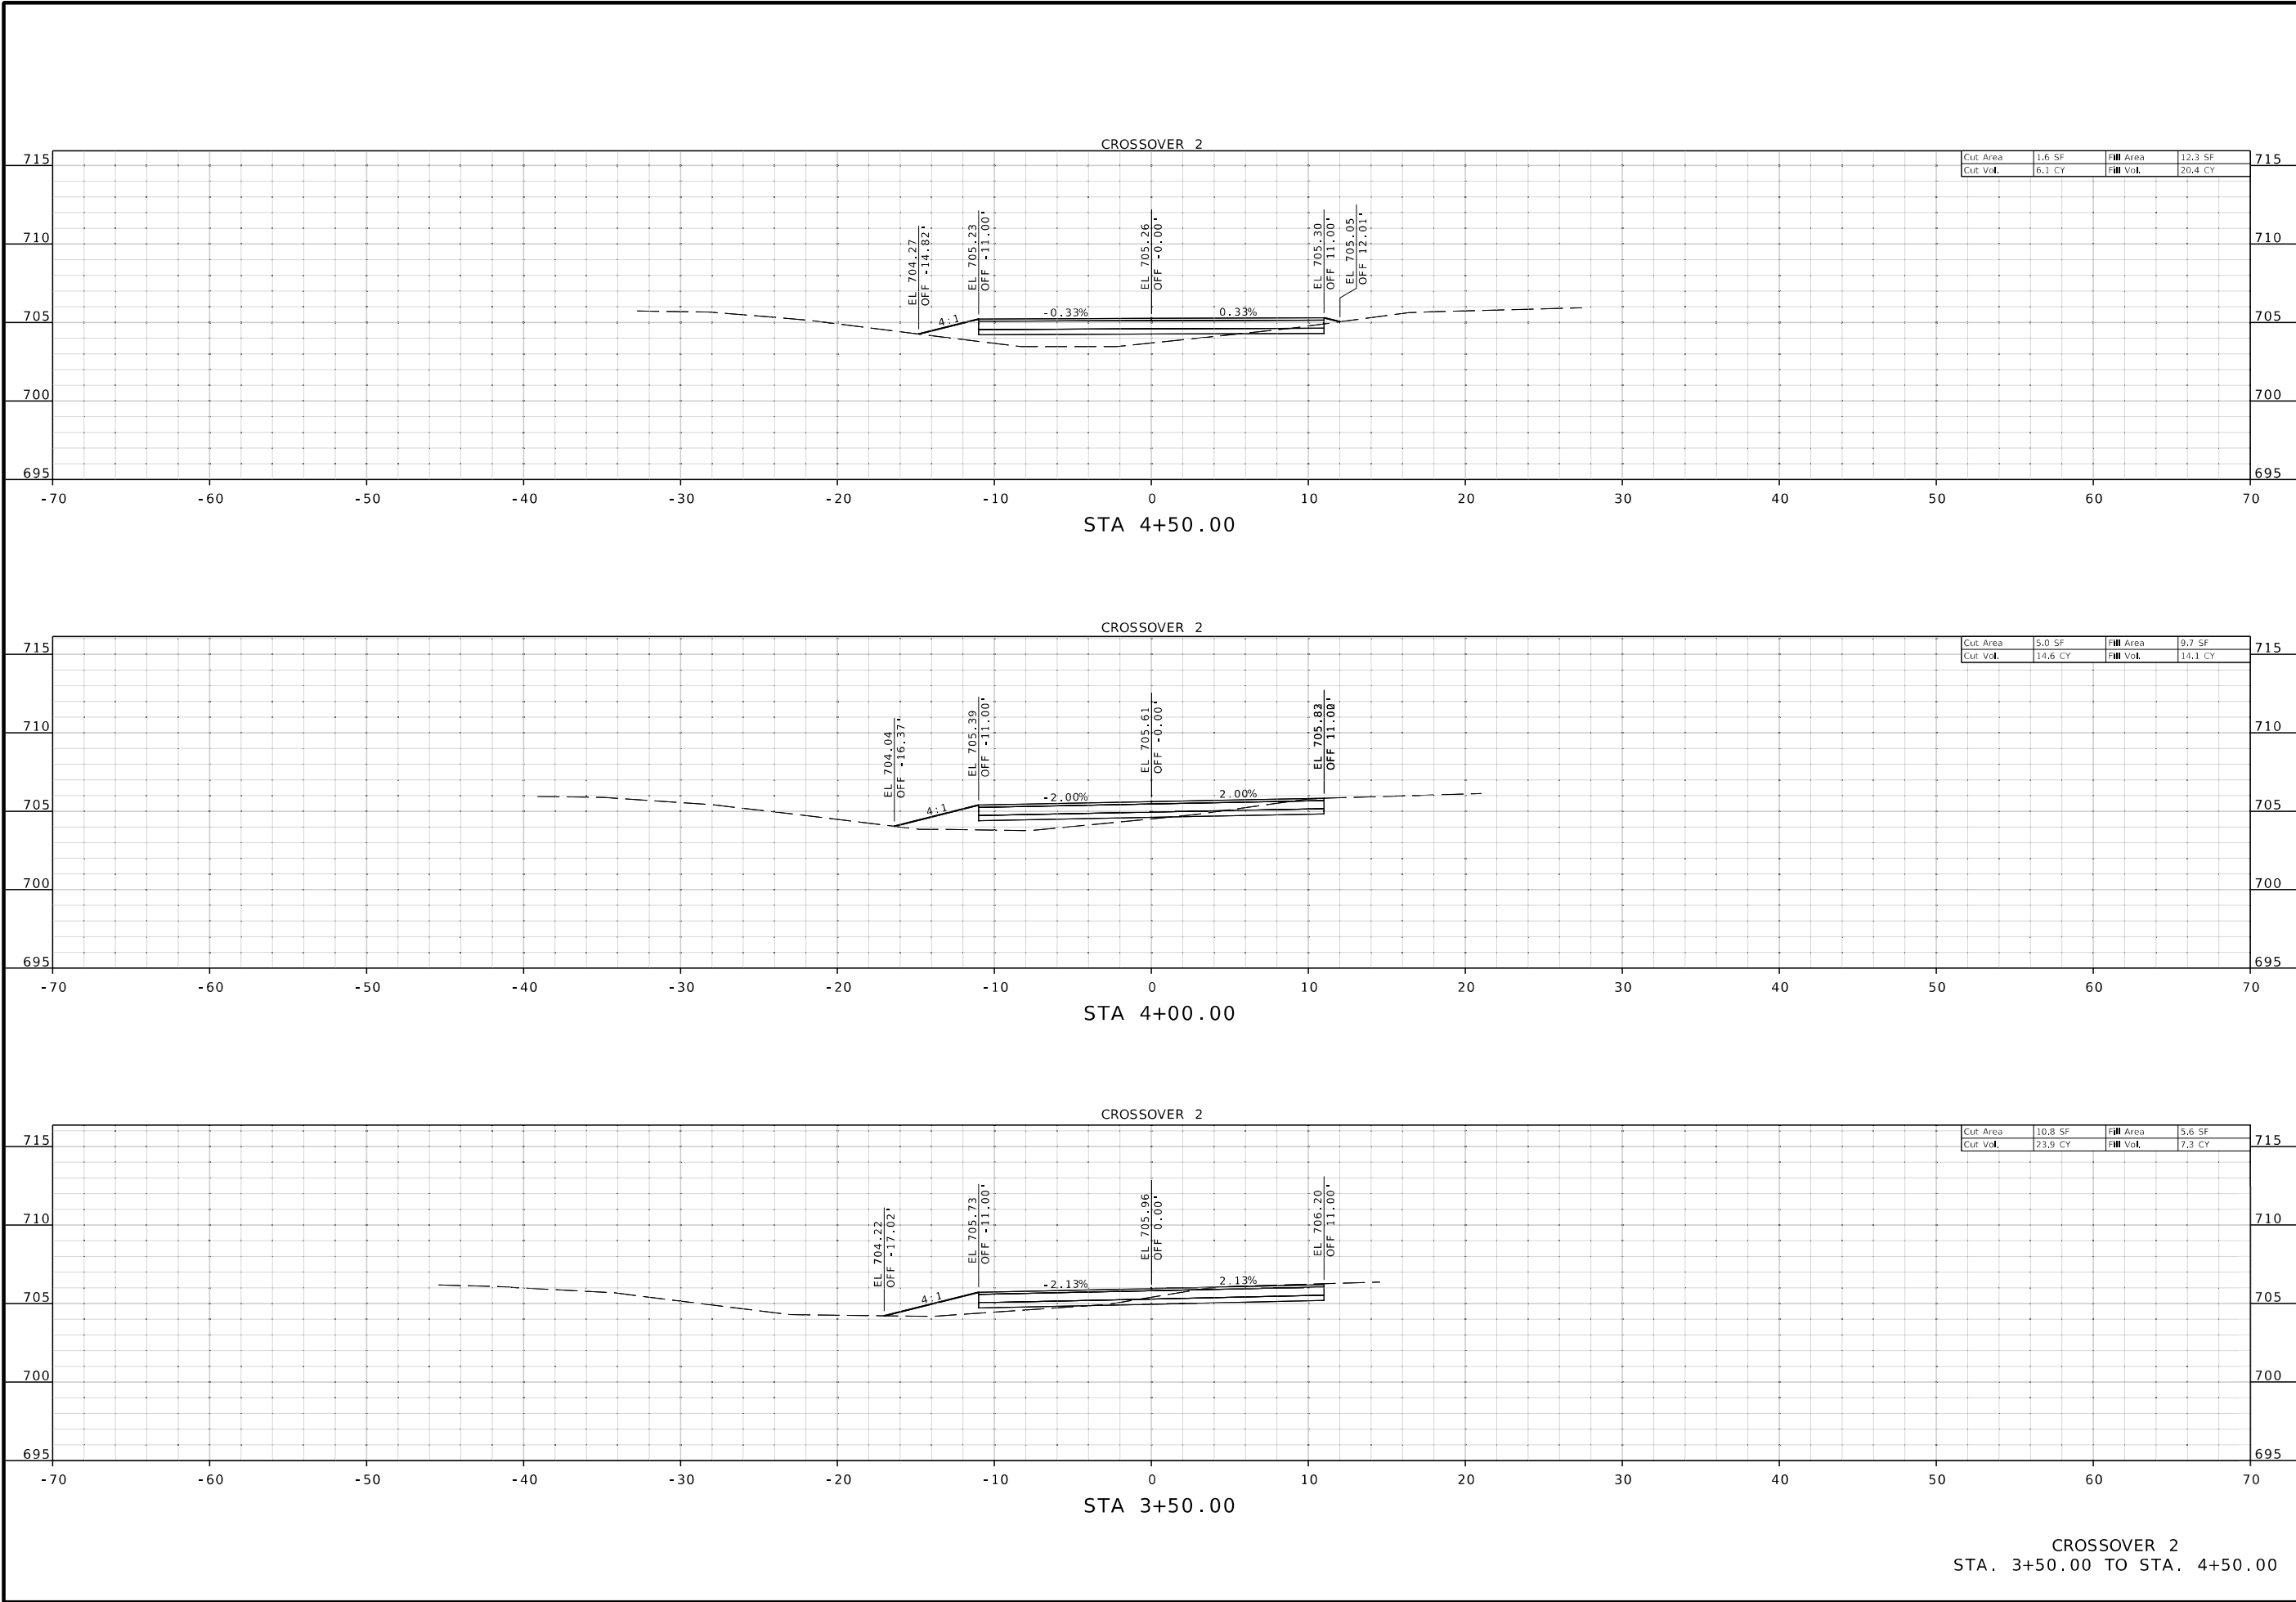

THIS SHEET HAS BEEN
SIGNED, SEALED AND DATED
ELECTRONICALLY.

DATE PREPARED
9/29/2023

ROUTE 65	STATE MO
DISTRICT KC	SHEET NO. 6
COUNTY PETTIS	
JOB NO. J3P3203	
CONTRACT ID.	
PROJECT NO.	
BRIDGE NO.	

DESCRIPTION	DATE




MISSOURI HIGHWAYS AND TRANSPORTATION
COMMISSION

105 WEST CAPITOL
JEFFERSON CITY, MO 65102
1-888-ASK-MODOT (1-888-275-6636)

9801 Renner Blvd, Ste. 300
Lenexa, KS 66219
913.492.0400
GBAteam.com

GEORGE BUTLER
ASSOCIATES, INC.
PRO. ENGINEER 000133
ARCHITECT 000212
PRO. LAND SURVEYOR 000059

SAMUEL C. TAPKO
PROFESSIONAL
ENGINEER
PE-2017015108

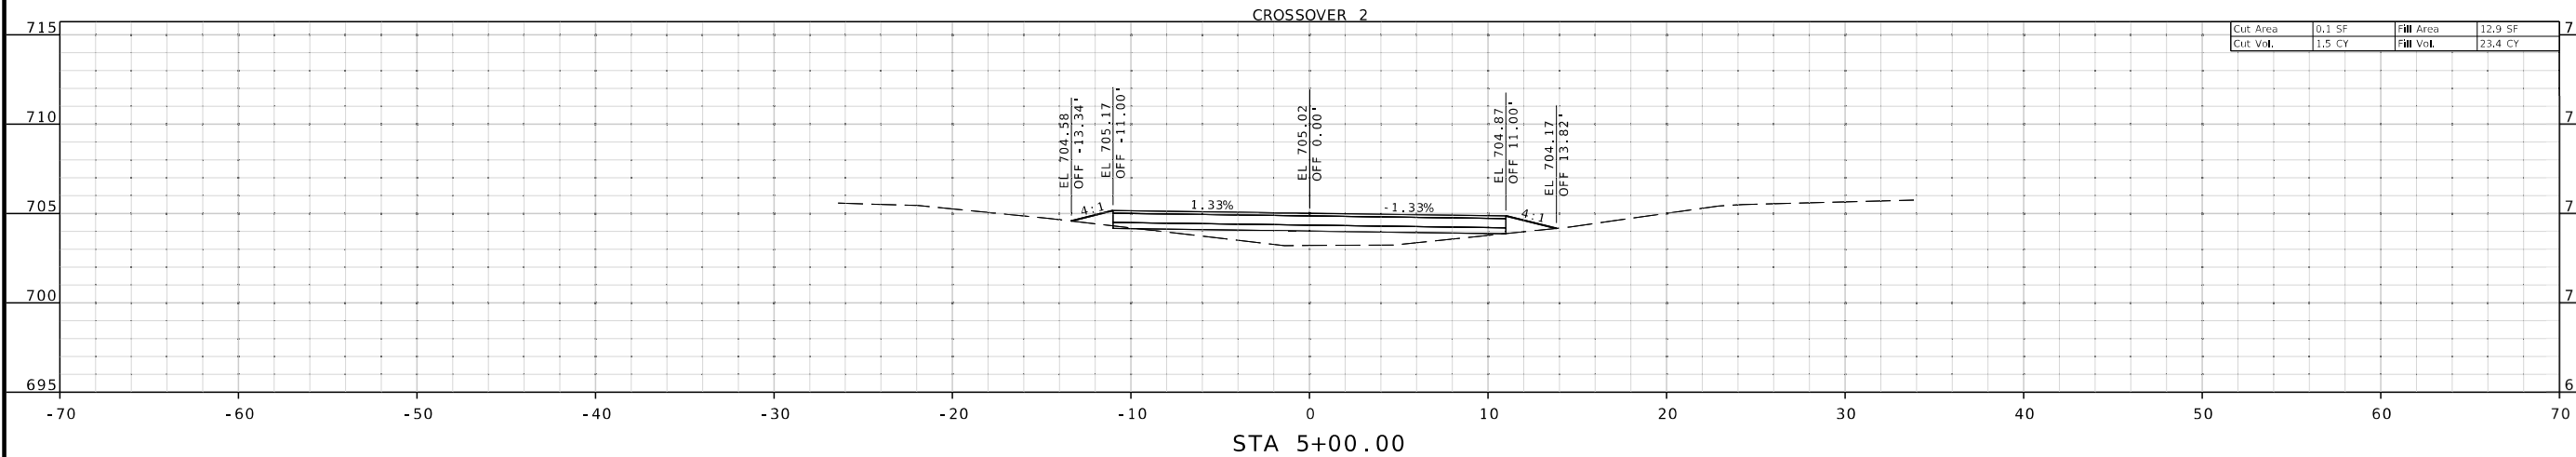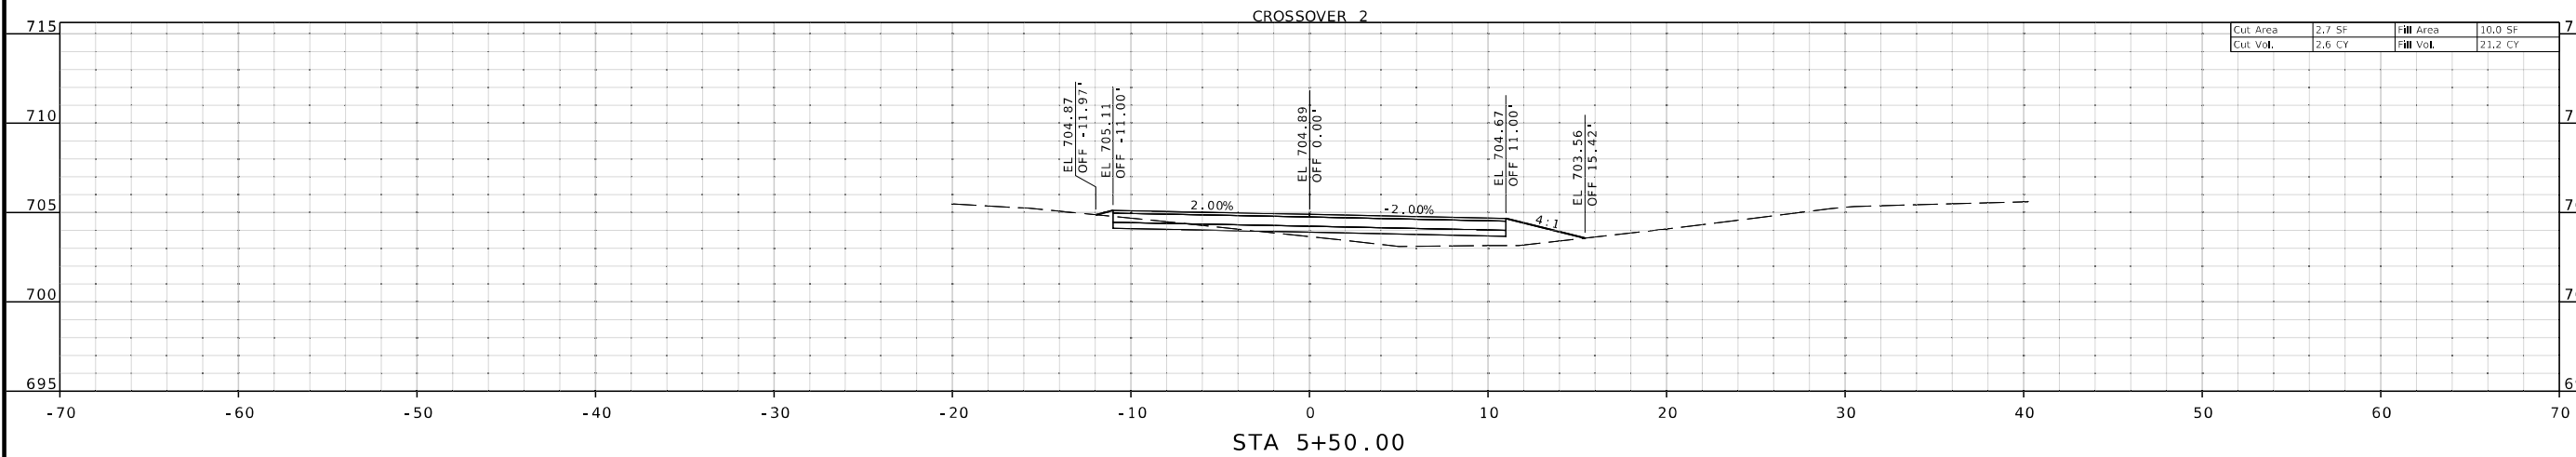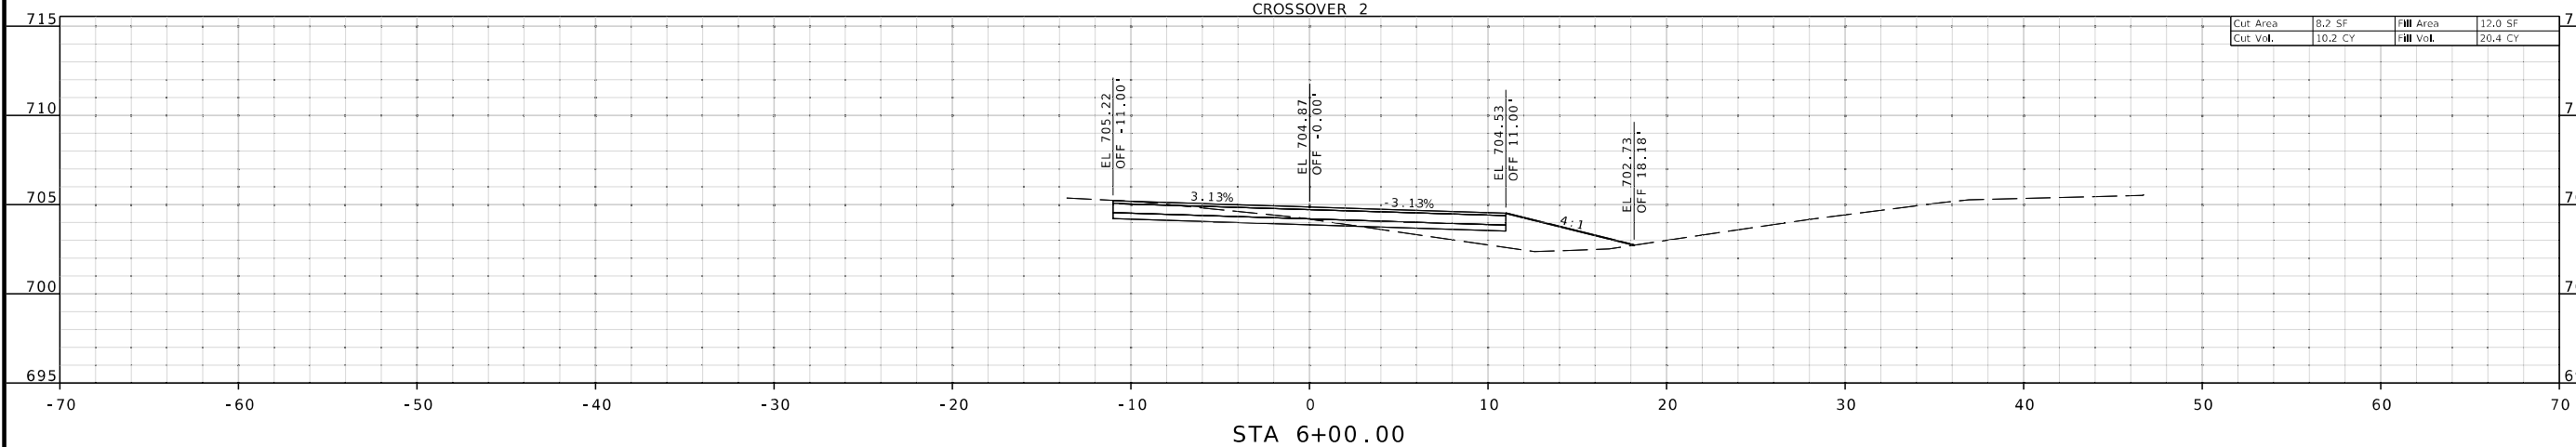

CROSSOVER 2
STA. 5+00.00 TO STA. 6+00.00



THIS SHEET HAS BEEN
SIGNED, SEALED AND DATED
ELECTRONICALLY.

DATE PREPARED
9/29/2023

ROUTE 65 STATE MO

DISTRICT KC SHEET NO. 7

COUNTY
PETTIS

JOB NO.
J3P3203

CONTRACT ID.

PROJECT NO.

BRIDGE NO.

DESCRIPTION

DATE

MISSOURI HIGHWAYS AND TRANSPORTATION
COMMISSION






105 WEST CAPITOL
JEFFERSON CITY, MO 65102
1-888-ASK-MODOT (1-888-275-6636)

GBA

9801 Renner Blvd, Ste. 300
Lenexa, KS 66219
913.452.0400
GBAteam.com

GEORGE BUTLER
ASSOCIATES, INC.
PRO. ENGINEER 000133
ARCHITECT 000212
PRO. LAND SURVEYOR 000059

SAMUEL C. TAPKO
PROFESSIONAL
ENGINEER
PE-2017015108

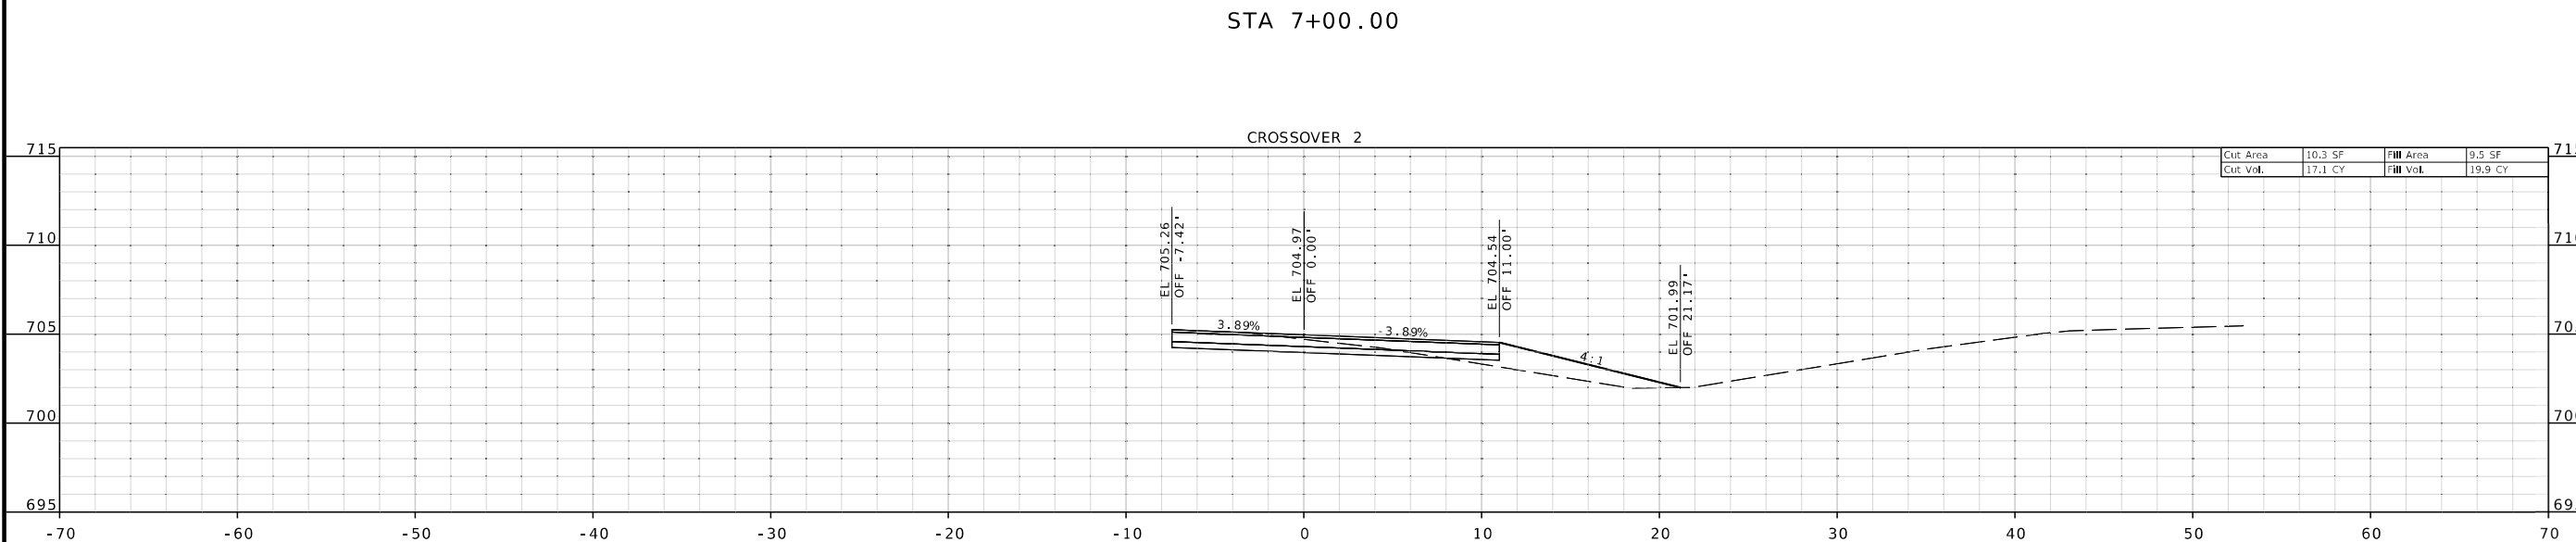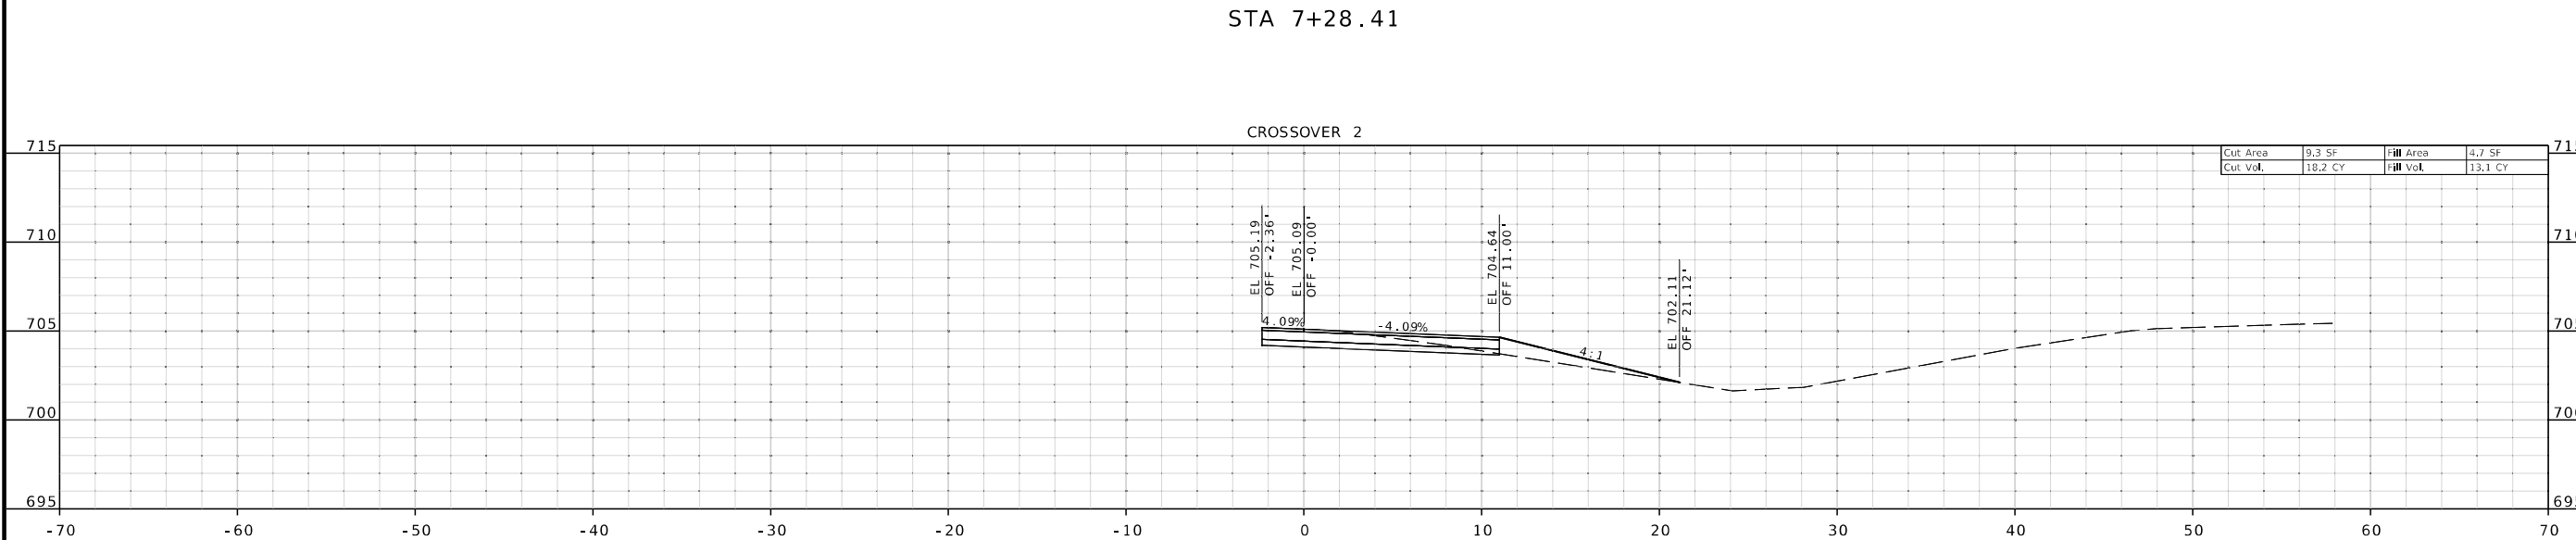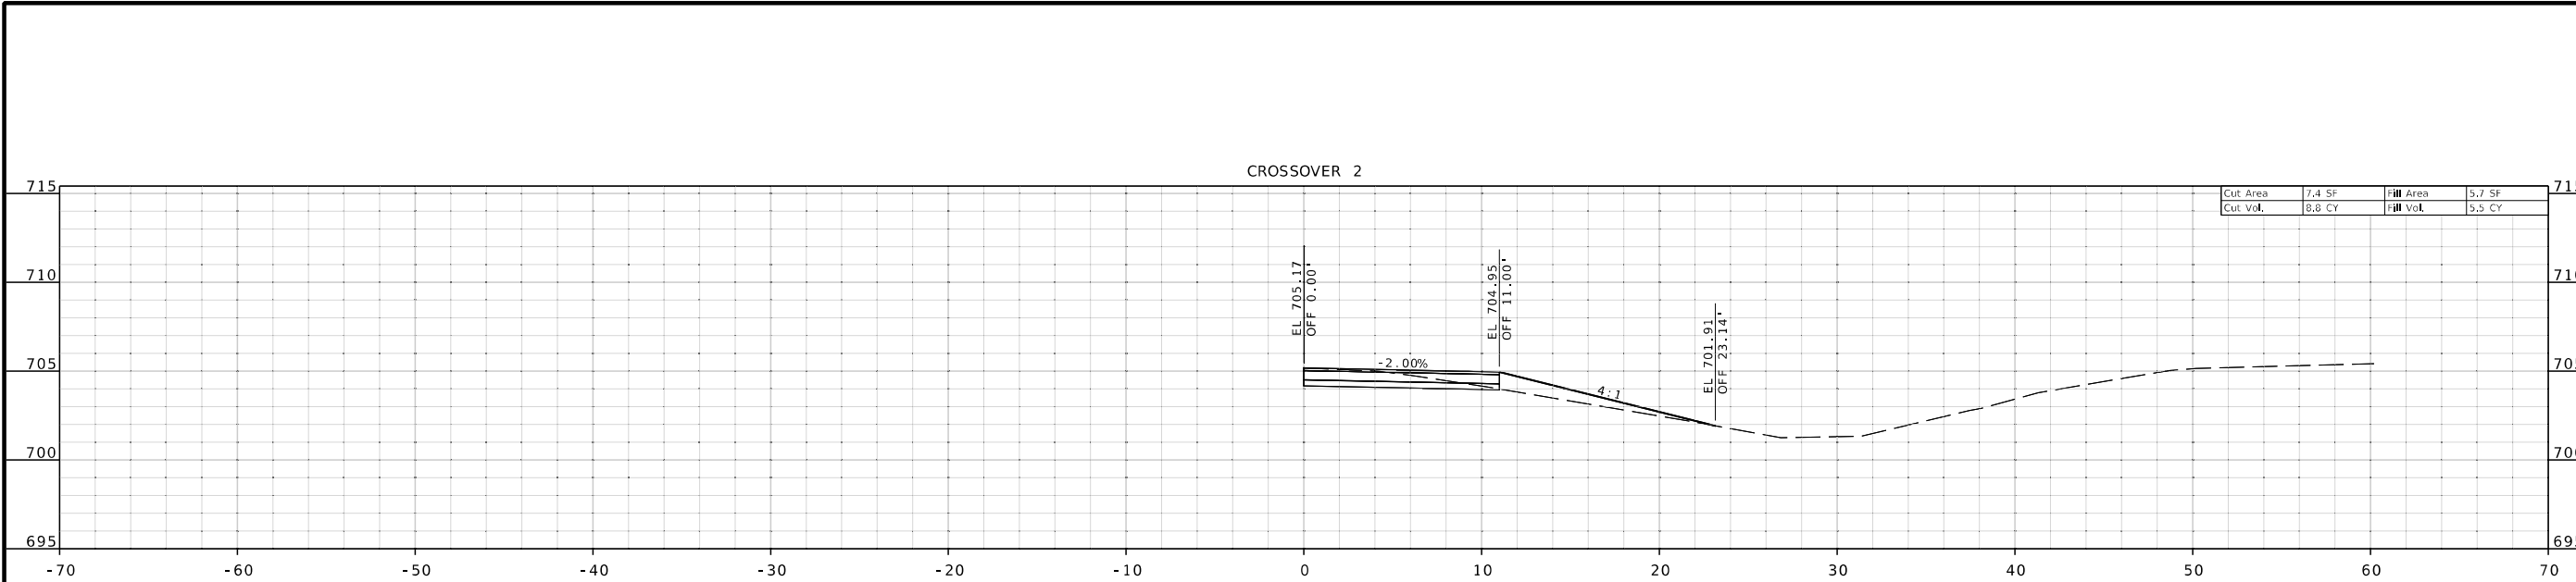

CROSSOVER 2
STA. 6+50.00 TO STA. 7+28.41

THIS SHEET HAS BEEN
SIGNED, SEALED AND DATED
ELECTRONICALLY.

DATE PREPARED
9/29/2023

ROUTE 65	STATE MO
DISTRICT KC	SHEET NO. 8
COUNTY PETTIS	
JOB NO. J3P3203	
CONTRACT ID.	
PROJECT NO.	
BRIDGE NO.	

DESCRIPTION	DATE

MISSOURI HIGHWAYS AND TRANSPORTATION
COMMISSION

105 WEST CAPITOL
JEFFERSON CITY, MO 65102
1-888-ASK-MODOT (1-888-275-6636)

9801 Renner Blvd, Ste. 300
Lenexa, KS 66219
913.452.0400
GBAteam.com

GEORGE BUTLER
ASSOCIATES, INC.
PRO. ENGINEER 000133
ARCHITECT 000212
PRO. LAND SURVEYOR 000059

SAMUEL C. TAPKO
PROFESSIONAL
ENGINEER
PE-2017015108