


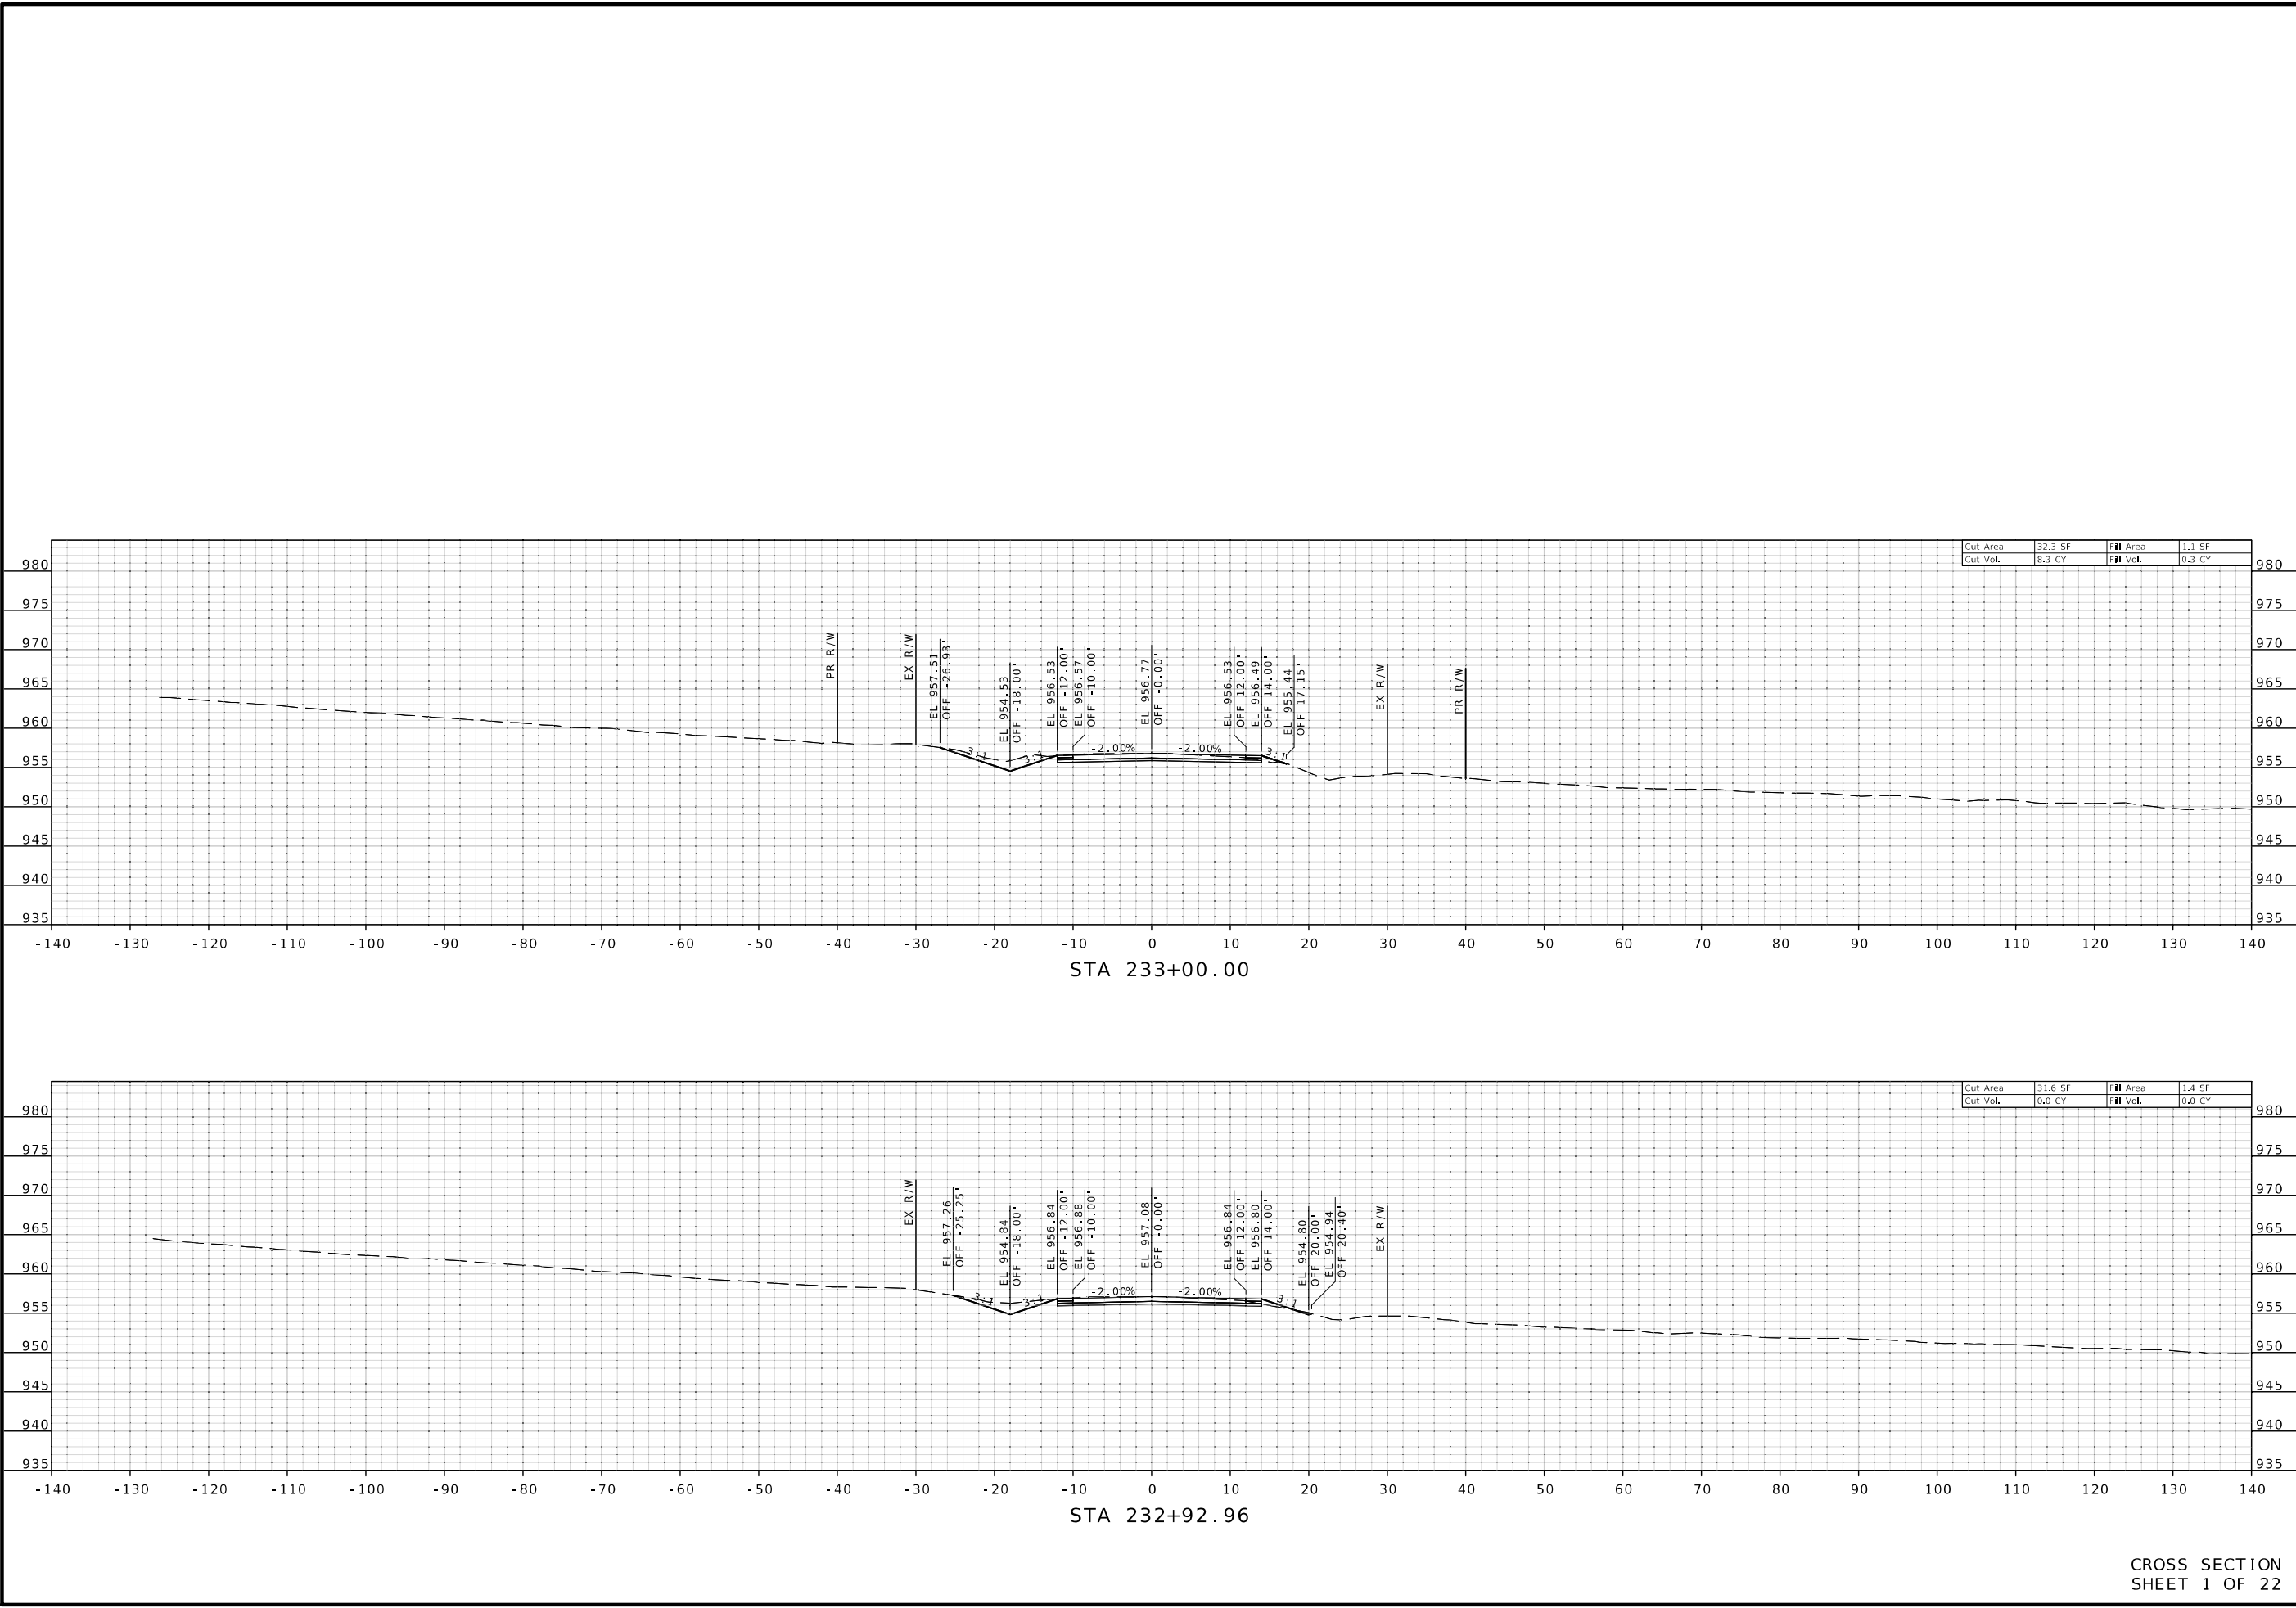

STATE OF MISSOURI

WARNER D. SHERMAN II

NUMBER PE-26645

PROFESSIONAL ENGINEER

Warner D. Sherman

10/02/2023 2:50:30 PM

WARNER D. SHERMAN II - CIVIL

MO-PE-26645

DATE PREPARED

10/2/2023

ROUTE

V

DISTRICT

SW

STATE

MO

SHEET NO.

1

COUNTY

GREENE

JOB NO.

J7S3486

CONTRACT ID.

PROJECT NO.

BRIDGE NO.

A9119

DATE




DESCRIPTION

MISSOURI HIGHWAYS AND TRANSPORTATION COMMISSION

105 WEST CAPITOL

JEFFERSON CITY, MO 65102

1-888-ASK-MODOT (1-888-275-6636)

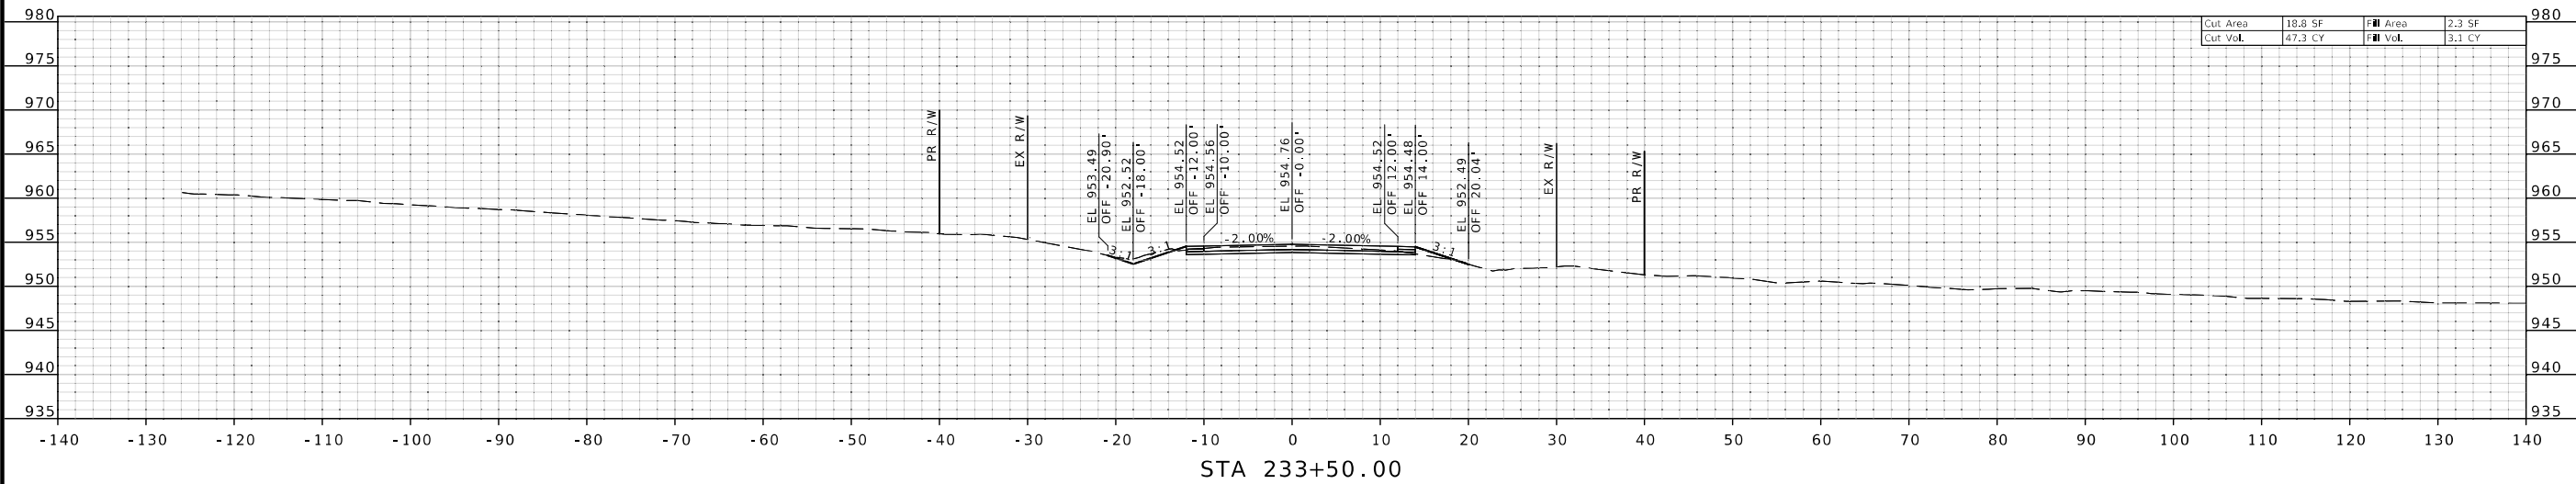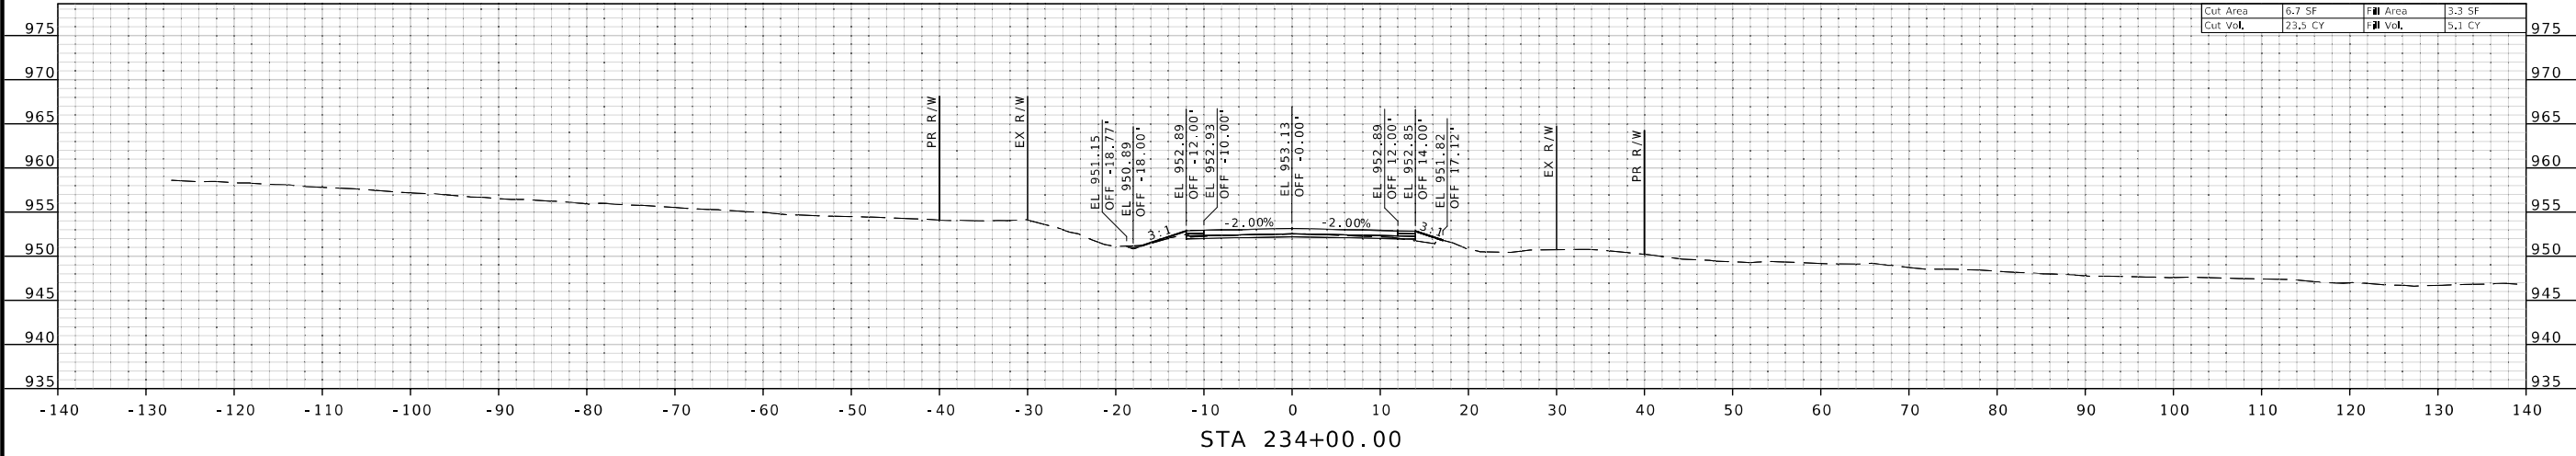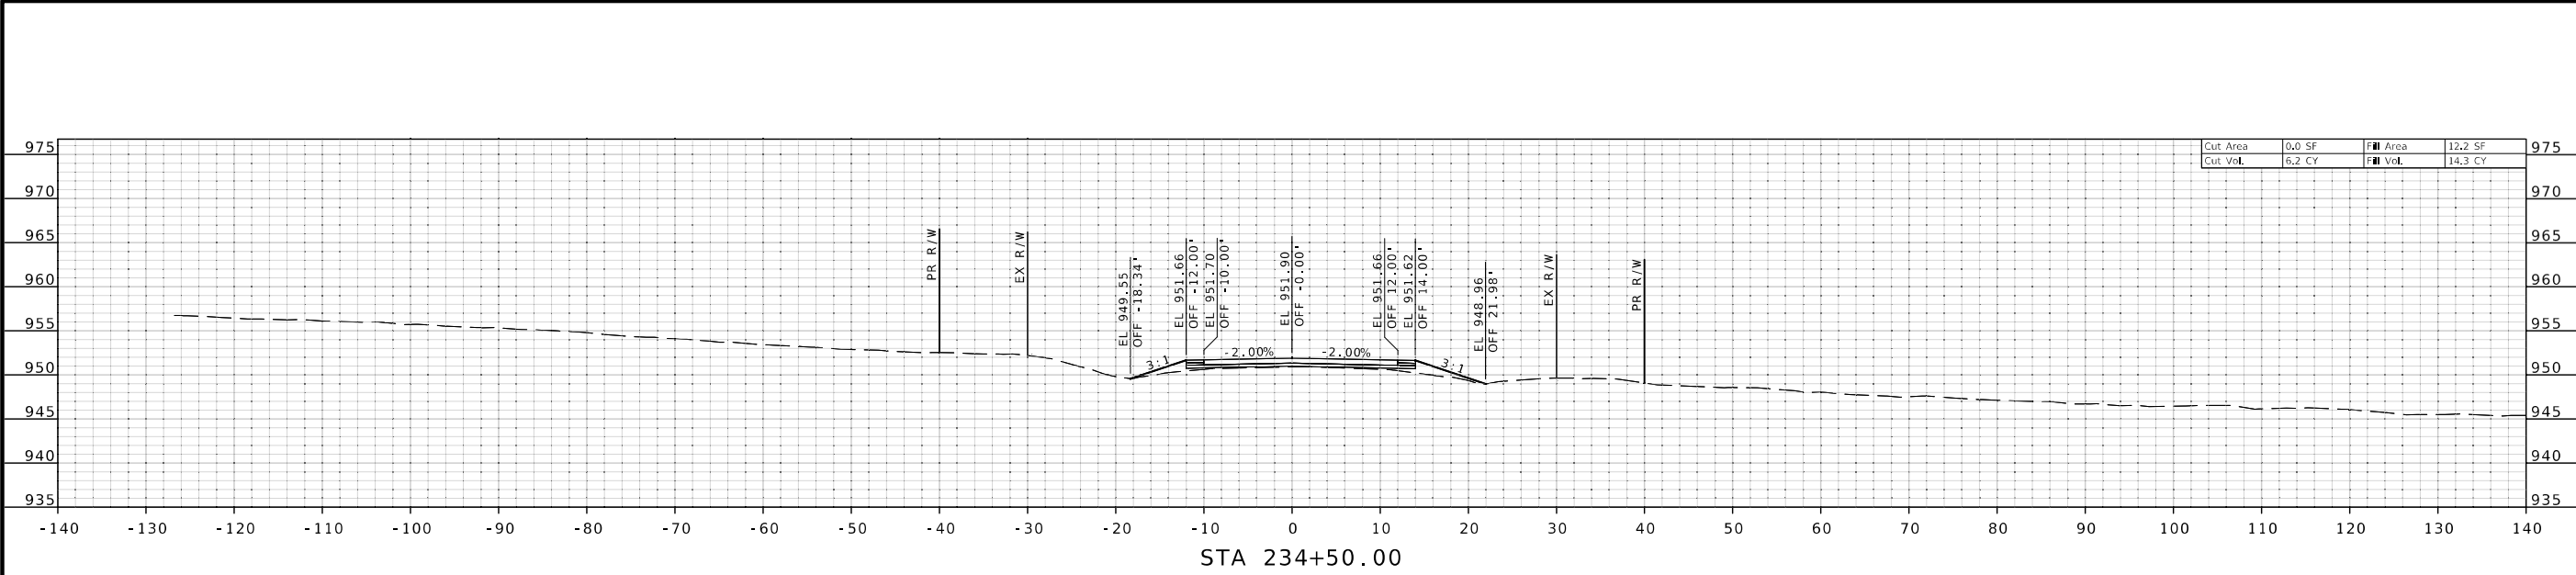

STATE OF MISSOURI

WARNER D. SHERMAN II

NUMBER PE-26645

PROFESSIONAL ENGINEER

Warner D. Sherman

10/02/2023 2:51:01 PM

WARNER D. SHERMAN II - CIVIL

MO-PE-26645

DATE PREPARED

10/2/2023

ROUTE

V

STATE

MO

DISTRICT

SW

SHEET NO.

2

COUNTY

GREENE

JOB NO.

I7S3486

CONTRACT ID.

PROJECT NO.

BRIDGE NO.

A9119

DESCRIPTION


DATE

MISSOURI HIGHWAYS AND TRANSPORTATION COMMISSION


105 WEST CAPITOL

JEFFERSON CITY, MO 65102


1-888-ASK-MODOT (1-888-275-6636)

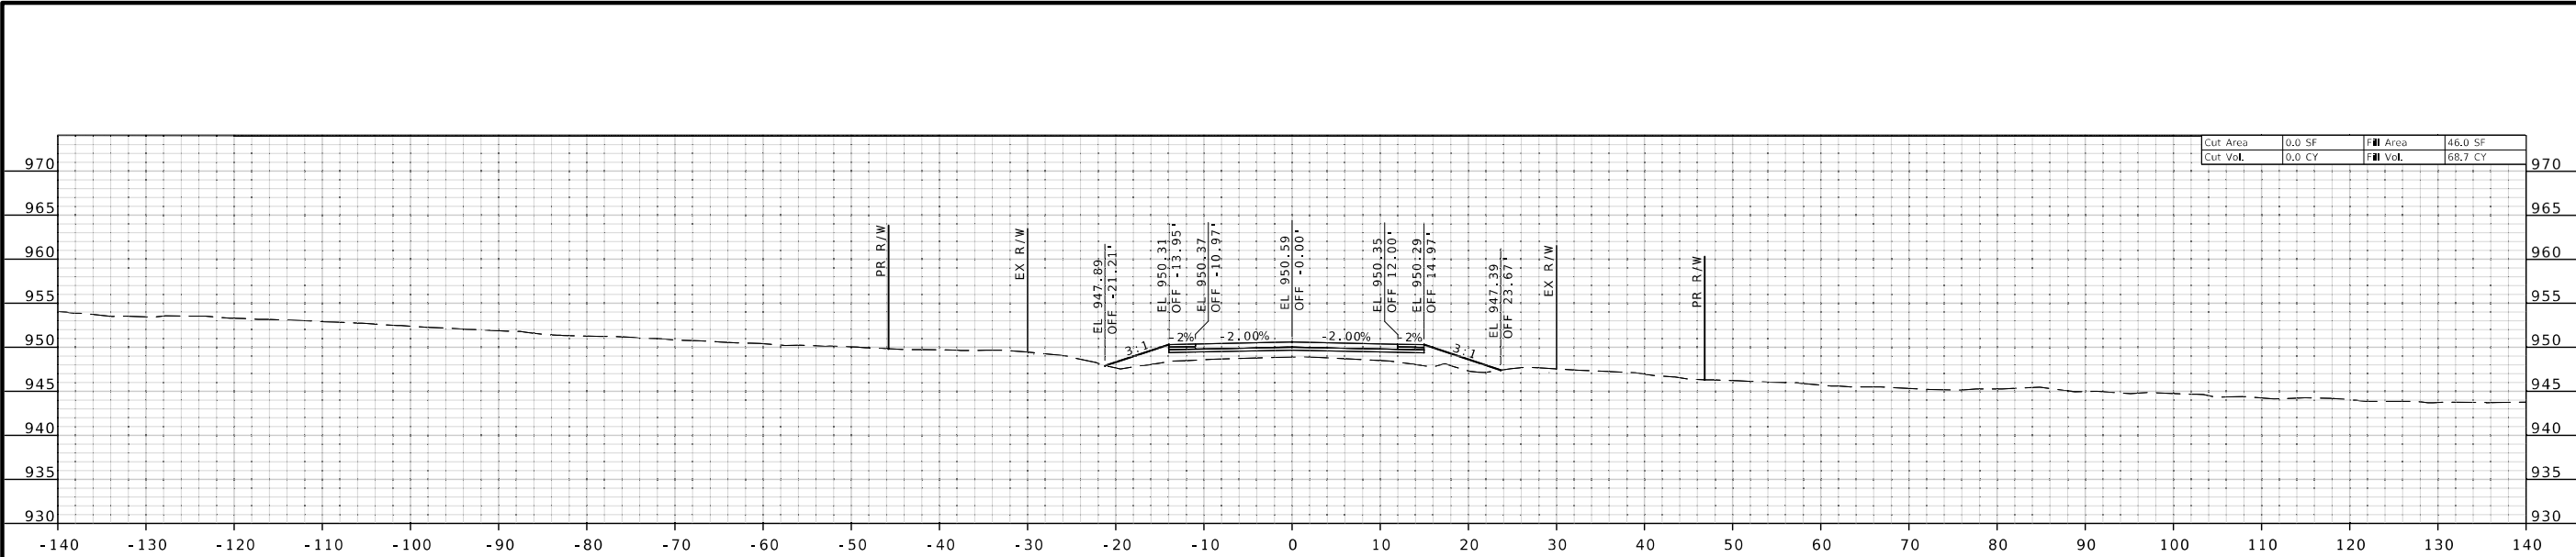

STA 235+50.00

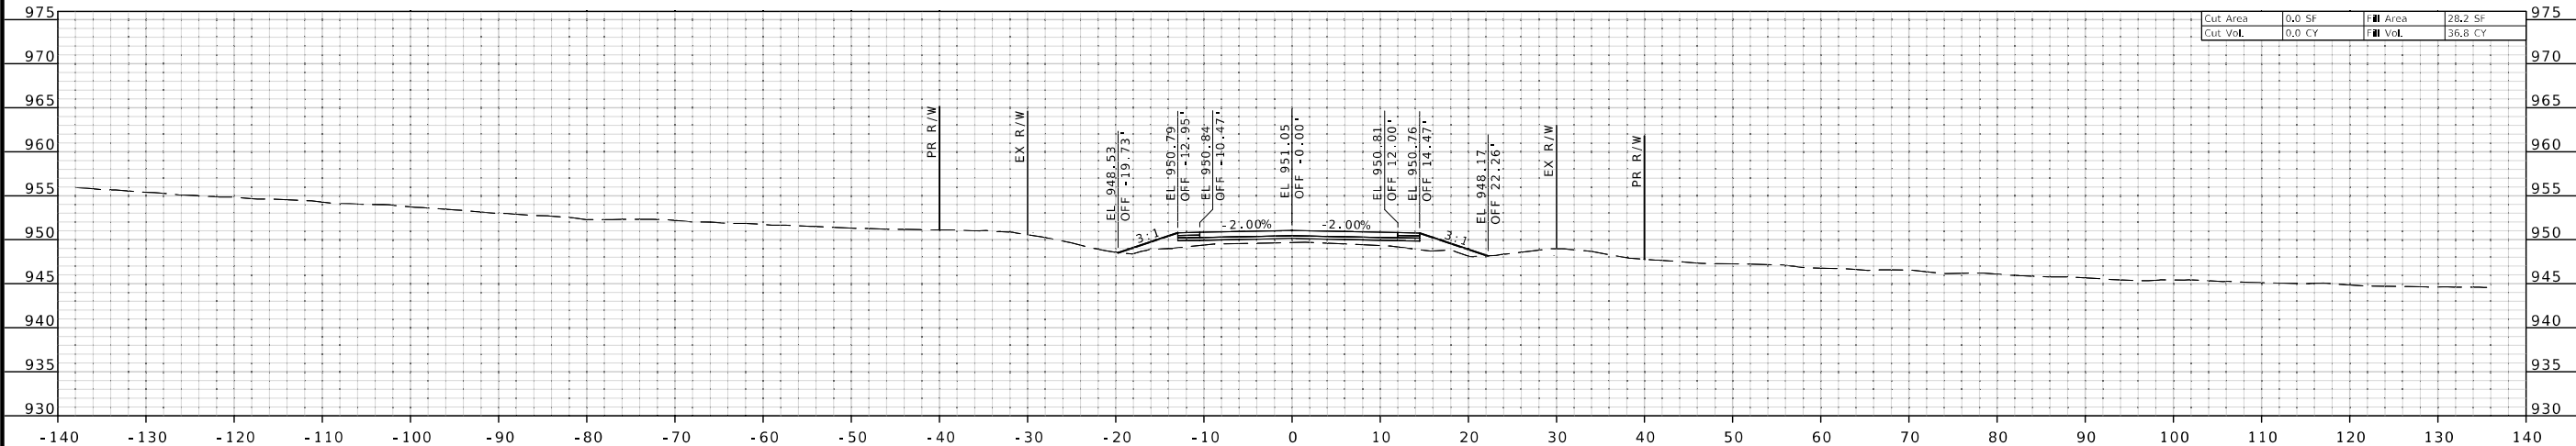

STA 235+00.00

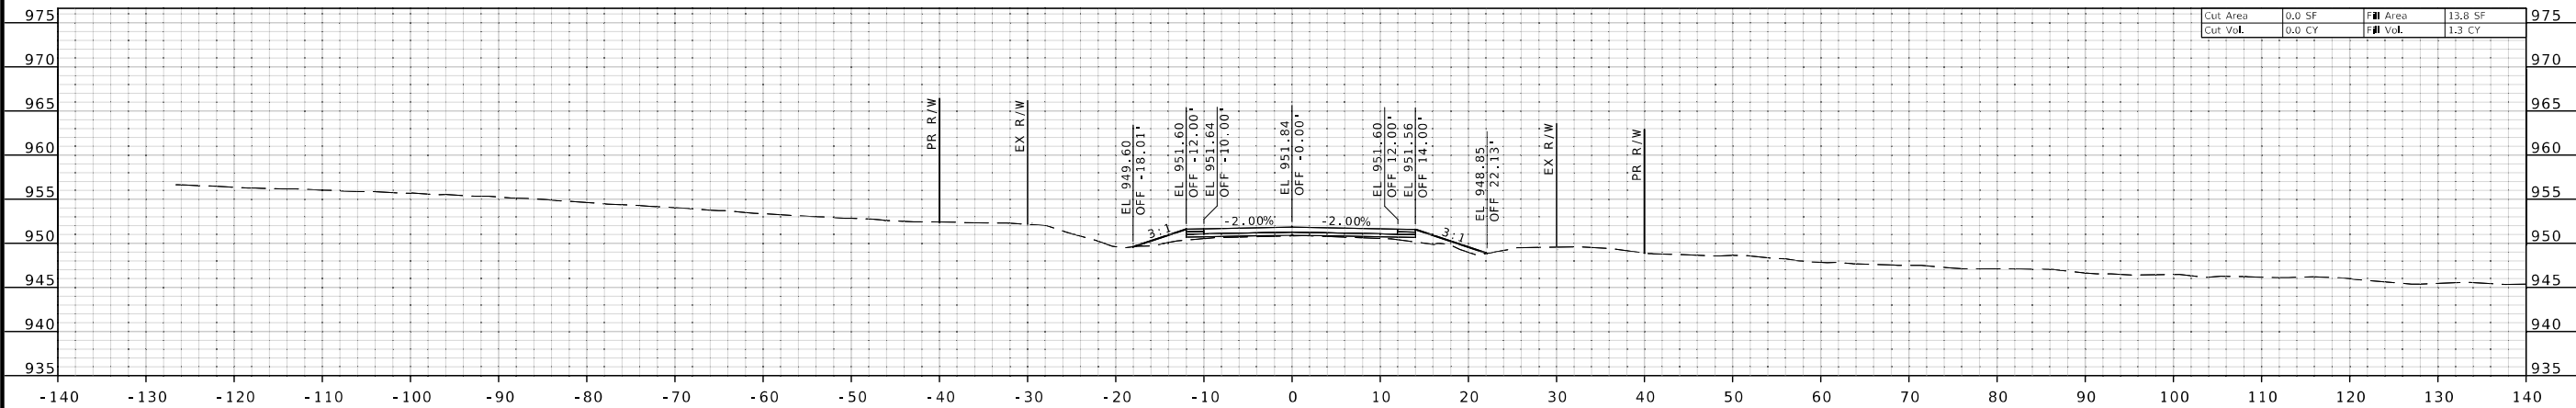

STA 234+52.70

STATE OF MISSOURI

WARNER D. SHERMAN

NUMBER PE-26645

PROFESSIONAL ENGINEER

Warner D. Sherman

10/02/2023 2:51:33 PM

WARNER D. SHERMAN II - CIVIL

MO-PE-26645

DATE PREPARED

10/2/2023

ROUTE

V

STATE

MO

DISTRICT

SW

SHEET NO.

3

COUNTY

GREENE

JOB NO.

1753486

CONTRACT ID.

PROJECT NO.

BRIDGE NO.

A9119

DESCRIPTION


DATE

MISSOURI HIGHWAYS AND TRANSPORTATION COMMISSION


105 WEST CAPITOL

JEFFERSON CITY, MO 65102


1-888-ASK-MODOT (1-888-275-6636)

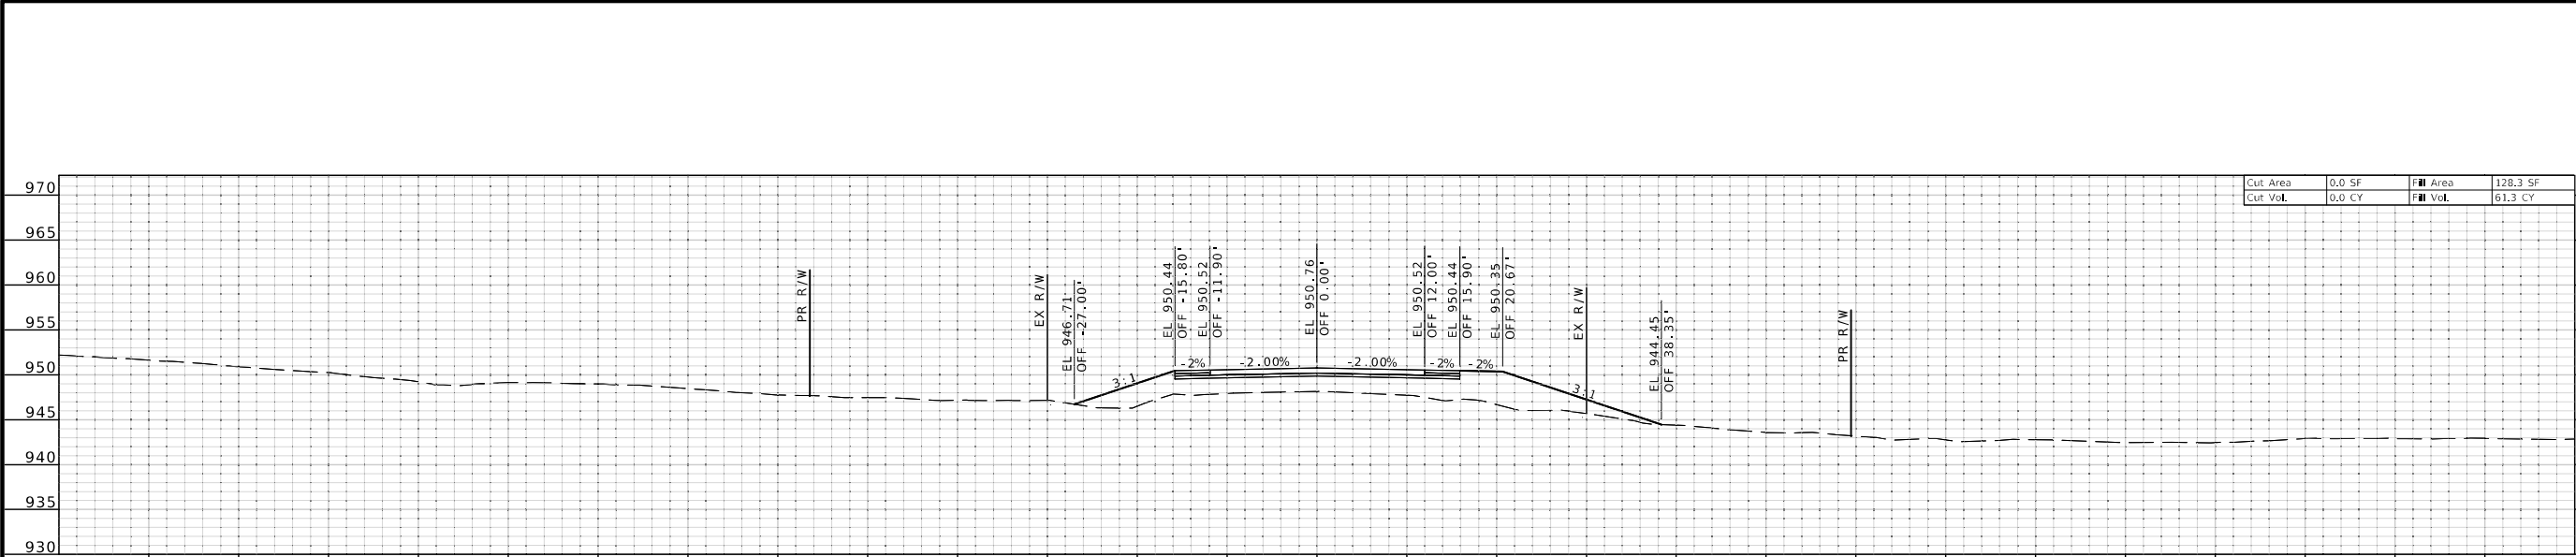

STA 236+42.70

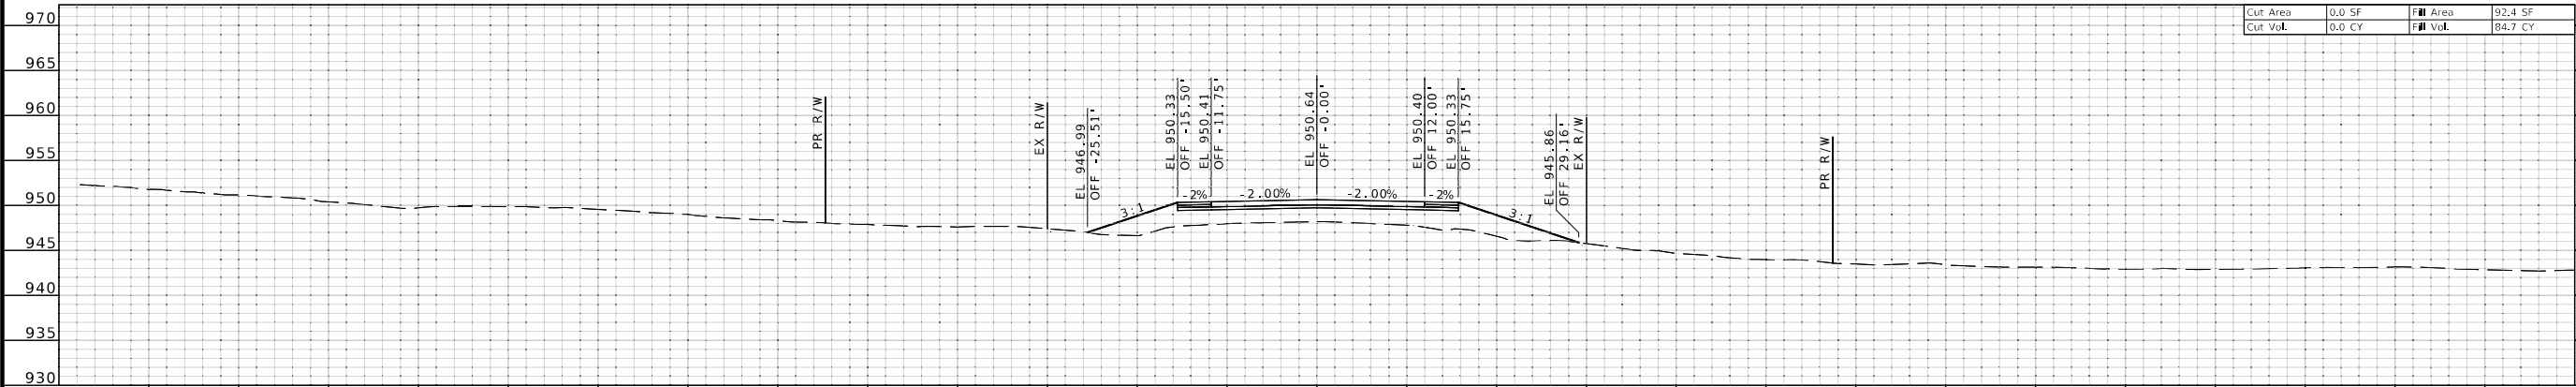

STA 236+27.70

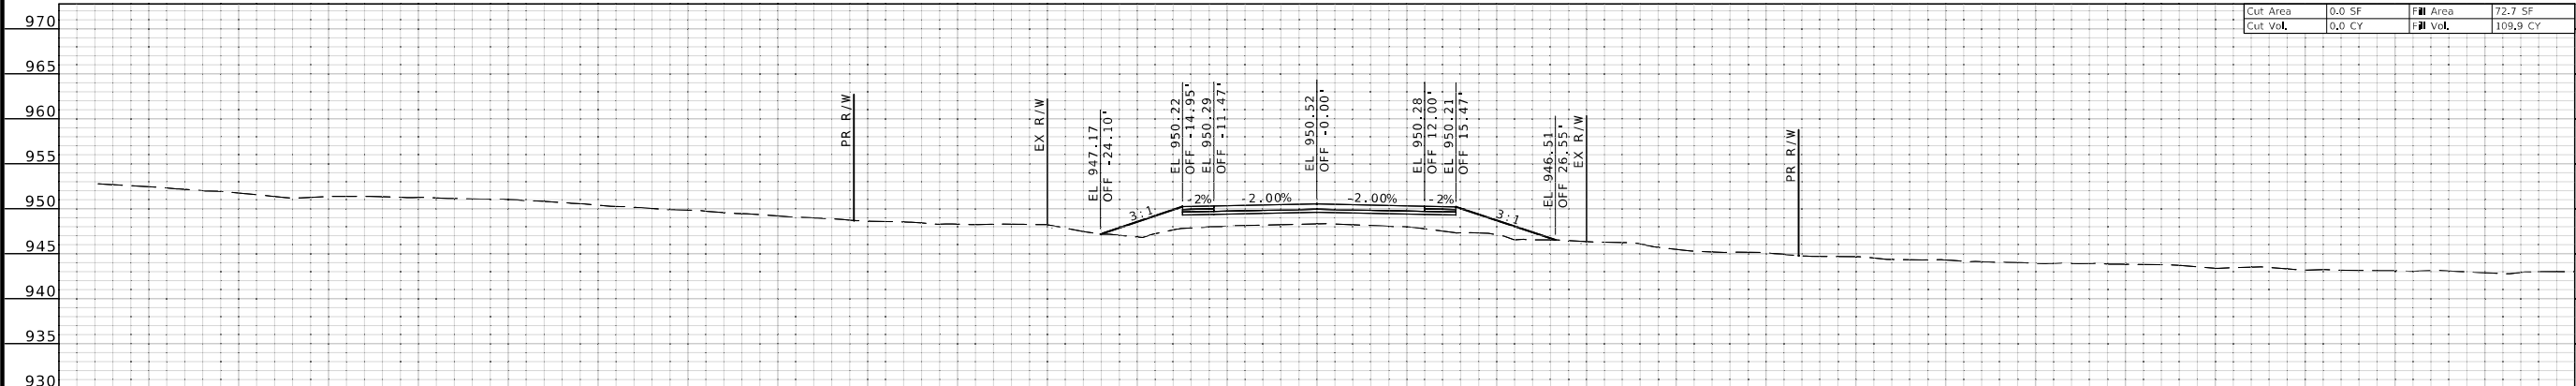

STA 236+00.00



Warner D. Sherman
10/02/2023 2:52:09 PM
WARNER D. SHERMAN II - CIVIL
MO-PE-26645

DATE PREPARED
10/2/2023

ROUTE V STATE MO

DISTRICT SW SHEET NO. 4




COUNTY
GREENE

JOB NO.
J7S3486

CONTRACT ID.

PROJECT NO.

BRIDGE NO.
A9119

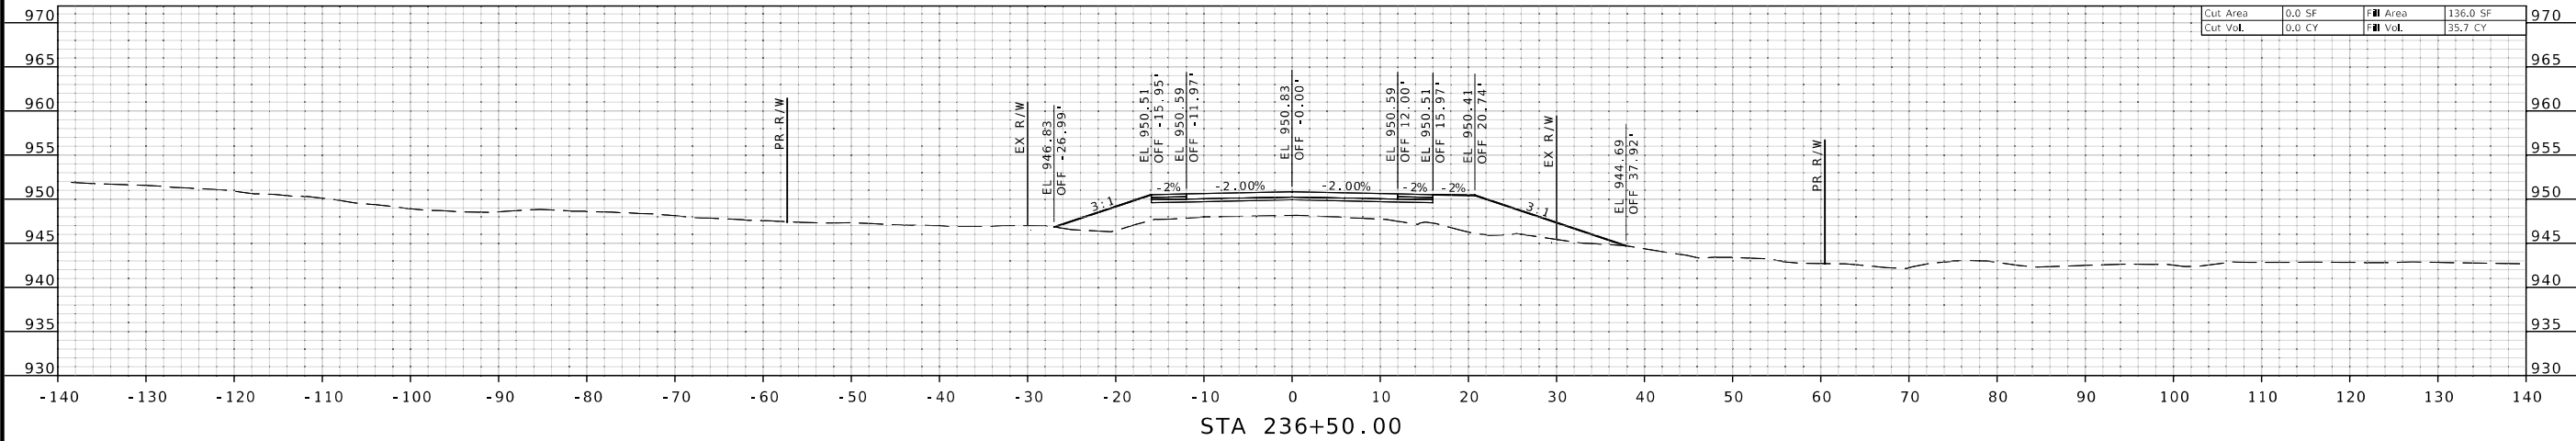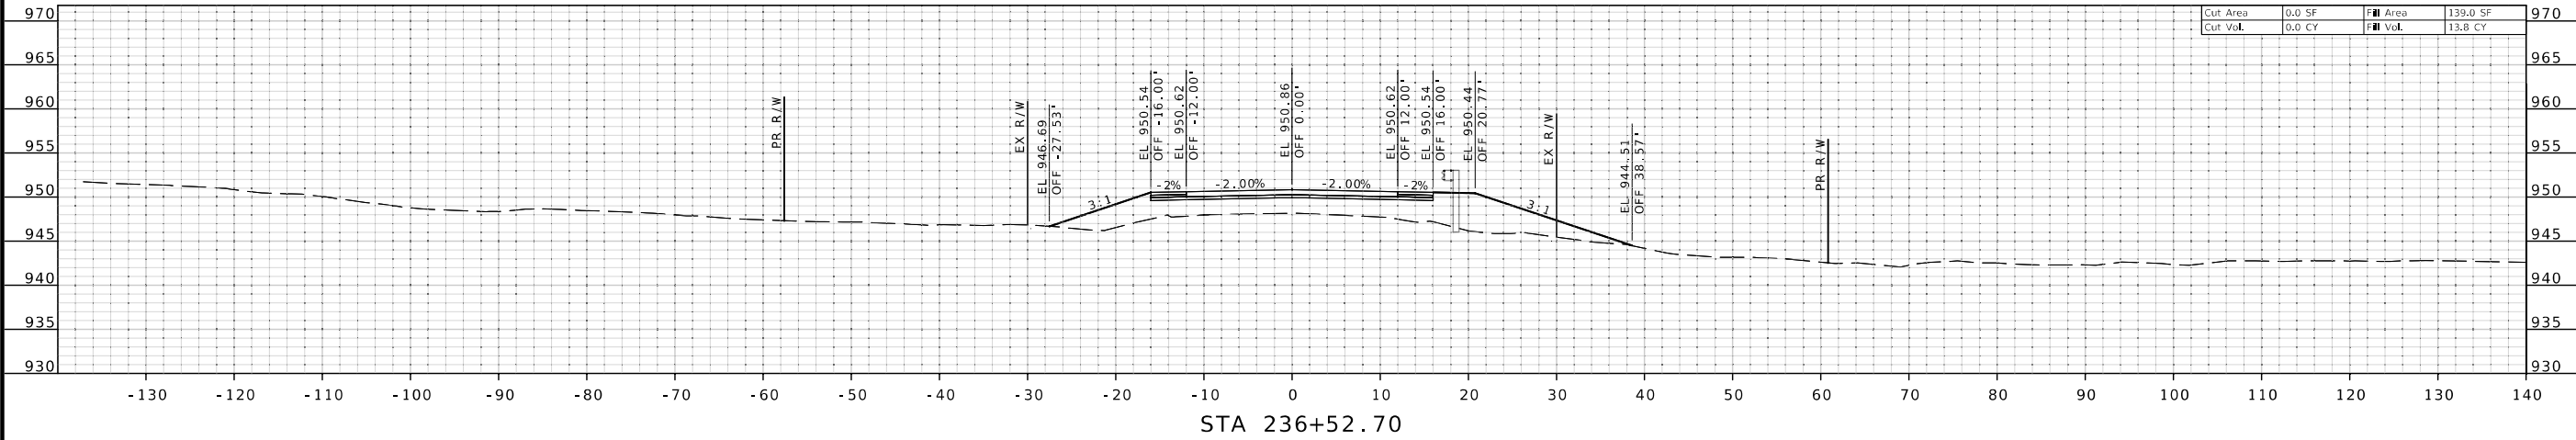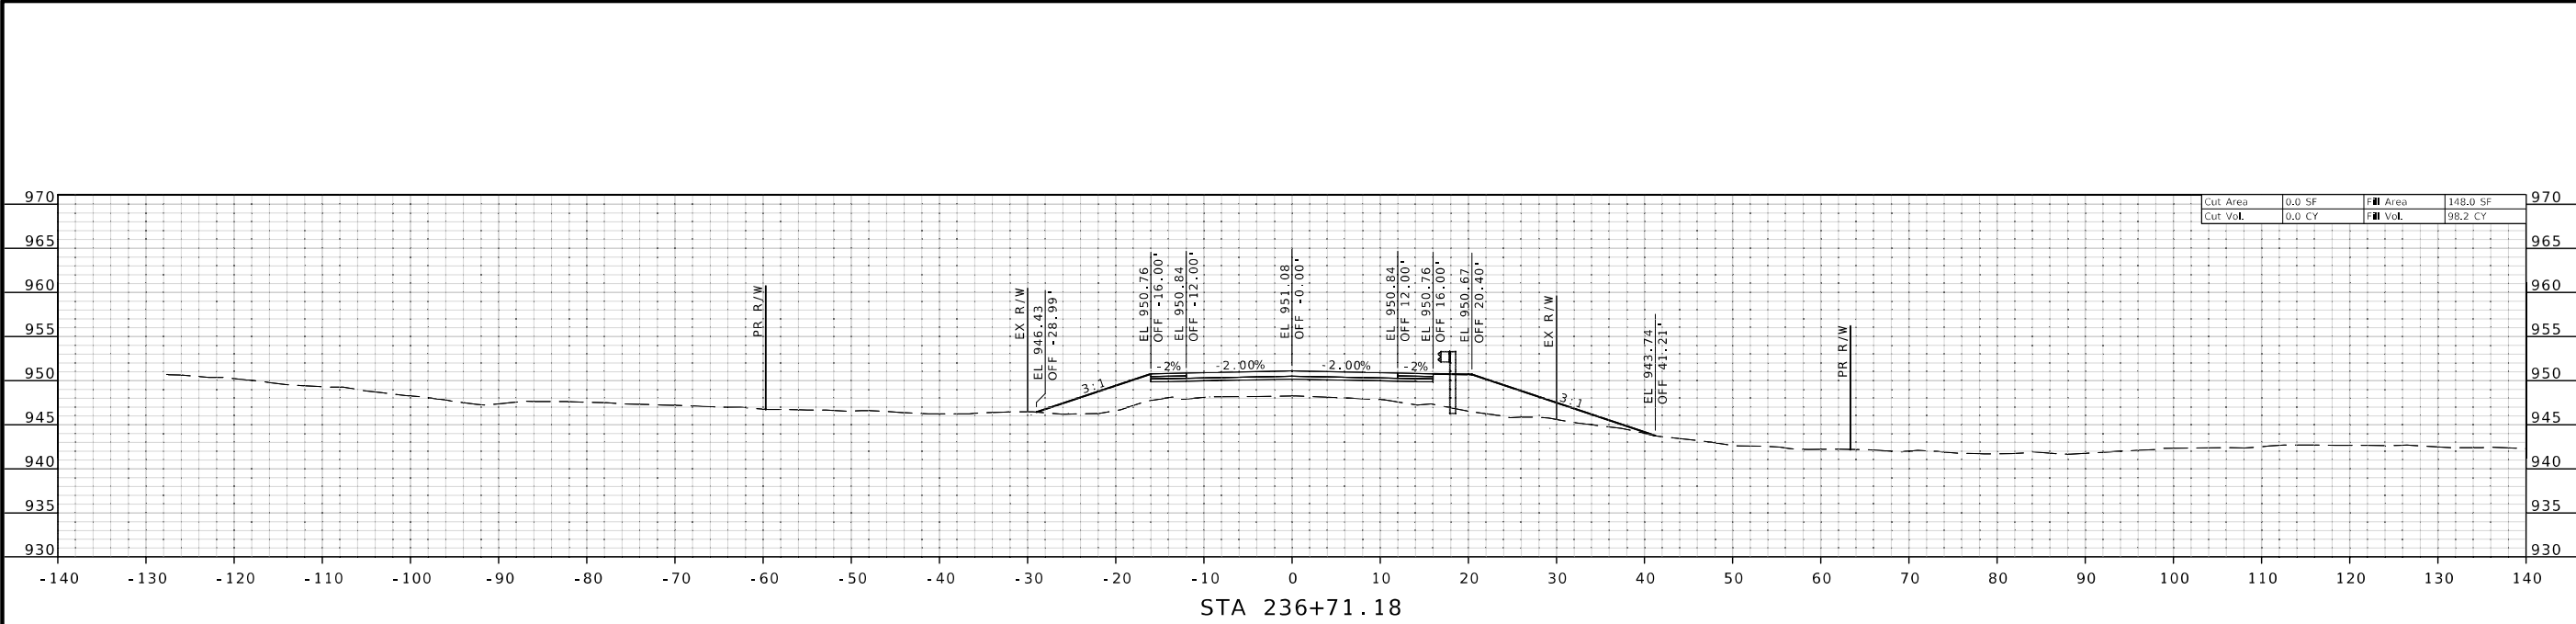

STATE OF MISSOURI

WARNER D. SHERMAN II

NUMBER PE-26645

PROFESSIONAL ENGINEER

Warner D. Sherman II

10/02/2023 2:53:19 PM

WARNER D. SHERMAN II - CIVIL

MO-PE-26645

DATE PREPARED

10/2/2023

ROUTE

V

STATE

MO

DISTRICT

SW

SHEET NO.

5

COUNTY

GREENE

JOB NO.

J7S3486

CONTRACT ID.

PROJECT NO.

BRIDGE NO.




A9119

DESCRIPTION

DATE

MISSOURI HIGHWAYS AND TRANSPORTATION COMMISSION

105 WEST CAPITOL
JEFFERSON CITY, MO 65102
1-888-ASK-MODOT (1-888-275-6636)

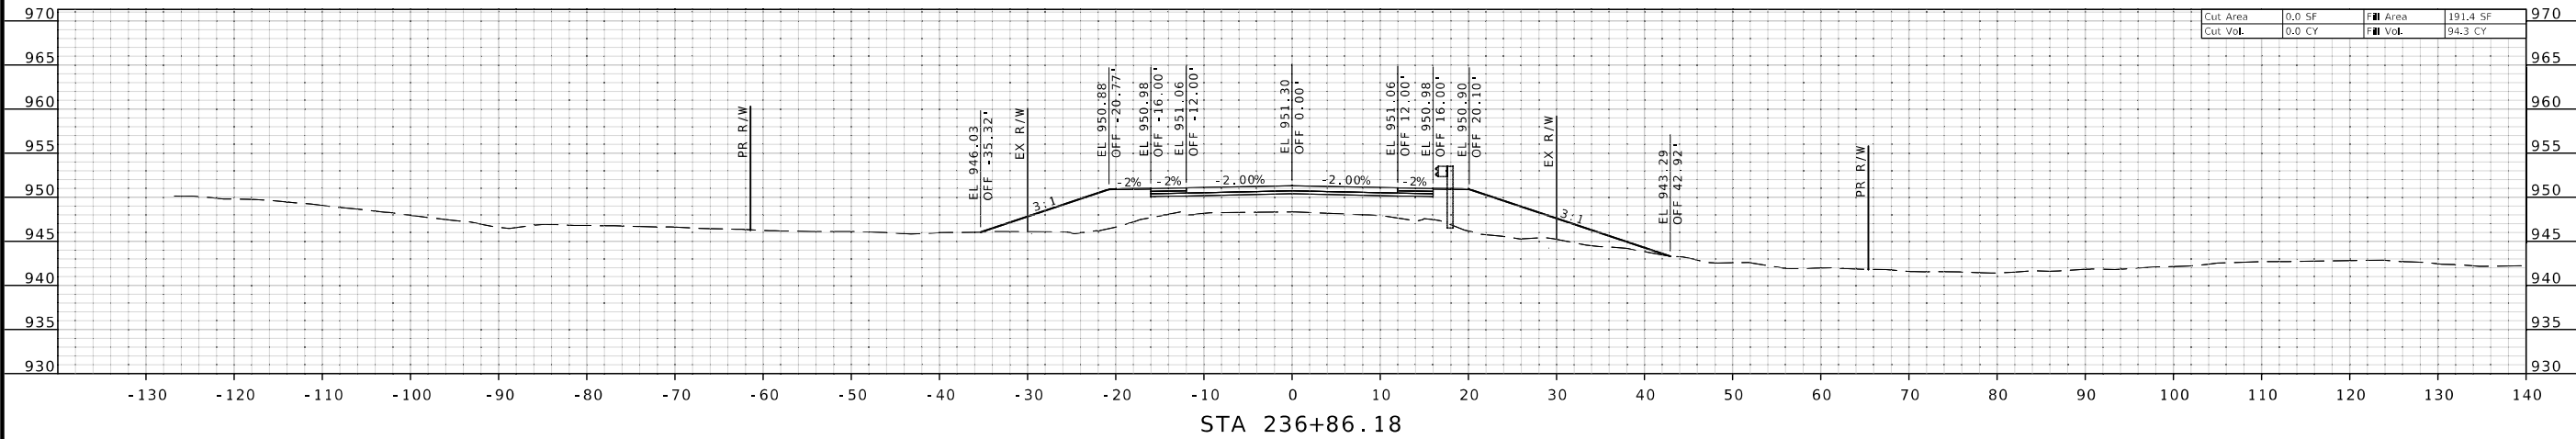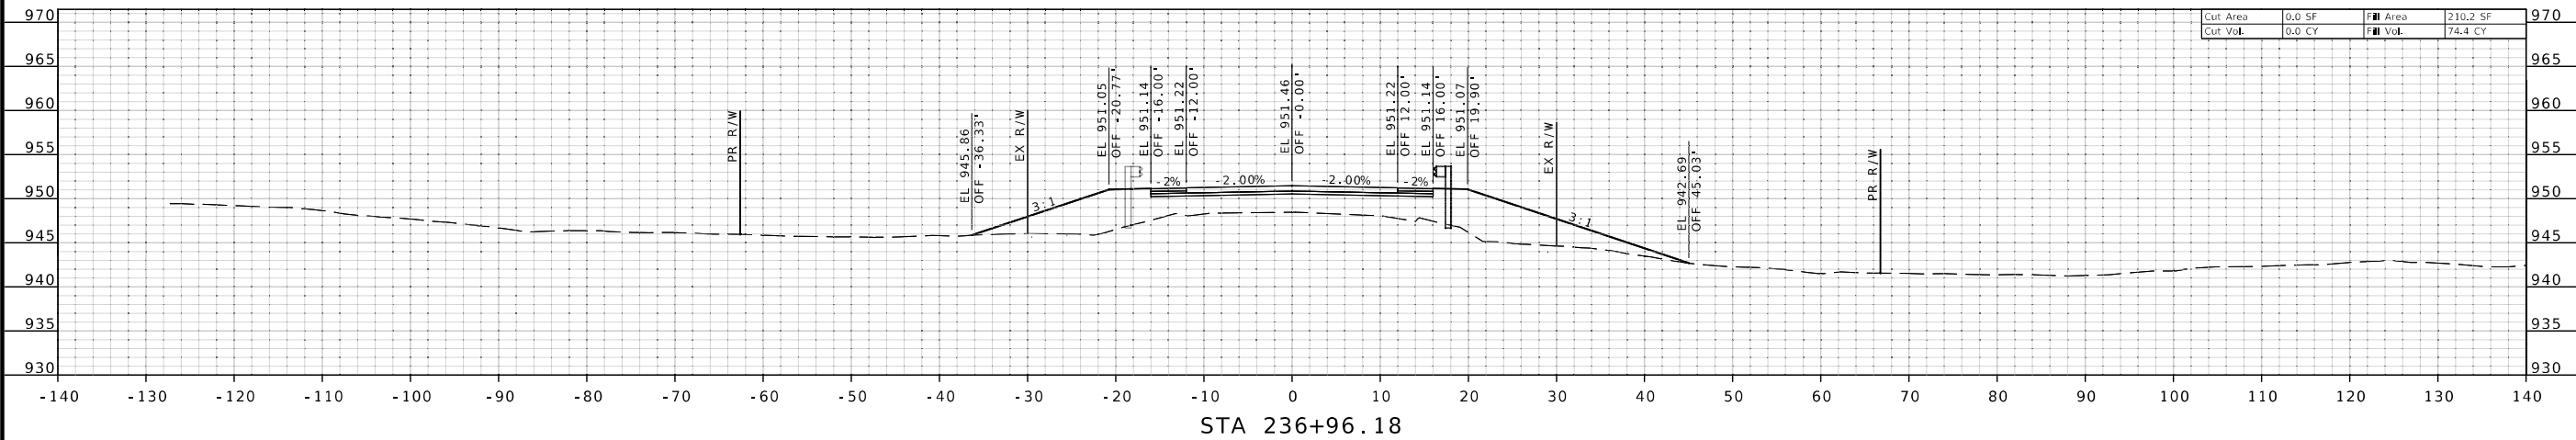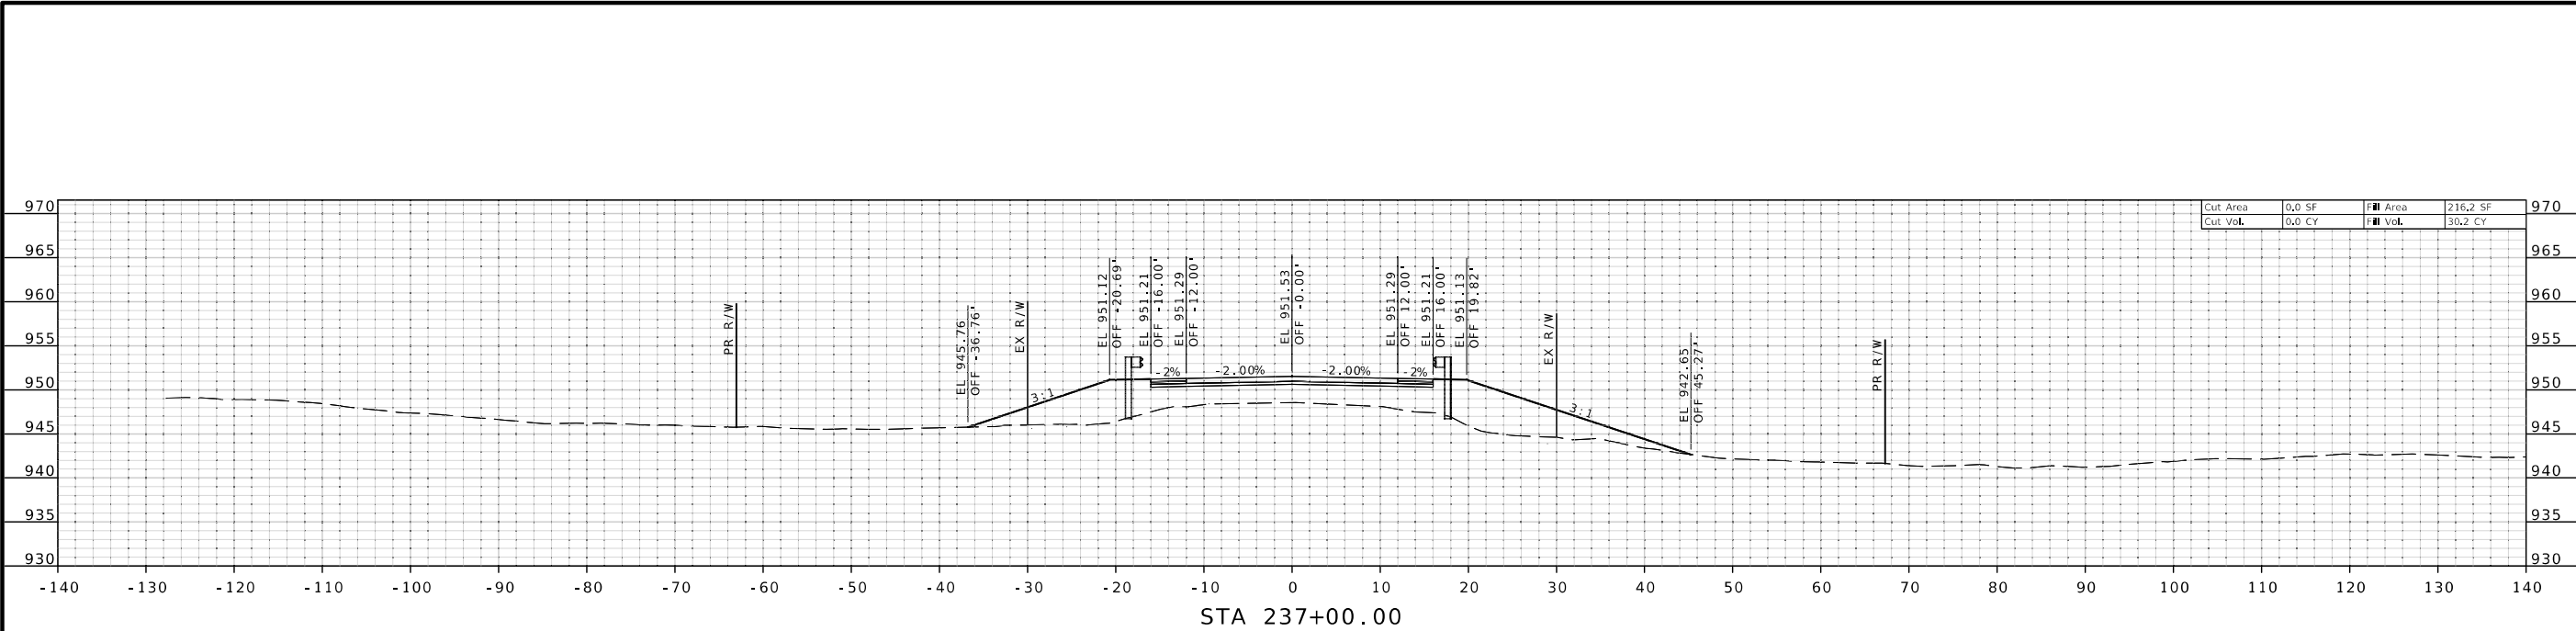

STATE OF MISSOURI

WARNER D. SHERMAN II

NUMBER PE-26645

PROFESSIONAL ENGINEER

Warner D. Sherman

10/02/2023 2:53:45 PM

WARNER D. SHERMAN II - CIVIL

MO-PE-26645

DATE PREPARED

10/2/2023

ROUTE

V

STATE

MO

DISTRICT

SW

SHEET NO.

6

COUNTY

GREENE

JOB NO.

J7S3486

CONTRACT ID.

PROJECT NO.

BRIDGE NO.

A9119

DESCRIPTION




DATE

MISSOURI HIGHWAYS AND TRANSPORTATION COMMISSION

105 WEST CAPITOL

JEFFERSON CITY, MO 65102

1-888-ASK-MODOT (1-888-275-6636)

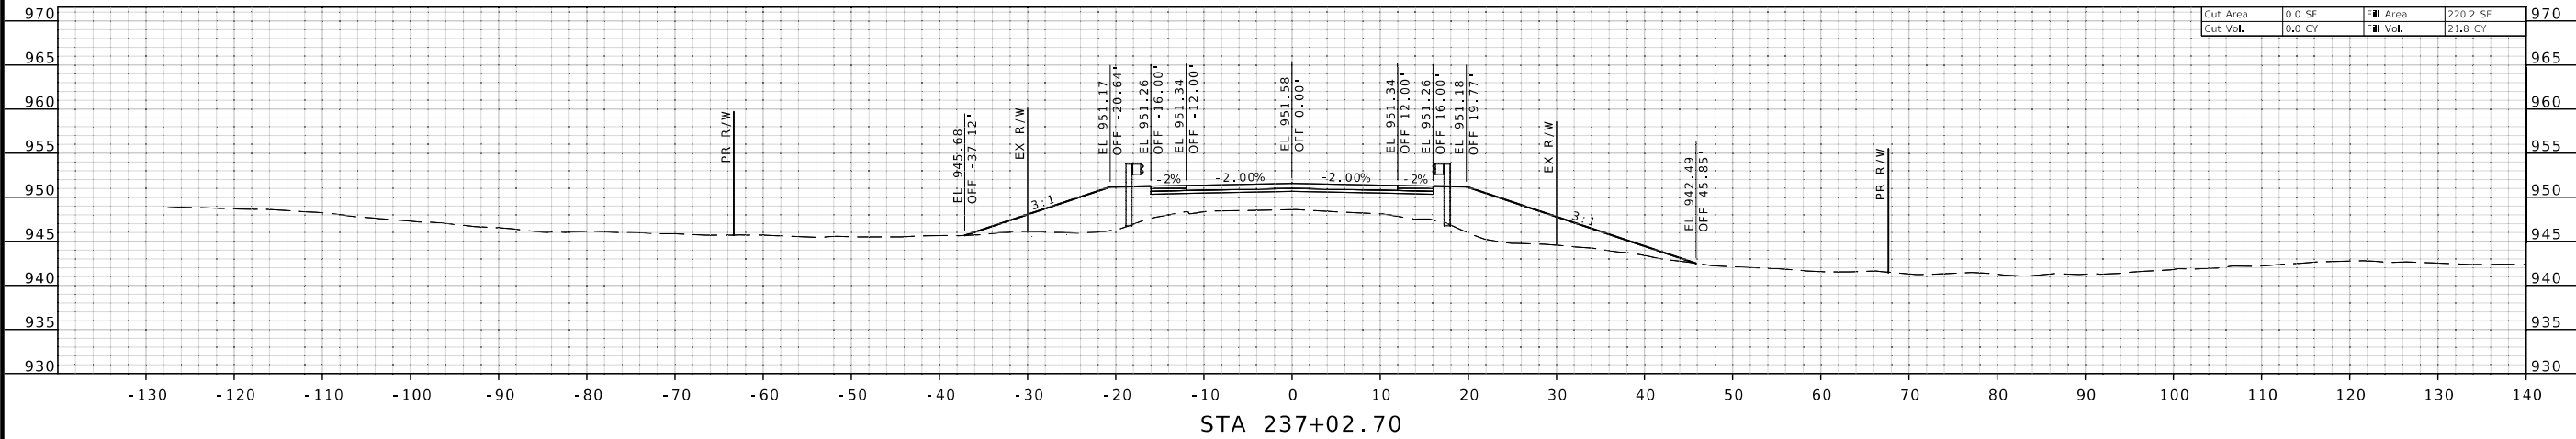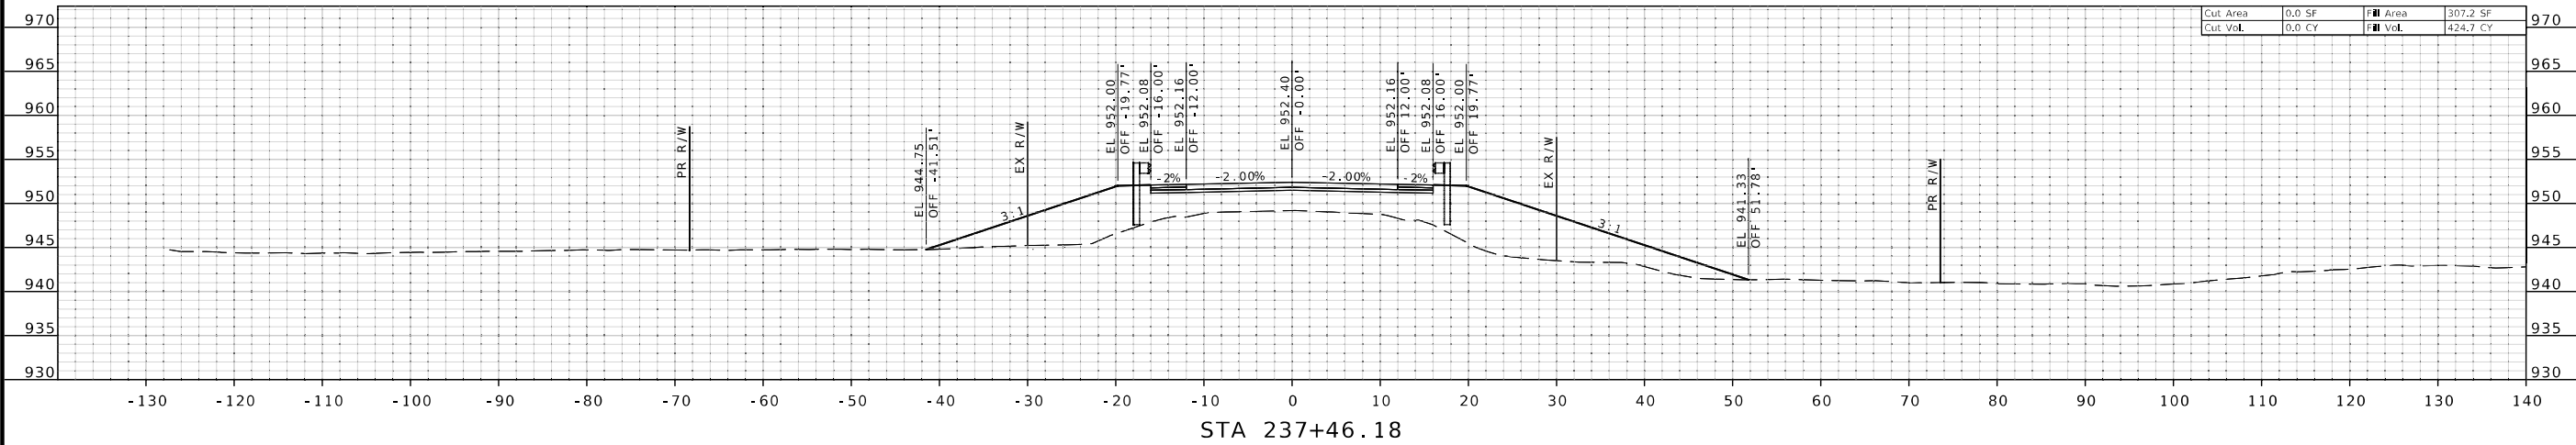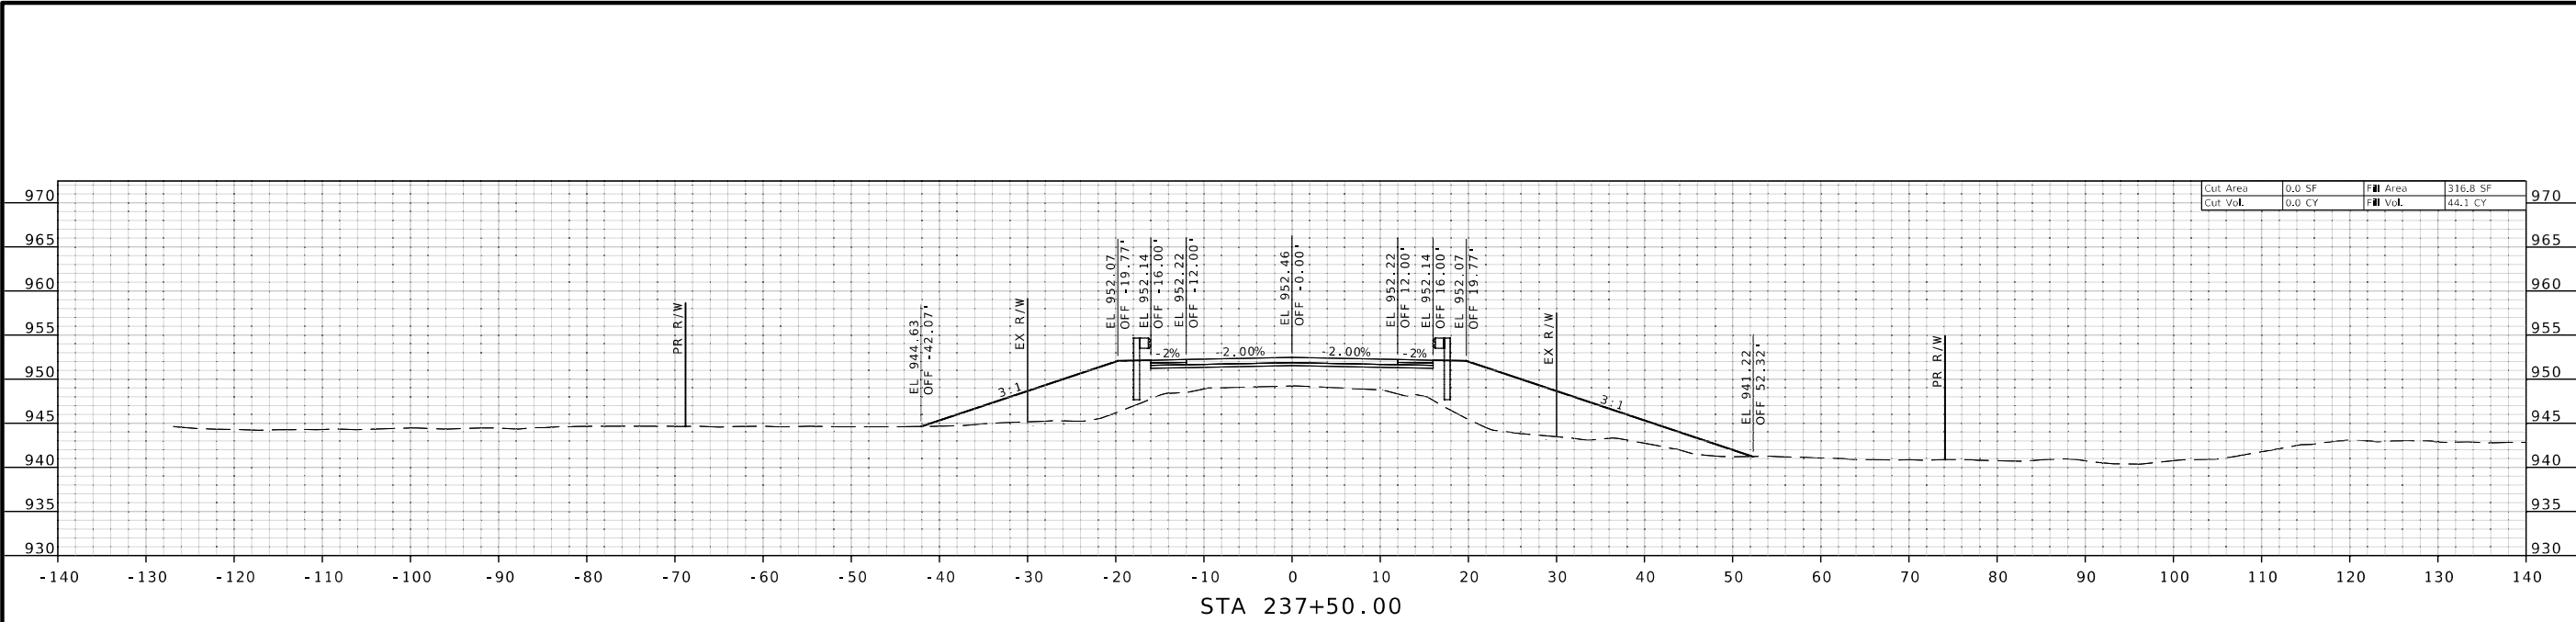

STATE OF MISSOURI

WARNER D. SHERMAN II

NUMBER

PE-26645

PROFESSIONAL ENGINEER

Warner D. Sherman

10/02/2023 2:54:07 PM

WARNER D. SHERMAN II - CIVIL

MO-PE-26645

DATE PREPARED

10/2/2023

ROUTE

V

STATE

MO

DISTRICT

SW

SHEET NO.

7

COUNTY

GREENE

JOB NO.

J7S3486

CONTRACT ID.

PROJECT NO.

BRIDGE NO.

A9119

DESCRIPTION


DATE

MISSOURI HIGHWAYS AND TRANSPORTATION COMMISSION

105 WEST CAPITOL

JEFFERSON CITY, MO 65102

1-888-ASK-MODOT (1-888-275-6636)

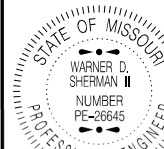

Warner D. Sherman
10/02/2023 2:54:32 PM
WARNER D. SHERMAN II - CIVIL
MO-PE-26645

DATE PREPARED
10/2/2023

ROUTE V STATE MO

DISTRICT SW SHEET NO. 8

COUNTY GREENE

JOB NO. J7S3486

CONTRACT ID.

PROJECT NO.

BRIDGE NO. A9119



DESCRIPTION

DATE


MISSOURI HIGHWAYS AND TRANSPORTATION COMMISSION

105 WEST CAPITOL
JEFFERSON CITY, MO 65102
1-888-ASK-MODOT (1-888-275-6636)

MODOT

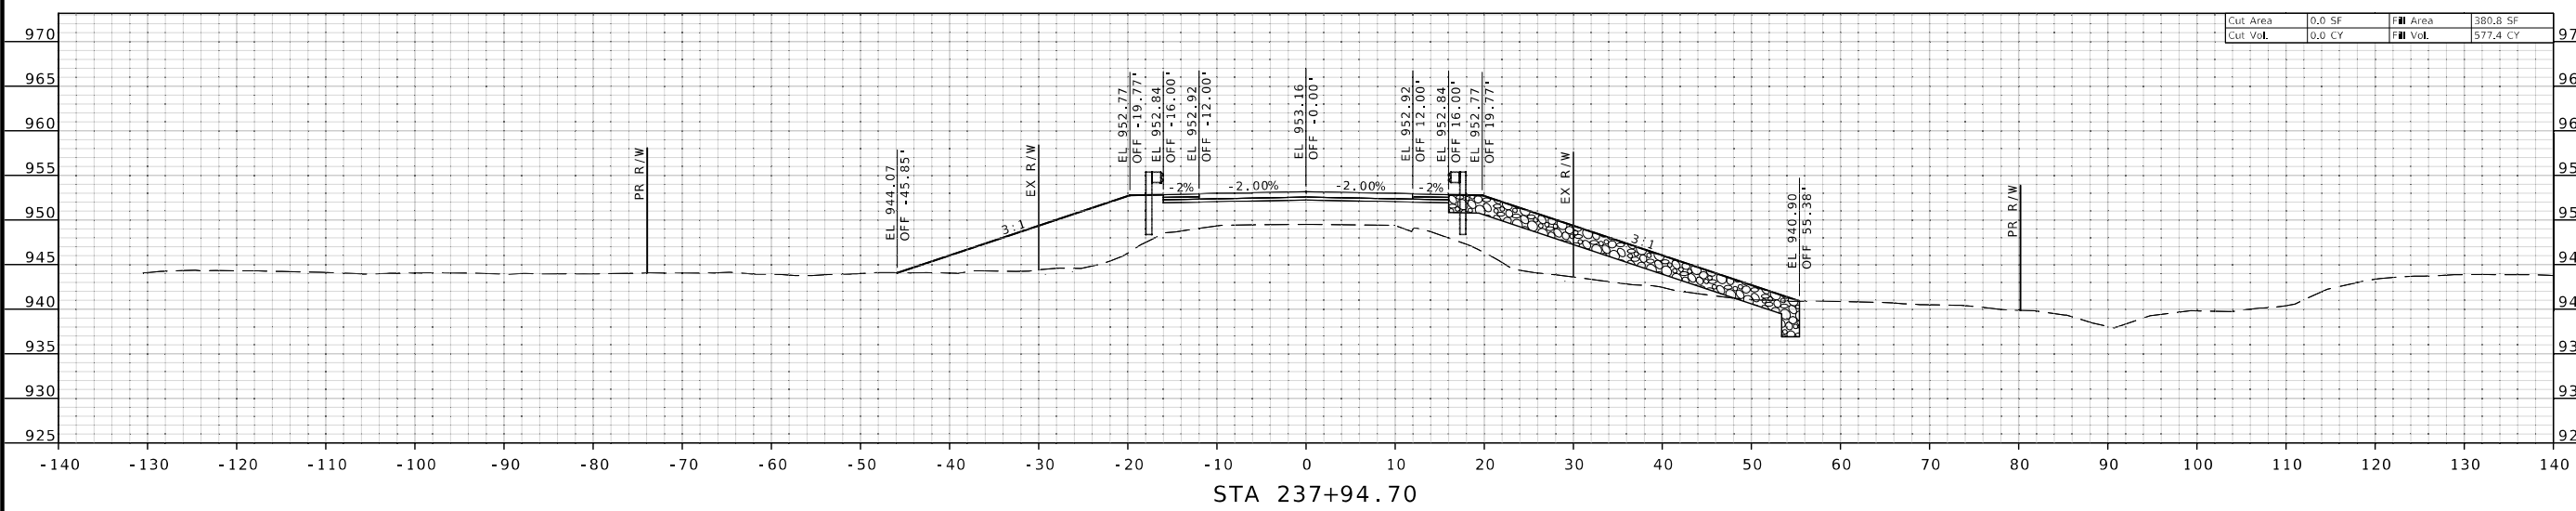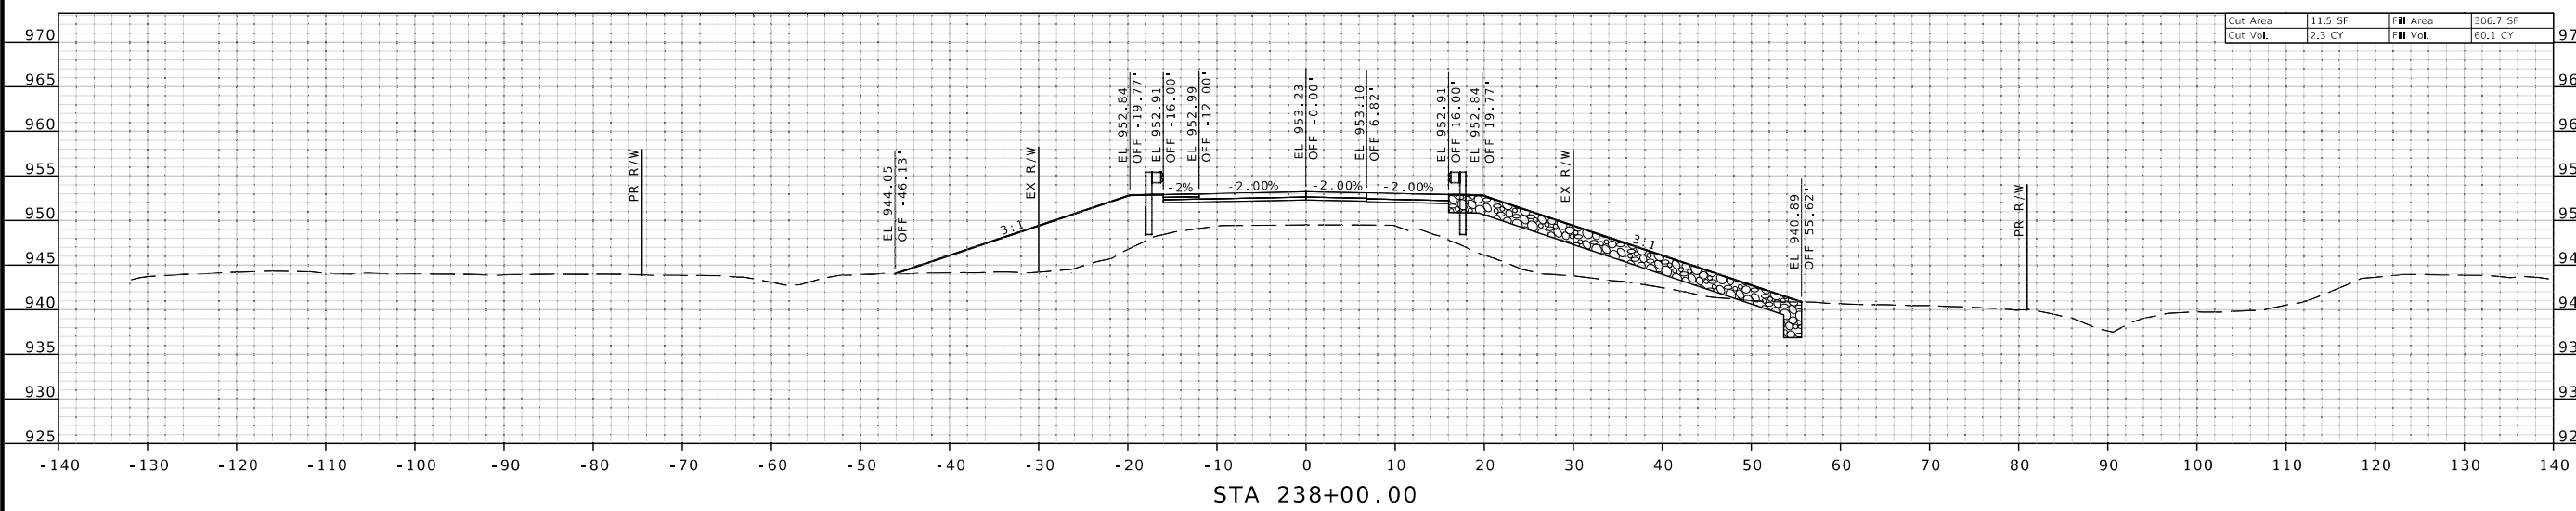

CROSS SECTION
SHEET 8 OF 22

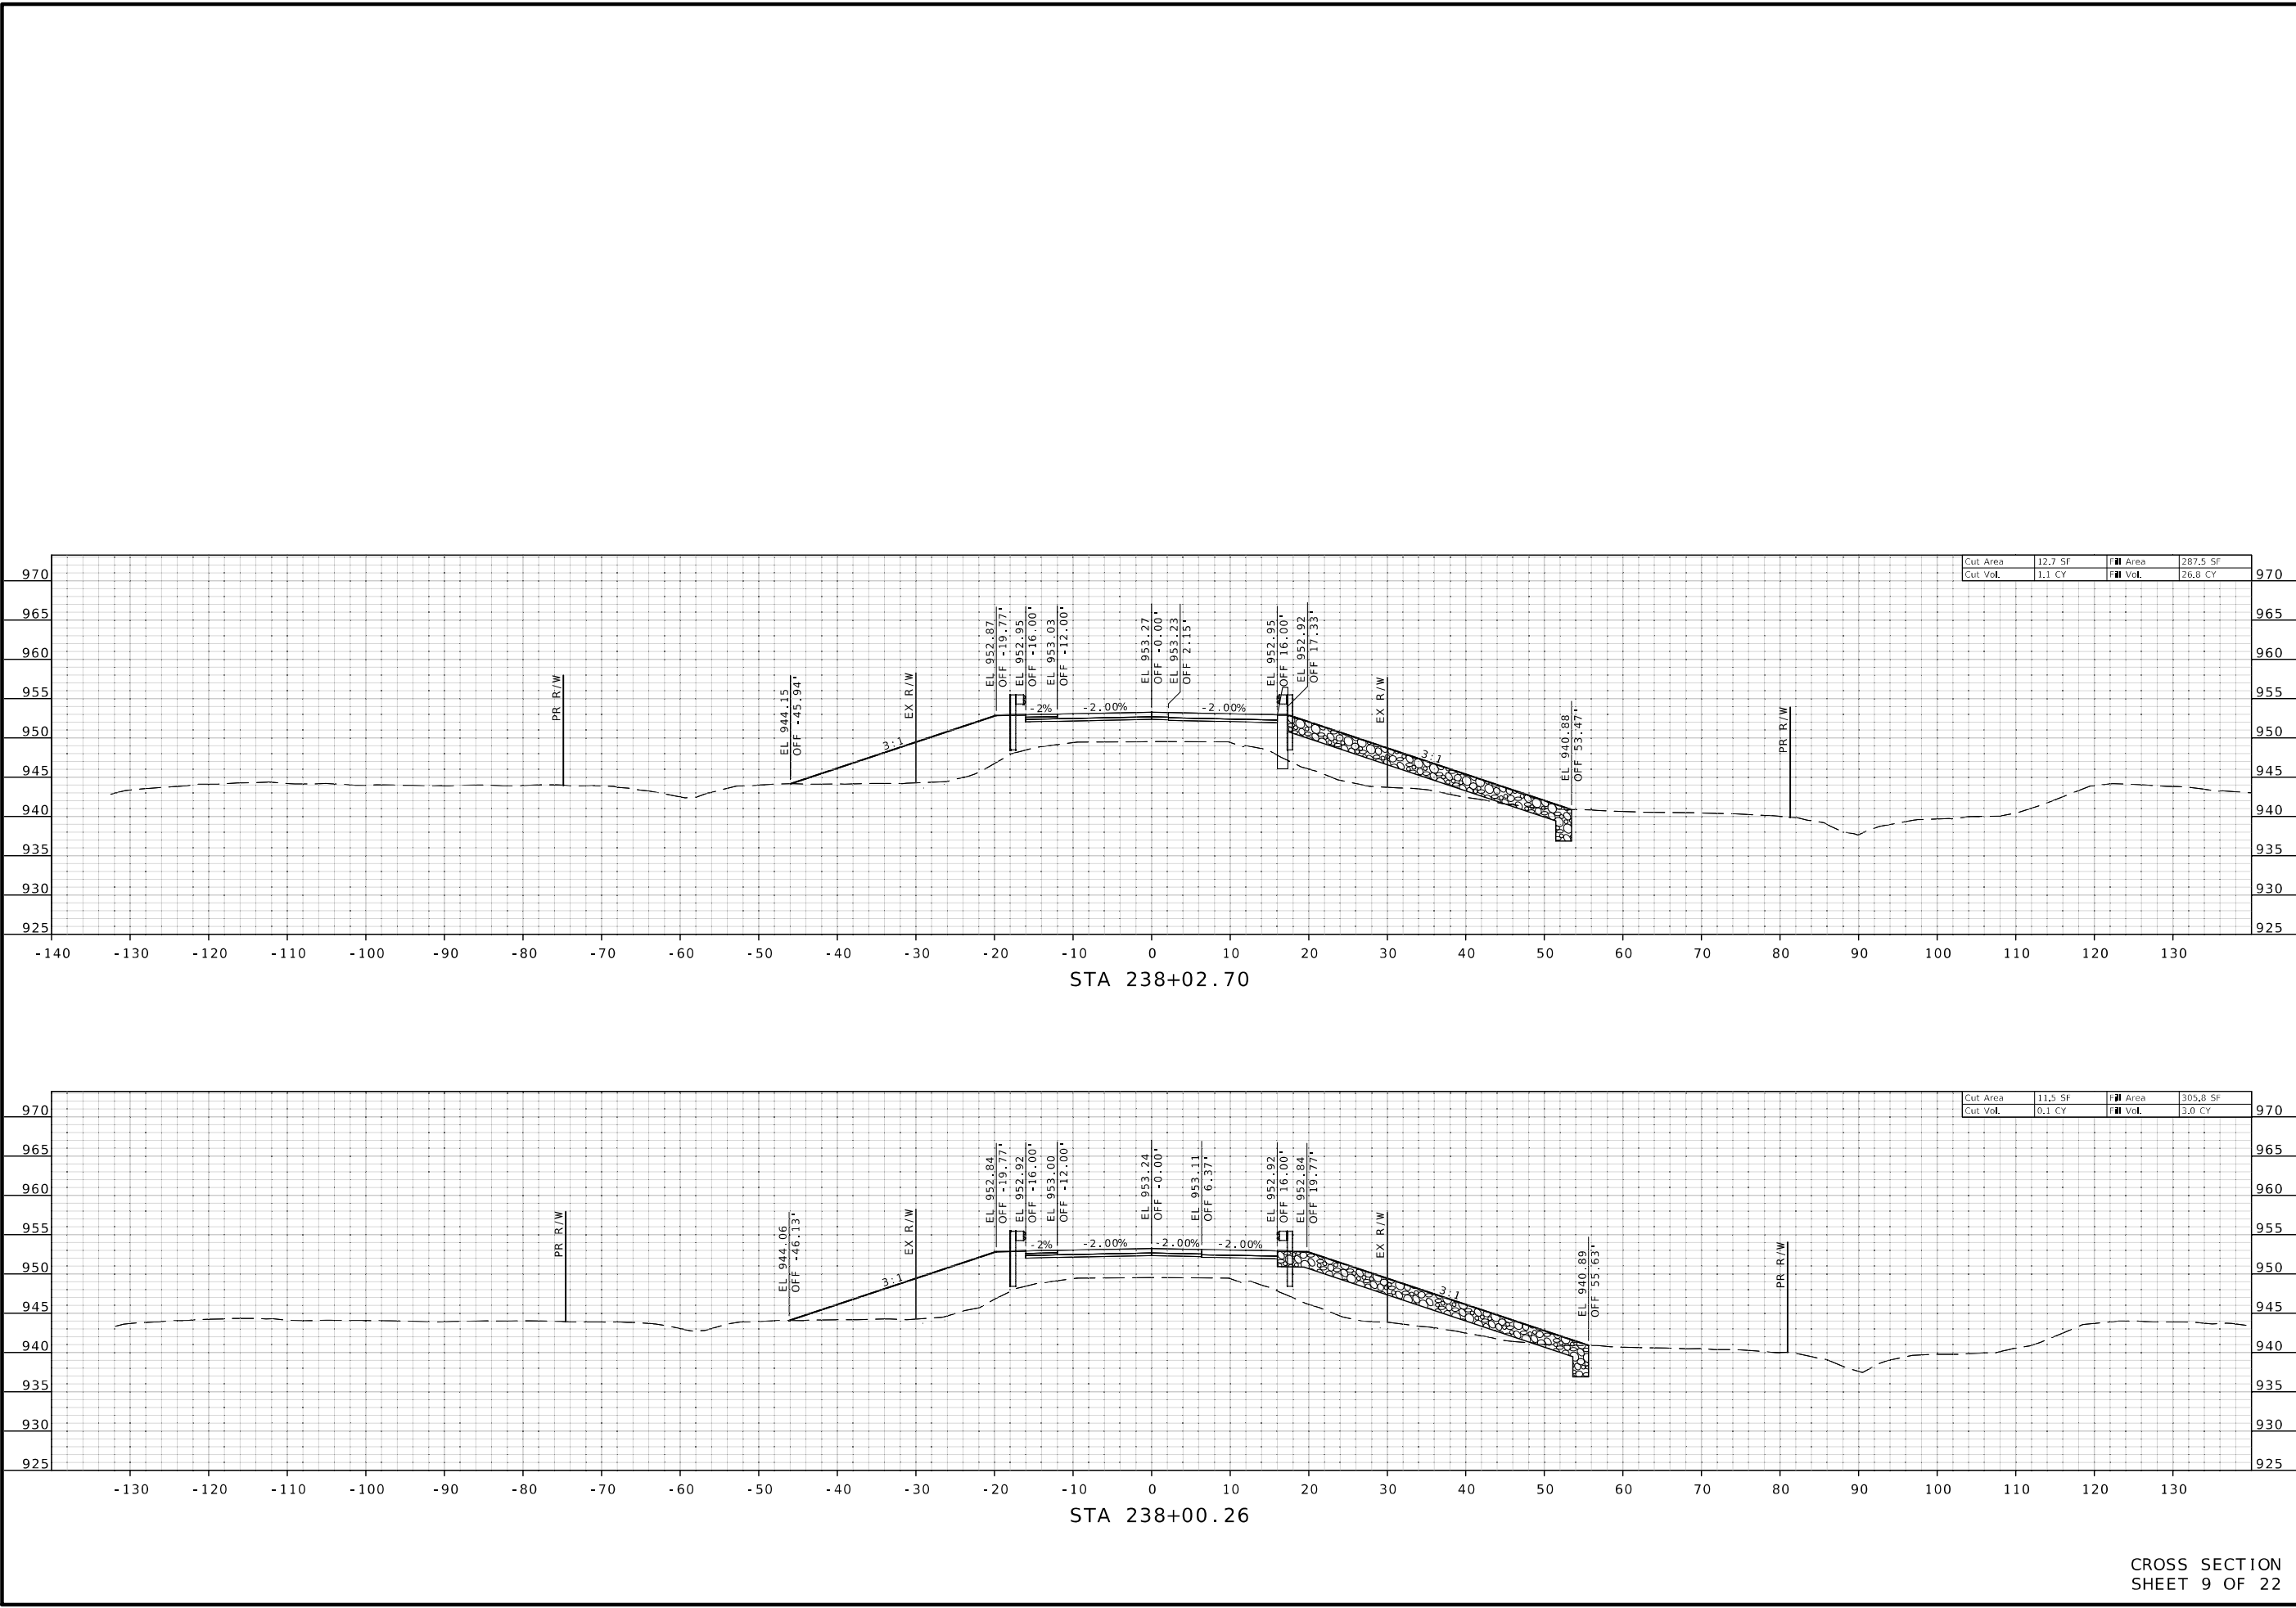

STATE OF MISSOURI

WARNER D. SHERMAN II

NUMBER PE-26645

PROFESSIONAL ENGINEER

Warner D. Sherman

10/02/2023 2:55:03 PM

WARNER D. SHERMAN II - CIVIL

MO-PE-26645

DATE PREPARED

10/2/2023

ROUTE

V

DISTRICT

SW

STATE

MO

SHEET NO.

9

COUNTY

GREENE

JOB NO.

J7S3486

CONTRACT ID.

PROJECT NO.

BRIDGE NO.

A9119

DATE


DESCRIPTION

MISSOURI HIGHWAYS AND TRANSPORTATION COMMISSION

105 WEST CAPITOL

JEFFERSON CITY, MO 65102

1-888-ASK-MODOT (1-888-275-6636)

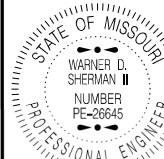

Warner D. Sherman
10/02/2023 2:55:29 PM
WARNER D. SHERMAN II - CIVIL
MO-PE-26645

DATE PREPARED
10/2/2023

ROUTE V STATE MO

DISTRICT SW SHEET NO. 10



COUNTY GREENE

JOB NO. J7S3486

CONTRACT ID.

PROJECT NO.

BRIDGE NO. A9119

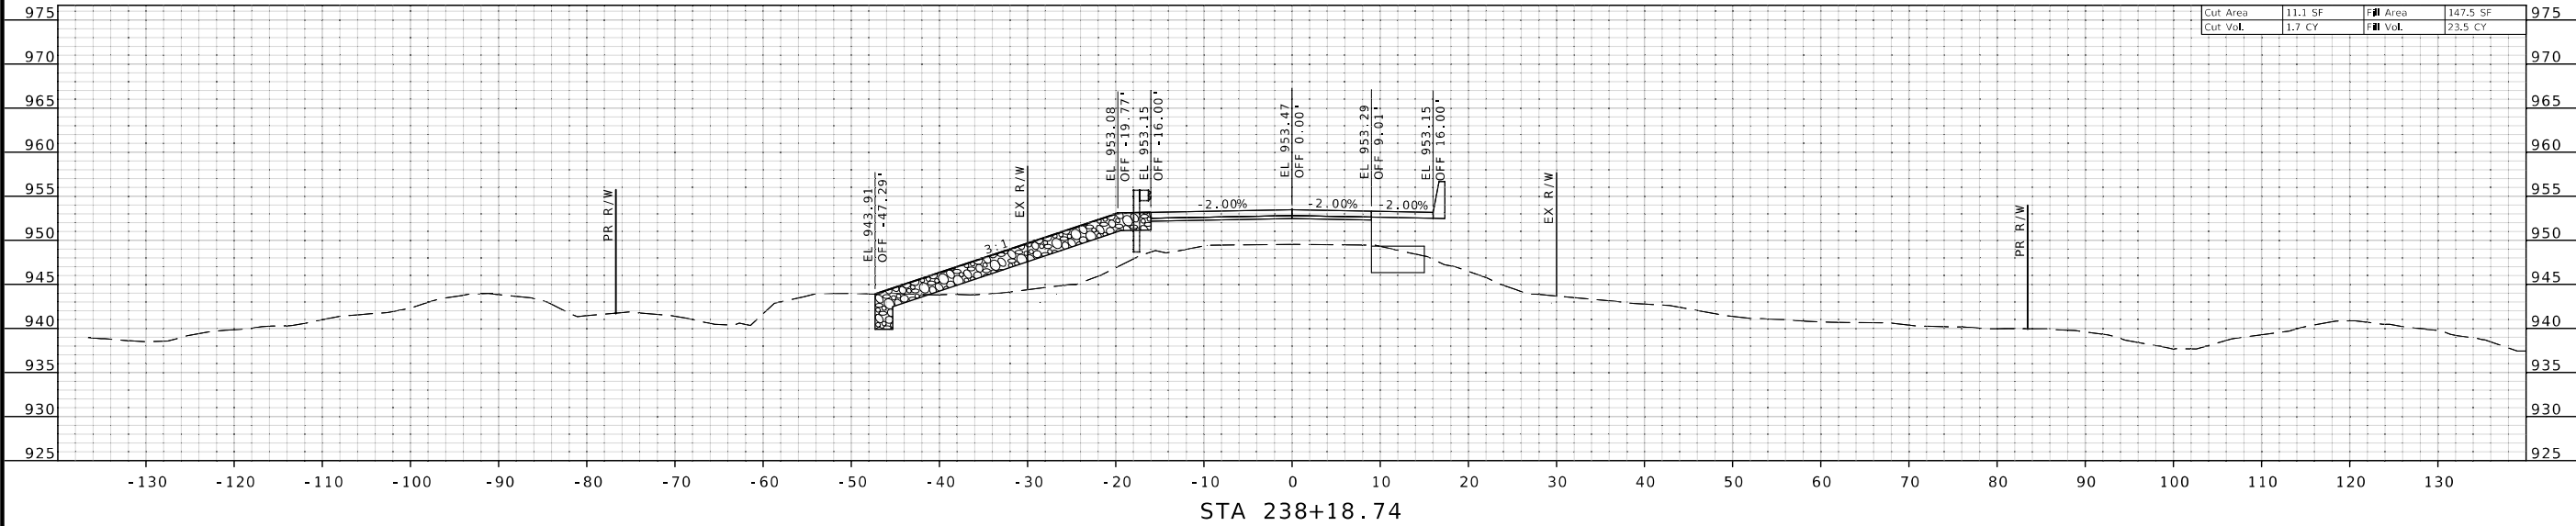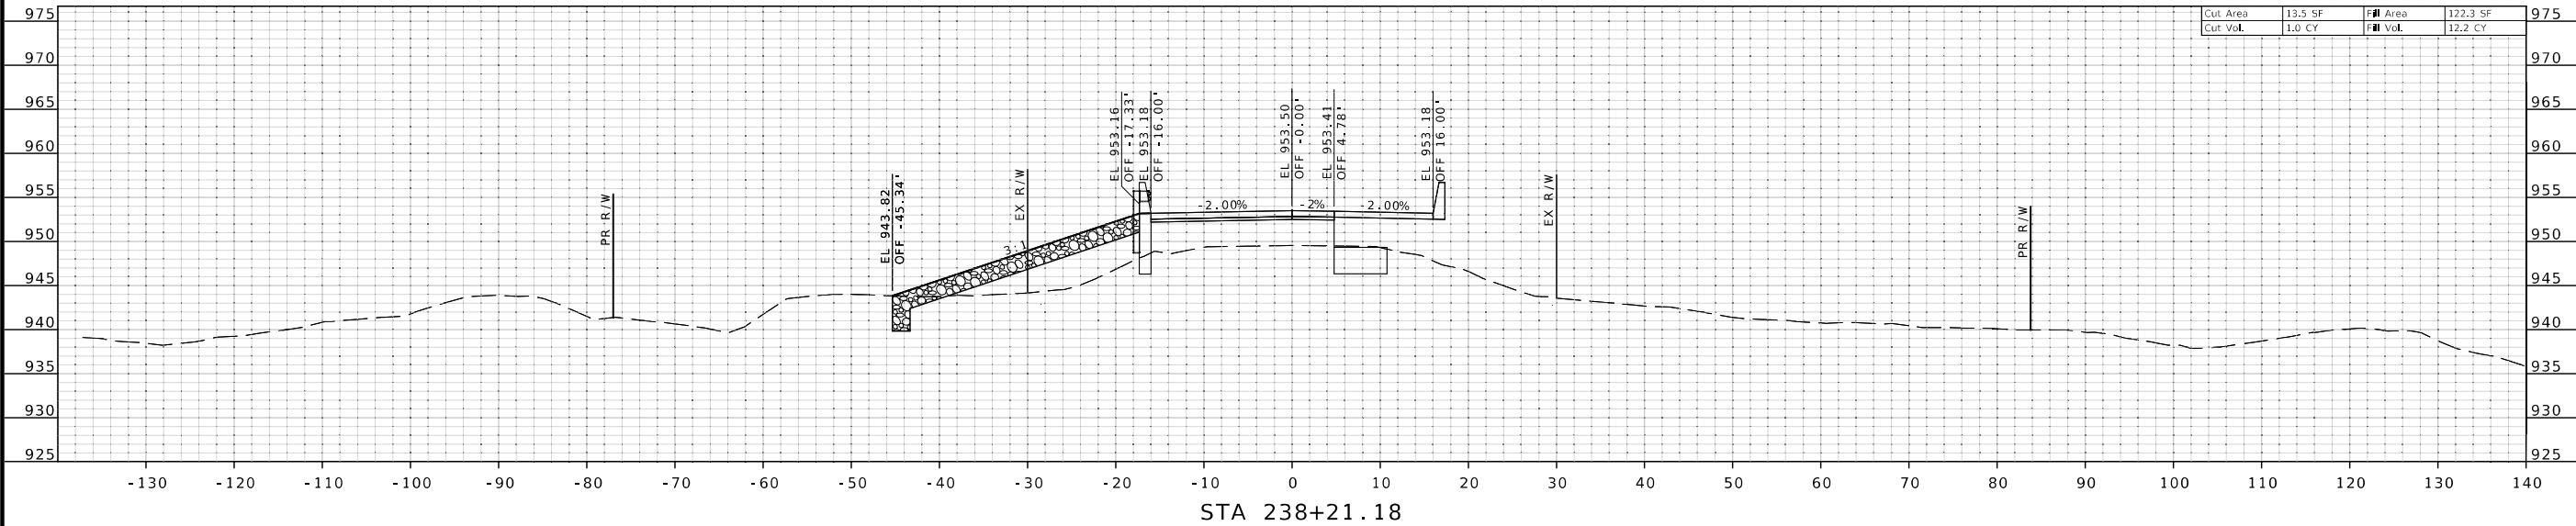

Warner D. Sherman
10/02/2023 2:55:58 PM
WARNER D. SHERMAN II - CIVIL
MO-PE-26645

DATE PREPARED
10/2/2023

ROUTE V STATE MO

DISTRICT SW SHEET NO. 11

COUNTY GREENE

JOB NO. J7S3486

CONTRACT ID.


PROJECT NO.

BRIDGE NO. A9119

DESCRIPTION	DATE

MISSOURI HIGHWAYS AND TRANSPORTATION
COMMISSION

105 WEST CAPITOL
JEFFERSON CITY, MO 65102
1-888-ASK-MODOT (1-888-275-6636)

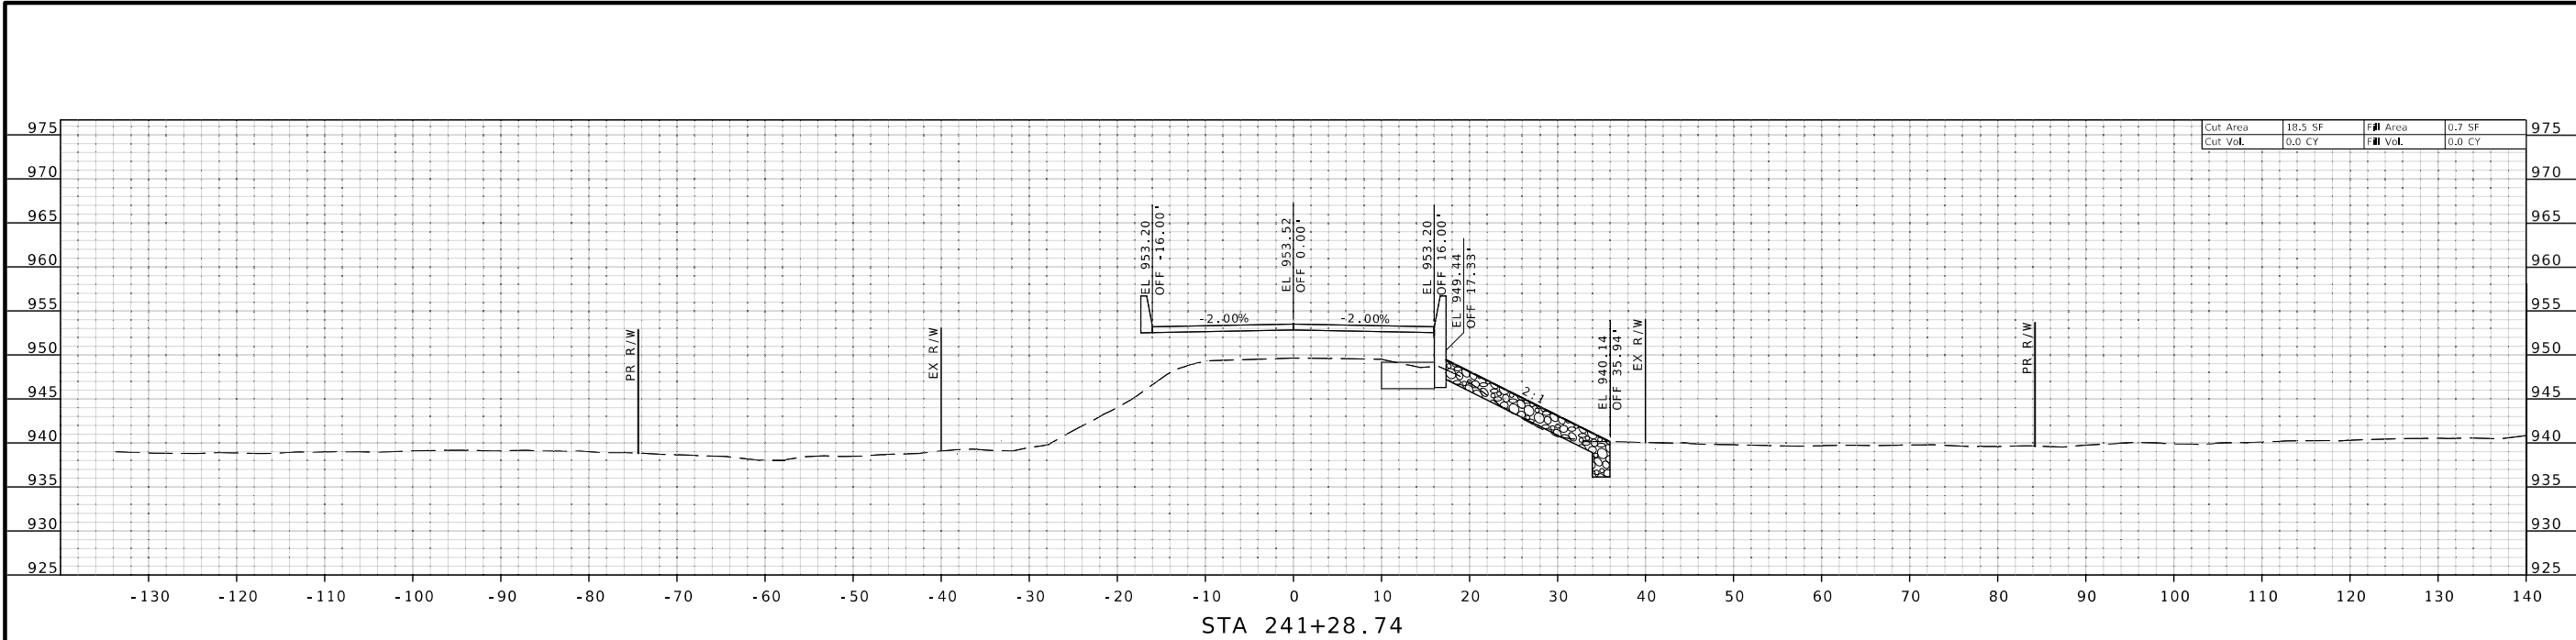

SOUTH BRIDGE END SPILL FILL SLOPE
STA 240+79.73 TO STA 241+47.22


CUT = 498 CY FILL = 10 CY

(SEE SPECIAL SHEET 2)

NORTH BRIDGE END SPILL FILL SLOPE
STA 238+14.70 TO STA 238+96.10

CUT = 634 CY FILL = 23 CY

(SEE SPECIAL SHEET 2)

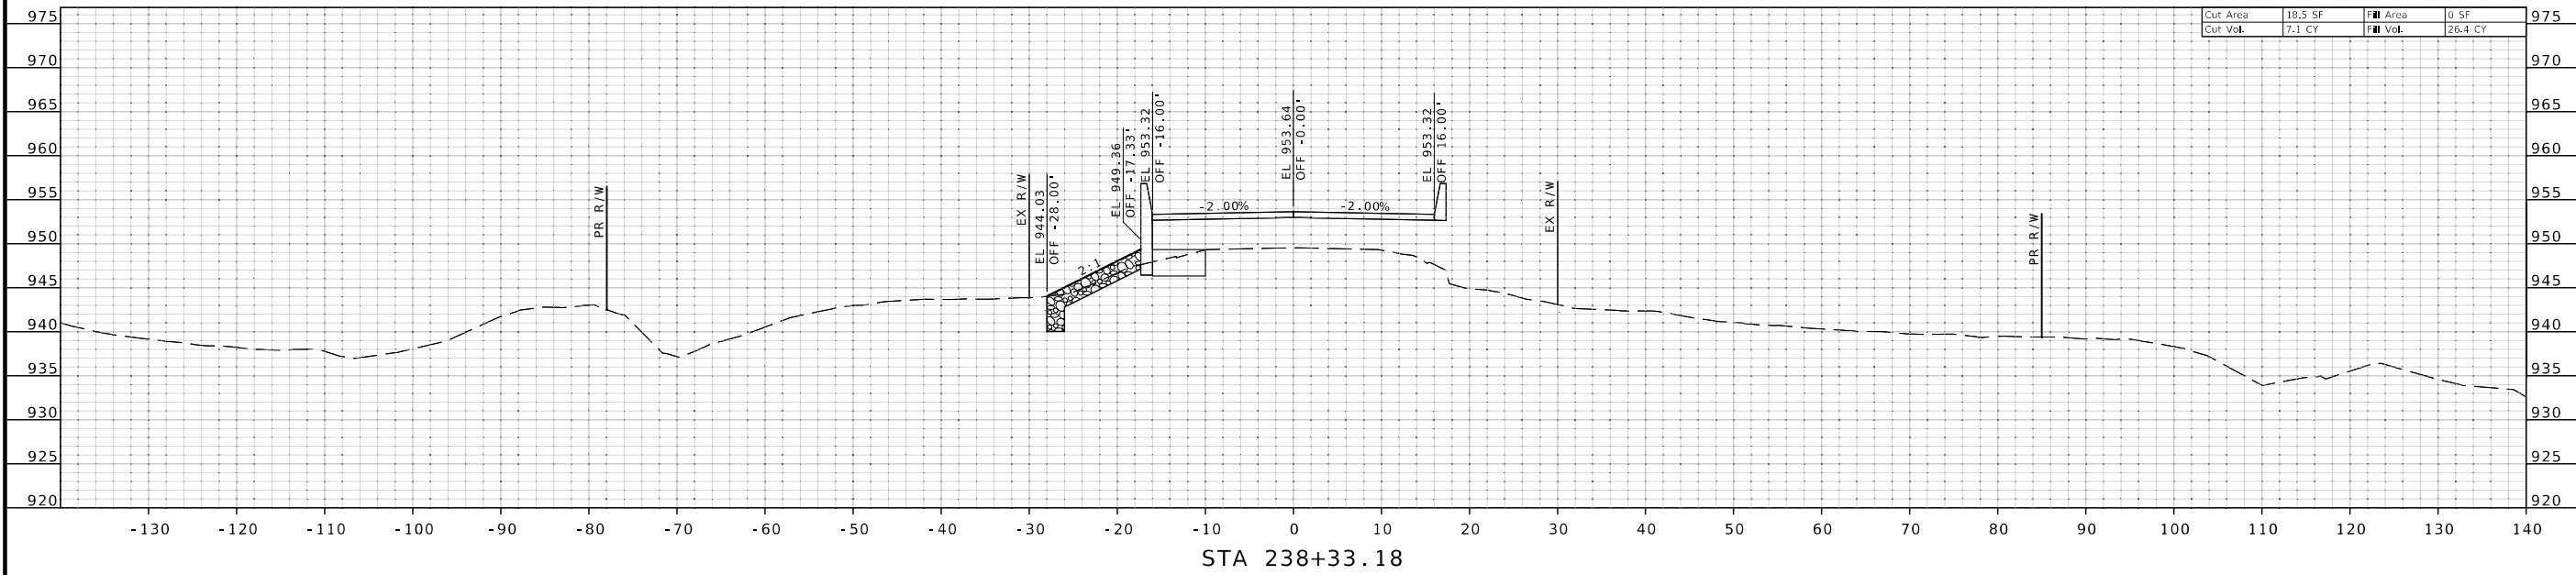

STATE OF MISSOURI

WARNER D. SHERMAN II

NUMBER PE-26645

PROFESSIONAL ENGINEER

Warner D. Sherman II

10/02/2023 2:57:08 PM

WARNER D. SHERMAN II - CIVIL

MO-PE-26645

DATE PREPARED
10/2/2023

ROUTE V

DISTRICT SW

COUNTY GREENE

JOB NO. J7S3486

CONTRACT ID.

PROJECT NO.

BRIDGE NO. A9119

DESCRIPTION

DATE


MISSOURI HIGHWAYS AND TRANSPORTATION COMMISSION

MoDOT

105 WEST CAPITOL

JEFFERSON CITY, MO 65102

1-888-ASK-MODOT (1-888-275-6636)

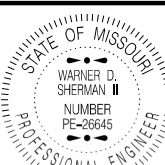

Warner D. Sherman
10/02/2023 2:57:47 PM
WARNER D. SHERMAN II - CIVIL
MO-PE-26645

DATE PREPARED
10/2/2023

ROUTE V STATE MO

DISTRICT SW SHEET NO. 13

COUNTY GREENE

JOB NO. J7S3486

CONTRACT ID.

PROJECT NO.

BRIDGE NO. A9119

DESCRIPTION



DATE

MISSOURI HIGHWAYS AND TRANSPORTATION COMMISSION


105 WEST CAPITOL
JEFFERSON CITY, MO 65102
1-888-ASK-MODOT (1-888-275-6636)

MoDOT

1-888-ASK-MODOT (1-888-275-6636)

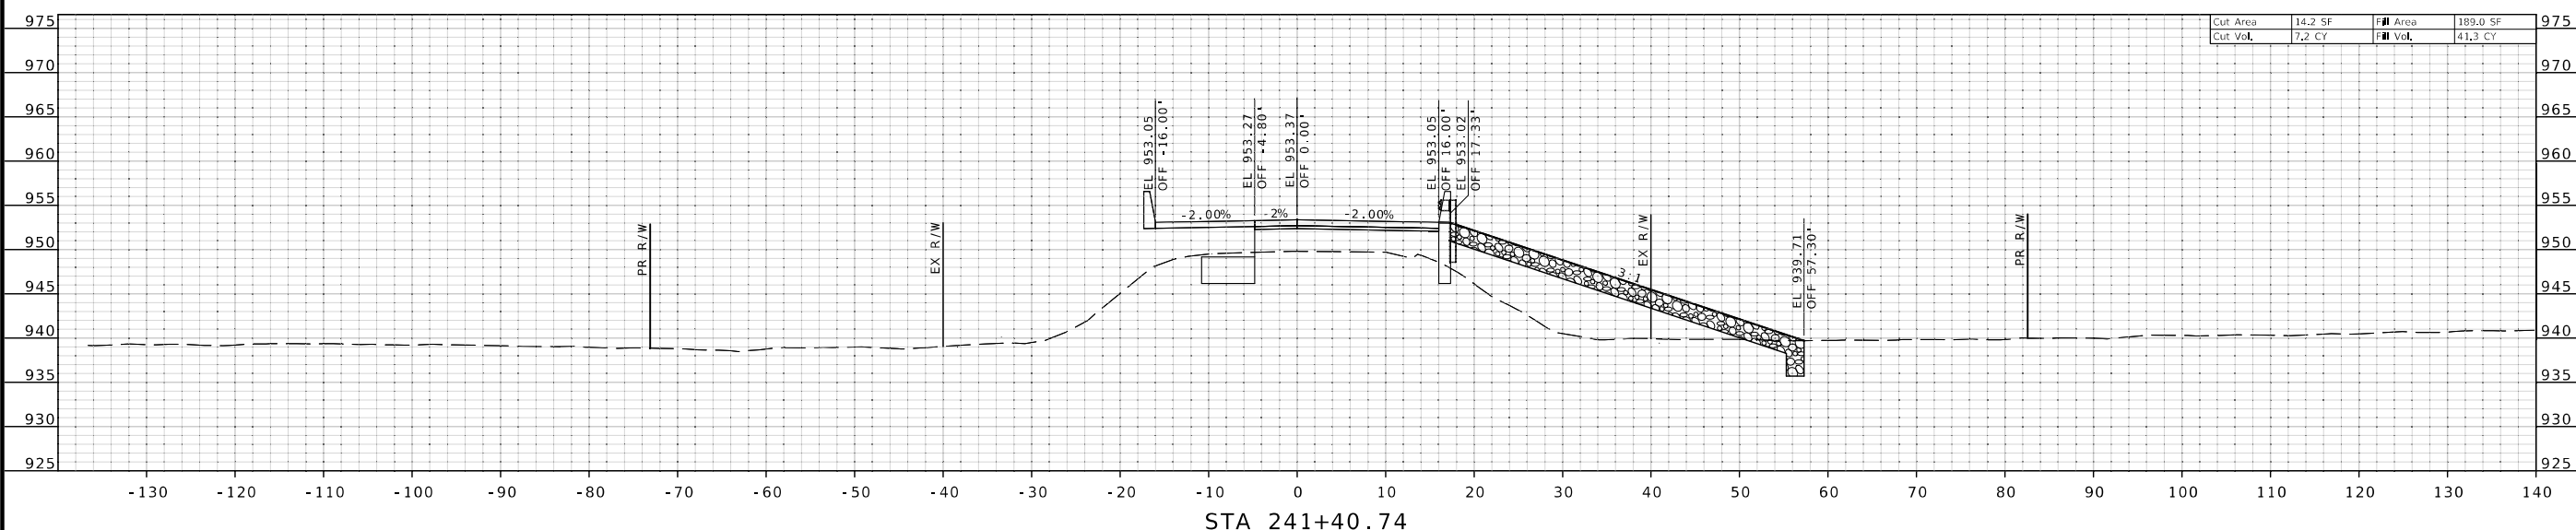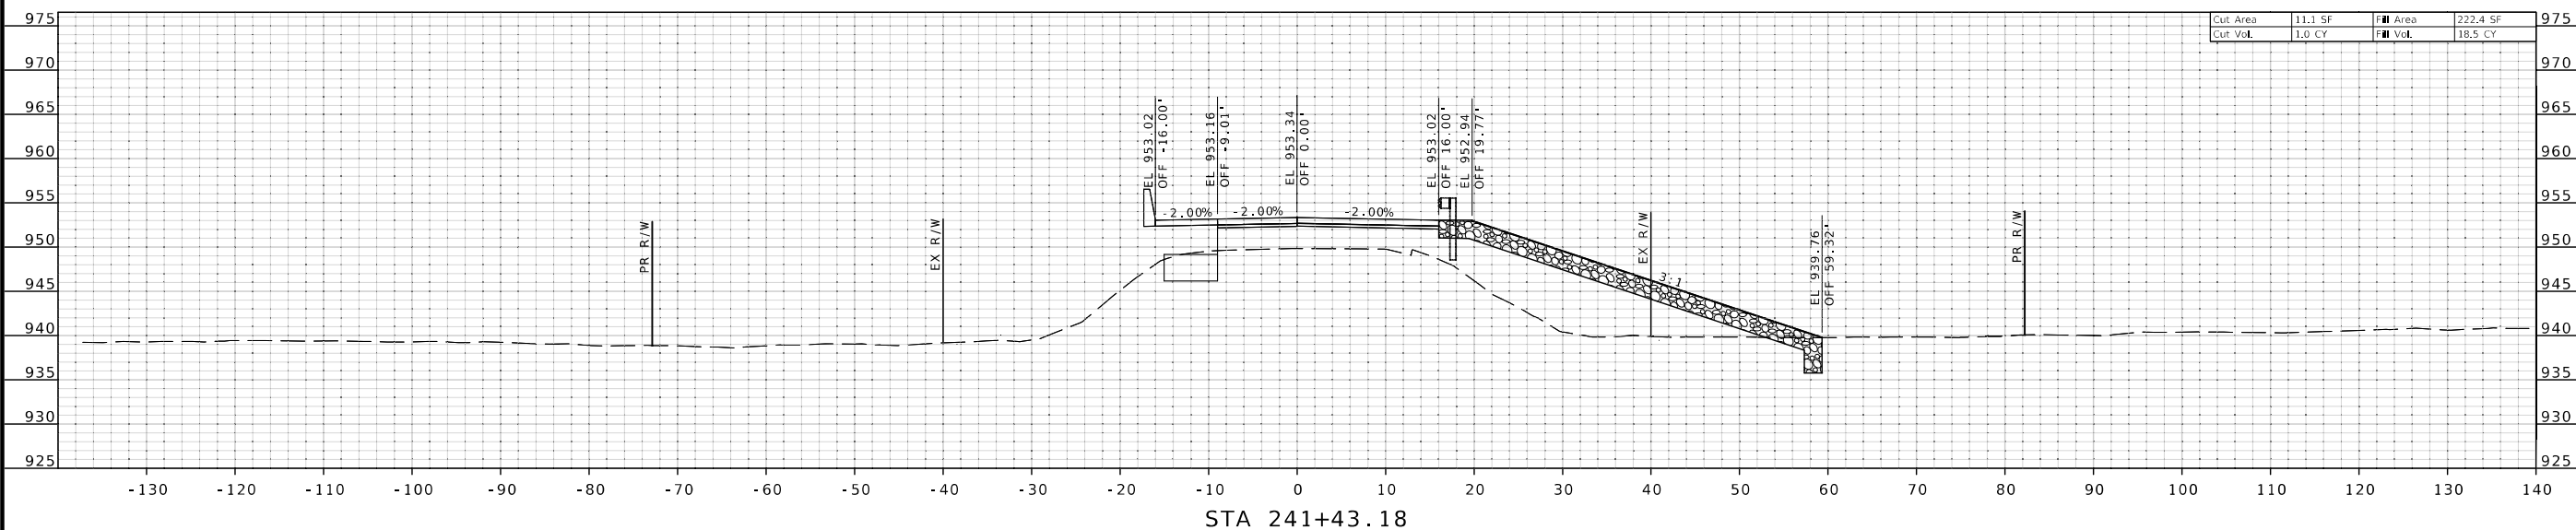

CROSS SECTION
SHEET 13 OF 22

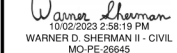

DATE PREPARED

10/2/2023

ROUTE	STATE
-------	-------

V	MO
---	----

DISTRICT	SHEET NO
----------	----------

SW	14
----	----

COUNTY

GREENE

JOB NO.

J7S3486

CONTRACT ID.

1000


PROJECT NO.

[illegible]


BRIDGE NO.

A9119


Cut Area	23.9 SF	Fill Area	259.4 SF
Cut Vol.	1.4 CY	Fill Vol.	14.4 CY

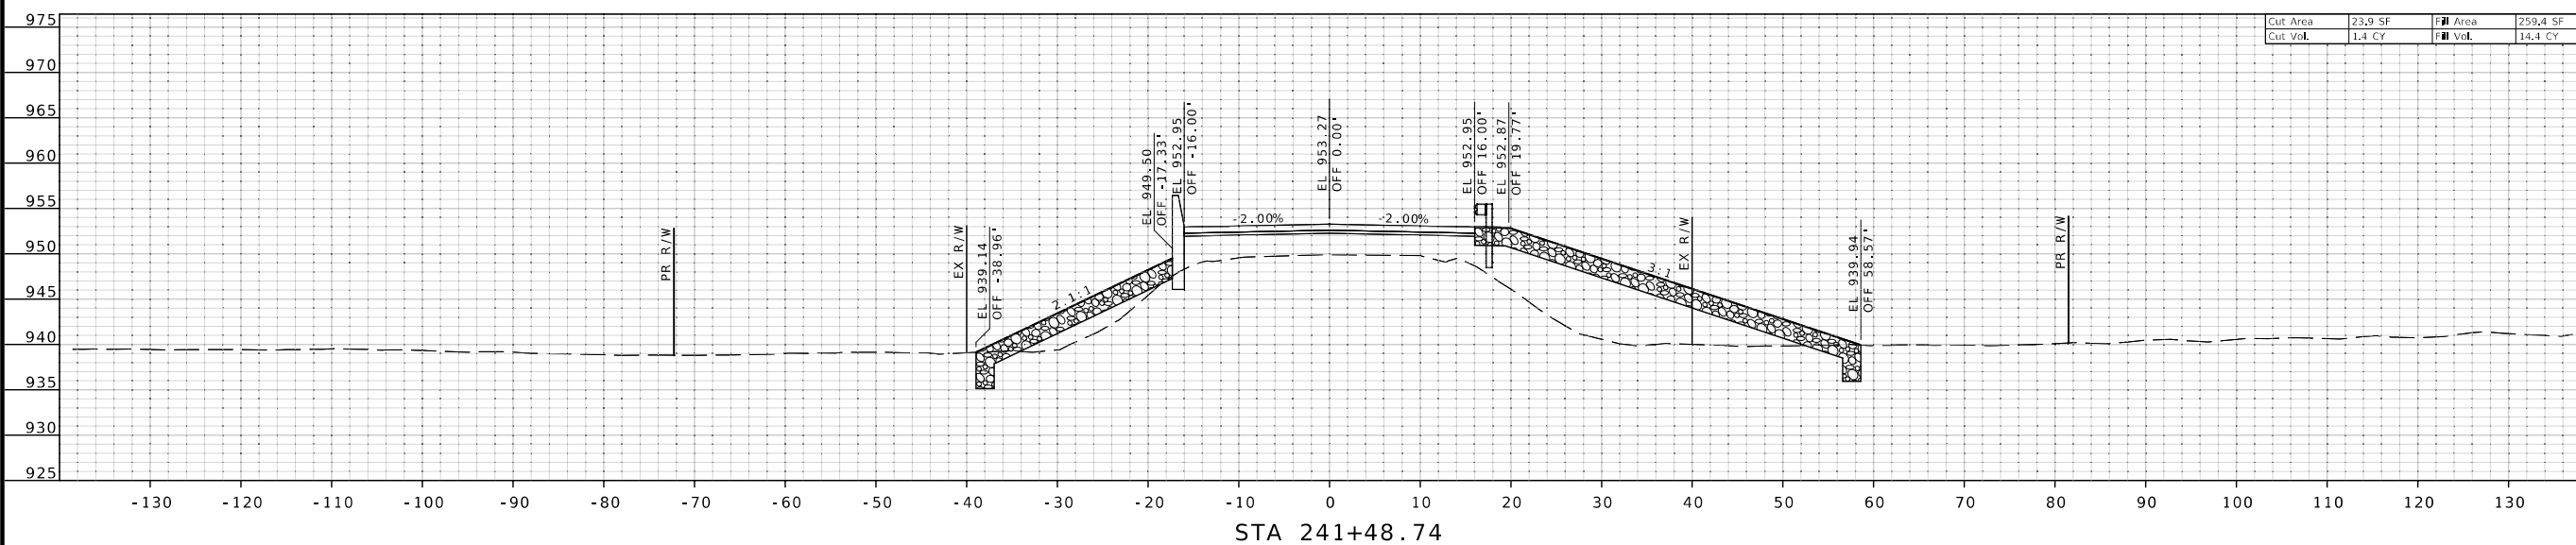

Cut Area	24.4 SF	Fill Area	252.6 SF
Cut Vol.	1.9 CY	Fill Vol.	34.7 CY

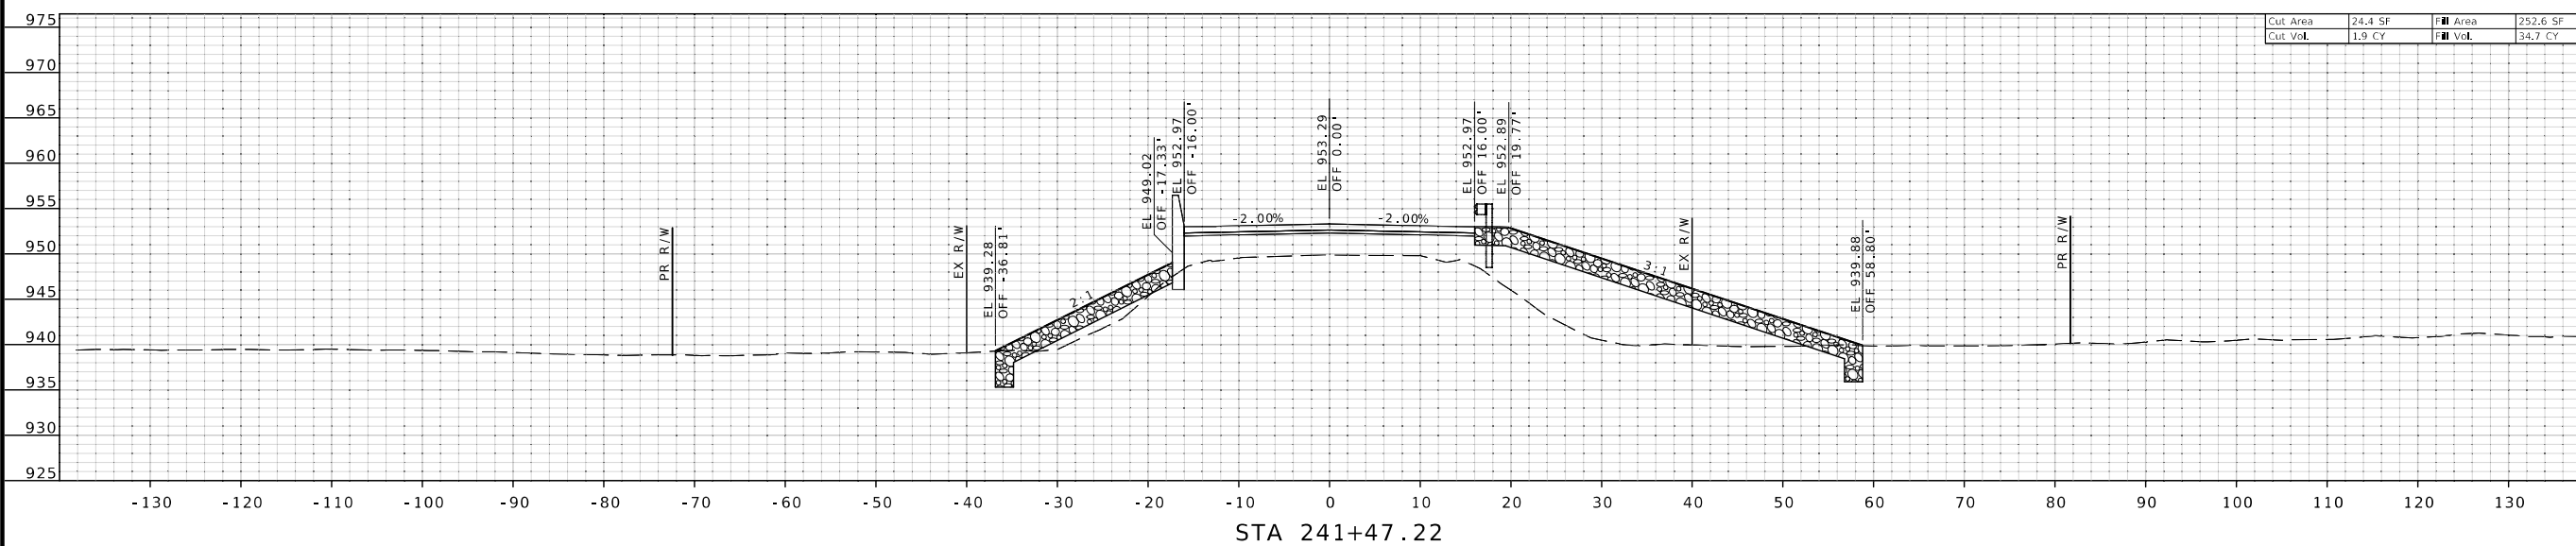

CROSS SECTION
SHEET 14 OF 22

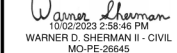

DATE PREPARED
10/2/2023

ROUTE V	STATE MO
------------	-------------

DISTRICT	SHEET NO
SW	15

COUNTY
GREENE

GREENE
JOB NO.
1762486


J7S3486
CONTRACT ID.

PROJECT NO.


BRIDGE NO.

A9119						


Cut Area	14.0 SF	Fill Area	459.6 SF
Cut Vol.	4.6 CY	Fill Vol.	138.0 CY

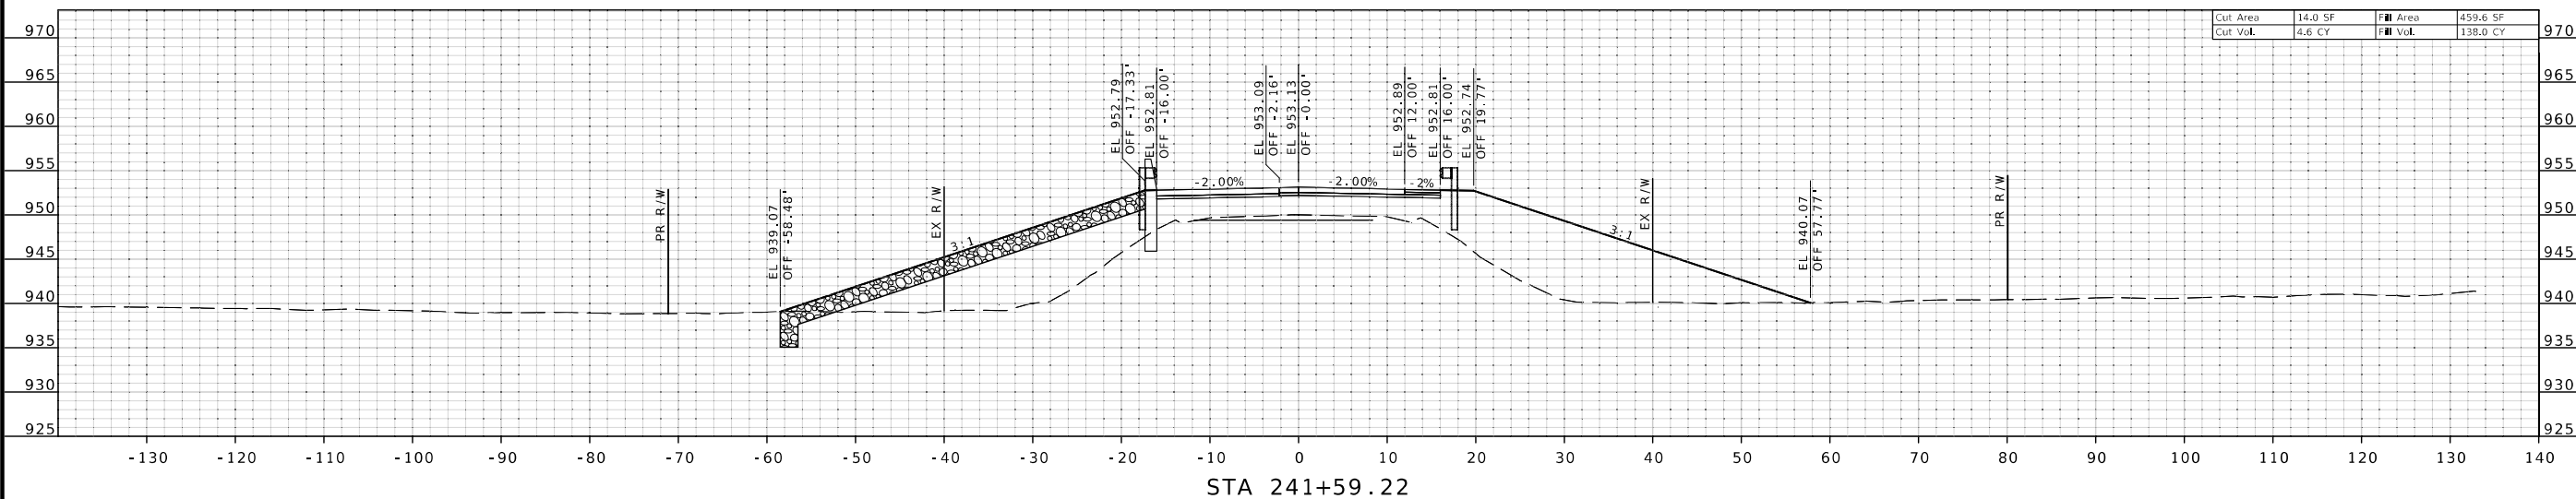

Cut Area	12.7 SF	Fill Area	351.0 SF
Cut Vol.	0.6 CY	Fill Vol.	16.2 CY

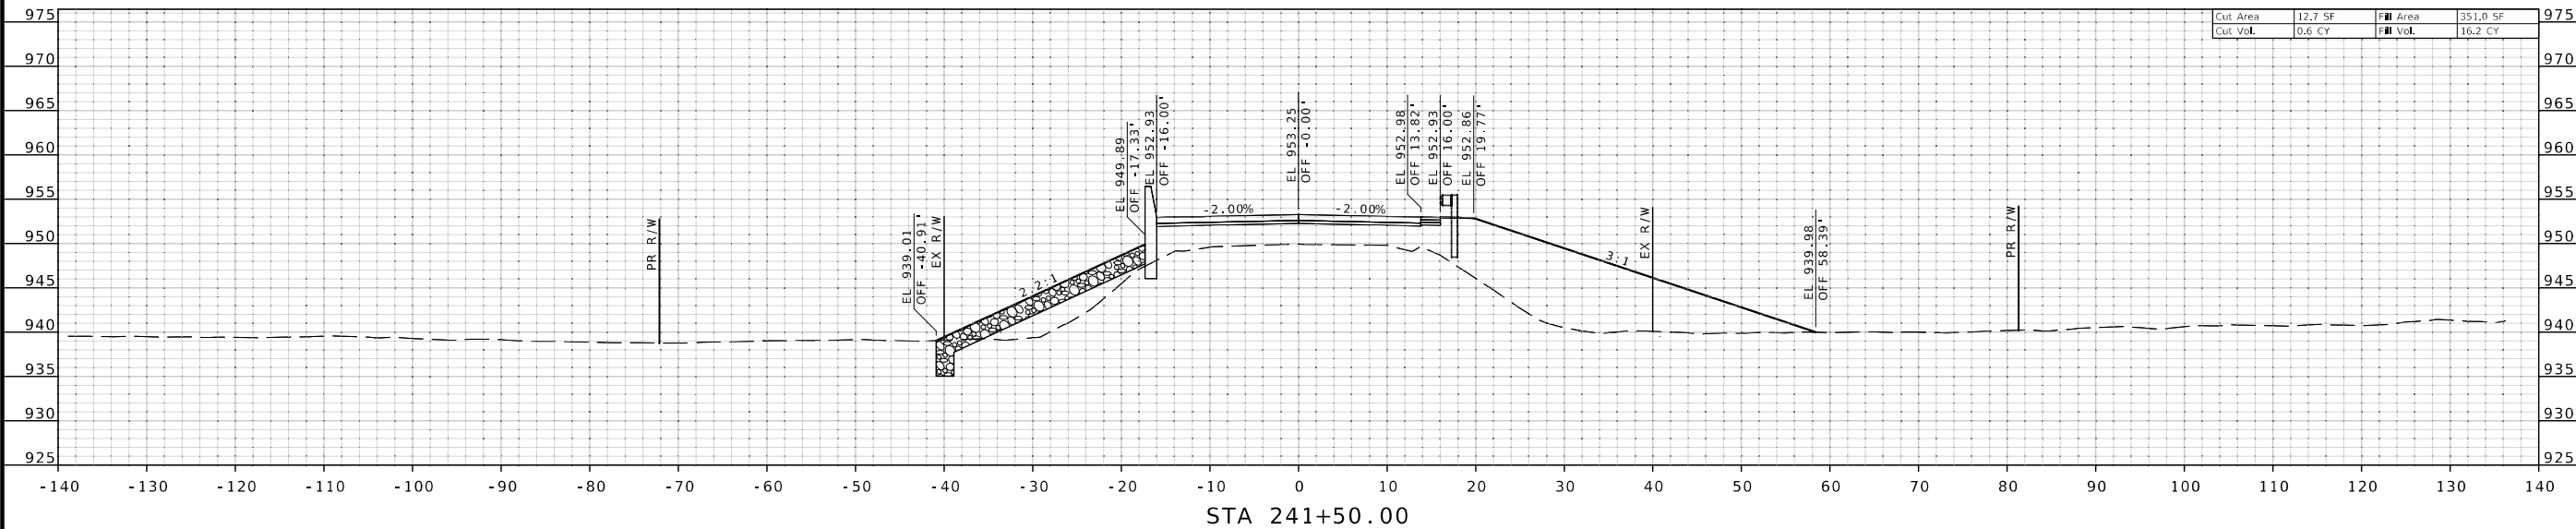

CROSS SECTION
SHEET 15 OF 22

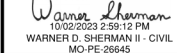

DATE PREPARED
10/2/2023

ROUTE V	STATE MO
------------	-------------

DISTRICT	SHEET NO
SW	16

COUNTY
GREENE

GREENE
JOB NO.
1762486

J7S3486
CONTRACT ID.

PROJECT NO.

BRIDGE NO.

A9119						

[illegible][illegible]

APIT 651

PORT

5 WE
CITY

TRANSON

AND
SSIO





055

MI







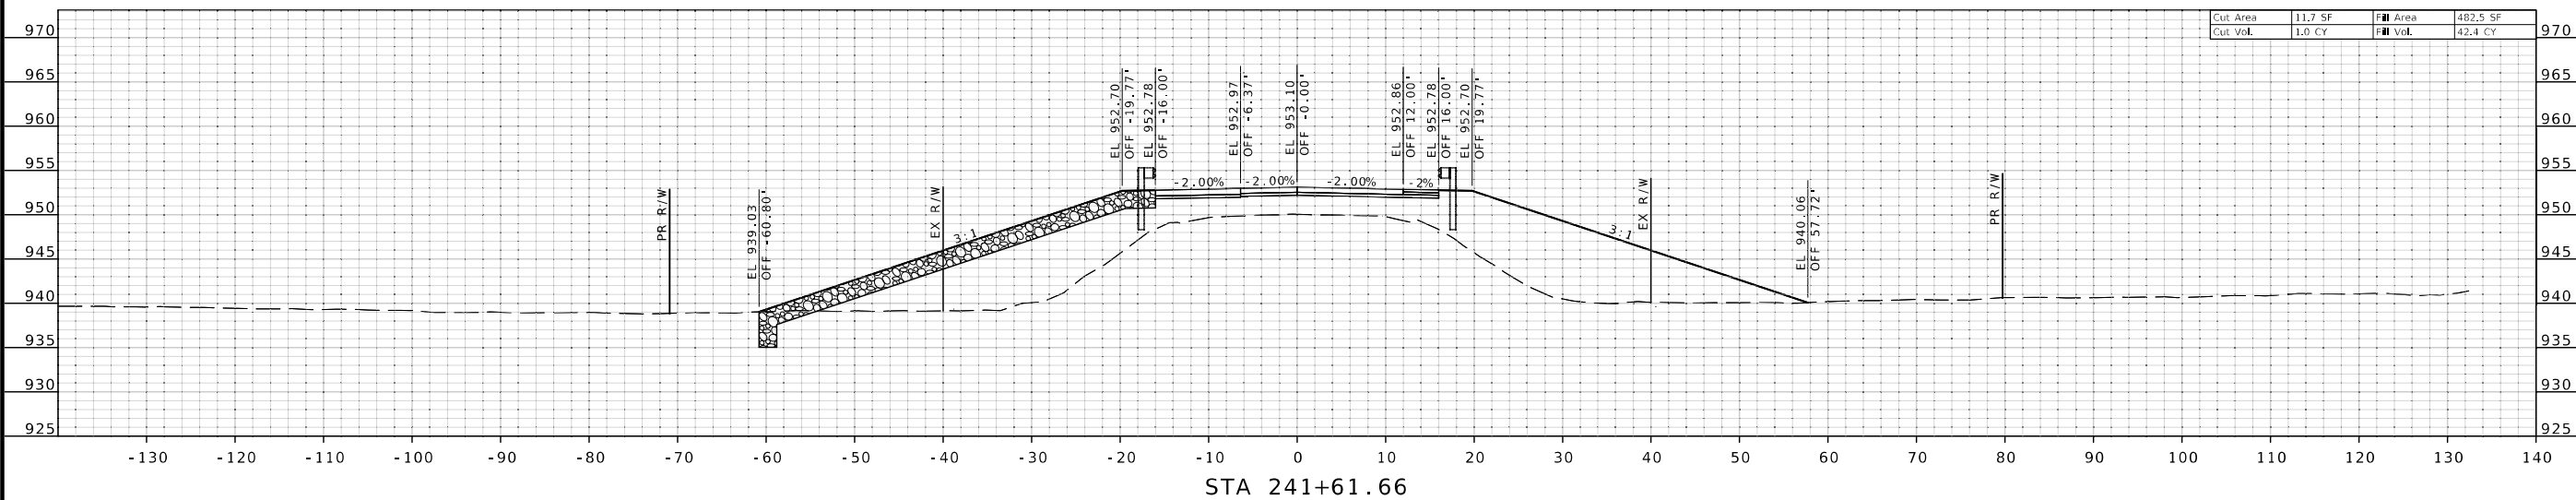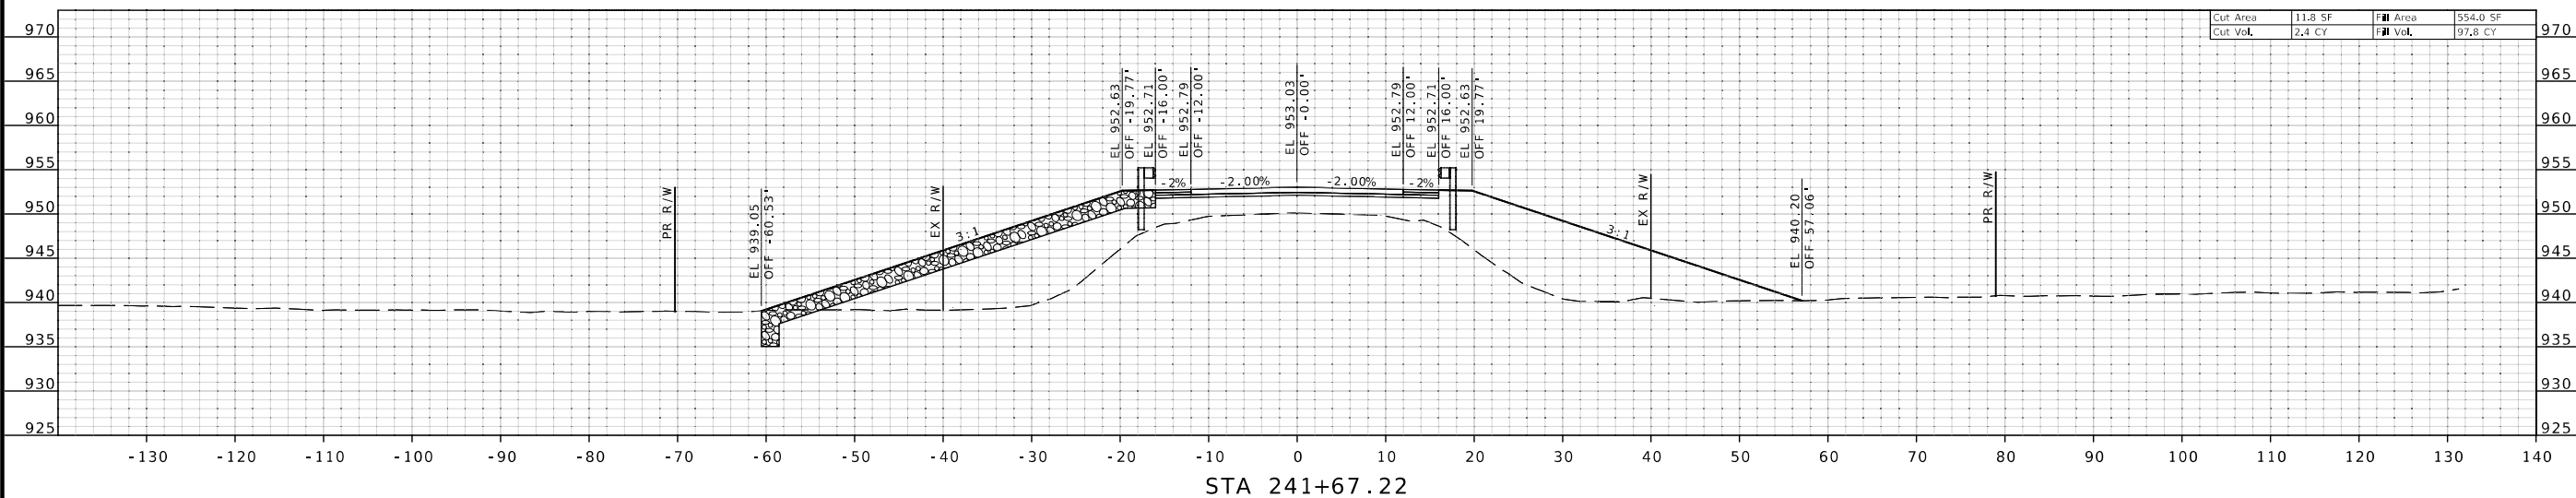

CROSS SECTION
SHEET 16 OF 22

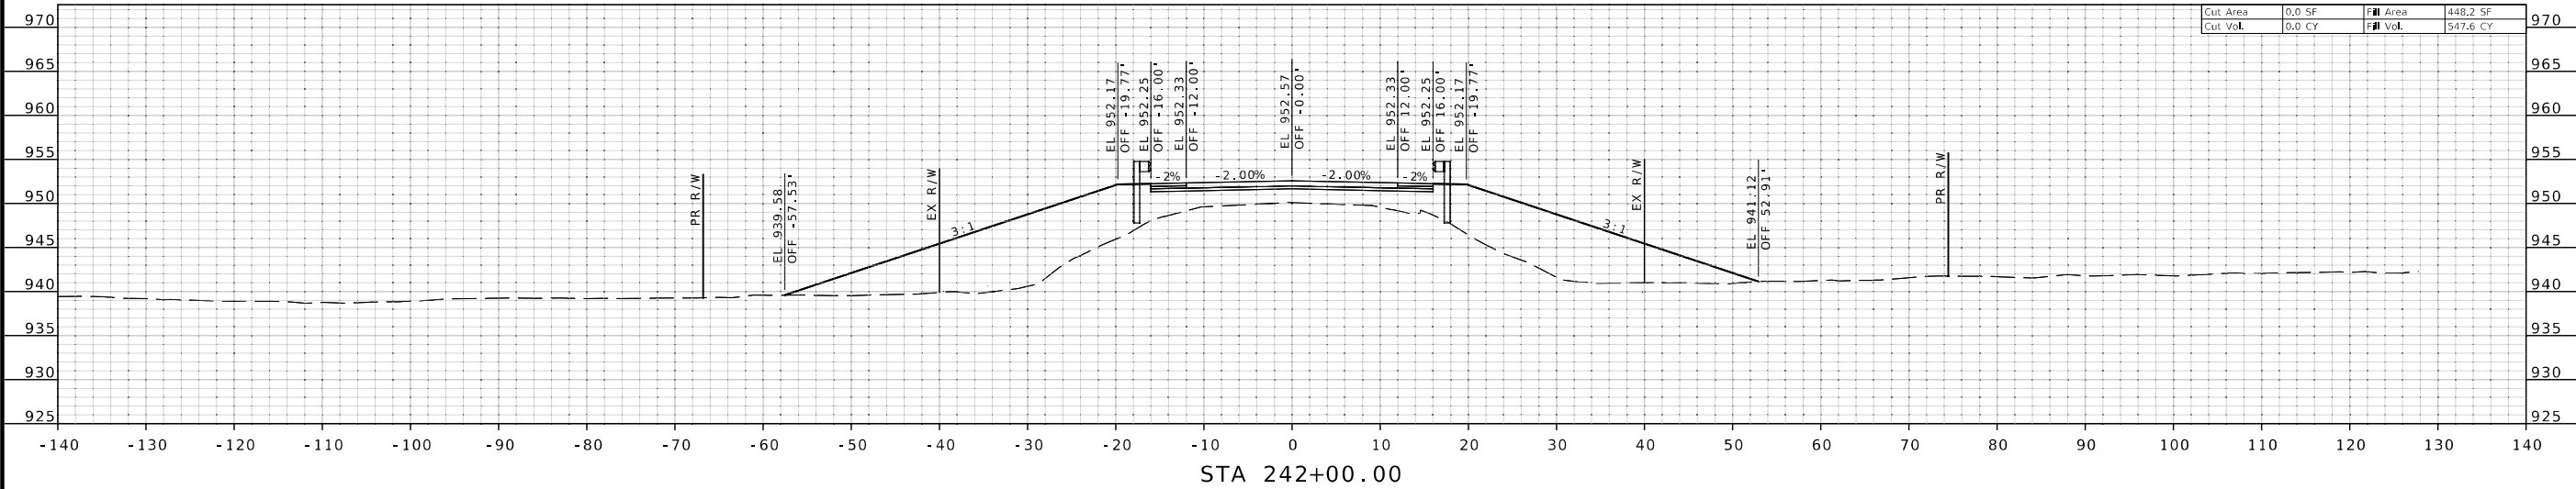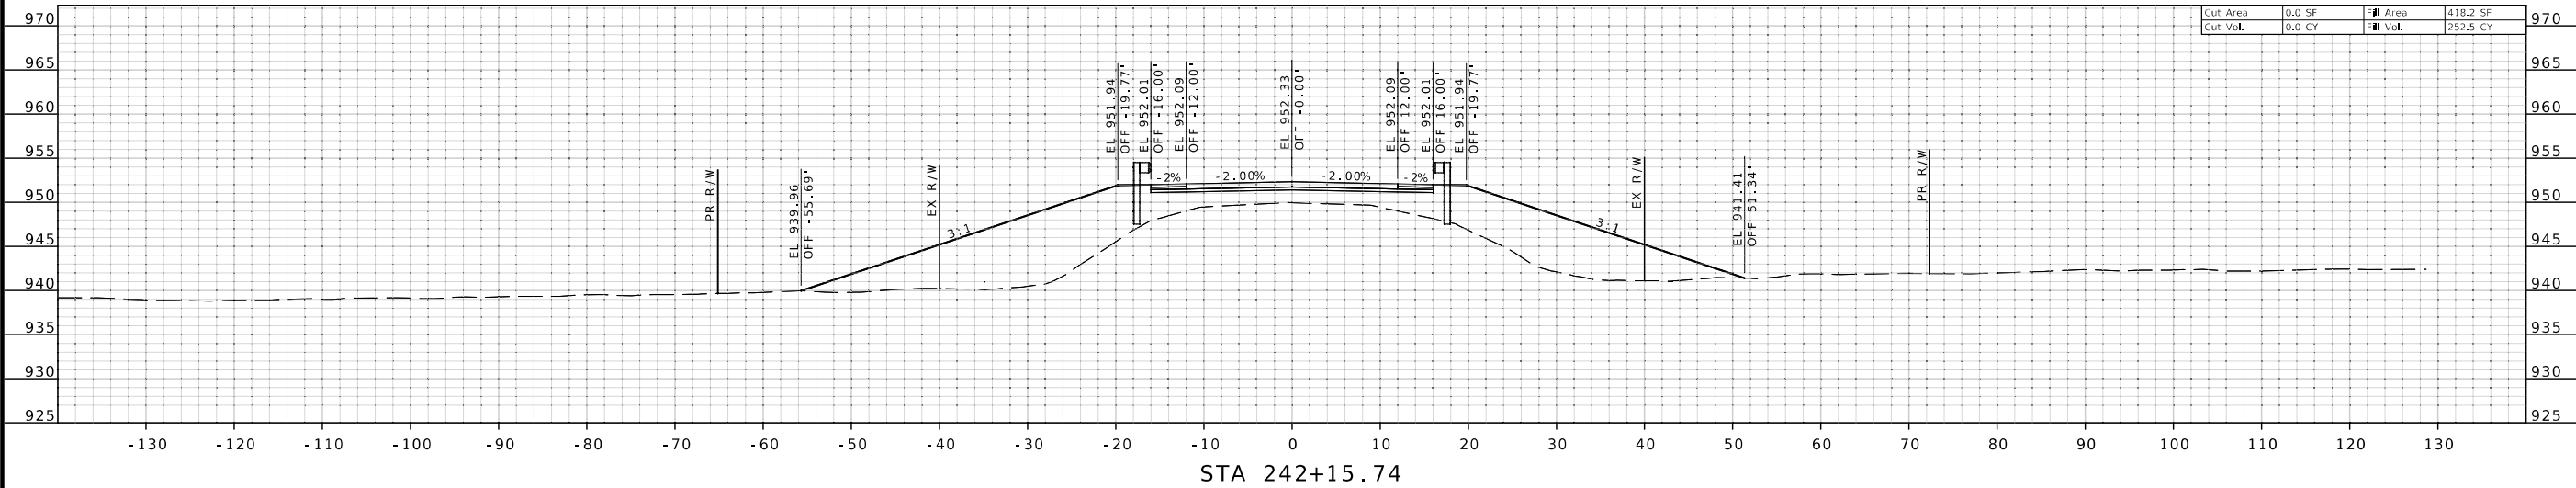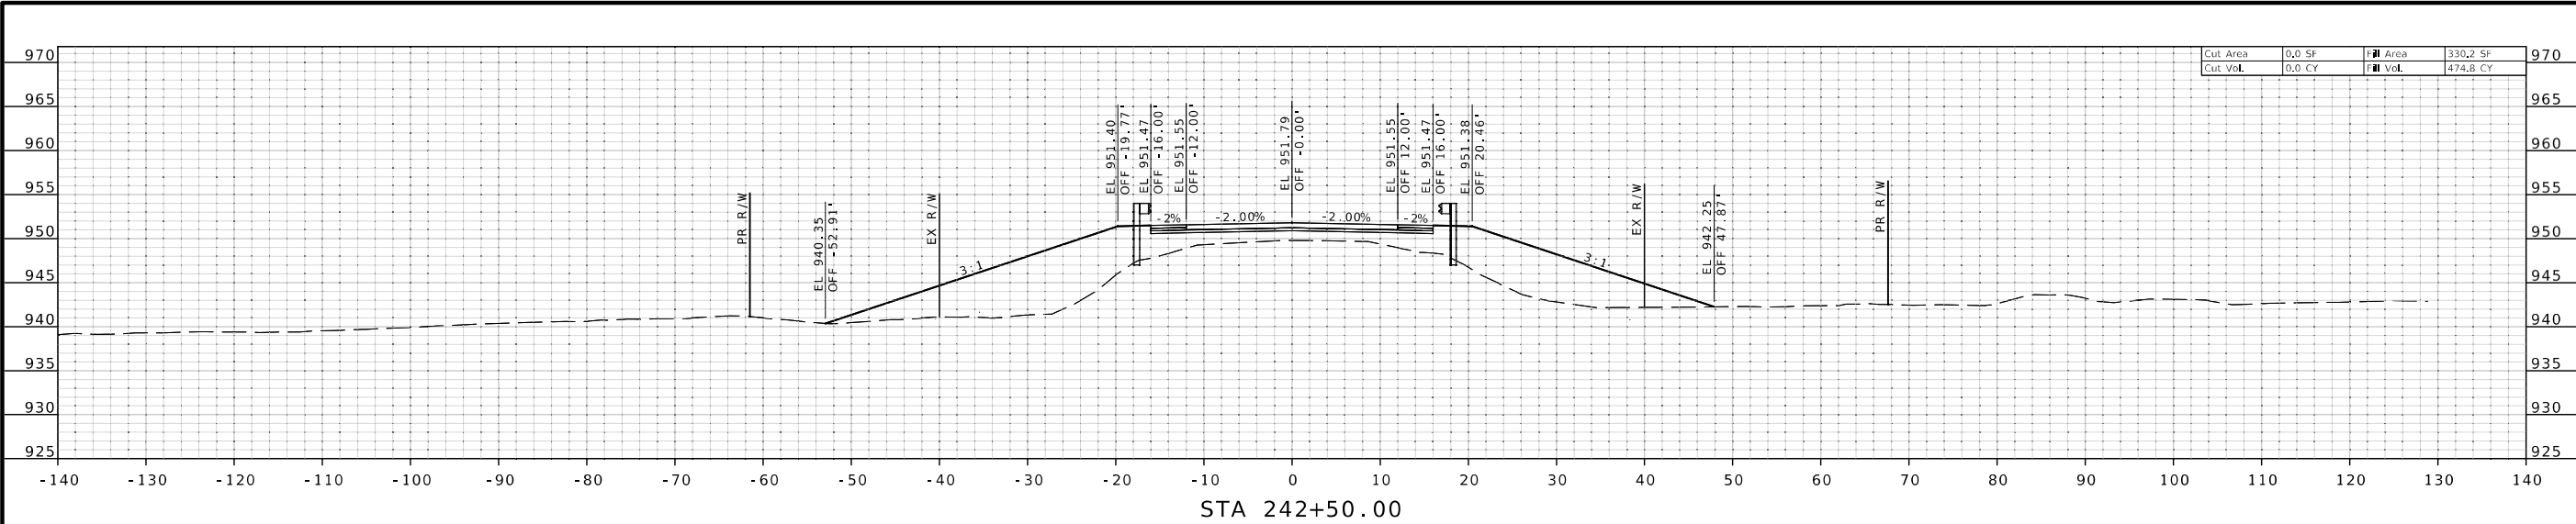

STATE OF MISSOURI

WARNER D. SHERMAN II

NUMBER PE-26645

PROFESSIONAL ENGINEER

Warner D. Sherman II

10/02/2023 3:01:11 PM

WARNER D. SHERMAN II - CIVIL

MO-PE-26645

DATE PREPARED

10/2/2023

ROUTE V

STATE MO

DISTRICT SW

SHEET NO. 17

COUNTY

GREENE

JOB NO.

J7S3486

CONTRACT ID.

PROJECT NO.

BRIDGE NO.

A9119

DESCRIPTION




DATE

MISSOURI HIGHWAYS AND TRANSPORTATION COMMISSION

105 WEST CAPITOL

JEFFERSON CITY, MO 65102

1-888-ASK-MODOT (1-888-275-6636)

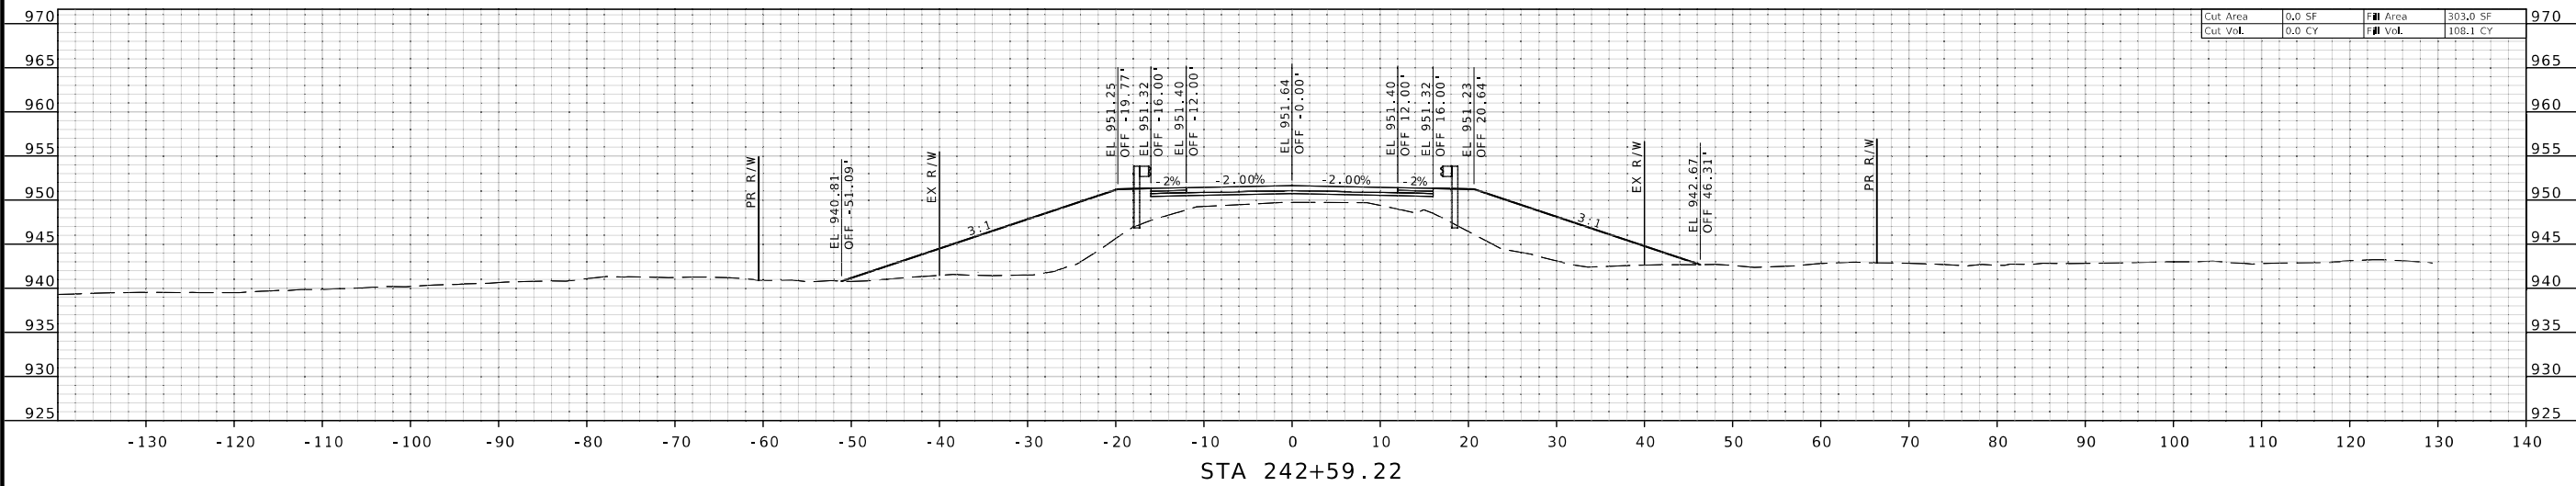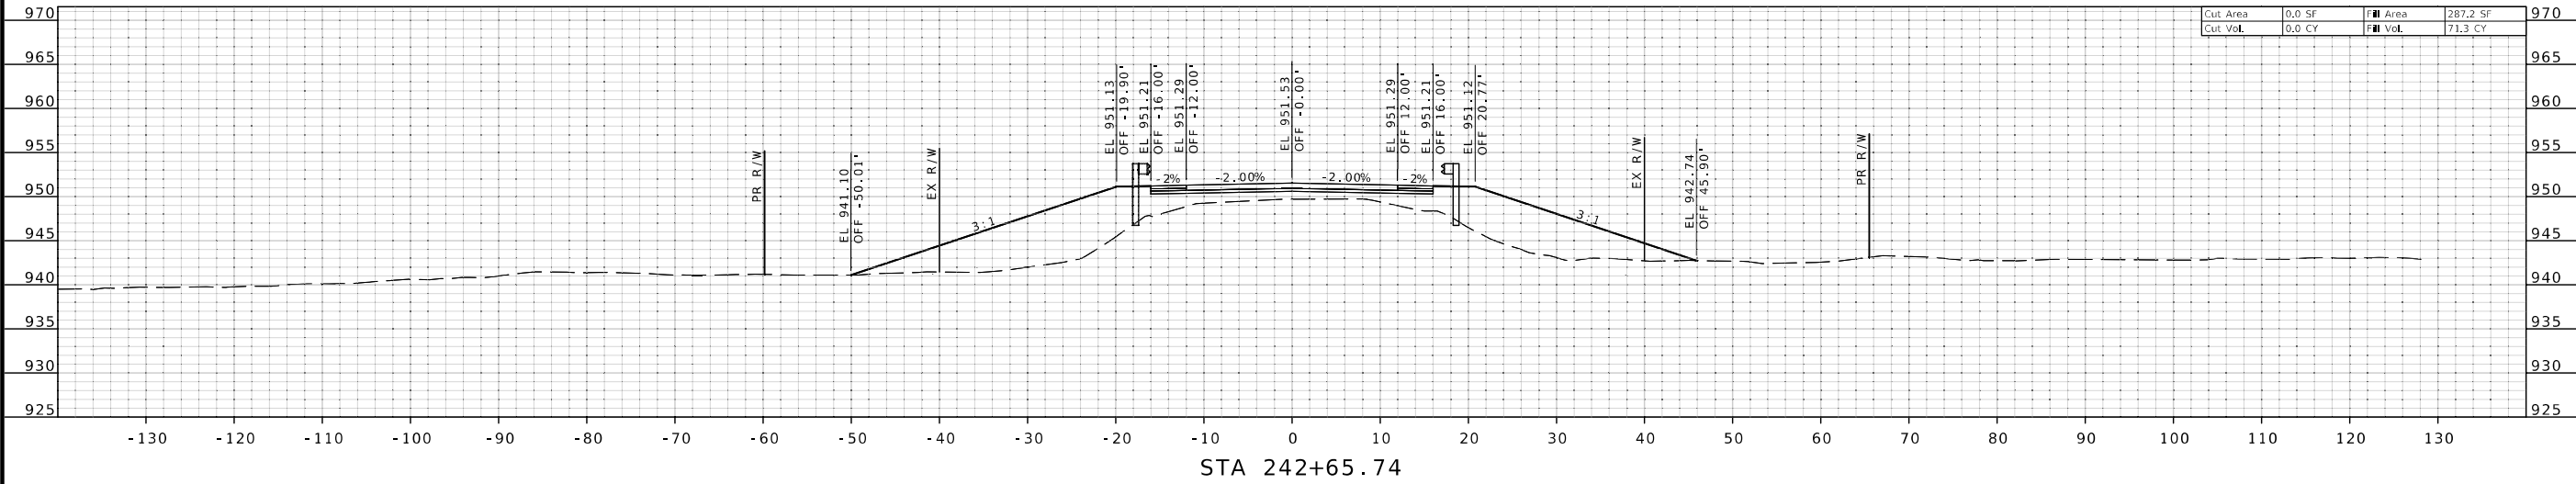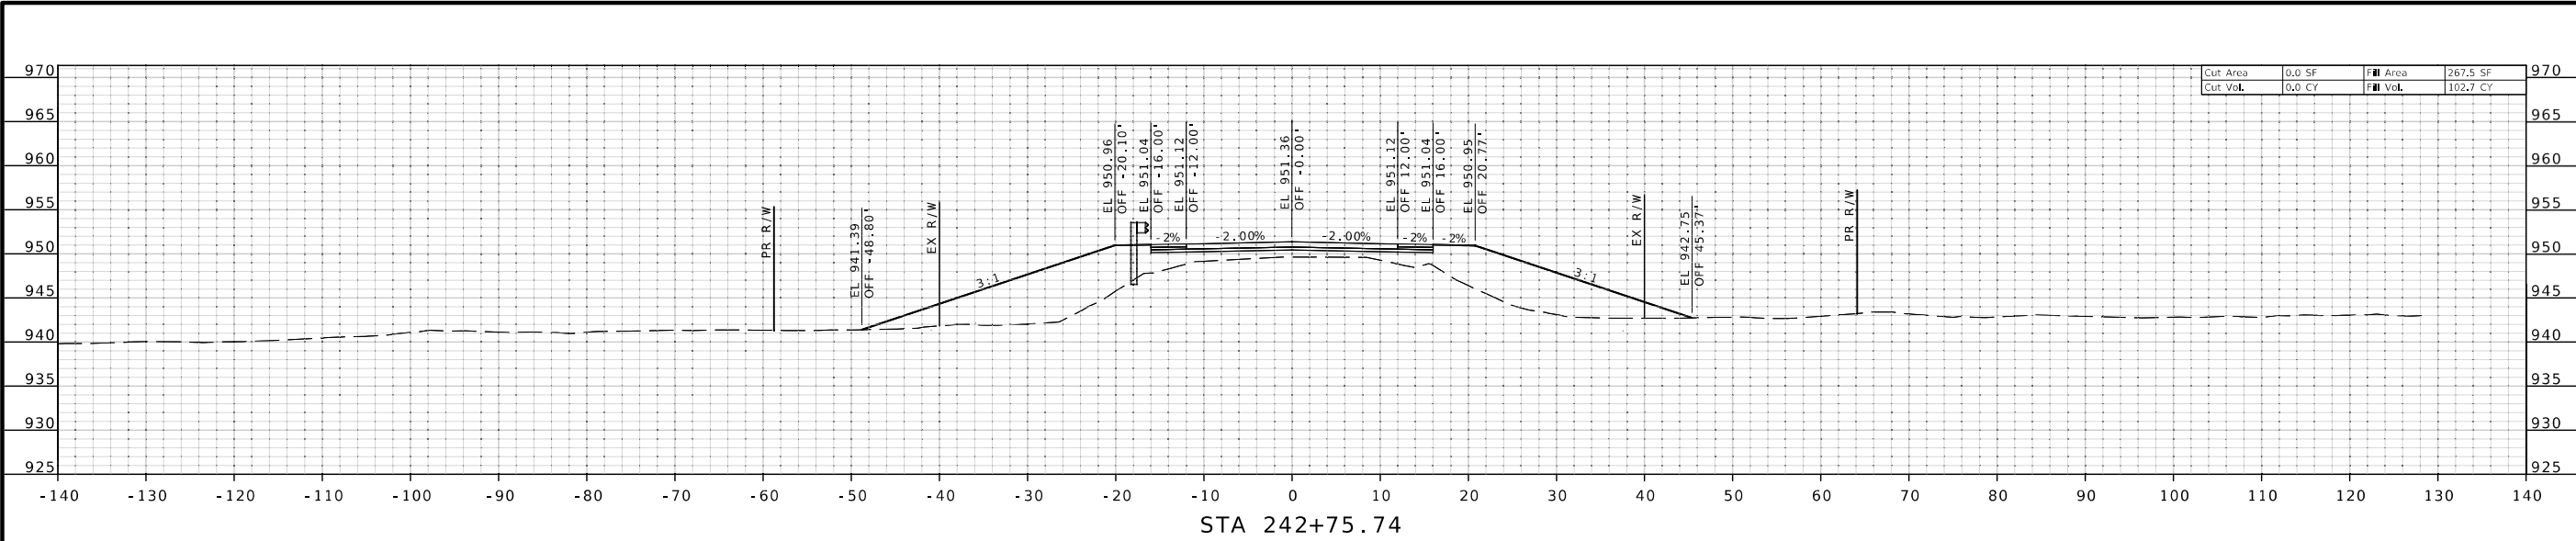

STATE OF MISSOURI

WARNER D. SHERMAN II

NUMBER PE-26645

PROFESSIONAL ENGINEER

Warner D. Sherman II

10/02/2023 3:01:41 PM

WARNER D. SHERMAN II - CIVIL

MO-PE-26645

DATE PREPARED

10/2/2023

ROUTE

V

STATE

MO

DISTRICT

SW

SHEET NO.

18

COUNTY

GREENE

JOB NO.

17S3486

CONTRACT ID.

PROJECT NO.

BRIDGE NO.

A9119

DESCRIPTION	DATE


MISSOURI HIGHWAYS AND TRANSPORTATION COMMISSION

105 WEST CAPITOL


JEFFERSON CITY, MO 65102

1-888-ASK-MODOT (1-888-275-6636)


MoDOT

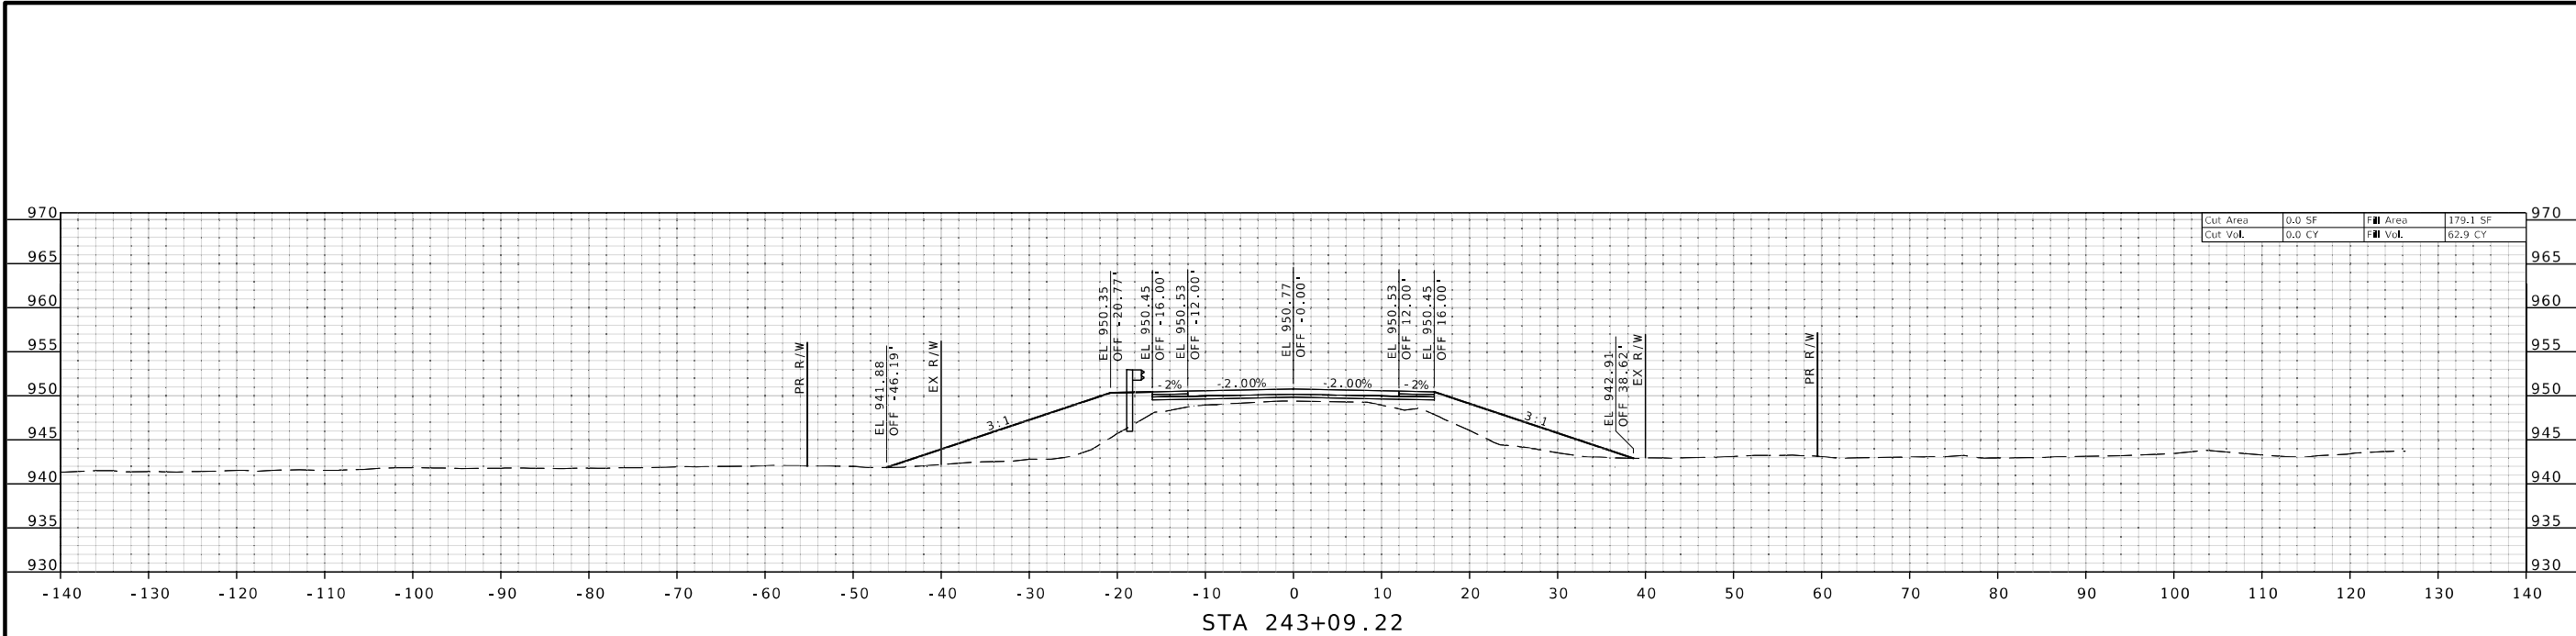

STA 243+09.22

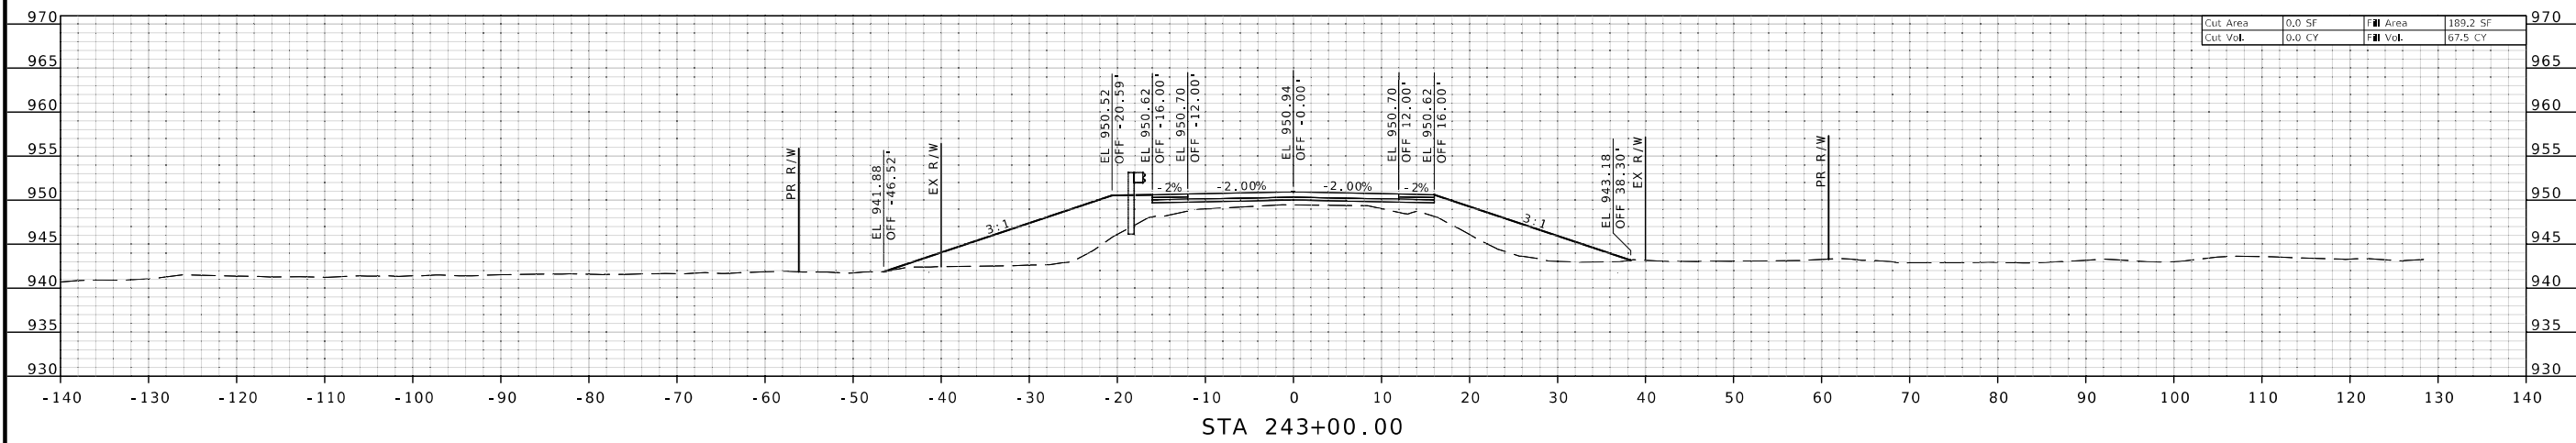

STA 243+00.00

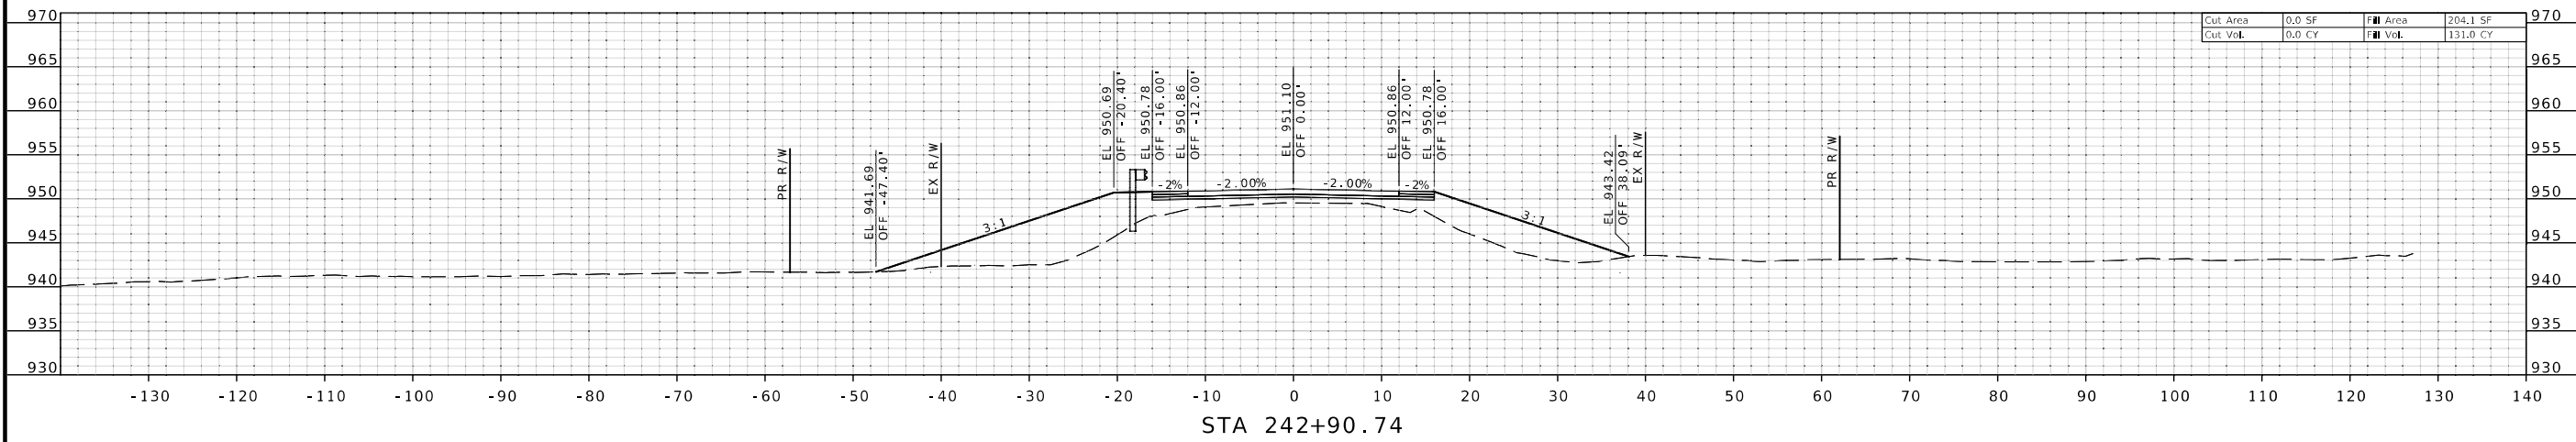

STA 242+90.74



Warner D. Sherman
10/02/2023 3:02:09 PM
WARNER D. SHERMAN II - CIVIL
MO-PE-26645

DATE PREPARED
10/2/2023

ROUTE V STATE MO
DISTRICT SW SHEET NO. 19


COUNTY GREENE
JOB NO. J7S3486
CONTRACT ID.


PROJECT NO.

BRIDGE NO. A9119


DESCRIPTION	DATE

MISSOURI HIGHWAYS AND TRANSPORTATION COMMISSION
105 WEST CAPITOL
JEFFERSON CITY, MO 65102
1-888-ASK-MODOT (1-888-275-6636)

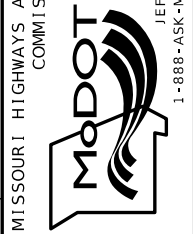


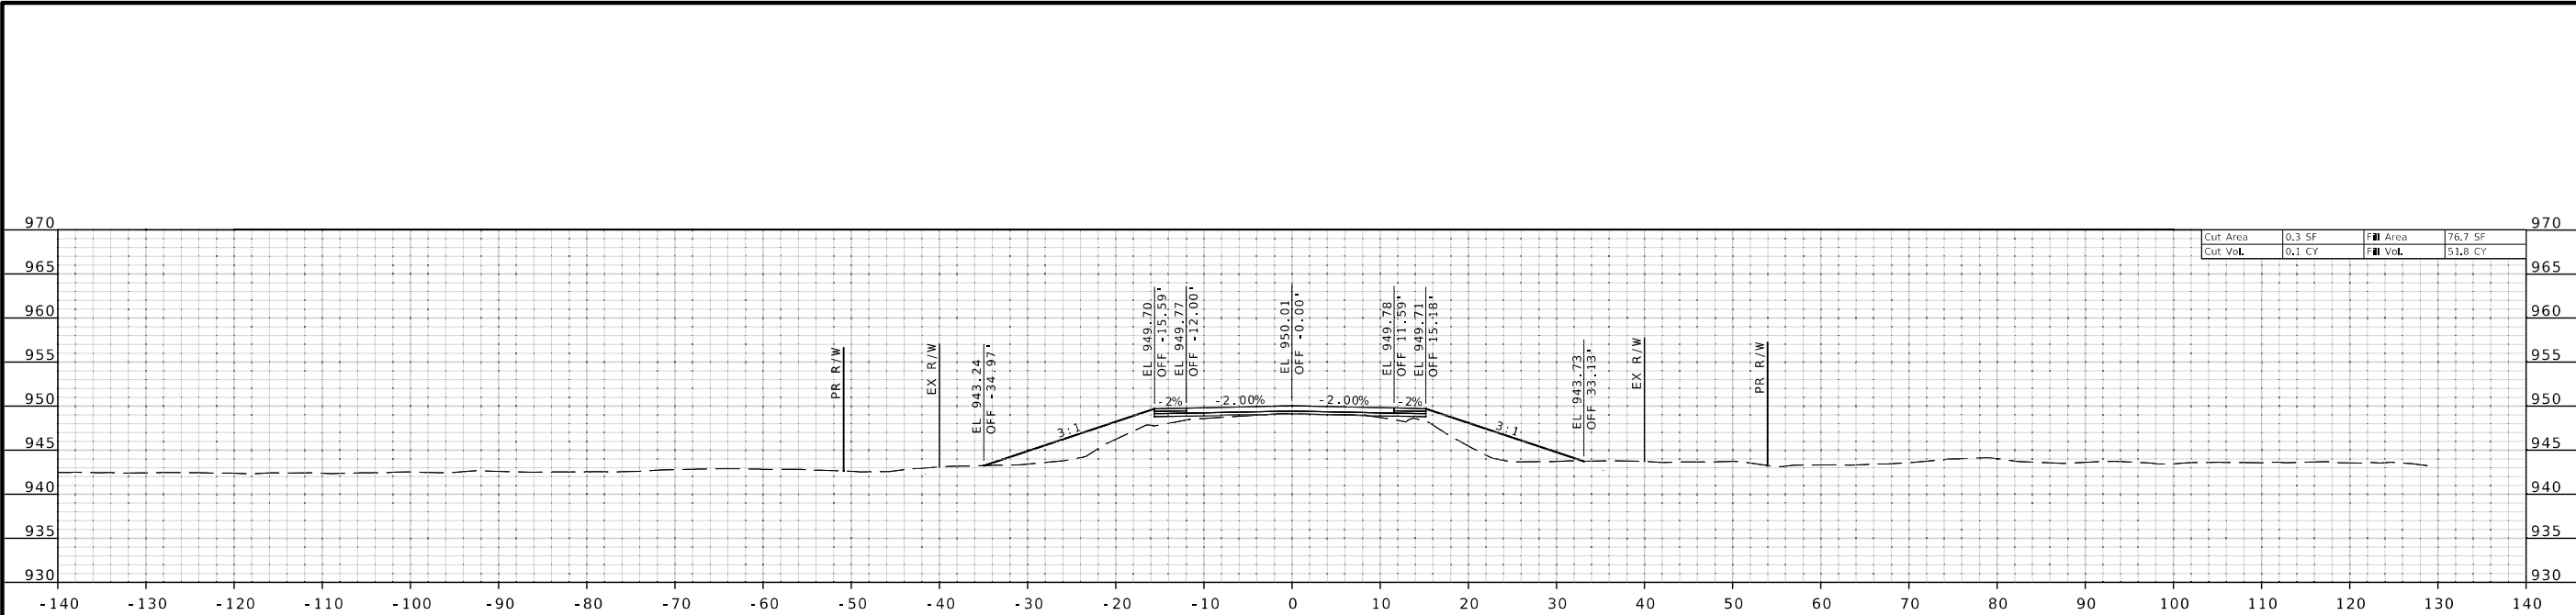


STA 243+50.00

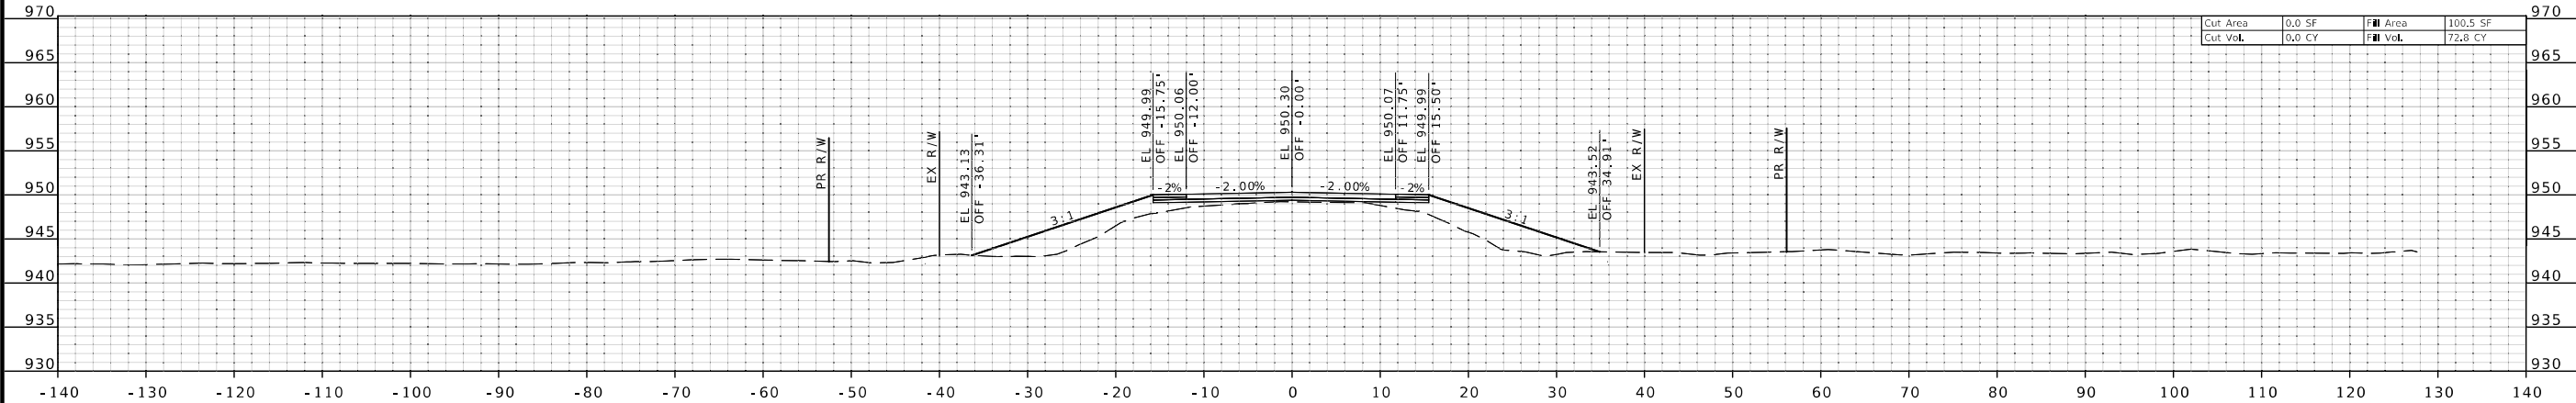

STA 243+34.22

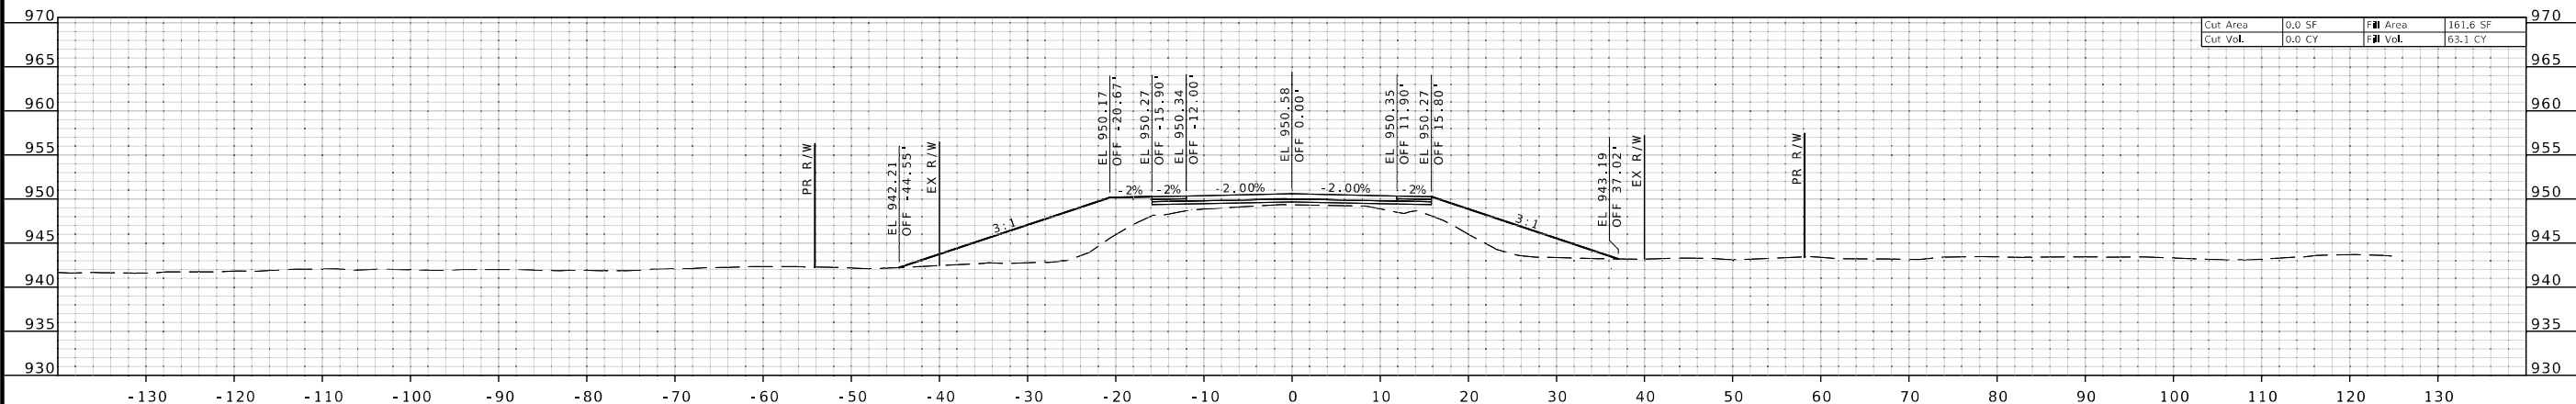

STA 243+19.22

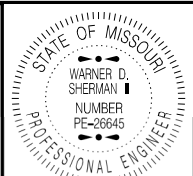

Warner D. Sherman
10/02/2023 3:02:36 PM
WARNER D. SHERMAN II - CIVIL
MO-PE-26645

DATE PREPARED
10/2/2023

ROUTE V STATE MO

DISTRICT SW SHEET NO. 20

COUNTY GREENE

JOB NO. J7S3486

CONTRACT ID.

PROJECT NO.

BRIDGE NO. A9119


DESCRIPTION

DATE


MISSOURI HIGHWAYS AND TRANSPORTATION COMMISSION

105 WEST CAPITOL
JEFFERSON CITY, MO 65102
1-888-ASK-MODOT (1-888-275-6636)


MODOT

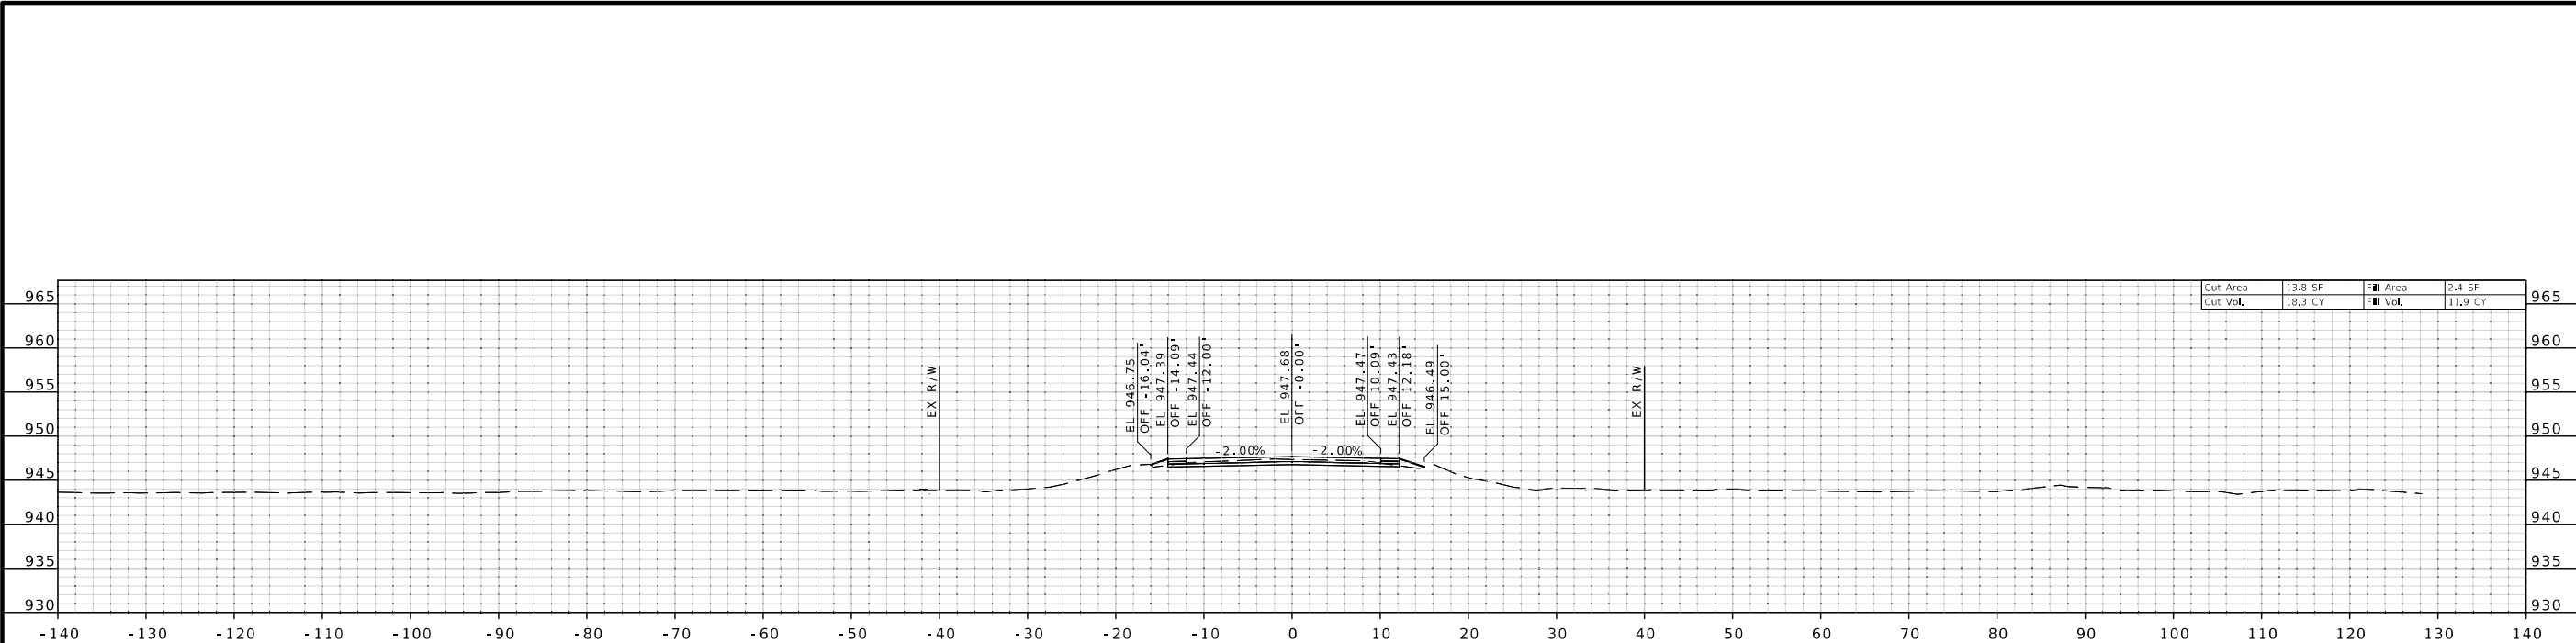


STA 245+00.00

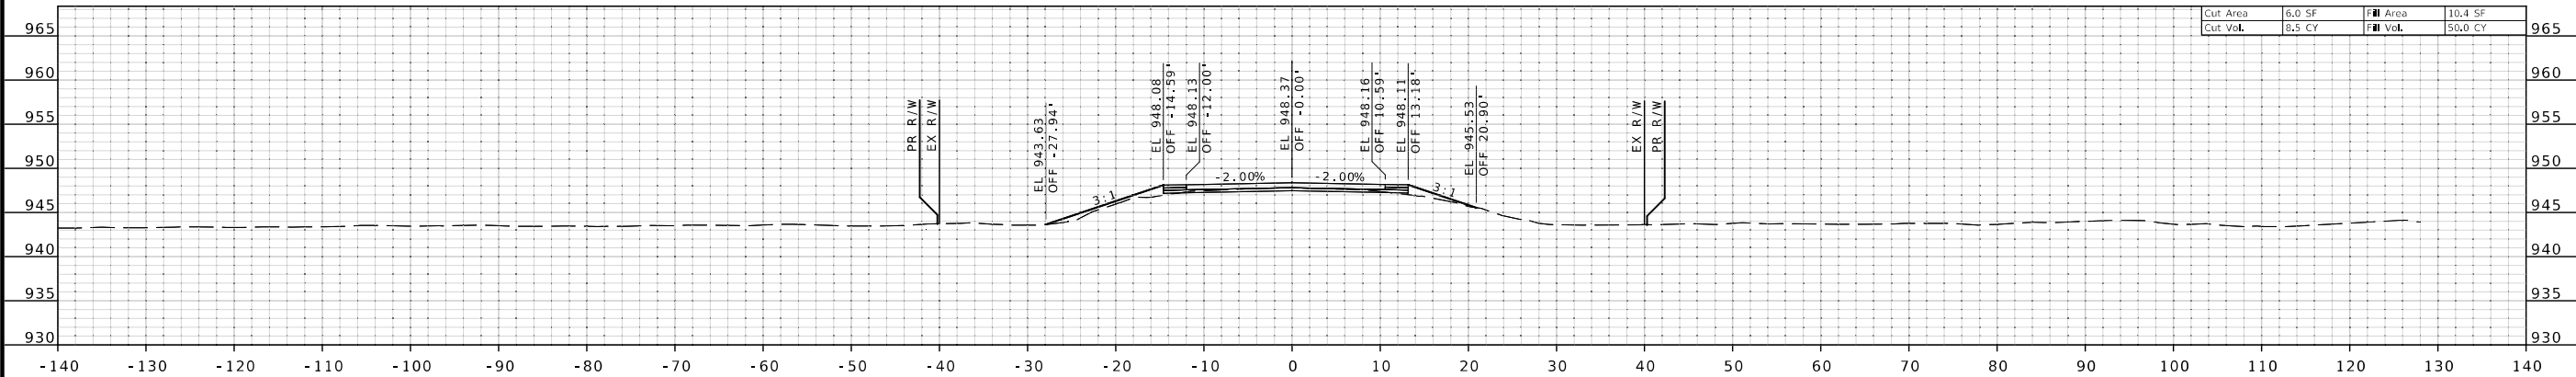

STA 244+50.00

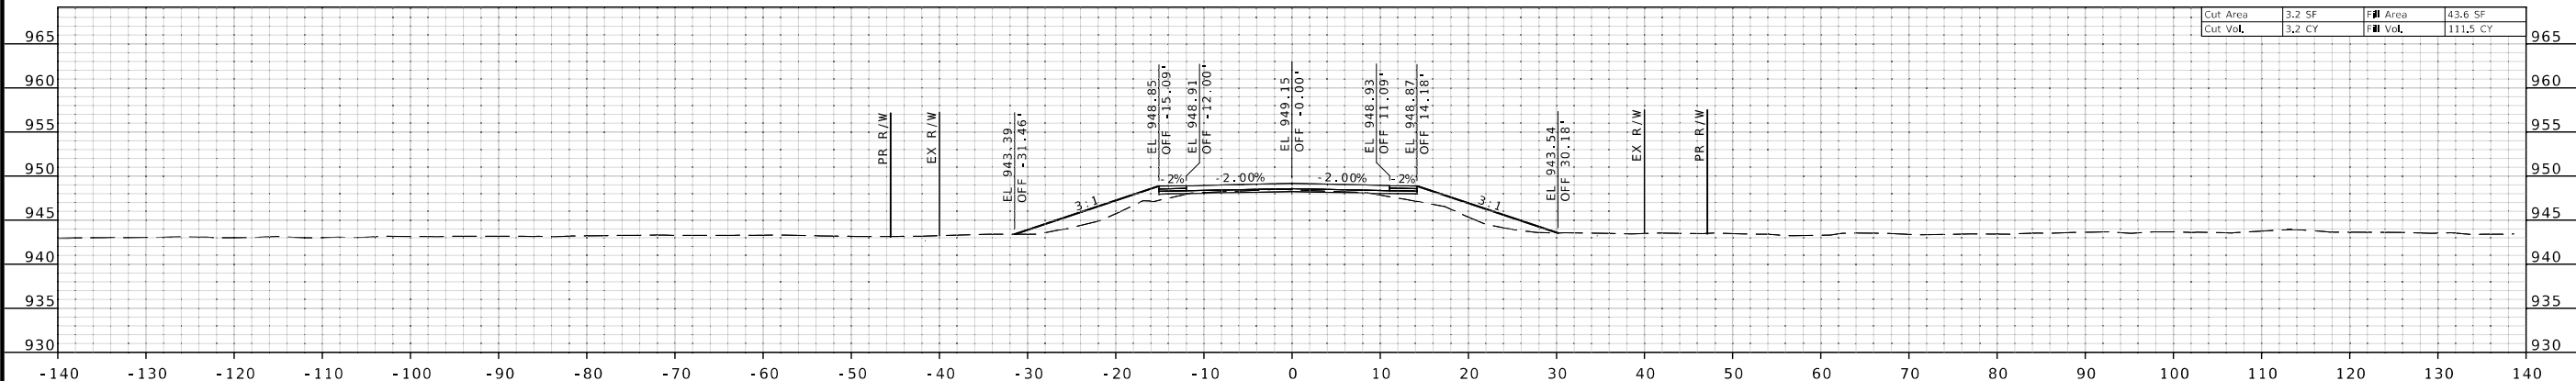

STA 244+00.00

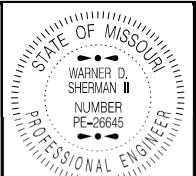

Warner D. Sherman
10/02/2023 3:03:00 PM
WARNER D. SHERMAN II - CIVIL
MO-PE-26645

DATE PREPARED
10/2/2023

ROUTE V STATE MO
DISTRICT SW SHEET NO. 21

COUNTY GREENE
JOB NO. J7S3486
CONTRACT ID.


PROJECT NO.

BRIDGE NO. A9119


DESCRIPTION	DATE

MISSOURI HIGHWAYS AND TRANSPORTATION COMMISSION


105 WEST CAPITOL
JEFFERSON CITY, MO 65102
1-888-ASK-MODOT (1-888-275-6636)

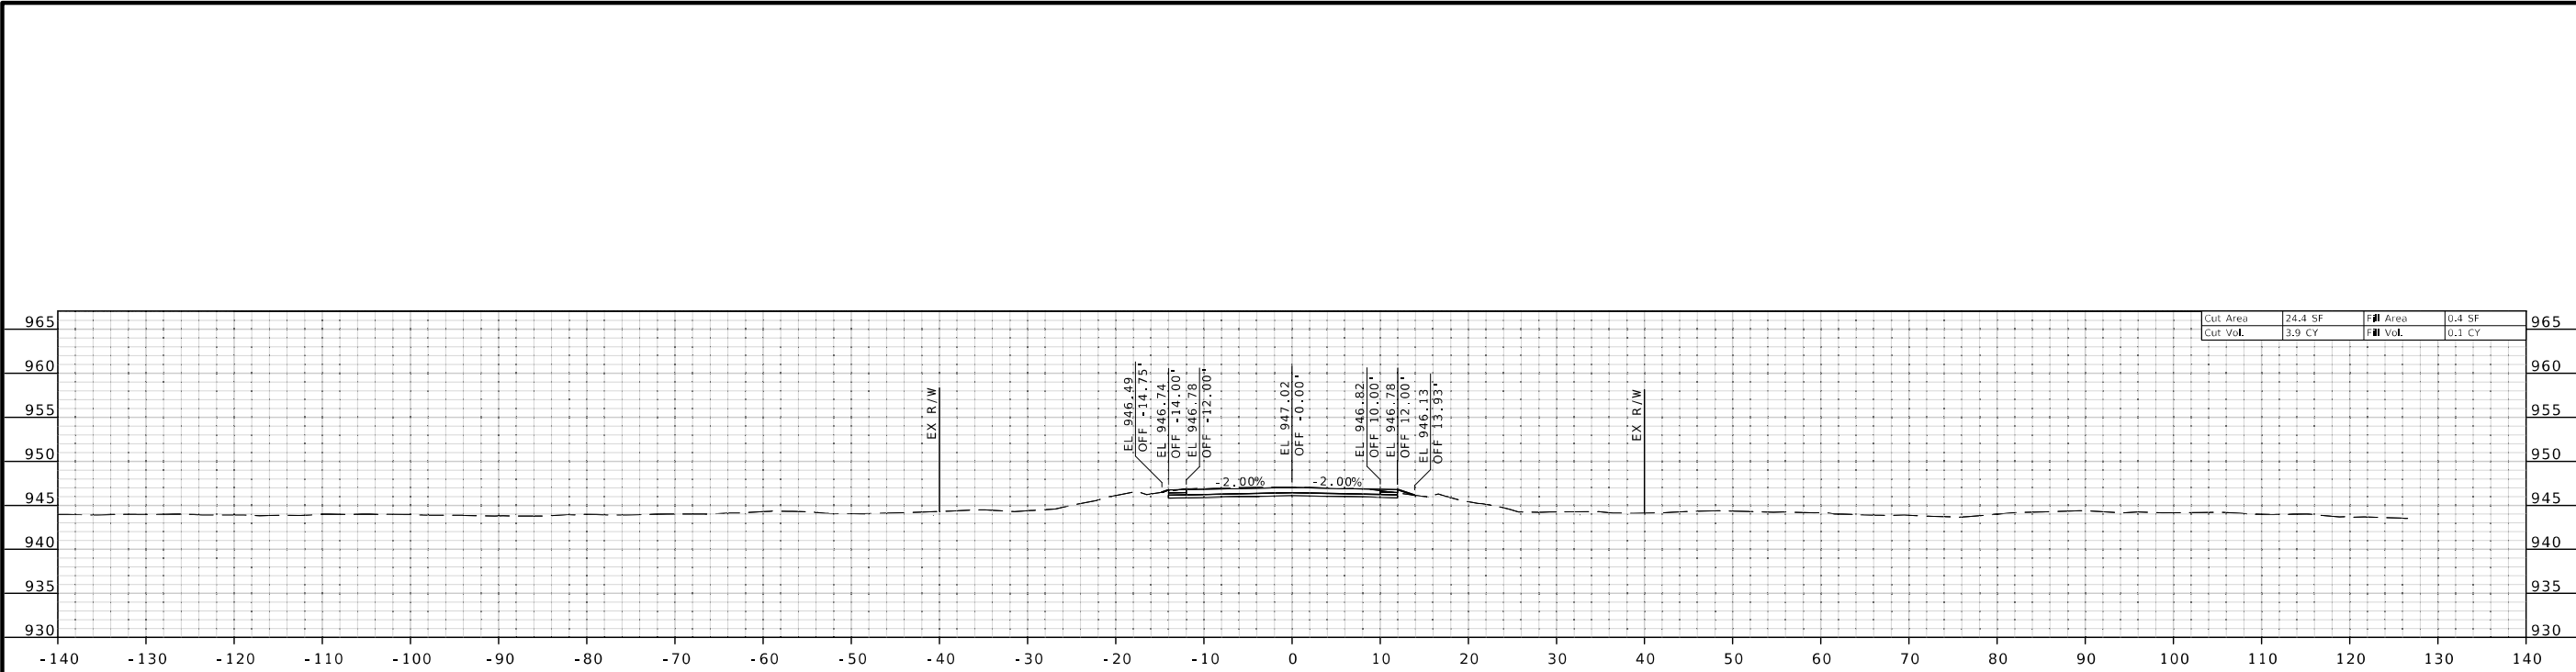

STA 245+54.35

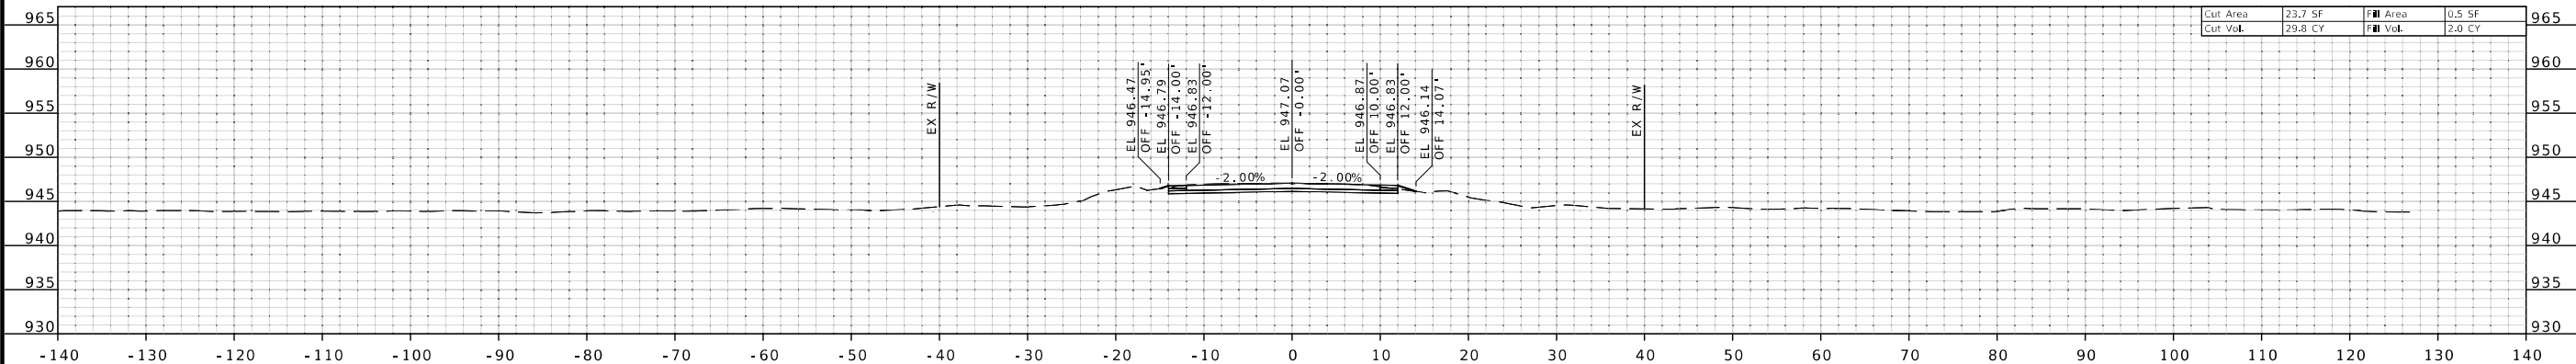

STA 245+50.00

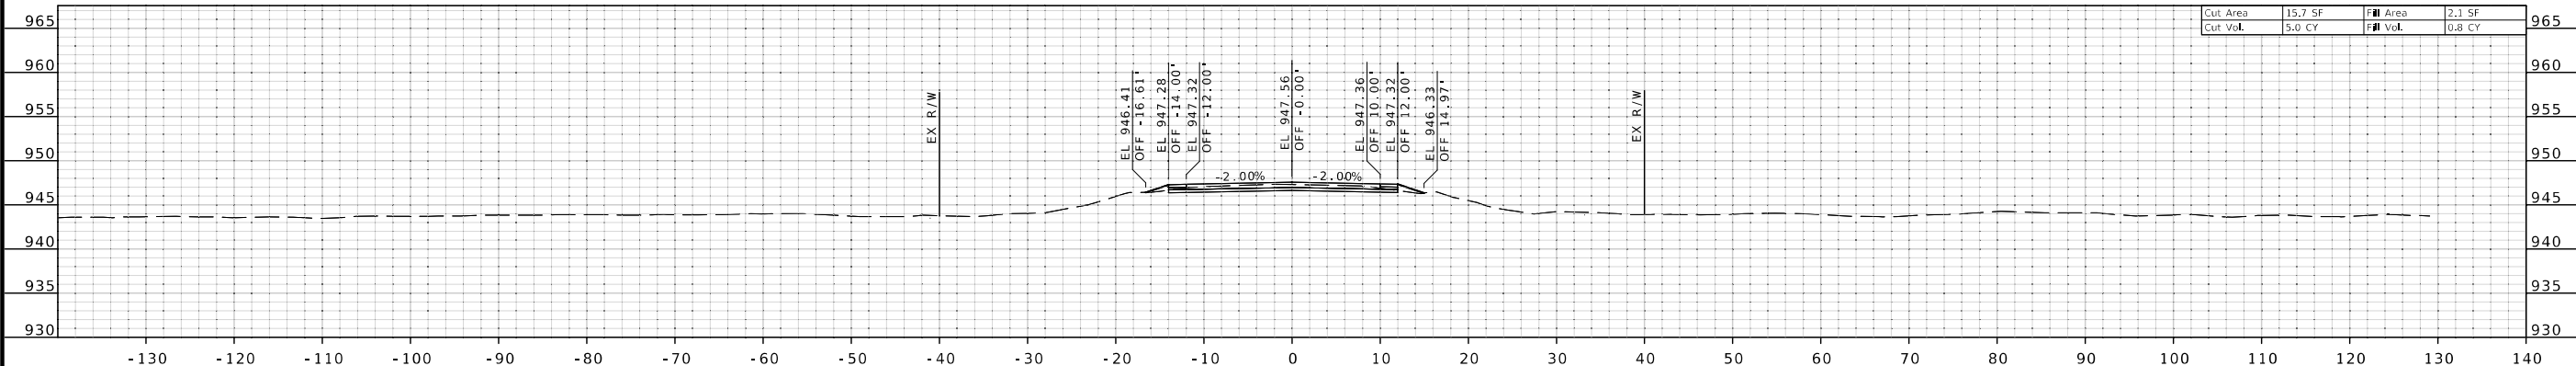

STA 245+09.22

CROSS SECTION
SHEET 22 OF 22



Warner D. Sherman
10/02/2023 3:03:25 PM
WARNER D. SHERMAN II - CIVIL
MO-PE-26645

DATE PREPARED

10/2/2023

ROUTE V STATE MO

DISTRICT SW SHEET NO. 22

COUNTY

GREENE

JOB NO.

J7S3486

CONTRACT ID.

PROJECT NO.

BRIDGE NO.

A9119

DESCRIPTION

DATE

MISSOURI HIGHWAYS AND TRANSPORTATION COMMISSION

105 WEST CAPITOL

JEFFERSON CITY, MO 65102

1-888-ASK-MODOT (1-888-275-6636)

MODOT