




STA 0+80.14

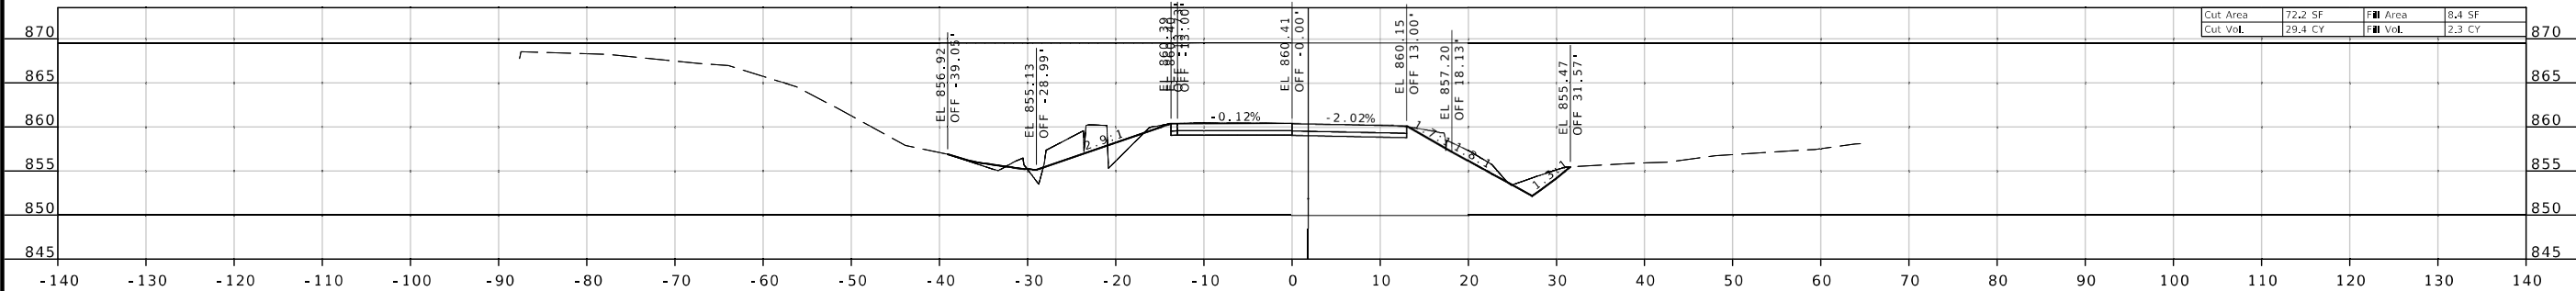

STA 0+78.98

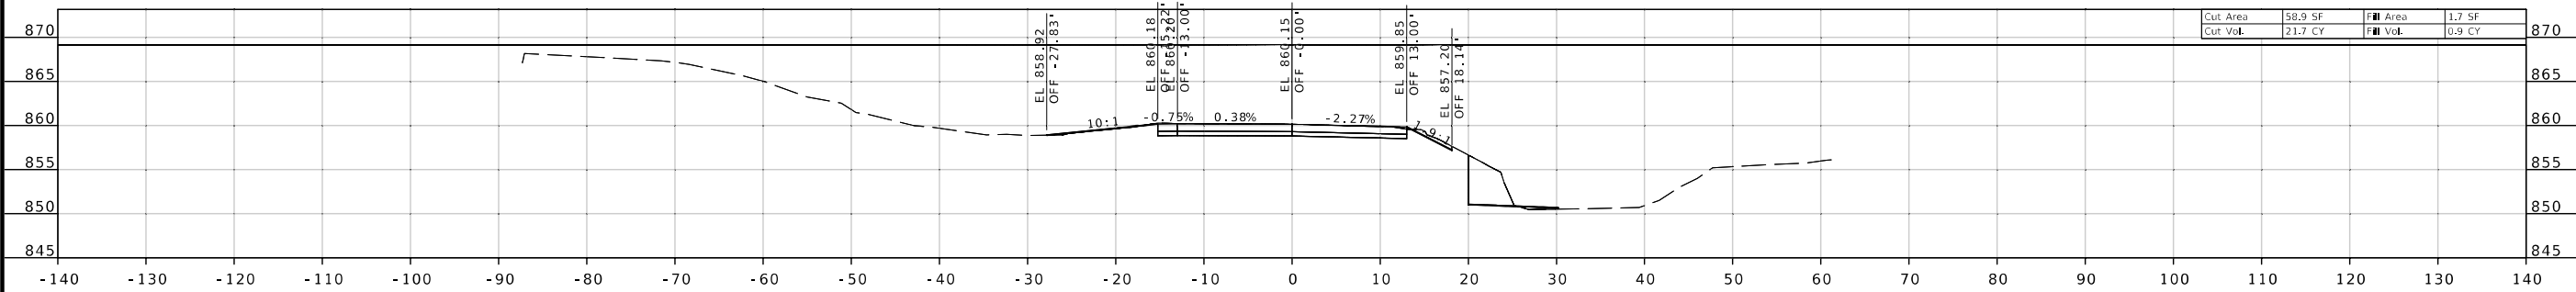

STA 0+66.88

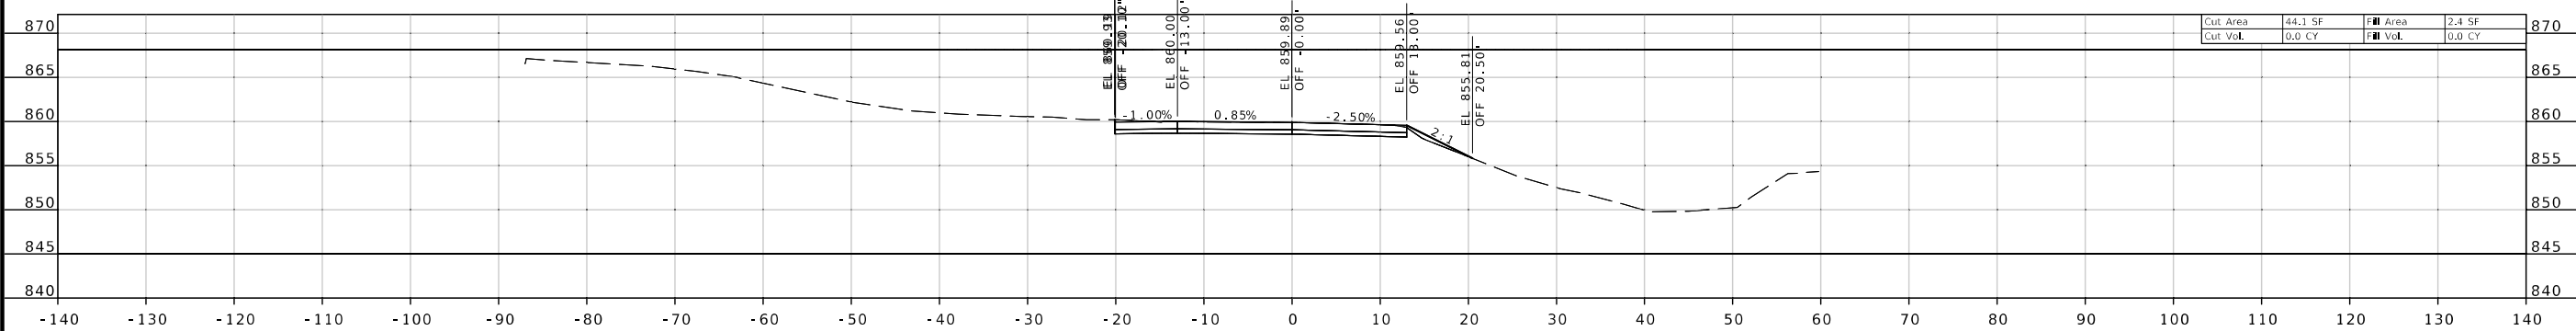

STA 0+55.50

STATE OF MISSOURI

SEAN M. DOMINGO

NUMBER

PE-2022001607

PROFESSIONAL ENGINEER

01/30/2024 10:22:19 AM

SEAN M. DOMINGO - CIVIL

MO-PE-2022001607

DATE PREPARED

1/30/2024

ROUTE

A

STATE

MO

DISTRICT

KC

SHEET NO.

1

COUNTY

CLAY

JOB NO.

KU0406

CONTRACT ID.

PROJECT NO.

BRIDGE NO.

DESCRIPTION





DATE

MISSOURI HIGHWAYS AND TRANSPORTATION COMMISSION

105 WEST CAPITOL

JEFFERSON CITY, MO 65102

1-888-ASK-MODOT (1-888-275-6636)

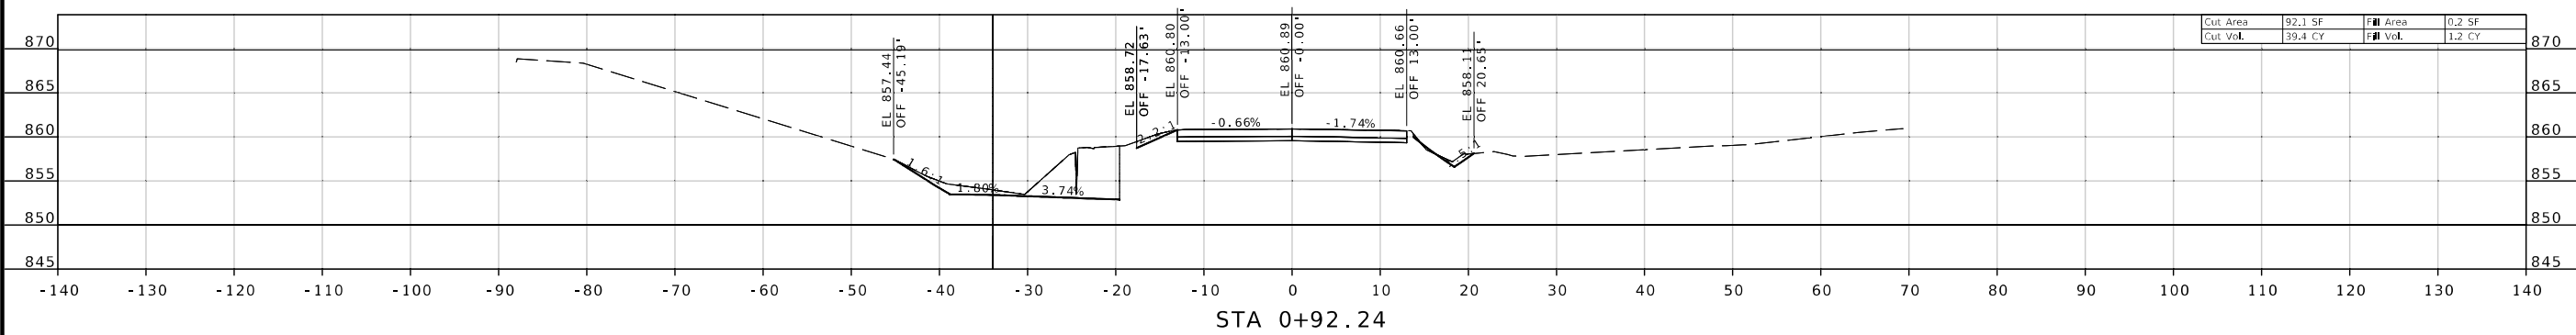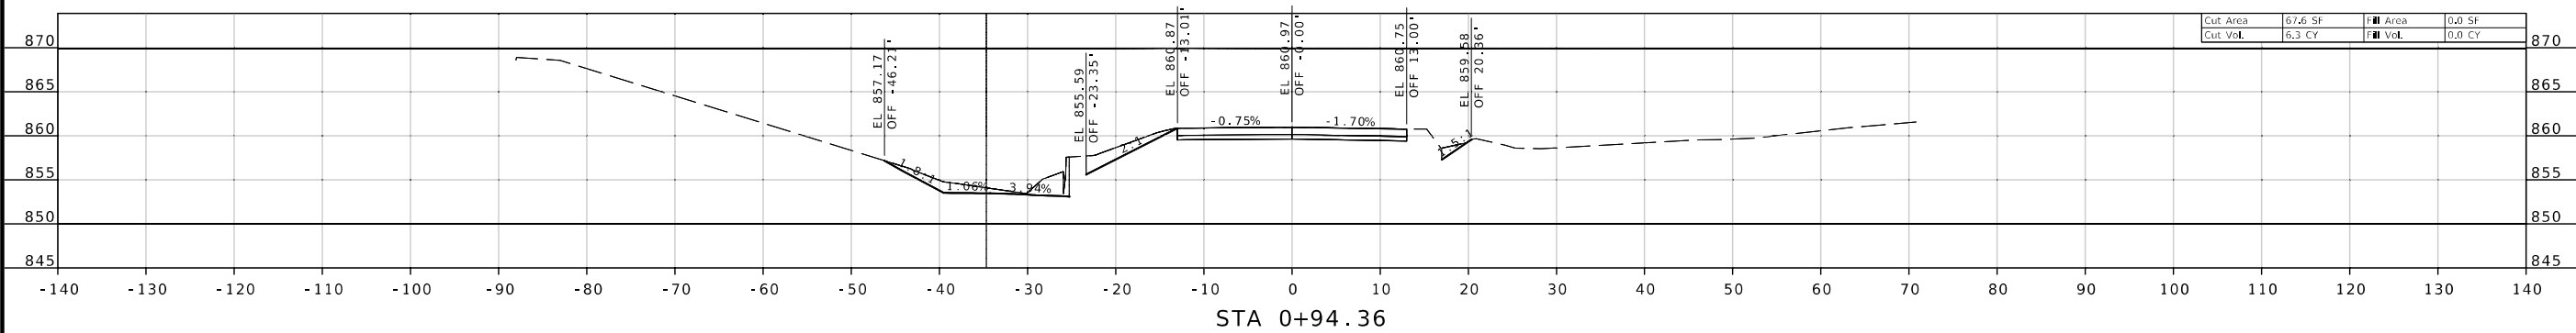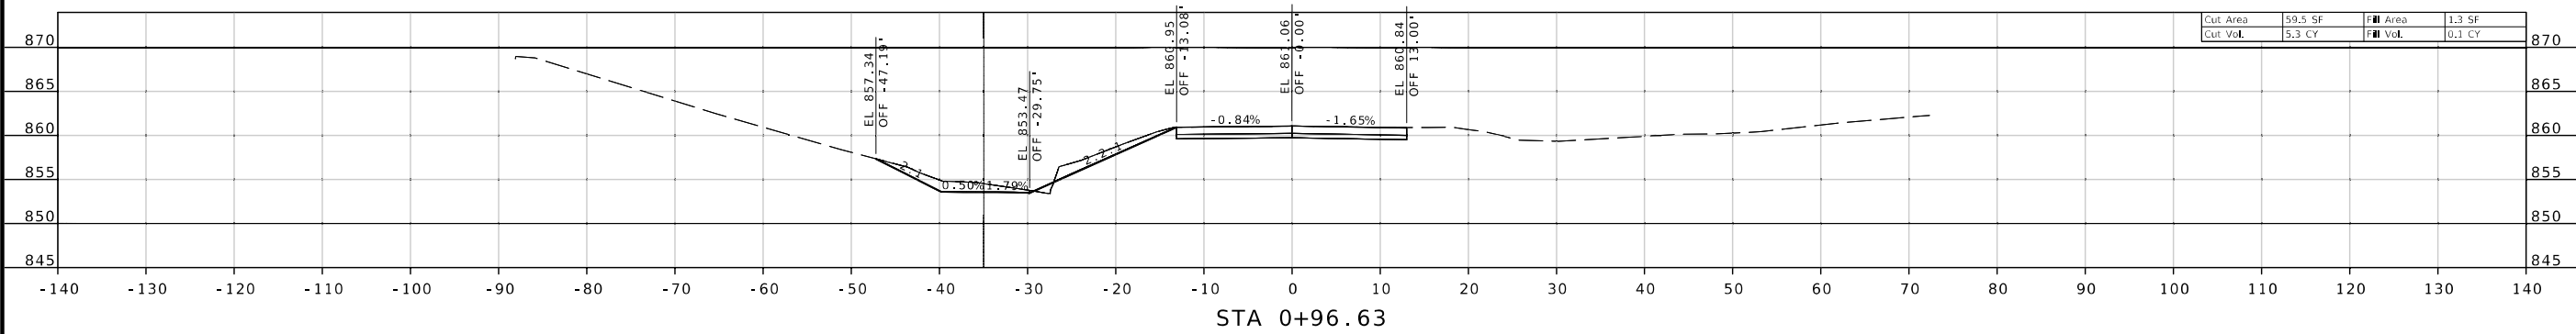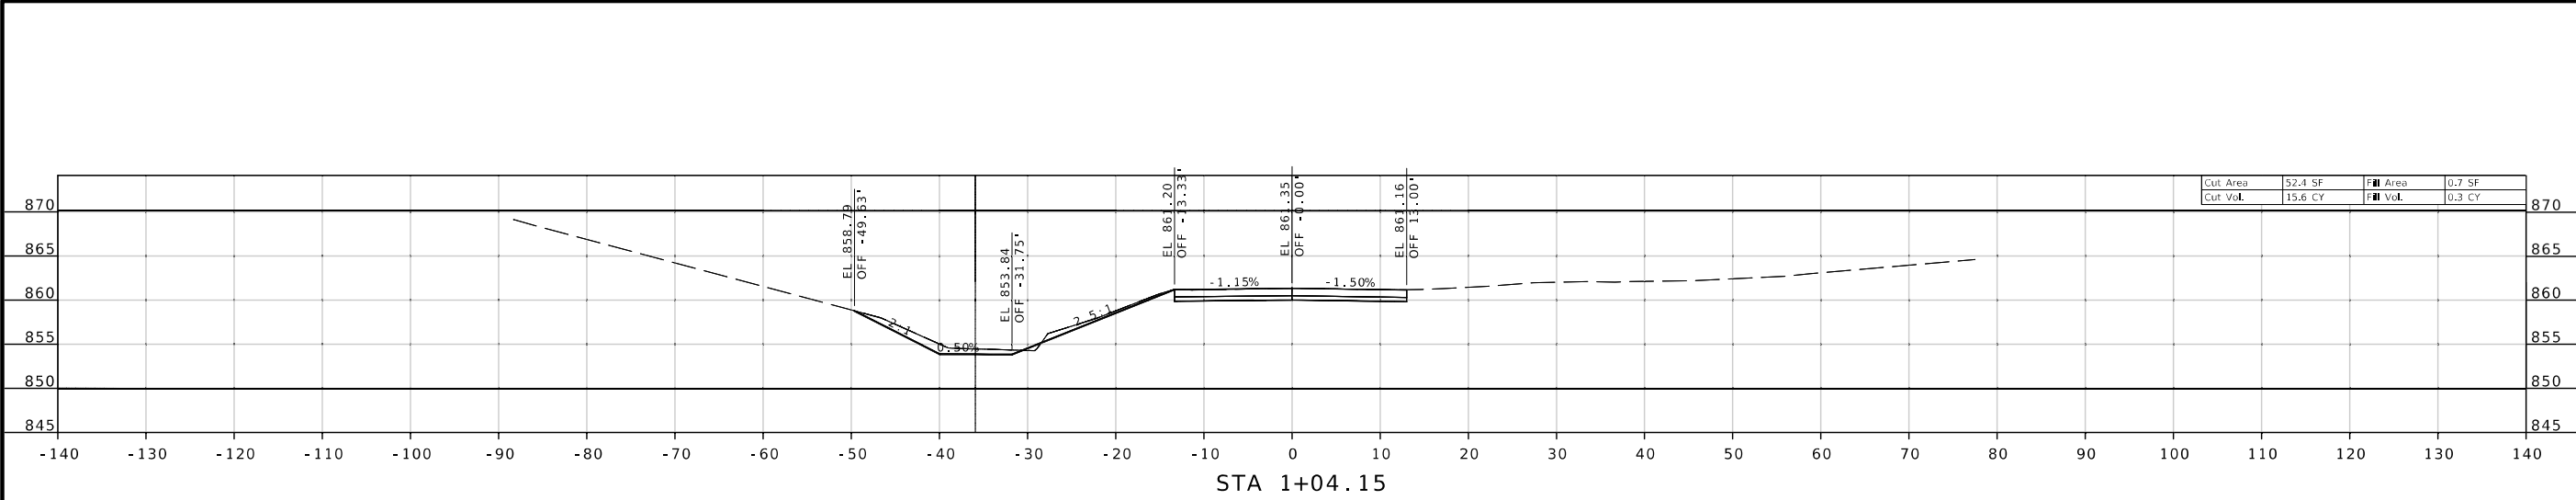

STATE OF MISSOURI

SEAN M. DOMINGO

NUMBER

PE-2022001607

PROFESSIONAL ENGINEER

01/30/2024 10:22:54 AM

SEAN M. DOMINGO - CIVIL

MO-PE-2022001607

DATE PREPARED

1/30/2024

ROUTE

A

DISTRICT

KC

COUNTY

CLAY

JOB NO.

KU0406

CONTRACT ID.

PROJECT NO.

BRIDGE NO.

DESCRIPTION


DATE

MISSOURI HIGHWAYS AND TRANSPORTATION COMMISSION

105 WEST CAPITOL

JEFFERSON CITY, MO 65102

1-888-ASK-MODOT (1-888-275-6636)

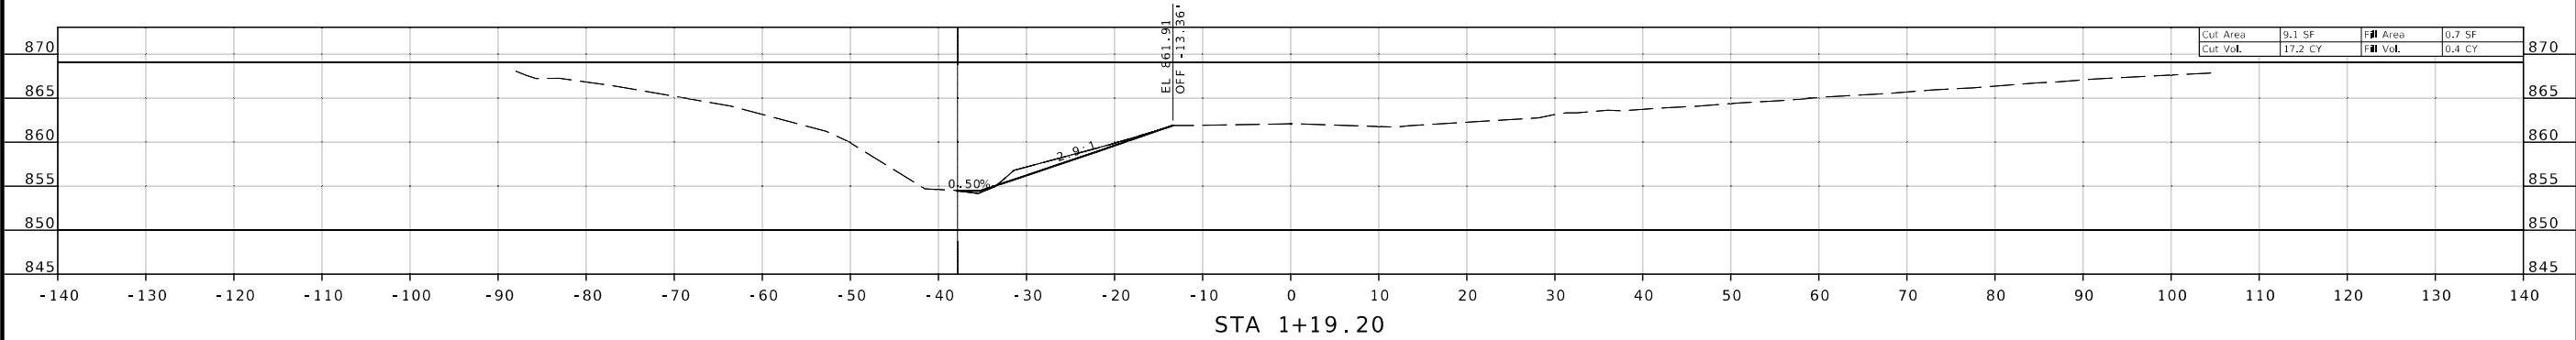

STATE OF MISSOURI

SEAN M. DOMINGO

NUMBER

PE-2022001607

PROFESSIONAL ENGINEER

01/30/2024 10:23:32 AM

SEAN M. DOMINGO - CIVIL

MO-PE-2022001607

DATE PREPARED

1/30/2024

ROUTE

A

DISTRICT

KC

STATE

MO

SHEET NO.

3

COUNTY

CLAY

JOB NO.

KU0406

CONTRACT ID.

PROJECT NO.

BRIDGE NO.

DESCRIPTION


DATE

MISSOURI HIGHWAYS AND TRANSPORTATION COMMISSION


105 WEST CAPITOL

JEFFERSON CITY, MO 65102


1-888-ASK-MODOT (1-888-275-6636)

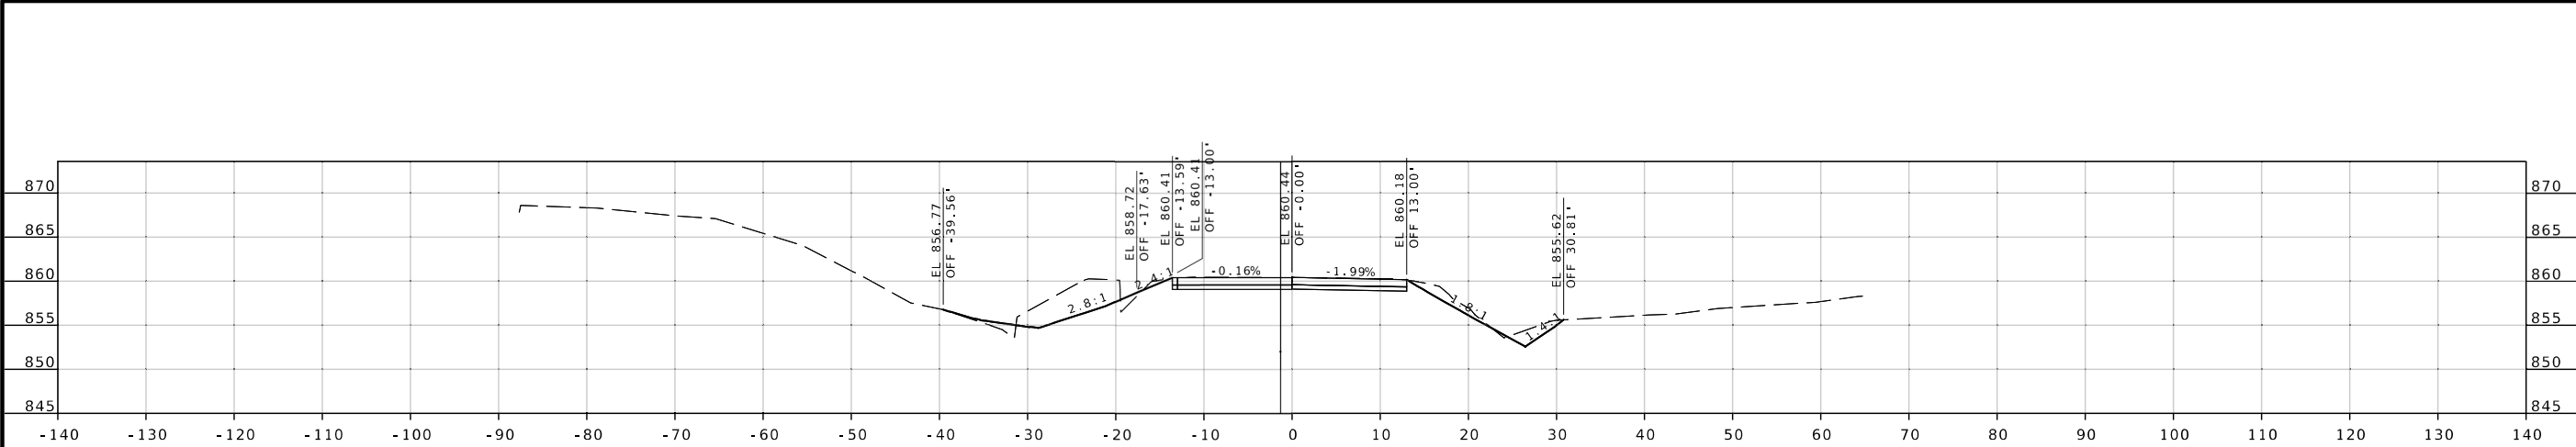


STA 0+80.14

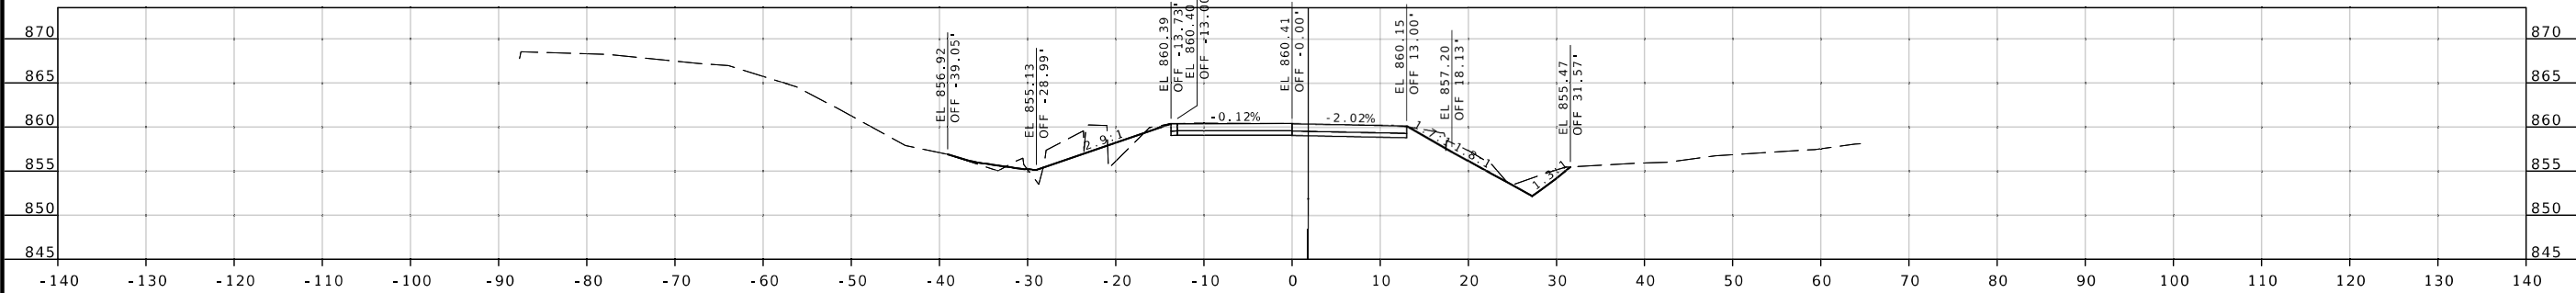

STA 0+78.98

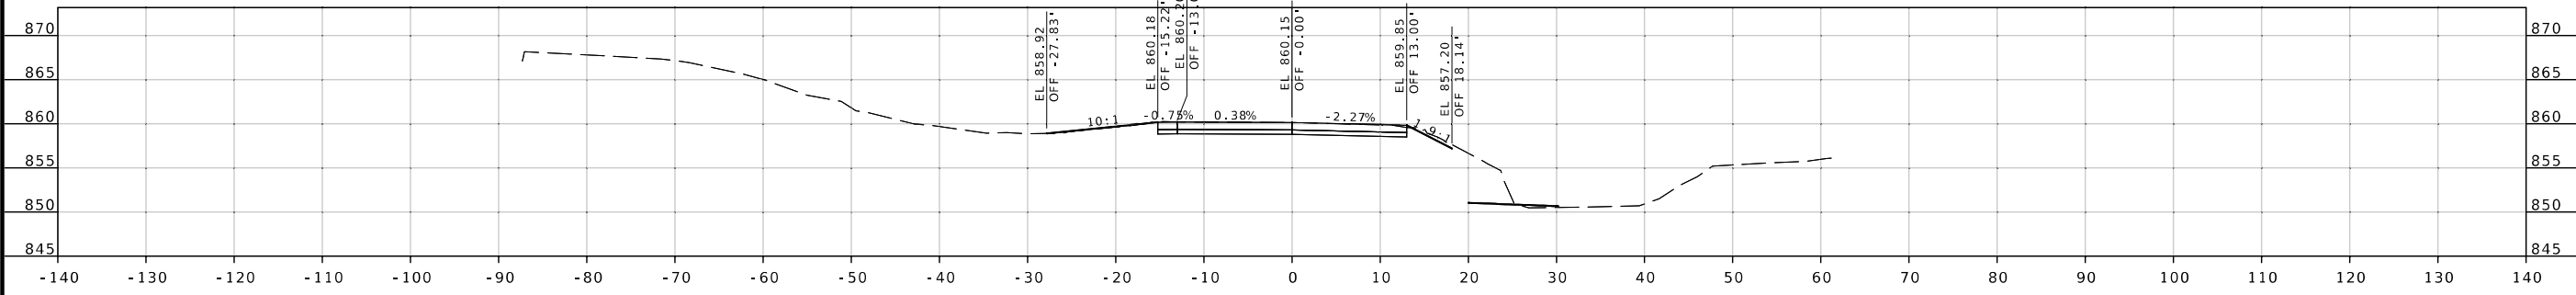

STA 0+66.88

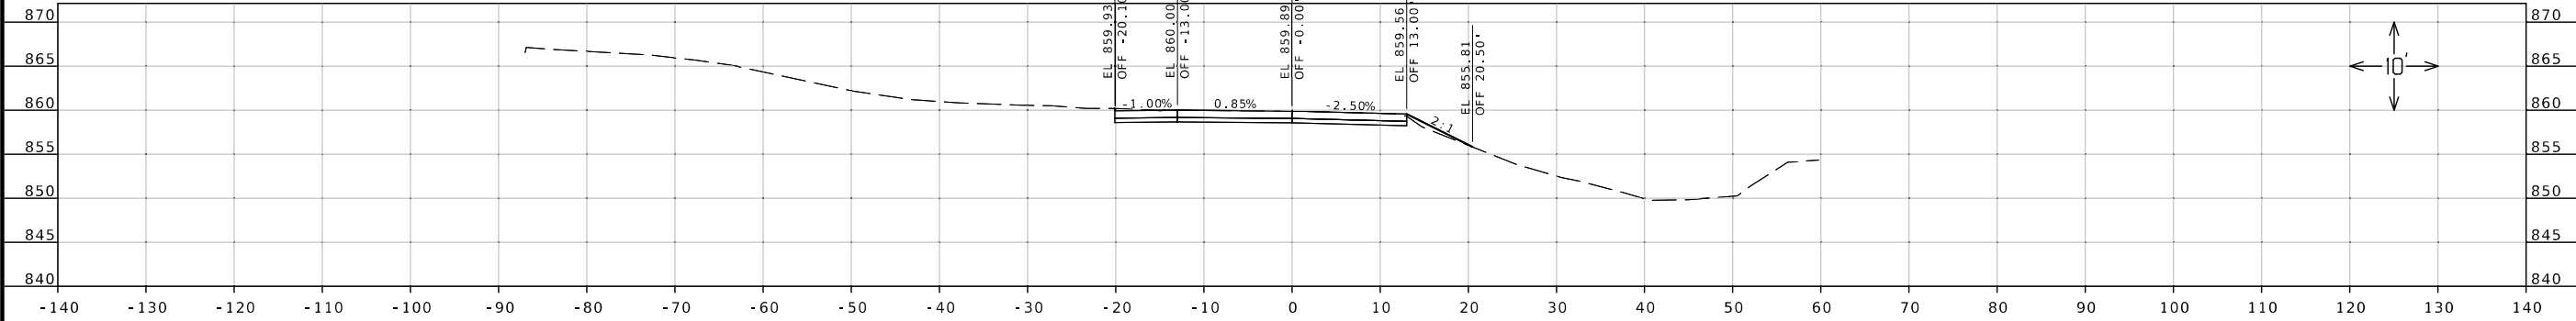

STA 0+55.49

STATE OF MISSOURI

SEAN M. DOMINGO

NUMBER

PE-2022001607

PROFESSIONAL ENGINEER

01/29/2024 10:47:59 AM

SEAN M. DOMINGO - CIVIL

MO-PE-2022001607

DATE PREPARED

1/26/2024

ROUTE

A

DISTRICT

KC

COUNTY

CLAY

JOB NO.

KU0406

CONTRACT ID.

PROJECT NO.

BRIDGE NO.

DESCRIPTION





DATE

MISSOURI HIGHWAYS AND TRANSPORTATION COMMISSION

105 WEST CAPITOL

JEFFERSON CITY, MO 65102

1-888-ASK-MODOT (1-888-275-6636)

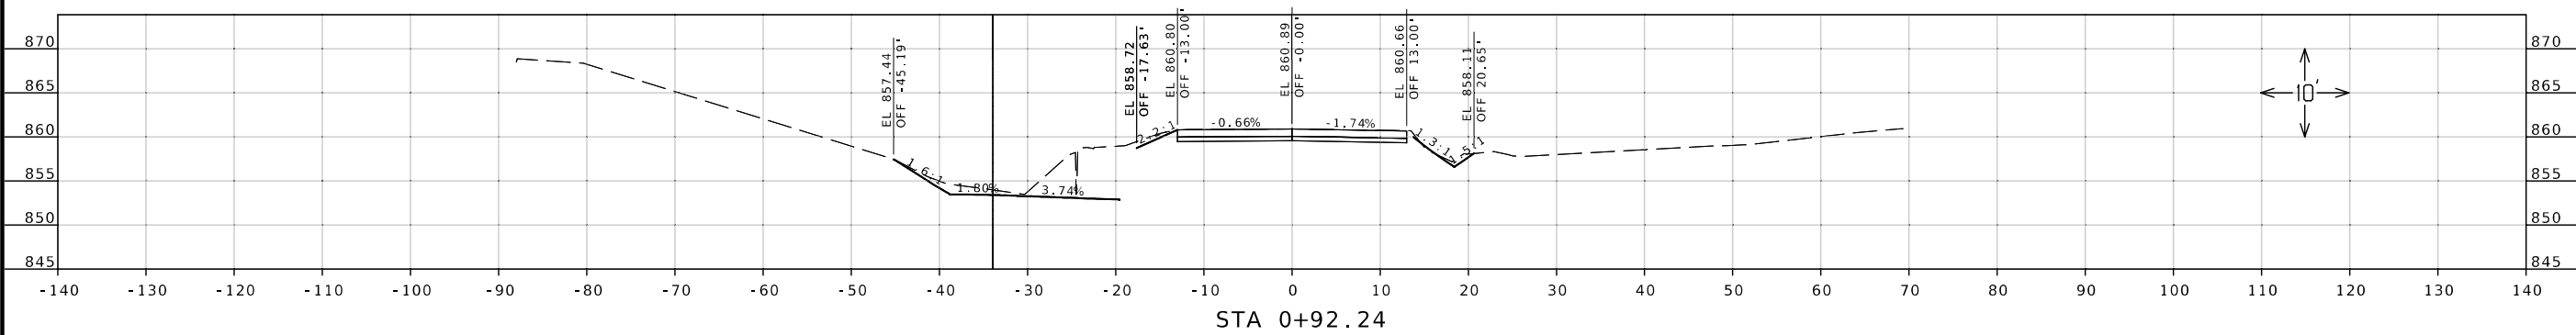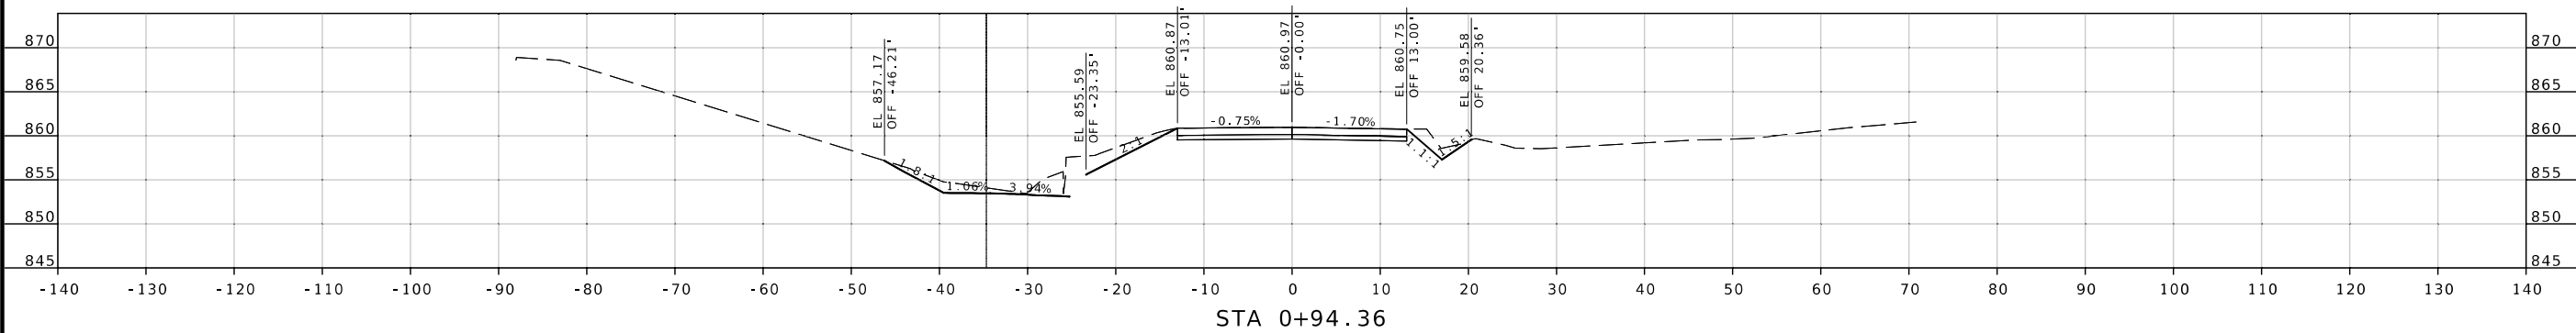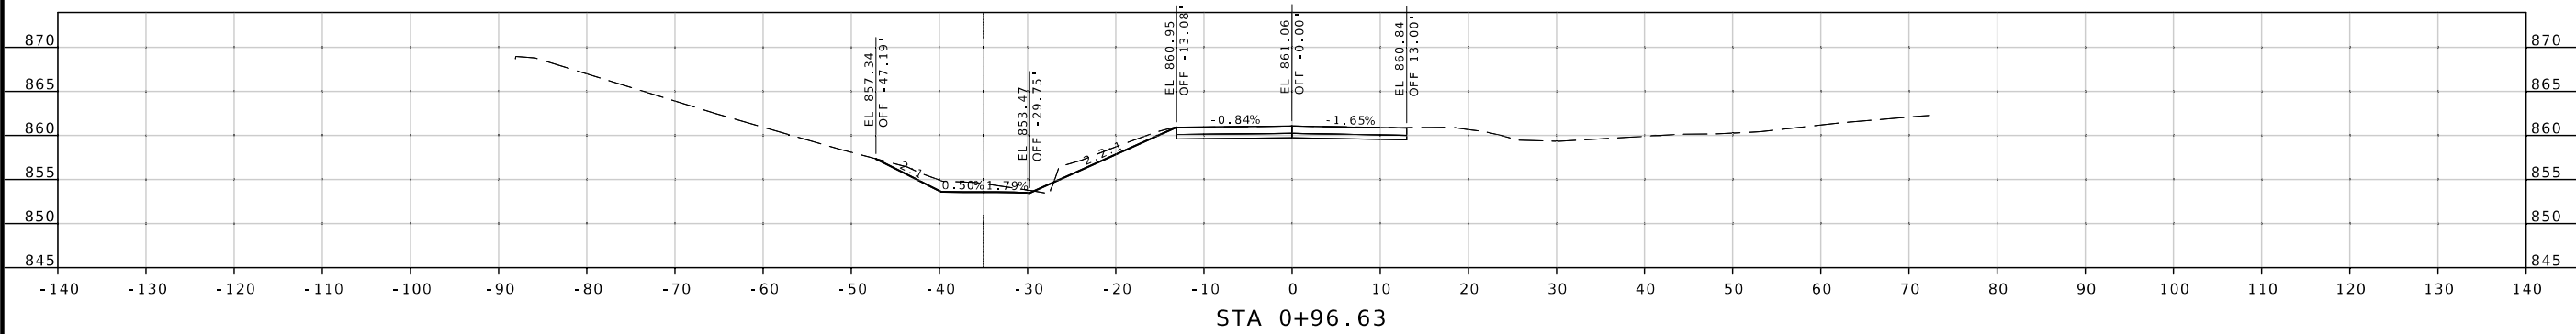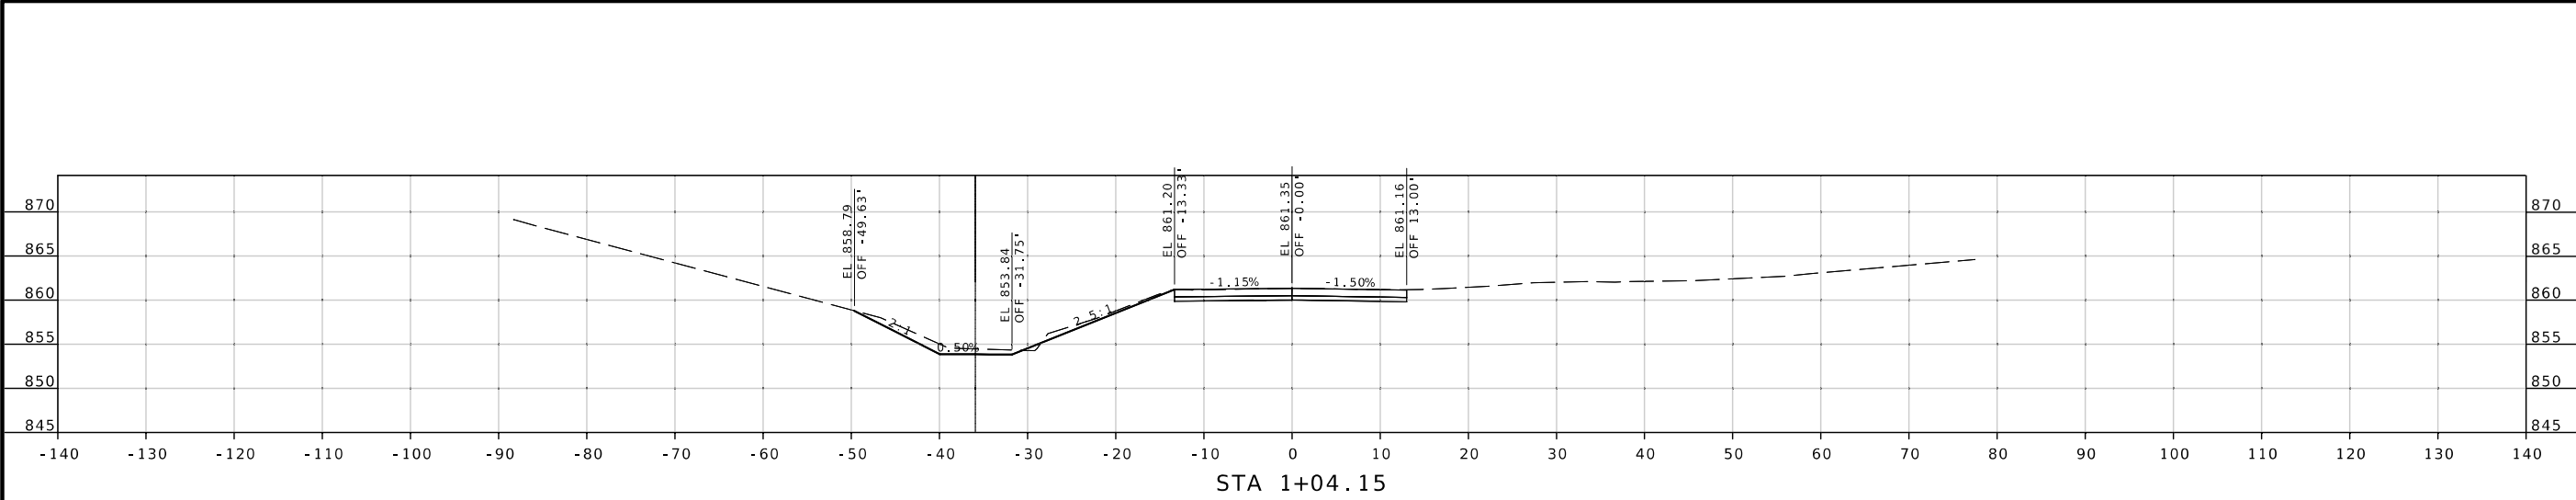

STATE OF MISSOURI

SEAN M. DOMINGO

NUMBER

PE-2022001607

PROFESSIONAL ENGINEER

01/29/2024 10:48:29 AM

SEAN M. DOMINGO - CIVIL

MO-PE-2022001607

DATE PREPARED

1/26/2024

ROUTE

A

DISTRICT

KC

COUNTY

CLAY

JOB NO.

KU0406

CONTRACT ID.

PROJECT NO.

BRIDGE NO.

DESCRIPTION	DATE


MISSOURI HIGHWAYS AND TRANSPORTATION COMMISSION

MoDOT

105 WEST CAPITOL

JEFFERSON CITY, MO 65102

1-888-ASK-MODOT (1-888-275-6636)

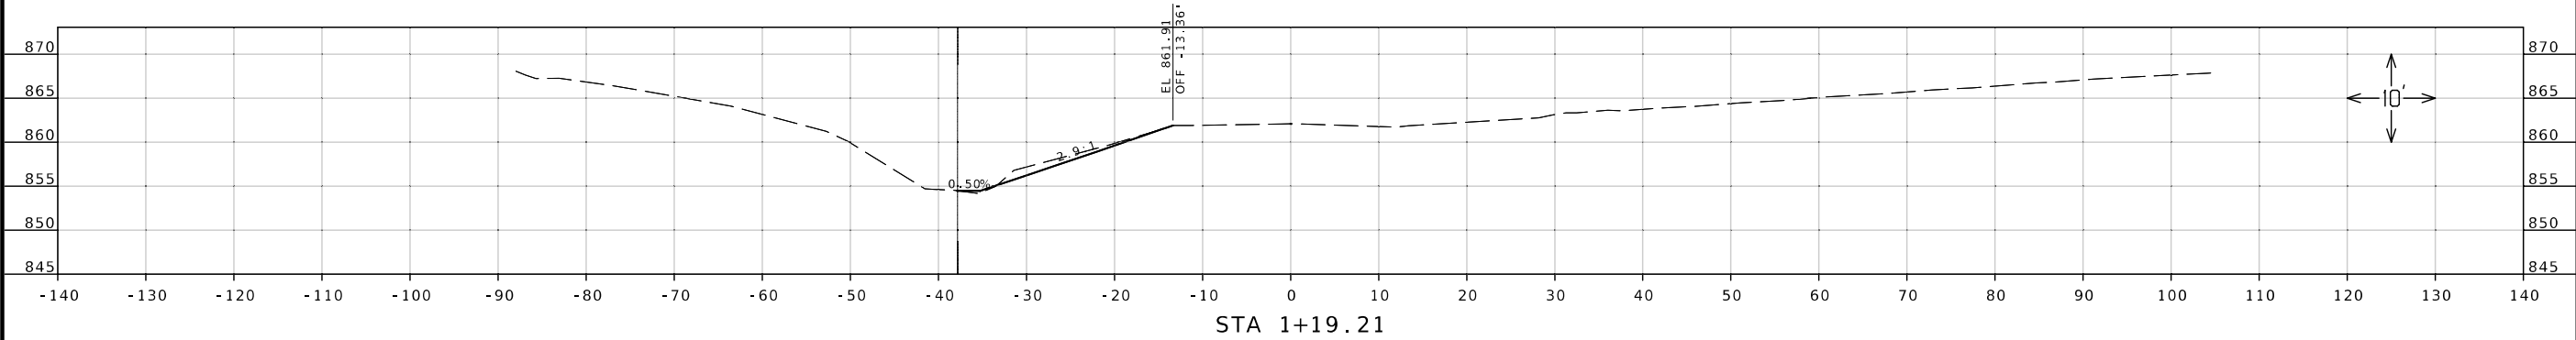

STATE OF MISSOURI

SEAN M. DOMINGO

NUMBER

PE-2022001607

PROFESSIONAL ENGINEER

01/29/2024 10:49:01 AM

SEAN M. DOMINGO - CIVIL

MO-PE-2022001607

DATE PREPARED

1/26/2024

ROUTE

A

DISTRICT

KC

STATE

MO

SHEET NO.

3

COUNTY

CLAY

JOB NO.

KU0406

CONTRACT ID.

PROJECT NO.

BRIDGE NO.

DATE

DESCRIPTION

MISSOURI HIGHWAYS AND TRANSPORTATION COMMISSION

105 WEST CAPITOL

JEFFERSON CITY, MO 65102

1-888-ASK-MODOT (1-888-275-6636)

MoDOT