


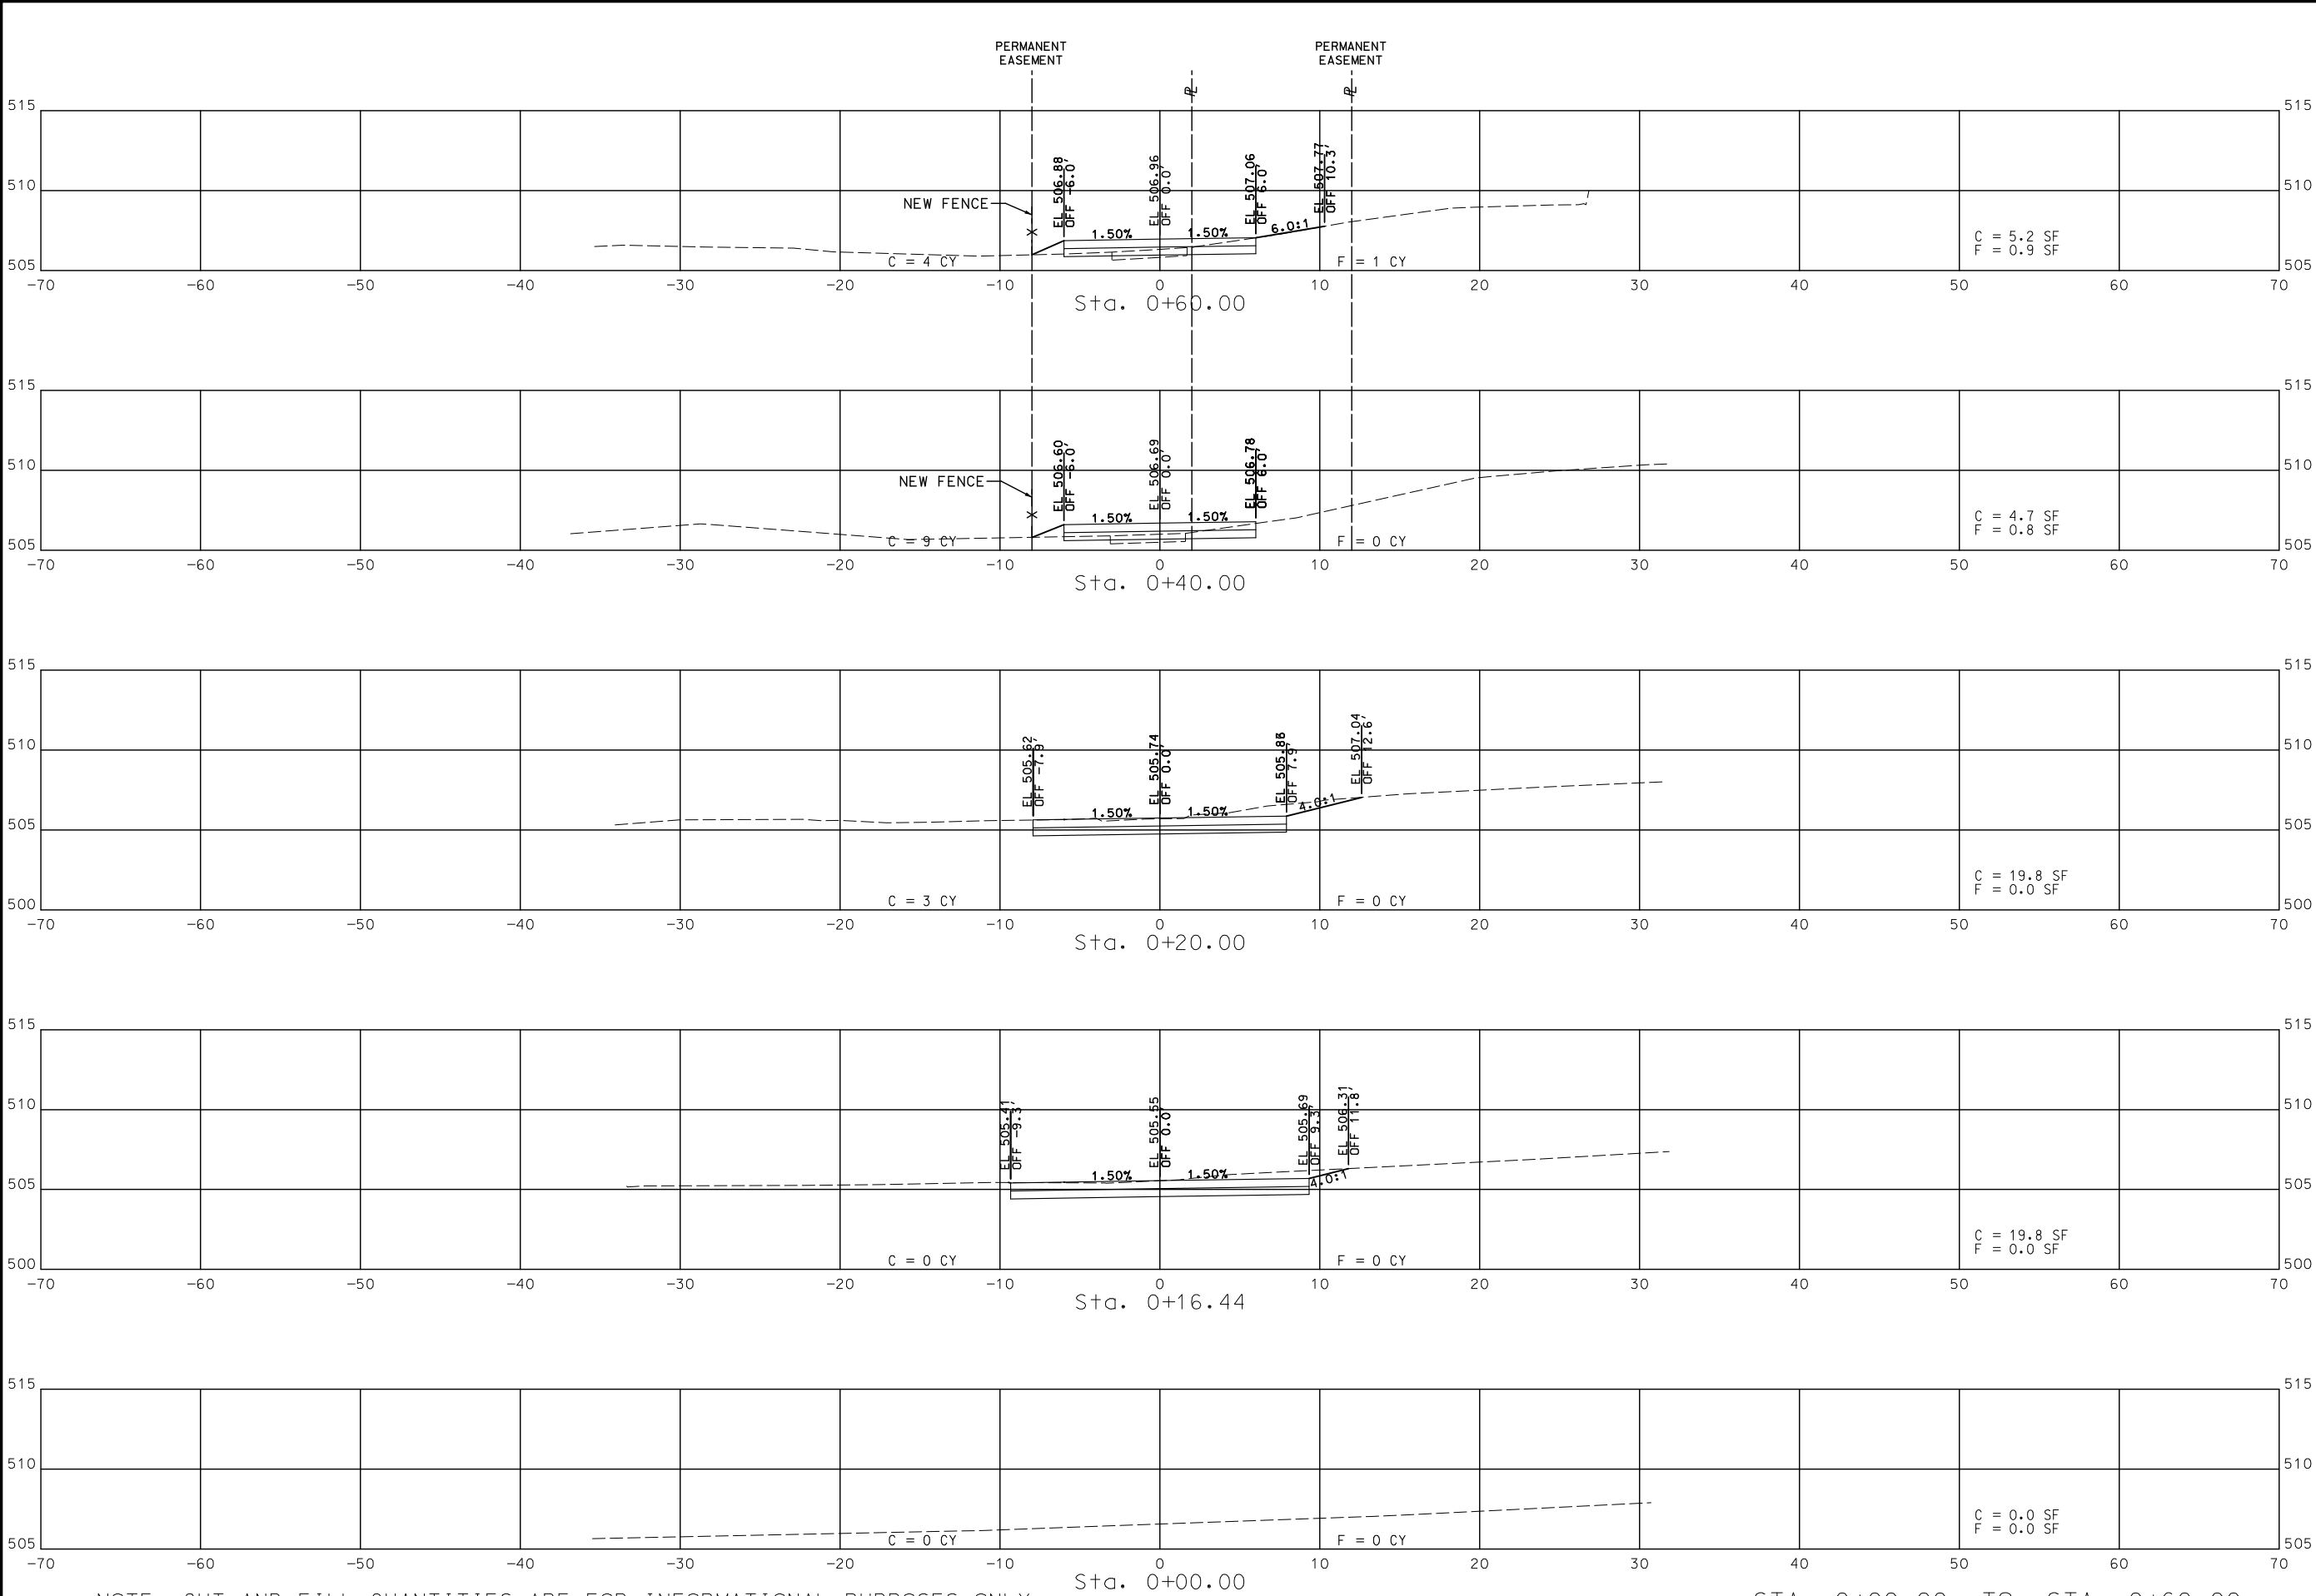

NOTE: CUT AND FILL QUANTITIES ARE FOR INFORMATIONAL PURPOSES ONLY

STA. 0+00.00 TO STA. 0+60.00

24MSD-00092 19K1

DATE PREPARED
3/12/2024

ROUTE
I-170

DISTRICT
SL

COUNTY
ST. LOUIS

JOB NO.
J612339

CONTRACT ID.

PROJECT NO.

BRIDGE NO.

DESCRIPTION

DATE

MISSOURI HIGHWAYS AND TRANSPORTATION COMMISSION


105 WEST CAPITOL
JEFFERSON CITY, MO 65102
1-888-ASK-MODOT (1-888-275-6636)

11820 TESSON FERRY ROAD, SUITE 203
CLAYTON, MO 63128
(314) 932-1226

DESIGN GROUP, LLC

Missouri Cert. of
Authority 202010303


CROSS SECTIONS

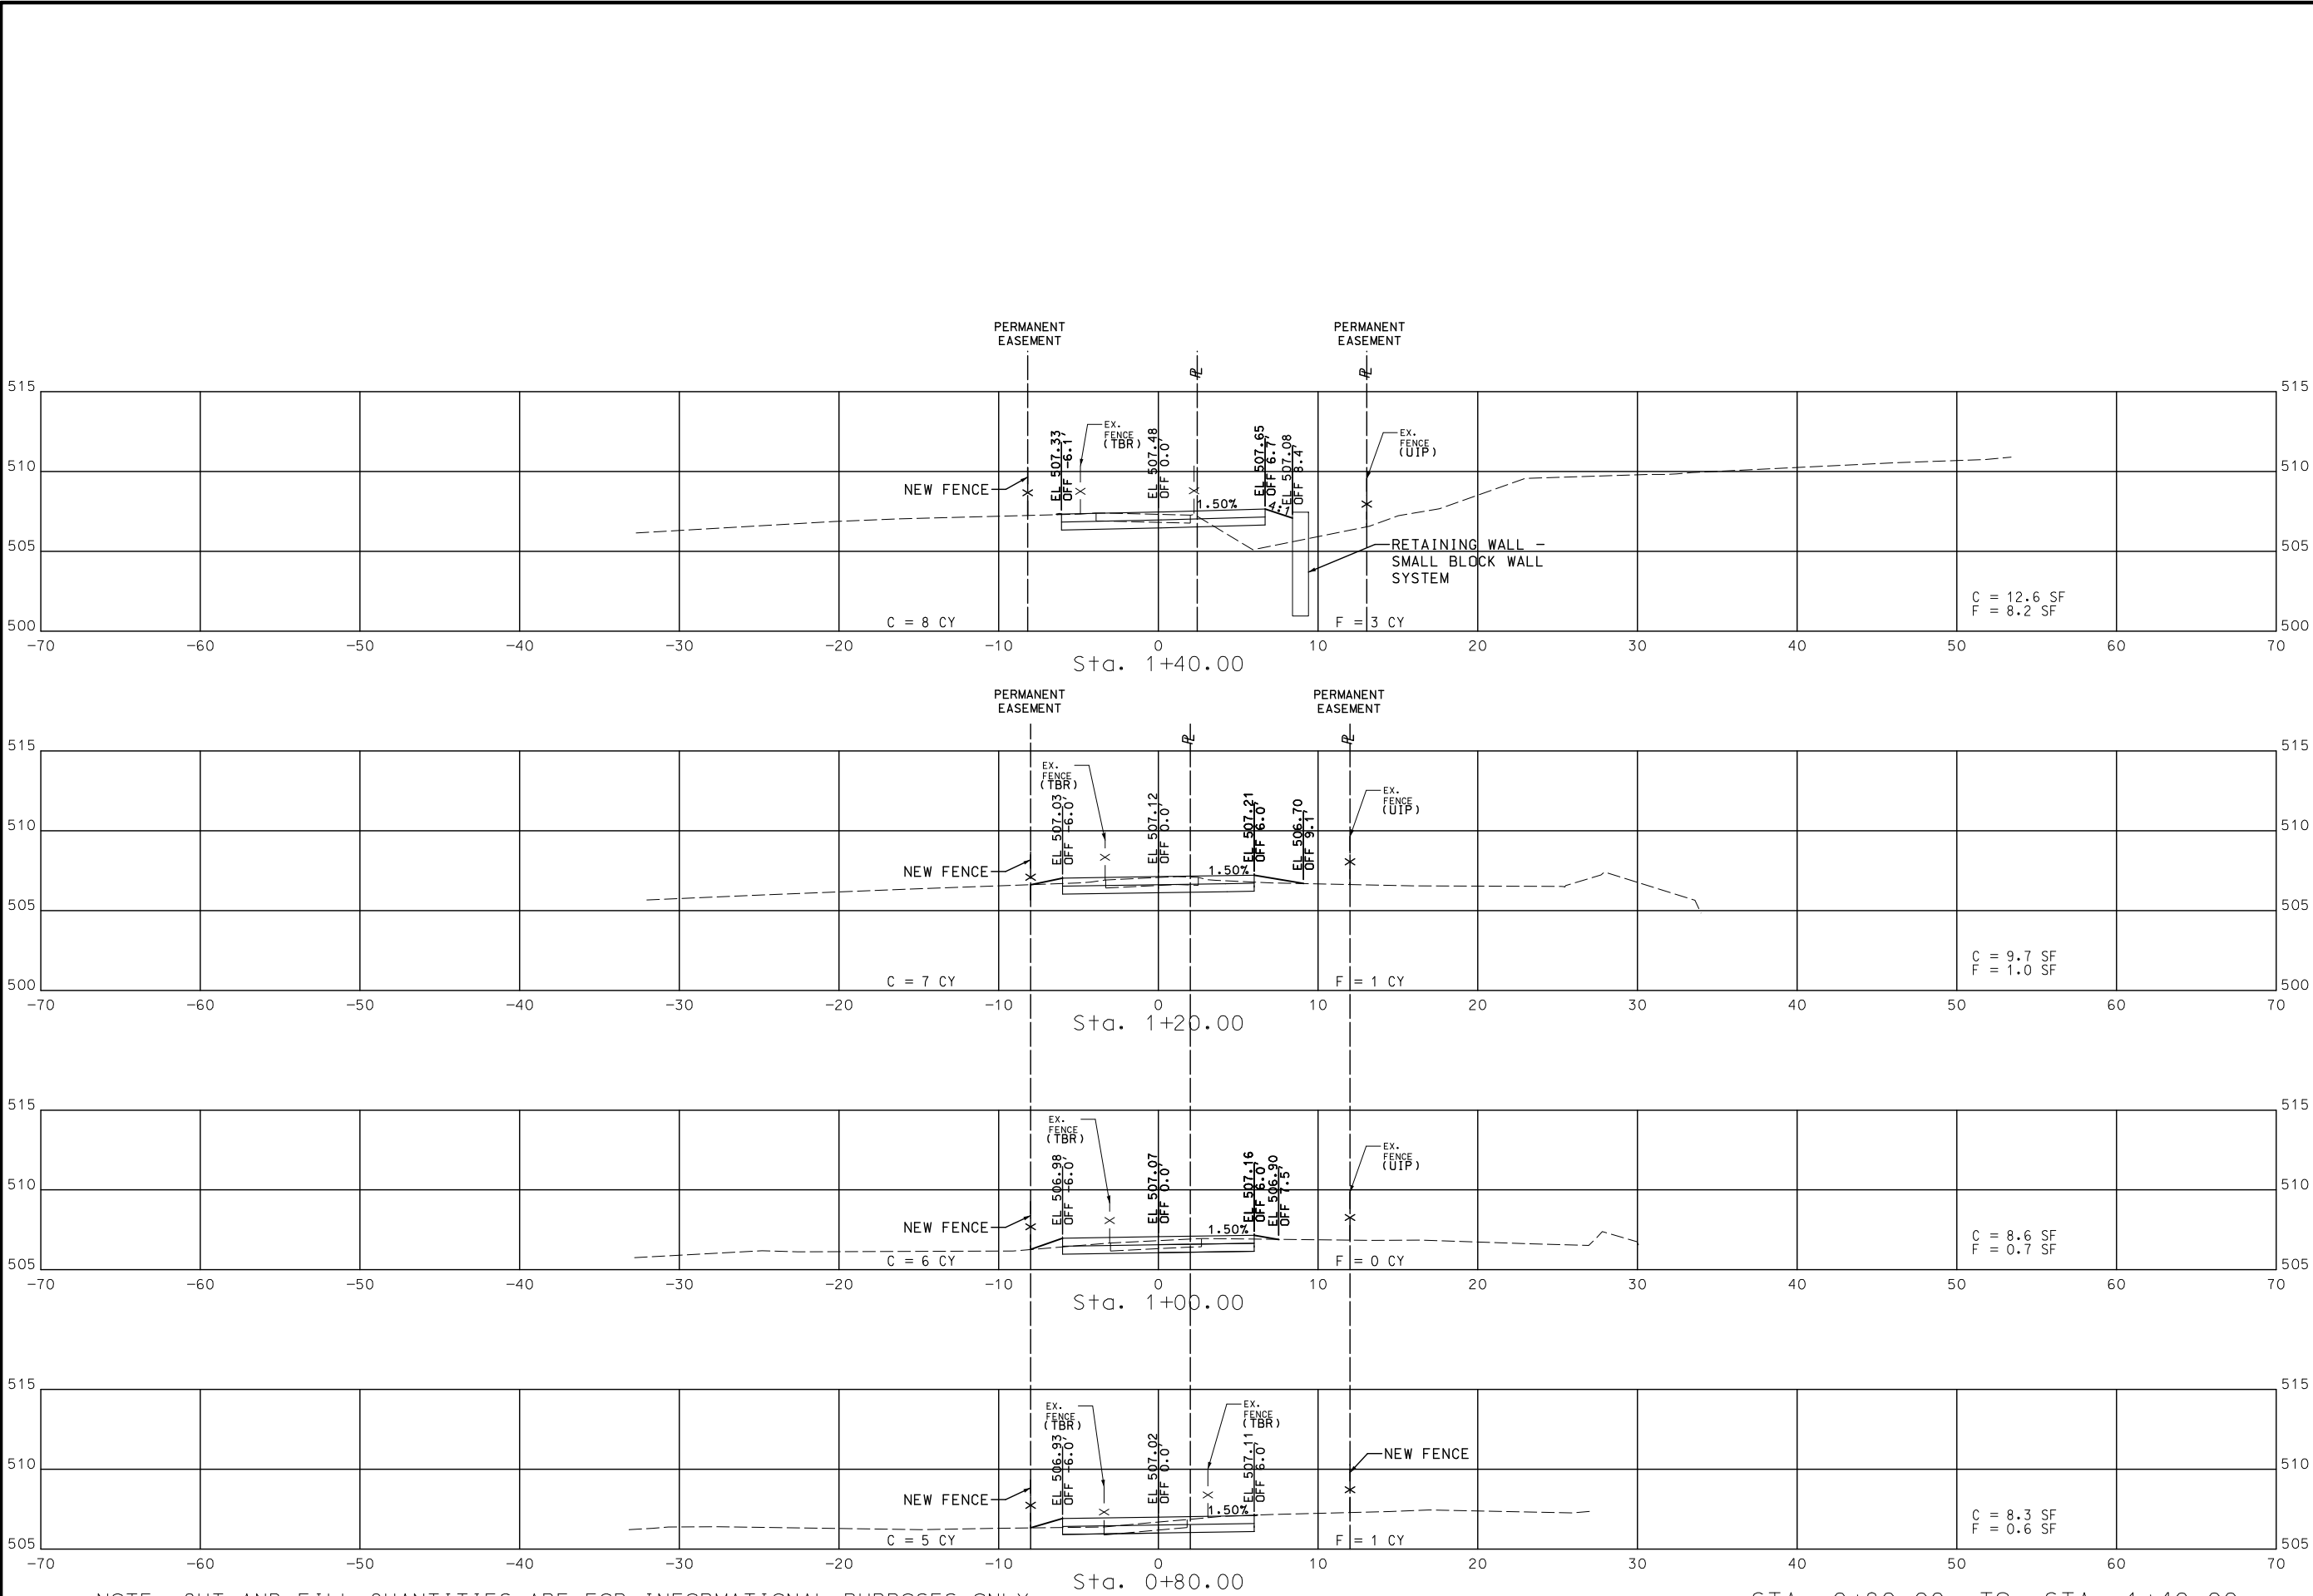

NOTE: CUT AND FILL QUANTITIES ARE FOR INFORMATIONAL PURPOSES ONLY

STA. 0+80.00 TO STA. 1+40.00

24MSD-00092 19K1

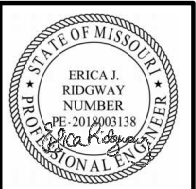

DATE PREPARED
3/12/2024
ROUTE I-170 STATE MO
DISTRICT SL SHEET NO. 2
COUNTY ST. LOUIS
JOB NO. J612339
CONTRACT ID.

PROJECT NO.
BRIDGE NO.




DESCRIPTION	DATE

MISSOURI HIGHWAYS AND TRANSPORTATION COMMISSION
105 WEST CAPITAL
JEFFERSON CITY, MO 65102
1-888-ASK-MODOT (1-888-275-6636)

11820 TESSON FERRY ROAD, SUITE 203
ST. LOUIS, MISSOURI 63128
(314) 932-1226
TREK DESIGN GROUP, LLC
Missouri Cert. of Authority 202010303

CROSS SECTIONS

IF A SEAL IS PRESENT ON THIS SHEET IT HAS BEEN ELECTRONICALLY SEALED AND DATED.

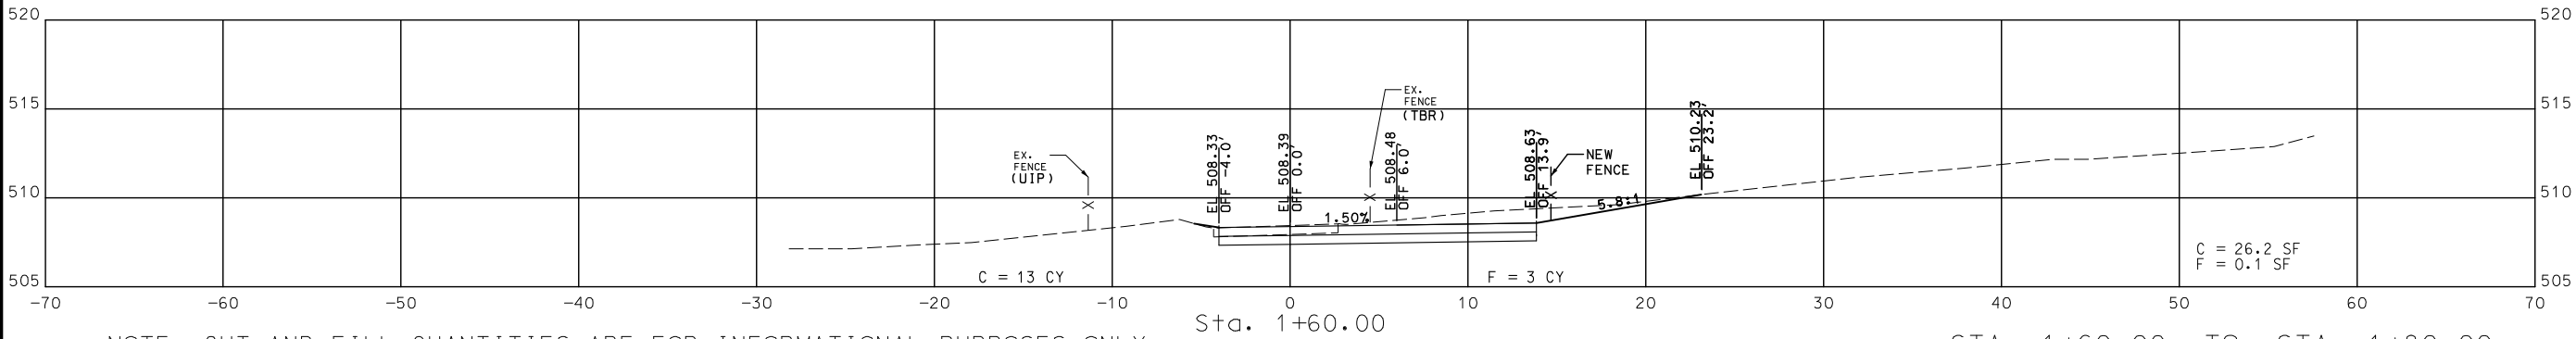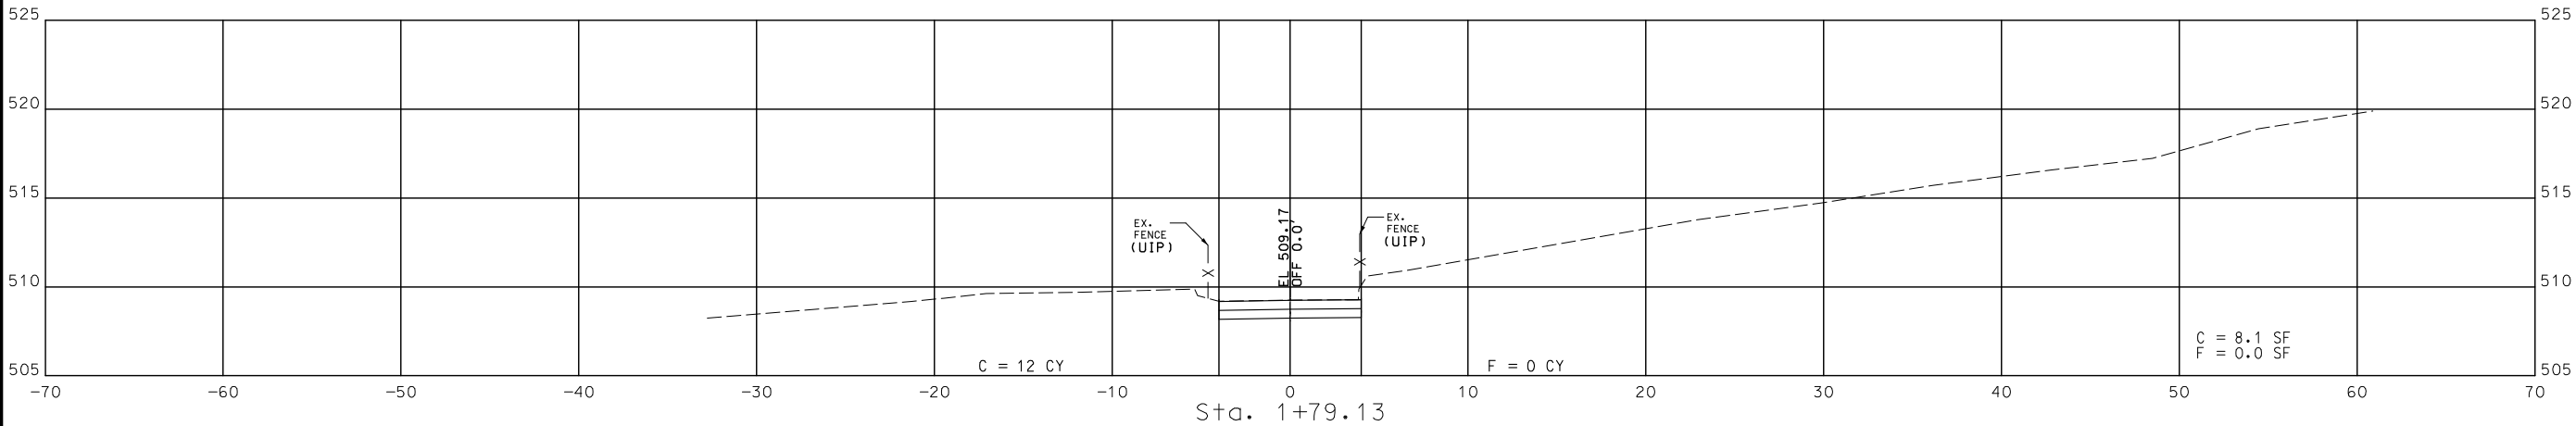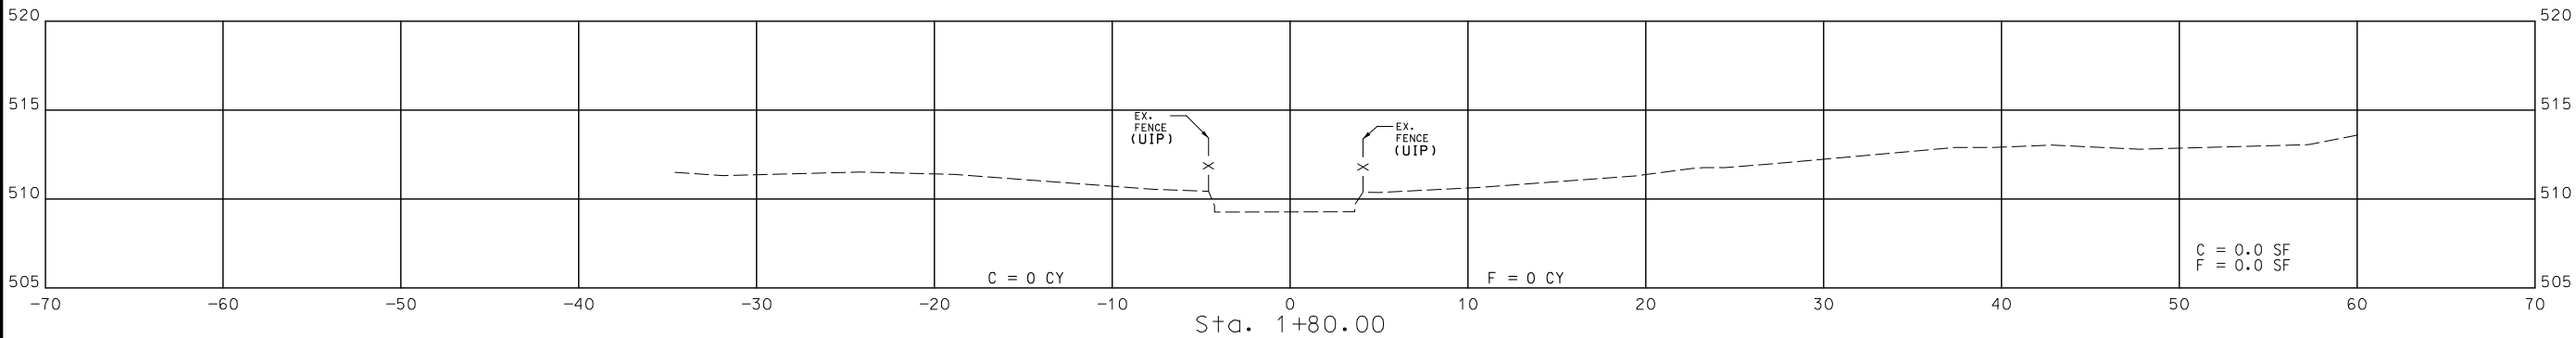

NOTE: CUT AND FILL QUANTITIES ARE FOR INFORMATIONAL PURPOSES ONLY

STA. 1+60.00 TO STA. 1+80.00

24MSD-00092 19K1



DATE PREPARED
3/12/2024
ROUTE I-170 STATE MO
DISTRICT SL SHEET NO. 3
COUNTY ST. LOUIS
JOB NO. J612339
CONTRACT ID.

PROJECT NO.
BRIDGE NO.

DESCRIPTION	DATE

MISSOURI HIGHWAYS AND TRANSPORTATION COMMISSION
105 WEST CAPITOL
JEFFERSON CITY, MO 65102
1-888-ASK-MODOT (1-888-275-6636)

11820 TESSON FERRY ROAD, SUITE 203
ST. LOUIS, MO 63128
(314) 862-1226
TREKK DESIGN GROUP, LLC
Missouri Cert. of Authority 202010303

CROSS SECTIONS

IF A SEAL IS PRESENT ON THIS SHEET IT HAS BEEN ELECTRONICALLY SEALED AND DATED.