
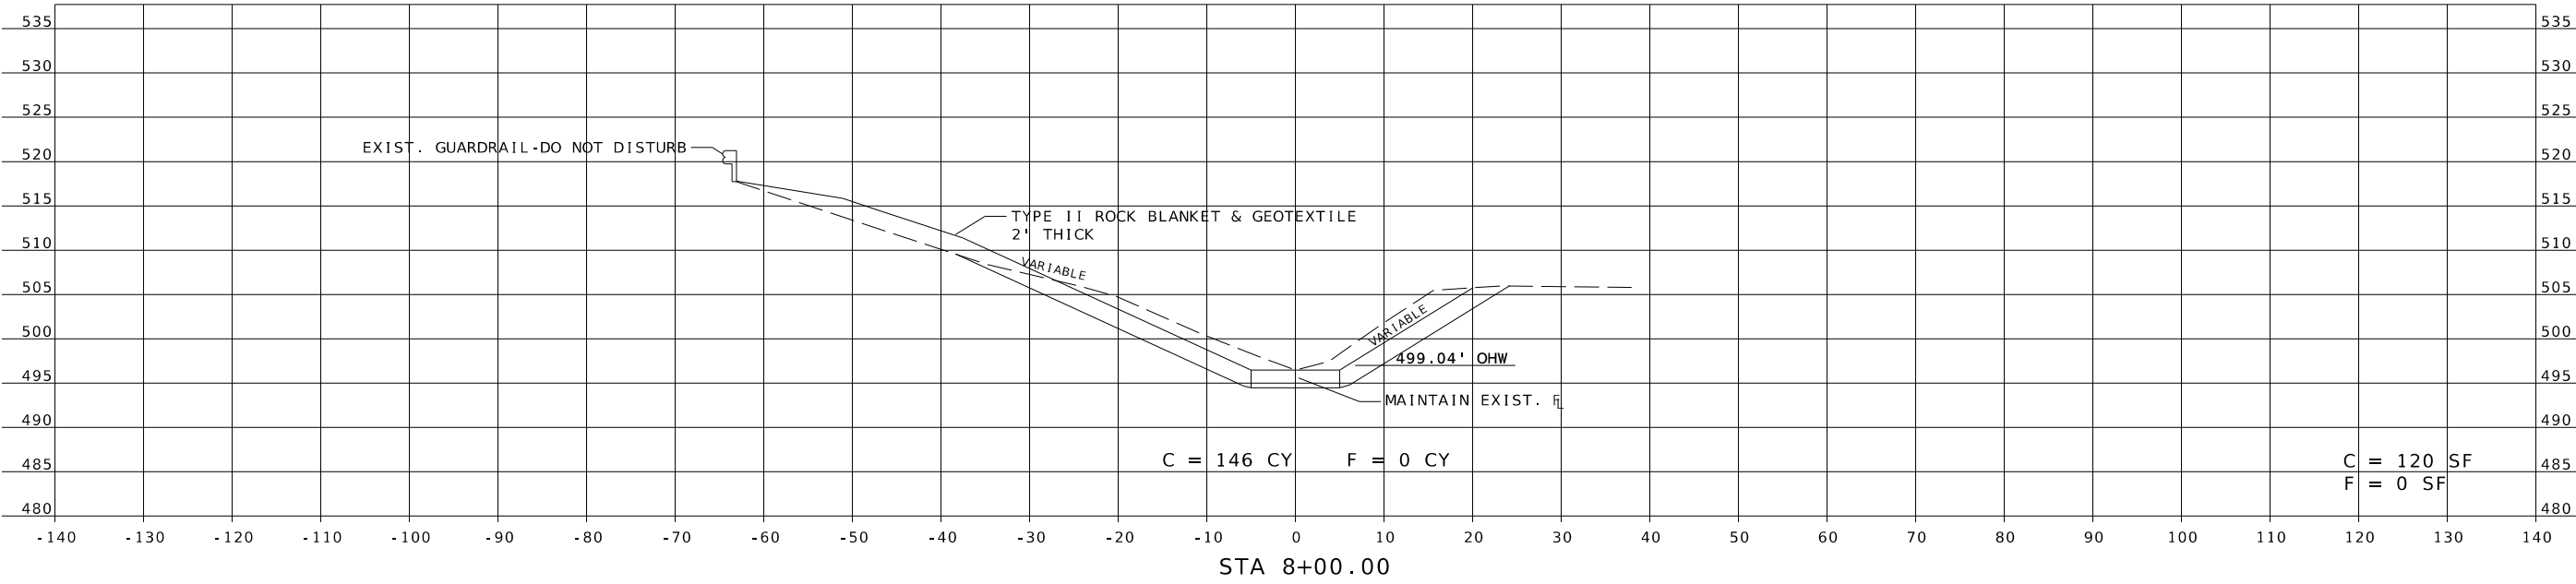


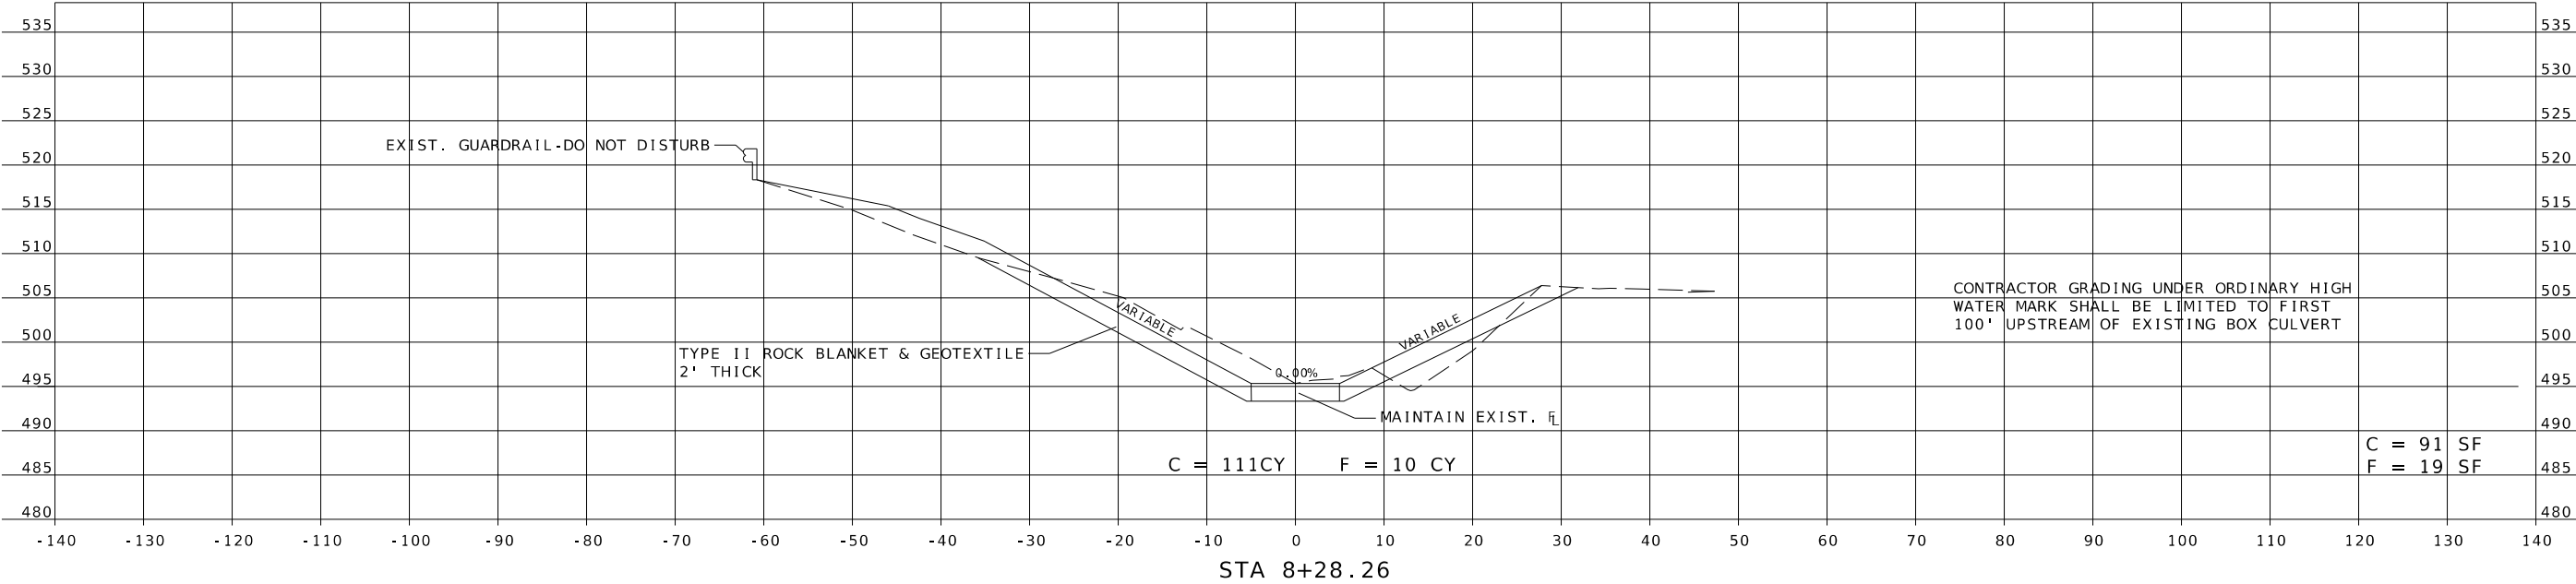

DATE	DESCRIPTION

MISSOURI HIGHWAYS AND TRANSPORTATION COMMISSION

MoDOT


105 WEST CAPITOL
JEFFERSON CITY, MO 65102
1-888-ASK-MODOT (1-888-275-6636)

BACON | FARMER | WORKMAN

ENGINEERING & TESTING, INC.
3437 William Street
Cape Girardeau, Missouri
Certificate of Authority: F2007028644
Phone: 573-222-5632

BFW

DATE PREPARED 01/05/2024	
ROUTE	STATE MO
DISTRICT SL	SHEET NO. 2
COUNTY SAINT LOUIS	
JOB NO. JSL0093	
CONTRACT ID.	
PROJECT NO.	
BRIDGE NO.	

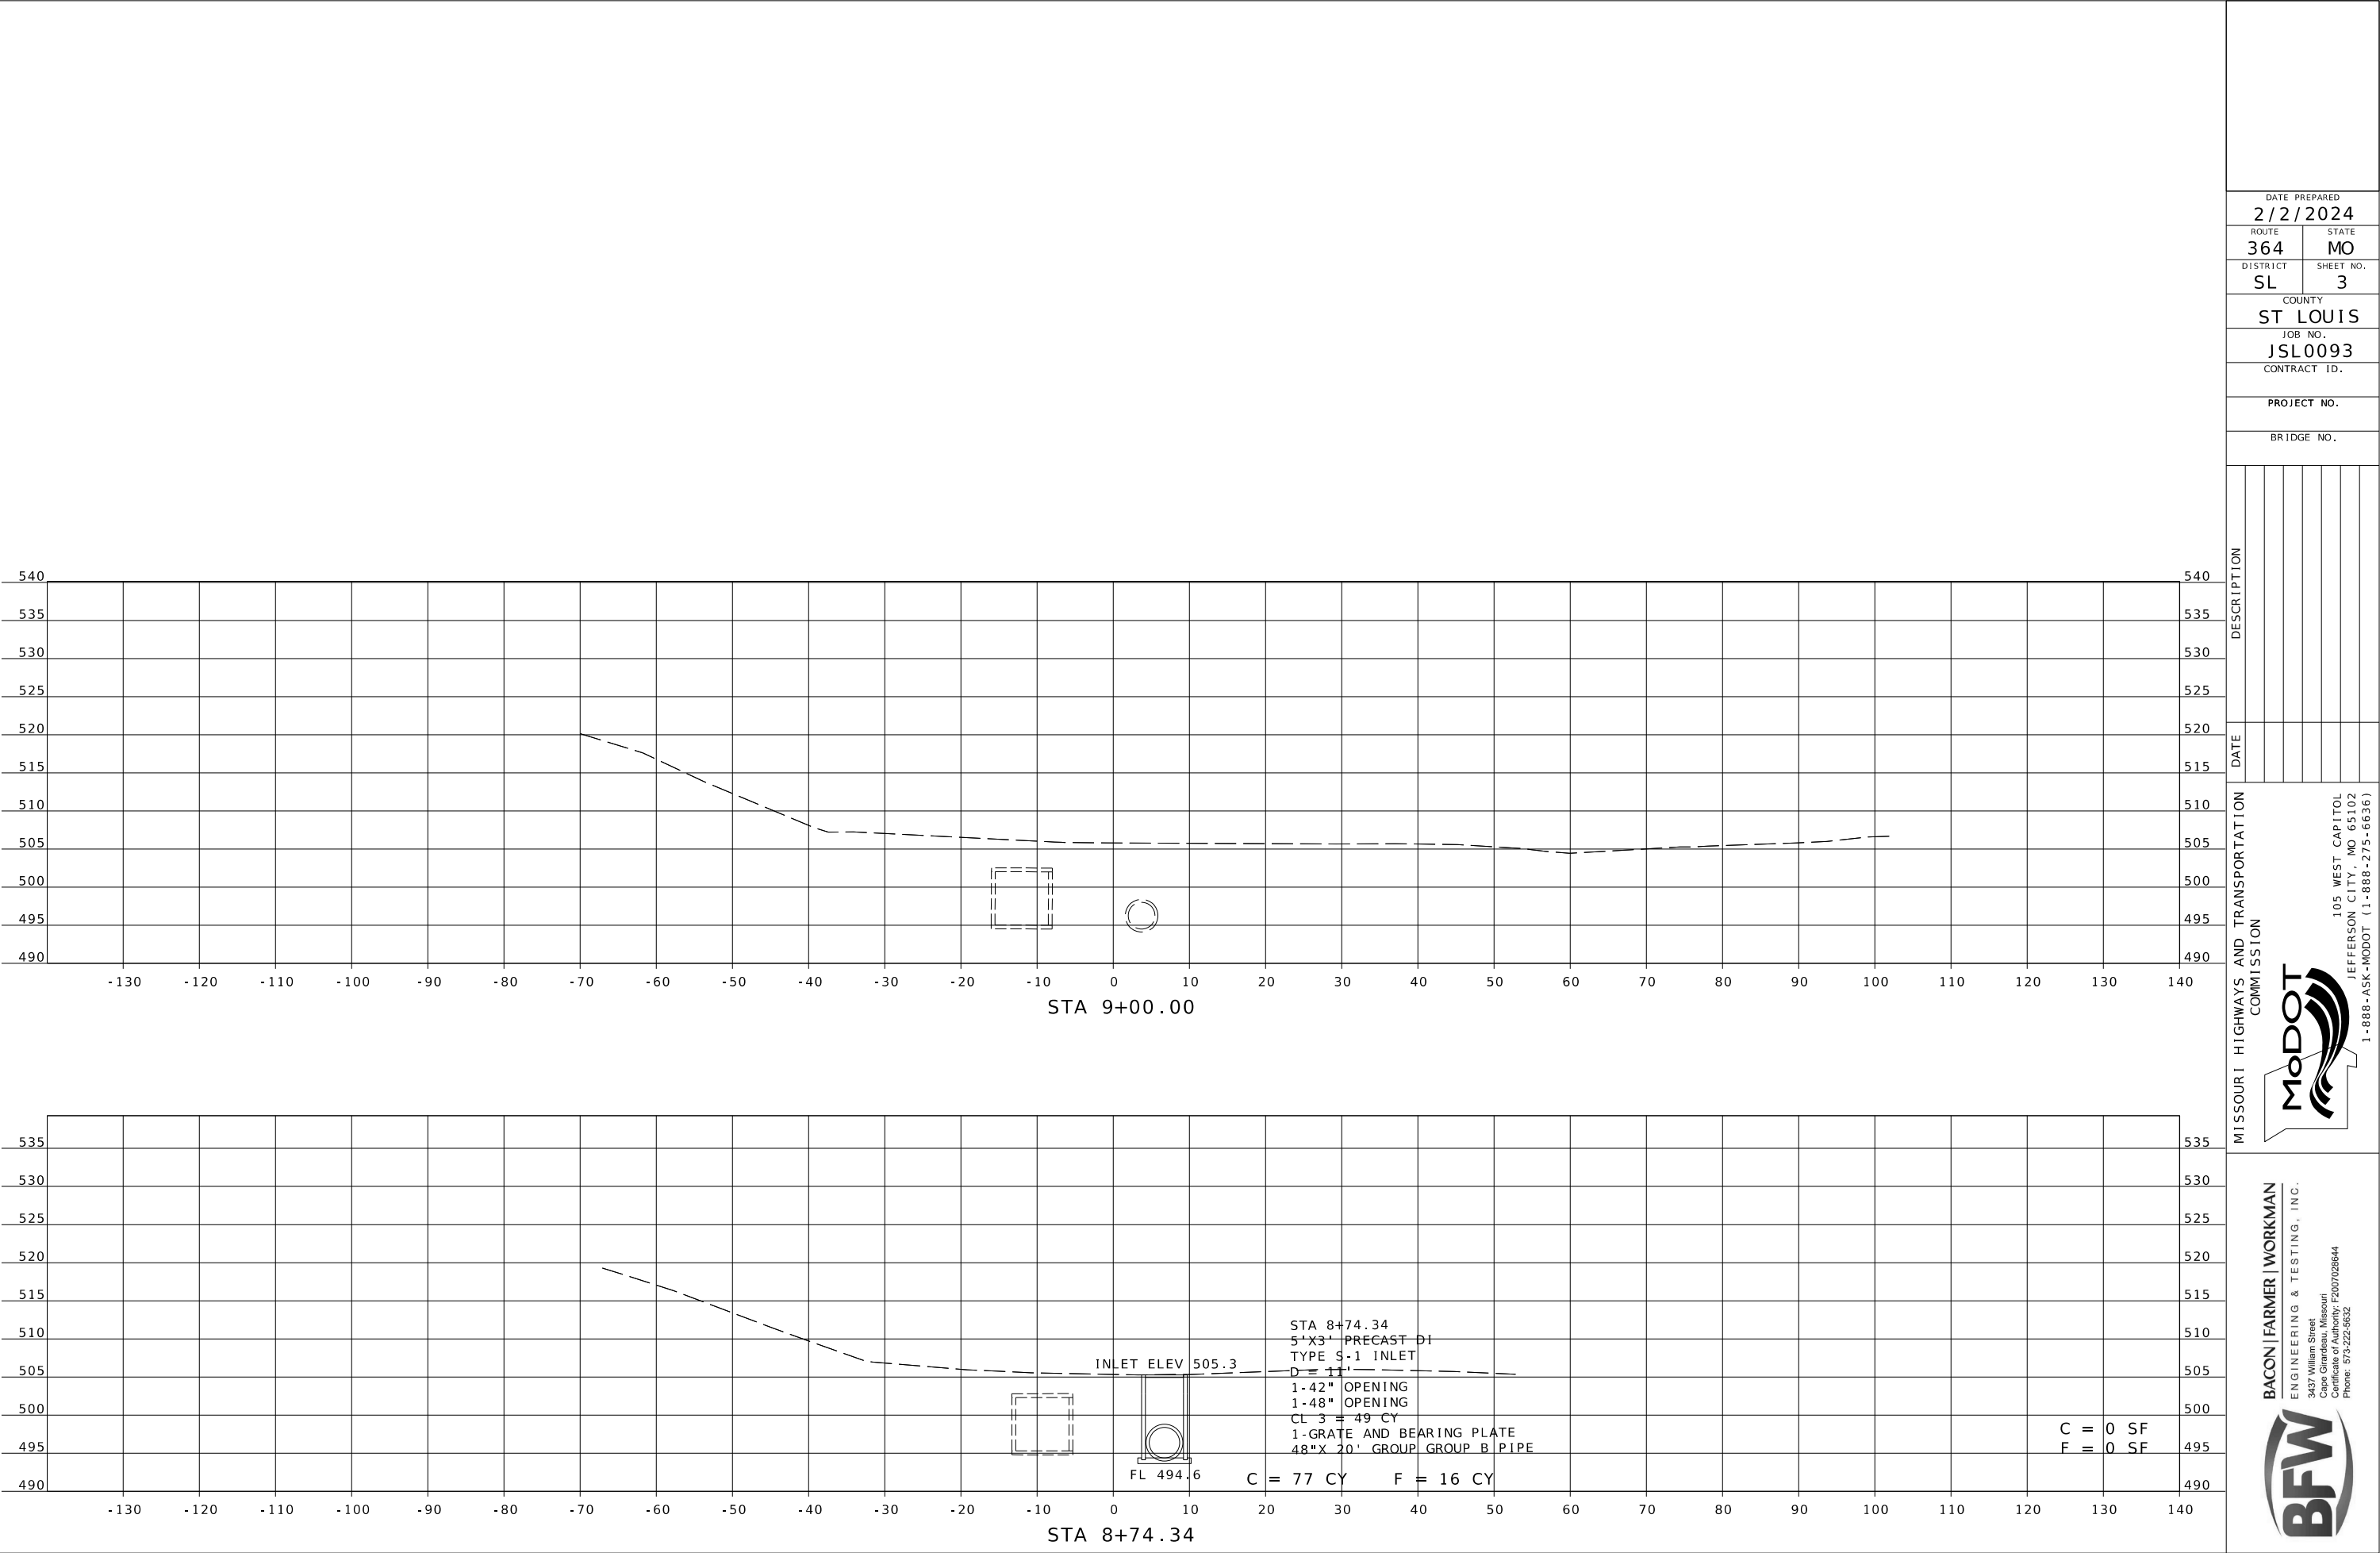

DATE PREPARED
2/2/2024

ROUTE
364

DISTRICT
SL

STATE
MO

SHEET NO.
3

COUNTY
ST LOUIS

JOB NO.
JSL0093

CONTRACT ID.

PROJECT NO.

BRIDGE NO.

DATE	DESCRIPTION

MISSOURI HIGHWAYS AND TRANSPORTATION COMMISSION

105 WEST CAPITOL
JEFFERSON CITY, MO 65102
1-888-ASK-MODOT (1-888-273-6636)

BACON | FARMER | WORKMAN
ENGINEERING & TESTING, INC.
3437 William Street
St. Louis, Missouri 63103
Certificate of Authority F200702644
Phone: 313-222-5832