






[illegible]

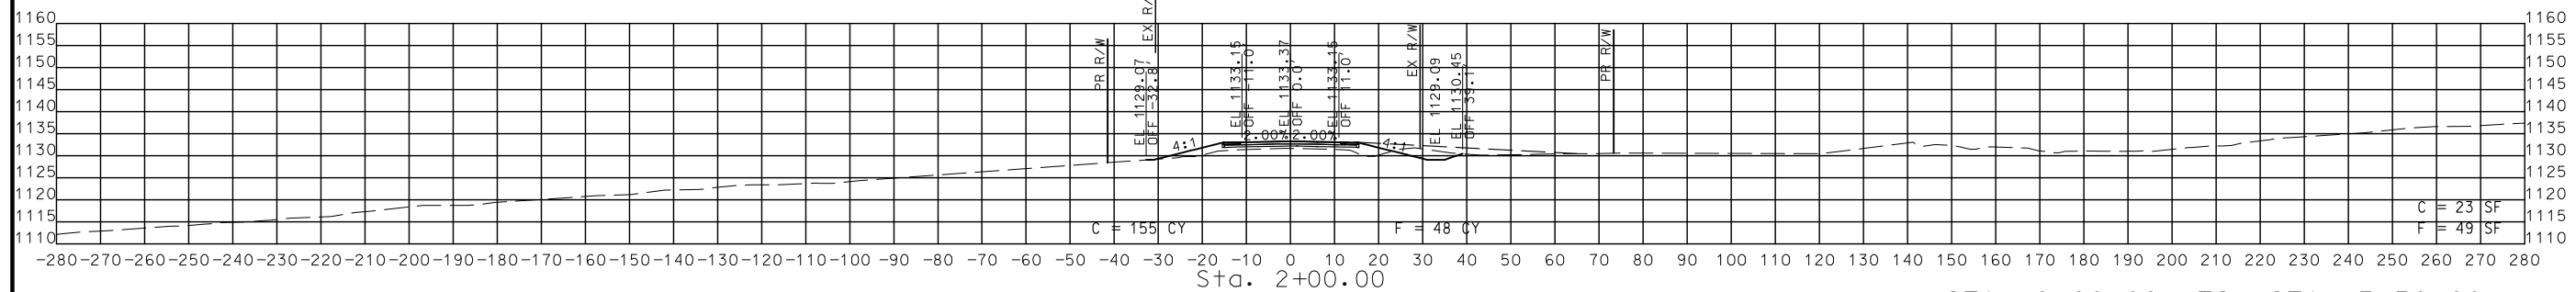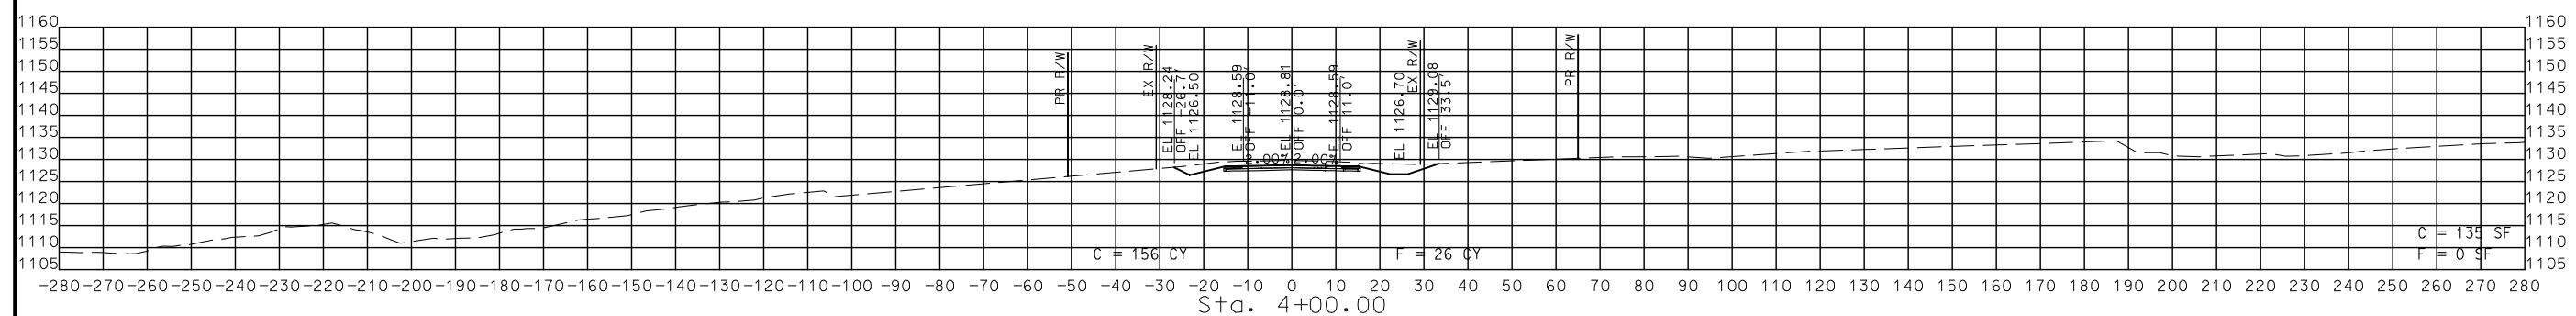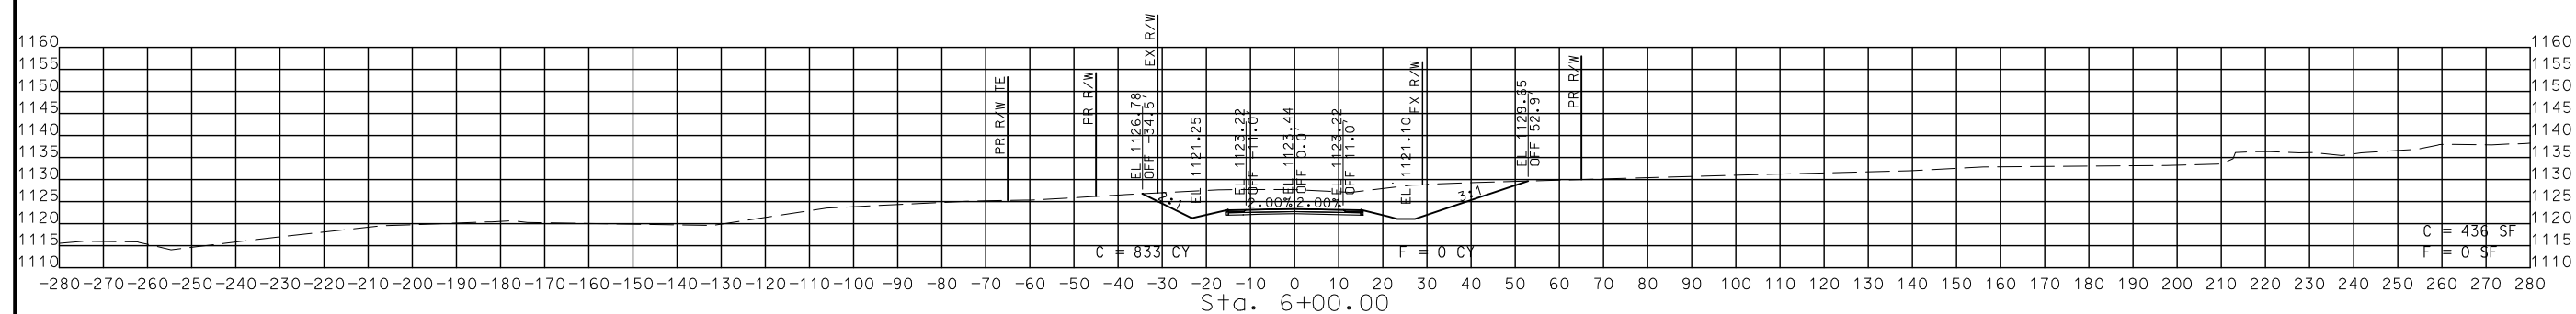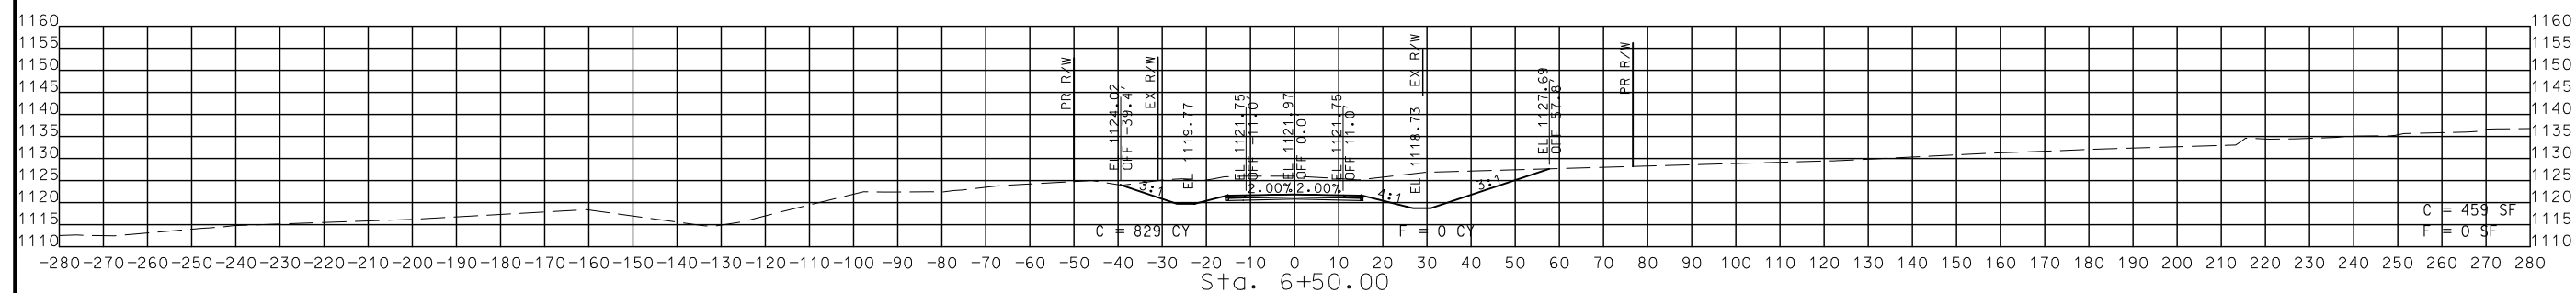

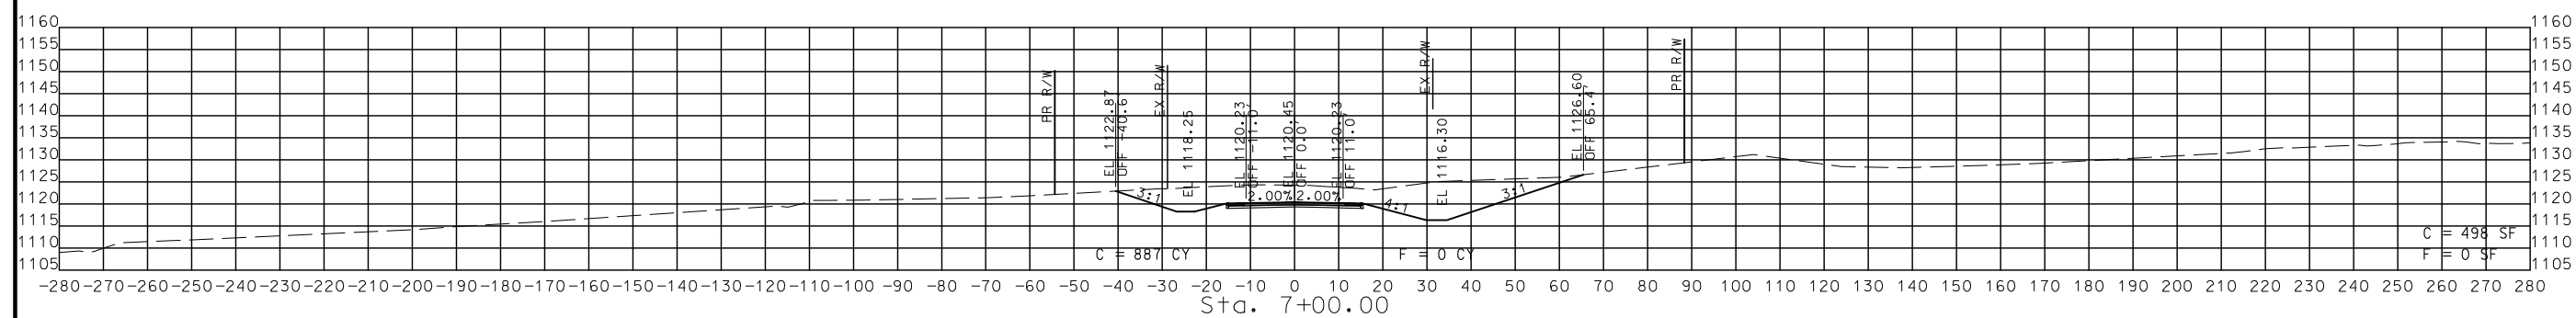

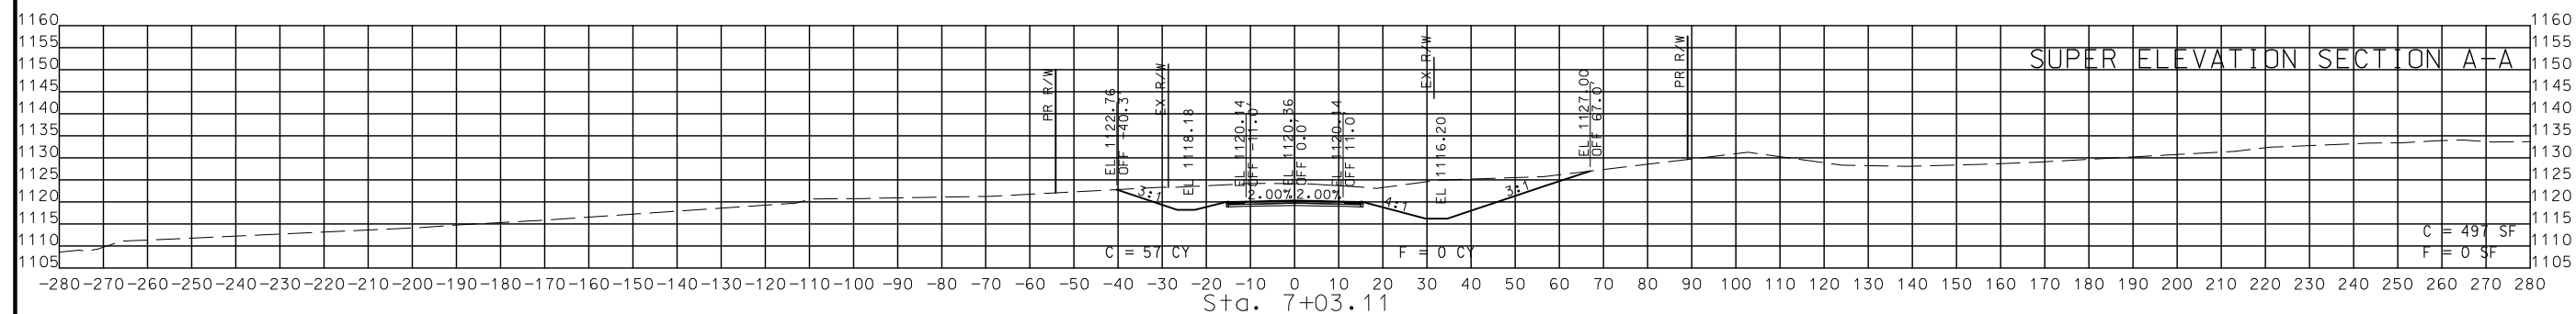

STA. 6+00.00 TO STA. 7+03.11

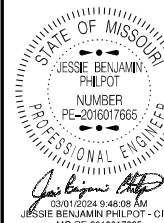

DATE PREPARED
2/8/2024

ROUTE 221	STATE MO
DISTRICT SE	SHEET NO. 4


COUNTY
ST. FRANCOIS/IRON

JOB NO.
J9S3610

CONTRACT ID.

PROJECT NO.





BRIDGE NO.

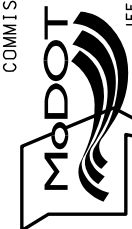[illegible]MISSOURI HIGHWAYS AND TRANSPORTATION
COMMISSION


105 WEST CAPITOL
JEFFERSON CITY, MO 65102
1-888-ASK-MODOT (1-888-275-6636)

SHEET 4 OF 26

IF A SEAL IS PRESENT ON THIS SHEET IT HAS BEEN ELECTRONICALLY SEALED AND DATED.

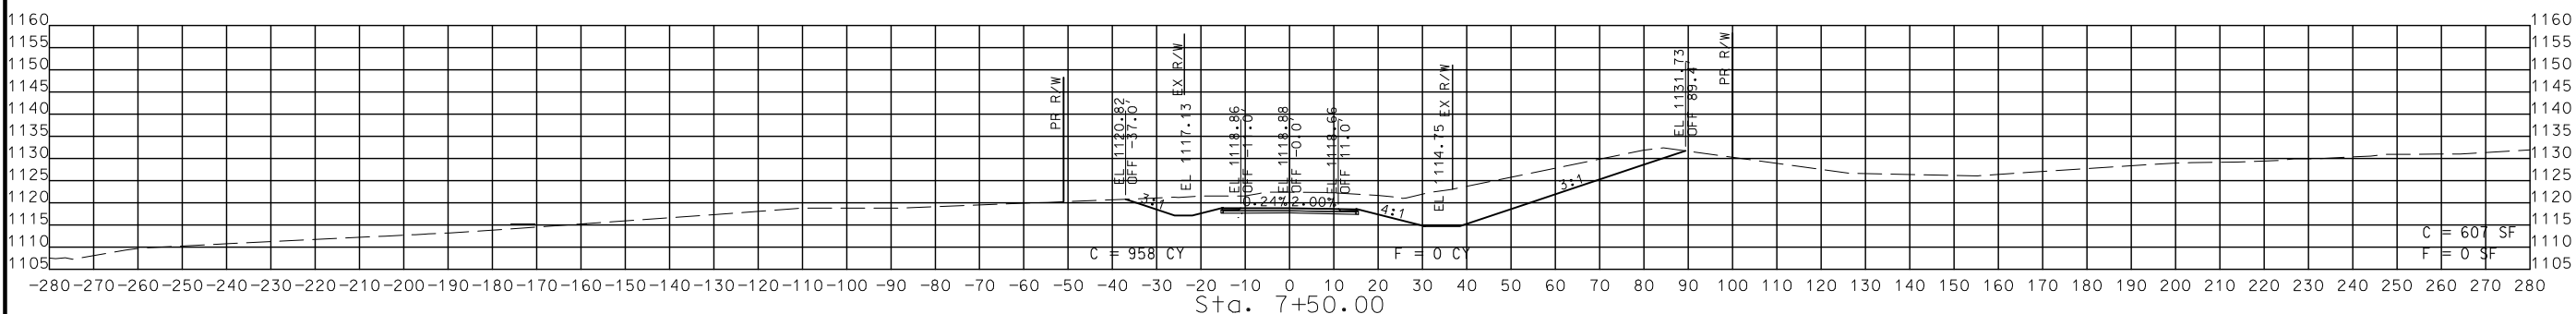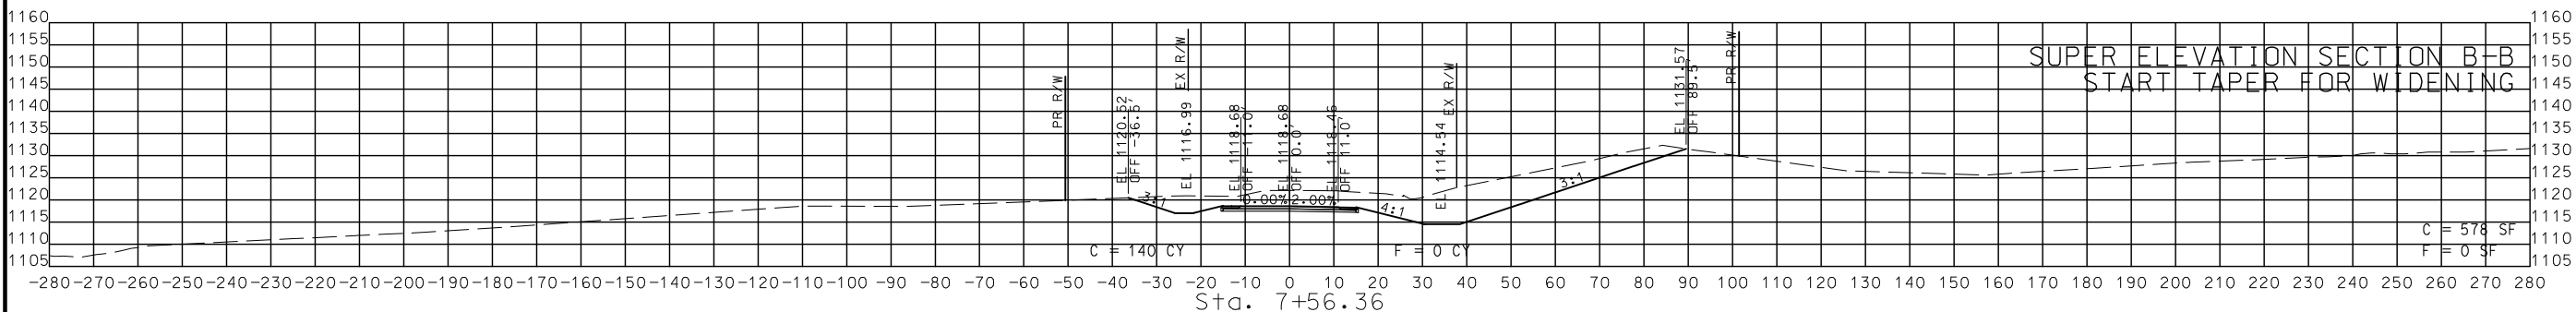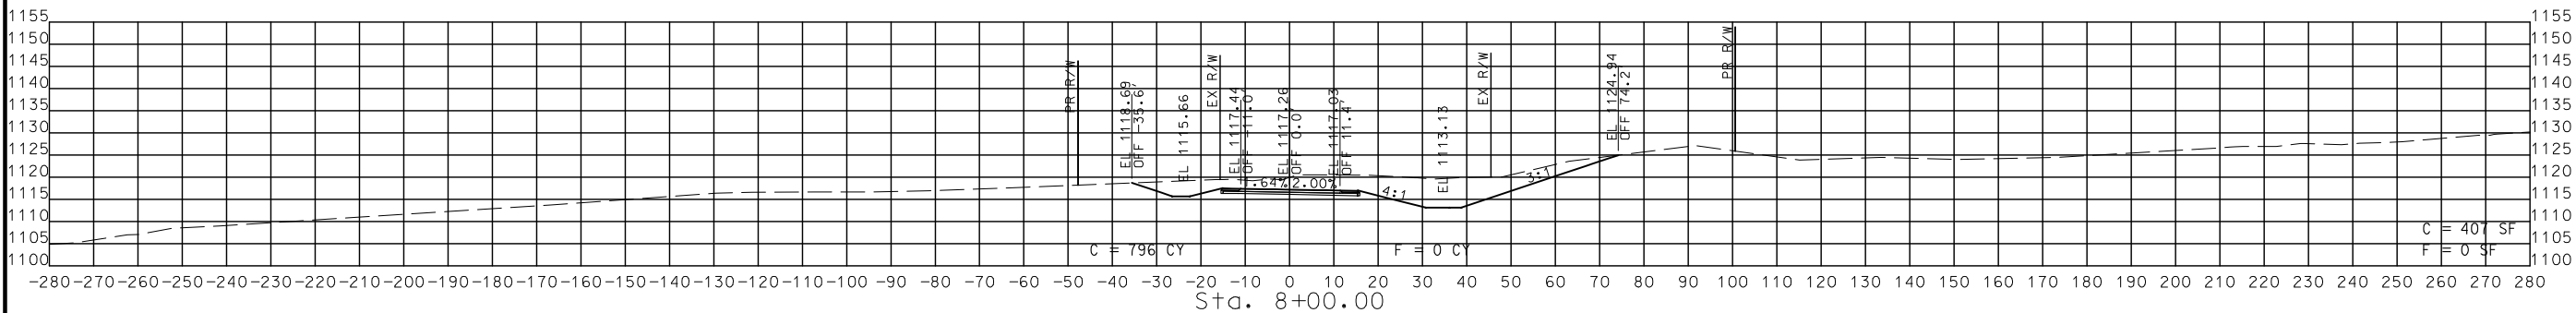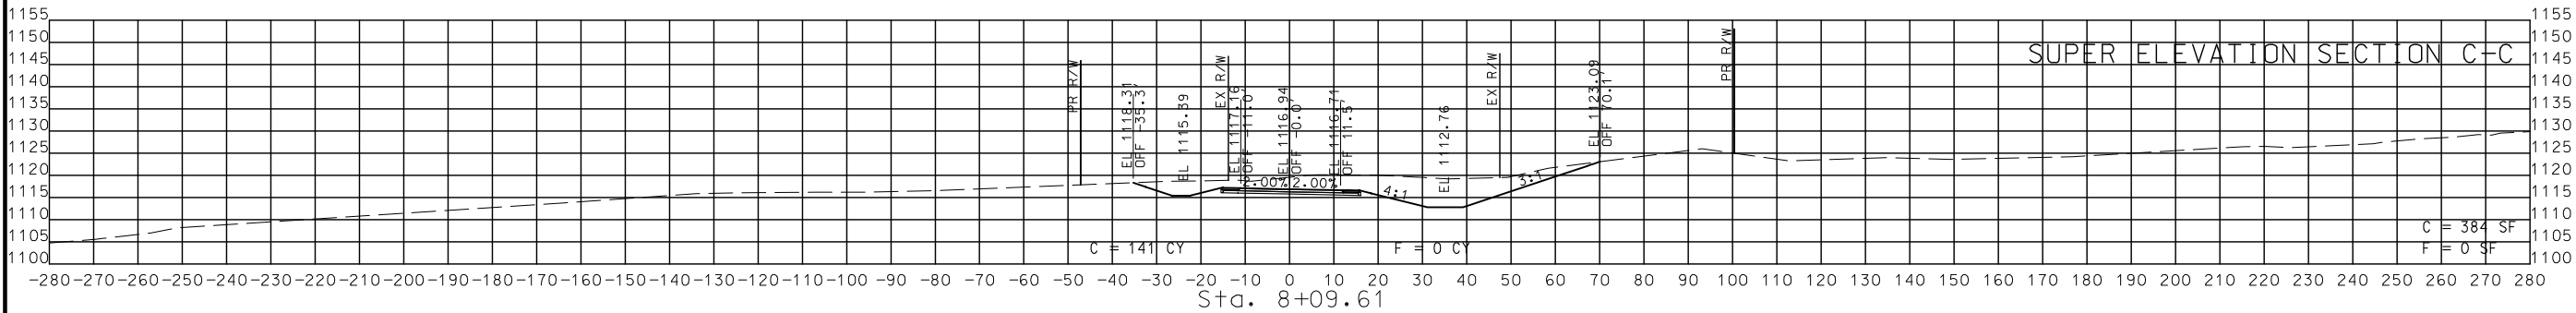

STA. 7+50.00 TO STA. 8+09.61

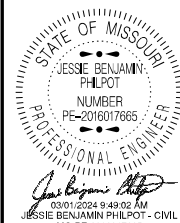

DATE PREPARED 2/8/2024	
ROUTE 221	STATE MO
DISTRICT SE	SHEET NO. 5
COUNTY ST. FRANCOIS/IRON	
JOB NO. J9S3610	
CONTRACT ID.	

PROJECT NO.
BRIDGE NO.





DATE	DESCRIPTION

MISSOURI HIGHWAYS AND TRANSPORTATION COMMISSION


MoDOT

105 WEST CAPITOL
JEFFERSON CITY, MO 65102
1-888-ASK-MODOT (1-888-275-6636)

IF A SEAL IS PRESENT ON THIS SHEET IT HAS BEEN ELECTRONICALLY SEALED AND DATED.

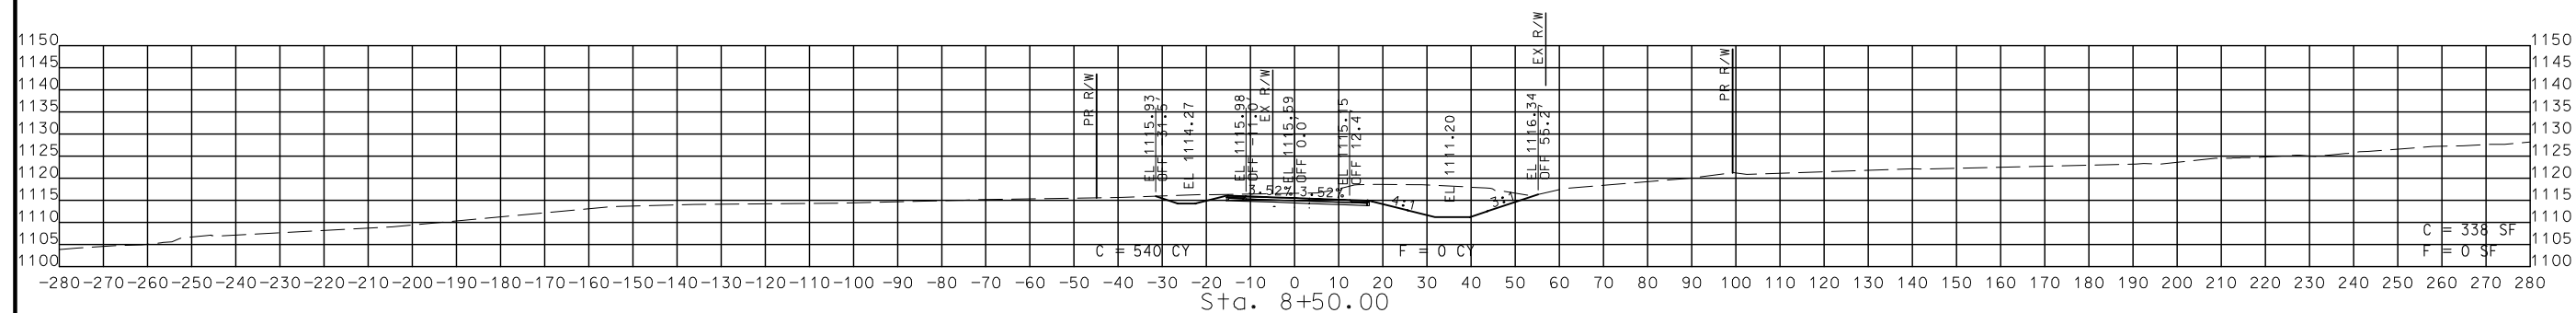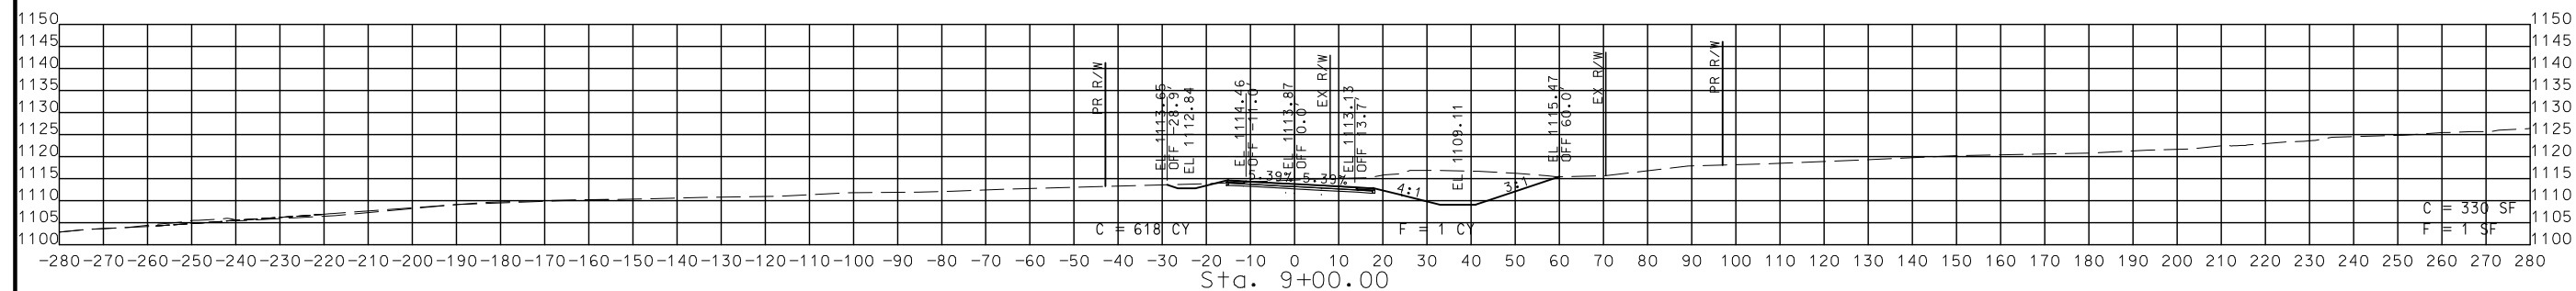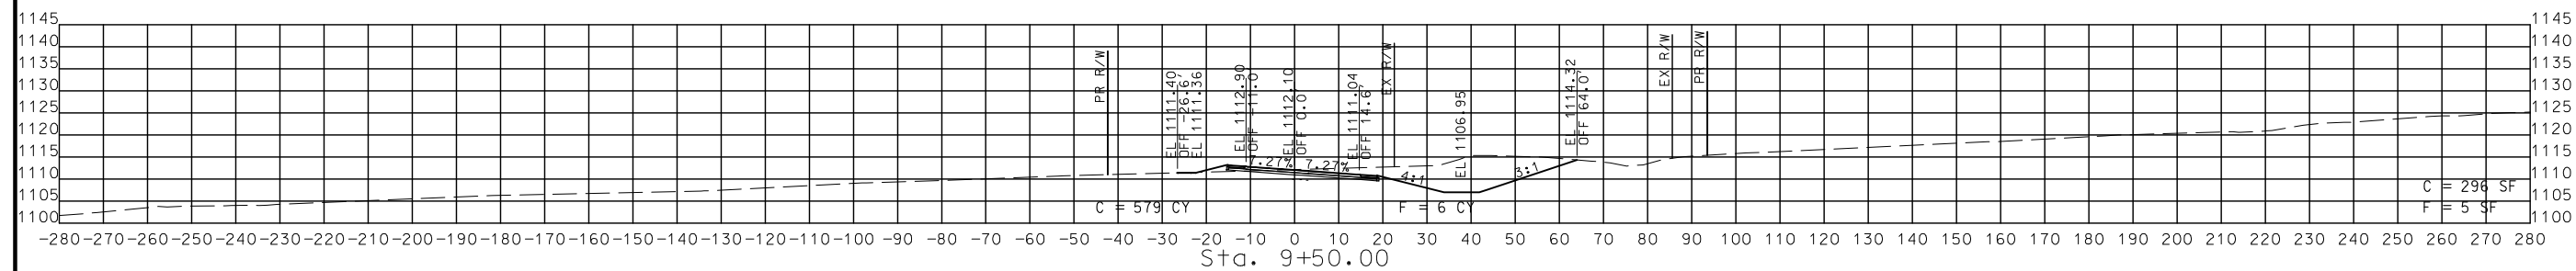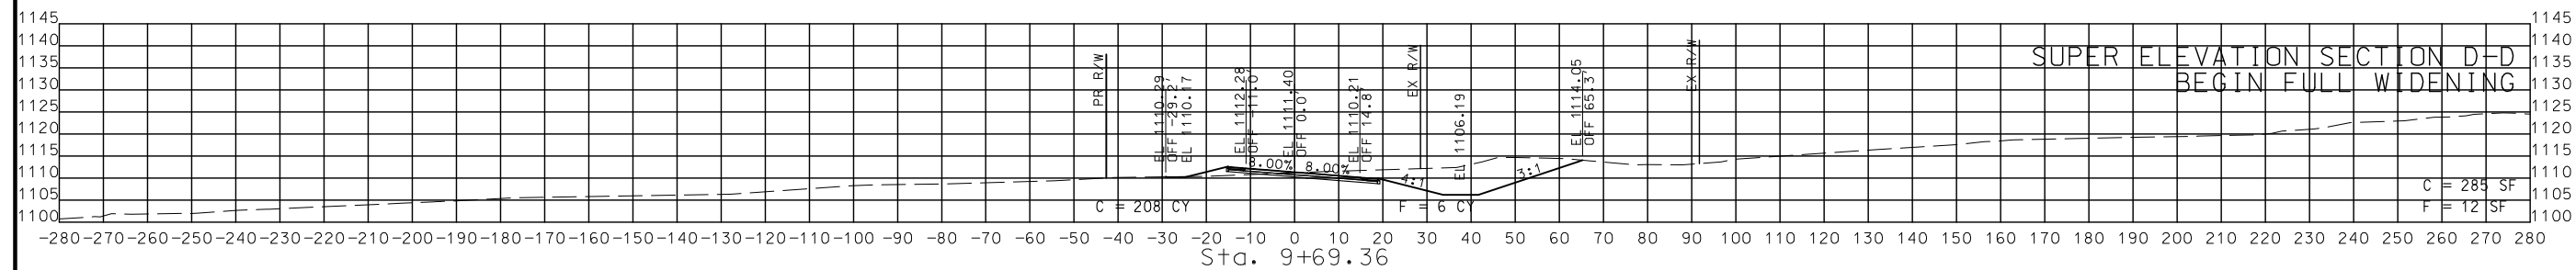

STA. 8+50.00 TO STA. 9+69.36

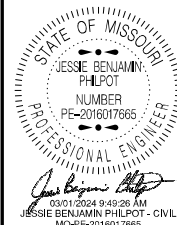

DATE PREPARED
2/8/2024

ROUTE 221	STATE MO
DISTRICT SE	SHEET NO. 6

COUNTY
ST. FRANCOIS/IRON

JOB NO.

J9S3610

CONTRACT ID.

PROJECT NO.





BRIDGE NO.

[illegible]MISSOURI HIGHWAYS AND TRANSPORTATION
COMMISSION


105 WEST CAPITOL
JEFFERSON CITY, MO 65102
1-888-ASK-MODOT (1-888-275-6636)

SHEET 6 OF 26

IF A SEAL IS PRESENT ON THIS SHEET IT HAS BEEN ELECTRONICALLY SEALED AND DATED.

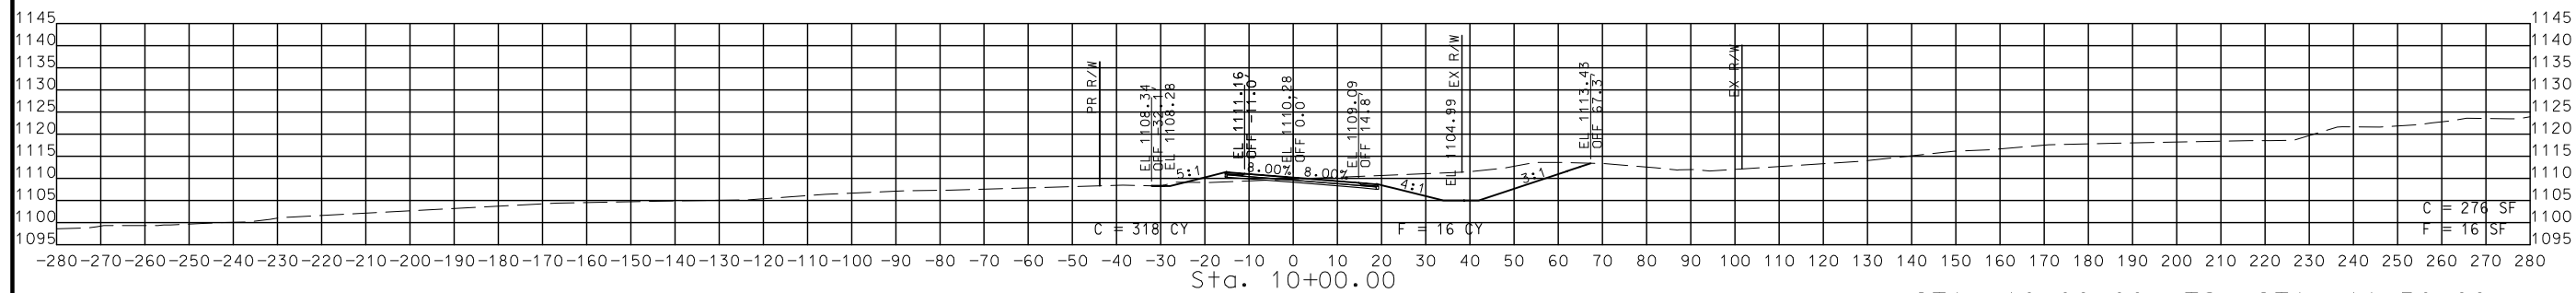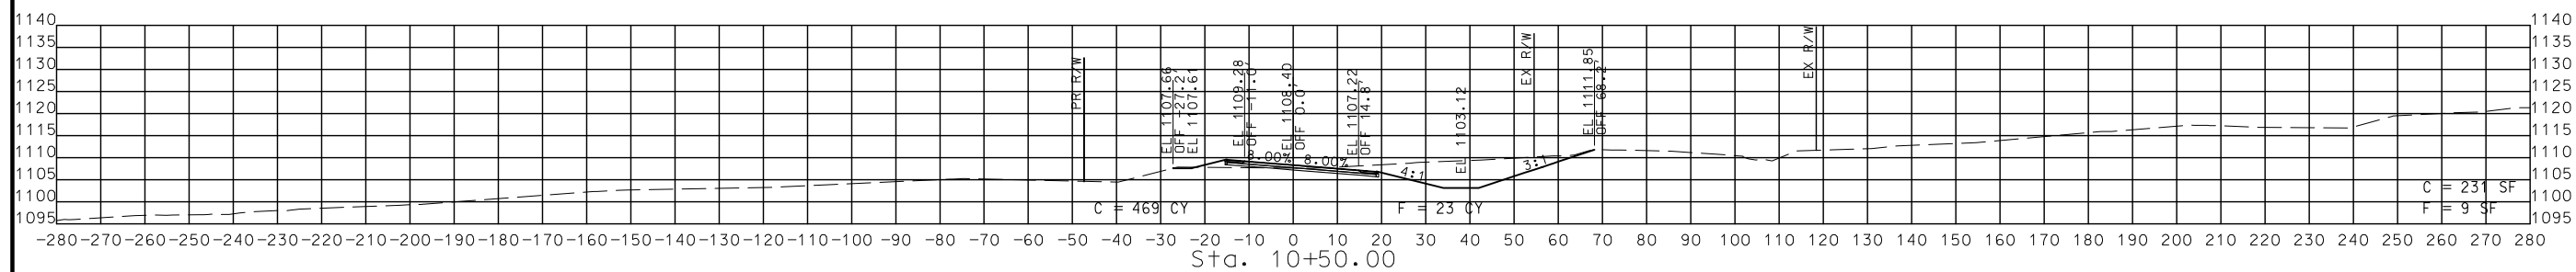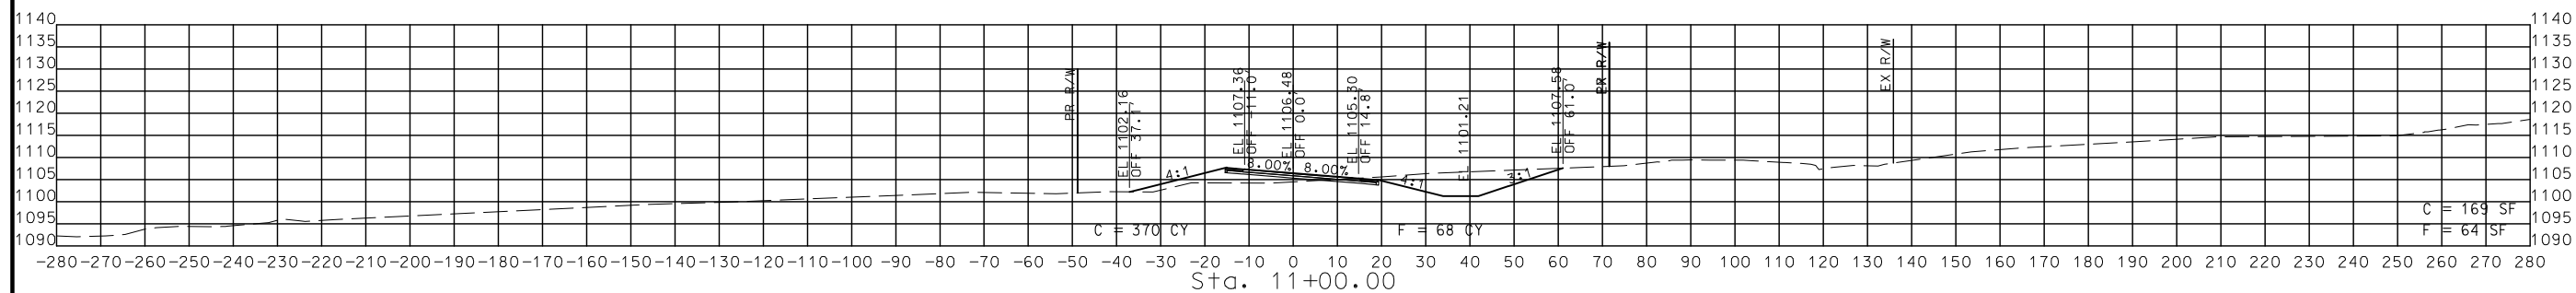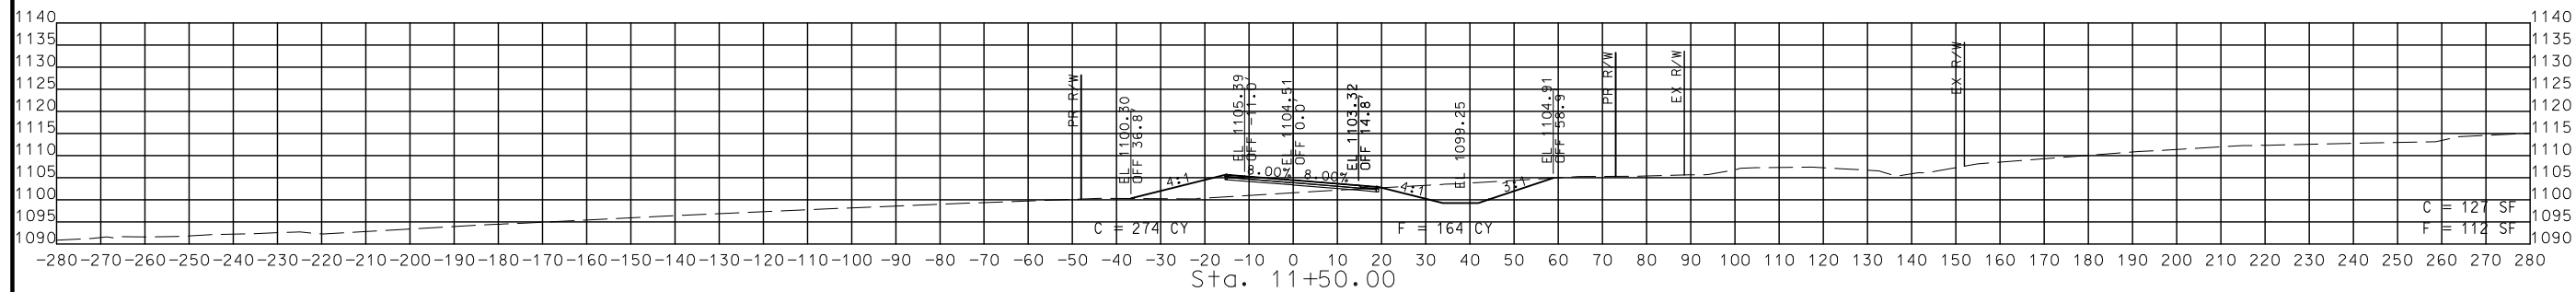

STA. 10+00.00 TO STA. 11+50.00

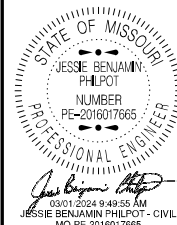

DATE PREPARED
2/8/2024

ROUTE 221	STATE MO
DISTRICT SE	SHEET NO. 7

COUNTY
ST. FRANCOIS/IRON

JOB NO.

J9S3610





CONTRACT ID.

PROJECT NO.


BRIDGE NO.

[illegible]MISSOURI HIGHWAYS AND TRANSPORTATION
COMMISSION

105 WEST CAPITOL
JEFFERSON CITY, MO 65102
1-888-ASK-MODOT (1-888-275-6636)

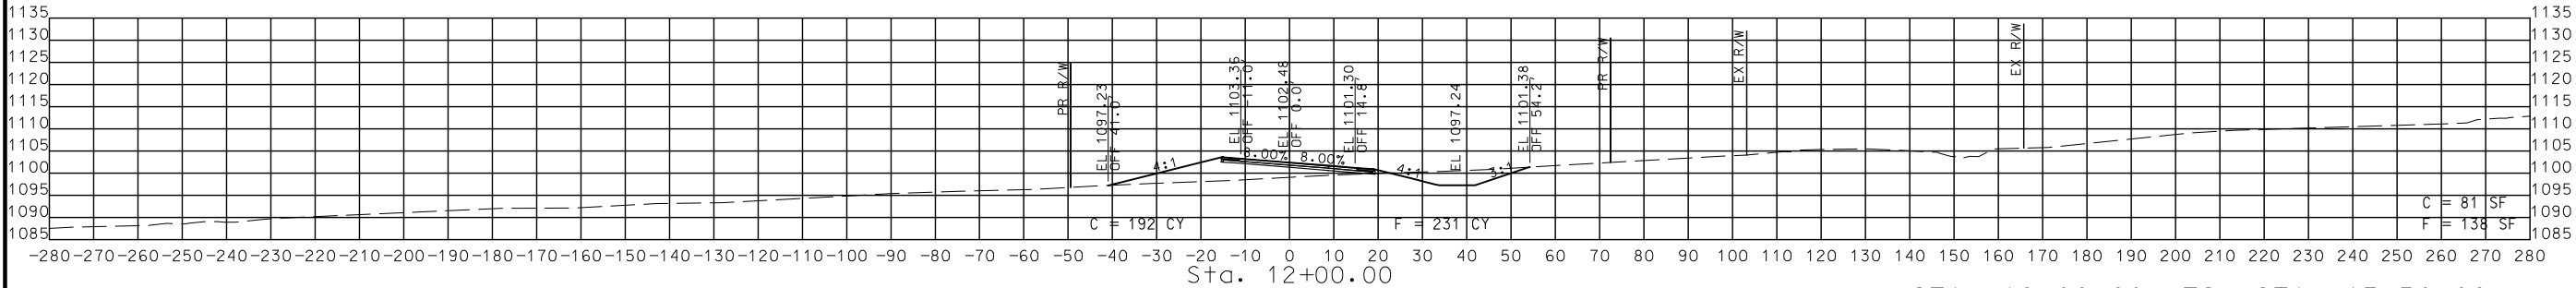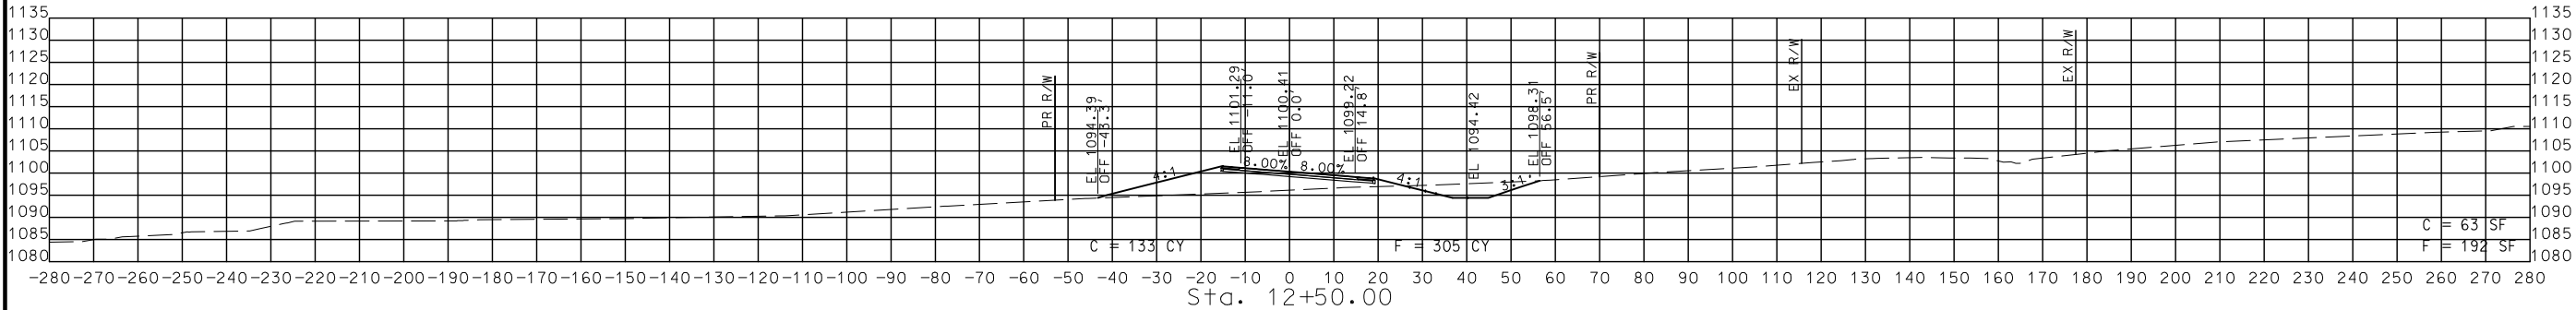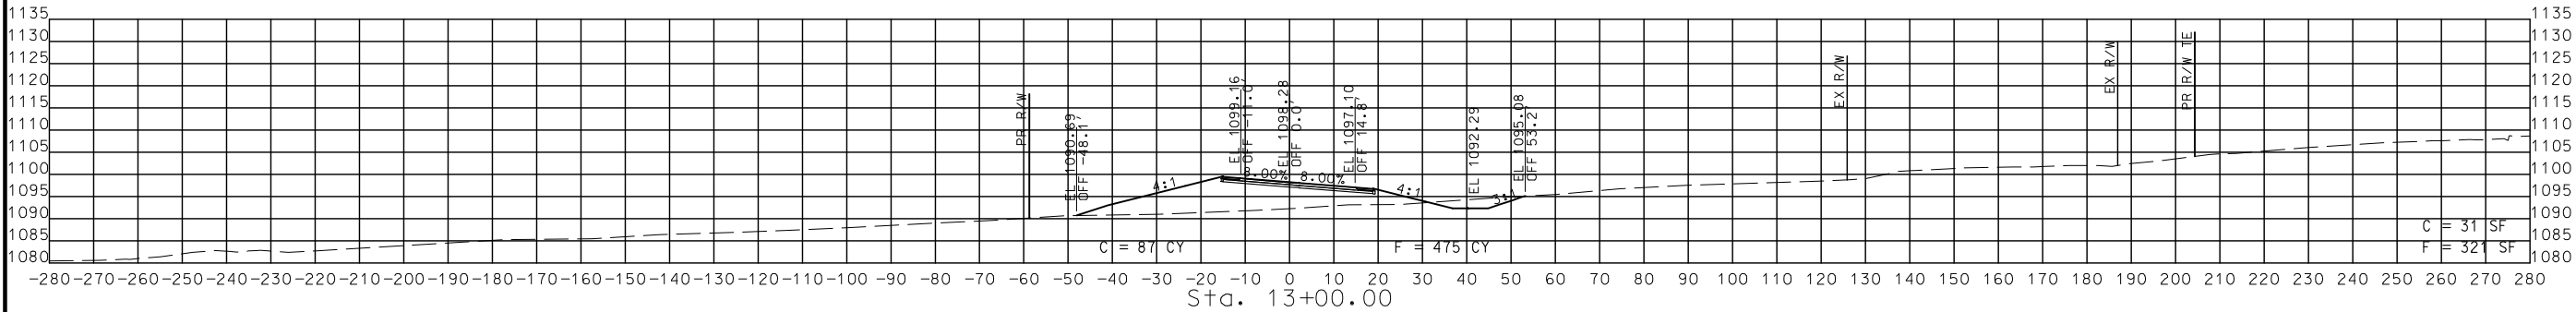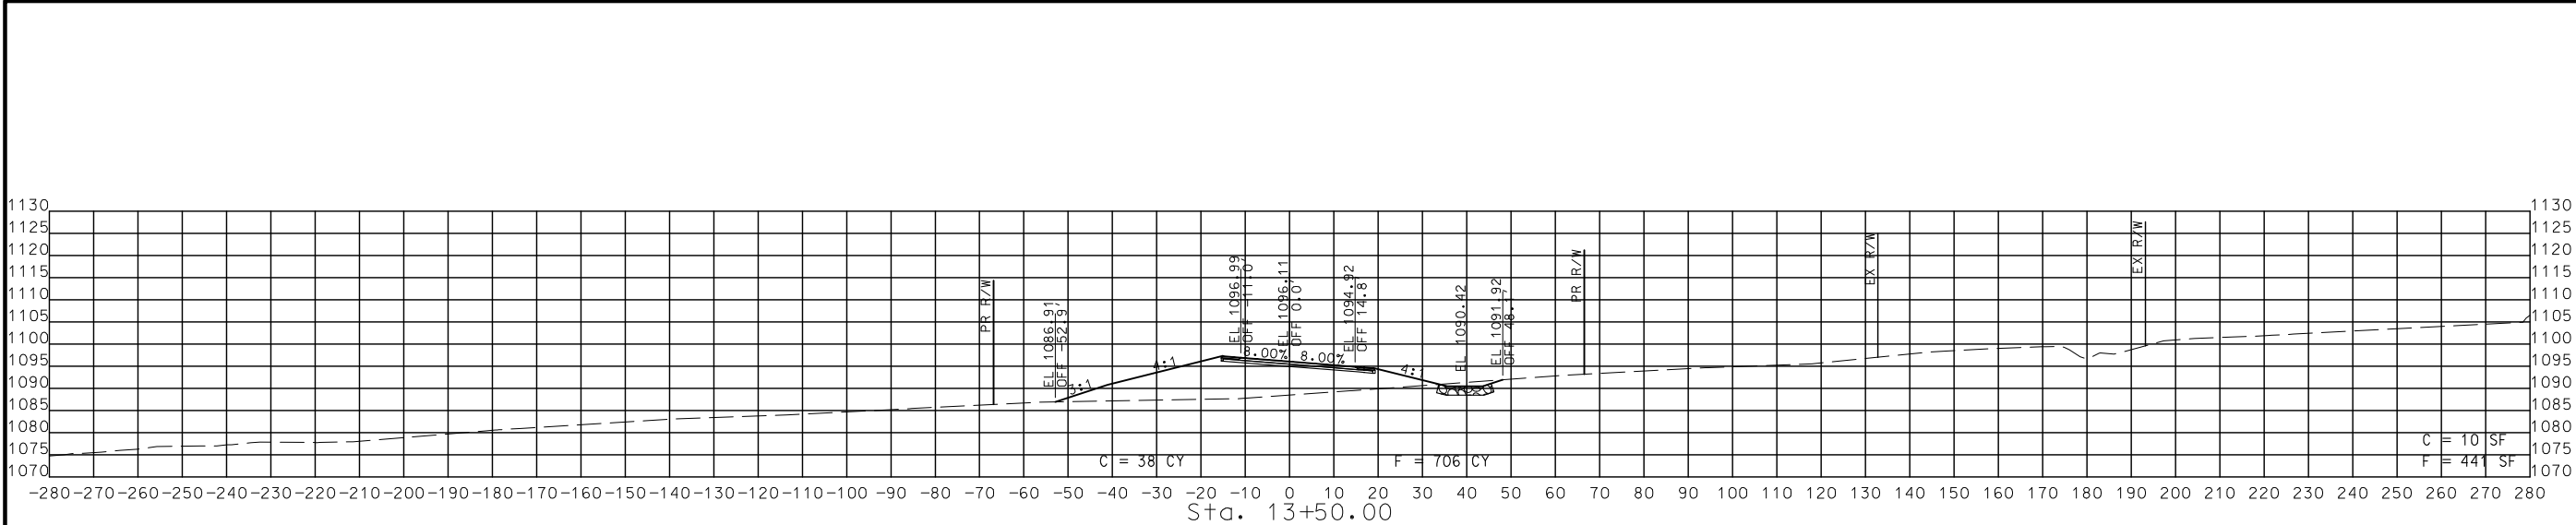

STA. 12+00.00 TO STA. 13+50.00

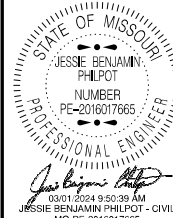

DATE PREPARED
2/8/2024

ROUTE 221
DISTRICT SE

STATE MO
SHEET NO. 8

COUNTY
ST. FRANCOIS/IRON

JOB NO.
J9S3610

CONTRACT ID.

PROJECT NO.




BRIDGE NO.

DATE	DESCRIPTION


MISSOURI HIGHWAYS AND TRANSPORTATION COMMISSION

MoDOT

105 WEST CAPITOL
JEFFERSON CITY, MO 65102
1-888-ASK-MODOT (1-888-275-6636)

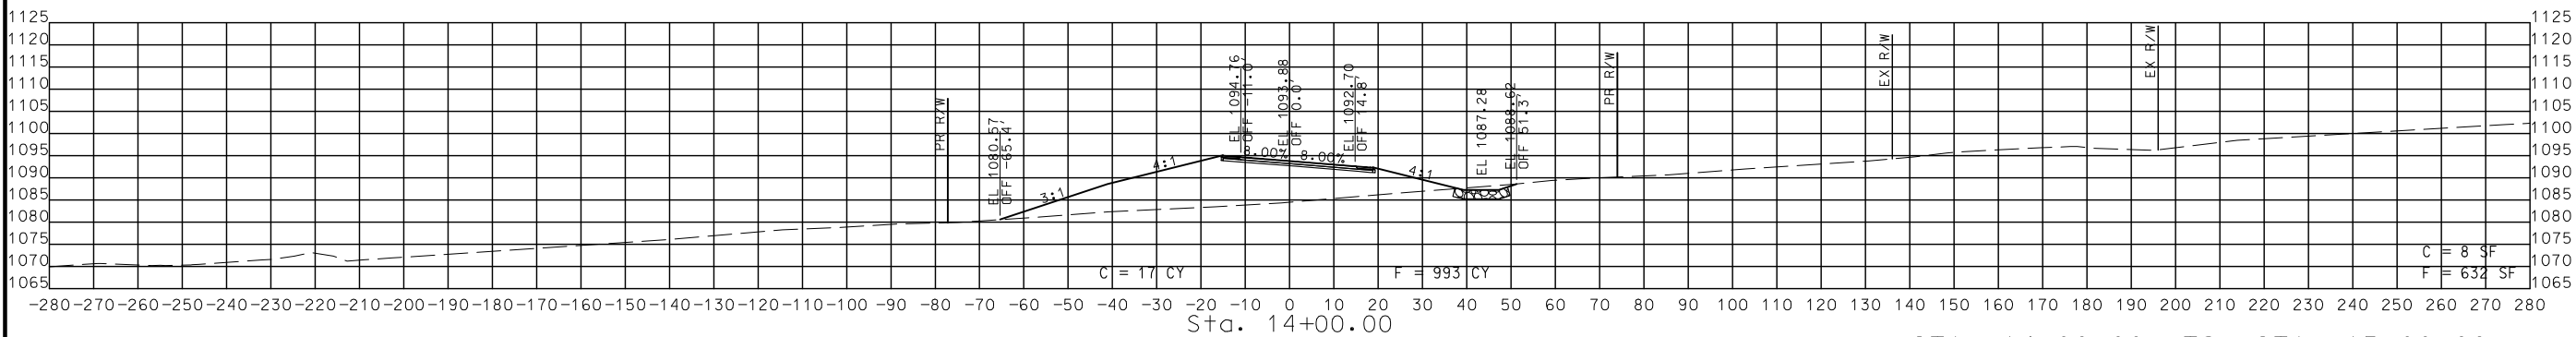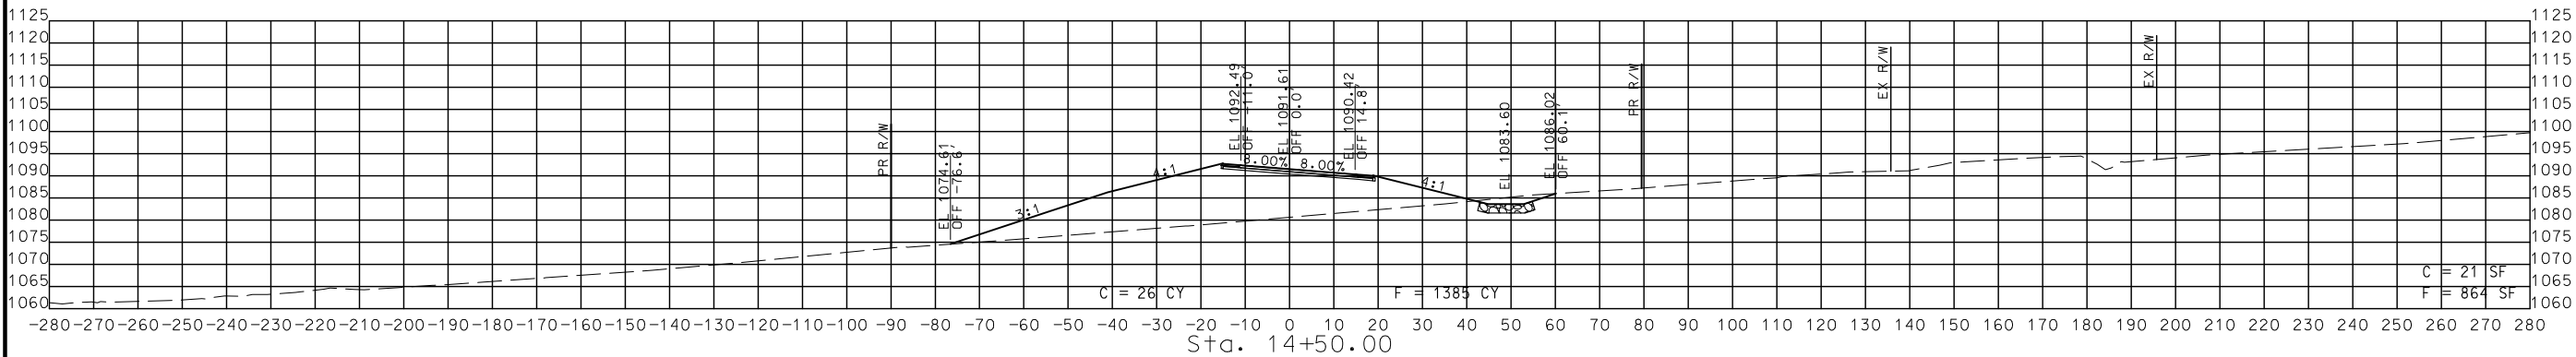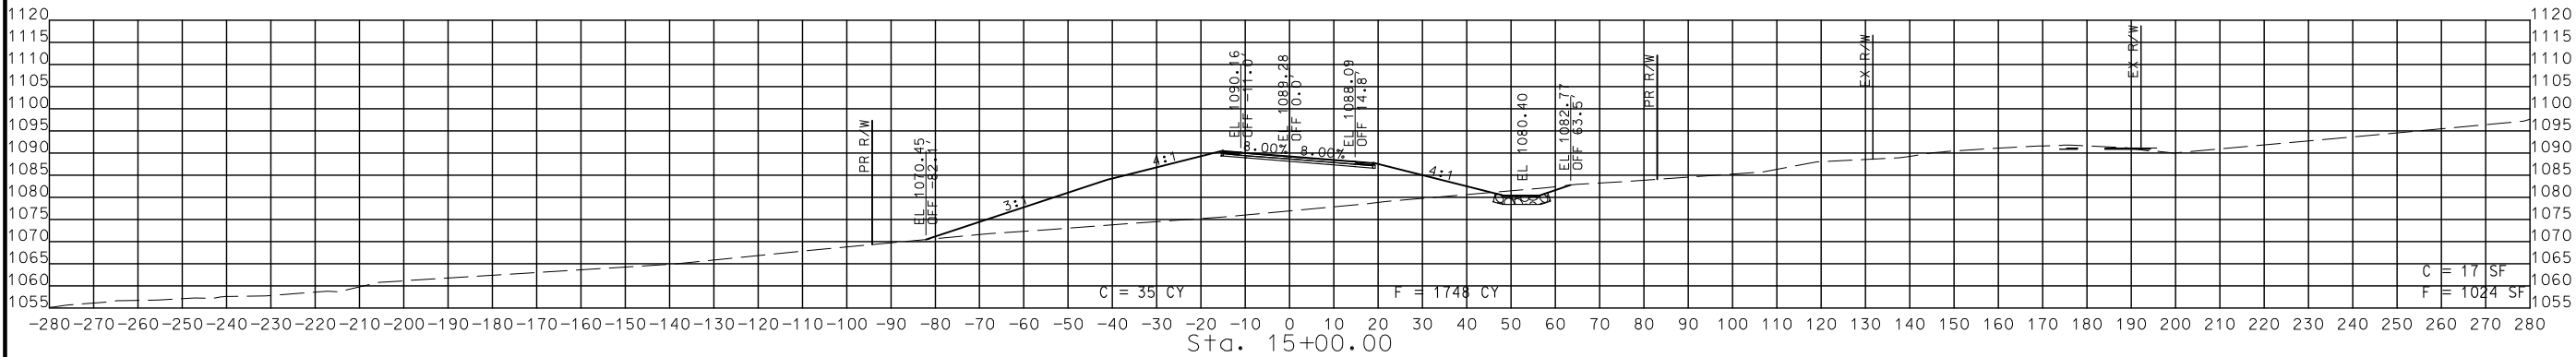

STA. 14+00.00 TO STA. 15+00.00

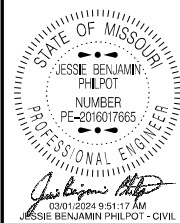

DATE PREPARED
2/8/2024

ROUTE 221
DISTRICT SE
STATE MO
SHEET NO. 9

COUNTY
ST. FRANCOIS/IRON

JOB NO.
J9S3610

CONTRACT ID.

PROJECT NO.




BRIDGE NO.

DATE	DESCRIPTION


MISSOURI HIGHWAYS AND TRANSPORTATION COMMISSION

105 WEST CAPITOL
JEFFERSON CITY, MO 65102
1-888-ASK-MODOT (1-888-275-6636)

IF A SEAL IS PRESENT ON THIS SHEET IT HAS BEEN ELECTRONICALLY SEALED AND DATED.

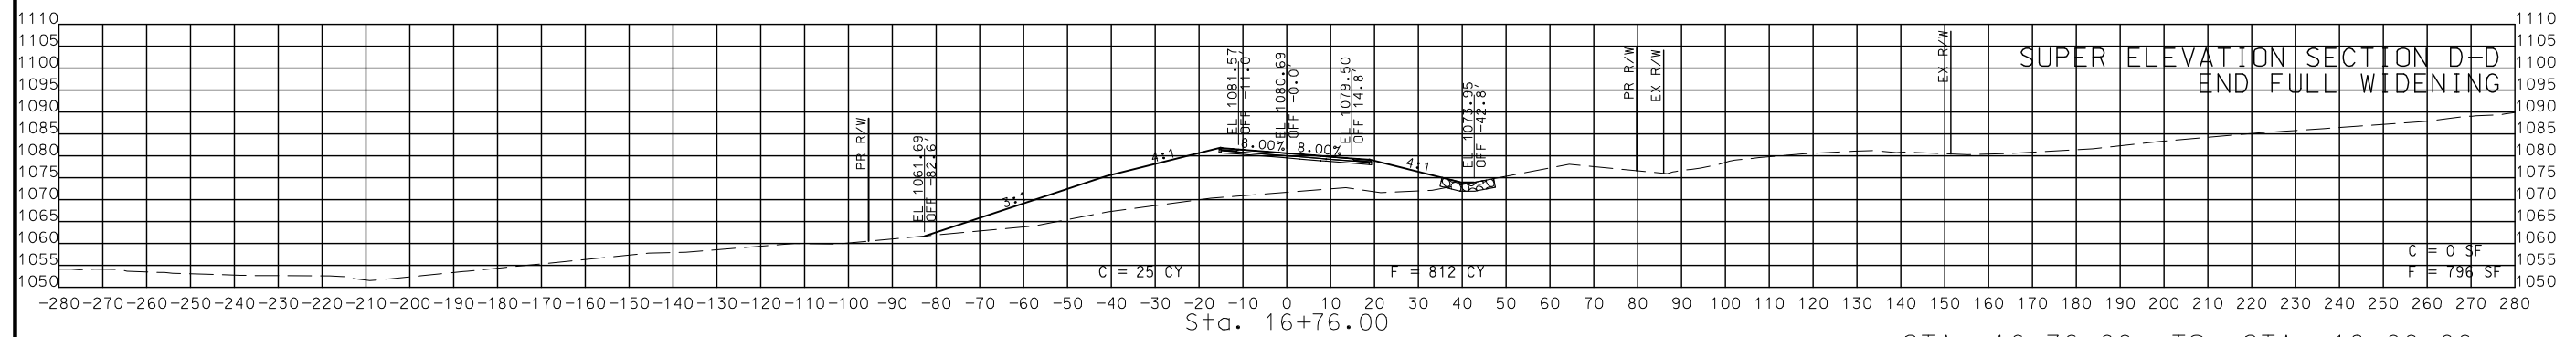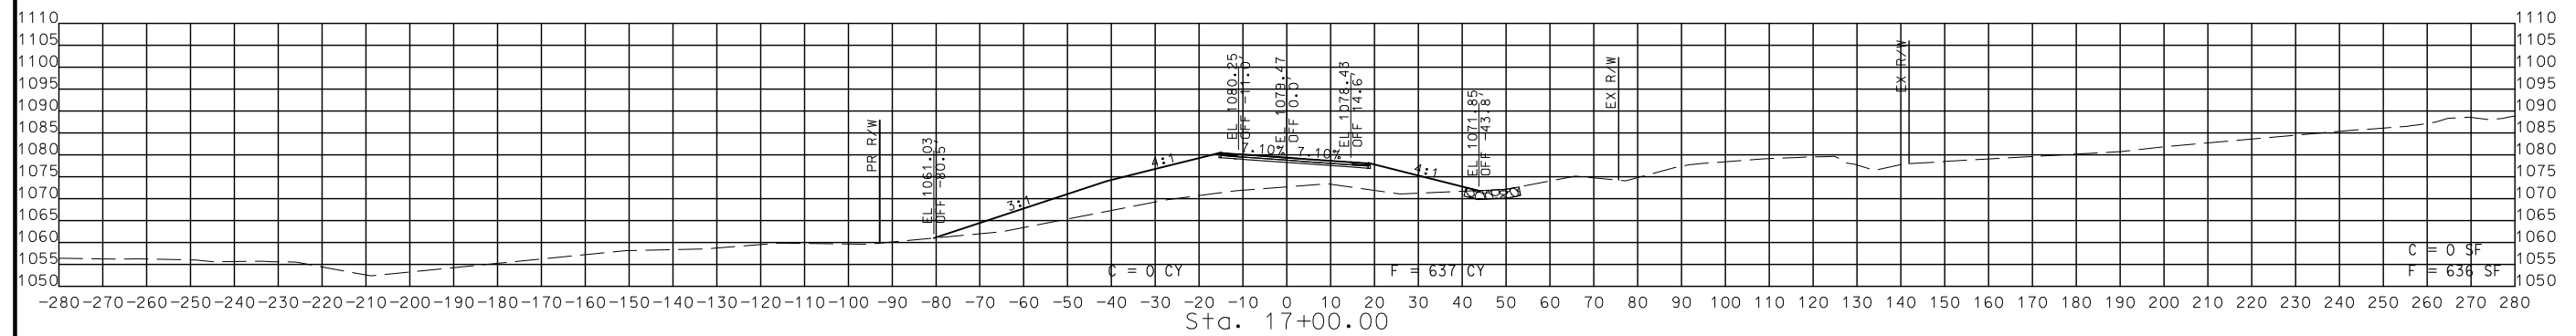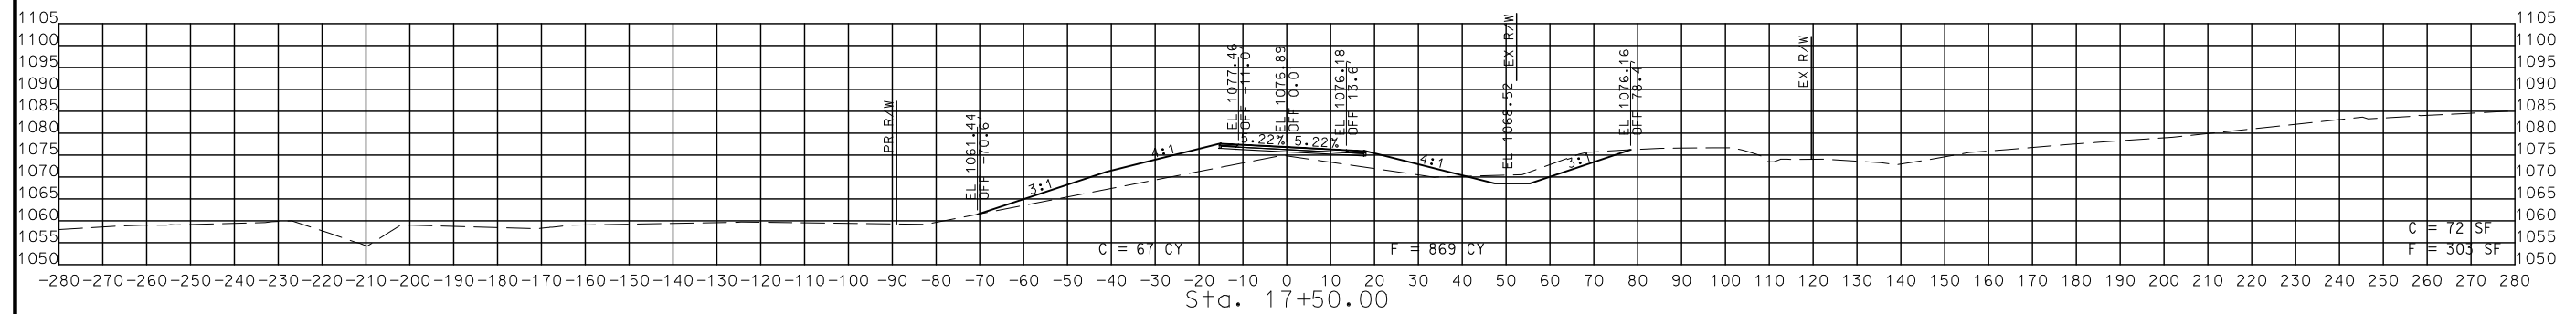

STA. 16+76.00 TO STA. 18+00.00




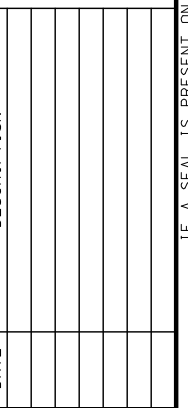


MISSOURI DEPARTMENT OF TRANSPORTATION
COMMISSION


105 WEST CAPITAL
JEFFERSON CITY, MO 65102
1-888-ASK-MODOT (1-888-275-6636)

0
1
5
2
-
1
1
-
5

IF A SEAL IS PRESENT ON THIS SHEET IT HAS BEEN ELECTRONICALLY SEALED AND DATED.

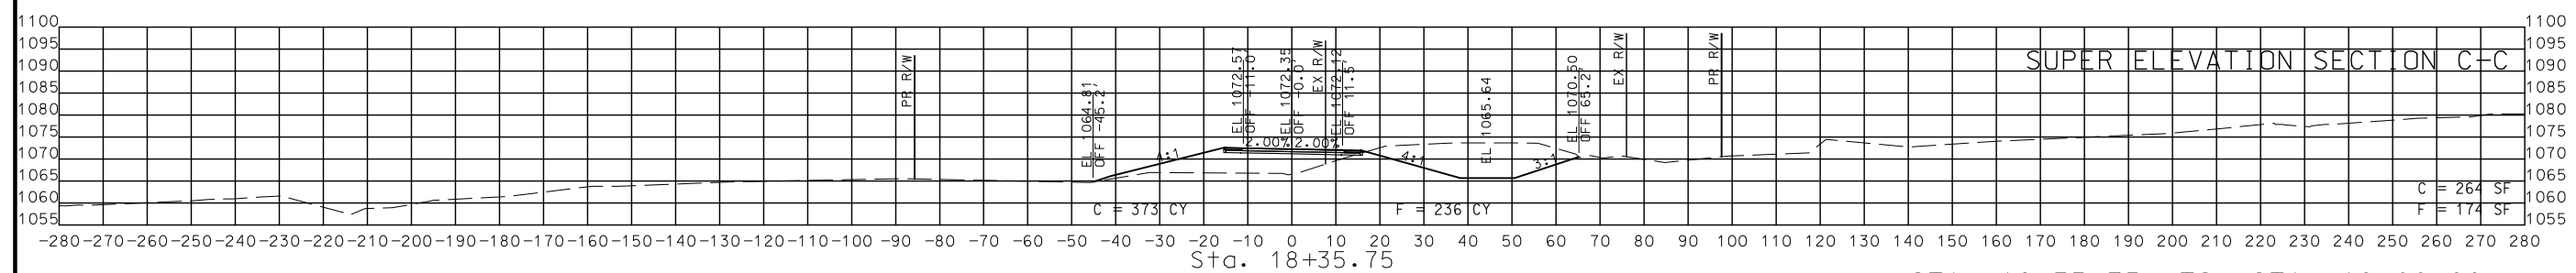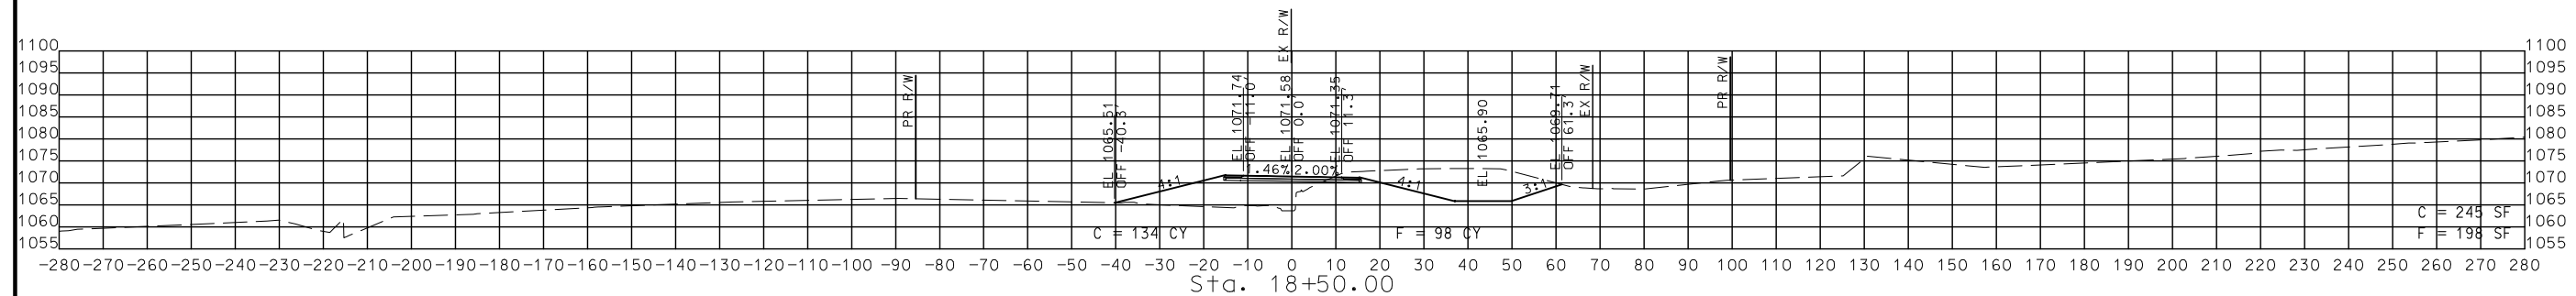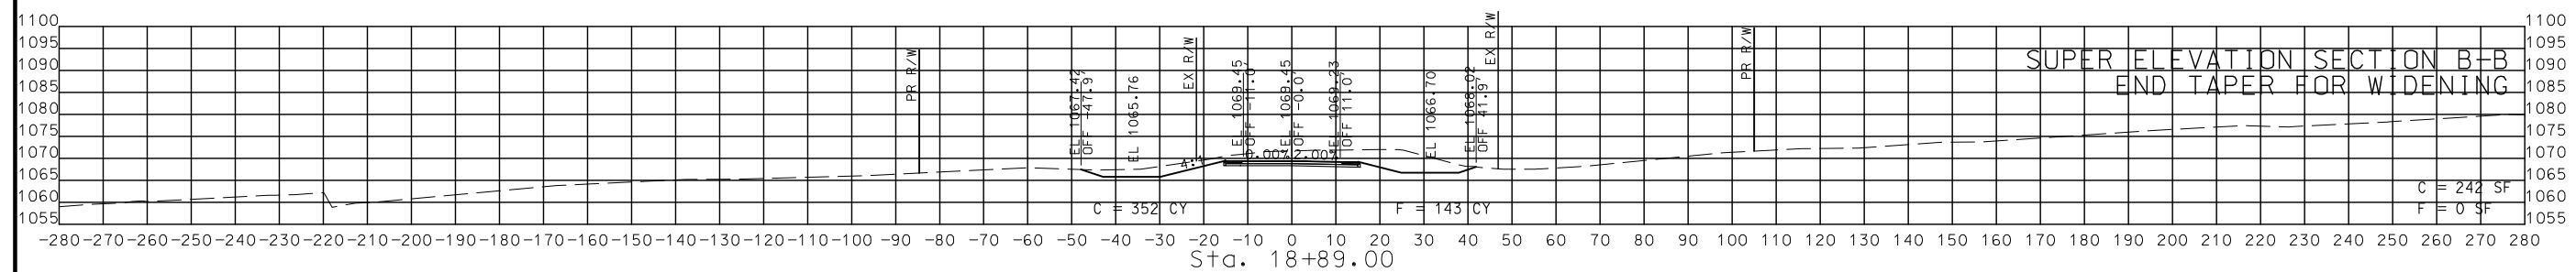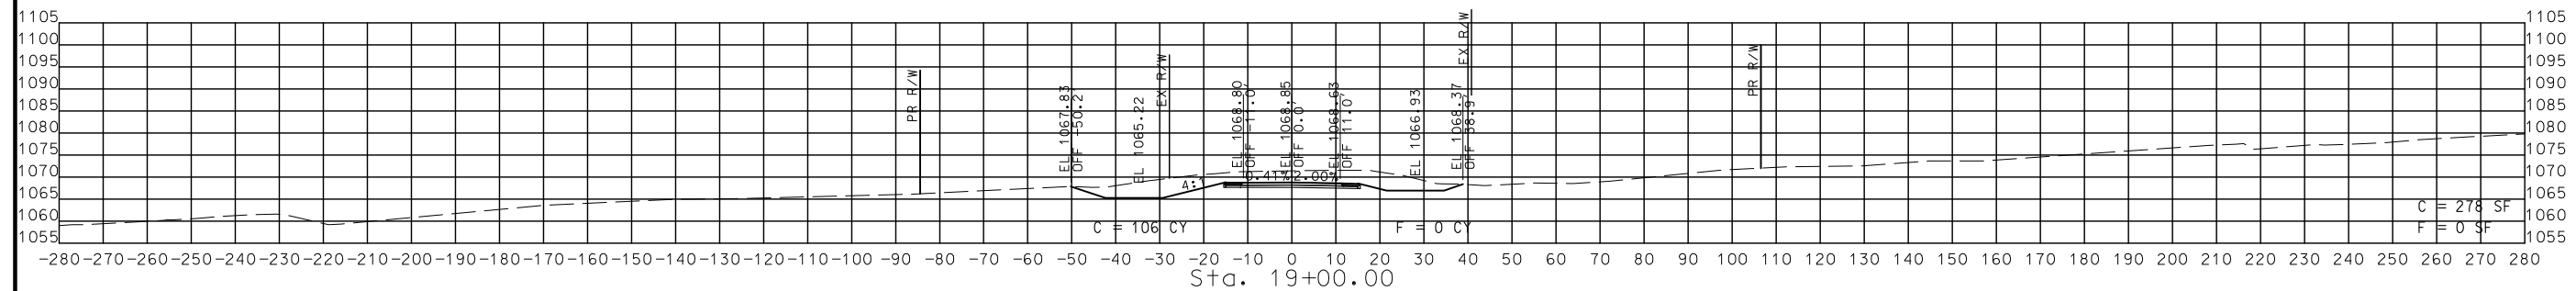

STA. 18+35.75 TO STA. 19+00.00

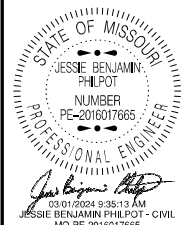

DATE PREPARED
2/8/2024

ROUTE 221	STATE MO
DISTRICT SE	SHEET NO. 12

COUNTY	AS BE
ST. FRANCOIS/IRON	

JOB NO.
J9S3610


CONTRACT ID.

PROJECT NO.

BRIDGE NO.


[illegible]

MISSOURI HIGHWAYS AND TRANSPORTATION
COMMISSION

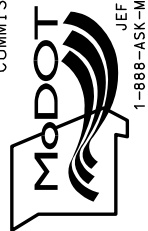

SHEET 12 OF 26



IF A SEAL IS PRESENT ON THIS SHEET IT HAS BEEN ELECTRONICALLY SEALED AND DATED.

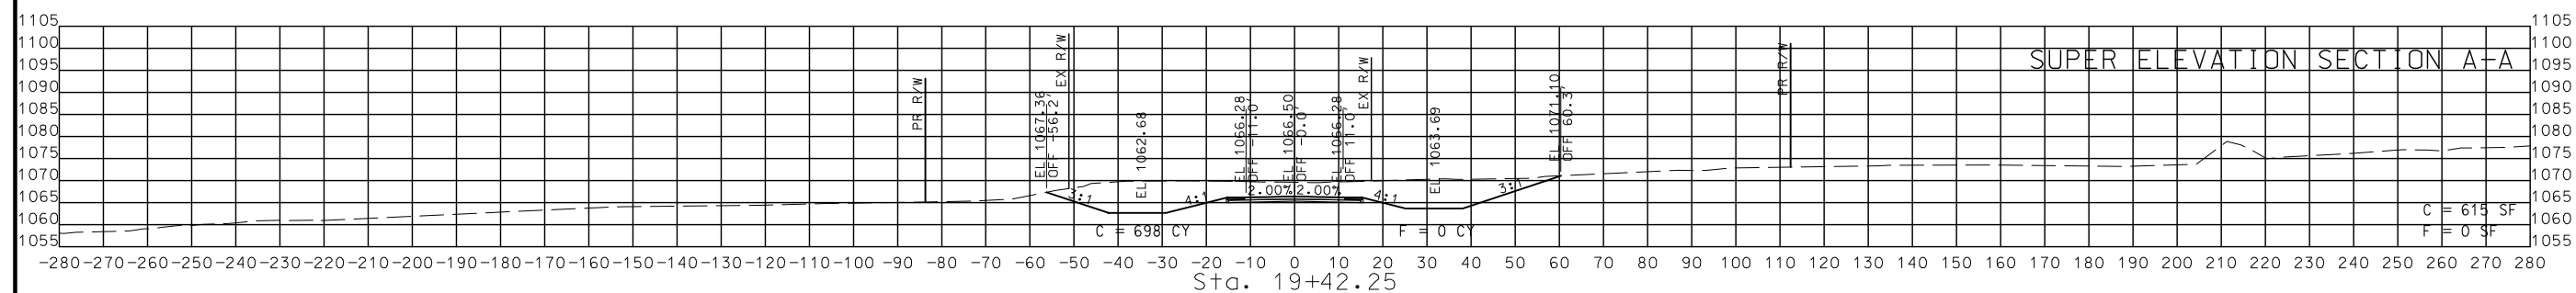

SUPER ELEVATION SECTION A-A

SHEET 13 OF 26

1	2	
---	---	---	---	---	---	---	---	---	----	----	-----	-----	

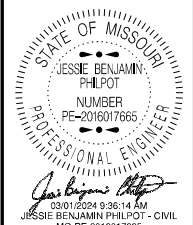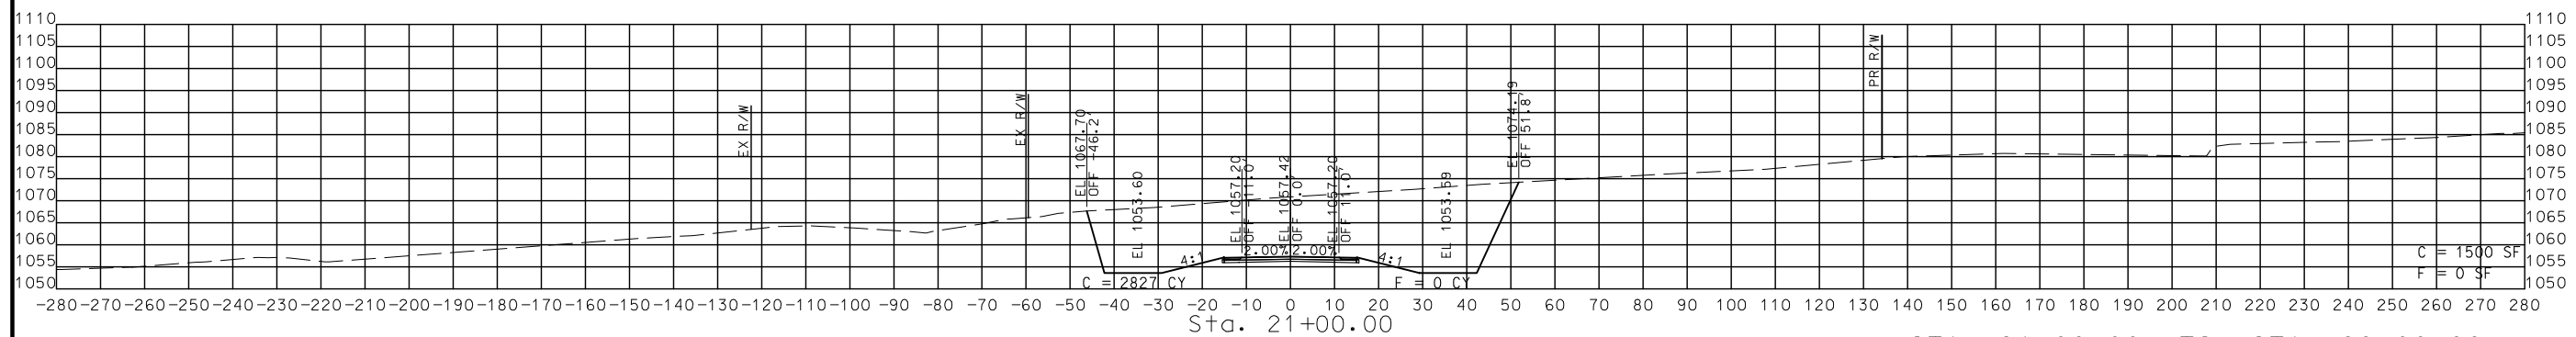

DATE PREPARED
2/8/2024

ROUTE 221	STATE MO
DISTRICT SE	SHEET NO. 14


COUNTY
ST. FRANCOIS/IRON

JOB NO.
J9S3610


CONTRACT ID.





PROJECT NO.

BRIDGE NO.

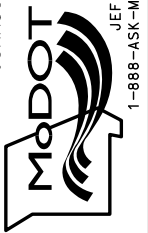
[illegible]MISSOURI HIGHWAYS AND TRANSPORTATION
COMMISSION

105 WEST CAPITOL
JEFFERSON CITY, MO 65102
1-888-ASK-MODOT (1-888-275-6636)

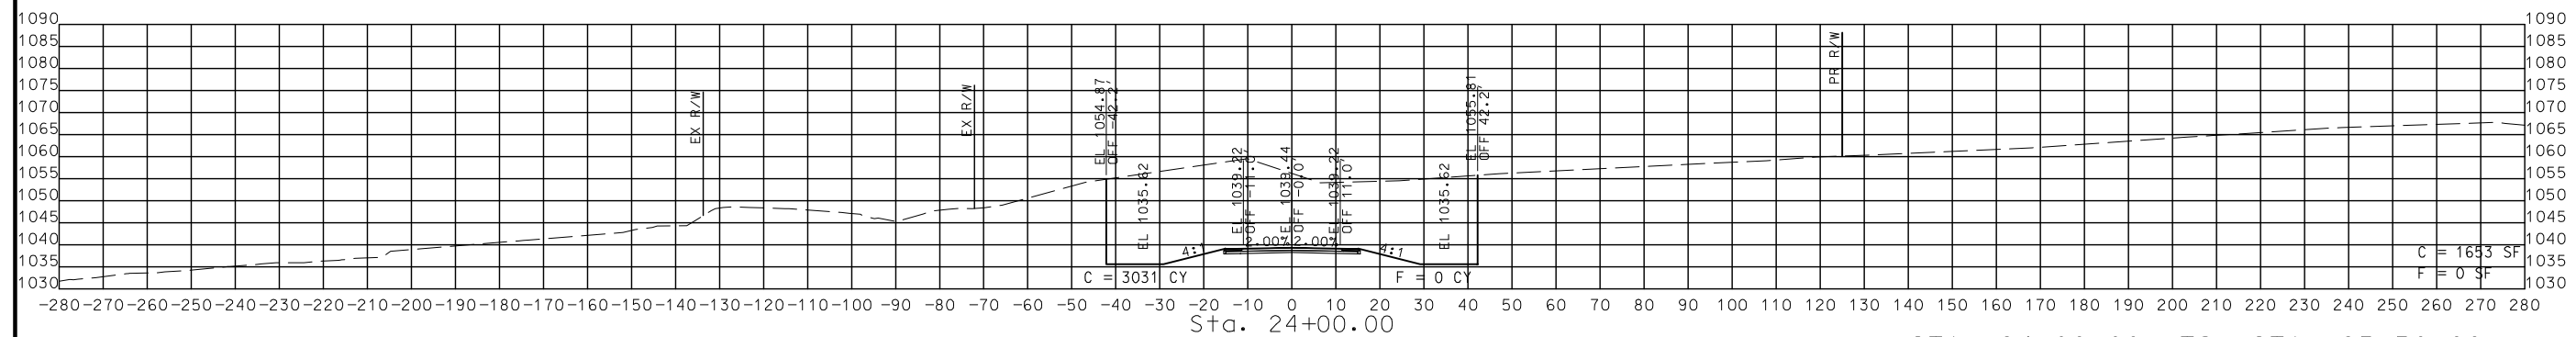

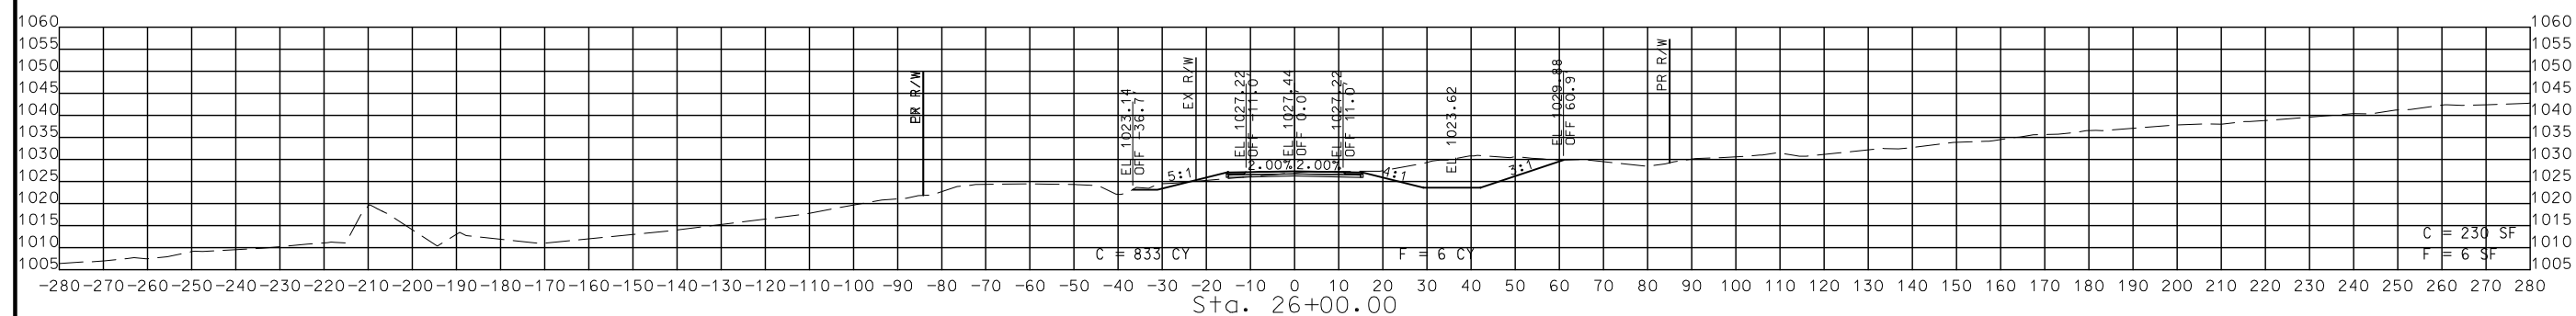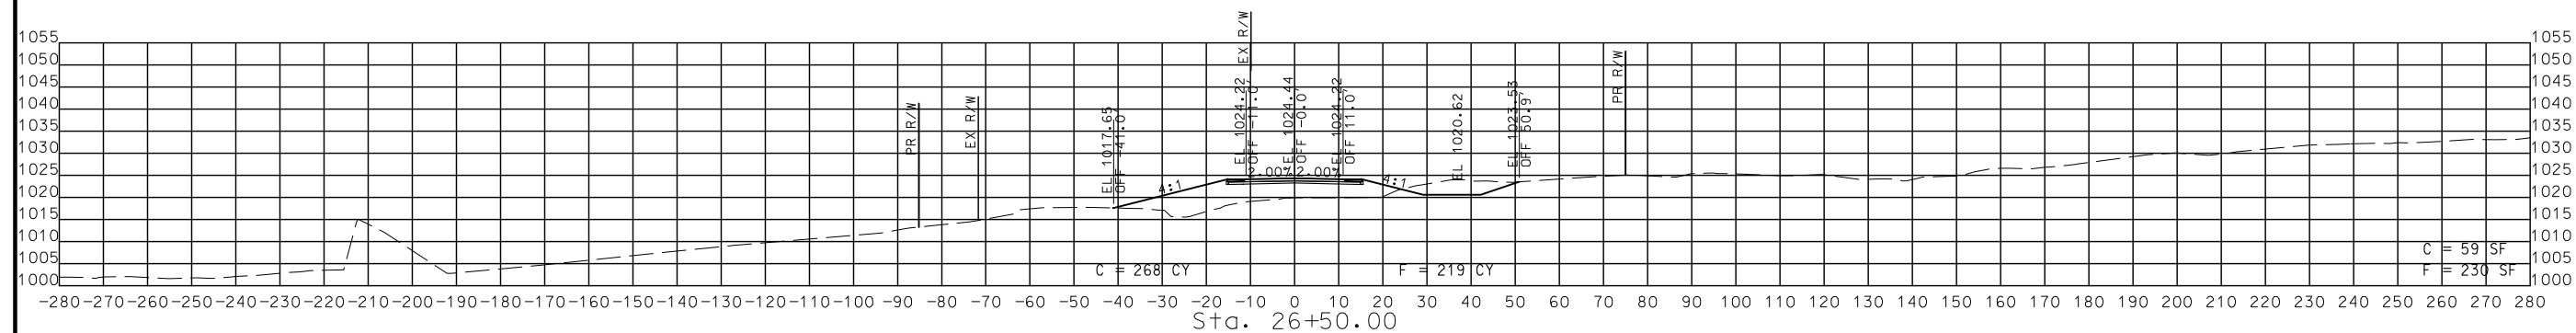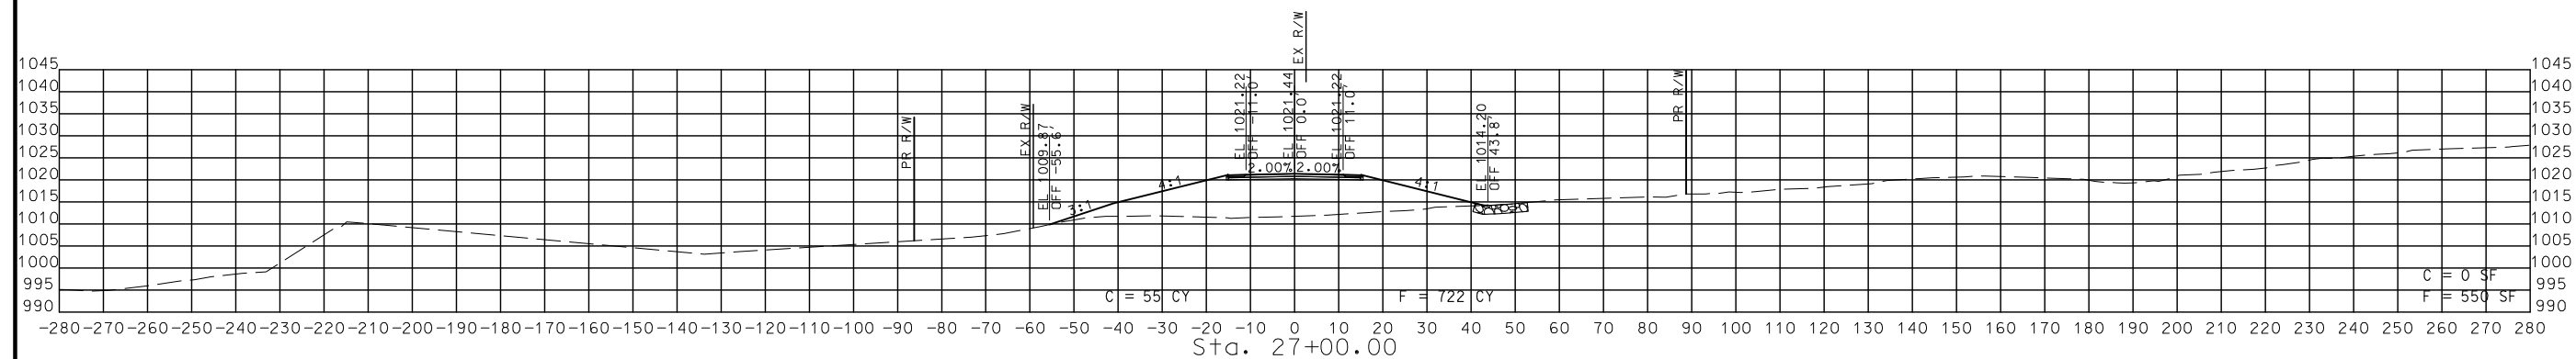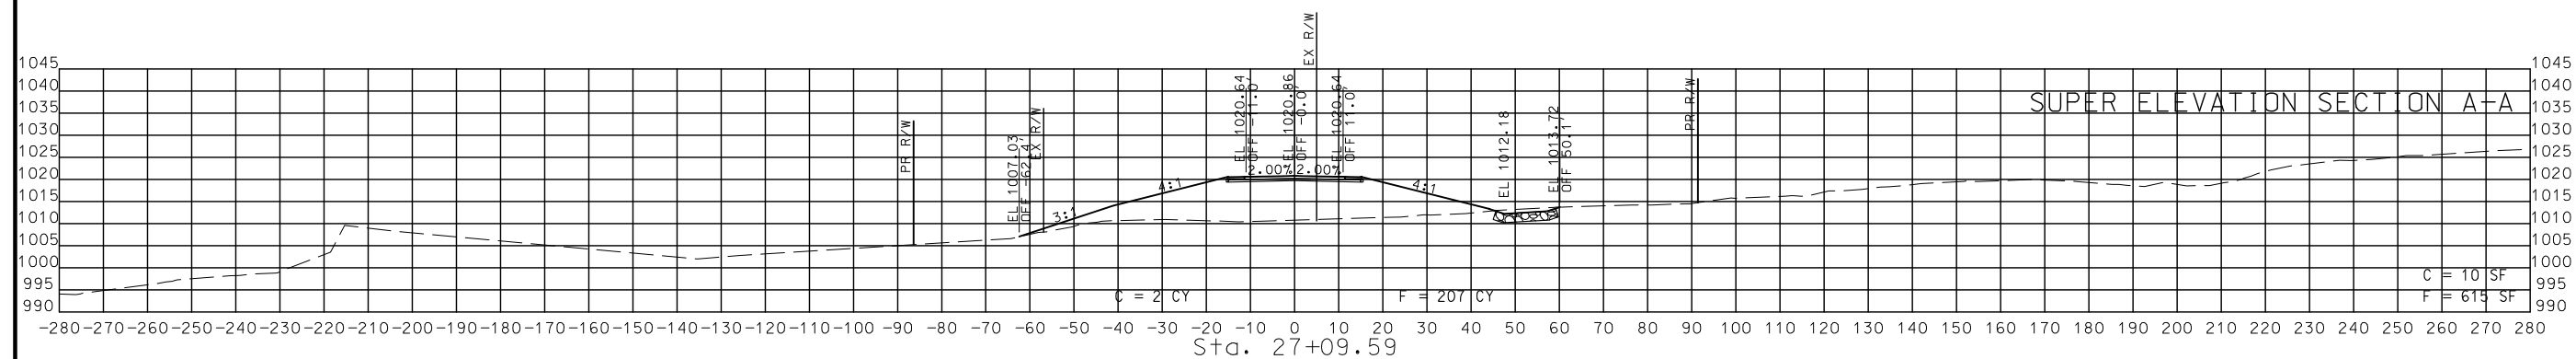

STA. 26+00.00 TO STA. 27+09.59

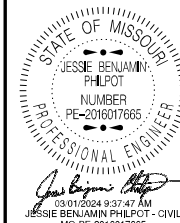

DATE PREPARED

2/8/2024

ROUTE	STATE
221	MO

DISTRICT	SHEET NO.
SE	17

COUNTY	ST. FRANCOIS/IRON
--------	-------------------


JOB NO.

J9S3610






CONTRACT ID.

PROJECT NO.

BRIDGE NO.

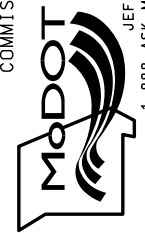[illegible]MISSOURI HIGHWAYS AND TRANSPORTATION
COMMISSION

105 WEST CAPITOL
JEFFERSON CITY, MO 65102
1-888-ASK-MODOT (1-888-275-6636)

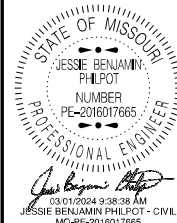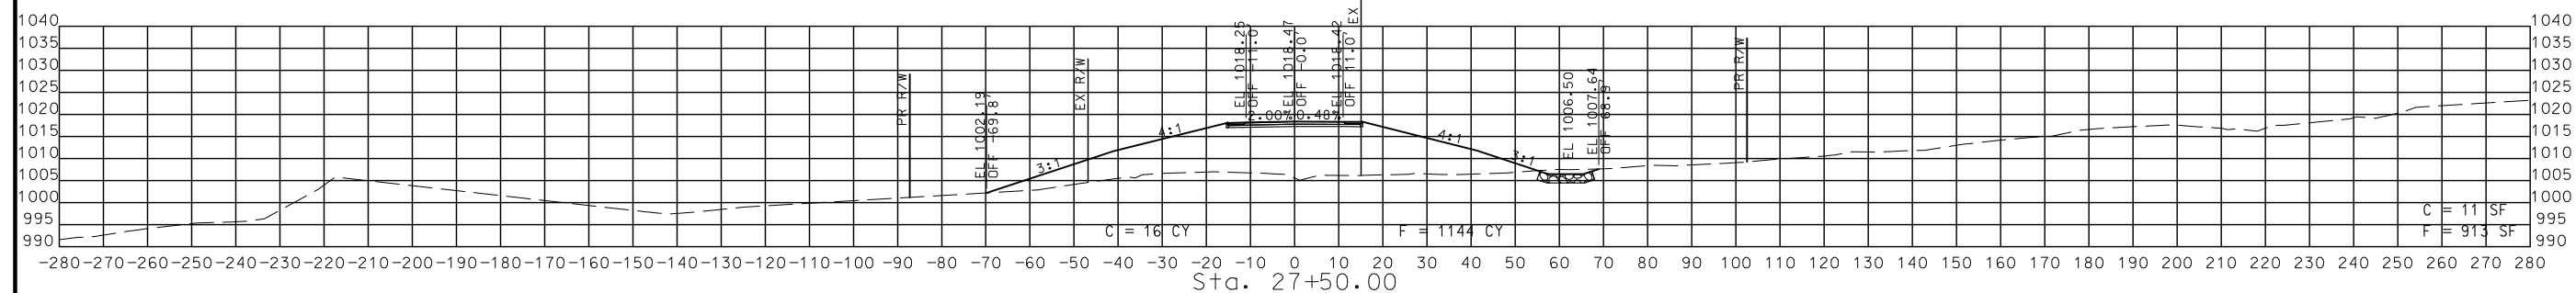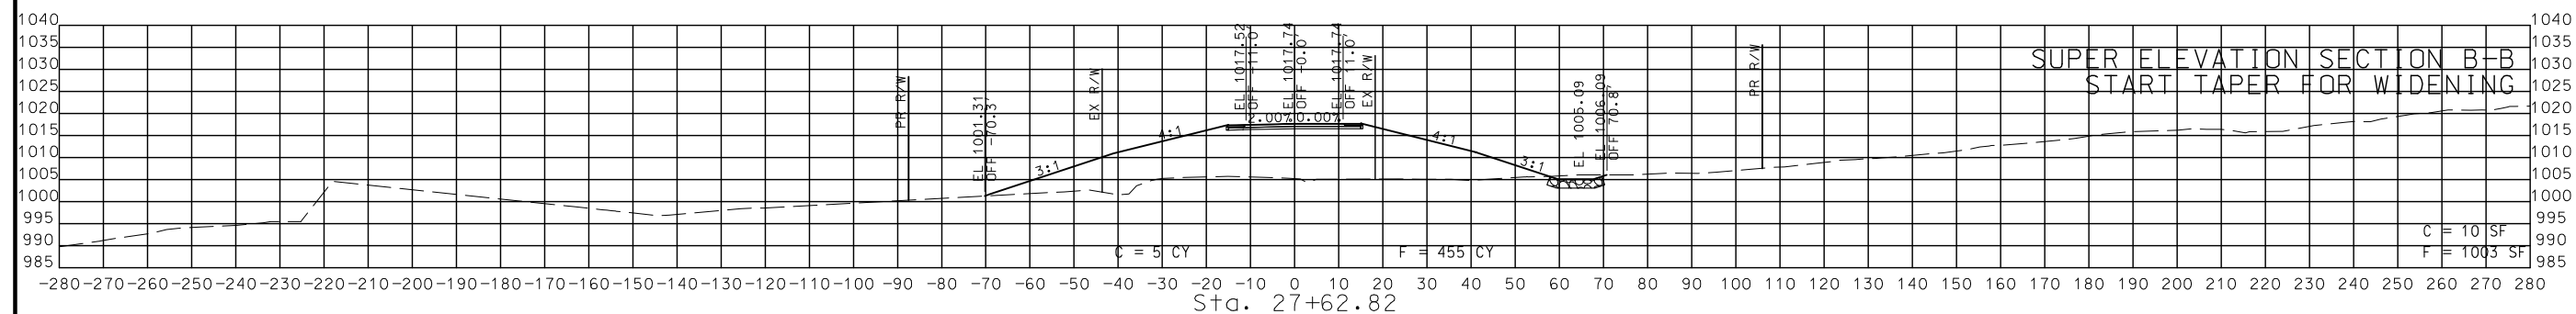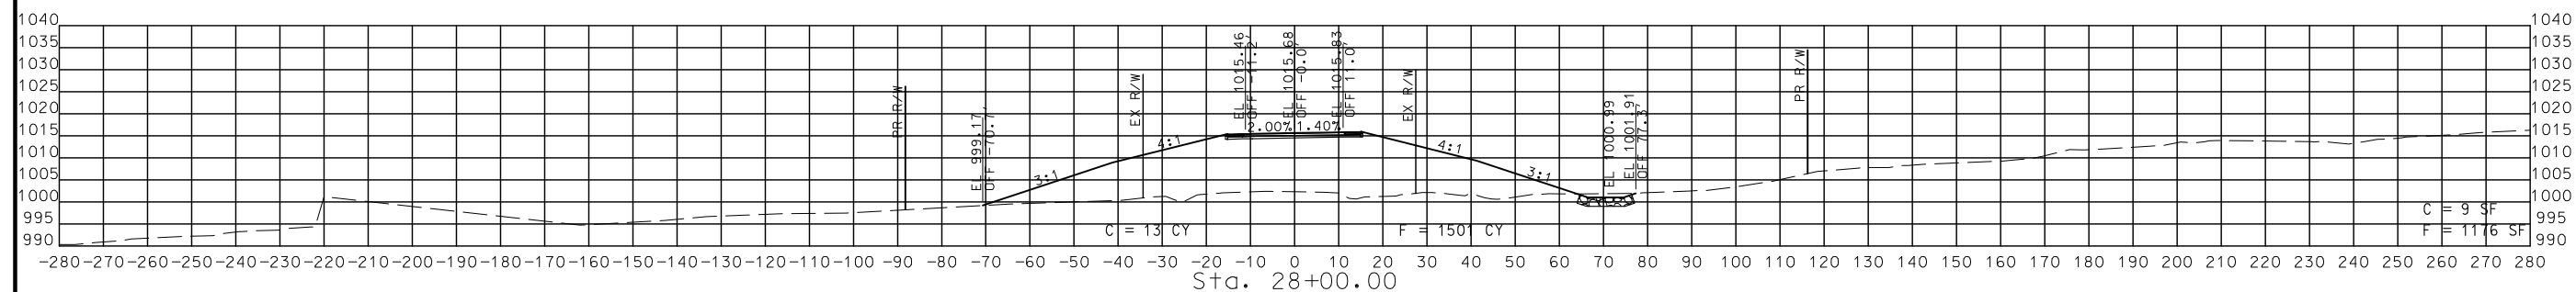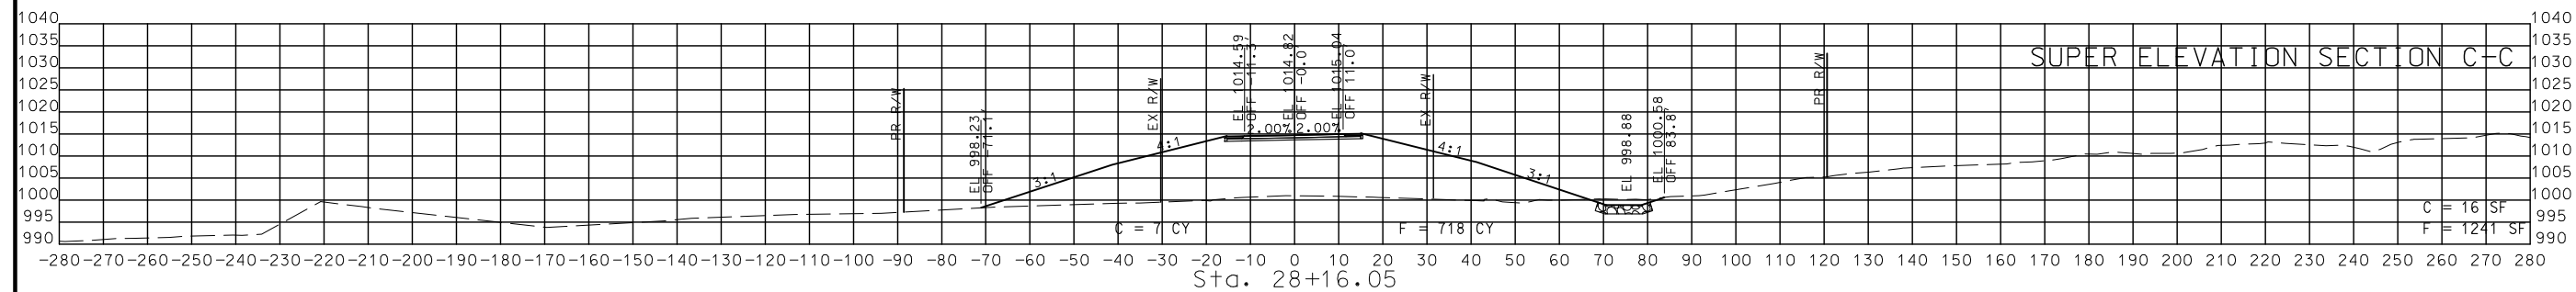

DATE PREPARED
2/8/2024

ROUTE 221	STATE MO
DISTRICT SE	SHEET NO. 18

COUNTY
ST. FRANCOIS/IRON

JOB NO.
J9S3610




CONTRACT ID.

PROJECT NO.


BRIDGE NO.

[illegible]MISSOURI HIGHWAYS AND TRANSPORTATION
COMMISSION

105 WEST CAPITOL
JEFFERSON CITY, MO 65102
1-888-ASK-MD00T (1-888-275-6636)

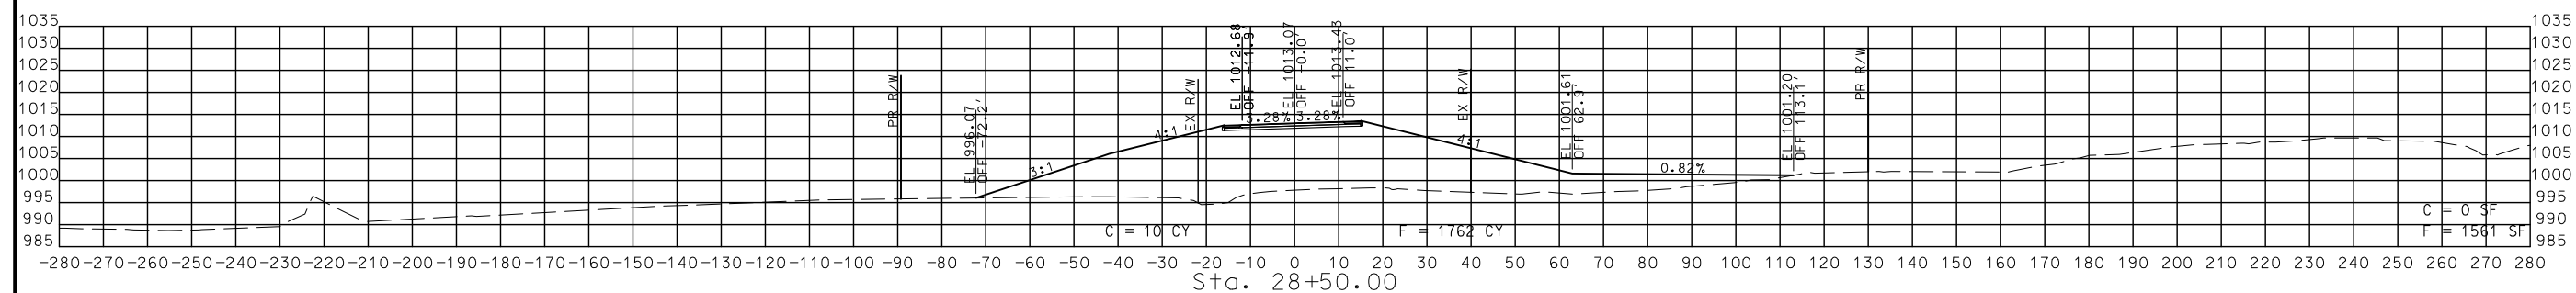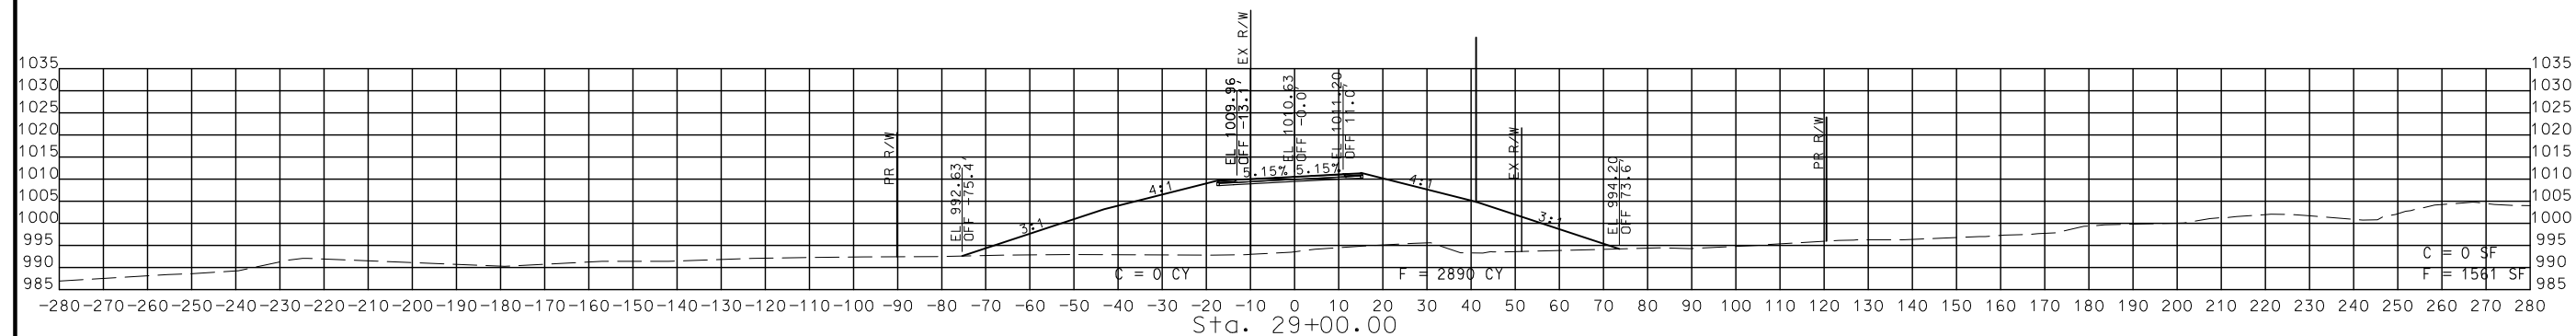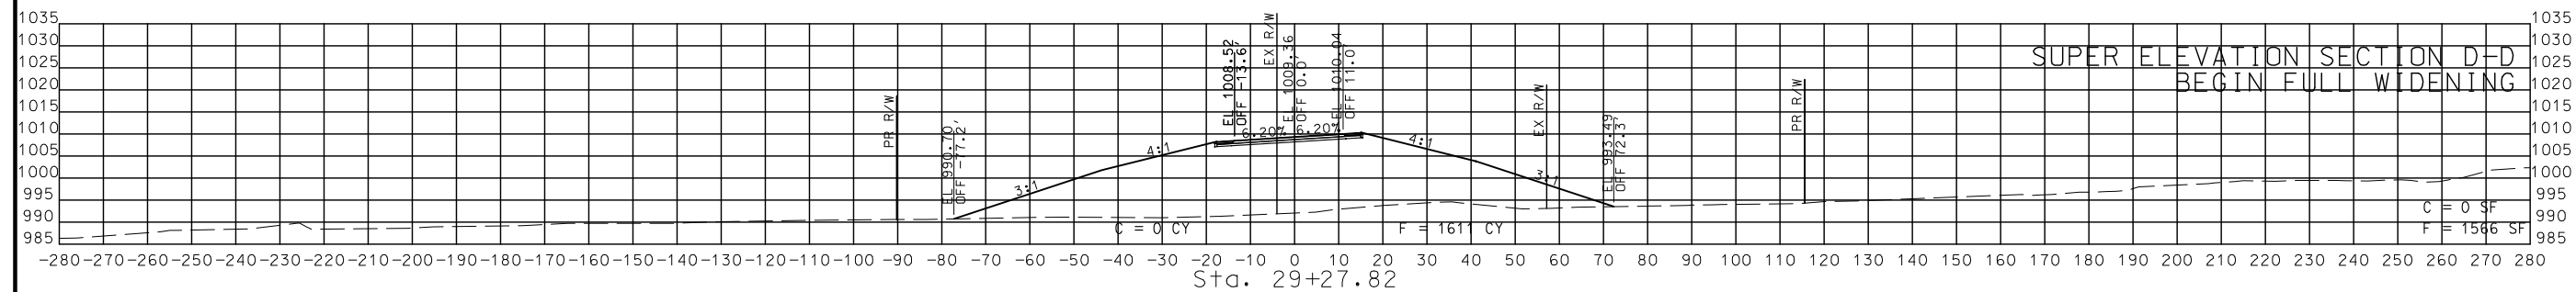

STA. 28+50.00 TO STA. 29+50.00

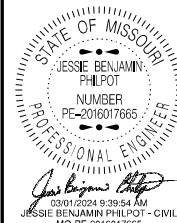

DATE PREPARED
2/8/2024

ROUTE 221	STATE MO
--------------	-------------

DISTRICT	SHEET NO.
SE	19
COUNTY	

ST. FRANCOIS/IR





J9S3610
CONTRACT ID.

PROJECT NO.


BRIDGE NO.

[illegible]MISSOURI HIGHWAYS AND TRANSPORTATION
COMMISSION

105 WEST CAPITOL
JEFFERSON CITY, MO 65102
1-888-ASK-MDDOT (1-888-275-6636)

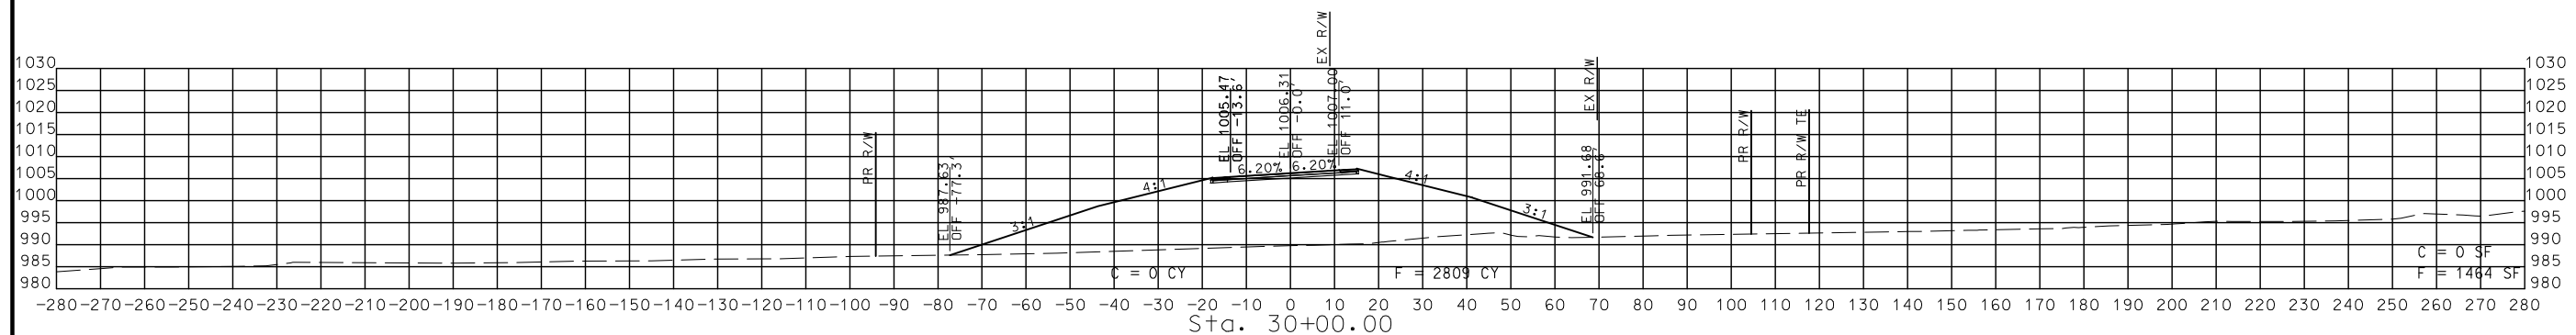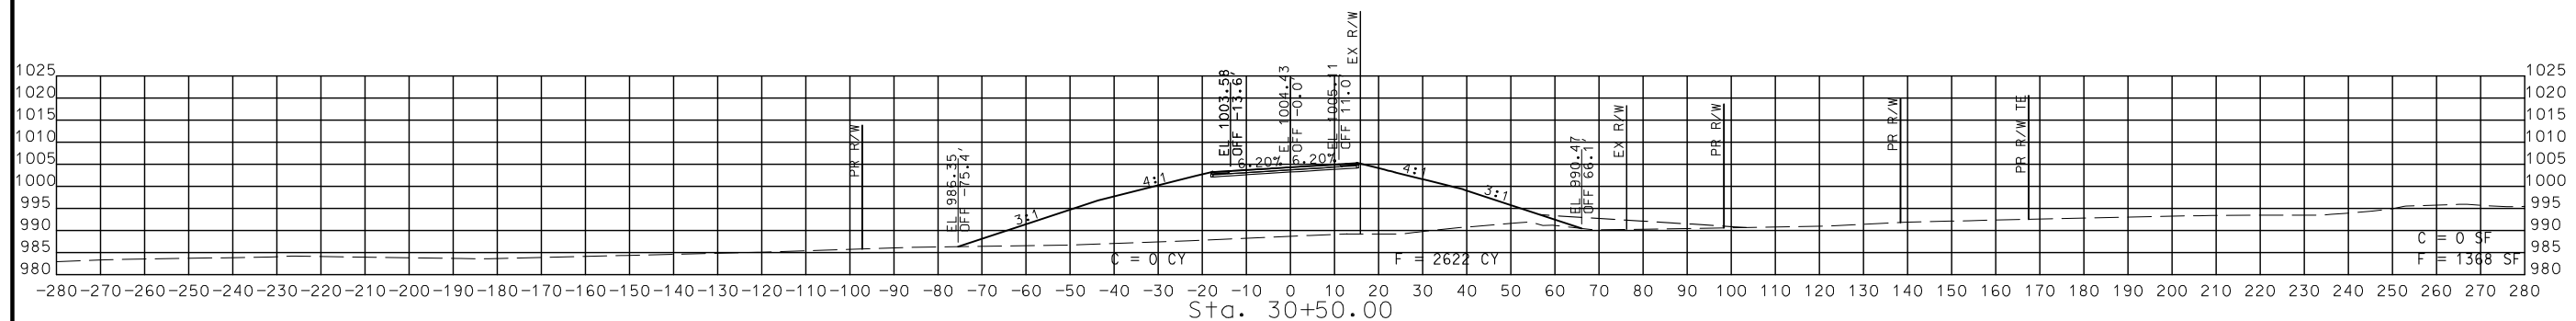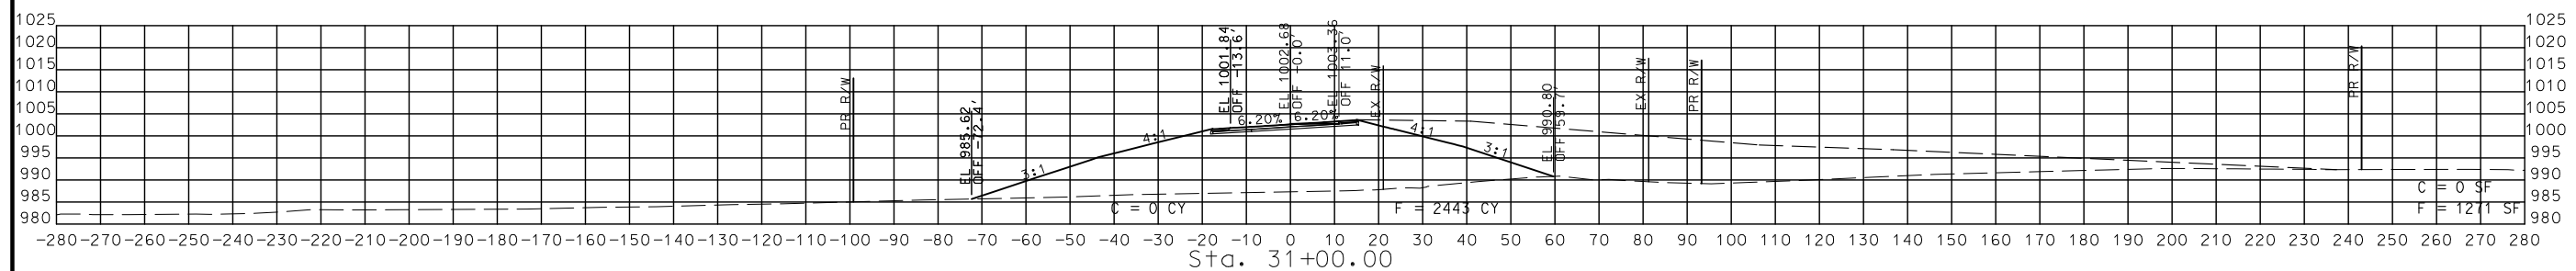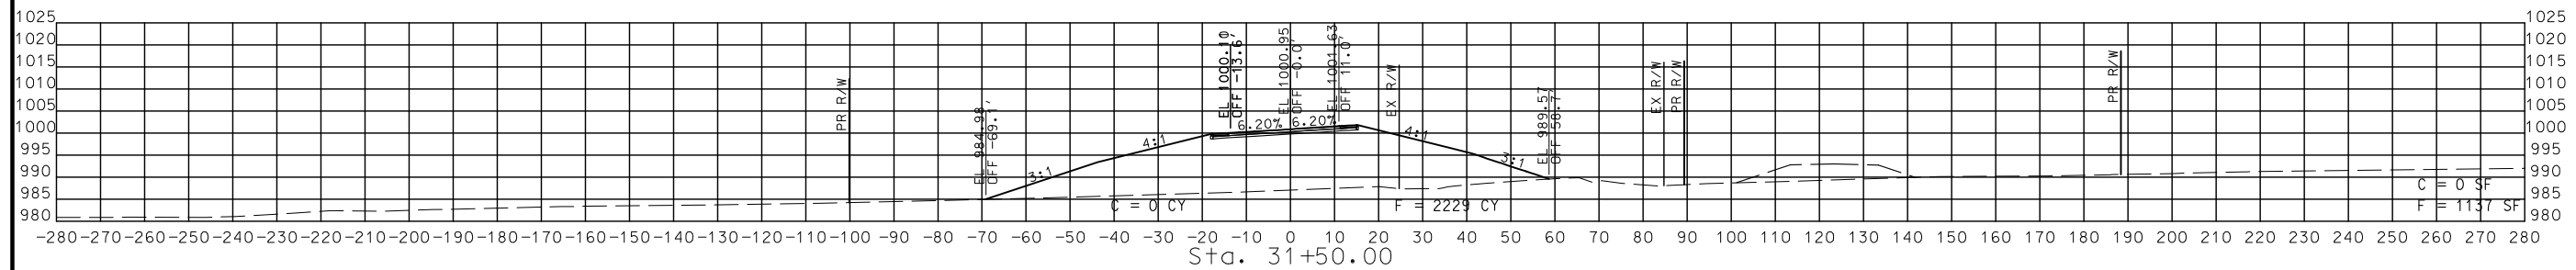

STA. 30+00.00 TO STA. 31+50.00

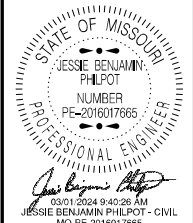

DATE PREPARED
2/8/2024

ROUTE 221	STATE MO
DISTRICT SE	SHEET NO. 20

COUNTY
ST. FRANCOIS/IRON

JOB NO.
J9S3610






CONTRACT ID.

PROJECT NO.


BRIDGE NO.

[illegible]MISSOURI HIGHWAYS AND TRANSPORTATION
COMMISSION

105 WEST CAPITOL
JEFFERSON CITY, MO 65102
1-888-ASK-MODOT (1-888-275-6636)

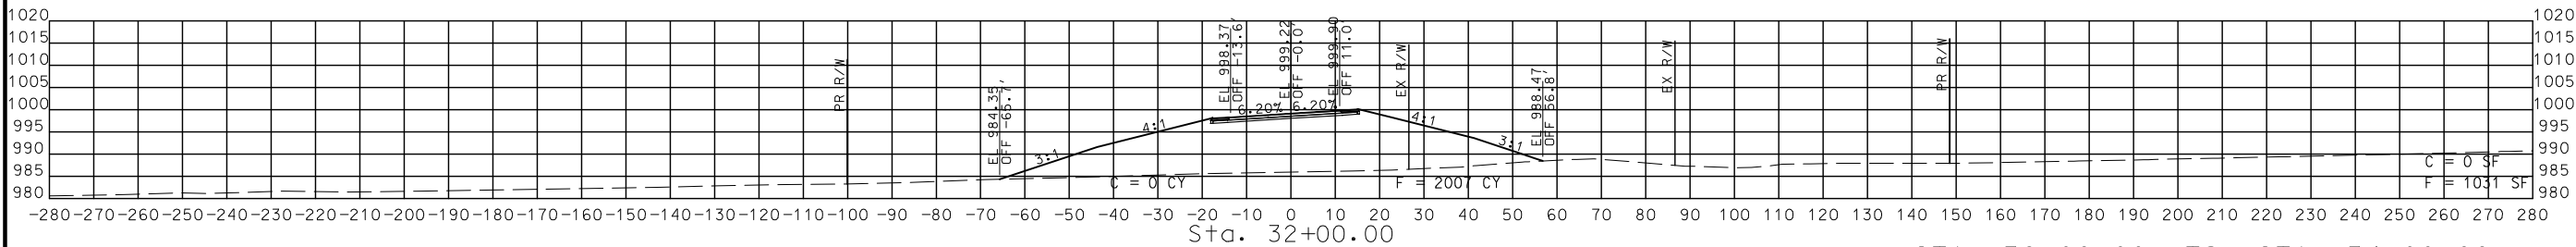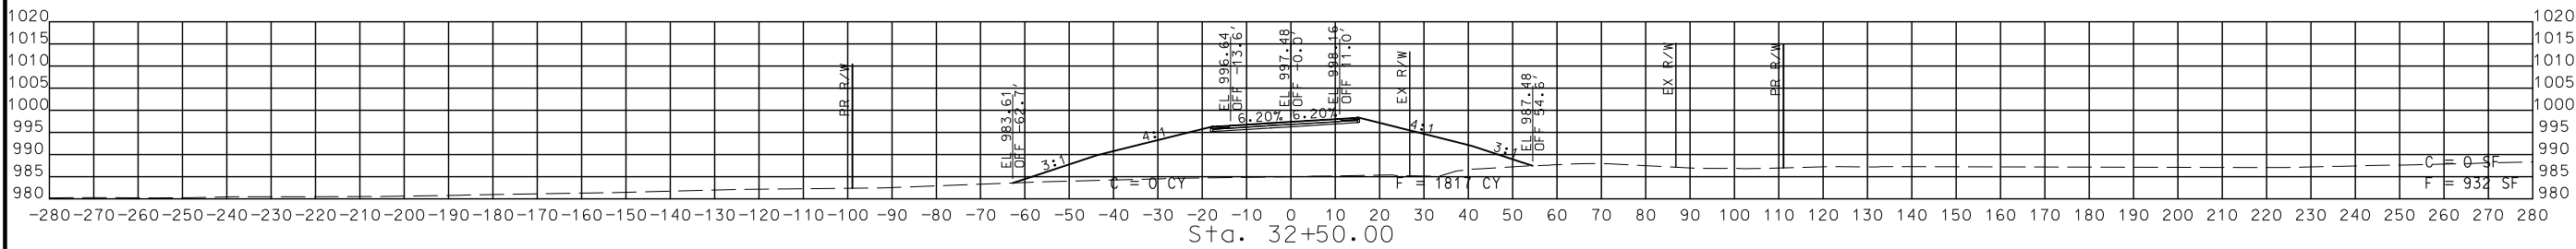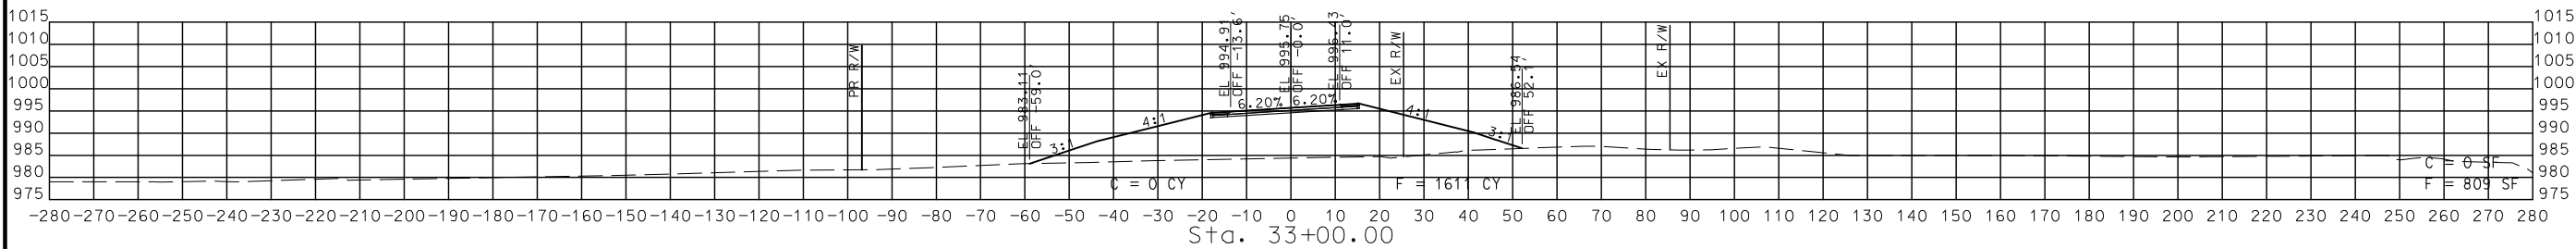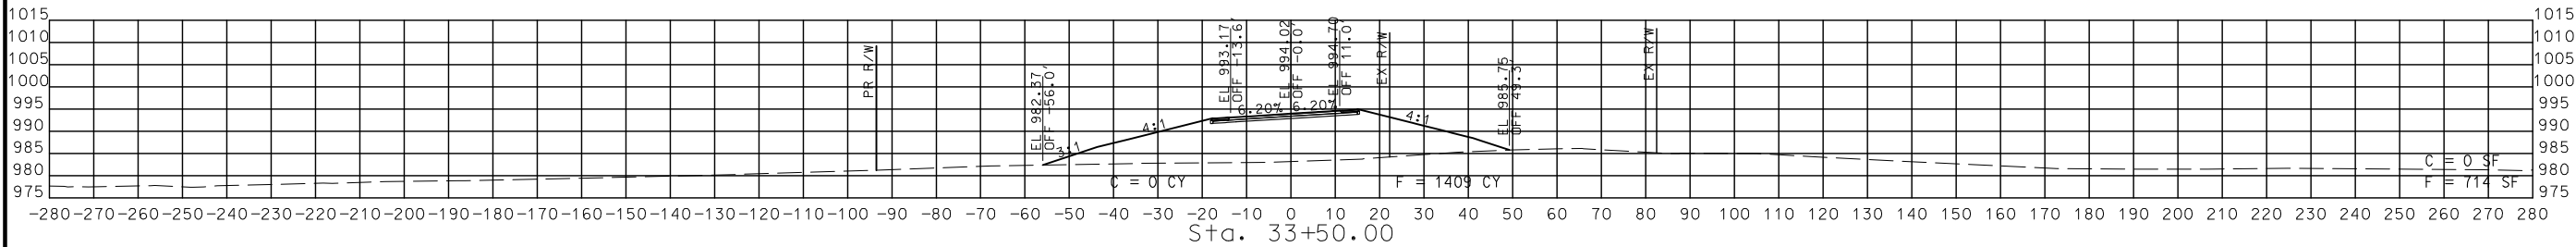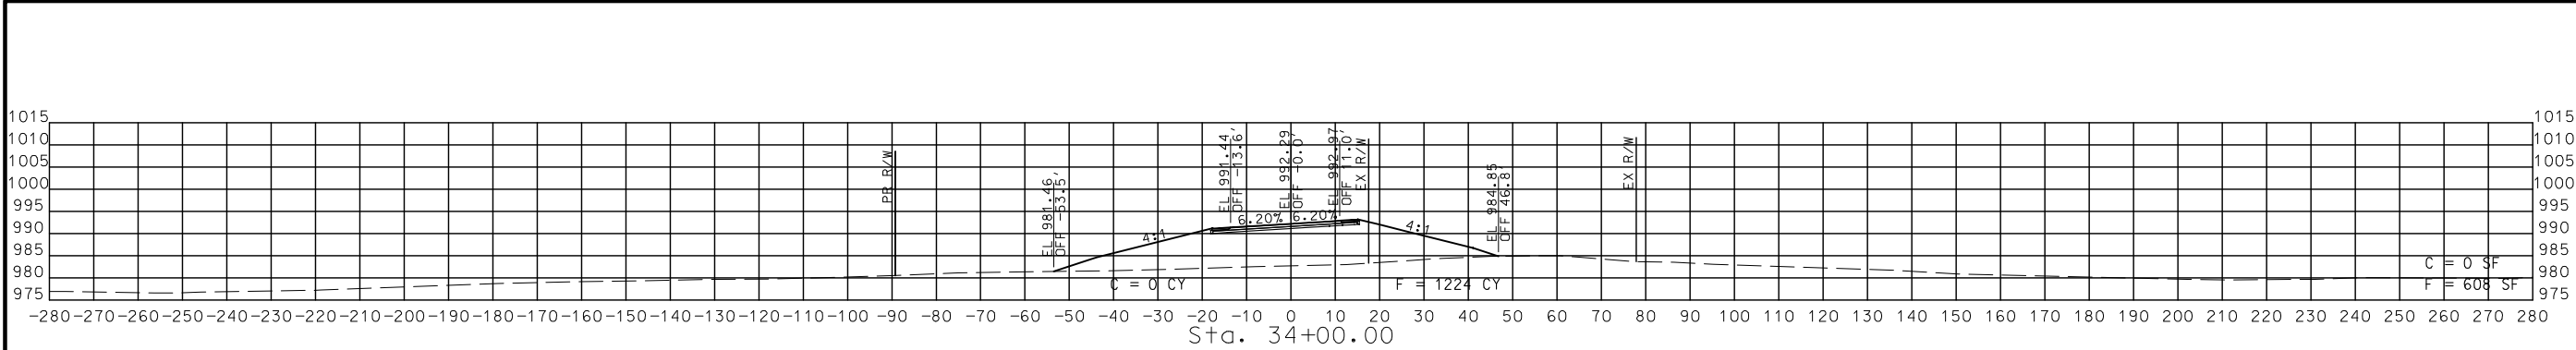

STA. 32+00.00 TO STA. 34+00.00

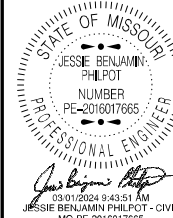

DATE PREPARED
2/8/2024

ROUTE 221 STATE MO
DISTRICT SE SHEET NO. 21

COUNTY
ST. FRANCOIS/IRON

JOB NO.
J9S3610






CONTRACT ID.

PROJECT NO.


BRIDGE NO.

DATE	DESCRIPTION



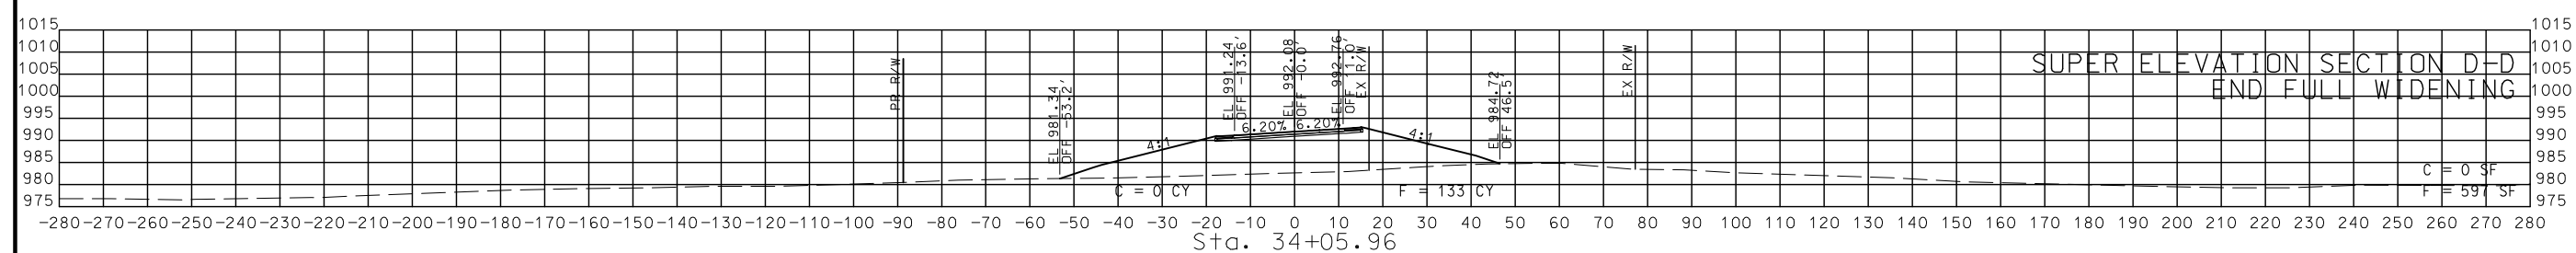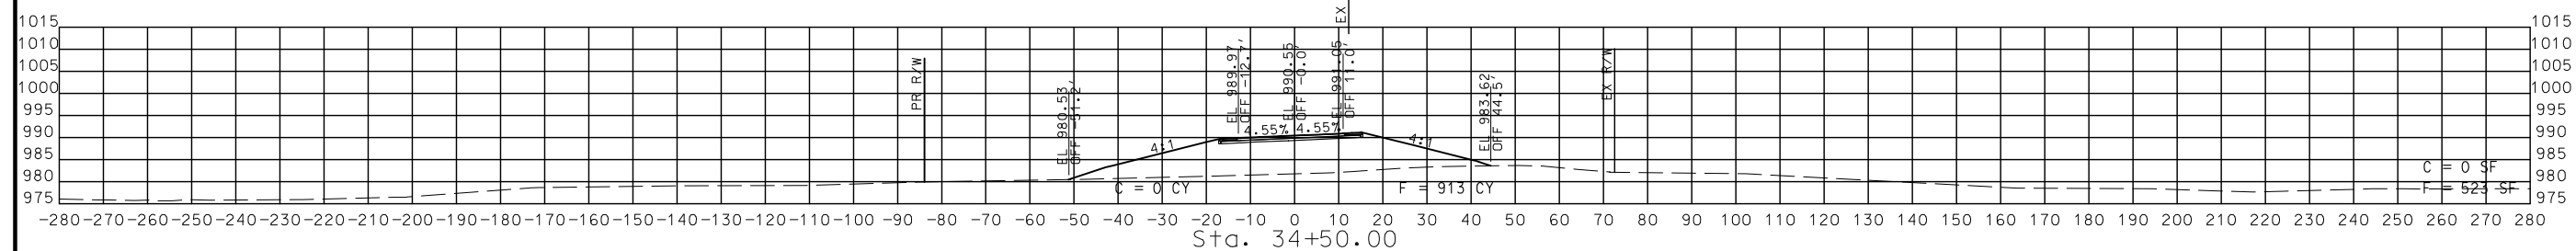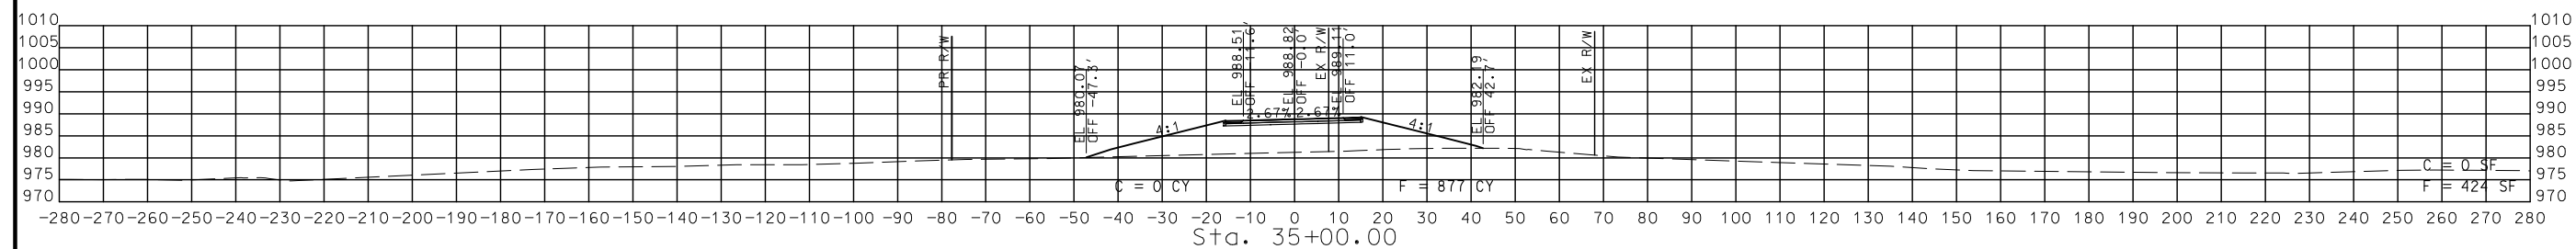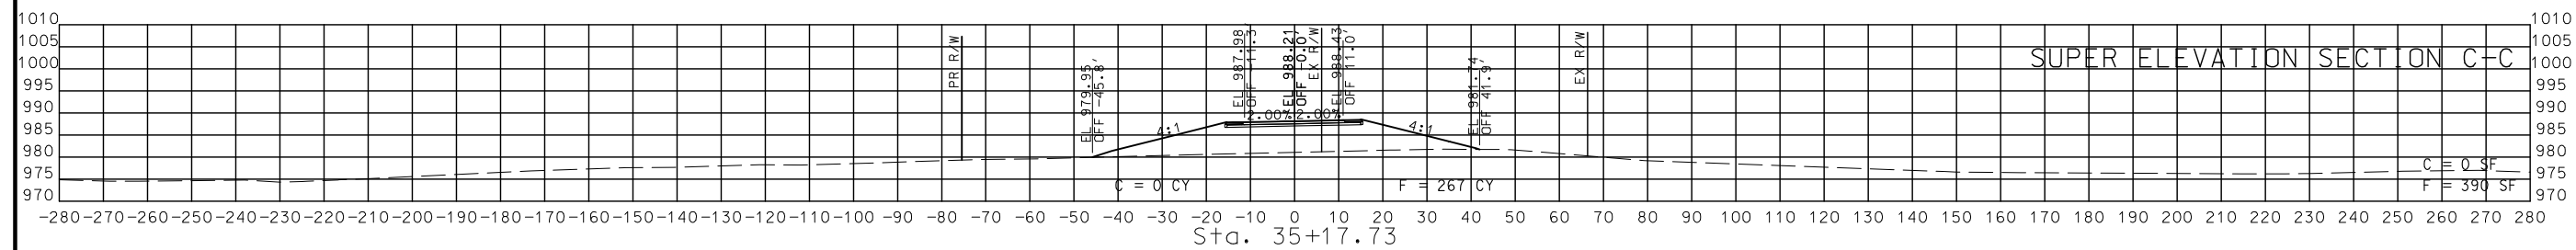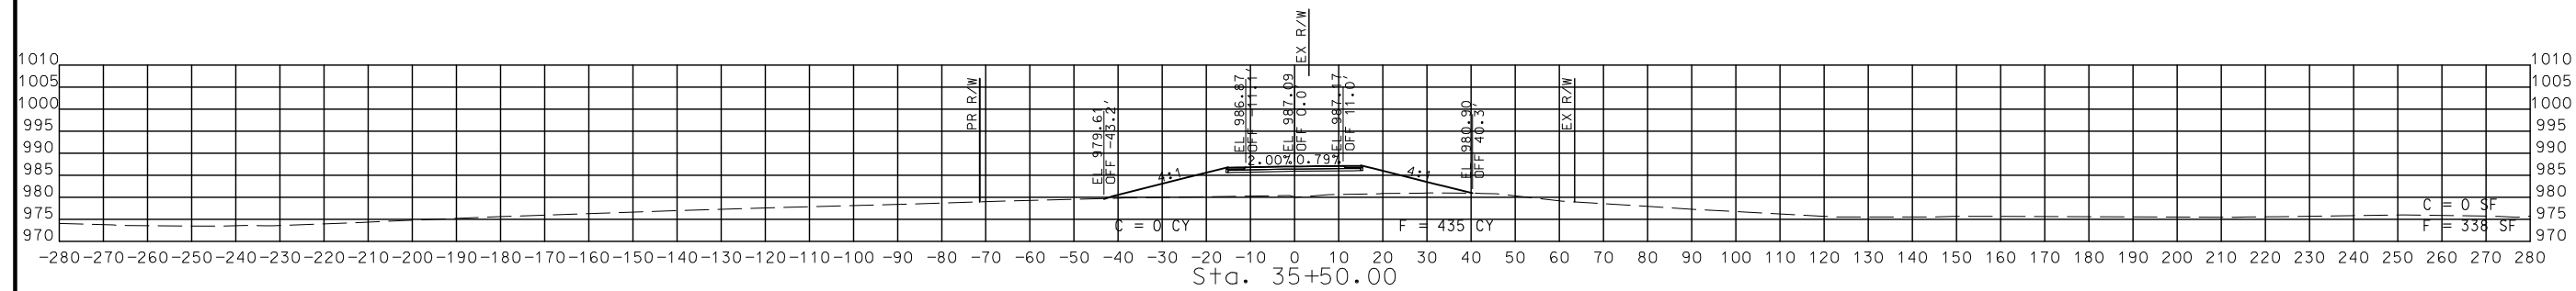

STA. 34+05.96 TO STA. 35+50.00

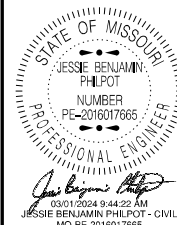

DATE PREPARED
2/8/2024

ROUTE	STATE
221	MO

DISTRICT	SHEET NO.
SE	22

COUNTY
ST. FRANCOIS/IRON

JOB NO.
J9S3610

CONTRACT ID.

PROJECT NO.


BRIDGE NO.





[illegible]MISSOURI HIGHWAYS AND TRANSPORTATION
COMMISSION

105 WEST CAPITOL
JEFFERSON CITY, MO 65102
1-888-ASK-MODOT (1-888-275-6636)

SHEET 22 OF 26

IF A SEAL IS PRESENT ON THIS SHEET IT HAS BEEN ELECTRONICALLY SEALED AND DATED.

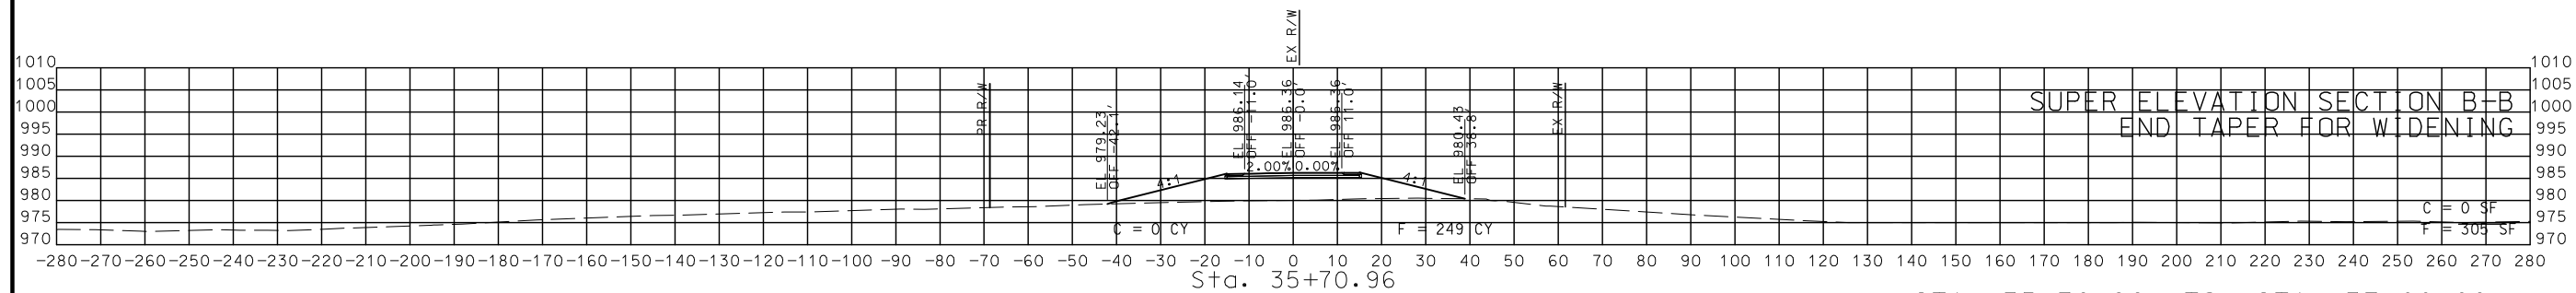

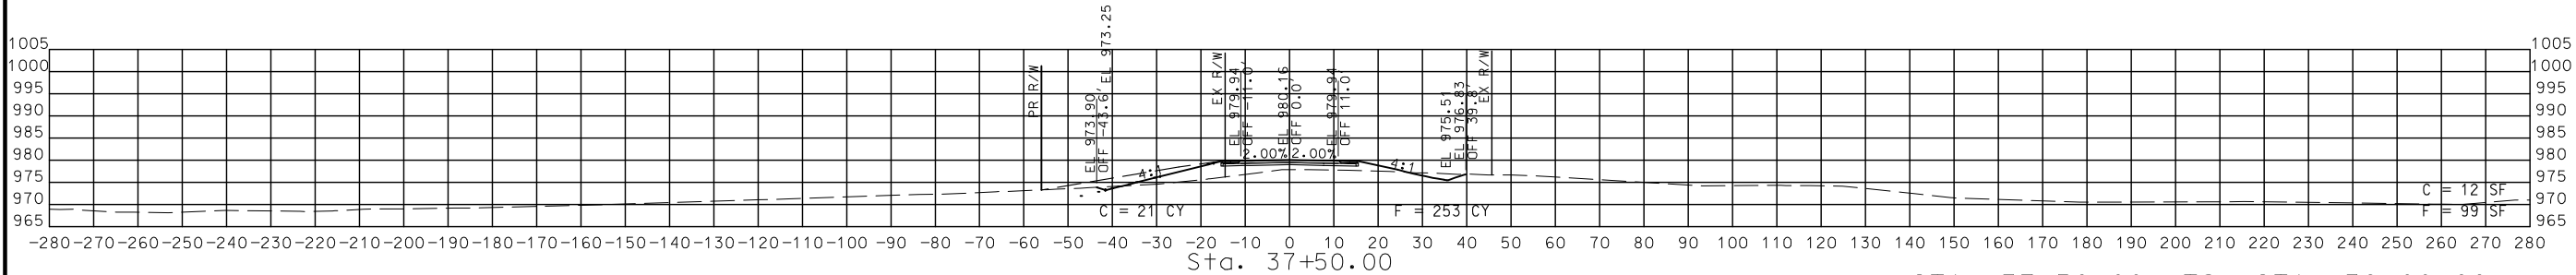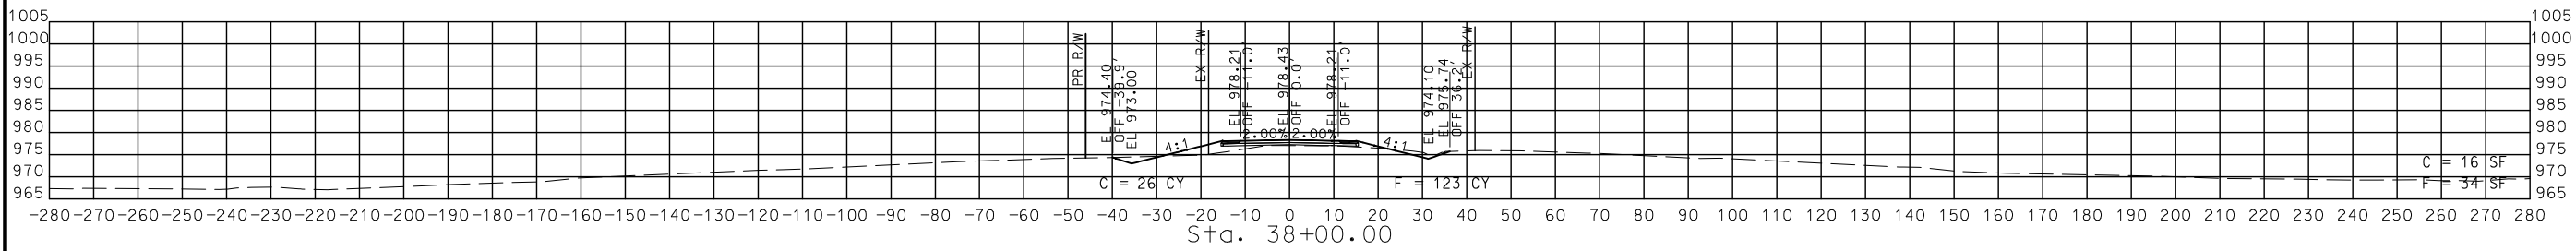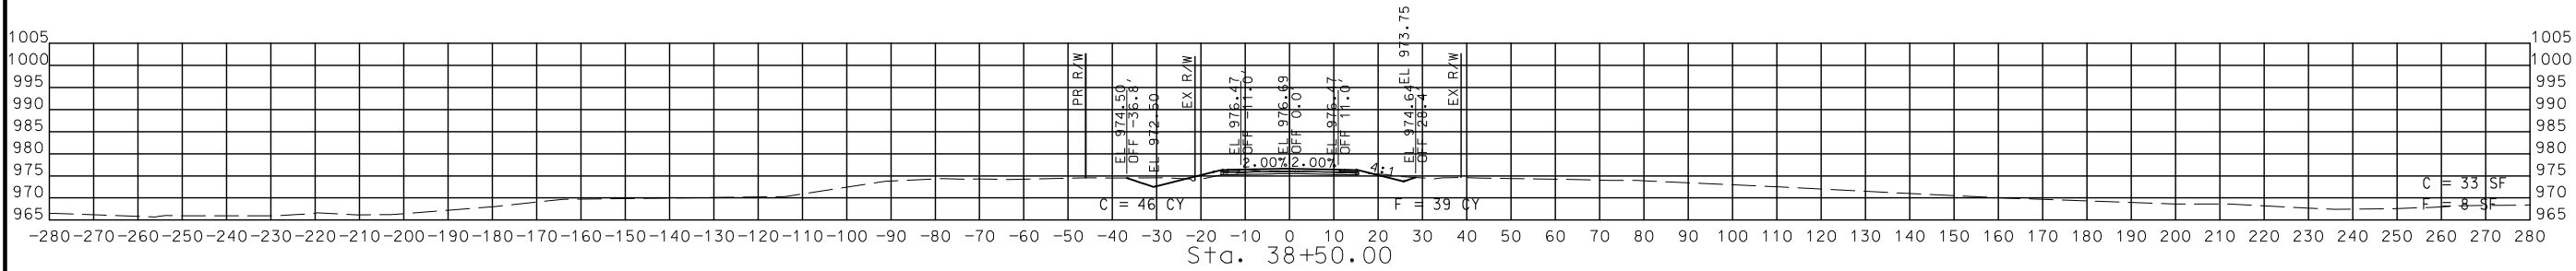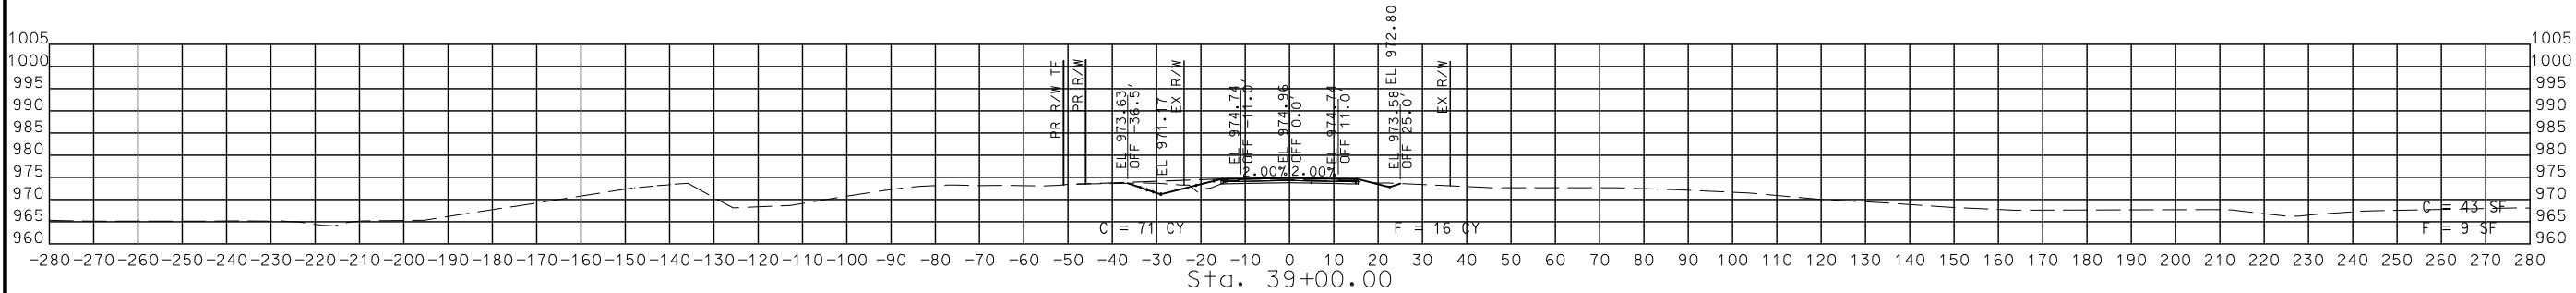

STA. 37+50.00 TO STA. 39+00.00

STATE OF MISSOURI

JESSE BENJAMIN PHILPOT

NUMBER

PE-2016017665

PROFESSIONAL ENGINEER

03/01/2024 9:45:20 AM

JESSE BENJAMIN PHILPOT - CIVIL

MO-PE-2016017665

DATE PREPARED

2/8/2024

ROUTE

221

DISTRICT

SE

STATE

MO

SHEET NO.

24

COUNTY

ST. FRANCIS/IRON

JOB NO.

J9S3610

CONTRACT ID.

PROJECT NO.

BRIDGE NO.

DESCRIPTION






DATE

MISSOURI HIGHWAYS AND TRANSPORTATION COMMISSION


105 WEST CAPITOL
JEFFERSON CITY, MO 65102
1-888-ASK-MODOT (1-888-275-6636)

SHEET 24 OF 26

IF A SEAL IS PRESENT ON THIS SHEET IT HAS BEEN ELECTRONICALLY SEALED AND DATED.

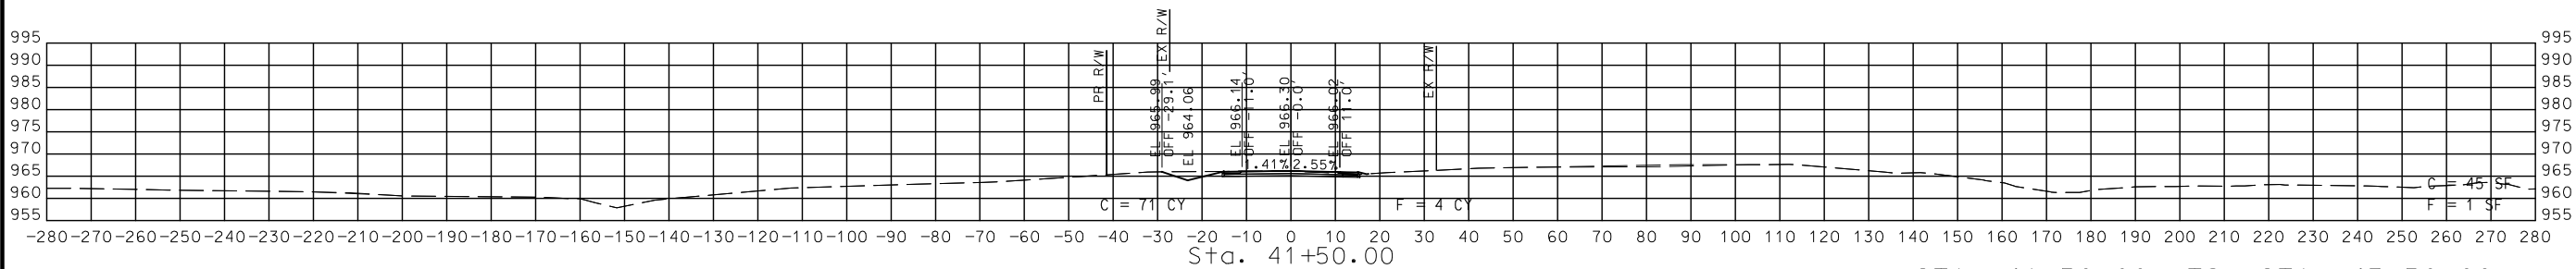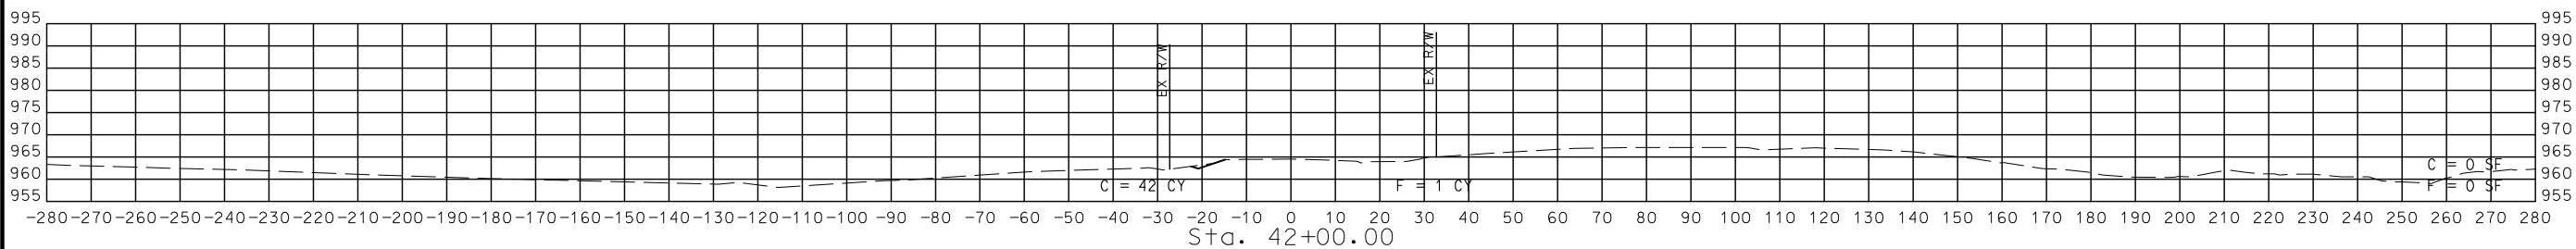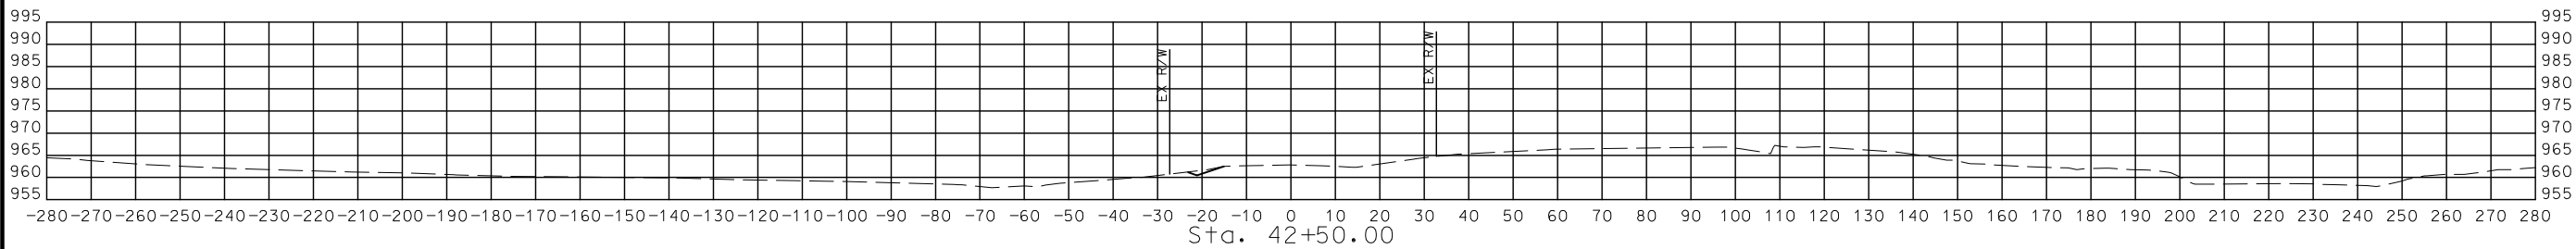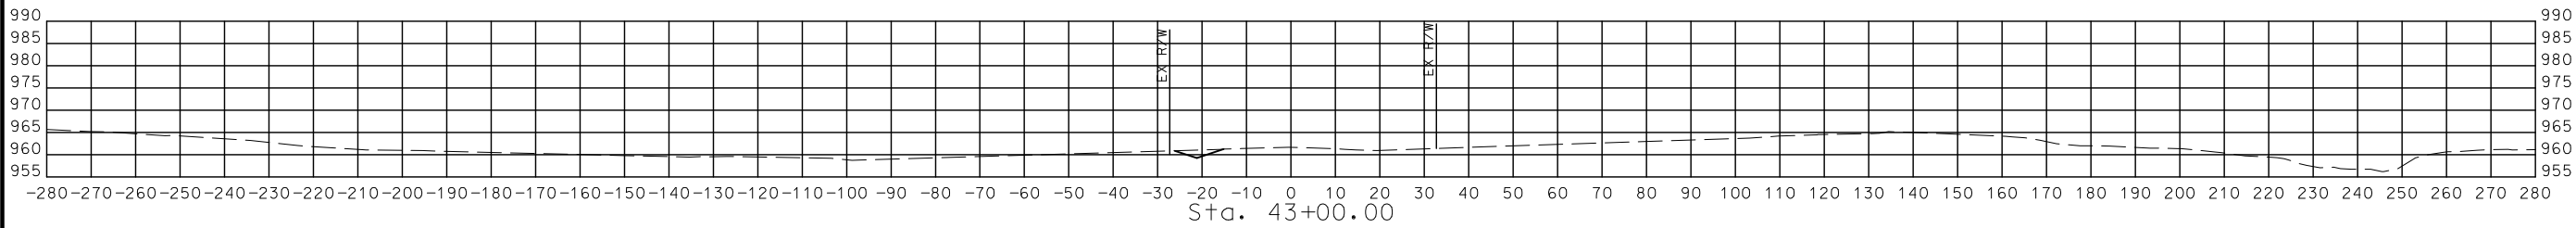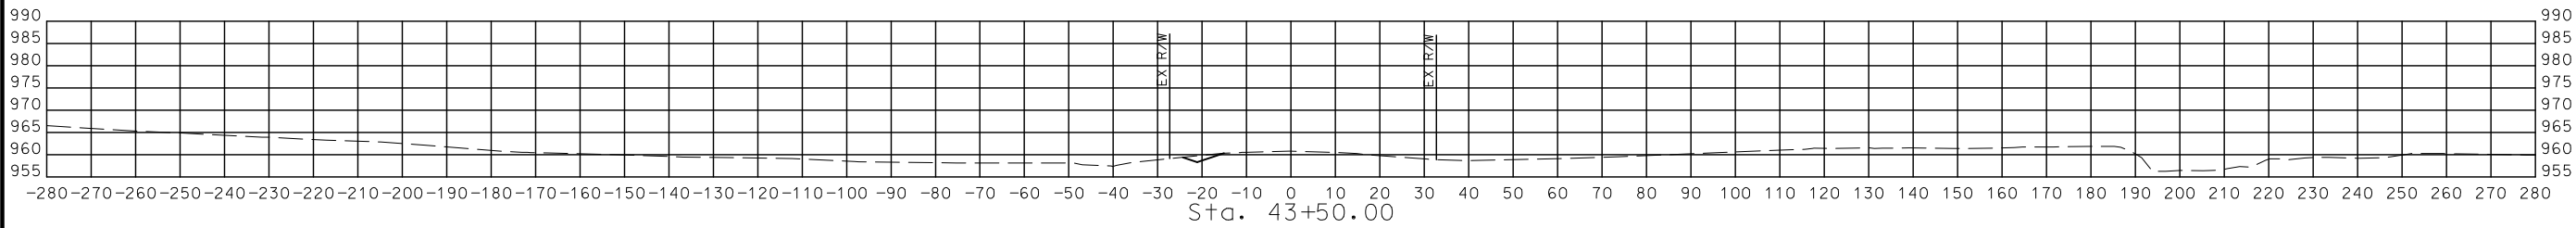

STA. 41+50.00 TO STA. 43+50.00

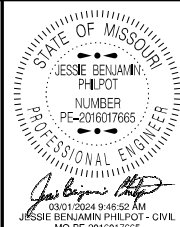

DATE PREPARED
2/8/2024

ROUTE 221	STATE MO
DISTRICT SE	SHEET NO. 26

COUNTY
ST. FRANCOIS/IRON

JOB NO.
J9S3610

CONTRACT ID.

PROJECT NO.

BRIDGE NO.

DATE	DESCRIPTION

