


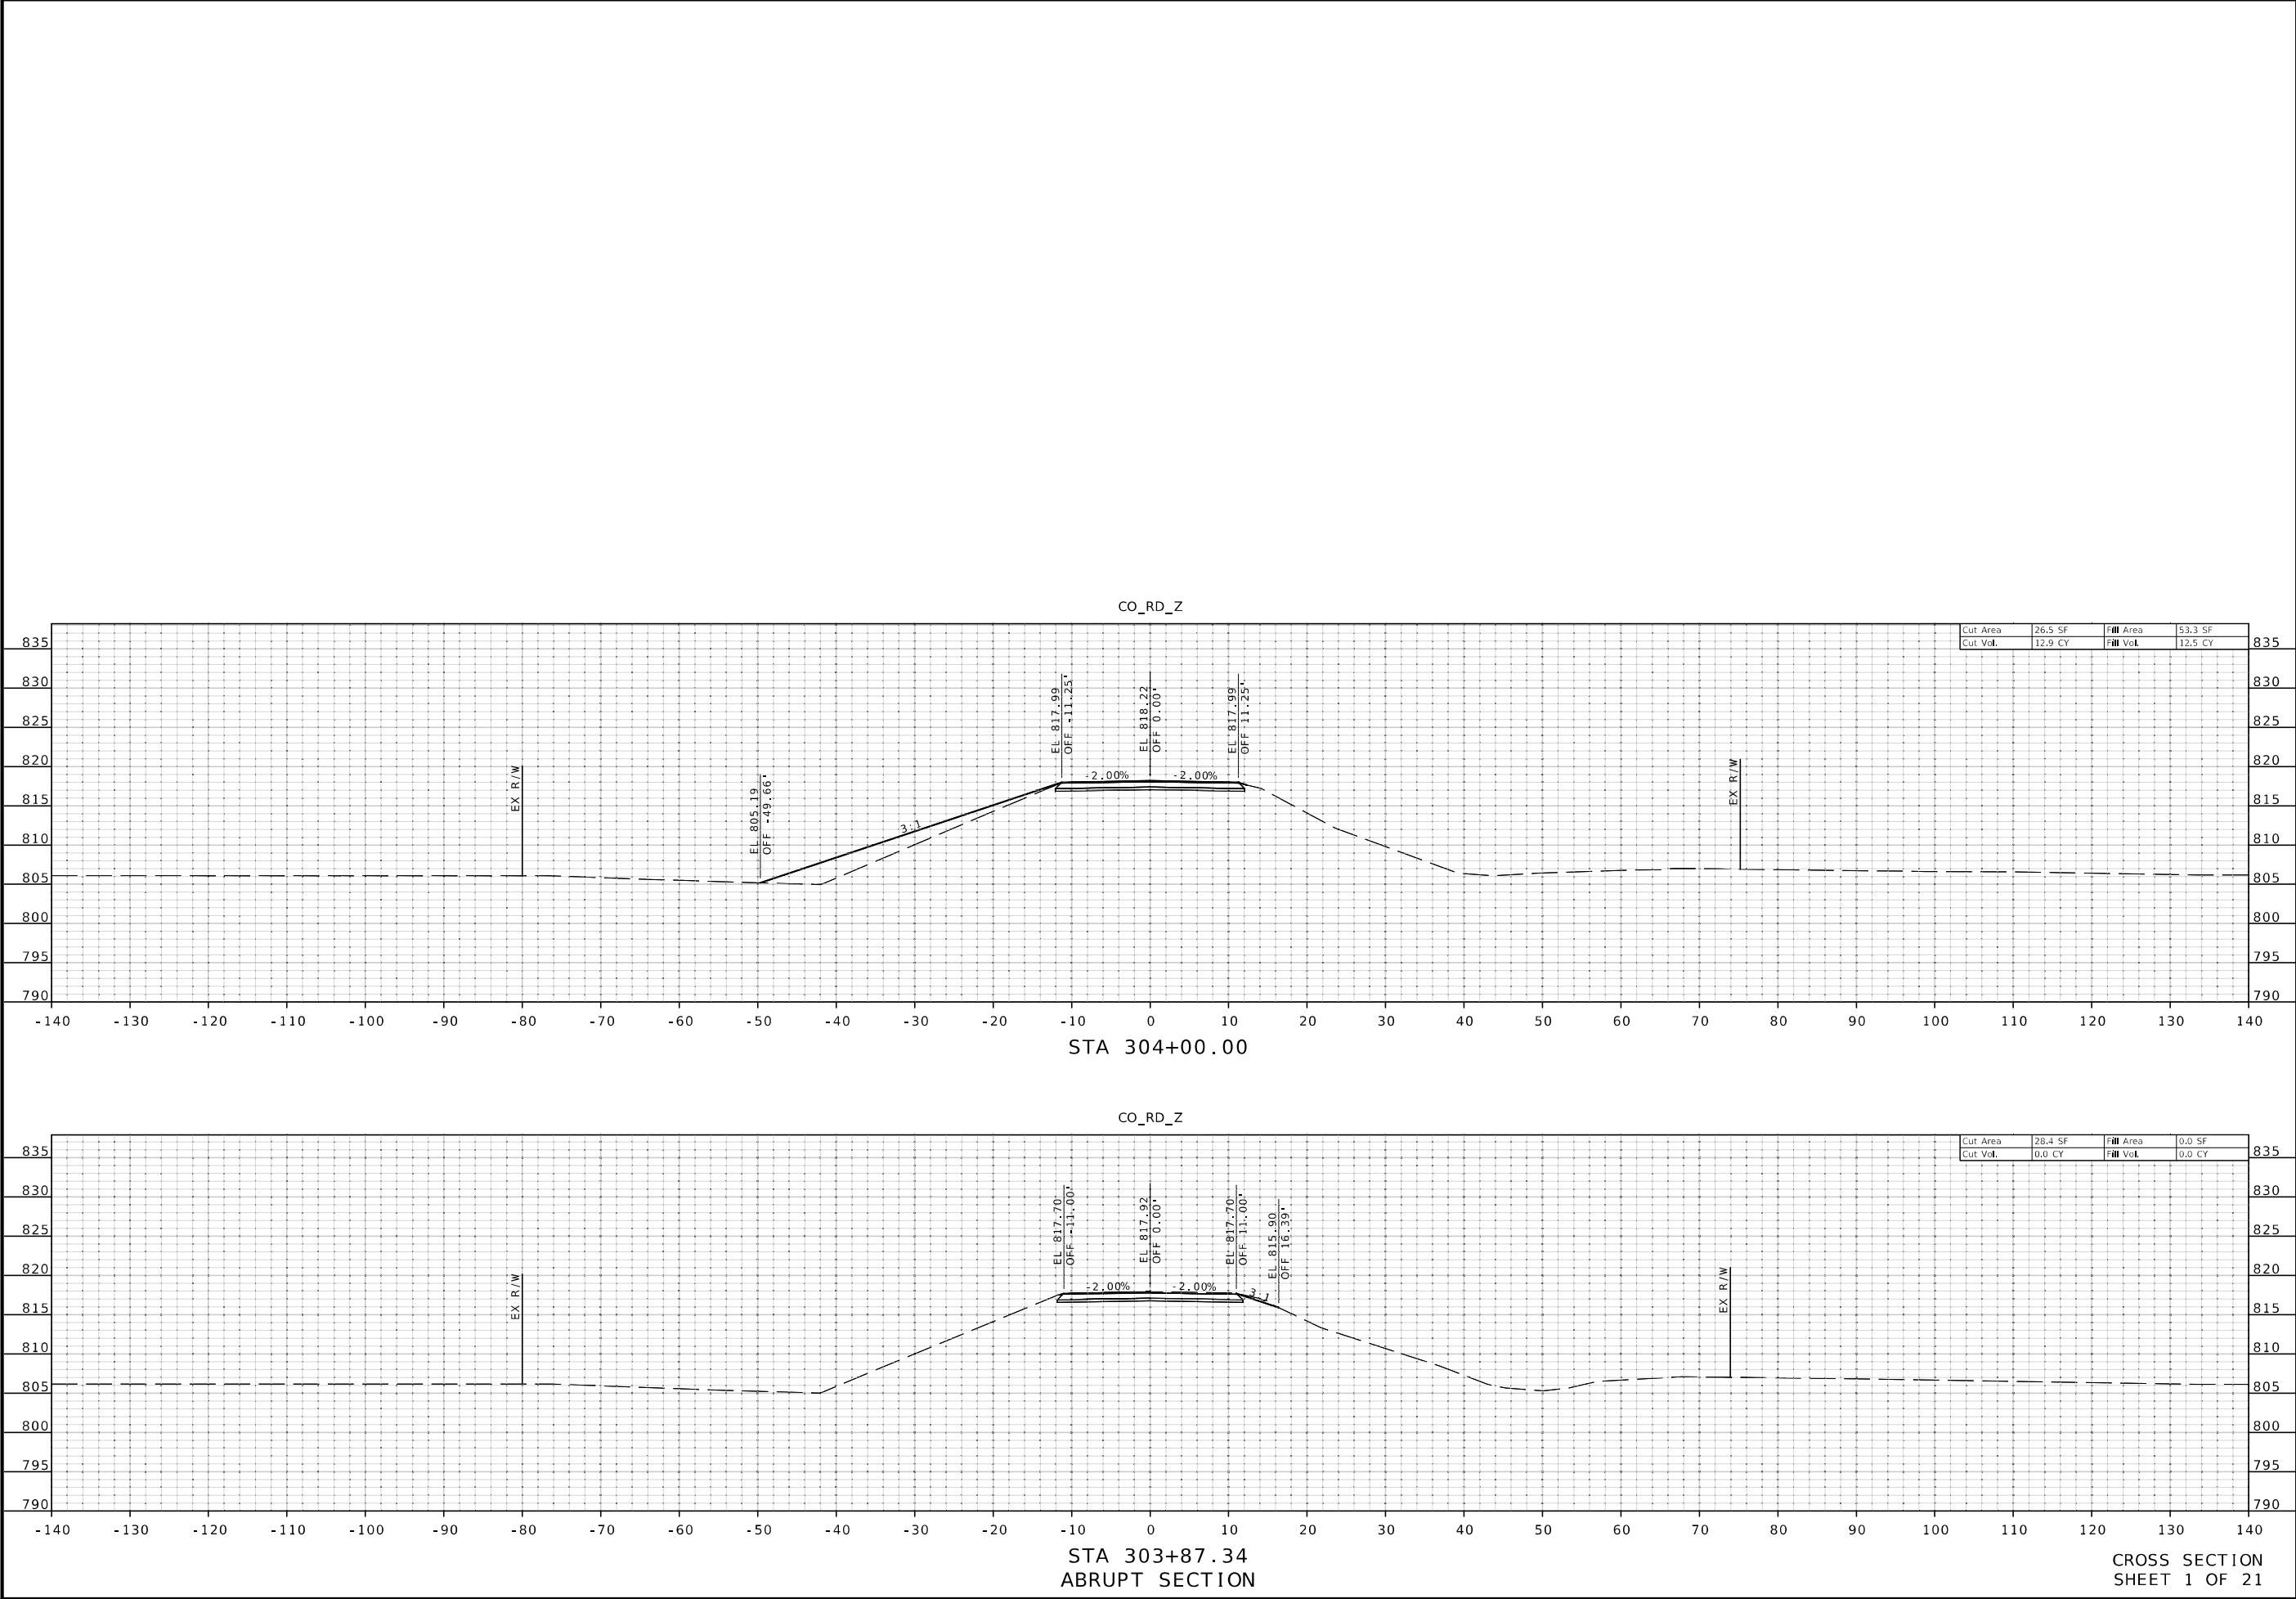

STATE OF MISSOURI

MICHAEL WAYNE DUSENBERG

NUMBER 5-36546

PROFESSIONAL ENGINEER

THE SHEET HAS BEEN SIGNED, SEALED AND DATED ELECTRONICALLY.

DATE PREPARED

3/4/2024

ROUTE

Z

STATE

MO

DISTRICT

KC

SHEET NO.

1

COUNTY

PLATTE

JOB NO.

J4S3454

CONTRACT ID.

PROJECT NO.

BRIDGE NO.

A9373

DESCRIPTION

DATE

MISSOURI HIGHWAYS AND TRANSPORTATION COMMISSION

105 WEST CAPITAL

JEFFERSON CITY, MO 65102

1-888-ASK-MODOT (1-888-275-6636)

Bartlett & West

601 MONROE ST. SUITE 201 - JEFFERSON CITY, MO 65101


PHONE 572-634-3161

CERTIFICATE OF AUTHORITY NO. 000107 - ENGINEERING

WWW.BARTLETTWEST.COM

pw://bartwest-pw.bentley.com:bartwest-pw-04/Documents/19000/19421.G30 - Platte County Route Z/OpenRoads Designer/plan_sheets/XS Folder/Co_Rd_Z - 303+87.35.dgn 11:00:45 AM 3/4/2024

IF A SEAL IS PRESENT ON THIS SHEET IT HAS BEEN ELECTRONICALLY SEALED AND DATED.

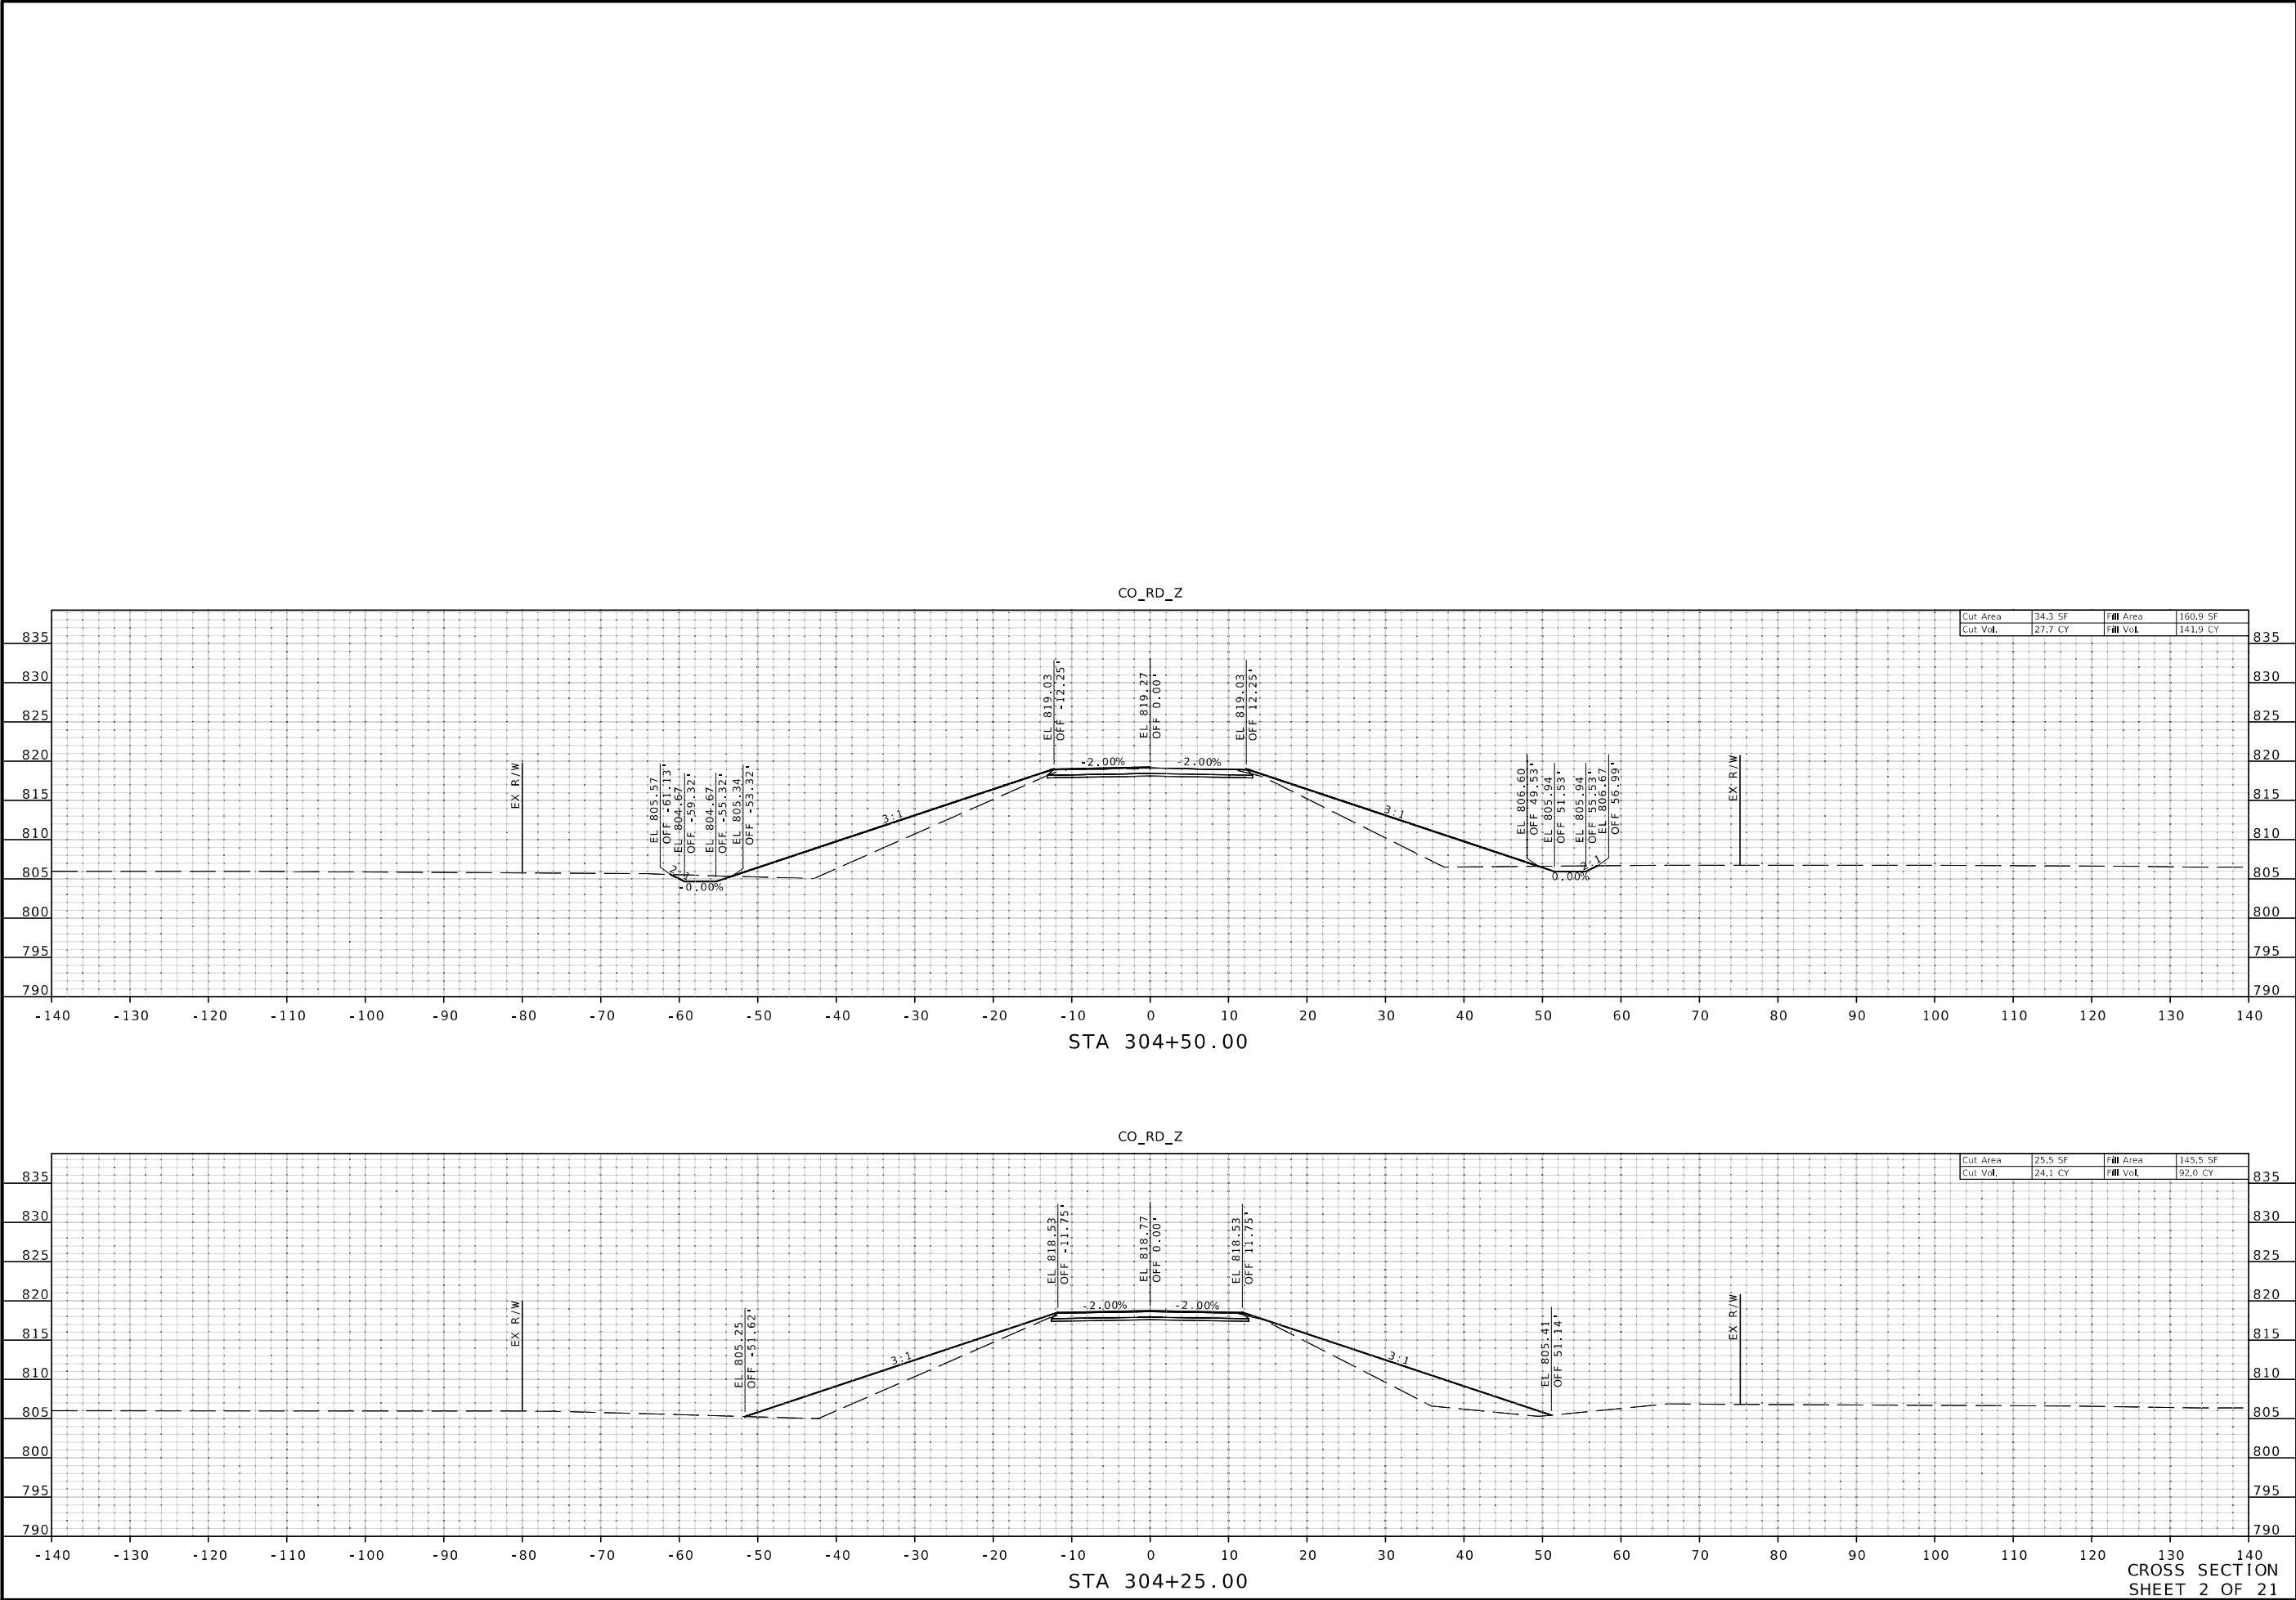

STATE OF MISSOURI

MICHAEL WAYNE DUSENBERG

NUMBER 5-28546

PROFESSIONAL ENGINEER

THIS SHEET HAS BEEN SIGNED, SEALED AND DATED ELECTRONICALLY.

DATE PREPARED

3/4/2024

ROUTE

Z

STATE

MO

DISTRICT

KC

SHEET NO.

2

COUNTY

PLATTE

JOB NO.

J4S3454

CONTRACT ID.

PROJECT NO.

BRIDGE NO.

A9373

DESCRIPTION

DATE

MISSOURI HIGHWAYS AND TRANSPORTATION COMMISSION

MoDOT

105 WEST CAPITOL

JEFFERSON CITY, MO 65102

1-888-ASK-MODOT (1-888-275-6636)

Bartlett & West


601 MONROE ST. SUITE 201 - JEFFERSON CITY, MO 65101

PHONE 937-634-3161

CERTIFICATE OF AUTHORITY NO. 000107 - ENGINEERING

WWW.BARTLETTWEST.COM

pw://bartwest-pw.bentley.com:bartwest-pw-04/Documents/19000/19421.G30 - Platt County Route Z/OpenRoads Designer/plan_sheets/XS Folder/Co_Rd_Z - 304+25.00.dgn 11:01:02 AM 3/4/2024

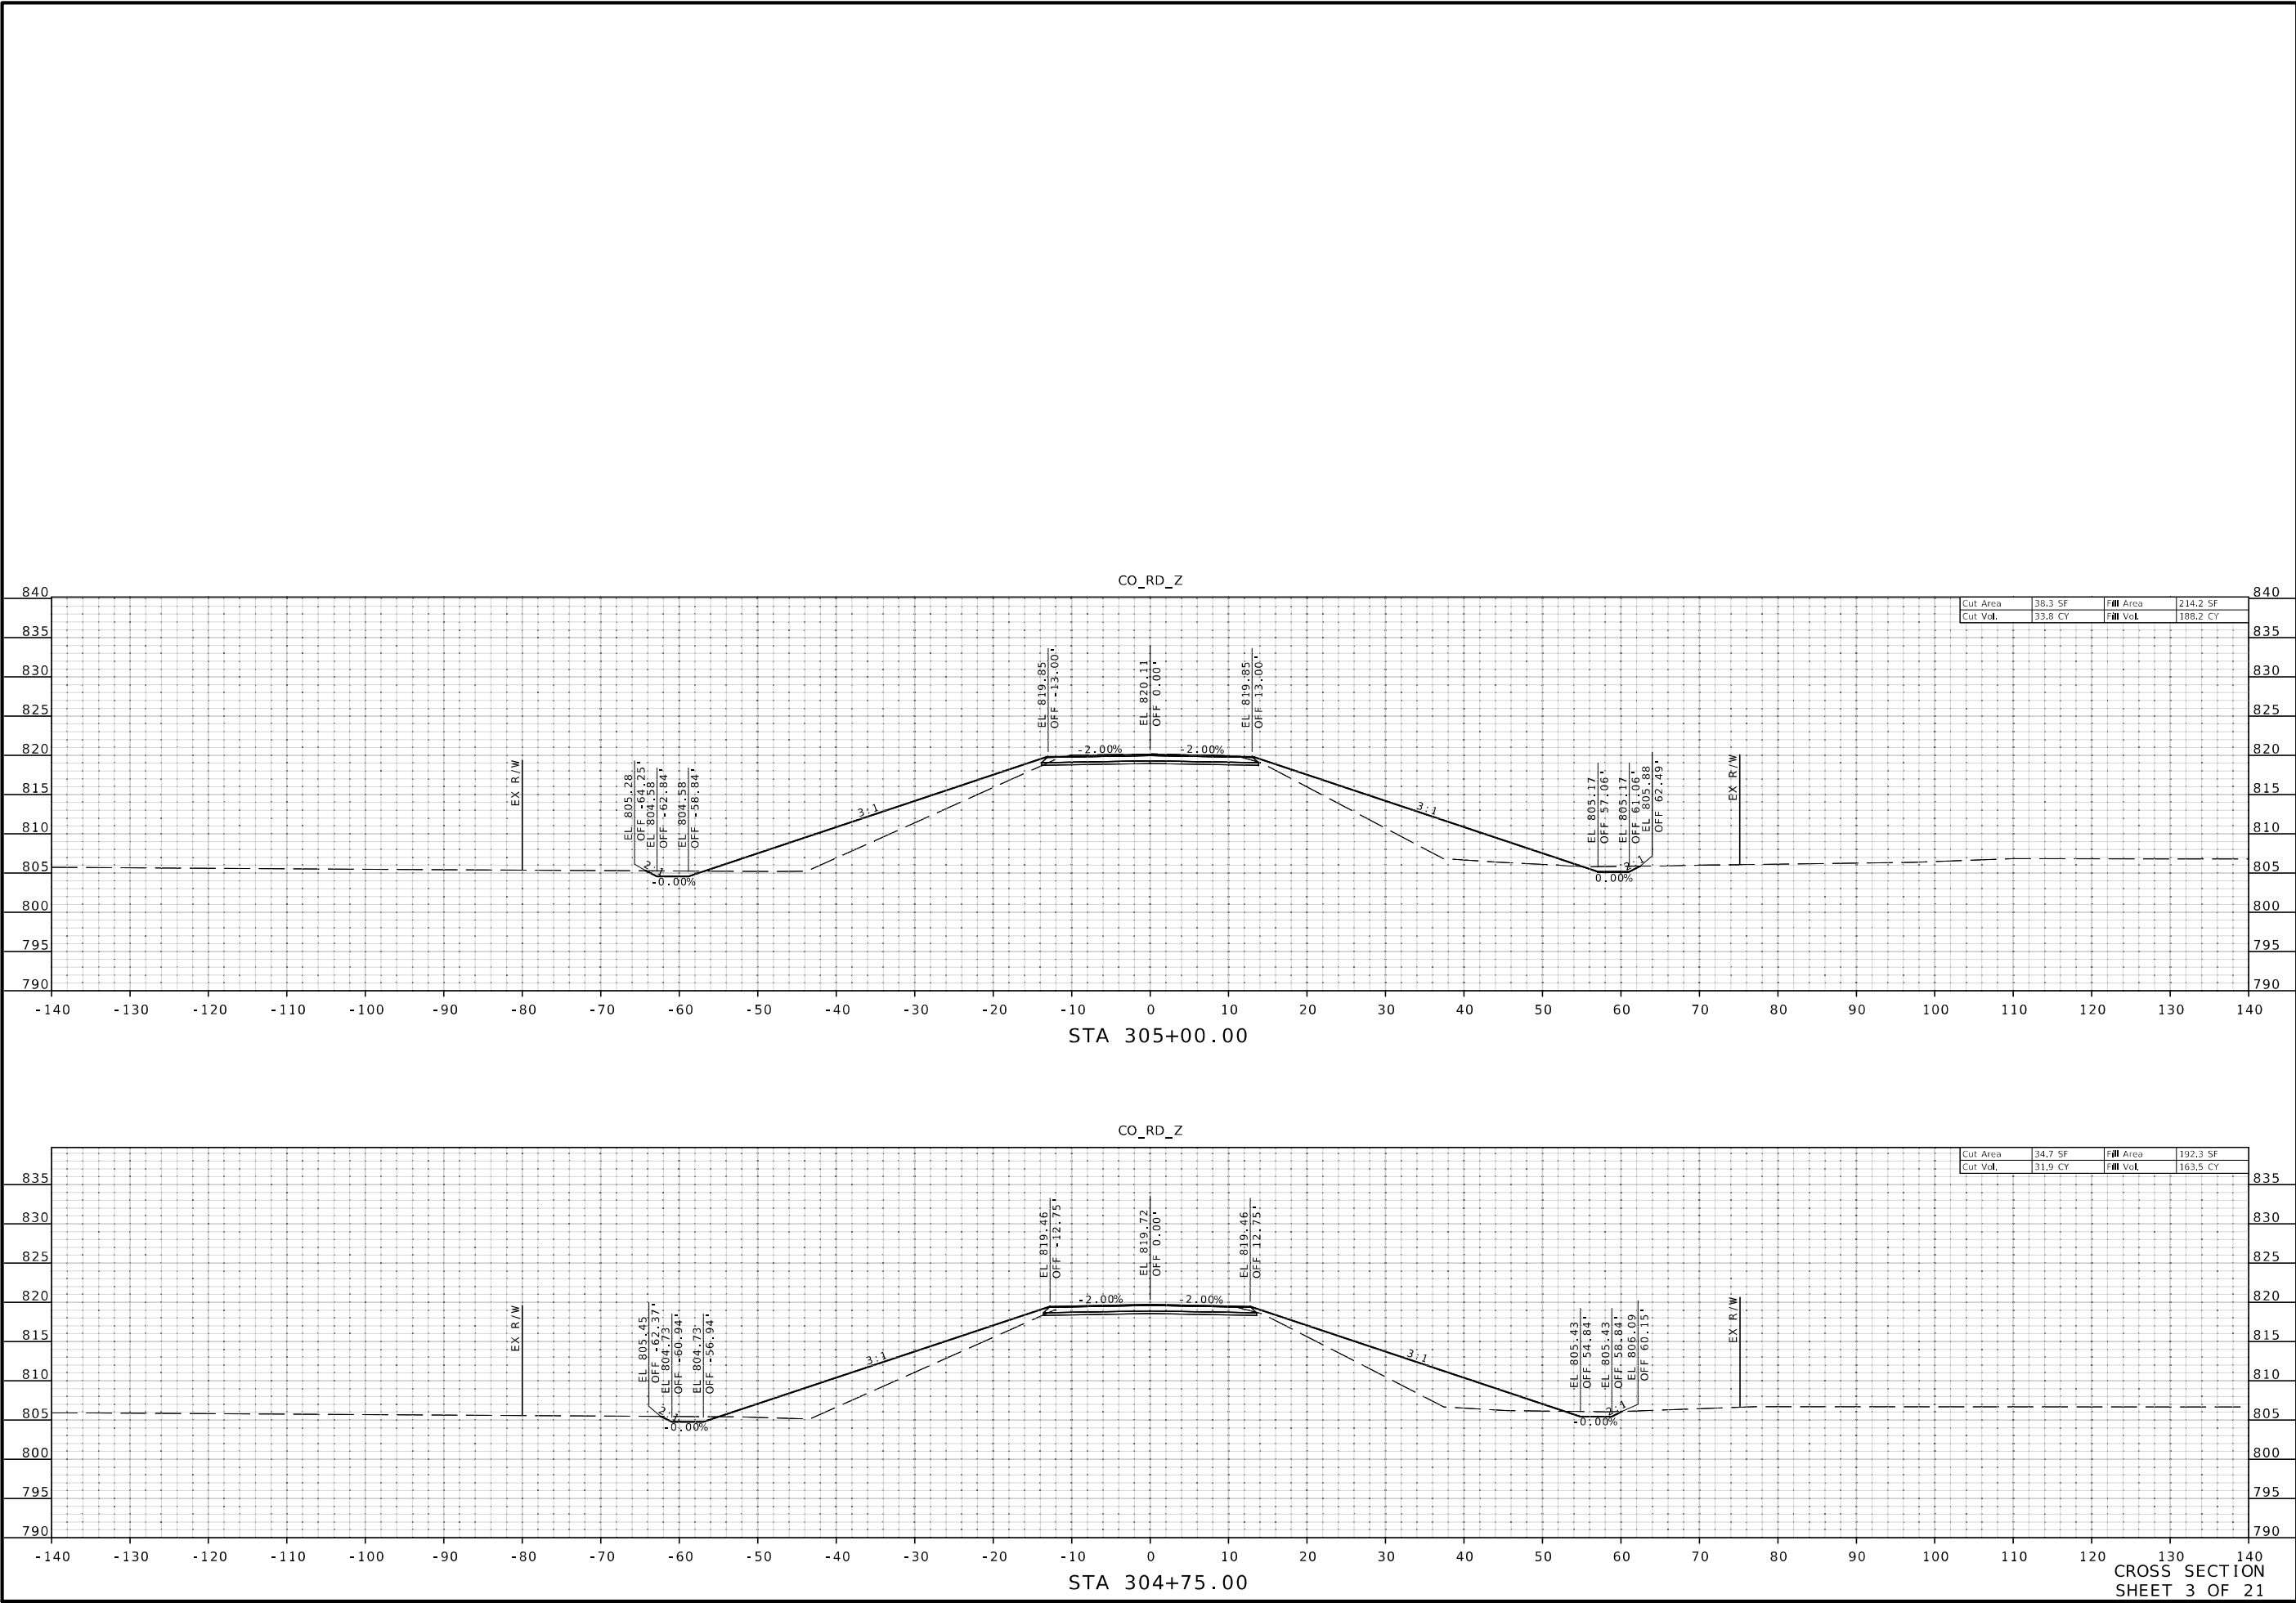

STATE OF MISSOURI

MICHAEL WAYNE DUSENBERG

NUMBER 1-28546

PROFESSIONAL ENGINEER

THIS SHEET HAS BEEN SIGNED, SEALED AND DATED ELECTRONICALLY.

DATE PREPARED

3/4/2024

ROUTE

Z

STATE

MO

DISTRICT

KC

SHEET NO.

3

COUNTY

PLATTE

JOB NO.

J4S3454

CONTRACT ID.

PROJECT NO.

BRIDGE NO.

A9373

DESCRIPTION

DATE

MISSOURI HIGHWAYS AND TRANSPORTATION COMMISSION

MoDOT


105 WEST CAPITOL
JEFFERSON CITY, MO 65102
1-888-ASK-MODOT (1-888-275-6636)

Bartlett & West

601 MONROE ST. SUITE 201 - JEFFERSON CITY, MO 65101
PHONE 572-634-3161
CERTIFICATE OF AUTHORITY NO. 000107 - ENGINEERING
WWW.BARTLETTWEST.COM

IF A SEAL IS PRESENT ON THIS SHEET IT HAS BEEN ELECTRONICALLY SEALED AND DATED.

pw://bartwest-pw.bentley.com:bartwest-pw-04/Documents/19000/19421.G30 - Platte County Route Z/OpenRoads Designer/plan_sheets/XS Folder/Co_Rd_Z - 304+75.00.dgn 11:01:19 AM 3/4/2024

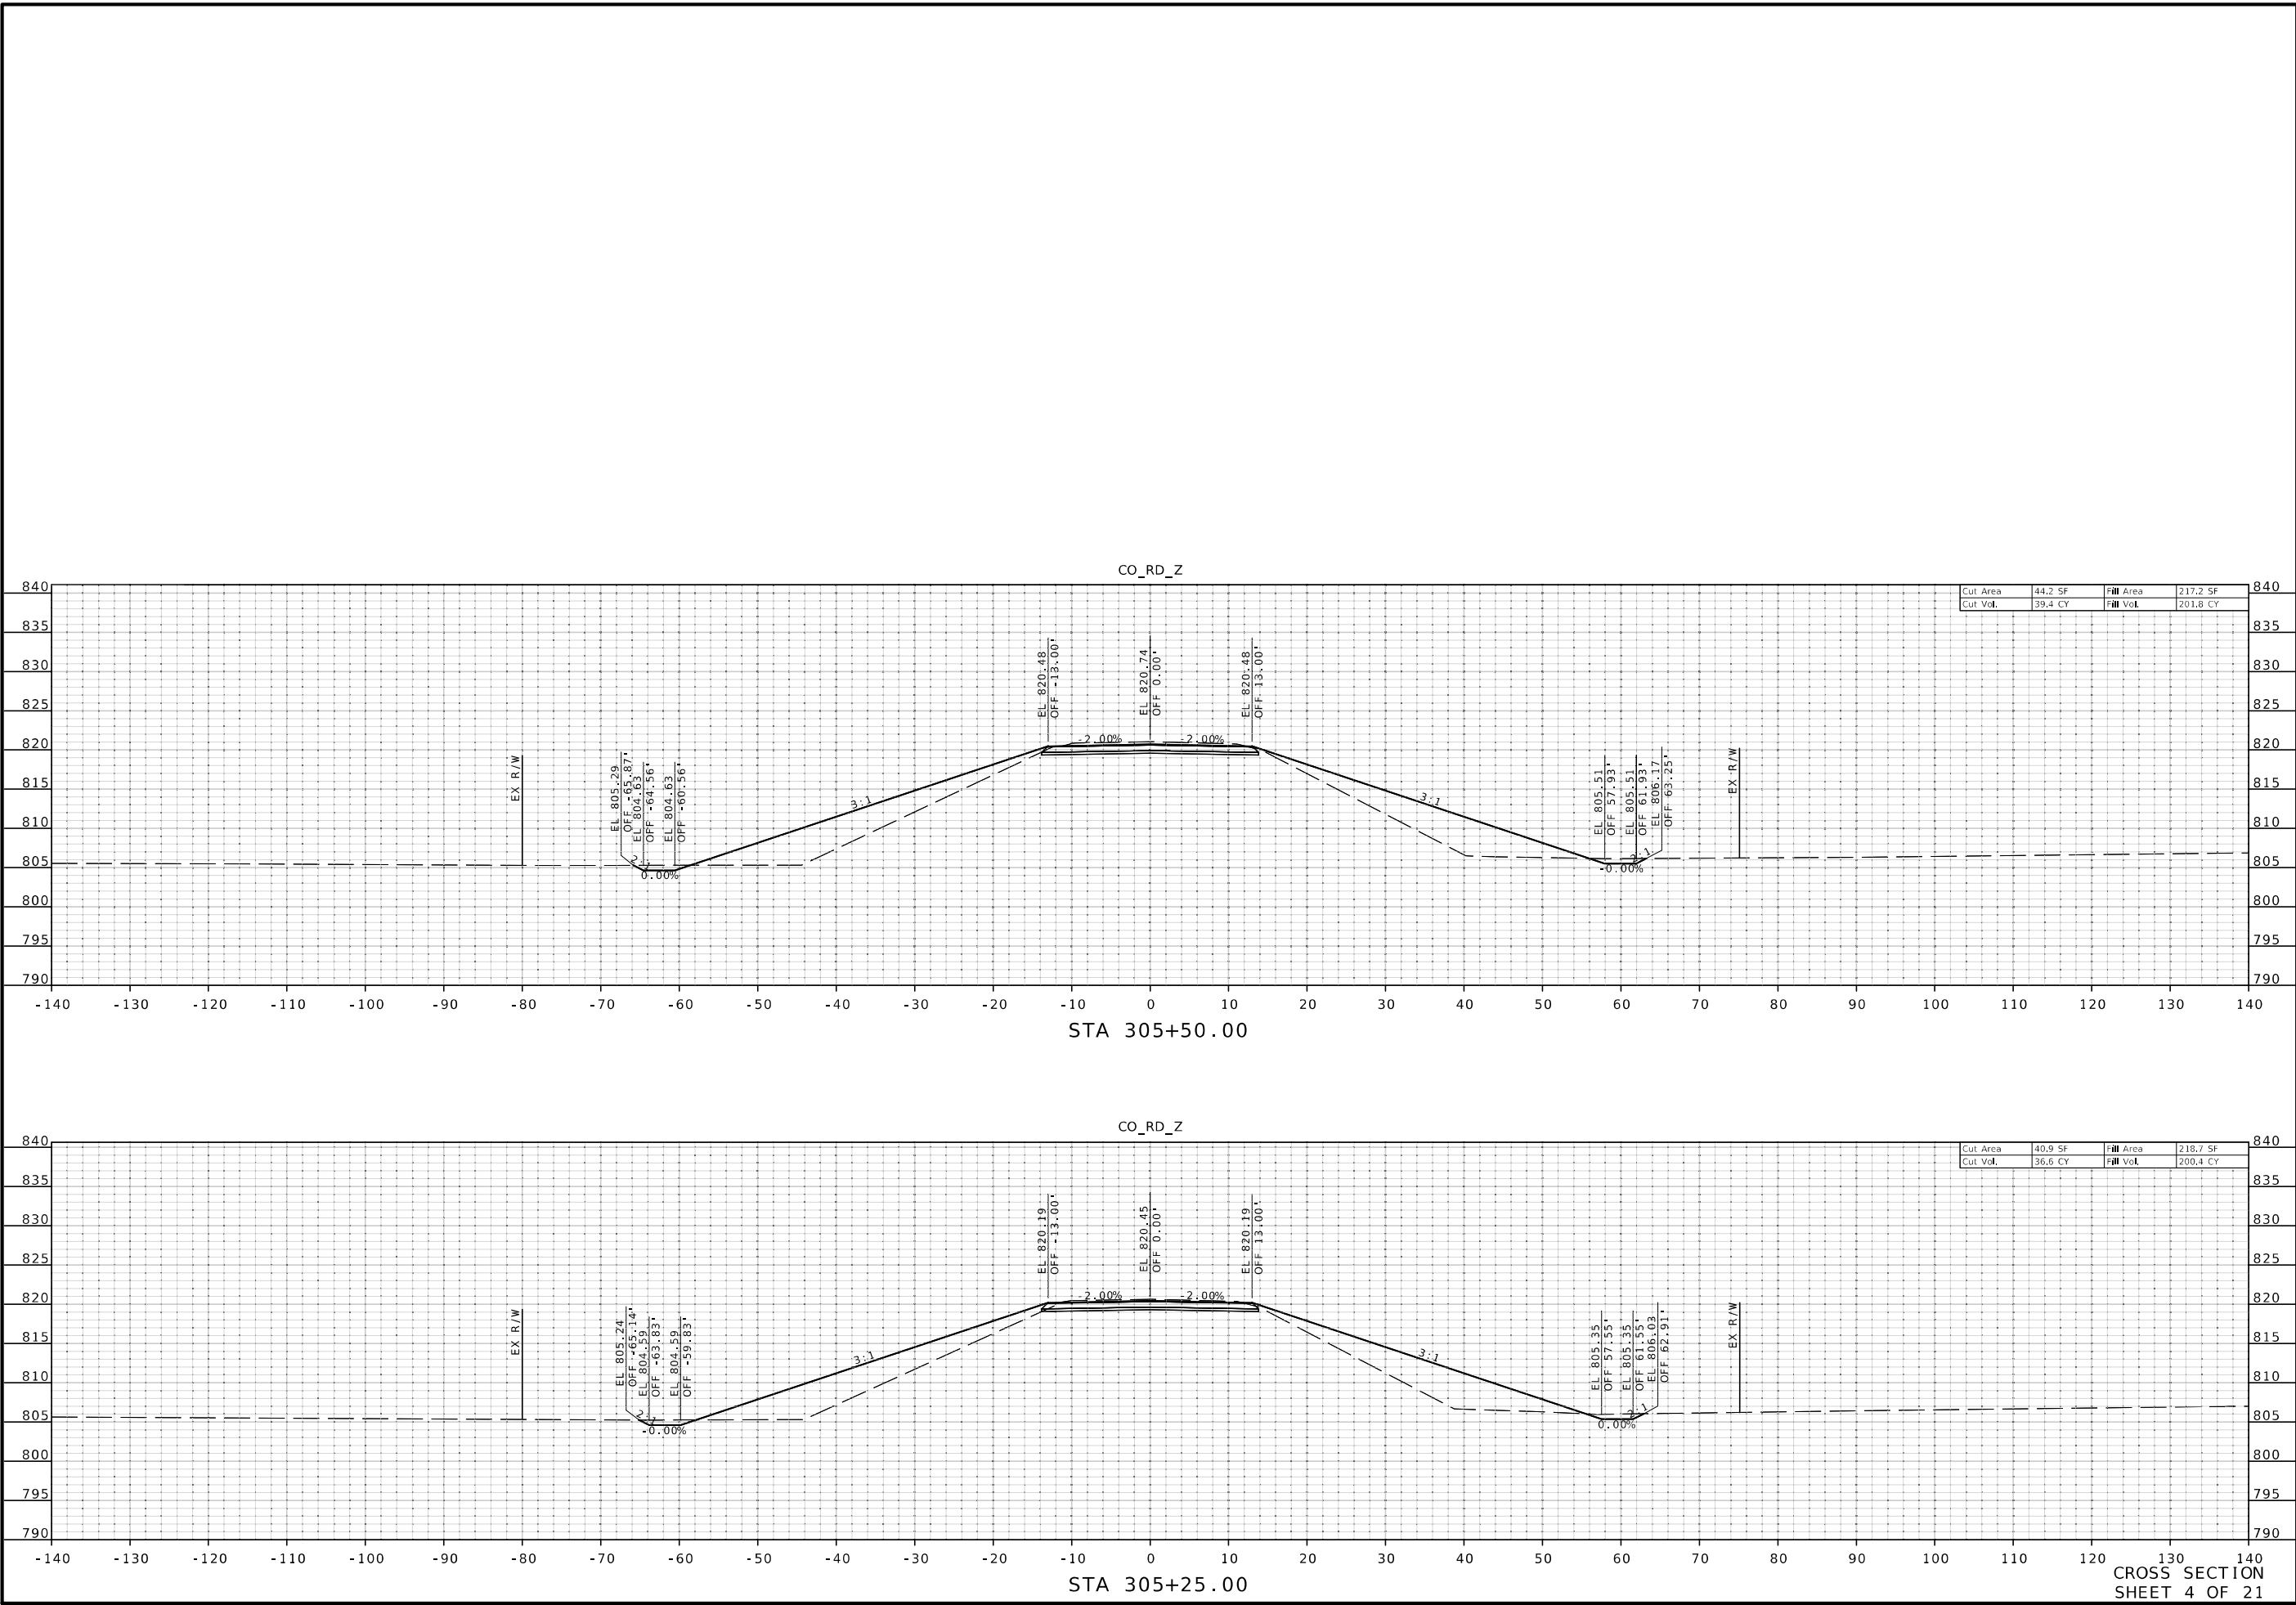

STATE OF MISSOURI

MICHAEL WAYNE DUSENBERG

NUMBER 5-08546

PROFESSIONAL ENGINEER

THE SHEET HAS BEEN SIGNED, SEALED AND DATED ELECTRONICALLY.

DATE PREPARED

3/4/2024

ROUTE

Z

STATE

MO

DISTRICT

KC

SHEET NO.

4

COUNTY

PLATTE

JOB NO.

J4S3454

CONTRACT ID.

PROJECT NO.

BRIDGE NO.

A9373

DESCRIPTION

DATE

MISSOURI HIGHWAYS AND TRANSPORTATION COMMISSION

MoDOT

105 WEST CAPITAL JEFFERSON CITY, MO 65102 1-888-ASK-MODOT (1-888-275-6636)

Bartlett & West


601 MONROE ST. SUITE 201 - JEFFERSON CITY, MO 65101

PHONE 972-634-3161

CERTIFICATE OF AUTHORITY NO. 000107 - ENGINEERING

WWW.BARTLETTWEST.COM

pw://bartwest-pw.bentley.com:bartwest-pw-04/Documents/19000/19421.G30 - Platte County Route Z/OpenRoads Designer/plan_sheets/XS Folder/Co_Rd_Z - 305+25.00.dgn 11:01:35 AM 3/4/2024

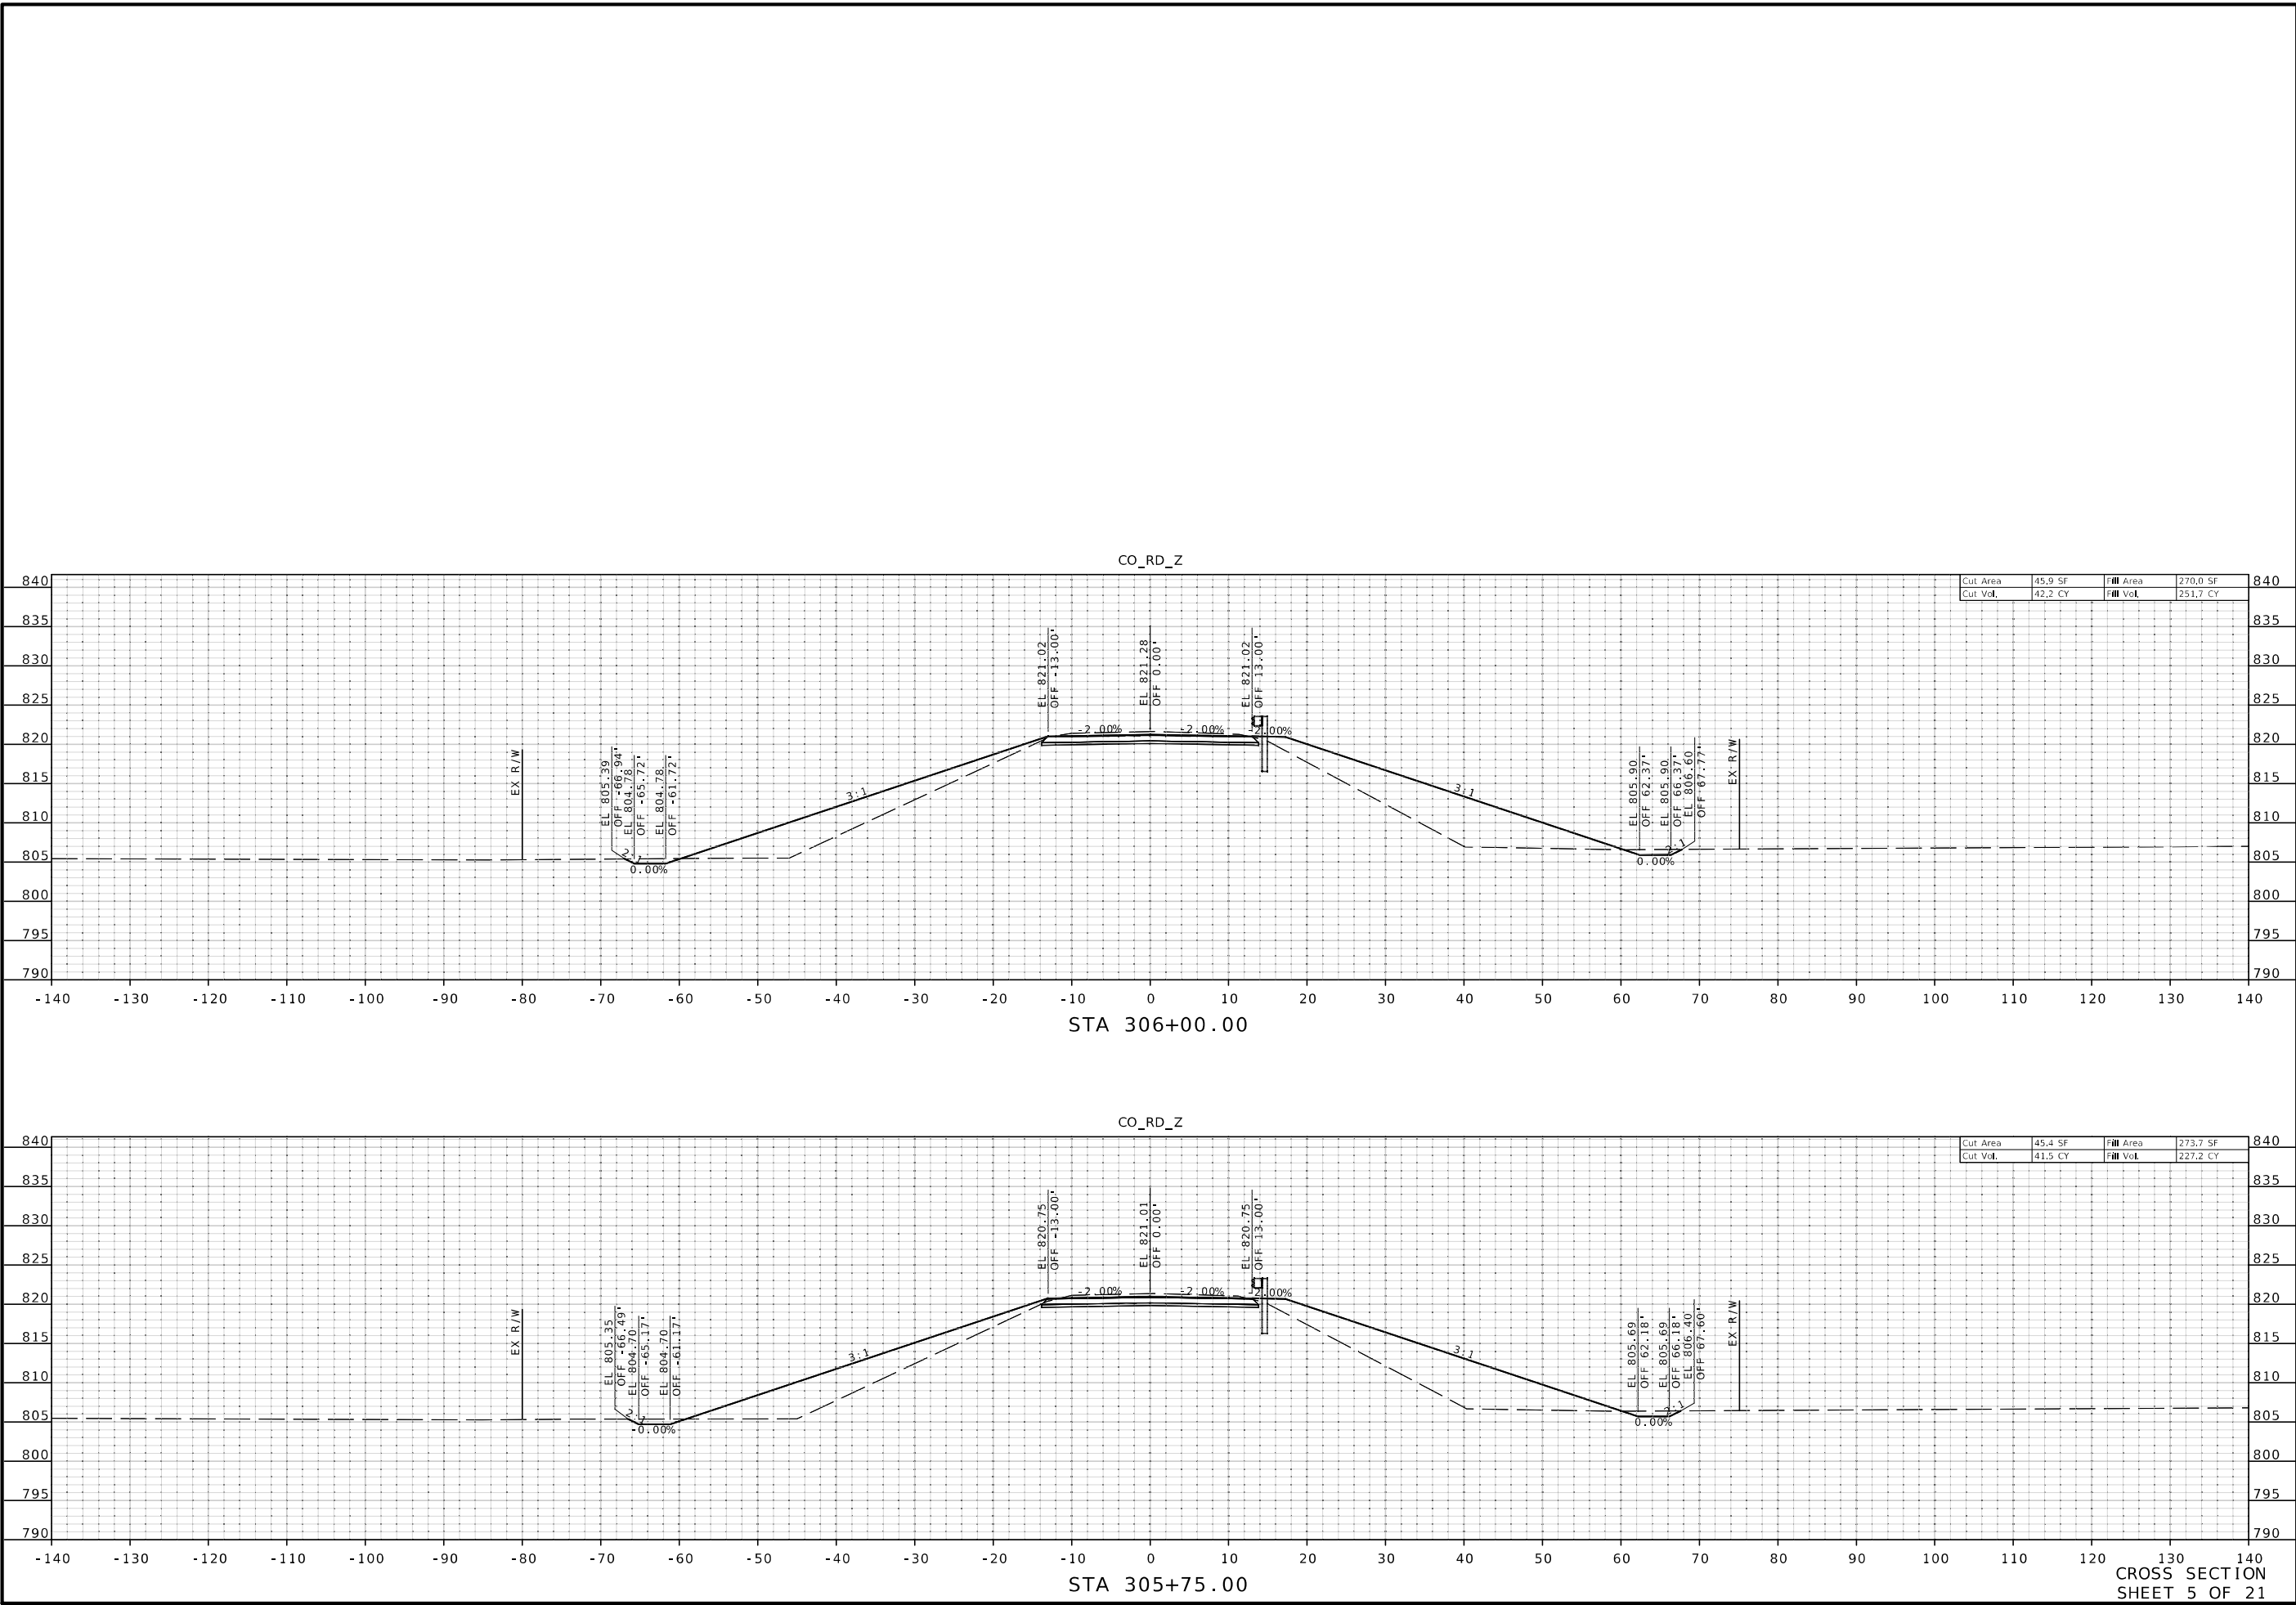

STATE OF MISSOURI

MICHAEL WAYNE DUSENBERG

NUMBER 25546

PROFESSIONAL ENGINEER

THE SHEET HAS BEEN SIGNED, SEALED AND DATED ELECTRONICALLY.

DATE PREPARED
3/4/2024

ROUTE
Z

DISTRICT
KC

STATE
MO

SHEET NO.
5

COUNTY
PLATTE

JOB NO.
J4S3454

CONTRACT ID.

PROJECT NO.

BRIDGE NO.
A9373

DESCRIPTION

DATE

MISSOURI HIGHWAYS AND TRANSPORTATION COMMISSION

105 WEST CAPITAL
JEFFERSON CITY, MO 65102
1-888-ASK-MODOT (1-888-275-6636)


MoDOT

105 WEST CAPITAL
JEFFERSON CITY, MO 65102
1-888-ASK-MODOT (1-888-275-6636)

Bartlett & West

601 MONROE ST. SUITE 201 - JEFFERSON CITY, MO 65101
PHONE 572-634-3161
CERTIFICATE OF AUTHORITY NO. 000107 - ENGINEERING
WWW.BARTLETTWEST.COM

pw://bartwest-pw.bentley.com:bartwest-pw-04/Documents/19000/19421.G30 - Platt County Route Z/OpenRoads Designer/plan_sheets/XS Folder/Co_Rd_Z - 305+75.00.dgn 11:01:53 AM 3/4/2024

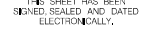

ROUTE	STATE
Z	MO

COUNTY
PLATTE

CONTRACT ID.

BRIDGE NO.
A9373

--	--	--	--	--	--	--	--

--	--	--	--	--	--	--	--

--	--	--	--	--	--	--	--

--	--	--	--	--	--	--	--

--	--	--	--	--	--	--

MO 6
275-6

N

JEFFREY M. ASK-NEPES



†

Ve
Y, MO C
GINEE


S
PERSON
4-3181
. 00010
WEST.C


ITE 20
PHONE 5
THORNI
J.BART

rt **NROE** **ICATE**

B

5, 1997

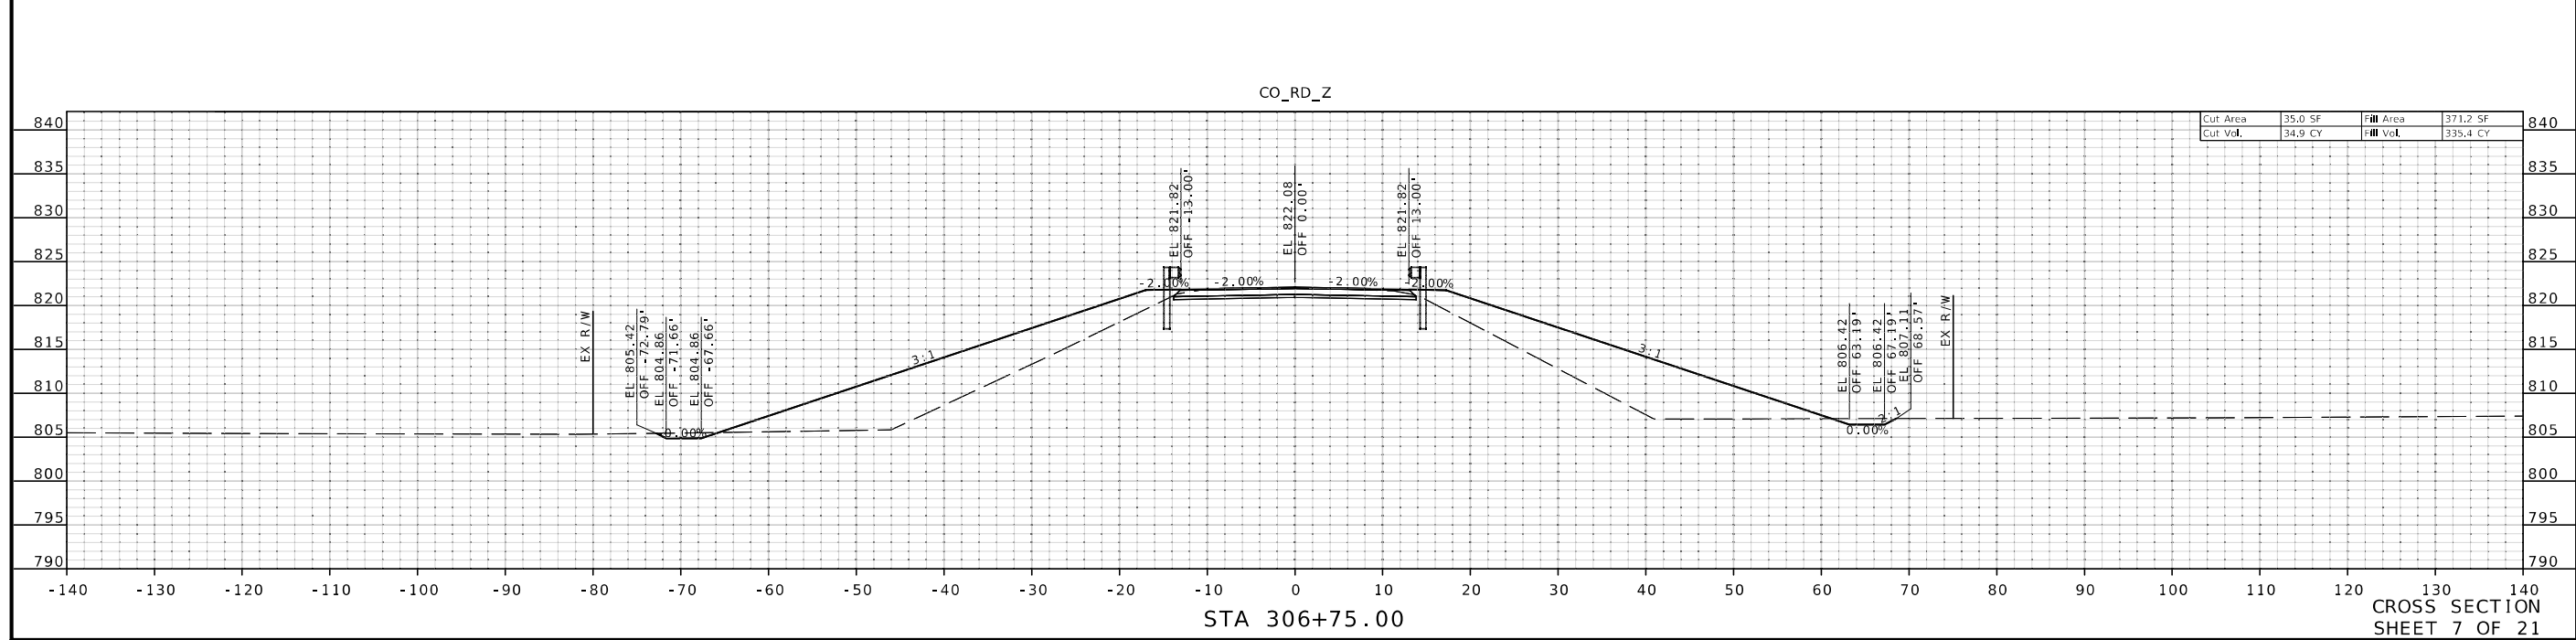

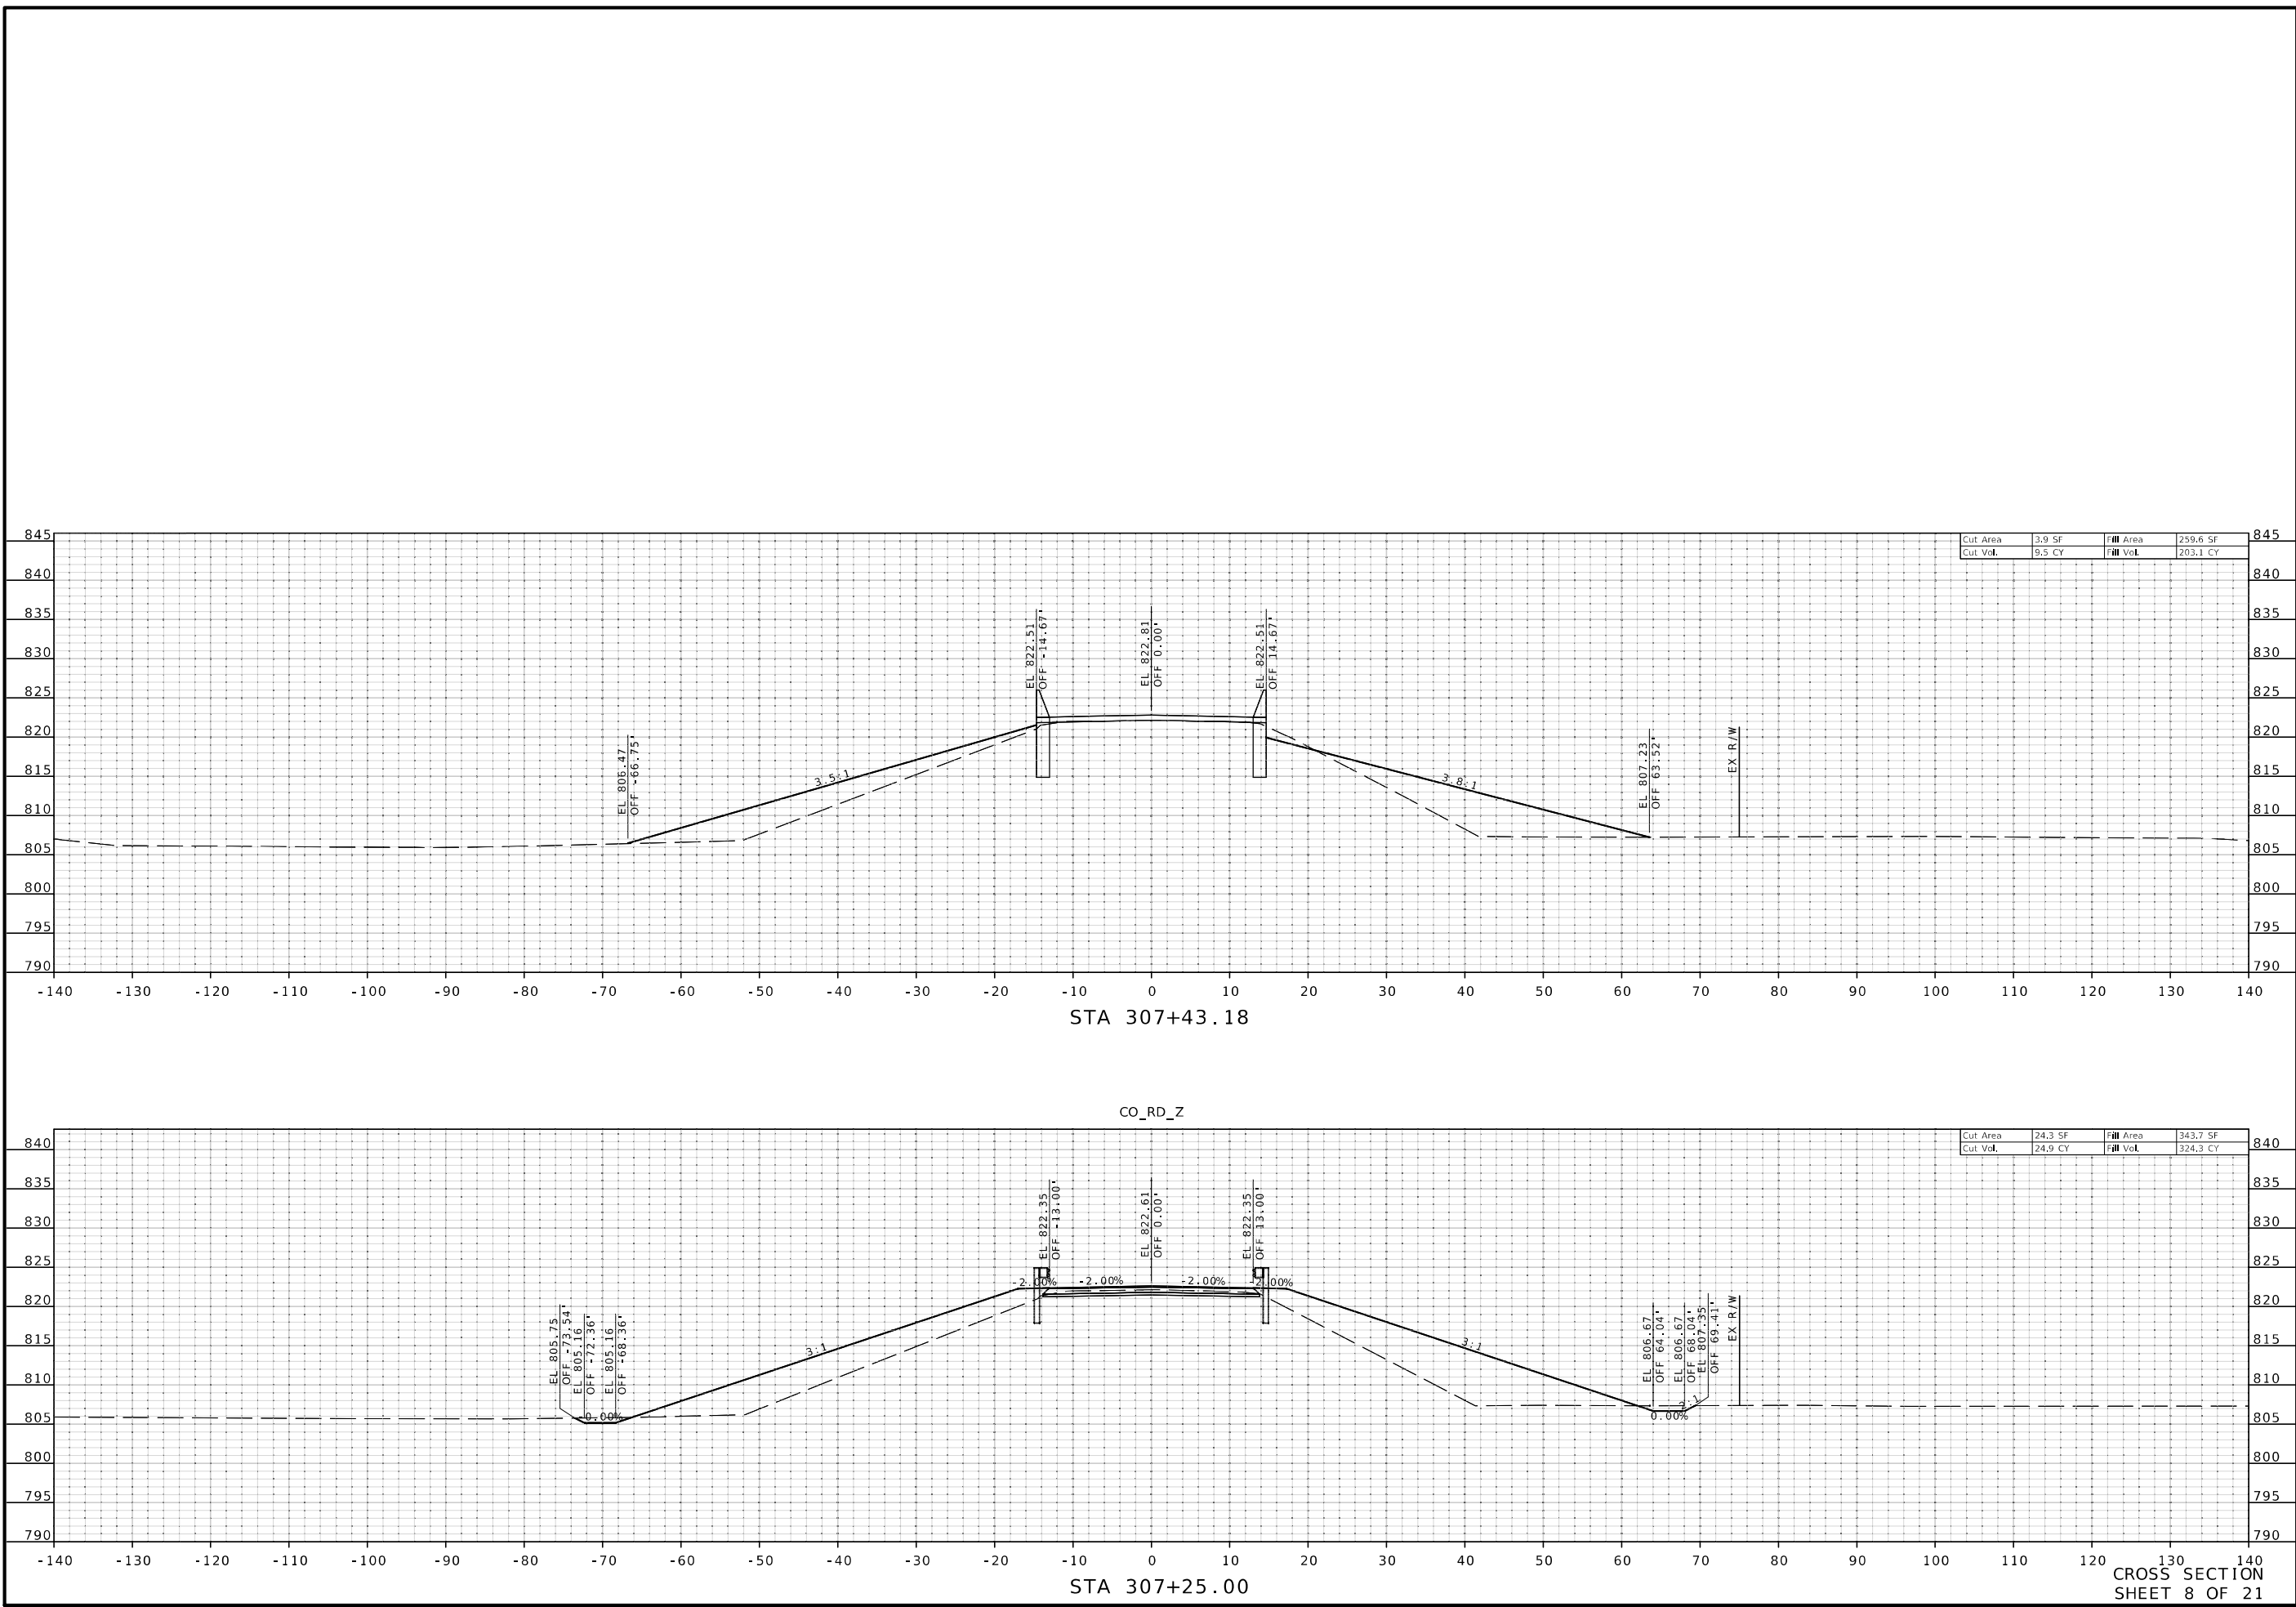

STATE OF MISSOURI

MICHAEL WAYNE DUSENBERG

NUMBER F-28546

PROFESSIONAL ENGINEER

THIS SHEET HAS BEEN SIGNED, SEALED AND DATED ELECTRONICALLY.

DATE PREPARED

3/4/2024

ROUTE

Z

STATE

MO

DISTRICT

KC

SHEET NO.

8

COUNTY

PLATTE

JOB NO.

J4S3454

CONTRACT ID.

PROJECT NO.

BRIDGE NO.

A9373

DESCRIPTION

DATE

MISSOURI HIGHWAYS AND TRANSPORTATION COMMISSION

105 WEST CAPITOL

JEFFERSON CITY, MO 65102

1-888-ASK-MODOT (1-888-275-6636)

Bartlett & West


601 MONROE ST. SUITE 201 - JEFFERSON CITY, MO 65101

PHONE 972-643-3161

CERTIFICATE OF AUTHORITY NO. 000107 - ENGINEERING

WWW.BARTLETTWEST.COM

pw://bartwest-pw.bentley.com:bartwest-pw-04/Documents/19000/19421.G30 - Platt County Route Z/OpenRoads Designer/plan_sheets/XS Folder/Co_Rd_Z - 307+25.00.dgn 11:02:46 AM 3/4/2024

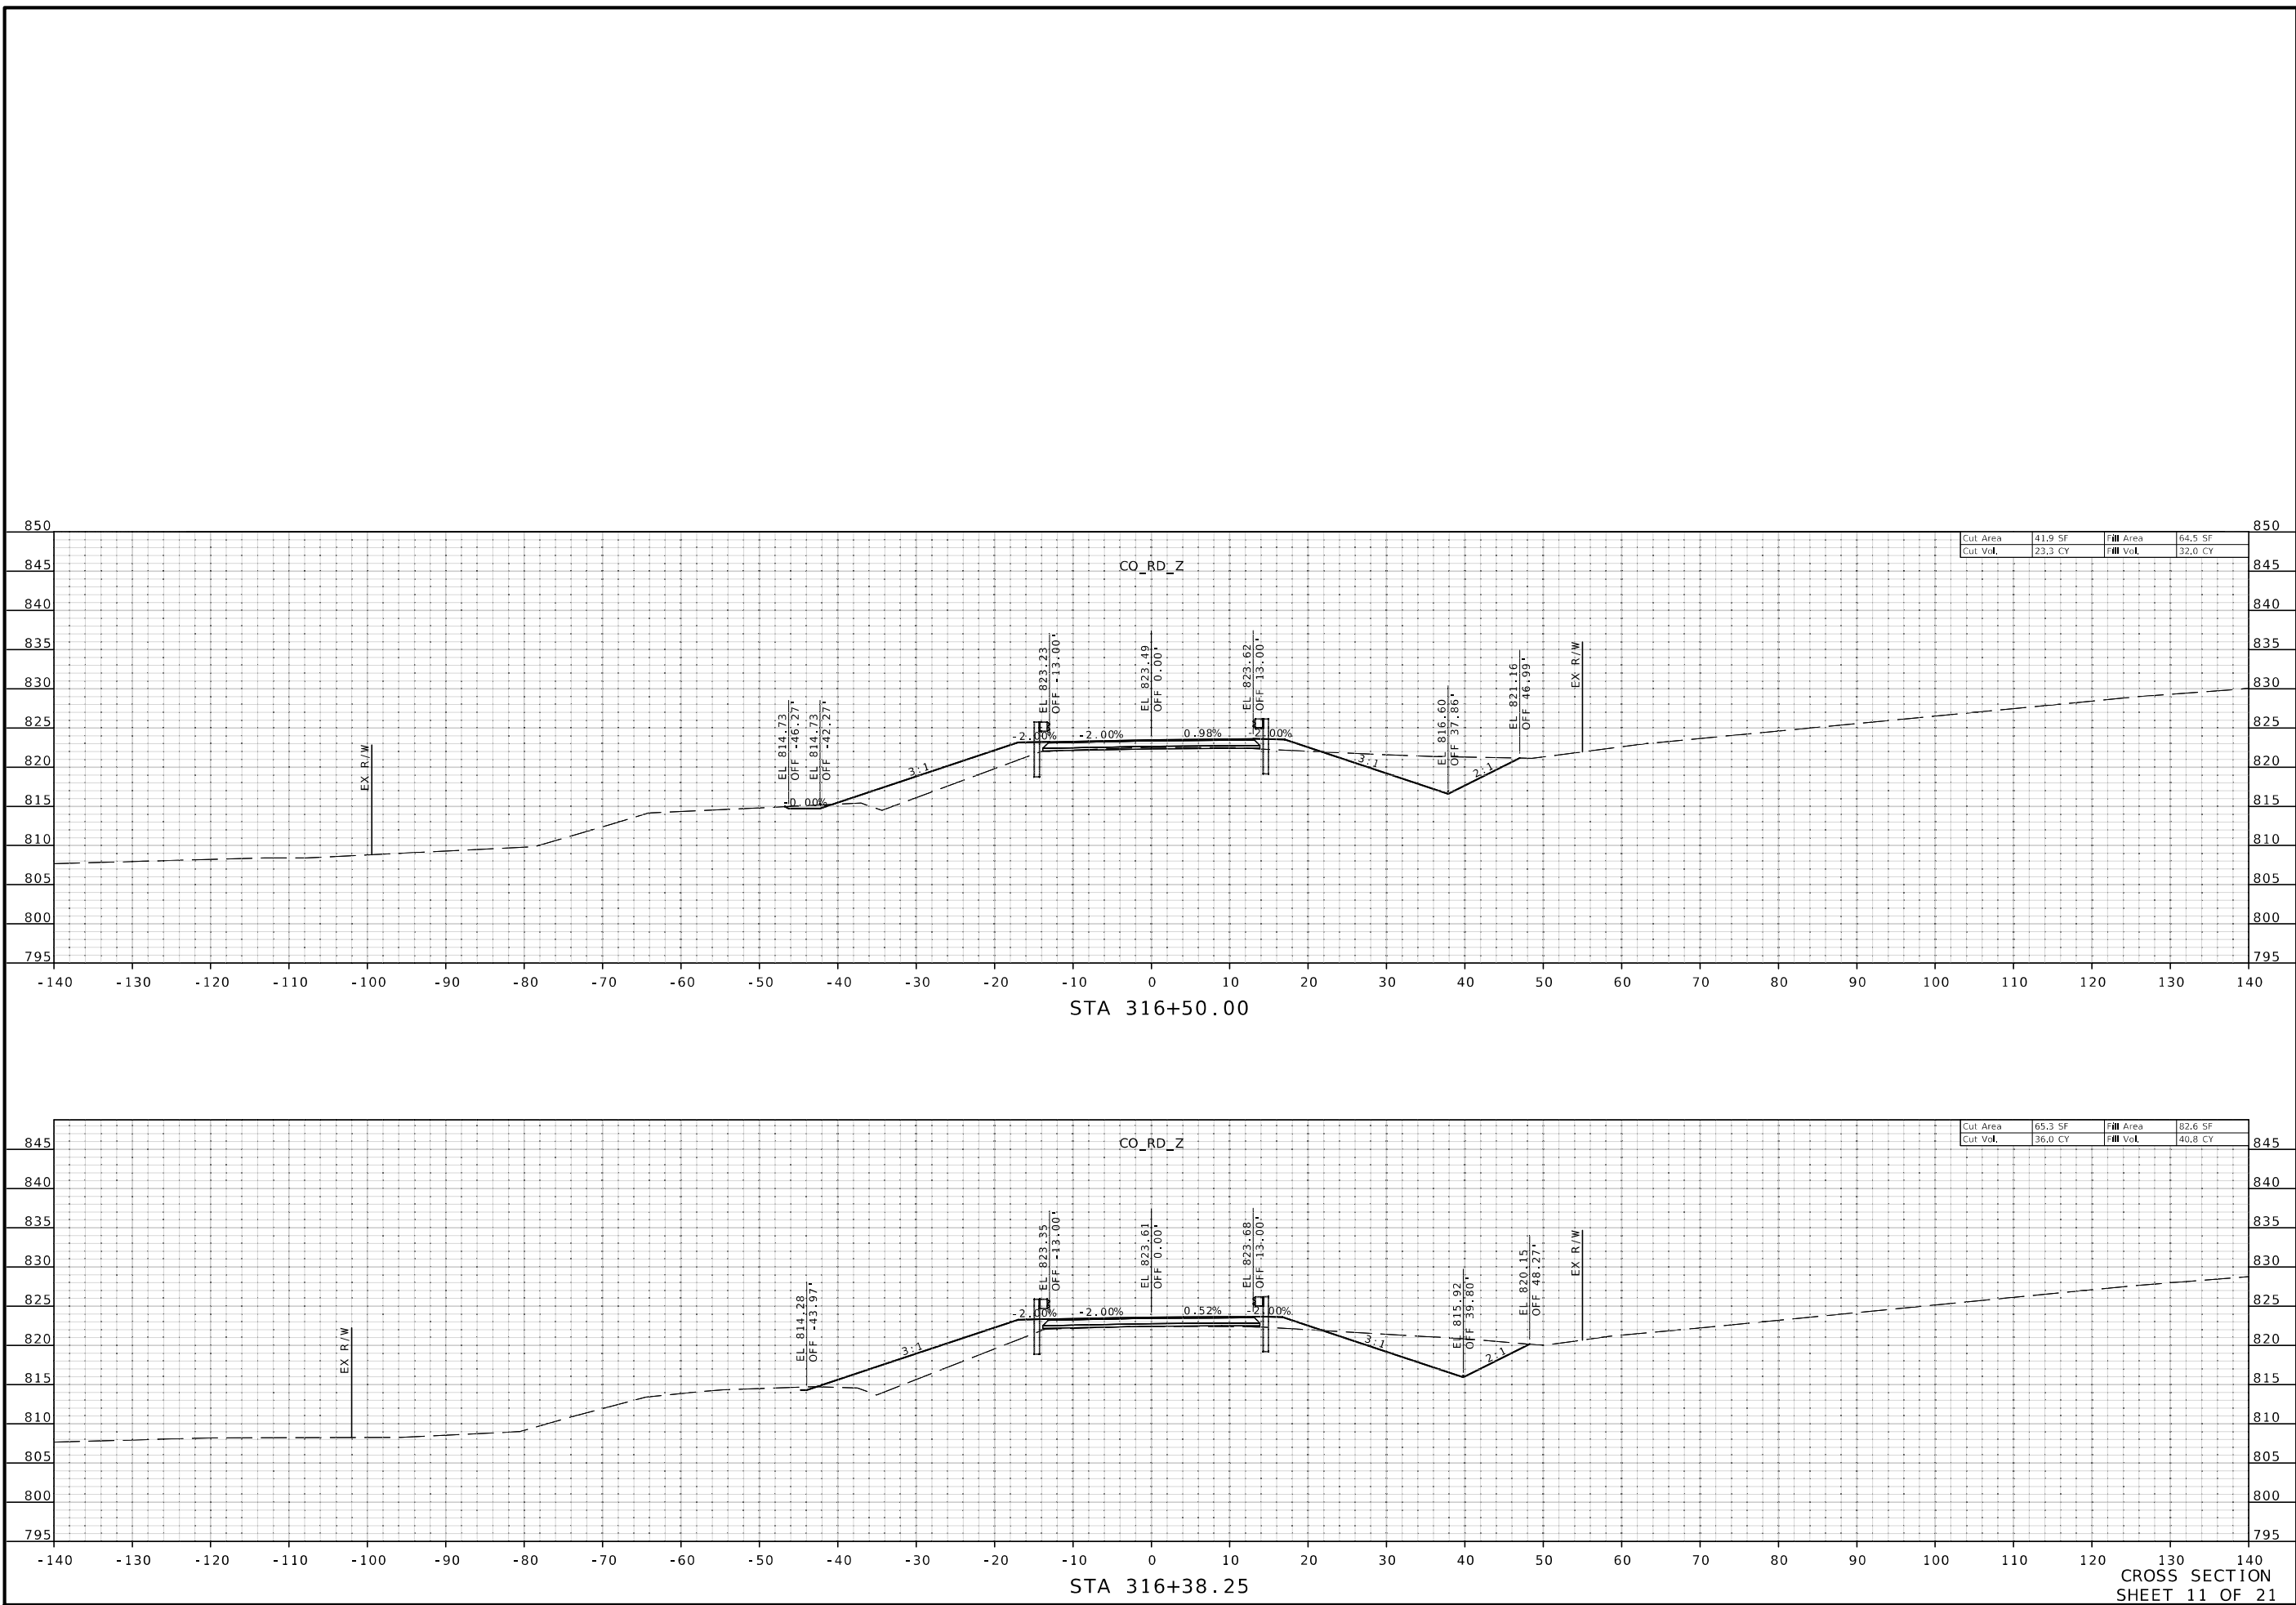

STATE OF MISSOURI

MICHAEL WAYNE DUSENBERG

NUMBER 1-28546

PROFESSIONAL ENGINEER

THIS SHEET HAS BEEN SIGNED, SEALED AND DATED ELECTRONICALLY.

DATE PREPARED

3/4/2024

ROUTE

Z

STATE

MO

DISTRICT

KC

SHEET NO.

11

COUNTY

PLATTE

JOB NO.

J4S3454

CONTRACT ID.

PROJECT NO.

BRIDGE NO.

A9373

DATE

DESCRIPTION

MISSOURI HIGHWAYS AND TRANSPORTATION COMMISSION

MoDOT




105 WEST CAPITOL
JEFFERSON CITY, MO 65102
1-888-ASK-MODOT (1-888-275-6636)

Bartlett & West

601 MONROE ST. SUITE 201 - JEFFERSON CITY, MO 65101
PHONE 972-634-3161
CERTIFICATE OF AUTHORITY NO. 000107 - ENGINEERING
WWW.BARTLETTWEST.COM

pw://bartwest-pw.bentley.com:bartwest-pw-04/Documents/19000/19421.G30 - Platt County Route Z/OpenRoads Designer/plan_sheets/XS Folder/Co_Rd_Z - 316+38.25.dgn 11:03:38 AM 3/4/2024

IF A SEAL IS PRESENT ON THIS SHEET IT HAS BEEN ELECTRONICALLY SEALED AND DATED.

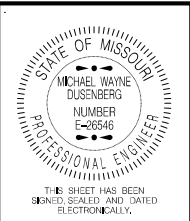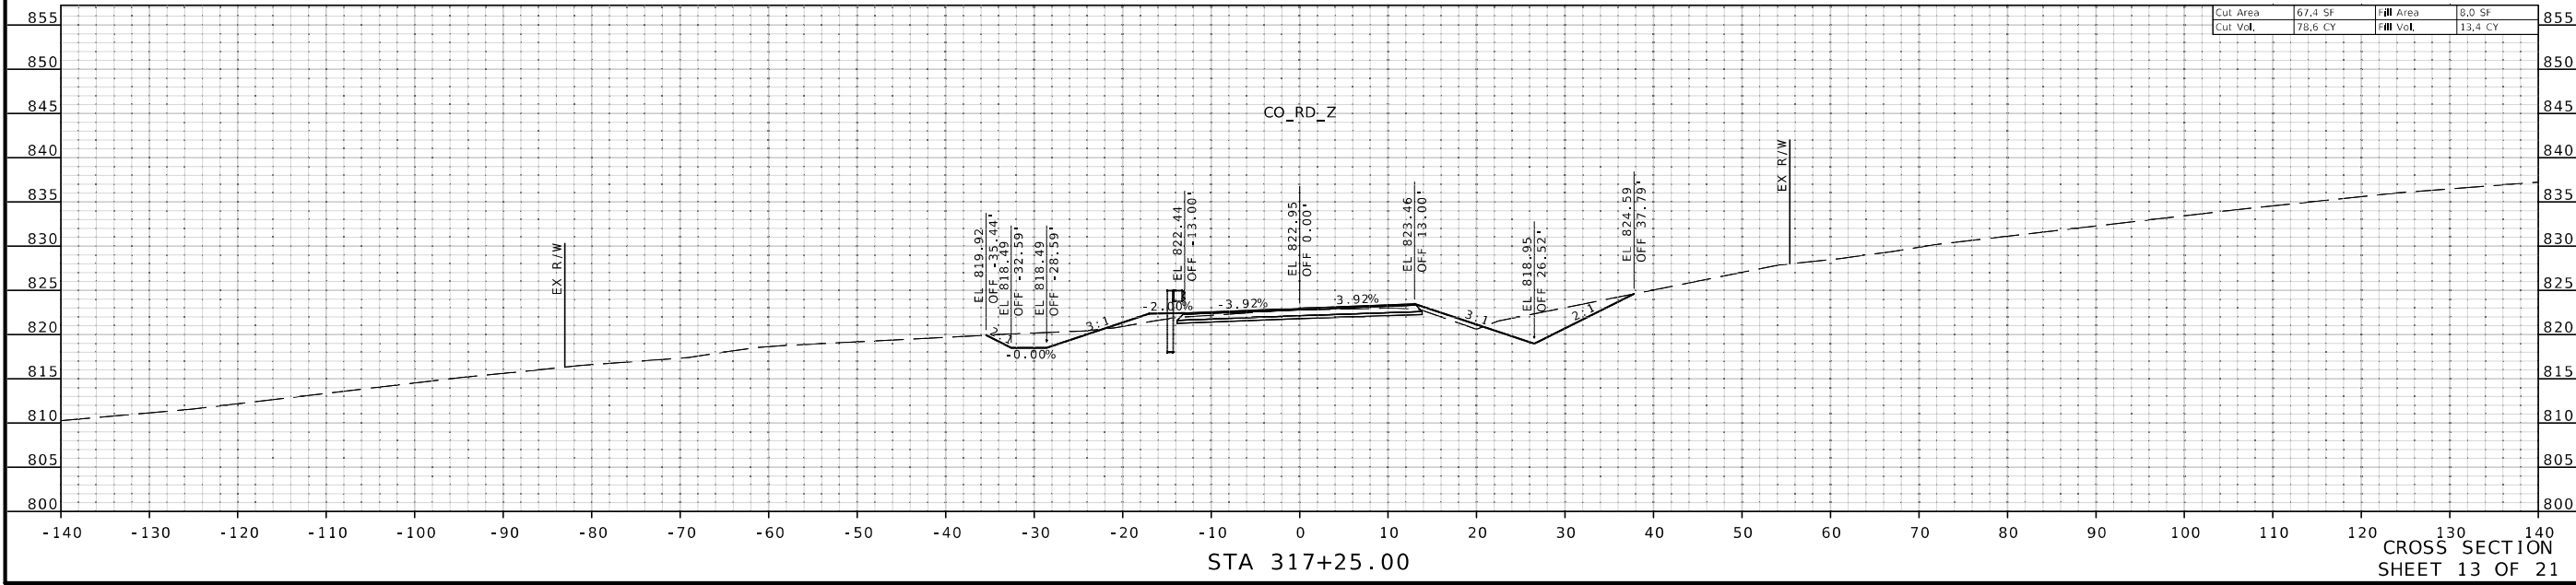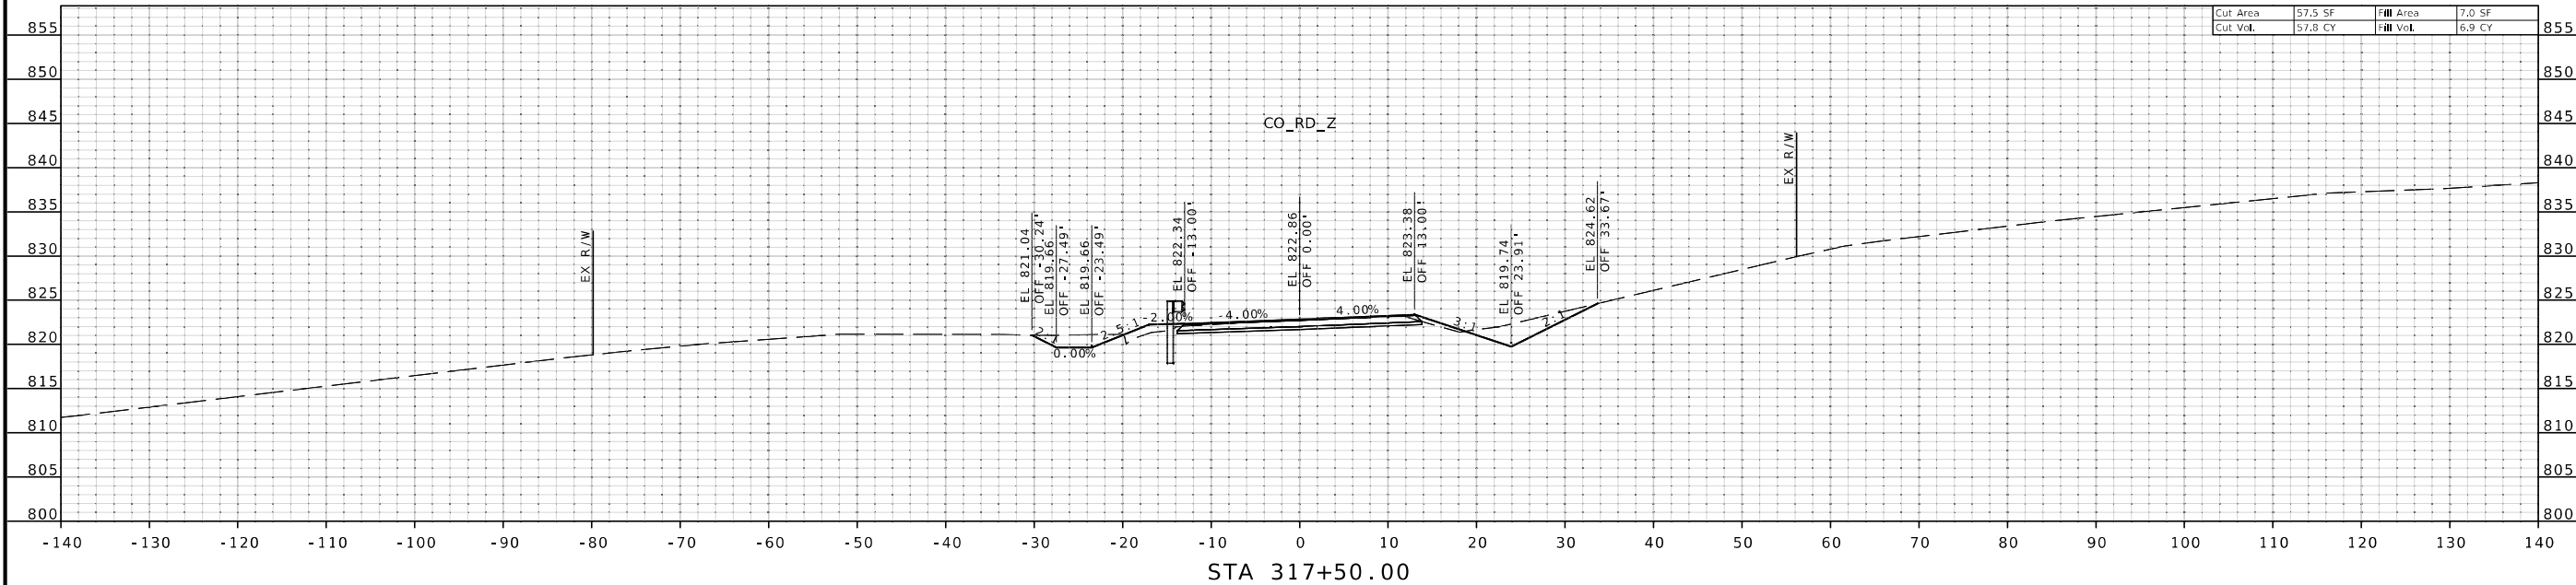

DATE PREPARED
3/4/2024

ROUTE Z	STATE MO
DISTRICT KC	SHEET NO. 13

COUNTY
PLATTE

JOB NO.
J4S3454

CONTRACT ID.

PROJECT NO.

BRIDGE NO.
A9373

DATE	DESCRIPTION



MISSOURI HIGHWAYS AND TRANSPORTATION COMMISSION



105 WEST CAPITOL
JEFFERSON CITY, MO 65102
1-888-ASK-MODOT (1-888-275-6636)

Bartlett & West

601 MONROE ST. SUITE 201 - JEFFERSON CITY, MO 65101
PHONE 937-634-3161
CERTIFICATE OF AUTHORITY NO. 000107 - ENGINEERING
WWW.BARTLETTWEST.COM

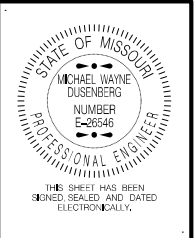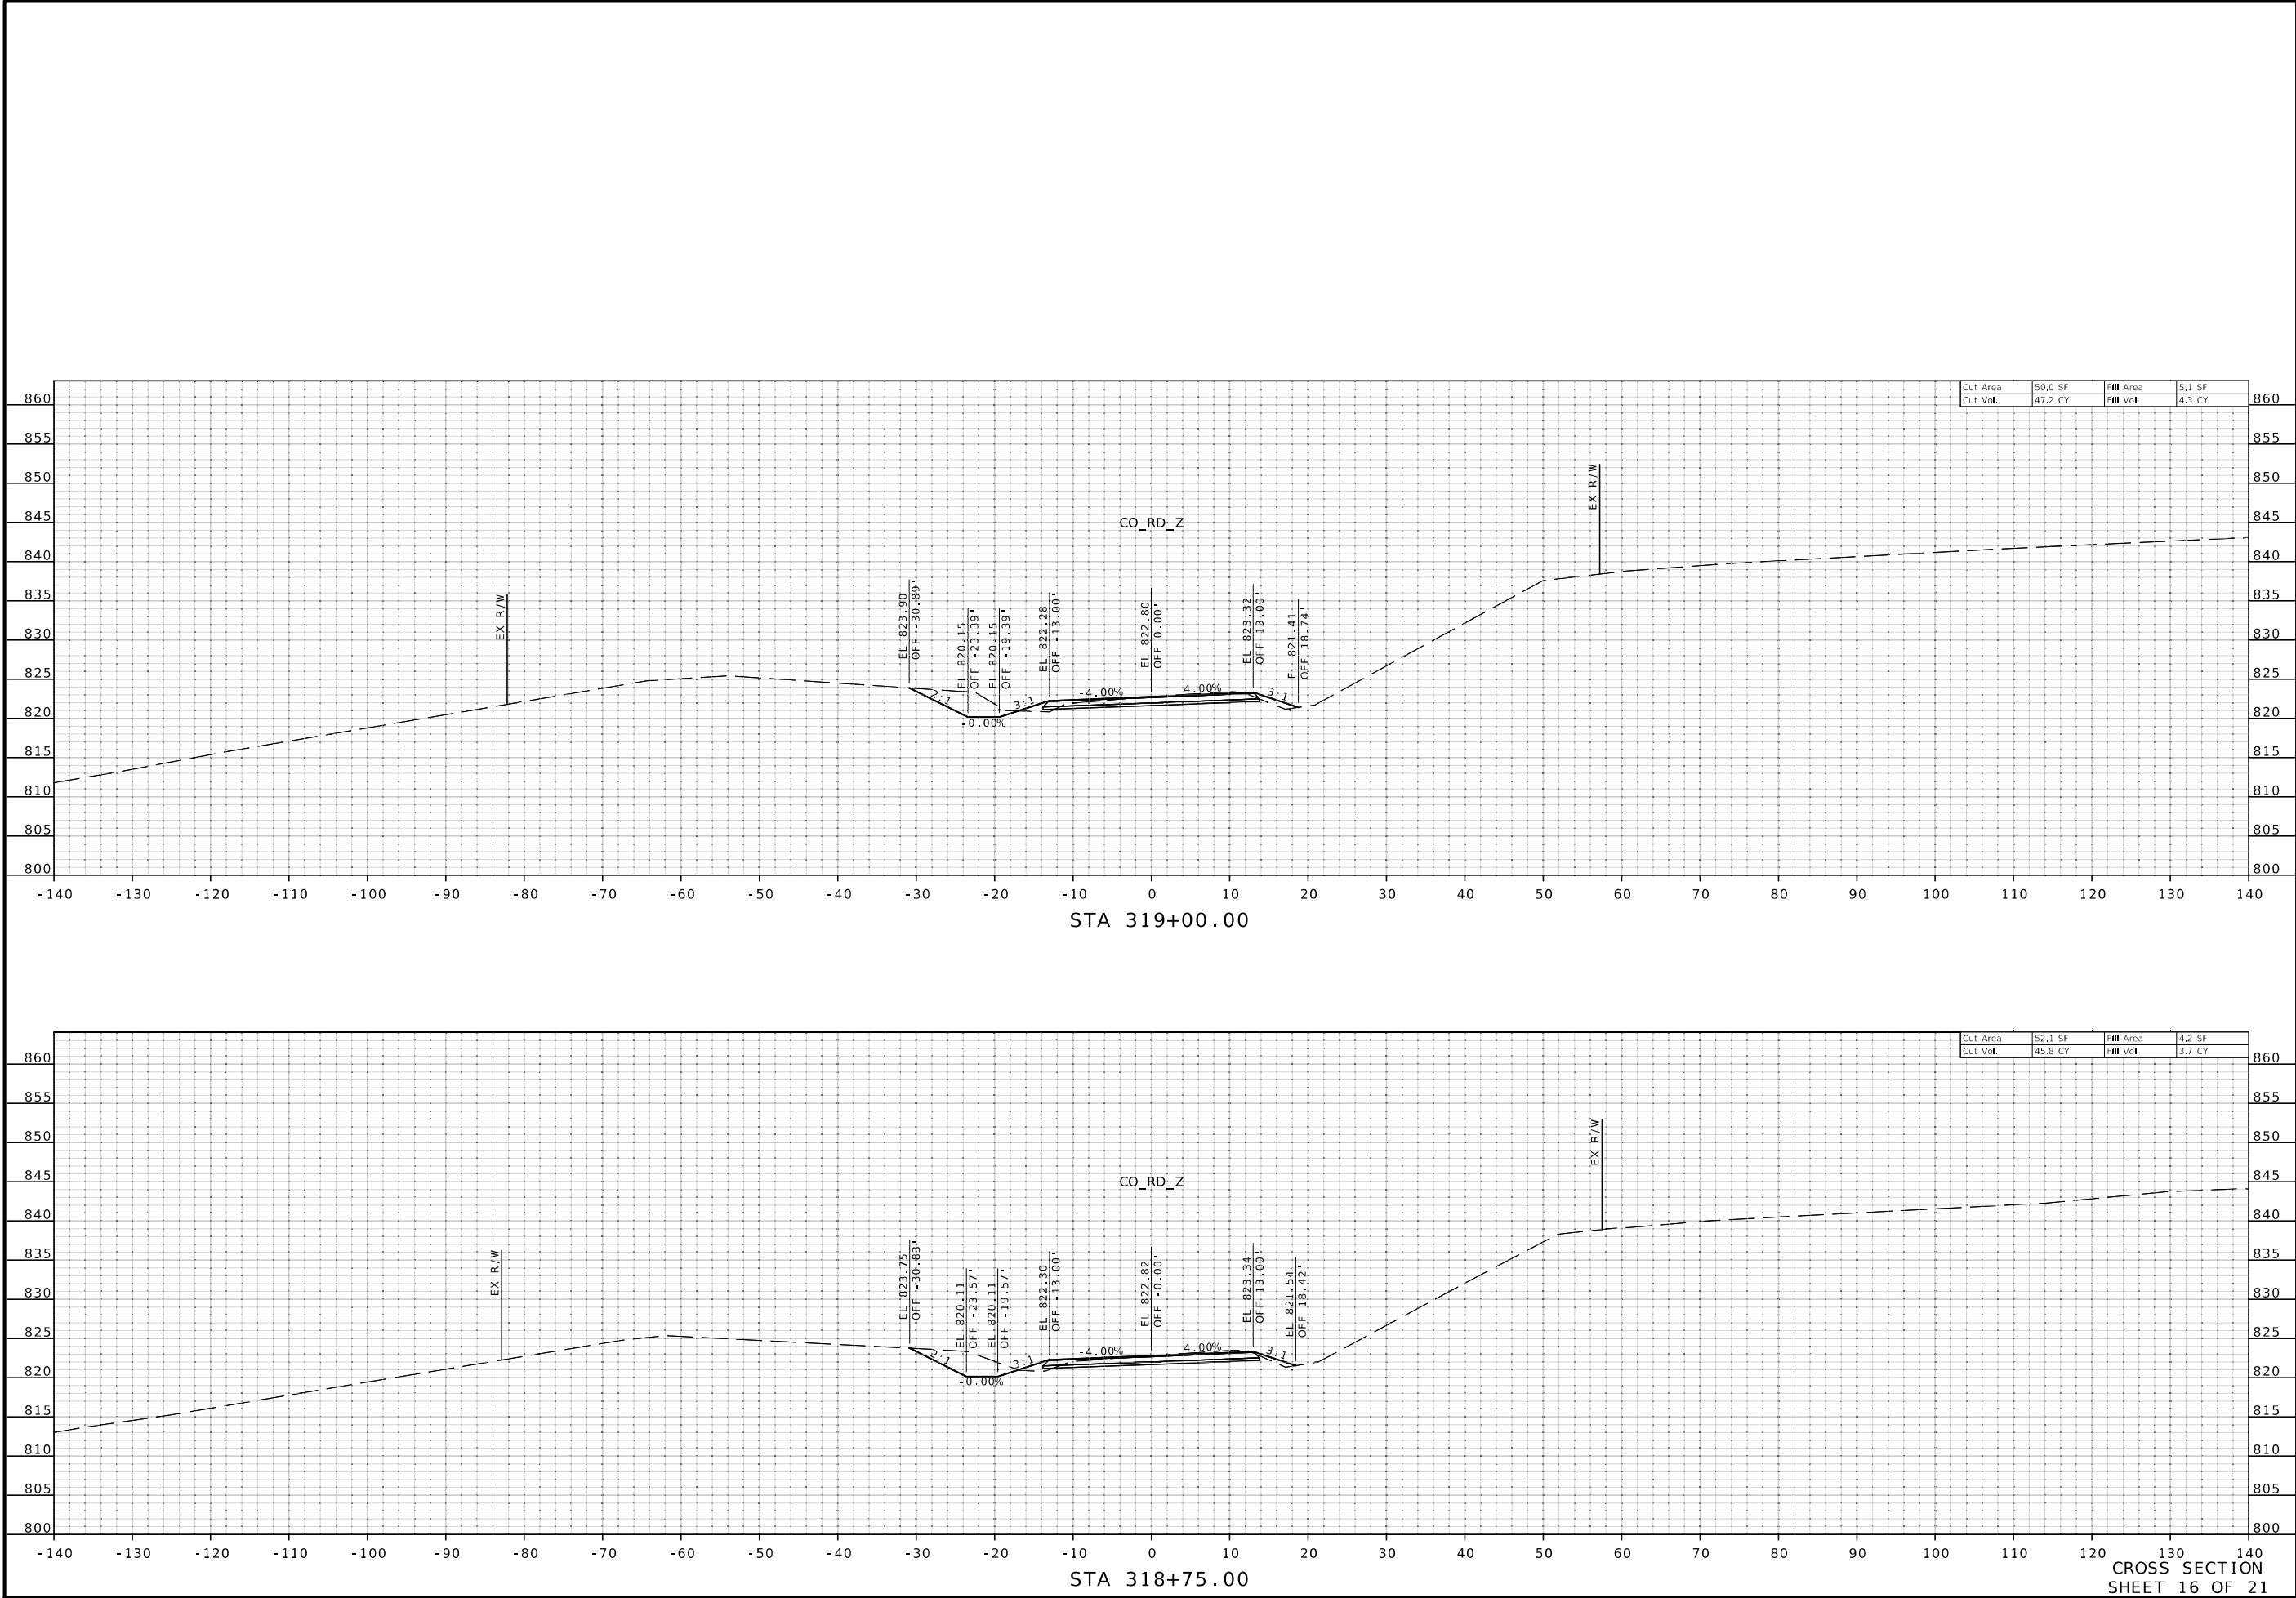

DATE PREPARED 3/4/2024	
ROUTE Z	STATE MO
DISTRICT KC	SHEET NO. 16
COUNTY PLATTE	
JOB NO. J4S3454	
CONTRACT ID.	

PROJECT NO.	
BRIDGE NO. A9373	

DATE	DESCRIPTION



MISSOURI HIGHWAYS AND TRANSPORTATION COMMISSION




105 WEST CAPITAL
JEFFERSON CITY, MO 65102
1-888-ASK-MODOT (1-888-275-6636)

Bartlett & West

601 MONROE ST. SUITE 201 - JEFFERSON CITY, MO 65101
PHONE 972-634-3161
CERTIFICATE OF AUTHORITY NO. 000107 - ENGINEERING
WWW.BARTLETTWEST.COM

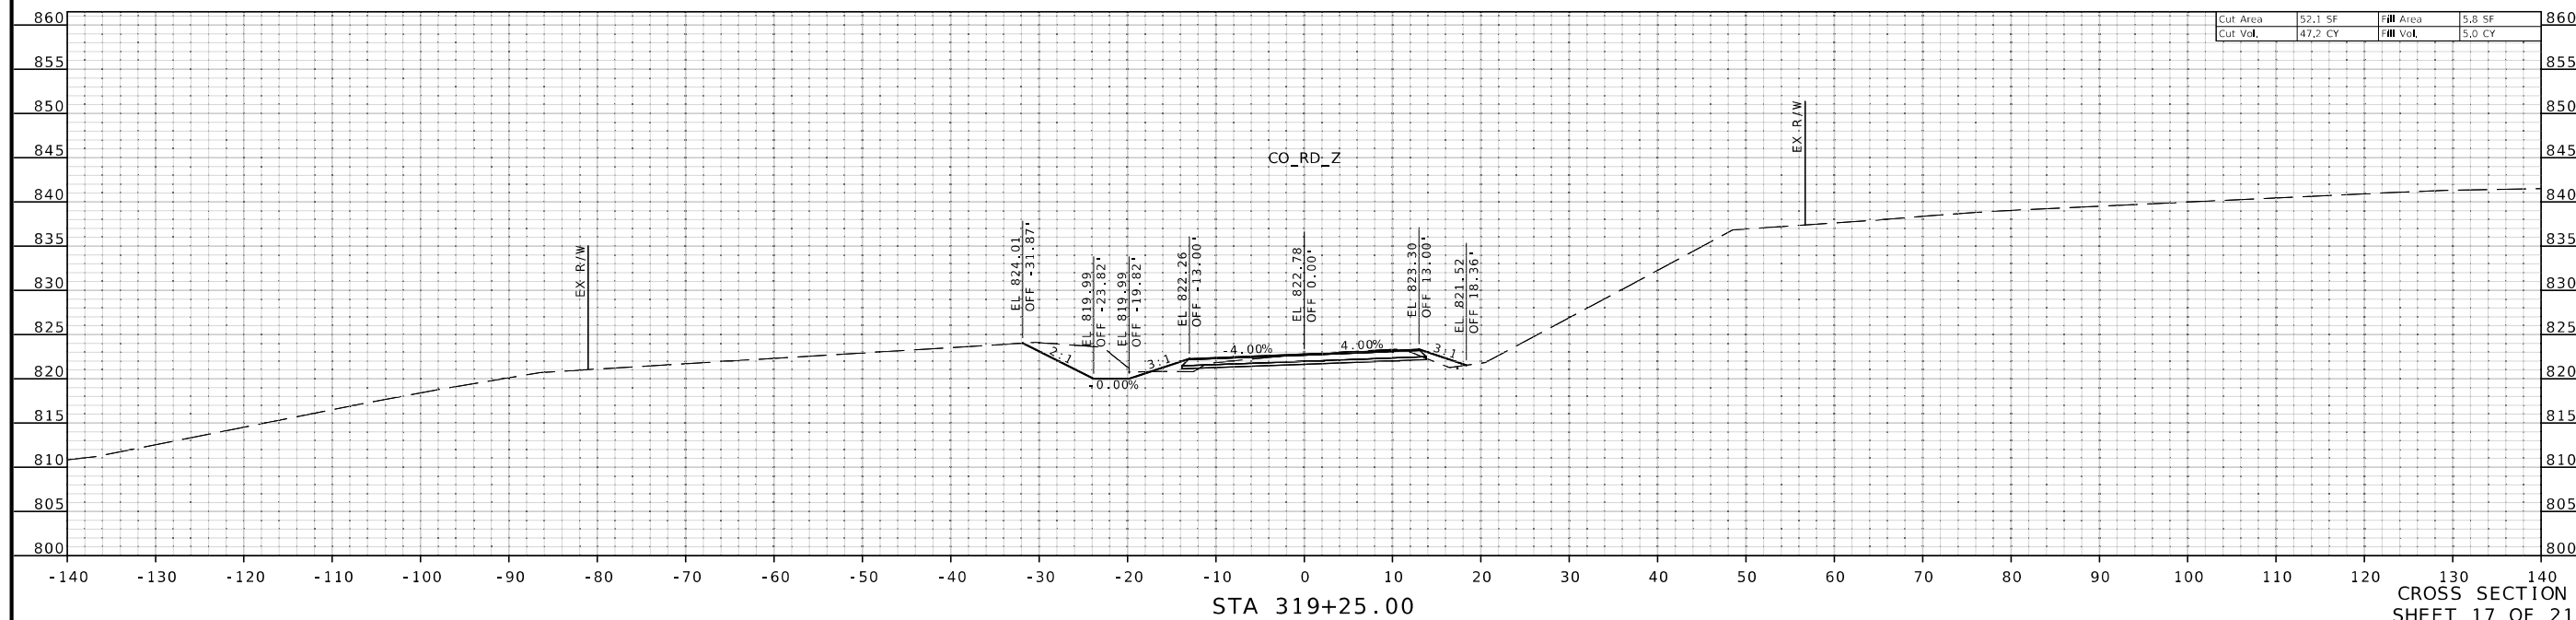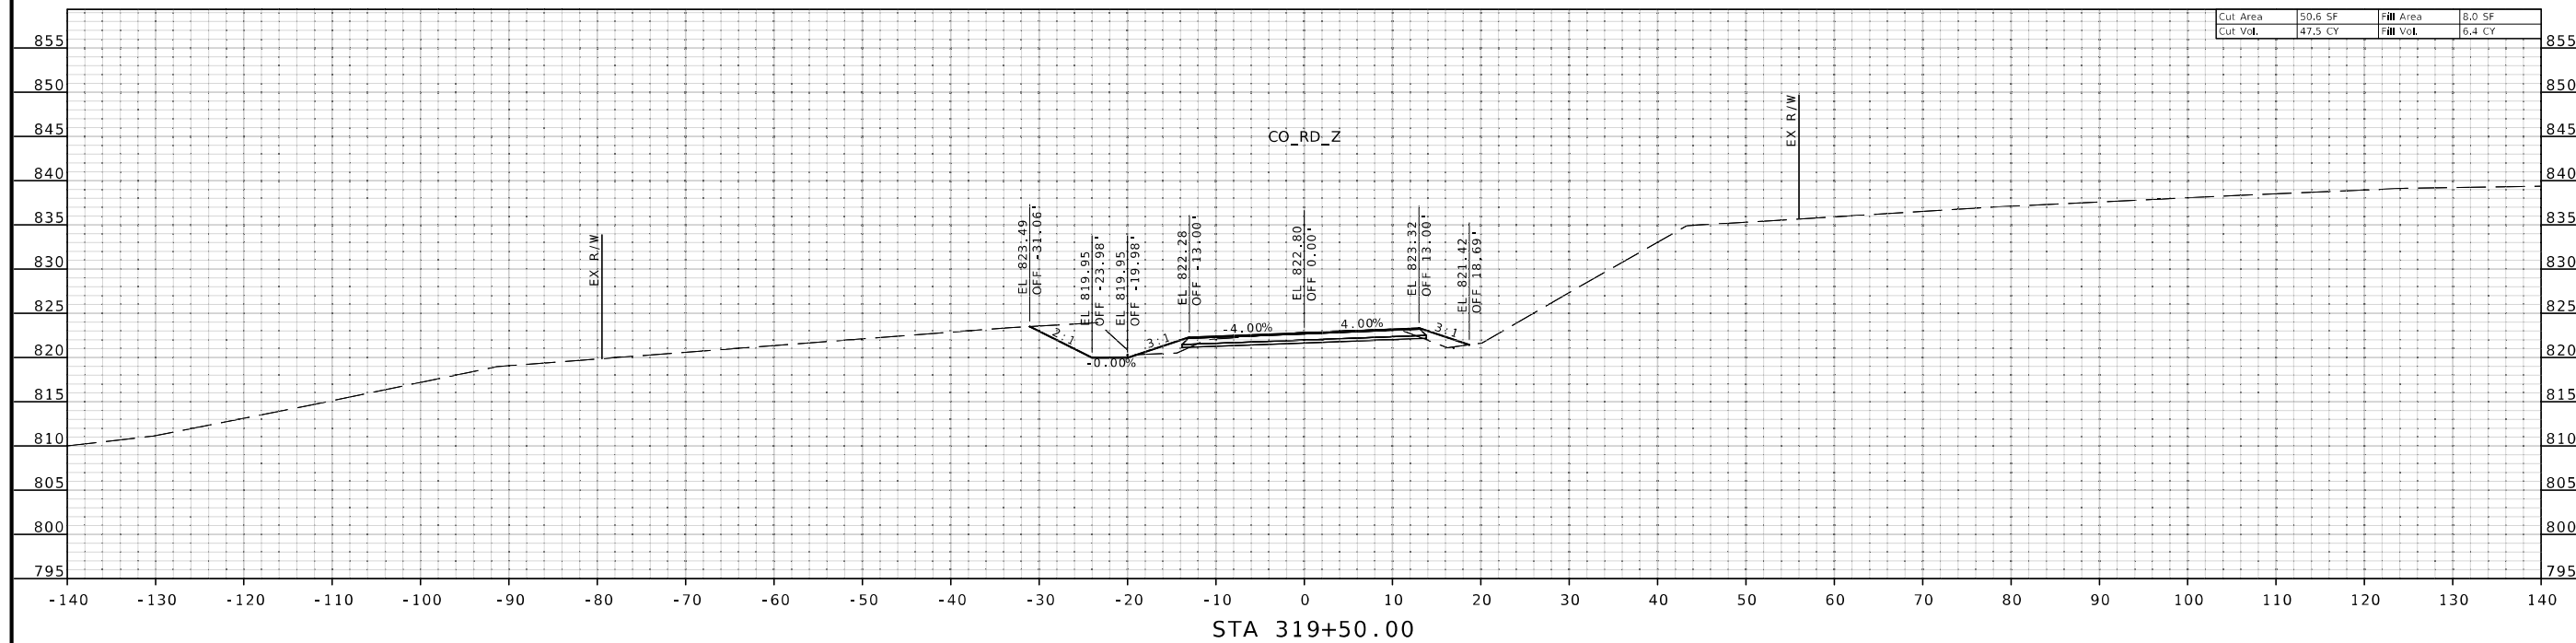

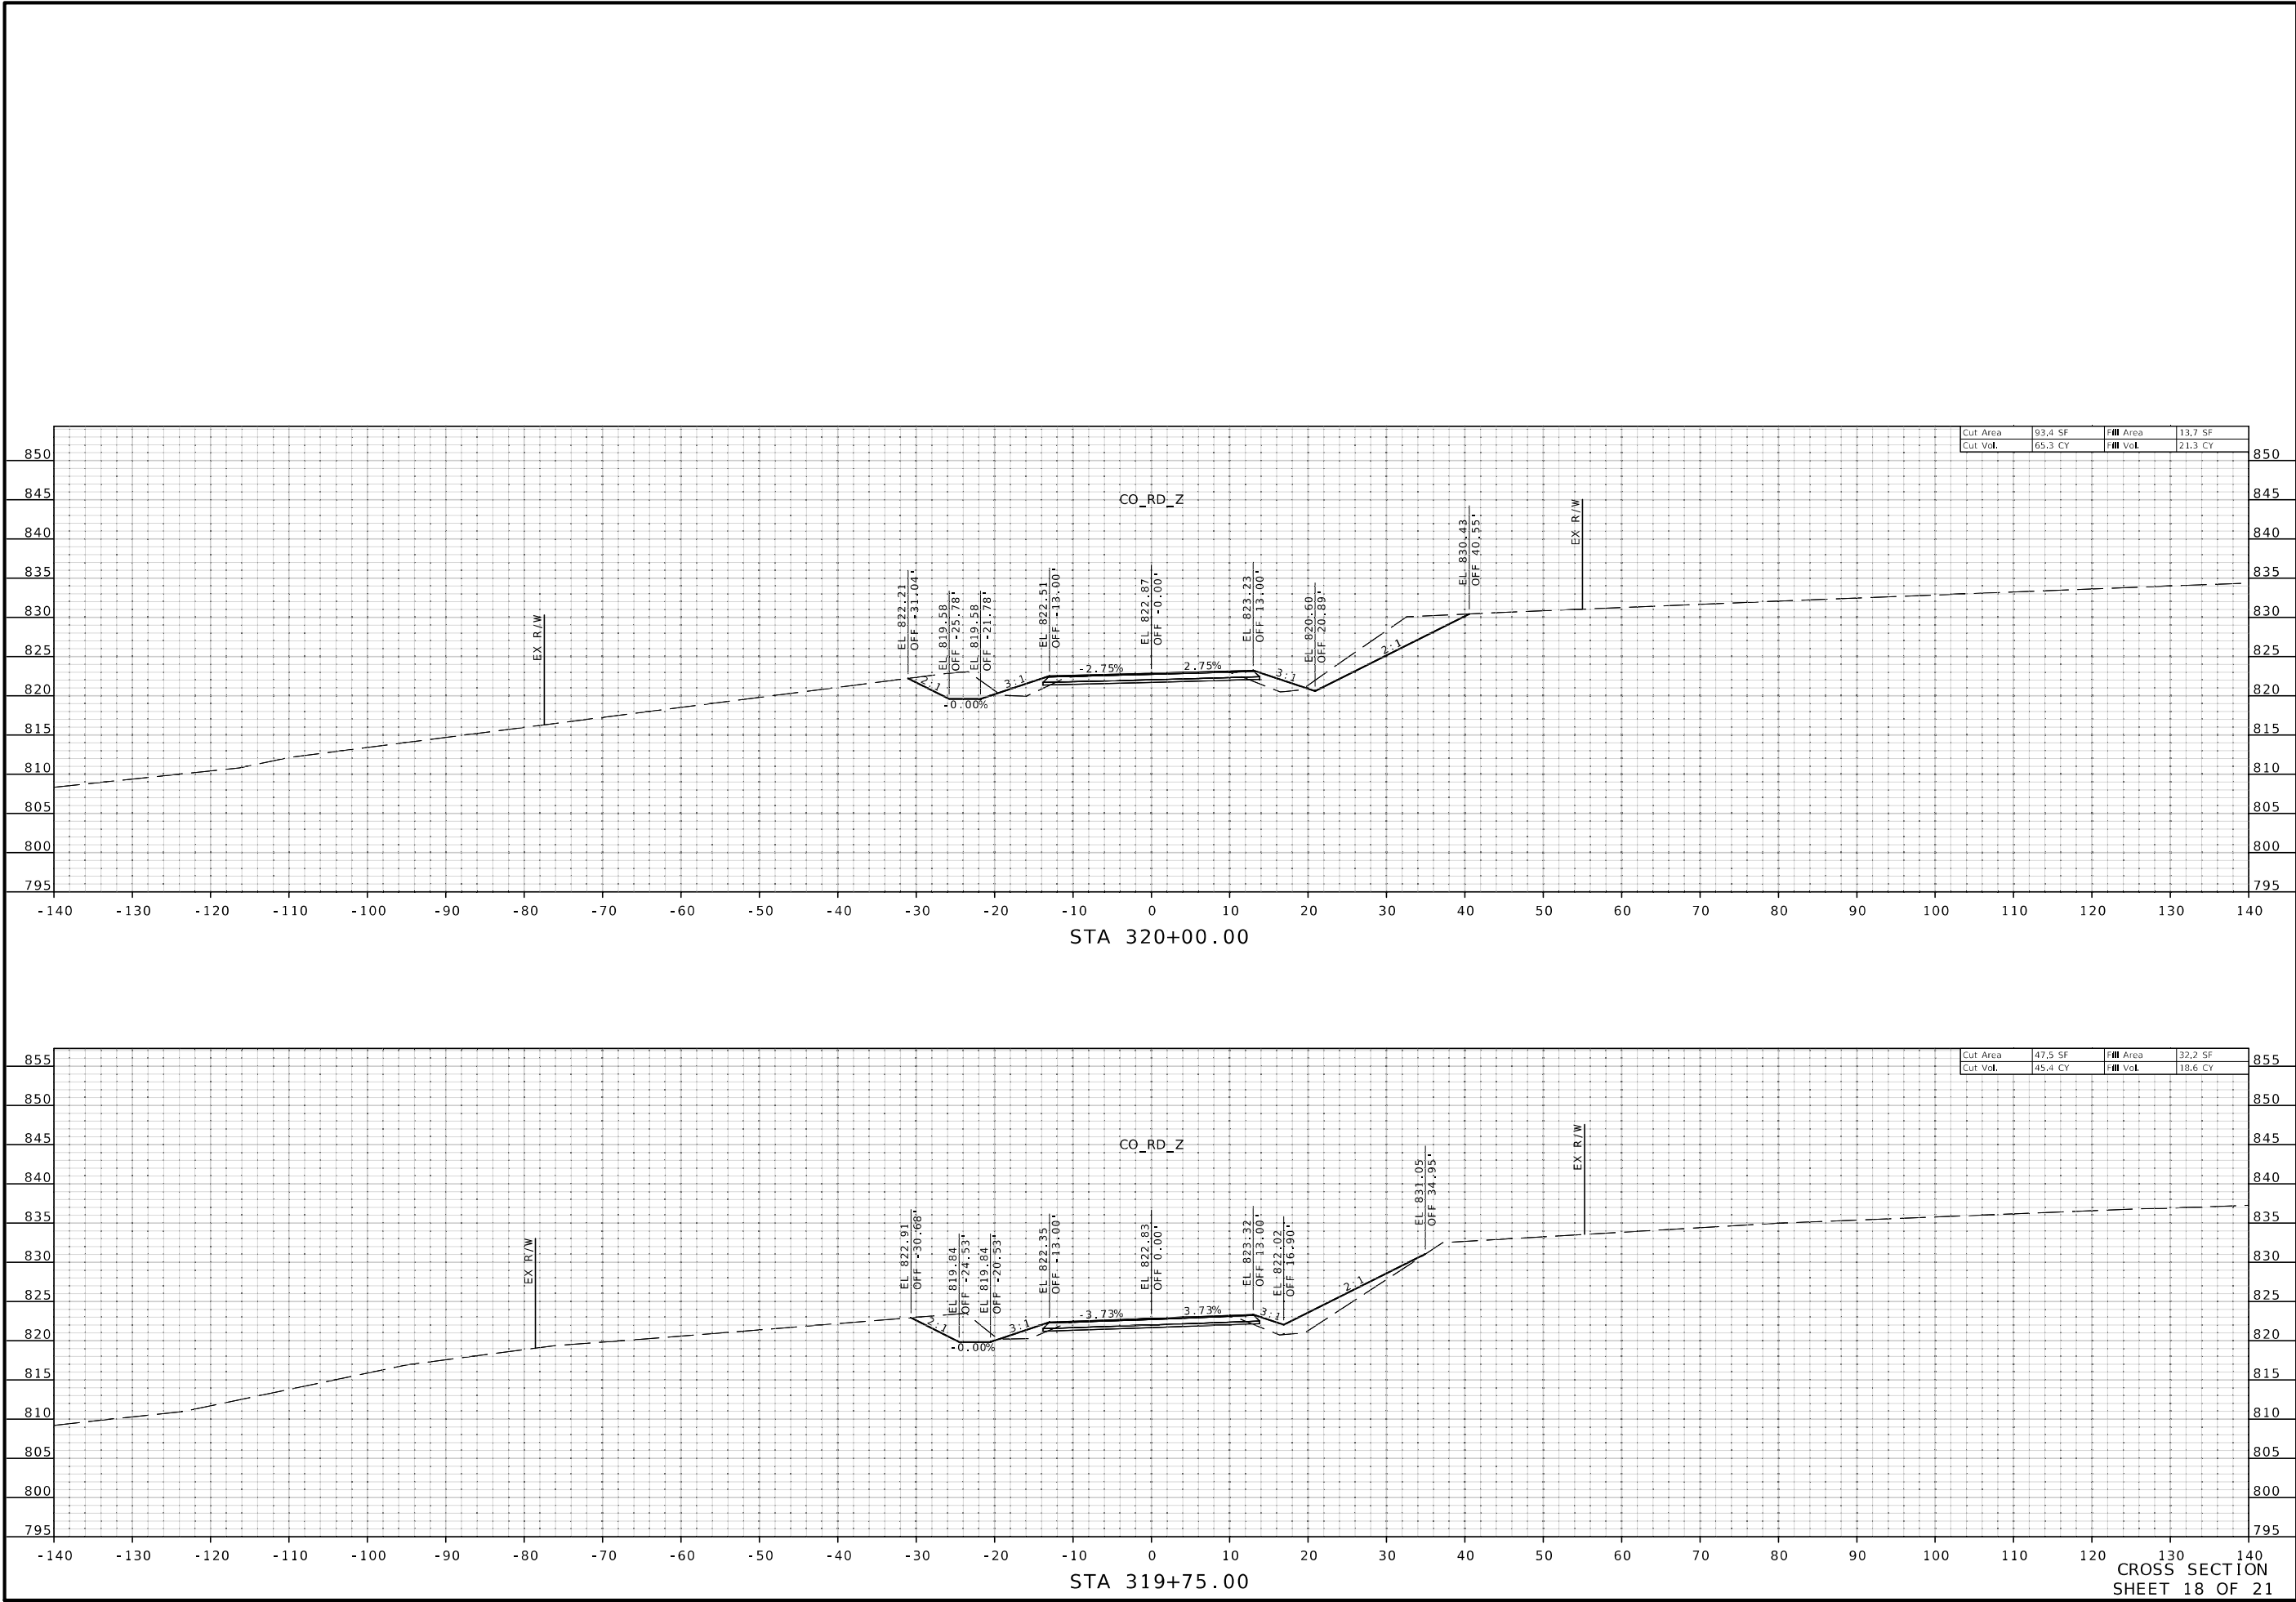

STATE OF MISSOURI

MICHAEL WAYNE DUSENBERG

NUMBER 1-28546

PROFESSIONAL ENGINEER

THIS SHEET HAS BEEN SIGNED, SEALED AND DATED ELECTRONICALLY.

DATE PREPARED

3/4/2024

ROUTE

Z

STATE

MO

DISTRICT

KC

SHEET NO.

18

COUNTY

PLATTE

JOB NO.

J4S3454

CONTRACT ID.

PROJECT NO.

BRIDGE NO.

A9373

DATE

DESCRIPTION

MISSOURI HIGHWAYS AND TRANSPORTATION COMMISSION


MoDOT

105 WEST CAPITOL JEFFERSON CITY, MO 65102 1-888-ASK-MODOT (1-888-275-6636)

Bartlett & West

601 MONROE ST. SUITE 201 - JEFFERSON CITY, MO 65101
PHONE 972-634-3161
CERTIFICATE OF AUTHORITY NO. 000107 - ENGINEERING
WWW.BARTLETTWEST.COM

pw://bartwest-pw.bentley.com:bartwest-pw-04/Documents/19000/19421.G30 - Platte County Route Z/OpenRoads Designer/plan_sheets/XS Folder/Co_Rd_Z - 319+75.00.dgn 11:05:39 AM 3/4/2024

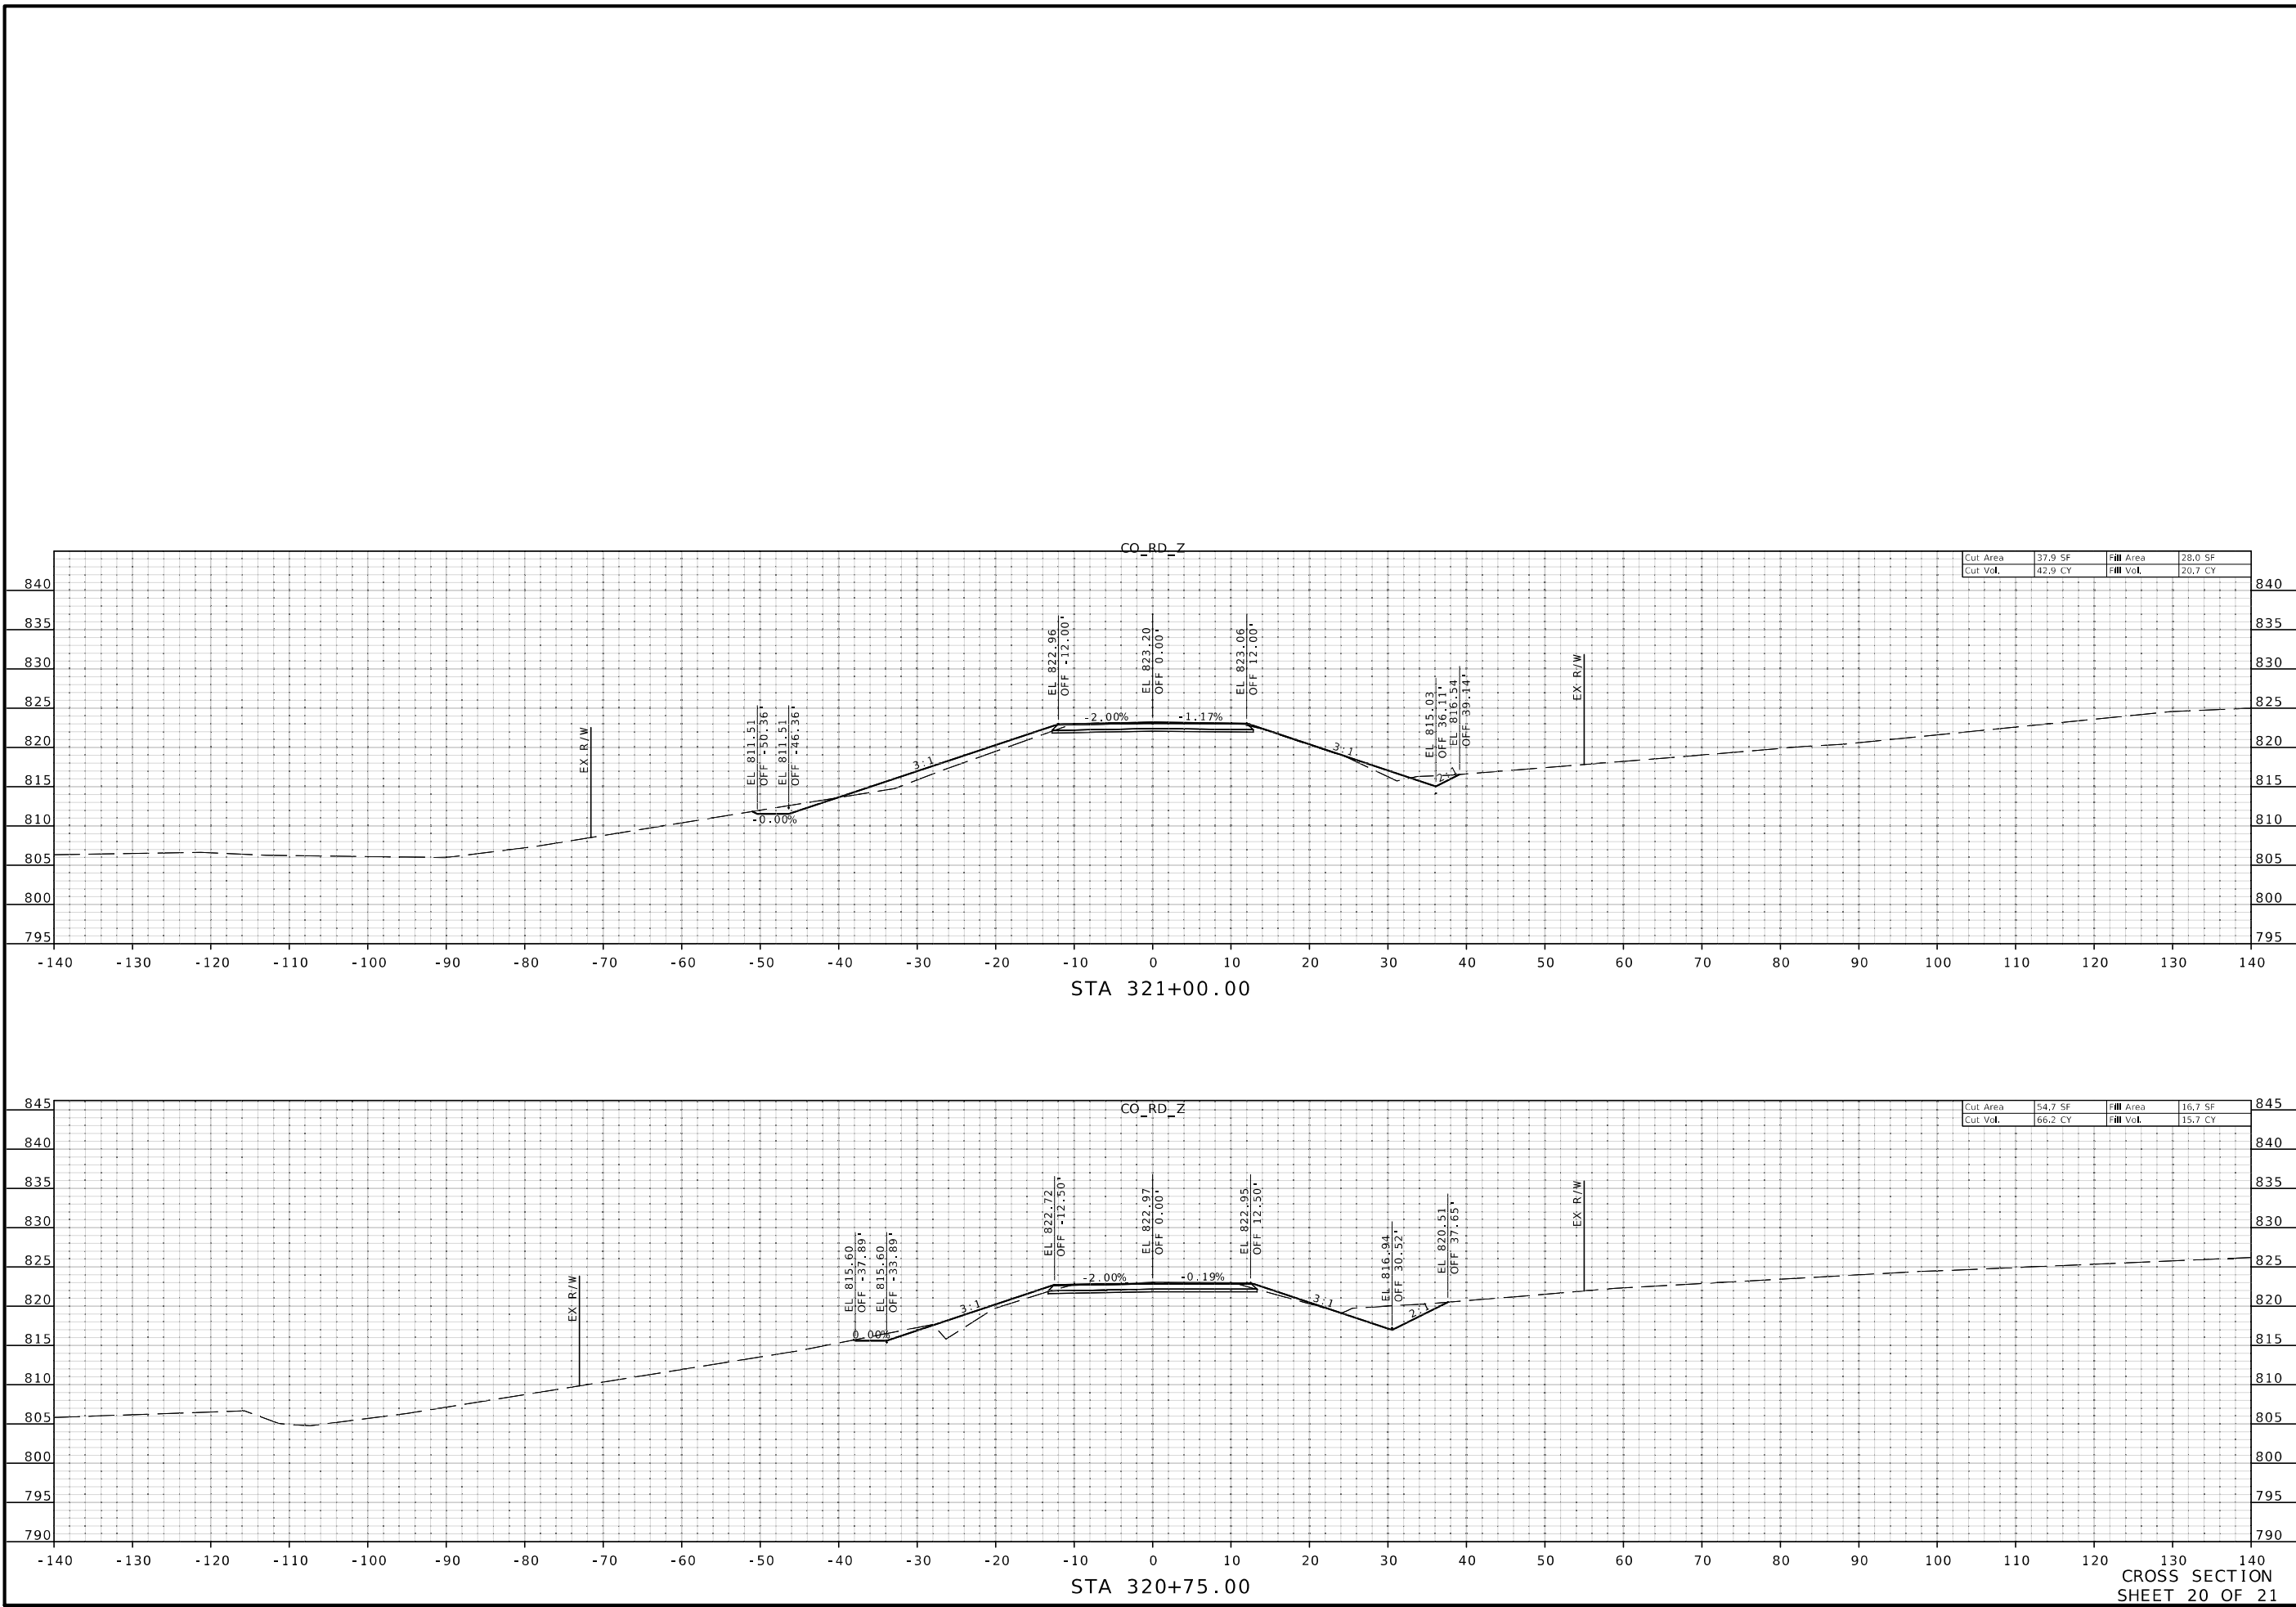

STATE OF MISSOURI

MICHAEL WAYNE DUSENBERG

NUMBER 5-28546

PROFESSIONAL ENGINEER

THIS SHEET HAS BEEN SIGNED, SEALED AND DATED ELECTRONICALLY.

DATE PREPARED

3/4/2024

ROUTE

Z

STATE

MO

DISTRICT

KC

SHEET NO.

20

COUNTY

PLATTE

JOB NO.

J4S3454

CONTRACT ID.

PROJECT NO.

BRIDGE NO.

A9373

DESCRIPTION

DATE

MISSOURI HIGHWAYS AND TRANSPORTATION COMMISSION

MoDOT

105 WEST CAPITOL
JEFFERSON CITY, MO 65102
1-888-ASK-MODOT (1-888-275-6636)

Bartlett & West

601 MONROE ST. SUITE 201 - JEFFERSON CITY, MO 65101
PHONE 972-634-3161
CERTIFICATE OF AUTHORITY NO. 000107 - ENGINEERING
WWW.BARTLETTWEST.COM

pw://bartwest-pw.bentley.com:bartwest-pw-04/Documents/19000/19421.G30 - Platte County Route Z/OpenRoads Designer/plan_sheets/XS Folder/Co_Rd_Z - 320+75.00.dgn 11:06:12 AM 3/4/2024

IF A SEAL IS PRESENT ON THIS SHEET IT HAS BEEN ELECTRONICALLY SEALED AND DATED.

