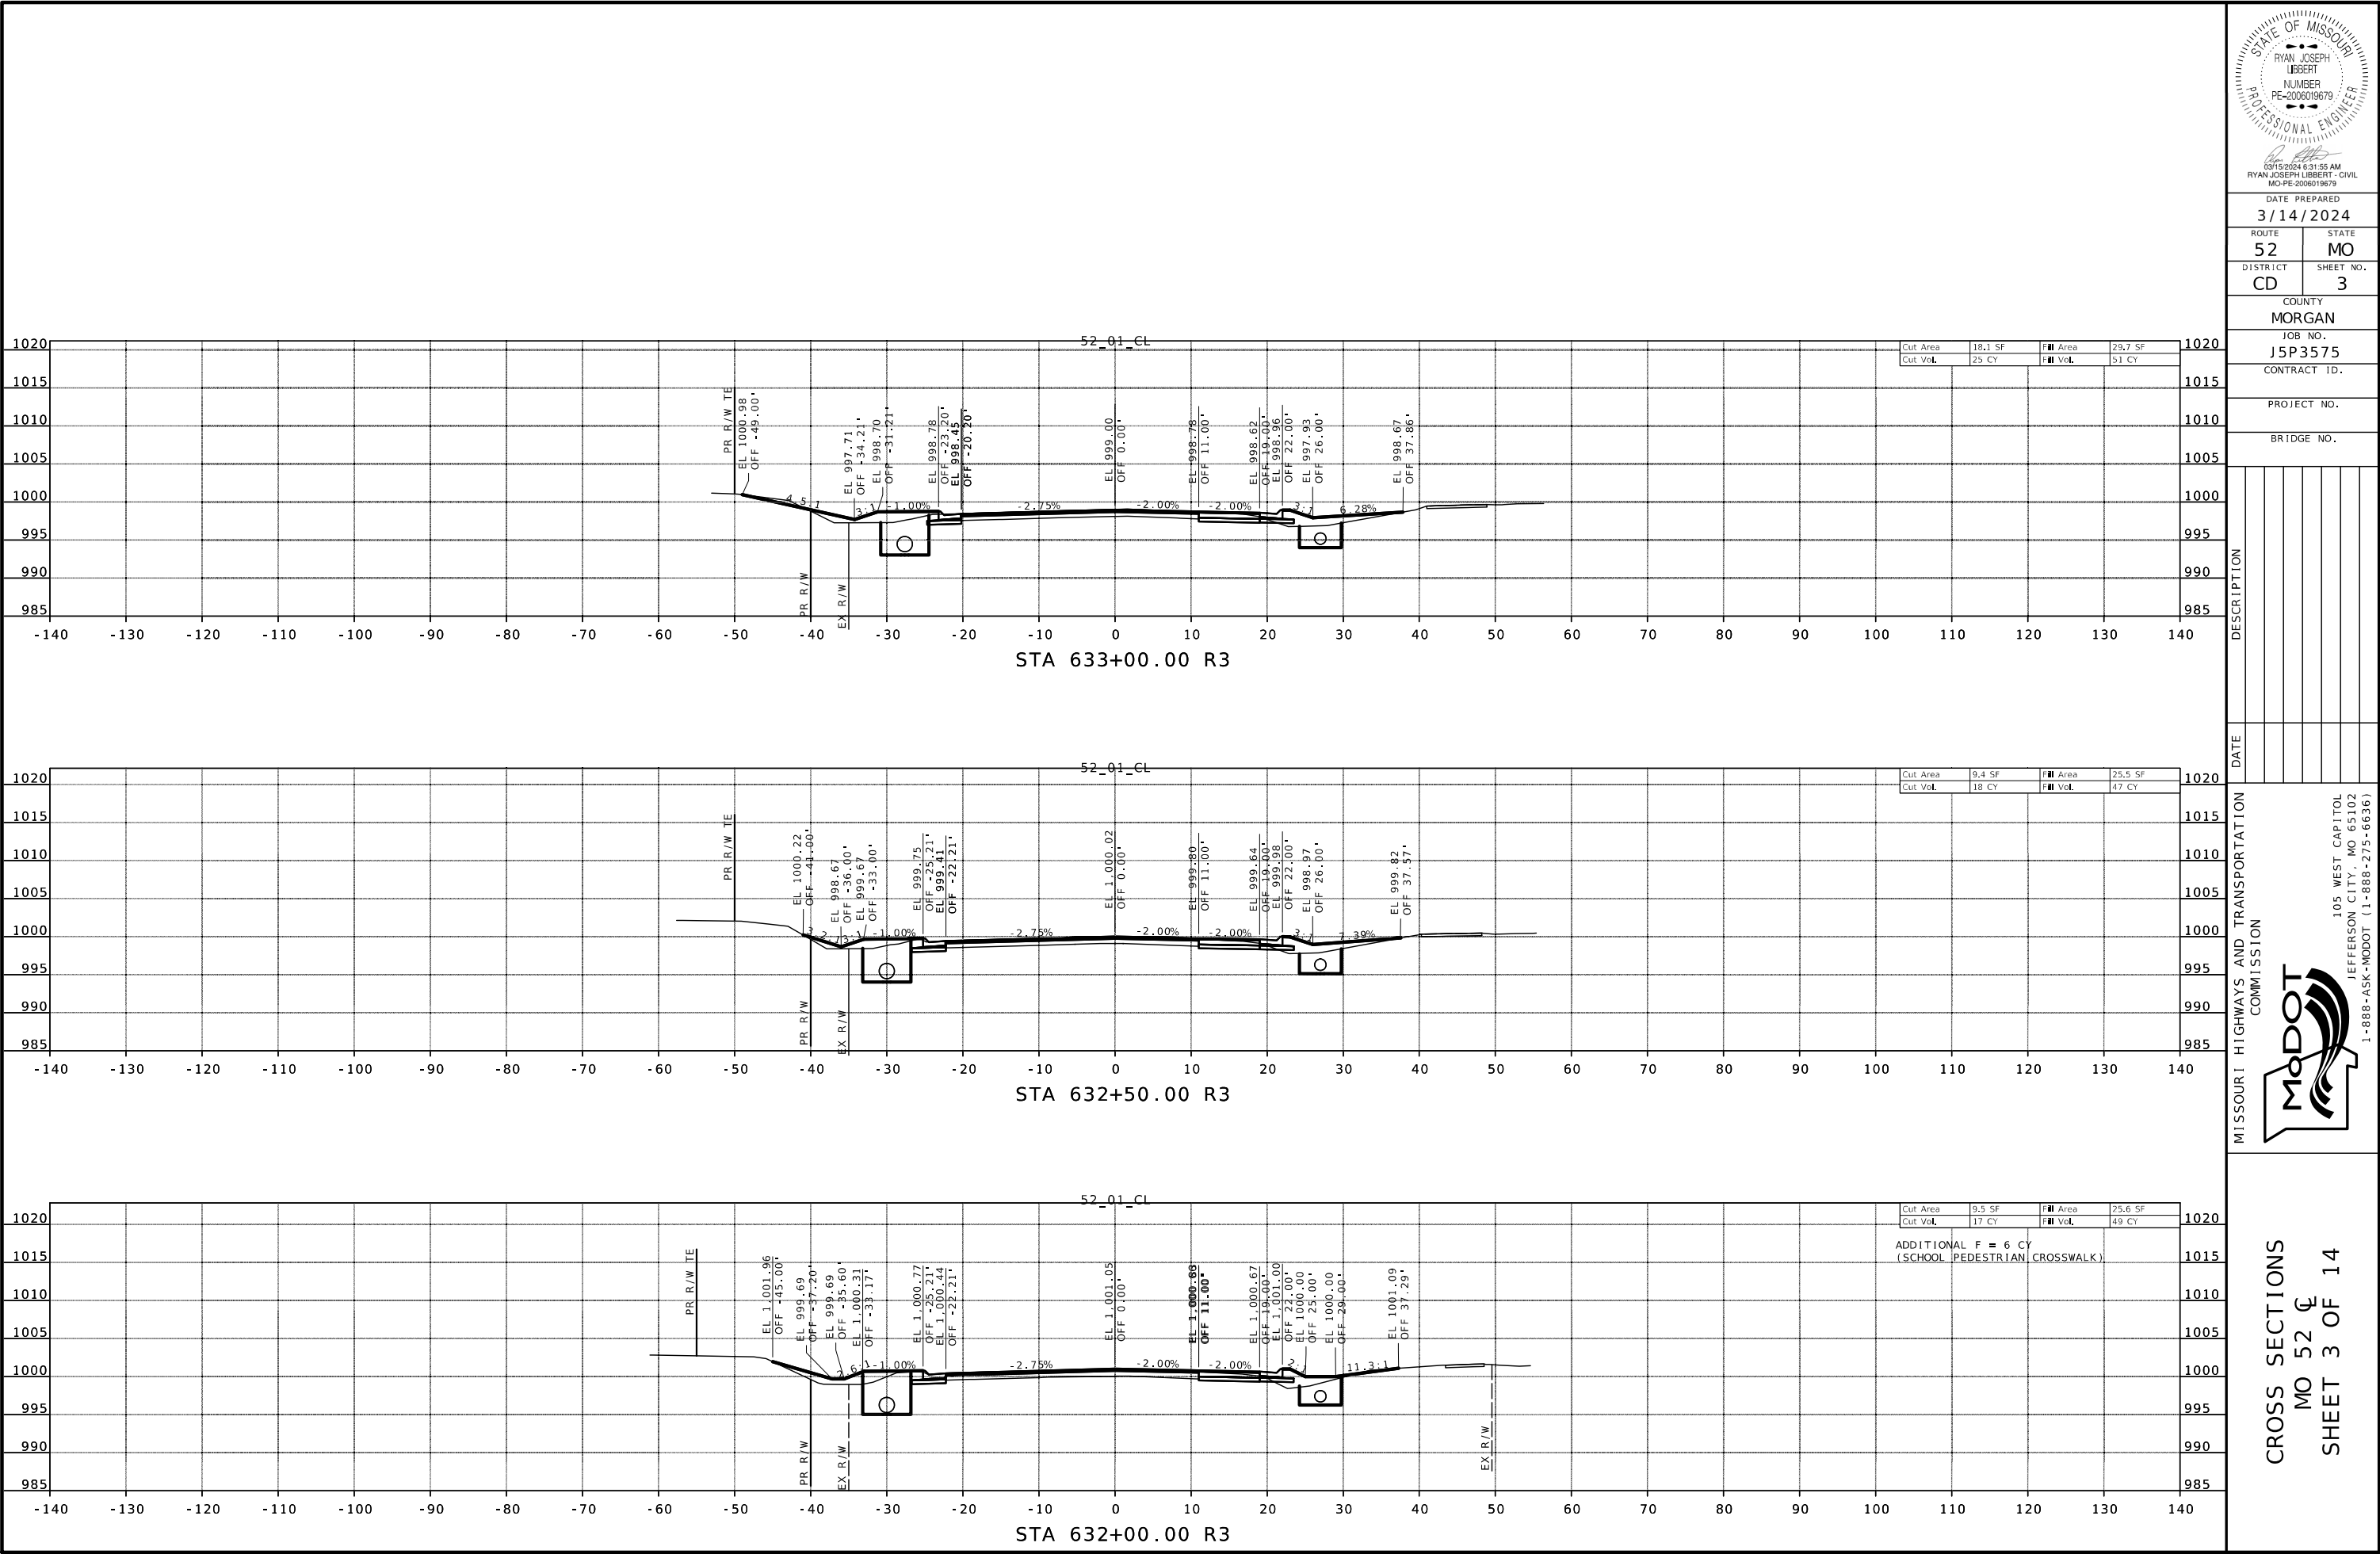


DATE PREPARED
3/14/2024

ROUTE 52 STATE MO

DISTRICT CD SHEET NO. 3

COUNTY MORGAN

JOB NO. J5P3575

CONTRACT ID.

PROJECT NO.

BRIDGE NO.

DESCRIPTION

DATE

MISSOURI HIGHWAYS AND TRANSPORTATION COMMISSION


105 WEST CAPITOL
JEFFERSON CITY, MO 65102

1-888-ASK-MODOT (1-888-275-6636)

MO 52

SHEET 3 OF 14

CROSS SECTIONS

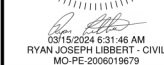

DATE PREPARED
3/14/2024

ROUTE	STATE
52	MO

DISTRICT	SHEET NO.
CD	4

COUNTY
MORGAN

JOB NO.
15P3575

331 3373
CONTRACT ID.

PROJECT NO.




BRIDGE NO.




[illegible]

MISSOURI HIGHWAYS AND TRANSPORTATION
COMMISSION

105 WEST CAPITOL
JEFFERSON CITY, MO. 65102

CROSS SECTIONS
MO 52 C
SHEET 4 OF 14

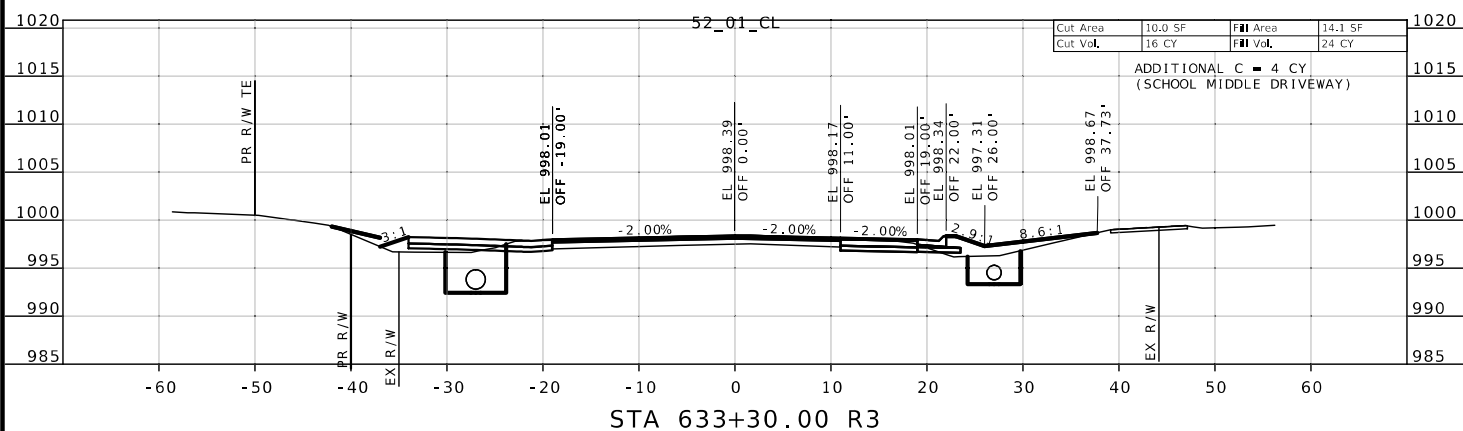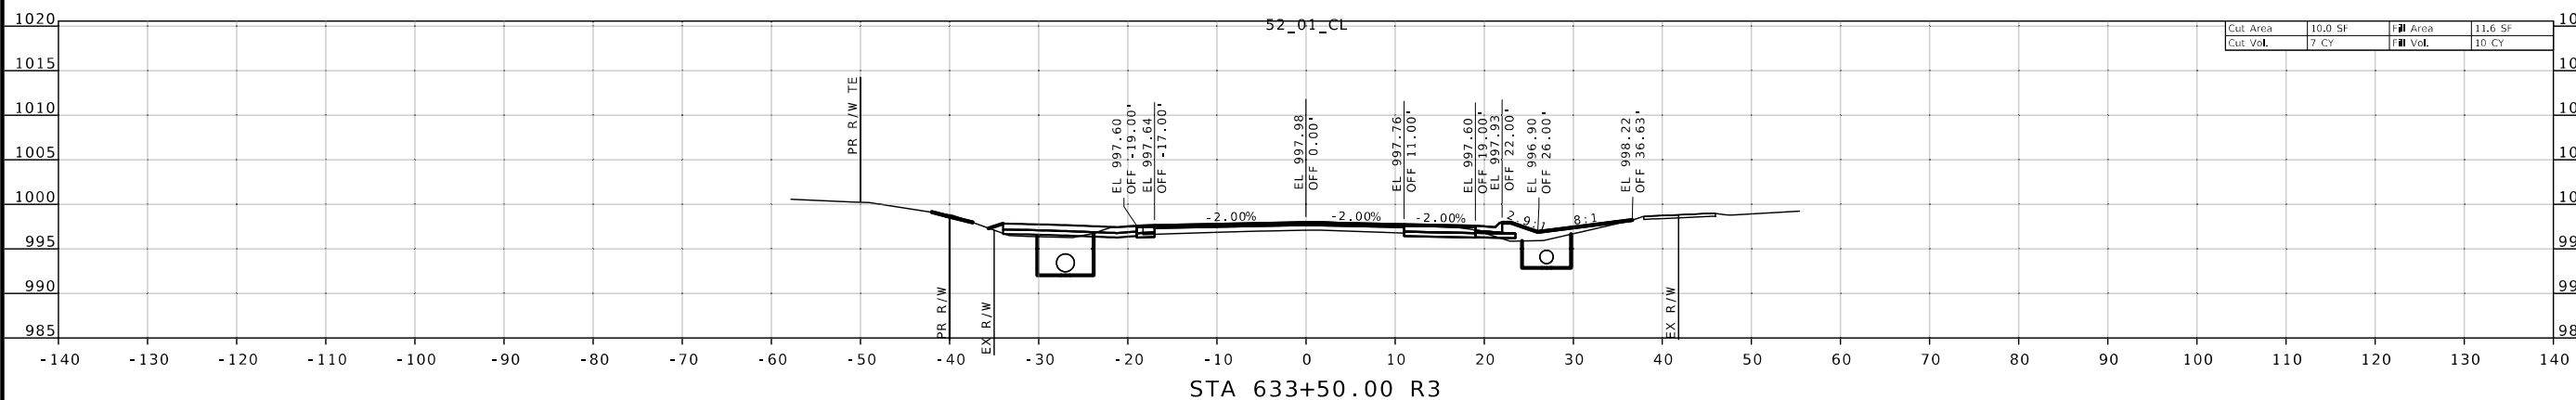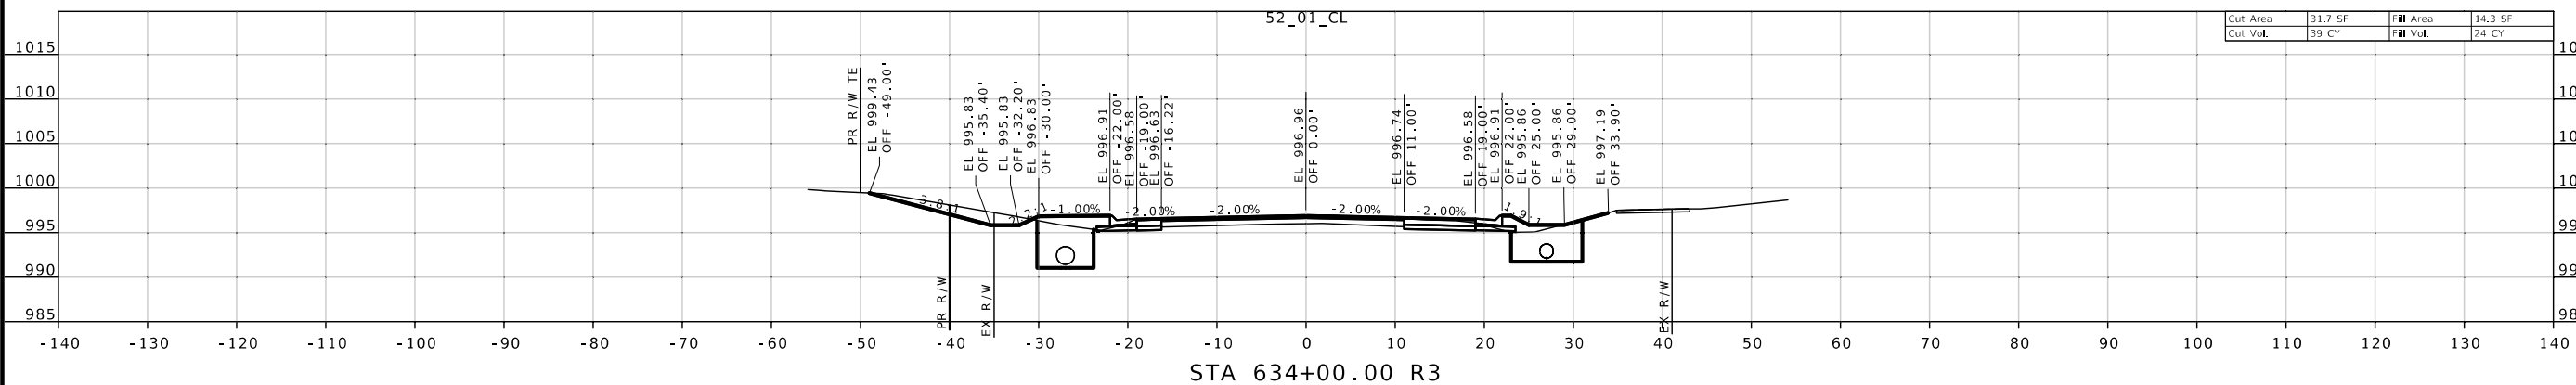

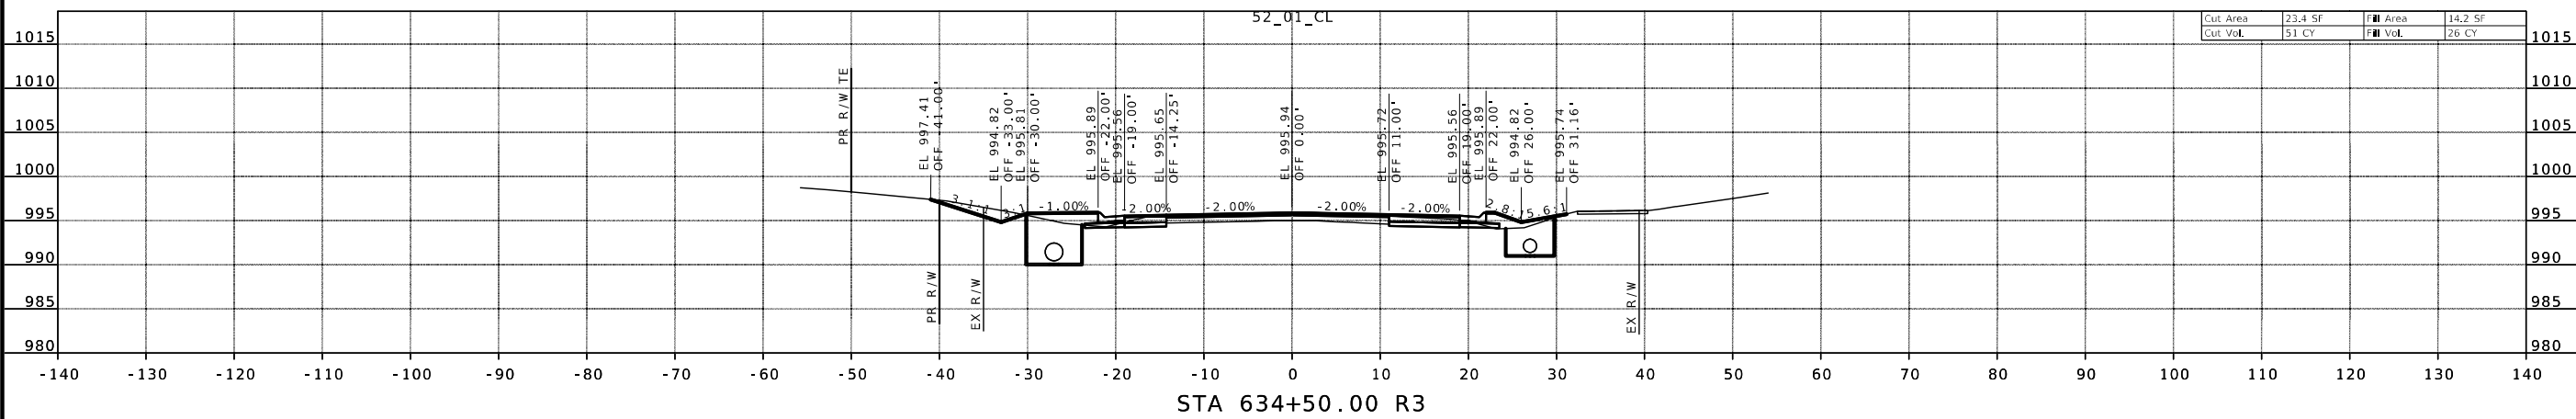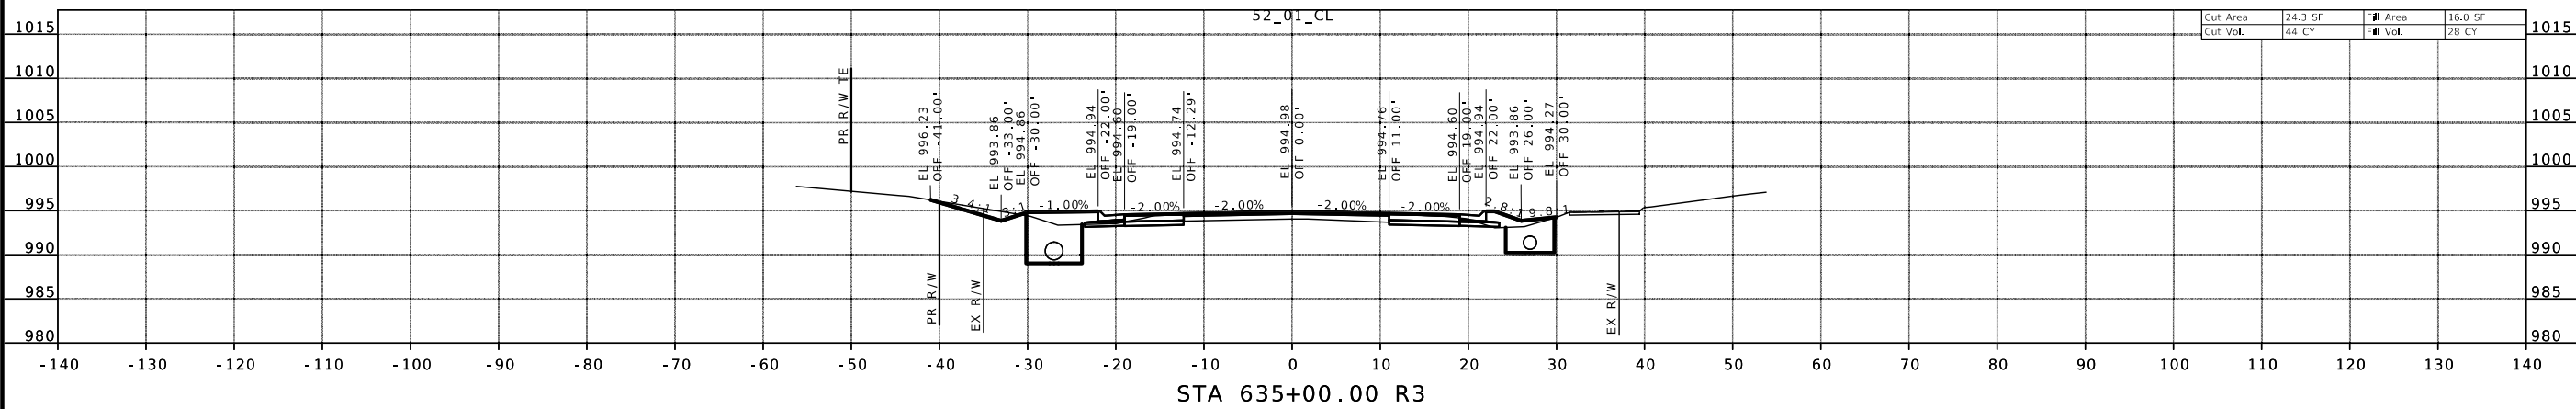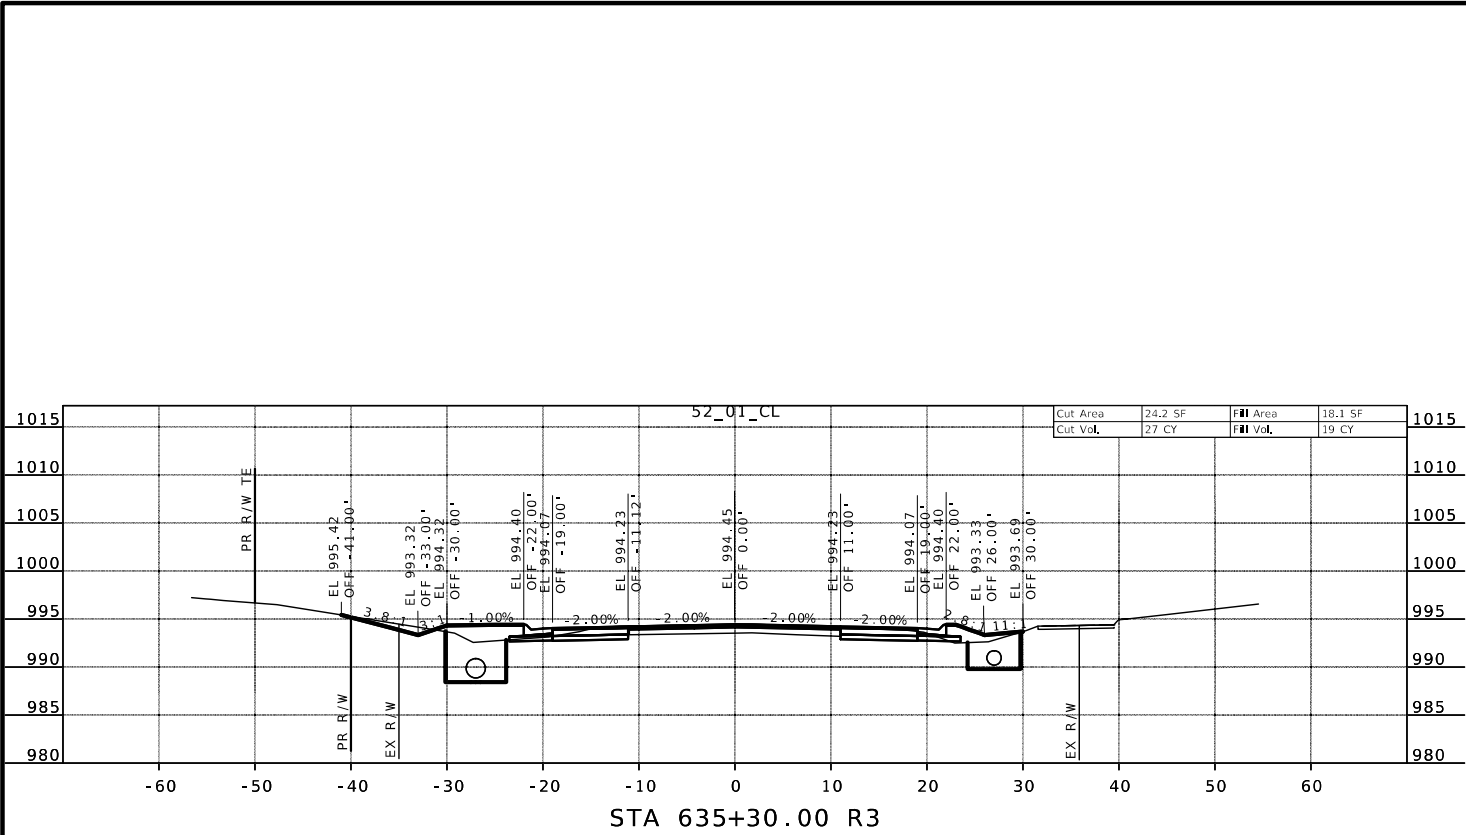

STATE OF MISSOURI

RYAN JOSEPH LIBBERT

NUMBER
PE-2006019679

PROFESSIONAL ENGINEER

8/31/2024 8:31:26 AM

RYAN JOSEPH LIBBERT - CIVIL

MO-PE-2006019679

DATE PREPARED
3/14/2024

ROUTE
52

DISTRICT
CD

STATE
MO

SHEET NO.
5

COUNTY
MORGAN

JOB NO.
J5P3575

CONTRACT ID.

PROJECT NO.

BRIDGE NO.

DESCRIPTION

DATE

MISSOURI HIGHWAYS AND TRANSPORTATION COMMISSION



MoDOT

105 WEST CAPITOL
JEFFERSON CITY, MO 65102
1-888-ASK-MODOT (1-888-275-6636)

CROSS SECTIONS

MO 52 C

SHEET 5 OF 14

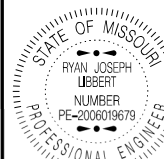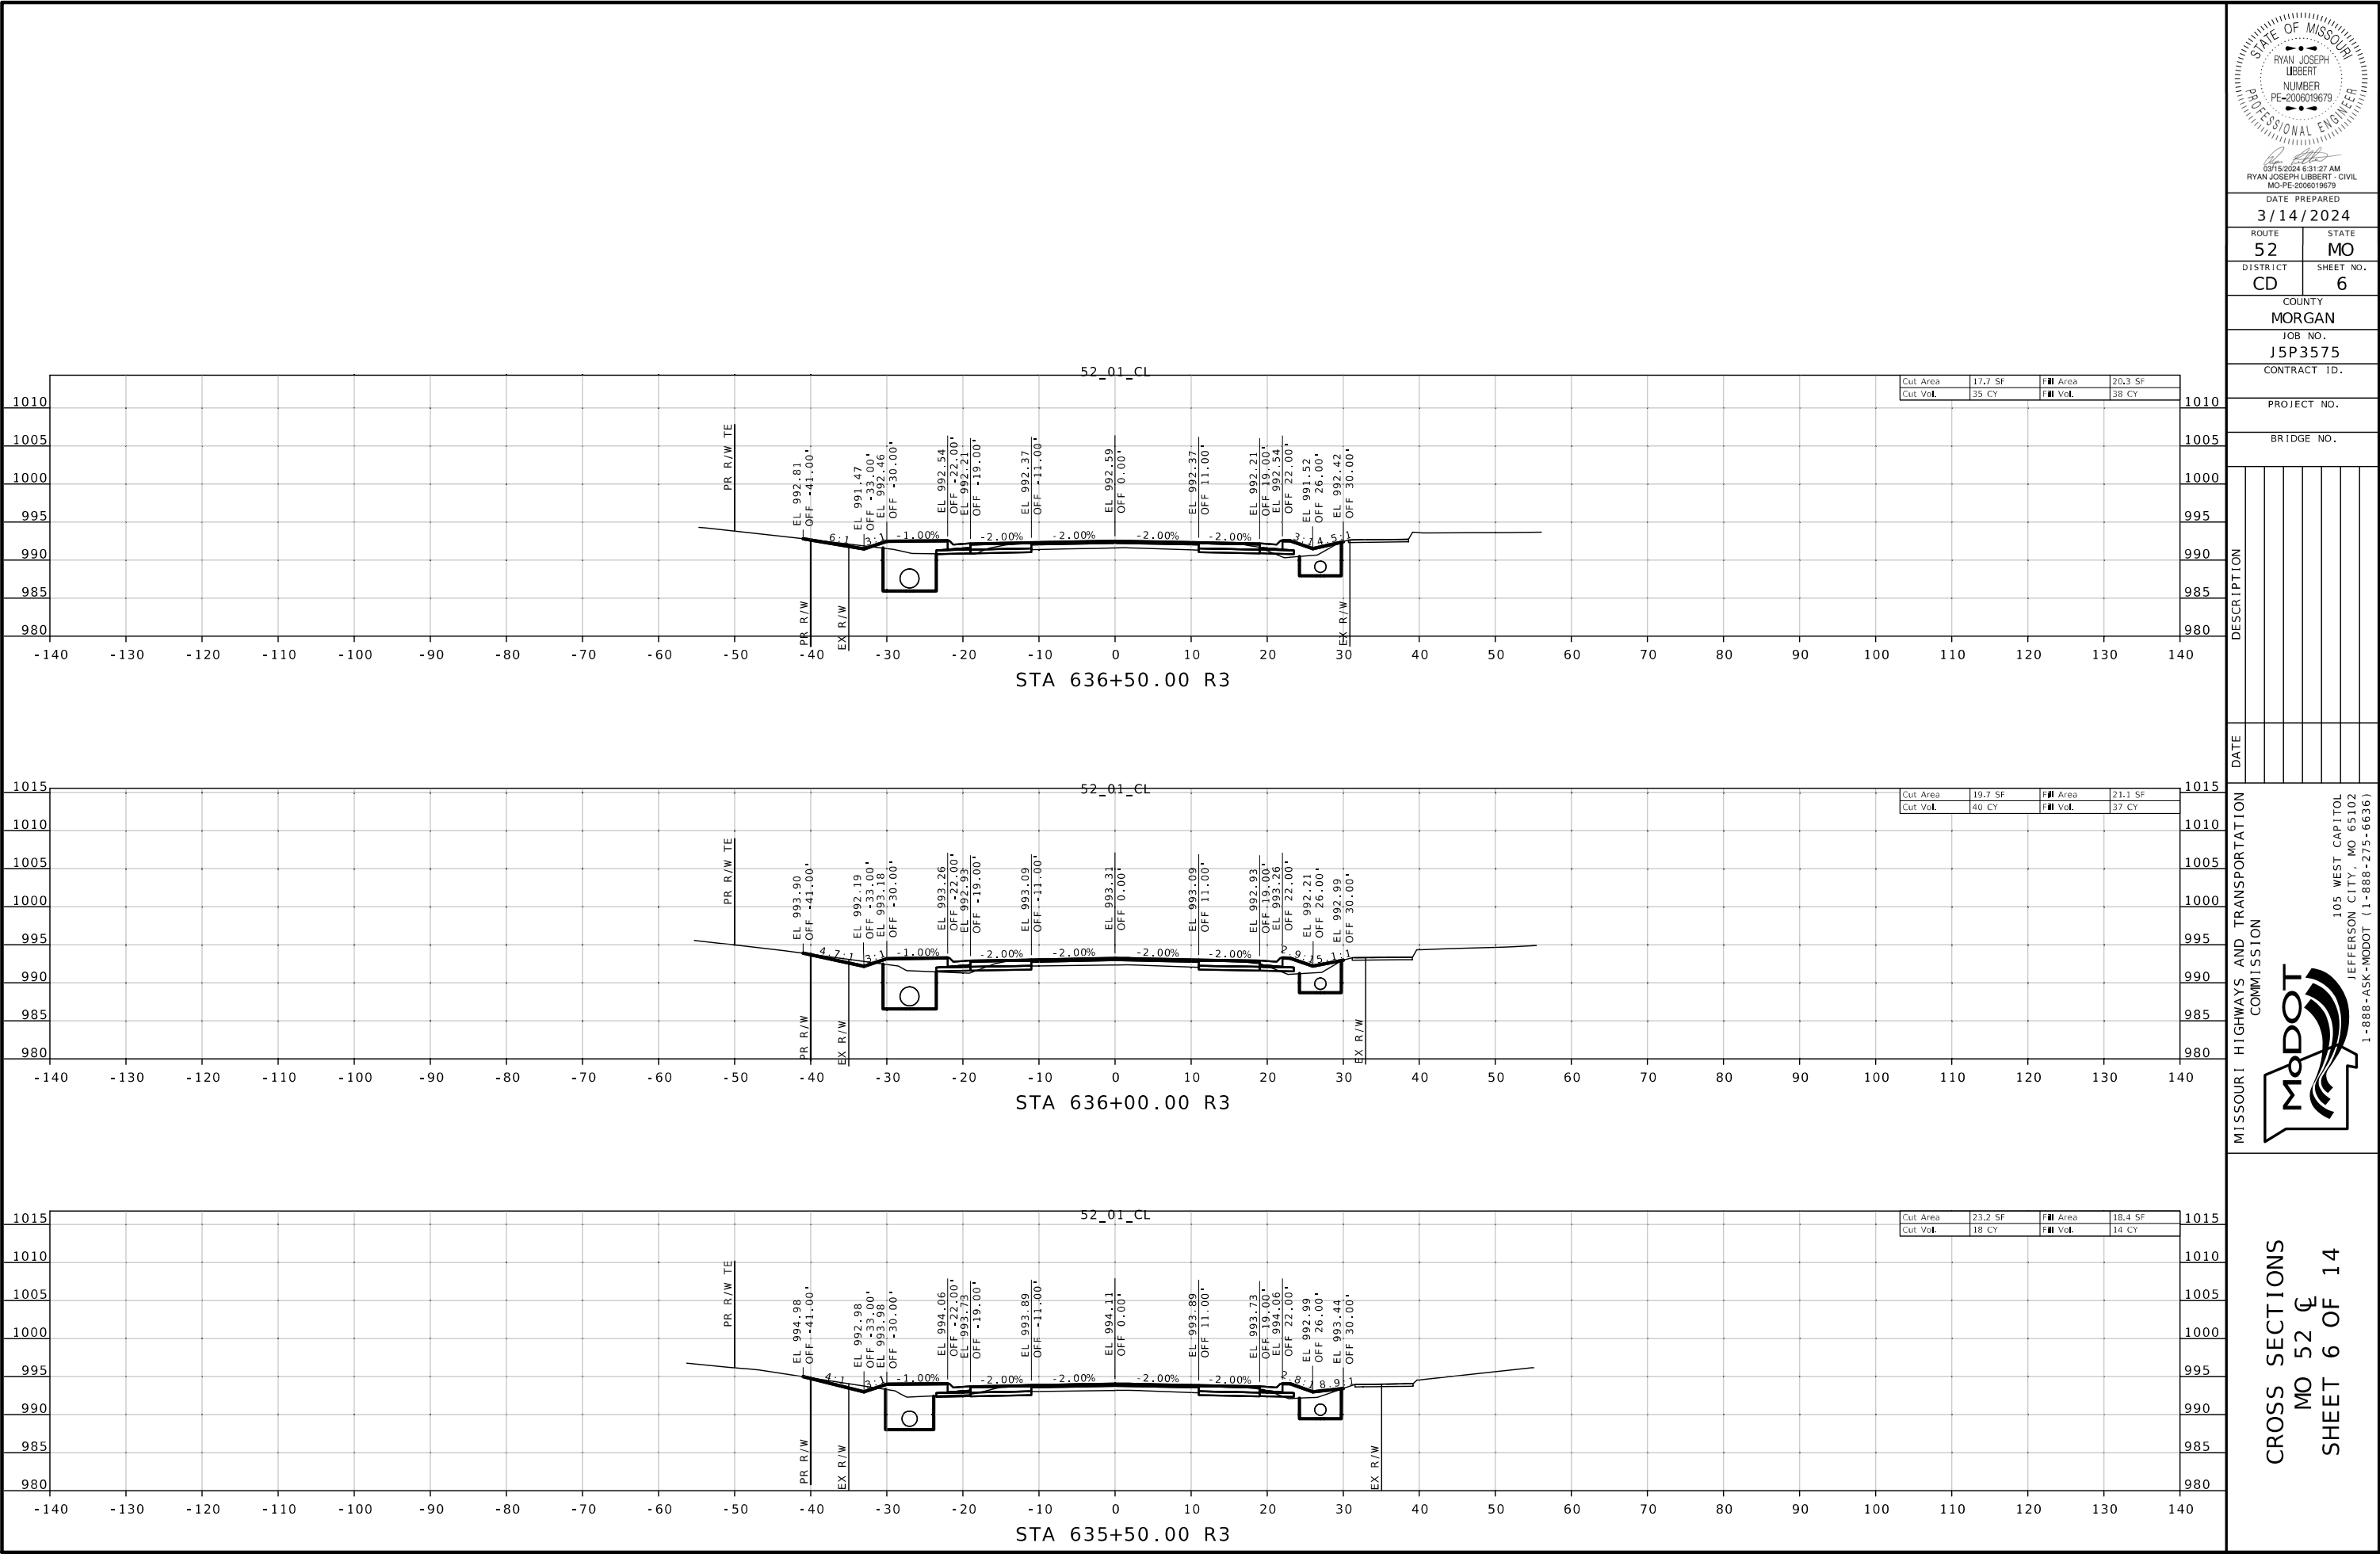

DATE PREPARED
3/14/2024

ROUTE
52

STATE
MO

DISTRICT
CD

SHEET NO.
6

COUNTY
MORGAN

JOB NO.
J5P3575

CONTRACT ID.

PROJECT NO.

BRIDGE NO.

DESCRIPTION

DATE

MISSOURI HIGHWAYS AND TRANSPORTATION COMMISSION




105 WEST CAPITOL
JEFFERSON CITY, MO 65102

1-888-ASK-MODOT (1-888-275-6636)

CROSS SECTIONS

MO 52

SHEET 6 OF 14

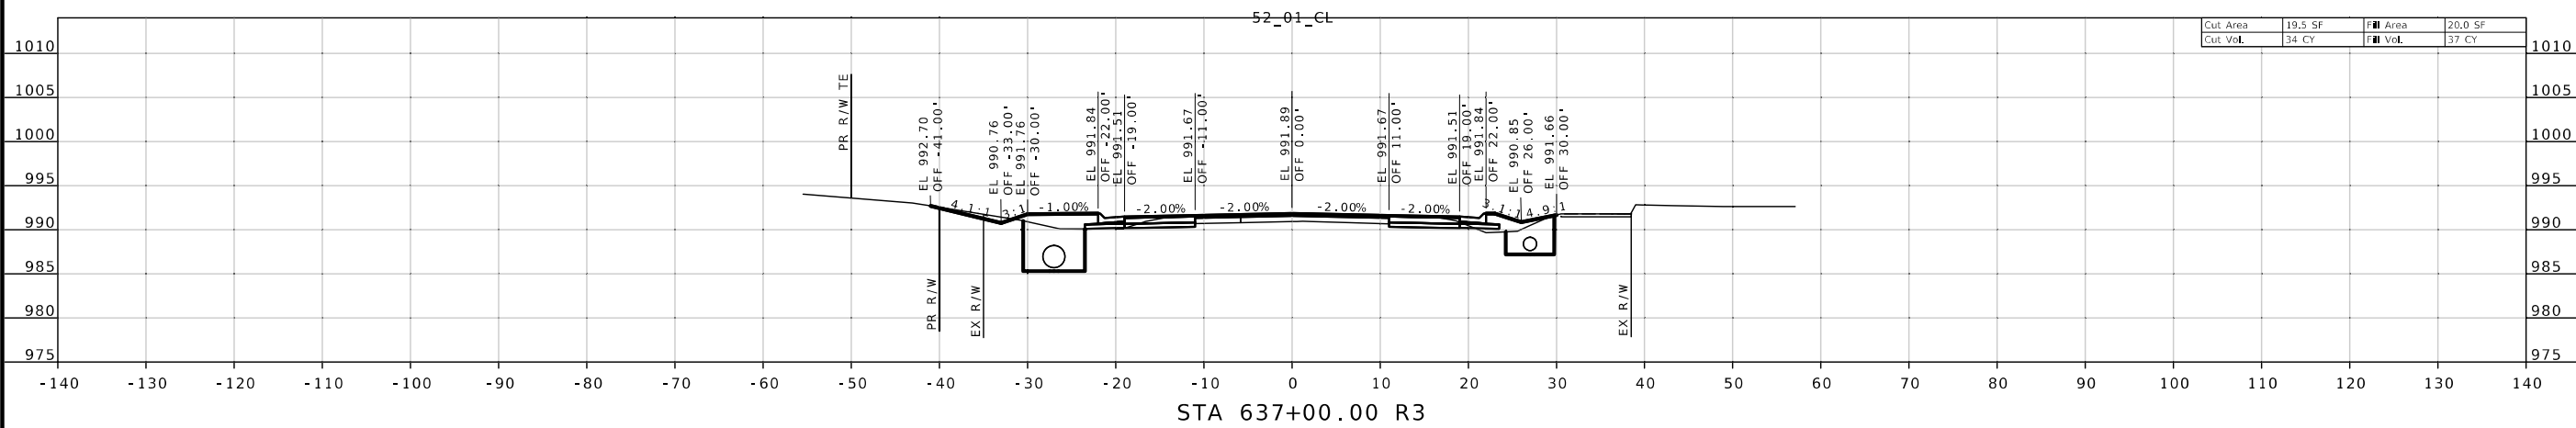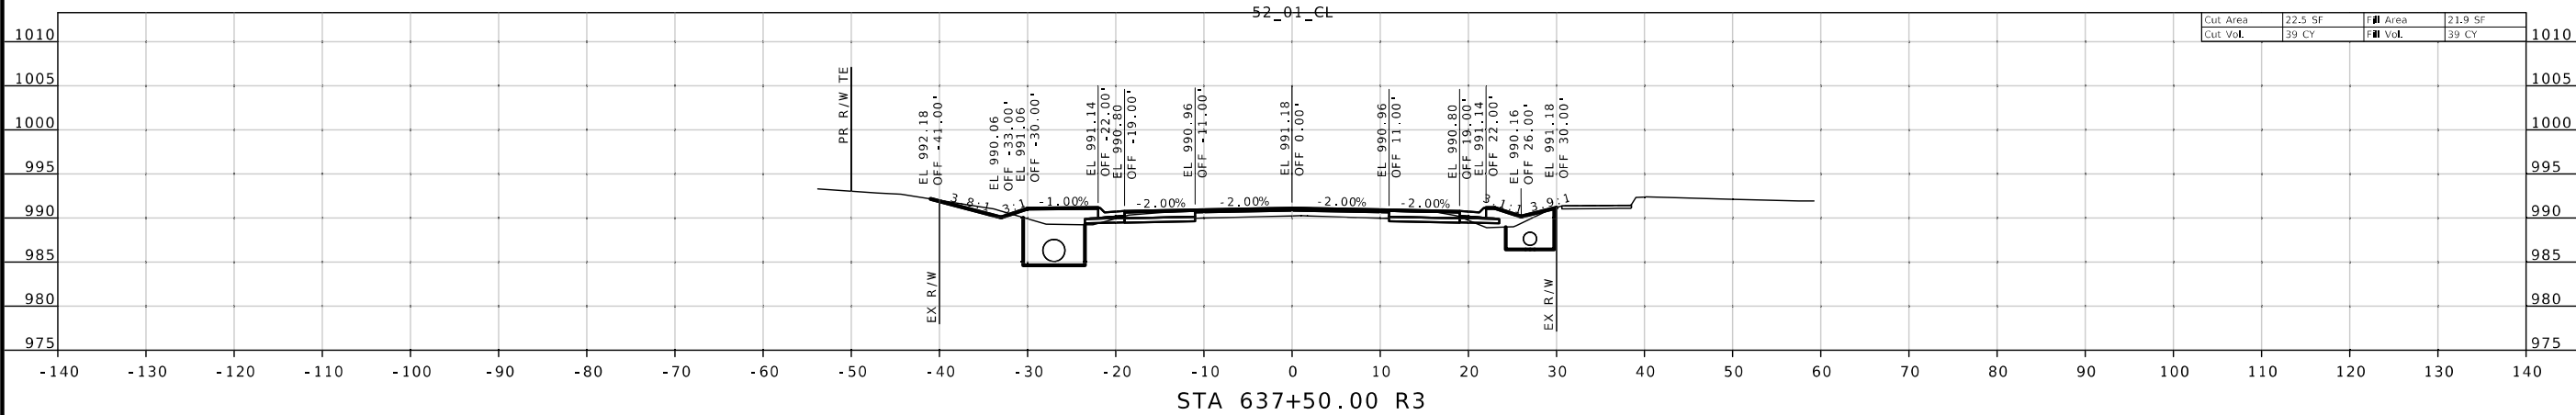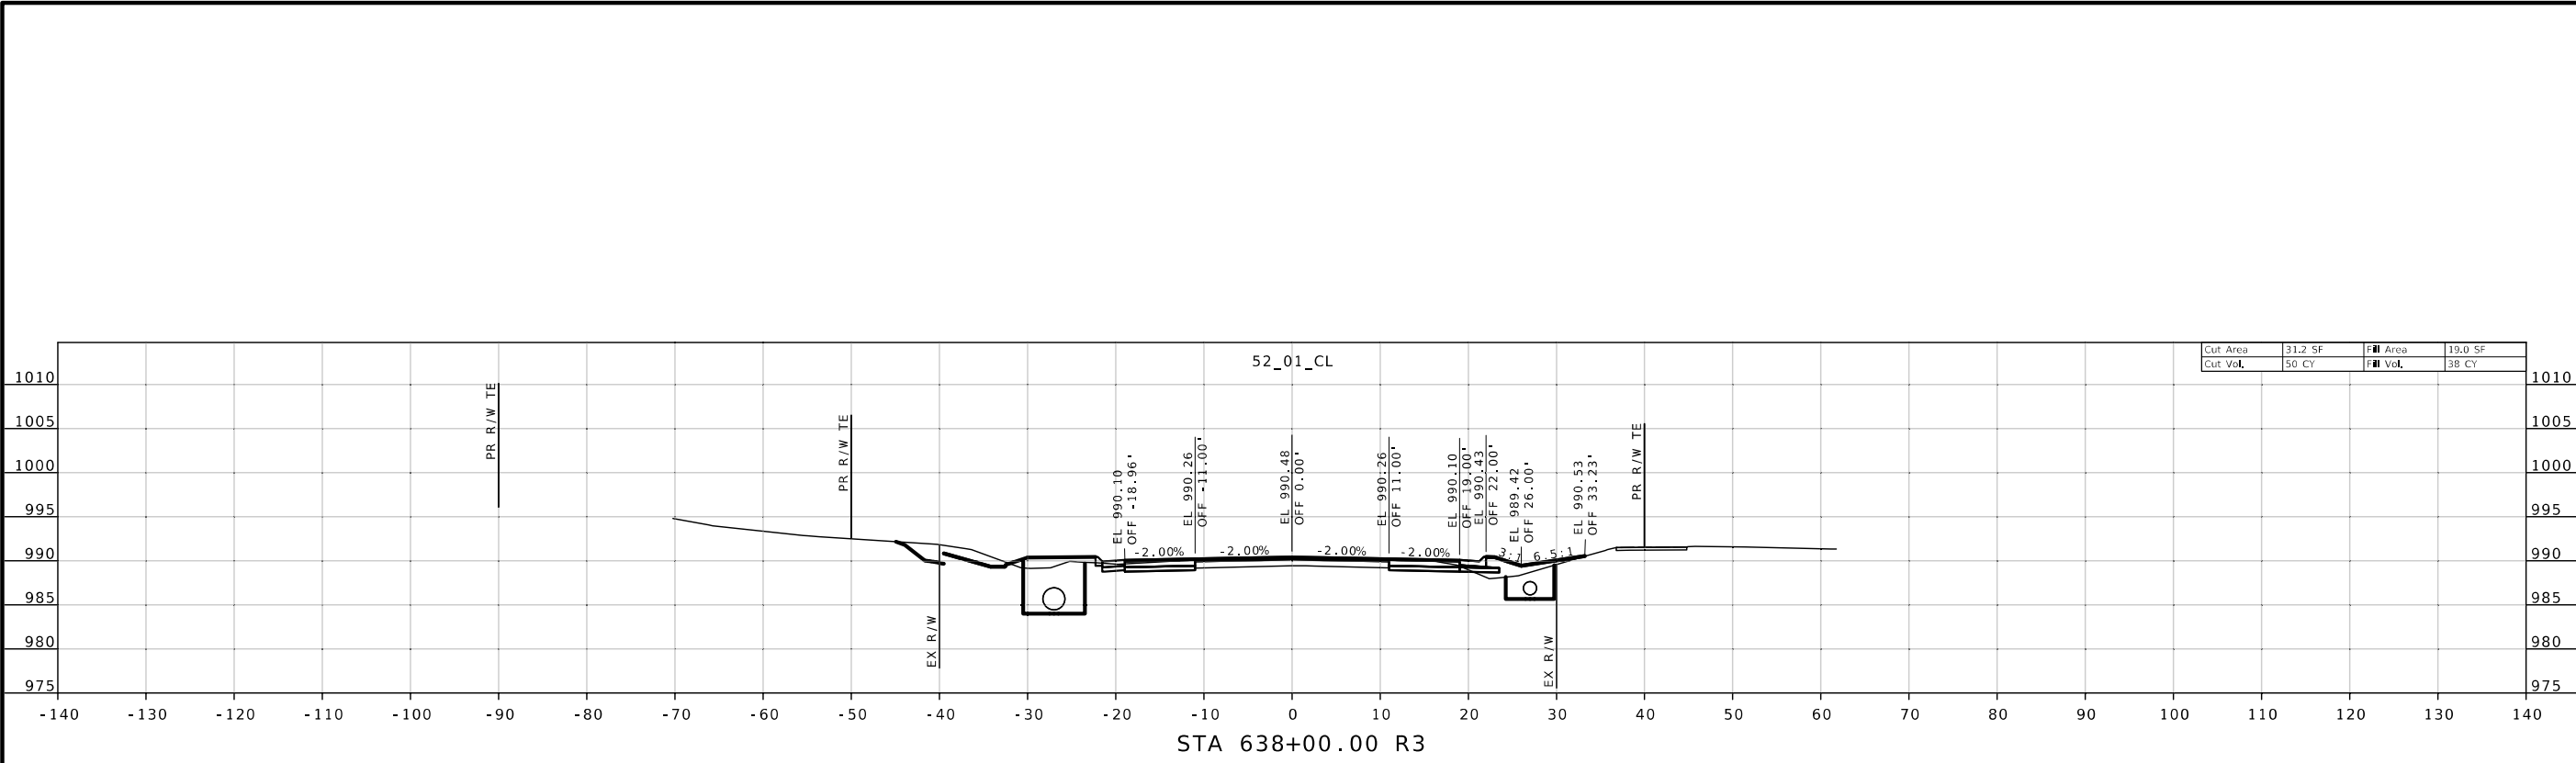

STATE OF MISSOURI

RYAN JOSEPH LIBBERT

NUMBER

PE-2006019679

PROFESSIONAL ENGINEER

03/15/2024 6:31:18 AM

RYAN JOSEPH LIBBERT - CIVIL

MO-PE-2006019679

DATE PREPARED

3/14/2024

ROUTE

52

DISTRICT

CD

STATE

MO

SHEET NO.

7

COUNTY

MORGAN

JOB NO.

J5P3575

CONTRACT ID.

PROJECT NO.

BRIDGE NO.

DESCRIPTION

DATE

MISSOURI HIGHWAYS AND TRANSPORTATION COMMISSION

CROSS SECTIONS




MO 52 CL

SHEET 7 OF 14

105 WEST CAPITOL

JEFFERSON CITY, MO 65102

1-888-ASK-MODOT (1-888-275-6636)

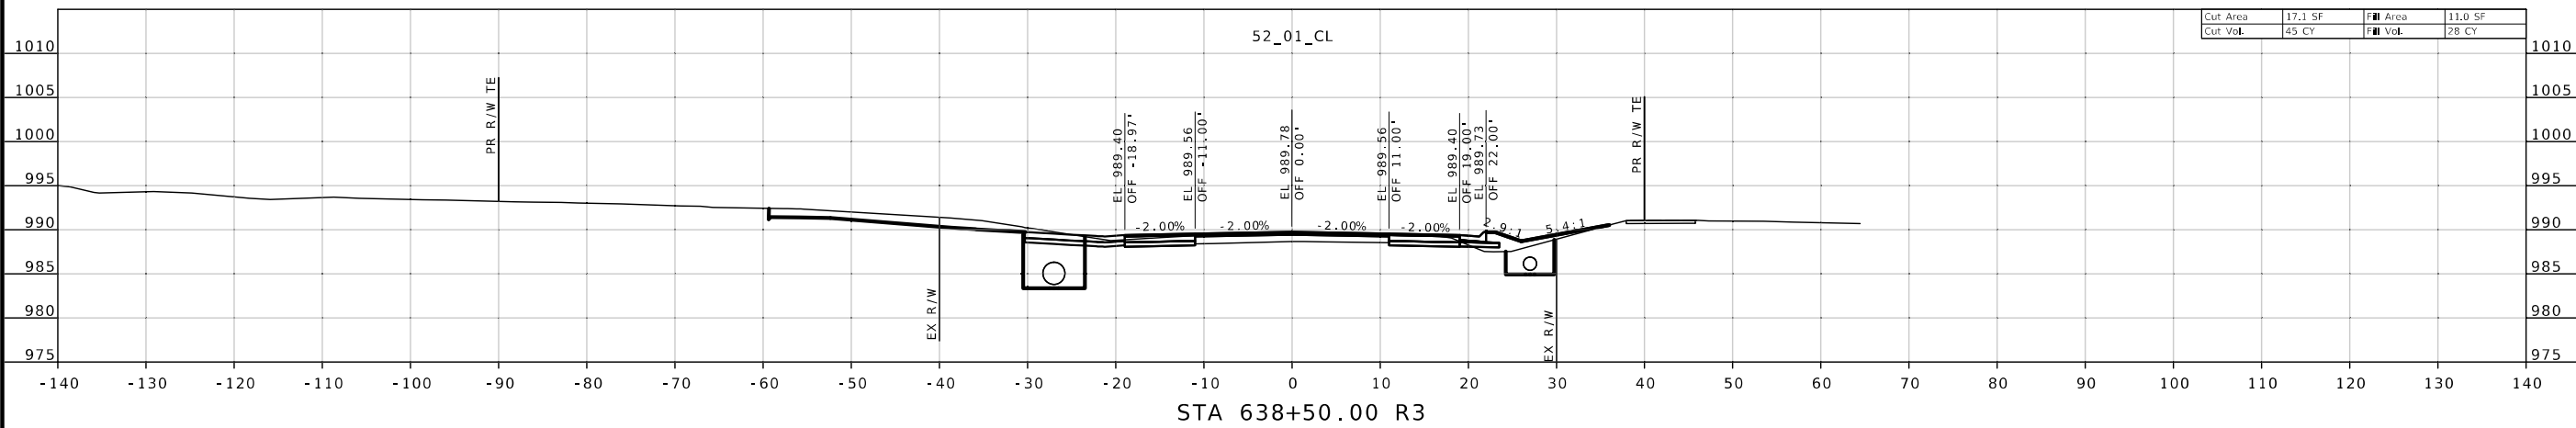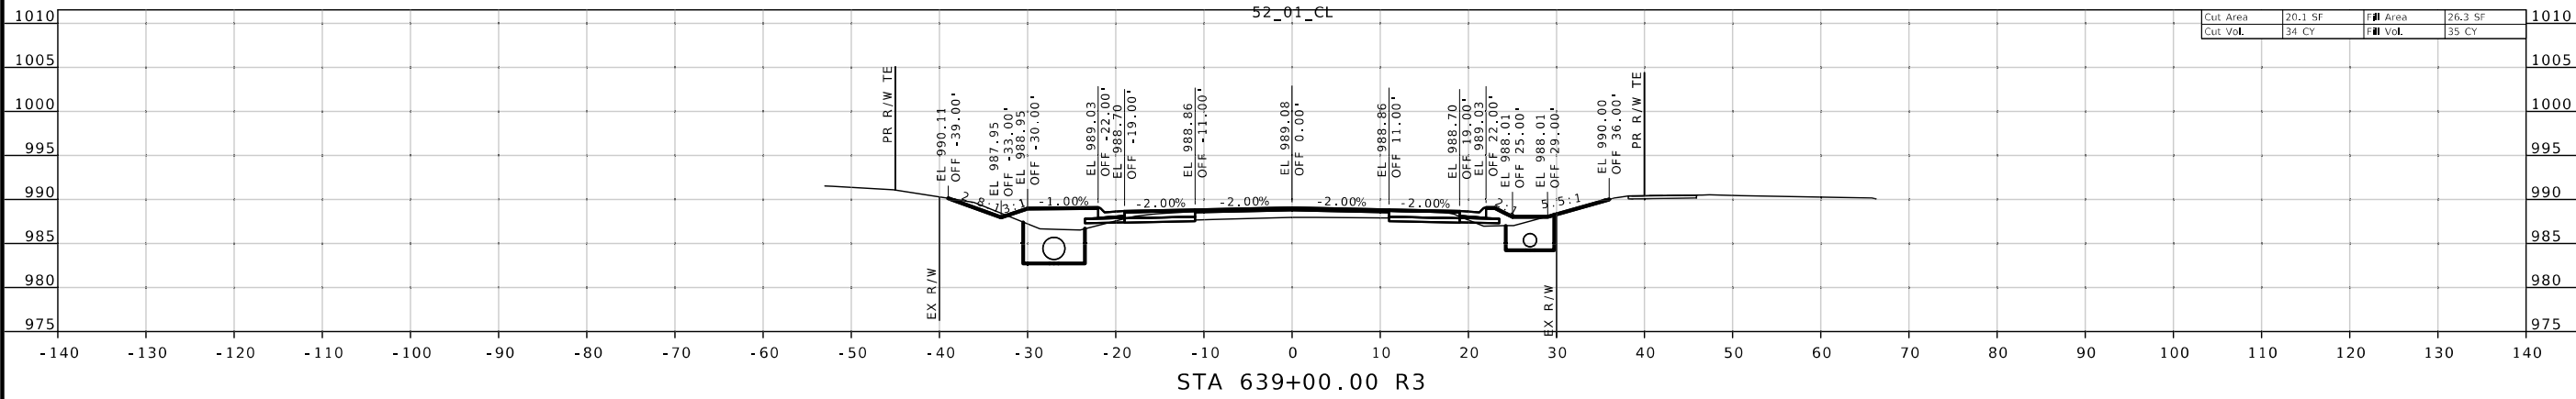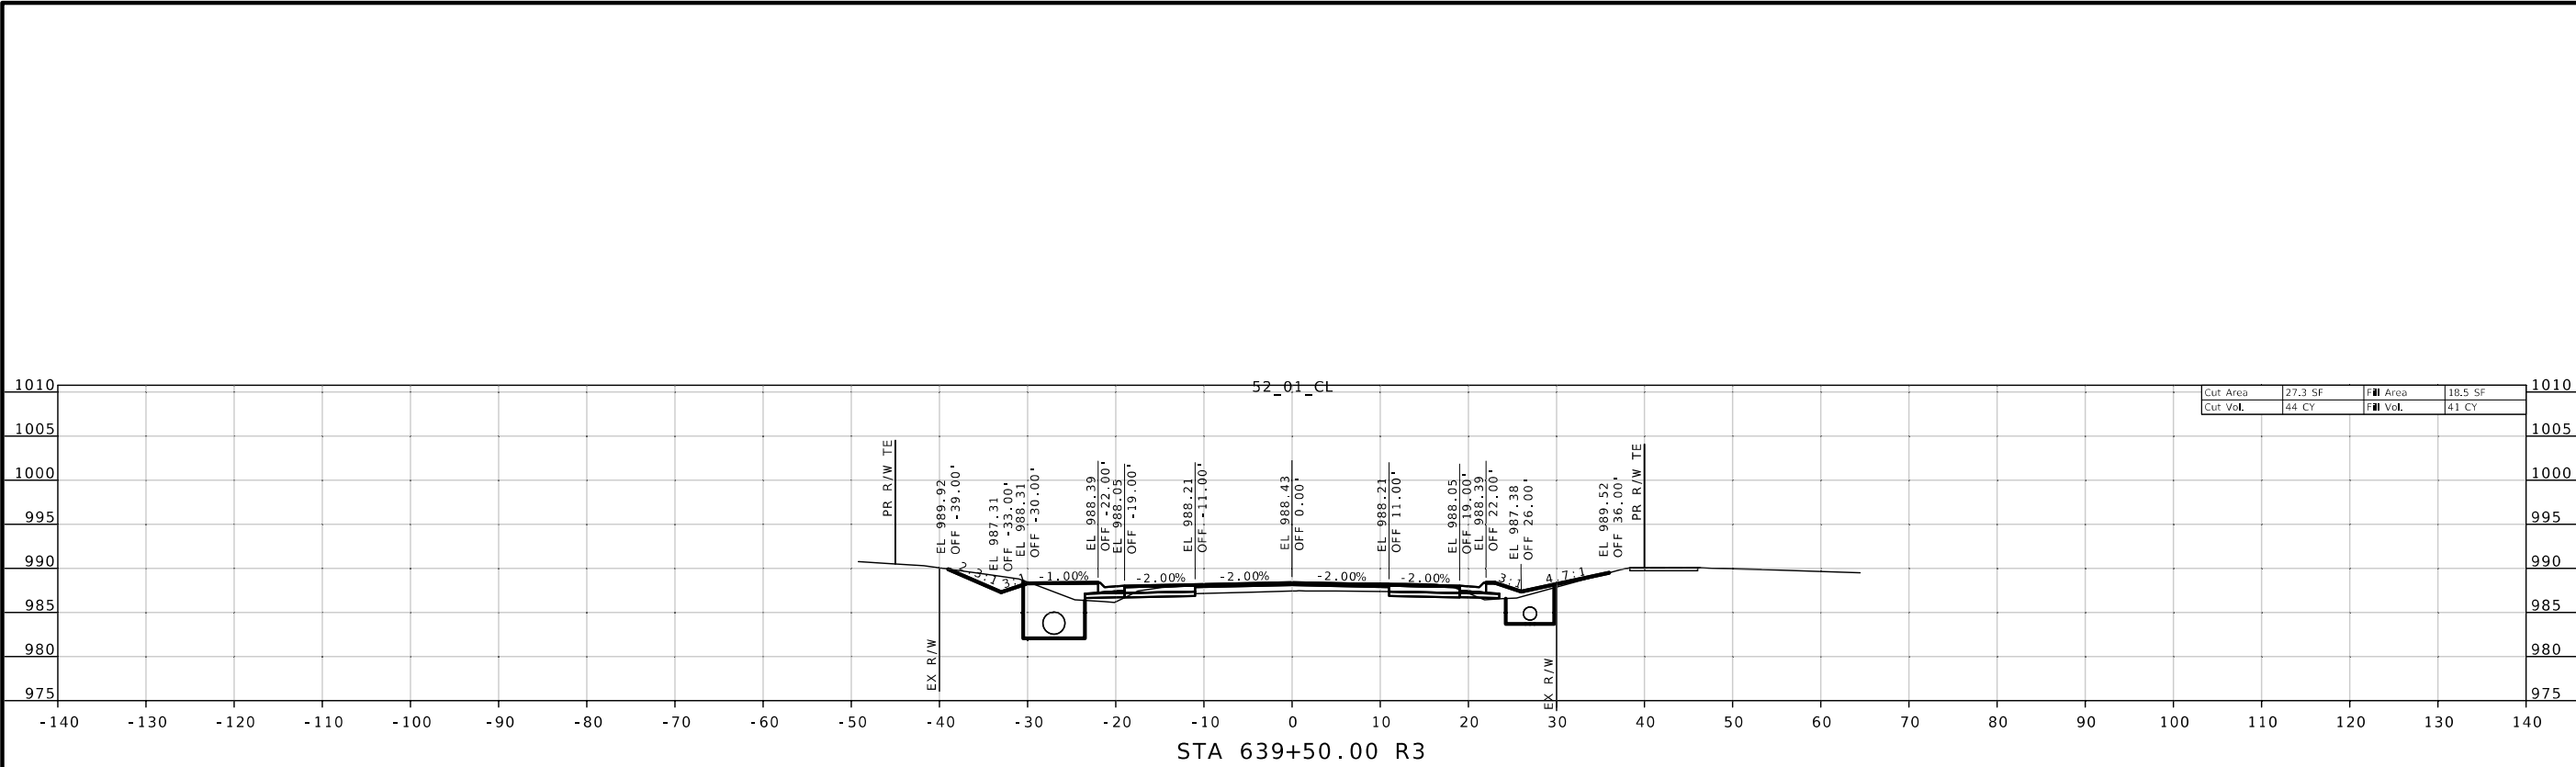

STATE OF MISSOURI

RYAN JOSEPH LIBBERT

NUMBER PE-2006019679

PROFESSIONAL ENGINEER

03/15/2024 8:31:08 AM

RYAN JOSEPH LIBBERT - CIVIL

MO-PE-2006019679

DATE PREPARED
3/14/2024

ROUTE 52

DISTRICT CD

STATE MO

SHEET NO. 8

COUNTY
MORGAN

JOB NO.
J5P3575

CONTRACT ID.

PROJECT NO.

BRIDGE NO.

DESCRIPTION

DATE

MISSOURI HIGHWAYS AND TRANSPORTATION COMMISSION

105 WEST CAPITOL




JEFFERSON CITY, MO 65102

1-888-ASK-MODOT (1-888-275-6636)

CROSS SECTIONS

MO 52 CL

SHEET 8 OF 14

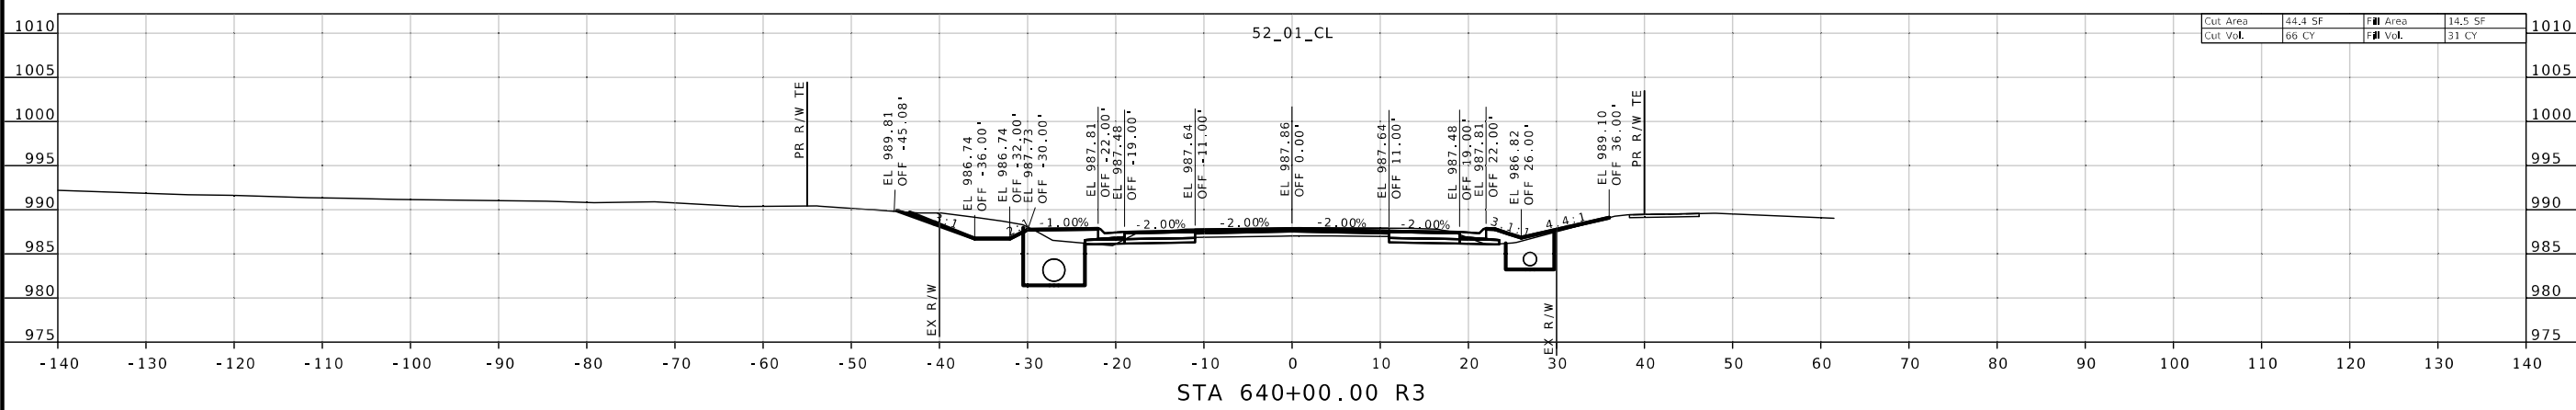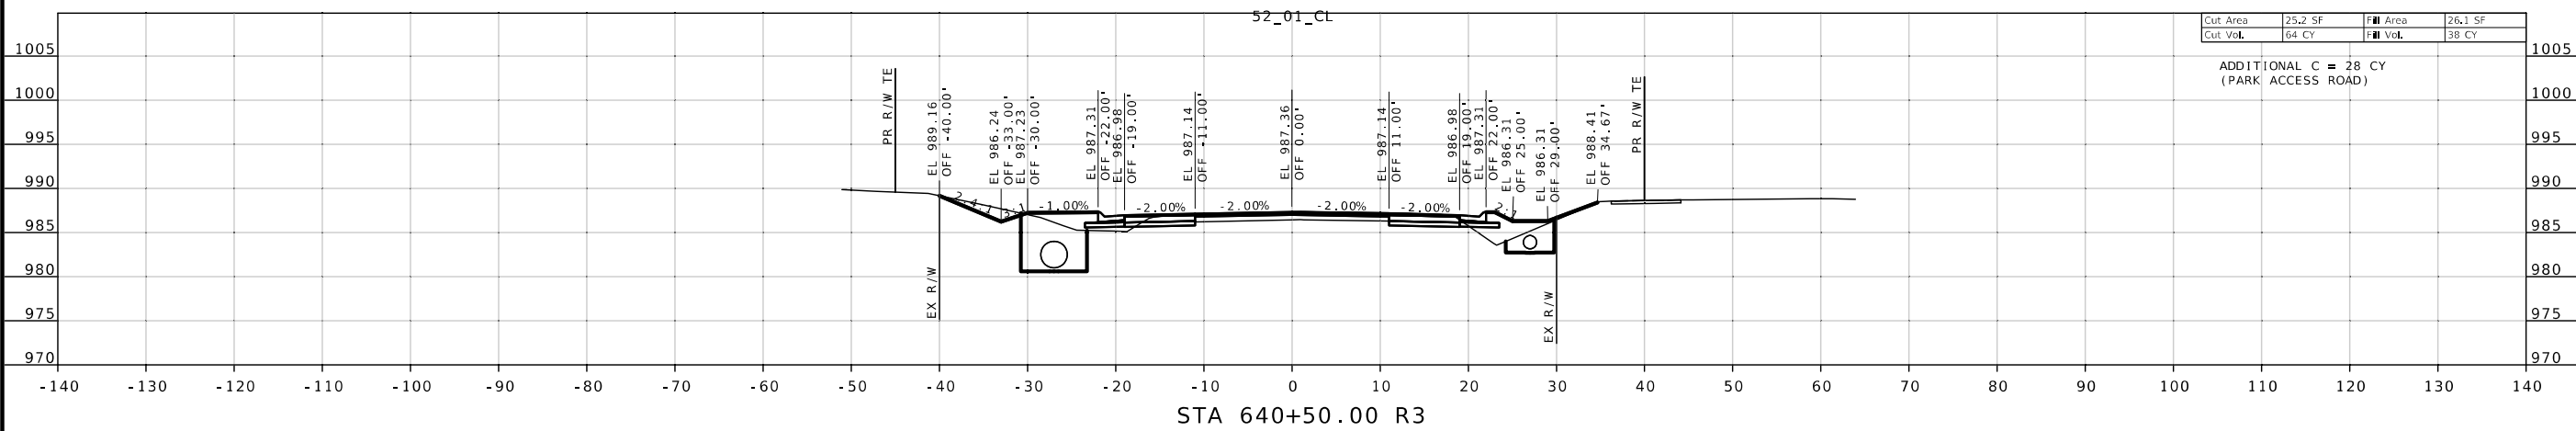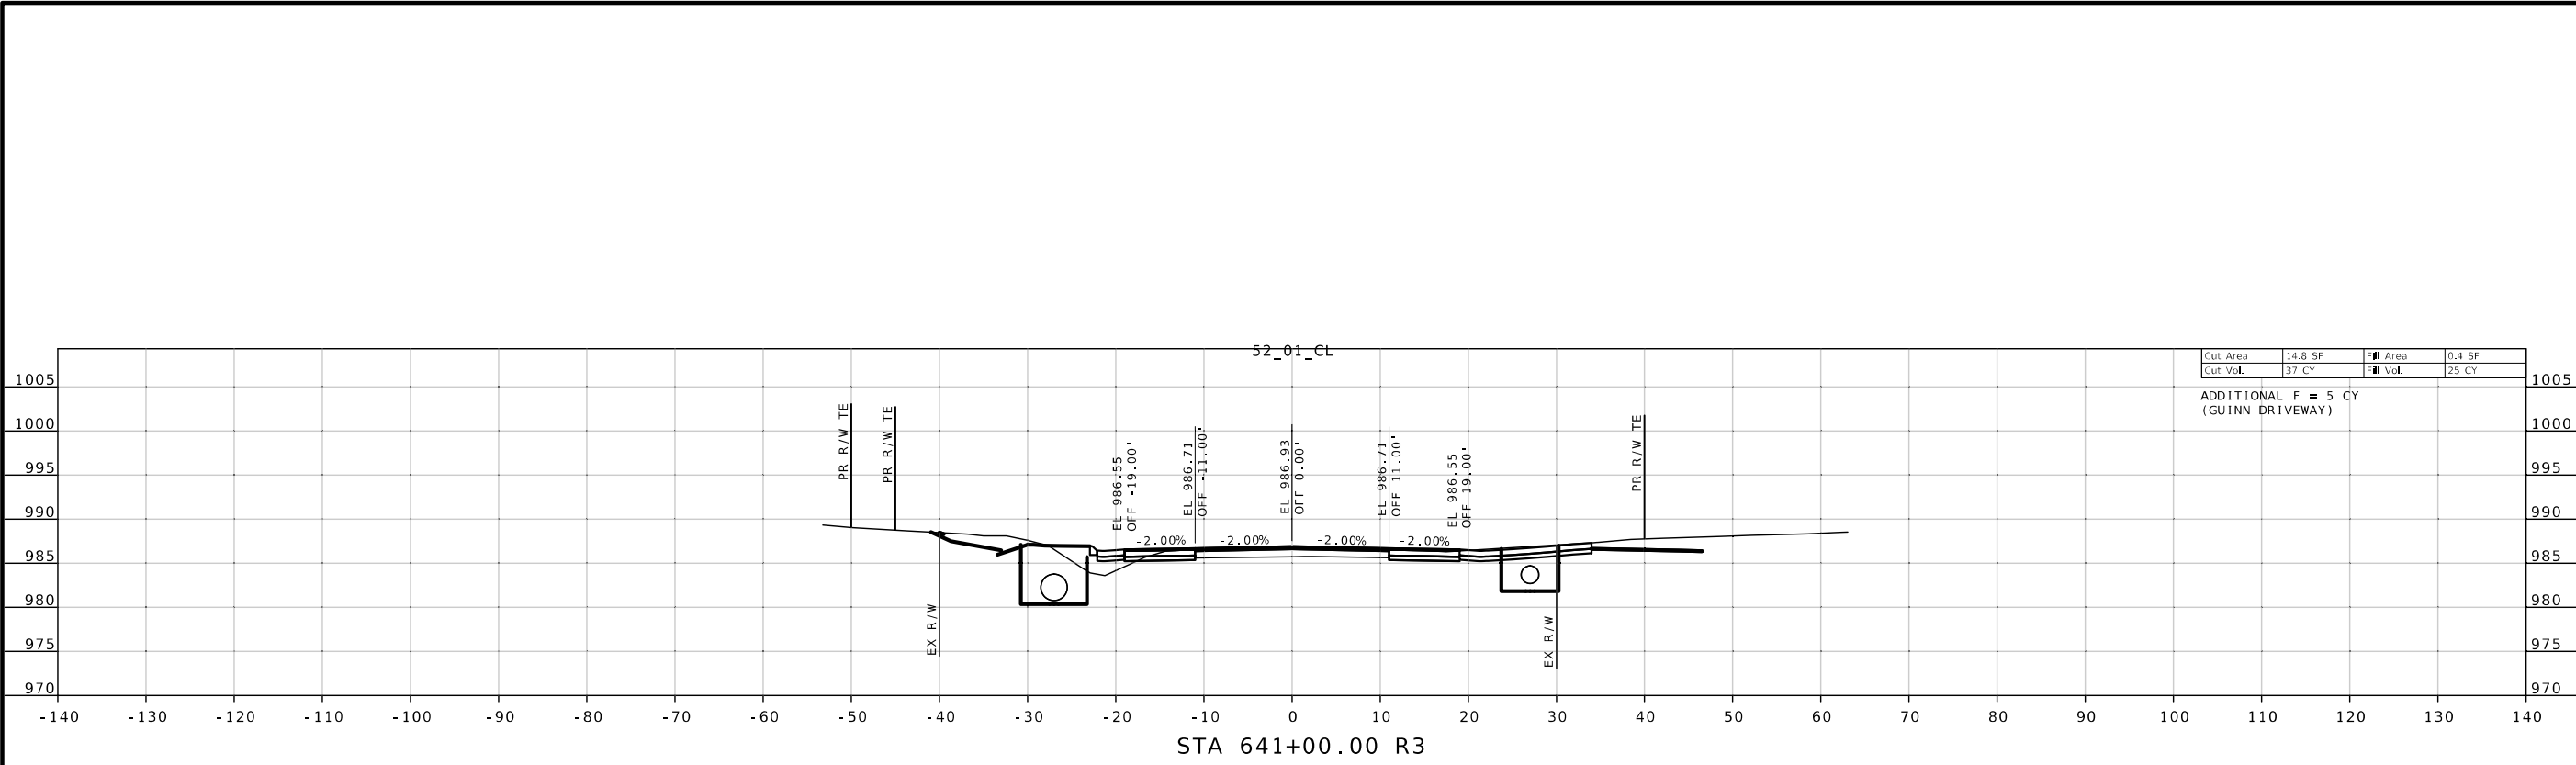

STATE OF MISSOURI

RYAN JOSEPH LIBBERT

NUMBER

PE-2006019679

PROFESSIONAL ENGINEER

03/15/2024 6:31:00 AM

RYAN JOSEPH LIBBERT - CIVIL

MO PE 2006019679

DATE PREPARED

3/14/2024

ROUTE

52

STATE

MO

DISTRICT

CD

SHEET NO.

9

COUNTY

MORGAN

JOB NO.

J5P3575

CONTRACT ID.

PROJECT NO.

BRIDGE NO.

DESCRIPTION

DATE

MISSOURI HIGHWAYS AND TRANSPORTATION COMMISSION

105 WEST CAPITOL


JEFFERSON CITY, MO 65102

1-888-ASK-MODOT (1-888-275-6636)

CROSS SECTIONS

MO 52 C

SHEET 9 OF 14

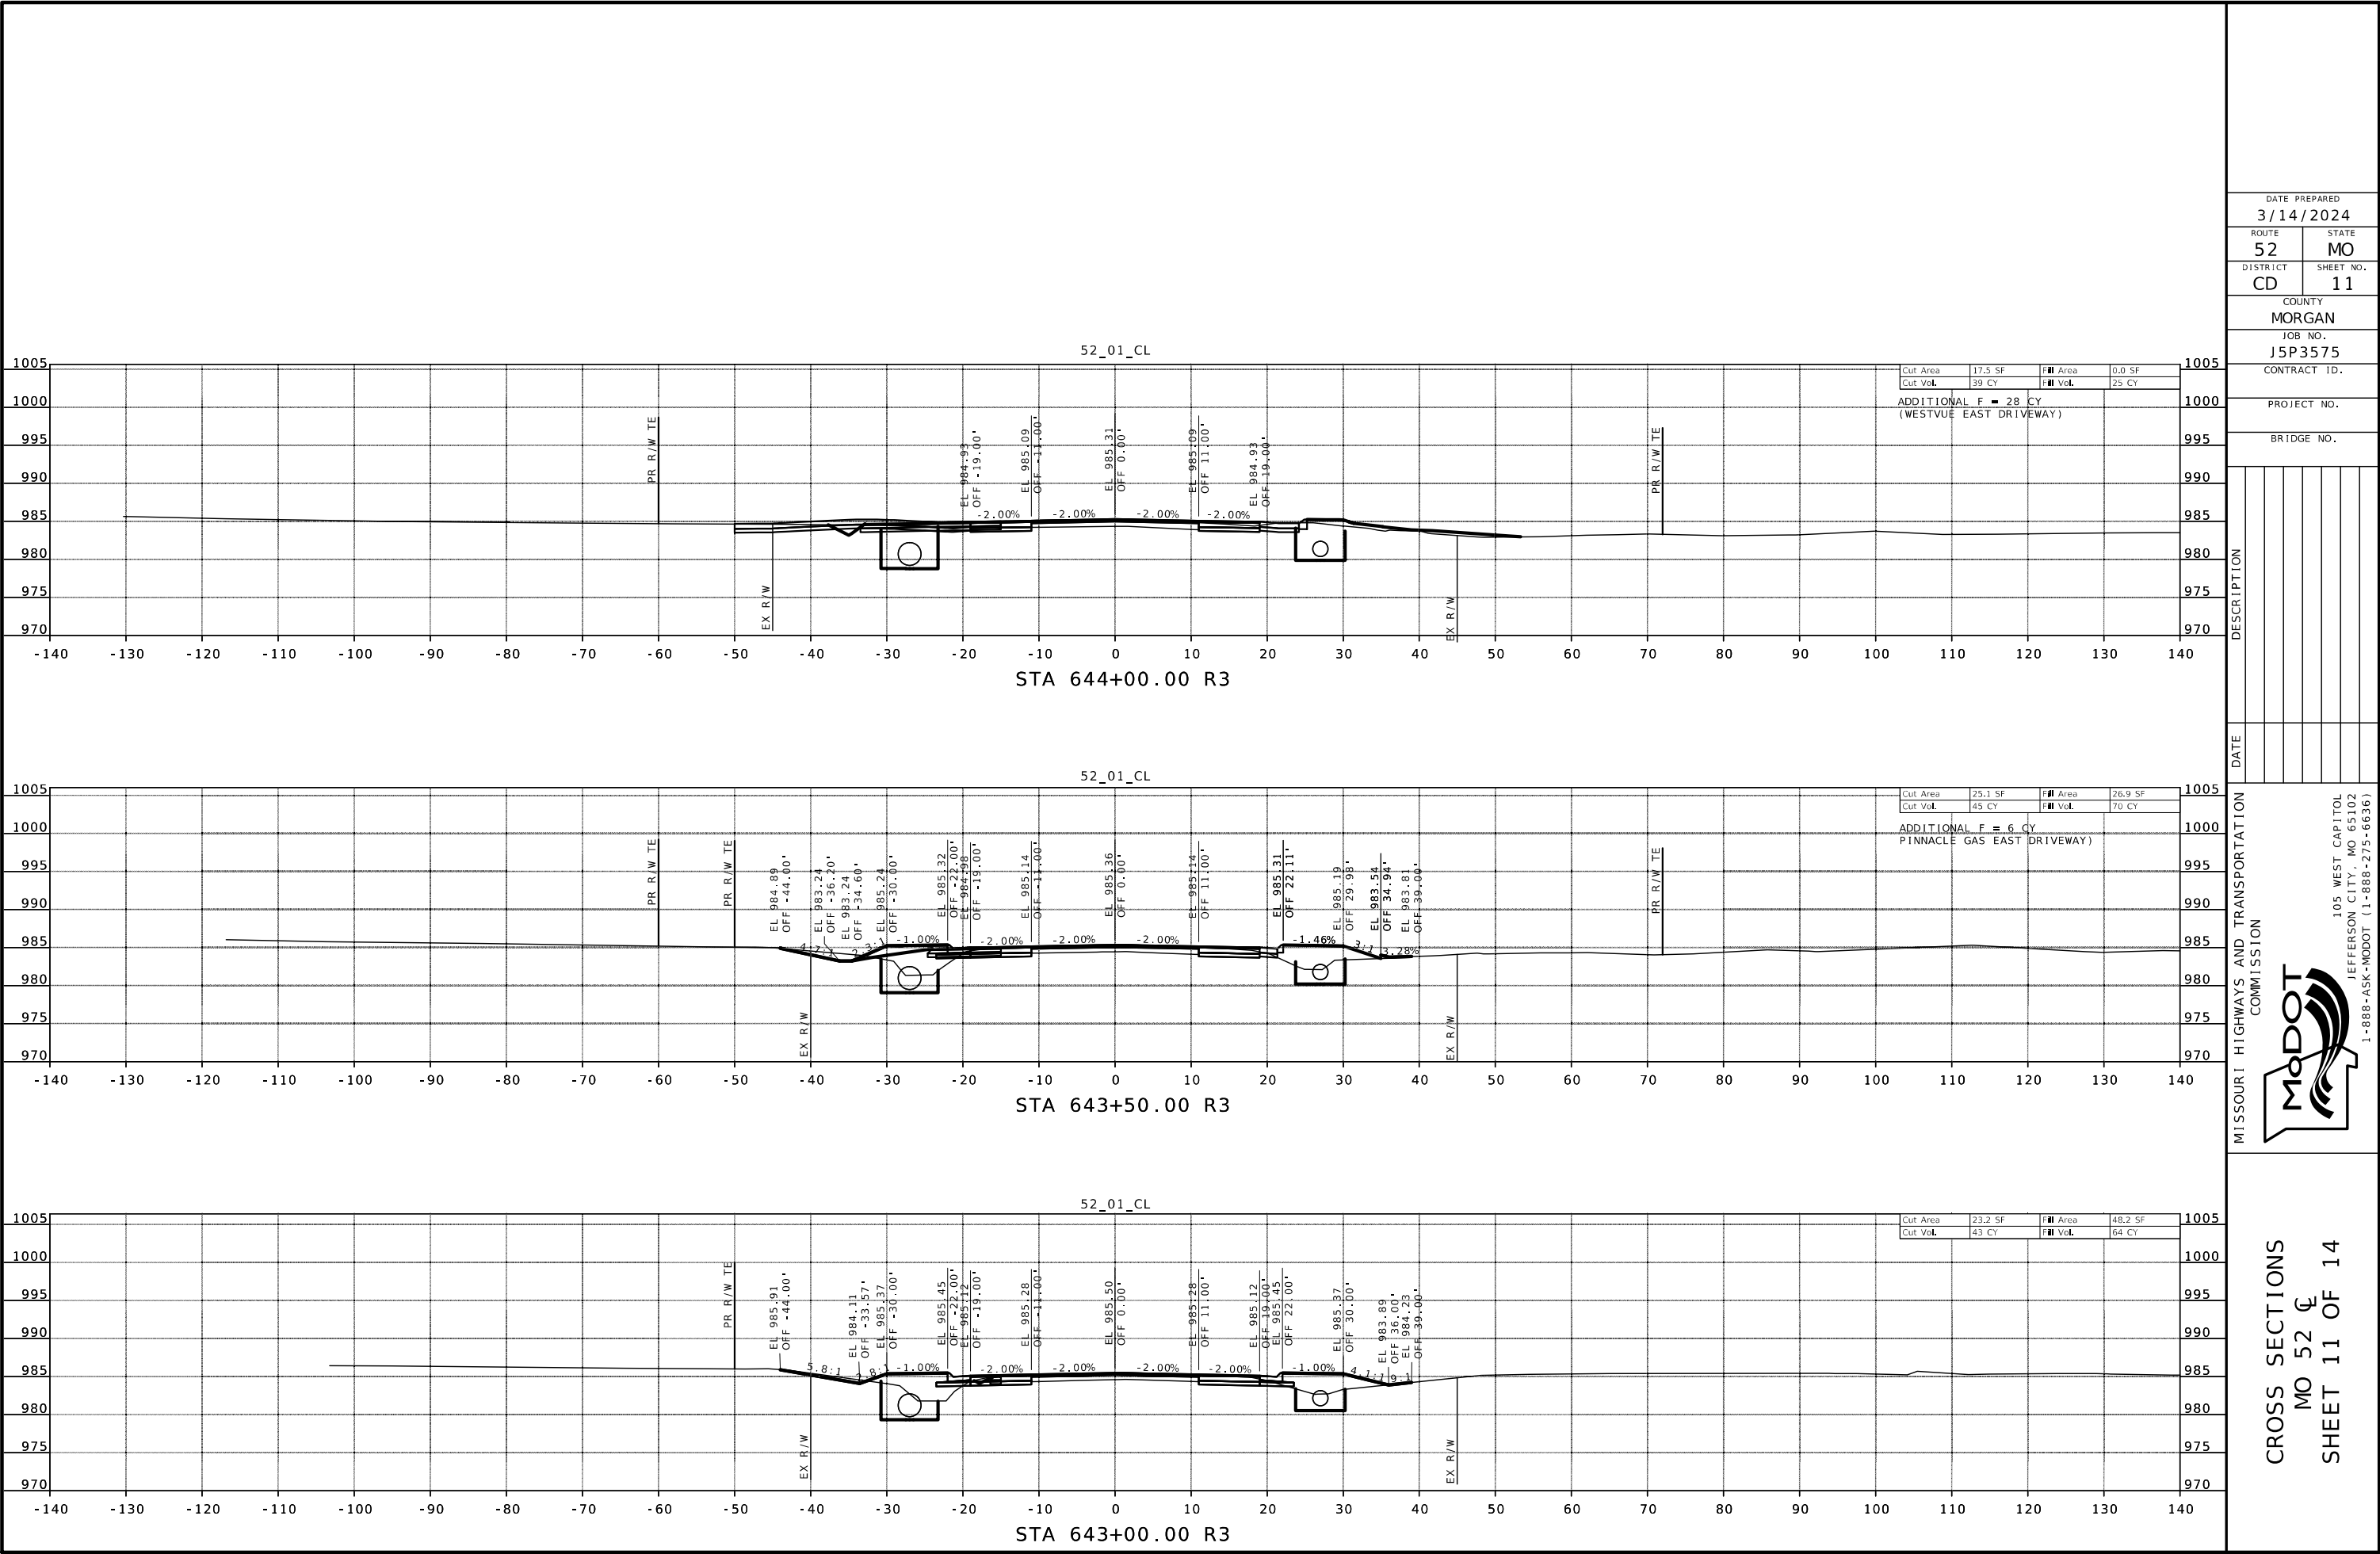

DATE PREPARED
3/14/2024

ROUTE	STATE
52	MO

DISTRICT	SHEET NO.
CD	11

COUNTY
MORGAN

JOB NO.
J5P3575

CONTRACT ID.

PROJECT NO.

BRIDGE NO.


DESCRIPTION
DATE

MISSOURI HIGHWAYS AND TRANSPORTATION COMMISSION

MoDOT

105 WEST CAPITOL
JEFFERSON CITY, MO 65102
1-888-ASK-MODOT (1-888-275-6636)

CROSS SECTIONS
MO 52 CL
SHEET 11 OF 14

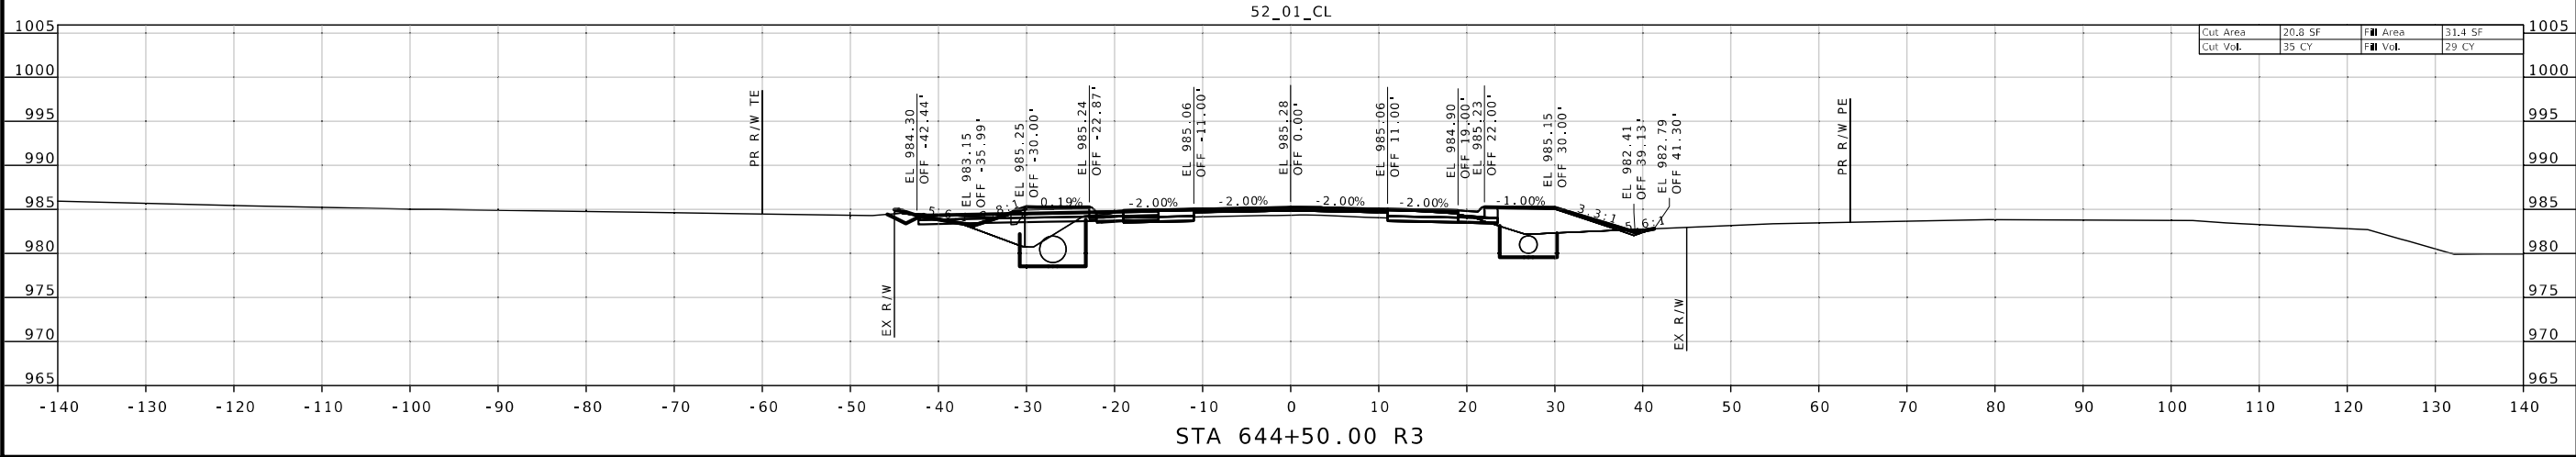

CROSS SECTIONS
MO 52 CL
SHEET 12 OF 14


MISSOURI HIGHWAYS AND TRANSPORTATION COMMISSION






105 WEST CAPITOL
JEFFERSON CITY, MO 65102
1-888-ASK-MODOT (1-888-275-6636)

DATE	DESCRIPTION

DATE PREPARED 3/14/2024	
ROUTE 52	STATE MO
DISTRICT CD	SHEET NO. 12
COUNTY MORGAN	
JOB NO. J5P3575	
CONTRACT ID.	
PROJECT NO.	
BRIDGE NO.	

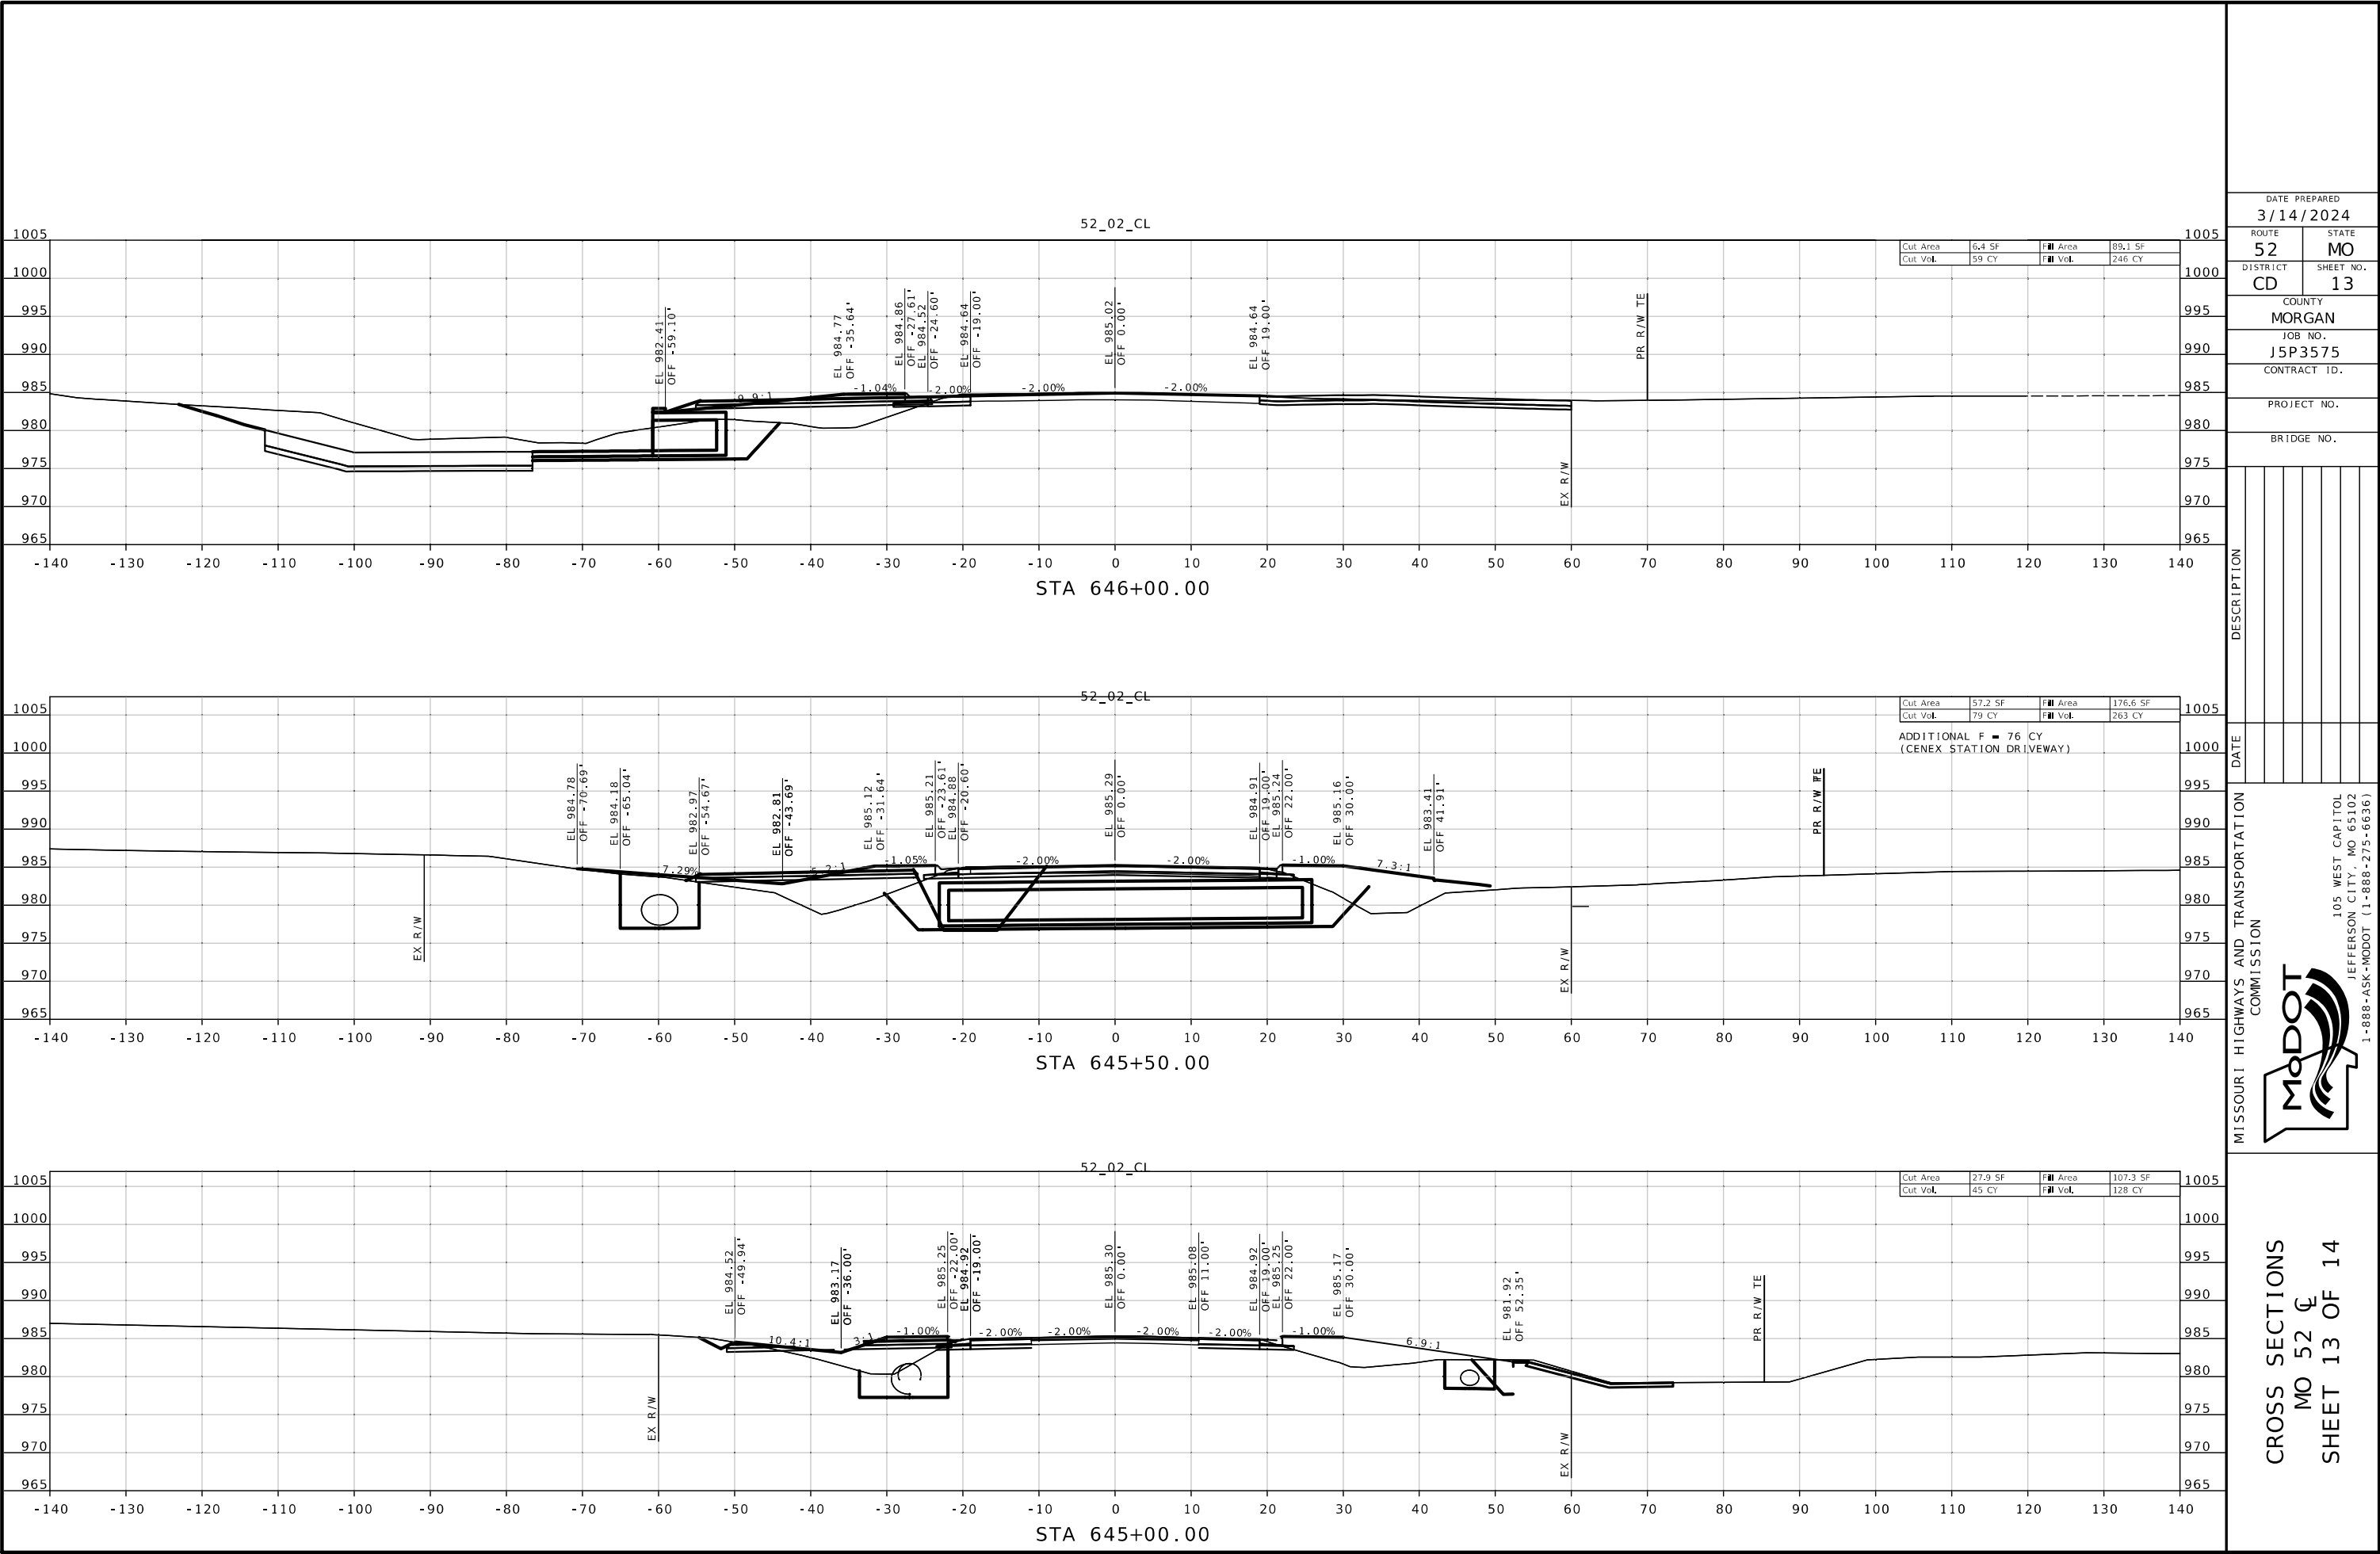

DATE PREPARED 3/14/2024	
ROUTE 52	STATE MO
DISTRICT CD	SHEET NO. 13
COUNTY MORGAN	
JOB NO. J5P3575	
CONTRACT ID.	
PROJECT NO.	
BRIDGE NO.	
DESCRIPTION	DATE
MISSOURI HIGHWAYS AND TRANSPORTATION COMMISSION	
	
105 WEST CAPITOL JEFFERSON CITY, MO 65102 1-888-ASK-MODOT (1-888-275-6636)	
CROSS SECTIONS MO 52 CL SHEET 13 OF 14	

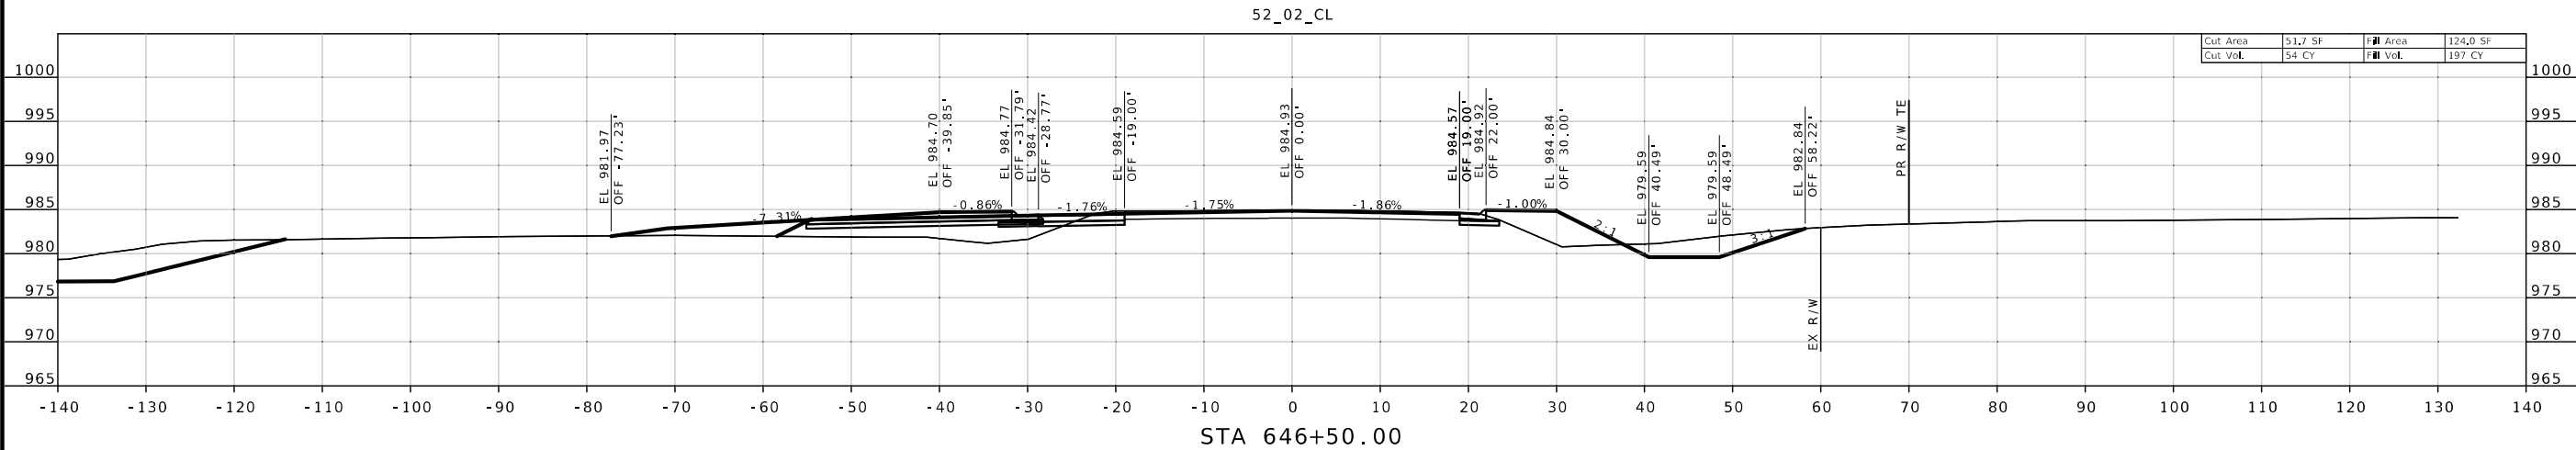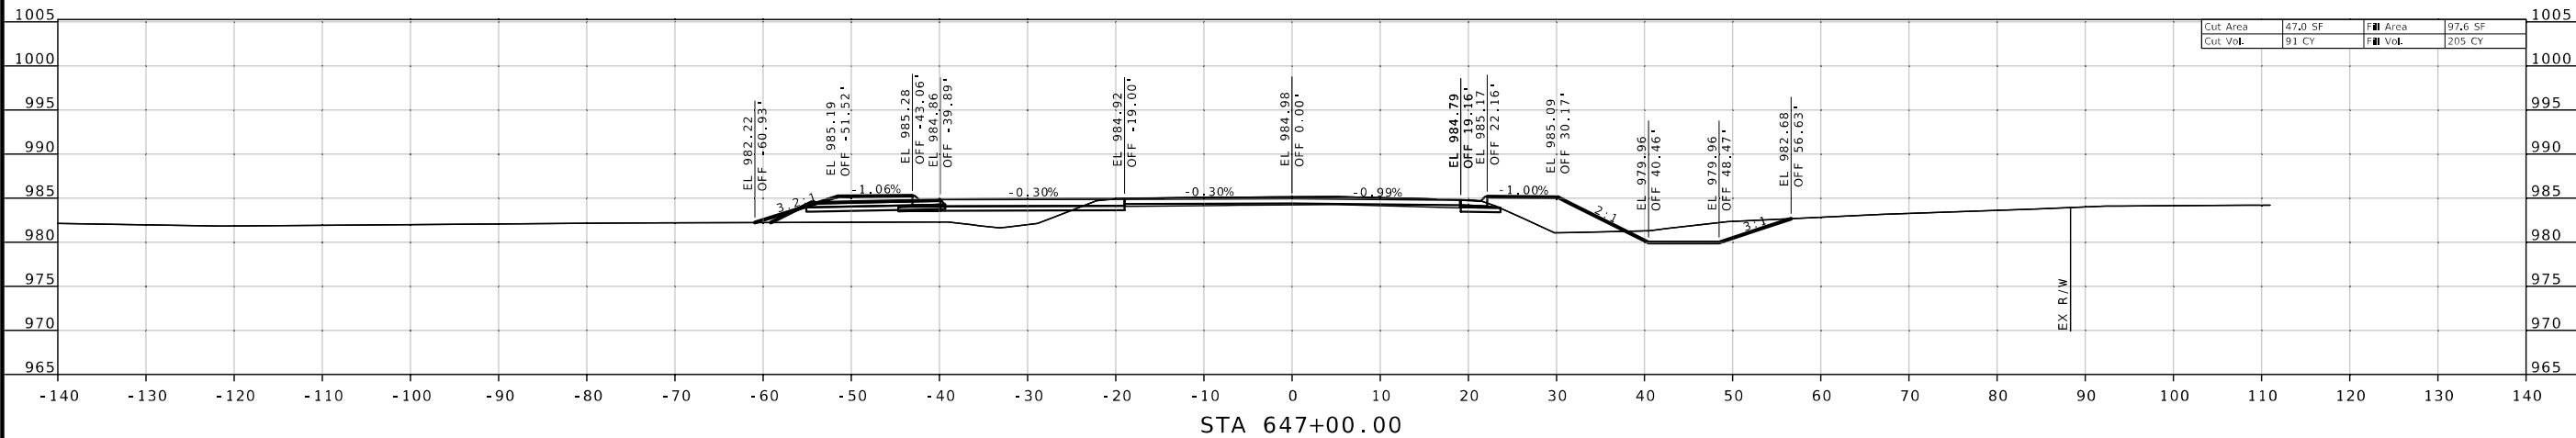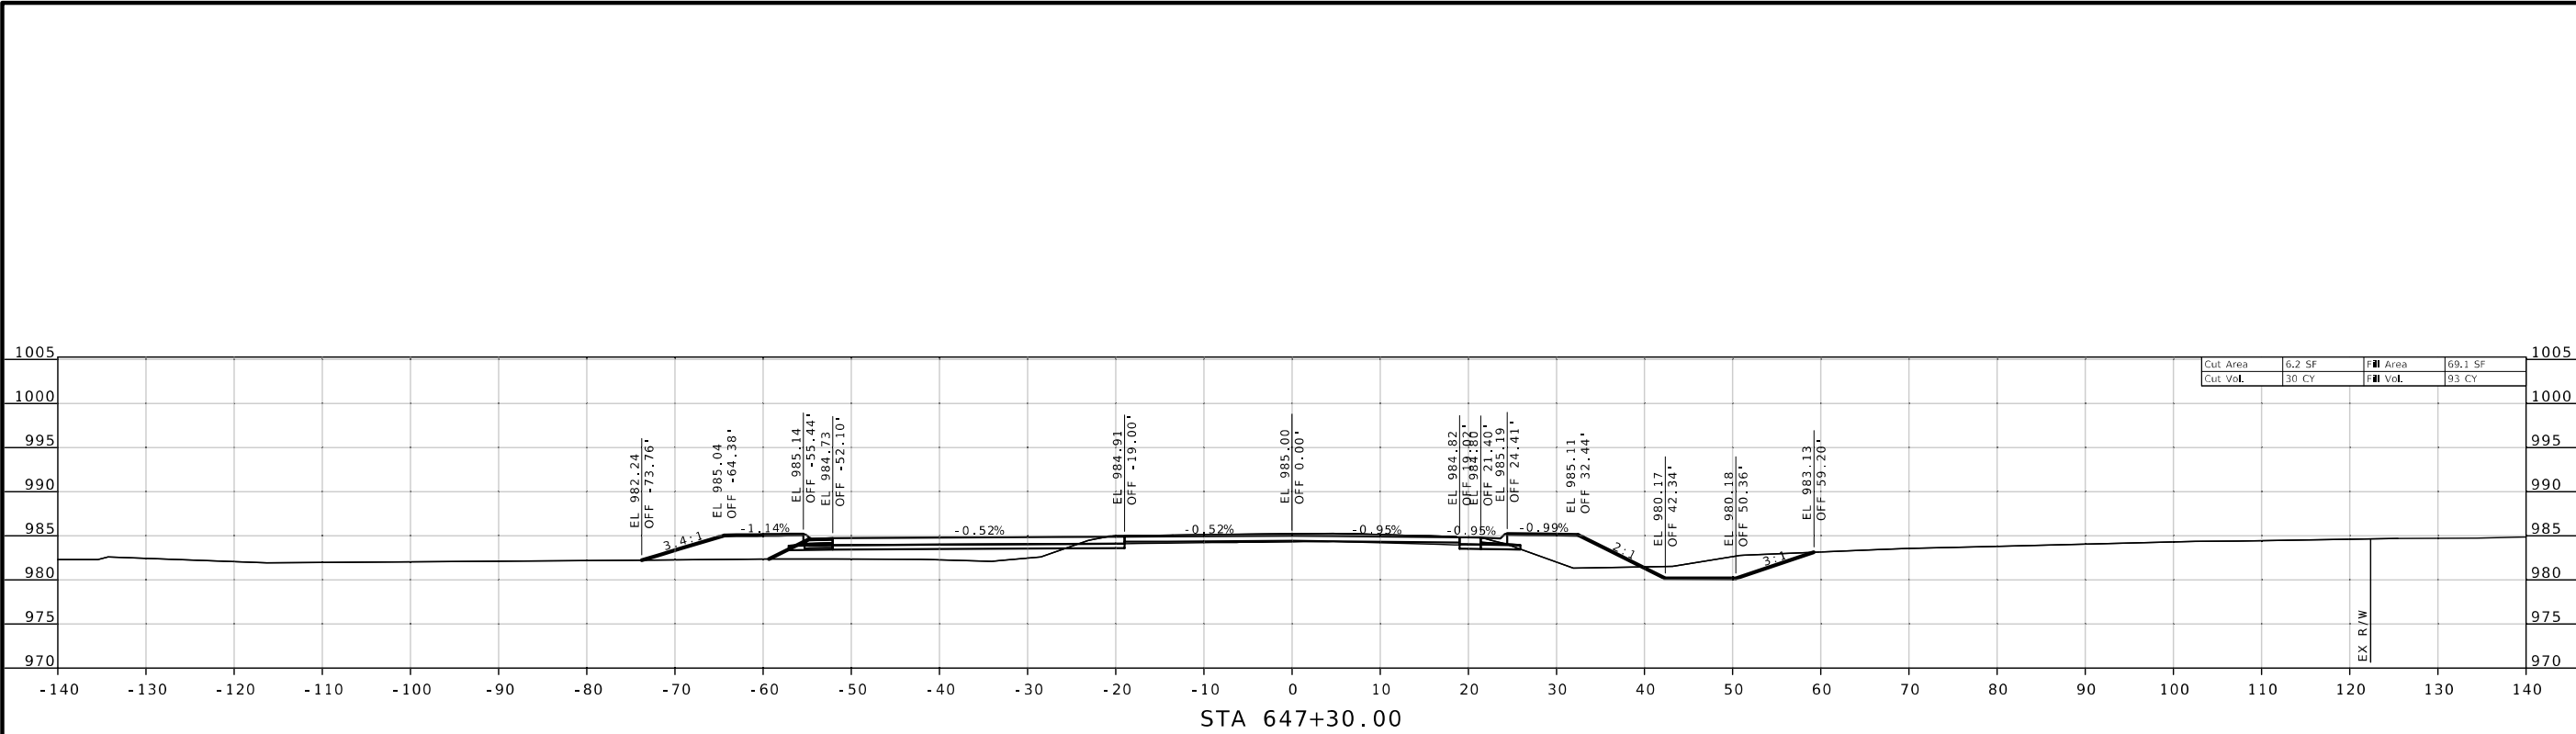

DATE PREPARED
3/14/2024

ROUTE
52

DISTRICT
CD

STATE
MO

SHEET NO.
14

COUNTY
MORGAN

JOB NO.
J5P3575

CONTRACT ID.

PROJECT NO.

BRIDGE NO.


DESCRIPTION

DATE

MISSOURI HIGHWAYS AND TRANSPORTATION COMMISSION

105 WEST CAPITOL
JEFFERSON CITY, MO 65102
1-888-ASK-MODOT (1-888-275-6636)

CROSS SECTIONS
MO 52 CL
SHEET 14 OF 14

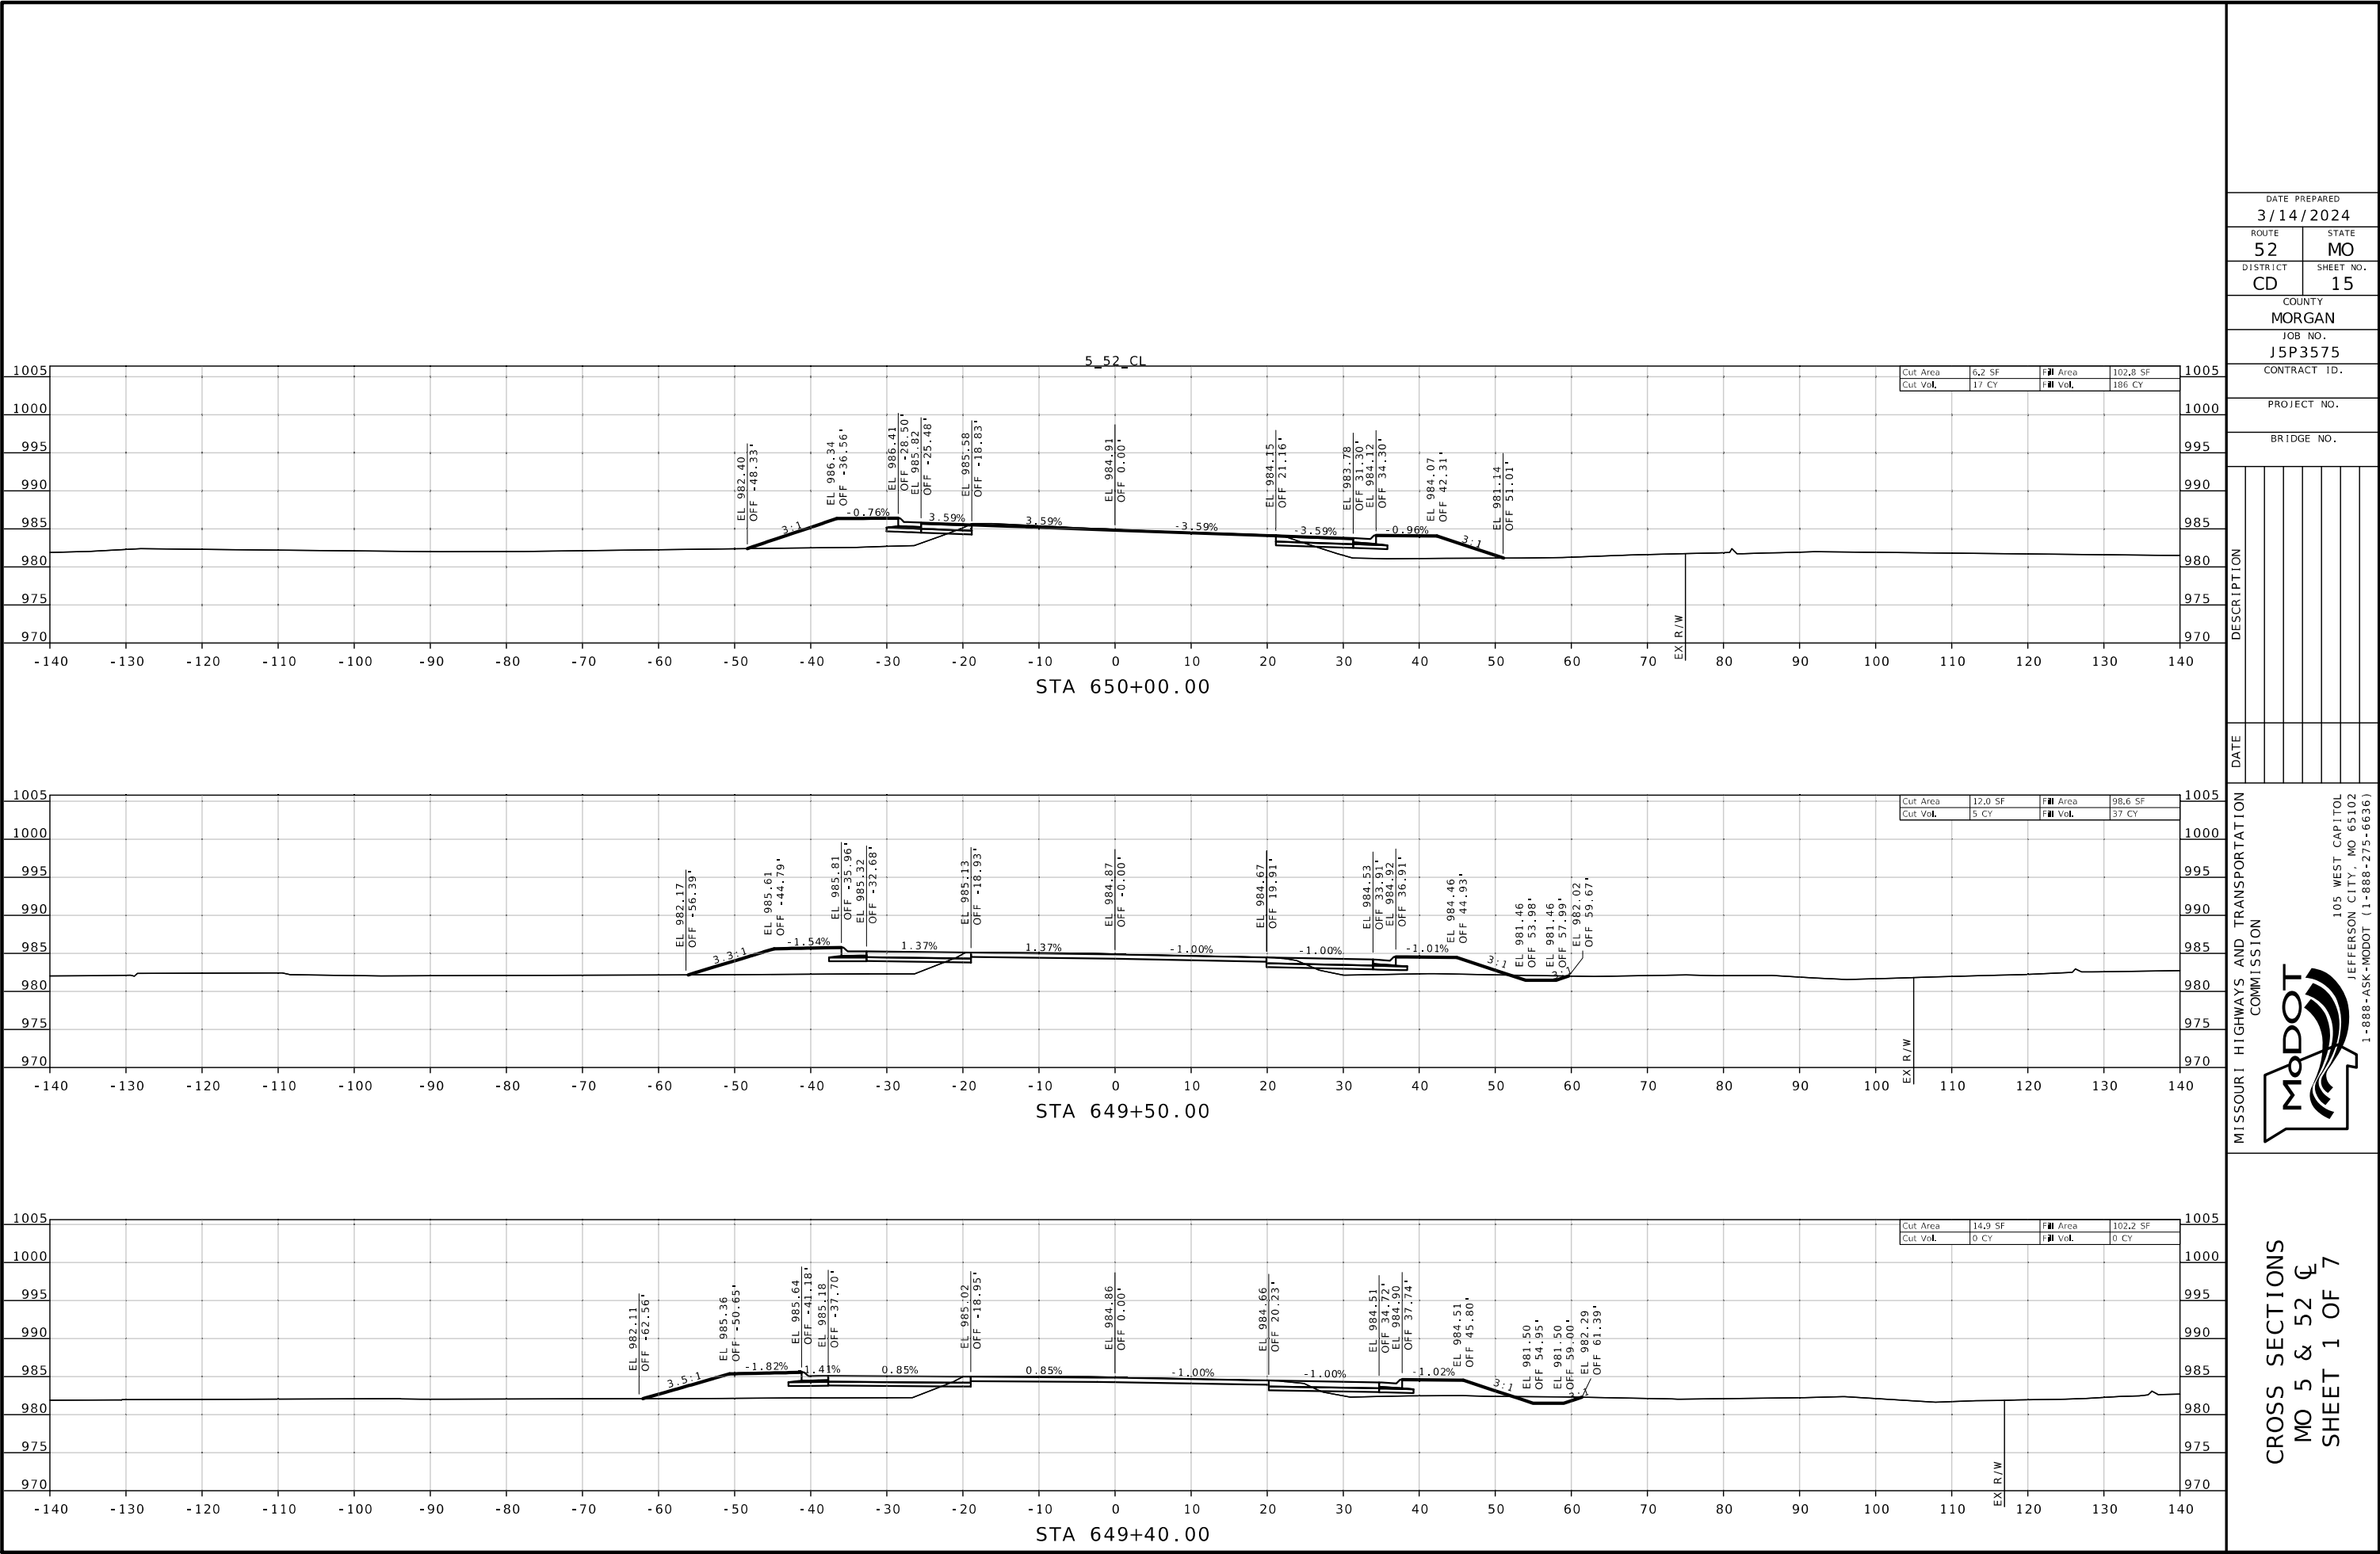

DATE PREPARED
3/14/2024

ROUTE
52

DISTRICT
CD

COUNTY
MORGAN

JOB NO.
J5P3575

CONTRACT ID.

PROJECT NO.

BRIDGE NO.

DESCRIPTION

DATE


MISSOURI HIGHWAYS AND TRANSPORTATION COMMISSION


105 WEST CAPITOL
JEFFERSON CITY, MO 65102
1-888-ASK-MODOT (1-888-273-6636)

MoDOT

CROSS SECTIONS
MO 5 & 52 CL

SHEET 1 OF 7

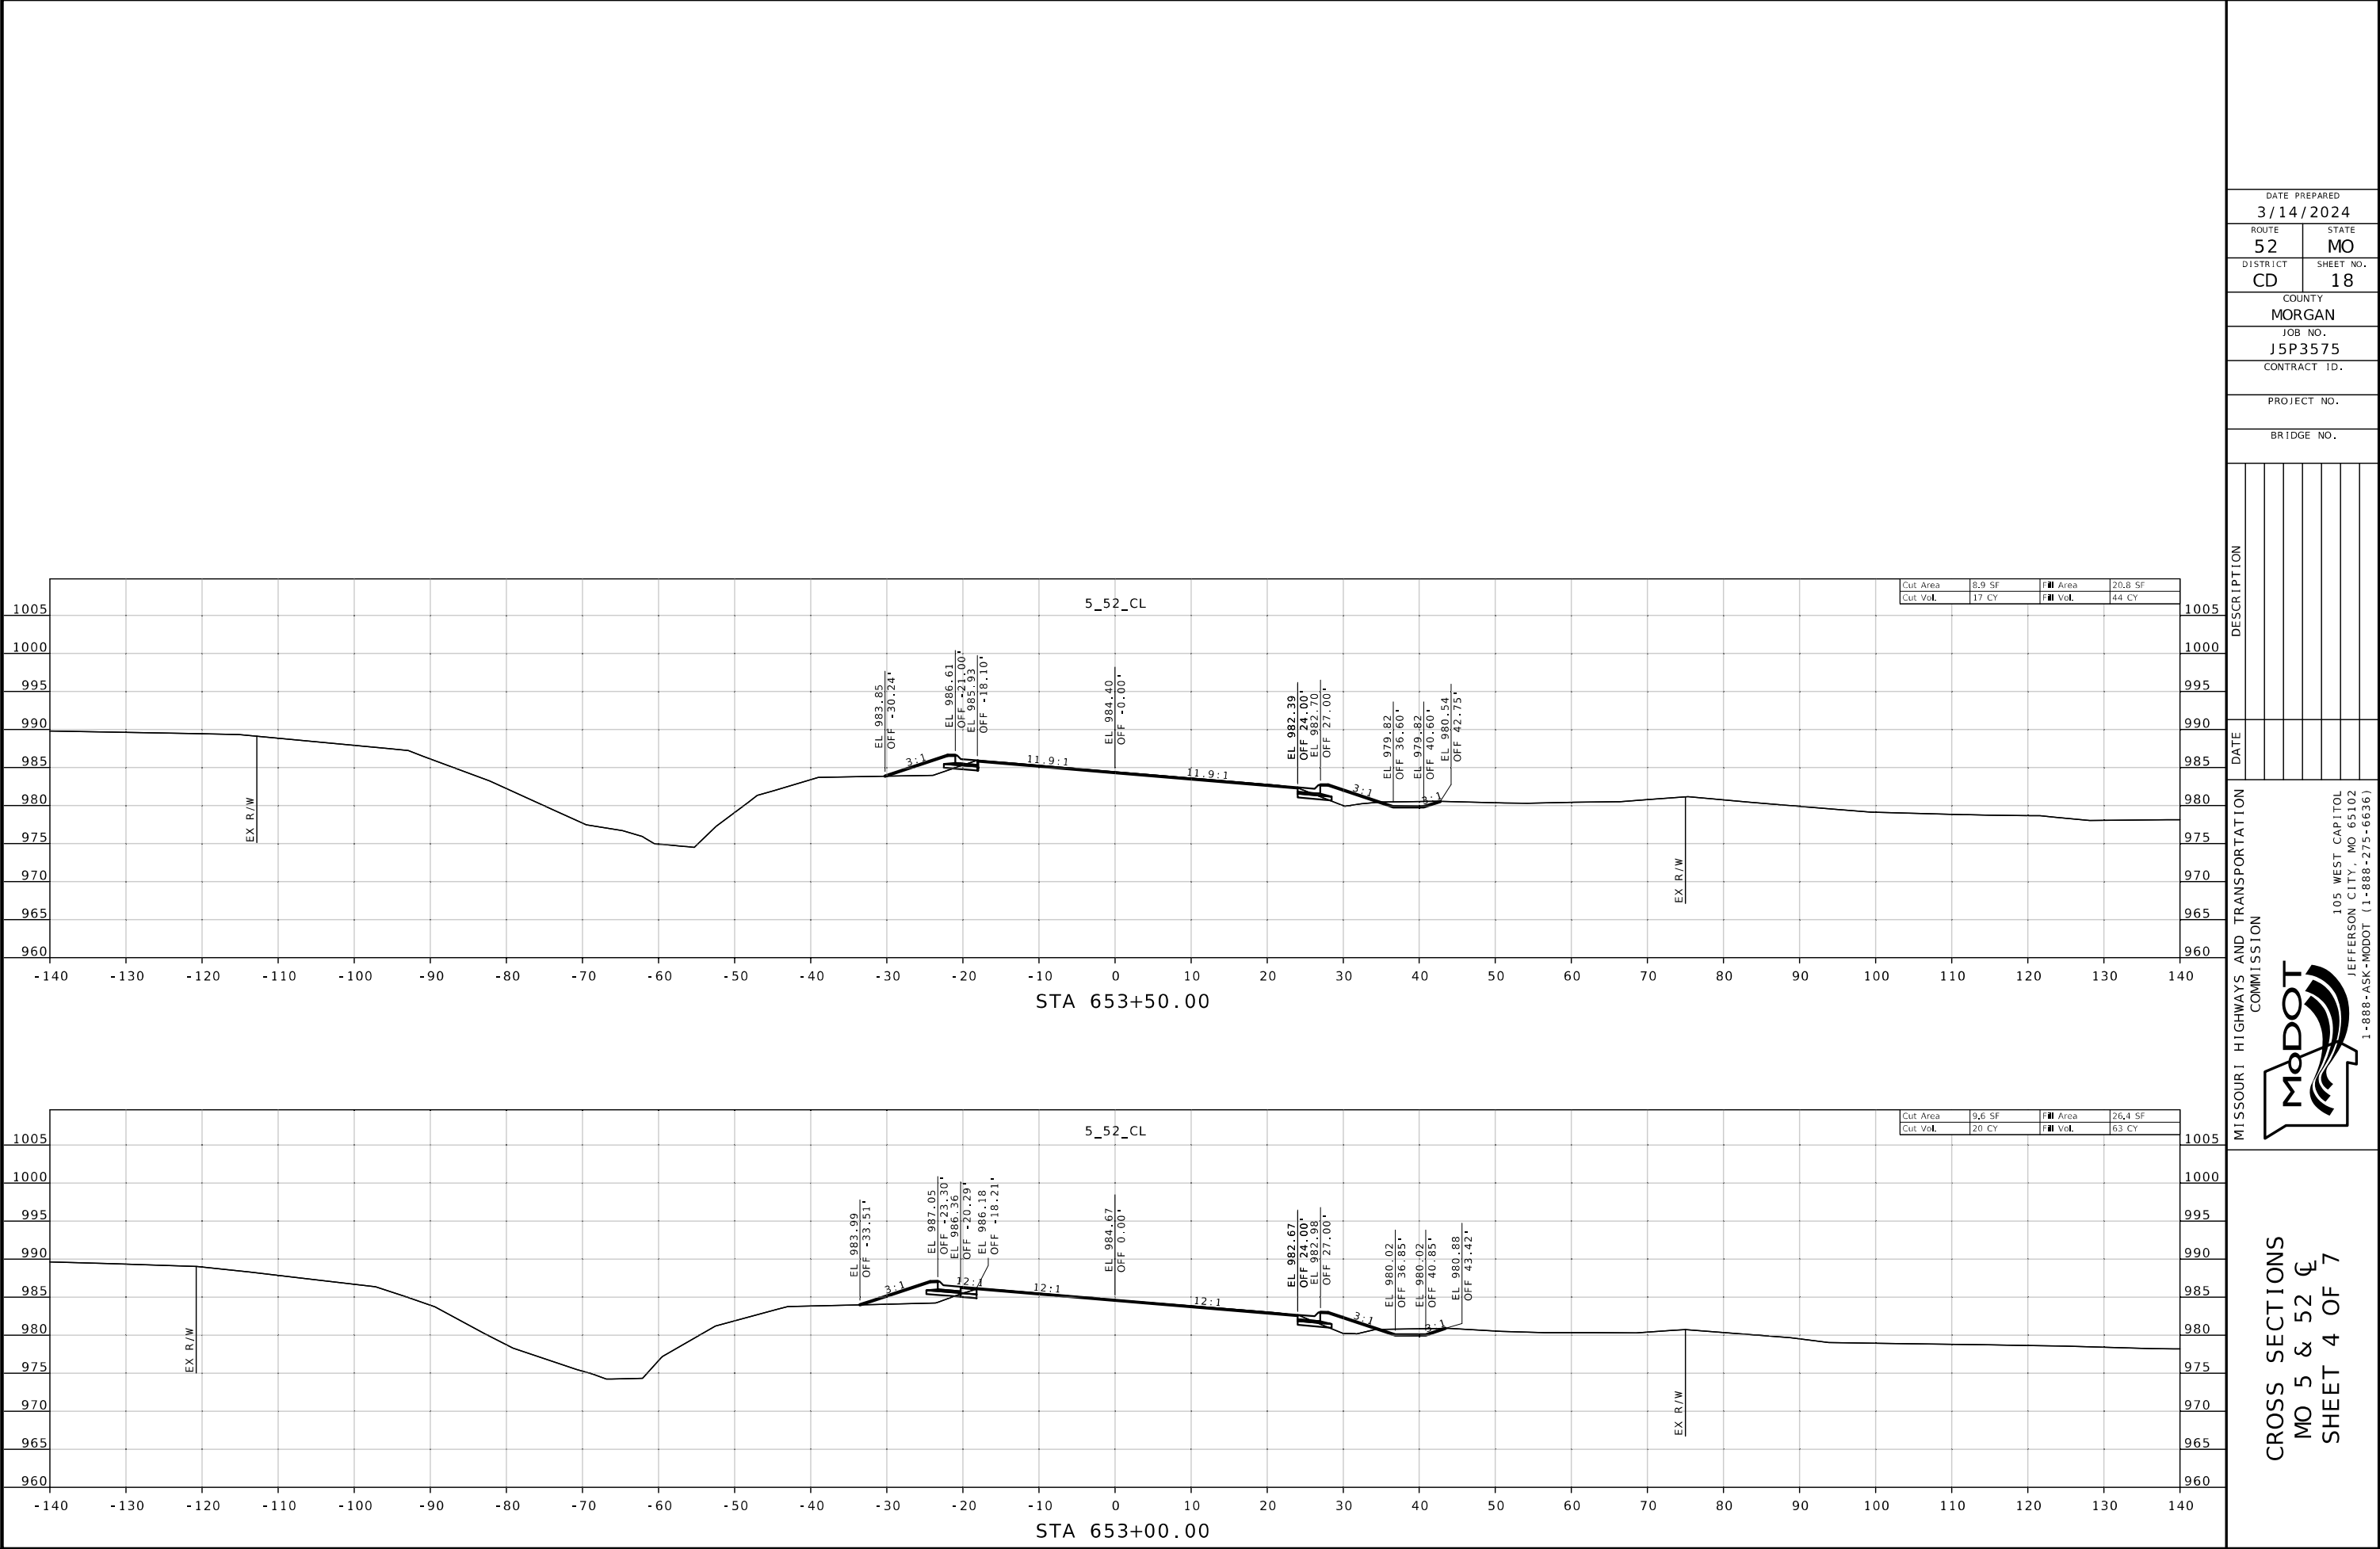

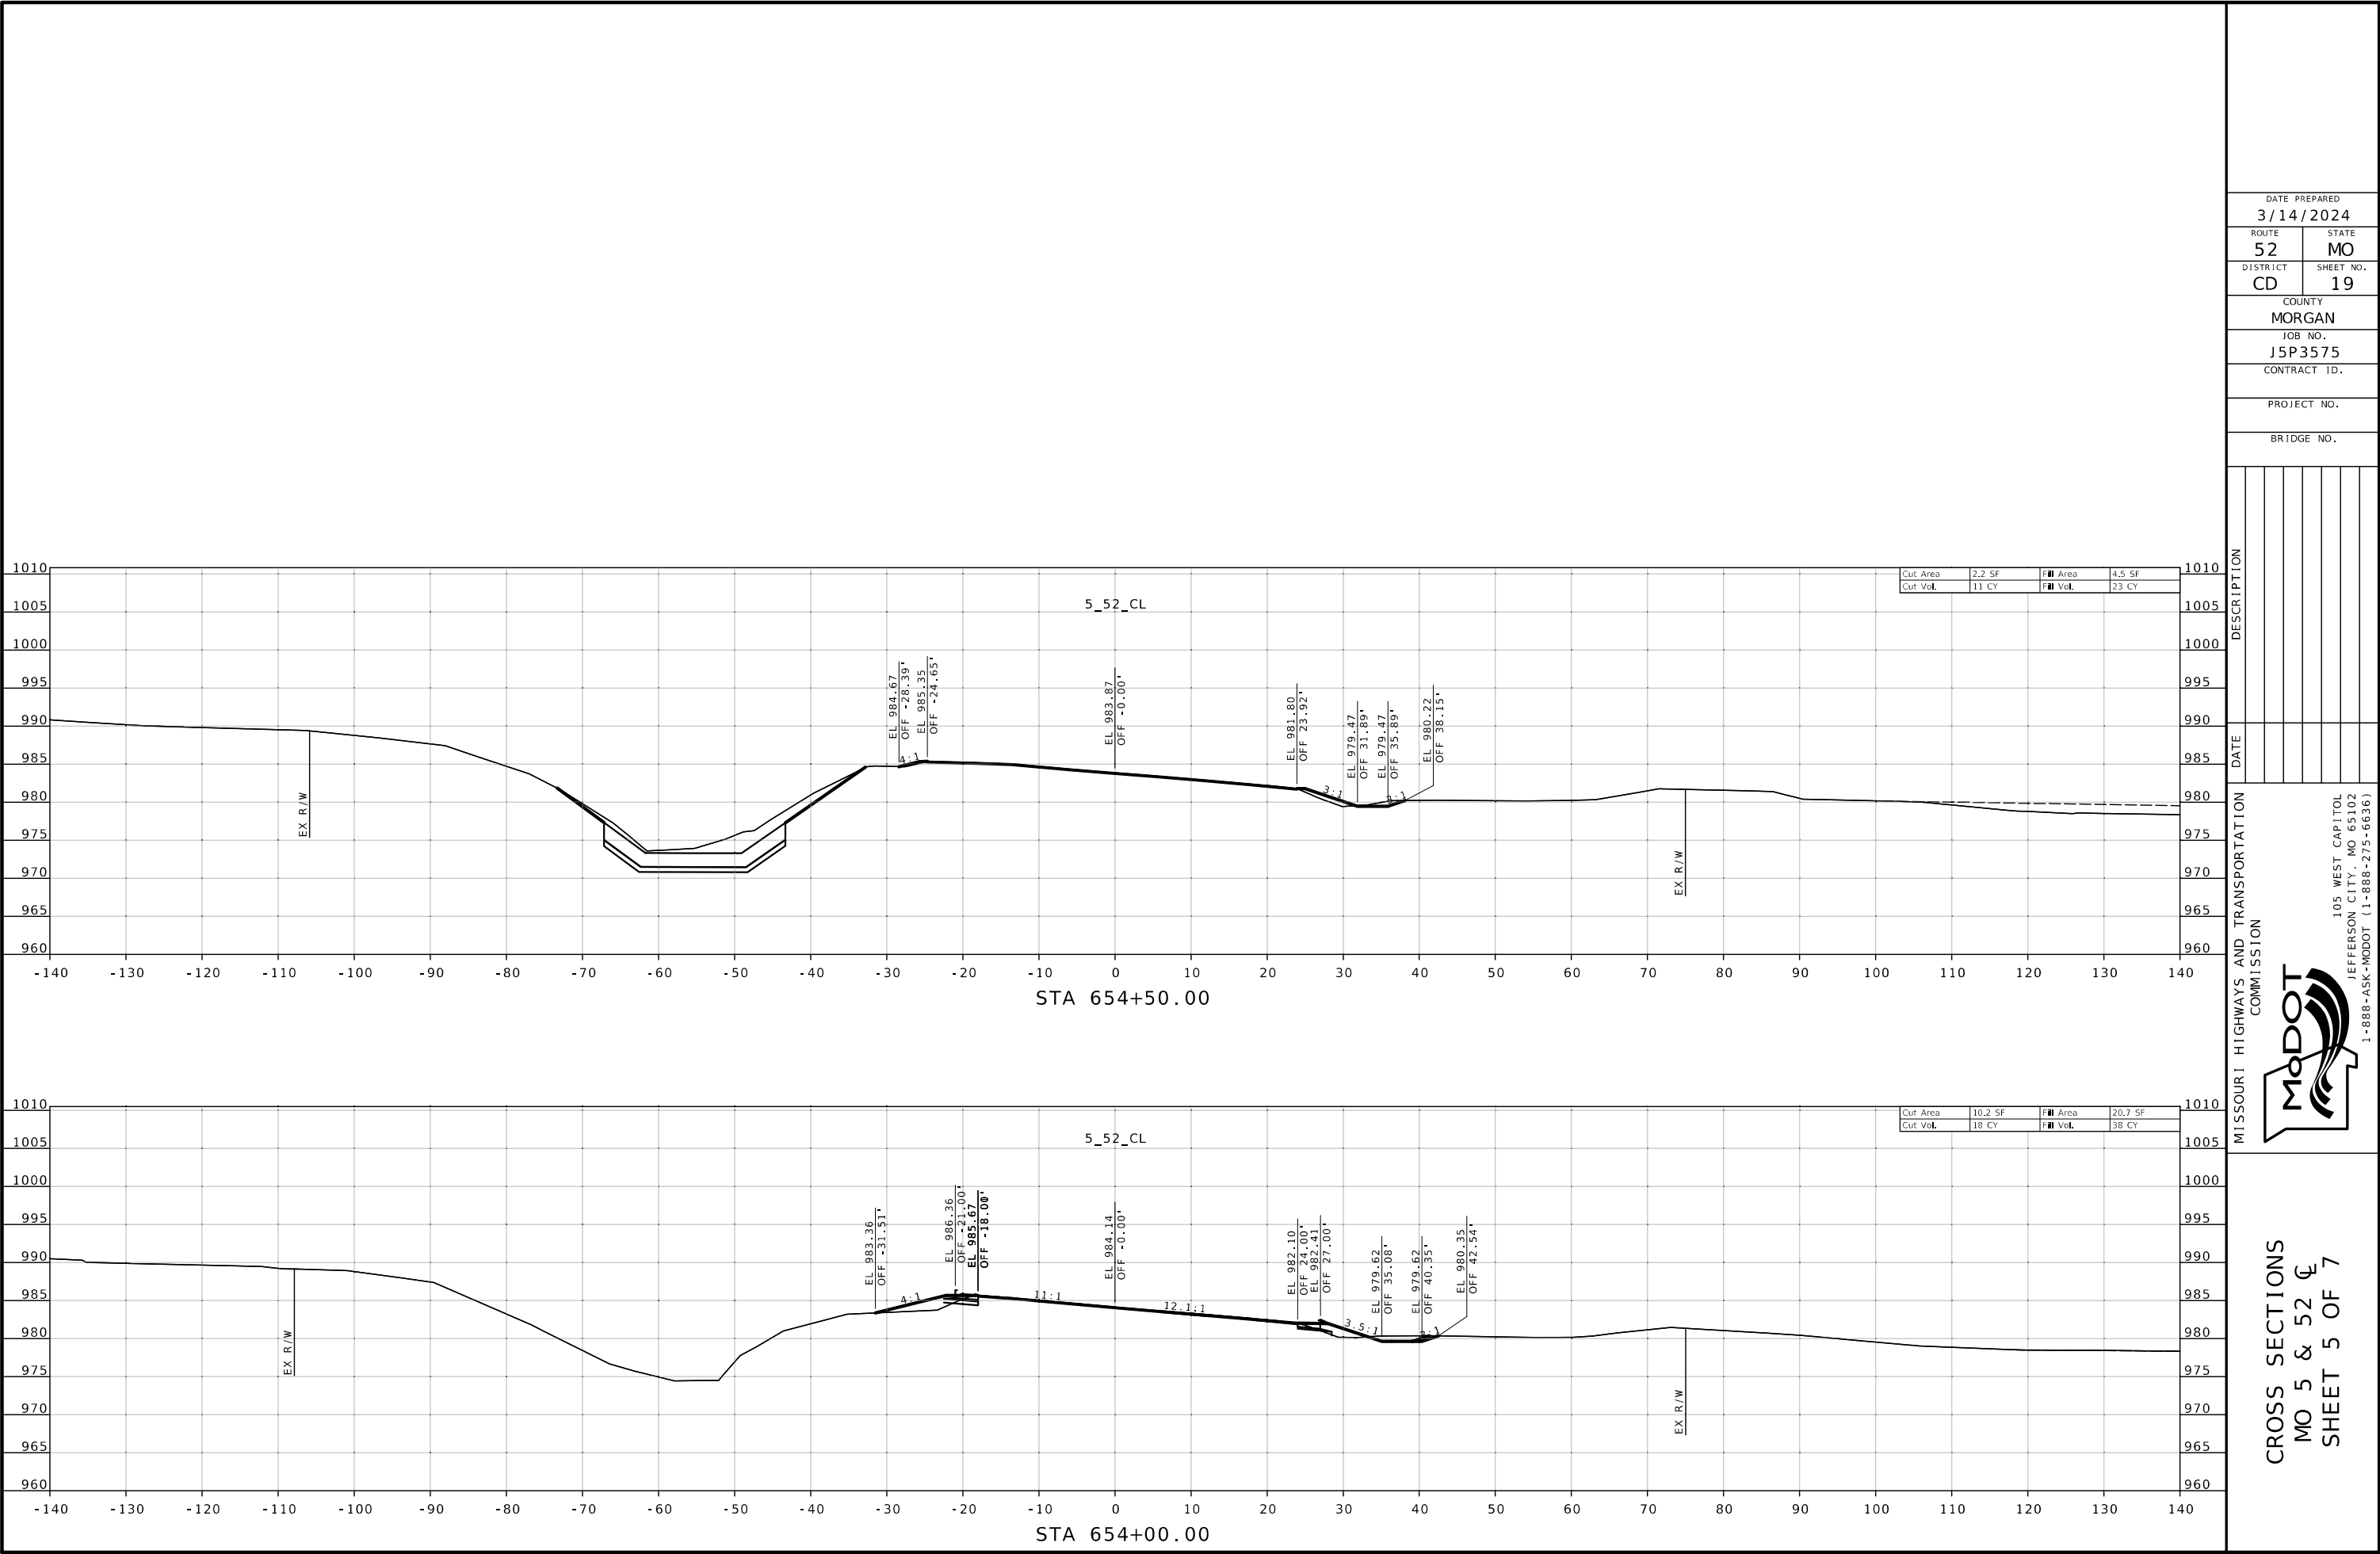

DESCRIPTION

DATE

MISSOURI HIGHWAYS AND TRANSPORTATION COMMISSION

105 WEST CAPITOL

JEFFERSON CITY, MO 65102

1-888-ASK-MODOT (1-888-275-6636)

CROSS SECTIONS

MO 5 & 52 E

SHEET 5 OF 7

1010

1005

1000

995

990

985

980

975

970

965

960

5_52_CL

EL 984.67
OFF +28.39'
EL 985.35
OFF -24.65'

EL 983.87
OFF -0.00'

EL 981.80
OFF 23.92'

EL 979.47
OFF 31.89'
EL 979.47
OFF 35.89'

EL 980.22
OFF 38.15'

EX R/W

STA 654+50.00

1010

1005

1000

995

990

985

980

975

970

965

960

5_52_CL

EL 983.36
OFF -31.51'

EL 986.36
OFF -21.00'
EL 985.67
OFF -18.00'

EL 984.14
OFF -0.00'




EL 982.10
OFF 24.00'
EL 982.41
OFF 27.00'

EL 979.62
OFF 35.08'
EL 979.62
OFF 40.35'

EL 980.35
OFF 42.54'

EX R/W

STA 654+00.00

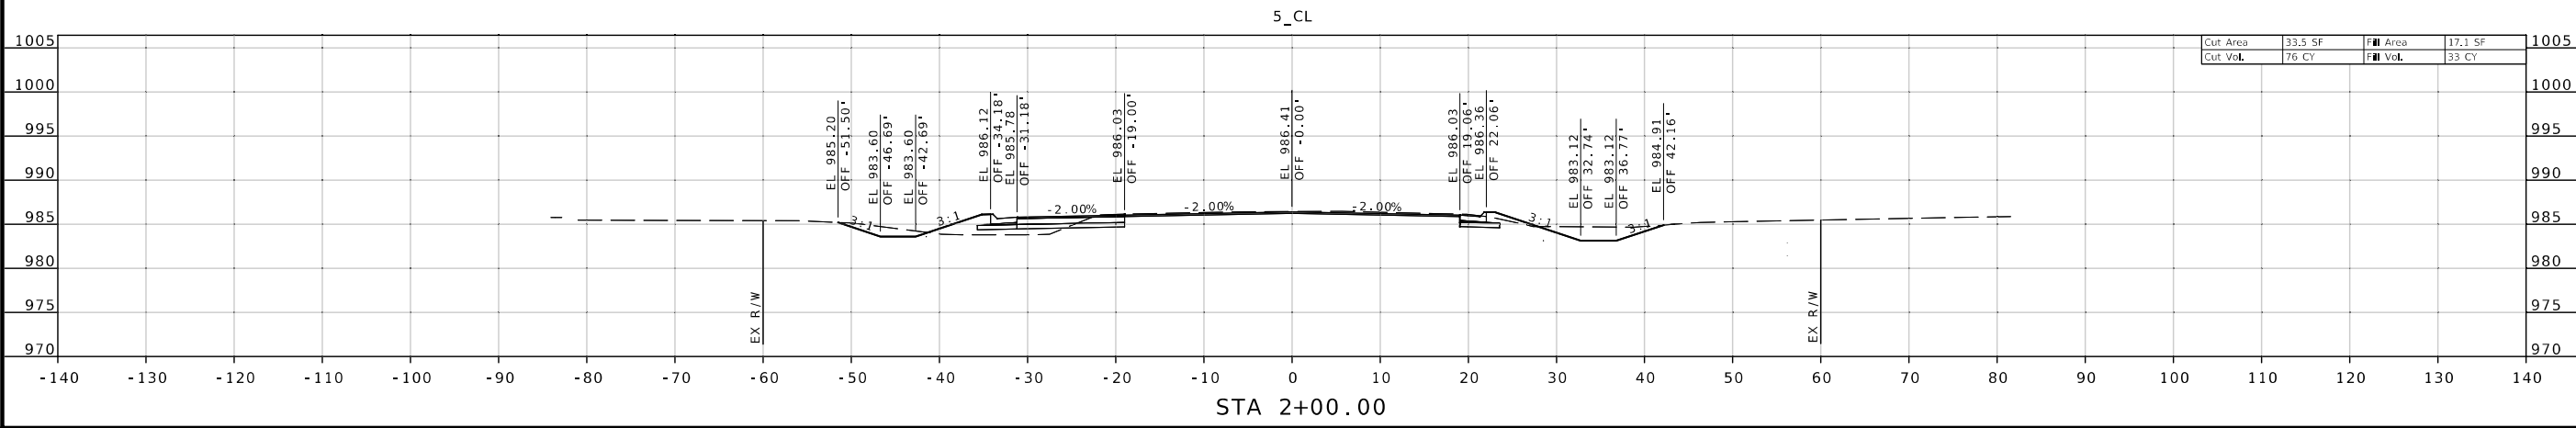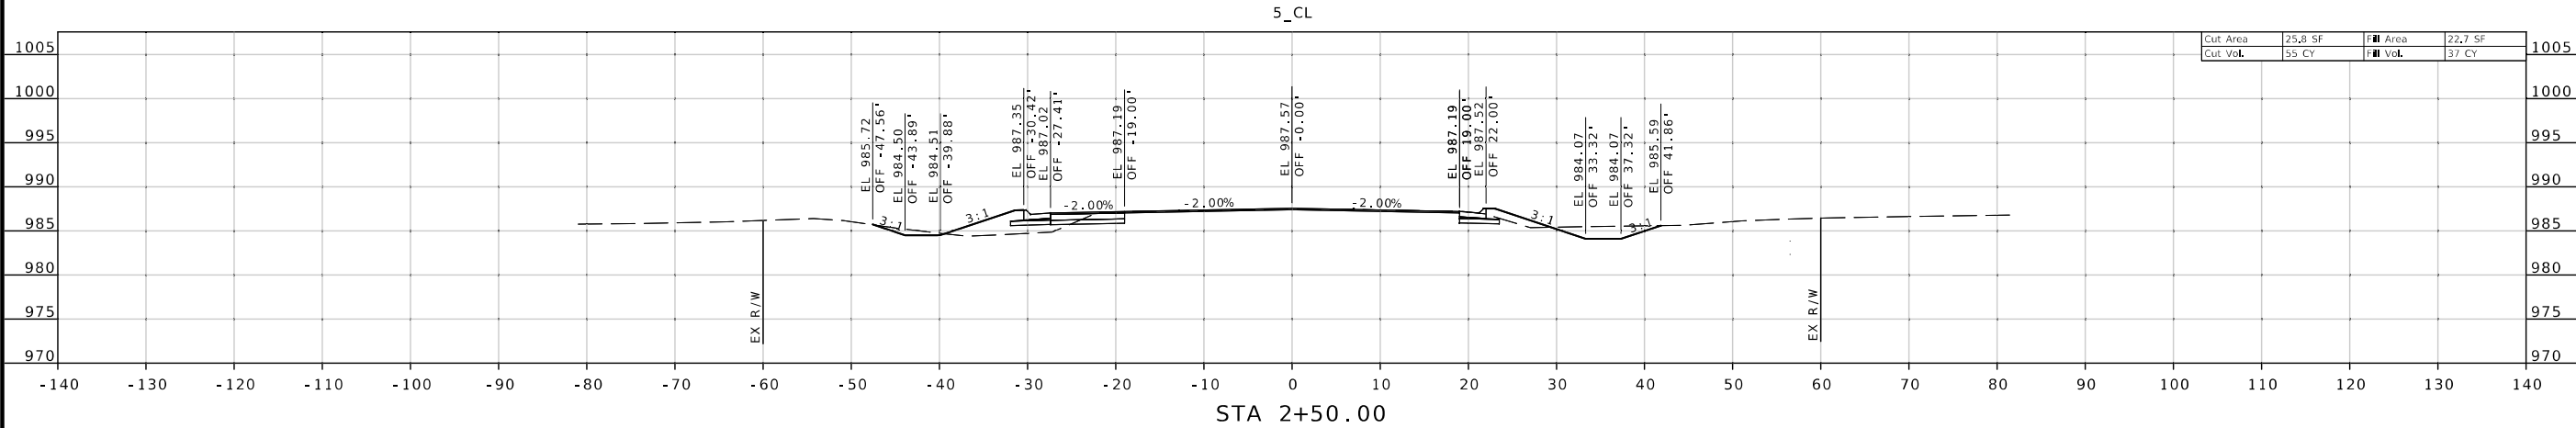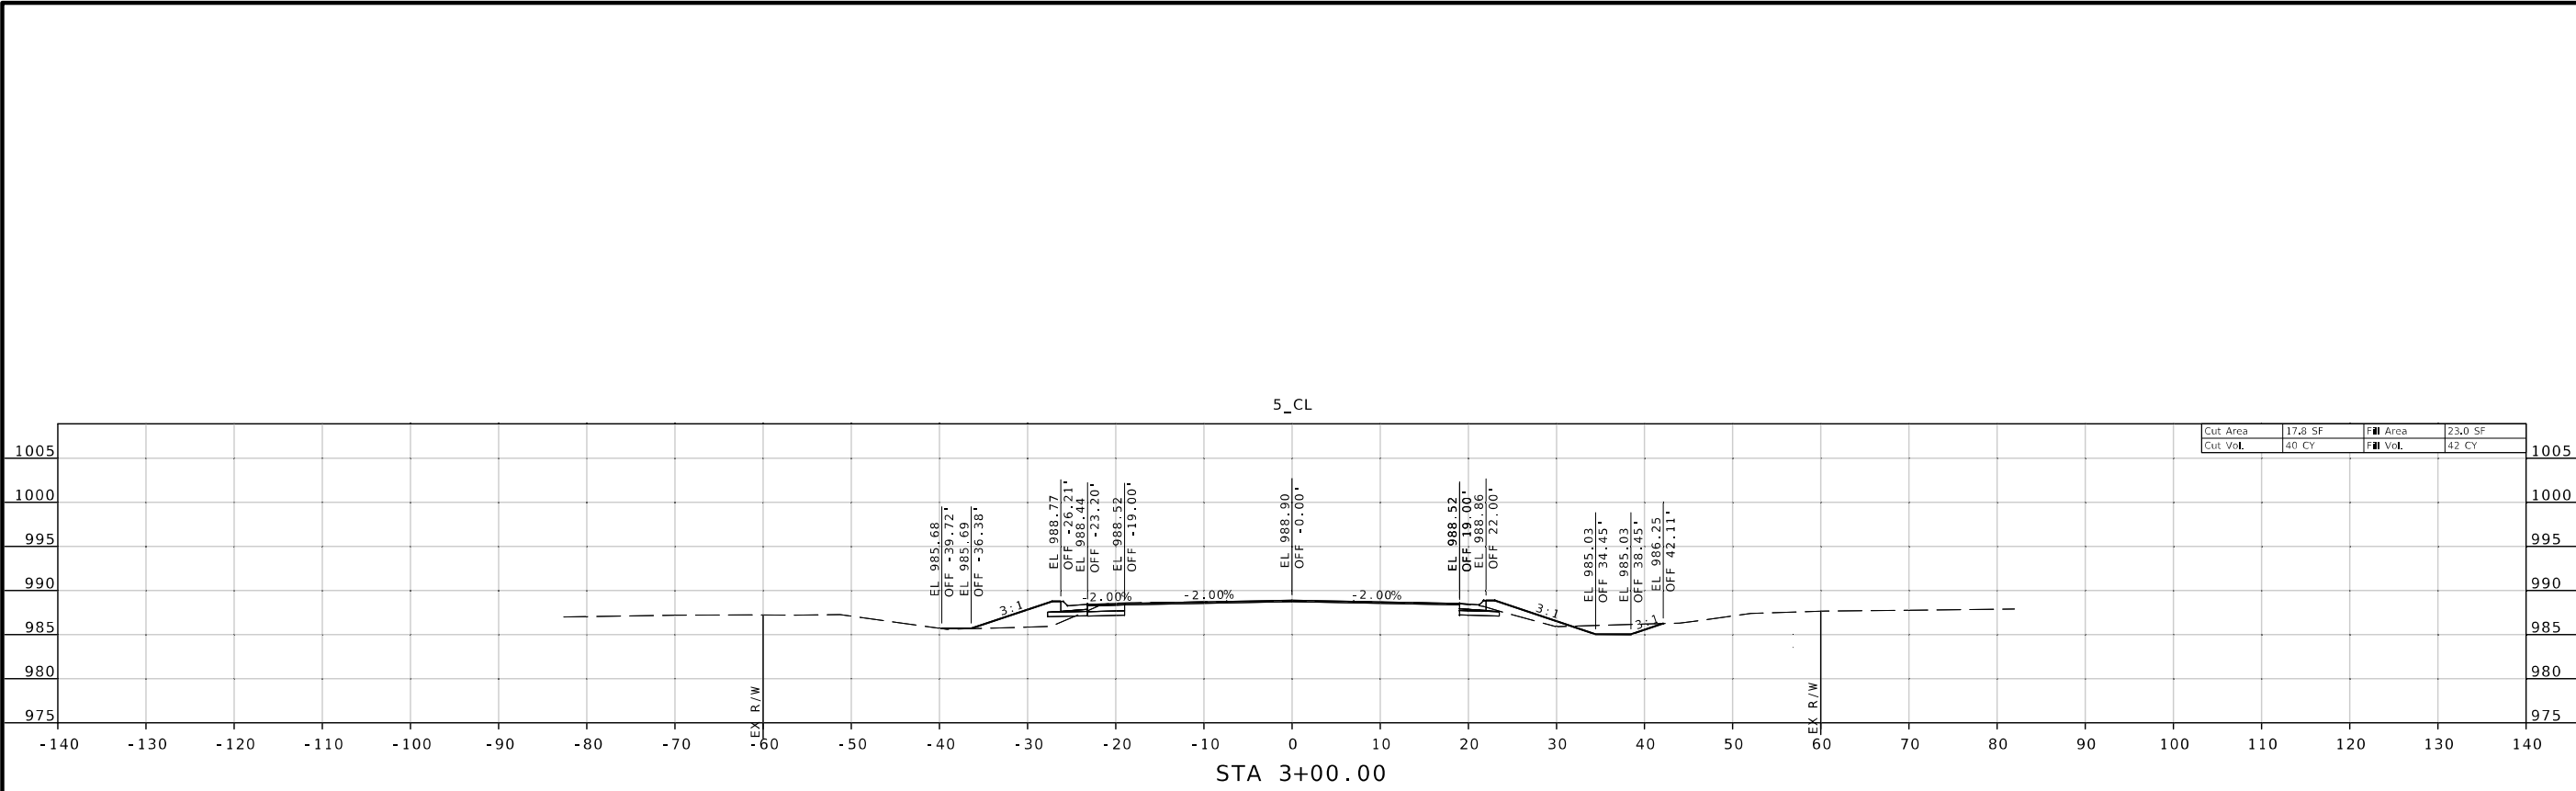

STATE OF MISSOURI

RYAN JOSEPH LIBBERT

NUMBER

PE-2006019679

PROFESSIONAL ENGINEER

03/15/2024 6:39:22 AM

RYAN JOSEPH LIBBERT - CIVIL

MO-PE-2006019679

DATE PREPARED

3/14/2024

ROUTE

52

DISTRICT

CD

COUNTY

MORGAN

JOB NO.

J5P3575

CONTRACT ID.

PROJECT NO.

BRIDGE NO.

DESCRIPTION

DATE

MISSOURI HIGHWAYS AND TRANSPORTATION COMMISSION

MoDOT

105 WEST CAPITOL


JEFFERSON CITY, MO 65102


1-888-ASK-MODOT (1-888-275-6636)

CROSS SECTIONS

MO 5

SHEET 2 OF 4

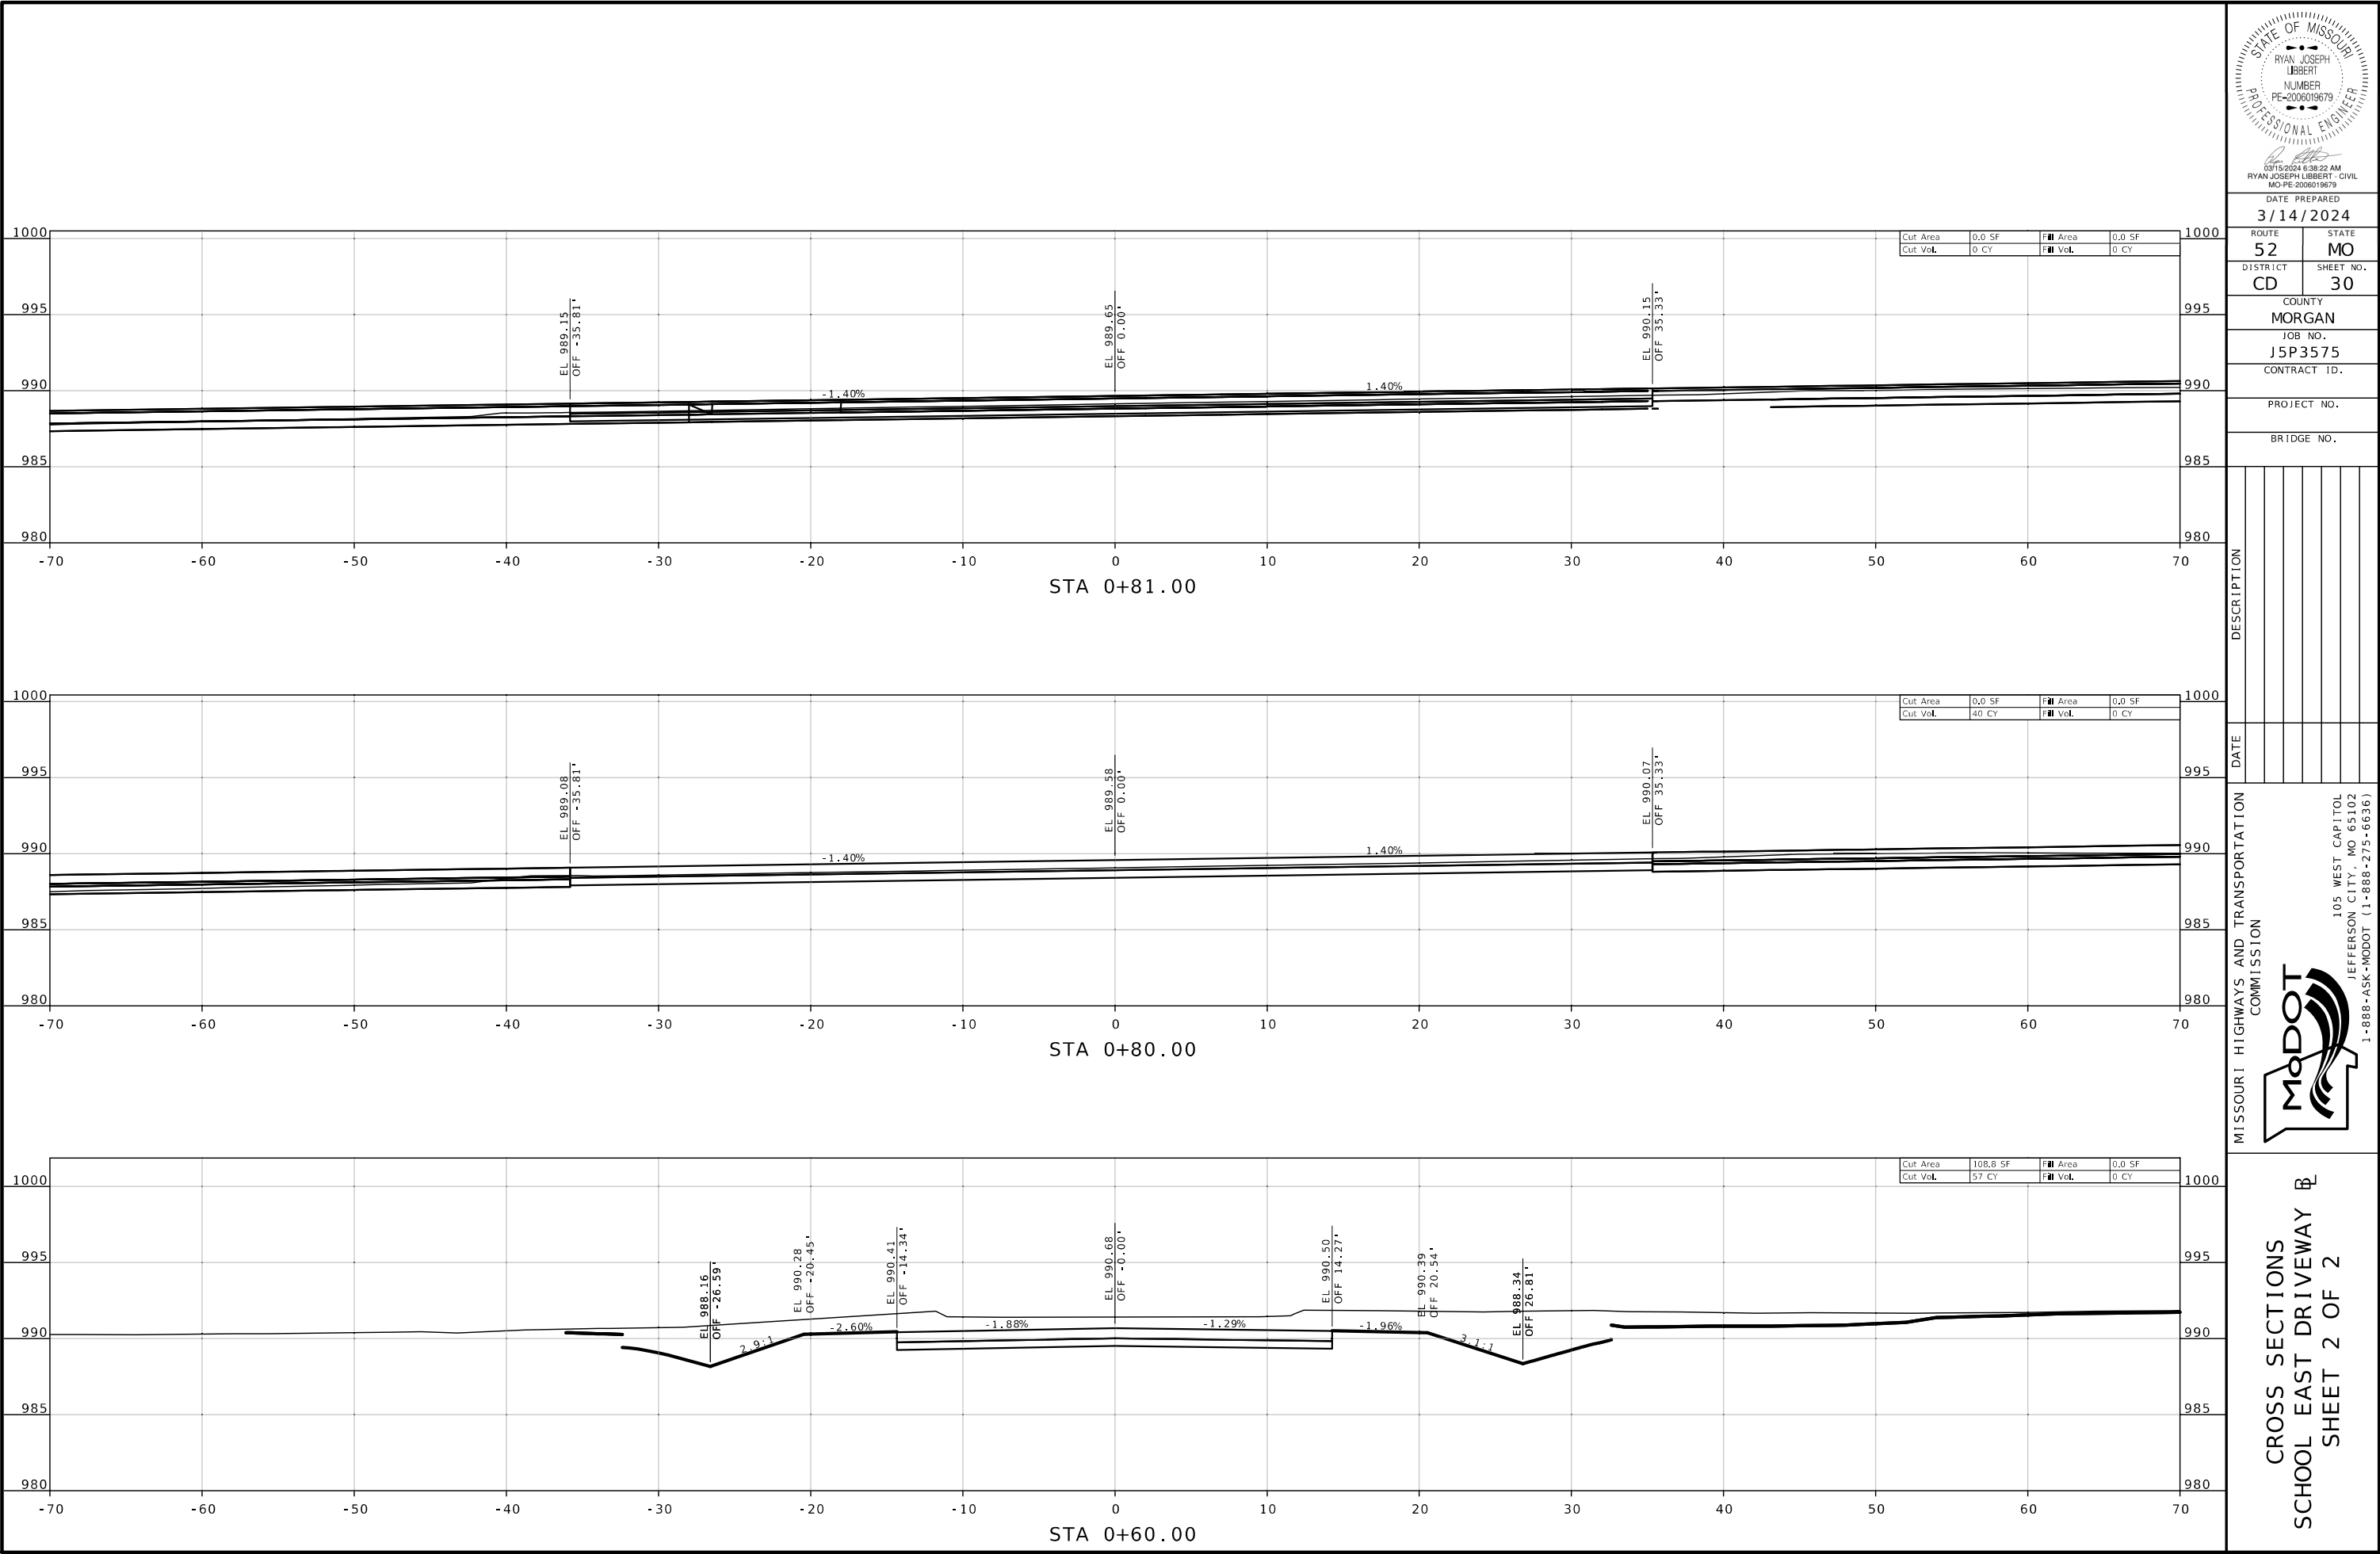

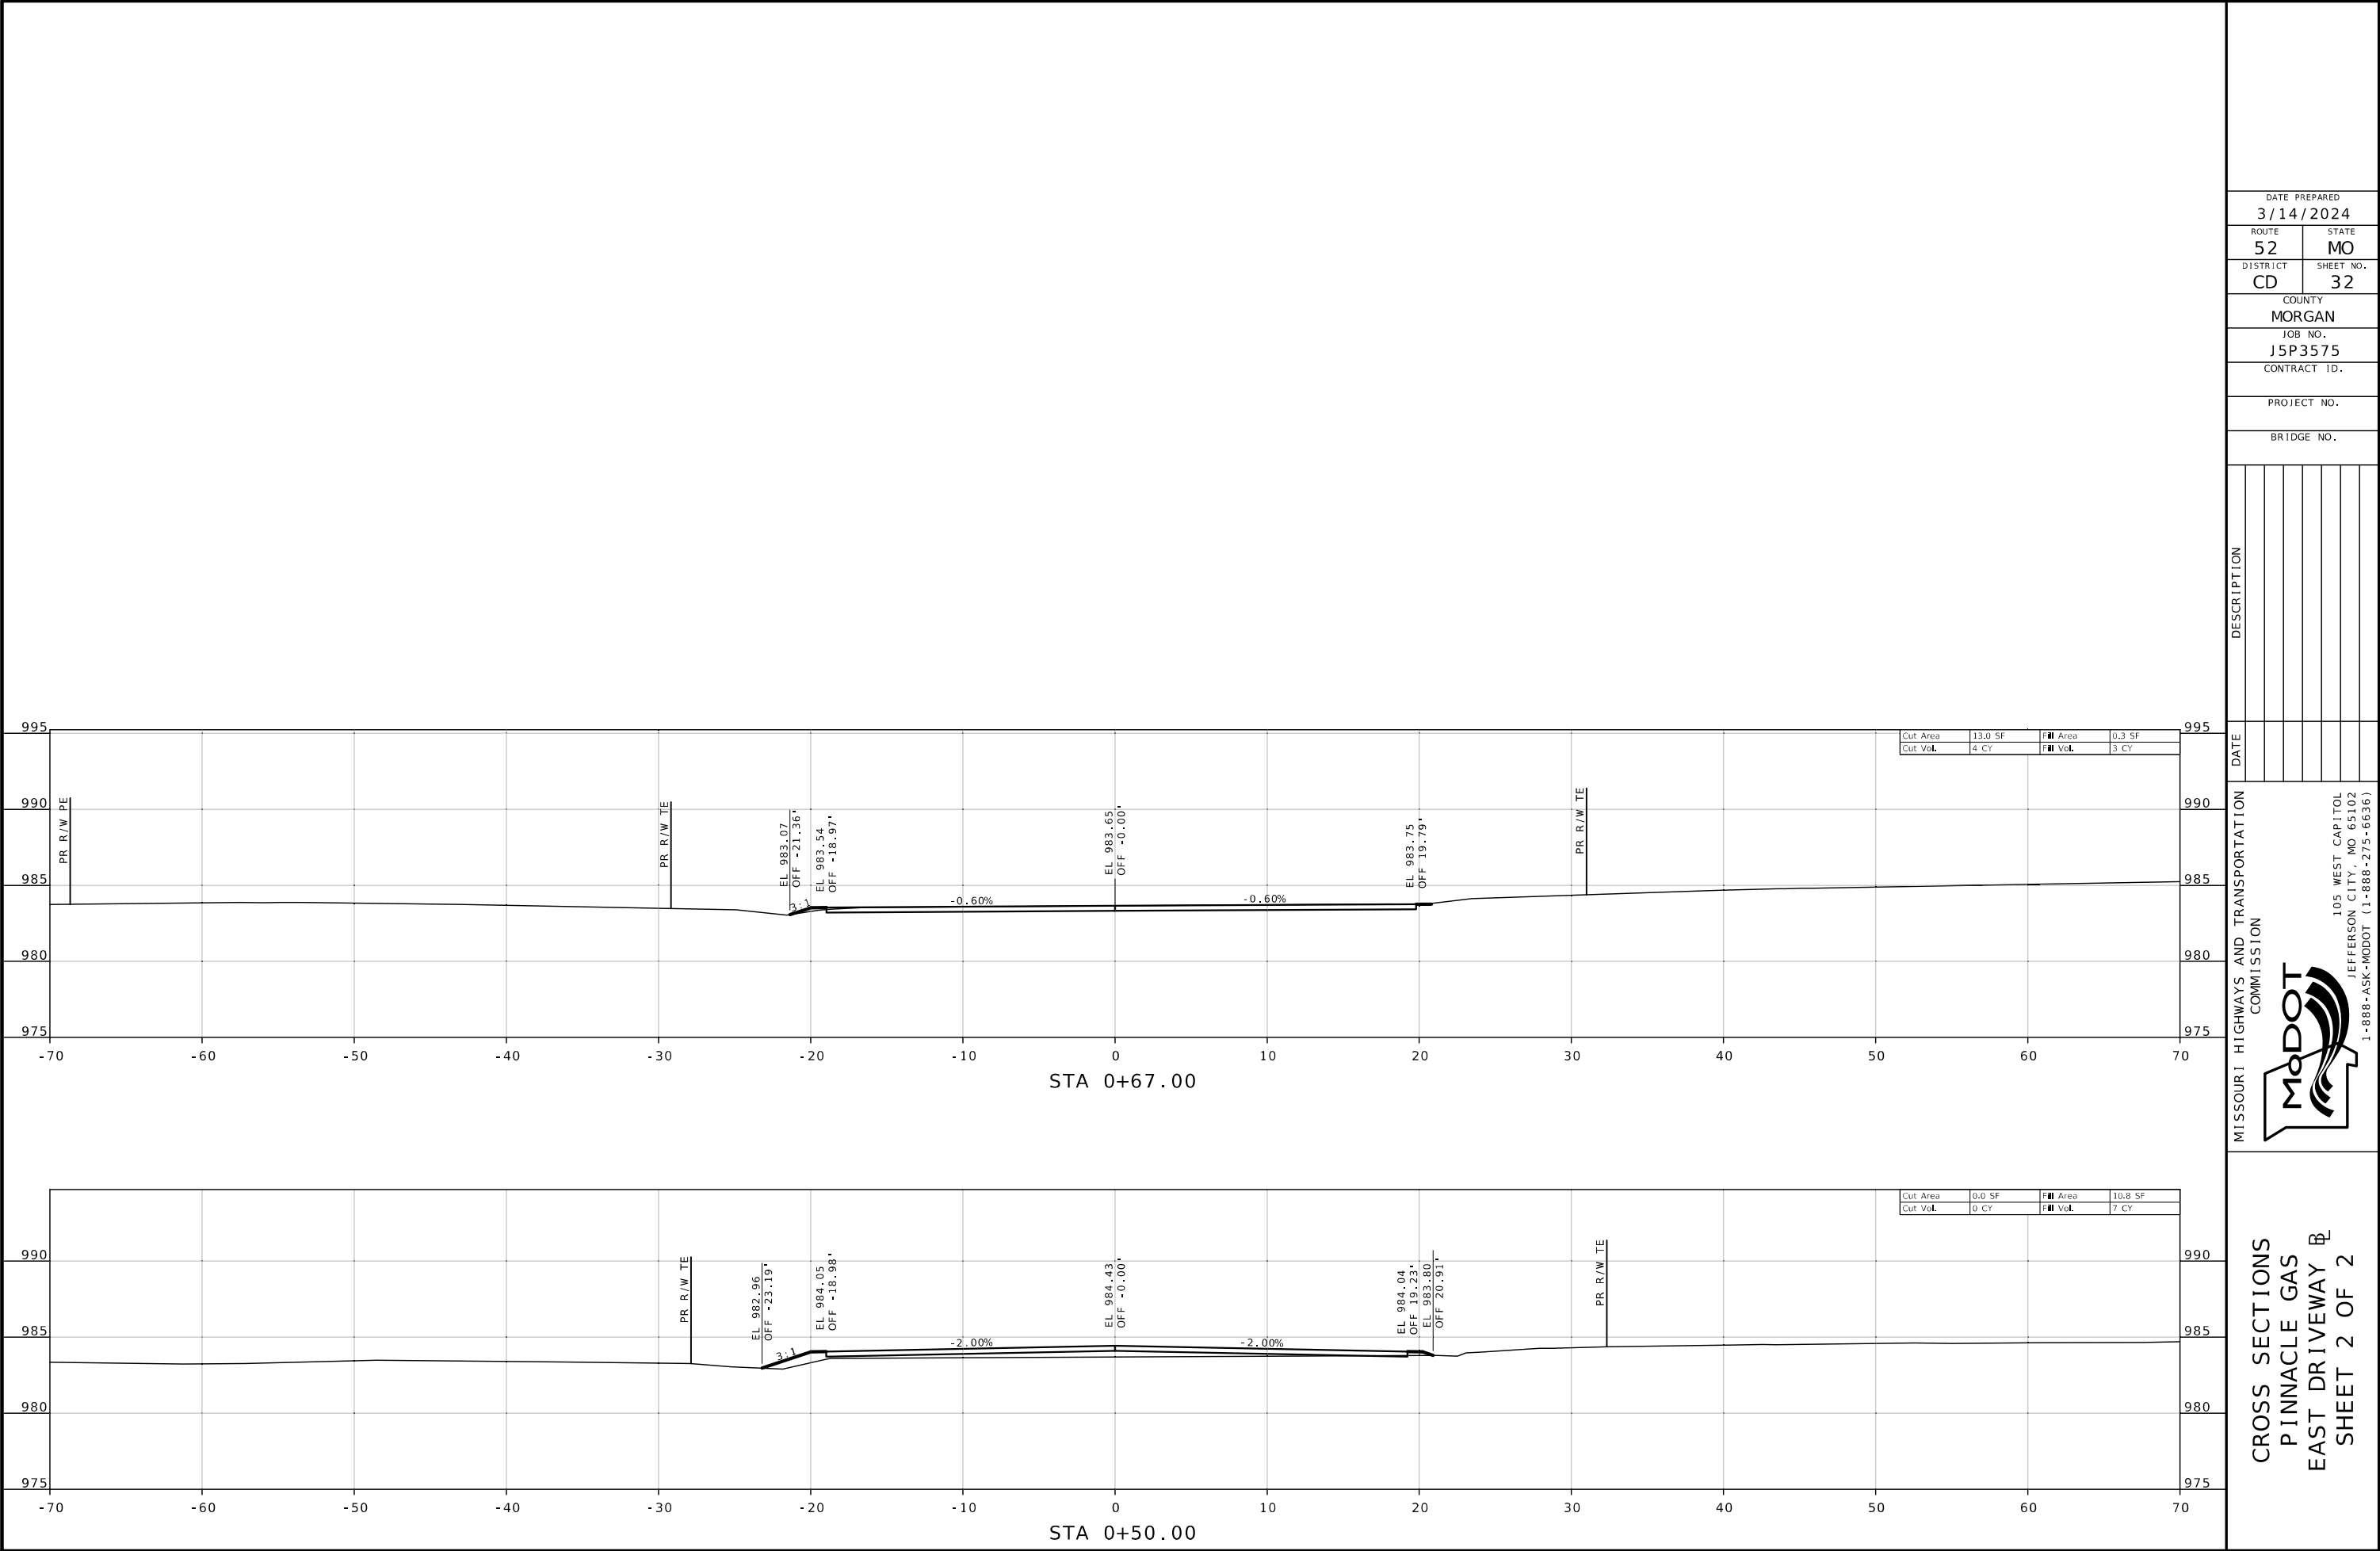

DATE PREPARED
3/14/2024

ROUTE
52

DISTRICT
CD

STATE
MO

SHEET NO.
32

COUNTY
MORGAN

JOB NO.
J5P3575

CONTRACT ID.

PROJECT NO.

BRIDGE NO.

DESCRIPTION

DATE

DATE

DATE

DATE

DATE

DATE

DATE

DATE

DATE

MISSOURI HIGHWAYS AND TRANSPORTATION COMMISSION



105 WEST CAPITOL
JEFFERSON CITY, MO 65102
1-888-ASK-MODOT (1-888-275-6636)

CROSS SECTIONS

PINNACLE GAS

EAST DRIVEWAY B

SHEET 2 OF 2



DATE PREPARED	
3/14/2024	
ROUTE	STATE
52	MO
DISTRICT	SHEET NO.
CD	33
COUNTY	
MORGAN	
JOB NO.	
J5P3575	
CONTRACT ID.	
PROJECT NO.	
BRIDGE NO.	


[illegible]

MISSOURI HIGHWAYS AND TRANSPORTATION
COMMISSION

105 WEST CAPITOL
JEFFERSON CITY, MO 65102
1-888-ASK-MODOT (1-888-275-6636)

CROSS SECTIONS
CULVERT CROSSING
MO 52 B
SHEET 1 OF 5

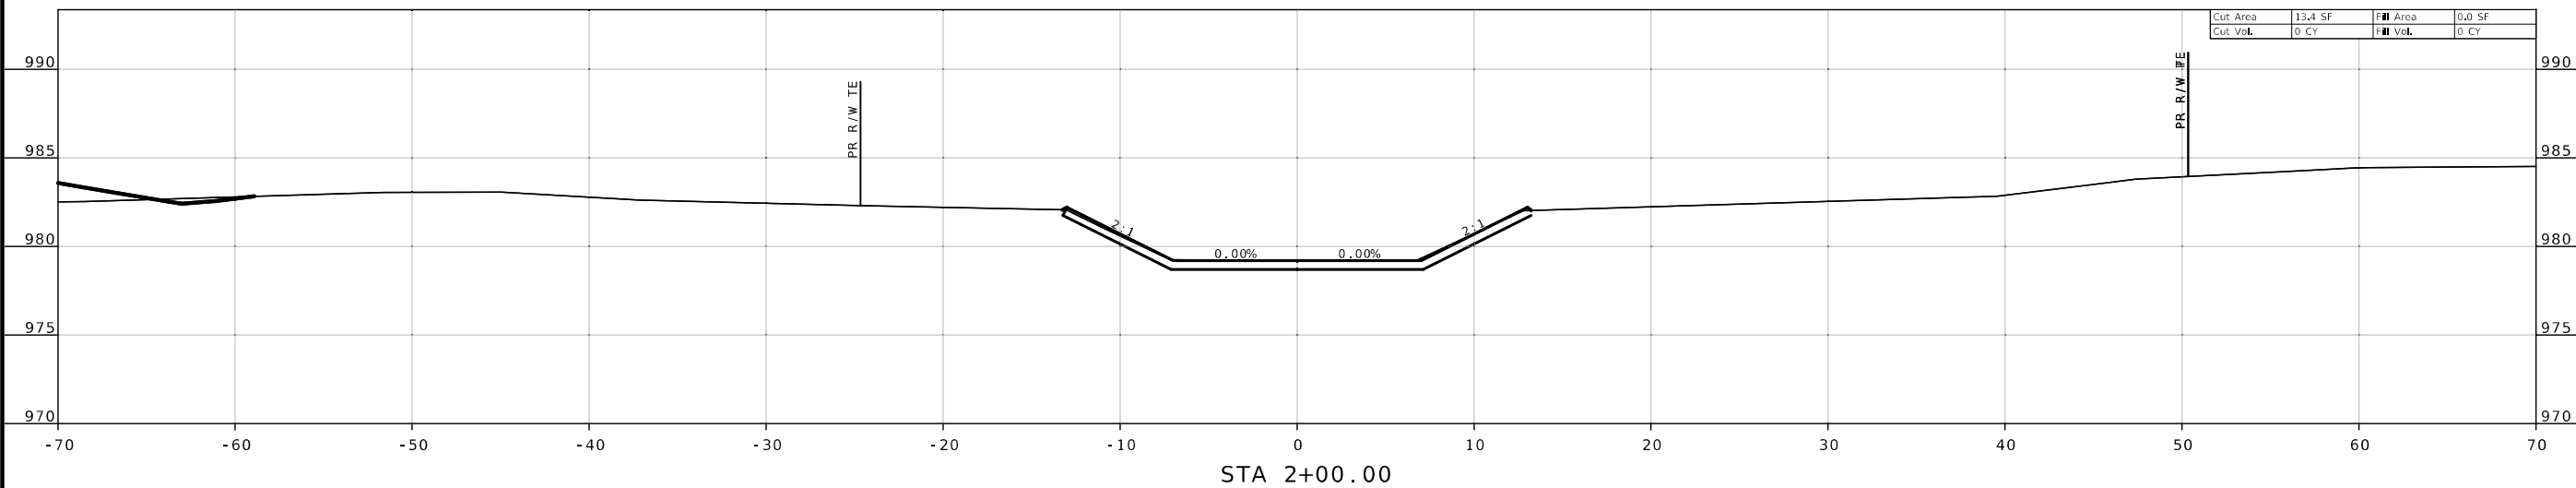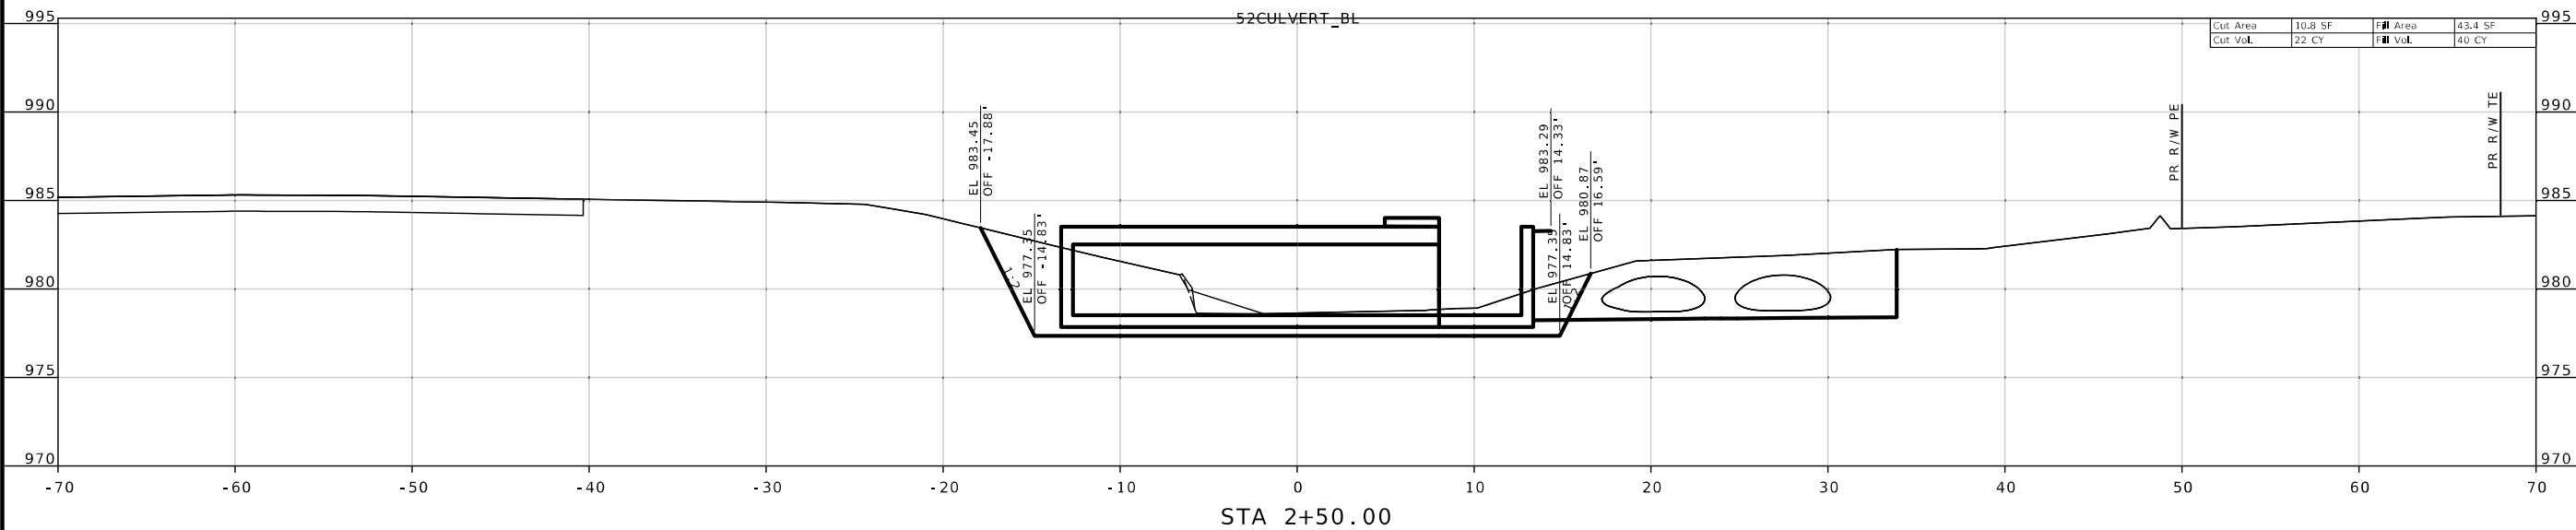

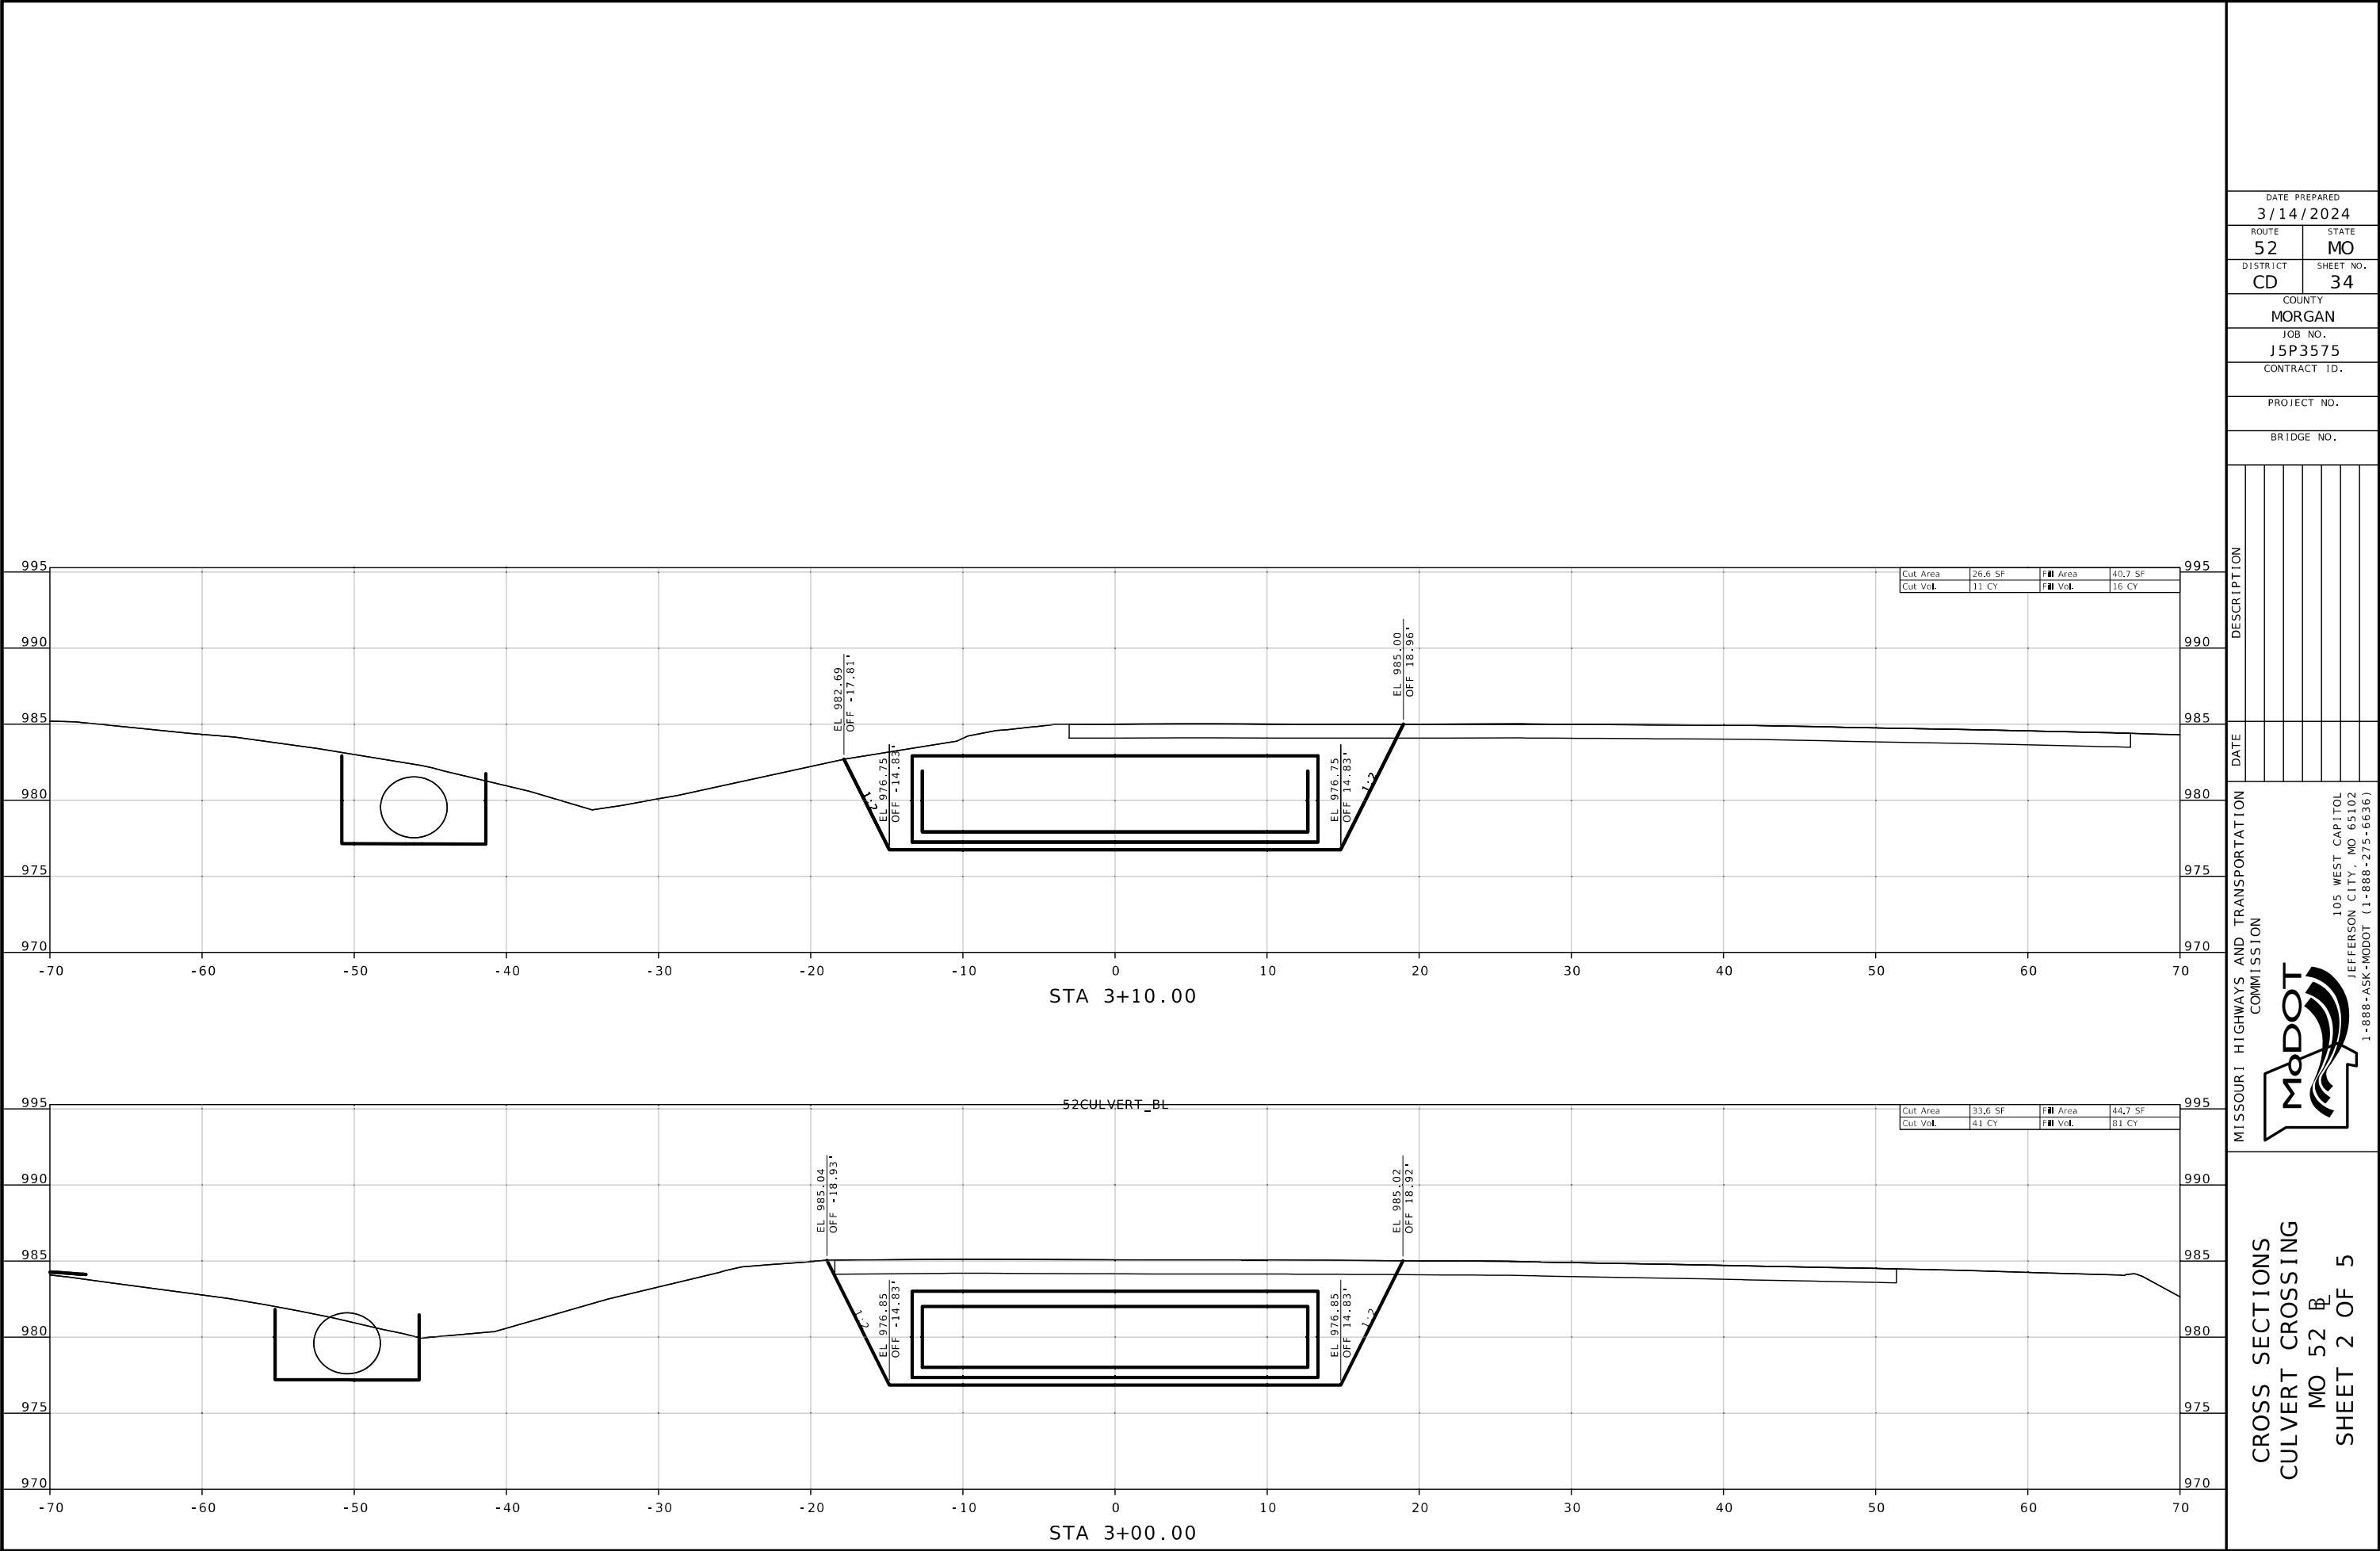

DATE PREPARED
3/14/2024

ROUTE
52

DISTRICT
CD

STATE
MO

SHEET NO.
34

COUNTY
MORGAN

JOB NO.
J5P3575

CONTRACT ID.

PROJECT NO.

BRIDGE NO.

DESCRIPTION	DATE


MISSOURI HIGHWAYS AND TRANSPORTATION COMMISSION



105 WEST CAPITOL
JEFFERSON CITY, MO 65102
1-888-ASK-MODOT (1-888-275-6636)

CROSS SECTIONS
CULVERT CROSSING
MO 52 BL

SHEET 2 OF 5

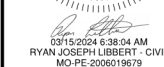

DATE PREPARED
3/14/2024

ROUTE	STATE
52	MO

DISTRICT	SHEET NO.
CD	35

COUNTY
MORGAN

JOB NO.
J5P3575

CONTRACT ID.

PROJECT NO.

BRIDGE NO.



[illegible]



MISSOURI HIGHWAYS AND TRANSPORTATION
COMMISSION

MoDOT

105 WEST CAPITOL
JEFFERSON CITY, MO. 65102

CROSS SECTIONS
CULVERT CROSSING
MO 52 B
SHEET 3 OF 5

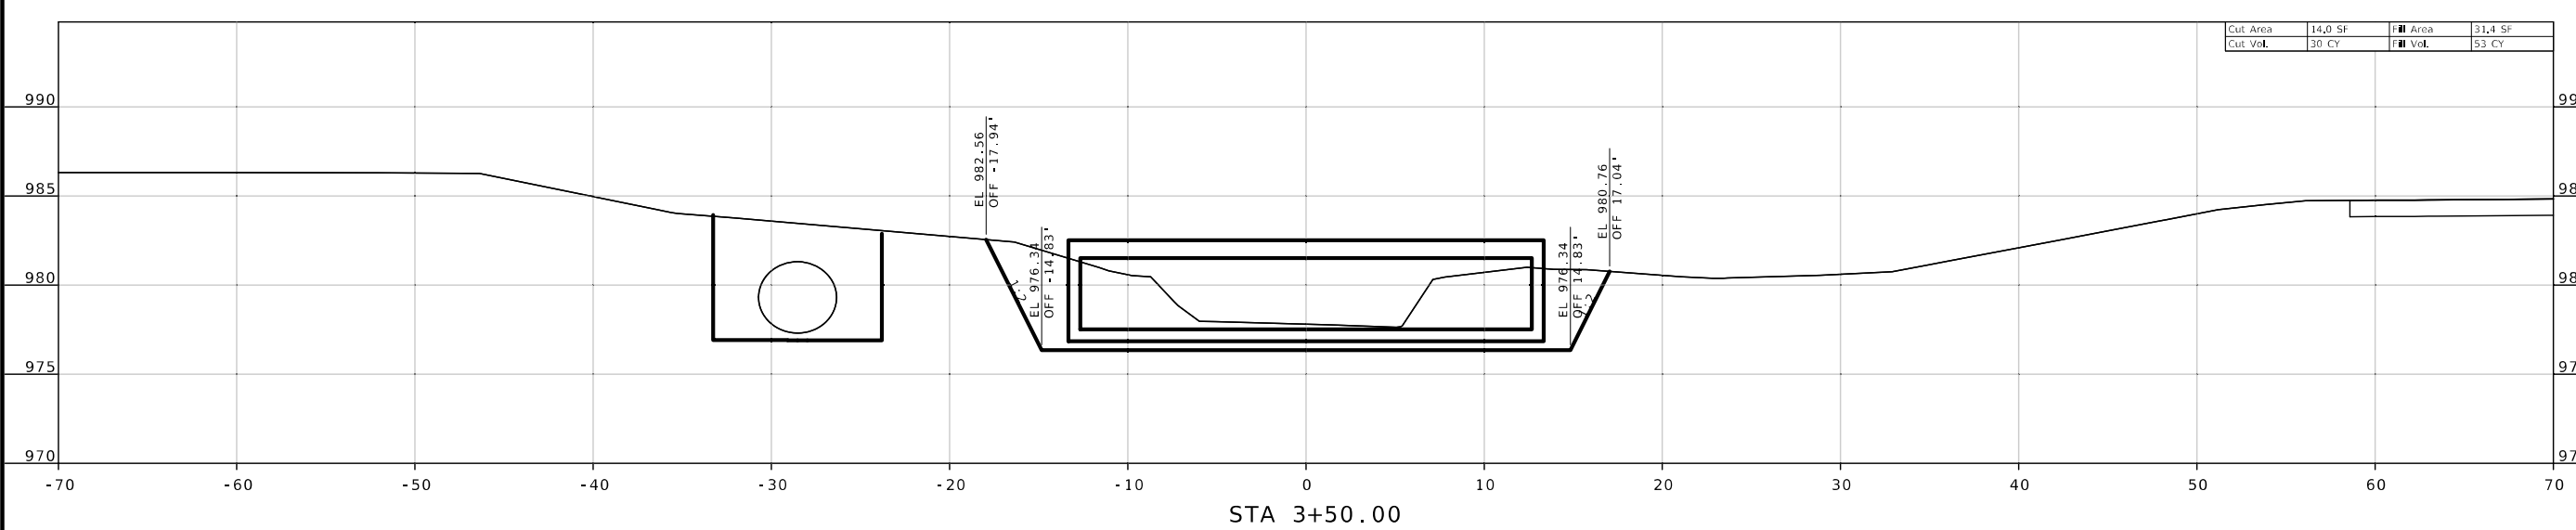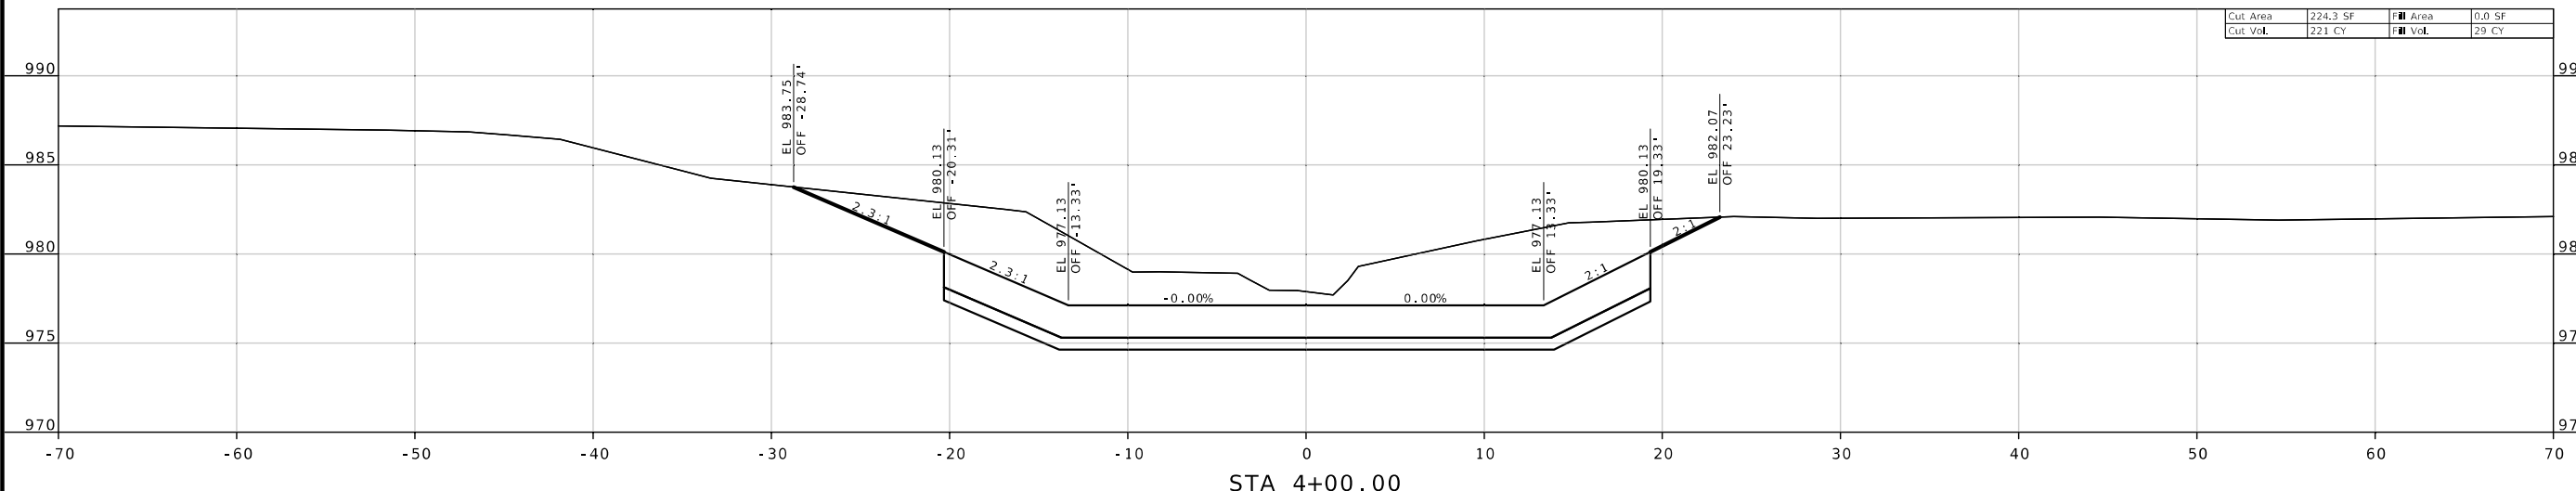

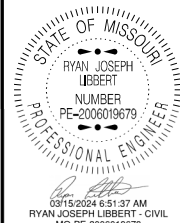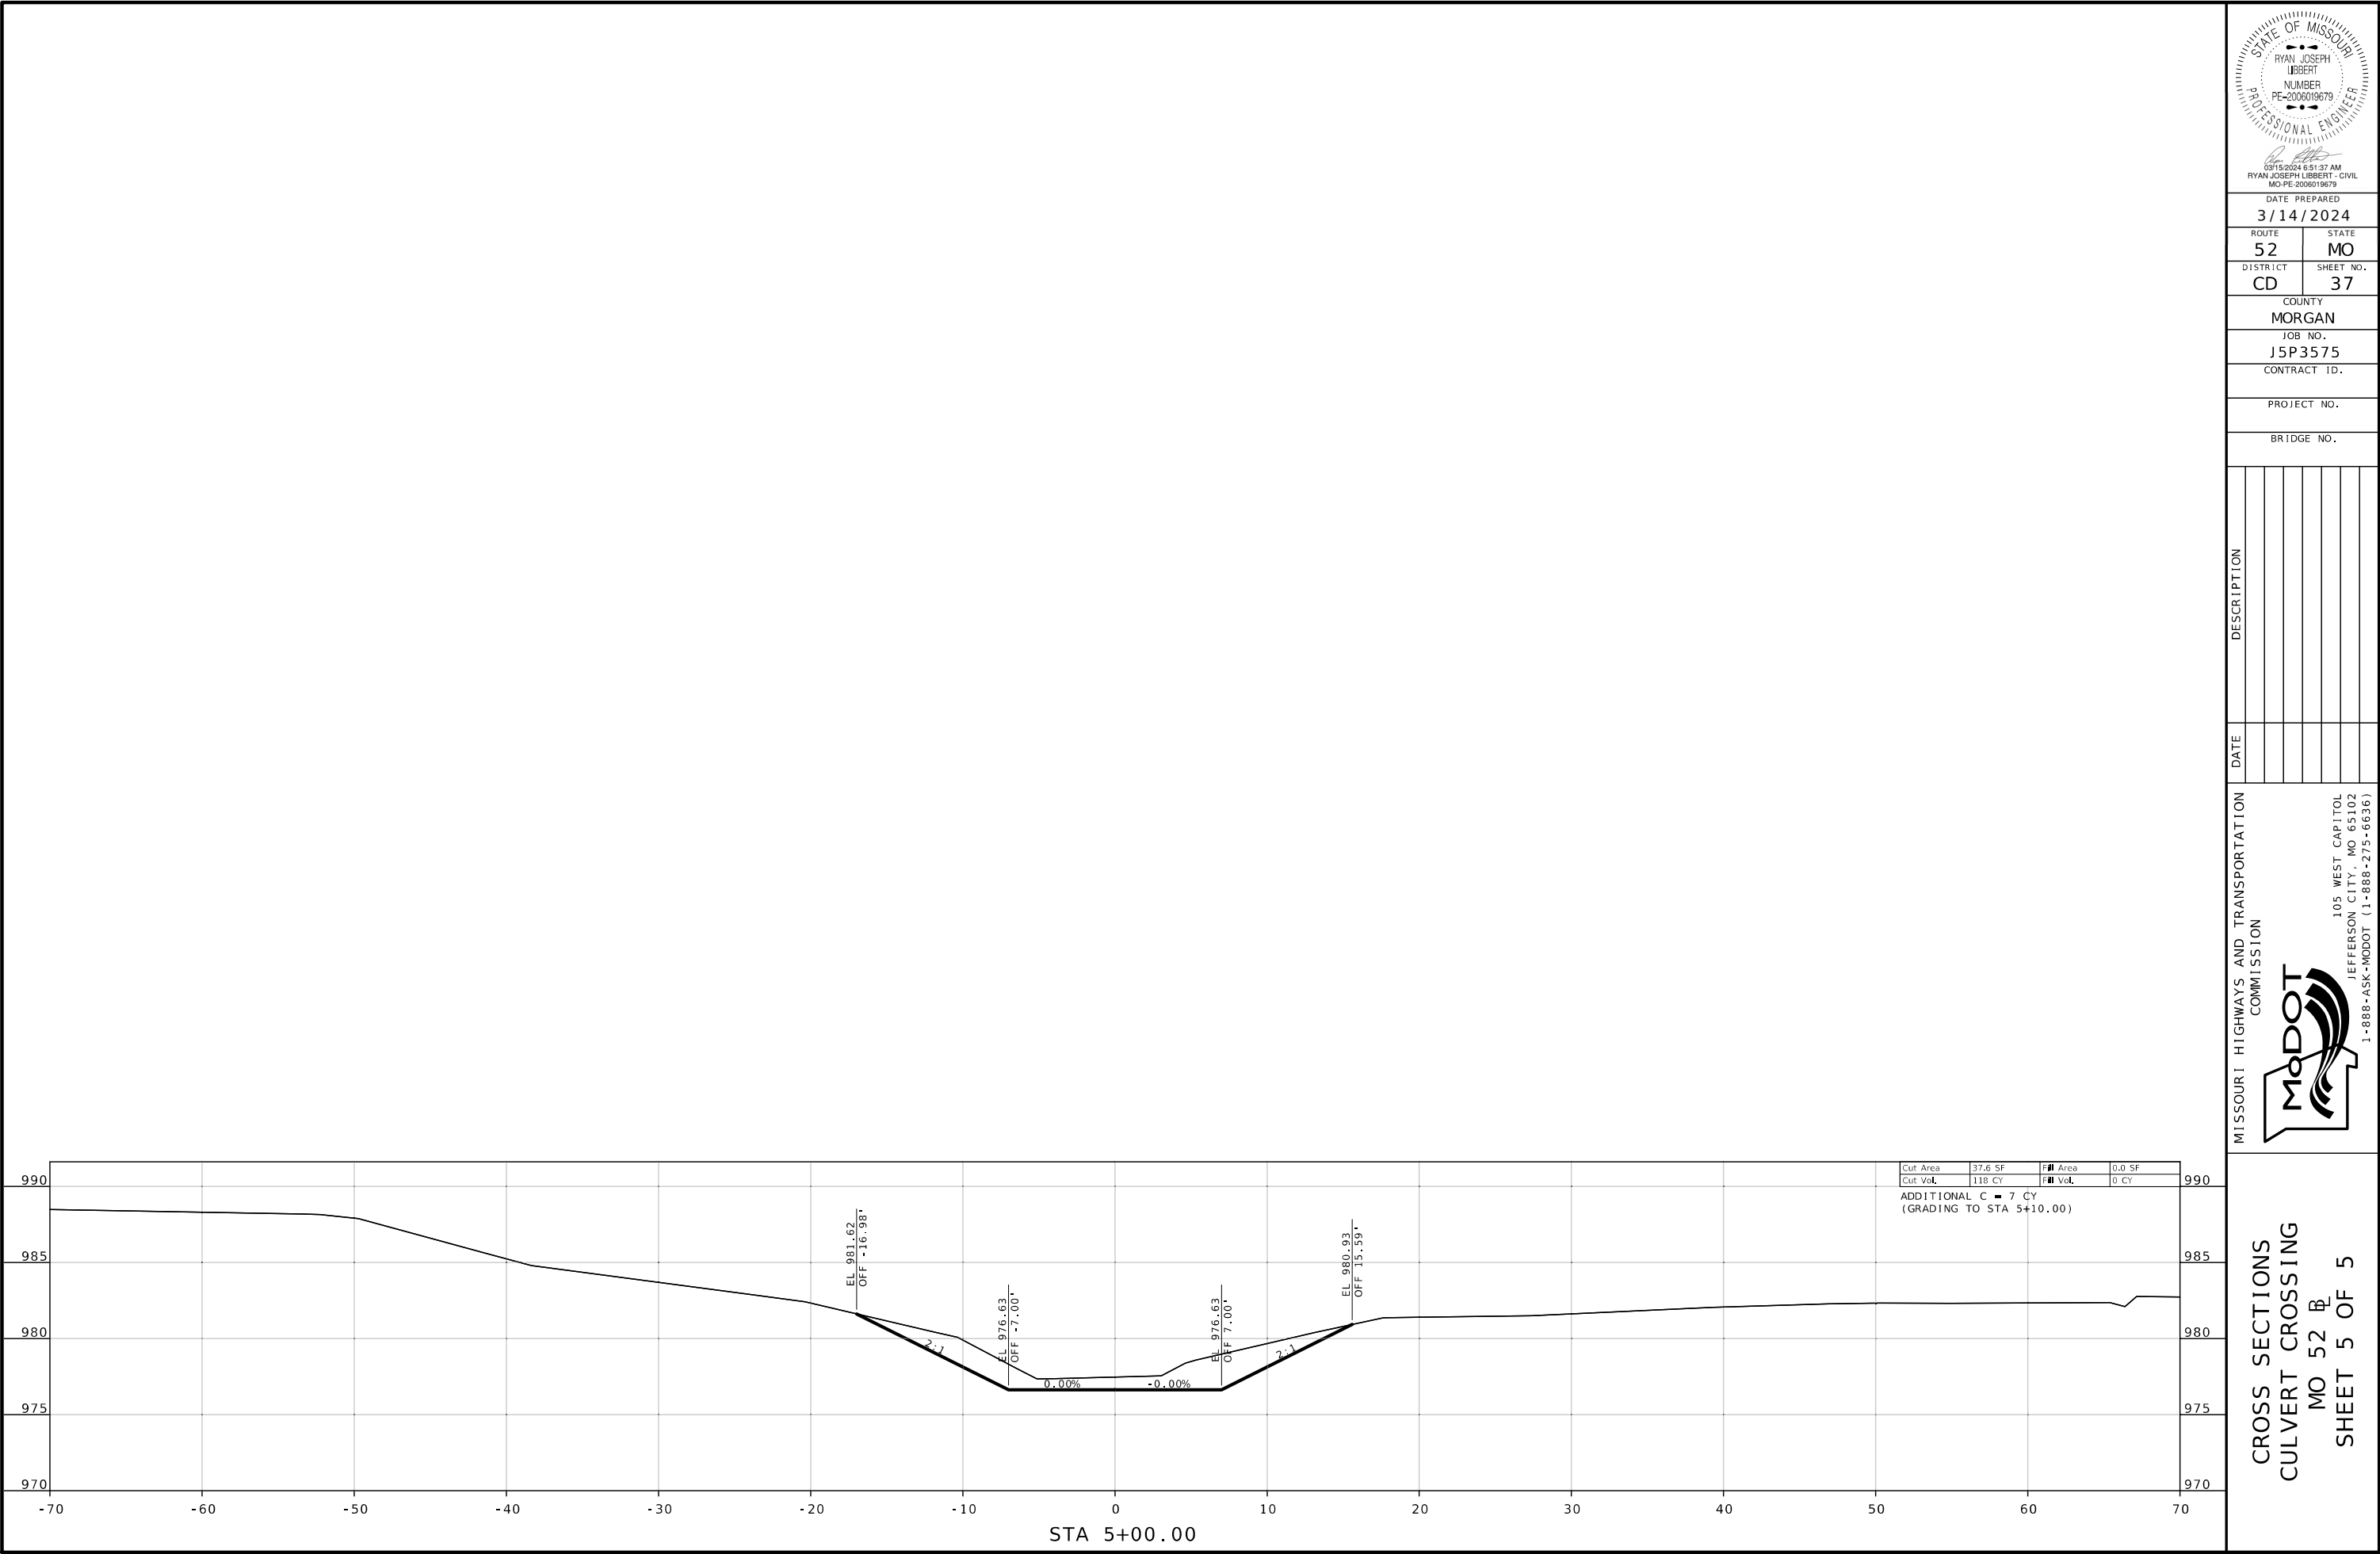

DATE PREPARED
3/14/2024

ROUTE 52 STATE MO

DISTRICT CD SHEET NO. 37

COUNTY MORGAN

JOB NO. J5P3575

CONTRACT ID.

PROJECT NO.

BRIDGE NO.



DATE	DESCRIPTION

MISSOURI HIGHWAYS AND TRANSPORTATION COMMISSION



105 WEST CAPITOL
JEFFERSON CITY, MO 65102
1-888-ASK-MODOT (1-888-273-6636)

CROSS SECTIONS
CULVERT CROSSING
MO 52 B
SHEET 5 OF 5

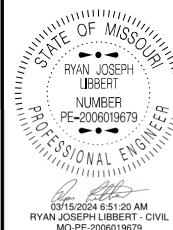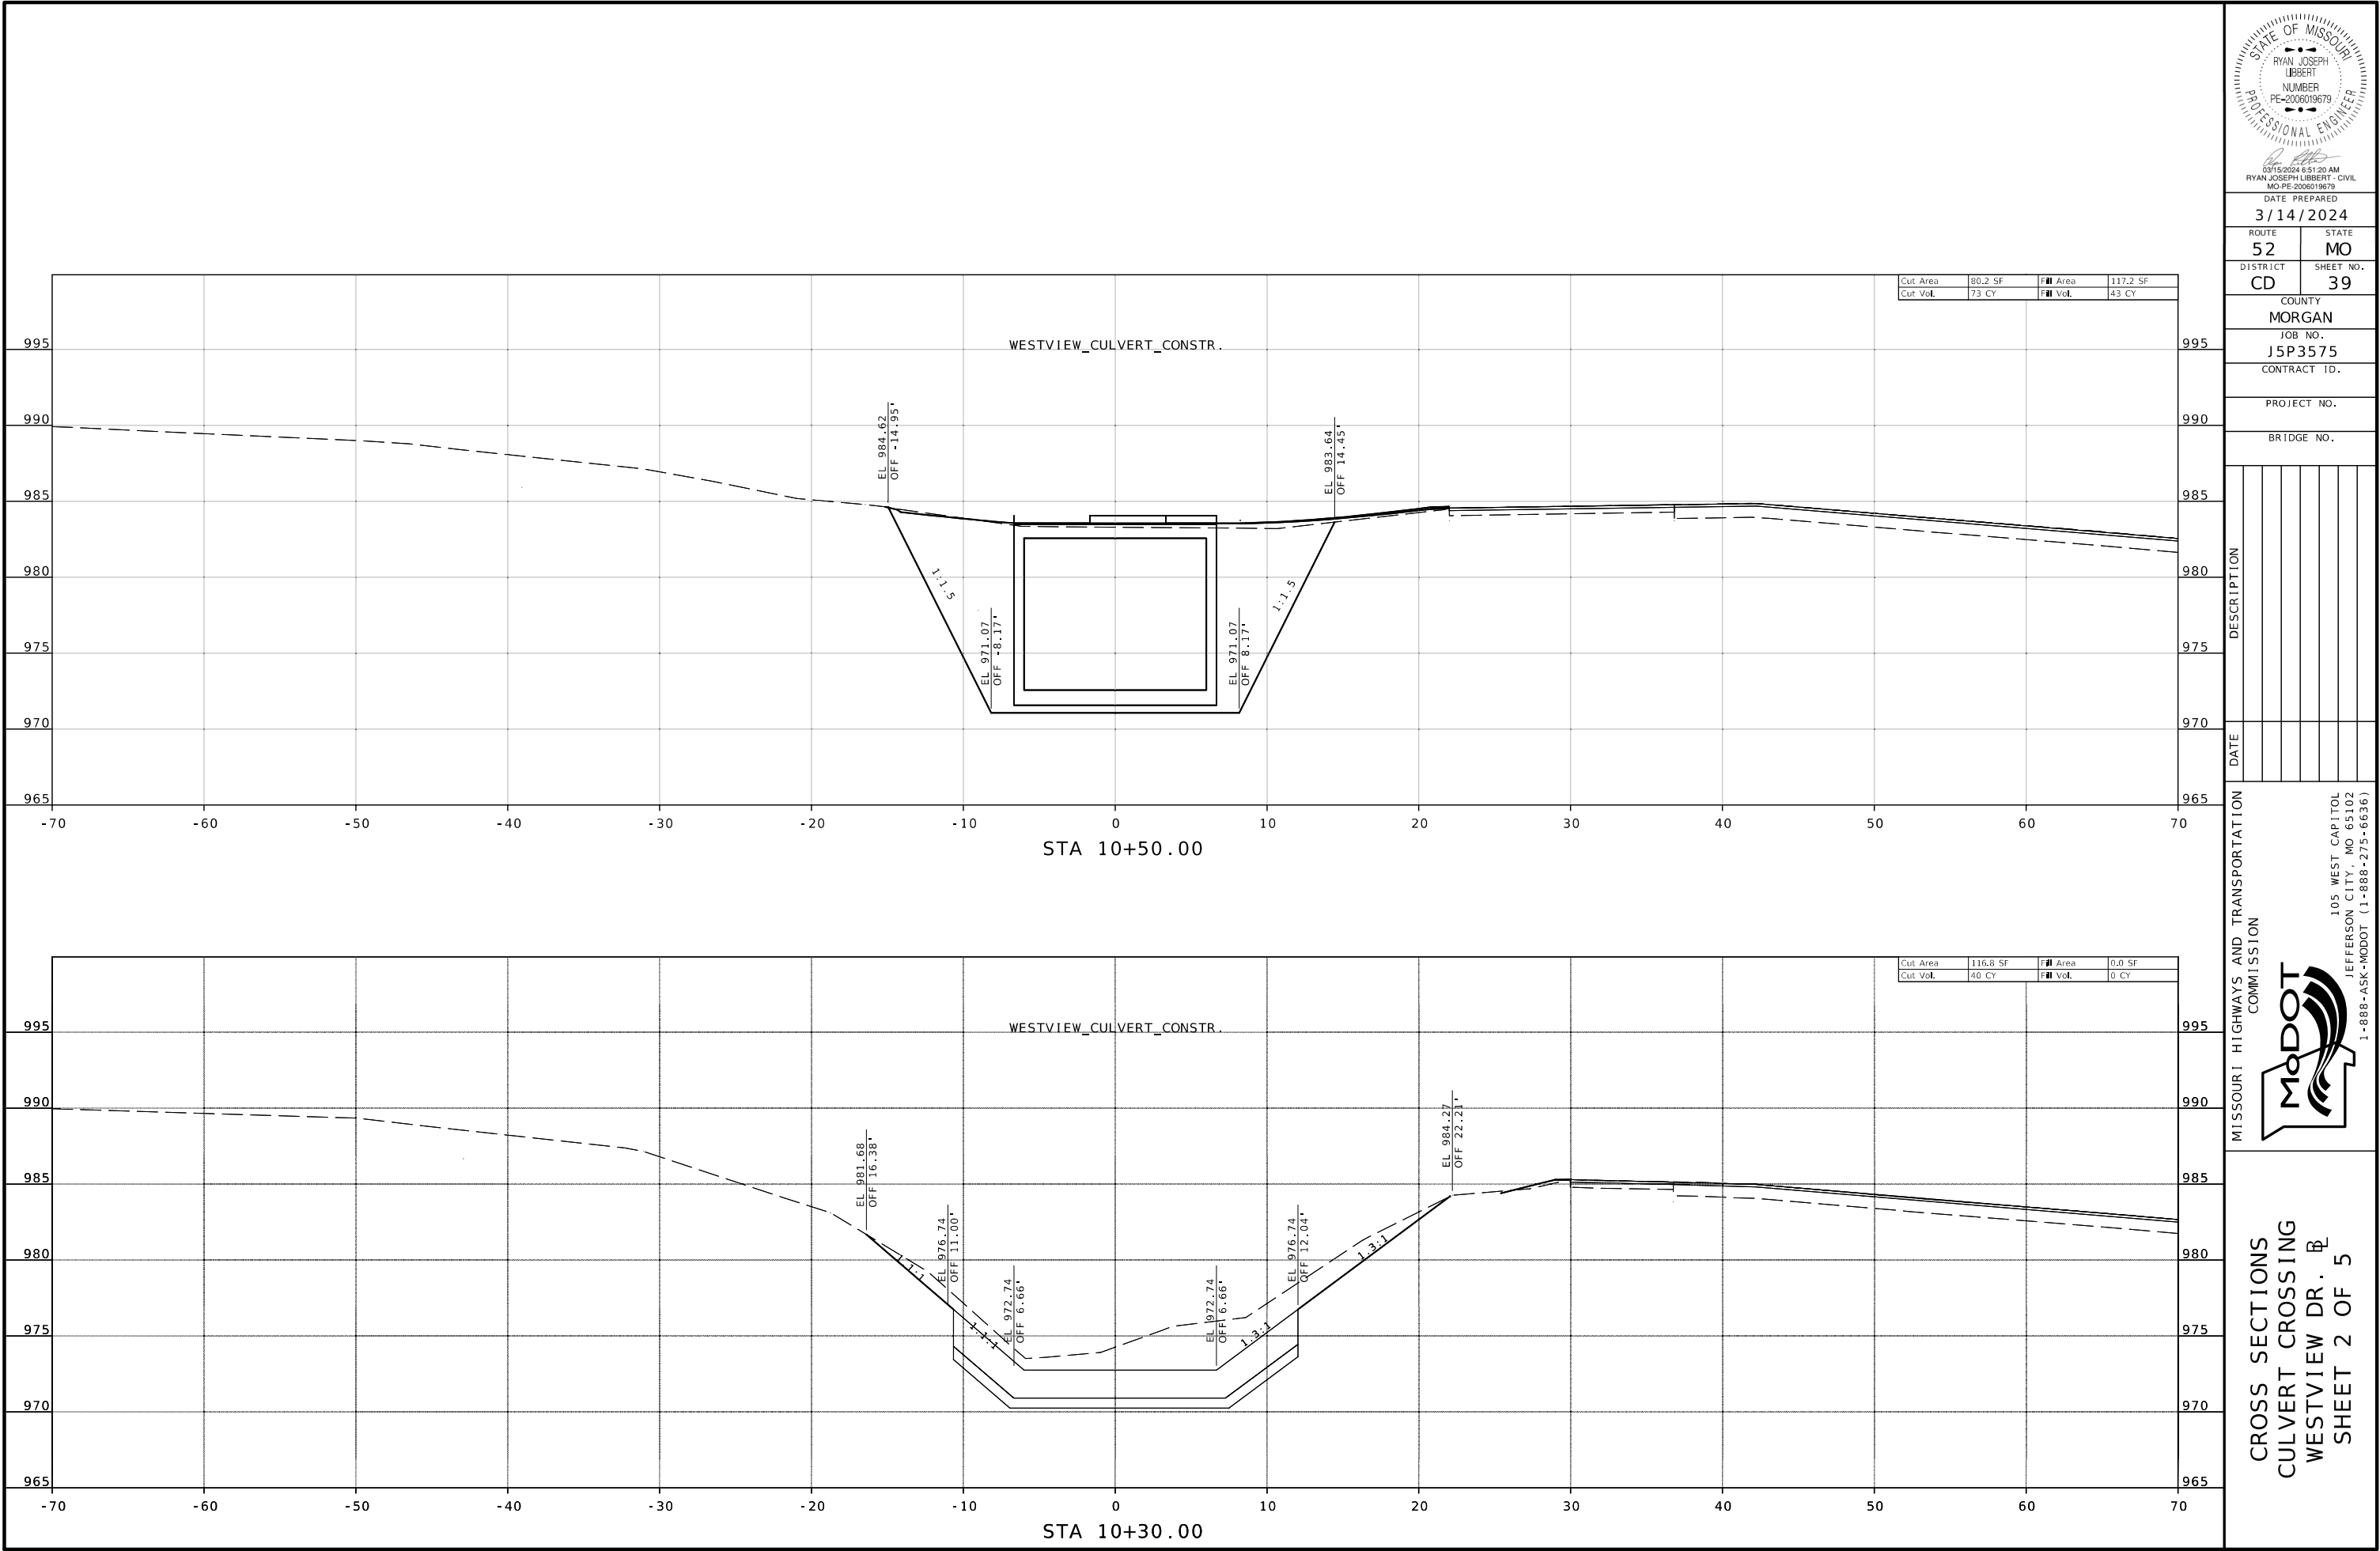

DATE PREPARED
3/14/2024

ROUTE	STATE
52	MO

DISTRICT	SHEET NO.
CD	39

COUNTY
MORGAN

JOB NO.
J5P3575

CONTRACT ID.

PROJECT NO.

BRIDGE NO.


DESCRIPTION	DATE

MISSOURI HIGHWAYS AND TRANSPORTATION COMMISSION




105 WEST CAPITOL
JEFFERSON CITY, MO 65102
1-888-ASK-MODOT (1-888-275-6636)

CROSS SECTIONS
CULVERT CROSSING
WESTVIEW DR. @
SHEET 2 OF 5

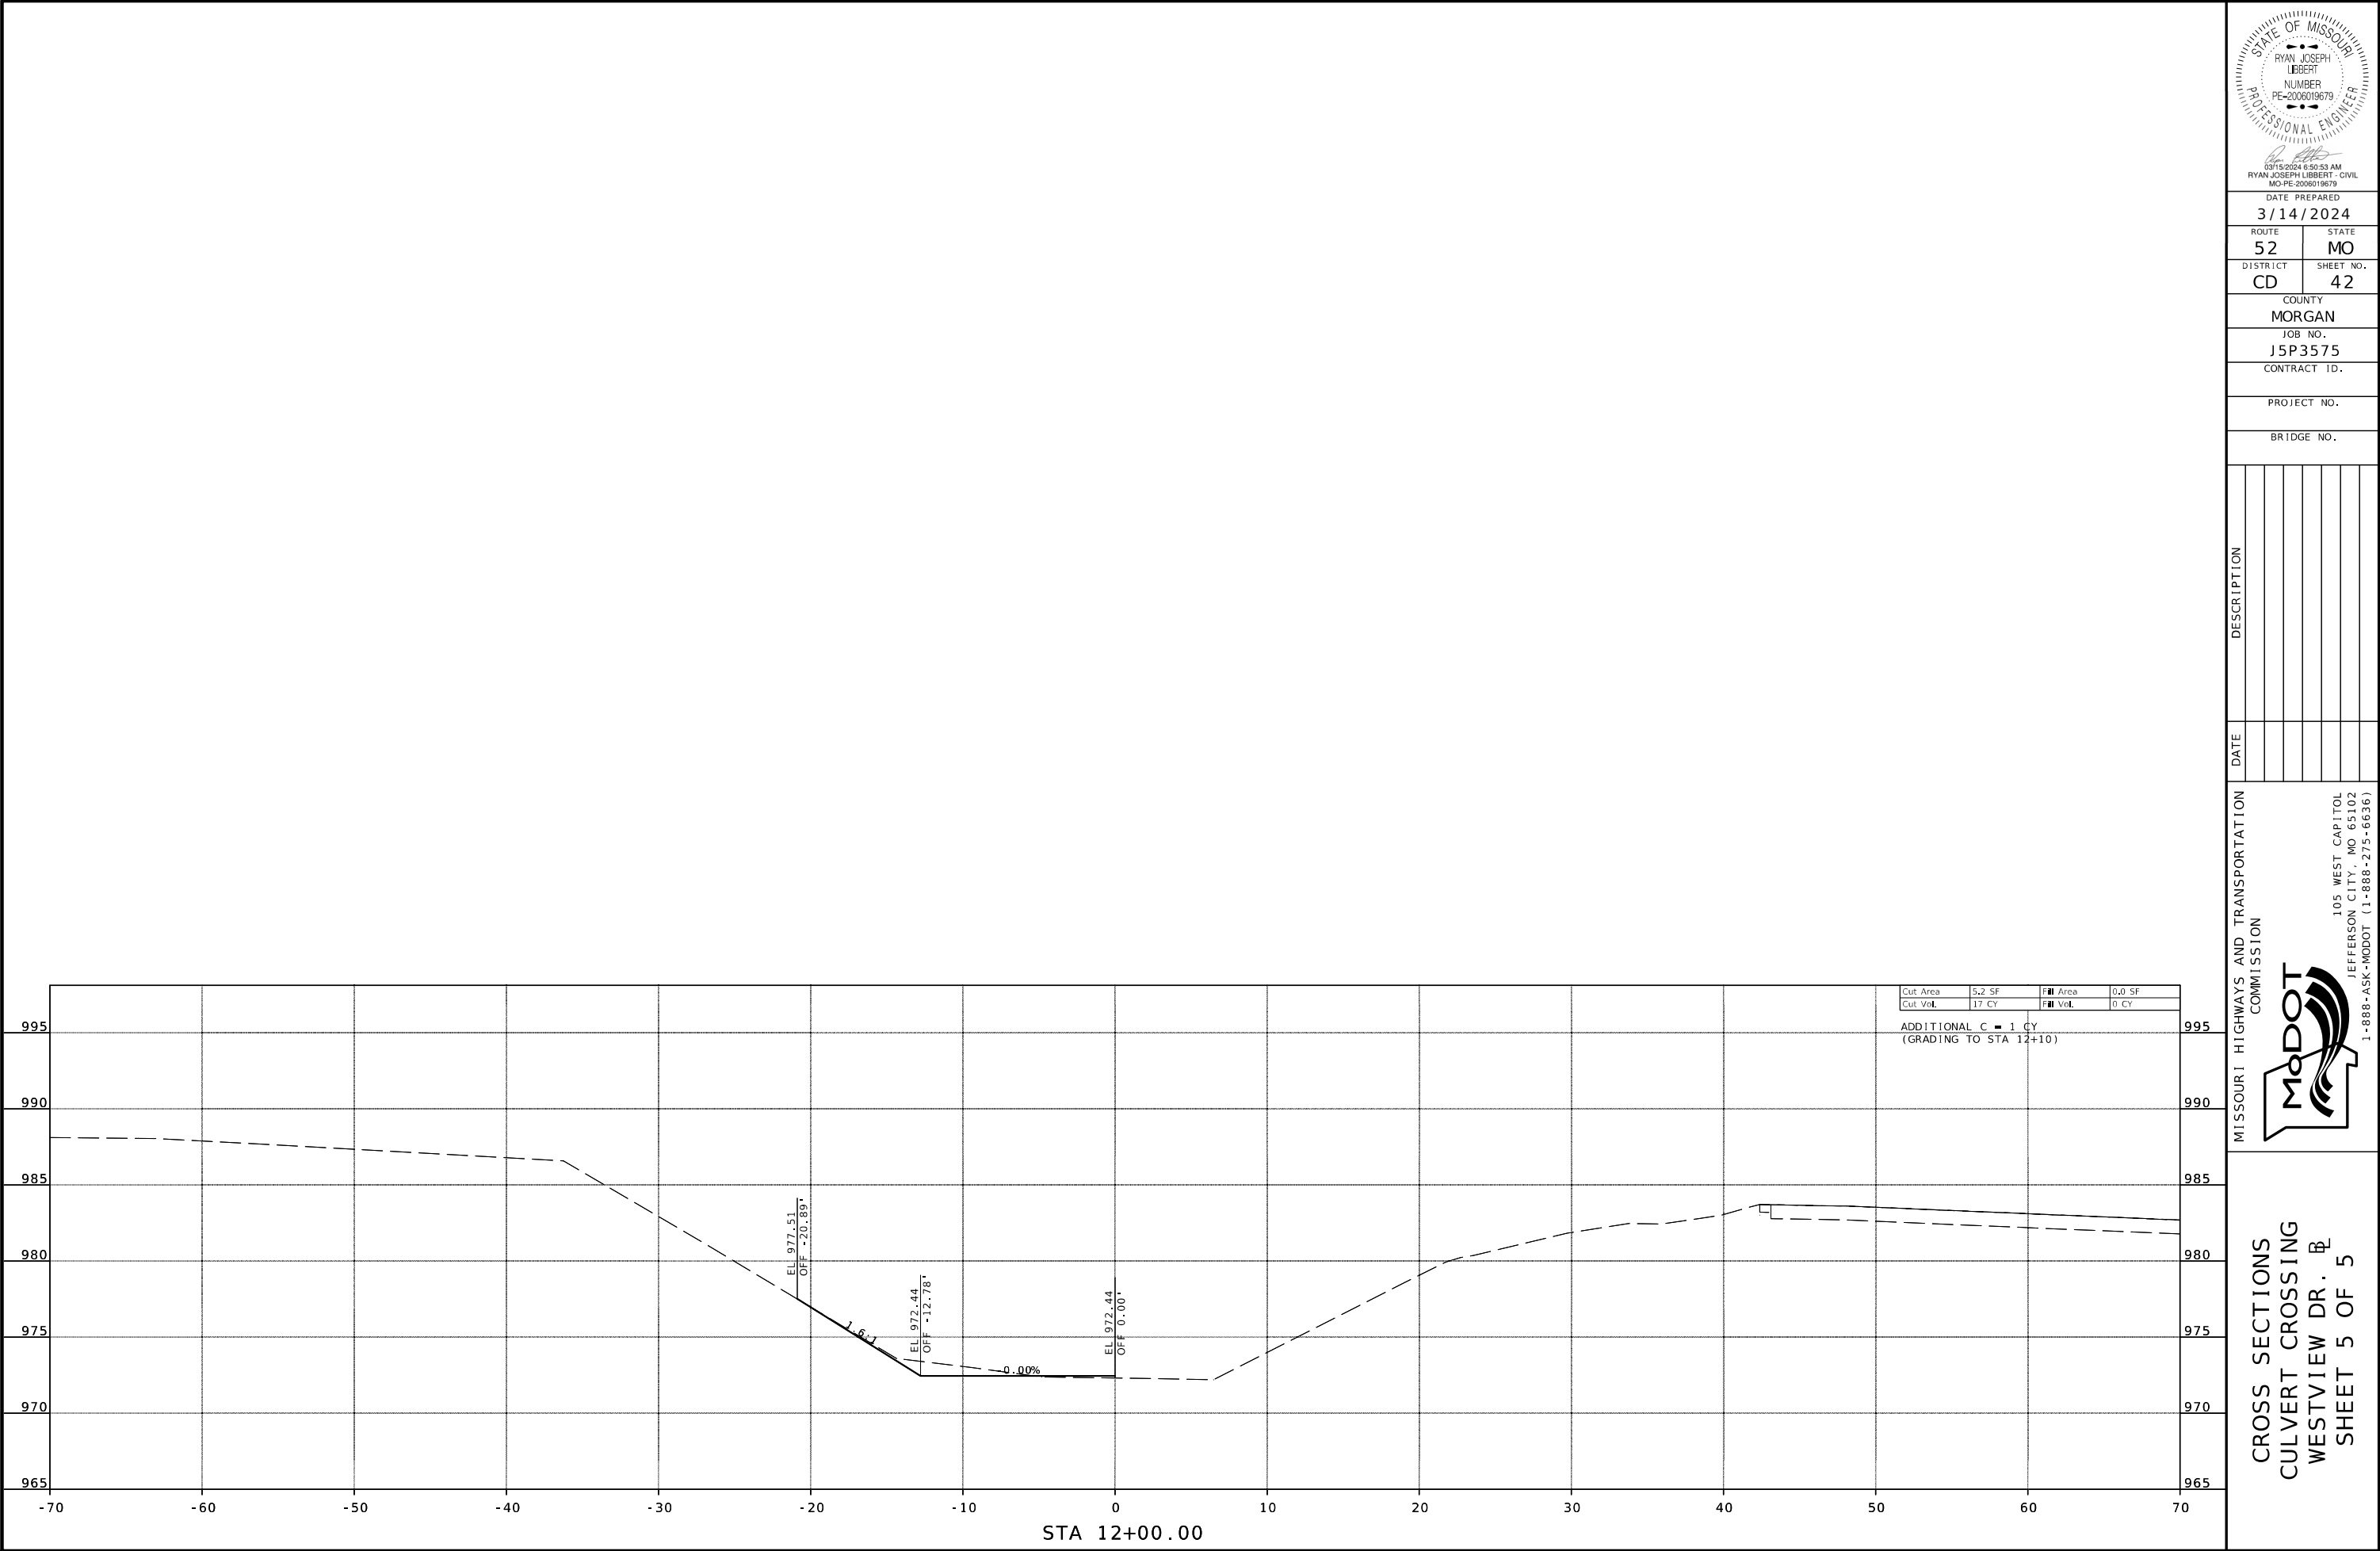

CROSS SECTIONS
CULVERT CROSSING
WESTVIEW DR. @
SHEET 5 OF 5

MISSOURI HIGHWAYS AND TRANSPORTATION
COMMISSION
MoDOT
105 WEST CAPITOL
JEFFERSON CITY, MO 65102
1-888-ASK-MODOT (1-888-273-6636)

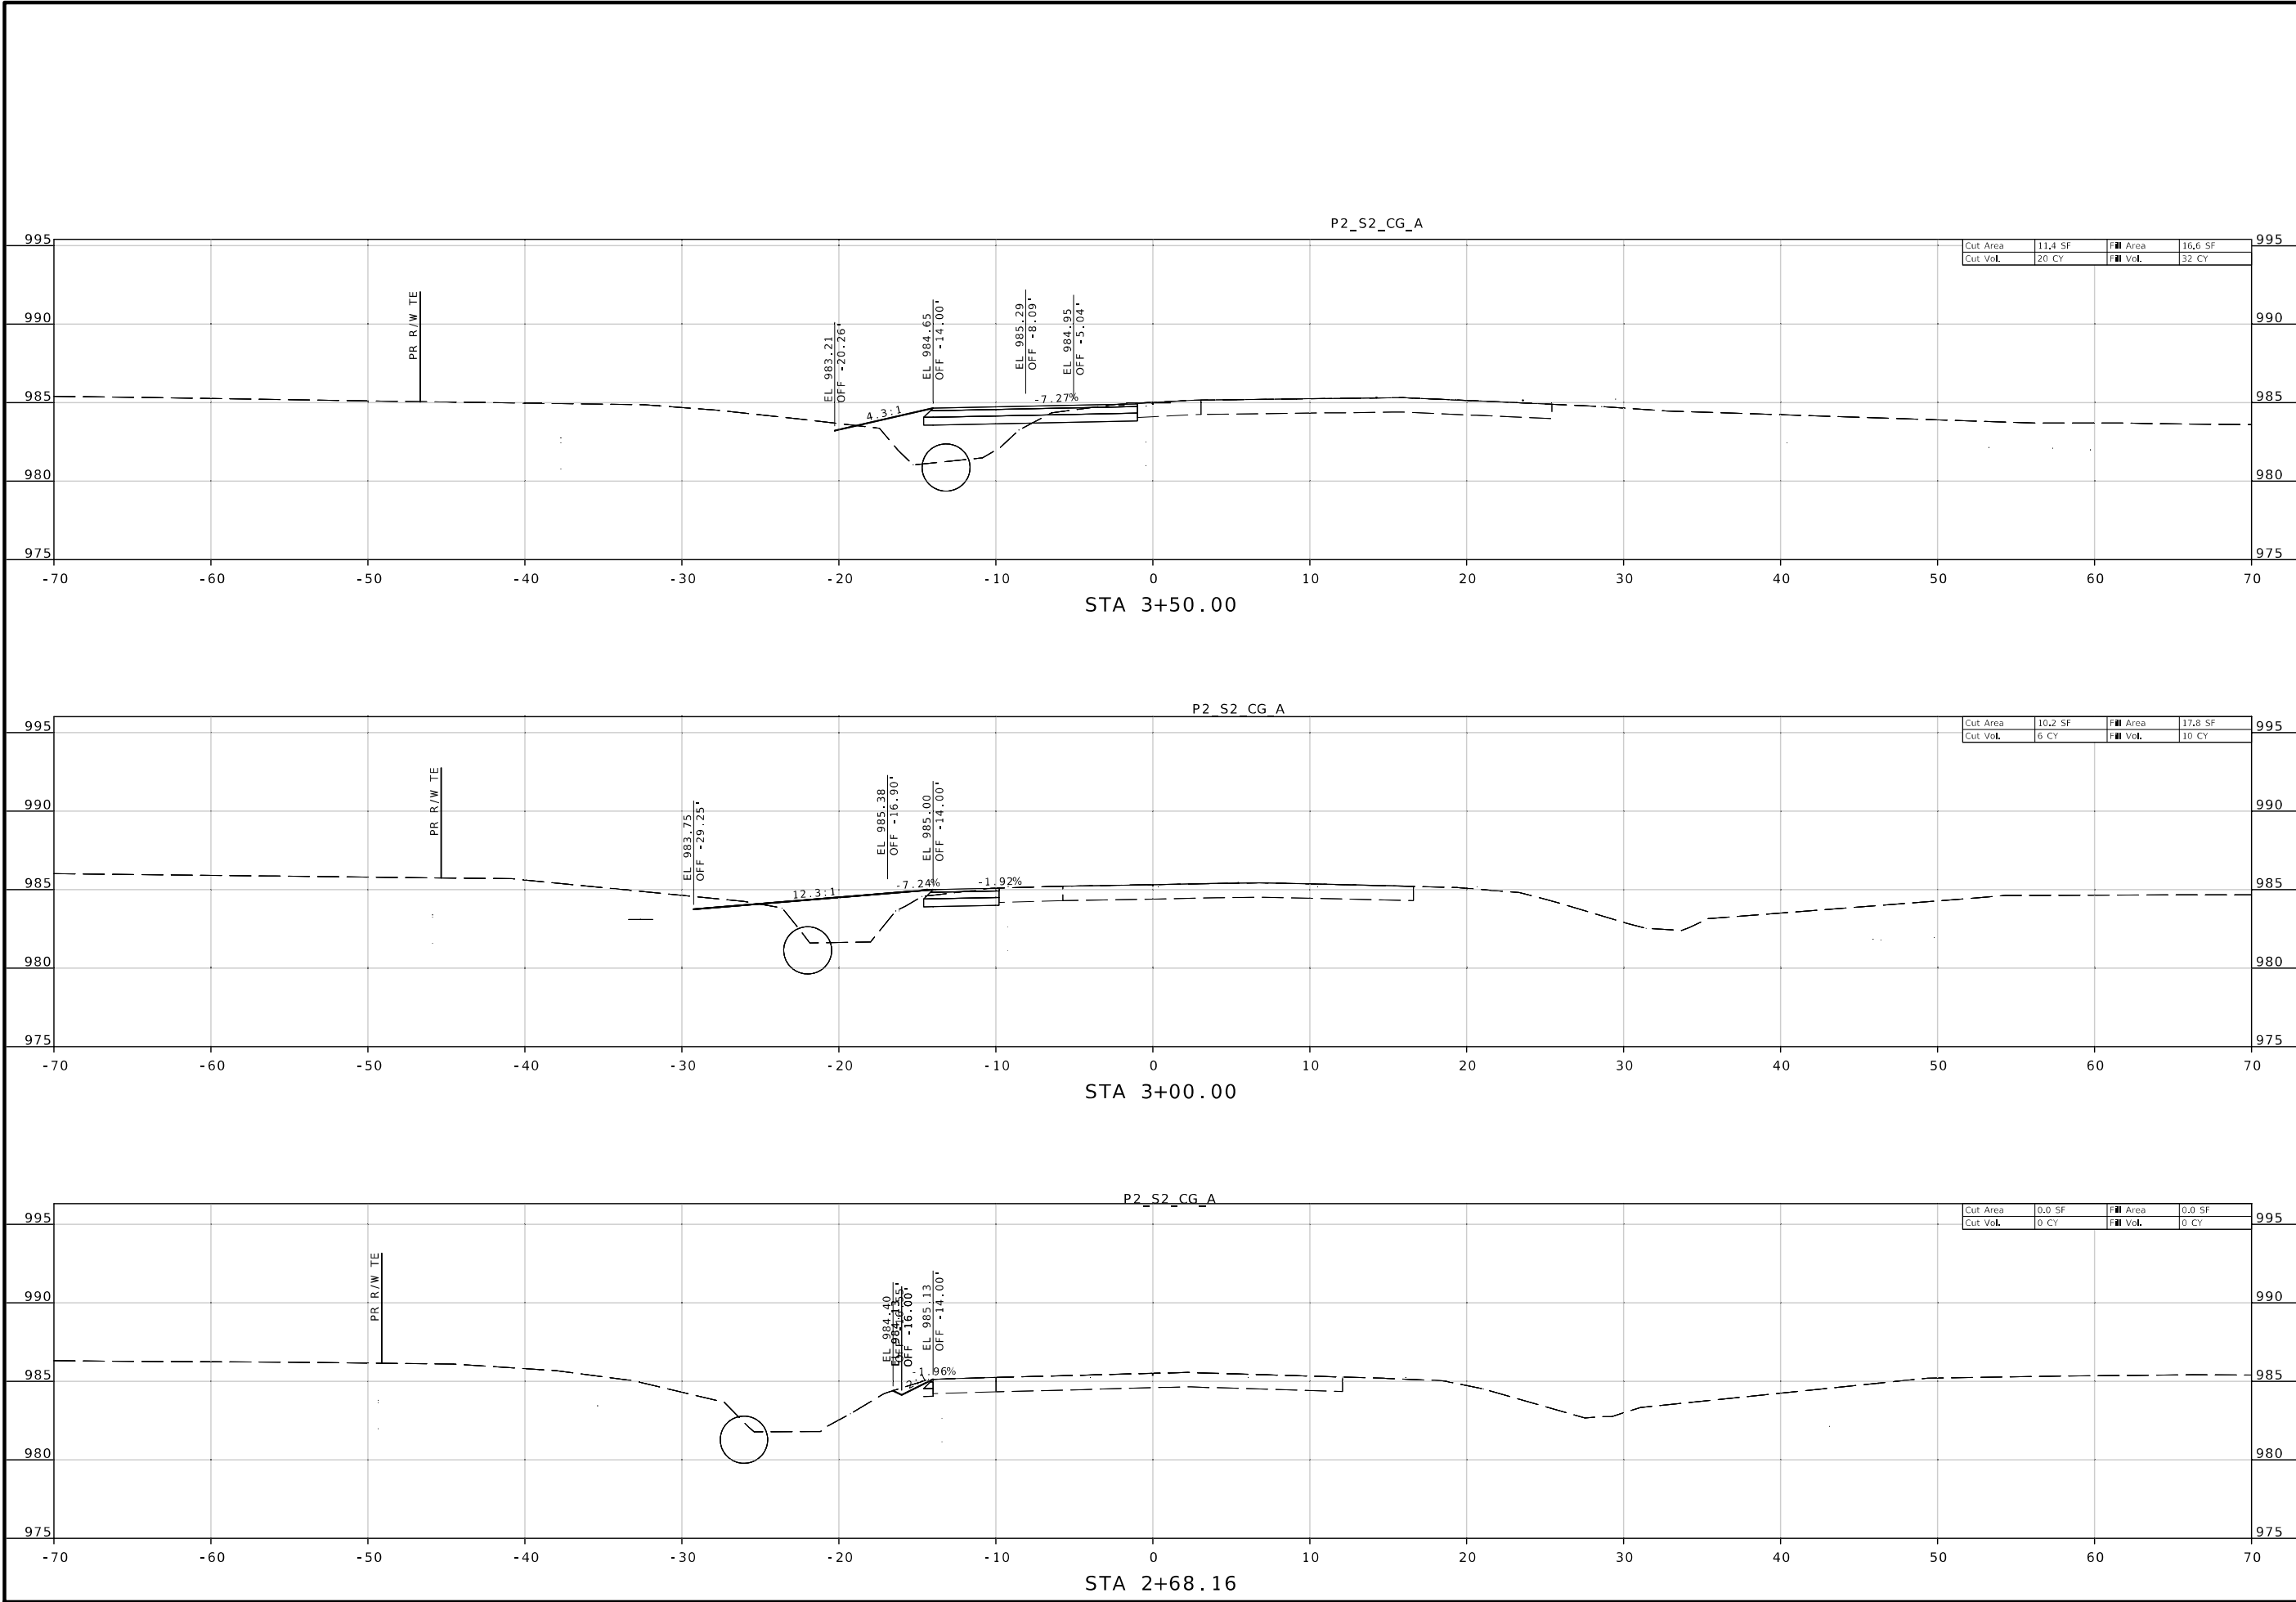

STATE OF MISSOURI

RYAN JOSEPH LIBBERT

NUMBER

PE-2006019679

PROFESSIONAL ENGINEER

03/15/2024 6:50:14 AM

RYAN JOSEPH LIBBERT - CIVIL

MO-PE-2006019679

DATE PREPARED

3/14/2024

ROUTE

52

DISTRICT

CD

STATE

MO

SHEET NO.

46

COUNTY

MORGAN

JOB NO.

J5P3575

CONTRACT ID.

PROJECT NO.

BRIDGE NO.

DESCRIPTION

DATE

MISSOURI HIGHWAYS AND TRANSPORTATION COMMISSION

CROSS SECTIONS

PHASE 2, STAGE 2


BYPASS

SHEET 1 OF 4

105 WEST CAPITOL

JEFFERSON CITY, MO 65102

1-888-ASK-MODOT (1-888-275-6636)

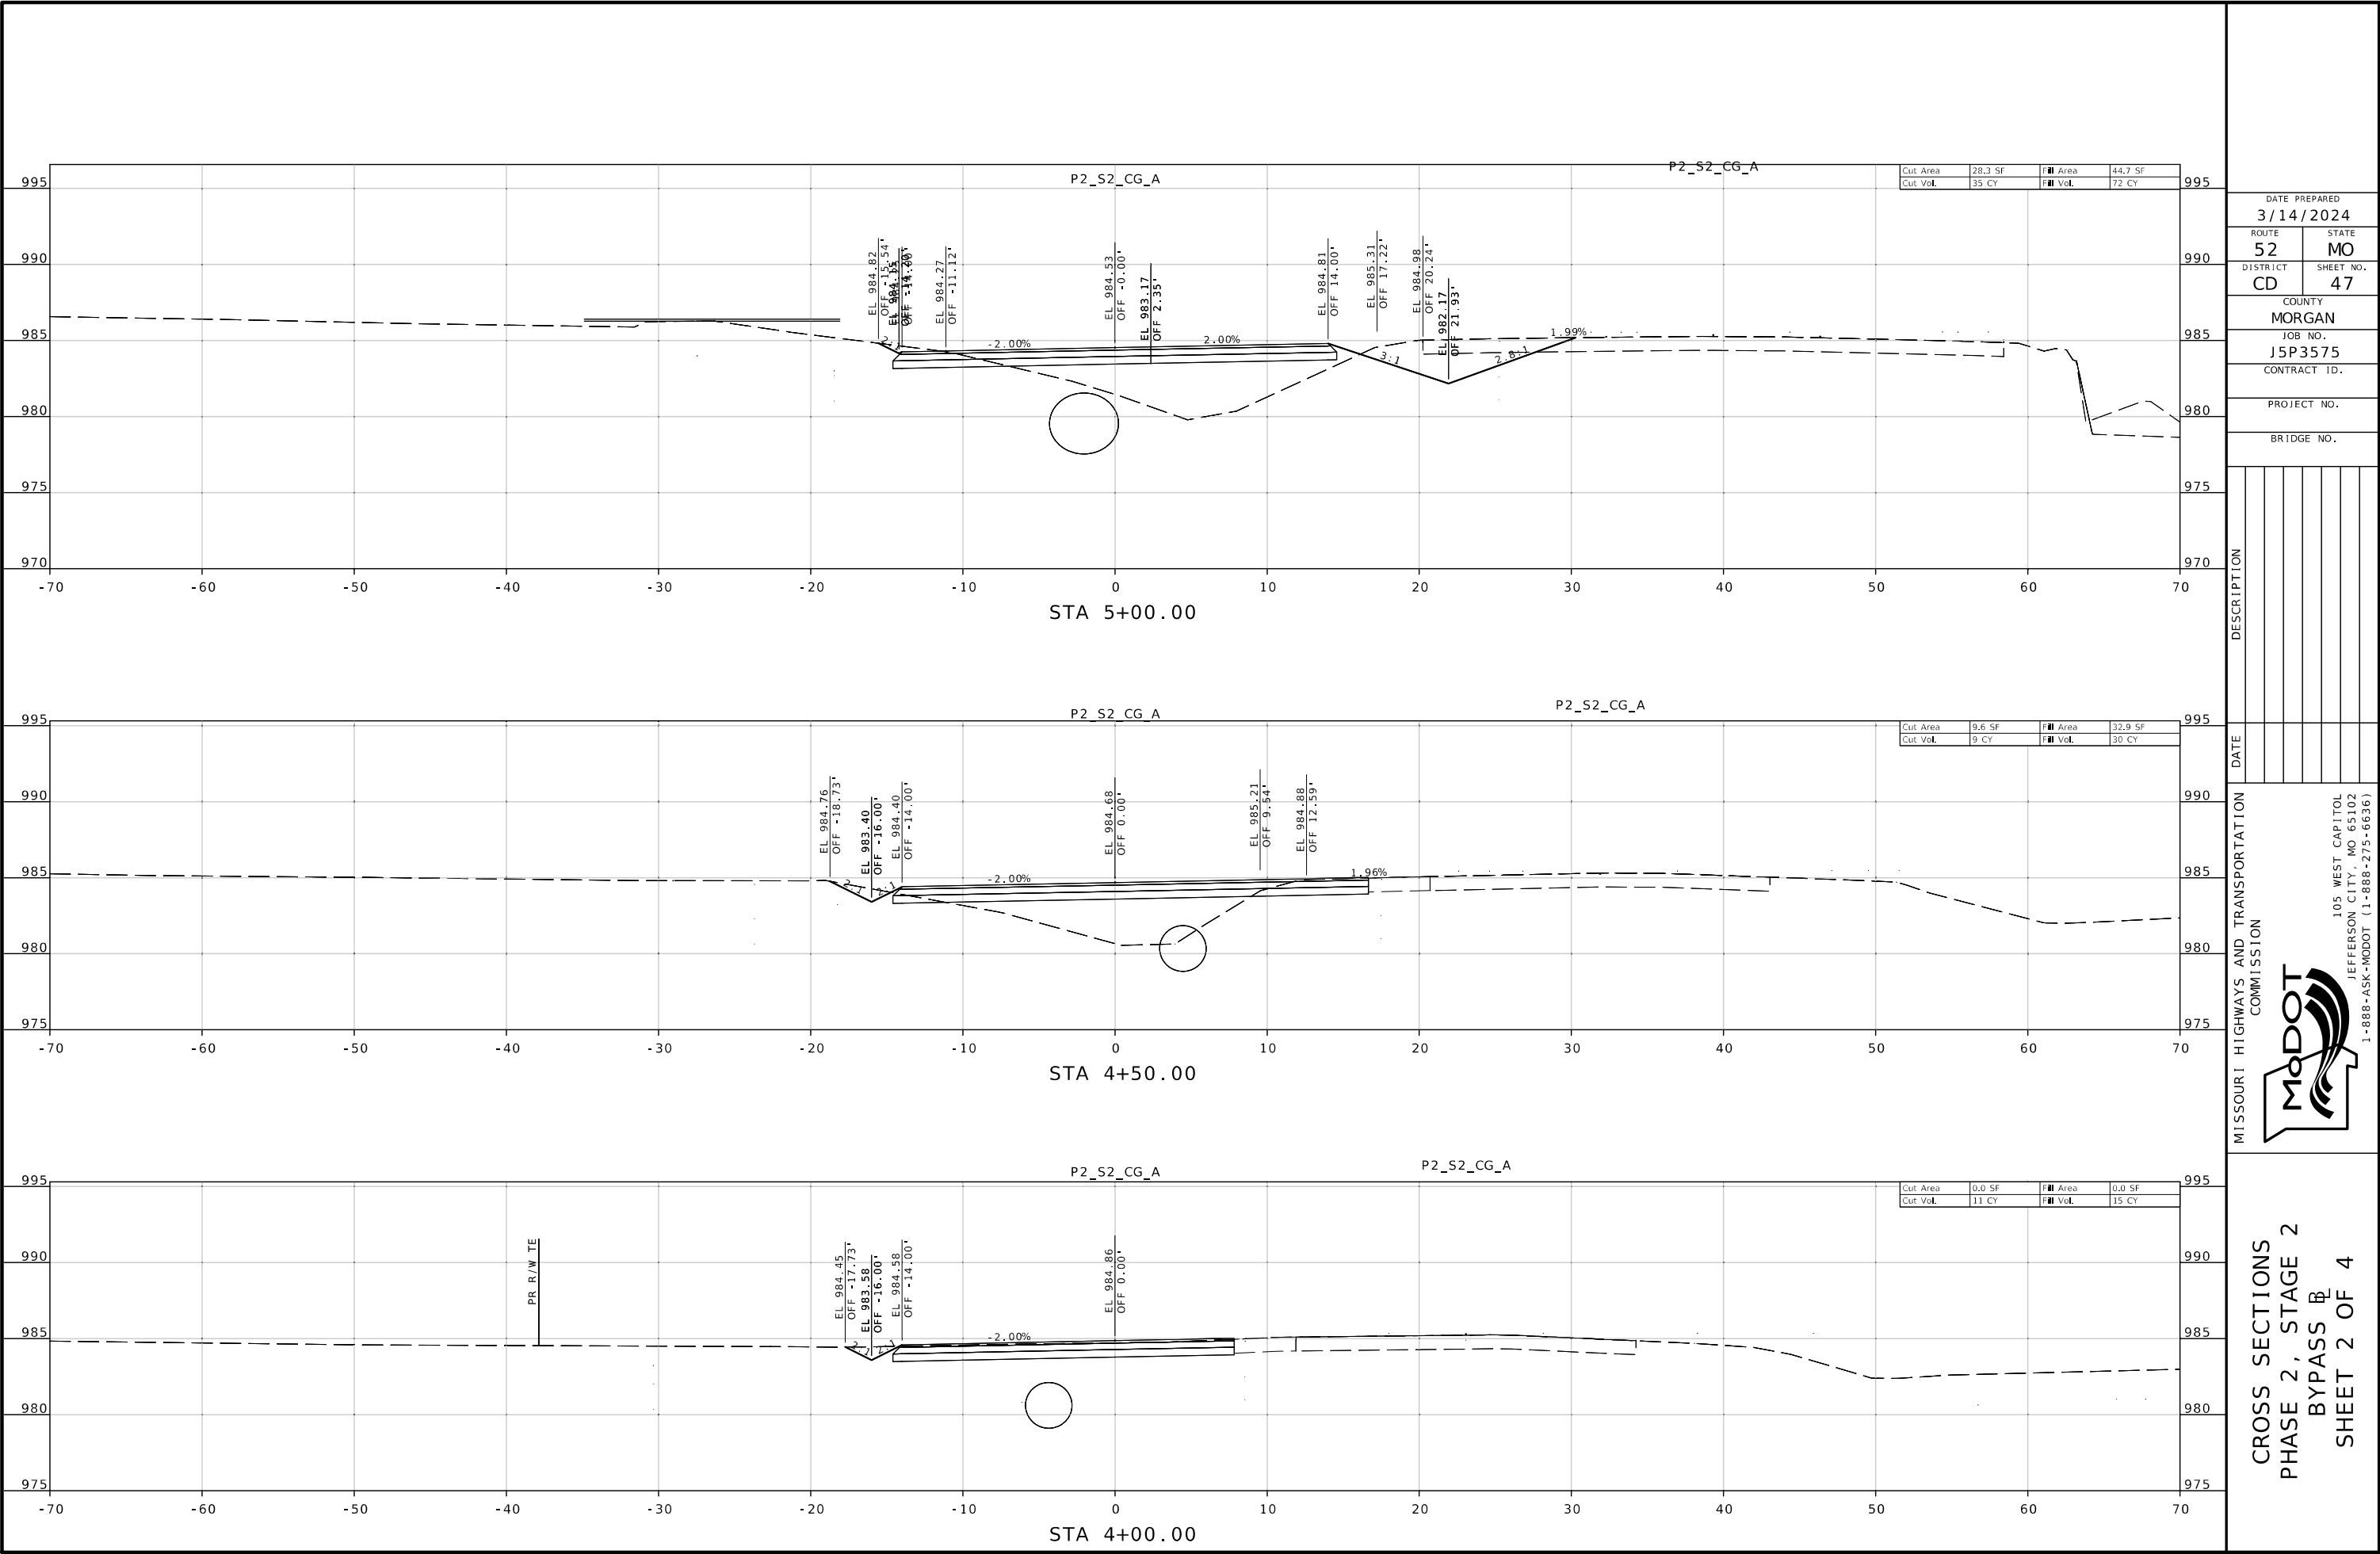

DATE PREPARED
3/14/2024

ROUTE 52 STATE MO

DISTRICT CD SHEET NO. 47

COUNTY MORGAN

JOB NO. J5P3575

CONTRACT ID.

PROJECT NO.

BRIDGE NO.


DESCRIPTION

DATE

MISSOURI HIGHWAYS AND TRANSPORTATION COMMISSION

CROSS SECTIONS
PHASE 2, STAGE 2
BYPASS
SHEET 2 OF 4

105 WEST CAPITOL
JEFFERSON CITY, MO 65102
1-888-ASK-MODOT (1-888-275-6636)

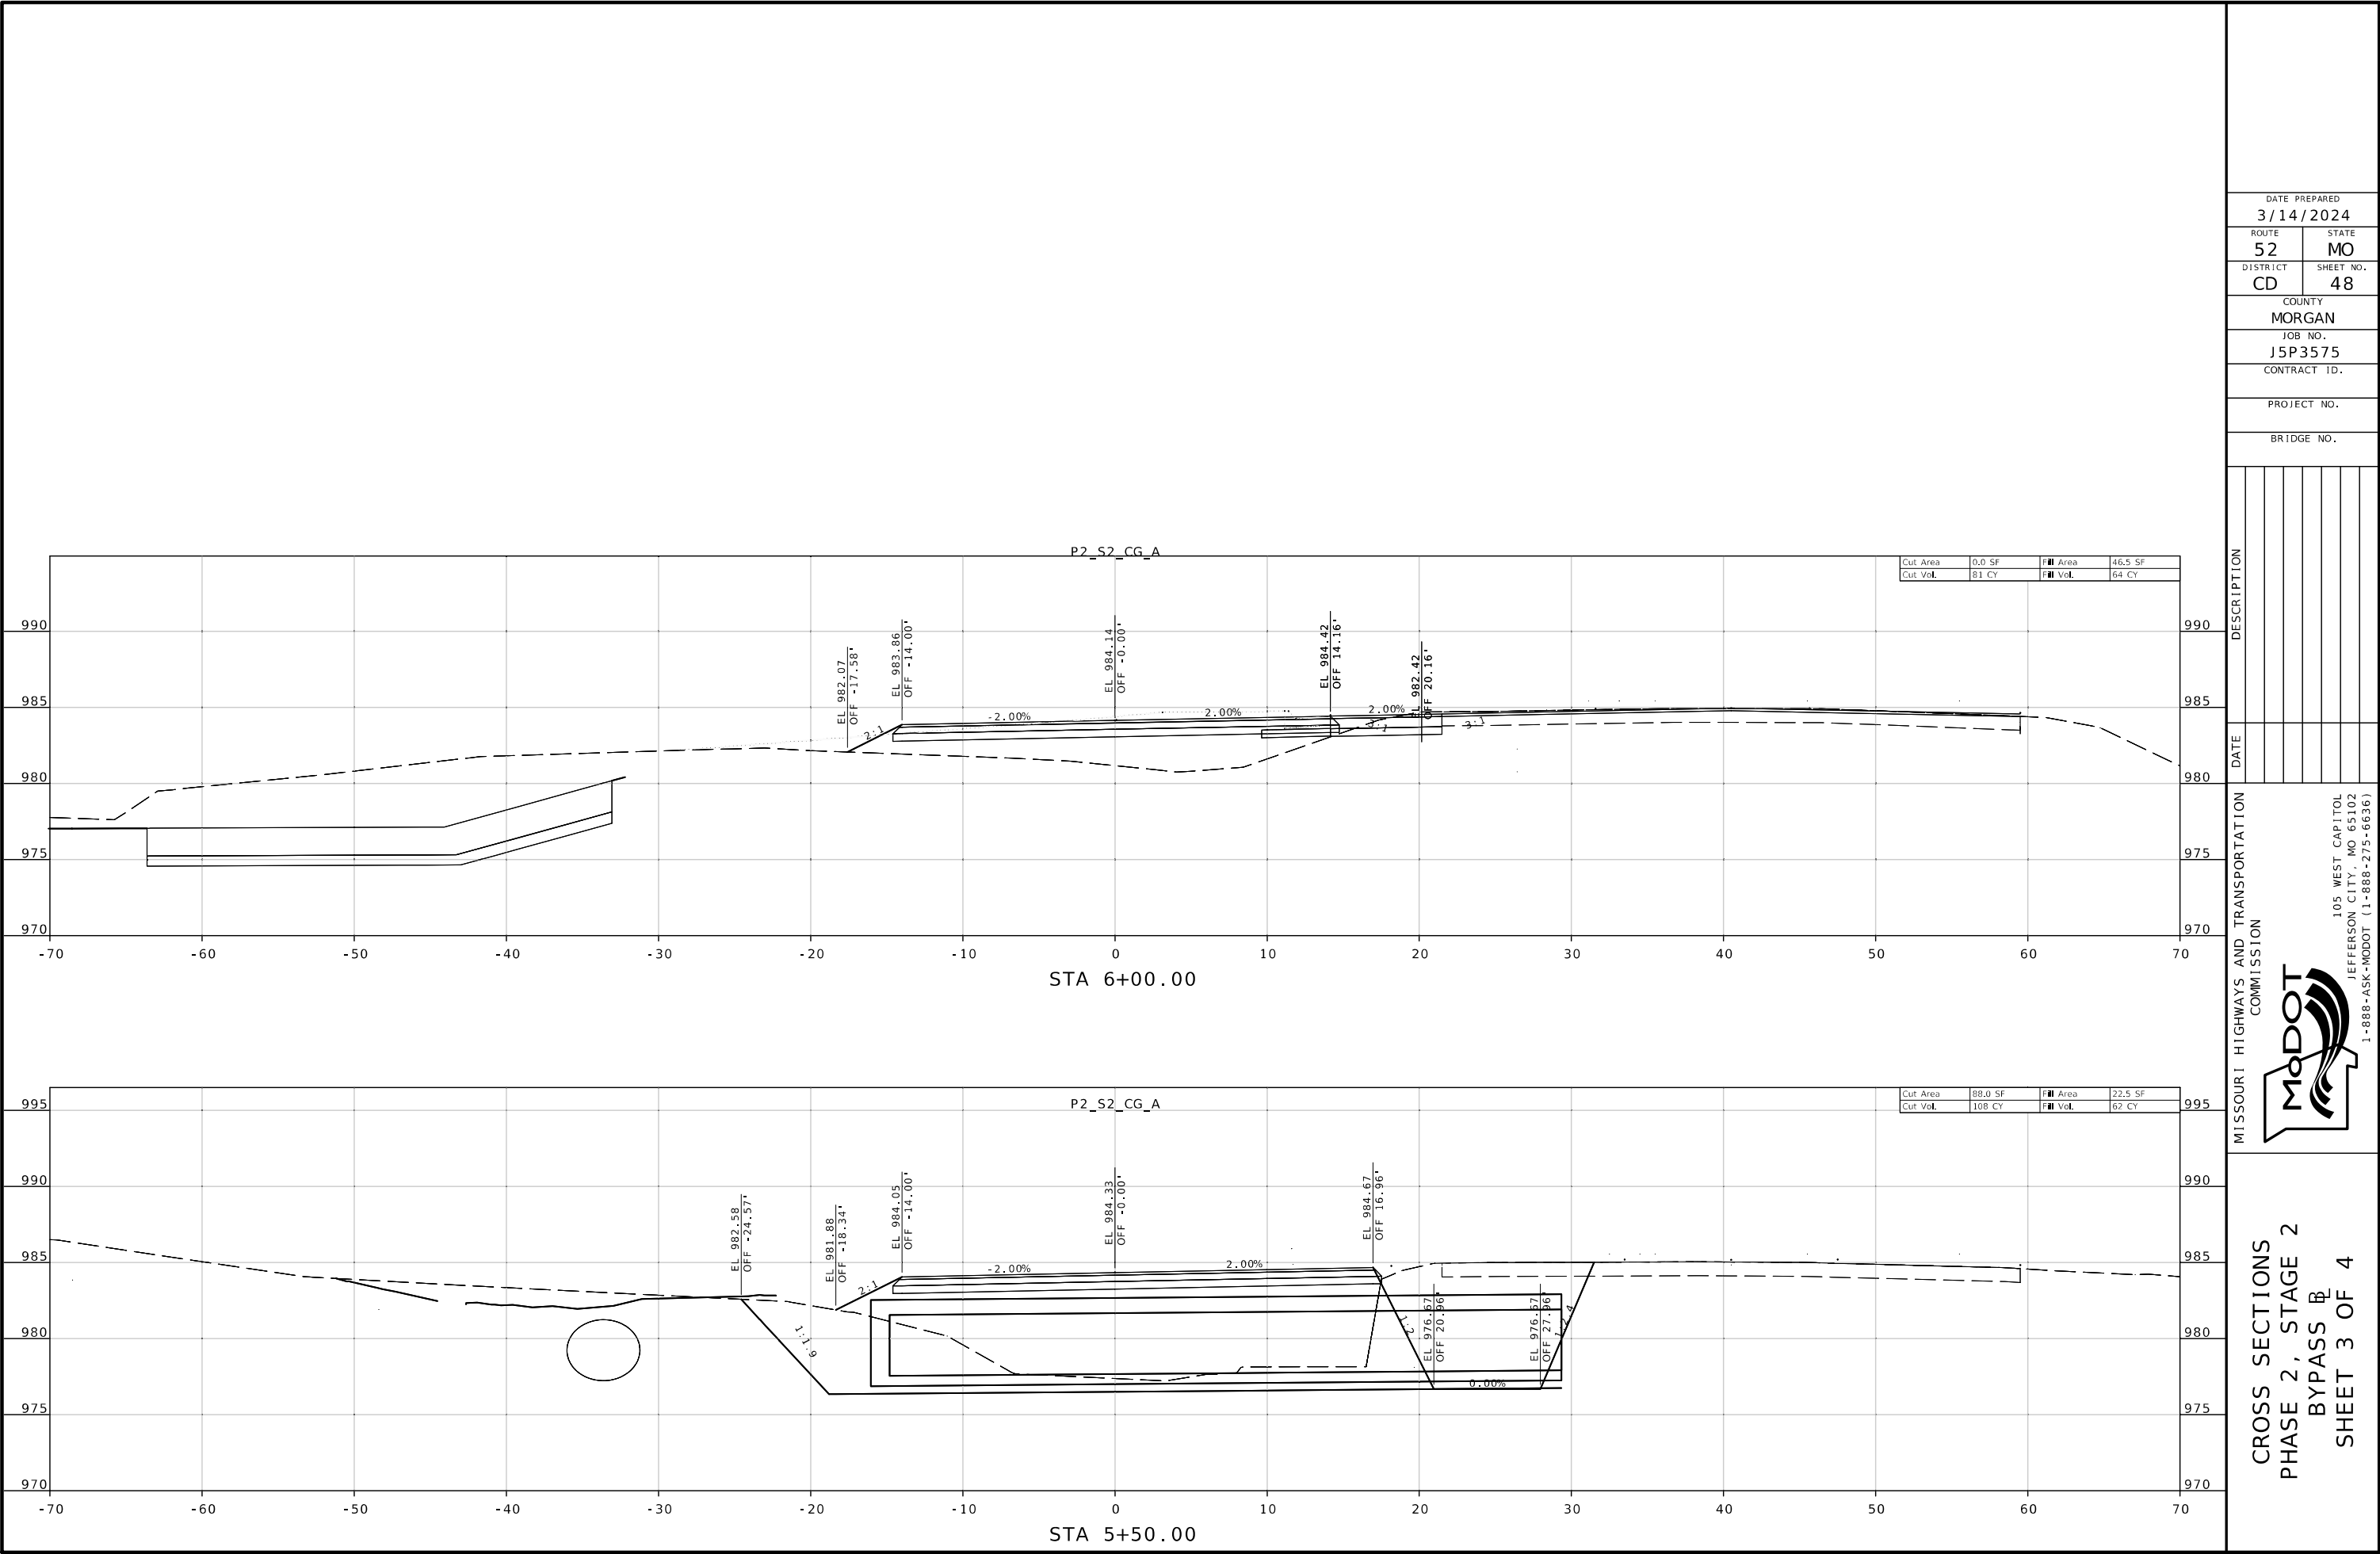

DATE PREPARED
3/14/2024

ROUTE	STATE
52	MO

DISTRICT	SHEET NO.
CD	48

COUNTY
MORGAN

JOB NO.
J5P3575

CONTRACT ID.

PROJECT NO.

BRIDGE NO.


DESCRIPTION	DATE

MISSOURI HIGHWAYS AND TRANSPORTATION COMMISSION



105 WEST CAPITOL
JEFFERSON CITY, MO 65102
1-888-ASK-MODOT (1-888-273-6636)

CROSS SECTIONS
PHASE 2, STAGE 2
BYPASS
SHEET 3 OF 4

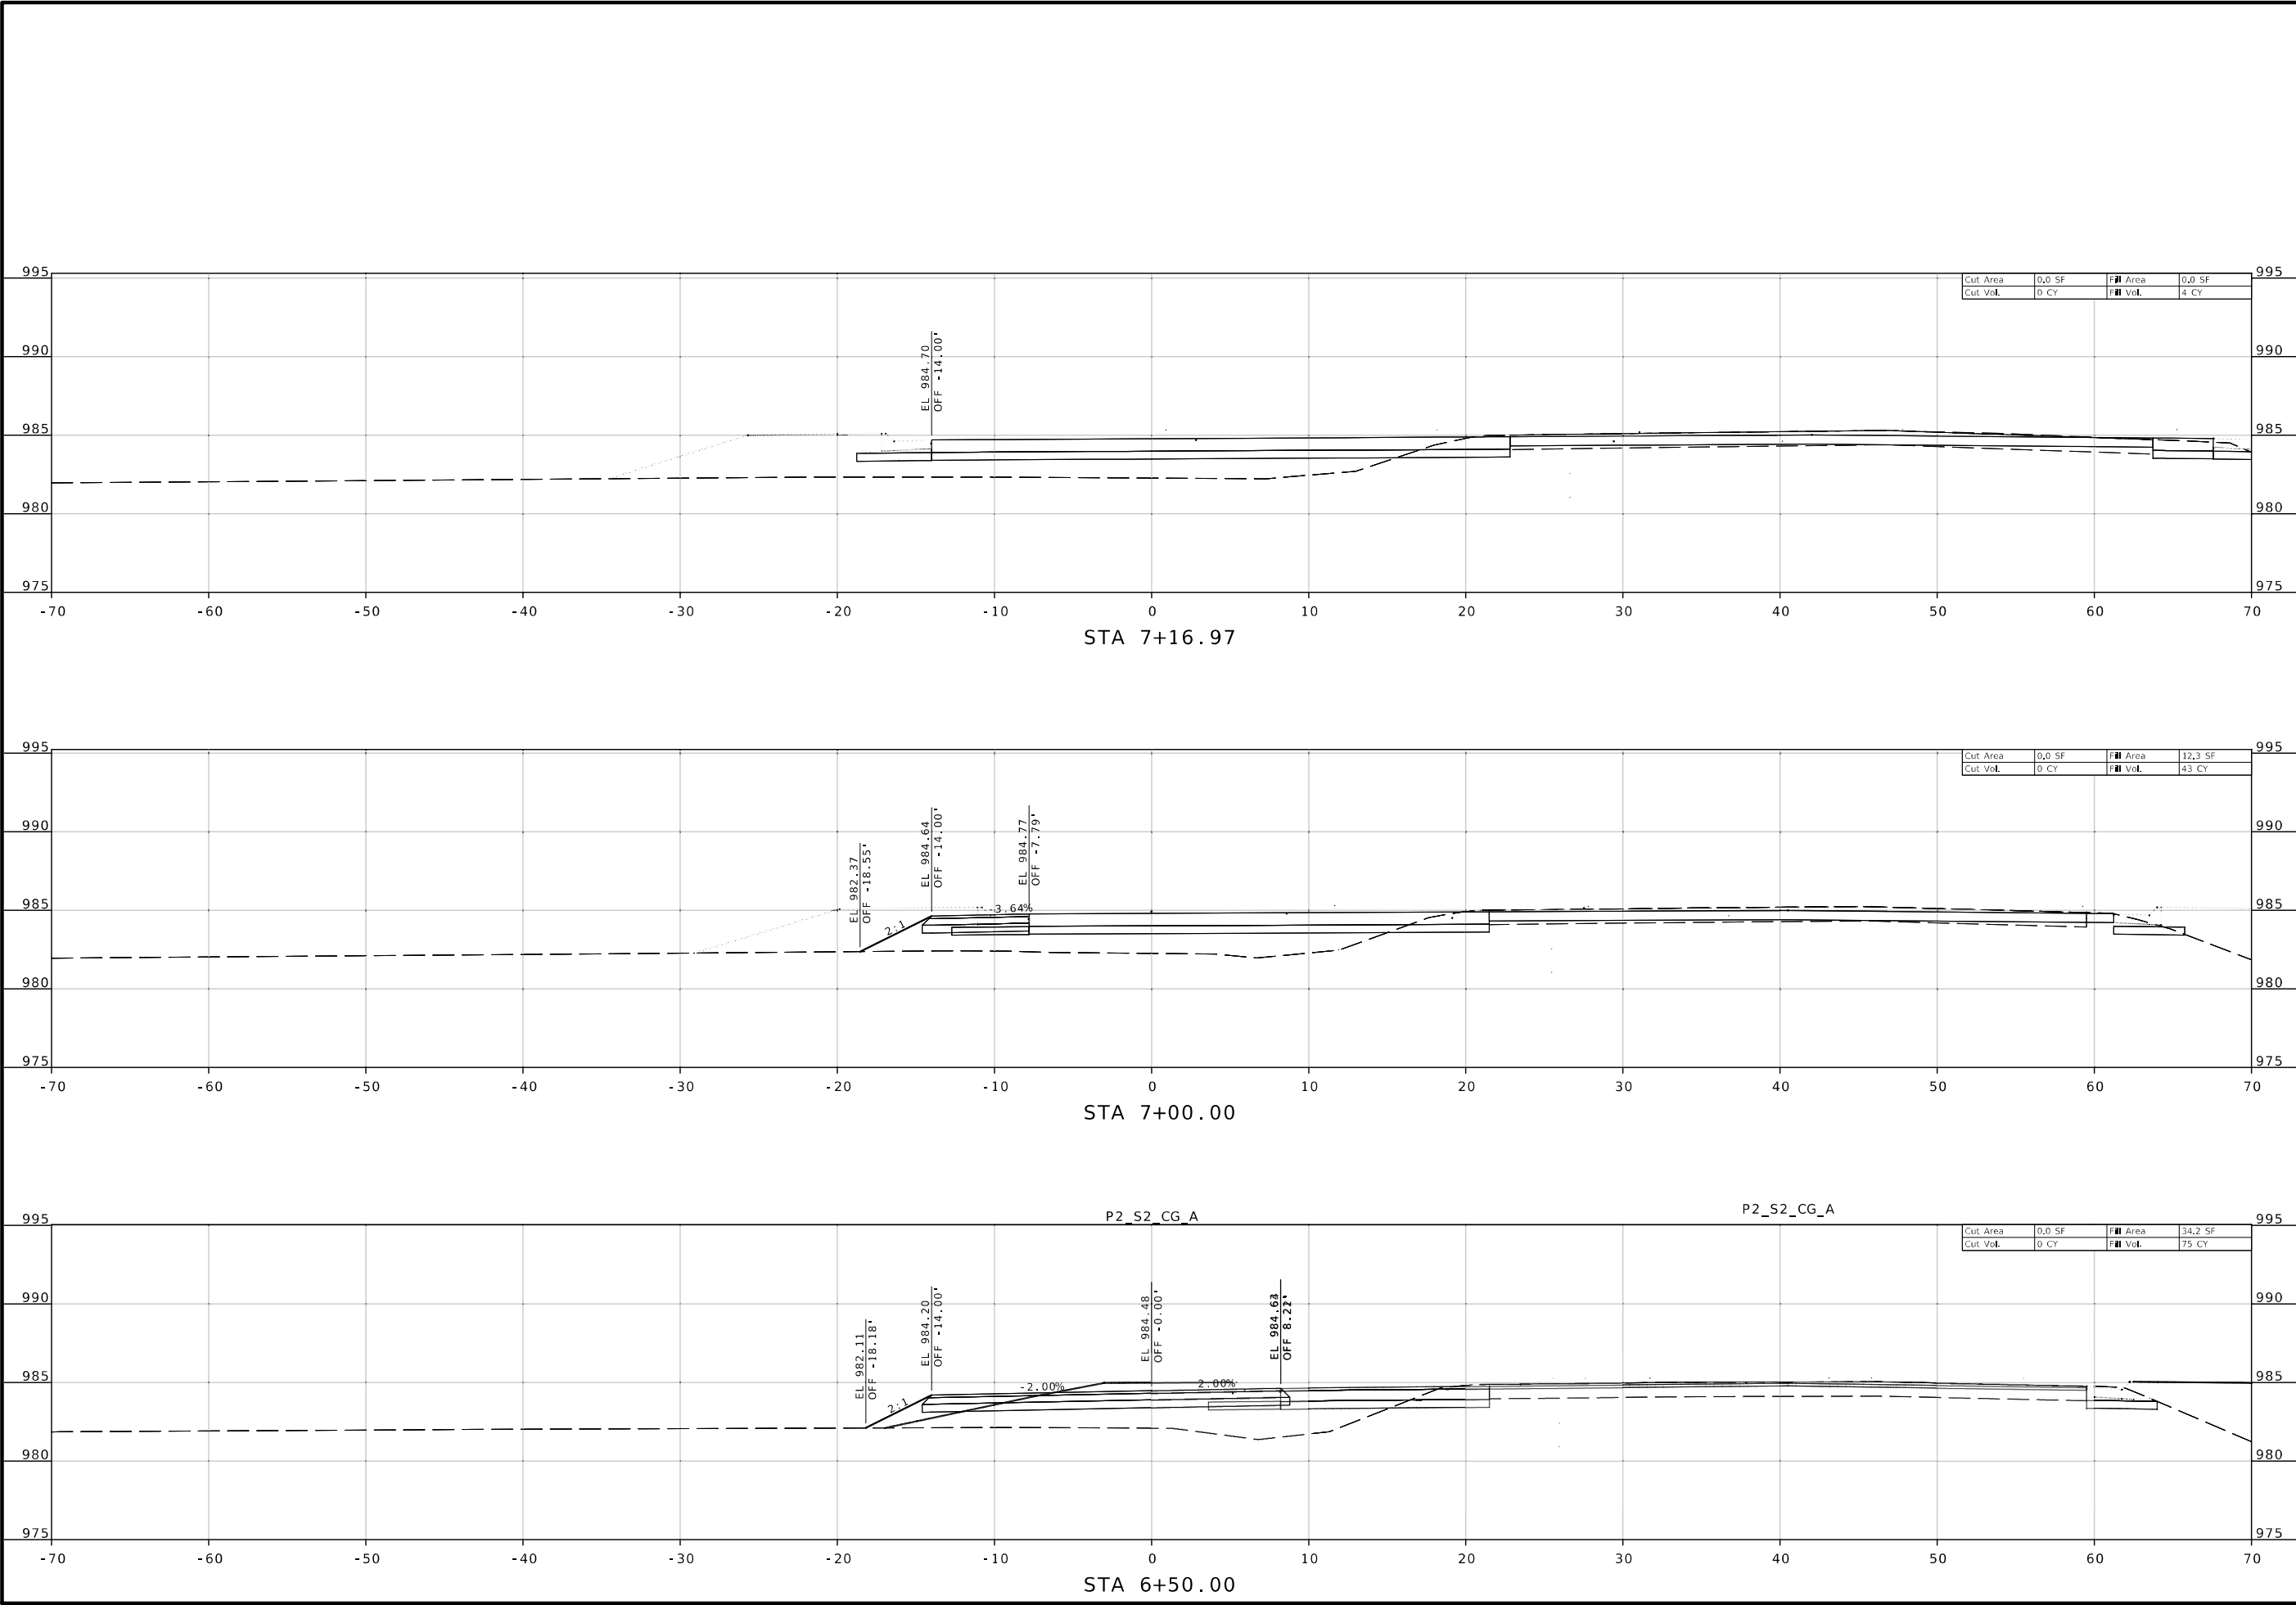

DATE PREPARED 3/14/2024	
ROUTE 52	STATE MO
DISTRICT CD	SHEET NO. 49
COUNTY MORGAN	
JOB NO. J5P3575	
CONTRACT ID.	
PROJECT NO.	
BRIDGE NO.	
DESCRIPTION	
DATE	
MISSOURI HIGHWAYS AND TRANSPORTATION COMMISSION	
	
105 WEST CAPITOL JEFFERSON CITY, MO 65102 1-888-ASK-MODOT (1-888-275-6636)	
CROSS SECTIONS PHASE 2, STAGE 2 BYPASS SHEET 4 OF 4	

