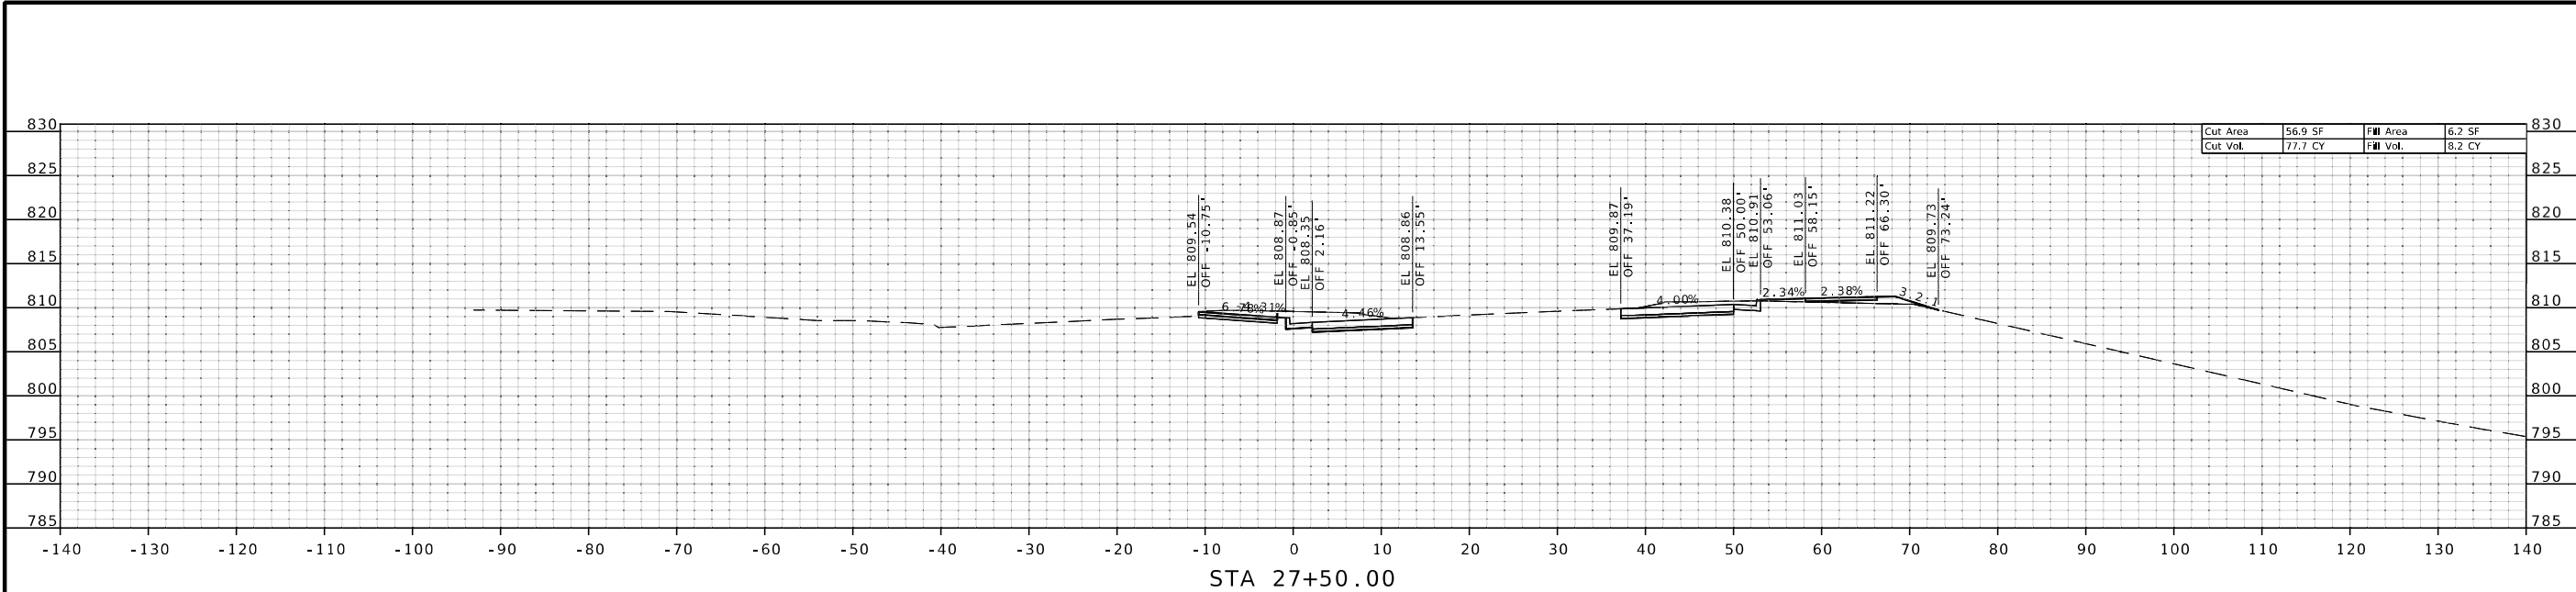


STATE OF MISSOURI

JOHN HERRMAN

NUMBER

PE-2015000566

THIS SHEET HAS BEEN SIGNED, SEALED, AND DATED ELECTRONICALLY

DATE PREPARED

3/1/2024

ROUTE

LBP

DISTRICT

KC

COUNTY

JACKSON

JOB NO.

JKU0033

CONTRACT ID.

PROJECT NO.

BRIDGE NO.

A57262

DESCRIPTION

DATE

MISSOURI HIGHWAYS AND TRANSPORTATION COMMISSION

MODOT

105 WEST CAPITOL
JEFFERSON CITY, MO 65102
1-888-ASK-MODOT (1-888-275-6636)



BURNS
MCDONNELL

9400 Ward Parkway
Kansas City, MO 64114
(816) 333-9400

LITTLE BLUE PKWY XS SHEET

SHEET 1 OF 12

c:\bmcd_lib\pw_connect\trn\d0143712\165-176_JKU0033_I10_LittleBluePkwY.dgn 3:06:27 PM 3/1/2024

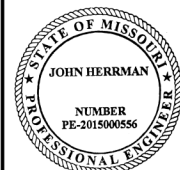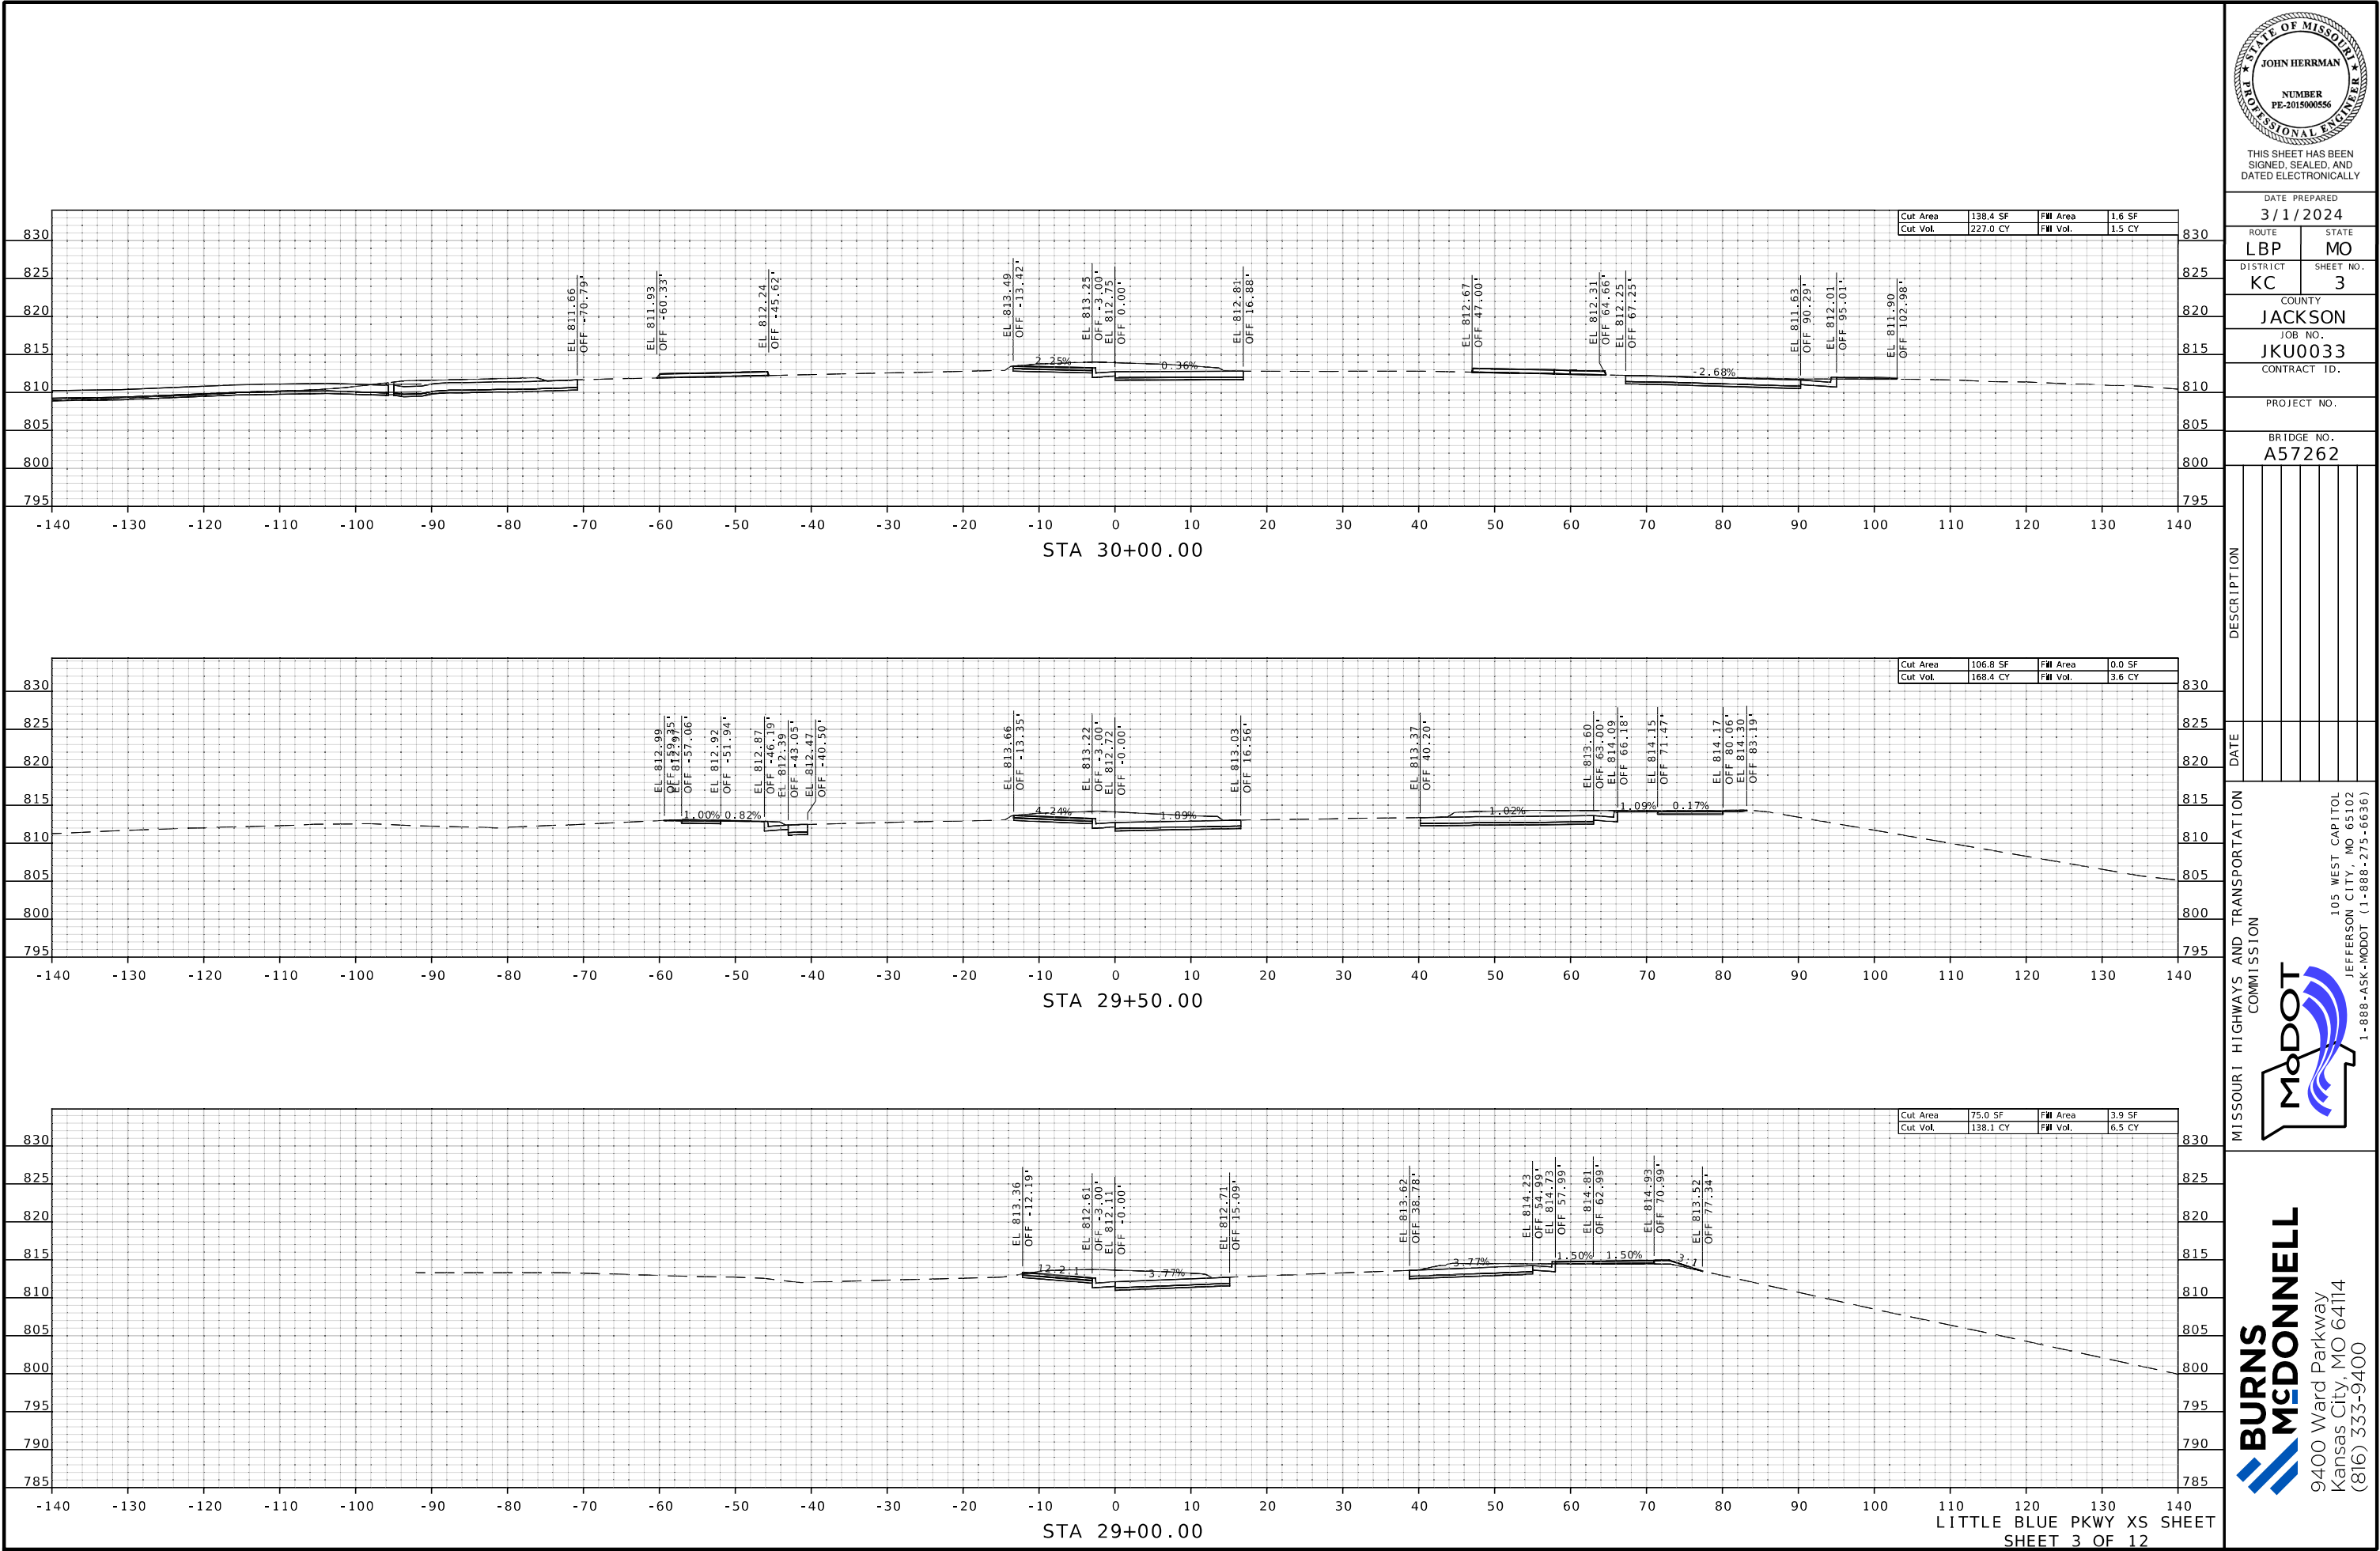

THIS SHEET HAS BEEN
SIGNED, SEALED, AND
DATED ELECTRONICALLY

DATE PREPARED
3/1/2024

ROUTE LBP STATE MO

DISTRICT KC SHEET NO. 3

COUNTY JACKSON

JOB NO. JKU0033

CONTRACT ID.

PROJECT NO.

BRIDGE NO. A57262


DESCRIPTION	DATE

MISSOURI HIGHWAYS AND TRANSPORTATION
COMMISSION


105 WEST CAPITOL
JEFFERSON CITY, MO 65102
1-888-ASK-MODOT (1-888-275-6636)

**BURNS
MCDONNELL**


9400 Ward Parkway
Kansas City, MO 64114
(816) 333-9400

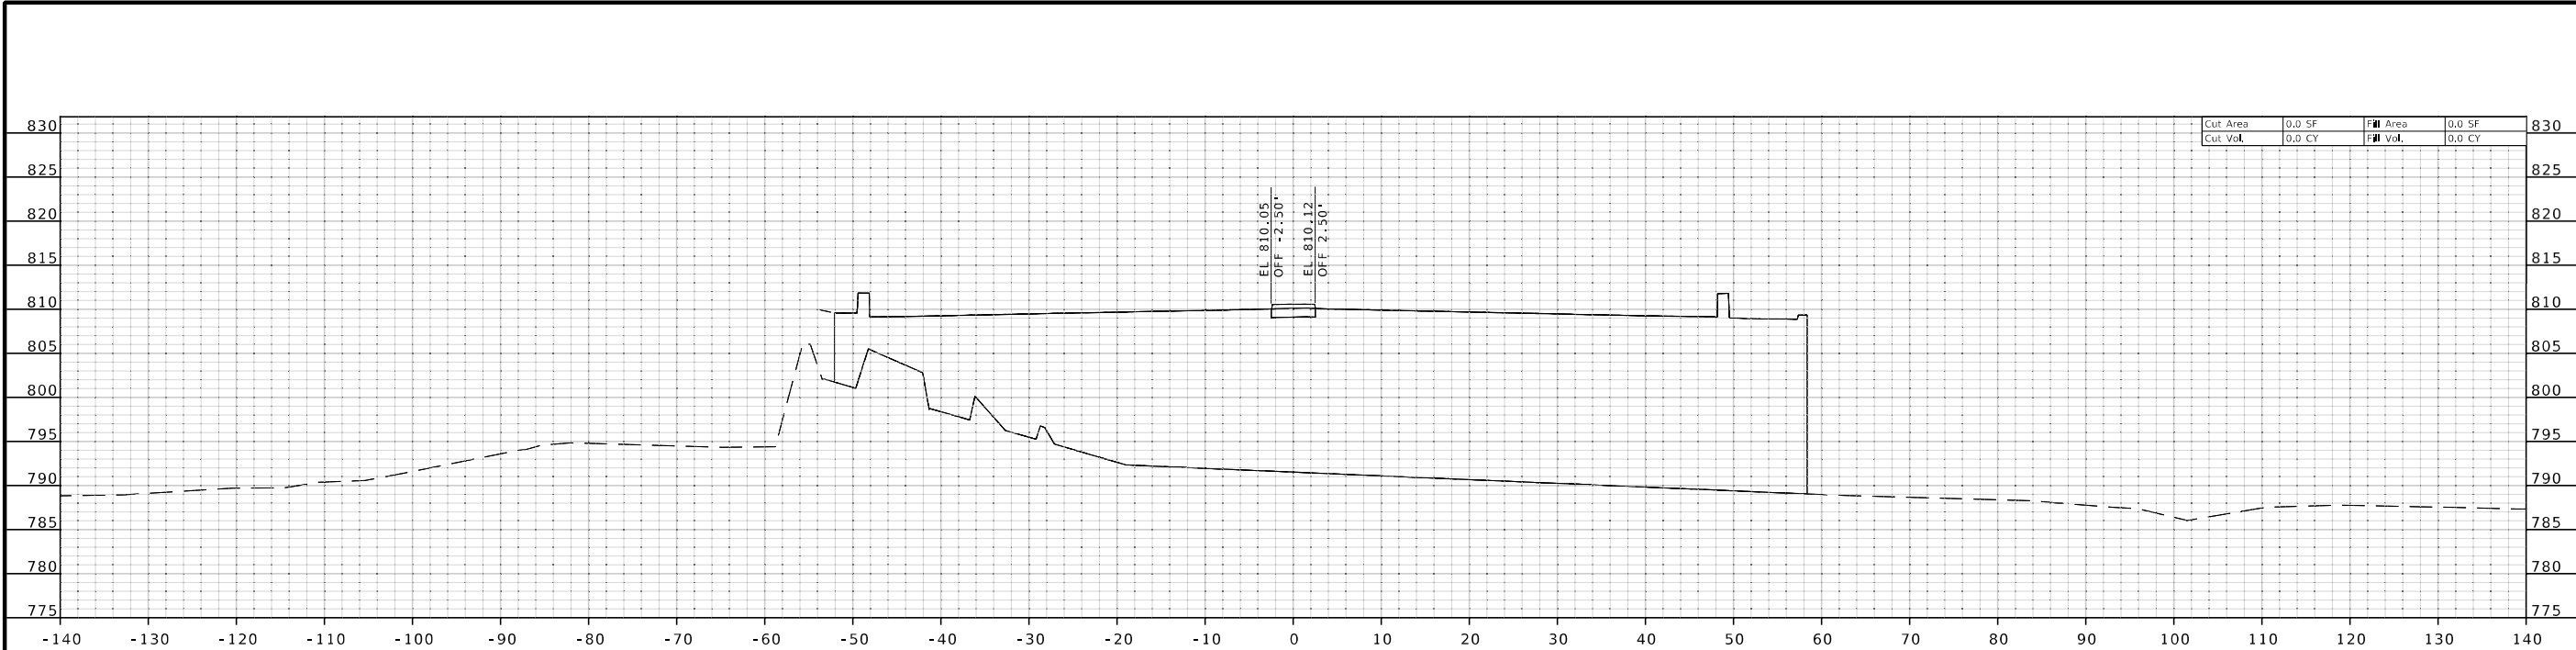

STA 31+50.00

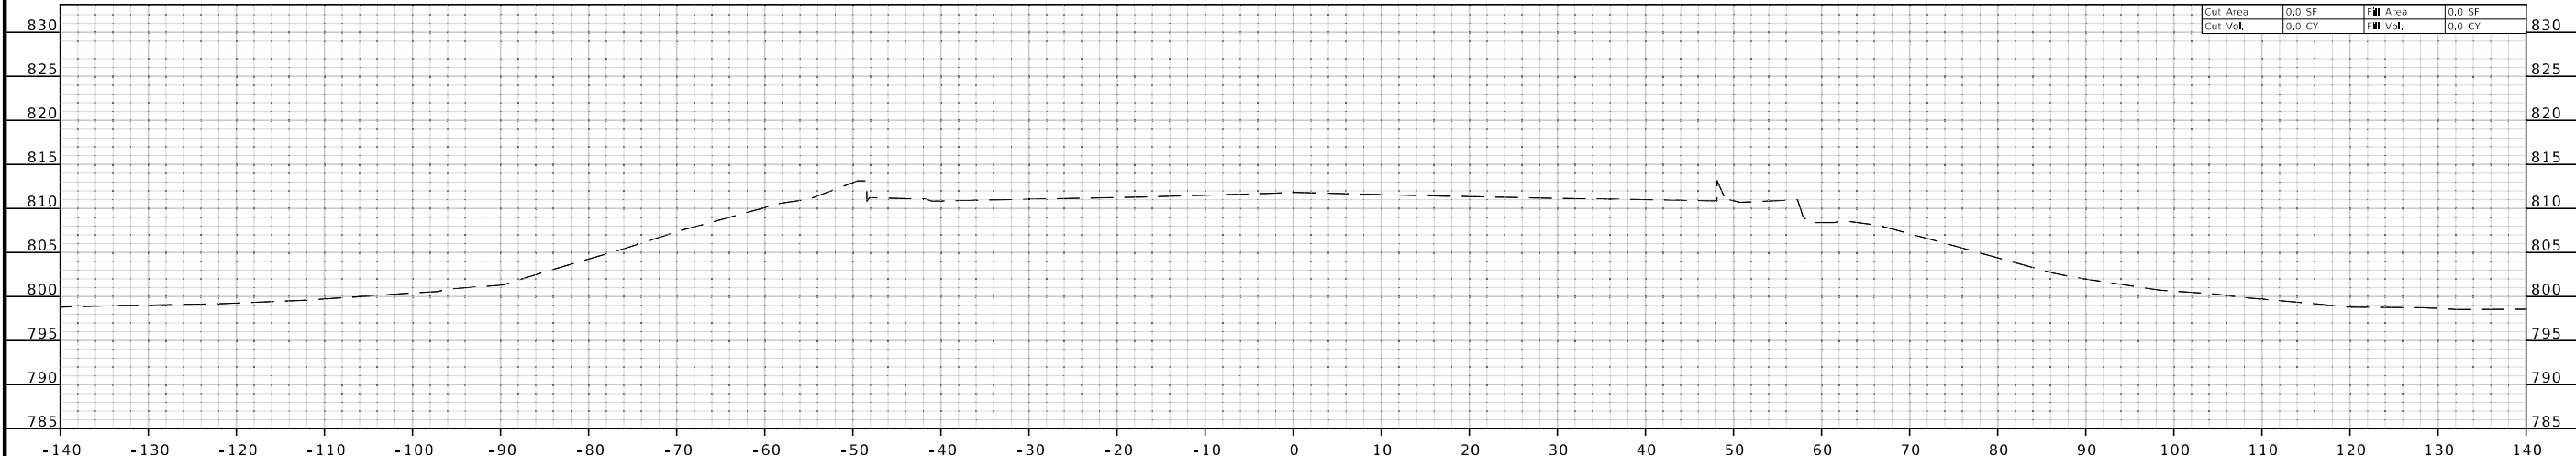

STA 31+00.00

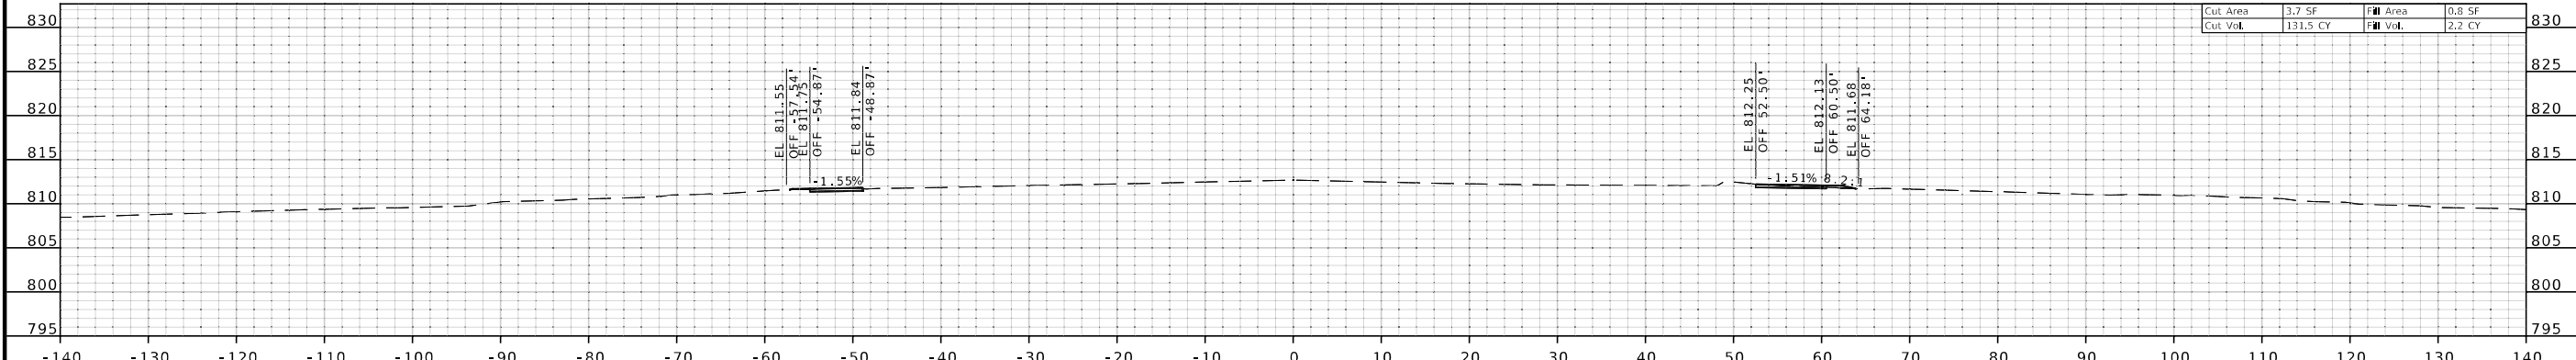

STA 30+50.00

LITTLE BLUE PKWY XS SHEET
SHEET 4 OF 12

STATE OF MISSOURI
JOHN HERRMAN
NUMBER
PE-201500056
PROFESSIONAL ENGINEER

THIS SHEET HAS BEEN
SIGNED, SEALED, AND
DATED ELECTRONICALLY

DATE PREPARED
3/1/2024

ROUTE	STATE
LBP	MO
DISTRICT	SHEET NO.
KC	4

COUNTY
JACKSON

JOB NO.
JKU0033

CONTRACT ID.

PROJECT NO.

BRIDGE NO.
A57262

DESCRIPTION	DATE




MISSOURI HIGHWAYS AND TRANSPORTATION
COMMISSION

105 WEST CAPITOL
JEFFERSON CITY, MO 65102
1-888-ASK-MODOT (1-888-275-6636)

9400 Ward Parkway
Kansas City, MO 64114
(816) 333-9400

IF A SEAL IS PRESENT ON THIS SHEET IT HAS BEEN ELECTRONICALLY SEALED AND DATED.

c:\bmcd_lib\pw_connect\trn\d0143712\165-176_JKU0033_110_LittleBluePkwY.dgn 3:06:32 PM 3/1/2024

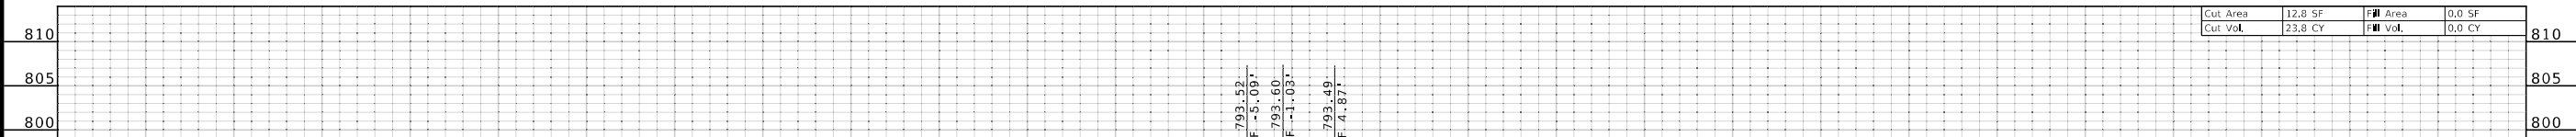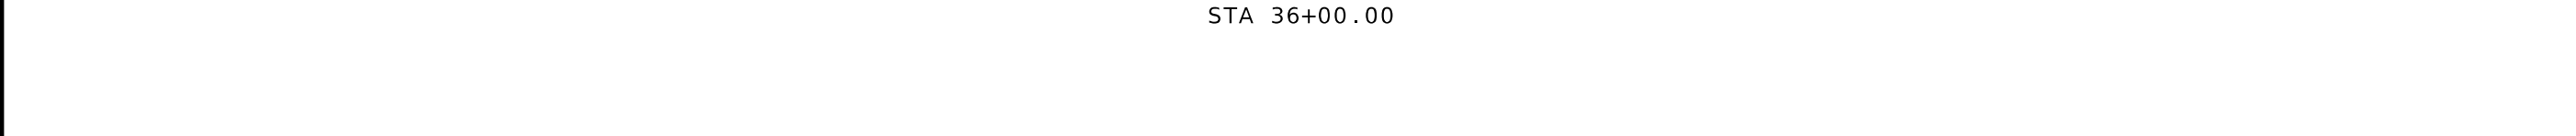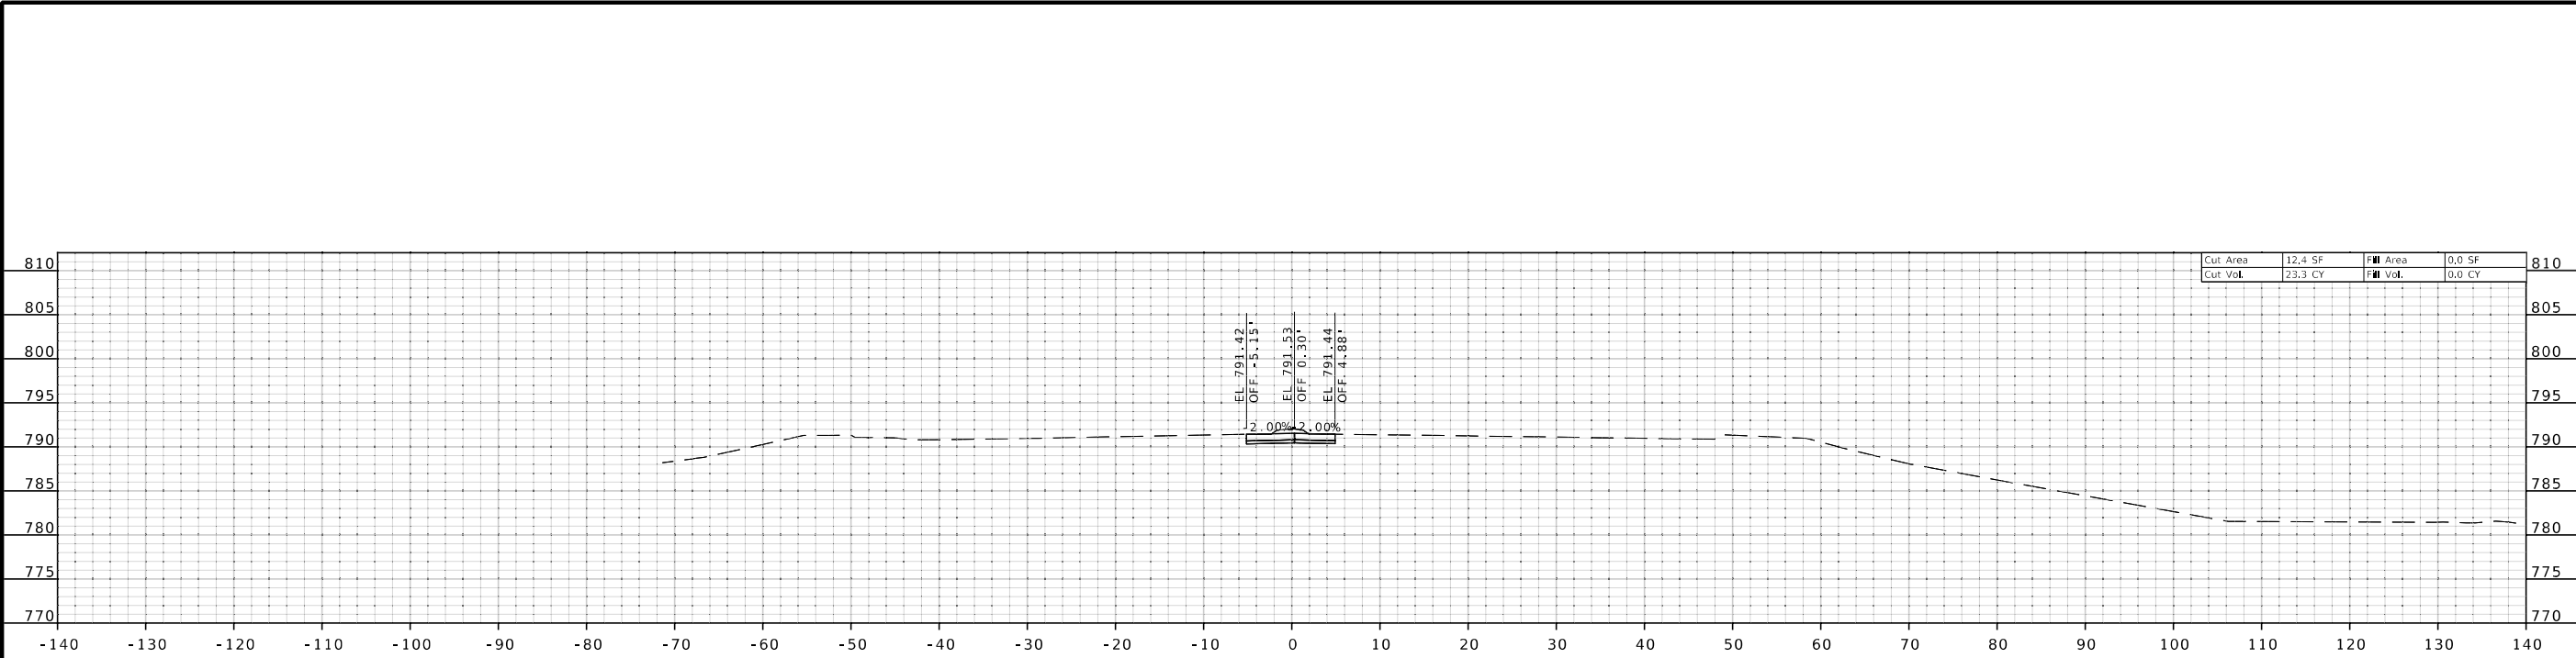

STATE OF MISSOURI

JOHN HERRMAN

NUMBER

PE-2015000556

THIS SHEET HAS BEEN
SIGNED, SEALED, AND
DATED ELECTRONICALLY

DATE PREPARED

3/1/2024

ROUTE

LBP

DISTRICT

KC

STATE

MO

SHEET NO.

8

COUNTY

JACKSON

JOB NO.

JKU0033

CONTRACT ID.

PROJECT NO.

BRIDGE NO.

A57262

DESCRIPTION

DATE

DATE

DATE

DATE

DATE

MISSOURI HIGHWAYS AND TRANSPORTATION
COMMISSION


MoDOT

105 WEST CAPITOL
JEFFERSON CITY, MO 65102
1-888-ASK-MODOT (1-888-275-6636)


BURNS
MCDONNELL

9400 Ward Parkway
Kansas City, MO 64114
(816) 333-9400


c:\bmcd_lib\pw_connect\trn\d0143712\165-176_JKU0033_I10_LittleBluePkwY.dgn 3:06:37 PM 3/1/2024

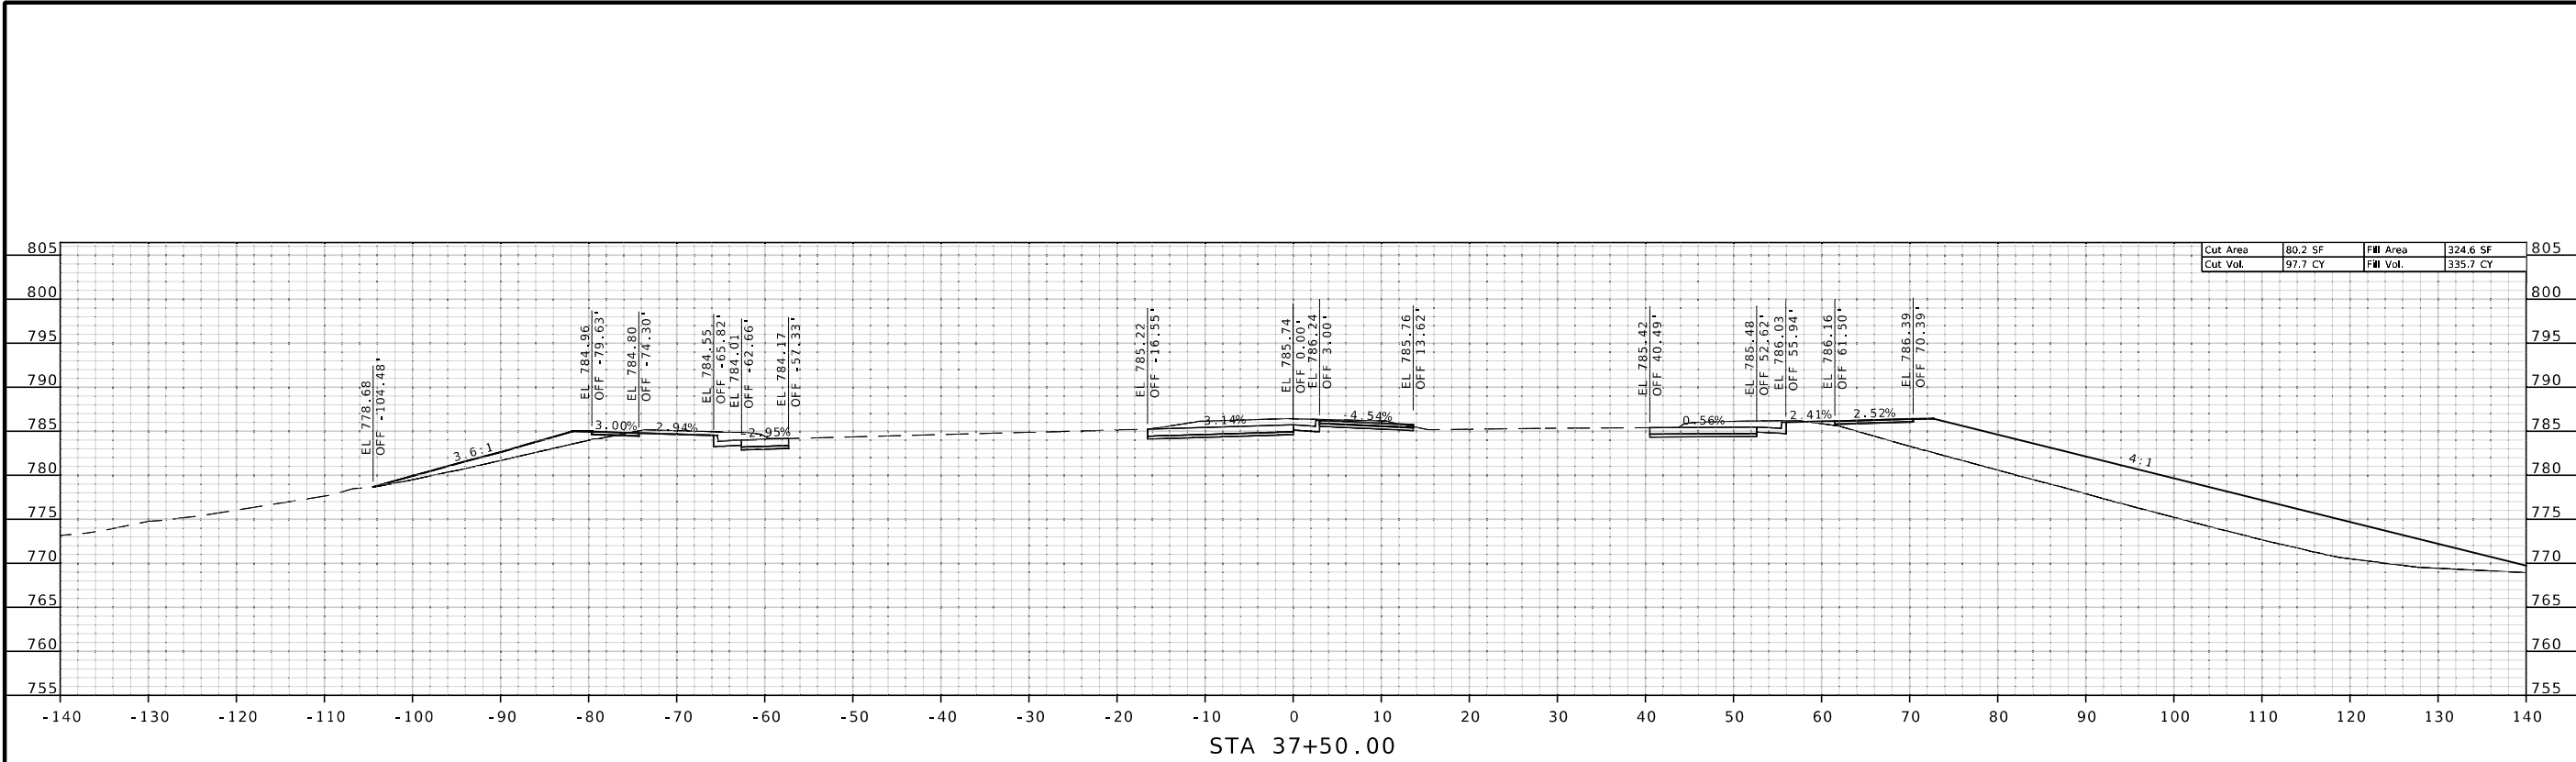

Cut Area	80.2 SF	Fill Area	324.6 SF
Cut Vol.	97.7 CY	Fill Vol.	335.7 CY

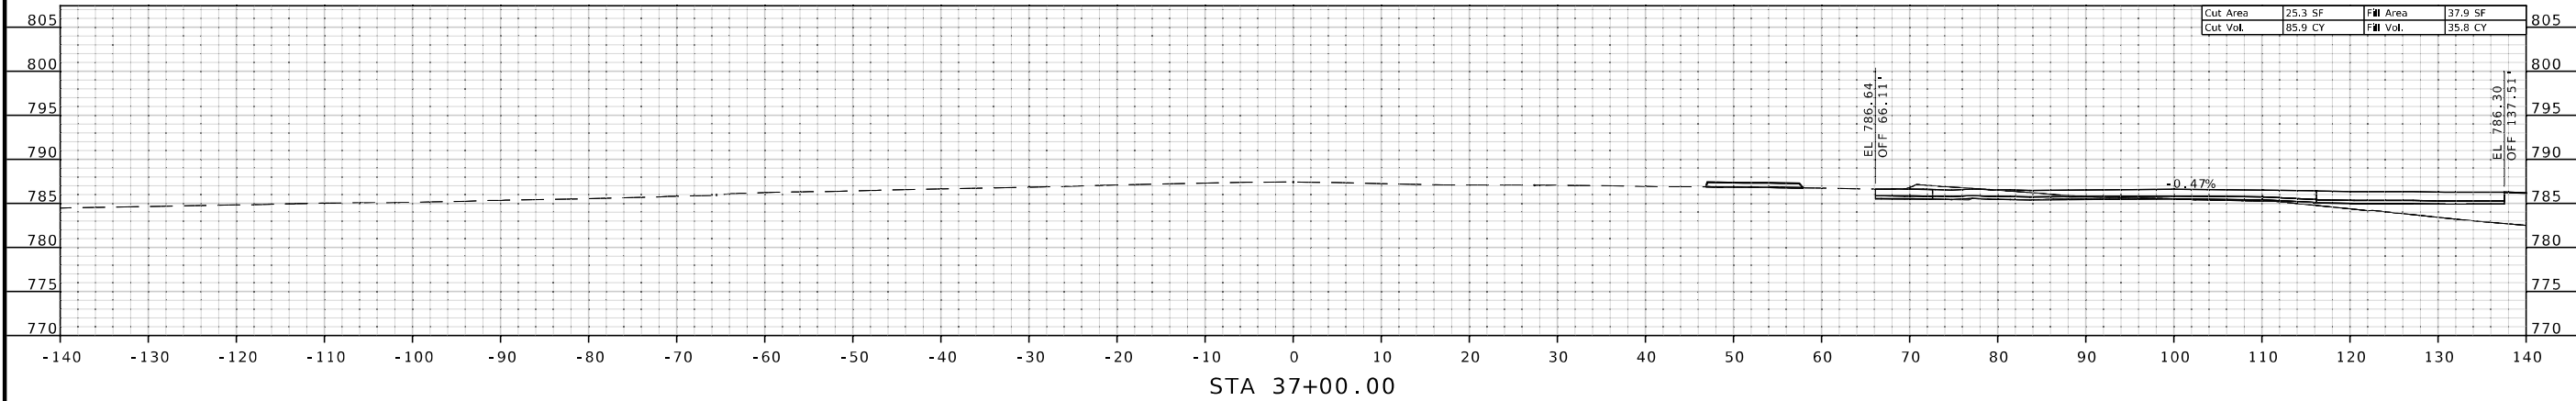

Cut Area	25.3 SF	Fill Area	37.9 SF
Cut Vol.	85.9 CY	Fill Vol.	35.8 CY

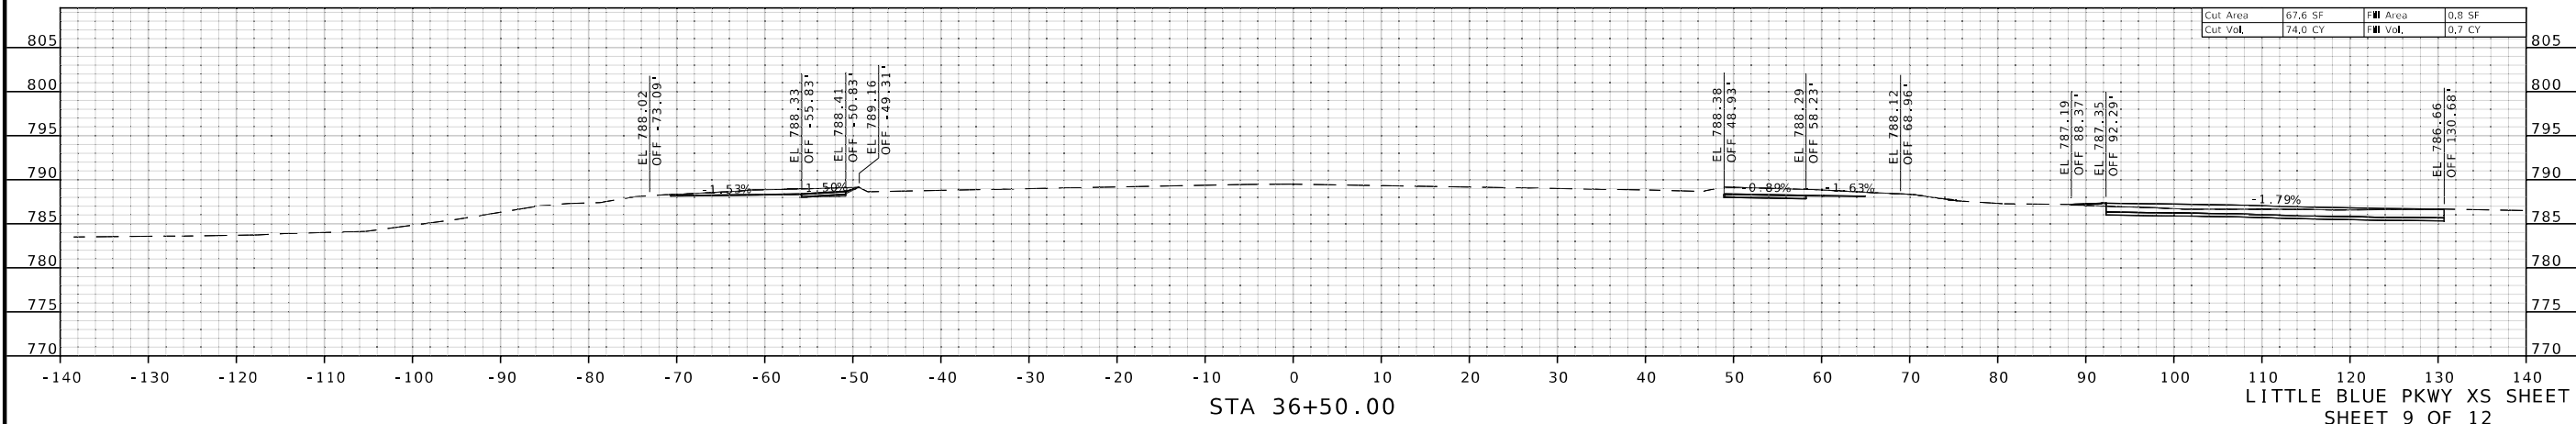

Cut Area	67.6 SF	Fill Area	0.8 SF
Cut Vol.	74.0 CY	Fill Vol.	0.7 CY



THIS SHEET HAS BEEN
SIGNED, SEALED, AND
DATED ELECTRONICALLY

DATE PREPARED
3/1/2024

ROUTE STATE
LBP MO
DISTRICT SHEET NO.
KC 9

COUNTY
JACKSON
JOB NO.
JKU0033
CONTRACT ID.

PROJECT NO.



BRIDGE NO.
A57262

DATE	DESCRIPTION

MISSOURI HIGHWAYS AND TRANSPORTATION
COMMISSION

105 WEST CAPITOL
JEFFERSON CITY, MO 65102
1-888-ASK-MODOT (1-888-273-6636)

9400 Ward Parkway
Kansas City, MO 64114
(816) 333-9400

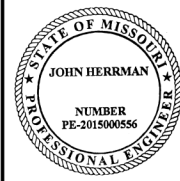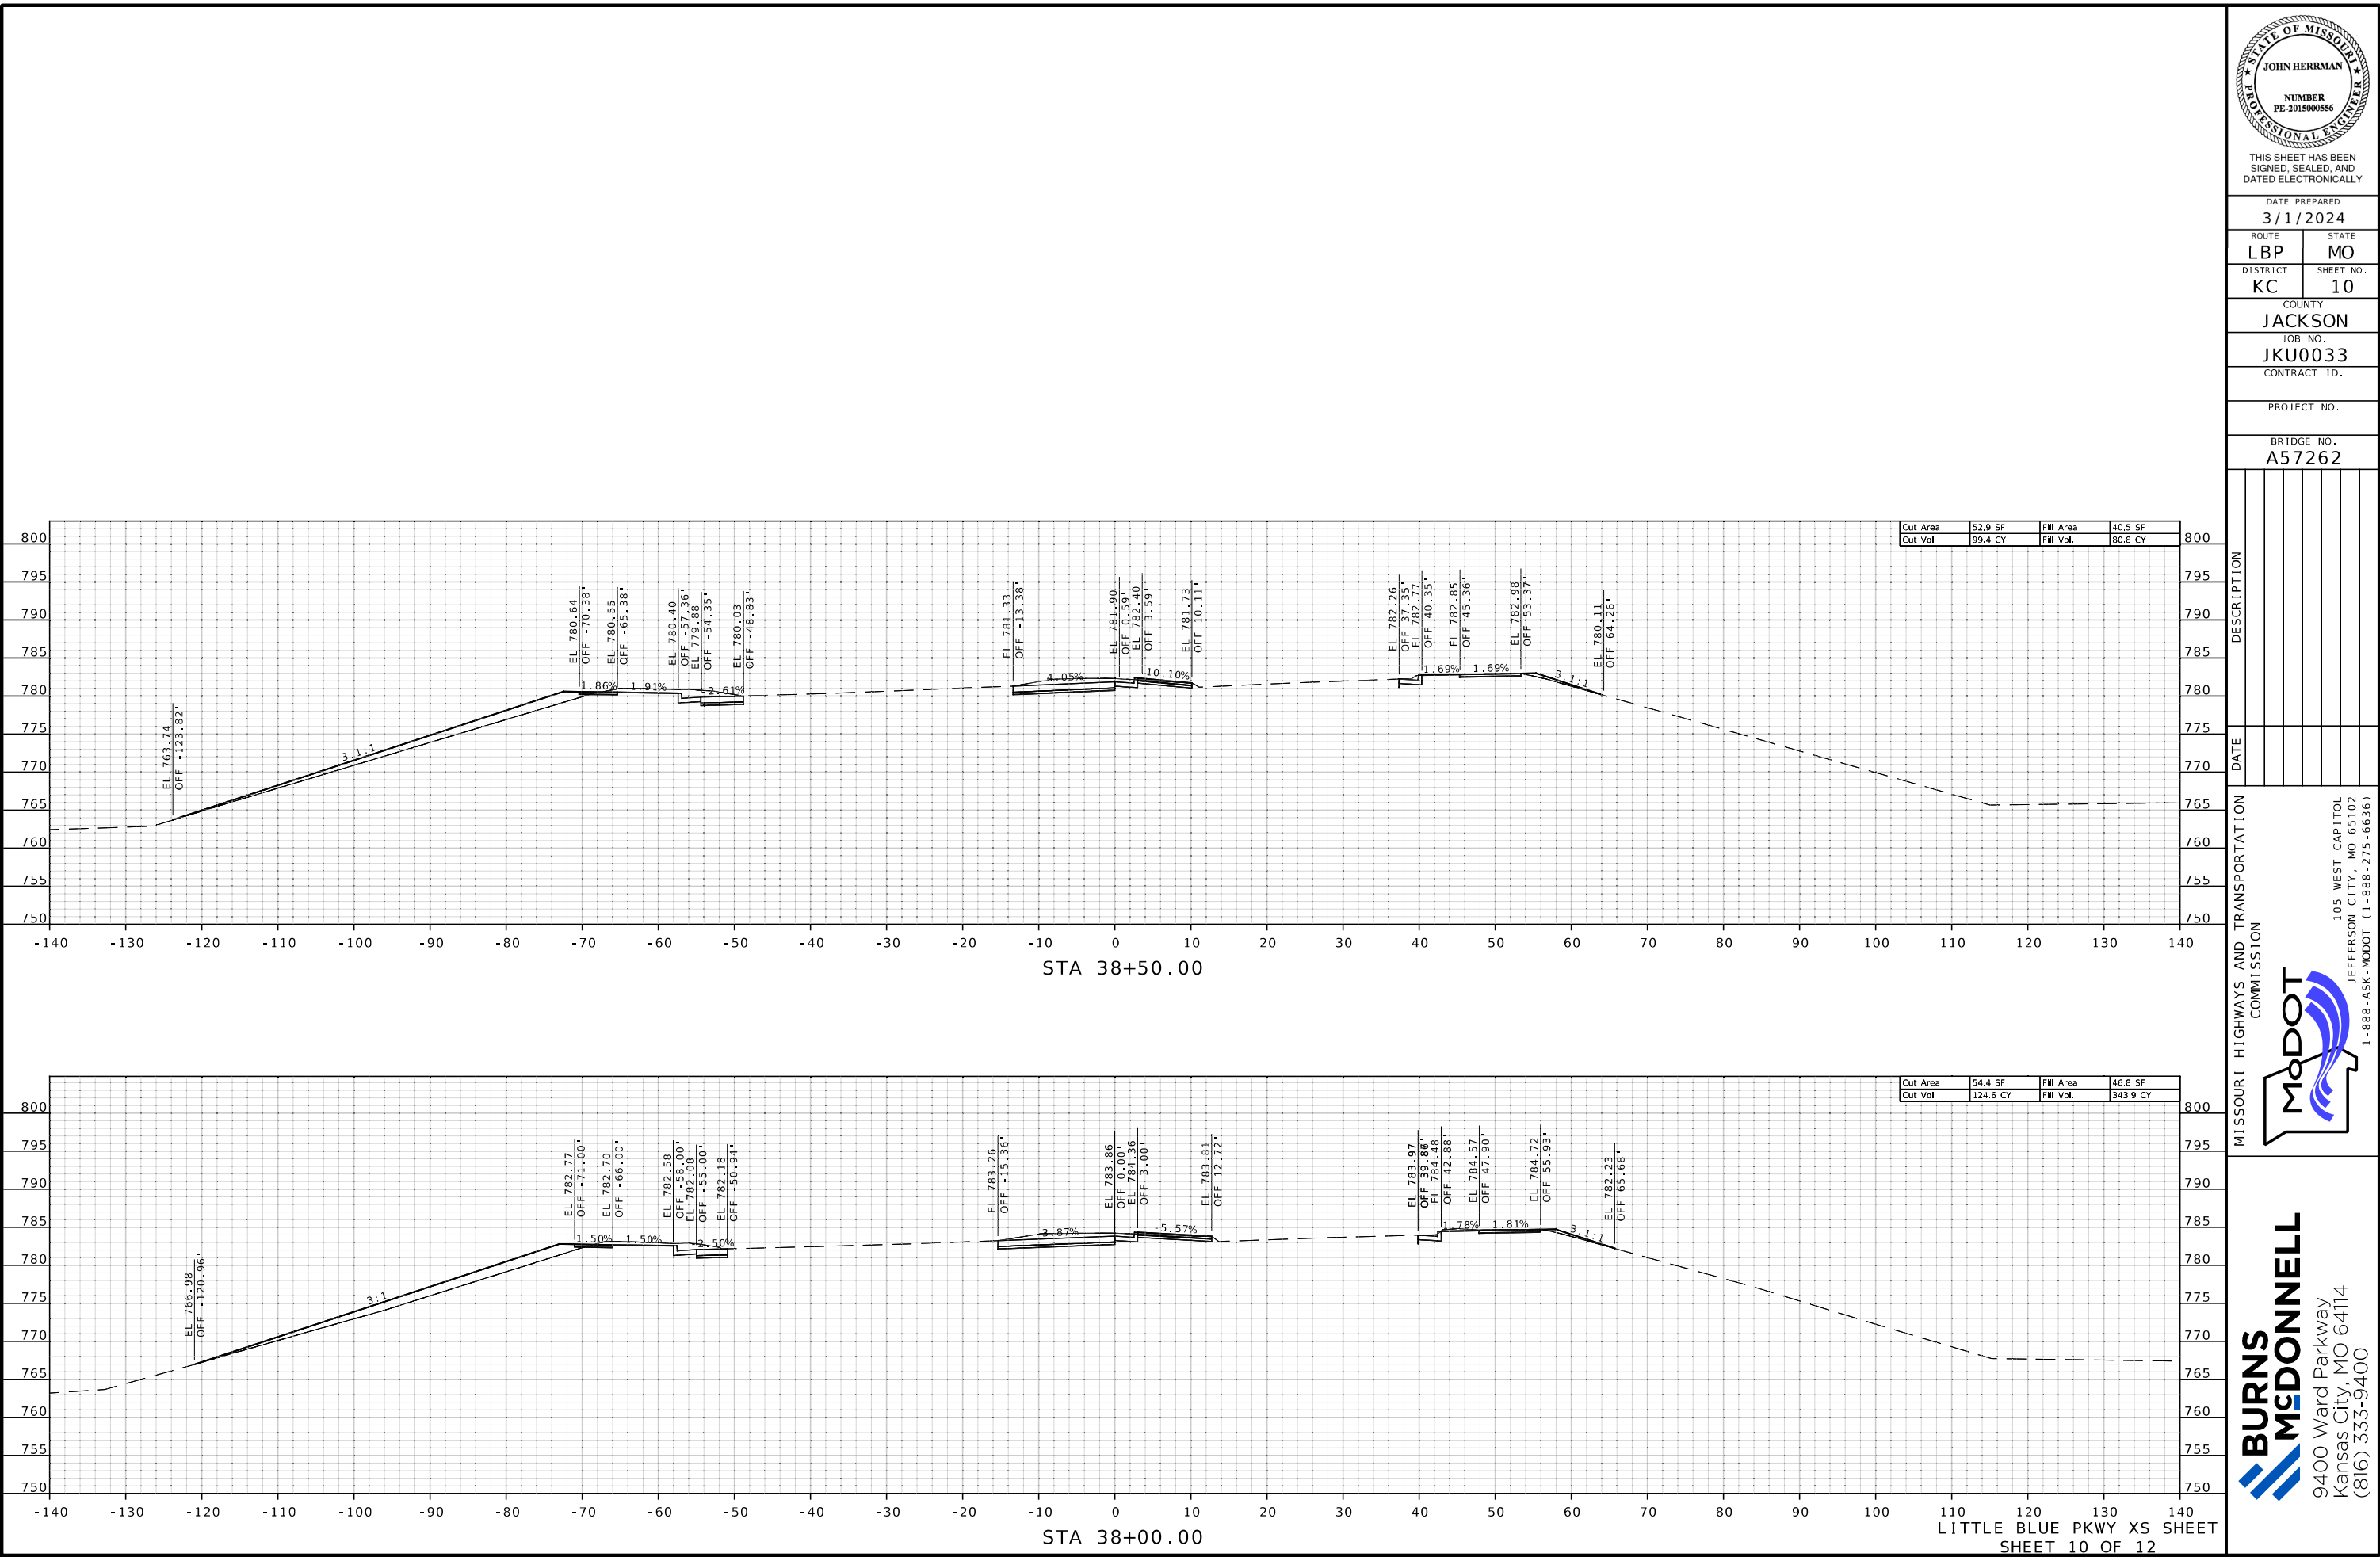

THIS SHEET HAS BEEN
SIGNED, SEALED, AND
DATED ELECTRONICALLY

DATE PREPARED
3/1/2024

ROUTE LBP STATE MO

DISTRICT KC SHEET NO. 10

COUNTY JACKSON

JOB NO. JKU0033

CONTRACT ID.

PROJECT NO.

BRIDGE NO. A57262

DESCRIPTION

DATE


MISSOURI HIGHWAYS AND TRANSPORTATION COMMISSION

105 WEST CAPITOL
JEFFERSON CITY, MO 65102
1-888-ASK-MODOT (1-888-275-6636)

MoDOT

BURNS
McDONNELL

9400 Ward Parkway
Kansas City, MO 64114
(816) 333-9400

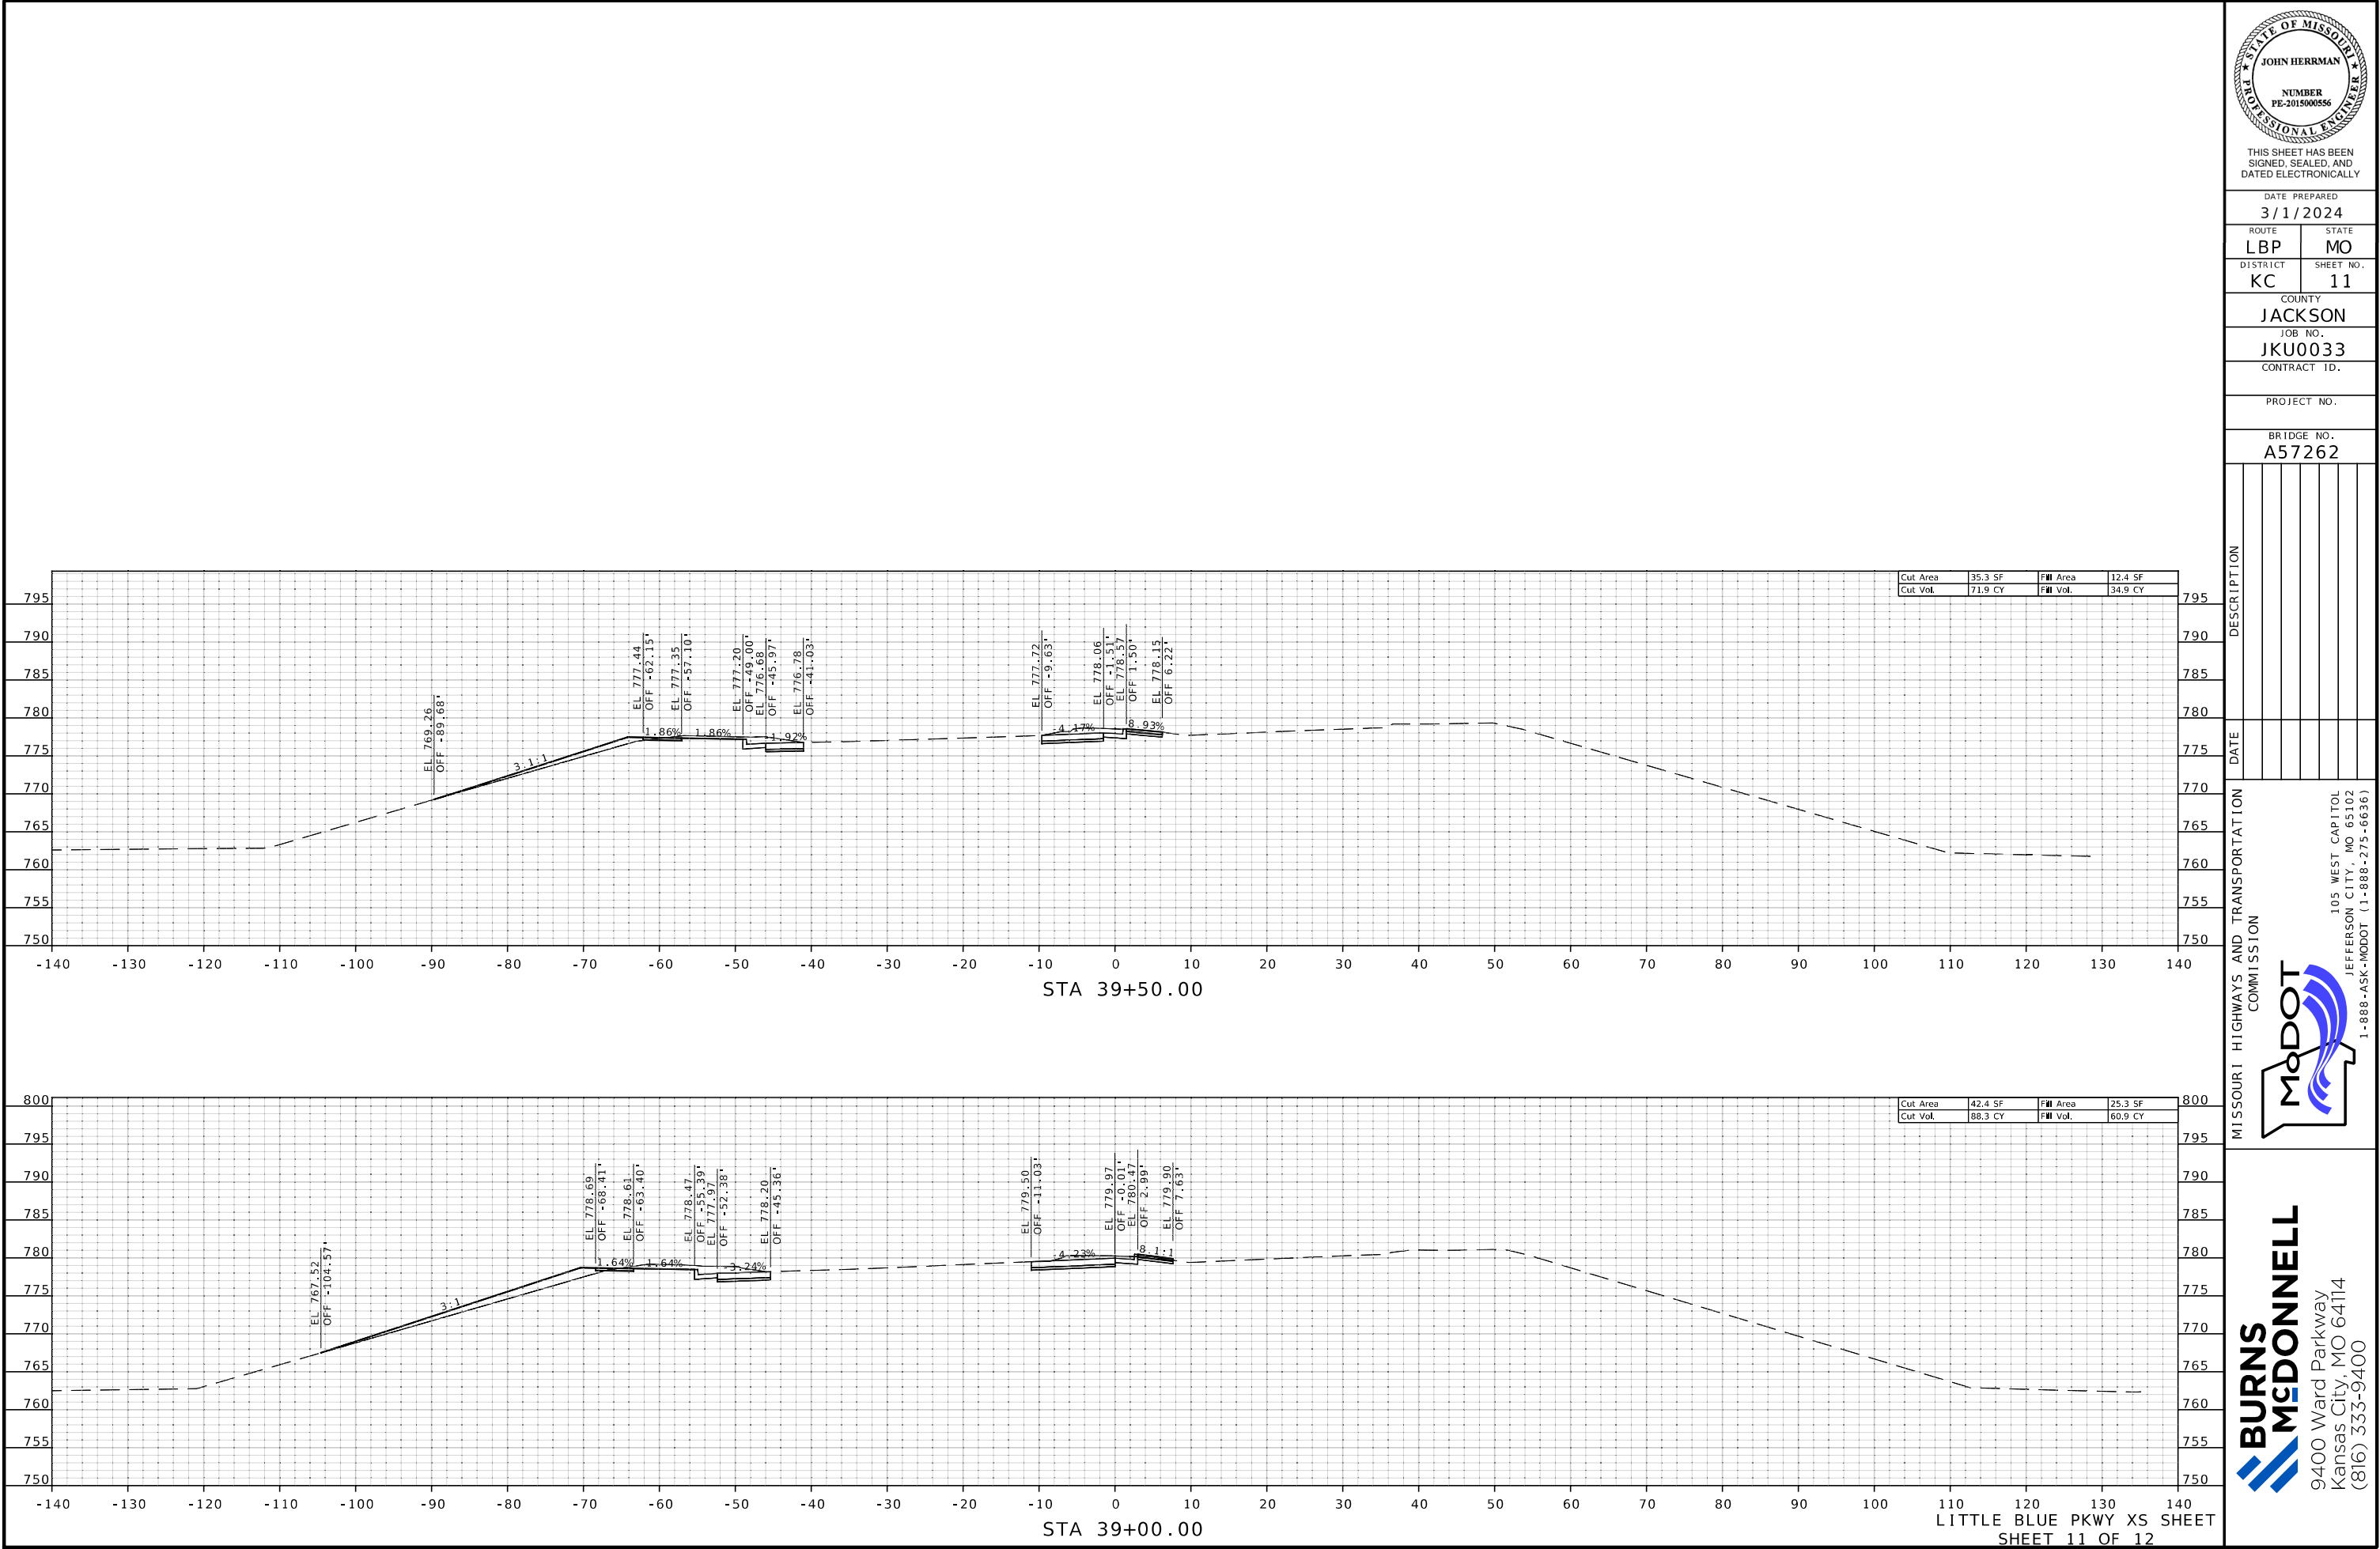

THIS SHEET HAS BEEN
SIGNED, SEALED, AND
DATED ELECTRONICALLY

DATE PREPARED
3/1/2024

ROUTE LBP STATE MO

DISTRICT KC SHEET NO. 11

COUNTY JACKSON

JOB NO. JKU0033

CONTRACT ID.

PROJECT NO.

BRIDGE NO. A57262




DESCRIPTION	DATE

MISSOURI HIGHWAYS AND TRANSPORTATION
COMMISSION

105 WEST CAPITOL
JEFFERSON CITY, MO 65102
1-888-ASK-MODOT (1-888-275-6636)

**BURNS
MCDONNELL**

9400 Ward Parkway
Kansas City, MO 64114
(816) 333-9400

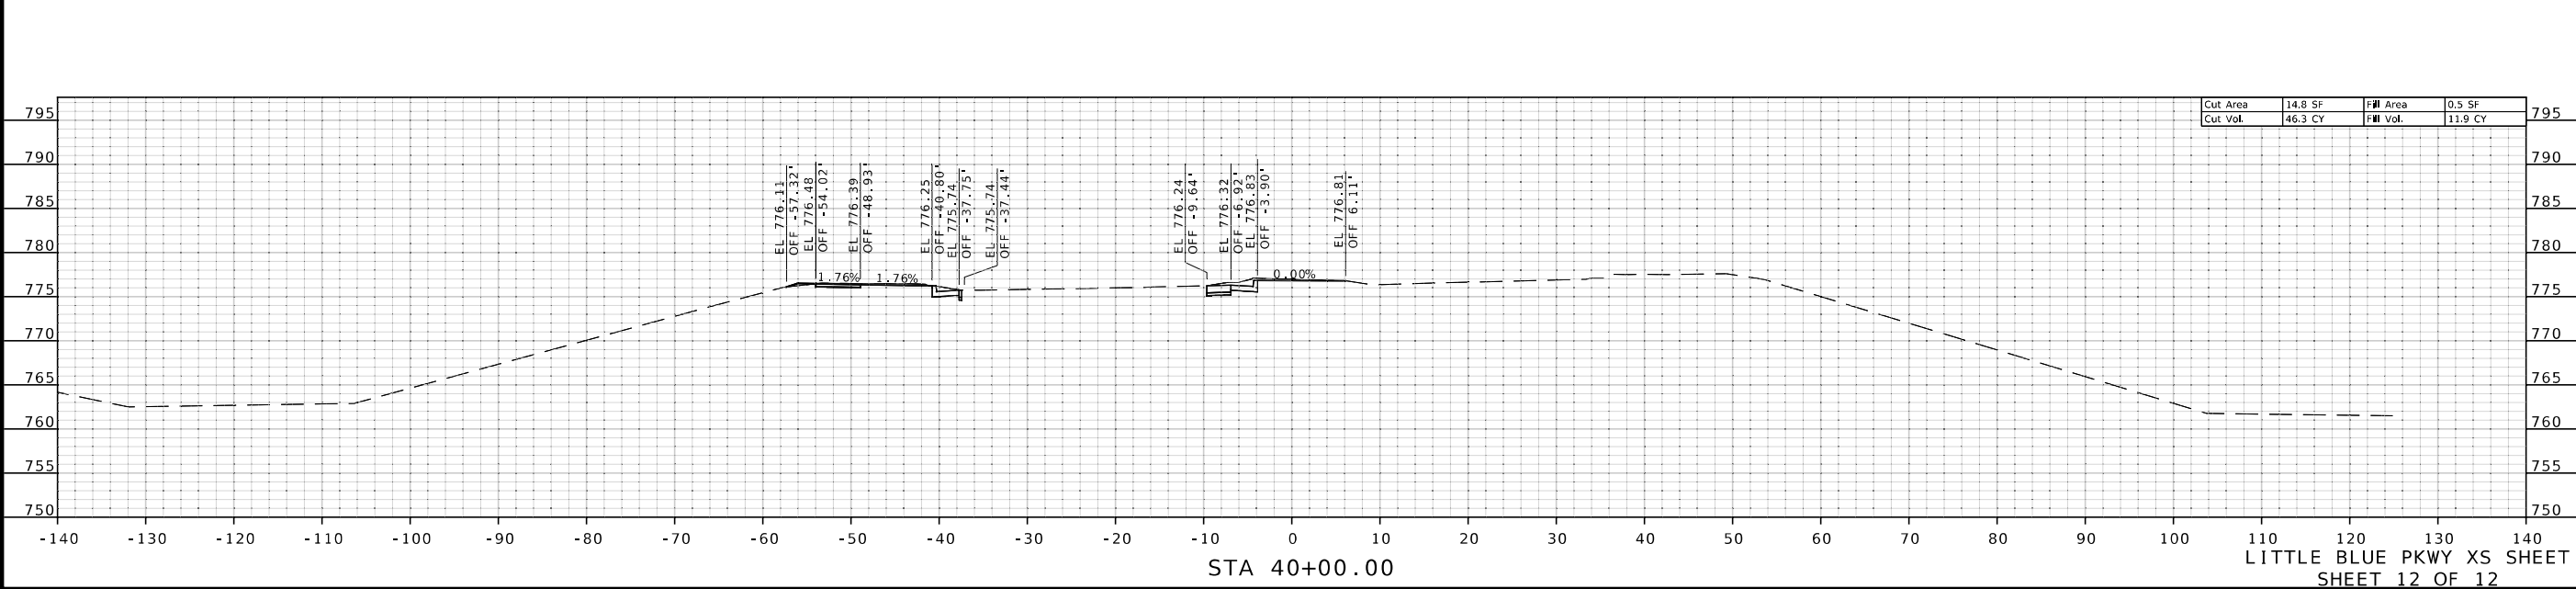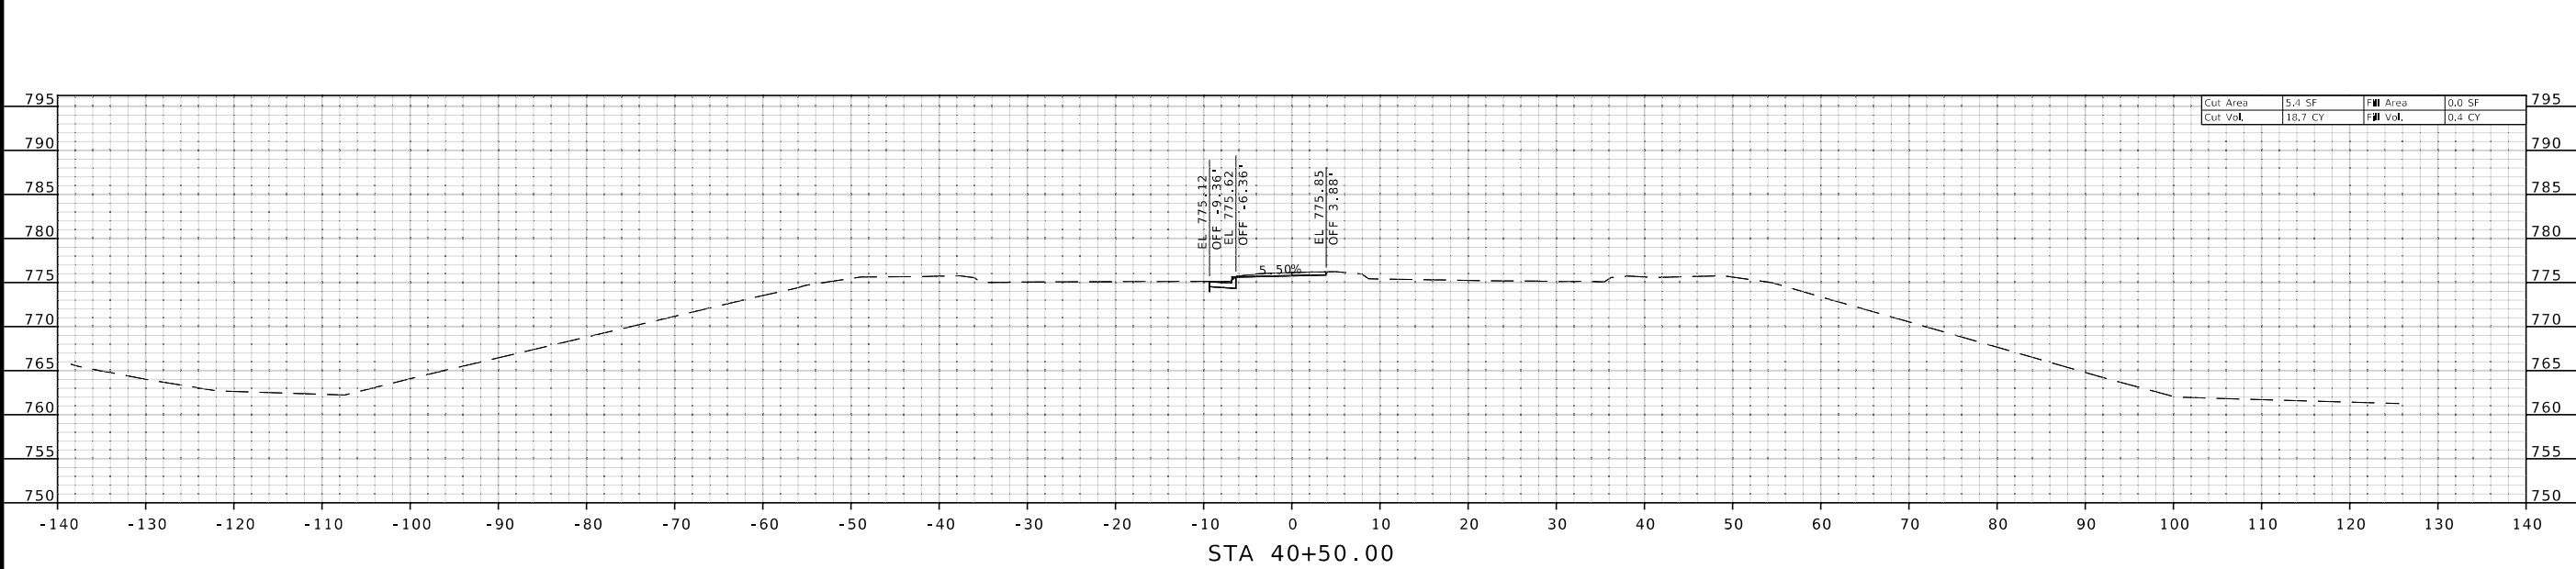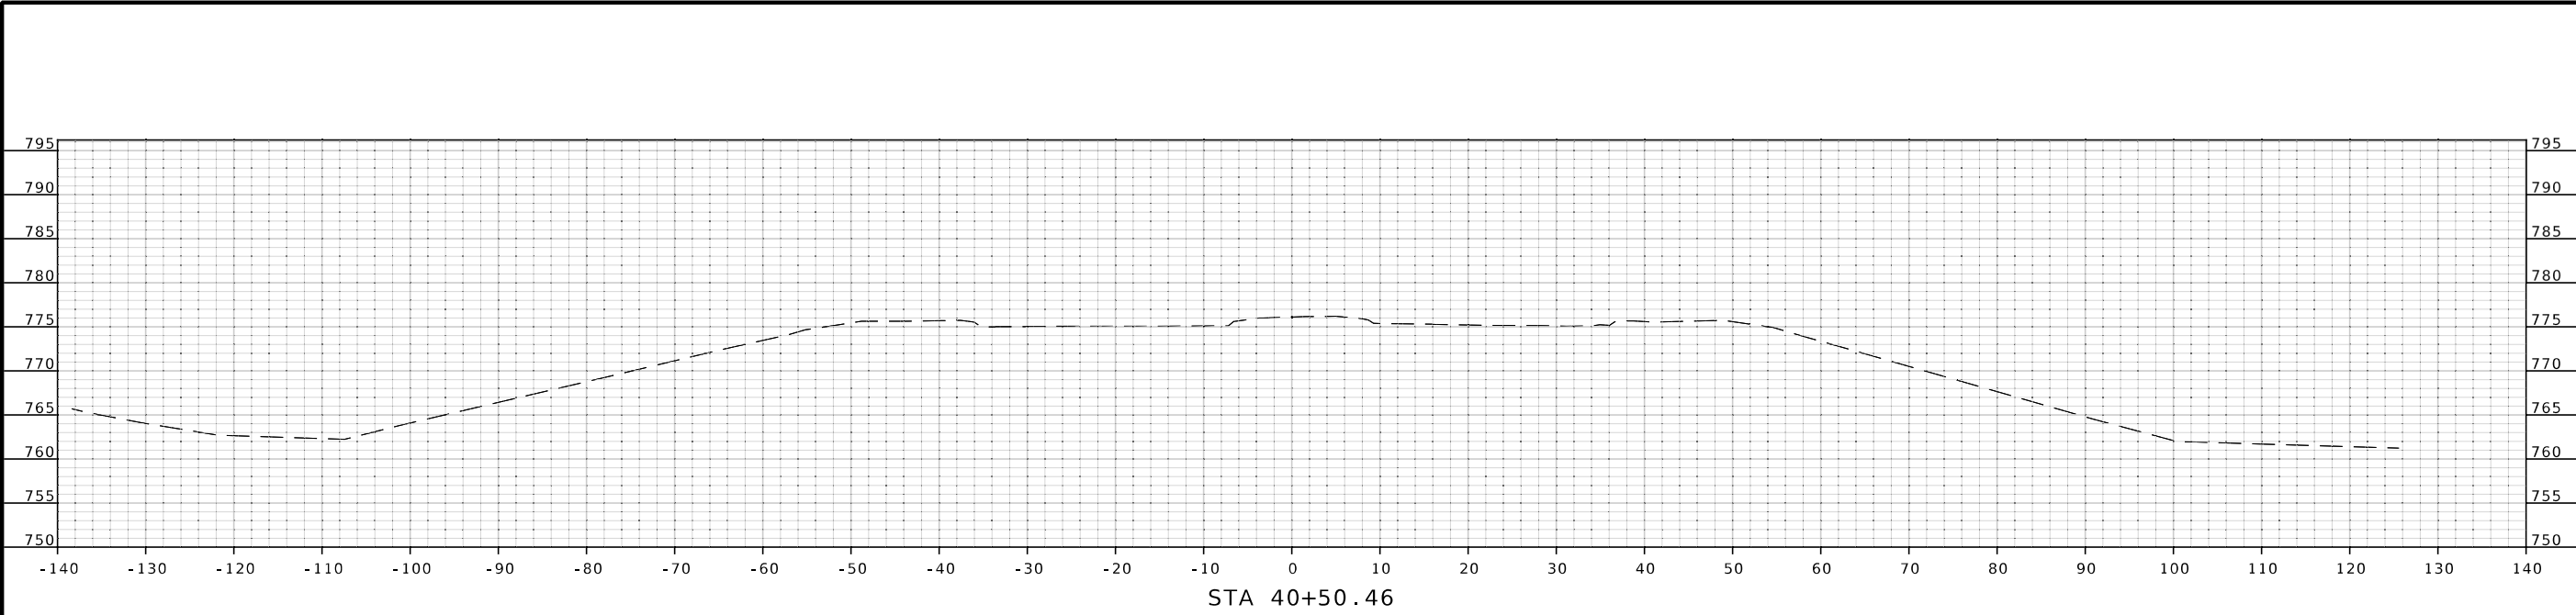

THIS SHEET HAS BEEN SIGNED, SEALED, AND DATED ELECTRONICALLY.

DATE PREPARED
3/1/2024

ROUTE	STATE
LBP	MO

DISTRICT	SHEET NO.
KC	12

COUNTY
JACKSON

JOB NO.
JKU0033

CONTRACT ID.

PROJECT NO.

BRIDGE NO.
A57262

DESCRIPTION



DATE	DESCRIPTION

MISSOURI HIGHWAYS AND TRANSPORTATION COMMISSION

105 WEST CAPITOL
JEFFERSON CITY, MO 65102
1-888-ASK-MODOT (1-888-275-6636)

**BURNS
MCDONNELL**

9400 Ward Parkway
Kansas City, MO 64114
(816) 333-9400

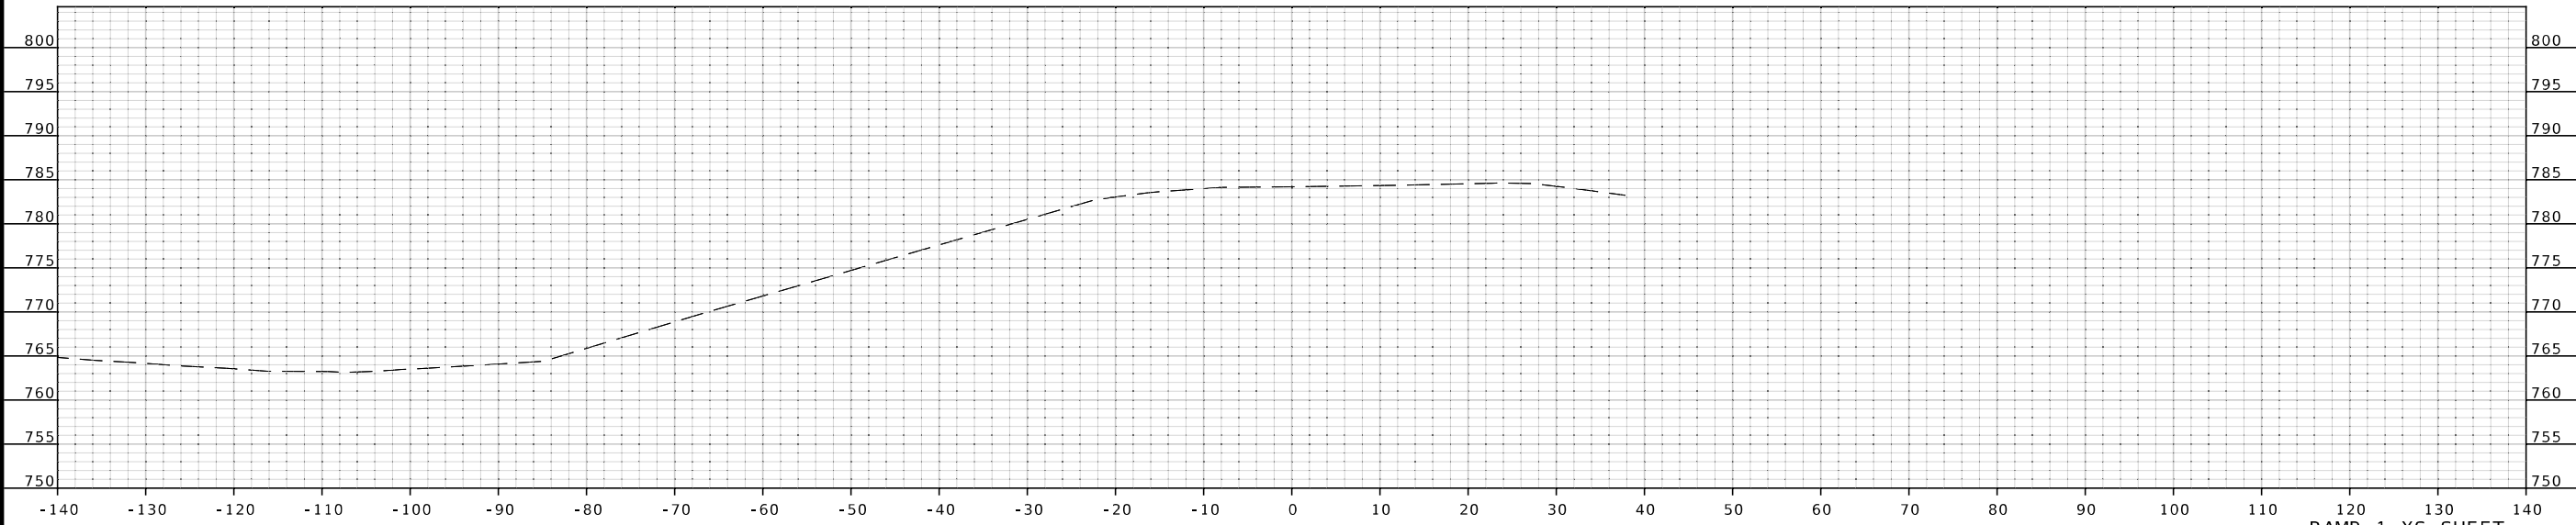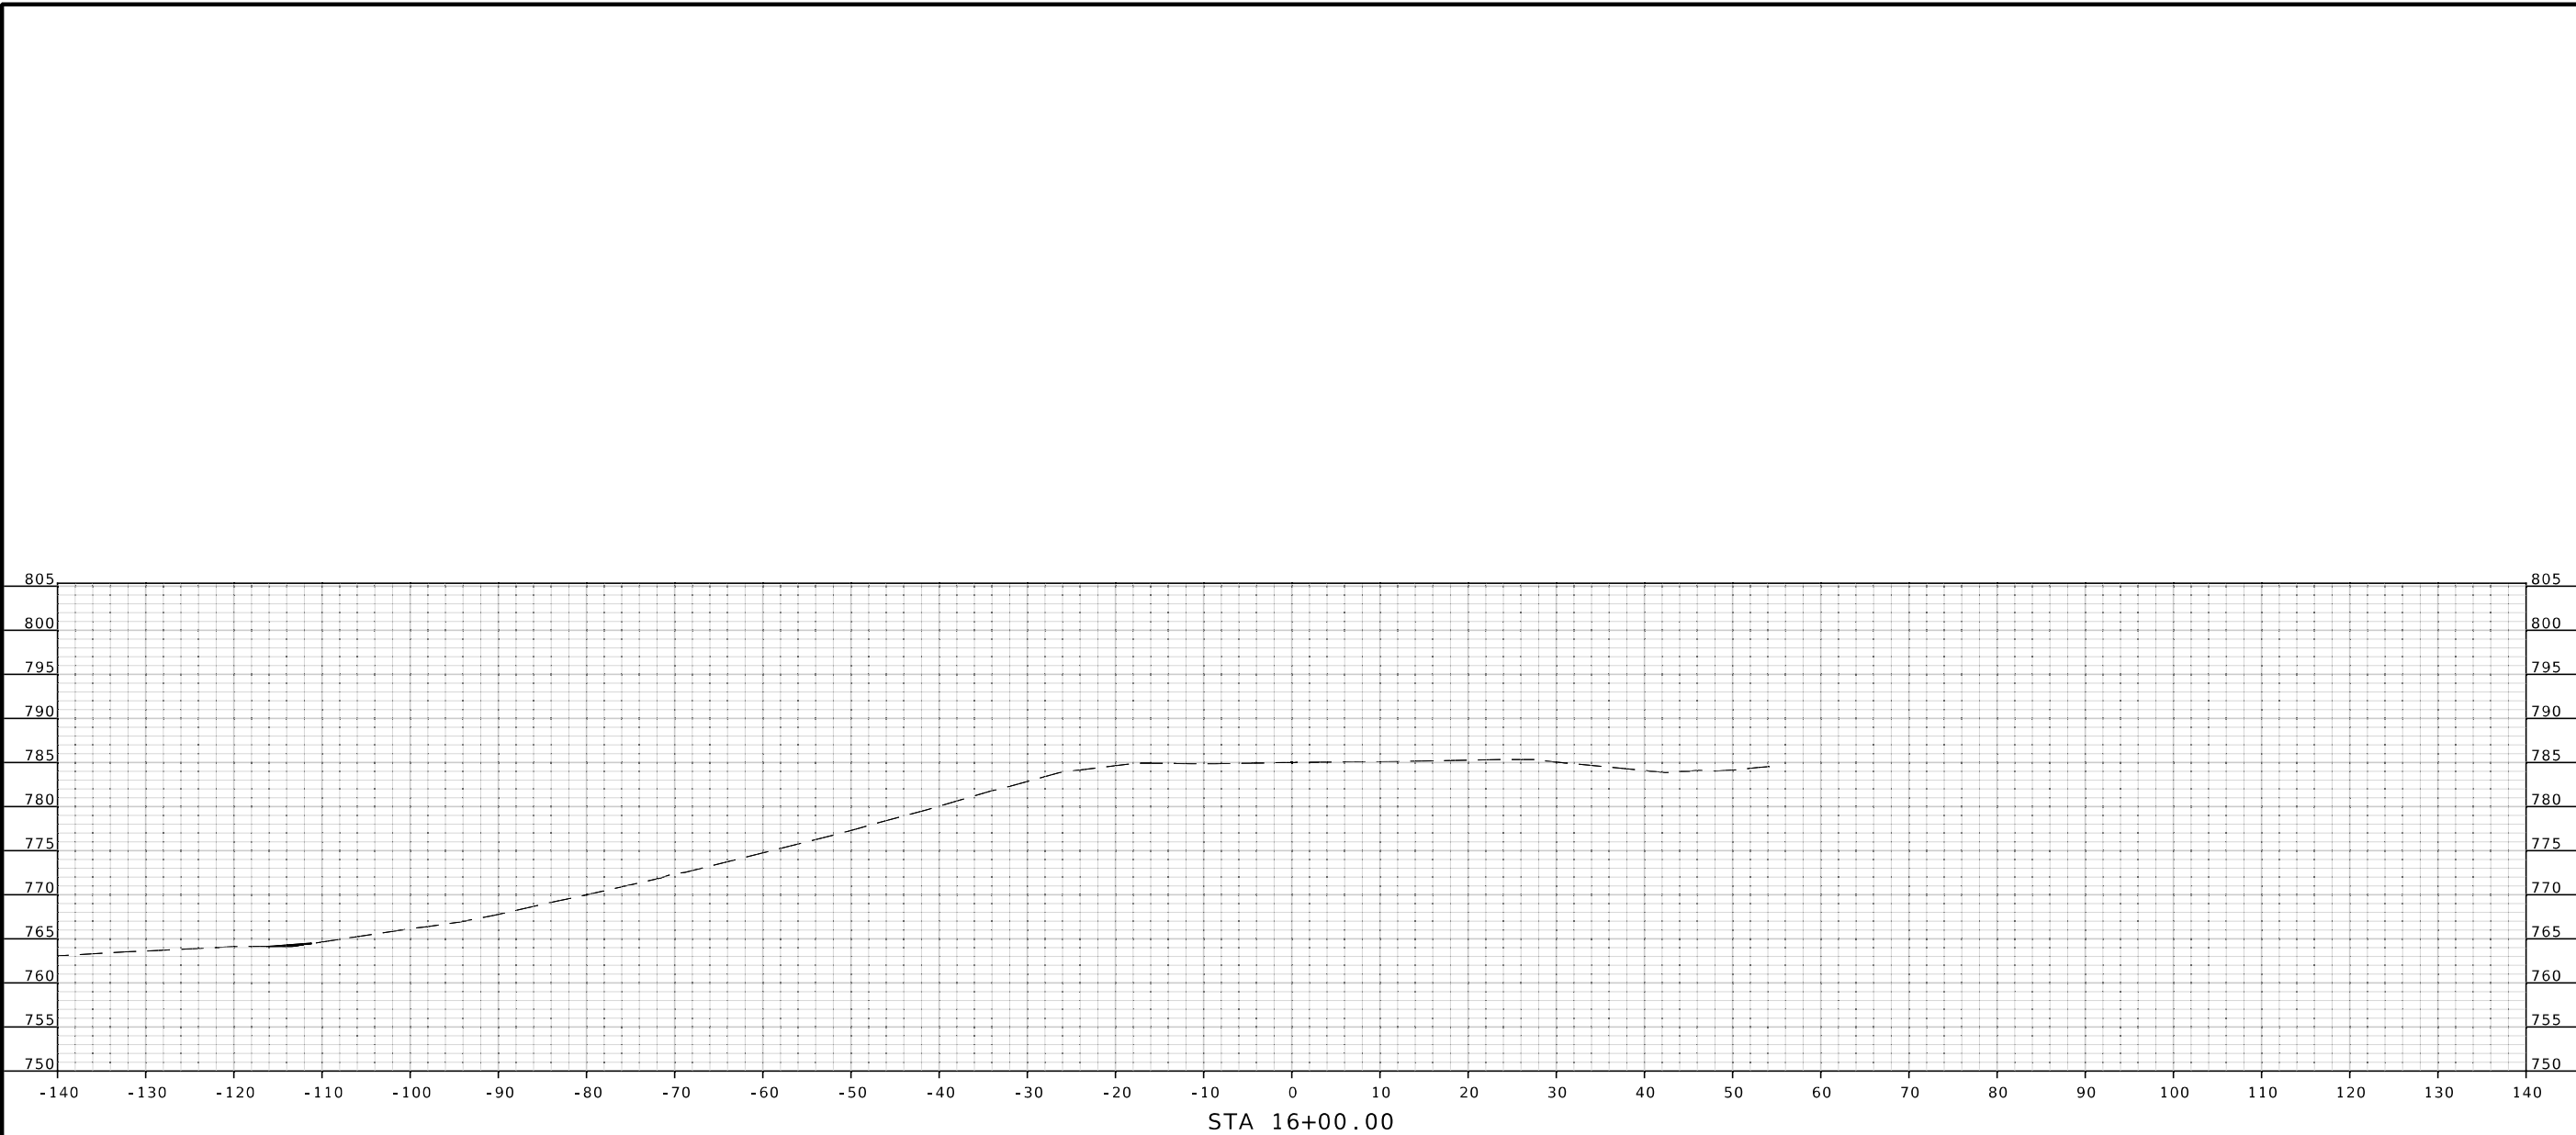

STATE OF MISSOURI

JOHN HERRMAN

NUMBER

PE-2015000556

PROFESSIONAL ENGINEER

THIS SHEET HAS BEEN
SIGNED, SEALED, AND
DATED ELECTRONICALLY

DATE PREPARED
3/1/2024

ROUTE
LBP

STATE
MO

DISTRICT
KC

SHEET NO.
13

COUNTY
JACKSON

JOB NO.
JKU0033

CONTRACT ID.

PROJECT NO.

BRIDGE NO.
A57262

DESCRIPTION

DATE

MISSOURI HIGHWAYS AND TRANSPORTATION
COMMISSION



MoDOT

105 WEST CAPITOL
JEFFERSON CITY, MO 65102
1-888-ASK-MODOT (1-888-275-6636)

BURNS
McDONNELL

9400 Ward Parkway
Kansas City, MO 64114
(816) 333-9400

c:\bmcd_lib\pw_connect\trn\d0143712\177-178_JKU0033_110_Ramp01.dgn 3:06:56 PM 3/1/2024

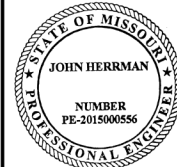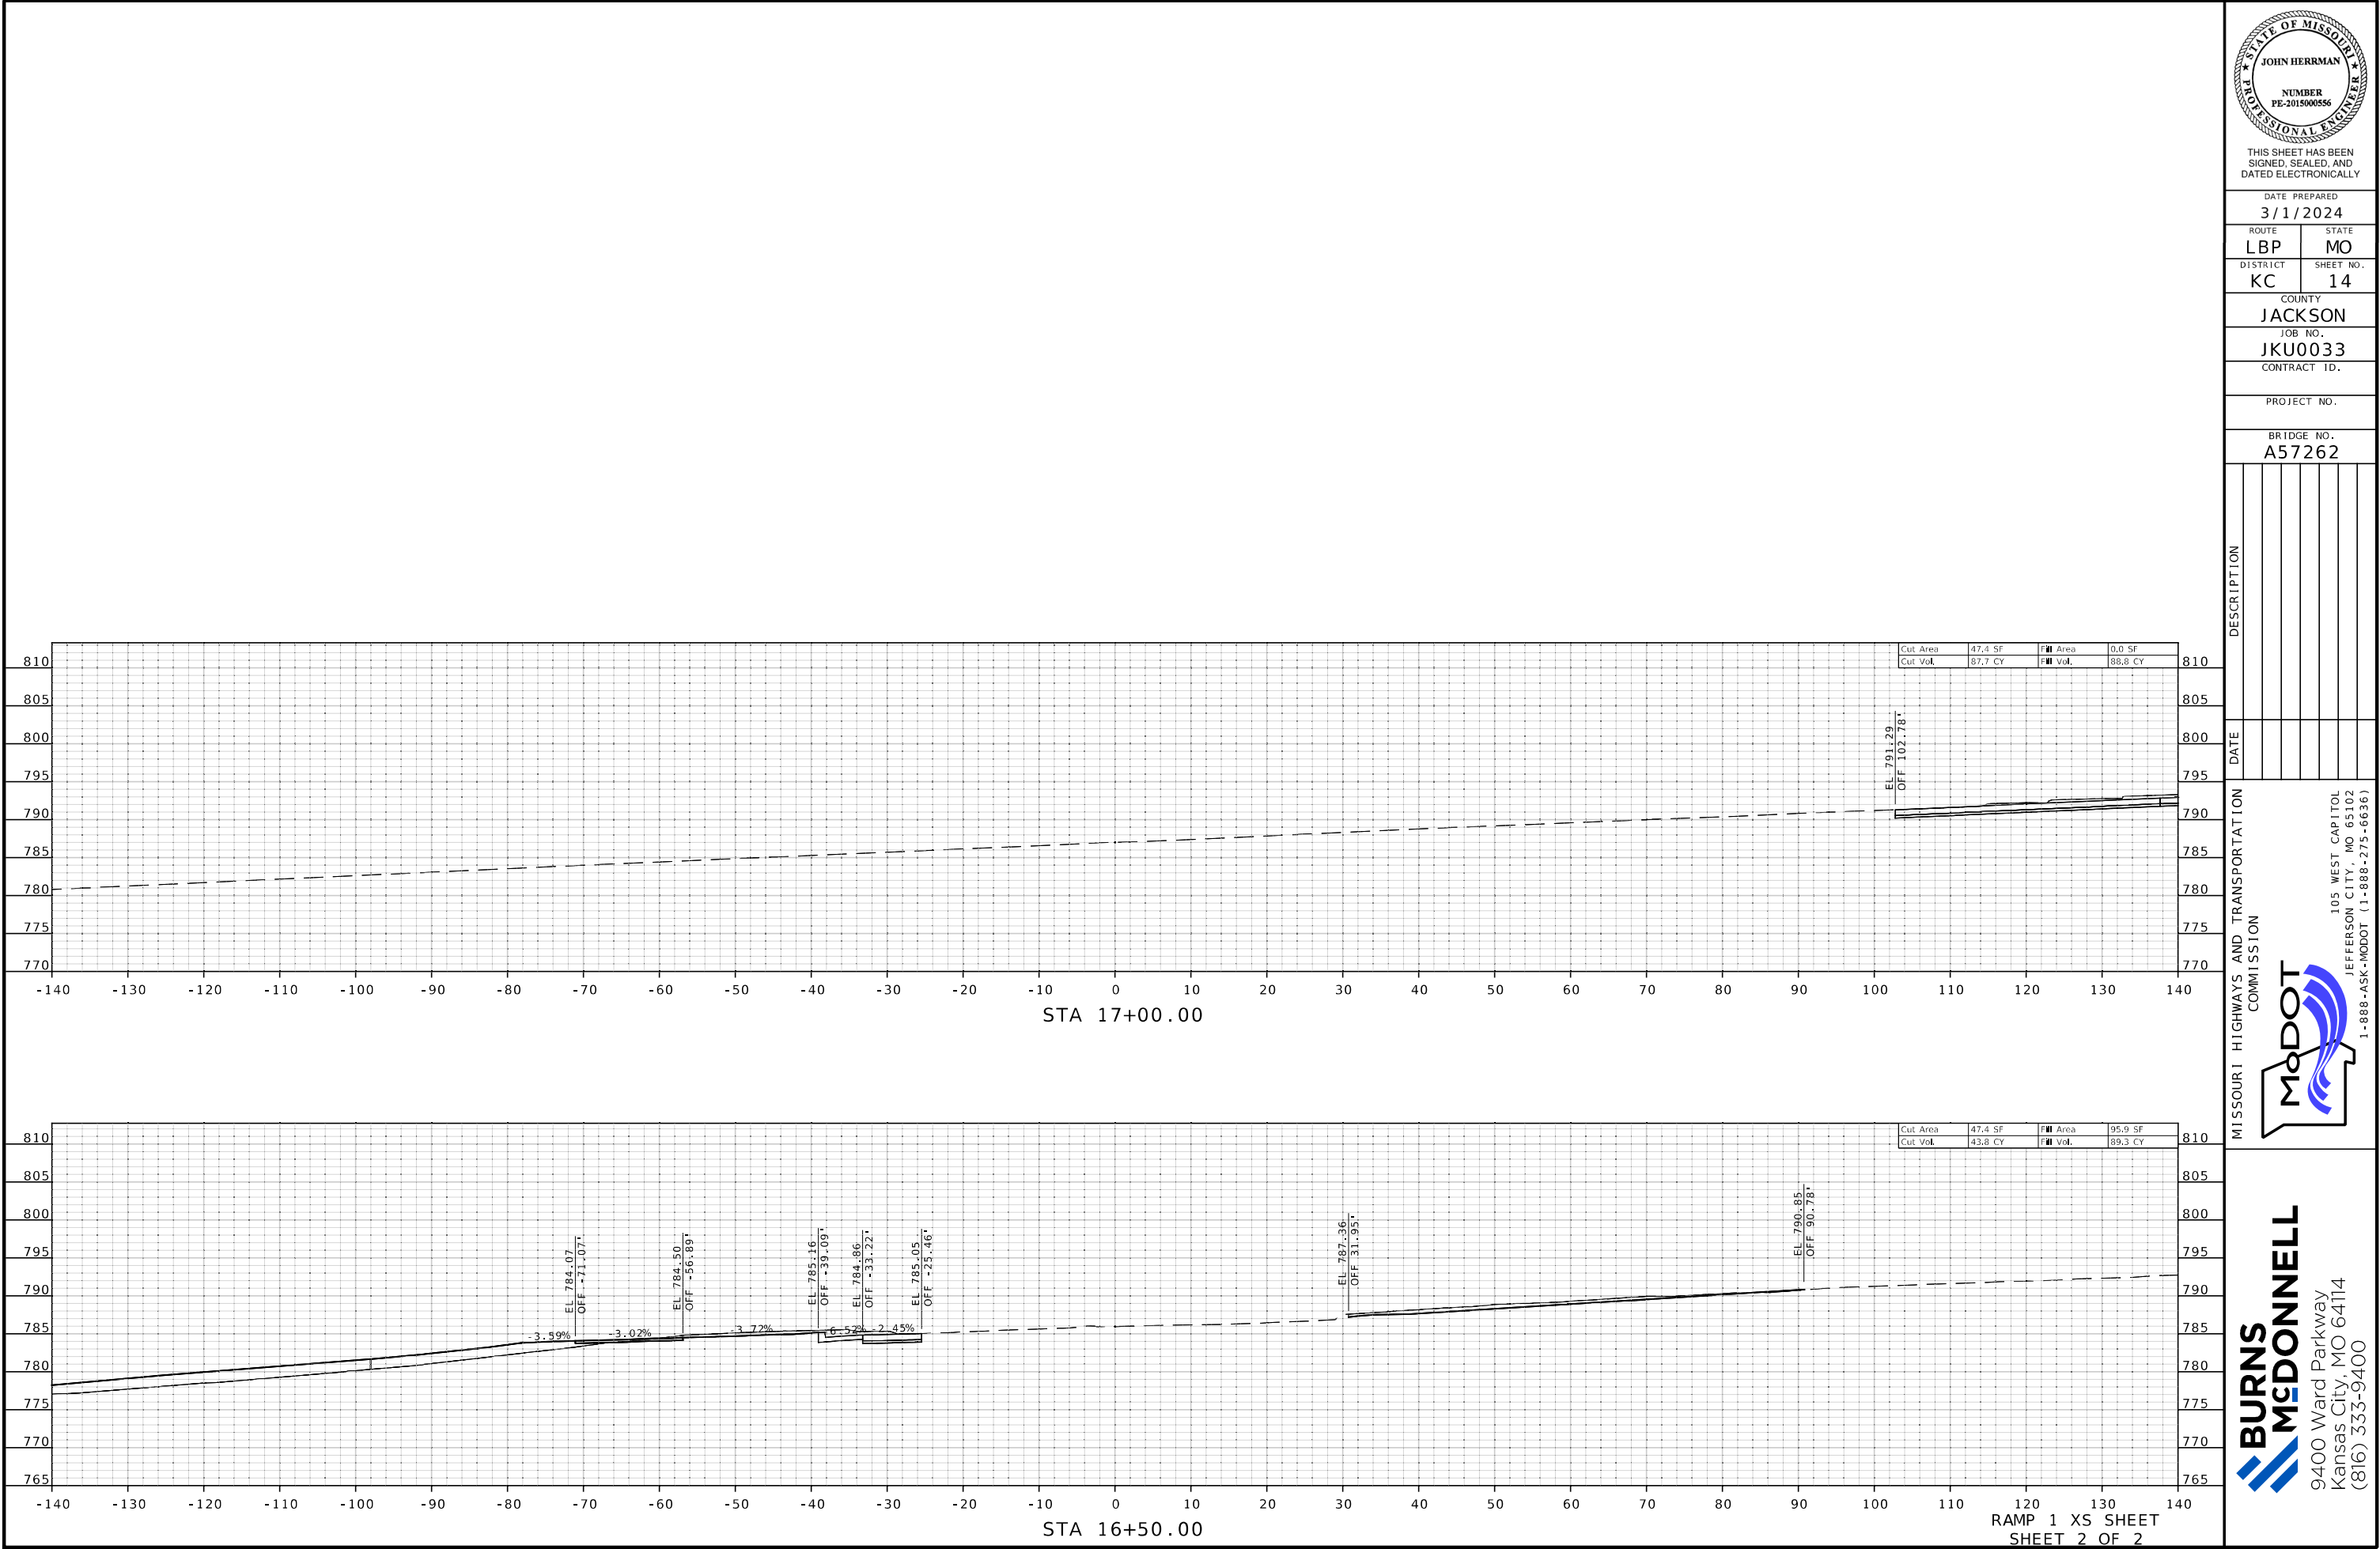

THIS SHEET HAS BEEN
SIGNED, SEALED, AND
DATED ELECTRONICALLY

DATE PREPARED
3/1/2024

ROUTE LBP	STATE MO
DISTRICT KC	SHEET NO. 14

COUNTY
JACKSON

JOB NO.
JKU0033

CONTRACT ID.

PROJECT NO.

BRIDGE NO.
A57262

DESCRIPTION	DATE




MISSOURI HIGHWAYS AND TRANSPORTATION
COMMISSION



105 WEST CAPITOL
JEFFERSON CITY, MO 65102
1-888-ASK-MODOT (1-888-275-6636)



9400 Ward Parkway
Kansas City, MO 64114
(816) 333-9400

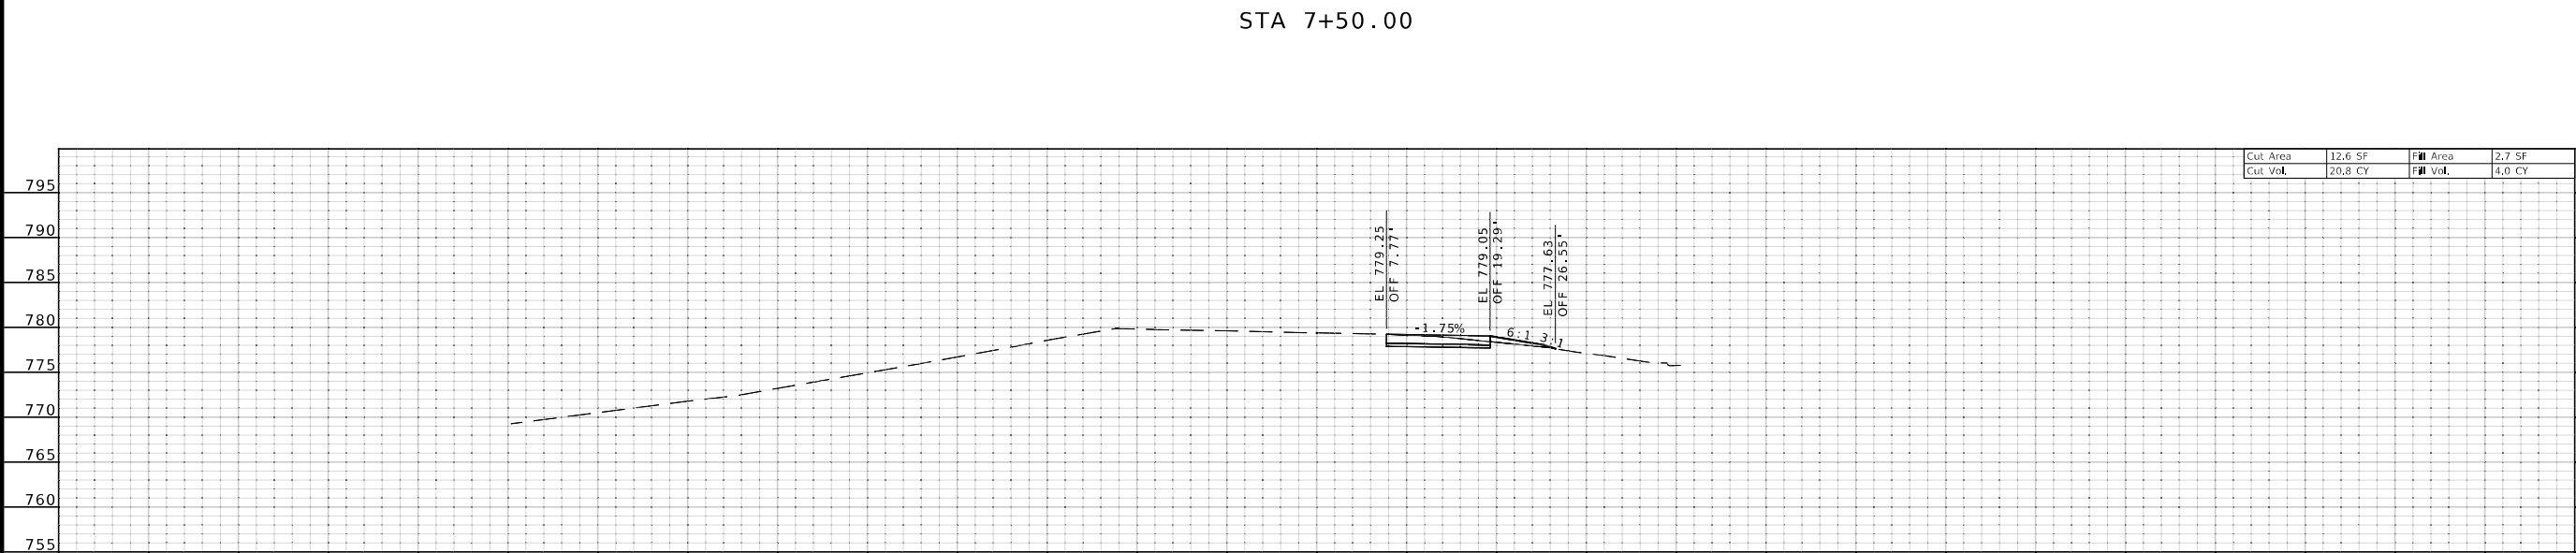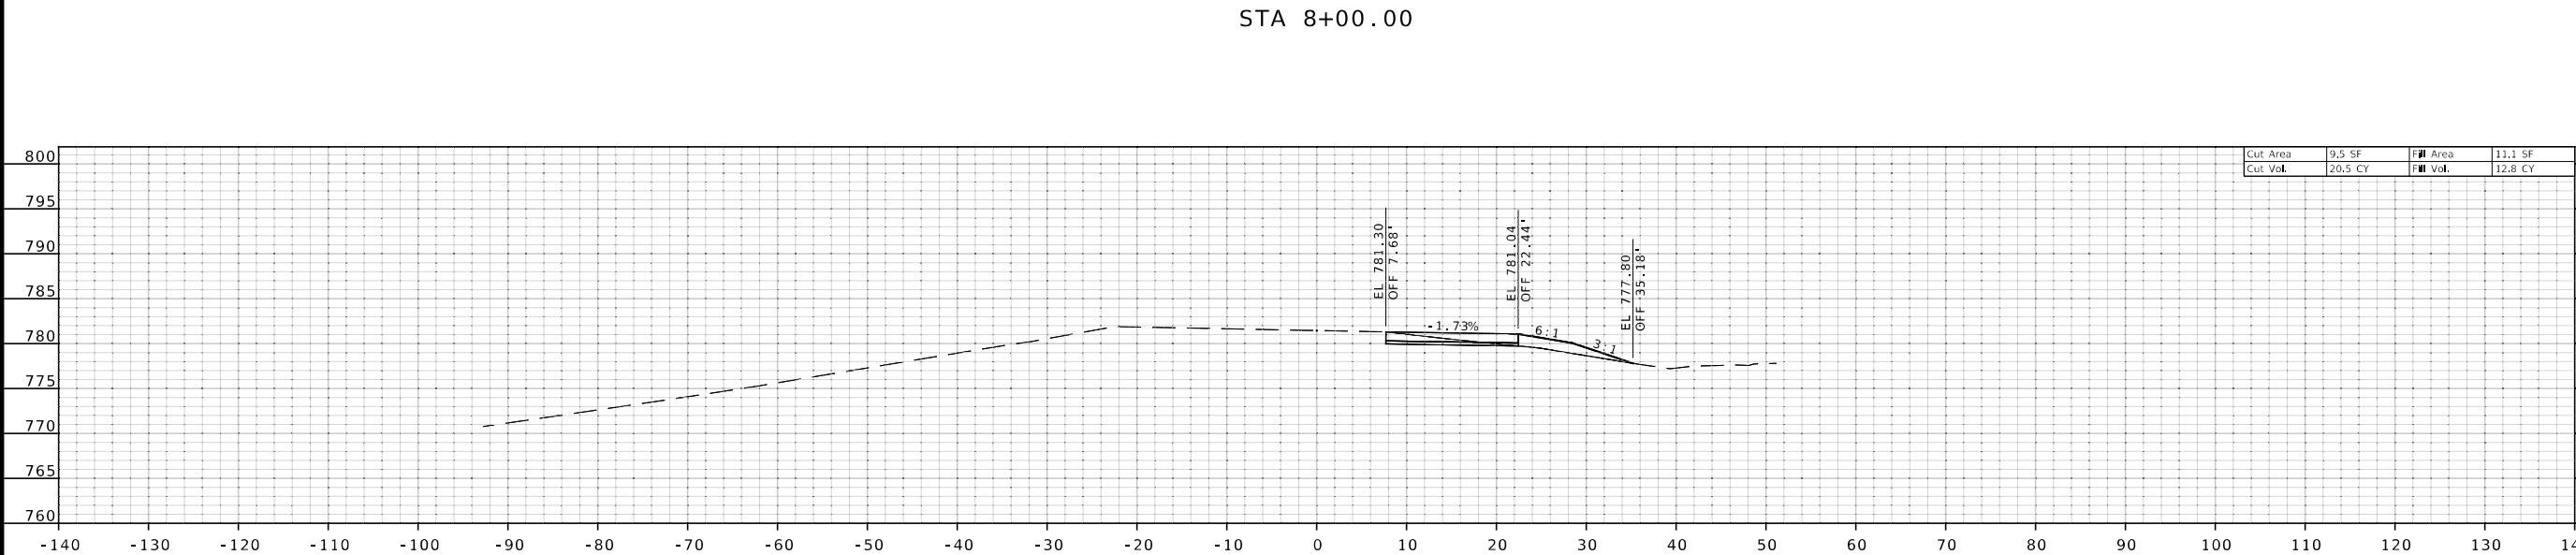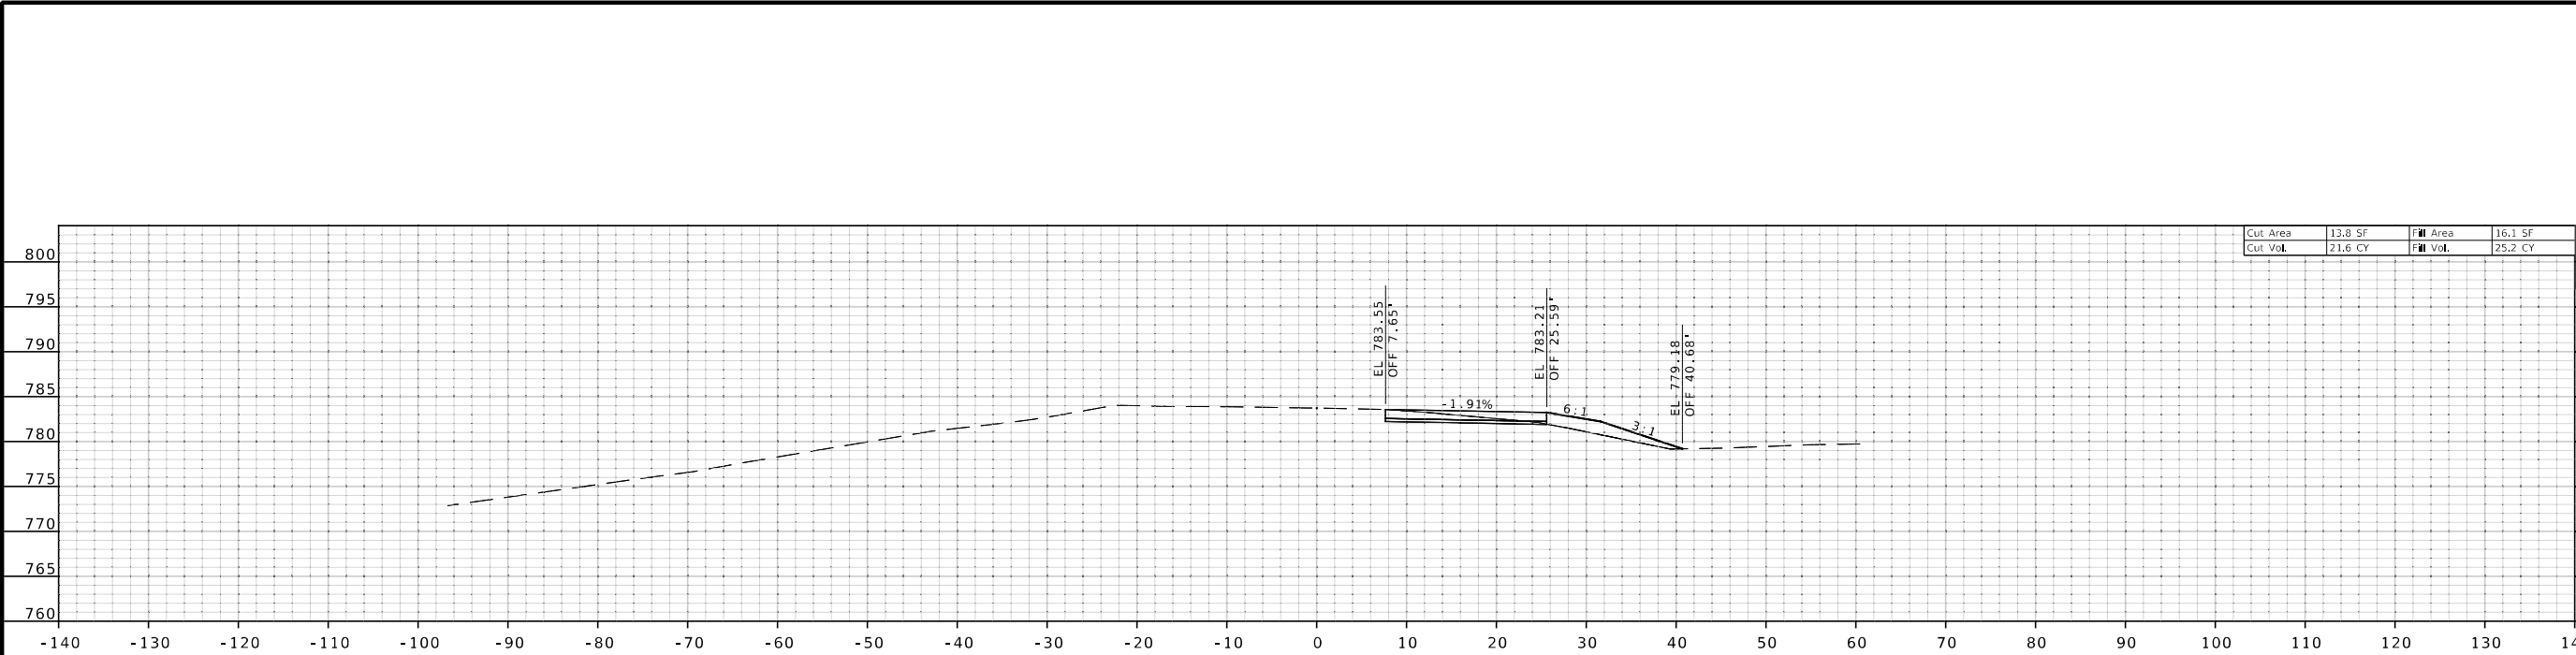

STA 8+00.00

STA 7+50.00

STA 7+00.00

RAMP 2 XS SHEET

SHEET 2 OF 8



THIS SHEET HAS BEEN
SIGNED, SEALED, AND
DATED ELECTRONICALLY

DATE PREPARED
3/1/2024

ROUTE LBP STATE MO

DISTRICT KC SHEET NO. 16

COUNTY JACKSON

JOB NO. JKU0033

CONTRACT ID.

PROJECT NO.

BRIDGE NO. A57262

DESCRIPTION

DATE




MISSOURI HIGHWAYS AND TRANSPORTATION COMMISSION

105 WEST CAPITOL
JEFFERSON CITY, MO 65102
1-888-ASK-MODOT (1-888-275-6636)

MODOT

BURNS McDONNELL


9400 Ward Parkway
Kansas City, MO 64114
(816) 333-9400

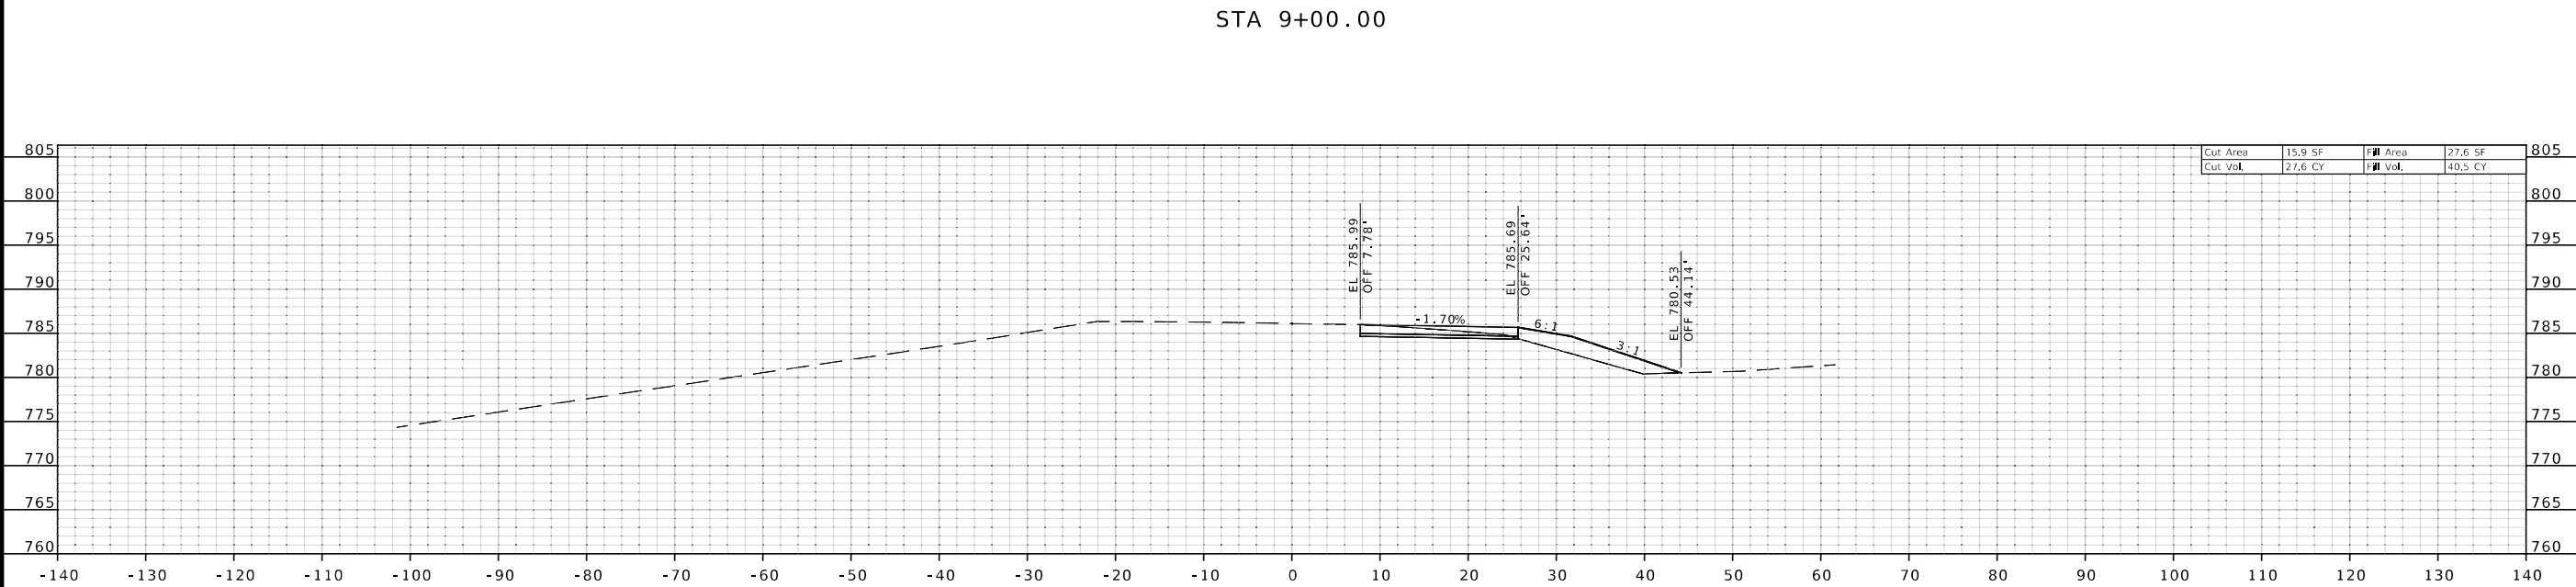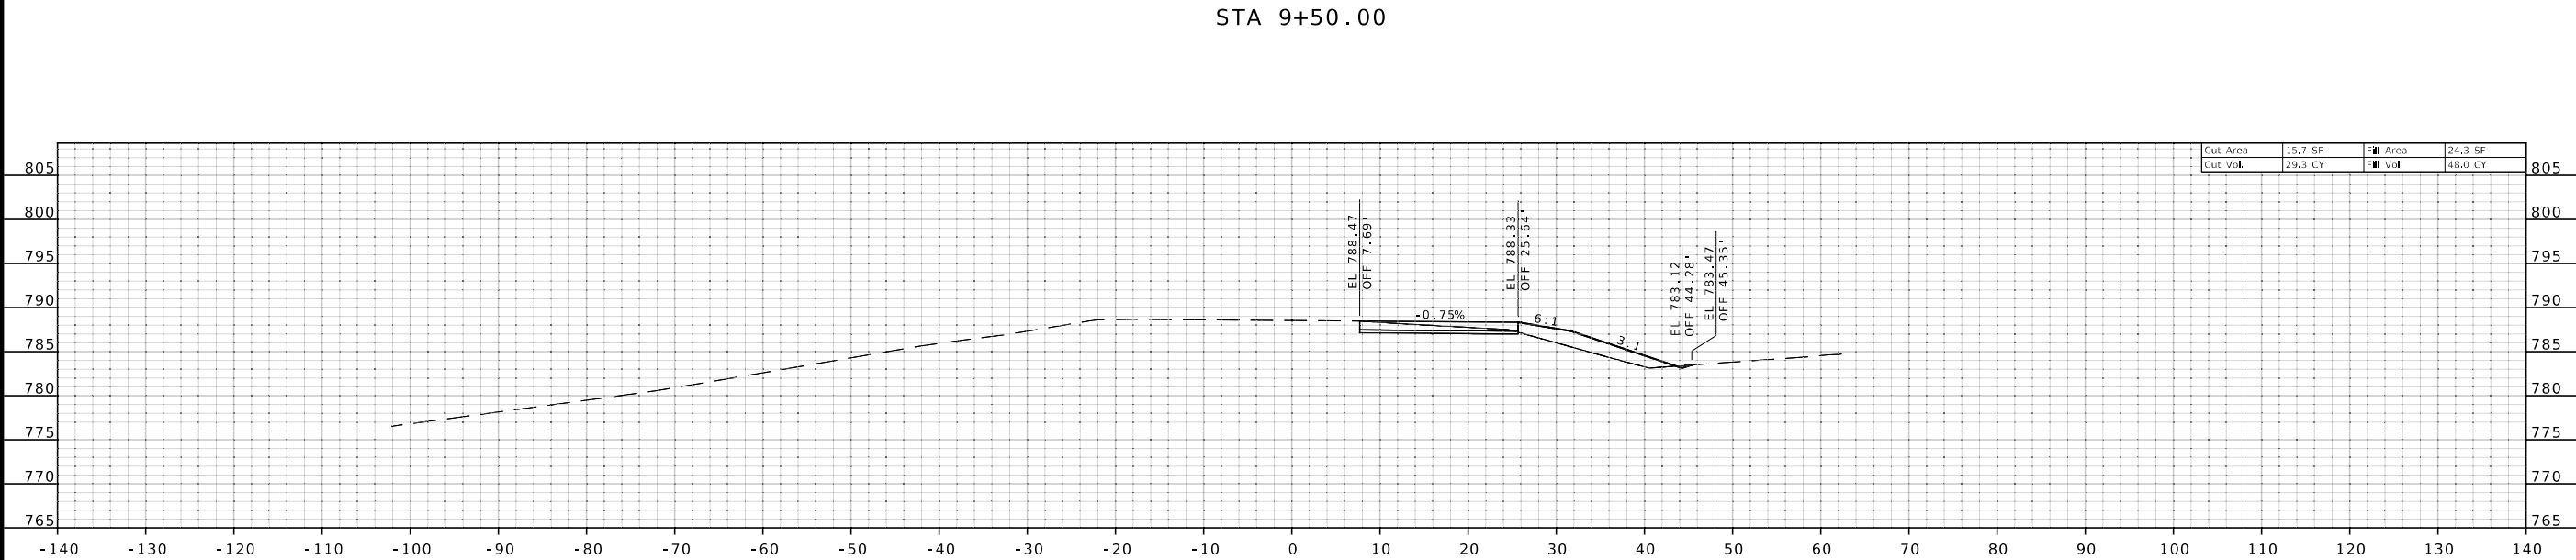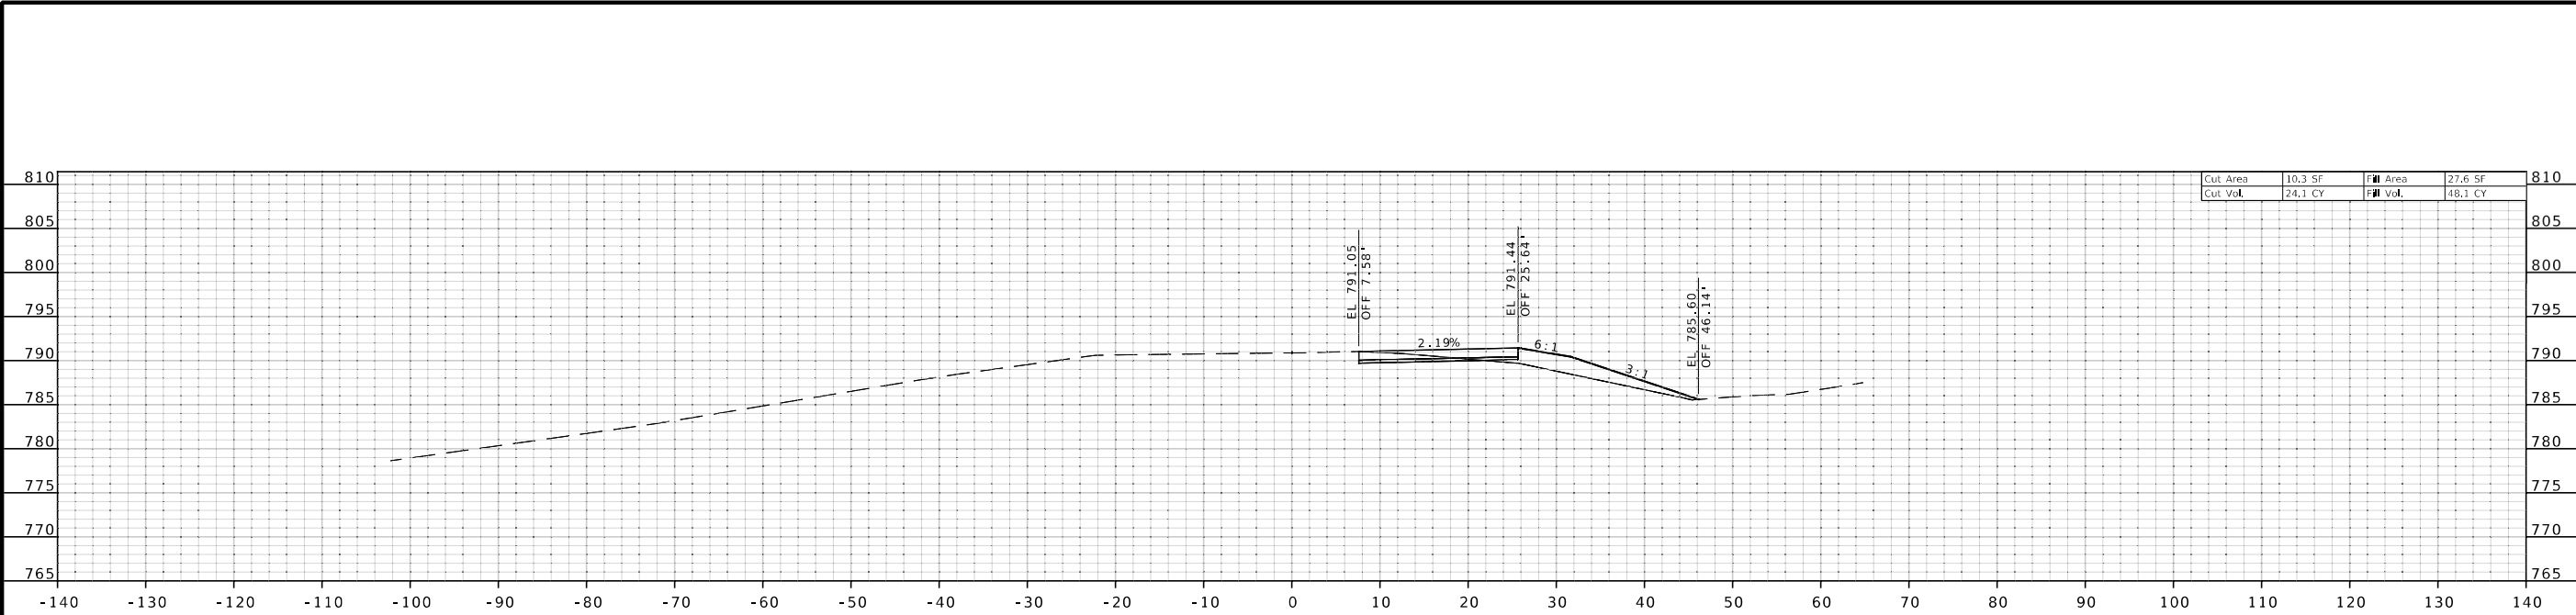

Cut Area	10.3 SF	Fill Area	27.6 SF
Cut Vol.	24.1 CY	Fill Vol.	48.1 CY

Cut Area	15.7 SF	Fill Area	24.3 SF
Cut Vol.	29.3 CY	Fill Vol.	48.0 CY

Cut Area	15.9 SF	Fill Area	27.6 SF
Cut Vol.	27.6 CY	Fill Vol.	40.5 CY

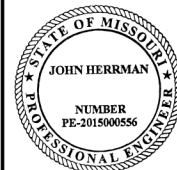

THIS SHEET HAS BEEN
SIGNED, SEALED, AND
DATED ELECTRONICALLY

DATE PREPARED
3/1/2024

ROUTE
LBP

STATE
MO

DISTRICT
KC

SHEET NO.
17

COUNTY
JACKSON

JOB NO.
JKU0033

CONTRACT ID.

PROJECT NO.

BRIDGE NO.
A57262

DESCRIPTION

DATE



MISSOURI HIGHWAYS AND TRANSPORTATION
COMMISSION

105 WEST CAPITOL
JEFFERSON CITY, MO 65102
1-888-ASK-MODOT (1-888-275-6636)

MODOT

BURNS
MCDONNELL

9400 Ward Parkway
Kansas City, MO 64114
(816) 333-9400

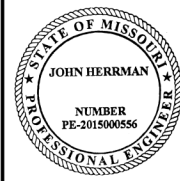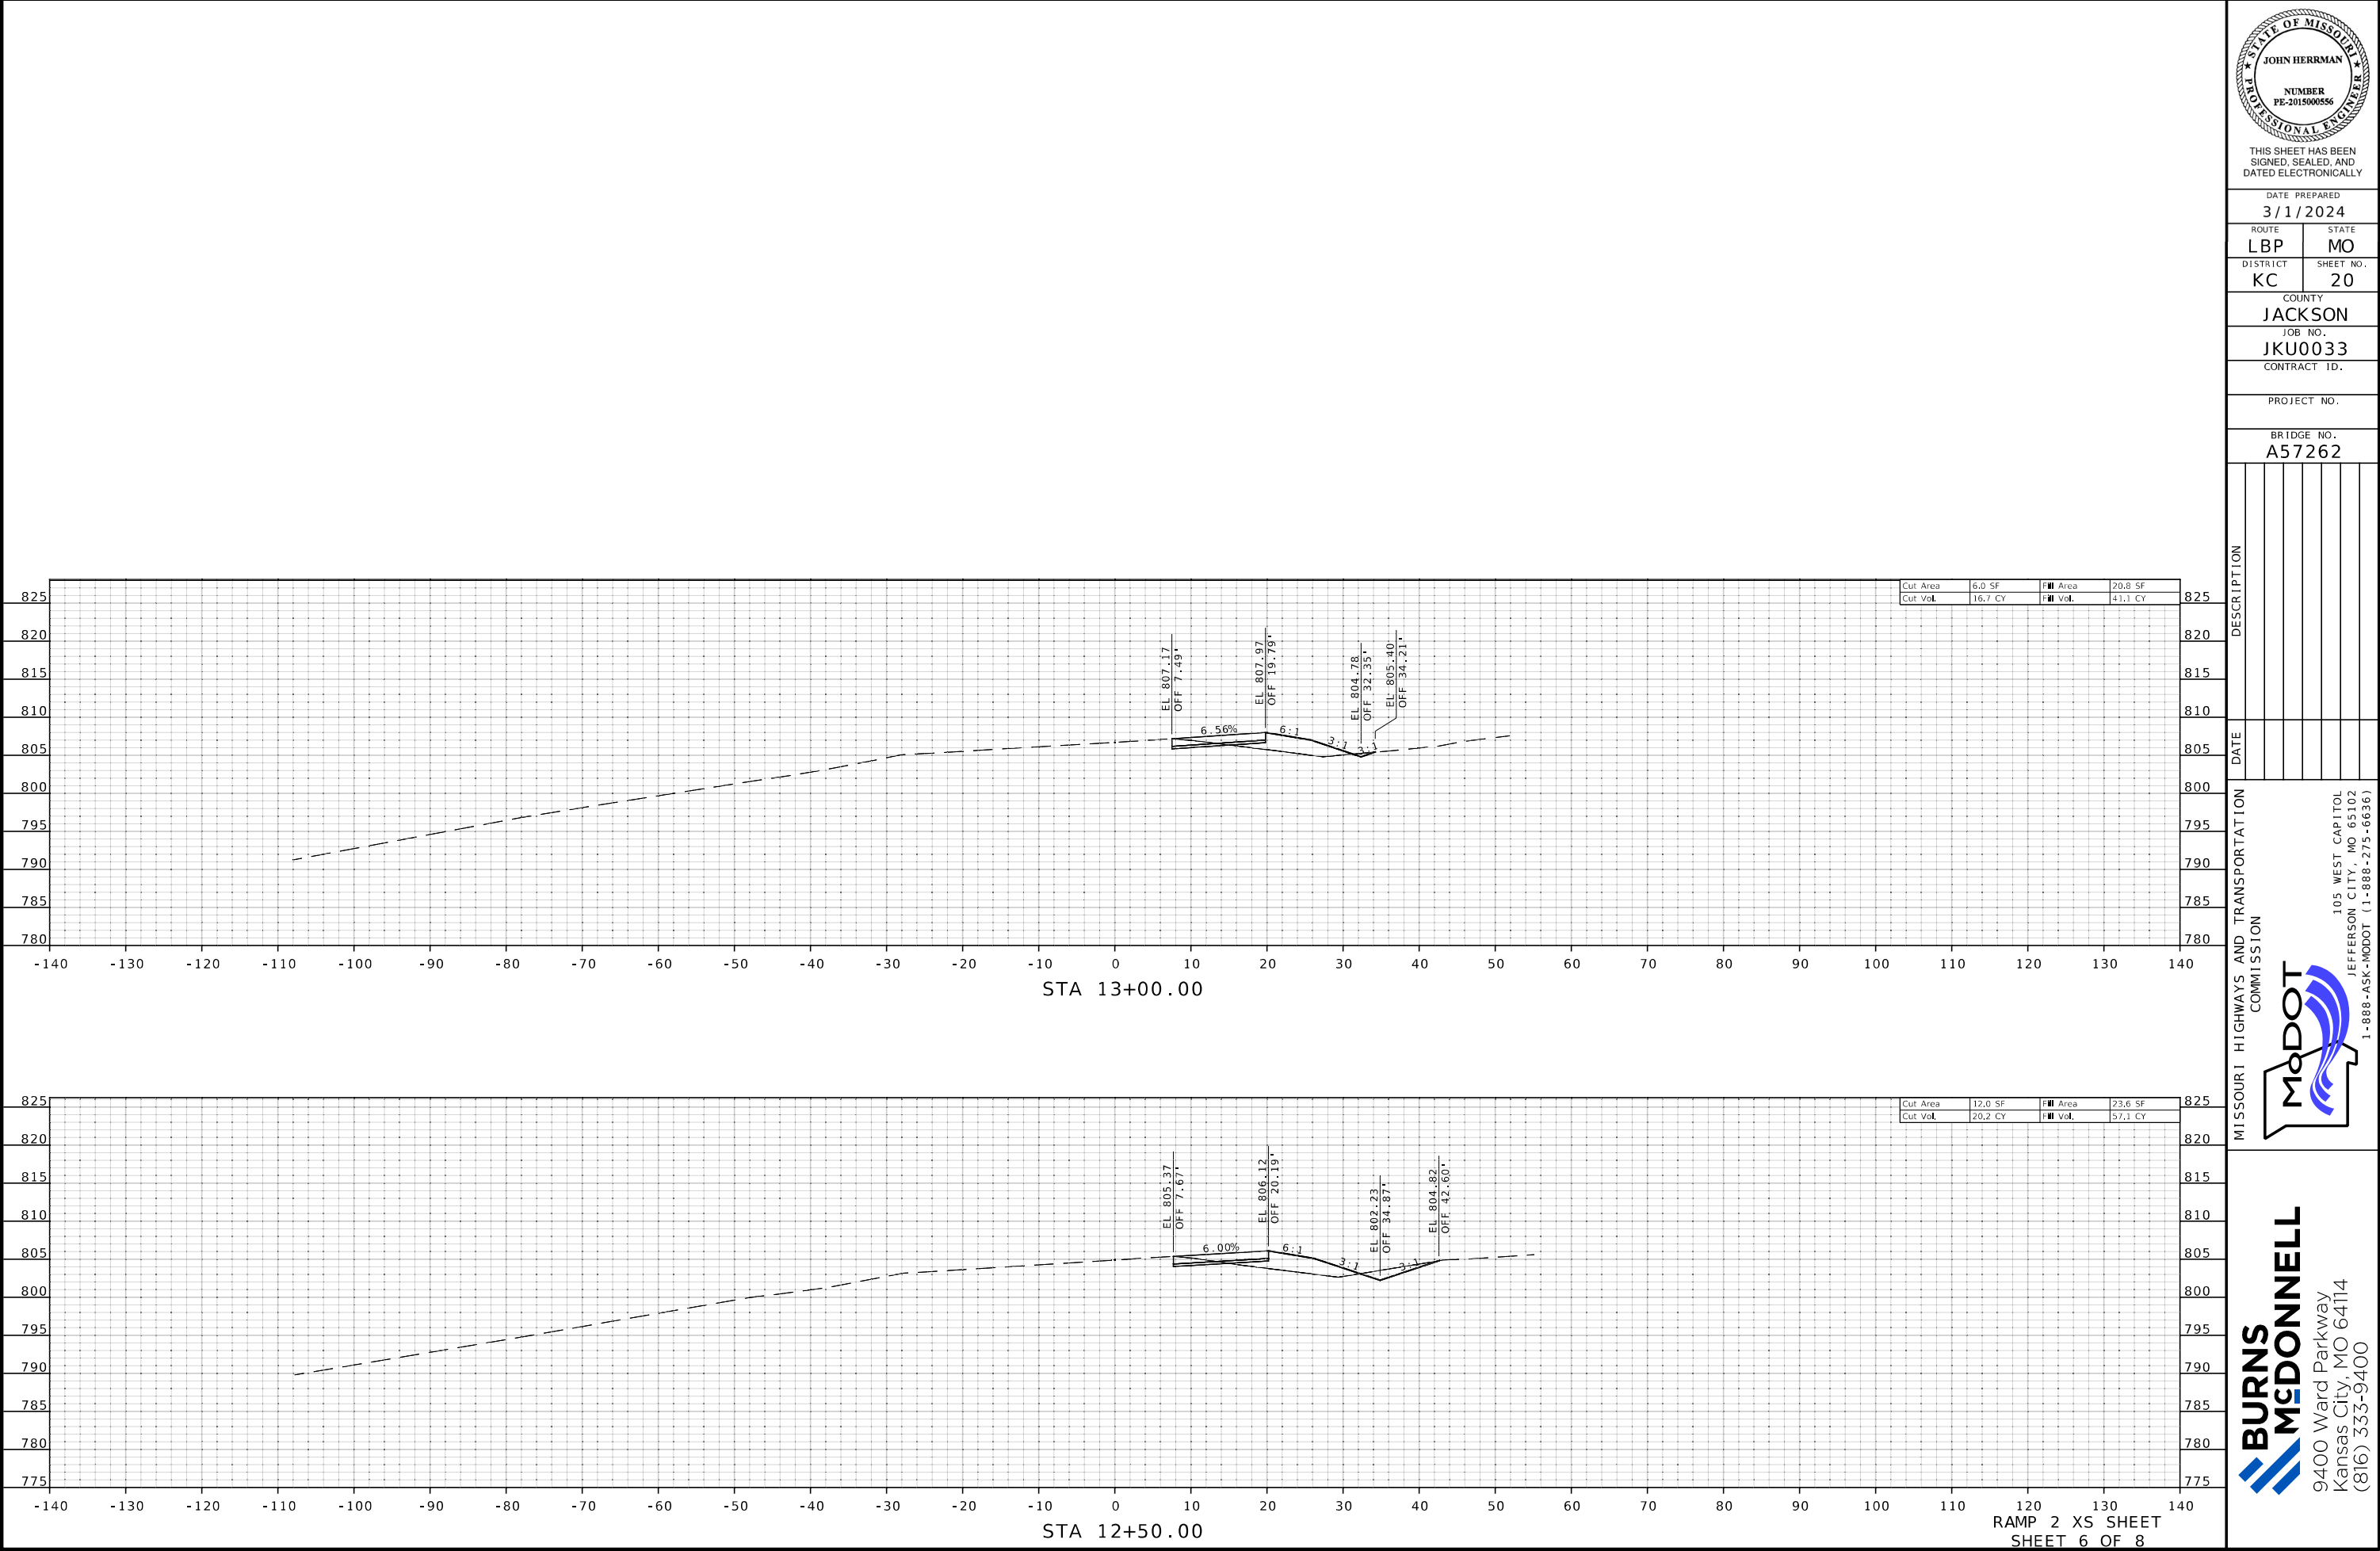

THIS SHEET HAS BEEN
SIGNED, SEALED, AND
DATED ELECTRONICALLY

DATE PREPARED
3/1/2024

ROUTE LBP STATE MO

DISTRICT KC SHEET NO. 20

COUNTY JACKSON

JOB NO. JKU0033

CONTRACT ID.

PROJECT NO.

BRIDGE NO. A57262

DESCRIPTION

DATE


MISSOURI HIGHWAYS AND TRANSPORTATION COMMISSION

105 WEST CAPITOL
JEFFERSON CITY, MO 65102
1-888-ASK-MODOT (1-888-275-6636)

MODOT

BURNS
MCDONNELL

9400 Ward Parkway
Kansas City, MO 64114
(816) 333-9400

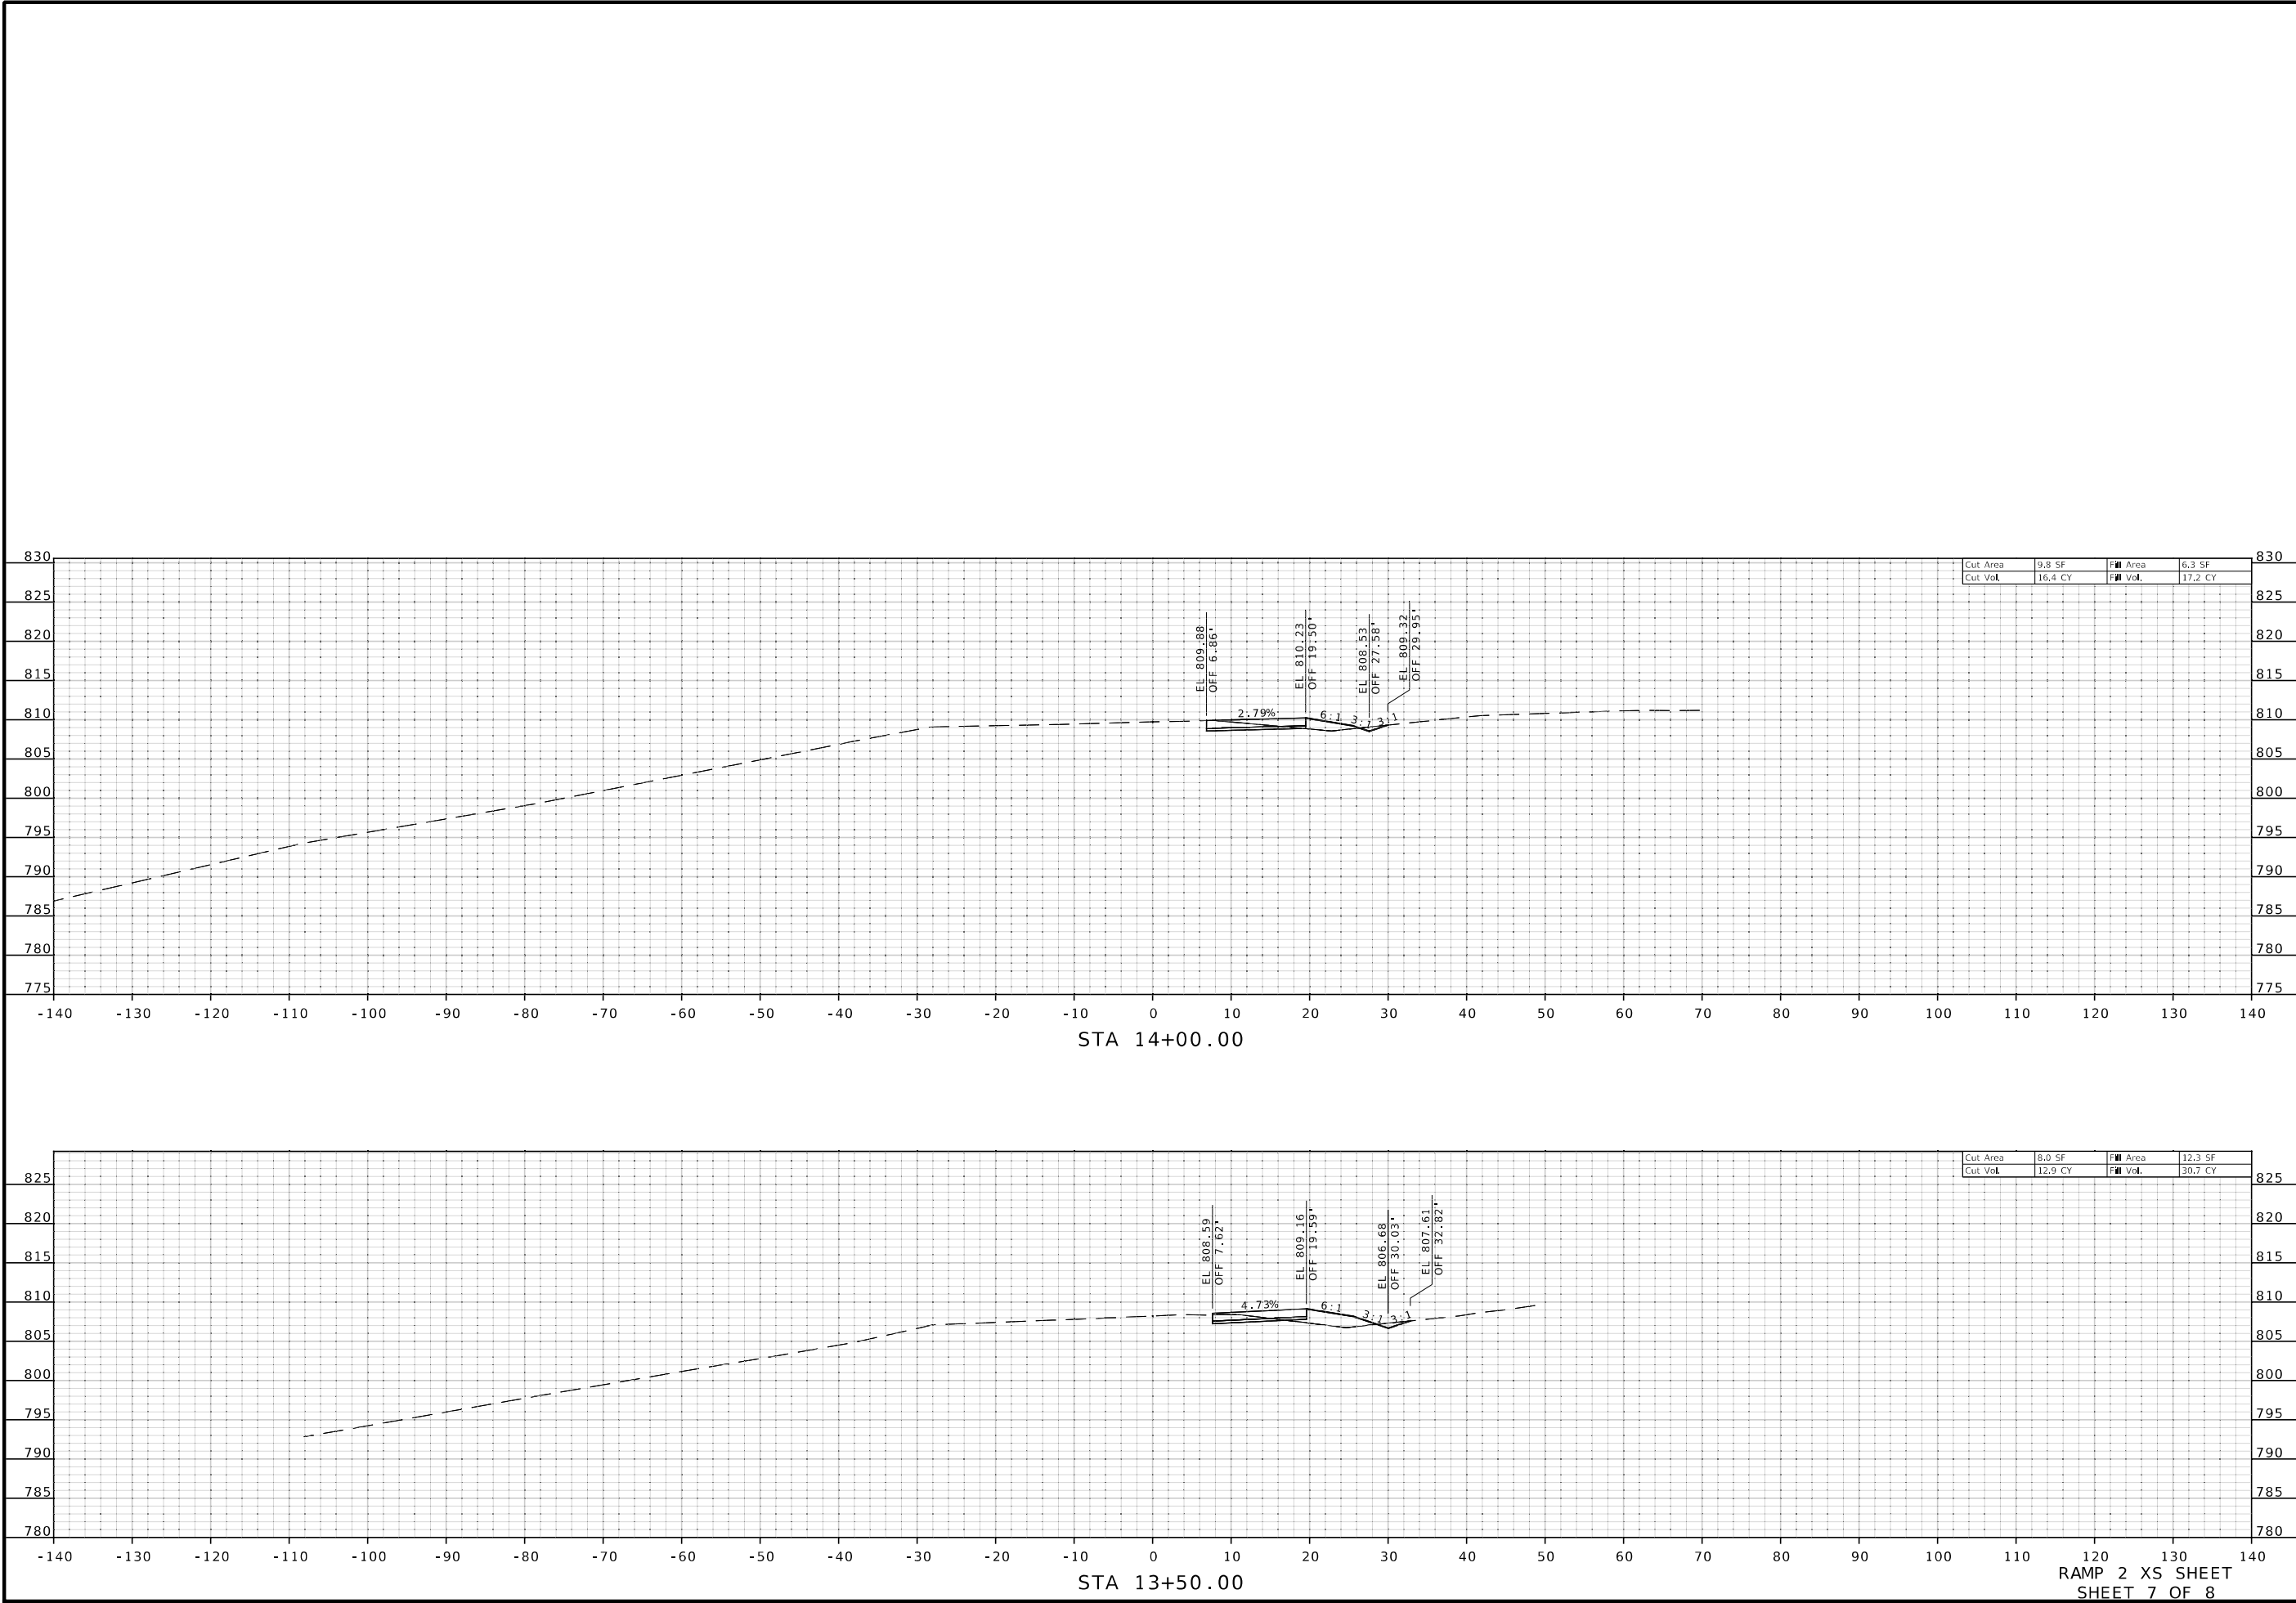

STATE OF MISSOURI

JOHN HERRMAN

NUMBER

PE-2015000556

PROFESSIONAL ENGINEER

THIS SHEET HAS BEEN
SIGNED, SEALED, AND
DATED ELECTRONICALLY

DATE PREPARED
3/1/2024

ROUTE
LBP

DISTRICT
KC

STATE
MO

SHEET NO.
21

COUNTY
JACKSON

JOB NO.
JKU0033

CONTRACT ID.

PROJECT NO.

BRIDGE NO.
A57262

DESCRIPTION

DATE

MISSOURI HIGHWAYS AND TRANSPORTATION
COMMISSION



105 WEST CAPITOL
JEFFERSON CITY, MO 65102
1-888-ASK-MODOT (1-888-275-6636)

MODOT

BURNS
MCDONNELL

9400 Ward Parkway
Kansas City, MO 64114
(816) 333-9400

c:\bmcd_lib\pw_connect\trn\d0143712\179-186_JKU0033_110_Ramp02.dgn 3:07:19 PM 3/1/2024

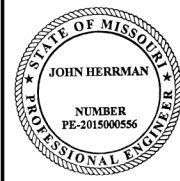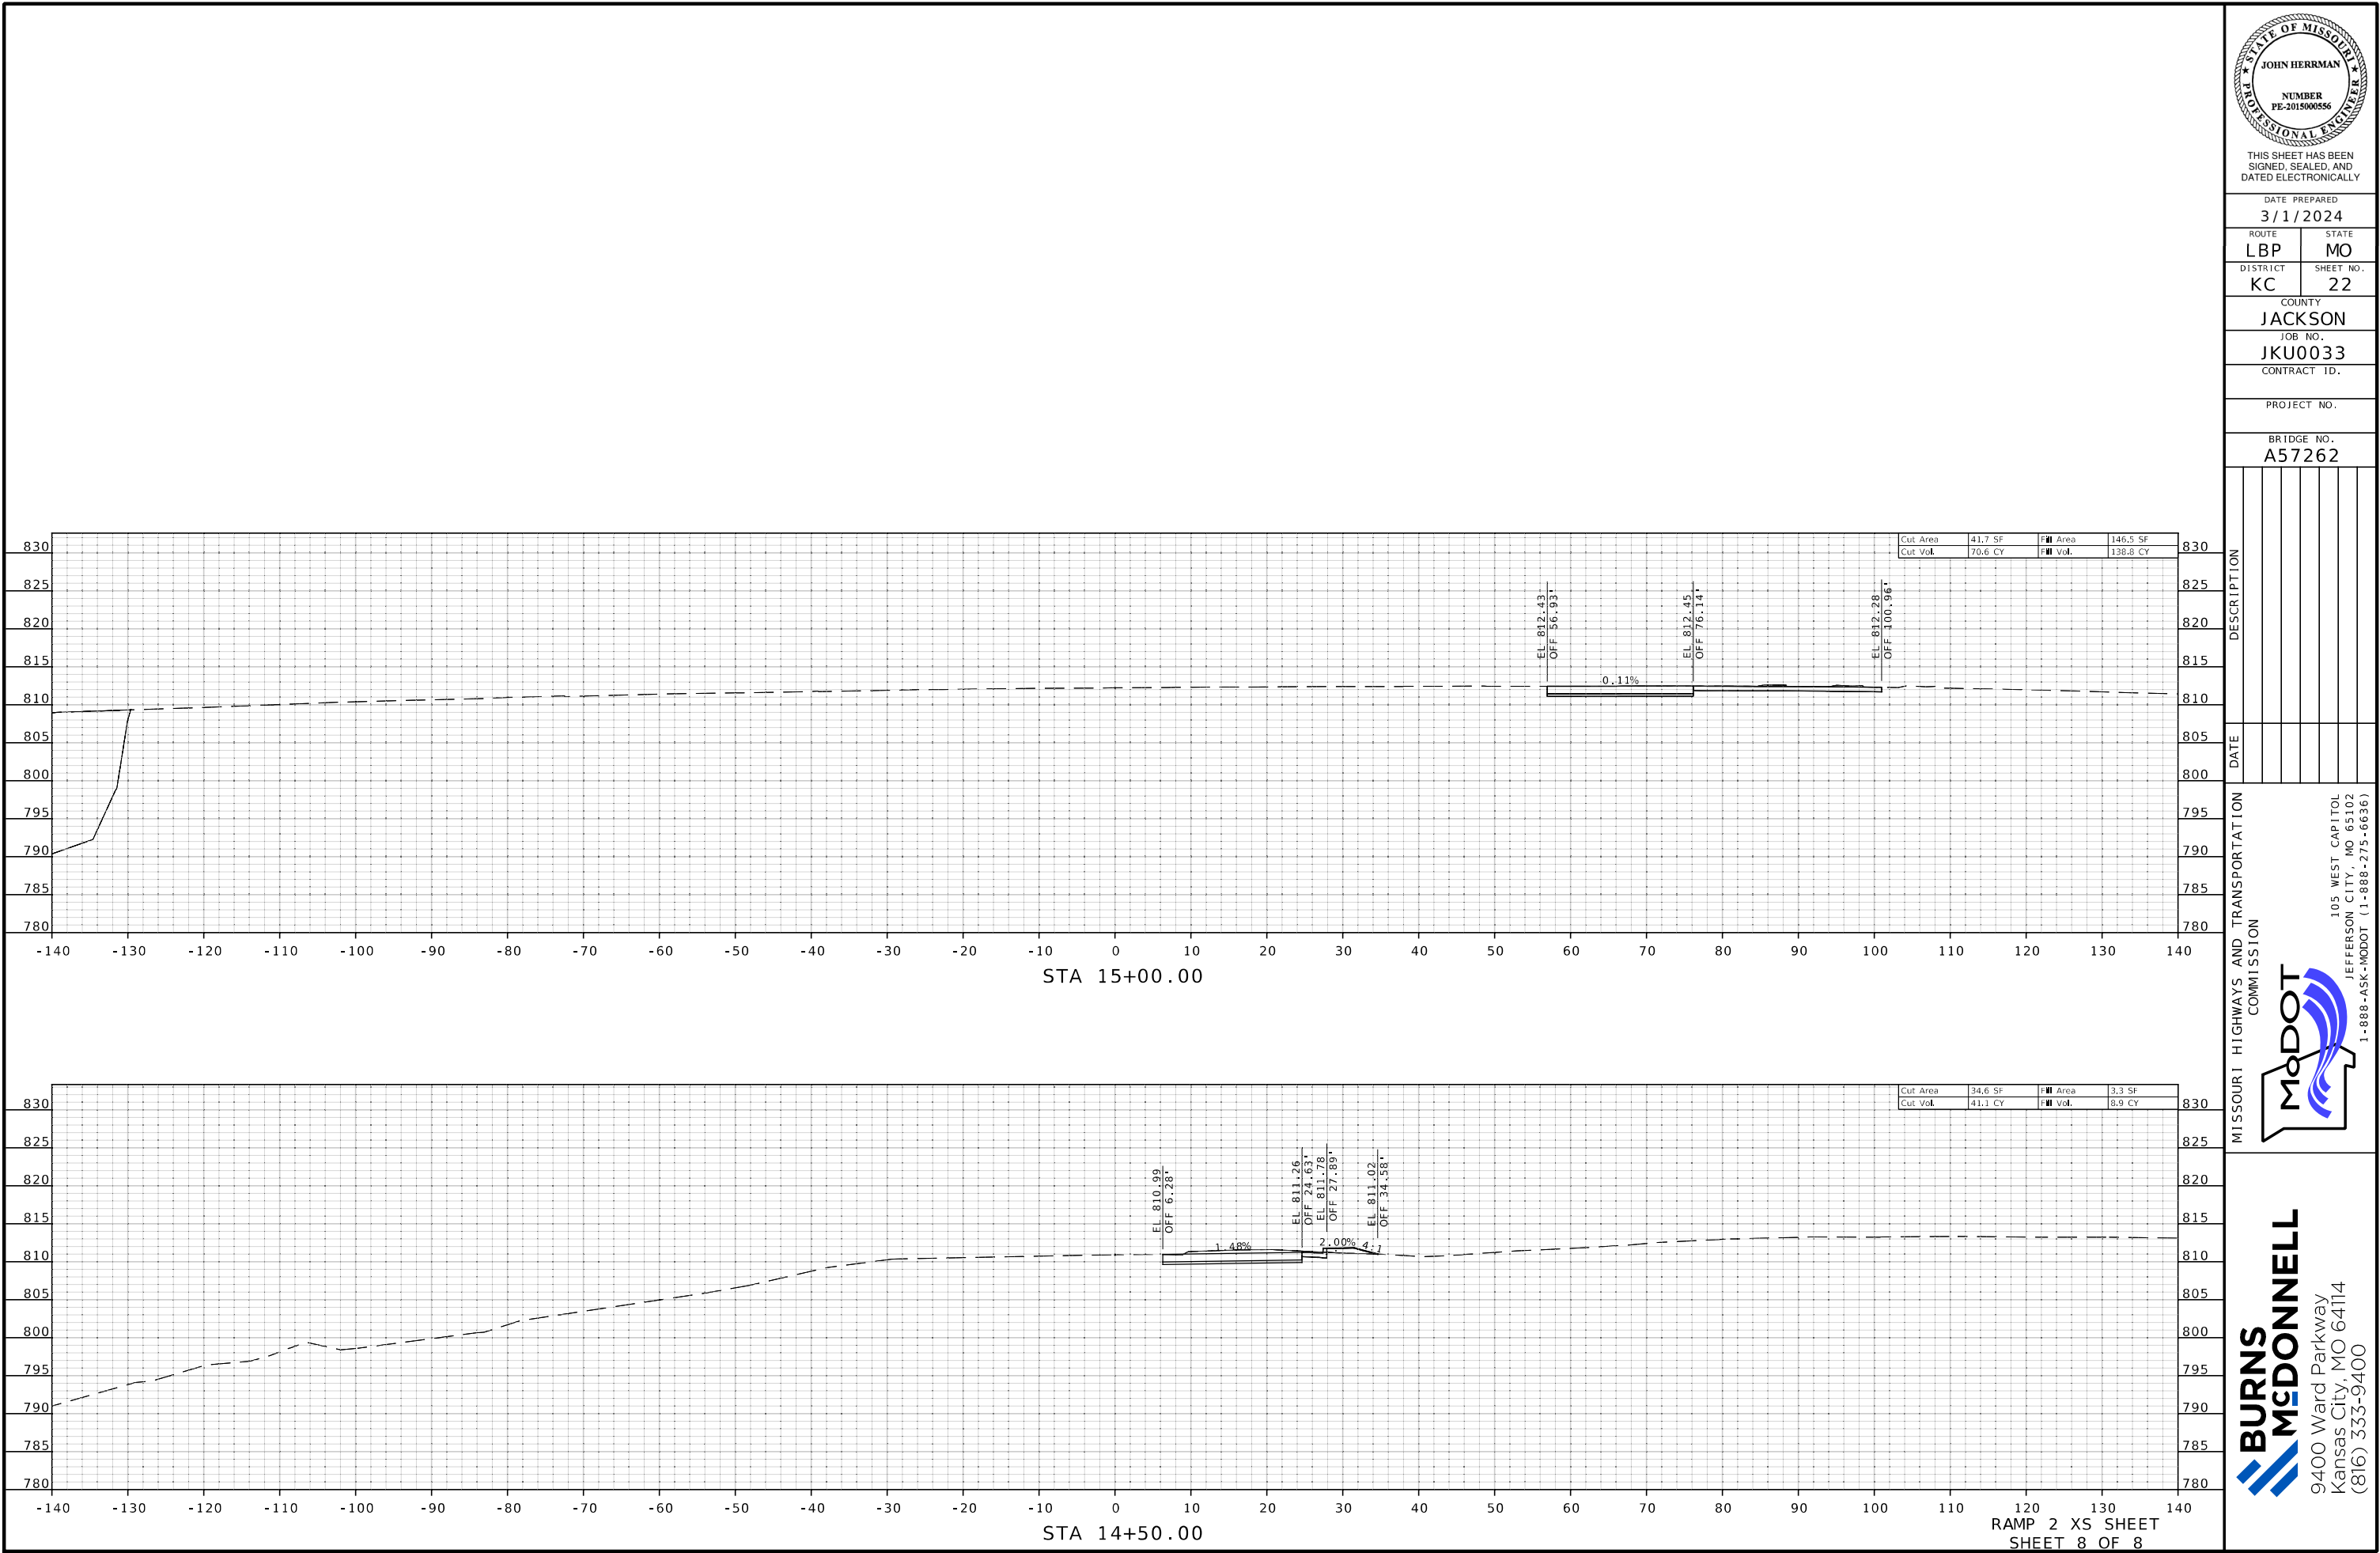

THIS SHEET HAS BEEN
SIGNED, SEALED, AND
DATED ELECTRONICALLY

DATE PREPARED
3/1/2024

ROUTE LBP STATE MO

DISTRICT KC SHEET NO. 22

COUNTY JACKSON

JOB NO. JKU0033

CONTRACT ID.

PROJECT NO.

BRIDGE NO. A57262

DESCRIPTION

DATE



MISSOURI HIGHWAYS AND TRANSPORTATION COMMISSION

105 WEST CAPITOL
JEFFERSON CITY, MO 65102
1-888-ASK-MODOT (1-888-275-6636)

MODOT

BURNS
MCDONNELL

9400 Ward Parkway
Kansas City, MO 64114
(816) 333-9400

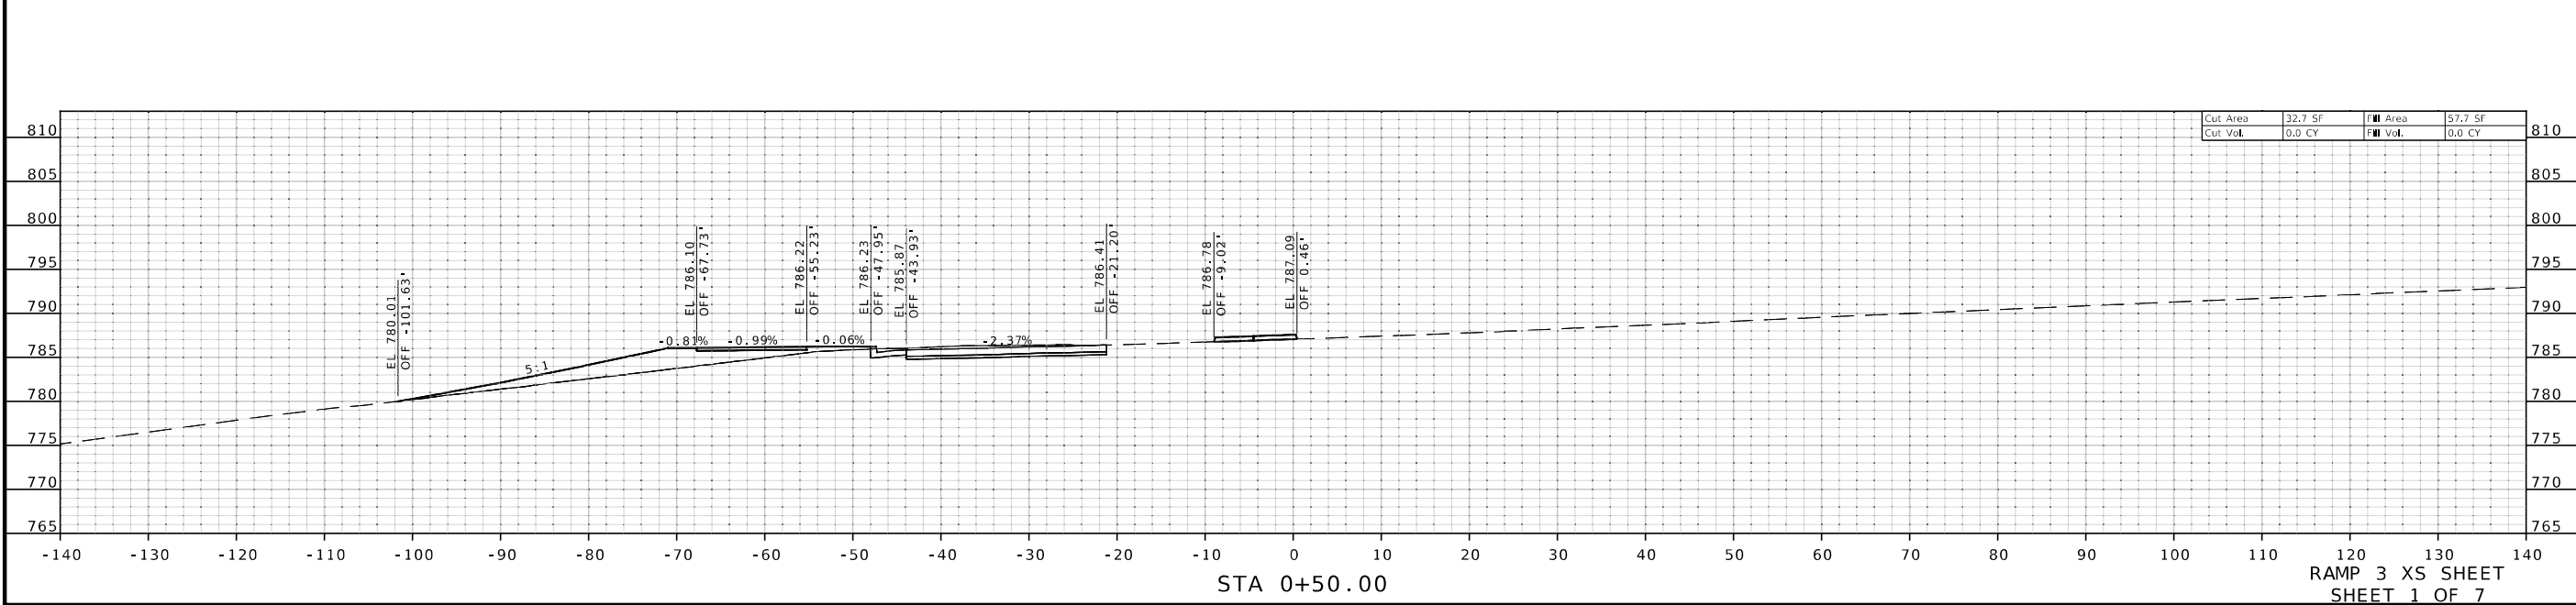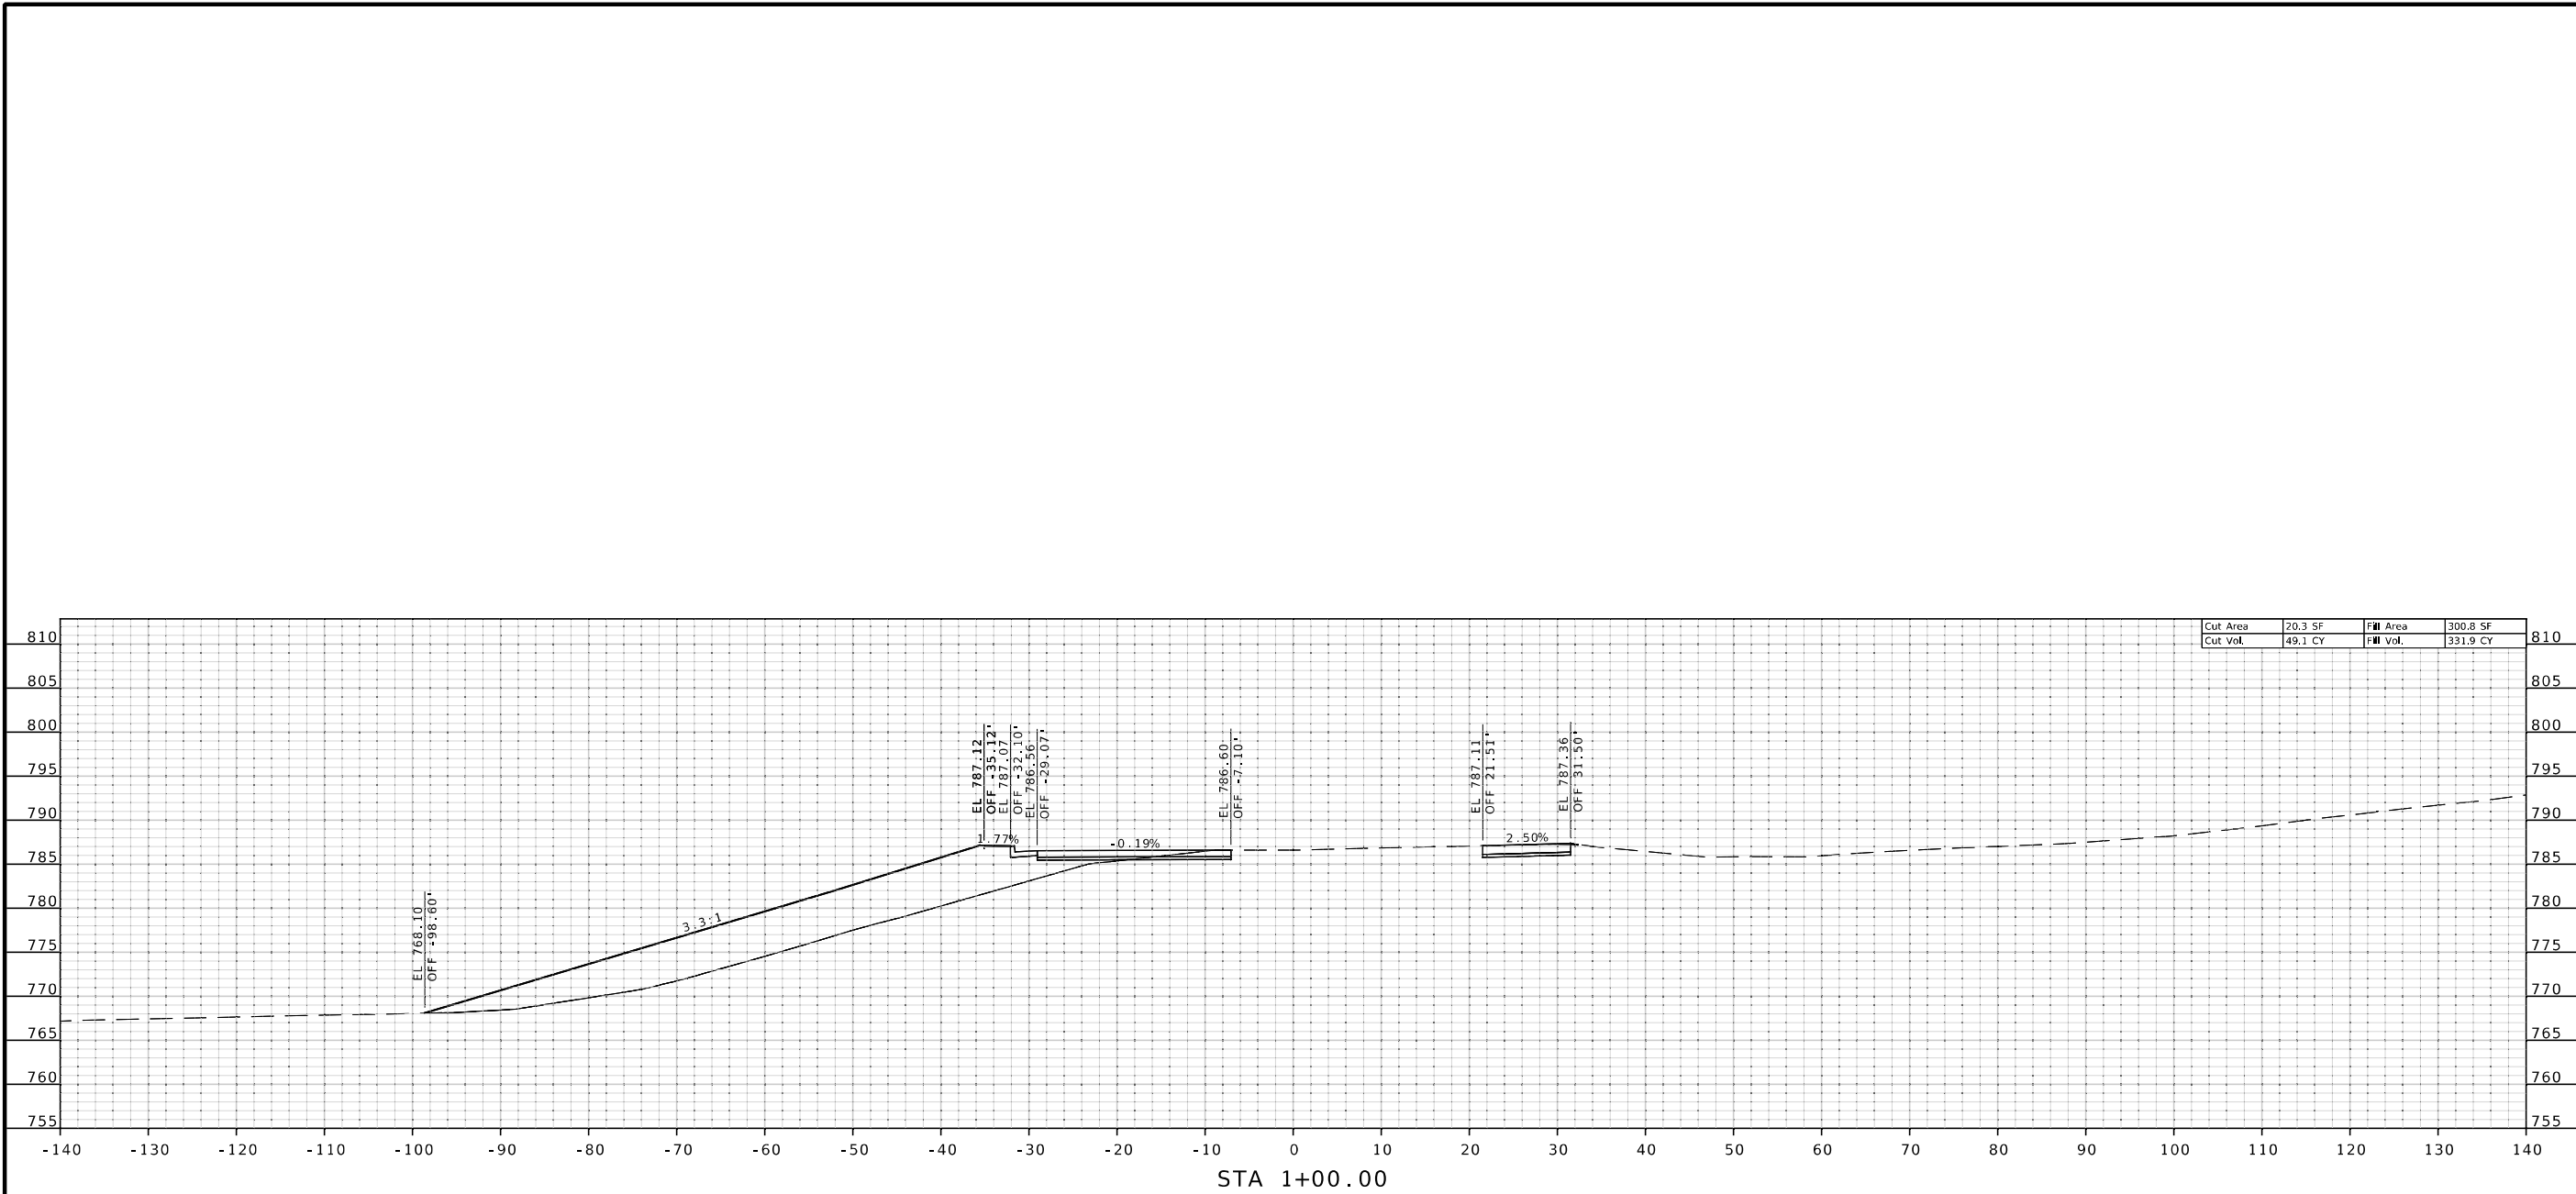

STATE OF MISSOURI

JOHN HERRMAN

NUMBER

PE-2015000556

PROFESSIONAL ENGINEER

THIS SHEET HAS BEEN
SIGNED, SEALED, AND
DATED ELECTRONICALLY

DATE PREPARED

3/1/2024

ROUTE

LBP

STATE

MO

DISTRICT

KC

SHEET NO.

23

COUNTY

JACKSON

JOB NO.

JKU0033

CONTRACT ID.

PROJECT NO.

BRIDGE NO.

A57262

DESCRIPTION

DATE

MISSOURI HIGHWAYS AND TRANSPORTATION
COMMISSION

105 WEST CAPITOL
JEFFERSON CITY, MO 65102
1-888-ASK-MODOT (1-888-275-6636)

BURNS


MCDONNELL

9400 Ward Parkway
Kansas City, MO 64114
(816) 333-9400

c:\bmcd_lib\pw_connect\trn\d0143712\187-193_JKU0033_110_Ramp03.dgn

3:07:33 PM

3/1/2024

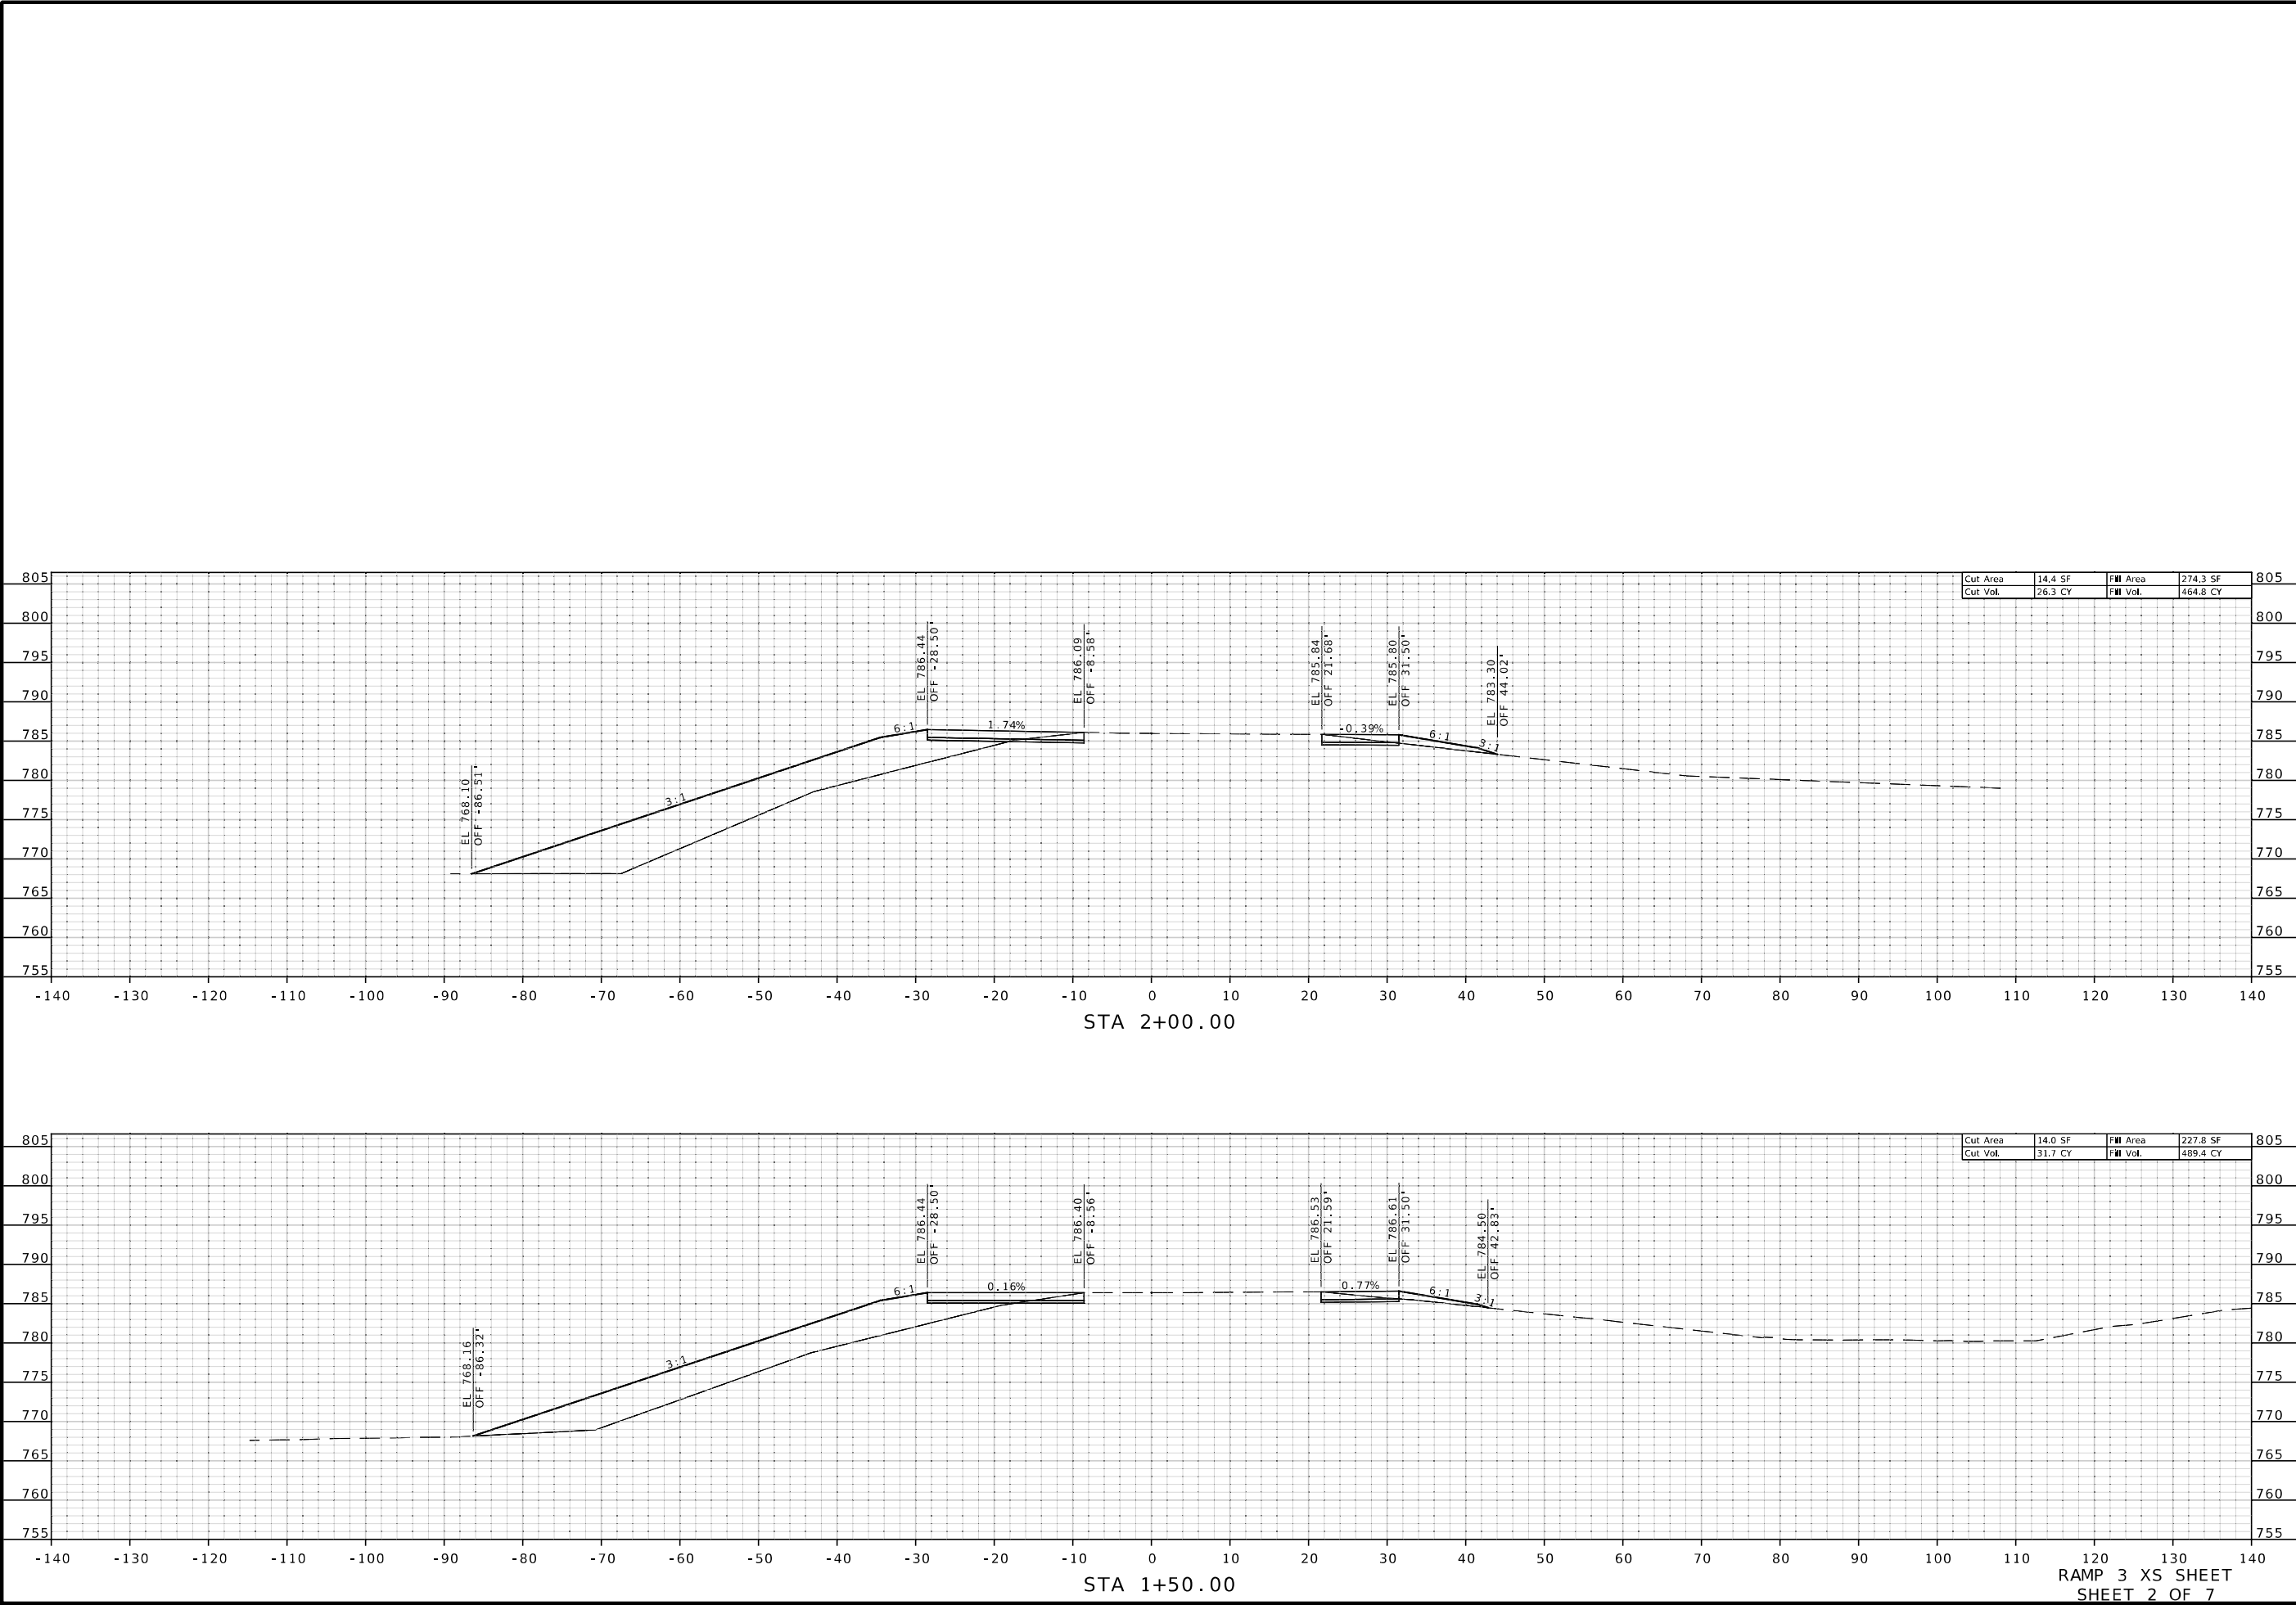

STATE OF MISSOURI

JOHN HERRMAN

NUMBER

PE-2015000556

THIS SHEET HAS BEEN
SIGNED, SEALED, AND
DATED ELECTRONICALLY

DATE PREPARED
3/1/2024

ROUTE
LBP

DISTRICT
KC

STATE
MO

SHEET NO.
24

COUNTY
JACKSON

JOB NO.
JKU0033

CONTRACT ID.

PROJECT NO.

BRIDGE NO.
A57262

DESCRIPTION

DATE

MISSOURI HIGHWAYS AND TRANSPORTATION
COMMISSION

MODOT

105 WEST CAPITOL
JEFFERSON CITY, MO 65102
1-888-ASK-MODOT (1-888-275-6636)

BURNS
MCDONNELL


9400 Ward Parkway
Kansas City, MO 64114
(816) 333-9400

c:\bmcd_lib\pw_connect\trn\d0143712\187-193_JKU0033_110_Ramp03.dgn

3:07:35 PM

3/1/2024

IF A SEAL IS PRESENT ON THIS SHEET IT HAS BEEN ELECTRONICALLY SEALED AND DATED.

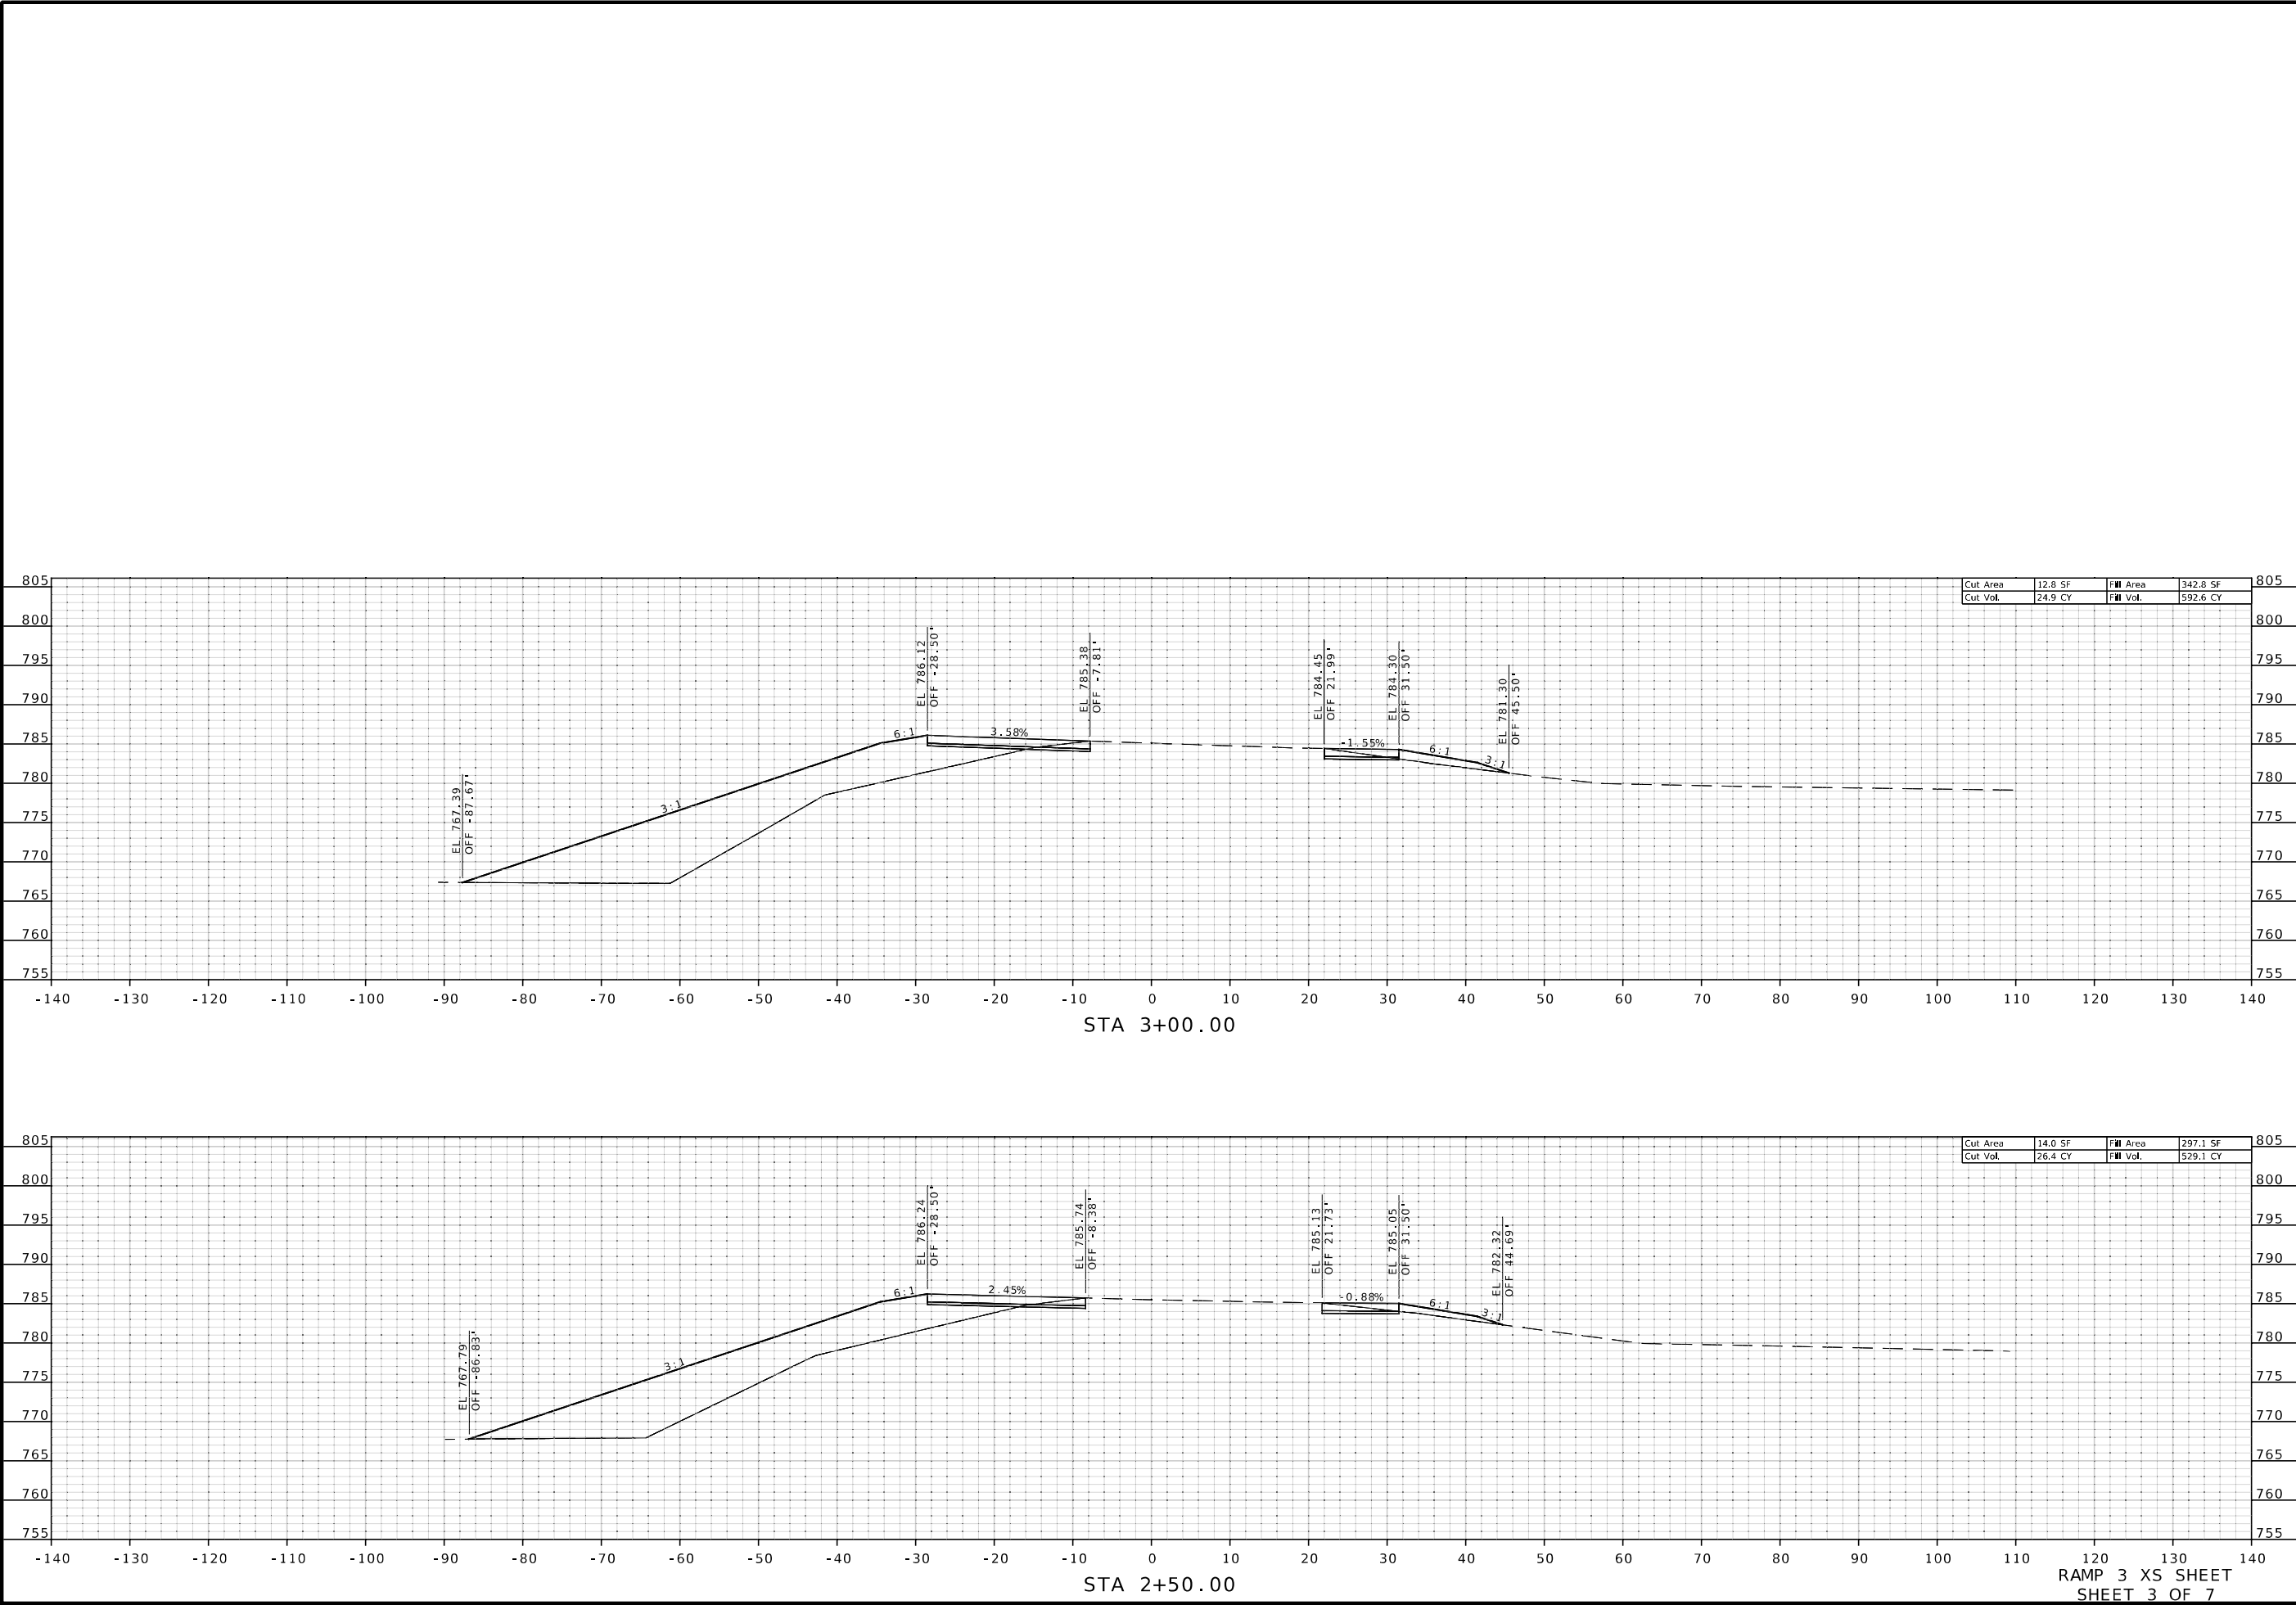

STATE OF MISSOURI

JOHN HERRMAN

NUMBER

PE-2015000556

THIS SHEET HAS BEEN
SIGNED, SEALED, AND
DATED ELECTRONICALLY

DATE PREPARED
3/1/2024

ROUTE
LBP

DISTRICT
KC

STATE
MO

SHEET NO.
25

COUNTY
JACKSON

JOB NO.
JKU0033

CONTRACT ID.

PROJECT NO.

BRIDGE NO.
A57262

DESCRIPTION

DATE

MISSOURI HIGHWAYS AND TRANSPORTATION
COMMISSION

MODOT

105 WEST CAPITOL
JEFFERSON CITY, MO 65102
1-888-ASK-MODOT (1-888-275-6636)

BURNS
MCDONNELL


9400 Ward Parkway
Kansas City, MO 64114
(816) 333-9400

c:\bmcd_lib\pw_connect\trn\d0143712\187-193_JKU0033_110_Ramp03.dgn

3:07:36 PM

3/1/2024

IF A SEAL IS PRESENT ON THIS SHEET IT HAS BEEN ELECTRONICALLY SEALED AND DATED.

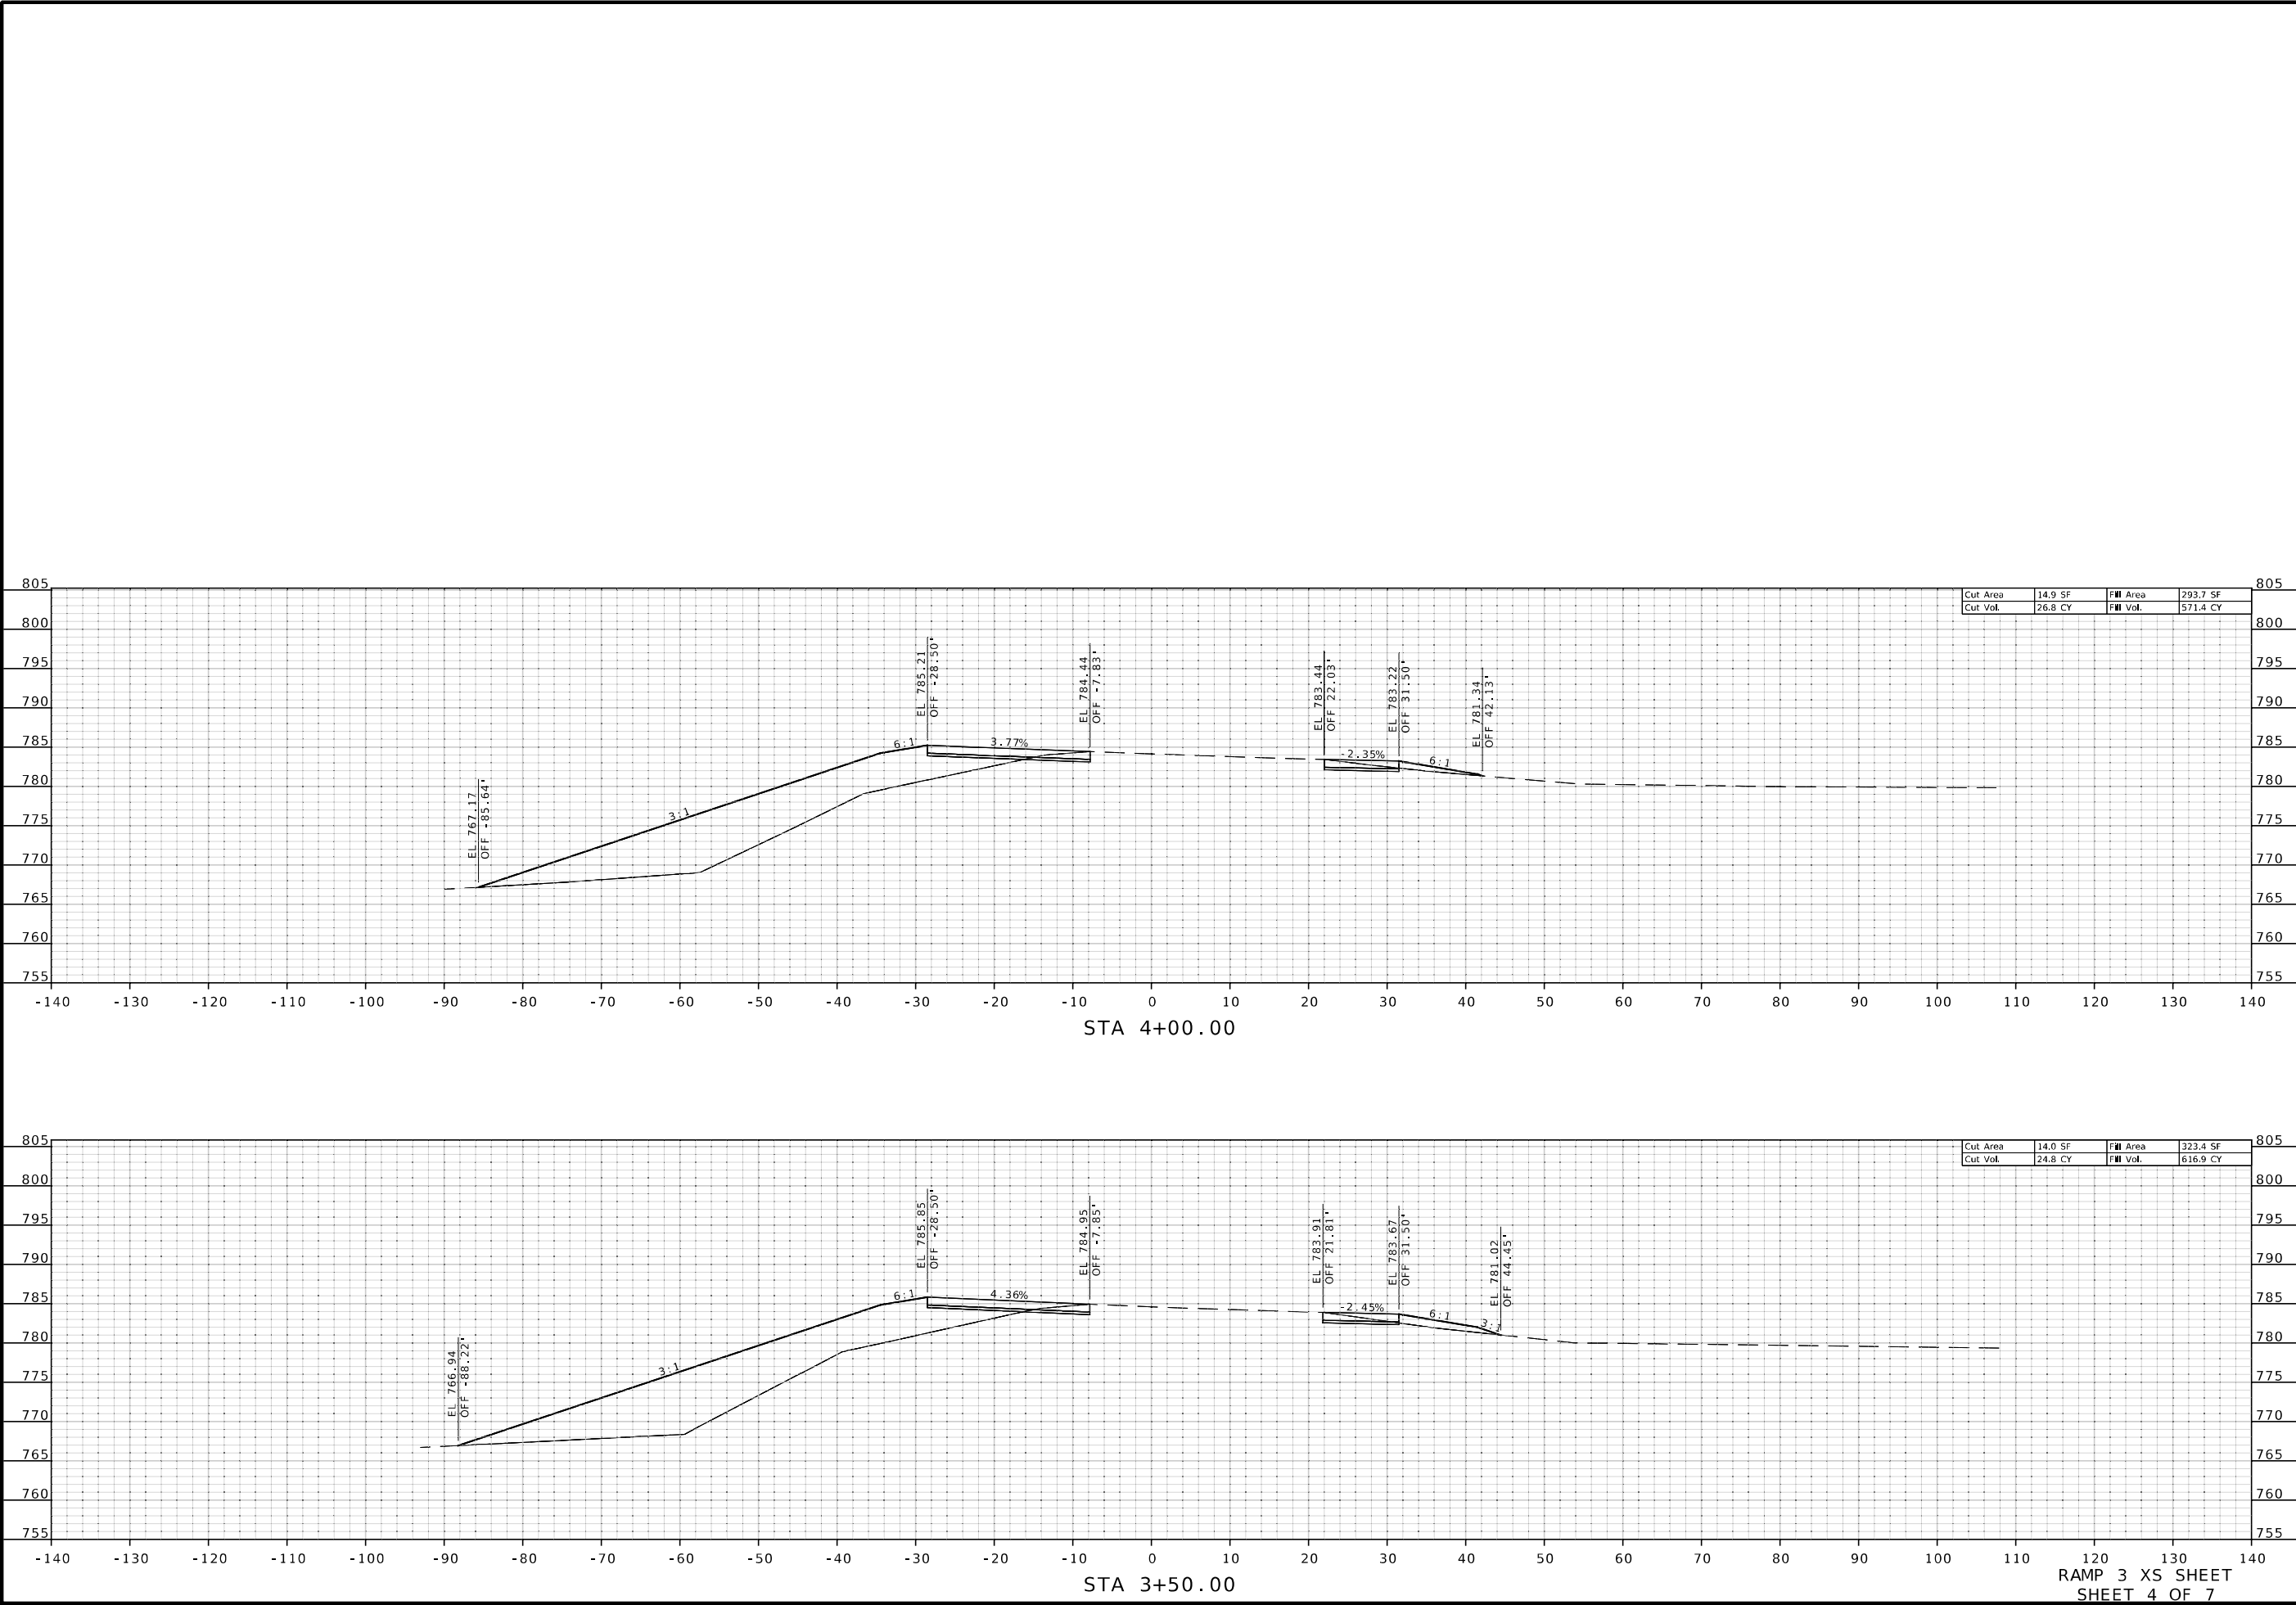

THIS SHEET HAS BEEN
SIGNED, SEALED, AND
DATED ELECTRONICALLY

DATE PREPARED
3/1/2024

ROUTE LBP	STATE MO
DISTRICT KC	SHEET NO. 26

COUNTY
JACKSON

JOB NO.
JKU0033

CONTRACT ID.

PROJECT NO.

BRIDGE NO.
A57262

DESCRIPTION	DATE

MISSOURI HIGHWAYS AND TRANSPORTATION
COMMISSION




105 WEST CAPITOL
JEFFERSON CITY, MO 65102
1-888-ASK-MODOT (1-888-275-6636)

**BURNS
MCDONNELL**
9400 Ward Parkway
Kansas City, MO 64114
(816) 333-9400

RAMP 3 XS SHEET
SHEET 4 OF 7

c:\bmcd_lib\pw_connect\trn\d0143712\187-193_JKU0033_110_Ramp03.dgn 3:07:37 PM 3/1/2024


IF A SEAL IS PRESENT ON THIS SHEET IT HAS BEEN ELECTRONICALLY SEALED AND DATED.

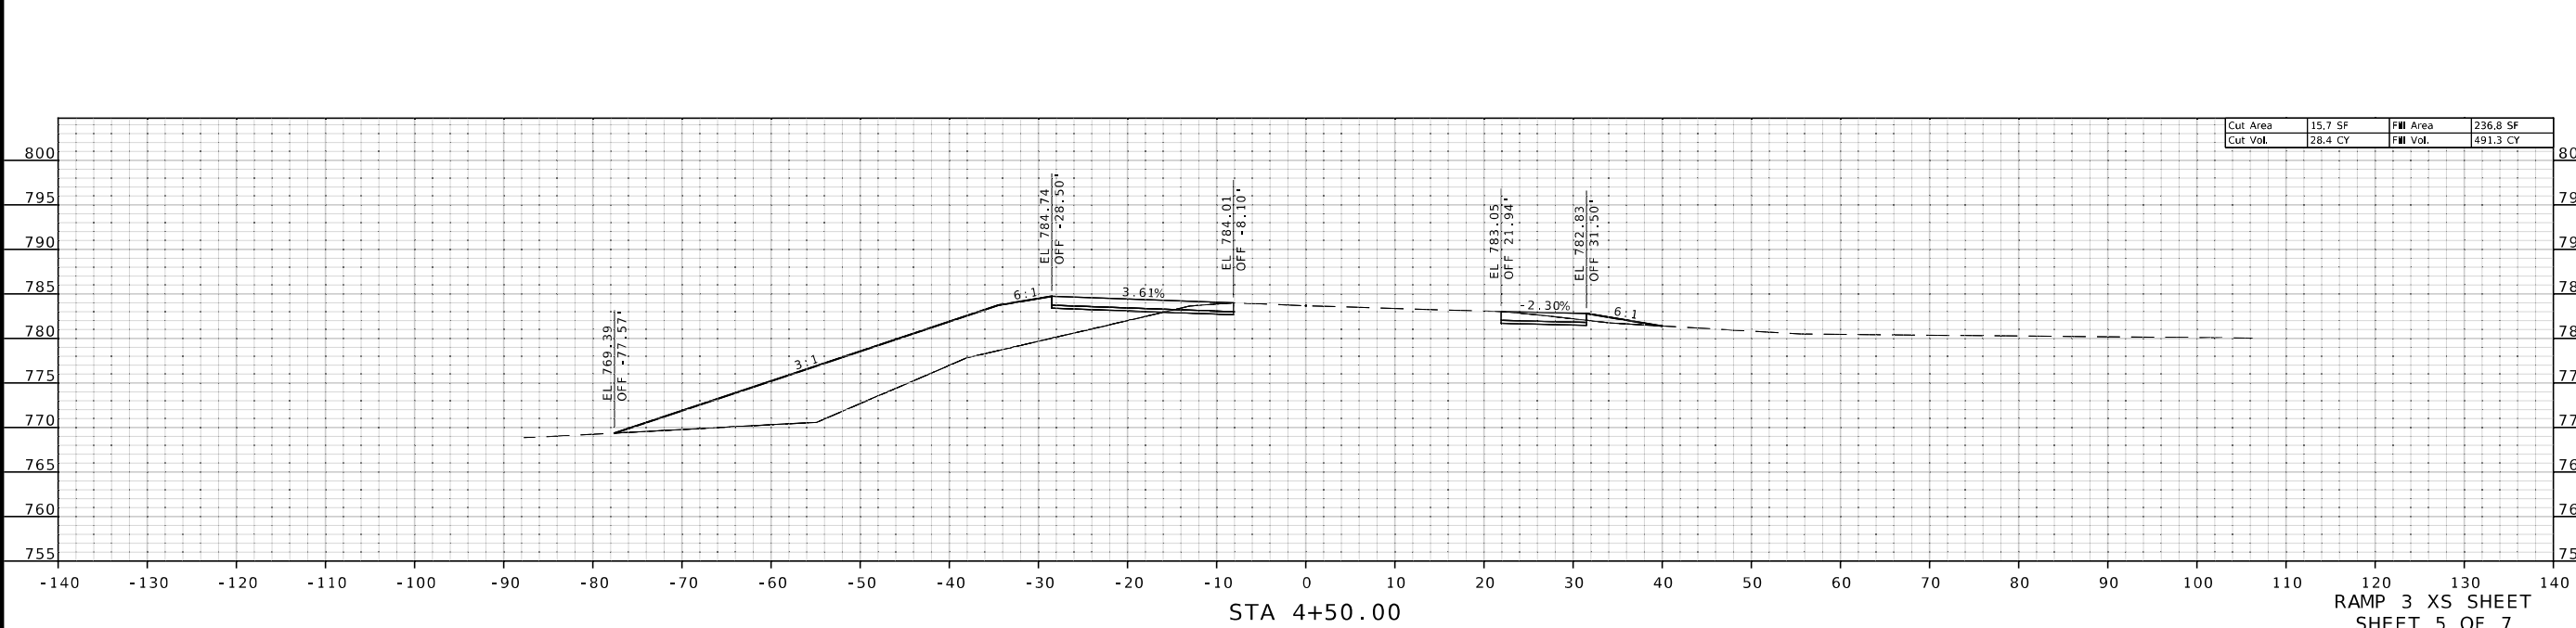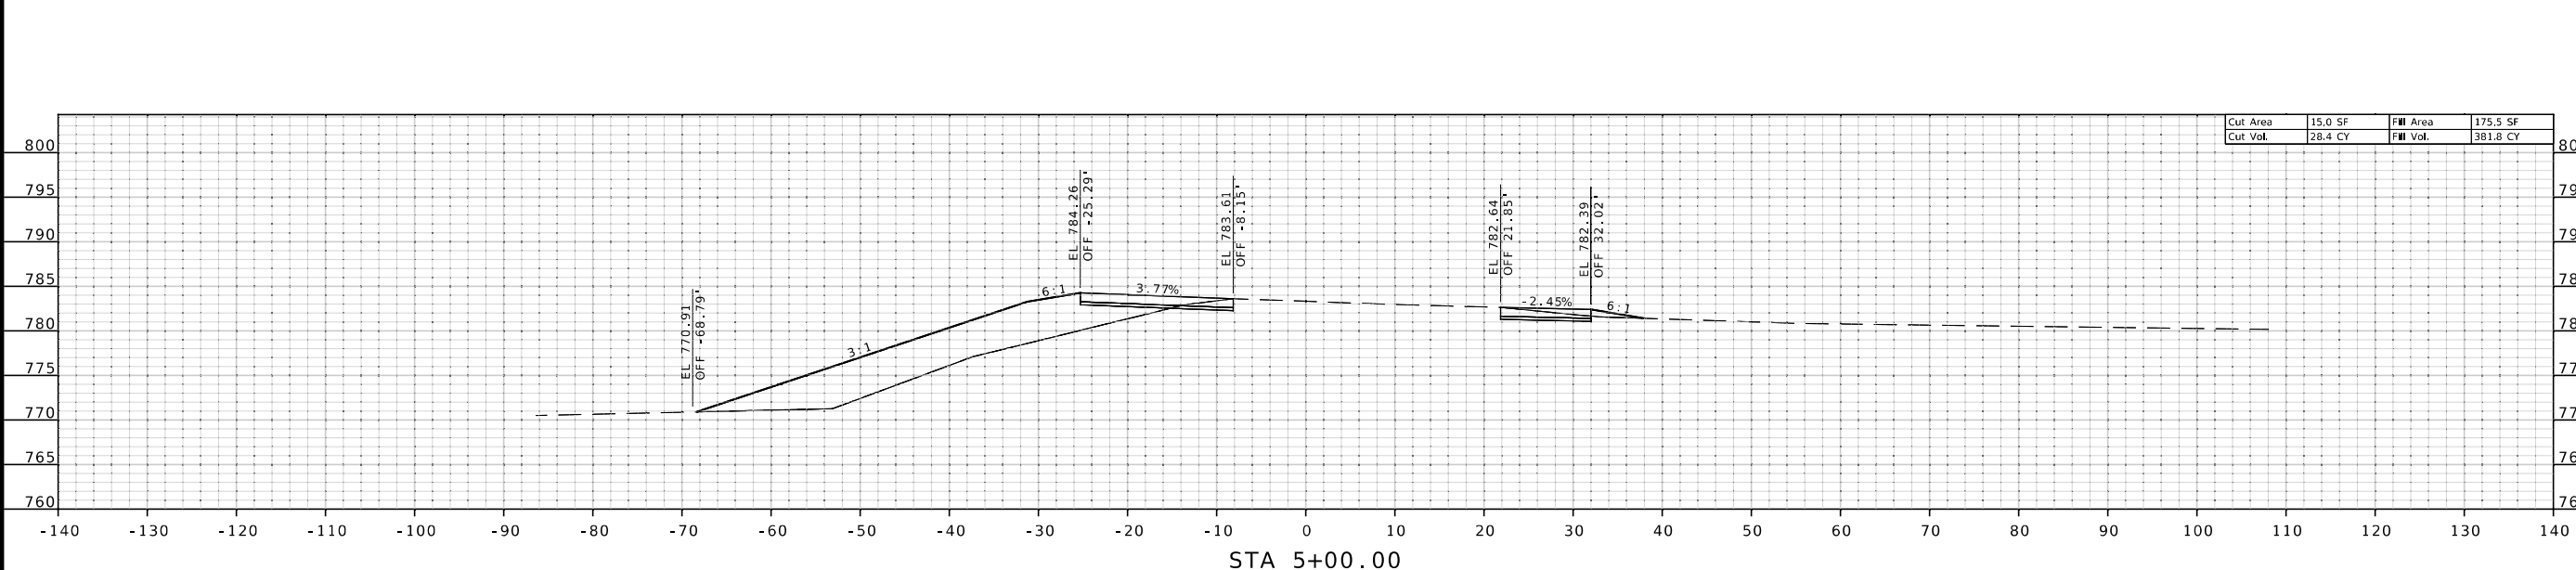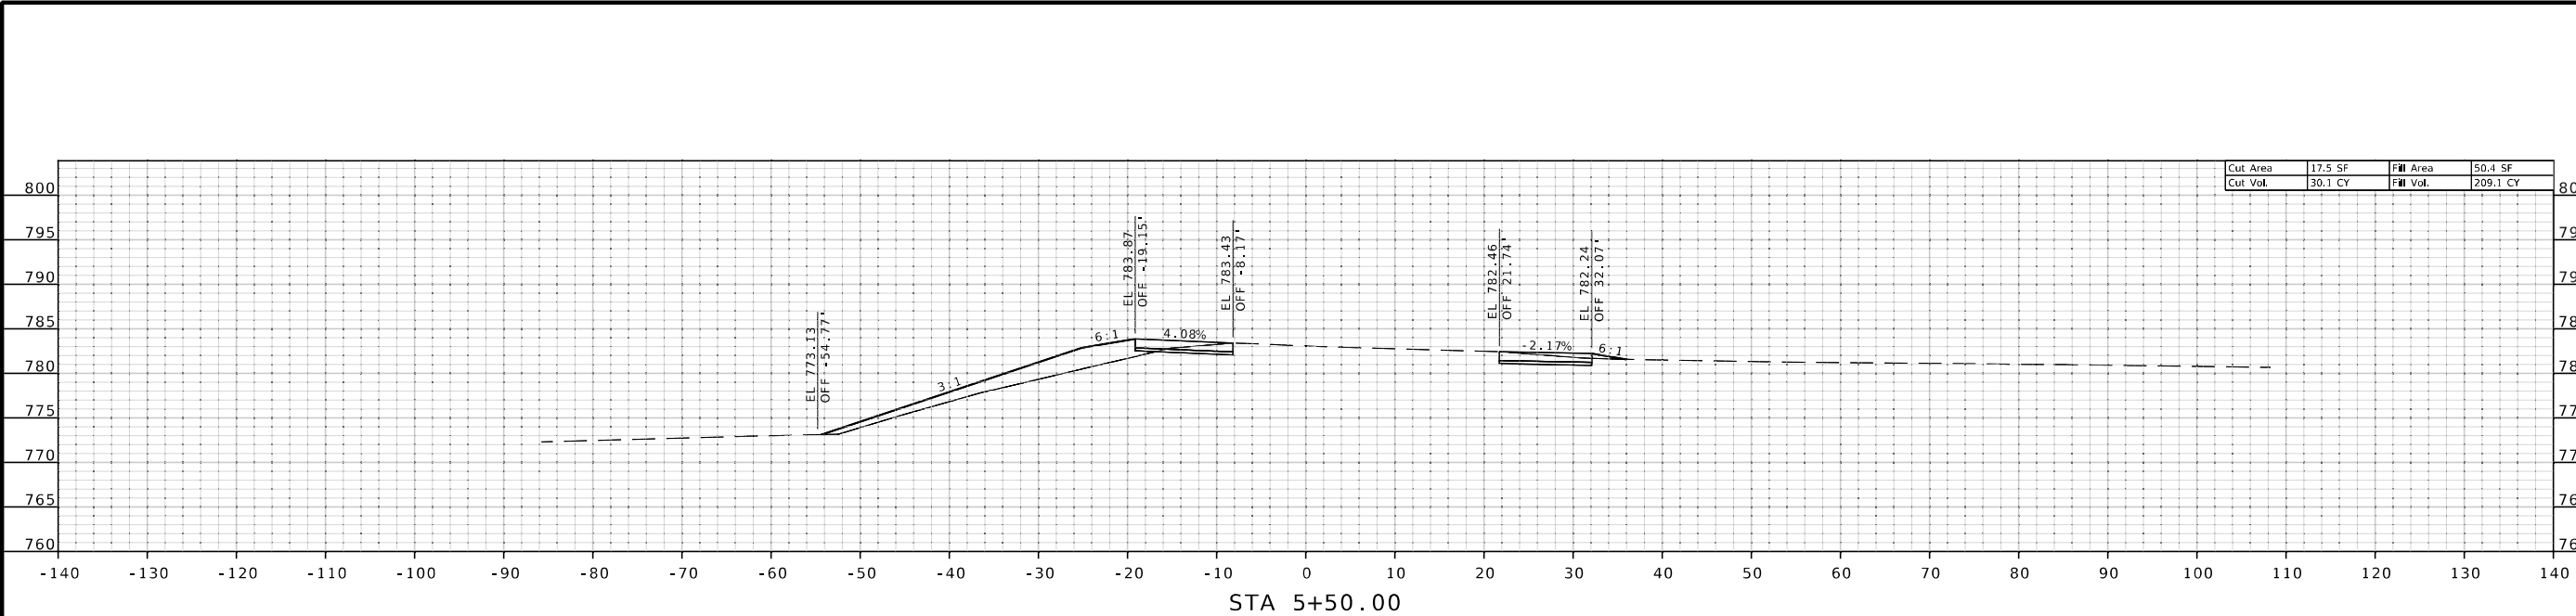

Cut Area	17.5 SF	Fill Area	50.4 SF
Cut Vol.	30.1 CY	Fill Vol.	209.1 CY

Cut Area	15.0 SF	Fill Area	175.5 SF
Cut Vol.	28.4 CY	Fill Vol.	381.8 CY

Cut Area	15.7 SF	Fill Area	236.8 SF
Cut Vol.	28.4 CY	Fill Vol.	491.3 CY

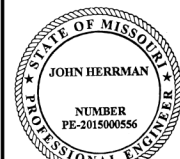

THIS SHEET HAS BEEN
SIGNED, SEALED, AND
DATED ELECTRONICALLY

DATE PREPARED
3/1/2024

ROUTE LBP STATE MO
DISTRICT KC SHEET NO. 27

COUNTY JACKSON

JOB NO. JKU0033

CONTRACT ID.

PROJECT NO.

BRIDGE NO. A57262

DESCRIPTION


MISSOURI HIGHWAYS AND TRANSPORTATION
COMMISSION



105 WEST CAPITOL
JEFFERSON CITY, MO 65102
1-888-ASK-MODOT (1-888-275-6636)



9400 Ward Parkway
Kansas City, MO 64114
(816) 333-9400

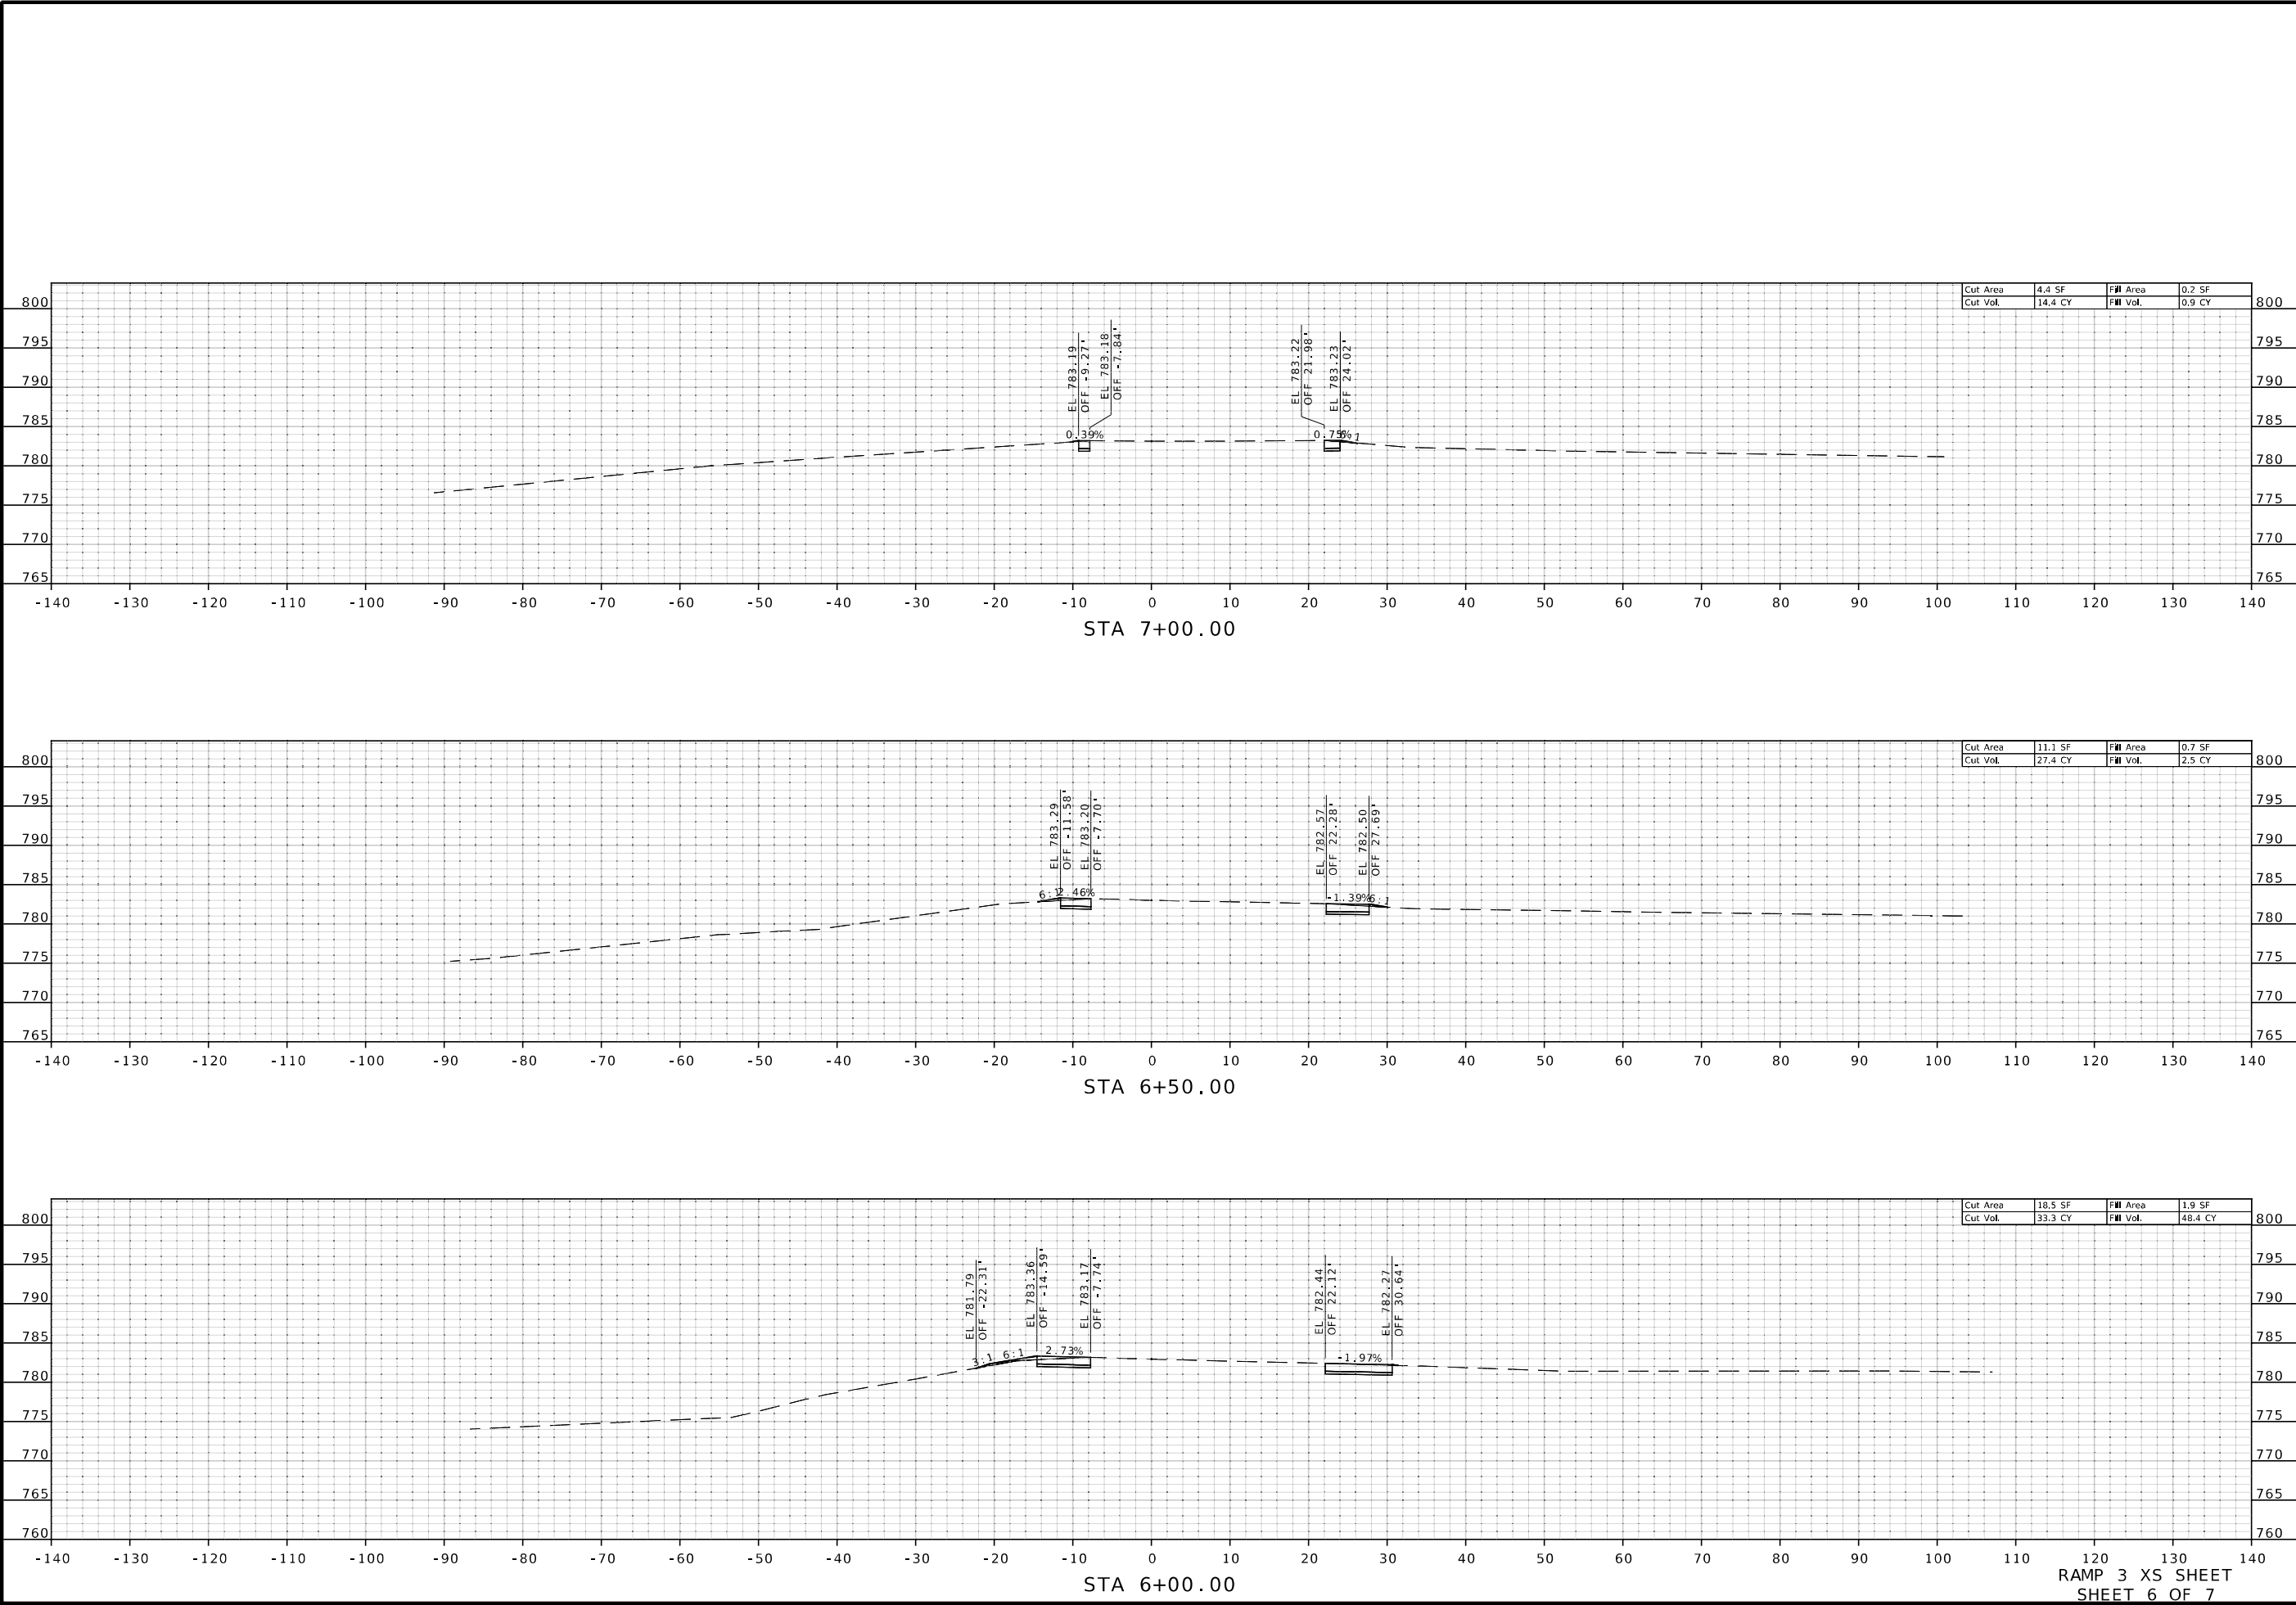

STATE OF MISSOURI

JOHN HERRMAN

NUMBER

PE-2015000556

PROFESSIONAL ENGINEER

THIS SHEET HAS BEEN
SIGNED, SEALED, AND
DATED ELECTRONICALLY

DATE PREPARED
3/1/2024

ROUTE
LBP

DISTRICT
KC

STATE
MO

SHEET NO.
28

COUNTY
JACKSON

JOB NO.
JKU0033

CONTRACT ID.

PROJECT NO.

BRIDGE NO.
A57262

DESCRIPTION

DATE

MISSOURI HIGHWAYS AND TRANSPORTATION
COMMISSION

105 WEST CAPITOL
JEFFERSON CITY, MO 65102
1-888-ASK-MODOT (1-888-275-6636)

MoDOT


BURNS
McDONNELL

9400 Ward Parkway
Kansas City, MO 64114
(816) 333-9400

RAMP 3 XS SHEET
SHEET 6 OF 7


c:\bmcd_lib\pw_connect\trn\d0143712\187-193_JKU0033_110_Ramp03.dgn 3:07:40 PM 3/1/2024

IF A SEAL IS PRESENT ON THIS SHEET IT HAS BEEN ELECTRONICALLY SEALED AND DATED.

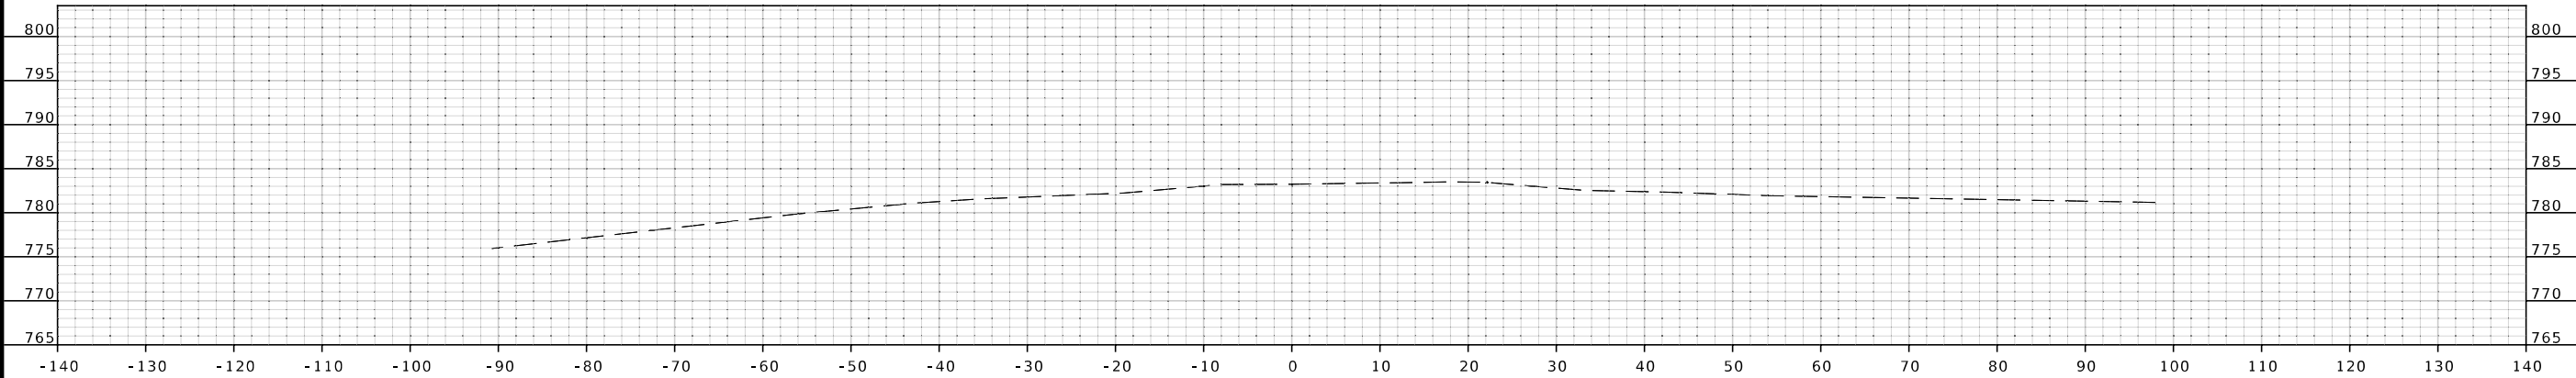

STA 7+27.41

RAMP 3 XS SHEET
SHEET 7 OF 7

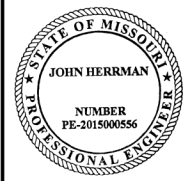

THIS SHEET HAS BEEN
SIGNED, SEALED, AND
DATED ELECTRONICALLY

DATE PREPARED
3/1/2024

ROUTE LBP	STATE MO
DISTRICT KC	SHEET NO. 29

COUNTY
JACKSON

JOB NO.
JKU0033

CONTRACT ID.

PROJECT NO.

BRIDGE NO.
A57262

DATE	DESCRIPTION

MISSOURI HIGHWAYS AND TRANSPORTATION
COMMISSION




105 WEST CAPITOL
JEFFERSON CITY, MO 65102
1-888-ASK-MODOT (1-888-273-6636)



**BURNS
MCDONNELL**

9400 Ward Parkway
Kansas City, MO 64114
(816) 333-9400

IF A SEAL IS PRESENT ON THIS SHEET IT HAS BEEN ELECTRONICALLY SEALED AND DATED.

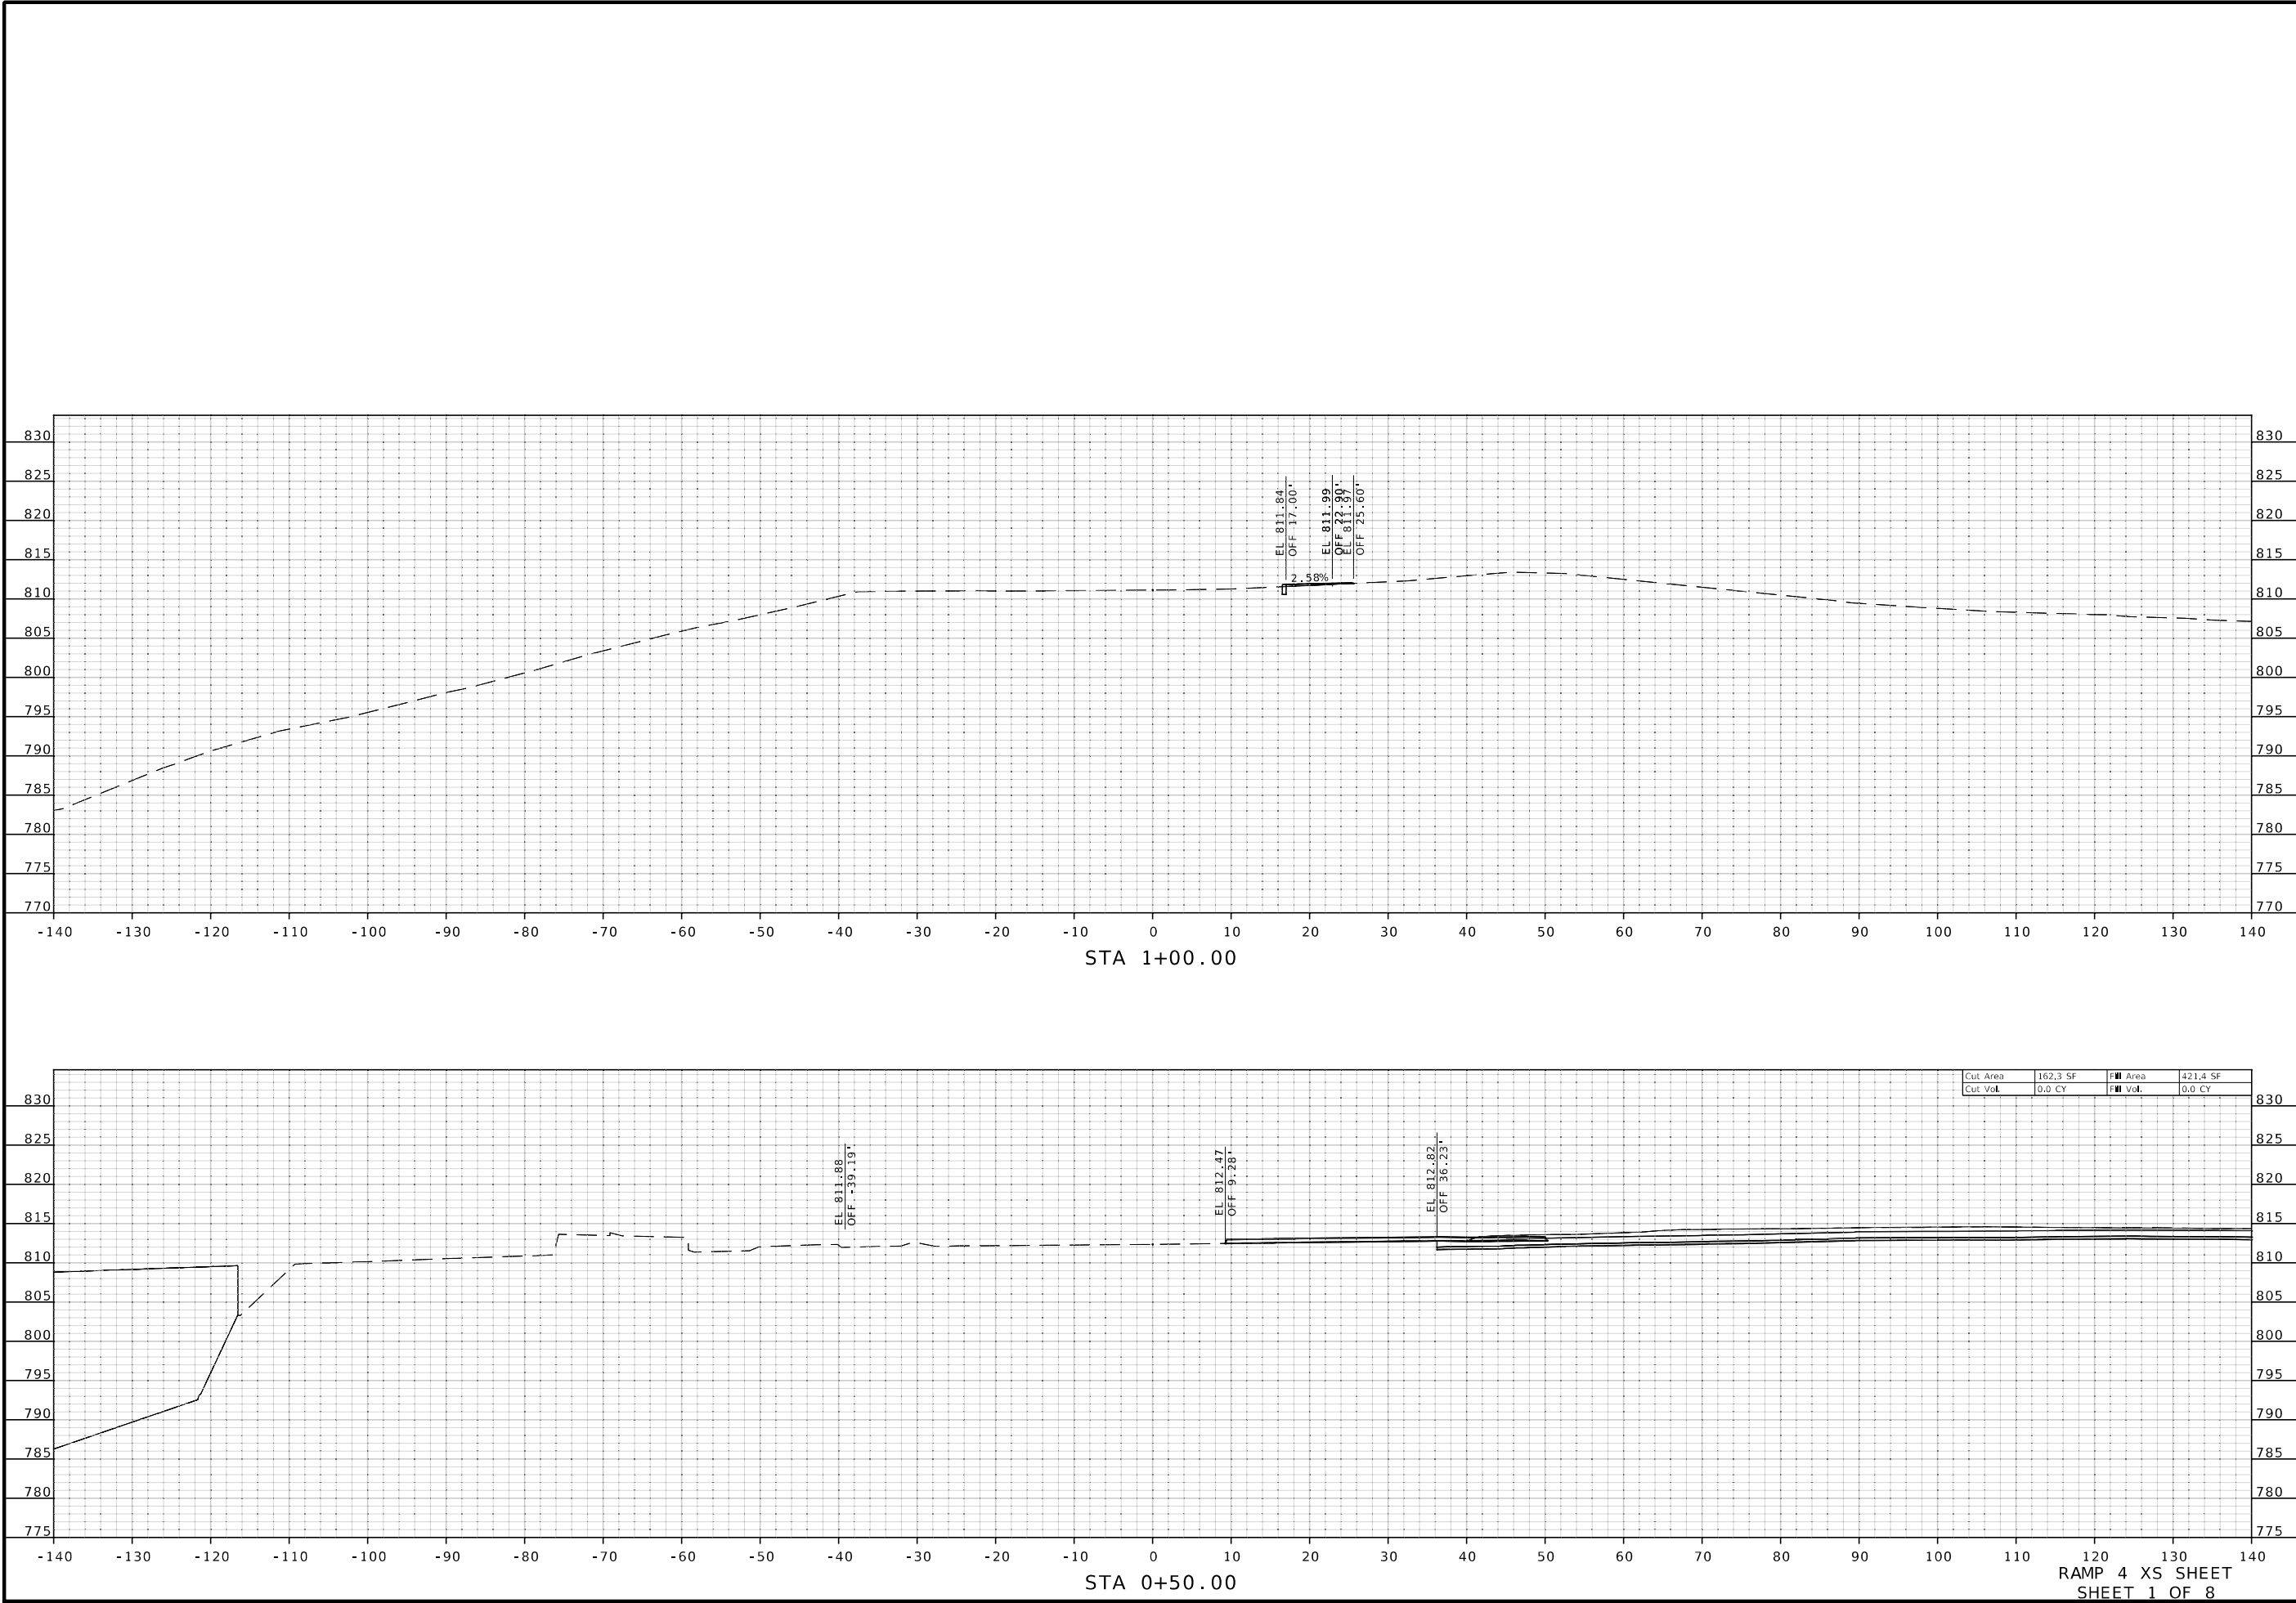

STATE OF MISSOURI

JOHN HERRMAN

NUMBER

PE-2015000556

PROFESSIONAL ENGINEER

THIS SHEET HAS BEEN
SIGNED, SEALED, AND
DATED ELECTRONICALLY

DATE PREPARED
3/1/2024

ROUTE
LBP

DISTRICT
KC

COUNTY
JACKSON

JOB NO.
JKU0033

CONTRACT ID.

PROJECT NO.

BRIDGE NO.
A57262

DESCRIPTION

DATE

MISSOURI HIGHWAYS AND TRANSPORTATION
COMMISSION

MoDOT

105 WEST CAPITOL
JEFFERSON CITY, MO 65102
1-888-ASK-MODOT (1-888-275-6636)

BURNS
McDONNELL

9400 Ward Parkway
Kansas City, MO 64114
(816) 333-9400



Cut Area
162.3 SF

Cut Vol.
0.0 CY

Fill Area
421.4 SF

Fill Vol.
0.0 CY

c:\bmcd_lib\pw_connect\trn\d0143712\194-201_JKU0033_110_Ramp04.dgn 3:07:53 PM 3/1/2024

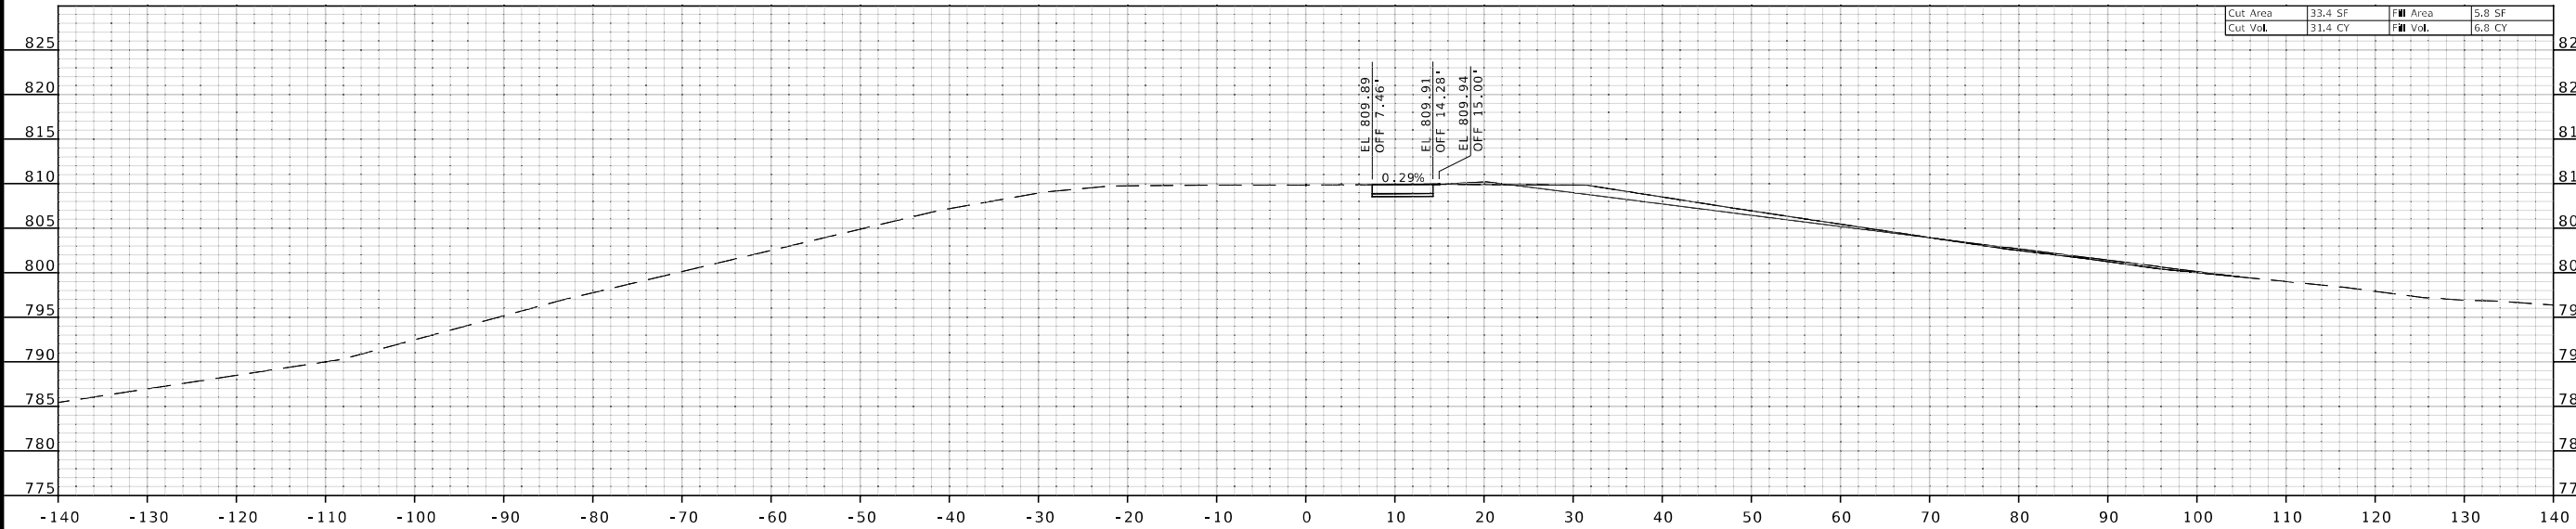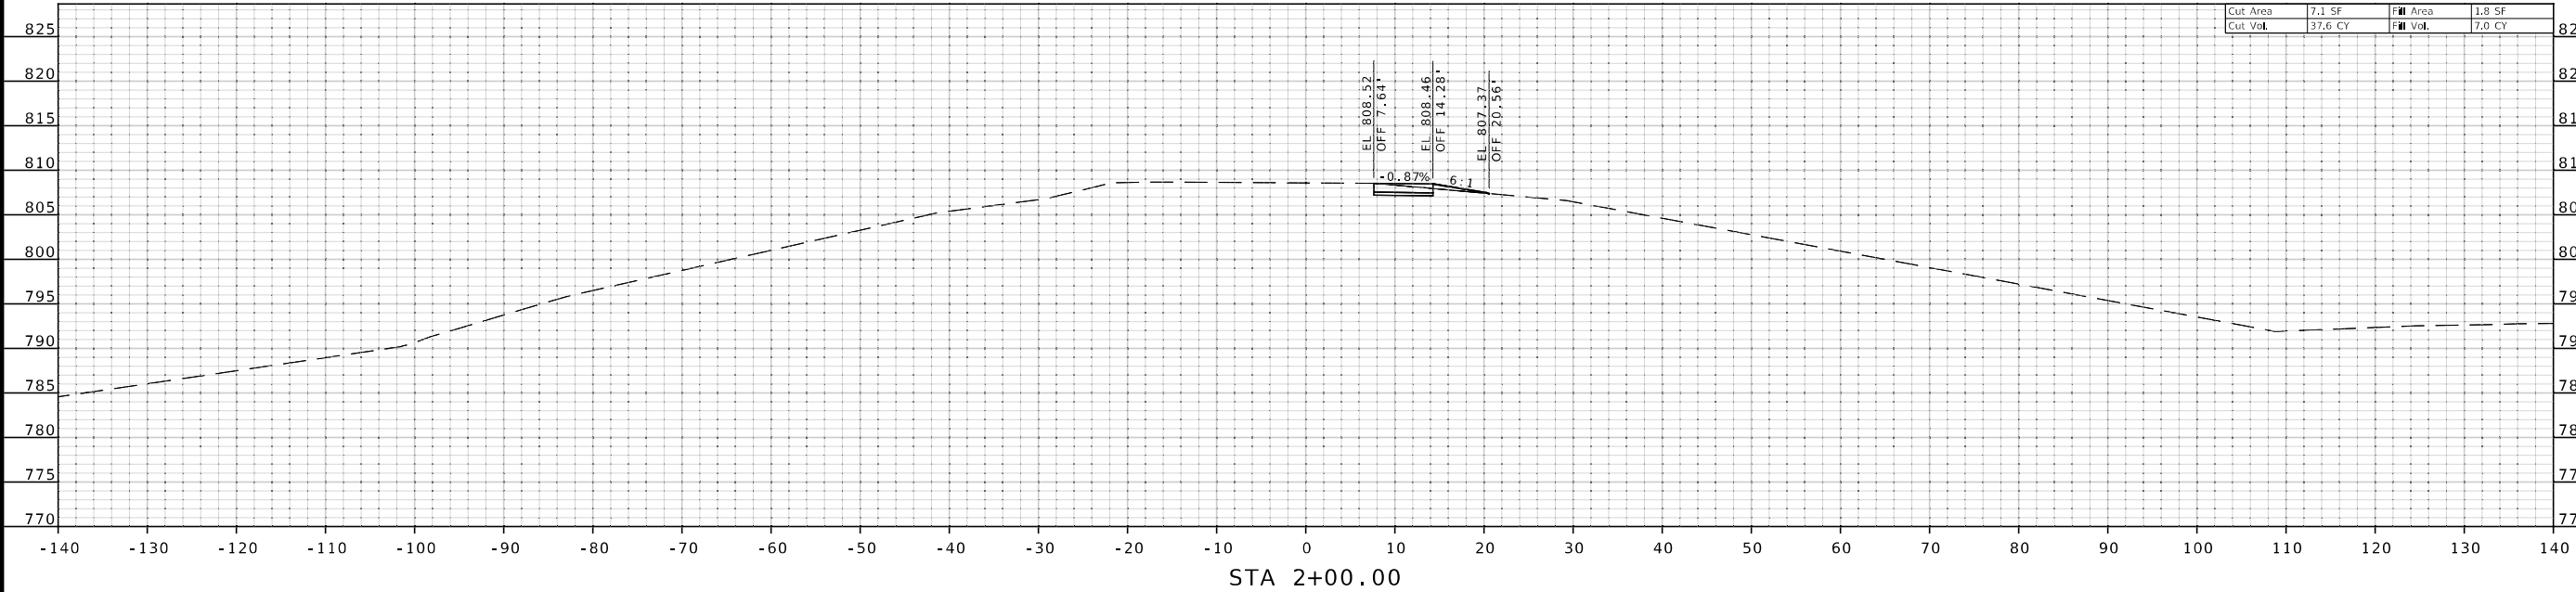

STA 2+00.00

STA 1+50.00

RAMP 4 XS SHEET
SHEET 2 OF 8



THIS SHEET HAS BEEN
SIGNED, SEALED, AND
DATED ELECTRONICALLY

DATE PREPARED
3/1/2024

ROUTE	STATE
LBP	MO
DISTRICT	SHEET NO.
KC	31

COUNTY
JACKSON

JOB NO.
JKU0033

CONTRACT ID.

PROJECT NO.

BRIDGE NO.
A57262




DESCRIPTION	DATE

MISSOURI HIGHWAYS AND TRANSPORTATION
COMMISSION

105 WEST CAPITOL
JEFFERSON CITY, MO 65102
1-888-ASK-MODOT (1-888-275-6636)

**BURNS
MCDONNELL**
9400 Ward Parkway
Kansas City, MO 64114
(816) 333-9400

IF A SEAL IS PRESENT ON THIS SHEET IT HAS BEEN ELECTRONICALLY SEALED AND DATED.

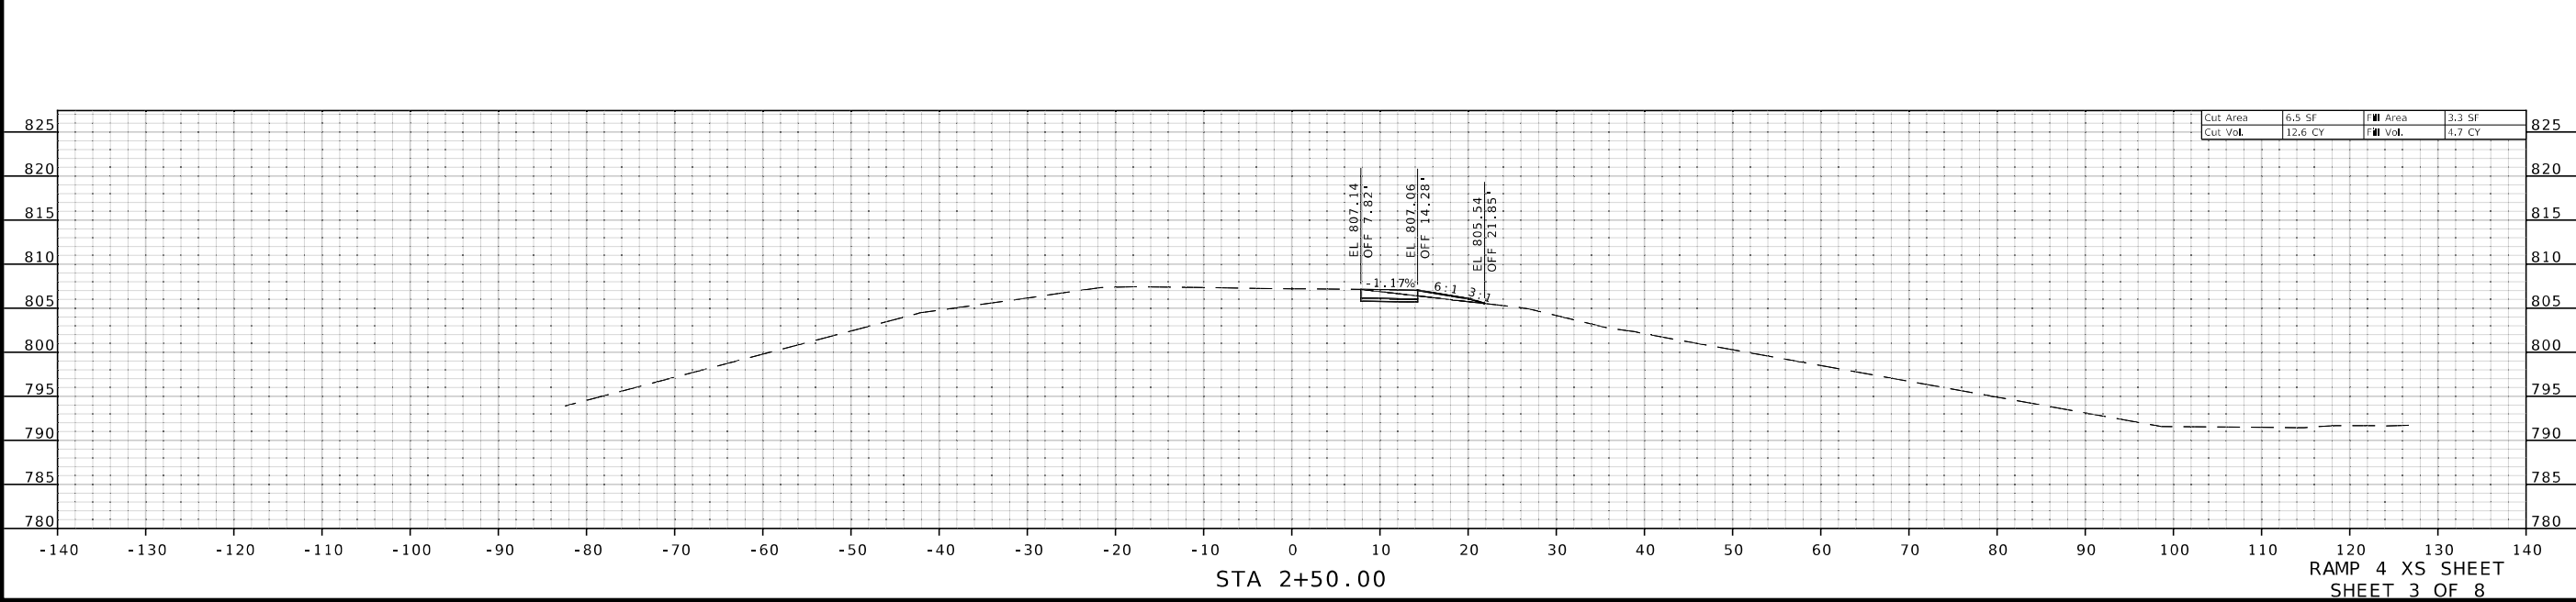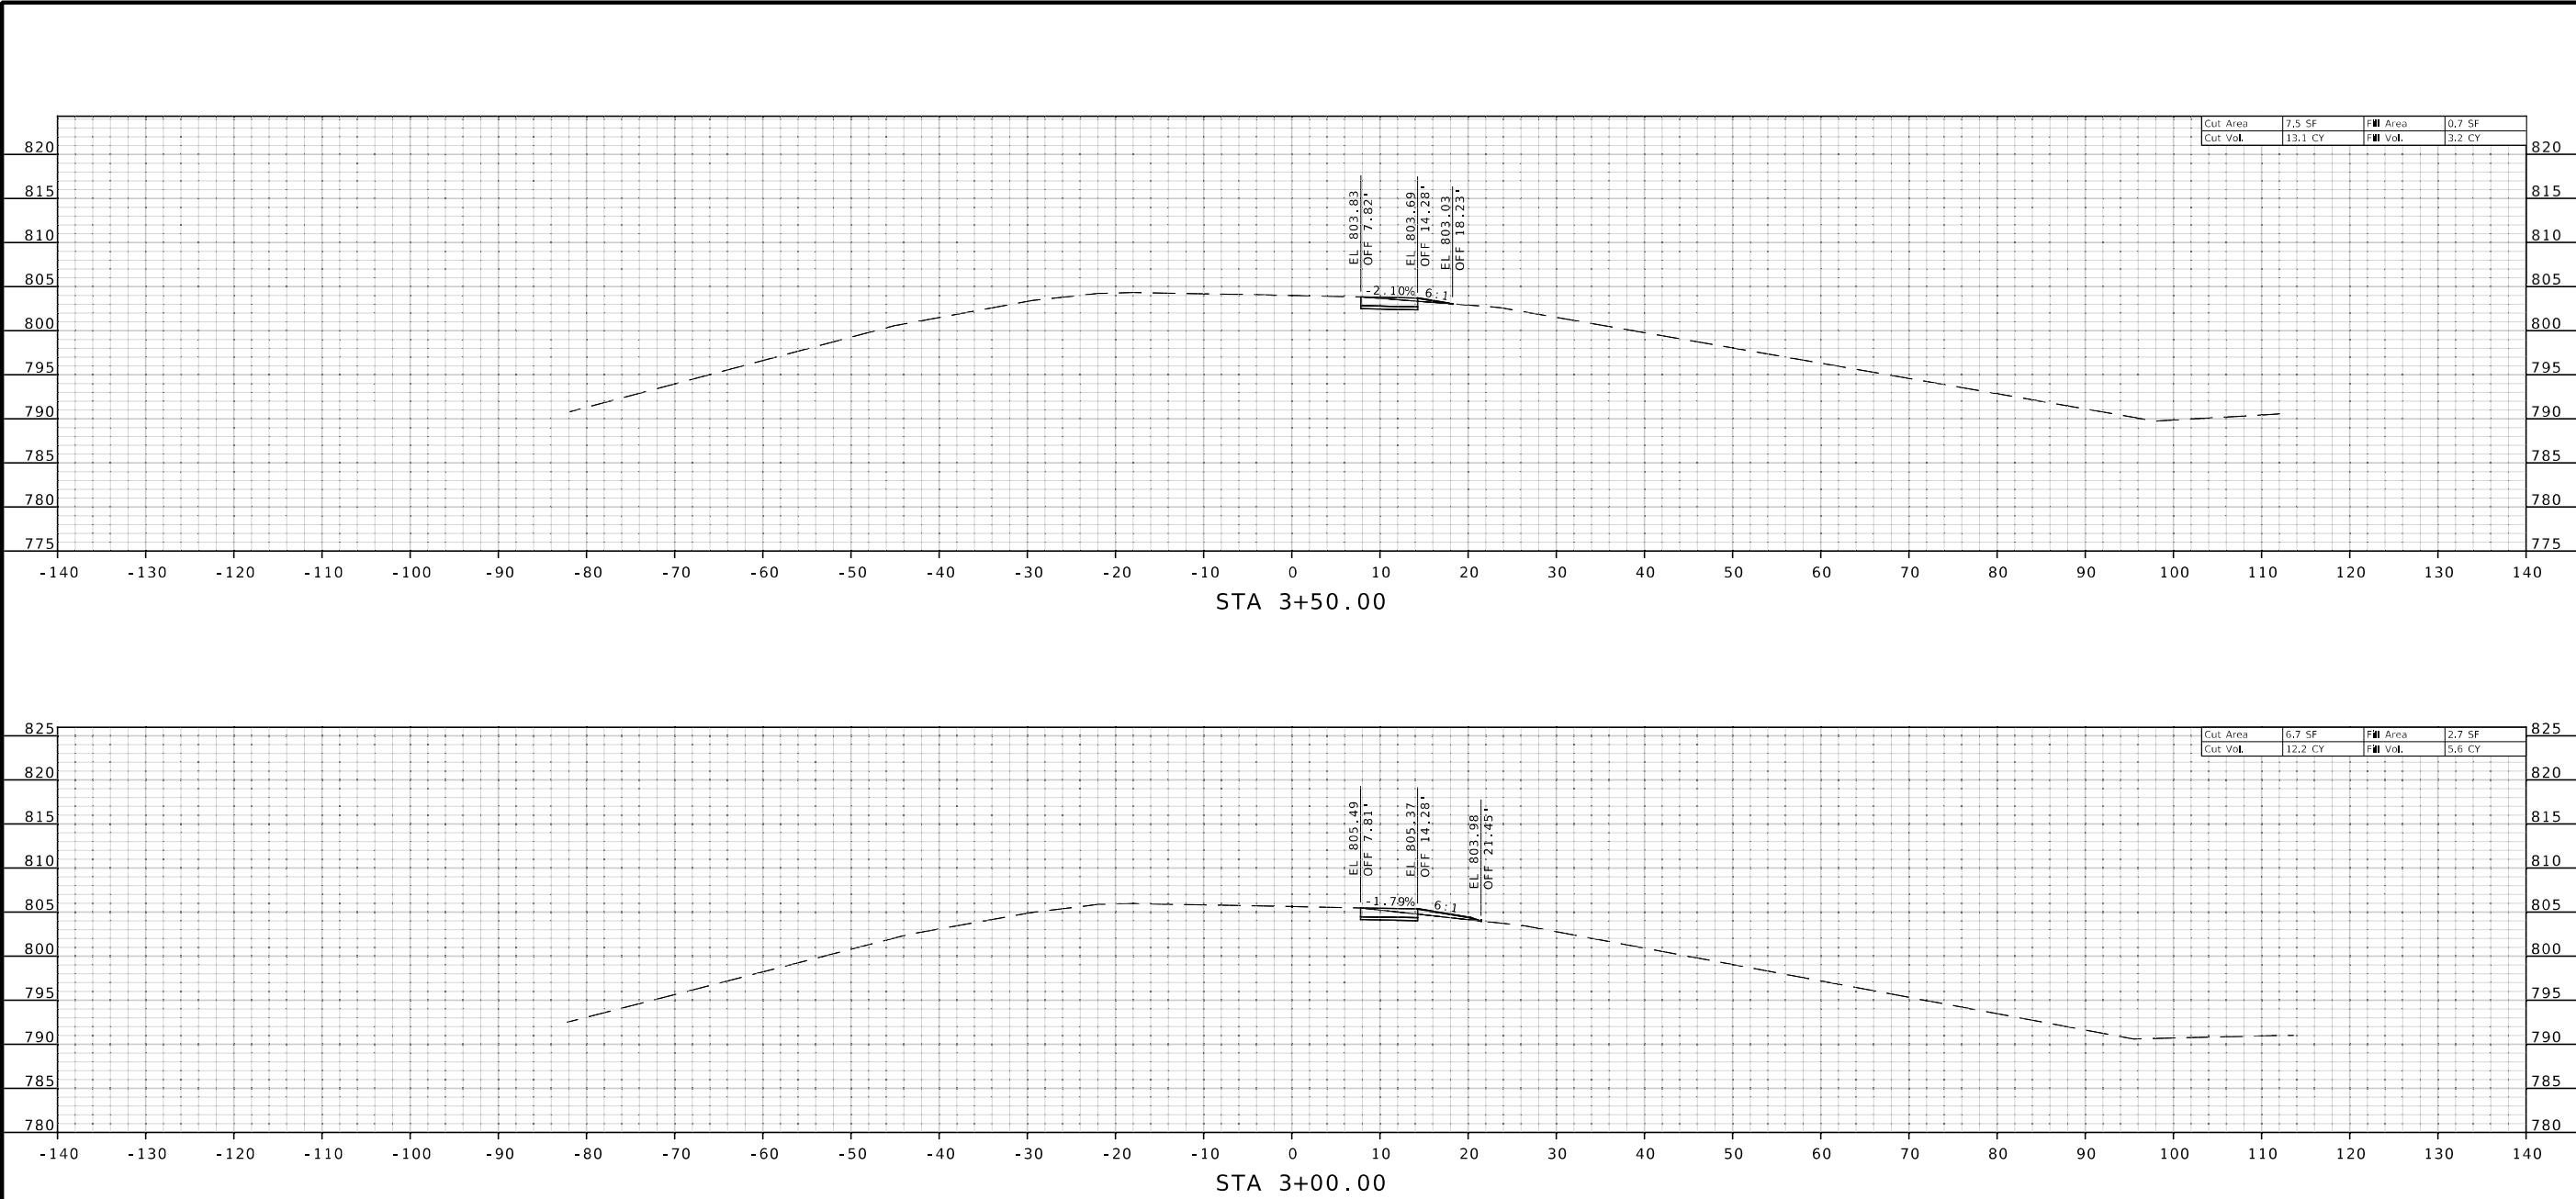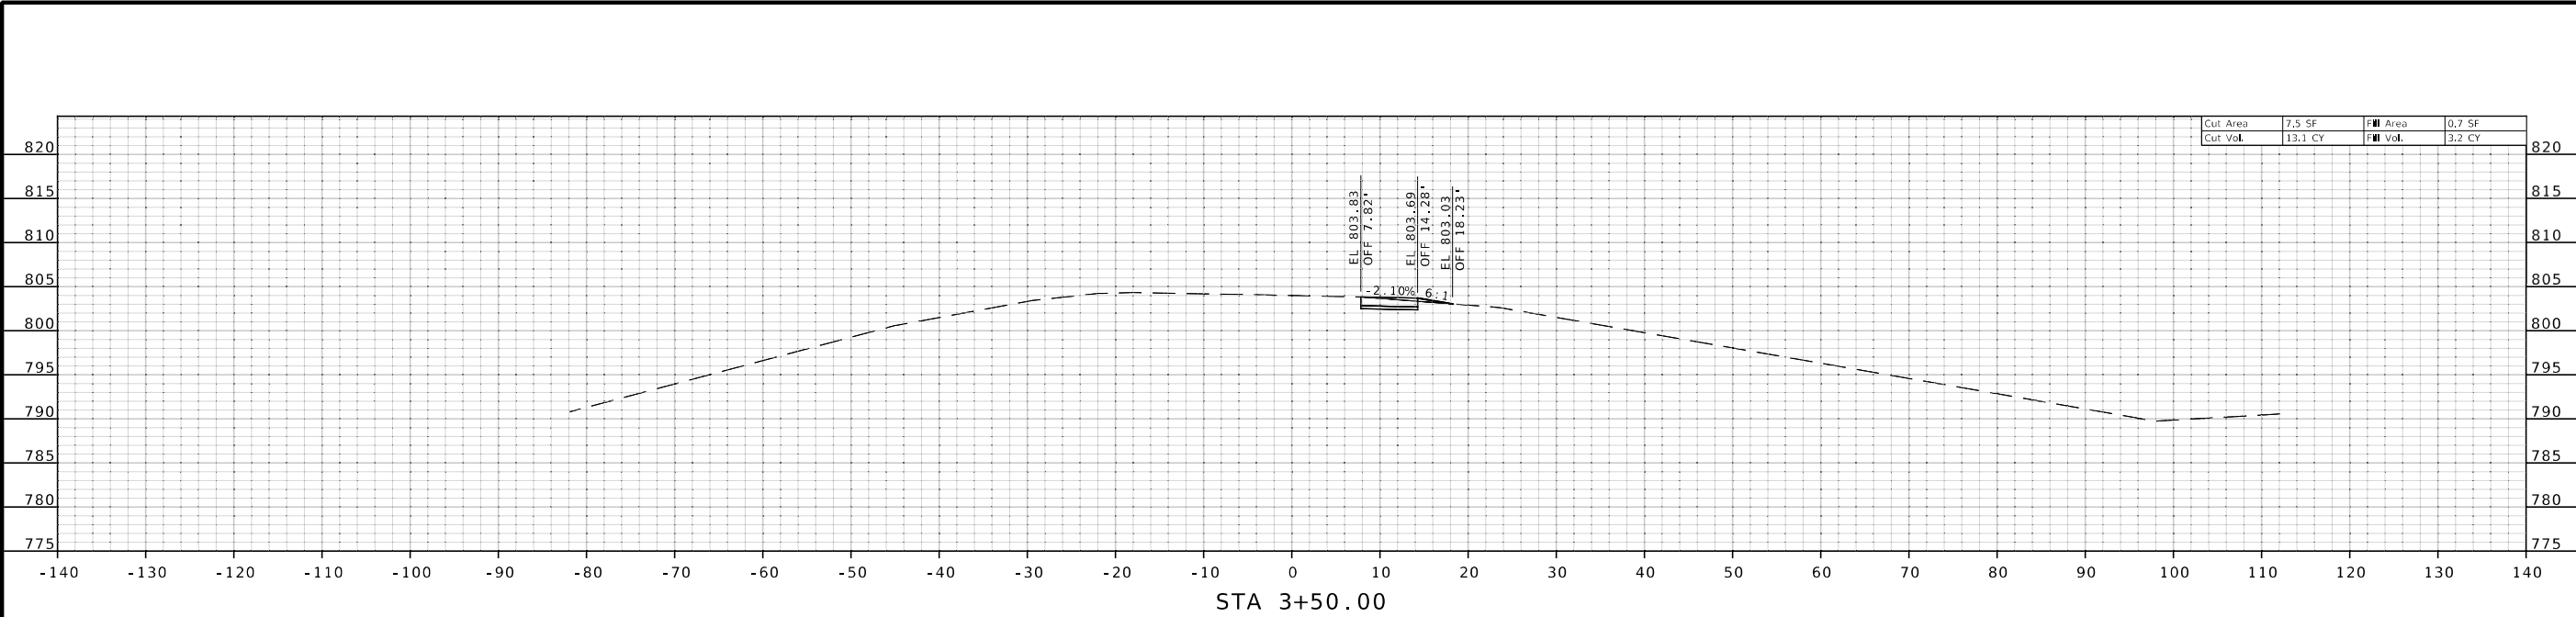

THIS SHEET HAS BEEN SIGNED, SEALED, AND DATED ELECTRONICALLY

DATE PREPARED
3/1/2024

ROUTE LBP	STATE MO
DISTRICT KC	SHEET NO. 32

COUNTY
JACKSON

JOB NO.
JKU0033

CONTRACT ID.




PROJECT NO.

BRIDGE NO.
A57262

MISSOURI HIGHWAYS AND TRANSPORTATION COMMISSION

105 WEST CAPITOL
JEFFERSON CITY, MO 65102
1-888-ASK-MODOT (1-888-275-6636)

9400 Ward Parkway
Kansas City, MO 64114
(816) 333-9400

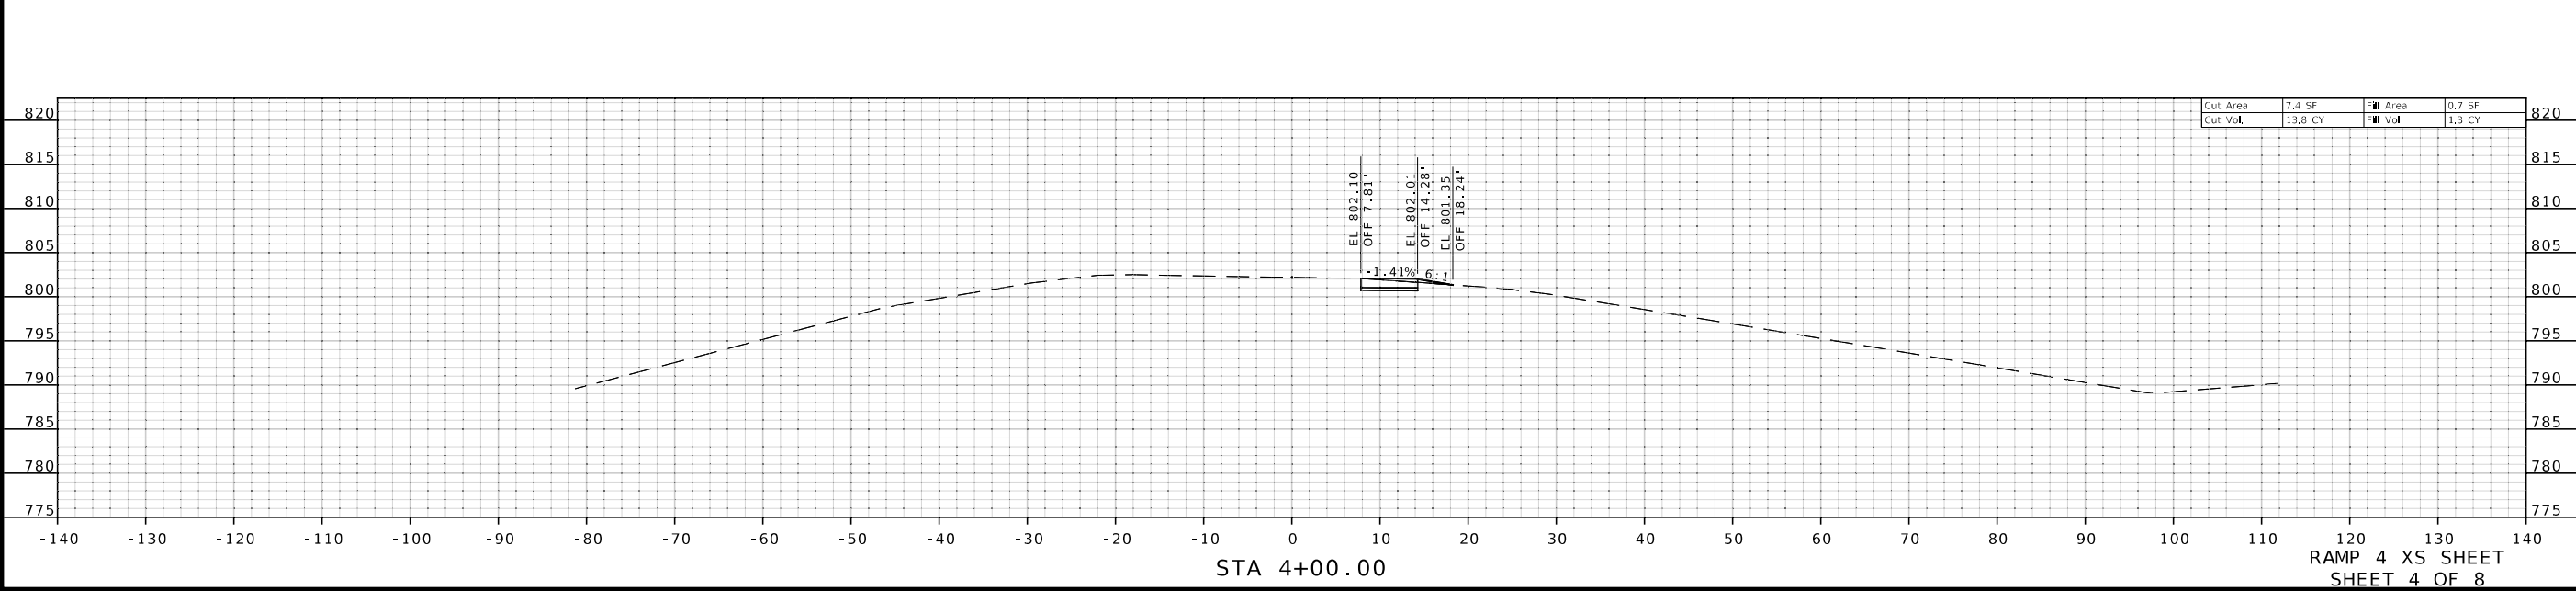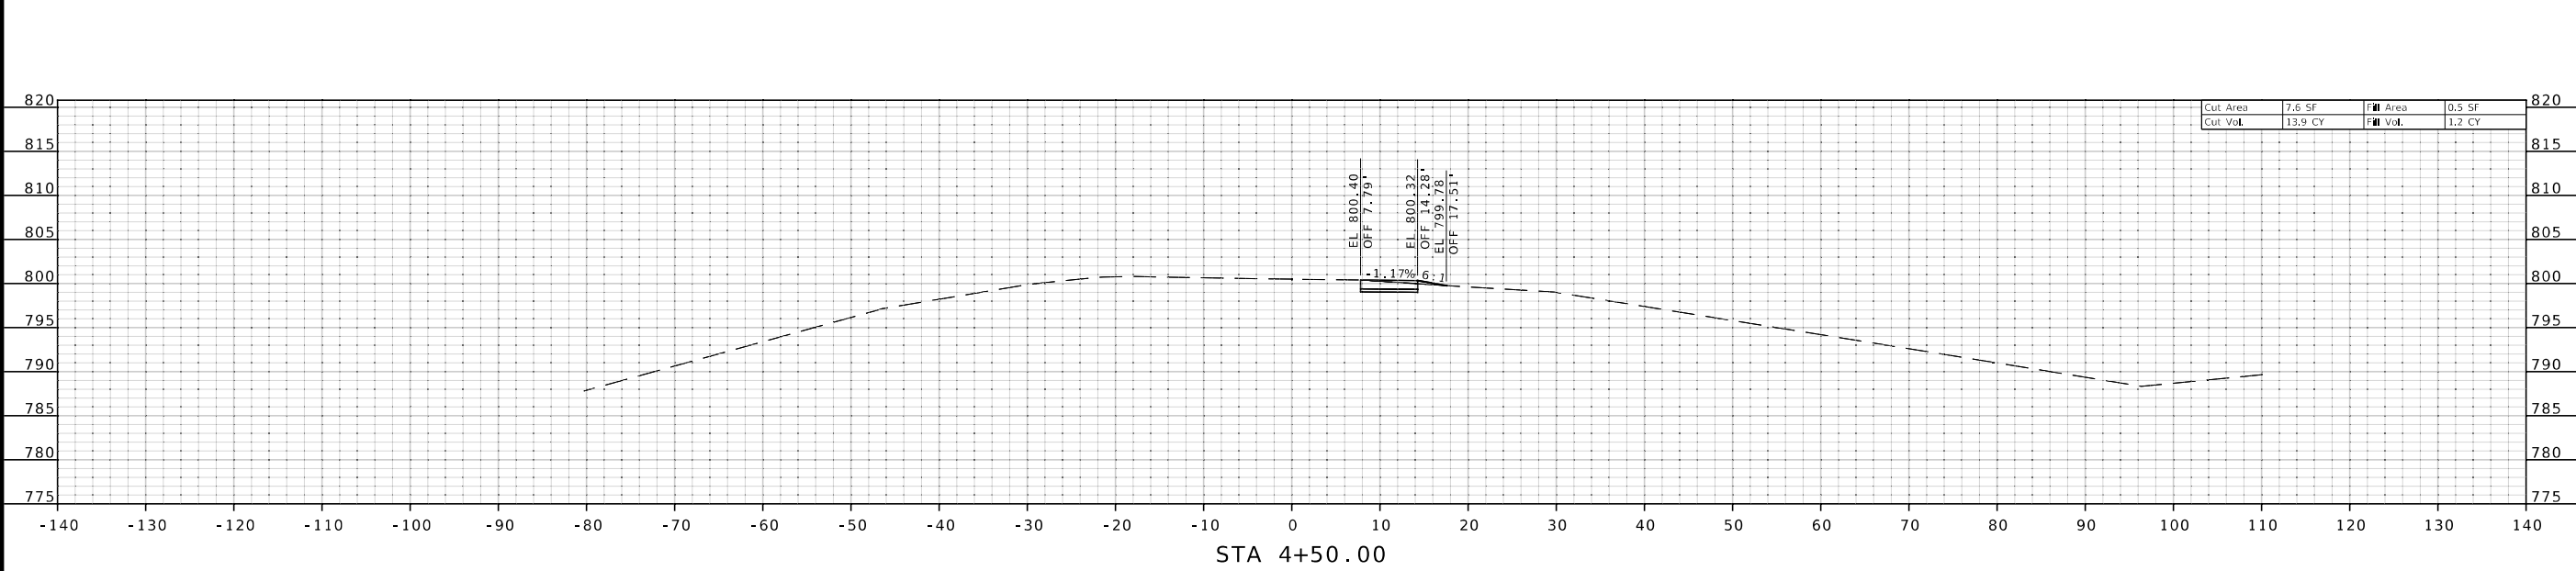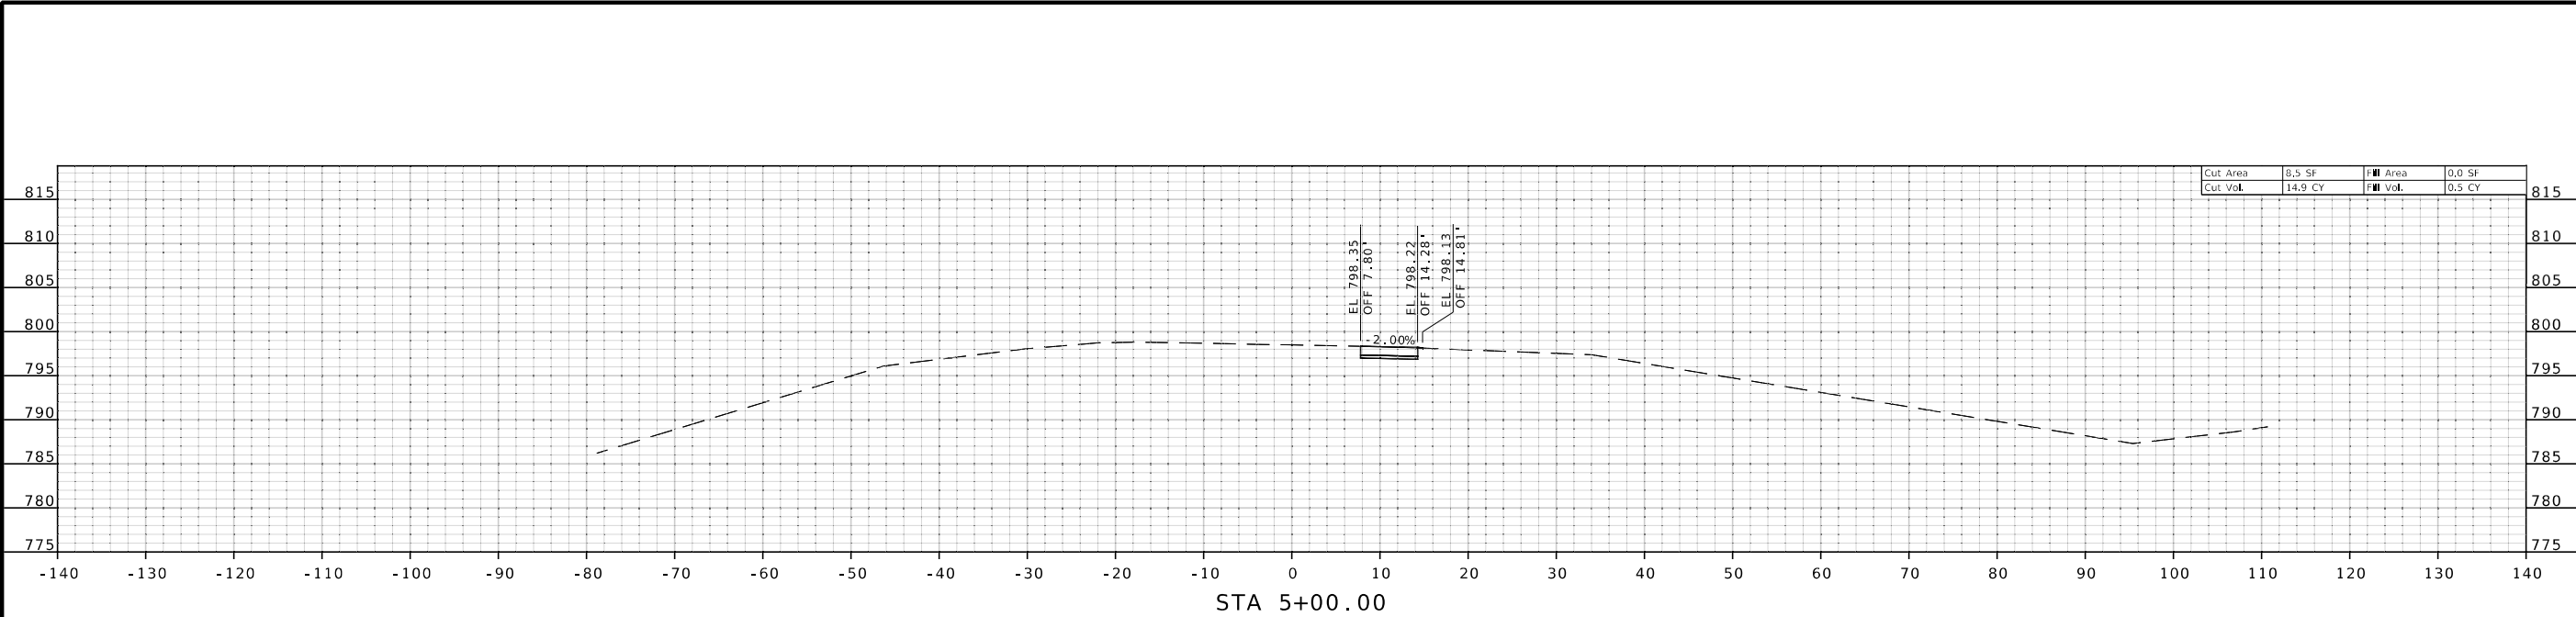

STATE OF MISSOURI

JOHN HERRMAN

NUMBER

PE-2015000556

THIS SHEET HAS BEEN
SIGNED, SEALED, AND
DATED ELECTRONICALLY

DATE PREPARED

3/1/2024

ROUTE

LBP

STATE

MO

DISTRICT

KC

SHEET NO.

33

COUNTY

JACKSON

JOB NO.

JKU0033

CONTRACT ID.

PROJECT NO.

BRIDGE NO.

A57262

DESCRIPTION

DATE

MISSOURI HIGHWAYS AND TRANSPORTATION COMMISSION

105 WEST CAPITOL

JEFFERSON CITY, MO 65102

1-888-ASK-MODOT (1-888-275-6636)

BURNS

MCDONNELL

9400 Ward Parkway



Kansas City, MO 64114

(816) 333-9400

RAMP 4 XS SHEET

SHEET 4 OF 8

c:\bmcd_lib\pw_connect\trn\d0143712\194-201_JKU0033_110_Ramp04.dgn 3:08:48 PM 3/1/2024

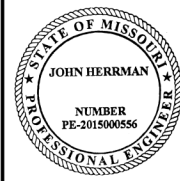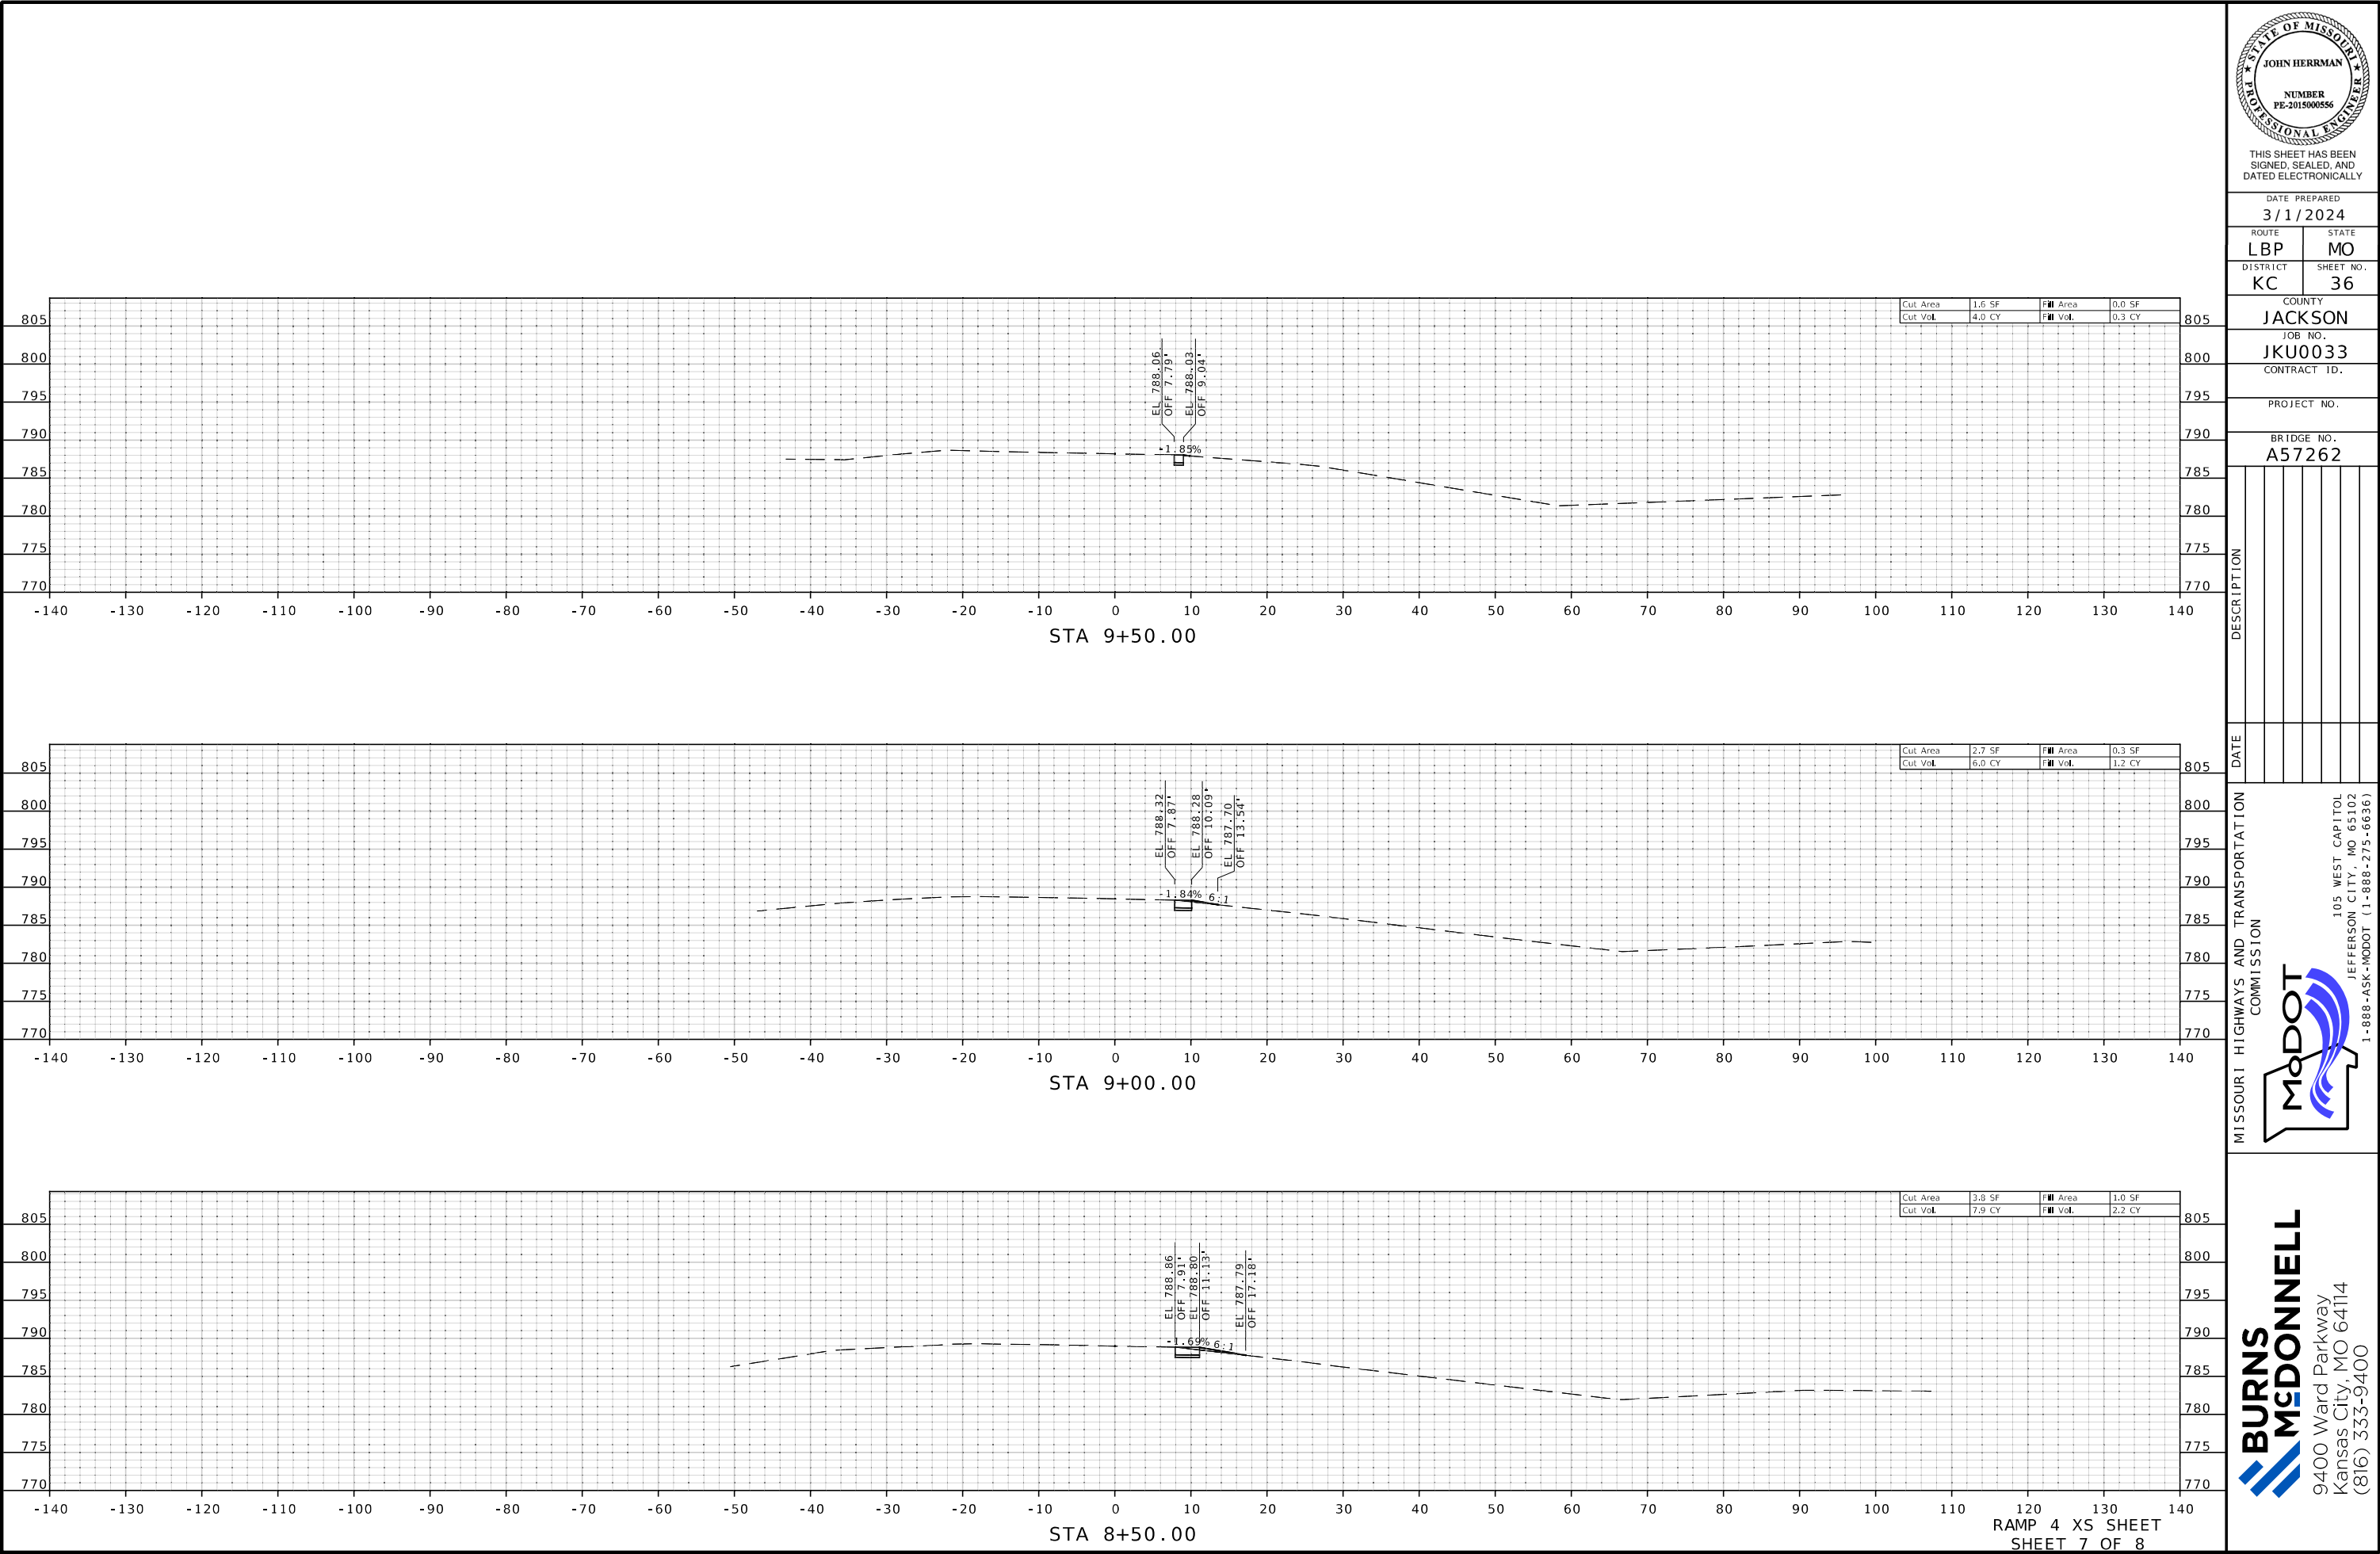

THIS SHEET HAS BEEN
SIGNED, SEALED, AND
DATED ELECTRONICALLY

DATE PREPARED
3/1/2024

ROUTE LBP STATE MO

DISTRICT KC SHEET NO. 36

COUNTY JACKSON

JOB NO. JKU0033

CONTRACT ID.

PROJECT NO.

BRIDGE NO. A57262

DESCRIPTION



DATE

MISSOURI HIGHWAYS AND TRANSPORTATION COMMISSION

105 WEST CAPITOL
JEFFERSON CITY, MO 65102
1-888-ASK-MODOT (1-888-275-6636)

BURNS
MCDONNELL

9400 Ward Parkway
Kansas City, MO 64114
(816) 333-9400

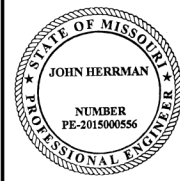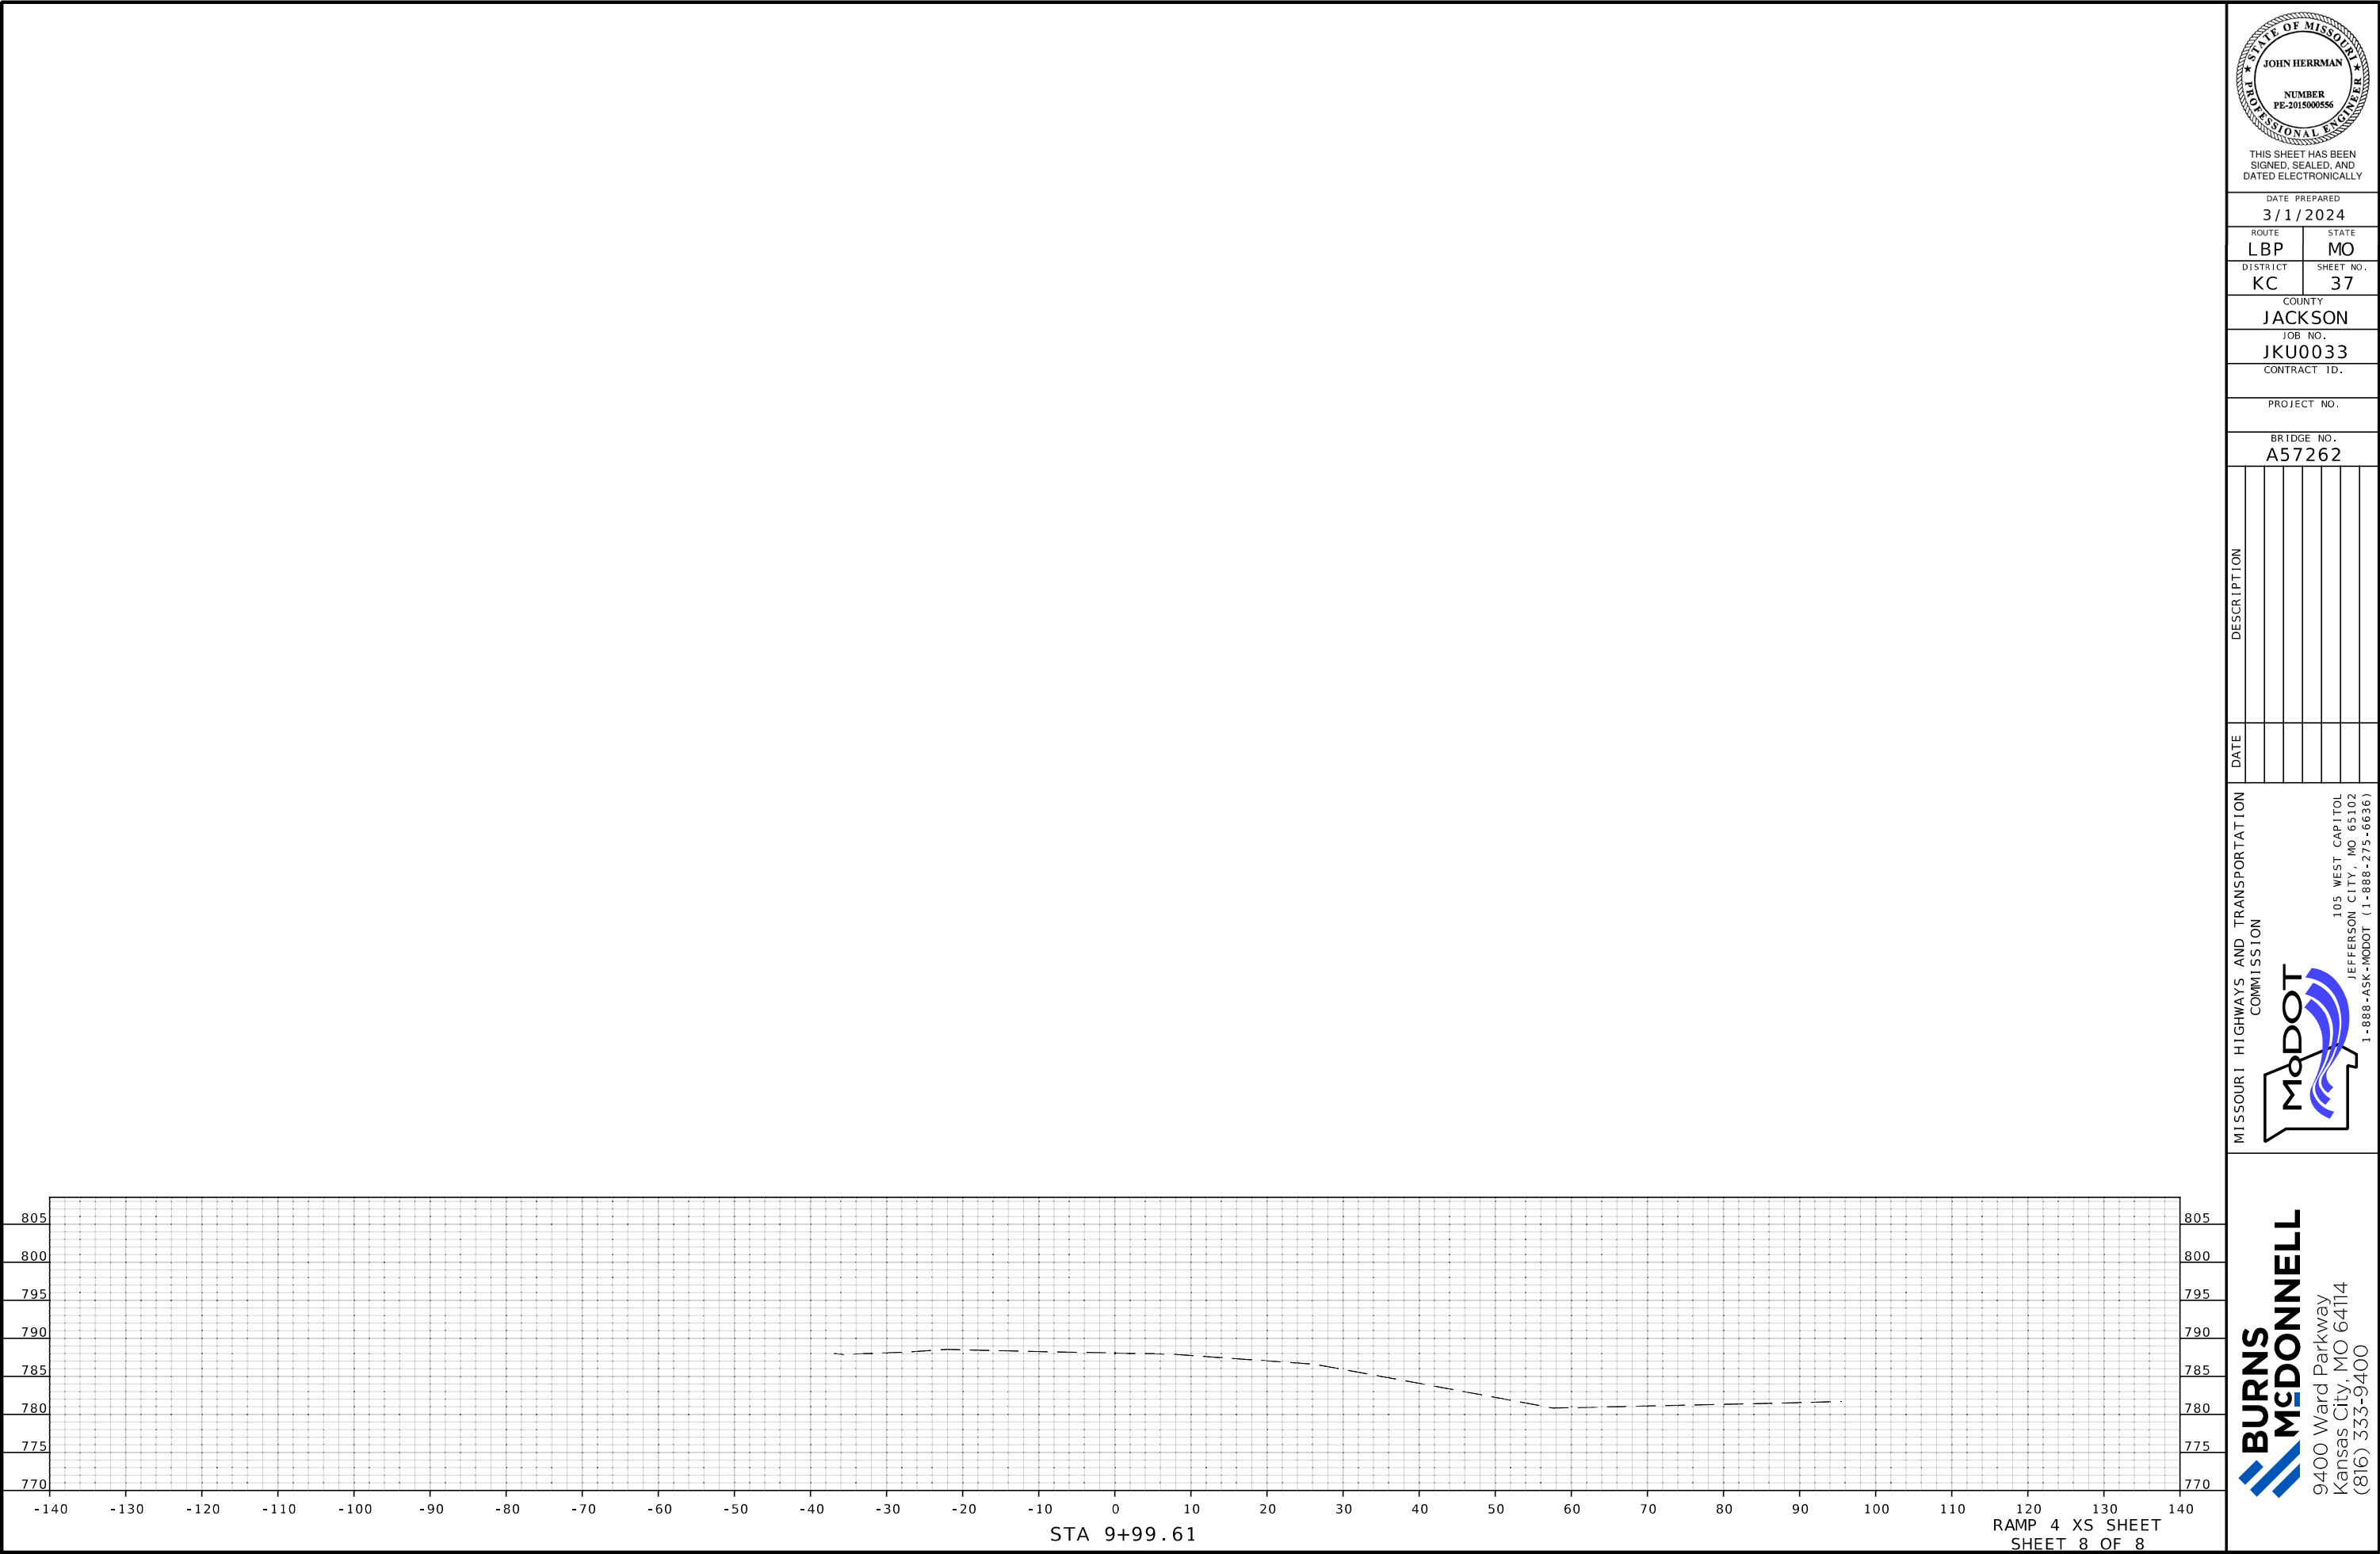

THIS SHEET HAS BEEN
SIGNED, SEALED, AND
DATED ELECTRONICALLY

DATE PREPARED
3/1/2024

ROUTE	STATE
LBP	MO
DISTRICT	SHEET NO.
KC	37

COUNTY
JACKSON

JOB NO.
JKU0033

CONTRACT ID.

PROJECT NO.

BRIDGE NO.
A57262

DATE	DESCRIPTION

MISSOURI HIGHWAYS AND TRANSPORTATION
COMMISSION



105 WEST CAPITOL
JEFFERSON CITY, MO 65102
1-888-ASK-MODOT (1-888-273-6636)



**BURNS
MCDONNELL**
9400 Ward Parkway
Kansas City, MO 64114
(816) 333-9400