

THIS SHEET HAS BEEN
DESIGNED, SEALED AND DATED
ELECTRONICALLY.

DATE PREPARED

3/5/2024

ROUTE

19

STATE

MO

DISTRICT

CD

SHEET NO.

1

COUNTY

DENT

JOB NO.
J5P3420

CONTRACT ID.

PROJECT NO.

BRIDGE NO.

[illegible]

MISSOURI HIGHWAYS AND TRANSPORTATION
COMMISSION

105 WEST CAPITOL
JEFFERSON CITY, MO 65102
1-888-ASK-MODOT (1-888-275-6636)

MISSOURI HIGHWAYS AND TRANSPORTATION
COMMISSION




JEFFERSON CITY, MO 65102
1-888-ASK-MODOT (1-888-275-6636)

HR GREEN, INC.
520 MARYVILLE CENTRE DRIVE
SUITE 100
ST. LOUIS, MISSOURI 63141
PHONE: (636) 519.0990
CORPORATE LICENSE #2002006608



STA. 554+00.00 R1 TO STA. 554+50.00 R1

REV.

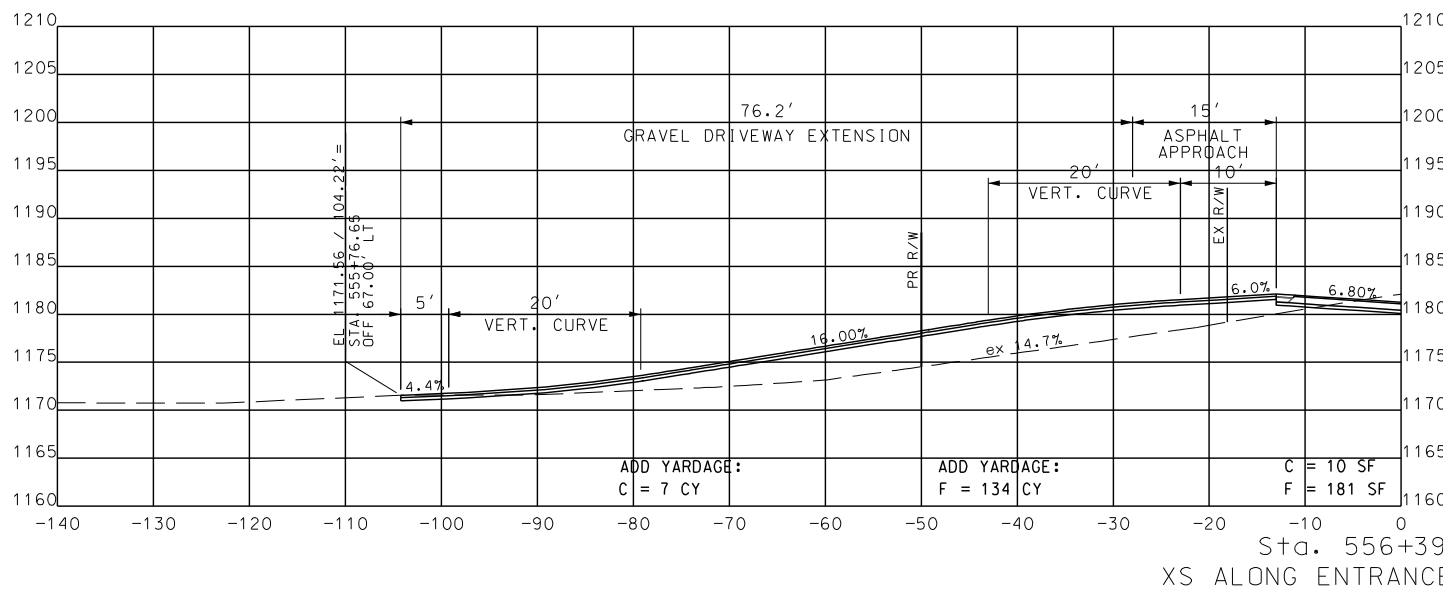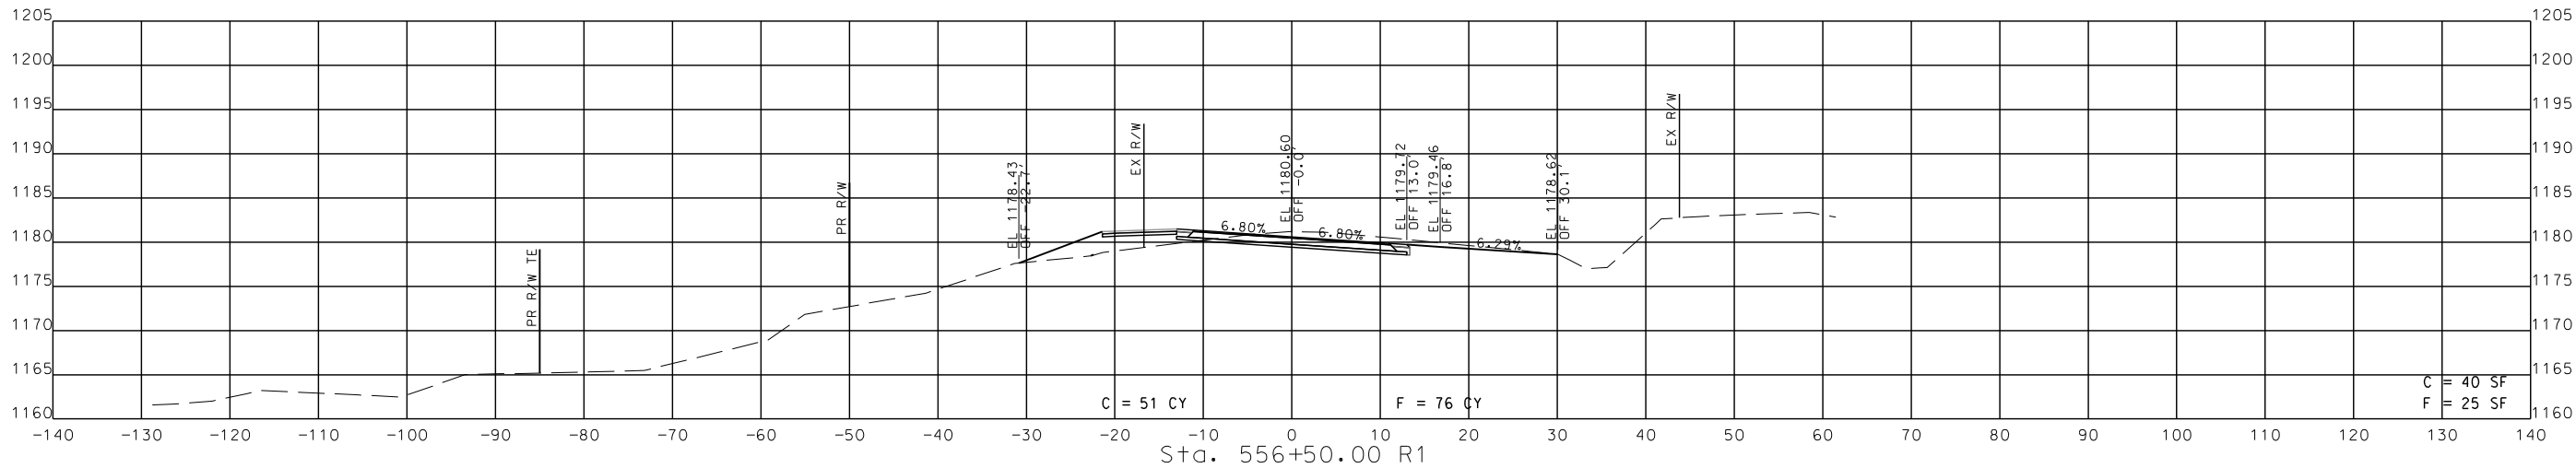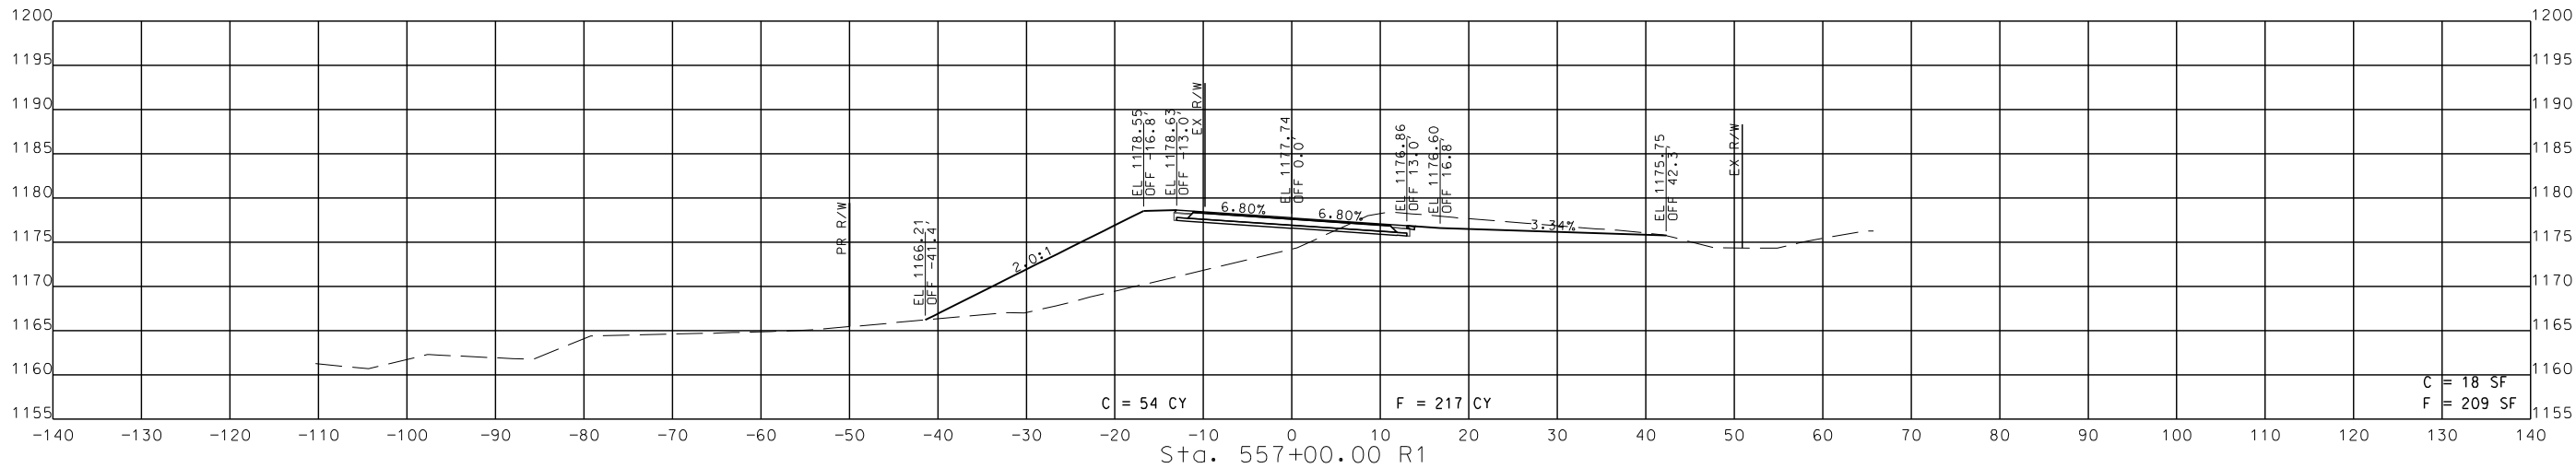

XS ALONG ENTRANCE CENTERLINE

STA. 556+39.00 R1 TO STA. 557+00.00 R1

ANDREA S. DAVIS
PE-2018021250

THIS SHEET HAS BEEN
SIGNED, SEALED AND DATED
ELECTRONICALLY.

DATE PREPARED
3/5/2024

ROUTE
19

DISTRICT
CD

STATE
MO

SHEET NO.
3

COUNTY
DENT

JOB NO.
J5P3420

CONTRACT ID.

PROJECT NO.

BRIDGE NO.

DESCRIPTION

DATE

MISSOURI HIGHWAYS AND TRANSPORTATION
COMMISSION

HR GREEN, INC.
520 MARYVILLE CENTRE DRIVE
SUITE 100
ST. LOUIS, MISSOURI 63141
PHONE: (636) 519.0990
CORPORATE LICENSE #2002006608





HRGreen®

1-888-ASK-MODOT (1-888-275-6636)

105 WEST CAPITAL
JEFFERSON CITY, MO 65102

MODOT

MISSOURI HIGHWAYS AND TRANSPORTATION
COMMISSION

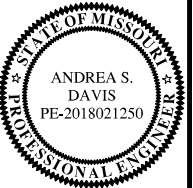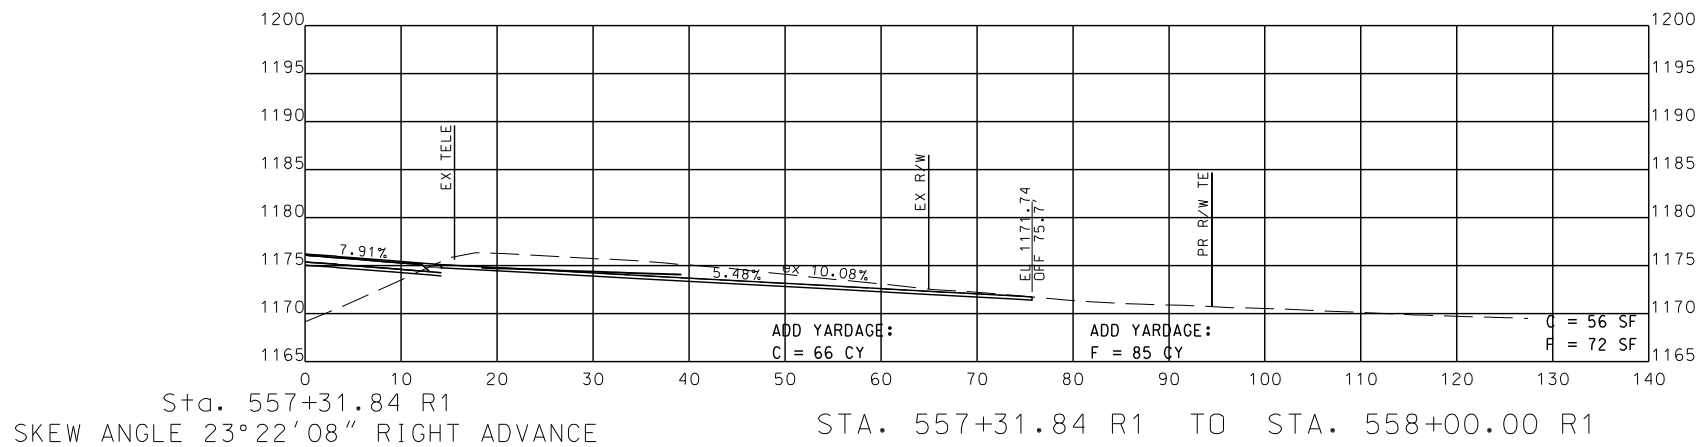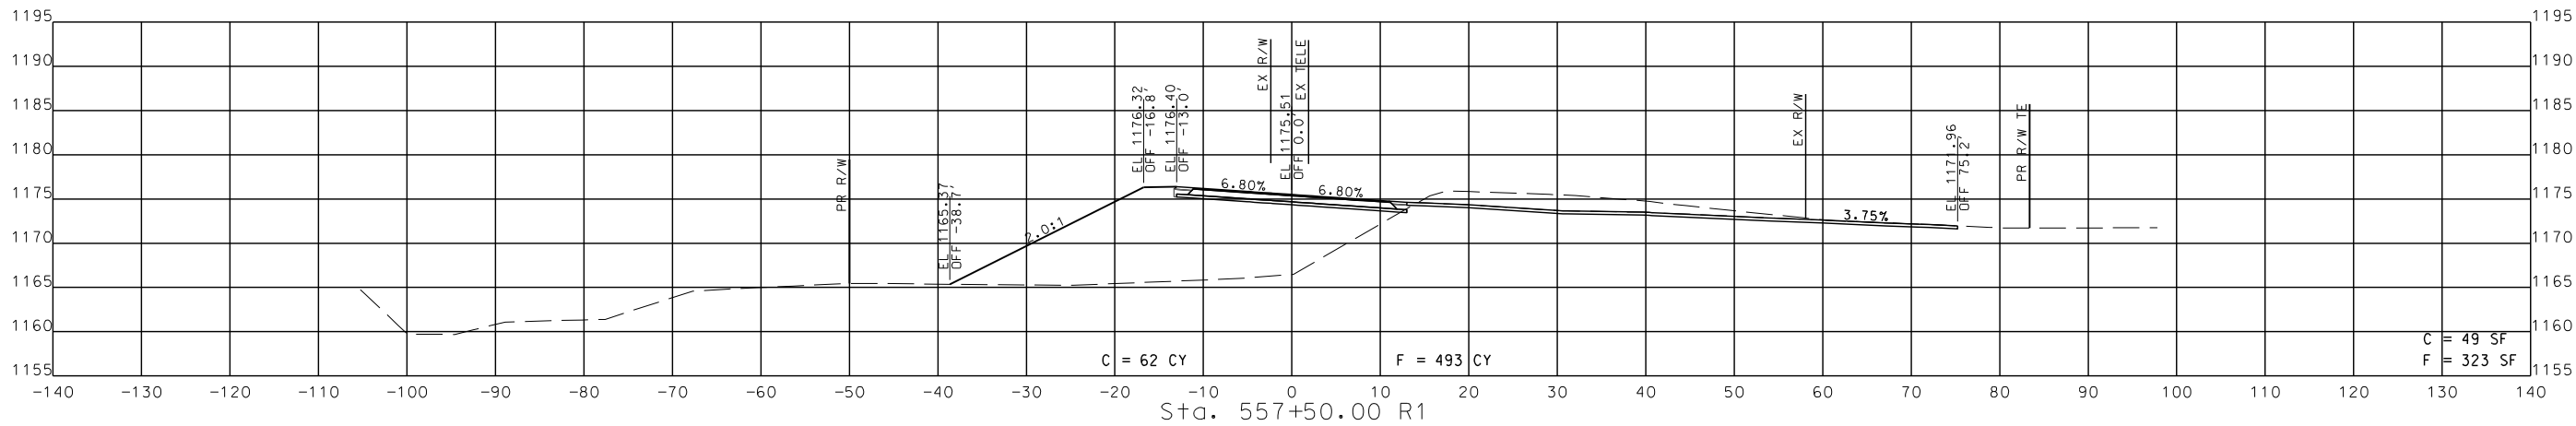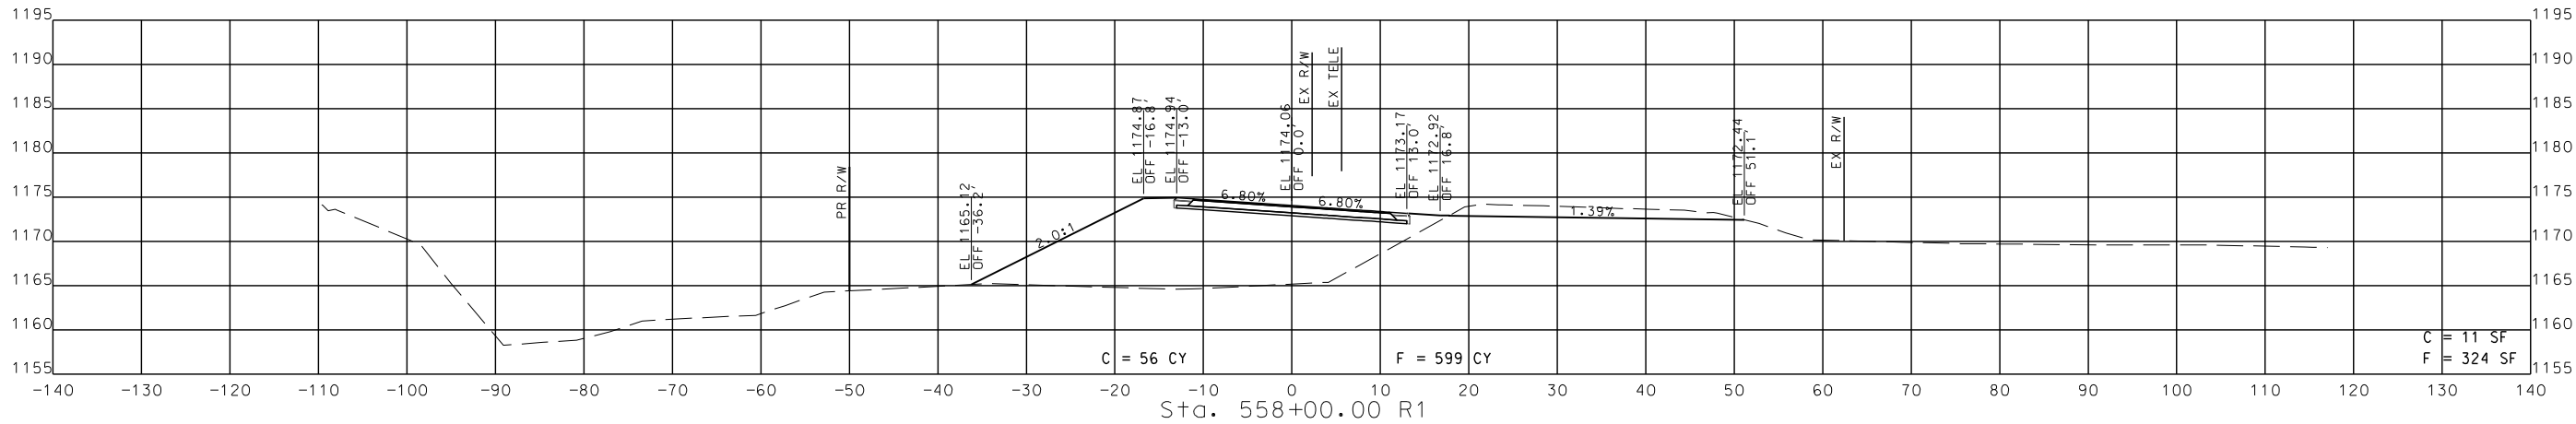

THIS SHEET HAS BEEN
SIGNED, SEALED AND DATED
ELECTRONICALLY.

DATE PREPARED
3/5/2024

ROUTE
19

STATE
MO

DISTRICT
CD

SHEET NO.
4

COUNTY
DENT

JOB NO.
J5P3420

CONTRACT ID.

PROJECT NO.

BRIDGE NO.

DESCRIPTION

DATE




MISSOURI HIGHWAYS AND TRANSPORTATION
COMMISSION

105 WEST CAPITAL
JEFFERSON CITY, MO 65102
1-888-ASK-MODOT (1-888-275-6636)


HR GREEN, INC.
520 MARVILLE CENTRE DRIVE
SUITE 100
ST. LOUIS, MISSOURI 63141
PHONE: (636) 519.0990
CORPORATE LICENSE #2002006608

HRGreen®

REV.

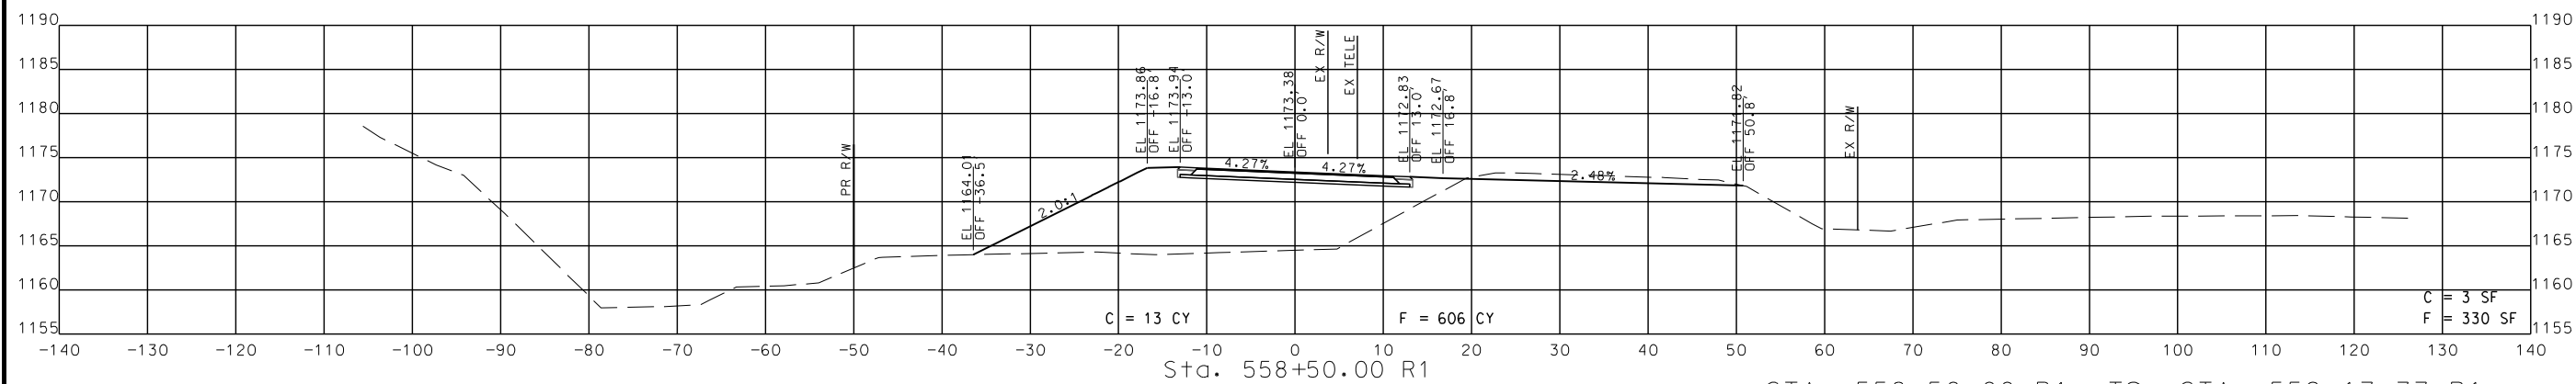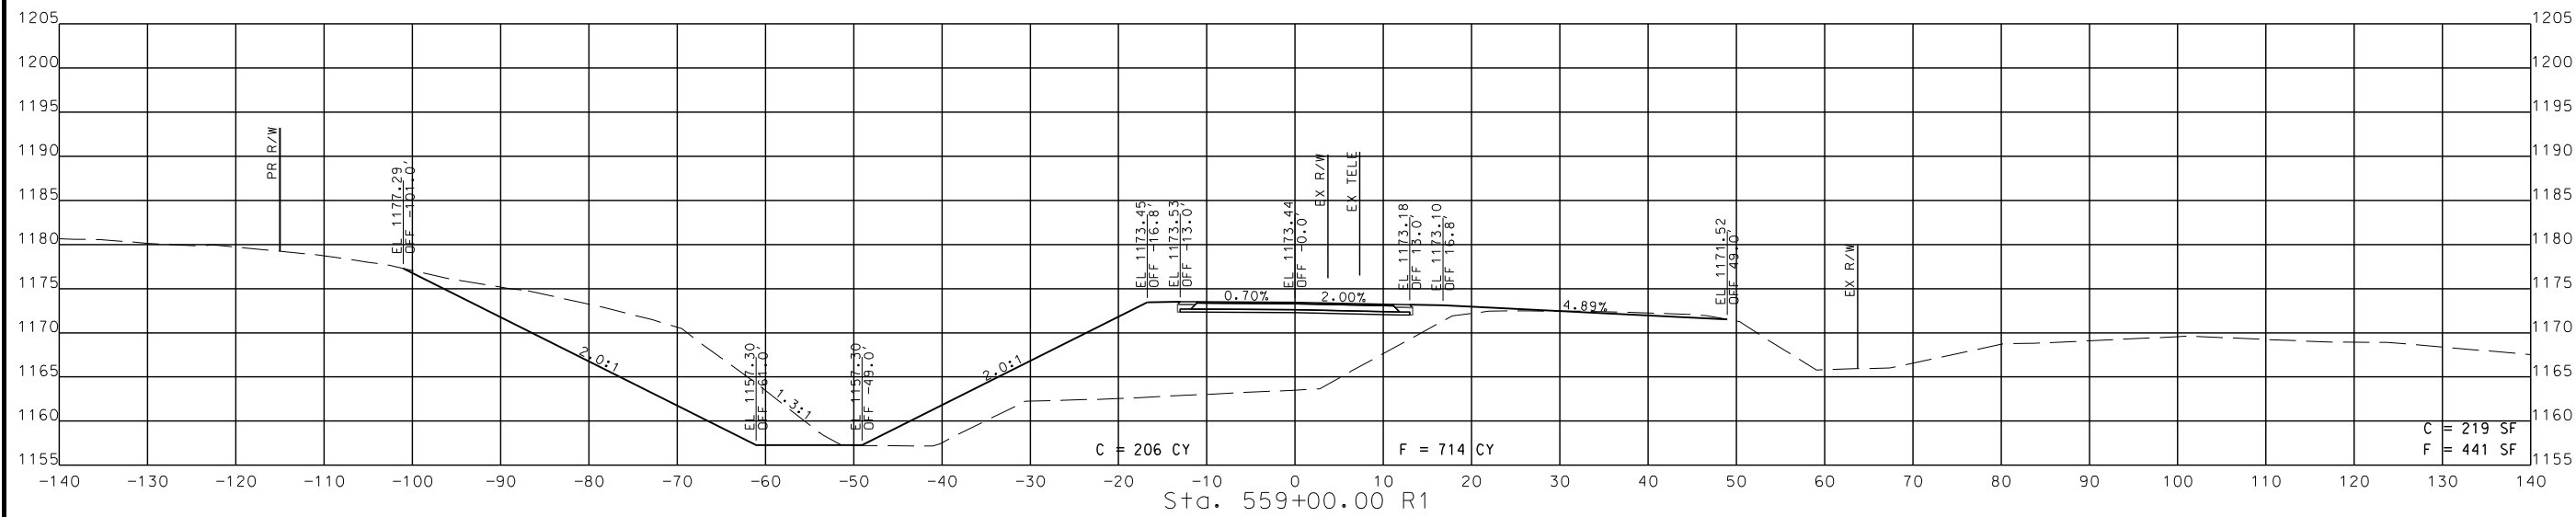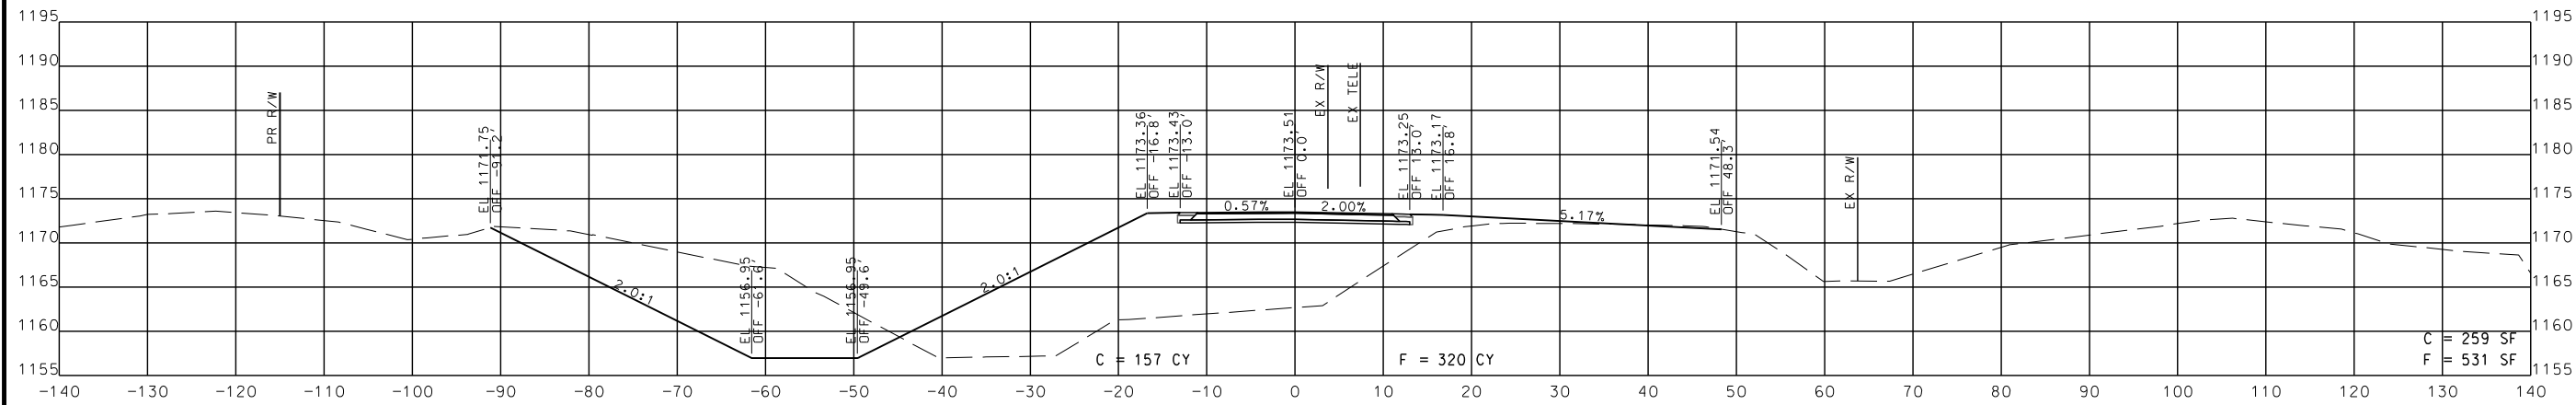

STA. 558+50.00 R1 TO STA. 559+17.77 R1

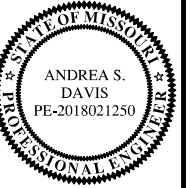

THIS SHEET HAS BEEN
SIGNED, SEALED AND DATED
ELECTRONICALLY.

ROUTE 19	STATE MO
DISTRICT CD	SHEET NO. 5

COUNTY
DENT
JOB NO.
J5P3420
CONTRACT ID.





PROJECT NO.

BRIDGE NO.


[illegible]MISSOURI HIGHWAYS AND TRANSPORTATION
COMMISSION

HR GREEN, INC.
520 MARYVILLE CENTRE DRIVE
SUITE 100
ST. LOUIS, MISSOURI 63141
PHONE: (636) 519.0390
CORPORATE LICENSE #2002006608



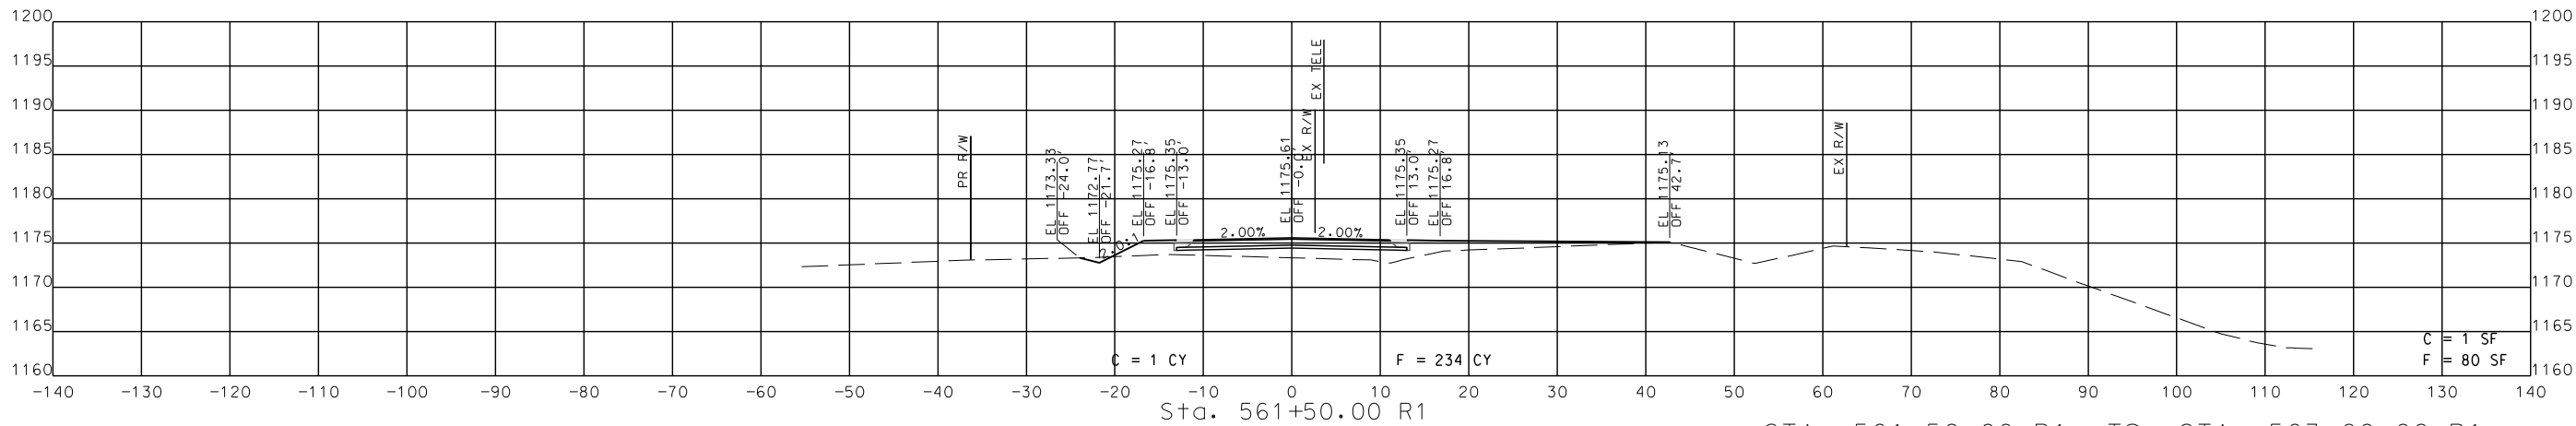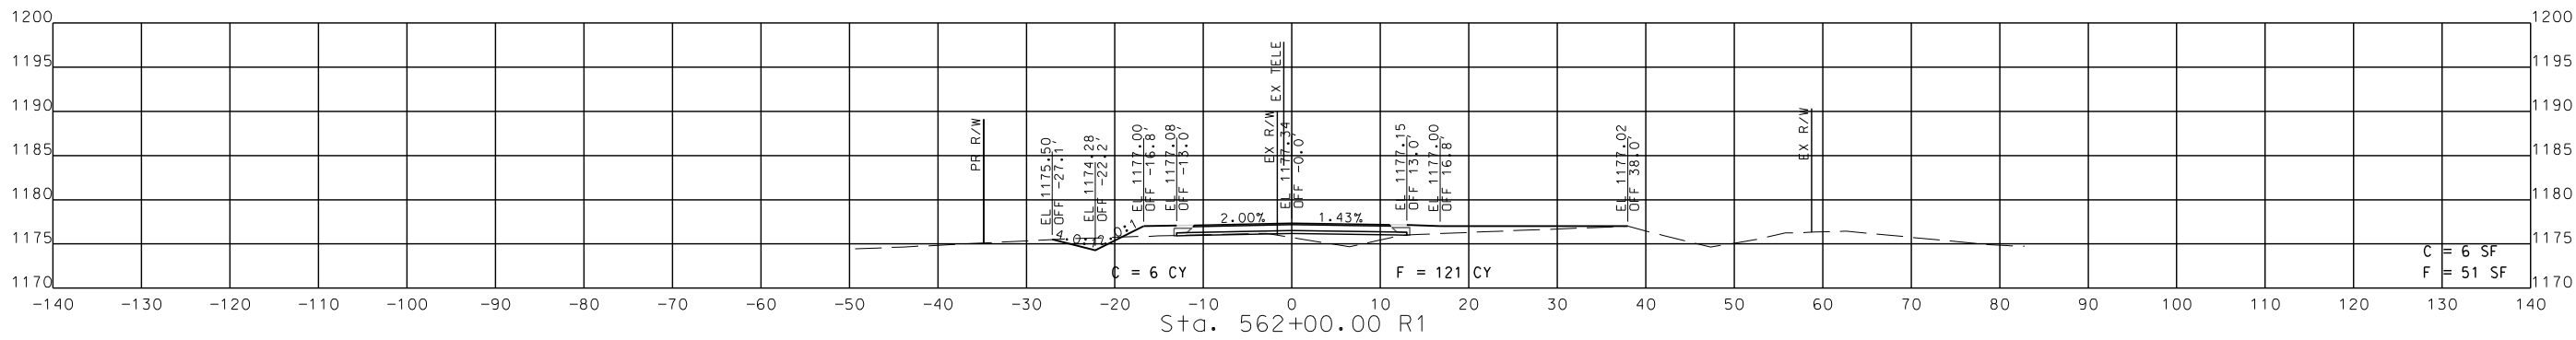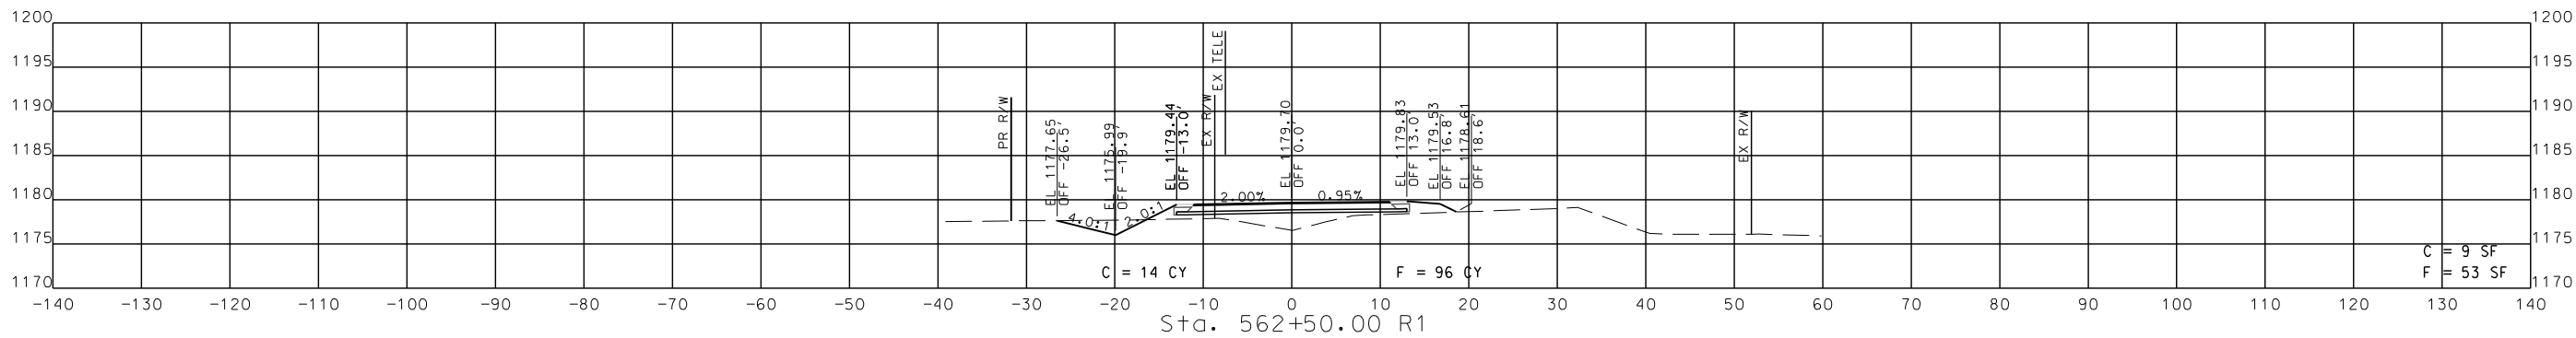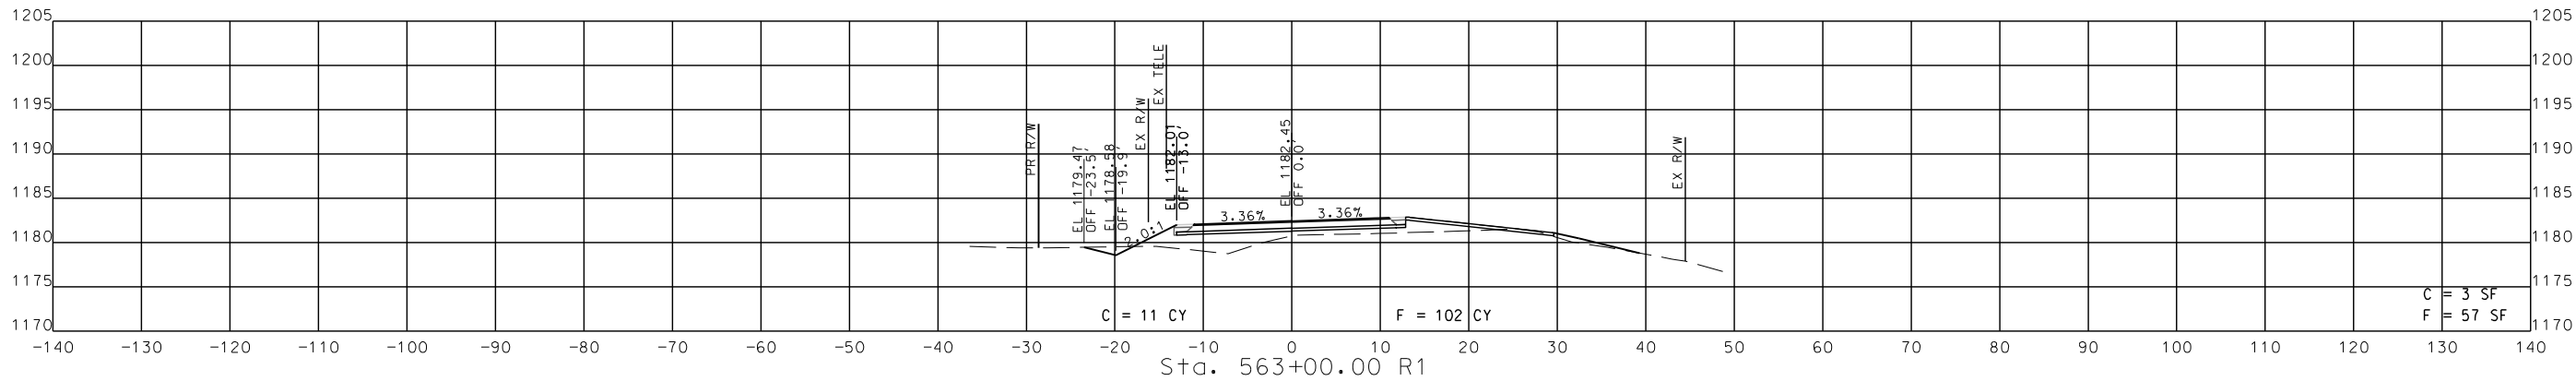

STA. 561+50.00 R1 TO STA. 563+00.00 R1

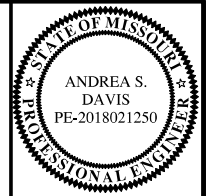

THIS SHEET HAS BEEN
SIGNED, SEALED AND DATED
ELECTRONICALLY.

DATE PREPARED
3/5/2024

ROUTE 19 STATE MO

DISTRICT CD SHEET NO. 7

COUNTY DENT

JOB NO. J5P3420

CONTRACT ID.

PROJECT NO.

BRIDGE NO.

DESCRIPTION	DATE

MISSOURI HIGHWAYS AND TRANSPORTATION COMMISSION





MoDOT

105 WEST CAPITAL
JEFFERSON CITY, MO 65102
1-888-ASK-MODOT (1-888-275-6636)

HR GREEN, INC.
520 MARVILLE CENTRE DRIVE
SUITE 100
ST. LOUIS, MISSOURI 63141
PHONE: (636) 519.0990
CORPORATE LICENSE #2002006608

HRGreen

REV.

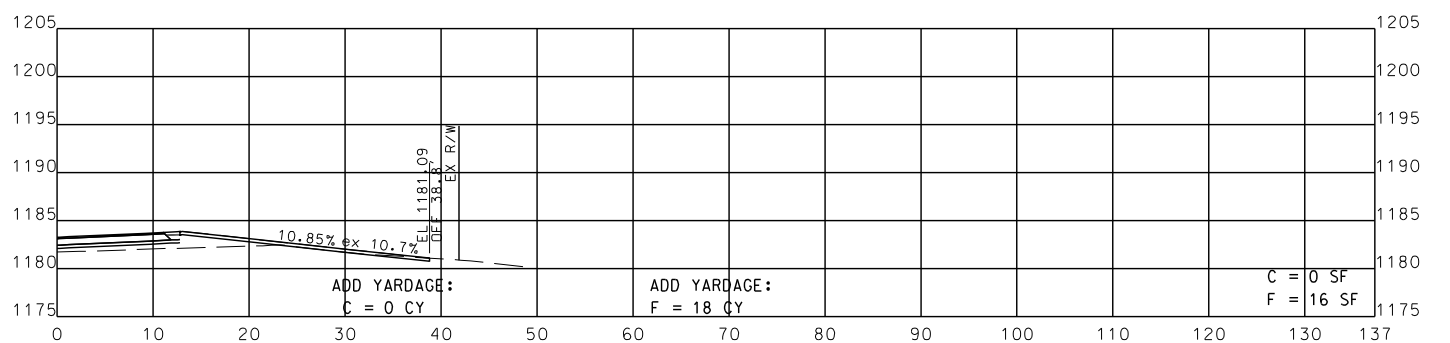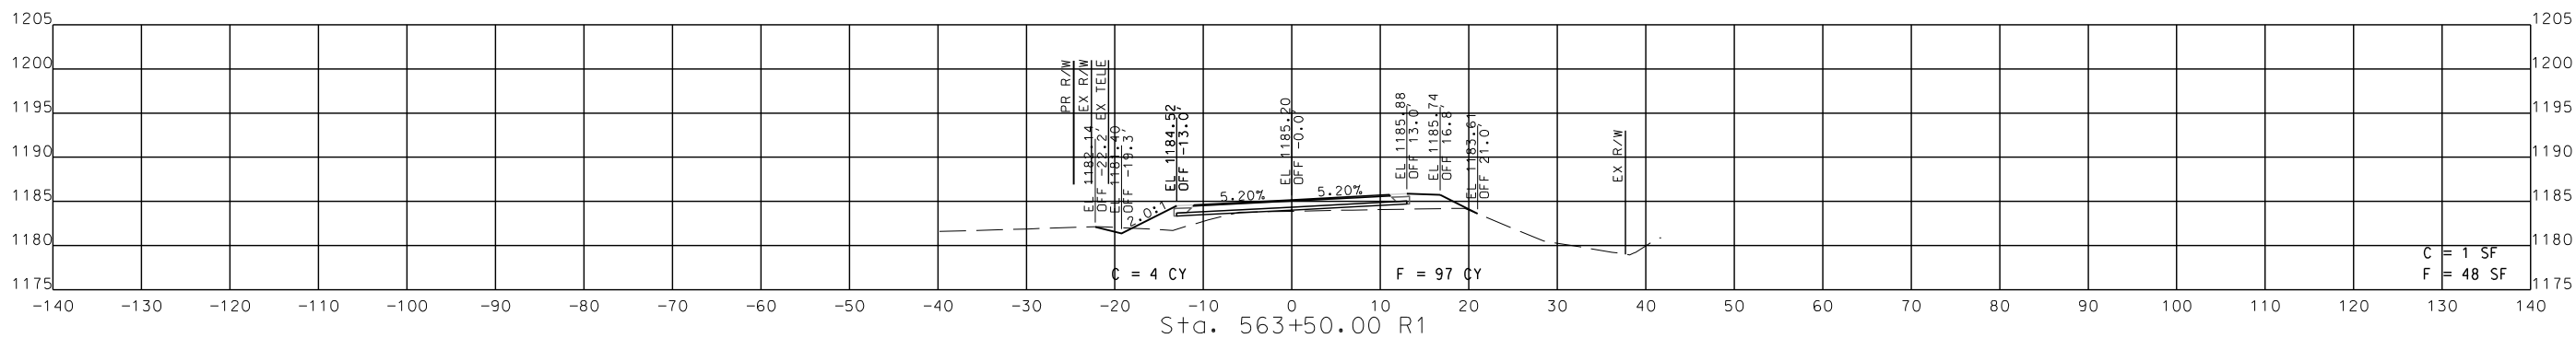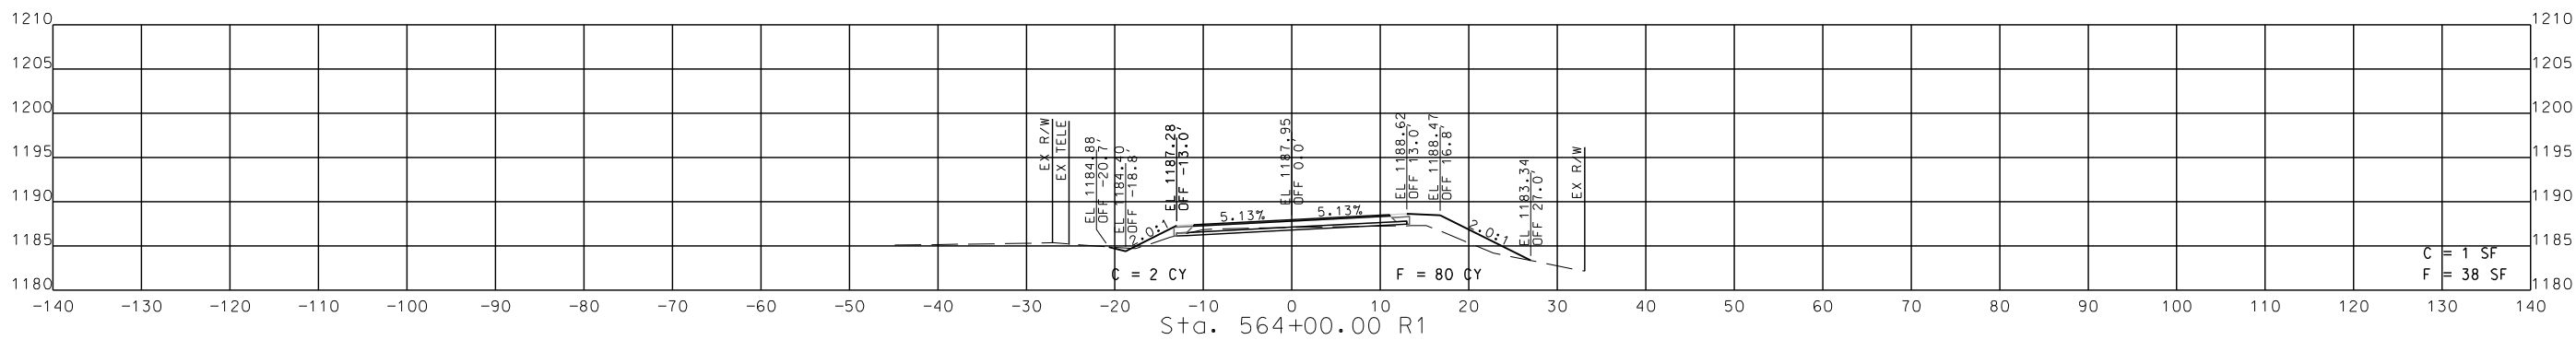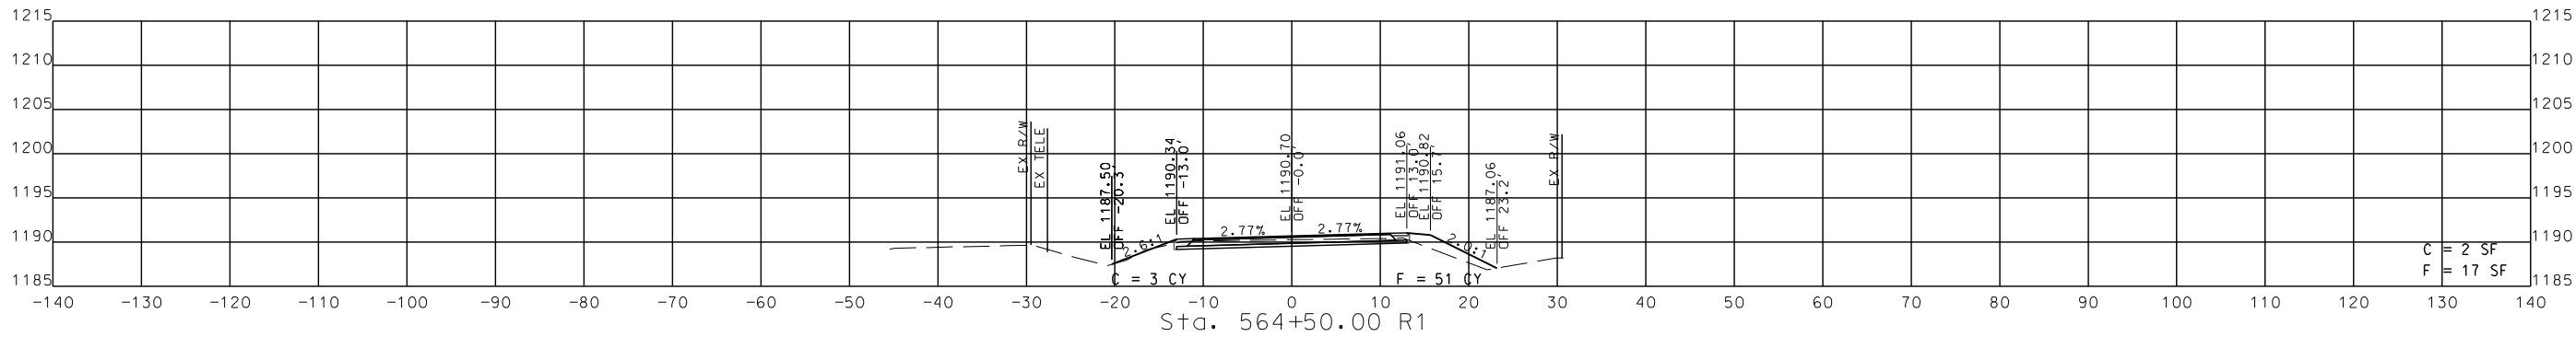

Sta. 563+14.87 R1
SKEW ANGLE 05°51'47" RIGHT ADVANCE
STA. 563+14.87 R1 TO STA. 564+50.00 R1

STATE OF MISSOURI

ANDREA S. DAVIS

PE-2018021250

PROFESSIONAL ENGINEER

THIS SHEET HAS BEEN SIGNED, SEALED AND DATED ELECTRONICALLY.

DATE PREPARED

3/5/2024

ROUTE

19

STATE

MO

DISTRICT

CD

SHEET NO.

8

COUNTY

DENT

JOB NO.

J5P3420

CONTRACT ID.

PROJECT NO.

BRIDGE NO.

DATE

DESCRIPTION

MISSOURI HIGHWAYS AND TRANSPORTATION COMMISSION

MoDOT

105 WEST CAPITAL

JEFFERSON CITY, MO 65102

1-888-ASK-MODOT (1-888-275-6636)

HR GREEN, INC.

520 MARYVILLE CENTRE DRIVE

SUITE 100



ST. LOUIS, MISSOURI 63141

PHONE: (636) 519.0990

CORPORATE LICENSE #2002006608

HRGreen®

REV.

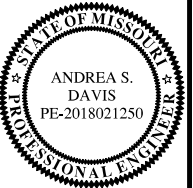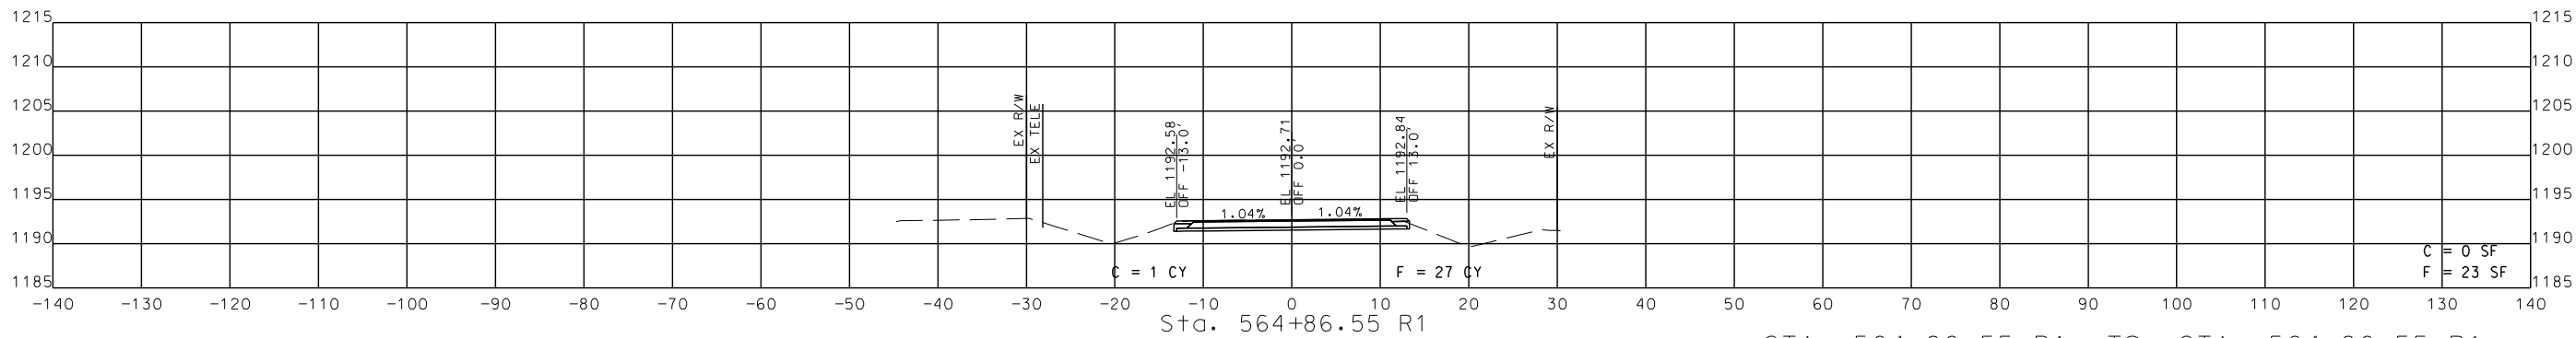

THIS SHEET HAS BEEN
SIGNED, SEALED AND DATED
ELECTRONICALLY.

DATE PREPARED
3/5/2024

ROUTE 19	STATE MO
DISTRICT CD	SHEET NO. 9

COUNTY
DENT

JOB NO.
J5P3420

CONTRACT ID.

PROJECT NO.

BRIDGE NO.

DESCRIPTION	DATE

MISSOURI HIGHWAYS AND TRANSPORTATION
COMMISSION



105 WEST CAPITOL
JEFFERSON CITY, MO 65102
1-888-ASK-MODOT (1-888-275-6636)



HRGreen®

HR GREEN, INC.
520 MARVILLE CENTRE DRIVE
SUITE 100
ST. LOUIS, MISSOURI 63141
PHONE: (636) 519.0990
CORPORATE LICENSE #2002006608

STA. 564+86.55 R1 TO STA. 564+86.55 R1

REV.