



03/13/2024 1:39:51 PM
SHANNON M. KELLNER - CIVIL
MO-PE-2011015763

DATE PREPARED
3/12/2024

ROUTE 13 STATE MO
DISTRICT SW SHEET NO. 37

COUNTY HENRY
JOB NO. J7P3484C

CONTRACT ID.

PROJECT NO.

BRIDGE NO.
A9338 & A9339

DESCRIPTION




DATE



MISSOURI HIGHWAYS AND TRANSPORTATION COMMISSION

105 WEST CAPITOL
JEFFERSON CITY, MO 65102
1-888-ASK-MODOT (1-888-275-6636)

MODOT

1-888-ASK-MODOT (1-888-275-6636)

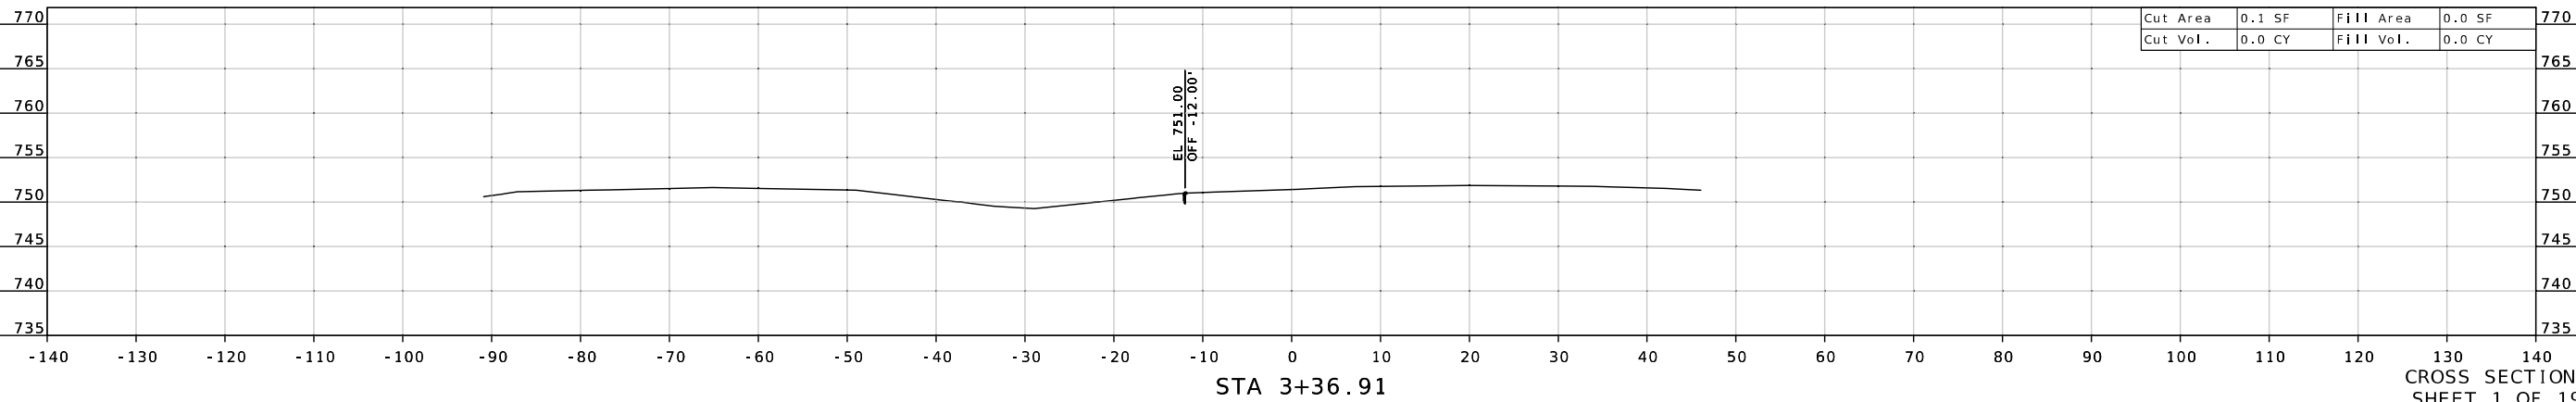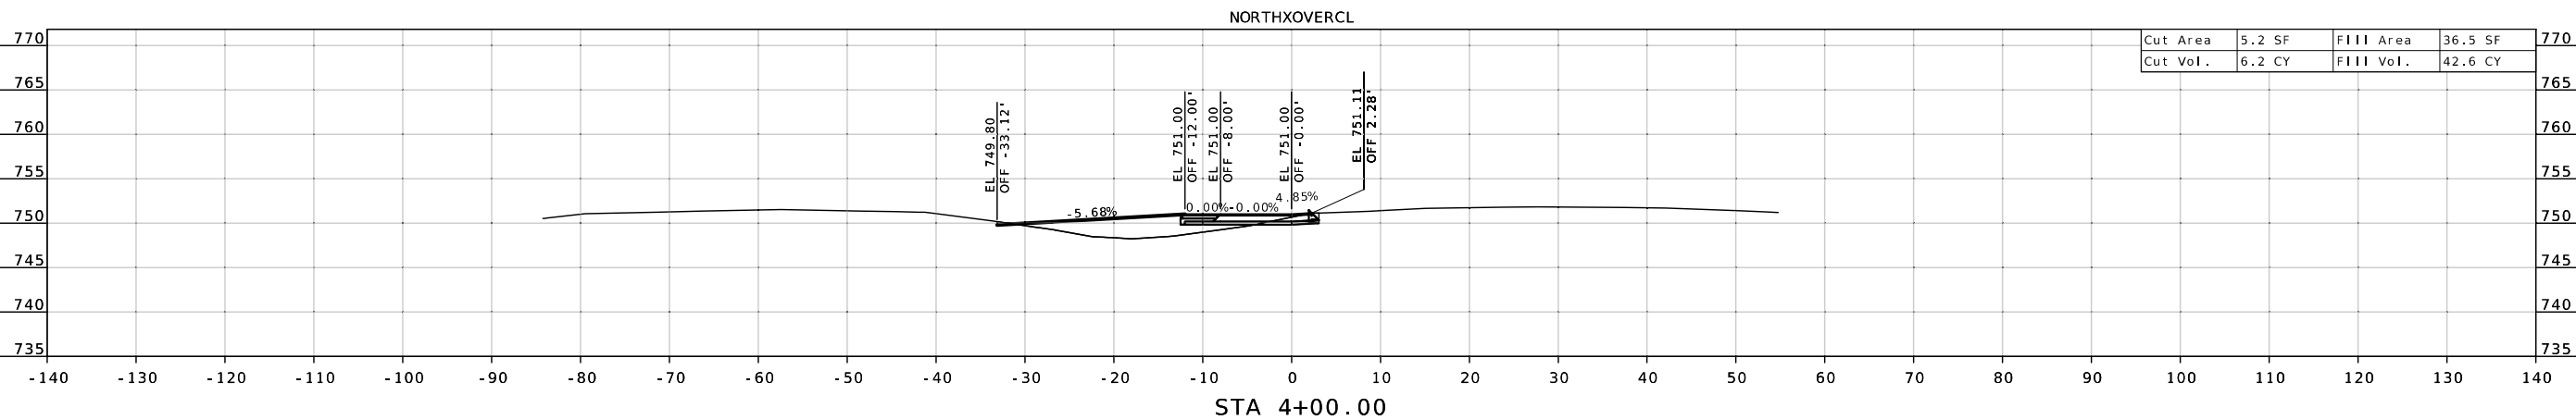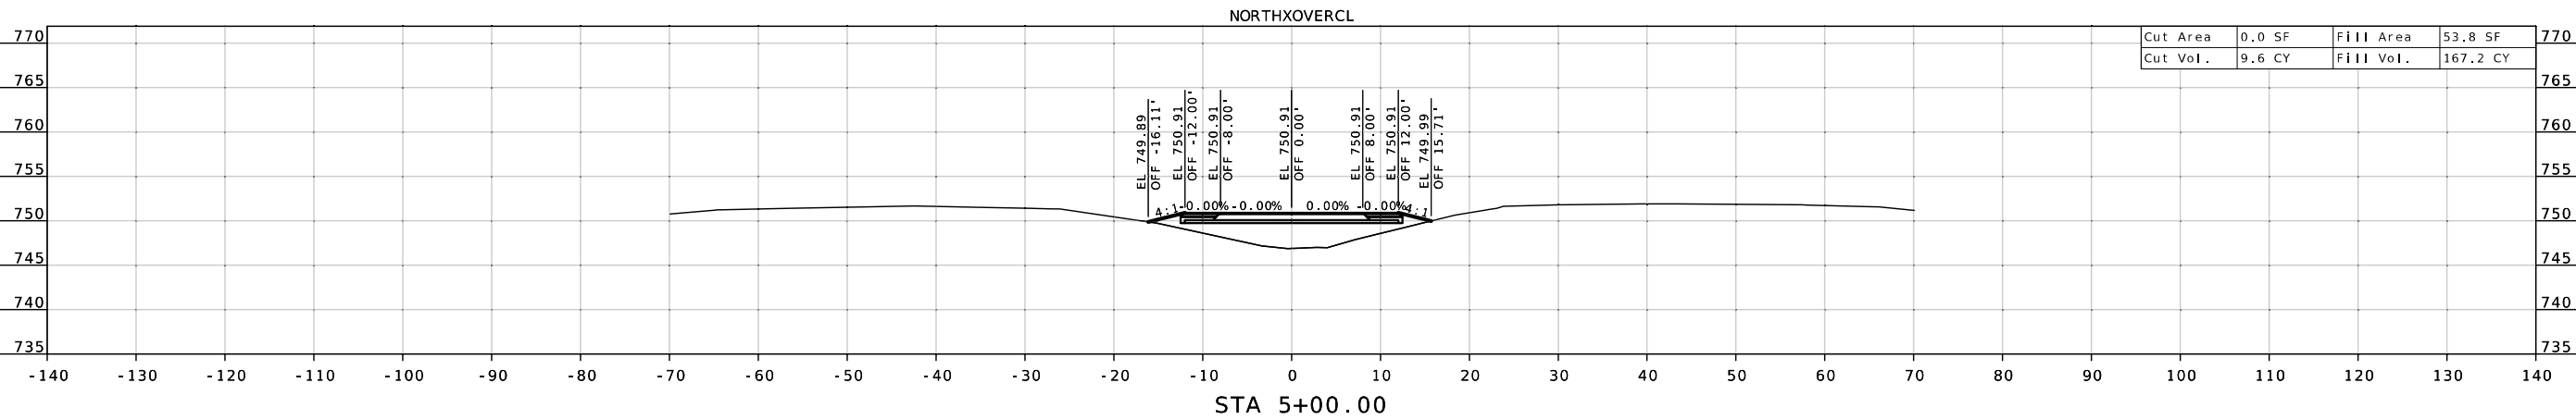

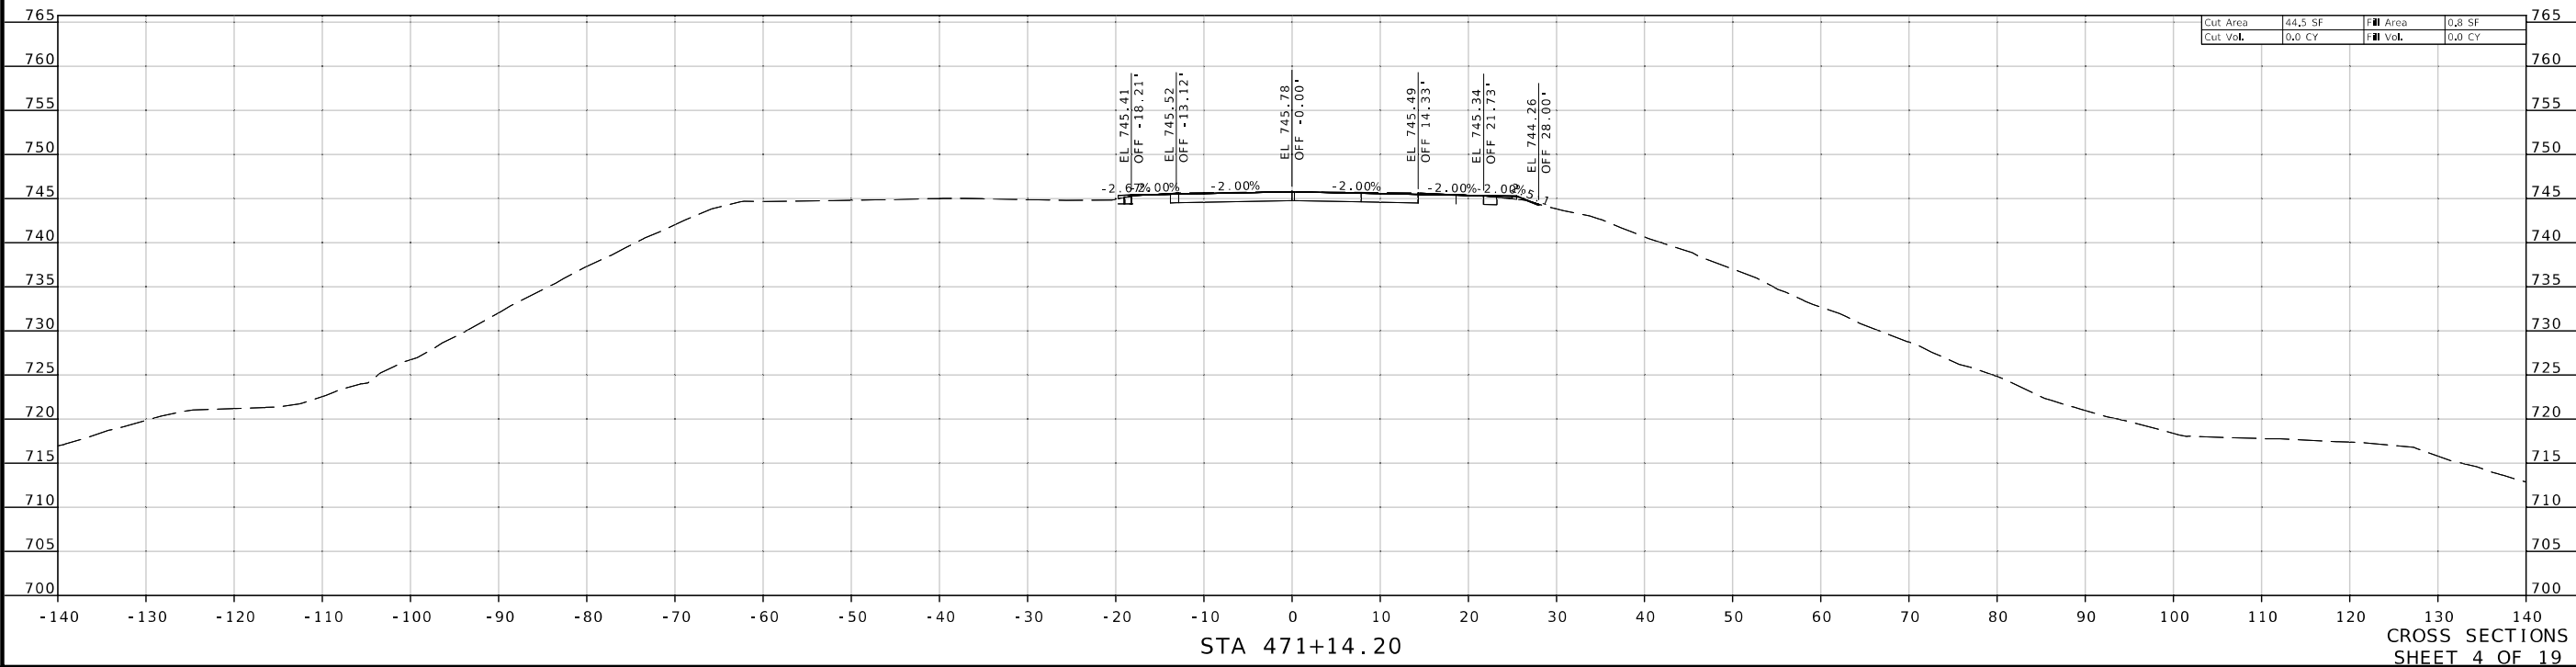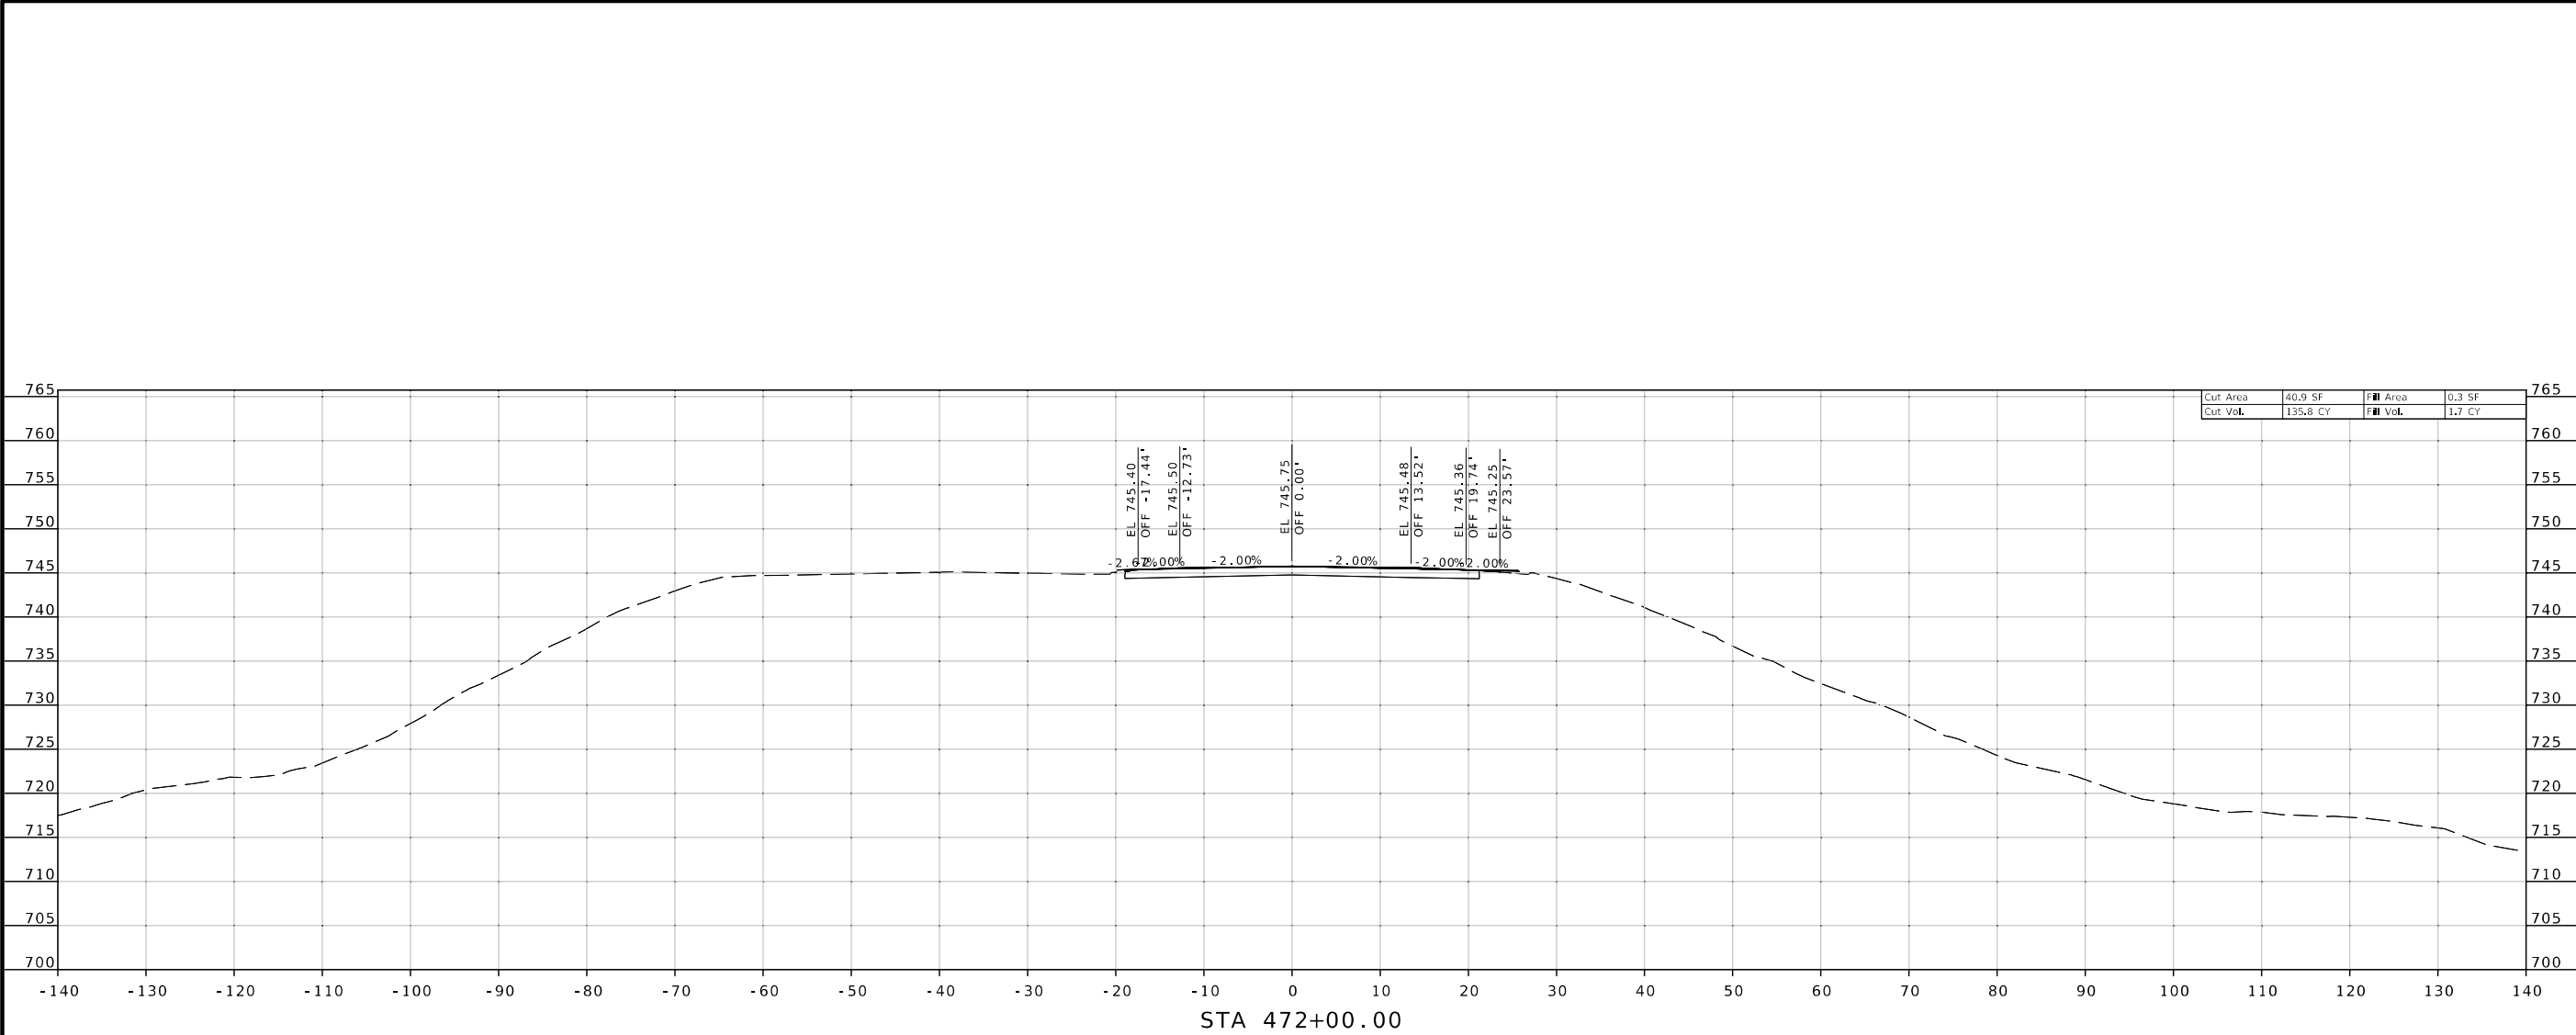

STATE OF MISSOURI

SHANNON M. KELLNER

NUMBER

PE-2011015763

PROFESSIONAL ENGINEER

03/13/2024 1:40:30 PM

SHANNON M. KELLNER - CIVIL

MO-PE-2011015763

DATE PREPARED

3/12/2024

ROUTE

13

STATE

MO

DISTRICT

SW

SHEET NO.

40

COUNTY

HENRY

JOB NO.

J7P3484C

CONTRACT ID.

PROJECT NO.

BRIDGE NO.

A9338 & A9339

DESCRIPTION

DATE

MISSOURI HIGHWAYS AND TRANSPORTATION COMMISSION



105 WEST CAPITOL

JEFFERSON CITY, MO 65102

1-888-ASK-MODOT (1-888-275-6636)

CROSS SECTIONS

SHEET 4 OF 19

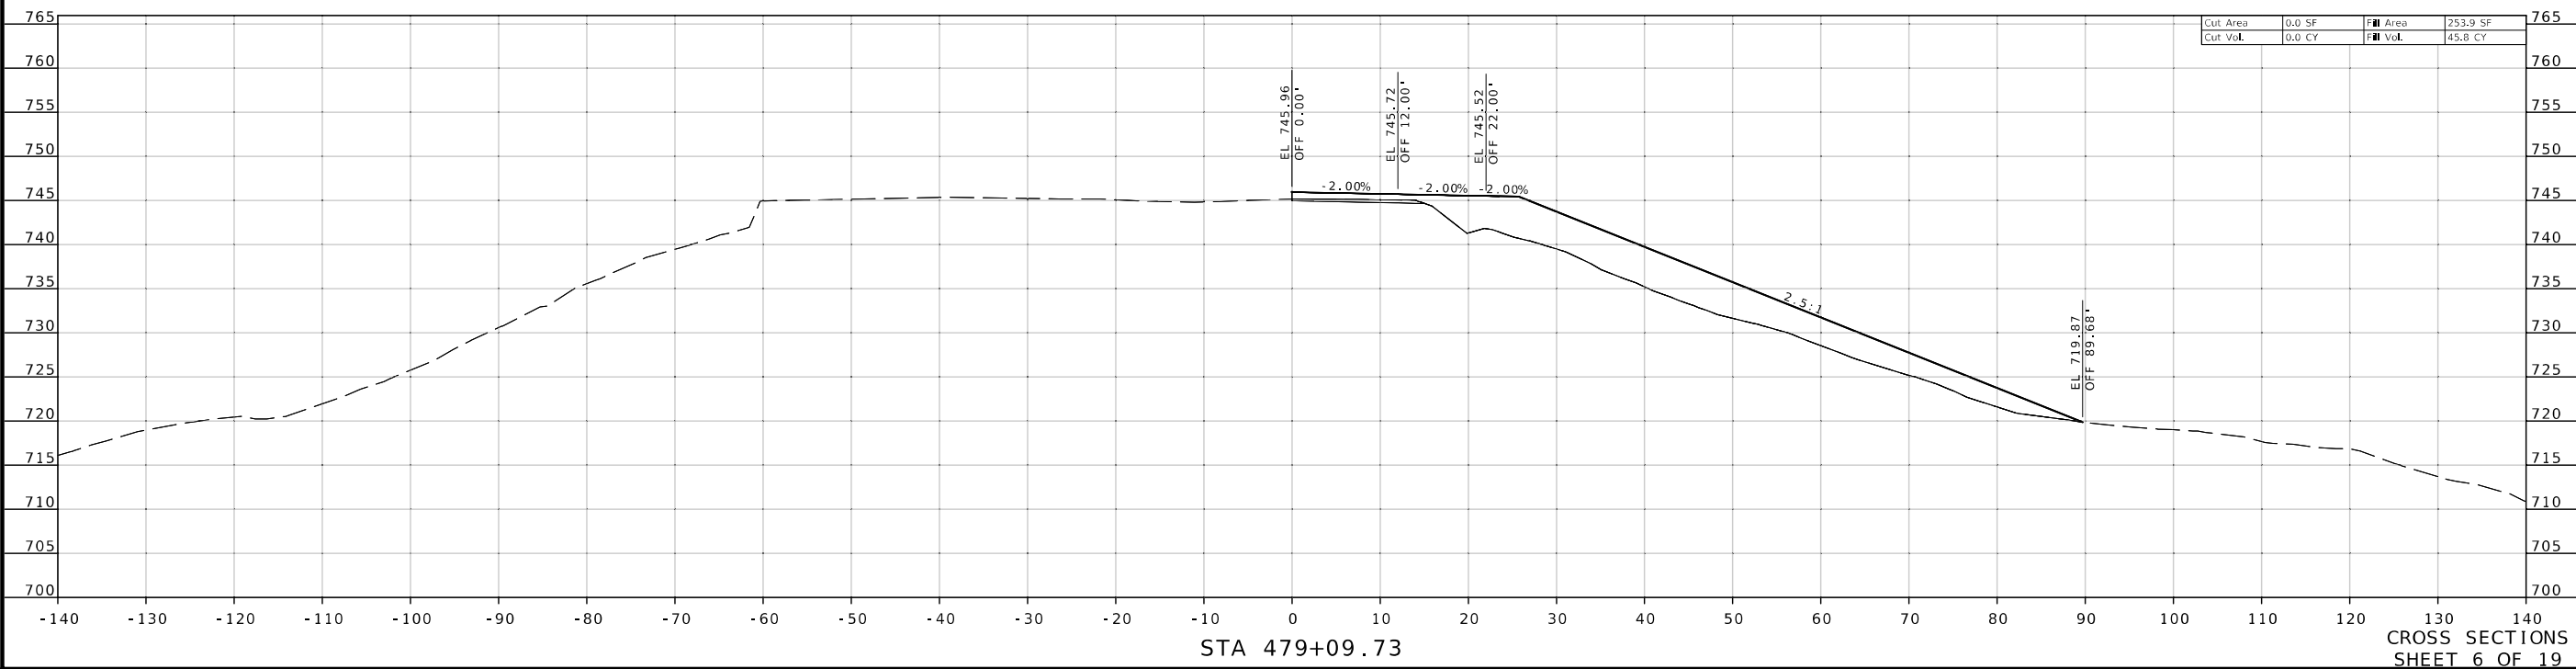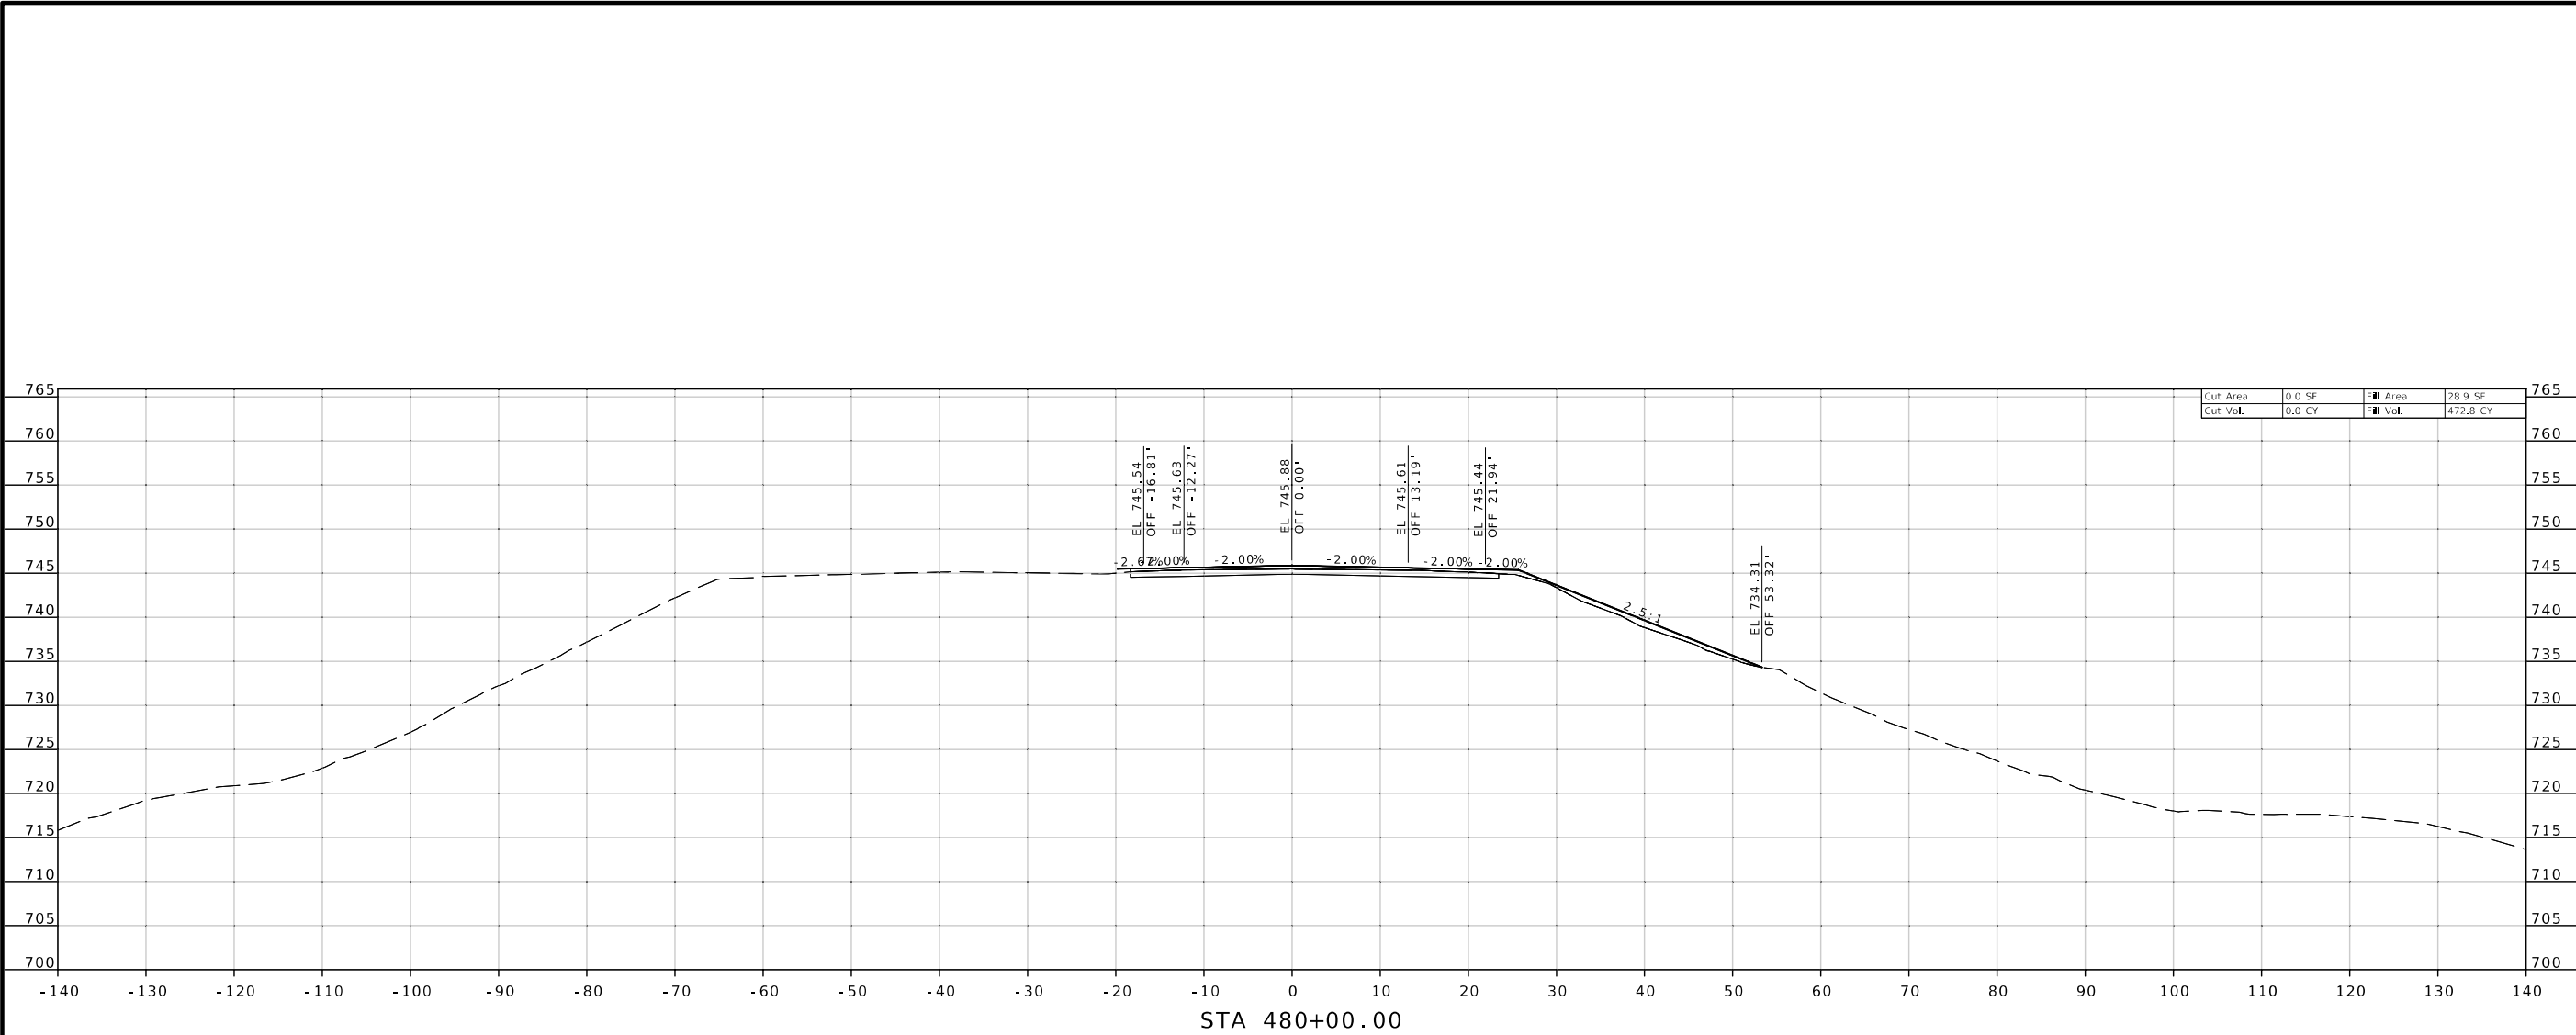

STATE OF MISSOURI

SHANNON M. KELLNER

NUMBER

PE-2011015763

PROFESSIONAL ENGINEER

03/13/2024 1:41:44 PM

SHANNON M. KELLNER - CIVIL

MO-PE-2011015763

DATE PREPARED

3/12/2024

ROUTE

13

STATE

MO

DISTRICT

SW

SHEET NO.

42

COUNTY

HENRY

JOB NO.

J7P3484C

CONTRACT ID.

PROJECT NO.

BRIDGE NO.

A9338 & A9339

DATE

DESCRIPTION

MISSOURI HIGHWAYS AND TRANSPORTATION COMMISSION


105 WEST CAPITOL

JEFFERSON CITY, MO 65102

1-888-ASK-MODOT (1-888-275-6636)

MODOT

CROSS SECTIONS
SHEET 6 OF 19

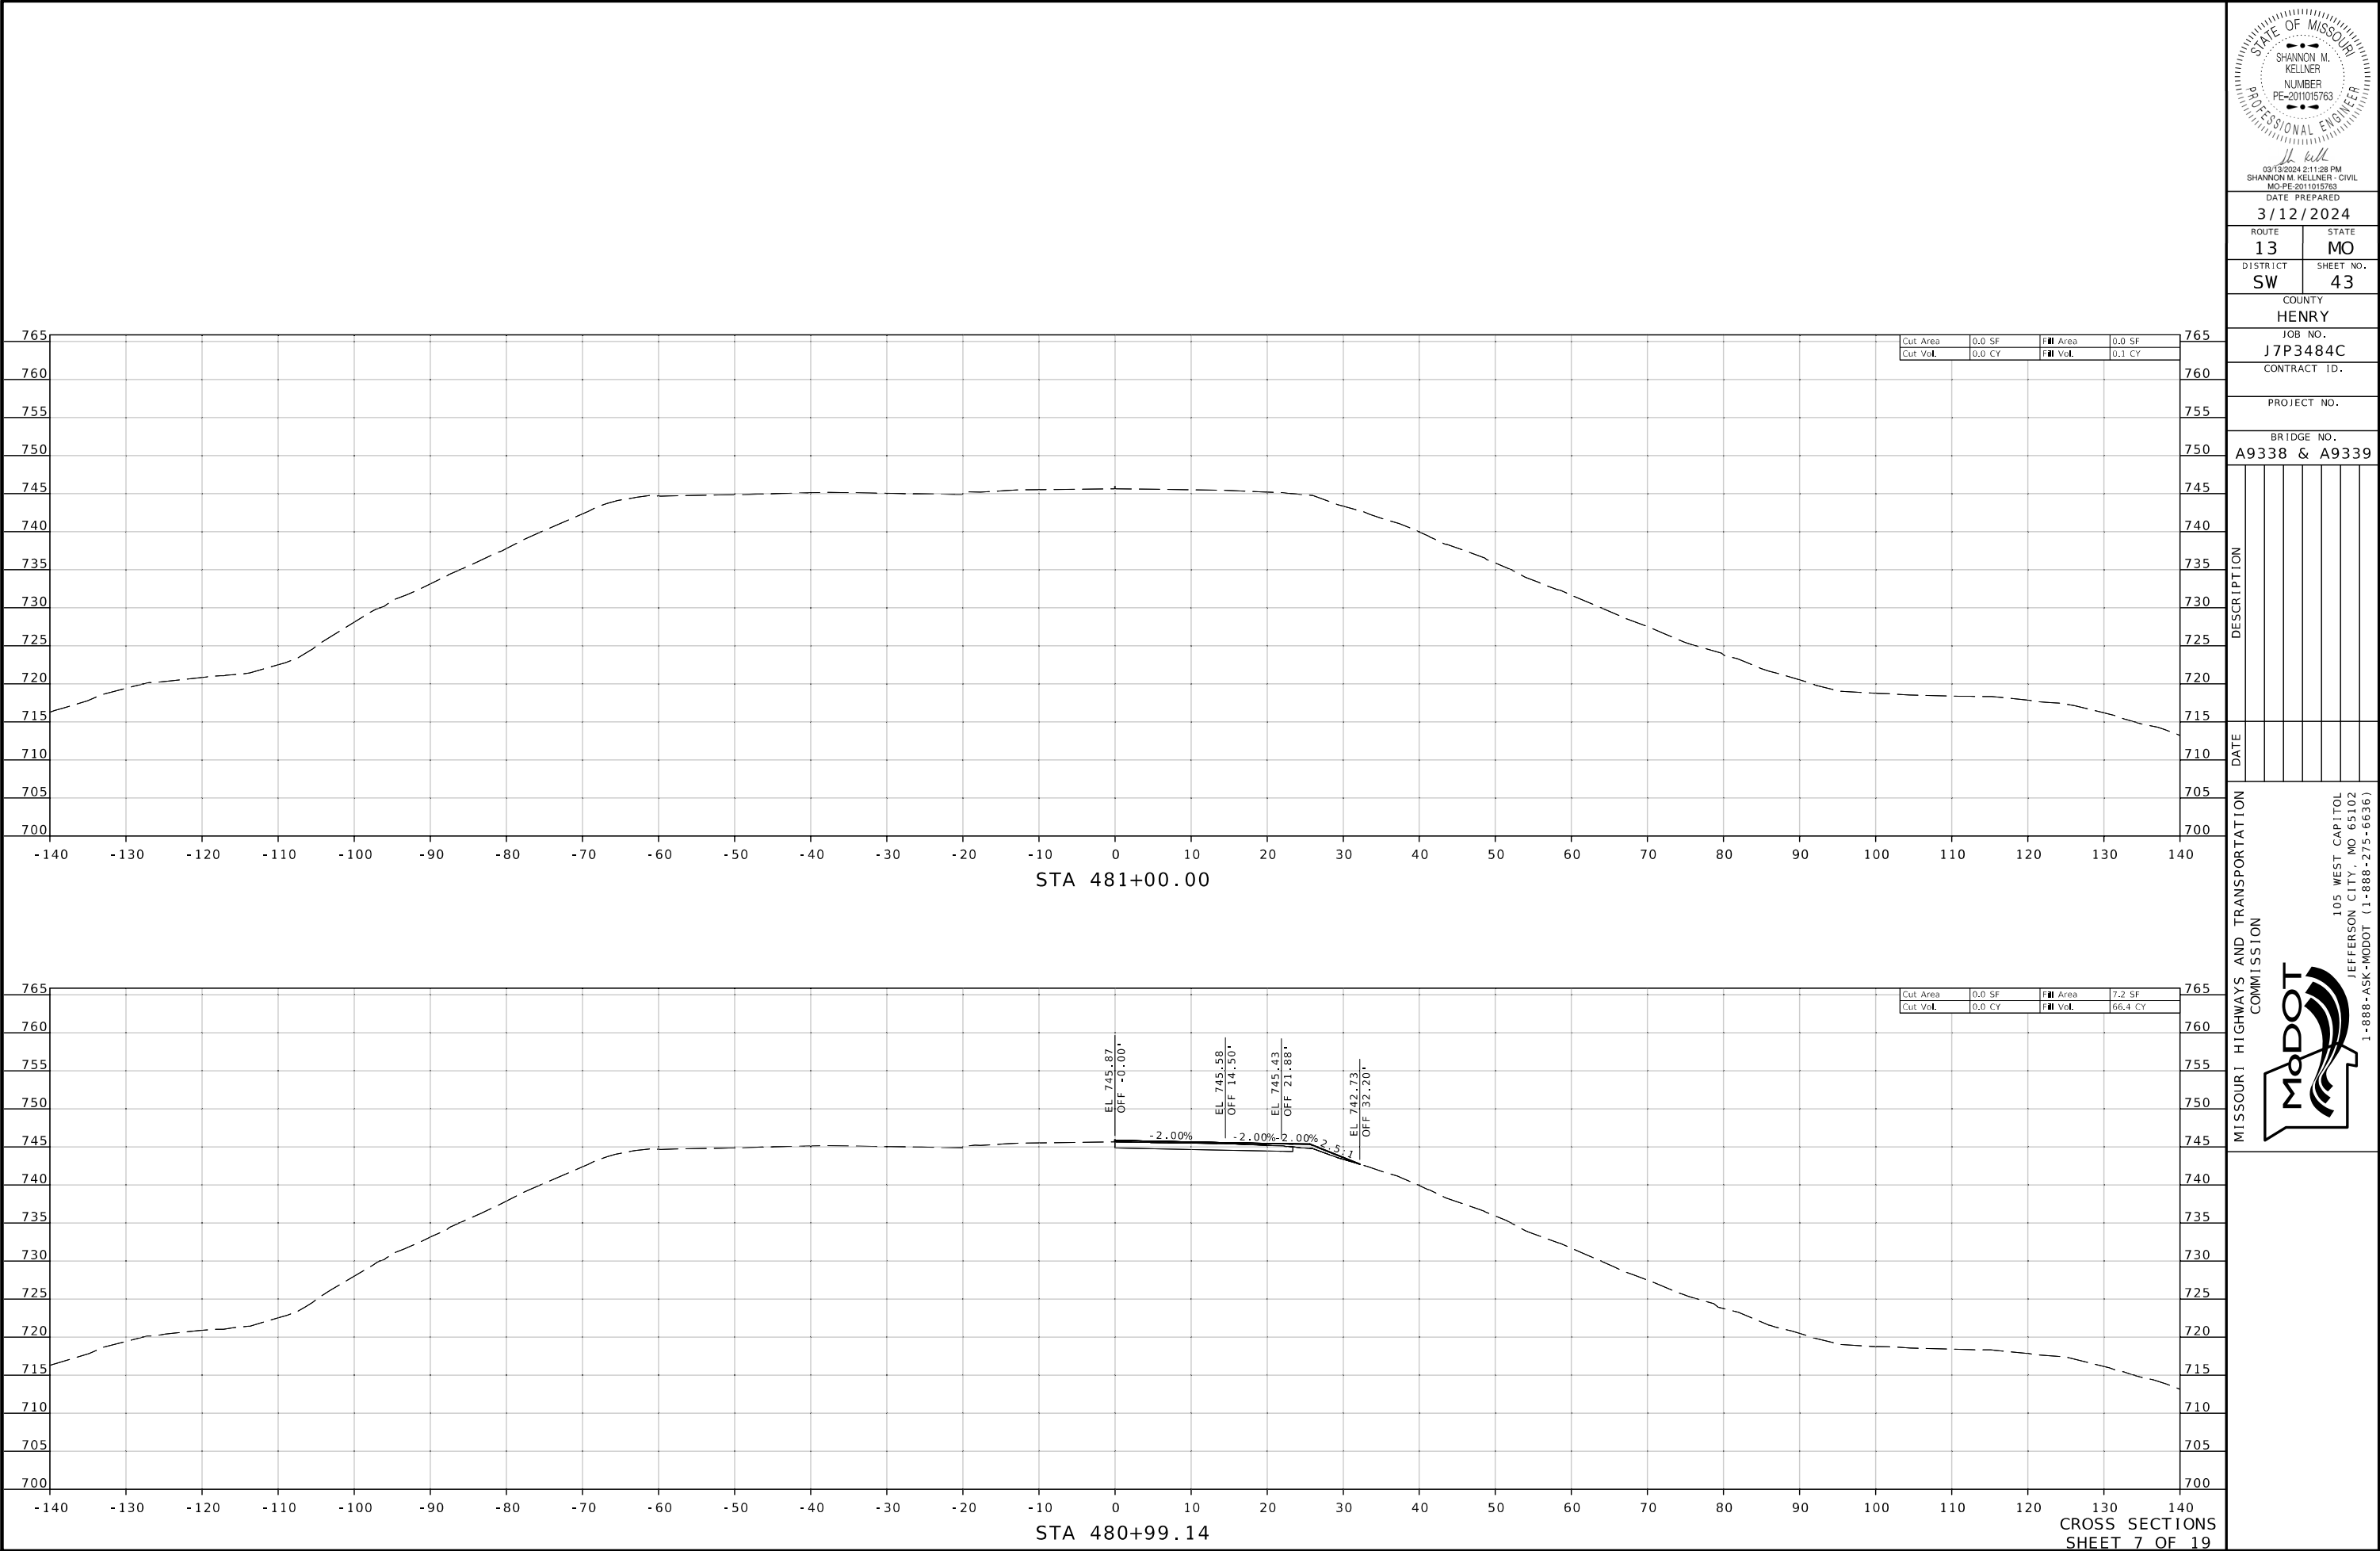

03/13/2024 2:11:28 PM
SHANNON M. KELLNER - CIVIL
MO-PE-2011015763

DATE PREPARED
3/12/2024

ROUTE **13** STATE **MO**

DISTRICT **SW** SHEET NO. **43**

COUNTY
HENRY

JOB NO.
J7P3484C

CONTRACT ID.

PROJECT NO.


BRIDGE NO.
A9338 & A9339

DESCRIPTION	DATE

MISSOURI HIGHWAYS AND TRANSPORTATION COMMISSION

105 WEST CAPITOL
JEFFERSON CITY, MO 65102
1-888-ASK-MODOT (1-888-275-6636)



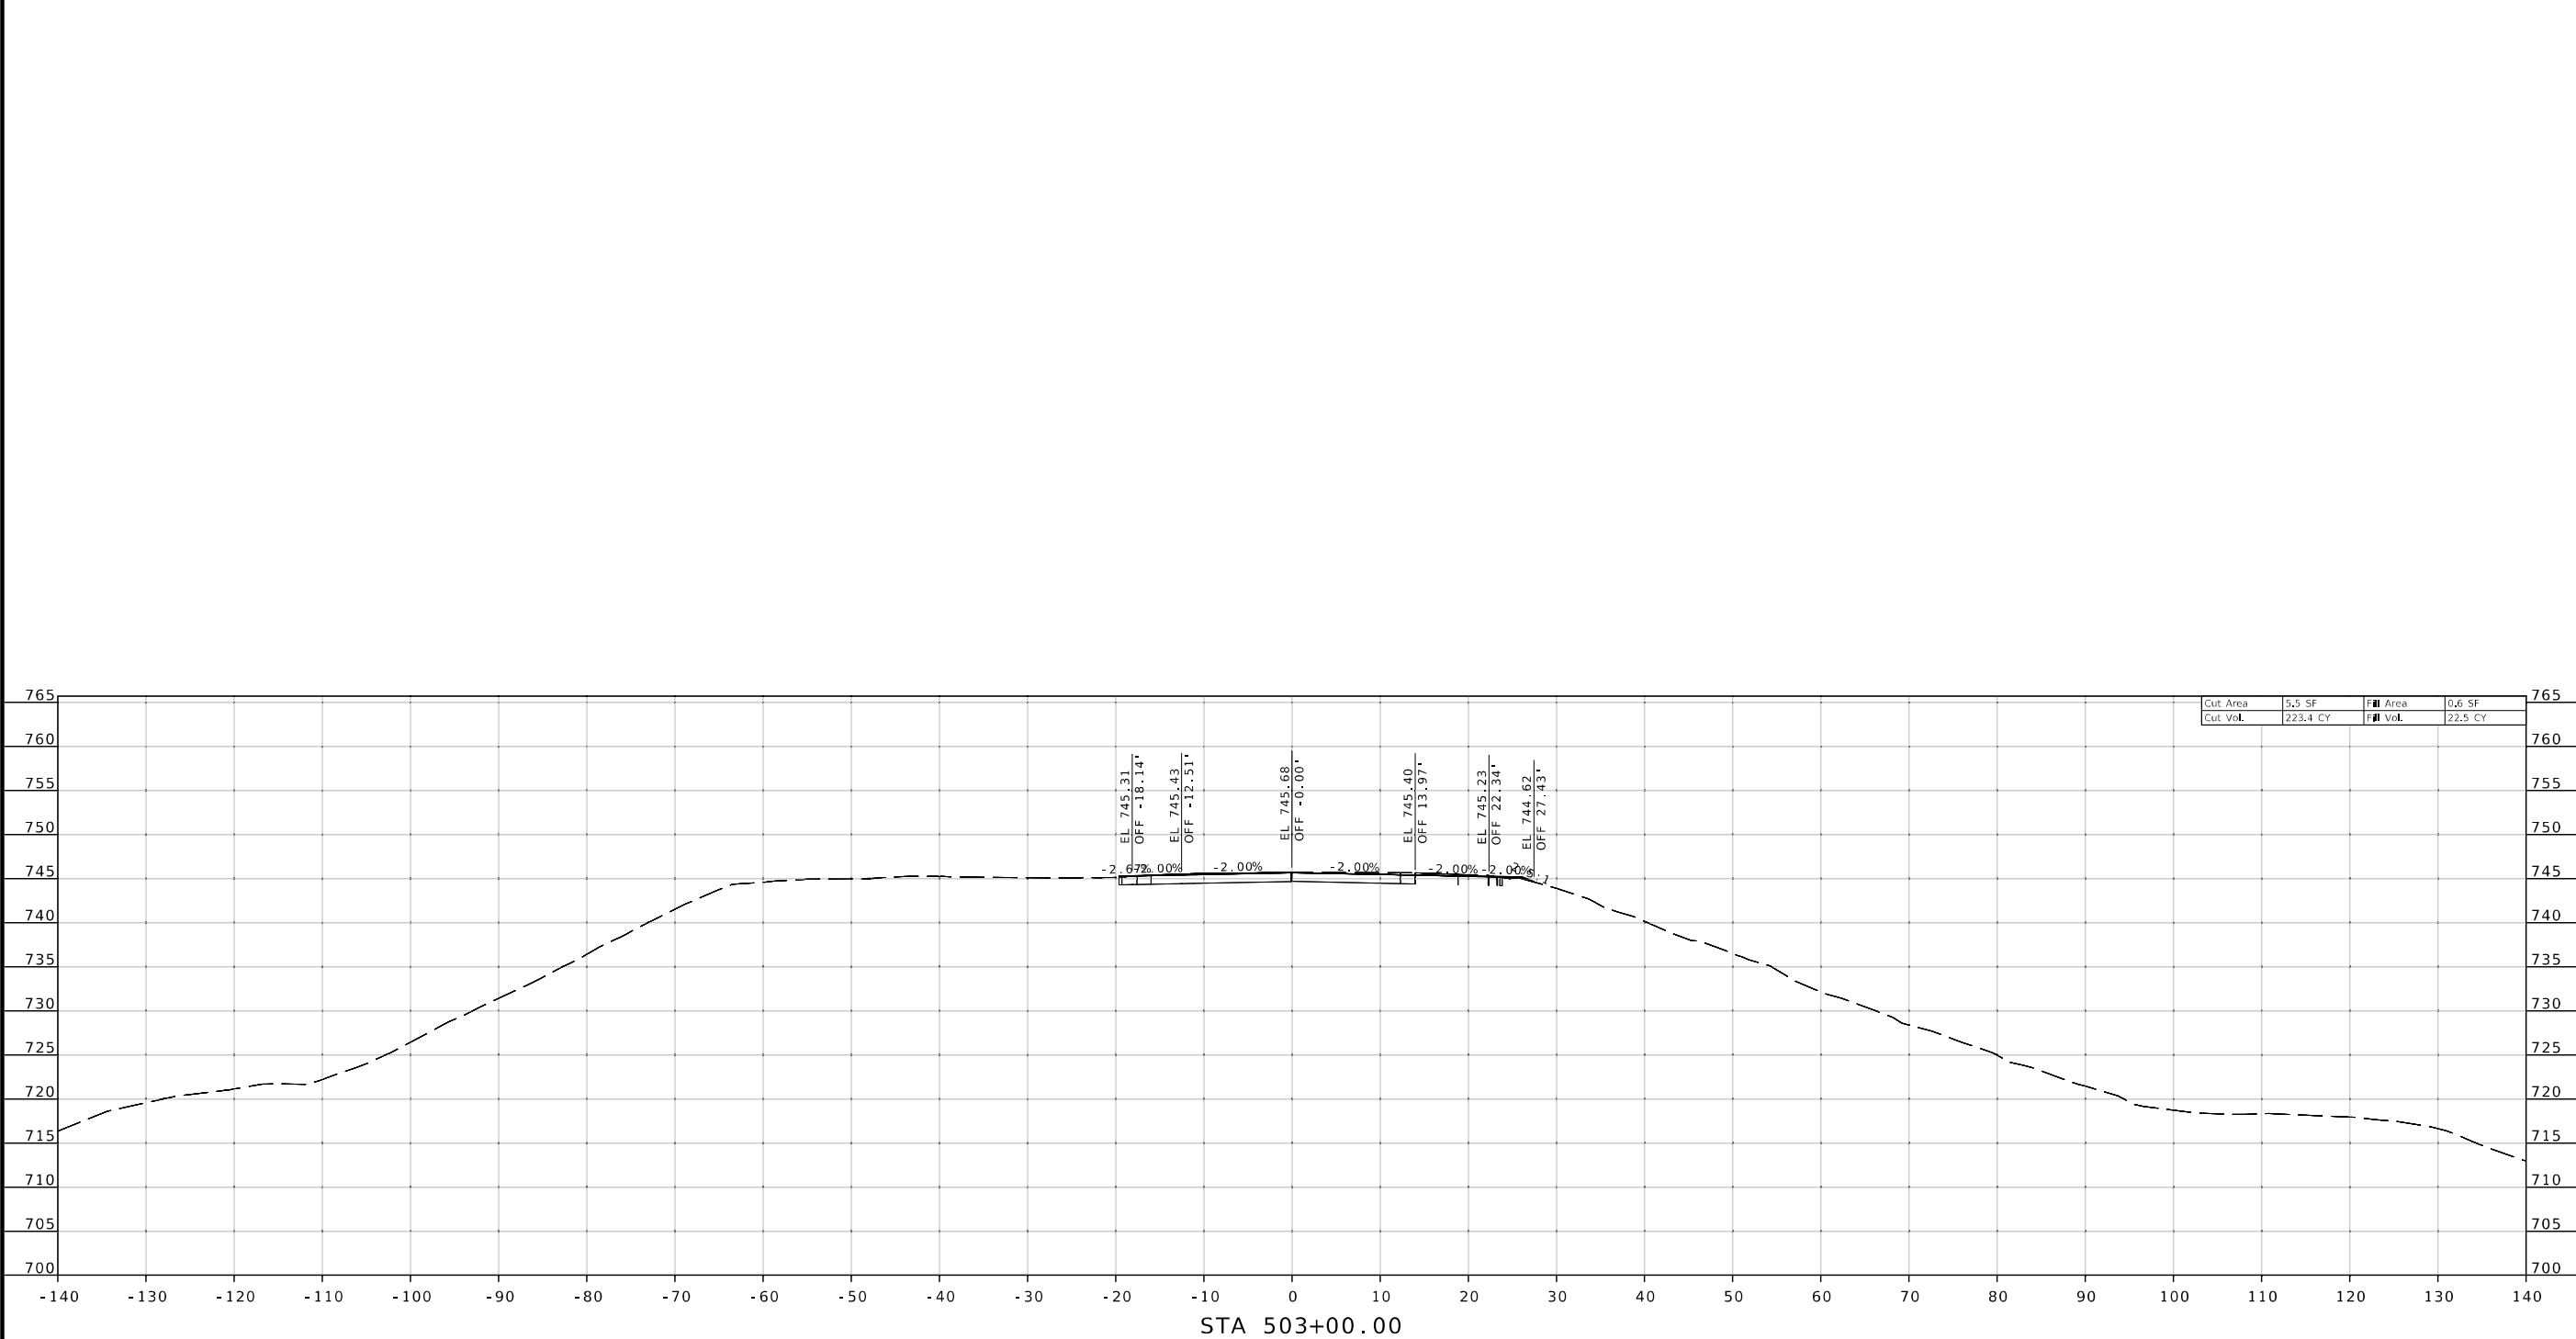

STA 503+00.00

Cut Area	5.5 SF	Fill Area	0.6 SF
Cut Vol.	223.4 CY	Fill Vol.	22.5 CY

STATE OF MISSOURI

SHANNON M. KELLNER

NUMBER

PE-2011015763

PROFESSIONAL ENGINEER

03/13/2024 2:11:44 PM

SHANNON M. KELLNER - CIVIL

MO-PE-2011015763

DATE PREPARED

3/12/2024

ROUTE

13

STATE

MO

DISTRICT

SW

SHEET NO.

44

COUNTY

HENRY

JOB NO.

J7P3484C

CONTRACT ID.

PROJECT NO.

BRIDGE NO.

A9338 & A9339

DESCRIPTION	DATE



MISSOURI HIGHWAYS AND TRANSPORTATION COMMISSION

MoDOT

105 WEST CAPITOL

JEFFERSON CITY, MO 65102

1-888-ASK-MODOT (1-888-275-6636)

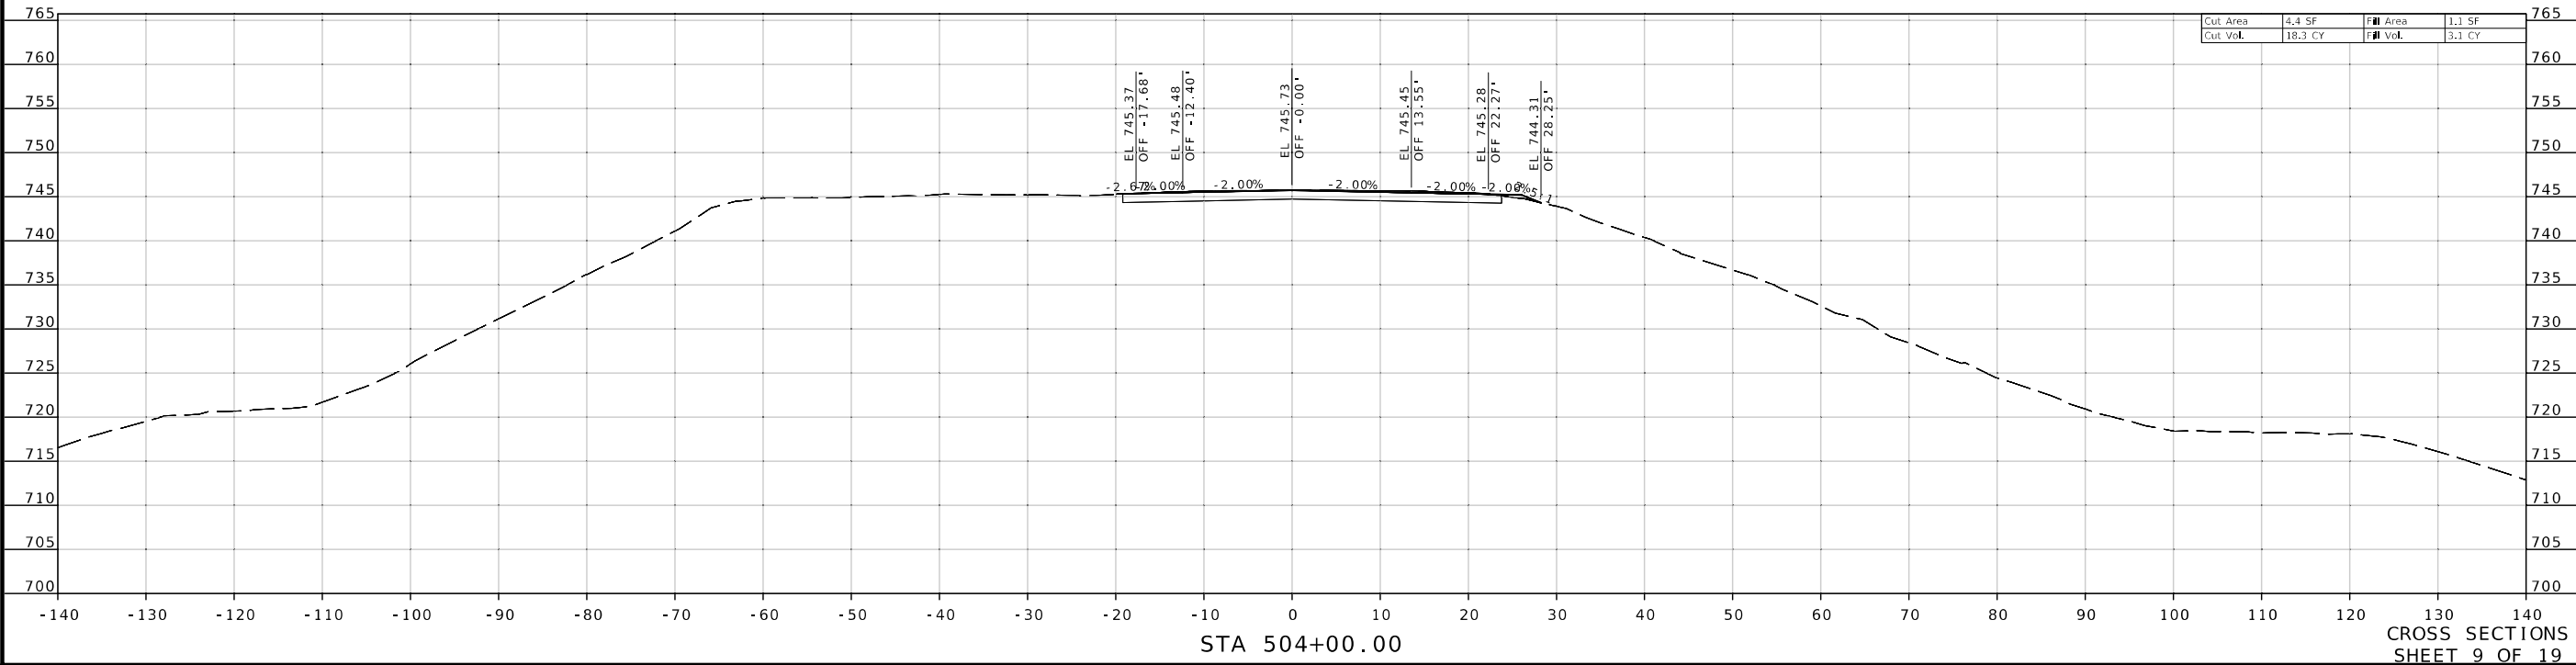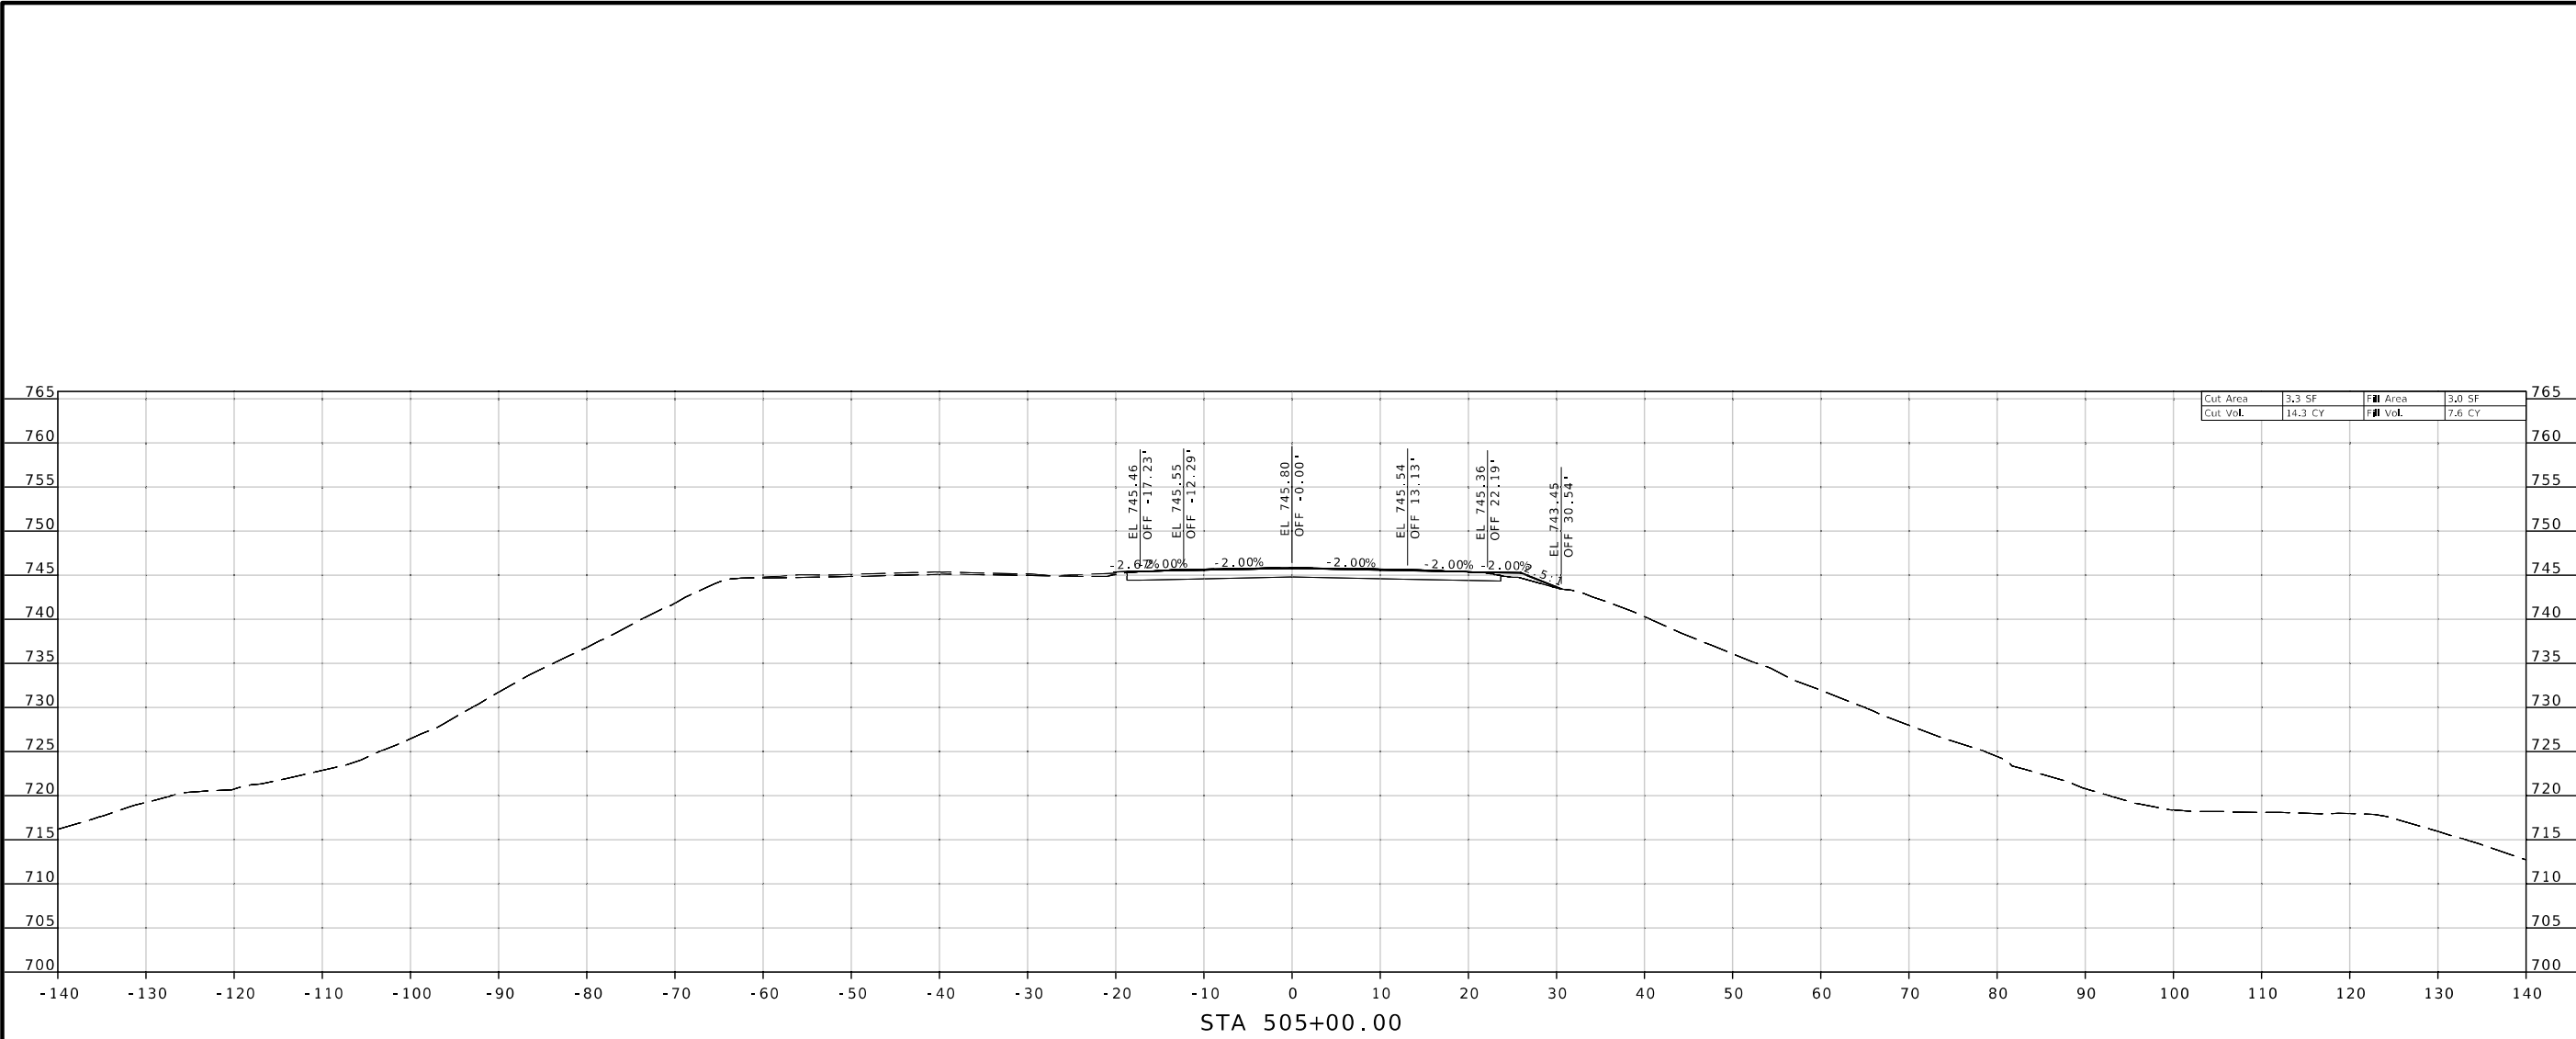

STATE OF MISSOURI

SHANNON M. KELLNER

NUMBER

PE-2011015763

PROFESSIONAL ENGINEER

03/13/2024 2:11:55 PM

SHANNON M. KELLNER - CIVIL

MO-PE-2011015763

DATE PREPARED

3/12/2024

ROUTE

13

STATE

MO

DISTRICT

SW

SHEET NO.

45

COUNTY

HENRY

JOB NO.

J7P3484C

CONTRACT ID.

PROJECT NO.

BRIDGE NO.

A9338 & A9339

DESCRIPTION

DATE

MISSOURI HIGHWAYS AND TRANSPORTATION COMMISSION



105 WEST CAPITOL

JEFFERSON CITY, MO 65102

1-888-ASK-MODOT (1-888-275-6636)

CROSS SECTIONS

SHEET 9 OF 19

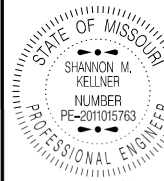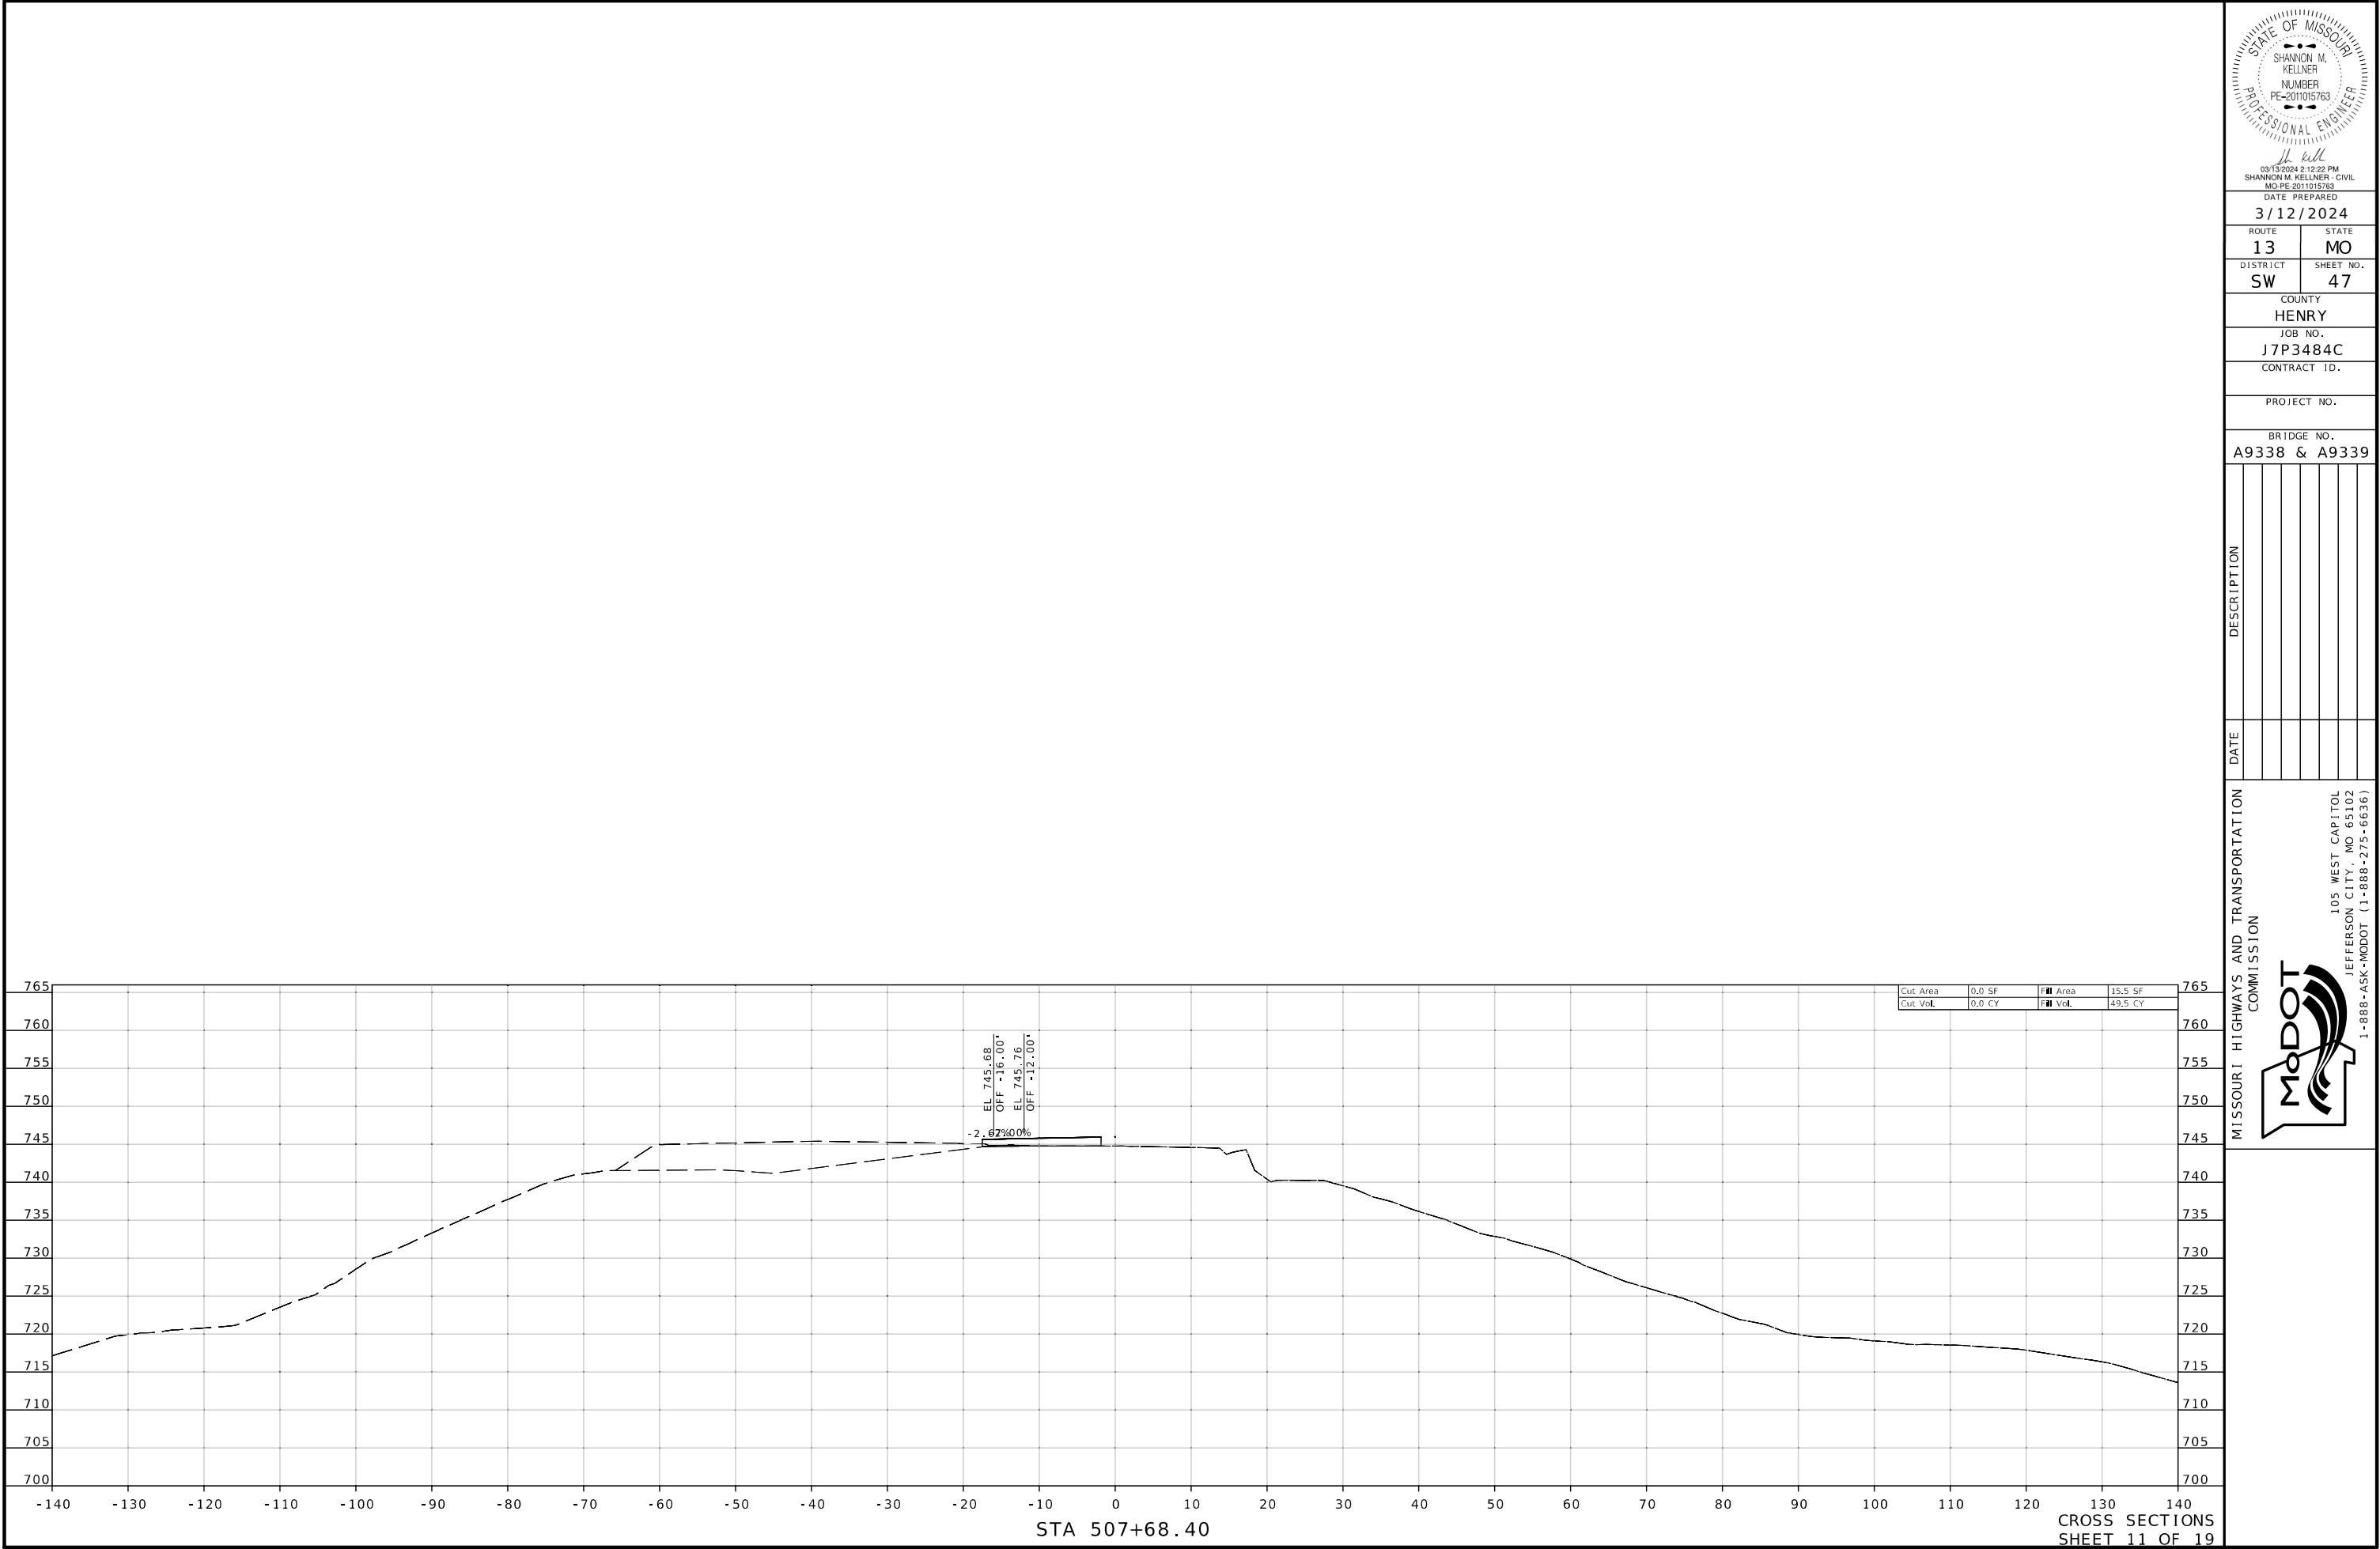

SHANNON M. KELLNER - CIVIL
MO-PE-2011015763

DATE PREPARED
3/12/2024

ROUTE
13

STATE
MO

DISTRICT
SW

SHEET NO.
47

COUNTY
HENRY

JOB NO.
J7P3484C

CONTRACT ID.


PROJECT NO.



BRIDGE NO.
A9338 & A9339

DESCRIPTION	DATE

MISSOURI HIGHWAYS AND TRANSPORTATION
COMMISSION

105 WEST CAPITOL
JEFFERSON CITY, MO 65102
1-888-ASK-MODOT (1-888-275-6636)

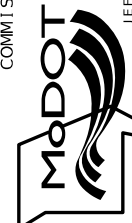

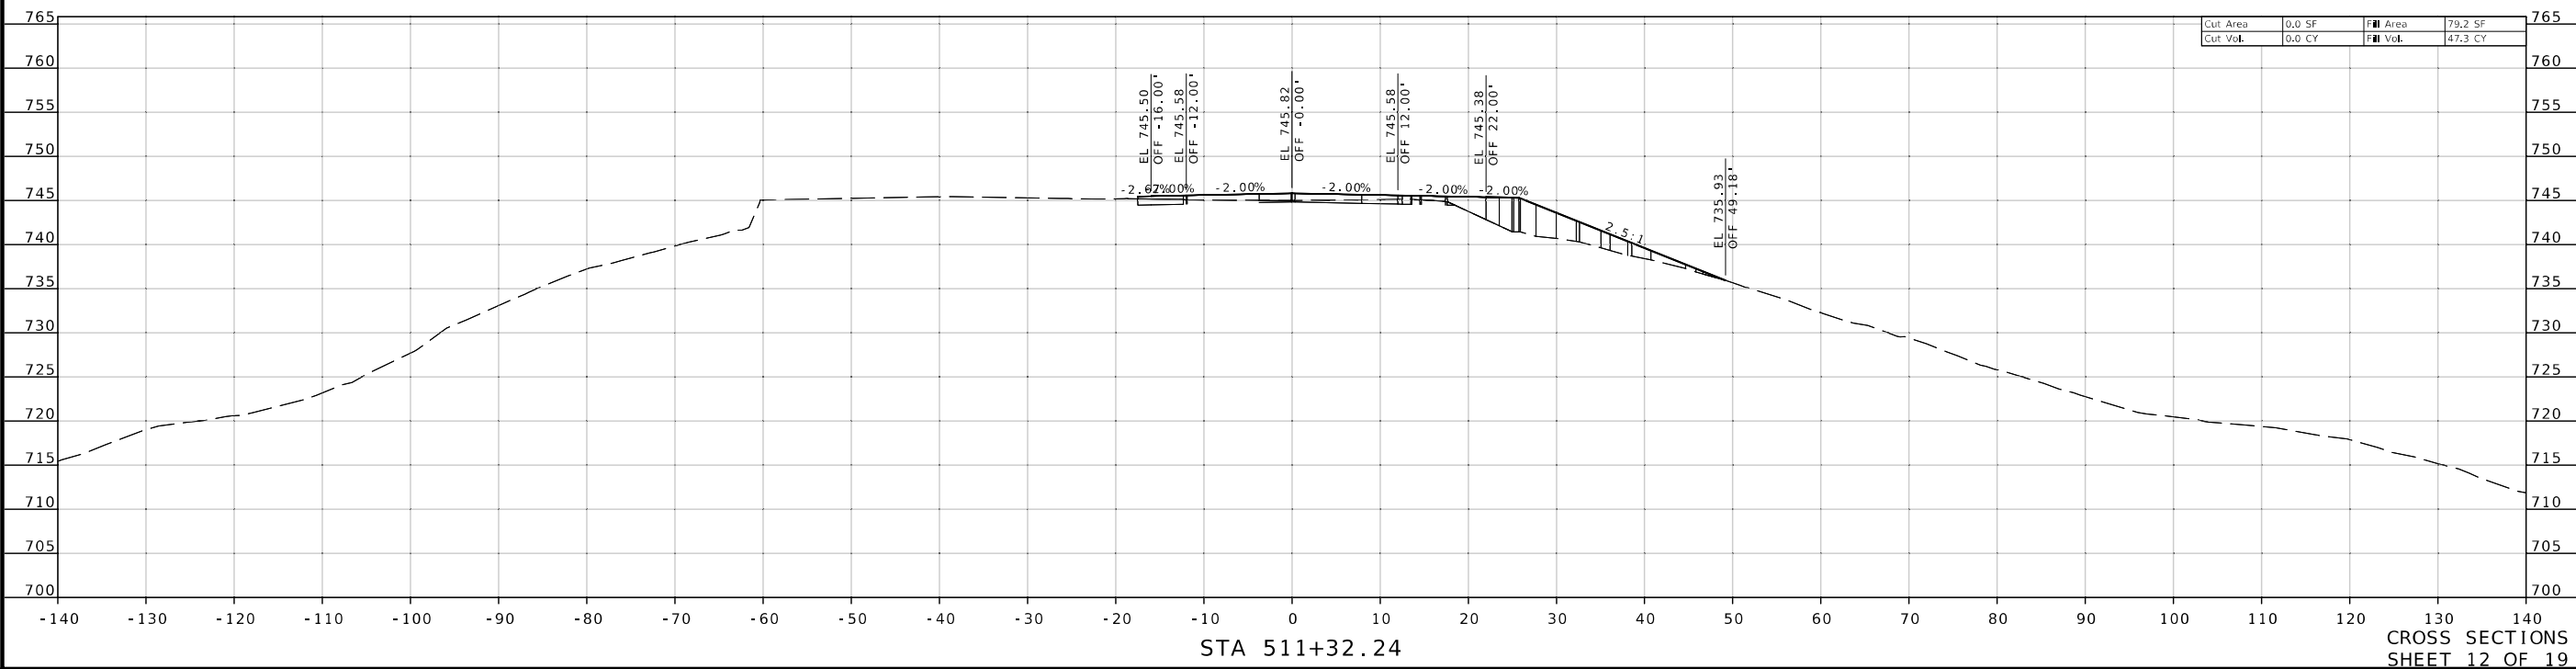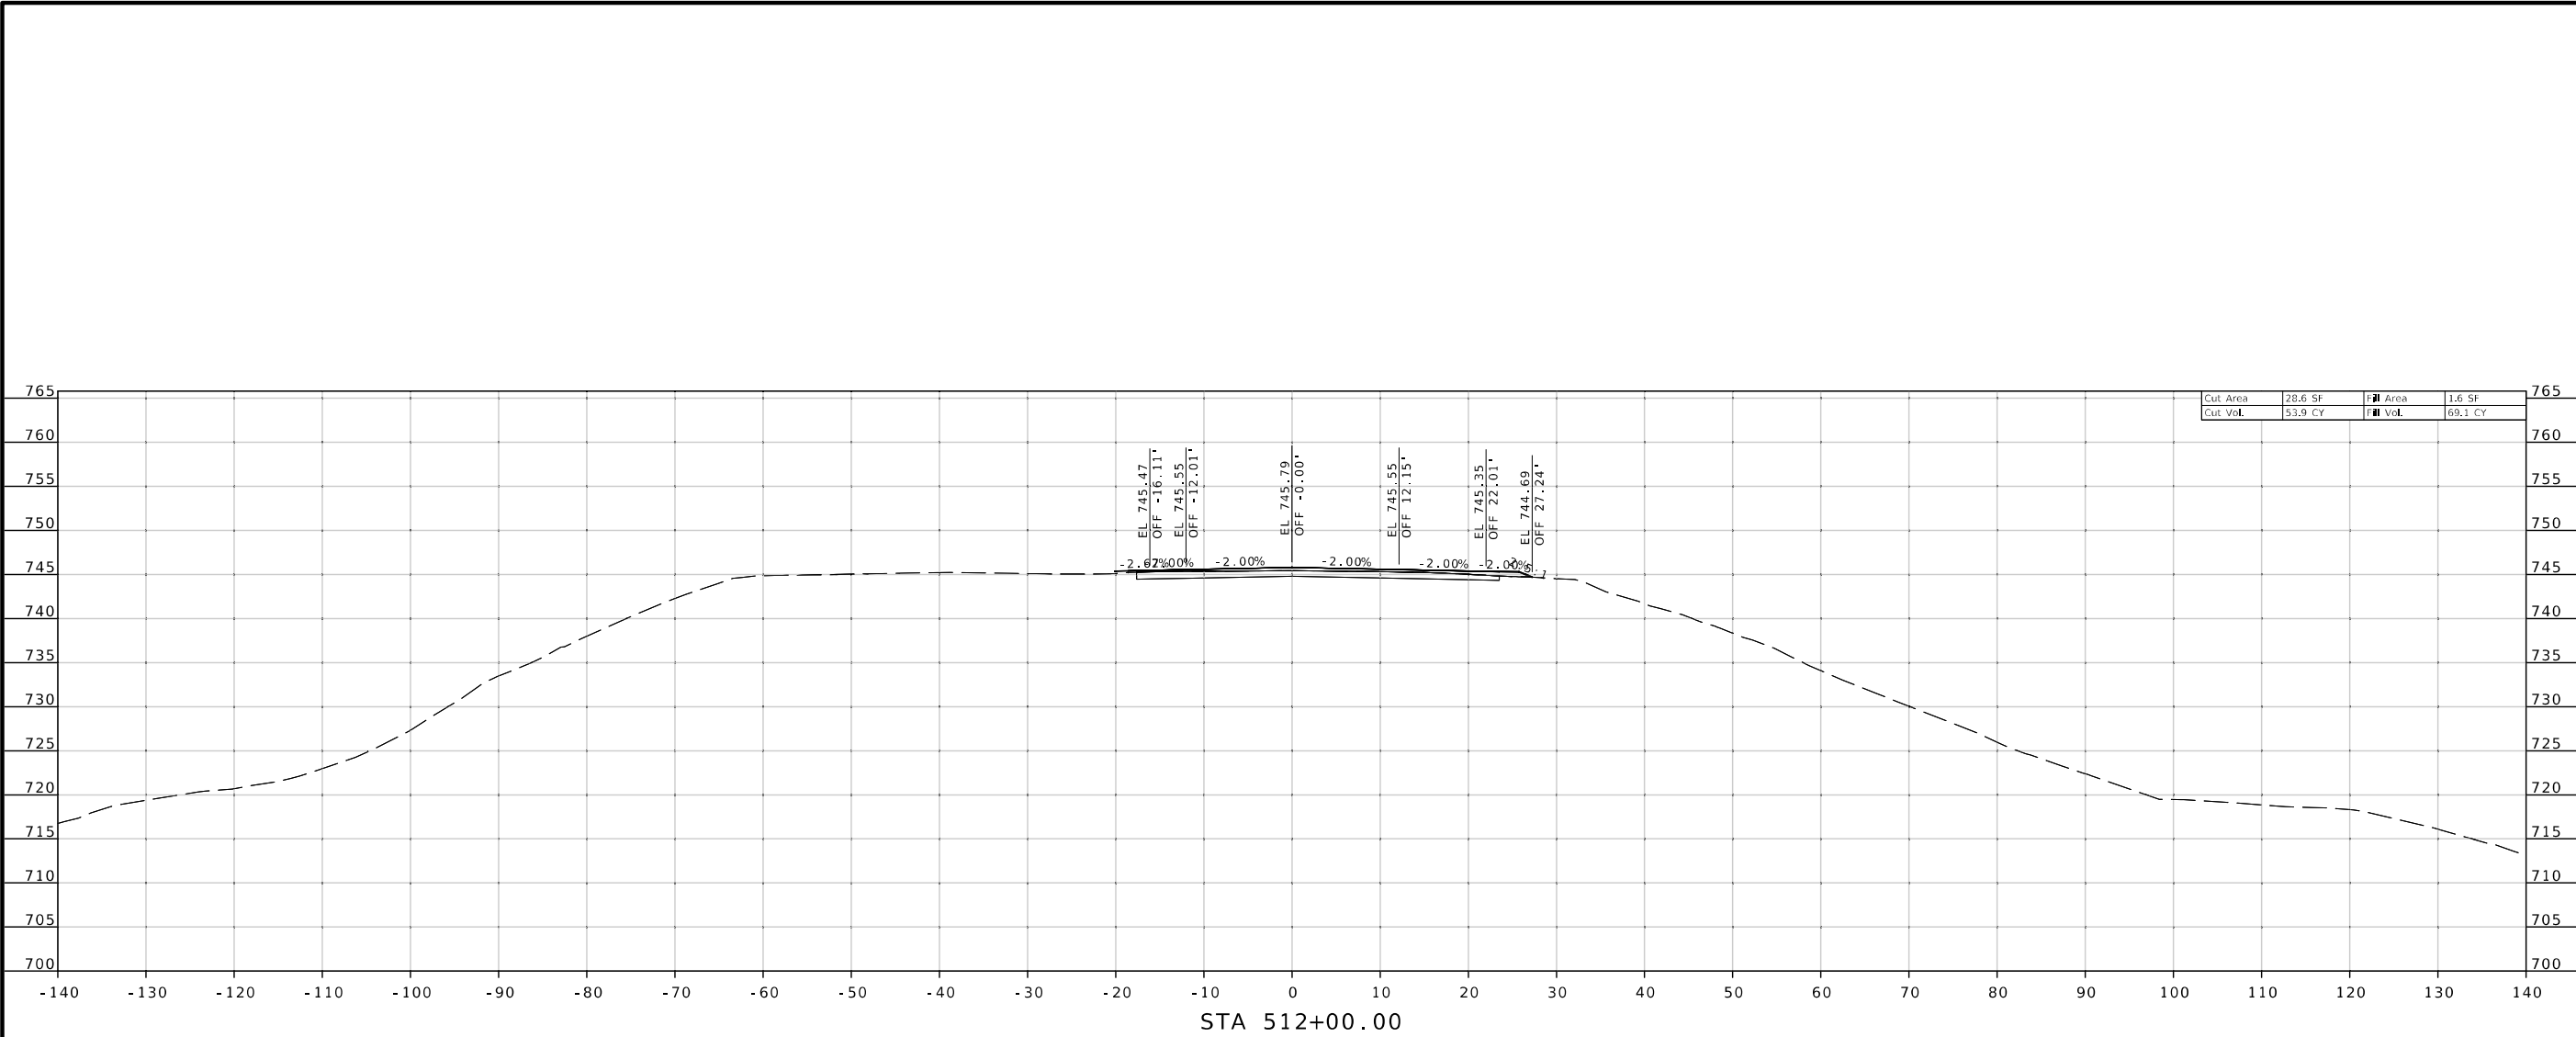

STATE OF MISSOURI

SHANNON M. KELLNER

NUMBER

PE-2011015763

PROFESSIONAL ENGINEER

03/13/2024 2:12:22 PM

SHANNON M. KELLNER - CIVIL

MO-PE-2011015763

DATE PREPARED

3/12/2024

ROUTE

13

STATE

MO

DISTRICT

SW

SHEET NO.

48

COUNTY

HENRY

JOB NO.

J7P3484C

CONTRACT ID.

PROJECT NO.

BRIDGE NO.

A9338 & A9339

DESCRIPTION

DATE



MISSOURI HIGHWAYS AND TRANSPORTATION COMMISSION

105 WEST CAPITOL

JEFFERSON CITY, MO 65102

1-888-ASK-MODOT (1-888-275-6636)

CROSS SECTIONS
SHEET 12 OF 19

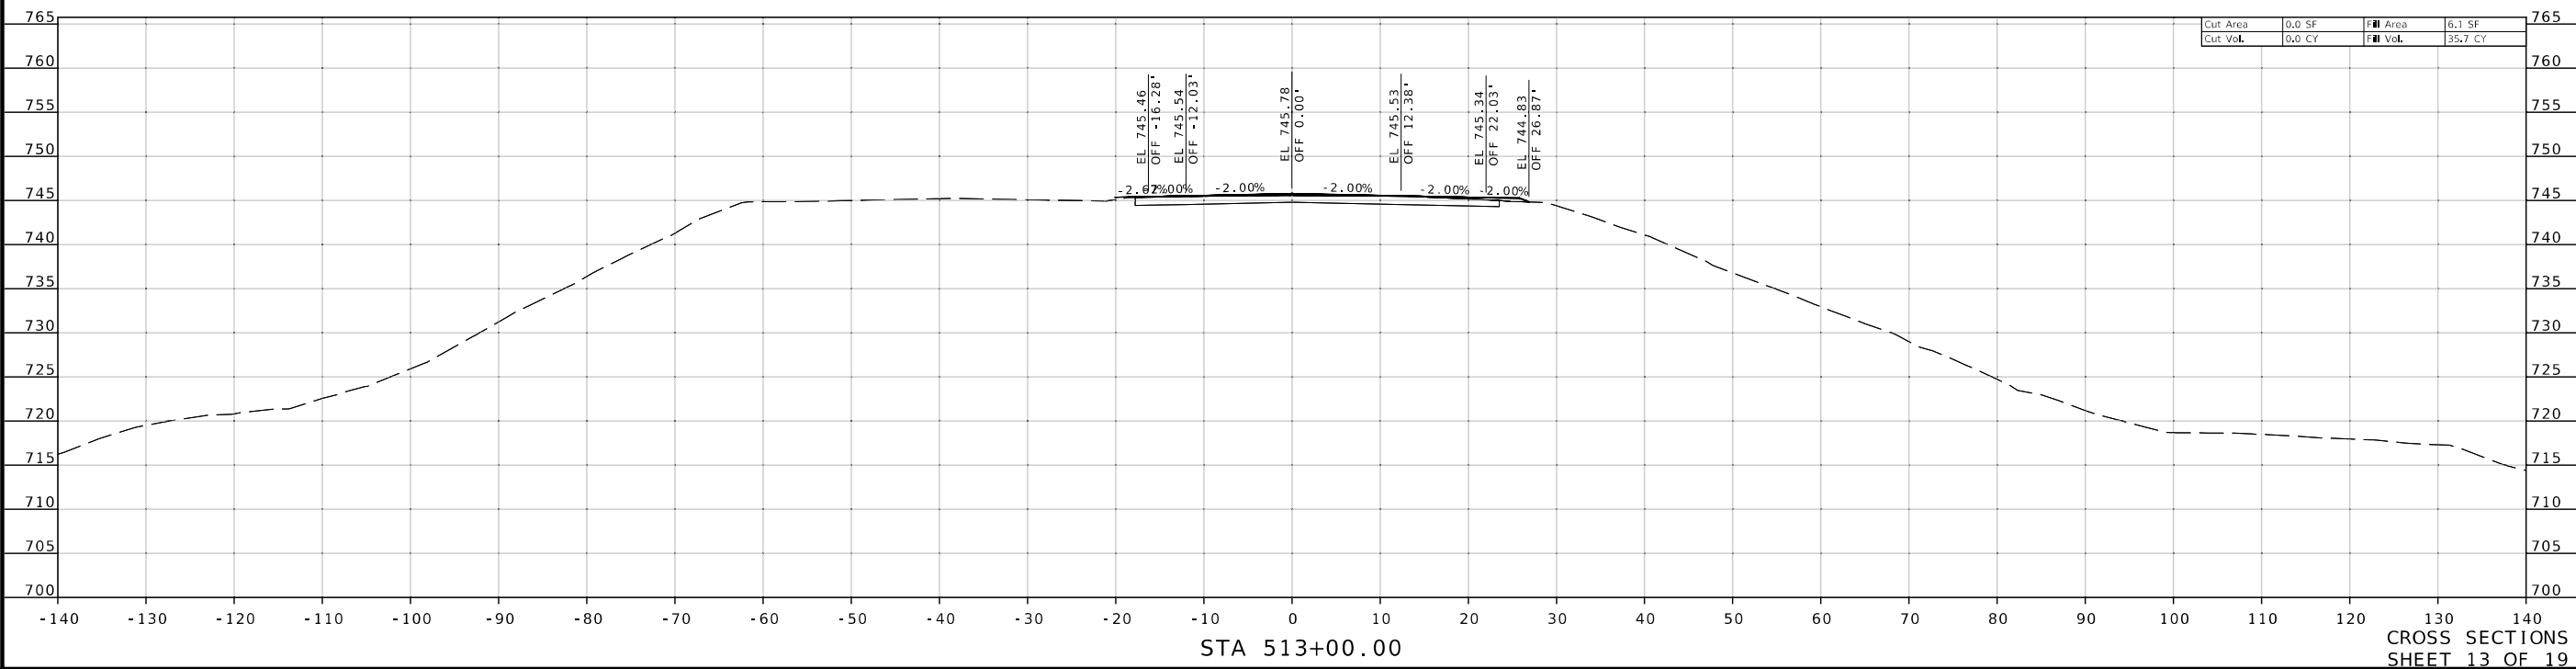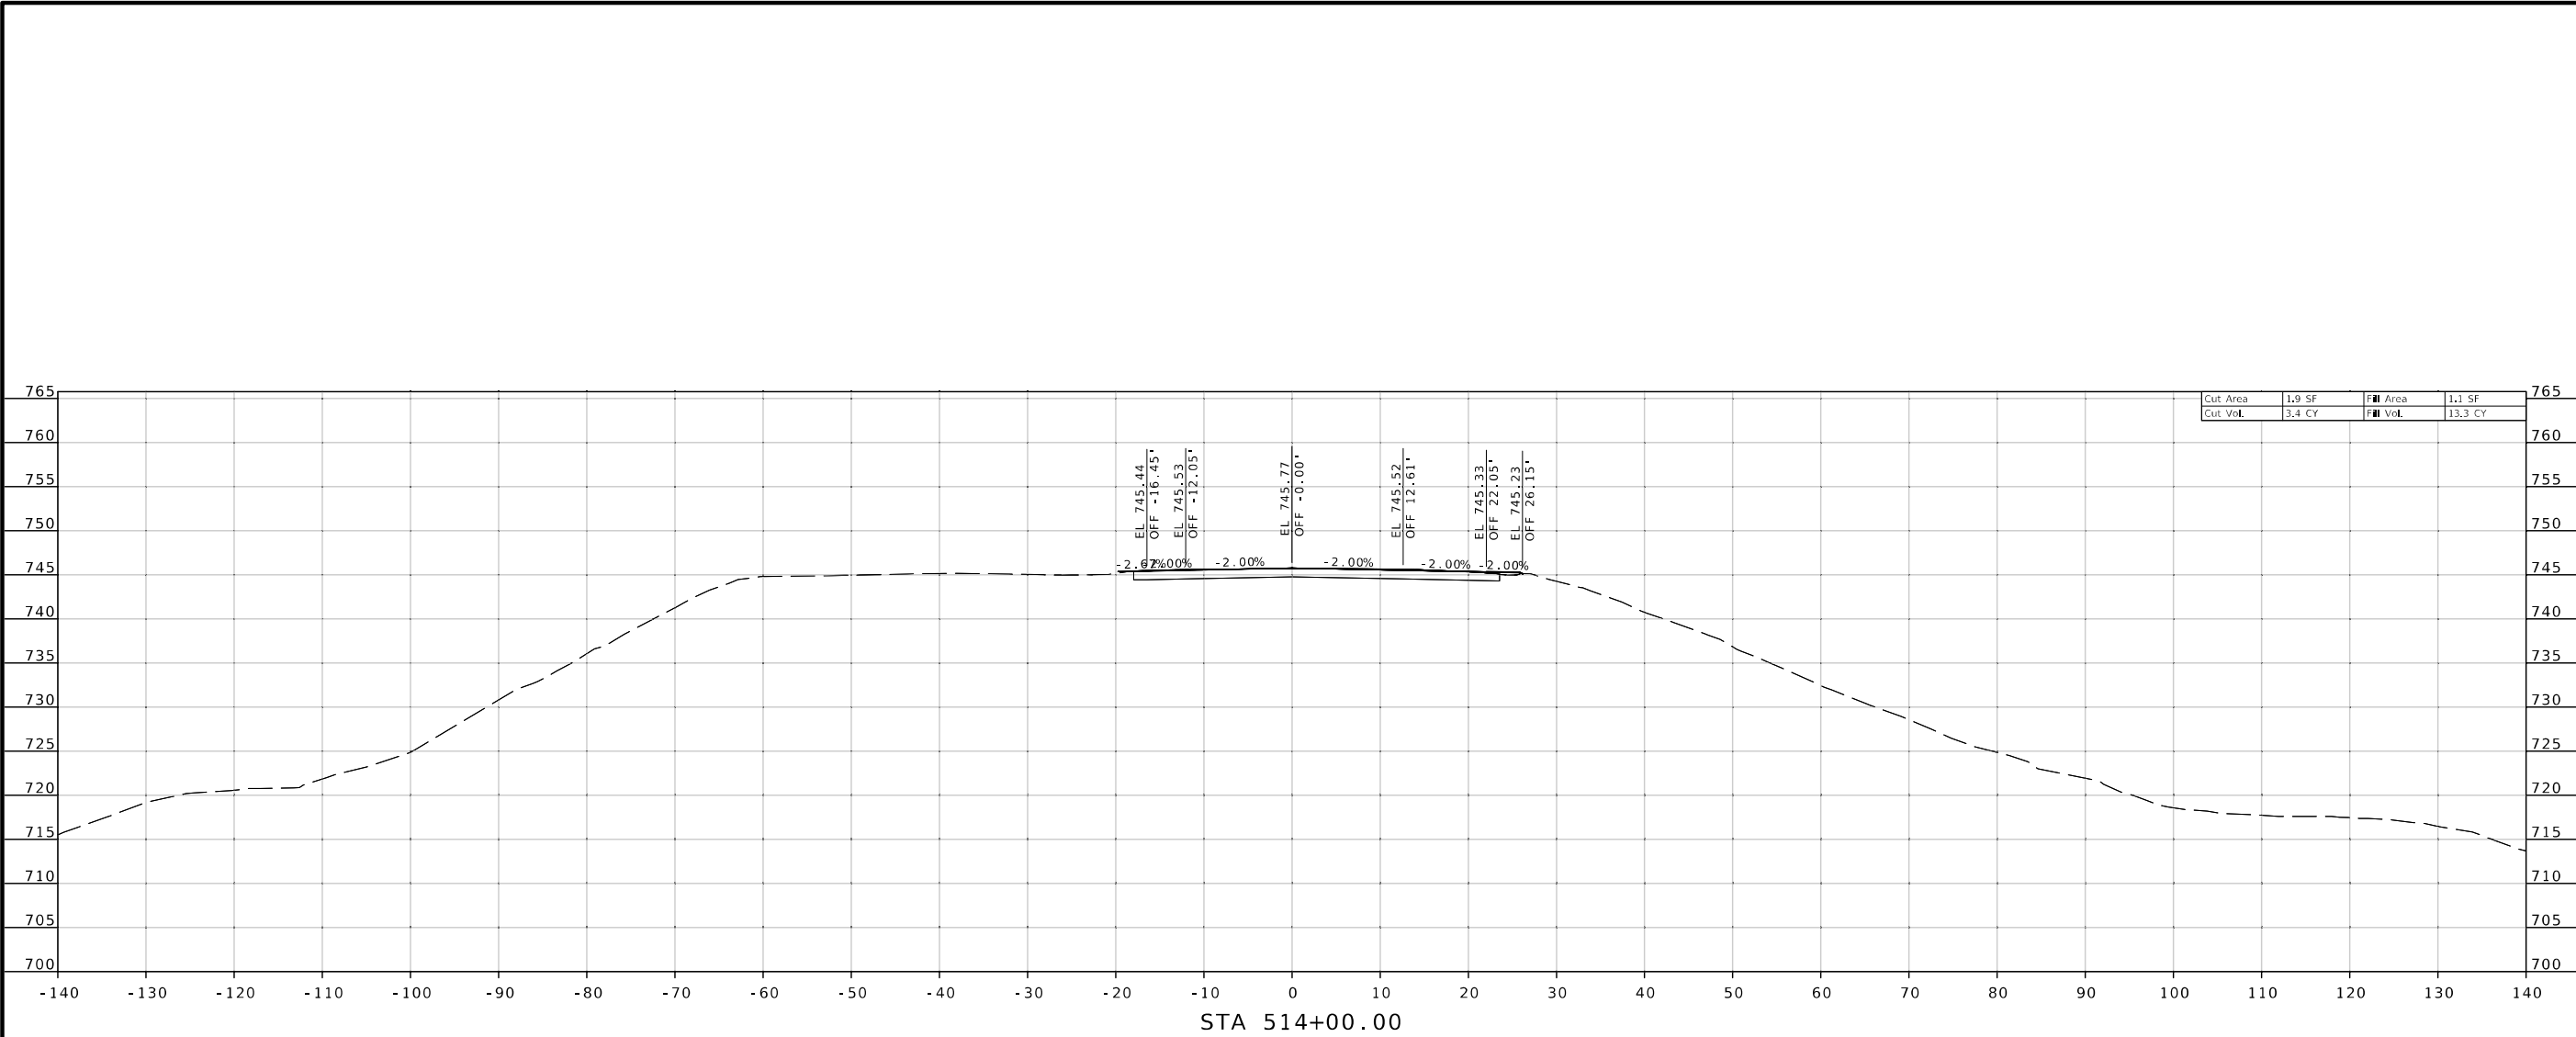

STATE OF MISSOURI

SHANNON M. KELLNER

NUMBER

PE-2011015763

PROFESSIONAL ENGINEER

03/13/2024 1:40:43 PM

SHANNON M. KELLNER - CIVIL

MO-PE-2011015763

DATE PREPARED

3/12/2024

ROUTE

13

STATE

MO

DISTRICT

SW

SHEET NO.

49

COUNTY

HENRY

JOB NO.

J7P3484C

CONTRACT ID.

PROJECT NO.

BRIDGE NO.

A9338 & A9339

DESCRIPTION


DATE

MISSOURI HIGHWAYS AND TRANSPORTATION COMMISSION

105 WEST CAPITOL

JEFFERSON CITY, MO 65102

1-888-ASK-MODOT (1-888-275-6636)

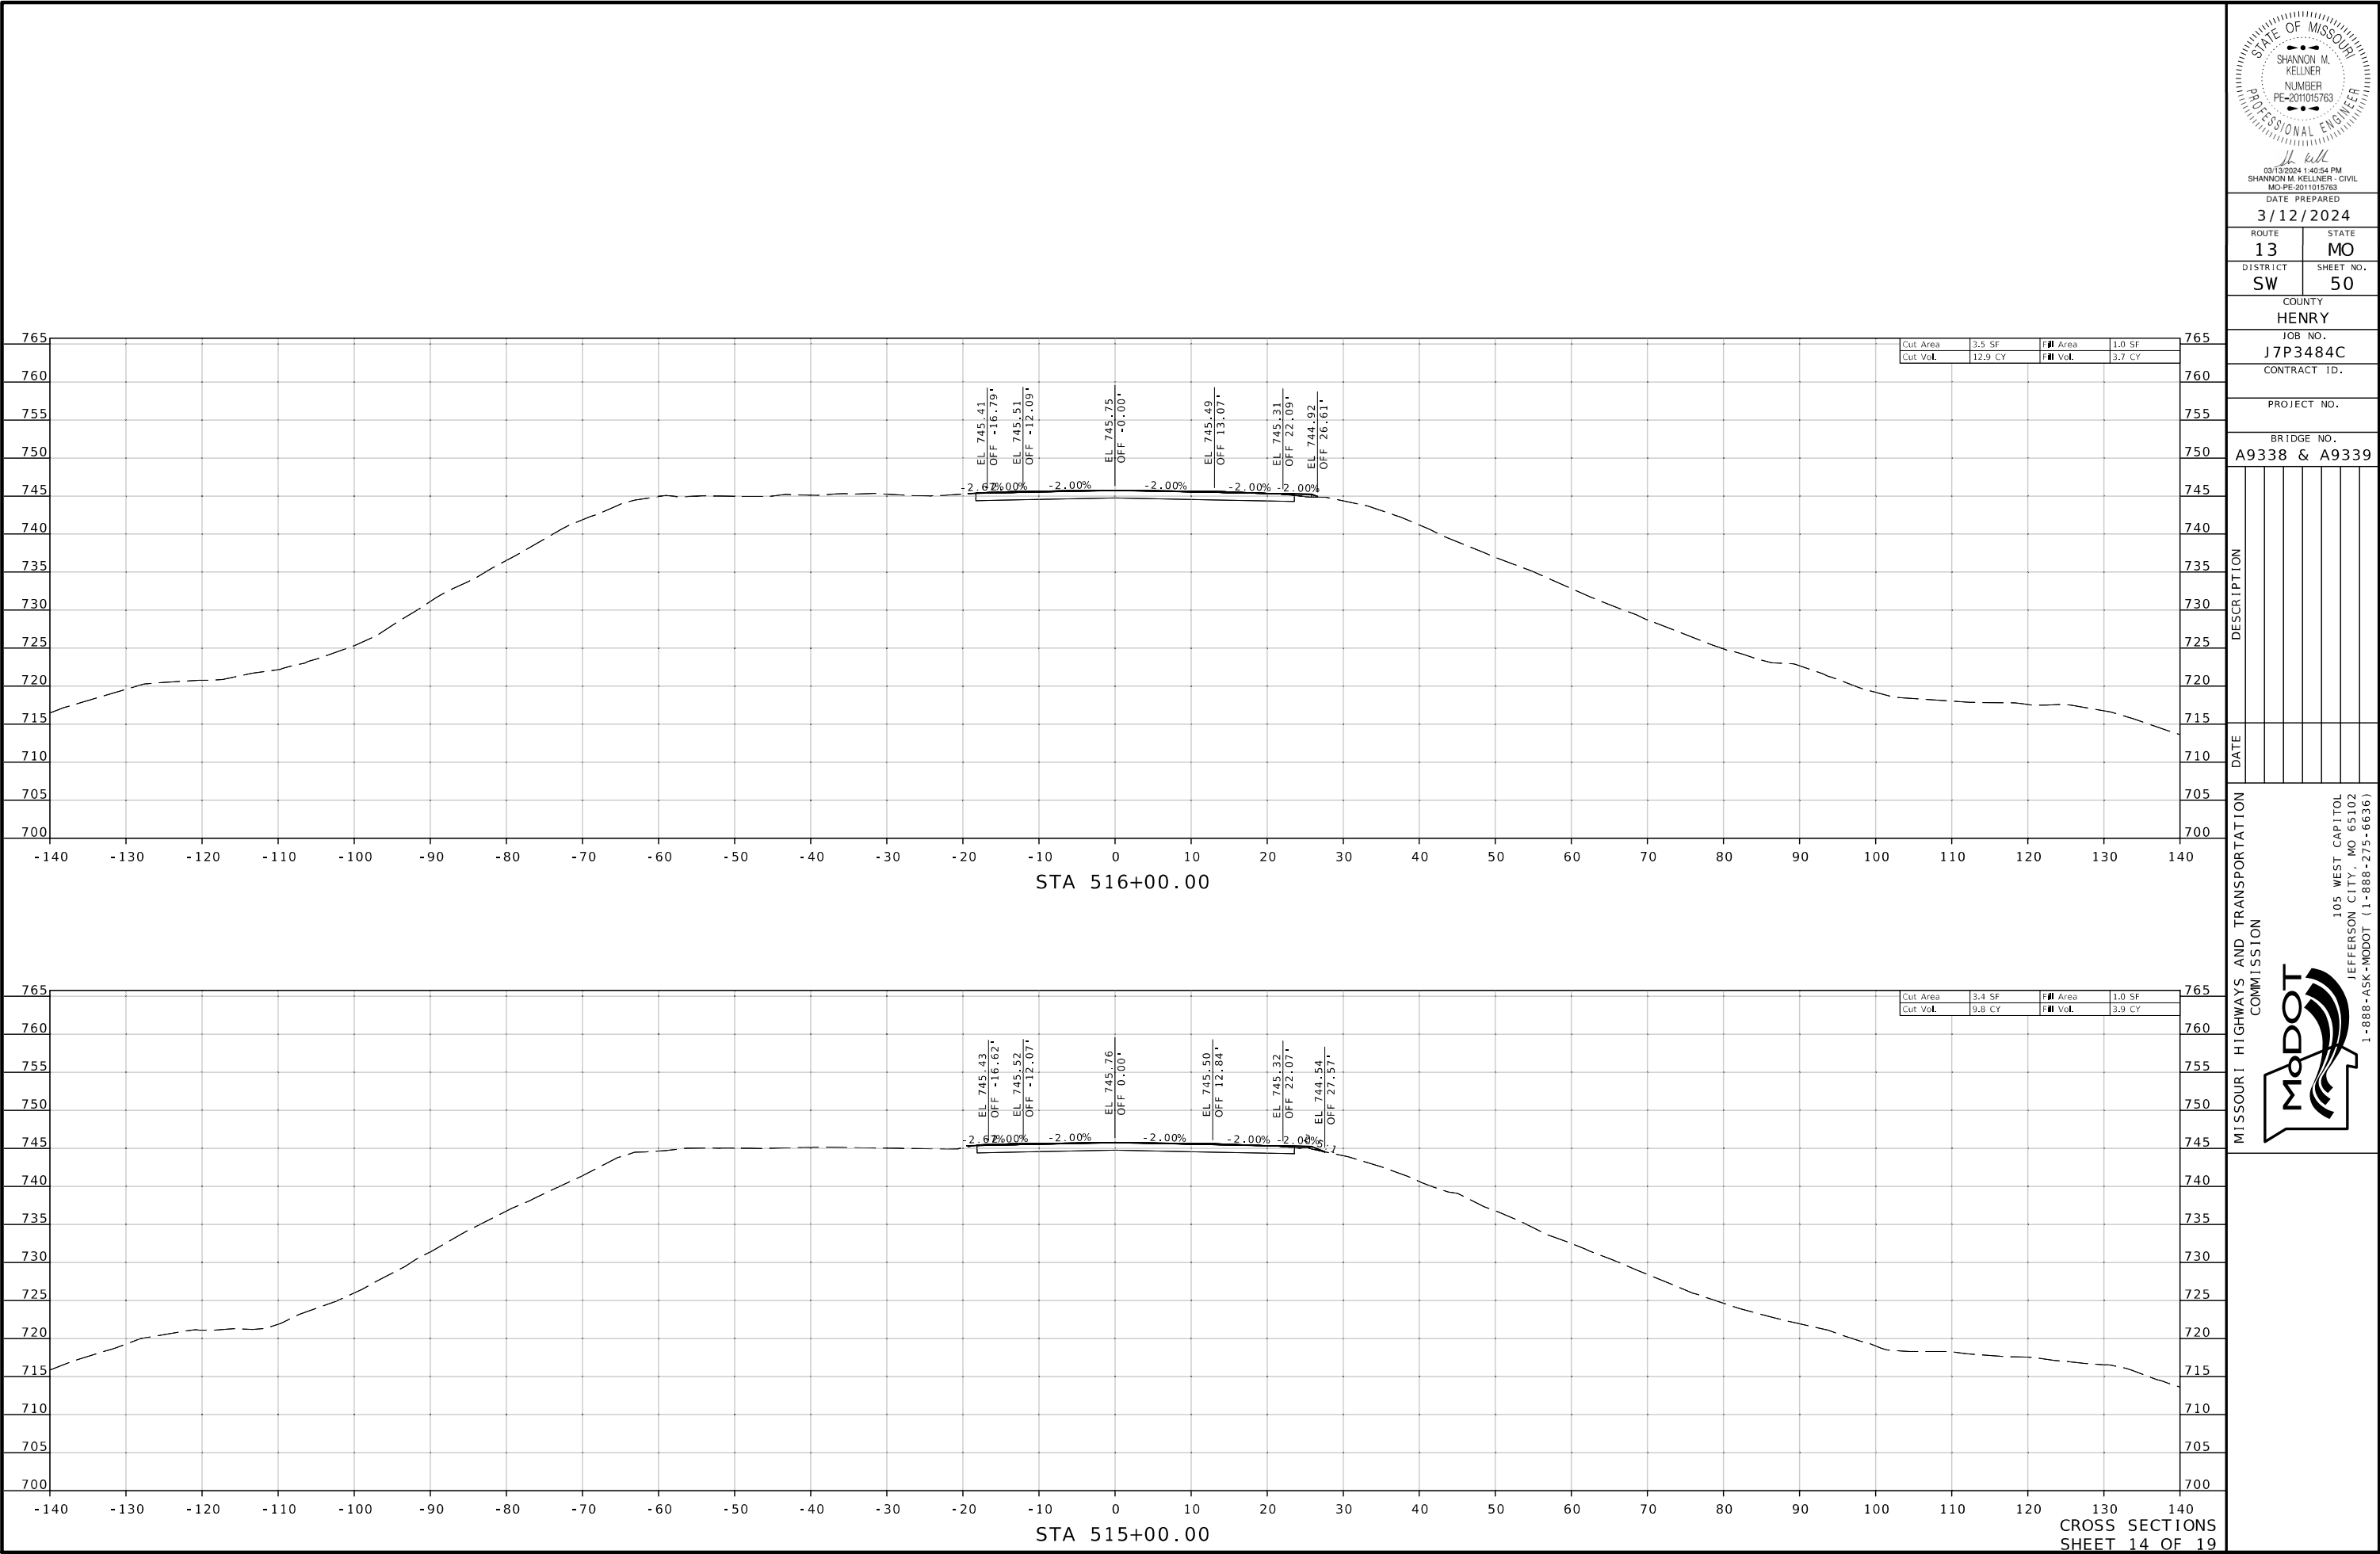

03/13/2024 1:40:54 PM
SHANNON M. KELLNER - CIVIL
MO-PE-2011015763

DATE PREPARED
3/12/2024

ROUTE 13 STATE MO

DISTRICT SW SHEET NO. 50

COUNTY HENRY

JOB NO. J7P3484C

CONTRACT ID.

PROJECT NO.

BRIDGE NO. A9338 & A9339

DESCRIPTION


DATE

MISSOURI HIGHWAYS AND TRANSPORTATION COMMISSION

105 WEST CAPITOL JEFFERSON CITY, MO 65102 1-888-ASK-MODOT (1-888-275-6636)

1-888-ASK-MODOT (1-888-275-6636)

CROSS SECTIONS SHEET 14 OF 19

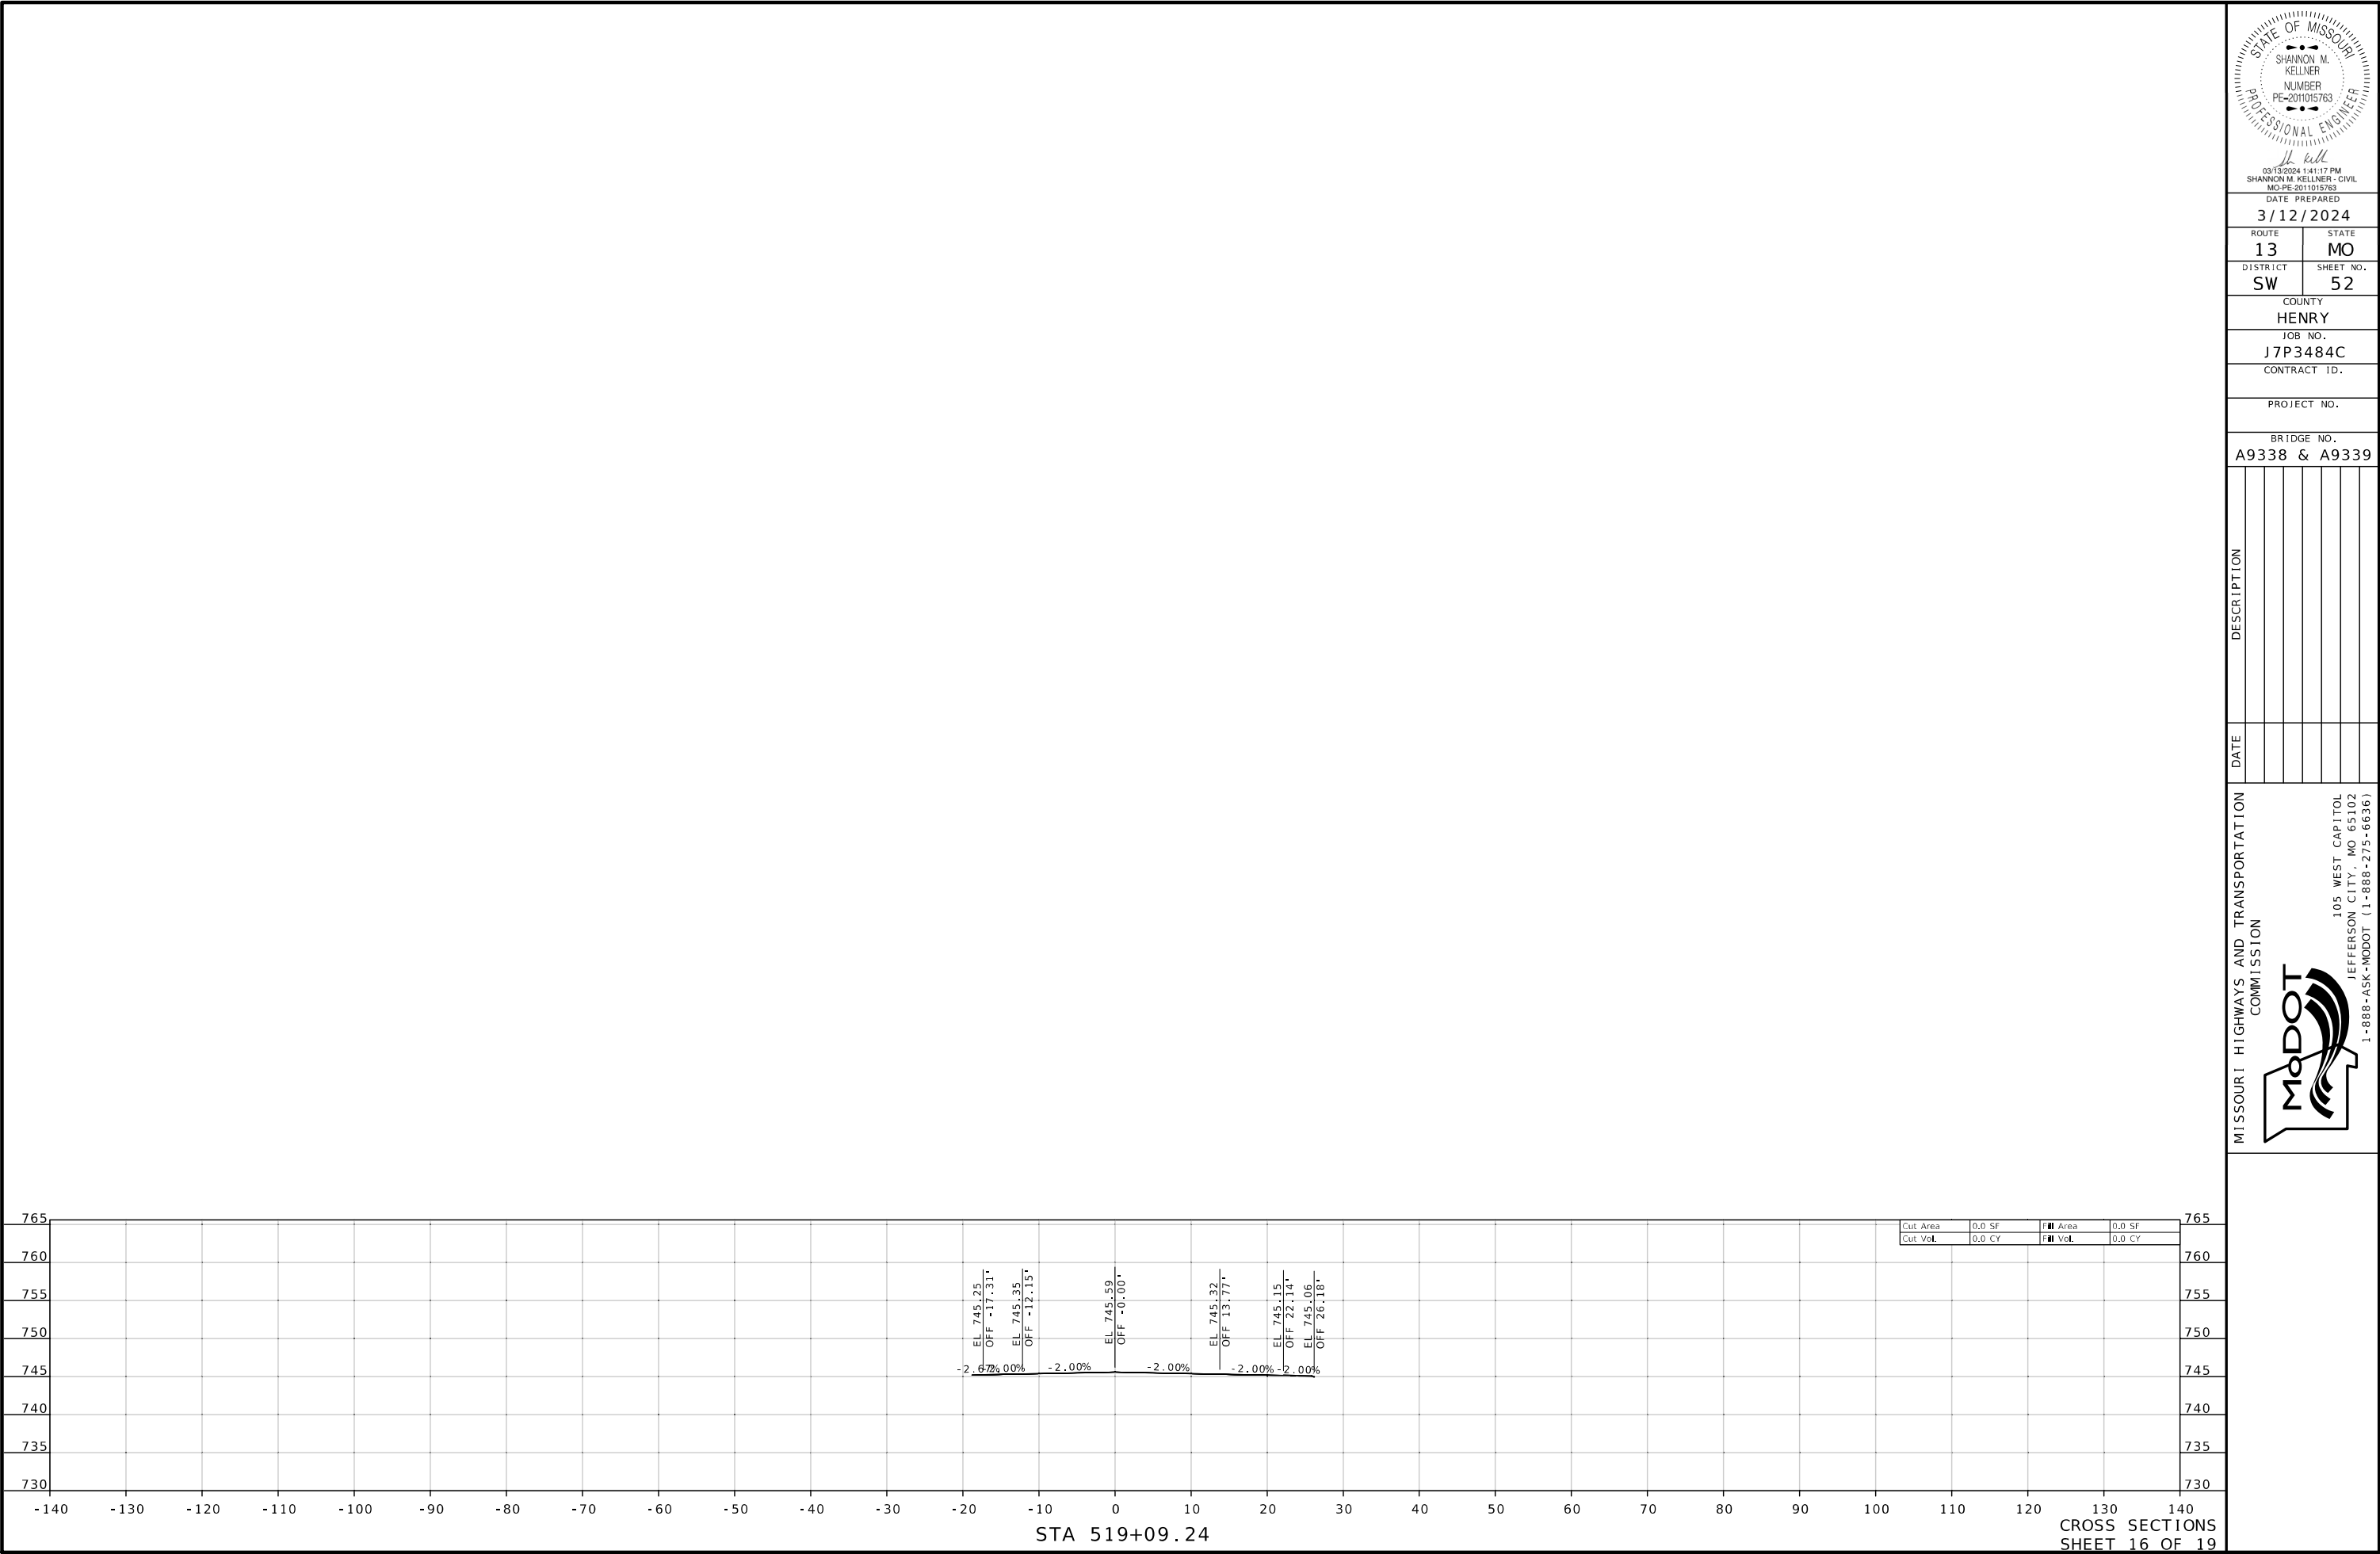

DATE PREPARED
3/12/2024

ROUTE
13

STATE
MO

DISTRICT
SW

SHEET NO.
52

COUNTY
HENRY

JOB NO.
J7P3484C

CONTRACT ID.


PROJECT NO.

BRIDGE NO.
A9338 & A9339

DESCRIPTION	DATE

MISSOURI HIGHWAYS AND TRANSPORTATION COMMISSION

105 WEST CAPITOL
JEFFERSON CITY, MO 65102
1-888-ASK-MODOT (1-888-275-6636)

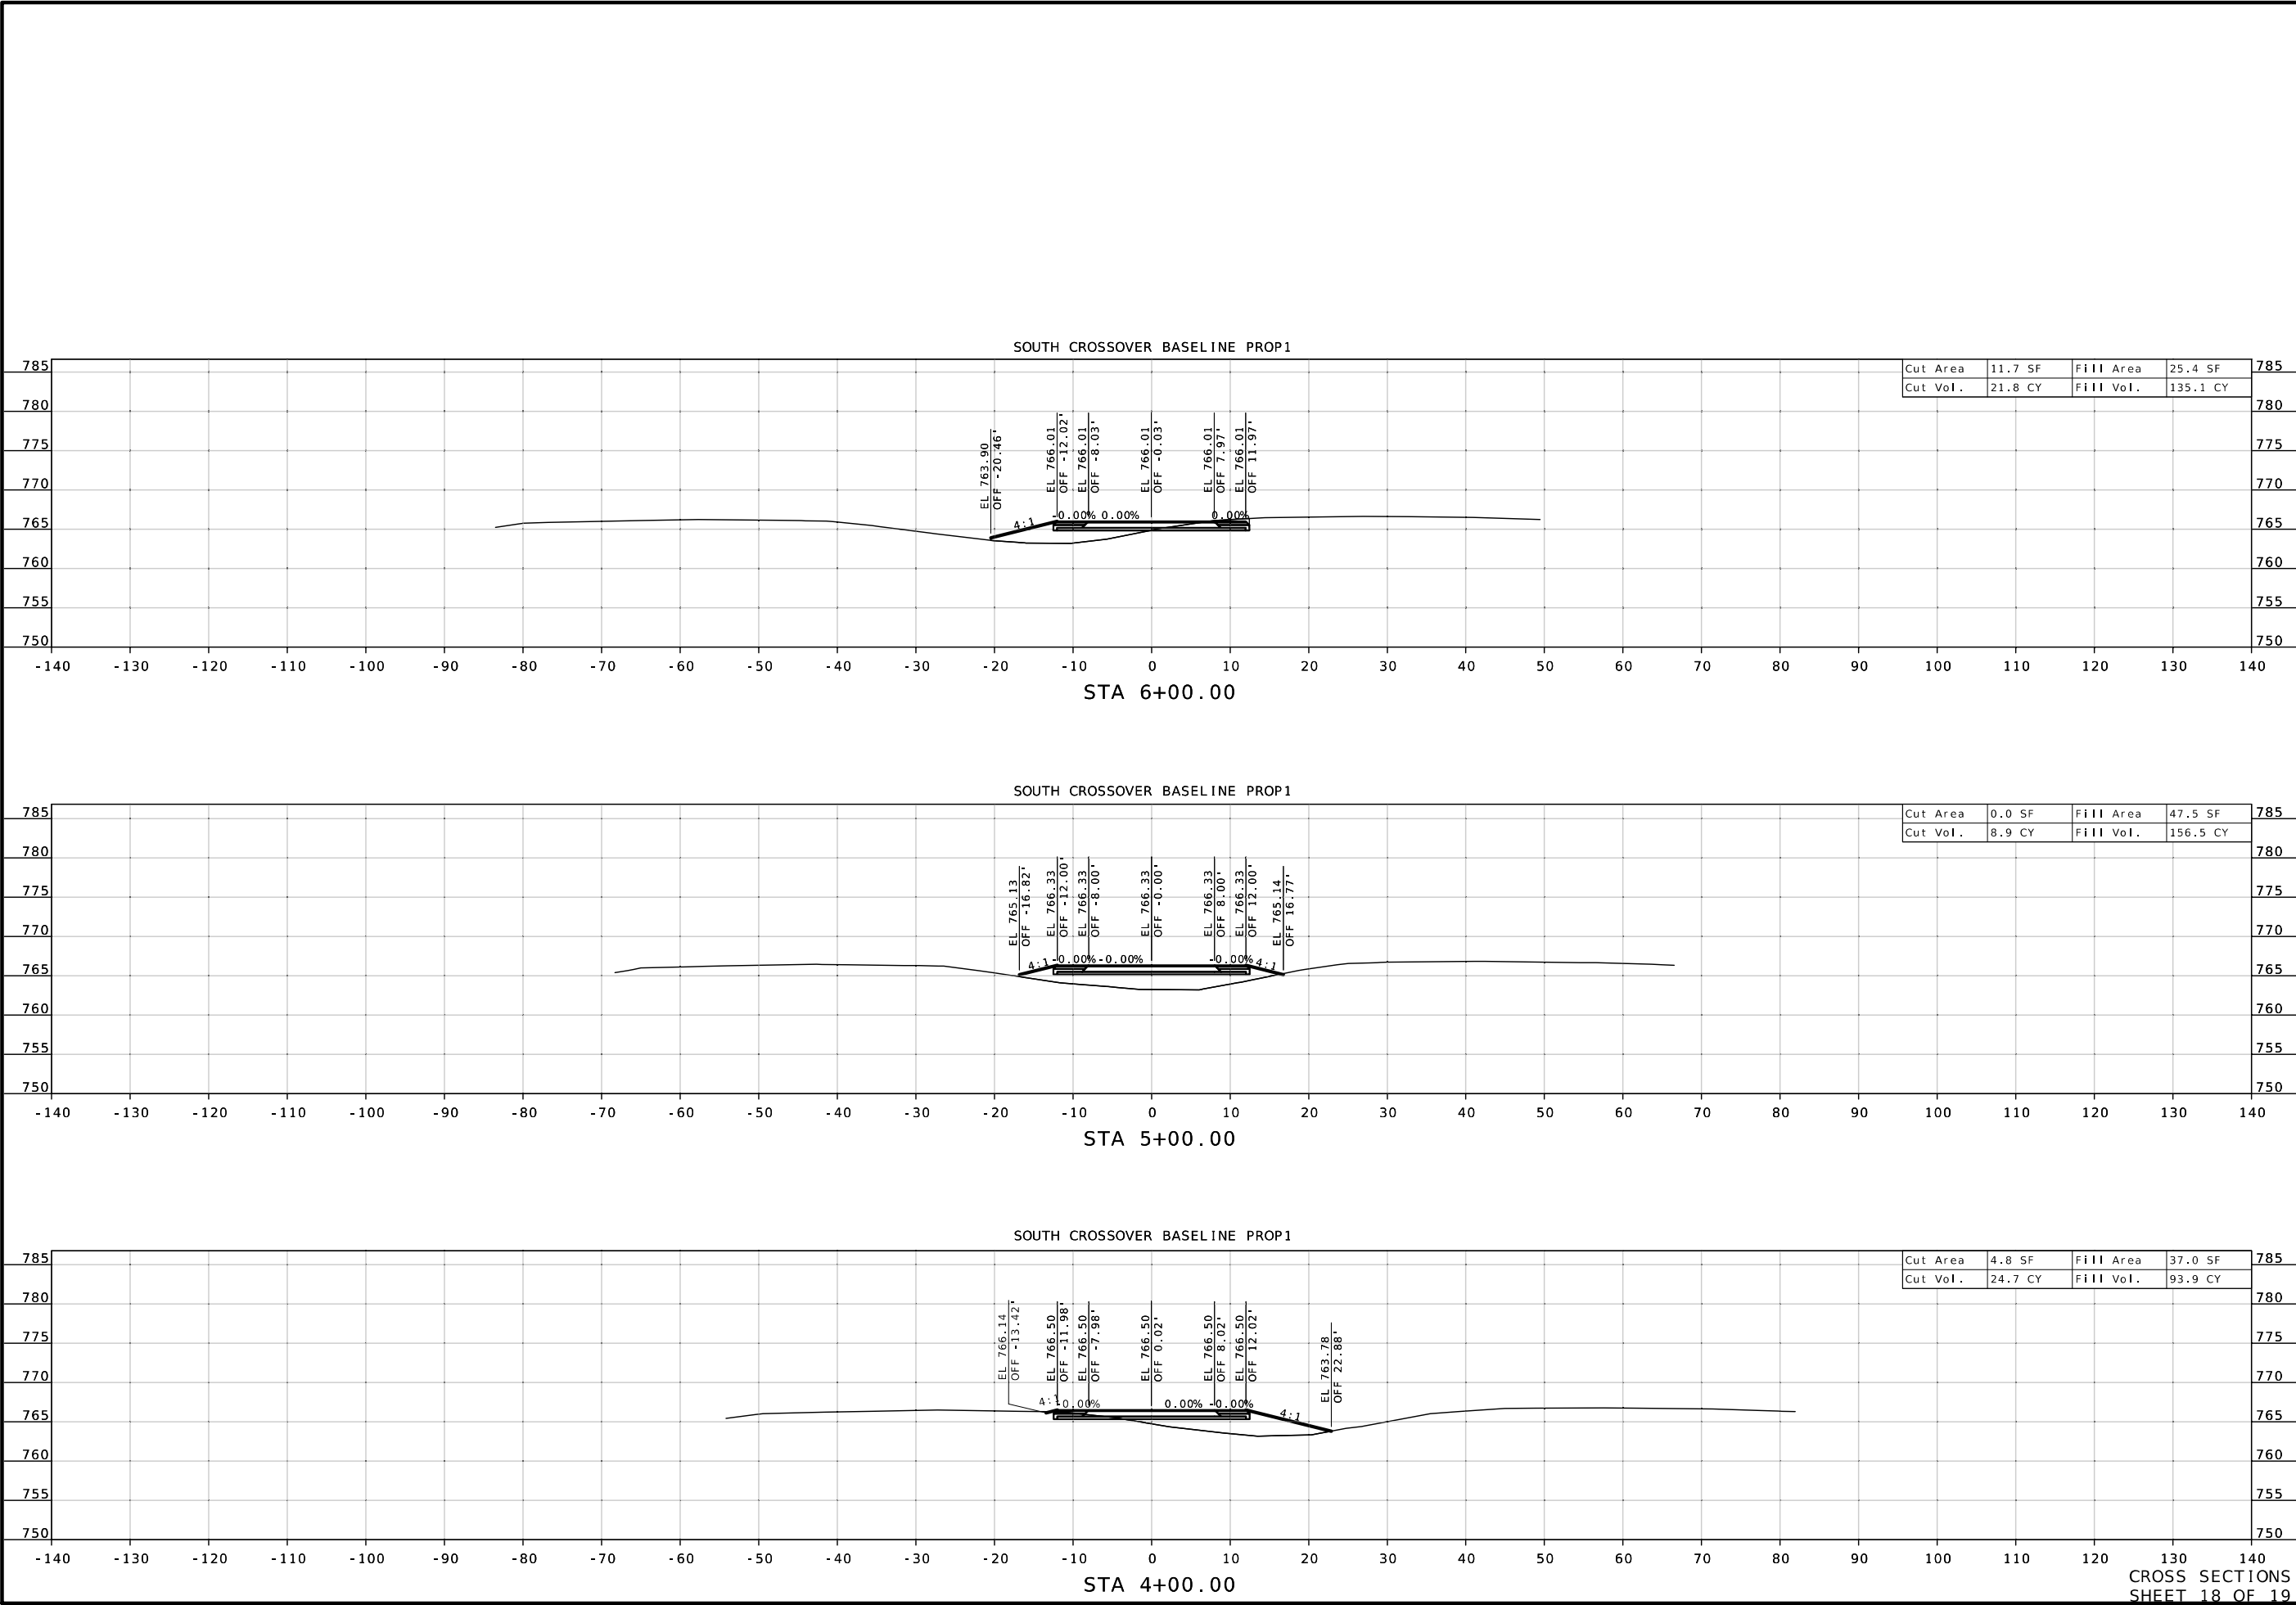

STATE OF MISSOURI

SHANNON M. KELLNER

NUMBER

PE-2011015763

PROFESSIONAL ENGINEER

03/13/2024 2:12:54 PM

SHANNON M. KELLNER - CIVIL

MO-PE-2011015763

DATE PREPARED

3/12/2024

ROUTE

13

STATE

MO

DISTRICT

SW

SHEET NO.

54

COUNTY

HENRY

JOB NO.

J7P3484C

CONTRACT ID.

PROJECT NO.

BRIDGE NO.

A9338 & A9339

DESCRIPTION

DATE

MISSOURI HIGHWAYS AND TRANSPORTATION COMMISSION

105 WEST CAPITOL

JEFFERSON CITY, MO 65102

1-888-ASK-MODOT (1-888-275-6636)

CROSS SECTIONS

SHEET 18 OF 19



SHANNON M. KELLNER - CIVIL
MO-PE-2011015763

DATE PREPARED
3/12/2024

ROUTE 13 STATE MO

DISTRICT SW SHEET NO. 55

COUNTY HENRY

JOB NO. J7P3484C

CONTRACT ID.

PROJECT NO.

BRIDGE NO. A9338 & A9339

DESCRIPTION

DATE					

MISSOURI HIGHWAYS AND TRANSPORTATION COMMISSION

