


MOBILIZATION		
PAY TOTAL	1	LUMP SUM

LUMP SUM TEMPORARY TRAFFIC CONTROL		
PAY TOTAL	1	LUMP SUM

REMOVAL OF IMPROVEMENTS			
PLAN SHEET NO.	ROADWAY	LOCATION	REMARKS
12	I-44/55	NORTH OF PARK AVE	REMOVE EXISTING ROW CHAIN-LINK FENCE (60 IN) FROM TIE IN POINT WITH NEW FENCE TO THE SOUTHWEST
12	I-44/55	NORTH OF PARK AVE	SAW CUT/CORE AND REMOVE SLOPE PROTECTION AS REQUIRED FOR INSTALLATION OF CHAIN-LINK FENCE POSTS
13	I-44/70	SOUTH OF CARR ST.	SAW CUT/CORE AND REMOVE MEDIAN ISLAND AS REQUIRED FOR INSTALLATION OF CHAIN-LINK FENCE POSTS
13, 14	I-44/70	BETWEEN CARR ST. & N. BROADWAY	SAW CUT/CORE AND REMOVE MEDIAN ISLAND AS REQUIRED FOR INSTALLATION OF CHAIN-LINK FENCE POSTS
15	I-44/70	NORTH OF BIDDLE ST.	SAW CUT/CORE AND REMOVE MEDIAN ISLAND AS REQUIRED FOR INSTALLATION OF CHAIN-LINK FENCE POSTS
		PAY TOTAL	1 LUMP SUM

FENCING												
PLAN SHEET NO.	ROADWAY	LOCATION	CHAIN-LINK FENCE (72 IN)		3-STRAND BARBED WIRE EXTENSION FOR CHAIN-LINK FENCE		DRIVE GATE (CHAIN-LINK)		MISC. (12 FT. PATH GATE)	MISC. (14 FT. PATH GATE)		REMARKS
				VINYL COATED BLACK		VINYL COATED BLACK		VINYL COATED BLACK	VINYL COATED BLACK		VINYL COATED BLACK	
			L.F.	L.F.	L.F.	L.F.	EACH	EACH	EACH	EACH	EACH	
10	I-44/55	PARK AVE	504		504		2					SOUTH SIDE OF PARK AVENUE
10	I-44/55	PARK AVE	401		401		2					FROM EXISTING FENCE ON NORTH SIDE OF PARK AVE TO RAMP 1 ABUTMENT
10	I-44/55	7TH STREET	538		538		1					FROM EXISTING FENCE ON WEST SIDE OF 7TH ST TO RAMP 1 ABUTMENT
11	I-44/70	COLE ST.		398		398		1				UNDER I-44/I-70 SOUTH OF CARR ST IN CONCRETE MEDIAN
11,12	I-44/70	CARR ST.		518		518		1				UNDER I-44/I-70 BETWEEN CARR ST AND N. BROADWAY IN CONCRETE MEDIAN
12	I-44/70	BIDDLE		330		330		1				UNDER I-44/I-70 NORTH OF BIDDLE ST IN CONCRETE MEDIAN
13	I-64	SHARED USE PATH							1			KATY TRAIL TO I-64 BOONE BRIDGE IN ST. CHARLES COUNTY
14	I-64	SHARED USE PATH								1		KATY TRAIL TO I-64 BOONE BRIDGE IN ST. LOUIS COUNTY
15	MO 364	SHARED USE PATH								1		KATY TRAIL TO MO 364 VETERANS MEMORIAL BRIDGE ST. CHARLES COUNTY
16	MO 364	SHARED USE PATH								1		KATY TRAIL TO MO 364 VETERANS MEMORIAL BRIDGE ST. LOUIS COUNTY
SUBTOTALS			1443	1246	1443	1246	5	3	1	2	1	
PAY TOTALS			1443	1246	1443	1246	5	3	1	2	1	

DISCLAIMER
THE PROFESSIONAL WHOSE SIGNATURE AND PERSONAL SEAL APPEAR HEREON ASSUMES RESPONSIBILITY ONLY FOR WHAT APPEARS ON THIS PAGE, AND DISCLAIMS (PURSUANT TO SECTION 327.411 RSMO) SPECIFICATION, ESTIMATES, REPORTS, OR OTHER DOCUMENTS OR INSTRUMENTS NOT SEALED BY THE UNDERSIGNED PROFESSIONAL RELATING TO OR INTENDED TO BE USED FOR ANY PART OR PARTS OF THE PROJECT TO WHICH THIS PAGE REFERS.

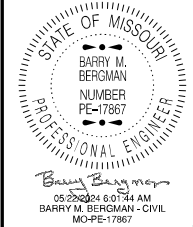

DATE PREPARED 5/17/2024	
ROUTE VAR	STATE MO
DISTRICT SL	SHEET NO. 2
COUNTY VARIOUS	
JOB NO. JSLM0047	
CONTRACT ID.	

PROJECT NO.
BRIDGE NO.

DESCRIPTION	DATE

MISSOURI HIGHWAYS AND TRANSPORTATION COMMISSION




105 WEST CAPITOL
JEFFERSON CITY, MO 65102
1-888-ASK-MODOT (1-888-275-6636)

EFFECTIVE: 04-01-2023															
SIGN	SIZE	AREA	QTY	TOTAL	QTY	TOTAL	SIGN								
SIGN	IN.	SQ.FT.	EACH	SQ.FT.	EACH	SQ.FT.	NUM.	DESCRIPTION							
WARNING SIGNS								DESCRIPTION							
W01-1L	48X48	16.00						TURN (SYMBOL LEFT ARROW)							
W01-1R	48X48	16.00						TURN (SYMBOL RIGHT ARROW)							
W01-2L	48X48	16.00						CURVE (SYMBOL LEFT ARROW)							
W01-2R	48X48	16.00						CURVE (SYMBOL RIGHT ARROW)							
W01-3L	48X48	16.00						REVERSE TURN (SYMBOL LEFT ARROW)							
W01-3R	48X48	16.00						REVERSE TURN (SYMBOL RIGHT ARROW)							
W01-4L	48X48	16.00						REVERSE CURVE (SYMBOL LEFT ARROW)							
W01-4R	48X48	16.00						REVERSE CURVE (SYMBOL RIGHT ARROW)							
W01-4bL	48X48	16.00						DOUBLE ARROW REVERSE CURVE (SYMBOL LT ARROWS)							
W01-4bR	48X48	16.00						DOUBLE ARROW REVERSE CURVE (SYMBOL RT ARROWS)							
W01-4cL	48X48	16.00						TRIPLE ARROW REVERSE CURVE (SYMBOL LT ARROWS)							
W01-4cR	48X48	16.00						TRIPLE ARROW REVERSE CURVE (SYMBOL RT ARROWS)							
W01-6	60X30	12.50						HORIZONTAL ARROW (SYMBOL)							
W01-6a	72X36	18.00						HORIZ. ARROW (SYMBOL ON PERMANENT BARRICADE)							
W01-7	60X30	12.50						DOUBLE HEAD HORIZONTAL ARROW (SYMBOL)							
W01-7a	72X36	18.00						DOUBLE HEAD HORIZ. ARROW (SYMBOL ON PERM. BARR.)							
W01-8	18X24	3.00						CHEVRON (SYMBOL)							
W01-8a	30X36	7.50						CHEVRON (SYMBOL FOR DIVIDED HIGHWAYS)							
W03-1	48X48	16.00						STOP AHEAD (SYMBOL)							
W03-2	48X48	16.00	2	32			40	YIELD AHEAD (SYMBOL)							
W03-3	48X48	16.00						SIGNAL AHEAD (SYMBOL)							
W03-4	48X48	16.00						BE PREPARED TO STOP							
W03-5	48X48	16.00						SPEED LIMIT AHEAD							
W04-1L	48X48	16.00						MERGE (SYMBOL FROM LEFT)							
W04-1R	48X48	16.00	2	32				MERGE (SYMBOL FROM RIGHT)							
W04-1aL	48X48	16.00	4	64			6A	MERGE (ARROW SYMBOL)							
W04-1aR	48X48	16.00	4	64				MERGE (ARROW SYMBOL)							
W05-1	48X48	16.00	4	64			43	ROAD/BRIDGE/RAMP NARROWS							
W05-3	48X48	16.00						ONE LANE BRIDGE							
W05-5	48X48	16.00						NARROW LANES							
W06-1	48X48	16.00						DIVIDED HIGHWAY (SYMBOL)							
W06-2	48X48	16.00						DIVIDED HIGHWAY END (SYMBOL)							
W06-3	48X48	16.00						TWO WAY TRAFFIC (SYMBOL)							
W07-3a	30X24	5.00						NEXT XX MILES (PLAQUE)							
W08-1	48X48	16.00						BUMP							
W08-2	48X48	16.00						DIP							
W08-3	48X48	16.00						PAVEMENT ENDS							
W08-4	48X48	16.00						SOFT SHOULDER							
W08-5	48X48	16.00						SLIPPERY WHEN WET (SYMBOL)							
W08-6	48X48	16.00						TRUCK CROSSING (WITH FLAGS)							
W08-6c	48X48	16.00						TRUCK ENTRANCE							
W08-7	36X36	9.00						LOOSE GRAVEL							
W08-7a	36X36	9.00						FRESH OIL/LOOSE GRAVEL							
W08-9	48X48	16.00						LOW SHOULDER							
W08-11	48X48	16.00						UNEVEN LANES							
W08-12	48X48	16.00						NO CENTER LINE							
W08-15	48X48	16.00						GROOVED PAVEMENT							
W08-15P	30X24	5.00						MOTORCYCLE (PLAQUE)							
W08-17	48X48	16.00						SHOULDER DROP-OFF (SYMBOL)							
W08-17P	30X24	5.00						SHOULDER DROP-OFF (PLAQUE)							
W10-1	42RND.	9.62						RAILROAD CROSSING							
W012-1	24X24	4.00						DOUBLE DOWN ARROW (SYMBOL)							
W012-2	48X48	16.00						LOW CLEARANCE (SYMBOL)							
W012-2X	24X18	3.00						LOW CLEARANCE (PLAQUE)							
W012-2a	84X24	14.00						OVERHEAD LOW CLEARANCE (FEET AND INCHES)							
W012-4	120X60	50.00						LOW CLEARANCE XX FT XX IN XX MILES AHEAD							
W012-5	120X60	50.00						WIDTH RESTRICTION XX FT XX IN XX MILES AHEAD							
W013-1	30X30	6.25						ADVISORY SPEED (PLAQUE)							
W016-2	30X24	5.00						XXX FEET (PLAQUE)							
W016-3	30X24	5.00						X MILE (PLAQUE)							
W020-1	48X48	16.00	10	160			2	ROAD/BRIDGE/RAMP WORK AHEAD							
W020-2	48X48	16.00						DETOUR AHEAD							
W020-3	48X48	16.00						ROAD CLOSED AHEAD							
W020-4	48X48	16.00						ONE LANE ROAD AHEAD							
W020-5	48X48	16.00	8	128			5	RIGHT/CENTER/LEFT LANE CLOSED AHEAD							
W020-5a	48X48	16.00						2 RIGHT/CENTER/LEFT LANES CLOSED AHEAD							
W020-6a	48X48	16.00	4	64			6	RIGHT/CENTER/LEFT LANE CLOSED							
W020-7a	48X48	16.00						FLAGGER (SYMBOL, WITH FLAGS)							
W021-2	36X36	9.00						FRESH OIL							
W021-5	48X48	16.00						SHOULDER WORK AHEAD							
W022-1	48X48	16.00						BLASTING ZONE AHEAD							
W022-2	42X36	10.50						TURN OFF 2-WAY RADIO AND PHONE							
W022-3	42X36	10.50						END BLASTING ZONE							
GO22-1	21X15	2.19						WET PAINT (ARROW PIVOTS)							
SIGN	SIZE	AREA	QTY	TOTAL	QTY	TOTAL	SIGN								
SIGN	IN.	SQ.FT.	EACH	SQ.FT.	EACH	SQ.FT.	NUM.	DESCRIPTION							
GUIDE SIGNS								DESCRIPTION							
E05-1	36X48	12.00	2	24			49	GORE EXIT							
E05-2	48X36	12.00						EXIT OPEN							

DISCLAIMER
THE PROFESSIONAL WHOSE SIGNATURE AND PERSONAL
SEAL APPEAR HEREON ASSUMES RESPONSIBILITY
ONLY FOR WHAT APPEARS ON THIS PAGE, AND
DISCLAIMS (PURSUANT TO SECTION 327.411 RSMO)
SPECIFICATION, ESTIMATES, REPORTS, OR OTHER
DOCUMENTS OR INSTRUMENTS NOT SEALED BY THE
UNDERSIGNED PROFESSIONAL RELATING TO OR
INTENDED TO BE USED FOR ANY PART OR PARTS OF
THE PROJECT TO WHICH THIS PAGE REFERS.

NOTE: MAP NOT TO SCALE - SHOWS ENHANCED VIEW OF LOCATION ON TITLE SHEET.

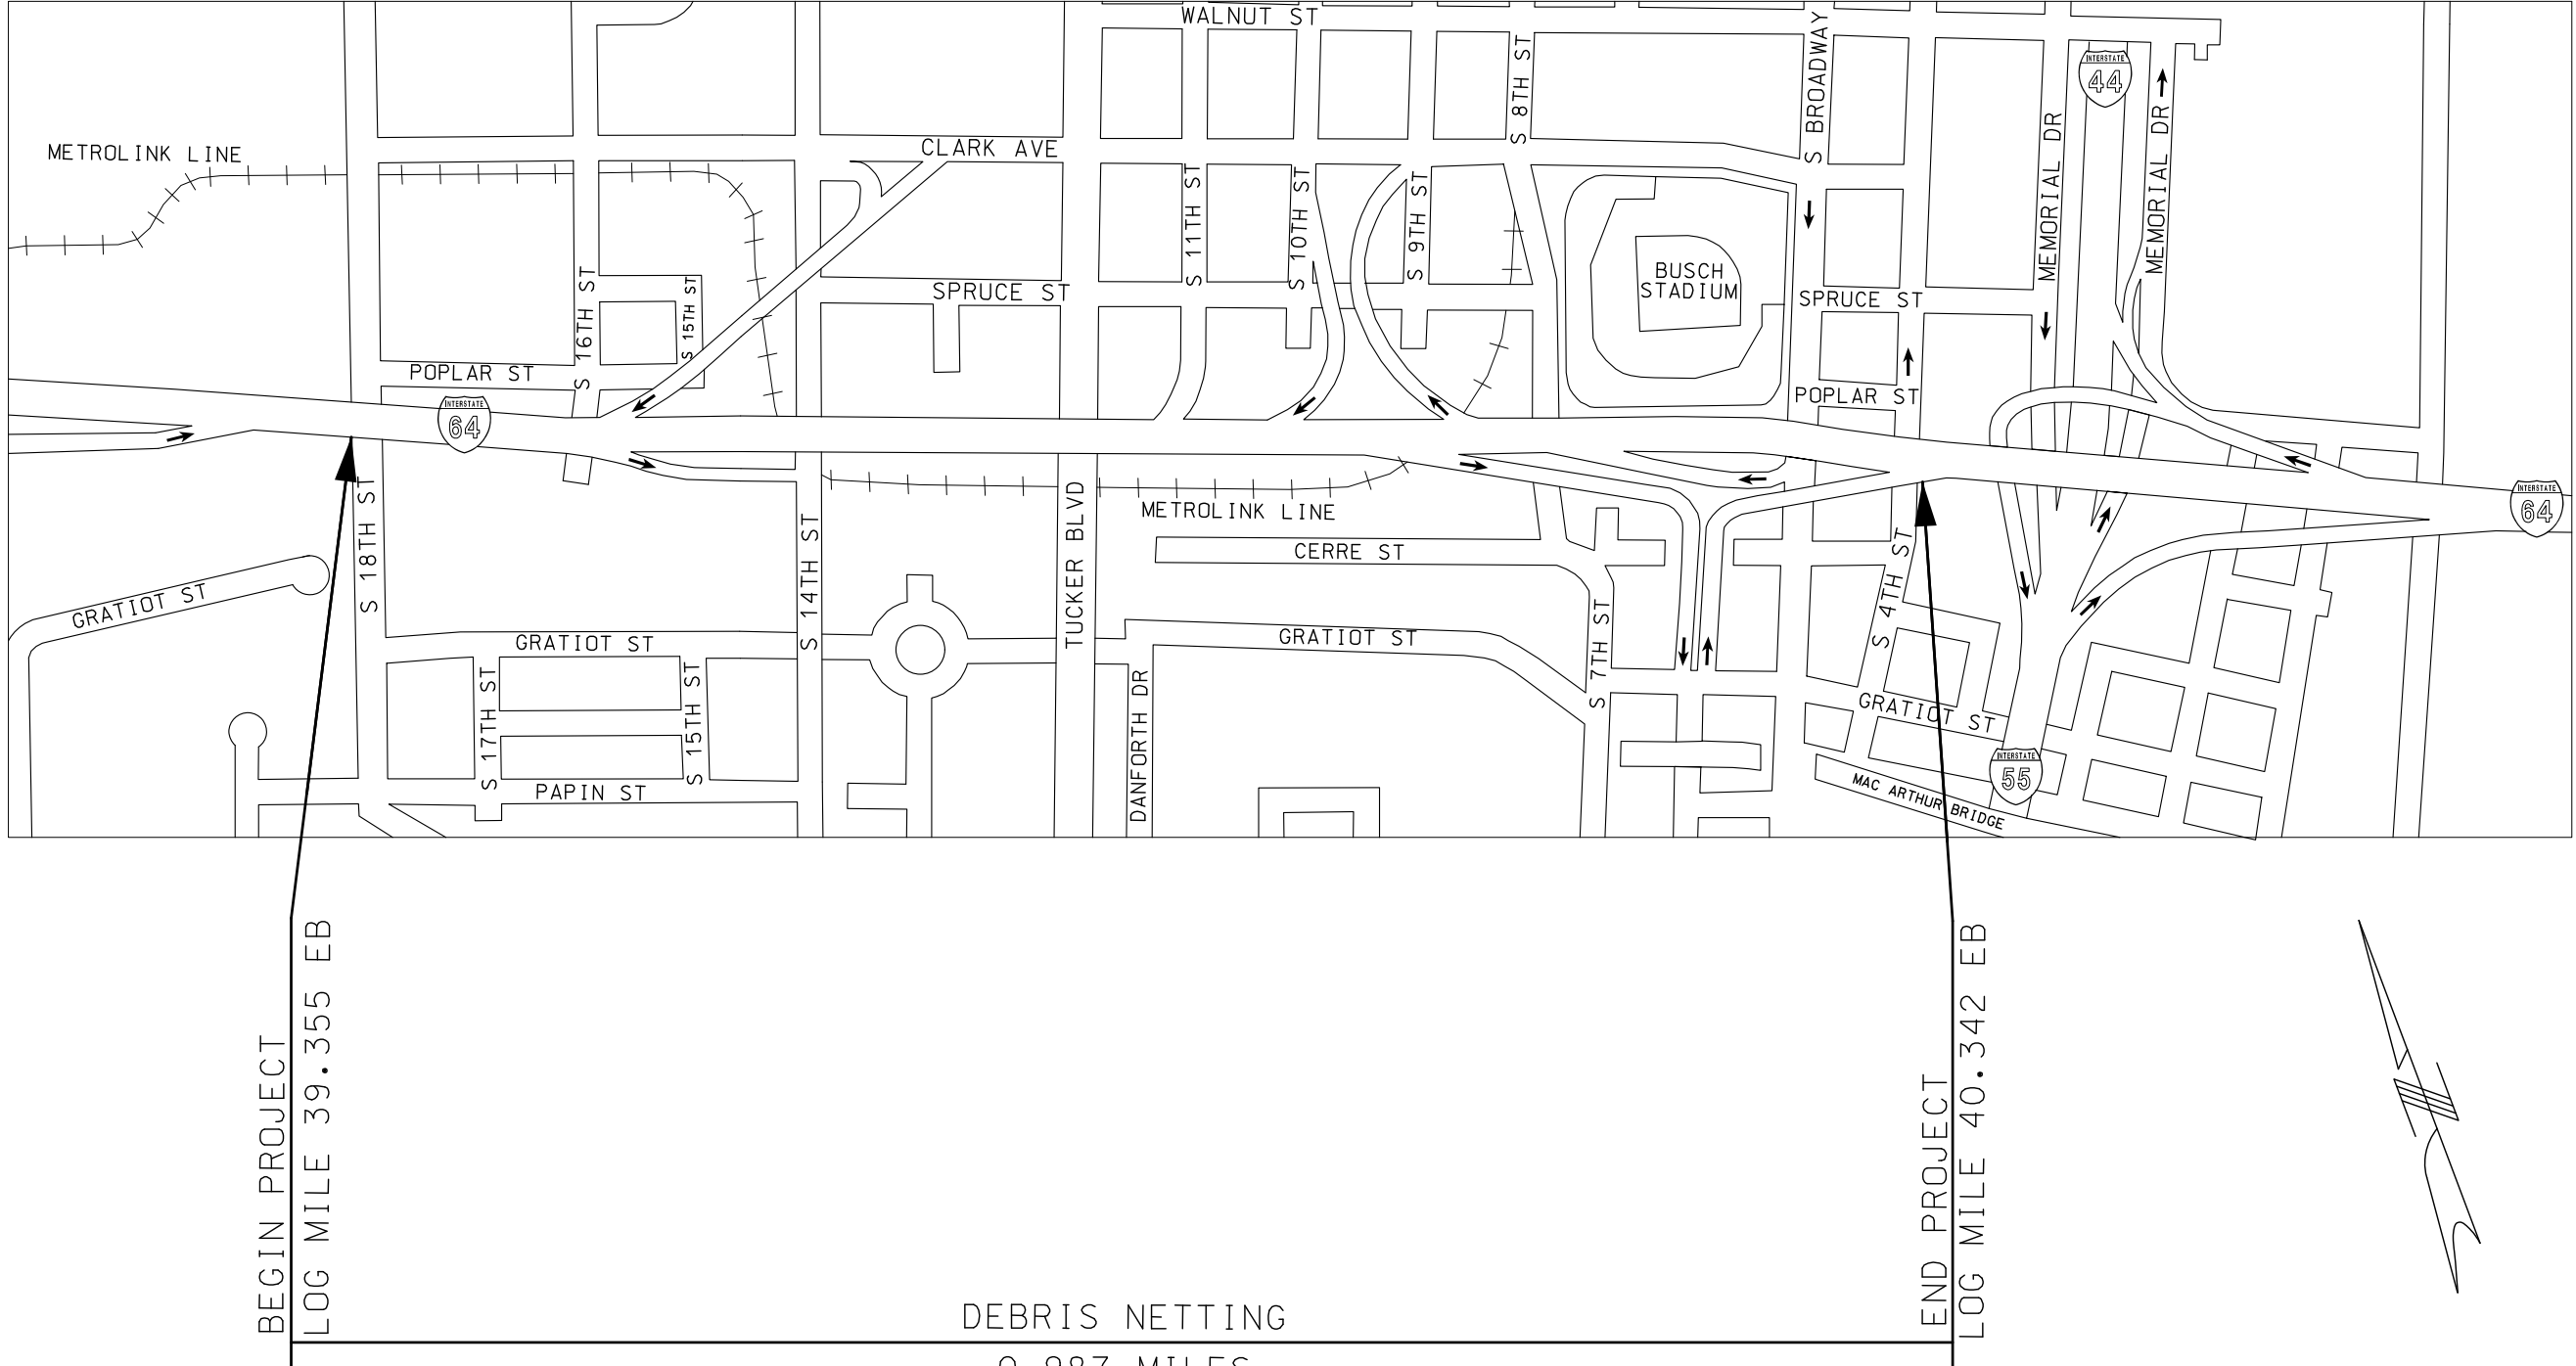

DATE PREPARED	
5/17/2024	
ROUTE	STATE
VAR	MO
DISTRICT	SHEET NO.
SL	3
COUNTY	
VARIOUS	
JOB NO.	
JSLM0047	
CONTRACT ID.	

PROJECT NO.
BRIDGE NO.



[illegible]

MISSOURI HIGHWAYS AND TRANSPORTATION
COMMISSION

105 WEST CAPITOL
JEFFERSON CITY, MO 65102
1-888-ASK-MODOT (1-888-275-6636)

PLAN SHEET

344

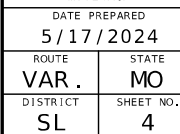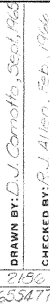

COUNTY	VARIOUS
JOB NO.	JSLM0047
CONTRACT ID.	


PROJECT NO.

BRIDGE NO.

[illegible]MISSOURI HIGHWAYS AND TRANSPORTATION
COMMISSION

PLAN SHEET

DISCLAIMER
THE PROFESSIONAL WHOSE SIGNATURE AND PERSONAL SEAL APPEAR HEREON ASSUMES RESPONSIBILITY ONLY FOR WHAT APPEARS ON THIS PAGE, AND DISCLAIMS (PURSUANT TO SECTION 327.411 RSMO) SPECIFICATION, ESTIMATES, REPORTS, OR OTHER DOCUMENTS OR INSTRUMENTS NOT SEALED BY THE UNDERSIGNED PROFESSIONAL RELATING TO OR INTENDED TO BE USED FOR ANY PART OR PARTS OF THE PROJECT TO WHICH THIS PAGE REFERS.

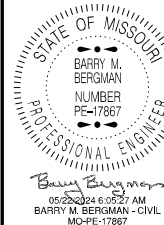

DATE PREPARED
5/17/2024

ROUTE
VAR. MO

DISTRICT
SL 5

COUNTY
VARIOUS

JOB NO.
JSLM0047

CONTRACT ID.

PROJECT NO.

BRIDGE NO.

DESCRIPTION

DATE

MISSOURI HIGHWAYS AND TRANSPORTATION COMMISSION


105 WEST CAPITOL
JEFFERSON CITY, MO 65102
1-888-ASK-MODOT (1-888-275-6636)

PLAN SHEET

MISSOURI STATE HIGHWAY DEPARTMENT

FED. ROAD DIST. NO.	STATE	FED. AID PROJ. NO.	FISCAL YEAR	SHEET NO.	TOTAL SHEETS
5	MO.		19	164	

FINAL PLANS

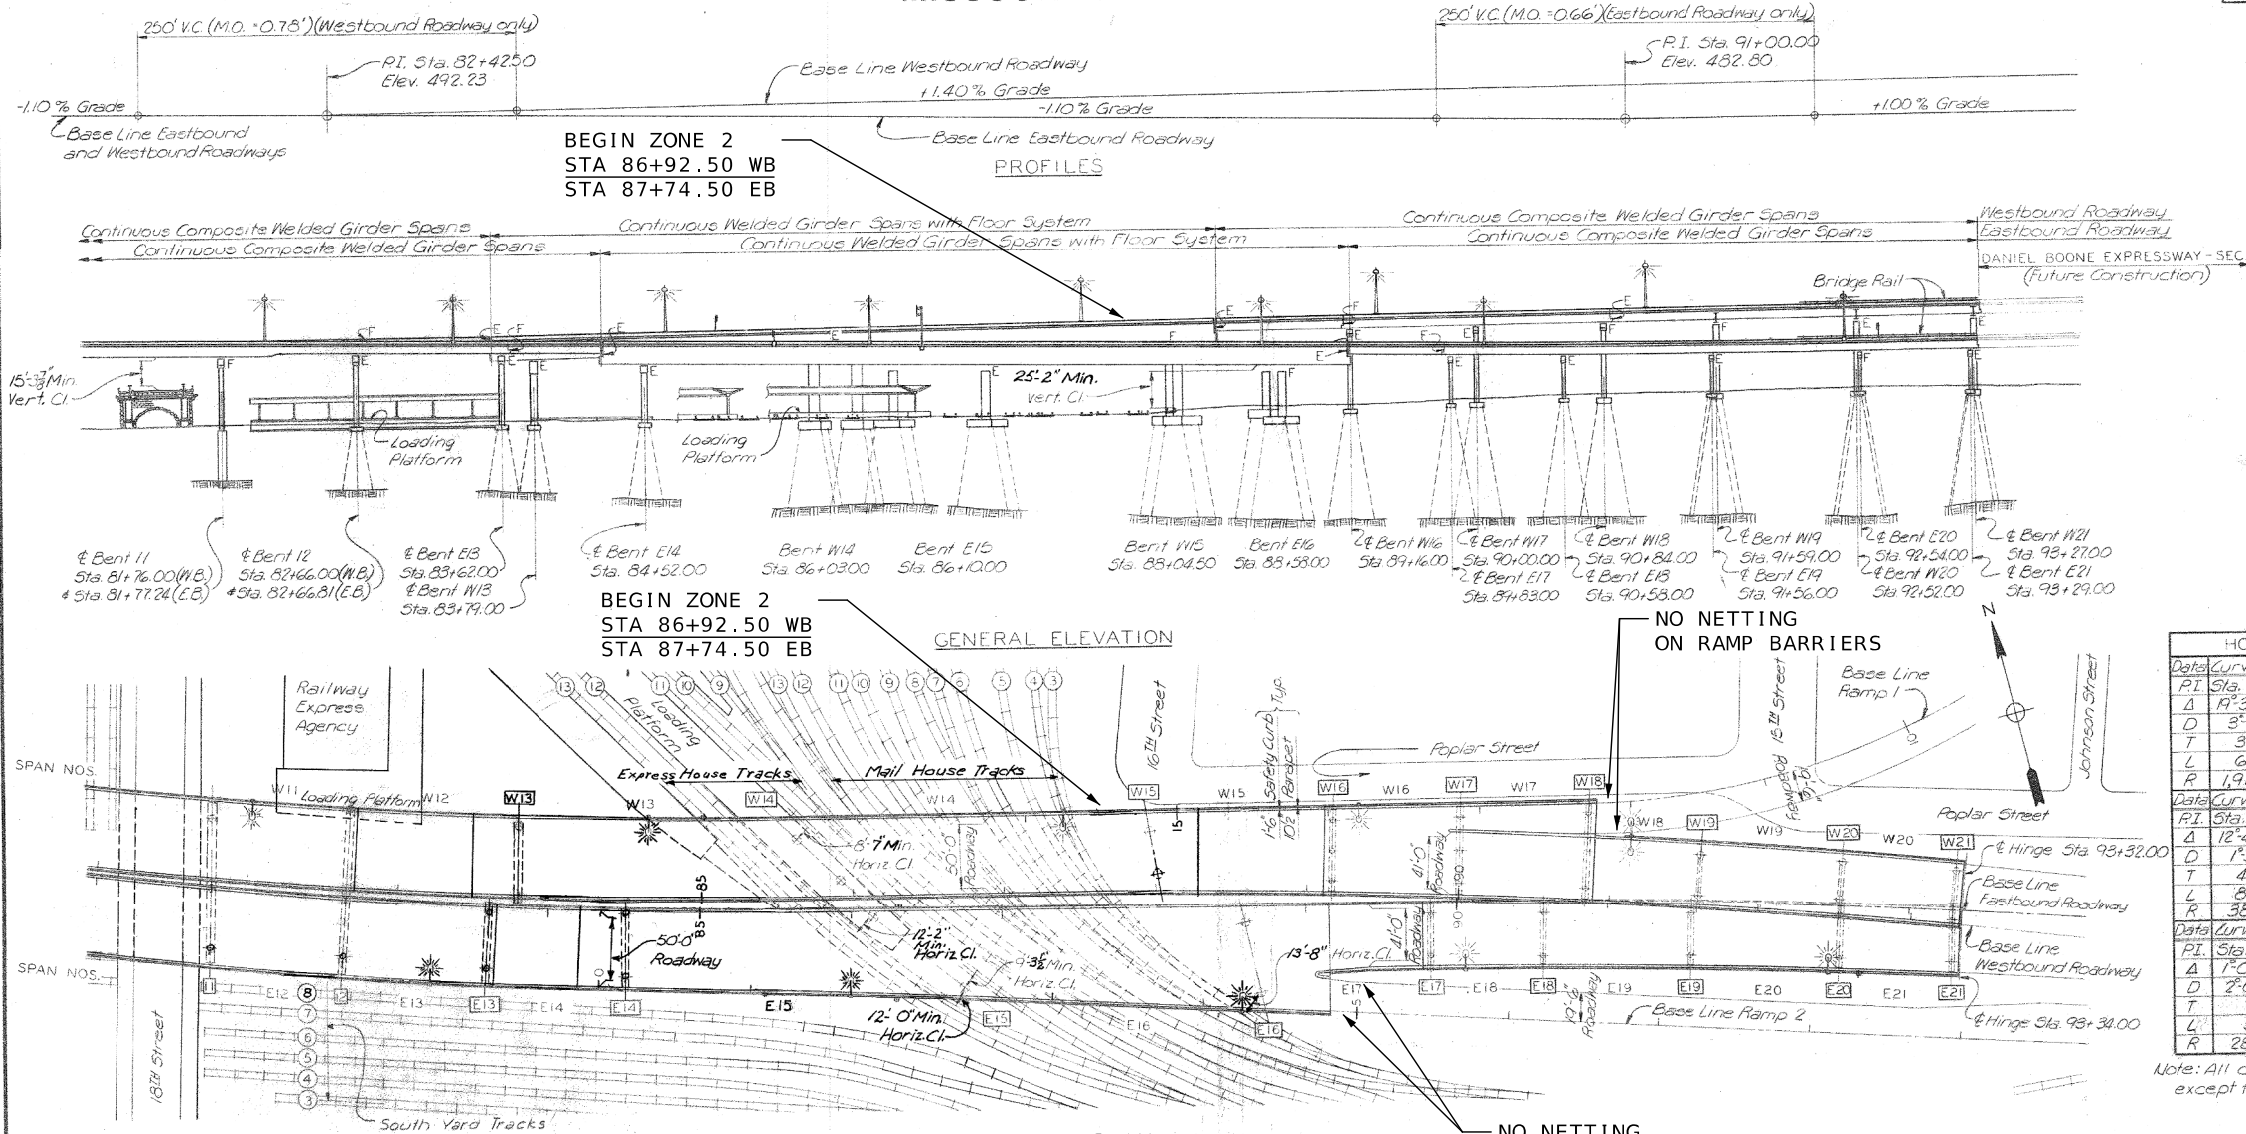

HORIZONTAL CURVE DATA			
Curve No.	Curve No.	Curve No.	Curve No.
11	101	102	103
PT. Sta. 4+53.49	PT. Sta. 71+28.19	PT. Sta. 85+76.82	PT. Sta. 95+01.91
PC. Sta. 4+19.33	PC. Sta. 71+00.00	PC. Sta. 85+40.00	PC. Sta. 94+70.00
PI. Sta. 4+36.41	PI. Sta. 71+10.00	PI. Sta. 85+58.00	PI. Sta. 94+85.00
PT. Sta. 4+67.65	PT. Sta. 71+20.00	PT. Sta. 85+76.82	PT. Sta. 95+01.91
PC. Sta. 4+19.33	PC. Sta. 71+00.00	PC. Sta. 85+40.00	PC. Sta. 94+70.00
PI. Sta. 4+36.41	PI. Sta. 71+10.00	PI. Sta. 85+58.00	PI. Sta. 94+85.00
PT. Sta. 4+67.65	PT. Sta. 71+20.00	PT. Sta. 85+76.82	PT. Sta. 95+01.91

Note: All curves are chord definition except for No. 11 which is arc definition.

GENERAL PLAN
Note: Numbers in rectangles are Bent Numbers.
Numbers in circles are T.R.R.A. Track Numbers.

NO NETTING ON RAMP BARRIERS

BRIDGE OVER T.R.R.A. TRACKS, 21ST ST. & 18TH ST.

STATE ROAD - DANIEL BOONE EXPRESSWAY (21ST TO BDWY. SEC. 1)
PROJECT NO. U-UG-40-5(17) (RTE. 40 T. R.) STA. 87+68.00

CITY OF ST. LOUIS

GENERAL PLAN AND ELEVATION

SHEET 14 OF 100

A-1501


NOTE: DO NOT SCALE THIS DRAWING. FOLLOW DIMENSIONS.

SVERDRUP & PARCEL AND ASSOCIATES, Inc.
ENGINEERS - ARCHITECTS
ST. LOUIS, MISSOURI

DRAWN BY: D.J. Connor to Sept. 1963
CHECKED BY: R. J. Allen, Feb. 1966

345


498

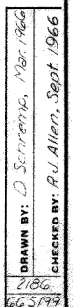



PLAN SHEET

694

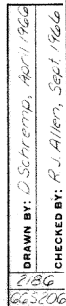

PLAN SHEET

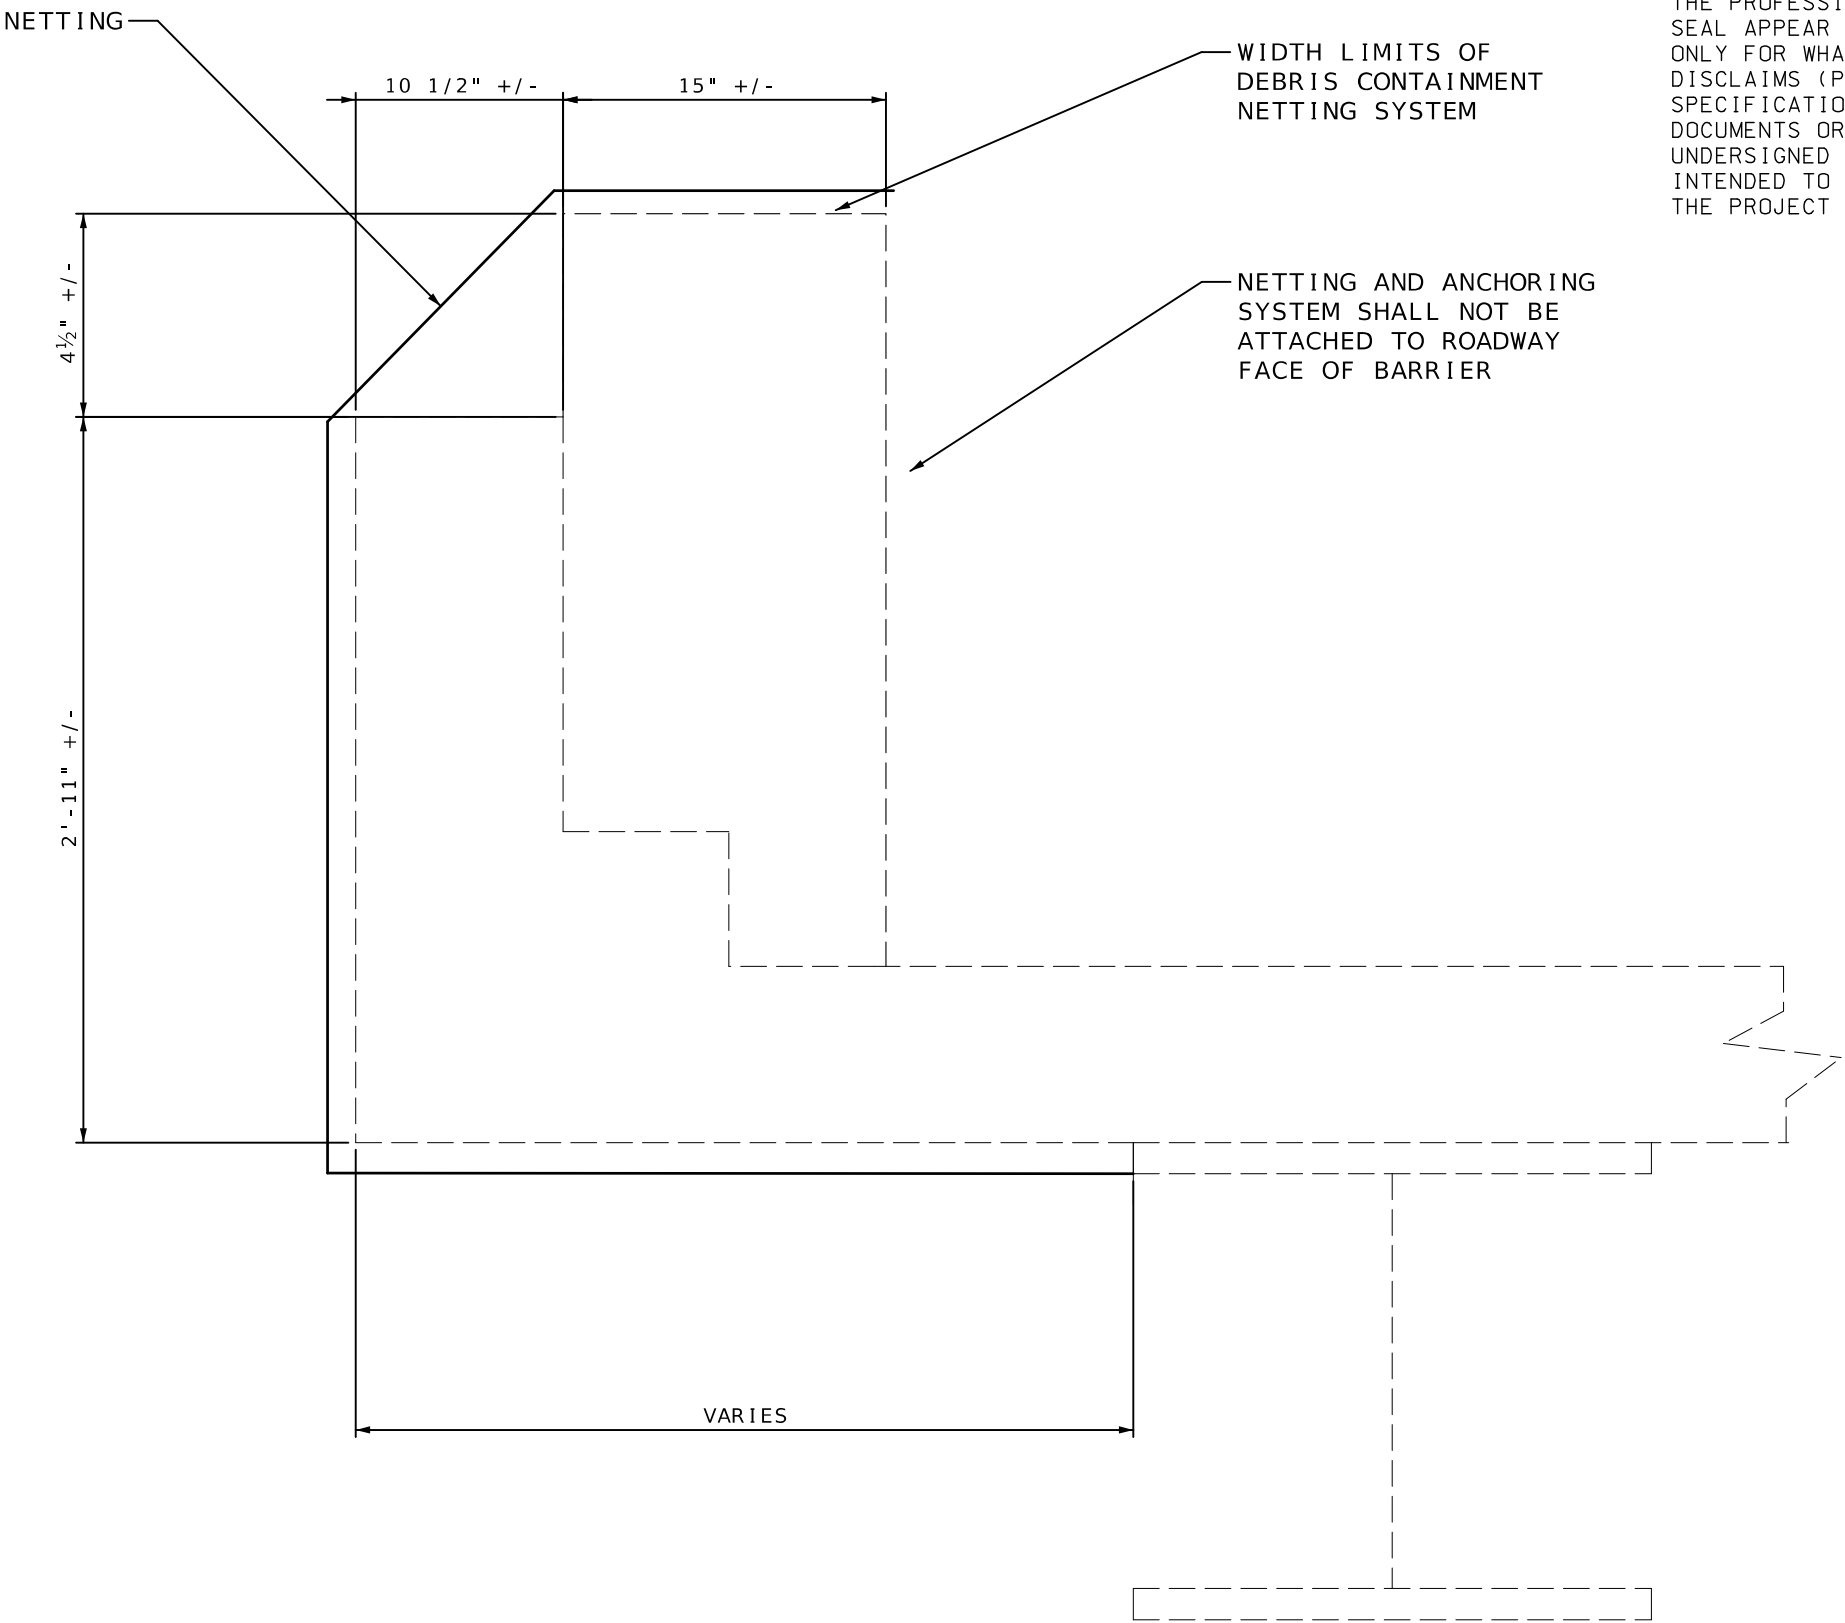

DISCLAIMER
THE PROFESSIONAL WHOSE SIGNATURE AND PERSONAL SEAL APPEAR HEREON ASSUMES RESPONSIBILITY ONLY FOR WHAT APPEARS ON THIS PAGE, AND DISCLAIMS (PURSUANT TO SECTION 327.411 RSMO) SPECIFICATION, ESTIMATES, REPORTS, OR OTHER DOCUMENTS OR INSTRUMENTS NOT SEALED BY THE UNDERSIGNED PROFESSIONAL RELATING TO OR INTENDED TO BE USED FOR ANY PART OR PARTS OF THE PROJECT TO WHICH THIS PAGE REFERS.

STATE OF MISSOURI

BARRY M. BERGMAN

NUMBER

PE-17867

PROFESSIONAL ENGINEER

DATE PREPARED

5/17/2024

ROUTE

VAR.

STATE

MO

DISTRICT

SL

SHEET NO.

10

COUNTY

VARIOUS

JOB NO.

JSLM0047

CONTRACT ID.

PROJECT NO.

BRIDGE NO.

DATE	DESCRIPTION

MISSOURI HIGHWAYS AND TRANSPORTATION COMMISSION

105 WEST CAPITOL
JEFFERSON CITY, MO 65102
1-888-ASK-MODOT (1-888-275-6636)

BRIDGE OVERHANG
DETAIL

MISSOURI RESEARCH CIRCLE

TECHNOLOGY DRIVE

WOLFRUM ROAD

ST. CHARLES COUNTY

FENCE LOCATION 1

I-64 BOONE BRIDGE ST LOUIS COUNTY

KATY TRAIL

MISSOURI RIVER

BOONE BRIDGE

FENCE LOCATION 1

I-64 BOONE BRIDGE ST LOUIS COUNTY

ST. LOUIS COUNTY

N. OUTER LOOP ROAD

OLIVE STREET ROAD


SPIRIT OF ST. LOUIS BOULEVARD

CHESTERFIELD AIRPORT ROAD

64

A map of the Veterans Memorial Bridge area. The Missouri River is shown flowing from the top right towards the bottom left. The bridge crosses the river. Two locations for 'FENCE LOCATION 2' are marked with arrows pointing to the bridge deck, labeled 'VETERANS MEMORIAL MO 364 BRIDGE'. The map shows the boundary between St. Charles County (top left) and St. Louis County (bottom right). Two highway shields are shown: a black shield with a white outline of Missouri and the number '364', and a black shield with a white outline of Missouri and the number '141'.

A black and white line drawing of a street map section in Chicago. The map shows several streets: O'Fallon St, Biddle St, Cole St, N 6th St, N Broadway, N 4th St, N 3rd St, Carr St, Dickson St, O'Fallon St, Collins St, and N 2nd St. A large, thick line represents a highway, with a shield-shaped sign containing the number 44. Arrows indicate the direction of traffic flow on the streets and the highway. The map is oriented with North at the top.

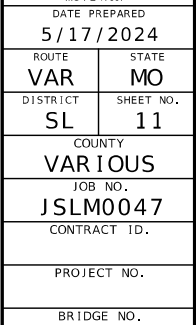


MISSOURI HIGHWAYS AND TRANSPORTATION
COMMISSION

105 WEST CAPITOL
JEFFERSON CITY, MO 65102
1-888-ASK-MODOT (1-888-275-6636)

PLAN SHEET

THE PROFESSIONAL WHOSE SIGNATURE AND PERSONAL SEAL APPEAR HEREON ASSUMES RESPONSIBILITY ONLY FOR WHAT APPEARS ON THIS PAGE, AND DISCLAIMS (PURSUANT TO SECTION 327.411 RSMO) SPECIFICATION, ESTIMATES, REPORTS, OR OTHER DOCUMENTS OR INSTRUMENTS NOT SEALED BY THE UNDERSIGNED PROFESSIONAL RELATING TO OR INTENDED TO BE USED FOR ANY PART OR PARTS OF THE PROJECT TO WHICH THIS PAGE REFERS.

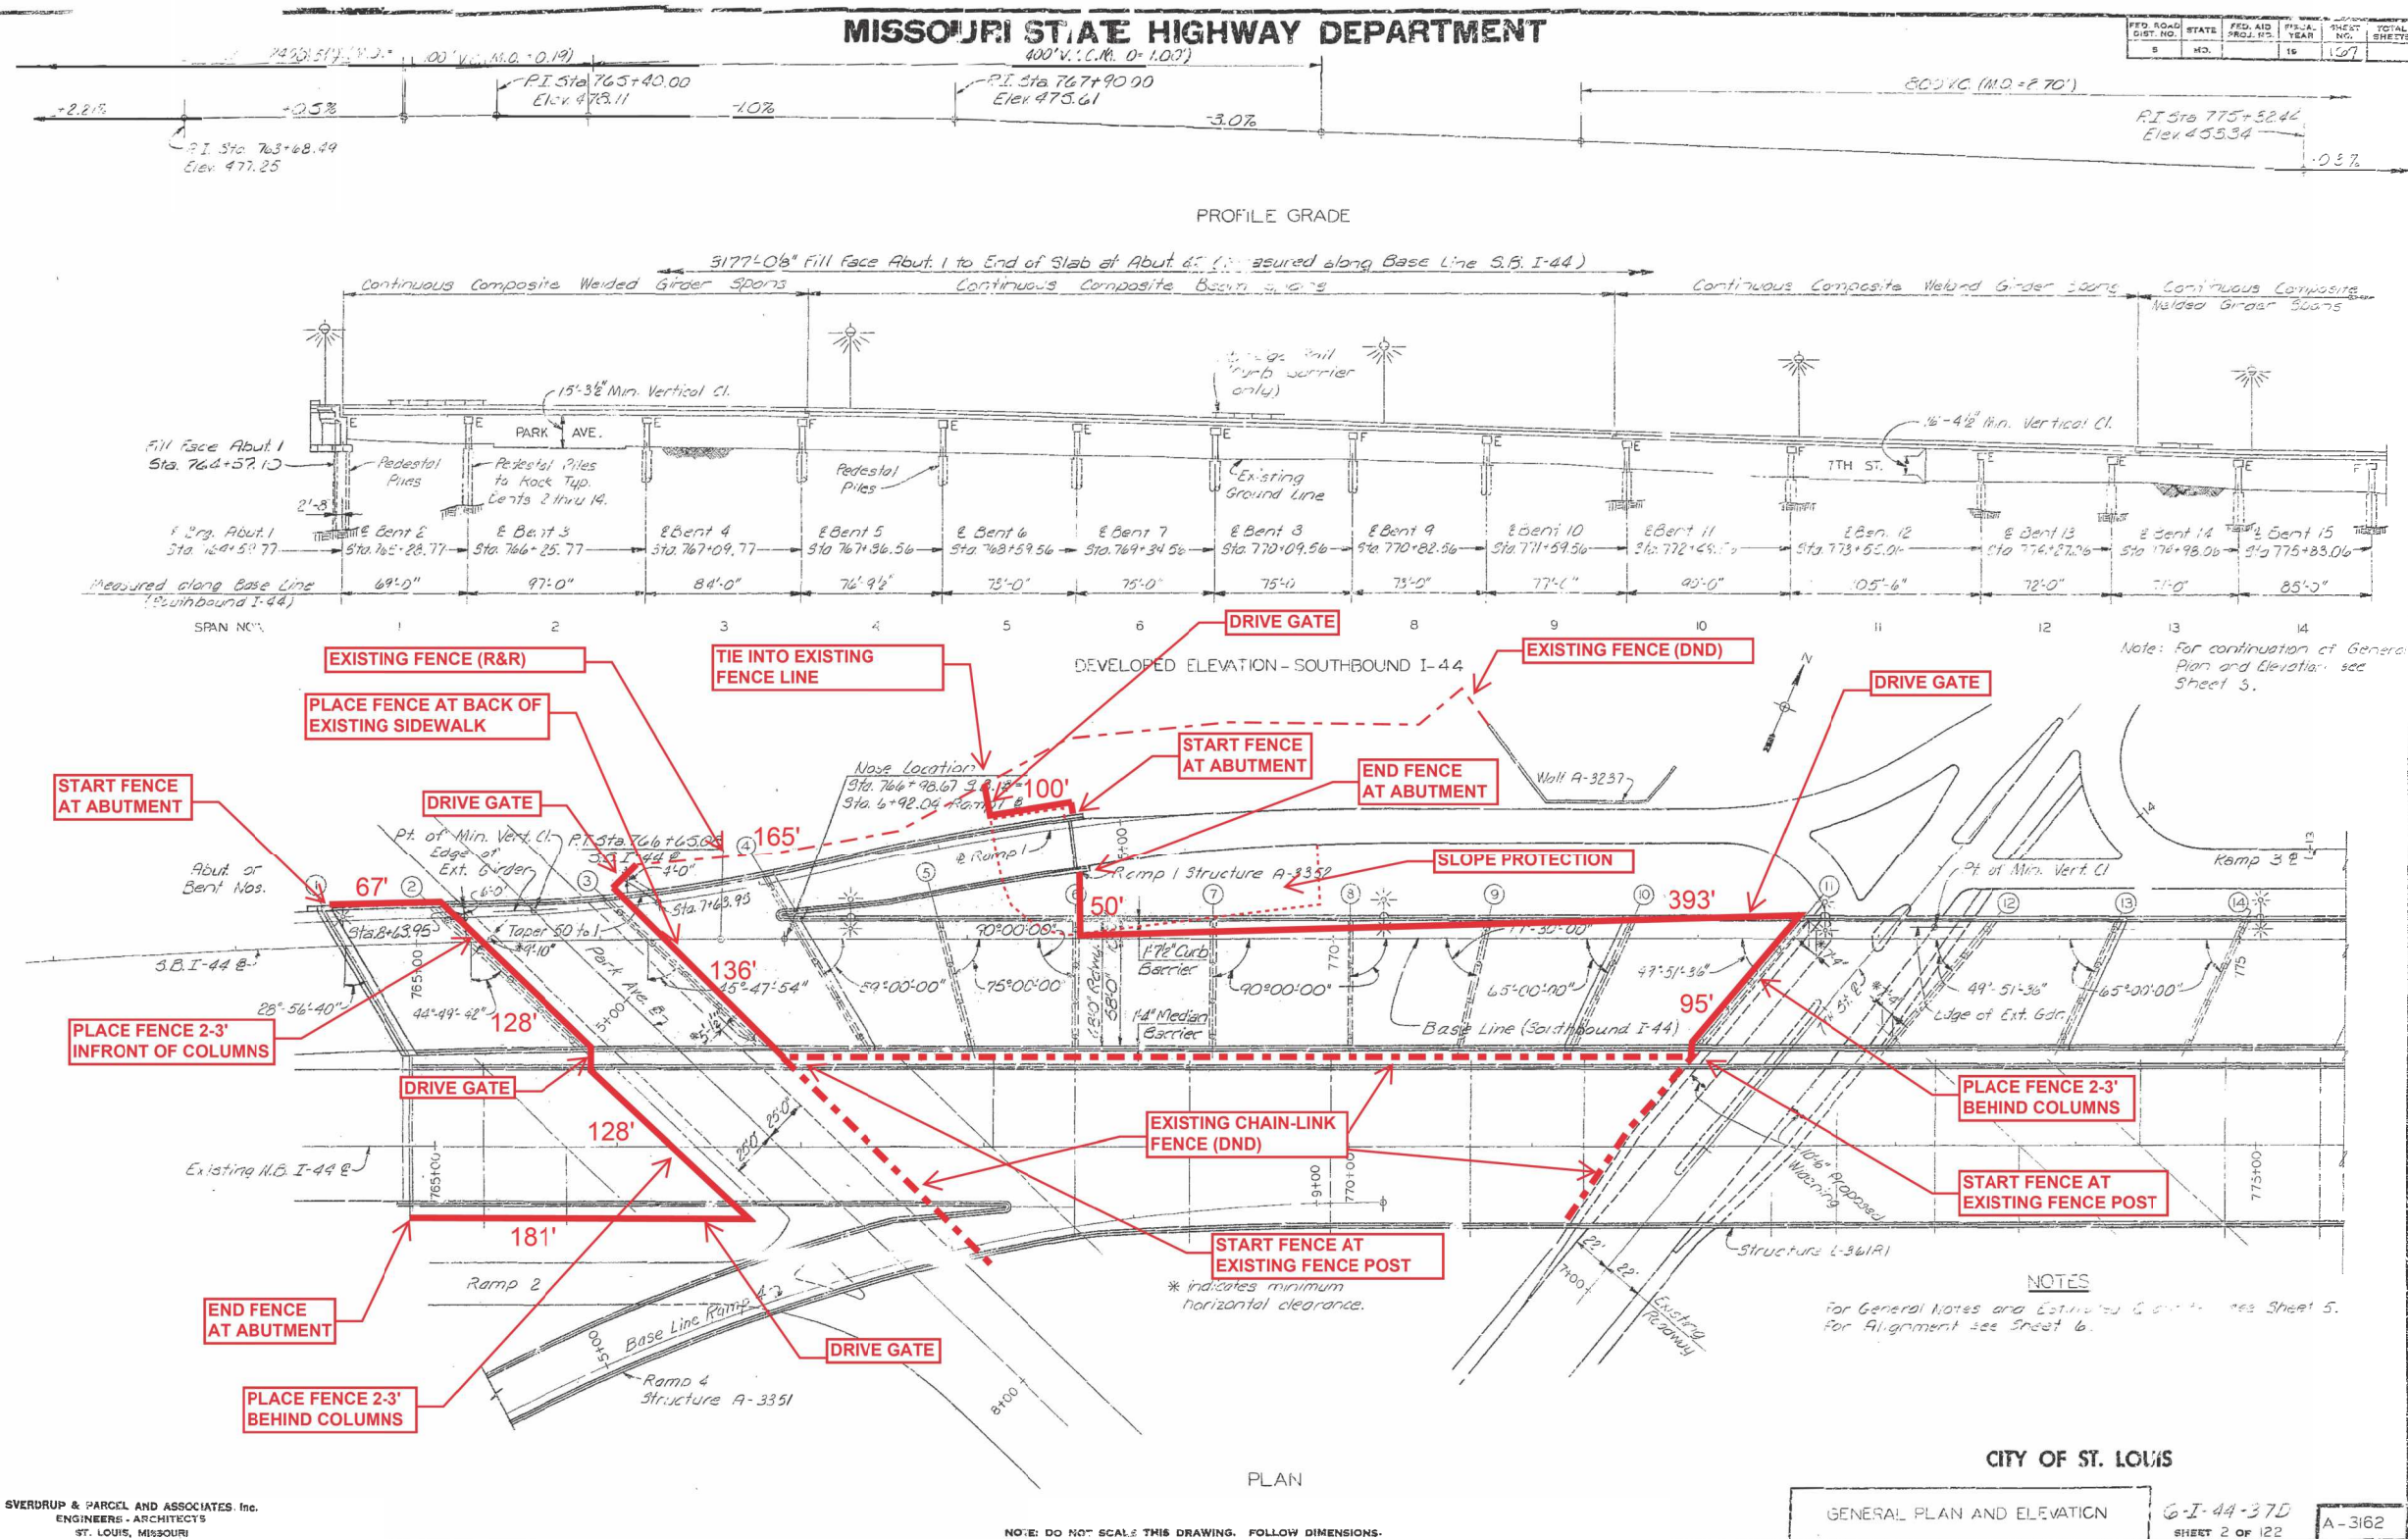

4132
745171
DRAWN BY: J.O. Smith, Apr. 1974
TRACED BY:
CHECKED BY: W.O. Walder Apr. 1974


SVERDRUP & PARCEL AND ASSOCIATES, Inc.
ENGINEERS - ARCHITECTS
ST. LOUIS, MISSOURI

NOTE: DO NOT SCALE THIS DRAWING. FOLLOW DIMENSIONS.

GENERAL PLAN AND ELEVATION

6-I-44-37D
SHEET 2 OF 122

A - 3162

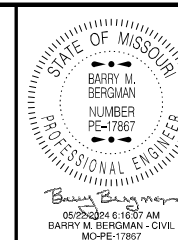

DATE PREPARED
5/17/2024

ROUTE	STATE
-------	-------

VAR.	MO
------	----

DISTRICT	SHEET NO.
----------	-----------

COUNTY

VARIOUS

JOB NO.

JSLM0047

CONTRACT ID.

PROJECT NO.

BRIDGE NO.


[illegible]MISSOURI HIGHWAYS AND TRANSPORTATION
COMMISSION

PLAN SHEET

105 WEST CAPITOL
JEFFERSON CITY, MO 65102
1-888-ASK-MODOT (1-888-275-6636)

DISCLAIMER

THE PROFESSIONAL WHOSE SIGNATURE AND PERSONAL SEAL APPEAR HEREON ASSUMES RESPONSIBILITY ONLY FOR WHAT APPEARS ON THIS PAGE, AND DISCLAIMS (PURSUANT TO SECTION 327.411 RSMO) SPECIFICATION, ESTIMATES, REPORTS, OR OTHER DOCUMENTS OR INSTRUMENTS NOT SEALED BY THE UNDERSIGNED PROFESSIONAL RELATING TO OR INTENDED TO BE USED FOR ANY PART OR PARTS OF THE PROJECT TO WHICH THIS PAGE REFERS.

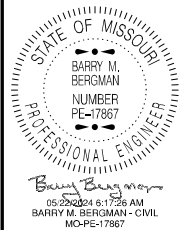

DATE PREPARED	
5/17/2024	
ROUTE	STATE
VAR.	MO
DISTRICT	SHEET NO.
SL	13

COUNTY	VARIOUS
JOB NO.	JSLM0047
CONTRACT ID.	

PROJECT NO.
BRIDGE NO.

[illegible]


MISSOURI HIGHWAYS AND TRANSPORTATION
COMMISSION

PLAN SHEET

MISSOURI HIGHWAY AND TRANSPORTATION COMMISSION **FINAL PLANS**

STATE	PROJ. NO.	SHEET NO.
	ACIM-70-5(262)	
MO.	JOB NO. J610973	9

SITE MANAGER NO
970620-06-QQR

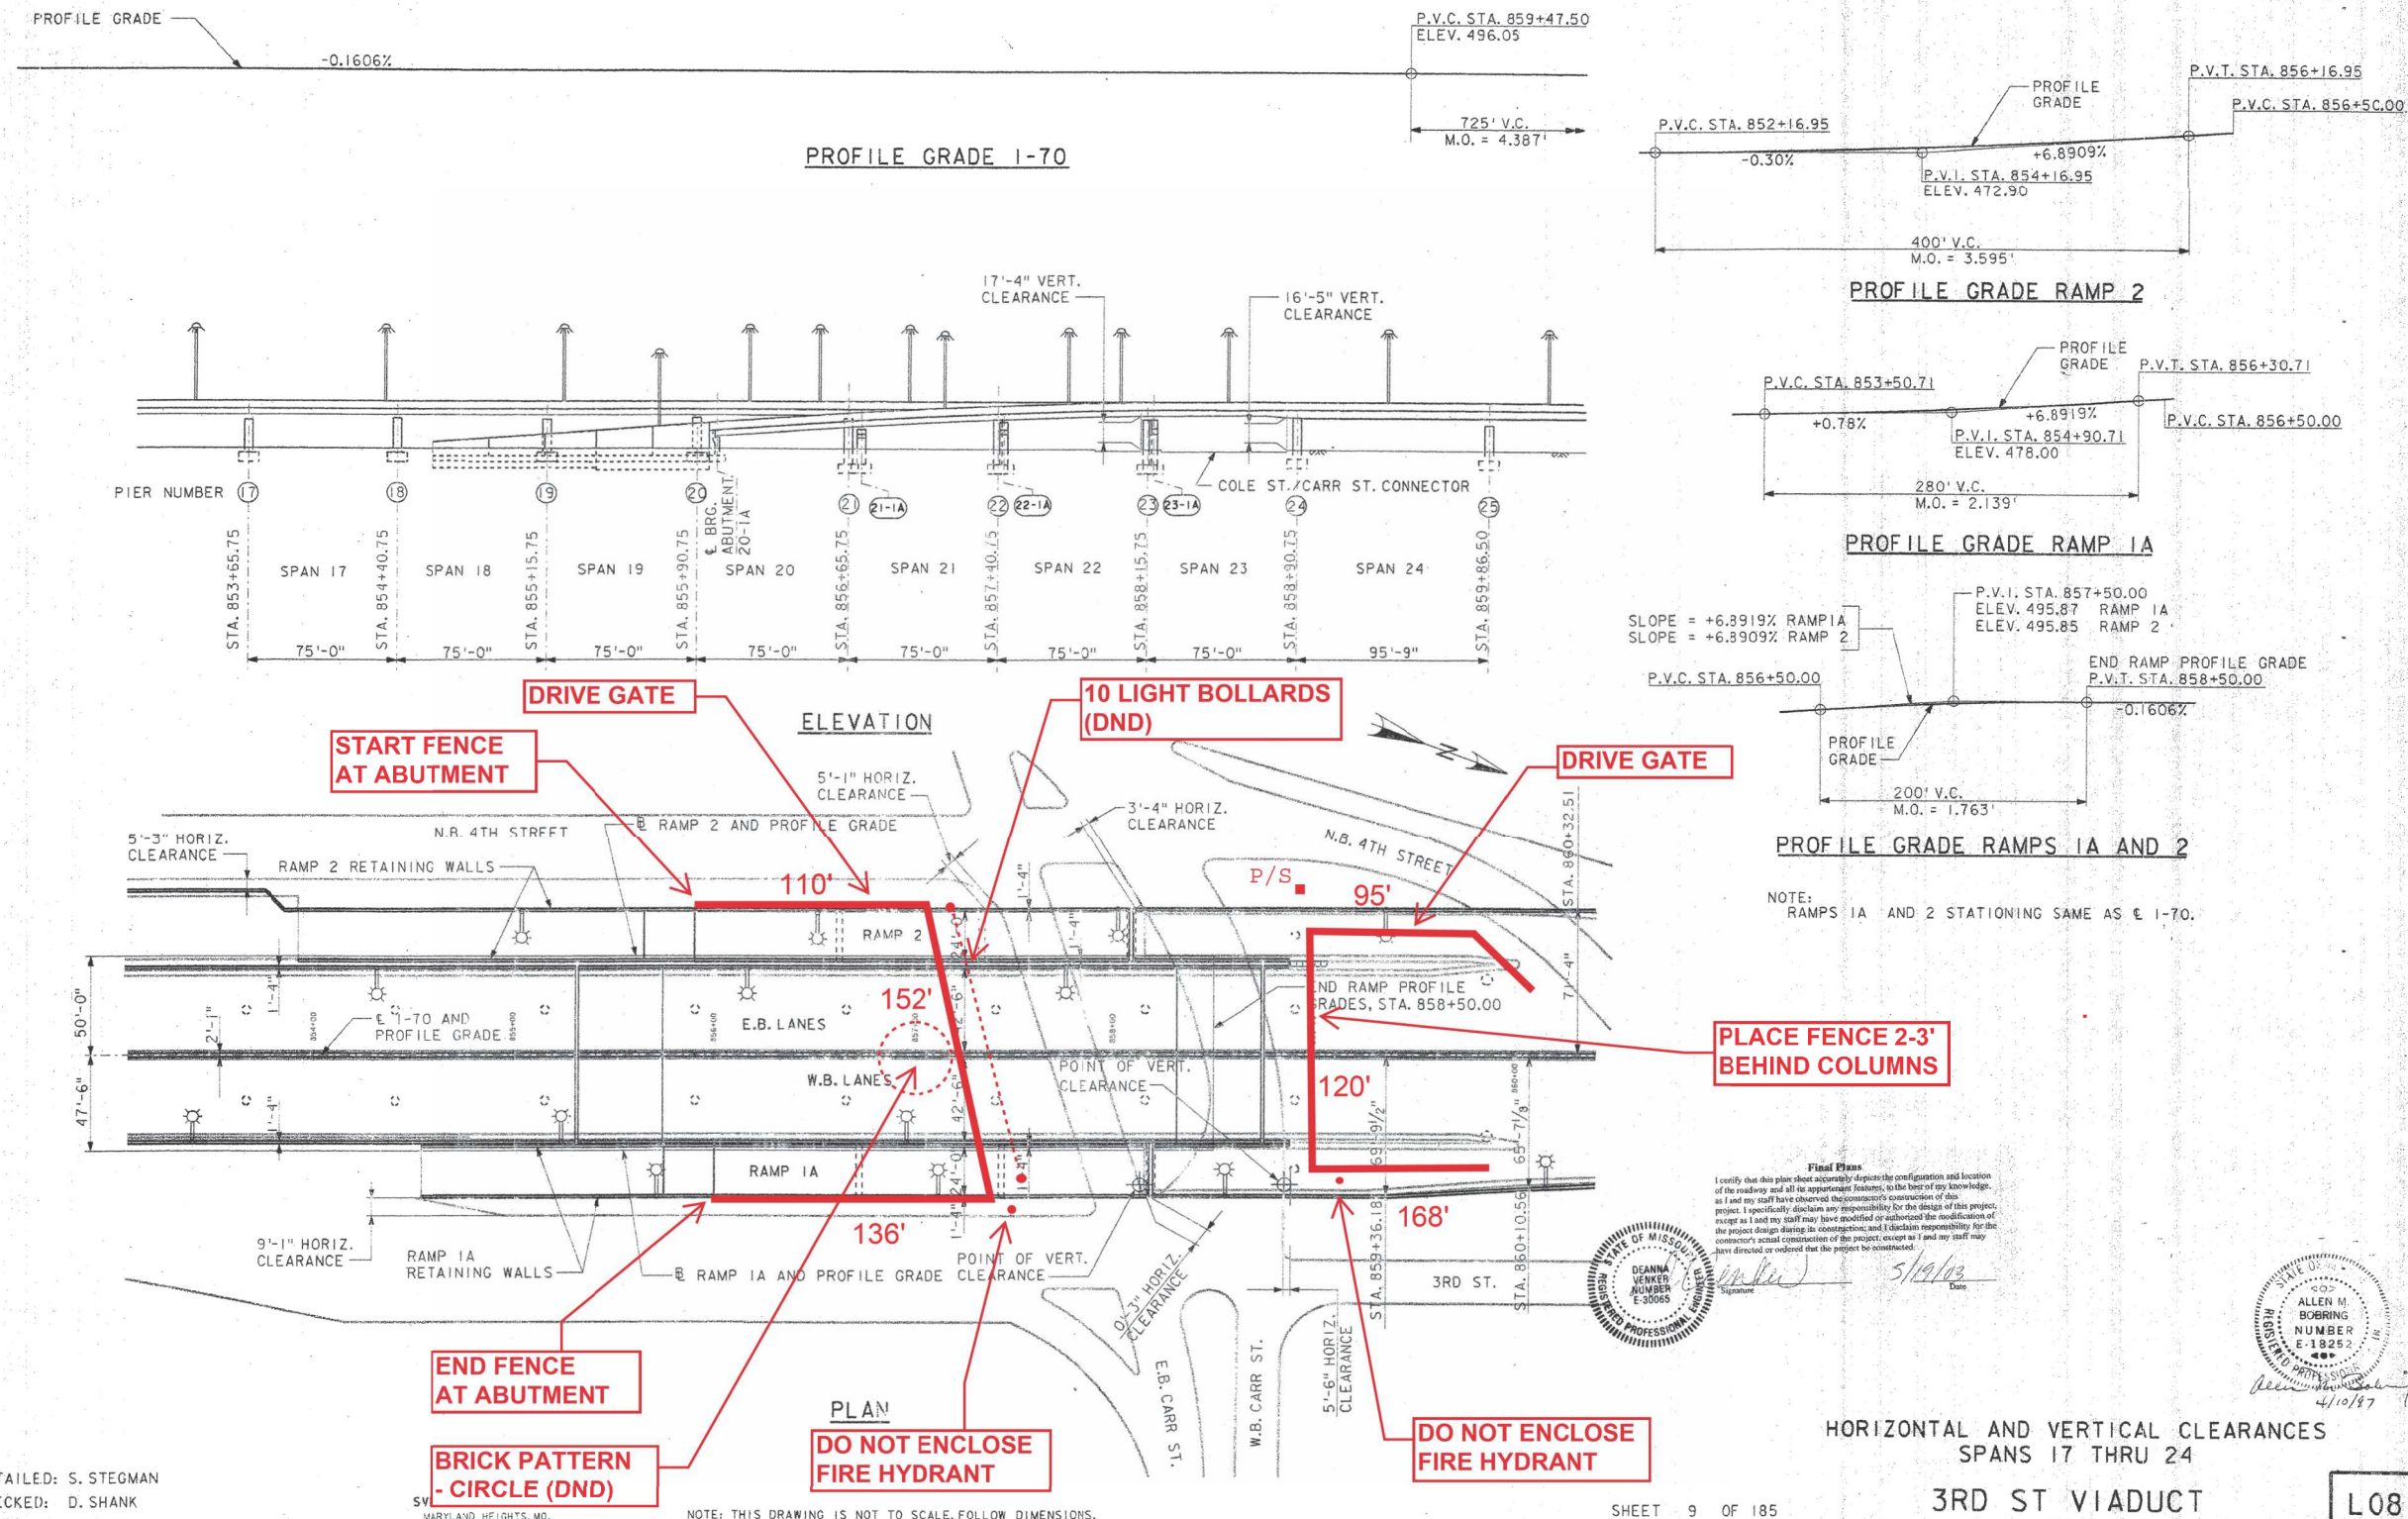

DETAILED: S. STEGMAN
CHECKED: D. SHANK

SY - CIRCLE 1

NOTE: THIS DRAWING IS NOT TO SCALE. FOLLOW DIMENSIONS.

SHEET 9 OF 185

HORIZONTAL AND VERTICAL CLEARANCES
SPANS 17 THRU 24

3RD ST VIADUCT

L08153

MISSOURI HIGHWAY AND TRANSPORTATION COMMISSION FINAL PLANS



STATE	PROJ. NO.	SHEET
MO.	ACIM-70-5(262)	NO.
	JOB NO. J610973	10

SITE MANAGER NO.
970620-06-OQR



DATE PREPARED	5/17/2024
ROUTE	STATE
VAR.	MO
DISTRICT	SHEET NO.
SL	14
COUNTY	
VARIOUS	
JOB NO.	
JSLM0047	
CONTRACT ID.	
PROJECT NO.	
BRIDGE NO.	

DISCLAIMER
THE PROFESSIONAL WHOSE SIGNATURE AND PERSONAL SEAL APPEAR HEREON ASSUMES RESPONSIBILITY ONLY FOR WHAT APPEARS ON THIS PAGE, AND DISCLAIMS (PURSUANT TO SECTION 327.411 RSMO) SPECIFICATION, ESTIMATES, REPORTS, OR OTHER DOCUMENTS OR INSTRUMENTS NOT SEALED BY THE UNDERSIGNED PROFESSIONAL RELATING TO OR INTENDED TO BE USED FOR ANY PART OR PARTS OF THE PROJECT TO WHICH THIS PAGE REFERS.

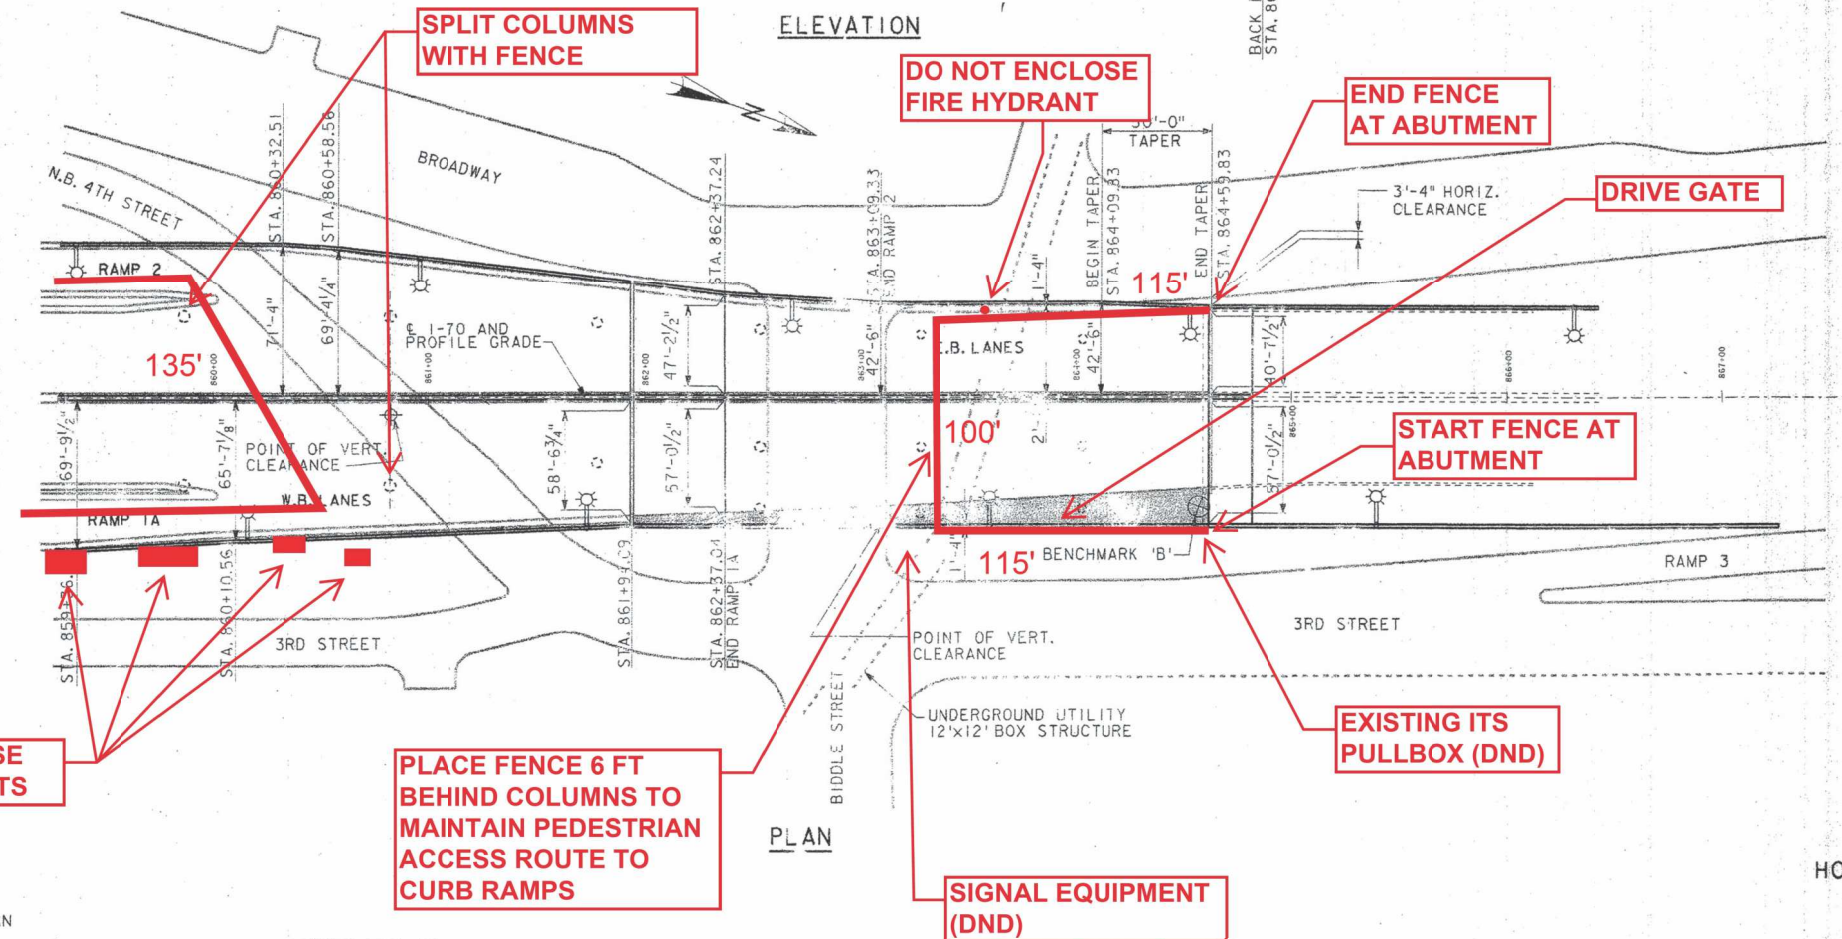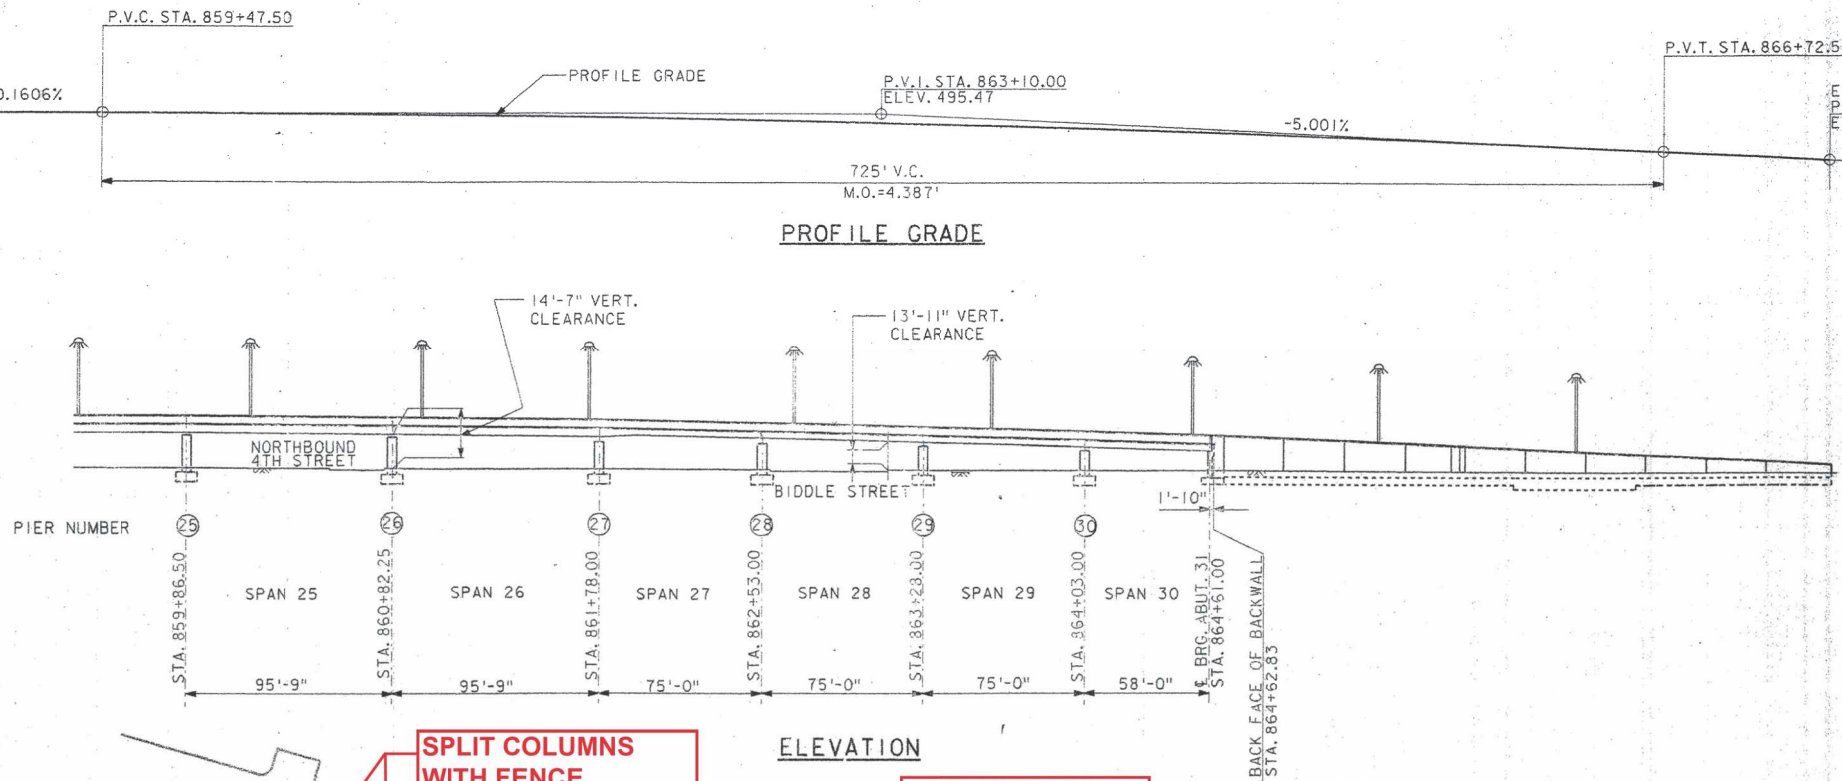

BENCHMARK 'B': CHISELED 'X' IN CONCRETE
LOCATED ON TOP OF BRIDGE SEAT
ELEV. = 480.81

Final Plans
I certify that this plan sheet accurately depicts the configuration and location of the roadway and all its appurtenant features, to the best of my knowledge, as I and my staff have observed the contractor's construction of this project. I specifically disclaim any responsibility for the design of this project, except as I and my staff may have modified or authorized the modification of the project design during its construction, and I disclaim responsibility for the contractor's actual construction of the project, except as I and my staff may have directed or ordered that the project be constructed.



HORIZONTAL AND VERTICAL CLEARANCES
SPANS 25 THRU 30
3RD ST VIADUCT

L08153

DETAILED: S. STEGMAN
CHECKED: D. SHANK

SVERDRUP CIVIL, INC.
MARYLAND HEIGHTS, MO.

NOTE: THIS DRAWING IS NOT TO SCALE. FOLLOW DIMENSIONS.


SHEET 10 OF 185

MISSOURI HIGHWAYS AND TRANSPORTATION COMMISSION



PLAN SHEET

105 WEST CAPITOL
JEFFERSON CITY, MO 65102
1-888-ASK-MODOT (1-888-275-6636)

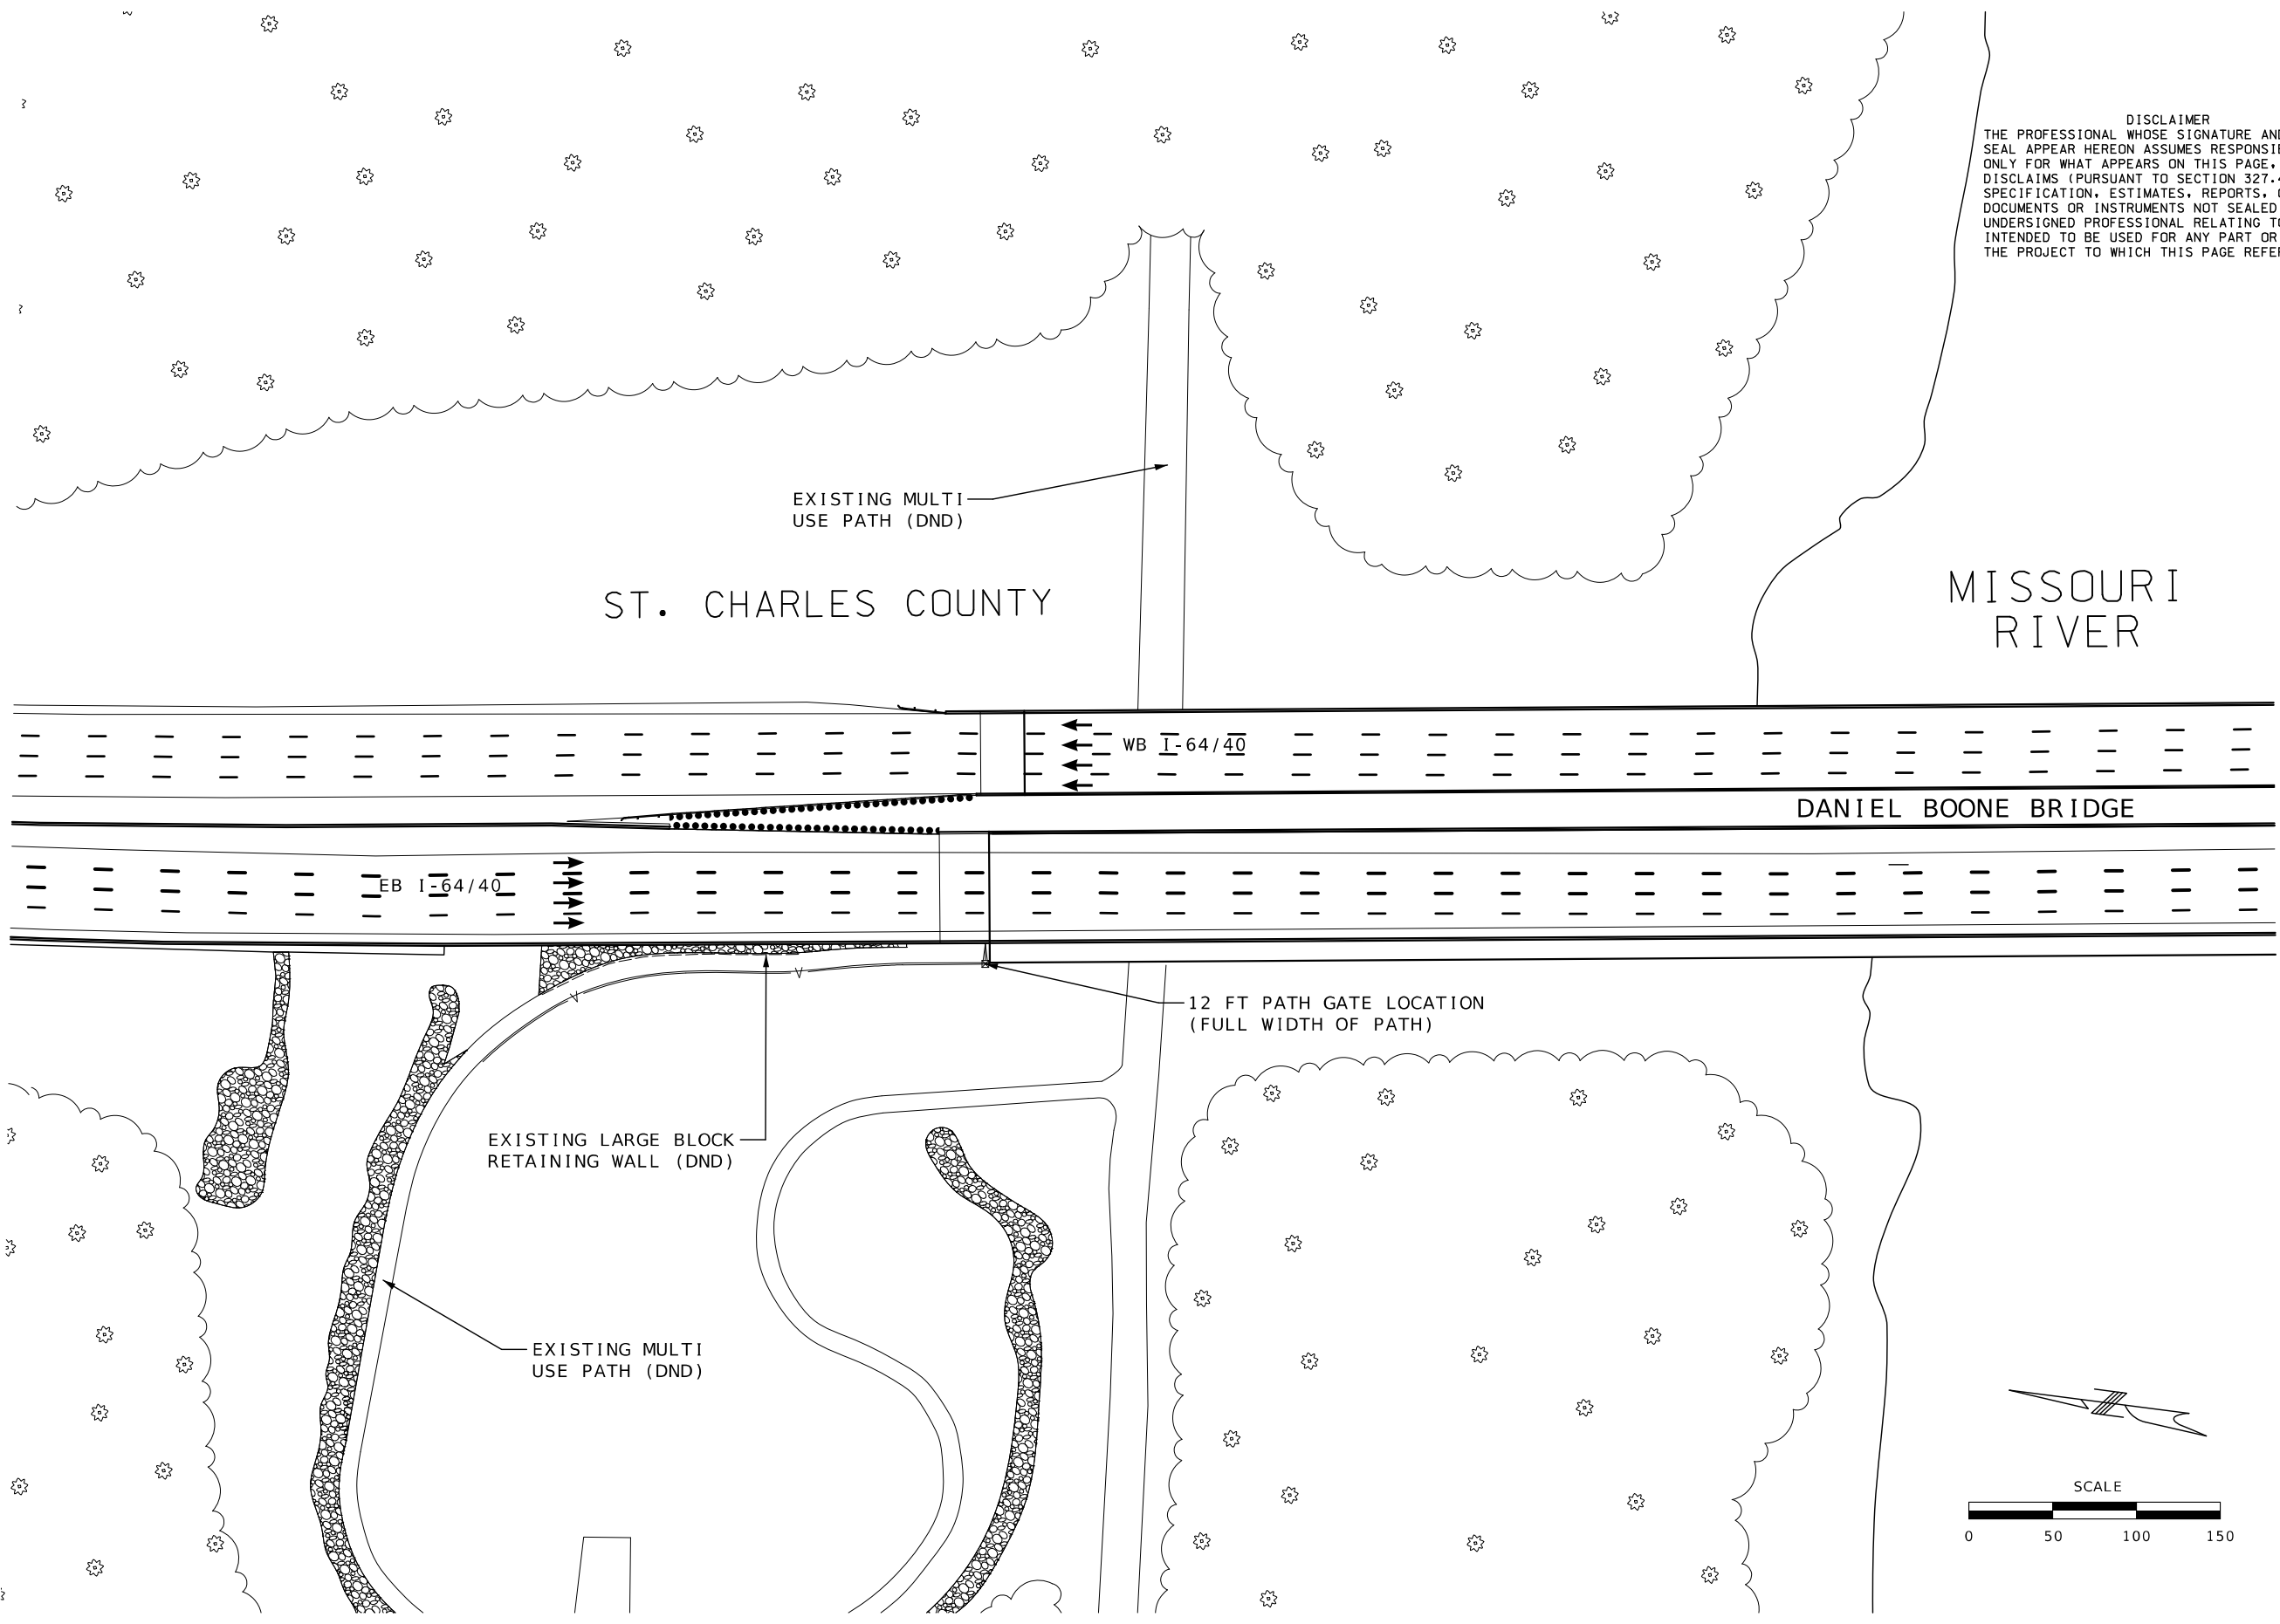

DISCLAIMER
THE PROFESSIONAL WHOSE SIGNATURE AND PERSONAL SEAL APPEAR HEREON ASSUMES RESPONSIBILITY ONLY FOR WHAT APPEARS ON THIS PAGE, AND DISCLAIMS (PURSUANT TO SECTION 327.411 RSMO) SPECIFICATION, ESTIMATES, REPORTS, OR OTHER DOCUMENTS OR INSTRUMENTS NOT SEALED BY THE UNDERSIGNED PROFESSIONAL RELATING TO OR INTENDED TO BE USED FOR ANY PART OR PARTS OF THE PROJECT TO WHICH THIS PAGE REFERS.



DATE PREPARED
5/17/2024

ROUTE VAR.	STATE MO
DISTRICT SL	SHEET NO. 15

COUNTY
VARIOUS

JOB NO.
JSLM0047

CONTRACT ID.

PROJECT NO.


BRIDGE NO.

DESCRIPTION	DATE

MISSOURI HIGHWAYS AND TRANSPORTATION COMMISSION

105 WEST CAPITOL
JEFFERSON CITY, MO 65102
1-888-ASK-MODOT (1-888-275-6636)

PLAN SHEET

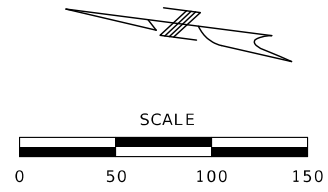




Barry M. Bergman
05/22/2024 6:19:49 AM
BARRY M. BERGMAN - CIVIL
MO-PE-17867

BRIDGE NO.

[illegible]

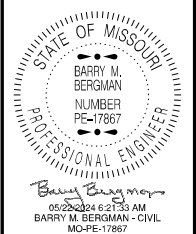

PROJECT NO.
BRIDGE NO.


[illegible]

MISSOURI HIGHWAYS AND TRANSPORTATION
COMMISSION

105 WEST CAPITOL
JEFFERSON CITY, MO 65102
1-888-ASK-MODOT (1-888-275-6636)

PLAN SHEET

NOT TO SCALE


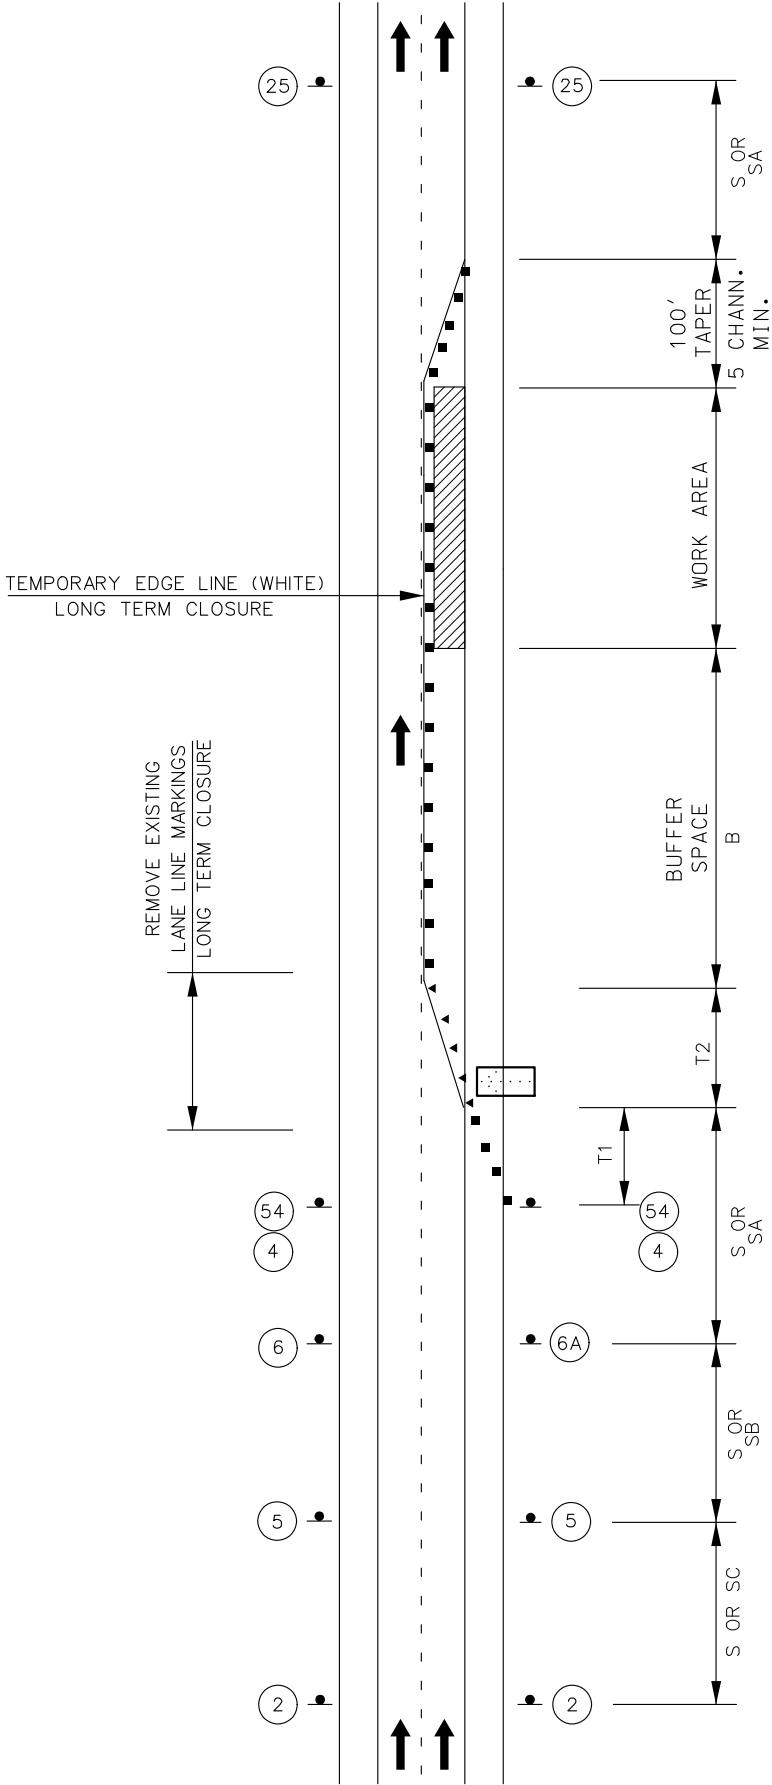


STATIONARY LANE CLOSURE
ON A DIVIDED HIGHWAY

TRAFFIC CONTROL LEGEND

- SIGN (SINGLE SIDED)
- ◀ DIRECTIONAL INDICATOR BARRICADE
- CHANNELIZER (TRIM-LINE)
- ▨ WORK AREA
- ◻ FLASHING ARROW PANEL
- ▨ ADVANCE WARNING RAILS

DISCLAIMER
THE PROFESSIONAL WHOSE SIGNATURE AND PERSONAL SEAL APPEAR HEREON ASSUMES RESPONSIBILITY ONLY FOR WHAT APPEARS ON THIS PAGE, AND DISCLAIMS (PURSUANT TO SECTION 327.411 RSMO) SPECIFICATION, ESTIMATES, REPORTS, OR OTHER DOCUMENTS OR INSTRUMENTS NOT SEALED BY THE UNDERSIGNED PROFESSIONAL RELATING TO OR INTENDED TO BE USED FOR ANY PART OR PARTS OF THE PROJECT TO WHICH THIS PAGE REFERS.

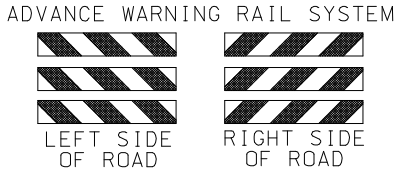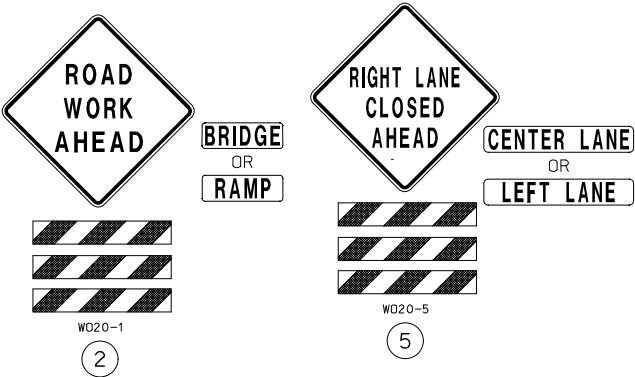

NOTES:

SEE EPG 616.12 WORK ZONE SPEED LIMITS FOR SPEED LIMIT GUIDELINES.

THIS INFORMATION ALSO SHALL BE USED WHEN WORK IS BEING PERFORMED IN THE LANE ADJACENT TO THE MEDIAN ON A DIVIDED HIGHWAY. IN THIS CASE, THE LEFT LANE CLOSED SIGNS AND THE CORRESPONDING MERGE OR LANE ENDS SIGNS SHALL BE SUBSTITUTED.

WHEN A SIDE ROAD INTERSECTS THE HIGHWAY WITHIN THE TTC ZONE, ADDITIONAL TTC DEVICES SHALL BE PLACED AS NEEDED.

TEMPORARY TRAFFIC BARRIERS, IF USED, SHALL COMPLY WITH THE PROVISIONS IN EPG 616.6.85 TEMPORARY TRAFFIC BARRIER.

REVIEW EPG 616.6.83 WARNING LIGHTS WHEN SEQUENTIAL OR WARNING LIGHTS SHOULD BE USED ON NIGHTTIME OPERATIONS.

IF RUMBLE STRIPS ARE USED, REVIEW EPG 616.6.87 RUMBLE STRIPS.

FOR ADVANCE WARNING RAIL SYSTEMS, REFER TO EPG 616.6.2.2 FLAGS AND ADVANCE WARNING RAIL SYSTEM.

REVIEW EPG 616.6.63 CHANNELIZING DEVICES FOR DIFFERENT TYPES AND GUIDELINES FOR THE DEVICES.

SPEED	SIGN SPACING (ft.)		TAPER LENGTH (ft.)		OPTIONAL	CHANNELIZER SPACING (ft.)	
PERM. POSTED (MPH)	UN -DIVIDED (S)	DIVIDED (S)	SHOULDER (1) (T1)	LANE (2) (T2)	BUFFER LENGTH (ft) (B)	TAPERS	BUFFER/ WORK AREAS
0-35	-	200	70	245	280	35	40
40-45	-	500	150	540	400	40	80
50-55	-	1000	185	660	560	50	80
60-70	-	SA-1000 SB-1500 SC-2640	235	840	840	60	120

1 Shoulder taper length based on 10 ft. (standard shoulder width) offset.
2. Lane taper length based on 12 ft. (standard lane width) offset.

STATE OF MISSOURI
BARRY M. BERGMAN
NUMBER
PE-17867
PROFESSIONAL ENGINEER
Barry M. Bergman
08/03/2024 5:38:18 AM
BARRY M. BERGMAN - CIVIL
MO-PE-17867

DATE PREPARED
5/31/2024

ROUTE
VAR.

DISTRICT
SL

STATE
MO

SHEET NO.
19

COUNTY
VARIOUS

JOB NO.
JSLM0047

CONTRACT ID.

PROJECT NO.

BRIDGE NO.

DESCRIPTION

DATE


MISSOURI HIGHWAYS AND TRANSPORTATION COMMISSION

105 WEST CAPITOL
JEFFERSON CITY, MO 65102
1-888-ASK-MODOT (1-888-275-6636)

TRAFFIC CONTROL SHEET
SINGLE LANE CLOSURE
ON A DIVIDED HIGHWAY

TRAFFIC CONTROL LEGEND

- SIGN (SINGLE SIDED)
- ◄ DIRECTIONAL INDICATOR BARRICADE
- CHANNELIZER (TRIM-LINE)
- ▨ WORK AREA
- FLASHING ARROW PANEL

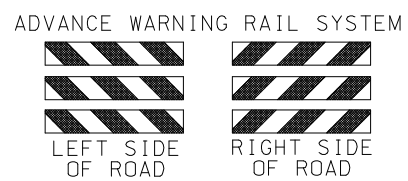



SEE EPG 616.12 WORK ZONE SPEED LIMITS FOR SPEED LIMIT GUIDELINES.
TEMPORARY PAVEMENT MARKING REQUIRED WITH LONG TERM LANE CLOSURES.
RAMP NARROWS SIGN IS REQUIRED WHEN RAMP WIDTH IS REDUCED
(3) 5 CHANNELIZER DEVICES MINIMUM
IF RUMBLE STRIPS ARE USED, REVIEW EPG 616.6.87 RUMBLE STRIPS.
FOR NIGHTTIME OPERATIONS, REVIEW EPG 616.6.83 WARNING LIGHTS FOR USE
OF SEQUENTIAL LIGHTS.
FOR ADVANCE WARNING RAIL SYSTEM, REFER TO EPG 616.6.2.2
FLAGS AND ADVANCE WARNING RAIL SYSTEM.
REVIEW EPG 616.6.63 CHANNELIZING DEVICES FOR DIFFERENT TYPES AND
GUIDELINES FOR THE DEVICES.


[illegible]

DISCLAIMER

THE PROFESSIONAL WHOSE SIGNATURE AND PERSONAL SEAL APPEAR HEREON ASSUMES RESPONSIBILITY ONLY FOR WHAT APPEARS ON THIS PAGE, AND DISCLAIMS (PURSUANT TO SECTION 327.411 RSMO) SPECIFICATION, ESTIMATES, REPORTS, OR OTHER DOCUMENTS OR INSTRUMENTS NOT SEALED BY THE UNDERSIGNED PROFESSIONAL RELATING TO OR INTENDED TO BE USED FOR ANY PART OR PARTS OF THE PROJECT TO WHICH THIS PAGE REFERS.


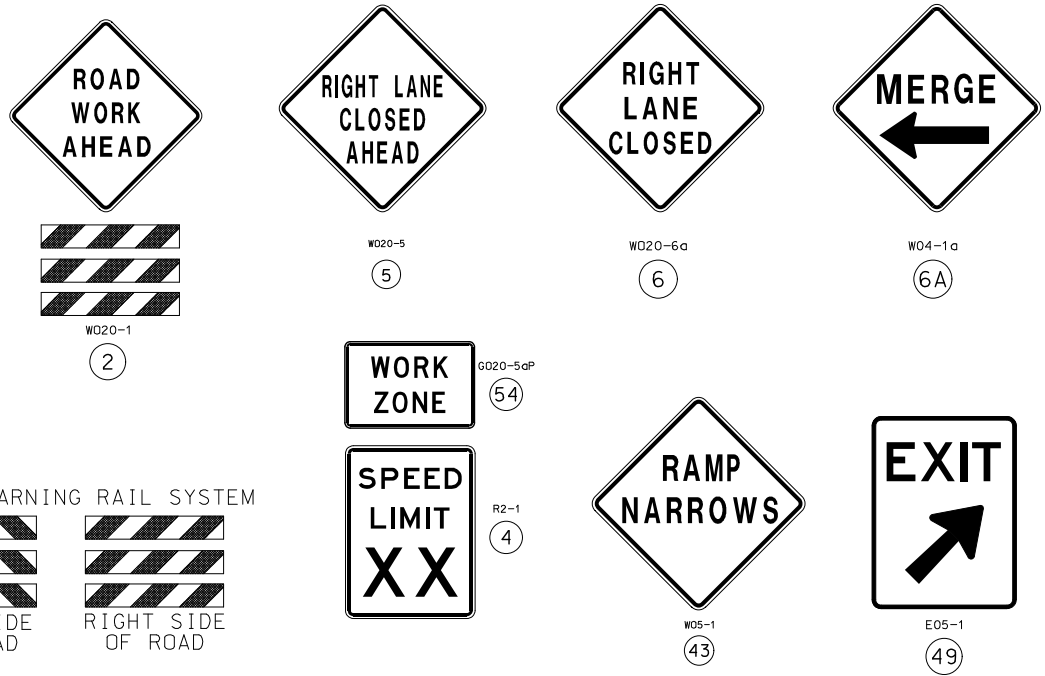


  STATE OF MISSOURI BARRY M. BERGMAN NUMBER PE-17867 PROFESSIONAL ENGINEER <i>Barry M. Bergman</i> 00000004 539751 AM BARRY M. BERGMAN - CIVIL MO-PE-17867		DATE PREPARED	
		5/31/2024	
ROUTE VAR.		STATE MO	
DISTRICT SL		SHEET NO. 20	
COUNTY VARIOUS			
JOB NO. JSLM0047			
CONTRACT ID.			
PROJECT NO.			
BRIDGE NO.			
MISSOURI HIGHWAYS AND TRANSPORTATION COMMISSION  105 WEST CAPITOL JEFFERSON CITY, MO 65102 1-888-ASK-MODOT (1-888-273-6636)		DESCRIPTION	
DATE			
TRAFFIC CONTROL SHEET WORK IN THE VICINITY OF AN EXIT RAMP			

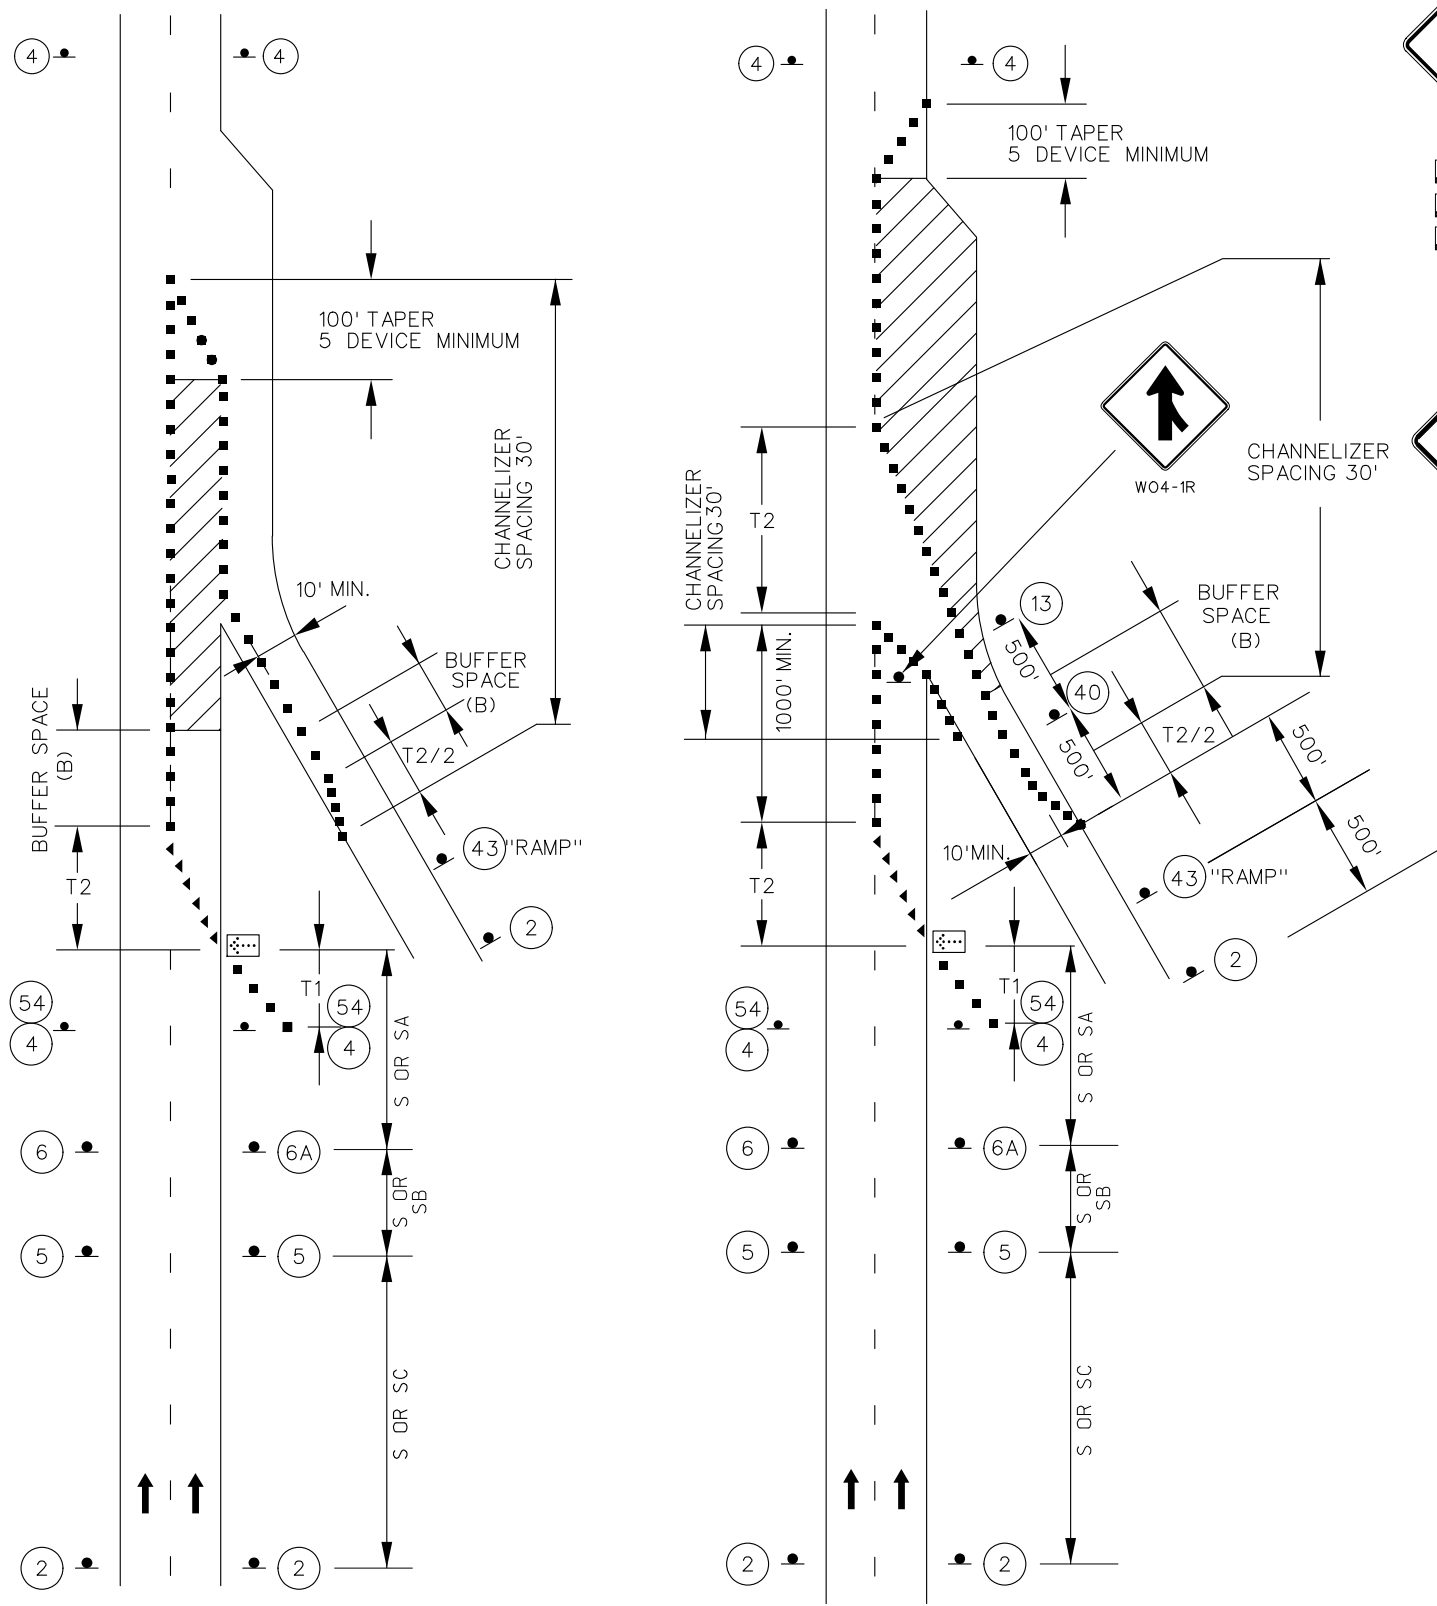

WORK IN THE VICINITY
OF AN ENTRANCE RAMP

NOT TO SCALE

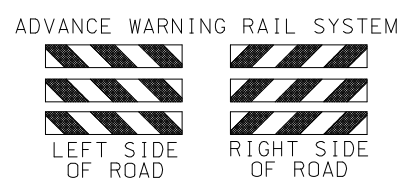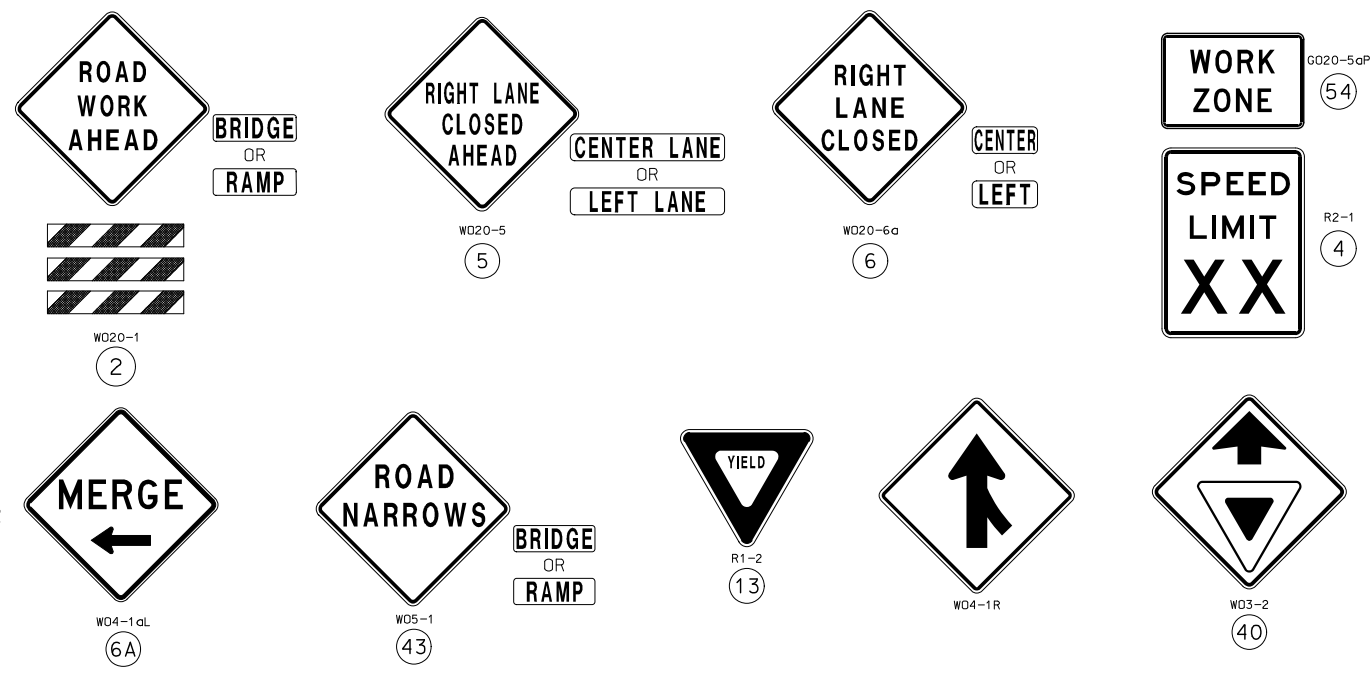

- TRAFFIC CONTROL LEGEND**
- SIGN (SINGLE SIDED)
 - CHANNELIZER (TRIM-LINE)
 - ▨ WORK AREA
 - ◻ FLASHING ARROW PANEL
 - ◀ DIRECTIONAL INDICATOR BARRICADES

SPEED	SIGN SPACING (ft.)		TAPER LENGTH (ft.)		OPTIONAL BUFFER LENGTH (ft.) (B)	CHANNELIZER SPACING (ft.)	
	UN -DIVIDED (S)	DIVIDED (S)	SHOULDER (1) (T1)	LANE (2) (T2)		TAPERS	BUFFER/ WORK AREAS
PERM. POSTED (MPH)							
0-35	200	200	70	245	280	35	40
40-45	350	500	150	540	400	40	80
50-55	500	1000	185	660	560	50	80
60-70	1000	SA-1000 SB-1500 SC-2640	235	840	840	60	120

1 Shoulder taper length based on 10 ft. (standard shoulder width) offset.
2. Lane taper length based on 12 ft. (standard lane width) offset.

NOTES:

SEE EPG 616.12 WORK ZONE SPEED LIMITS FOR SPEED LIMIT GUIDELINES.

RAMP NARROWS SIGN IS REQUIRED WHEN RAMP WIDTH IS REDUCED.

YIELD SIGN SHOULD BE PLACED ON THE RAMP TO PROVIDE ADEQUATE VISIBILITY OF MAINLINE TRAFFIC. WHERE INADEQUATE ACCELERATION DISTANCE EXISTS FOR THE TEMPORARY ENTRANCE, THE YIELD SIGN SHALL BE REPLACED WITH STOP SIGNS (ONE ON EACH SIDE OF THE APPROACH).

IF RUMBLE STRIPS ARE USED, REVIEW EPG 616.6.87 RUMBLE STRIPS.

FOR NIGHTTIME OPERATIONS, REVIEW EPG 616.6.83 WARNING LIGHTS FOR USE OF SEQUENTIAL LIGHTS.

FOR ADVANCE WARNING RAIL SYSTEM, REFER TO EPG 616.6.2.2 FLAGS AND ADVANCE WARNING RAIL SYSTEM.

REVIEW EPG 616.6.63 CHANNELIZING DEVICES FOR DIFFERENT TYPES AND GUIDELINES FOR THE DEVICES.

FOR RAMP WITH SHARP CURVES OR MULTIPLE LANES, RAMP SIGNS MAY BE PLACED ON BOTH SIDES OF THE RAMP.

THE LOCATION OF THE SIGN SEQUENCE AND MERGE TAPER SHOULD BE ADJUSTED SO THAT THE ARROW PANEL LOCATION IS NOT CONFUSING TO MOTORISTS ON THE RAMP.

DISCLAIMER

THE PROFESSIONAL WHOSE SIGNATURE AND PERSONAL SEAL APPEAR HEREON ASSUMES RESPONSIBILITY ONLY FOR WHAT APPEARS ON THIS PAGE, AND DISCLAIMS (PURSUANT TO SECTION 327.411 RSMO) SPECIFICATION, ESTIMATES, REPORTS, OR OTHER DOCUMENTS OR INSTRUMENTS NOT SEALED BY THE UNDERSIGNED PROFESSIONAL RELATING TO OR INTENDED TO BE USED FOR ANY PART OR PARTS OF THE PROJECT TO WHICH THIS PAGE REFERS.

STATE OF MISSOURI
BARRY M. BERGMAN
NUMBER
PE-17867
PROFESSIONAL ENGINEER
08/03/2024 5:40:15 AM
BARRY M. BERGMAN - CIVIL
MO-PE-17867

DATE PREPARED
5/31/2024
ROUTE
VAR.
DISTRICT
SL
COUNTY
VARIOUS
JOB NO.
JSLM0047
CONTRACT ID.
PROJECT NO.
BRIDGE NO.

DESCRIPTION
DATE

MISSOURI HIGHWAYS AND TRANSPORTATION COMMISSION

105 WEST CAPITOL
JEFFERSON CITY, MO 65102
1-888-ASK-MODOT (1-888-275-6636)

TRAFFIC CONTROL SHEET
WORK IN THE VICINITY
OF AN ENTRANCE RAMP