

DISCLAIMER
THE PROFESSIONAL WHOSE SIGNATURE AND PERSONAL SEAL APPEAR HEREON ASSUMES RESPONSIBILITY ONLY FOR WHAT APPEARS ON THIS PAGE, AND DISCLAIMS (PURSUANT TO SECTION 327.411 RSMO) SPECIFICATION, ESTIMATES, REPORTS, OR OTHER DOCUMENTS OR INSTRUMENTS NOT SEALED BY THE UNDERSIGNED PROFESSIONAL RELATING TO OR INTENDED TO BE USED FOR ANY PART OR PARTS OF THE PROJECT TO WHICH THIS PAGE REFERS.



Paul J. Kronlage
05/20/2024 5:46:40 AM
Paul J. Kronlage - Civil
MO PE - 023328




DATE PREPARED
5/19/2024
ROUTE 90 STATE MO
DISTRICT SW SHEET NO. 1
COUNTY MCDONALD
JOB NO. J7S0532
CONTRACT ID.

PROJECT NO.
BRIDGE NO.

DATE	DESCRIPTION

MISSOURI HIGHWAYS AND TRANSPORTATION COMMISSION
MoDOT
105 WEST CAPITOL
JEFFERSON CITY, MO 65102
1-888-ASK-MODOT (1-888-275-6636)

EFK Moen
Civil Engineering Design
13523 Barrett Parkway Dr
Suite 250
St. Louis, MO 63021
Phone 314-394-3100
Fax 314-394-3199
Missouri Certificate of Authority: 001578

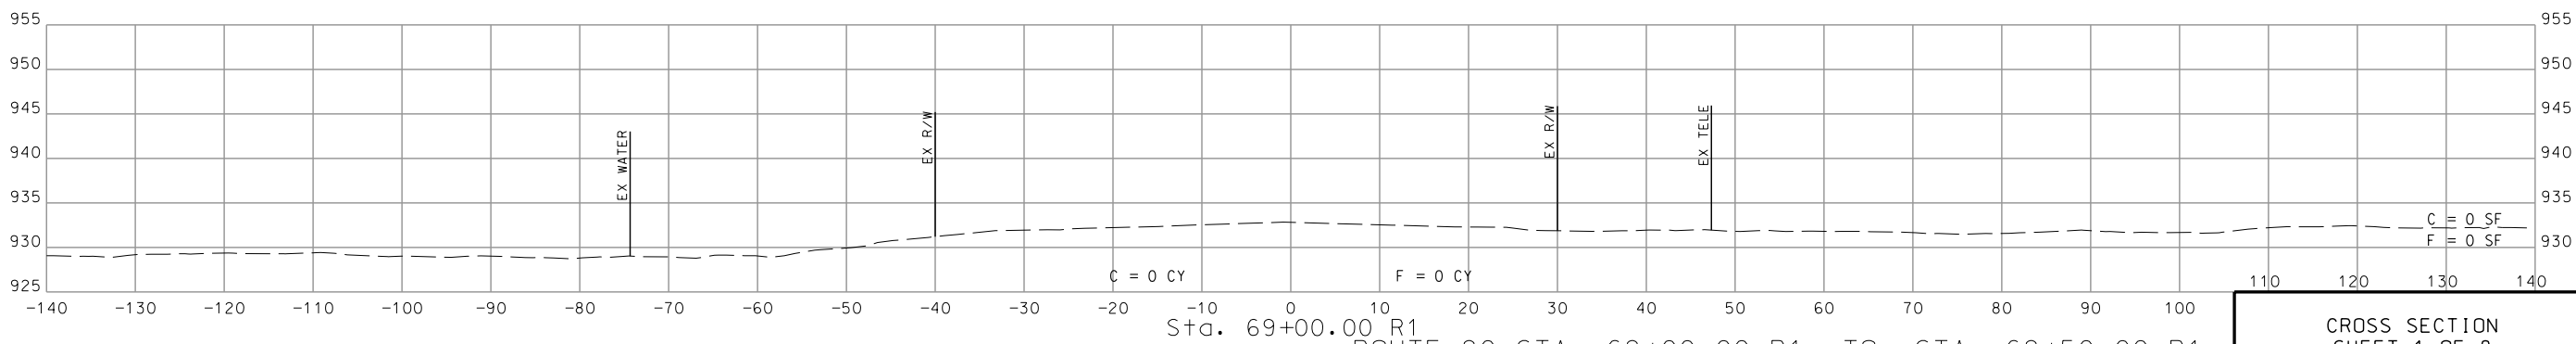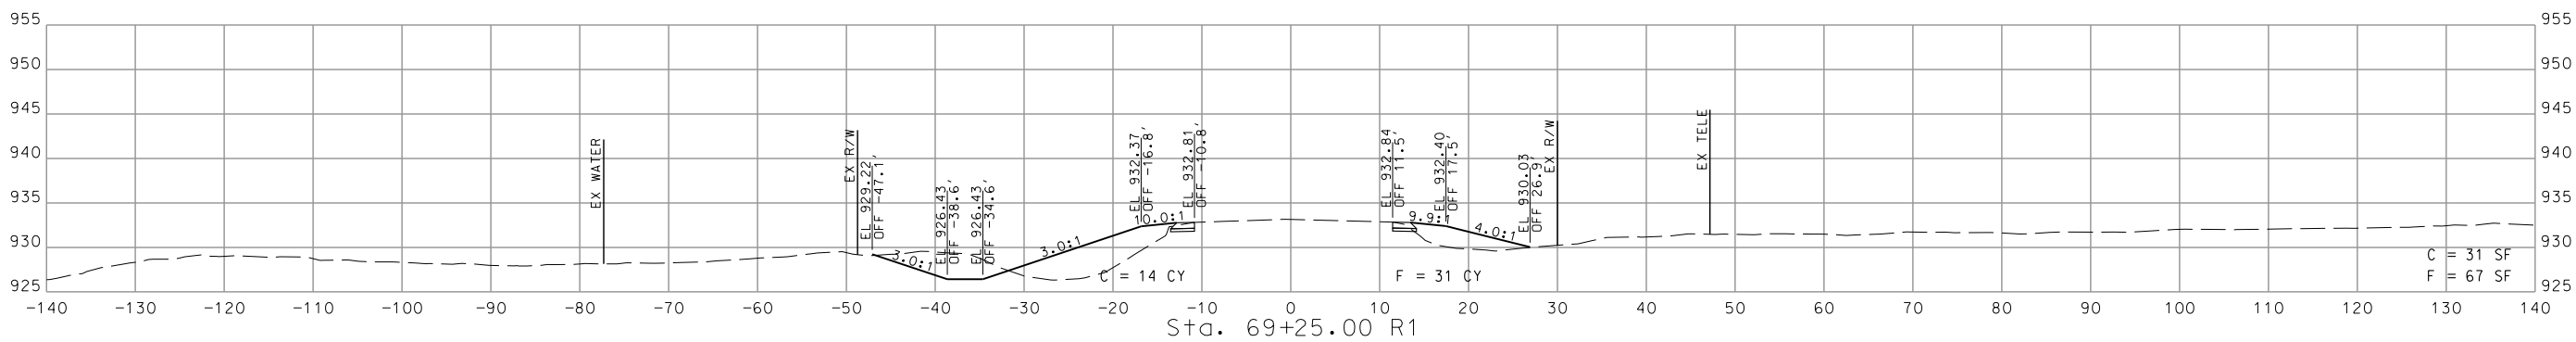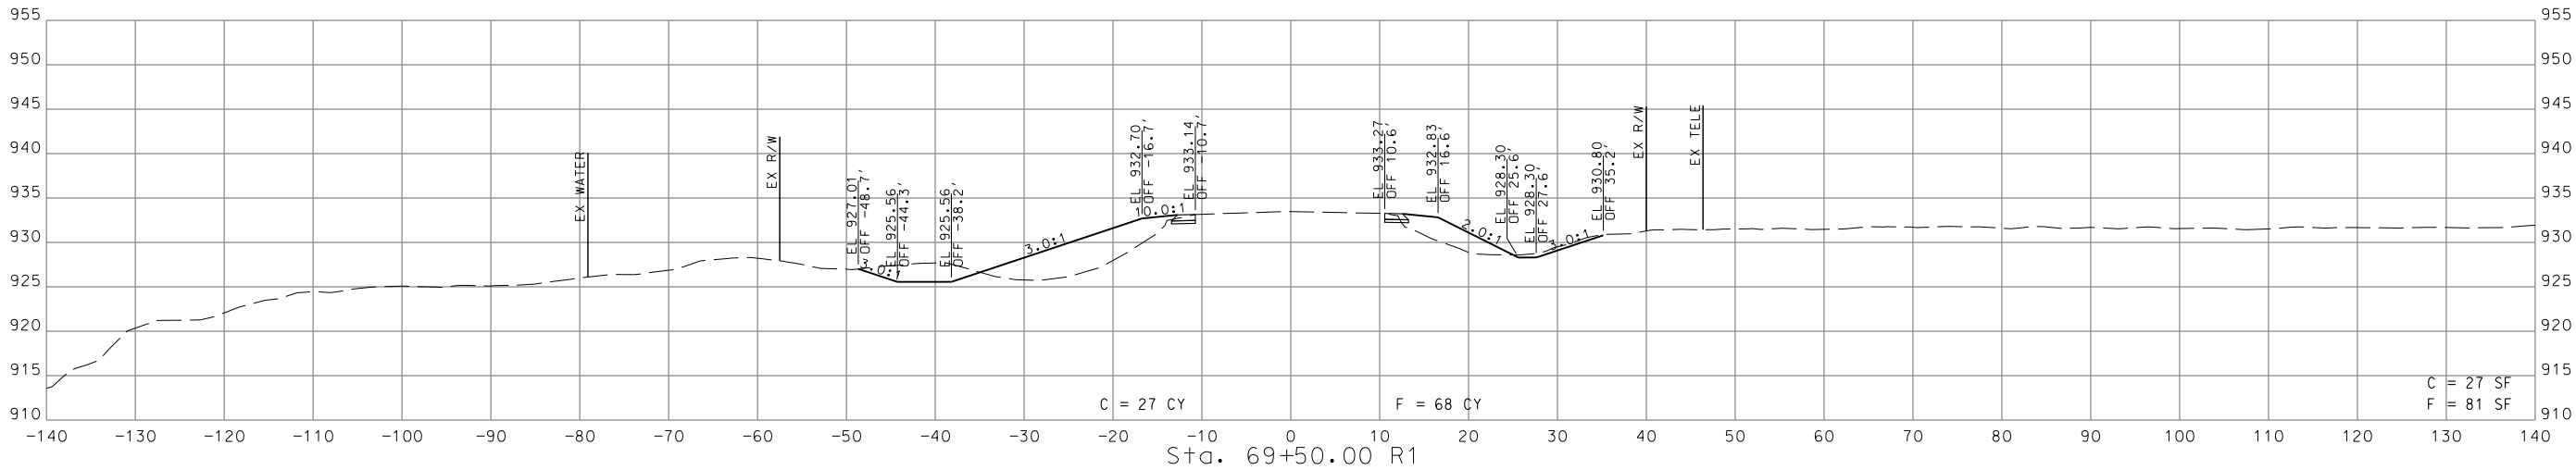

ROUTE 90 STA. 69+00.00 R1 TO STA. 69+50.00 R1

CROSS SECTION
SHEET 1 OF 8



DATE PREPARED
5/19/2024

ROUTE	STATE
90	MO

DISTRICT	SHEET NO.
SW	3

COUNTY
MCDONALD

J7S0532

CONTRACT NO.
PROJECT NO.

BRIDGE NO.

--	--	--	--	--	--	--

[illegible]

7						
---	--	--	--	--	--	--

PTION					
-------	--	--	--	--	--

ESCR					

DE

[illegible]

DATE					
------	--	--	--	--	--

[illegible]TATI
CAPIT
0 651WEST
TY. M105
ON CND T
SION
EERSO

HICKORY CREEK

OUR I

[illegible]3100
31991-394-3
1-394-3

Sign

De
Des
Phone
Fax

Mc
ring
y Dr

K

TK
Engin
Corbett P
MO 6



DE
Wil E
23 Ban
te 250
Louls,

B
Ci
135
Sulk
St.1

7:18 PM 5/19/20

[illegible]

1

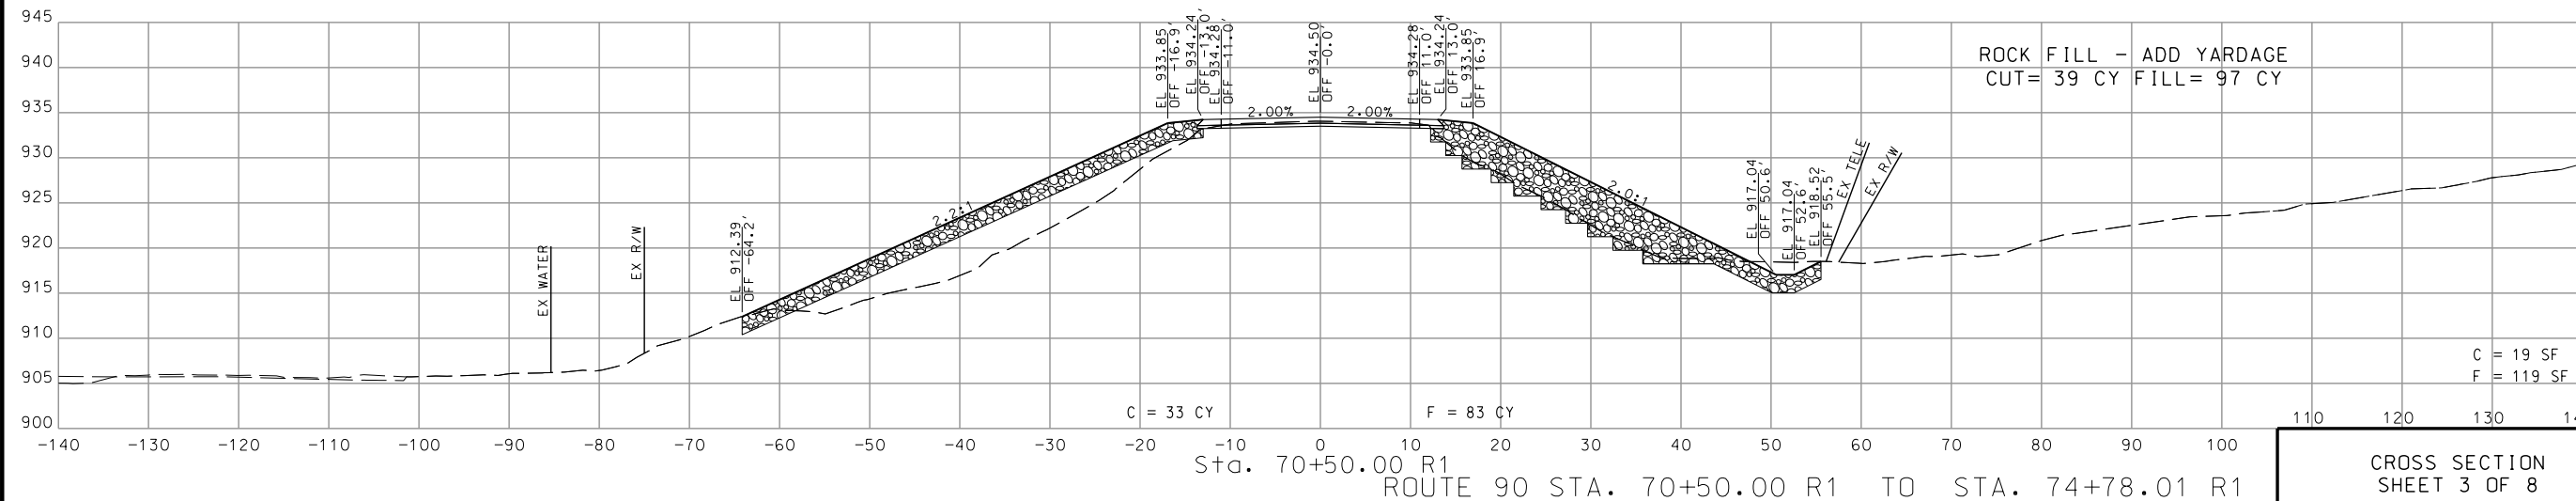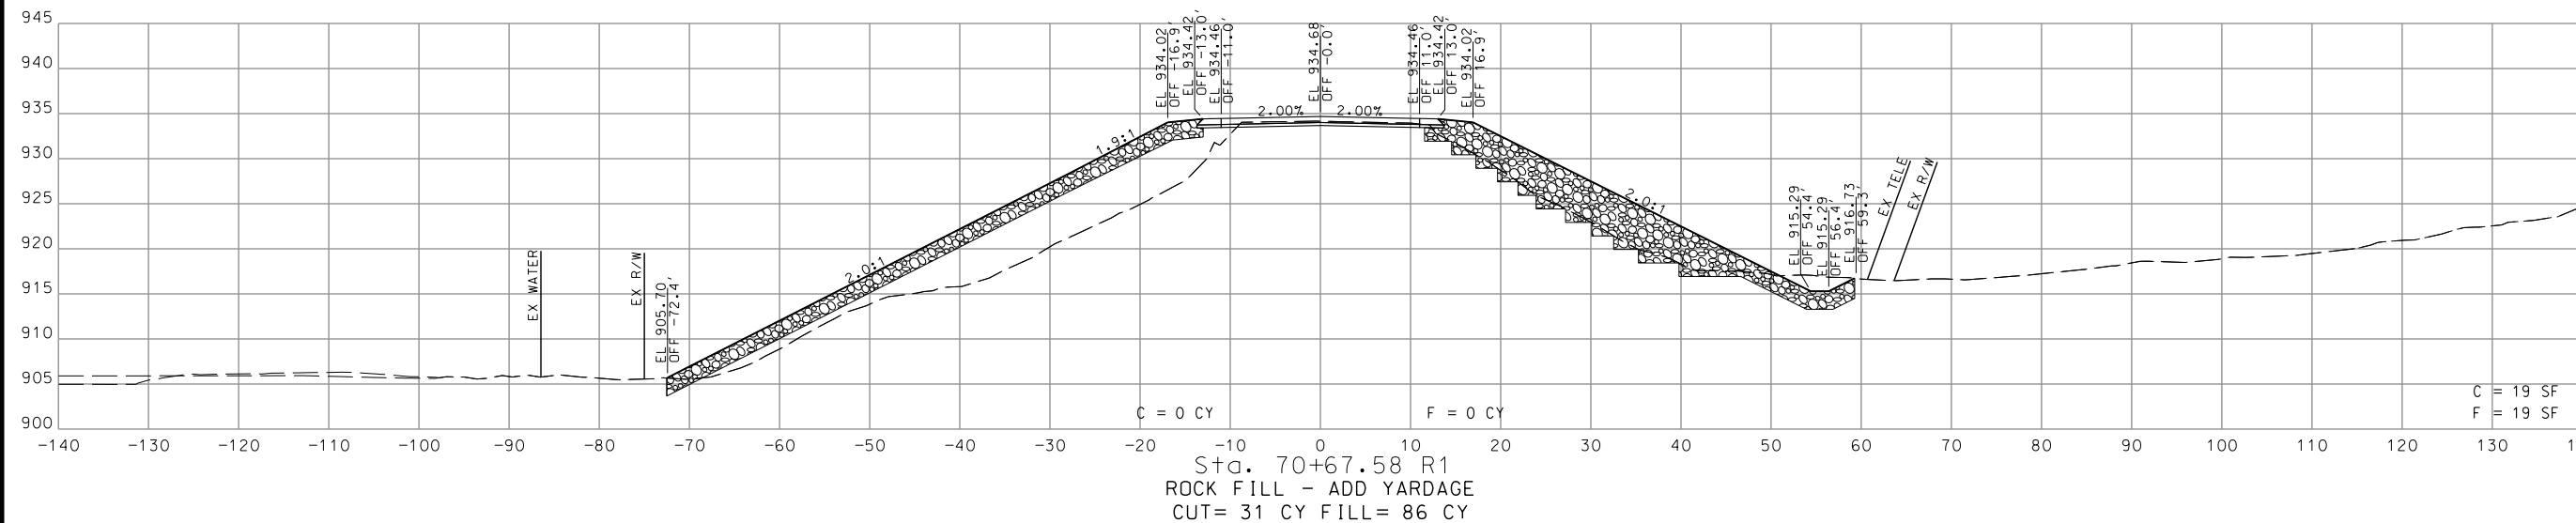

CROSS SECTION
SHEET 3 OF 8



DATE PREPARED
5/19/2024

DISTRICT	SHEET NO.
SW	4

JOB NO.
17S0532

PROJECT NO.

--	--	--	--	--	--	--

z						
---	--	--	--	--	--	--

SCRI					
------	--	--	--	--	--

--	--	--	--	--	--	--

DATE						
------	--	--	--	--	--	--

ITOL
5102

WEST
TY.ND
SION
PERSON

HIGHWAY
 CONSTRUCTION

MI

3100	3199
------	------


Design 31

Dr

King
ett Pan
MO 63

E Civil
13523
Sulte
St. Lo

3:24 PM 5/10/20

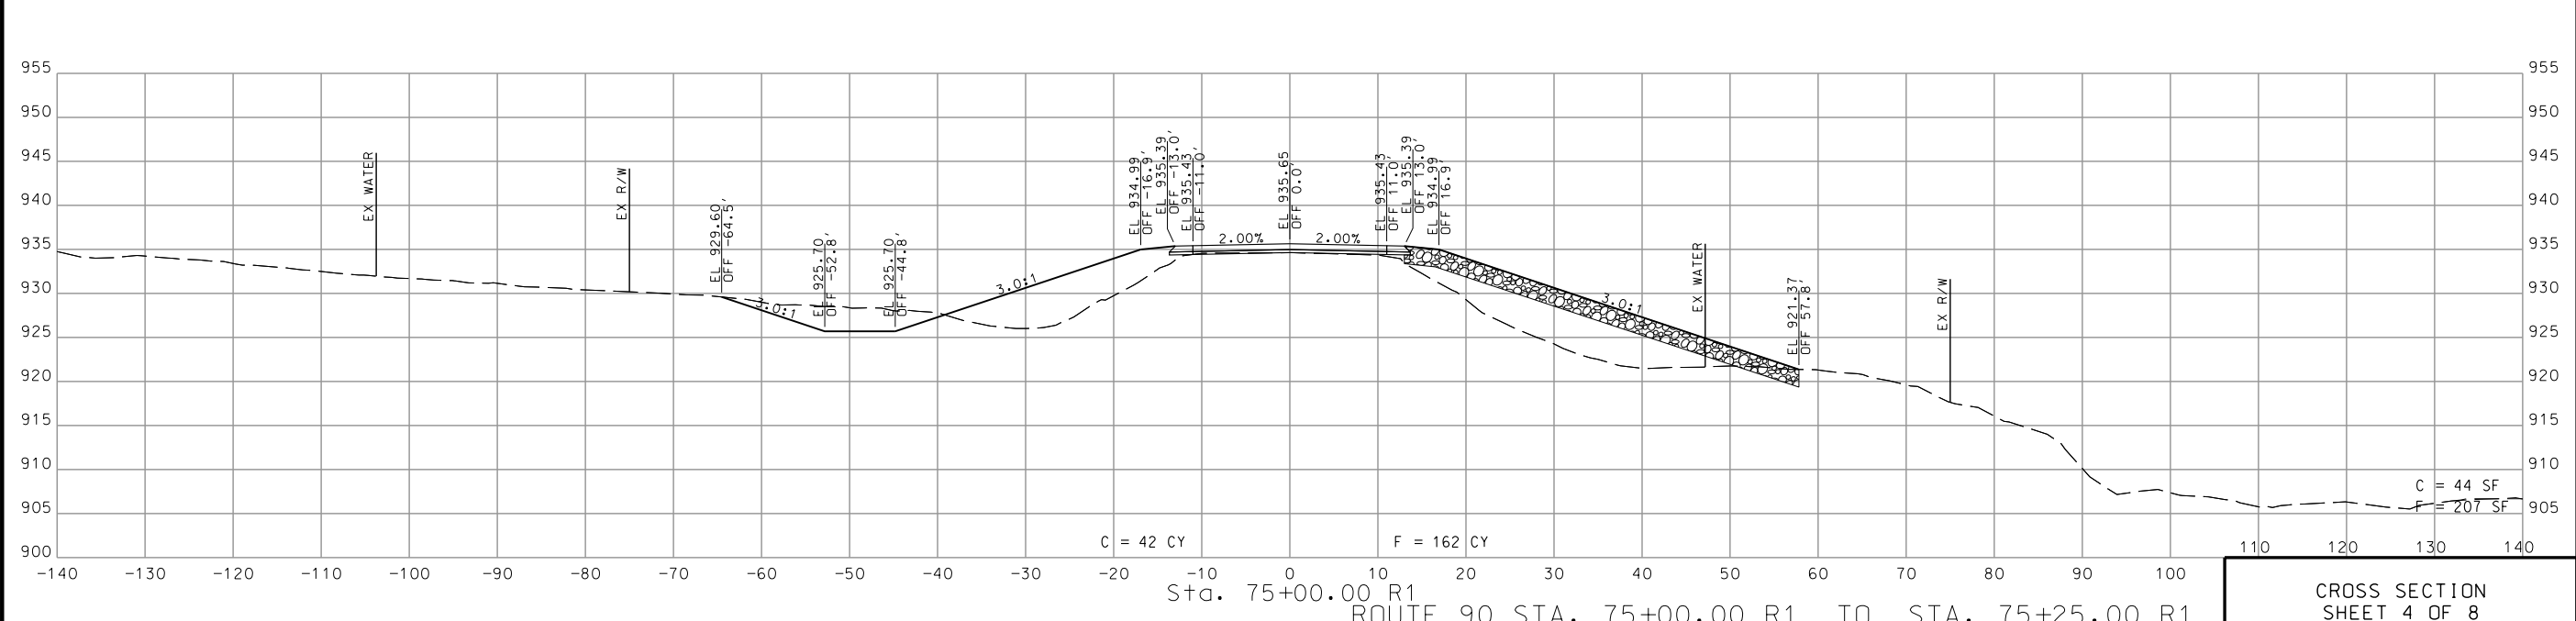

CROSS SECTION
SHEET 4 OF 8



Paul J. Kronlage

DATE PREPARED
5/19/2024

DISTRICT	SHEET NO.
SW	5

J7S0532




CONTRACT NO.
PROJECT NO.

BRIDGE NO.

--	--	--	--	--	--	--


MISSOURI HIGHWAYS AND TRANSPORTATION COMMISSION

 105 WEST CAPITOL
 JEFFERSON CITY, MO 65102

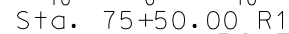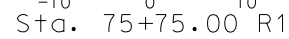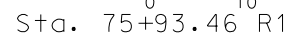[illegible]

CROSS SECTION
SHEET 5 OF 8

DISCLAIMER
THE PROFESSIONAL WHOSE SIGNATURE AND PERSONAL SEAL APPEAR HEREON ASSUMES RESPONSIBILITY ONLY FOR WHAT APPEARS ON THIS PAGE, AND DISCLAIMS (PURSUANT TO SECTION 327.411 RSMO) SPECIFICATION, ESTIMATES, REPORTS, OR OTHER DOCUMENTS OR INSTRUMENTS NOT SEALED BY THE UNDERSIGNED PROFESSIONAL RELATING TO OR INTENDED TO BE USED FOR ANY PART OR PARTS OF THE PROJECT TO WHICH THIS PAGE REFERS.

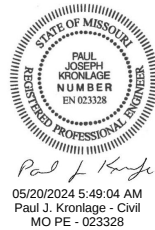

05/20/2024 5:49:04 AM
Paul J. Kronlage - Civil
MO PE - 023328

DATE PREPARED
5/19/2024
ROUTE 90 STATE MO
DISTRICT SW SHEET NO. 6

COUNTY
MCDONALD
JOB NO.
J7S0532
CONTRACT ID.

PROJECT NO.




BRIDGE NO.

DATE	DESCRIPTION

MISSOURI HIGHWAYS AND TRANSPORTATION COMMISSION

105 WEST CAPITOL
JEFFERSON CITY, MO 65102
1-888-ASK-MODOT (1-888-275-6636)

EFK Moen
Civil Engineering Design
13523 Barrett Parkway Dr
Suite 250
St. Louis, MO 63021
Phone 314-394-3100
Fax 314-394-3199
Missouri Certificate of Authority: 001578

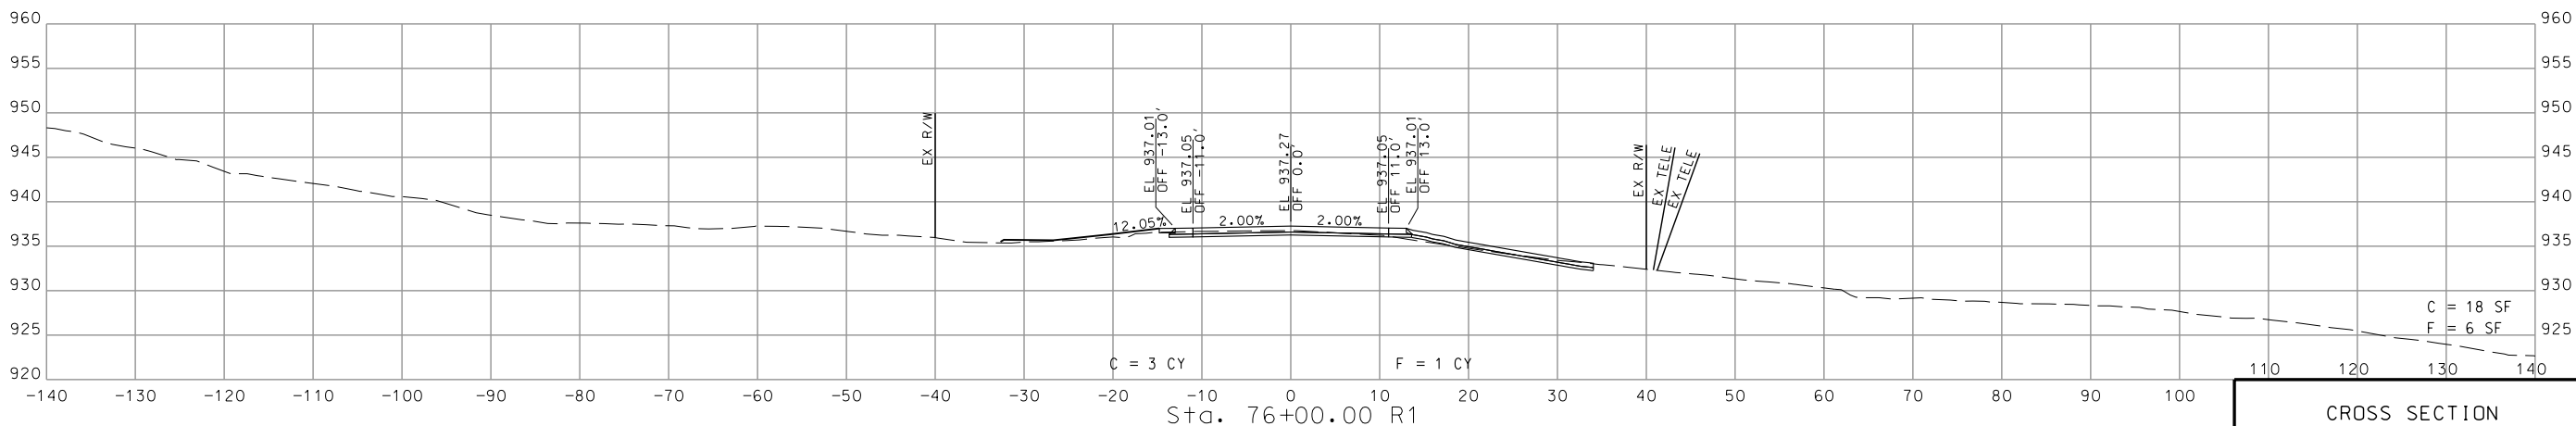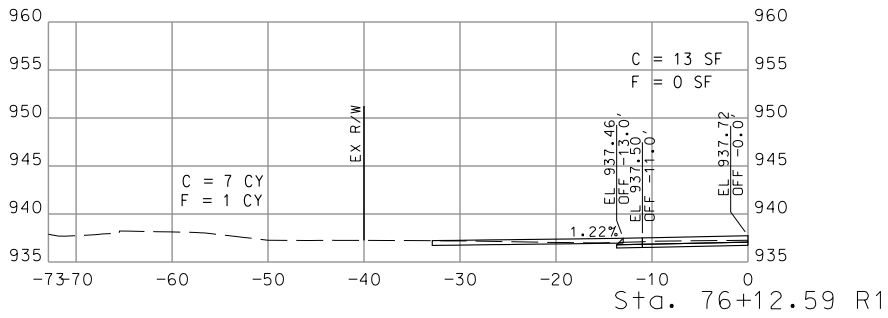
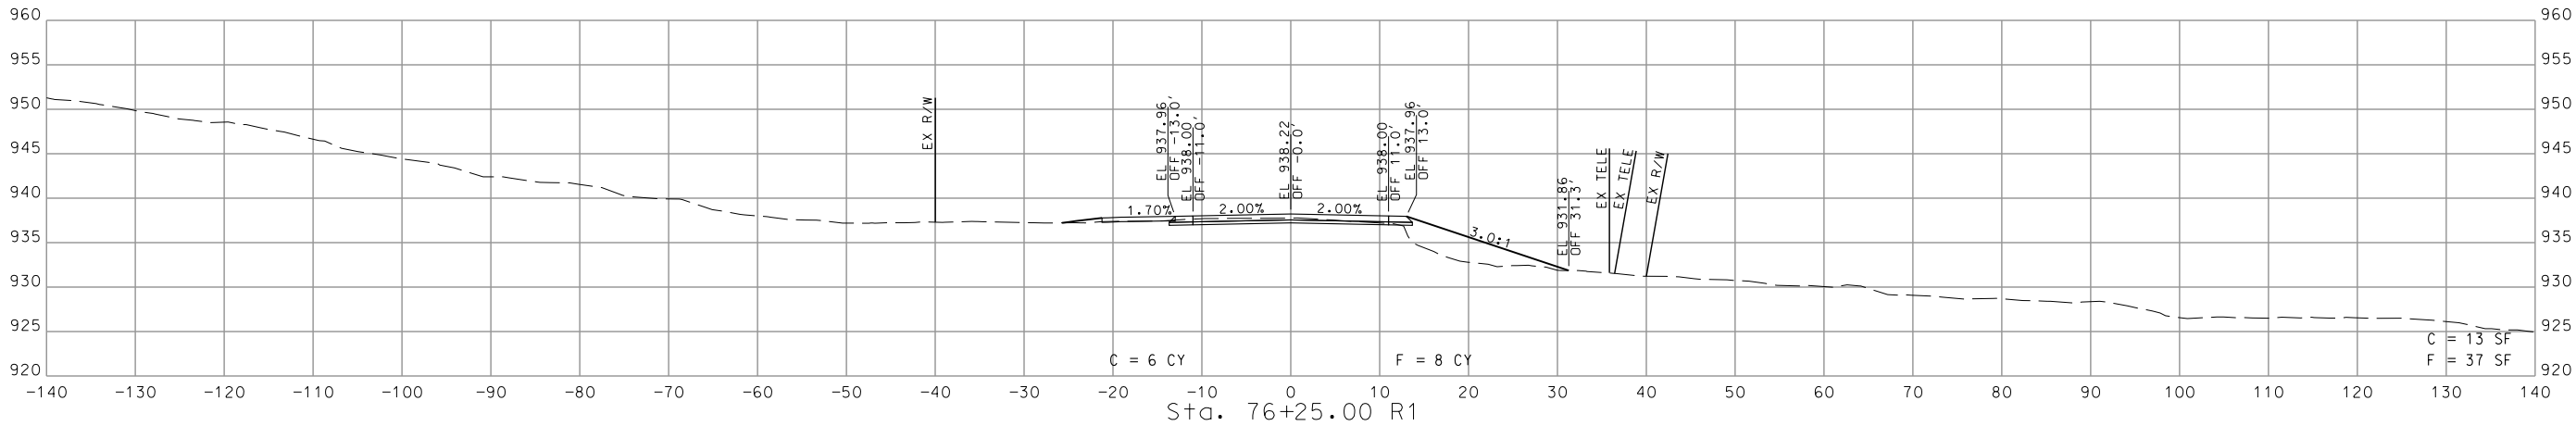


ROUTE 90 STA. 76+00.00 R1 TO STA. 76+25.00 R1

CROSS SECTION
SHEET 6 OF 8



Paul J. Kronlage
05/20/2024 5:49:30 AM
Paul J. Kronlage - Civil
MO PE - 023328

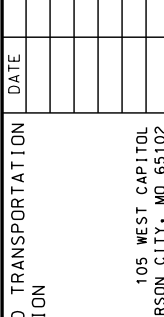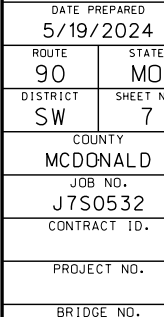

CROSS SECTION
SHEET 7 OF 8





MISSOURI HIGHWAYS AND
TRANSPORTATION
COMMISSION

EFC Moen
Civil Engineering Design

13523 Barrett Parkway Dr
Suite 250
St. Louis, MO 63021

Phone 314-394-3100
Fax 314-394-3199

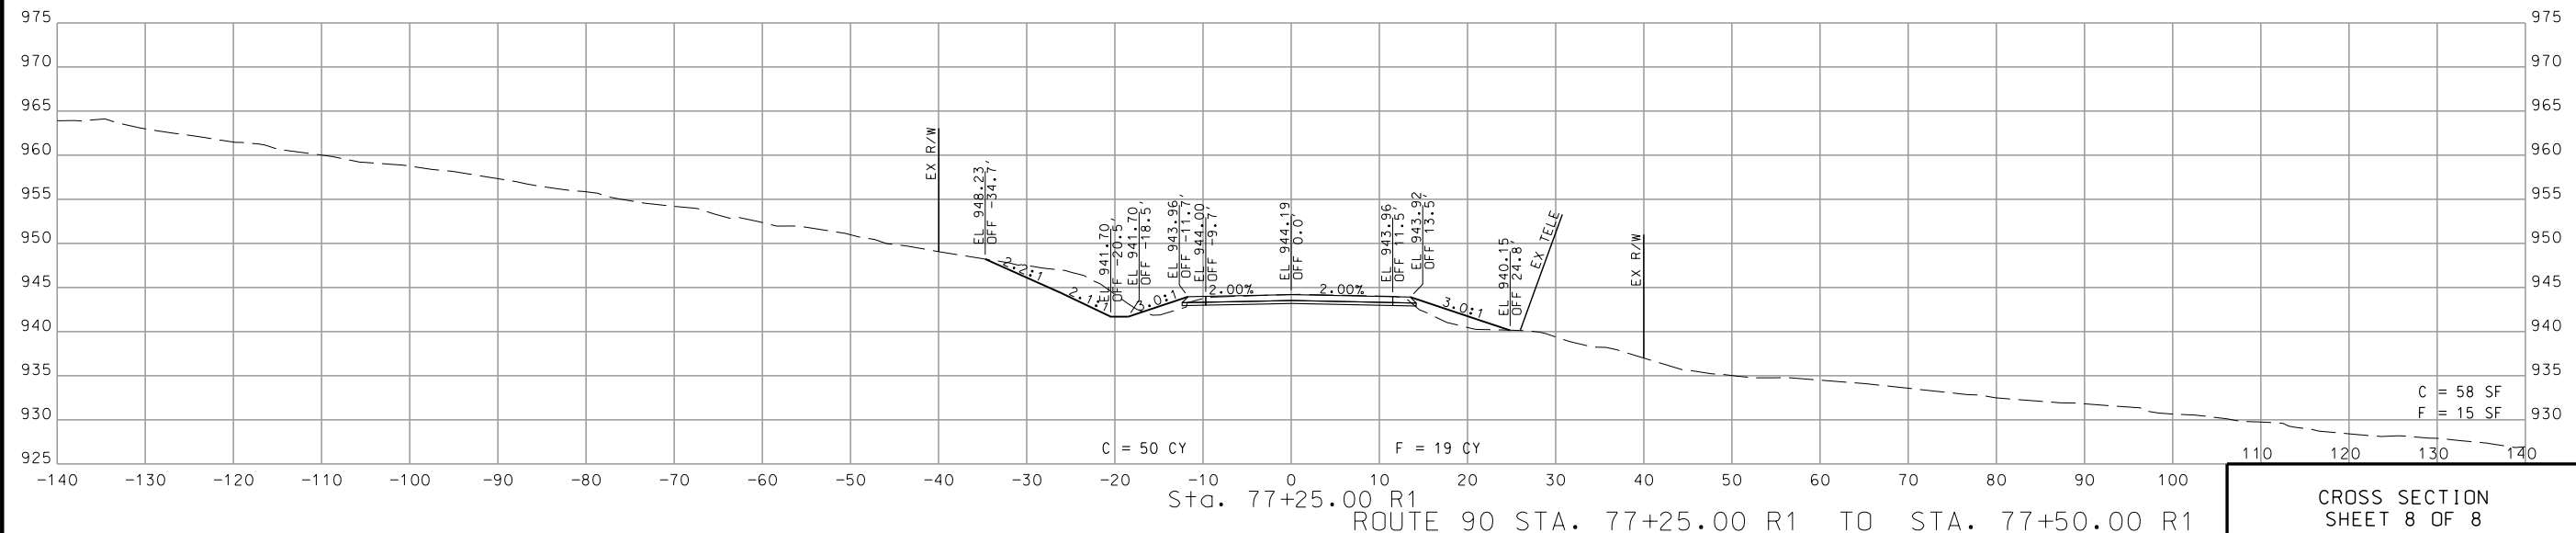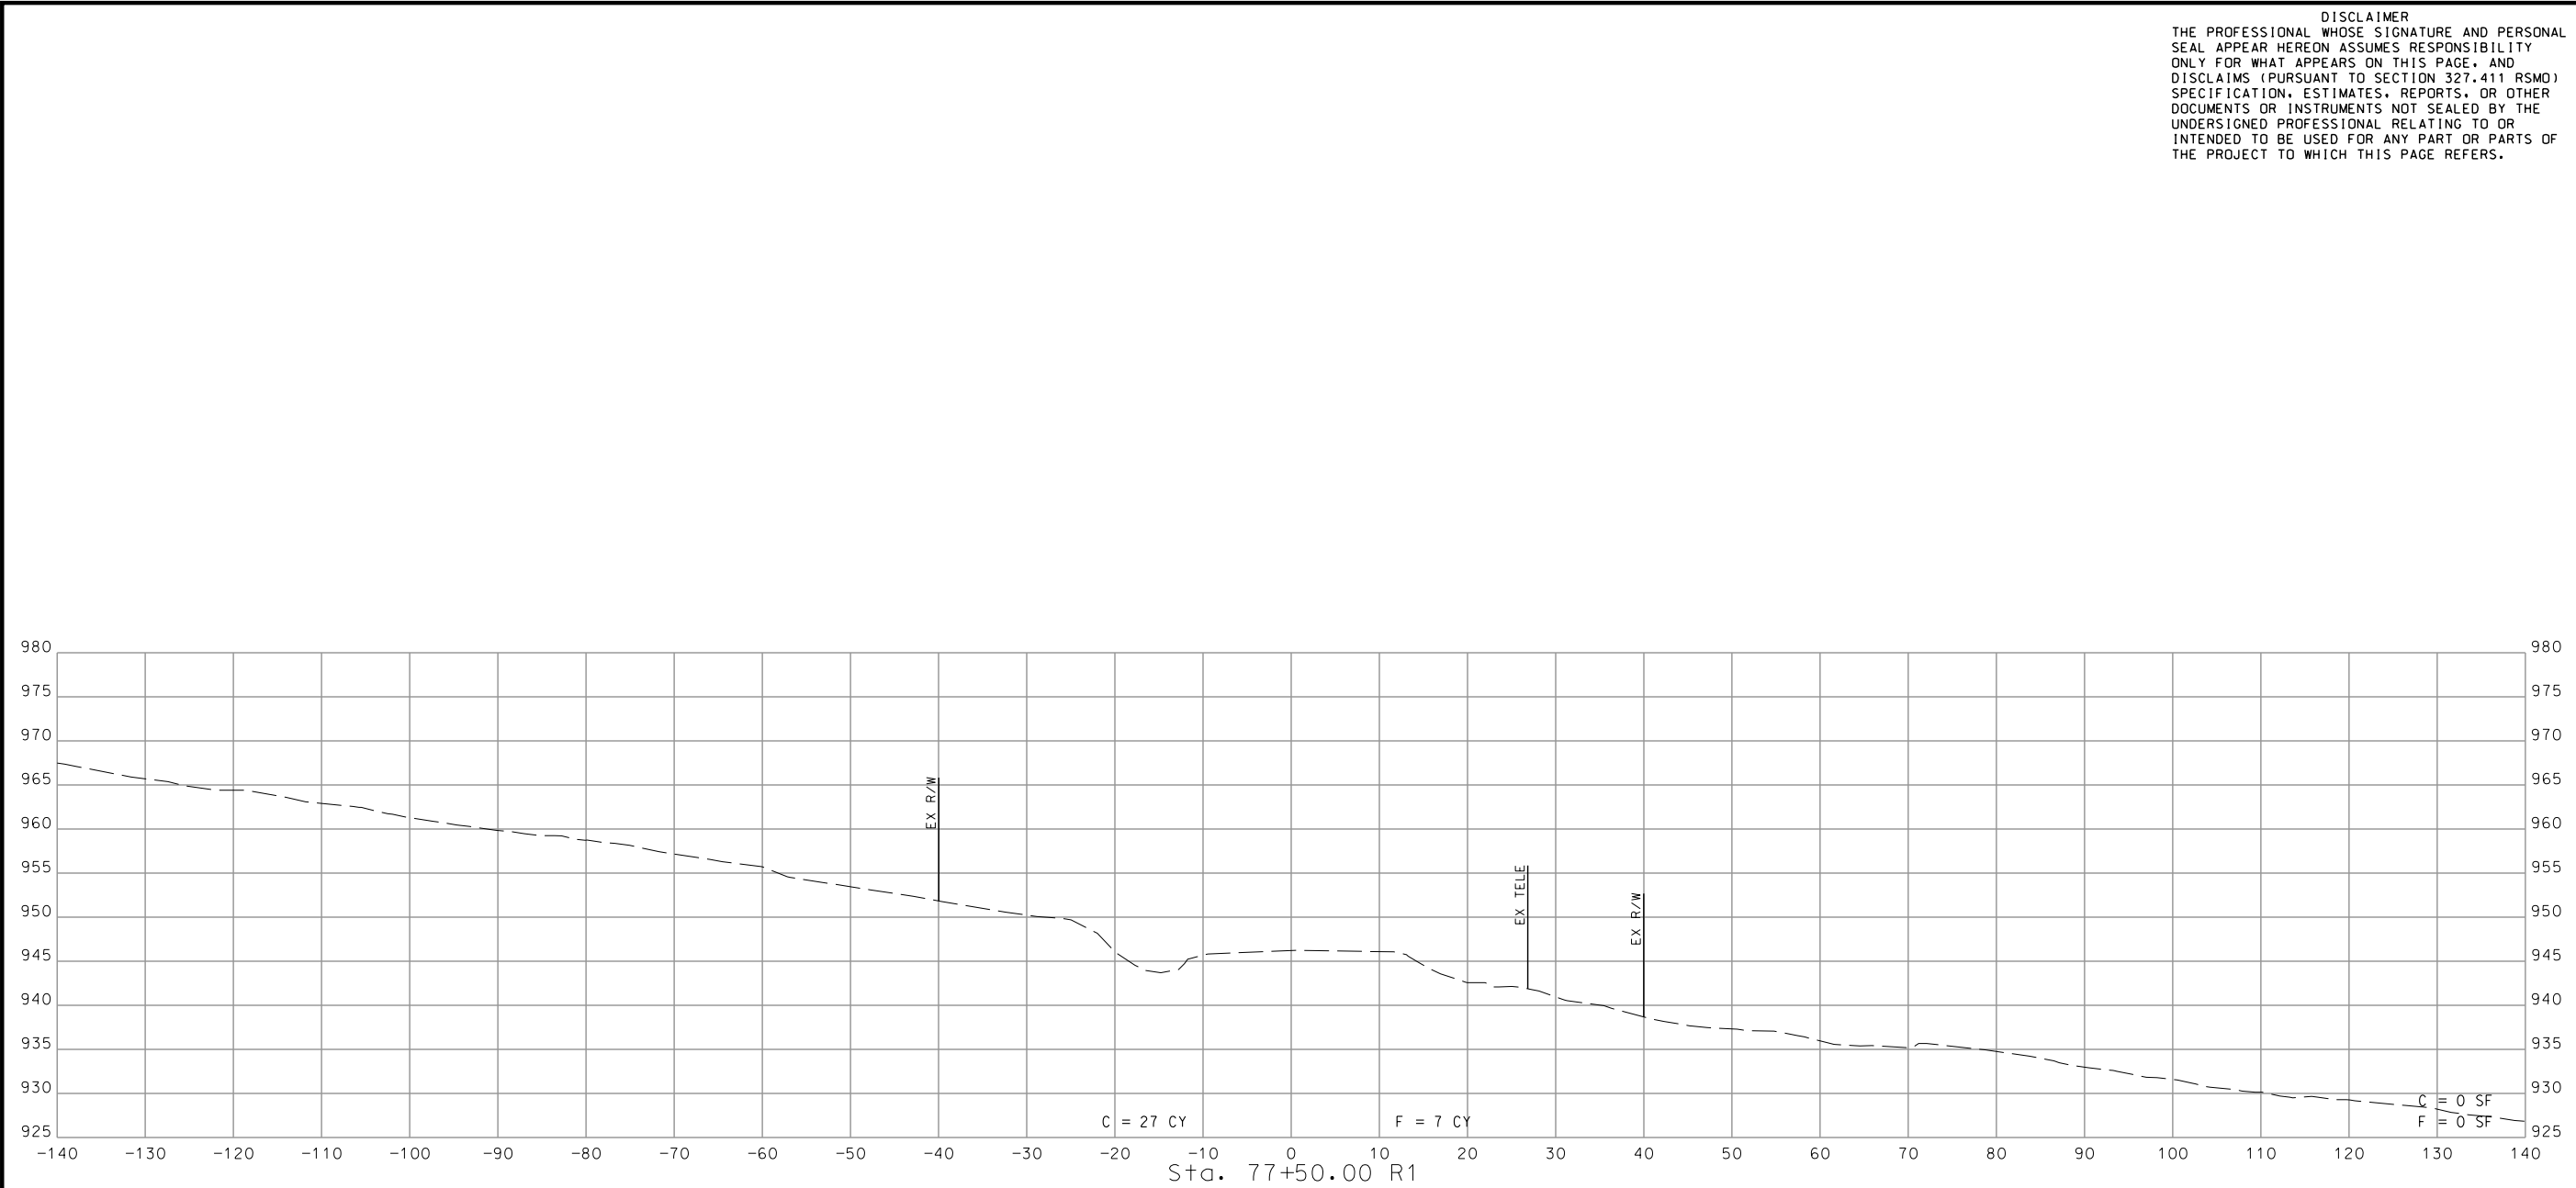

ROUTE 90 STA. 77+25.00 R1 TO STA. 77+50.00 R1

CROSS SECTION SHEET 8 OF 8

MISSOURI HIGHWAYS AND TRANSPORTATION COMMISSION

MoDOT

105 WEST CAPITOL
JEFFERSON CITY, MO 65102
1-888-ASK-MODOT (1-888-275-6636)

EFK Moen
Civil Engineering Design
13523 Barrett Parkway Dr
Suite 250
St. Louis, MO 63021
Phone 314-394-3100
Fax 314-394-3199
Missouri Certificate of Authority: 001578

IF A SEAL IS PRESENT ON THIS SHEET IT HAS BEEN ELECTRONICALLY SEALED AND DATED.