


DESIGN DESIGNATION

A.A.D.T - 2024 = 505
V = 55 M.P.H

MISSOURI HIGHWAYS AND TRANSPORTATION COMMISSION
PLANS FOR PROPOSED
STATE HIGHWAY
SHELBY COUNTY

T58N, R12W-R10W

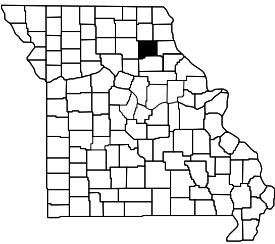

KEY MAP
SHOWING LOCATION OF COUNTY

INDEX OF SHEETS

DESCRIPTION	SHEET NUMBER
TITLE SHEET -----	1
TYPICAL SECTIONS (TS) (1 SHEET)----	2
QUANTITIES (QU) (2 SHEETS)-----	3
SPECIAL SHEET (SS)-----	4-5



DATE PREPARED
5/31/2024
ROUTE K STATE MO
DISTRICT NE SHEET NO. 1
COUNTY SHELBY
JOB NO. JNE0029
CONTRACT ID.

PROJECT NO.
BRIDGE NO.

DATE	DESCRIPTION

MISSOURI HIGHWAYS AND TRANSPORTATION COMMISSION


105 WEST CAPITOL
JEFFERSON CITY, MO 65102
1-888-ASK-MODOT (1-888-275-6636)

LENGTH OF PROJECT

RTE K	
BEGIN OF PROJECT	LOG MILE 0.000
END OF PROJECT	LOG MILE 10.657
APPARENT LENGTH	MILES 10.657

EQUATIONS AND EXCEPTIONS:

BRIDGE A9344	0.069 MILES
TOTAL CORRECTIONS	0.069 MILES
NET LENGTH OF PROJECT	10.588 MILES
STATE LENGTH	10.588 MILES

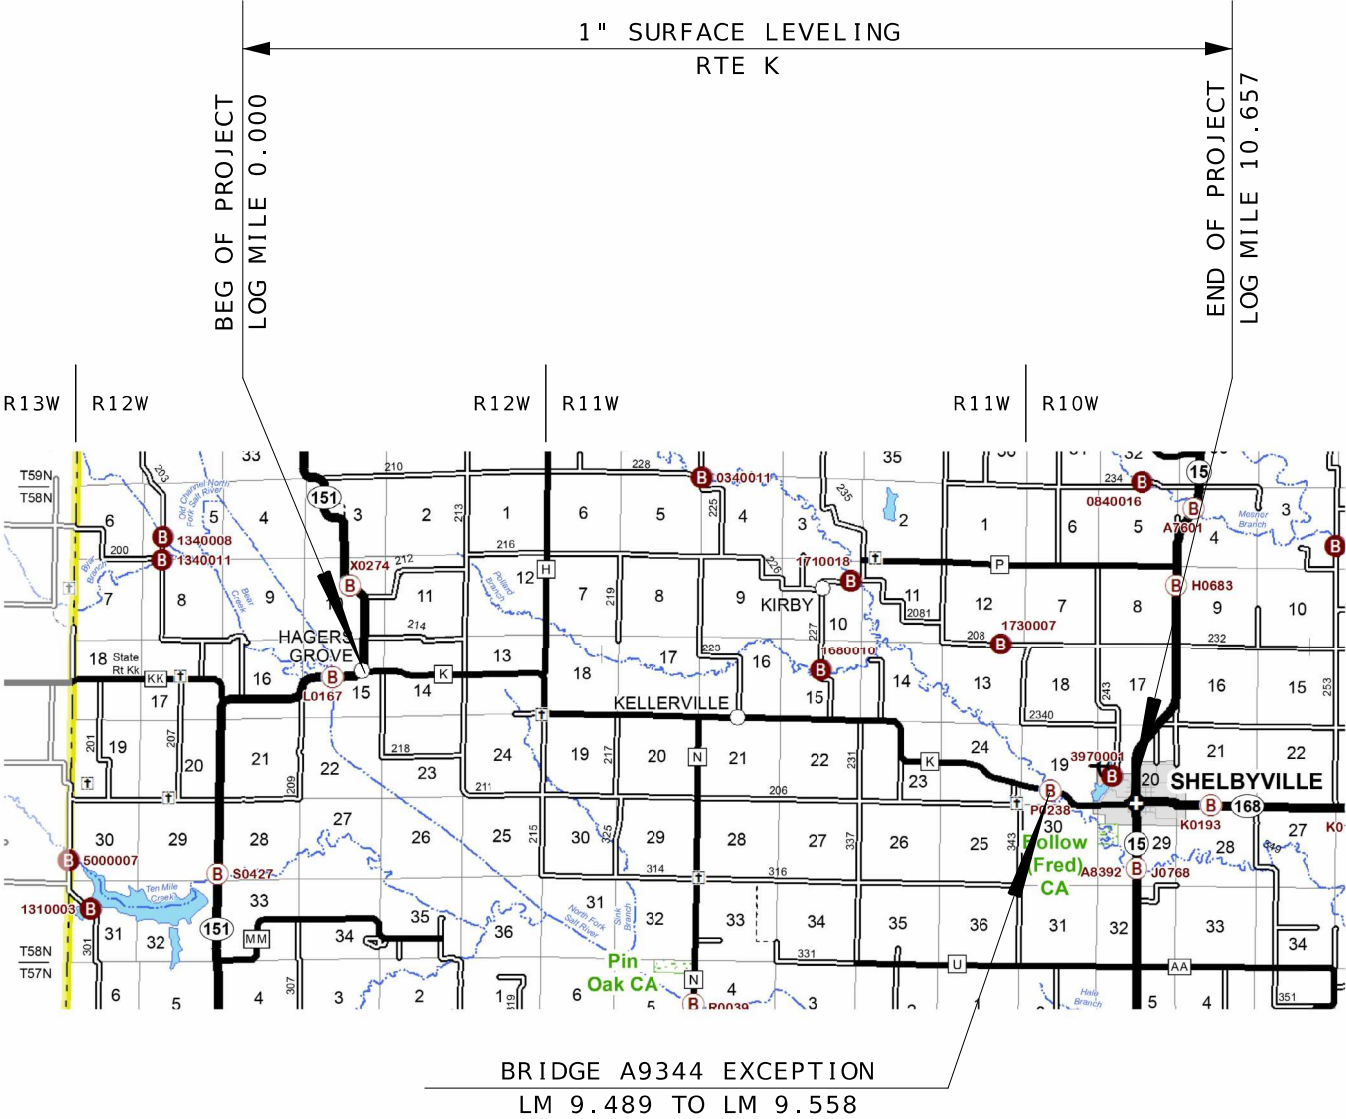

1" BITUMINOUS PAVEMENT MIXTURE PG58-28H (SURFACE LEVELING)									
LOG MILE	LOG MILE	LENGTH (FT)	THICKNESS (IN)	WIDTH (FT)	AREA (SQ YD)	1" SURFACE LEVELING @ 1.948 TONS/CY (TONS)	TACK COAT 0.08 GAL/ SQ. YD. (GAL)	TACK COAT 0.10 GAL/ SQ. YD. (GAL)	REMARKS
0.000	0.018	95.04	1.00	21	670	36.3	53.6	-	BEG PROJECT
0.018	2.248	11774.40	1.00	21	27474	1486.6	2197.9	-	
2.248	4.627	12561.12	1.00	21	29309	1585.9	2344.7	-	
4.627	9.489	25671.36	1.00	21	59900	3241.3	4782.6	11.7	BRIDGE A9344
9.558	10.614	5575.68	1.00	21	13010	704.0	1022.1	23.4	
10.614	10.643	153.12	1.00	29	493	26.7	-	49.3	
10.643	10.657	73.92	1.00	37	304	16.4	-	30.4	END PROJECT
0.000	10.657	56268.96	-	-	-	676.6	-	-	SAFETY EDGE/EDGE TREATMENT - LEFT AND RIGHT
0.000	10.657	56268.96	-	-	-	1598.6	-	-	ADDTL. 150 TONS/MILE FOR SURFACE IRREGULARITIES
SUBTOTAL						9,372.4	10,400.9	114.8	
SUBTOTAL						44.5	66.0	-	PAVED ENTRANCES
TOTAL						9,416.9	10,582		

MODIFIED COLDMILLING (DEPTH TRANSITIONS)						
LOG MILE	LOG MILE	LENGTH (FT)	THICKNESS (IN)	WIDTH (FT)	MODIFIED COLDMILLING (SY)	REMARKS
9.480	9.489	50.00	1.00	21	117	BRIDGE A9344
9.558	9.567	50.00	1.00	21	117	
10.378	10.387	50.00	1.00	21	117	WEST END SHELBYVILLE COLDMILLING
SUBTOTAL					351	
SUBTOTAL					74	PAVED ENTRANCES
TOTAL					425	

COLDMILLING BITUMINOUS PAVEMENT FOR REMOVAL OF SURFACING (3 IN. THICK OR LESS)						
LOG MILE	LOG MILE	LENGTH (FT)	THICKNESS (IN)	WIDTH (FT)	COLDMILLING (SY)	REMARKS
10.387	10.614	1198.56	1.00	21	2796.64	SHELBYVILLE
10.614	10.643	153.12	1.00	29	493.39	SHELBYVILLE
10.643	10.657	73.92	1.00	37	303.89	SHELBYVILLE
TOTAL					3,594	

AGGREGATE ENTRANCES					
LOG MILE	LOG MILE	NUMBER OF ENTRANCES	AVERAGE TONS PER ENTRANCE	GRAVEL A, CRUSHED STONE B 0.039 TON/SY/INCH TONS	REMARKS
0.000	10.387	47	2.0	94.0	PRIVATE AND FIELD ENTRANCES
0.000	10.387	32	4.0	128.0	COUNTY ROADS, CITY STREETS, COMMERCIAL ENTRANCES
TOTAL				222.0	

STATE/COUNTY ROUTE JUNCTIONS AND PAVED ENTRANCES						
LOG MILE	LOCATION	AREA (SY)	1" SURFACE LEVELING 1.948 TONS/CY (TONS)	TACK COAT 0.08 GAL/ SQ. YD. (GAL)	MODIFIED COLDMILLING (SY)	REMARKS
2.248	LT.	500	27.1	40	26	RTE H
4.627	RT.	300	16.2	24	25	RTE N
10.237	RT.	23	1.2	2	23	CONCRETE ENTRANCE
SUBTOTAL			44.5	66	74	

622-99.05 MISC. REMOVAL OF DAMAGED PAVEMENT (SY)	402-99.10 MISC. REPLACEMENT OF DAMAGED PAVEMENT (TONS)
450	180

CONSTRUCTION SIGNS						
SIGN NO.	SIGN	SIZE INCHES	AREA (SQ.FT.)	QUANTITY	TOTAL AREA (SQ.FT.)	DESCRIPTION
1	G020-1	60 X 24	10.00	2	20.00	ROAD WORK NEXT 11 MILES
2	W020-1	48 X 48	16.00	4	64.00	ROAD WORK AHEAD
7	W020-4	48 X 48	16.00	6	96.00	ONE LANE ROAD AHEAD
8	W020-7a	48 X 48	16.00	4	64.00	FLAGGER (SYMBOL)
26	G020-2	48 X 24	8.00	2	16.00	END ROAD WORK
35	W08-12	48 X 48	16.00	10	160.00	NO CENTER LINE
53	G020-4	36 X 18	4.50	3	13.50	PILOT CAR FOLLOW ME
36	W08-11	48 X 48	16.00	20	320.00	UNEVEN LANES
59	CONST-8	48 X 36	12.00	2	24.00	WORK ZONE NO PHONE ZONE
	G022-1	21 X 15	2.19	4	8.76	WET PAINT (ARROW PIVOTS)
SIDE ROAD PACKAGE - NON-STATE ROUTE - 7 TOTAL						
2	W020-1	48 X 48	16.00	7	112.00	ROAD WORK AHEAD
8	W020-7a	48 X 48	16.00	7	112.00	FLAGGER (SYMBOL)
11	W03-4	48 X 48	16.00	7	112.00	BE PREPARED TO STOP
58	G020-4a	18 X 12	1.50	7	10.50	PILOT CAR IN USE WAIT & FOLLOW
SIDE ROAD PACKAGE - STATE ROUTE - 2 TOTAL						
2	W020-1	48 X 48	16.00	2	32.00	ROAD WORK AHEAD
8	W020-7a	48 X 48	16.00	2	32.00	FLAGGER (SYMBOL)
11	W03-4	48 X 48	16.00	2	32.00	BE PREPARED TO STOP
58	G020-4a	42 X 30	8.75	2	17.50	PILOT CAR IN USE WAIT & FOLLOW
TOTAL					1246.26	

NOTE: FOR INFORMATIONAL PURPOSES ONLY. SEE LUMP SUM PAY ITEM
REFER TO STD. PLANS 616.20 FOR TEMPORARY TRAFFIC CONTROL PLANS
REFER TO STD. PLAN 616.10 FOR SIGN AND SIGN MOUNTING REQUIREMENTS
MOBILE OPERATION TMA'S ARE CONSIDERED INCIDENTAL TO CONSTRUCTION

TRAFFIC CONTROL DEVICES	
QTY	DESCRIPTION
25	CHANNELIZERS (TRIM-LINE)

NOTE: FOR INFORMATIONAL PURPOSES ONLY.
SEE LUMP SUM PAY ITEM

MOBILIZATION
1 LUMP SUM

LUMP SUM TEMPORARY TRAFFIC CONTROL		
ITEM NO.	UNIT	DESCRIPTION
616-99.01	1 LUMP SUM	MISC. LUMP SUM TEMPORARY TRAFFIC CONTROL

STATE OF MISSOURI

KEITH ALLEN KILLEN

NUMBER

PE-2007020292

PROFESSIONAL ENGINEER

06/21/2024 9:12:16 AM

KEITH ALLEN KILLEN - CIVIL

MO-PE-2007020292

DATE PREPARED

6/21/2024

ROUTE

K

DISTRICT

NE

STATE

MO

SHEET NO.

3

COUNTY

SHELBY

JOB NO.

JNE0029

CONTRACT ID.

PROJECT NO.

BRIDGE NO.

DESCRIPTION

DATE

MISSOURI HIGHWAYS AND TRANSPORTATION COMMISSION

105 WEST CAPITOL


JEFFERSON CITY, MO 65102

1-888-ASK-MODOT (1-888-275-6636)


MoDOT

SUMMARY OF QUANTITIES SHEET


SHEET 1 OF 2

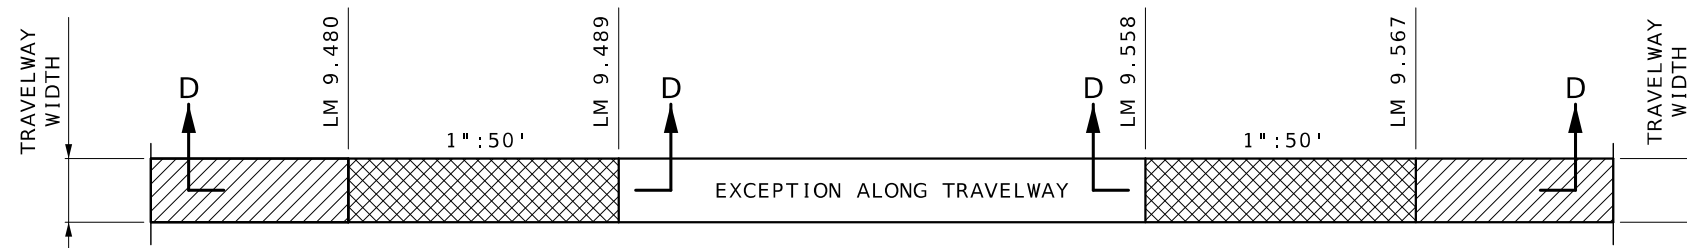


BRIDGE A9344 EXCEPTION

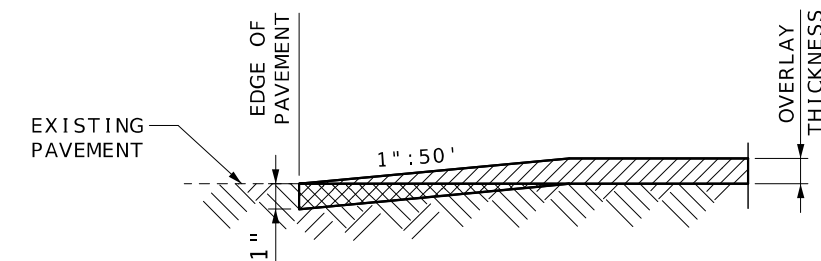


SECTION D-D
TRAVELWAY DEPTH TRANSITIONS

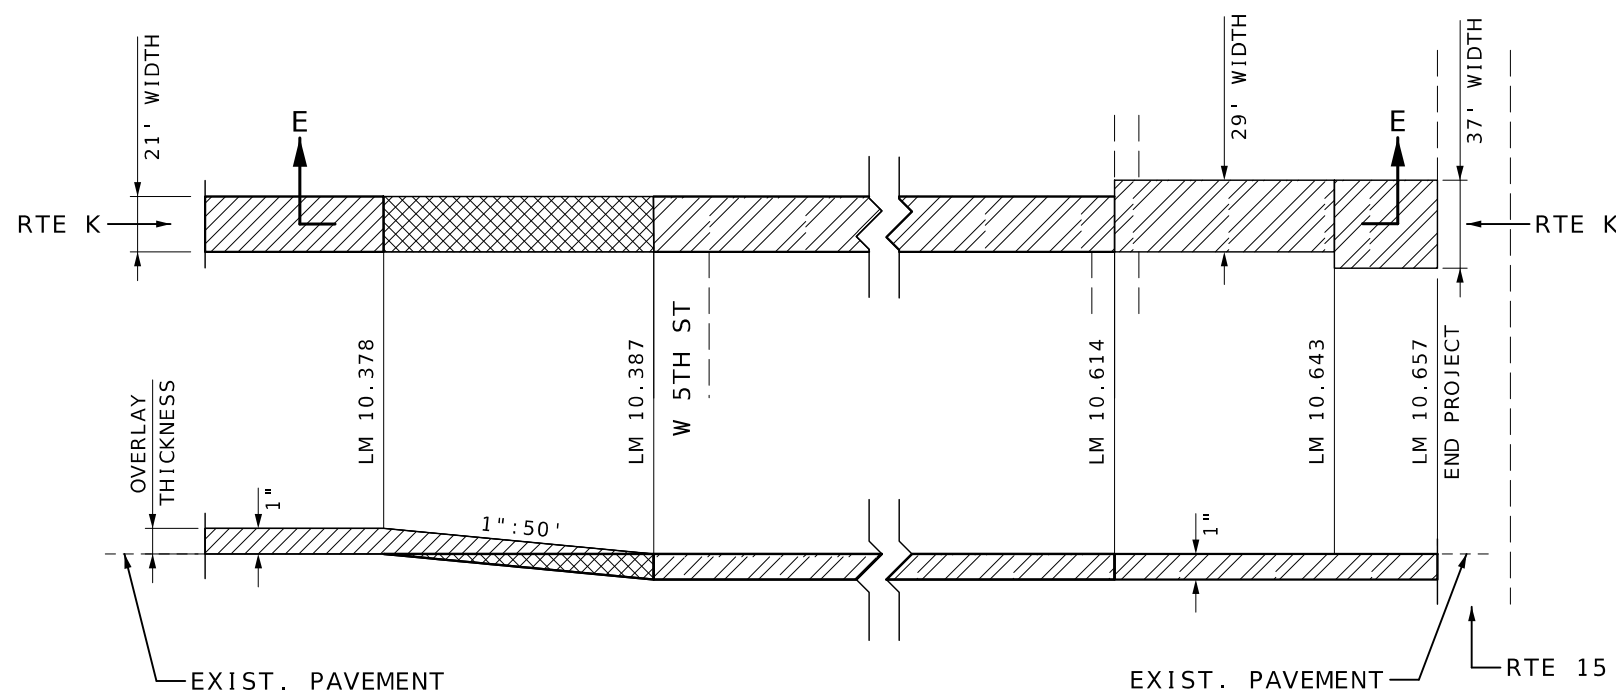


SECTION E-E
CITY OF SHELBYVILLE
TRAVELWAY DEPTH TRANSITIONS

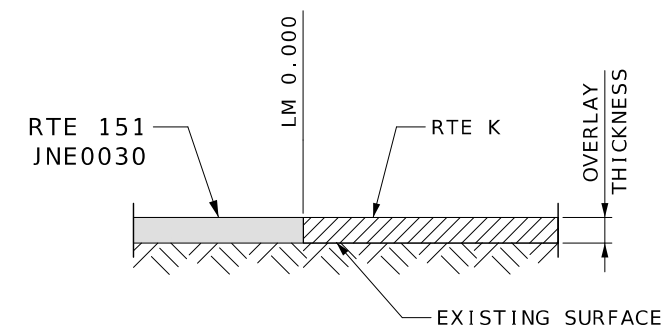

SECTION F-F
STATE ROUTE JUNCTION

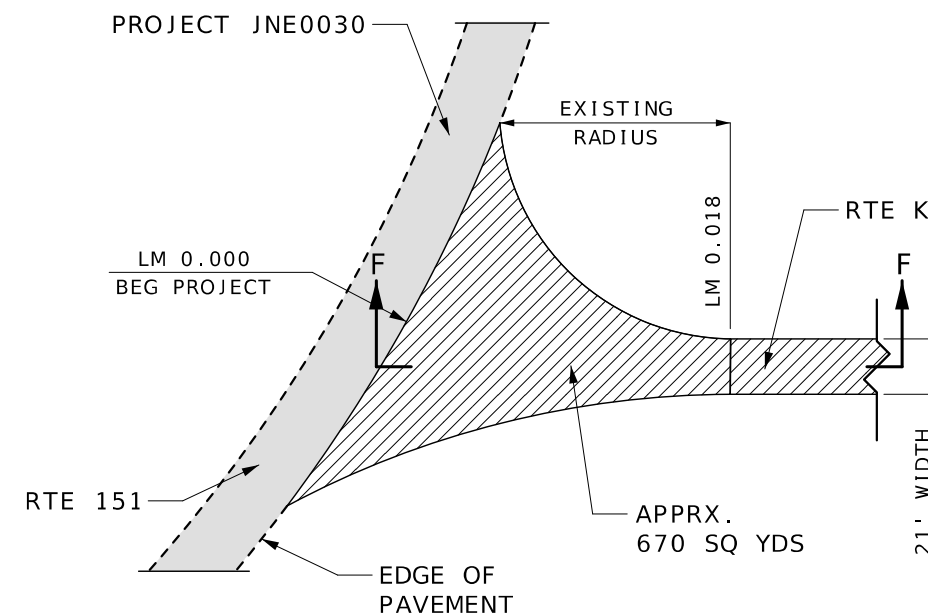

- LEGEND**
- OVERLAY
 - MODIFIED COLDMILLING
 - COLDMILLING

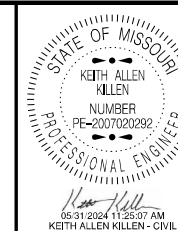

DATE PREPARED
5/31/2024
ROUTE K STATE MO
DISTRICT NE SHEET NO. 5
COUNTY SHELBY
JOB NO. JNE0029
CONTRACT ID.

PROJECT NO.
BRIDGE NO.



DESCRIPTION	DATE

MISSOURI HIGHWAYS AND TRANSPORTATION COMMISSION
105 WEST CAPITOL
JEFFERSON CITY, MO 65102
1-888-ASK-MODOT (1-888-275-6636)


SPECIAL SHEET
SHEET 2 OF 2
NOT TO SCALE

A.A.D.T - 2022 = 287
V = 55 M.P.H

T60N-T57N, R12W

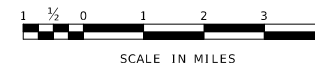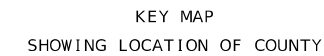

TOTAL CORRECTIONS	0.118 MILES
NET LENGTH OF PROJECT	22.492 MILES
STATE LENGTH	22.492 MILES

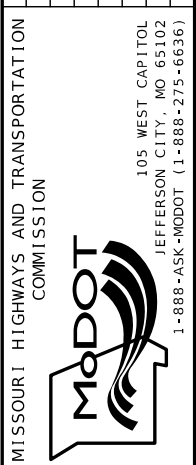

MISSOURI HIGHWAYS AND TRANSPORTATION
COMMISSION

105 WEST CAPITOL
JEFFERSON CITY, MO 65102
1-888-ASK-MODOT (1-888-275-6636)

1" BITUMINOUS PAVEMENT MIXTURE PG58-28H (SURFACE LEVELING)									
LOG MILE	LOG MILE	LENGTH (FT)	THICKNESS (IN)	WIDTH (FT)	AREA (SQ YD)	SURFACE LEVELING @ 1.948 TONS/CY (TONS)	TACK COAT 0.08 GAL/ SQ. YD. (GAL)	TACK COAT 0.10 GAL/ SQ. YD. (GAL)	REMARKS
0.092	0.101	50.00	1.00	21	117	6.3	-	11.7	BEG PROJECT
0.101	0.350	1314.72	1.00	21	3068	166.0	245.4	-	
0.350	0.359	50.00	1.00	21	117	6.3	-	11.7	BRIDGE TRANSITION
0.359	0.378	195.36	-	-	-	-	-	-	BRIDGE A8367 EXCEPTION
0.378	0.387	50.00	1.00	21	117	6.3	-	11.7	BRIDGE TRANSITION
0.387	8.005	40223.04	1.00	21	93854	5078.5	7508.3	-	
8.005	8.014	50.00	1.00	21	117	6.3	-	11.7	BRIDGE TRANSITION
8.014	8.033	147.84	-	-	-	-	-	-	BRIDGE A8743 EXCEPTION
8.033	8.042	50.00	1.00	21	117	6.3	-	11.7	BRIDGE TRANSITION
8.042	8.125	VARIES	1.00	VARIES	400	21.6	32.0	-	JCTN 151/H/M INTERSECTION ONLY
8.125	8.143	95.04	1.00	29	306	16.6	24.5	-	FROM INTERSECTION TO PAST GAS STATION
8.143	8.170	142.56	1.00	33	523	28.3	38.6	4.0	FROM GAS STATION TO PAST POST OFFICE IN LEONARD
8.170	8.184	73.92	1.00	21-24	185	10.0	14.8	-	TRAVELWAY TAPER 24' TO 21'
8.184	10.076	9989.76	1.00	21	23309	1261.3	1864.7	-	
10.076	10.085	50.00	1.00	21	117	6.3	-	11.7	BRIDGE TRANSITION
10.085	10.105	105.60	-	-	-	-	-	-	BRIDGE A8613 EXCEPTION
10.105	10.114	50.00	1.00	21	117	6.3	-	11.7	BRIDGE TRANSITION
10.114	11.141	5422.56	1.00	21	12653	684.7	1012.2	-	
11.141	11.169	147.84	1.00	VARIES	1067	57.7	85.4	-	RTE B JUNCTION
11.169	16.408	27661.92	1.00	21	64544	3492.5	5163.5	-	
16.408	16.417	50.00	1.00	21	117	6.3	-	11.7	BRIDGE TRANSITION
16.417	16.448	258.72	-	-	-	-	-	-	BRIDGE L0167 EXCEPTION
16.448	16.457	50.00	1.00	21	117	6.3	-	11.7	BRIDGE TRANSITION
16.457	20.084	19150.56	1.00	21	44685	2418.0	3574.8	-	
20.084	20.093	50.00	1.00	21	117	6.3	-	11.7	BRIDGE TRANSITION
20.093	20.122	200.64	-	-	-	-	-	-	BRIDGE A8597 EXCEPTION
20.122	20.131	50.00	1.00	21	117	6.3	-	11.7	BRIDGE TRANSITION
20.131	22.702	13574.88	1.00	21	31675	1714.0	2534.0	-	END PROJECT
0.076	22.702	119465.28	-	-	-	1436.5	-	-	SAFETY EDGE/EDGE TREATMENT - LEFT AND RIGHT
0.076	22.702	119465.28	-	-	-	3393.9	-	-	ADDTL. 150 TONS/MILE FOR SURFACE IRREGULARITIES
-	-	-	-	-	-	74.5	-	141	PAVED ENTRANCES
SUBTOTAL						19,923.4	22,098.2	273.7	
TOTAL						19,923.4	22,372		

MOBILIZATION
1 LUMP SUM

 STATE OF MISSOURI KEITH ALLEN KILLEN NUMBER PE-2007020292 PROFESSIONAL ENGINEER		
DATE PREPARED 6/25/2024		
ROUTE 151	STATE MO	
DISTRICT NE	SHEET NO. 3	
COUNTY KNOX/SHELBY		
JOB NO. JNE0030		
CONTRACT ID.		
PROJECT NO.		
BRIDGE NO.		
DESCRIPTION	DATE	
MISSOURI HIGHWAYS AND TRANSPORTATION COMMISSION MODOT		105 WEST CAPITOL JEFFERSON CITY, MO 65102 1-888-ASK-MODOT (1-888-275-6636)
SUMMARY OF QUANTITIES SHEET SHEET 1 OF 2		

PAVEMENT MARKINGS							
LOG MILE	LOG MILE	LOCATION	STANDARD WATERBORNE PAINT, TYPE P BEADS				REMARKS
			4" YELLOW INTERMITTENT CENTERLINE L.F.	4" YELLOW SOLID/ INTERMITTENT CENTERLINE L.F.	4" YELLOW DOUBLE SOLID CENTERLINE L.F.	4" WHITE SOLID EDGELINE L.F.	
0.092	0.101	RTE 151			100	100	
0.101	0.241	RTE 151		924		1,478	NB SOLID/SB INT
0.241	0.301	RTE 151	80			634	
0.301	0.480	RTE 151		1181		1,890	NB INT/SB SOLID
0.480	0.619	RTE 151		917		1,468	NB SOLID/SB INT
0.619	0.639	RTE 151			211	211	
0.639	0.778	RTE 151		917		1468	NB INT/SB SOLID
0.778	0.858	RTE 151			845	845	
0.858	0.997	RTE 151		917		1468	NB SOLID/SB INT
0.997	1.016	RTE 151	30			201	
1.016	1.126	RTE 151		726		1162	NB INT/SB SOLID
1.126	1.200	RTE 151	100			781	
1.200	1.316	RTE 151		766		1225	NB SOLID/SB INT
1.316	1.424	RTE 151	140			1140	
1.424	1.595	RTE 151		1129		1806	NB INT/SB SOLID
1.595	1.615	RTE 151			211	211	
1.615	1.774	RTE 151		1049		1679	NB SOLID/SB INT
1.774	2.093	RTE 151	420			3369	
2.093	2.261	RTE 151		1109		1774	NB INT/SB SOLID
2.261	2.391	RTE 151			1373	1373	
2.391	2.510	RTE 151		785		1257	NB SOLID/SB INT
2.510	2.530	RTE 151			211	211	
2.530	2.650	RTE 151		792		1267	NB INT/SB SOLID
2.650	2.710	RTE 151			634	634	
2.710	2.849	RTE 151		917		1468	NB SOLID/SB INT
2.849	2.869	RTE 151			211	211	
2.869	2.989	RTE 151		792		1267	NB INT/SB SOLID
2.989	3.029	RTE 151	50			422	
3.029	3.148	RTE 151		785		1257	NB SOLID/SB INT
3.148	3.606	RTE 151	600			4836	
3.606	3.786	RTE 151		1188		1901	NB INT/SB SOLID
3.786	4.145	RTE 151			3791	3791	
4.145	4.225	RTE 151		528		845	NB SOLID/SB INT
4.225	4.324	RTE 151	130			1045	
4.324	4.503	RTE 151		1181		1890	NB INT/SB SOLID
4.503	4.563	RTE 151			634	634	
4.563	4.682	RTE 151		785		1257	NB SOLID/SB INT
4.682	4.722	RTE 151			422	422	
4.722	4.901	RTE 151		1181		1890	NB INT/SB SOLID
4.901	5.360	RTE 151			4847	4847	
5.360	5.499	RTE 151		917		1468	NB SOLID/SB INT
5.499	5.523	RTE 151			253	253	
5.523	5.678	RTE 151		1023		1637	NB INT/SB SOLID
5.678	5.778	RTE 151			1056	1056	
5.778	5.977	RTE 151		1313		2101	NB SOLID/SB INT
5.977	6.277	RTE 151	400			3168	
6.277	6.357	RTE 151		528		845	NB INT/SB SOLID
6.357	6.397	RTE 151	50			422	
6.397	6.496	RTE 151		653		1045	NB SOLID/SB INT
6.496	7.572	RTE 151			11363	11363	
7.572	7.671	RTE 151		653		1045	NB SOLID/SB INT
7.671	7.751	RTE 151			845	845	
7.751	7.771	RTE 151		132		211	NB INT/SB SOLID
7.771	7.811	RTE 151	50			422	
7.811	7.931	RTE 151		792		1267	NB SOLID/SB INT
7.931	7.960	RTE 151	40			306	
7.960	8.070	RTE 151		726		1162	NB INT/SB SOLID
8.070	8.099	RTE 151			306	306	
8.125	8.172	RTE 151			496		
8.172	8.322	RTE 151		990			NB SOLID/SB INT
8.322	8.331	RTE 151			95		
8.322	8.442	RTE 151		792			NB INT/SB SOLID
8.442	8.482	RTE 151		264		422	NB INT/SB SOLID
8.482	8.601	RTE 151			1257	1257	
8.601	8.761	RTE 151		1056		1690	NB SOLID/SB INT
8.761	8.920	RTE 151		1049		1679	NB INT/SB SOLID
8.920	9.099	RTE 151			1890	1890	
9.099	9.199	RTE 151		660		1056	NB SOLID/SB INT
9.199	9.358	RTE 151			1679	1679	
9.358	9.506	RTE 151		977		1563	NB SOLID/SB INT
9.506	9.637	RTE 151		865		1383	NB INT/SB SOLID
9.637	9.737	RTE 151			1056	1056	
9.737	9.896	RTE 151		1049		1679	NB SOLID/SB INT
9.896	10.115	RTE 151	290			2313	
10.115	10.274	RTE 151		1049		1679	NB INT/SB SOLID
10.274	10.354	RTE 151		528		845	NB SOLID/SB INT
10.354	10.442	RTE 151			929	929	
10.442	10.473	RTE 151		205		327	NB INT/SB SOLID
10.473	10.553	RTE 151	110			845	
10.553	10.652	RTE 151		653		1045	NB SOLID/SB INT
10.652	11.110	RTE 151	610			4836	
11.110	11.151	RTE 151			433	433	
11.151	11.727	RTE 151	760			6083	
11.727	11.867	RTE 151		924		1478	NB INT/SB SOLID
11.867	11.906	RTE 151	50			412	
11.906	12.006	RTE 151		660		1056	NB SOLID/SB INT
12.006	12.225	RTE 151	290			2313	
12.225	12.365	RTE 151		924		1478	NB INT/SB SOLID
12.365	12.405	RTE 151	50			422	
12.405	12.485	RTE 151		528		845	NB SOLID/SB INT
12.485	12.525	RTE 151			422	422	
12.525	12.664	RTE 151		917		1468	NB INT/SB SOLID
12.664	12.804	RTE 151		924		1478	NB SOLID/SB INT
12.804	12.853	RTE 151			517	517	
12.853	12.983	RTE 151		858		1373	NB INT/SB SOLID
12.983	14.381	RTE 151			14763	14763	

PAVEMENT MARKINGS							
LOG MILE	LOG MILE	LOCATION	STANDARD WATERBORNE PAINT, TYPE P BEADS				REMARKS
			4" YELLOW INTERMITTENT CENTERLINE L.F.	4" YELLOW SOLID/ INTERMITTENT CENTERLINE L.F.	4" YELLOW DOUBLE SOLID CENTERLINE L.F.	4" WHITE SOLID EDGELINE L.F.	
14.381	14.501	RTE 151			792	792	NB INT/SB SOLID
14.501	14.540	RTE 151				412	
14.540	14.700	RTE 151		1056		1690	NB INT/SB SOLID
14.700	15.098	RTE 151			4203	4203	
15.098	15.258	RTE 151		1056		1690	NB SOLID/SB INT
15.258	15.298	RTE 151			422	422	
15.298	15.418	RTE 151		792		1267	NB INT/SB SOLID
15.418	15.617	RTE 151			2101	2101	
15.617	15.766	RTE 151		983		1573	NB SOLID/SB INT
15.766	15.817	RTE 151	70			539	
15.817	15.996	RTE 151		1181		1890	NB INT/SB SOLID
15.996	16.146	RTE 151			1584	1584	
16.146	16.248	RTE 151		673		1077	NB SOLID/SB INT
16.248	16.327	RTE 151			834	834	
16.327	16.427	RTE 151		660		1056	NB INT/SB SOLID
16.427	16.466	RTE 151			412	412	
16.466	16.526	RTE 151		396		634	NB SOLID/SB INT
16.526	16.626	RTE 151			1056	1056	
16.626	16.705	RTE 151		521		834	NB INT/SB SOLID
16.705	17.223	RTE 151			5470	5470	
17.223	17.402	RTE 151		1181		1890	NB SOLID/SB INT
17.402	17.422	RTE 151	30			211	
17.422	17.565	RTE 151		944		1510	NB INT/SB SOLID
17.565	17.621	RTE 151				591	
17.621	17.701	RTE 151		528		845	NB SOLID/SB INT
17.701	18.073	RTE 151			3928	3928	
18.073	18.212	RTE 151		917		1468	NB SOLID/SB INT
18.212	18.252	RTE 151			422	422	
18.252	18.391	RTE 151		917		1468	NB INT/SB SOLID
18.391	18.619	RTE 151			2408	2408	
18.619	18.789	RTE 151		1122		1795	NB SOLID/SB INT
18.789	18.829	RTE 151	50			422	
18.829	19.008	RTE 151		1181		1890	NB INT/SB SOLID
19.008	19.346	RTE 151			3569	3569	
19.346	19.486	RTE 151		924		1478	NB SOLID/SB INT
19.486	19.506	RTE 151			211	211	
19.506	19.645	RTE 151		917		1468	NB INT/SB SOLID
19.645	21.058	RTE 151			14921	14921	
21.058	21.217	RTE 151		1049		1679	NB SOLID/SB INT
21.217	21.237	RTE 151			211	211	
21.237	21.375	RTE 151		911		1457	NB INT/SB SOLID
21.375	21.404	RTE 151			306	306	
21.404	21.583	RTE 151		1181		1890	NB SOLID/SB INT
21.583	21.733	RTE 151	200			1584	
21.733	21.891	RTE 151		1043		1668	NB INT/SB SOLID
21.891	22.070	RTE 151			1890	1890	
22.070	22.188	RTE 151		779		1246	NB SOLID/SB INT
21.583	22.237	RTE 151			6906	6906	
22.237	22.356	RTE 151		785		1257	NB INT/SB SOLID
22.356	22.525	RTE 151		1115		1785	NB SOLID/SB INT
22.525	22.702	RTE 151	230			1869	
		RTE M			150		
		RTE H			50		
		RTE B	30				
		RTE KK			70		
		RTE MM			100		
0.092	22.969	RTE 151				-1285	EDGELINE EXCEPTIONS
SUBTOTAL			4,860	64,782	102,486	240,240	
TOTAL				172,128		240,240	
LOG MILES ARE APPROXIMATE - MATCH EXISTING STRIPING							

AGGREGATE ENTRANCES					
LOG MILE	LOG MILE	NUMBER OF ENTRANCES	AVERAGE TONS PER ENTRANCE	GRAVEL A, CRUSHED STONE B 0.039 TON/SY/INCH TONS	REMARKS
0.076	22.702	135	2.0	270.0	PRIVATE AND FIELD ENTRANCES
0.076	22.702	65	4.0	260.0	COUNTY ROADS, CITY STREETS, COMMERCIAL ENTRANCES
TOTAL				530.0	

622-99.05 MISC. REMOVAL OF DAMAGED PAVEMENT PER SQ. YD.	402-99.10 MISC. REPLACEMENT OF DAMAGED PAVEMENT PER TON
3250	1300

STATE OF MISSOURI

KEITH ALLEN KILLEN

NUMBER
PE-2007020292

PROFESSIONAL ENGINEER

05/01/2024 12:59:46 PM

KEITH ALLEN KILLEN - CIVIL

MO-PE-2007020292

DATE PREPARED

5/31/2024

ROUTE
151

DISTRICT
NE

COUNTY
KNOX / SHELBY

STATE
MO

SHEET NO.
3

JOB NO.
JNE0030

CONTRACT ID.

PROJECT NO.

BRIDGE NO.

DESCRIPTION




DATE

MISSOURI HIGHWAYS AND TRANSPORTATION COMMISSION


105 WEST CAPITOL
JEFFERSON CITY, MO 65102
1-888-ASK-MODOT (1-888-275-6636)

SUMMARY OF QUANTITIES SHEET

SHEET 2 OF 2

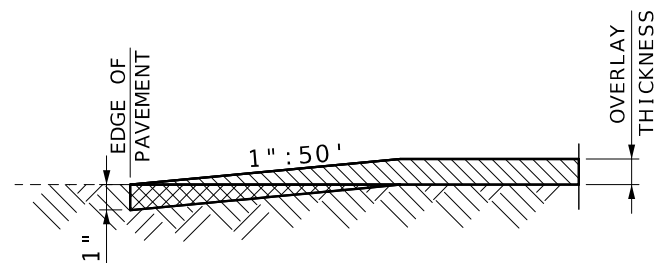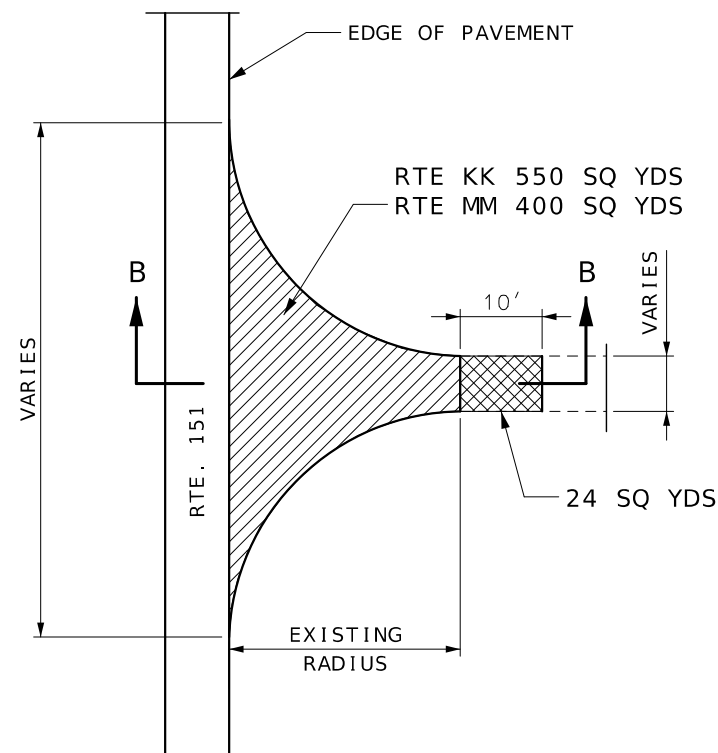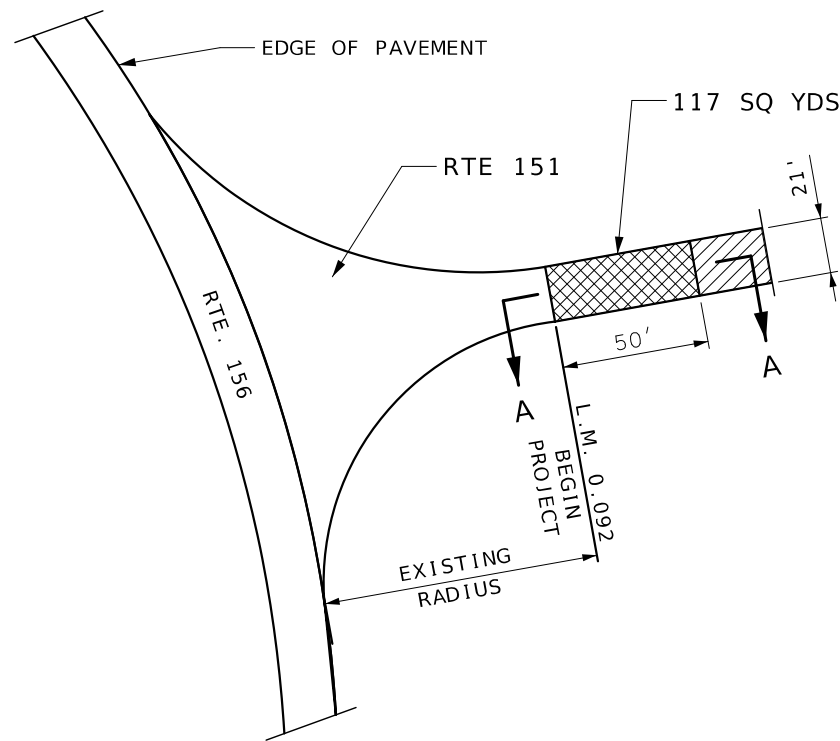

SECTION A-A
BEGIN PROJECT LM 0.092


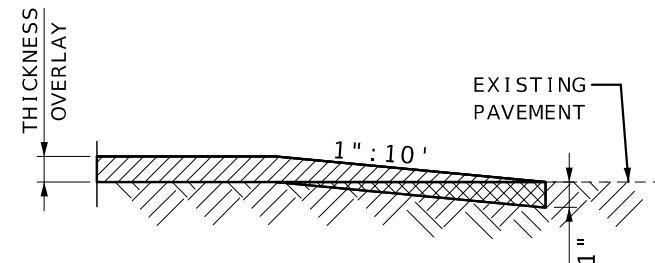


SECTION B-B
TYPICAL STATE/COUNTY ROUTE JUNCTION



- * LM 17.925 RT./RTE KK/574 SQ YDS
- * LM 21.159 LT./RTE MM/424 SQ YDS

LEGEND

- GRAVEL OR CRUSHED STONE
- OVERLAY
- MODIFIED COLDMILLING

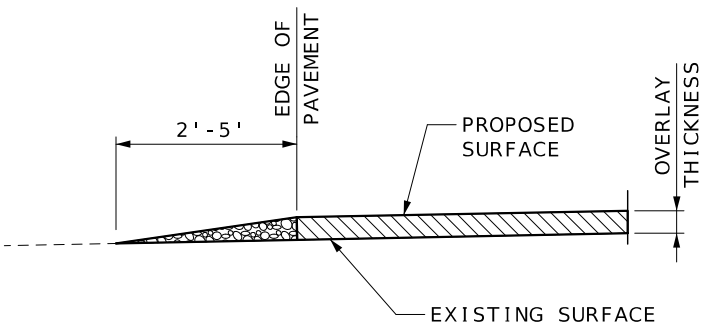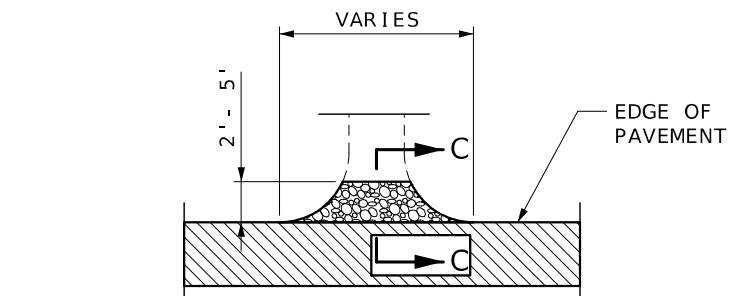

SECTION C-C
TYPICAL AGGREGATE ENTRANCE
(FIELD, PRIVATE, COMMERCIAL ENTRANCES,
COUNTY ROADS AND CITY STREETS)

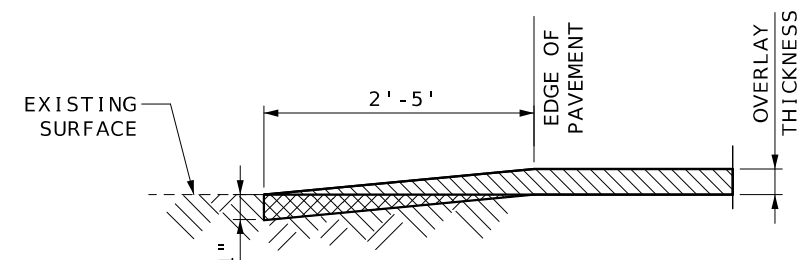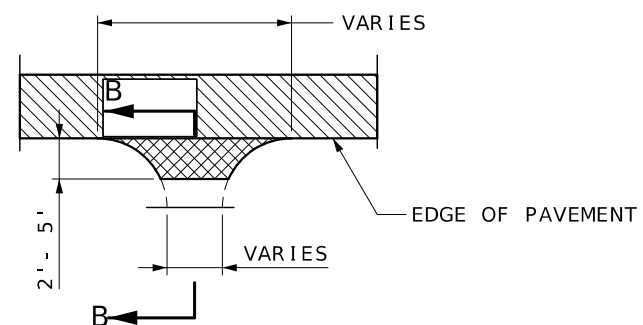

SECTION B-B
TYPICAL ASPHALT/CONCRETE ENTRANCE OR SIDE ROAD
(COUNTY ROADS, CITY STREETS, SIDEWALK AND
PRIVATE OR COMMERCIAL ENTRANCES)



DATE PREPARED
6/25/2024

ROUTE 151 STATE MO

DISTRICT NE SHEET NO. 4

COUNTY KNOX / SHELBY

JOB NO. JNE0030

CONTRACT ID.



PROJECT NO.

BRIDGE NO.

DATE	DESCRIPTION

MISSOURI HIGHWAYS AND TRANSPORTATION COMMISSION
105 WEST CAPITOL
JEFFERSON CITY, MO 65102
1-888-ASK-MODOT (1-888-275-6636)

SPECIAL SHEET
SHEET 1 OF 4
NOT TO SCALE

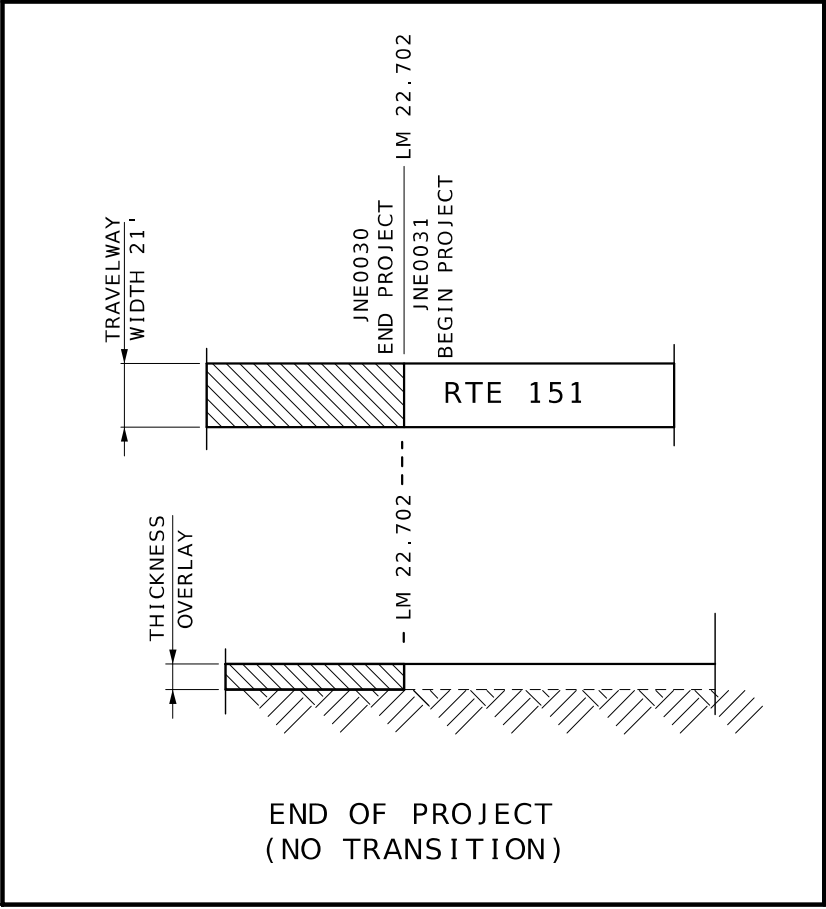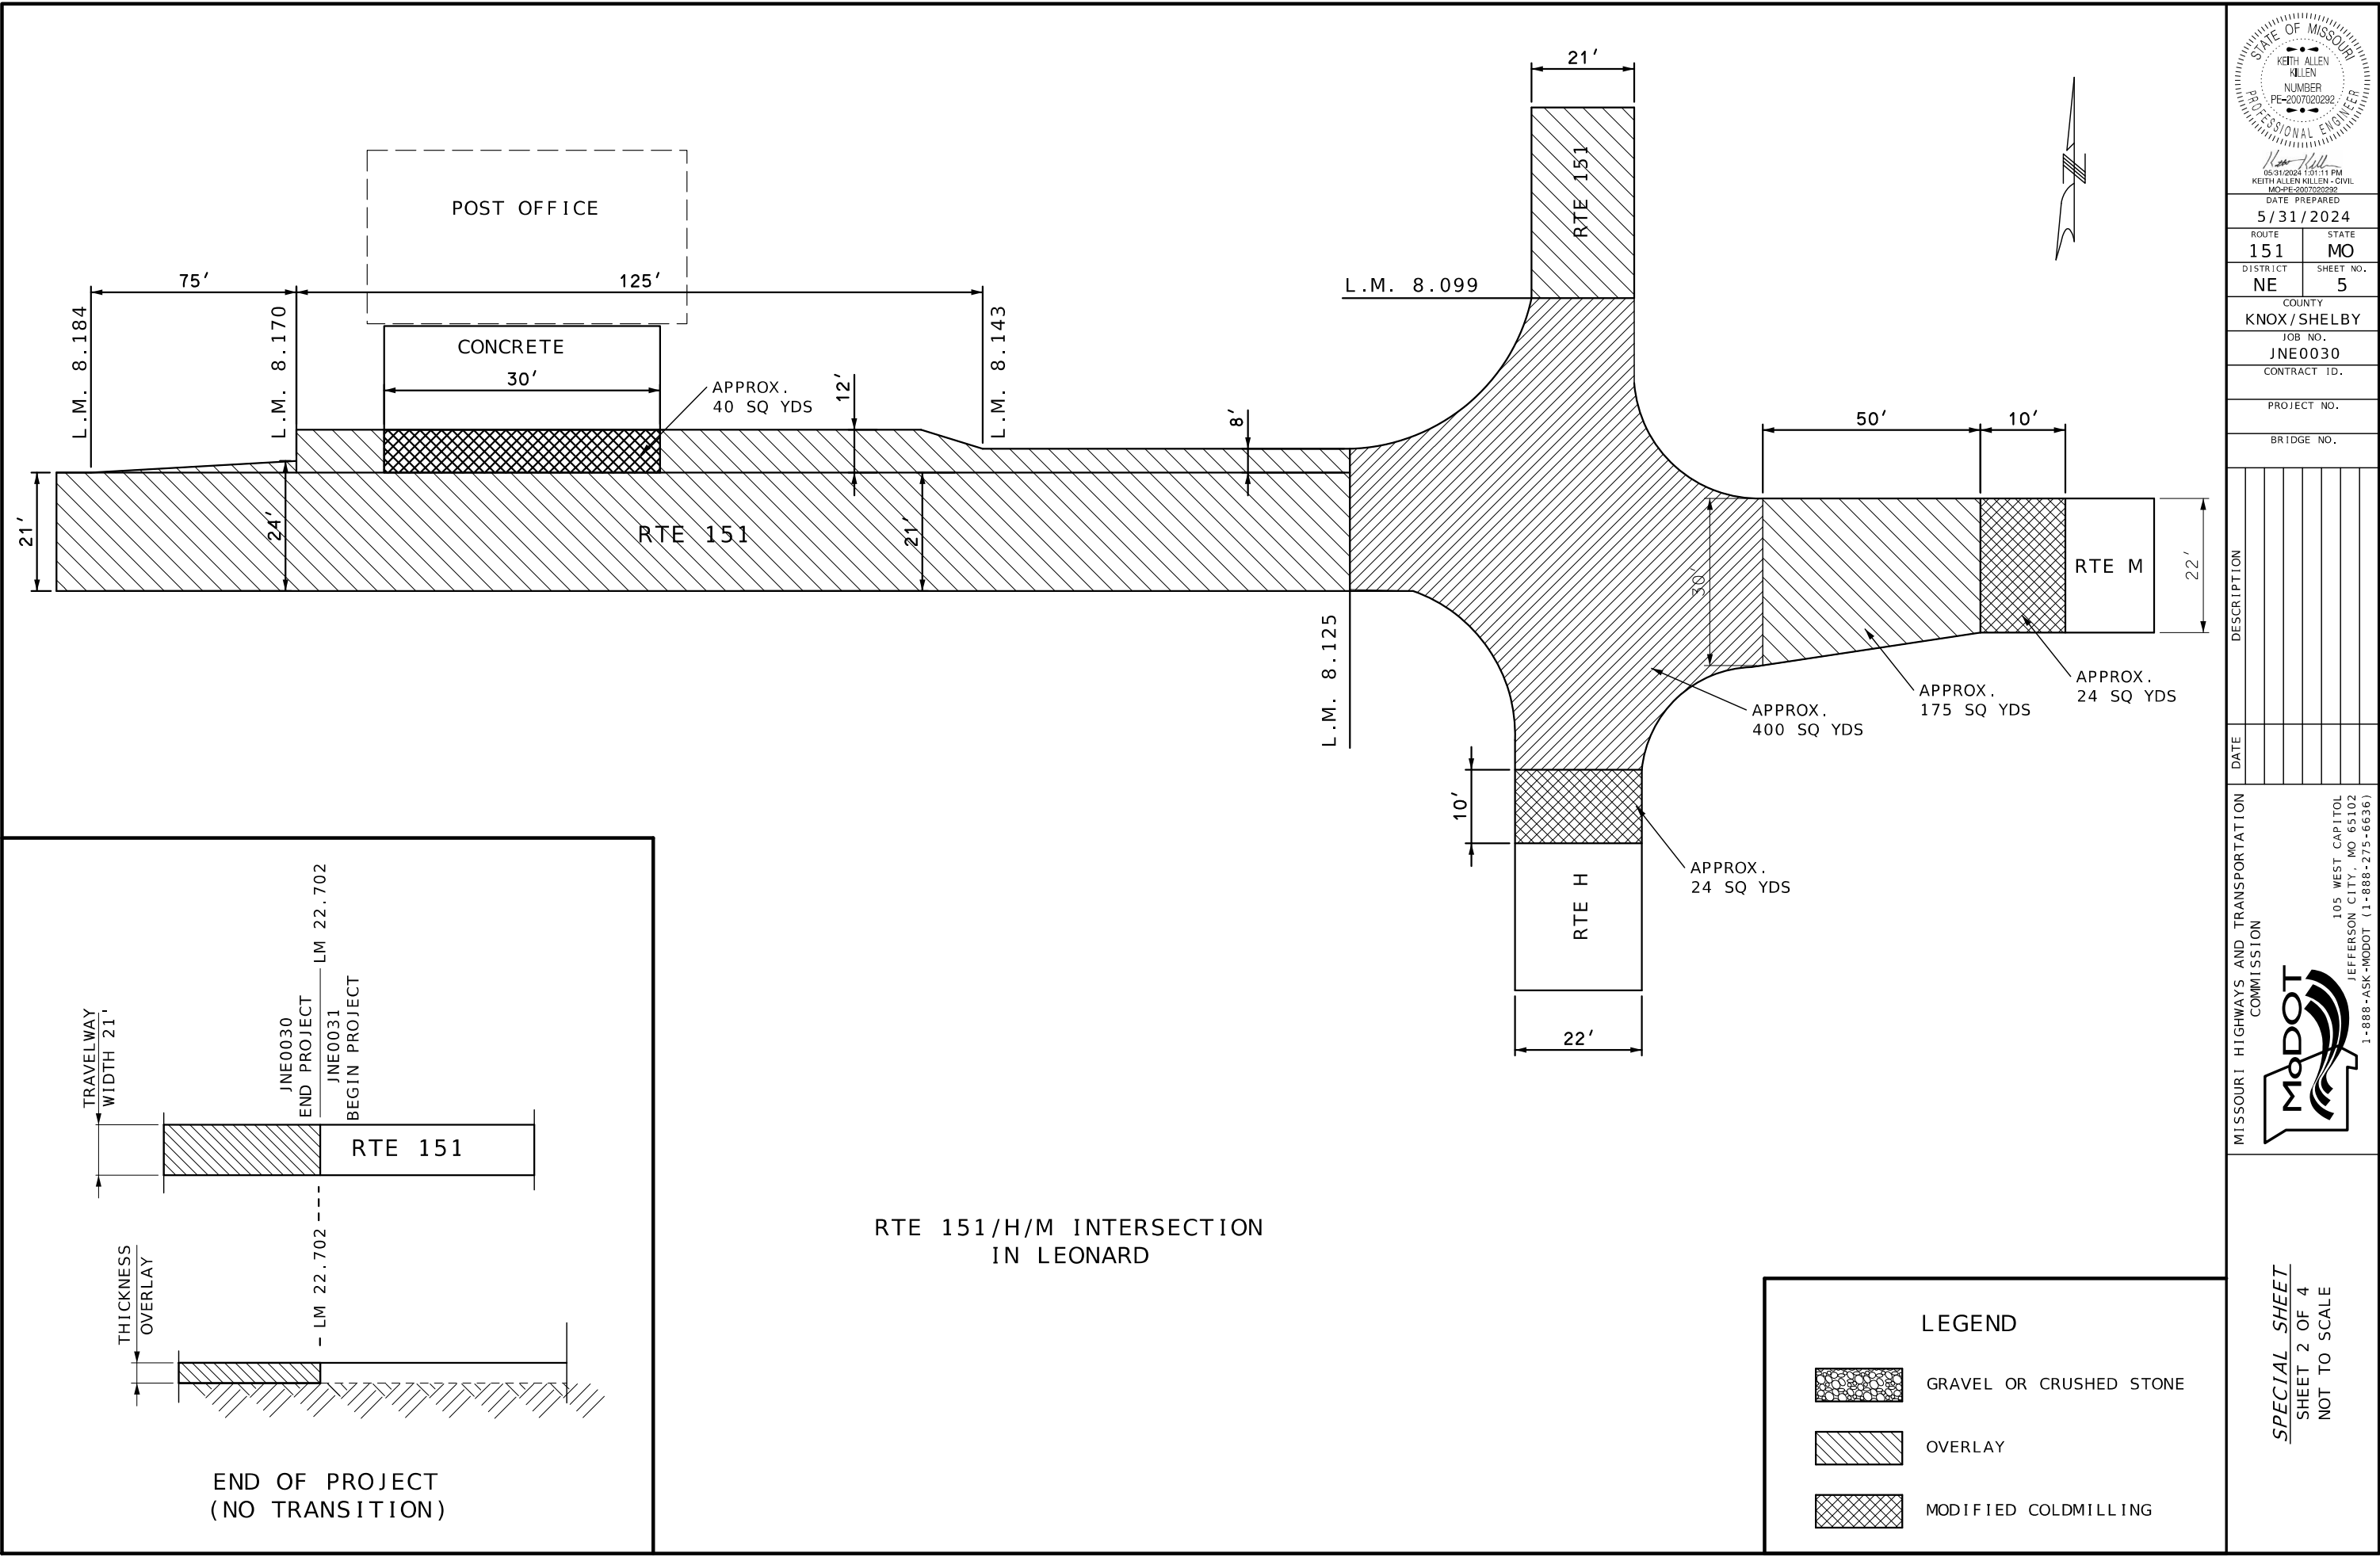

RTE 151/H/M INTERSECTION
IN LEONARD

LEGEND

GRAVEL OR CRUSHED STONE

OVERLAY

MODIFIED COLDMILLING

STATE OF MISSOURI

KEITH ALLEN KILLEN

NUMBER

PE-2007020292

PROFESSIONAL ENGINEER

05/31/2024 1:01:11 PM

KEITH ALLEN KILLEN - CIVIL

MO-PE-2007020292

DATE PREPARED

5/31/2024

ROUTE

151

DISTRICT

NE

STATE

MO

SHEET NO.

5

COUNTY

KNOX / SHELBY

JOB NO.

JNE0030

CONTRACT ID.

PROJECT NO.

BRIDGE NO.

DESCRIPTION	DATE


MISSOURI HIGHWAYS AND TRANSPORTATION COMMISSION

105 WEST CAPITOL
JEFFERSON CITY, MO 65102
1-888-ASK-MODOT (1-888-275-6636)


SPECIAL SHEET

SHEET 2 OF 4

NOT TO SCALE

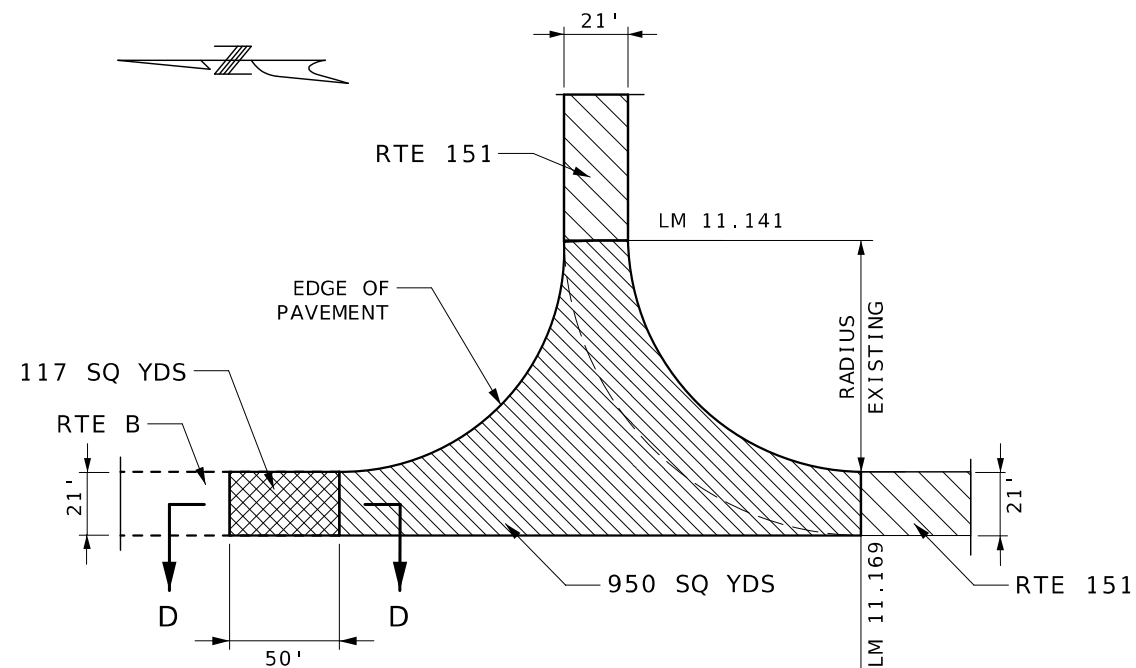


RTE B JUNCTION
1067 SQ YDS

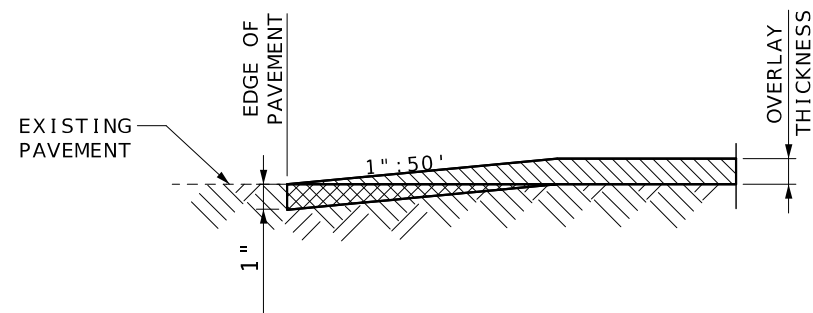


SECTION D-D
TRAVELWAY DEPTH TRANSITIONS

LEGEND


- OVERLAY
- MODIFIED COLDMILLING
- COLDMILL AND OVERLAY

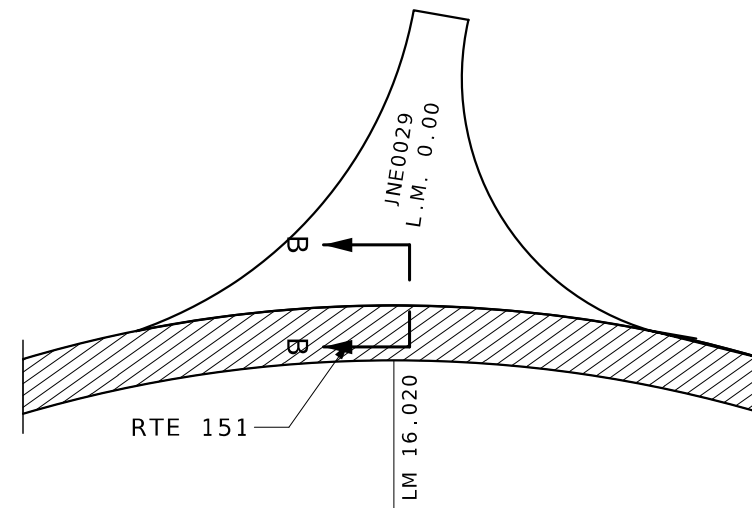


RTE K JUNCTION
LM 16.020

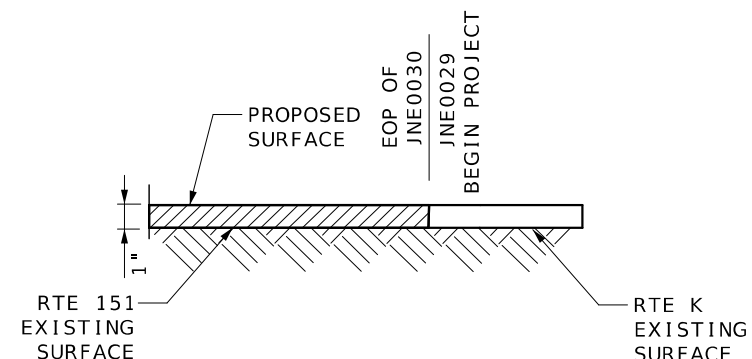


SECTION B-B
(NO TRANSITION)

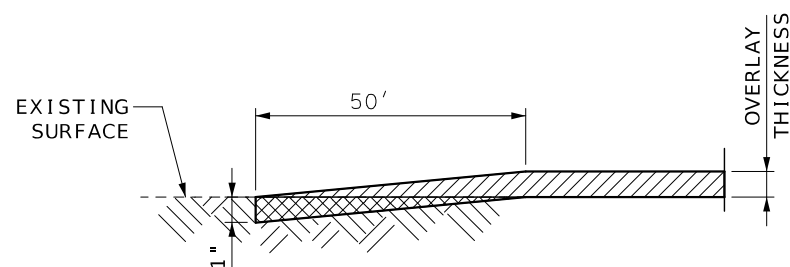

SECTION A-A
TRAVELWAY DEPTH TRANSITIONS

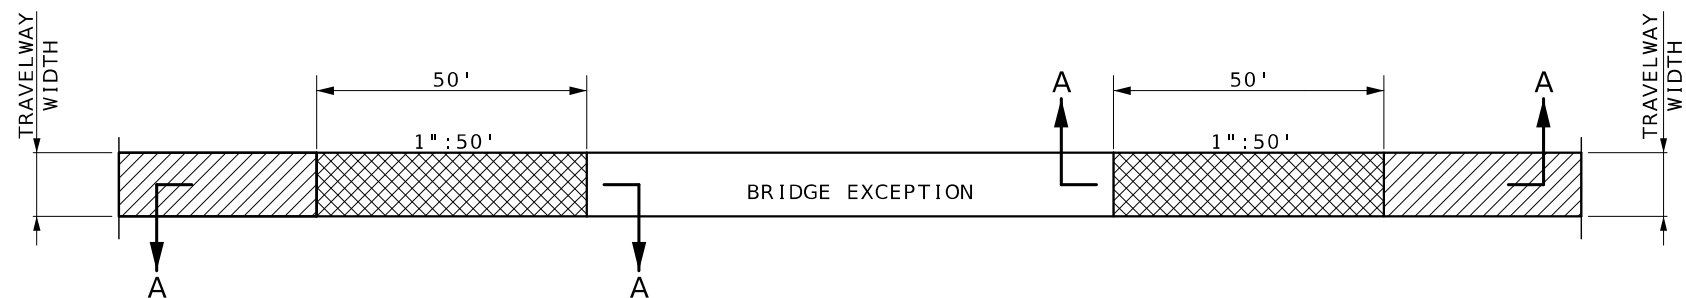

- TYPICAL BRIDGE EXCEPTION
- BRIDGE A8367 LM 0.365
 - BRIDGE A8743 LM 8.023
 - BRIDGE A8613 LM 10.095
 - BRIDGE L0167 LM 16.466
 - BRIDGE A8597 LM 20.110

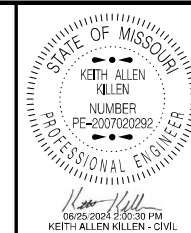

DATE PREPARED
6/25/2024

ROUTE
151

STATE
MO

DISTRICT
NE

SHEET NO.
6

COUNTY
KNOX / SHELBY

JOB NO.
JNE0030

CONTRACT ID.

PROJECT NO.

BRIDGE NO.


DATE	DESCRIPTION

MISSOURI HIGHWAYS AND TRANSPORTATION COMMISSION

105 WEST CAPITOL
JEFFERSON CITY, MO 65102
1-888-ASK-MODOT (1-888-275-6636)

MoDOT

SPECIAL SHEET
SHEET 3 OF 4
NOT TO SCALE

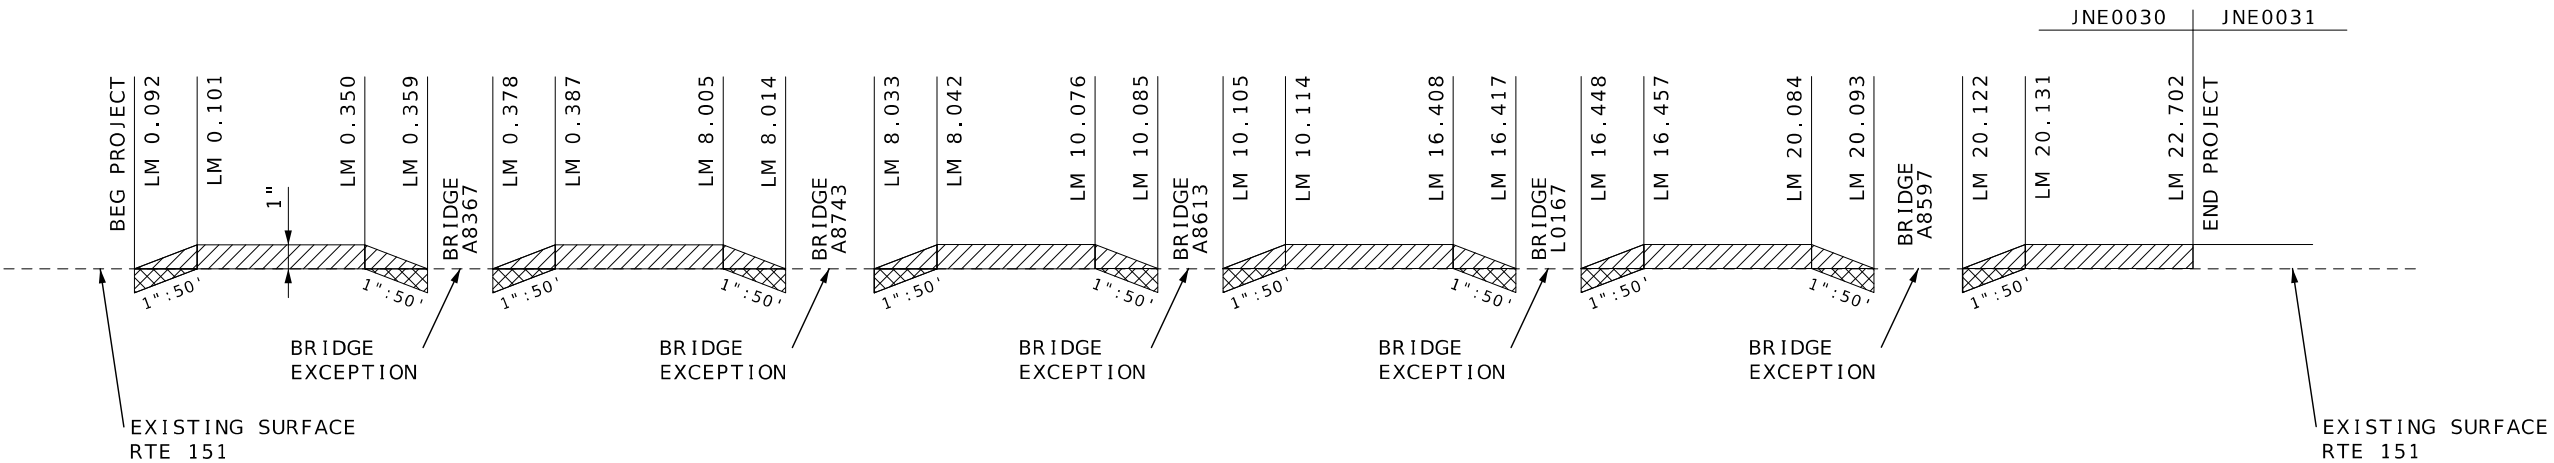

LONGITUDINAL TRAVELWAY DEPTH TRANSITION

LEGEND

OVERLAY

MODIFIED COLDMILLING

COLDMILL AND OVERLAY

STATE OF MISSOURI
KEITH ALLEN
KILLEN
NUMBER
PE-2007020292
PROFESSIONAL ENGINEER

06/25/2024 2:00:57 PM
KEITH ALLEN KILLEN - CIVIL
MO-PE-2007020292

DATE PREPARED
6/25/2024

ROUTE
151

STATE
MO

DISTRICT
NE

SHEET NO.
7

COUNTY
KNOX / SHELBY

JOB NO.
JNE0030

CONTRACT ID.

PROJECT NO.

BRIDGE NO.

MISSOURI HIGHWAYS AND TRANSPORTATION
COMMISSION


MoDOT

105 WEST CAPITOL
JEFFERSON CITY, MO 65102
1-888-ASK-MODOT (1-888-275-6636)

SPECIAL SHEET
SHEET 4 OF 4
NOT TO SCALE

A.A.D.T - 2022

RTE 36 TO RTE 24	=	463
RTE 24 TO RTE 22	=	406
RTE 22 TO RTE 22	=	676
V = 55 M.P.H		

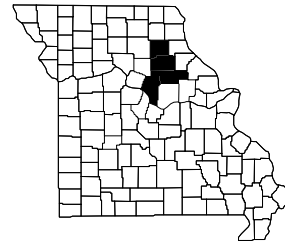


KEY MAP
SHOWING LOCATION OF COUNTY

MISSOURI HIGHWAYS AND TRANSPORTATION COMMISSION
PLANS FOR PROPOSED
STATE HIGHWAY


SHELBY / MONROE / AUDRAIN / BOONE COUNTIES

T57N-T51N, R12W-R11W

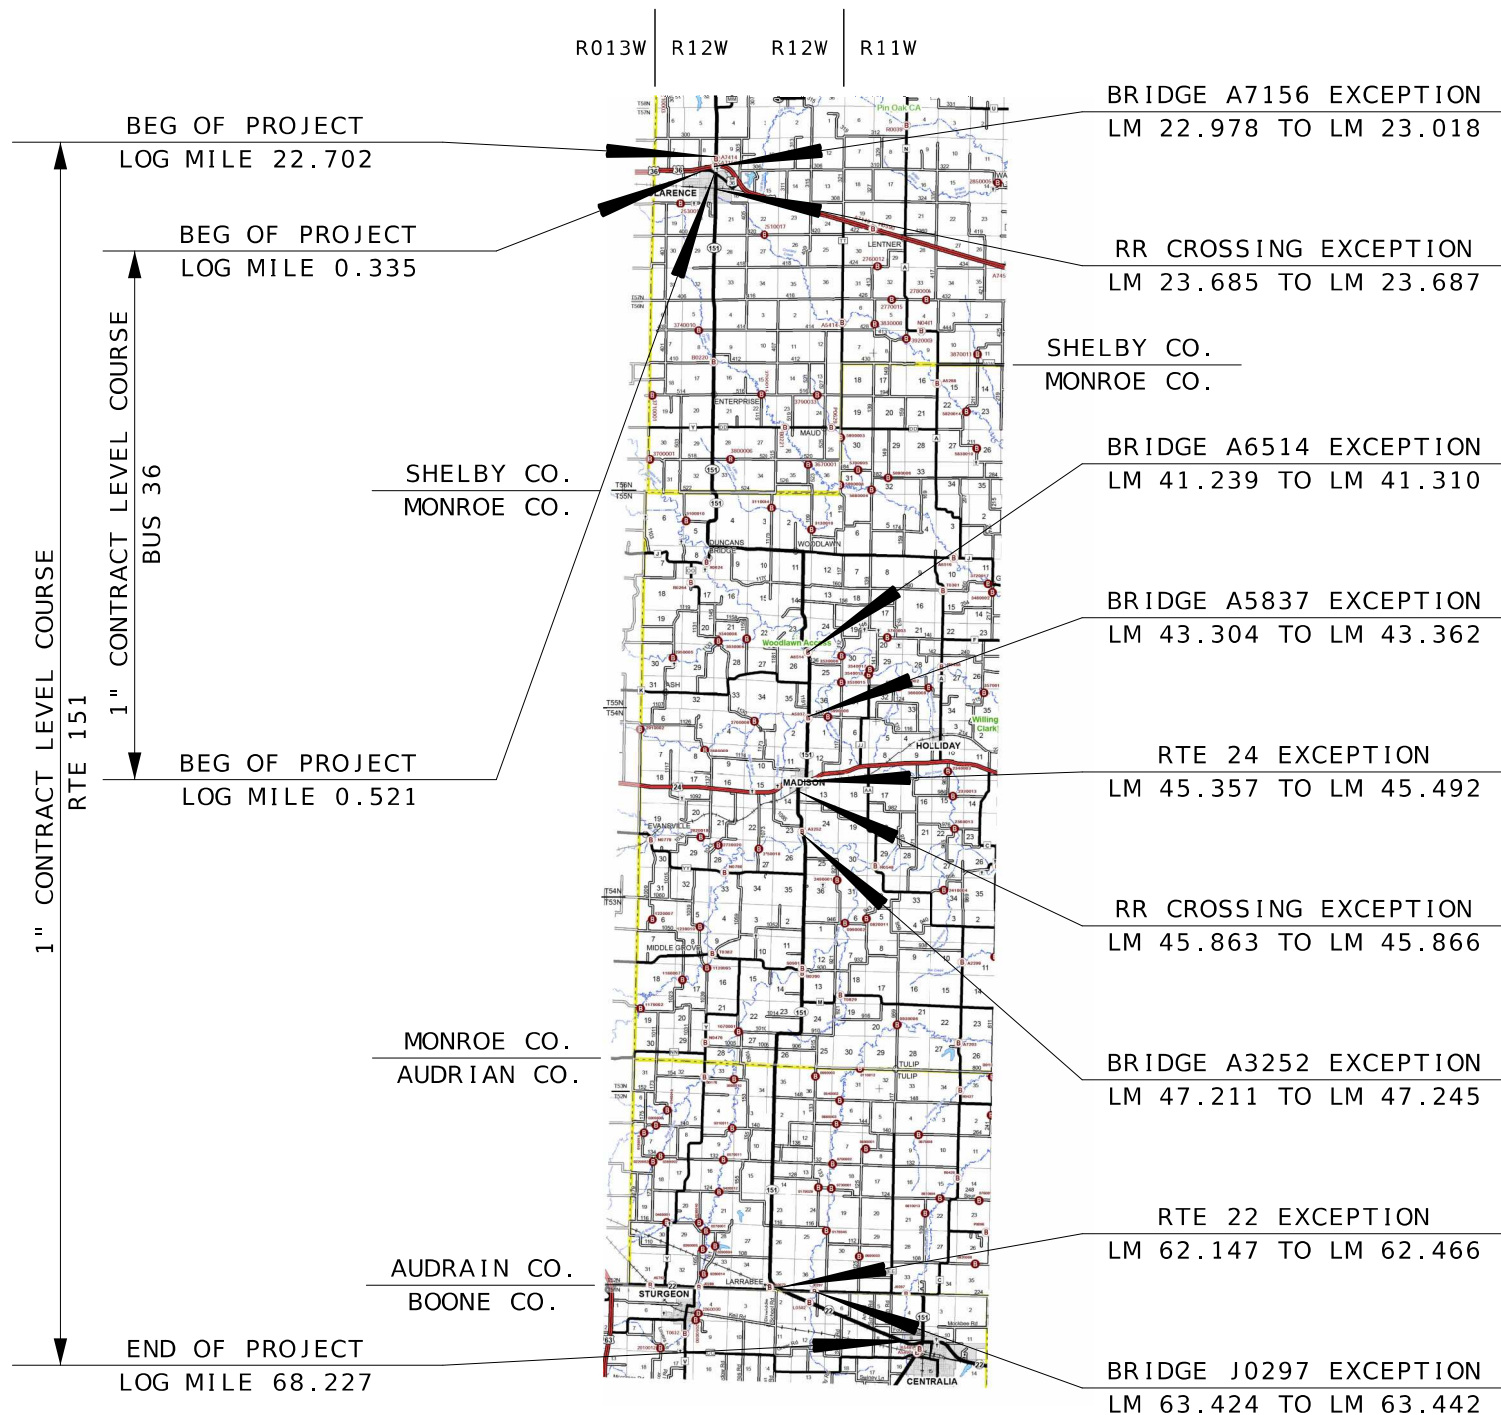

A scale bar labeled "SCALE IN MILES" with markings for 1, 1/2, 0, 1, 2, and 3 miles.

DESCRIPTION	NUMBER
TITLE SHEET -----	1
TYPICAL SECTIONS (TS) (2 SHEETS)----	2
QUANTITIES (QU) (5 SHEETS)-----	3
SPECIAL SHEET (SS)-----	4 - 7

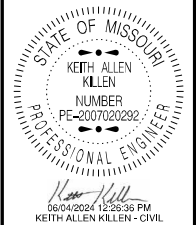

MO-PE-2007020292	
DATE PREPARED	
6/4/2024	
ROUTE	STATE
151	MO
DISTRICT	SHEET NO.
NE	1
COUNTY	
VARIOUS	
JOB NO.	
JNE0031	
CONTRACT ID.	

PROJECT NO.
BRIDGE NO.

[illegible]

RTE 151

BEGIN OF PROJECT	LOG MILE	22.702
END OF PROJECT	LOG MILE	68.227
APPARENT LENGTH	MILES	45.525

EQUATIONS AND EXCEPTIONS:

BRIDGE A7156	0.040 MILES
RR CROSSING EXCEPTION	0.002 MILES
BRIDGE A6514	0.071 MILES
BRIDGE A5837	0.058 MILES
RTE 24 EXCEPTION	0.135 MILES
RR CROSSING EXCEPTION	0.003 MILES
BRIDGE A3252	0.034 MILES
RTE 22 EXCEPTION	0.319 MILES
BRIDGE J0297	0.018 MILES




BUS 36

APPARENT LENGTH	0.186 MILES
TOTAL CORRECTIONS	0.680 MILES
NET LENGTH OF PROJECT	45.031 MILES
STATE LENGTH	45.031 MILES



MISSOURI HIGHWAYS AND TRANSPORTATION
COMMISSION

105 WEST CAPITOL
JEFFERSON CITY, MO 65102
1-888-ASK-MODOT (1-888-275-6636)

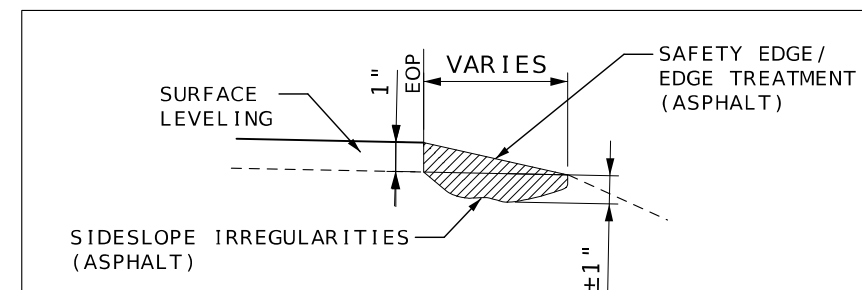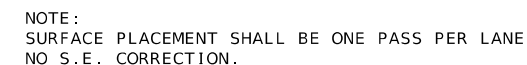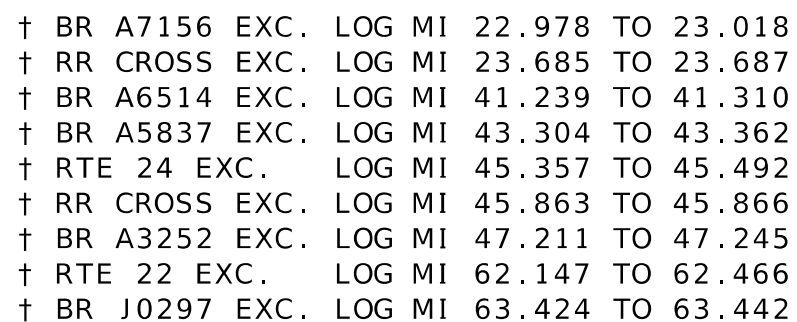

NOTE :

THE ASPHALT SAFETY EDGE/EDGE TREATMENT (ASPHALT) AS WELL AS THE SIDESLOPE IRREGULARITIES (ASPHALT) SHALL BE LAID MONOLITHICALLY WITH THE SURFACE LEVELING AND ONE PASS.

DETAIL A

ESTIMATE FACTORS


PROVIDED FOR INFORMATION PURPOSES ONLY

BITUMINOUS PAVEMENT MIXTURE PG 58-28H (SURFACE LEVELING) = 1.948 TON/CY

TACK COAT (EXISTING SURFACE) = 0.08 GAL/SY

TACK COAT (COLDMILLING SURFACE) = 0.10 GAL/SY

GRAVEL, CRUSH STONE AND CHAT = 1.40 TONS / CY OF LOOSE AGG.

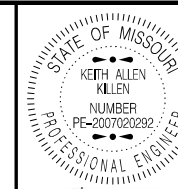

06/04/2024 12:27:10 PM
KEITH ALLEN KILLEN - CI

MO-PE-2007020292
DATE PREPARED

6/4/2024

ROUTE	STA
151	11

151	MO
DISTRICT	SHEET

NE 2

COUNTY

VARIOUS

JOB NO.
INE0031

CONTRACT ID.

PROJECT NO.


BRIDGE NO.

01110000 10000000

[illegible]MISSOURI HIGHWAYS AND TRANSPORTATION
COMMISSION


105 WEST CAPITOL
JEFFERSON CITY, MO 65102
1-888-ASK-MODOT (1-888-275-6636)

TYPICAL SECTION
SHEET 1 OF 2
NOT TO SCALE

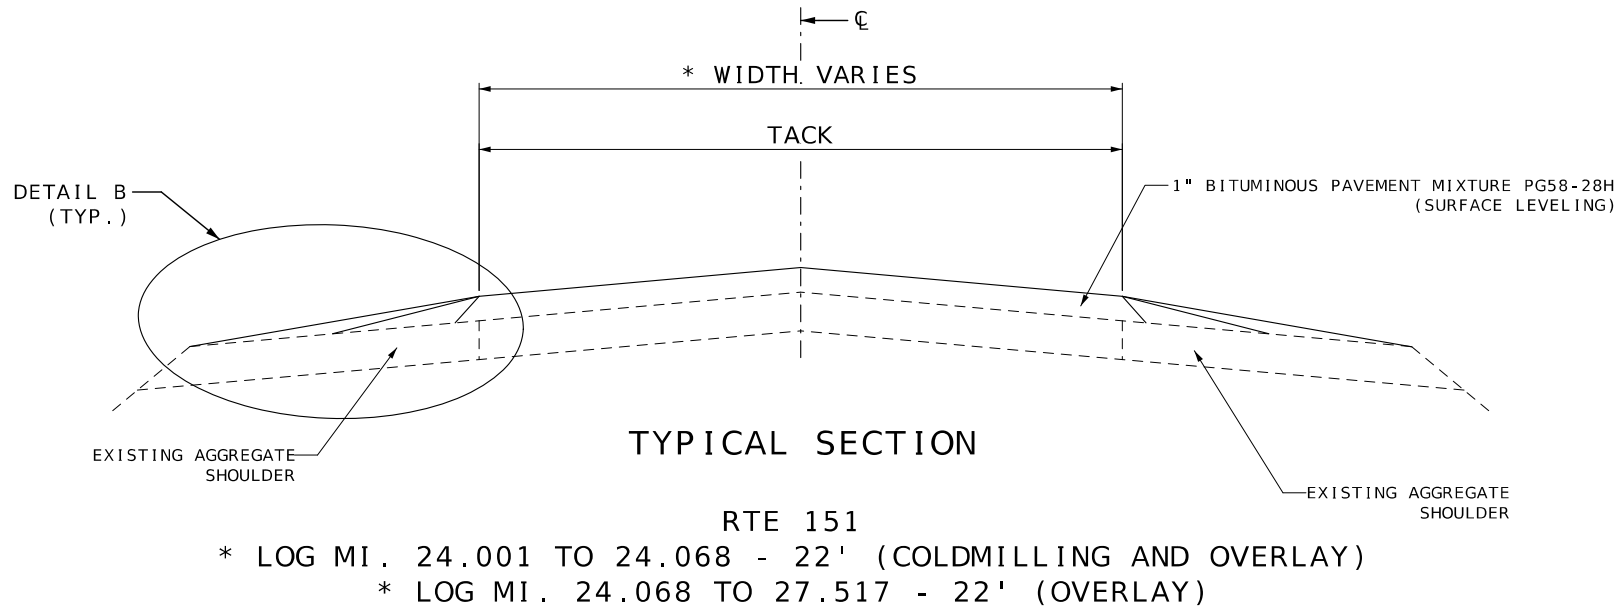

BUS 36


* LOG MI. 0.438 TO 0.521

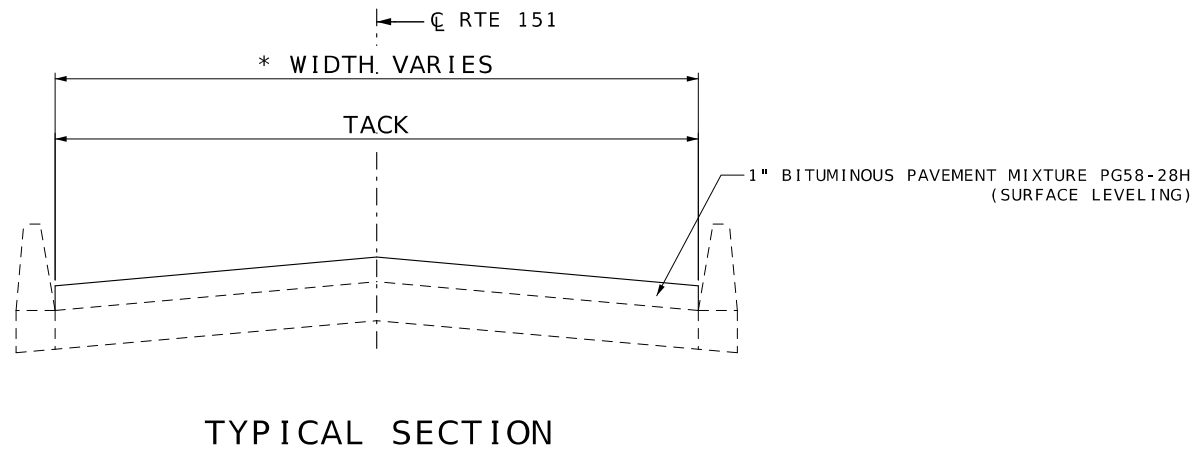

- * LOG MI. 29.100 TO 29.122 - 21' - BR B0220
- * LOG MI. 21.103 TO 21.113 - 24' - BR B0200
- * LOG MI. 27.032 TO 27.051 - 21' - BR J0287

NOTE:
SURFACE PLACEMENT SHALL BE ONE PASS PER LANE
NO S.E. CORRECTION.

ESTIMATE FACTORS
PROVIDED FOR INFORMATION PURPOSES ONLY
BITUMINOUS PAVEMENT MIXTURE PG 58-28H (SURFACE LEVELING) = 1.948 TON/CY
TACK COAT (EXISTING SURFACE) = 0.08 GAL/SY
TACK COAT (COLDMILLING SURFACE) = 0.10 GAL/SY
GRAVEL, CRUSH STONE AND CHAT = 1.40 TONS / CY OF LOOSE AGG.

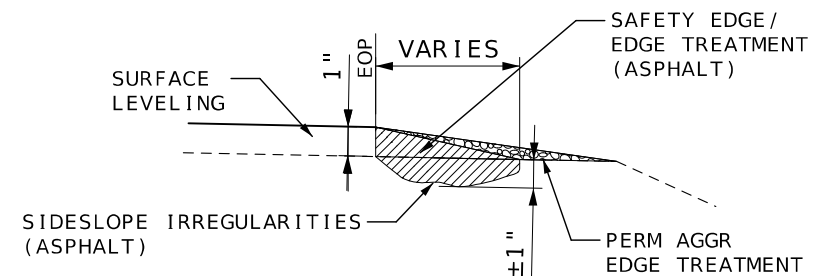

NOTE:
THE ASPHALT SAFETY EDGE/EDGE TREATMENT (ASPHALT) AS WELL AS THE SIDESLOPE IRREGULARITIES (ASPHALT) SHALL BE LAID MONOLITHICALLY WITH THE SURFACE LEVELING AND ONE PASS.

DETAIL B



DATE PREPARED
6/4/2024

ROUTE 151
DISTRICT NE
STATE MO
SHEET NO. 2

COUNTY
VARIOUS
JOB NO.
JNE0031
CONTRACT ID.

PROJECT NO.

BRIDGE NO.

DESCRIPTION	DATE

MISSOURI HIGHWAYS AND TRANSPORTATION COMMISSION

105 WEST CAPITOL
JEFFERSON CITY, MO 65102
1-888-ASK-MODOT (1-888-275-6636)

MoDOT

TYPICAL SECTION
SHEET 2 OF 2
NOT TO SCALE

MODIFIED COLDMILLING (DEPTH TRANSITIONS)						
LOG MILE	LOG MILE	LENGTH (FT)	THICKNESS (IN)	WIDTH (FT)	MODIFIED COLDMILLING (SY)	REMARKS
22.915	22.924	50.00	1.00	22	122	COLDMILL BEFORE BRIDGE A7156
23.018	23.027	50.00	1.00	22	122	BRIDGE A7156
23.262	23.271	50.00	1.00	22	122	BEGIN COLDMILL THOUGH CLARENCE
24.059	24.068	50.00	1.00	22	122	END COLDMILL THROUGH CLARENCE
35.088	-	50.00	1.00	21	117	WEST ROUTE J INTERSECTION
37.995	-	50.00	1.00	21	117	EAST ROUTE J INTERSECTION
41.230	41.239	50.00	1.00	26	144	BRIDGE A6514 EXCEPTION
41.310	41.319	50.00	1.00	26	144	BRIDGE A6514 EXCEPTION
43.295	43.304	50.00	1.00	26	144	BRIDGE A5837 EXCEPTION
43.362	43.371	50.00	1.00	26	144	BRIDGE A5837 EXCEPTION
44.997	45.006	50.00	1.00	21	117	BEGIN MILL THROUGH MADISON
45.967	45.976	50.00	1.00	21	117	END MILL THROUGH MADISON
47.202	47.211	50.00	1.00	21	117	BRIDGE A3252 EXCEPTION
47.245	47.254	50.00	1.00	21	117	BRIDGE A3252 EXCEPTION
62.129	62.147	95.04	1.00	VARIES	715	RTE 22 EXCEPTION
62.466	62.481	79.20	1.00	VARIES	223	RTE 22 EXCEPTION
63.415	63.424	50.00	1.00	21	117	BRIDGE J0297 EXCEPTION
63.442	63.451	50.00	1.00	21	117	BRIDGE J0297 EXCEPTION
68.218	68.227	50.00	1.00	40	222	COLDMILLING END OF PROJECT
0.395	0.404	50.00	1.00	24	133	END COLDMILLING (LM ALONG BUS 36)
SUBTOTAL					3,293	
SUBTOTAL					1,456	PAVED ENTRANCES
TOTAL					4,749	

COLDMILLING BITUMINOUS PAVEMENT FOR REMOVAL OF SURFACING (3 IN. THICK OR LESS)

LOG MILE	LOG MILE	LENGTH (FT)	THICKNESS (IN)	WIDTH (FT)	COLDMILLING (SY)	REMARKS
22.924	22.978	285.12	1.00	22	697	BRIDGE A7156 EXCEPTION
23.271	23.519	1309.44	1.00	22	3201	WIDTH CHANGE
23.519	23.685	876.48	1.00	24	2337	RR EXCEPTION
23.687	23.740	279.84	1.00	24	746	WIDTH CHANGE
23.740	24.059	1684.32	1.00	22	4117	END COLDMILLING THROUGH CLARENCE
45.006	45.330	1710.72	1.00	21	3992	MADISON TO RTE 24
45.330	45.357	142.56	1.00	VARIES	110	RTE 24 EXCEPTION
45.492	45.497	26.40	1.00	VARIES	80	
45.497	45.746	1314.72	1.00	26	3798	RTE 24 TO SOUTH OF COOPER ST
45.746	45.863	617.76	1.00	20	1373	SOUTH OF COOPER ST TO RR CROSSING
45.866	45.967	533.28	1.00	21	1244	RR CROSSING TO SOUTH OF SOUTH ST
0.335	0.395	316.80	1.00	24	845	BUS 36 WESTBOUND
TOTAL					21,843	

REINSTALLING EXISTING SIGNS

LOG MILE	LOCATION	BREAKAWAY ASSEMBLY AND FOOTING EACH	REMARKS
23.217	RTE 151	1	STOP SIGN
TOTAL		1	

AGGREGATE ENTRANCES

LOG MILE	LOG MILE	NUMBER OF ENTRANCES	AVERAGE TONS PER ENTRANCE	GRAVEL A, CRUSHED STONE B 0.039 TON/SY/INCH TONS	REMARKS
0.119	24.130	180	2.0	360.0	PRIVATE AND FIELD ENTRANCES
0.119	24.130	85	4.0	340.0	COUNTY ROADS, CITY STREETS, COMMERCIAL ENTRANCES
TOTAL				700.0	

ESTIMATE FACTORS

PROVIDED FOR INFORMATION PURPOSES ONLY	
BITUMINOUS PAVEMENT MIXTURE PG 58-28H (SURFACE LEVELING) = 1.948 TON/CY	
TACK COAT (EXISTING SURFACE) = 0.08 GAL/SY	
TACK COAT (COLDMILLING SURFACE) = 0.10 GAL/SY	
GRAVEL, CRUSH STONE AND CHAT = 1.40 TONS / CY OF LOOSE AGG.	

LUMP SUM TEMPORARY TRAFFIC CONTROL

ITEM NO.	UNIT	DESCRIPTION
616-99.01	1 LUMP SUM	MISC. LUMP SUM TEMPORARY TRAFFIC CONTROL

TRAFFIC CONTROL DEVICES

QTY	DESCRIPTION
100	CHANNELIZERS (TRIM-LINE)

NOTE: FOR INFORMATIONAL PURPOSES ONLY.
SEE LUMP SUM PAY ITEM


MOBILIZATION

1 LUMP SUM

CONSTRUCTION SIGNS

SIGN NO.	SIGN	SIZE INCHES	AREA (SQ.FT.)	QUANTITY	TOTAL AREA (SQ.FT.)	DESCRIPTION
1	G020-1	60 X 24	10.00	2	20.00	ROAD WORK NEXT 46 MILES
2	W020-1	48 X 48	16.00	4	64.00	ROAD WORK AHEAD
7	W020-4	48 X 48	16.00	6	96.00	ONE LANE ROAD AHEAD
8	W020-7a	48 X 48	16.00	4	64.00	FLAGGER (SYMBOL)
26	G020-2	48 X 24	8.00	2	16.00	END ROAD WORK
35	W08-12	48 X 48	16.00	46	736.00	NO CENTER LINE
53	G020-4	36 X 18	4.50	3	13.50	PILOT CAR FOLLOW ME
36	W08-11	48 X 48	16.00	92	1472.00	UNEVEN LANES
59	CONST-8	48 X 36	12.00	2	24.00	WORK ZONE NO PHONE ZONE
	G022-1	21 X 15	2.19	4	8.76	WET PAINT (ARROW PIVOTS)
SIDE ROAD PACKAGE - NON-STATE ROUTE - 6 TOTAL						
2	W020-1	48 X 48	16.00	6	96.00	ROAD WORK AHEAD
8	W020-7a	48 X 48	16.00	6	96.00	FLAGGER (SYMBOL)
11	W03-4	48 X 48	16.00	6	96.00	BE PREPARED TO STOP
58	G020-4a	18 X 12	1.50	6	9.00	PILOT CAR IN USE WAIT & FOLLOW
SIDE ROAD PACKAGE - STATE ROUTE - 5 TOTAL						
2	W020-1	48 X 48	16.00	5	80.00	ROAD WORK AHEAD
8	W020-7a	48 X 48	16.00	5	80.00	FLAGGER (SYMBOL)
11	W03-4	48 X 48	16.00	5	80.00	BE PREPARED TO STOP
58	G020-4a	42 X 30	8.75	5	43.75	PILOT CAR IN USE WAIT & FOLLOW
CONSTRUCTION SIGNS TOTAL					3095.01	

REFER TO STD. PLANS 616.20 FOR TEMPORARY TRAFFIC CONTROL PLANS
REFER TO STD. PLAN 616.10 FOR SIGN AND SIGN MOUNTING REQUIREMENTS
MOBILE OPERATION TMA'S ARE CONSIDERED INCIDENTAL TO CONSTRUCTION

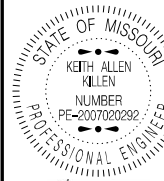

06/00/2024 2:09:12 PM
KEITH ALLEN KILLEN - CIVIL
MO-PE-2007020292

DATE PREPARED

6/20/2024

ROUTE 151

STATE MO

DISTRICT NE

SHEET NO. 3

COUNTY

VARIOUS

JOB NO.


JNE0031

CONTRACT ID.

PROJECT NO.

BRIDGE NO.

DURABLE INTERSECTION MARKING				
PREFORMED THERMOPLASTIC PAVEMENT MARKING				
LOG MILE	24" WHITE STOP BAR L.F.	RAILROAD CROSSING MARKER EACH	6" WHITE CROSSWALK L.F.	REMARKS
23.219	60			RTE 136 JUNCTION = 15'x4
23.612			70	CROSS WALK LENGTH = 35'
23.621		1		
23.680	11			
23.692	11			
23.756		1		
35.093	11			
38.019	11			
45.355				
45.723	11			
45.801		1		
45.861	11			
45.867	11			
45.952		1		
62.134	11			
62.471	11			
TOTAL	159	4	70	

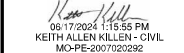

6 / 14 / 2024

151	MO
-----	----

NE	3
----	---

VARIOUS

JNE0031



[illegible]

MISSOURI HIGHWAYS AND TRANSPORTATION
COMMISSION


105 WEST CAPITOL
JEFFERSON CITY, MO 65102
1-888-AASK-MODOT (1-888-275-6636)




MISSOURI HIGHWAYS AND TRANSPORTATION
COMMISSION

105 WEST CAPITOL
JEFFERSON CITY, MO 65102
1-888-AASK-MODOT (1-888-275-6636)


SUMMARY OF QUANTITIES
SHEET 3 OF 5

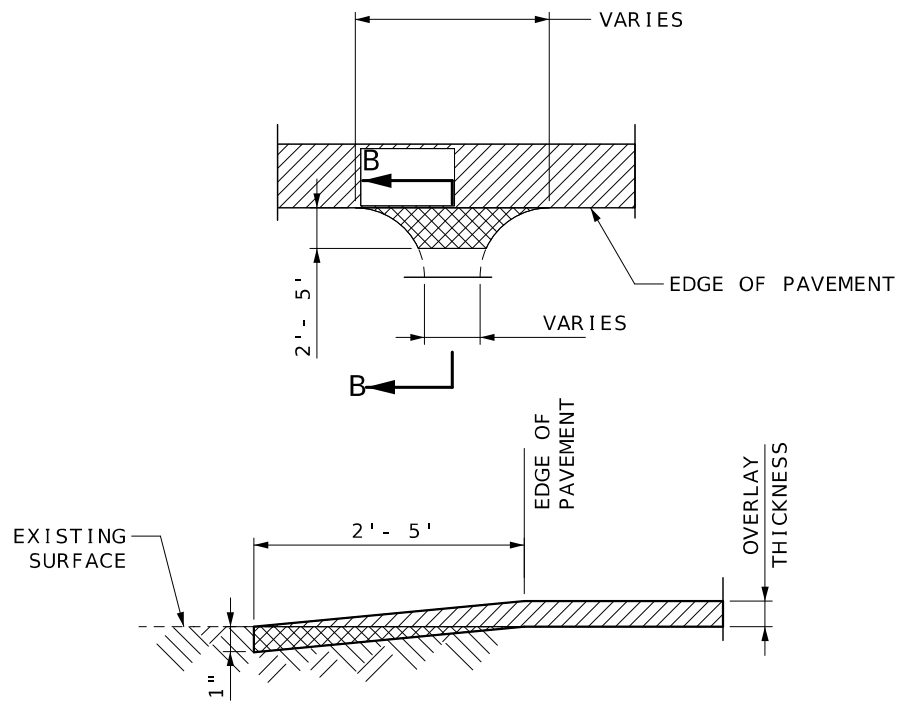

SECTION B-B
TYPICAL ASPHALT/CONCRETE ENTRANCE OR SIDE ROAD
(STATE ROUTES, COUNTY ROADS, CITY STREETS AND
PRIVATE OR COMMERCIAL ENTRANCES)

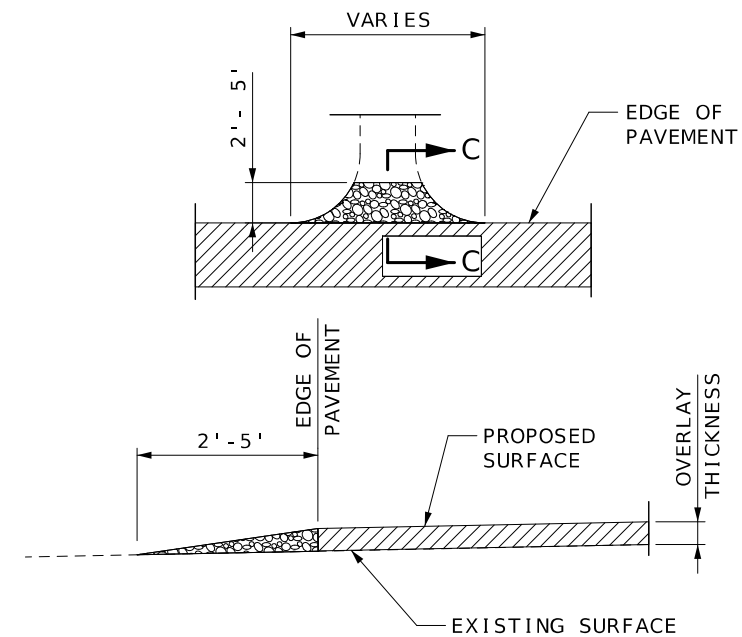


SECTION C-C
TYPICAL AGGREGATE ENTRANCE
(FIELD, PRIVATE, COMMERCIAL ENTRANCES,
COUNTY ROADS AND CITY STREETS)

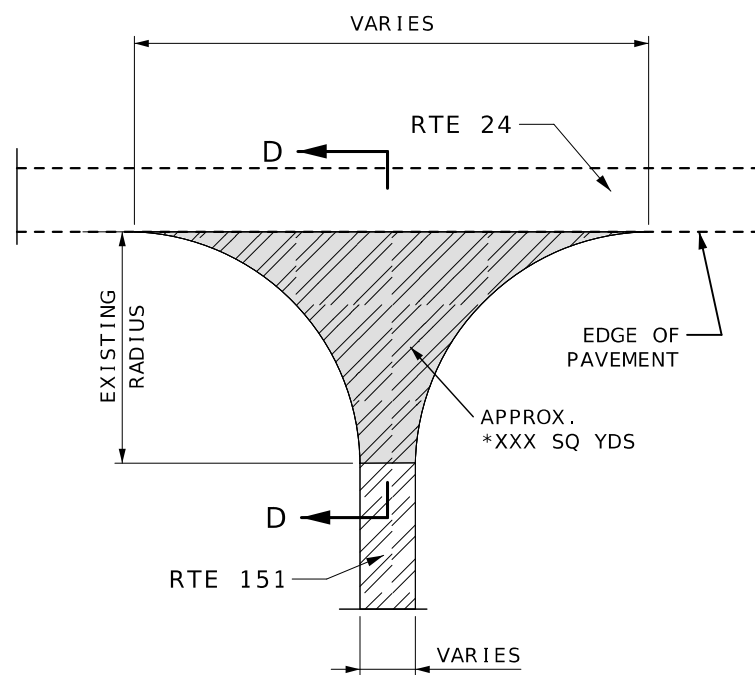

* RTE 24 N JUNCTION
LM 45.350 TO 45.357 / 110 SQ YDS


* RTE 24 S JUNCTION
LM 45.492 TO 45.497 / 80 SQ YDS

LEGEND	
	GRAVEL OR CRUSHED STONE
	OVERLAY
	MODIFIED COLDMILLING
	COLDMILL AND OVERLAY

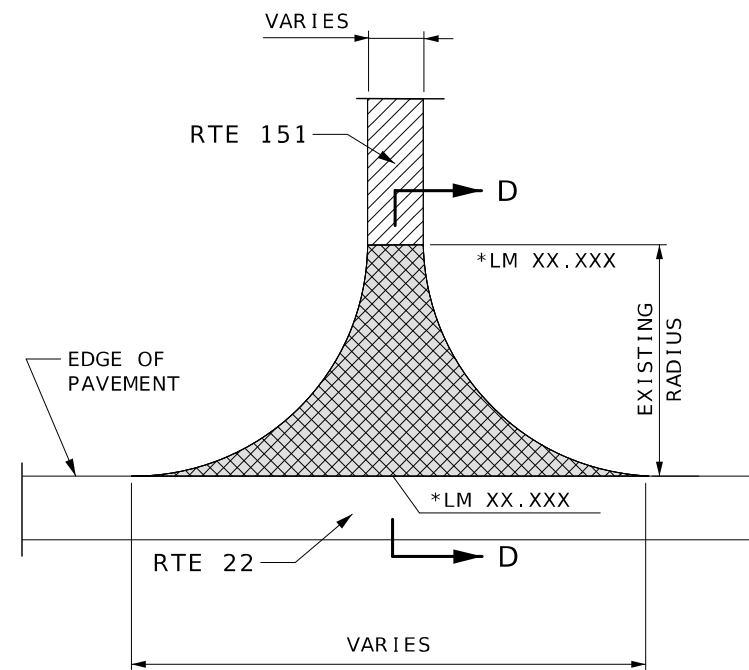

* RTE 22 N JUNCTION
LM 62.129 TO 62.147 / 715 SQ YDS

* RTE 22 S JUNCTION
LM 62.466 TO 62.481 / 223 SQ YDS

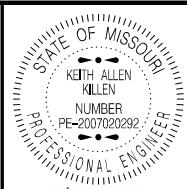

DATE PREPARED
6/4/2024

ROUTE 151 STATE MO

DISTRICT NE SHEET NO. 5

COUNTY VARIOUS

JOB NO. JNE0031

CONTRACT ID.

PROJECT NO.

BRIDGE NO.

DATE	DESCRIPTION

MISSOURI HIGHWAYS AND TRANSPORTATION
COMMISSION

105 WEST CAPITOL
JEFFERSON CITY, MO 65102
1-888-ASK-MODOT (1-888-275-6636)

MoDOT

SPECIAL SHEET
SHEET 2 OF 4
NOT TO SCALE



DATE PREPARED
6/4/2024

ROUTE
151

STATE
MO

DISTRICT
NE

SHEET NO.
6

COUNTY
VARIOUS

JOB NO.
JNE0031

CONTRACT ID.

PROJECT NO.

BRIDGE NO.

DESCRIPTION

DATE

DATE

</



ACTUAL LIMITS OF RESURFACING MAY BE ADJUSTED IN THE
FIELD AS DIRECTED BY RAILROAD FIELD REPRESENTATIVE.

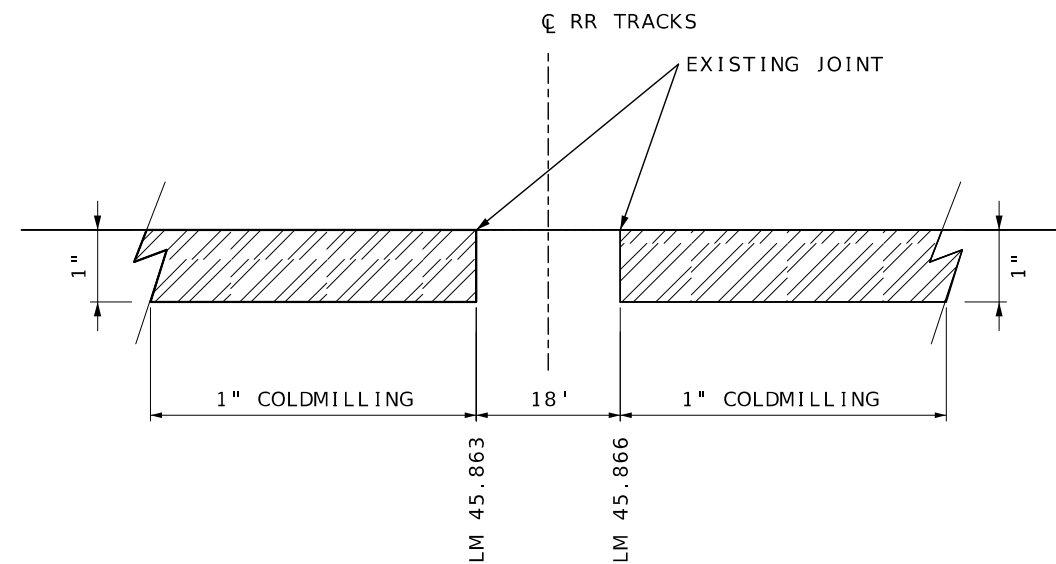


DESIGN DESIGNATION

A.A.D.T. - 2023 = 275
V = 25 M.P.H.

MISSOURI HIGHWAYS AND TRANSPORTATION COMMISSION
PLANS FOR PROPOSED
STATE HIGHWAY
SHELBY COUNTY
T57N R10W S31-33



KEY MAP
LOCATION OF SHELBY COUNTY

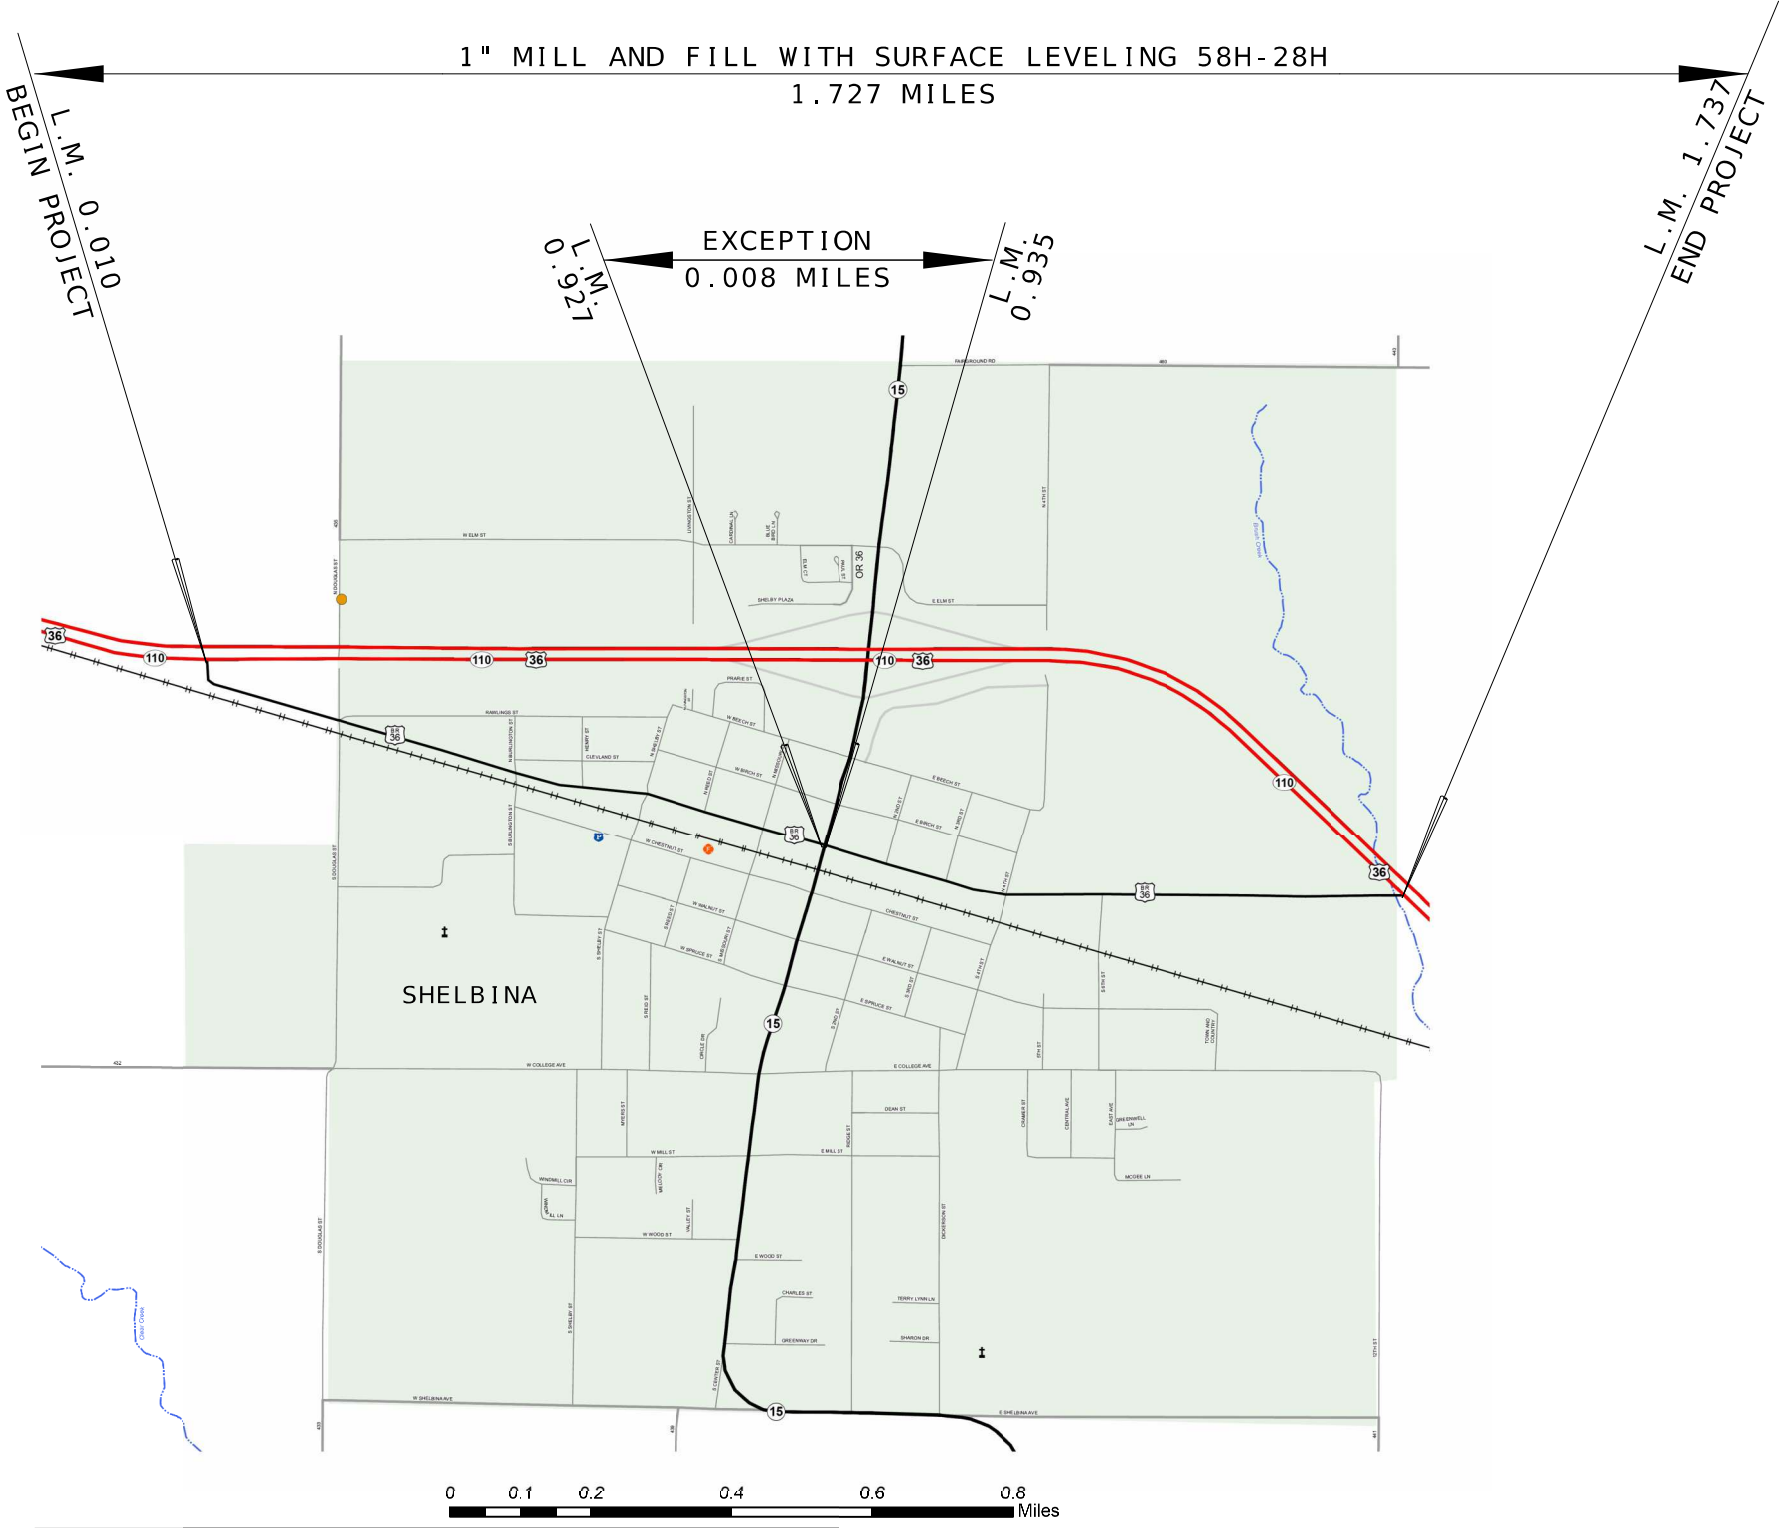

INDEX OF SHEETS

DESCRIPTION	SHEET NUMBER
TITLE SHEET	1
TYPICAL SECTIONS (TS) (1 SHEET)----	2
QUANTITIES (QU) (1 SHEET)-----	3
SPECIAL SHEET (SS) (1 SHEET)-----	4
TRAFFIC CONTROL SHEETS (TC) (1 SHEET)	5



DATE PREPARED
5/31/2024

ROUTE
BUS 36

STATE
MO

DISTRICT
NE

SHEET NO.
1

COUNTY
SHELBY

JOB NO.
JNE0197

CONTRACT ID.

PROJECT NO.

BRIDGE NO.

DESCRIPTION

DATE

MISSOURI HIGHWAYS AND TRANSPORTATION COMMISSION

105 WEST CAPITOL
JEFFERSON CITY, MO 65102
1-888-ASK-MODOT (1-888-275-6636)


MODOT

TITLESHEET

LENGTH OF PROJECT


BEGINNING OF PROJECT	0.010 MILES
END OF PROJECT	1.737 MILES
APPARENT LENGTH	1.727 MILES
EQUATIONS AND EXCEPTIONS:	
RTE 15 EXCEPTION	0.008 MILES

TOTAL CORRECTIONS	0.008 MILES
NET LENGTH OF PROJECT	1.719 MILES
STATE LENGTH	1.719 MILES

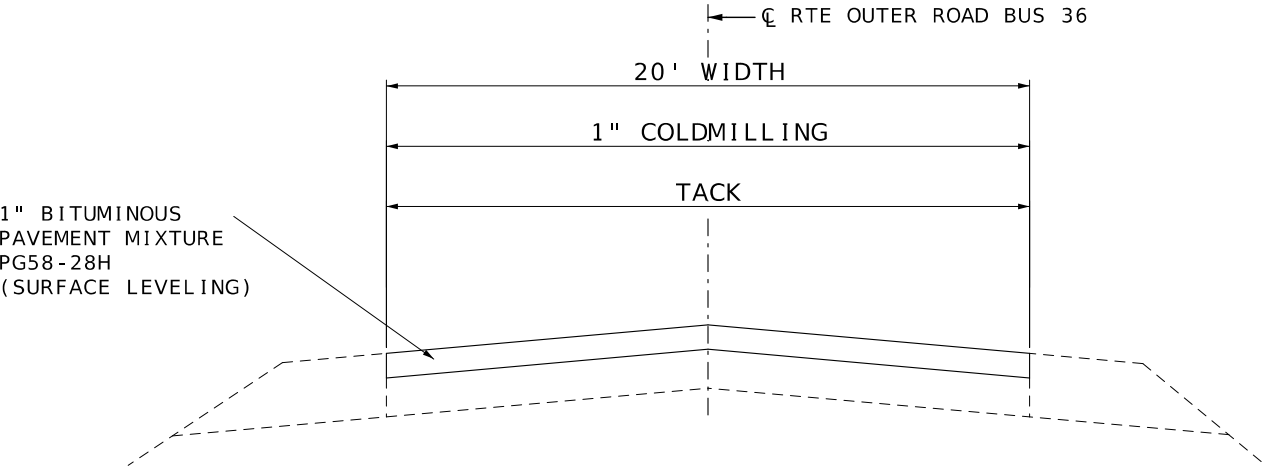

TYPICAL SECTION

LOG MI. 0.010 TO 0.674
LOG MI. 1.239 TO 1.737

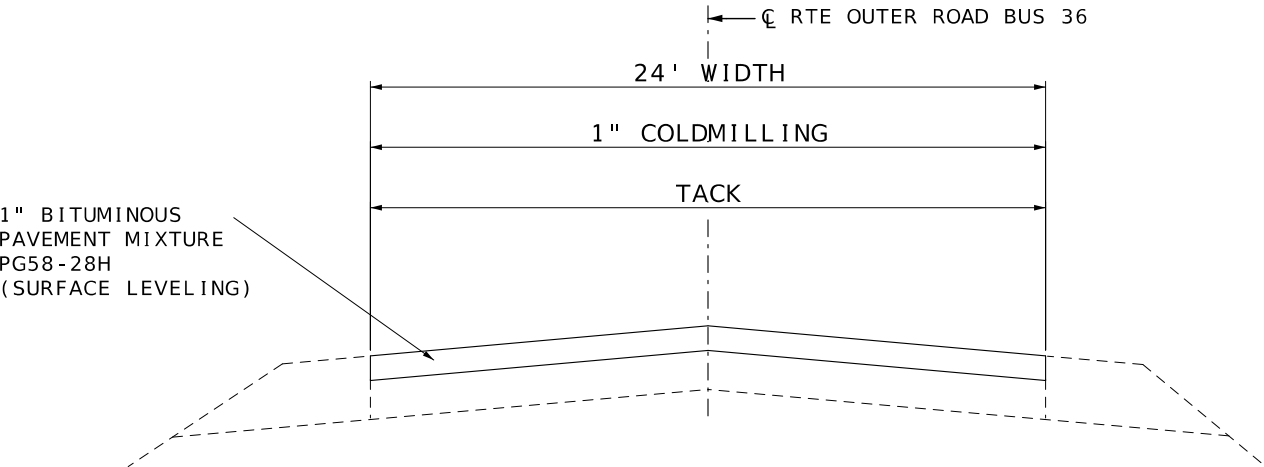


TYPICAL SECTION

LOG MI. 0.674 TO 1.239

EXCEPTION
LOG MI. 0.927 TO 0.935

NOTE:
SURFACE PLACEMENT SHALL BE ONE PASS PER LANE
NO S.E. CORRECTION.

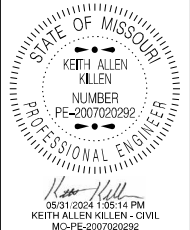

DATE PREPARED 5/31/2024	
ROUTE BUS 36	STATE MO
DISTRICT NE	SHEET NO. 2
COUNTY SHELBY	
JOB NO. JNE0197	
CONTRACT ID.	
PROJECT NO.	
BRIDGE NO.	

DESCRIPTION	DATE

MISSOURI HIGHWAYS AND TRANSPORTATION COMMISSION



105 WEST CAPITOL
JEFFERSON CITY, MO 65102
1-888-ASK-MODOT (1-888-275-6636)

TYPICAL SECTION SHEET
SHEET 1 OF 1
NOT TO SCALE

1" BITUMINOUS PAVEMENT MIXTURE PG58-28H (SURFACE LEVELING)								
LOG MILE	LOG MILE	LENGTH (FT)	THICKNESS (IN)	WIDTH (FT)	AREA (SQ YD)	1" SURFACE LEVELING @ 1.948 TONS/CY (TONS)	TACK COAT 0.10 GAL/ SQ. YD. (GAL)	REMARKS
0.010	0.674	3505.92	1.00	20	7791	421.6	779.1	BEGIN TO SHELBY ST
0.674	0.927	1335.84	1.00	24	3562	192.7	356.2	SHELBY ST TO RTE 15
0.927	0.935	-	-	-	-	-	-	RTE 15 EXCEPTION
0.935	1.239	1605.12	1.00	24	4280	231.6	428.0	RTE 15 TO PAST 4TH STREET
1.239	1.737	2629.44	1.00	20	5843	316.2	584.3	PAST 4TH STREET TO END
0.010	1.737	9076.32	-	-	-	86.0	-	ADDTL. 50 TONS/MILE FOR SURFACE IRREGULARITIES
SUBTOTAL						1,248.1	2,147.6	
TOTAL						1,248.1	2,148	

MOBILIZATION
1 LUMP SUM

COLDMILLING BITUMINOUS PAVEMENT FOR REMOVAL OF SURFACING (3 IN. THICK OR LESS)						
LOG MILE	LOG MILE	LENGTH (FT)	THICKNESS (IN)	WIDTH (FT)	COLDMILLING (SY)	REMARKS
0.010	0.674	3505.92	1.00	20	7790.93	BEGIN TO SHELBY ST
0.674	0.927	1335.84	1.00	24	3562.24	SHELBY ST TO RTE 15
0.935	1.239	1605.12	1.00	24	4280.32	RTE 15 TO JUST PAST 4TH STREET
1.239	1.737	2629.44	1.00	20	5843.20	JUST PAST 4TH STREET TO END
TOTAL					21,477	

ESTIMATE FACTORS
PROVIDED FOR INFORMATION PURPOSES ONLY
BITUMINOUS PAVEMENT MIXTURE PG 58-28H (SURFACE LEVELING) = 1.948 TON/CY
TACK COAT (COLDMILLED SURFACE) = 0.10 GALLON / SY

CONSTRUCTION SIGNS						
SIGN NO.	SIGN	SIZE INCHES	AREA (SQ.FT.)	QUANTITY	TOTAL AREA (SQ.FT.)	DESCRIPTION
1	G020-1	60 X 24	10.00	2	20.00	ROAD WORK NEXT 2 MILES
2	W020-1	48 X 48	16.00	4	64.00	ROAD WORK AHEAD
7	W020-4	48 X 48	16.00	6	96.00	ONE LANE ROAD AHEAD
8	W020-7a	48 X 48	16.00	4	64.00	FLAGGER (SYMBOL)
26	G020-2	48 X 24	8.00	2	16.00	END ROAD WORK
35	W08-12	48 X 48	16.00	2	32.00	NO CENTER LINE
53	G020-4	36 X 18	4.50	3	13.50	PILOT CAR FOLLOW ME
36	W08-11	48 X 48	16.00	4	64.00	UNEVEN LANES
59	CONST-8	48 X 36	12.00	2	24.00	WORK ZONE NO PHONE ZONE
	G022-1	21 X 15	2.19	4	8.76	WET PAINT (ARROW PIVOTS)
SIDE ROAD PACKAGE - NON-STATE ROUTE - 5 TOTAL						
2	W020-1	48 X 48	16.00	5	80.00	ROAD WORK AHEAD
8	W020-7a	48 X 48	16.00	5	80.00	FLAGGER (SYMBOL)
11	W03-4	48 X 48	16.00	5	80.00	BE PREPARED TO STOP
58	G020-4a	18 X 12	1.50	5	7.50	PILOT CAR IN USE WAIT & FOLLOW
SIDE ROAD PACKAGE - STATE ROUTE - 2 TOTAL						
2	W020-1	48 X 48	16.00	2	32.00	ROAD WORK AHEAD
8	W020-7a	48 X 48	16.00	2	32.00	FLAGGER (SYMBOL)
11	W03-4	48 X 48	16.00	2	32.00	BE PREPARED TO STOP
58	G020-4a	42 X 30	8.75	2	17.50	PILOT CAR IN USE WAIT & FOLLOW
LANE CLOSURE ON A DIVIDED HIGHWAY						
2	W020-1	48 X 48	16.00	2	32.00	ROAD WORK AHEAD
5	W020-5	48 X 48	16.00	2	32.00	RIGHT LANE CLOSED AHEAD
6A	W04-1AL	48 X 48	16.00	1	16.00	MERGE (ARROW SYMBOL) LEFT
6	W020-6A	48 X 48	16.00	1	16.00	RIGHT LANE CLOSED
4	R2-1	36 X 48	12.00	2	24.00	SPEED LIMIT 55
25	R2-1	36 X 48	12.00	2	24.00	SPEED LIMIT 65
54	G020-5AP	36 X 24	6.00	2	12.00	WORK ZONE (PLAQUE)
NOTE: FOR INFORMATIONAL PURPOSES ONLY. SEE LUMP SUM PAY ITEM						

PAVEMENT MARKINGS						
LOG MILE	LOG MILE	LOCATION	STANDARD WATERBORNE PAINT, TYPE P BEADS			REMARKS
			4" YELLOW INTERMITTENT CENTERLINE (LF)	4" YELLOW SOLID/INTERMITTENT CENTERLINE (LF)	4" YELLOW DOUBLE SOLID CENTERLINE (LF)	
0.010	0.050	BUS 36			422	
0.050	0.215	BUS 36		1089		WB SOLID/EB INT
0.215	0.870	BUS 36	870			
0.870	0.924	BUS 36			570	
0.938	0.993	BUS 36			581	
0.993	1.698	BUS 36	940			
1.698	1.737	BUS 36			412	
SUBTOTAL			1,810	1,089	1,985	
TOTAL			4,884			
LOG MILES ARE APPROXIMATE - MATCH EXISTING STRIPING						

LUMP SUM TEMPORARY TRAFFIC CONTROL		
ITEM NO.	UNIT	DESCRIPTION
616-99.01	1 LUMP SUM	MISC. LUMP SUM TEMPORARY TRAFFIC CONTROL

TRAFFIC CONTROL DEVICES	
QTY.	DESCRIPTION
100	CHANNELIZERS (TRIM-LINE)
14	DIRECTIONAL INDICATOR BARRICADE
1	FLASHING ARROW PANEL

NOTE: FOR INFORMATIONAL PURPOSES ONLY.
SEE LUMP SUM PAY ITEM

STATE OF MISSOURI

KEITH ALLEN KILLEN

NUMBER PE-2007020292

PROFESSIONAL ENGINEER

06/17/2024 1:17:52 PM

KEITH ALLEN KILLEN - CIVIL

MO-PE-2007020292

DATE PREPARED
6/17/2024

ROUTE
BUS 36

STATE
MO

DISTRICT
NE

SHEET NO.
3

COUNTY
SHELBY

JOB NO.
JNE0197

CONTRACT ID.

PROJECT NO.

BRIDGE NO.

DESCRIPTION

DATE

MISSOURI HIGHWAYS AND TRANSPORTATION COMMISSION


MoDOT

105 WEST CAPITOL JEFFERSON CITY, MO 65102 1-888-ASK-MODOT (1-888-275-6636)



SUMMARY OF QUANTITIES

SHEET 1 OF 1


NOT TO SCALE

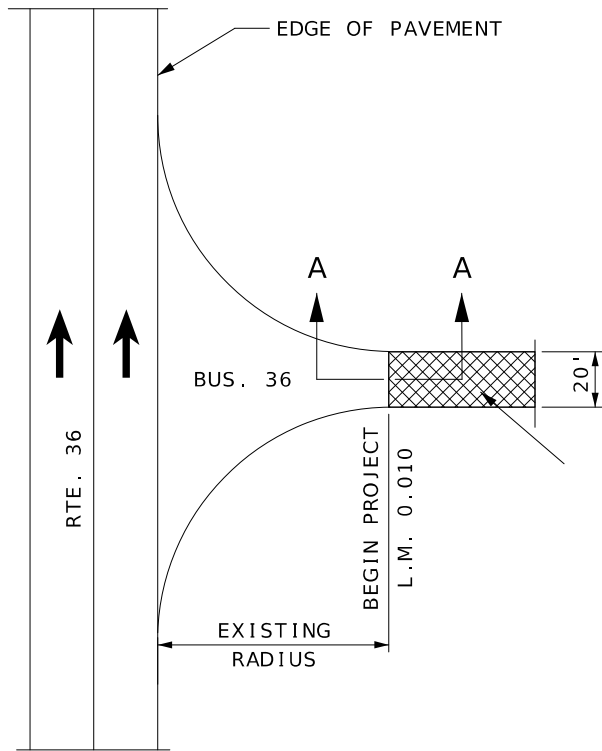


BEGIN PROJECT L.M. 0.010

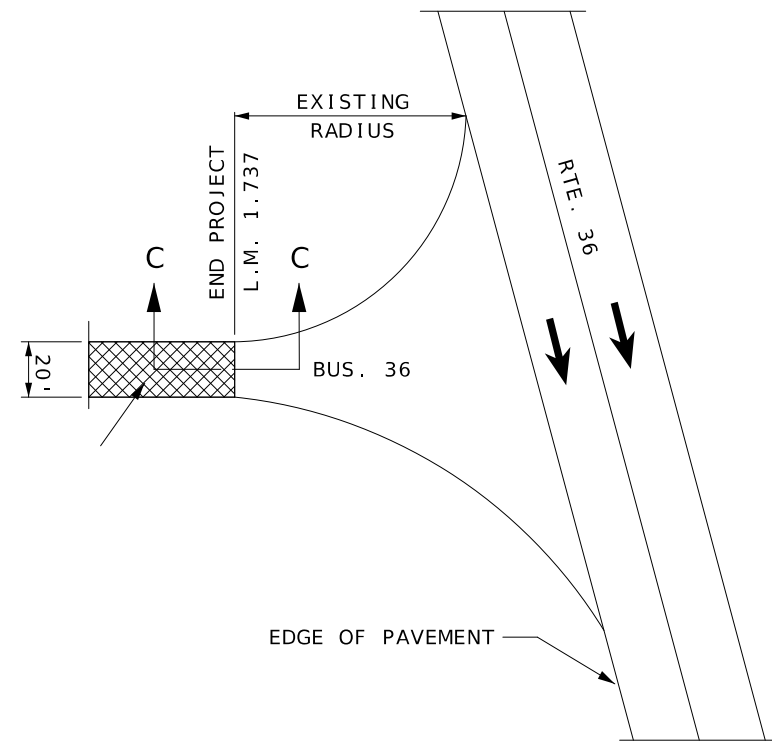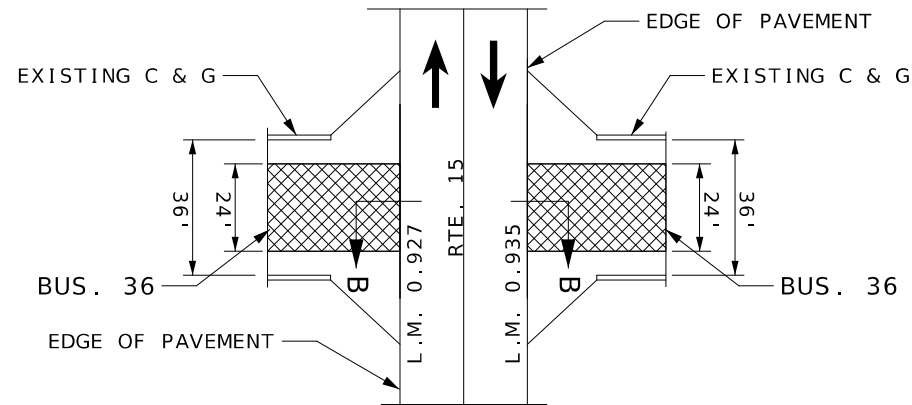


END PROJECT L.M. 1.737

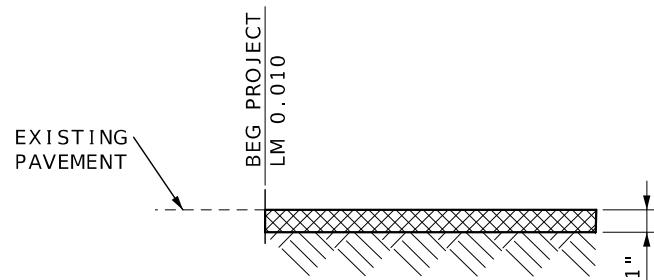


SECTION A-A

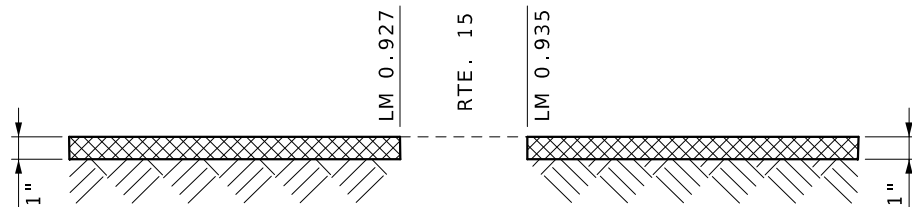

SECTION B-B

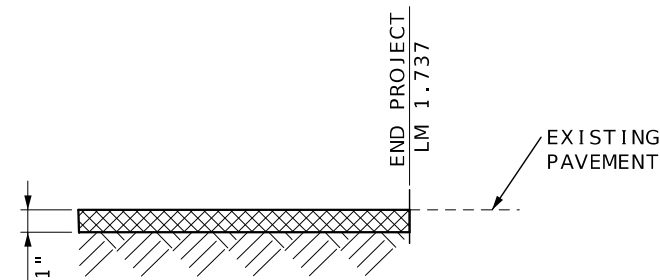


SECTION C-C

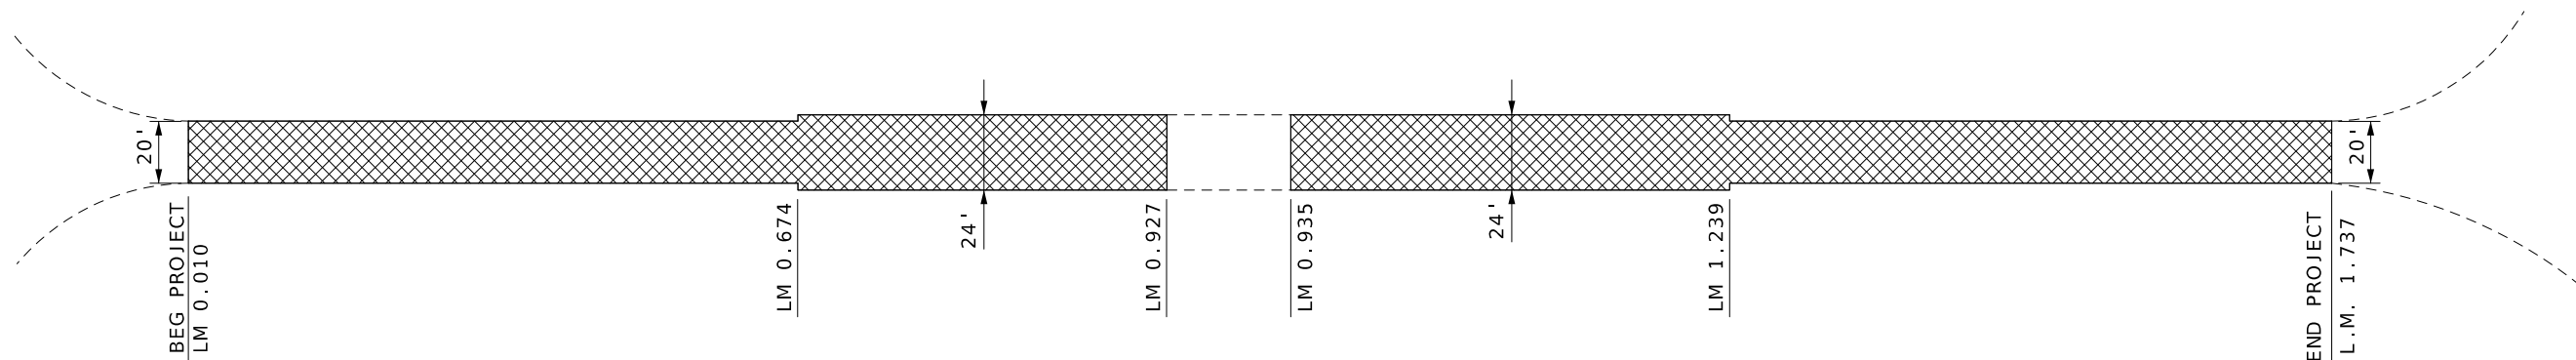

LEGEND

 COLDMILL AND OVERLAY

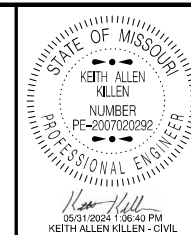

DATE PREPARED
5/31/2024
ROUTE
BUS 36
DISTRICT
NE
STATE
MO
SHEET NO.
4
COUNTY
SHELBY
JOB NO.
JNE0197
CONTRACT ID.

PROJECT NO.
BRIDGE NO.

DATE	DESCRIPTION

MISSOURI HIGHWAYS AND TRANSPORTATION COMMISSION

105 WEST CAPITOL
JEFFERSON CITY, MO 65102
1-888-ASK-MODOT (1-888-275-6636)

SPECIAL SHEET
SHEET 1 OF 1
NOT TO SCALE



2

BRIDGE
OR
RAMP

WORK
ZONE

54

SPEED
LIMIT
55

4



5

CENTER LANE
OR
LEFT LANE



6


CENTER
OR
LEFT



6A

SPEED
LIMIT
65

25

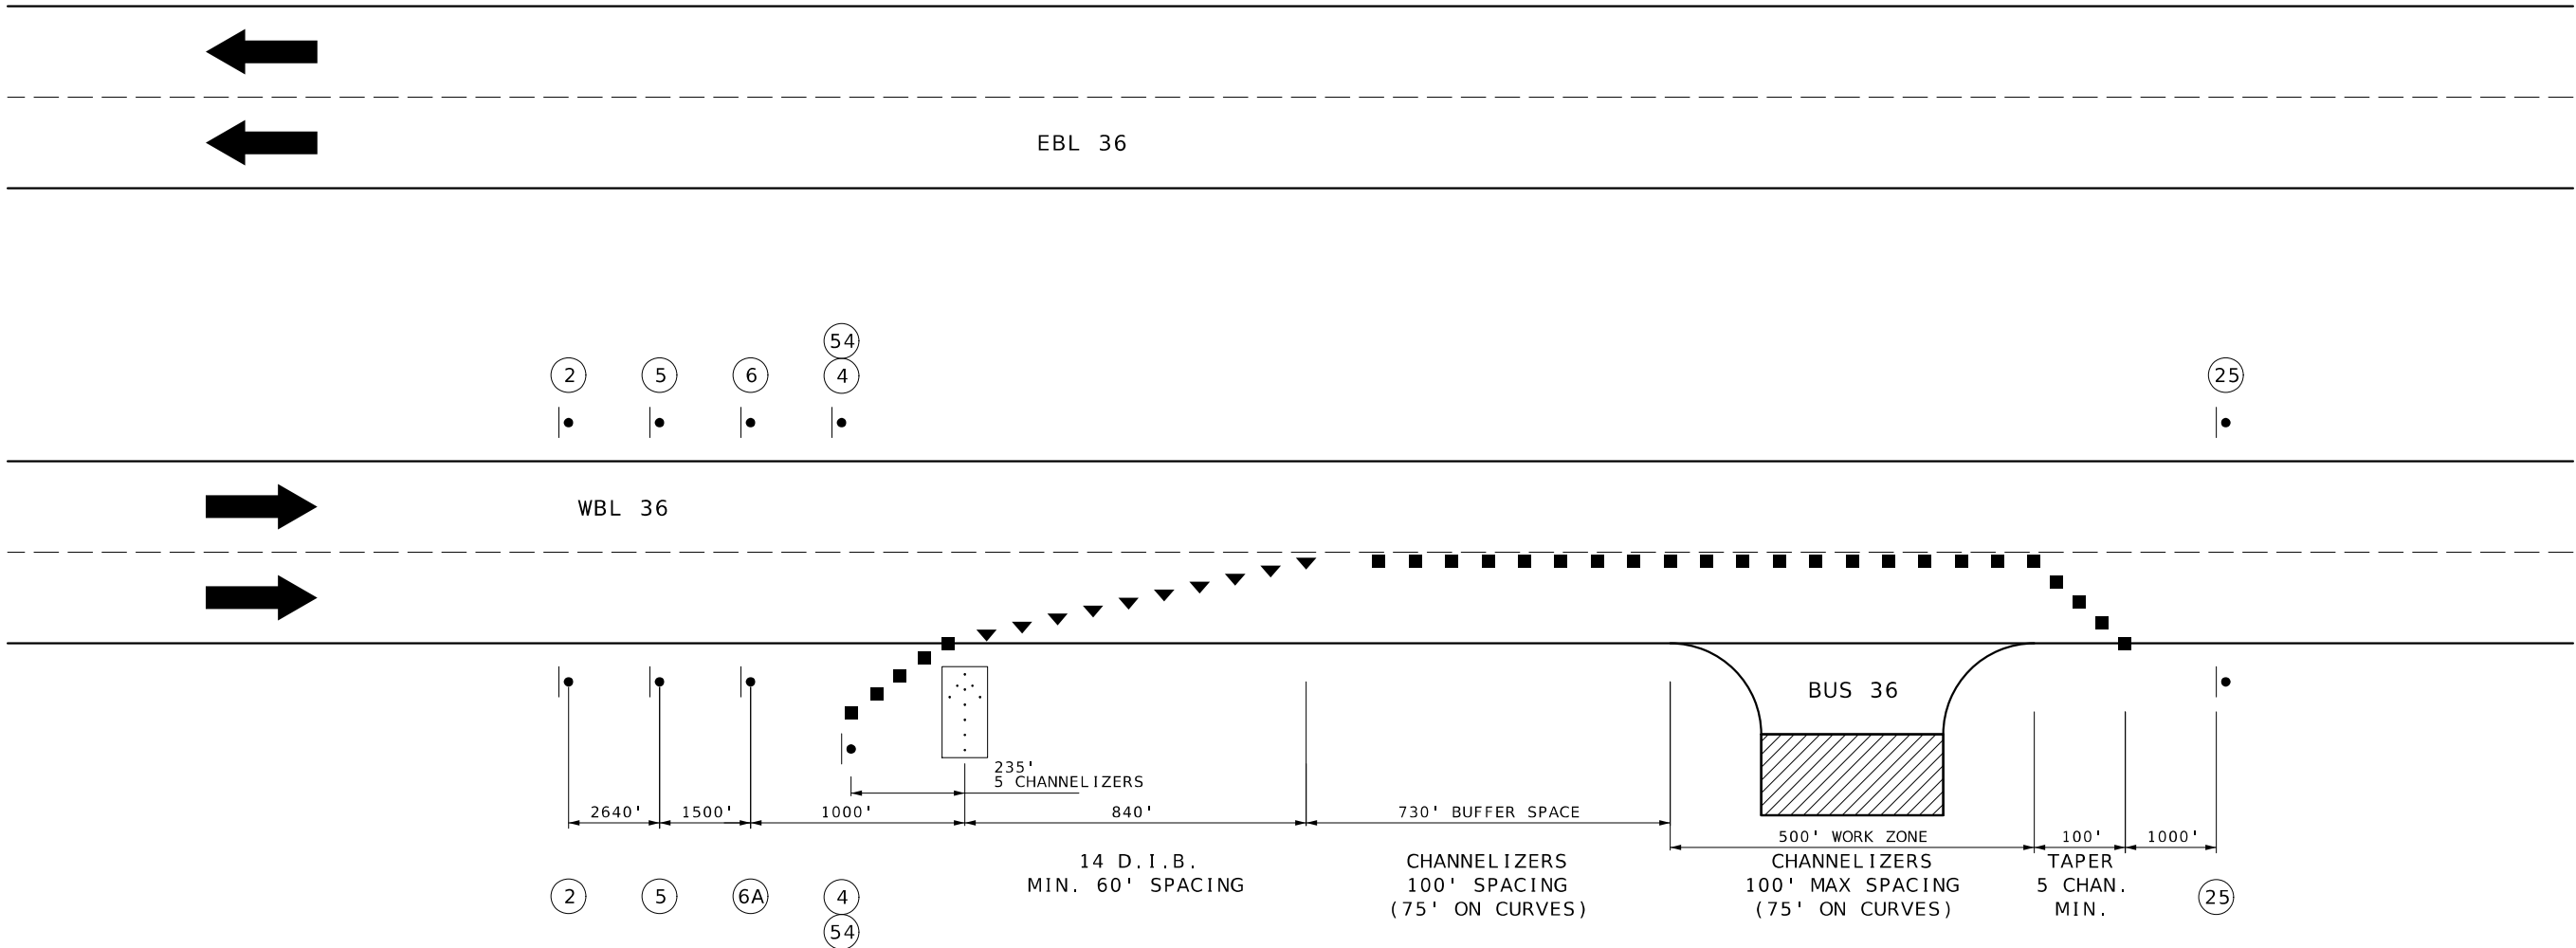


GENERAL NOTES

- USE IN PLACE ALL SIGNS WHICH DO NOT CONFLICT WITH THIS PLAN. COVER OR REMOVE CONFLICTING SIGNS.

U.S. 36 TRAFFIC CONTROL

TRAFFIC CONTROL LEGEND

- ▼ DIRECTIONAL INDICATOR BARRICADE
- CHANNELIZER (TRIM-LINE)
- SIGN
- FLASHING ARROW PANEL

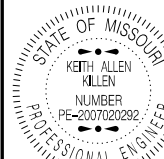

DATE PREPARED
5/31/2024

ROUTE
BUS 36

STATE
MO

DISTRICT
NE

SHEET NO.
5

COUNTY
SHELBY

JOB NO.
JNE0197

CONTRACT ID.

PROJECT NO.

BRIDGE NO.

DESCRIPTION	DATE

MISSOURI HIGHWAYS AND TRANSPORTATION COMMISSION

MoDOT

105 WEST CAPITOL
JEFFERSON CITY, MO 65102
1-888-ASK-MODOT (1-888-275-6636)

TEMPORARY TRAFFIC CONTROL
LANE CLOSURE ON DIVIDED HIGHWAY
SHEET 1 OF 1
NOT TO SCALE