




FOR INFORMATION ONLY. PRELIMINARY CROSS SECTIONS WERE GENERATED TO
ESTIMATE THE GRADING LIMITS AND SHALL NOT BE USED FOR FINAL QUANTITIES.

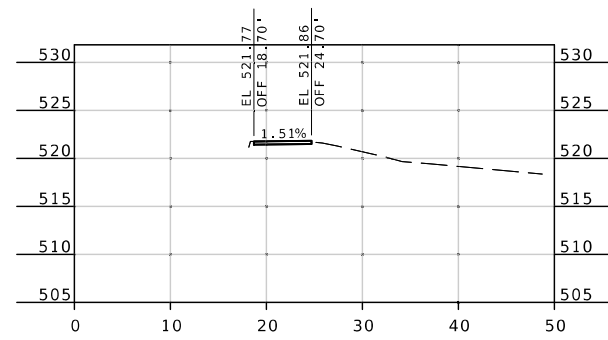


STA 92+90.00

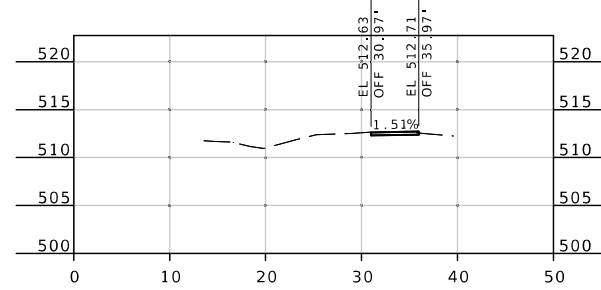


STA 94+95.00

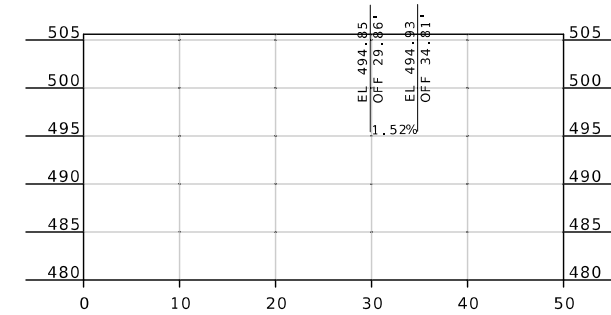


STA 99+40.00

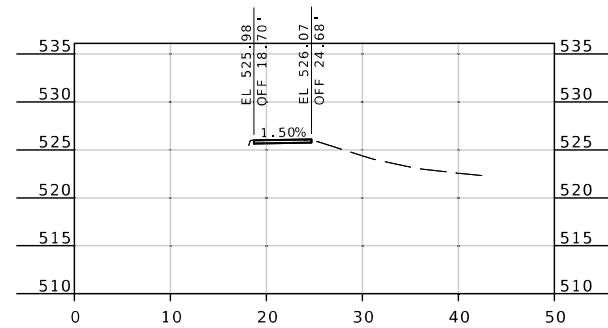


STA 92+00.00

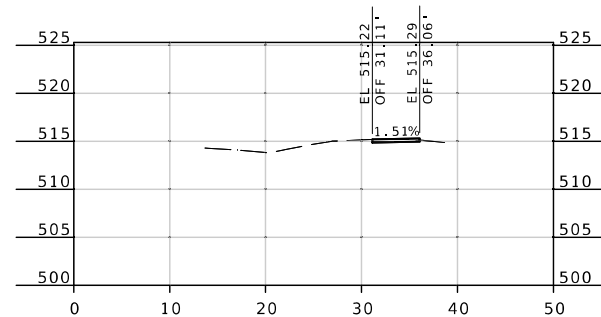


STA 94+40.00

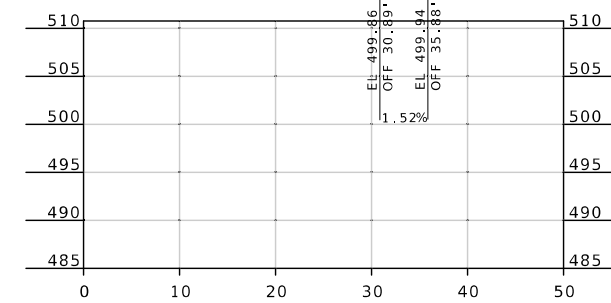


STA 97+80.00

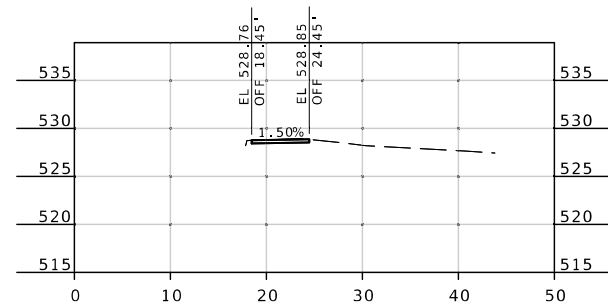


STA 91+40.00

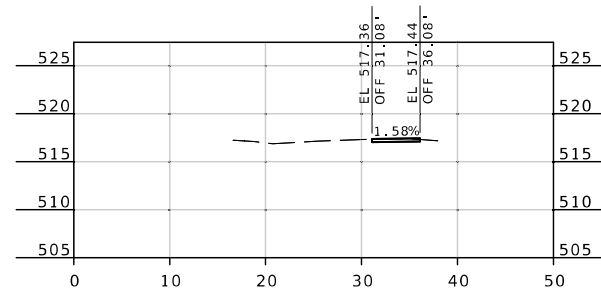


STA 93+75.00

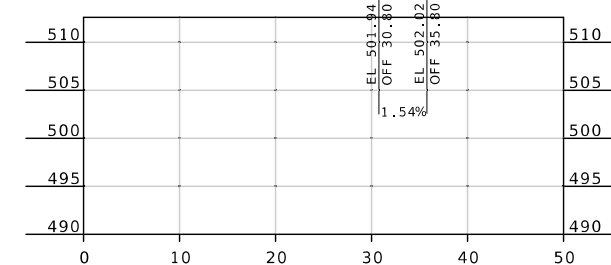


STA 97+10.00

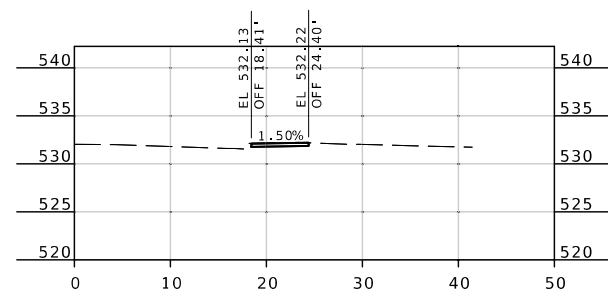

STA 90+70.00

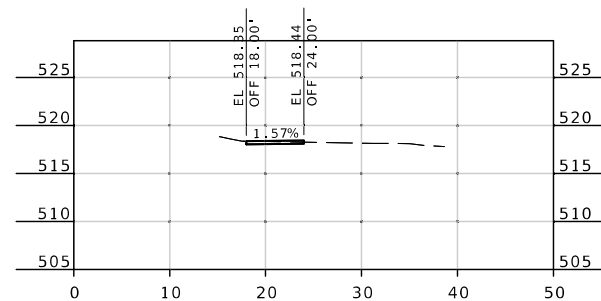

STA 93+50.00

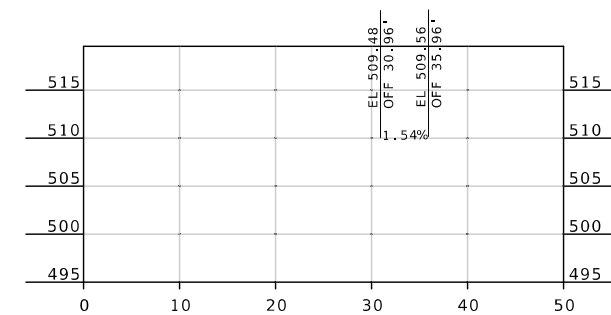

STA 95+50.00



06/12/2024 12:41:08 PM
STUART ROBINSON McNEIL - CIVIL
MO DE 0000010007

DATE PREPARED
6/11/2024

ROUTE	STATE
AB	MO

DISTRICT	SHEET NO.
SL	179

COUNTY
ST. LOUIS

JOB NO.
J6S3633

CONTRACT ID.

PROJECT NO.

BRIDGE NO.












[illegible]

MISSOURI HIGHWAYS AND TRANSPORTATION
COMMISSION


105 WEST CAPITOL
JEFFERSON CITY, MO 65102
1-888-ASK-MODOT (1-888-275-6636)

CROSS SECTIONS









Profile view of STA 161+25.00. The profile shows a 1.50% grade. The elevation starts at EL 670.29 and ends at EL 670.38. Vertical curve data includes OFF 14.11' and OFF 20.13'.

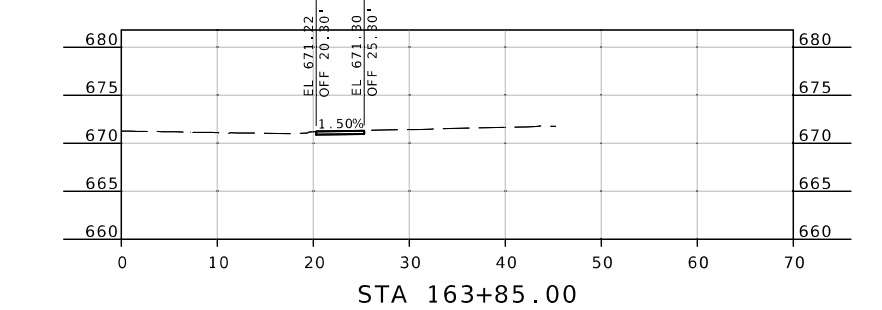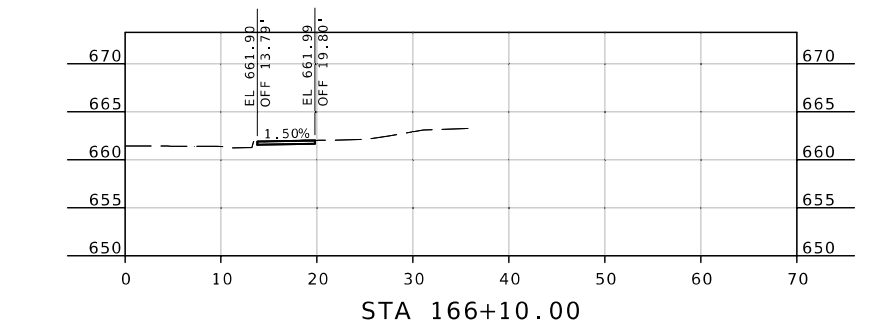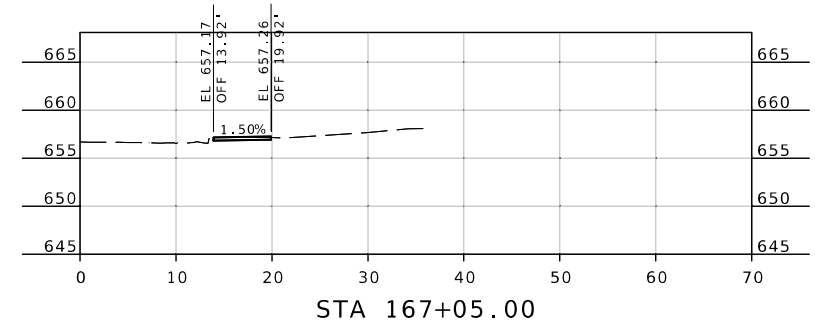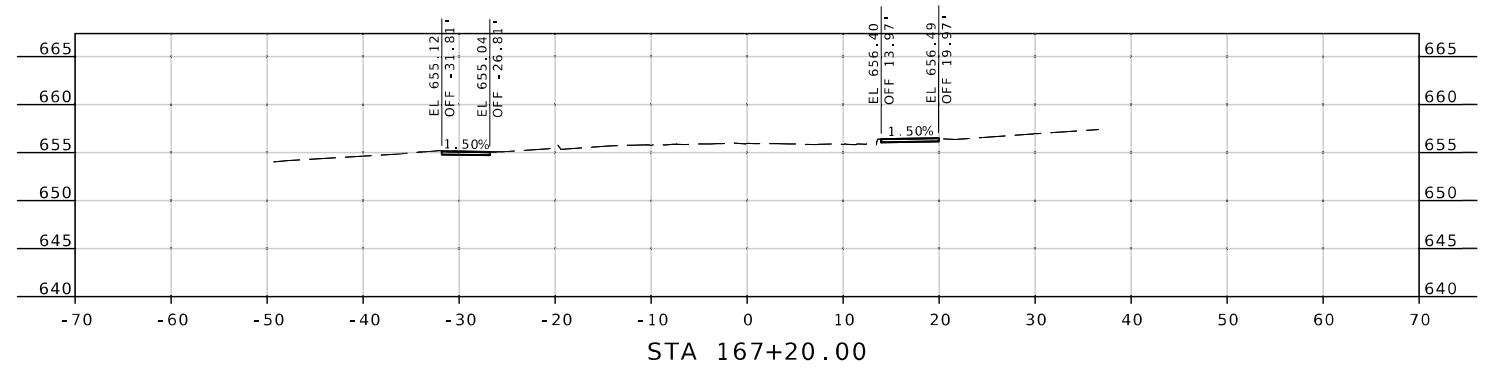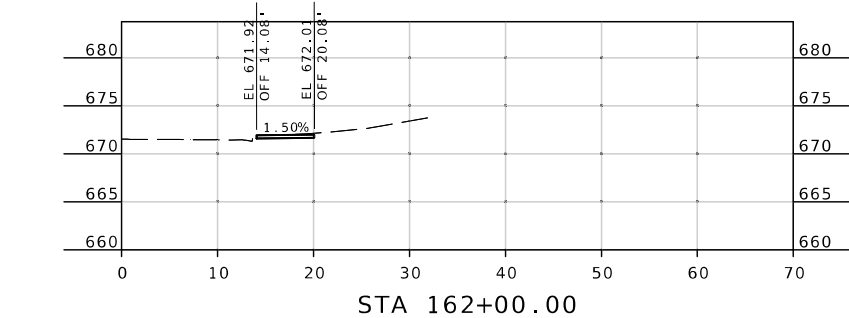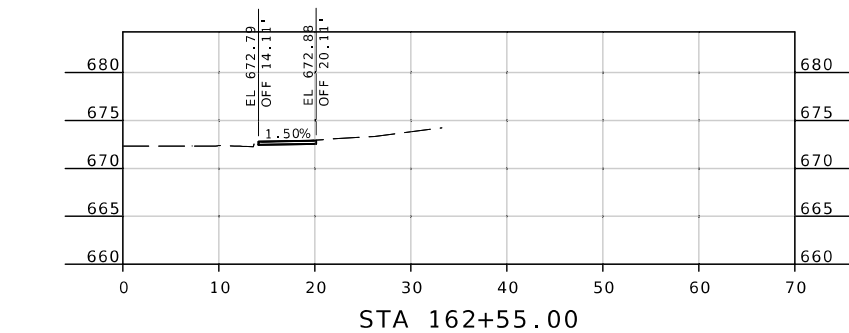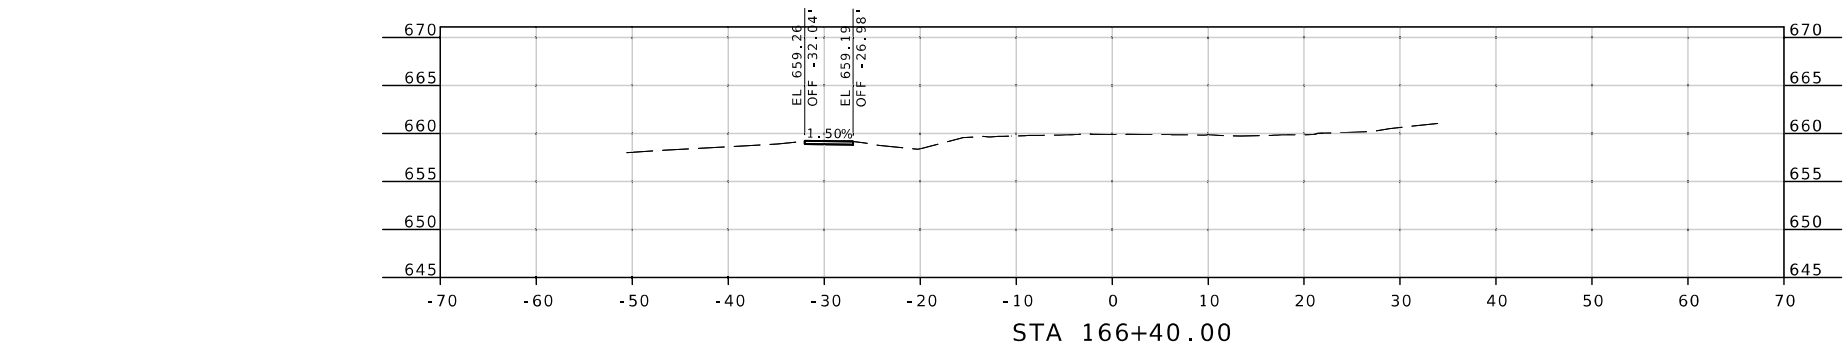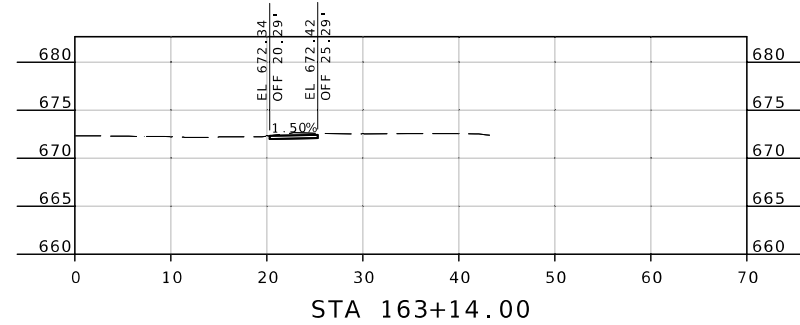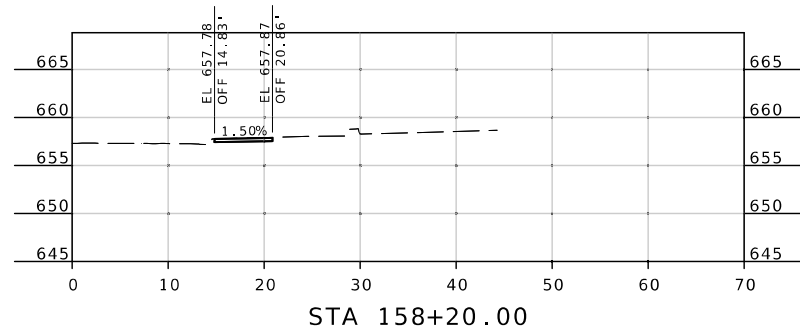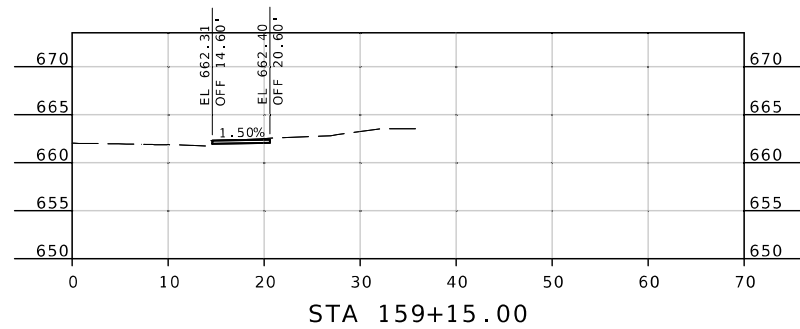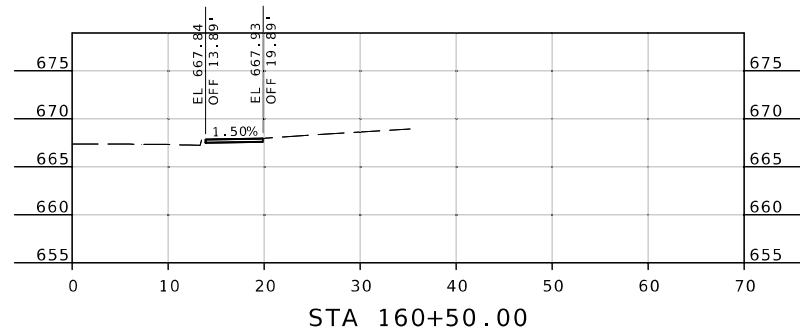

CROSS SECTIONS

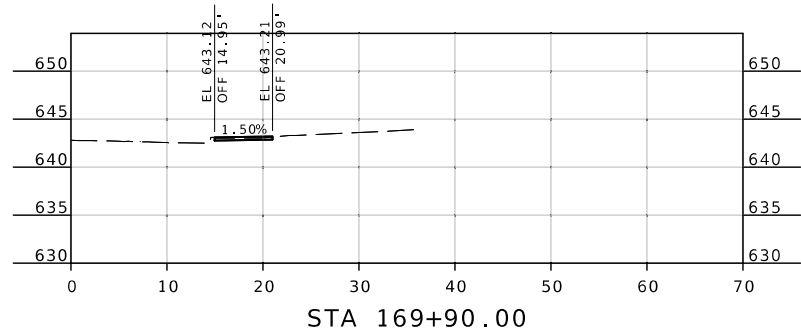

FOR INFORMATION ONLY. PRELIMINARY CROSS SECTIONS WERE GENERATED TO ESTIMATE THE GRADING LIMITS AND SHALL NOT BE USED FOR FINAL QUANTITIES.

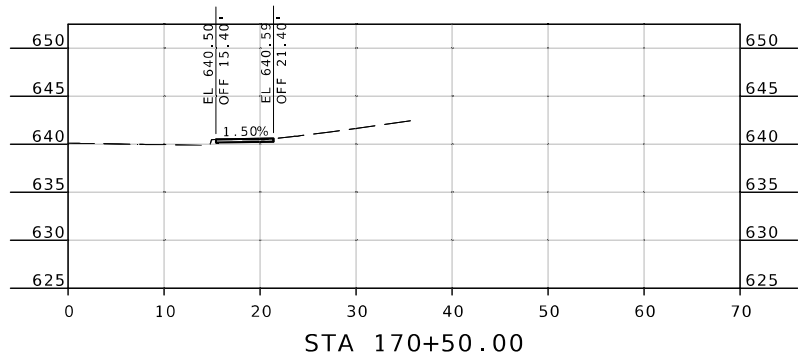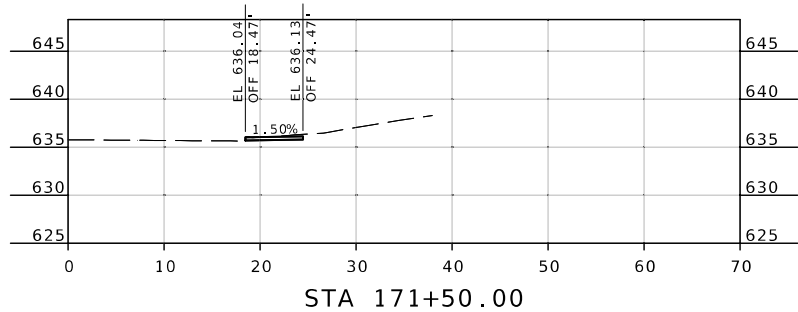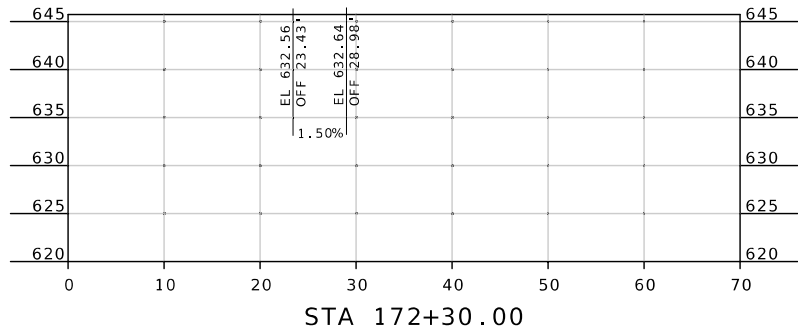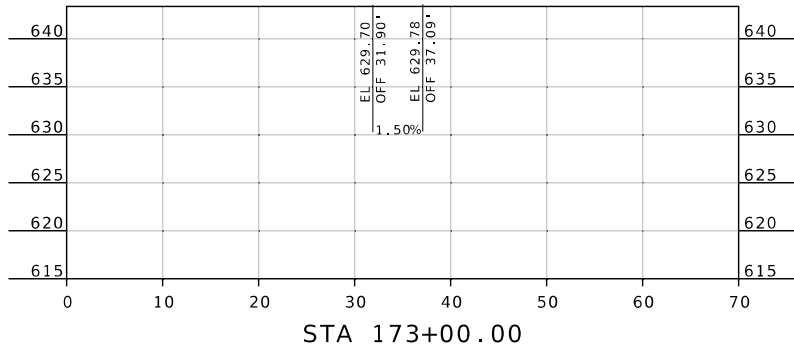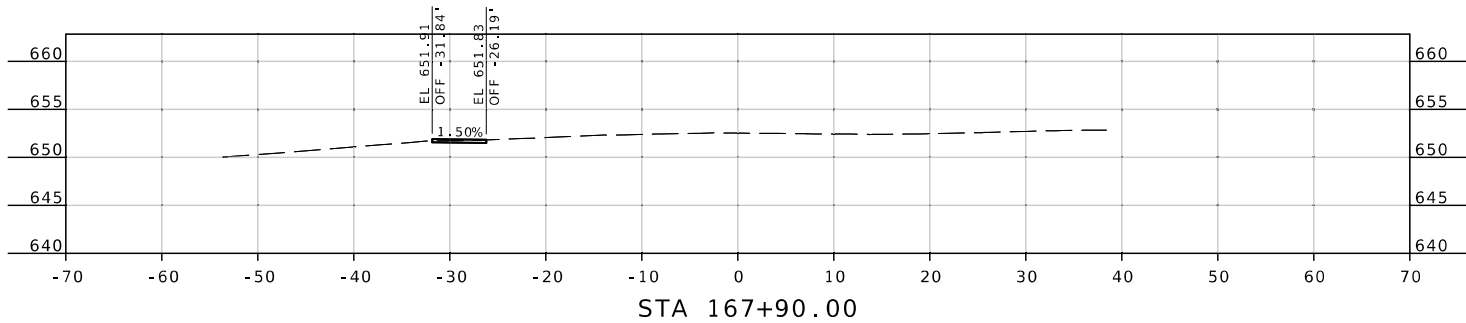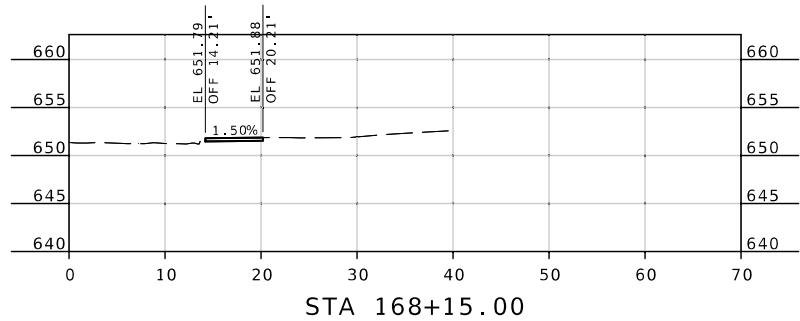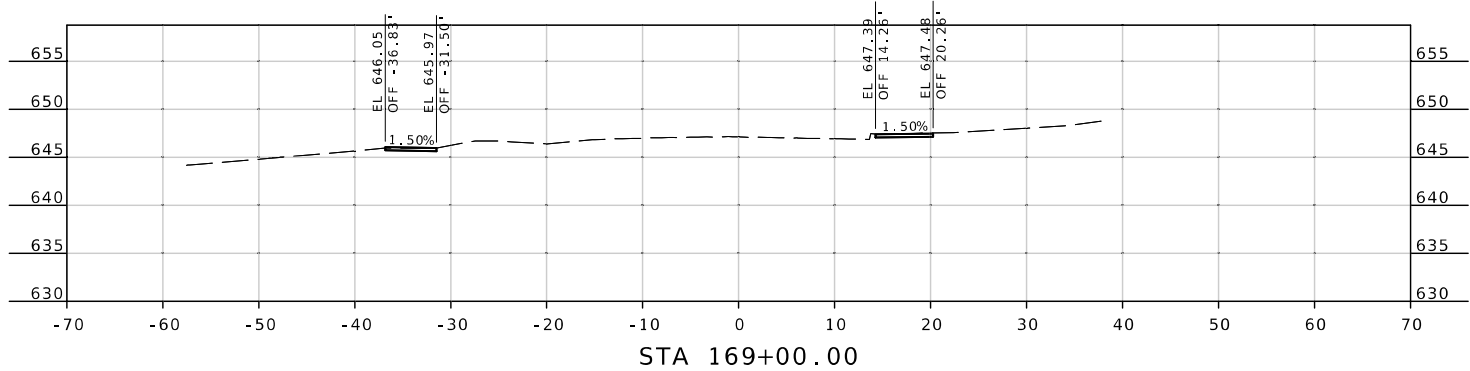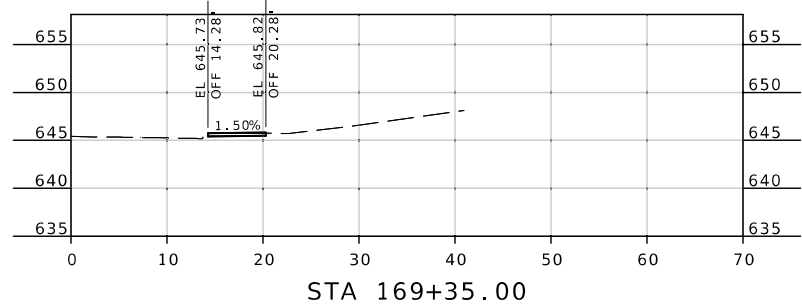





DATE PREPARED
6/11/2024
ROUTE AB STATE MO
DISTRICT SL SHEET NO. 181
COUNTY ST. LOUIS
JOB NO. J6S3633
CONTRACT ID.

PROJECT NO.
BRIDGE NO.



DATE	DESCRIPTION

MISSOURI HIGHWAYS AND TRANSPORTATION COMMISSION
105 WEST CAPITOL
JEFFERSON CITY, MO 65102
1-888-ASK-MODOT (1-888-275-6636)

CROSS SECTIONS

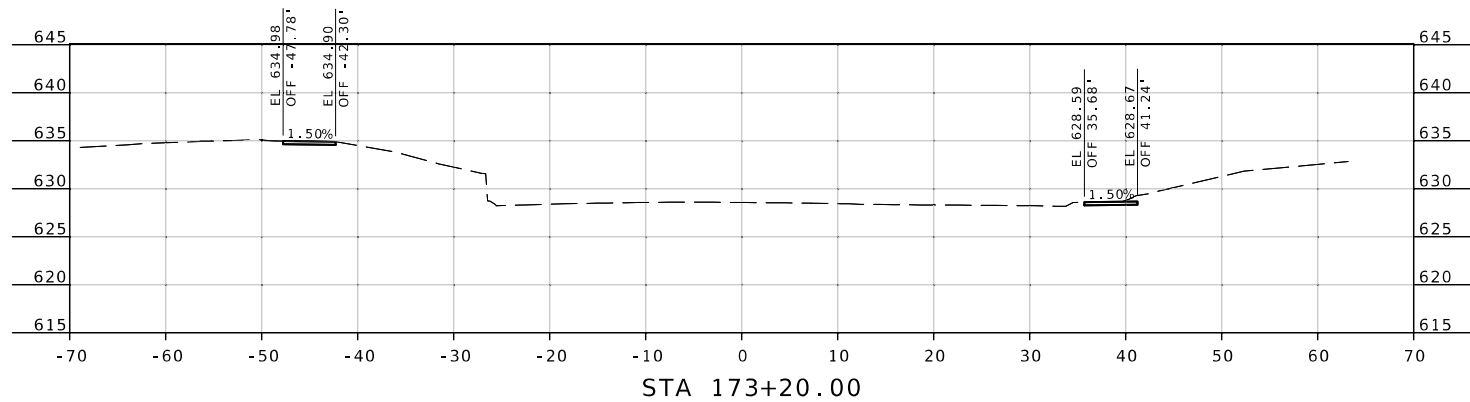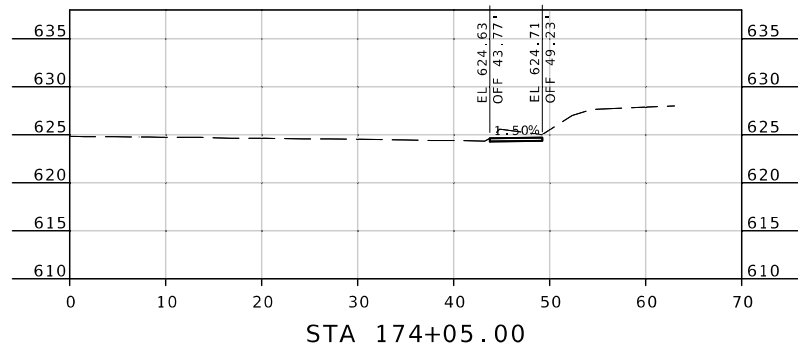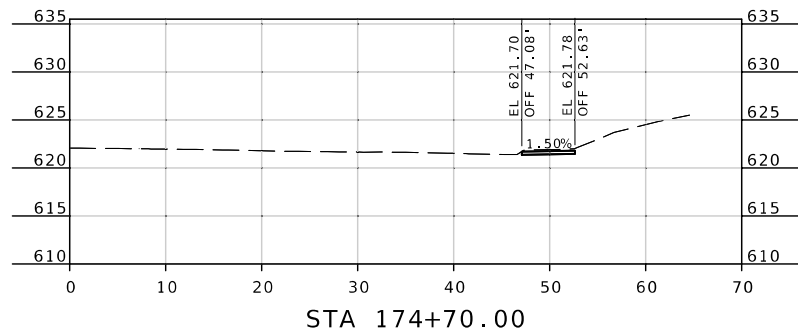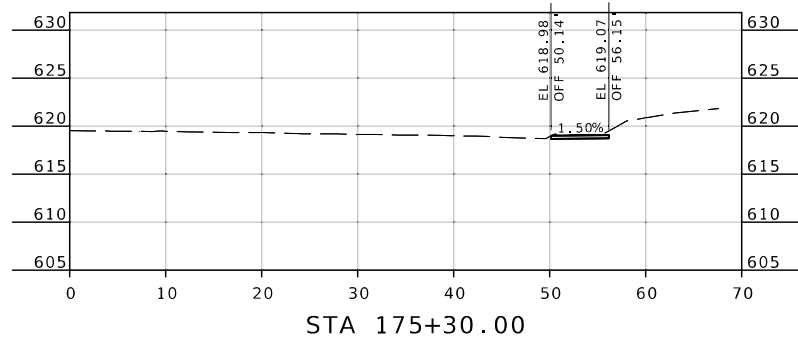

FOR INFORMATION ONLY. PRELIMINARY CROSS SECTIONS WERE GENERATED TO ESTIMATE THE GRADING LIMITS AND SHALL NOT BE USED FOR FINAL QUANTITIES.

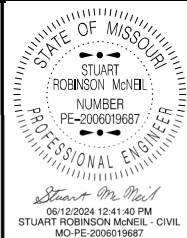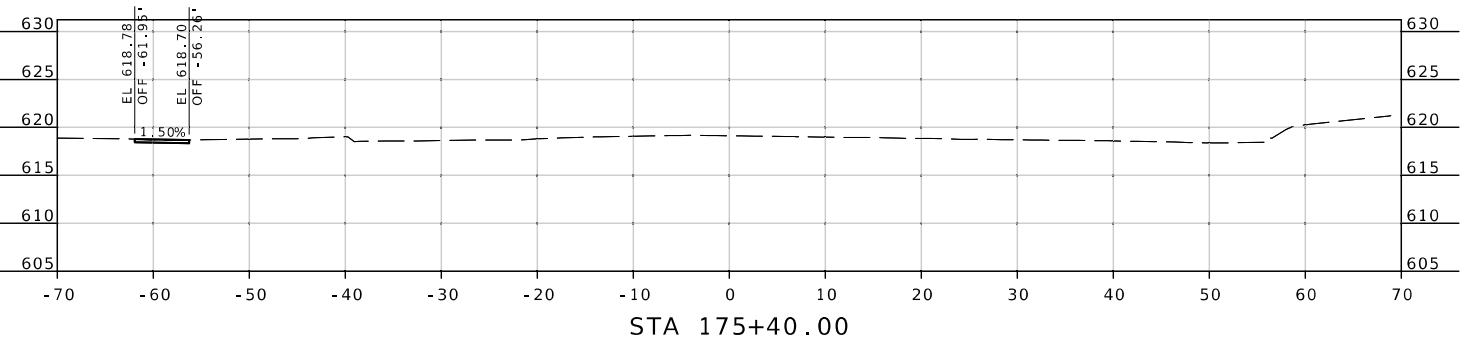

DATE PREPARED 6/11/2024	
ROUTE AB	STATE MO
DISTRICT SL	SHEET NO. 182
COUNTY ST. LOUIS	
JOB NO. J6S3633	
CONTRACT ID.	

PROJECT NO.
BRIDGE NO.

DATE	DESCRIPTION

MISSOURI HIGHWAYS AND TRANSPORTATION COMMISSION



105 WEST CAPITOL
JEFFERSON CITY, MO 65102
1-888-ASK-MODOT (1-888-275-6636)

CROSS SECTIONS