


DESIGN DESIGNATION


A.A.D.T - 2024 = 1,321
V = 60 M.P.H

MISSOURI HIGHWAYS AND TRANSPORTATION COMMISSION
PLANS FOR PROPOSED
STATE HIGHWAY
SCHUYLER AND PUTNAM COUNTIES

T66N, R16W-R15W

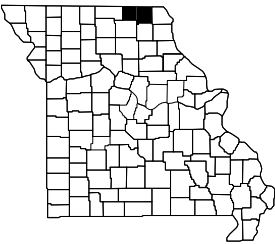

KEY MAP
SHOWING LOCATION OF COUNTY

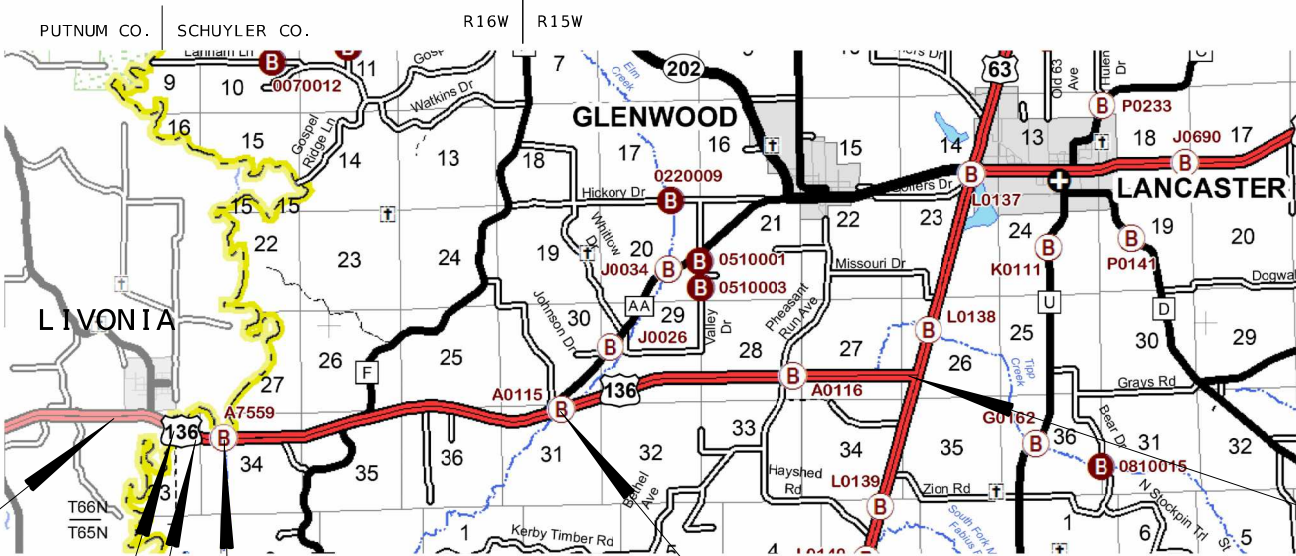

BRIDGE A7559 EXCEPTION
LM 183.584 TO LM 183.626

CONCRETE EXCEPTION
LM 183.326 TO LM 183.446

BRIDGE A0115 EXCEPTION
LM 187.027 TO LM 187.054

CONCRETE EXCEPTION
LM 183.005 TO LM 183.095

1" SURFACE LEVELING
RTE 136



SCALE IN MILES

INDEX OF SHEETS

DESCRIPTION	SHEET NUMBER
TITLE SHEET -----	1
TYPICAL SECTIONS (TS) (1 SHEET)----	2
QUANTITIES (QU) (3 SHEETS)-----	3
SPECIAL SHEET (SS)-----	4-5



THIS SHEET HAS BEEN
SIGNED, SEALED AND DATED
ELECTRONICALLY.

DATE PREPARED 6/3/2024	STATE MO
ROUTE 136	DISTRICT NE
SHEET NO. 1	COUNTY SCHUYLER / PUTNAM
JOB NO. JNE0019	CONTRACT ID.
PROJECT NO.	BRIDGE NO.

DESCRIPTION	DATE


LENGTH OF PROJECT

RTE 136	
BEGIN OF PROJECT	LOG MILE 182.453
END OF PROJECT	LOG MILE 190.626
APPARENT LENGTH	MILES 8.173

EQUATIONS AND EXCEPTIONS:

CONCRETE EXCEPTION	0.090 MILES
CONCRETE EXCEPTION	0.120 MILES
BRIDGE A7559	0.042 MILES
BRIDGE A0115	0.027 MILES
TOTAL CORRECTIONS	0.279 MILES
NET LENGTH OF PROJECT	7.894 MILES
STATE LENGTH	7.894 MILES



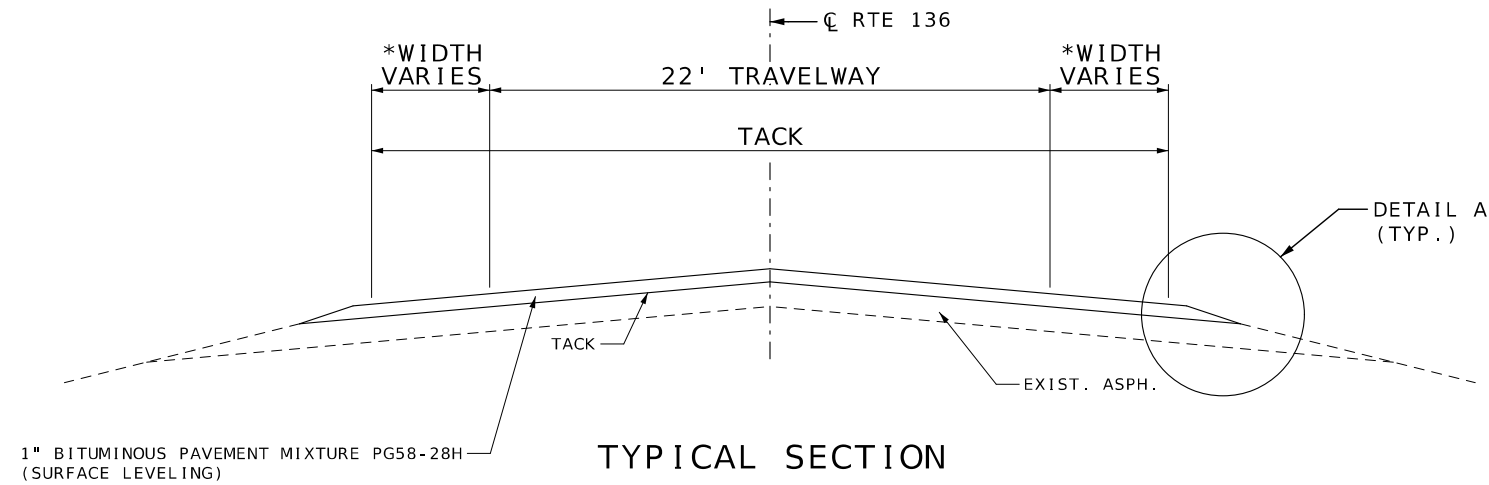

- * LOG MI. 182.453 TO 183.005 - 7' †
- * LOG MI. 183.095 TO 183.326 - 7' †
- * LOG MI. 183.446 TO 183.557 - 7'
- * LOG MI. 183.557 TO 183.584 - 7-0' †
- * LOG MI. 183.626 TO 183.658 - 0-7'
- * LOG MI. 183.658 TO 186.997 - 7'
- * LOG MI. 186.997 TO 187.027 - 7-4' †
- * LOG MI. 187.054 TO 187.084 - 4-7'
- * LOG MI. 187.084 TO 190.626 - 7'

† CONCRETE EXCEPTION
LOG MI. 183.005 TO 183.095



† CONCRETE EXCEPTION
LOG MI. 183.326 TO 183.446

† BRIDGE A7559 EXCEPTION
LOG MI. 183.584 TO 183.626

† BRIDGE A0115 EXCEPTION
LOG MI. 187.027 TO 187.054

NOTE:
SURFACE PLACEMENT SHALL BE ONE PASS PER LANE
NO S.E. CORRECTION.

ESTIMATE FACTORS
PROVIDED FOR INFORMATION PURPOSES ONLY
BITUMINOUS PAVEMENT MIXTURE PG 58-28H (SURFACE LEVELING) = 1.948 TON/CY
TACK COAT (EXISTING SURFACE) = 0.08 GAL/SY
TACK COAT (COLDMILLED SURFACE) = 0.10 GALLON / SY

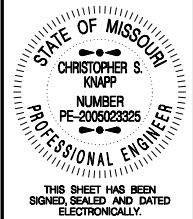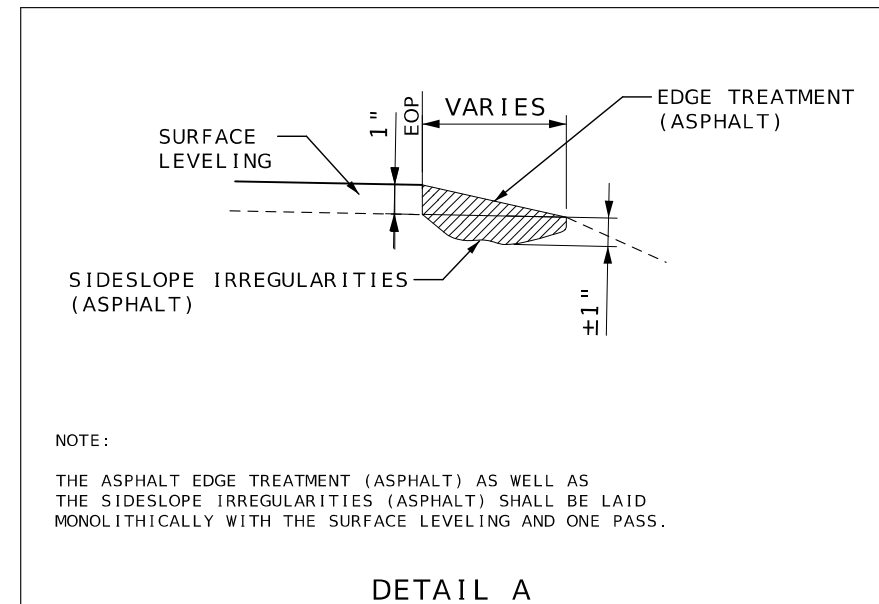

DATE PREPARED 6/3/2024	
ROUTE 136	STATE MO
DISTRICT NE	SHEET NO. 2
COUNTY SCHUYLER / PUTNAM	
JOB NO. JNE0019	
CONTRACT ID.	
PROJECT NO.	
BRIDGE NO.	

DESCRIPTION	DATE

MISSOURI HIGHWAYS AND TRANSPORTATION COMMISSION

105 WEST CAPITOL
JEFFERSON CITY, MO 65102
1-888-ASK-MODOT (1-888-275-6636)

MoDOT

TYPICAL SECTION SHEET
SHEET 1 OF 1
NOT TO SCALE

1" BITUMINOUS PAVEMENT MIXTURE PG58-28H (SURFACE LEVELING) INCLUDES IRREGULARITIES								
LOG MILE	LOG MILE	LENGTH (FT)	THICKNESS (IN)	WIDTH (FT)	AREA (SQ YD)	1" SURFACE LEVELING @ 1.948 TONS/CY (TONS)	TACK COAT 0.08 GAL/ SQ. YD. (GAL)	REMARKS
182.453	183.005	2914.56	1.00	36	11658	630.8	932.6	BEG PROJECT TO CONCRETE EXCEPTION OVER CULVERT
183.095	183.326	1219.68	1.00	36	4879	264.0	390.3	CONCRETE EXCEPTION
183.446	183.557	586.08	1.00	36	2344	126.8	187.5	
183.557	183.584	142.56	1.00	36-22	459	24.8	36.7	BRIDGE A7559
183.626	183.658	168.96	1.00	22-36	544	29.4	43.5	
183.658	186.997	17629.92	1.00	36	70520	3815.9	5641.6	
186.997	187.027	158.40	1.00	36-30	581	31.4	46.5	BRIDGE A0115
187.054	187.084	158.40	1.00	30-36	581	31.4	46.5	
187.084	190.626	18701.76	1.00	36	74807	4047.9	5984.6	END PROJECT
182.453	190.626	43153.44	-	-	-	2206.7	-	ADDTL. 270 TONS/MILE FOR SURFACE IRREGULARITIES
182.453	190.626	43153.44	-	-	-	518.9	-	EDGE TREATMENT - LEFT AND RIGHT
SUBTOTAL						11,728.0	13,309.8	
SUBTOTAL						76.9	115.0	PAVED ENTRANCES
TOTAL						11,804.9	13,425	

MODIFIED COLDMILLING (DEPTH TRANSITIONS)						
LOG MILE	LOG MILE	LENGTH (FT)	THICKNESS (IN)	WIDTH (FT)	MODIFIED COLDMILLING (SY)	REMARKS
182.453	182.462	50.00	1.00	36	200	BEG PROJECT
182.996	183.005	50.00	1.00	36	200	CONCRETE EXCEPTION
183.095	183.104	50.00	1.00	36	200	
183.317	183.326	50.00	1.00	36	200	CONCRETE EXCEPTION
183.446	183.455	50.00	1.00	36	200	
183.575	183.584	50.00	1.00	36	200	BRIDGE A7559
183.626	183.635	50.00	1.00	36	200	
187.018	187.027	50.00	1.00	36	200	BRIDGE A0115
187.054	187.063	50.00	1.00	36	200	
190.617	190.626	50.00	1.00	36	200	END PROJECT
SUBTOTAL					2,000	
SUBTOTAL					161	PAVED ENTRANCES
TOTAL					2,161	

STATE/COUNTY ROUTE JUNCTIONS AND PAVED ENTRANCES						
LOG MILE	LOCATION	AREA (SY)	1" SURFACE LEVELING 1.948 TONS/CY (TONS)	TACK COAT 0.08 GAL/ SQ. YD. (GAL)	MODIFIED COLDMILLING (SY)	REMARKS
182.805	RT.	360	19.5	29	27	RTE N
184.903	LT.	360	19.5	29	37	RTE F
184.903	RT.	320	17.3	26	43	RTE H
186.520	RT.	20	1.1	2	20	ASPHALT
186.862	LT.	360	19.5	29	34	RTE AA
SUBTOTAL			76.9	115.0	161.0	

AGGREGATE ENTRANCES					
LOG MILE	LOG MILE	NUMBER OF ENTRANCES	AVERAGE TONS PER ENTRANCE	GRAVEL A, CRUSHED STONE B 0.039 TON/SY/INCH TONS	REMARKS
182.453	190.626	37	2.0	74.0	PRIVATE AND FIELD ENTRANCES
182.453	190.626	15	4.0	60.0	COUNTY ROADS, CITY STREETS, COMMERCIAL ENTRANCES
TOTAL				134.0	

LUMP SUM TEMPORARY TRAFFIC CONTROL		
ITEM NO.	UNIT	DESCRIPTION
616-99.01	1 LUMP SUM	MISC. LUMP SUM TEMPORARY TRAFFIC CONTROL

NOTE: ALL TRAFFIC CONTROL ARE INCLUDED IN PAY ITEM 616-99.01, LUMP SUM TEMPORARY TRAFFIC CONTROL UNLESS NOTED OTHERWISE IN THE PLANS. THESE QUANTITIES ARE ONLY AN ESTIMATE & ARE SUBJECT TO CHANGE BASED UPON FIELD CONDITIONS.

MOBILIZATION
1 LUMP SUM

TRAFFIC CONTROL DEVICES	
QTY	DESCRIPTION
25	CHANNELIZERS (TRIM-LINE)

NOTE: FOR INFORMATIONAL PURPOSES ONLY.
SEE LUMP SUM PAY ITEM

CONSTRUCTION SIGNS						
SIGN NO.	SIGN	SIZE INCHES	AREA (SQ.FT.)	QUANTITY	TOTAL AREA (SQ.FT.)	DESCRIPTION
1	G020-1	60 X 24	10.00	2	20.00	ROAD WORK NEXT 9 MILES
2	W020-1	48 X 48	16.00	4	64.00	ROAD WORK AHEAD
7	W020-4	48 X 48	16.00	6	96.00	ONE LANE ROAD AHEAD
8	W020-7a	48 X 48	16.00	4	64.00	FLAGGER (SYMBOL)
26	G020-2	48 X 24	8.00	2	16.00	END ROAD WORK
35	W08-12	48 X 48	16.00	8	128.00	NO CENTER LINE
53	G020-4	36 X 18	4.50	3	13.50	PILOT CAR FOLLOW ME
36	W08-11	48 X 48	16.00	16	256.00	UNEVEN LANES
59	CONST-8	48 X 36	12.00	2	24.00	WORK ZONE NO PHONE ZONE
	G022-1	21 X 15	2.19	4	8.76	WET PAINT (ARROW PIVOTS)
SIDE ROAD PACKAGE - NON-STATE ROUTE - 2 TOTAL						
2	W020-1	48 X 48	16.00	2	32.00	ROAD WORK AHEAD
8	W020-7a	48 X 48	16.00	2	32.00	FLAGGER (SYMBOL)
11	W03-4	48 X 48	16.00	2	32.00	BE PREPARED TO STOP
58	G020-4a	18 X 12	1.50	2	3.00	PILOT CAR IN USE WAIT & FOLLOW
SIDE ROAD PACKAGE - STATE ROUTE - 4 TOTAL						
2	W020-1	48 X 48	16.00	4	64.00	ROAD WORK AHEAD
8	W020-7a	48 X 48	16.00	4	64.00	FLAGGER (SYMBOL)
11	W03-4	48 X 48	16.00	4	64.00	BE PREPARED TO STOP
58	G020-4a	42 X 30	8.75	4	35.00	PILOT CAR IN USE WAIT & FOLLOW
TOTAL					1016.26	
NOTE: FOR INFORMATIONAL PURPOSES ONLY. SEE LUMP SUM PAY ITEM						
REFER TO STD. PLANS 616.20 FOR TEMPORARY TRAFFIC CONTROL PLANS						
REFER TO STD. PLAN 616.10 FOR SIGN AND SIGN MOUNTING REQUIREMENTS						
MOBILE OPERATION TMA'S ARE CONSIDERED INCIDENTAL TO CONSTRUCTION						



DATE PREPARED 6/17/2024	
ROUTE 136	STATE MO
DISTRICT NE	SHEET NO. 3
COUNTY SCHUYLER/PUTNAM	
JOB NO. JNE0019	
CONTRACT ID.	

PROJECT NO.
BRIDGE NO.

DESCRIPTION	DATE

MISSOURI HIGHWAYS AND TRANSPORTATION COMMISSION


105 WEST CAPITOL
JEFFERSON CITY, MO 65102
1-888-ASK-MODOT (1-888-275-6636)

GUARDRAIL									
LOG MILE	LOG MILE	LOCATION	MGS GUARDRAIL (LF)	MGS BRIDGE APPROACH TRANSITION SECTION (REGULAR/NO CURB) (EACH)	MGS BRIDGE APPROACH TRANSITION SECTION (THRIE BEAM) (EACH)	TYPE A CRASHWORTHY END TERMINAL (MASH) (EACH)	MGS HEIGHT AND BLOCK TRANSITION (EACH)	SHAPING SLOPES CLASS III (STA)	REMARKS
183.584	-	NW QUAD	37.5	1	-	1		0.75	
183.584	-	SW QUAD	37.5	1	-	1		0.75	
183.629	-	NE QUAD	37.5	1	-	1		0.75	
183.629	-	SE QUAD	37.5	1	-	1		0.75	
184.333	184.382	RT.	162.5	-	-	2		3.0	REPLACE ENTIRE RUN
184.679	184.736	RT.	200.0	-	-	2		3.5	REPLACE ENTIRE RUN
184.921	184.961	RT.	162.5	-	-	1	1	2.5	REPLACE GUARDRAIL PARALLEL TO RTE 136
185.573	185.622	RT.	212.5	-	-	1	1	3.0	REPLACE GUARDRAIL PARALLEL TO RTE 136
185.631	185.714	RT.	387.5	-	-	1	1	4.5	REPLACE GUARDRAIL PARALLEL TO RTE 136
186.351	186.503	RT.	700.0	-	-	2		8.5	REPLACE ENTIRE RUN
186.380	186.430	LT.	162.5	-	-	2		3.0	REPLACE ENTIRE RUN
187.025	-	NW QUAD	50.0	-	1	1		0.75	
187.025	-	SW QUAD	50.0	-	1	1		0.75	
187.052	-	NE QUAD	50.0	-	1	1		0.75	
187.052	-	SE QUAD	50.0	-	1	1		0.75	
187.383	-	LT.	-	-	-	1	1	0.75	UIP GUARDRAIL, REPLACE TURNED DOWN ENDS
187.564	-	LT.	-	-	-	1	1	0.75	UIP GUARDRAIL, REPLACE TURNED DOWN ENDS
188.962	-	LT.	-	-	-	1	1	0.75	UIP GUARDRAIL, REPLACE TURNED DOWN ENDS
189.019	-	LT.	-	-	-	1	1	0.75	UIP GUARDRAIL, REPLACE TURNED DOWN ENDS
189.639	189.682	LT.	125.0	-	-	2		3.0	REPLACE ENTIRE RUN
190.195	190.233	LT.	100.0	-	-	2		2.5	REPLACE ENTIRE RUN
		TOTAL	2,563	4	4	27	7	43	

NOTE: ASSUMING 50' CRASHWORTHY END TERMINALS

REMOVAL OF IMPROVEMENTS		
LOG MILE	LOCATION	DESCRIPTION
183.584	NW QUAD	REMOVE TURN DOWN END SECTION AND GUARDRAIL - LEFT - APPROX 125 FT
183.584	SW QUAD	REMOVE TURN DOWN END SECTION AND GUARDRAIL - RIGHT - APPROX 125 FT
183.629	NE QUAD	REMOVE TURN DOWN END SECTION AND GUARDRAIL - LEFT - APPROX 125 FT
183.629	SE QUAD	REMOVE TURN DOWN END SECTION AND GUARDRAIL - RIGHT - APPROX 125 FT
184.333	RT.	REMOVE TURN DOWN END SECTION AND GUARDRAIL - RIGHT - APPROX 262.5 FT
184.679	RT.	REMOVE TURN DOWN END SECTION AND GUARDRAIL - RIGHT - APPROX 300 FT
184.921	RT.	REMOVE TURN DOWN END SECTION AND GUARDRAIL - RIGHT - APPROX 212.5 FT
185.573	RT.	REMOVE TURN DOWN END SECTION AND GUARDRAIL - RIGHT - APPROX 262.5 FT
185.631	RT.	REMOVE TURN DOWN END SECTION AND GUARDRAIL - RIGHT - APPROX 437.5 FT
186.351	RT.	REMOVE TURN DOWN END SECTION AND GUARDRAIL - RIGHT - APPROX 800 FT
186.380	LT.	REMOVE TURN DOWN END SECTION AND GUARDRAIL - LEFT - APPROX 262.5 FT
187.025	NW QUAD	REMOVE TURN DOWN END SECTION AND GUARDRAIL - LEFT - APPROX 137.5 FT
187.025	SW QUAD	REMOVE TURN DOWN END SECTION AND GUARDRAIL - RIGHT - APPROX 137.5 FT
187.052	NE QUAD	REMOVE TURN DOWN END SECTION AND GUARDRAIL - LEFT - APPROX 137.5 FT
187.052	SE QUAD	REMOVE TURN DOWN END SECTION AND GUARDRAIL - RIGHT - APPROX 137.5 FT
187.383	LT.	REMOVE TURN DOWN END SECTION AND GUARDRAIL - LEFT - APPROX 50 FT
187.564	LT.	REMOVE TURN DOWN END SECTION AND GUARDRAIL - LEFT - APPROX 50 FT
188.962	LT.	REMOVE TURN DOWN END SECTION AND GUARDRAIL - LEFT - APPROX 50 FT
189.019	LT.	REMOVE TURN DOWN END SECTION AND GUARDRAIL - LEFT - APPROX 50 FT
189.639	LT.	REMOVE TURN DOWN END SECTION AND GUARDRAIL - LEFT - APPROX 225 FT
190.195	LT.	REMOVE TURN DOWN END SECTION AND GUARDRAIL - LEFT - APPROX 200 FT
	1 LUMP SUM	

TRANSVERSE RUMBLES				
LOG MILE	LENGTH	WIDTH (LF)	AREA SY	REMARKS
190.501	24	10	27	
190.545	24	10	27	
TOTAL			54	

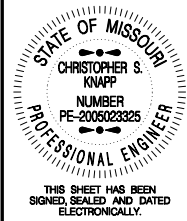

DATE PREPARED

6/3/2024

ROUTE 136	STATE MO
--------------	-------------

DISTRICT	SHEET NO.
NE	3

COUNTY

SCHUYLER / PUTNAM

JOB NO.

JNE0019

CONTRACT ID.

PROJECT NO.



BRIDGE NO.

[illegible]

DATE



MISSOURI HIGHWAYS AND TRANSPORTATION
COMMISSION

SUMMARY OF QUANTITIES
SHEET 2 OF 3

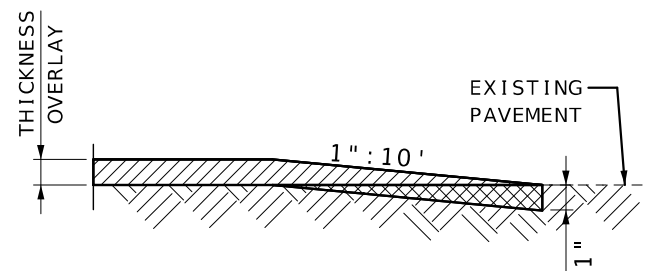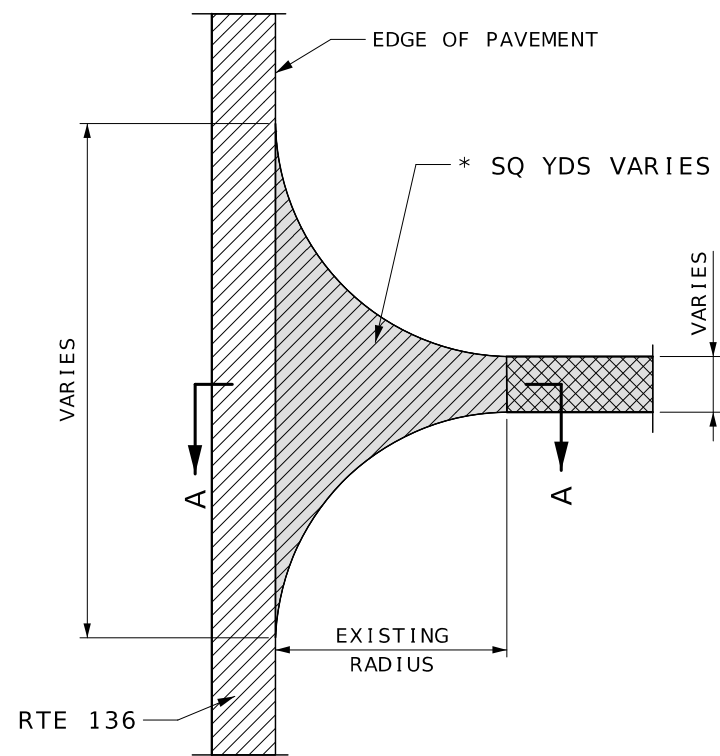


SECTION A-A
TYPICAL STATE ROUTE JUNCTION



- * LM 182.805 RT./RTE N/360 SQ YDS
- * LM 184.903 LT./RTE F/360 SQ YDS
- * LM 184.903 RT./RTE H/320 SQ YDS
- * LM 186.862 LT./RTE AA/360 SQ YDS

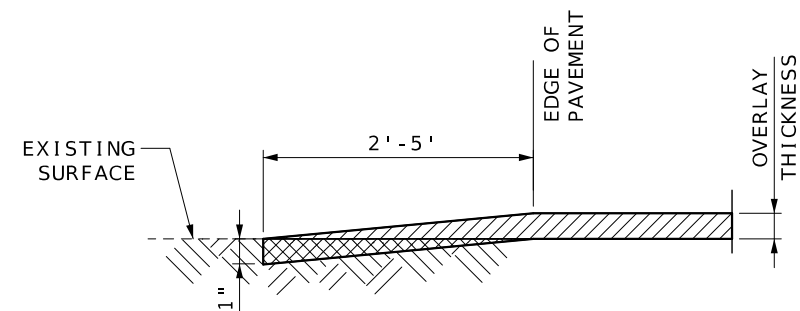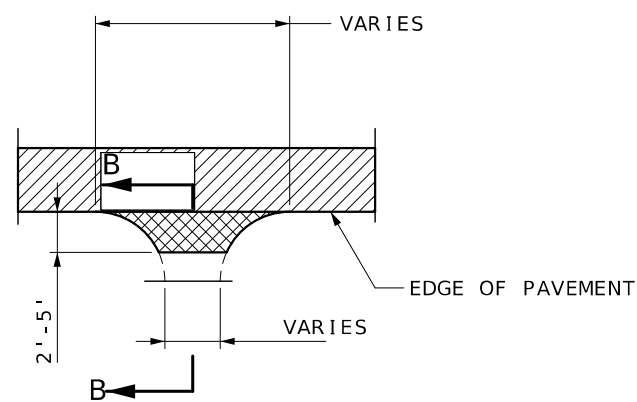


SECTION B-B
TYPICAL ASPHALT/CONCRETE ENTRANCE OR SIDE ROAD
(COUNTY ROADS, CITY STREETS AND
PRIVATE OR COMMERCIAL ENTRANCES)

LEGEND

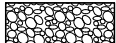-  GRAVEL OR CRUSHED STONE
-  OVERLAY
-  MODIFIED COLDMILLING

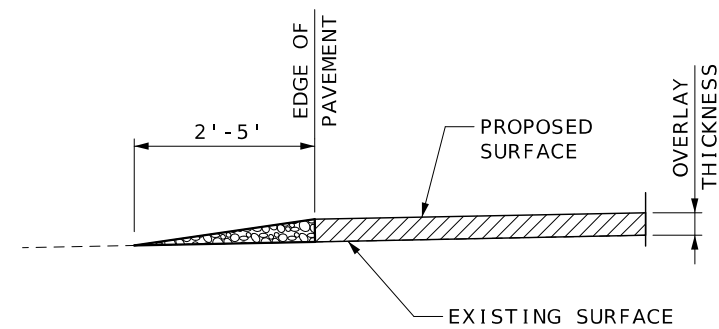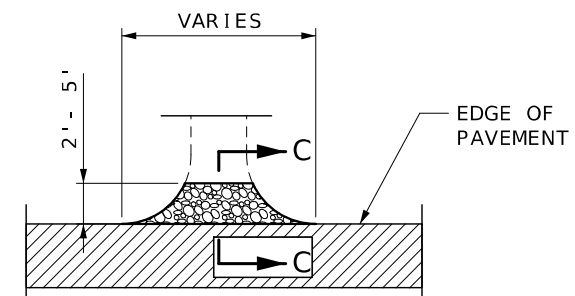

SECTION C-C
TYPICAL AGGREGATE ENTRANCE
(FIELD, PRIVATE, COMMERCIAL ENTRANCES,
COUNTY ROADS AND CITY STREETS)

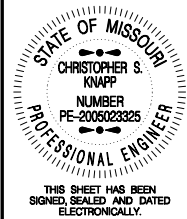

DATE PREPARED
6/3/2024

ROUTE 136 STATE MO

DISTRICT NE SHEET NO. 4

COUNTY SCHUYLER / PUTNAM

JOB NO. JNE0019

CONTRACT ID.

PROJECT NO.


BRIDGE NO.

MISSOURI HIGHWAYS AND TRANSPORTATION
COMMISSION


105 WEST CAPITOL
JEFFERSON CITY, MO 65102
1-888-ASK-MODOT (1-888-275-6636)

MoDOT





SPECIAL SHEET
SHEET 1 OF 2
NOT TO SCALE

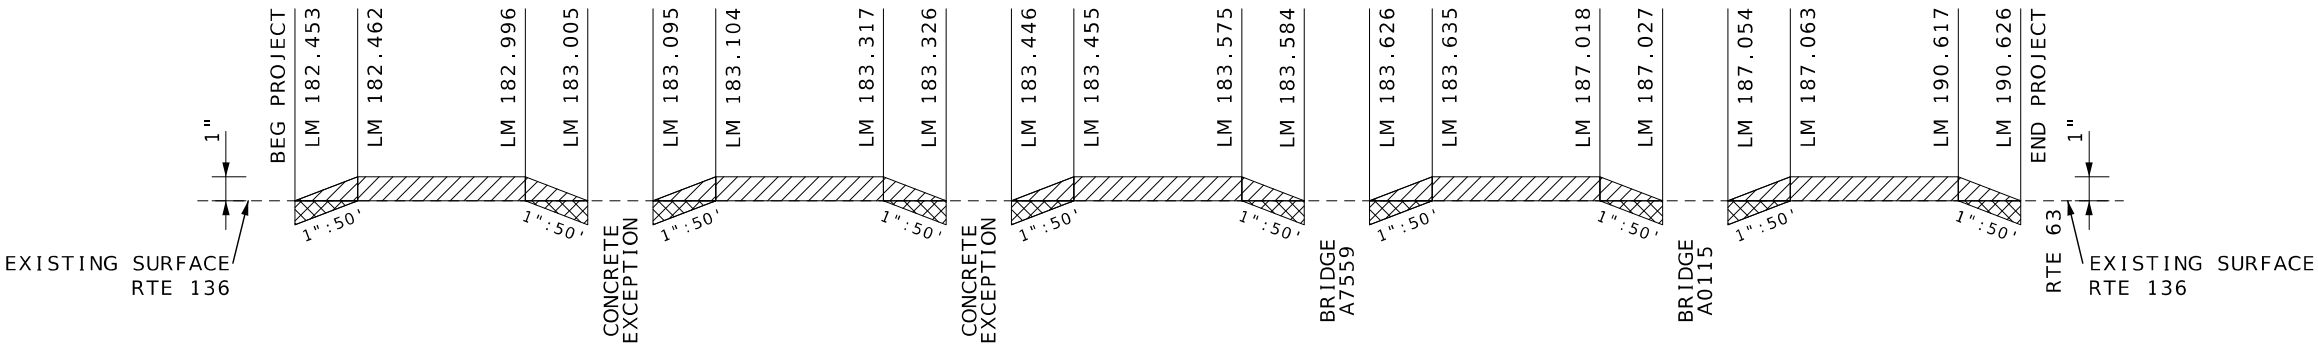

LONGITUDINAL DEPTH TRANSITION

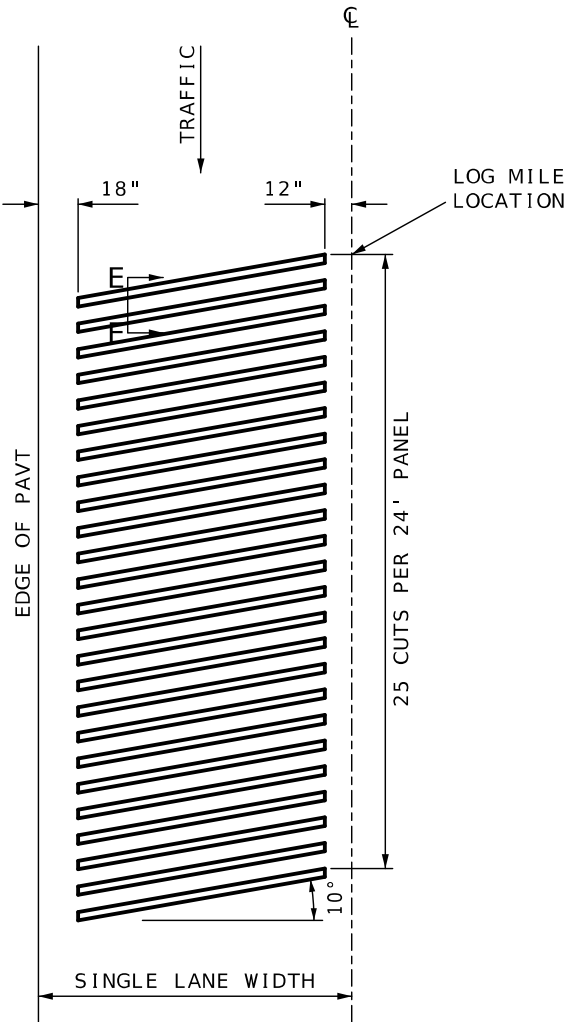

TYPICAL TRANSVERSE RUMBLE STRIPS DIMENSIONS

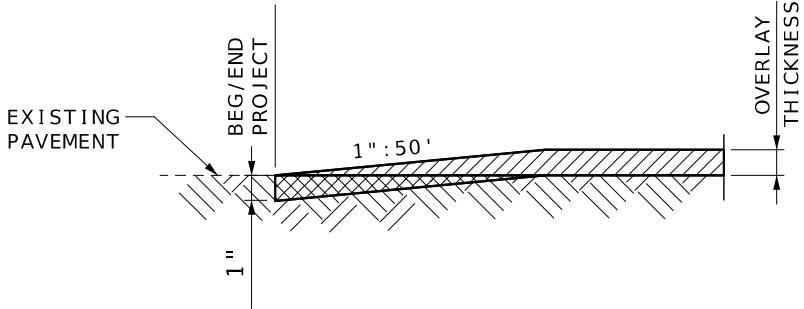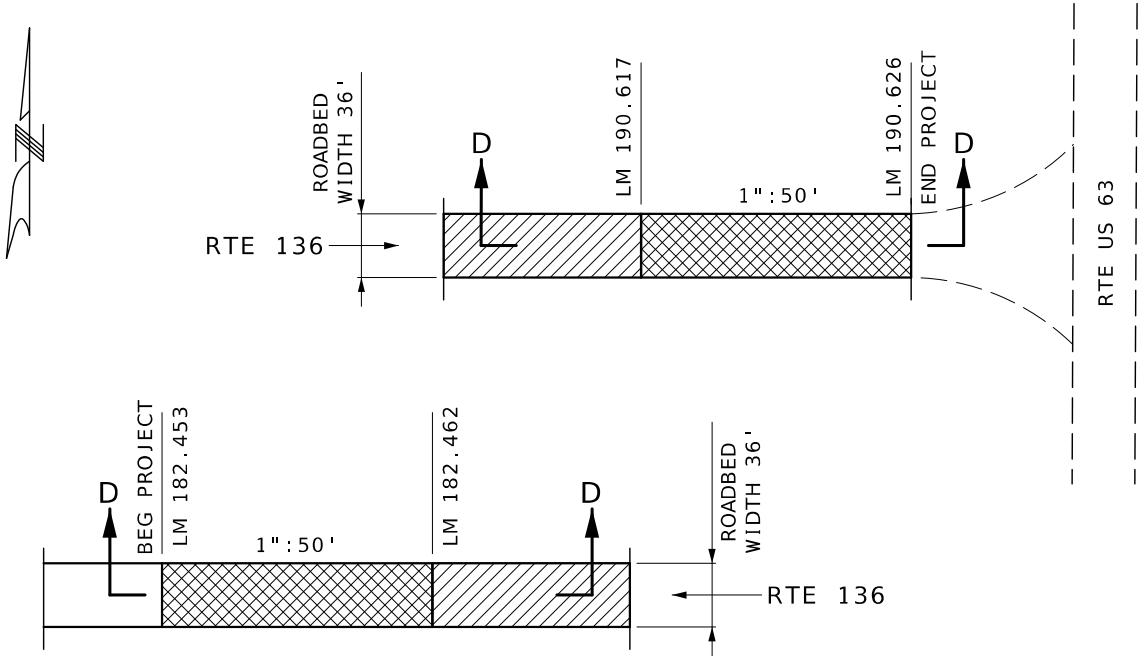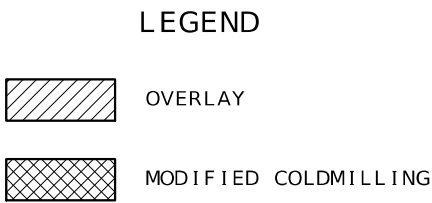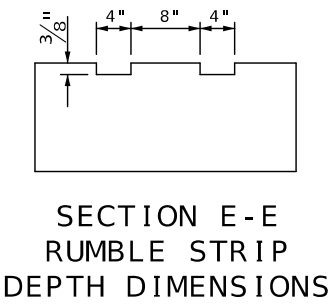

SECTION D-D
ROADBED DEPTH TRANSITIONS

STATE OF MISSOURI

CHRISTOPHER S. KNAPP

NUMBER PE-2005023325

PROFESSIONAL ENGINEER

THIS SHEET HAS BEEN SIGNED, SEALED AND DATED ELECTRONICALLY.

DATE PREPARED

6/3/2024

ROUTE

136

STATE

MO

DISTRICT

NE

SHEET NO.

5

COUNTY

SCHUYLER / PUTNAM

JOB NO.

JNE0019

CONTRACT ID.

PROJECT NO.

BRIDGE NO.

DATE

DESCRIPTION

MISSOURI HIGHWAYS AND TRANSPORTATION COMMISSION

MoDOT

105 WEST CAPITOL

JEFFERSON CITY, MO 65102

1-888-ASK-MODOT (1-888-275-6636)

SPECIAL SHEET

SHEET 2 OF 2


NOT TO SCALE

DESIGN DESIGNATION


A.A.D.T - 2024 = 1,903
V = 60 M.P.H

MISSOURI HIGHWAYS AND TRANSPORTATION COMMISSION
PLANS FOR PROPOSED
STATE HIGHWAY
SCHUYLER COUNTY

T65N-T66N, R13W-R15W

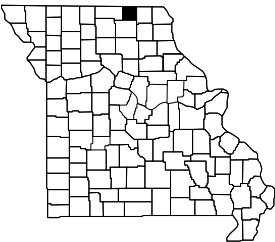


KEY MAP
SHOWING LOCATION OF COUNTY

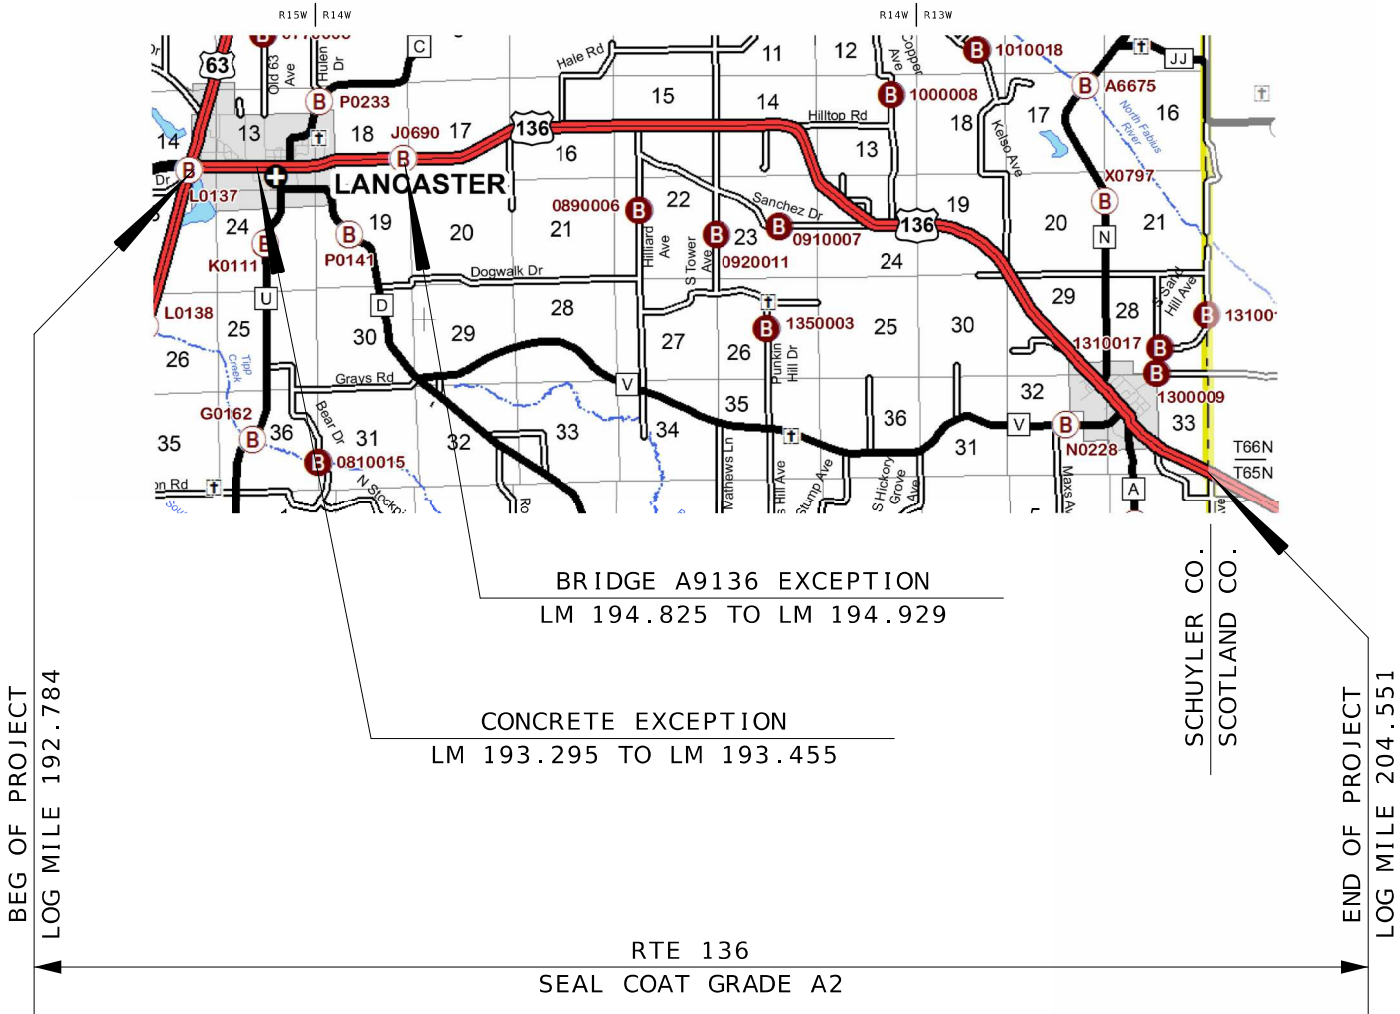

SCALE IN MILES

INDEX OF SHEETS

DESCRIPTION	SHEET NUMBER
TITLE SHEET -----	1
TYPICAL SECTIONS (TS) (1 SHEET)----	2
QUANTITIES (QU) (2 SHEETS)-----	3

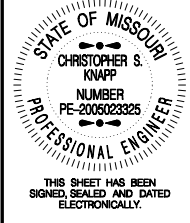

DATE PREPARED 5/31/2024	
ROUTE 136	STATE MO
DISTRICT NE	SHEET NO. 1
COUNTY SCHUYLER	
JOB NO. JNE0020	
CONTRACT ID.	
PROJECT NO.	
BRIDGE NO.	

DESCRIPTION	DATE

LENGTH OF PROJECT


RTE 136	
BEGIN OF PROJECT	LOG MILE 192.784
END OF PROJECT	LOG MILE 204.551
APPARENT LENGTH	MILES 11.767

EQUATIONS AND EXCEPTIONS:

CONCRETE EXCEPTION	0.160 MILES
BRIDGE A9136 EXCEPTION	0.104 MILES
TOTAL CORRECTIONS	0.264 MILES
NET LENGTH OF PROJECT	11.503 MILES
STATE LENGTH	11.503 MILES

MISSOURI HIGHWAYS AND TRANSPORTATION COMMISSION

105 WEST CAPITOL
JEFFERSON CITY, MO 65102
1-888-ASK-MODOT (1-888-275-6636)

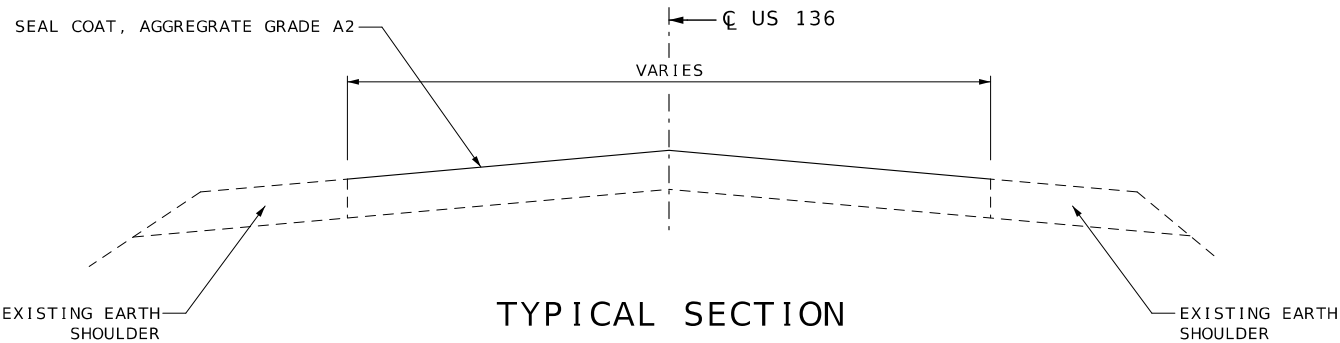

- * LOG MI. 192.784 TO 193.295 - 30' †
- * LOG MI. 193.455 TO 193.942 - 28'
- * LOG MI. 193.942 TO 194.825 - 30' †
- * LOG MI. 194.929 TO 203.279 - 30'
- * LOG MI. 203.279 TO 203.561 - 28'
- * LOG MI. 203.561 TO 204.551 - 30'

† CONCRETE EXCEPTION
LOG MI. 193.295 TO 193.455

† BRIDGE A9136 EXCEPTION
LOG MI. 194.825 to 194.929

ESTIMATE FACTORS
PROVIDED FOR INFORMATION PURPOSES ONLY
AGGREGATE APPLICATION RATE 17 LBS/SY
BINDER APPLICATION RATE 0.28 GAL/SY

STATE OF MISSOURI

CHRISTOPHER S. KNAPP

NUMBER
PE-2005023325

PROFESSIONAL ENGINEER

THIS SHEET HAS BEEN
SIGNED, SEALED AND DATED
ELECTRONICALLY.

DATE PREPARED 5/31/2024	
ROUTE 136	STATE MO
DISTRICT NE	SHEET NO. 2
COUNTY SCHUYLER	
JOB NO. JNE0020	
CONTRACT ID.	
PROJECT NO.	
BRIDGE NO.	

DESCRIPTION	DATE

MISSOURI HIGHWAYS AND TRANSPORTATION
COMMISSION

MoDOT

105 WEST CAPITOL
JEFFERSON CITY, MO 65102
1-888-ASK-MODOT (1-888-275-6636)

TYPICAL SECTION
SHEET 1 OF 1
NOT TO SCALE

SEAL COAT QUANTITIES							
LOG MILE	LOG MILE	LOCATION	LENGTH (MI)	WIDTH (FT)	SEAL COAT AGGREGATE, GRADE A2 (SY)	EMULSIFIED ASPHALT, SEAL COAT (GAL)	REMARKS
192.784	193.295	RTE 136	0.511	30	8,993.6	2,518.2	CONCRETE EXCEPTION
193.455	193.942	RTE 136	0.487	28	7,999.8	2,239.9	
193.942	194.825	RTE 136	0.883	30	15,540.8	4,351.4	BRIDGE A9136
194.929	203.279	RTE 136	8.350	30	146,960.0	41,148.8	
203.279	203.561	RTE 136	0.282	28	4,632.3	1,297.0	END PROJECT - COUNTY LINE
203.561	204.551	RTE 136	0.990	30	17,424.0	4,878.7	
TOTAL					201,550.5	56,434.0	
USE					201,551	56,440	
FACTOR USED FOR EMULSIFIED ASPHALT = 0.28 GALLONS/S.Y.							

MOBILIZATION
1 LUMP SUM

LUMP SUM TEMPORARY TRAFFIC CONTROL		
ITEM NO.	UNIT	DESCRIPTION
616-99.01	1 LUMP SUM	MISC. LUMP SUM TEMPORARY TRAFFIC CONTROL

NOTE: ALL TRAFFIC CONTROL ARE INCLUDED IN PAY ITEM 616-99.01, LUMP SUM TEMPORARY TRAFFIC CONTROL UNLESS NOTED OTHERWISE IN THE PLANS. THESE QUANTITIES ARE ONLY AN ESTIMATE & ARE SUBJECT TO CHANGE BASED UPON FIELD CONDITIONS.

TRAFFIC CONTROL DEVICES	
QTY	DESCRIPTION
25	CHANNELIZERS (TRIM-LINE)

NOTE: FOR INFORMATIONAL PURPOSES ONLY.
SEE LUMP SUM PAY ITEM

ITEM NO.	QTY.	DESCRIPTION
616-1098A	2 **	CHANGEABLE MESSAGE BOARD

** ITEM NOT INCLUDED IN TEMP. TRAFFIC CONTROL LUMP SUM BID


PLURAL COMPONENT LIQUID PAVEMENT MARKING			
LOG MILE	LOCATION	24" WHITE (LF)	REMARKS
193.639	RTE 136	12	EBL STOPBAR
193.648	RTE 136	12	WBL STOPBAR
TOTAL		24	
LOG MILES ARE APPROXIMATE - MATCH EXISTING STRIPING			



NOTE: FRESH OIL/LOOSE GRAVEL SIGN SHALL BE PLACED AT THE START OF THE PROJECT AT ONE MILE INTERVALS. SIGNS SHOULD ALSO BE INSTALLED WITHIN 150 FT. AFTER THE INTERSECTION OF A STATE ROUTE. ADDITIONAL SIGNS MAY BE INSTALLED WITHIN 150 FT. AFTER OTHER INTERSECTIONS, AS DIRECTED BY ENGINEER.

CONSTRUCTION SIGNS						
SIGN NO.	SIGN	SIZE INCHES	AREA (SQ.FT.)	QUANTITY	TOTAL AREA (SQ.FT.)	DESCRIPTION
1	G020-1	60 X 24	10.00	2	20.00	ROAD WORK NEXT 12 MILES
2	W020-1	48 X 48	16.00	4	64.00	ROAD WORK AHEAD
7	W020-4	48 X 48	16.00	6	96.00	ONE LANE ROAD AHEAD
8	W020-7a	48 X 48	16.00	4	64.00	FLAGGER (SYMBOL)
26	G020-2	48 X 24	8.00	2	16.00	END ROAD WORK
35	W08-12	48 X 48	16.00	12	192.00	NO CENTER LINE
53	G020-4	36 X 18	4.50	3	13.50	PILOT CAR FOLLOW ME
57	W08-7a	36 X 36	9.00	24	216.00	FRESH OIL/LOOSE GRAVEL
59	CONST-8	48 X 36	12.00	2	24.00	WORK ZONE NO PHONE ZONE
	G022-1	21 X 15	2.19	4	8.76	WET PAINT (ARROW PIVOTS)
SIDE ROAD PACKAGE - NON-STATE ROUTE - 8 TOTAL						
2	W020-1	48 X 48	16.00	8	128.00	ROAD WORK AHEAD
8	W020-7a	48 X 48	16.00	8	128.00	FLAGGER (SYMBOL)
11	W03-4	48 X 48	16.00	8	128.00	BE PREPARED TO STOP
58	G020-4a	18 X 12	1.50	8	12.00	PILOT CAR IN USE WAIT & FOLLOW
SIDE ROAD PACKAGE - STATE ROUTE - 5 TOTAL						
2	W020-1	48 X 48	16.00	5	80.00	ROAD WORK AHEAD
8	W020-7a	48 X 48	16.00	5	80.00	FLAGGER (SYMBOL)
11	W03-4	48 X 48	16.00	5	80.00	BE PREPARED TO STOP
58	G020-4a	42 X 30	8.75	5	43.75	PILOT CAR IN USE WAIT & FOLLOW
TOTAL					1394.01	

NOTE: FOR INFORMATIONAL PURPOSES ONLY. SEE LUMP SUM PAY ITEM
REFER TO STD. PLANS 616.20 FOR TEMPORARY TRAFFIC CONTROL PLANS
REFER TO STD. PLAN 616.10 FOR SIGN AND SIGN MOUNTING REQUIREMENTS
MOBILE OPERATION TMA'S ARE CONSIDERED INCIDENTAL TO CONSTRUCTION

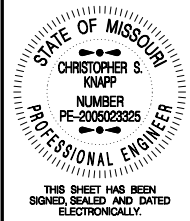

DATE PREPARED 6/17/2024	
ROUTE 136	STATE MO
DISTRICT NE	SHEET NO. 3
COUNTY SCHUYLER	
JOB NO. JNE0020	
CONTRACT ID.	
PROJECT NO.	
BRIDGE NO.	


DESCRIPTION									
DATE									

MISSOURI HIGHWAYS AND TRANSPORTATION COMMISSION

105 WEST CAPITOL
JEFFERSON CITY, MO 65102
1-888-ASK-MODOT (1-888-275-6636)

A.A.D.T - 2024 = 1,995
V = 60 M.P.H

T65N, R13W-R08W

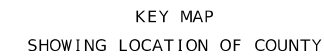

BRIDGE A5788 EXCEPTION

LM 213.841 TO LM 213.949

BRIDGE A5798 EXCEPTION

LM 224.568 TO LM 224.632


BRIDGE A5978 EXCEPTION
 LM 229.405 TO LM 229.499

BRIDGE A5826 EXCEPTION
 LM 214.305 TO LM 214.355

SCOTLAND CO.	
CLARK CO.	

BEG OF PROJECT	
LOG MILE 204.551	

END OF PROJECT
LOG MILE 235.772

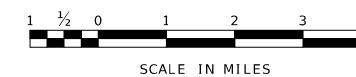

DESCRIPTION	NUMBER
TITLE SHEET -----	1
TYPICAL SECTIONS (TS) (1 SHEET)----	2
QUANTITIES (QU) (4 SHEETS)-----	3



DATE PREPARED	
5/31/2024	
ROUTE	STATE
136	MO
DISTRICT	SHEET NO.
NE	1

COUNTY
SCOTLAND / CLARK

JOB NO.
JNE0021

CONTRACT ID.

PROJECT NO.

BRIDGE NO.

[illegible]

MISSOURI HIGHWAYS AND TRANSPORTATION COMMISSION

MoDOT

105 WEST CAPITOL
JEFFERSON CITY, MO 65102
1-888-ASK-MODOT (1-888-275-6636)


RTE 136

BEGIN OF PROJECT	LOG MILE	204.551
END OF PROJECT	LOG MILE	235.772
APPARENT LENGTH	MILES	31.221

EQUATIONS AND EXCEPTIONS:

BRIDGE	A5788	EXCEPTION	0.108 MILES
BRIDGE	A5826	EXCEPTION	0.050 MILES
BRIDGE	A5798	EXCEPTION	0.064 MILES
BRIDGE	A5978	EXCEPTION	0.095 MILES

TOTAL CORRECTIONS	0.317 MILES
NET LENGTH OF PROJECT	30.904 MILES
STATE LENGTH	30.904 MILES

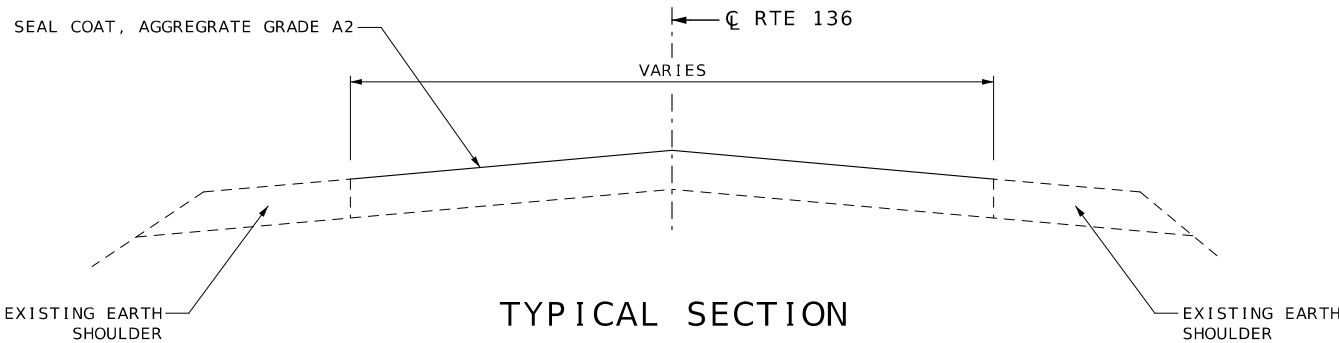

TYPICAL SECTION

- * LOG MI. 204.551 TO 213.824 - 26'
- * LOG MI. 213.824 TO 213.841 - 26-33' †
- * LOG MI. 213.949 TO 213.967 - 33-26'
- * LOG MI. 213.967 TO 214.277 - 26'
- * LOG MI. 214.277 TO 214.305 - 26-35' †
- * LOG MI. 214.355 TO 214.380 - 40-26'
- * LOG MI. 214.380 TO 214.479 - 26'
- * LOG MI. 214.479 TO 215.131 - 30'
- * LOG MI. 215.131 TO 215.582 - 36'
- * LOG MI. 215.582 TO 224.553 - 26'
- * LOG MI. 224.553 TO 224.568 - 26-35' †
- * LOG MI. 224.632 TO 224.647 - 35-26'
- * LOG MI. 224.647 TO 229.396 - 26'
- * LOG MI. 229.396 TO 229.405 - 26-33' †
- * LOG MI. 229.499 TO 229.508 - 30-26'
- * LOG MI. 229.508 TO 235.772 - 26'

† BRIDGE A5788 EXCEPTION
LOG MI. 213.841 TO 213.949

† BRIDGE A5826 EXCEPTION
LOG MI. 214.305 TO 214.355

† BRIDGE A5798 EXCEPTION
LOG MI. 224.568 TO 224.632

† BRIDGE A5978 EXCEPTION
LOG MI. 229.405 TO 229.499

ESTIMATE FACTORS
PROVIDED FOR INFORMATION PURPOSES ONLY
AGGREGATE APPLICATION RATE 17 LBS/SY
BINDER APPLICATION RATE 0.28 GAL/SY



THIS SHEET HAS BEEN
SIGNED, SEALED AND DATED
ELECTRONICALLY.

DATE PREPARED
5/31/2024

ROUTE	STATE
136	MO
DISTRICT	SHEET NO.
NE	2

COUNTY
SCOTLAND / CLARK

JOB NO.
JNE0021

CONTRACT ID.

PROJECT NO.

BRIDGE NO.

DESCRIPTION	DATE

MISSOURI HIGHWAYS AND TRANSPORTATION
COMMISSION



105 WEST CAPITOL
JEFFERSON CITY, MO 65102
1-888-ASK-MODOT (1-888-275-6636)

TYPICAL SECTION
SHEET 1 OF 1
NOT TO SCALE

SEAL COAT QUANTITIES							
LOG MILE	LOG MILE	LOCATION	LENGTH (MI)	WIDTH (FT)	SEAL COAT AGGREGATE , GRADE A2 (SY)	EMULSIFIED ASPHALT , SEAL COAT (GAL)	REMARKS
204.551	213.824	RTE 136	9.273	26	141,444.2	39,604.4	
213.824	213.841	RTE 136	0.017	26-33	294.2	82.4	BRIDGE A5788
213.949	213.967	RTE 136	0.018	33-26	311.5	87.2	
213.967	214.277	RTE 136	0.310	26	4,728.5	1,324.0	
214.277	214.305	RTE 136	0.028	26-35	501.0	140.3	BRIDGE A5826
214.355	214.380	RTE 136	0.025	40-26	484.0	135.5	
214.380	214.479	RTE 136	0.099	26	1,510.1	422.8	
214.479	215.131	RTE 136	0.652	30	11,475.2	3,213.1	
215.131	215.582	RTE 136	0.451	36	9,525.1	2,667.0	
215.582	224.553	RTE 136	8.971	26	136,837.7	38,314.6	
224.553	224.568	RTE 136	0.015	26-35	268.4	75.2	BRIDGE A5798
224.632	224.647	RTE 136	0.015	35-26	268.4	75.2	
224.647	229.396	RTE 136	4.749	26	72,438.1	20,282.7	
229.396	229.405	RTE 136	0.009	26-33	155.8	43.6	BRIDGE A5978
229.499	229.508	RTE 136	0.009	30-26	147.8	41.4	
229.508	235.772	RTE 136	6.264	26	95,546.9	26,753.1	
TOTAL					475,936.9	133,262.5	
USE					475,937	133,270	
FACTOR USED FOR EMULSIFIED ASPHALT = 0.28 GALLONS/S.Y.							

MOBILIZATION
1 LUMP SUM

TRAFFIC CONTROL DEVICES	
QTY	DESCRIPTION
100	CHANNELIZERS (TRIM-LINE)

NOTE: FOR INFORMATIONAL PURPOSES ONLY.
SEE LUMP SUM PAY ITEM

CONSTRUCTION SIGNS						
SIGN NO.	SIGN	SIZE INCHES	AREA (SQ.FT.)	QUANTITY	TOTAL AREA (SQ.FT.)	DESCRIPTION
1	G020-1	60 X 24	10.00	2	20.00	ROAD WORK NEXT 32 MILES
2	W020-1	48 X 48	16.00	4	64.00	ROAD WORK AHEAD
7	W020-4	48 X 48	16.00	6	96.00	ONE LANE ROAD AHEAD
8	W020-7a	48 X 48	16.00	4	64.00	FLAGGER (SYMBOL)
26	G020-2	48 X 24	8.00	2	16.00	END ROAD WORK
35	W08-12	48 X 48	16.00	32	512.00	NO CENTER LINE
53	G020-4	36 X 18	4.50	3	13.50	PILOT CAR FOLLOW ME
57	W08-7a	36 X 36	9.00	64	576.00	FRESH OIL/LOOSE GRAVEL
59	CONST-8	48 X 36	12.00	2	24.00	WORK ZONE NO PHONE ZONE
	G022-1	21 X 15	2.19	4	8.76	WET PAINT (ARROW PIVOTS)
SIDE ROAD PACKAGE - NON-STATE ROUTE - 10 TOTAL						
2	W020-1	48 X 48	16.00	10	160.00	ROAD WORK AHEAD
8	W020-7a	48 X 48	16.00	10	160.00	FLAGGER (SYMBOL)
11	W03-4	48 X 48	16.00	10	160.00	BE PREPARED TO STOP
58	G020-4a	18 X 12	1.50	10	15.00	PILOT CAR IN USE WAIT & FOLLOW
SIDE ROAD PACKAGE - STATE ROUTE - 11 TOTAL						
2	W020-1	48 X 48	16.00	11	176.00	ROAD WORK AHEAD
8	W020-7a	48 X 48	16.00	11	176.00	FLAGGER (SYMBOL)
11	W03-4	48 X 48	16.00	11	176.00	BE PREPARED TO STOP
58	G020-4a	42 X 30	8.75	11	96.25	PILOT CAR IN USE WAIT & FOLLOW
TOTAL					2513.51	
NOTE: FOR INFORMATIONAL PURPOSES ONLY. SEE LUMP SUM PAY ITEM						


REFER TO STD. PLANS 616.20 FOR TEMPORARY TRAFFIC CONTROL PLANS
REFER TO STD. PLAN 616.10 FOR SIGN AND SIGN MOUNTING REQUIREMENTS
MOBILE OPERATION TMA'S ARE CONSIDERED INCIDENTAL TO CONSTRUCTION

LUMP SUM TEMPORARY TRAFFIC CONTROL		
ITEM NO.	UNIT	DESCRIPTION
616-99.01	1 LUMP SUM	MISC. LUMP SUM TEMPORARY TRAFFIC CONTROL

NOTE: ALL TRAFFIC CONTROL ARE INCLUDED IN PAY ITEM 616-99.01, LUMP SUM TEMPORARY TRAFFIC CONTROL UNLESS NOTED OTHERWISE IN THE PLANS. THESE QUANTITIES ARE ONLY AN ESTIMATE & ARE SUBJECT TO CHANGE BASED UPON FIELD CONDITIONS.



NOTE: FRESH OIL/LOOSE GRAVEL SIGN SHALL BE PLACED AT THE START OF THE PROJECT AT ONE MILE INTERVALS. SIGNS SHOULD ALSO BE INSTALLED WITHIN 150 FT. AFTER THE INTERSECTION OF A STATE ROUTE. ADDITIONAL SIGNS MAY BE INSTALLED WITHIN 150 FT. AFTER OTHER INTERSECTIONS, AS DIRECTED BY ENGINEER.

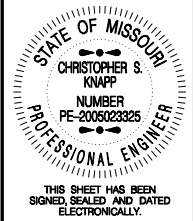

DATE PREPARED 6/17/2024	
ROUTE 136	STATE MO
DISTRICT NE	SHEET NO. 3

COUNTY SCOTLAND / CLARK
JOB NO. JNE0021
CONTRACT ID.

PROJECT NO.

BRIDGE NO.

DESCRIPTION	DATE

MISSOURI HIGHWAYS AND TRANSPORTATION COMMISSION

105 WEST CAPITOL
JEFFERSON CITY, MO 65102
1-888-ASK-MODOT (1-888-275-6636)

