

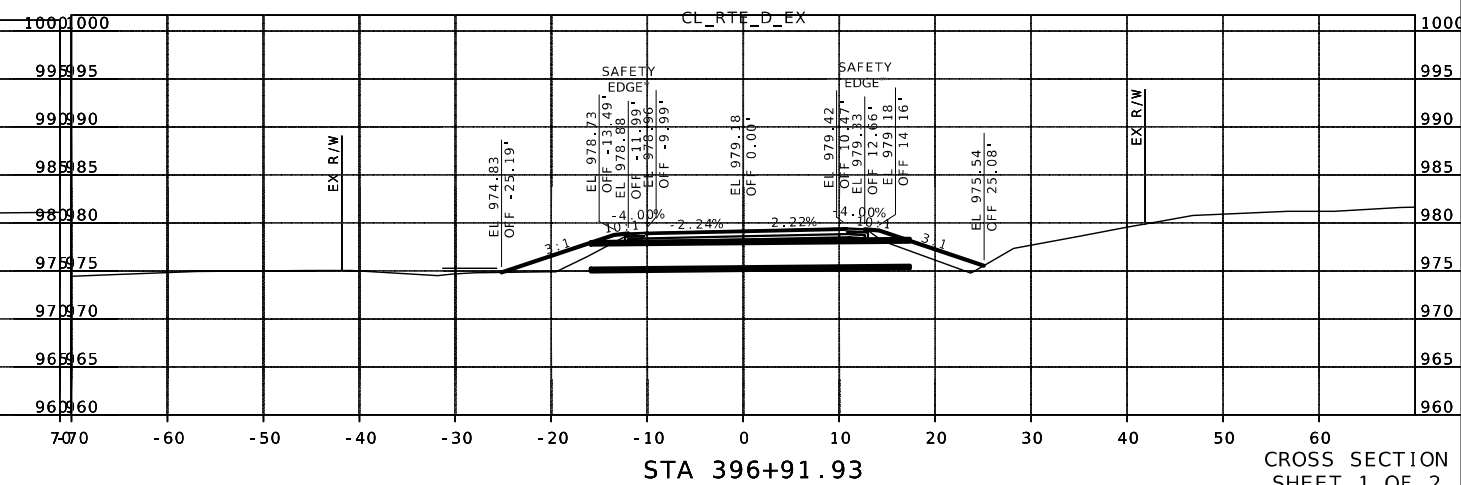
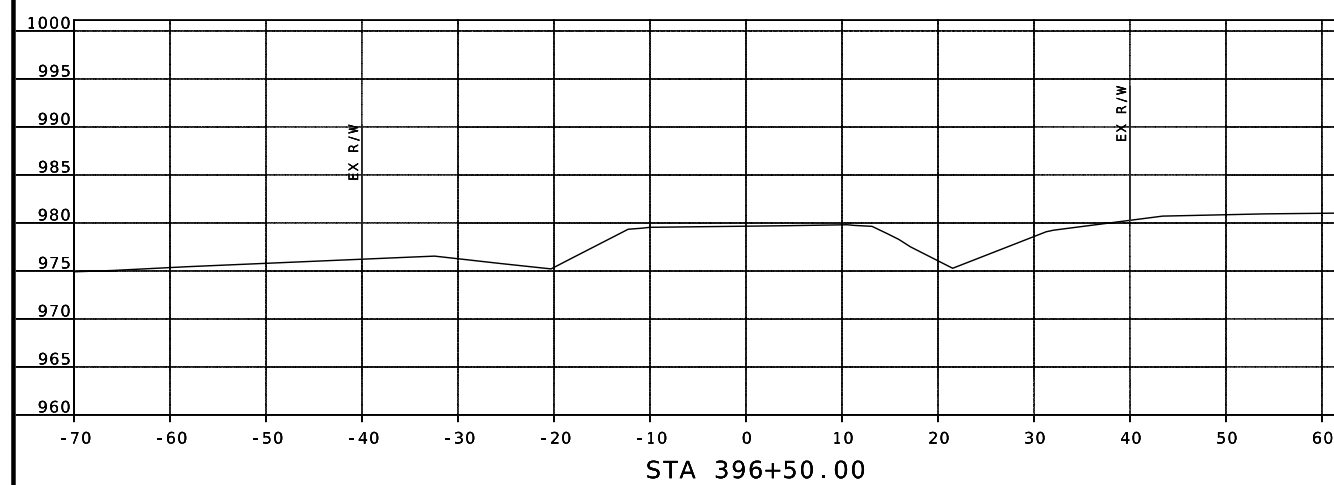
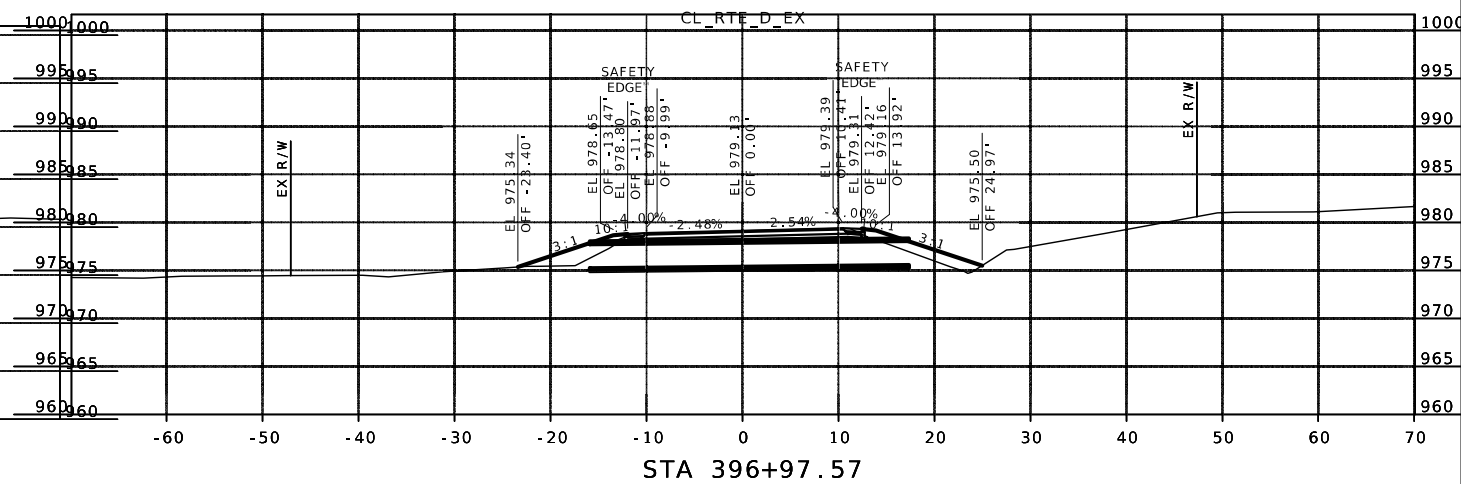
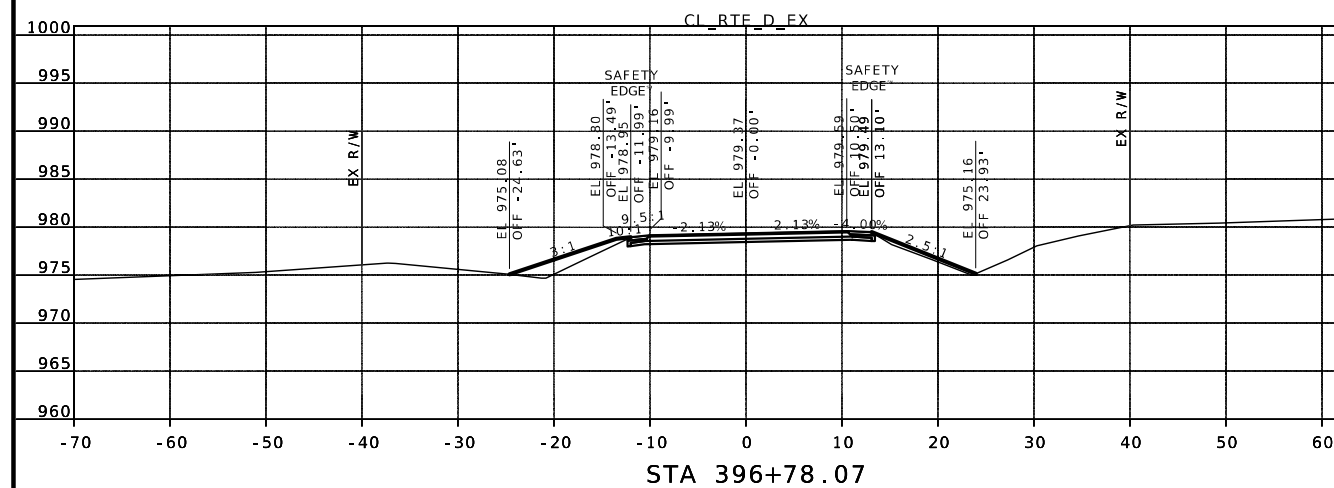
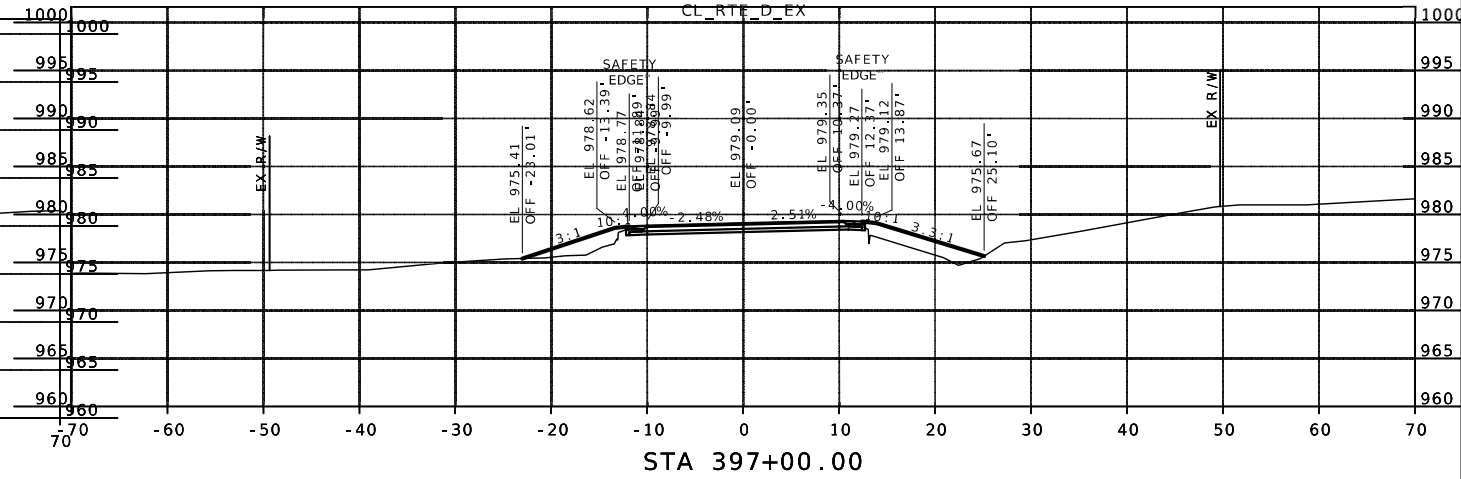


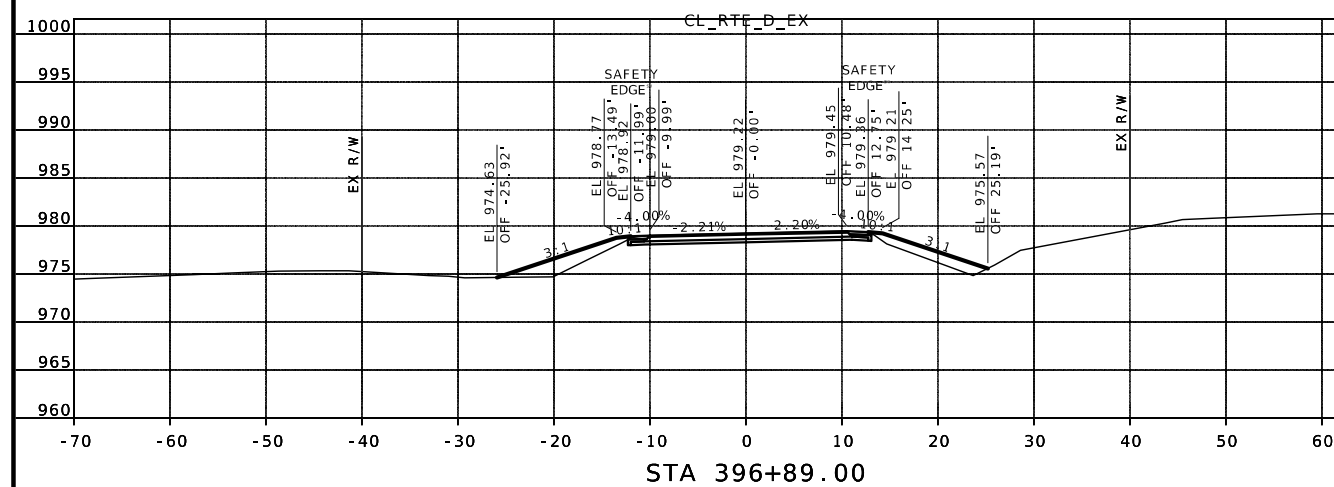

CROSS SECTION
SHEET 1 OF 2

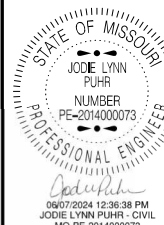

DATE PREPARED
6/7/2024

ROUTE	STATE
D	MO

DISTRICT	SHEET NO.
KC	1

RE	I
COUNTY	
CASS	

CASS
JOB NO.
IKU0045

CONTRACT ID.


PROJECT NO.





BRIDGE NO.

DESCRIPTION	0
-------------	---

DATE _____

MISSOURI HIGHWAYS AND TRANSPORTATION COMMISSION

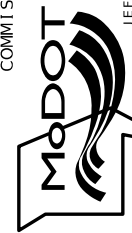

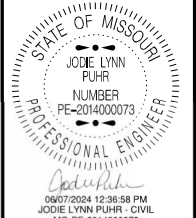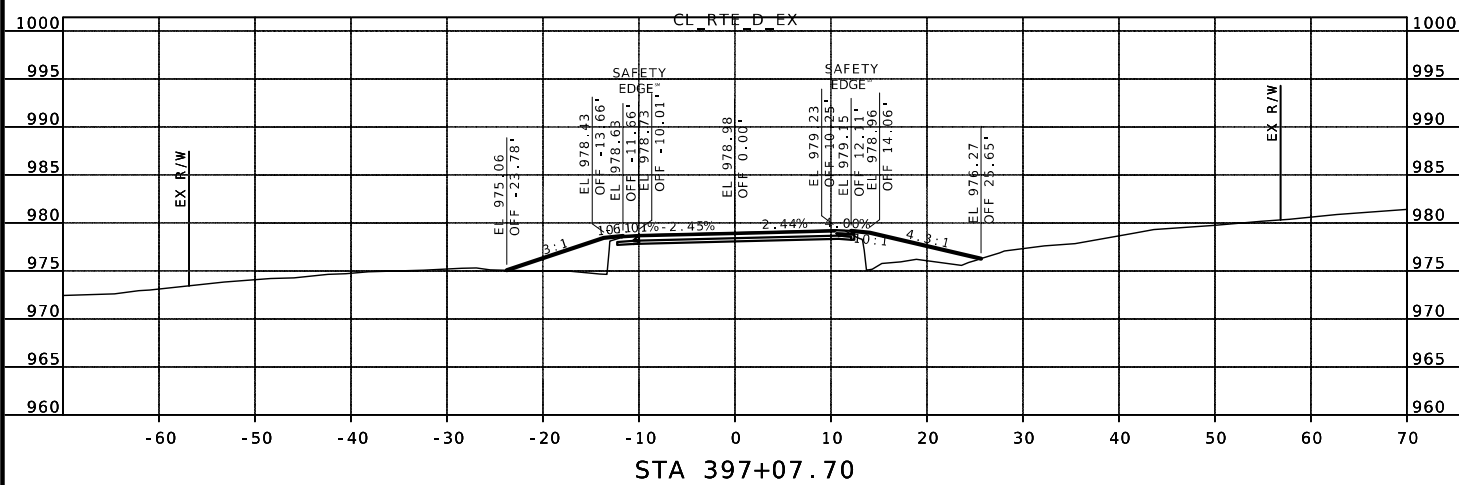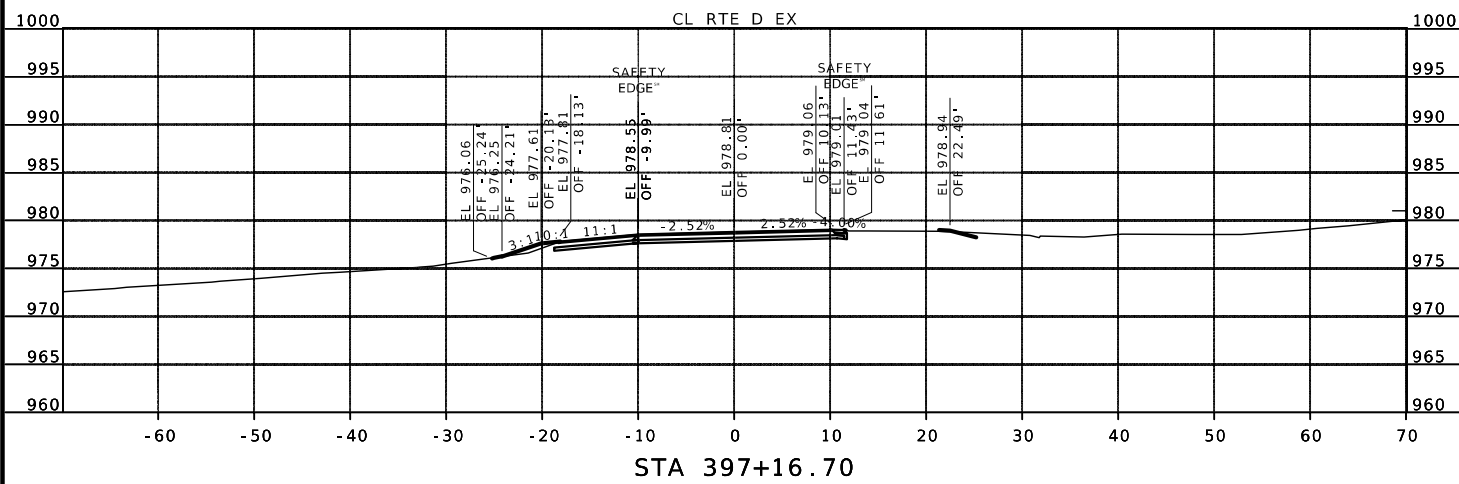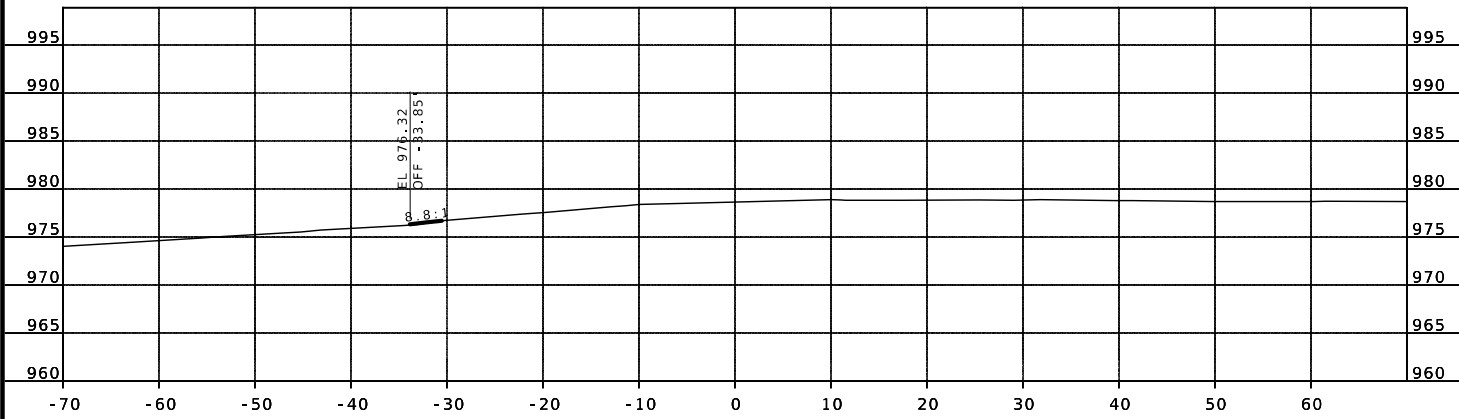

DATE PREPARED

ROUTE D	STATE MO
DISTRICT KC	SHEET NO. 2

COUNTY
CASS
JOB NO.
JKU0045
CONTRACT ID.

PROJECT NO.

BRIDGE NO.

[illegible]


 105 WEST CAPITOL
 JEFFERSON CITY, MO 65102
 1-888-ASK-MODOT (1-888-275-6636)