

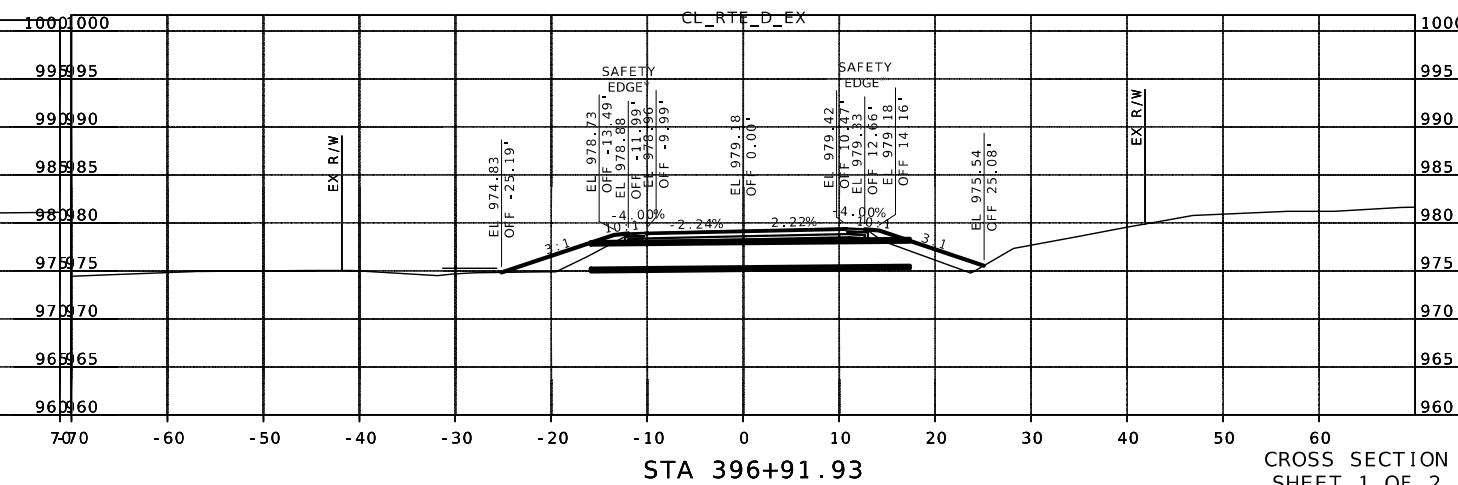
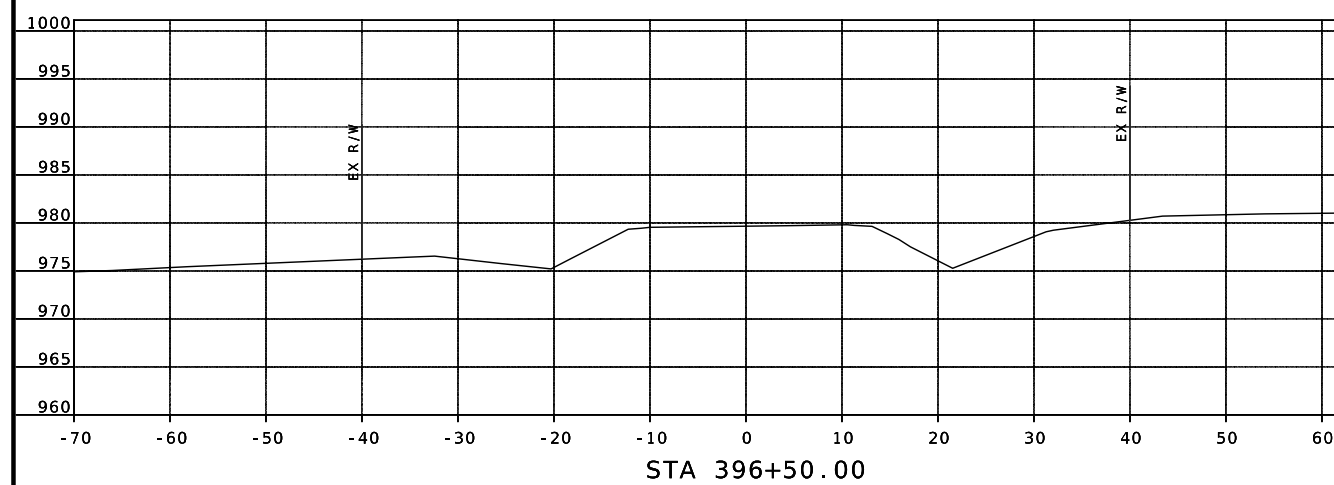
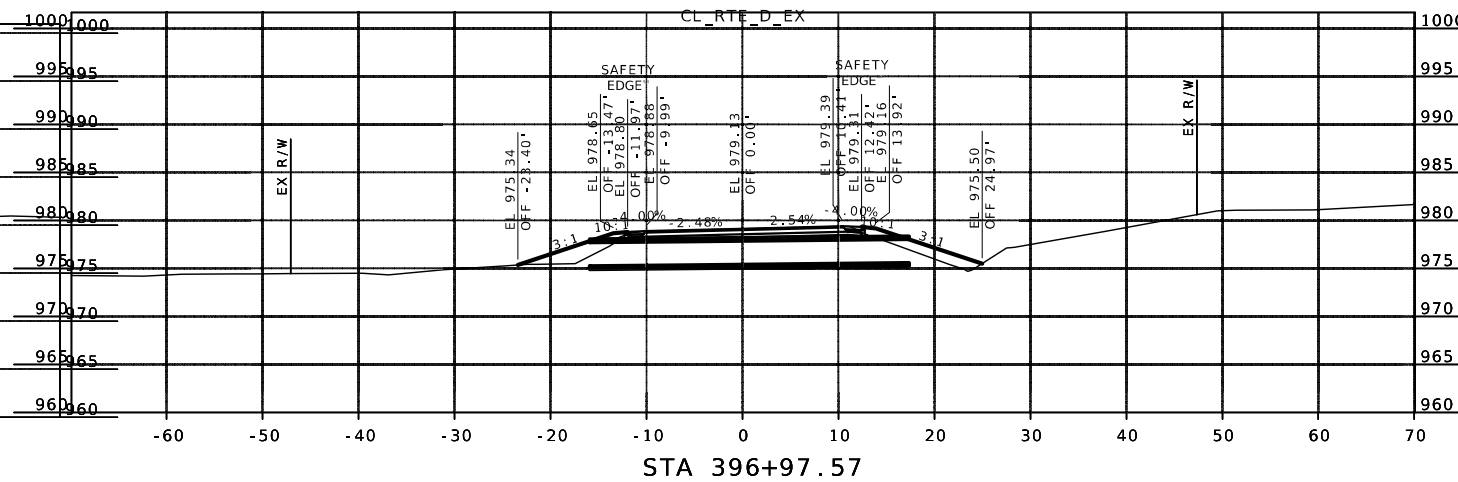
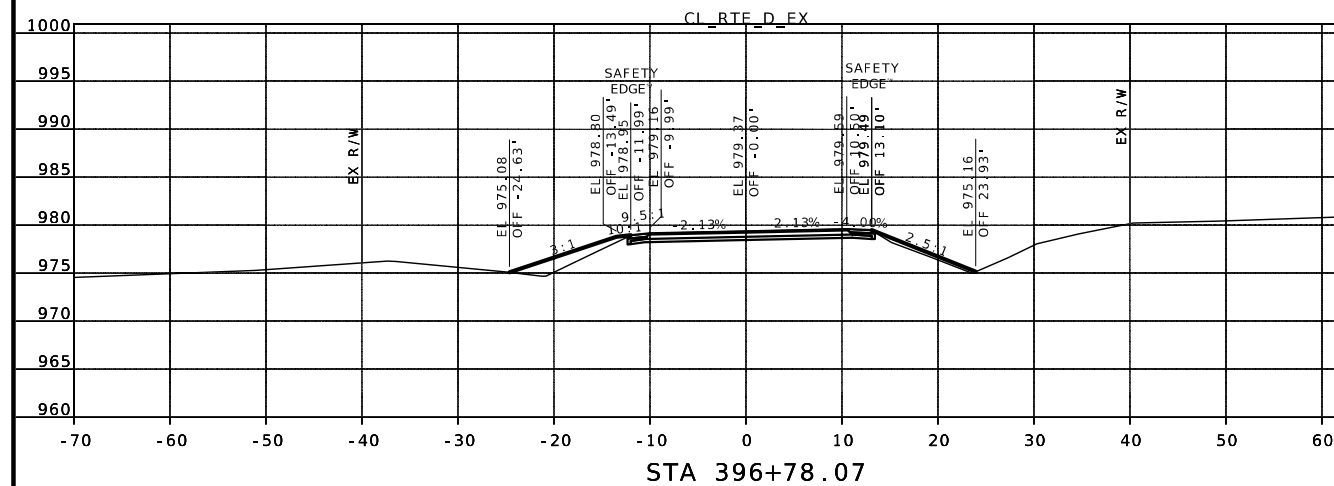
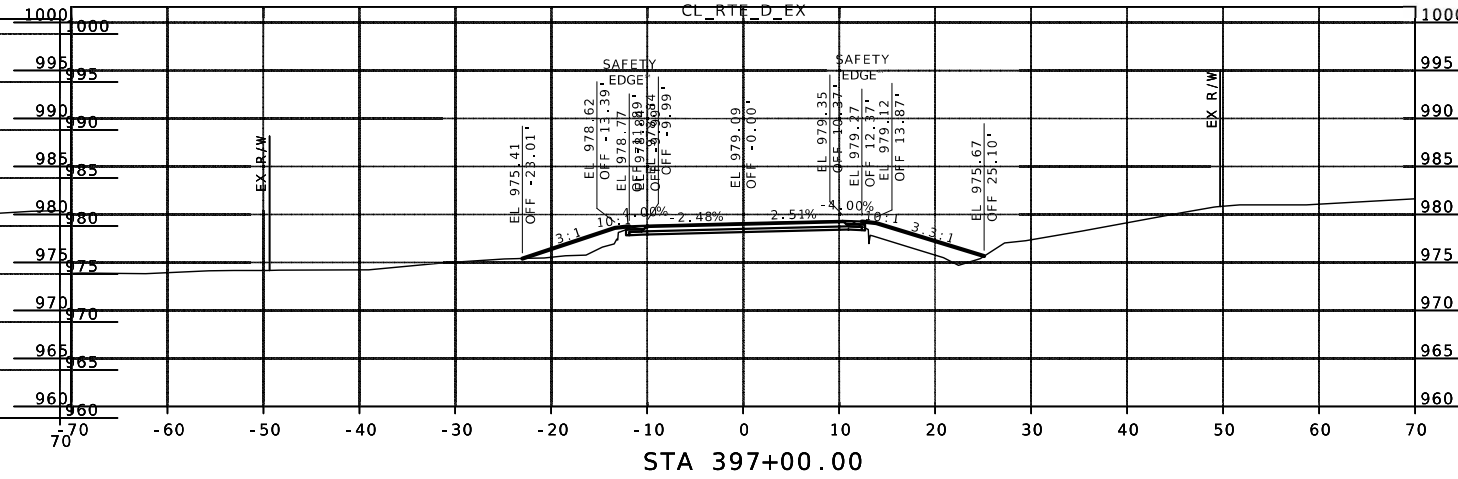


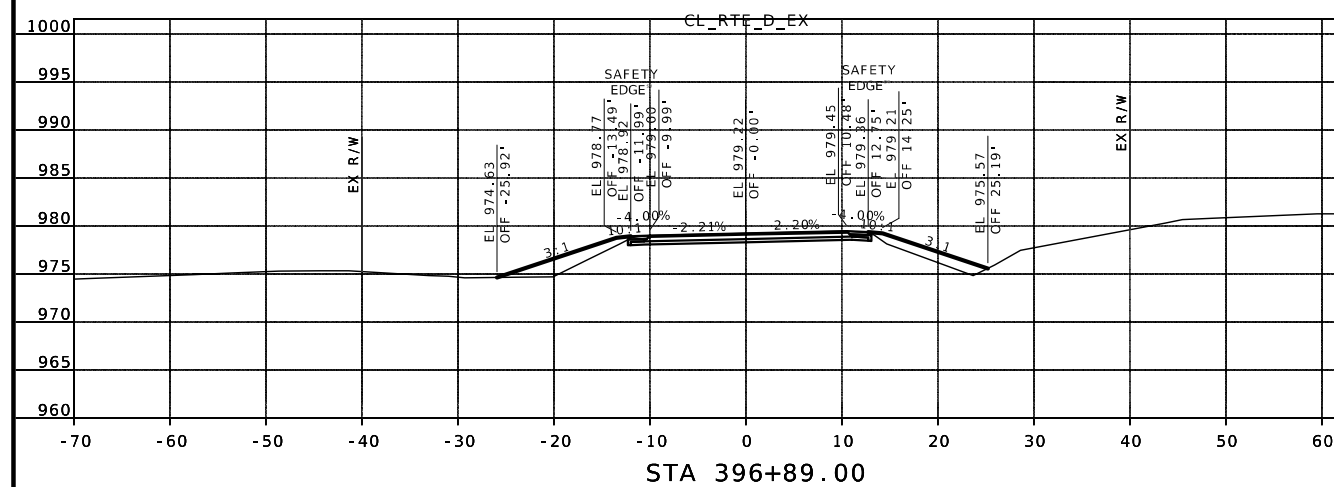

CROSS SECTION
SHEET 1 OF 2

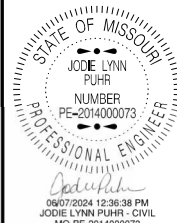

DATE PREPARED

6/7/2024

ROUTE	STATE
D	MO

DISTRICT	SHEET NO
KC	1

RC	
COUNTY	

CASS

CASS
LOB_NO




1K110045

CONTRACT ID


[illegible]

MISSOURI HIGHWAYS AND TRANSPORTATION COMMISSION



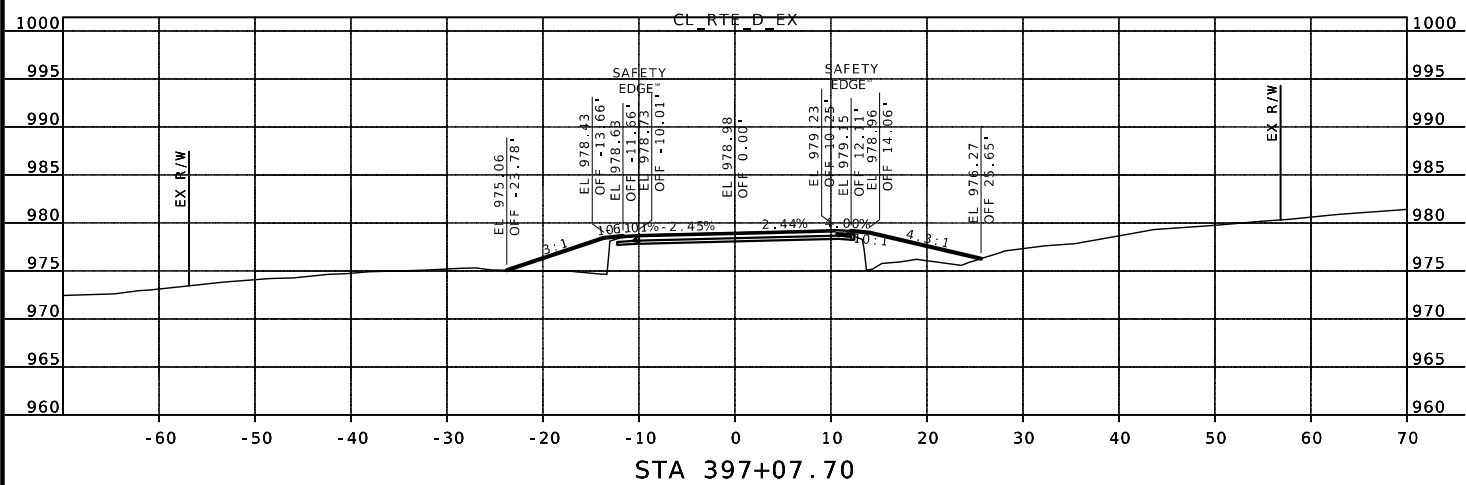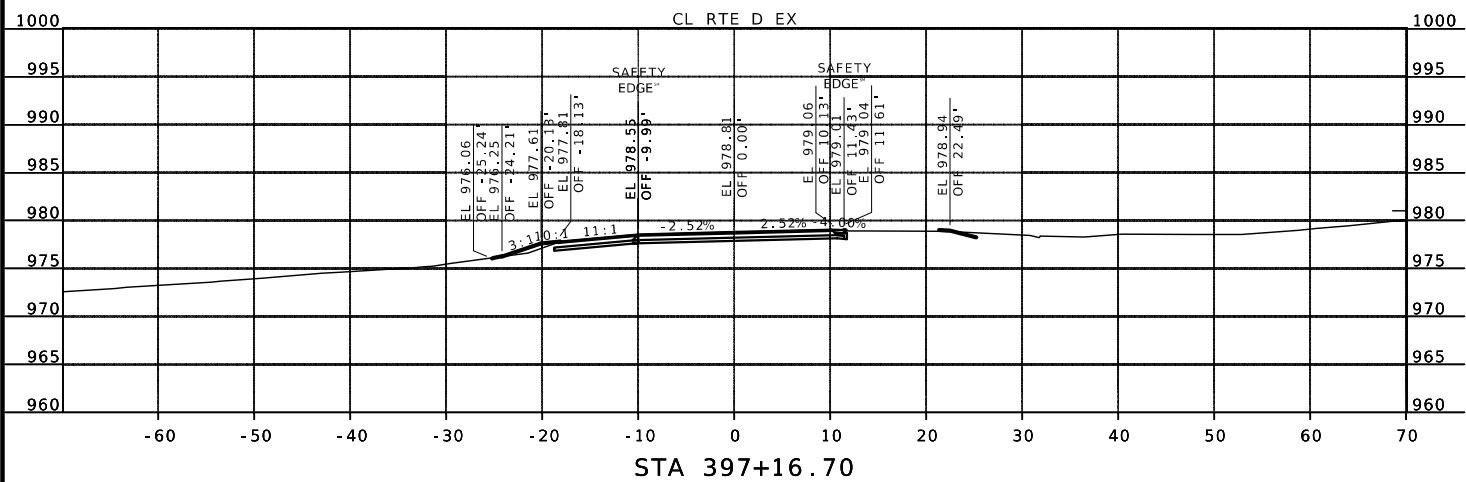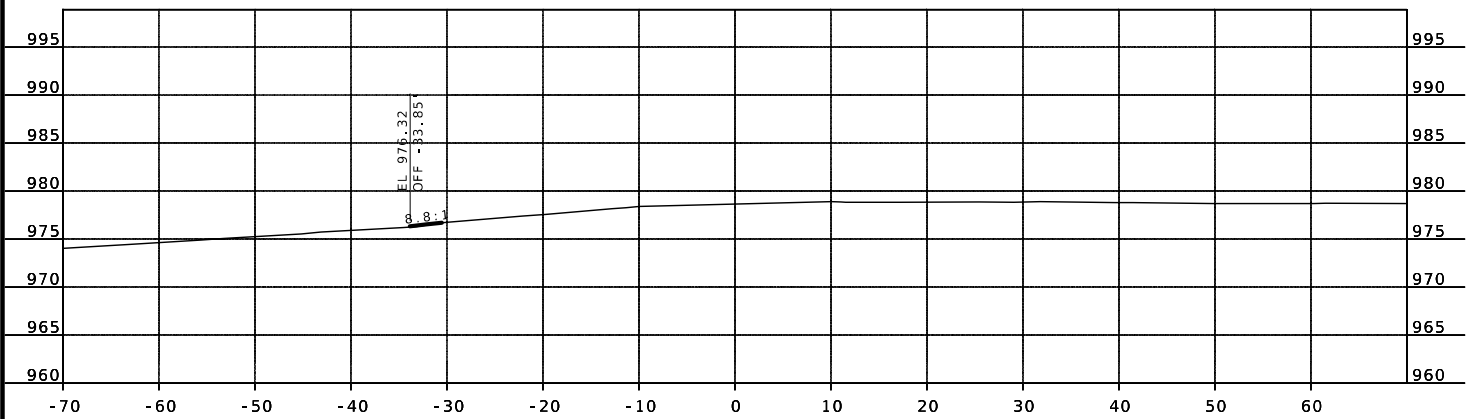

CROSS SECTION
SHEET 2 OF 2

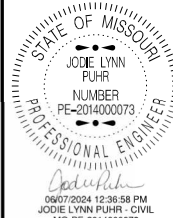

DATE PREPARED
6/7/2024

ROUTE	STATE
D	MO

DISTRICT	SHEET NO
KC	2

COUNTY
CASS

JOB NO.
IKU0045

CONTRACT ID.

PROJECT NO.

BRIDGE NO.

[illegible]

MISSOURI HIGHWAYS AND TRANSPORTATION
COMMISSION

105 WEST CAPITOL
JEFFERSON CITY, MO 65102