

DATE PREPARED
7/12/2024

ROUTE STATE
MM MO
DISTRICT SHEET NO.
CD 1

COUNTY
CAMDEN


JOB NO.
JCD0177

CONTRACT ID.

PROJECT NO.


BRIDGE NO.

DATE	DESCRIPTION


MISSOURI HIGHWAYS AND TRANSPORTATION COMMISSION

 105 WEST CAPITOL
 JEFFERSON CITY, MO 65102
 1-888-ASK-MODOT (1-888-275-6636)


CROSS SECTIONS
SHEET 1 OF 23

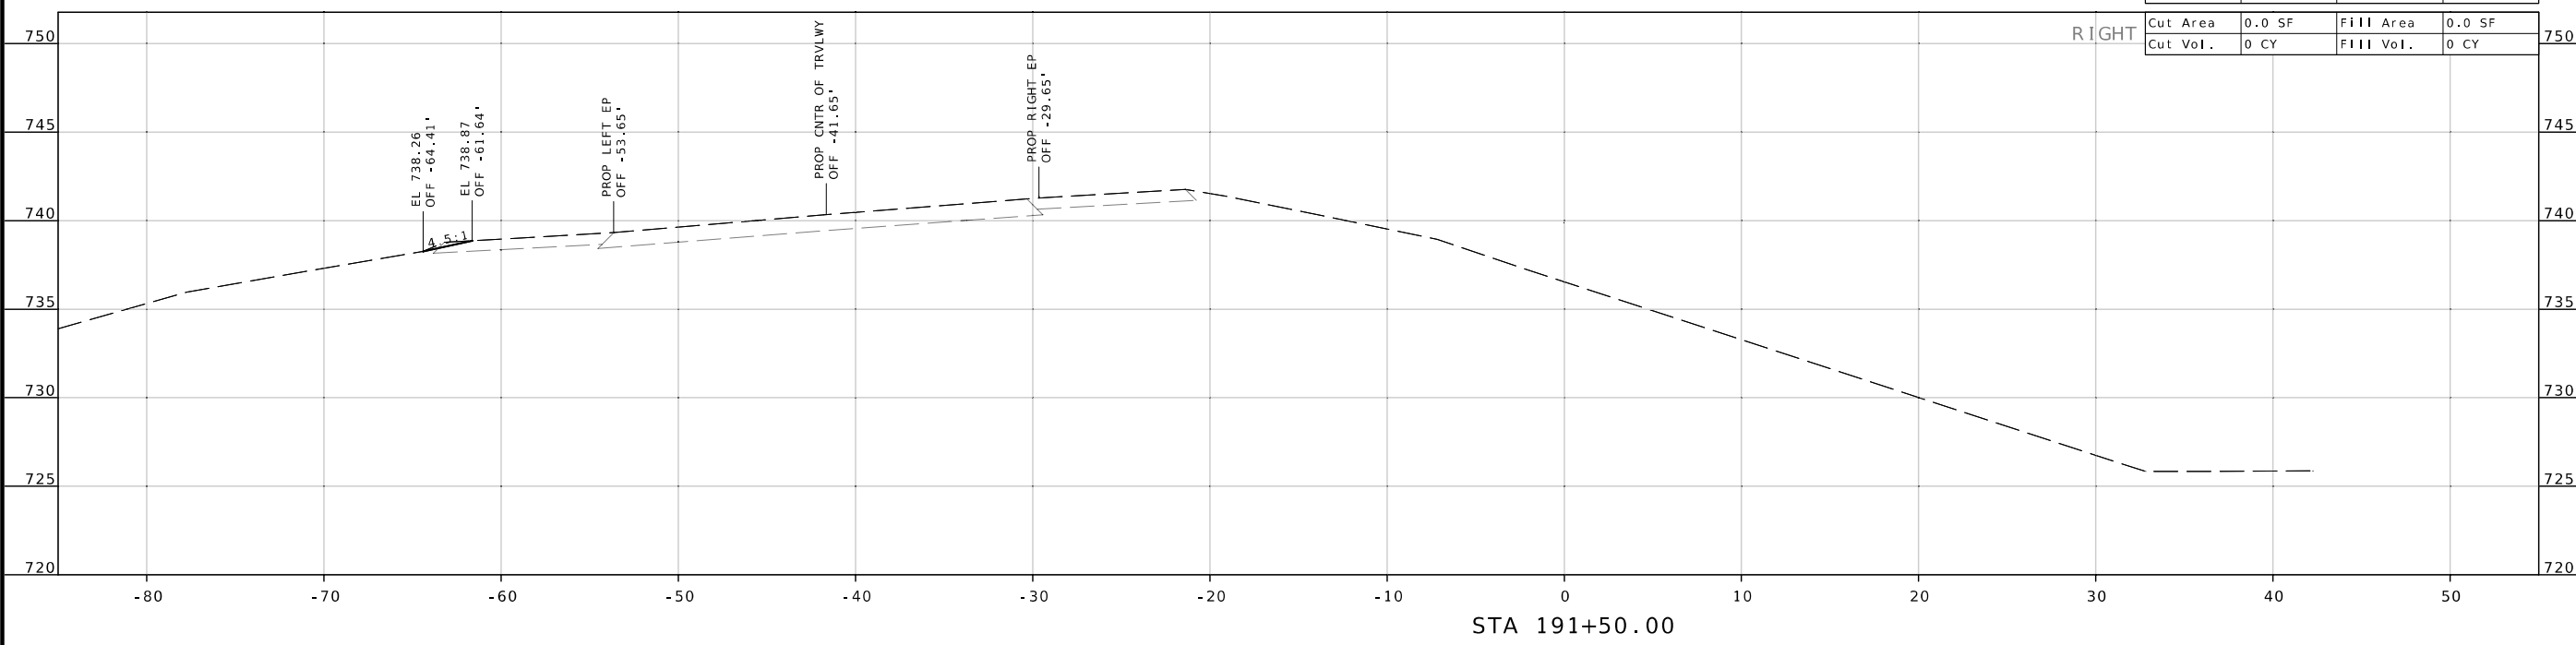LEFT	Cut Area	0.1 SF	Fill Area	0.9 SF
RIGHT	Cut Area	0.0 SF	Fill Area	0.0 SF
	Cut Vol.	0 CY	Fill Vol.	1 CY
	Cut Vol.	0 CY	Fill Vol.	0 CY

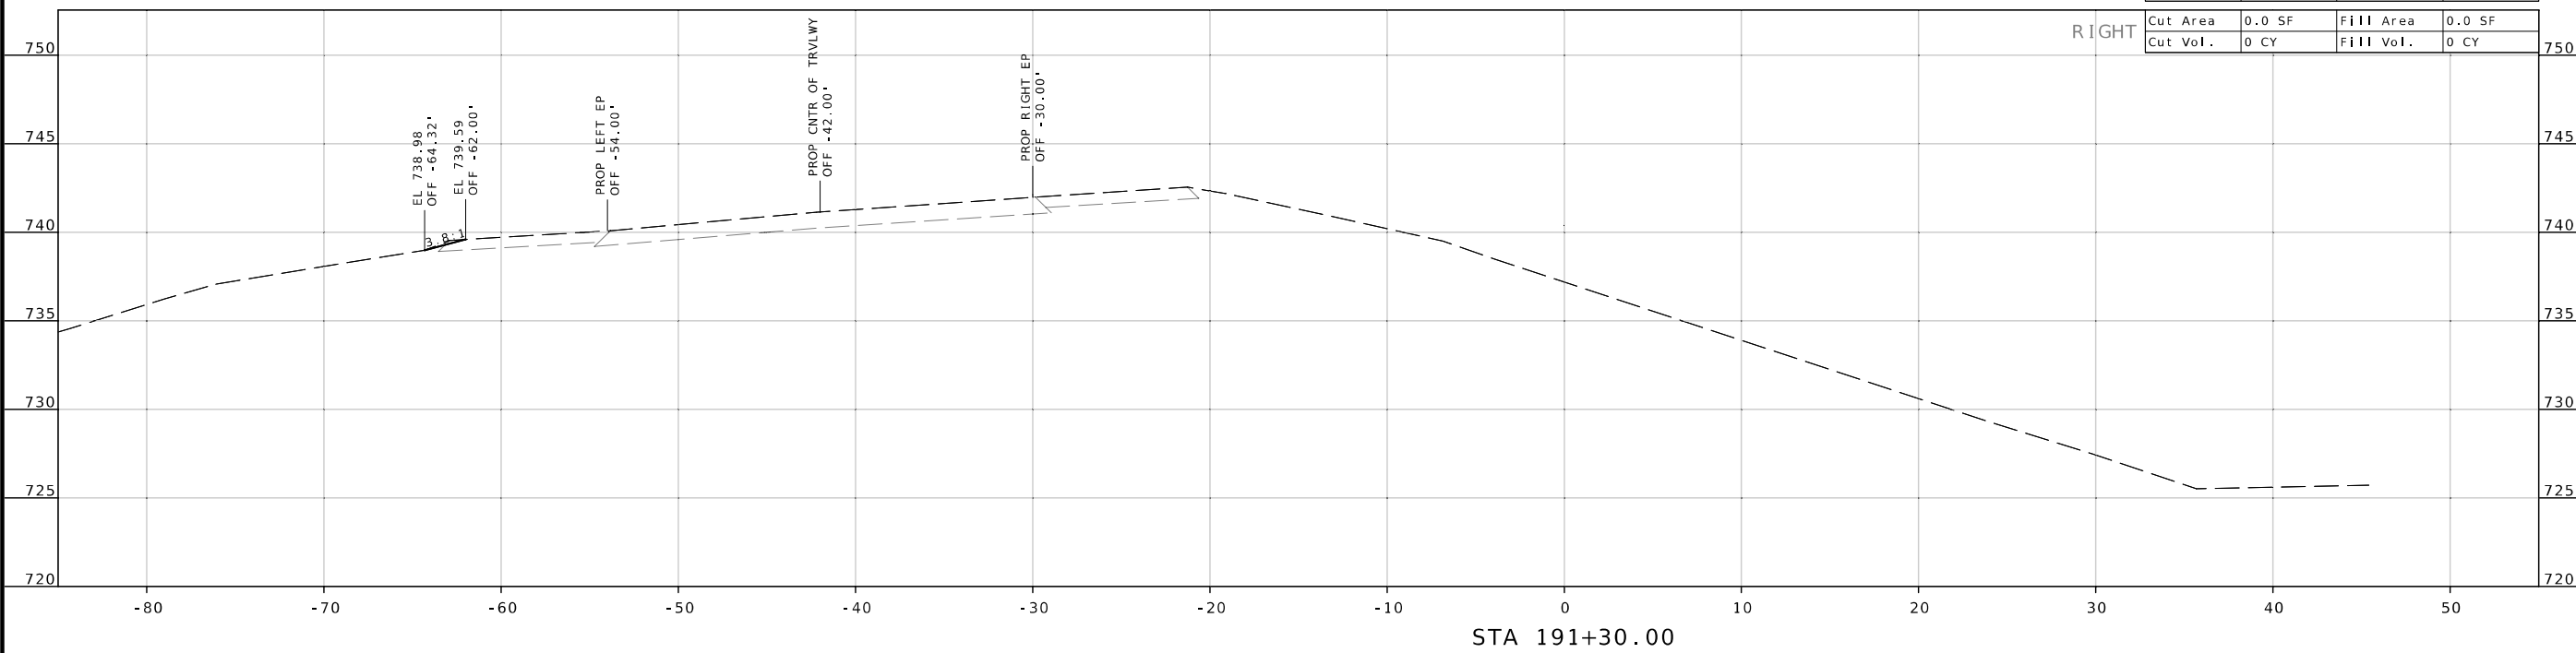

LEFT	Cut Area	0.1 SF	Fill Area	0.6 SF
RIGHT	Cut Area	0.0 SF	Fill Area	0.0 SF
	Cut Vol.	0 CY	Fill Vol.	0 CY
	Cut Vol.	0 CY	Fill Vol.	0 CY



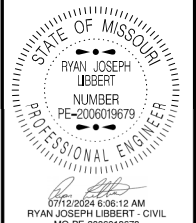

DATE PREPARED
7/12/2024

ROUTE	STATE
MM	MO
DISTRICT	SHEET NO.
CD	2

COUNTY
CAMDEN


JOB NO.
JCD0177

CONTRACT ID.


PROJECT NO.

BRIDGE NO.

LEFT	Cut Area	0.1 SF	Fill Area	1.7 SF
	Cut Vol.	0 CY	Fill Vol.	3 CY
RIGHT	Cut Area	0.0 SF	Fill Area	0.0 SF
	Cut Vol.	0 CY	Fill Vol.	0 CY

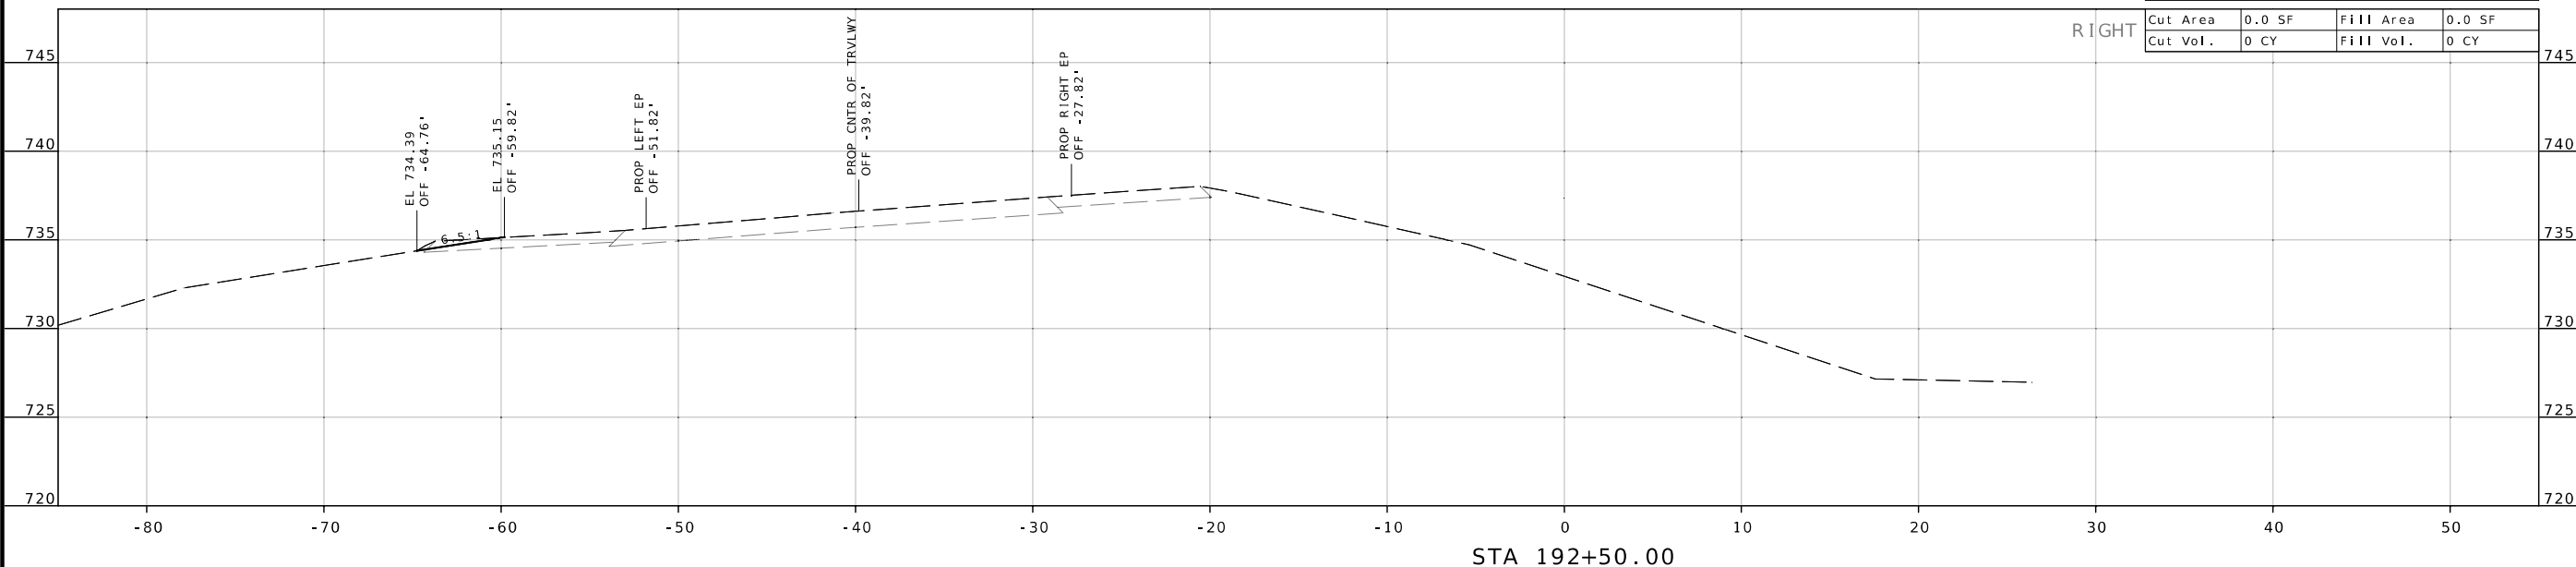

LEFT	Cut Area	0.2 SF	Fill Area	1.1 SF
	Cut Vol.	0 CY	Fill Vol.	2 CY
RIGHT	Cut Area	0.0 SF	Fill Area	0.0 SF
	Cut Vol.	0 CY	Fill Vol.	0 CY

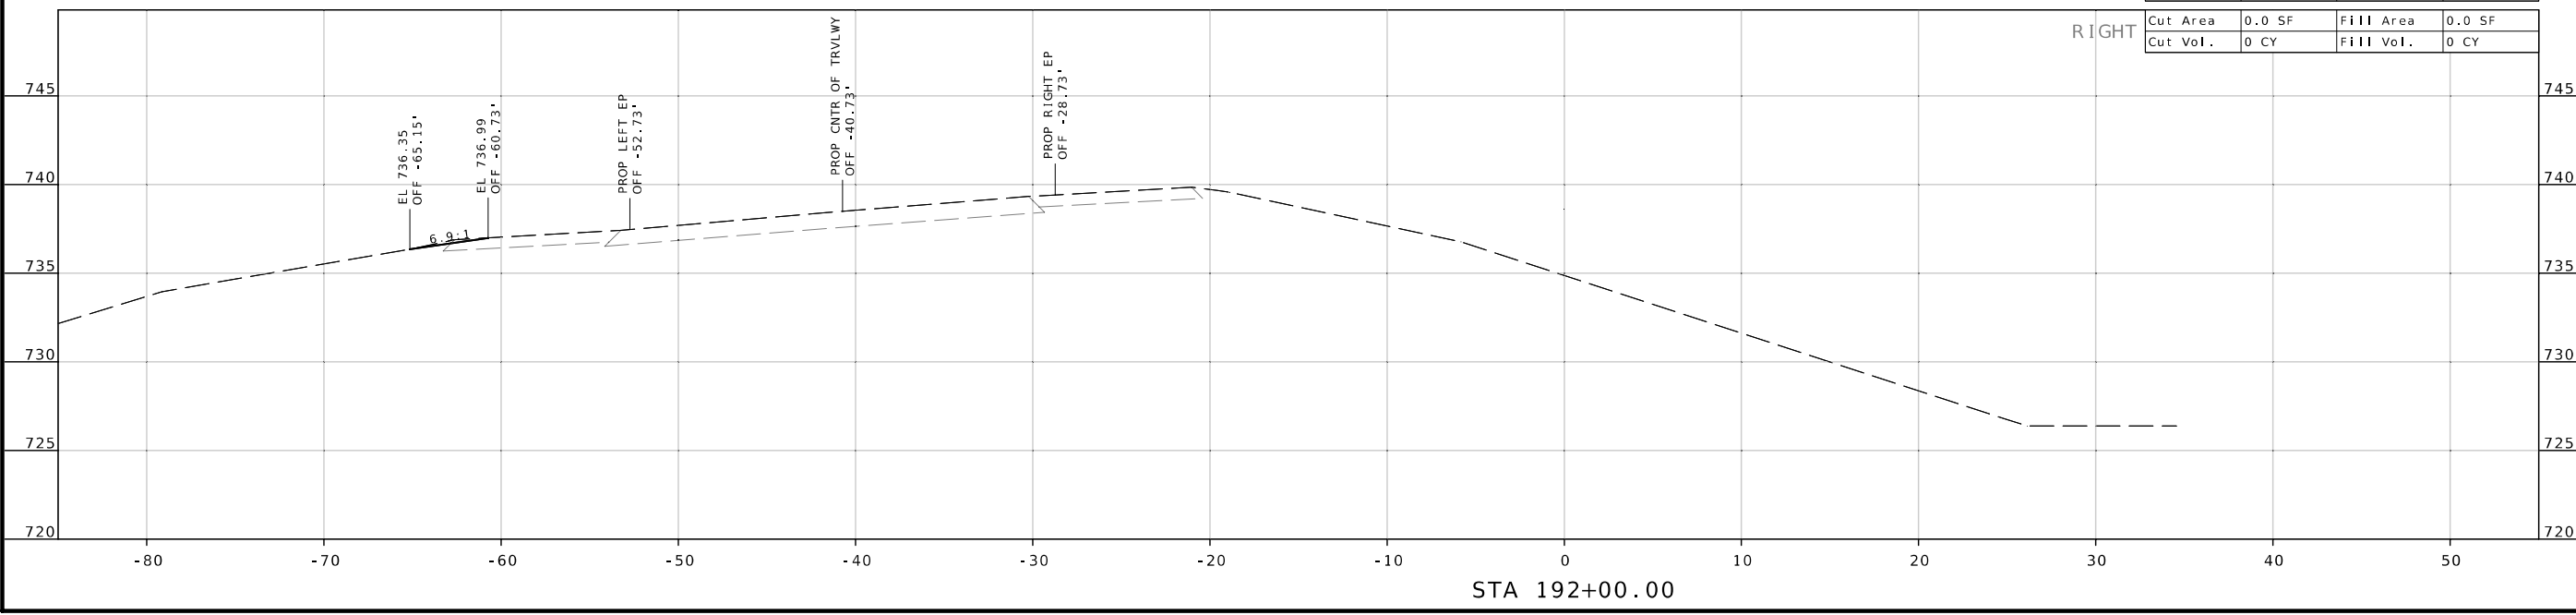


DATE	DESCRIPTION

MISSOURI HIGHWAYS AND TRANSPORTATION COMMISSION

105 WEST CAPITOL
JEFFERSON CITY, MO 65102
1-888-ASK-MODOT (1-888-275-6636)

CROSS SECTIONS
SHEET 2 OF 23

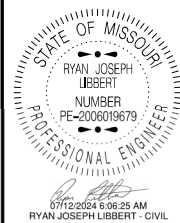

DATE PREPARED
7/12/2024 6:06:25 AM

RYAN JOSEPH LIBBERT - CIVIL
MO-PE-2006019679

ROUTE STATE
MM MO

DISTRICT SHEET NO.
CD 3

COUNTY
CAMDEN

JOB NO.
JCD0177

CONTRACT ID.

PROJECT NO.

BRIDGE NO.

DESCRIPTION



DATE

MISSOURI HIGHWAYS AND TRANSPORTATION COMMISSION

105 WEST CAPITOL
JEFFERSON CITY, MO 65102
1-888-ASK-MODOT (1-888-275-6636)

MoDOT

CROSS SECTIONS
SHEET 3 OF 23

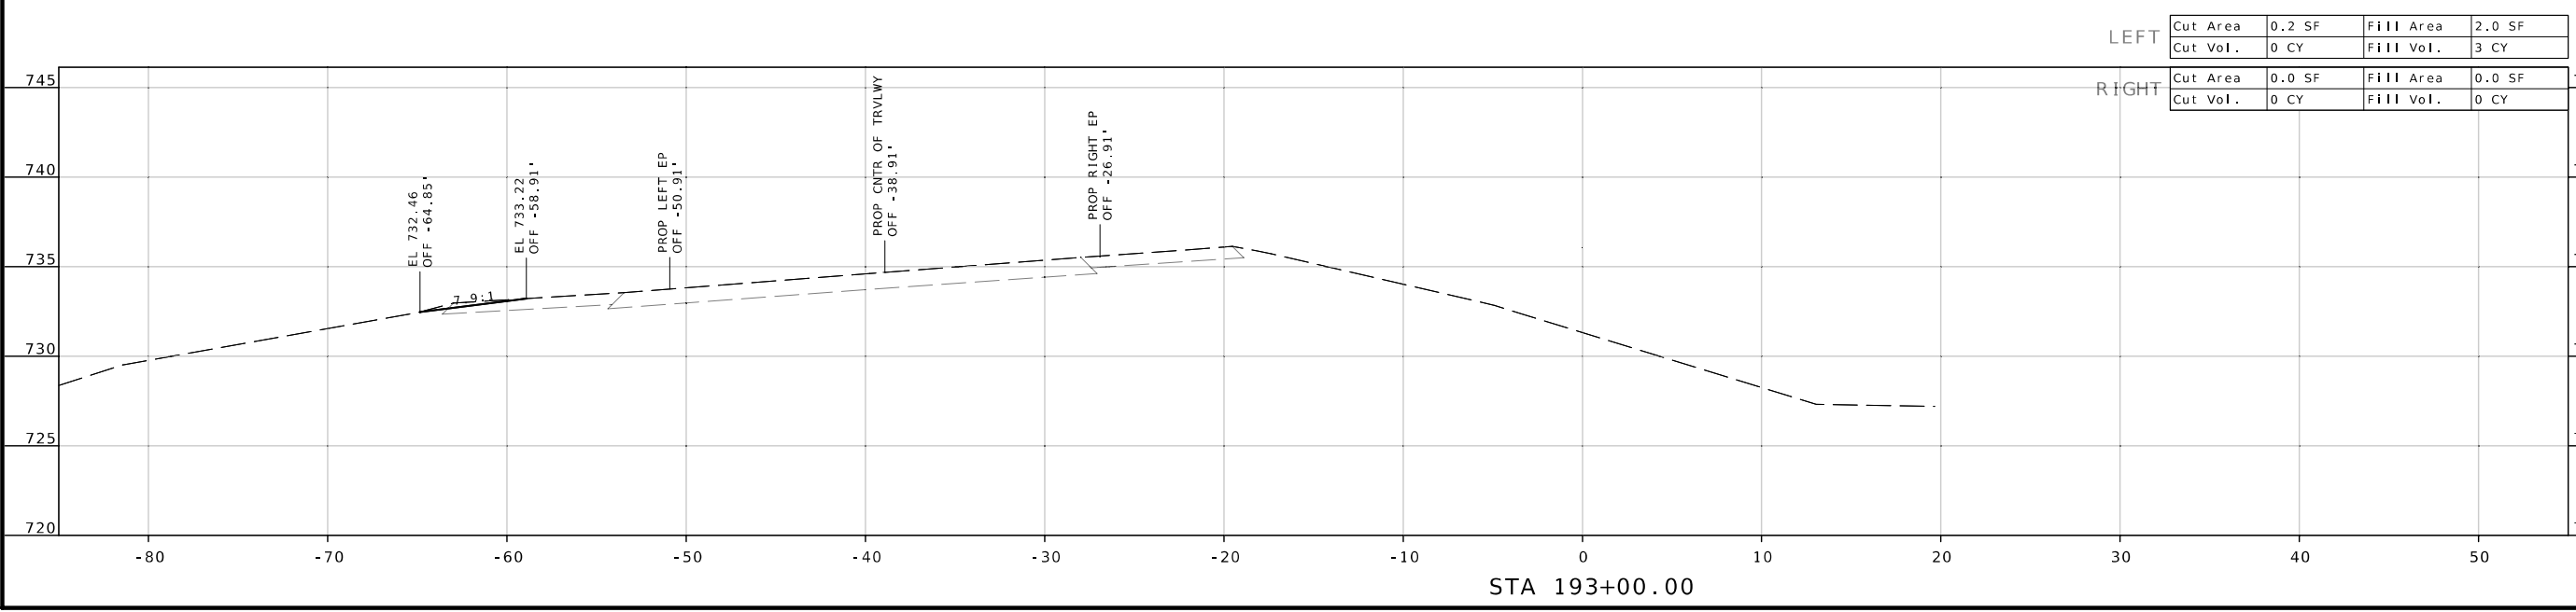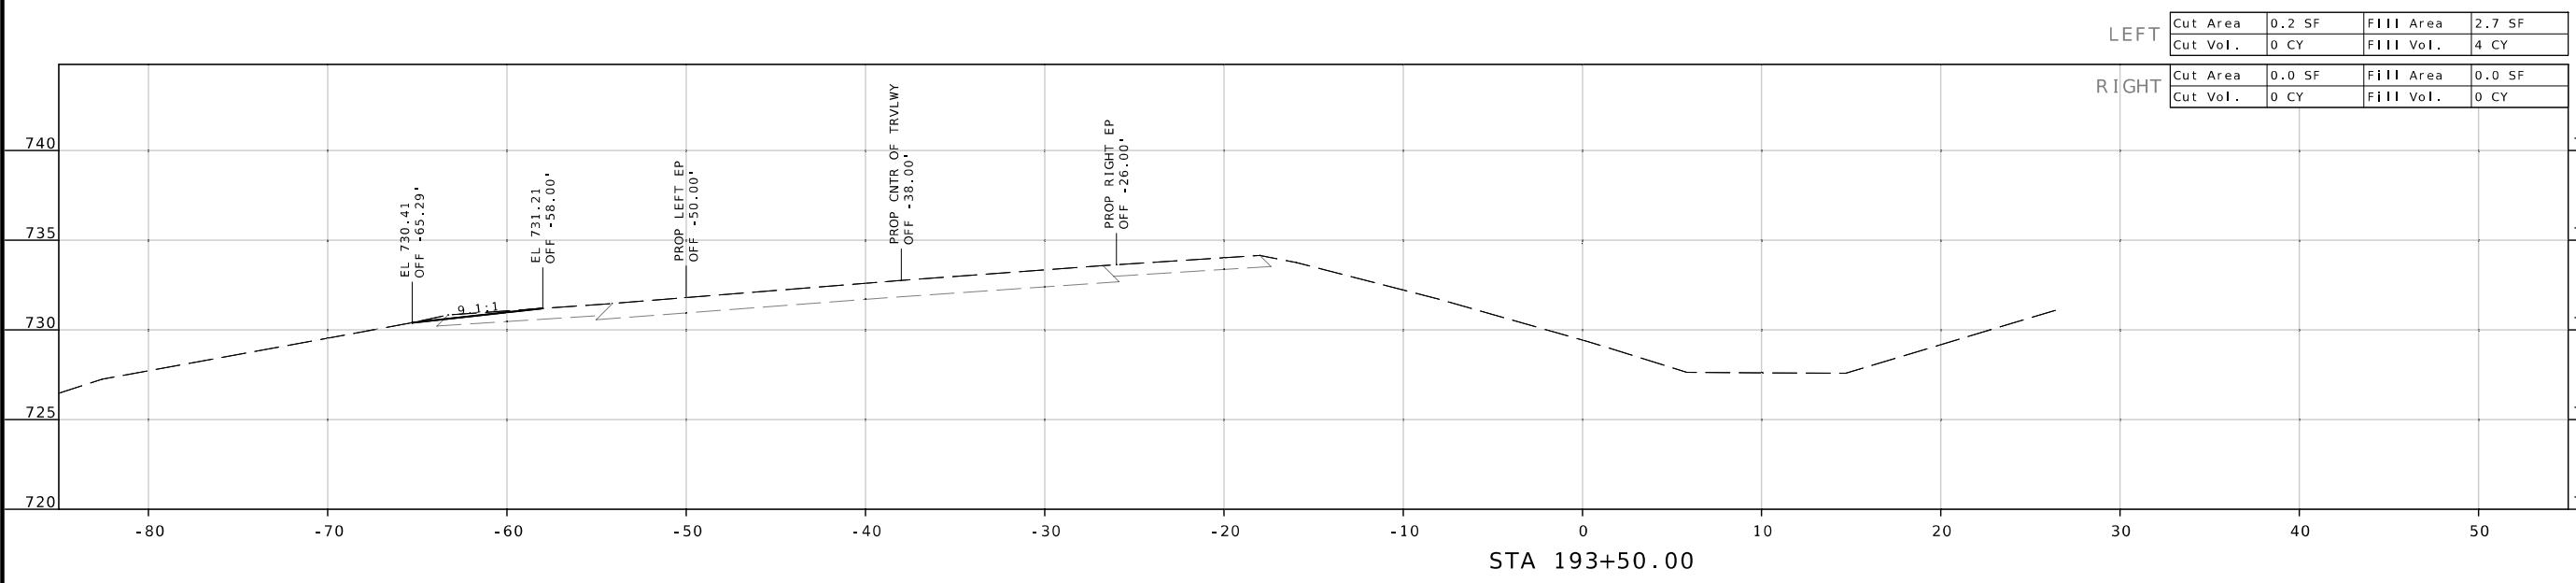




DATE PREPARED
7/12/2024 8:06:51 AM
RYAN JOSEPH LIBBERT - CIVIL
MO-PE-2006019679


STATE OF MISSOURI
RYAN JOSEPH
LIBBERT
NUMBER
PE-2006019679
PROFESSIONAL ENGINEER

DATE PREPARED
7/12/2024
ROUTE STATE
MM MO
DISTRICT SHEET NO.
CD 4
COUNTY
CAMDEN
JOB NO.
JCD0177
CONTRACT ID.
PROJECT NO.
BRIDGE NO.

LEFT	Cut Area	0.0 SF	Fill Area	3.6 SF
	Cut Vol.	0 CY	Fill Vol.	6 CY
RIGHT	Cut Area	0.1 SF	Fill Area	1.2 SF
	Cut Vol.	0 CY	Fill Vol.	2 CY

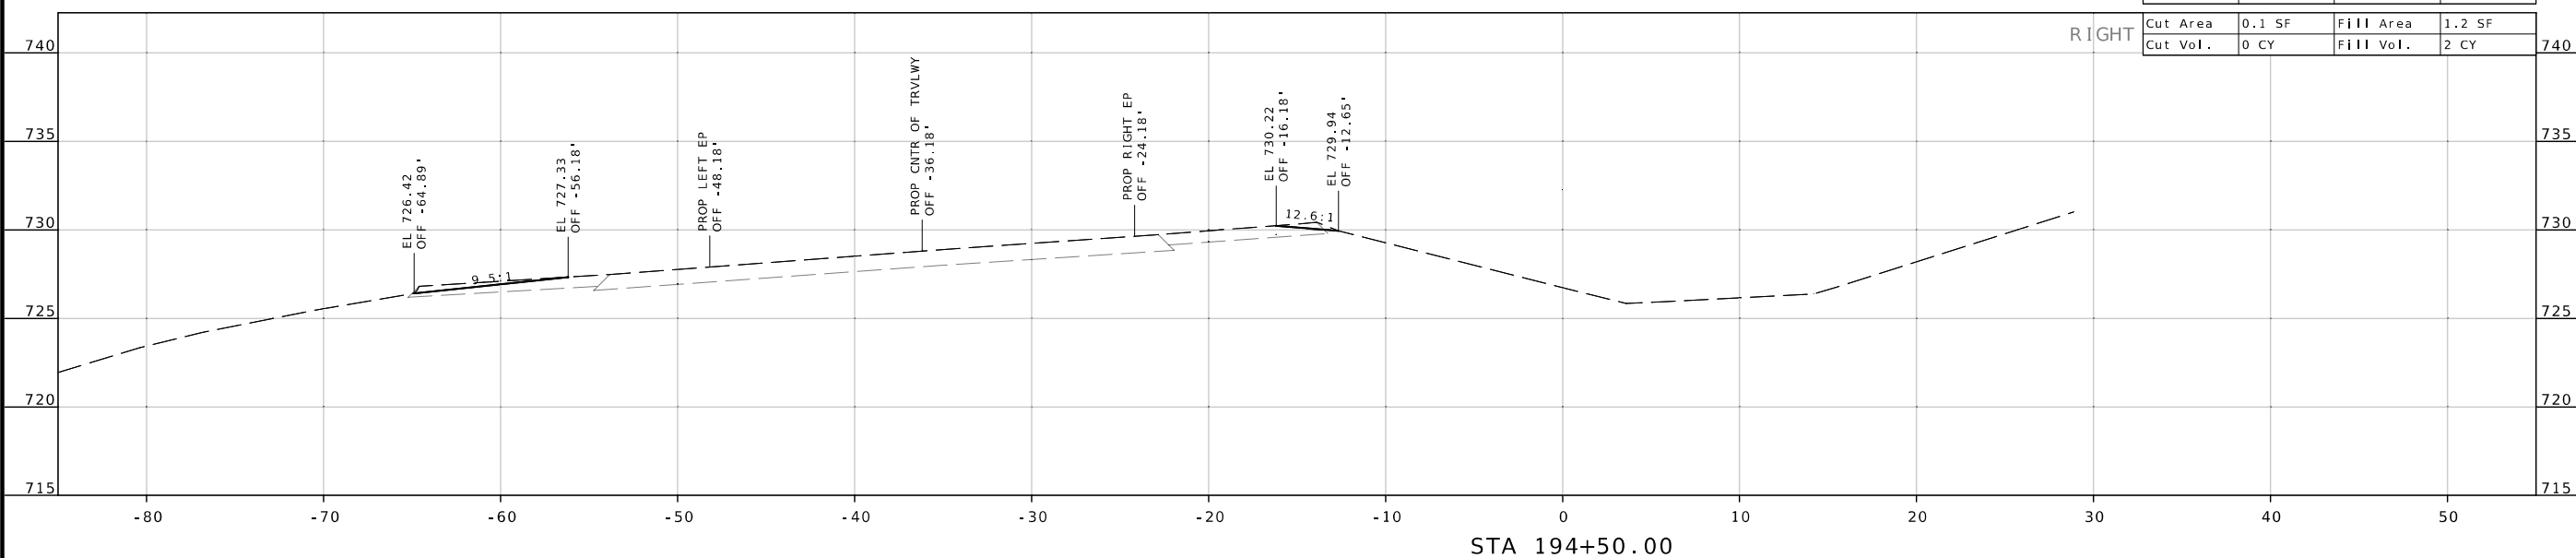

LEFT	Cut Area	0.2 SF	Fill Area	3.1 SF
	Cut Vol.	0 CY	Fill Vol.	5 CY
RIGHT	Cut Area	0.2 SF	Fill Area	0.6 SF
	Cut Vol.	0 CY	Fill Vol.	1 CY

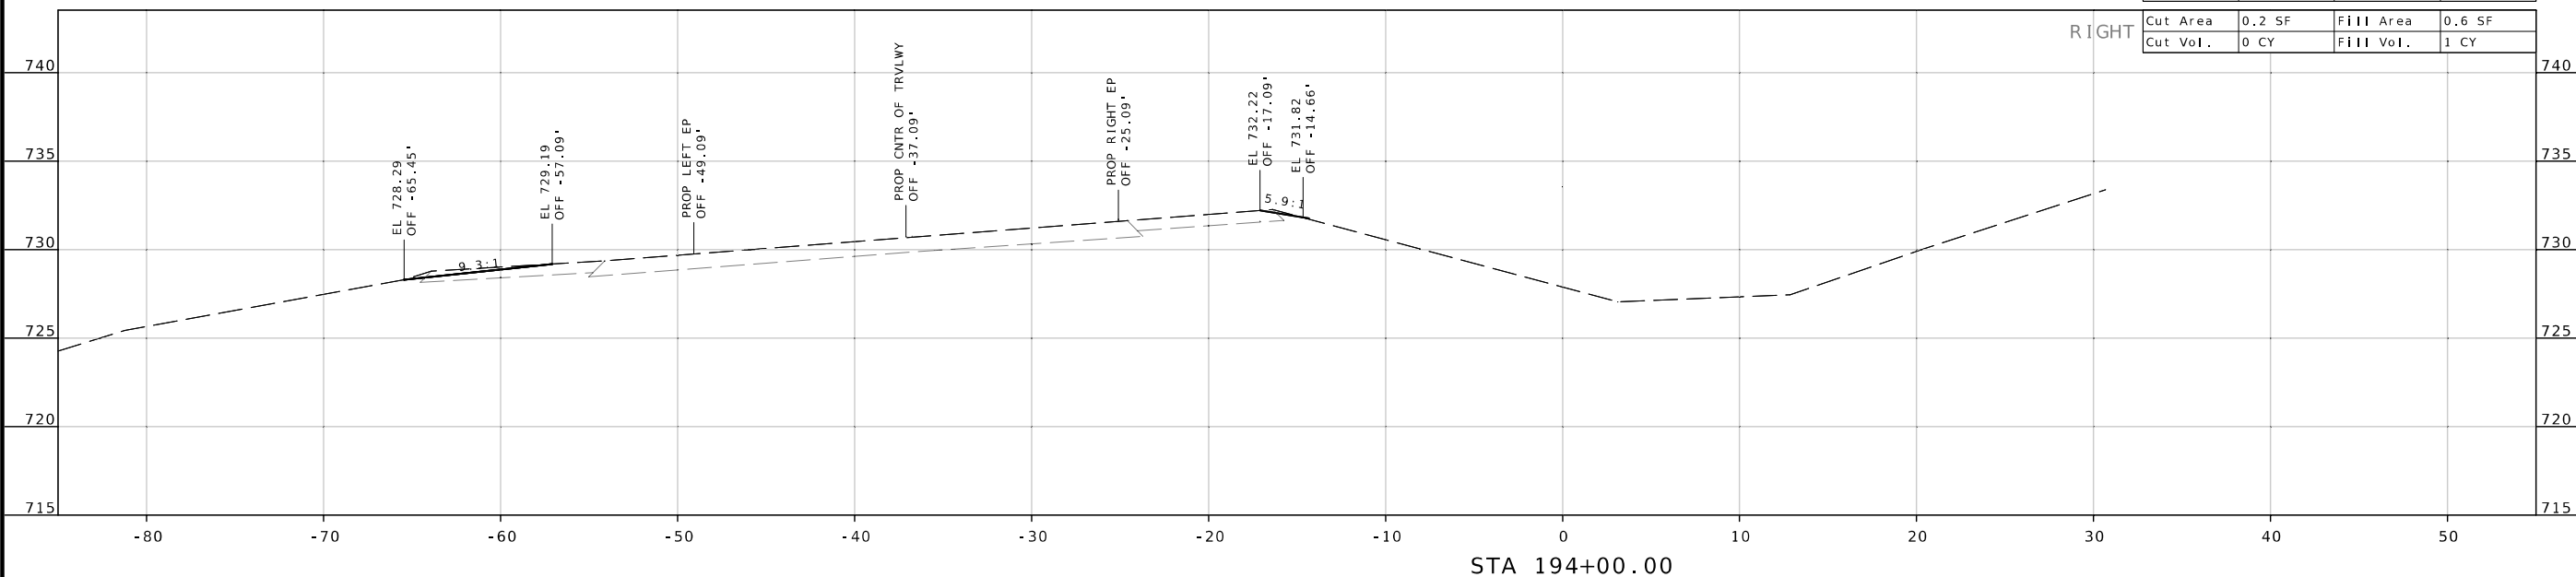


DESCRIPTION	DATE

MISSOURI HIGHWAYS AND TRANSPORTATION COMMISSION

105 WEST CAPITOL
JEFFERSON CITY, MO 65102
1-888-ASK-MODOT (1-888-275-6636)

CROSS SECTIONS
SHEET 4 OF 23

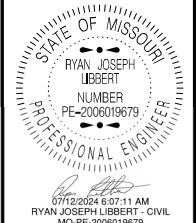

DATE PREPARED
7/12/2024

ROUTE STATE
MM MO

DISTRICT SHEET NO.
CD 5

COUNTY
CAMDEN


JOB NO.
JCD0177

CONTRACT ID.

PROJECT NO.

BRIDGE NO.

LEFT	Cut Area	0.1 SF	Fill Area	5.5 SF
	Cut Vol.	0 CY	Fill Vol.	10 CY
RIGHT	Cut Area	12.2 SF	Fill Area	0.9 SF
	Cut Vol.	11 CY	Fill Vol.	2 CY

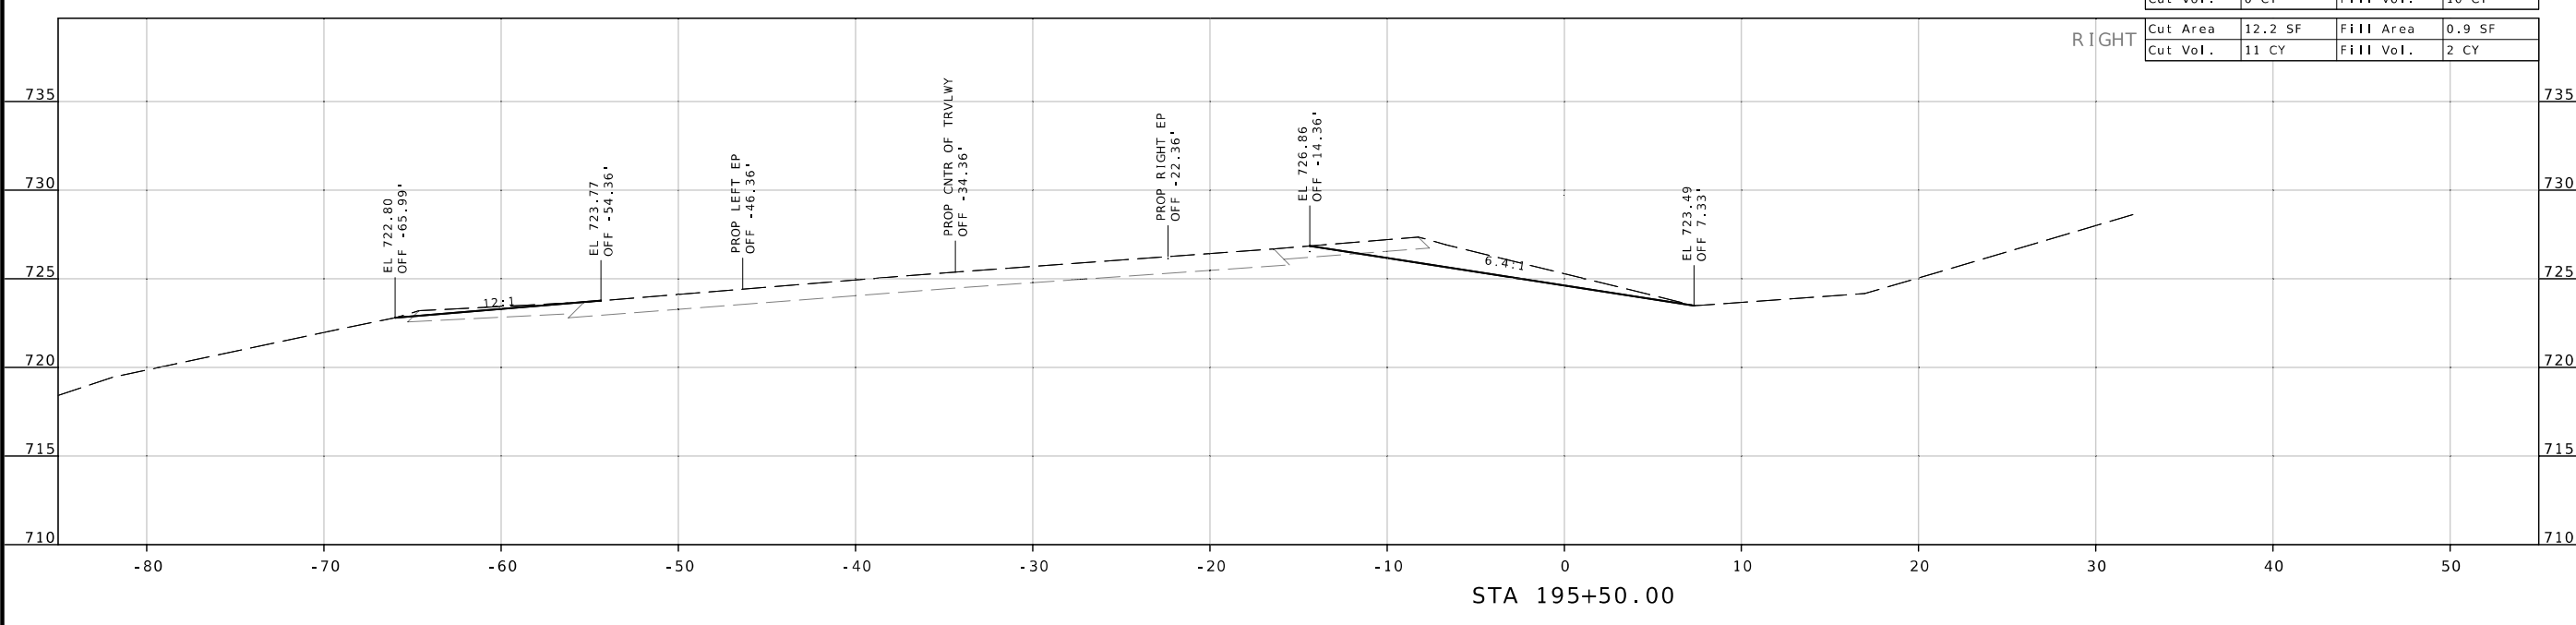


DATE	DESCRIPTION


MISSOURI HIGHWAYS AND TRANSPORTATION COMMISSION

105 WEST CAPITOL
JEFFERSON CITY, MO 65102
1-888-ASK-MODOT (1-888-275-6636)

LEFT	Cut Area	0.1 SF	Fill Area	4.9 SF
	Cut Vol.	0 CY	Fill Vol.	8 CY
RIGHT	Cut Area	0.2 SF	Fill Area	1.7 SF
	Cut Vol.	0 CY	Fill Vol.	3 CY

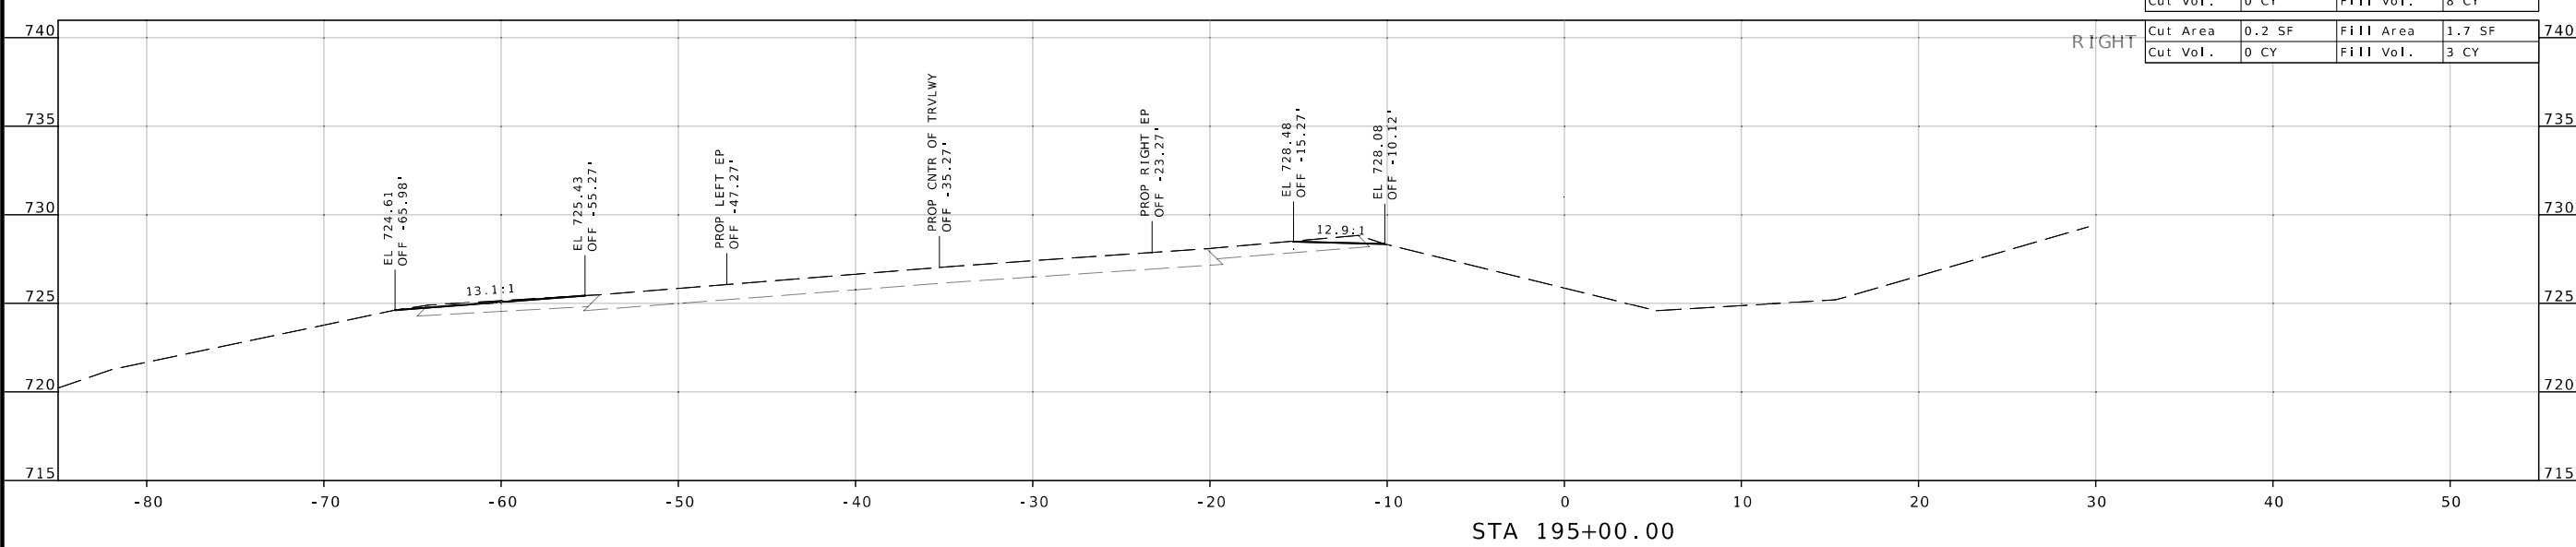

CROSS SECTIONS
SHEET 5 OF 23

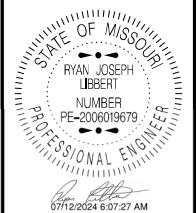

DATE PREPARED
7/12/2024

ROUTE STATE
MM MO

DISTRICT SHEET NO.
CD 6

COUNTY
CAMDEN


JOB NO.
JCD0177

CONTRACT ID.


PROJECT NO.

BRIDGE NO.

LEFT	Cut Area	0.6 SF	Fill Area	5.0 SF
	Cut Vol.	1 CY	Fill Vol.	9 CY
RIGHT	Cut Area	20.3 SF	Fill Area	2.5 SF
	Cut Vol.	34 CY	Fill Vol.	3 CY

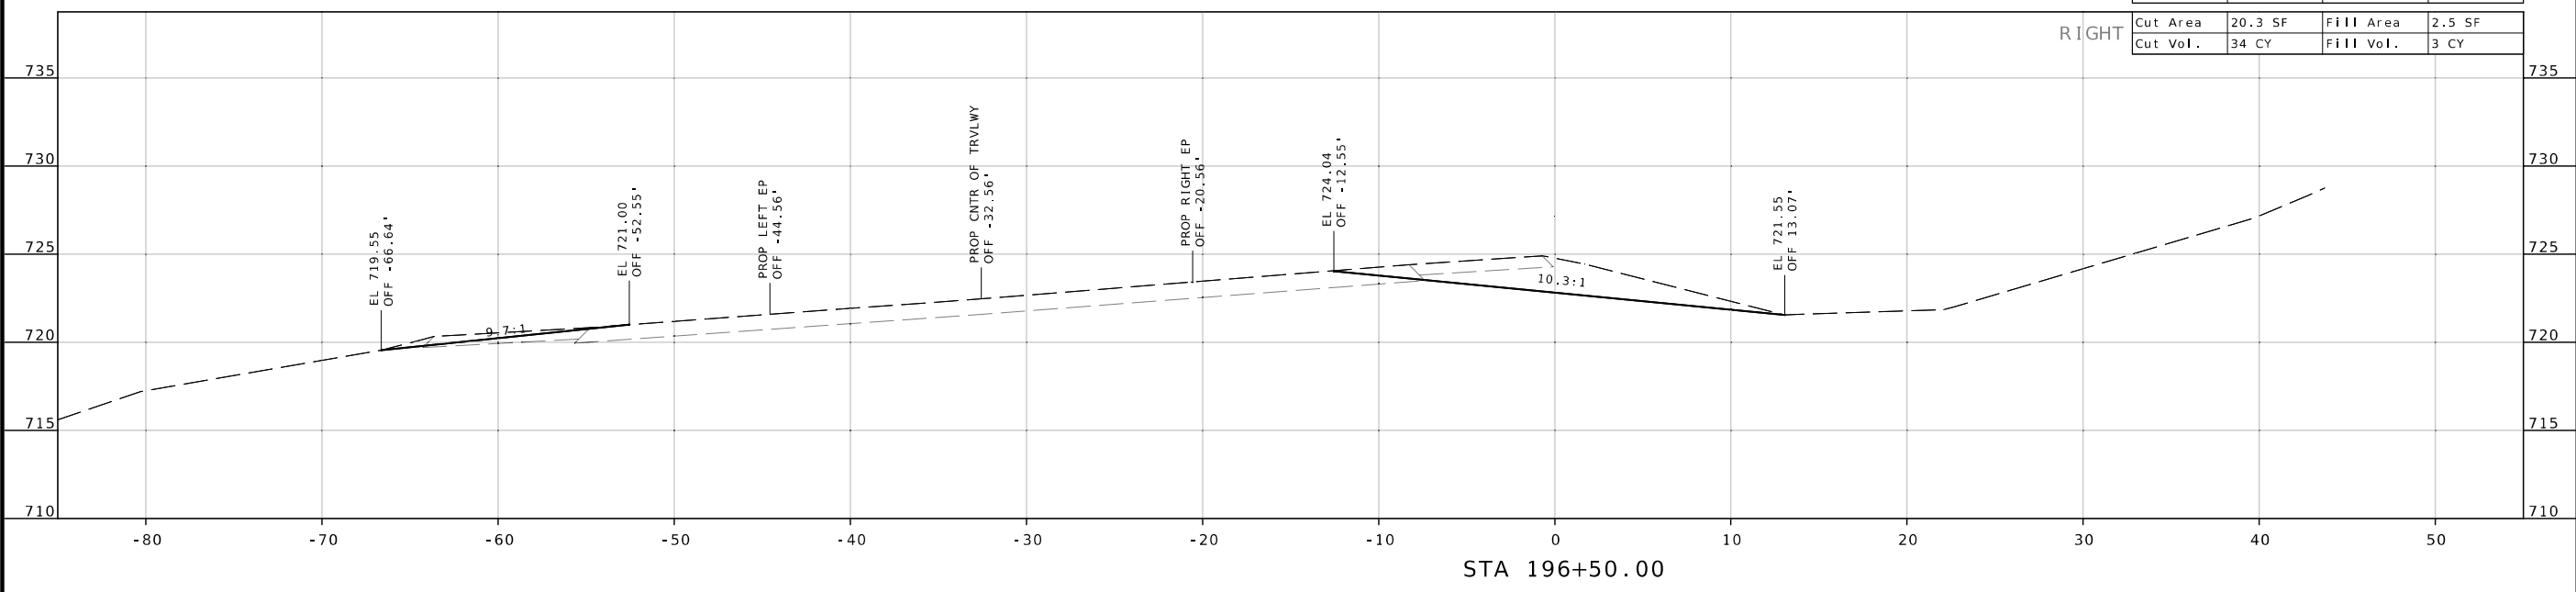

LEFT	Cut Area	0.4 SF	Fill Area	4.8 SF
	Cut Vol.	0 CY	Fill Vol.	10 CY
RIGHT	Cut Area	16.1 SF	Fill Area	1.1 SF
	Cut Vol.	26 CY	Fill Vol.	2 CY

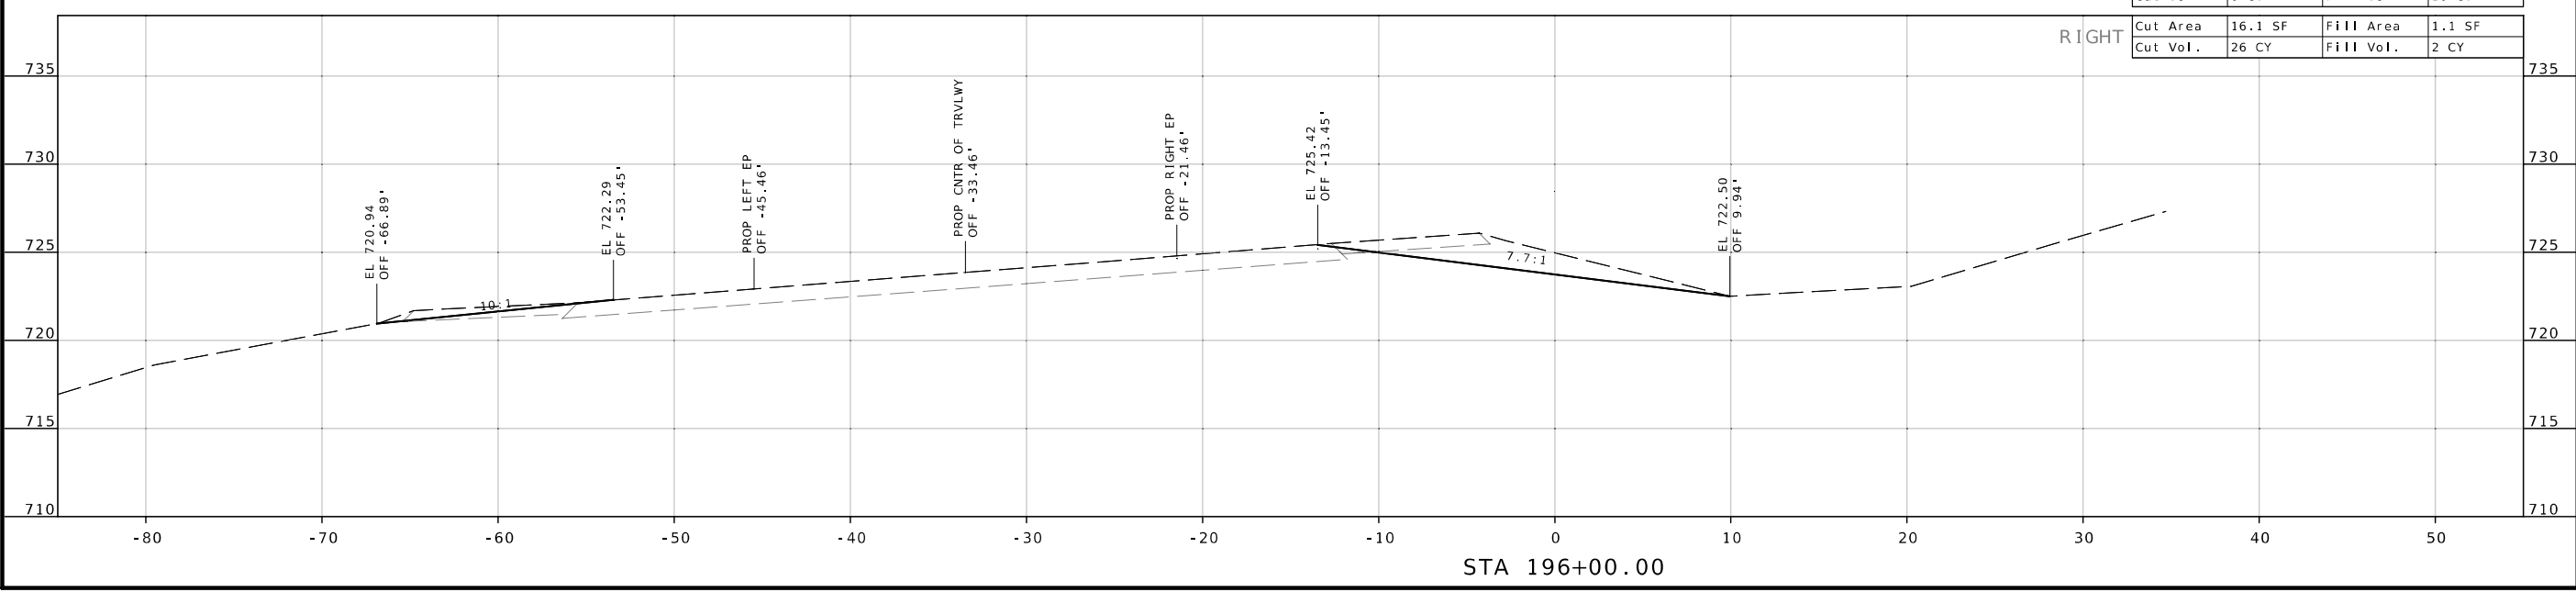


DATE	DESCRIPTION

MISSOURI HIGHWAYS AND TRANSPORTATION COMMISSION

MoDOT

105 WEST CAPITOL
JEFFERSON CITY, MO 65102
1-888-ASK-MODOT (1-888-275-6636)

CROSS SECTIONS
SHEET 6 OF 23

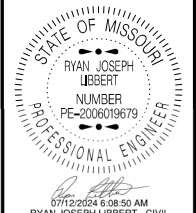

DATE PREPARED
7/12/2024
ROUTE STATE
MM MO
DISTRICT SHEET NO.
CD 7
COUNTY
CAMDEN
JOB NO.
JCD0177
CONTRACT ID.
PROJECT NO.
BRIDGE NO.

DATE	DESCRIPTION


MISSOURI HIGHWAYS AND TRANSPORTATION COMMISSION

105 WEST CAPITOL
JEFFERSON CITY, MO 65102
1-888-ASK-MODOT (1-888-273-6636)

CROSS SECTIONS
SHEET 7 OF 23


LEFT			
Cut Area	0.6 SF	Fill Area	3.5 SF
Cut Vol.	1 CY	Fill Vol.	7 CY


RIGHT			
Cut Area	22.4 SF	Fill Area	2.6 SF
Cut Vol.	39 CY	Fill Vol.	5 CY

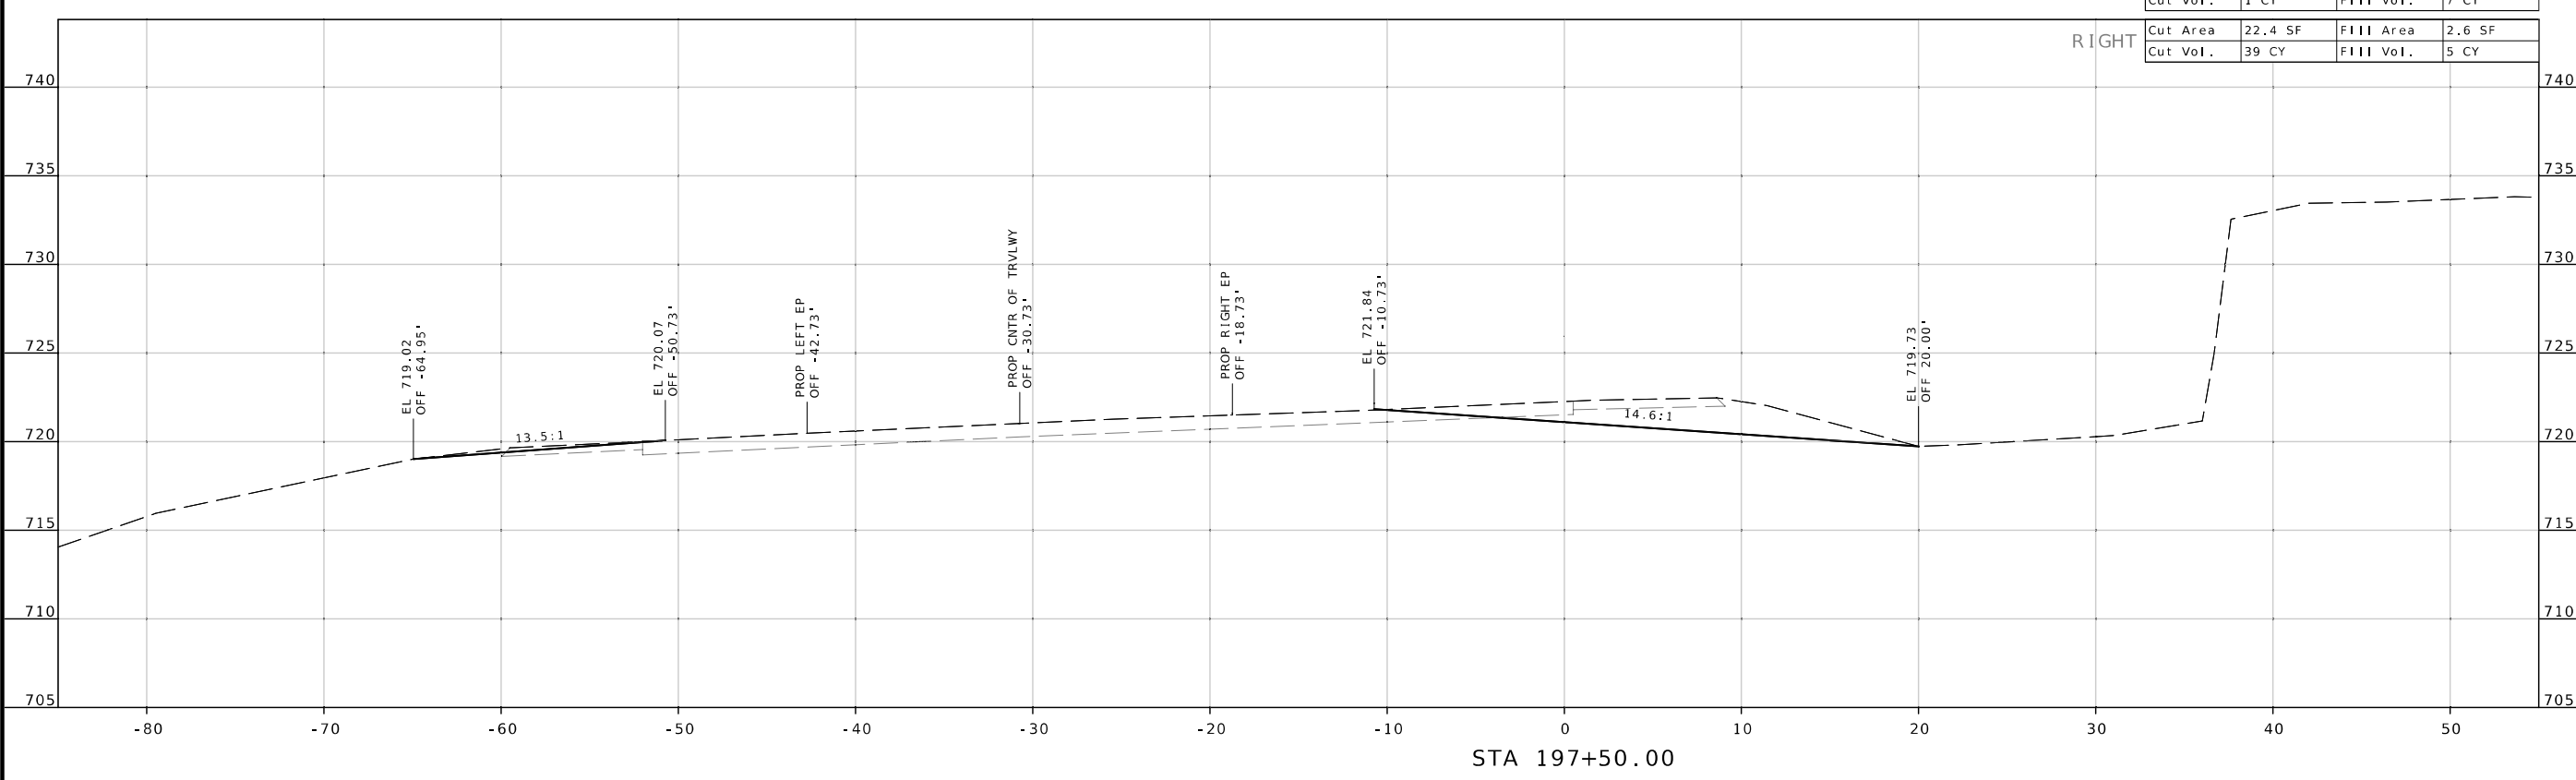

LEFT			
Cut Area	0.8 SF	Fill Area	4.3 SF
Cut Vol.	1 CY	Fill Vol.	9 CY

RIGHT			
Cut Area	19.4 SF	Fill Area	3.2 SF
Cut Vol.	37 CY	Fill Vol.	5 CY

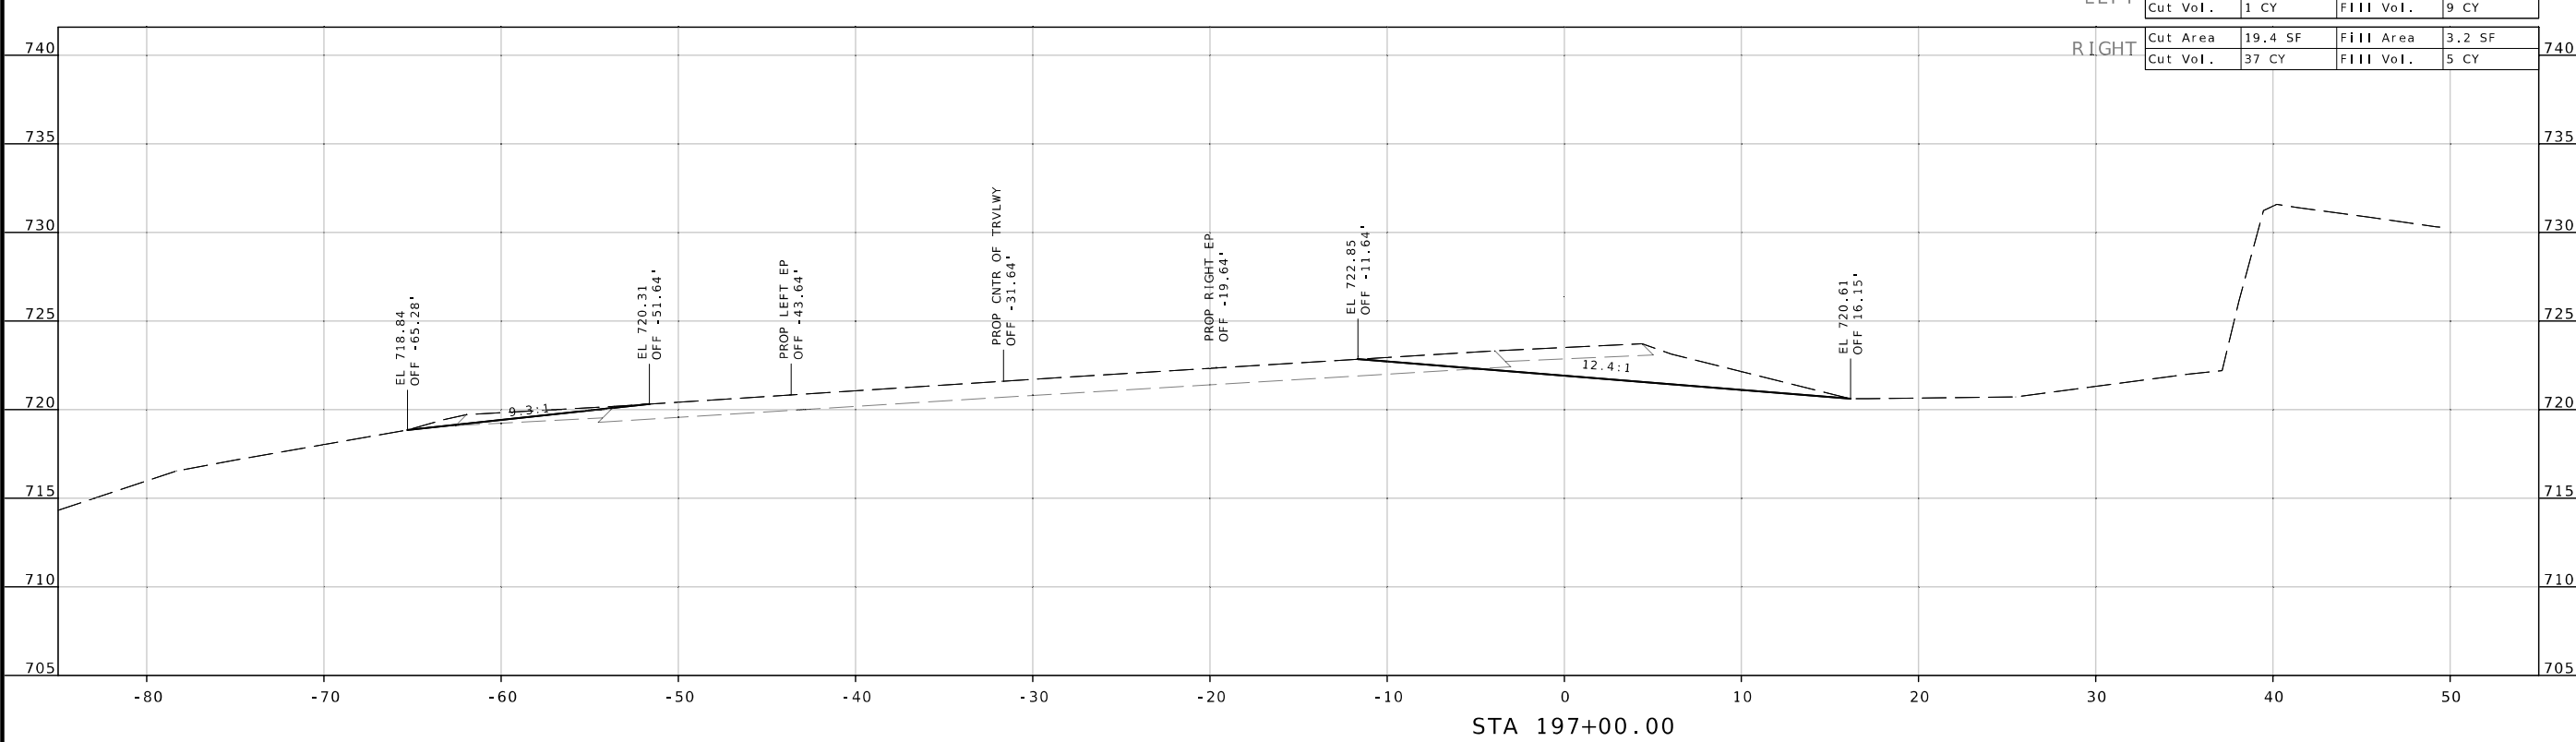

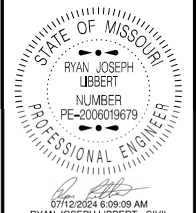

DATE PREPARED
7/12/2024 6:09:09 AM
RYAN JOSEPH LIBBERT - CIVIL
MO-PE-2006019679

ROUTE STATE
MM MO

DISTRICT SHEET NO.
CD 8

COUNTY
CAMDEN

JOB NO.
JCD0177

CONTRACT ID.

PROJECT NO.

BRIDGE NO.

BRIDGE NO.

LEFT	Cut Area	0.1 SF	Fill Area	3.4 SF
	Cut Vol.	1 CY	Fill Vol.	6 CY
RIGHT	Cut Area	18.4 SF	Fill Area	2.9 SF
	Cut Vol.	38 CY	Fill Vol.	5 CY

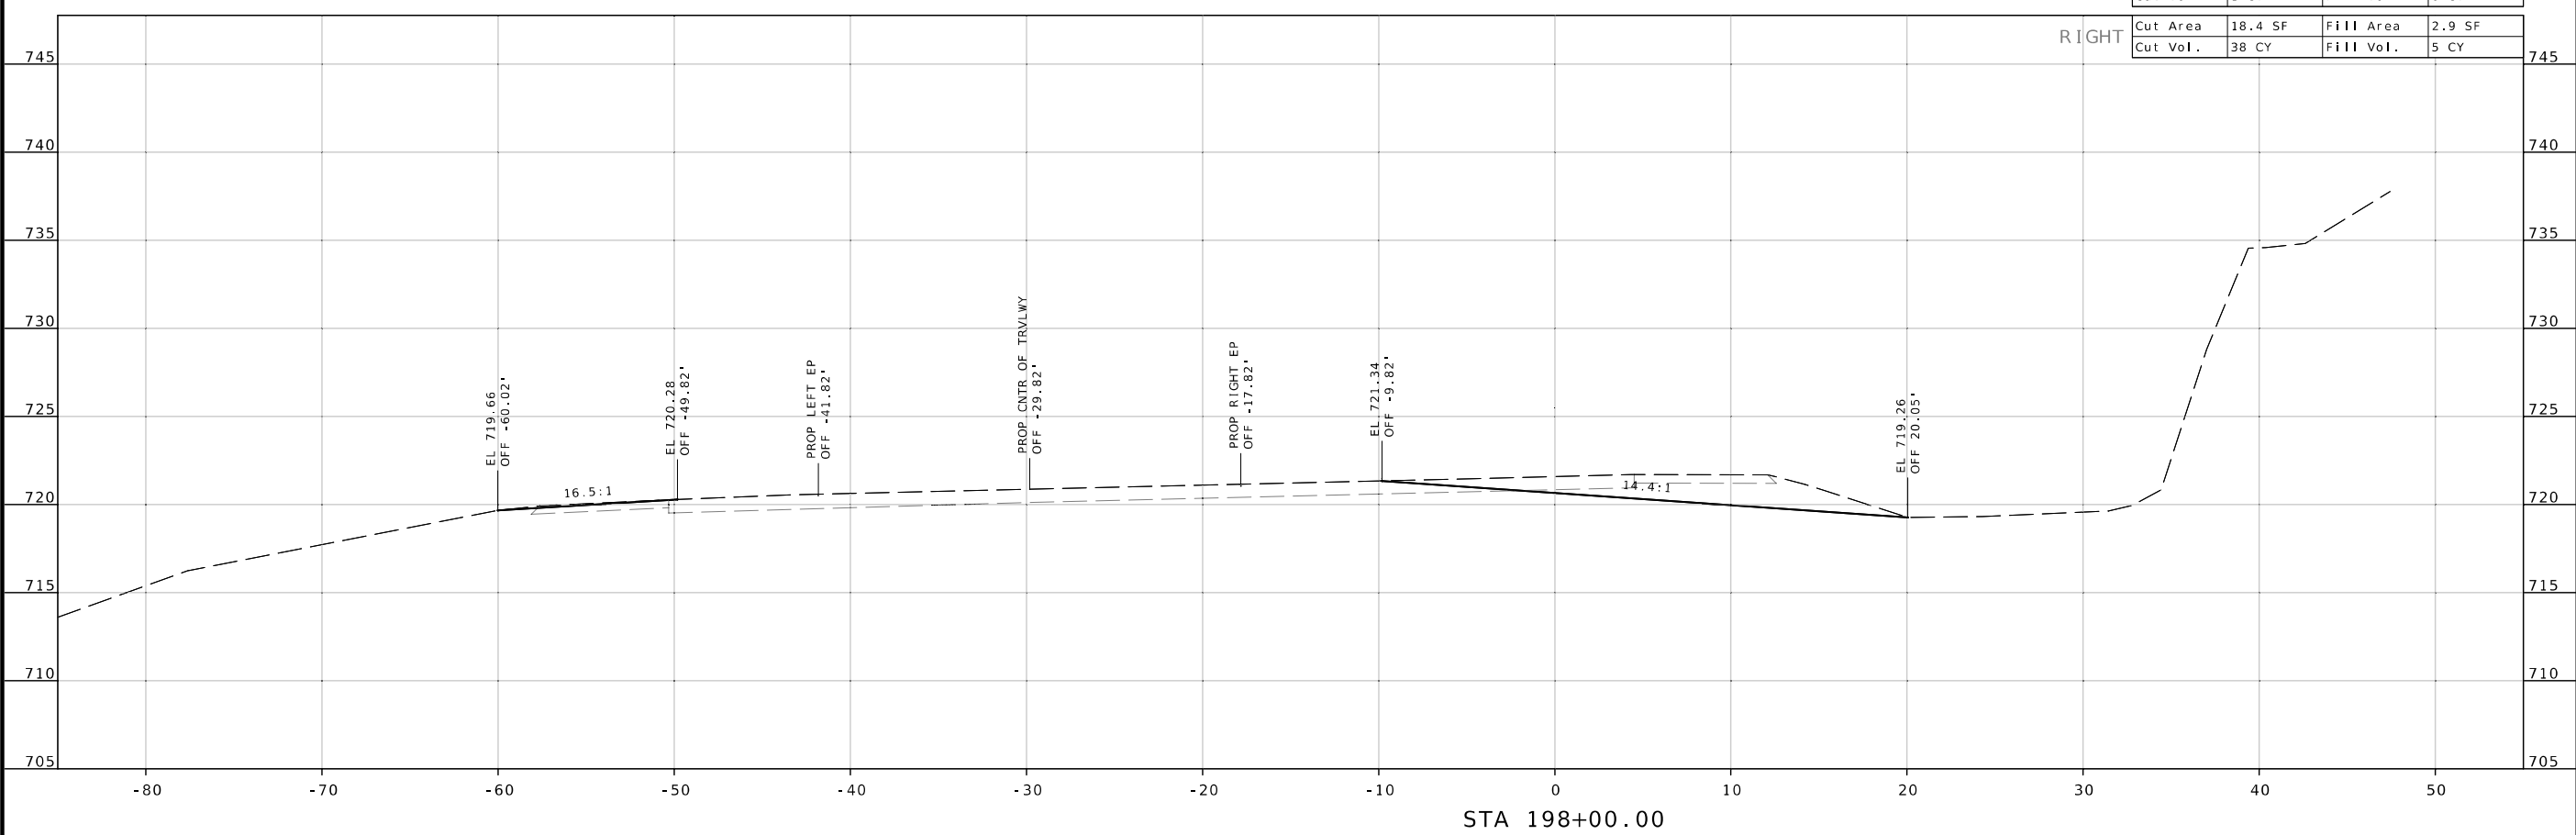

MISSOURI HIGHWAYS AND TRANSPORTATION COMMISSION
 105 WEST CAPITOL JEFFERSON CITY, MO 65102
 1-888-ASK-MODOT (1-888-275-6636)

CROSS SECTIONS SHEET 8 OF 23

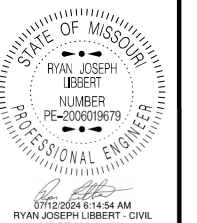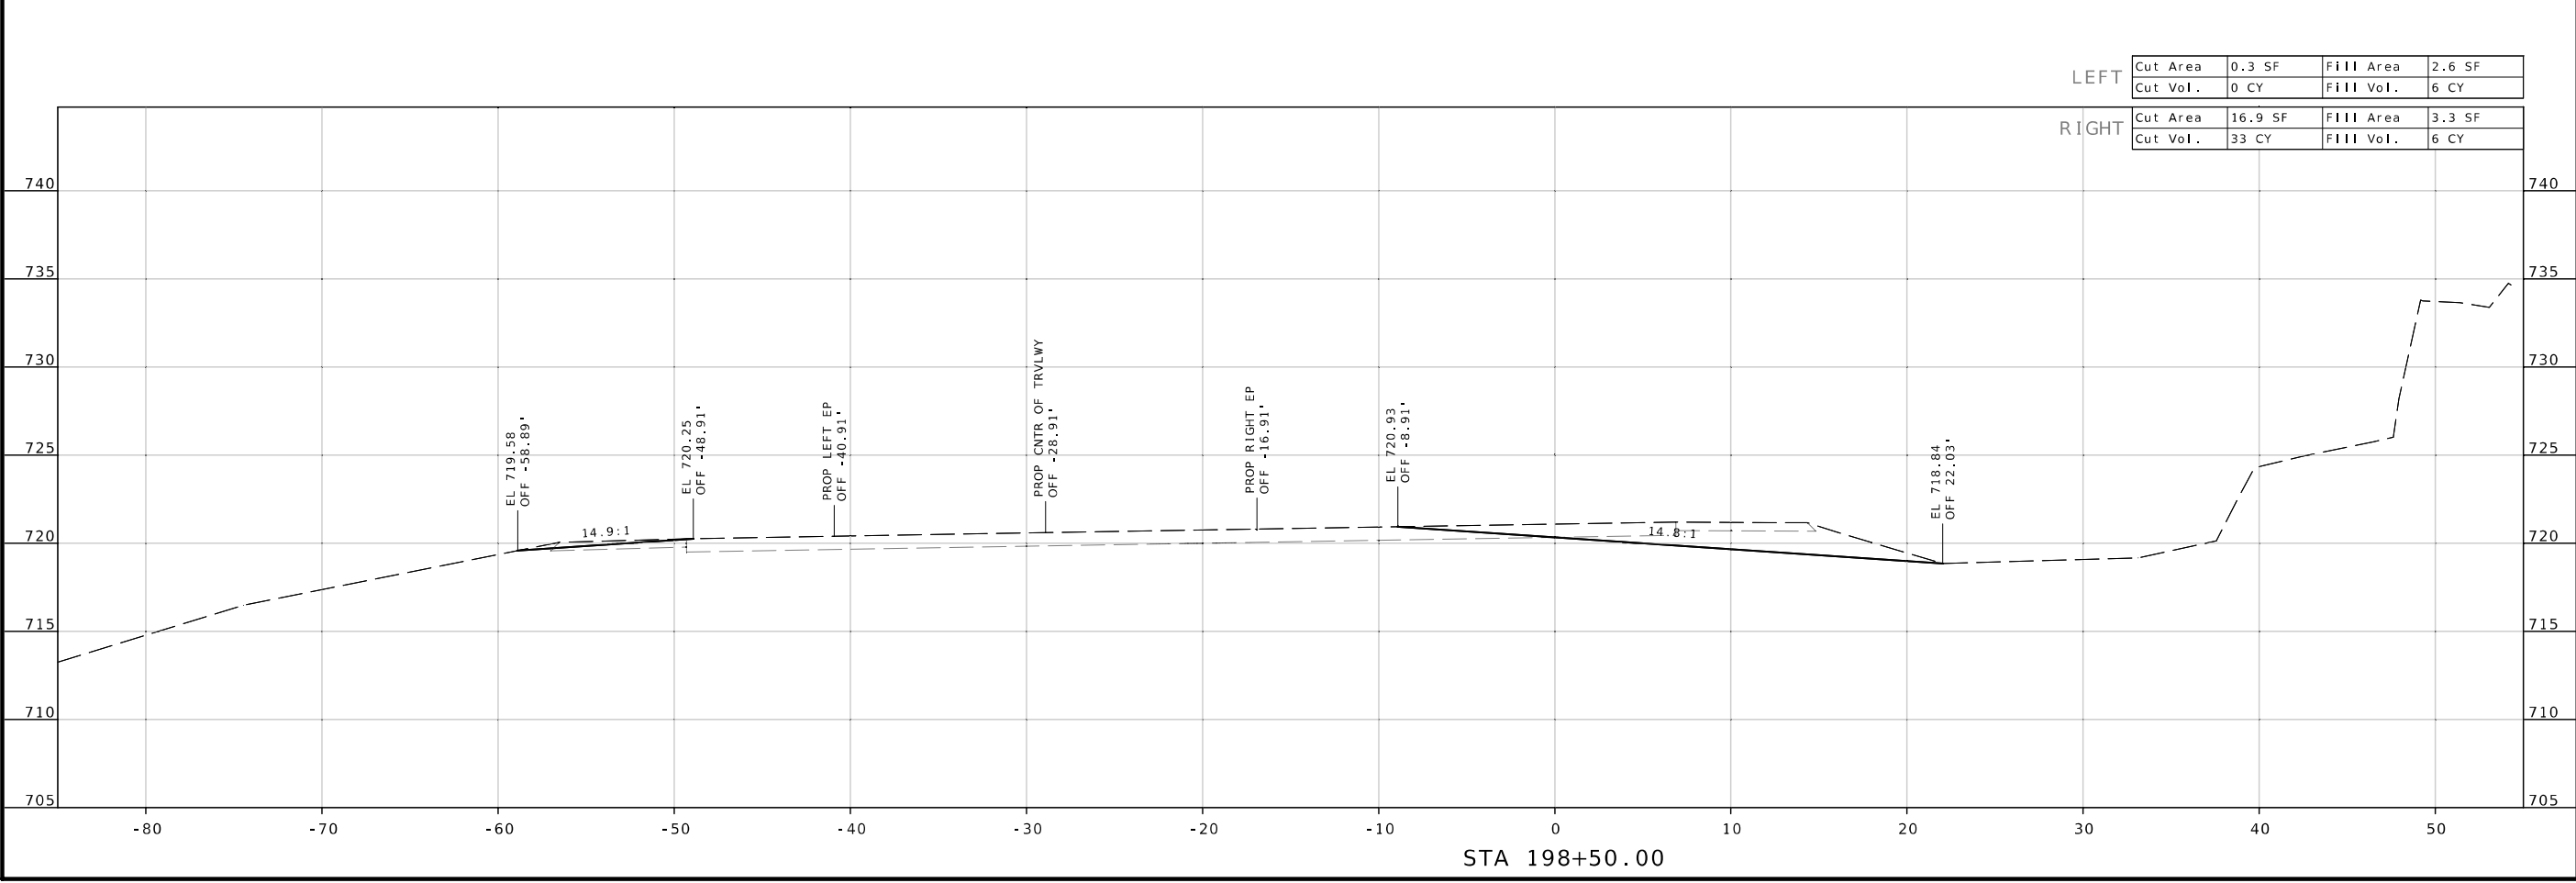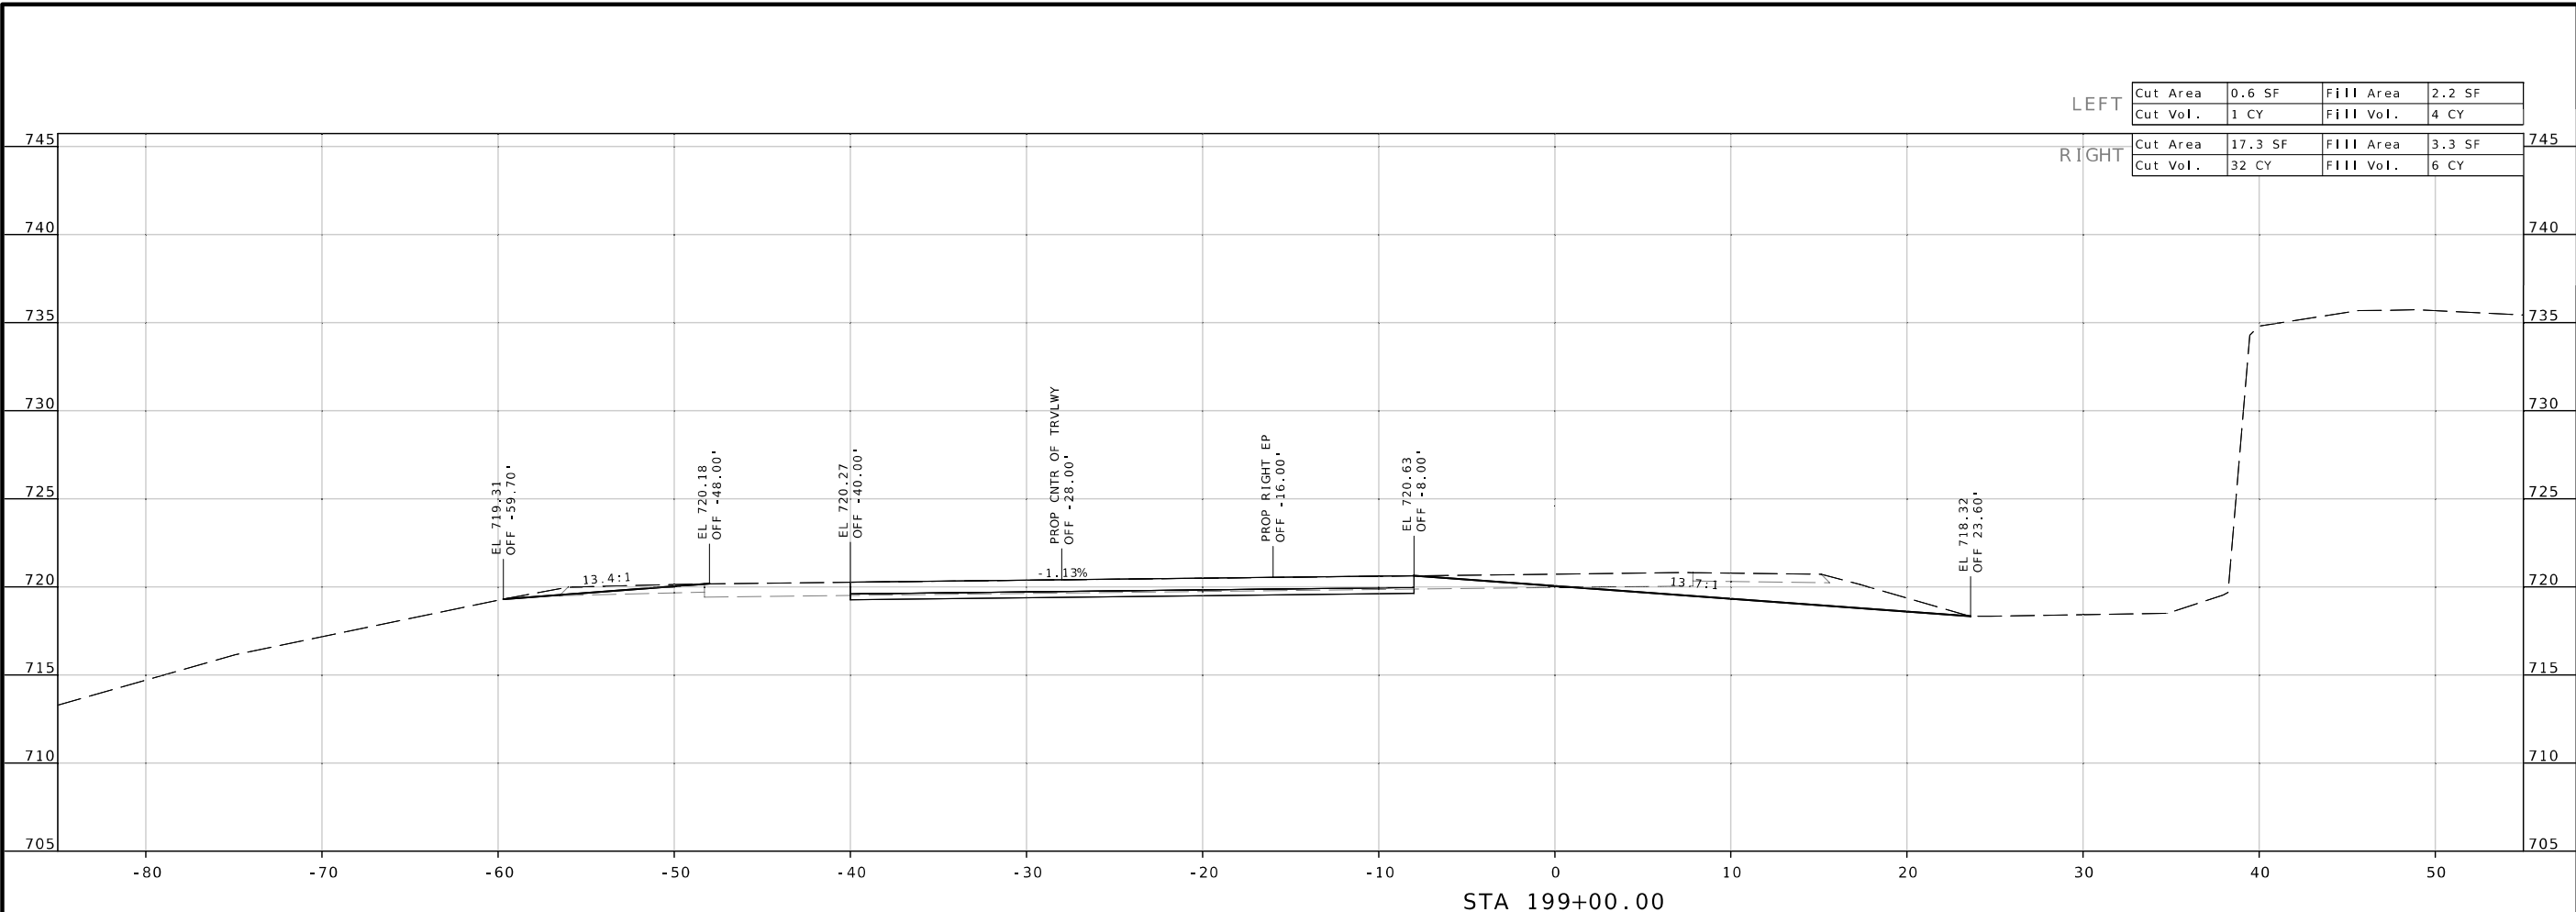


DATE PREPARED 7/12/2024	
ROUTE MM	STATE MO
DISTRICT CD	SHEET NO. 9
COUNTY CAMDEN	
JOB NO. JCD0177	
CONTRACT ID.	
PROJECT NO.	
BRIDGE NO.	

MISSOURI HIGHWAYS AND TRANSPORTATION COMMISSION

105 WEST CAPITOL
 JEFFERSON CITY, MO 65102
 1-888-ASK-MODOT (1-888-275-6636)

CROSS SECTIONS
 SHEET 9 OF 23

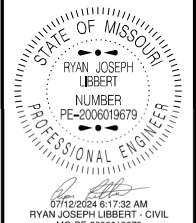


DATE PREPARED
7/12/2024

ROUTE	STATE
MM	MO
DISTRICT	SHEET NO.
CD	10
COUNTY	CAMDEN
JOB NO.	JCD0177
CONTRACT ID.	

PROJECT NO.
BRIDGE NO.

DESCRIPTION	DATE


MISSOURI HIGHWAYS AND TRANSPORTATION COMMISSION




105 WEST CAPITOL
JEFFERSON CITY, MO 65102
1-888-ASK-MODOT (1-888-275-6636)


CROSS SECTIONS
SHEET 10 OF 23

LEFT	Cut Area	3.3 SF	Fill Area	1.6 SF
RIGHT	Cut Area	23.4 SF	Fill Area	0.8 SF
	Cut Vol.	4 CY	Fill Vol.	3 CY
			Fill Vol.	2 CY

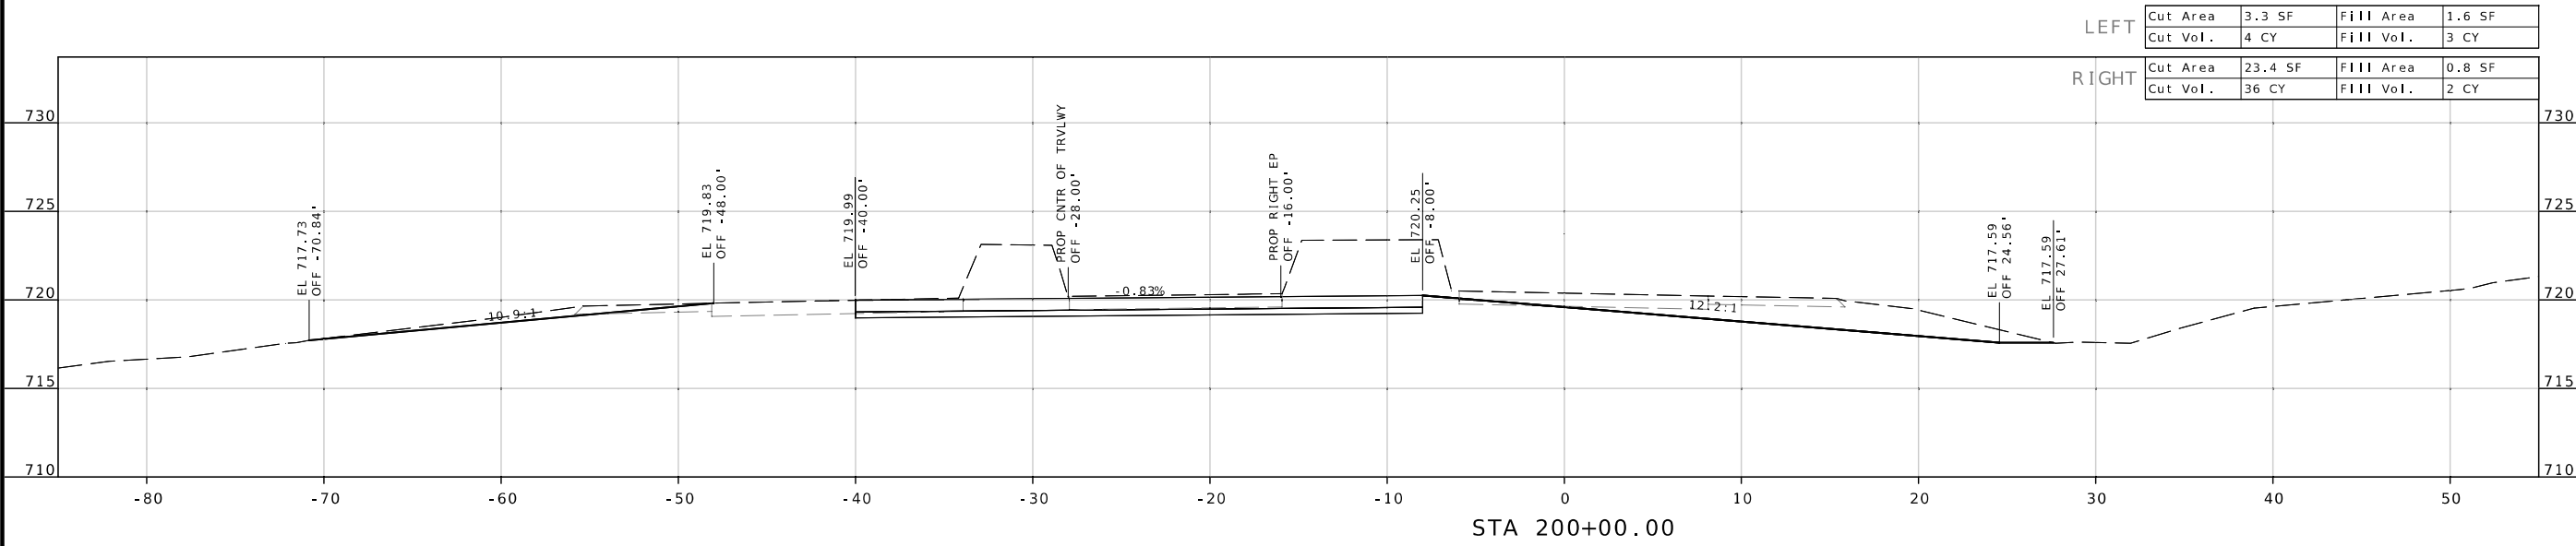

LEFT	Cut Area	0.9 SF	Fill Area	1.9 SF
RIGHT	Cut Area	15.4 SF	Fill Area	1.3 SF
	Cut Vol.	1 CY	Fill Vol.	4 CY
			Fill Vol.	4 CY

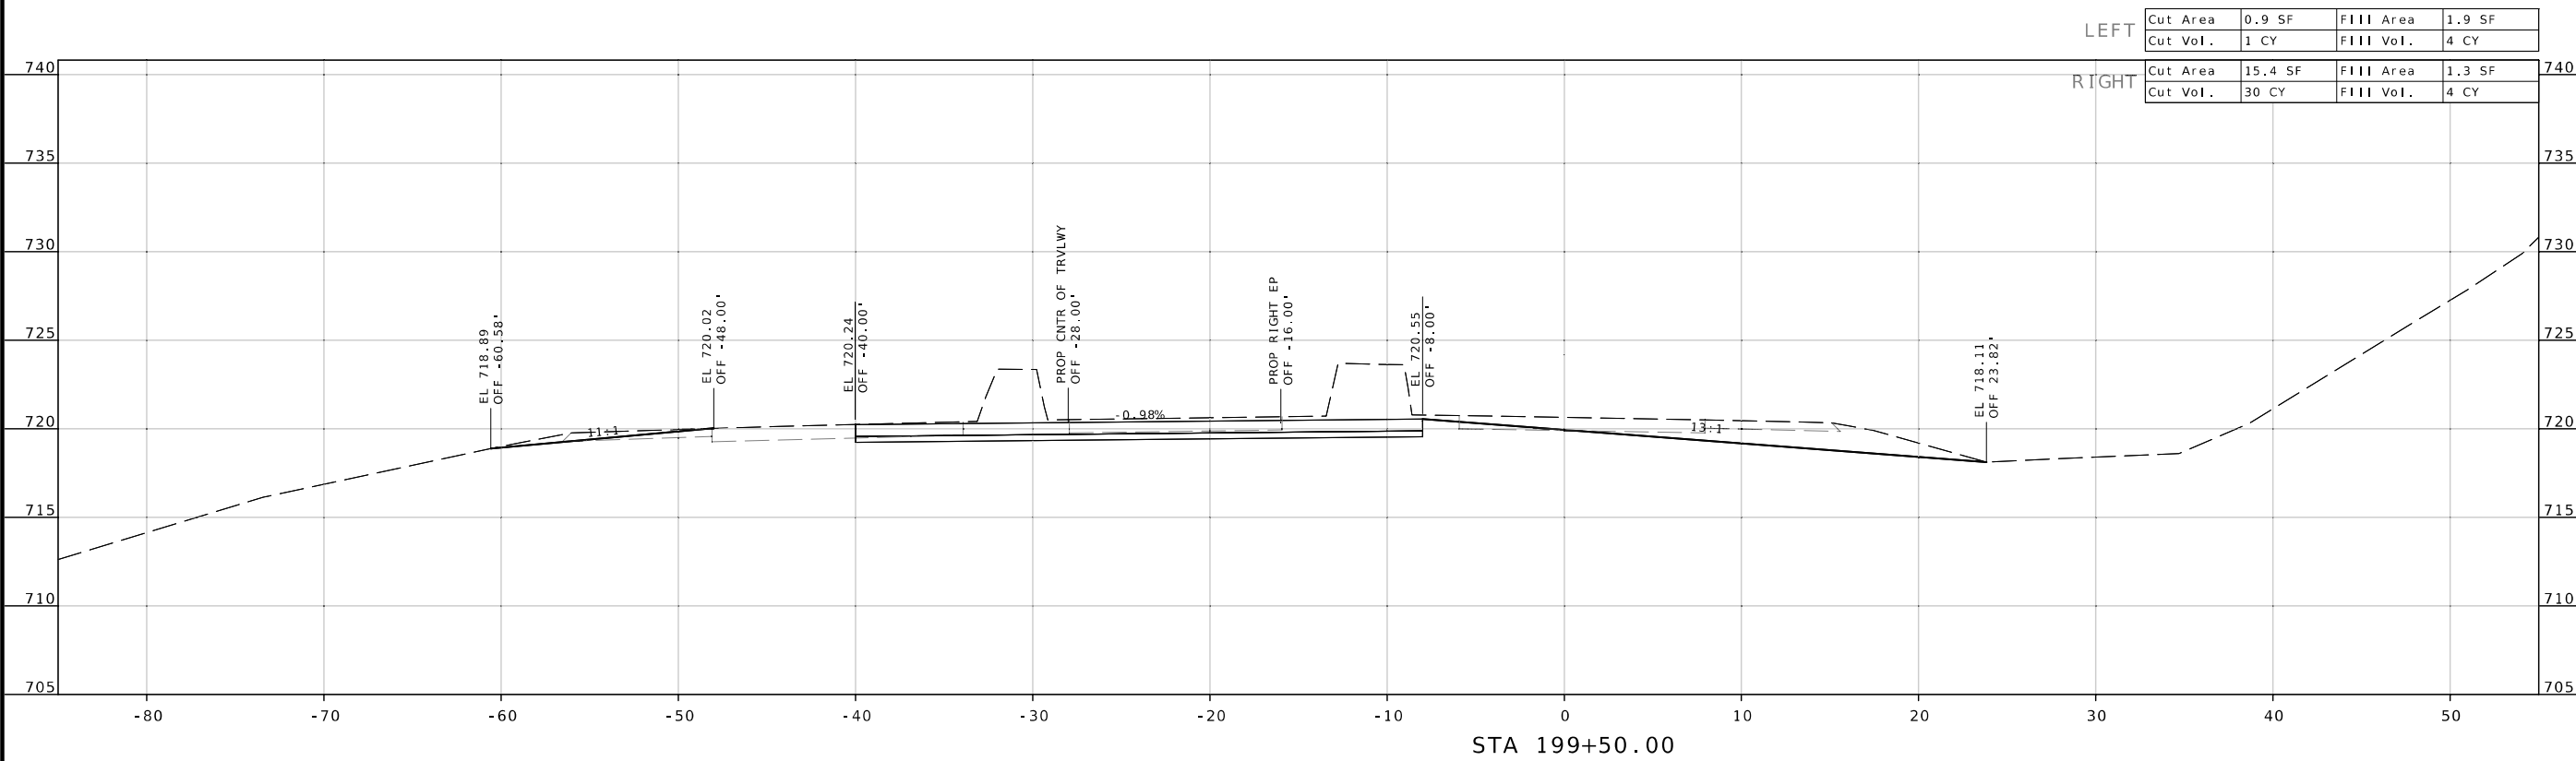

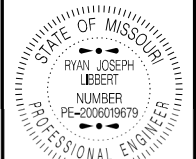

DATE PREPARED
7/12/2024 8:20:32 AM
RYAN JOSEPH LIBBERT - CIVIL
MO-PE-2006019679

DATE PREPARED
7/12/2024
ROUTE STATE
MM MO
DISTRICT SHEET NO.
CD 11


COUNTY
CAMDEN
JOB NO.
JCD0177
CONTRACT ID.

PROJECT NO.

BRIDGE NO.


DATE	DESCRIPTION

MISSOURI HIGHWAYS AND TRANSPORTATION
COMMISSION
105 WEST CAPITOL
JEFFERSON CITY, MO 65102
1-888-ASK-MODOT (1-888-275-6636)

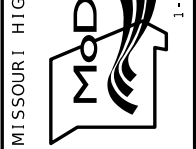


CROSS SECTIONS
SHEET 11 OF 23


LEFT	Cut Area	0.0 SF	Fill Area	0.0 SF
	Cut Vol.	0 CY	Fill Vol.	0 CY
RIGHT	Cut Area	22.4 SF	Fill Area	0.9 SF
	Cut Vol.	40 CY	Fill Vol.	2 CY

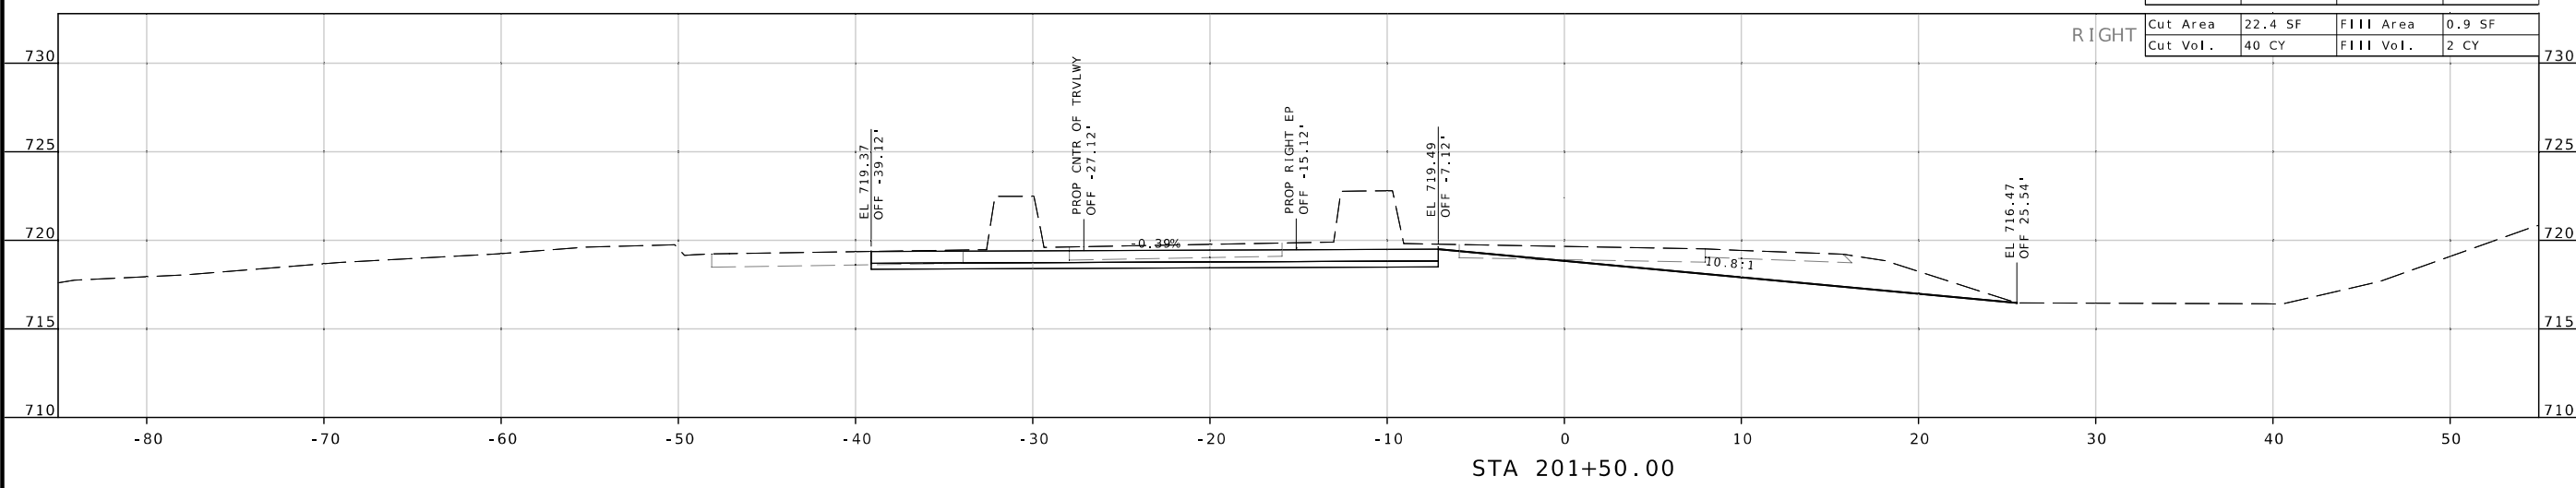

LEFT	Cut Area	0.0 SF	Fill Area	0.0 SF
	Cut Vol.	0 CY	Fill Vol.	0 CY
RIGHT	Cut Area	20.4 SF	Fill Area	0.9 SF
	Cut Vol.	71 CY	Fill Vol.	2 CY

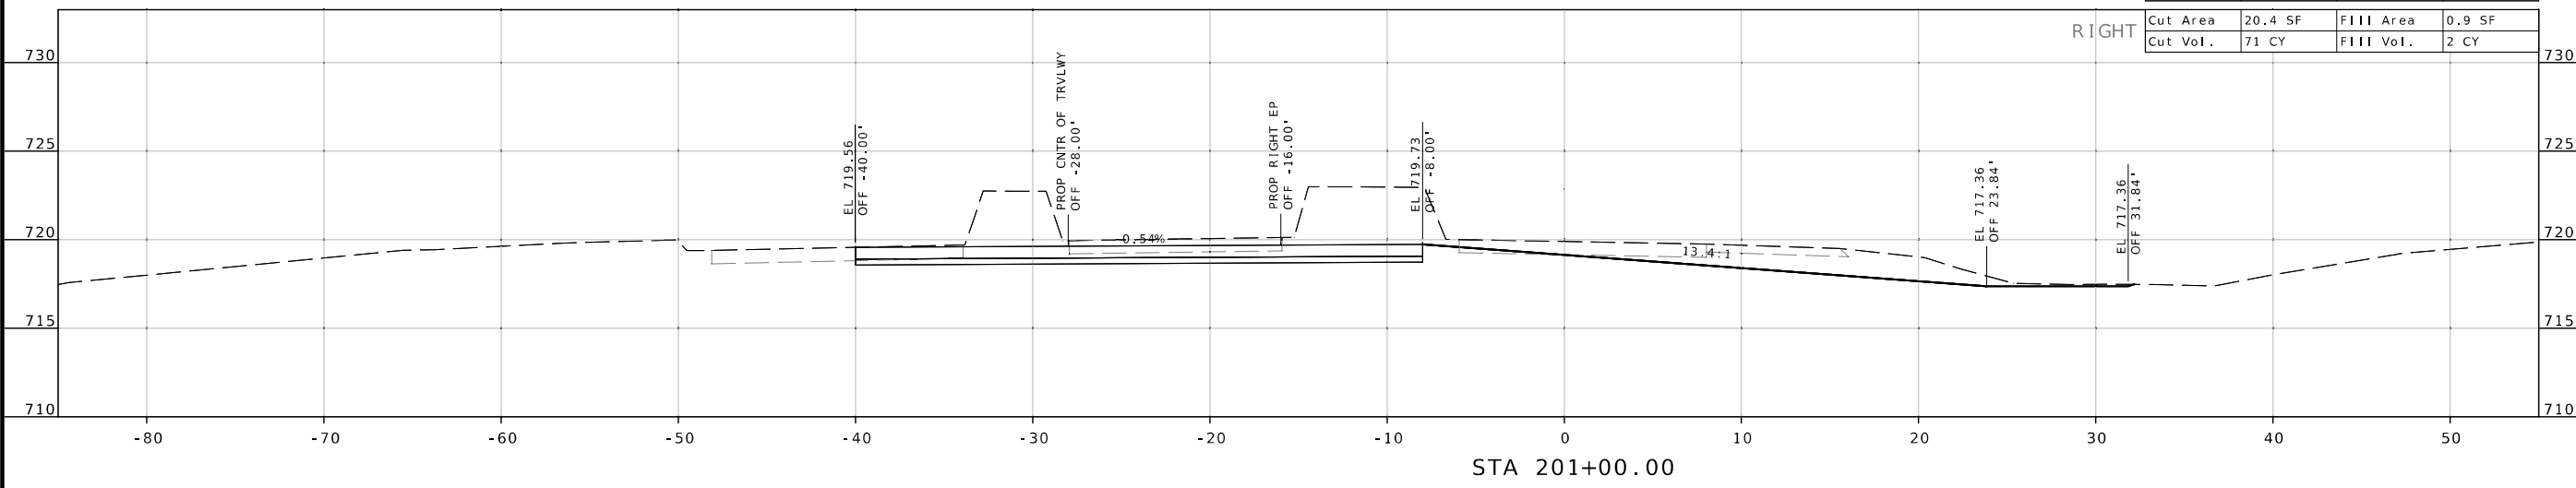


LEFT	Cut Area	0.0 SF	Fill Area	0.0 SF
	Cut Vol.	3 CY	Fill Vol.	1 CY
RIGHT	Cut Area	56.2 SF	Fill Area	1.2 SF
	Cut Vol.	74 CY	Fill Vol.	2 CY

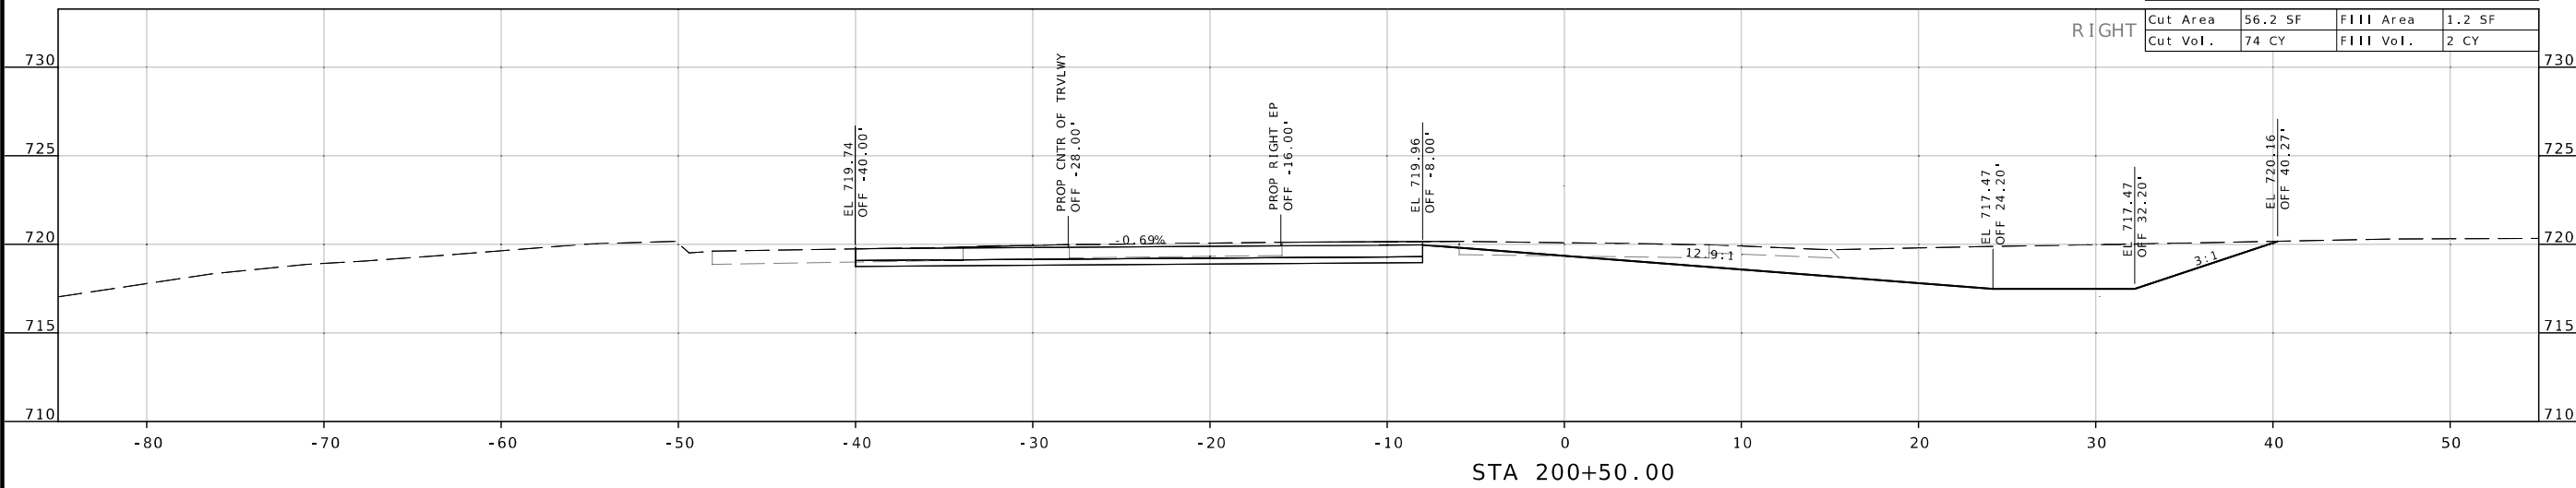



07/12/2024 8:20:43 AM
 RYAN JOSEPH LIBBERT - CIVIL
 MO-PE-2006019679

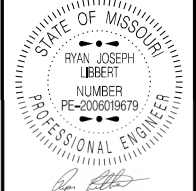

DATE PREPARED
 7/12/2024

ROUTE STATE
MM **MO**

DISTRICT SHEET NO.
CD **12**



COUNTY
CAMDEN

JOB NO.
JCD0177

CONTRACT ID.

PROJECT NO.

BRIDGE NO.

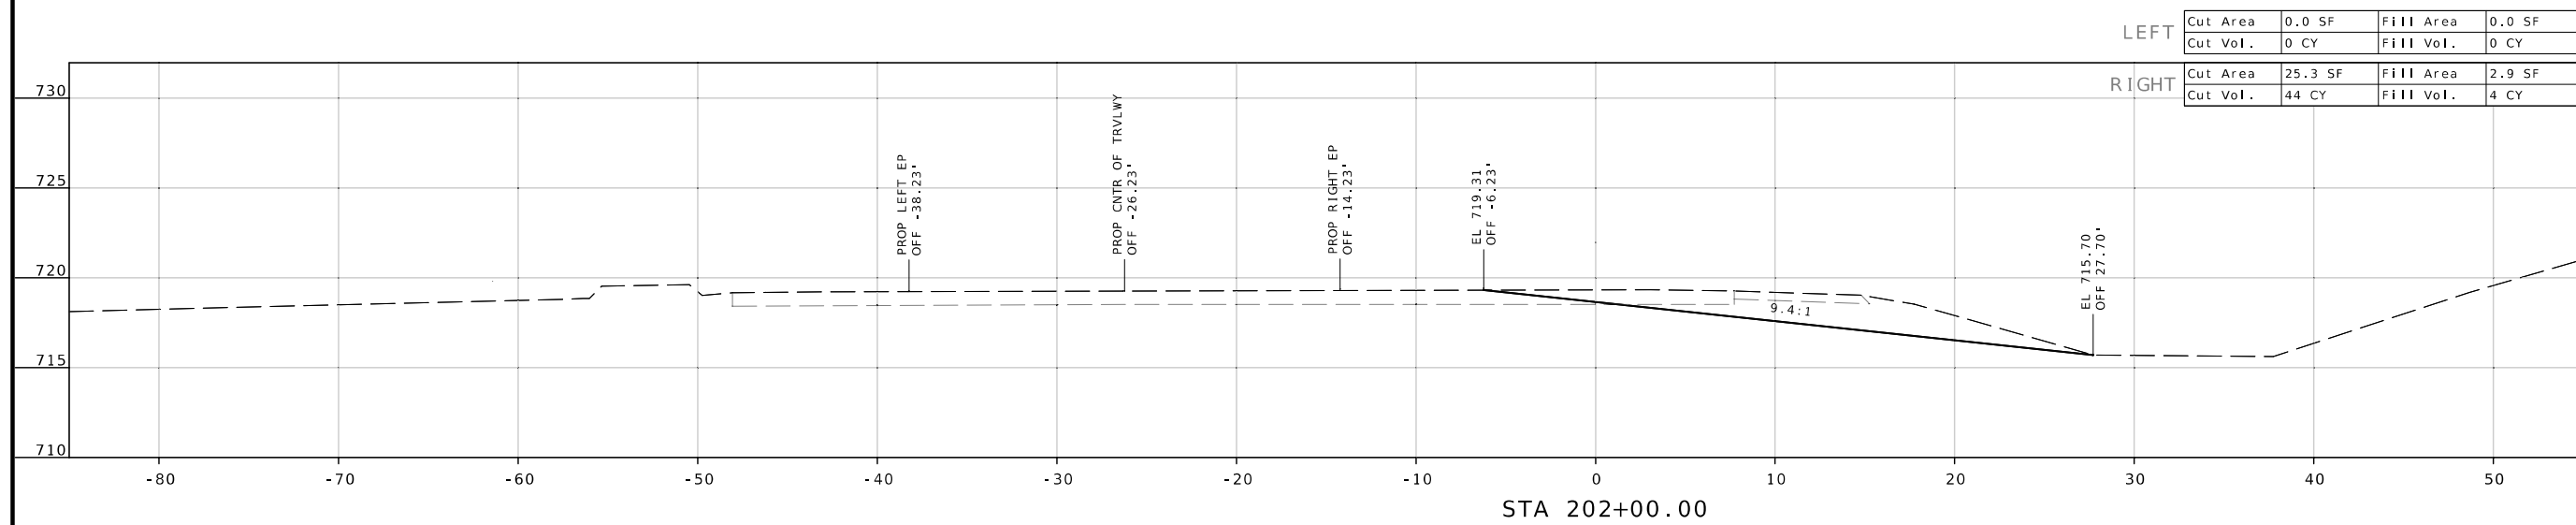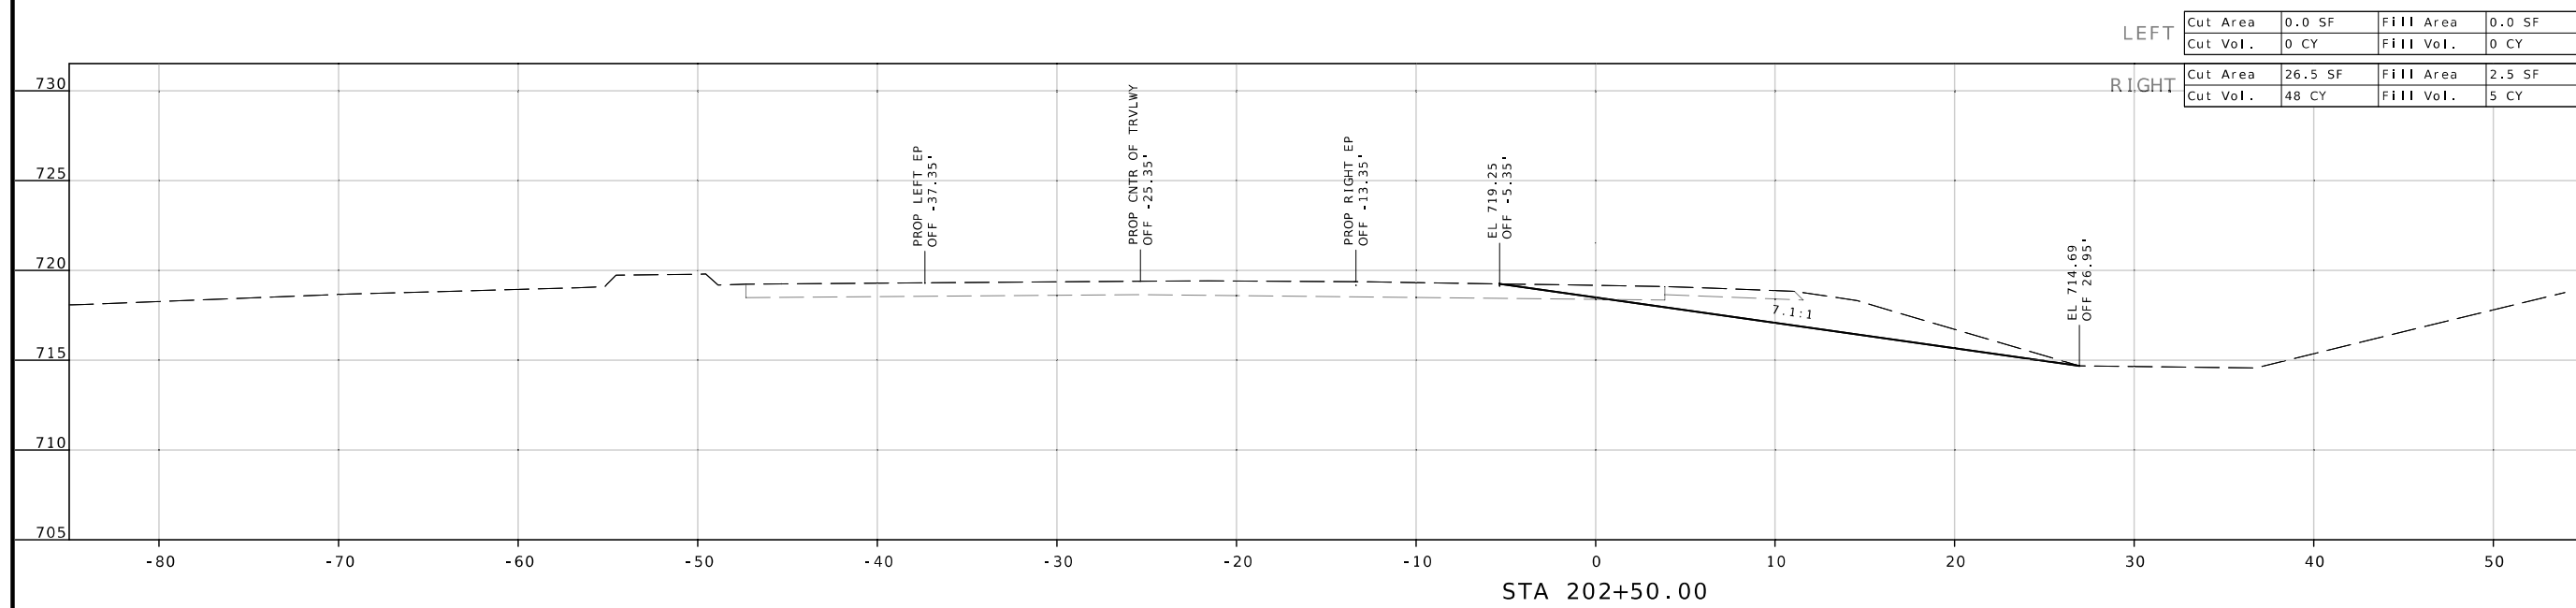

DESCRIPTION


DATE

MISSOURI HIGHWAYS AND TRANSPORTATION COMMISSION



105 WEST CAPITOL
 JEFFERSON CITY, MO 65102
 1-888-ASK-MODOT (1-888-275-6636)

CROSS SECTIONS
 SHEET 12 OF 23

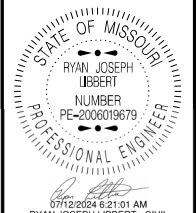

DATE PREPARED
7/12/2024

ROUTE STATE
MM MO
DISTRICT SHEET NO.
CD 13



COUNTY
CAMDEN

JOB NO.
JCD0177

CONTRACT ID.


PROJECT NO.

BRIDGE NO.

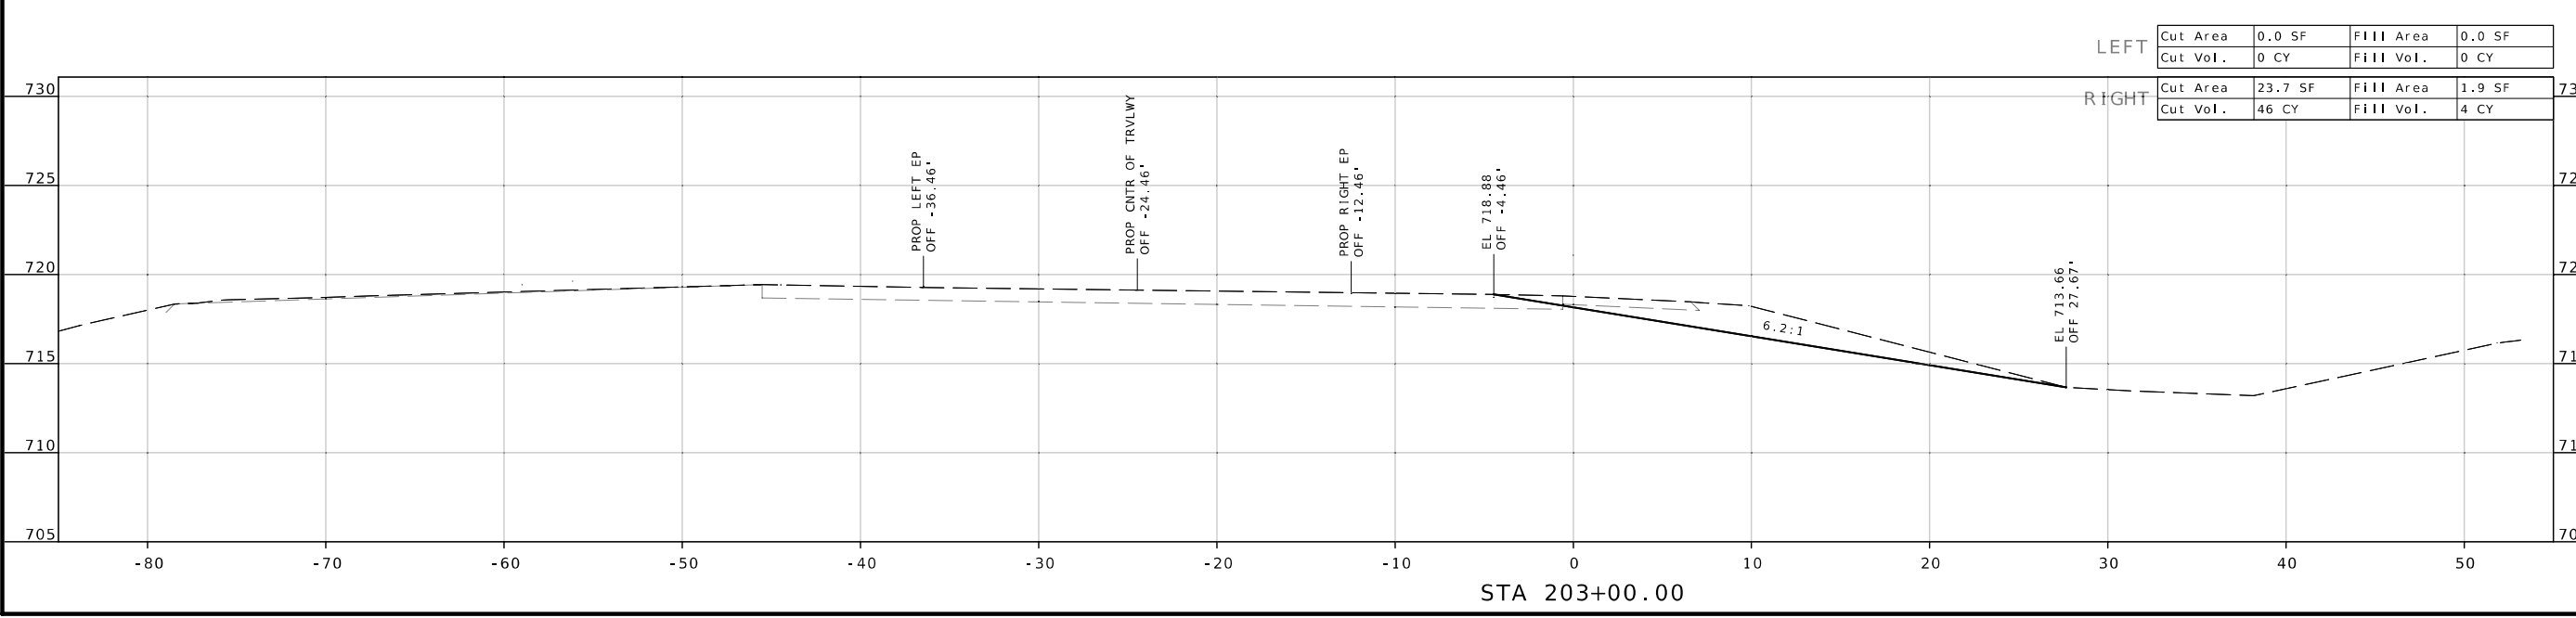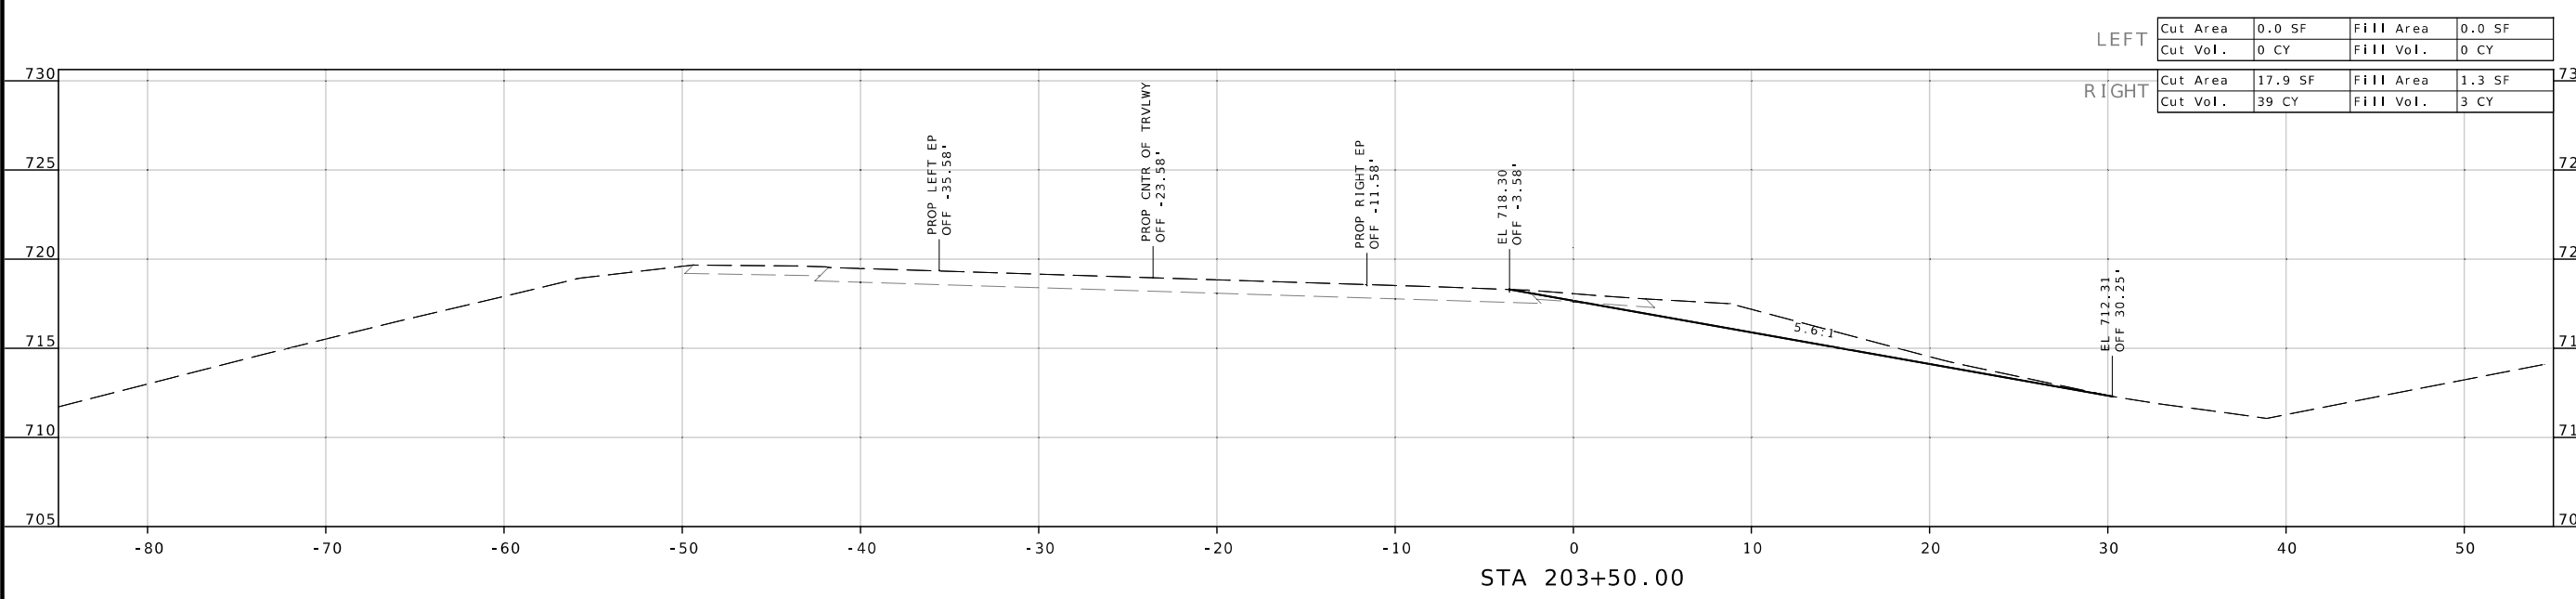


DATE	DESCRIPTION

MISSOURI HIGHWAYS AND TRANSPORTATION COMMISSION



105 WEST CAPITOL
JEFFERSON CITY, MO 65102
1-888-ASK-MODOT (1-888-275-6636)

CROSS SECTIONS
SHEET 13 OF 23

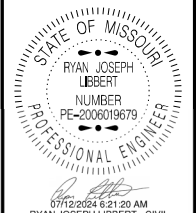

DATE PREPARED
7/12/2024

ROUTE STATE
MM MO

DISTRICT SHEET NO.
CD 14

COUNTY
CAMDEN

JOB NO.
JCD0177

CONTRACT ID.

PROJECT NO.

BRIDGE NO.


DATE	DESCRIPTION

MISSOURI HIGHWAYS AND TRANSPORTATION COMMISSION


105 WEST CAPITOL
JEFFERSON CITY, MO 65102
1-888-ASK-MODOT (1-888-275-6636)


CROSS SECTIONS
SHEET 14 OF 23

LEFT		RIGHT	
Cut Area	0.0 SF	Fill Area	0.0 SF
Cut Vol.	0 CY	Fill Vol.	0 CY
Cut Area	0.1 SF	Fill Area	5.7 SF
Cut Vol.	0 CY	Fill Vol.	10 CY

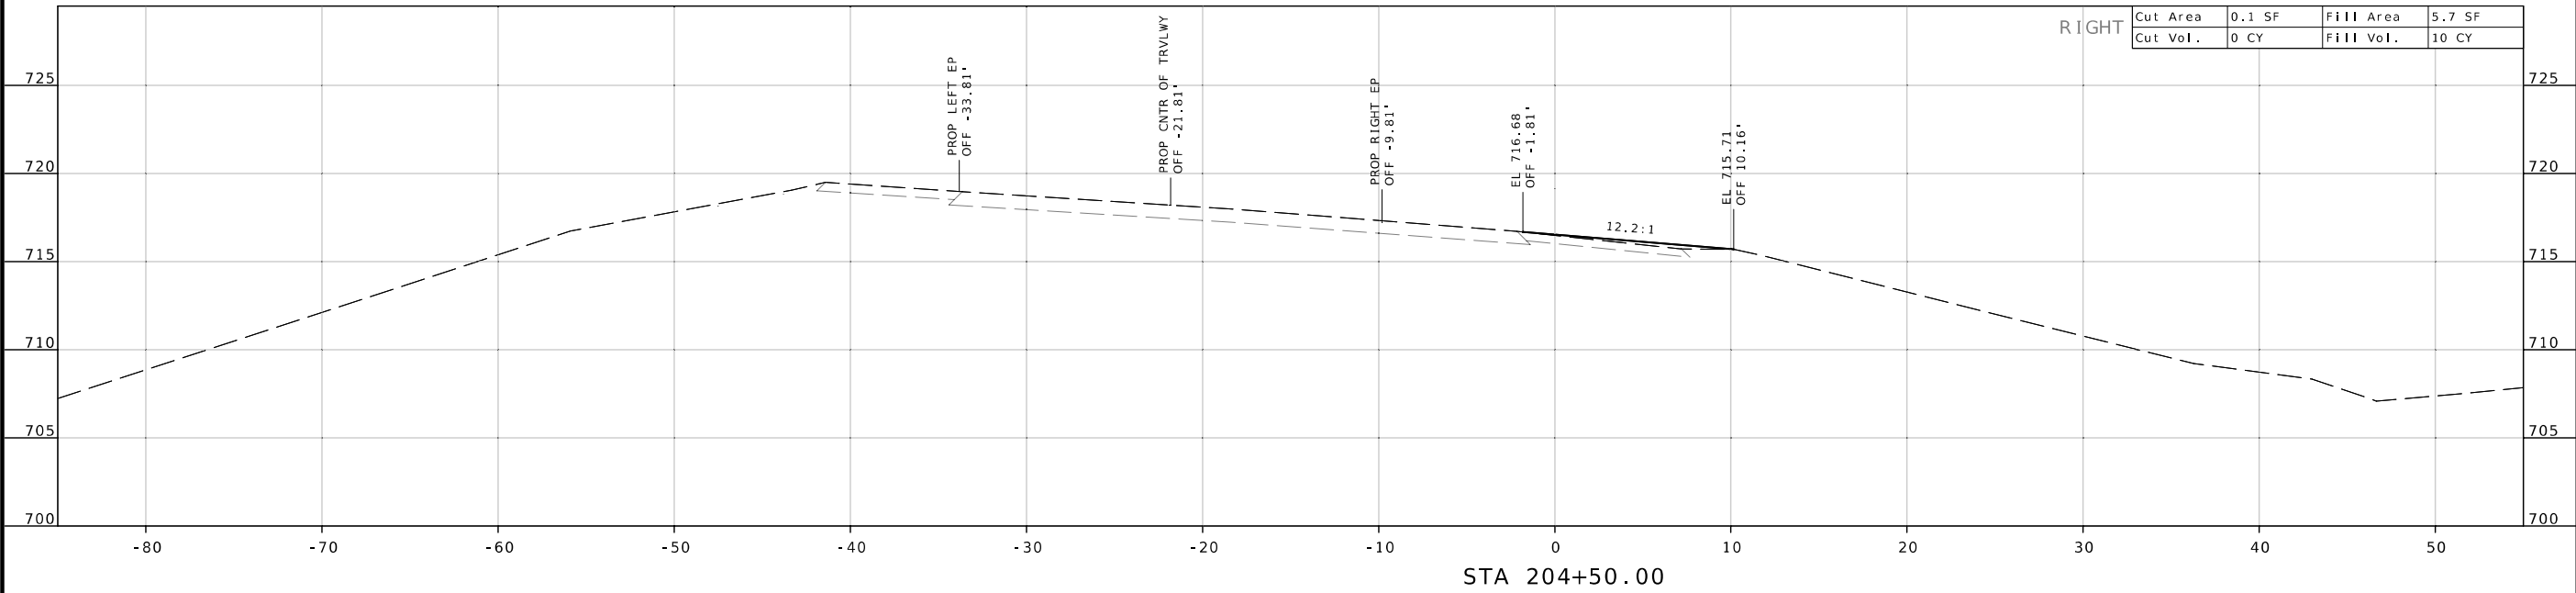

LEFT		RIGHT	
Cut Area	0.0 SF	Fill Area	0.0 SF
Cut Vol.	0 CY	Fill Vol.	0 CY
Cut Area	0.1 SF	Fill Area	4.8 SF
Cut Vol.	17 CY	Fill Vol.	6 CY

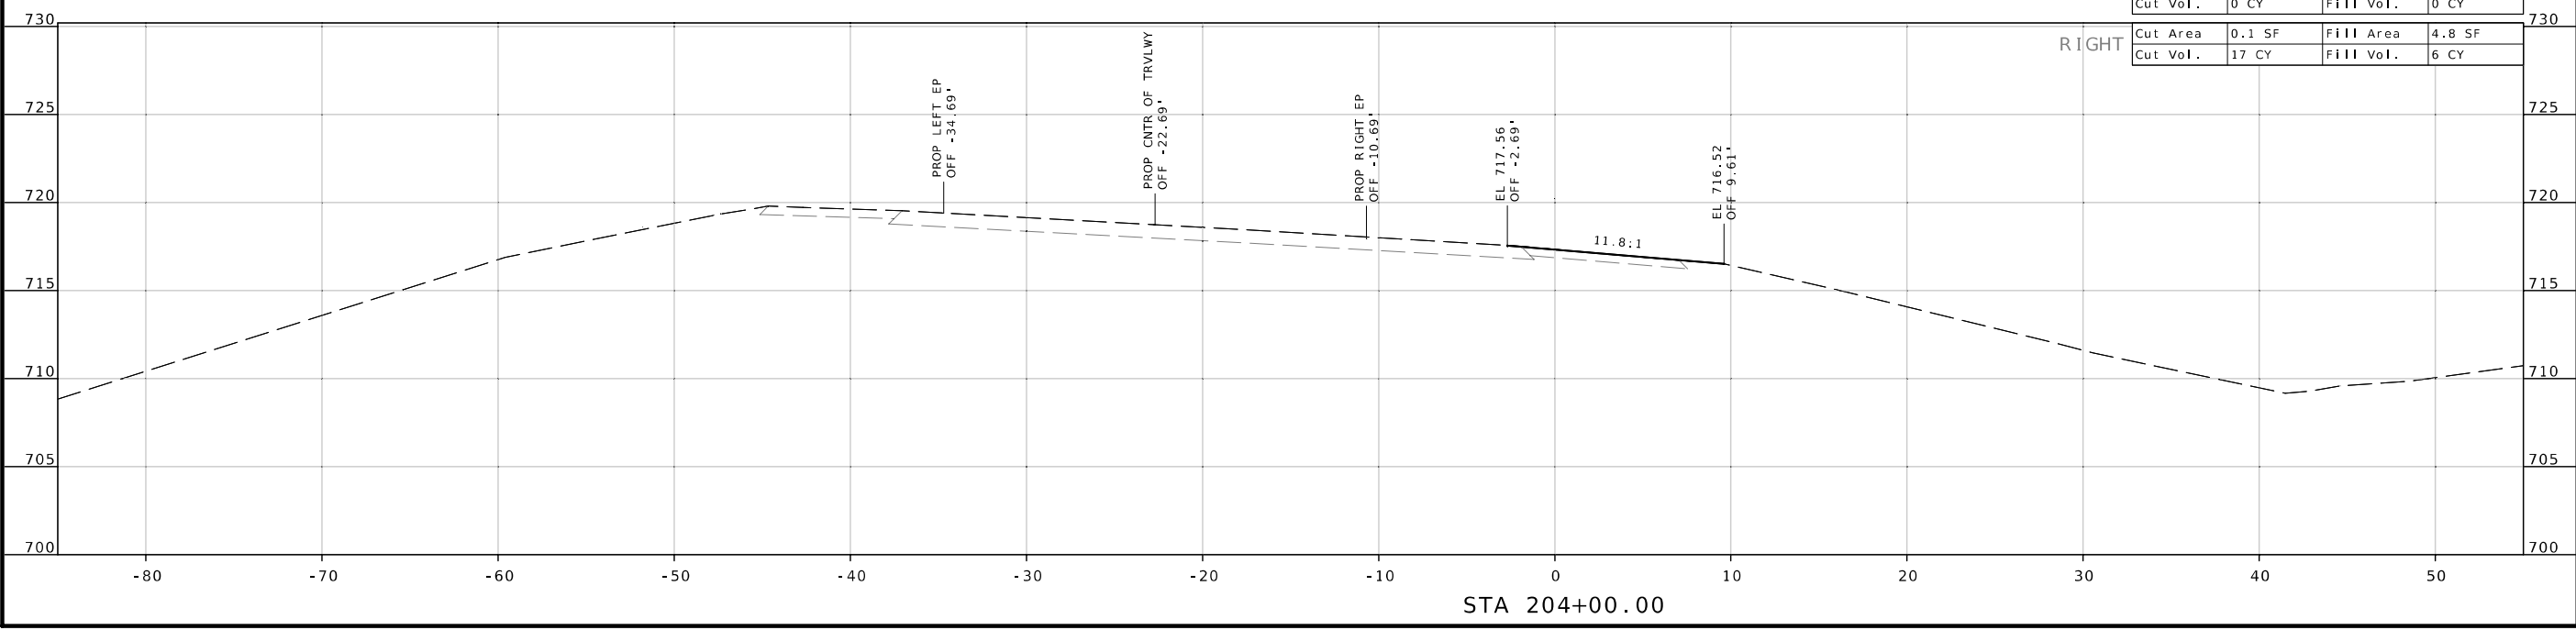

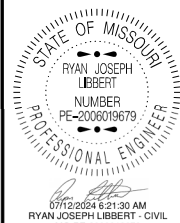

DATE PREPARED
7/12/2024

ROUTE	STATE
MM	MO
DISTRICT	SHEET NO.
CD	15

COUNTY
CAMDEN

JOB NO.
JCD0177

CONTRACT ID.

PROJECT NO.

BRIDGE NO.

DATE	DESCRIPTION


MISSOURI HIGHWAYS AND TRANSPORTATION COMMISSION




105 WEST CAPITOL
JEFFERSON CITY, MO 65102
1-888-ASK-MODOT (1-888-275-6636)


CROSS SECTIONS
SHEET 15 OF 23

LEFT	Cut Area	0.0 SF	Fill Area	0.0 SF
	Cut Vol.	0 CY	Fill Vol.	0 CY
RIGHT	Cut Area	0.1 SF	Fill Area	3.7 SF
	Cut Vol.	0 CY	Fill Vol.	8 CY

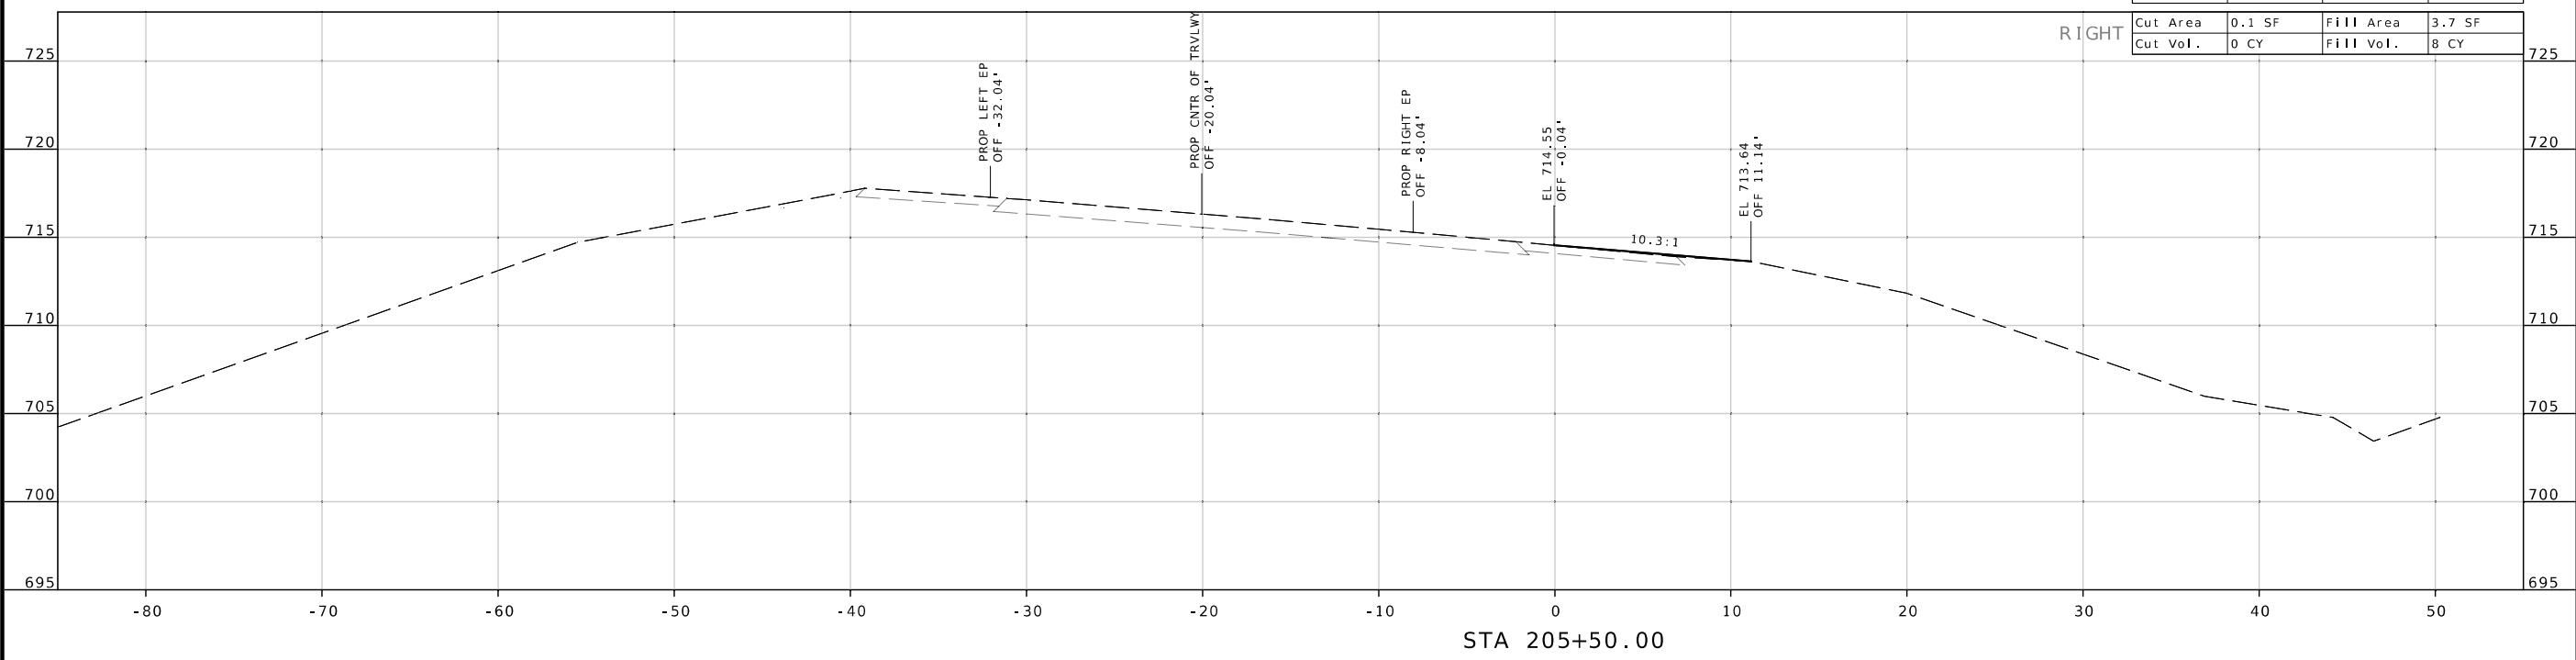

LEFT	Cut Area	0.0 SF	Fill Area	0.0 SF
	Cut Vol.	0 CY	Fill Vol.	0 CY
RIGHT	Cut Area	0.1 SF	Fill Area	4.8 SF
	Cut Vol.	0 CY	Fill Vol.	10 CY

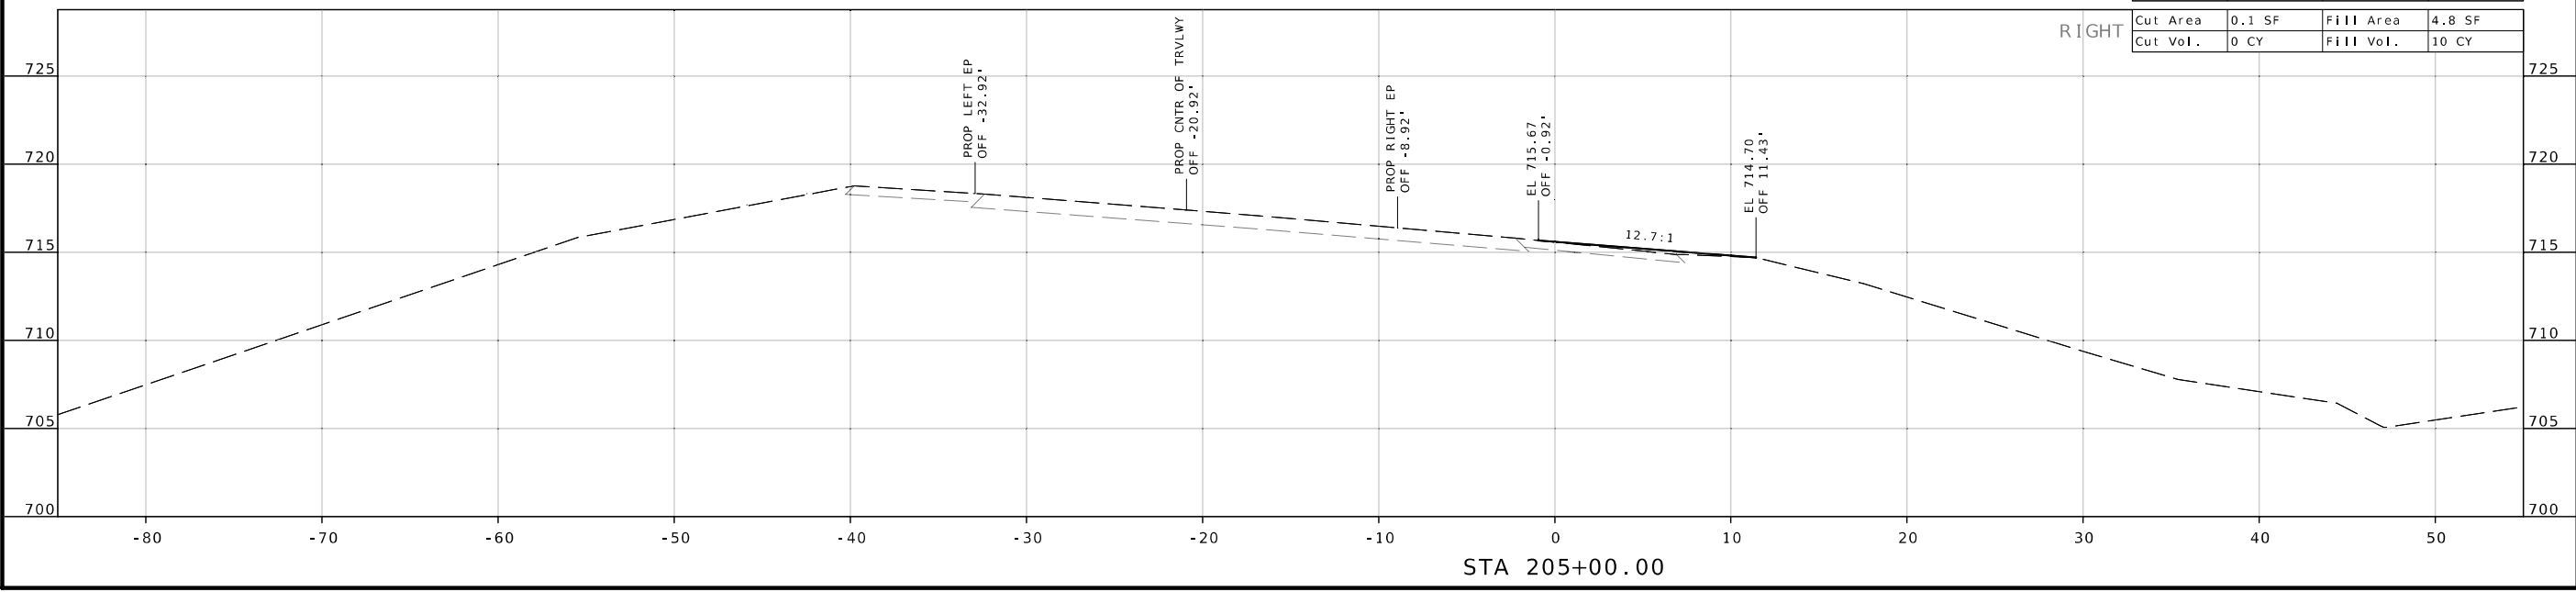

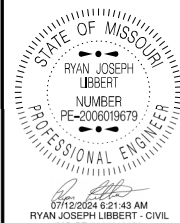

DATE PREPARED
7/12/2024

ROUTE	STATE
MM	MO
DISTRICT	SHEET NO.
CD	16

COUNTY
CAMDEN

JOB NO.
JCD0177

CONTRACT ID.

PROJECT NO.


BRIDGE NO.

DATE	DESCRIPTION


MISSOURI HIGHWAYS AND TRANSPORTATION COMMISSION

105 WEST CAPITOL
JEFFERSON CITY, MO 65102
1-888-ASK-MODOT (1-888-275-6636)


CROSS SECTIONS
SHEET 16 OF 23

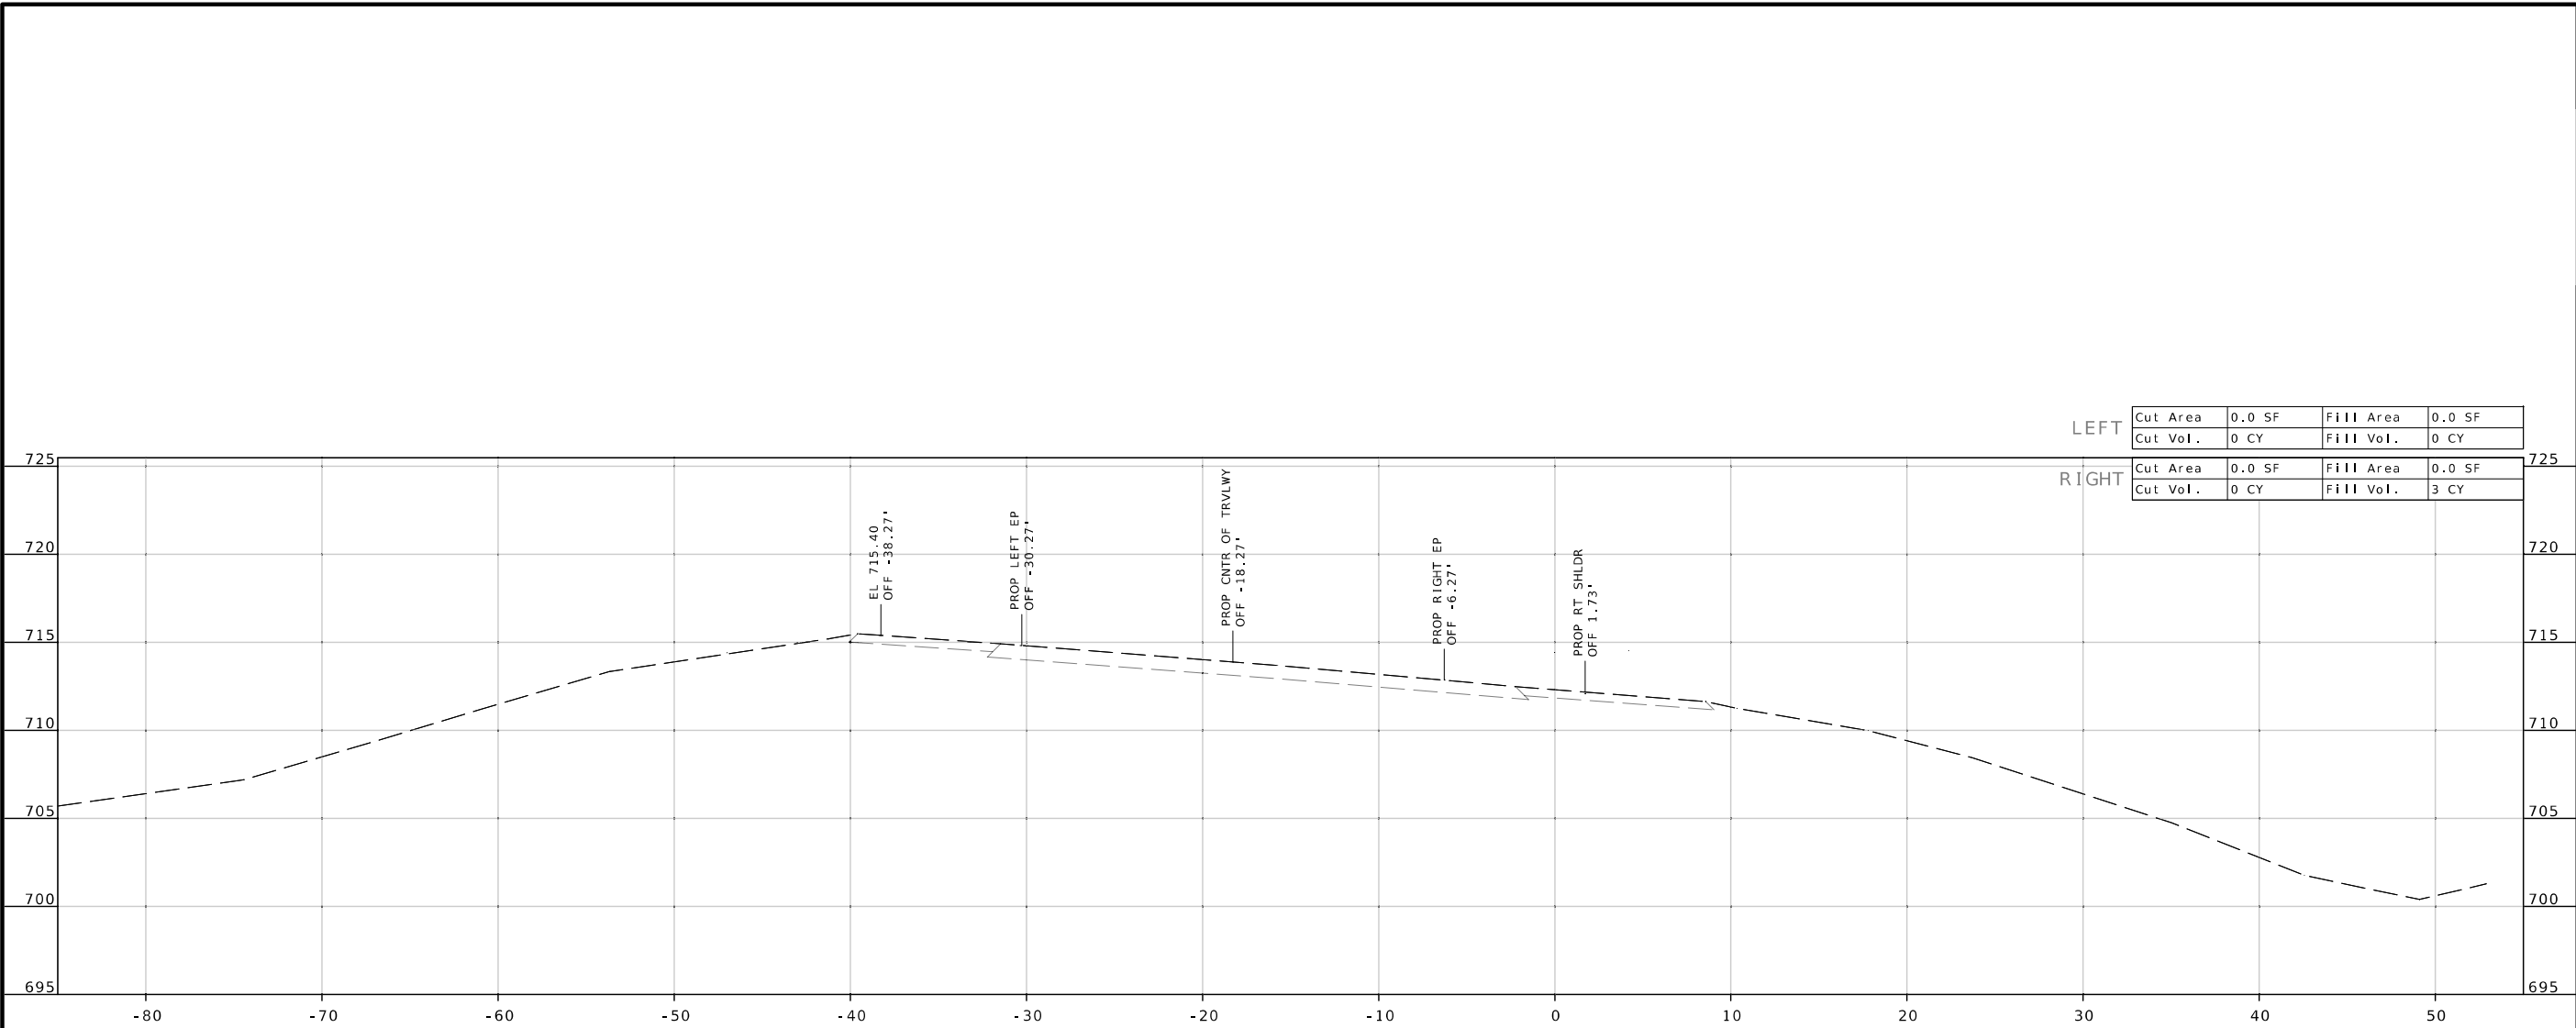

LEFT	Cut Area	0.0 SF	Fill Area	0.0 SF
	Cut Vol.	0 CY	Fill Vol.	0 CY
RIGHT	Cut Area	0.0 SF	Fill Area	0.0 SF
	Cut Vol.	0 CY	Fill Vol.	3 CY

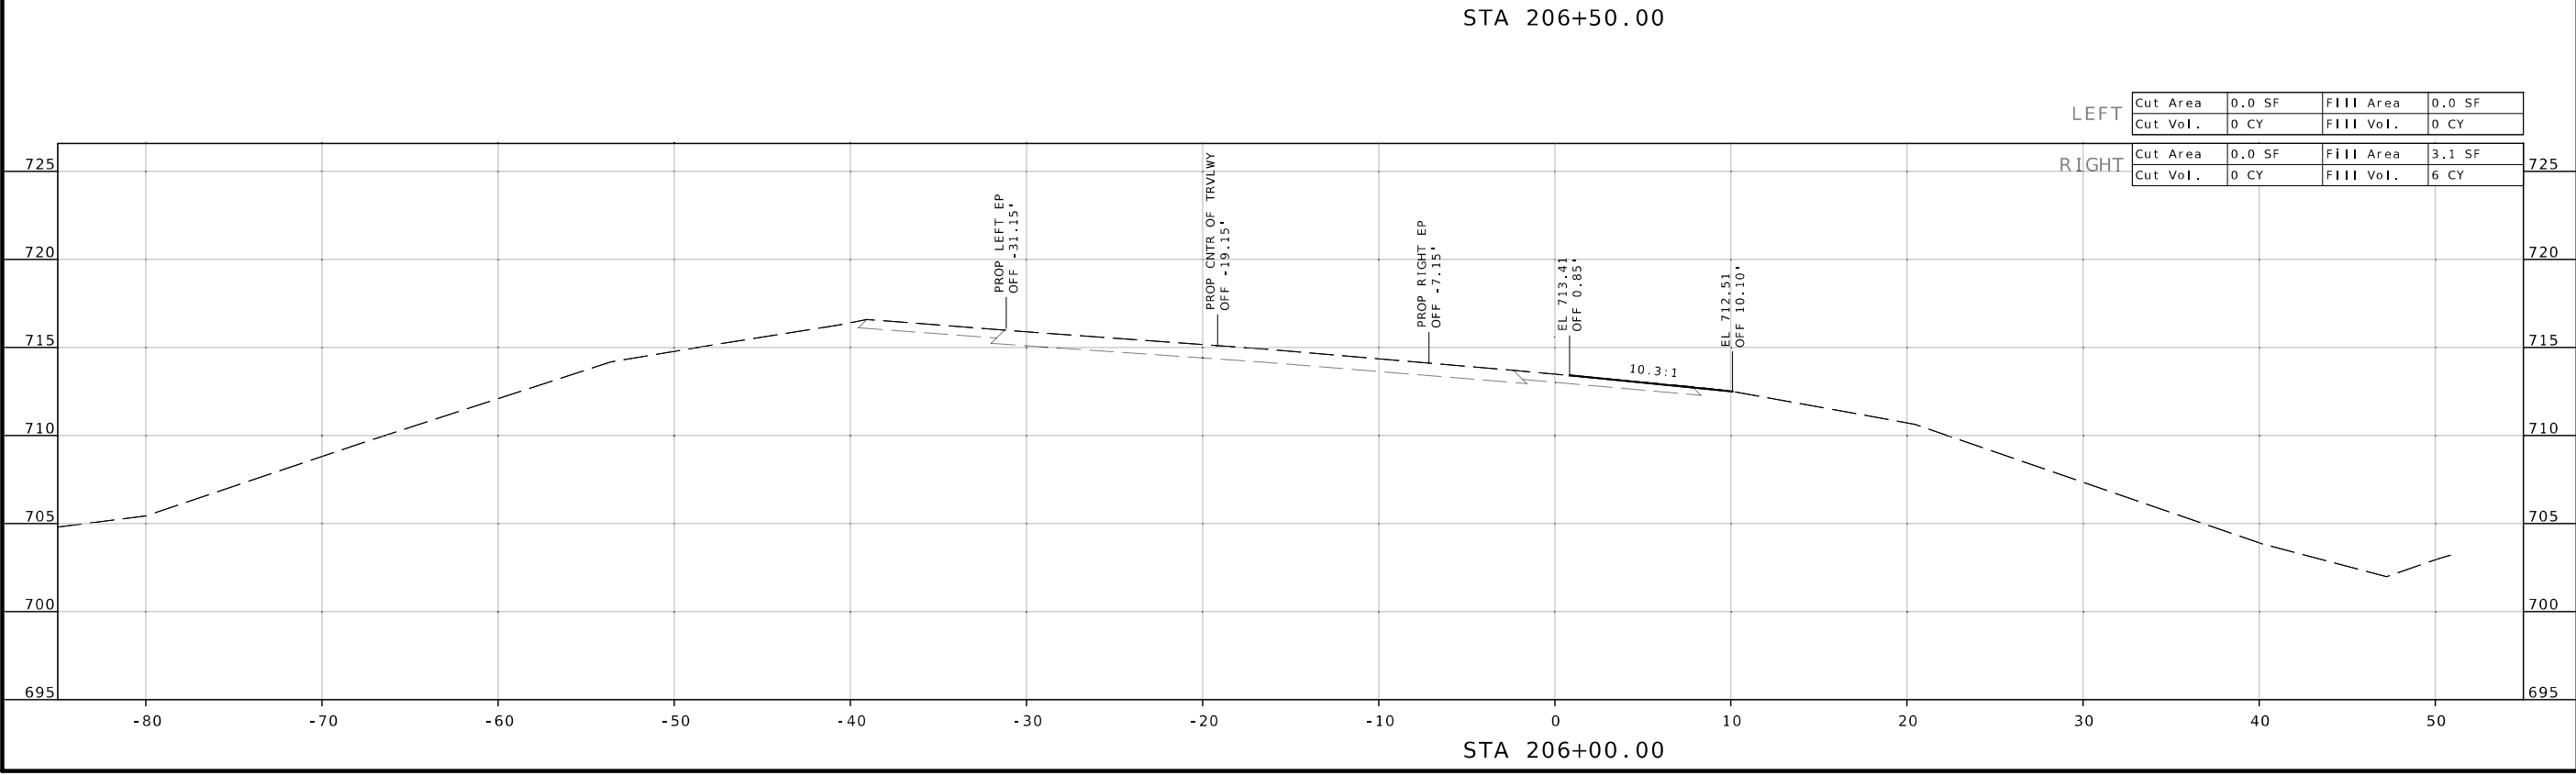

LEFT	Cut Area	0.0 SF	Fill Area	0.0 SF
	Cut Vol.	0 CY	Fill Vol.	0 CY
RIGHT	Cut Area	0.0 SF	Fill Area	3.1 SF
	Cut Vol.	0 CY	Fill Vol.	6 CY

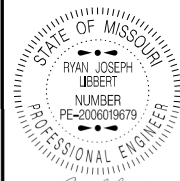

DATE PREPARED
7/12/2024 8:21:52 AM
RYAN JOSEPH LIBBERT CIVIL
MO-PE-2006019679

ROUTE STATE
MM MO

DISTRICT SHEET NO.
CD 17

COUNTY
CAMDEN

JOB NO.
JCD0177

CONTRACT ID.

PROJECT NO.

BRIDGE NO.

DESCRIPTION

DATE

DATE

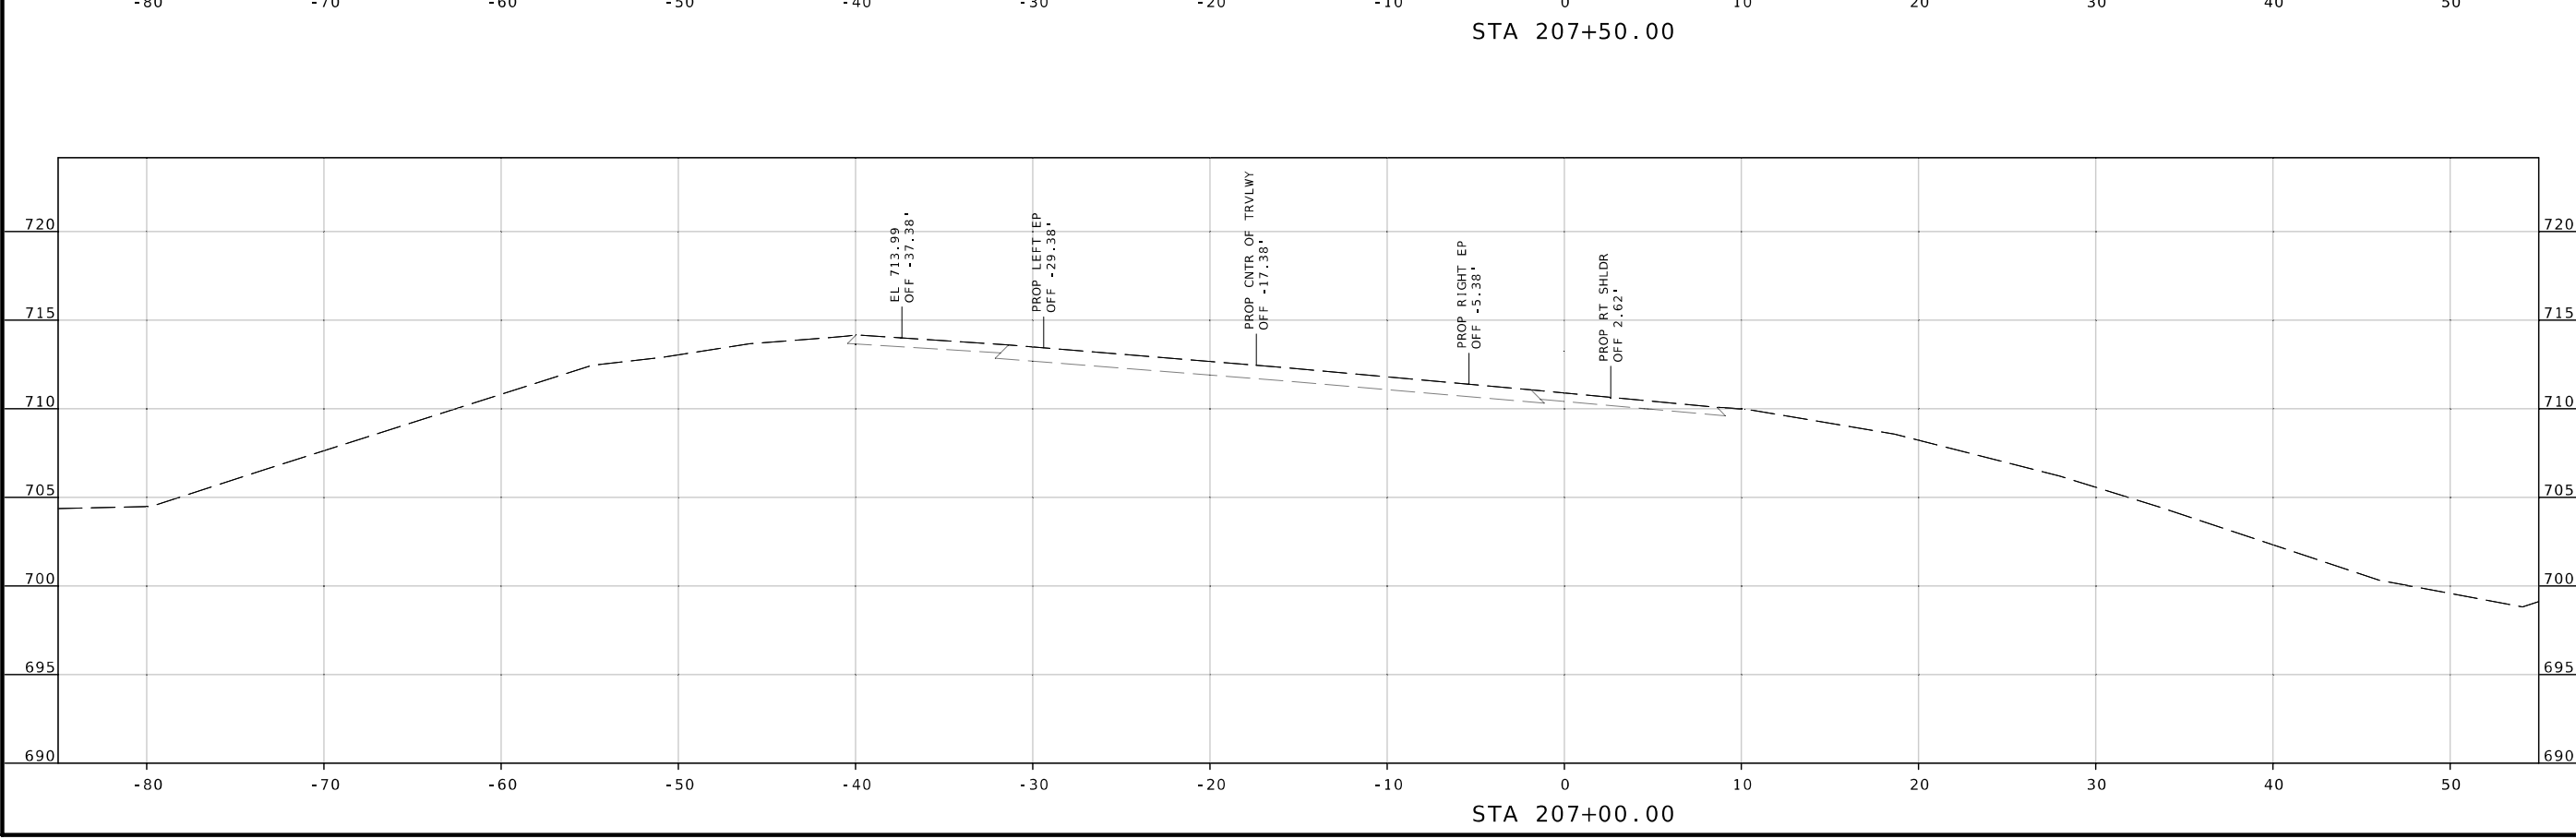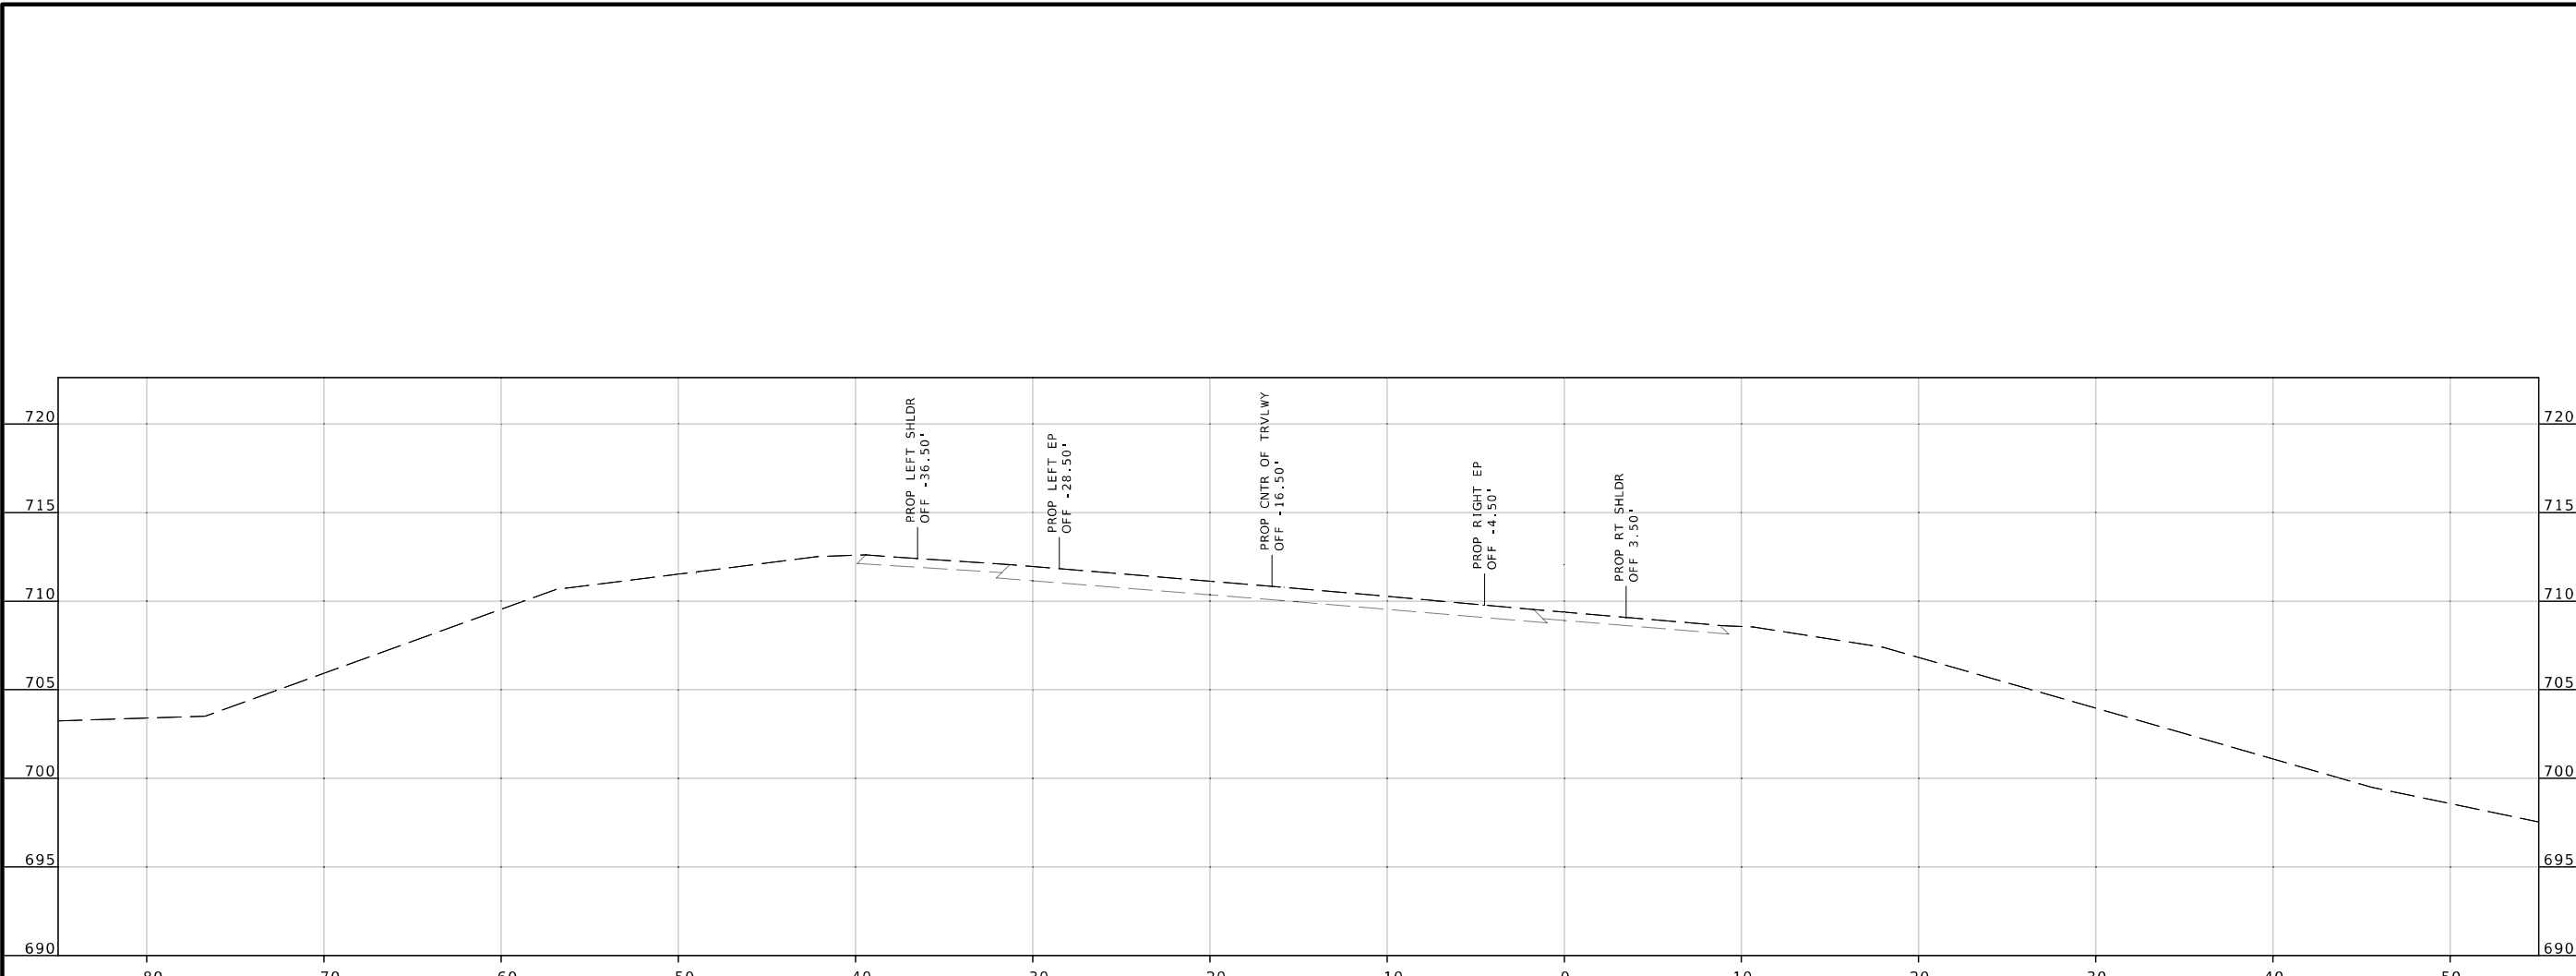

MISSOURI HIGHWAYS AND TRANSPORTATION COMMISSION

105 WEST CAPITOL
JEFFERSON CITY, MO 65102
1-888-ASK-MODOT (1-888-275-6636)

CROSS SECTIONS
SHEET 17 OF 23

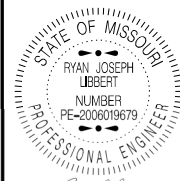

DATE PREPARED
7/12/2024 6:22:01 AM
RYAN JOSEPH LIBBERT - CIVIL
MO-PE-2006019679

ROUTE STATE
MM MO

DISTRICT SHEET NO.
CD 18

COUNTY
CAMDEN

JOB NO.
JCD0177

CONTRACT ID.

PROJECT NO.

BRIDGE NO.

DESCRIPTION



DATE


MISSOURI HIGHWAYS AND TRANSPORTATION COMMISSION

105 WEST CAPITOL
JEFFERSON CITY, MO 65102
1-888-ASK-MODOT (1-888-275-6636)

MoDOT

CROSS SECTIONS
SHEET 18 OF 23

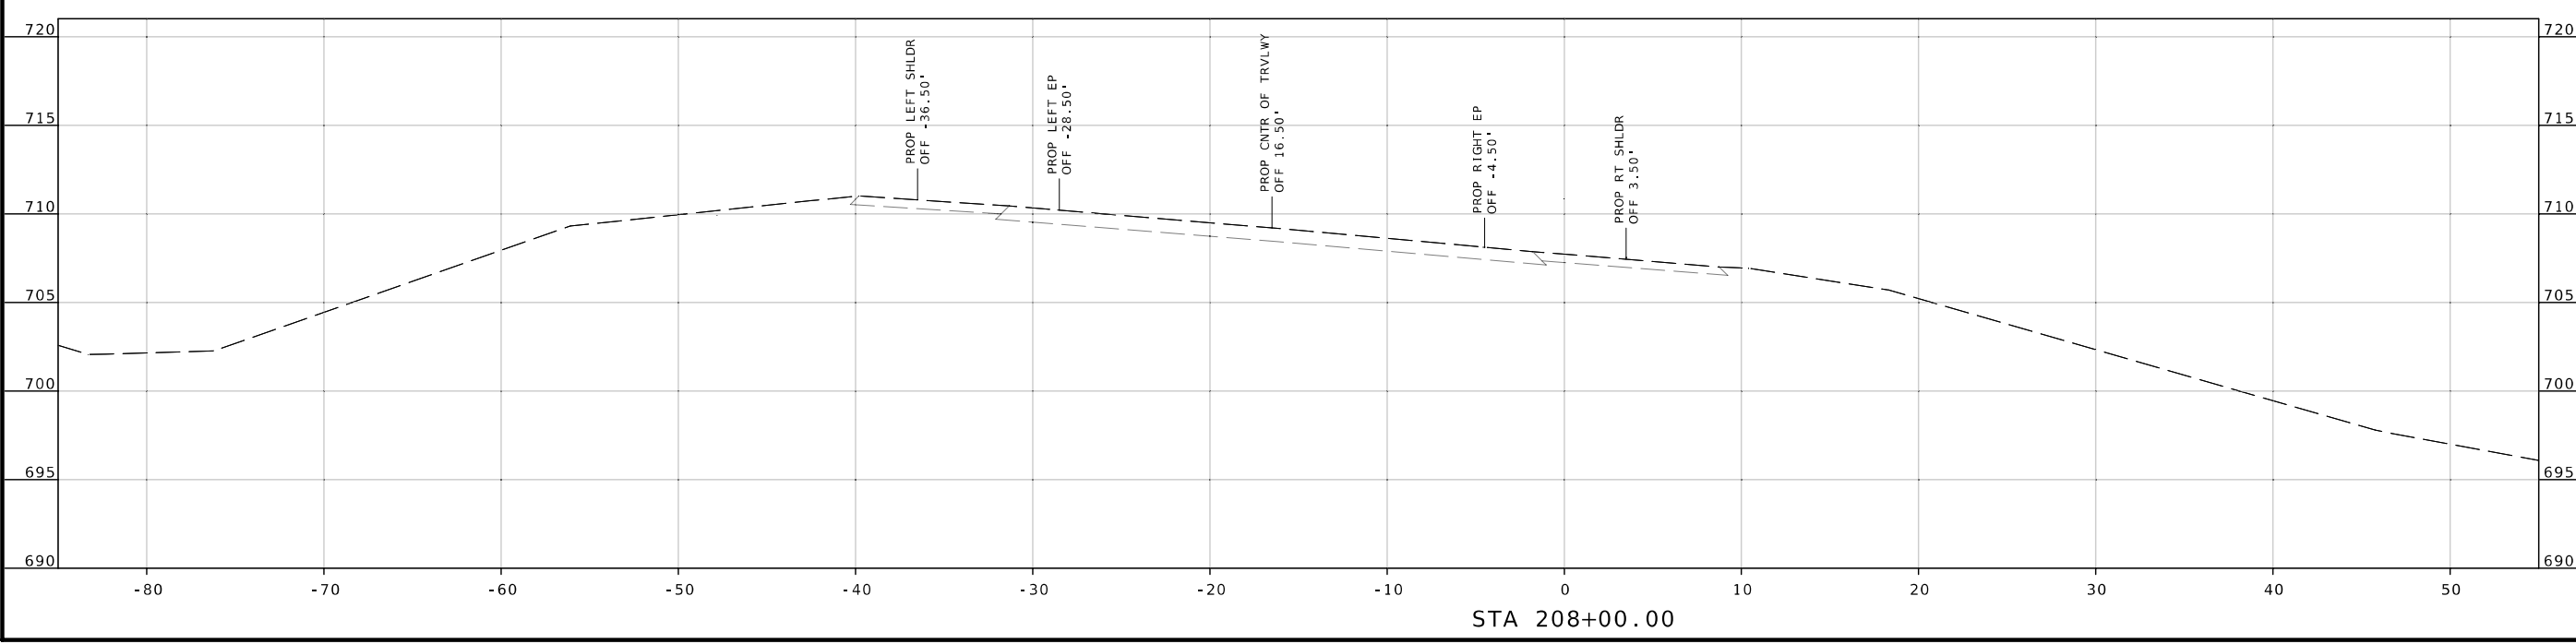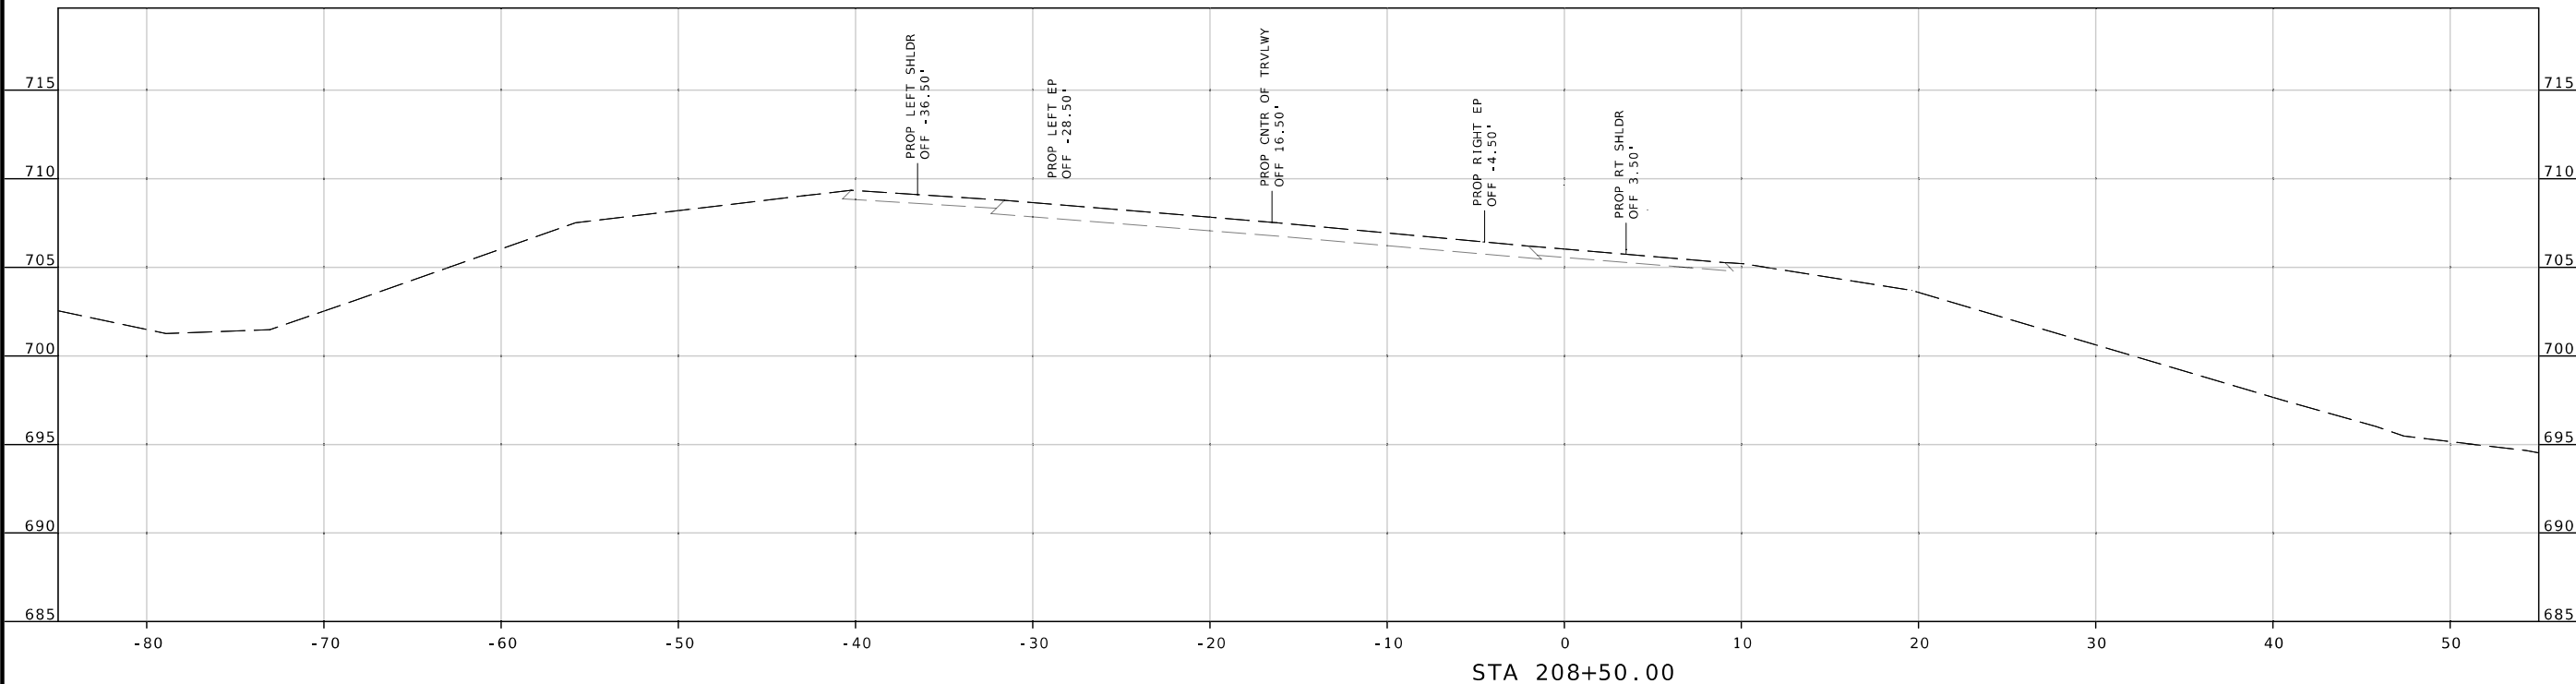

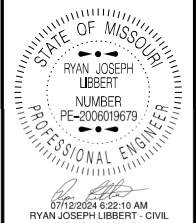

DATE PREPARED
7/12/2024

ROUTE STATE
MM MO

DISTRICT SHEET NO.
CD 19



COUNTY
CAMDEN

JOB NO.
JCD0177

CONTRACT ID.

PROJECT NO.

BRIDGE NO.

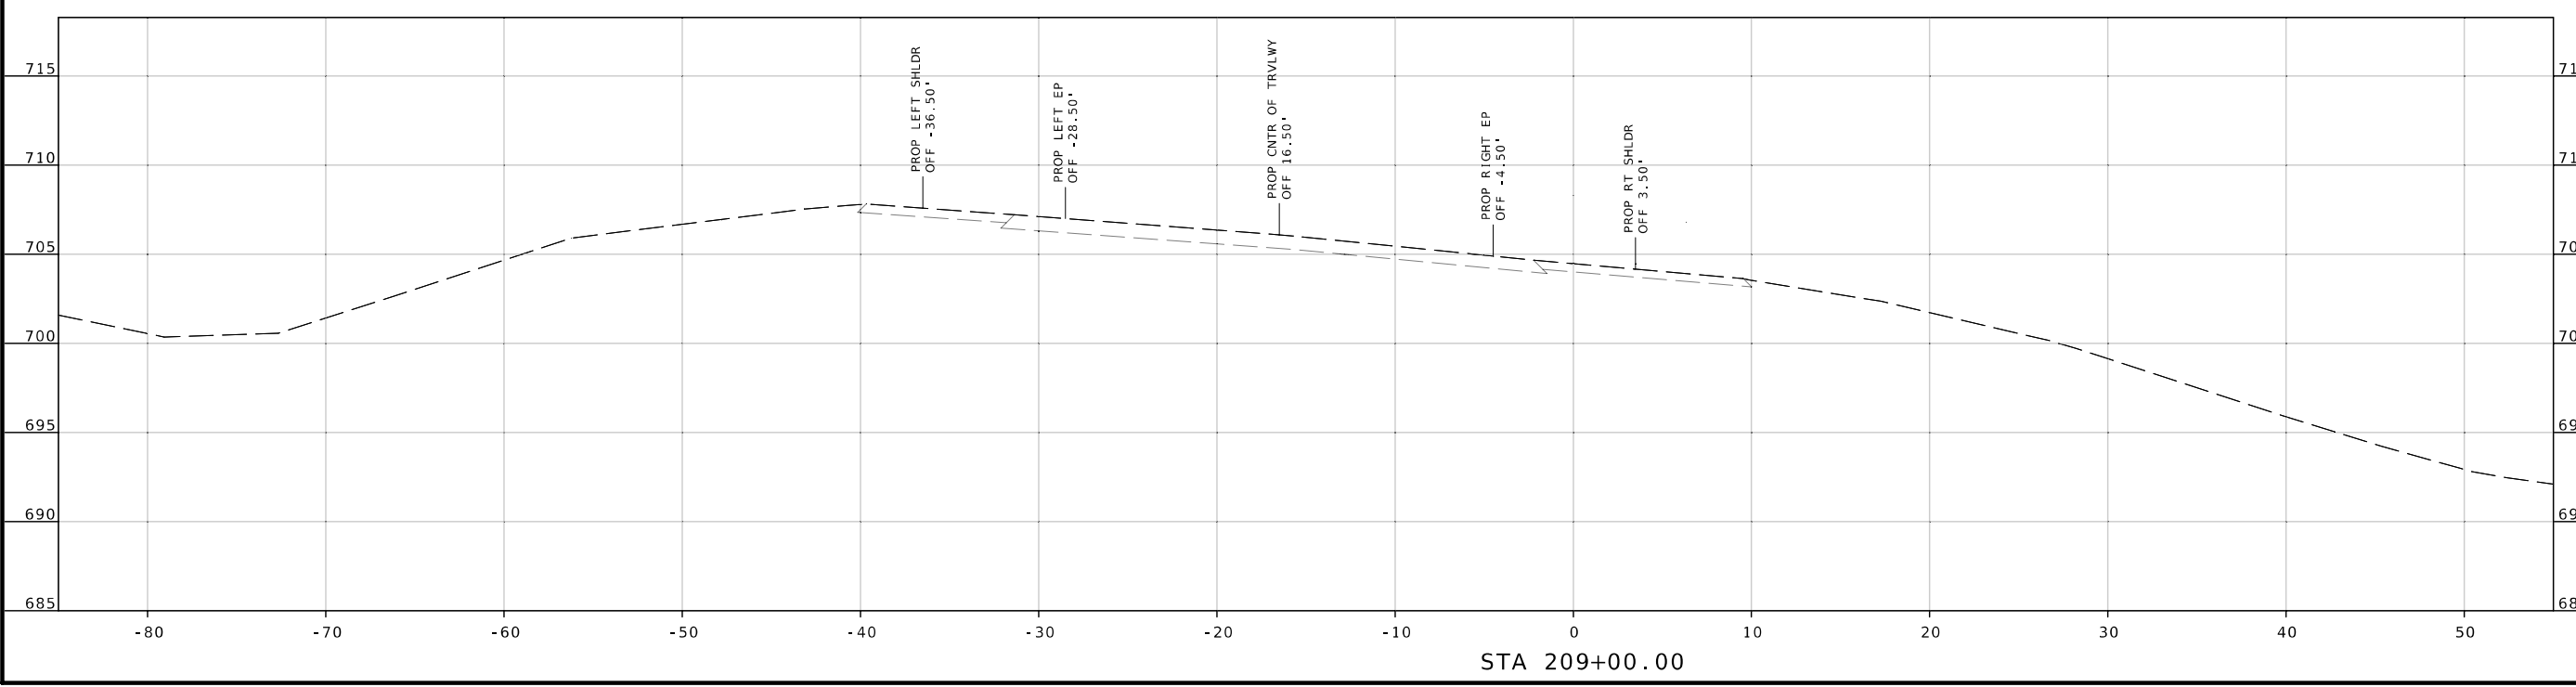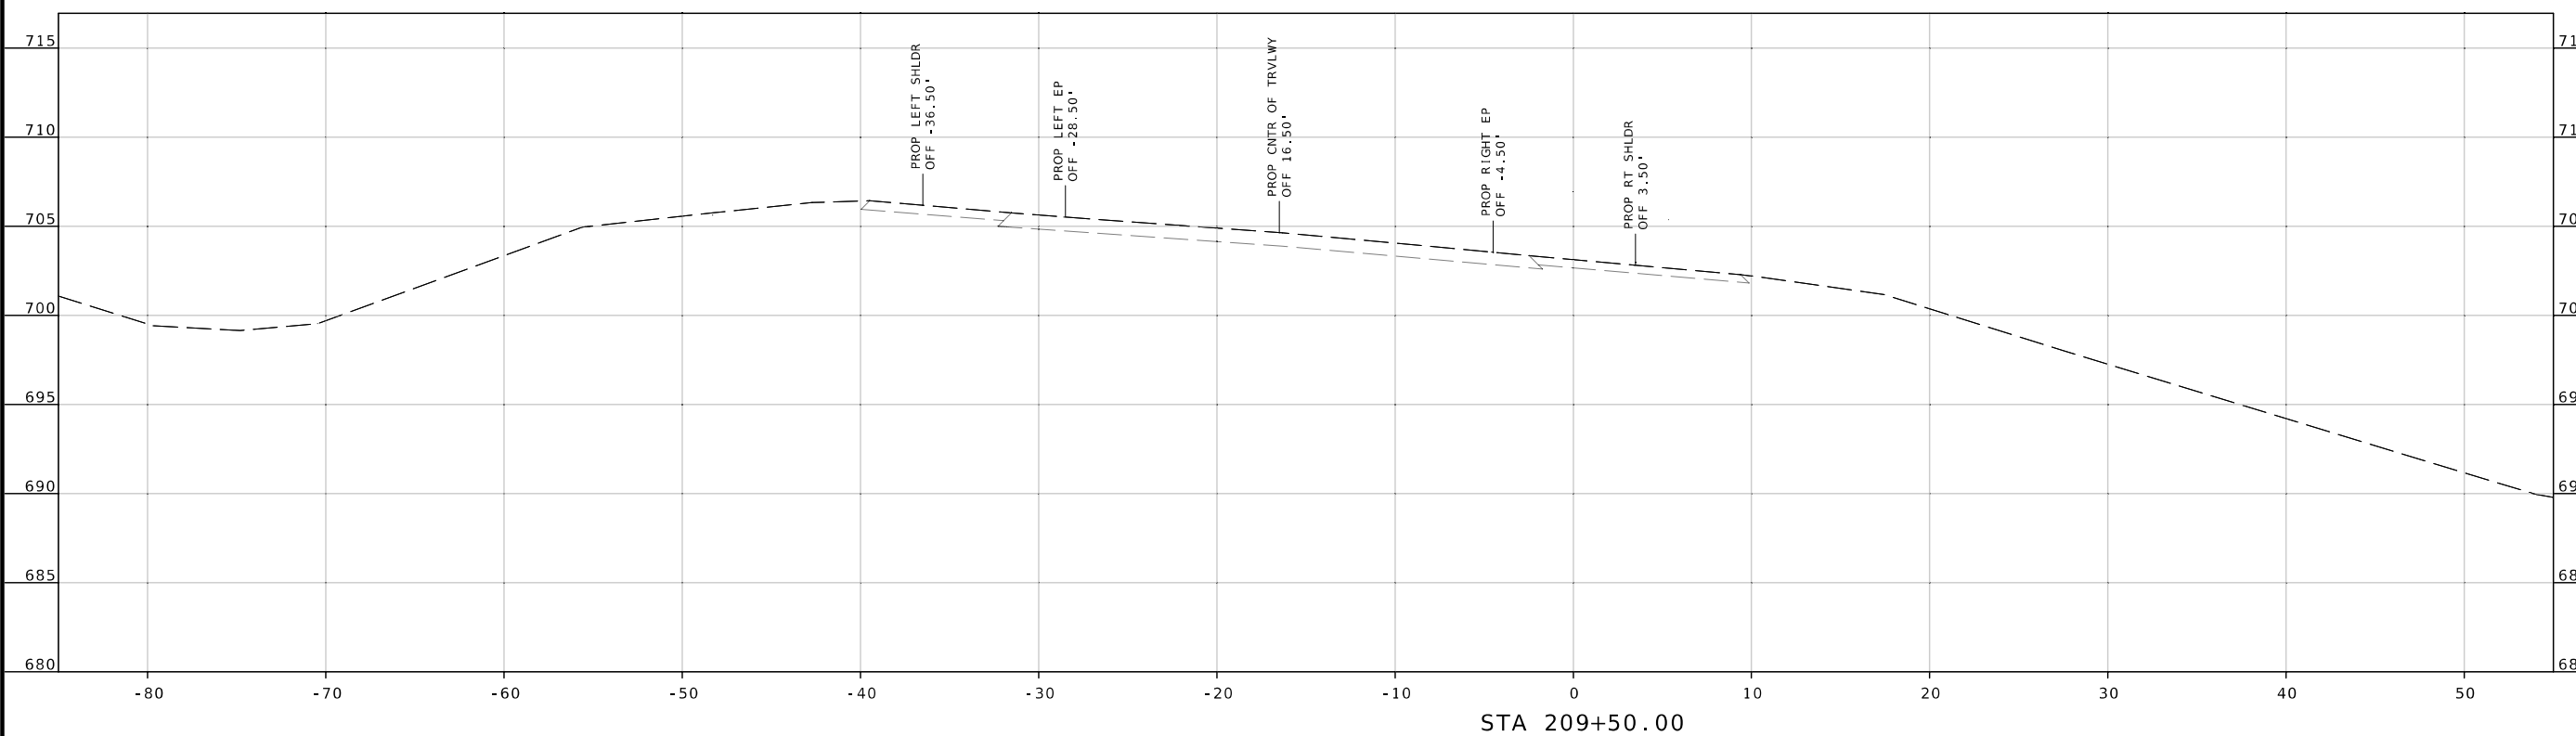


DESCRIPTION	DATE

MISSOURI HIGHWAYS AND TRANSPORTATION COMMISSION

105 WEST CAPITOL
JEFFERSON CITY, MO 65102
1-888-ASK-MODOT (1-888-275-6636)

CROSS SECTIONS
SHEET 19 OF 23

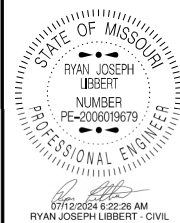

DATE PREPARED
7/12/2024

ROUTE	STATE
MM	MO
DISTRICT	SHEET NO.
CD	20

COUNTY
CAMDEN

JOB NO.
JCD0177


CONTRACT ID.

PROJECT NO.


BRIDGE NO.

DESCRIPTION	DATE


MISOURI HIGHWAYS AND TRANSPORTATION COMMISSION

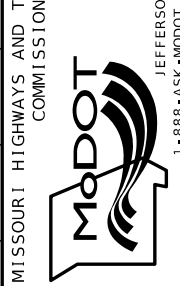

CROSS SECTIONS
SHEET 20 OF 23

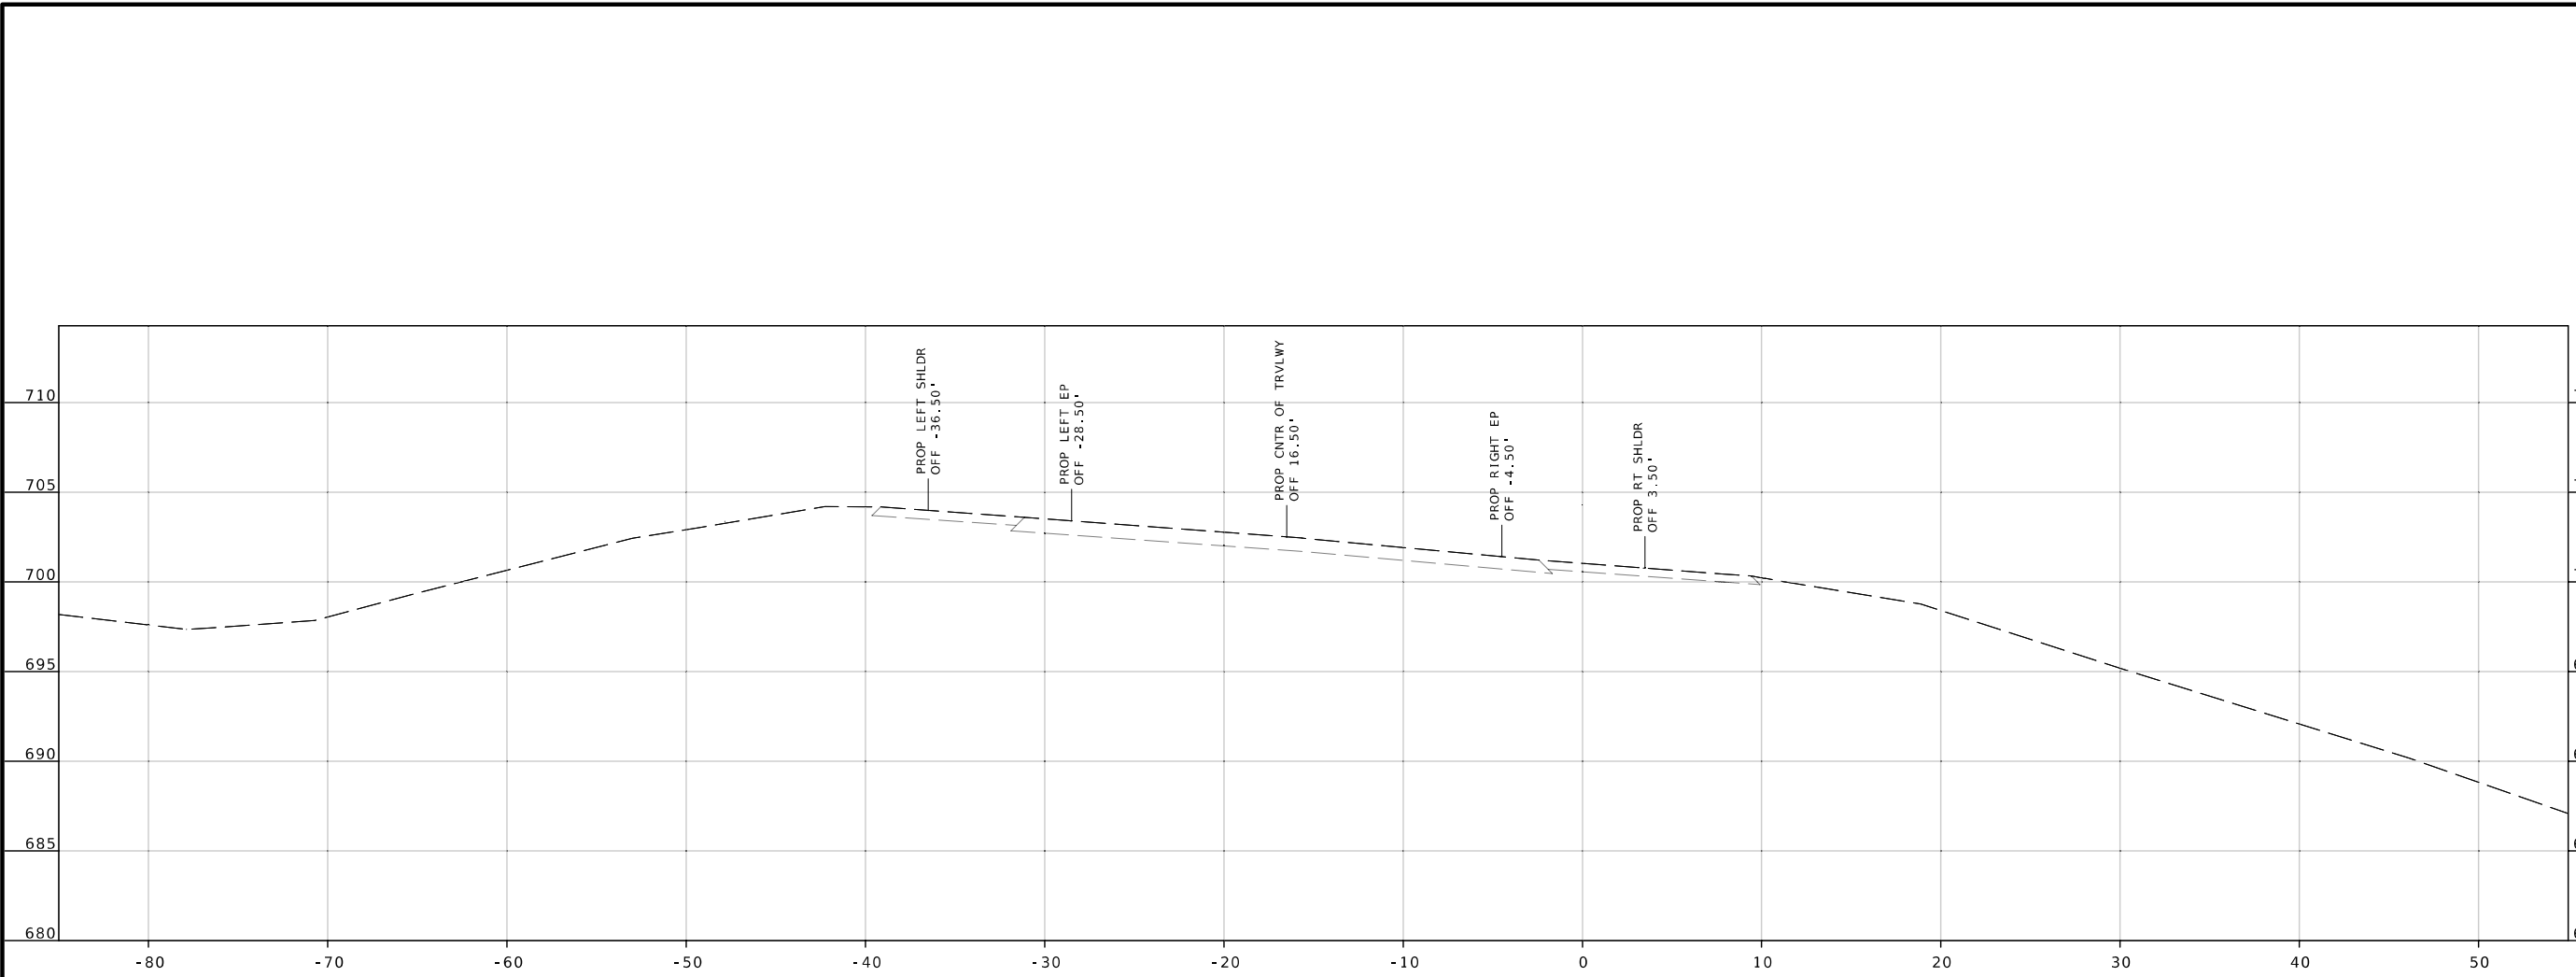

STA 210+50.00

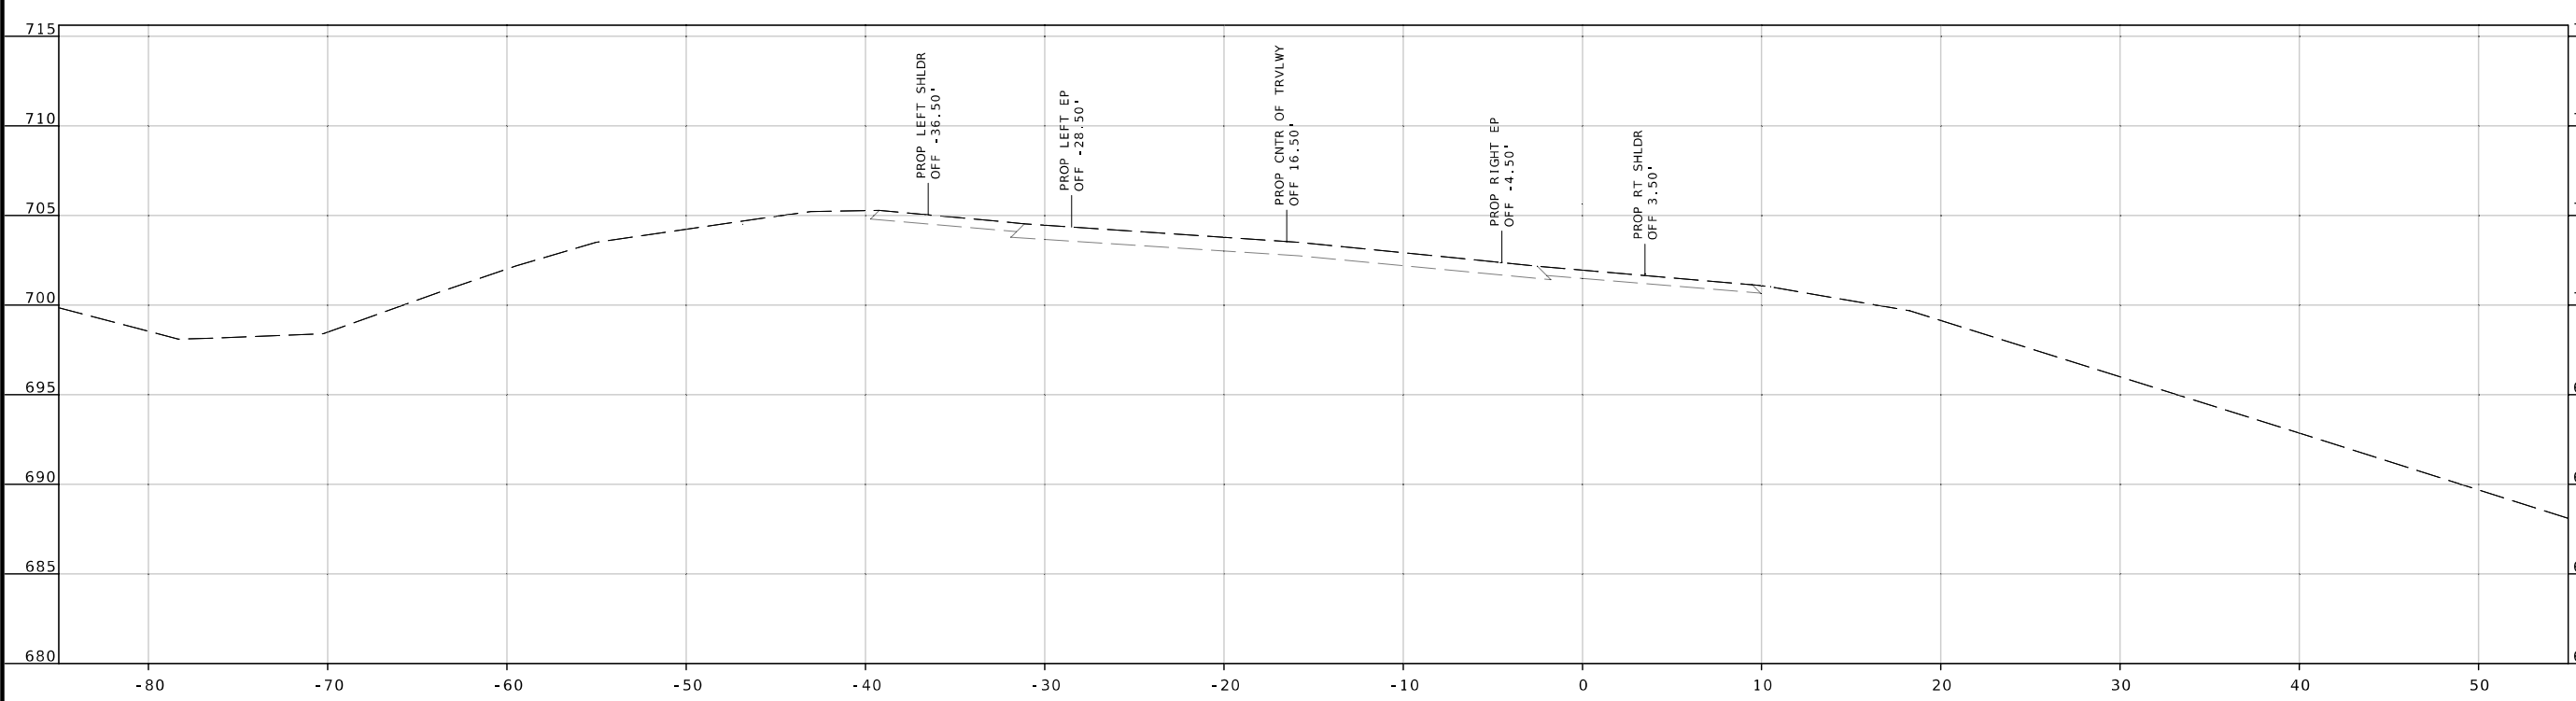

STA 210+00.00



DATE PREPARED
7/12/2024

ROUTE STATE
MM MO

DISTRICT SHEET NO.
CD 21

COUNTY
CAMDEN

JOB NO.
JCD0177

CONTRACT ID.

PROJECT NO.

BRIDGE NO.

DESCRIPTION

DATE

DATE

MISSOURI HIGHWAYS AND TRANSPORTATION
COMMISSION
105 WEST CAPITOL
JEFFERSON CITY, MO 65102
1-888-ASK-MODOT (1-888-275-6636)

CROSS SECTIONS
SHEET 21 OF 23

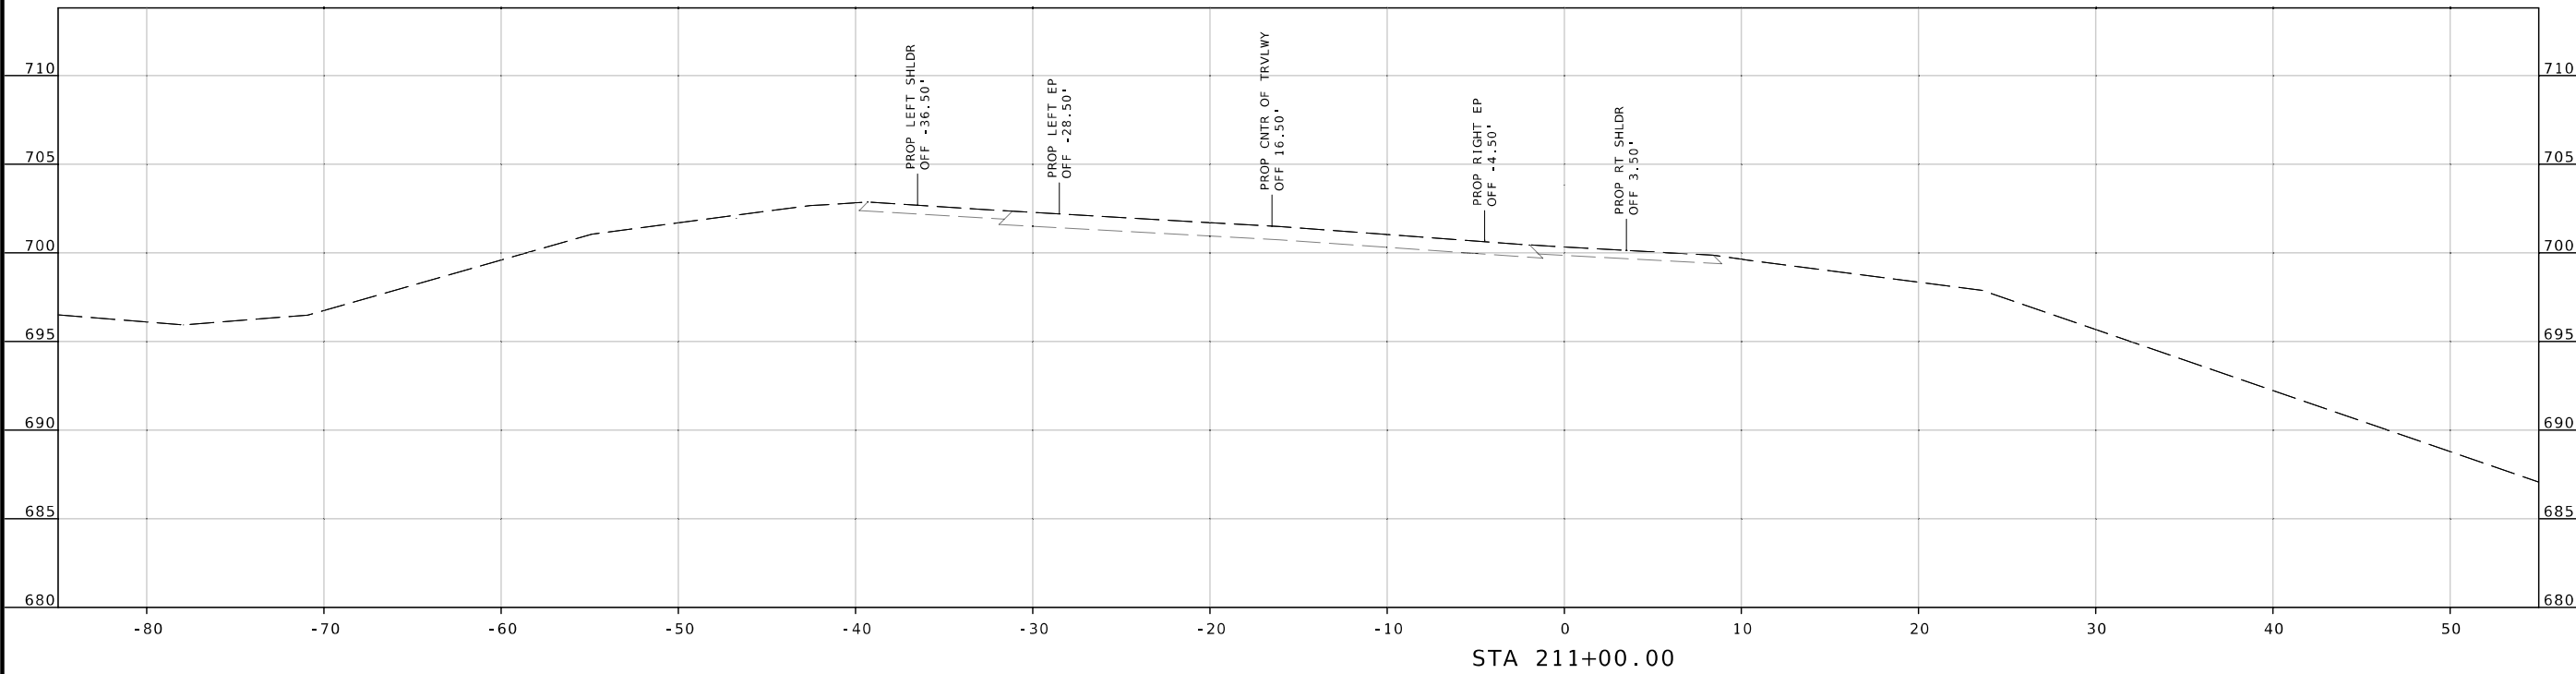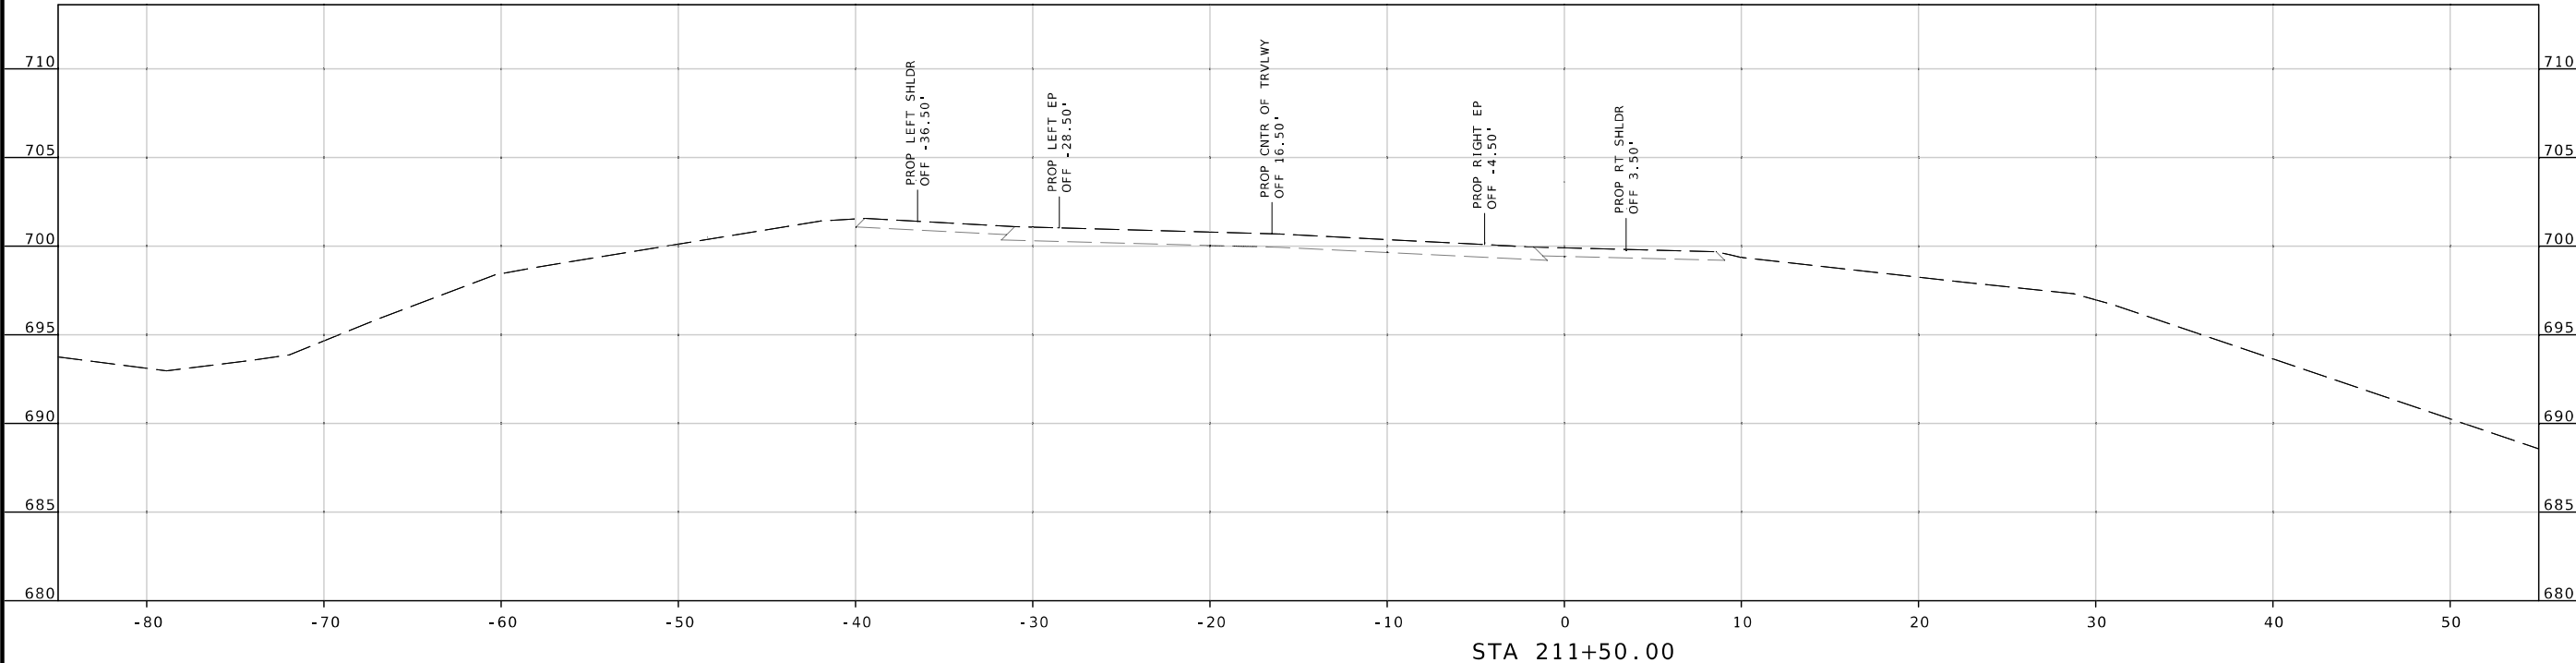

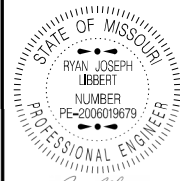

STATE OF MISSOURI
RYAN JOSEPH LIBBERT
NUMBER
PE-2006019679
PROFESSIONAL ENGINEER

DATE PREPARED
7/12/2024

ROUTE STATE
MM MO

DISTRICT SHEET NO.
CD 22

COUNTY
CAMDEN

JOB NO.
JCD0177

CONTRACT ID.

PROJECT NO.

BRIDGE NO.

DESCRIPTION

DATE

DATE

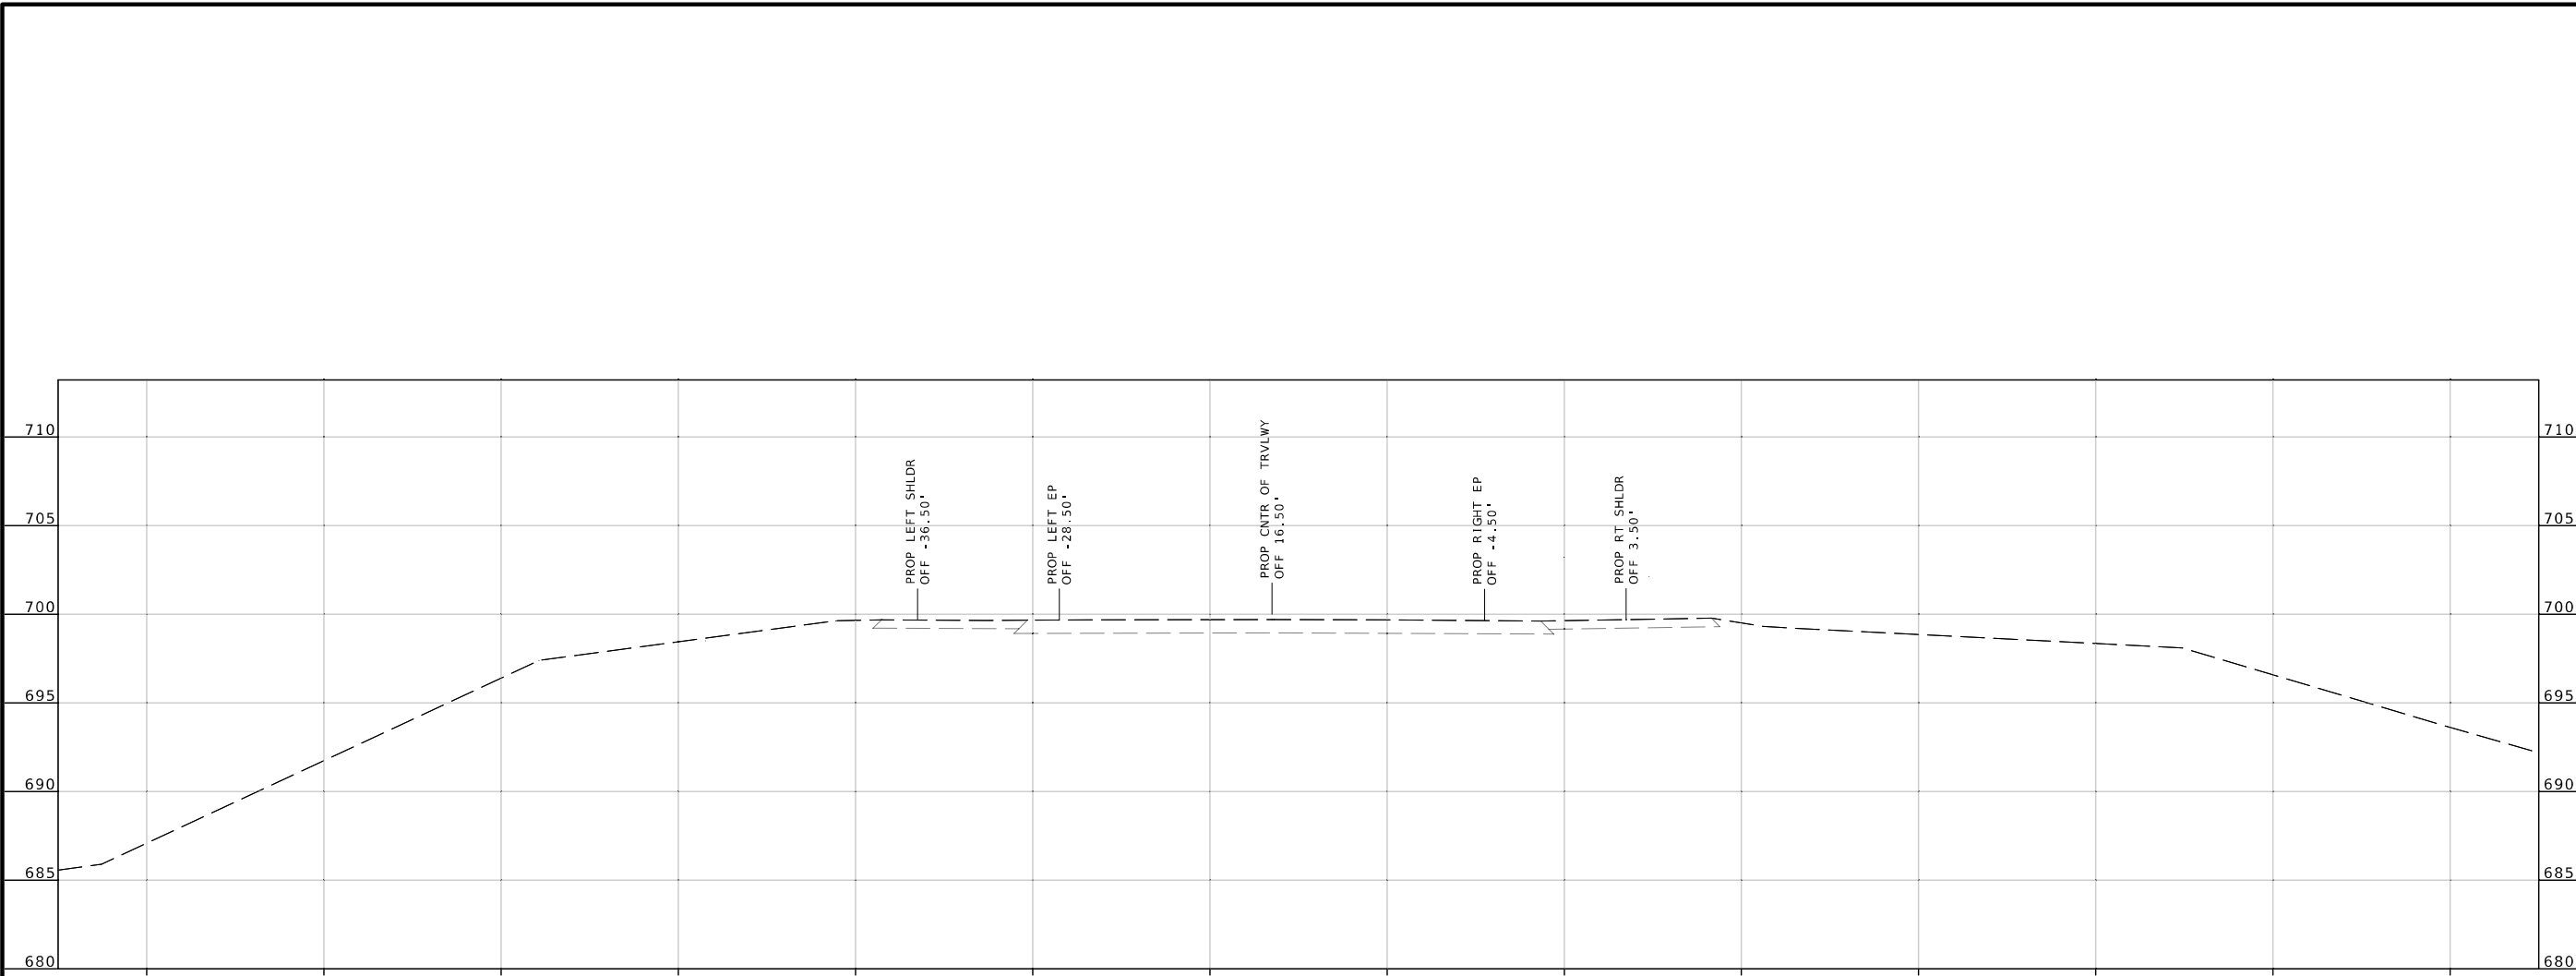


STA 212+50.00

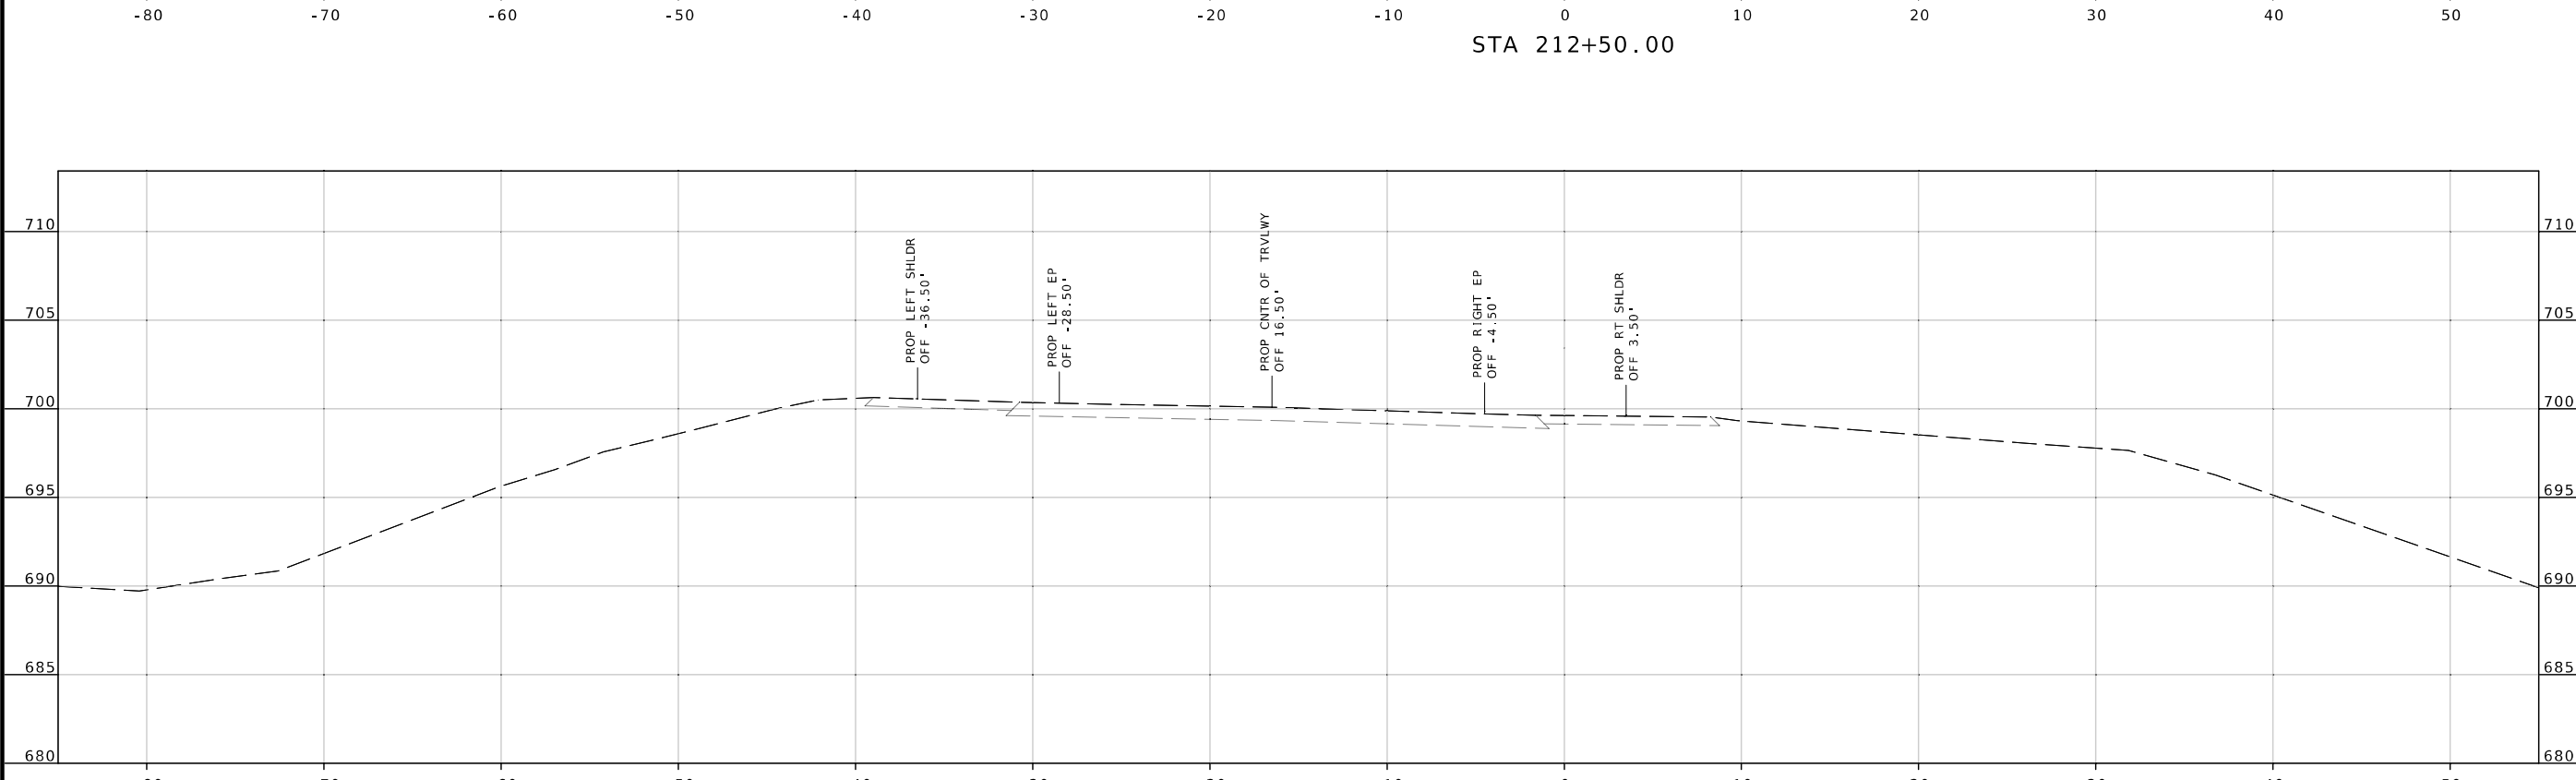


STA 212+00.00

MISSOURI HIGHWAYS AND TRANSPORTATION COMMISSION
105 WEST CAPITOL JEFFERSON CITY, MO 65102
1-888-ASK-MODOT (1-888-275-6636)

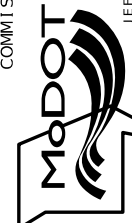

CROSS SECTIONS
SHEET 22 OF 23

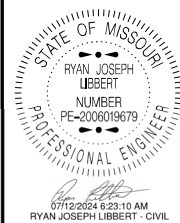

DATE PREPARED
7/12/2024

ROUTE	STATE
MM	MO
DISTRICT	SHEET NO.
CD	23

COUNTY
CAMDEN

JOB NO.
JCD0177

CONTRACT ID.

PROJECT NO.

BRIDGE NO.

DATE	DESCRIPTION

MISSOURI HIGHWAYS AND TRANSPORTATION COMMISSION



105 WEST CAPITOL
JEFFERSON CITY, MO 65102
1-888-ASK-MODOT (1-888-273-6636)

CROSS SECTIONS
SHEET 23 OF 23

