

DATE PREPARED
6/28/2024

ROUTE 59 STATE MO

DISTRICT NW SHEET NO. 1

COUNTY BUCHANAN

JOB NO. JN0002


CONTRACT ID.

PROJECT NO.

BRIDGE NO.

DATE	DESCRIPTION


MISSOURI HIGHWAYS AND TRANSPORTATION COMMISSION




105 WEST CAPITOL
JEFFERSON CITY, MO 65102
1-888-ASK-MODOT (1-888-275-6636)

CROSS SECTIONS
ROUTE 59 - STAGE 1
SHEET 1 OF 93


Cut Area	0.0 SF	Fill Area	0.0 SF
Cut Vol.	0.0 CY	Fill Vol.	0.0 CY

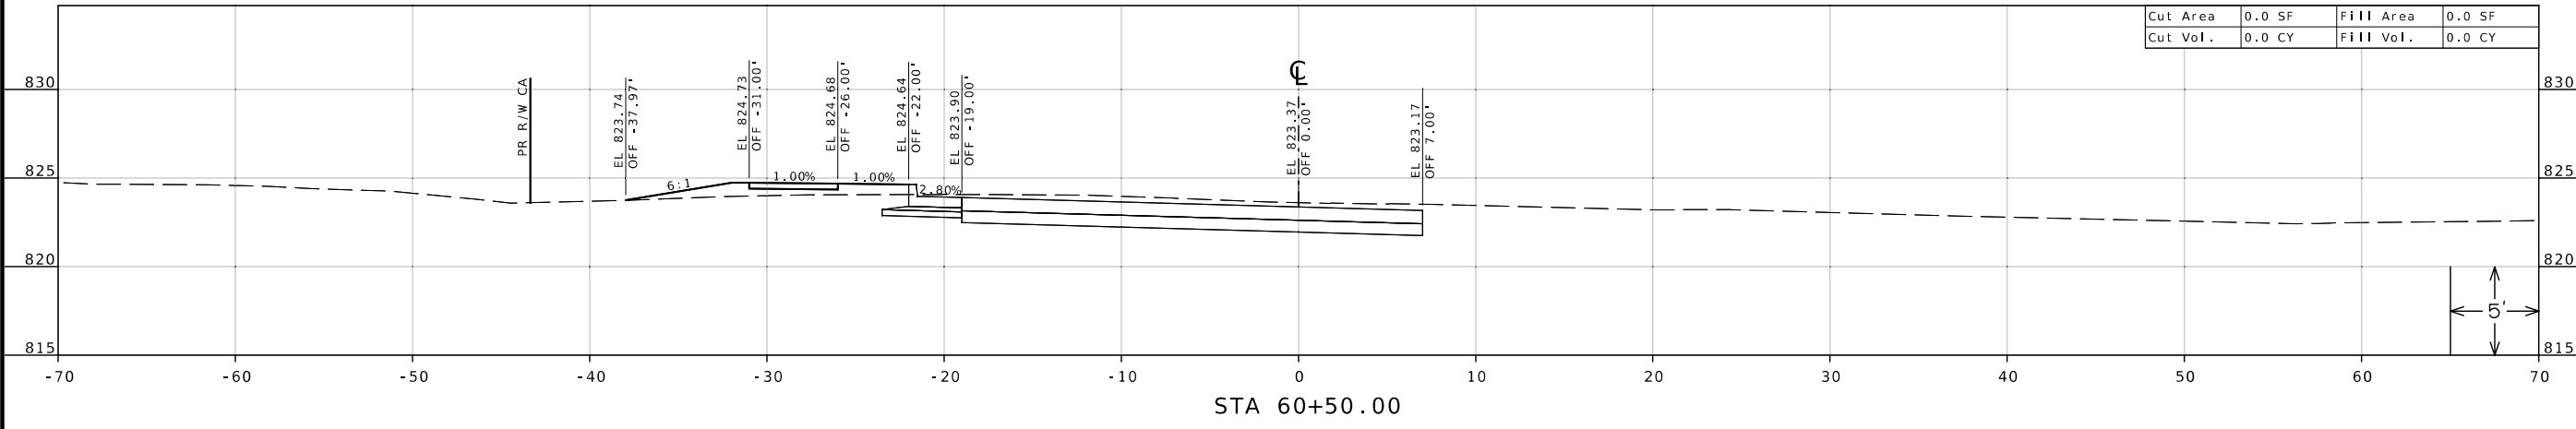


Cut Area	0.0 SF	Fill Area	0.0 SF
Cut Vol.	0.0 CY	Fill Vol.	0.0 CY

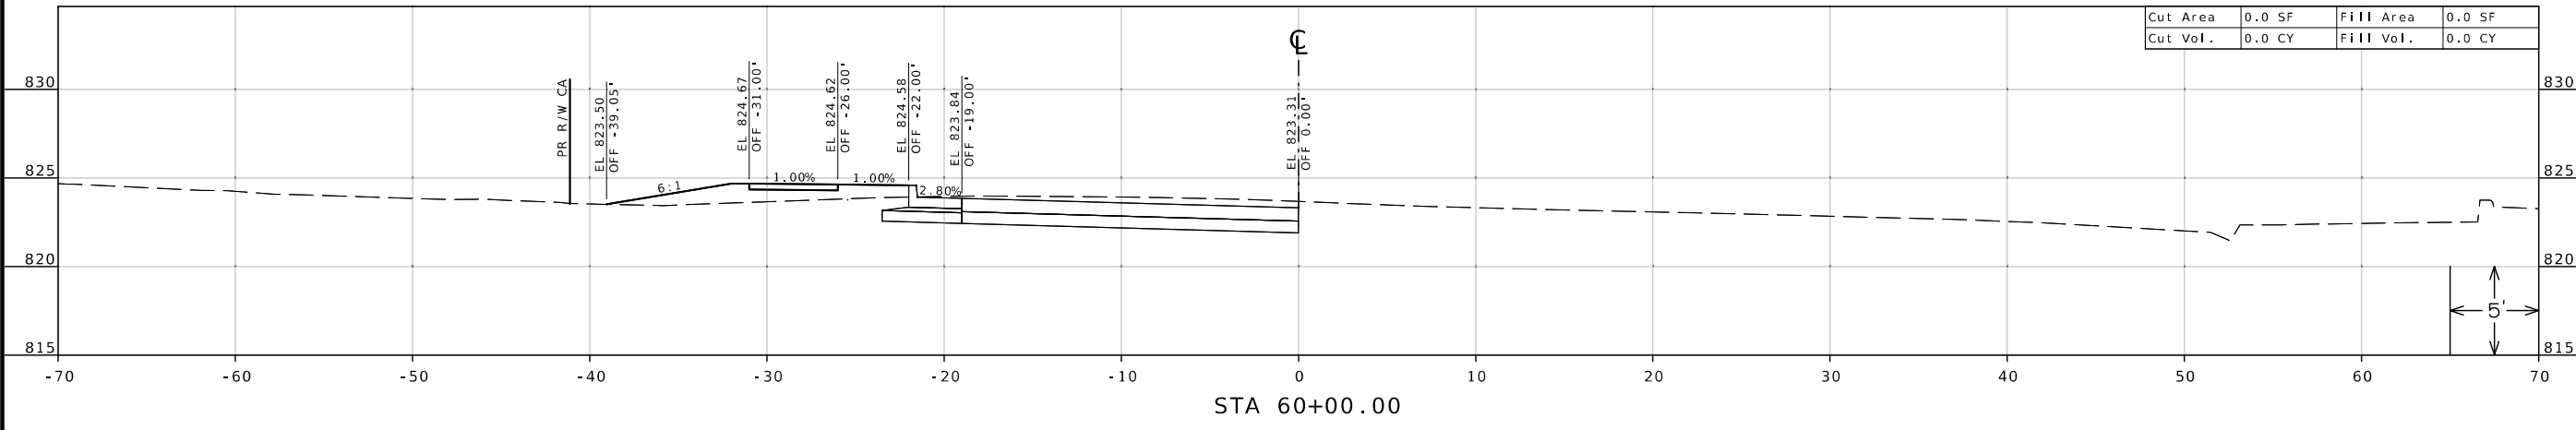

Cut Area	0.0 SF	Fill Area	0.0 SF
Cut Vol.	0.0 CY	Fill Vol.	0.0 CY

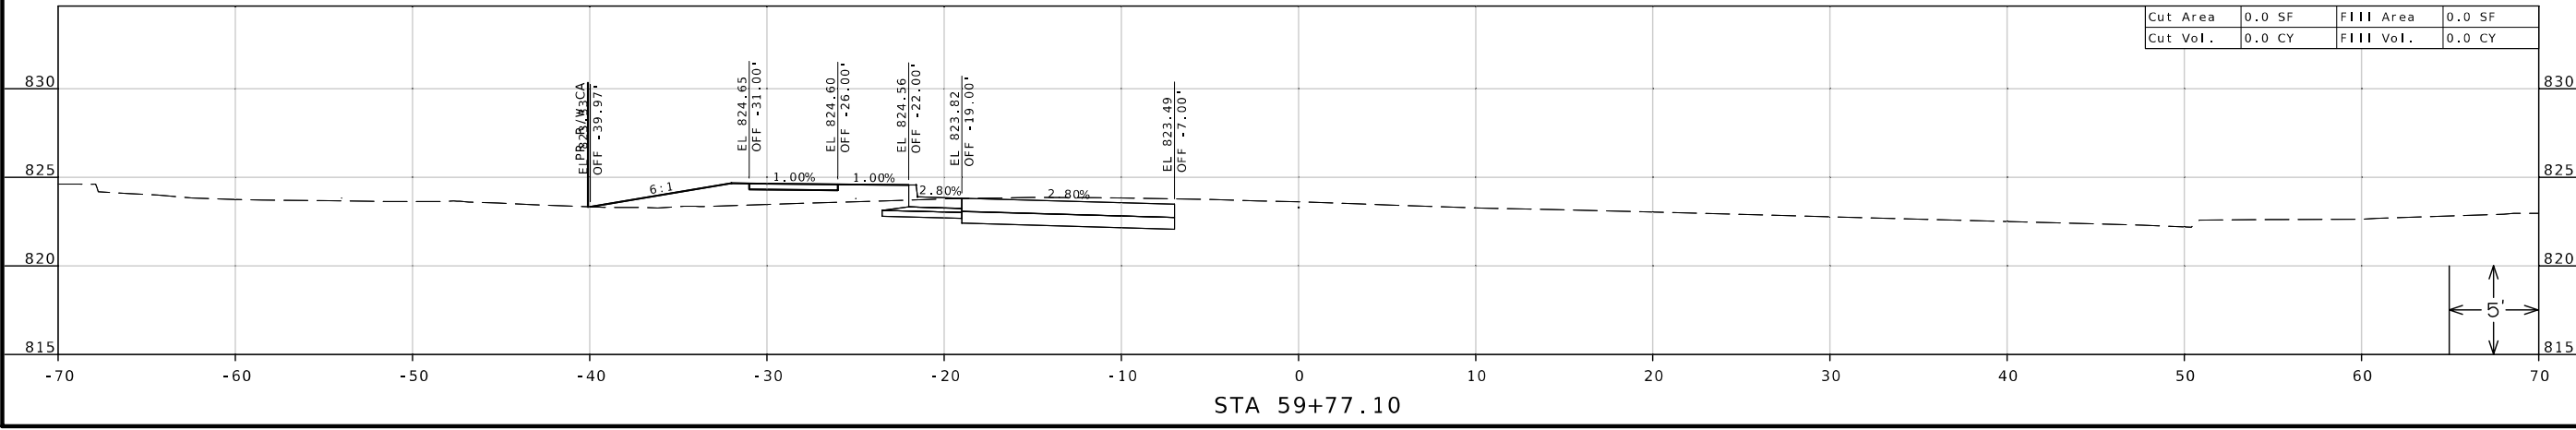

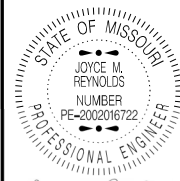

JOYCE M. REYNOLDS
 CIVIL
 MO-PE-2002016722

DATE PREPARED
 6/28/2024

ROUTE 59 STATE MO

DISTRICT NW SHEET NO. 2

COUNTY
 BUCHANAN

JOB NO.
 JNW0002

CONTRACT ID.

PROJECT NO.

BRIDGE NO.

DATE	DESCRIPTION




DATE


MISSOURI HIGHWAYS AND TRANSPORTATION
 COMMISSION



105 WEST CAPITOL
 JEFFERSON CITY, MO 65102
 1-888-ASK-MODOT (1-888-275-6636)

CROSS SECTIONS
 ROUTE 59 - STAGE 1
 SHEET 2 OF 93

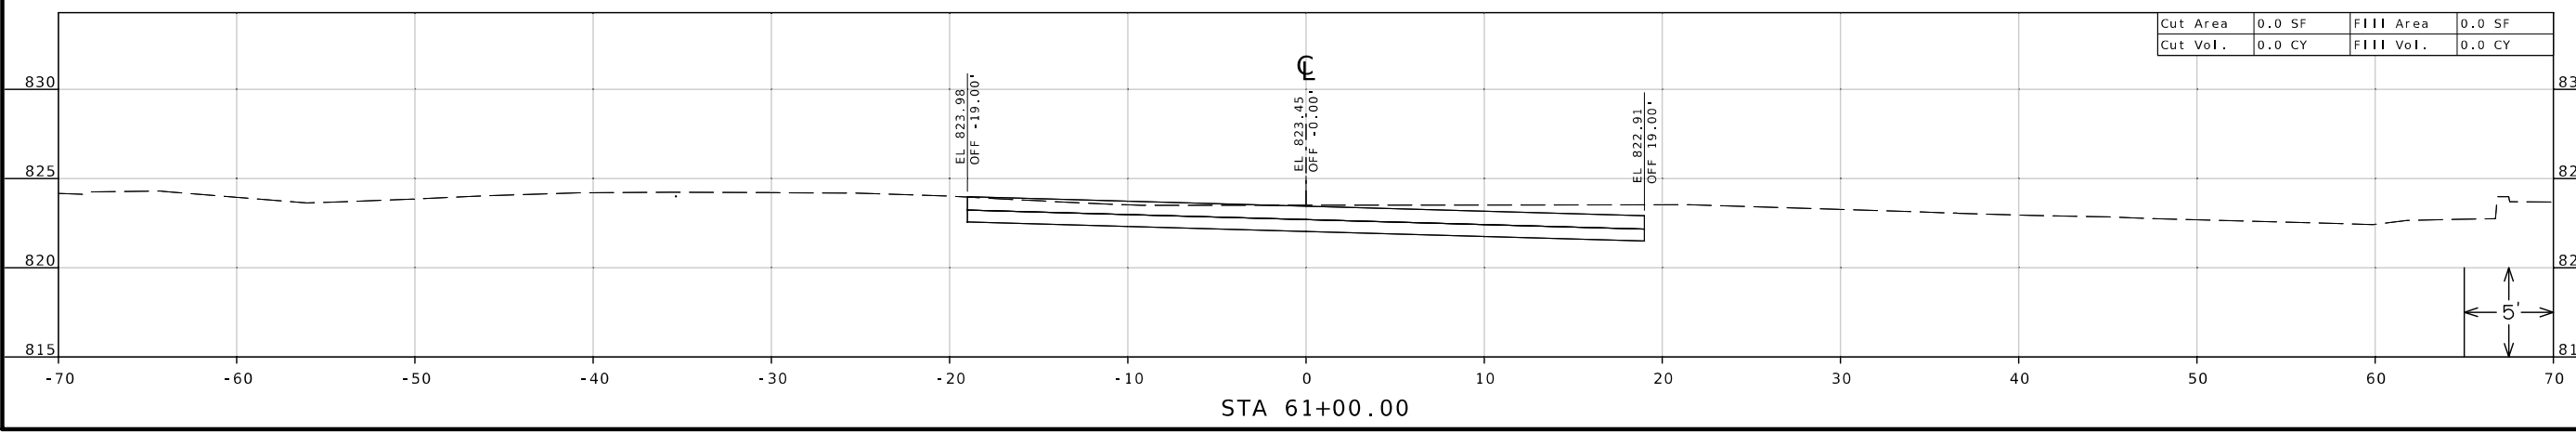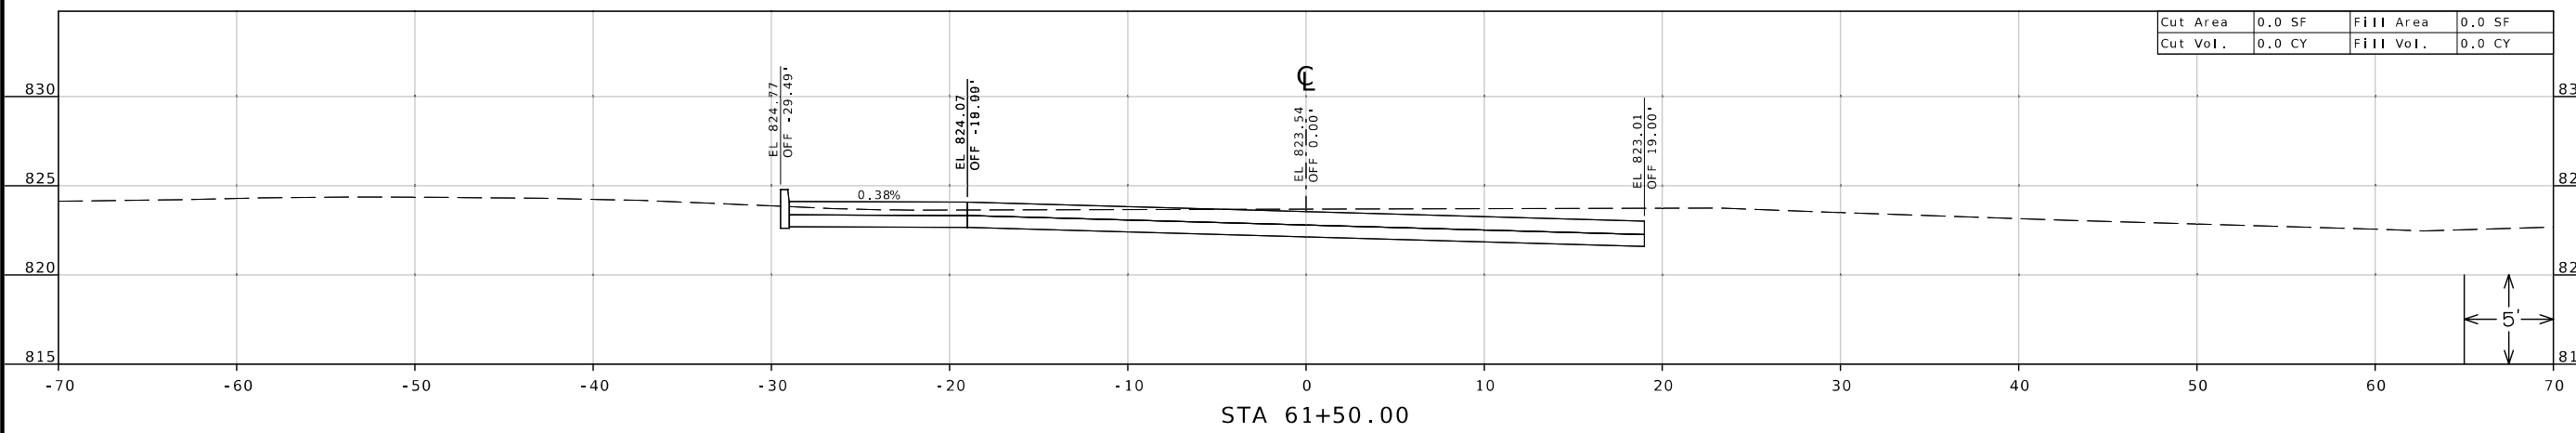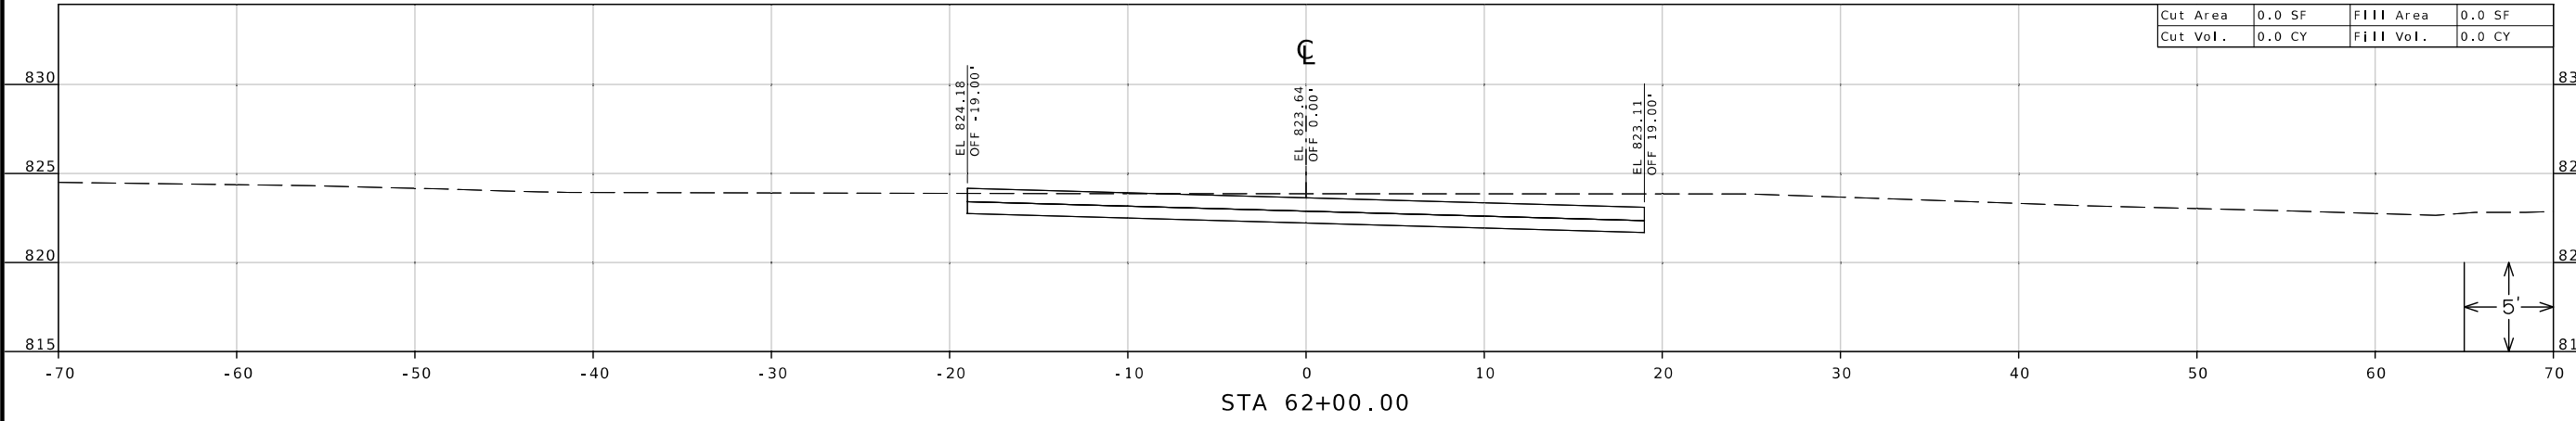

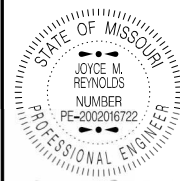

DATE PREPARED
6/28/2024

ROUTE 59 STATE MO
DISTRICT NW SHEET NO. 3

COUNTY
BUCHANAN

JOB NO.
JNW0002

CONTRACT ID.

PROJECT NO.

BRIDGE NO.

DESCRIPTION




DATE


MISOURI HIGHWAYS AND TRANSPORTATION COMMISSION

105 WEST CAPITOL
JEFFERSON CITY, MO 65102
1-888-ASK-MODOT (1-888-275-6636)



CROSS SECTIONS
ROUTE 59 - STAGE 1
SHEET 3 OF 93

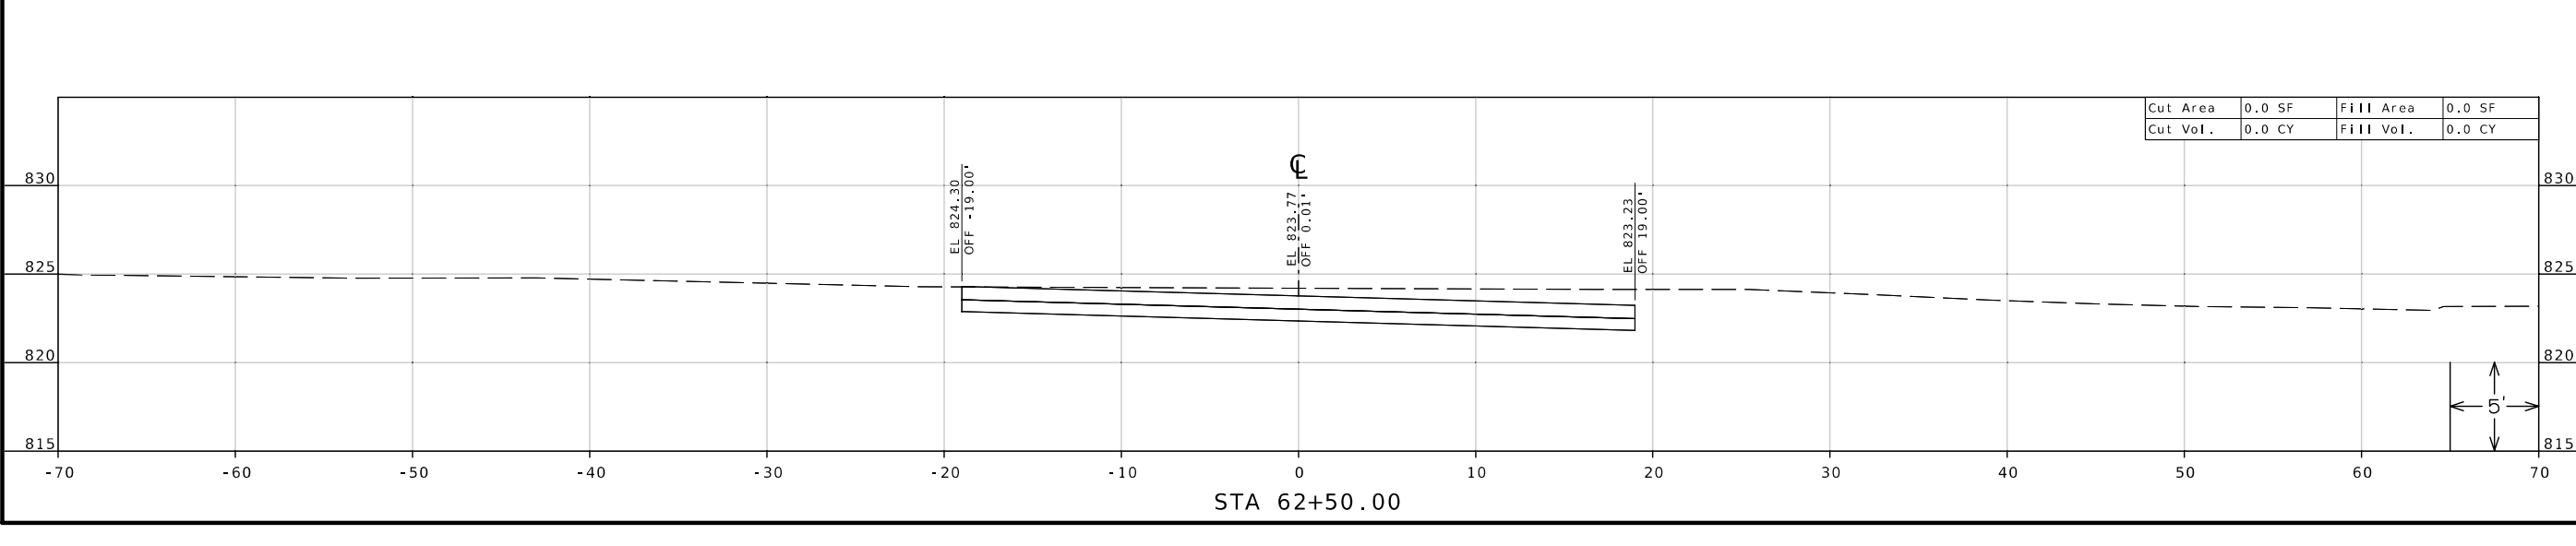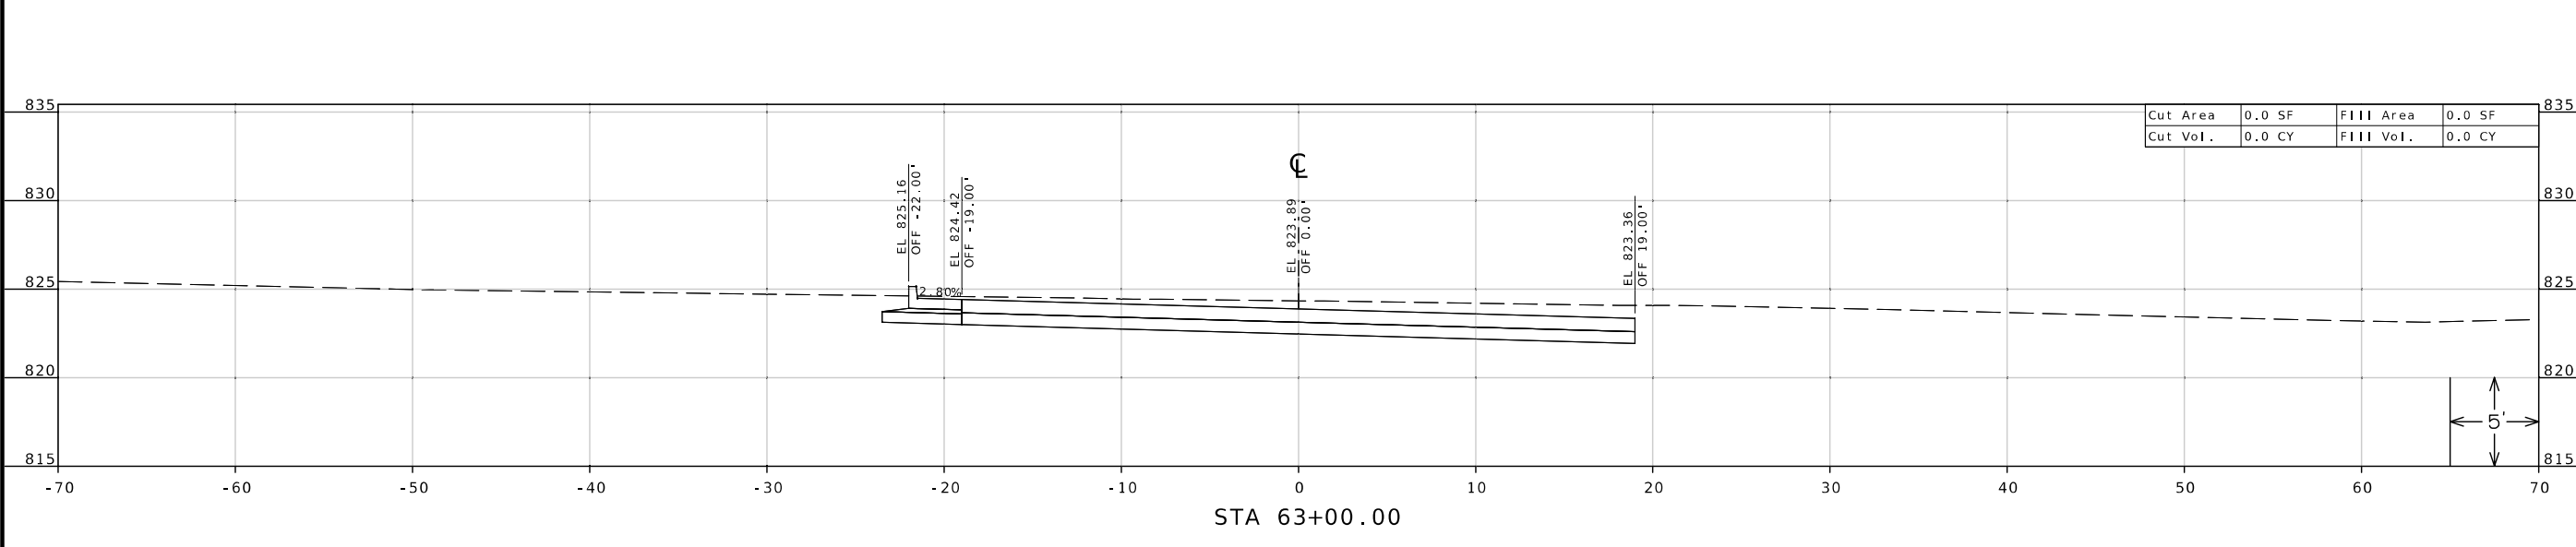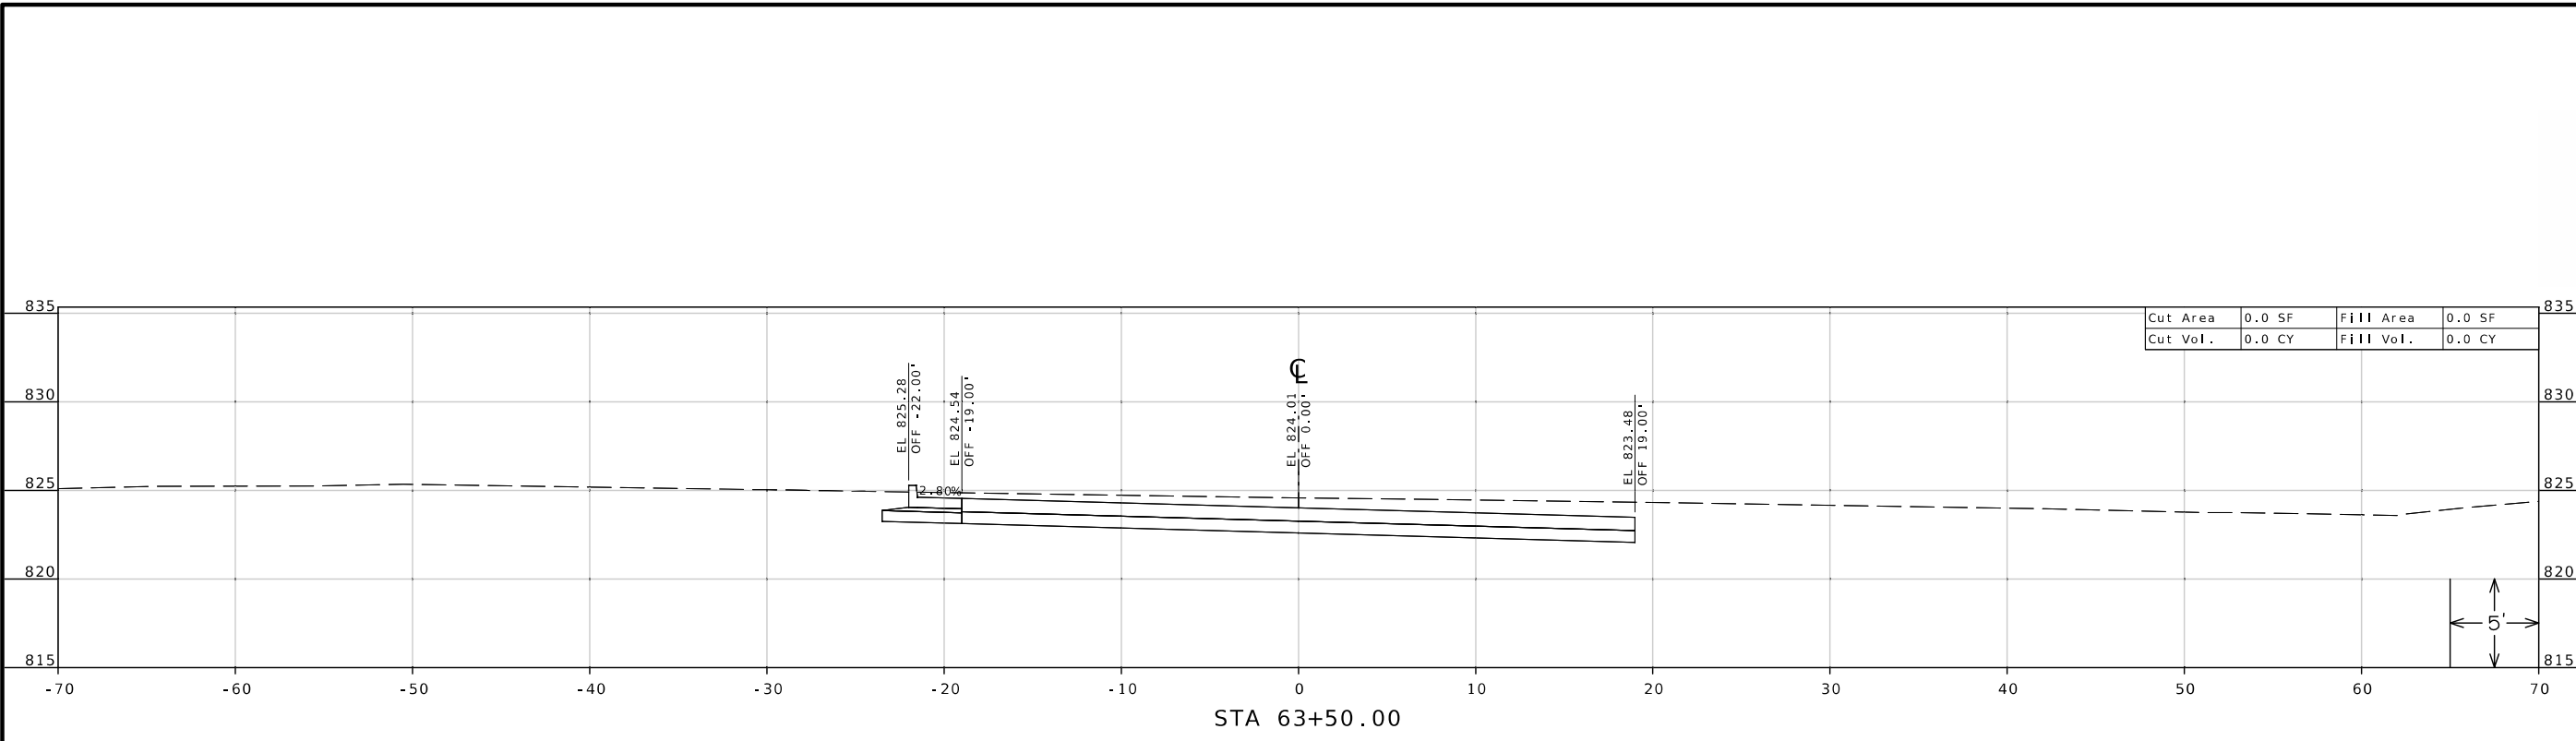

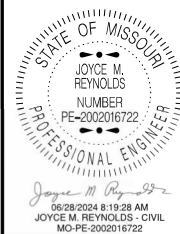

DATE PREPARED
6/28/2024

ROUTE 59 STATE MO

DISTRICT NW SHEET NO. 4

COUNTY BUCHANAN

JOB NO. JN0002

CONTRACT ID.

PROJECT NO.

BRIDGE NO.

DATE

DESCRIPTION

MISSOURI HIGHWAYS AND TRANSPORTATION COMMISSION

105 WEST CAPITOL JEFFERSON CITY, MO 65102


1-888-ASK-MODOT (1-888-275-6636)

MoDOT


CROSS SECTIONS

ROUTE 59 - STAGE 1


SHEET 4 OF 93

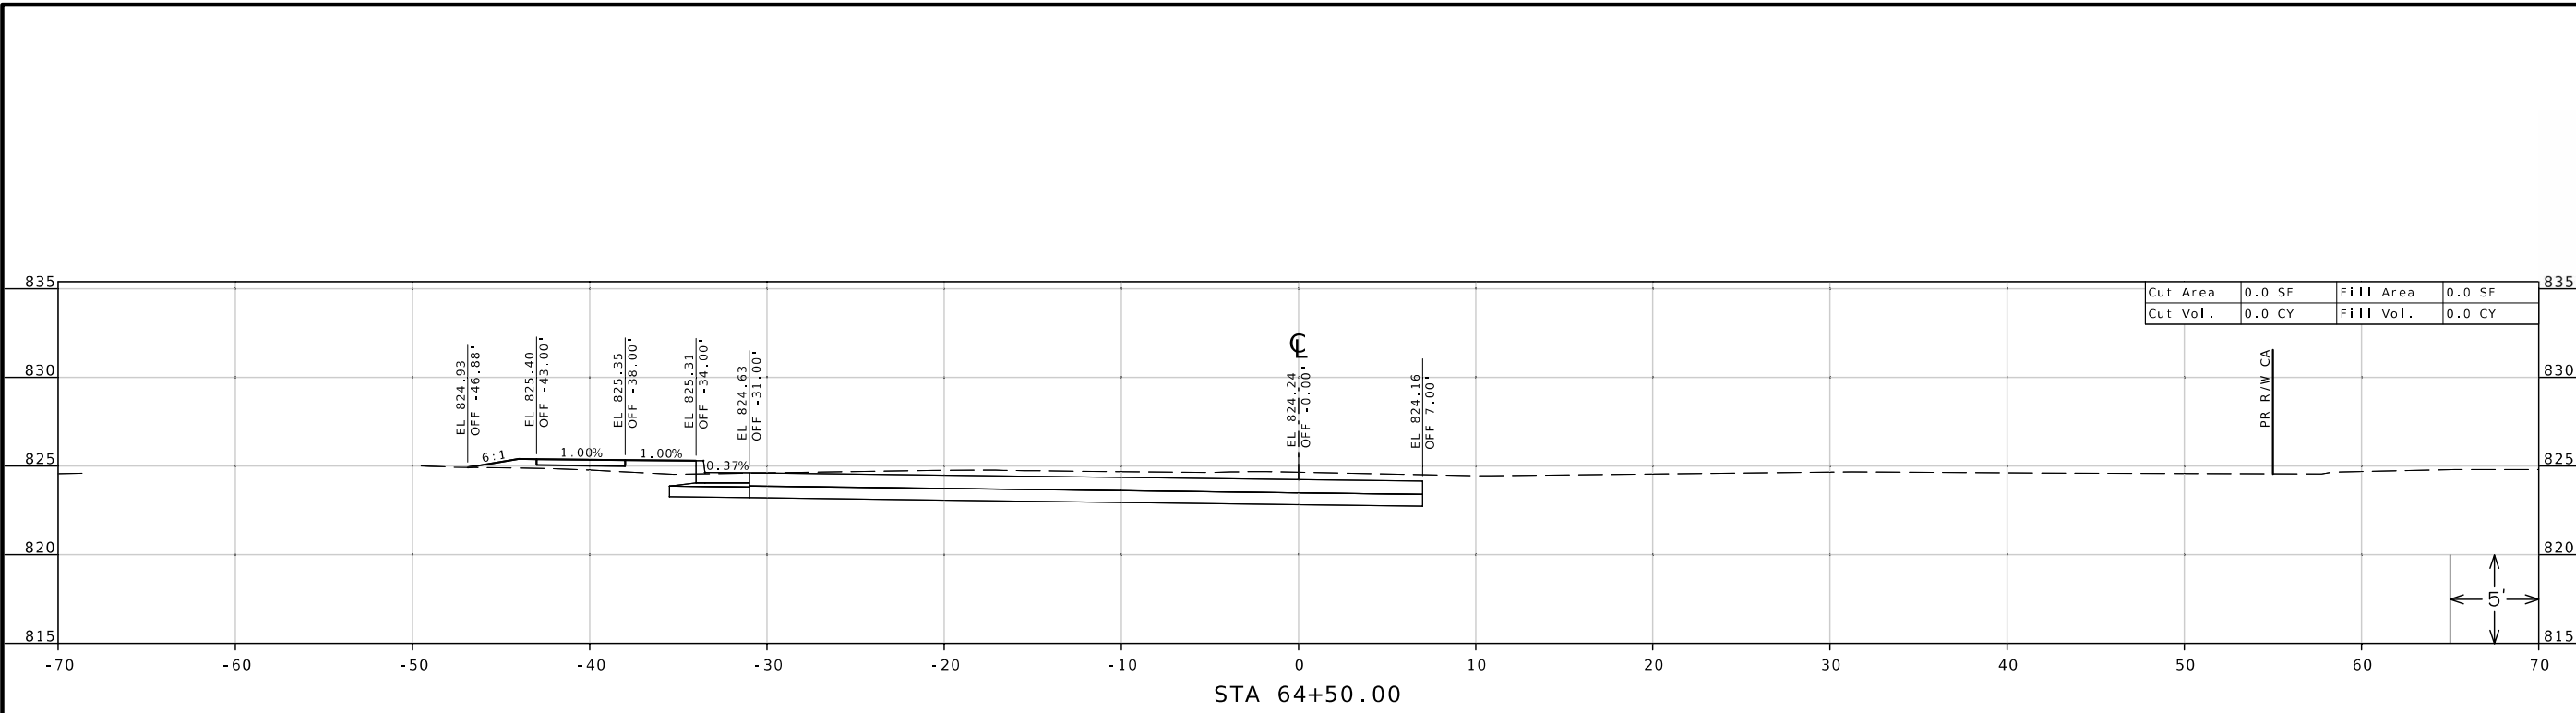


STA 64+50.00

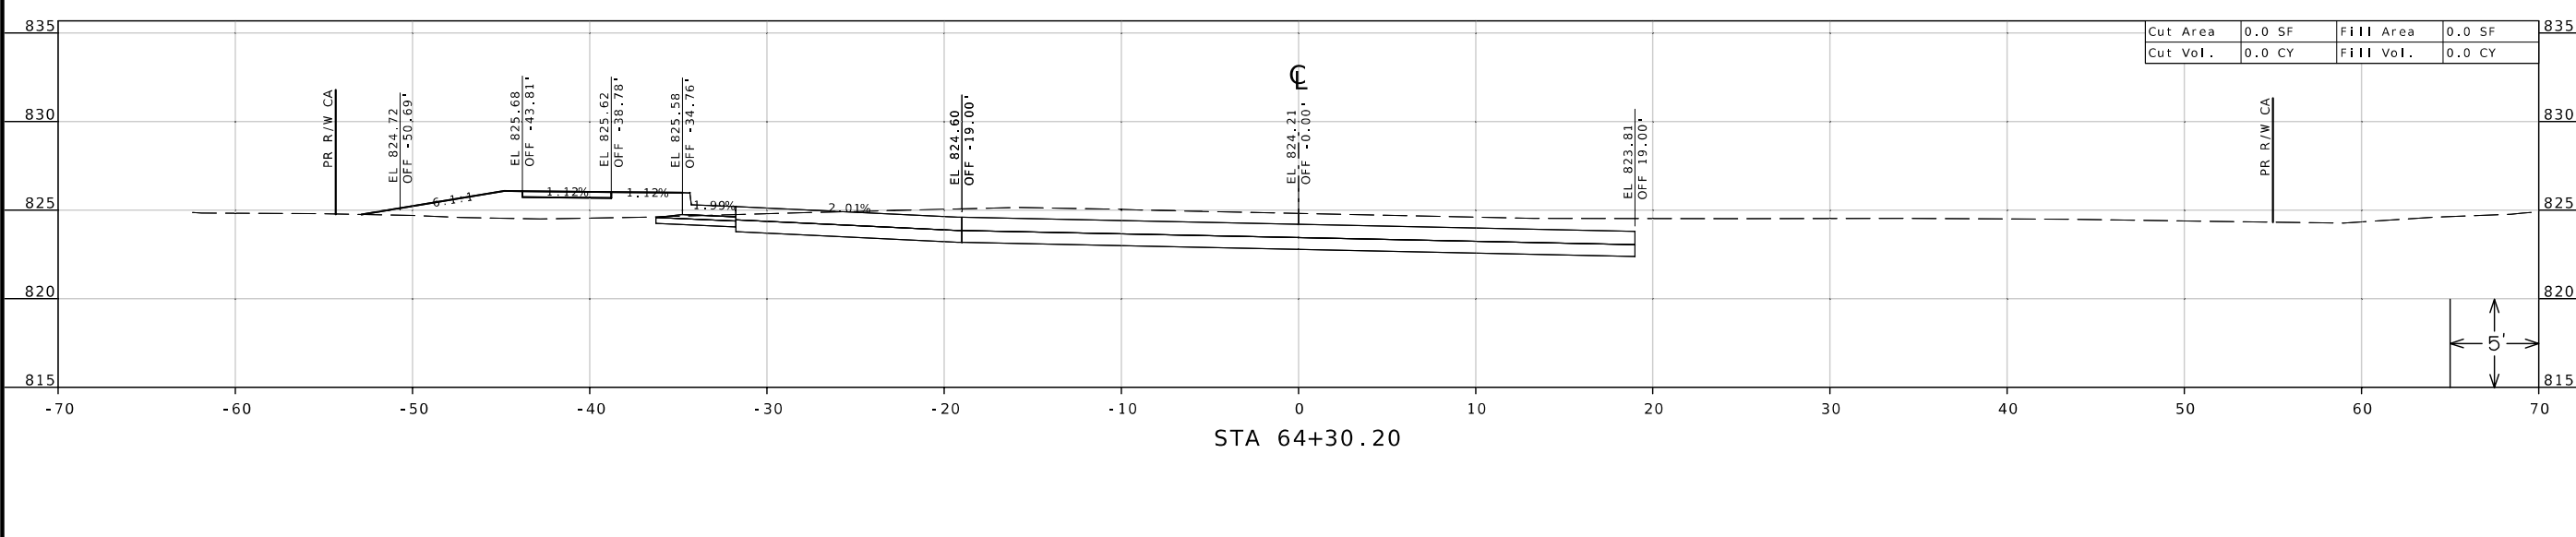

STA 64+30.20

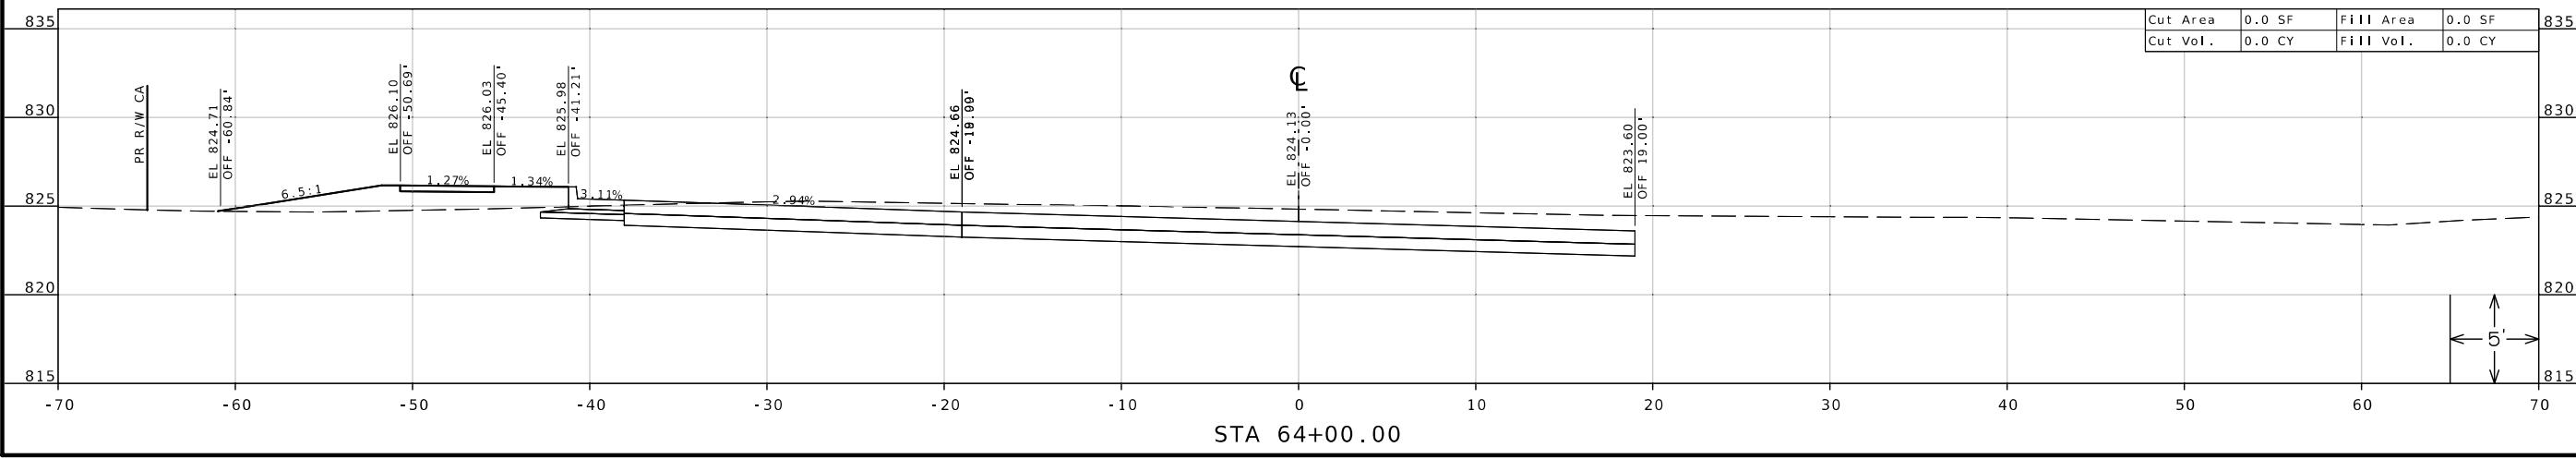

STA 64+00.00

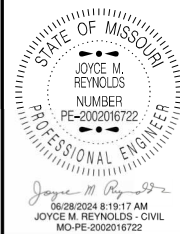

DATE PREPARED
6/28/2024

ROUTE 59 STATE MO
DISTRICT NW SHEET NO. 5

COUNTY
BUCHANAN

JOB NO.
JN0002

CONTRACT ID.

PROJECT NO.

BRIDGE NO.


DESCRIPTION

DATE

Cut Area 0.0 SF
Cut Vol. 0.0 CY

Fill Area 0.0 SF
Fill Vol. 0.0 CY




MISSOURI HIGHWAYS AND TRANSPORTATION COMMISSION

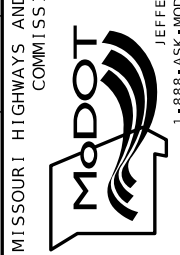


CROSS SECTIONS

ROUTE 59 - STAGE 1

SHEET 5 OF 93

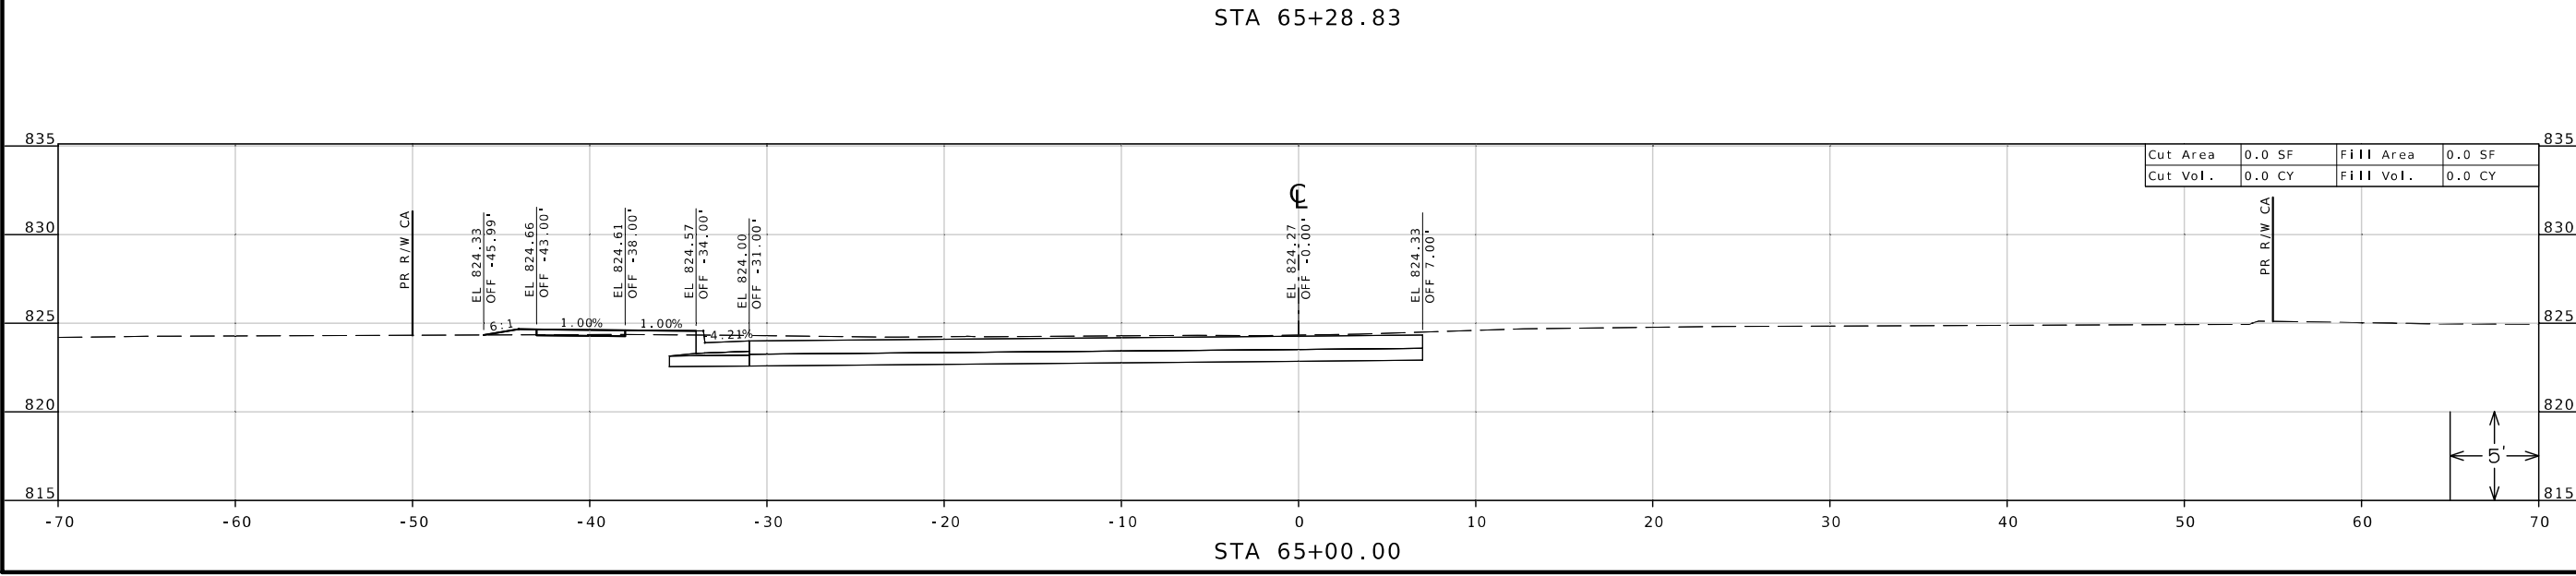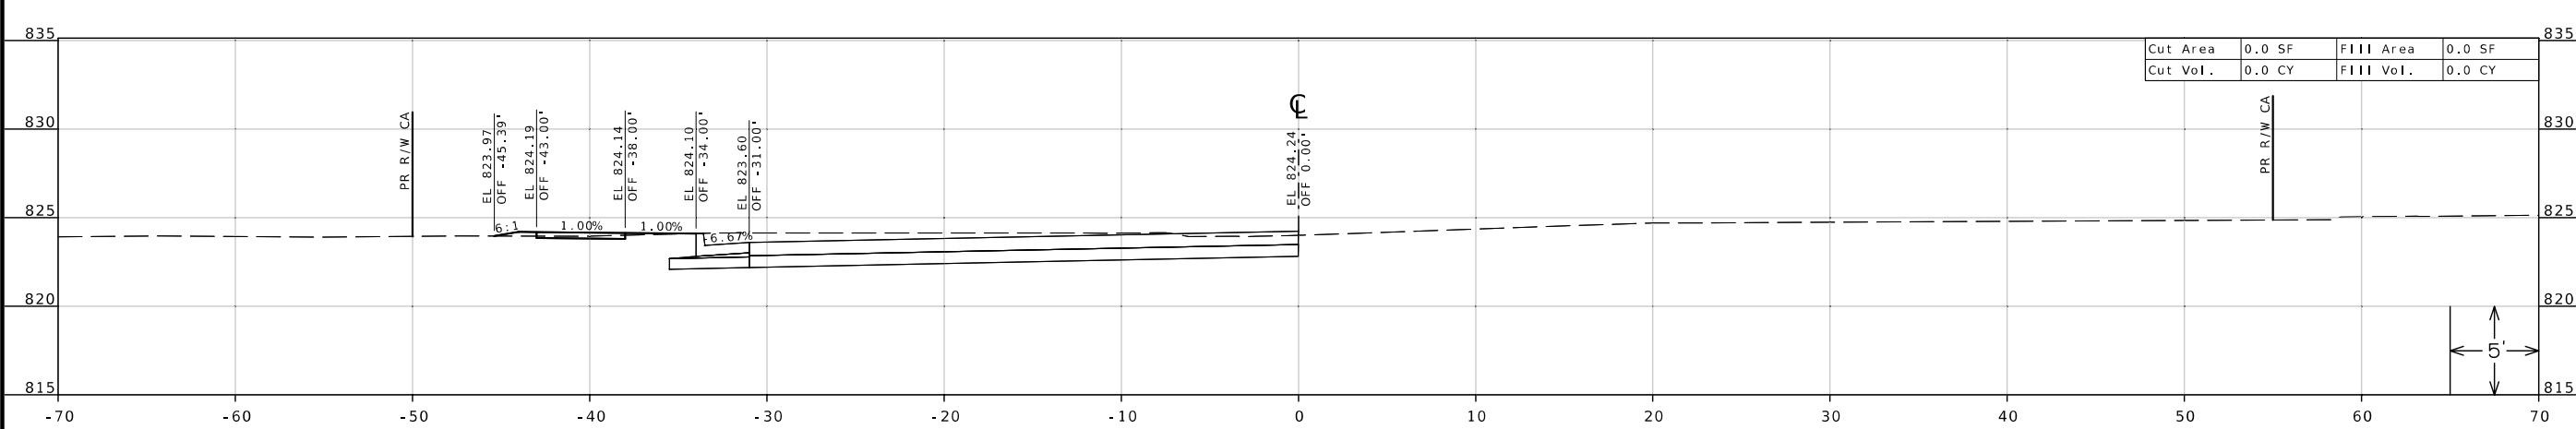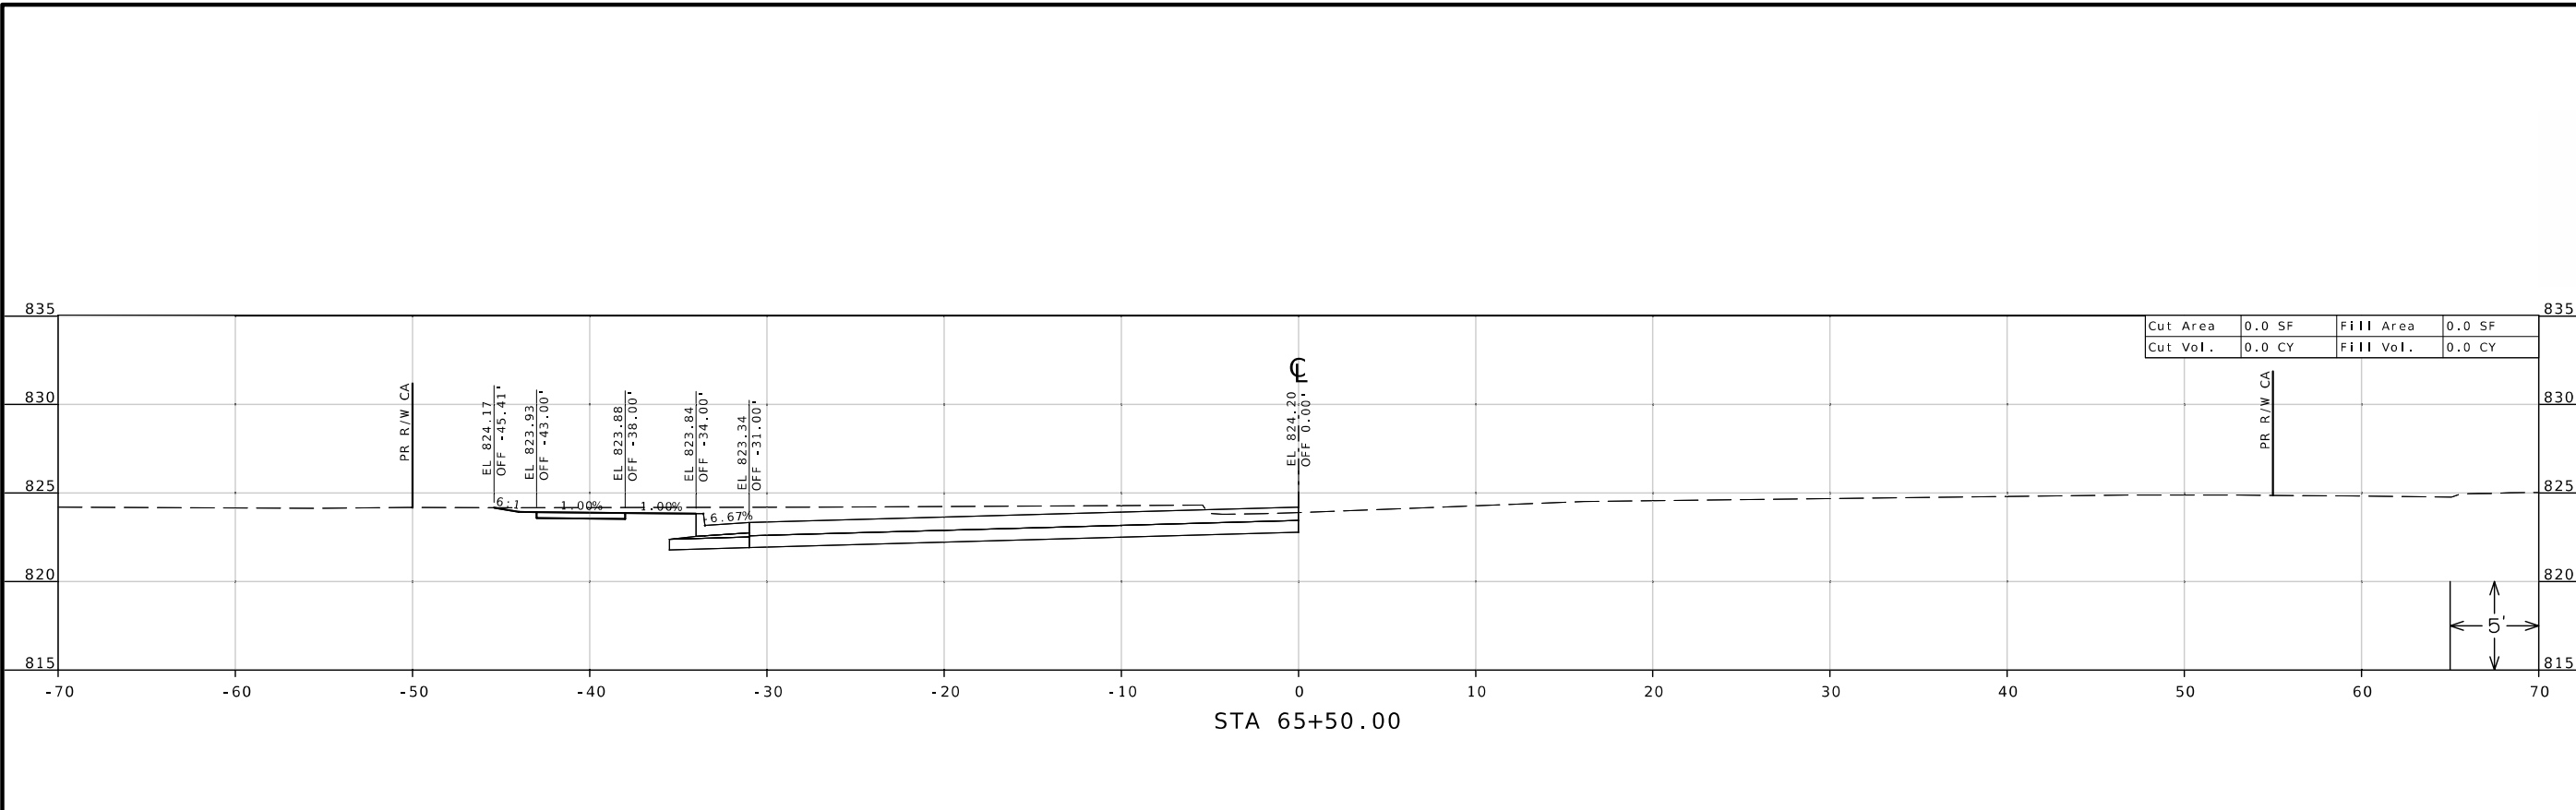

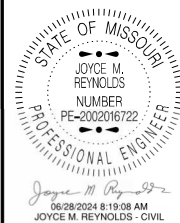

DATE PREPARED
6/28/2024

ROUTE 59 STATE MO
DISTRICT NW SHEET NO. 6

COUNTY
BUCHANAN

JOB NO.
JN0002

CONTRACT ID.

PROJECT NO.

BRIDGE NO.


DATE	DESCRIPTION

MISSOURI HIGHWAYS AND TRANSPORTATION COMMISSION

105 WEST CAPITOL
JEFFERSON CITY, MO 65102
1-888-ASK-MODOT (1-888-275-6636)


CROSS SECTIONS
ROUTE 59 - STAGE 1
SHEET 6 OF 93

Cut Area	0.0 SF	Fill Area	0.0 SF
Cut Vol.	0.0 CY	Fill Vol.	0.0 CY

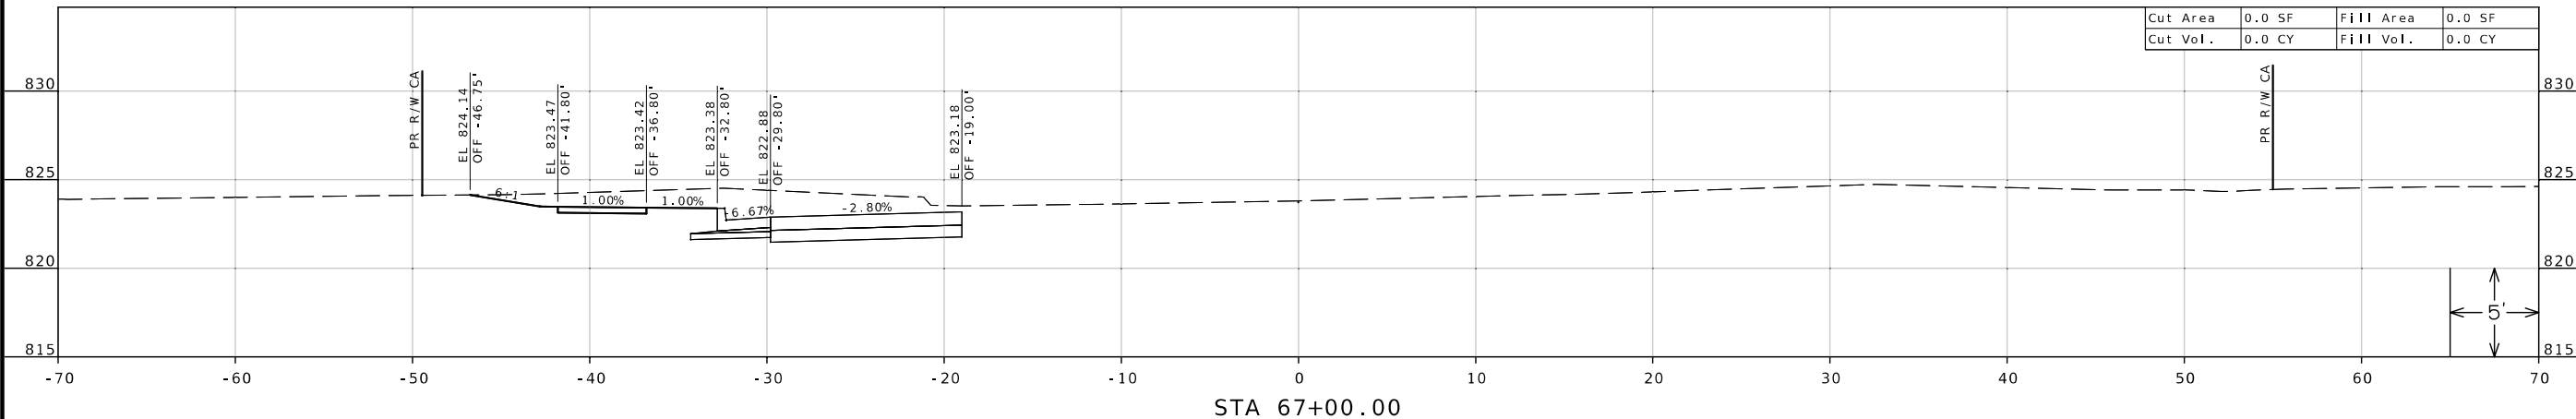


STA 67+00.00

Cut Area	0.0 SF	Fill Area	0.0 SF
Cut Vol.	0.0 CY	Fill Vol.	0.0 CY

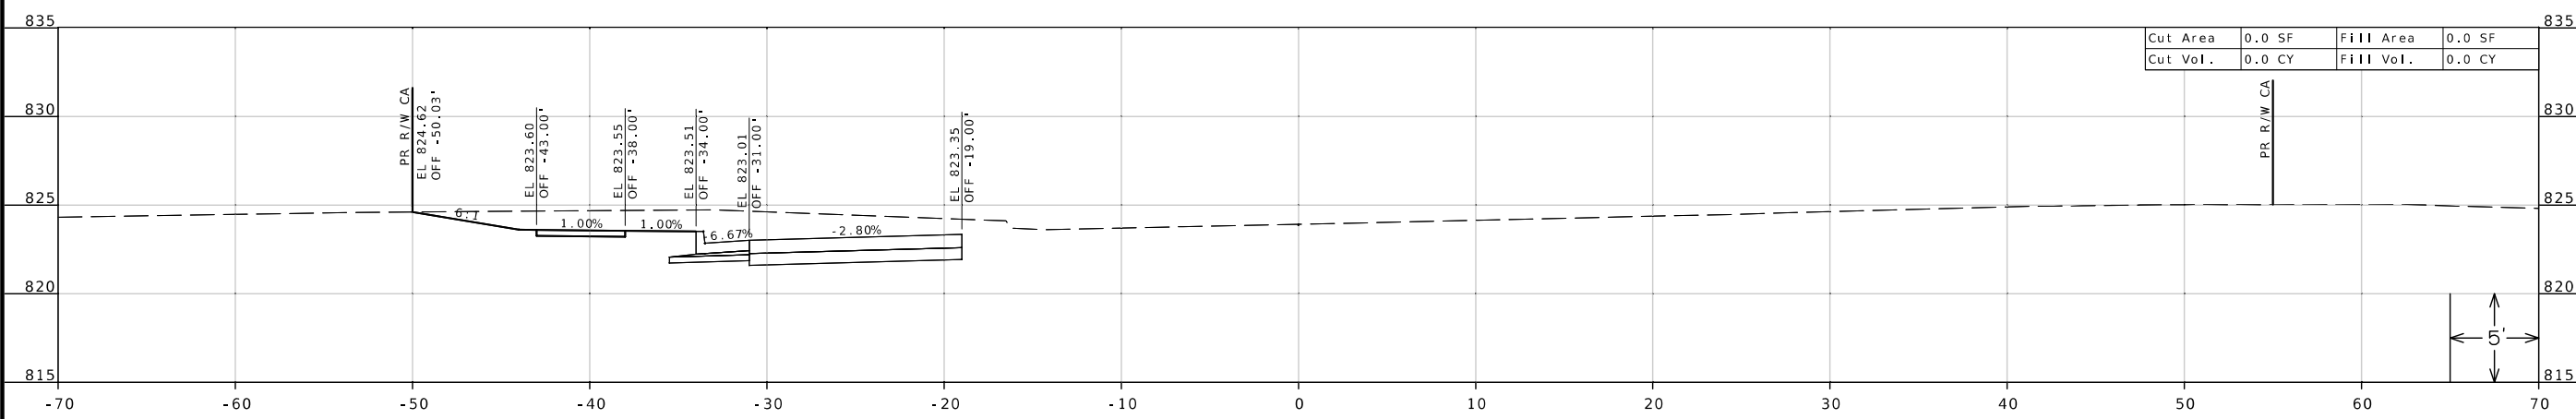


STA 66+50.00

Cut Area	0.0 SF	Fill Area	0.0 SF
Cut Vol.	0.0 CY	Fill Vol.	0.0 CY

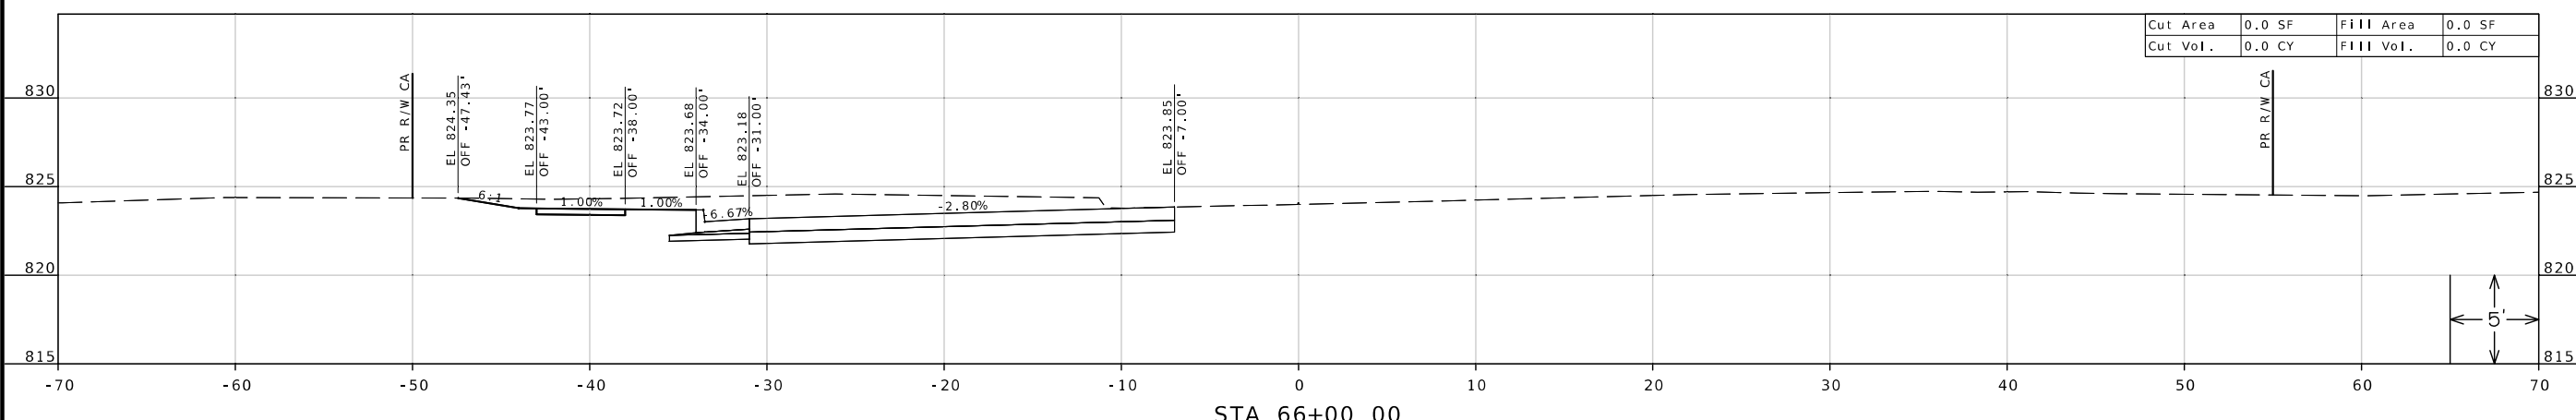

STA 66+00.00

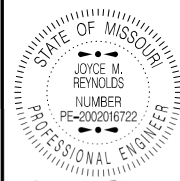

DATE PREPARED
6/28/2024

ROUTE 59 STATE MO

DISTRICT NW SHEET NO. 7

COUNTY BUCHANAN

JOB NO. JNW0002

CONTRACT ID.

PROJECT NO.



BRIDGE NO.

DATE	DESCRIPTION

MISSOURI HIGHWAYS AND TRANSPORTATION COMMISSION



 105 WEST CAPITOL JEFFERSON CITY, MO 65102
 1-888-ASK-MODOT (1-888-275-6636)

CROSS SECTIONS
 ROUTE 59 - STAGE 1
 SHEET 7 OF 93

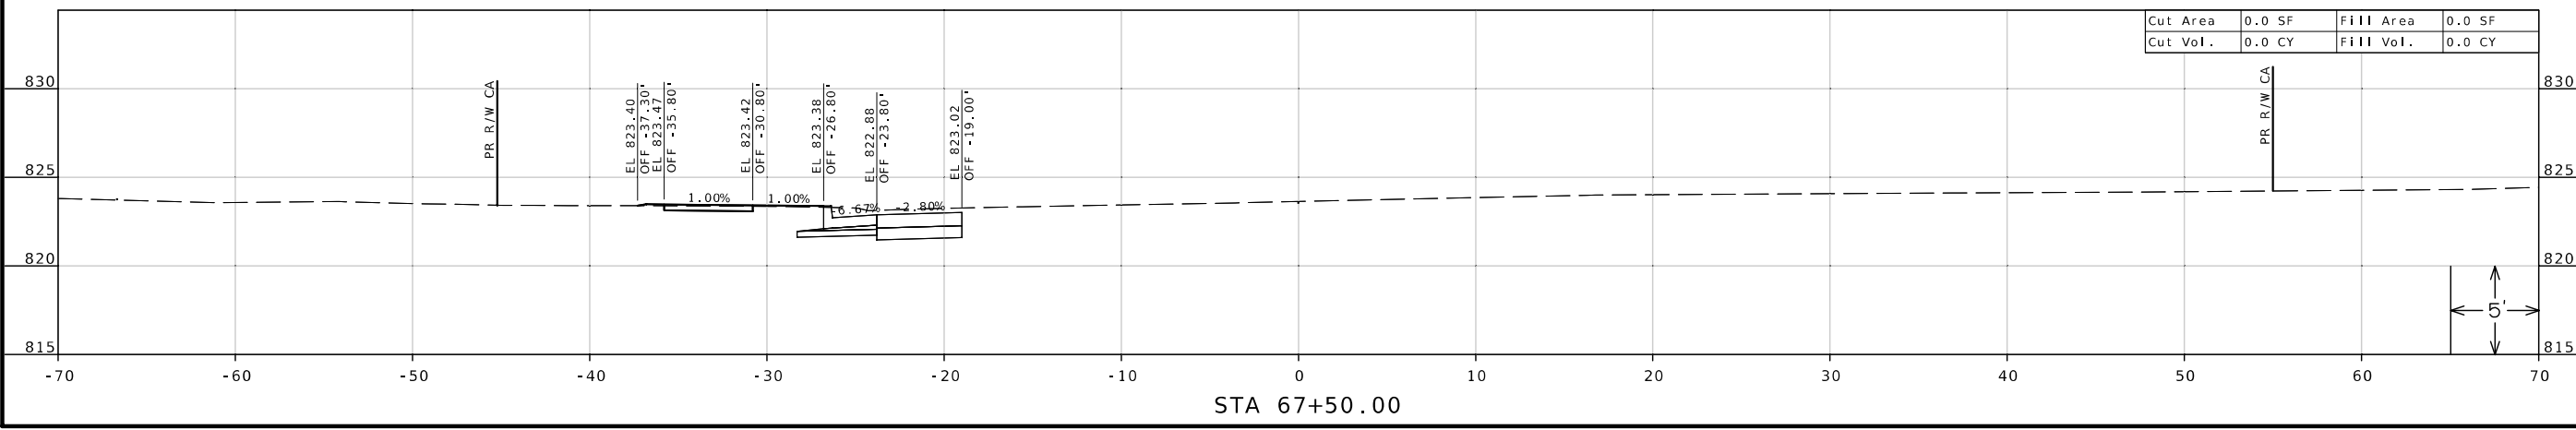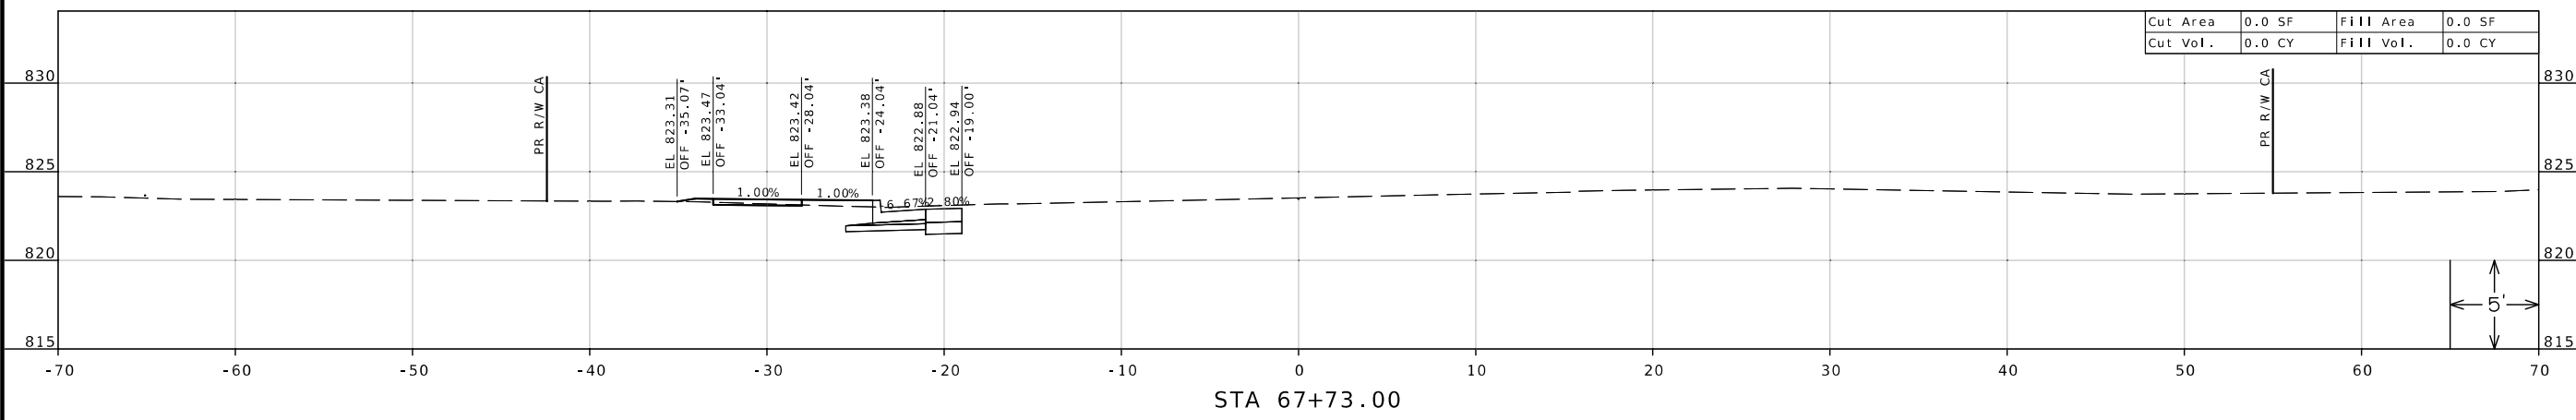

JOYCE M. REYNOLDS
 PE-2002016722

JOYCE M. REYNOLDS
 CIVIL
 MO-PE-2002016722

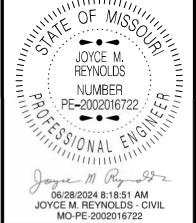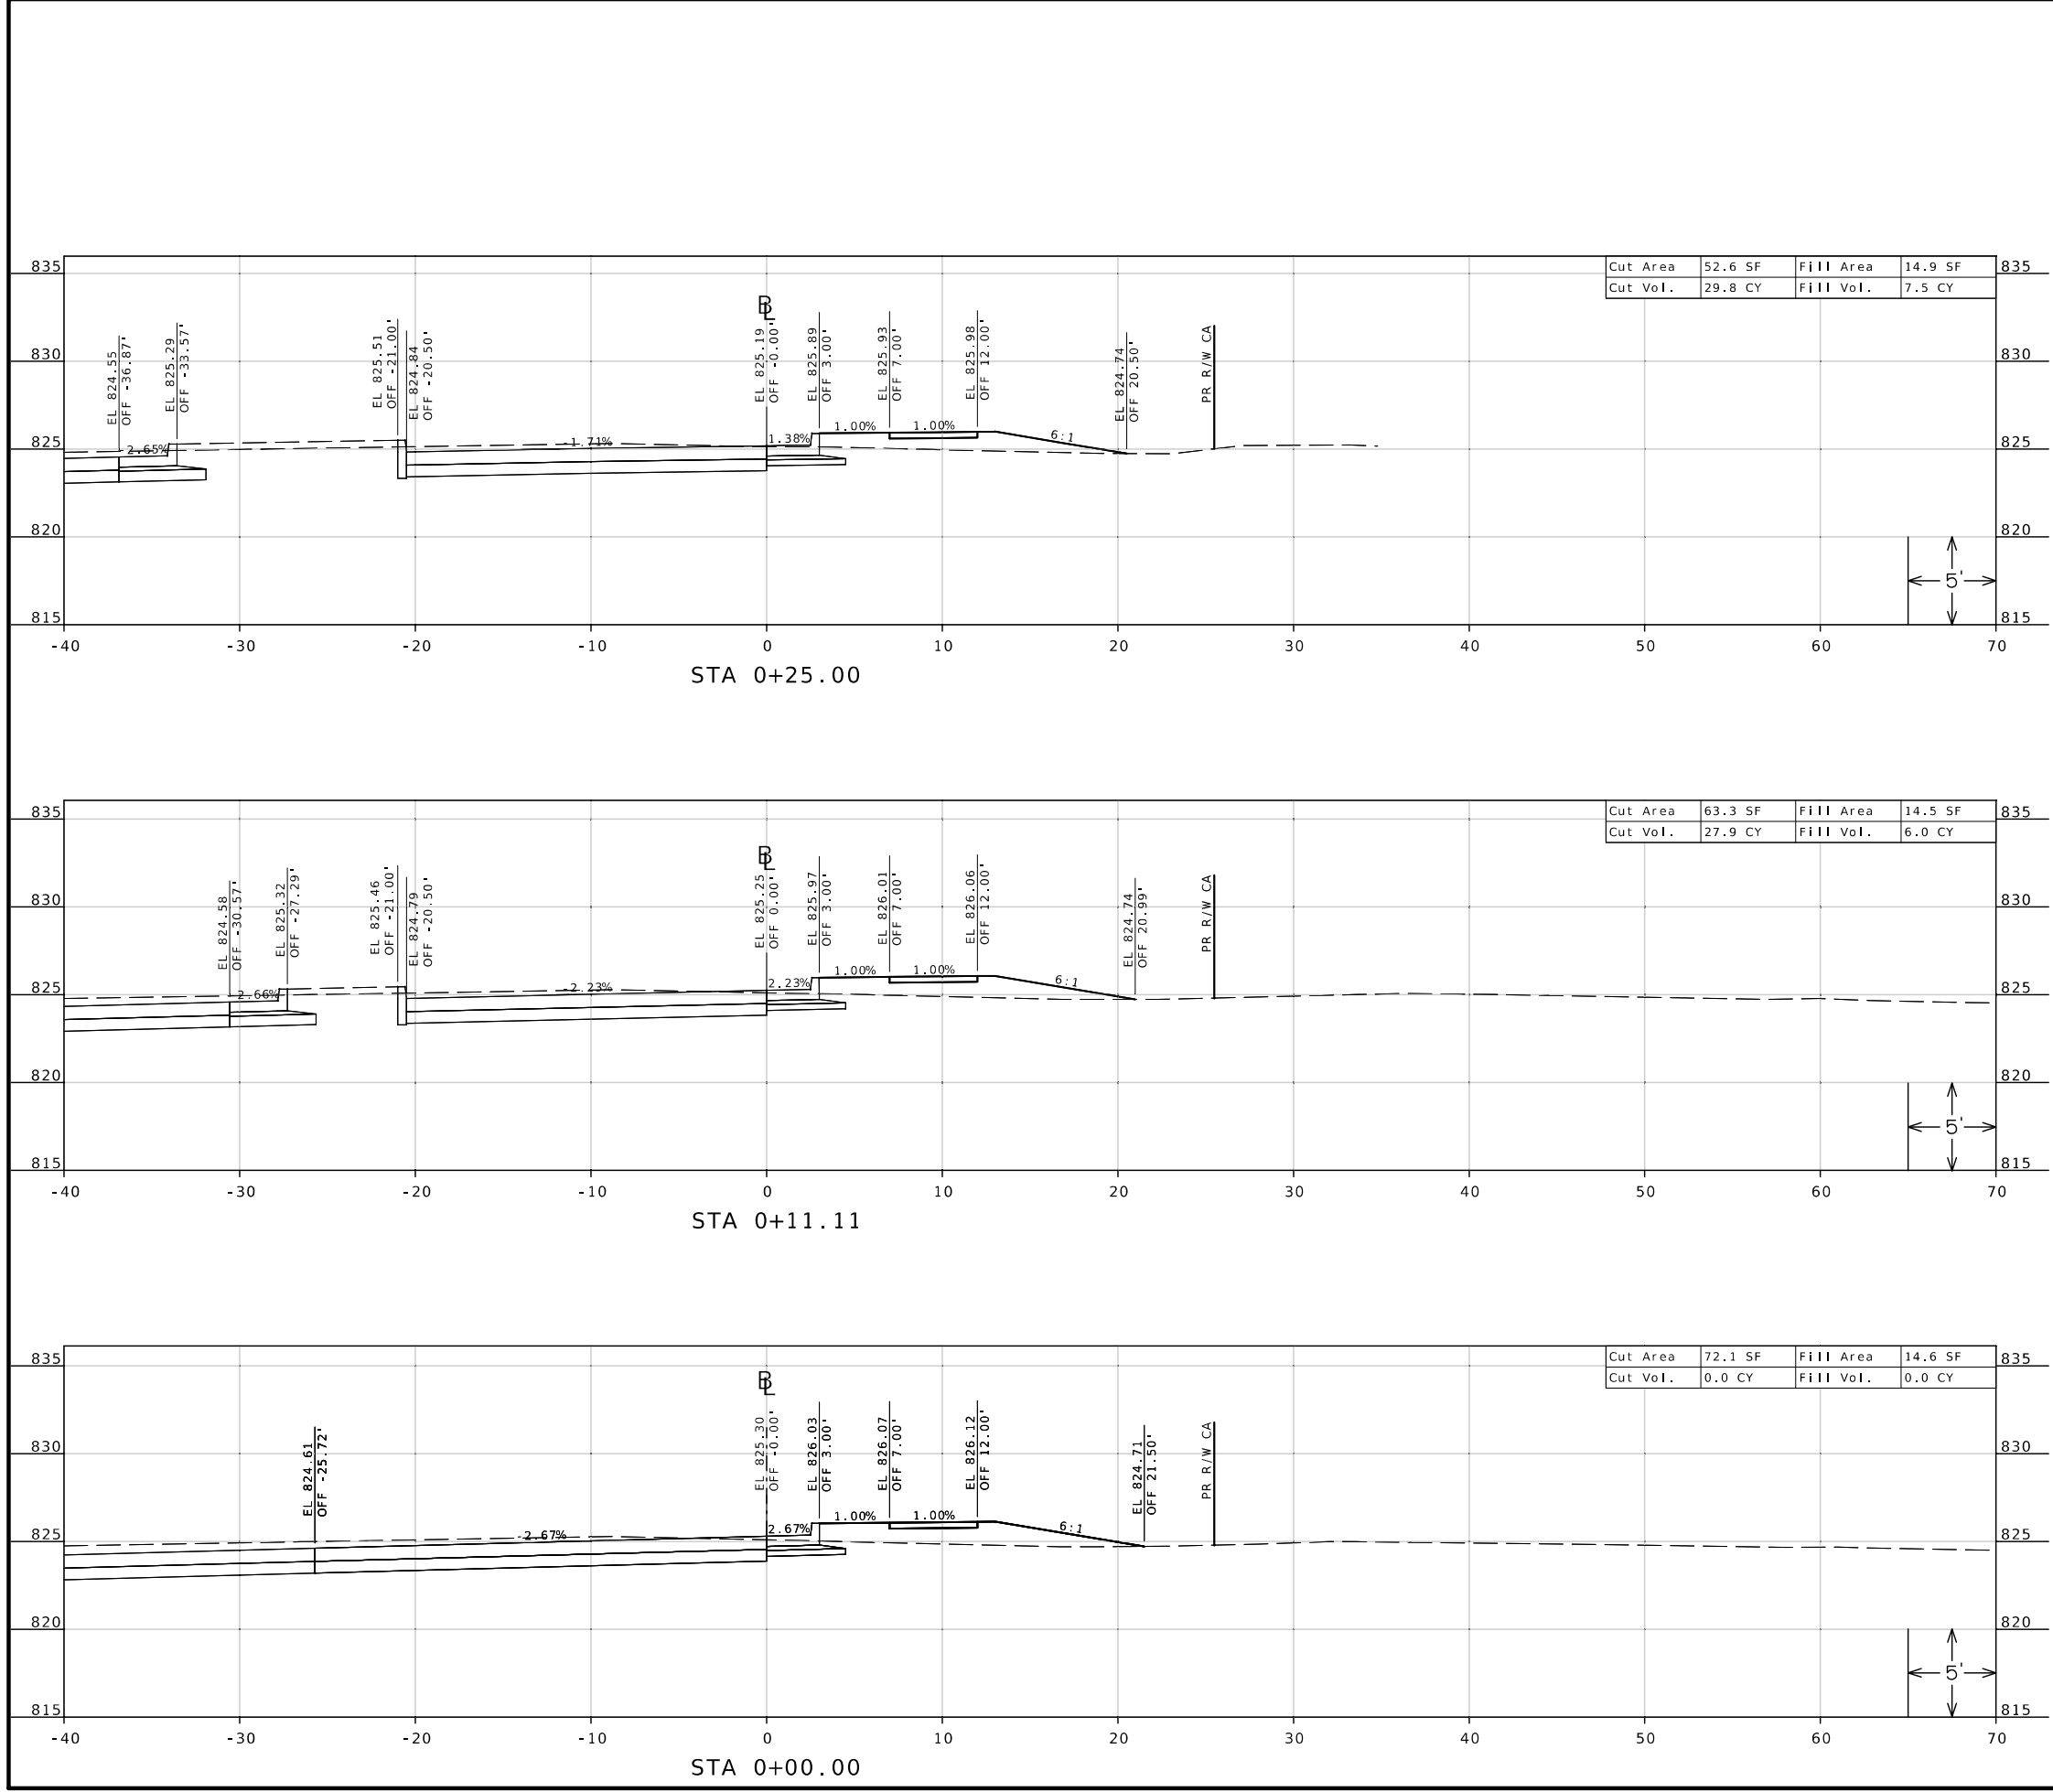

DATE PREPARED
6/28/2024

ROUTE 59 STATE MO

DISTRICT NW SHEET NO. 8

COUNTY BUCHANAN

JOB NO. JN0002

CONTRACT ID.

PROJECT NO.

BRIDGE NO.

DATE	DESCRIPTION


MISSOURI HIGHWAYS AND TRANSPORTATION COMMISSION

105 WEST CAPITOL
JEFFERSON CITY, MO 65102
1-888-ASK-MODOT (1-888-275-6636)

CROSS SECTIONS


ROUTE 752 E.B. TURN LANE - STAGE 1

SHEET 8 OF 93

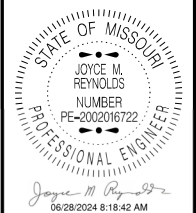


DATE PREPARED
6/28/2024


ROUTE 59 STATE MO
DISTRICT NW SHEET NO. 9
COUNTY BUCHANAN
JOB NO. JN0002
CONTRACT ID.
PROJECT NO.
BRIDGE NO.

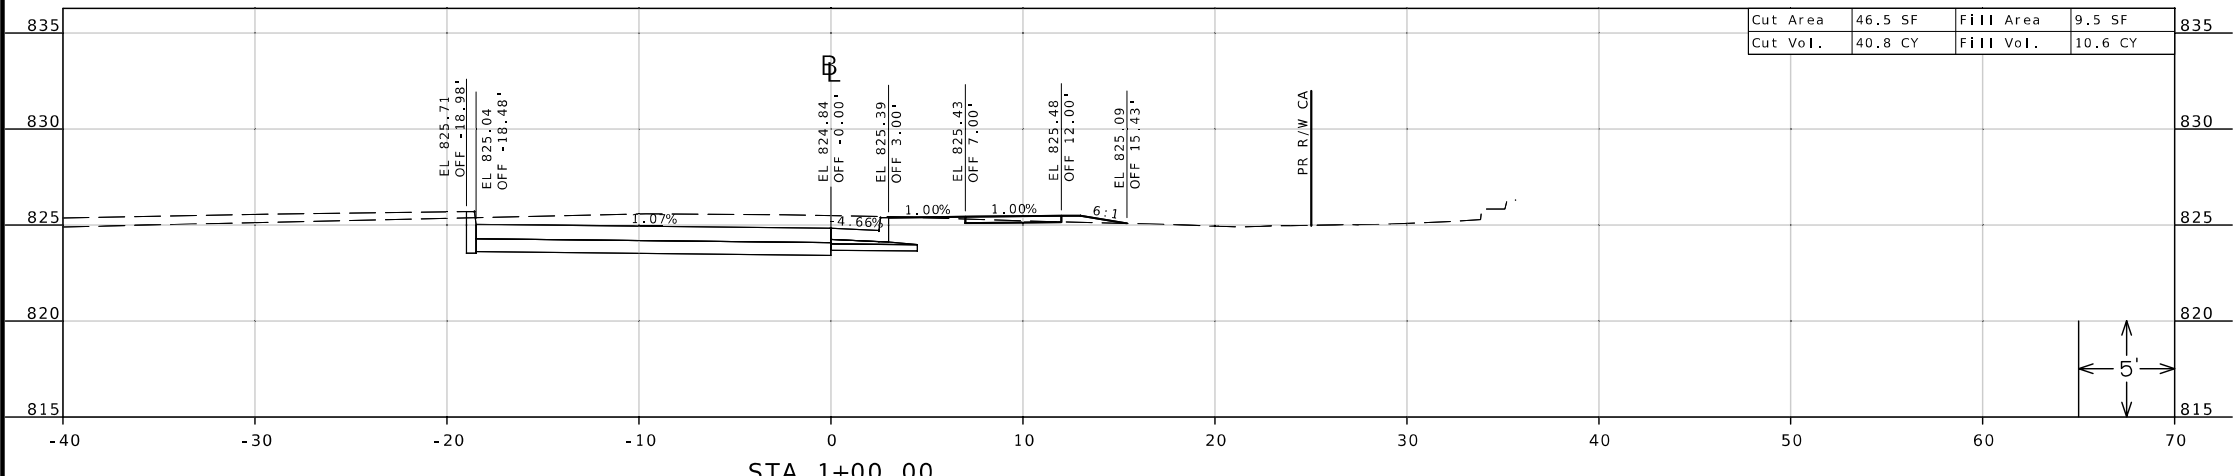

STA 1+00.00

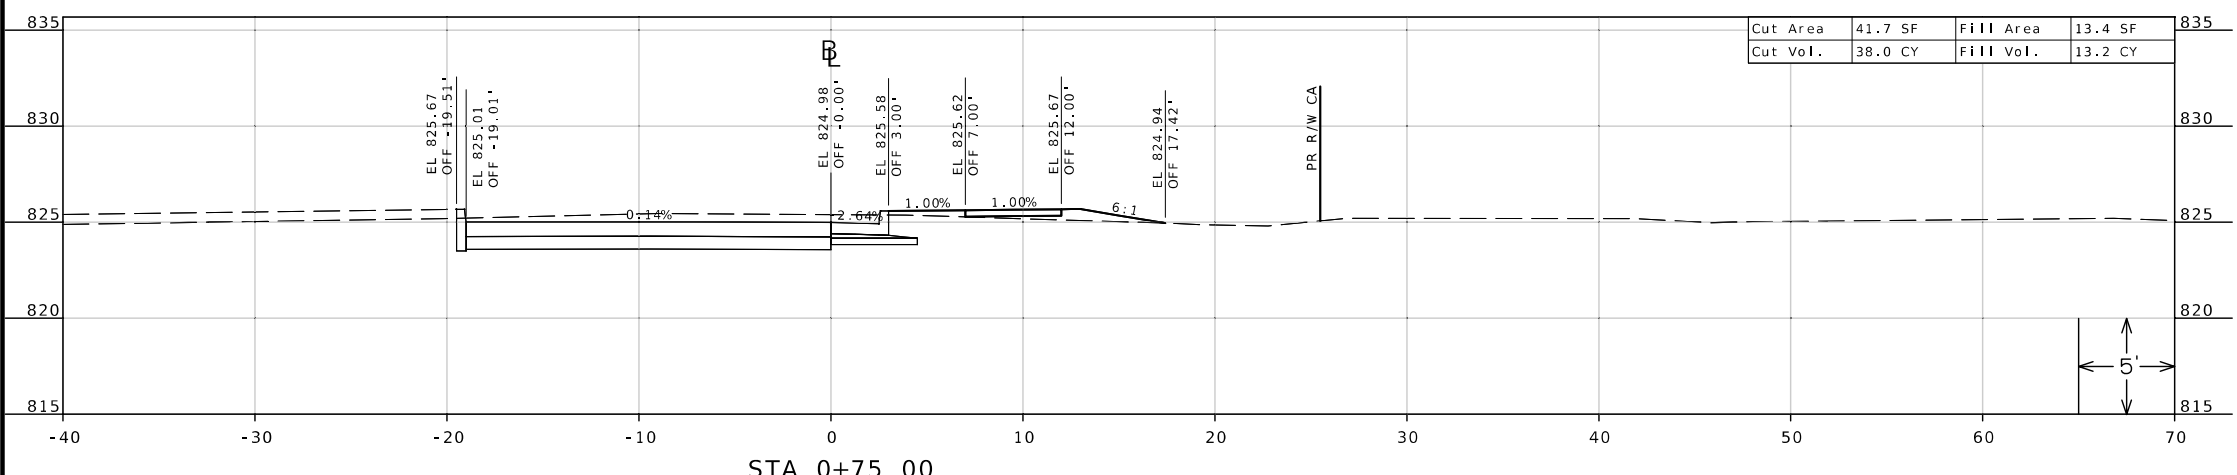

STA 0+75.00

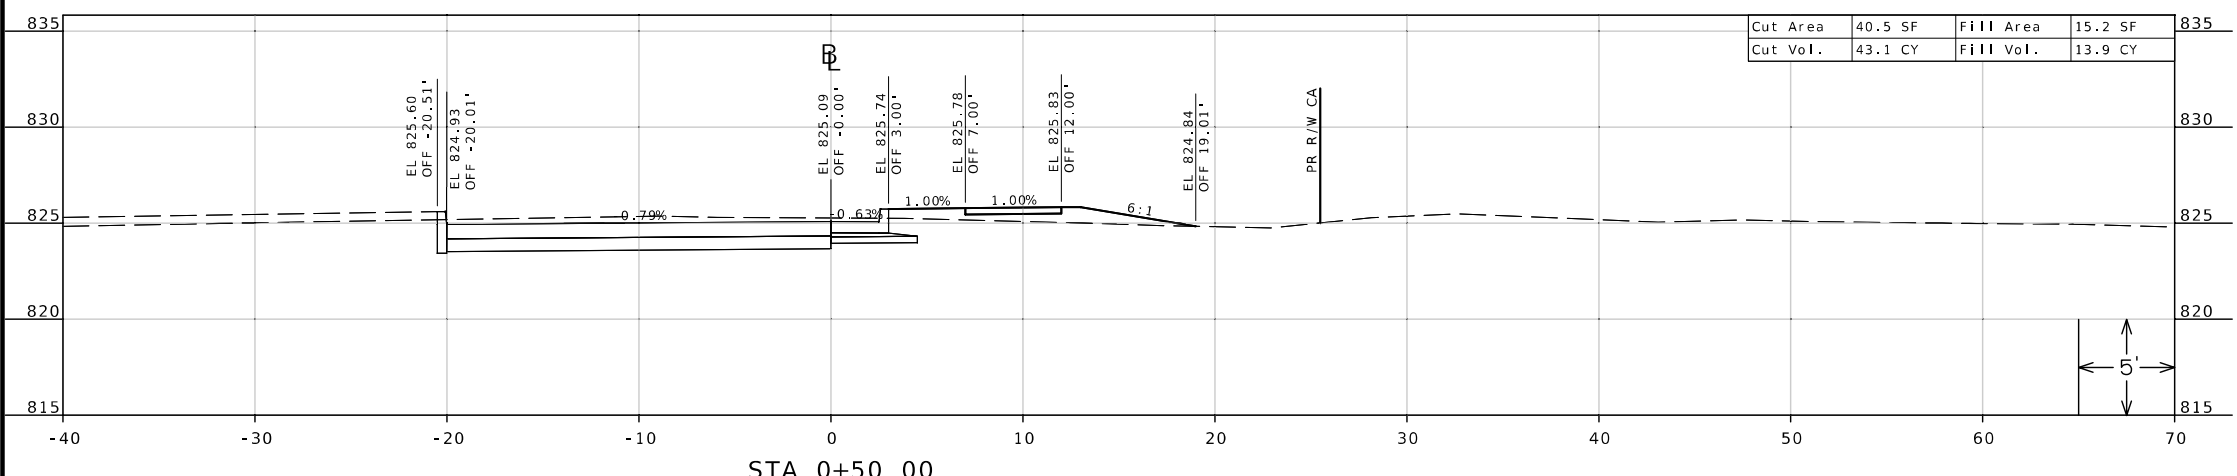

STA 0+50.00


DATE	DESCRIPTION

MISSOURI HIGHWAYS AND TRANSPORTATION COMMISSION



105 WEST CAPITOL
JEFFERSON CITY, MO 65102
1-888-ASK-MODOT (1-888-275-6636)

CROSS SECTIONS
ROUTE 752 E.B. TURN LANE - STAGE 1
SHEET 9 OF 93

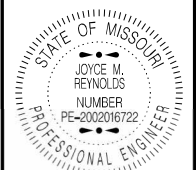

DATE PREPARED
6/28/2024 8:18:32 AM
JOYCE M. REYNOLDS - CIVIL
MO-PE-202016722

ROUTE STATE
59 MO

DISTRICT SHEET NO.
NW 10

COUNTY
BUCHANAN


JOB NO.
JN0002

CONTRACT ID.




PROJECT NO.


BRIDGE NO.

DATE	DESCRIPTION

MISSOURI HIGHWAYS AND TRANSPORTATION
COMMISSION

105 WEST CAPITOL
JEFFERSON CITY, MO 65102
1-888-ASK-MODOT (1-888-275-6636)

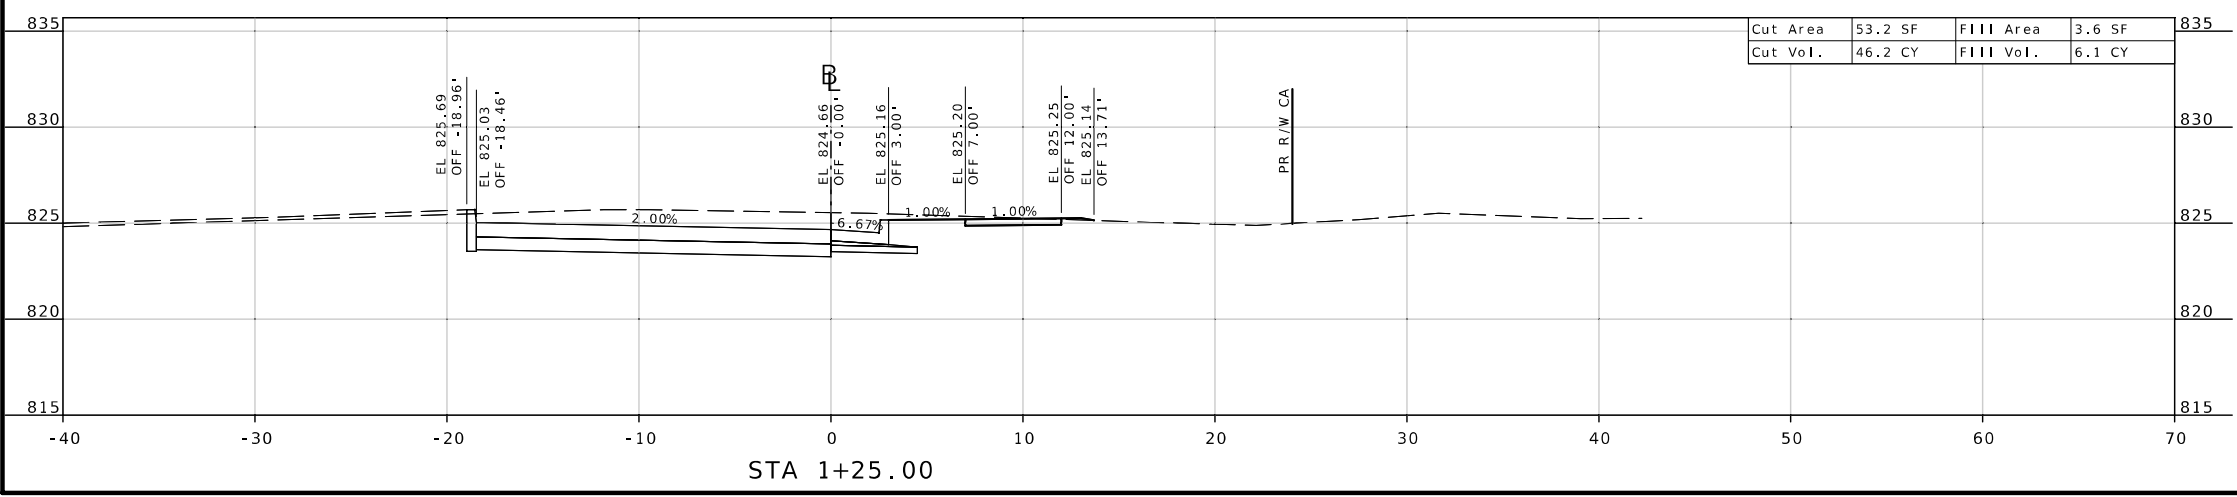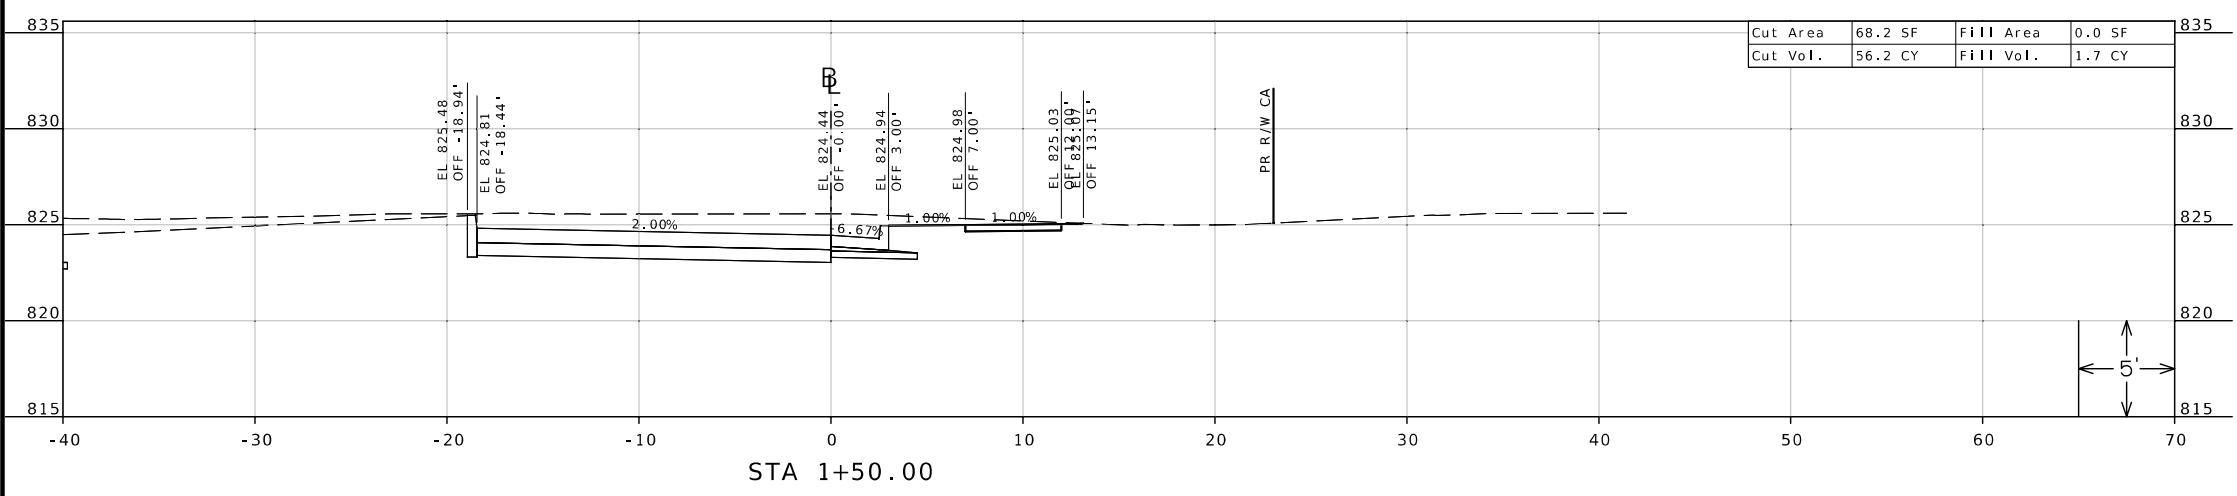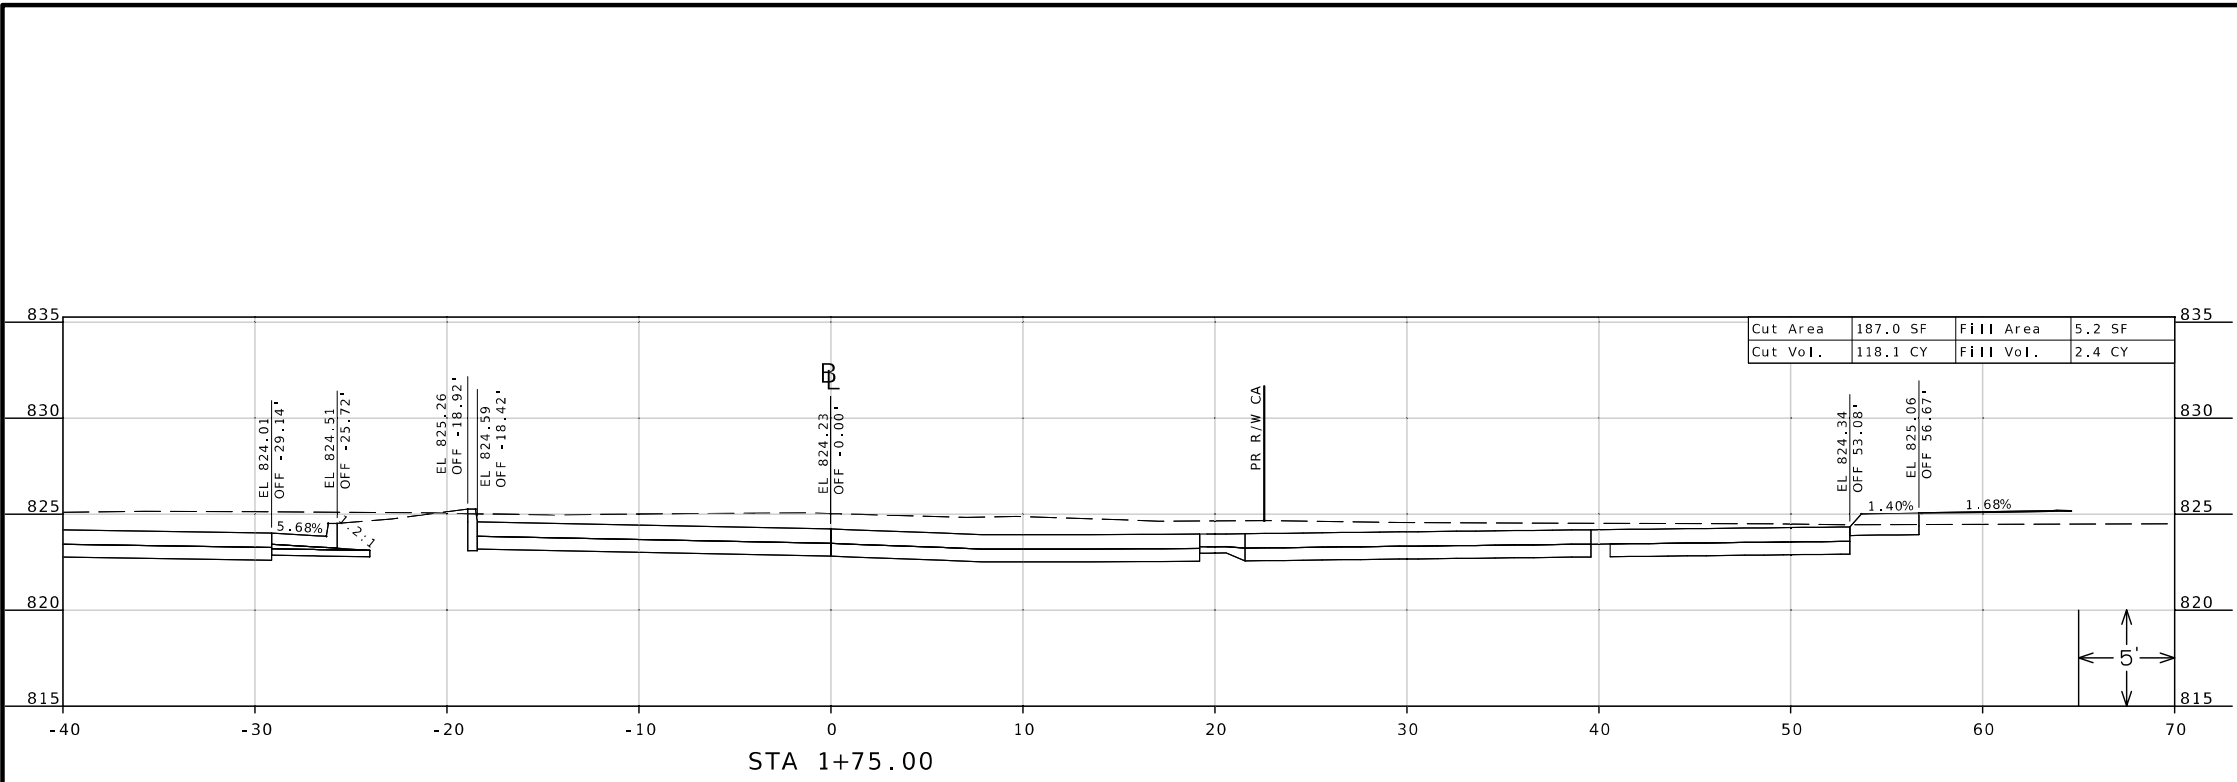CROSS SECTIONS
ROUTE 752 E.B. TURN LANE - STAGE 1
SHEET 10 OF 93

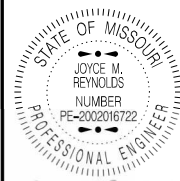



DATE PREPARED
6/28/2024

ROUTE 59 STATE MO
DISTRICT NW SHEET NO. 11

COUNTY BUCHANAN
JOB NO. JN0002
CONTRACT ID.




PROJECT NO.
BRIDGE NO.


DATE	DESCRIPTION

MISSOURI HIGHWAYS AND TRANSPORTATION COMMISSION

 105 WEST CAPITOL
 JEFFERSON CITY, MO 65102
 1-888-ASK-MODOT (1-888-275-6636)

CROSS SECTIONS
 ROUTE 752 E.B. TURN LANE - STAGE 1
 SHEET 11 OF 93

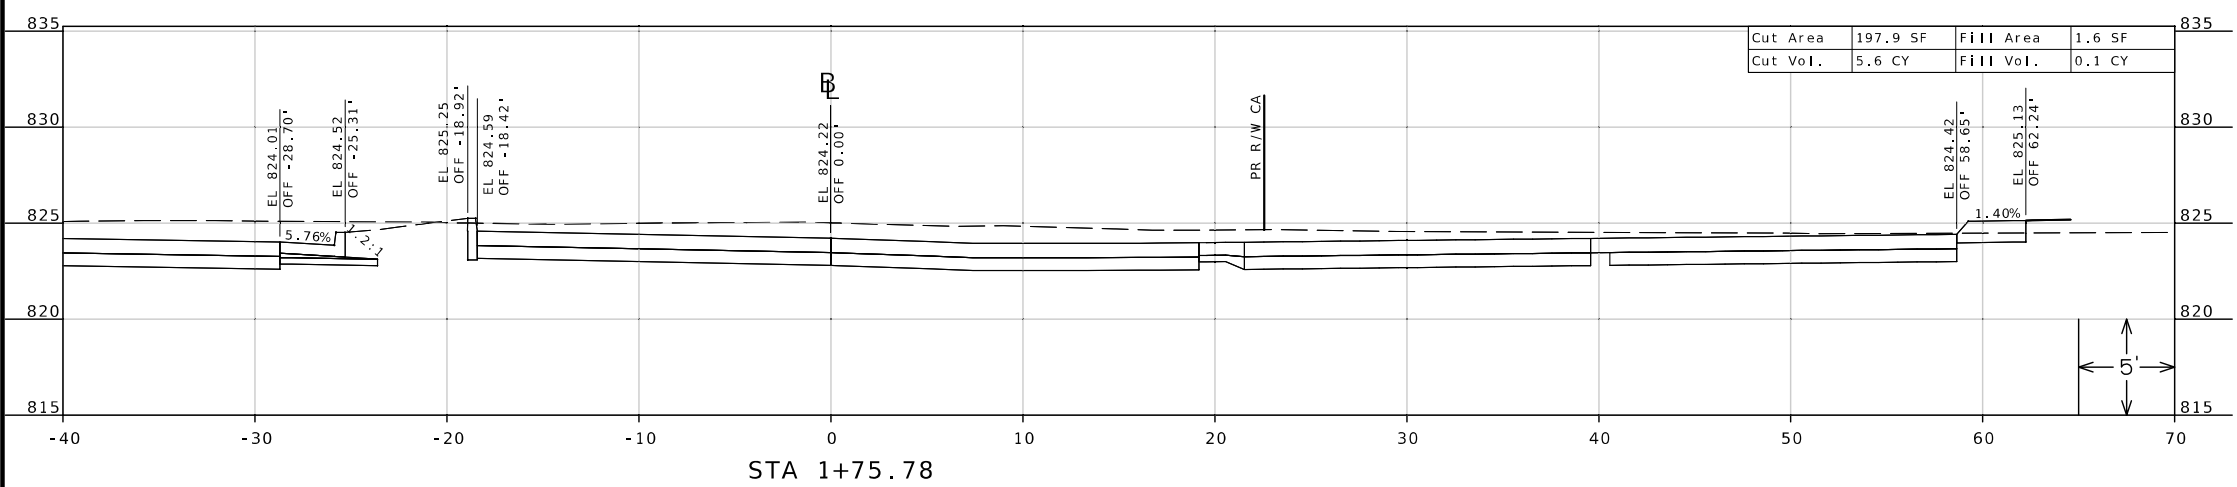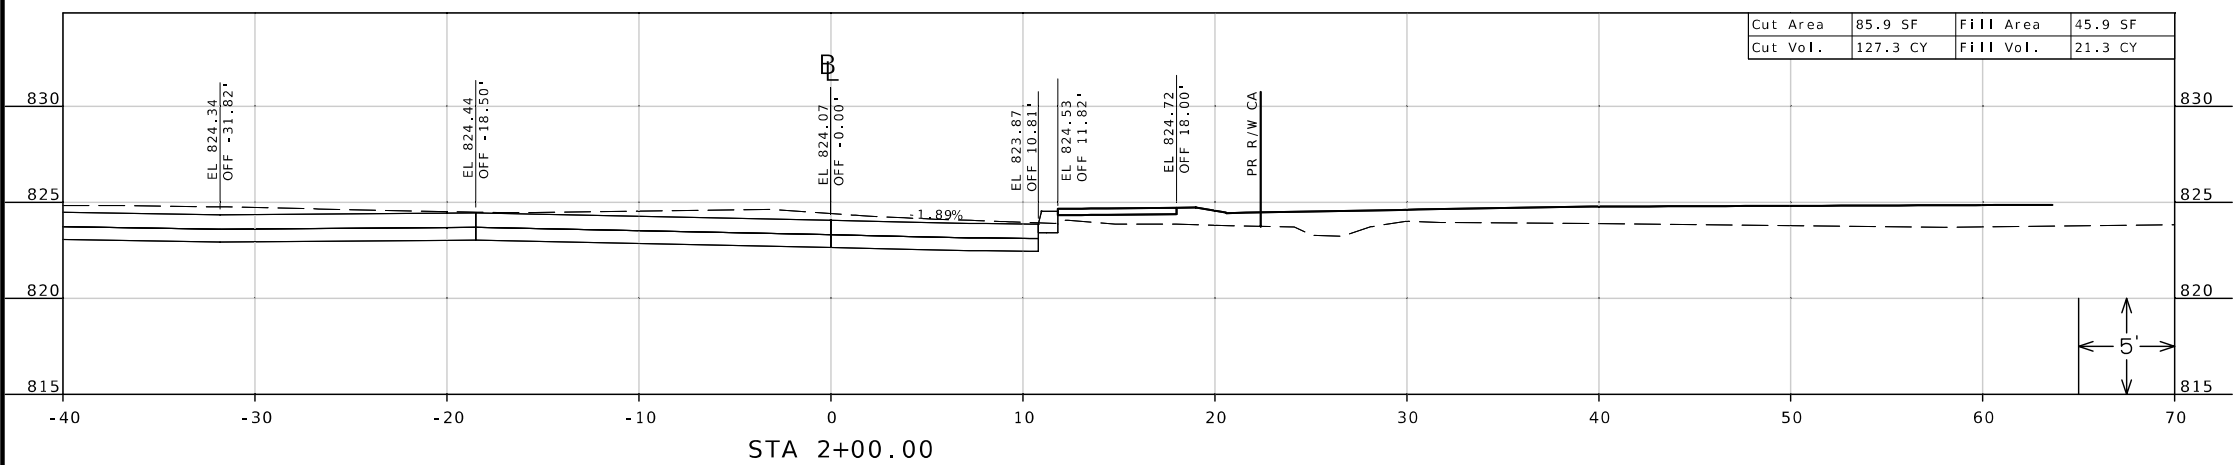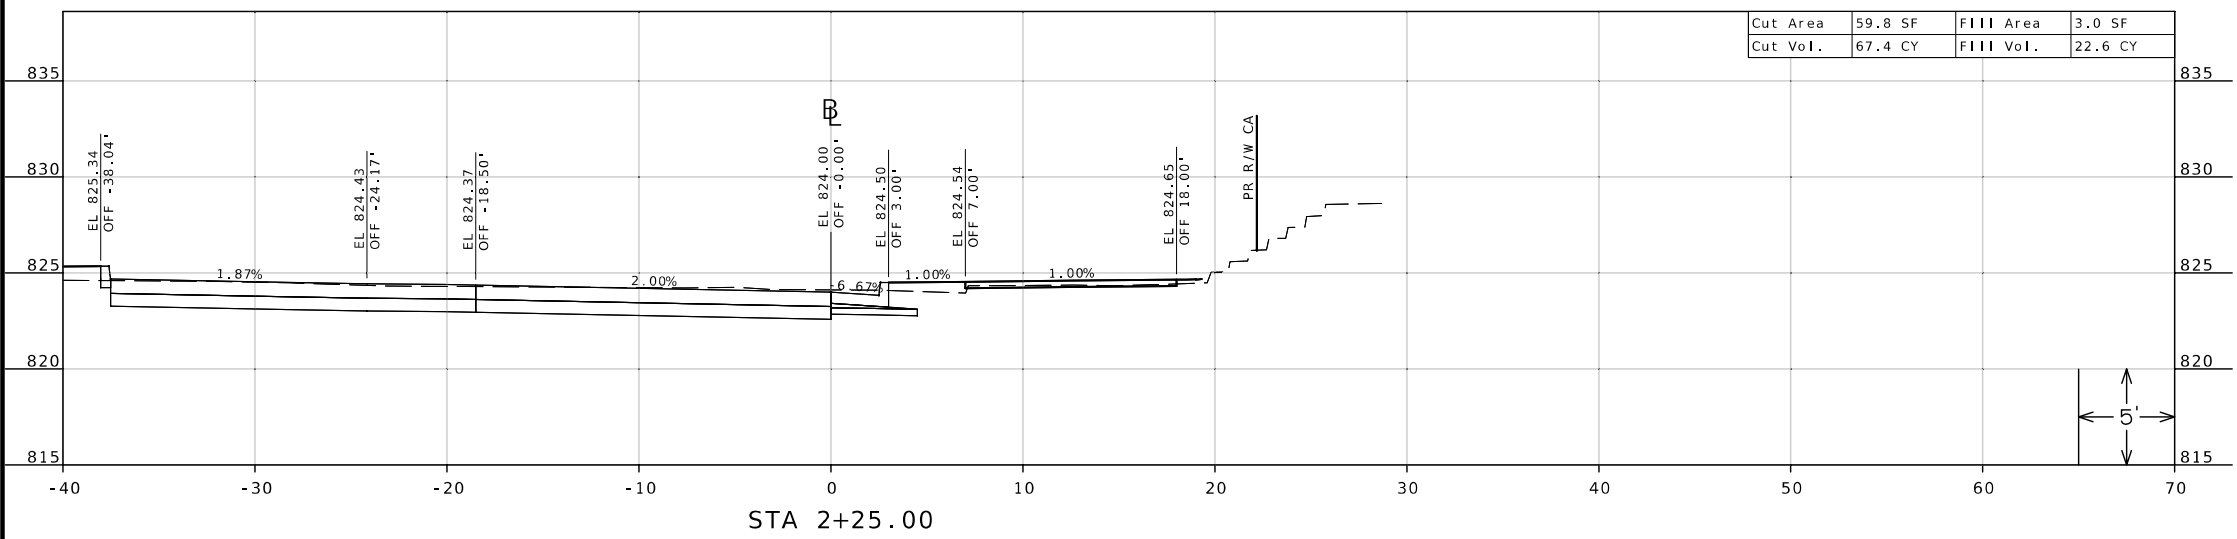

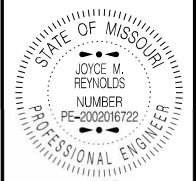

DATE PREPARED
6/28/2024


ROUTE 59 STATE MO
DISTRICT NW SHEET NO. 12

COUNTY
BUCHANAN
JOB NO.
JN0002
CONTRACT ID.

PROJECT NO.
BRIDGE NO.




DATE	DESCRIPTION



MISSOURI HIGHWAYS AND TRANSPORTATION COMMISSION



105 WEST CAPITOL
JEFFERSON CITY, MO 65102
1-888-ASK-MODOT (1-888-275-6636)

CROSS SECTIONS
ROUTE 752 E.B. TURN LANE - STAGE 1
SHEET 12 OF 93

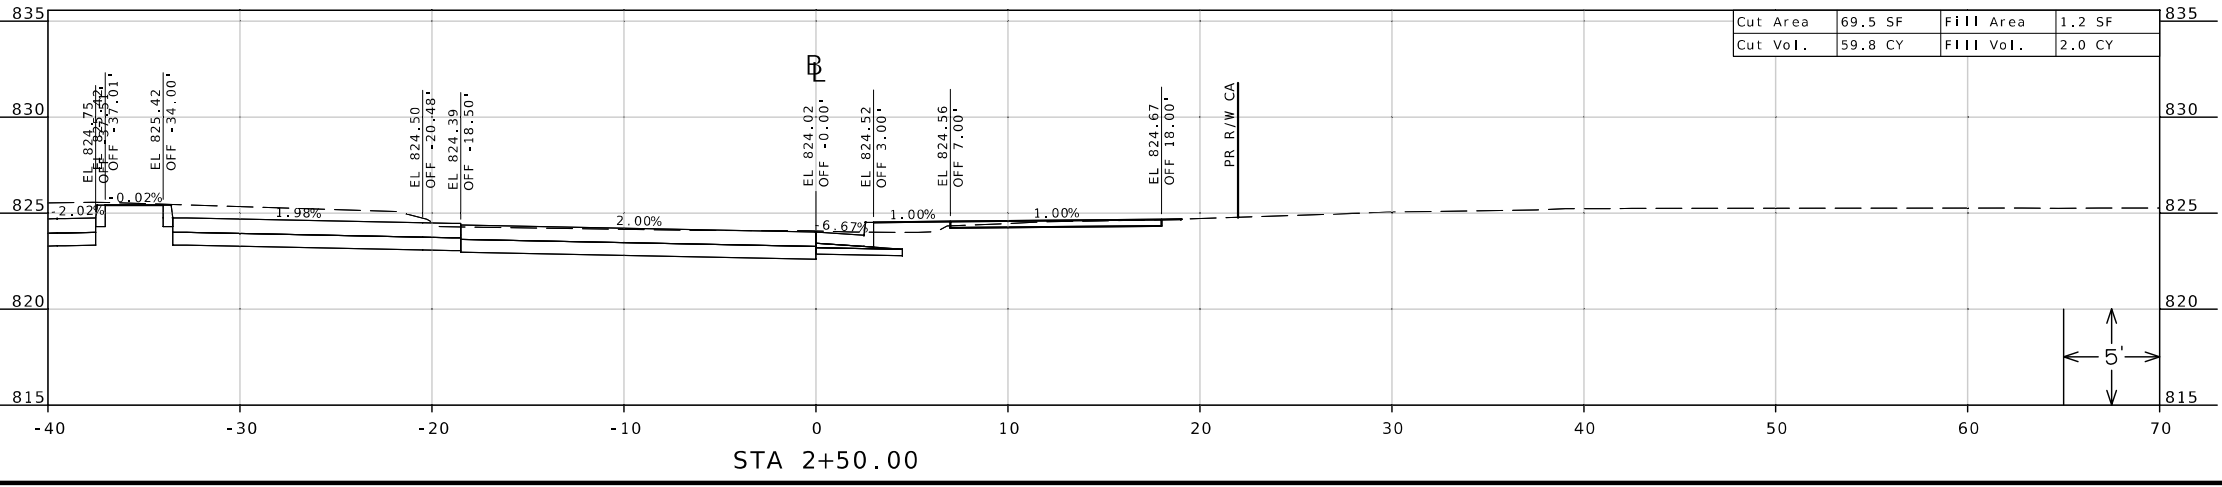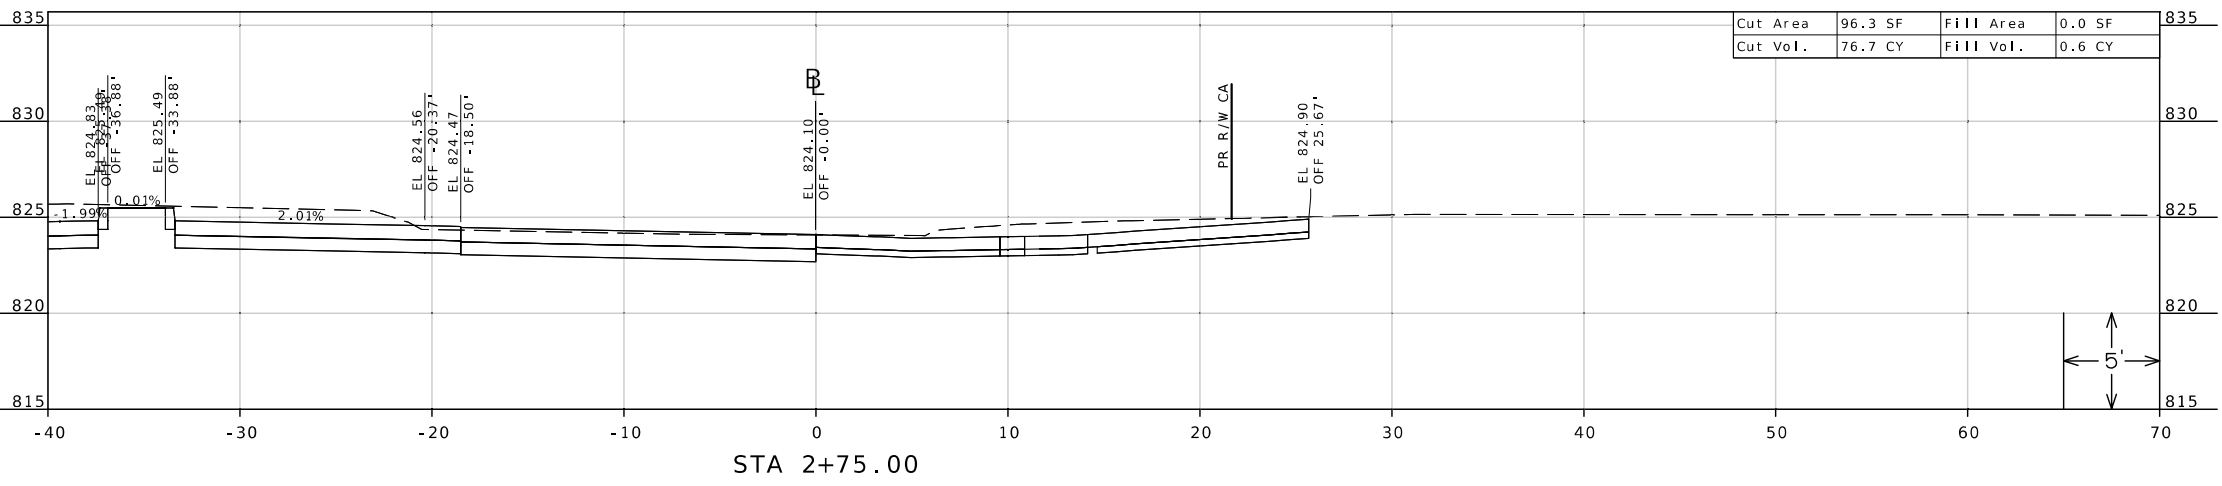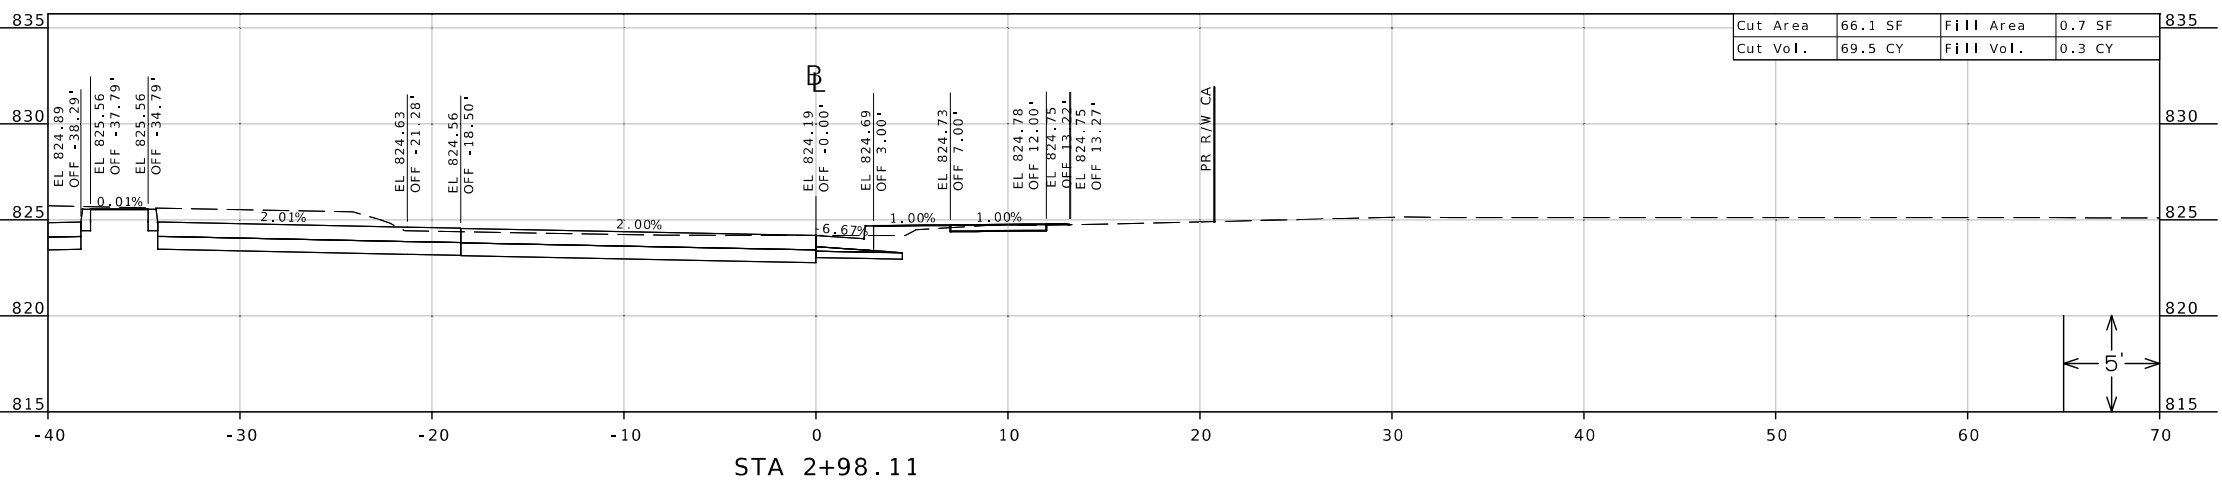

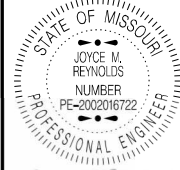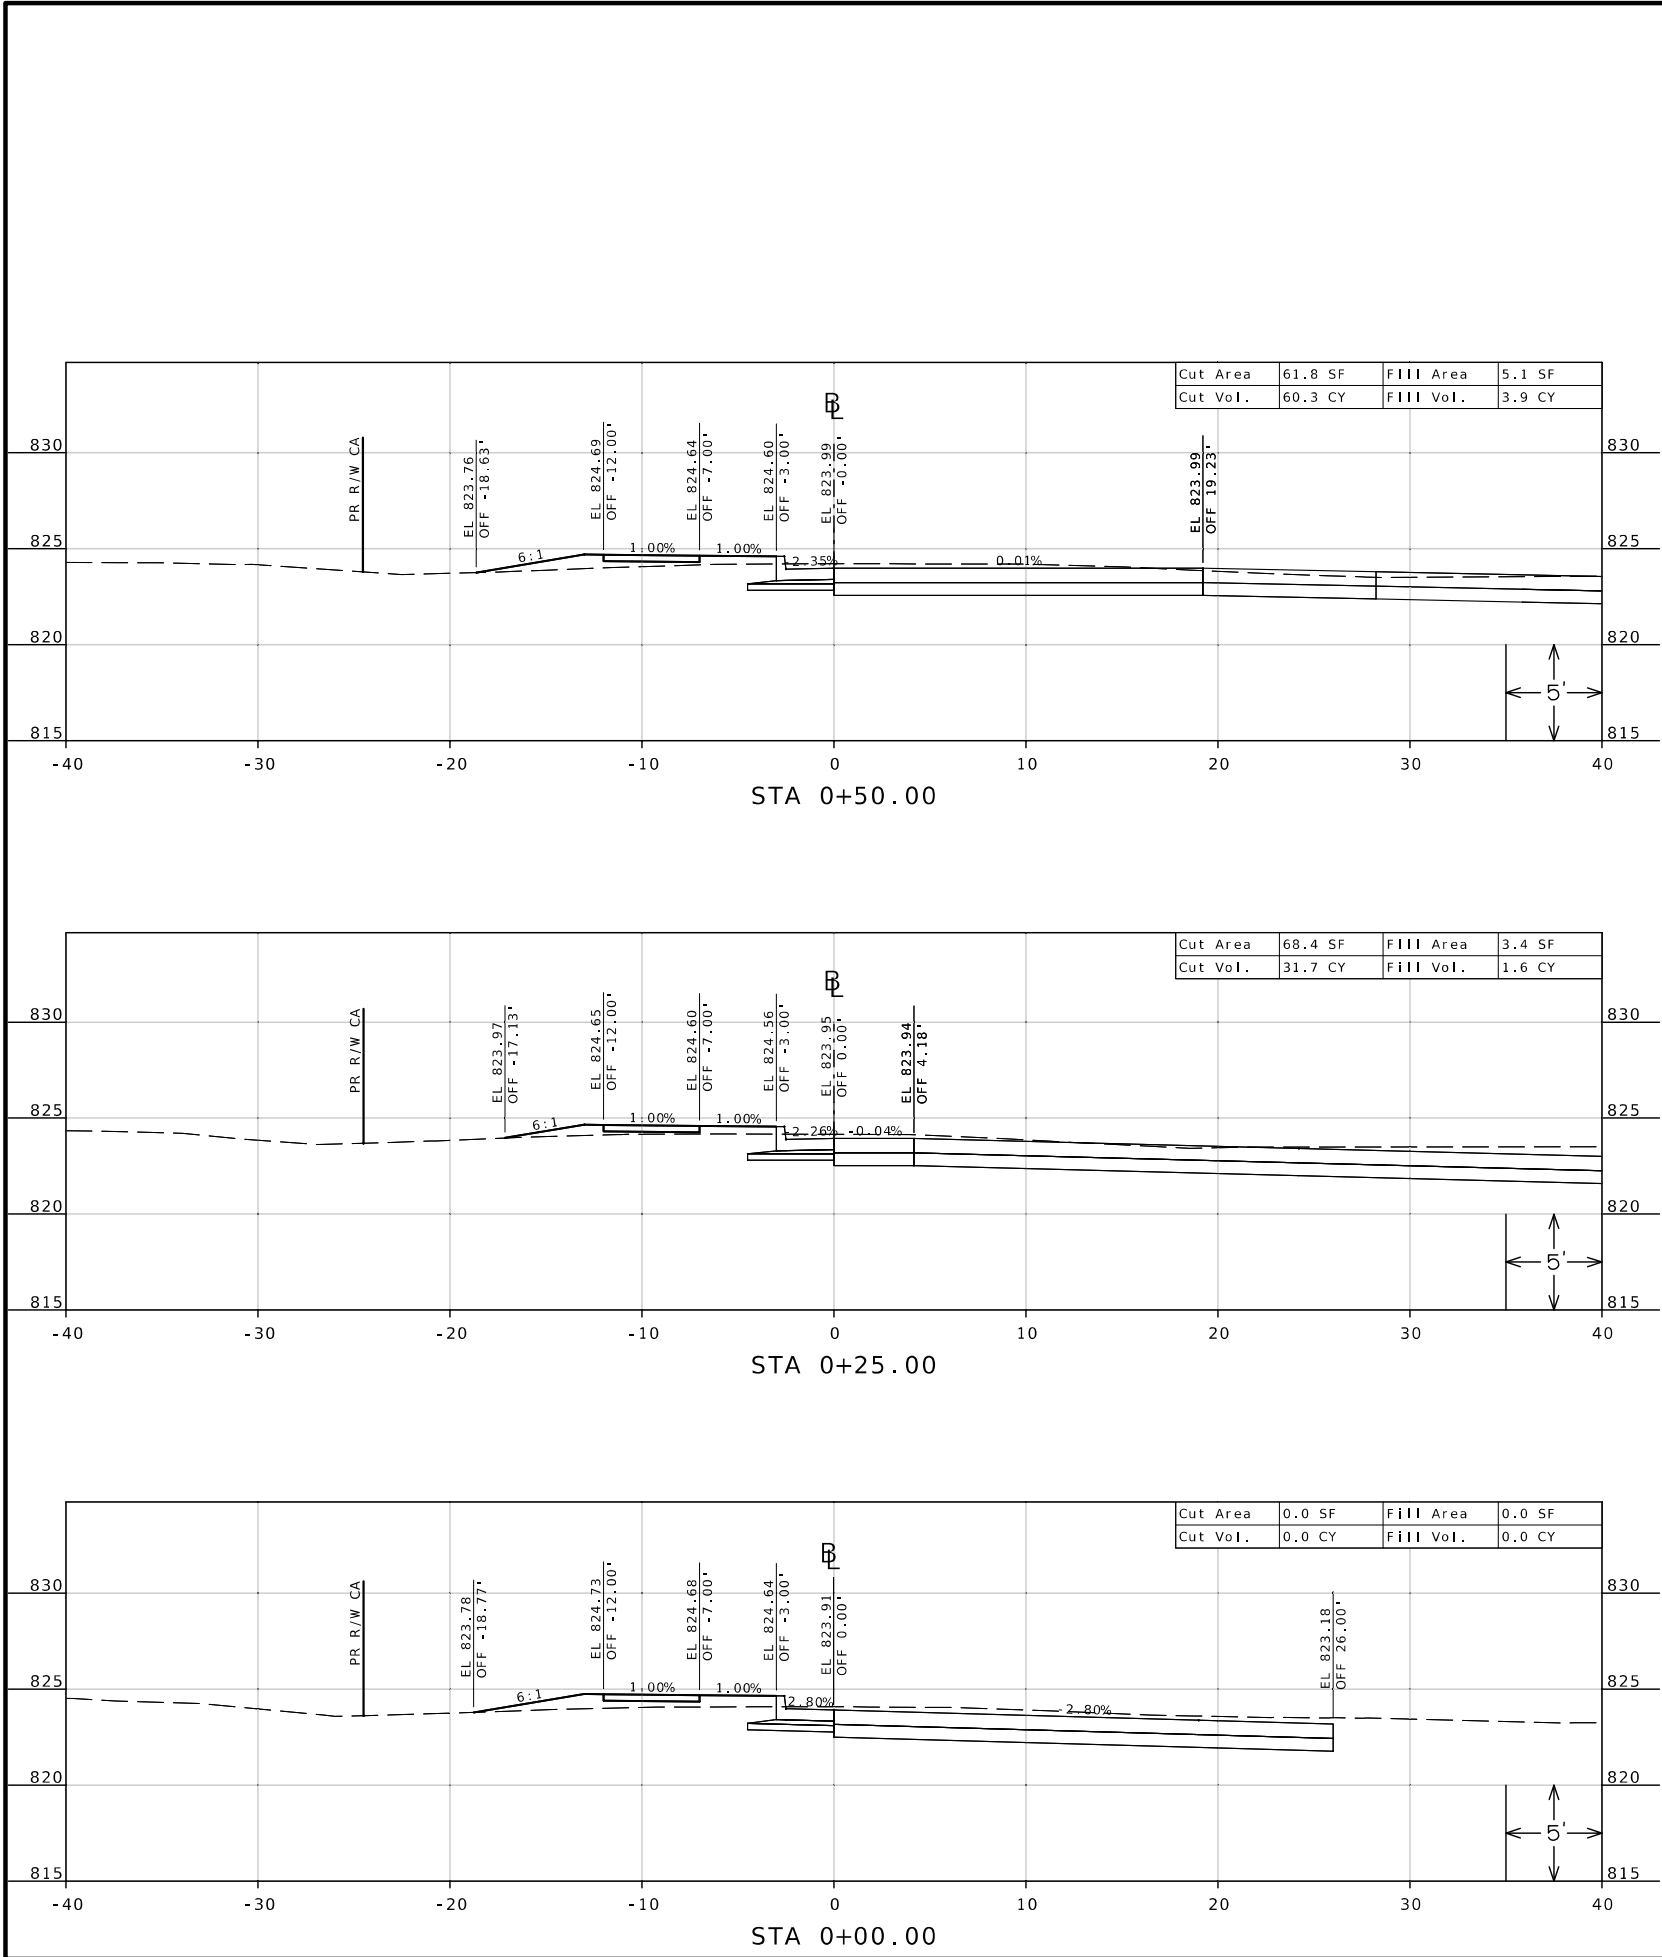

DATE PREPARED
6/28/2024

ROUTE	STATE
59	MO
DISTRICT	SHEET NO.
NW	13

COUNTY
BUCHANAN
JOB NO.
JN0002
CONTRACT ID.

PROJECT NO.
BRIDGE NO.

DATE	DESCRIPTION

MISSOURI HIGHWAYS AND TRANSPORTATION COMMISSION

 105 WEST CAPITOL JEFFERSON CITY, MO 65102
 1-888-ASK-MODOT (1-888-275-6636)

CROSS SECTIONS
 ROUTE 752 W.B. TURN LANE - STAGE 1
 SHEET 13 OF 93




DATE PREPARED
6/28/2024

ROUTE 59 STATE MO
DISTRICT NW SHEET NO. 14




COUNTY BUCHANAN
JOB NO. JN0002
CONTRACT ID.





PROJECT NO.
BRIDGE NO.

DATE	DESCRIPTION

MISSOURI HIGHWAYS AND TRANSPORTATION COMMISSION

 105 WEST CAPITOL JEFFERSON CITY, MO 65102
 1-888-ASK-MODOT (1-888-275-6636)

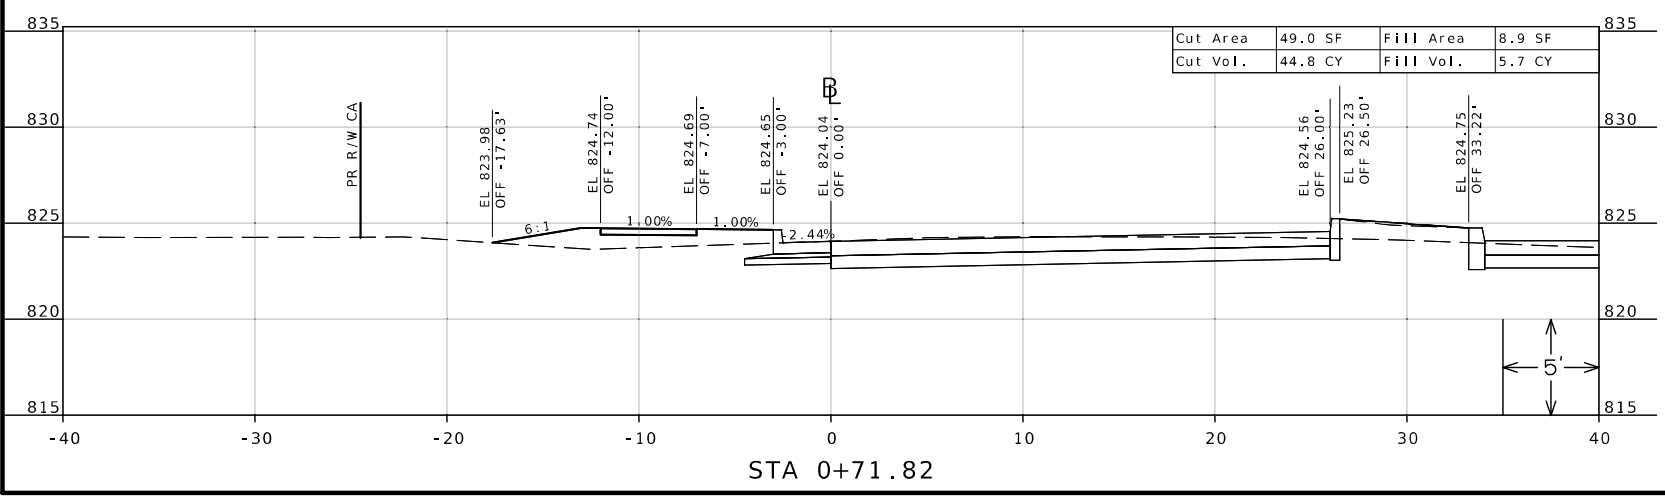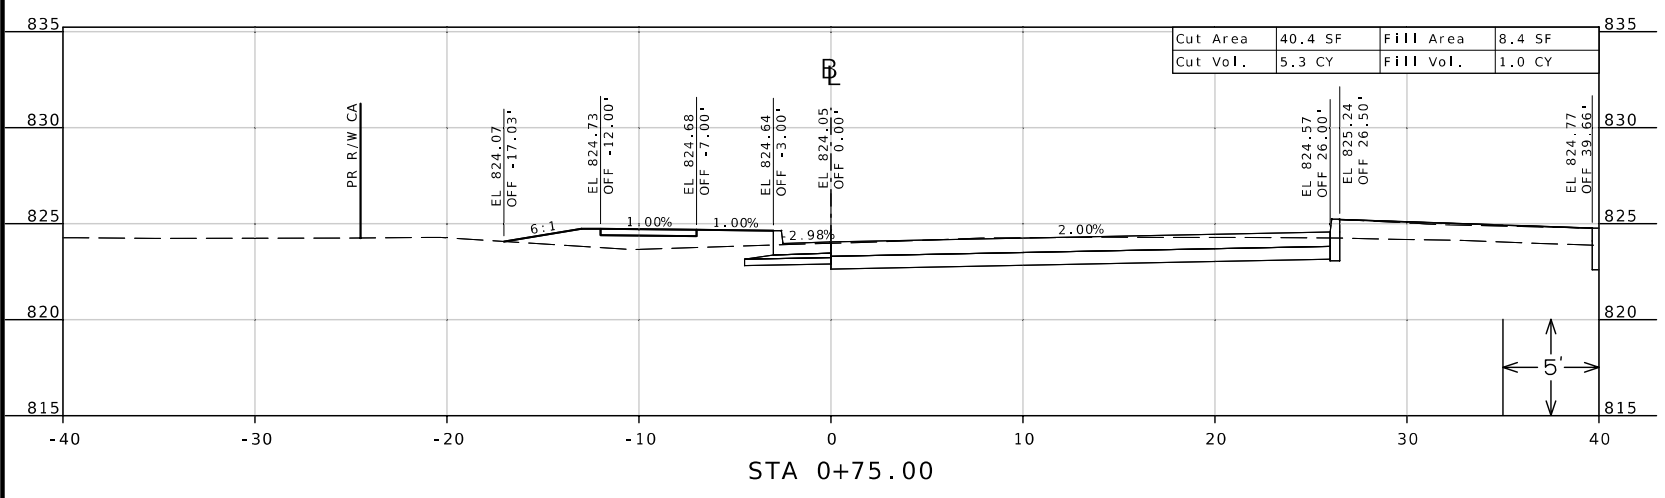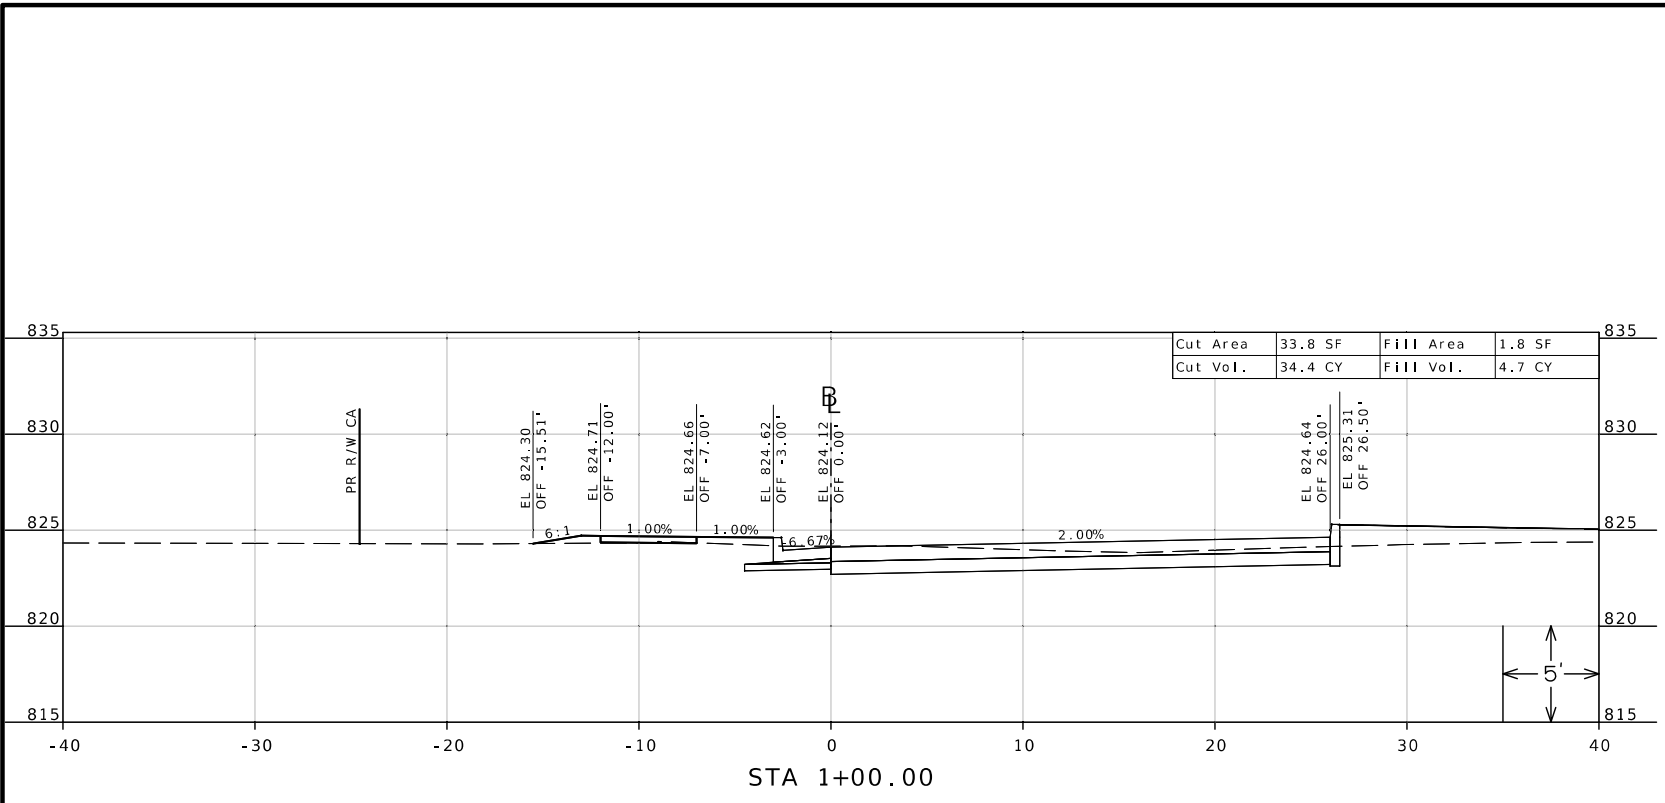CROSS SECTIONS
 ROUTE 752 W.B. TURN LANE - STAGE 1
 SHEET 14 OF 93

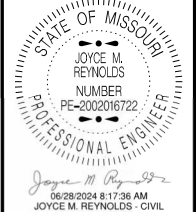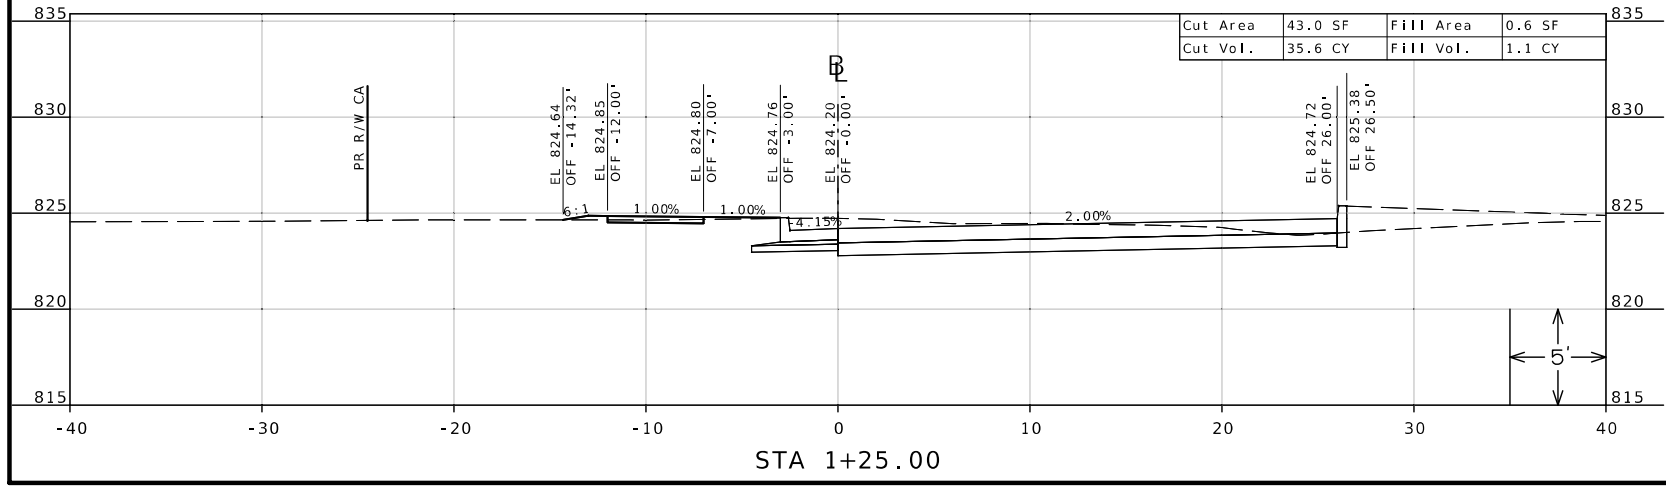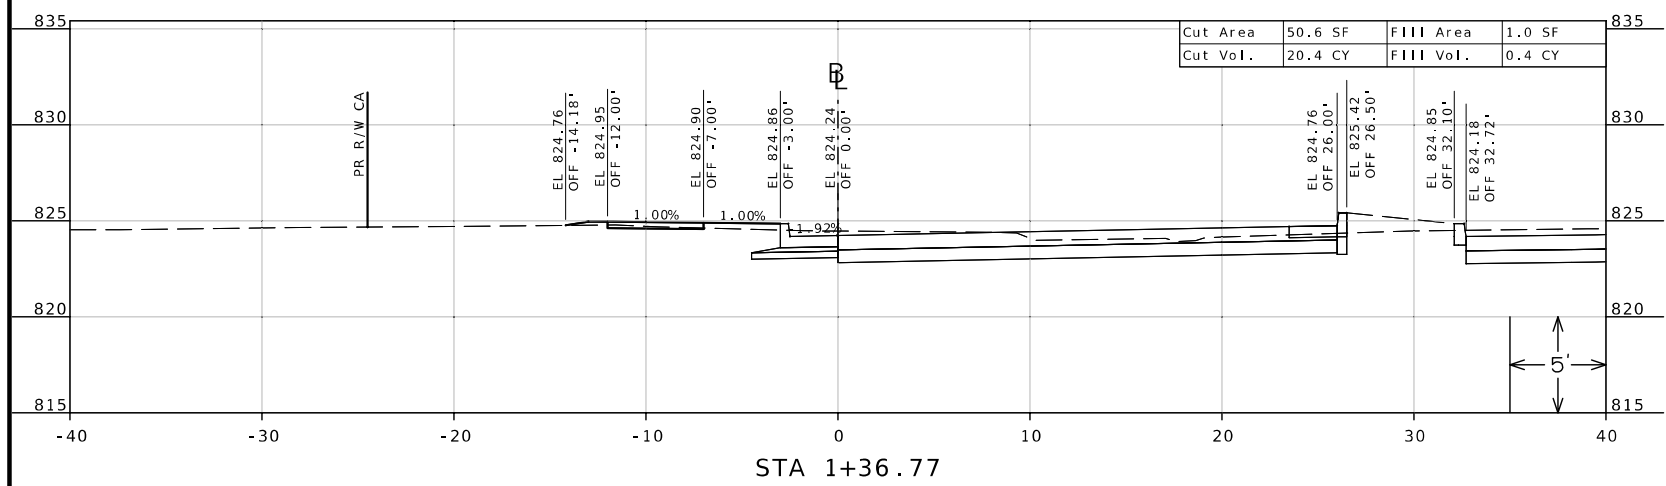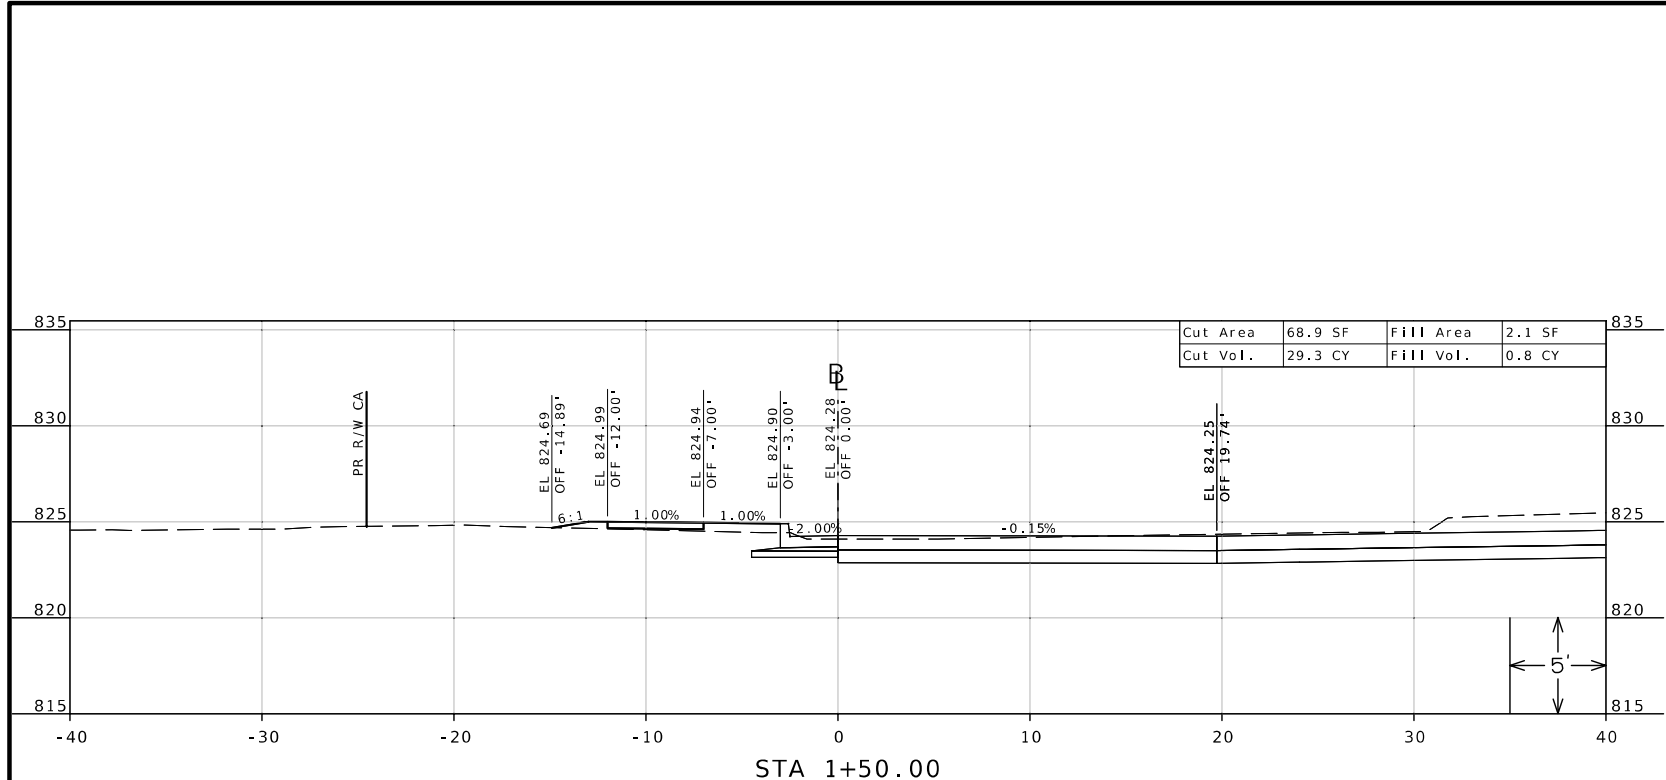



DATE PREPARED
6/28/2024

ROUTE 59 STATE MO
DISTRICT NW SHEET NO. 15

COUNTY BUCHANAN
JOB NO. JN0002
CONTRACT ID.

PROJECT NO.


BRIDGE NO.

DATE	DESCRIPTION

MISSOURI HIGHWAYS AND TRANSPORTATION COMMISSION

 105 WEST CAPITOL
 JEFFERSON CITY, MO 65102
 1-888-ASK-MODOT (1-888-275-6636)

CROSS SECTIONS
 ROUTE 752 W.B. TURN LANE - STAGE 1
 SHEET 15 OF 93

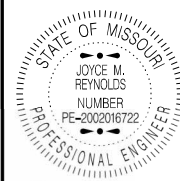

DATE PREPARED
6/28/2024

ROUTE STATE
59 MO

DISTRICT SHEET NO.
NW 16

COUNTY
BUCHANAN

JOB NO.
JN0002

CONTRACT ID.

PROJECT NO.




BRIDGE NO.



DATE	DESCRIPTION

MISSOURI HIGHWAYS AND TRANSPORTATION COMMISSION

 105 WEST CAPITOL JEFFERSON CITY, MO 65102
 1-888-ASK-MODOT (1-888-275-6636)

CROSS SECTIONS
 ROUTE 752 W.B. TURN LANE - STAGE 1
 SHEET 16 OF 93

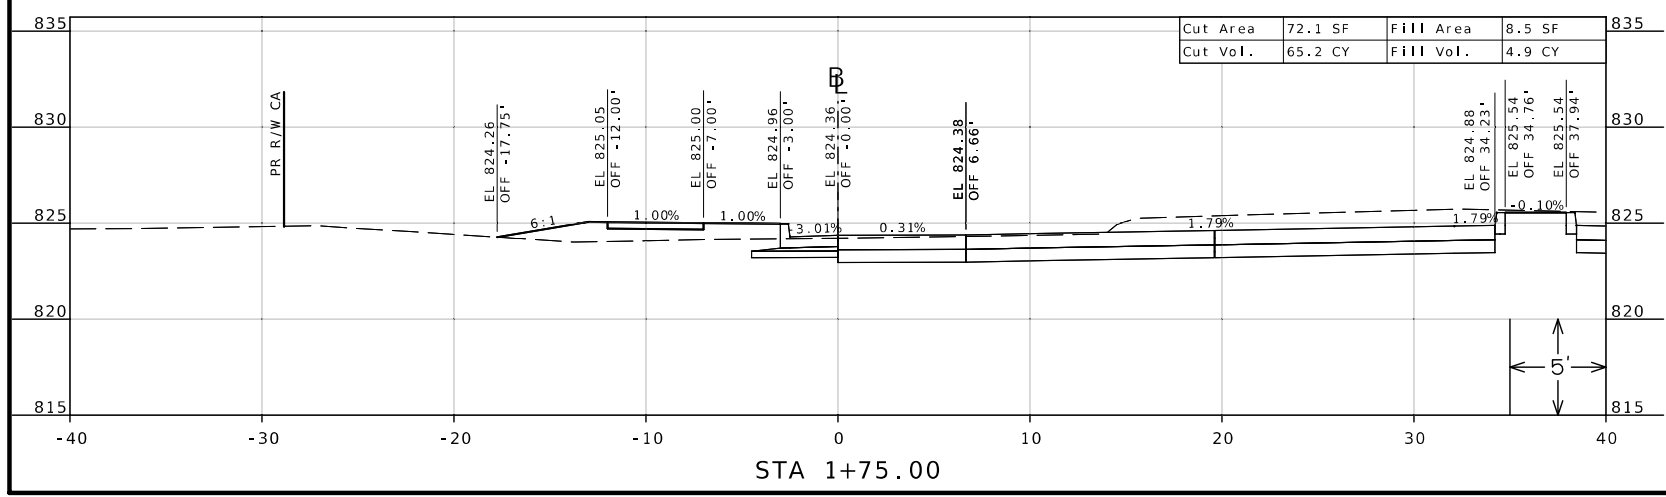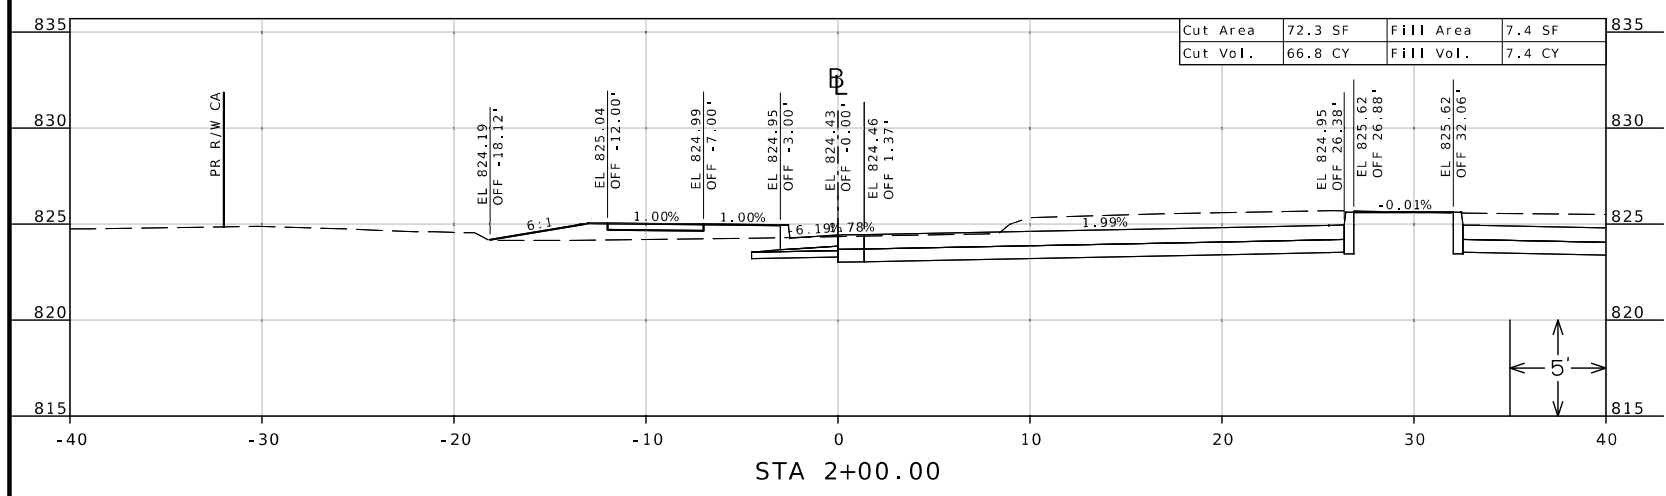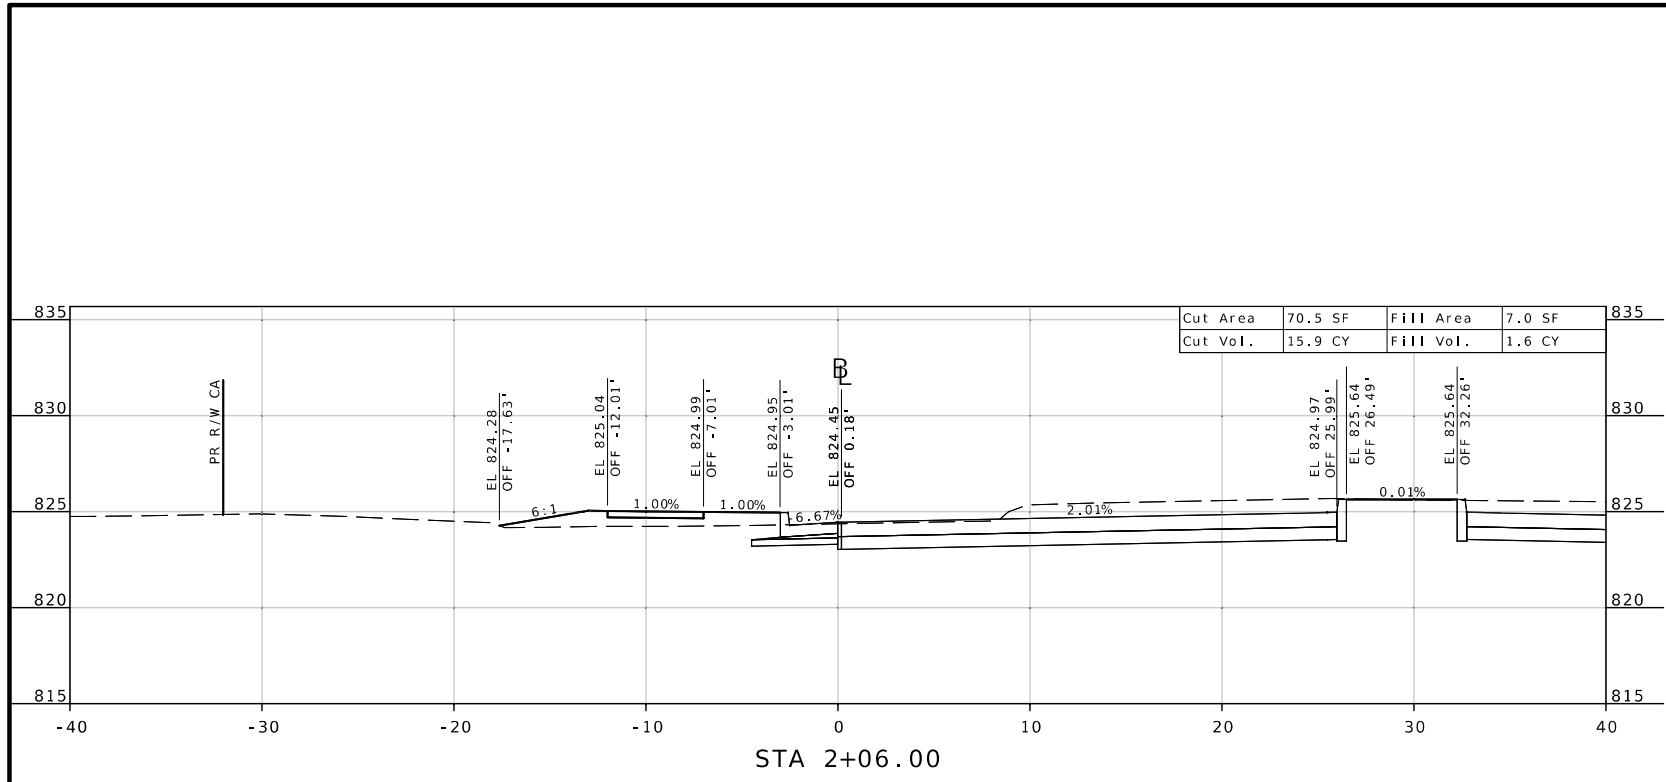

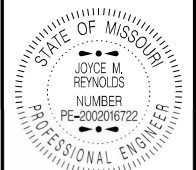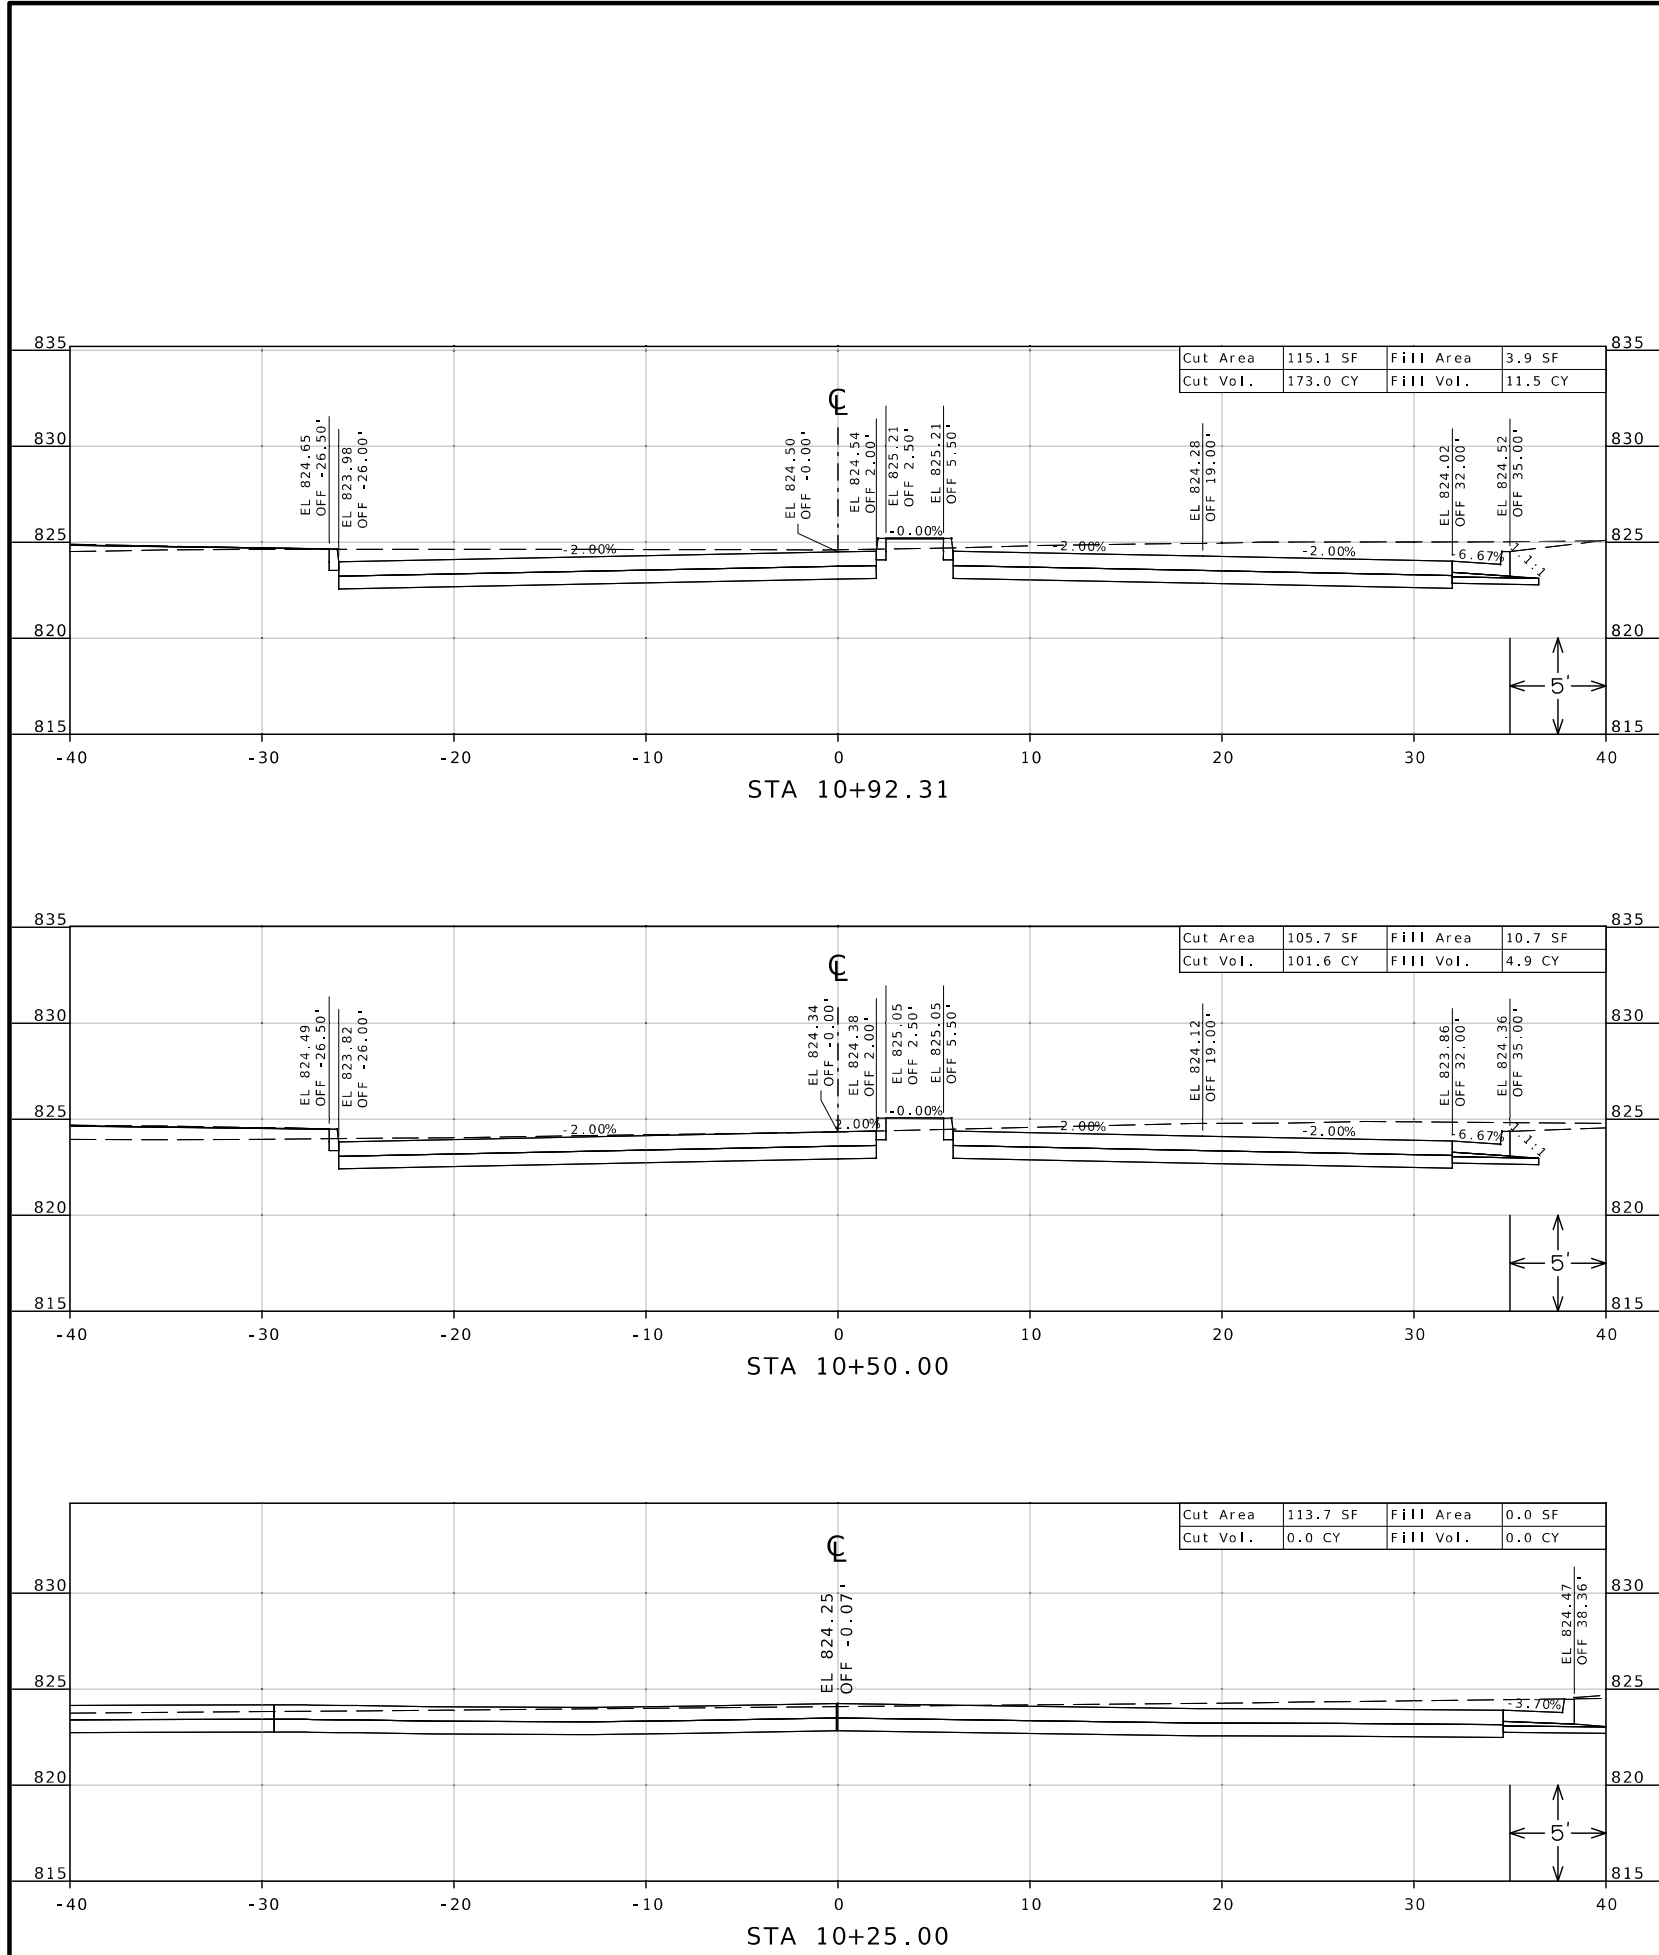

DATE PREPARED
6/28/2024

ROUTE 59	STATE MO
DISTRICT NW	SHEET NO. 17

COUNTY
BUCHANAN

JOB NO.
JN0002

CONTRACT ID.

PROJECT NO.





BRIDGE NO.

DATE	DESCRIPTION

MISSOURI HIGHWAYS AND TRANSPORTATION COMMISSION

105 WEST CAPITOL JEFFERSON CITY, MO 65102
1-888-ASK-MODOT (1-888-275-6636)

CROSS SECTIONS
ROUTE 752 - STAGE 1
SHEET 17 OF 93

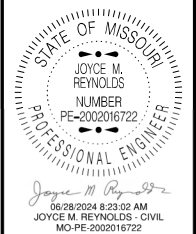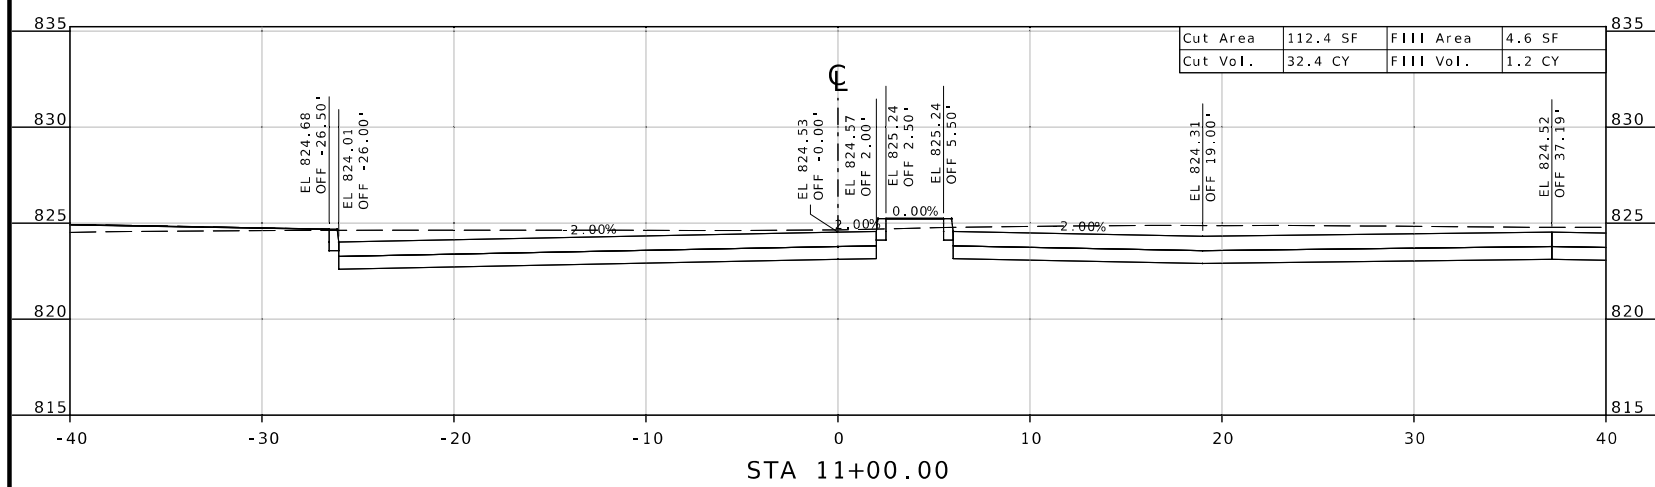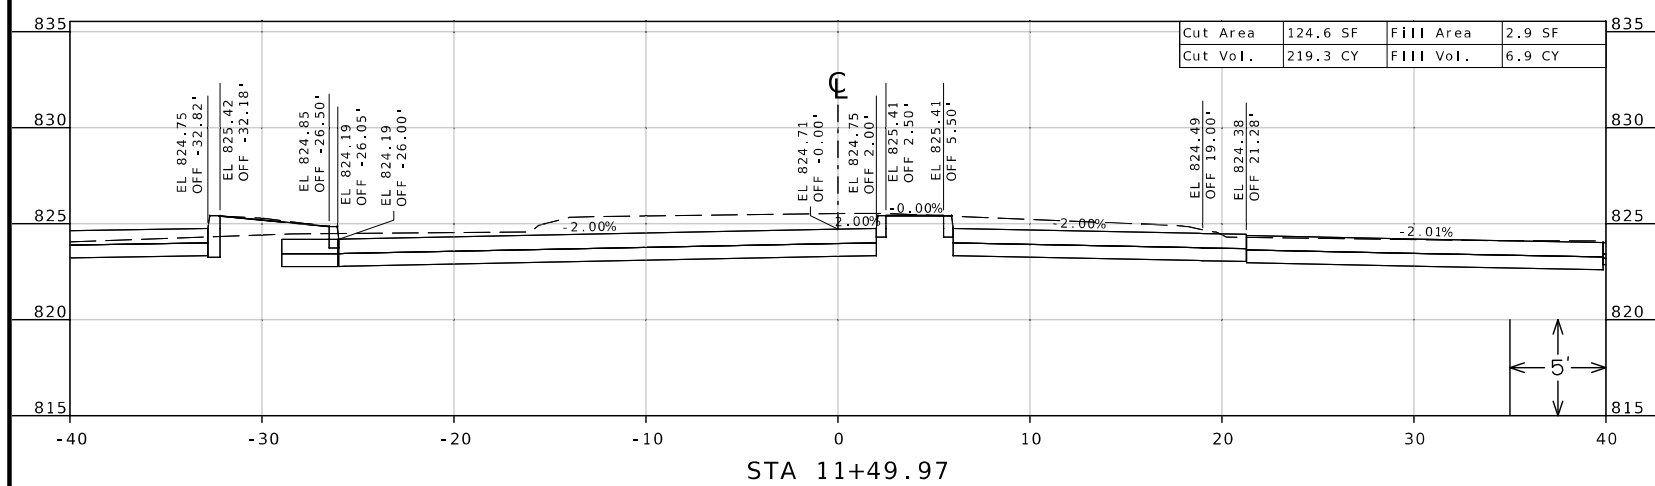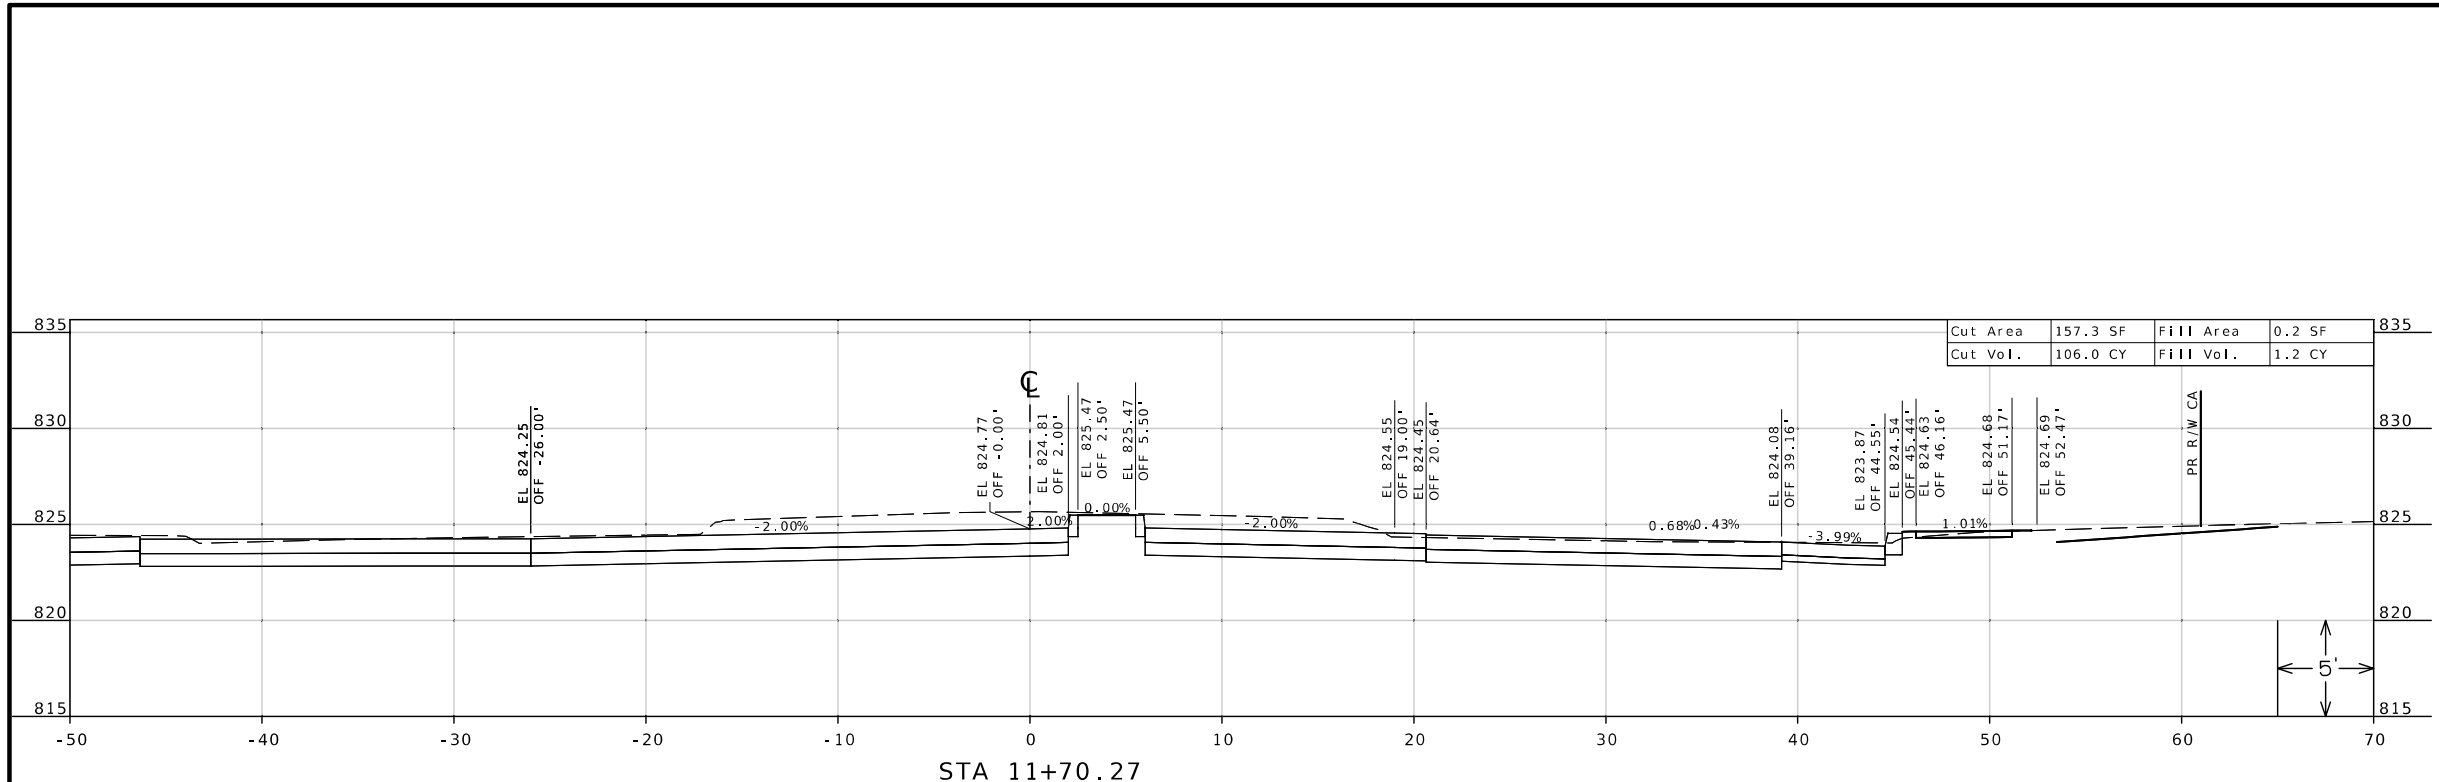

DATE PREPARED
6/28/2024

ROUTE	STATE
59	MO
DISTRICT	SHEET NO.
NW	18

COUNTY
BUCHANAN

JOB NO.
JN0002

CONTRACT ID.

PROJECT NO.


BRIDGE NO.

DATE	DESCRIPTION

MISSOURI HIGHWAYS AND TRANSPORTATION COMMISSION

105 WEST CAPITOL
JEFFERSON CITY, MO 65102
1-888-ASK-MODOT (1-888-275-6636)

CROSS SECTIONS
ROUTE 752 - STAGE 1
SHEET 18 OF 93

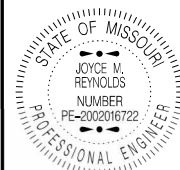

JOYCE M. REYNOLDS
 NUMBER
 PE-2002016722
 PROFESSIONAL ENGINEER

DATE PREPARED
 6/28/2024

ROUTE	STATE
59	MO
DISTRICT	SHEET NO.
NW	19

COUNTY
BUCHANAN
 JOB NO.
JN0002
 CONTRACT ID.




PROJECT NO.
 BRIDGE NO.


DATE	DESCRIPTION

MISSOURI HIGHWAYS AND TRANSPORTATION
 COMMISSION

105 WEST CAPITOL
 JEFFERSON CITY, MO 65102
 1-888-ASK-MODOT (1-888-275-6636)

CROSS SECTIONS
 ROUTE 752 - STAGE 1
 SHEET 19 OF 93

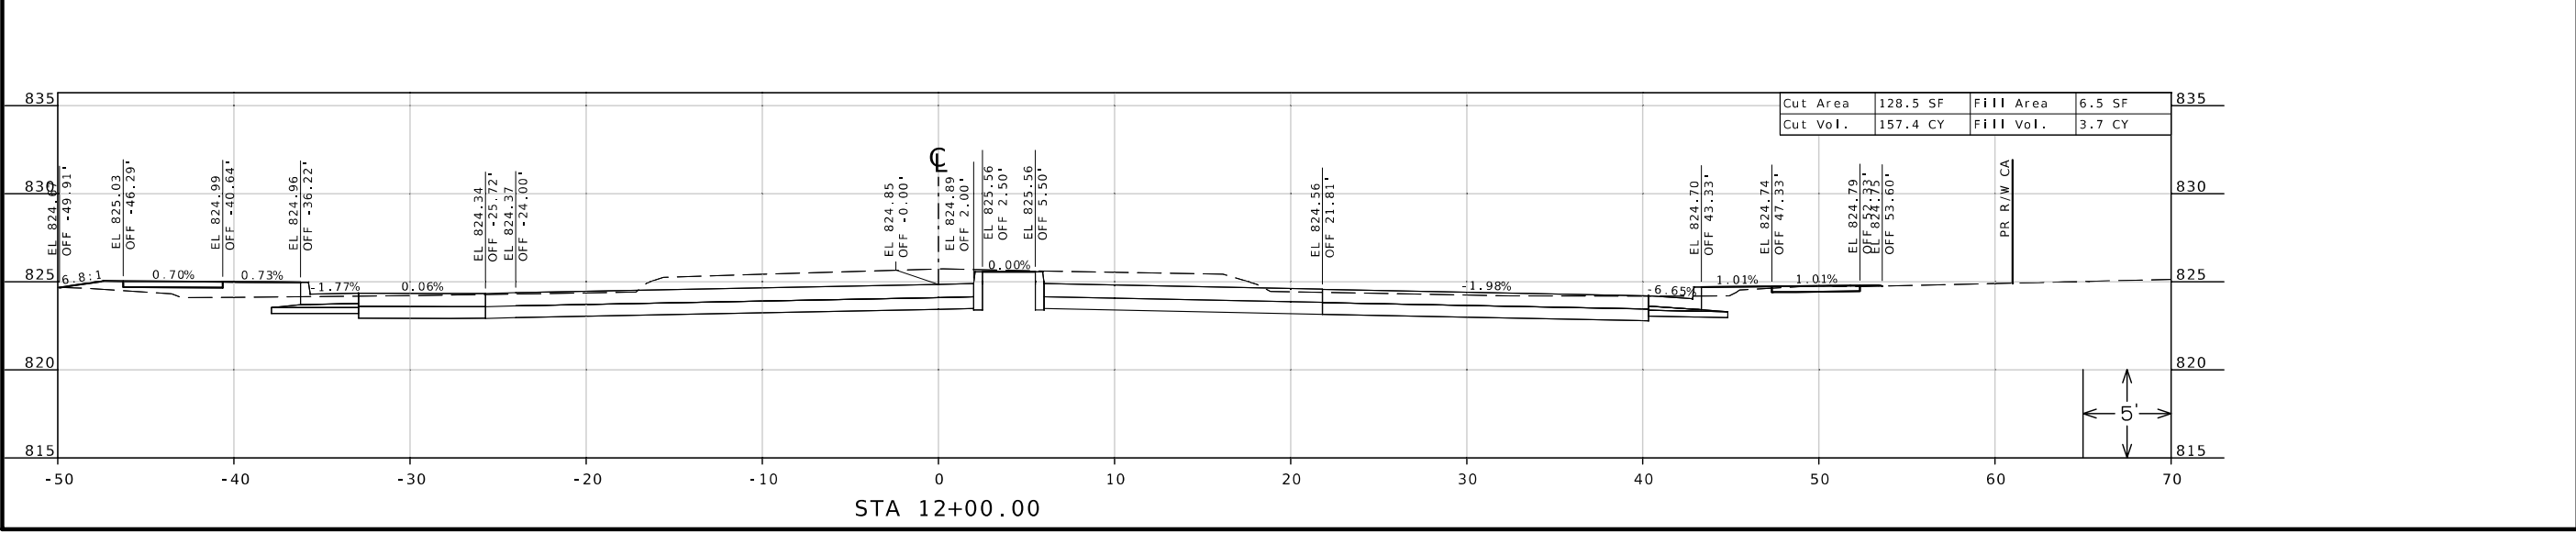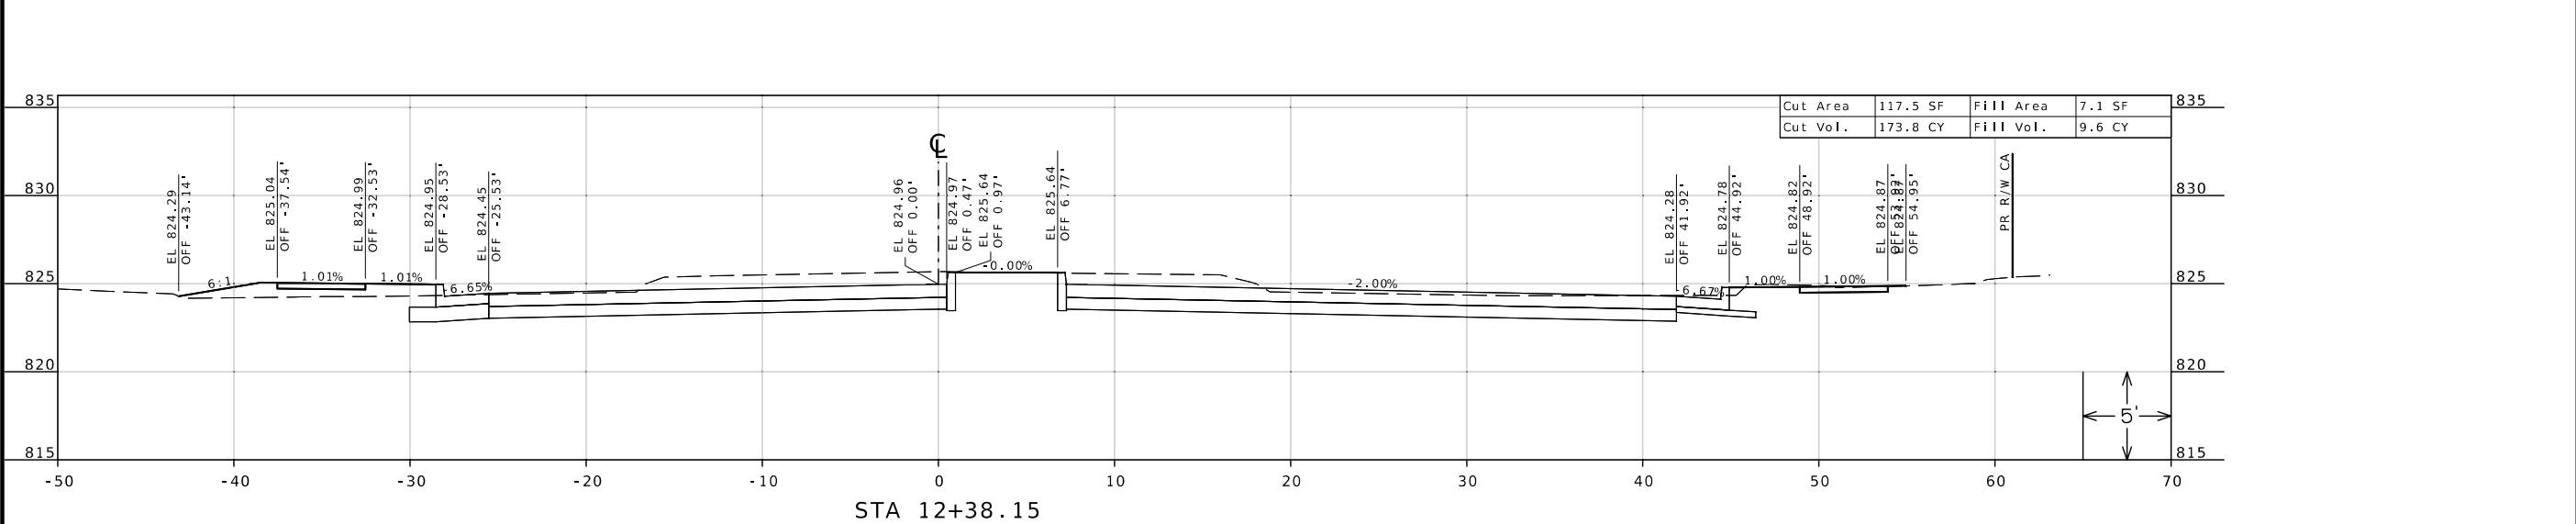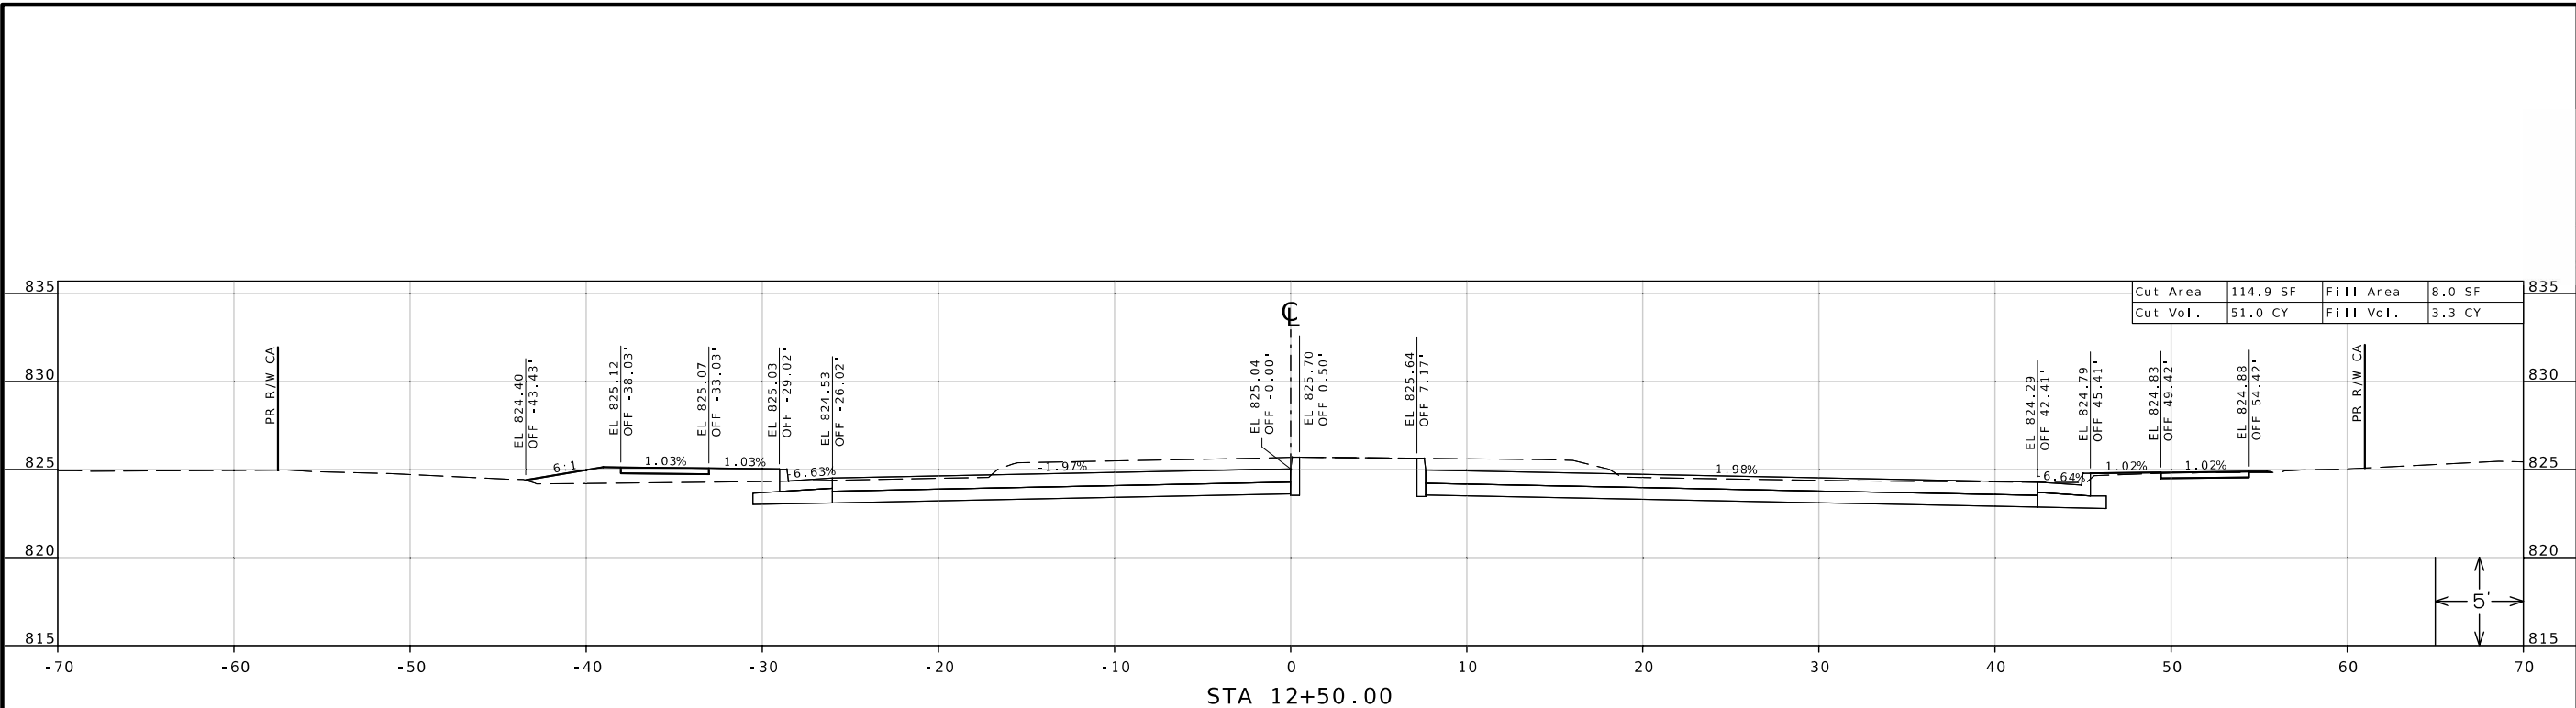

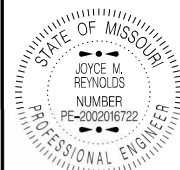

DATE PREPARED
6/28/2024

ROUTE 59 STATE MO
DISTRICT NW SHEET NO. 20

COUNTY BUCHANAN
JOB NO. JN0002

CONTRACT ID.
PROJECT NO.
BRIDGE NO.

DATE

DESCRIPTION

MISSOURI HIGHWAYS AND TRANSPORTATION COMMISSION

105 WEST CAPITOL JEFFERSON CITY, MO 65102




1-888-ASK-MODOT (1-888-275-6636)


MoDOT

CROSS SECTIONS

ROUTE 752 - STAGE 1

SHEET 20 OF 93

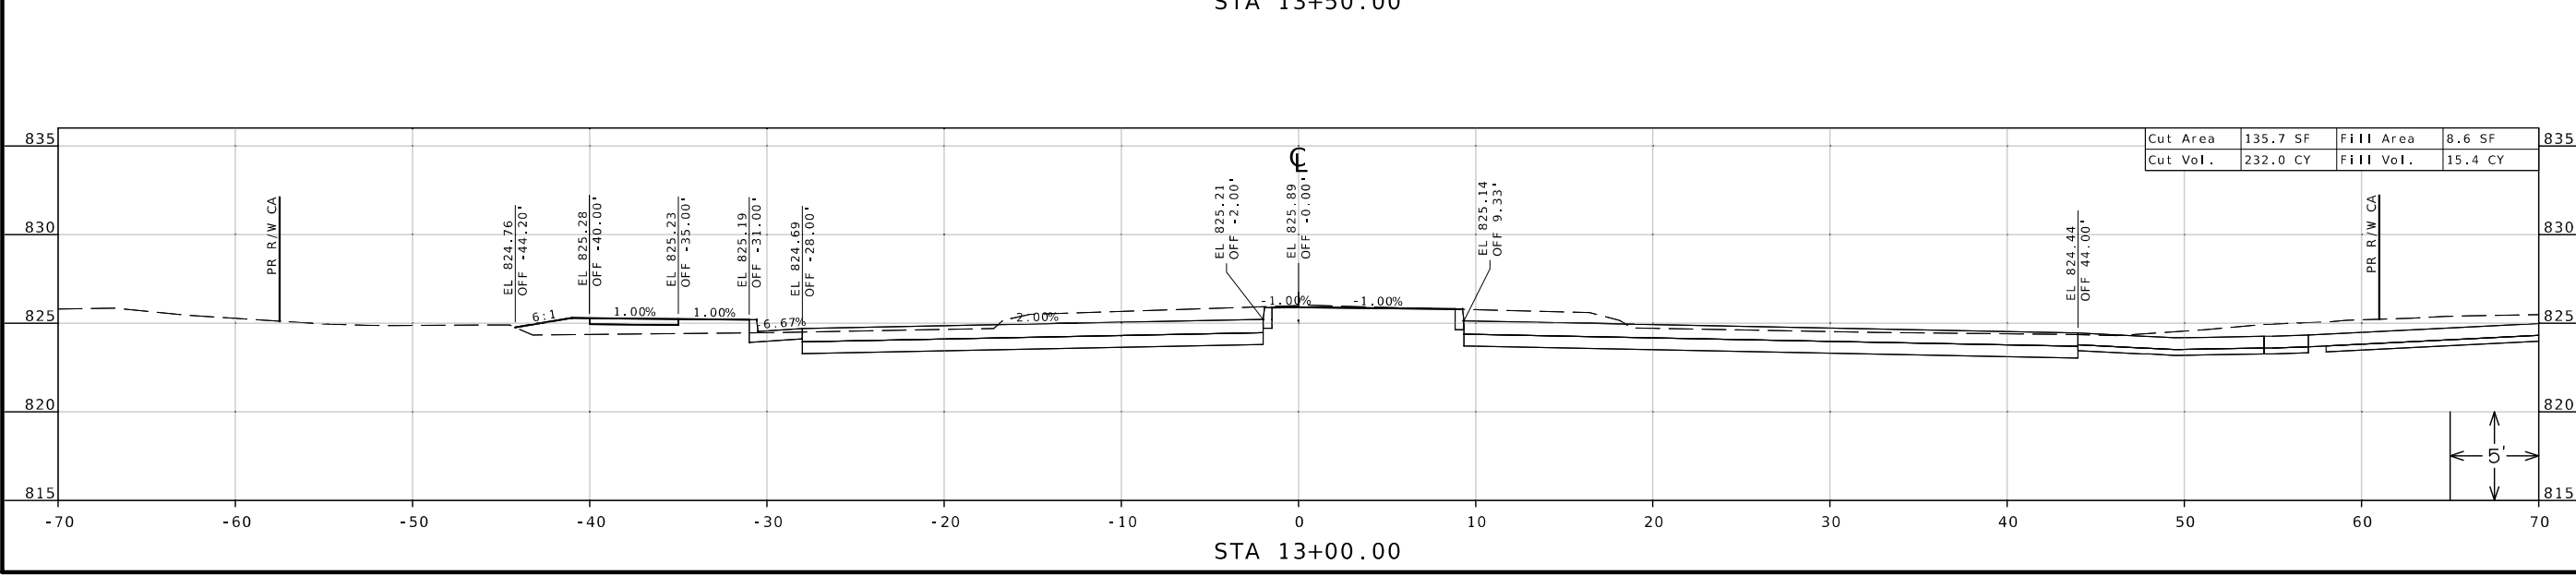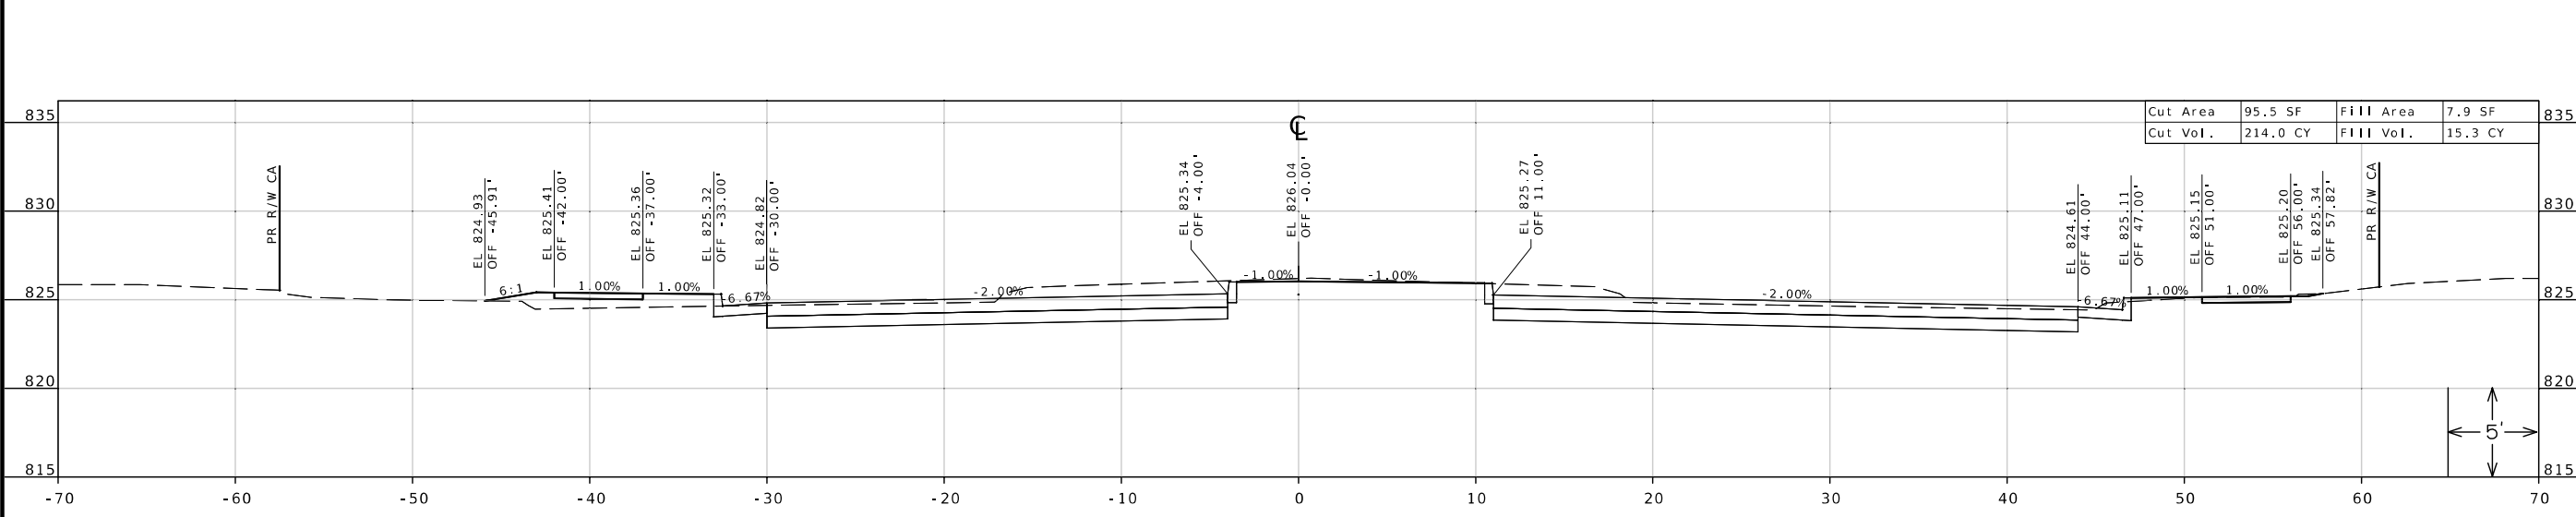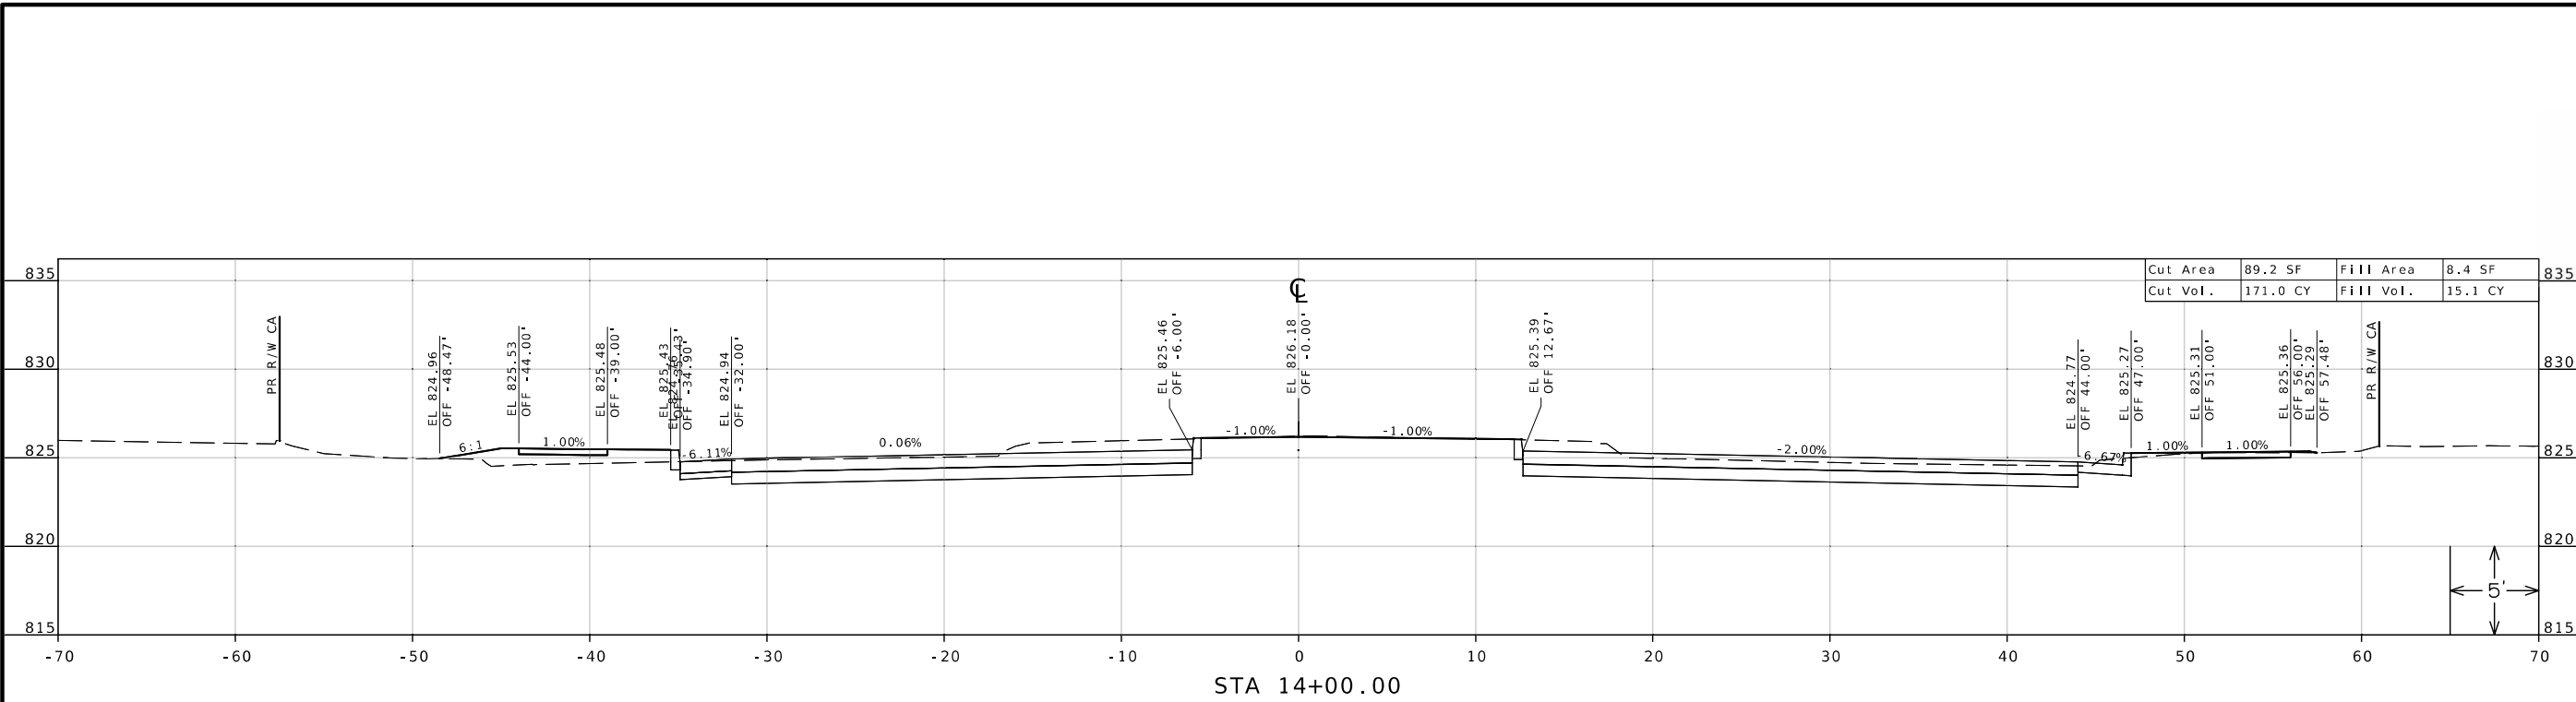

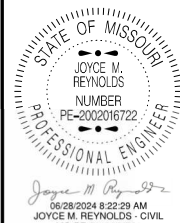

DATE PREPARED
6/28/2024

ROUTE 59 STATE MO
DISTRICT NW SHEET NO. 21

COUNTY BUCHANAN
JOB NO. JN0002
CONTRACT ID.




PROJECT NO.
BRIDGE NO.


DATE	DESCRIPTION

MISSOURI HIGHWAYS AND TRANSPORTATION COMMISSION

 105 WEST CAPITOL
 JEFFERSON CITY, MO 65102
 1-888-ASK-MODOT (1-888-275-6636)

CROSS SECTIONS
 ROUTE 752 - STAGE 1
 SHEET 21 OF 93

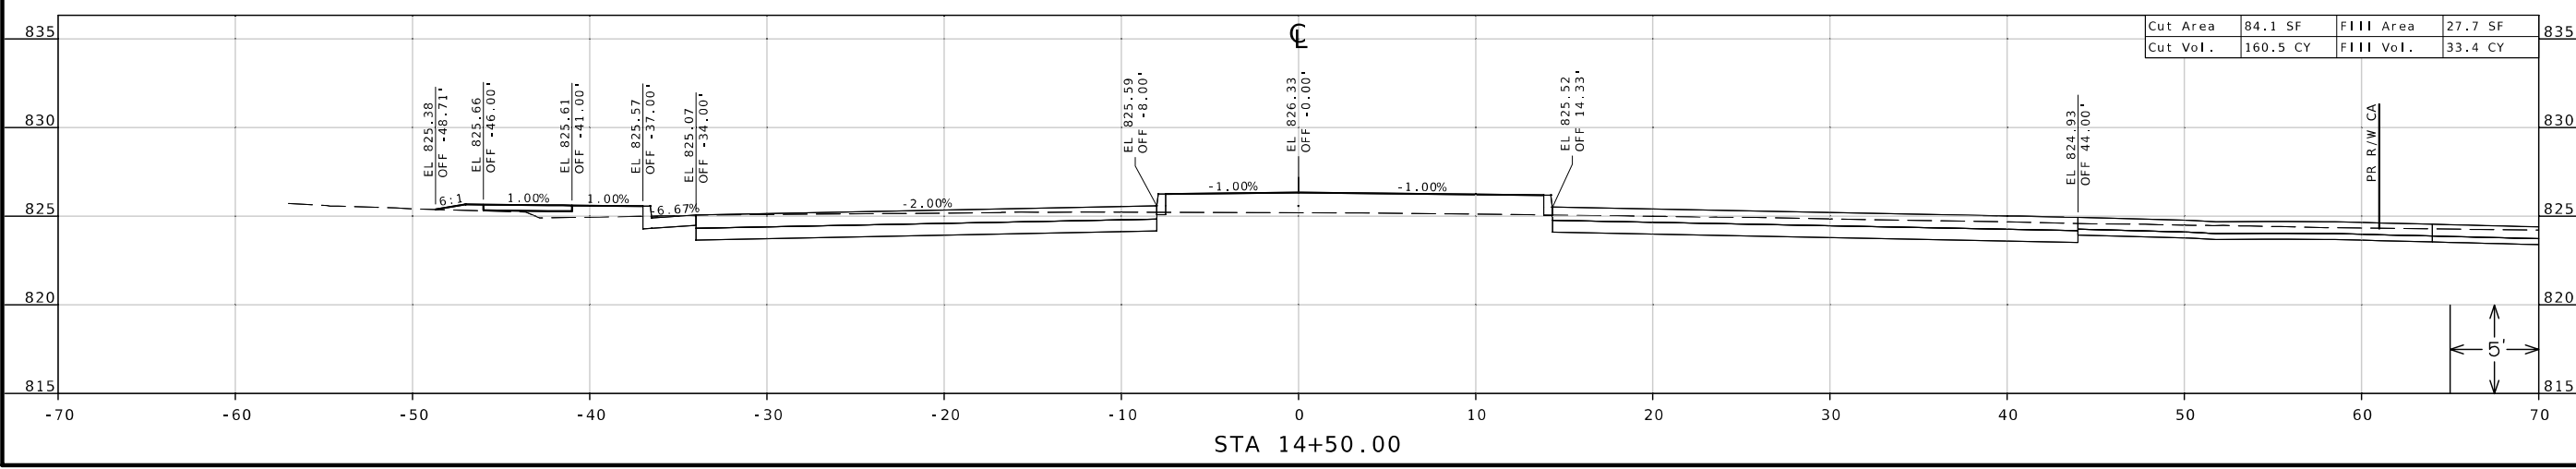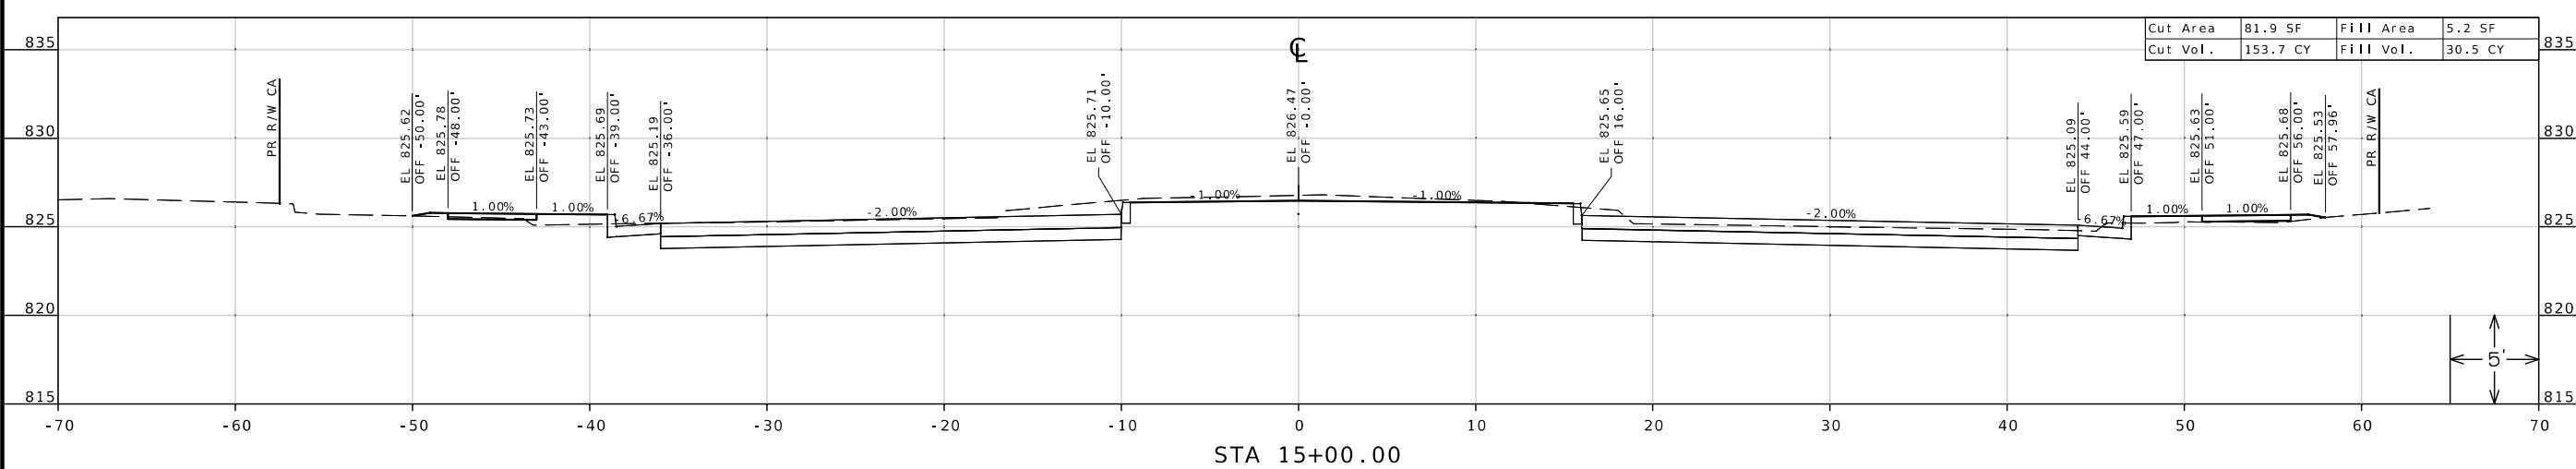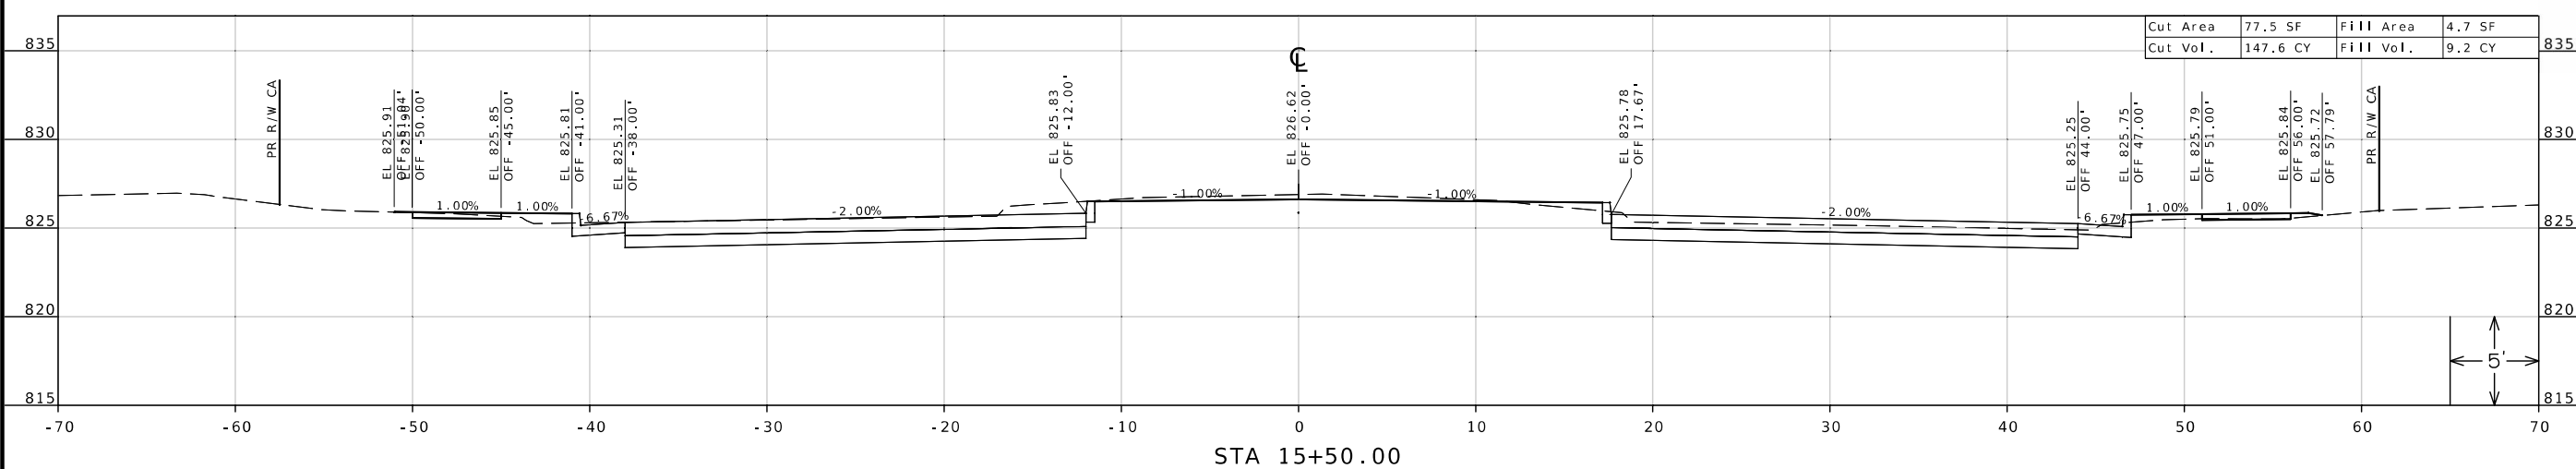

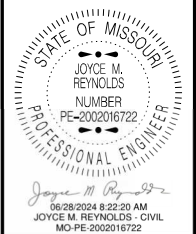

DATE PREPARED
6/28/2024

ROUTE 59 STATE MO
DISTRICT NW SHEET NO. 22

COUNTY
BUCHANAN

JOB NO.
JNW0002

CONTRACT ID.

PROJECT NO.




BRIDGE NO.


DATE	DESCRIPTION

MISSOURI HIGHWAYS AND TRANSPORTATION COMMISSION

105 WEST CAPITOL
JEFFERSON CITY, MO 65102
1-888-ASK-MODOT (1-888-275-6636)

CROSS SECTIONS
ROUTE 752 - STAGE 1
SHEET 22 OF 93

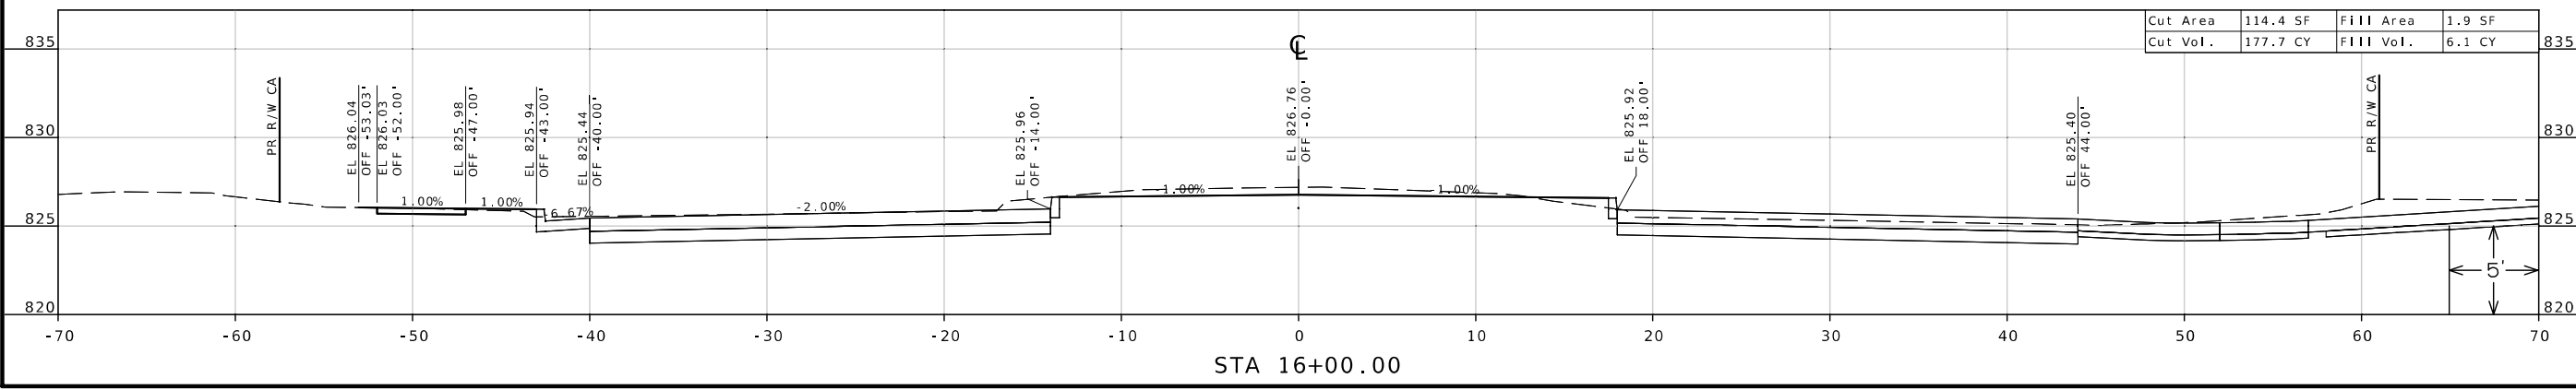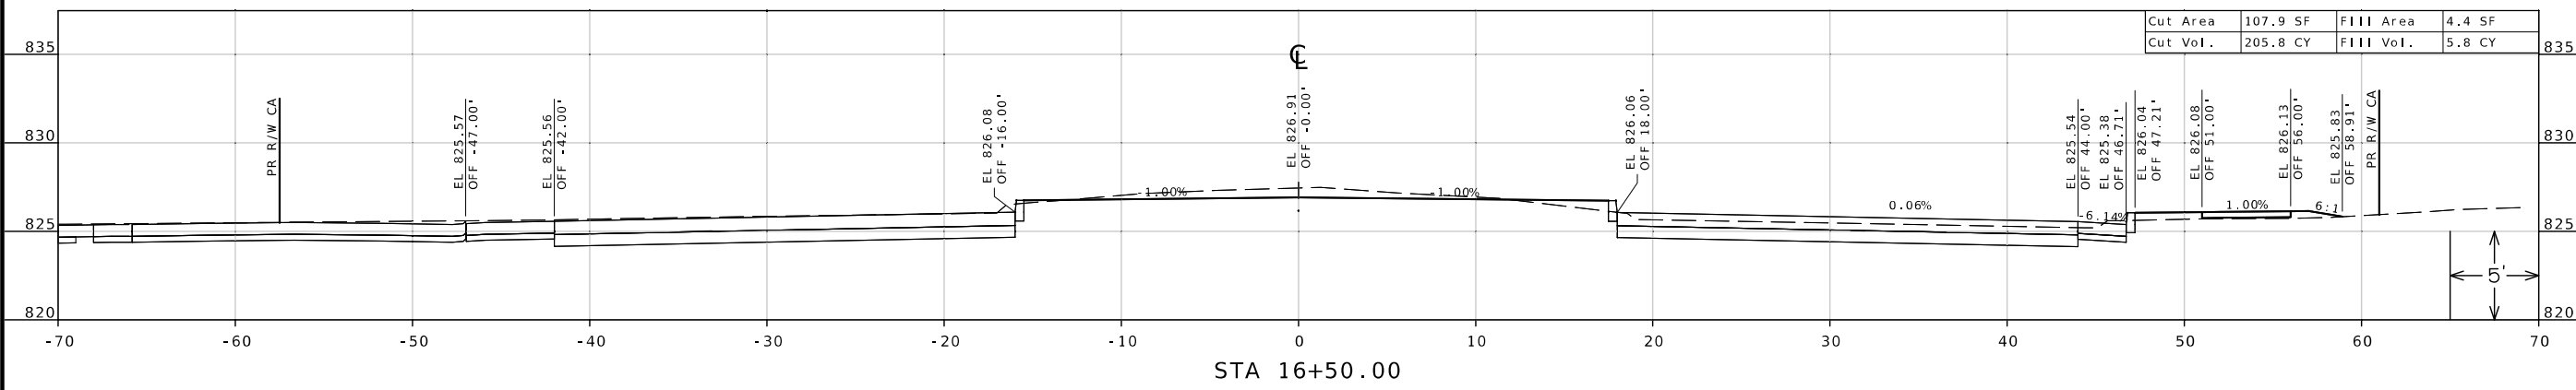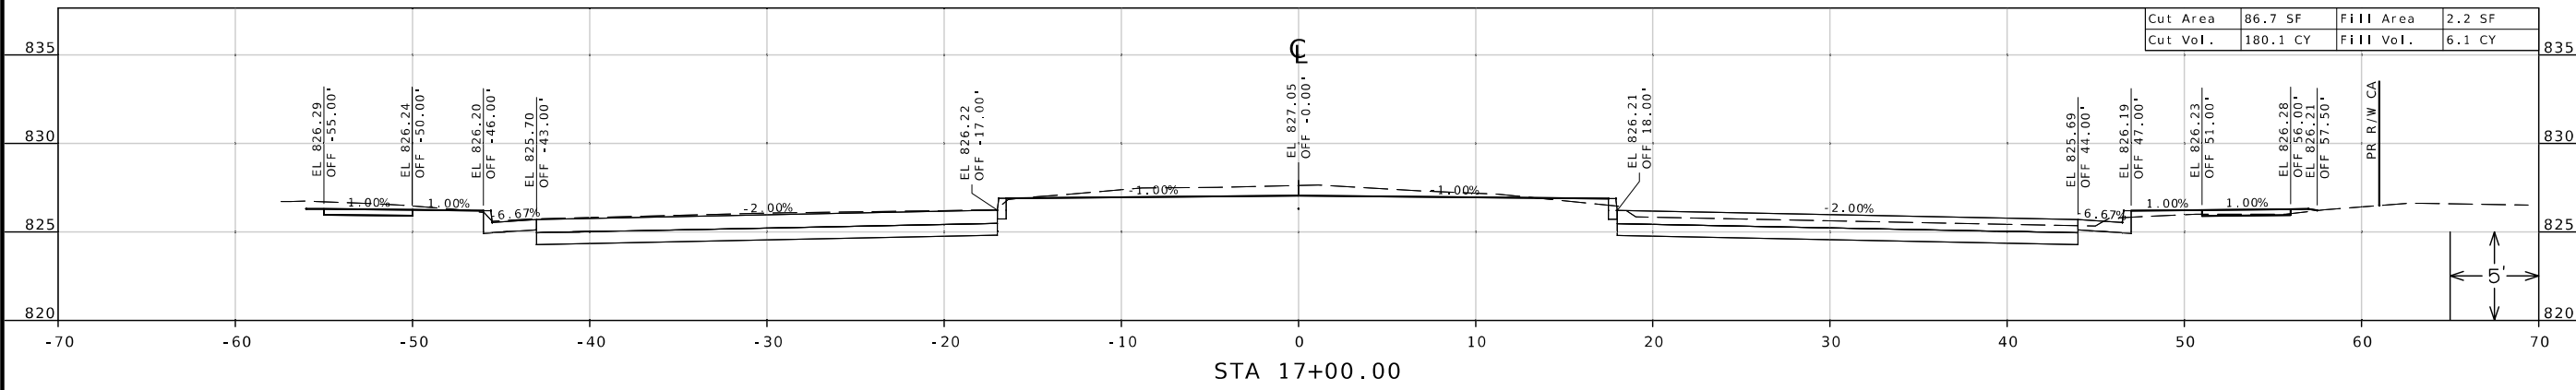

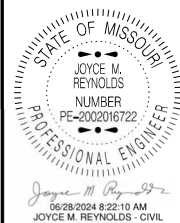

DATE PREPARED
6/28/2024

ROUTE STATE
59 **MO**

DISTRICT SHEET NO.
NW **23**

COUNTY
BUCHANAN

JOB NO.
JNW0002

CONTRACT ID.

PROJECT NO.

BRIDGE NO.


DATE	DESCRIPTION


MISSOURI HIGHWAYS AND TRANSPORTATION
COMMISSION



105 WEST CAPITOL
JEFFERSON CITY, MO 65102
1-888-ASK-MODOT (1-888-273-6636)

CROSS SECTIONS
ROUTE 752 - STAGE 1
SHEET 23 OF 93

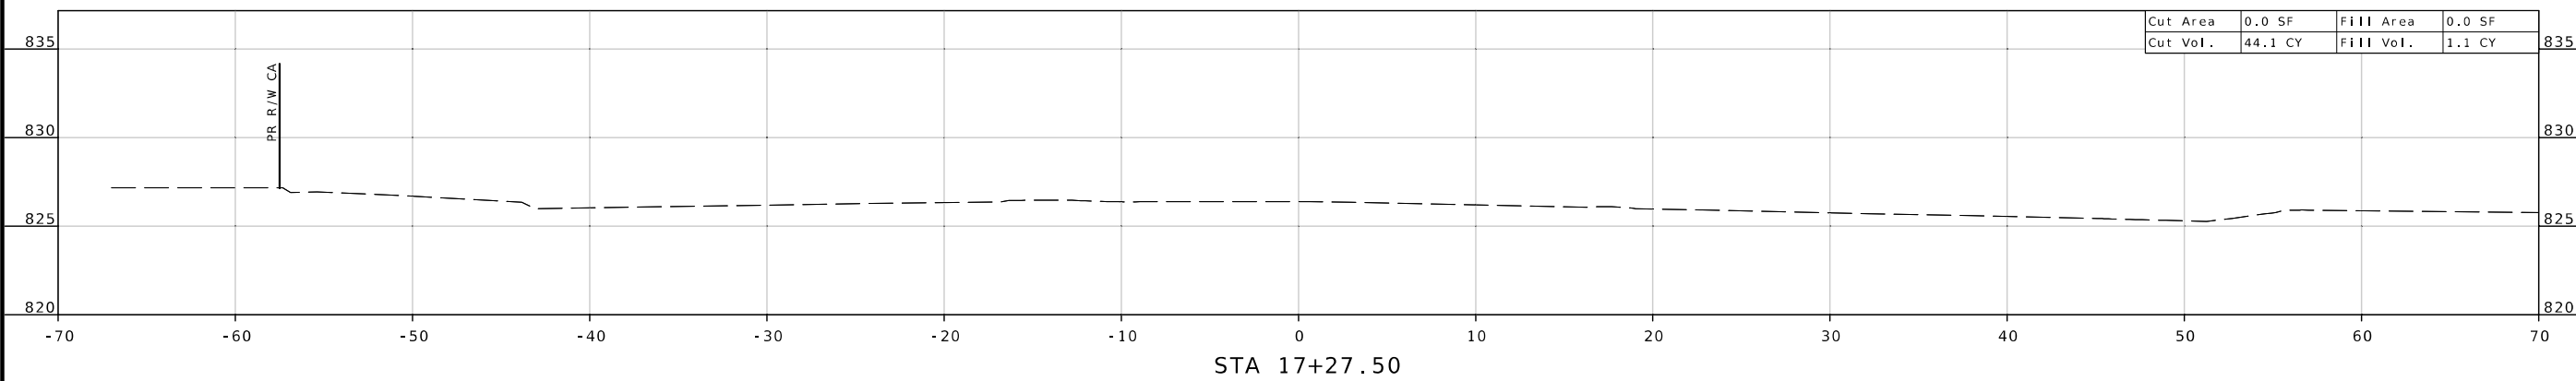

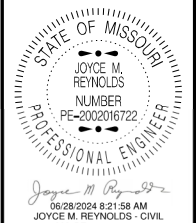

DATE PREPARED
6/28/2024

ROUTE 59 STATE MO
DISTRICT NW SHEET NO. 24

COUNTY
BUCHANAN


JOB NO.
JNW0002

CONTRACT ID.




PROJECT NO.


BRIDGE NO.

DATE	DESCRIPTION

MISSOURI HIGHWAYS AND TRANSPORTATION
COMMISSION

105 WEST CAPITOL
JEFFERSON CITY, MO 65102
1-888-ASK-MODOT (1-888-275-6636)

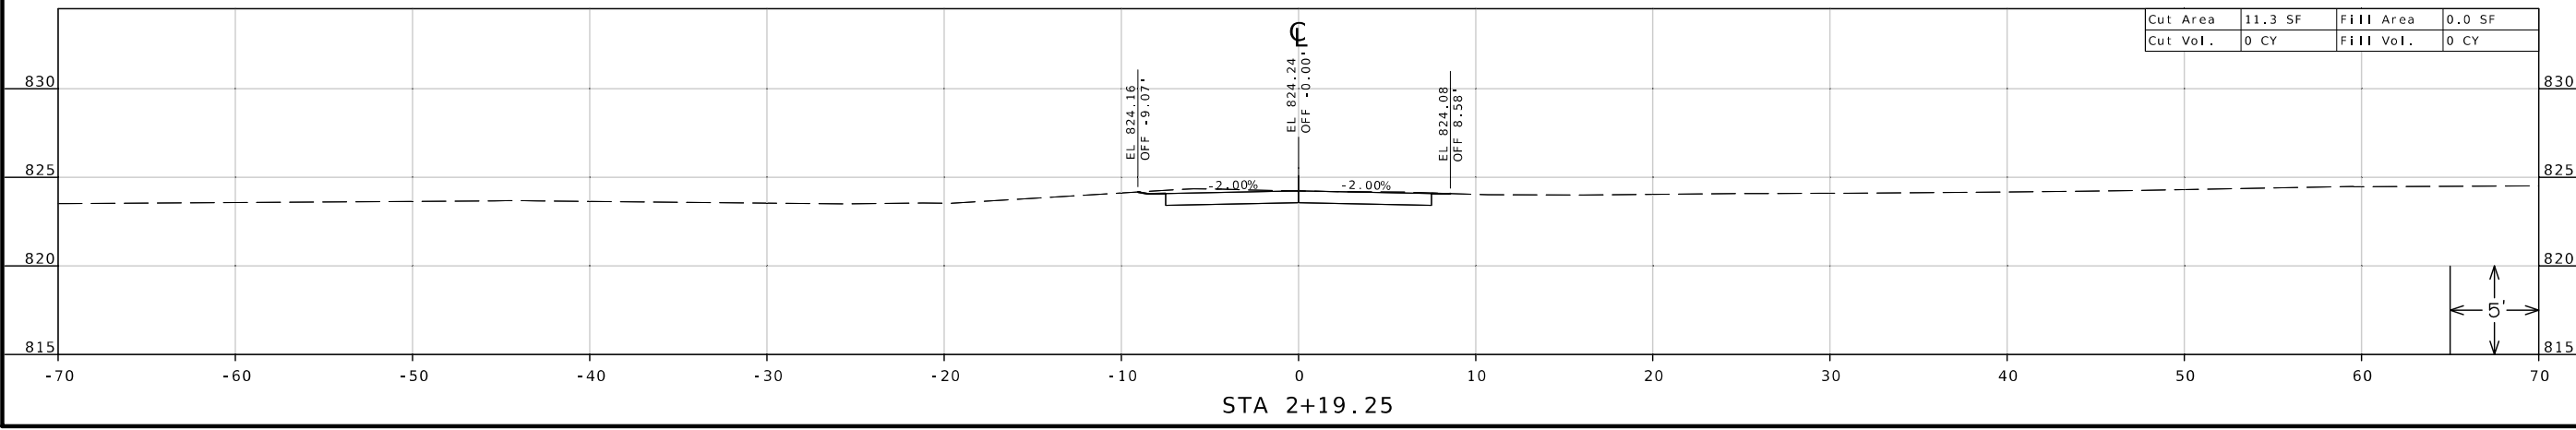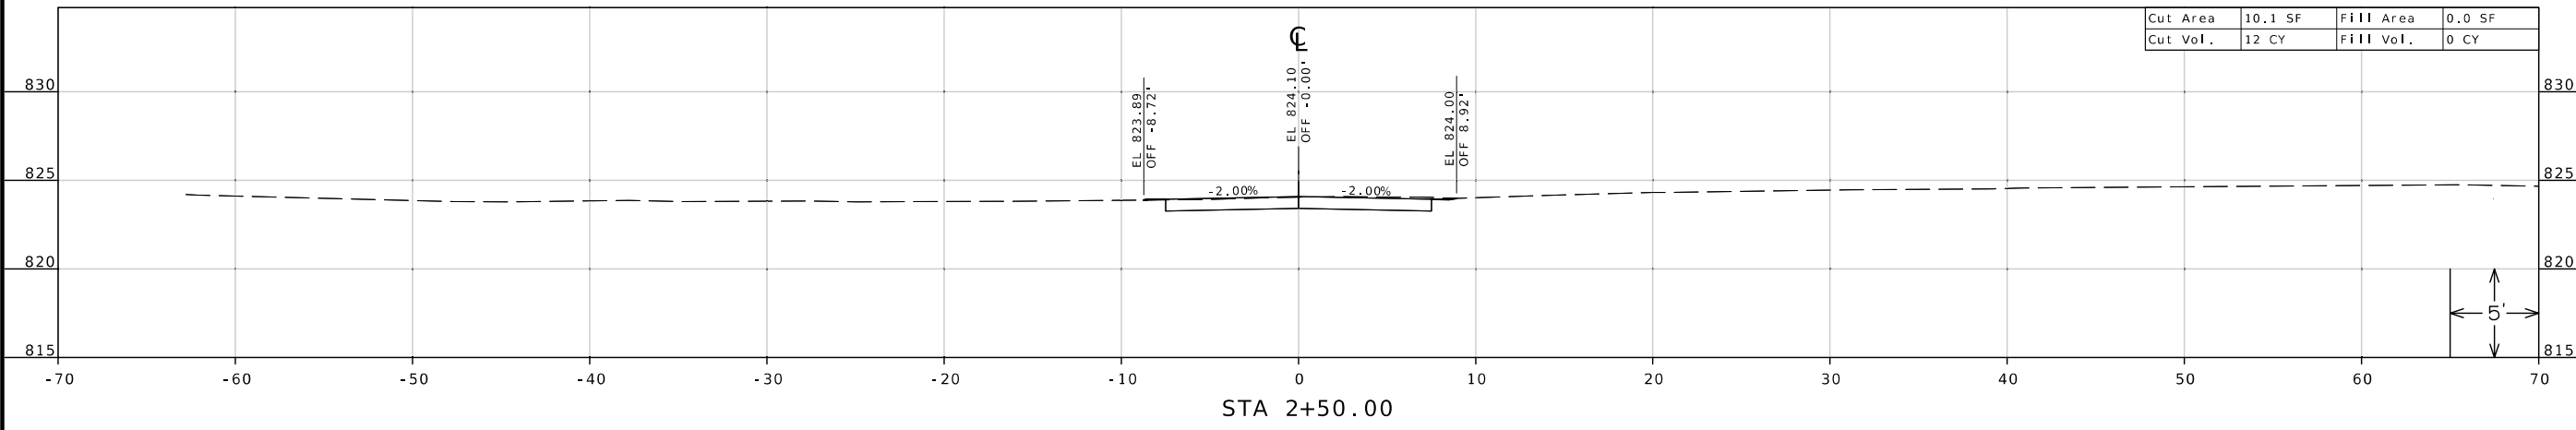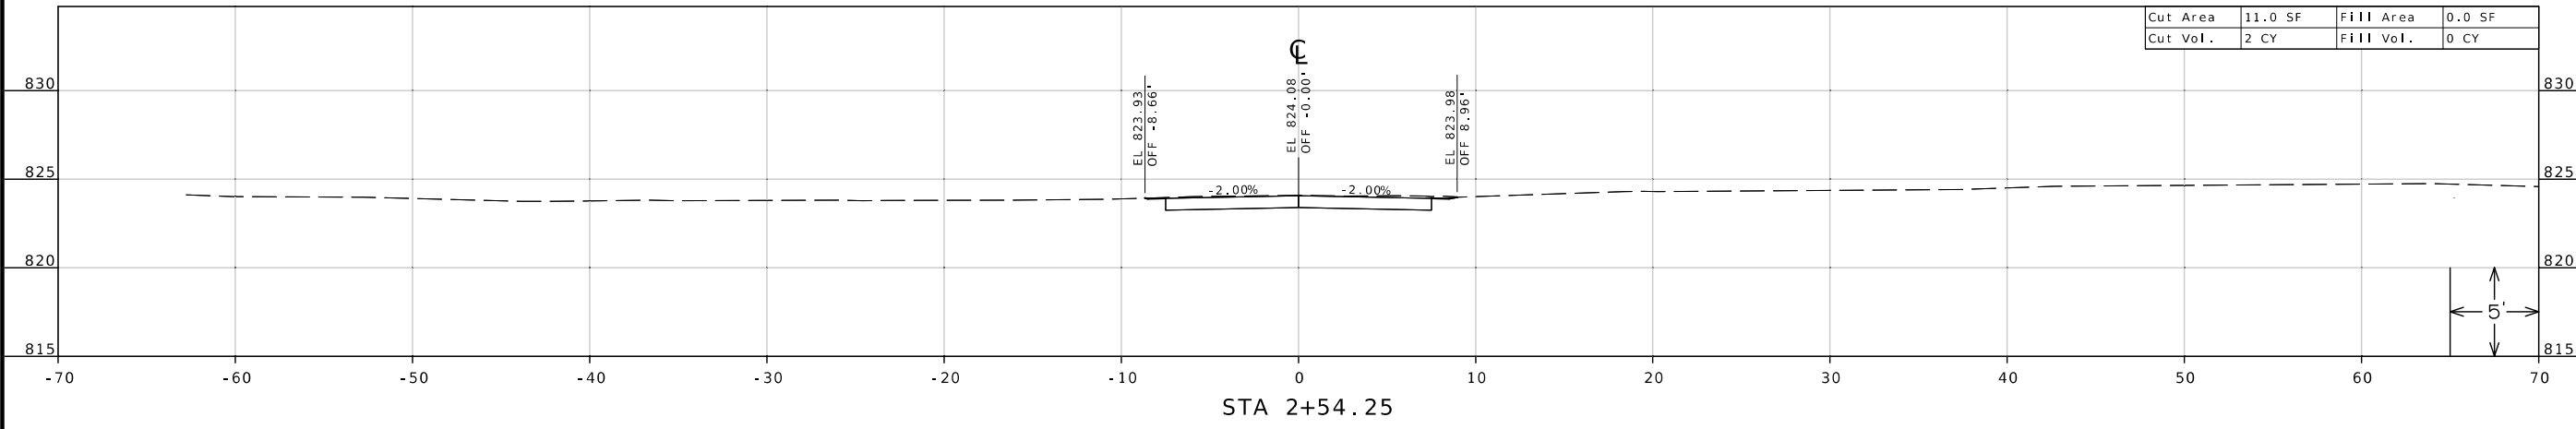CROSS SECTIONS
ALLEY - STAGE 1
SHEET 24 OF 93

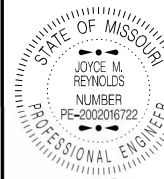



JOYCE M. REYNOLDS
PE-2002016722
CIVIL
MO-PE-2002016722

DATE PREPARED
6/28/2024

ROUTE 59 STATE MO

DISTRICT NW SHEET NO. 25

COUNTY BUCHANAN

JOB NO. JNW0002

CONTRACT ID.

PROJECT NO.

BRIDGE NO.

DESCRIPTION

DATE

MISOURI HIGHWAYS AND TRANSPORTATION COMMISSION




105 WEST CAPITOL
JEFFERSON CITY, MO 65102
1-888-ASK-MODOT (1-888-275-6636)

MoDOT

CROSS SECTIONS


ALLEY - STAGE 1

SHEET 25 OF 93

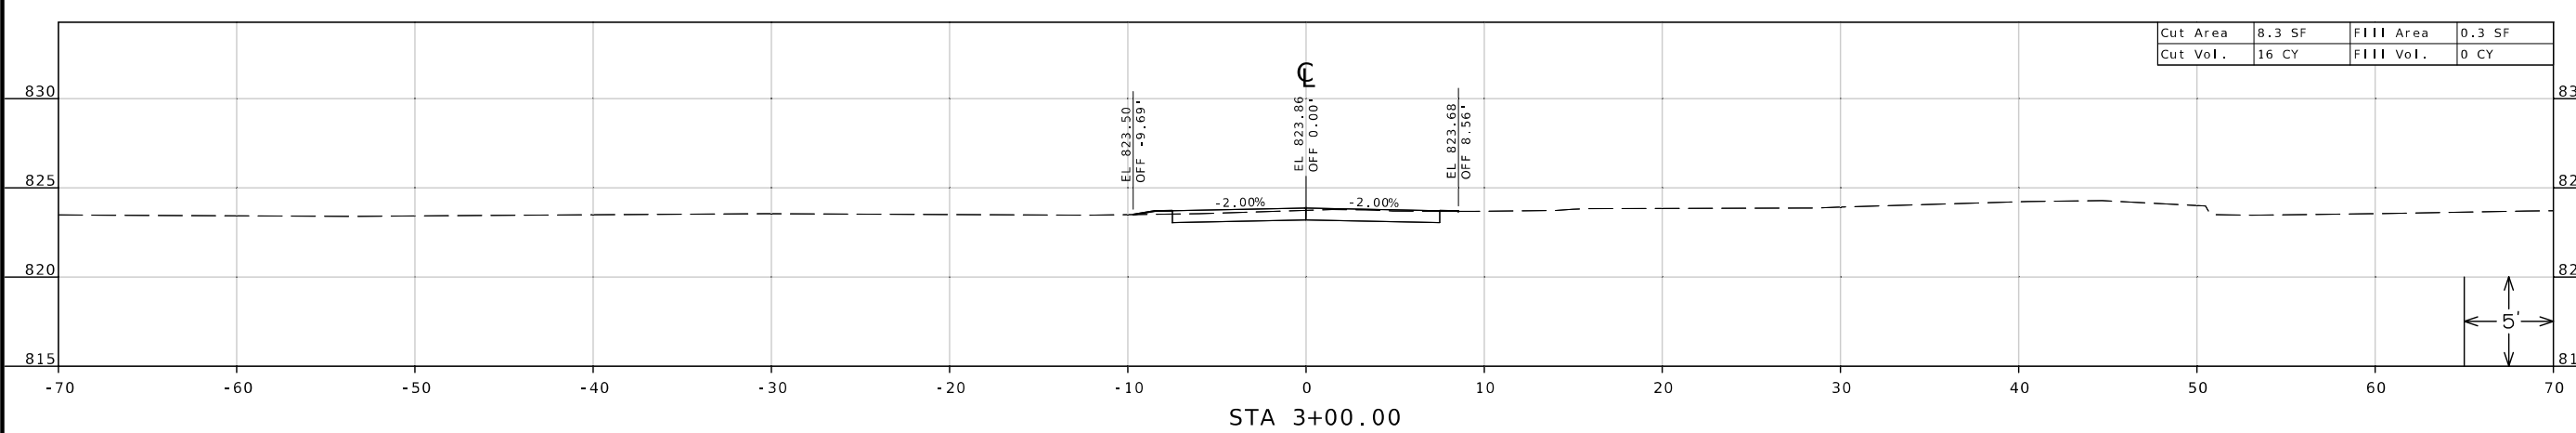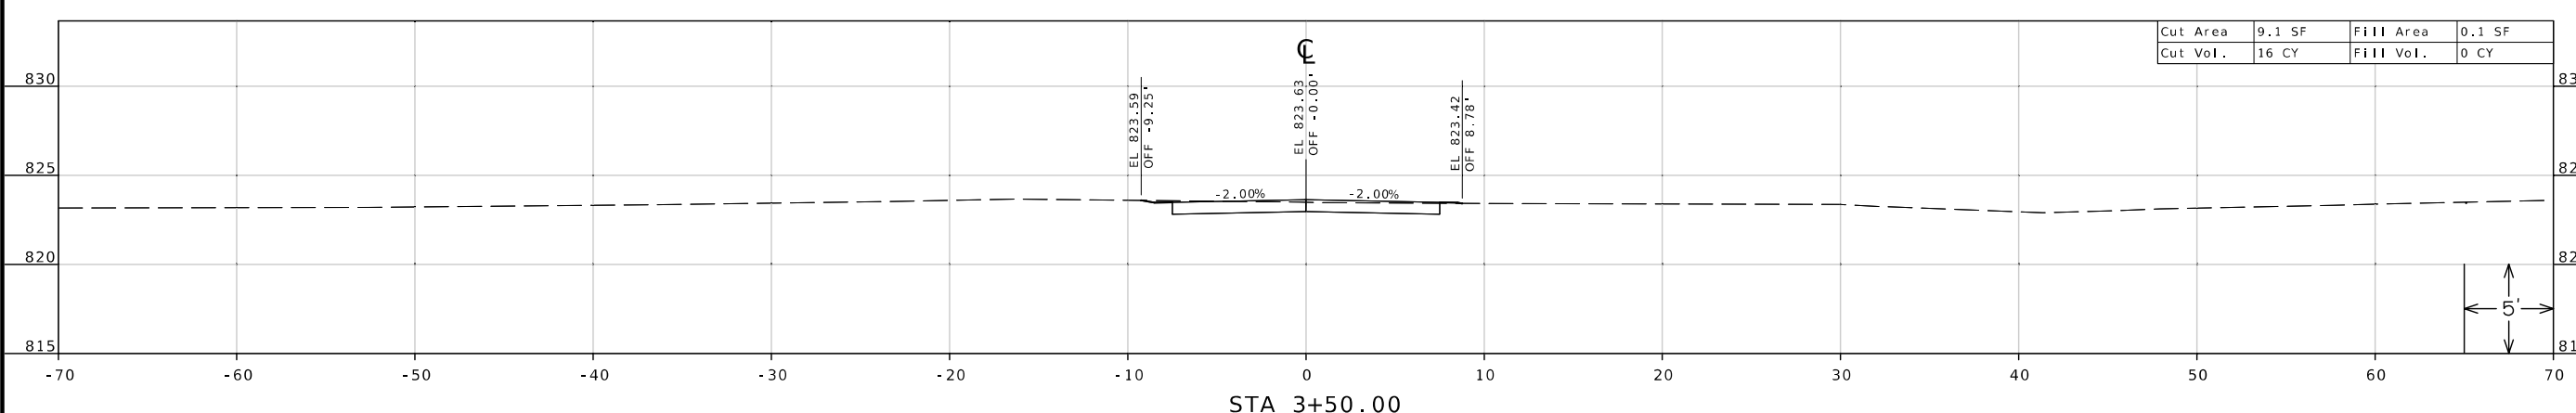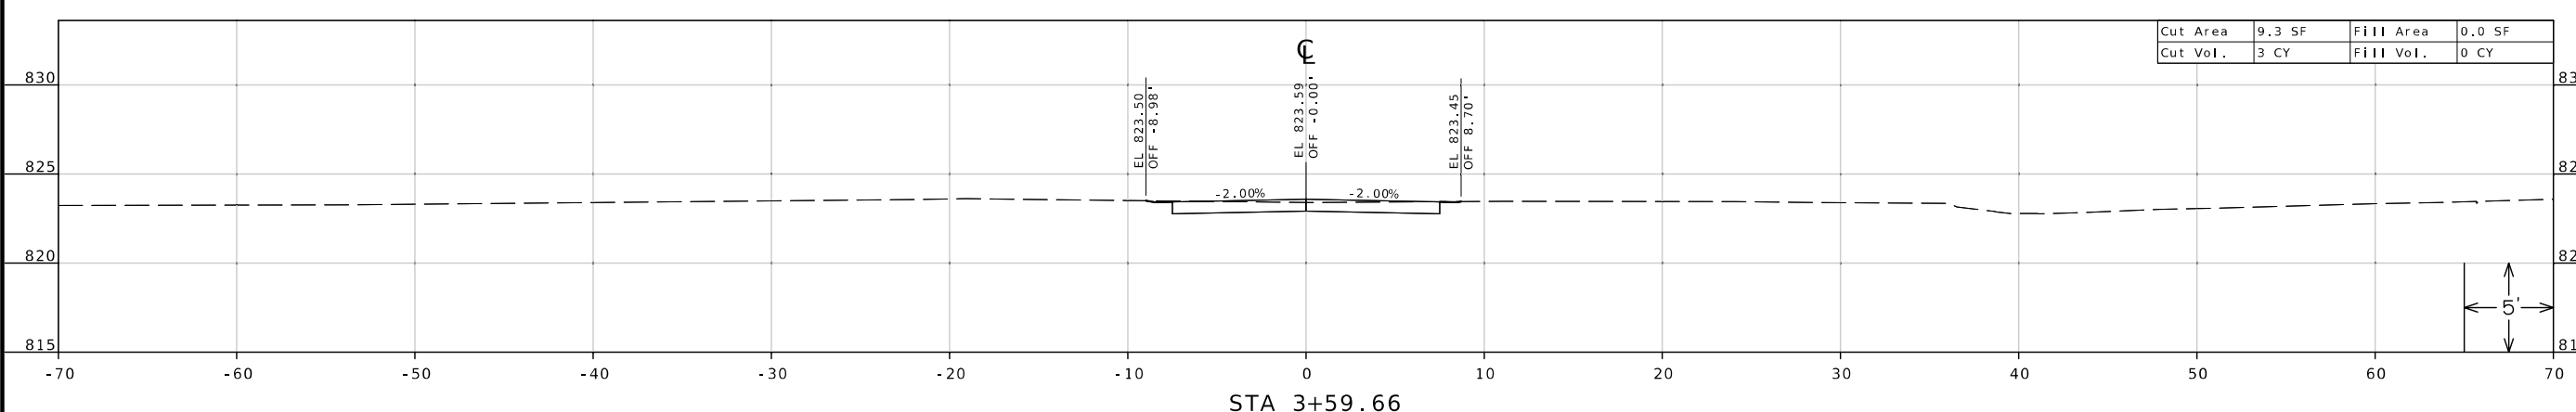




Cut Area	15.9 SF	Fill Area	0.0 SF
Cut Vol.	21 CY	Fill Vol.	0 CY

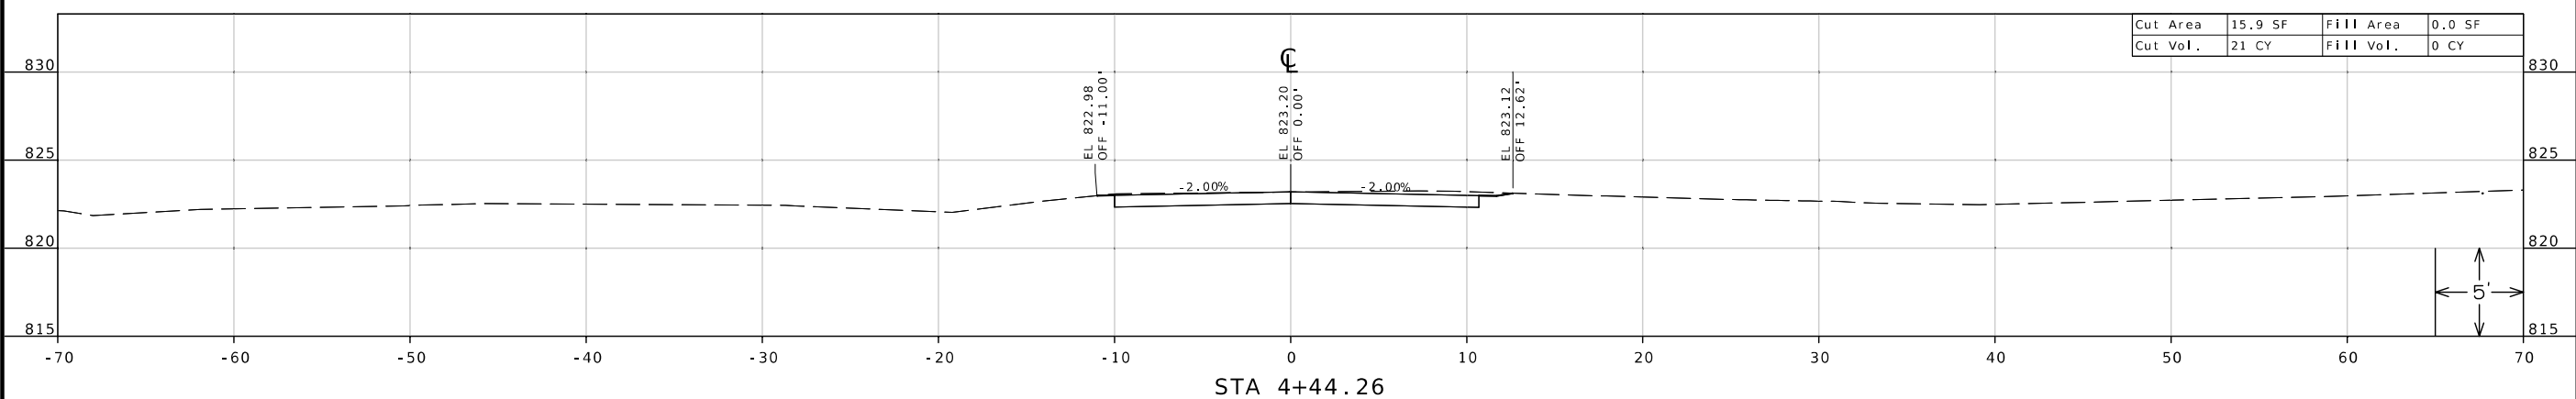

Cut Area	9.7 SF	Fill Area	0.2 SF
Cut Vol.	14 CY	Fill Vol.	0 CY

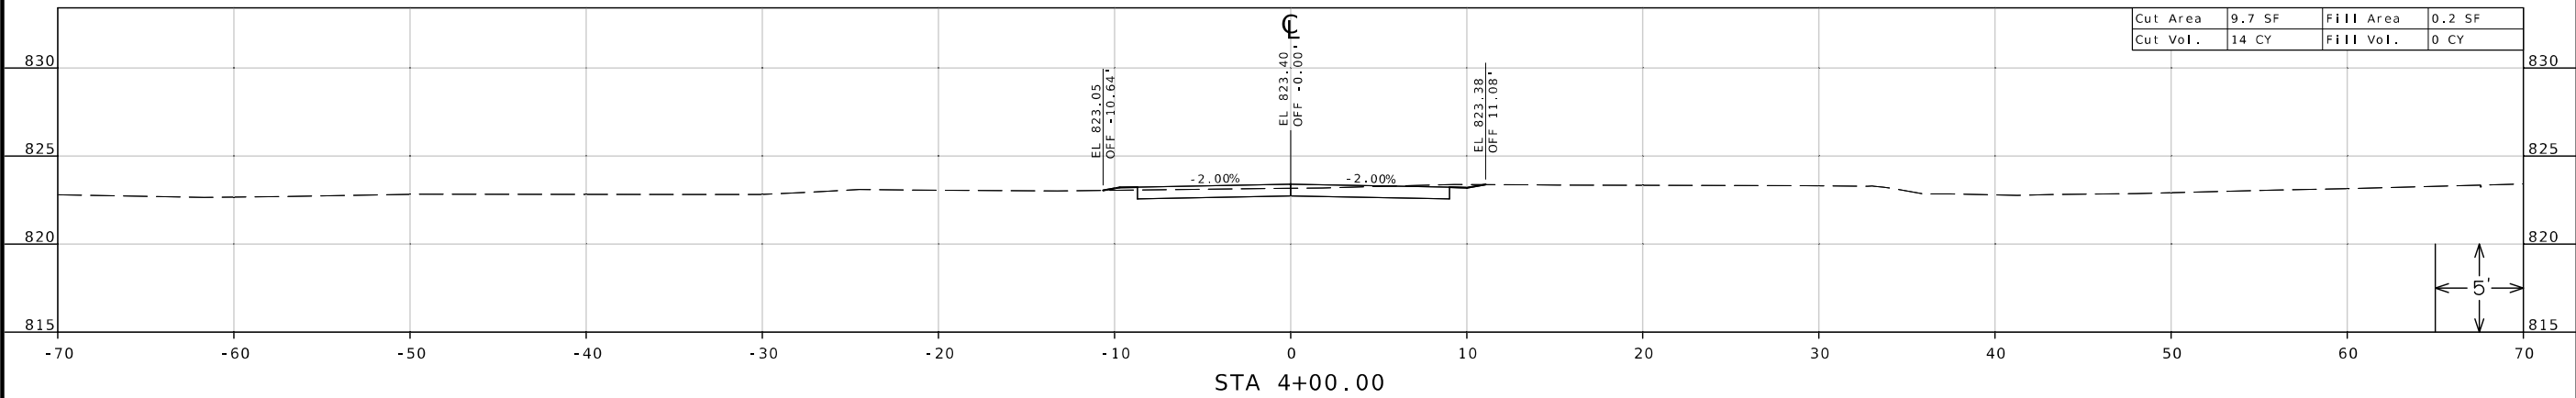

DATE PREPARED
6/28/2024

ROUTE	STATE
59	MO
DISTRICT	SHEET NO.
NW	26

COUNTY
BUCHANAN
JOB NO.
JNW0002
CONTRACT ID.

PROJECT NO.


BRIDGE NO.

DATE	DESCRIPTION

MISSOURI HIGHWAYS AND TRANSPORTATION COMMISSION

105 WEST CAPITOL
JEFFERSON CITY, MO 65102
1-888-ASK-MODOT (1-888-275-6636)

CROSS SECTIONS
ALLEY - STAGE 1
SHEET 26 OF 93

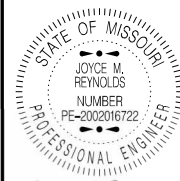

JOYCE M. REYNOLDS
 NUMBER
 PE-2002016722
 PROFESSIONAL ENGINEER

DATE PREPARED
 6/28/2024

ROUTE 59 STATE MO

DISTRICT NW SHEET NO. 27

COUNTY BUCHANAN

JOB NO. JNW0002

CONTRACT ID.

PROJECT NO.

BRIDGE NO.

DESCRIPTION

DATE

MISSOURI HIGHWAYS AND TRANSPORTATION COMMISSION

105 WEST CAPITOL JEFFERSON CITY, MO 65102




1-888-ASK-MODOT (1-888-275-6636)


MoDOT

CROSS SECTIONS

ROUTE 59 - STAGE 2

SHEET 27 OF 93

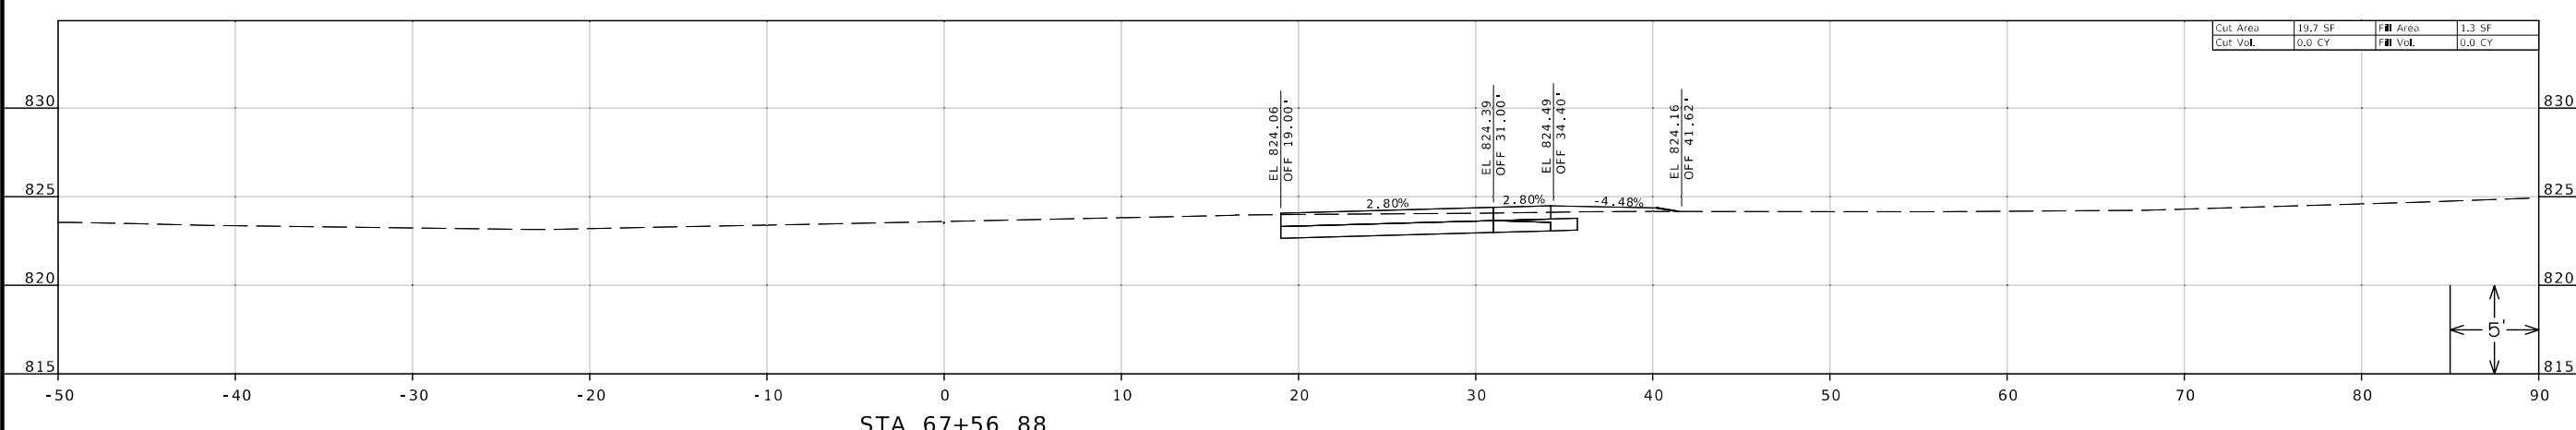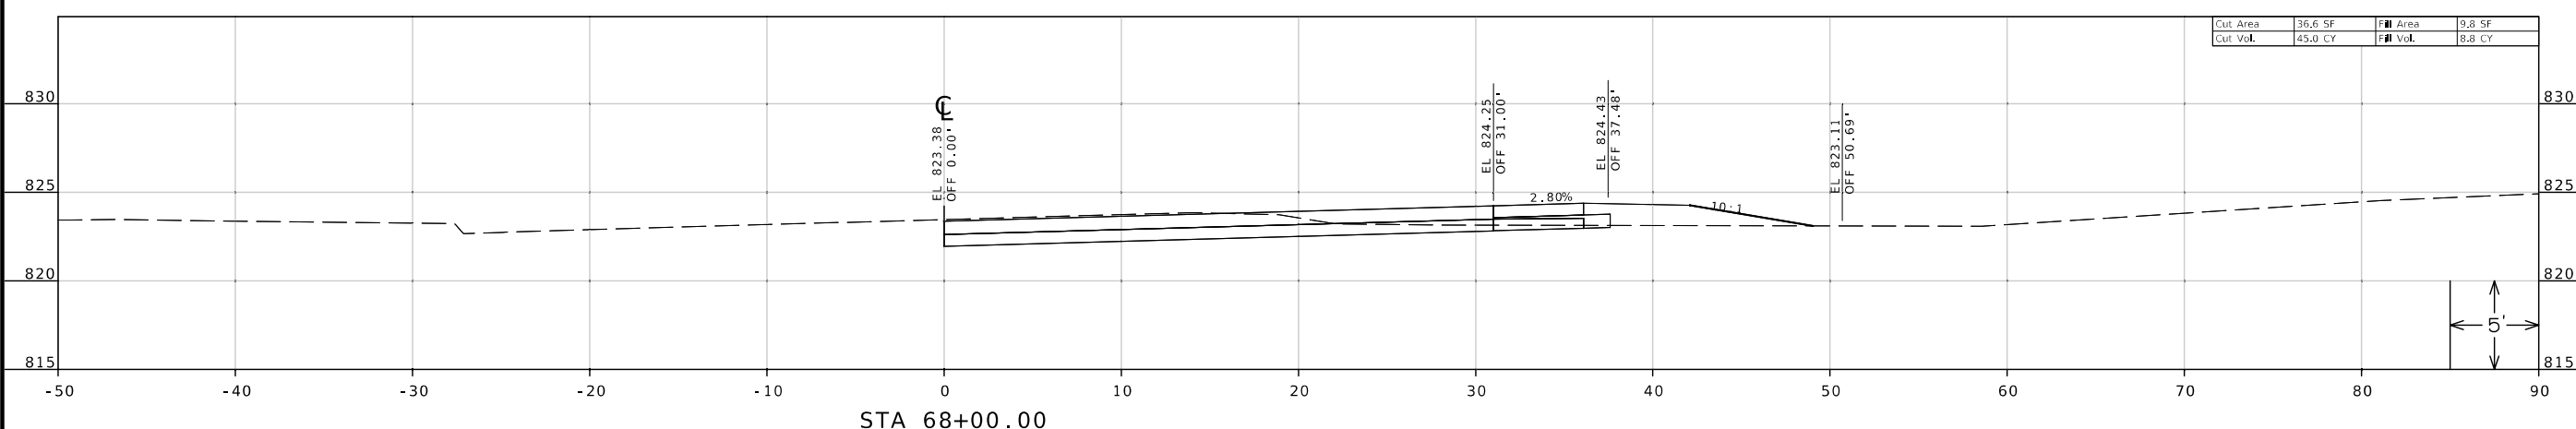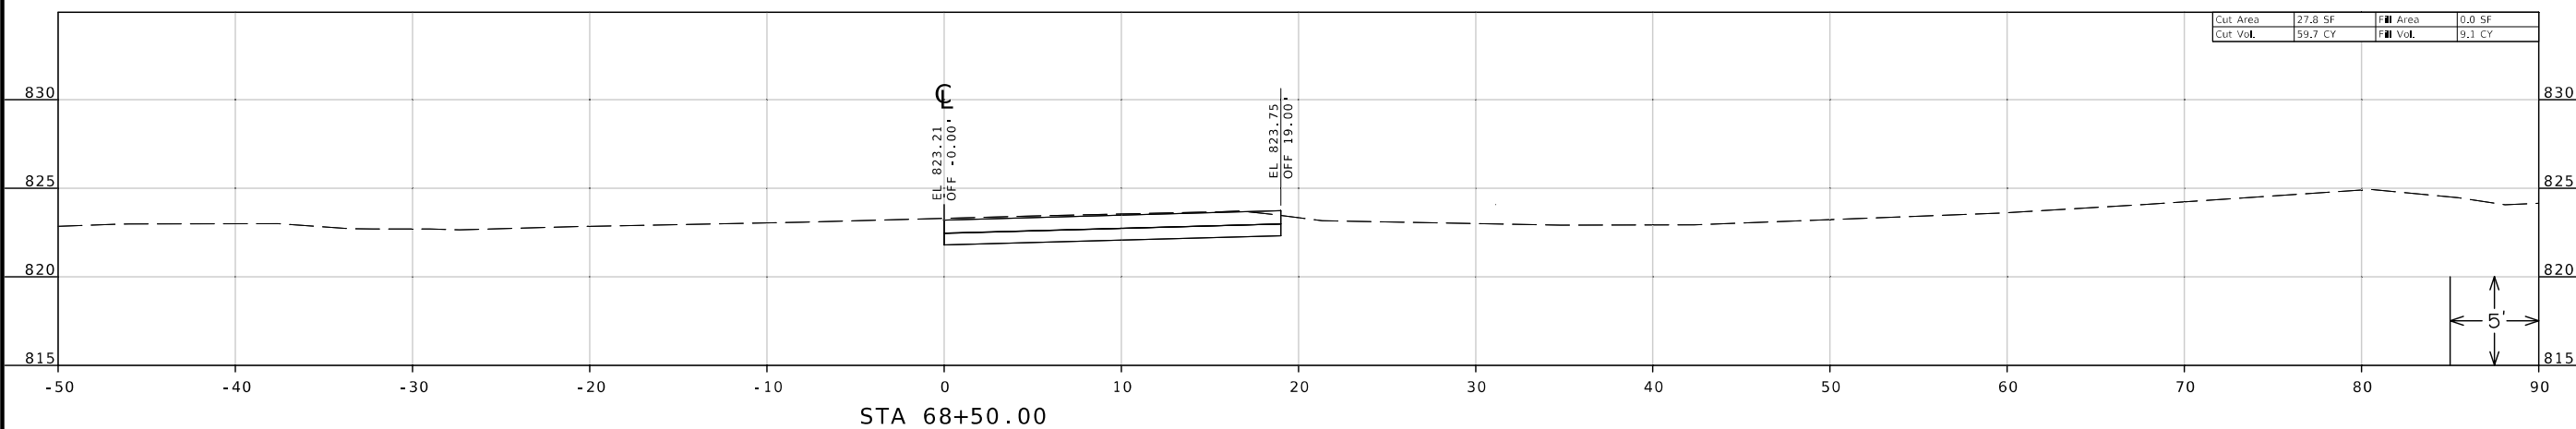

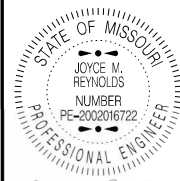

JOYCE M. REYNOLDS
 NUMBER PE-2002016722
 PROFESSIONAL ENGINEER

DATE PREPARED
 6/28/2024

ROUTE 59 STATE MO
 DISTRICT NW SHEET NO. 28

COUNTY
 BUCHANAN

JOB NO.
 JN0002

CONTRACT ID.

PROJECT NO.




BRIDGE NO.


DATE	DESCRIPTION

MISSOURI HIGHWAYS AND TRANSPORTATION COMMISSION

105 WEST CAPITOL
 JEFFERSON CITY, MO 65102
 1-888-ASK-MODOT (1-888-275-6636)

CROSS SECTIONS
 ROUTE 59 - STAGE 2
 SHEET 28 OF 93

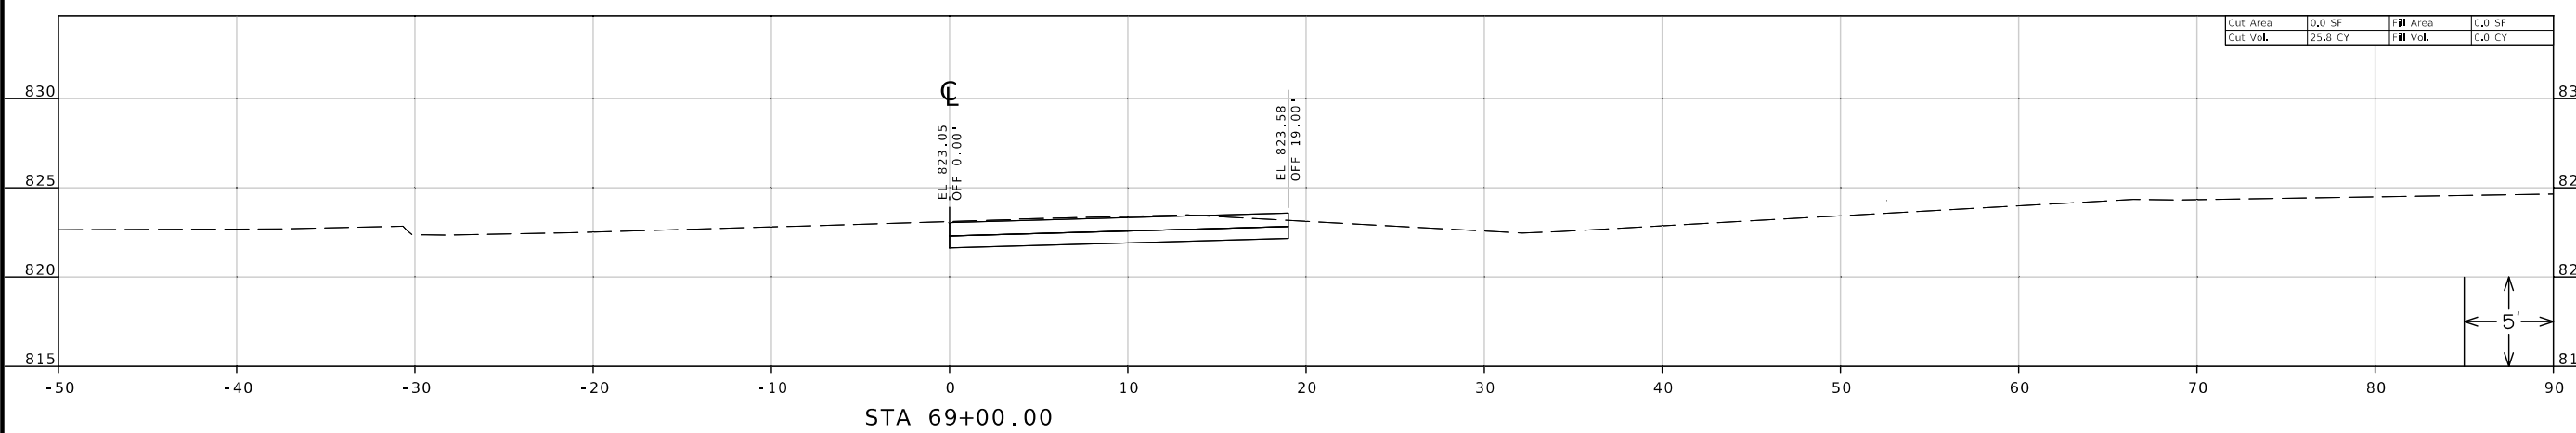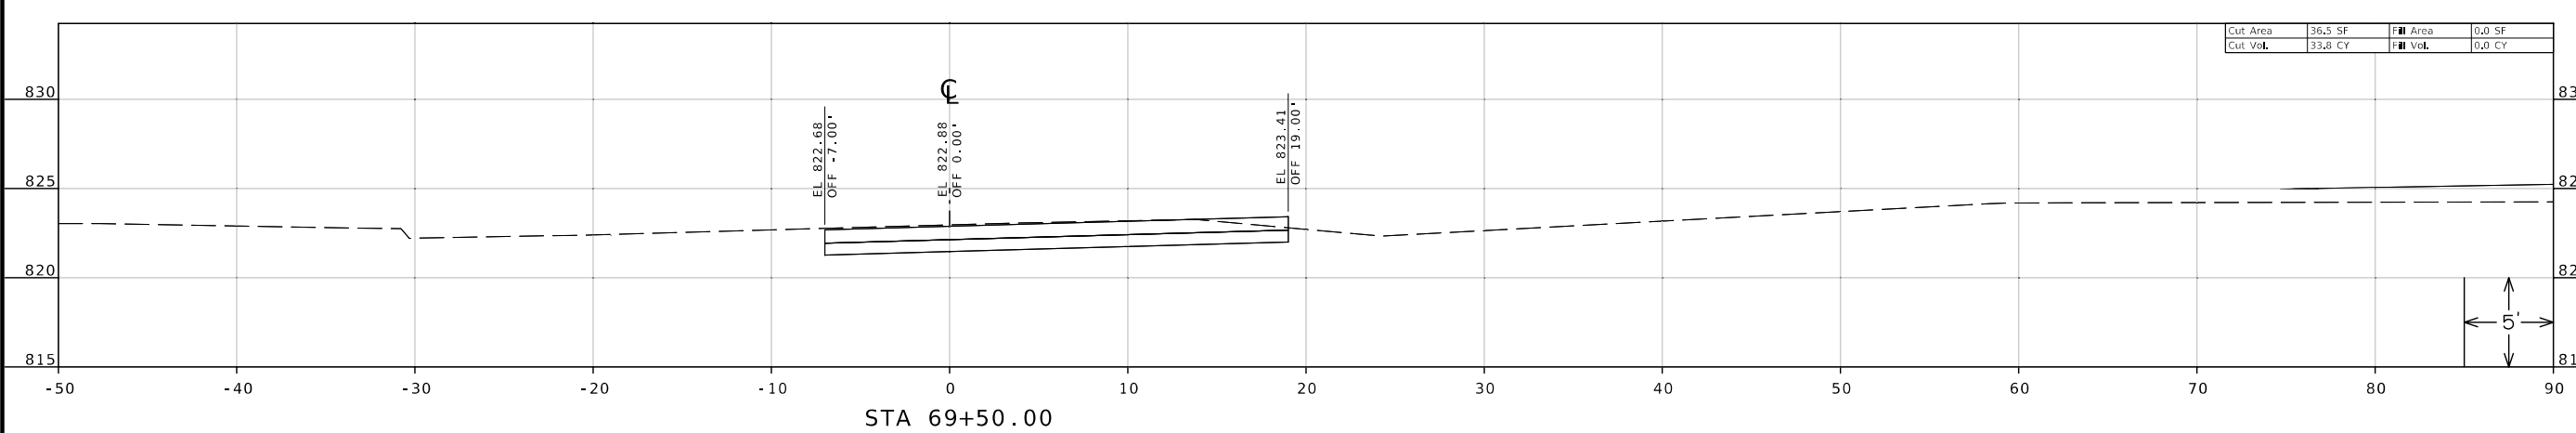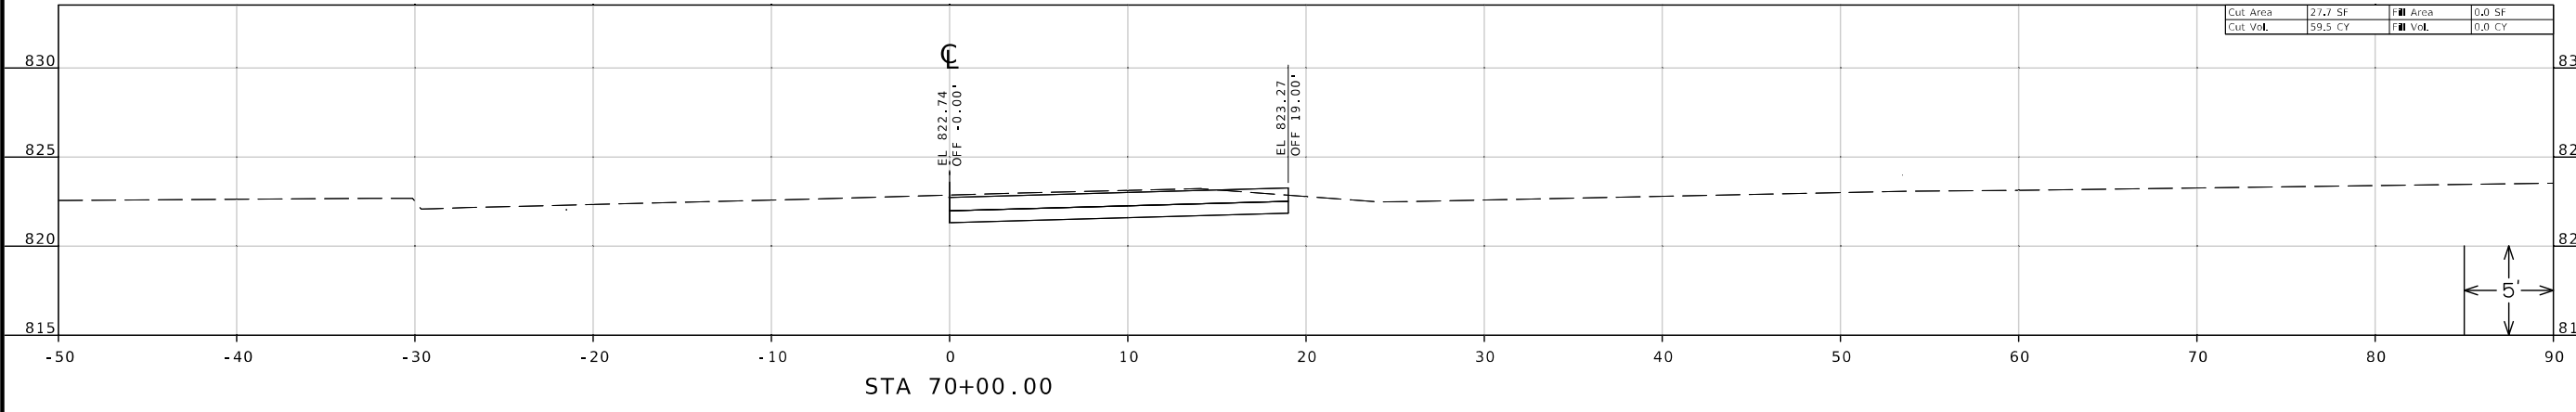

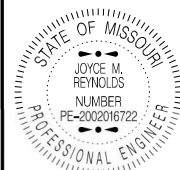

DATE PREPARED
6/28/2024

ROUTE STATE
59 MO

DISTRICT SHEET NO.
NW 29

COUNTY
BUCHANAN

JOB NO.
JN0002

CONTRACT ID.

PROJECT NO.




BRIDGE NO.


DESCRIPTION	DATE

MISSOURI HIGHWAYS AND TRANSPORTATION
COMMISSION

105 WEST CAPITOL
JEFFERSON CITY, MO 65102
1-888-ASK-MODOT (1-888-273-6636)

CROSS SECTIONS
ROUTE 59 - STAGE 2
SHEET 29 OF 93

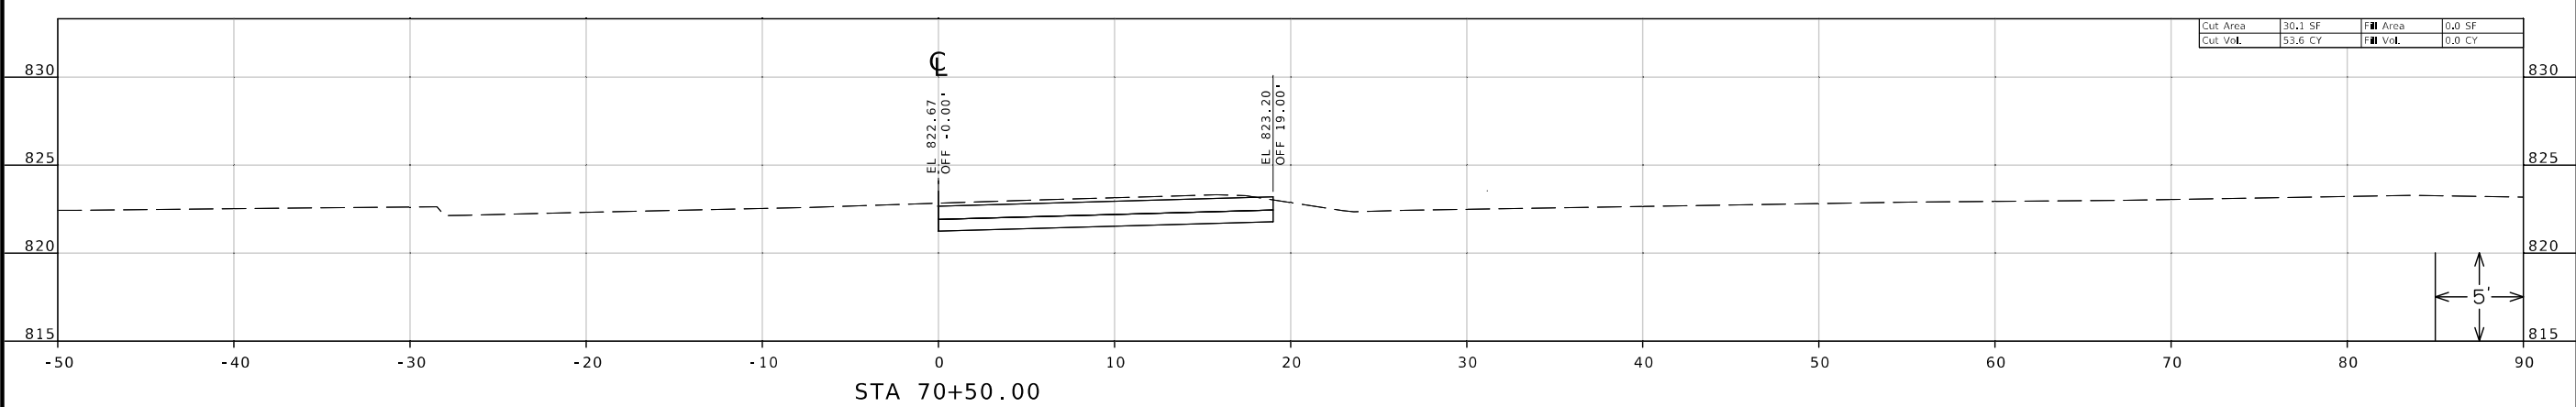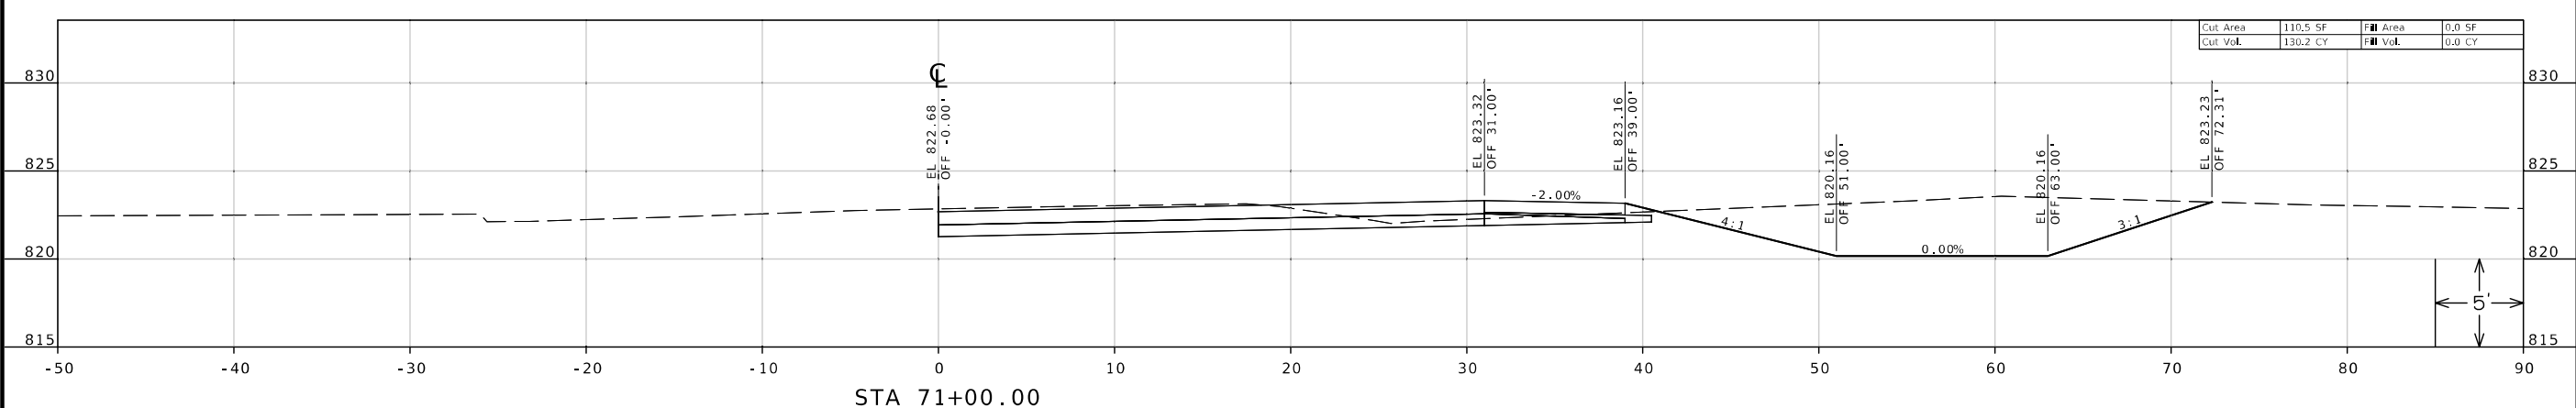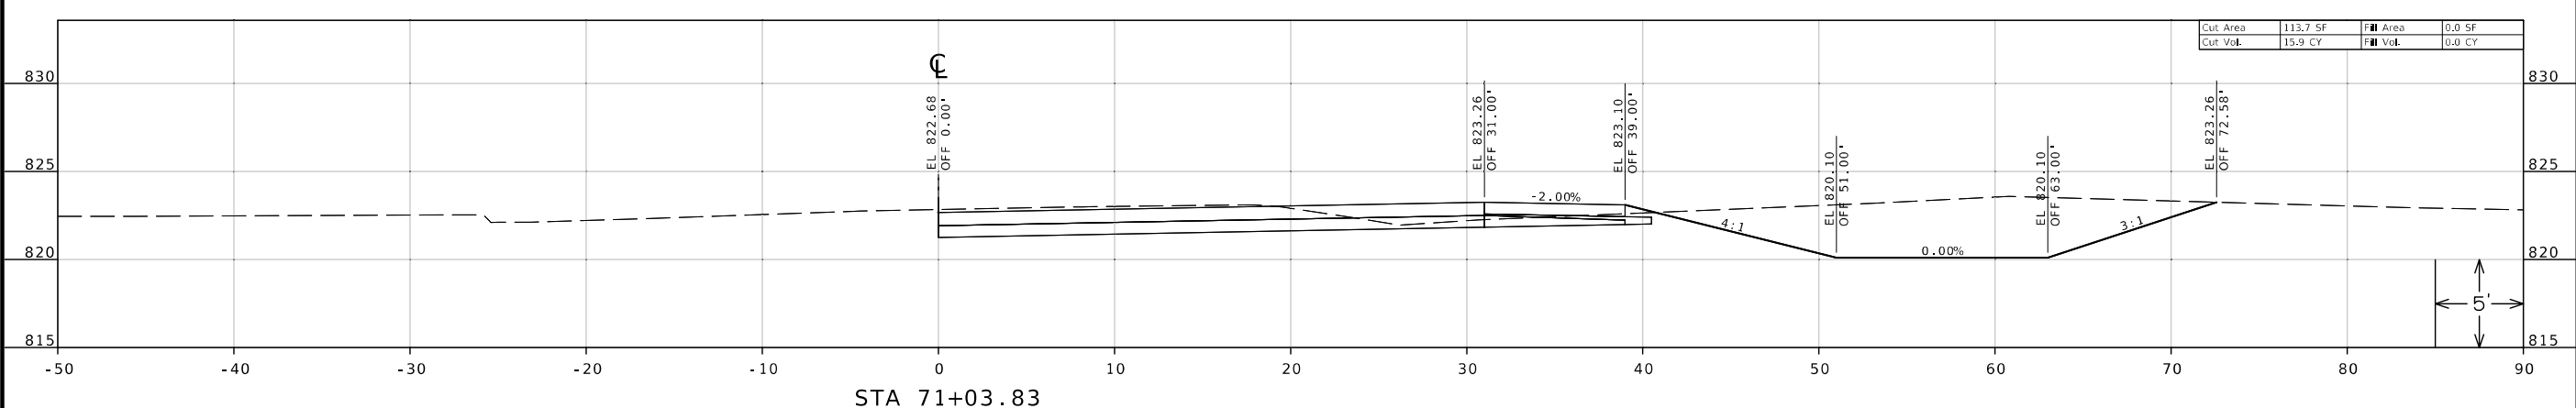

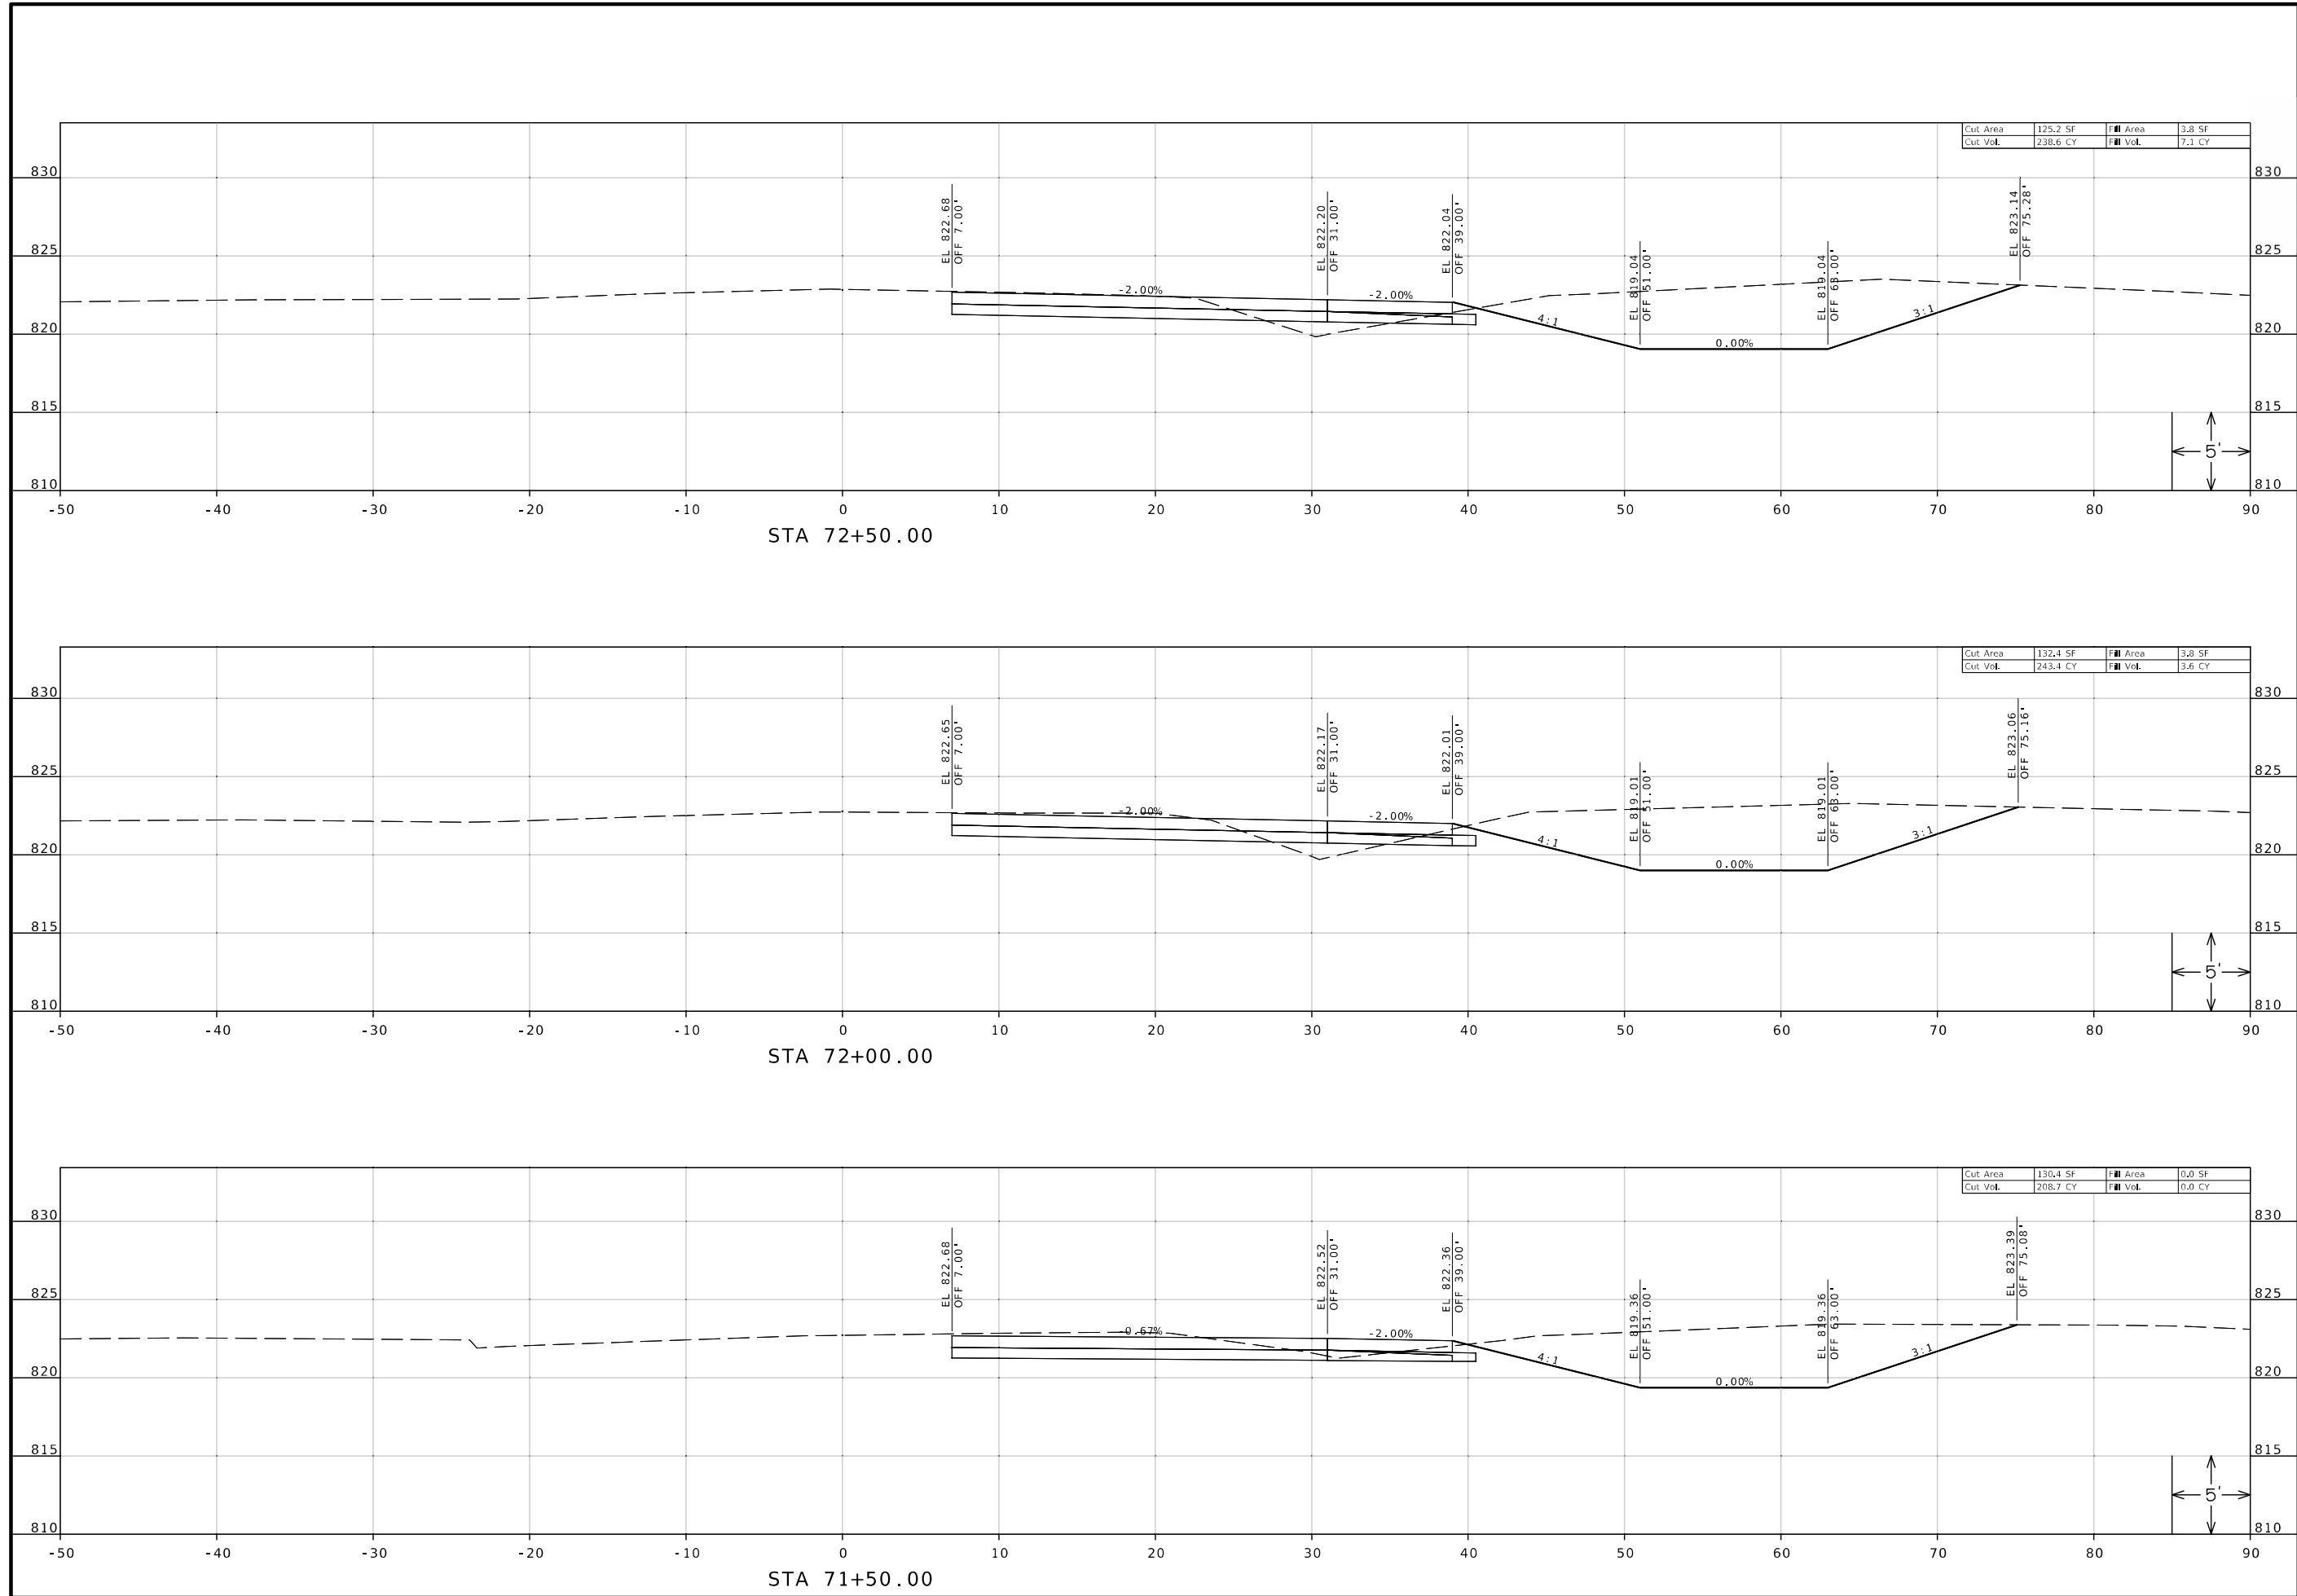

DATE PREPARED
6/28/2024

ROUTE 59 STATE MO
DISTRICT NW SHEET NO. 30
COUNTY BUCHANAN
JOB NO. JNW0002
CONTRACT ID.

PROJECT NO.
BRIDGE NO.

DATE	DESCRIPTION

MISSOURI HIGHWAYS AND TRANSPORTATION COMMISSION
105 WEST CAPITOL
JEFFERSON CITY, MO 65102
1-888-ASK-MODOT (1-888-275-6636)



CROSS SECTIONS
ROUTE 59 - STAGE 2
SHEET 30 OF 93




DATE PREPARED
6/28/2024




ROUTE 59 STATE MO
DISTRICT NW SHEET NO. 31
COUNTY BUCHANAN
JOB NO. JNW0002
CONTRACT ID.


PROJECT NO.
BRIDGE NO.

DATE	DESCRIPTION


MISSOURI HIGHWAYS AND TRANSPORTATION COMMISSION

 105 WEST CAPITOL
 JEFFERSON CITY, MO 65102
 1-888-ASK-MODOT (1-888-273-6636)

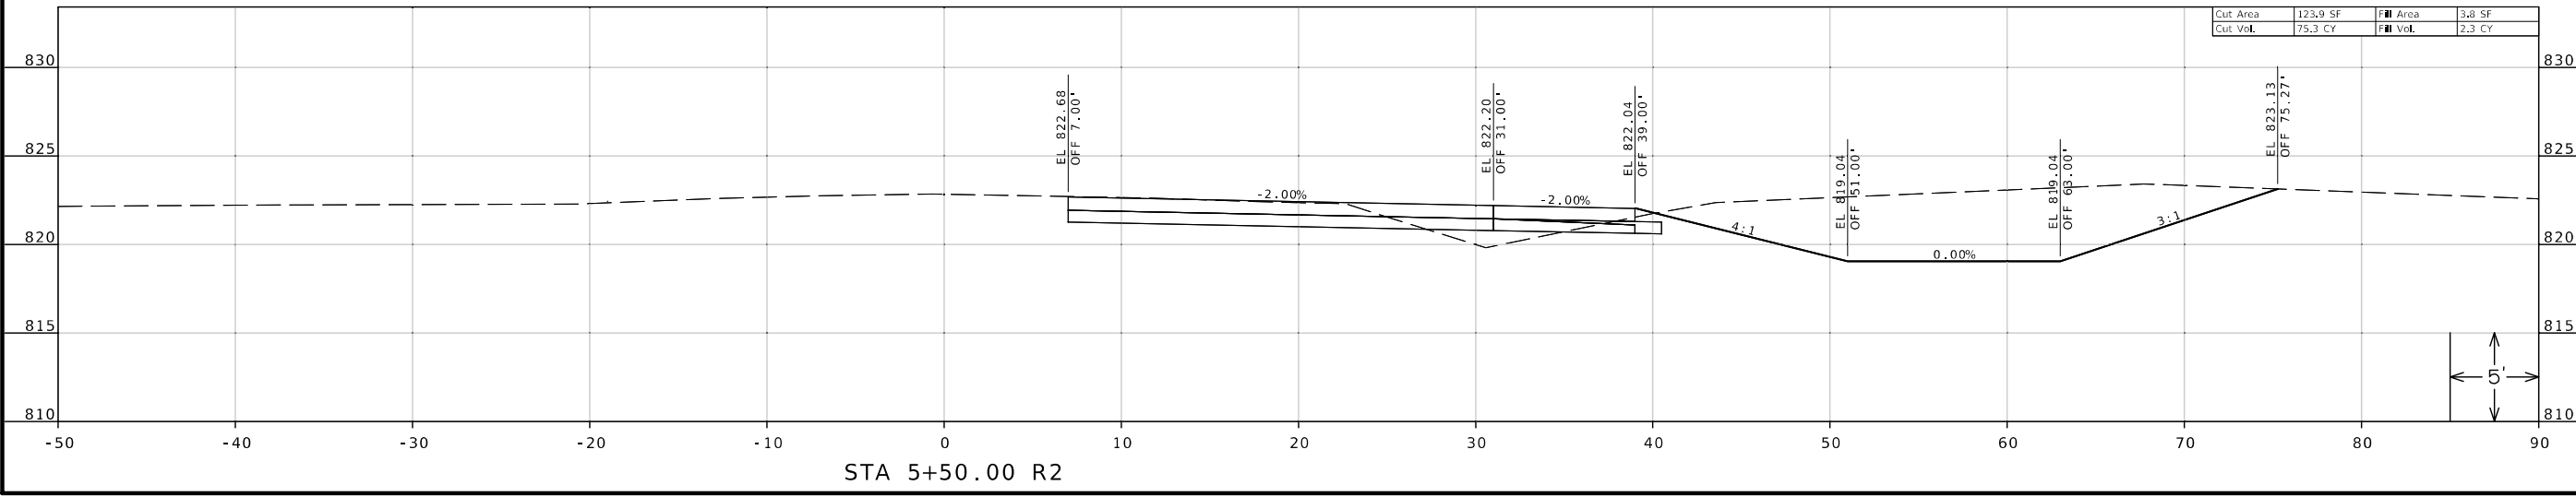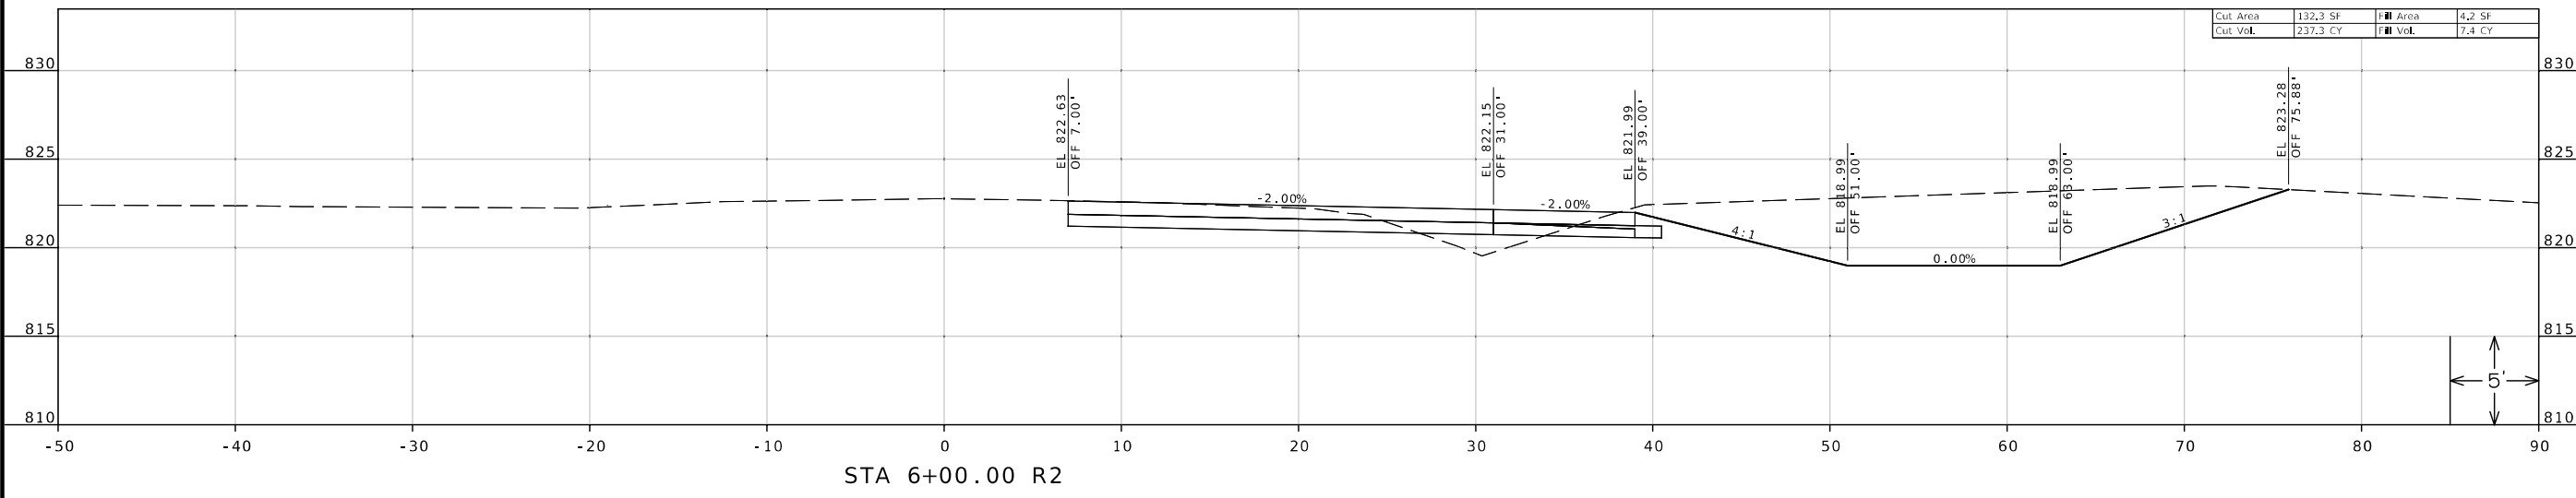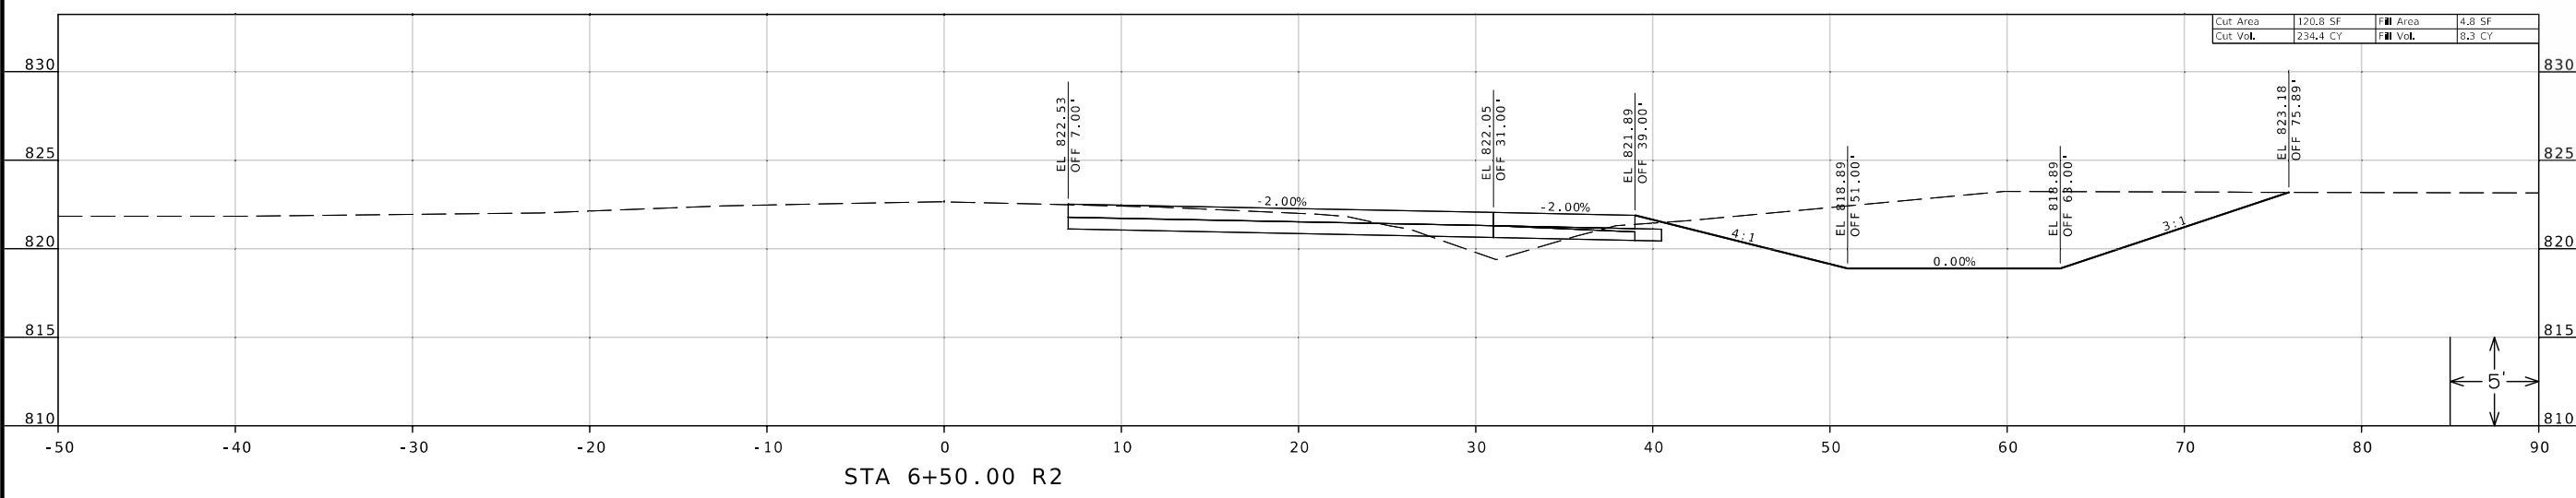CROSS SECTIONS
 ROUTE 59 - STAGE 2
 SHEET 31 OF 93

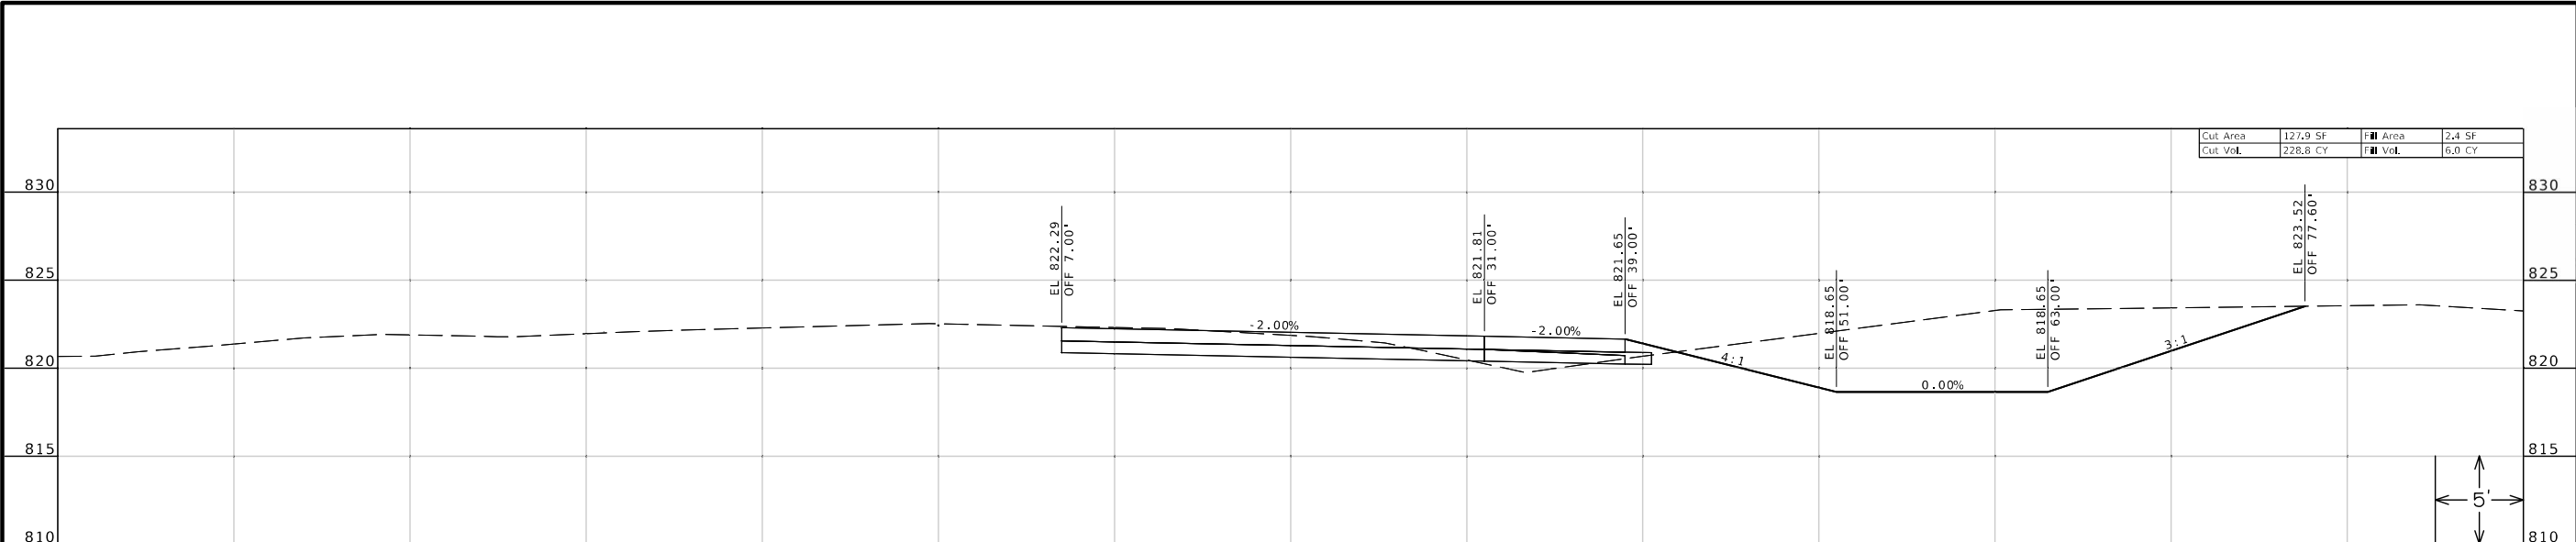


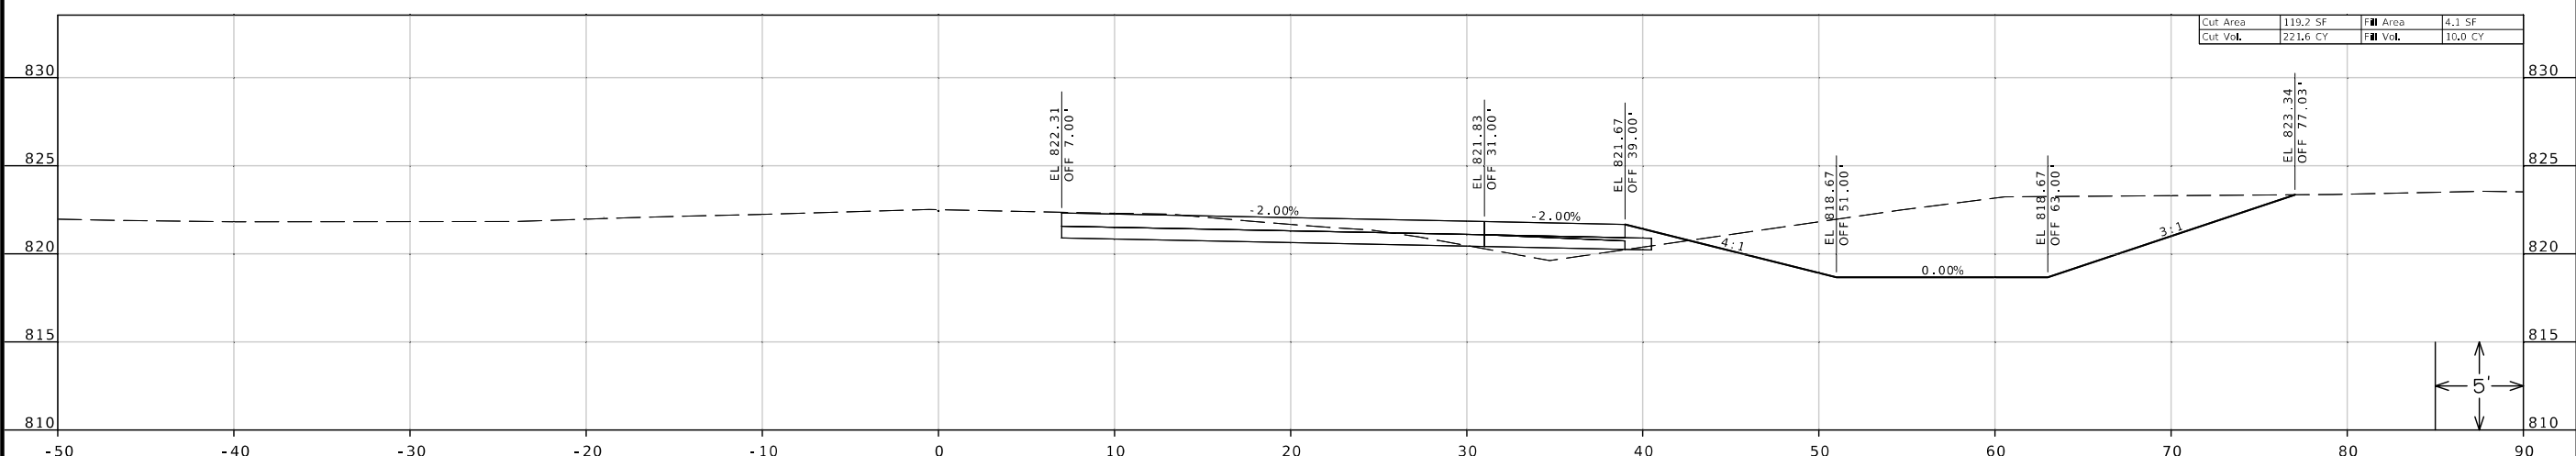


STA 8+00.00 R2



STA 7+50.00 R2

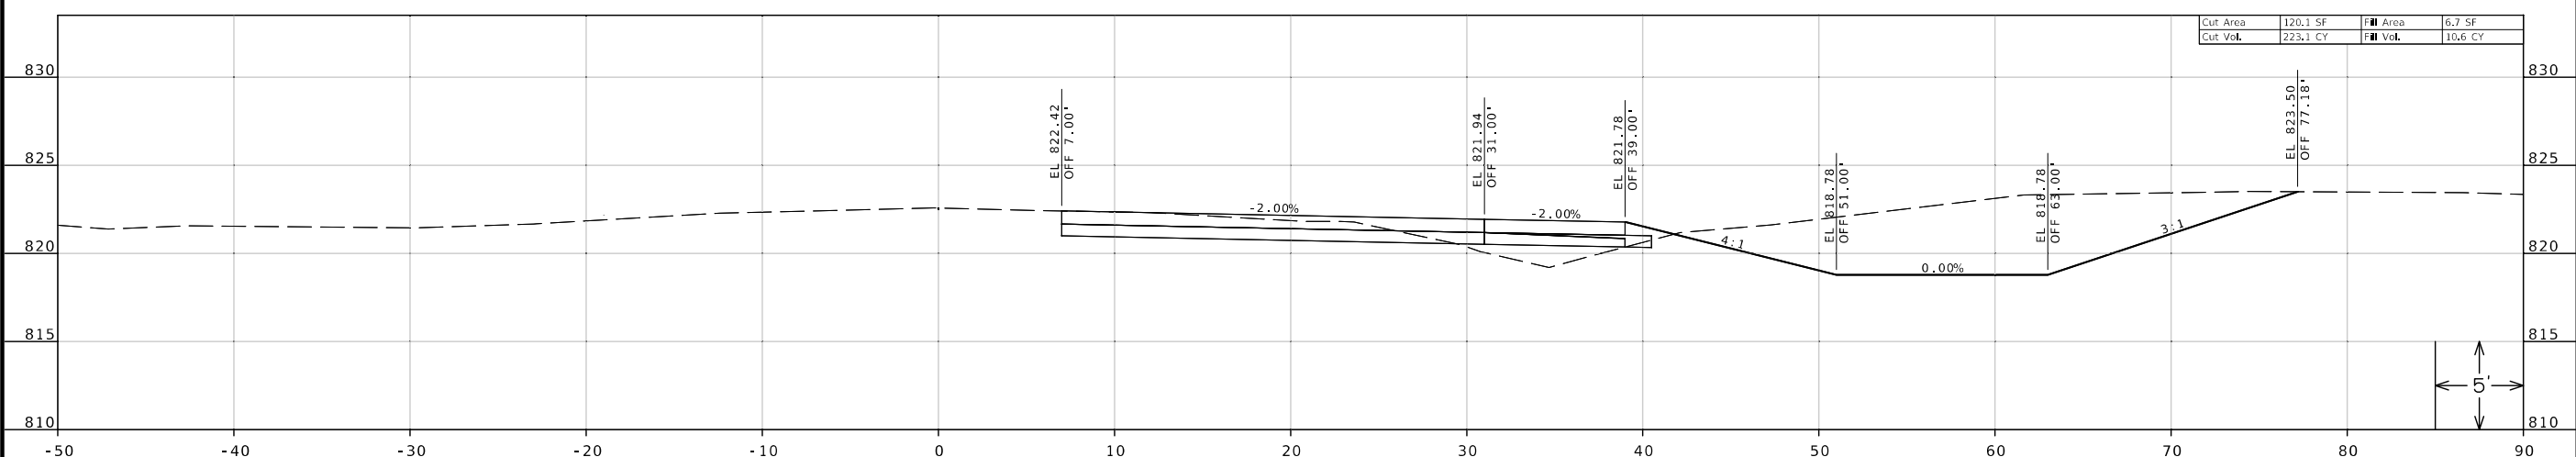

STA 7+00.00 R2

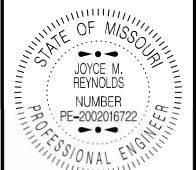

DATE PREPARED
6/28/2024

ROUTE 59 STATE MO

DISTRICT NW SHEET NO. 32

COUNTY BUCHANAN

JOB NO. JNW0002

PROJECT NO.

BRIDGE NO.

DATE	DESCRIPTION

MISSOURI HIGHWAYS AND TRANSPORTATION COMMISSION



105 WEST CAPITOL
JEFFERSON CITY, MO 65102
1-888-ASK-MODOT (1-888-275-6636)

CROSS SECTIONS
ROUTE 59 - STAGE 2
SHEET 32 OF 93



DATE PREPARED
6/28/2024

ROUTE	STATE
59	MO
DISTRICT	SHEET NO.
NW	33




COUNTY
BUCHANAN

JOB NO.
JNW0002

CONTRACT ID.

PROJECT NO.

BRIDGE NO.

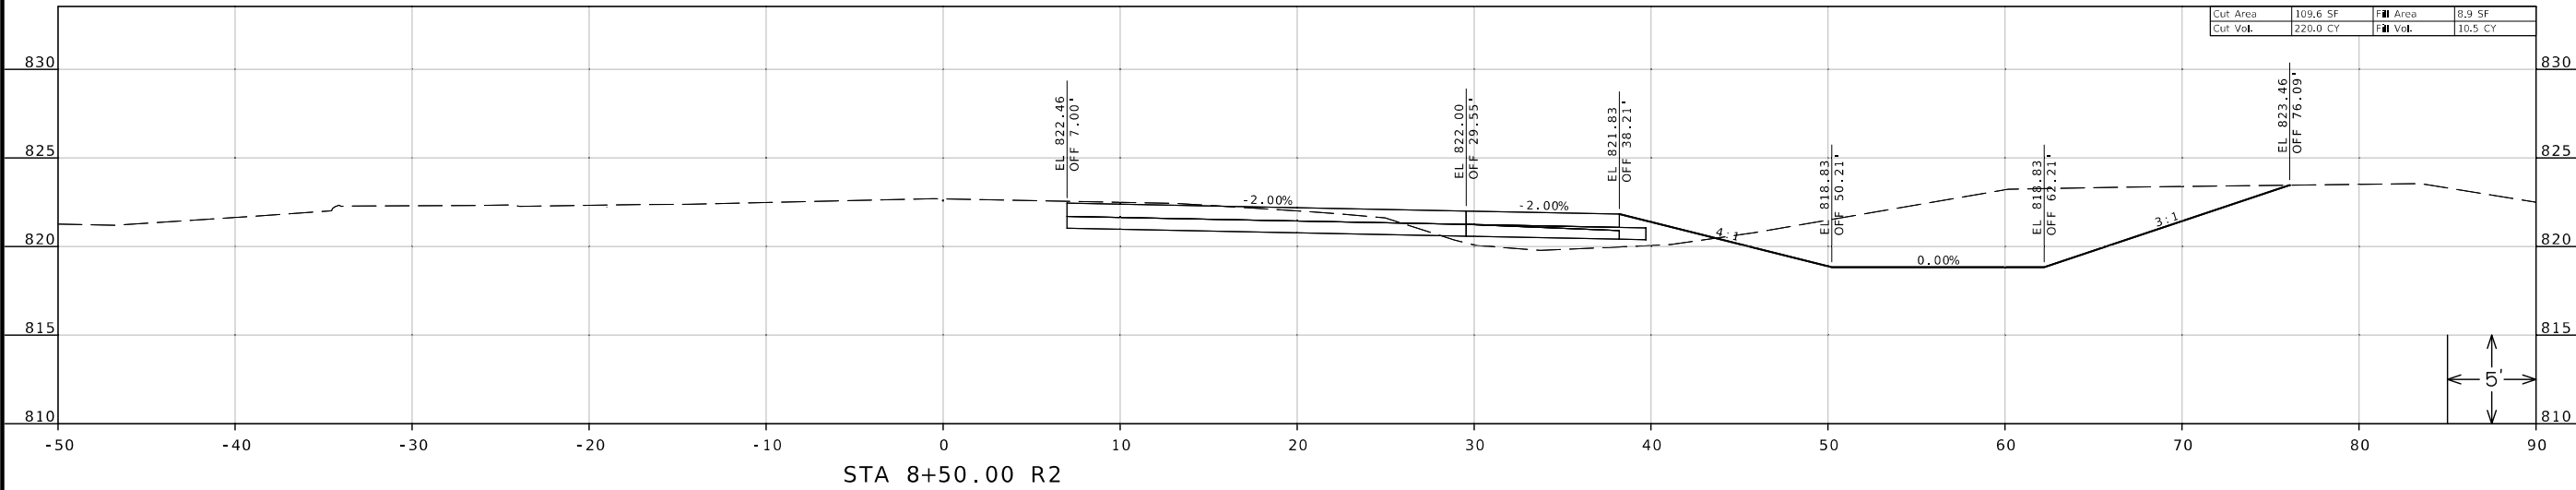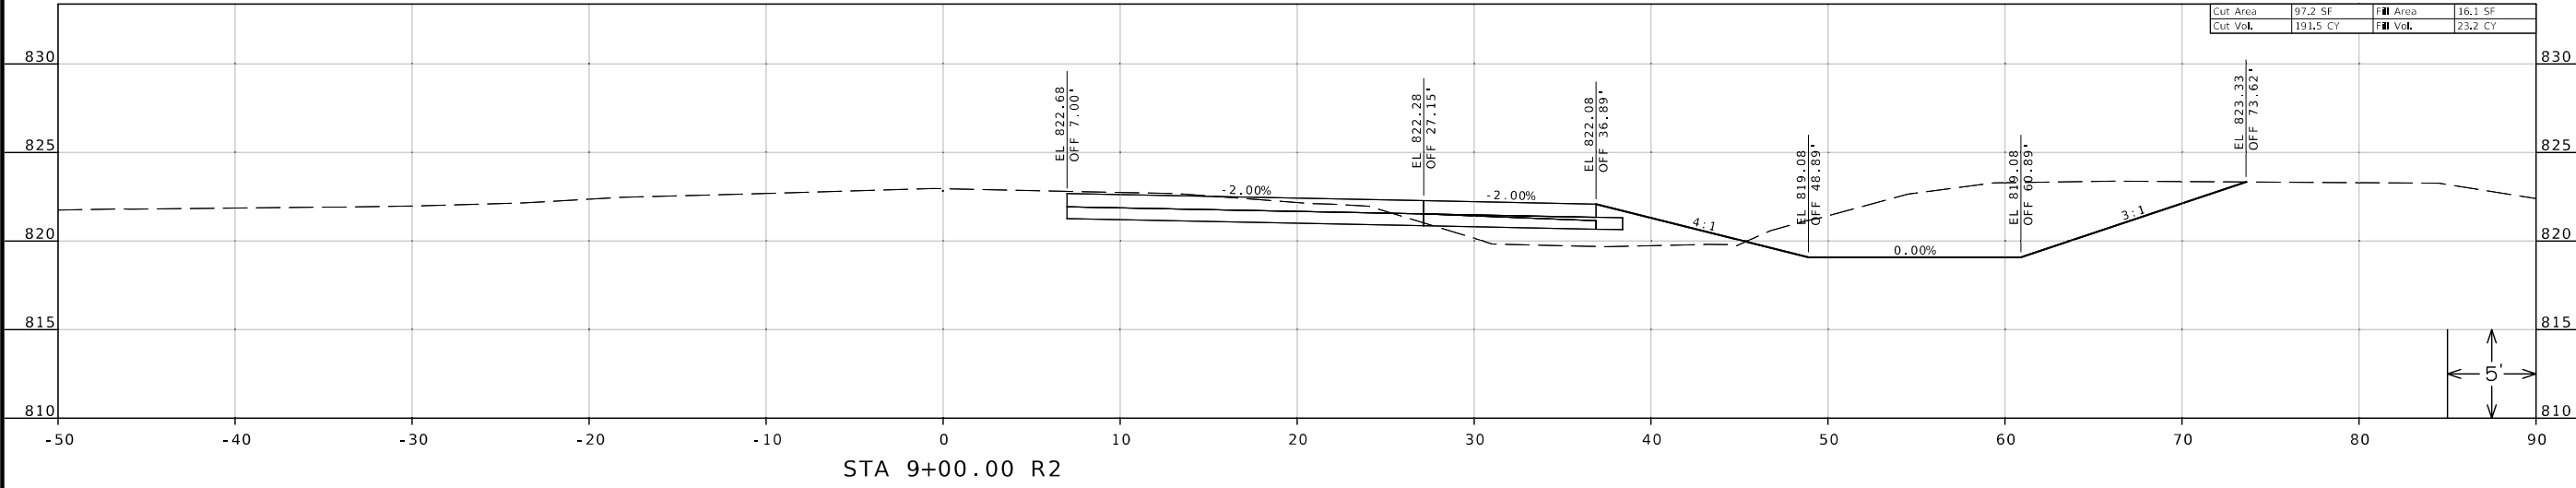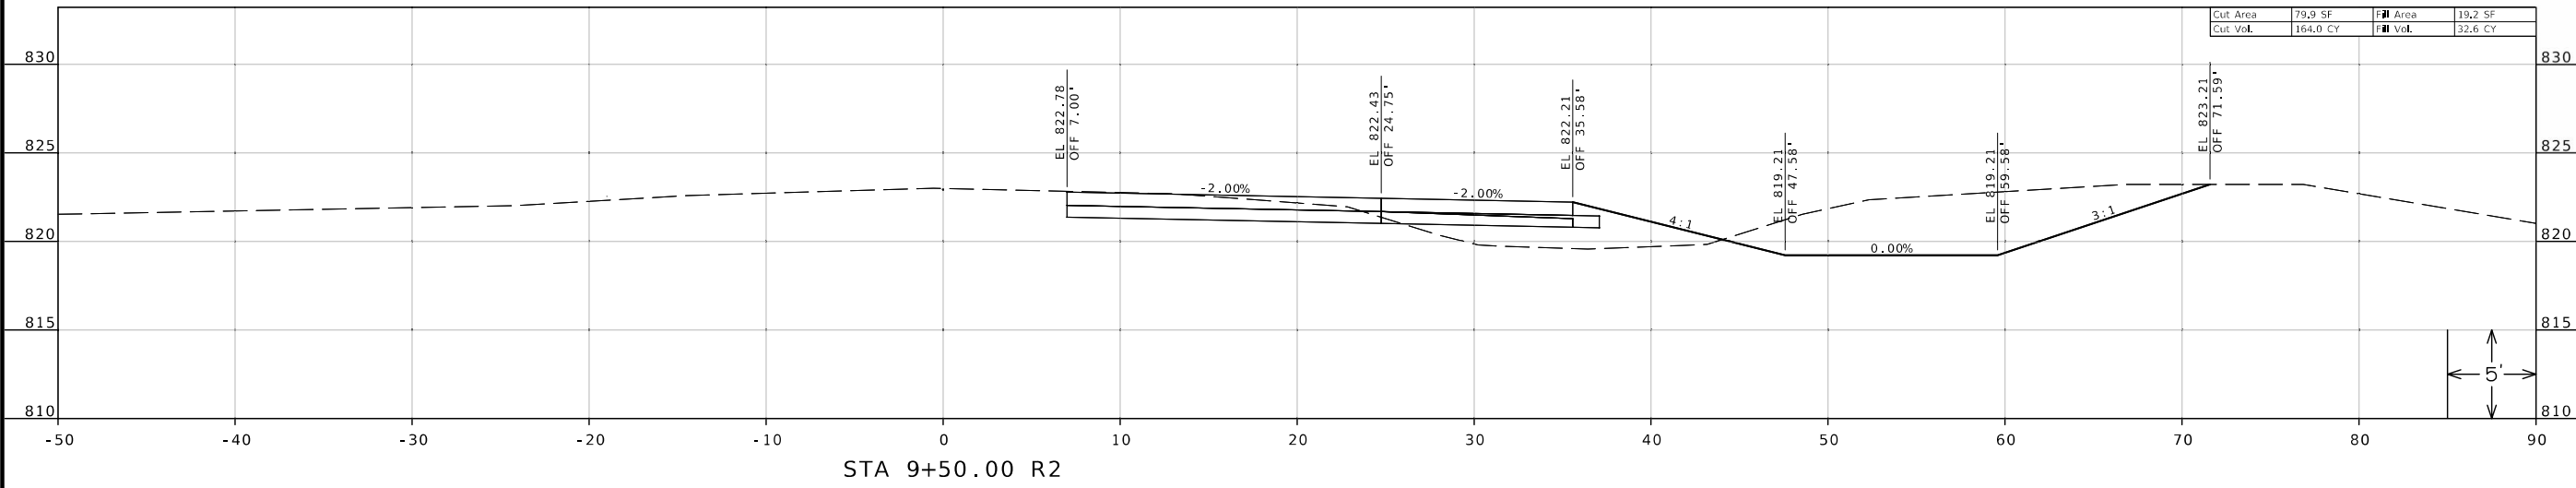


MISSOURI HIGHWAYS AND TRANSPORTATION COMMISSION



105 WEST CAPITOL
JEFFERSON CITY, MO 65102
1-888-ASK-MODOT (1-888-275-6636)

CROSS SECTIONS
 ROUTE 59 - STAGE 2
 SHEET 33 OF 93

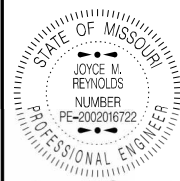

DATE PREPARED
6/28/2024

ROUTE 59 STATE MO
DISTRICT NW SHEET NO. 34
COUNTY BUCHANAN

JOB NO. JNW0002
CONTRACT ID.

PROJECT NO.
BRIDGE NO.




DATE	DESCRIPTION


MISSOURI HIGHWAYS AND TRANSPORTATION COMMISSION

MoDOT

105 WEST CAPITOL
JEFFERSON CITY, MO 65102
1-888-ASK-MODOT (1-888-275-6636)

CROSS SECTIONS
ROUTE 59 - STAGE 2
SHEET 34 OF 93

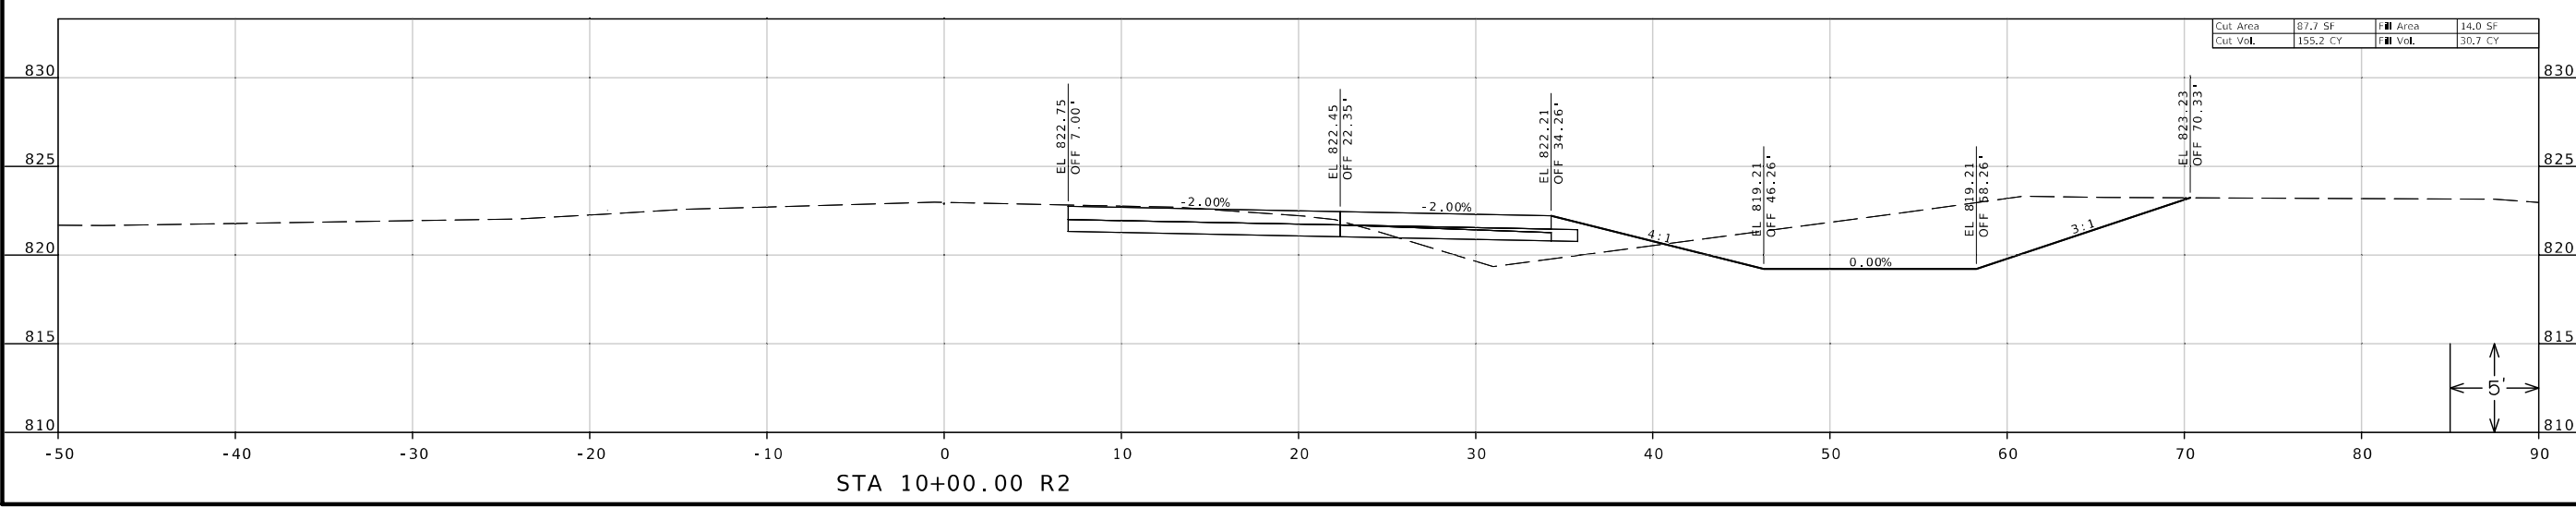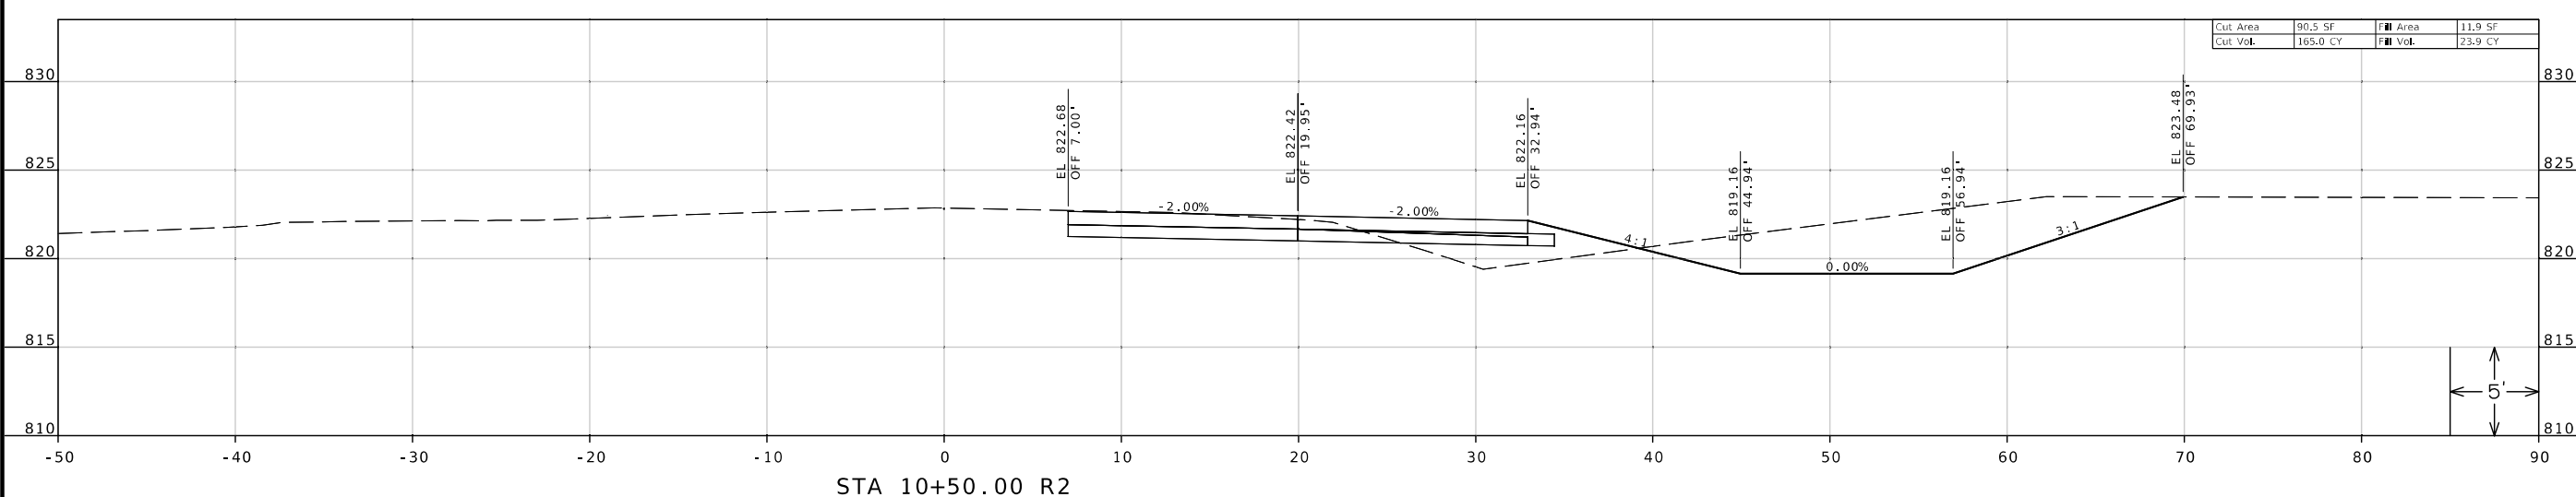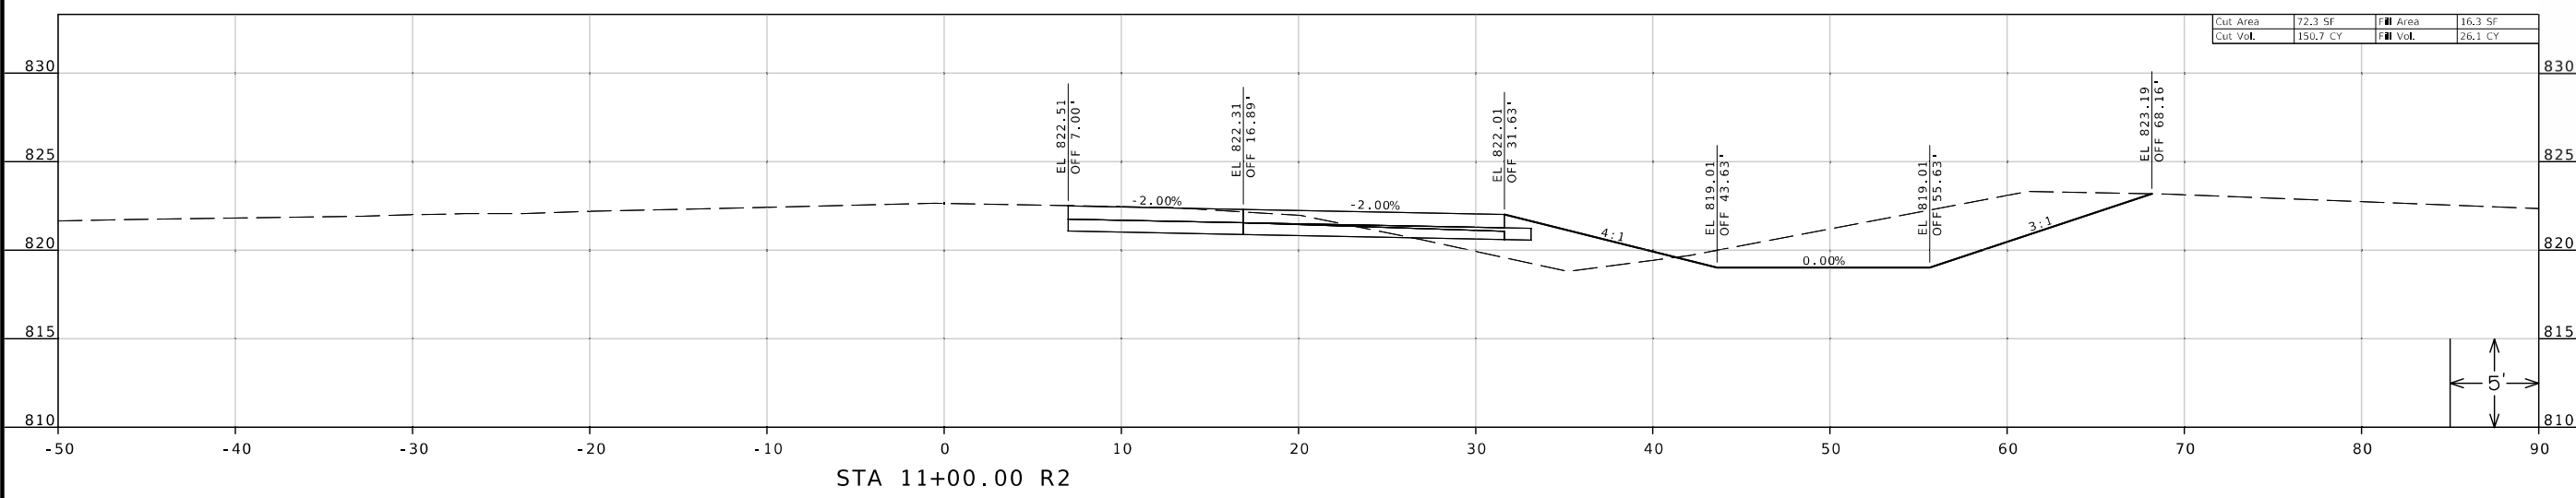

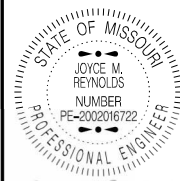

DATE PREPARED
6/28/2024

ROUTE 59 STATE MO

DISTRICT NW SHEET NO. 35

COUNTY BUCHANAN

JOB NO. JN0002

CONTRACT ID.


PROJECT NO.

BRIDGE NO.




DATE	DESCRIPTION

MISSOURI HIGHWAYS AND TRANSPORTATION COMMISSION


105 WEST CAPITOL
JEFFERSON CITY, MO 65102
1-888-ASK-MODOT (1-888-275-6636)



CROSS SECTIONS
ROUTE 59 - STAGE 2
SHEET 35 OF 93

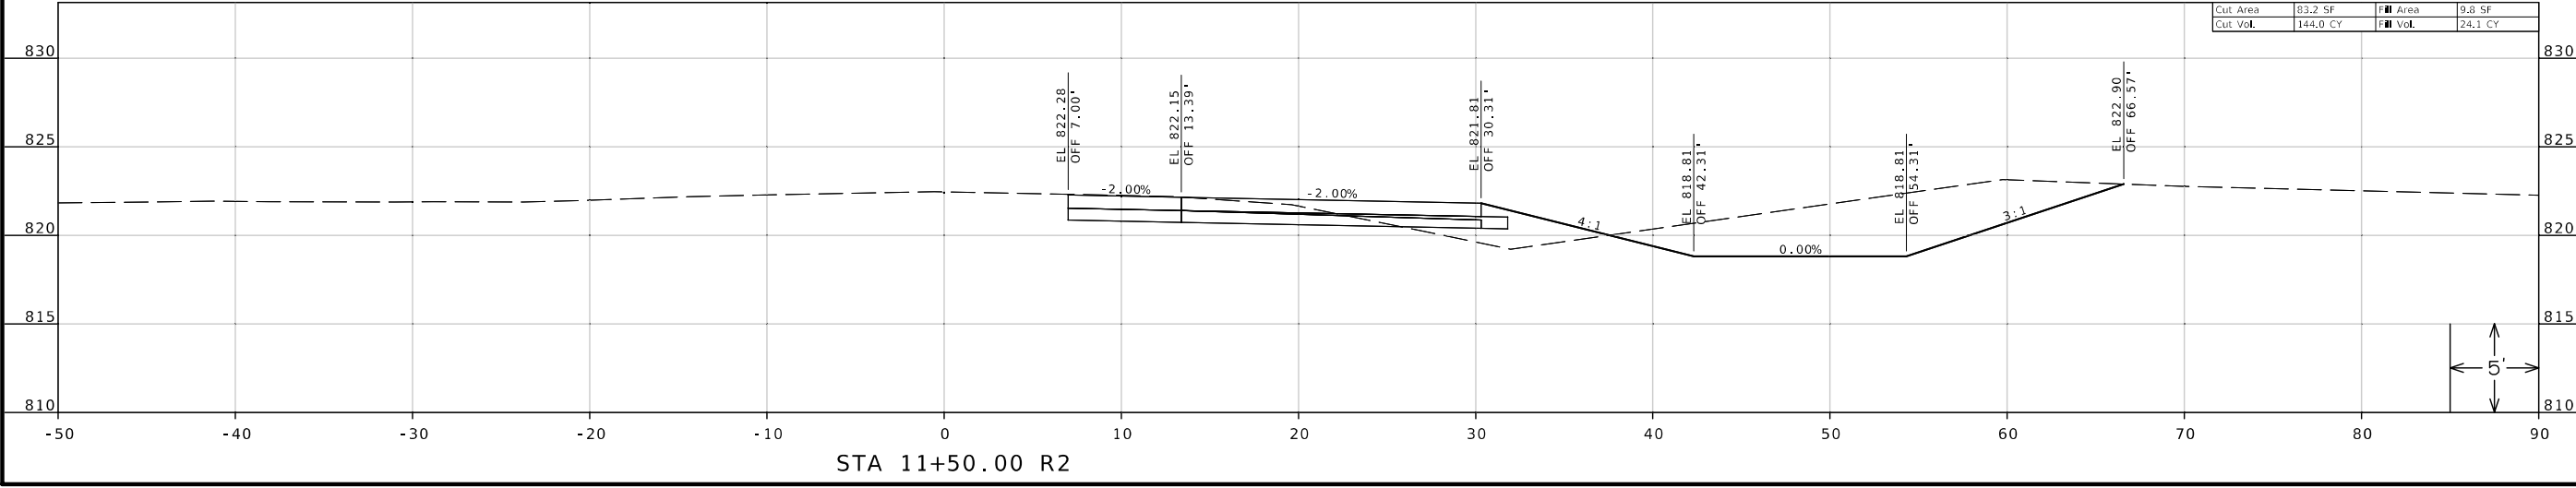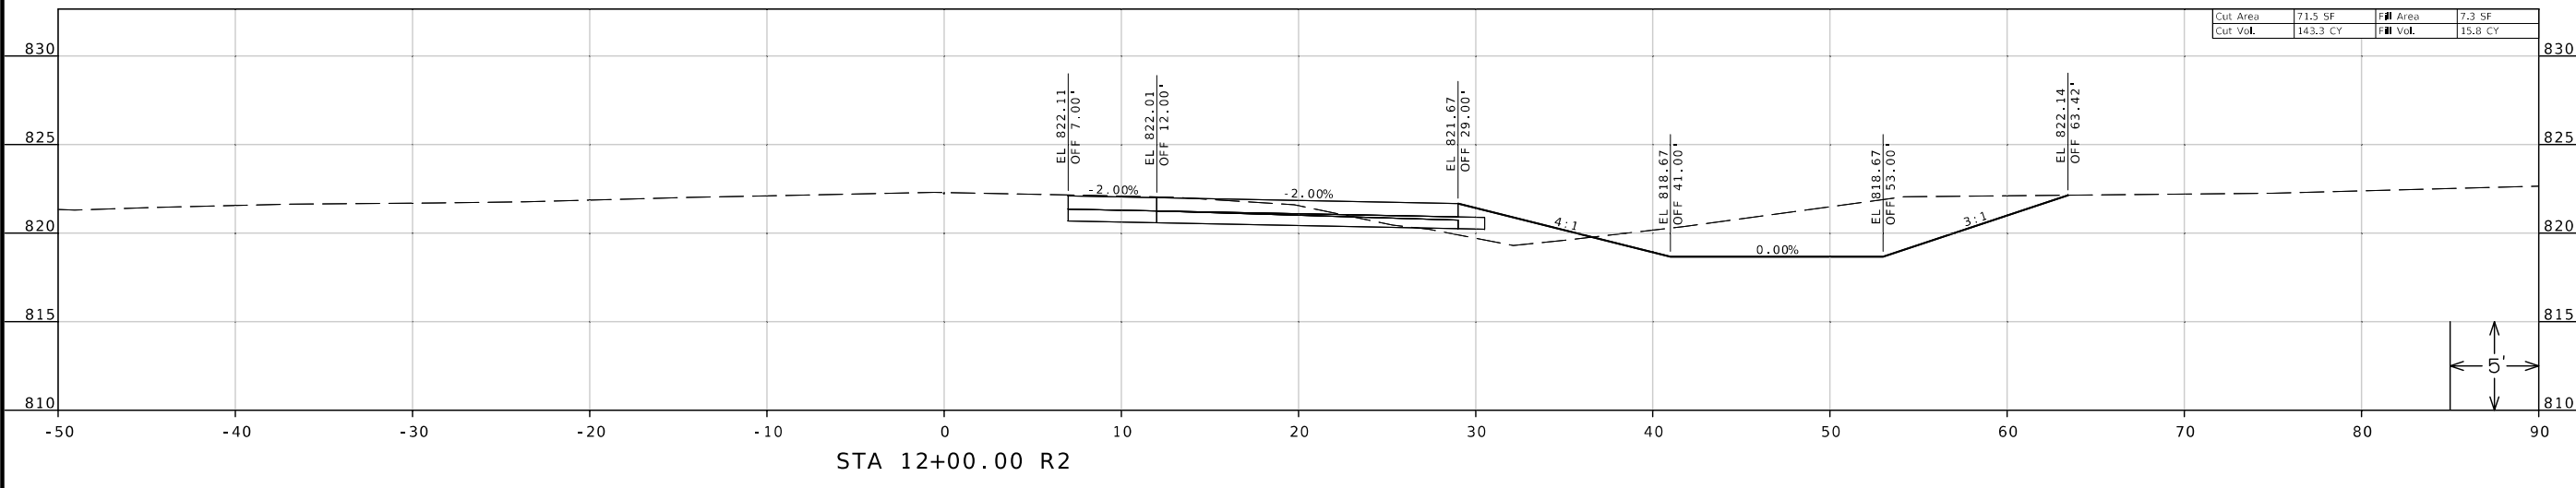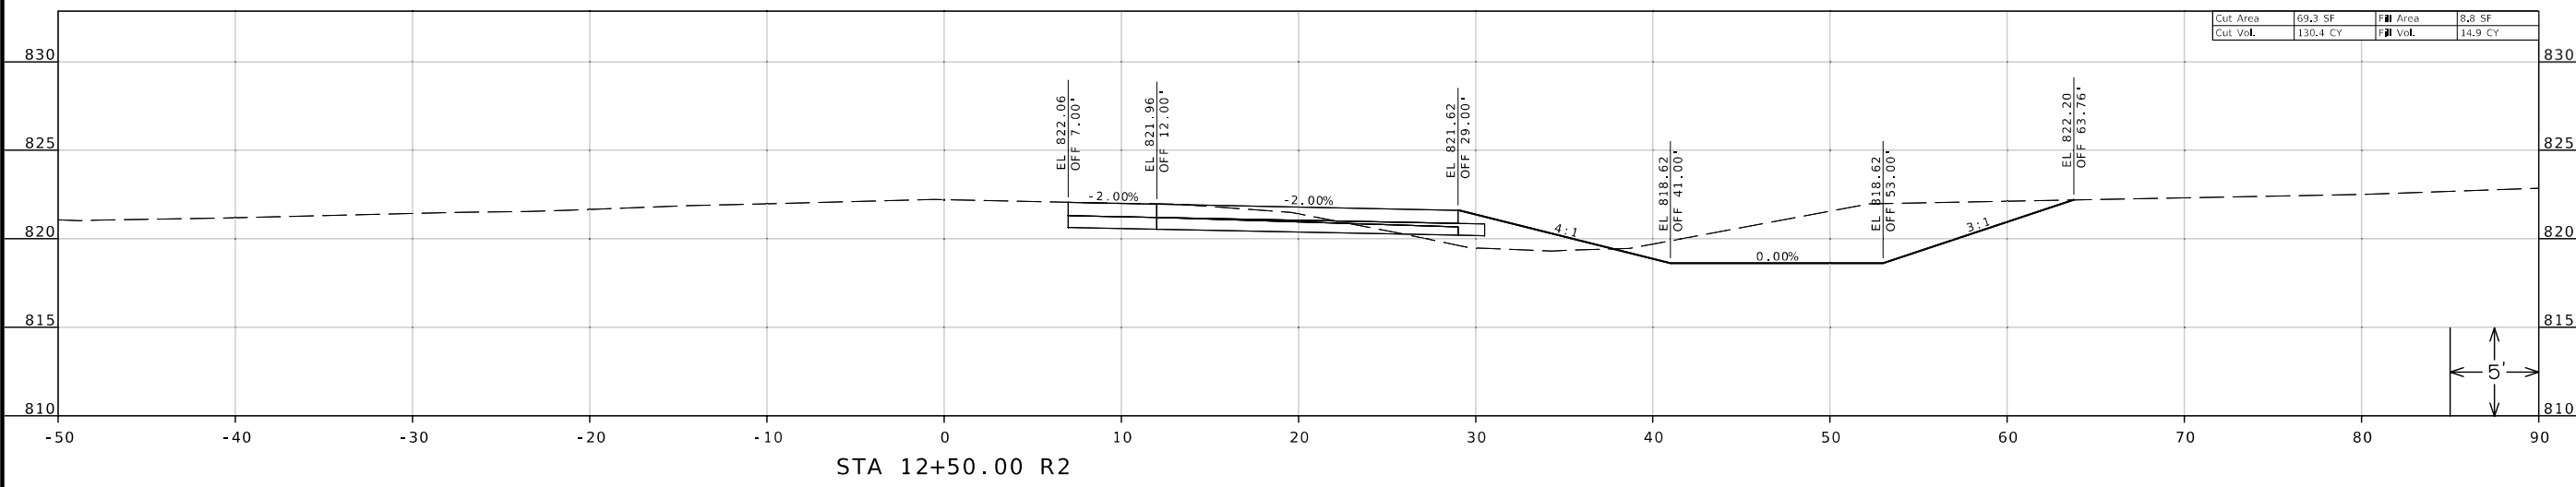

JOYCE M. REYNOLDS
 PE-2002016722

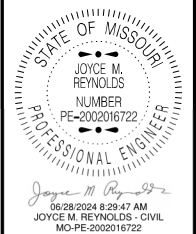

DATE PREPARED
6/28/2024

ROUTE	STATE
59	MO
DISTRICT	SHEET NO.
NW	36

COUNTY
BUCHANAN

JOB NO.
JNW0002


CONTRACT ID.

PROJECT NO.

BRIDGE NO.


DATE	DESCRIPTION


MISSOURI HIGHWAYS AND TRANSPORTATION COMMISSION



105 WEST CAPITOL
 JEFFERSON CITY, MO 65102
 1-888-ASK-MODOT (1-888-273-6636)

CROSS SECTIONS
 ROUTE 59 - STAGE 2
 SHEET 36 OF 93

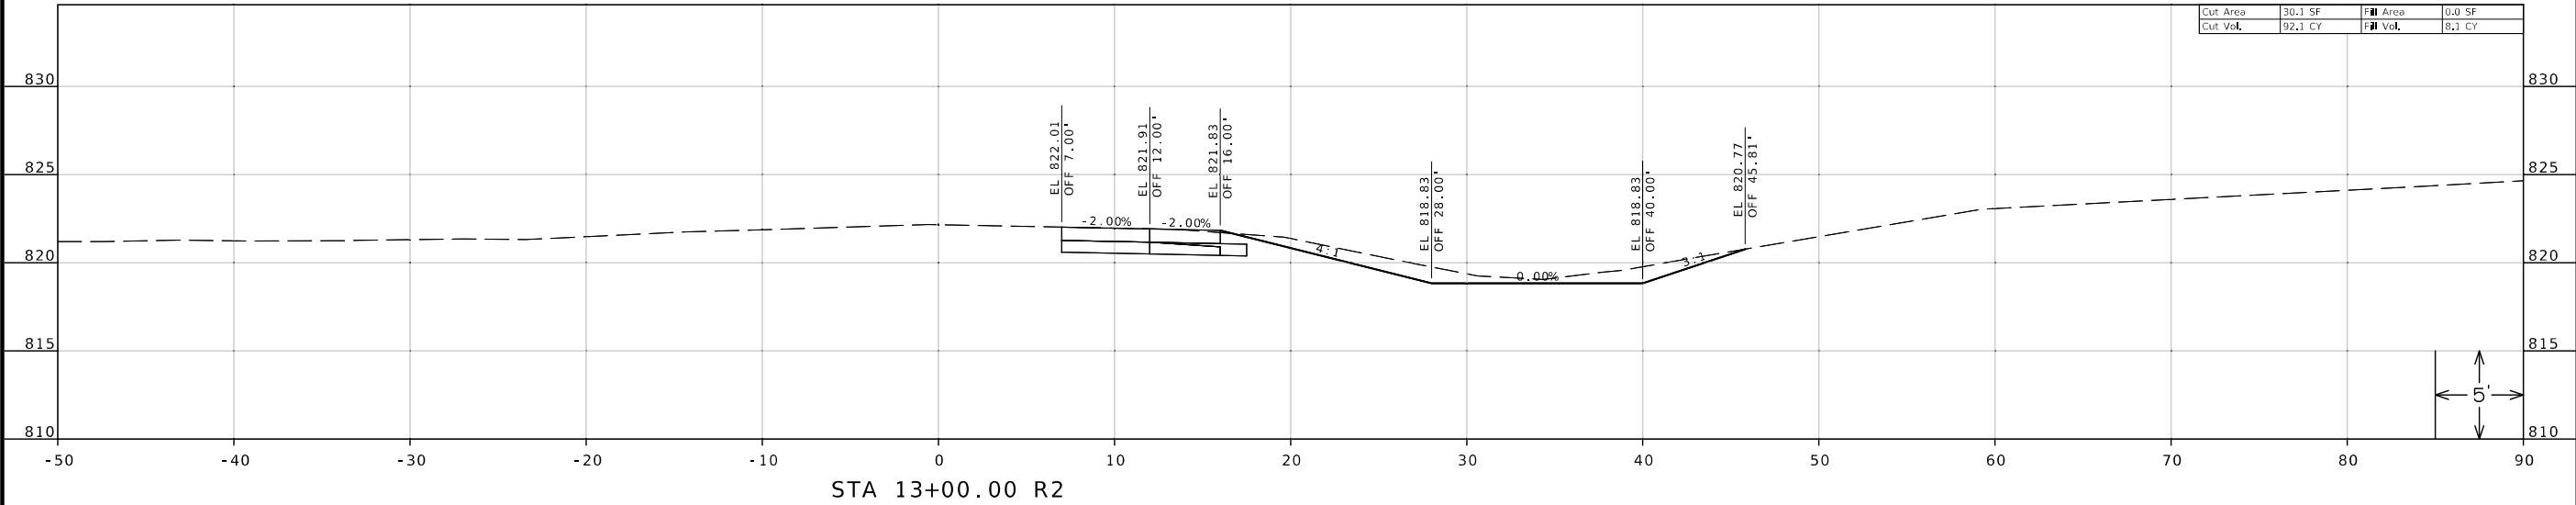

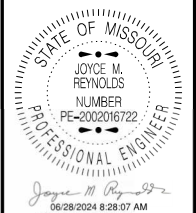

DATE PREPARED
6/28/2024

ROUTE 59 STATE MO
DISTRICT NW SHEET NO. 37

COUNTY
BUCHANAN

JOB NO.
JNW0002

CONTRACT ID.

PROJECT NO.

BRIDGE NO.




DATE	DESCRIPTION


MISSOURI HIGHWAYS AND TRANSPORTATION COMMISSION



105 WEST CAPITOL
JEFFERSON CITY, MO 65102
1-888-ASK-MODOT (1-888-275-6636)

CROSS SECTIONS
ROUTE U - STAGE 2
SHEET 37 OF 93

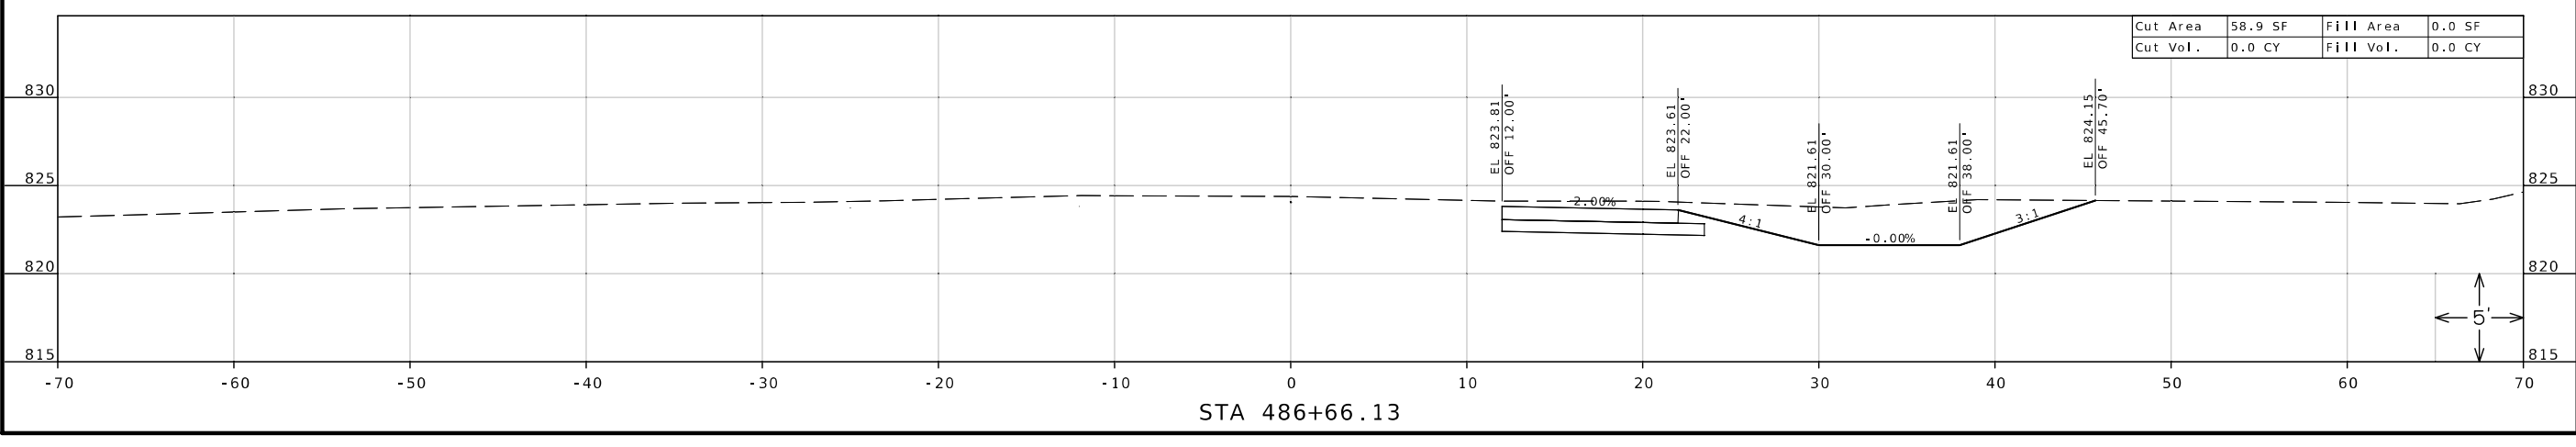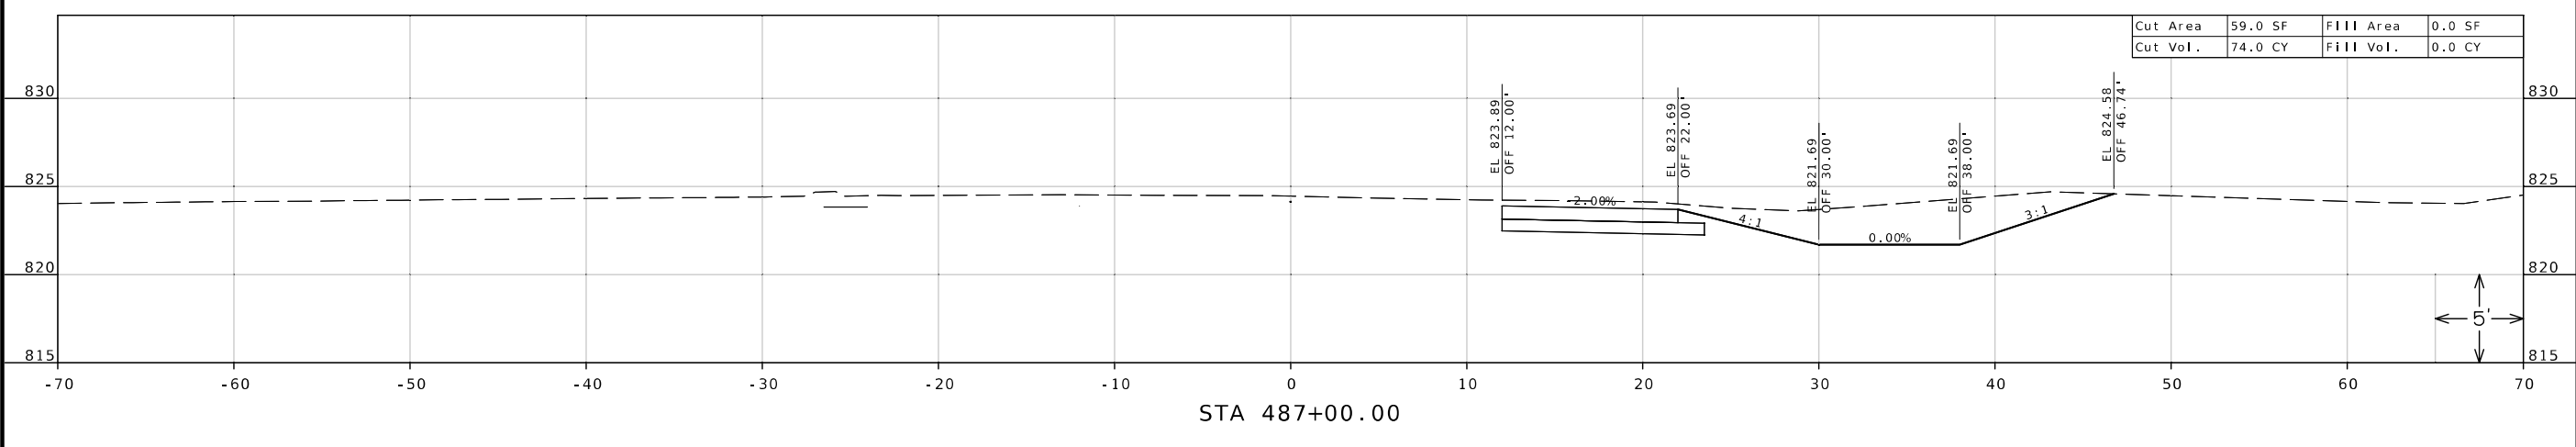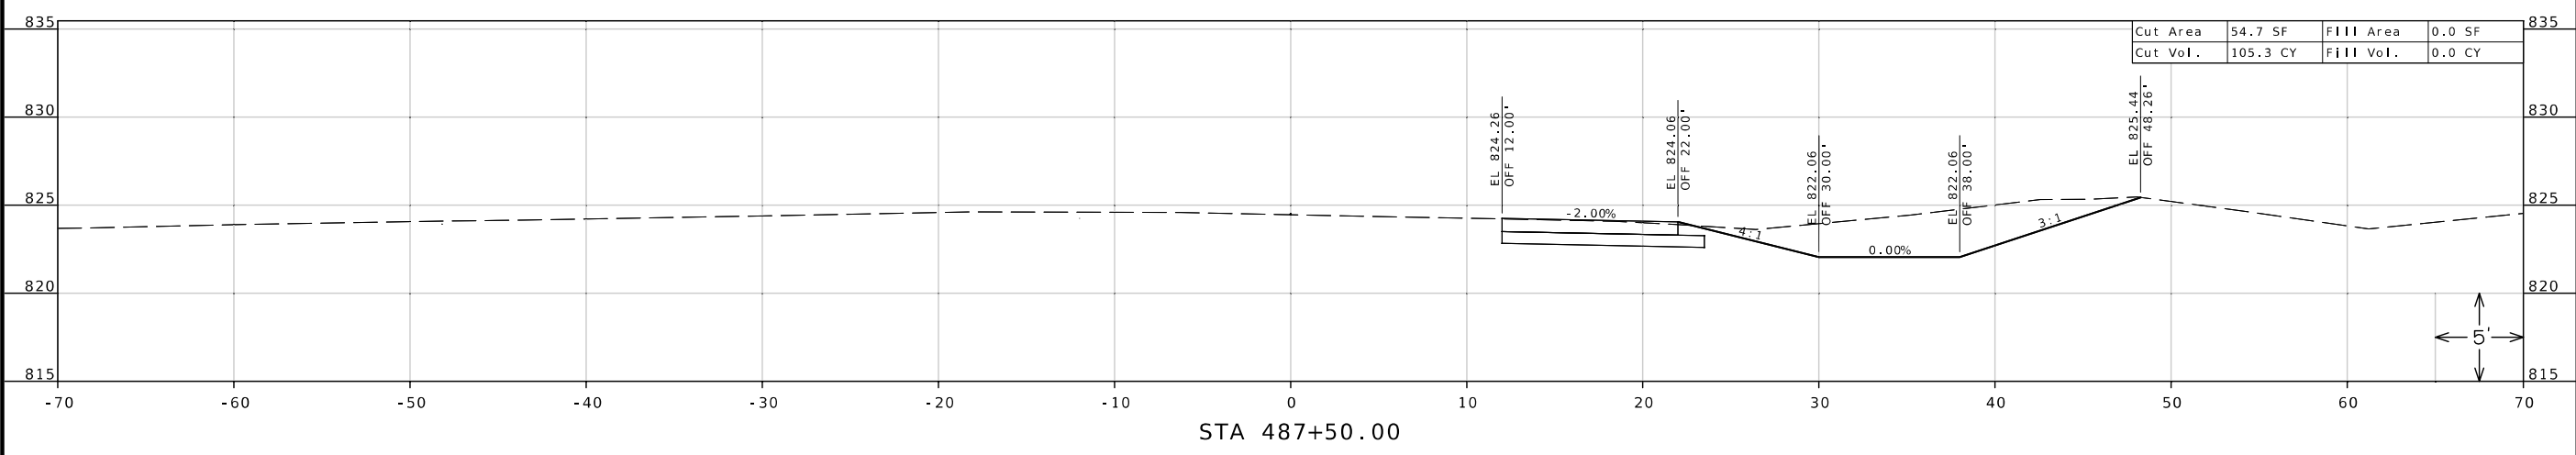

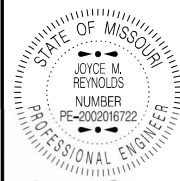

DATE PREPARED
6/28/2024

ROUTE 59 STATE MO

DISTRICT NW SHEET NO. 38

COUNTY BUCHANAN

JOB NO. JN0002

CONTRACT ID.

PROJECT NO.

BRIDGE NO.


DESCRIPTION

DATE

MISOURI HIGHWAYS AND TRANSPORTATION COMMISSION

105 WEST CAPITOL JEFFERSON CITY, MO 65102




1-888-ASK-MODOT (1-888-275-6636)

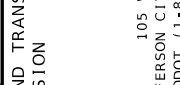


CROSS SECTIONS

ROUTE U - STAGE 2

SHEET 38 OF 93

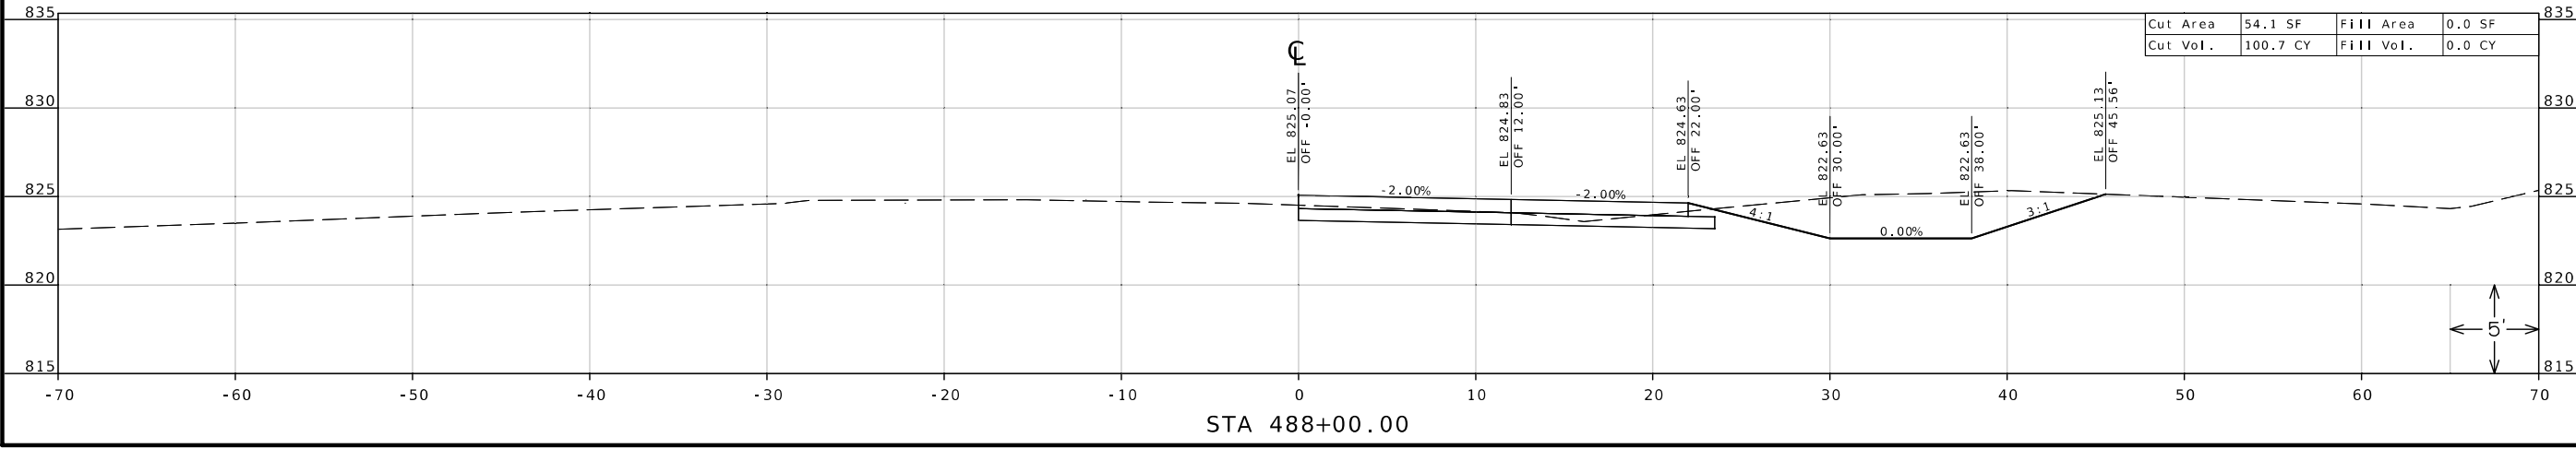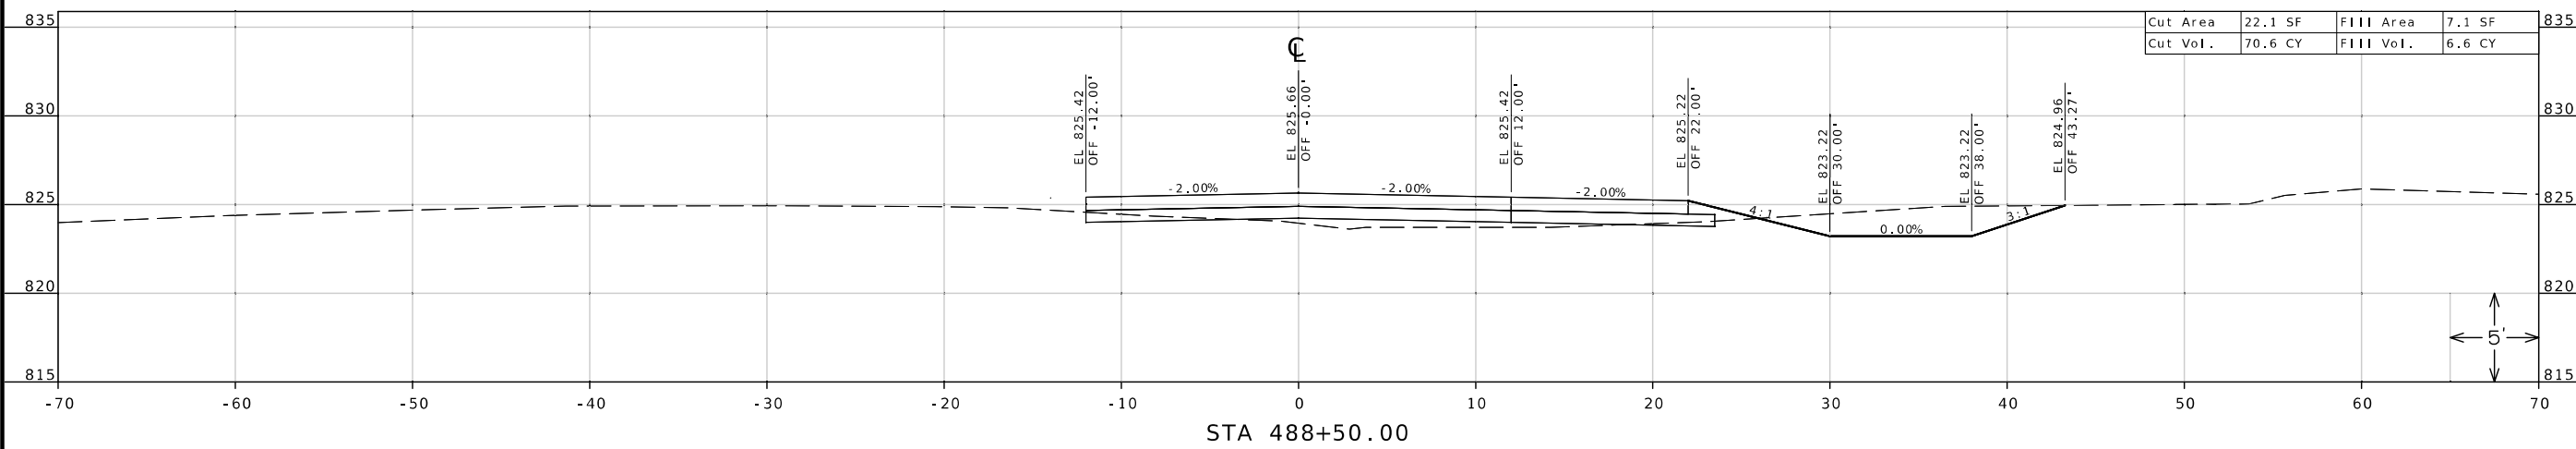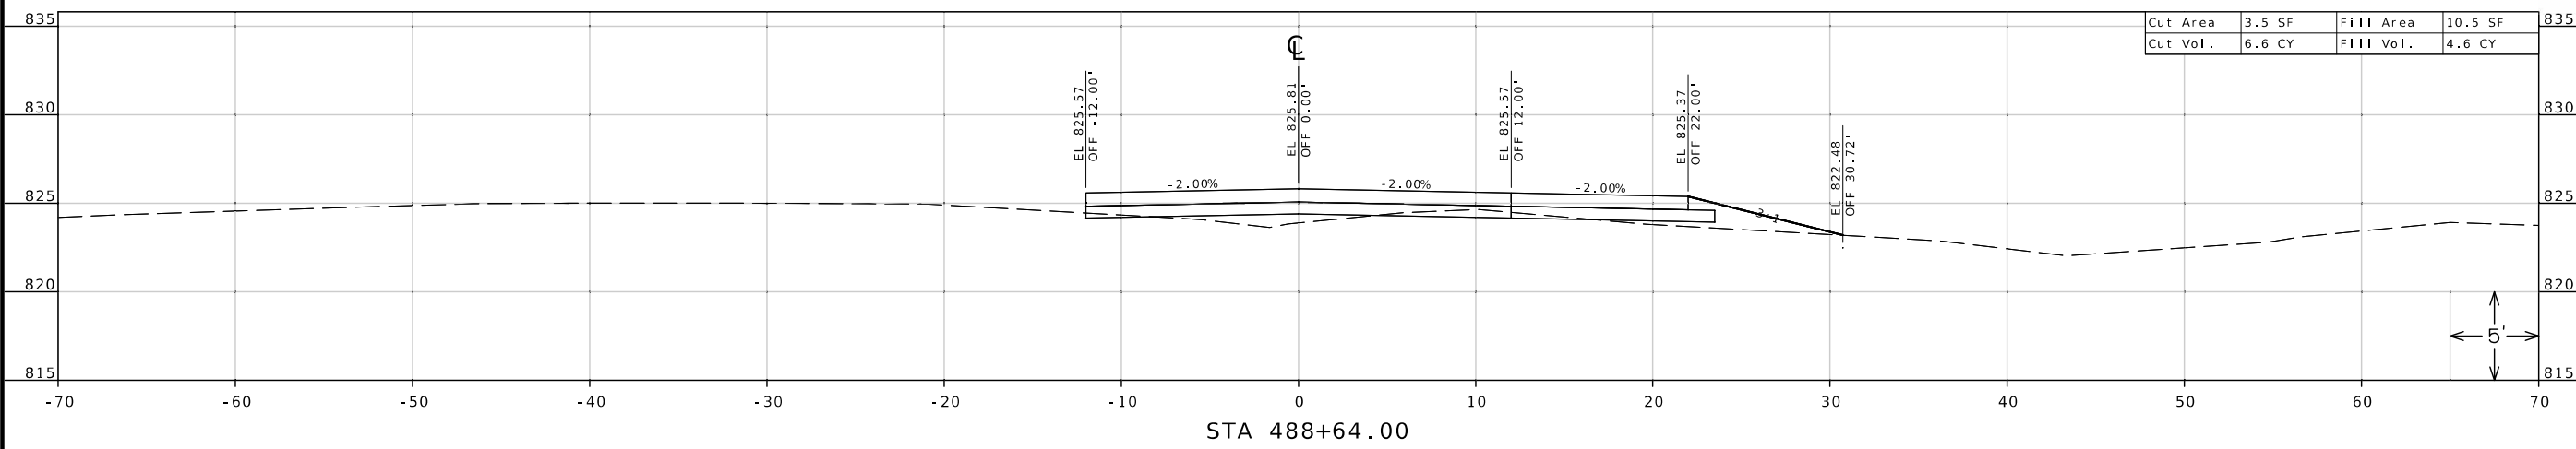

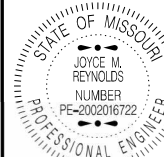

JOYCE M. REYNOLDS
 PE-2002016722
 CIVIL ENGINEER

DATE PREPARED
 6/28/2024

ROUTE 59 STATE MO
 DISTRICT NW SHEET NO. 39

COUNTY
 BUCHANAN

JOB NO.
 JN0002

CONTRACT ID.

PROJECT NO.

BRIDGE NO.

DESCRIPTION

DATE




MISSOURI HIGHWAYS AND TRANSPORTATION COMMISSION


105 WEST CAPITOL
 JEFFERSON CITY, MO 65102
 1-888-ASK-MODOT (1-888-275-6636)

CROSS SECTIONS

ROUTE U - STAGE 2

SHEET 39 OF 93

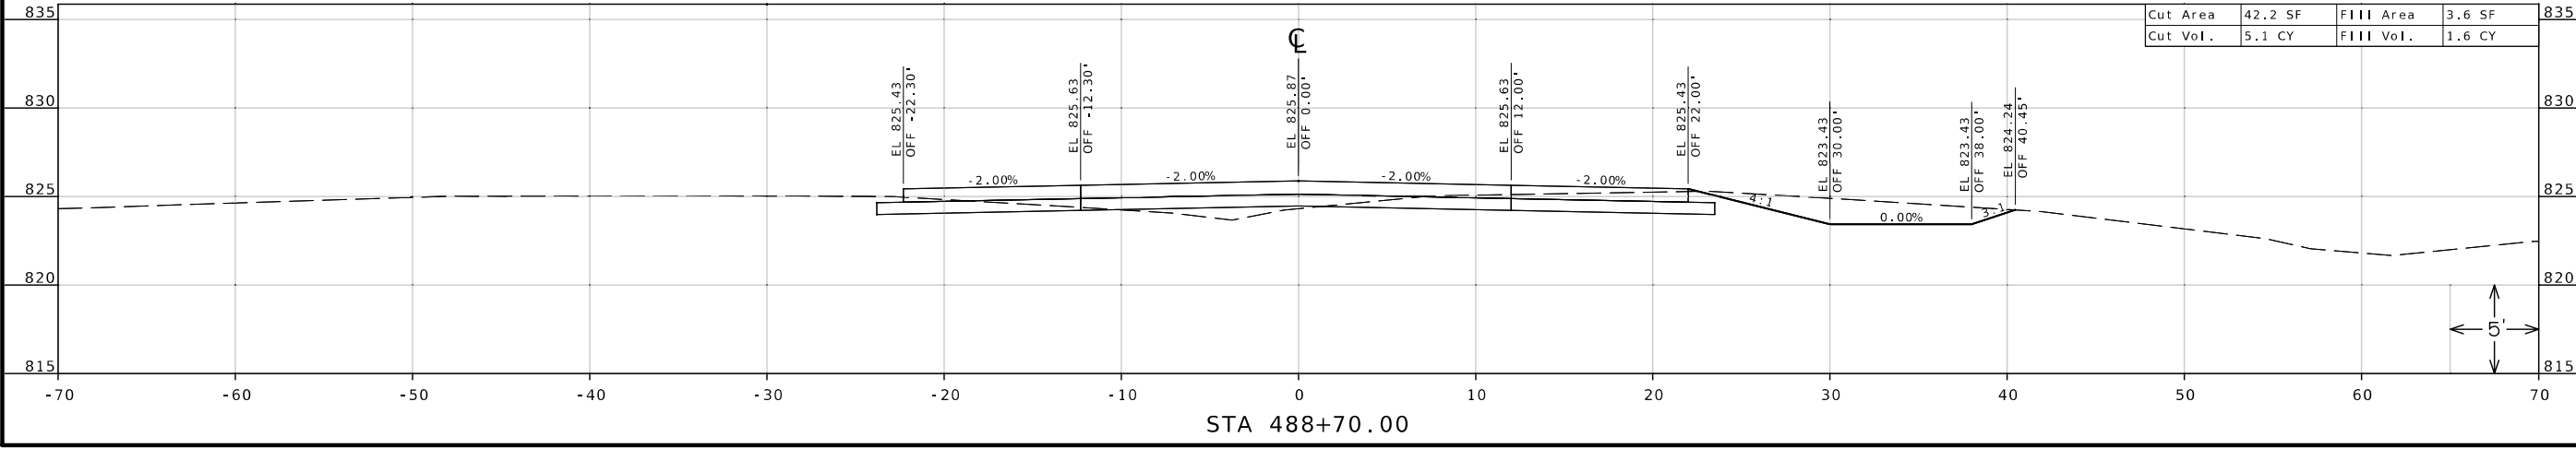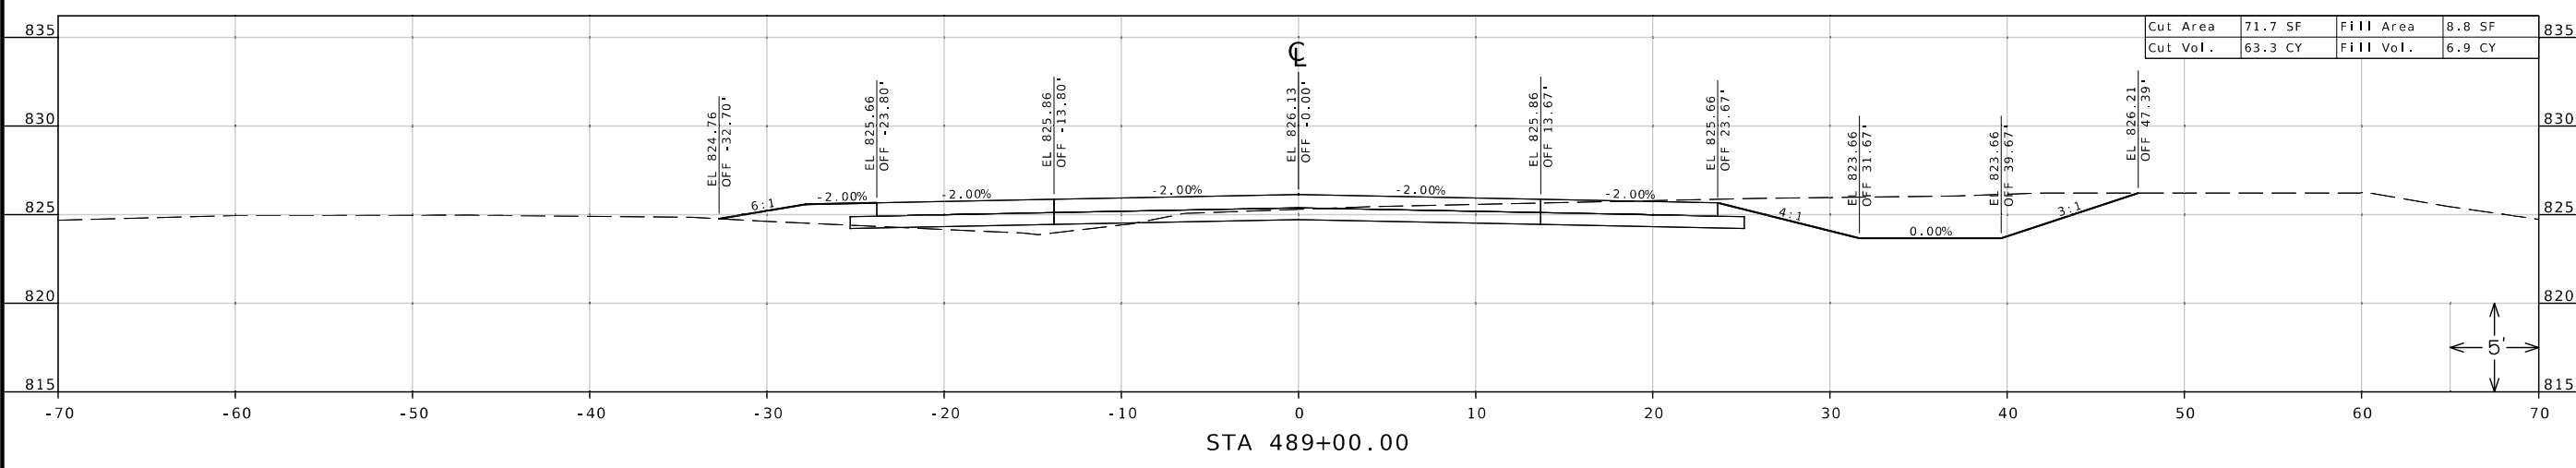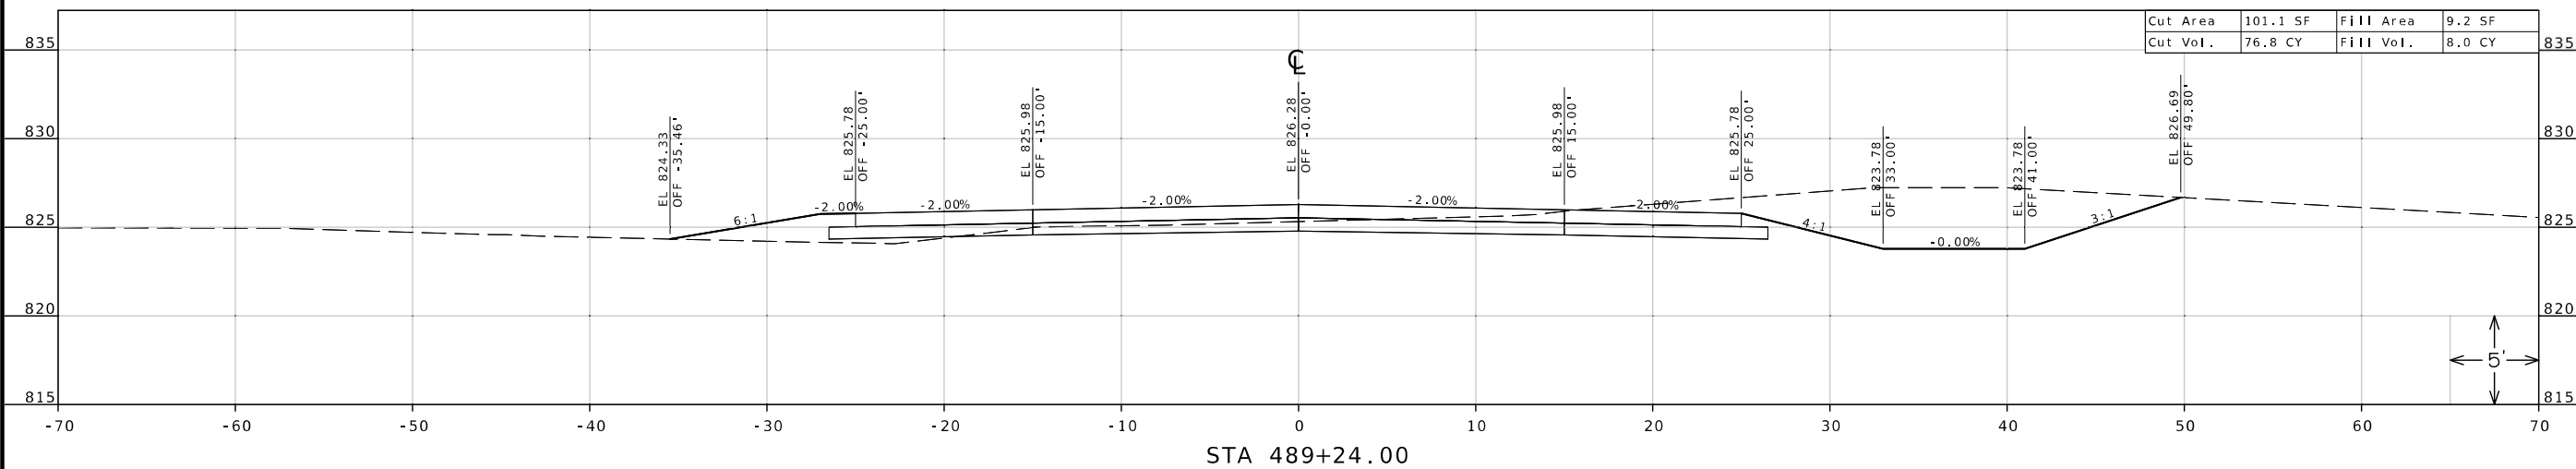

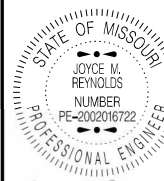

DATE PREPARED
6/28/2024 8:26:56 AM
JOYCE M. REYNOLDS - CIVIL
MO-PE-2002016722

ROUTE 59 STATE MO

DISTRICT NW SHEET NO. 40

COUNTY BUCHANAN

JOB NO. JN0002

CONTRACT ID.

PROJECT NO.

BRIDGE NO.

DATE	DESCRIPTION

MISSOURI HIGHWAYS AND TRANSPORTATION COMMISSION






105 WEST CAPITOL
JEFFERSON CITY, MO 65102
1-888-ASK-MODOT (1-888-275-6636)


CROSS SECTIONS
ROUTE U - STAGE 2
SHEET 40 OF 93

Cut Area	134.3 SF	Fill Area	3.6 SF
Cut Vol.	41.8 CY	Fill Vol.	1.5 CY

Cut Area	116.4 SF	Fill Area	5.5 SF
Cut Vol.	46.1 CY	Fill Vol.	2.9 CY

Cut Area	109.7 SF	Fill Area	8.7 SF
Cut Vol.	23.4 CY	Fill Vol.	2.0 CY

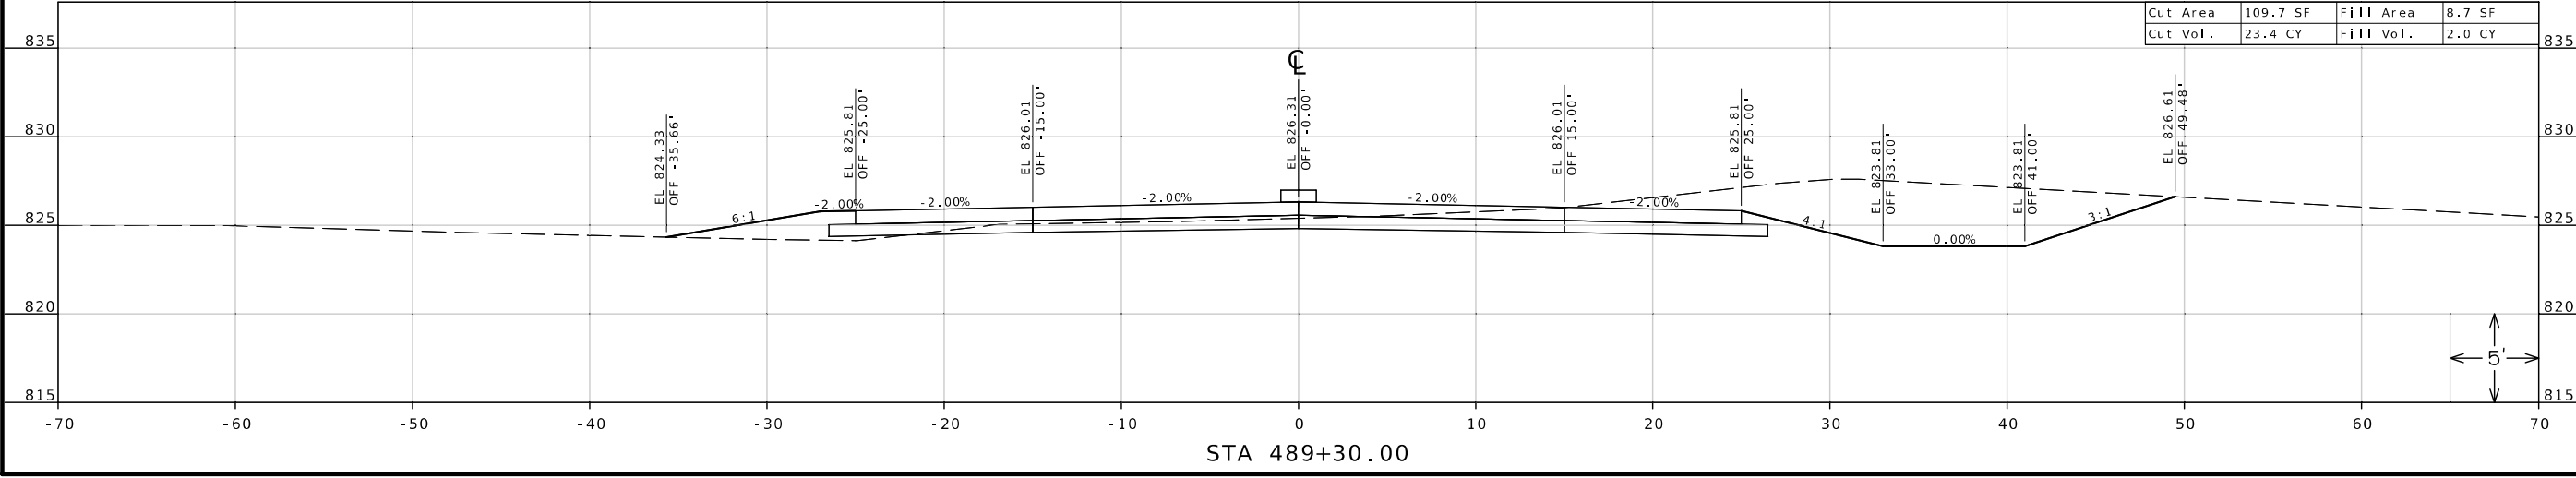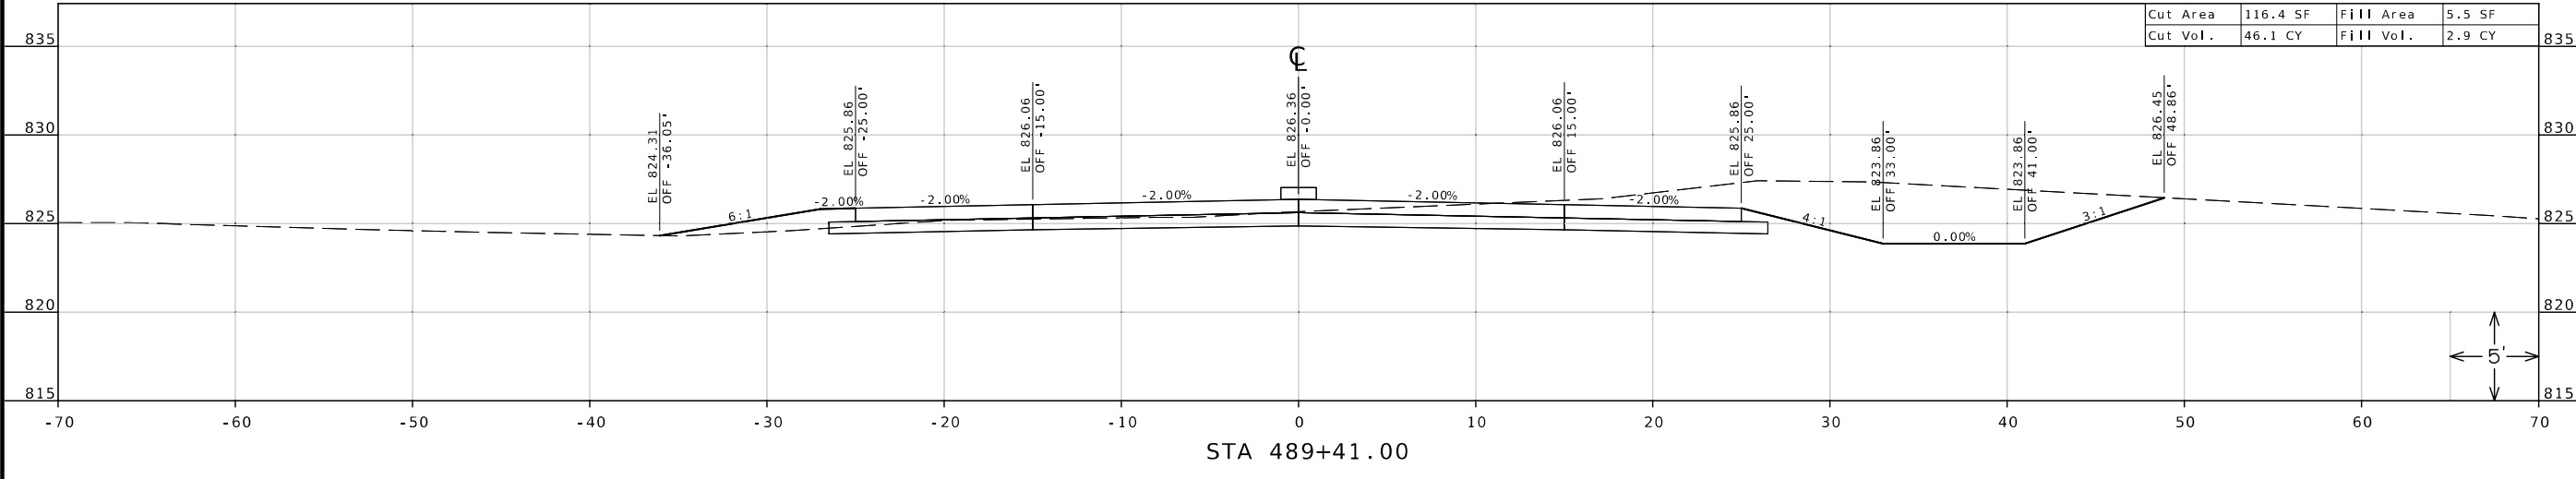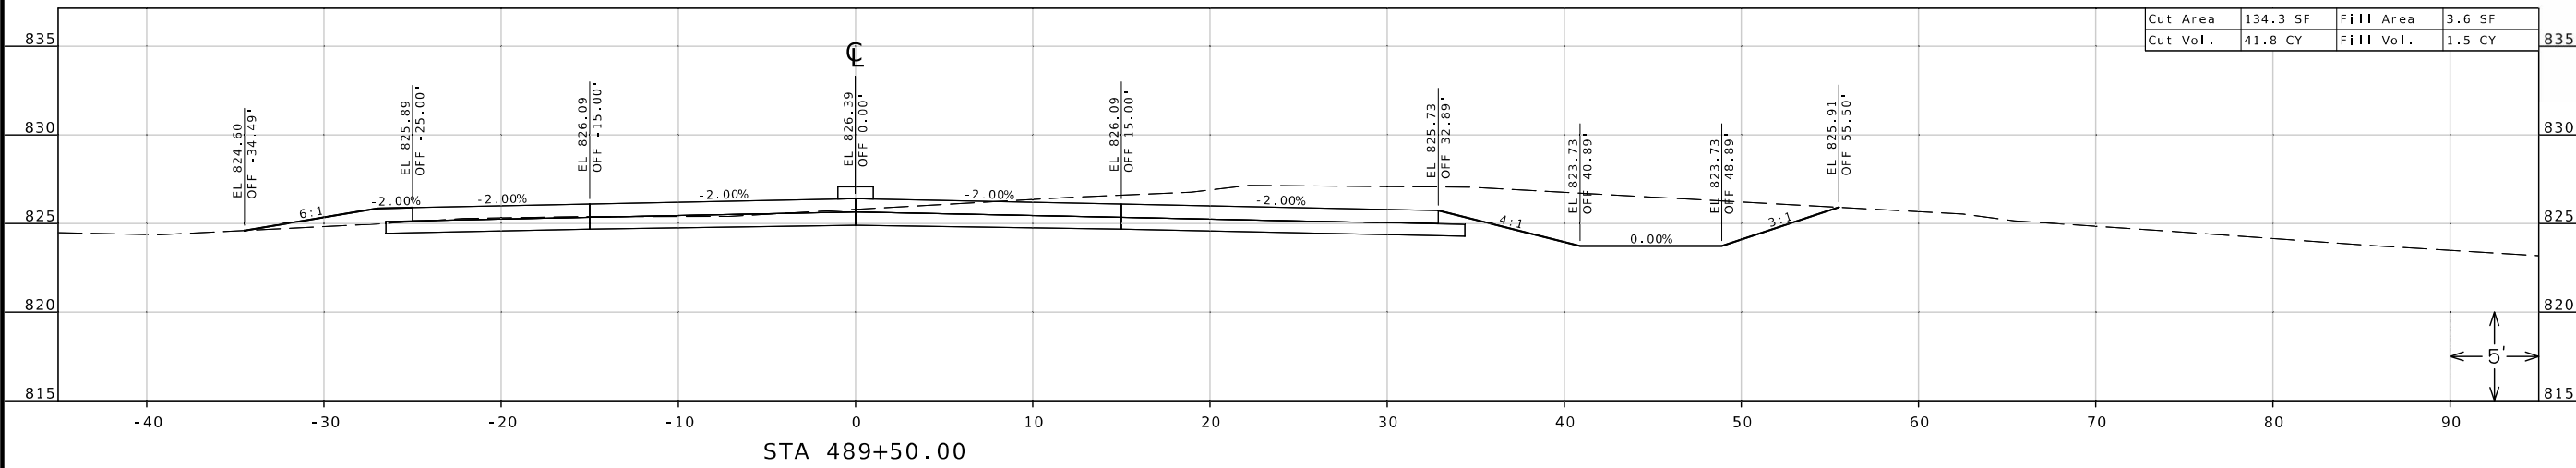

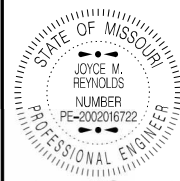

DATE PREPARED
6/28/2024 8:50:28 AM
JOYCE M. REYNOLDS - CIVIL
MO-PE-2002016722

ROUTE STATE
59 MO

DISTRICT SHEET NO.
NW 41

COUNTY
BUCHANAN

JOB NO.
JNW0002

CONTRACT ID.

PROJECT NO.

BRIDGE NO.

DESCRIPTION

DATE

MISSOURI HIGHWAYS AND TRANSPORTATION COMMISSION


105 WEST CAPITOL
JEFFERSON CITY, MO 65102
1-888-ASK-MODOT (1-888-275-6636)

MoDOT


CROSS SECTIONS

ROUTE U - STAGE 2


SHEET 41 OF 93

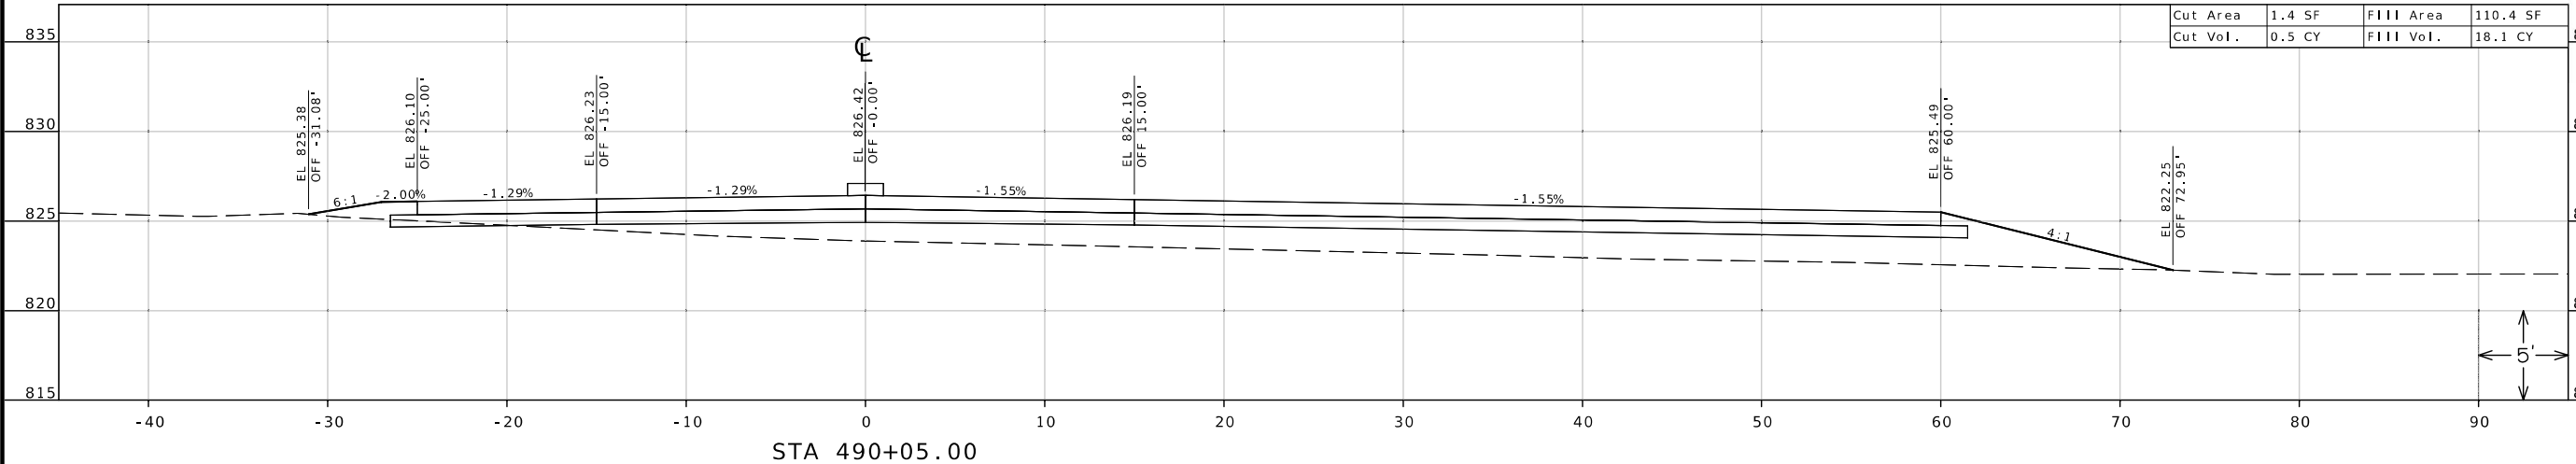


STA 490+05.00

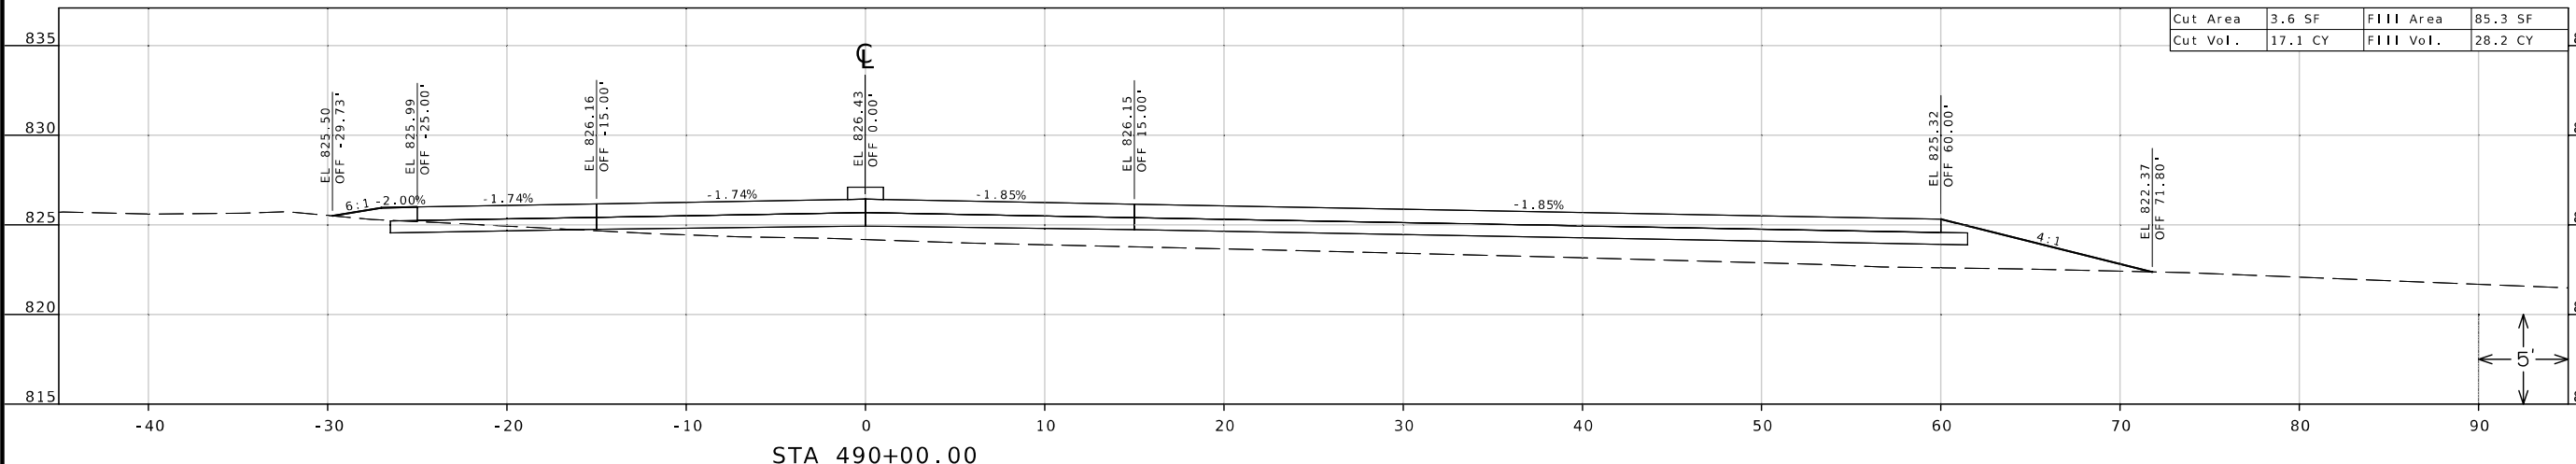

STA 490+00.00

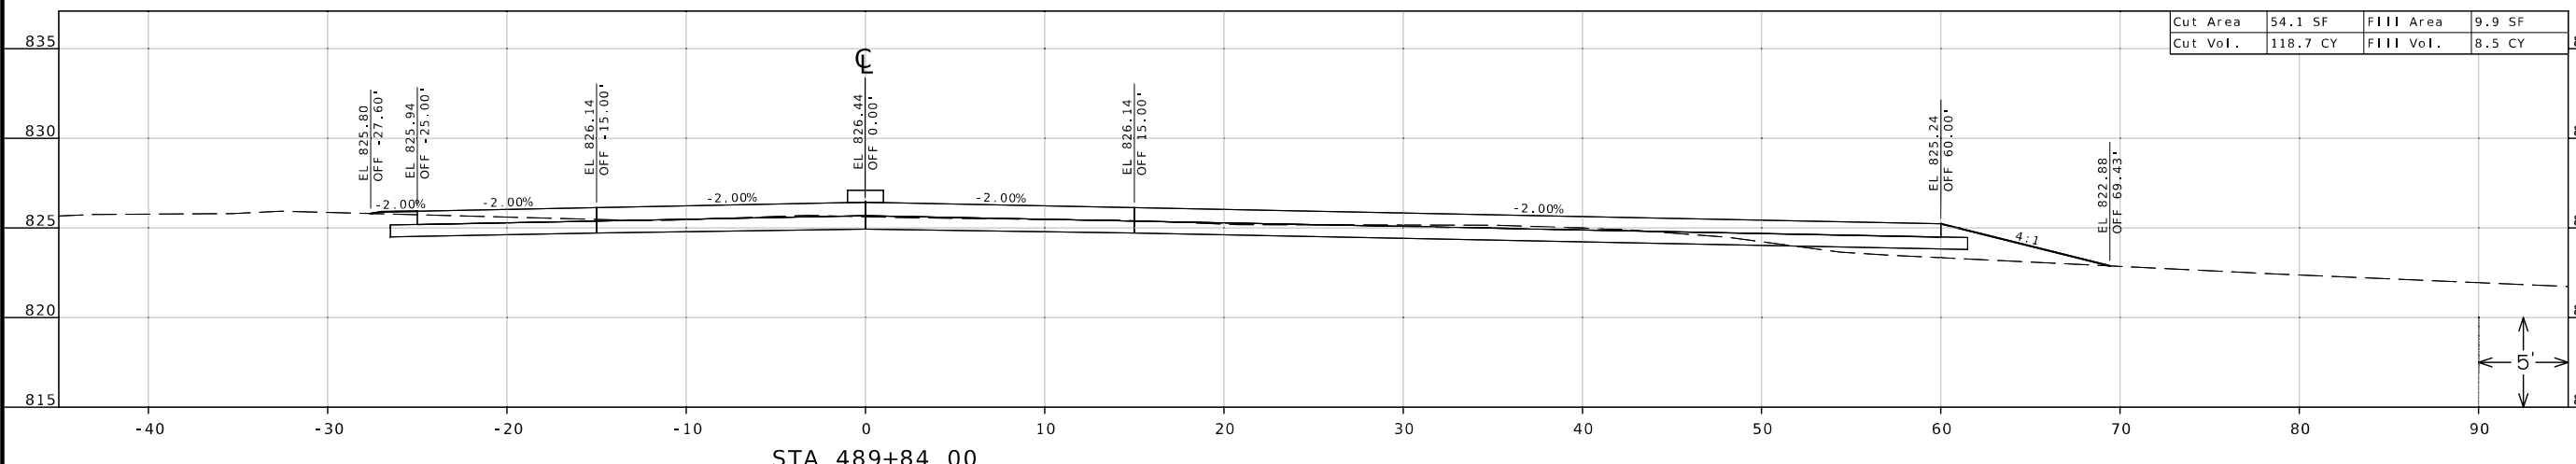

STA 489+84.00

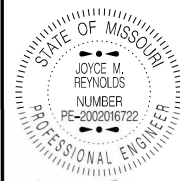

DATE PREPARED
6/28/2024 8:50:22 AM
JOYCE M. REYNOLDS - CIVIL
MO-PE-2002016722




ROUTE 59 STATE MO
DISTRICT NW SHEET NO. 42
COUNTY BUCHANAN
JOB NO. JNW0002
CONTRACT ID.
PROJECT NO.
BRIDGE NO.


DATE	DESCRIPTION

MISSOURI HIGHWAYS AND TRANSPORTATION COMMISSION

 105 WEST CAPITOL
 JEFFERSON CITY, MO 65102
 1-888-ASK-MODOT (1-888-275-6636)

CROSS SECTIONS
 ROUTE U - STAGE 2
 SHEET 42 OF 93

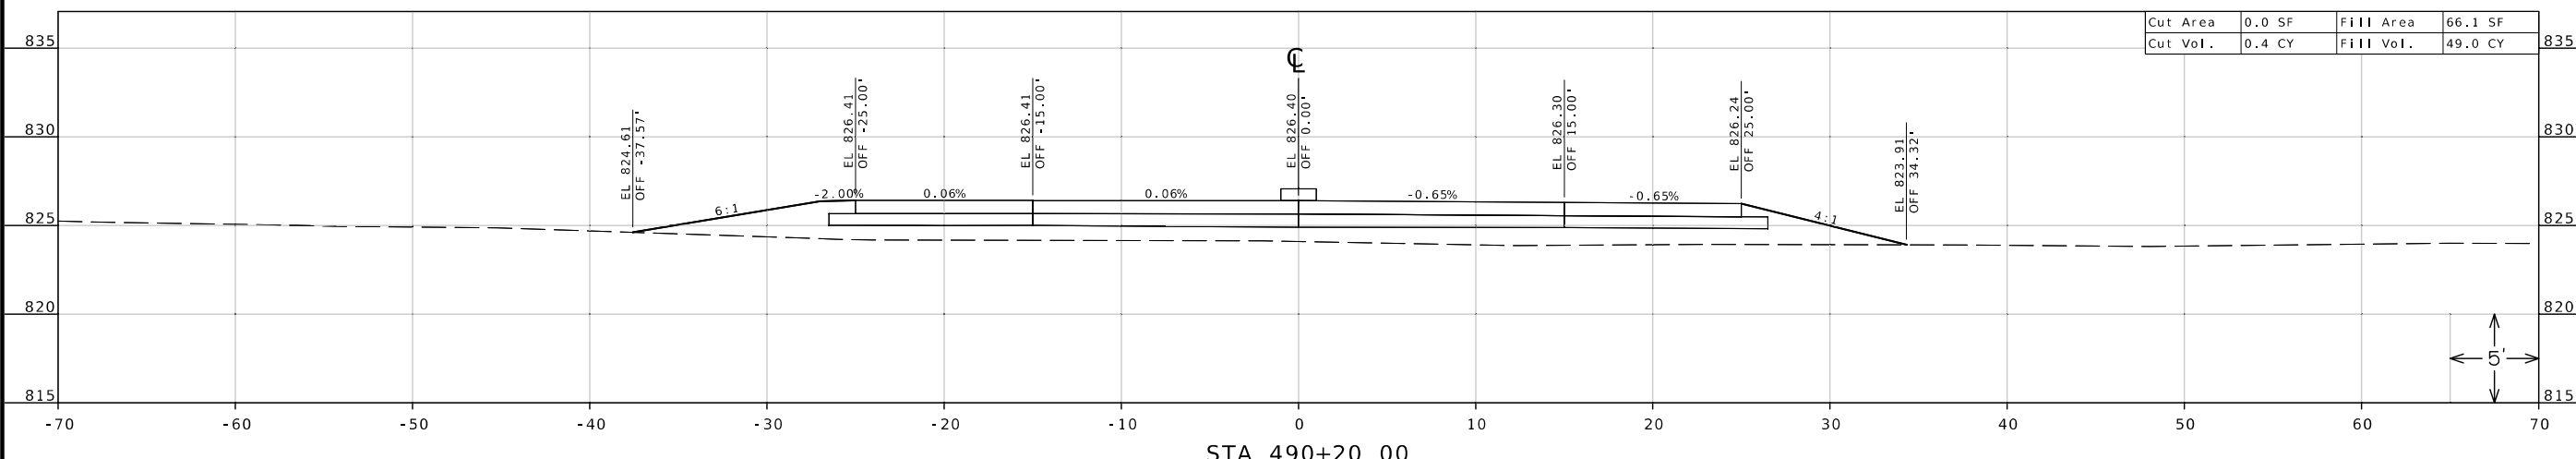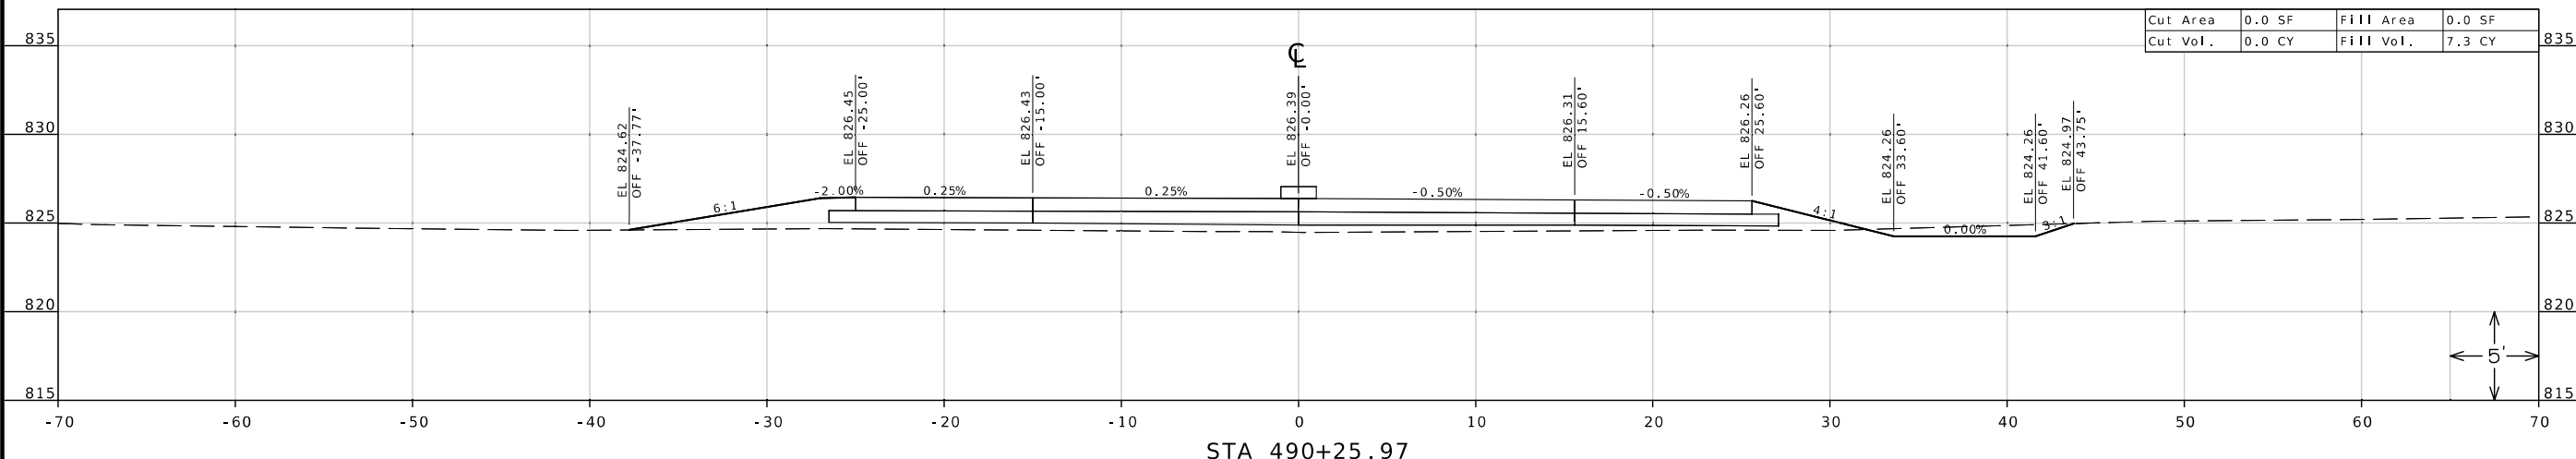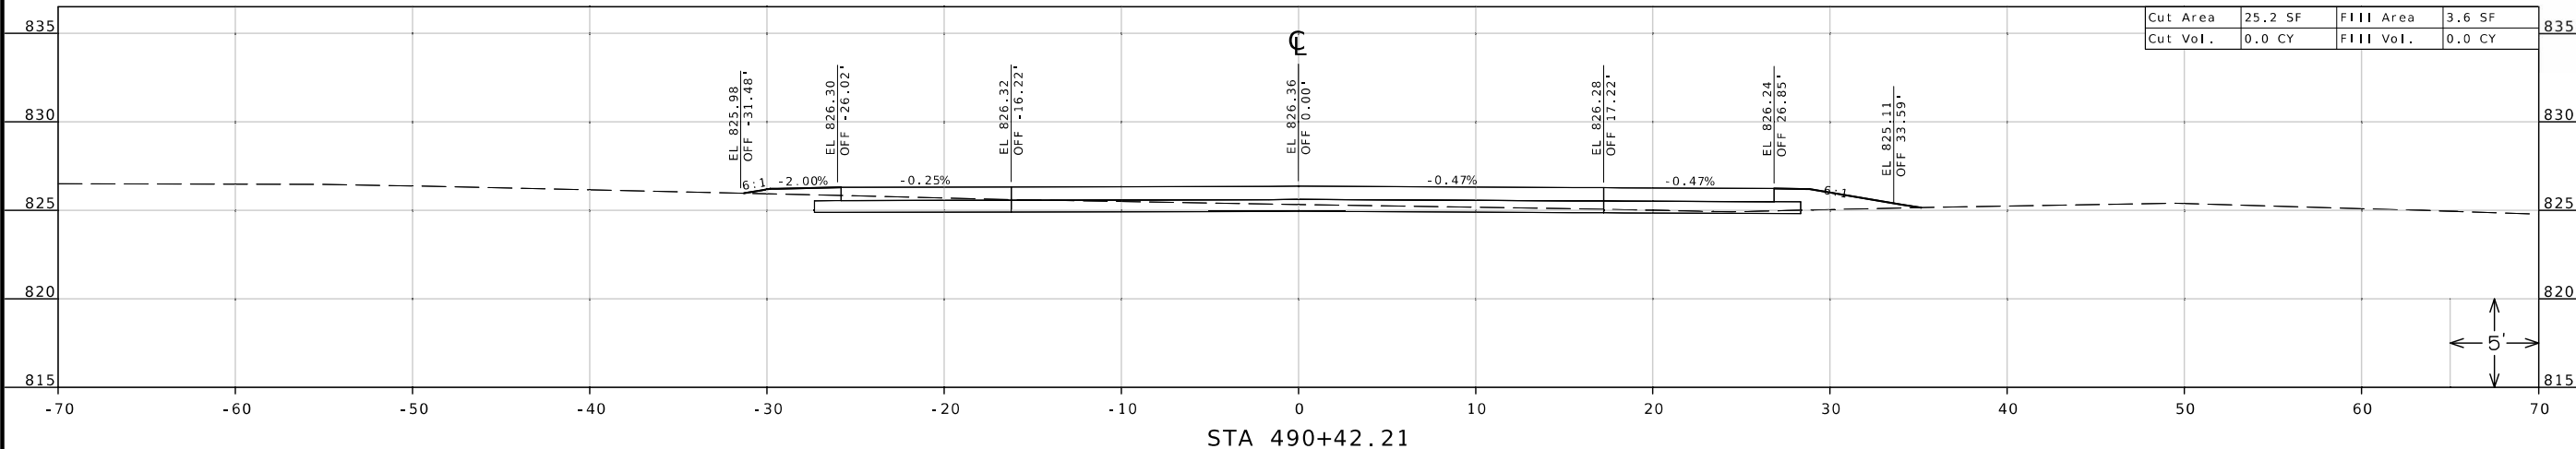

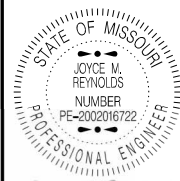

DATE PREPARED
6/28/2024

ROUTE 59 STATE MO

DISTRICT NW SHEET NO. 43

COUNTY BUCHANAN

JOB NO. JN0002

CONTRACT ID.

PROJECT NO.

BRIDGE NO.

DATE

DESCRIPTION

DATE

DESCRIPTION

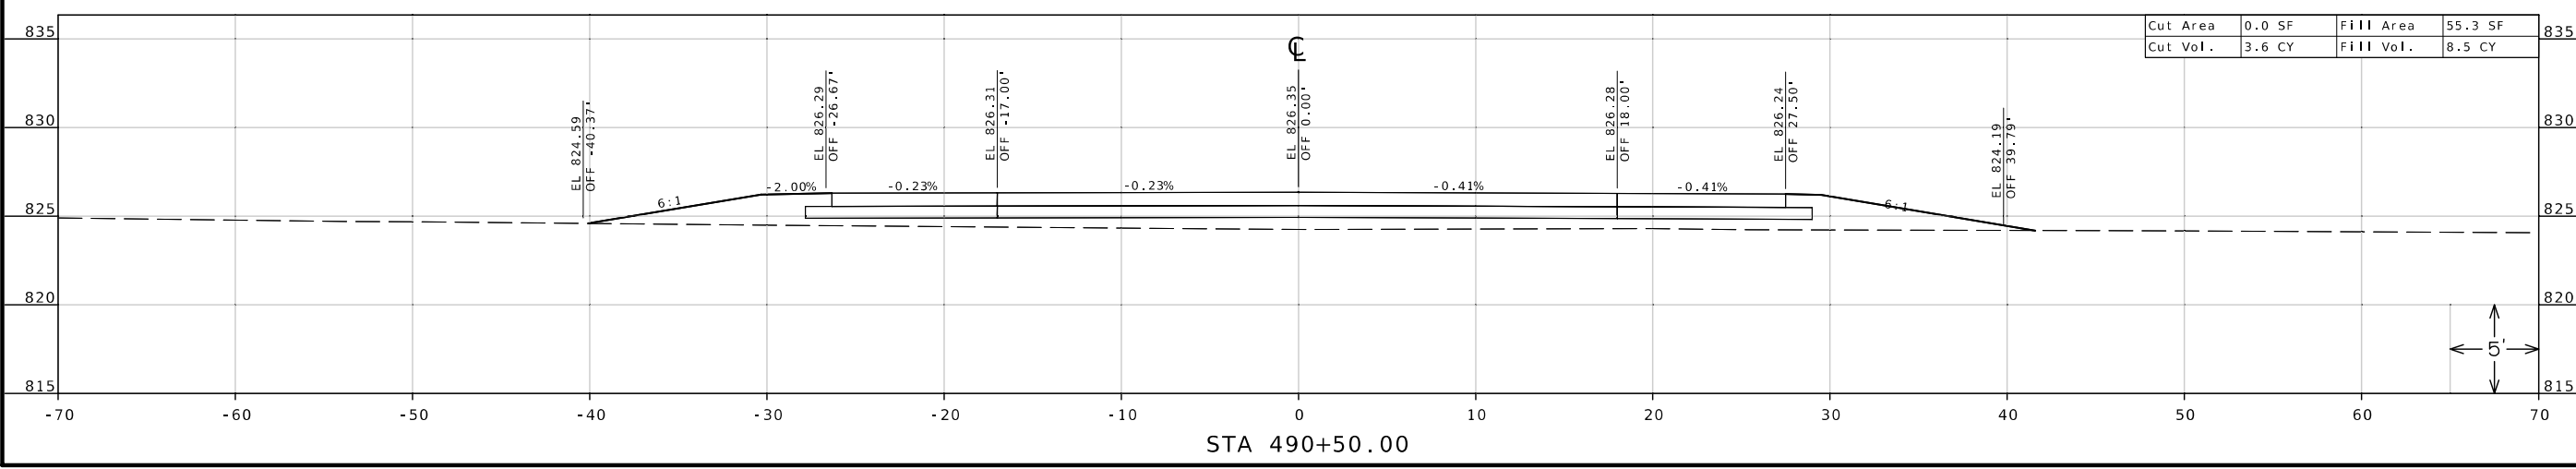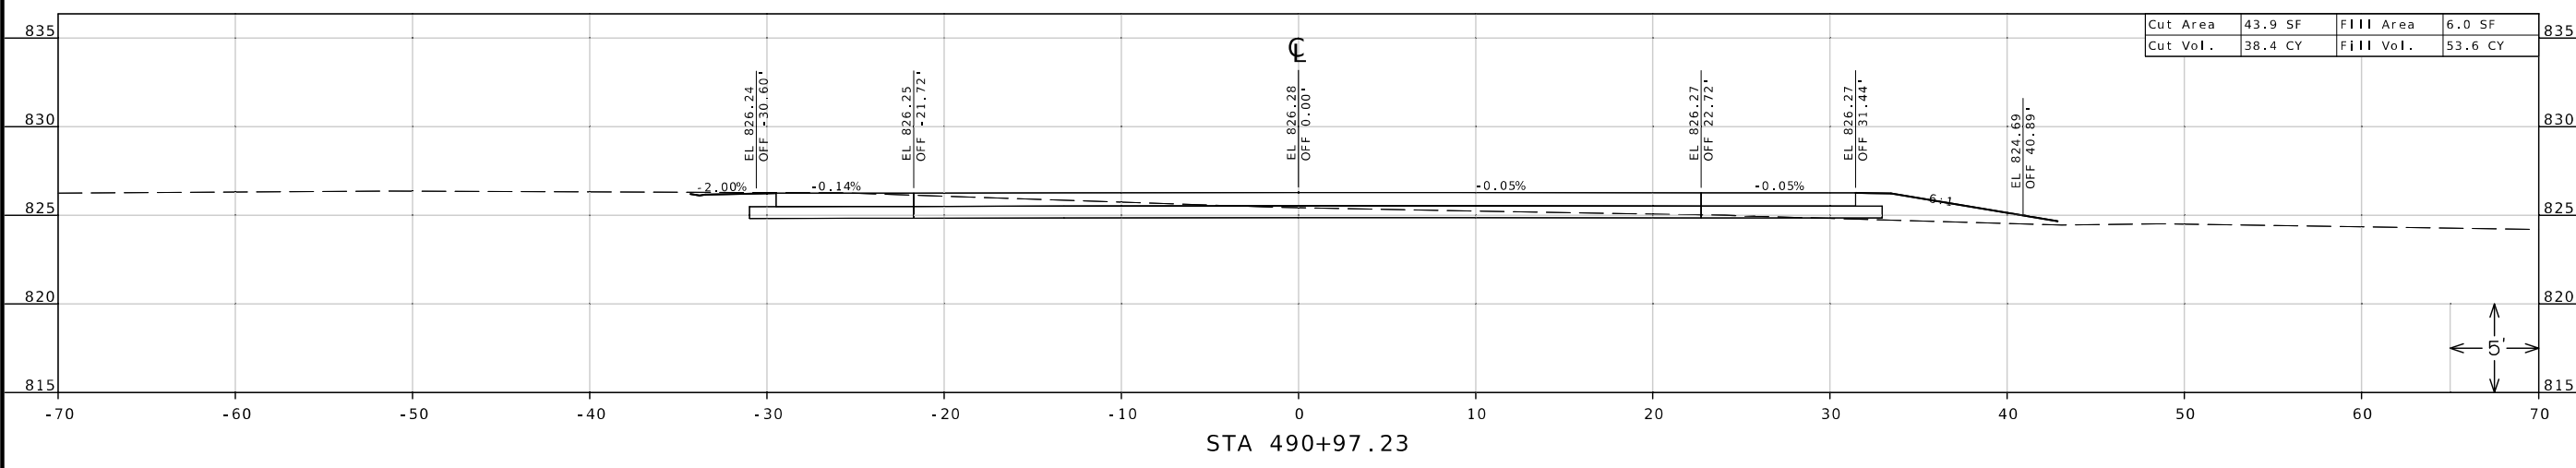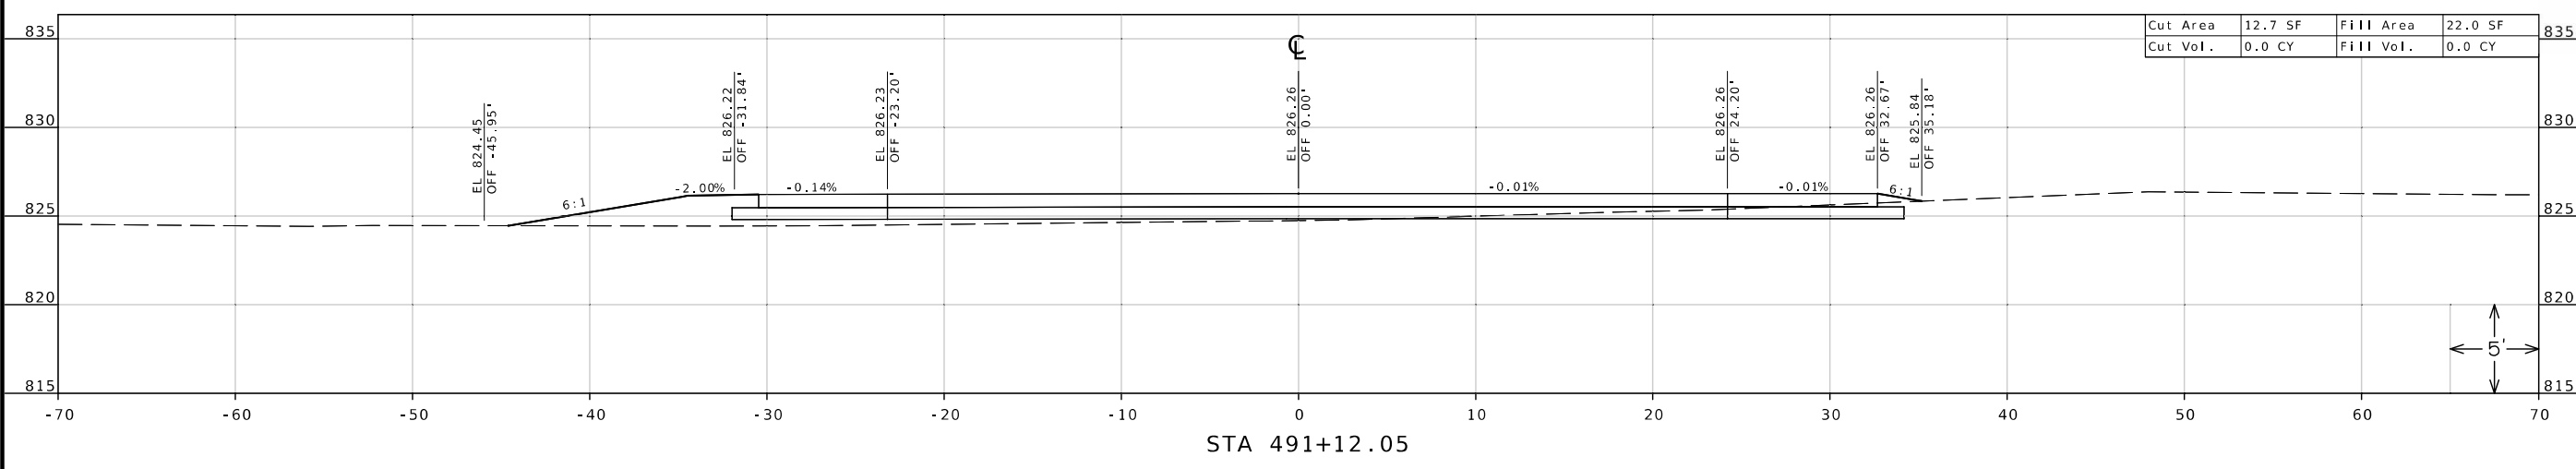

MISSOURI HIGHWAYS AND TRANSPORTATION COMMISSION

105 WEST CAPITOL
JEFFERSON CITY, MO 65102
1-888-ASK-MODOT (1-888-275-6636)

CROSS SECTIONS
ROUTE U - STAGE 2
SHEET 43 OF 93

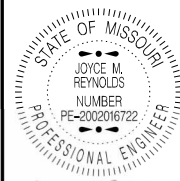

DATE PREPARED
6/28/2024

ROUTE 59 STATE MO
DISTRICT NW SHEET NO. 44

COUNTY BUCHANAN
JOB NO. JN0002
CONTRACT ID.




PROJECT NO.
BRIDGE NO.


DATE	DESCRIPTION

MISSOURI HIGHWAYS AND TRANSPORTATION COMMISSION

 105 WEST CAPITOL
 JEFFERSON CITY, MO 65102
 1-888-ASK-MODOT (1-888-275-6636)

CROSS SECTIONS
 ROUTE U - STAGE 2
 SHEET 44 OF 93

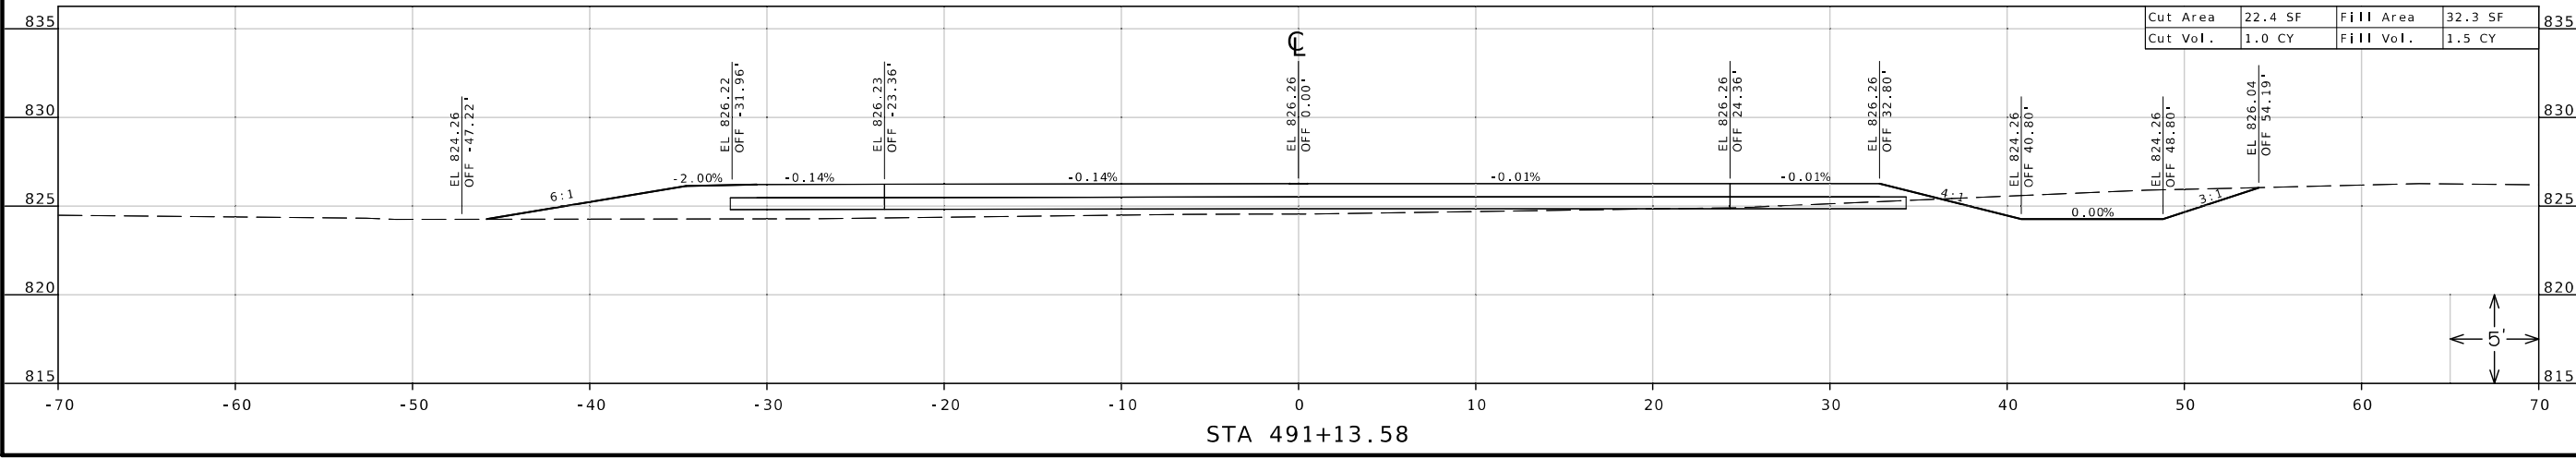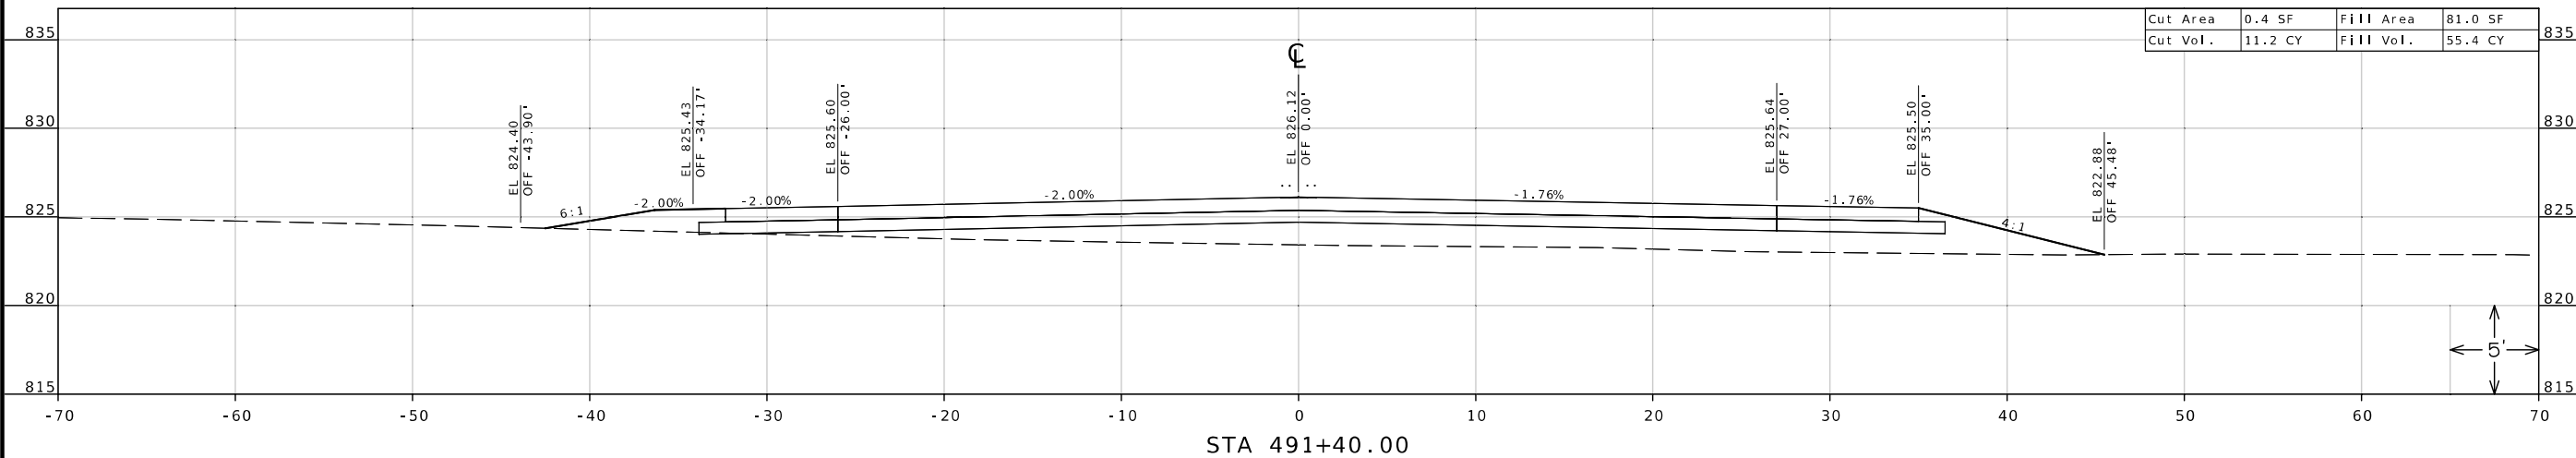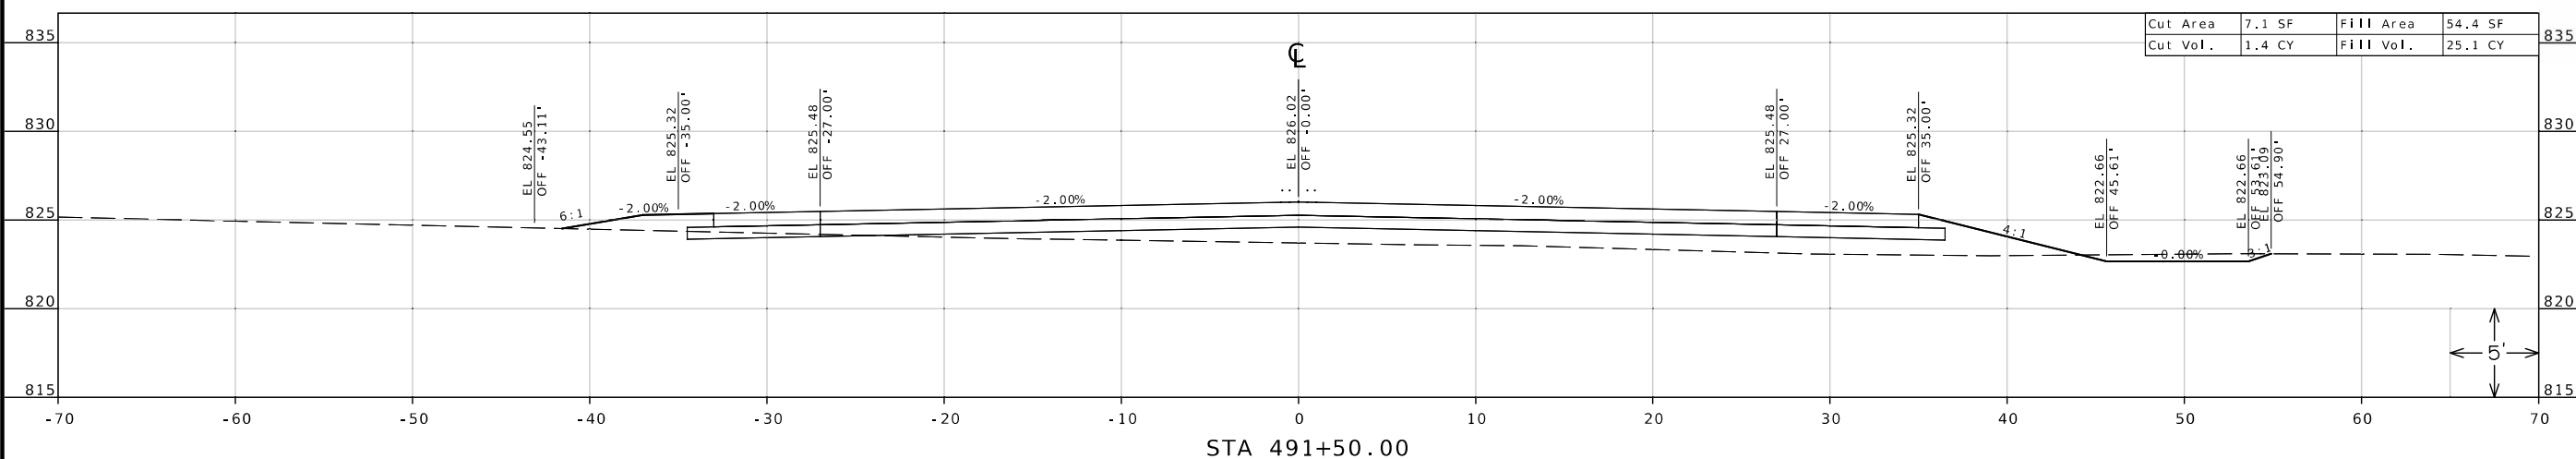

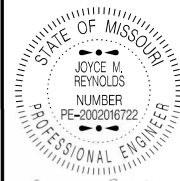

DATE PREPARED
6/28/2024

ROUTE	STATE
59	MO
DISTRICT	SHEET NO.
NW	45

COUNTY
BUCHANAN

JOB NO.
JNW0002

CONTRACT ID.


PROJECT NO.

BRIDGE NO.


DATE	DESCRIPTION

MISSOURI HIGHWAYS AND TRANSPORTATION COMMISSION

105 WEST CAPITOL
JEFFERSON CITY, MO 65102
1-888-ASK-MODOT (1-888-275-6636)

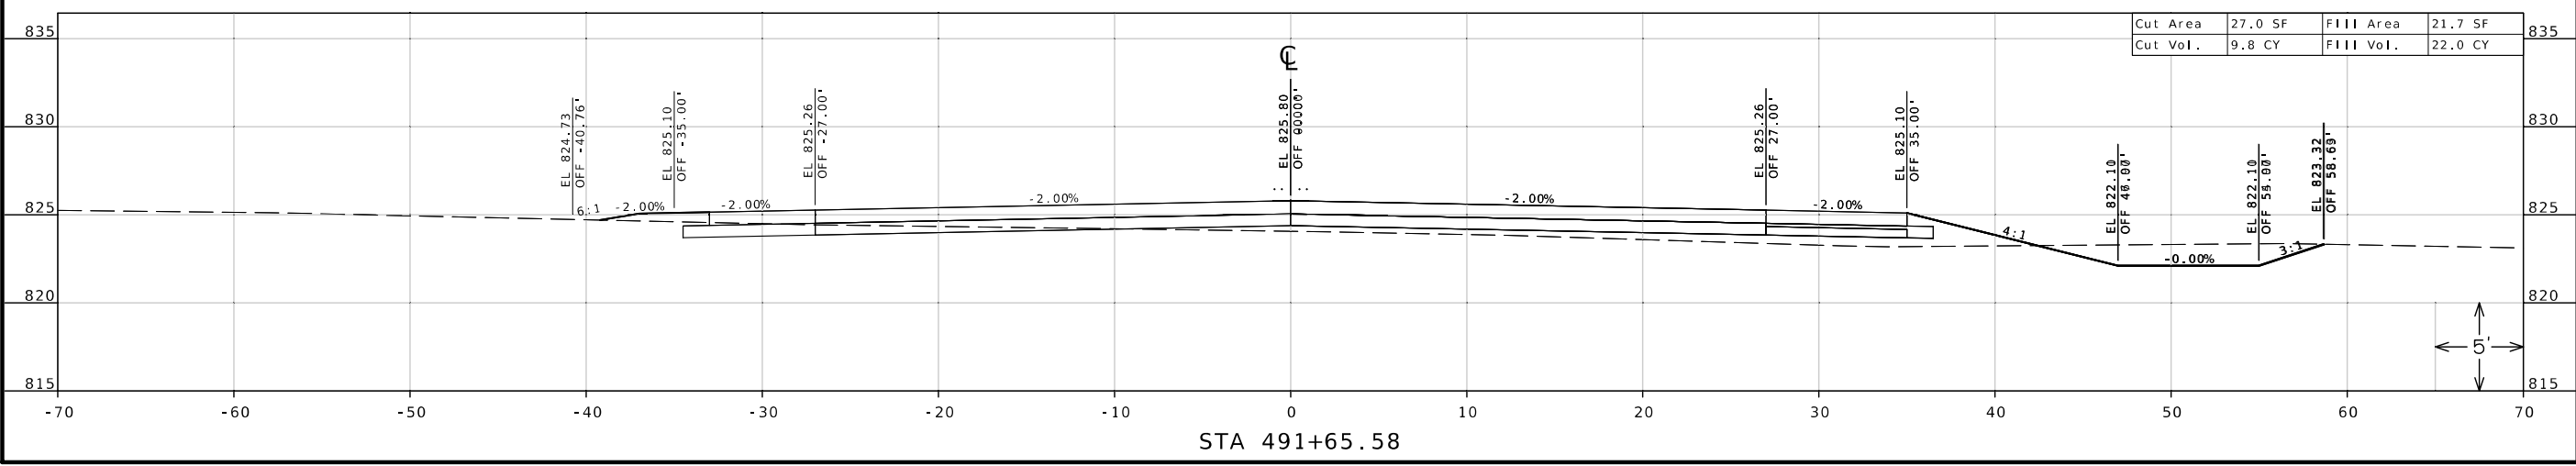

CROSS SECTIONS
ROUTE U - STAGE 2
SHEET 45 OF 93

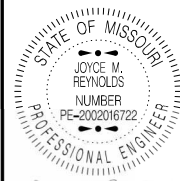

DATE PREPARED
6/28/2024

ROUTE 59 STATE MO

DISTRICT NW SHEET NO. 46

COUNTY BUCHANAN


JOB NO. JNW0002

CONTRACT ID.




PROJECT NO.


BRIDGE NO.

DESCRIPTION	DATE

MISSOURI HIGHWAYS AND TRANSPORTATION COMMISSION

 105 WEST CAPITOL
 JEFFERSON CITY, MO 65102
 1-888-ASK-MODOT (1-888-275-6636)

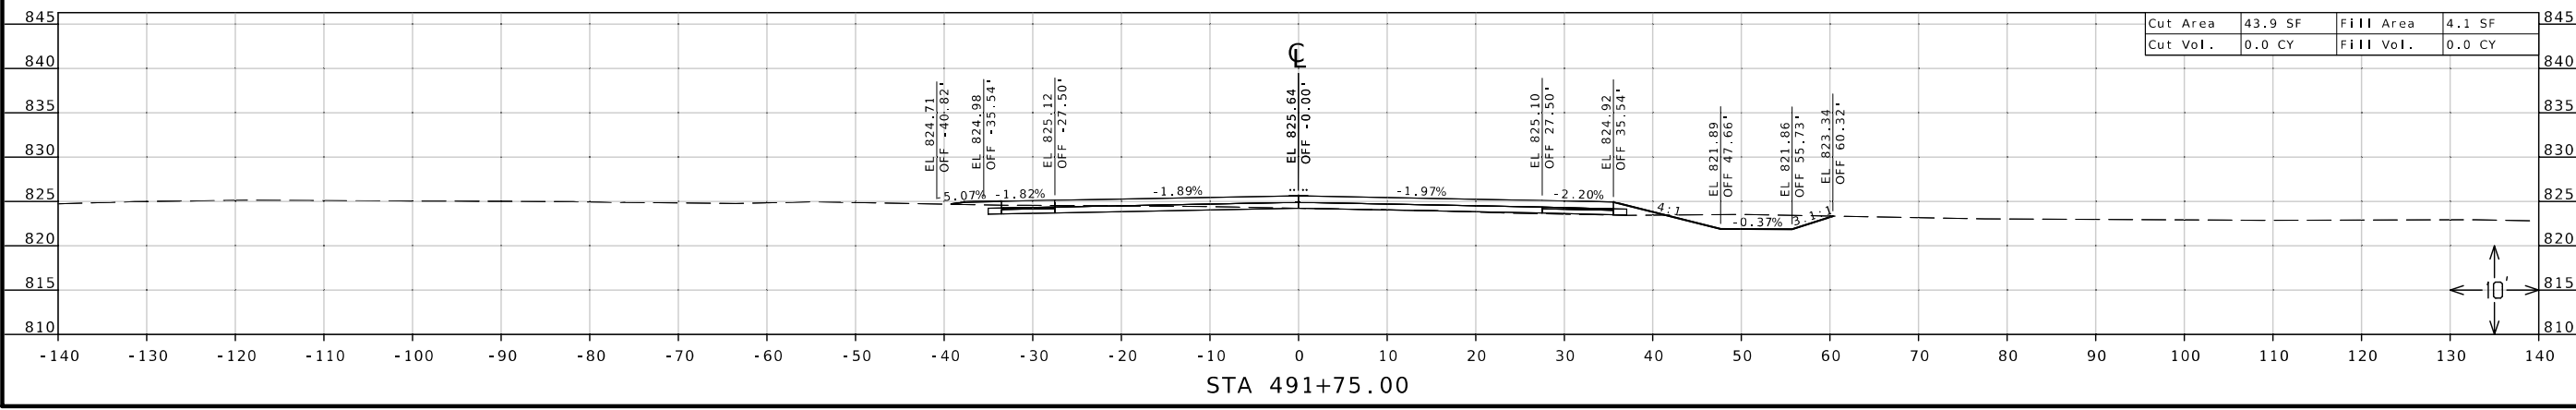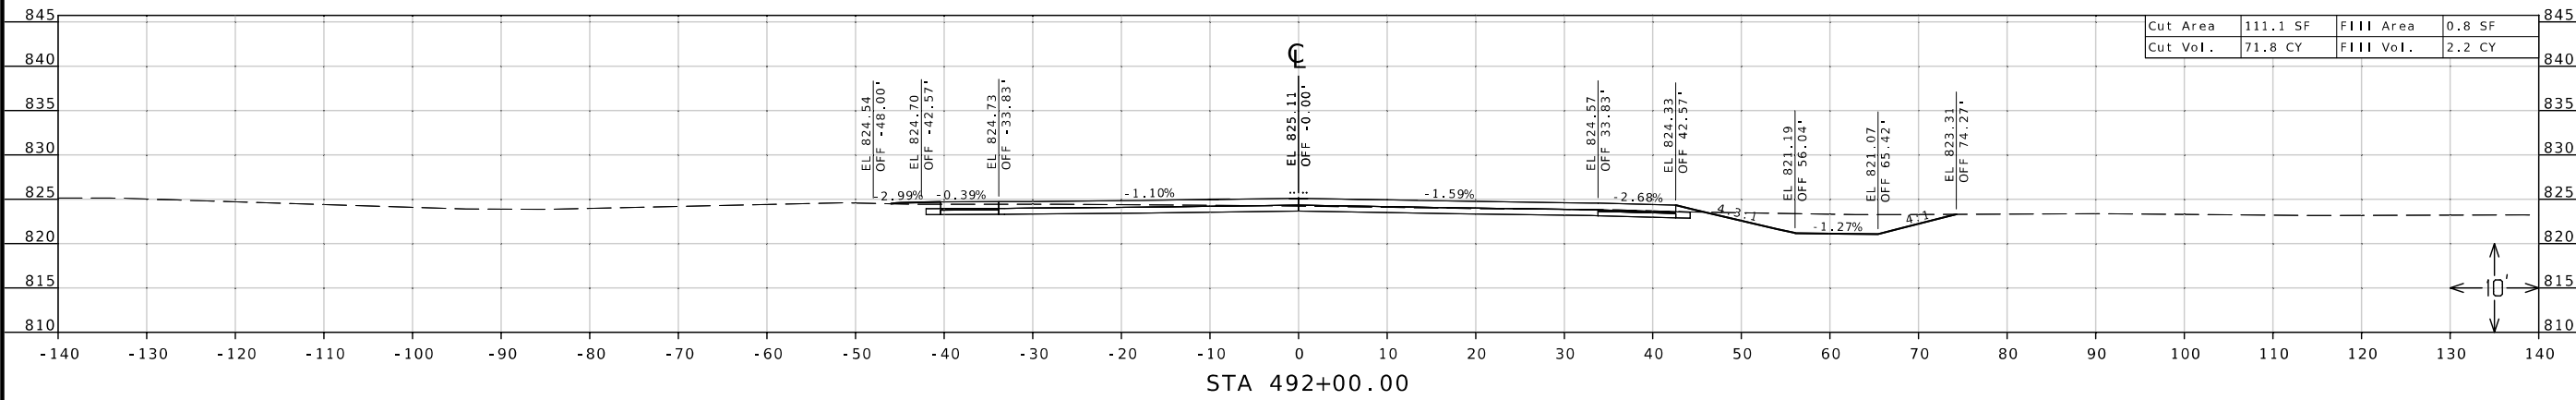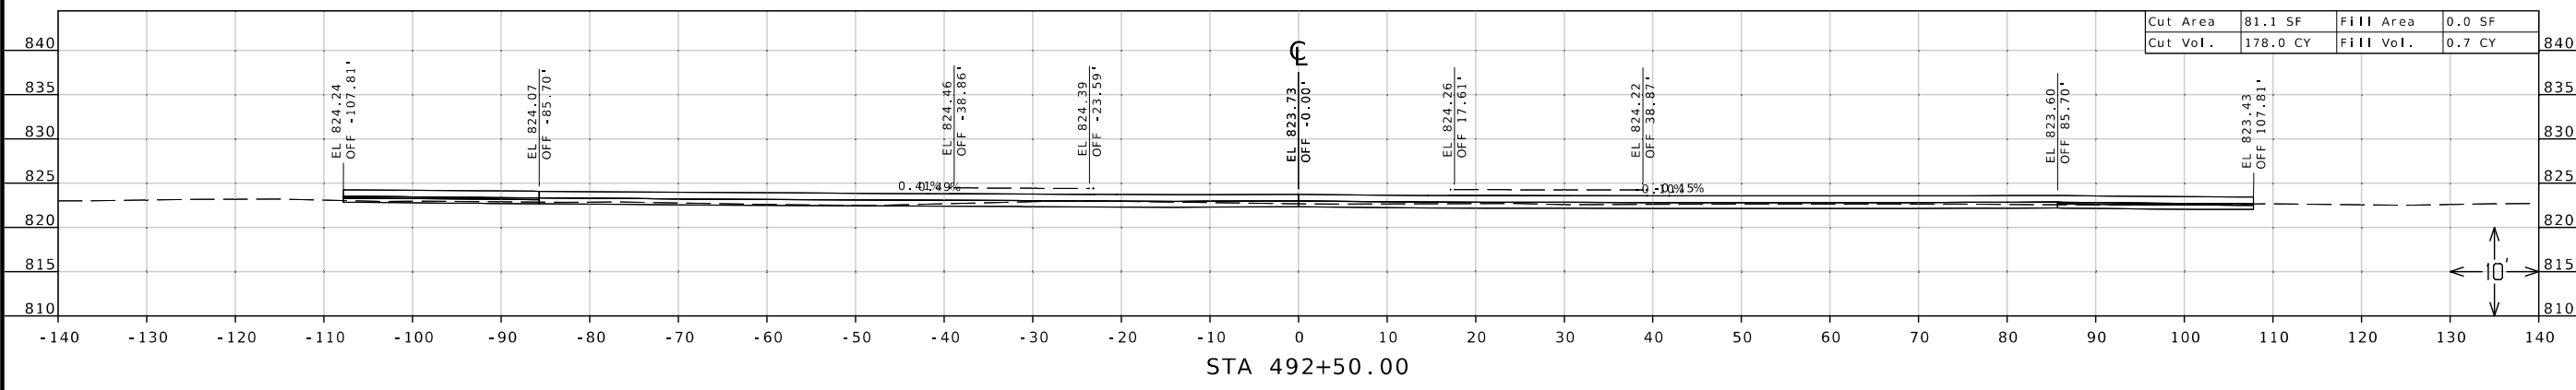CROSS SECTIONS
 ROUTE U - STAGE 2
 SHEET 46 OF 93

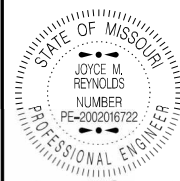



JOYCE M. REYNOLDS
06/28/2024 8:27:47 AM
JOYCE M. REYNOLDS - CIVIL
MO-PE-2002016722

DATE PREPARED
6/28/2024

ROUTE STATE
59 MO

DISTRICT SHEET NO.
NW 47

COUNTY
BUCHANAN

JOB NO.
JNW0002

CONTRACT ID.

PROJECT NO.

BRIDGE NO.


DATE	DESCRIPTION


MISSOURI HIGHWAYS AND TRANSPORTATION COMMISSION



105 WEST CAPITOL
JEFFERSON CITY, MO 65102
1-888-ASK-MODOT (1-888-273-6636)

CROSS SECTIONS
ROUTE U - STAGE 2
SHEET 47 OF 93

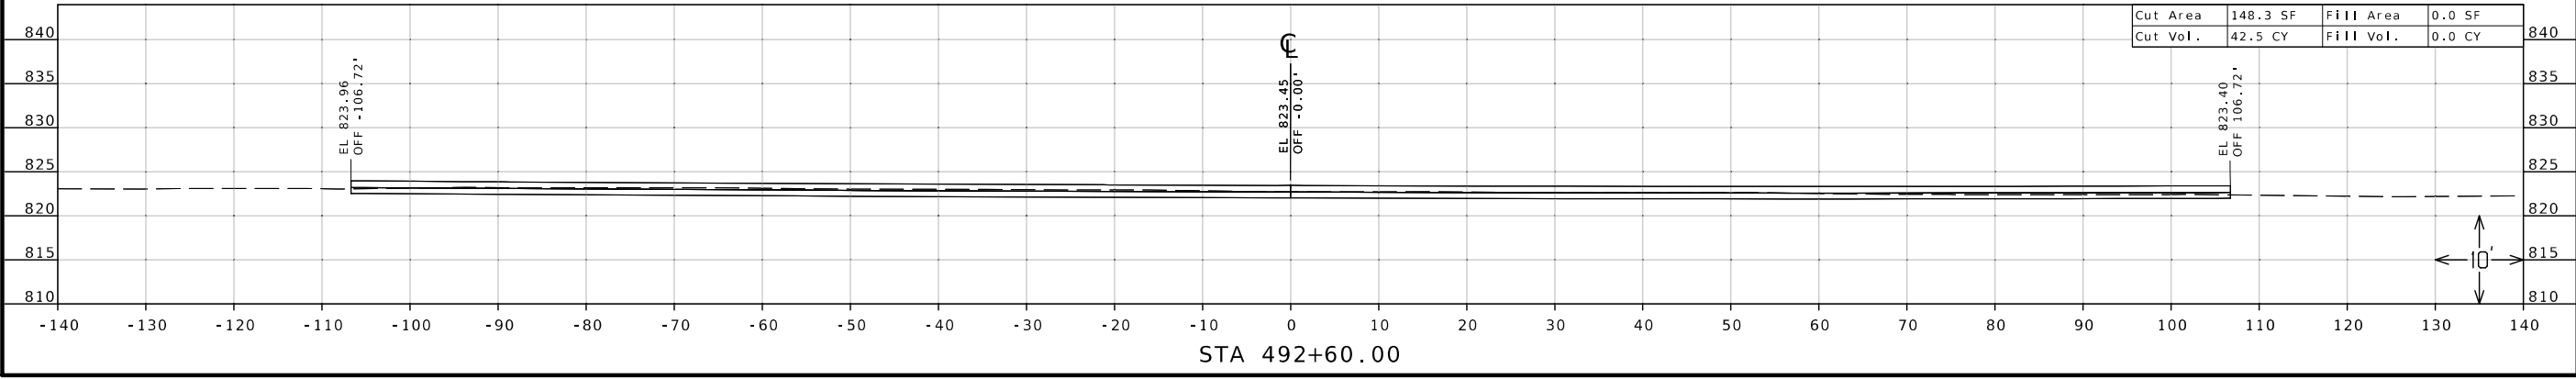

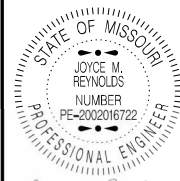

DATE PREPARED
6/28/2024

ROUTE 59 STATE MO
DISTRICT NW SHEET NO. 48
COUNTY BUCHANAN
JOB NO. JNW0002
CONTRACT ID.




PROJECT NO.
BRIDGE NO.


DATE	DESCRIPTION

MISSOURI HIGHWAYS AND TRANSPORTATION COMMISSION

 105 WEST CAPITOL
 JEFFERSON CITY, MO 65102
 1-888-ASK-MODOT (1-888-275-6636)

CROSS SECTIONS
 WEST VALLEY - STAGE 2
 SHEET 48 OF 93

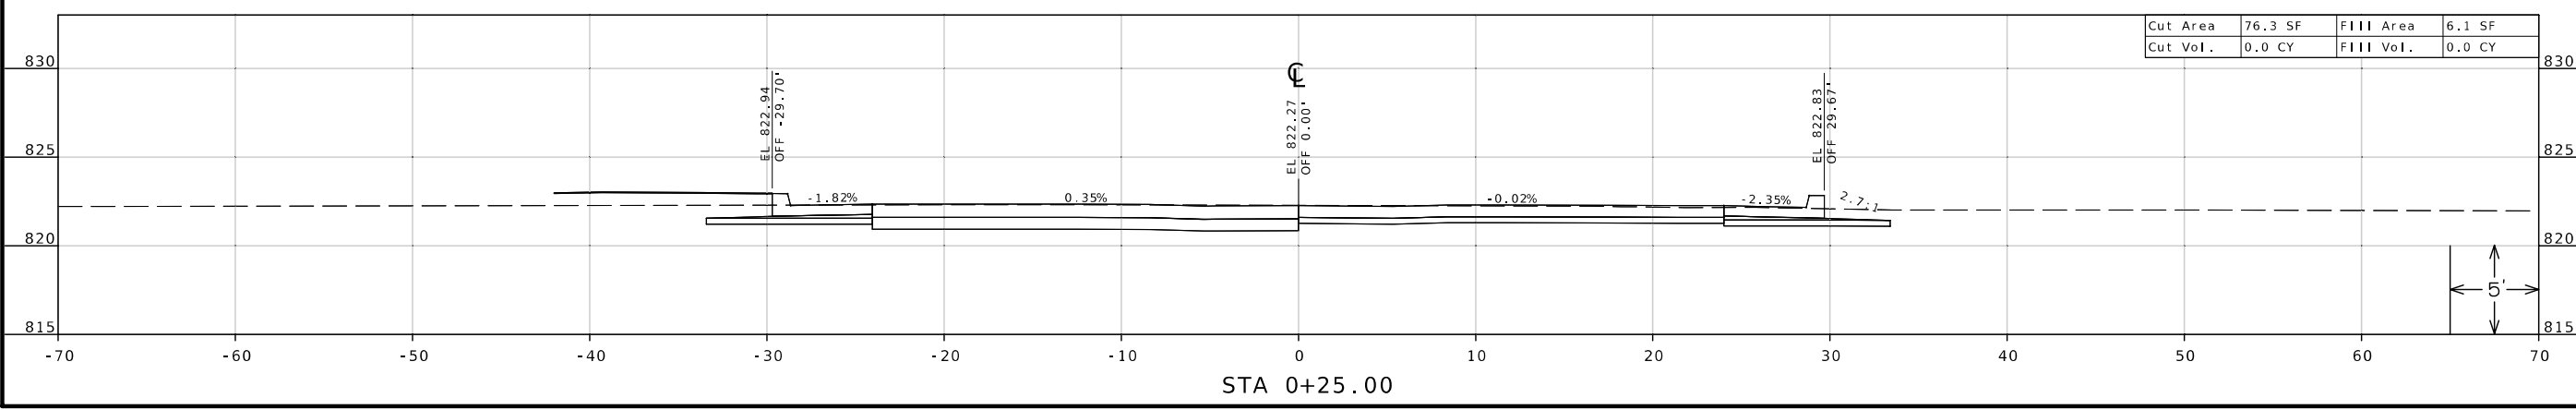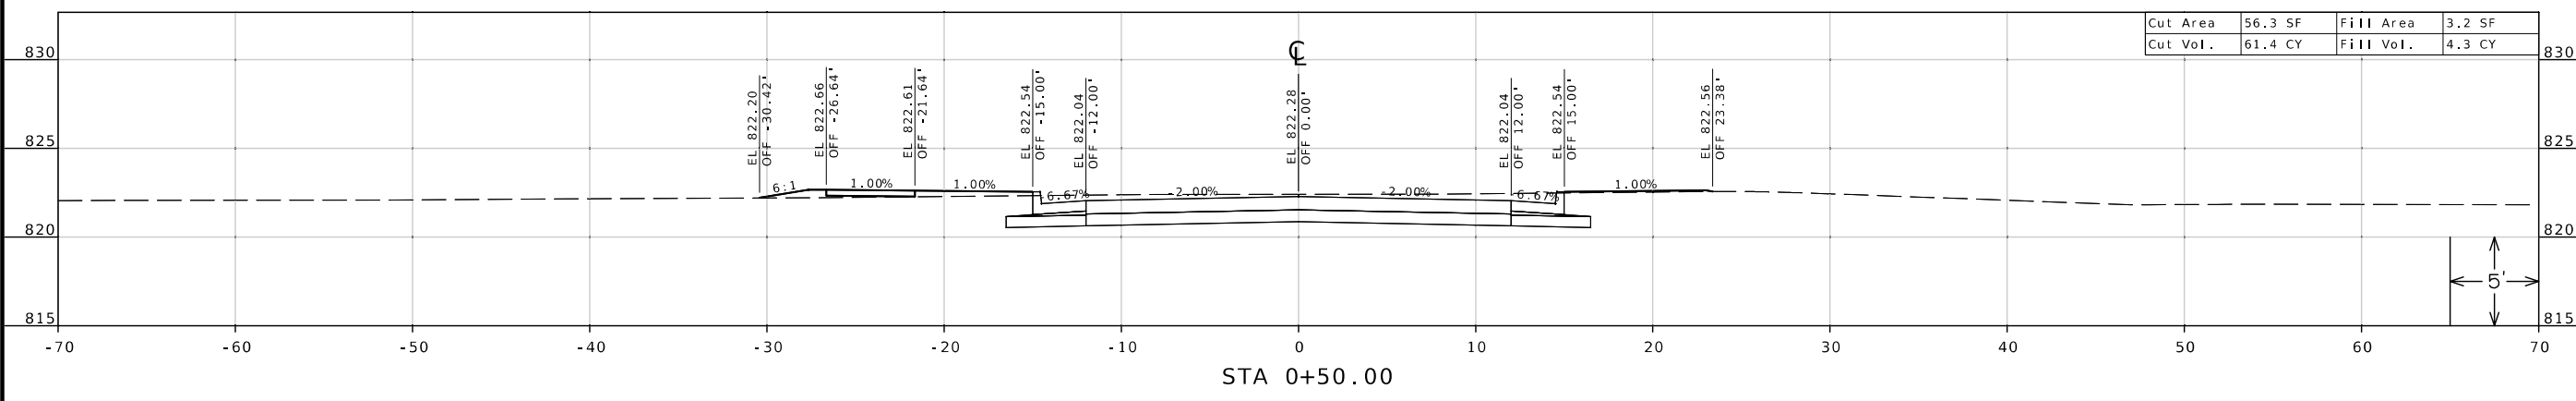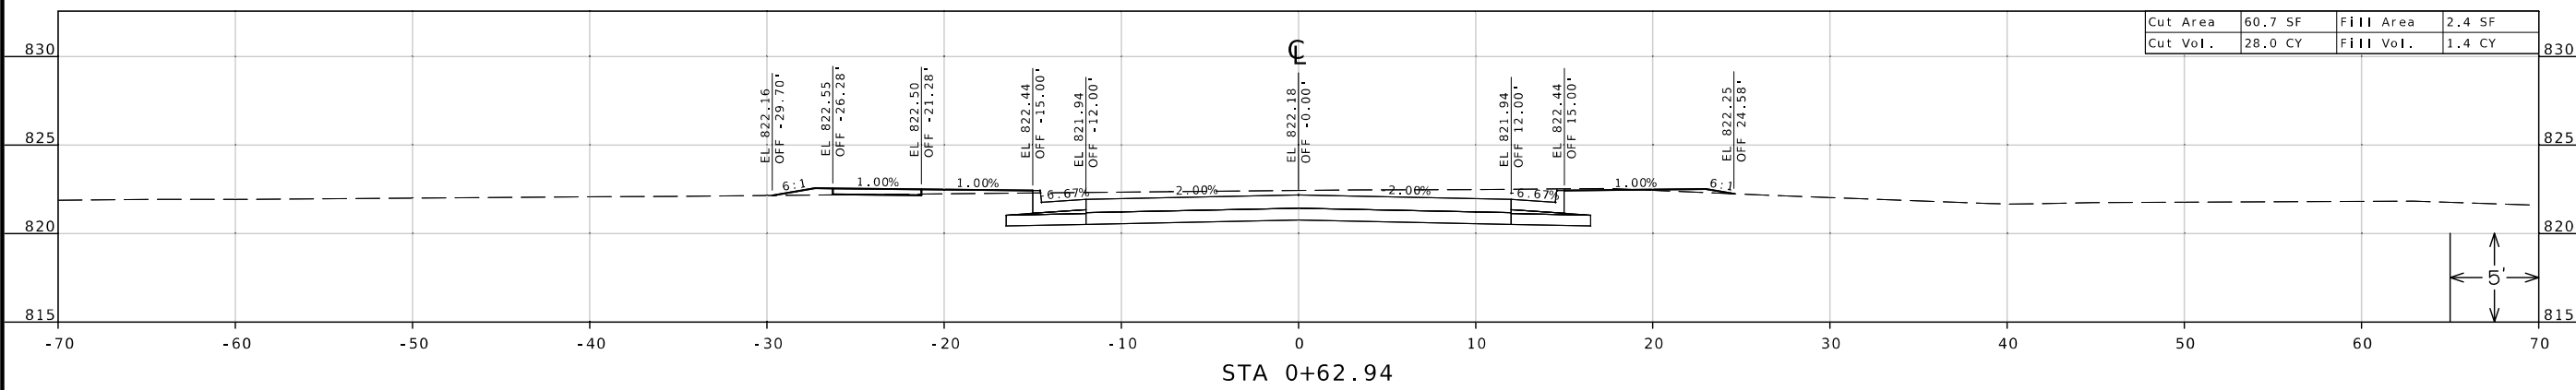

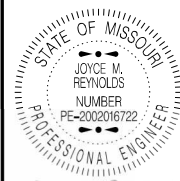

DATE PREPARED
6/28/2024

ROUTE 59 STATE MO
DISTRICT NW SHEET NO. 49
COUNTY BUCHANAN
JOB NO. JNW0002
CONTRACT ID.




PROJECT NO.
BRIDGE NO.


DESCRIPTION	DATE

MISSOURI HIGHWAYS AND TRANSPORTATION COMMISSION

 105 WEST CAPITOL
 JEFFERSON CITY, MO 65102
 1-888-ASK-MODOT (1-888-275-6636)

CROSS SECTIONS
 WEST VALLEY - STAGE 2
 SHEET 49 OF 93

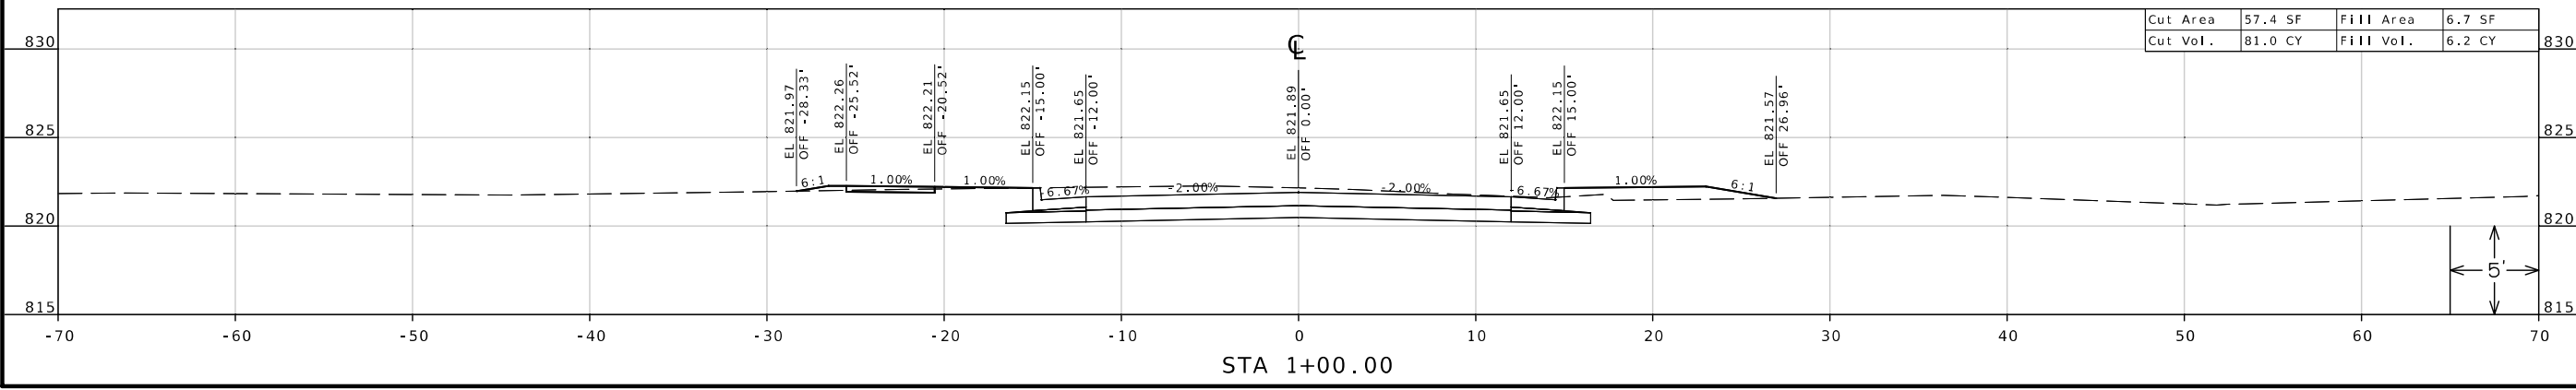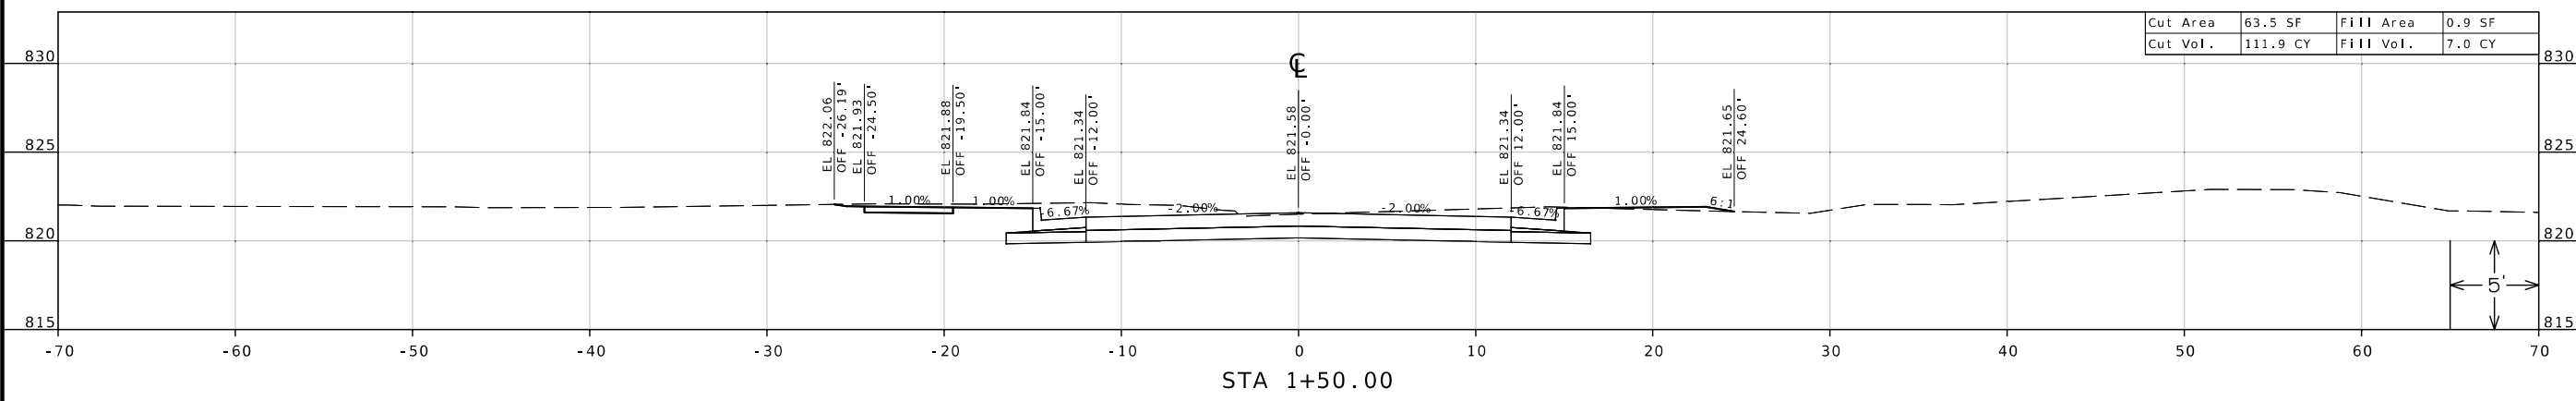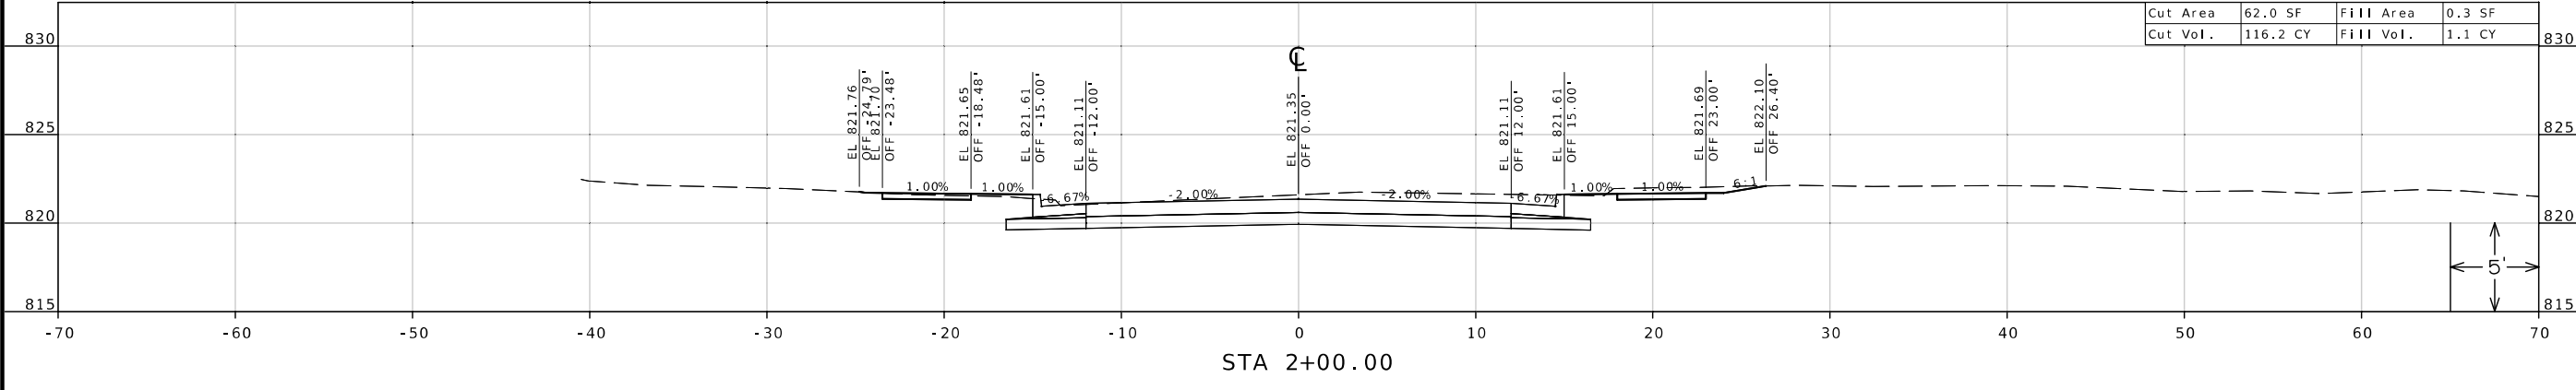

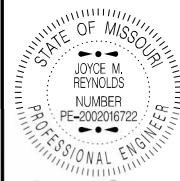

DATE PREPARED
6/28/2024

ROUTE 59 STATE MO
DISTRICT NW SHEET NO. 50
COUNTY BUCHANAN
JOB NO. JNW0002
CONTRACT ID.




PROJECT NO.
BRIDGE NO.


DATE	DESCRIPTION

MISSOURI HIGHWAYS AND TRANSPORTATION COMMISSION

 105 WEST CAPITOL
 JEFFERSON CITY, MO 65102
 1-888-ASK-MODOT (1-888-275-6636)

CROSS SECTIONS
 WEST VALLEY - STAGE 2
 SHEET 50 OF 93

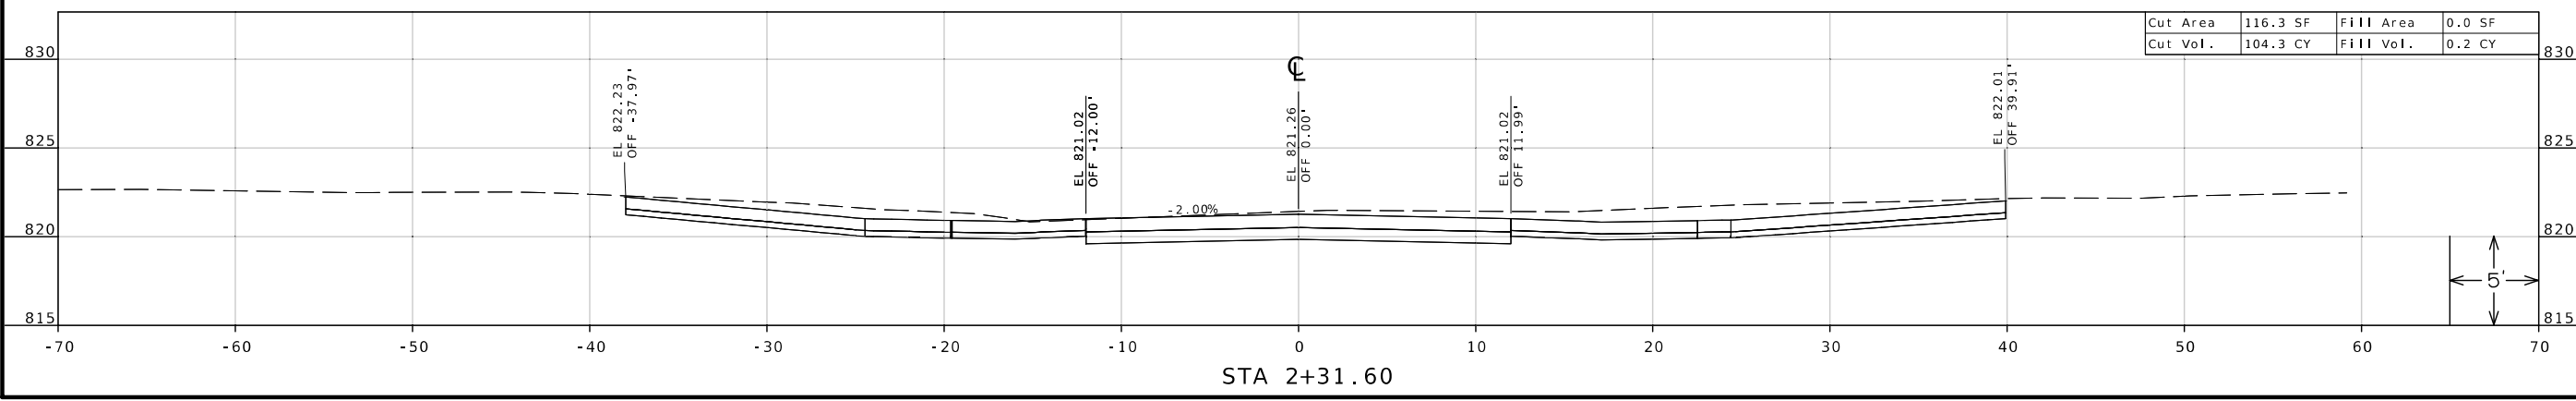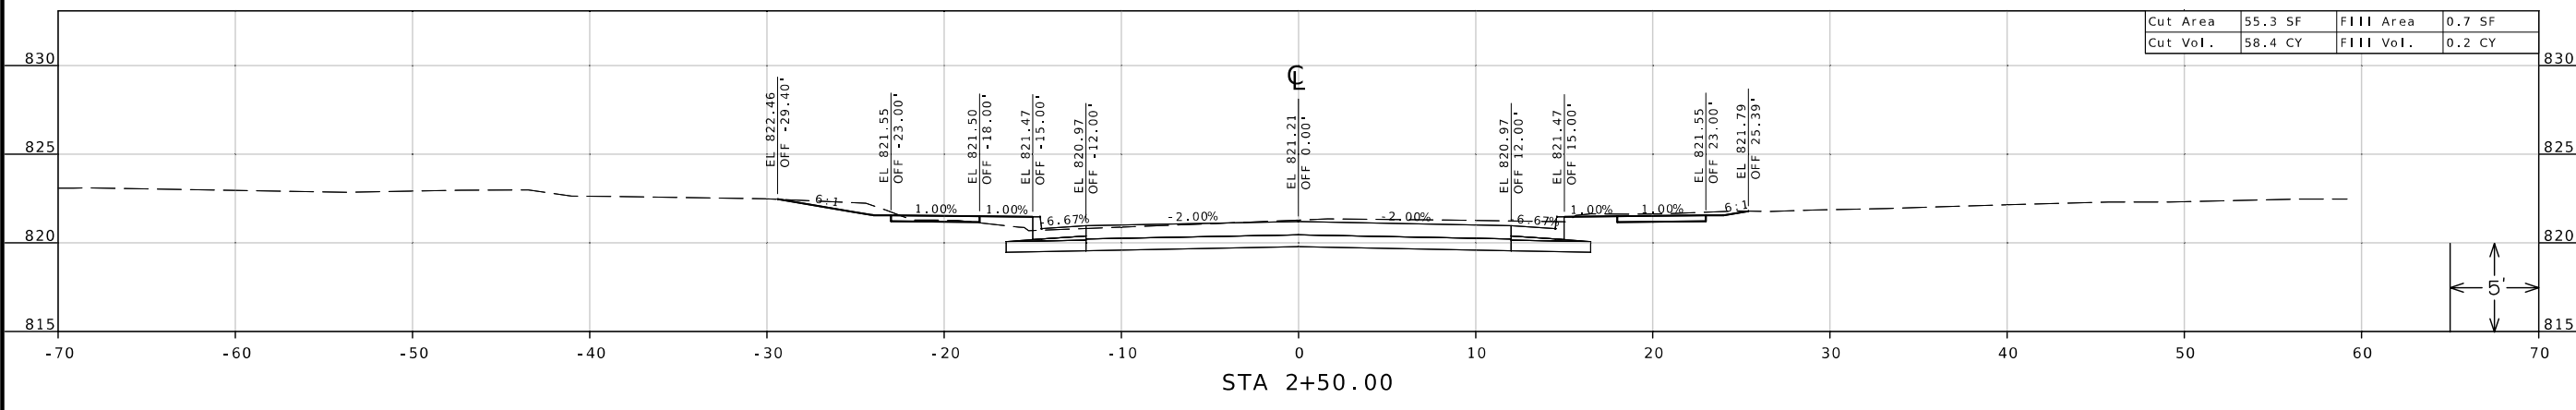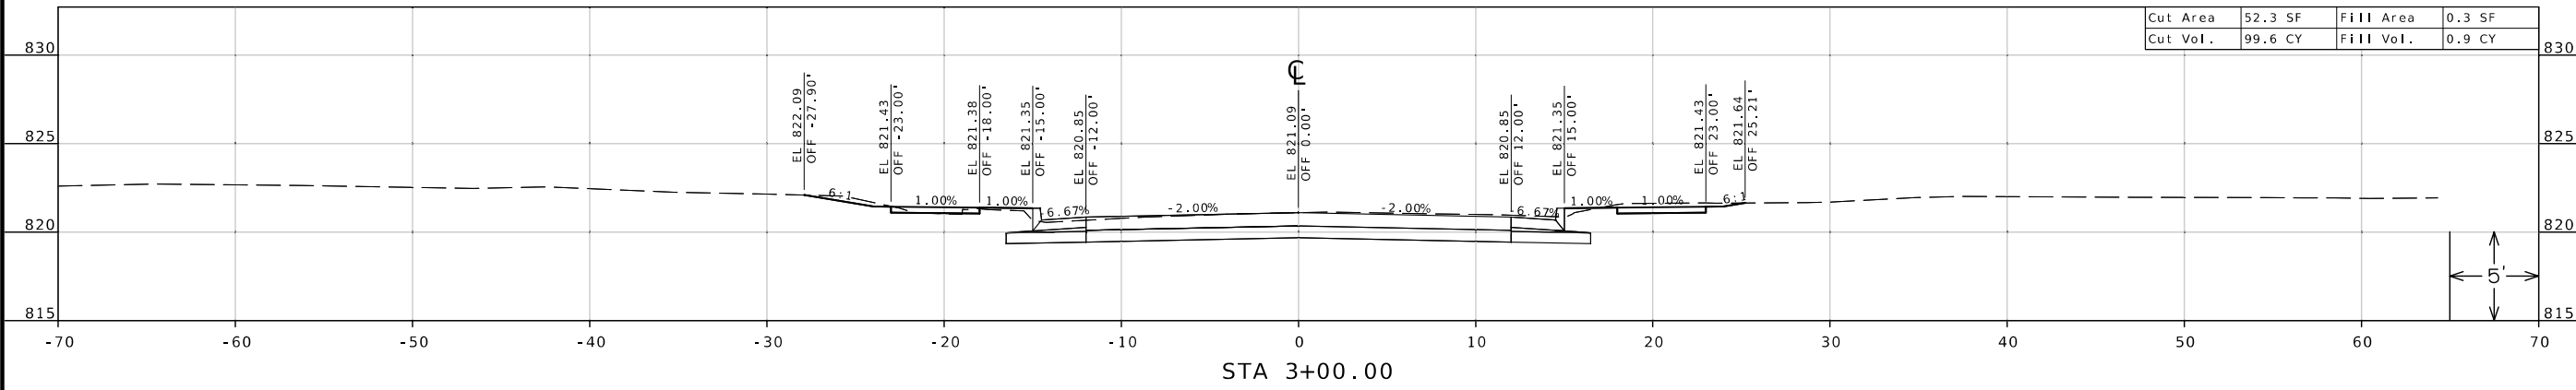

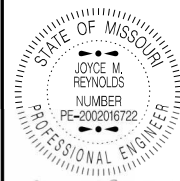

JOYCE M. REYNOLDS
06/28/2024 8:37:16 AM
JOYCE M. REYNOLDS - CIVIL
MO-PE-2002016722

DATE PREPARED
6/28/2024

ROUTE 59 STATE MO

DISTRICT NW SHEET NO. 51

COUNTY BUCHANAN

JOB NO. JNW0002

CONTRACT ID.

PROJECT NO.

BRIDGE NO.

DESCRIPTION

DATE

MISSOURI HIGHWAYS AND TRANSPORTATION COMMISSION

105 WEST CAPITOL JEFFERSON CITY, MO 65102




1-888-ASK-MODOT (1-888-275-6636)

MoDOT

CROSS SECTIONS

ROUTE 59 - STAGE 3

SHEET 51 OF 93

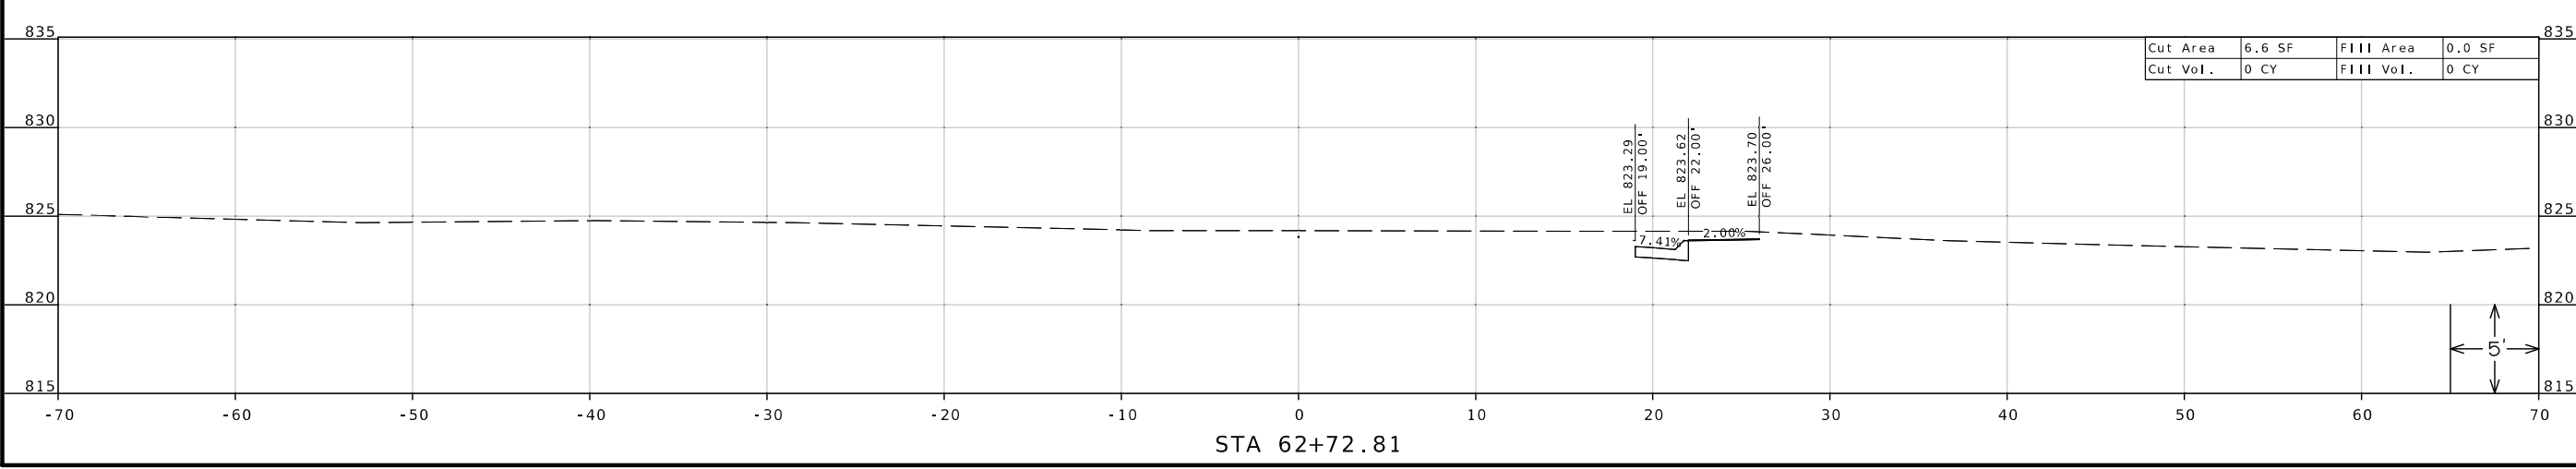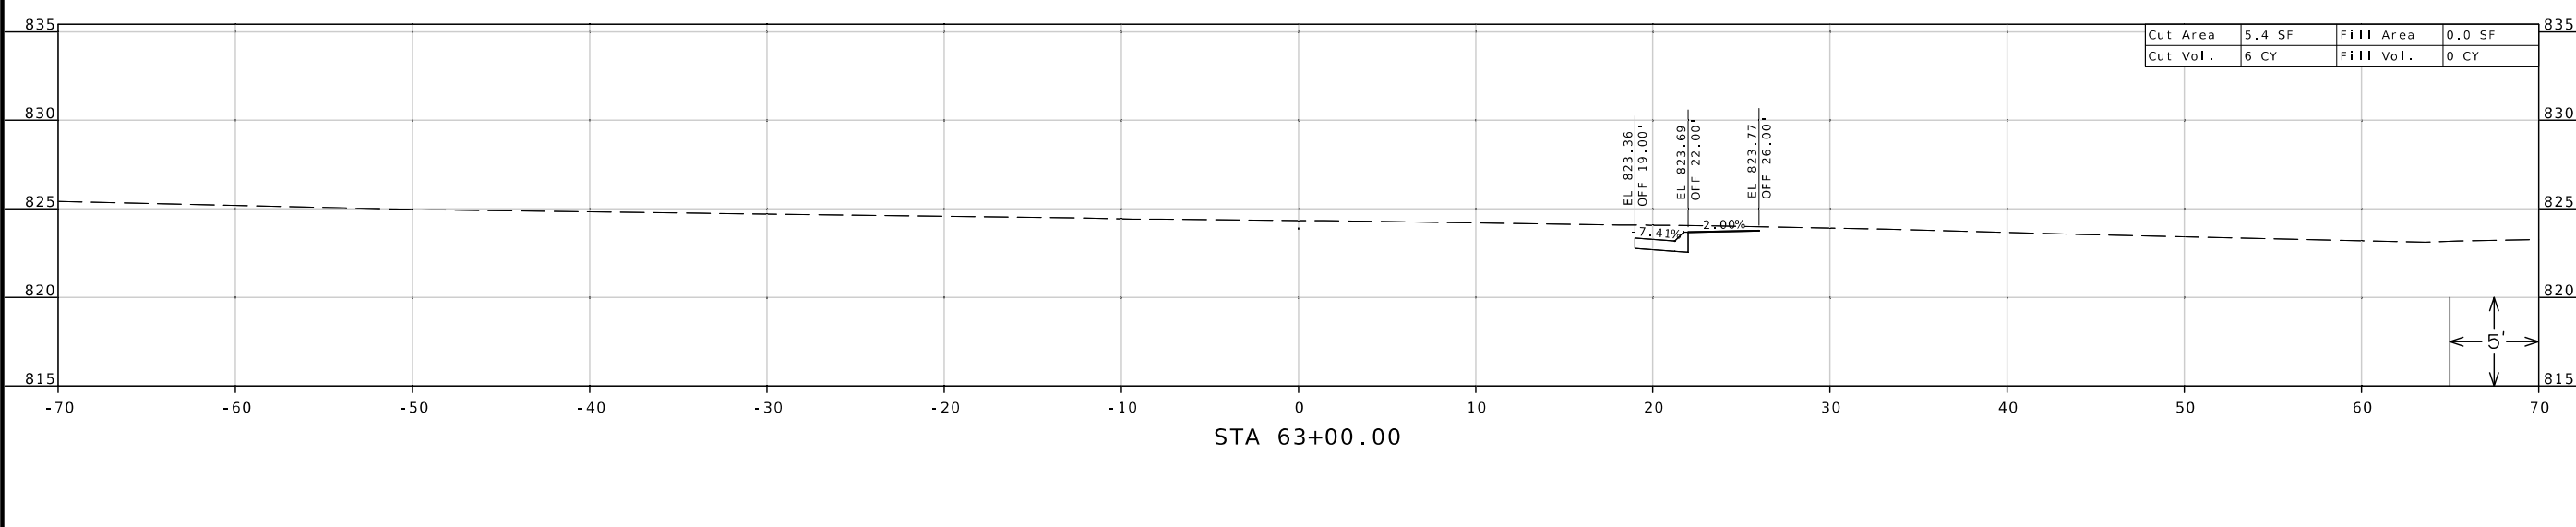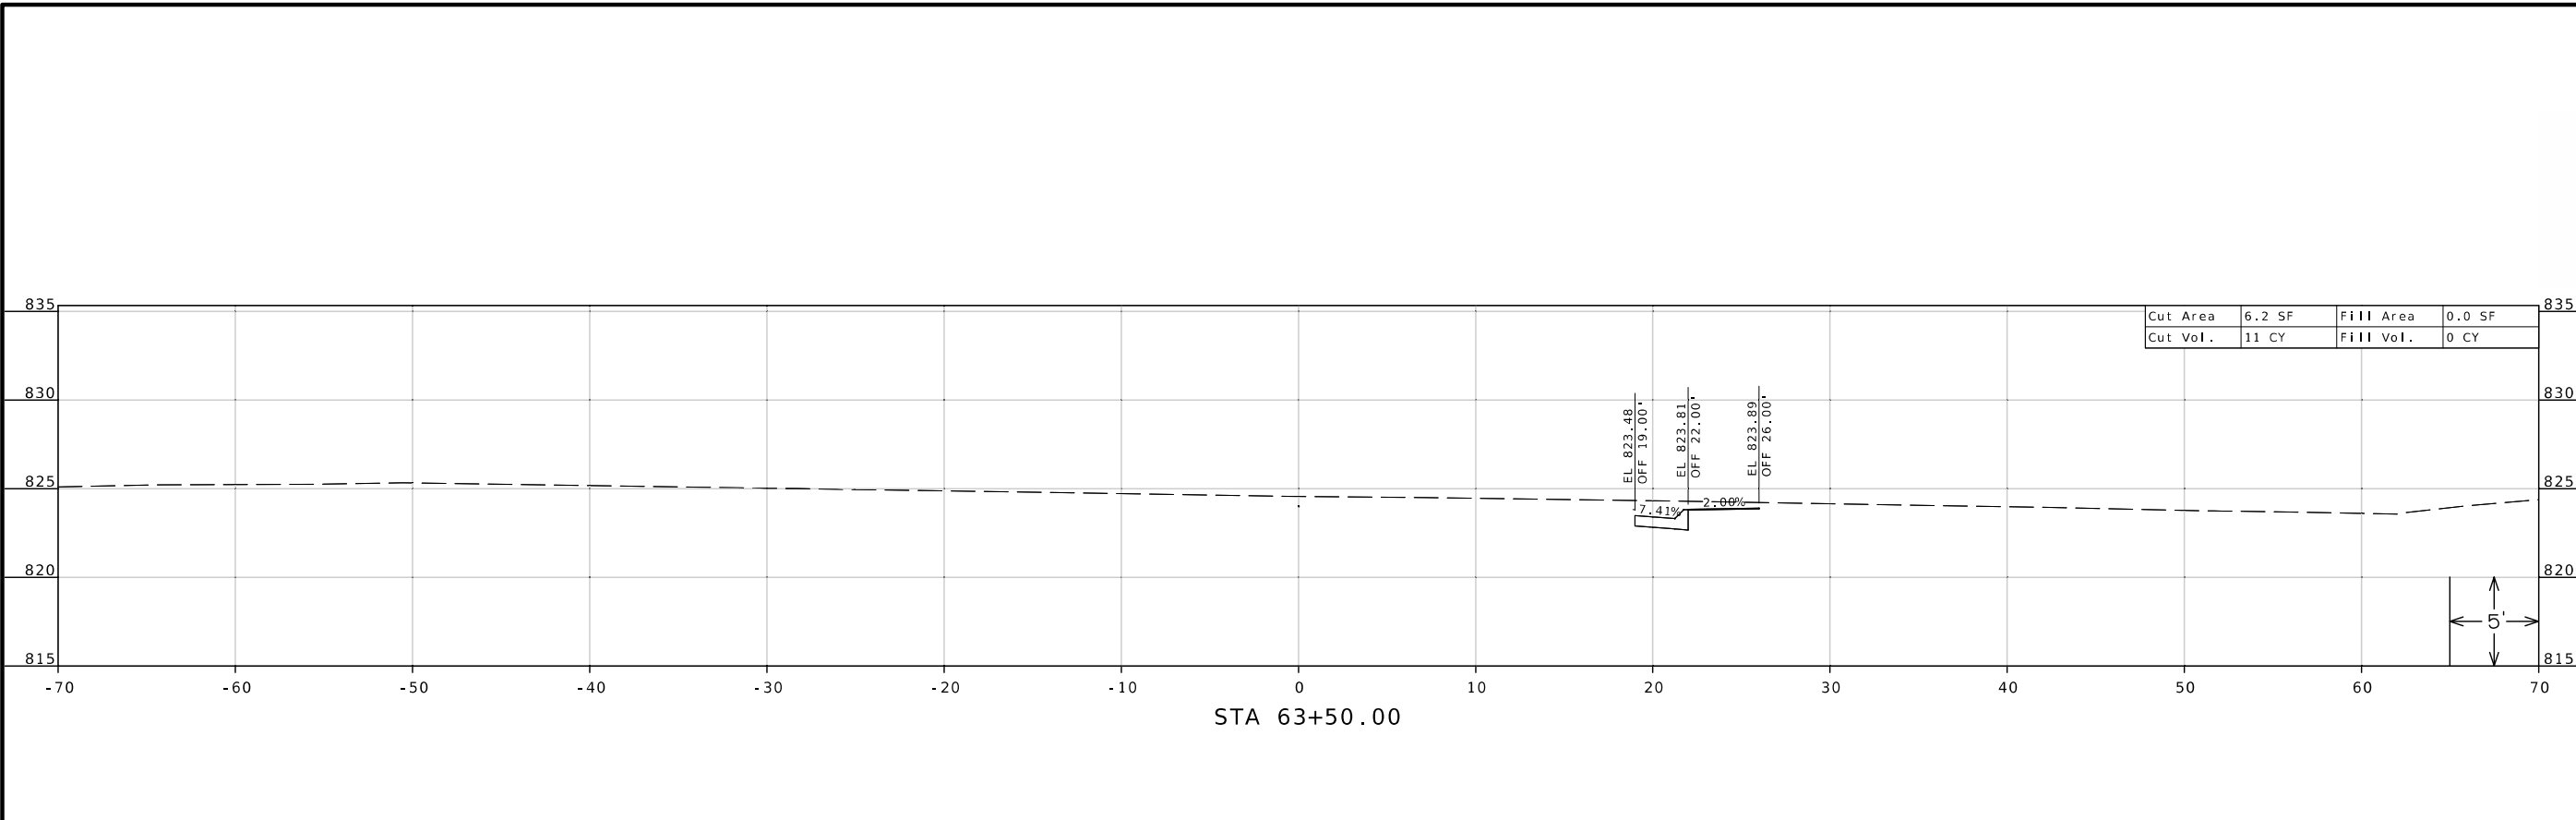



DATE PREPARED
6/28/2024

ROUTE 59 STATE MO
DISTRICT NW SHEET NO. 52
COUNTY BUCHANAN

JOB NO. JN0002
CONTRACT ID.

PROJECT NO.
BRIDGE NO.


DATE	DESCRIPTION

MISSOURI HIGHWAYS AND TRANSPORTATION COMMISSION


105 WEST CAPITOL
JEFFERSON CITY, MO 65102
1-888-ASK-MODOT (1-888-275-6636)

CROSS SECTIONS
ROUTE 59 - STAGE 3
SHEET 52 OF 93


Cut Area	44.1 SF	Fill Area	0.0 SF
Cut Vol.	23 CY	Fill Vol.	0 CY

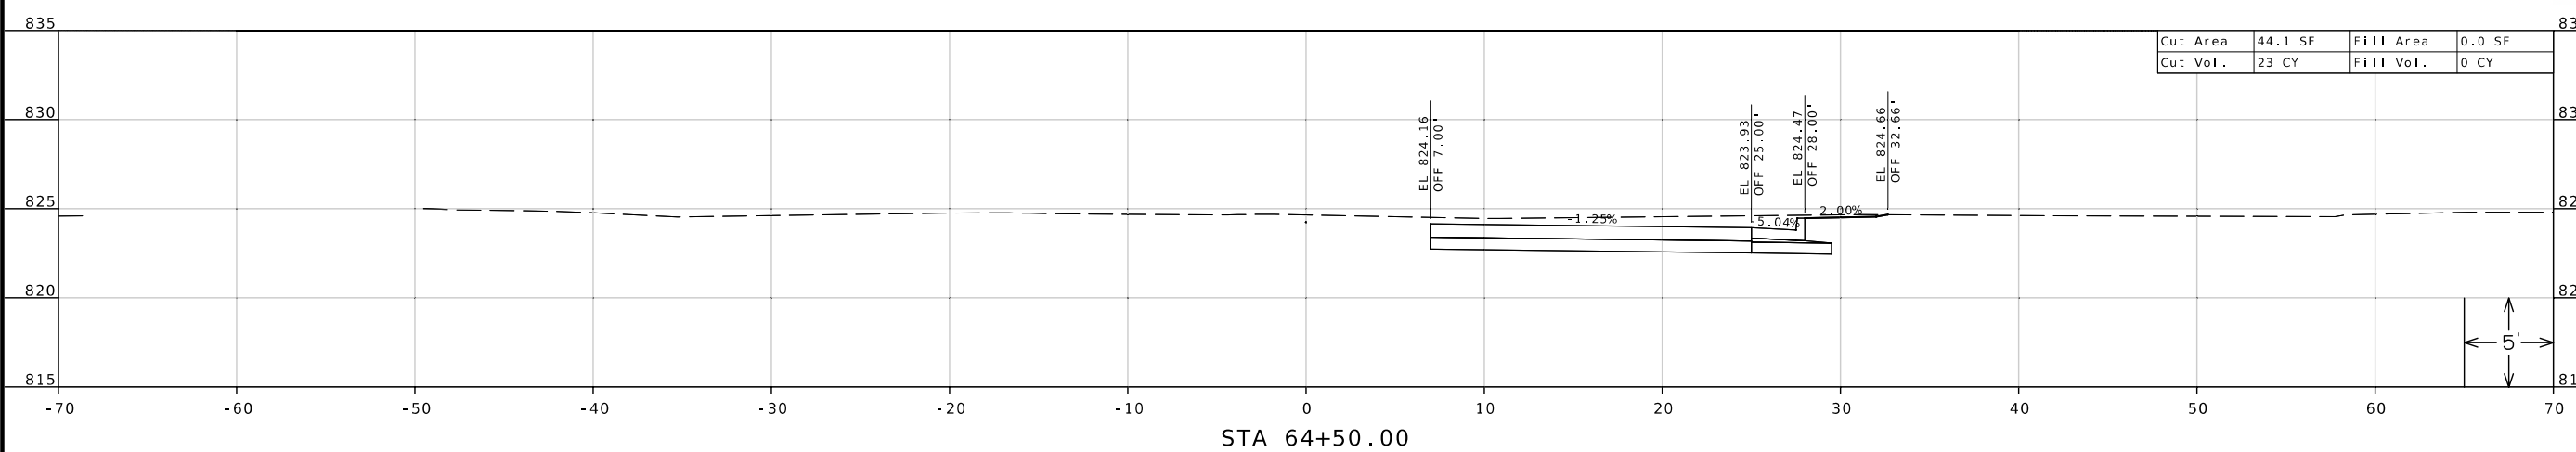


Cut Area	18.8 SF	Fill Area	0.0 SF
Cut Vol.	17 CY	Fill Vol.	0 CY

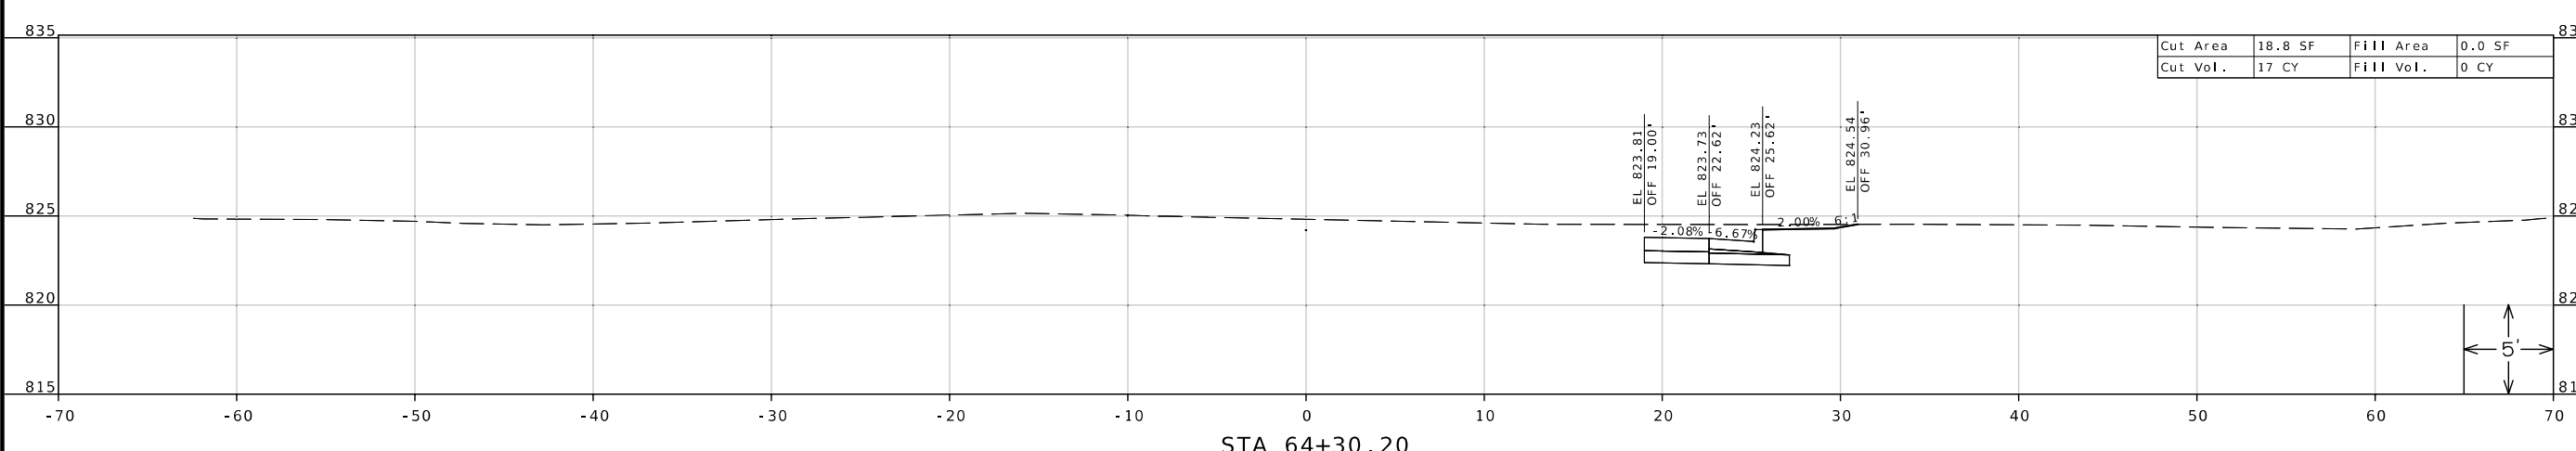

Cut Area	11.3 SF	Fill Area	0.0 SF
Cut Vol.	16 CY	Fill Vol.	0 CY

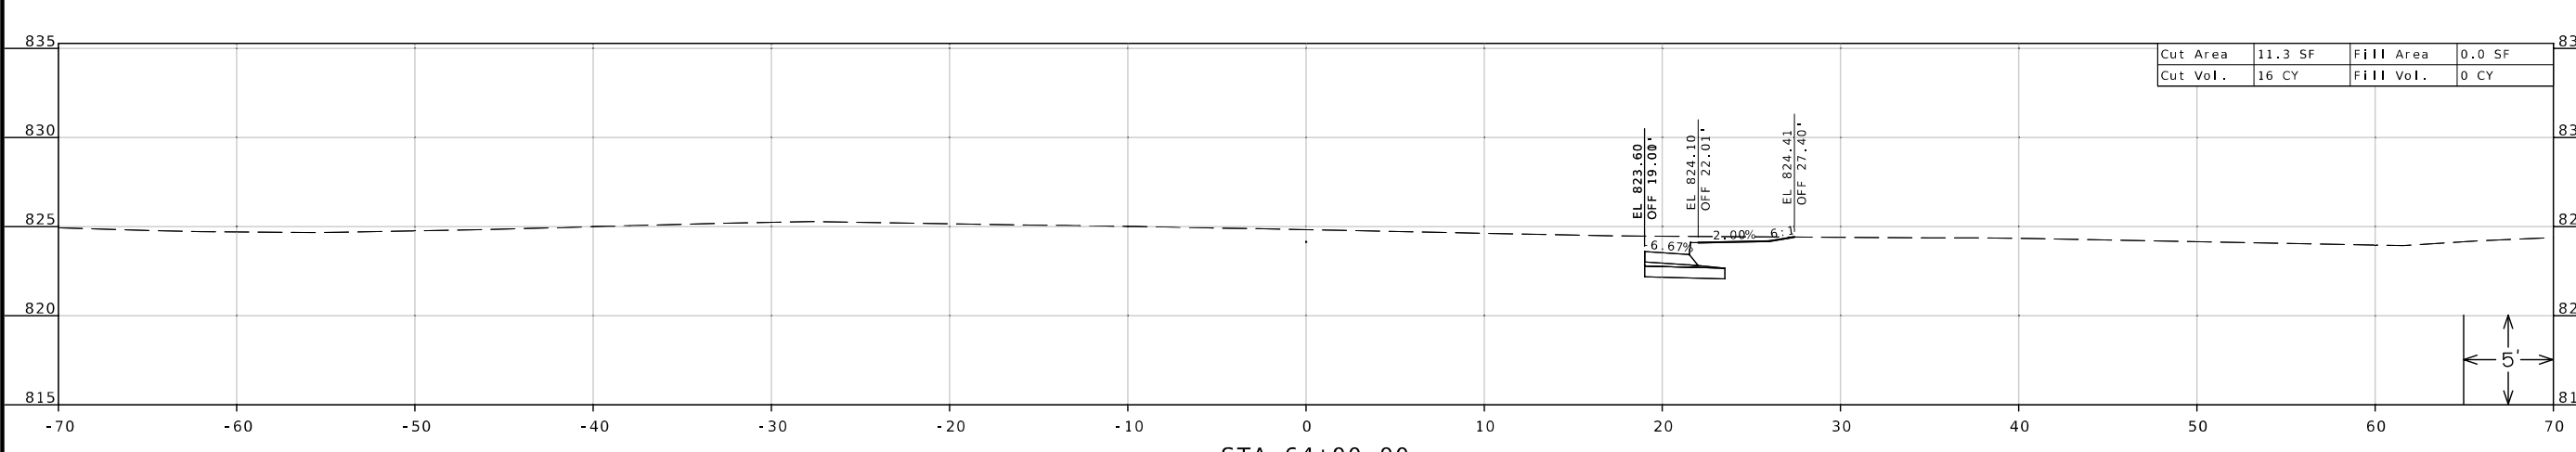

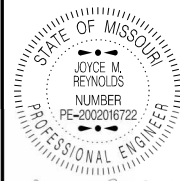

DATE PREPARED
6/28/2024

ROUTE 59 STATE MO

DISTRICT NW SHEET NO. 53

COUNTY BUCHANAN

JOB NO. JN0002

CONTRACT ID.

PROJECT NO.


BRIDGE NO.

DESCRIPTION




DATE


MISSOURI HIGHWAYS AND TRANSPORTATION COMMISSION

105 WEST CAPITOL
JEFFERSON CITY, MO 65102

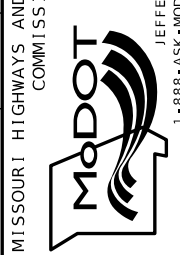

CROSS SECTIONS
ROUTE 59 - STAGE 3
SHEET 53 OF 93

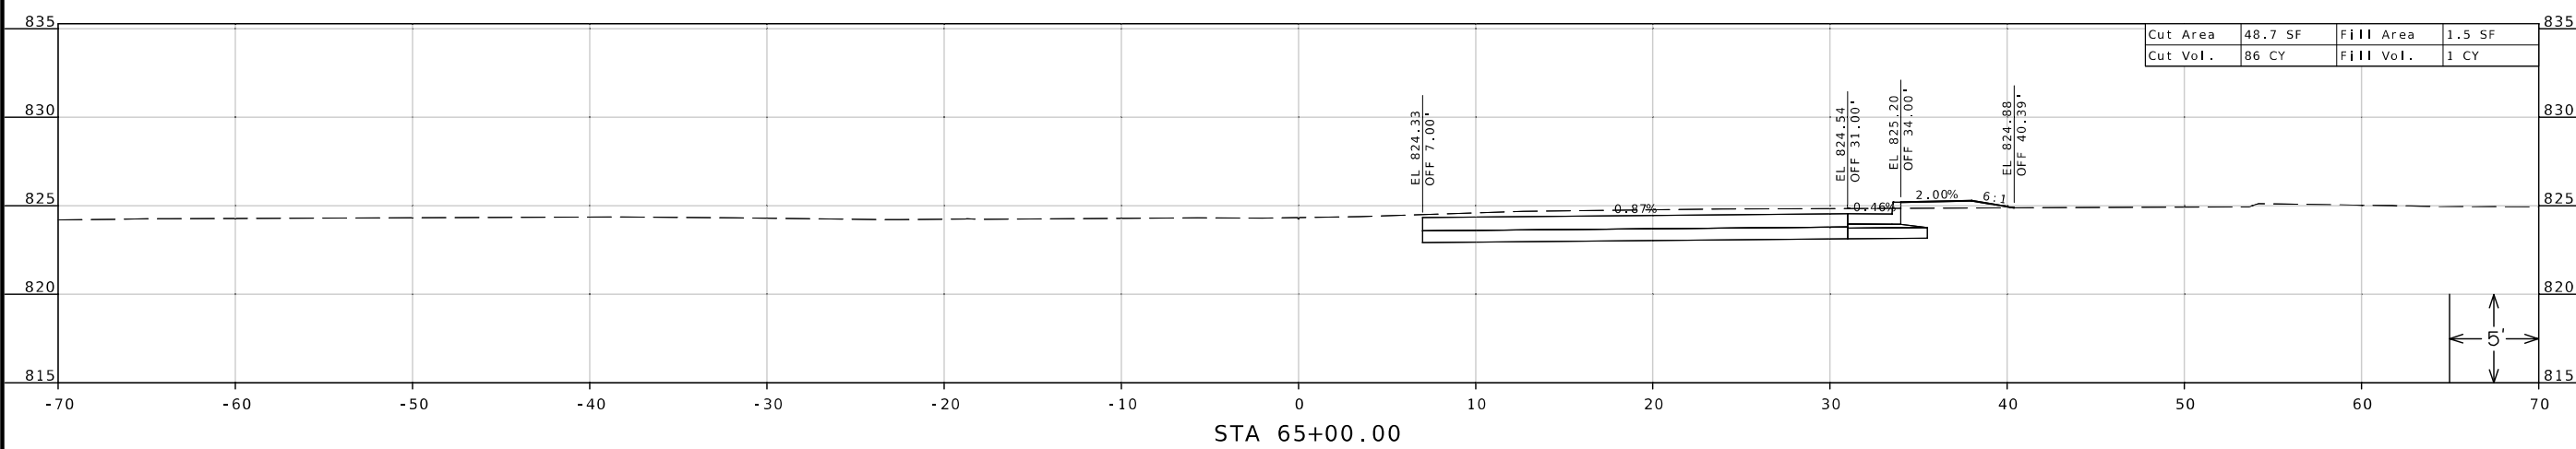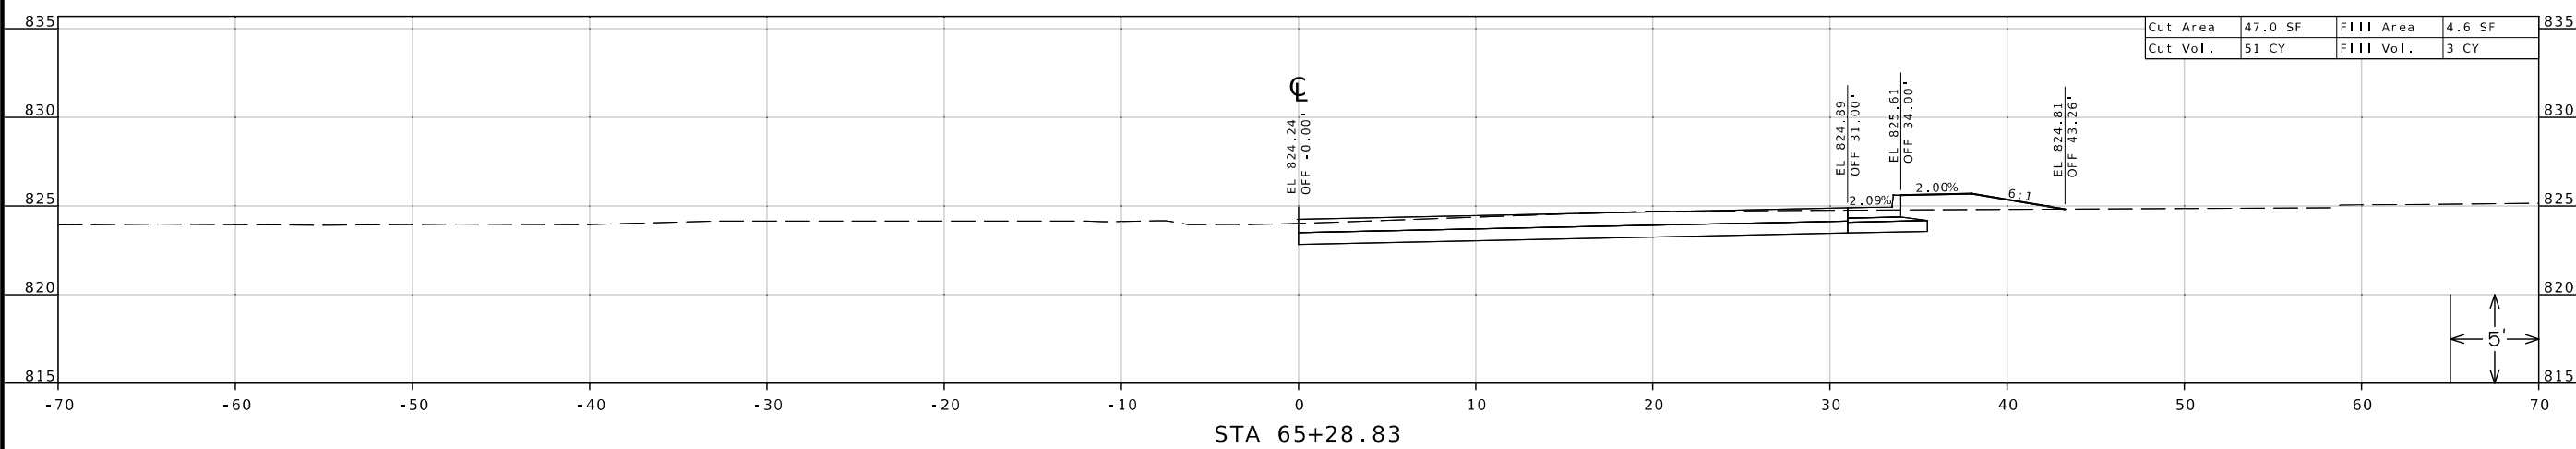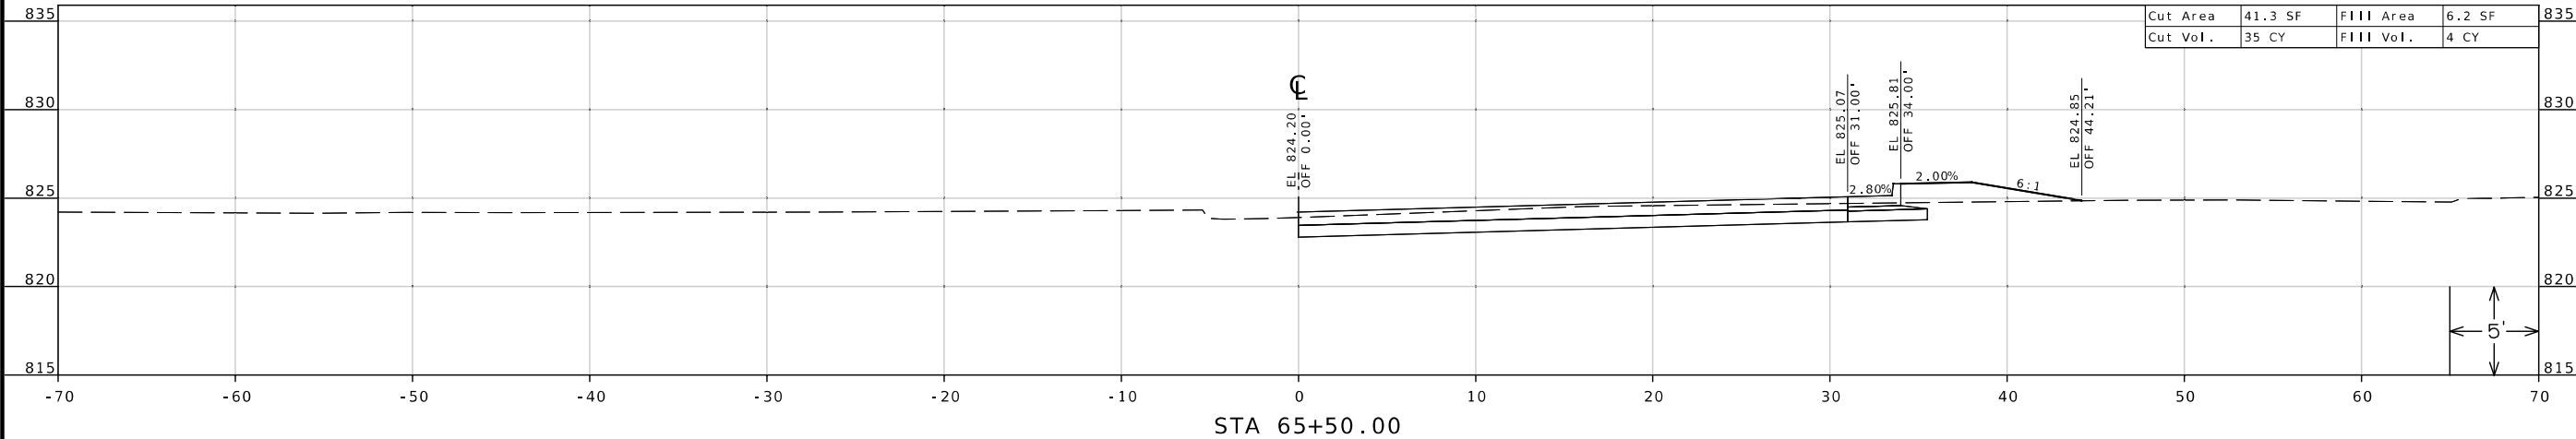

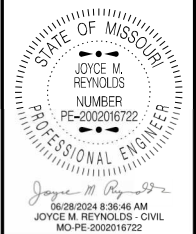

DATE PREPARED
6/28/2024

ROUTE 59 STATE MO
DISTRICT NW SHEET NO. 54

COUNTY BUCHANAN

JOB NO. JN0002

CONTRACT ID.

PROJECT NO.




BRIDGE NO.


DESCRIPTION	DATE

MISSOURI HIGHWAYS AND TRANSPORTATION COMMISSION

105 WEST CAPITOL
JEFFERSON CITY, MO 65102
1-888-ASK-MODOT (1-888-275-6636)

CROSS SECTIONS
ROUTE 59 - STAGE 3
SHEET 54 OF 93

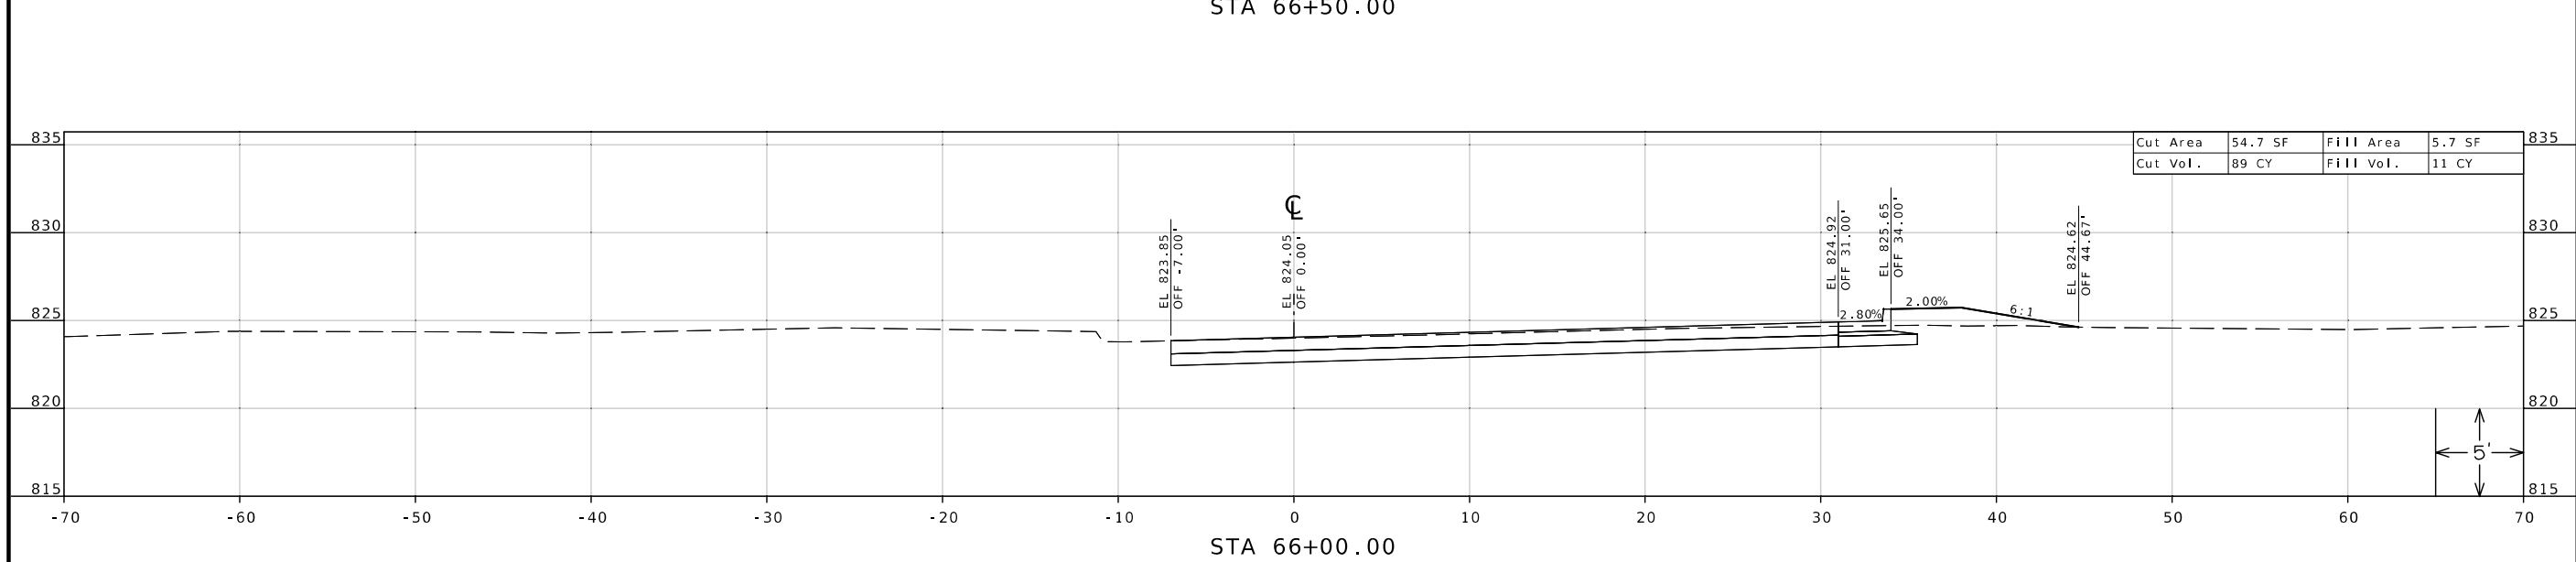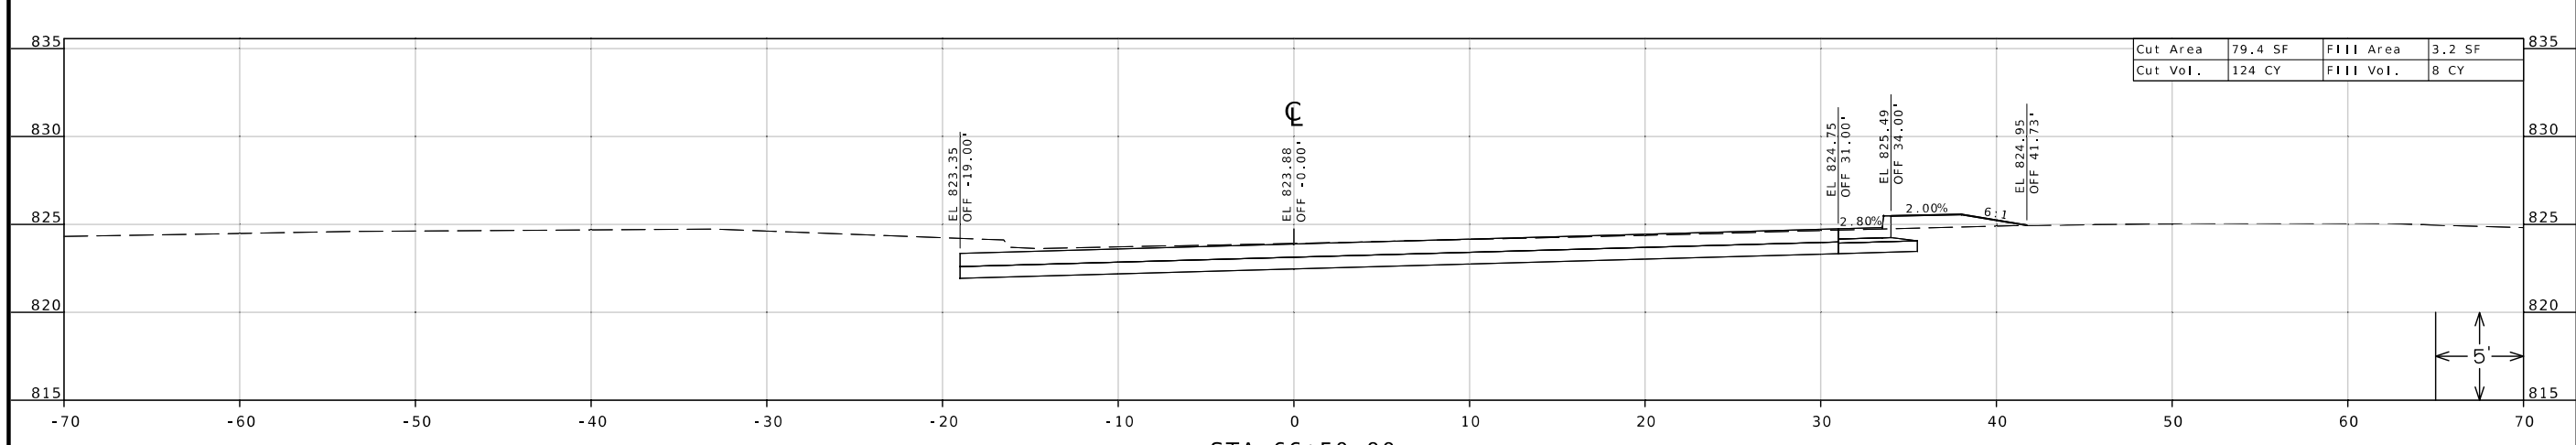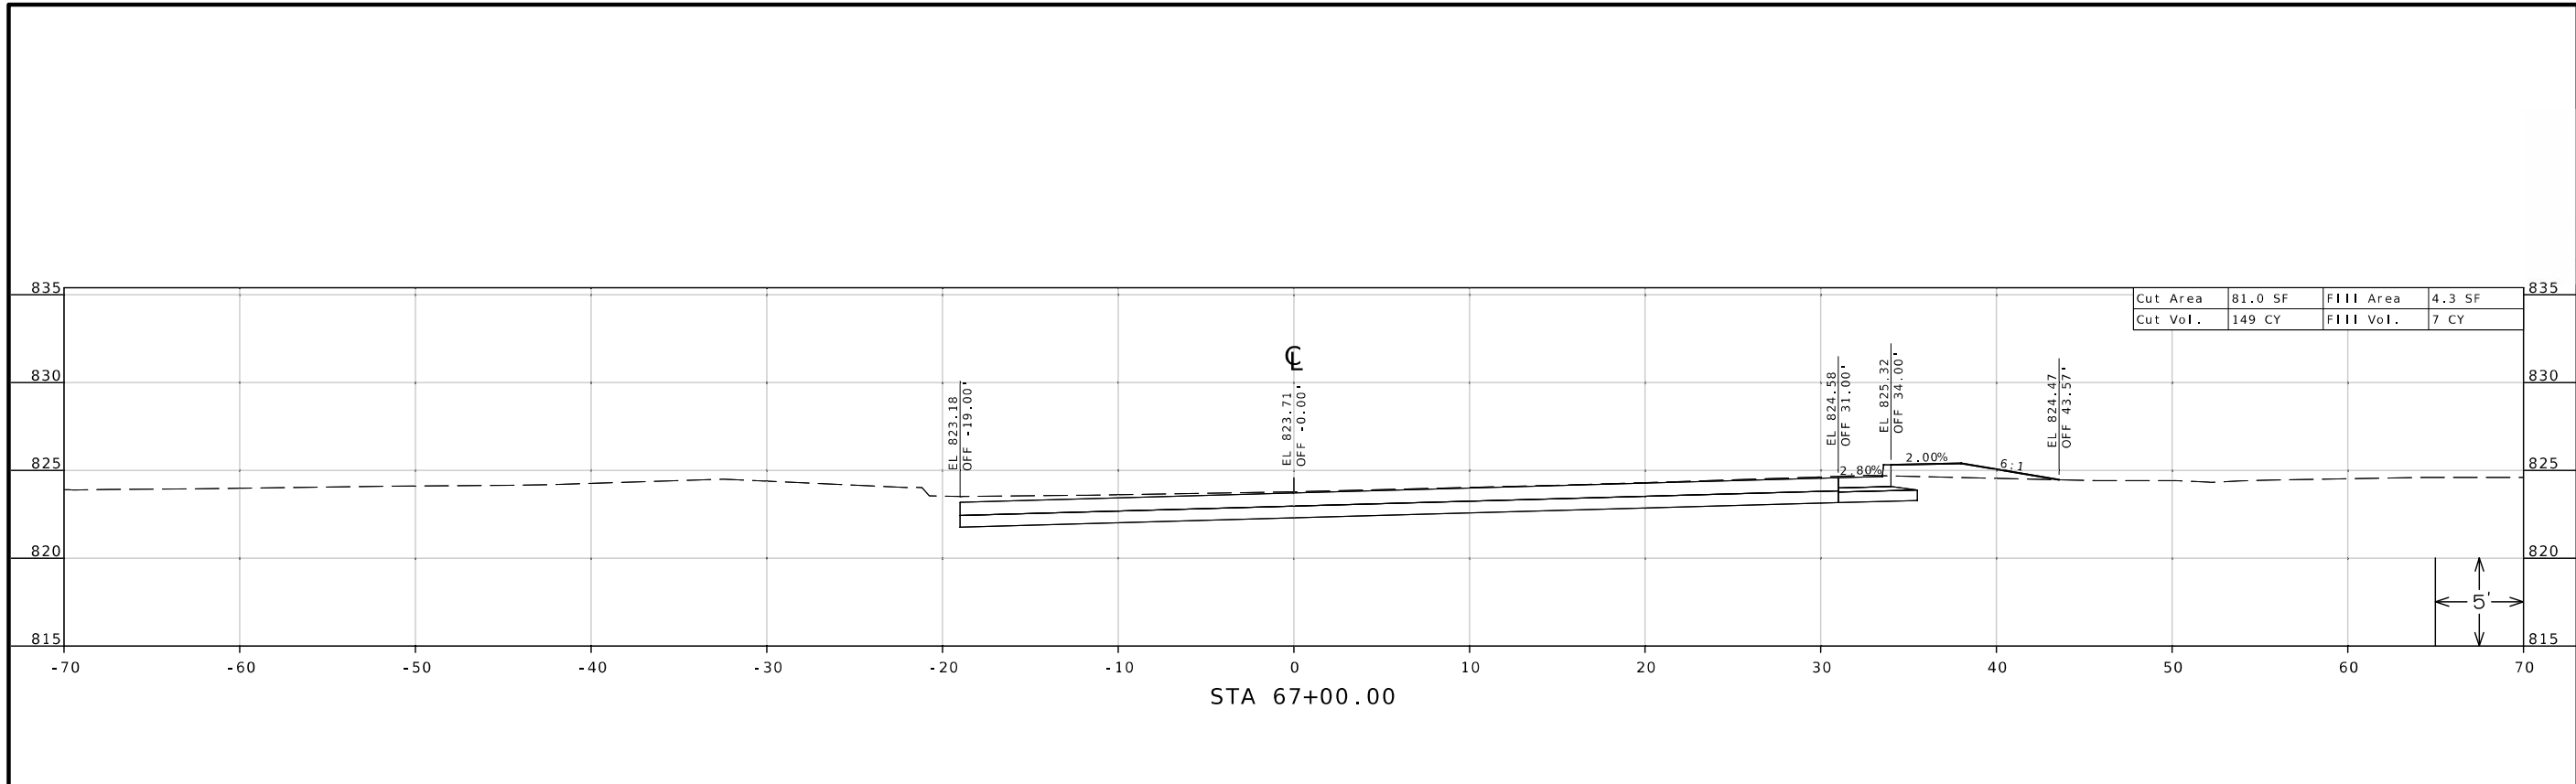

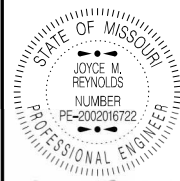

DATE PREPARED
6/28/2024 8:36:38 AM
JOYCE M. REYNOLDS - CIVIL
MO-PE-2002016722

ROUTE 59 STATE MO

DISTRICT NW SHEET NO. 55

COUNTY BUCHANAN

JOB NO. JN0002

CONTRACT ID.

PROJECT NO.

BRIDGE NO.

DATE

DESCRIPTION

DATE

DESCRIPTION

MISSOURI HIGHWAYS AND TRANSPORTATION COMMISSION


105 WEST CAPITOL
JEFFERSON CITY, MO 65102
1-888-ASK-MODOT (1-888-273-6636)

CROSS SECTIONS
ROUTE 59 - STAGE 3
SHEET 55 OF 93


Cut Area	36.6 SF	Fill Area	3.8 SF
Cut Vol.	67 CY	Fill Vol.	6 CY

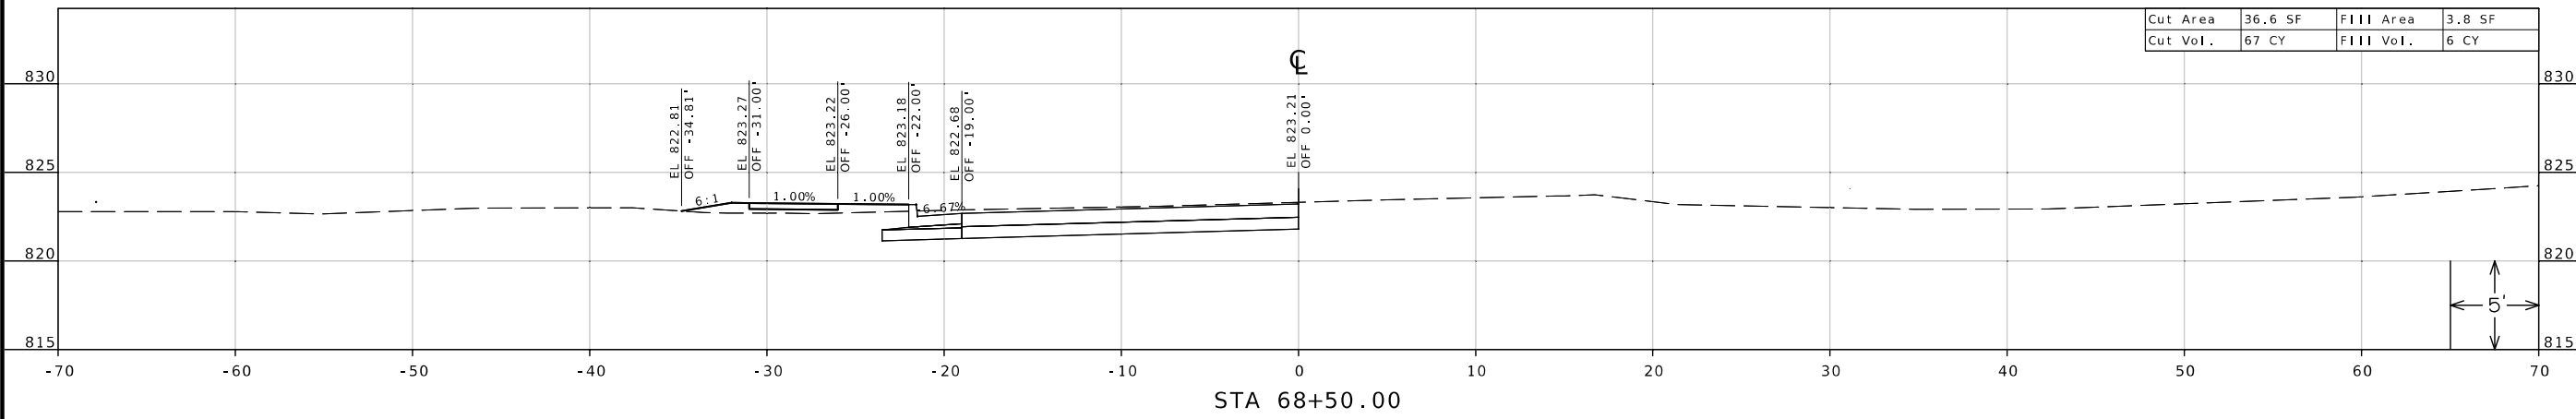


Cut Area	35.7 SF	Fill Area	2.3 SF
Cut Vol.	104 CY	Fill Vol.	8 CY

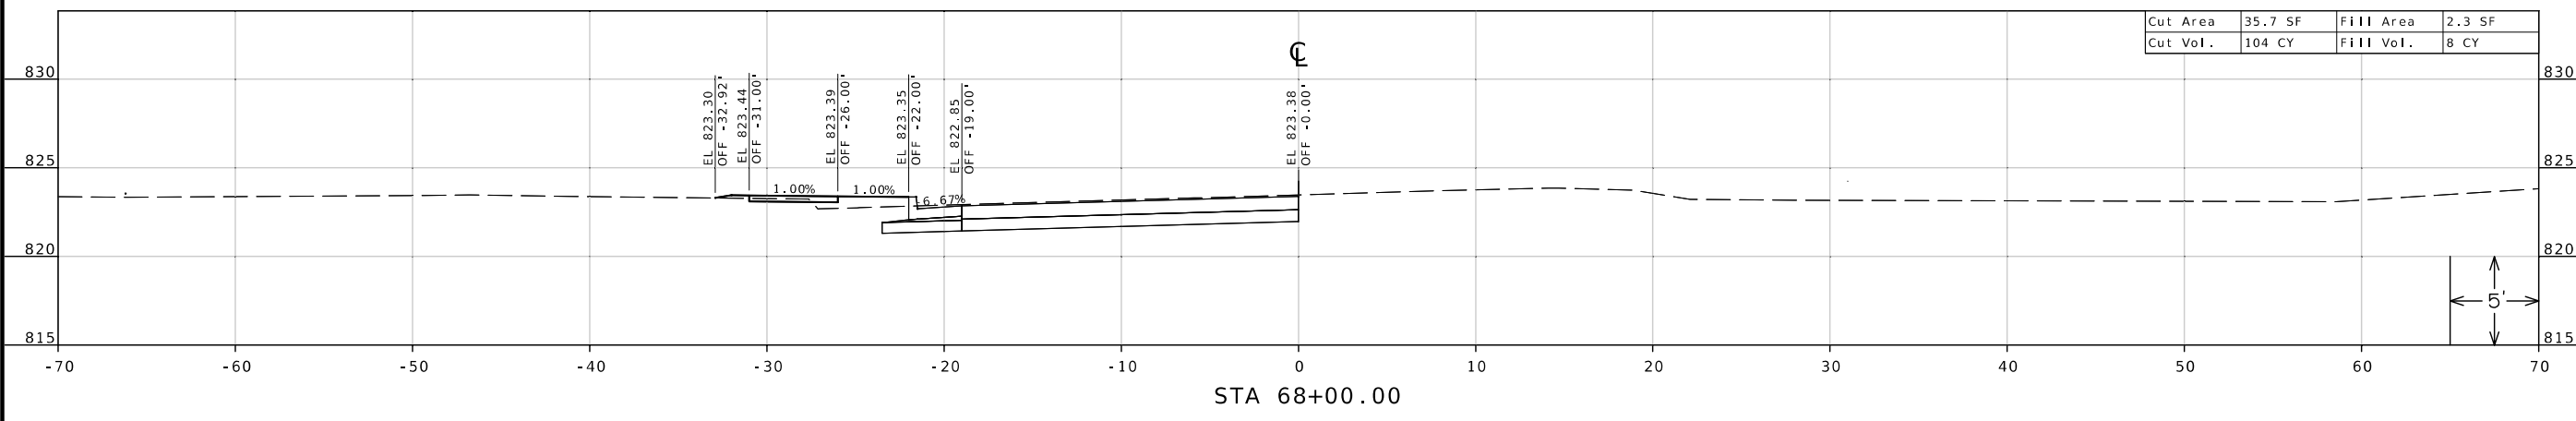

Cut Area	76.4 SF	Fill Area	6.3 SF
Cut Vol.	146 CY	Fill Vol.	10 CY

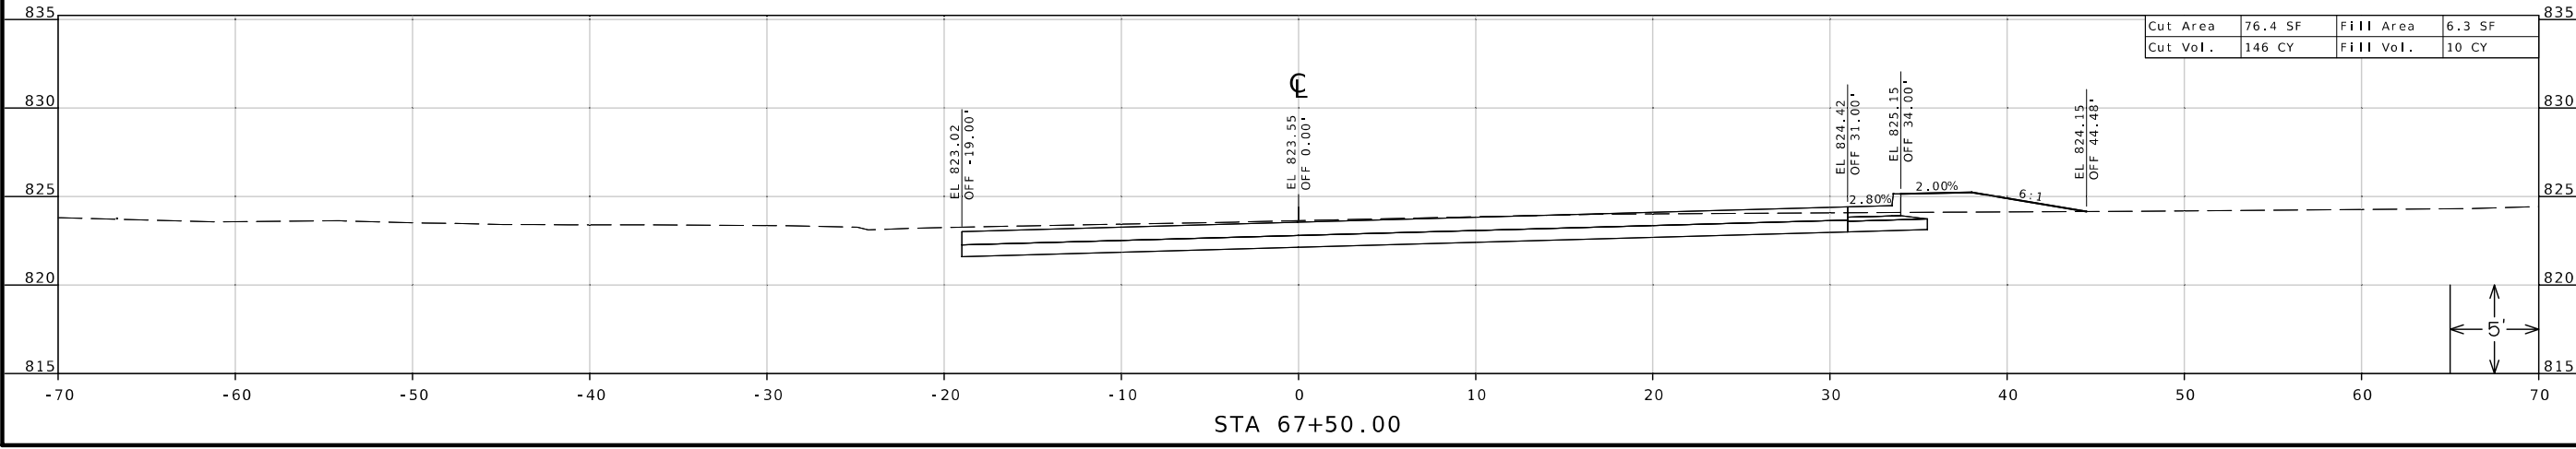

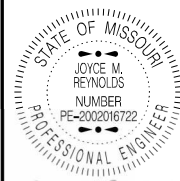

DATE PREPARED
6/28/2024

ROUTE 59 STATE MO
DISTRICT NW SHEET NO. 56
COUNTY BUCHANAN

JOB NO. JN0002
CONTRACT ID.




PROJECT NO.
BRIDGE NO.

DATE	DESCRIPTION

MISSOURI HIGHWAYS AND TRANSPORTATION COMMISSION

 105 WEST CAPITOL
 JEFFERSON CITY, MO 65102
 1-888-ASK-MODOT (1-888-275-6636)

CROSS SECTIONS
 ROUTE 59 - STAGE 3
 SHEET 56 OF 93

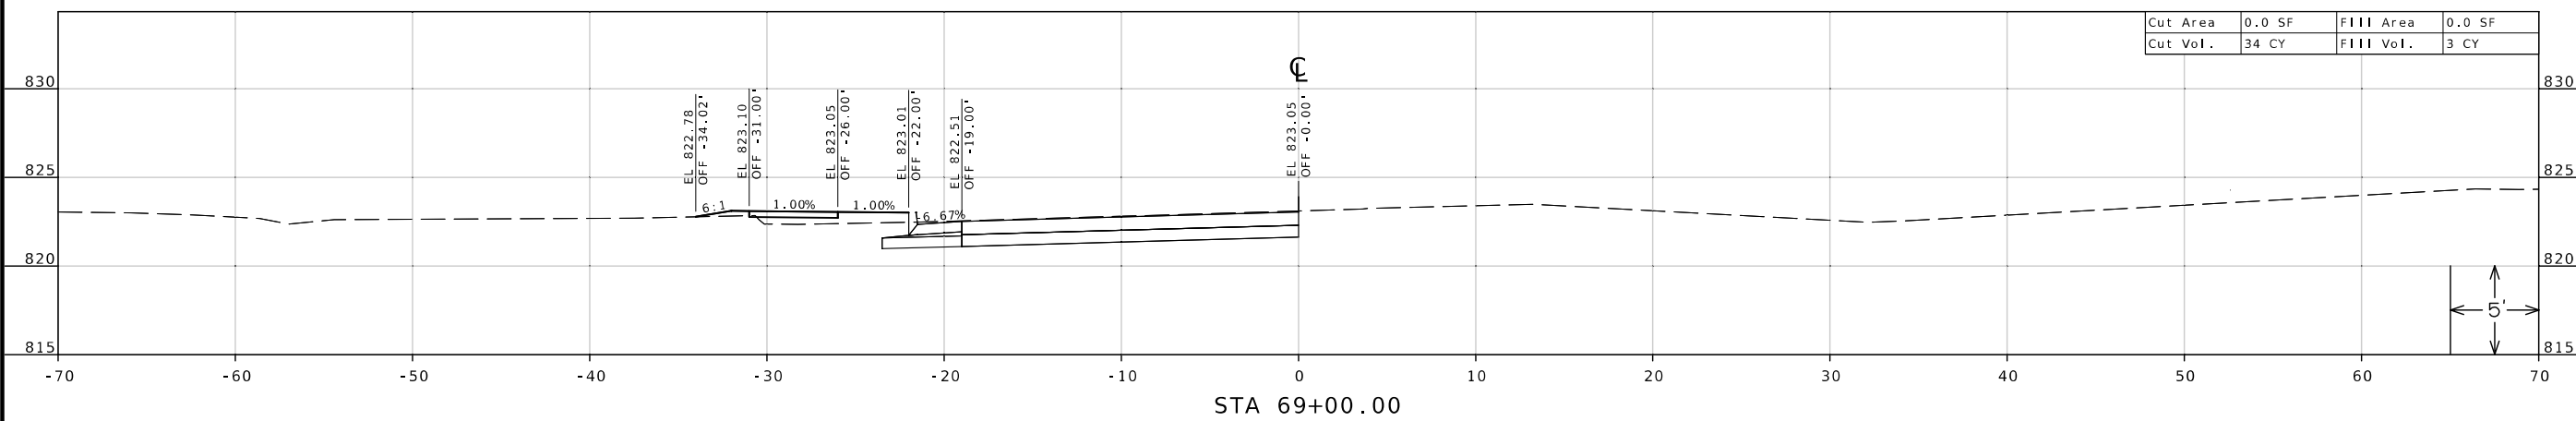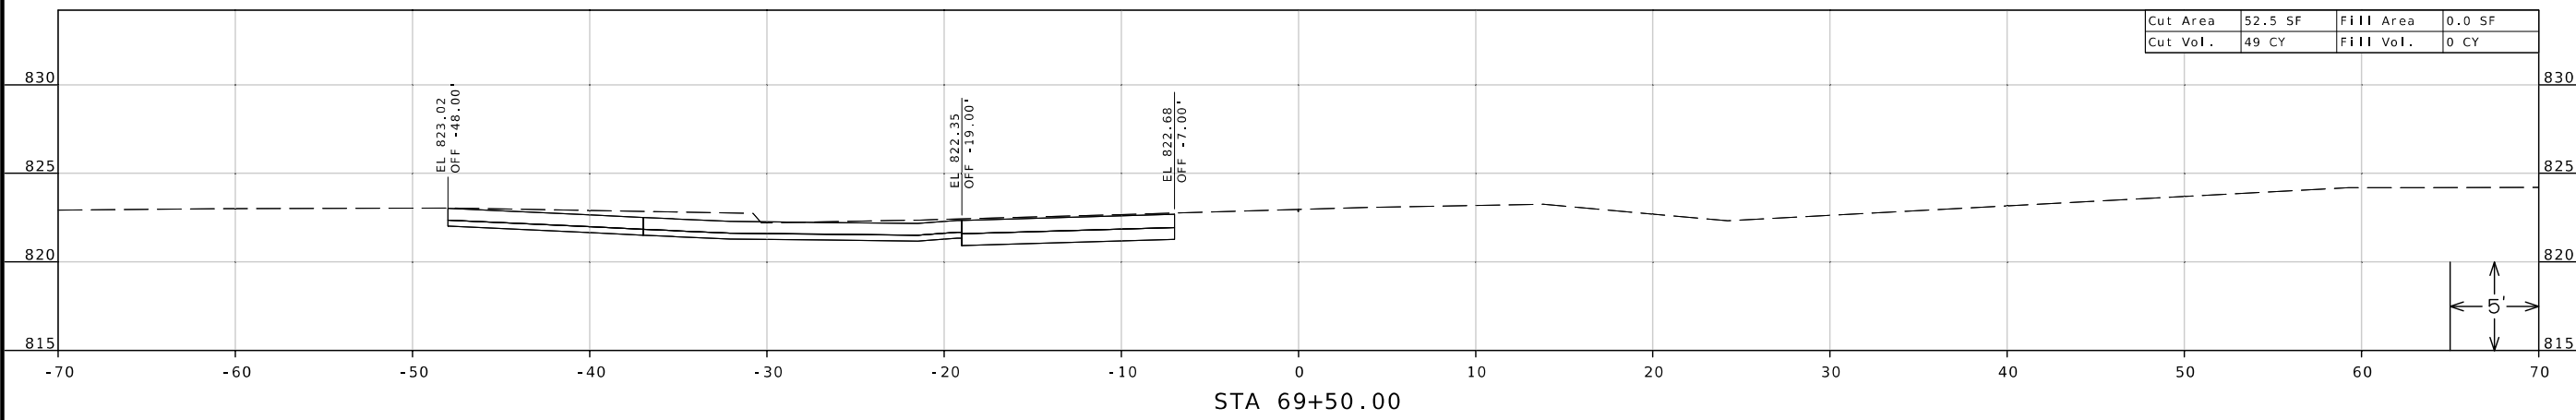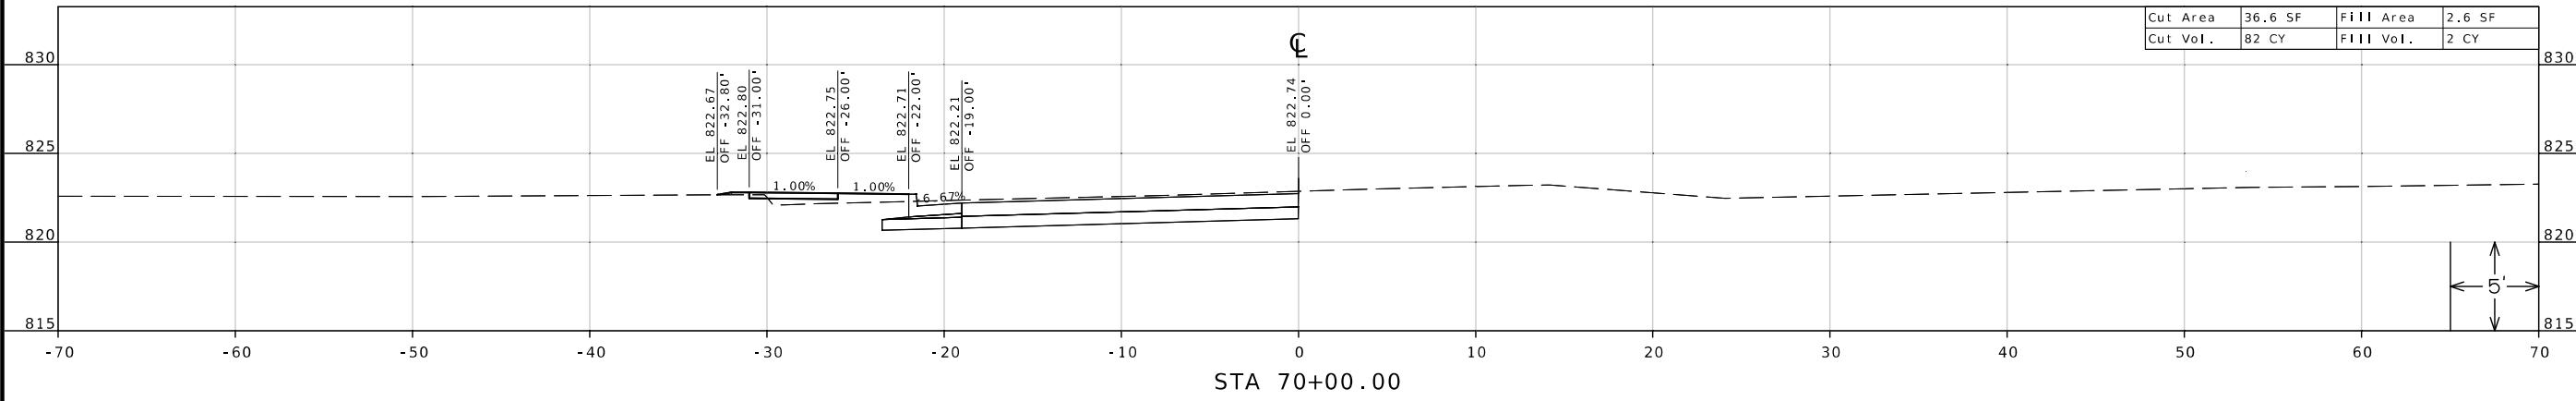



JOYCE M. REYNOLDS
06/28/2024 8:38:20 AM
JOYCE M. REYNOLDS - CIVIL
MO-PE-2002016722

DATE PREPARED
6/28/2024

ROUTE STATE
59 MO

DISTRICT SHEET NO.
NW 57

COUNTY
BUCHANAN

JOB NO.
JNW0002

CONTRACT ID.

PROJECT NO.

BRIDGE NO.

DESCRIPTION

DATE

DESCRIPTION

DATE

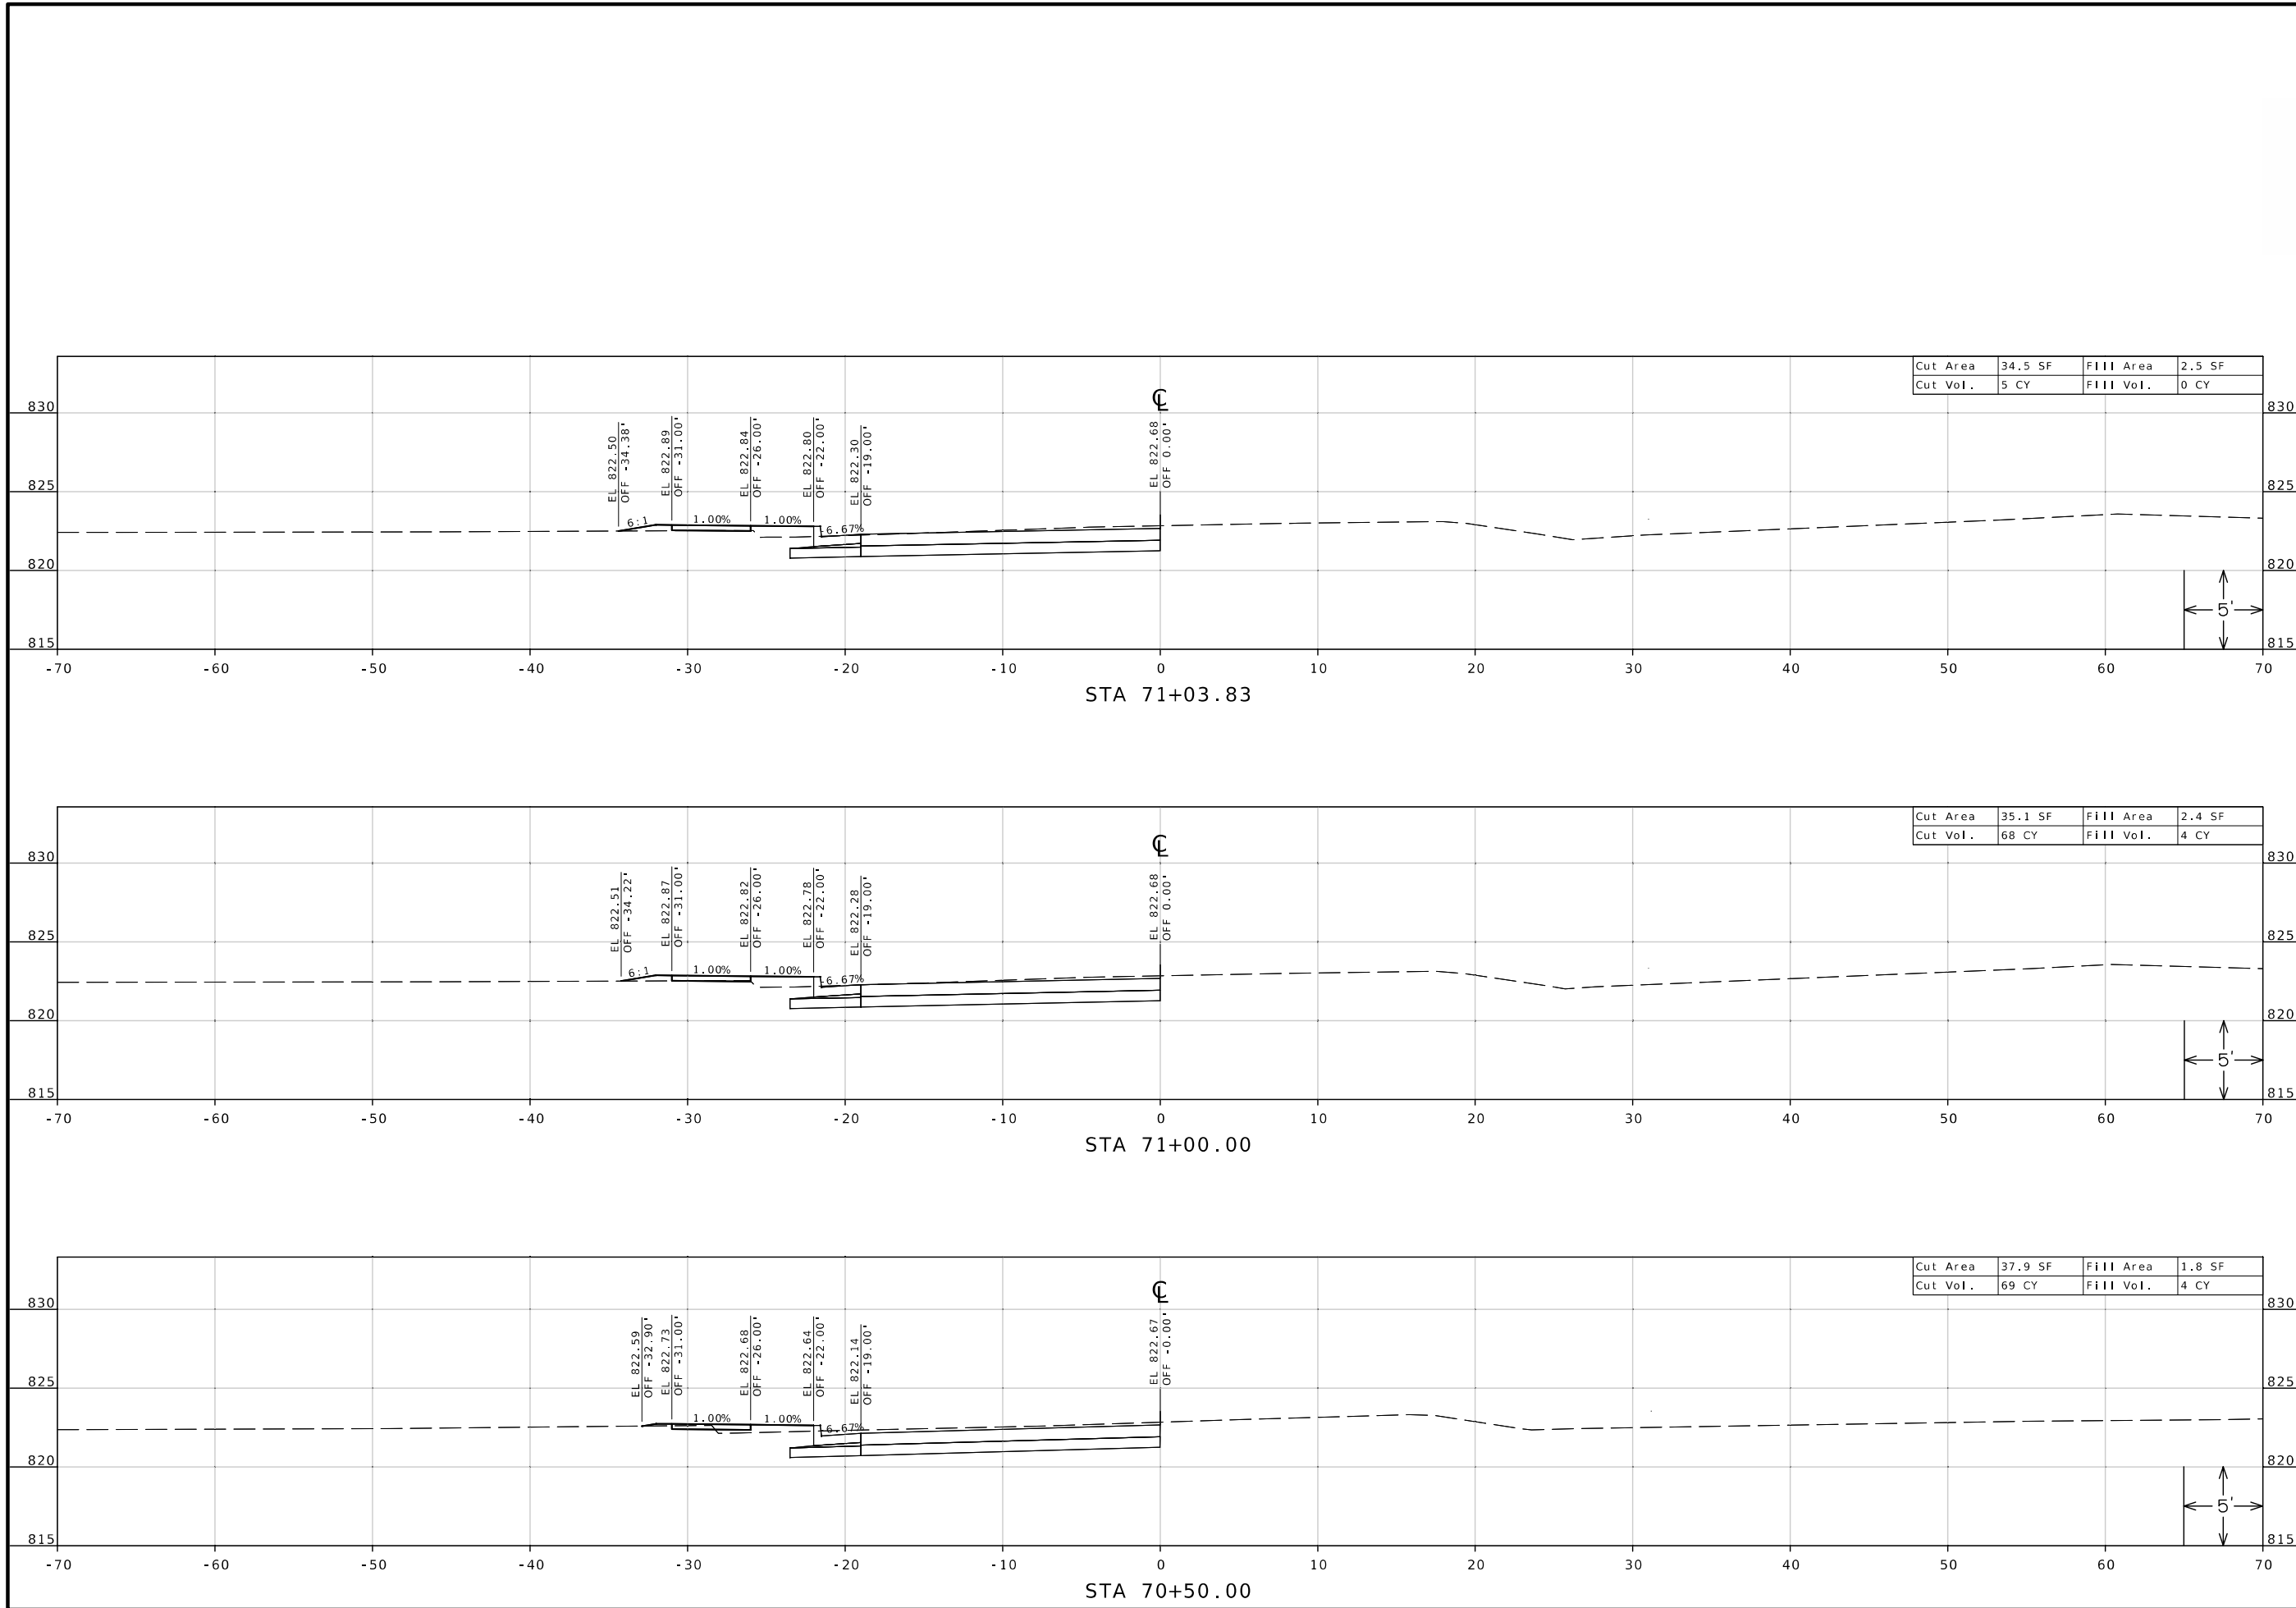

MISSOURI HIGHWAYS AND TRANSPORTATION COMMISSION

105 WEST CAPITOL
JEFFERSON CITY, MO 65102
1-888-ASK-MODOT (1-888-275-6636)

CROSS SECTIONS
ROUTE 59 - STAGE 3
SHEET 57 OF 93

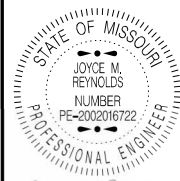

DATE PREPARED
6/28/2024 8:36:12 AM
JOYCE M. REYNOLDS - CIVIL
MO-PE-2002016722

ROUTE STATE
59 MO

DISTRICT SHEET NO.
NW 58

COUNTY
BUCHANAN

JOB NO.
JN0002


CONTRACT ID.

PROJECT NO.

BRIDGE NO.


DATE	DESCRIPTION

MISSOURI HIGHWAYS AND TRANSPORTATION COMMISSION

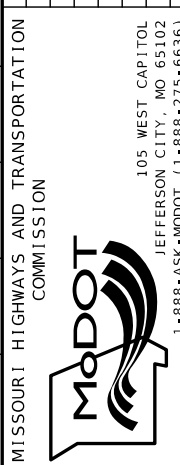


CROSS SECTIONS
ROUTE 59 - STAGE 3
SHEET 58 OF 93


Cut Area	43.1 SF	Fill Area	11.6 SF
Cut Vol.	78 CY	Fill Vol.	18 CY

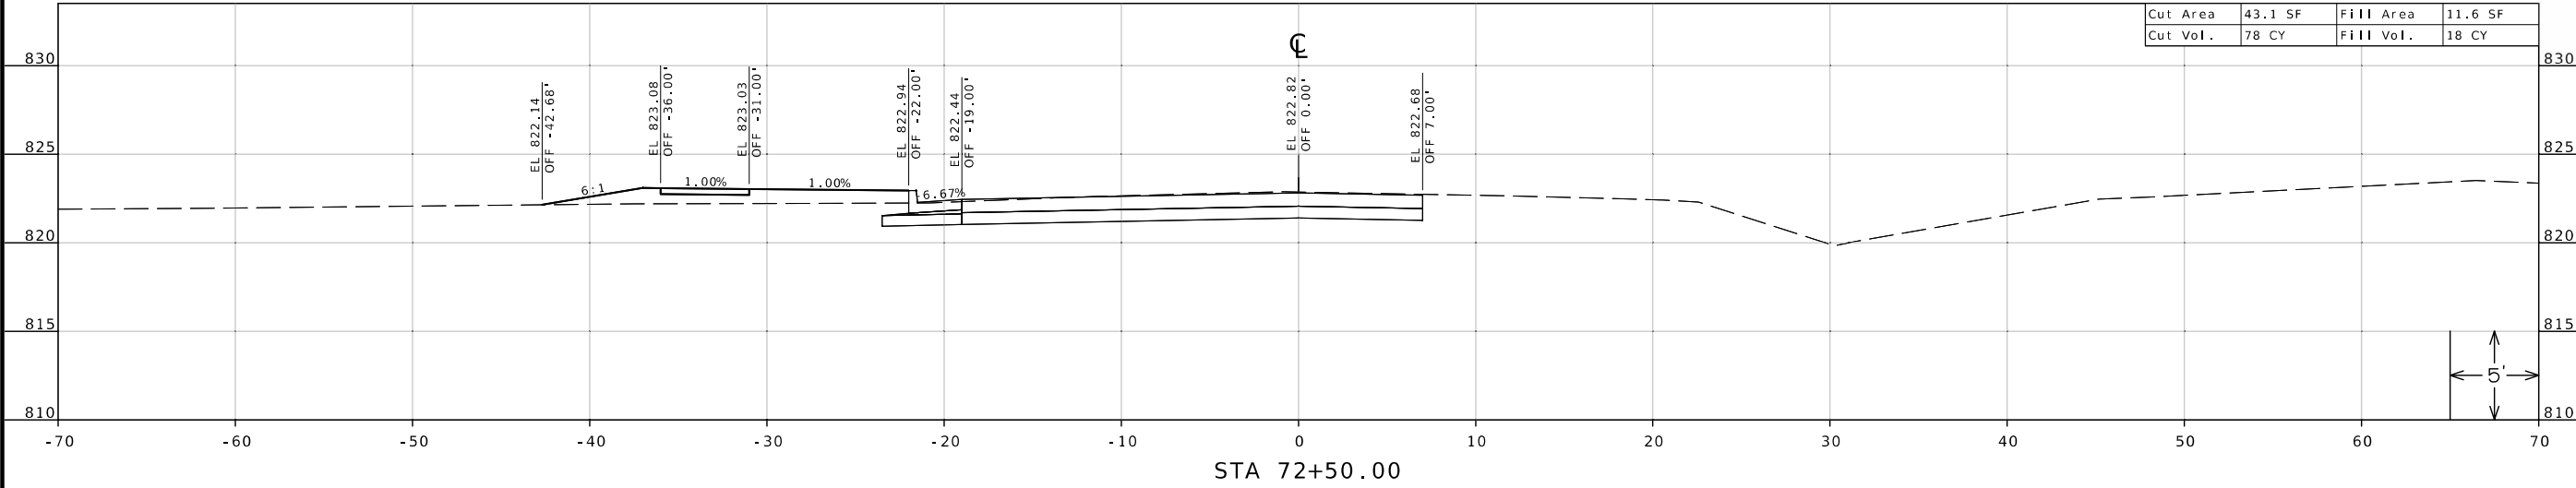


Cut Area	41.0 SF	Fill Area	7.4 SF
Cut Vol.	75 CY	Fill Vol.	10 CY

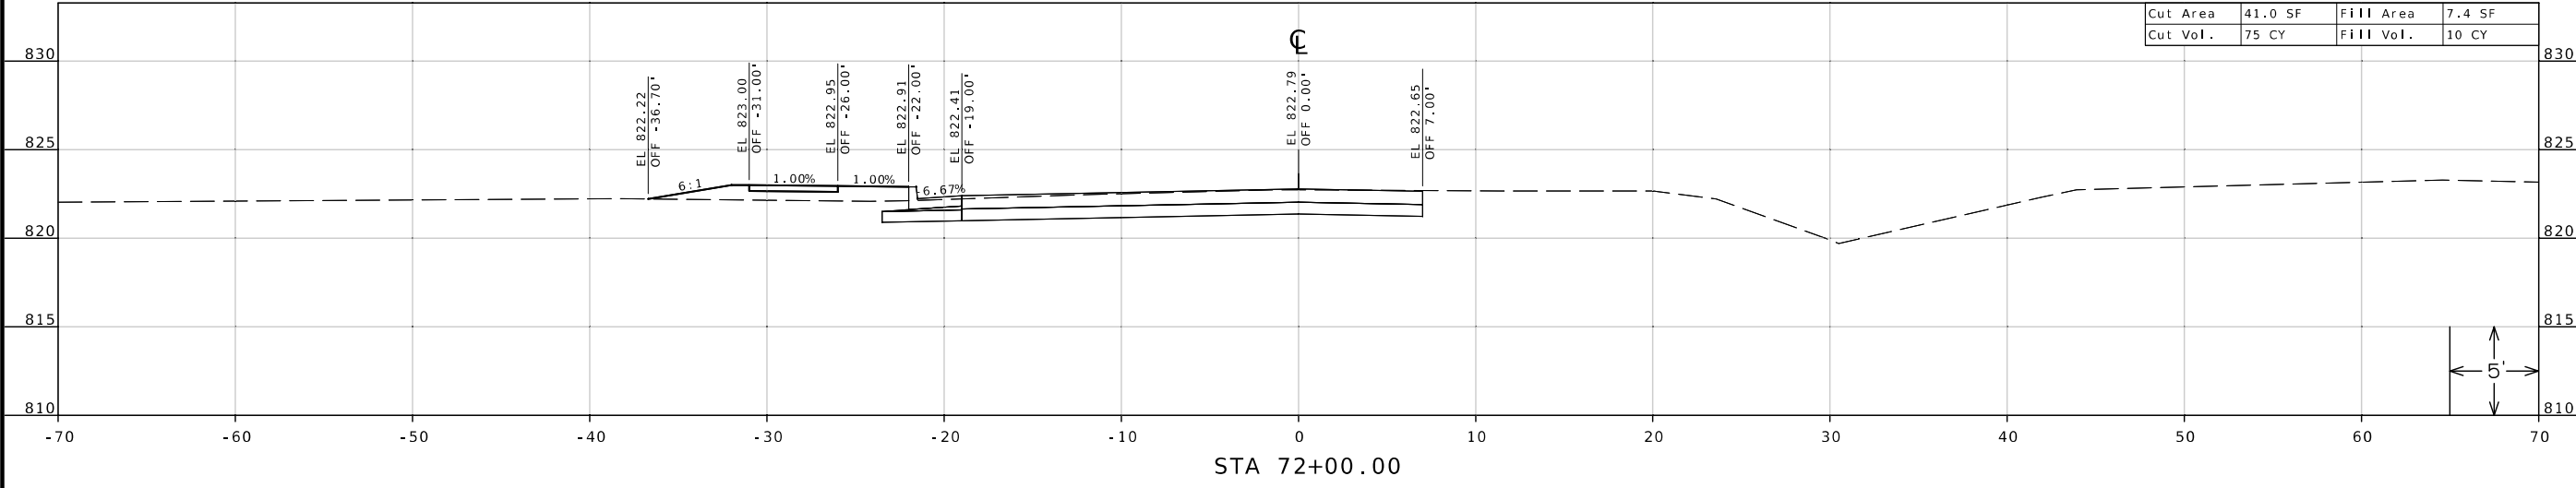

Cut Area	40.1 SF	Fill Area	3.0 SF
Cut Vol.	64 CY	Fill Vol.	5 CY

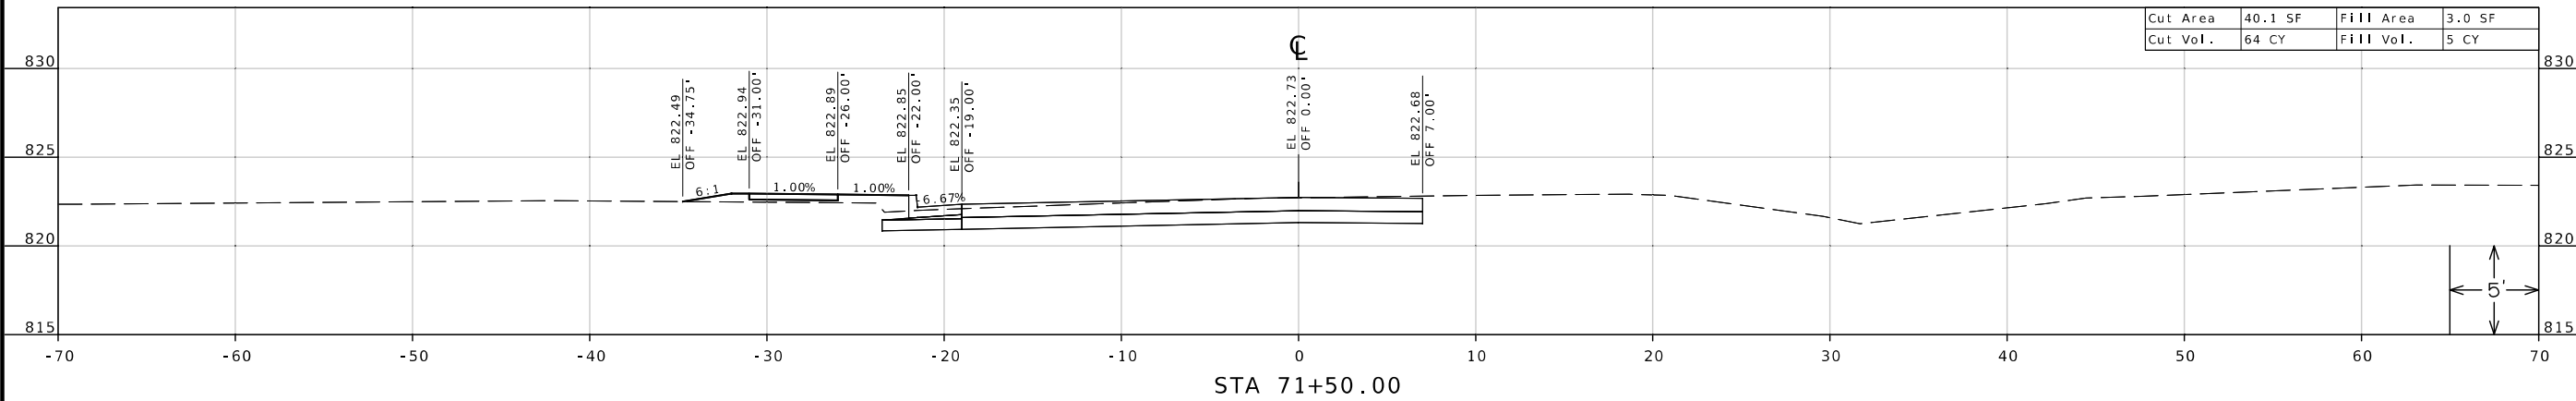

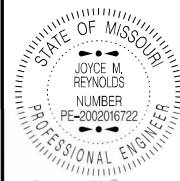

DATE PREPARED
6/28/2024

ROUTE 59 STATE MO

DISTRICT NW SHEET NO. 59

COUNTY BUCHANAN

JOB NO. JNW0002

CONTRACT ID.

PROJECT NO.


BRIDGE NO.

DATE	DESCRIPTION


MISSOURI HIGHWAYS AND TRANSPORTATION COMMISSION

 105 WEST CAPITOL
 JEFFERSON CITY, MO 65102
 1-888-ASK-MODOT (1-888-273-6636)

CROSS SECTIONS
 ROUTE 59 - STAGE 3
 SHEET 59 OF 93

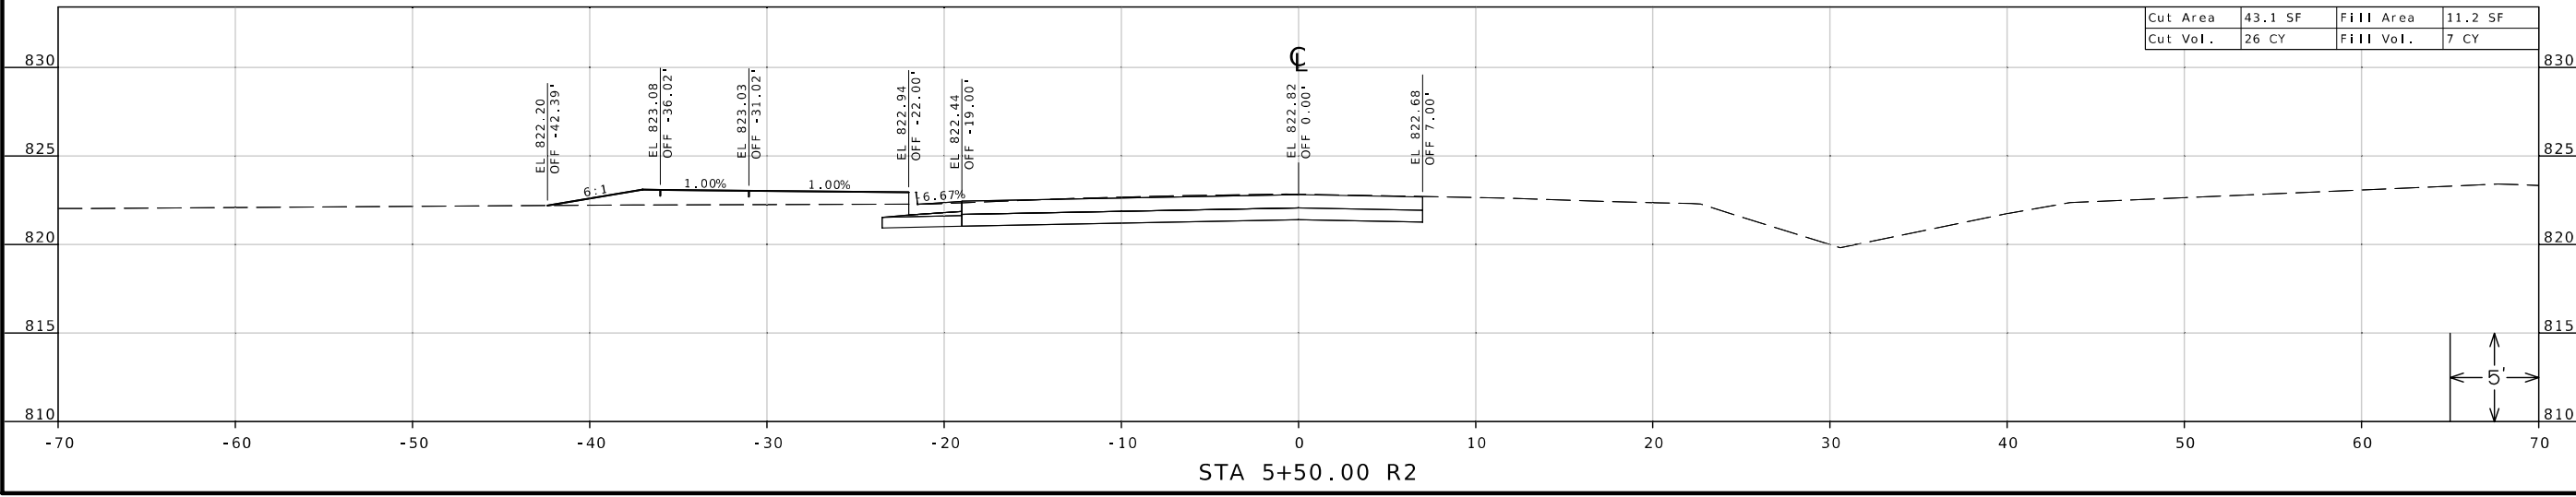

STA 5+50.00 R2

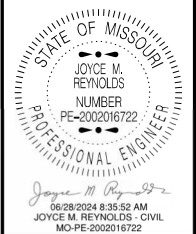

DATE PREPARED
6/28/2024

ROUTE 59 STATE MO
DISTRICT NW SHEET NO. 60




COUNTY
BUCHANAN

JOB NO.
JN0002

CONTRACT ID.

PROJECT NO.

BRIDGE NO.

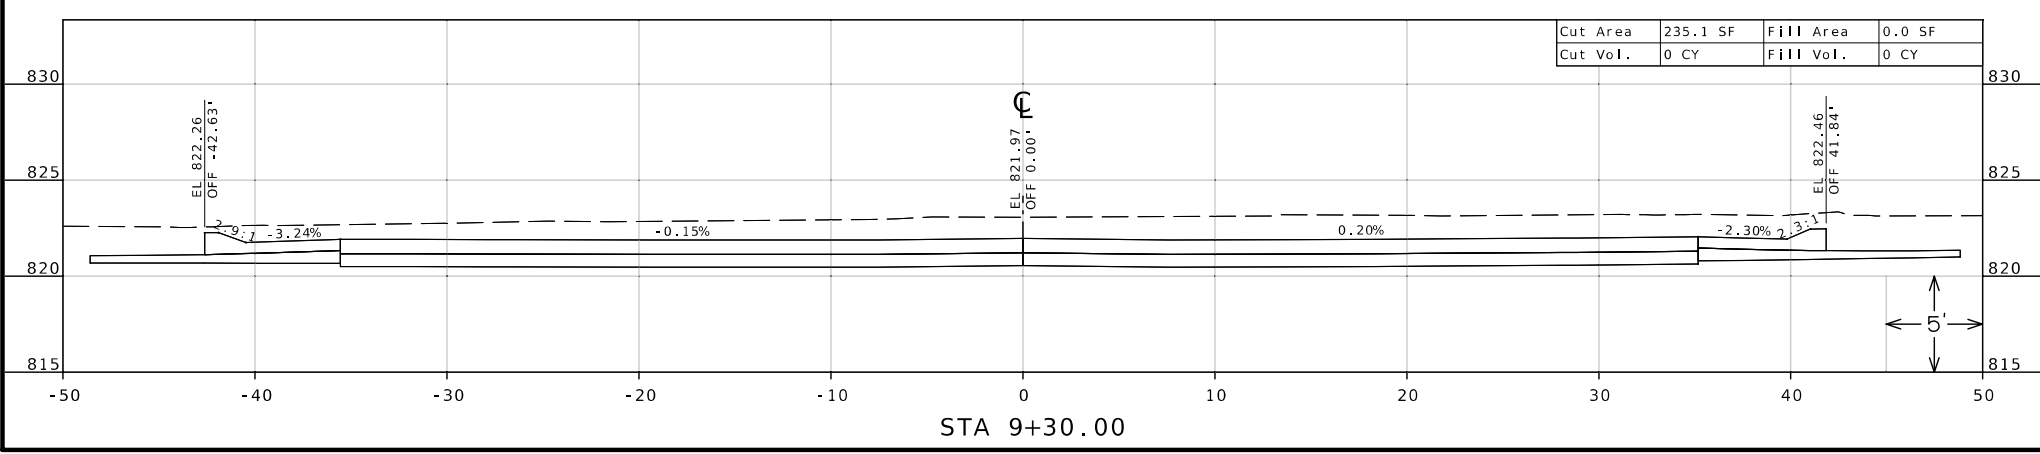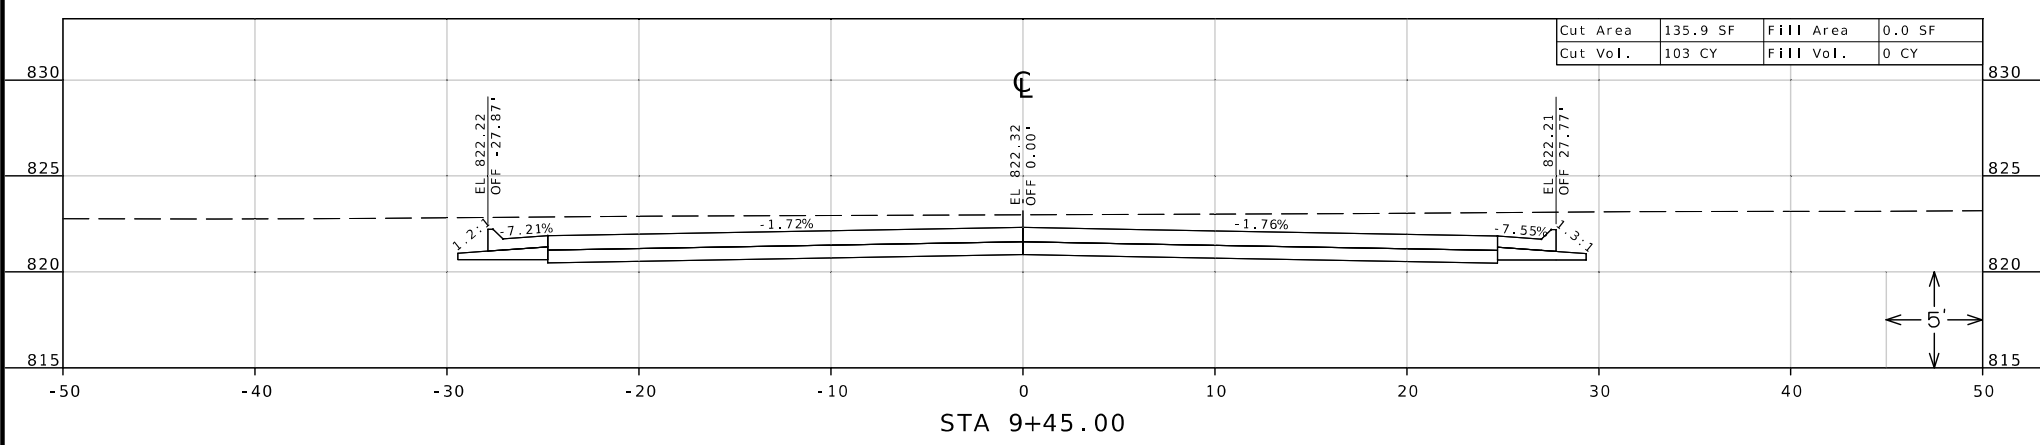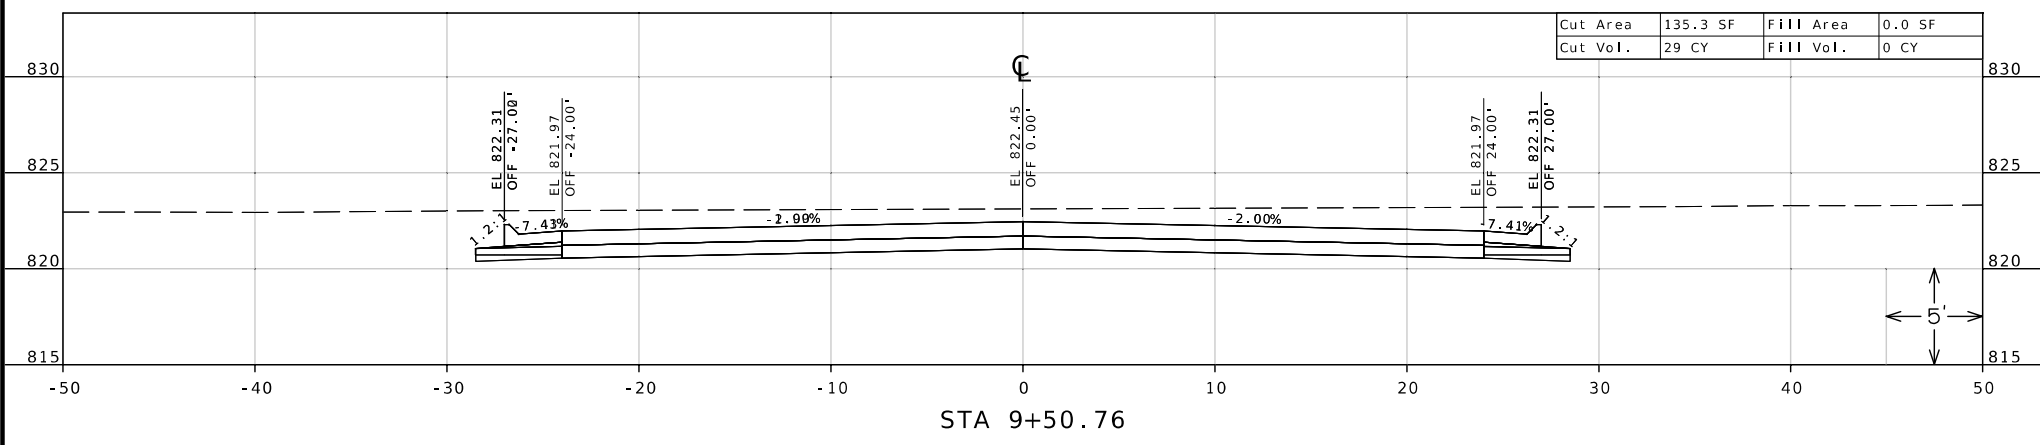


DATE	DESCRIPTION

MISSOURI HIGHWAYS AND TRANSPORTATION COMMISSION

105 WEST CAPITOL
JEFFERSON CITY, MO 65102
1-888-ASK-MODOT (1-888-273-6636)

CROSS SECTIONS
ROUTE 752 - STAGE 3
SHEET 60 OF 93

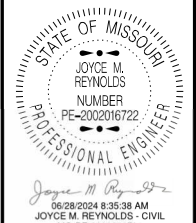

DATE PREPARED
6/28/2024

ROUTE STATE
59 MO
DISTRICT SHEET NO.
NW 61

COUNTY
BUCHANAN

JOB NO.
JNW0002

CONTRACT ID.

PROJECT NO.




BRIDGE NO.


DATE	DESCRIPTION

MISSOURI HIGHWAYS AND TRANSPORTATION
COMMISSION

105 WEST CAPITOL
JEFFERSON CITY, MO 65102
1-888-ASK-MODOT (1-888-273-6636)

CROSS SECTIONS
ROUTE 752 - STAGE 3
SHEET 61 OF 93

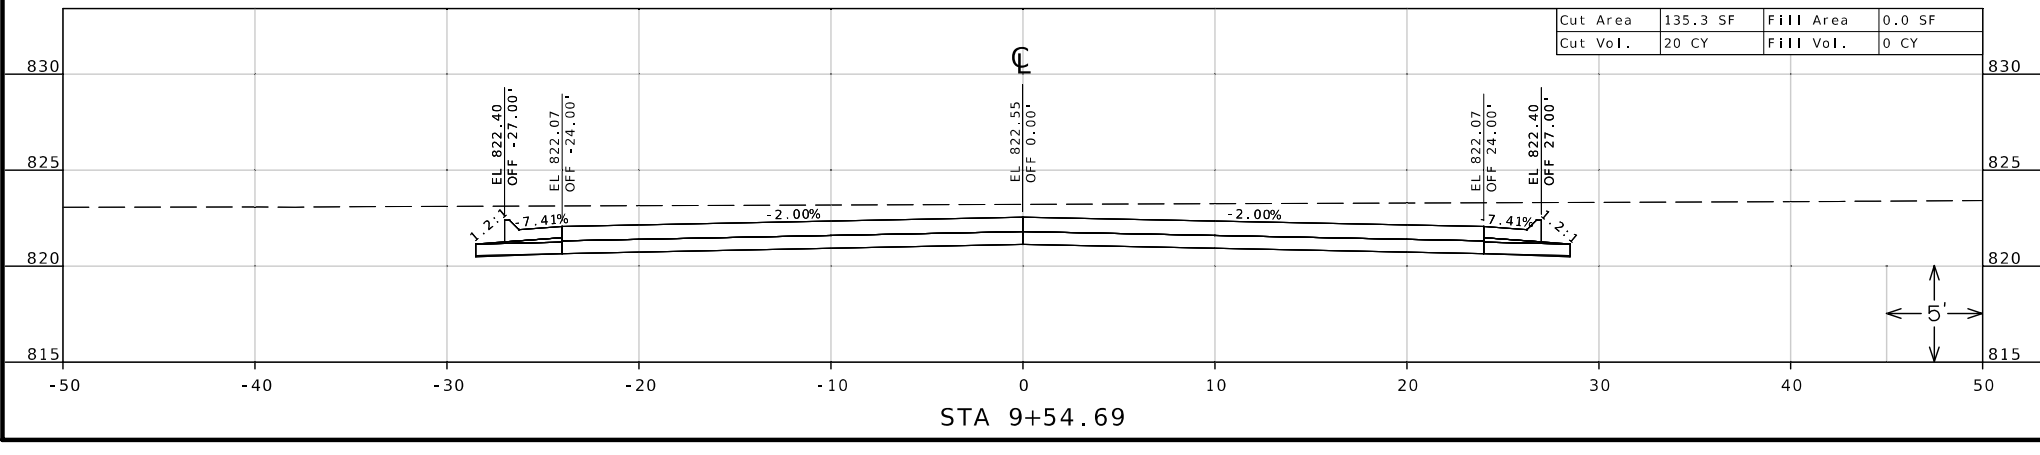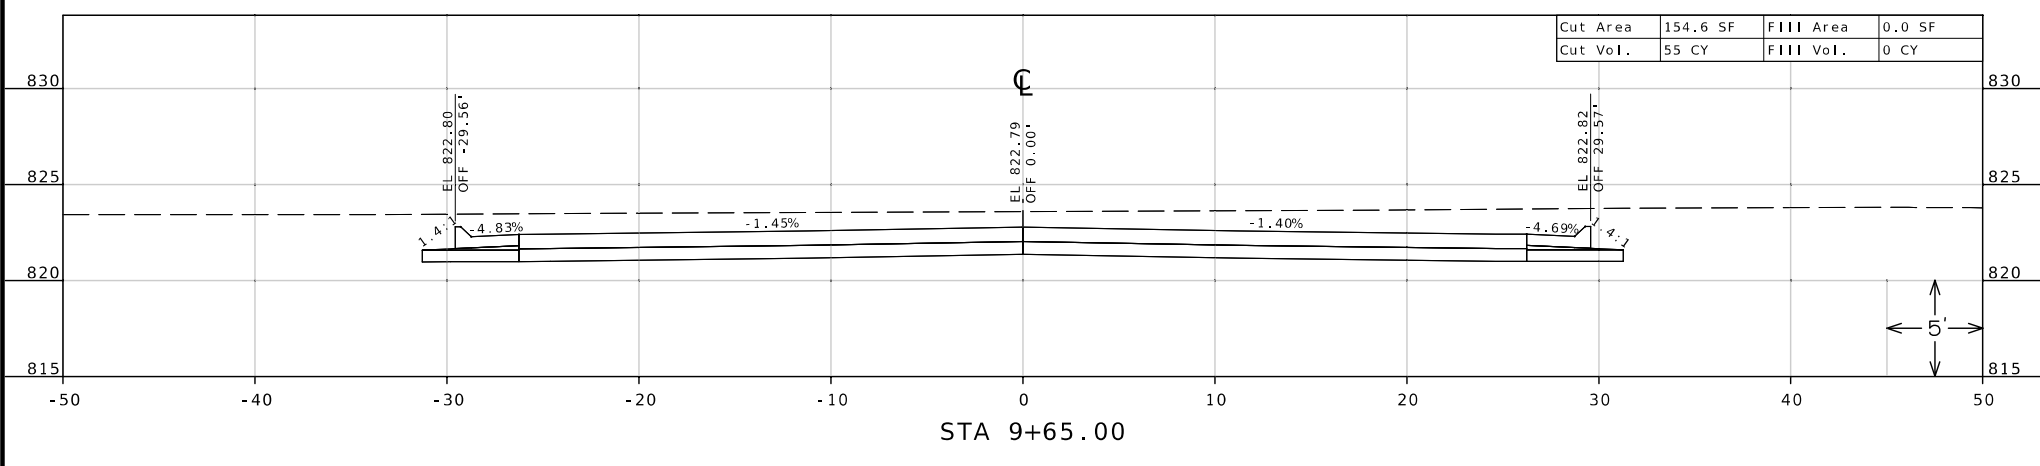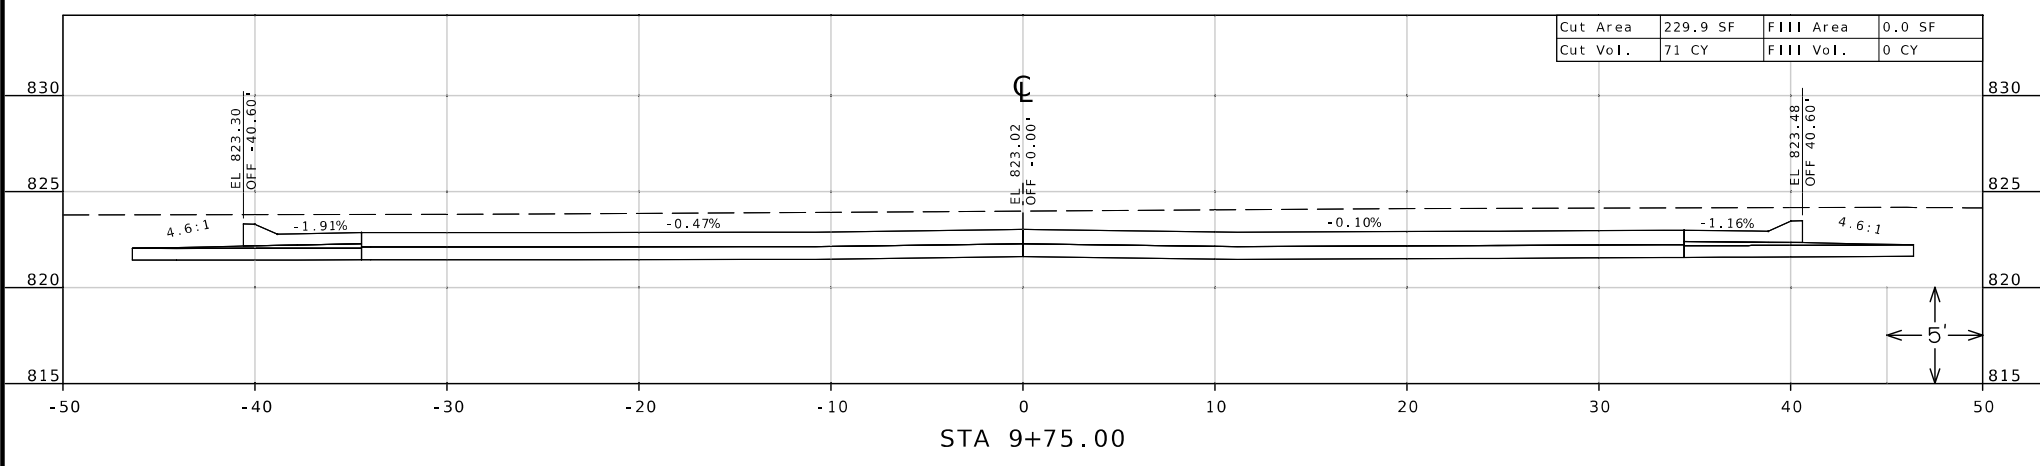

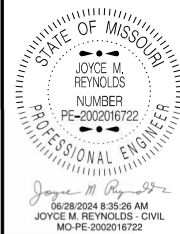

DATE PREPARED
6/28/2024

ROUTE 59 STATE MO

DISTRICT NW SHEET NO. 67

COUNTY
BUCHANAN

JOB NO.
JN0002

CONTRACT ID.

PROJECT NO.

BRIDGE NO.


DATE	DESCRIPTION

MISSOURI HIGHWAYS AND TRANSPORTATION COMMISSION


105 WEST CAPITOL
JEFFERSON CITY, MO 65102
1-888-ASK-MODOT (1-888-275-6636)

CROSS SECTIONS
STOCKYARDS EXPRESSWAY - STAGE 3
SHEET 67 OF 93


Cut Area	80.7 SF	Fill Area	0.0 SF
Cut Vol.	218.2 CY	Fill Vol.	0.0 CY

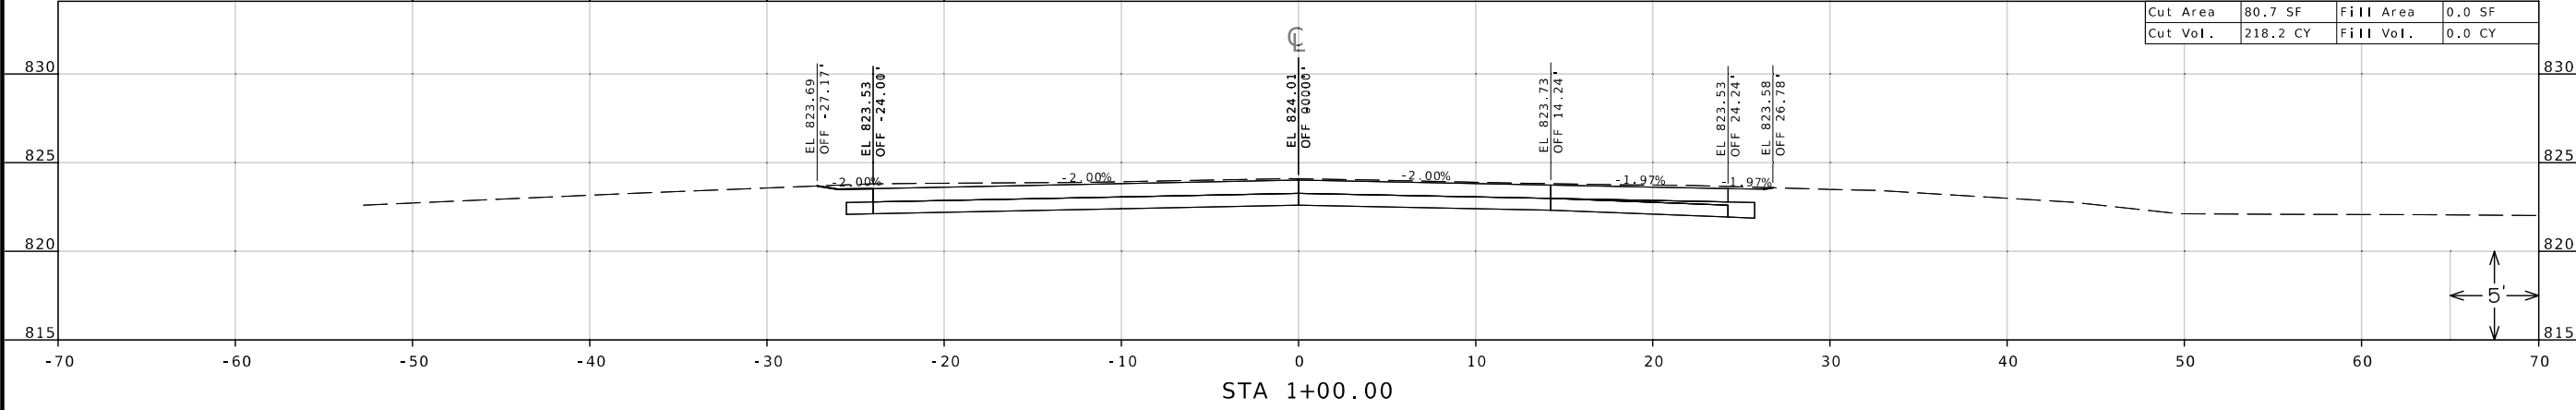

Cut Area	155.0 SF	Fill Area	0.0 SF
Cut Vol.	104.8 CY	Fill Vol.	0.0 CY

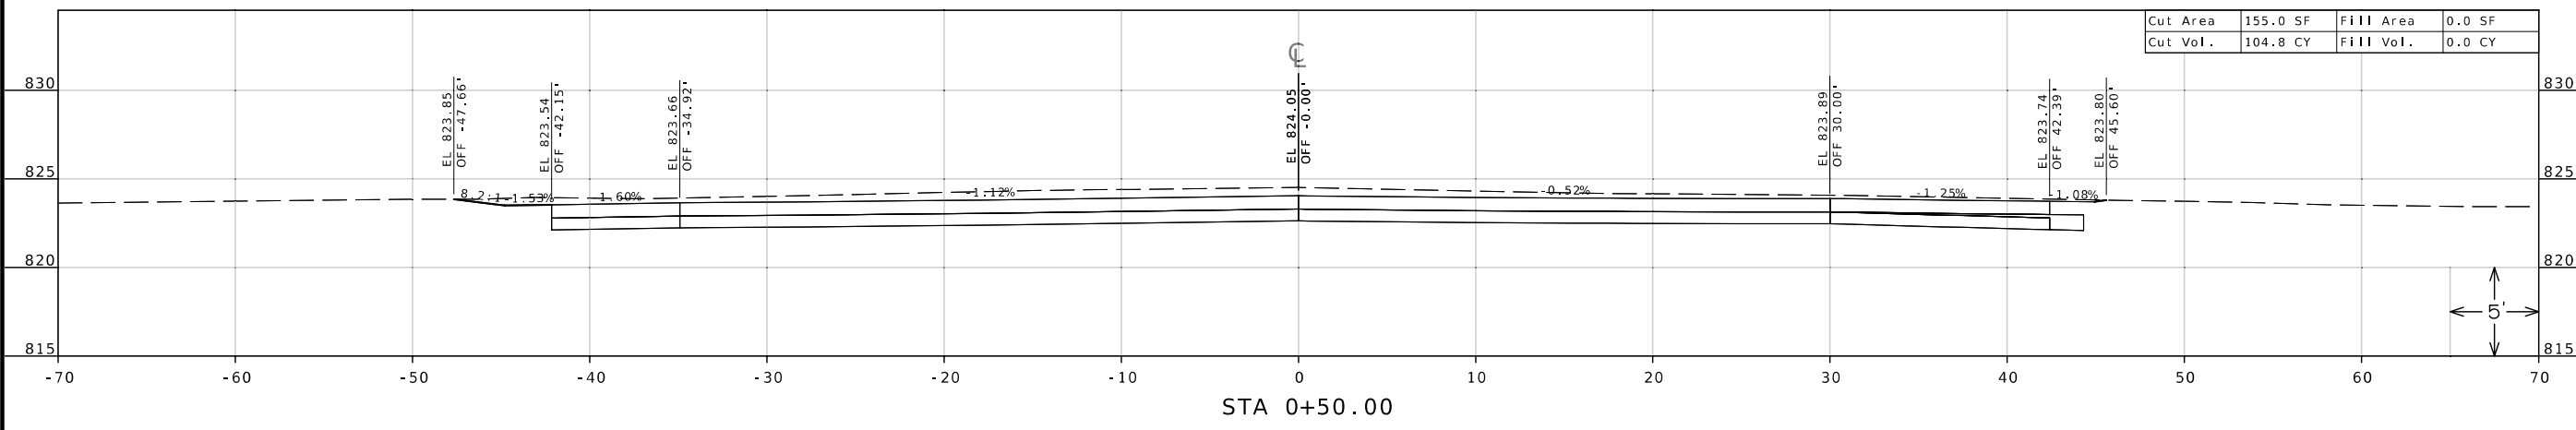

Cut Area	222.4 SF	Fill Area	0.0 SF
Cut Vol.	0.0 CY	Fill Vol.	0.0 CY

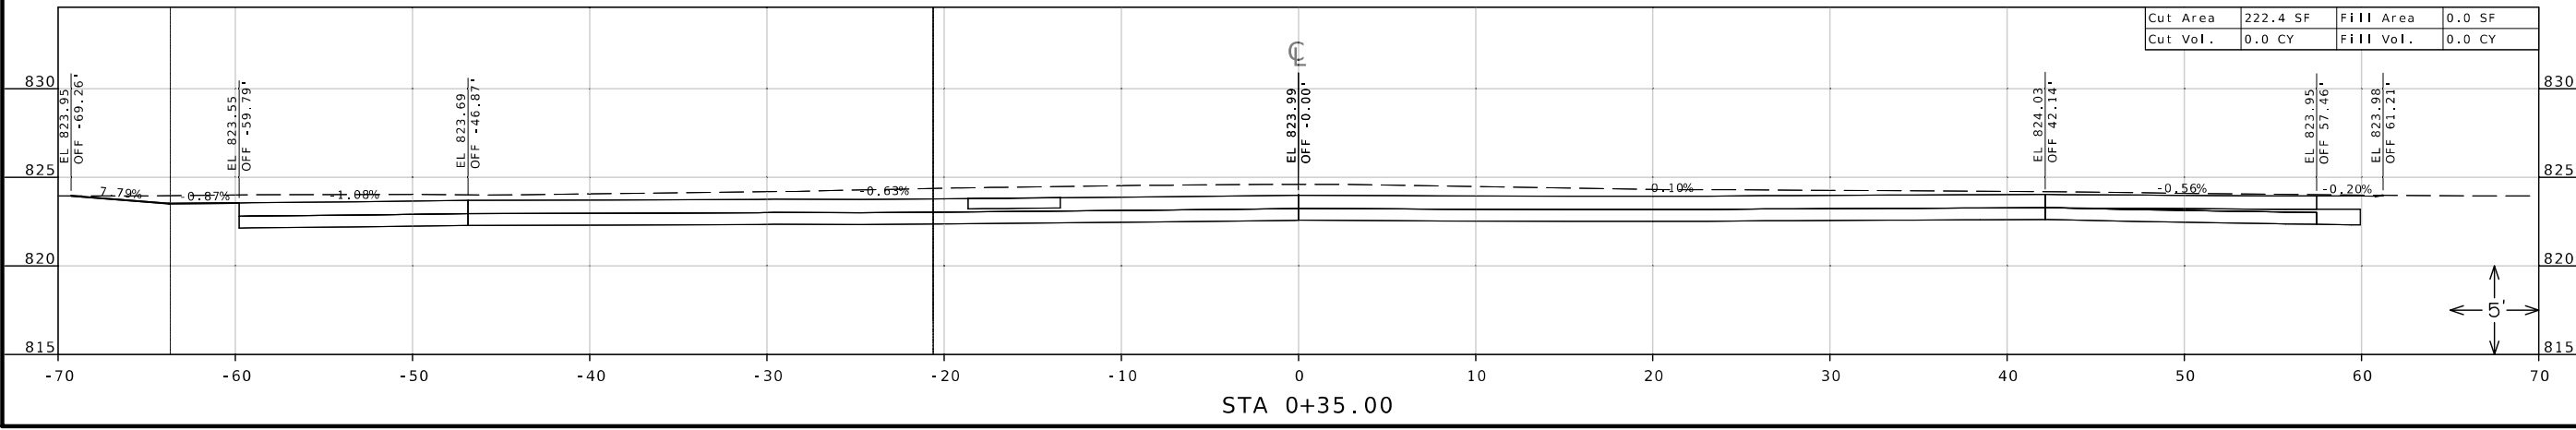



DATE PREPARED
6/28/2024

ROUTE 59 STATE MO
DISTRICT NW SHEET NO. 68
COUNTY BUCHANAN



JOB NO. JNW0002
CONTRACT ID.


PROJECT NO.
BRIDGE NO.

DATE	DESCRIPTION

MISSOURI HIGHWAYS AND TRANSPORTATION COMMISSION
105 WEST CAPITOL JEFFERSON CITY, MO 65102
1-888-ASK-MODOT (1-888-275-6636)

CROSS SECTIONS
STOCKYARDS EXPRESSWAY - STAGE 3
SHEET 68 OF 93

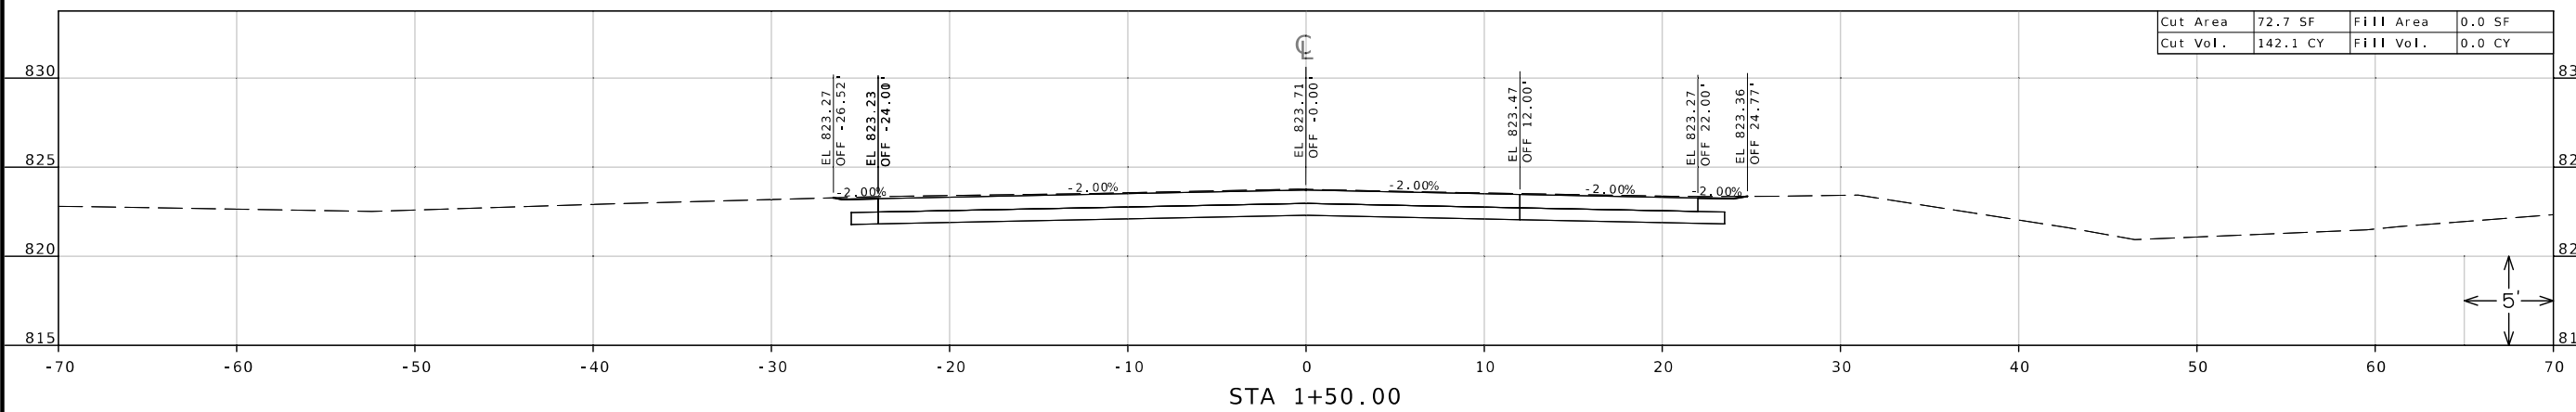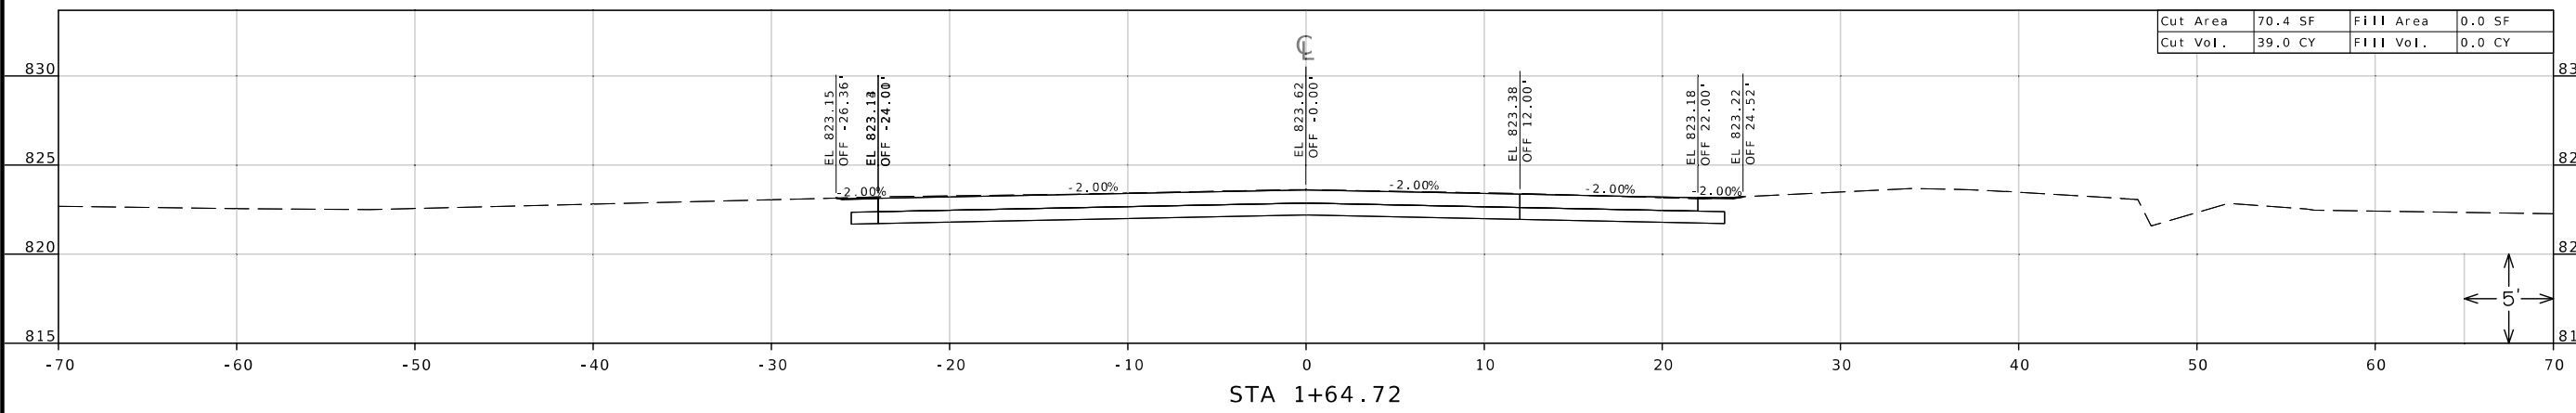

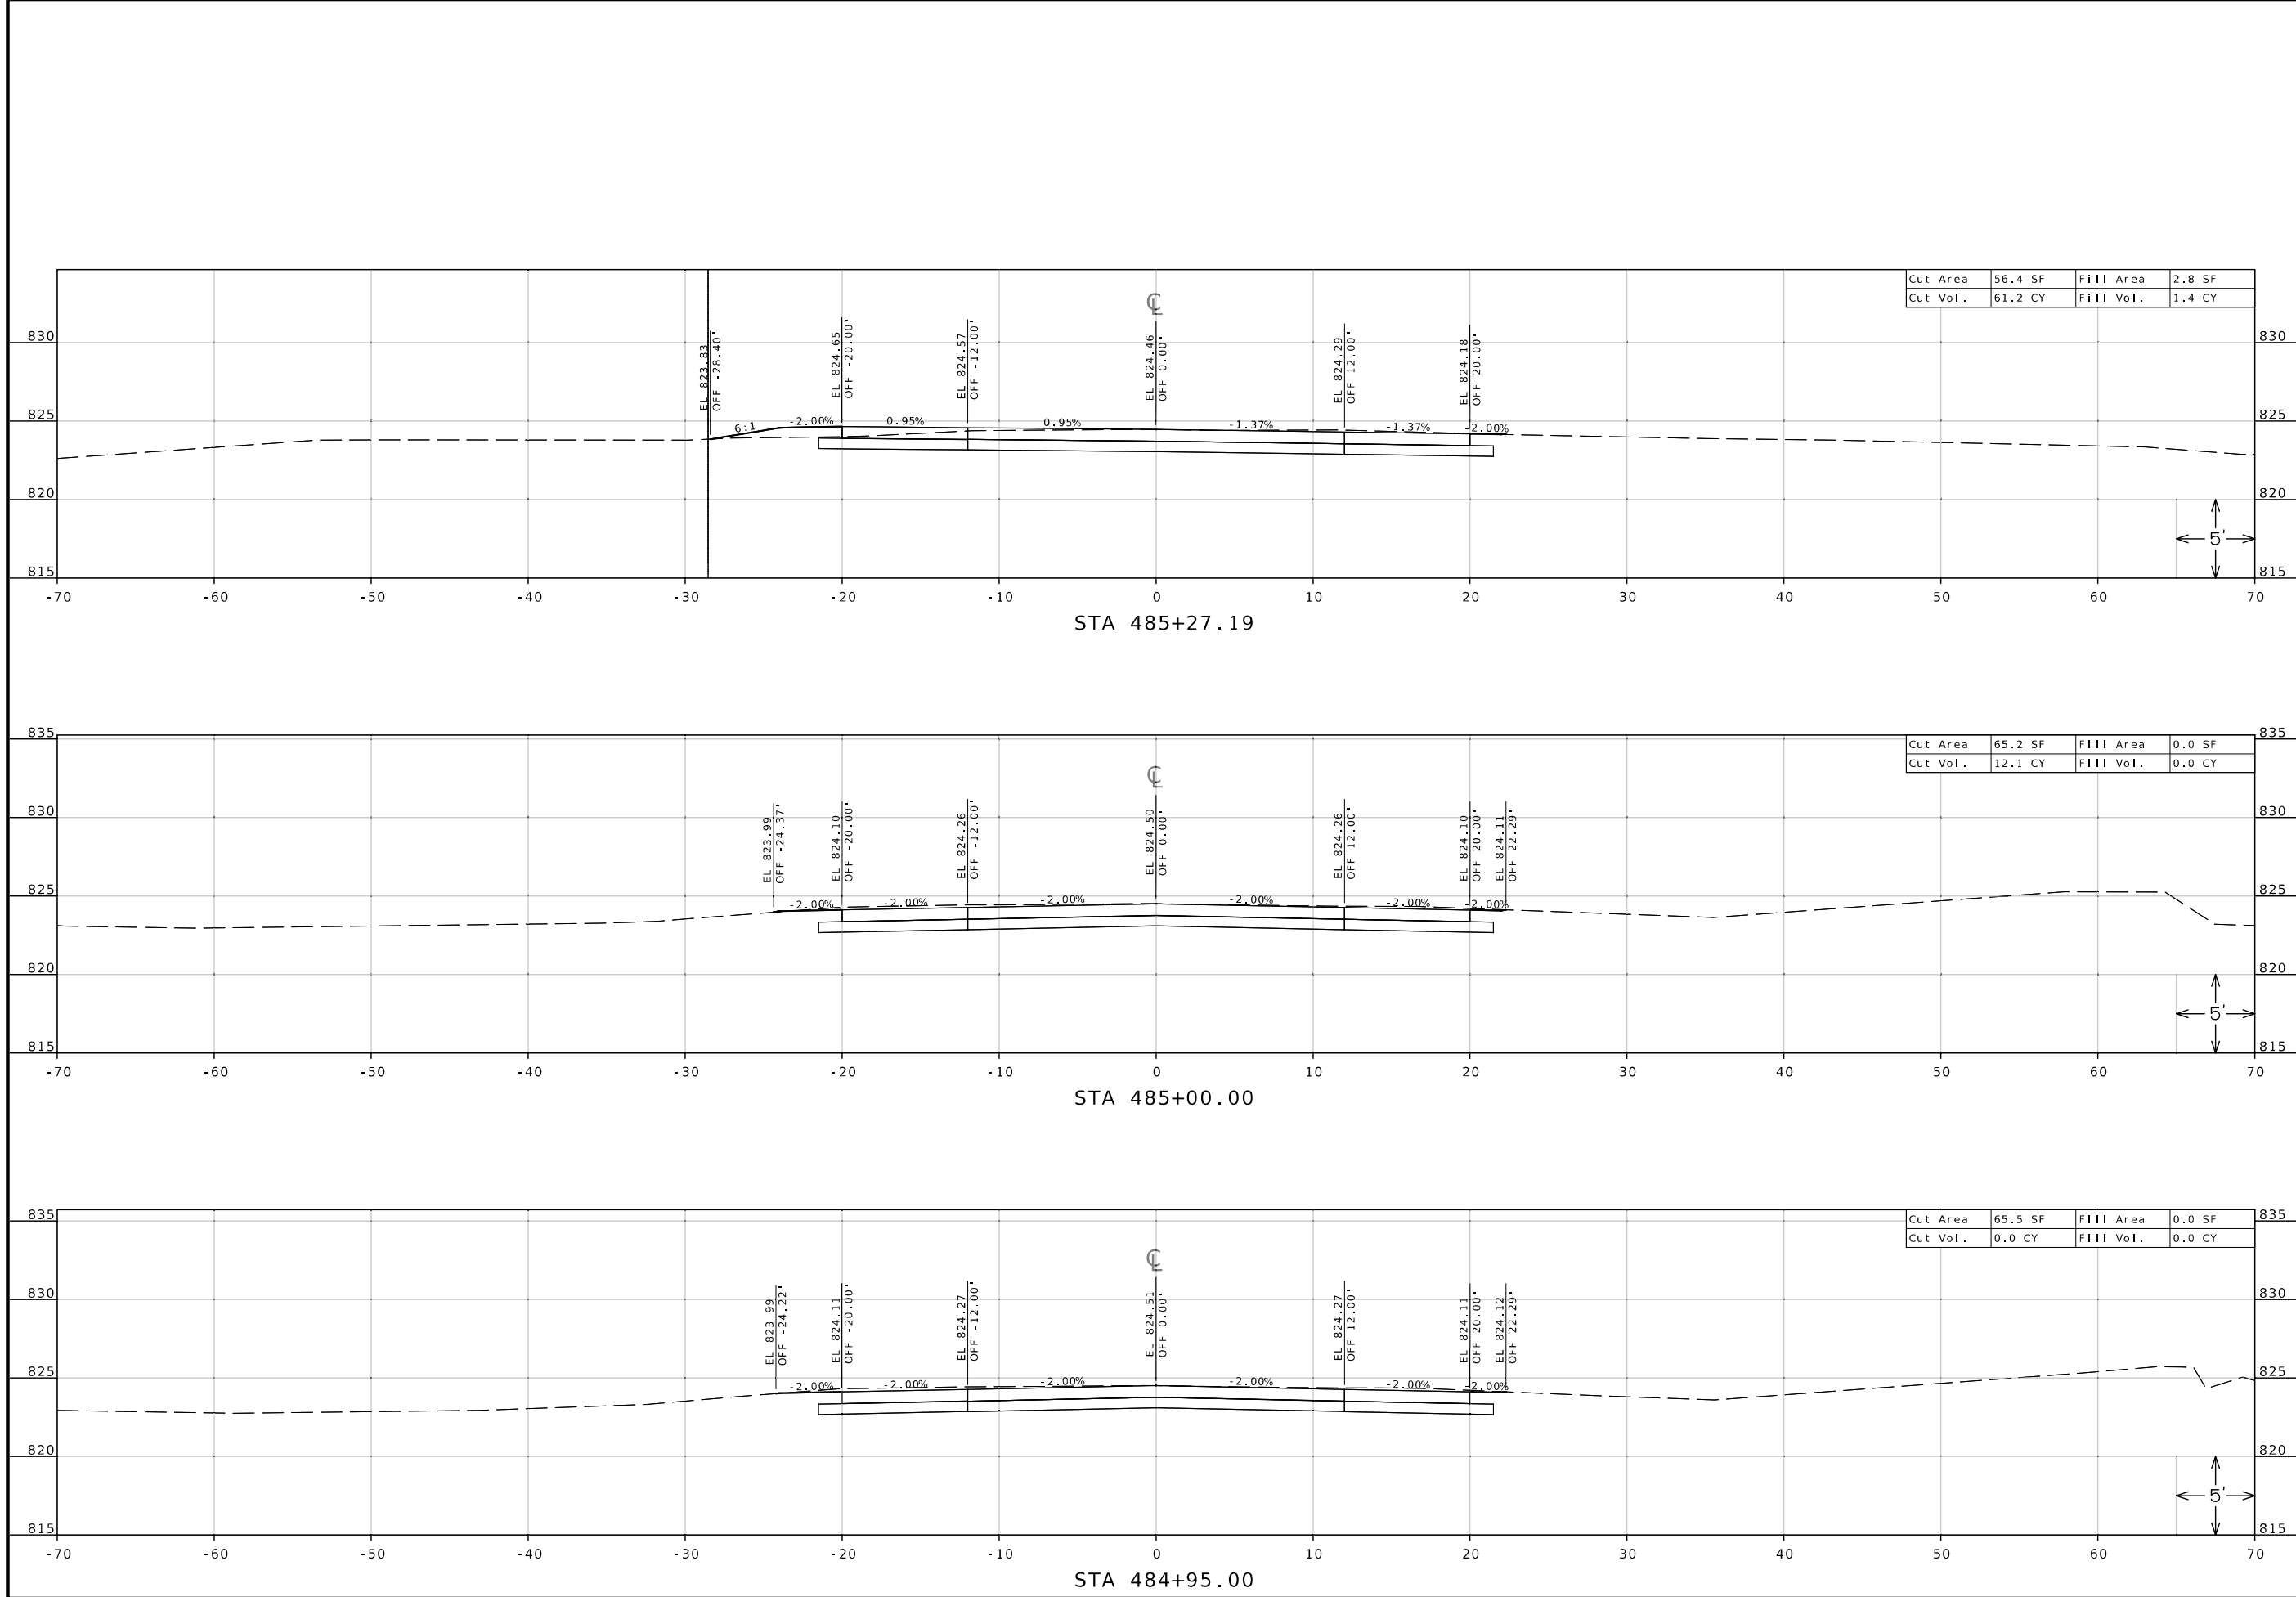

DATE PREPARED
6/28/2024 8:35:00 AM
JOYCE M. REYNOLDS - CIVIL
MO-PE-202016722

ROUTE STATE
59 MO
DISTRICT SHEET NO.
NW 62

COUNTY
BUCHANAN
JOB NO.
JN0002
CONTRACT ID.


PROJECT NO.
BRIDGE NO.

DESCRIPTION	DATE

MISSOURI HIGHWAYS AND TRANSPORTATION COMMISSION

105 WEST CAPITOL
JEFFERSON CITY, MO 65102
1-888-ASK-MODOT (1-888-275-6636)

CROSS SECTIONS
ROUTE U - STAGE 3
SHEET 62 OF 93

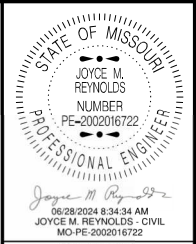

JOYCE M. REYNOLDS
 06/28/2024 8:34:34 AM
 JOYCE M. REYNOLDS - CIVIL
 MO-PE-2002016722

DATE PREPARED
 6/28/2024

ROUTE 59 STATE MO

DISTRICT NW SHEET NO. 63

COUNTY
 BUCHANAN

JOB NO.
 JN0002

CONTRACT ID.

PROJECT NO.

BRIDGE NO.

DESCRIPTION

DATE


MISSOURI HIGHWAYS AND TRANSPORTATION
 COMMISSION




105 WEST CAPITOL
 JEFFERSON CITY, MO 65102
 1-888-ASK-MODOT (1-888-275-6636)

CROSS SECTIONS
 ROUTE U - STAGE 3
 SHEET 63 OF 93


Cut Area	99.7 SF	Fill Area	0.0 SF
Cut Vol.	83.6 CY	Fill Vol.	0.0 CY

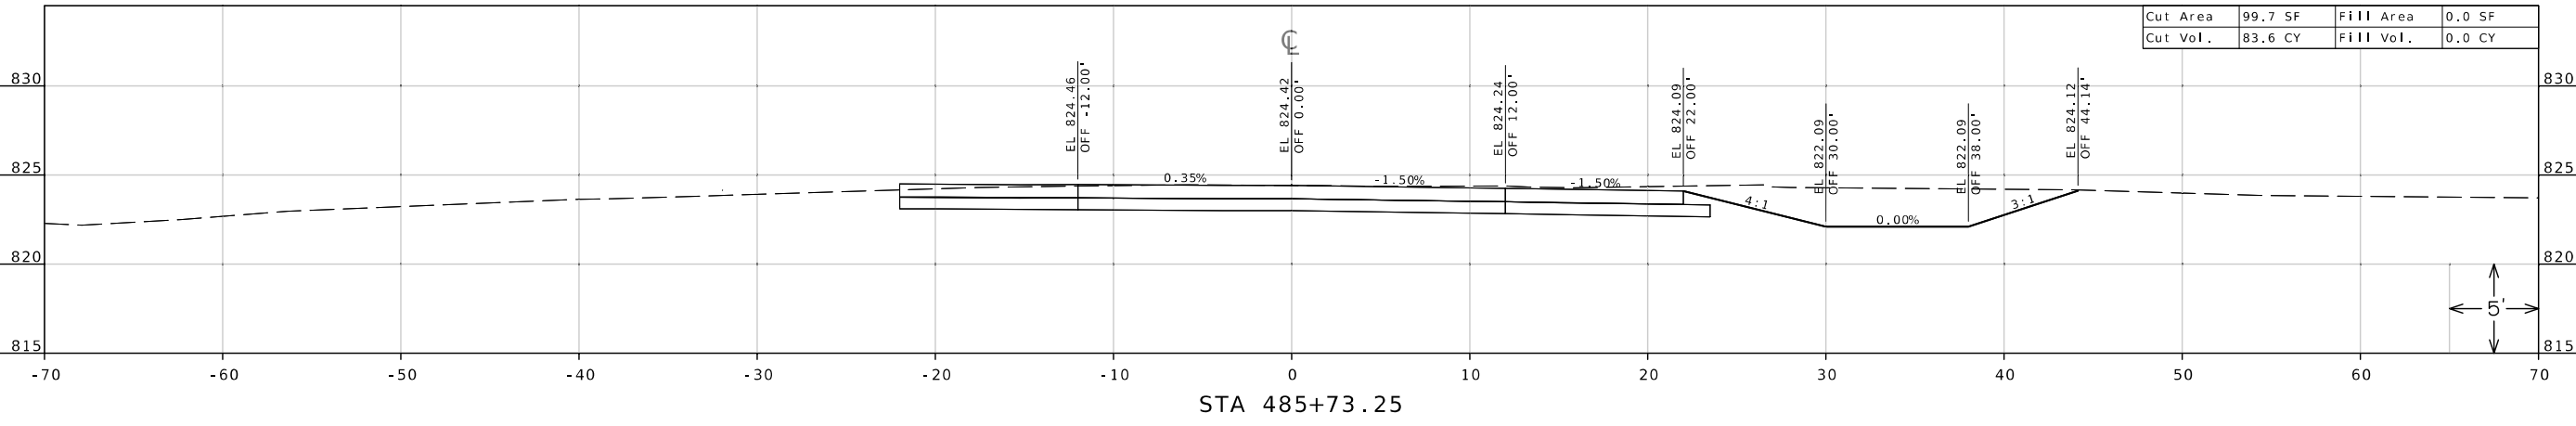


Cut Area	102.5 SF	Fill Area	0.0 SF
Cut Vol.	30.5 CY	Fill Vol.	0.7 CY

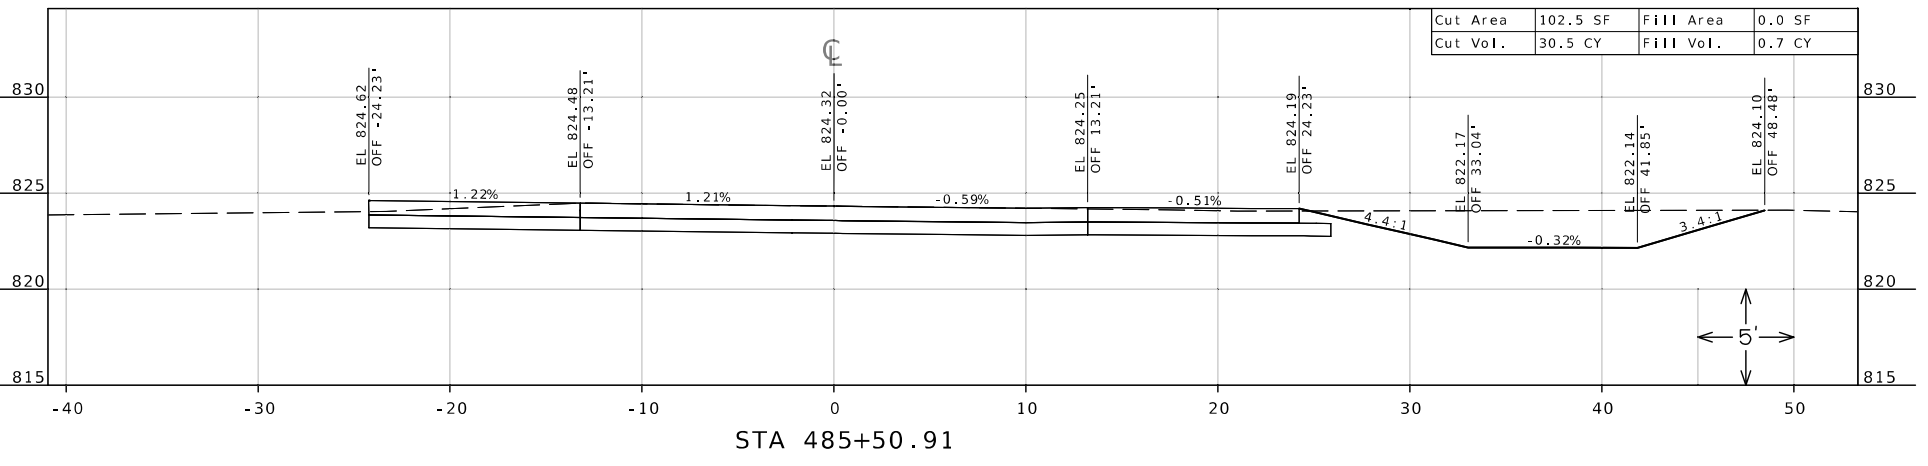

Cut Area	56.2 SF	Fill Area	3.4 SF
Cut Vol.	27.8 CY	Fill Vol.	1.5 CY

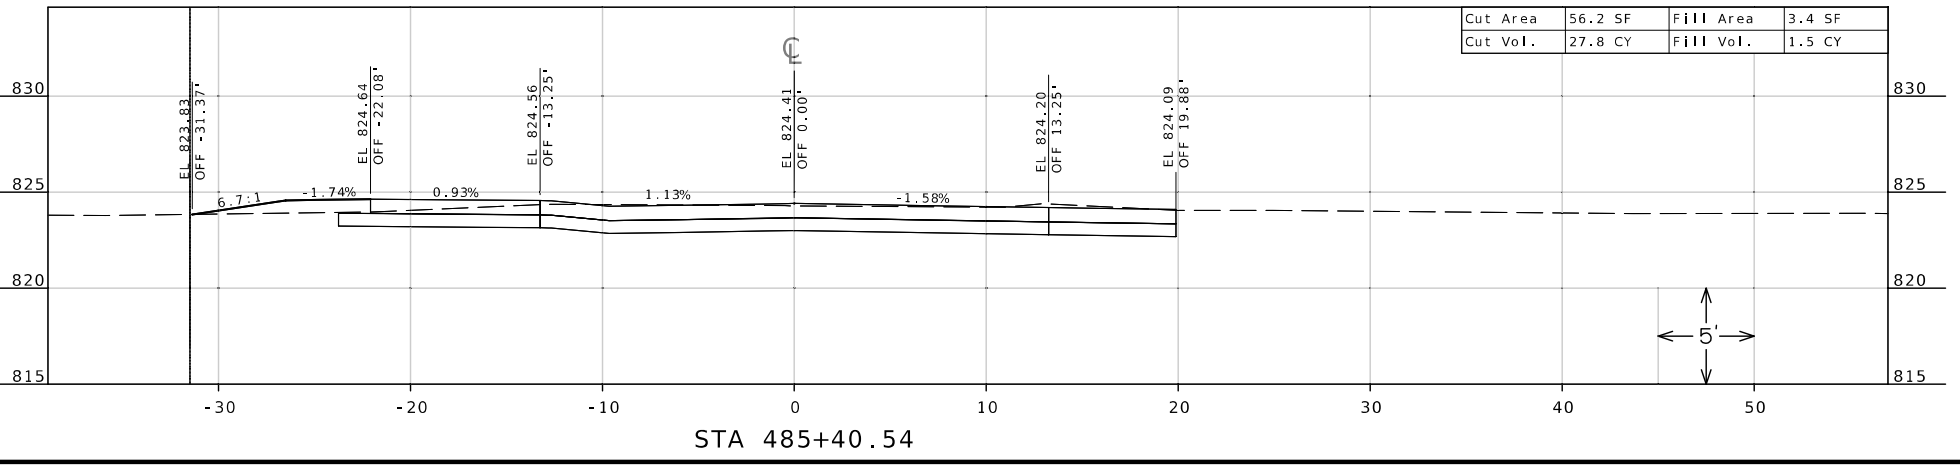

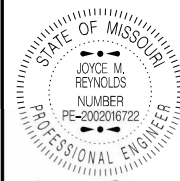

DATE PREPARED
6/28/2024

ROUTE 59 STATE MO

DISTRICT NW SHEET NO. 64

COUNTY BUCHANAN

JOB NO. JN0002

CONTRACT ID.

PROJECT NO.

BRIDGE NO.

DESCRIPTION

DATE

MISSOURI HIGHWAYS AND TRANSPORTATION COMMISSION

105 WEST CAPITOL JEFFERSON CITY, MO 65102

1-888-ASK-MODOT (1-888-275-6636)


MoDOT

CROSS SECTIONS


ROUTE U - STAGE 3

SHEET 64 OF 93


Cut Area	137.5 SF	Fill Area	0.0 SF
Cut Vol.	44.6 CY	Fill Vol.	0.0 CY

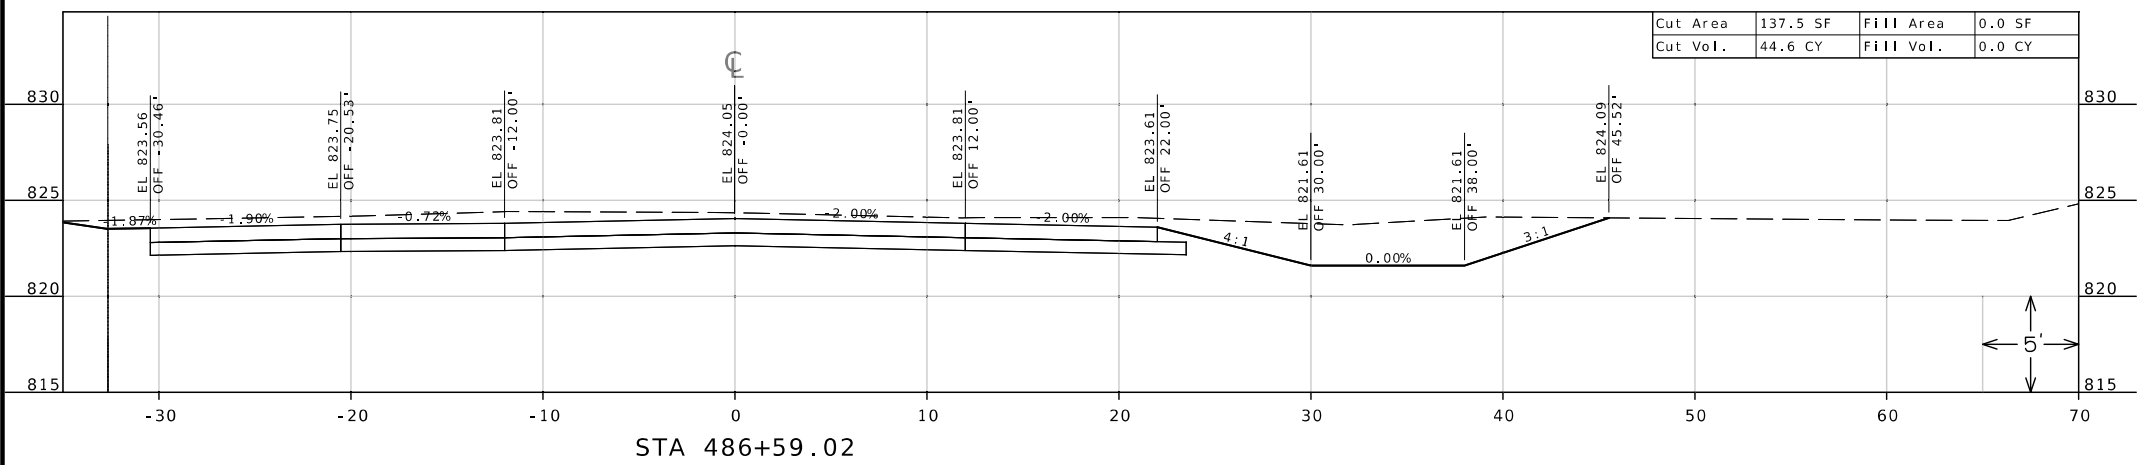


Cut Area	129.7 SF	Fill Area	0.0 SF
Cut Vol.	216.6 CY	Fill Vol.	0.0 CY

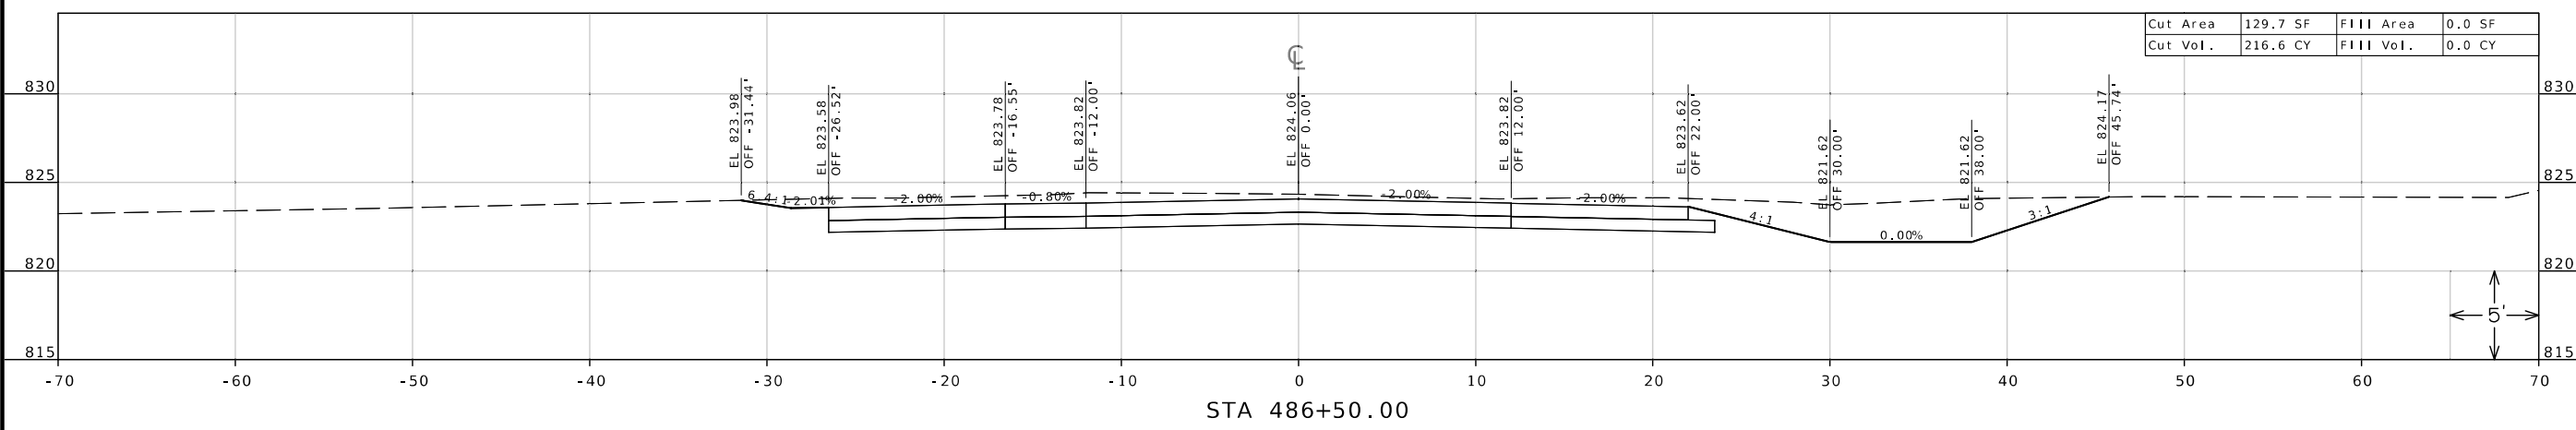

Cut Area	104.2 SF	Fill Area	0.0 SF
Cut Vol.	101.0 CY	Fill Vol.	0.0 CY

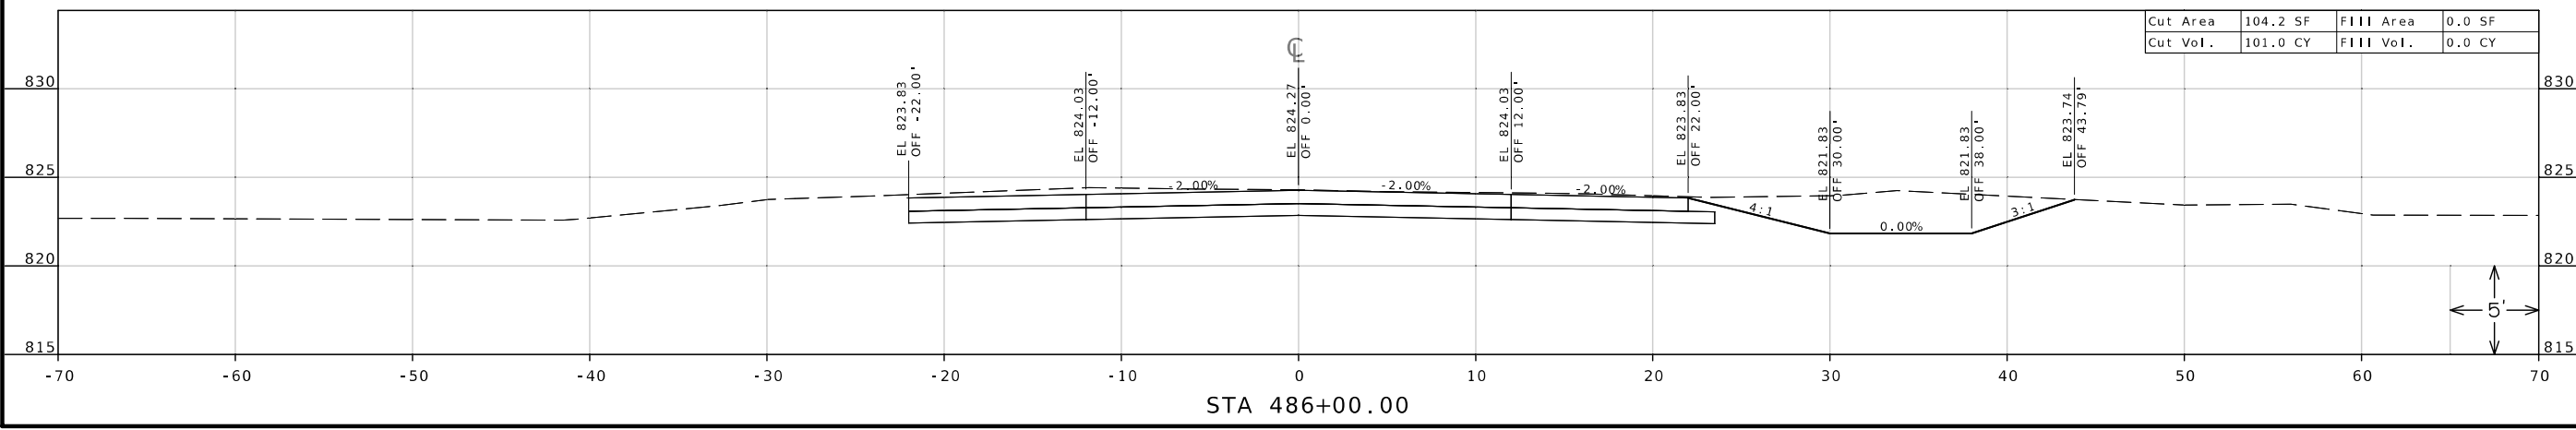

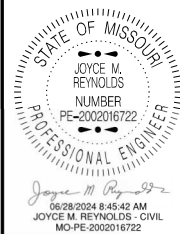


DATE PREPARED
6/28/2024

ROUTE 59 STATE MO
DISTRICT NW SHEET NO. 65




COUNTY BUCHANAN
JOB NO. JN0002
CONTRACT ID.


PROJECT NO.
BRIDGE NO.

DATE	DESCRIPTION

MISSOURI HIGHWAYS AND TRANSPORTATION COMMISSION

 105 WEST CAPITOL
 JEFFERSON CITY, MO 65102
 1-888-ASK-MODOT (1-888-275-6636)

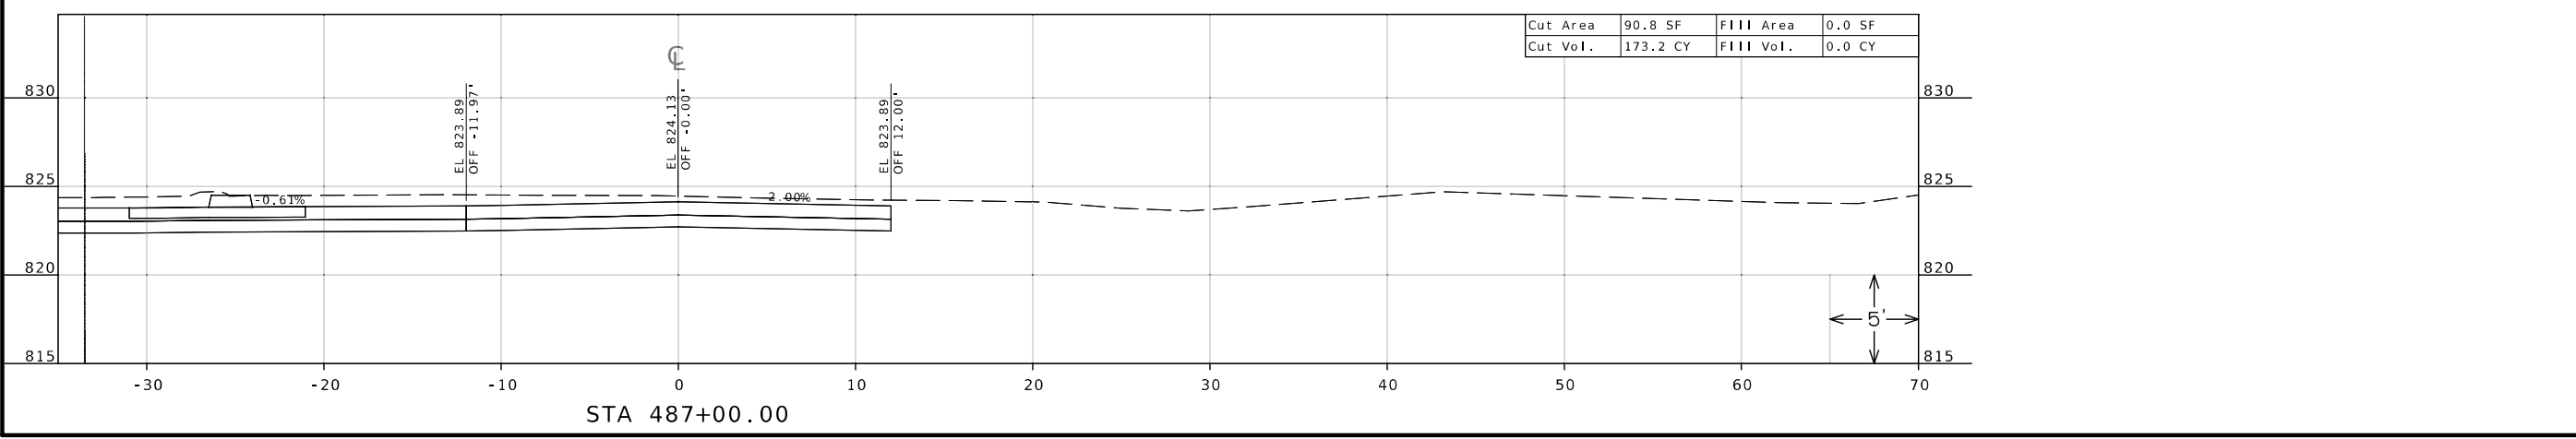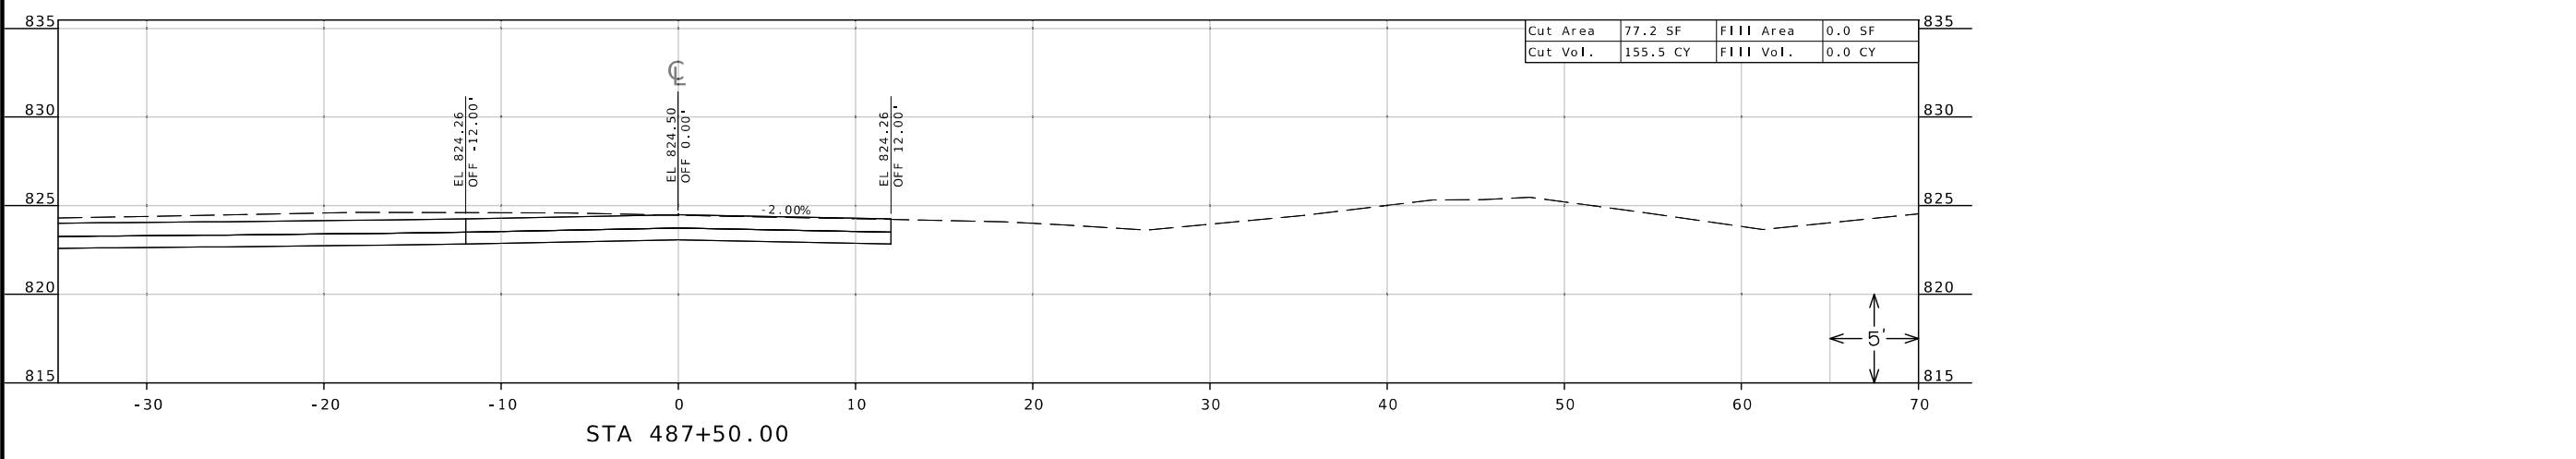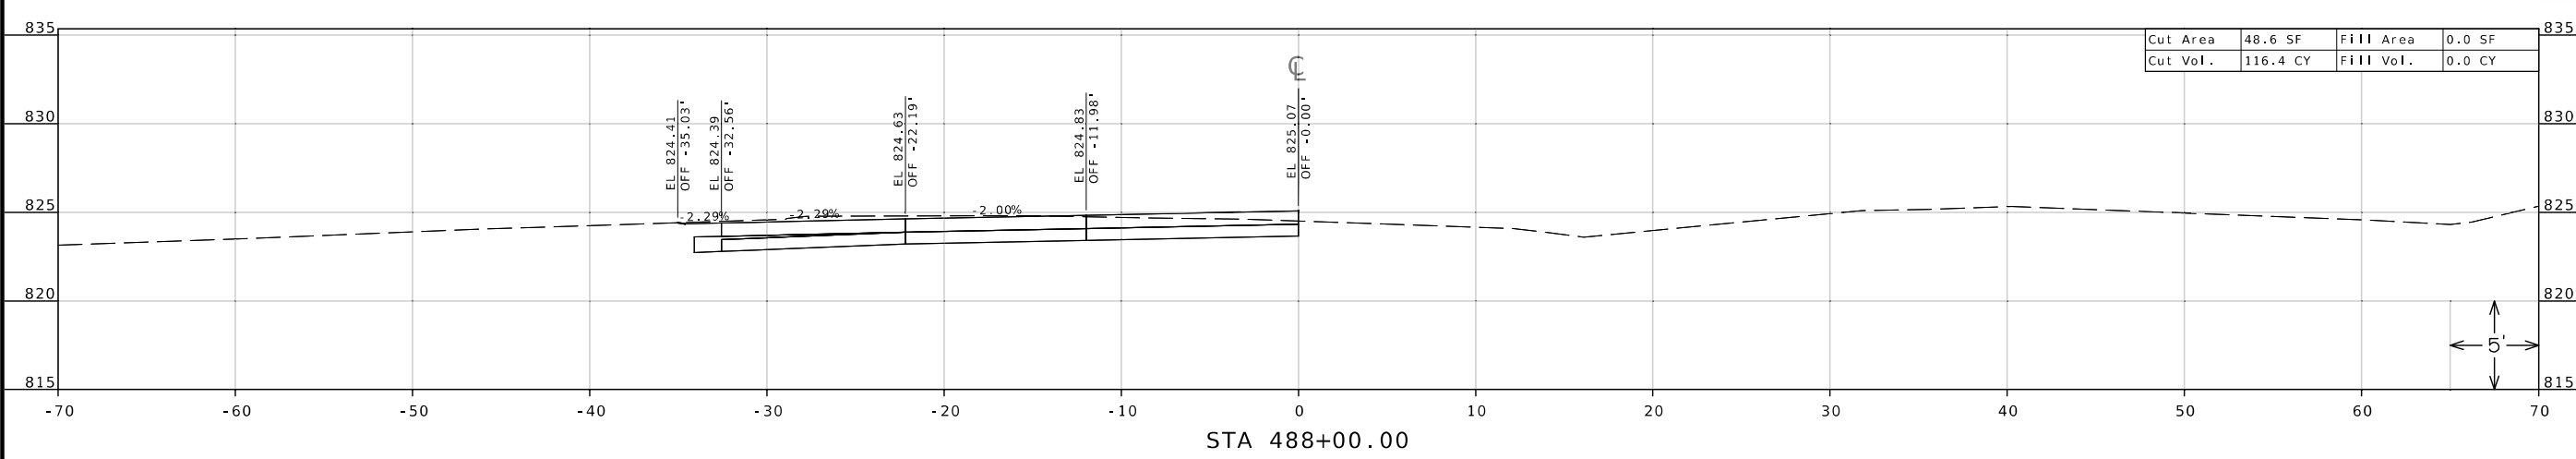CROSS SECTIONS
 ROUTE U - STAGE 3
 SHEET 65 OF 93

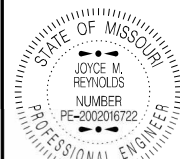



DATE PREPARED
6/28/2024

ROUTE STATE
59 MO

DISTRICT SHEET NO.
NW 66

COUNTY
BUCHANAN

JOB NO.
JNW0002

CONTRACT ID.

PROJECT NO.


BRIDGE NO.

DATE	DESCRIPTION


DATE

MISSOURI HIGHWAYS AND TRANSPORTATION
COMMISSION
MoDOT
105 WEST CAPITOL
JEFFERSON CITY, MO 65102
1-888-ASK-MODOT (1-888-275-6636)


CROSS SECTIONS
ROUTE U - STAGE 3
SHEET 66 OF 93

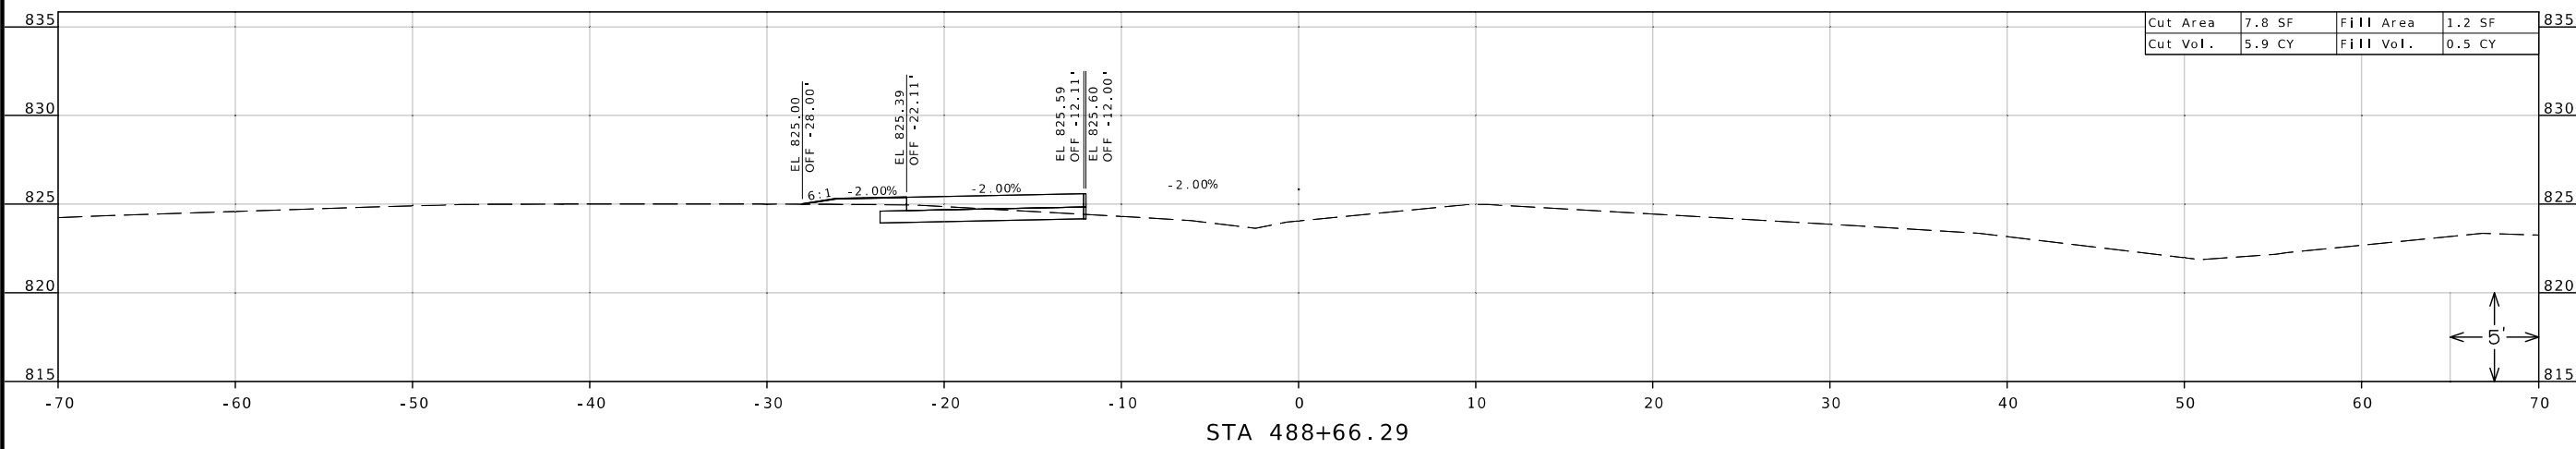

STA 488+66.29

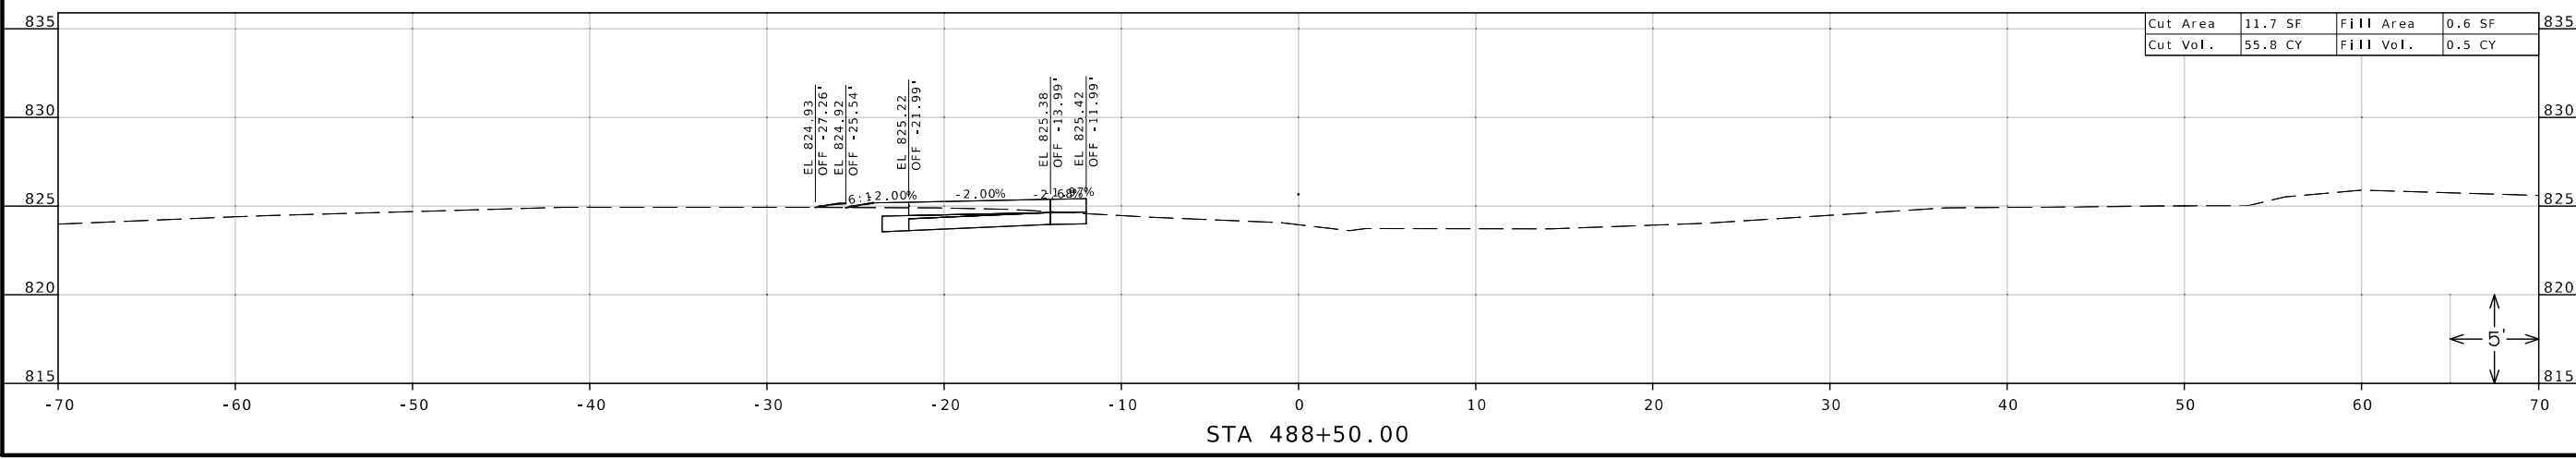

STA 488+50.00

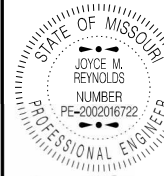


DATE PREPARED
6/28/2024 8:45:18 AM
JOYCE M. REYNOLDS - CIVIL
MO-PE-2002016722

ROUTE 59 STATE MO
DISTRICT NW SHEET NO. 69




COUNTY BUCHANAN
JOB NO. JN0002
CONTRACT ID.


PROJECT NO.
BRIDGE NO.

DATE	DESCRIPTION

MISSOURI HIGHWAYS AND TRANSPORTATION COMMISSION

 105 WEST CAPITOL JEFFERSON CITY, MO 65102
 1-888-ASK-MODOT (1-888-275-6636)

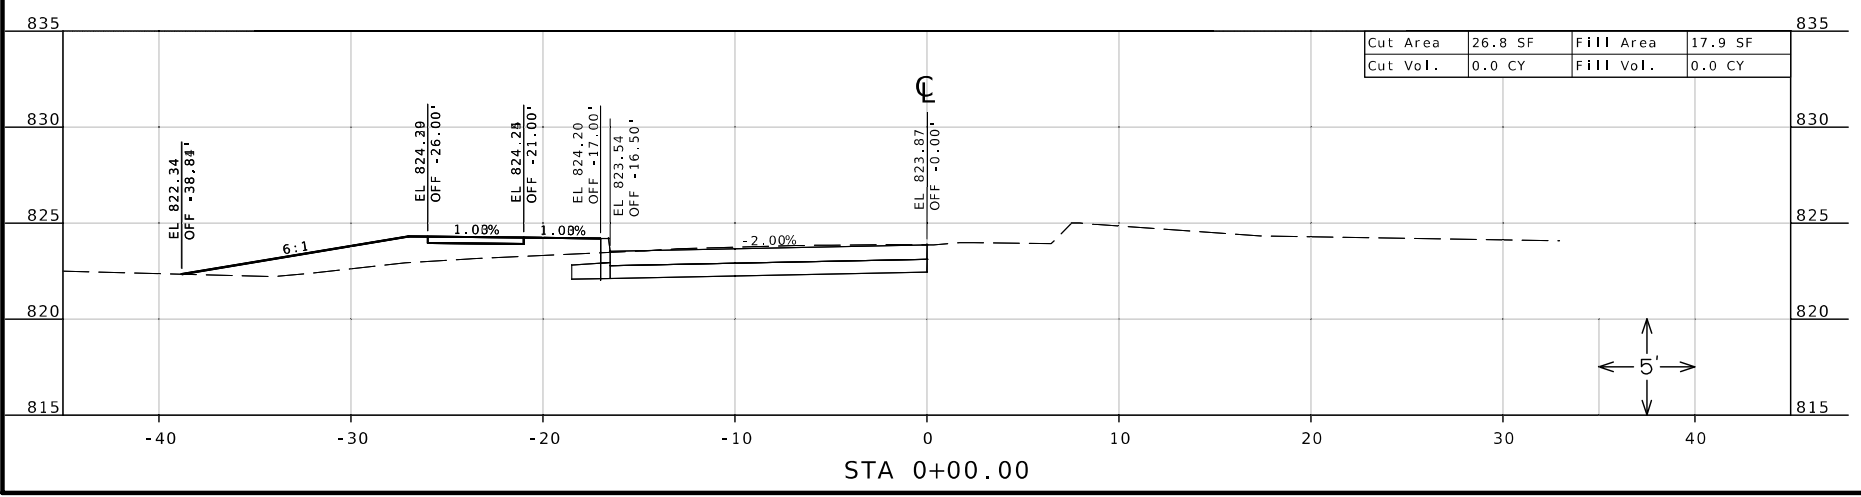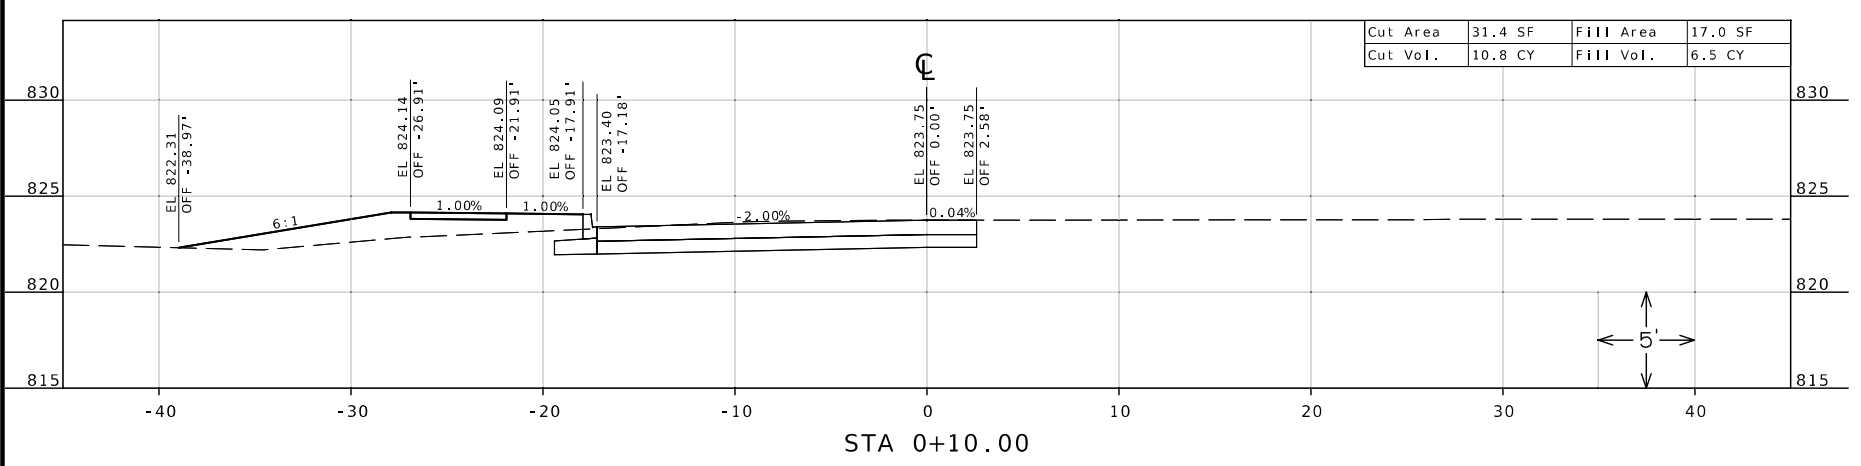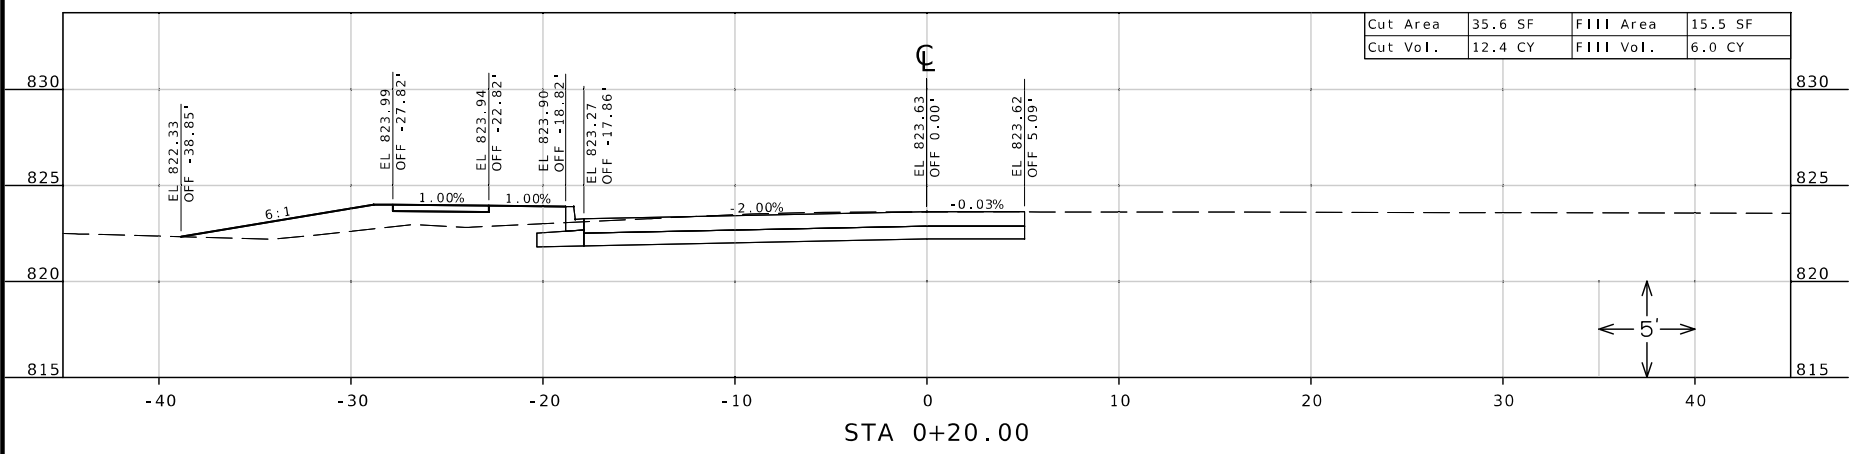CROSS SECTIONS
SERVICE ROAD - STAGE 3
SHEET 69 OF 93

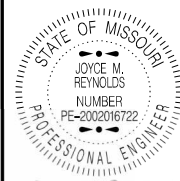



DATE PREPARED
6/28/2024

ROUTE 59 STATE MO

DISTRICT NW SHEET NO. 70

COUNTY BUCHANAN

JOB NO. JN0002

CONTRACT ID.

PROJECT NO.

BRIDGE NO.




DATE	DESCRIPTION


MISSOURI HIGHWAYS AND TRANSPORTATION COMMISSION



105 WEST CAPITOL
JEFFERSON CITY, MO 65102
1-888-ASK-MODOT (1-888-275-6636)

CROSS SECTIONS
SERVICE ROAD - STAGE 3
SHEET 70 OF 93

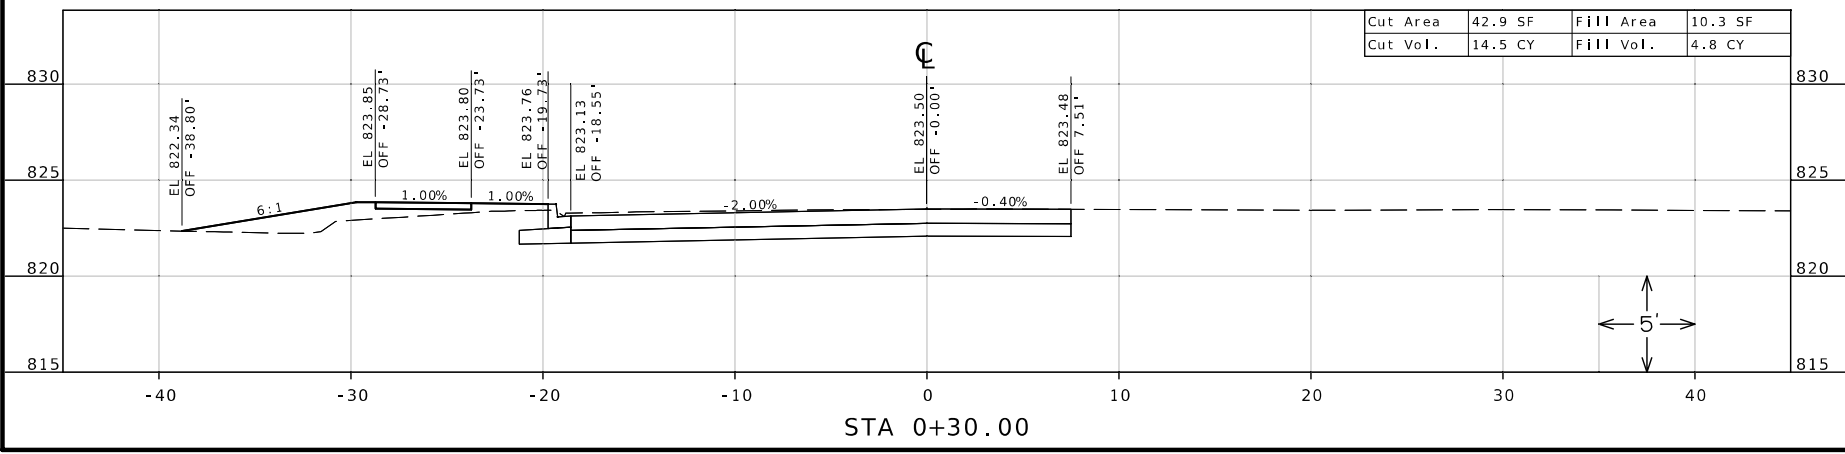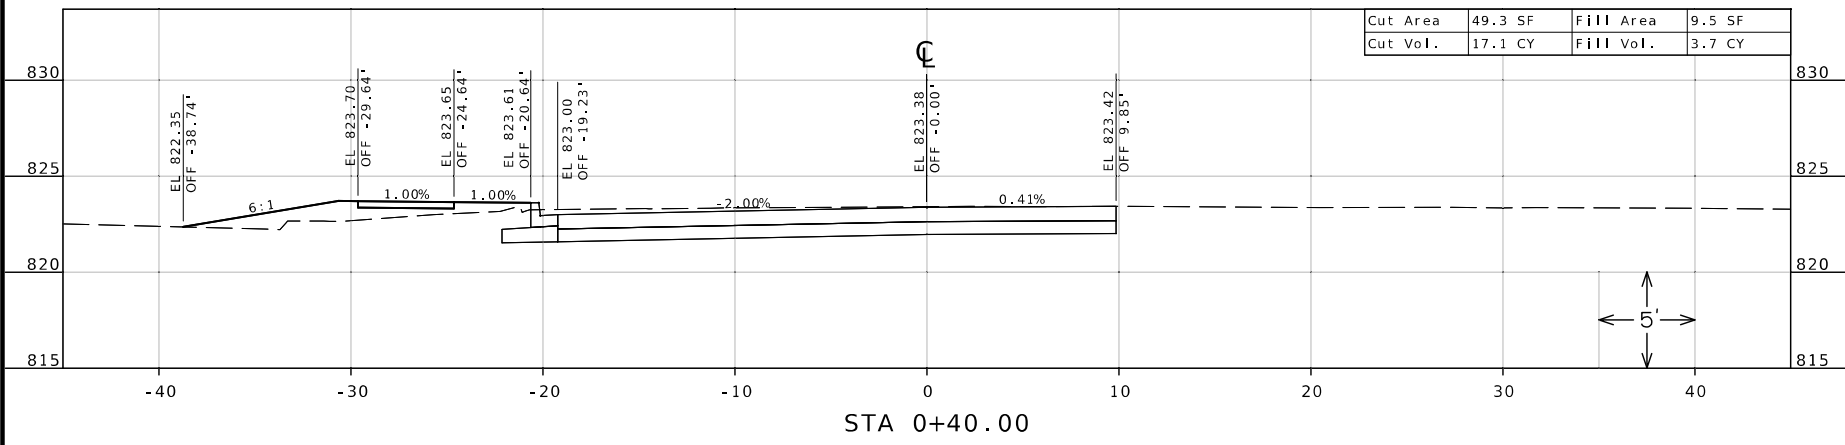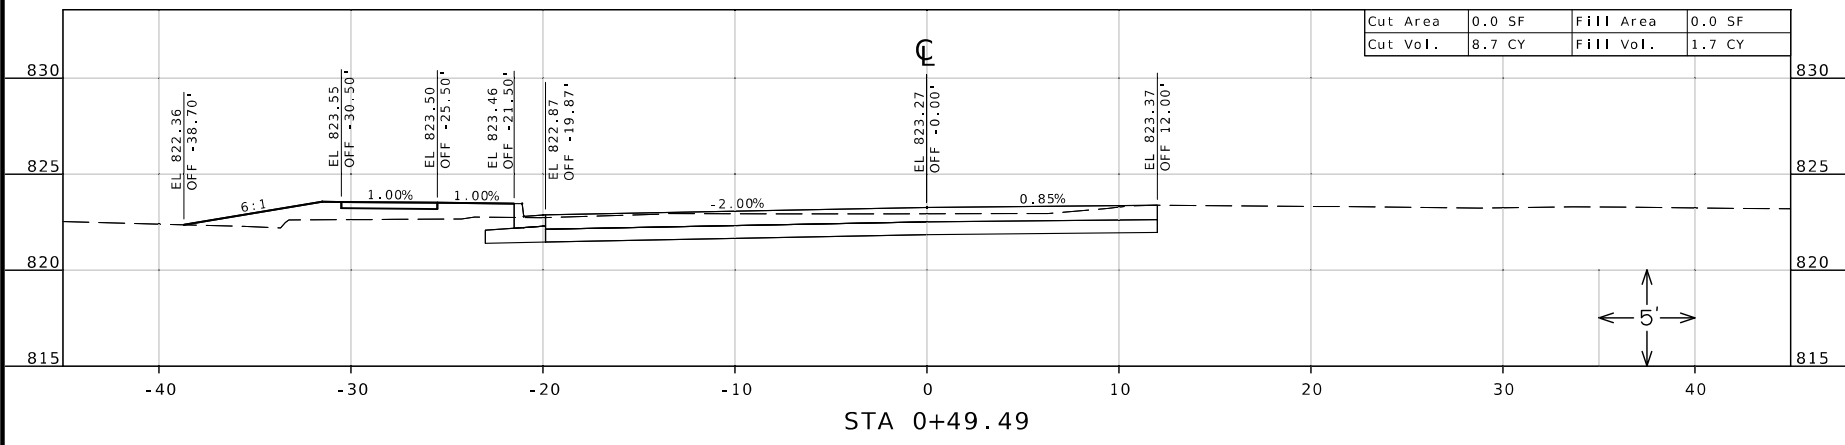

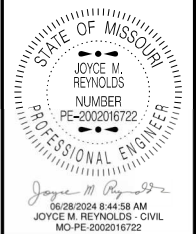

DATE PREPARED
6/28/2024

ROUTE 59 STATE MO

DISTRICT NW SHEET NO. 71

COUNTY
BUCHANAN

JOB NO.
JN0002

CONTRACT ID.

PROJECT NO.




BRIDGE NO.


DATE	DESCRIPTION

MISSOURI HIGHWAYS AND TRANSPORTATION COMMISSION

105 WEST CAPITOL
JEFFERSON CITY, MO 65102
1-888-ASK-MODOT (1-888-275-6636)

CROSS SECTIONS
SERVICE ROAD - STAGE 3
SHEET 71 OF 93

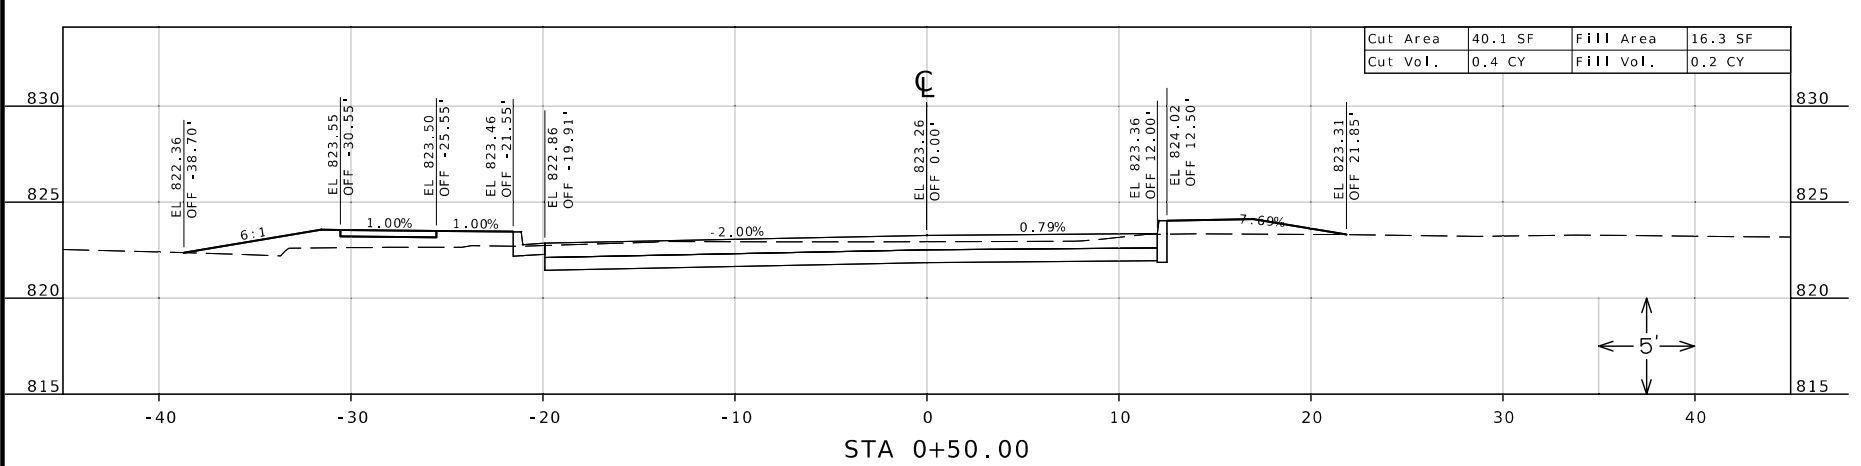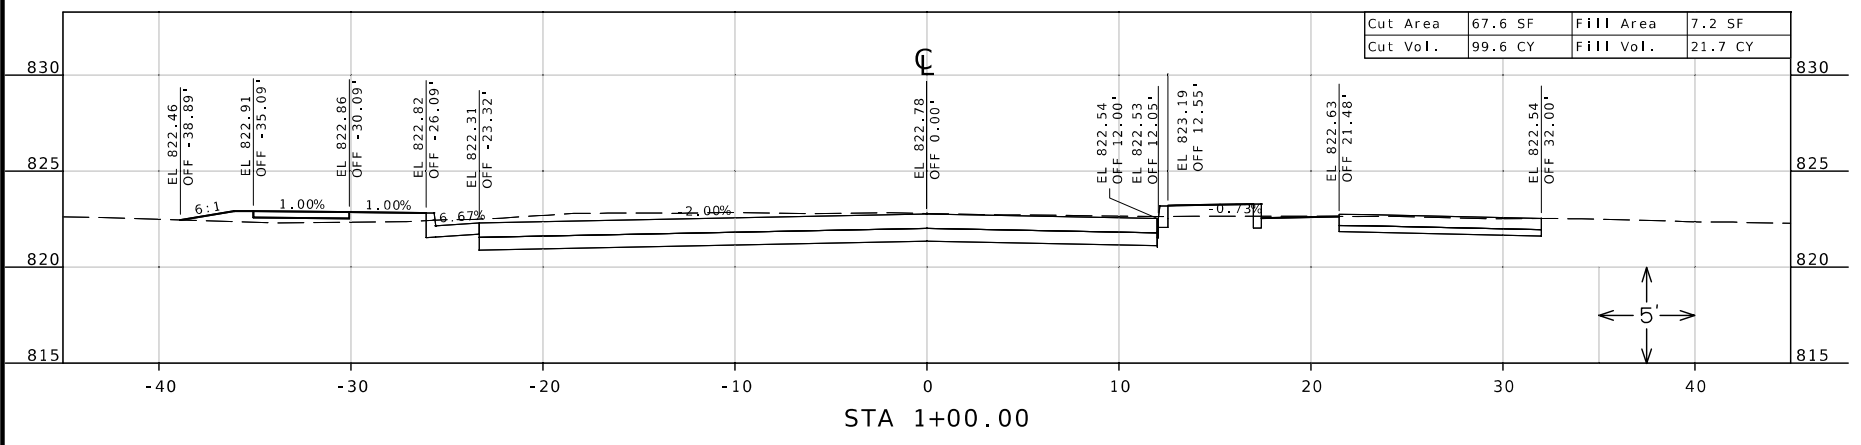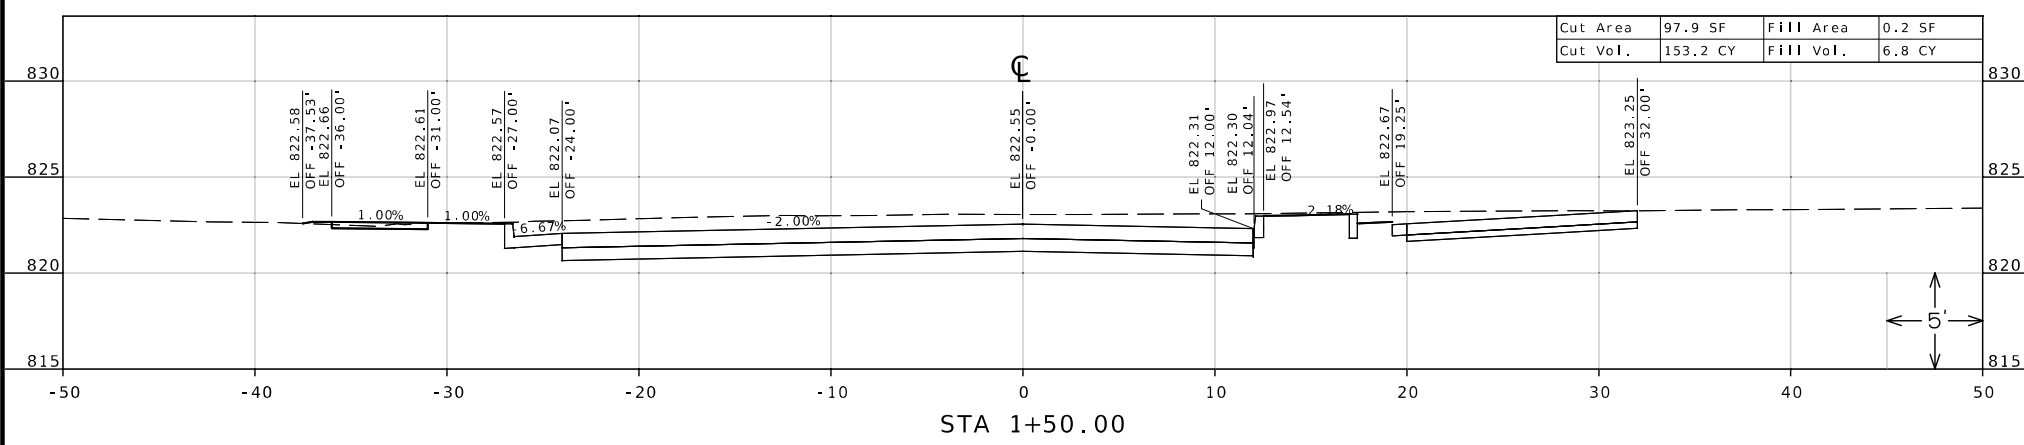

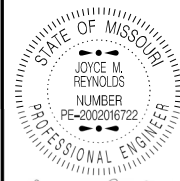

DATE PREPARED
6/28/2024

ROUTE 59 STATE MO

DISTRICT NW SHEET NO. 72

COUNTY BUCHANAN


JOB NO. JNW0002

CONTRACT ID.



PROJECT NO.


BRIDGE NO.

DATE	DESCRIPTION

MISSOURI HIGHWAYS AND TRANSPORTATION COMMISSION

 105 WEST CAPITOL JEFFERSON CITY, MO 65102
 1-888-ASK-MODOT (1-888-275-6636)

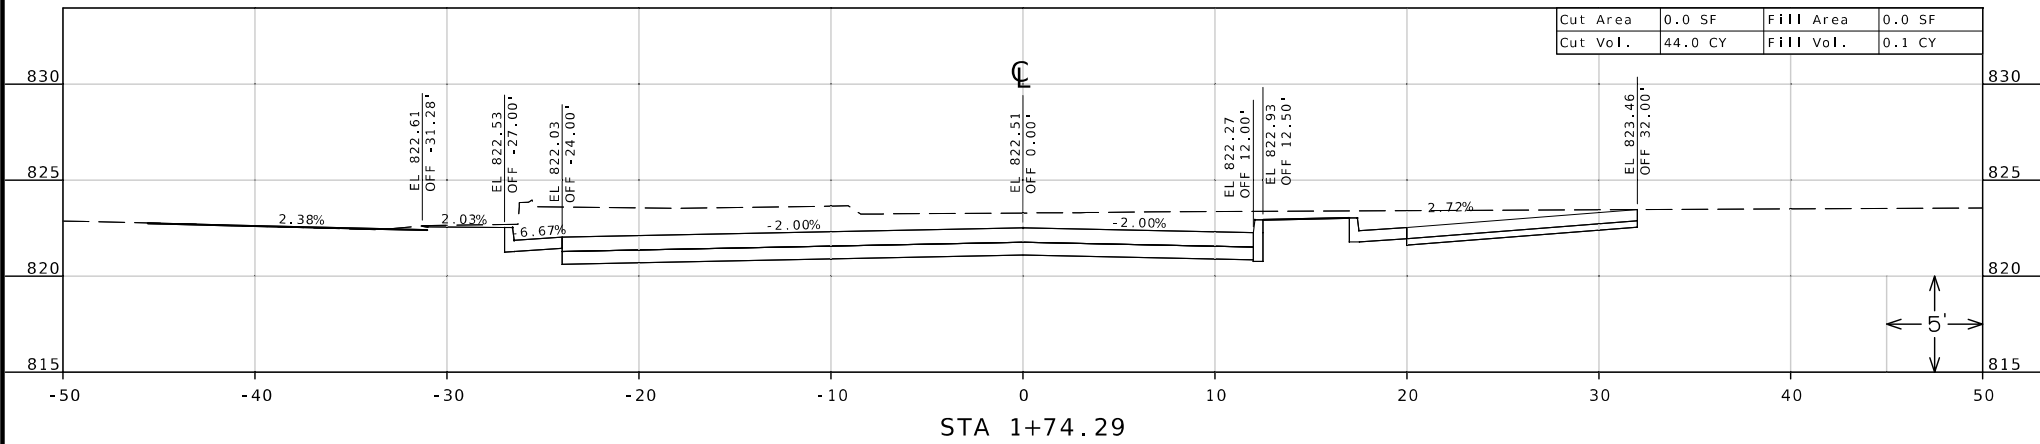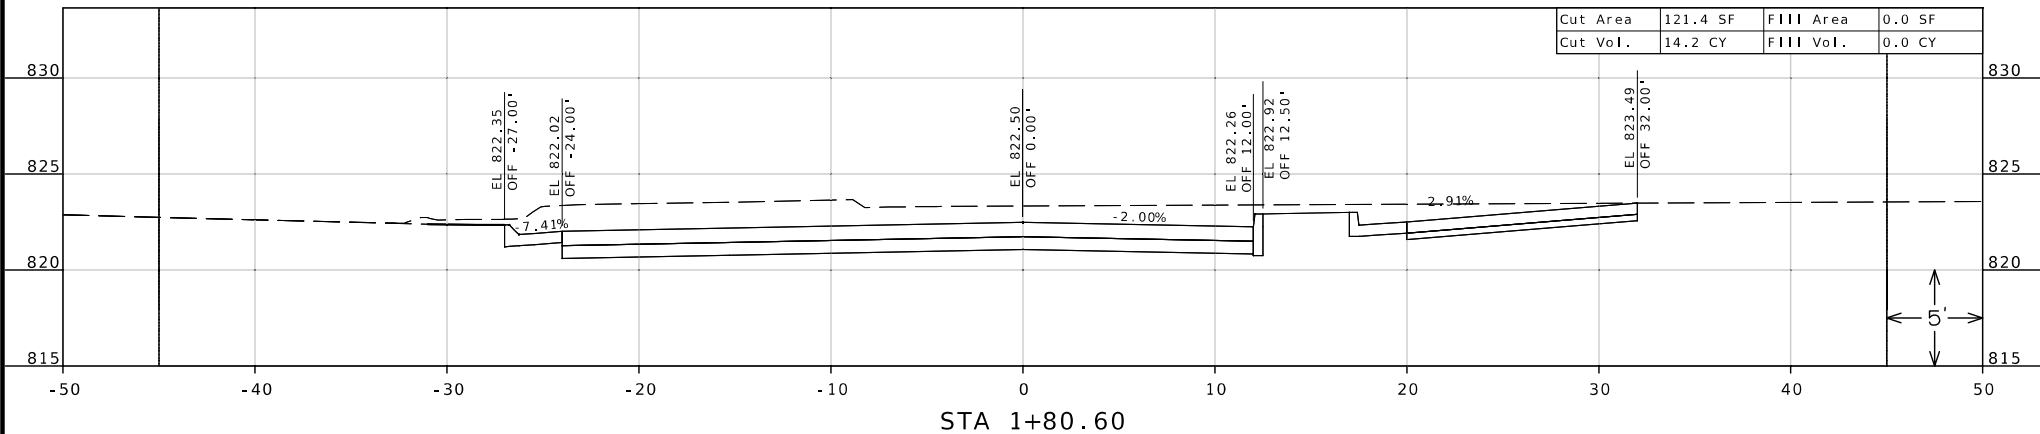CROSS SECTIONS
 SERVICE ROAD - STAGE 3
 SHEET 72 OF 93

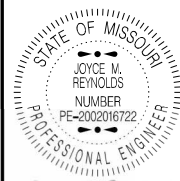



DATE PREPARED
6/28/2024

ROUTE 59 STATE MO

DISTRICT NW SHEET NO. 73

COUNTY BUCHANAN

JOB NO. JNW0002


CONTRACT ID.

PROJECT NO.

BRIDGE NO.




DATE	DESCRIPTION


MISSOURI HIGHWAYS AND TRANSPORTATION COMMISSION



105 WEST CAPITOL
JEFFERSON CITY, MO 65102
1-888-ASK-MODOT (1-888-275-6636)

CROSS SECTIONS
SERVICE ROAD - STAGE 3
SHEET 73 OF 93

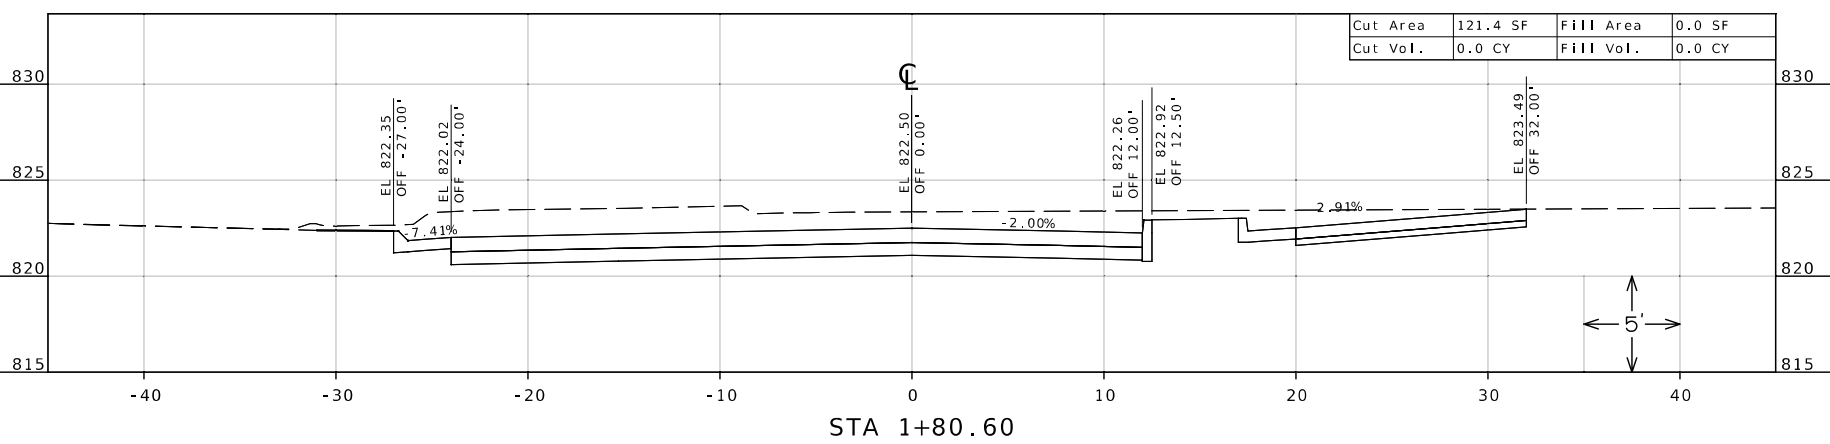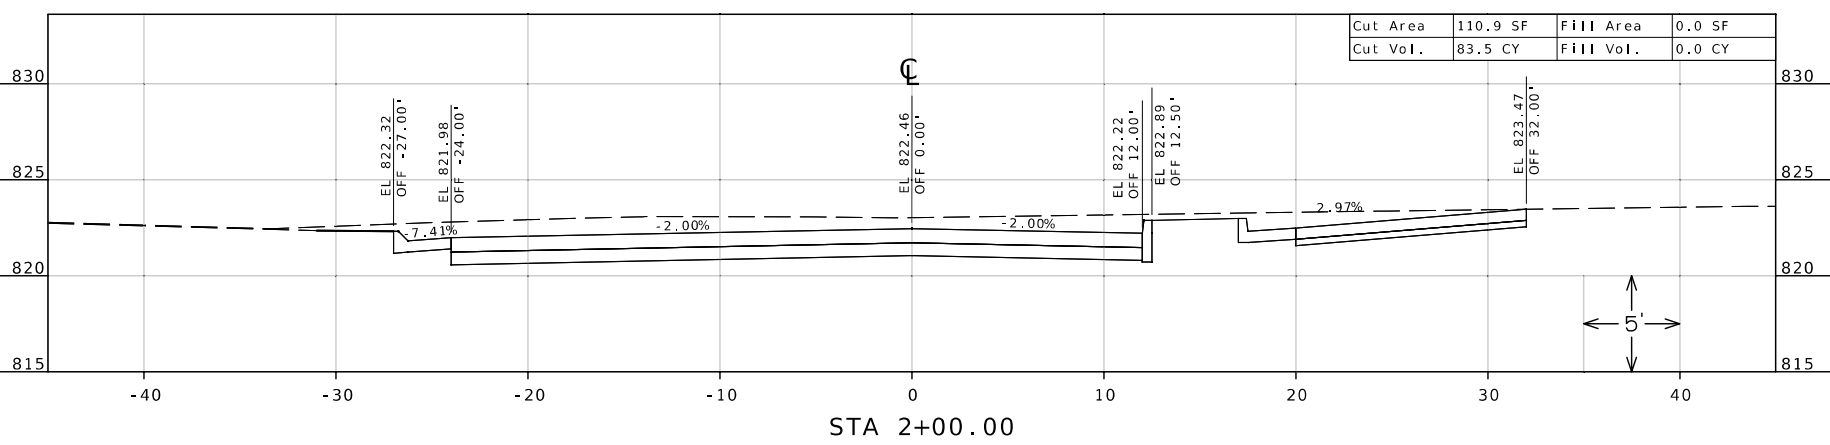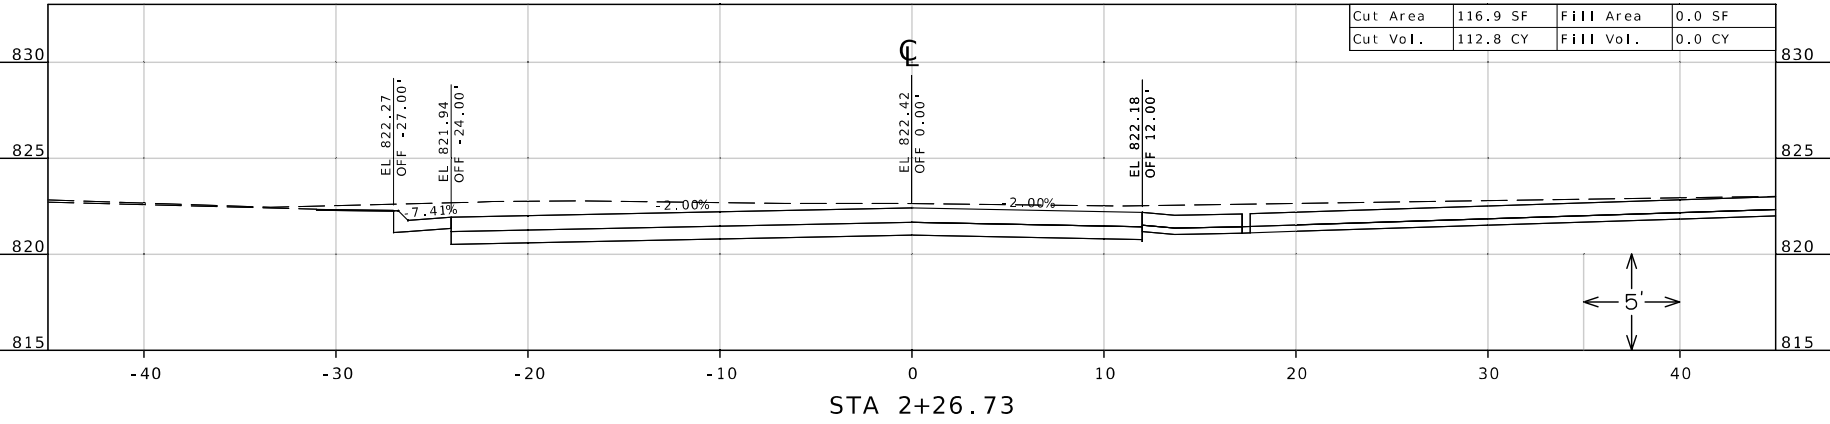

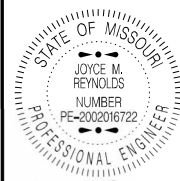

DATE PREPARED
6/28/2024

ROUTE 59 STATE MO
DISTRICT NW SHEET NO. 74

COUNTY BUCHANAN
JOB NO. JN0002
CONTRACT ID.




PROJECT NO.
BRIDGE NO.


DATE	DESCRIPTION

MISSOURI HIGHWAYS AND TRANSPORTATION COMMISSION

 105 WEST CAPITOL JEFFERSON CITY, MO 65102
 1-888-ASK-MODOT (1-888-275-6636)

CROSS SECTIONS
 SERVICE ROAD - STAGE 3
 SHEET 74 OF 93

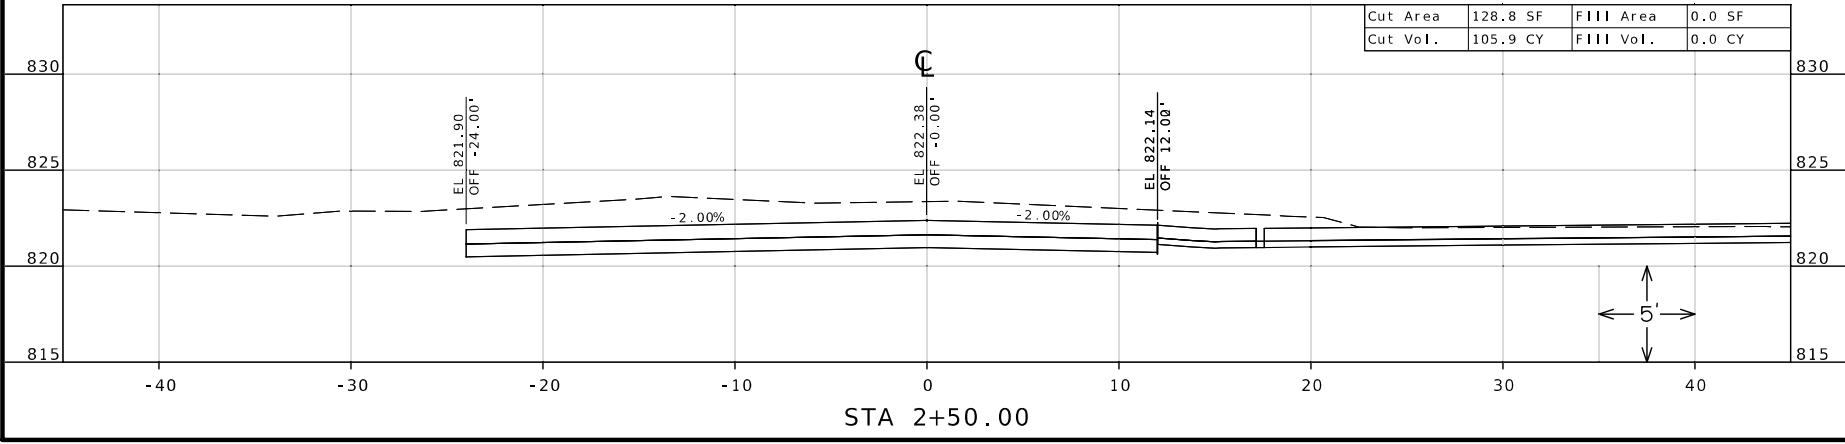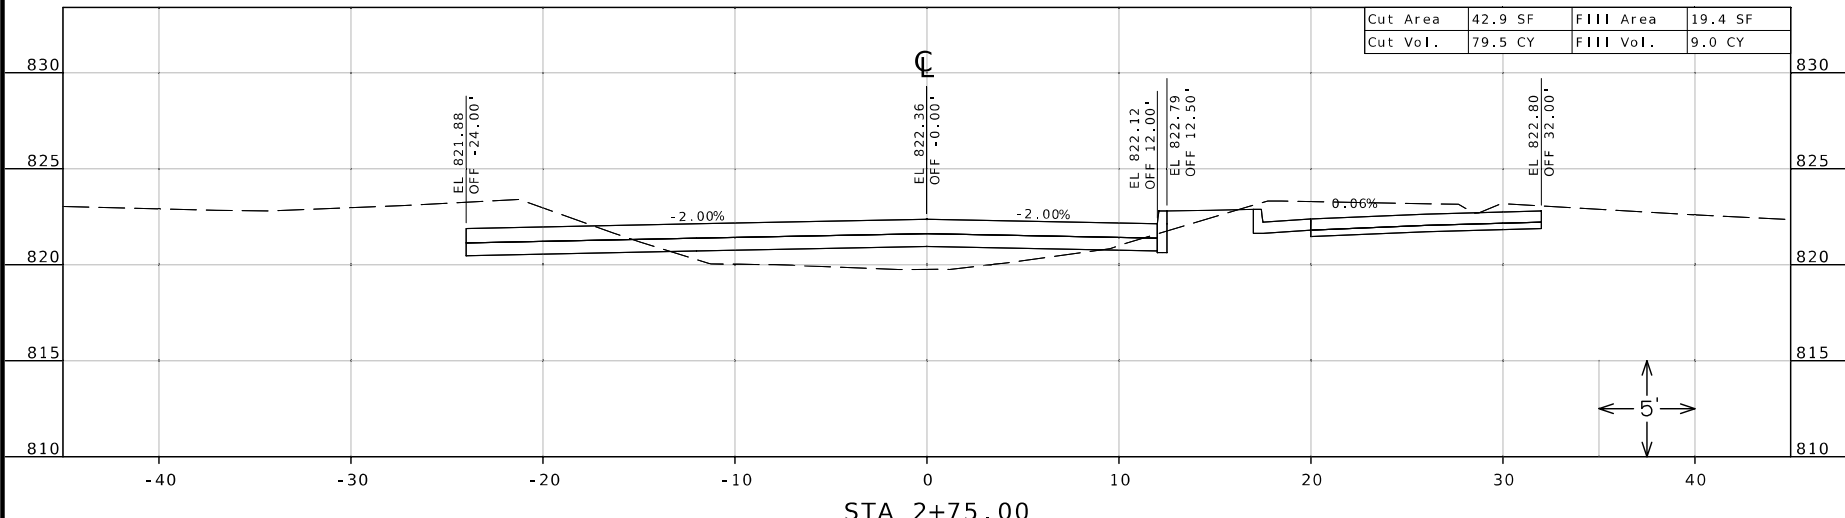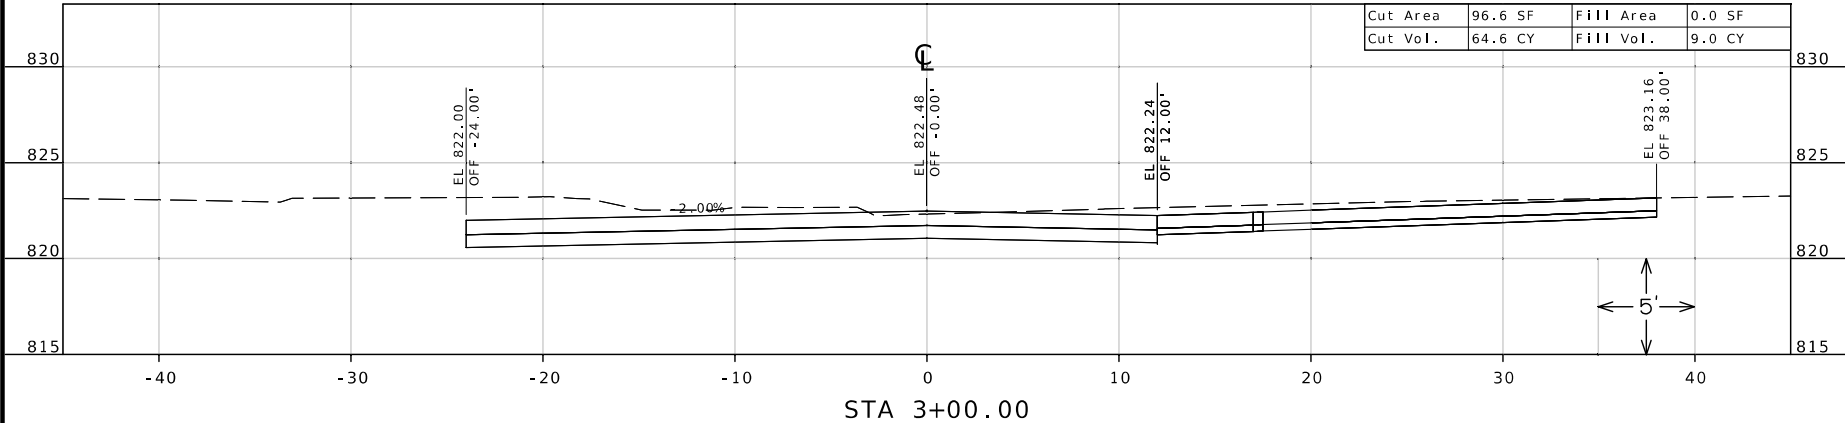

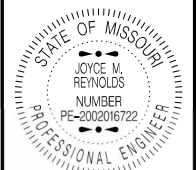

DATE PREPARED
6/28/2024

ROUTE 59 STATE MO
DISTRICT NW SHEET NO. 75
COUNTY BUCHANAN

JOB NO. JNW0002
CONTRACT ID.




PROJECT NO.
BRIDGE NO.


DATE	DESCRIPTION

MISSOURI HIGHWAYS AND TRANSPORTATION COMMISSION

 105 WEST CAPITOL
 JEFFERSON CITY, MO 65102
 1-888-ASK-MODOT (1-888-275-6636)

CROSS SECTIONS
 SERVICE ROAD - STAGE 3
 SHEET 75 OF 93

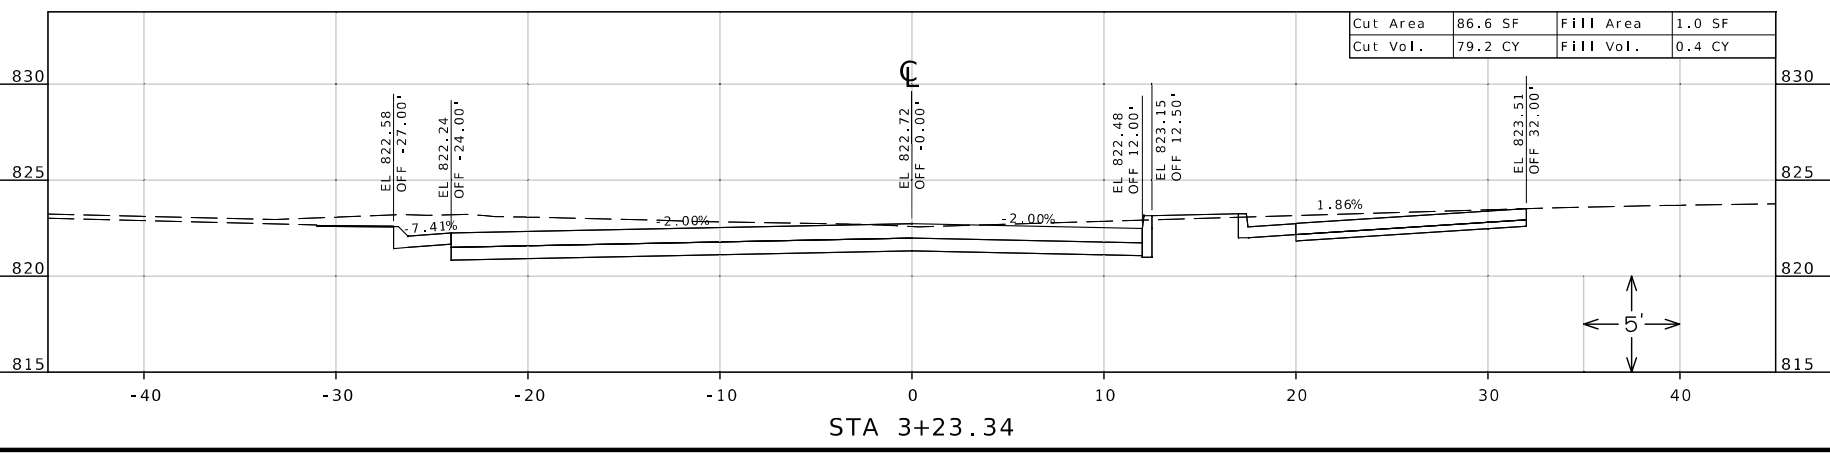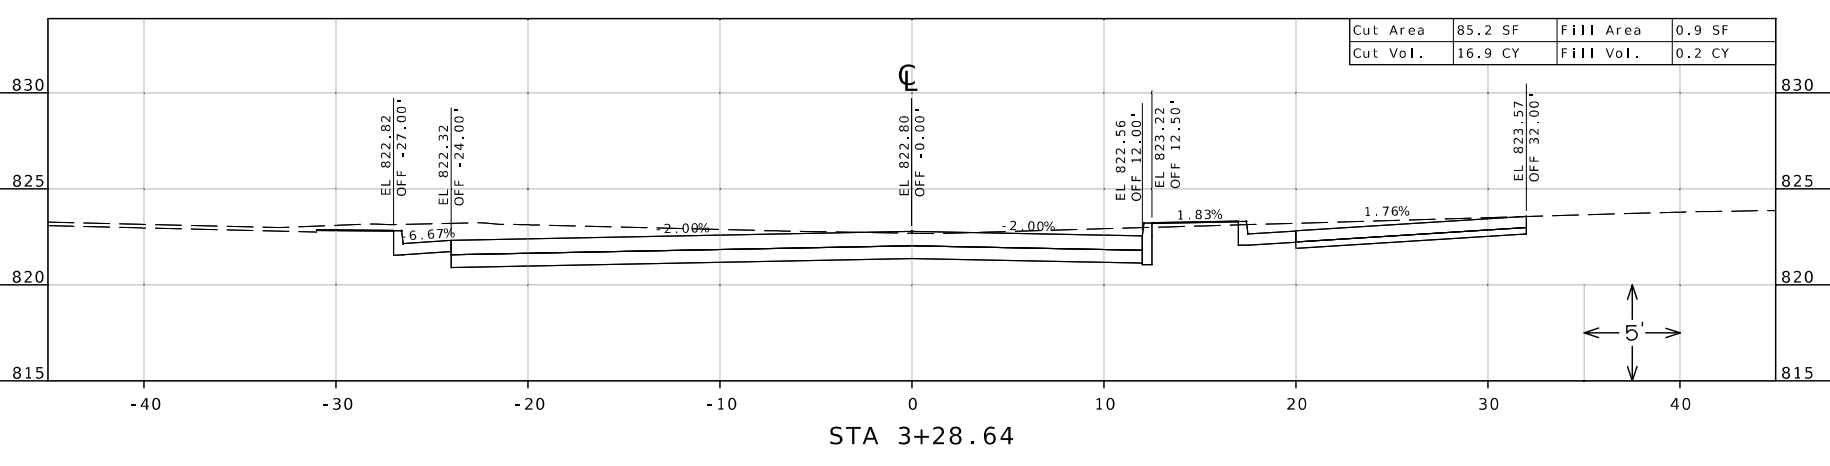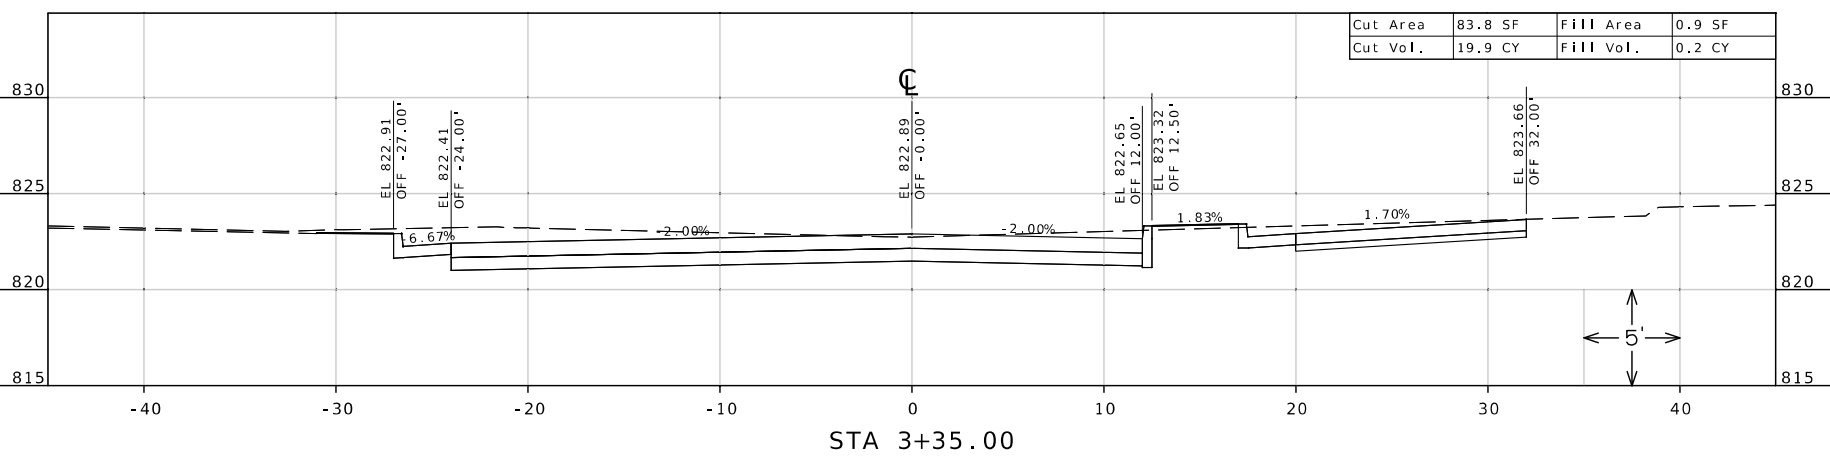

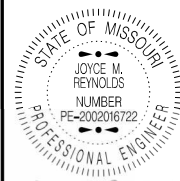

DATE PREPARED
6/28/2024

ROUTE 59 STATE MO

DISTRICT NW SHEET NO. 76

COUNTY BUCHANAN

JOB NO. JNW0002

CONTRACT ID.

PROJECT NO.

BRIDGE NO.

DATE	DESCRIPTION


MISSOURI HIGHWAYS AND TRANSPORTATION COMMISSION



105 WEST CAPITOL
JEFFERSON CITY, MO 65102
1-888-ASK-MODOT (1-888-275-6636)


CROSS SECTIONS
ROUTE 59 - STAGE 4
SHEET 76 OF 93

Cut Area	45.1 SF	Fill Area	13.6 SF
Cut Vol.	76.2 CY	Fill Vol.	12.6 CY

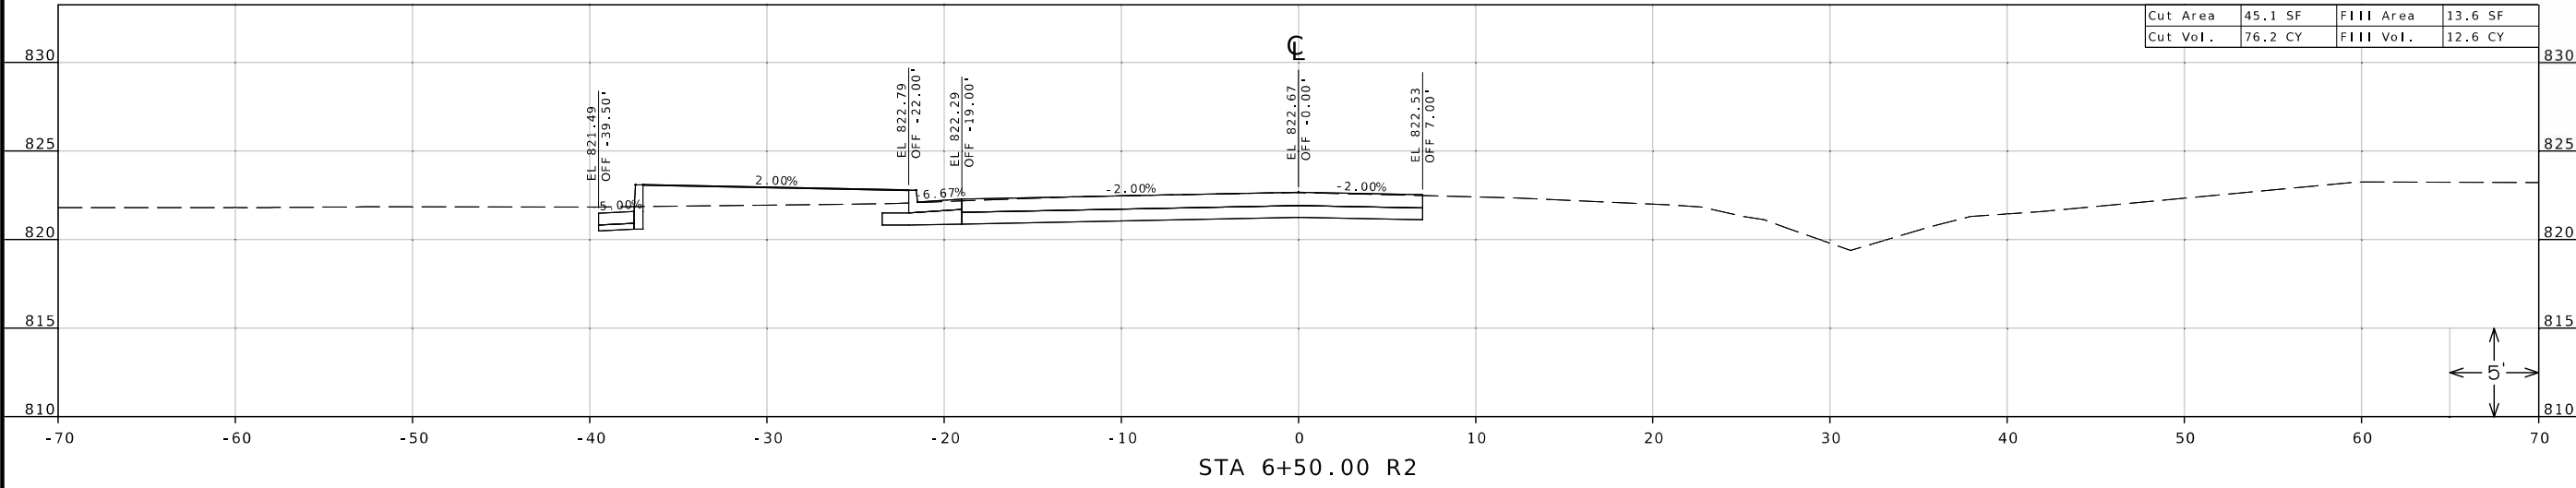


STA 6+50.00 R2

Cut Area	37.2 SF	Fill Area	0.0 SF
Cut Vol.	69.1 CY	Fill Vol.	0.0 CY

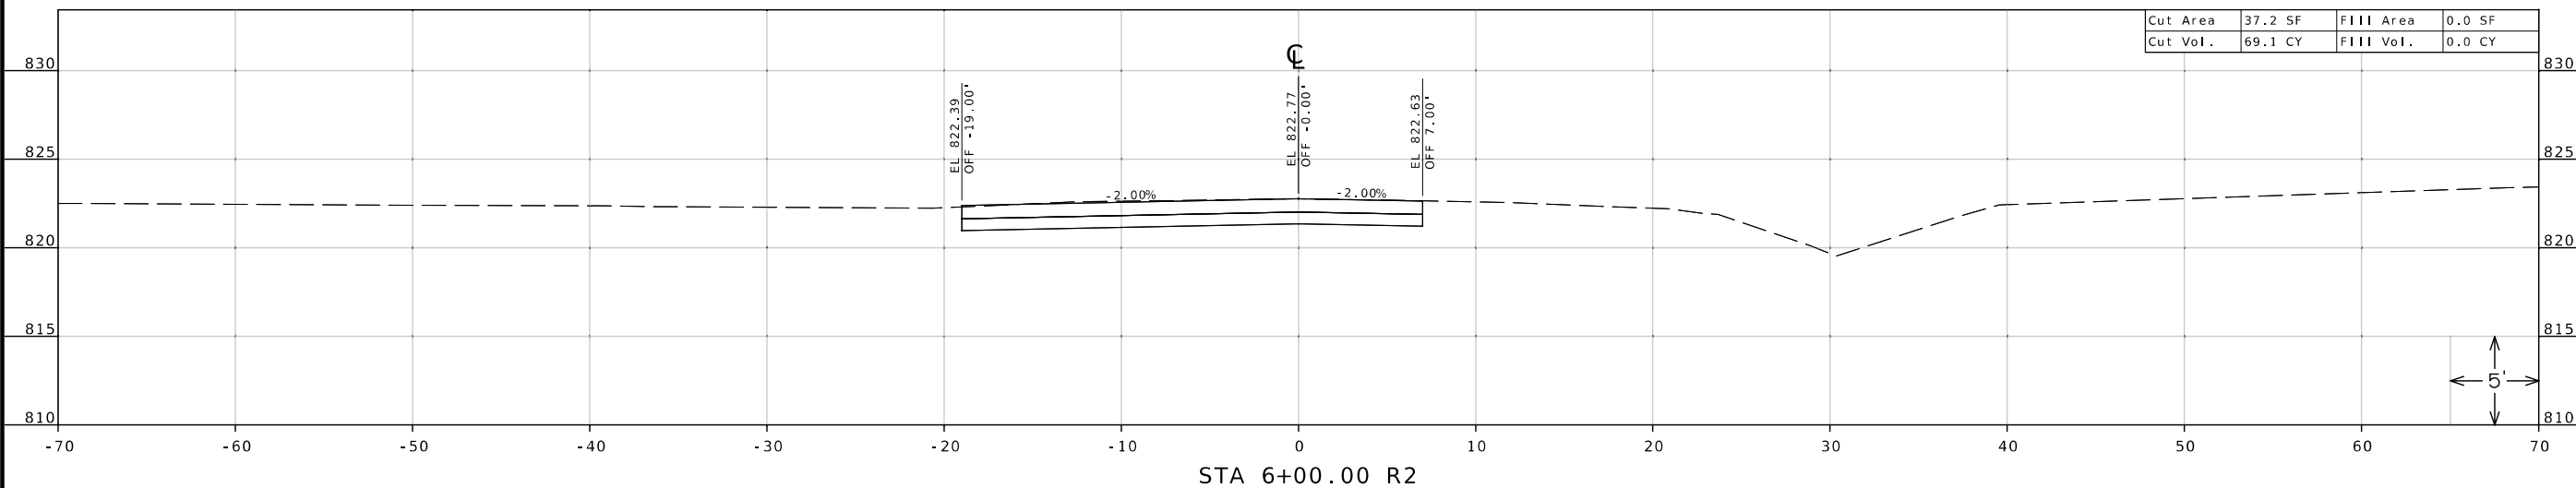

STA 6+00.00 R2

Cut Area	37.4 SF	Fill Area	0.0 SF
Cut Vol.	0.0 CY	Fill Vol.	0.0 CY

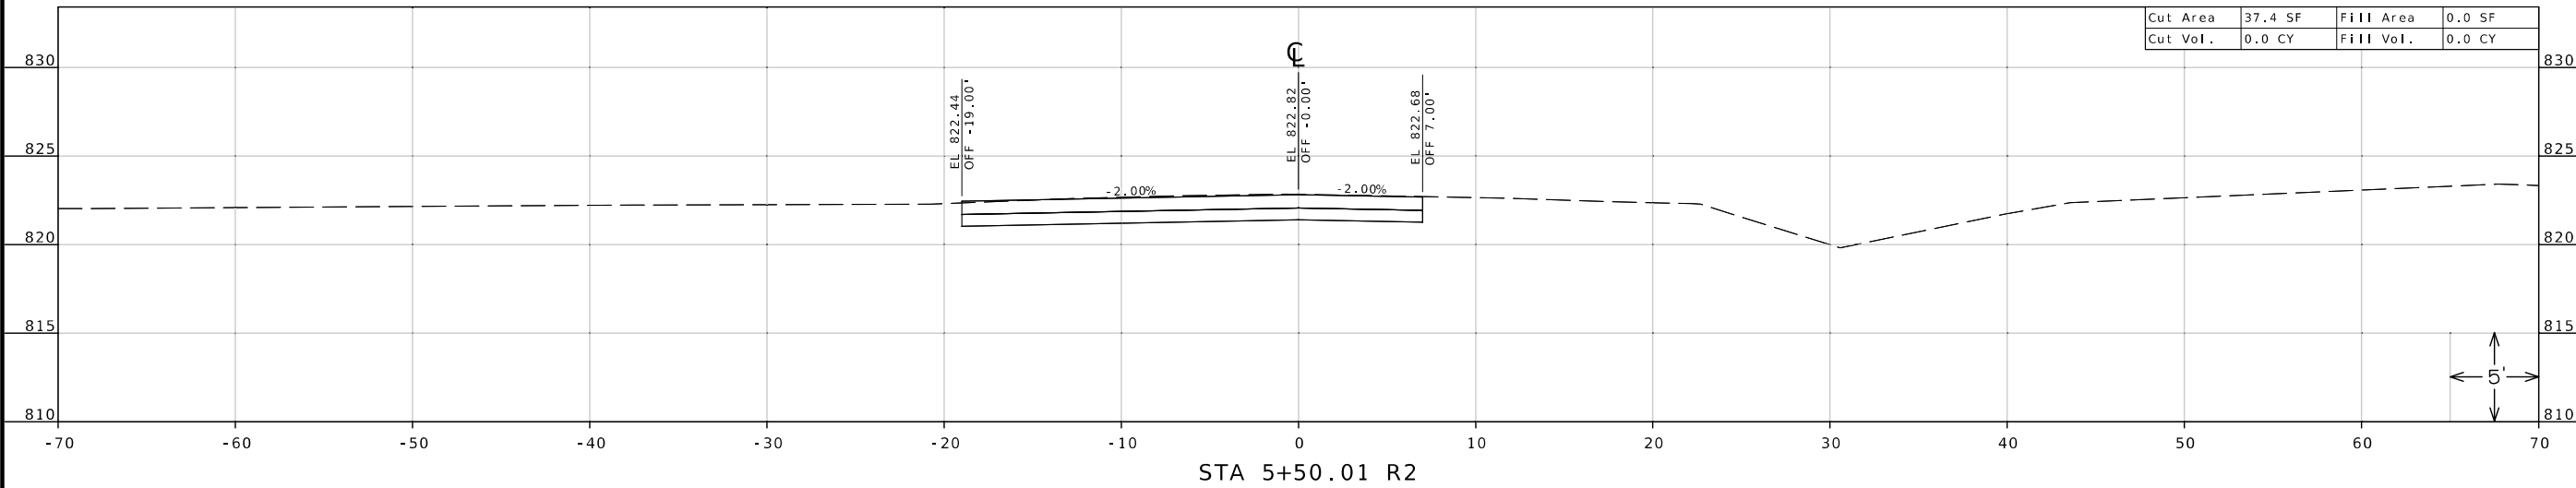

STA 5+50.01 R2



DATE PREPARED
6/28/2024

ROUTE 59 STATE MO
DISTRICT NW SHEET NO. 77
COUNTY BUCHANAN
JOB NO. JNW0002
CONTRACT ID.




PROJECT NO.
BRIDGE NO.


DATE	DESCRIPTION

MISSOURI HIGHWAYS AND TRANSPORTATION COMMISSION

 105 WEST CAPITOL
 JEFFERSON CITY, MO 65102
 1-888-ASK-MODOT (1-888-275-6636)

CROSS SECTIONS
 ROUTE 59 - STAGE 4
 SHEET 77 OF 93

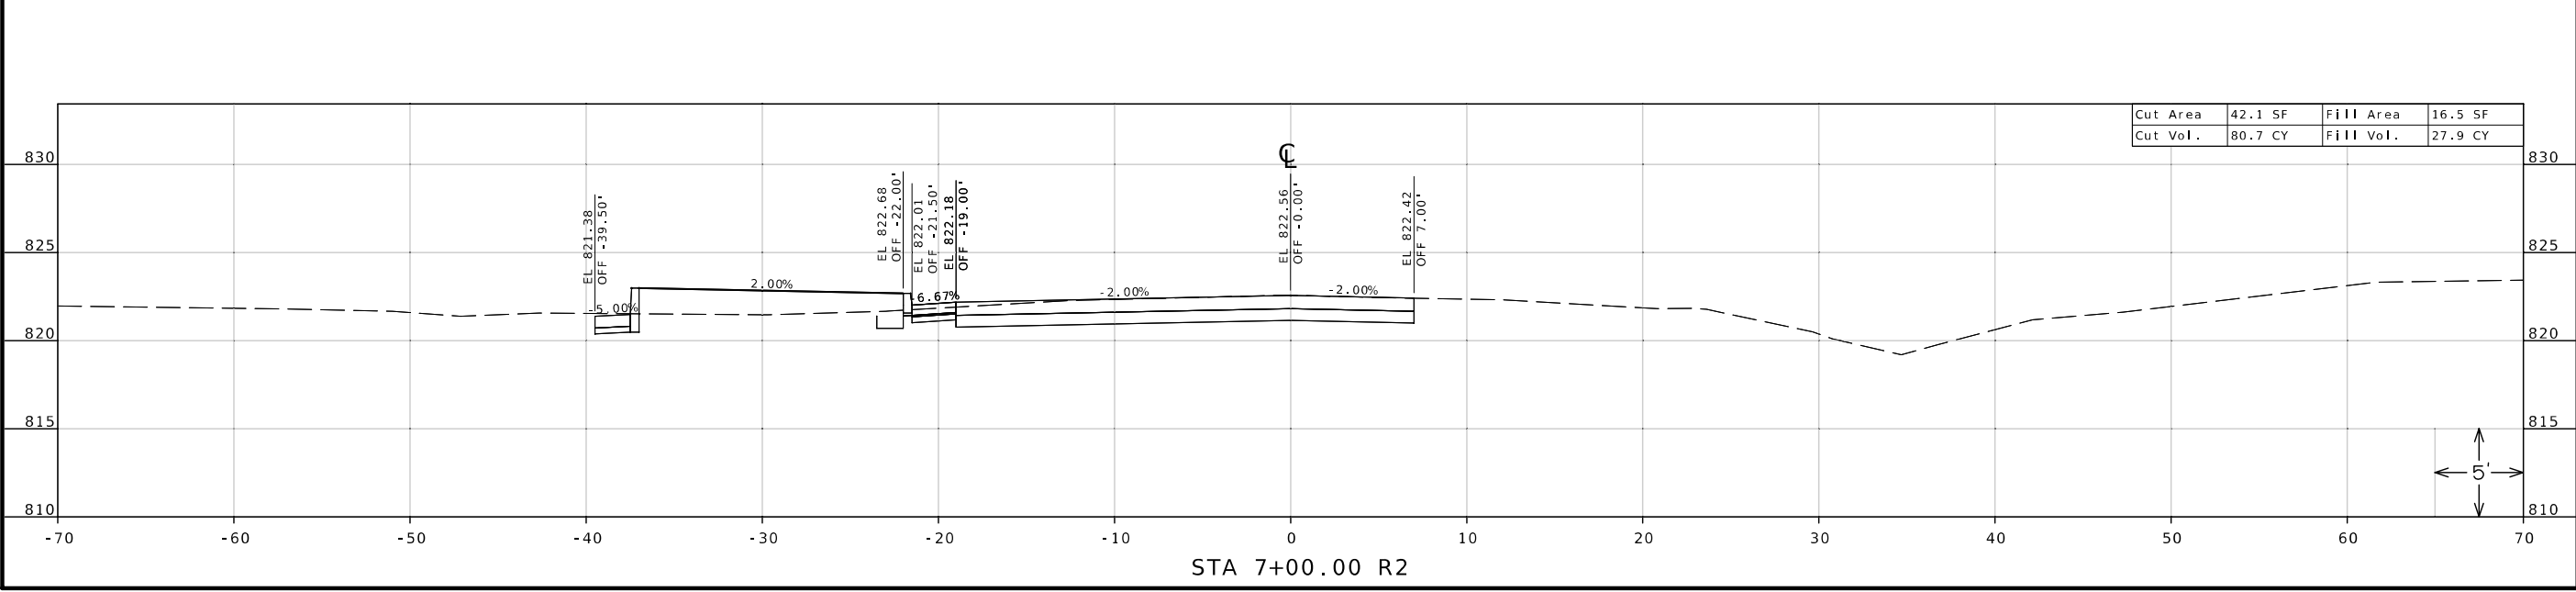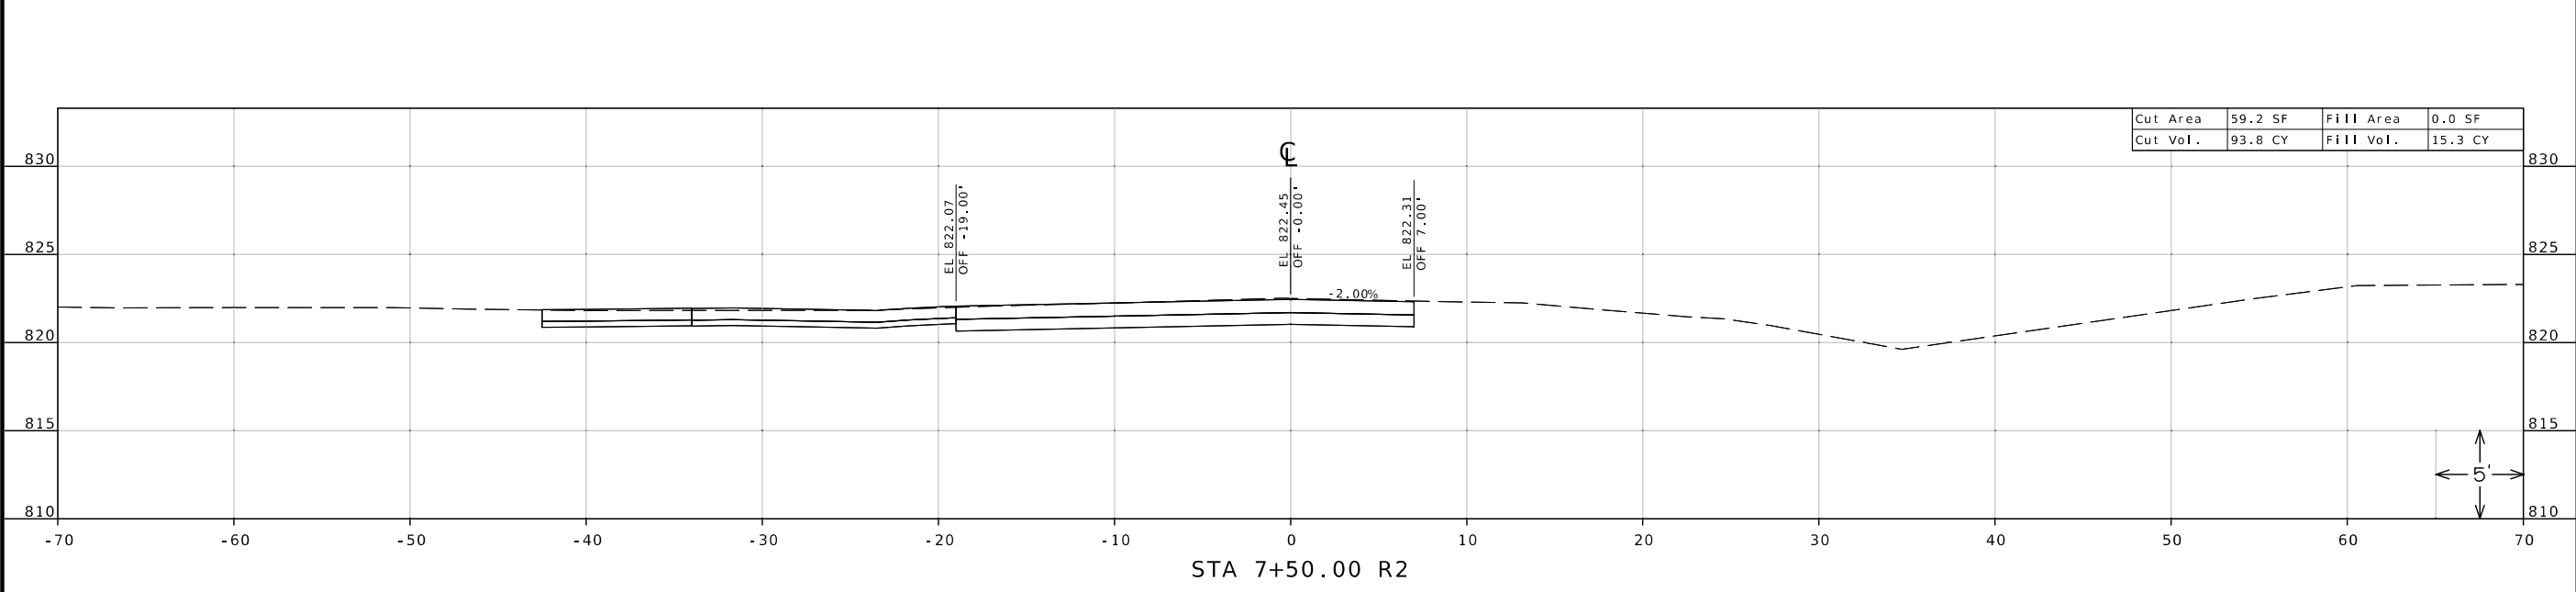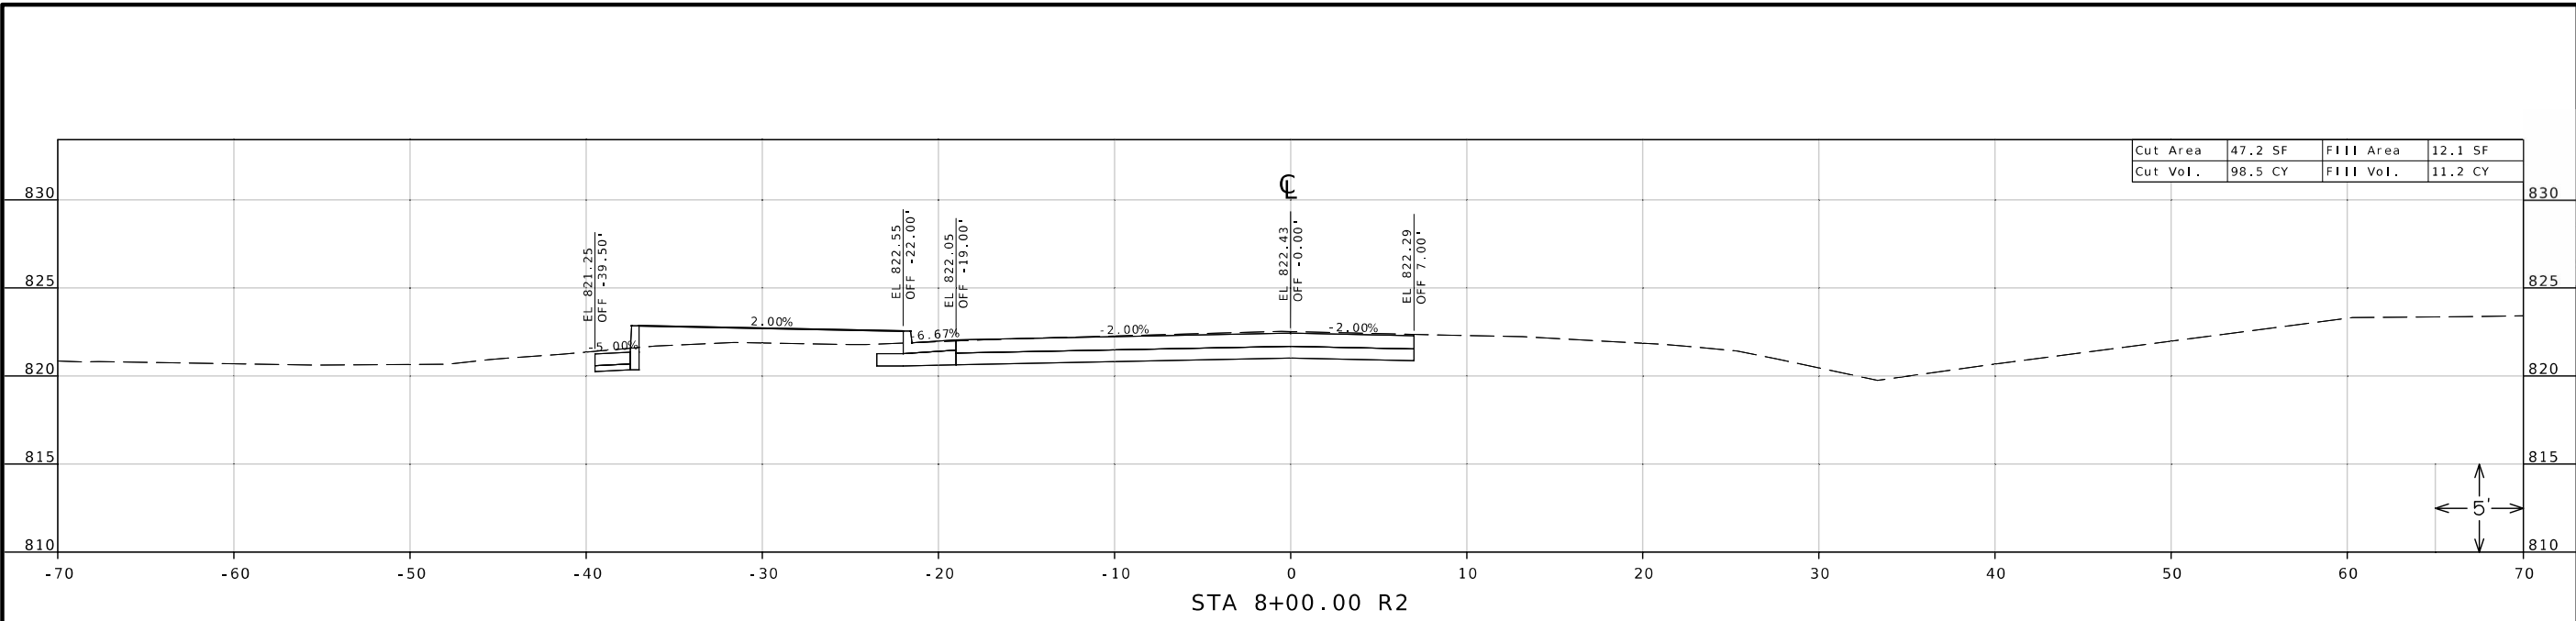

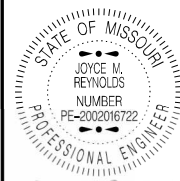

DATE PREPARED
6/28/2024 8:43:42 AM
JOYCE M. REYNOLDS - CIVIL
MO-PE-2002016722

ROUTE 59 STATE MO
DISTRICT NW SHEET NO. 78
COUNTY BUCHANAN

JOB NO. JNW0002
CONTRACT ID.

PROJECT NO.

BRIDGE NO.

DESCRIPTION




DATE


MISSOURI HIGHWAYS AND TRANSPORTATION COMMISSION

105 WEST CAPITOL
JEFFERSON CITY, MO 65102
1-888-ASK-MODOT (1-888-273-6636)

MoDOT

CROSS SECTIONS
ROUTE 59 - STAGE 4
SHEET 78 OF 93

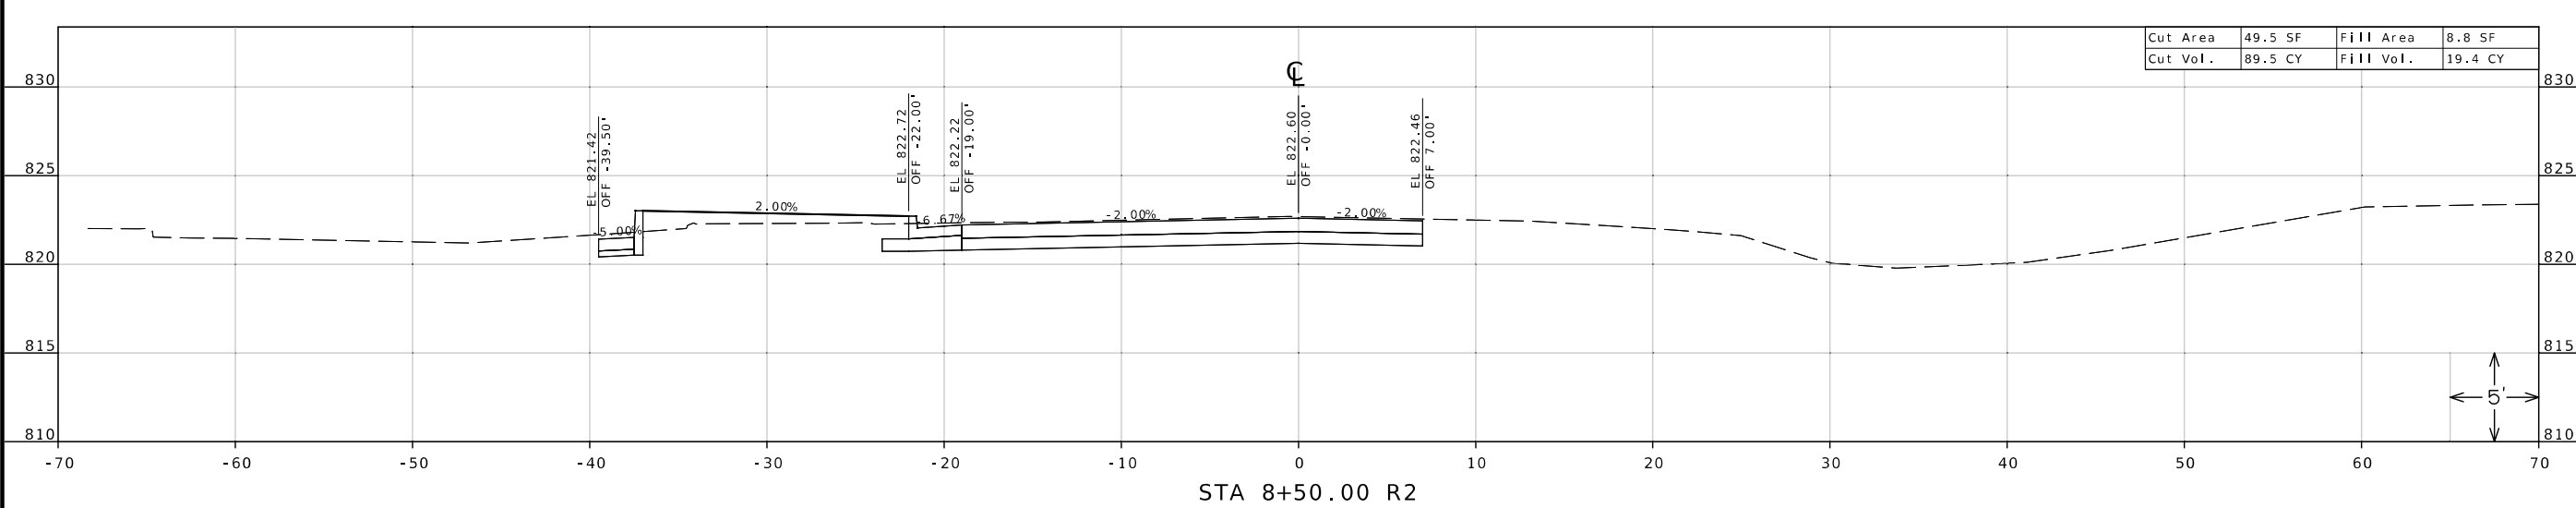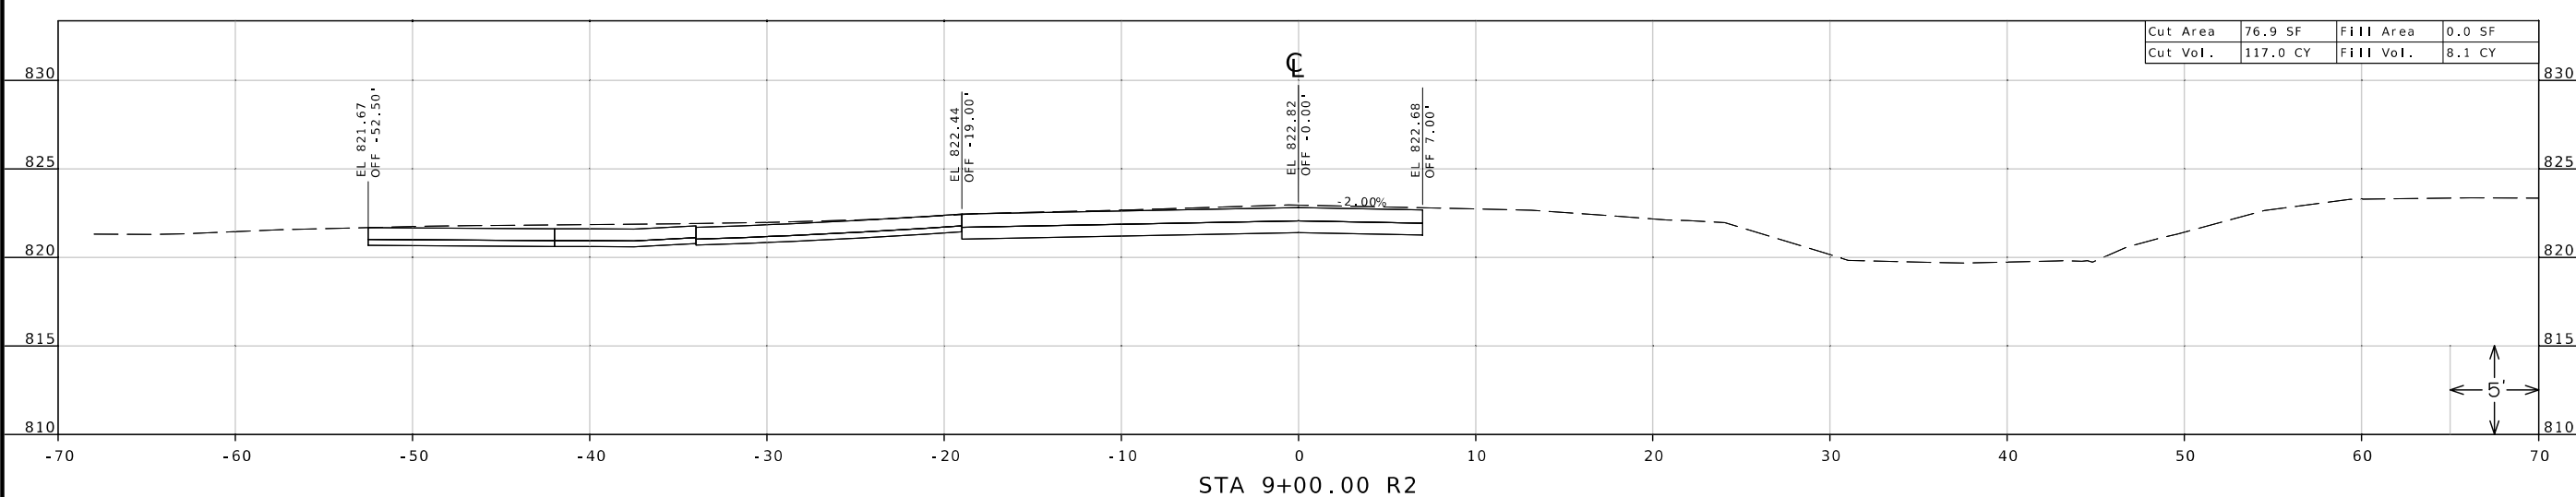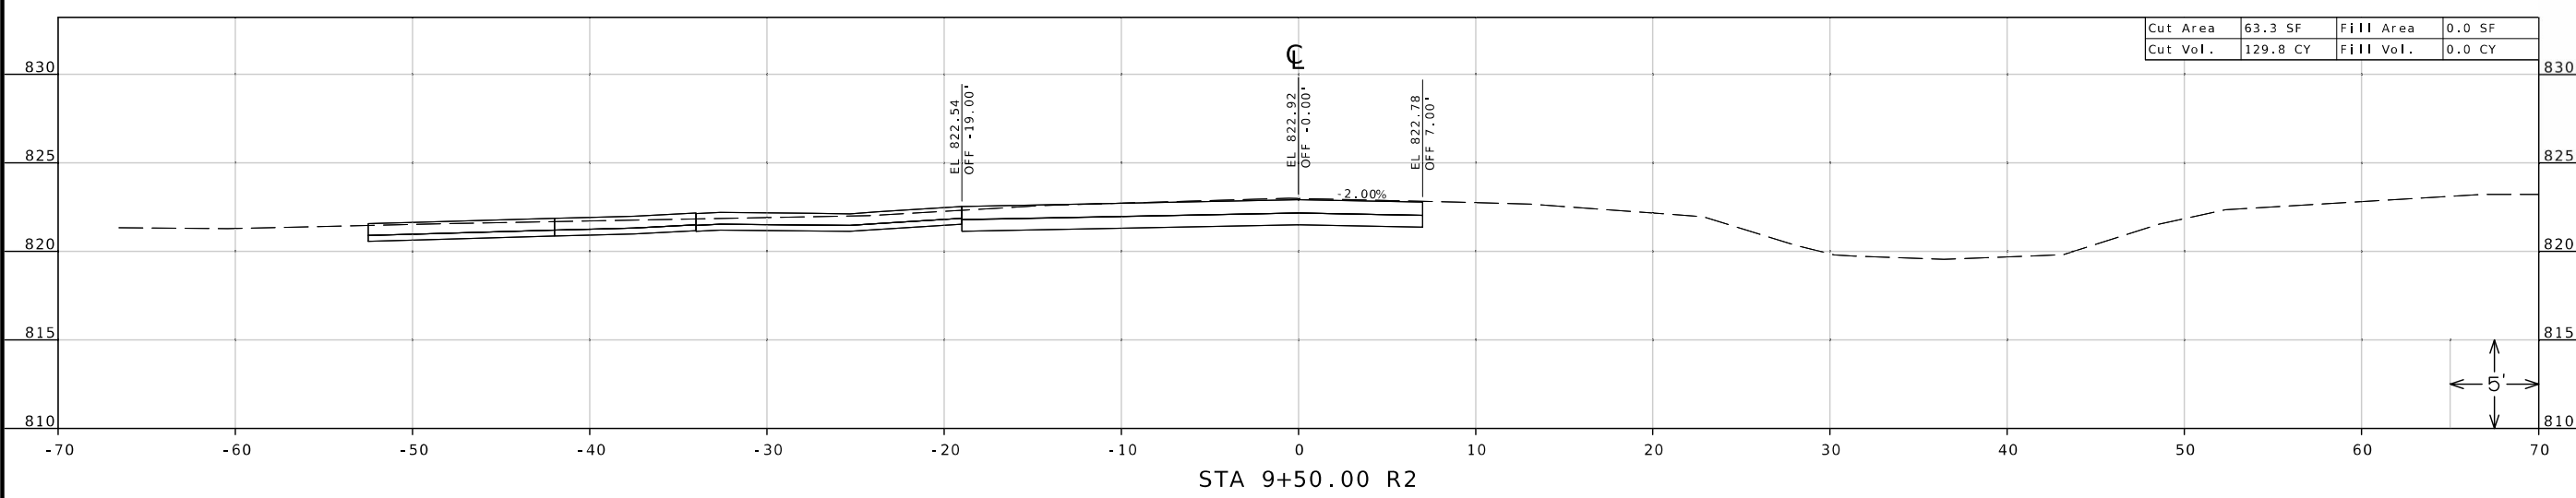

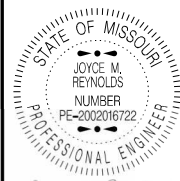

DATE PREPARED
6/28/2024 8:43:29 AM

ROUTE 59 STATE MO
DISTRICT NW SHEET NO. 79
COUNTY BUCHANAN

JOB NO. JNW0002
CONTRACT ID.

PROJECT NO.

BRIDGE NO.




DATE


DESCRIPTION

MISSOURI HIGHWAYS AND TRANSPORTATION COMMISSION

105 WEST CAPITOL JEFFERSON CITY, MO 65102
1-888-ASK-MODOT (1-888-273-6636)

CROSS SECTIONS
ROUTE 59 - STAGE 4
SHEET 79 OF 93

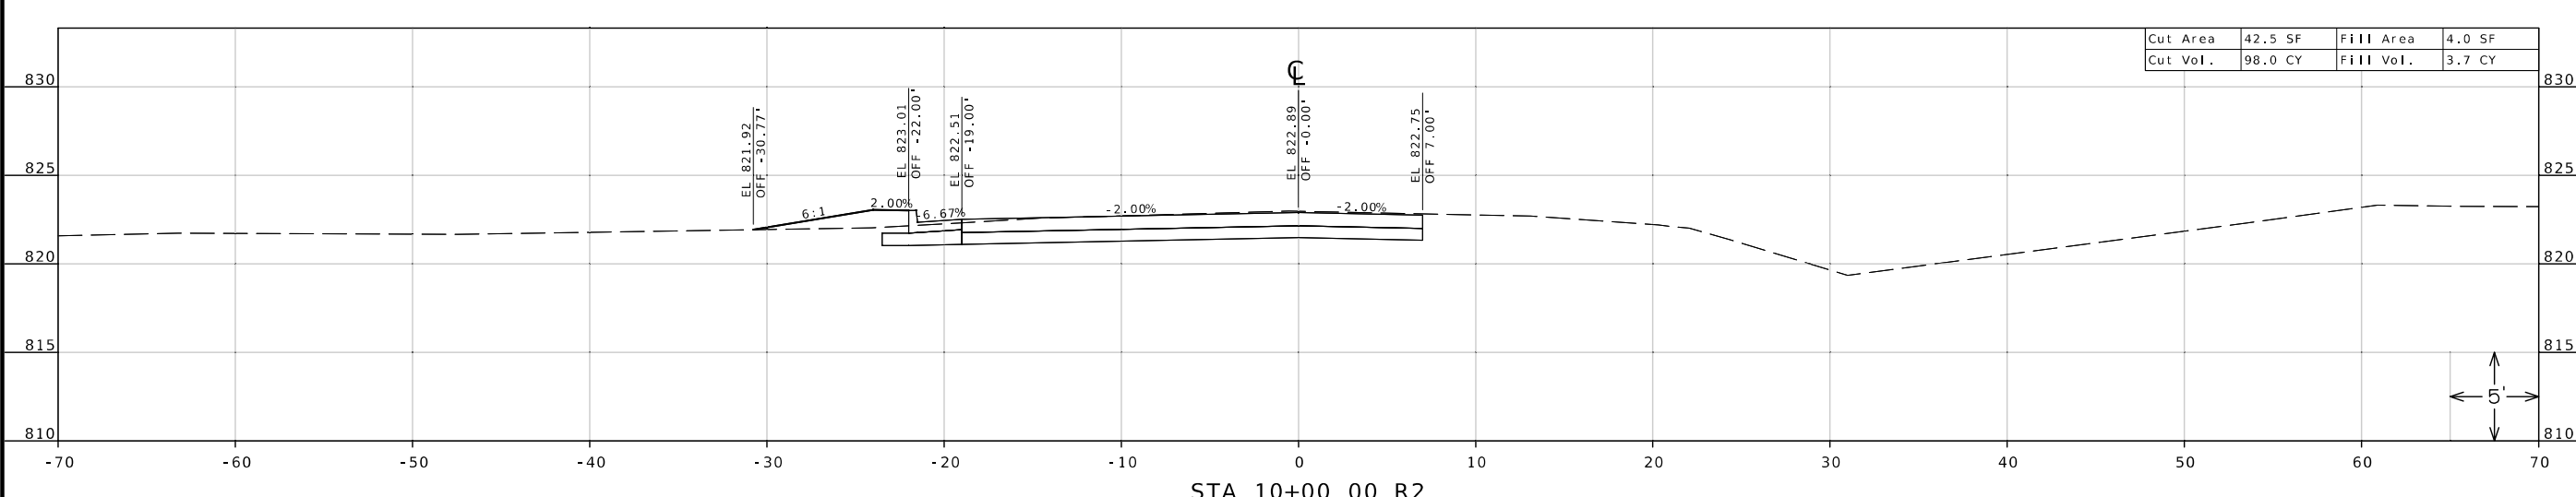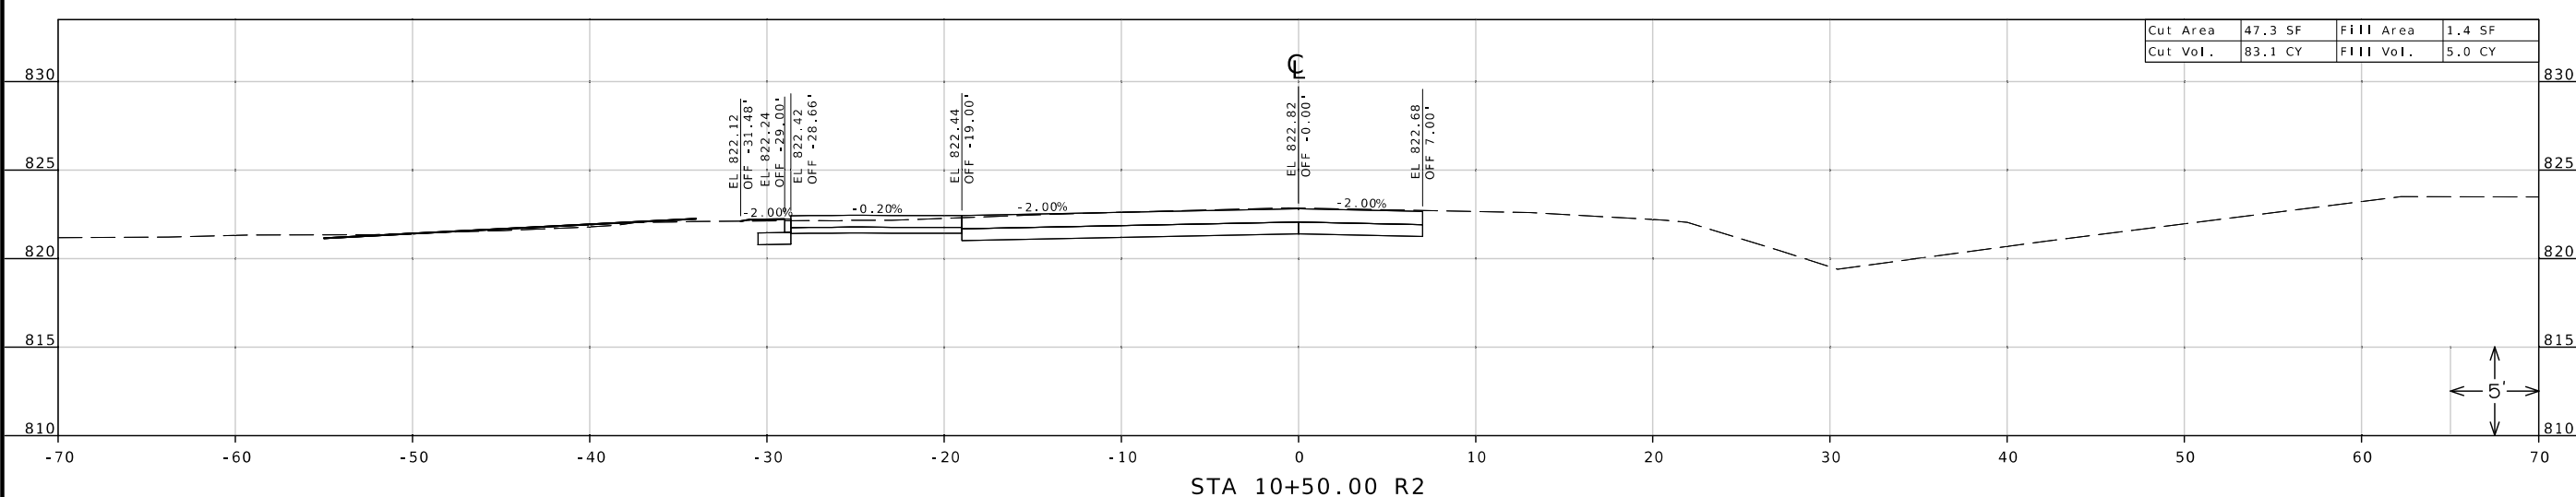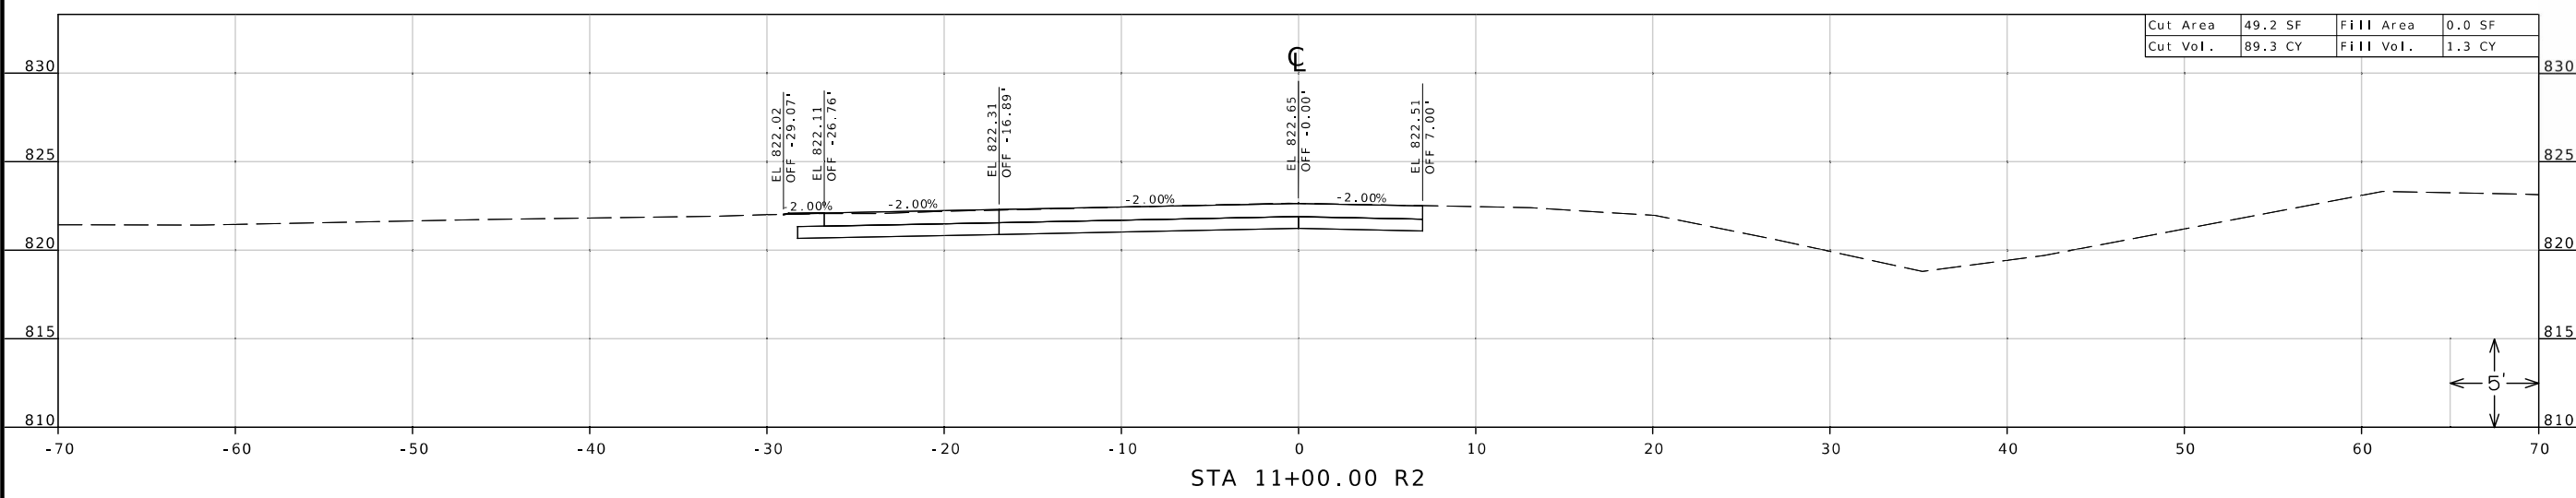

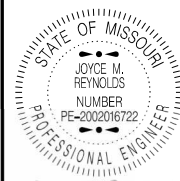


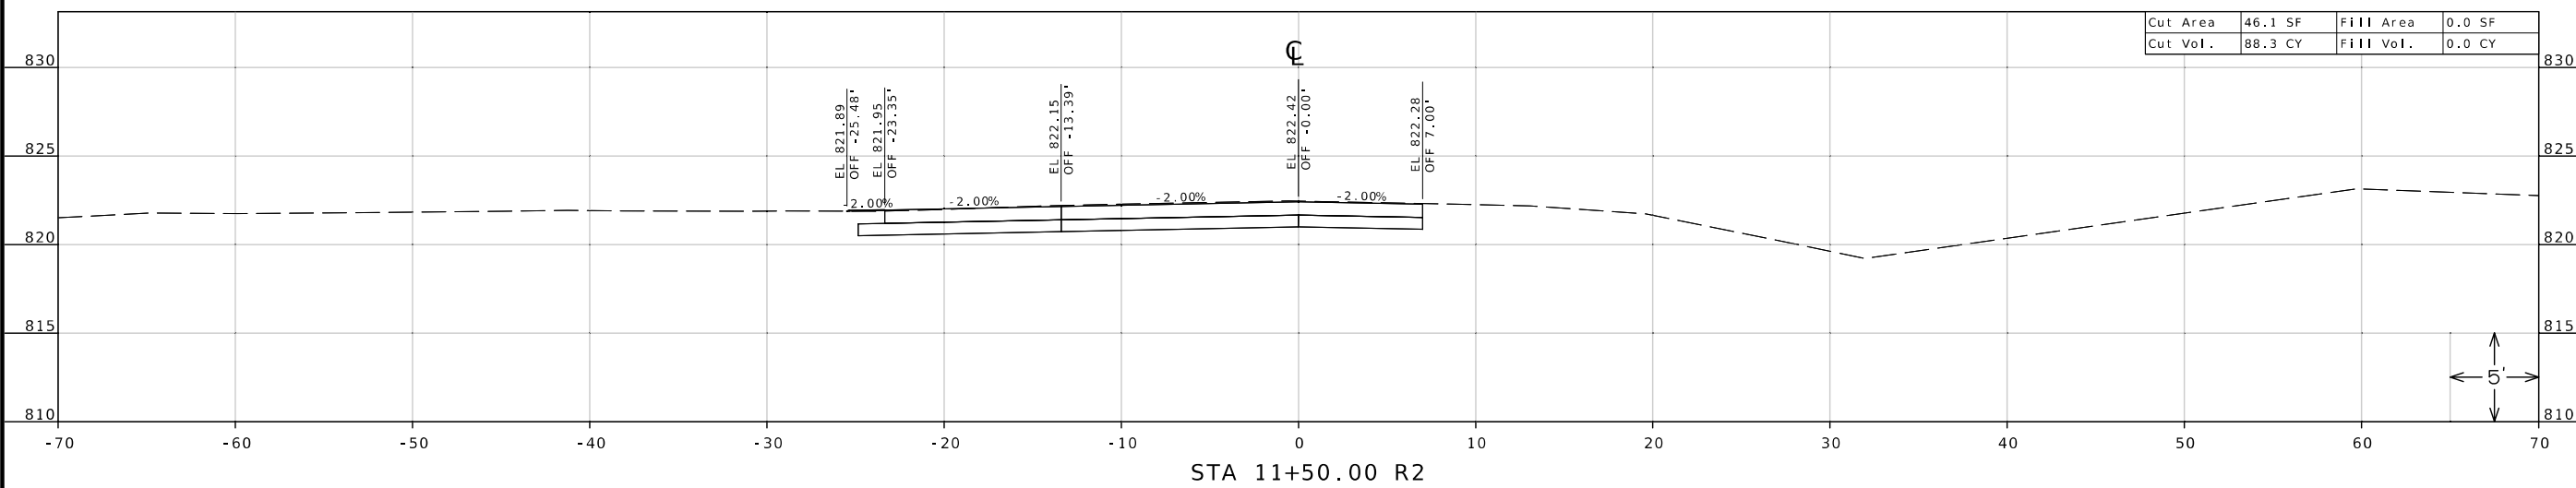
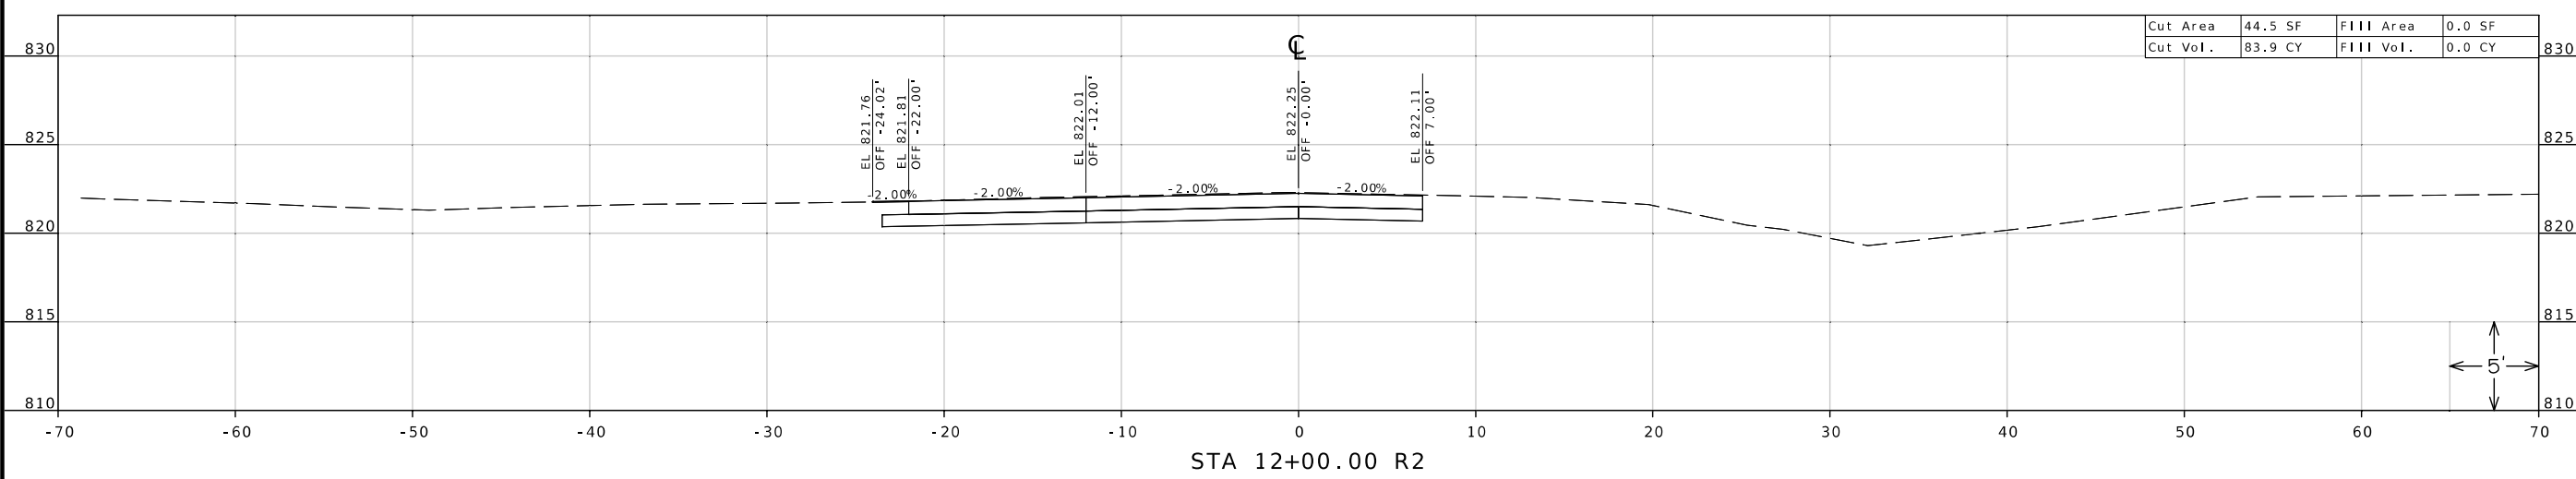
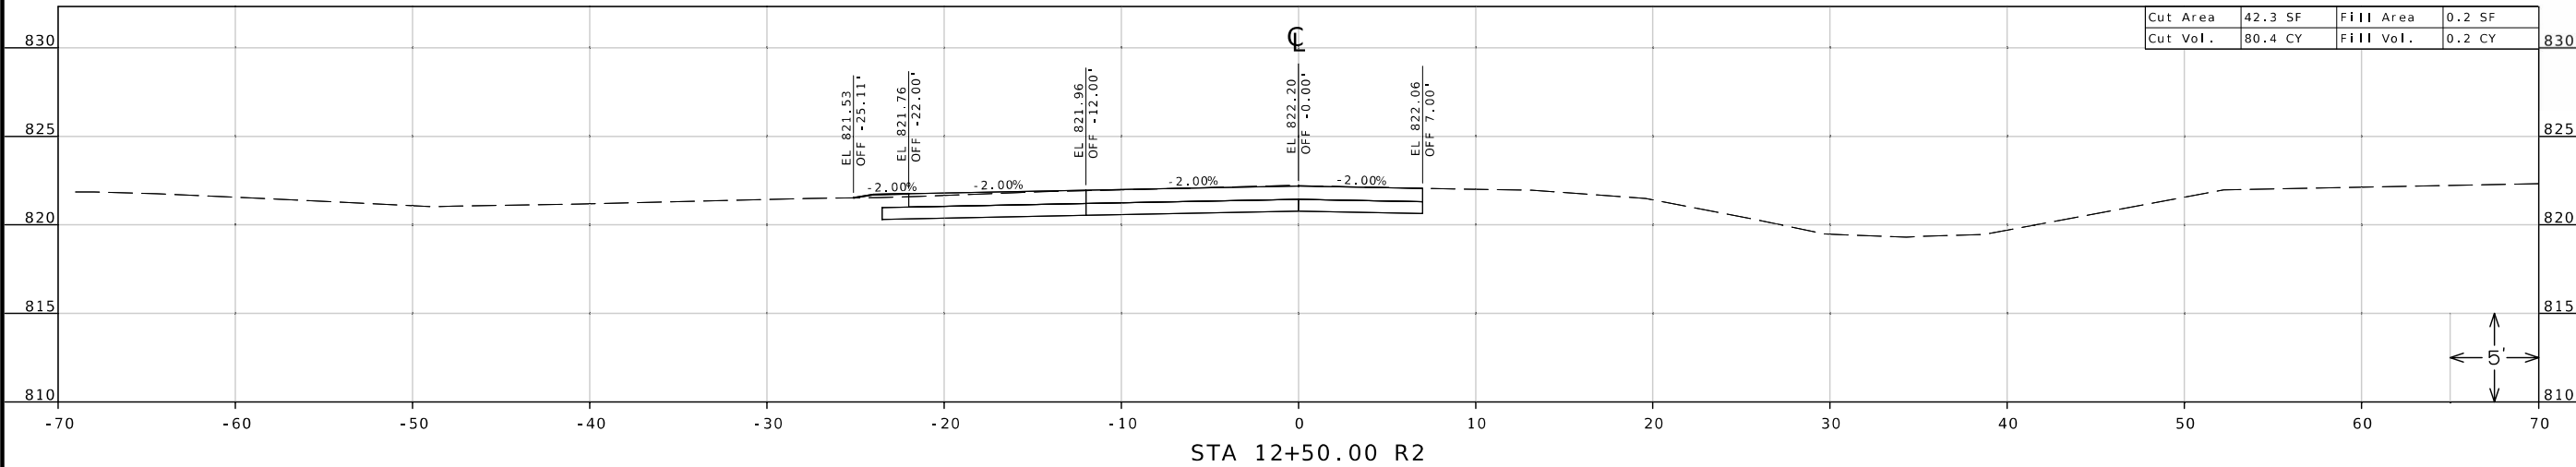
DATE PREPARED
6/28/2024 8:43:17 AM
JOYCE M. REYNOLDS - CIVIL
MO-PE-2002016722


ROUTE 59 STATE MO
DISTRICT NW SHEET NO. 80
COUNTY BUCHANAN
JOB NO. JNW0002
CONTRACT ID.
PROJECT NO.
BRIDGE NO.

DATE	DESCRIPTION

MISSOURI HIGHWAYS AND TRANSPORTATION COMMISSION

 105 WEST CAPITOL
 JEFFERSON CITY, MO 65102
 1-888-ASK-MODOT (1-888-275-6636)

CROSS SECTIONS
 ROUTE 59 - STAGE 4
 SHEET 80 OF 93

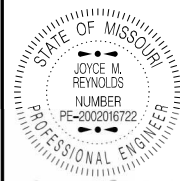



DATE PREPARED
6/28/2024

ROUTE 59 STATE MO

DISTRICT NW SHEET NO. 81

COUNTY BUCHANAN

JOB NO. JNW0002

CONTRACT ID.

PROJECT NO.


BRIDGE NO.

DATE	DESCRIPTION

MISSOURI HIGHWAYS AND TRANSPORTATION COMMISSION

 105 WEST CAPITOL
 JEFFERSON CITY, MO 65102
 1-888-ASK-MODOT (1-888-273-6636)

CROSS SECTIONS
 ROUTE 59 - STAGE 4
 SHEET 81 OF 93

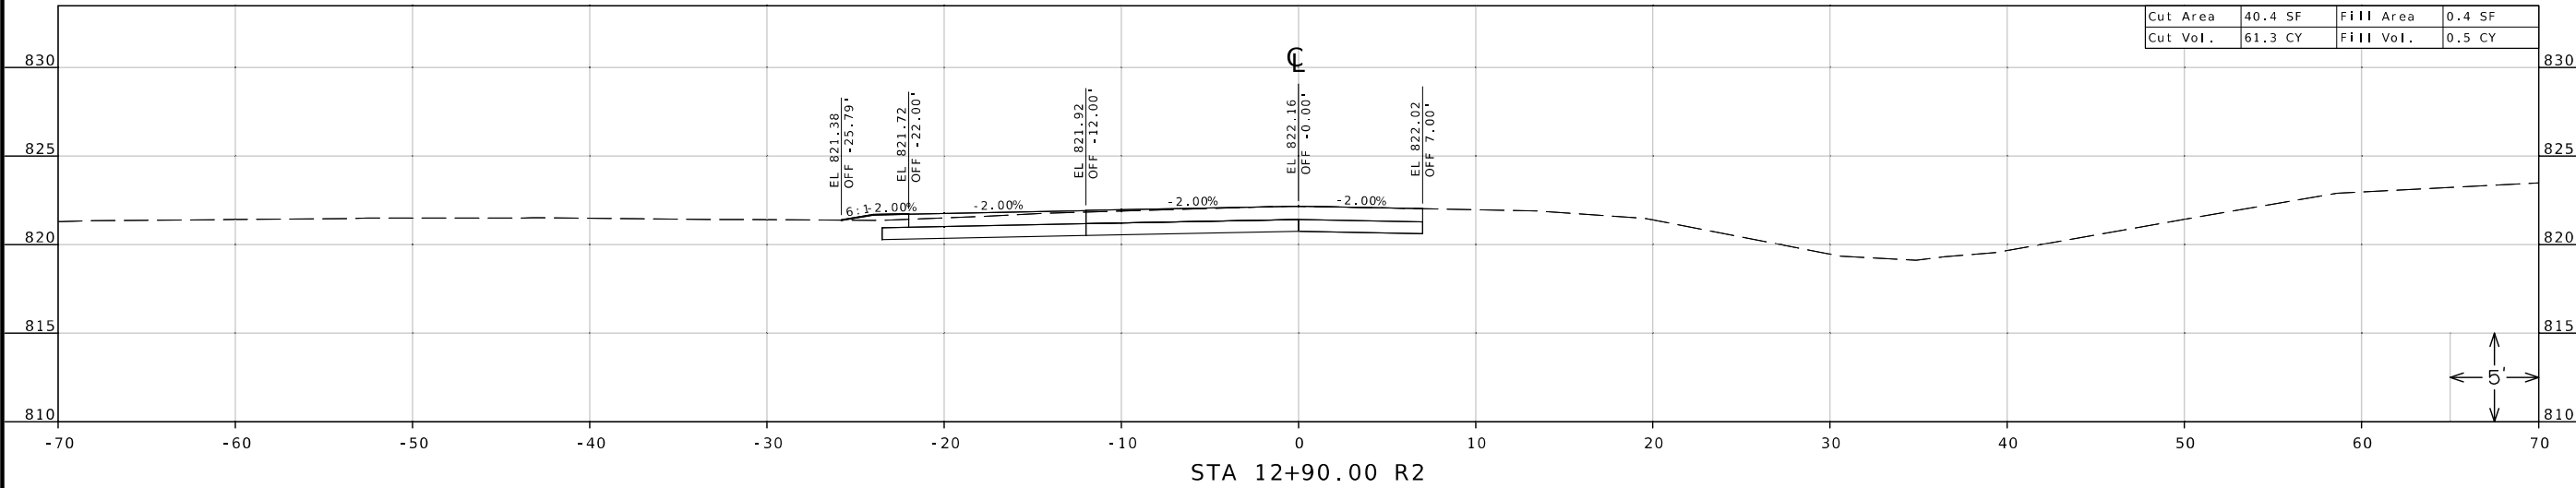



DATE PREPARED
6/28/2024

ROUTE STATE
59 MO

DISTRICT SHEET NO.
NW 82

COUNTY
BUCHANAN

JOB NO.
JN0002

CONTRACT ID.

PROJECT NO.




BRIDGE NO.


DATE	DESCRIPTION

MISSOURI HIGHWAYS AND TRANSPORTATION COMMISSION

105 WEST CAPITOL
JEFFERSON CITY, MO 65102
1-888-ASK-MODOT (1-888-275-6636)

CROSS SECTIONS
SERVICE ROAD - STAGE 4
SHEET 82 OF 93

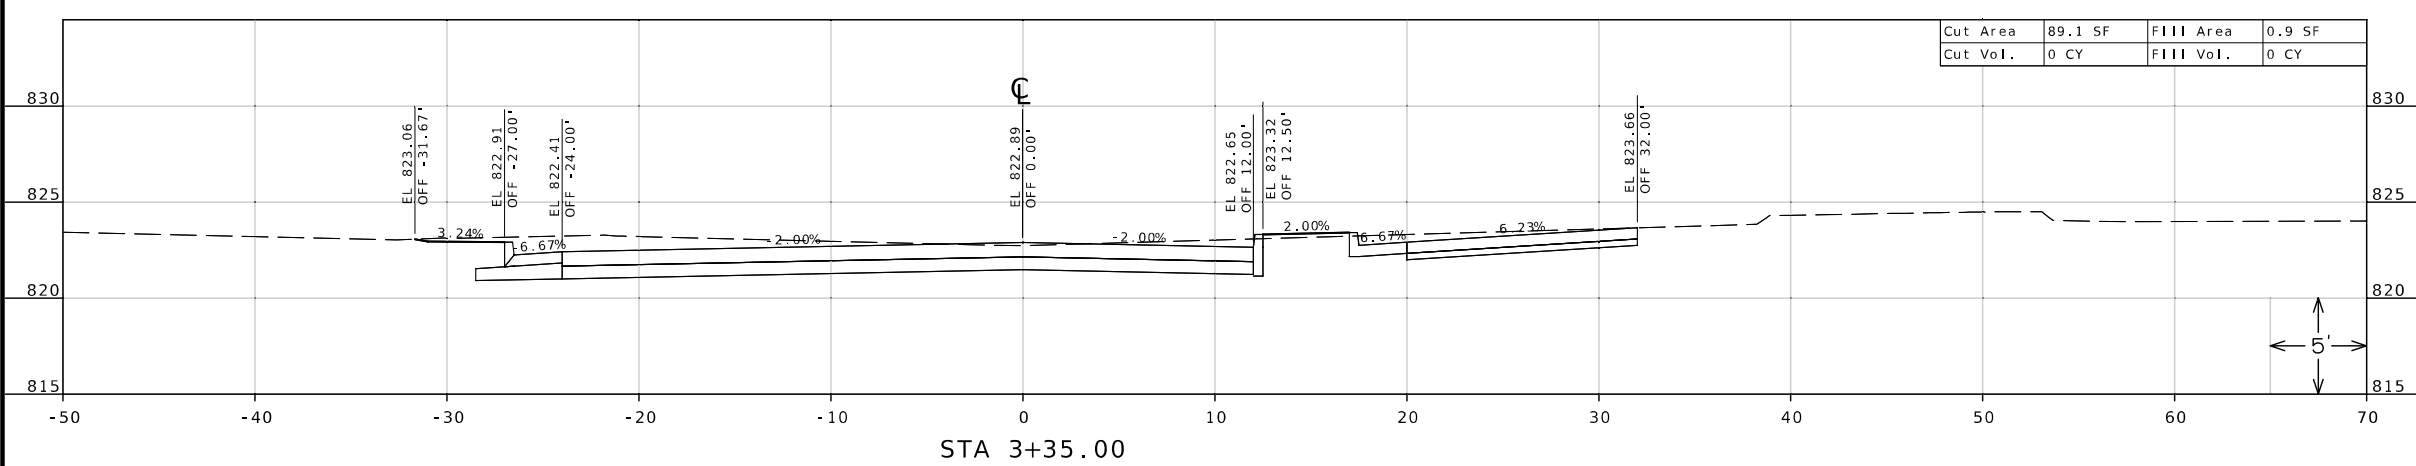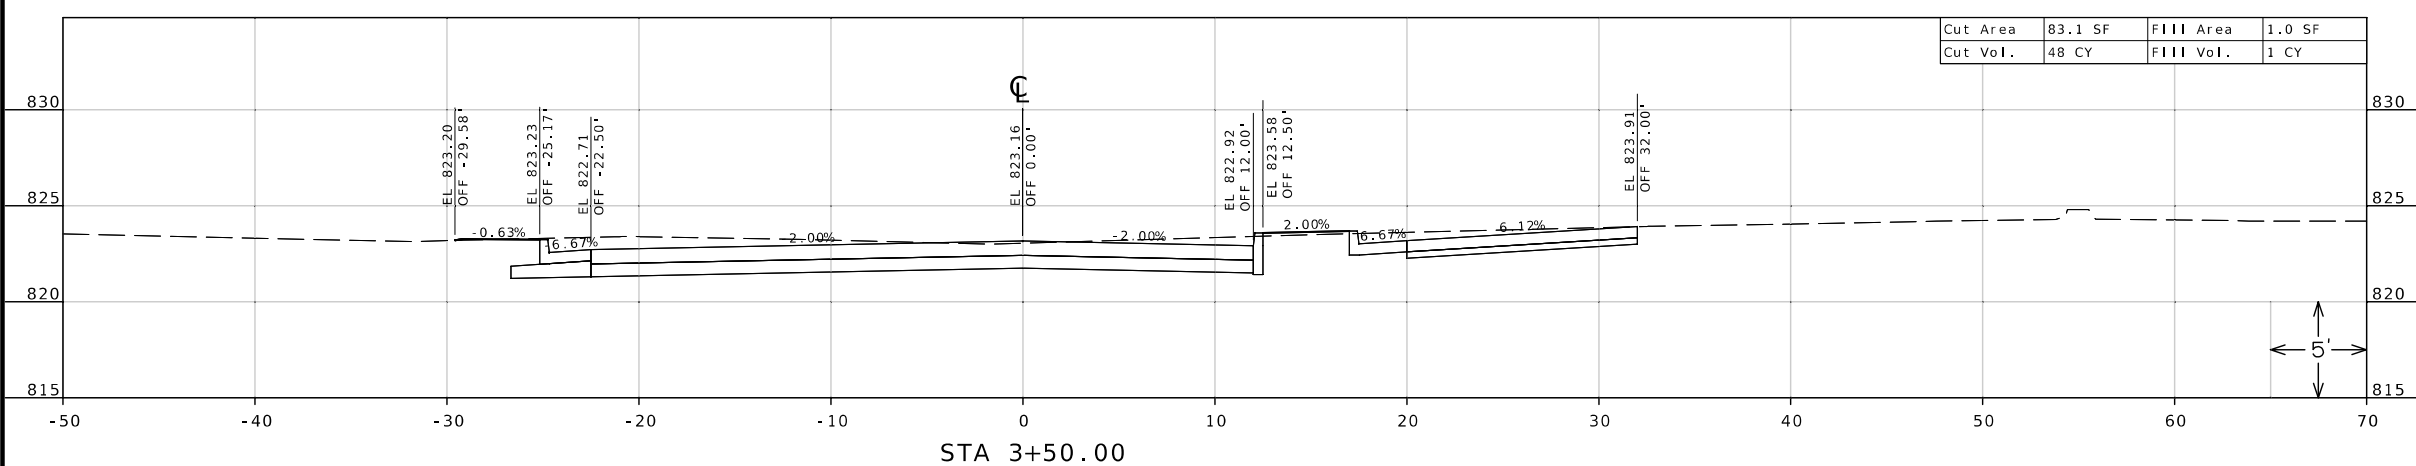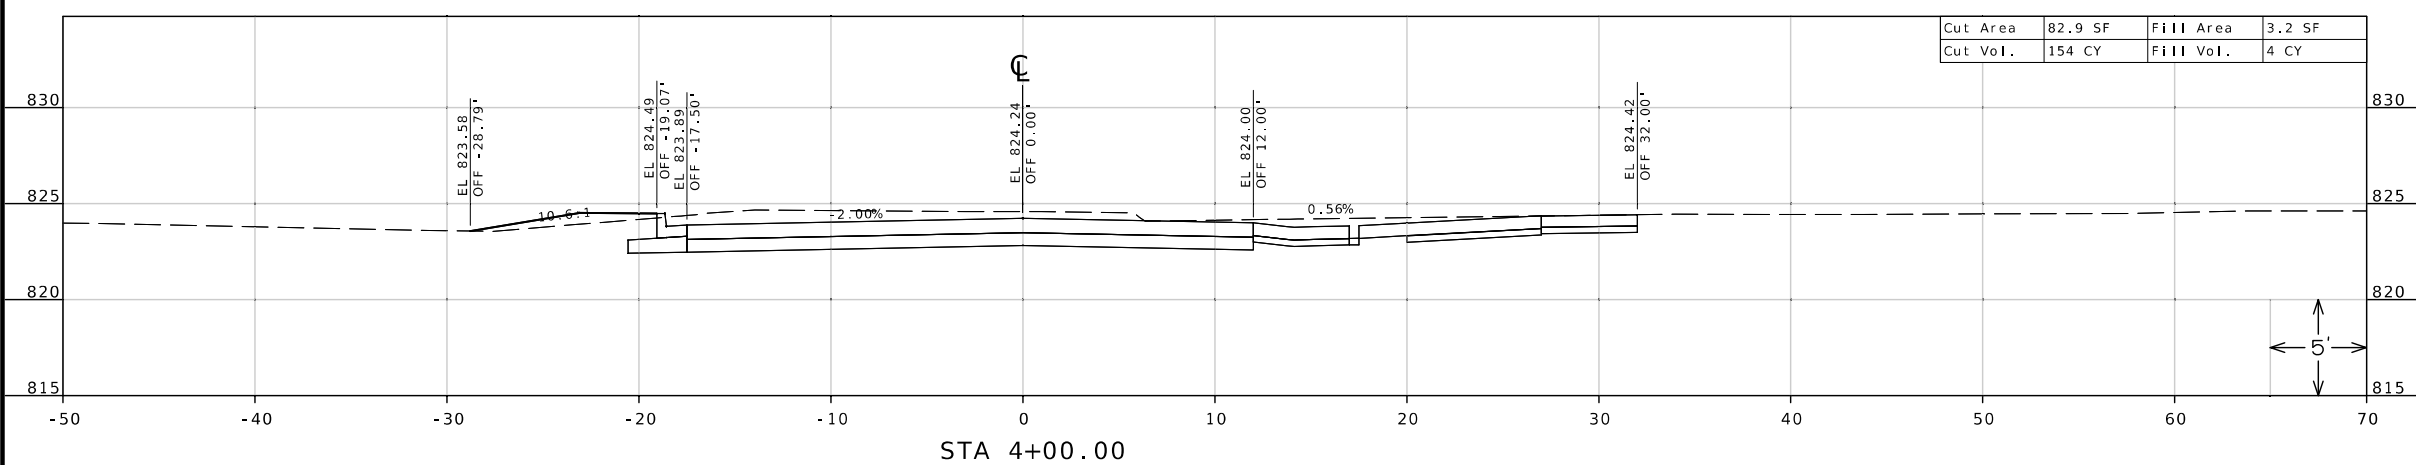

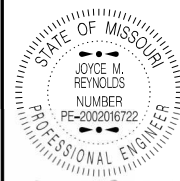

DATE PREPARED
6/28/2024 8:42:44 AM
JOYCE M. REYNOLDS - CIVIL
MO-PE-2002016722

ROUTE 59 STATE MO

DISTRICT NW SHEET NO. 83

COUNTY BUCHANAN

JOB NO. JN0002

CONTRACT ID.




PROJECT NO.

BRIDGE NO.

DATE	DESCRIPTION

MISSOURI HIGHWAYS AND TRANSPORTATION COMMISSION
MoDOT
105 WEST CAPITOL
JEFFERSON CITY, MO 65102
1-888-ASK-MODOT (1-888-275-6636)

CROSS SECTIONS
SERVICE ROAD - STAGE 4
SHEET 83 OF 93

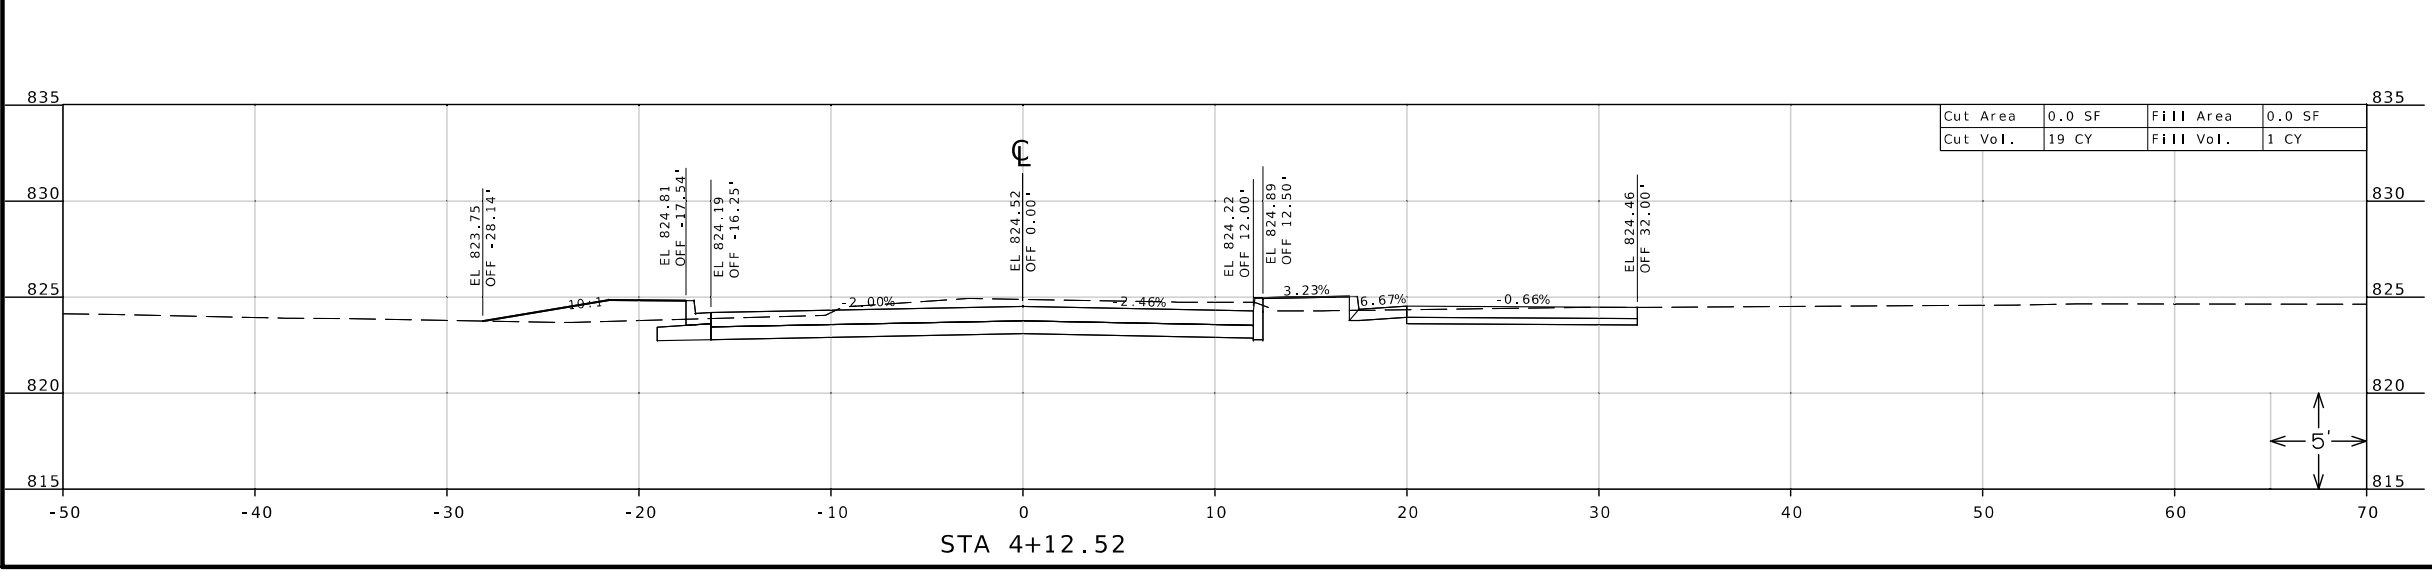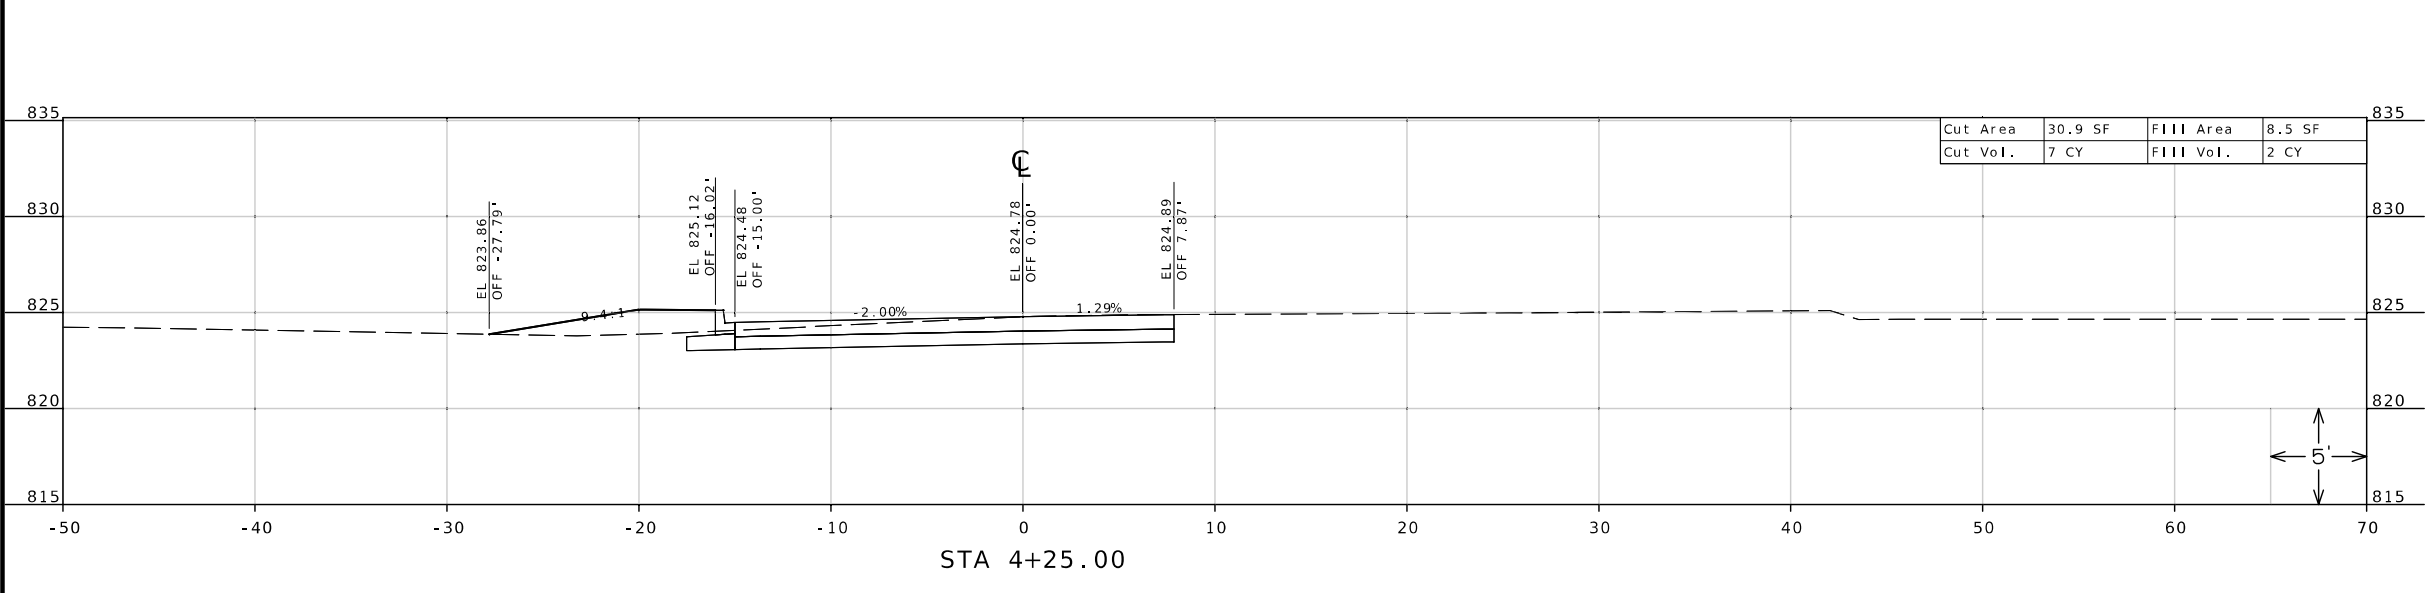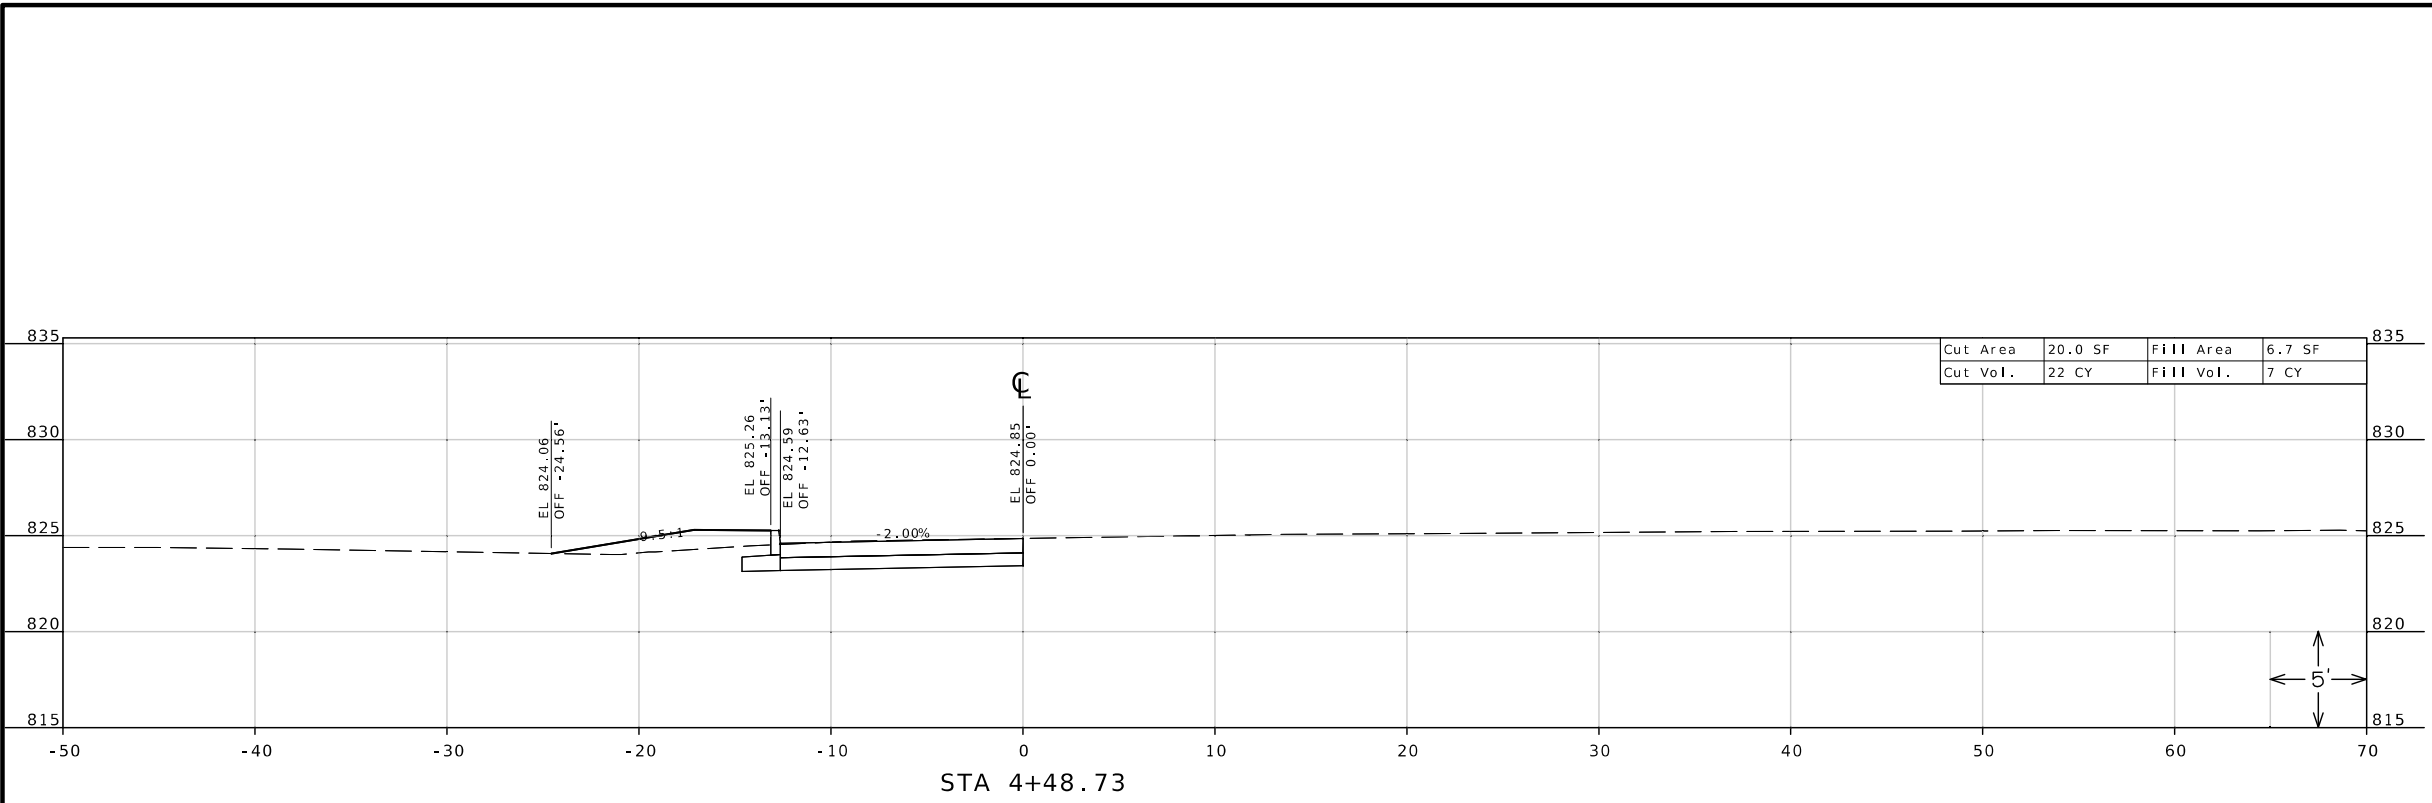



JOYCE M. REYNOLDS
NUMBER
PE-2002016722
PROFESSIONAL ENGINEER




DATE PREPARED
6/28/2024
ROUTE 59 STATE MO
DISTRICT NW SHEET NO. 84
COUNTY BUCHANAN


JOB NO.
INW0002

DATE	DESCRIPTION

MISSOURI HIGHWAYS AND TRANSPORTATION COMMISSION
MoDOT
105 WEST CAPITOL
JEFFERSON CITY, MO 65102
1-888-ASK-MODOT (1-888-275-6636)

CROSS SECTIONS
ROUTE 59 - STAGE 5A
SHEET 84 OF 93

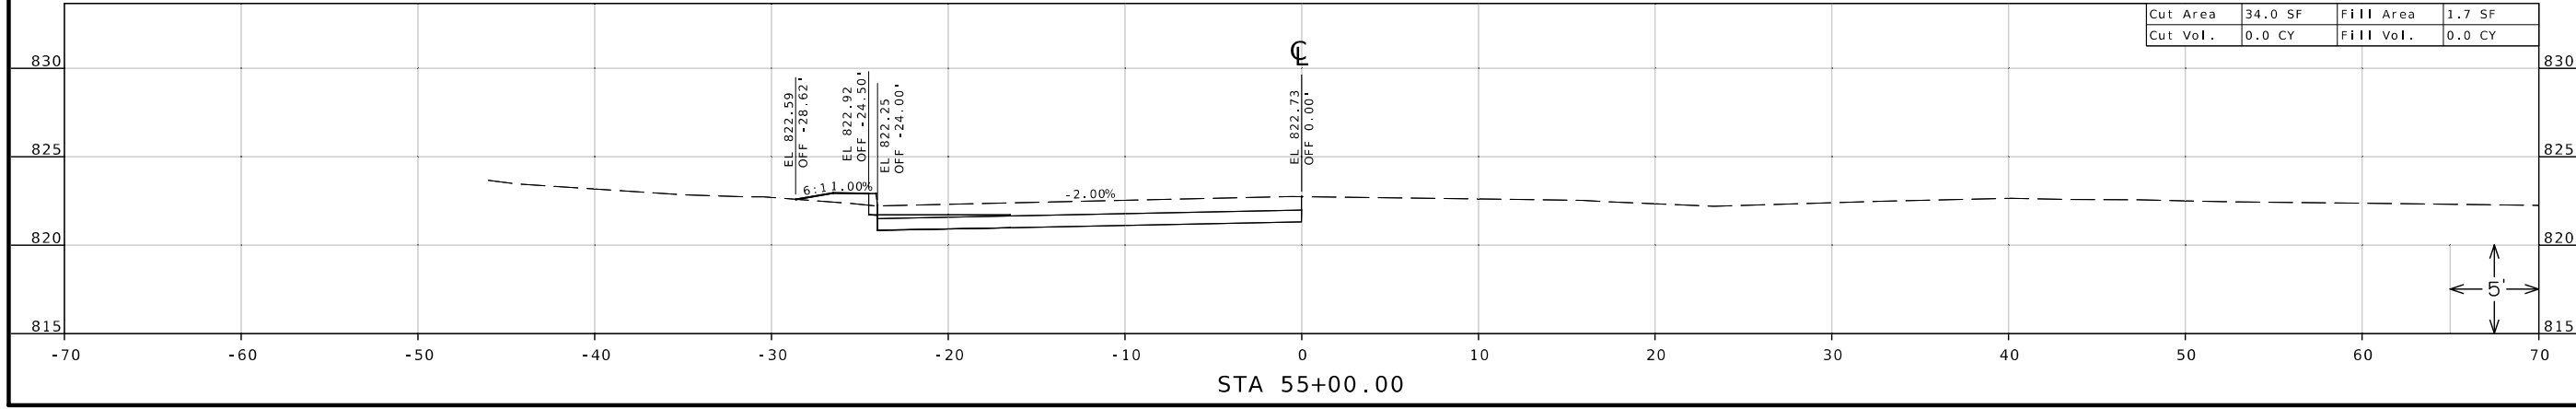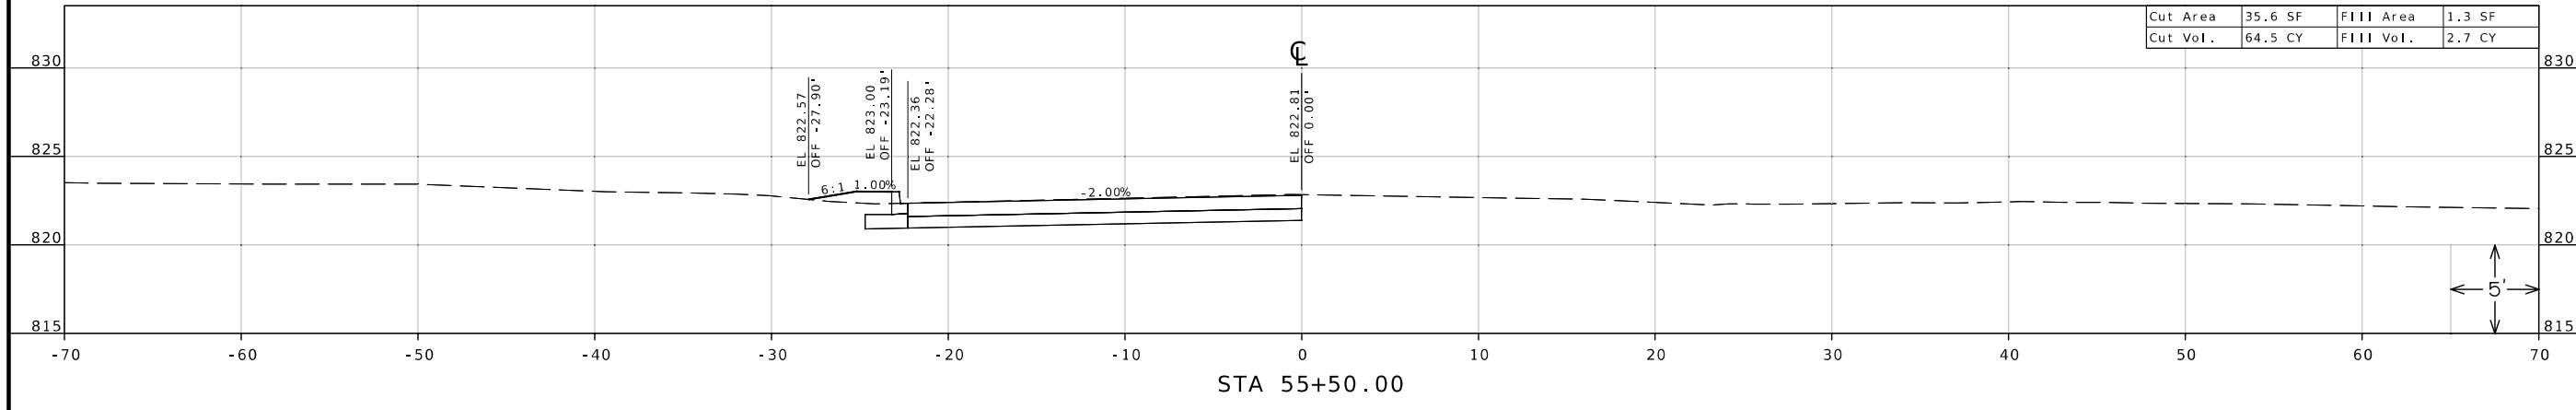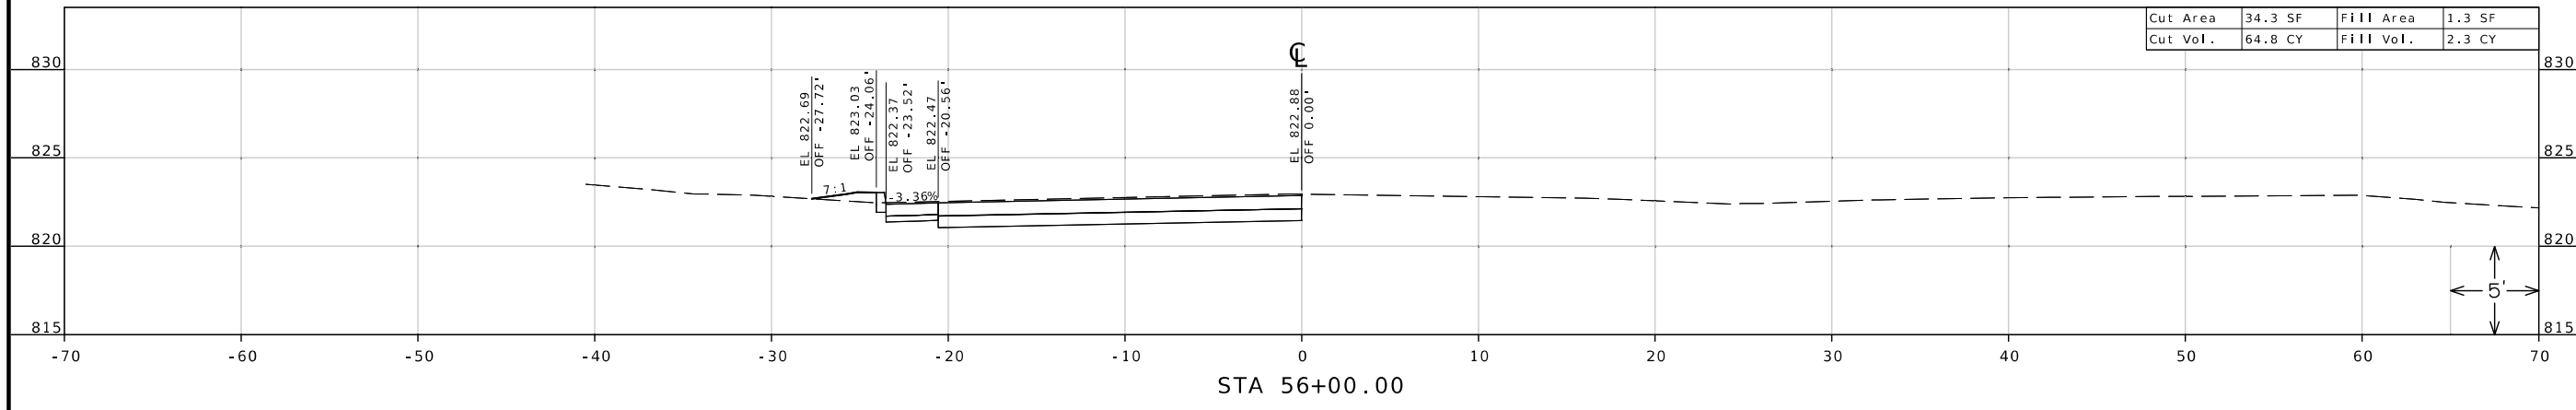


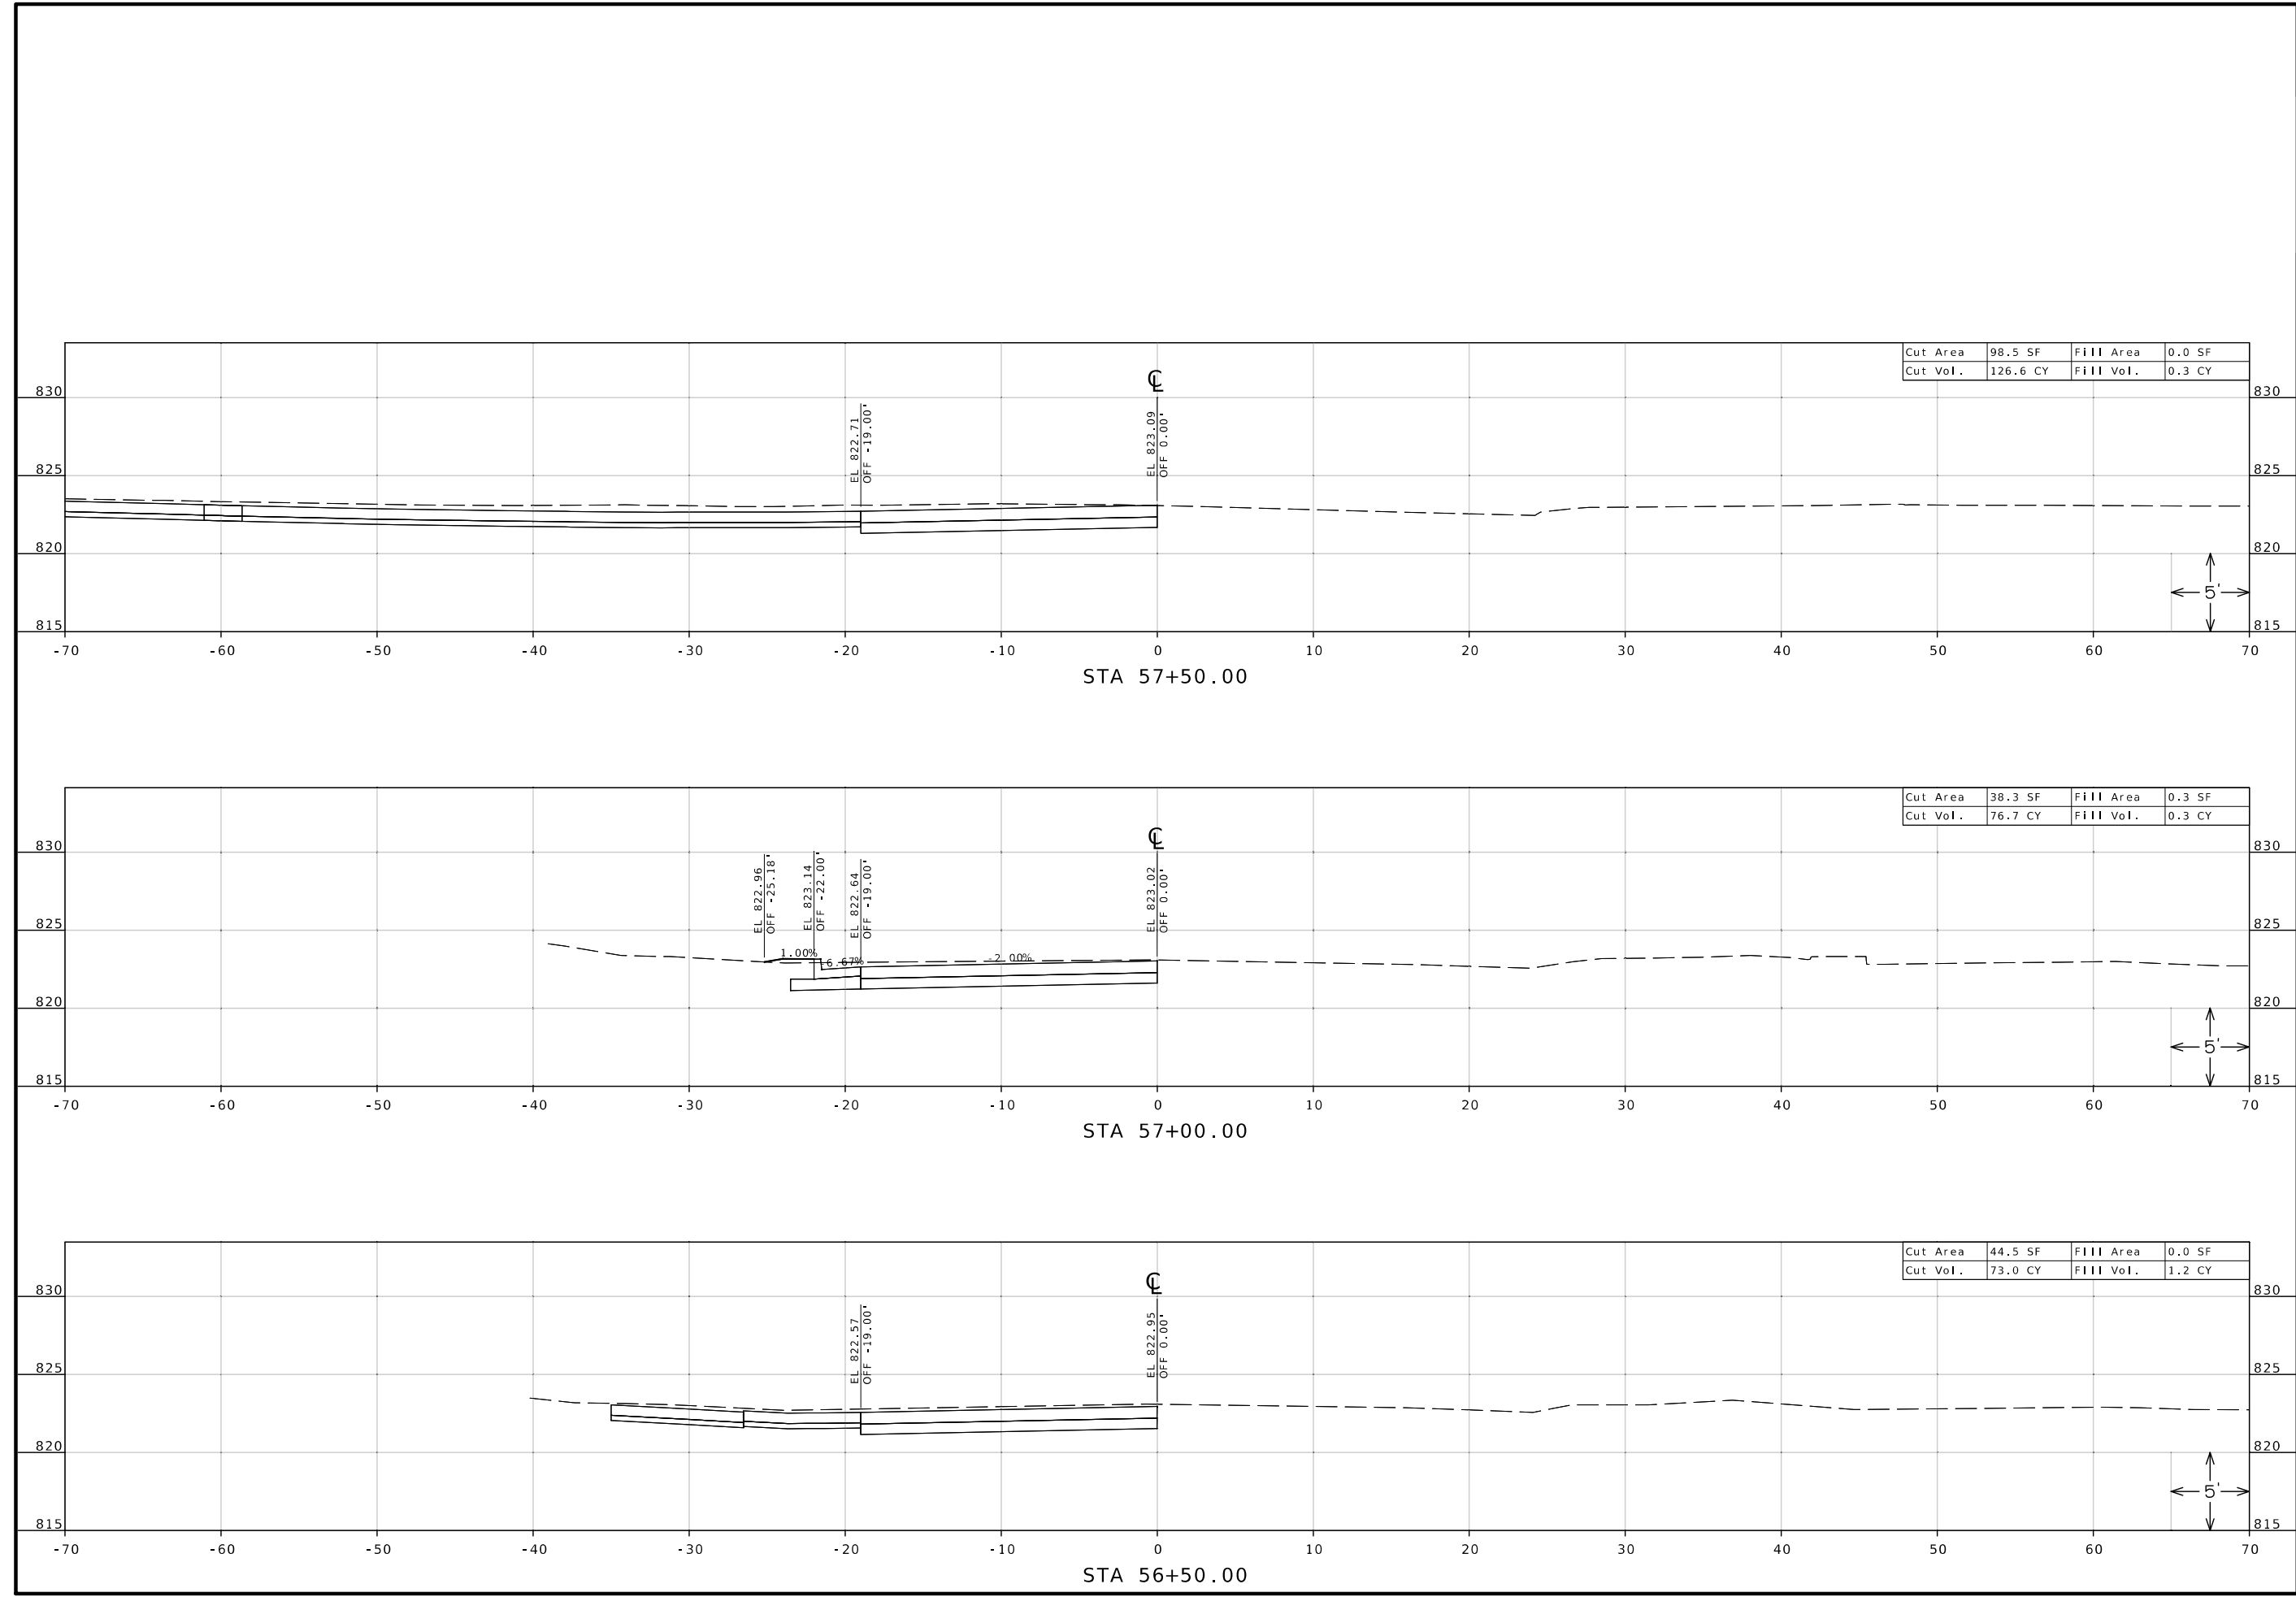

Cut Area	98.5 SF	Fill Area	0.0 SF
Cut Vol.	126.6 CY	Fill Vol.	0.3 CY

Cut Area	38.3 SF	Fill Area	0.3 SF
Cut Vol.	76.7 CY	Fill Vol.	0.3 CY

Cut Area	44.5 SF	Fill Area	0.0 SF
Cut Vol.	73.0 CY	Fill Vol.	1.2 CY

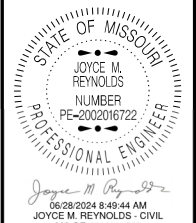

DATE PREPARED
6/28/2024

ROUTE	STATE
59	MO
DISTRICT	SHEET NO.
NW	85

COUNTY
BUCHANAN

JOB NO.
JN0002

CONTRACT ID.

PROJECT NO.


BRIDGE NO.

DESCRIPTION	DATE

MISSOURI HIGHWAYS AND TRANSPORTATION COMMISSION

105 WEST CAPITOL
JEFFERSON CITY, MO 65102
1-888-ASK-MODOT (1-888-275-6636)

CROSS SECTIONS
ROUTE 59 - STAGE 5A
SHEET 85 OF 93

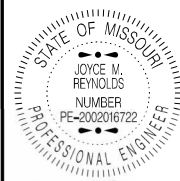

DATE PREPARED
6/28/2024

ROUTE 59 STATE MO
DISTRICT NW SHEET NO. 86

COUNTY
BUCHANAN
JOB NO.
JN0002

CONTRACT ID.
PROJECT NO.
BRIDGE NO.


DATE	DESCRIPTION

MISSOURI HIGHWAYS AND TRANSPORTATION COMMISSION

105 WEST CAPITOL
JEFFERSON CITY, MO 65102
1-888-ASK-MODOT (1-888-275-6636)


CROSS SECTIONS
ROUTE 59 - STAGE 5A
SHEET 86 OF 93

Cut Area	28.9 SF	Fill Area	11.7 SF
Cut Vol.	5.6 CY	Fill Vol.	2.2 CY

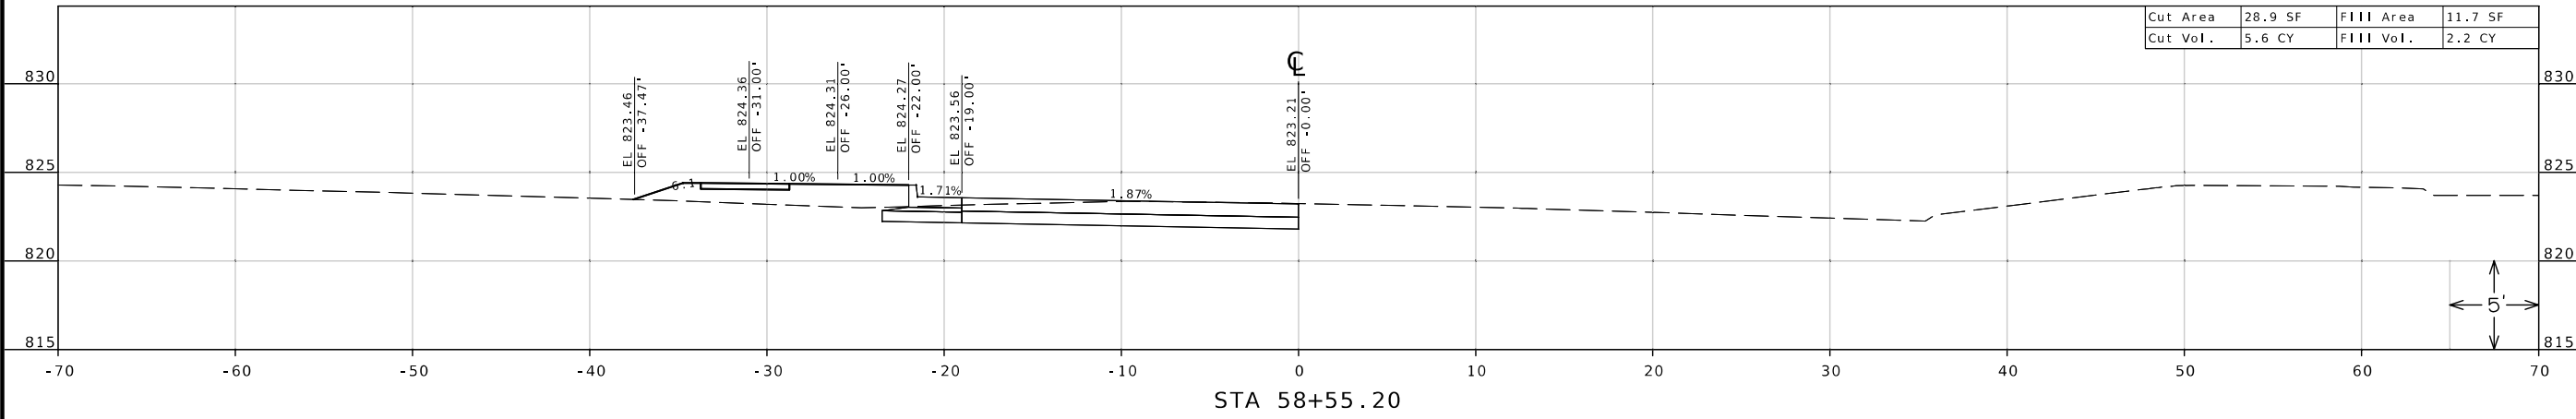


STA 58+55.20

Cut Area	29.6 SF	Fill Area	10.7 SF
Cut Vol.	63.7 CY	Fill Vol.	12.7 CY

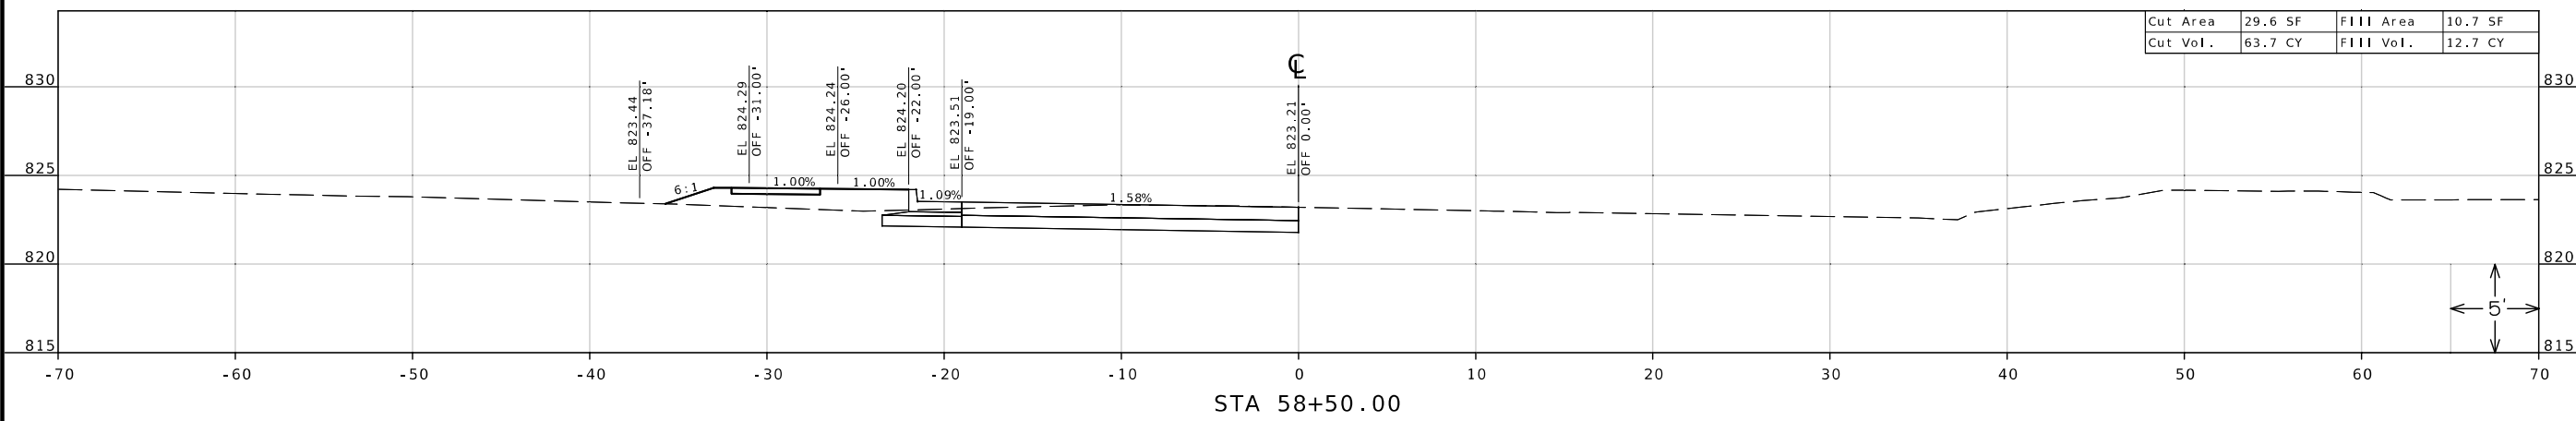


STA 58+50.00

Cut Area	39.2 SF	Fill Area	3.0 SF
Cut Vol.	127.5 CY	Fill Vol.	2.8 CY

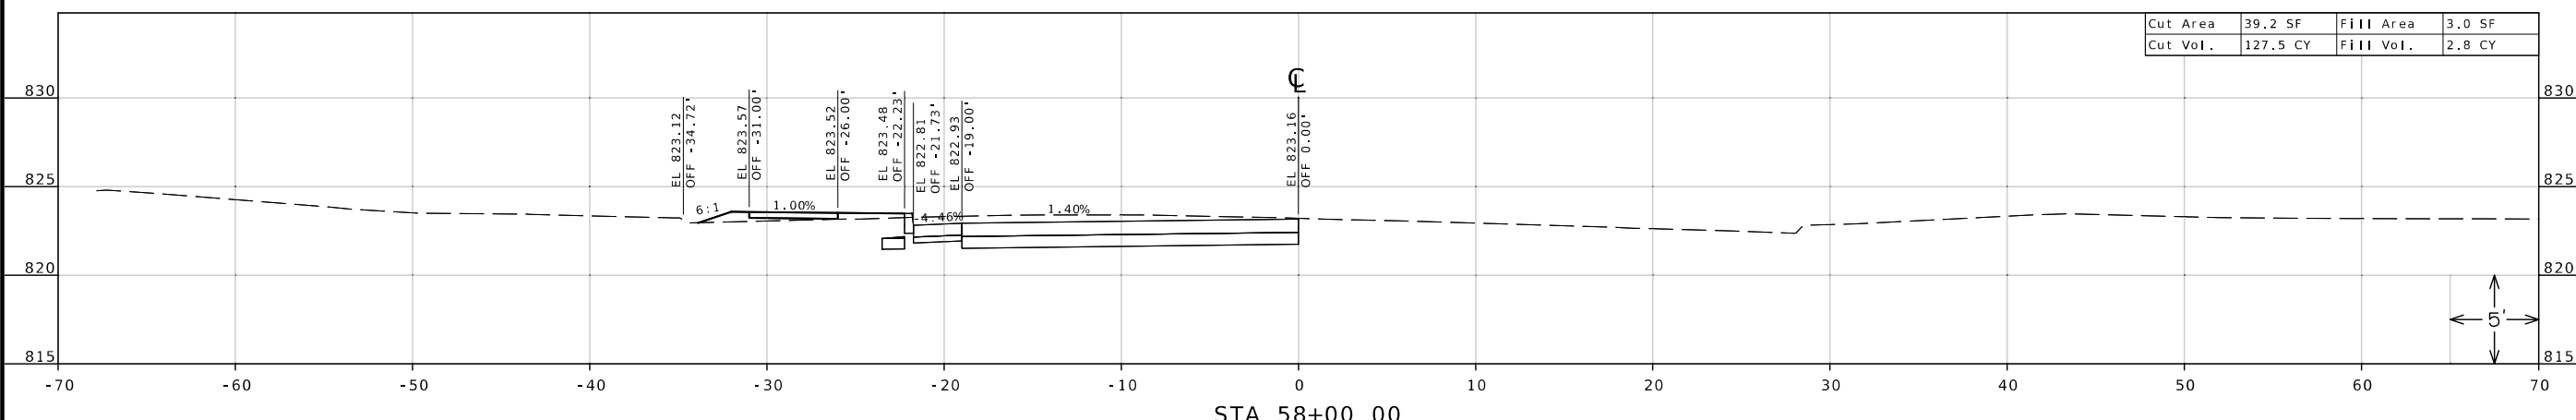

STA 58+00.00

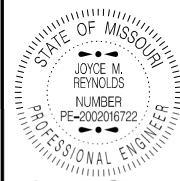

DATE PREPARED
6/28/2024

ROUTE 59 STATE MO
DISTRICT NW SHEET NO. 87

COUNTY
BUCHANAN

JOB NO.
JNW0002

CONTRACT ID.

PROJECT NO.

BRIDGE NO.


DATE	DESCRIPTION

MISSOURI HIGHWAYS AND TRANSPORTATION COMMISSION




CROSS SECTIONS
ROUTE 59 - STAGE 5A
SHEET 87 OF 93


Cut Area	12.5 SF	Fill Area	0.0 SF
Cut Vol.	42.6 CY	Fill Vol.	10.7 CY

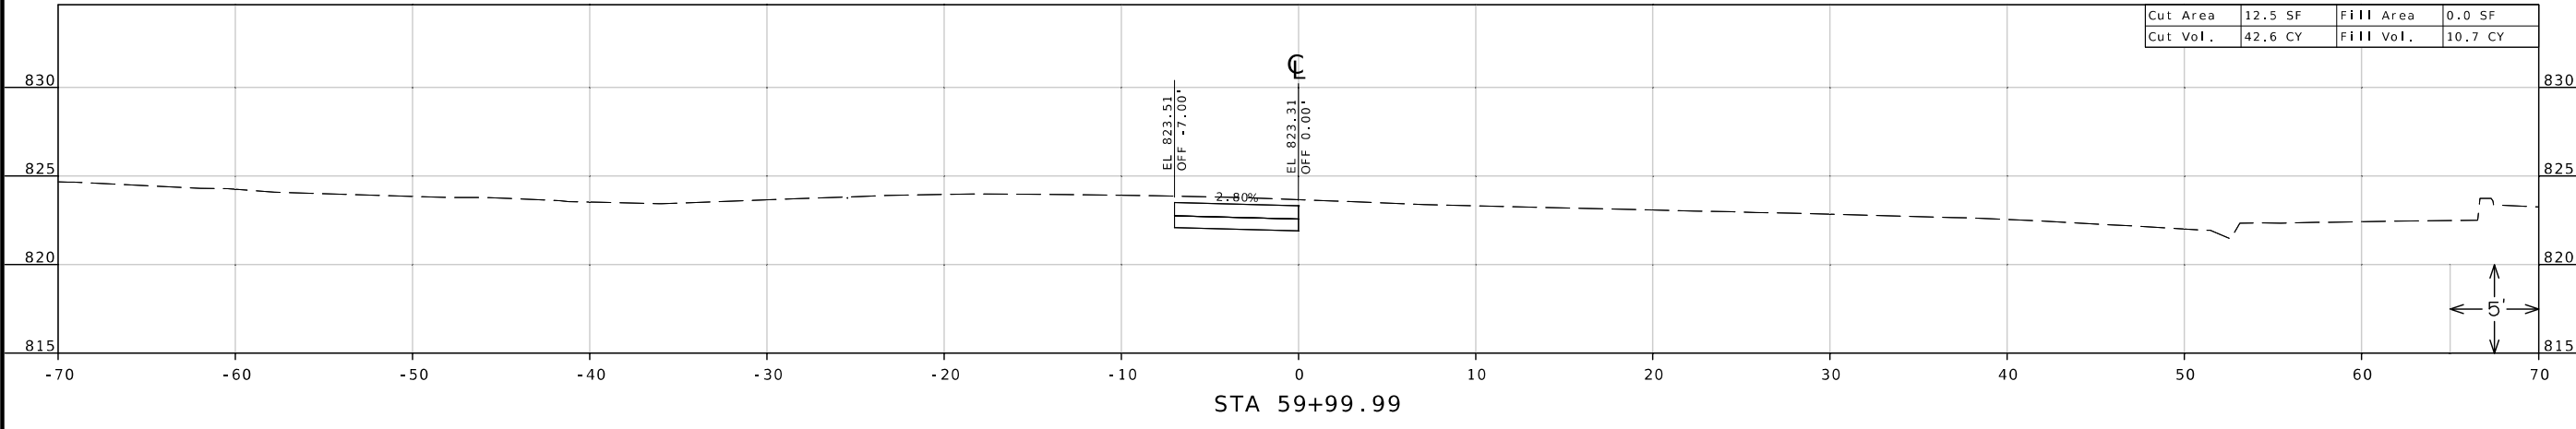


Cut Area	33.5 SF	Fill Area	11.5 SF
Cut Vol.	48.7 CY	Fill Vol.	10.7 CY

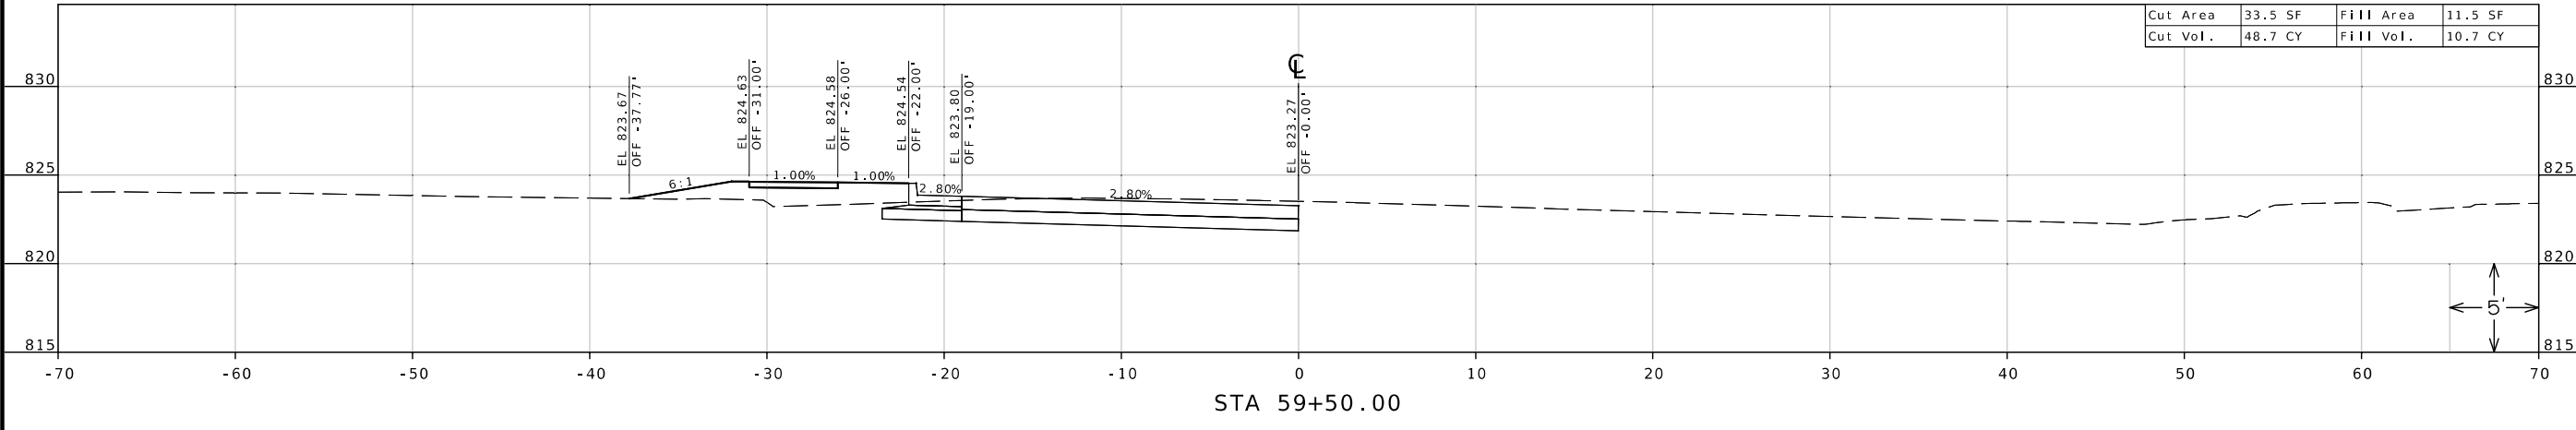

Cut Area	19.1 SF	Fill Area	0.0 SF
Cut Vol.	39.9 CY	Fill Vol.	9.7 CY

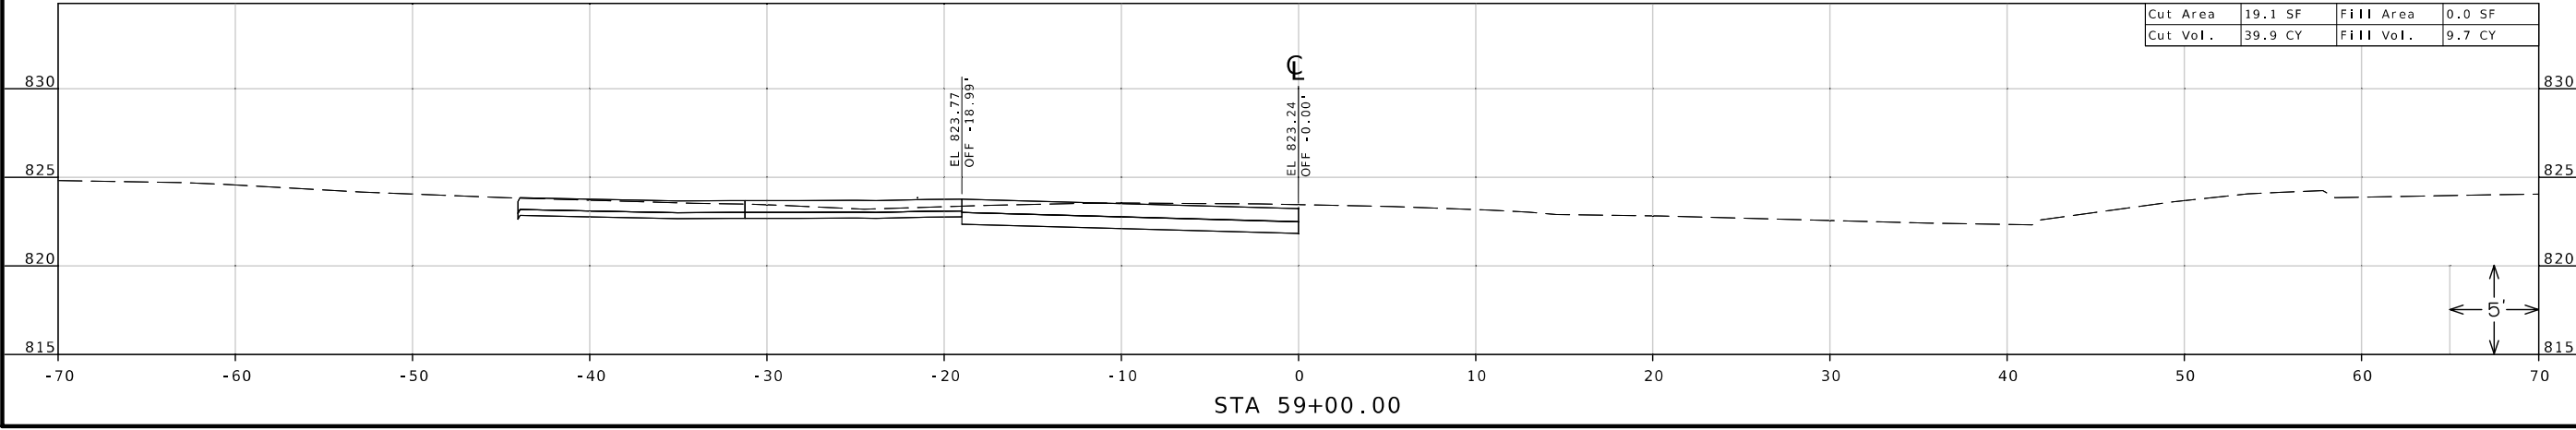

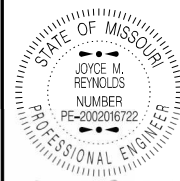

DATE PREPARED
6/28/2024 8:48:15 AM
JOYCE M. REYNOLDS - CIVIL
MO-PE-2002016722

ROUTE 59 STATE MO
DISTRICT NW SHEET NO. 88
COUNTY BUCHANAN
JOB NO. JNW0002
CONTRACT ID.




PROJECT NO.
BRIDGE NO.

DATE	DESCRIPTION

MISSOURI HIGHWAYS AND TRANSPORTATION COMMISSION

 105 WEST CAPITOL
 JEFFERSON CITY, MO 65102
 1-888-ASK-MODOT (1-888-275-6636)

CROSS SECTIONS
 ROUTE 59 - STAGE 5B
 SHEET 88 OF 93

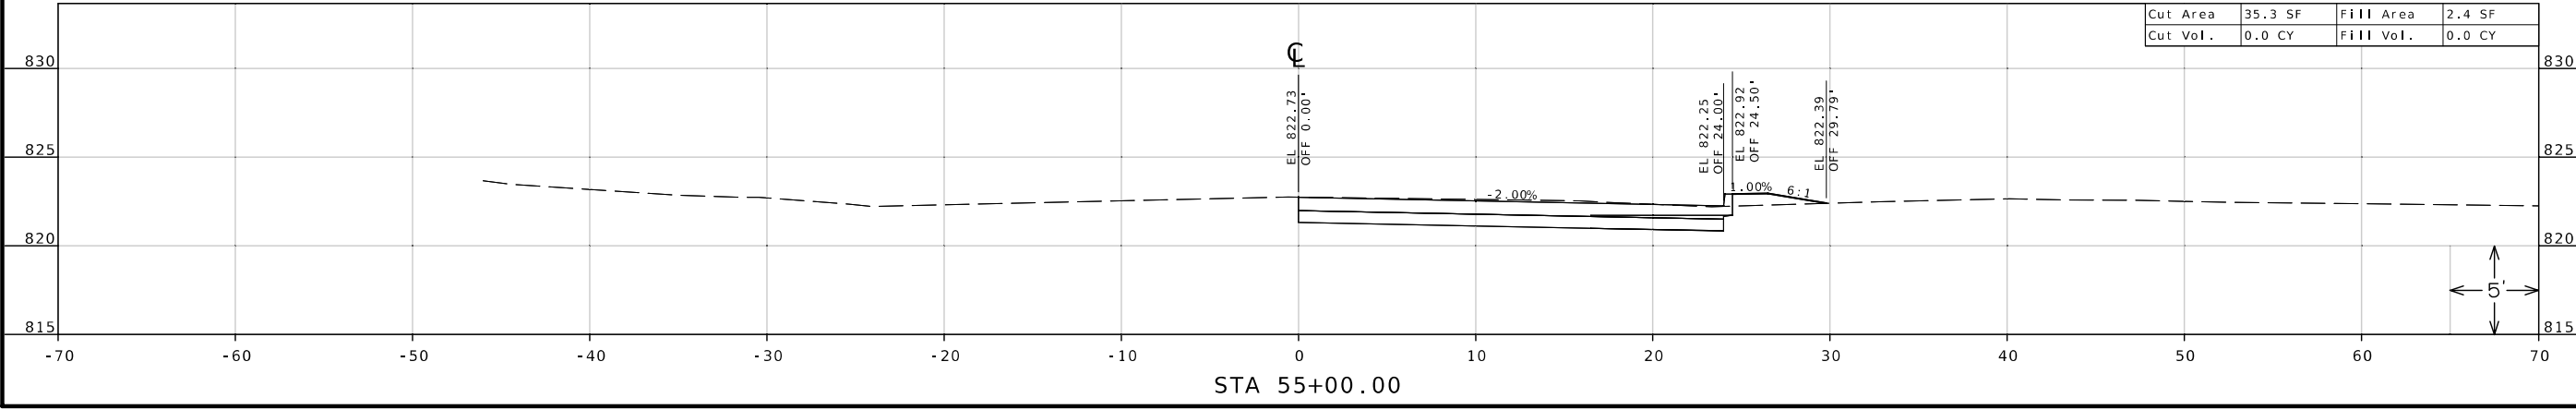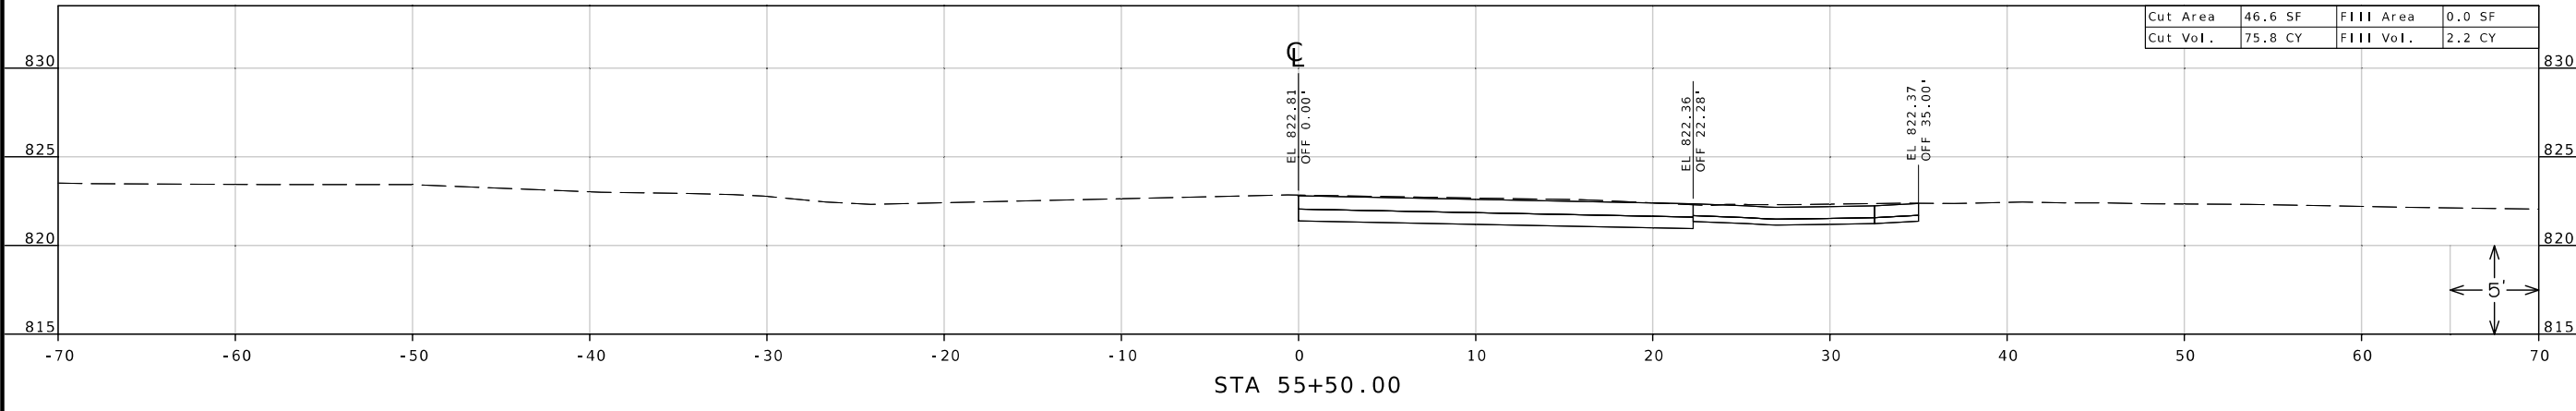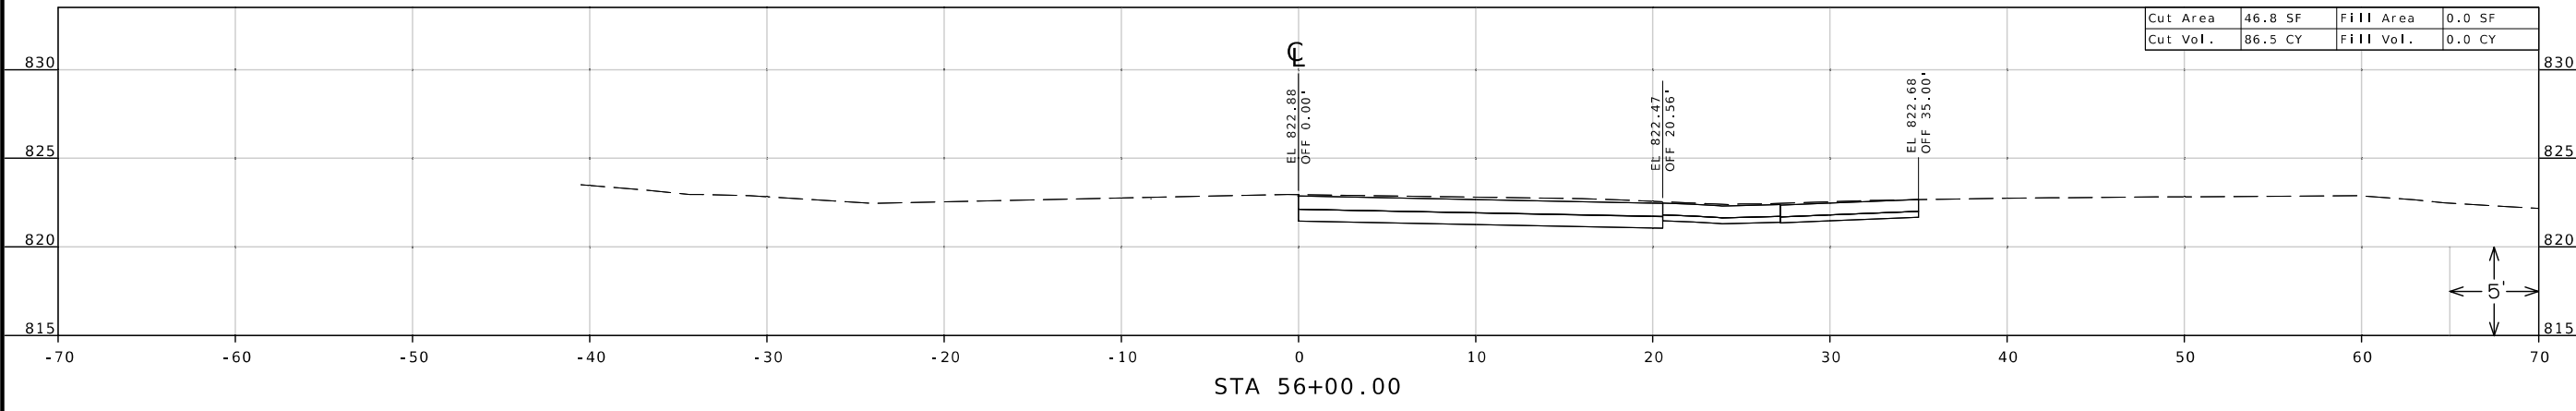




DATE PREPARED
6/28/2024

ROUTE 59 STATE MO
DISTRICT NW SHEET NO. 89
COUNTY BUCHANAN




JOB NO. JN0002
CONTRACT ID.


PROJECT NO.
BRIDGE NO.

DATE	DESCRIPTION

MISSOURI HIGHWAYS AND TRANSPORTATION COMMISSION

 105 WEST CAPITOL
 JEFFERSON CITY, MO 65102
 1-888-ASK-MODOT (1-888-275-6636)

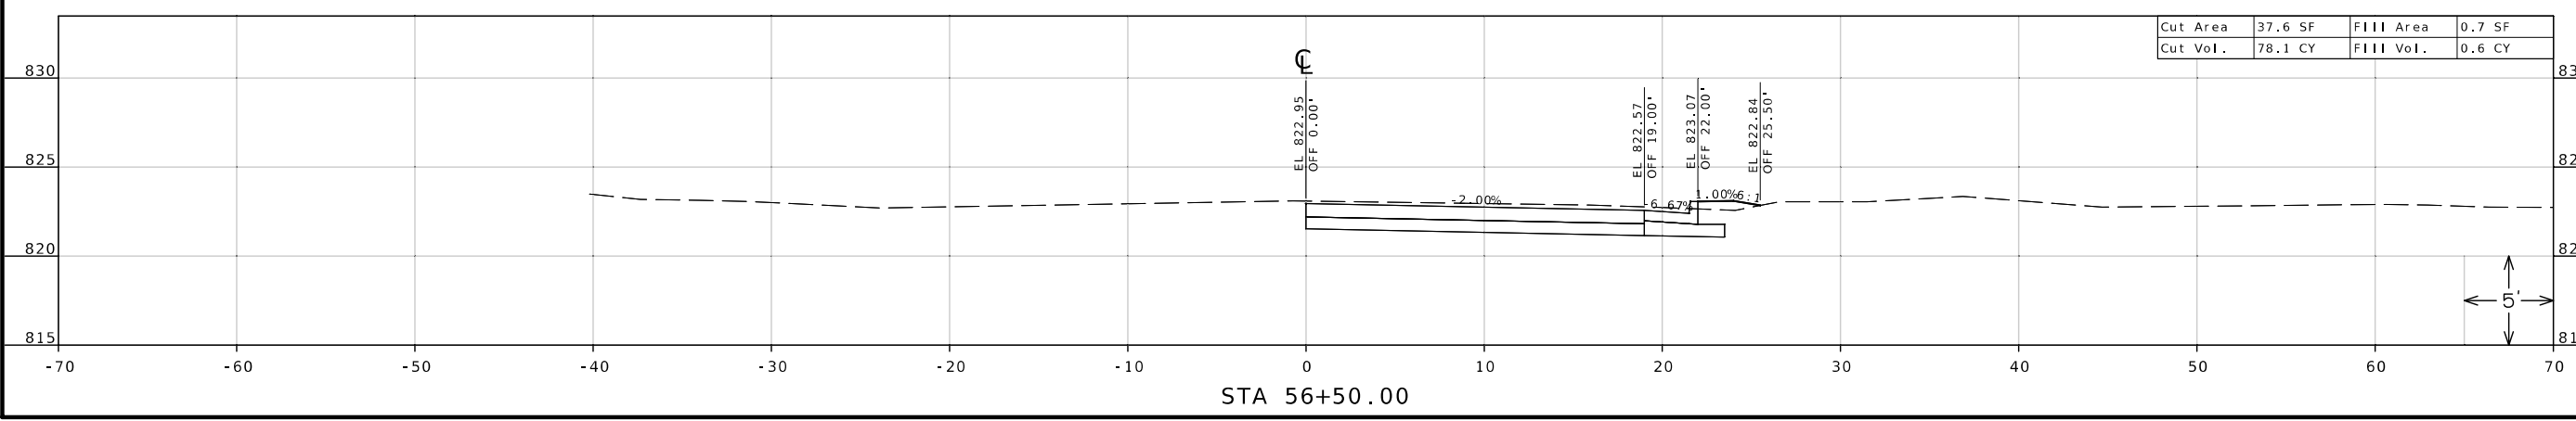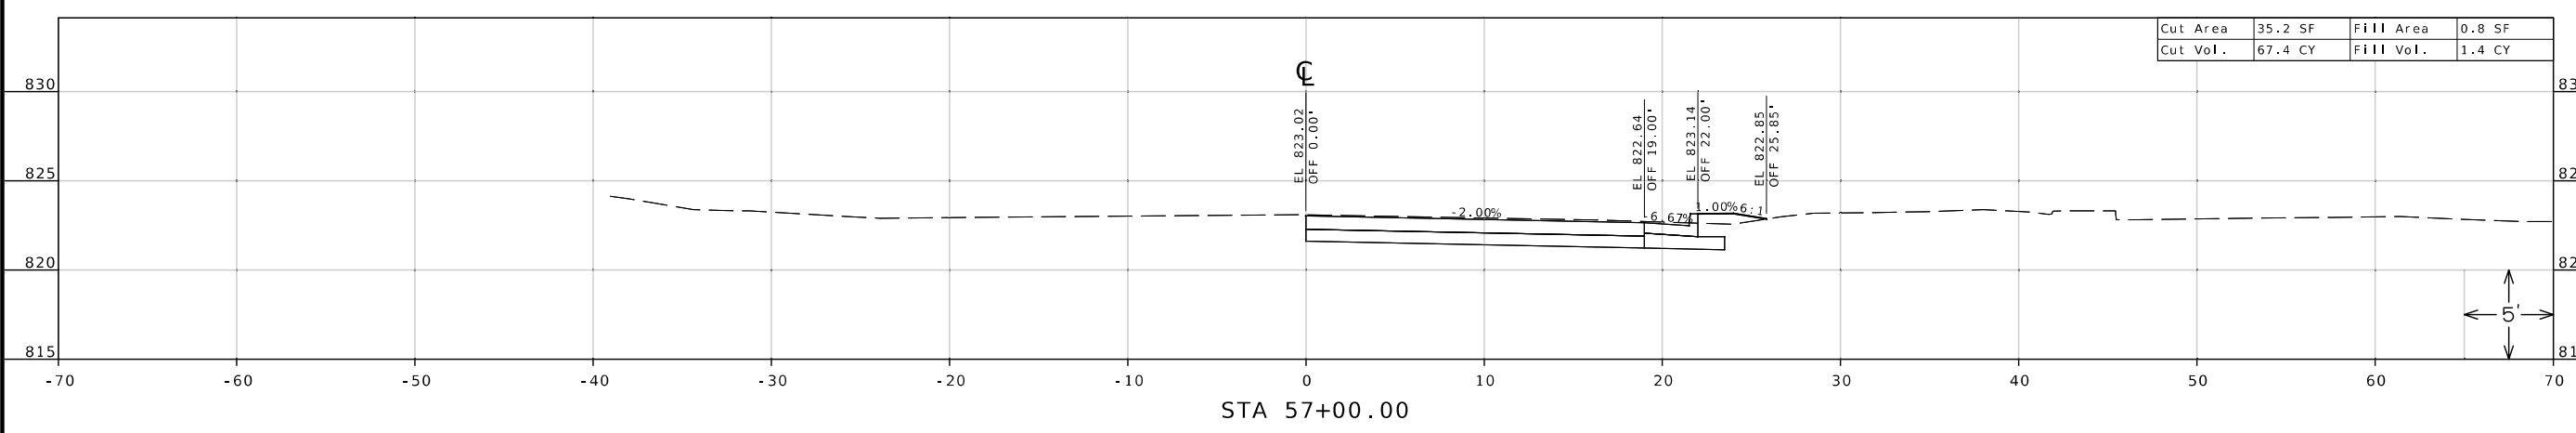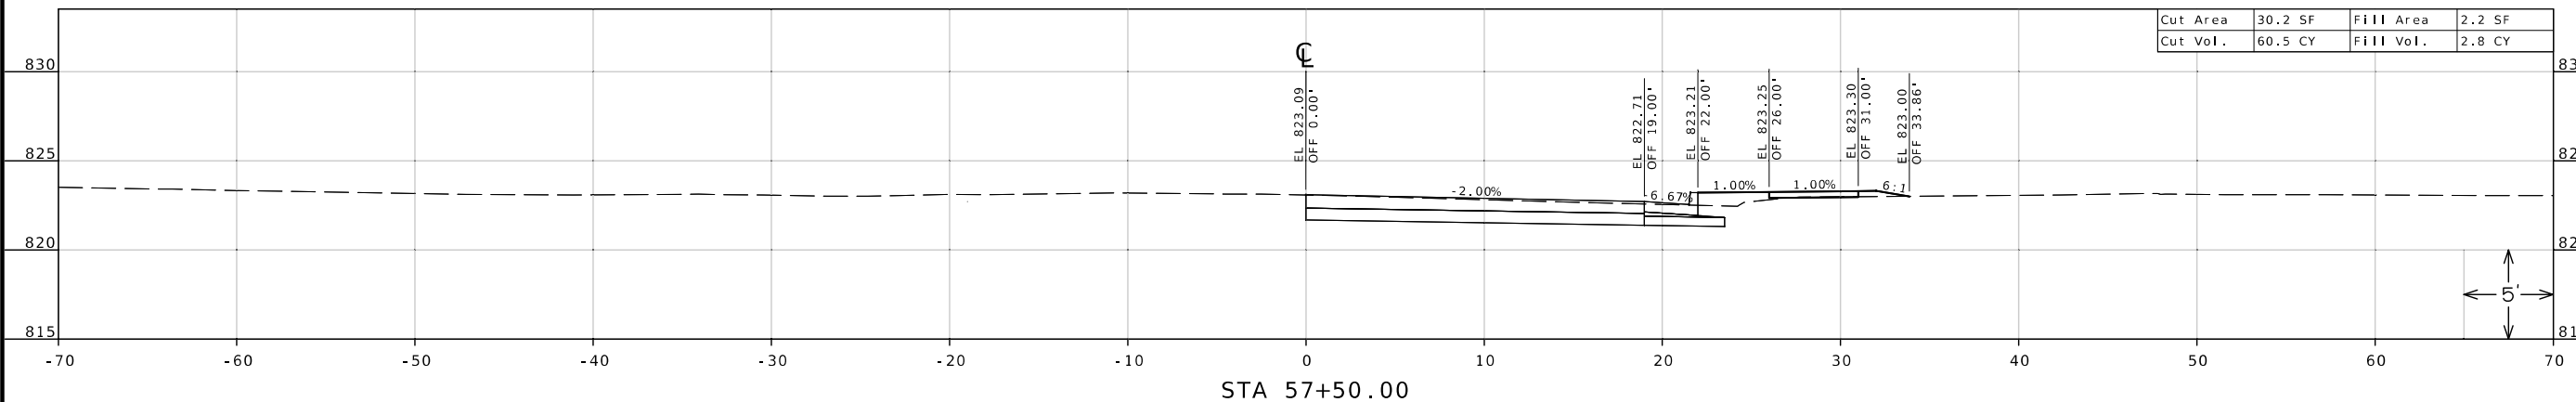CROSS SECTIONS
 ROUTE 59 - STAGE 5B
 SHEET 89 OF 93

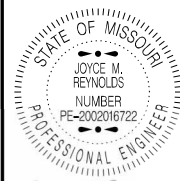



DATE PREPARED
6/28/2024

ROUTE 59 STATE MO
DISTRICT NW SHEET NO. 90

COUNTY BUCHANAN
JOB NO. JNW0002




CONTRACT ID.
BRIDGE NO.


DATE	DESCRIPTION

MISSOURI HIGHWAYS AND TRANSPORTATION COMMISSION

 105 WEST CAPITOL
 JEFFERSON CITY, MO 65102
 1-888-ASK-MODOT (1-888-275-6636)

CROSS SECTIONS
 ROUTE 59 - STAGE 5B
 SHEET 90 OF 93

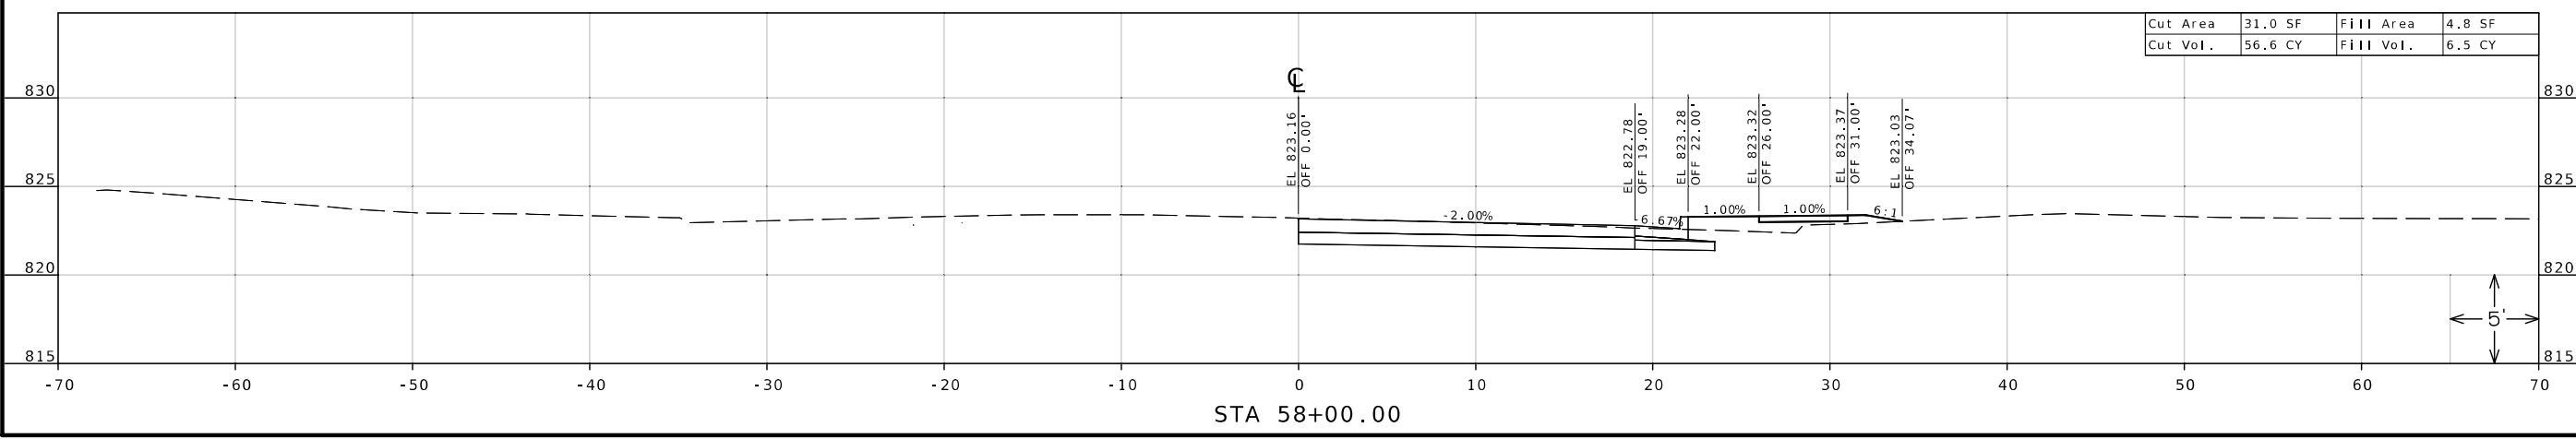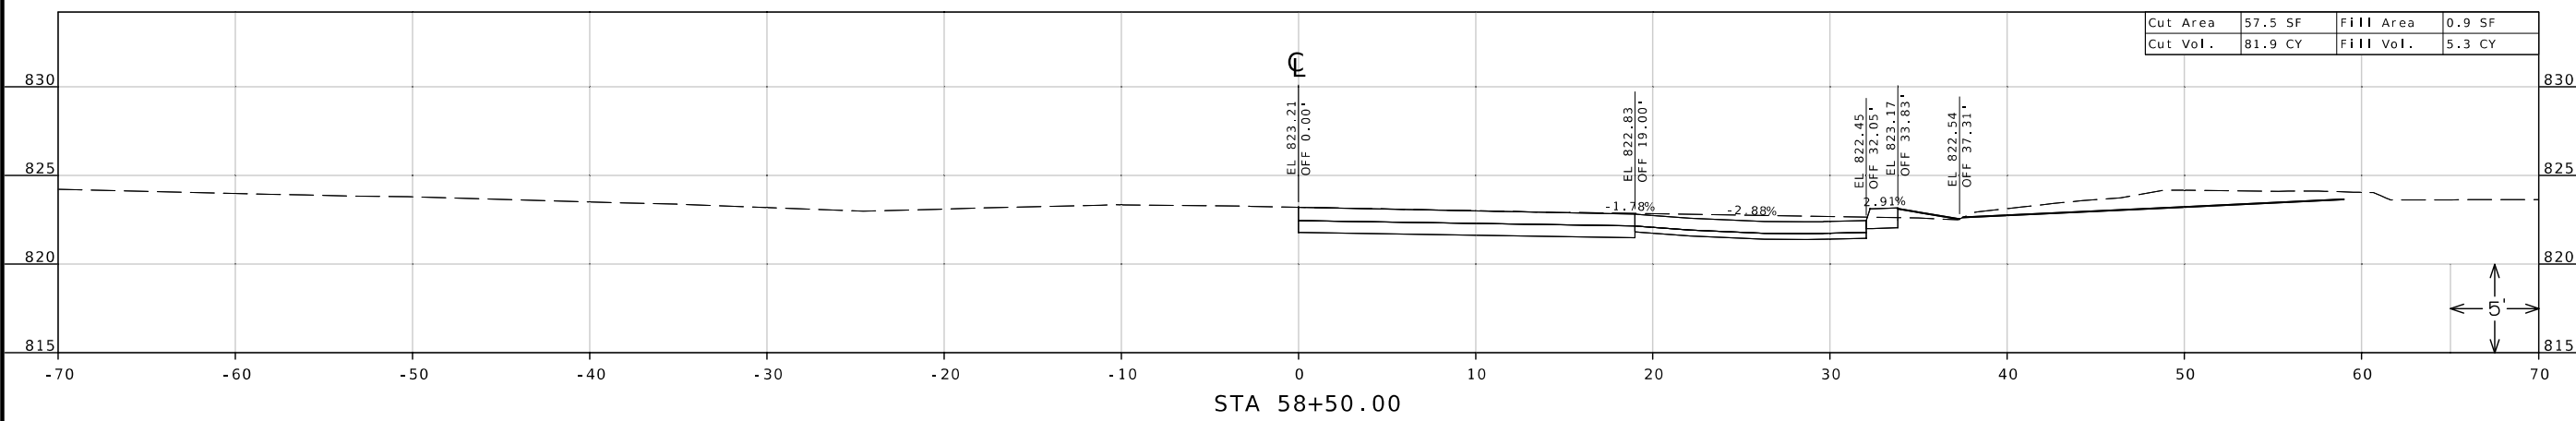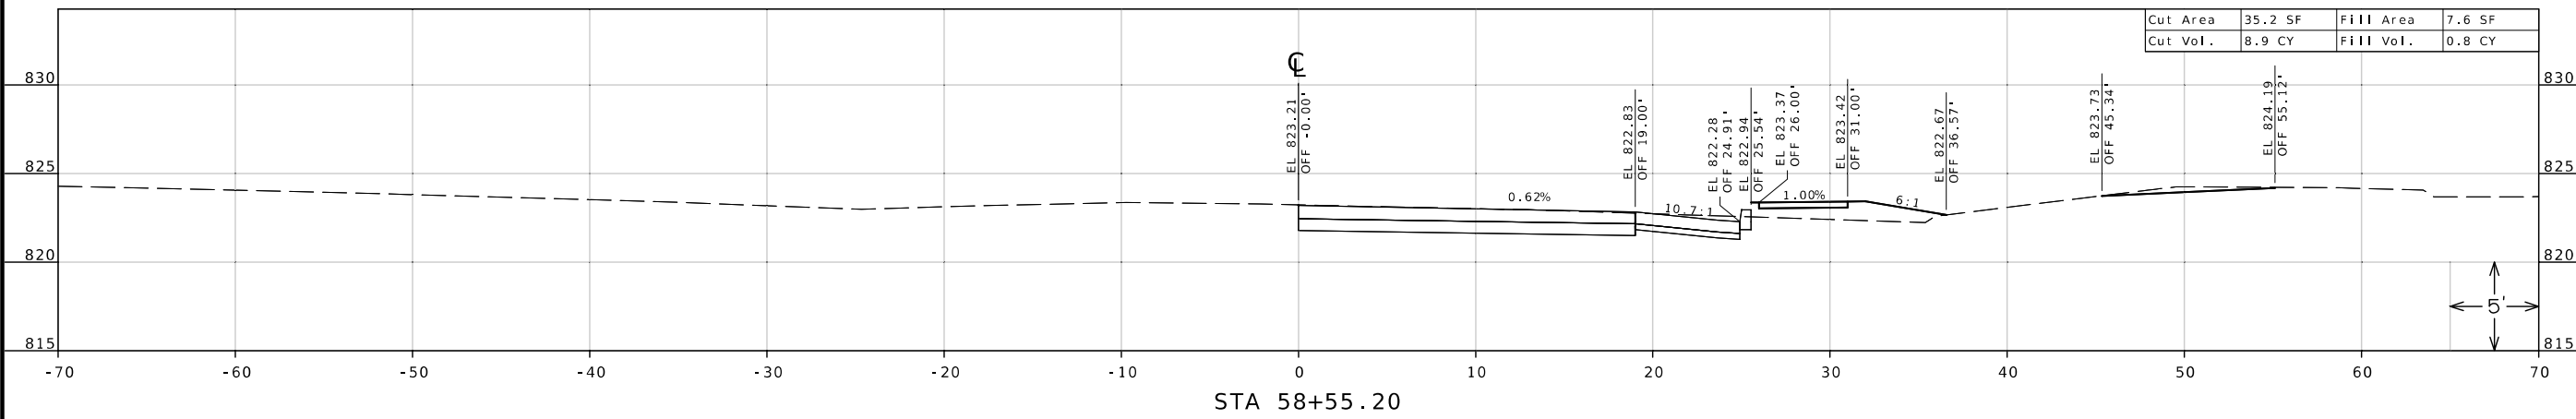

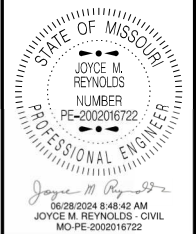

DATE PREPARED
6/28/2024

ROUTE	STATE
59	MO
DISTRICT	SHEET NO.
NW	91

COUNTY
BUCHANAN


JOB NO.
JNW0002

CONTRACT ID.


PROJECT NO.

BRIDGE NO.


Cut Area	40.6 SF	Fill Area	1.5 SF
Cut Vol.	73.7 CY	Fill Vol.	3.6 CY

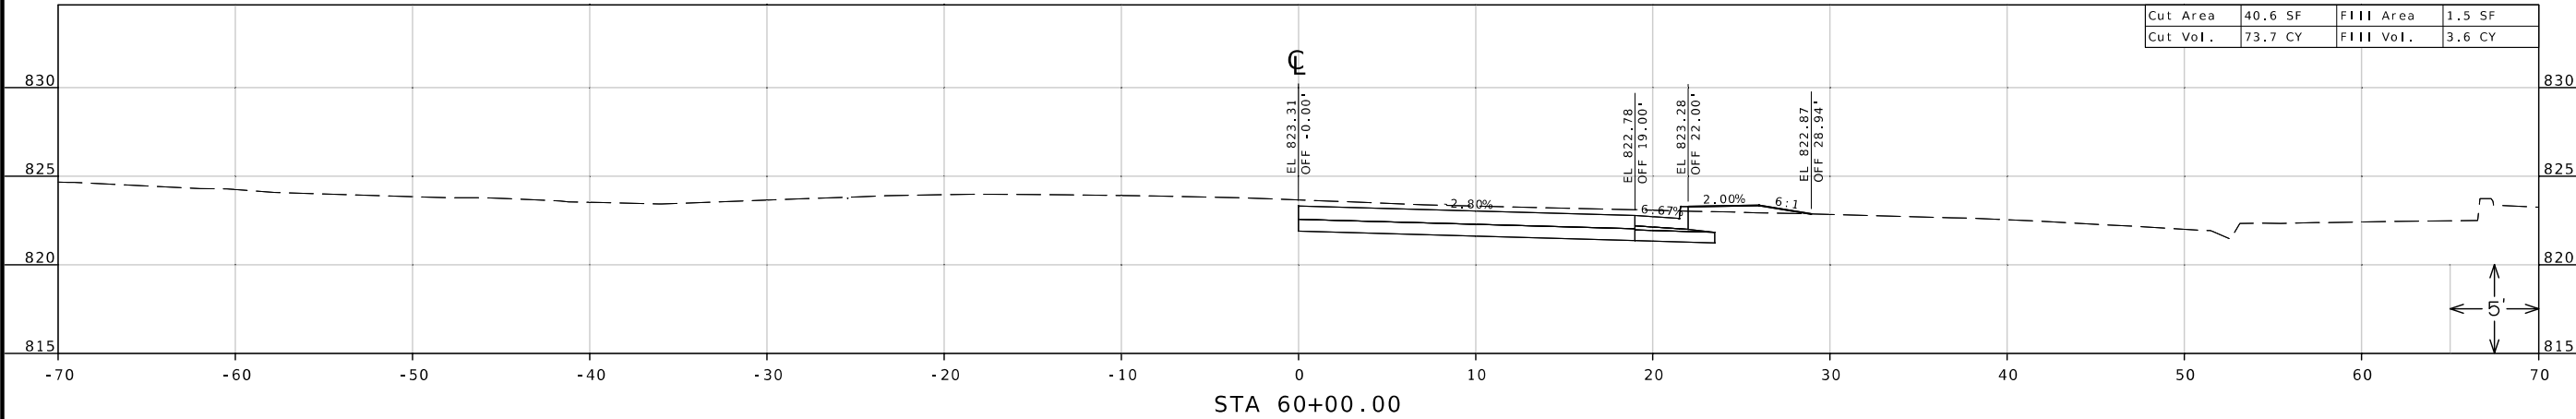

Cut Area	39.0 SF	Fill Area	2.3 SF
Cut Vol.	70.7 CY	Fill Vol.	15.9 CY

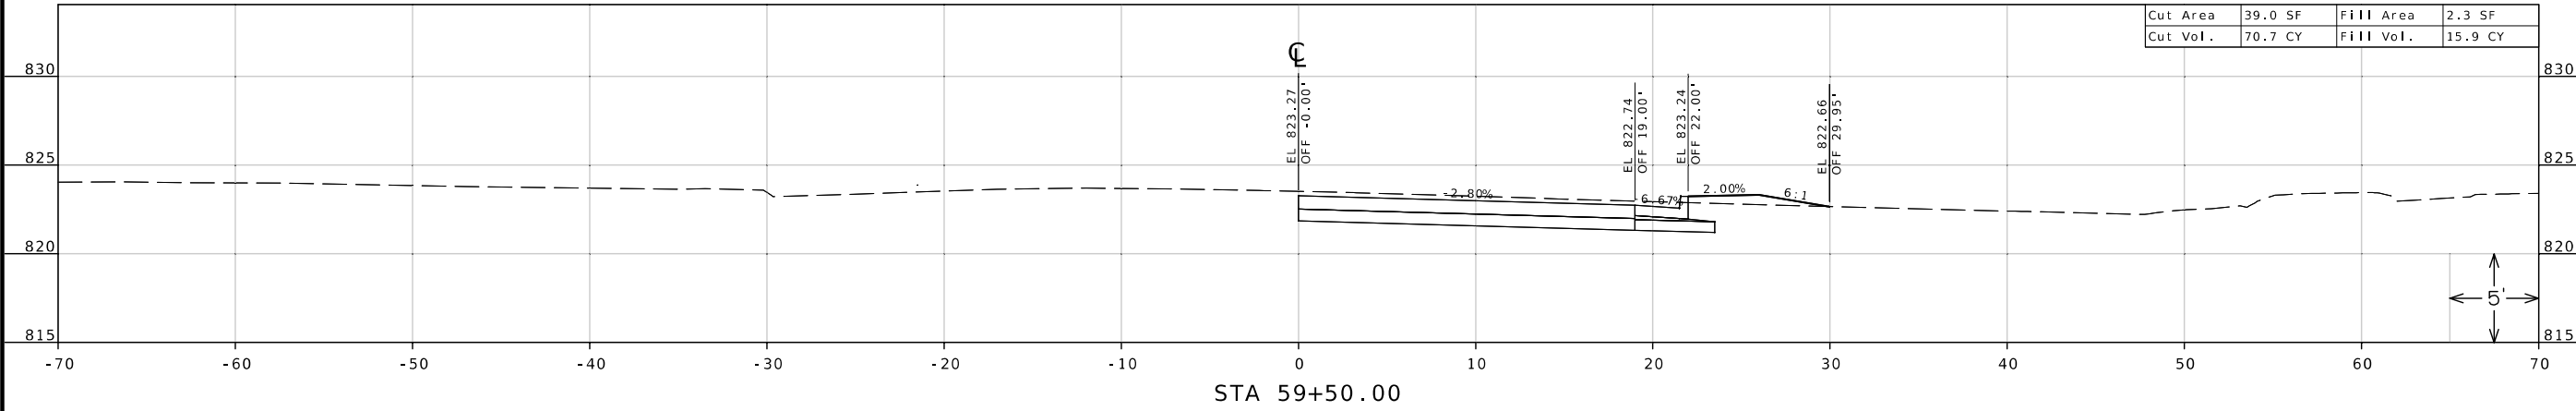

Cut Area	37.4 SF	Fill Area	14.8 SF
Cut Vol.	60.2 CY	Fill Vol.	18.6 CY

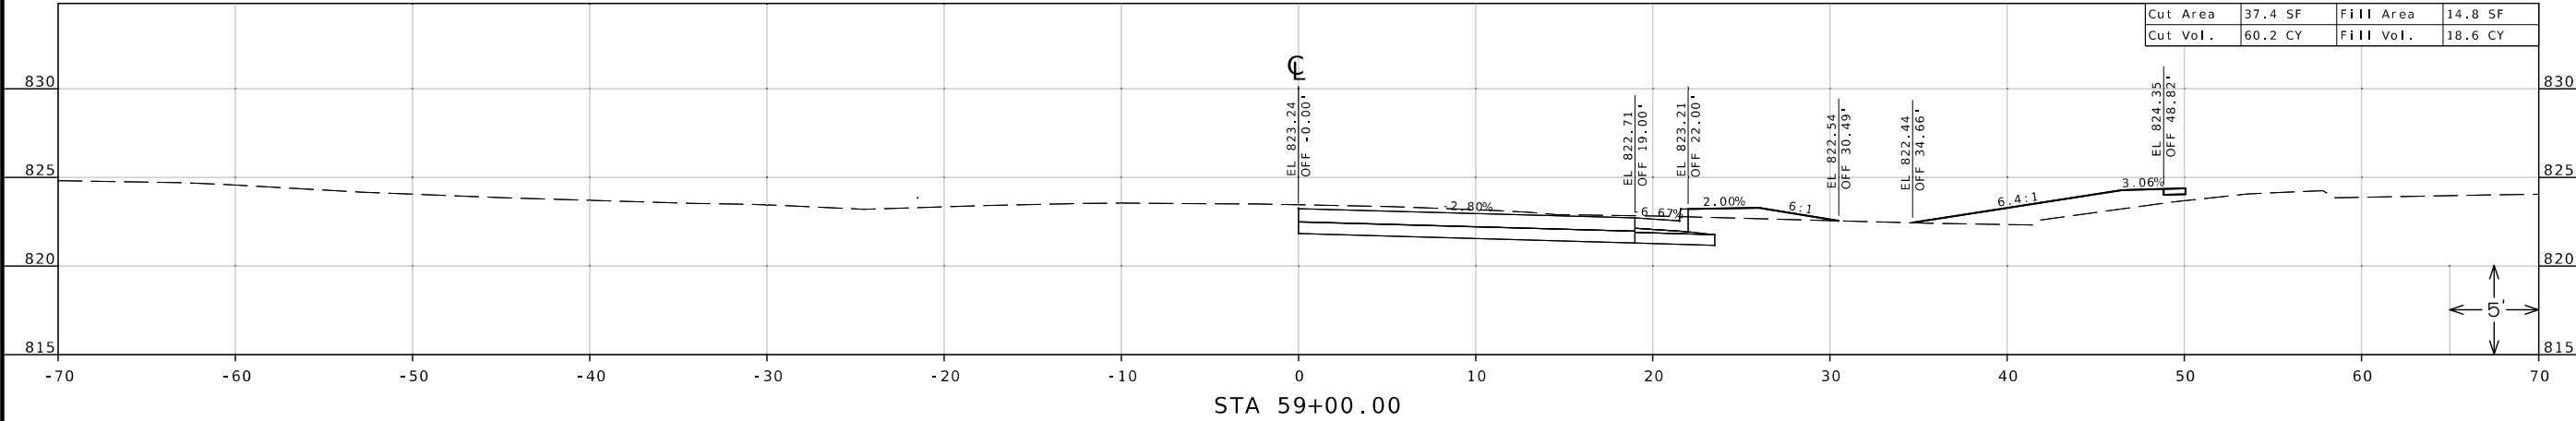


DATE	DESCRIPTION

MISSOURI HIGHWAYS AND TRANSPORTATION COMMISSION

MoDOT

105 WEST CAPITOL
JEFFERSON CITY, MO 65102
1-888-ASK-MODOT (1-888-273-6636)

CROSS SECTIONS
ROUTE 59 - STAGE 5B
SHEET 91 OF 93

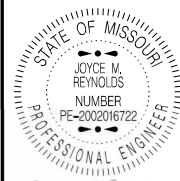

DATE PREPARED
6/28/2024

ROUTE 59 STATE MO
DISTRICT NW SHEET NO. 92

COUNTY
BUCHANAN
JOB NO.
JNW0002


CONTRACT ID.
PROJECT NO.
BRIDGE NO.

DATE	DESCRIPTION


MISSOURI HIGHWAYS AND TRANSPORTATION COMMISSION
MoDOT
105 WEST CAPITOL
JEFFERSON CITY, MO 65102
1-888-ASK-MODOT (1-888-275-6636)

CROSS SECTIONS
ROUTE 59 - STAGE 5B
SHEET 92 OF 93


Cut Area	5.7 SF	Fill Area	0.0 SF
Cut Vol.	13.2 CY	Fill Vol.	0.1 CY

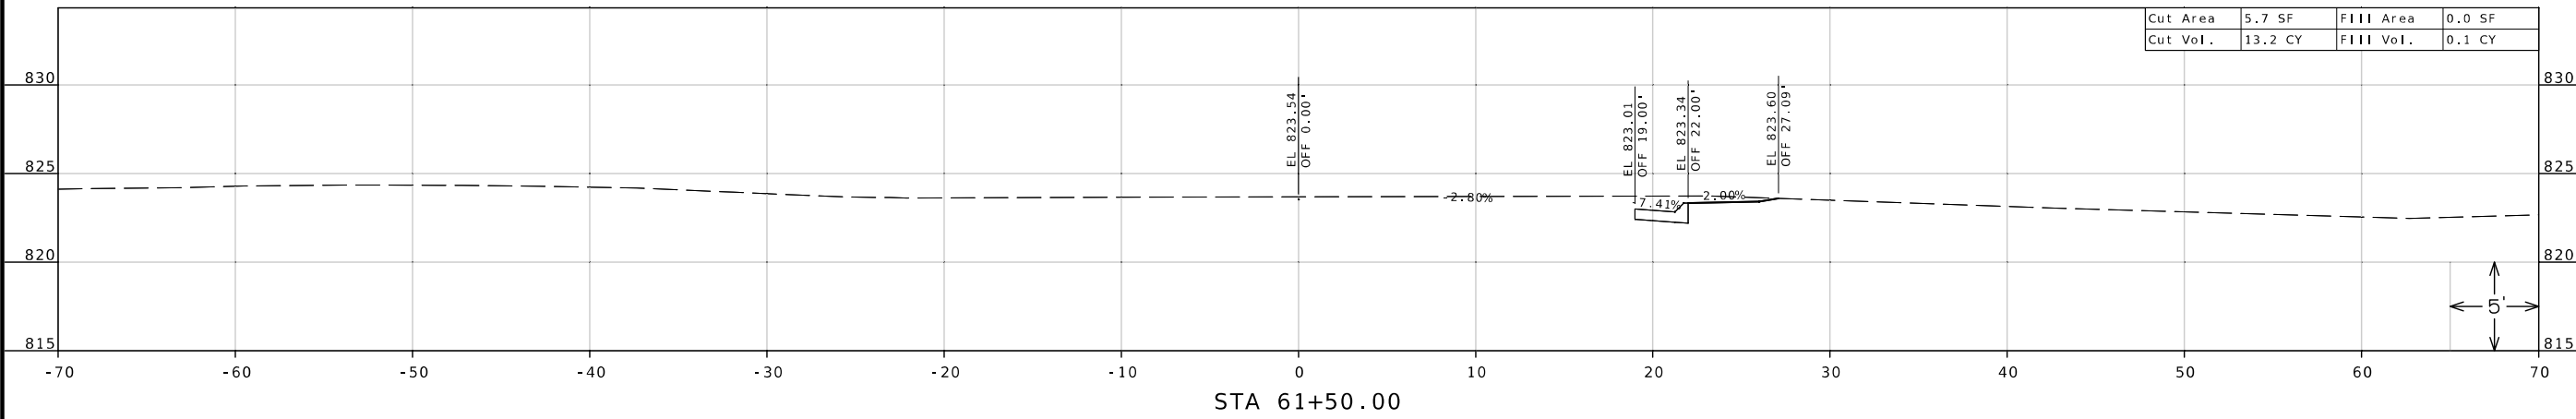


Cut Area	8.6 SF	Fill Area	0.2 SF
Cut Vol.	35.8 CY	Fill Vol.	0.8 CY

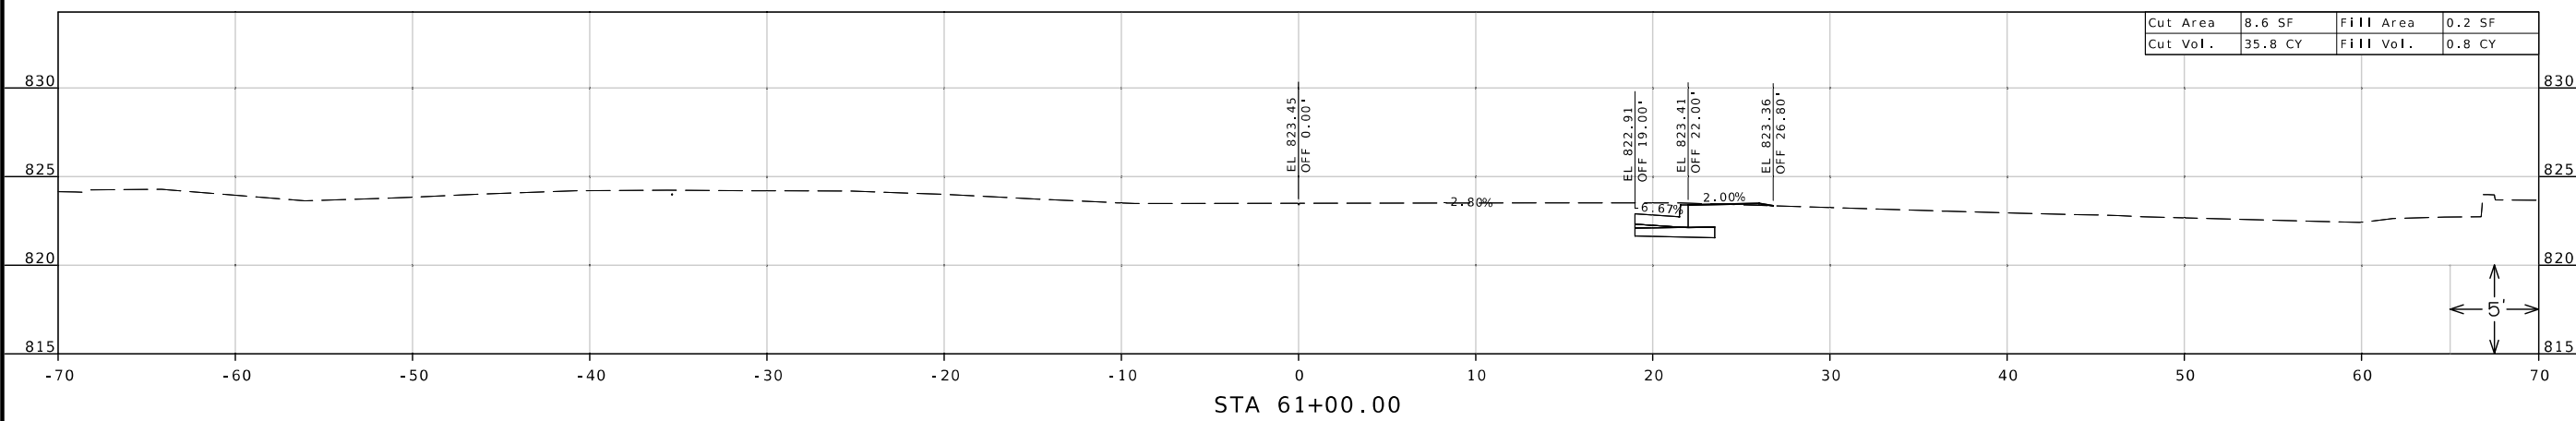

Cut Area	30.1 SF	Fill Area	0.7 SF
Cut Vol.	65.4 CY	Fill Vol.	2.1 CY

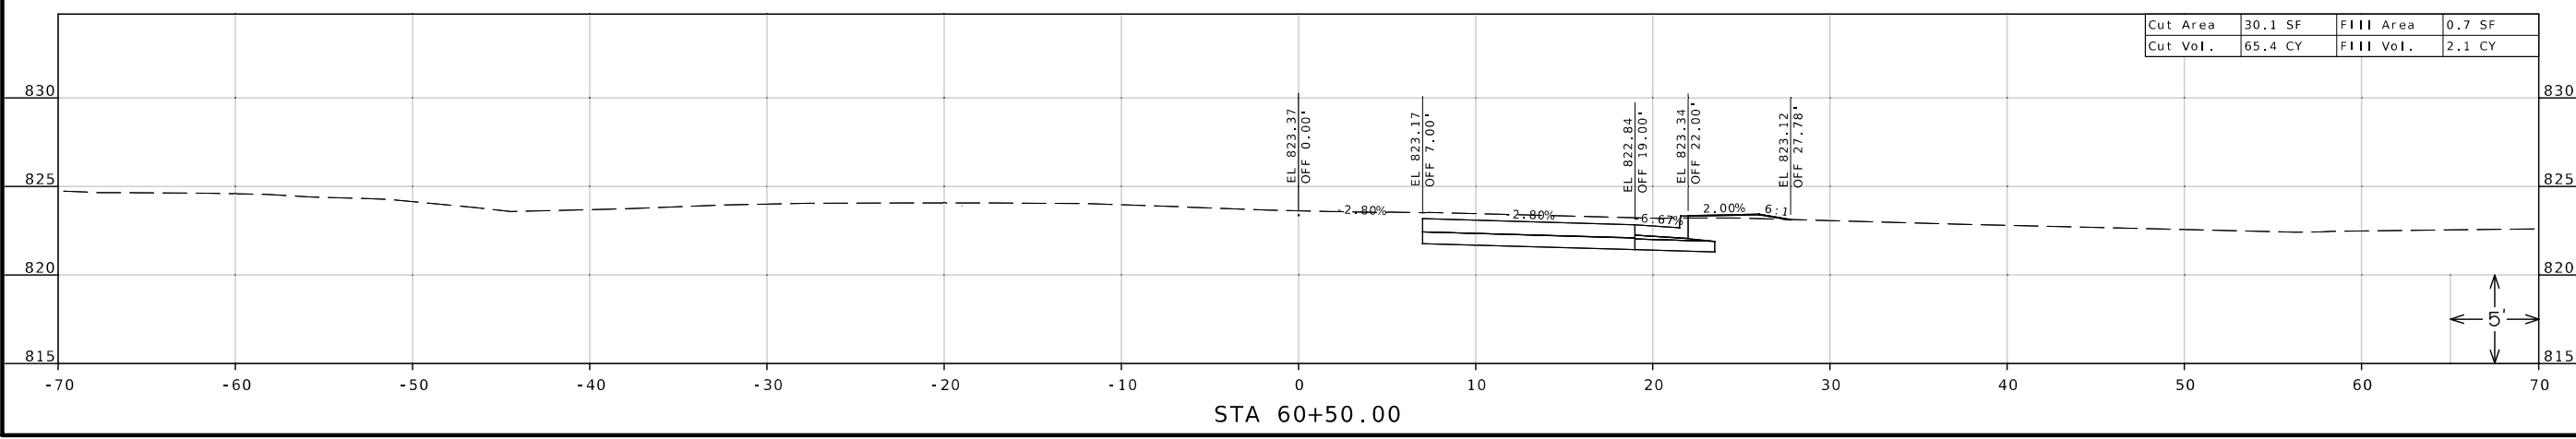

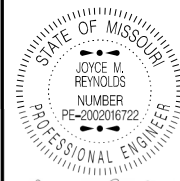

JOYCE M. REYNOLDS
06/28/2024 8:48:19 AM
JOYCE M. REYNOLDS - CIVIL
MO-PE-2002016722

DATE PREPARED
6/28/2024

ROUTE	STATE
59	MO
DISTRICT	SHEET NO.
NW	93

COUNTY
BUCHANAN

JOB NO.
JNW0002

CONTRACT ID.

PROJECT NO.

BRIDGE NO.

DATE	DESCRIPTION

MISSOURI HIGHWAYS AND TRANSPORTATION COMMISSION



105 WEST CAPITOL
JEFFERSON CITY, MO 65102
1-888-ASK-MODOT (1-888-273-6636)

CROSS SECTIONS
ROUTE 59 - STAGE 5B
SHEET 93 OF 93

