

Brian M. Rosenthal
07/22/2024 7:52:49 AM
BRIAN M. ROSENTHAL - CIVIL
MO-PE-2005022151

DATE PREPARED
7/16/2024

ROUTE STATE
190 MO

DISTRICT SHEET NO.
NW 6

COUNTY
DAVIESS

JOB NO.
JNW0031

CONTRACT ID.

PROJECT NO.

BRIDGE NO.
A9469




DESCRIPTION

DATE

MISSOURI HIGHWAYS AND TRANSPORTATION COMMISSION

105 WEST CAPITOL
JEFFERSON CITY, MO 65102
1-888-ASK-MODOT (1-888-275-6636)

MoDOT

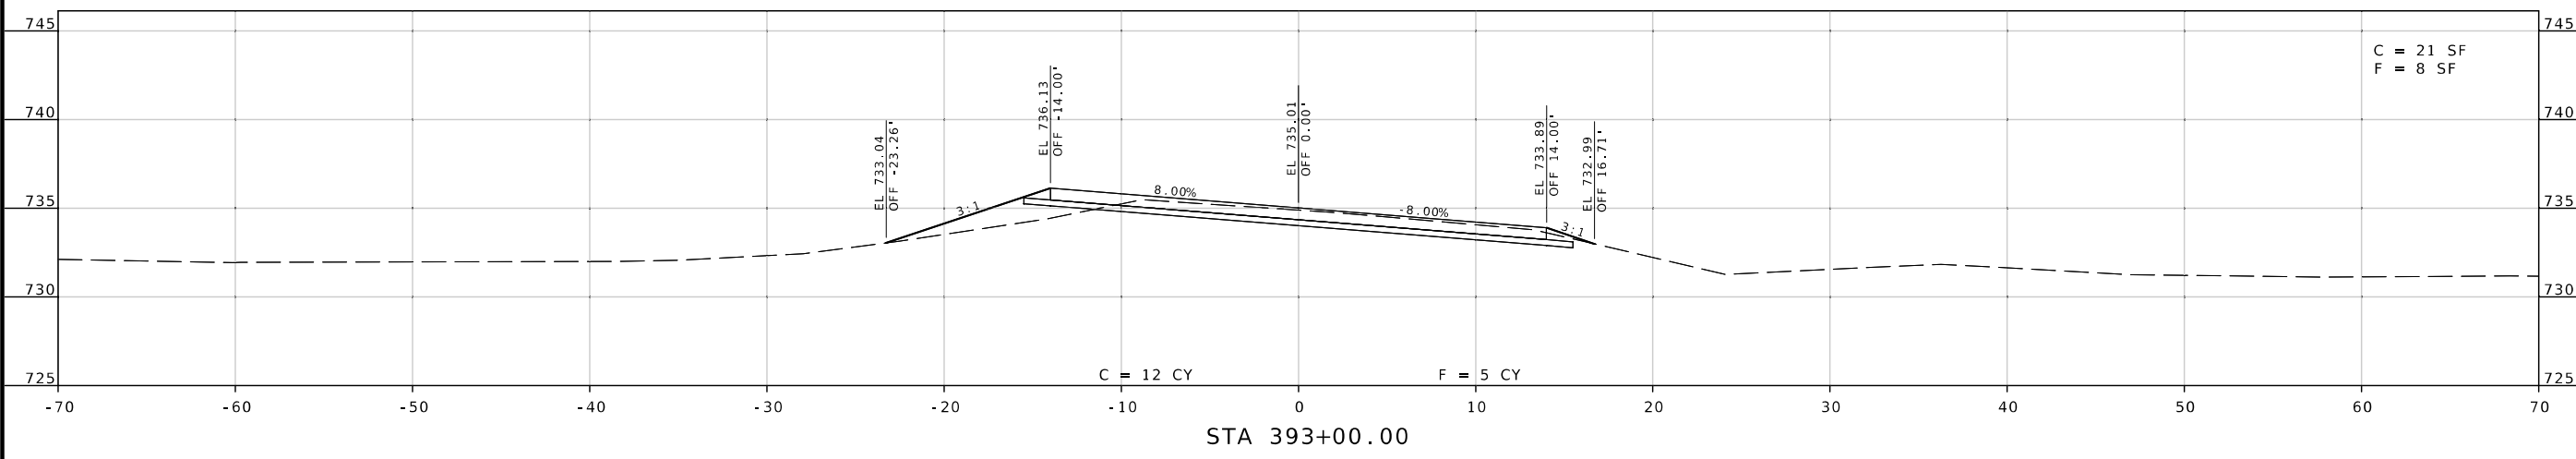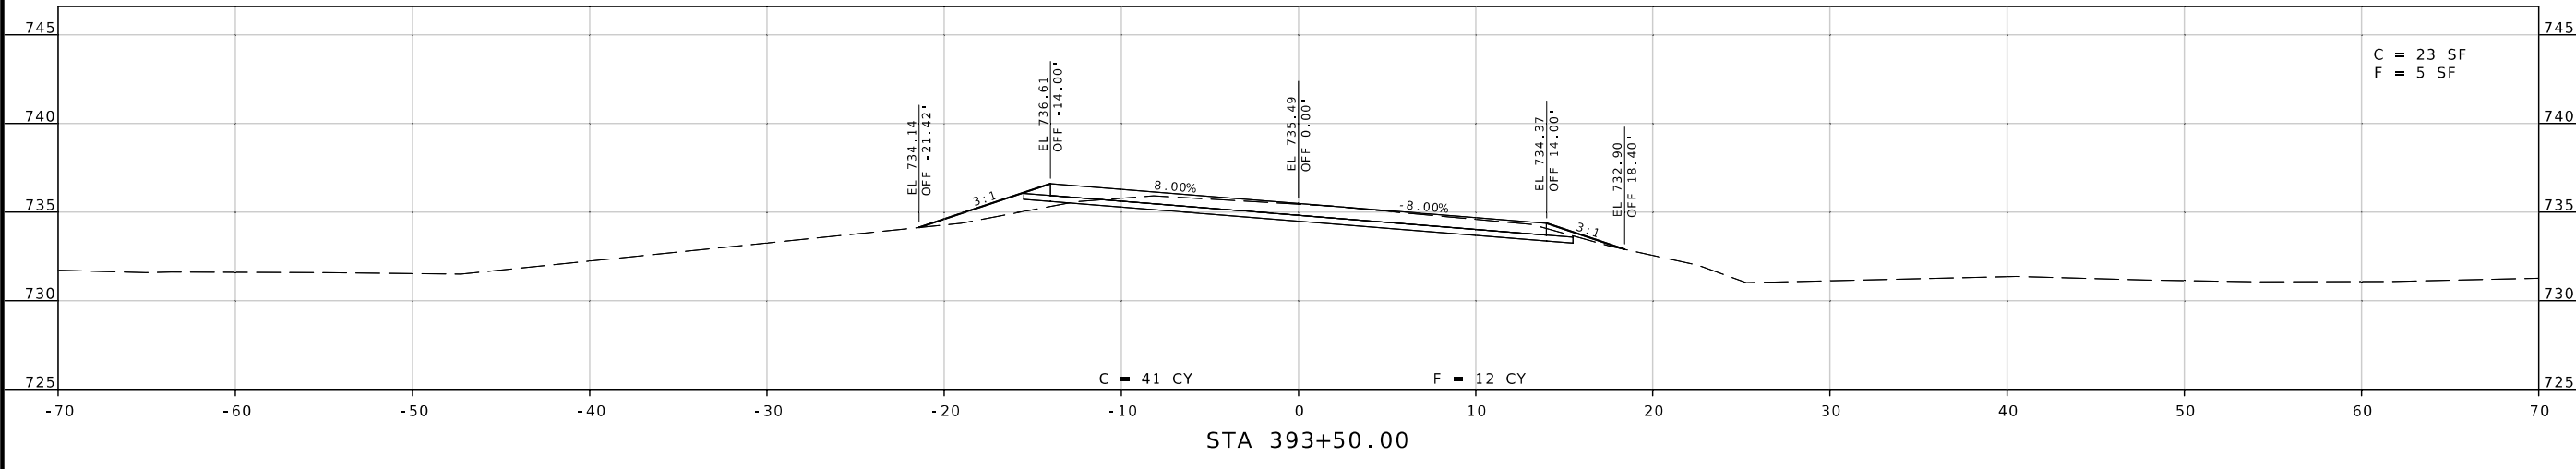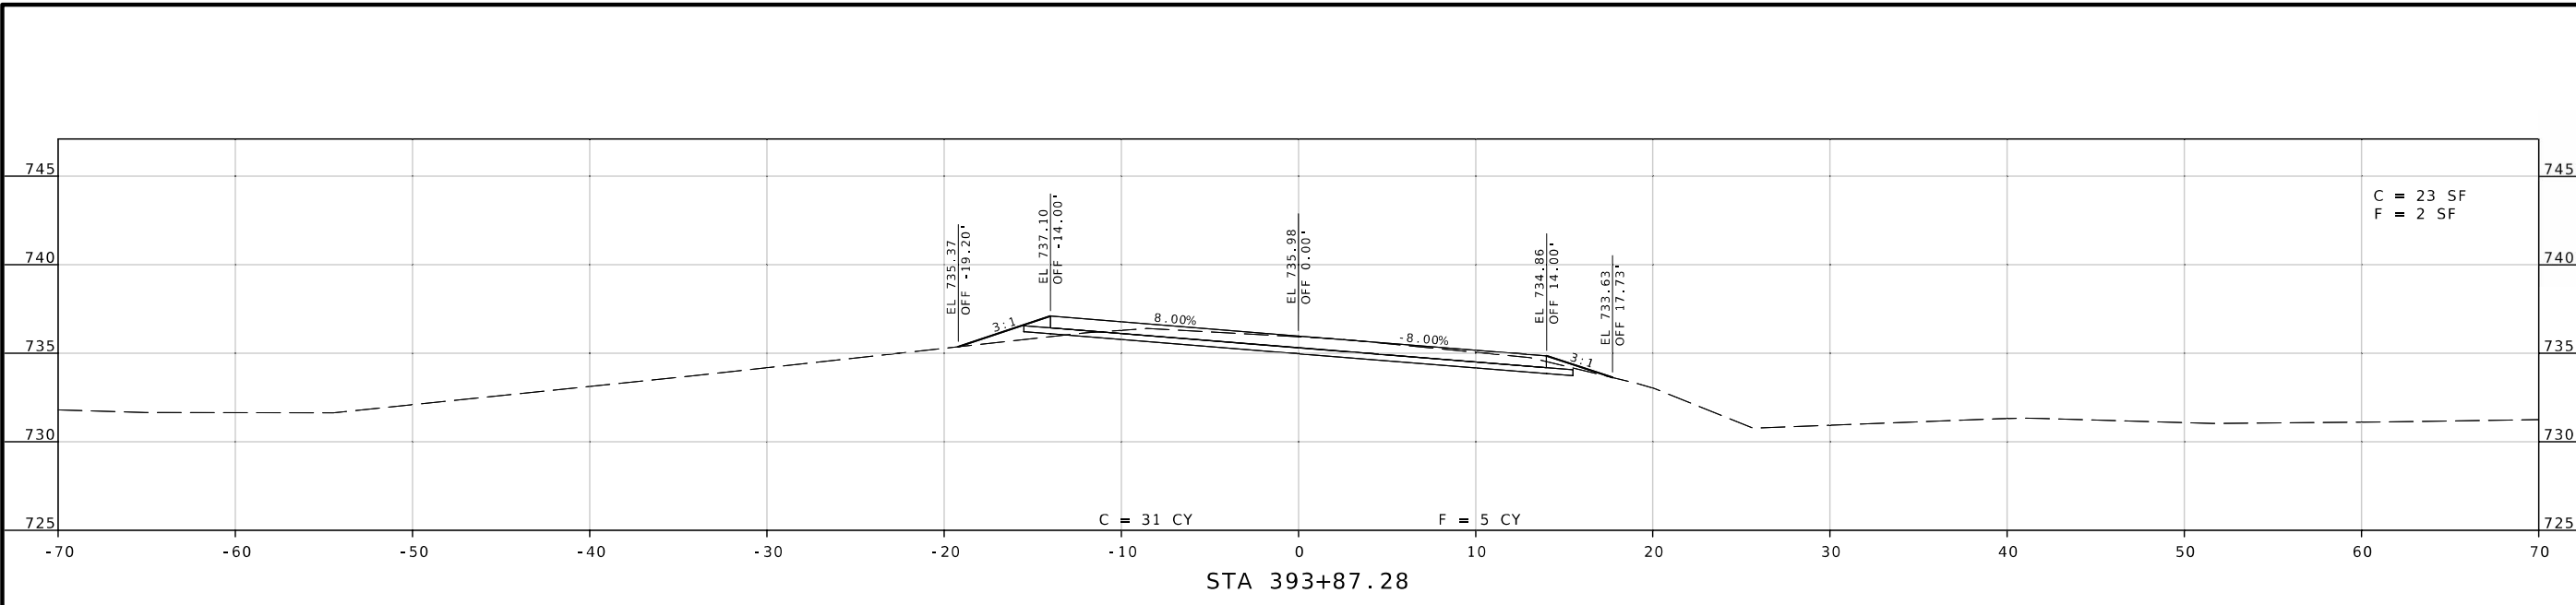

STA. 393+00.00 TO STA. 393+87.28

SHEET 6 OF 21

REV.



Brian M. Rosenthal
 07/22/2024 7:53:45 AM
 BRIAN M. ROSENTHAL, CIVIL
 MO-PE-2006022151

DATE PREPARED
 7/16/2024

ROUTE STATE
 190 MO

DISTRICT SHEET NO.
 NW 8

COUNTY
 DAVIESS

JOB NO.
 JNW0031

CONTRACT ID.

PROJECT NO.

BRIDGE NO.
 A9469




DESCRIPTION

DATE

MISSOURI HIGHWAYS AND TRANSPORTATION COMMISSION

105 WEST CAPITOL
 JEFFERSON CITY, MO 65102
 1-888-ASK-MODOT (1-888-275-6636)

MoDOT

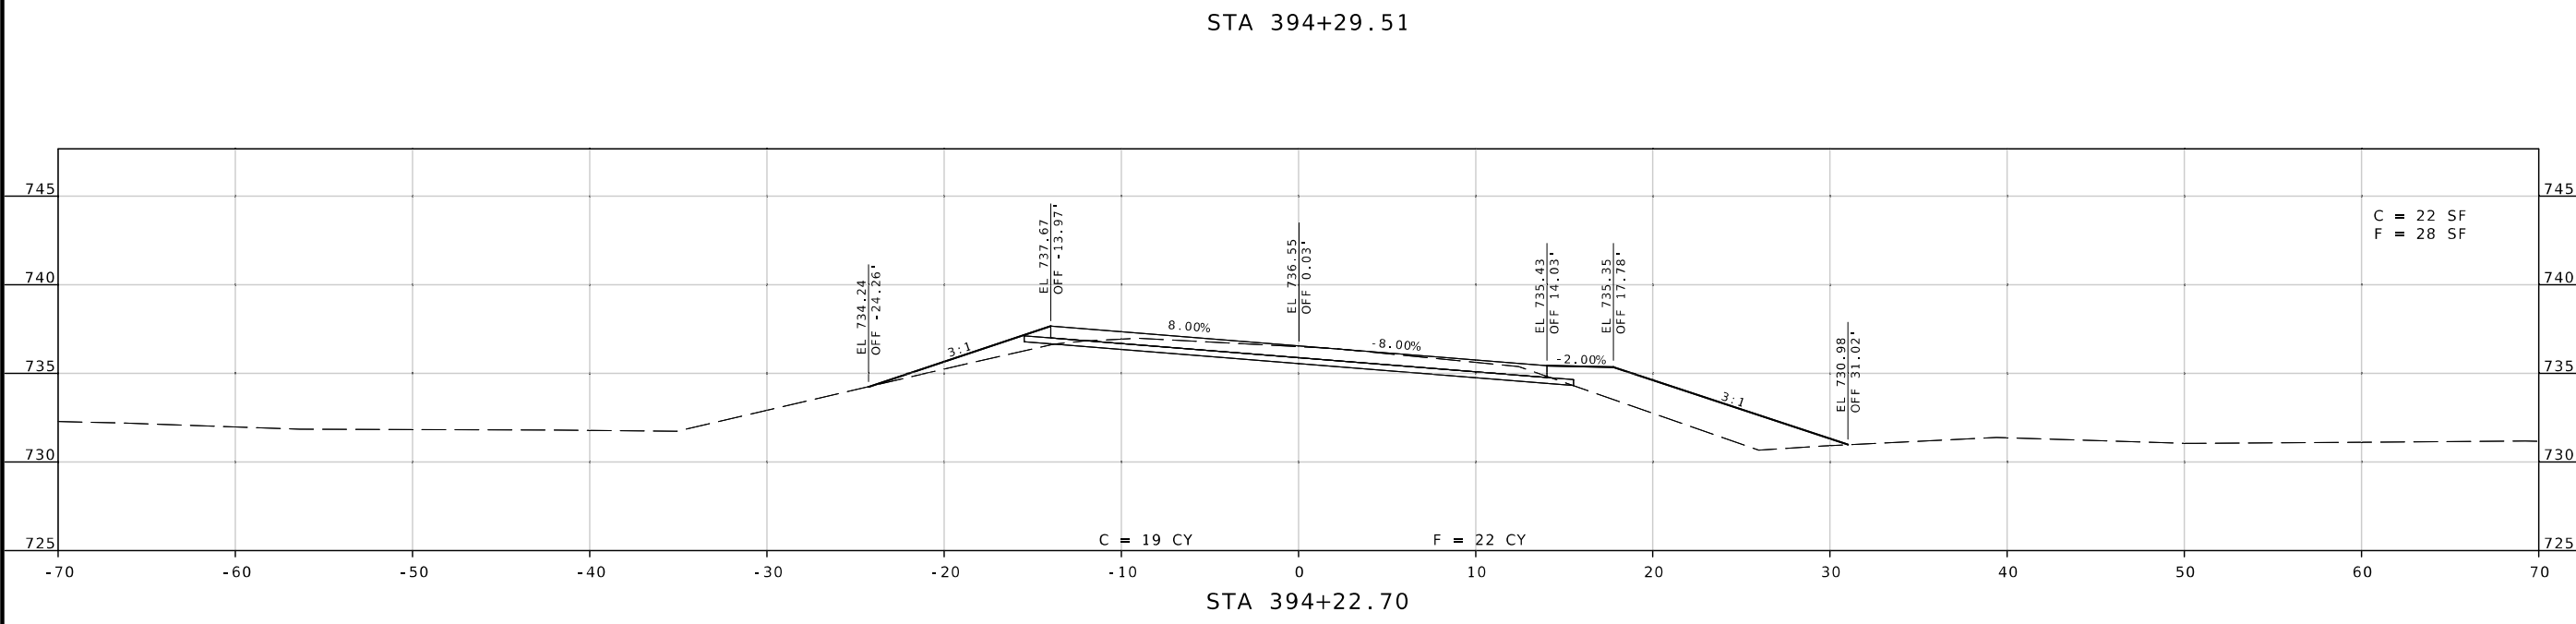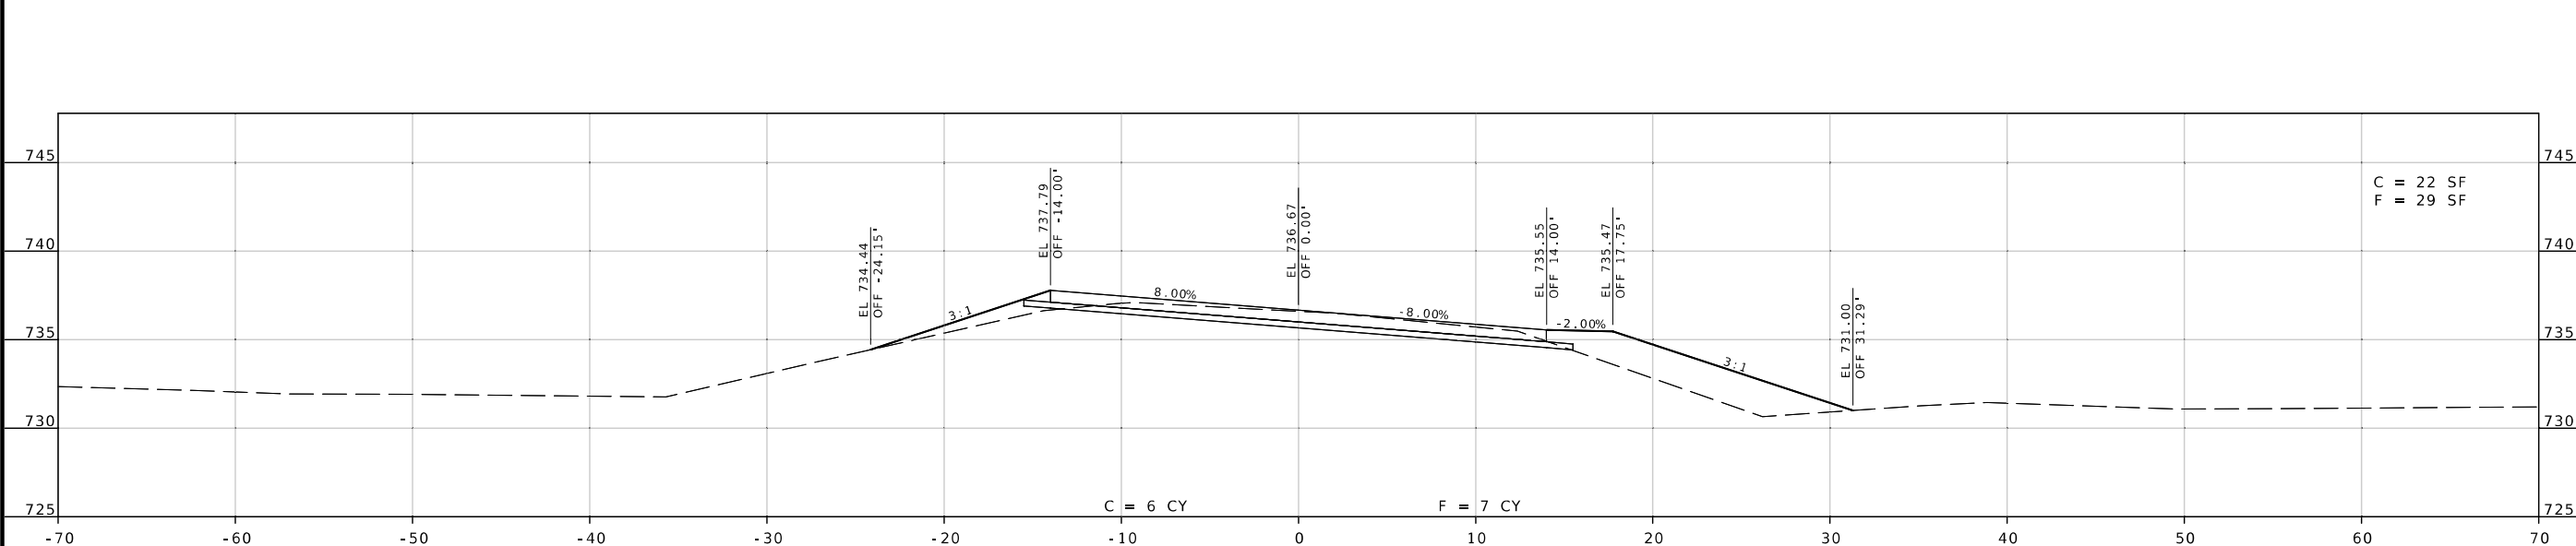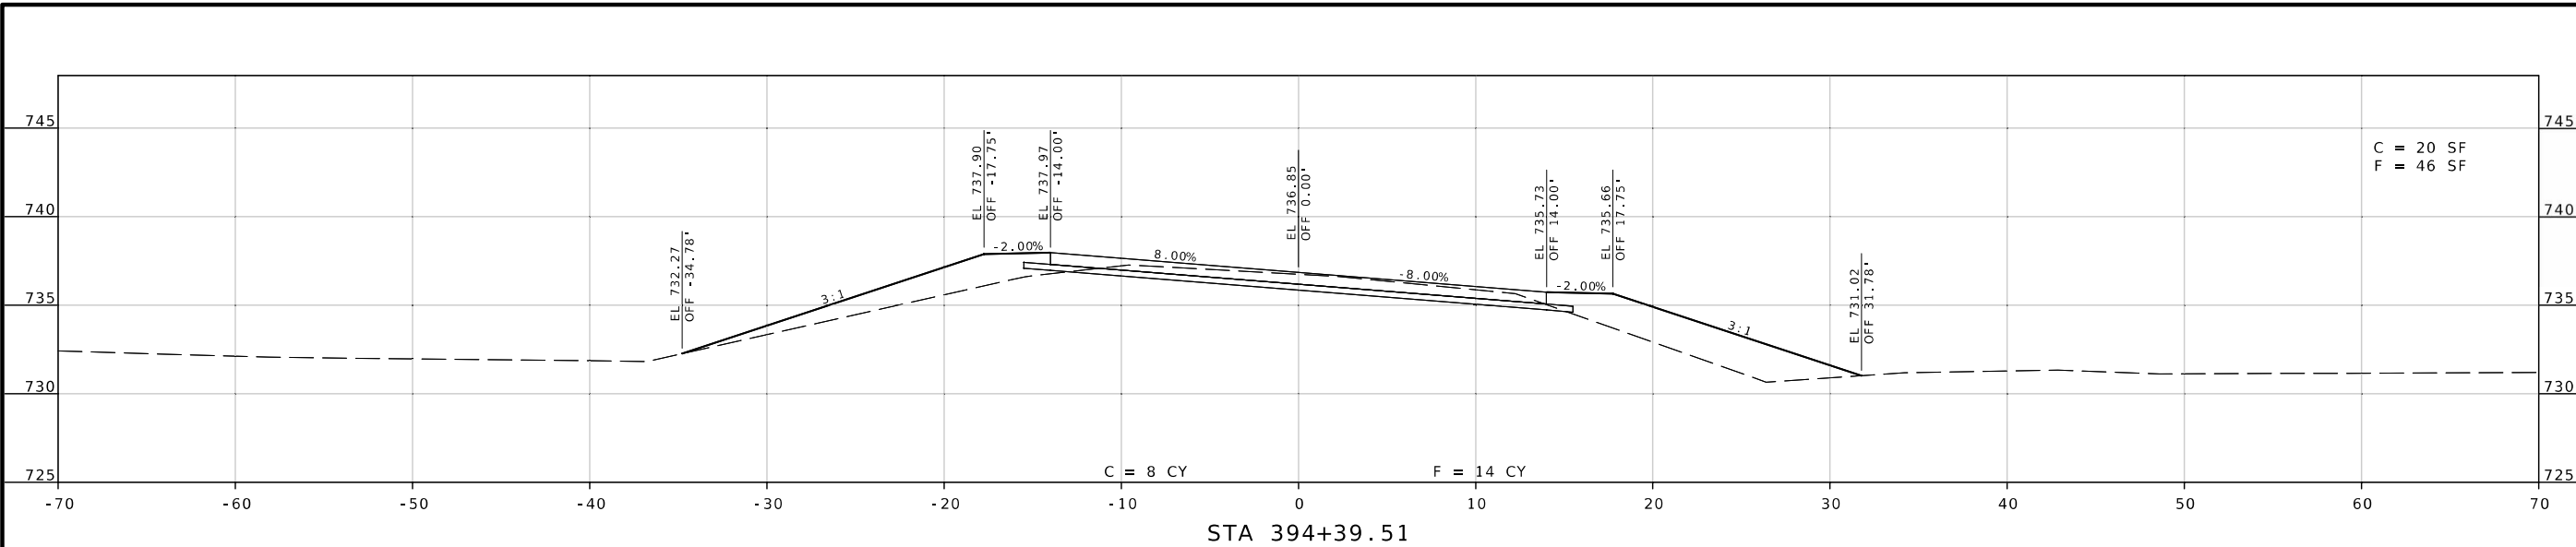

STA. 394+22.70 TO STA. 394+39.51

SHEET 8 OF 21

REV.



Brian M. Rosenthal
BRIAN M. ROSENTHAL - CIVIL
MO-PE-2005022151

DATE PREPARED
7/16/2024




ROUTE 190 STATE MO
DISTRICT NW SHEET NO. 9

COUNTY DAVIESS

JOB NO. JNW0031
CONTRACT ID.

PROJECT NO.


BRIDGE NO. A9469

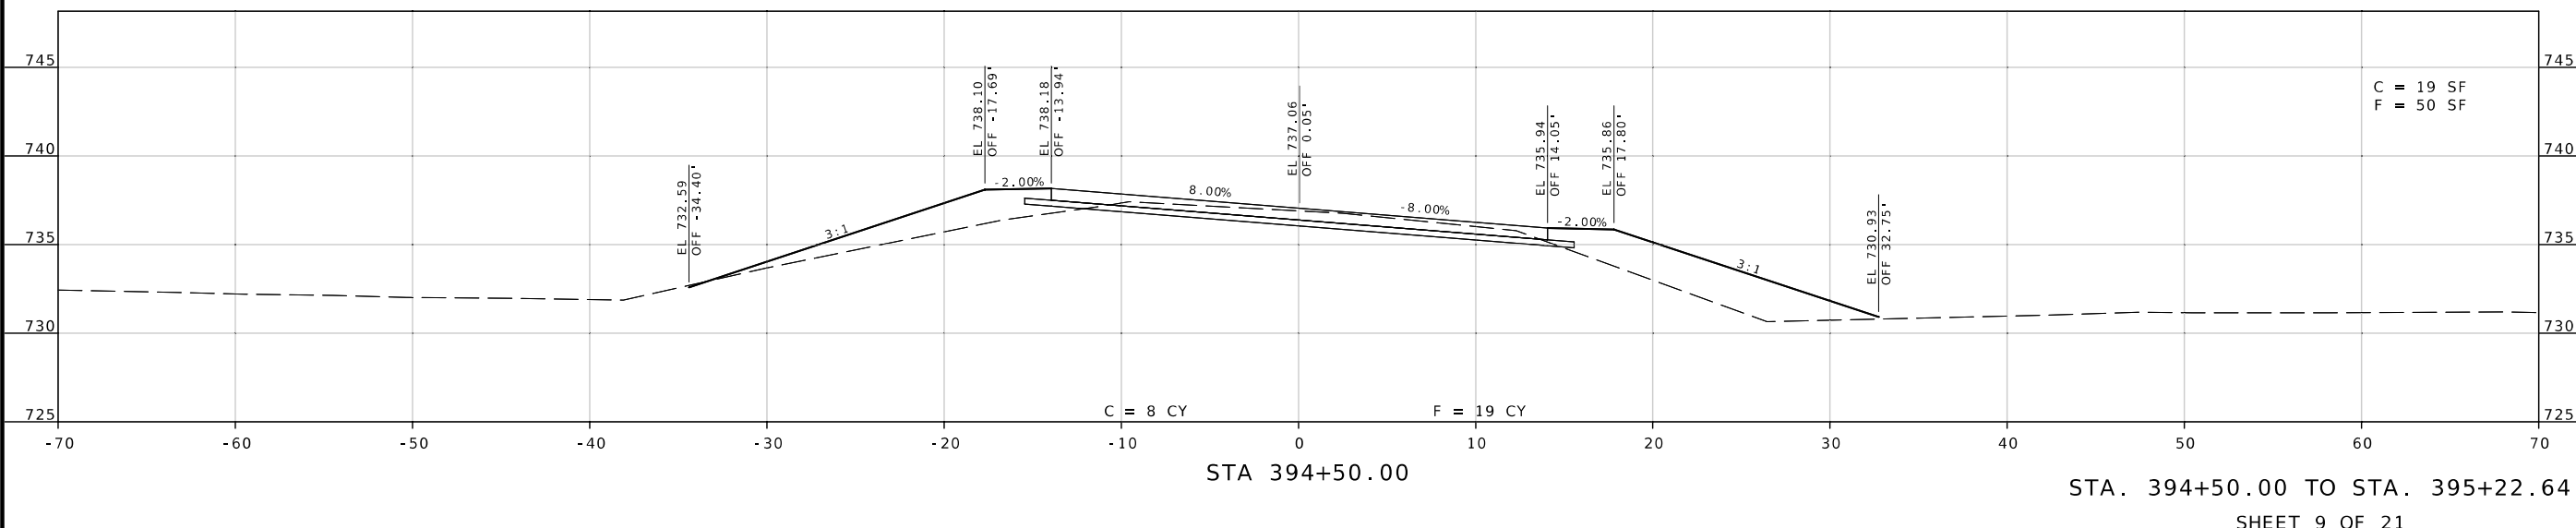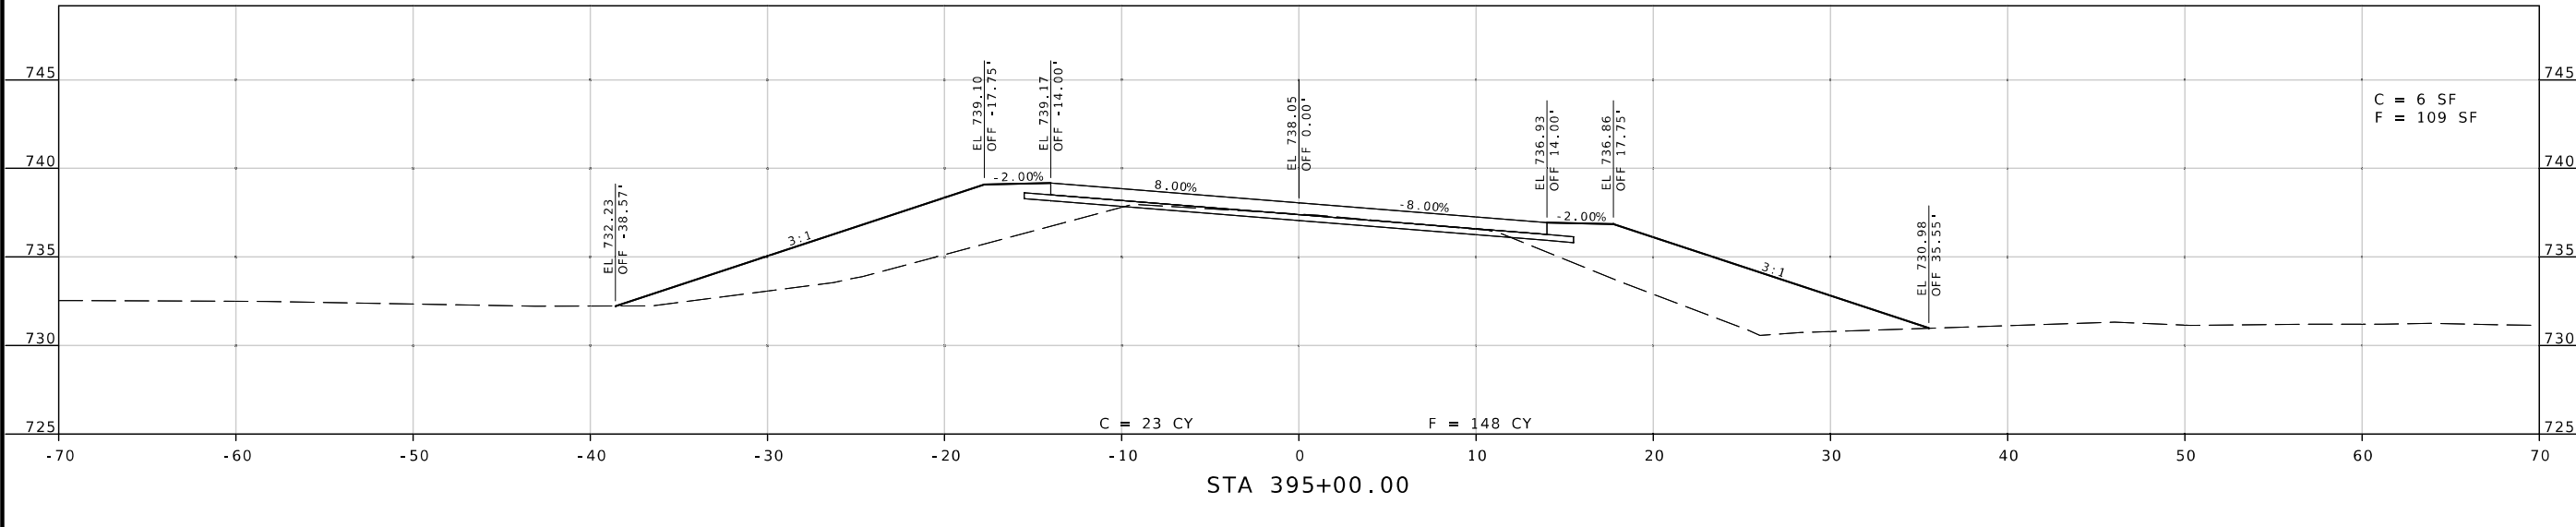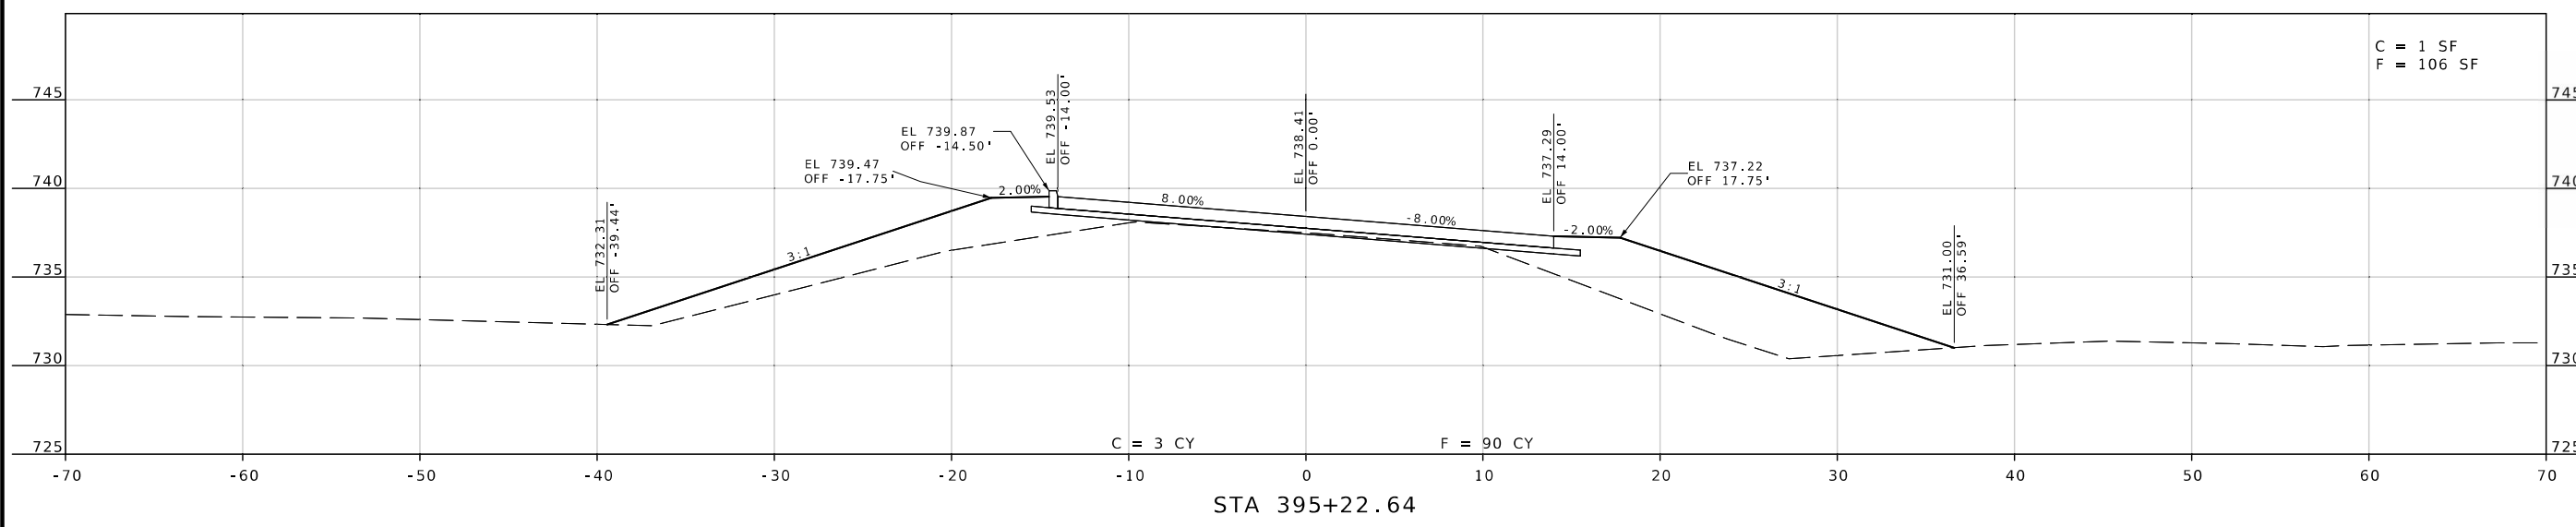

DATE	DESCRIPTION

MISSOURI HIGHWAYS AND TRANSPORTATION COMMISSION

105 WEST CAPITOL
JEFFERSON CITY, MO 65102
1-888-ASK-MODOT (1-888-275-6636)

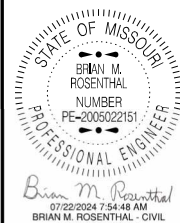

DATE PREPARED
7/16/2024

ROUTE 190 STATE MO
DISTRICT NW SHEET NO. 10

COUNTY
DAVIESS

JOB NO.
JNW0031

CONTRACT ID.


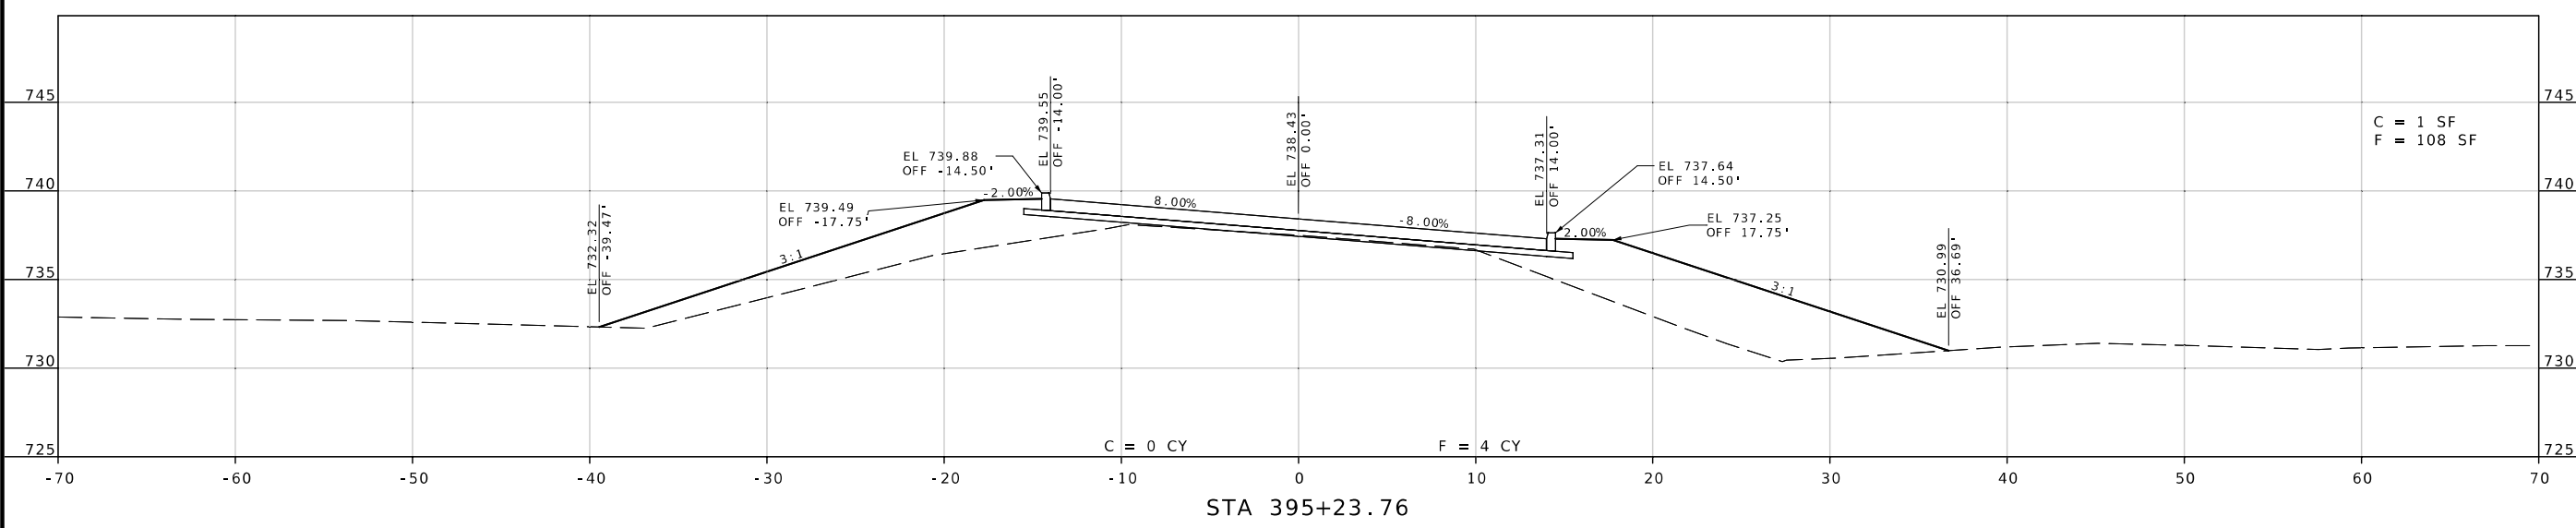
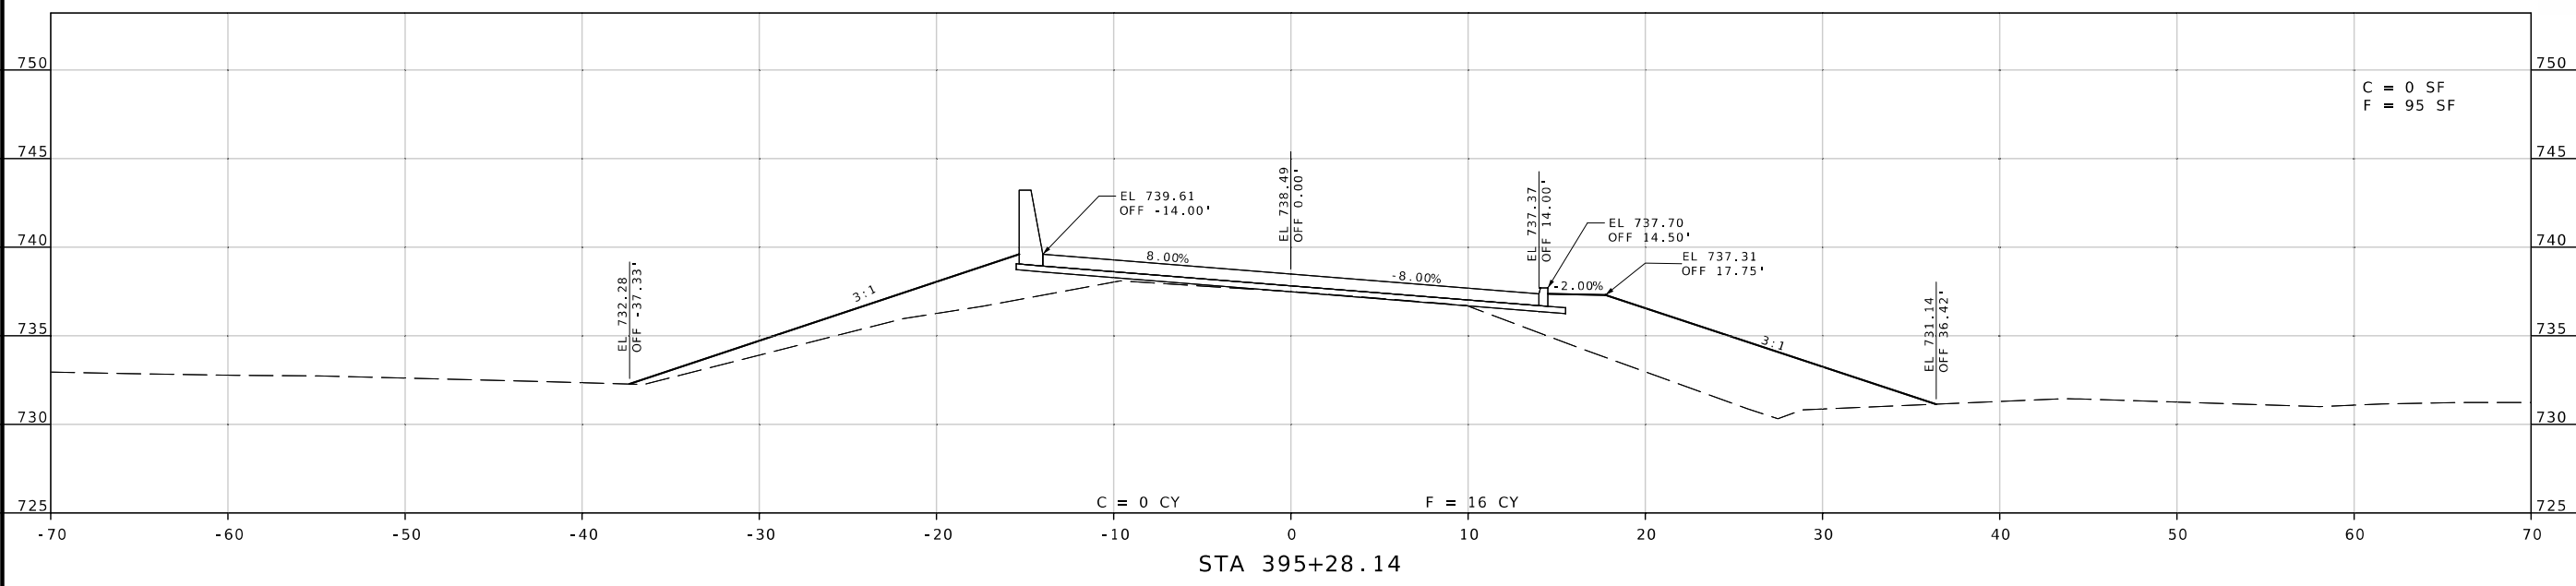
PROJECT NO.

BRIDGE NO.
A9469

DATE	DESCRIPTION


MISSOURI HIGHWAYS AND TRANSPORTATION COMMISSION

105 WEST CAPITOL
JEFFERSON CITY, MO 65102
1-888-ASK-MODOT (1-888-273-6636)



STA. 395+23.76 TO STA. 395+28.14
SHEET 10 OF 21

REV.

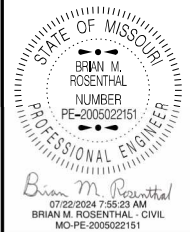

DATE PREPARED
7/17/2024

ROUTE	STATE
190	MO
DISTRICT	SHEET NO.
NW	11
COUNTY	
DAVIESS	
JOB NO.	
JNW0031	
CONTRACT ID.	
PROJECT NO.	
BRIDGE NO.	
A9469	

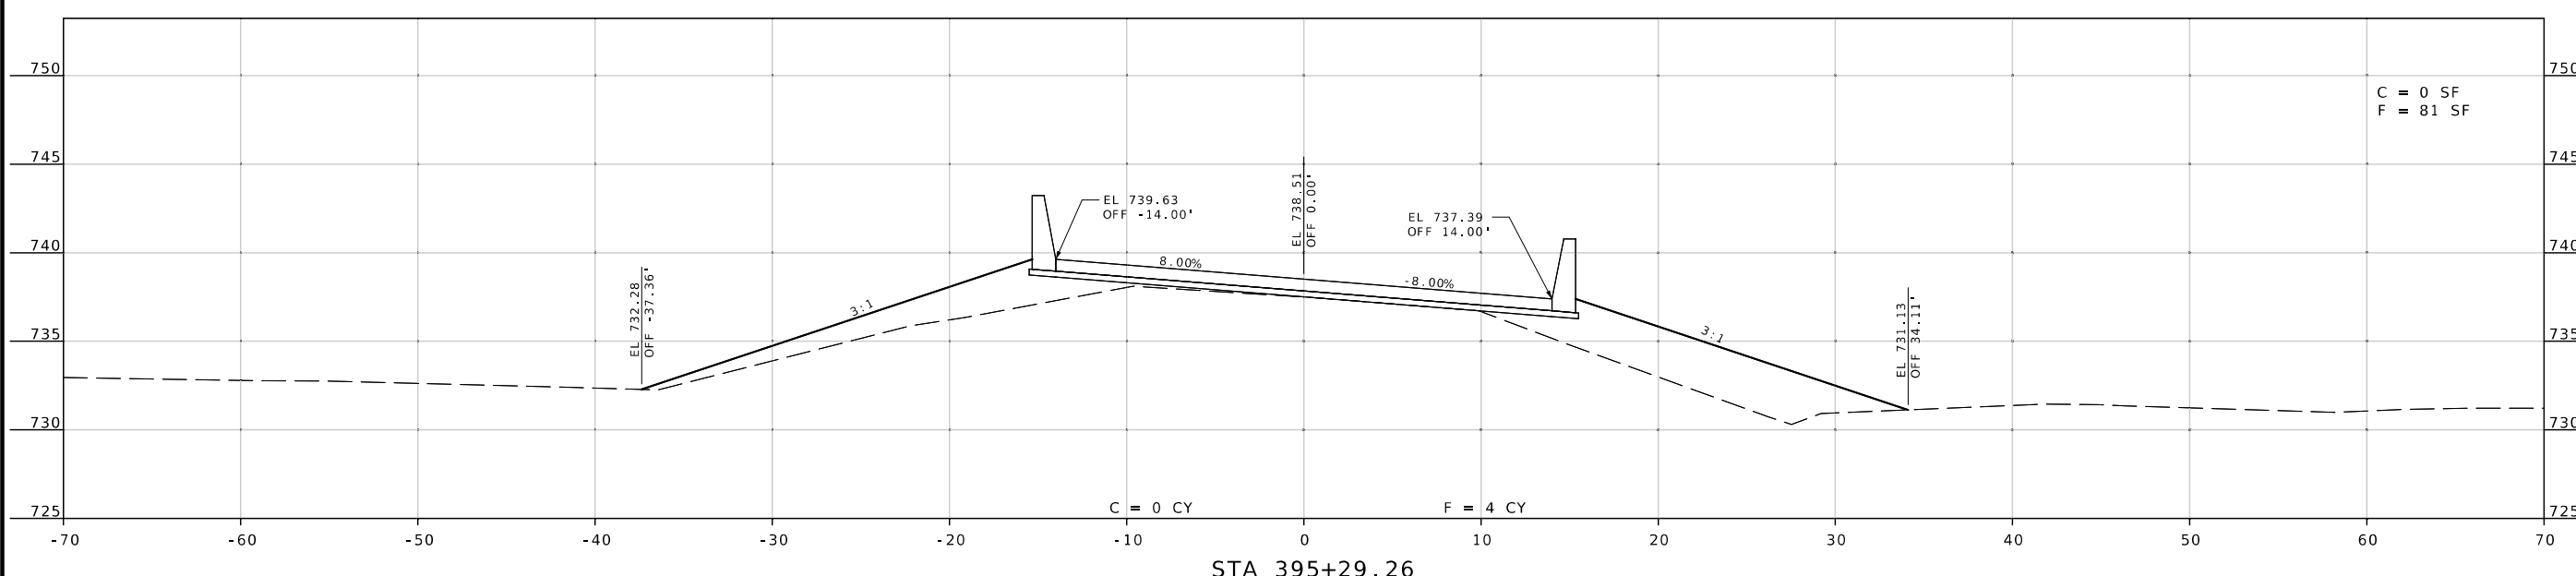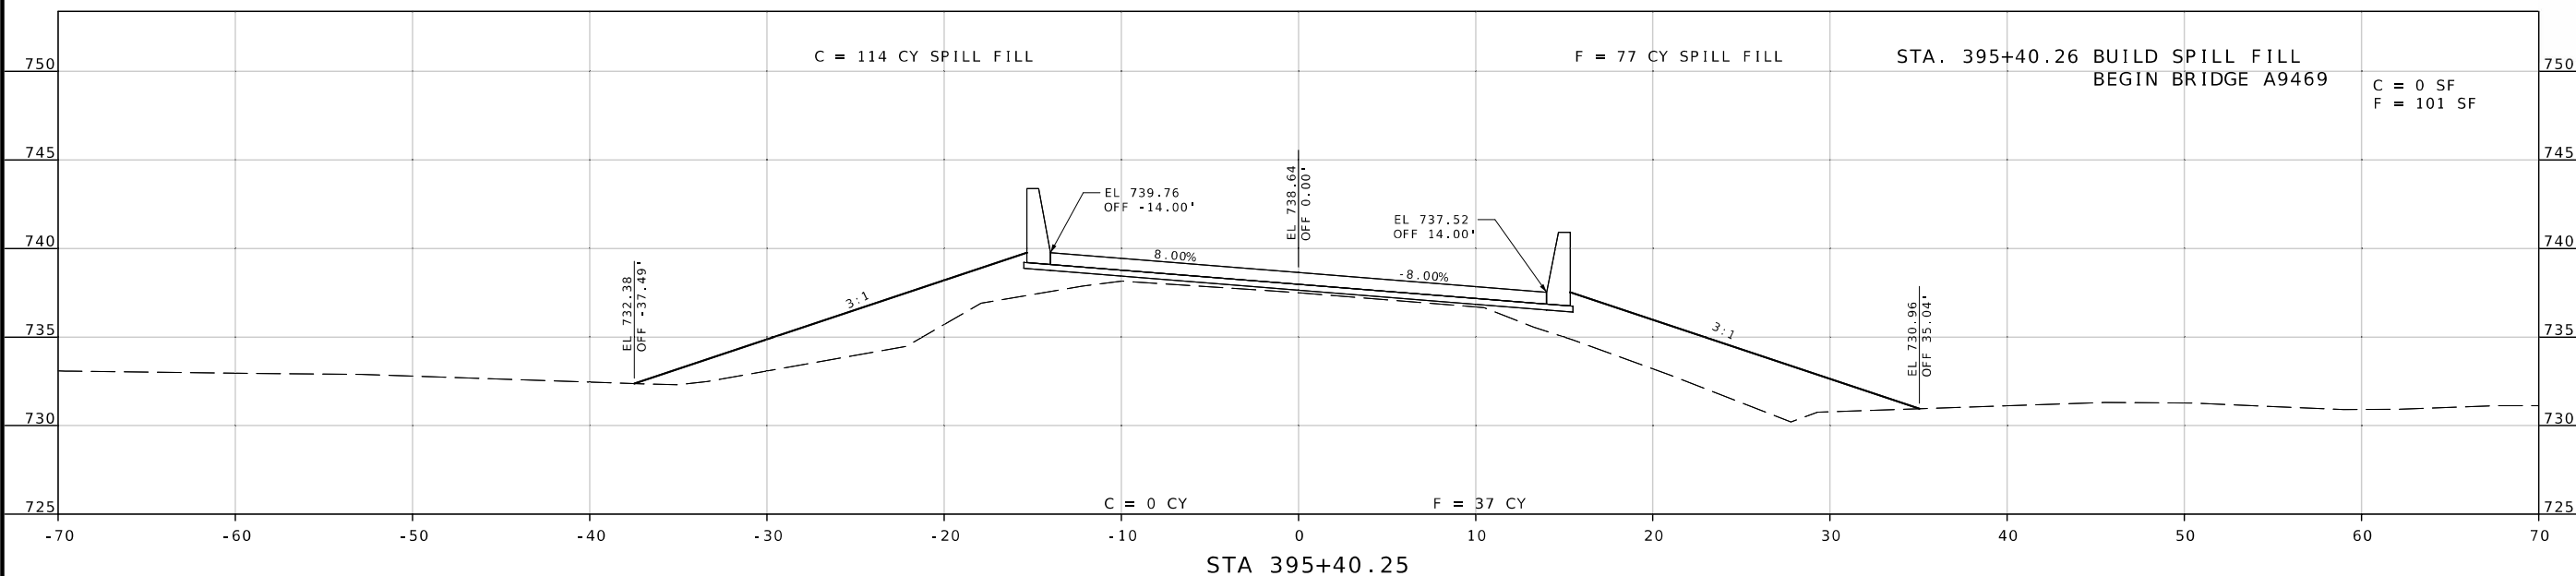

STA. 395+29.26 TO STA. 395+40.25
SHEET 11 OF 21

DESCRIPTION




DATE

--	--	--	--	--	--	--	--	--	--	--	--	--	--	--

MISSOURI HIGHWAYS AND TRANSPORTATION COMMISSION

105 WEST CAPITOL
JEFFERSON CITY, MO 65102
1-888-ASK-MODOT (1-888-275-6636)

REV.

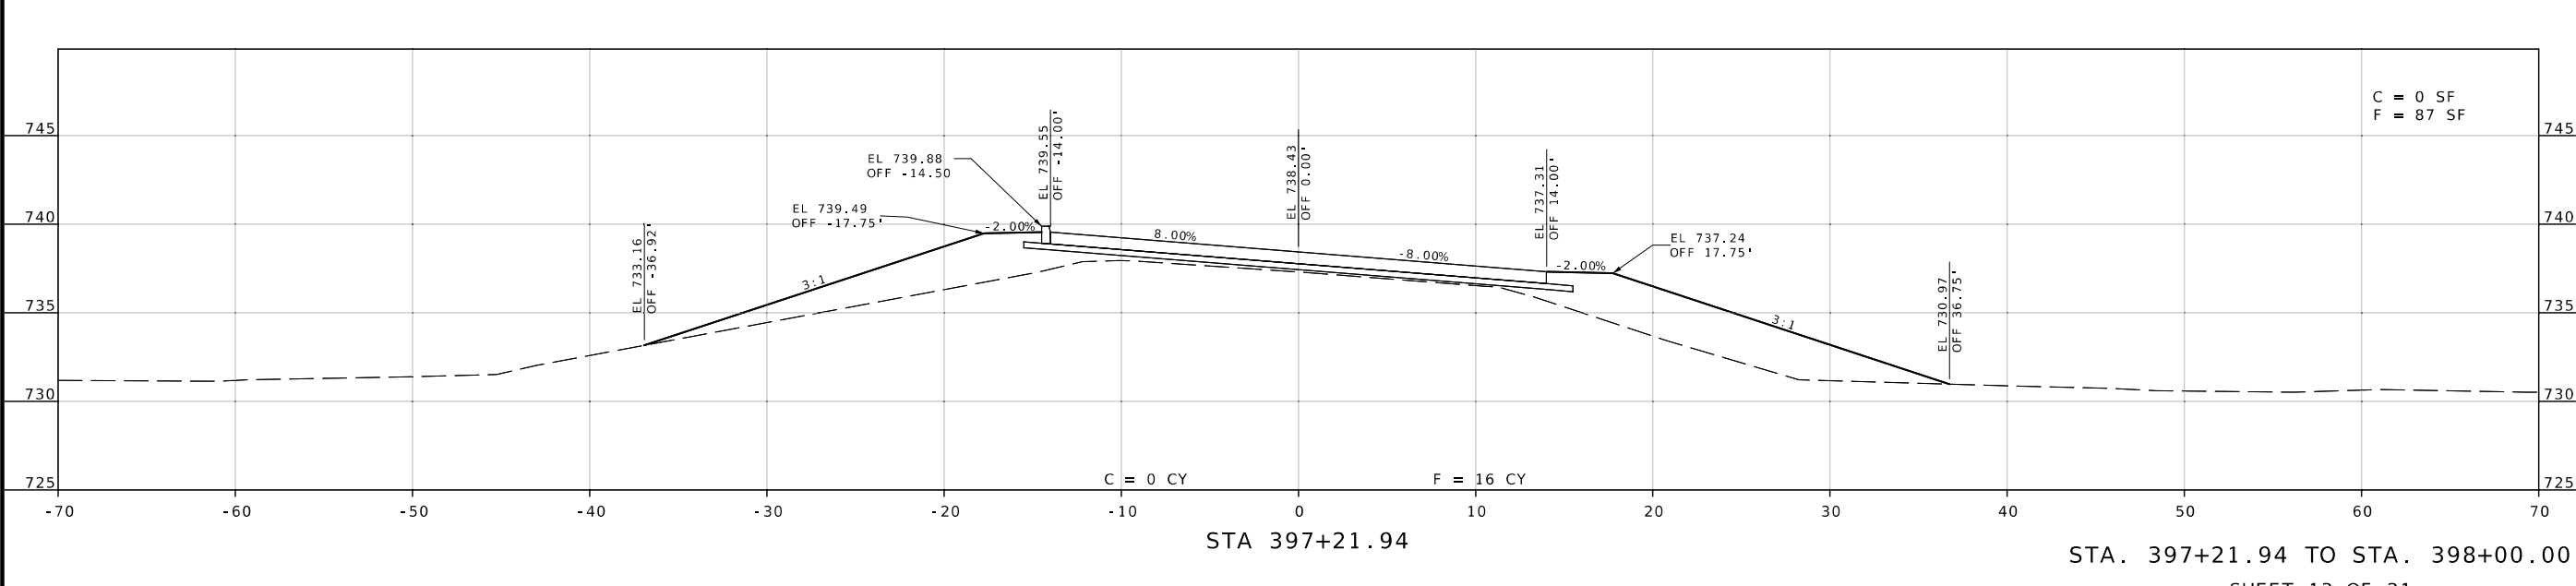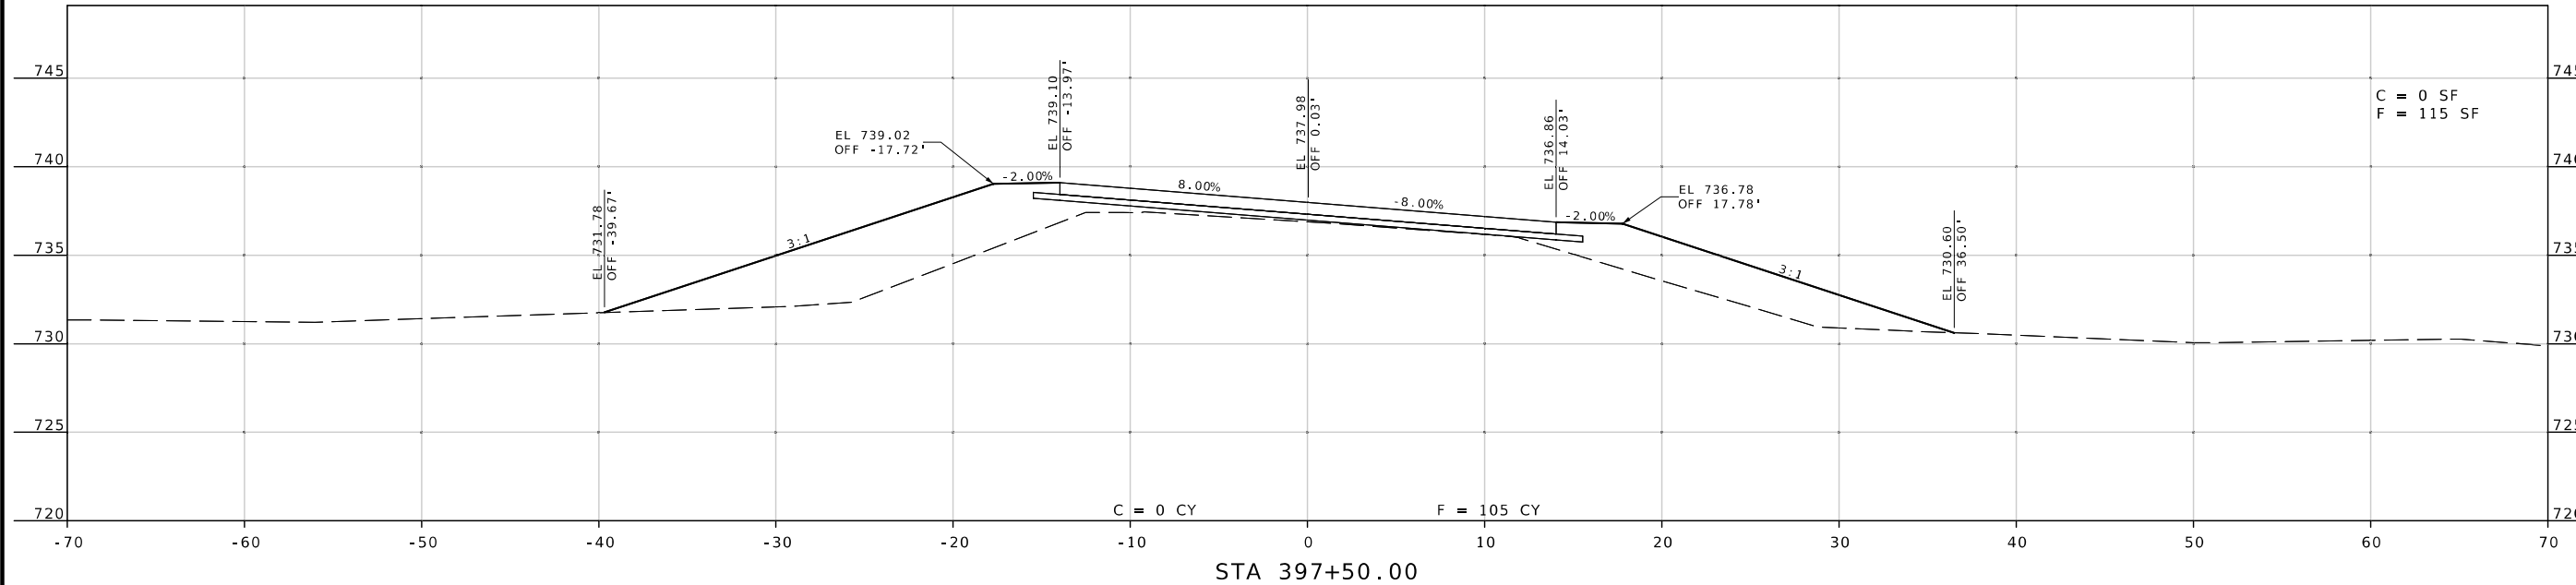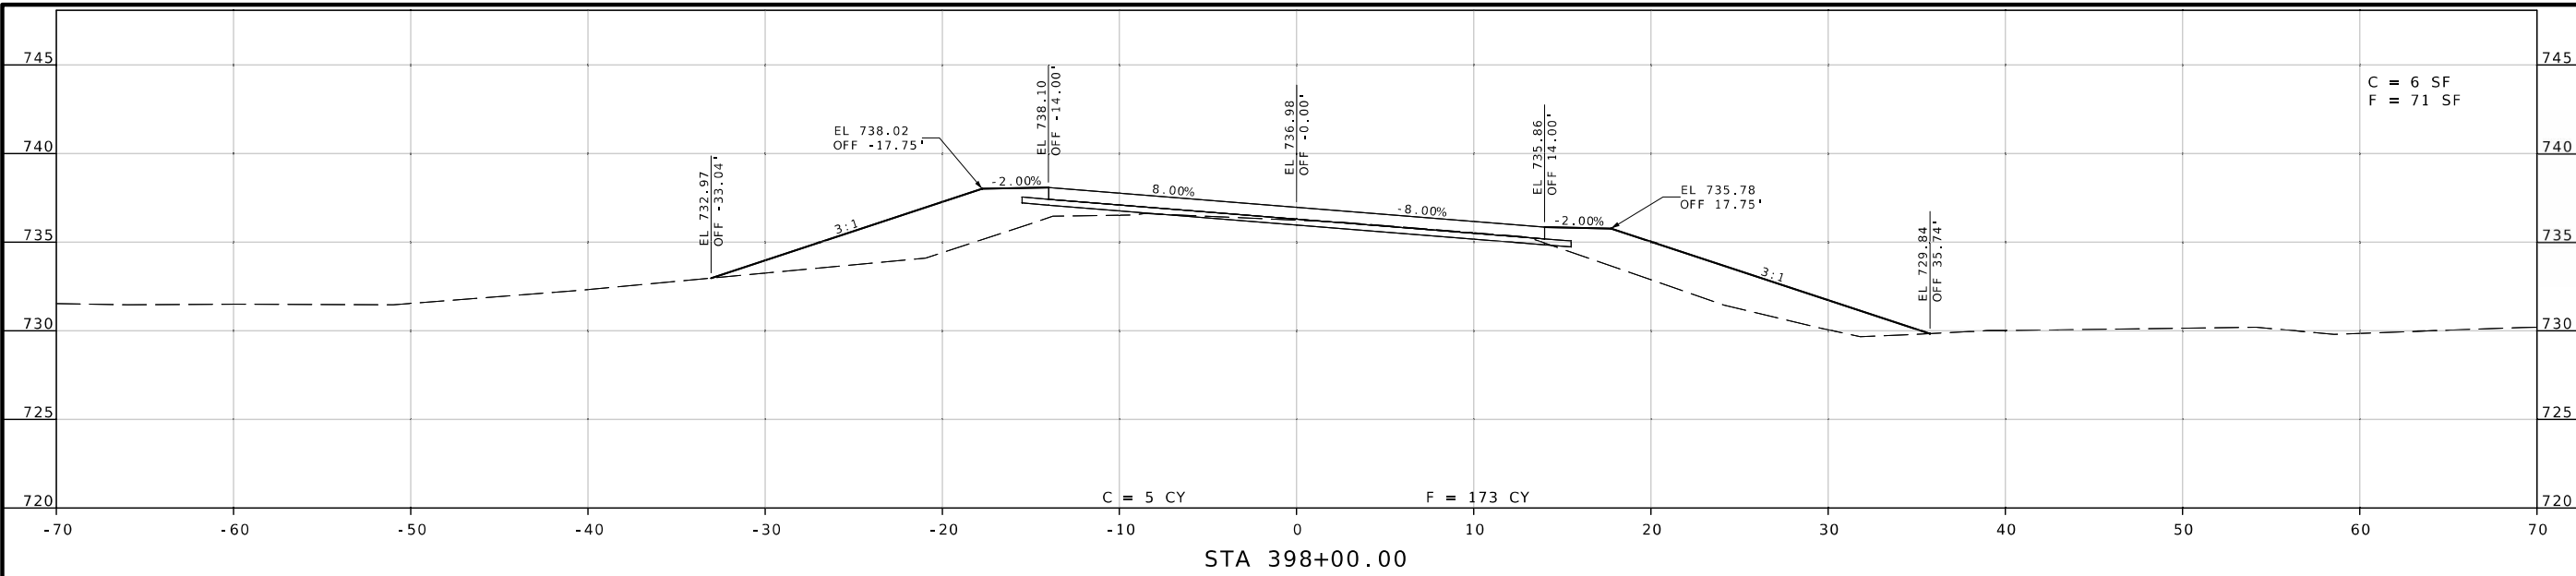

STA. 397+21.94 TO STA. 398+00.00
SHEET 13 OF 21

STATE OF MISSOURI
 BRIAN M. ROSENTHAL
 NUMBER PE-2005022151
 PROFESSIONAL ENGINEER

Brian M. Rosenthal
 BRIAN M. ROSENTHAL, CIVIL
 MO-PE-2005022151

DATE PREPARED
 7/16/2024

ROUTE 190	STATE MO
DISTRICT NW	SHEET NO. 13
COUNTY DAVIESS	
JOB NO. JNW0031	
CONTRACT ID.	
PROJECT NO.	
BRIDGE NO. A9469	

DATE	DESCRIPTION

MISSOURI HIGHWAYS AND TRANSPORTATION
 COMMISSION

105 WEST CAPITOL
 JEFFERSON CITY, MO 65102
 1-888-ASK-MODOT (1-888-275-6636)

REV.



Brian M. Rosenthal
07/22/2024 7:56:47 AM
BRIAN M. ROSENTHAL - CIVIL
MO-PE-2006022151

DATE PREPARED
7/16/2024

ROUTE 190 STATE MO

DISTRICT NW SHEET NO. 14

COUNTY DAVIESS

JOB NO. JNW0031

CONTRACT ID.

PROJECT NO.

BRIDGE NO. A9469

DESCRIPTION




DATE

MISSOURI HIGHWAYS AND TRANSPORTATION COMMISSION

105 WEST CAPITOL JEFFERSON CITY, MO 65102

1-888-ASK-MODOT (1-888-275-6636)

MoDOT

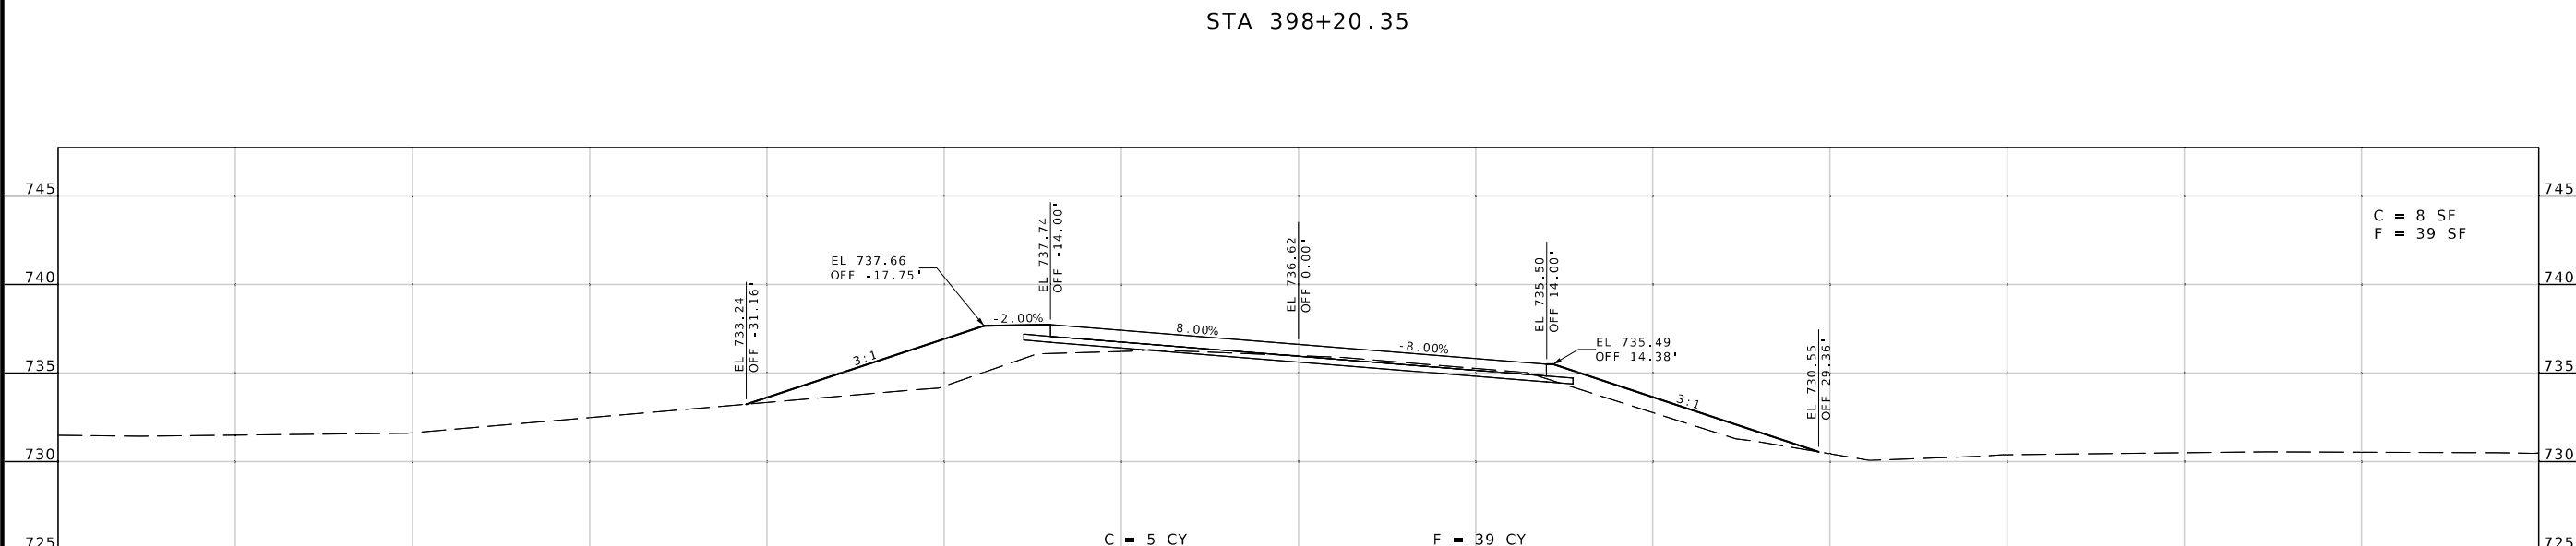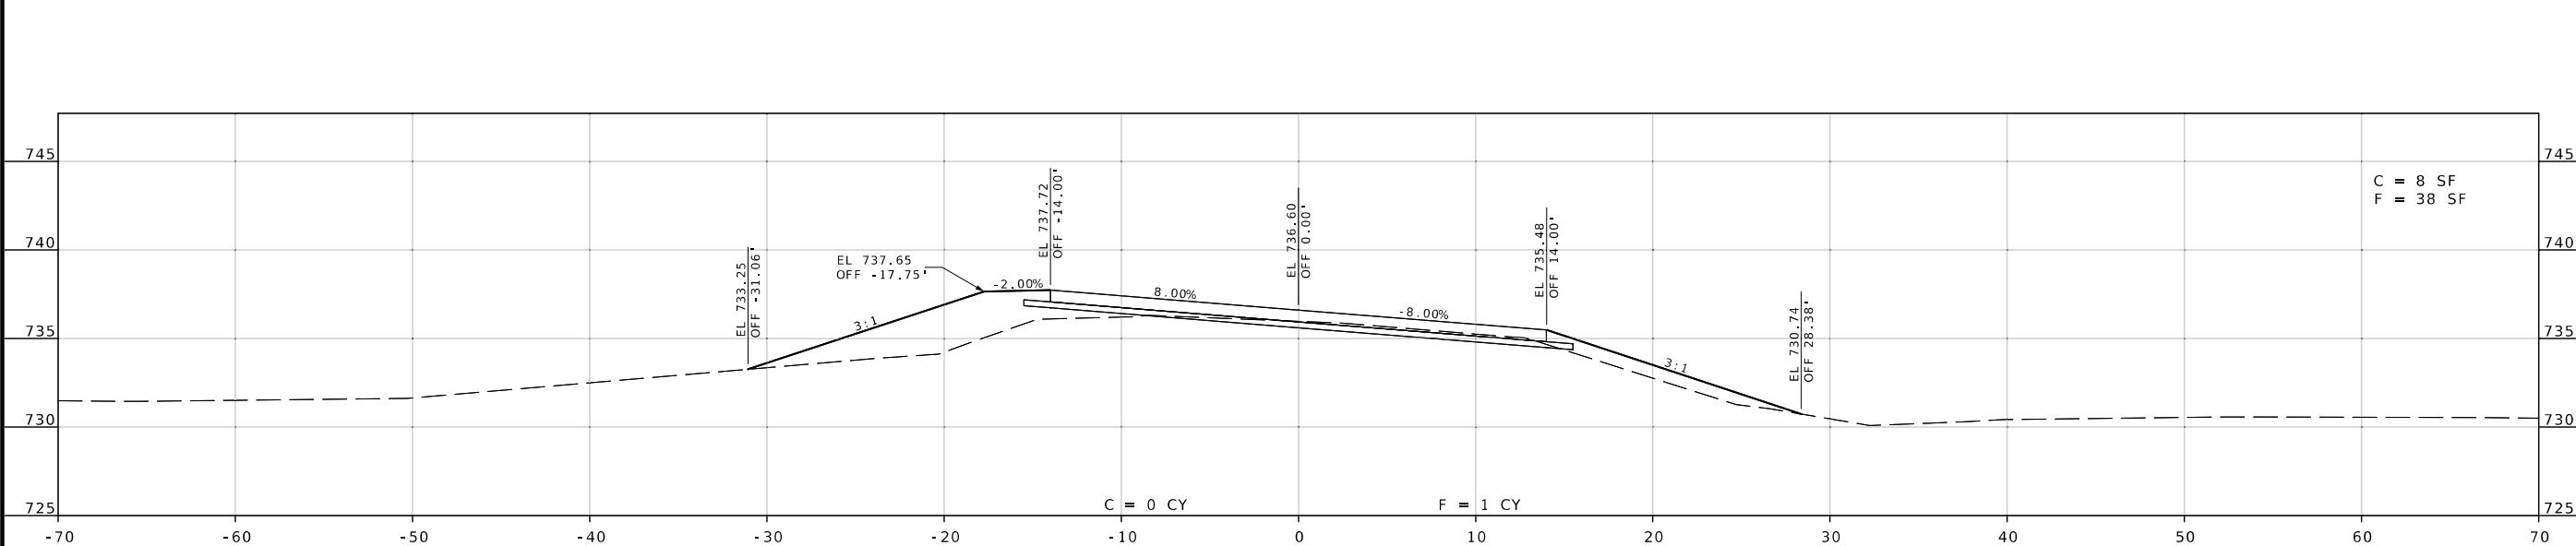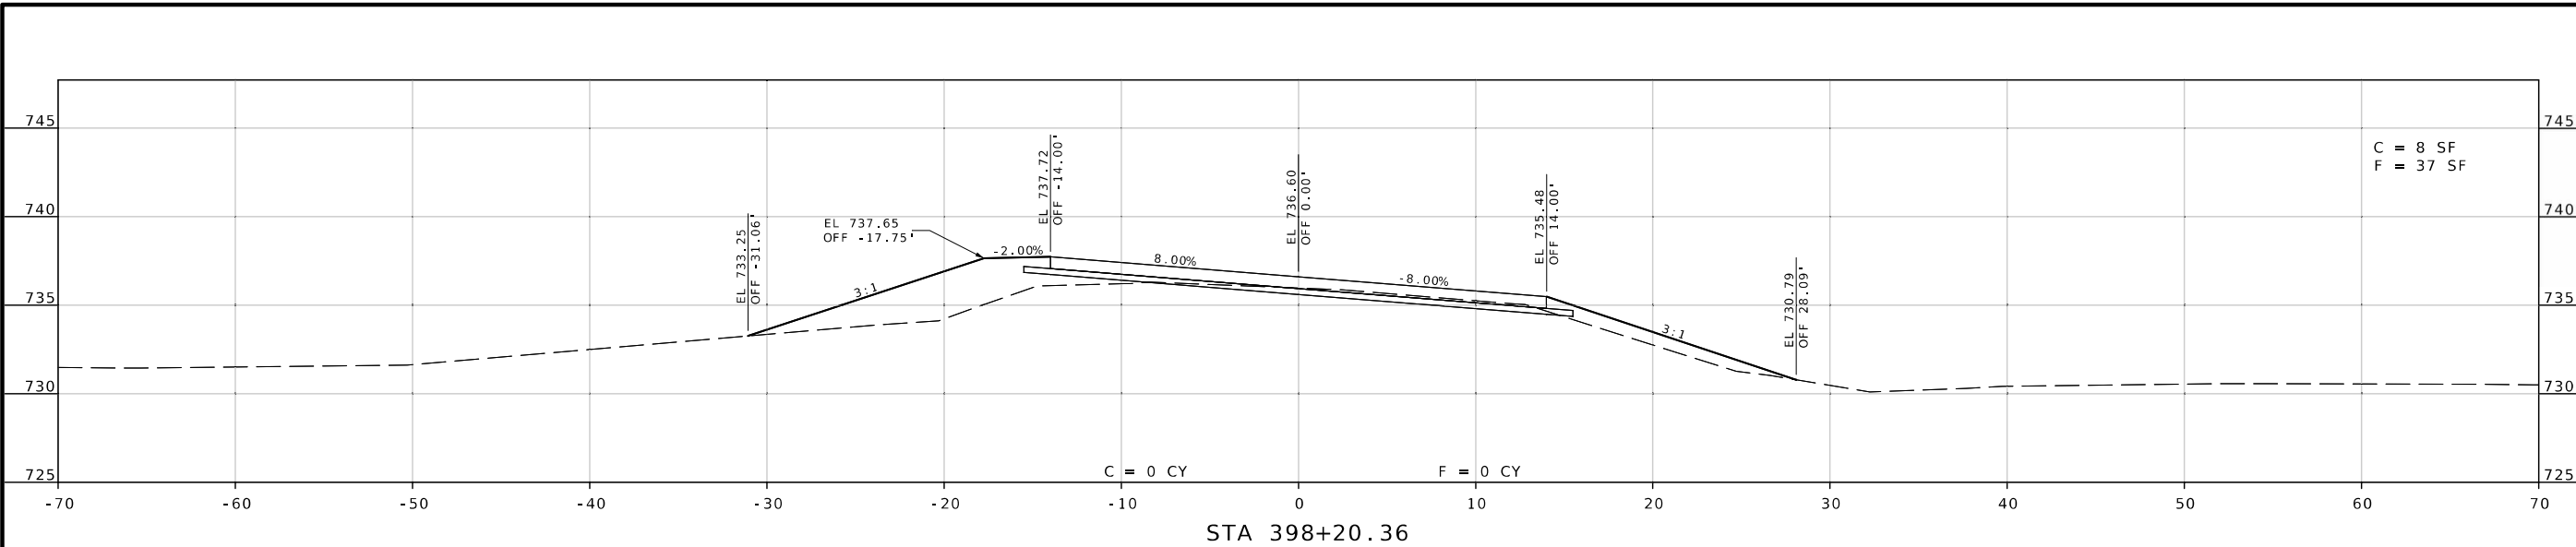

STA. 398+19.33 TO STA. 398+20.36
SHEET 14 OF 21

REV.




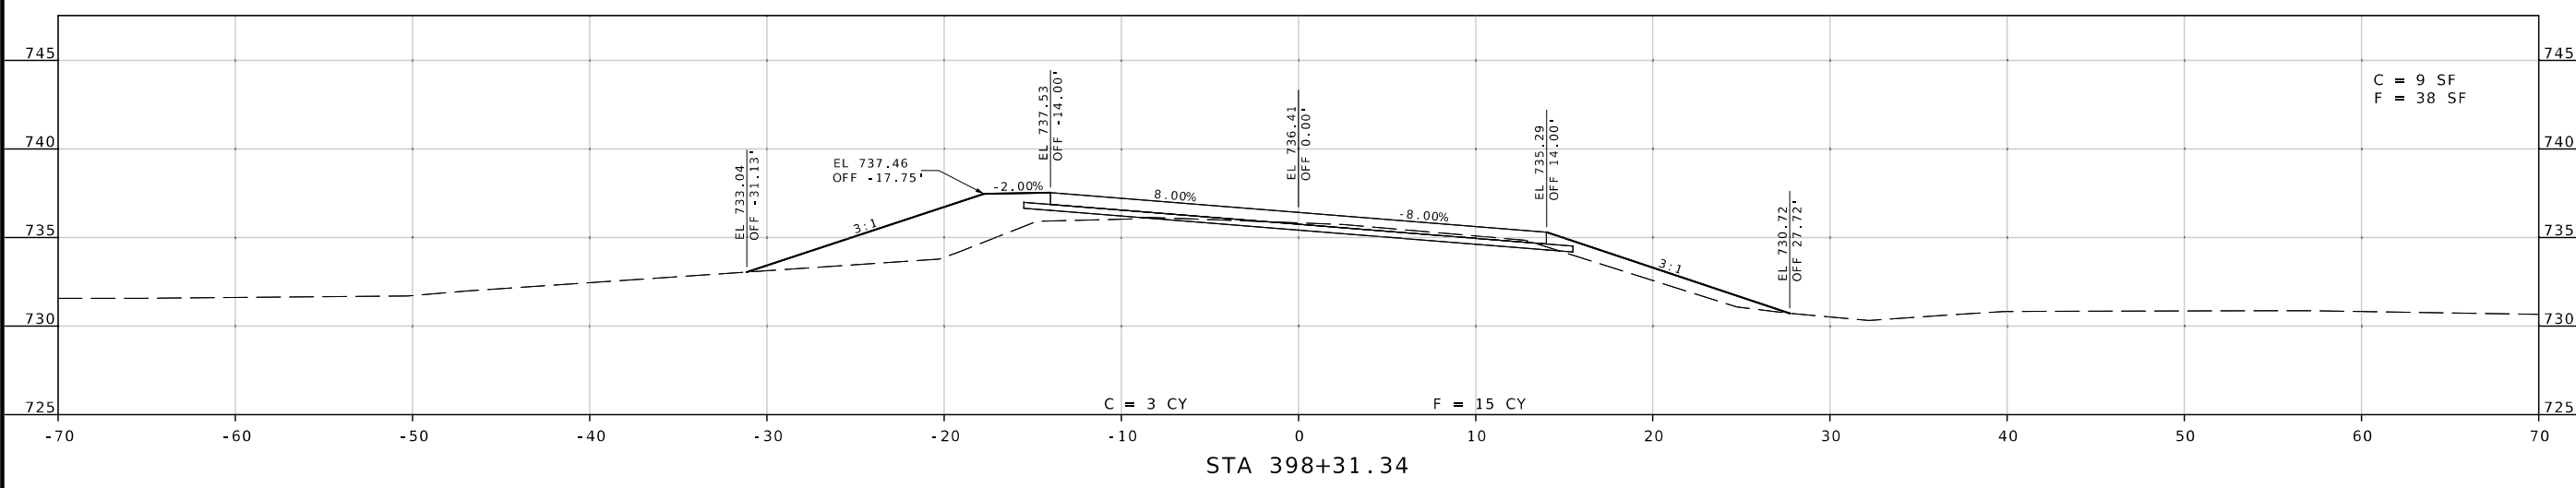
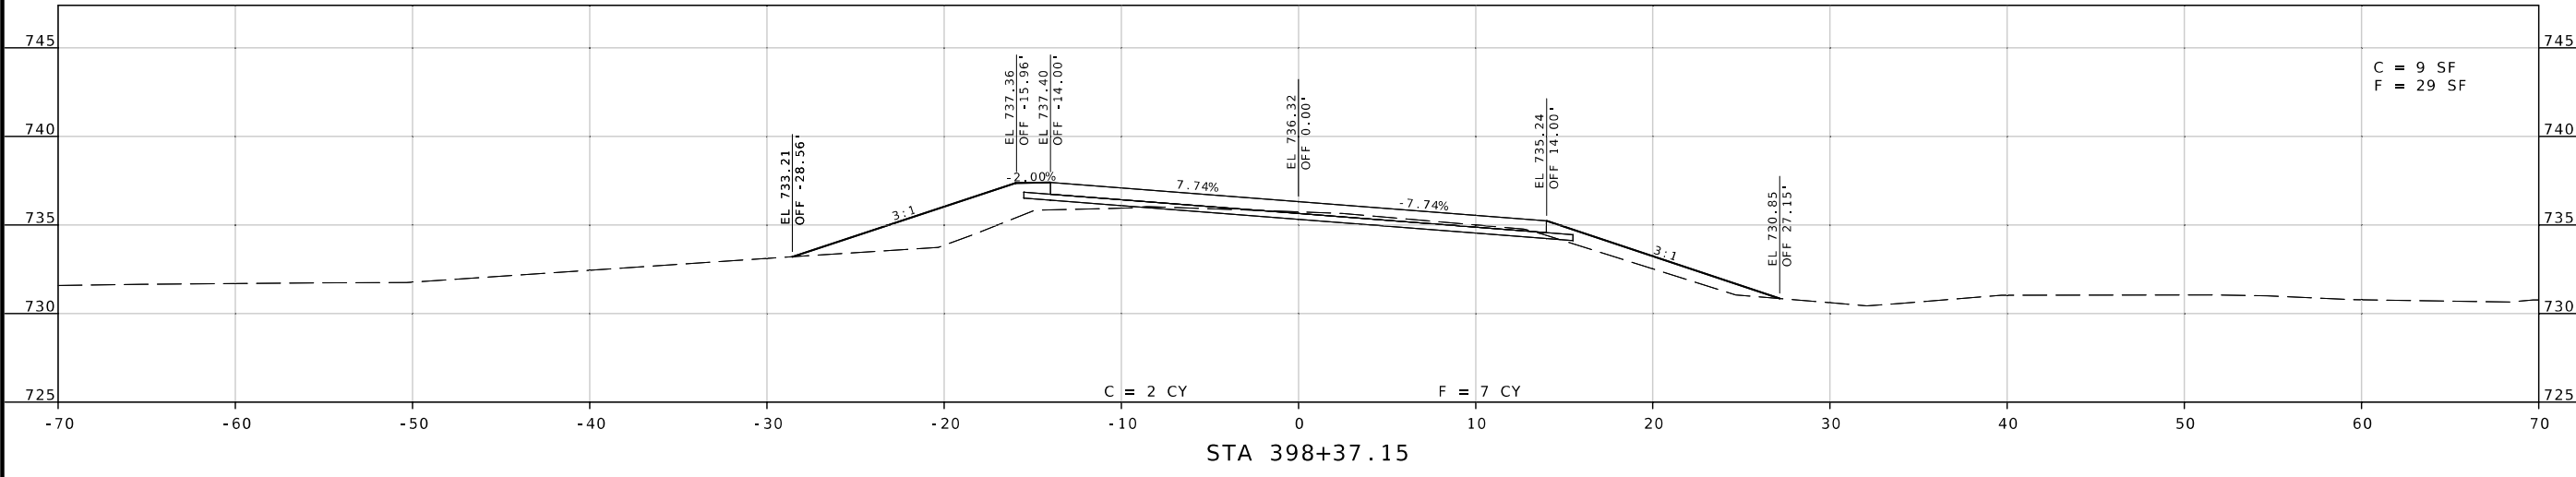
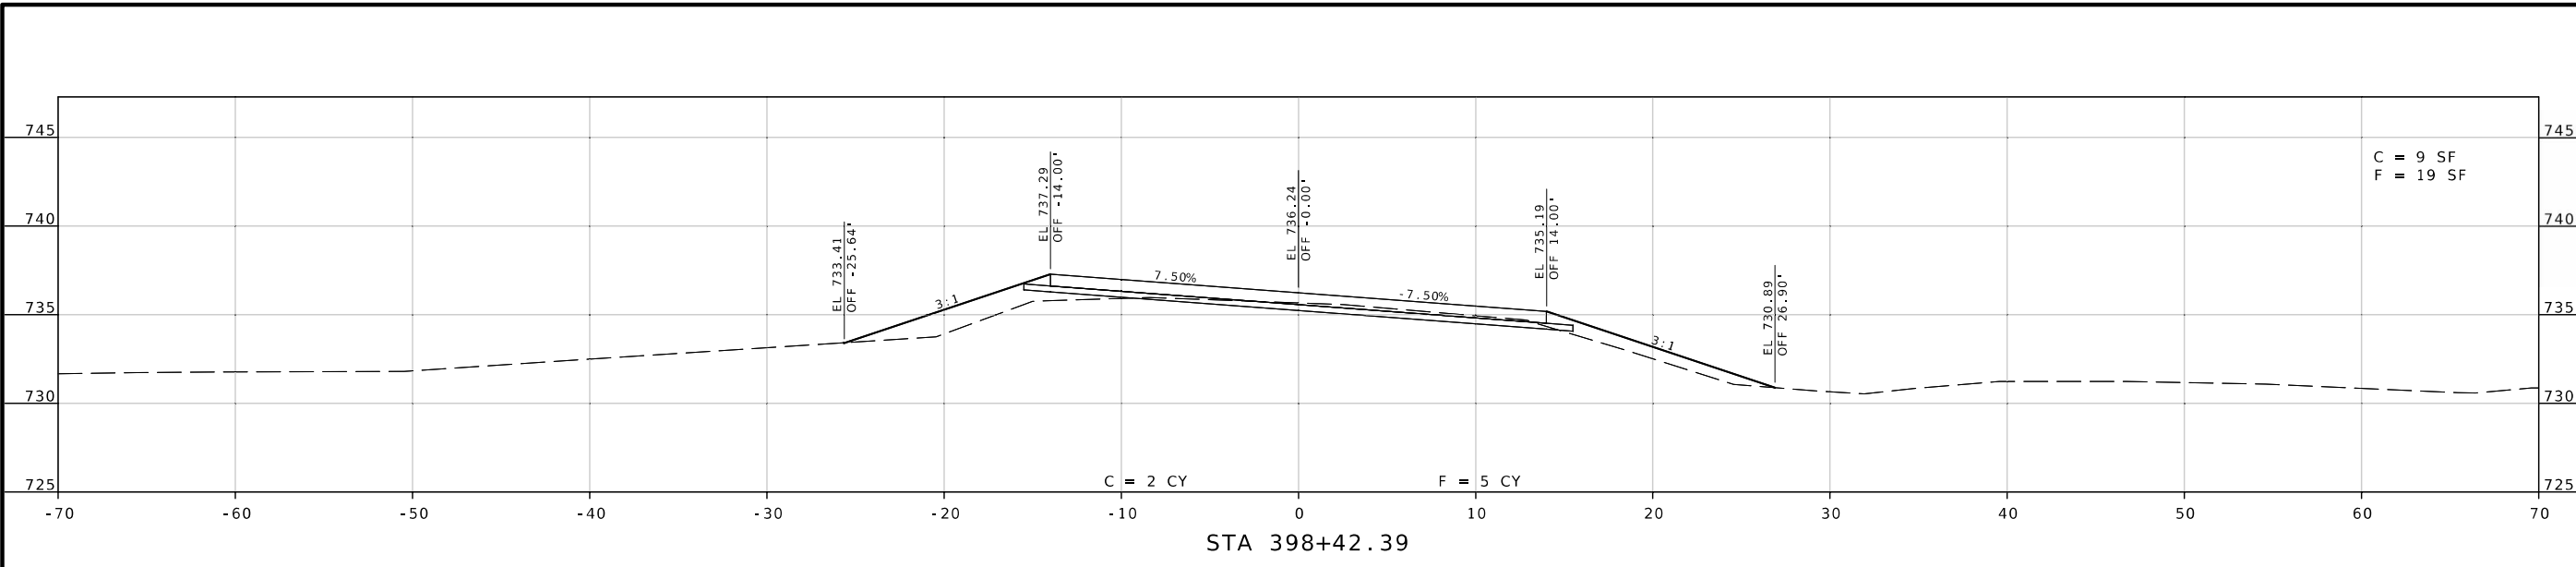
Brian M. Rosenthal
 07/22/2024 7:57:18 AM
 BRIAN M. ROSENTHAL - CIVIL
 MO-PE-2005022151

DATE PREPARED
7/16/2024
 ROUTE **190** STATE **MO**
 DISTRICT **NW** SHEET NO. **15**
 COUNTY **DAVIESS**
 JOB NO. **JNW0031**
 CONTRACT ID.
 PROJECT NO.

BRIDGE NO.
A9469


DATE	DESCRIPTION

MISSOURI HIGHWAYS AND TRANSPORTATION COMMISSION

 105 WEST CAPITOL
 JEFFERSON CITY, MO 65102
 1-888-ASK-MODOT (1-888-275-6636)



STA. 398+31.34 TO STA. 398+42.39
 SHEET 15 OF 21

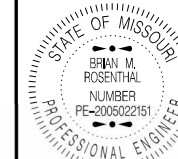REV.



Brian M. Rosenthal
07/22/2024 7:57:47 AM
BRIAN M. ROSENTHAL - CIVIL
MO-PE-2005022151

DATE PREPARED
7/16/2024

ROUTE STATE
190 MO

DISTRICT SHEET NO.
NW 16




COUNTY
DAVIESS

JOB NO.
JNW0031

CONTRACT ID.

PROJECT NO.

BRIDGE NO.
A9469

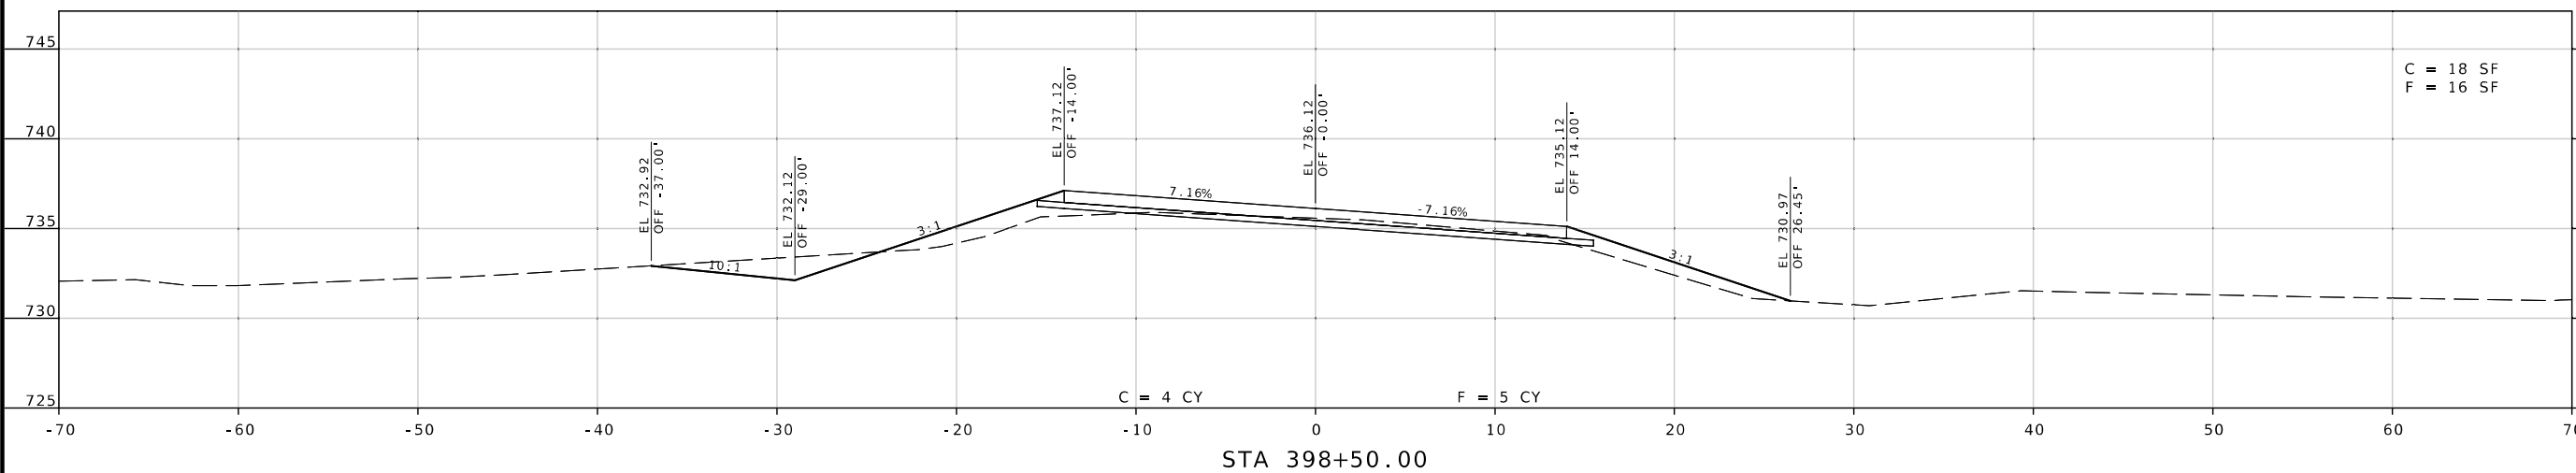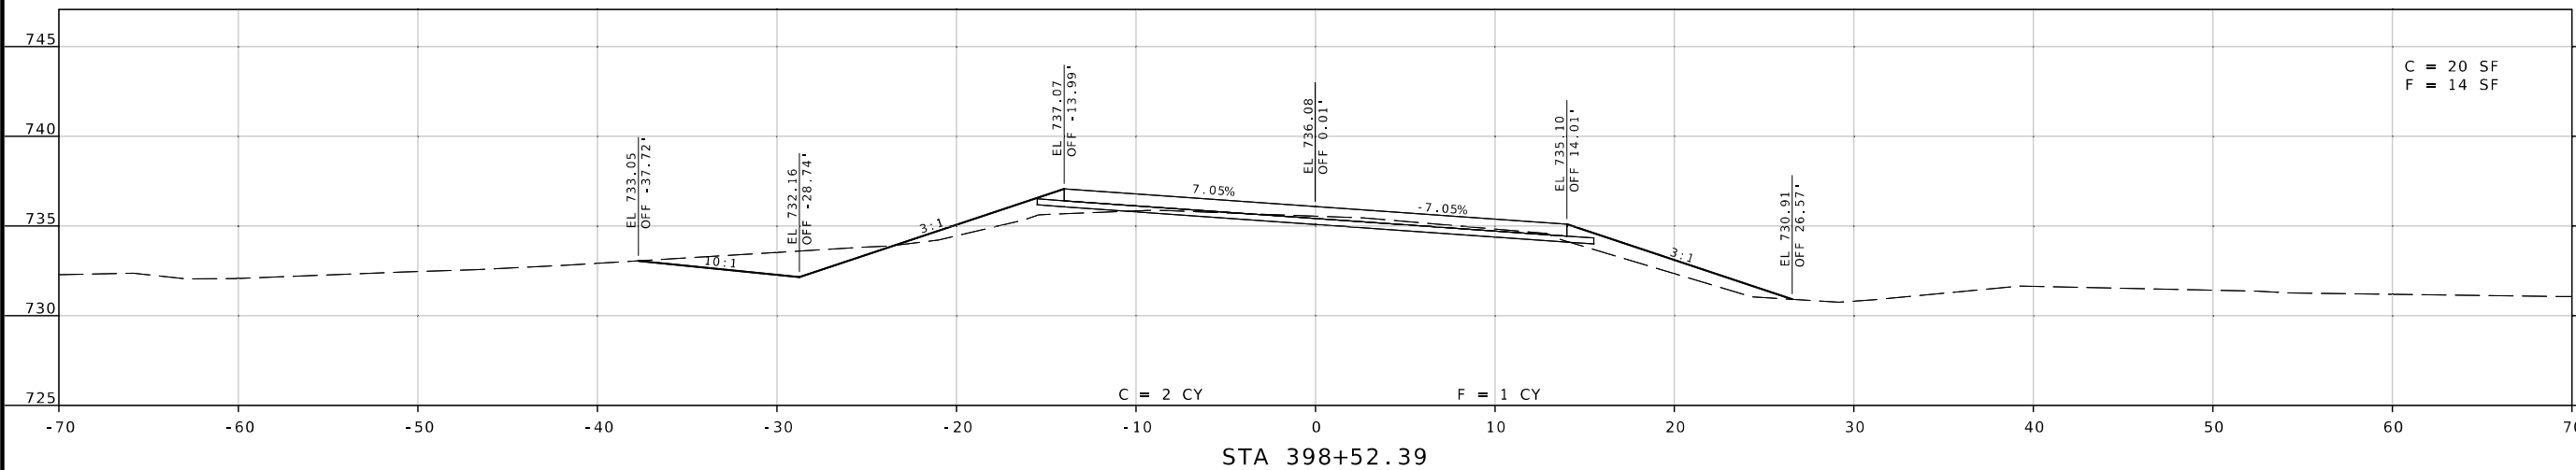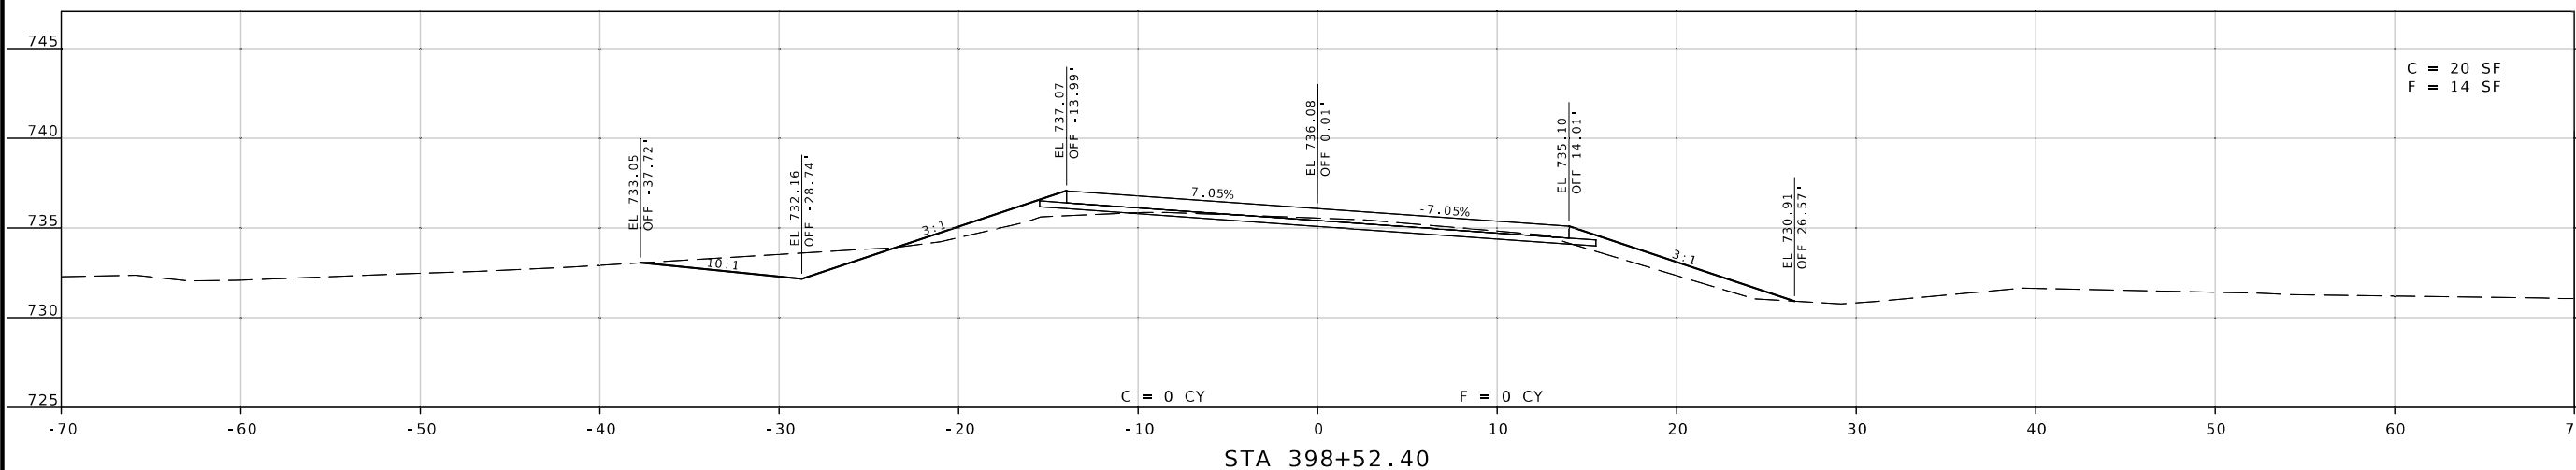

STA. 398+50.00 TO STA. 398+52.40

SHEET 16 OF 21

DESCRIPTION
DATE
MISSOURI HIGHWAYS AND TRANSPORTATION COMMISSION

DESCRIPTION
DATE

105 WEST CAPITOL
JEFFERSON CITY, MO 65102
1-888-ASK-MODOT (1-888-275-6636)



