


DISCLAIMER  
 THE PROFESSIONAL WHOSE SIGNATURE AND PERSONAL SEAL APPEAR HEREON ASSUMES RESPONSIBILITY ONLY FOR WHAT APPEARS ON THIS PAGE, AND DISCLAIMS (PURSUANT TO SECTION 327.411 RSMO) SPECIFICATION, ESTIMATES, REPORTS, OR OTHER DOCUMENTS OR INSTRUMENTS NOT SEALED BY THE UNDERSIGNED PROFESSIONAL RELATING TO OR INTENDED TO BE USED FOR ANY PART OR PARTS OF THE PROJECT TO WHICH THIS PAGE REFERS.

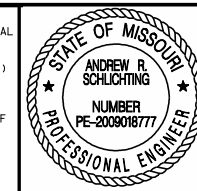

THIS SHEET HAS BEEN SIGNED, SEALED AND DATED ELECTRONICALLY.

DATE PREPARED  
 3/3/2023

ROUTE 67 STATE MO

DISTRICT SE SHEET NO. 1

COUNTY BUTLER

JOB NO. J9P3751

CONTRACT ID.

PROJECT NO.

BRIDGE NO.

DESCRIPTION

DATE

MISSOURI HIGHWAYS AND TRANSPORTATION COMMISSION

105 WEST CAPITOL JEFFERSON CITY, MO 65102

1-888-ASK-MODOT (1-888-278-6636)

MoDOT





© Copyright CMT, Inc.

CRAWFORD, MURPHY & TILLY, INC.

6851 WEST INDIANAS TREE SPRINGFIELD, MO 65807 (417) 869-6009

ENGINEERING CORPORATION - 000631


REV.

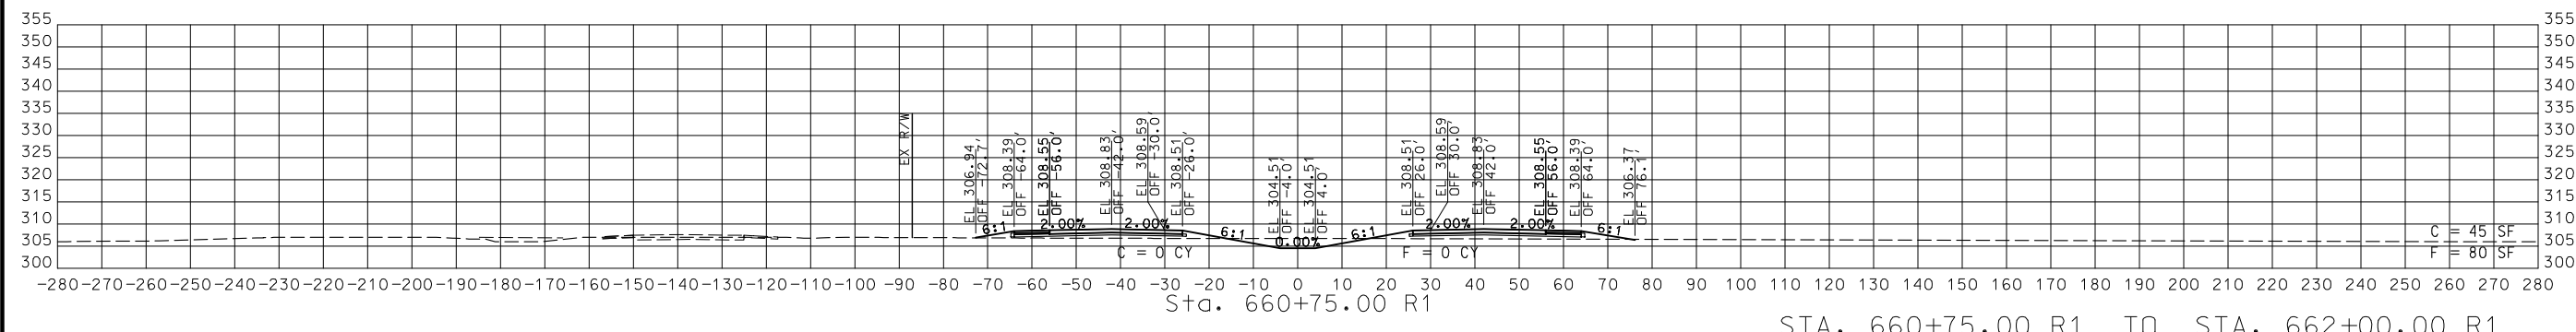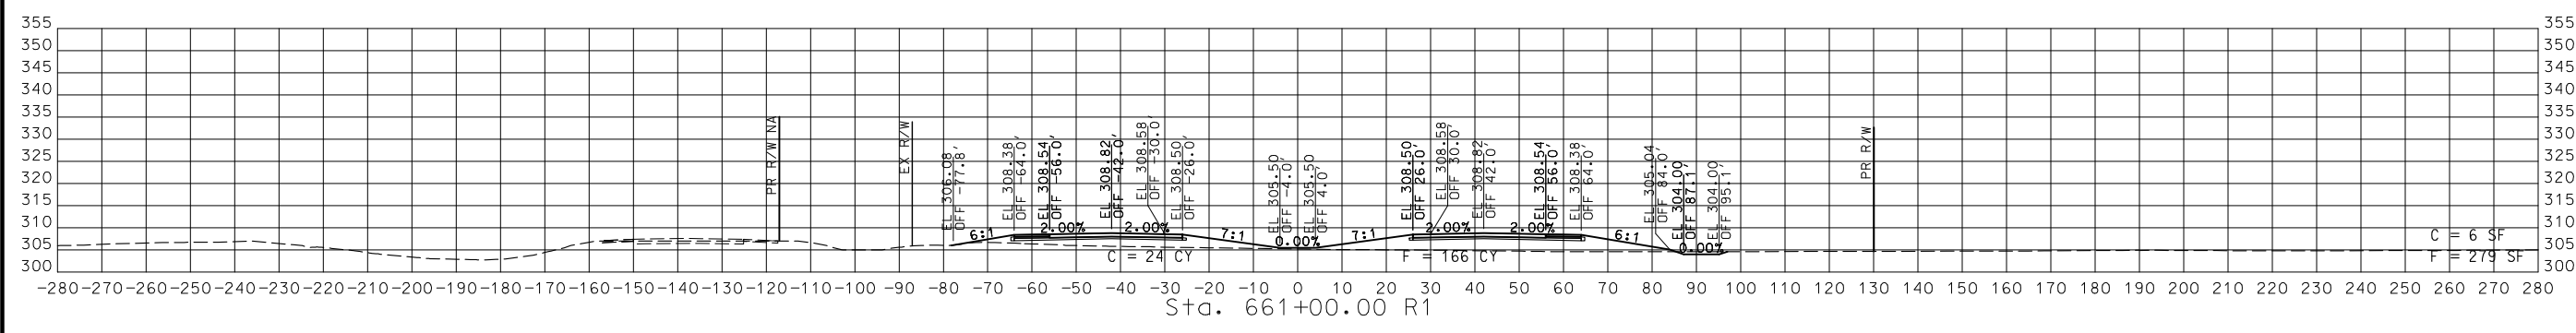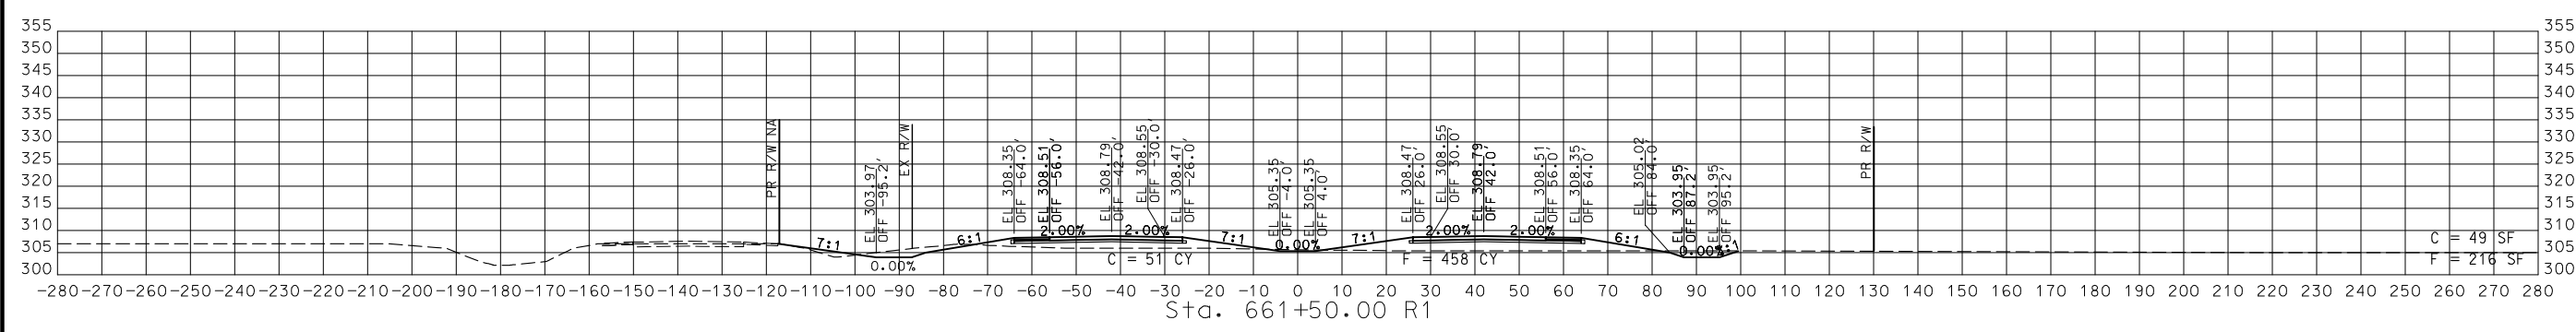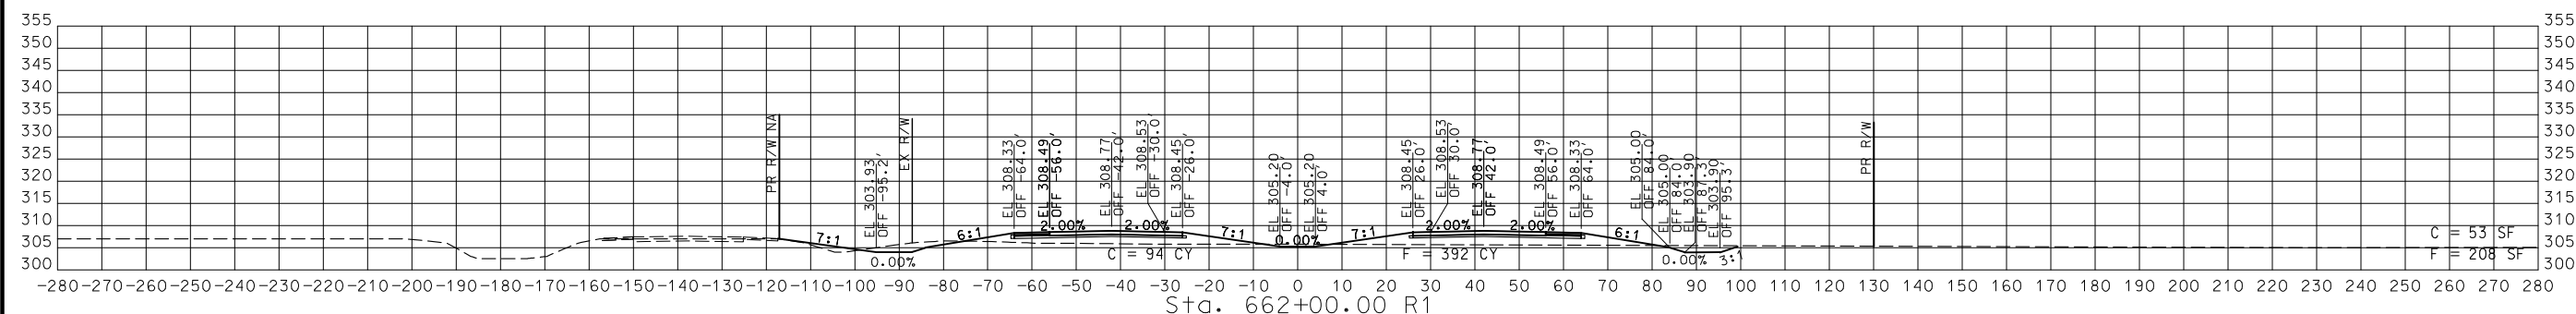

STA. 660+75.00 R1 TO STA. 662+00.00 R1





ROUTE 67  
 CROSS SECTIONS  
 1 OF 59

DISCLAIMER  
 THE PROFESSIONAL WHOSE SIGNATURE AND PERSONAL SEAL APPEAR HEREON ASSUMES RESPONSIBILITY ONLY FOR WHAT APPEARS ON THIS PAGE, AND DISCLAIMS (PURSUANT TO SECTION 327.411 RSMO) SPECIFICATION, ESTIMATES, REPORTS, OR OTHER DOCUMENTS OR INSTRUMENTS NOT SEALED BY THE UNDERSIGNED PROFESSIONAL RELATING TO OR INTENDED TO BE USED FOR ANY PART OR PARTS OF THE PROJECT TO WHICH THIS PAGE REFERS.

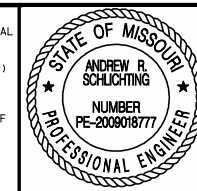

THIS SHEET HAS BEEN SIGNED, SEALED AND DATED ELECTRONICALLY.

DATE PREPARED 3/3/2023	
ROUTE 67	STATE MO
DISTRICT SE	SHEET NO. 2
COUNTY BUTLER	
JOB NO. J9P3751	
CONTRACT ID.	
PROJECT NO.	
BRIDGE NO.	

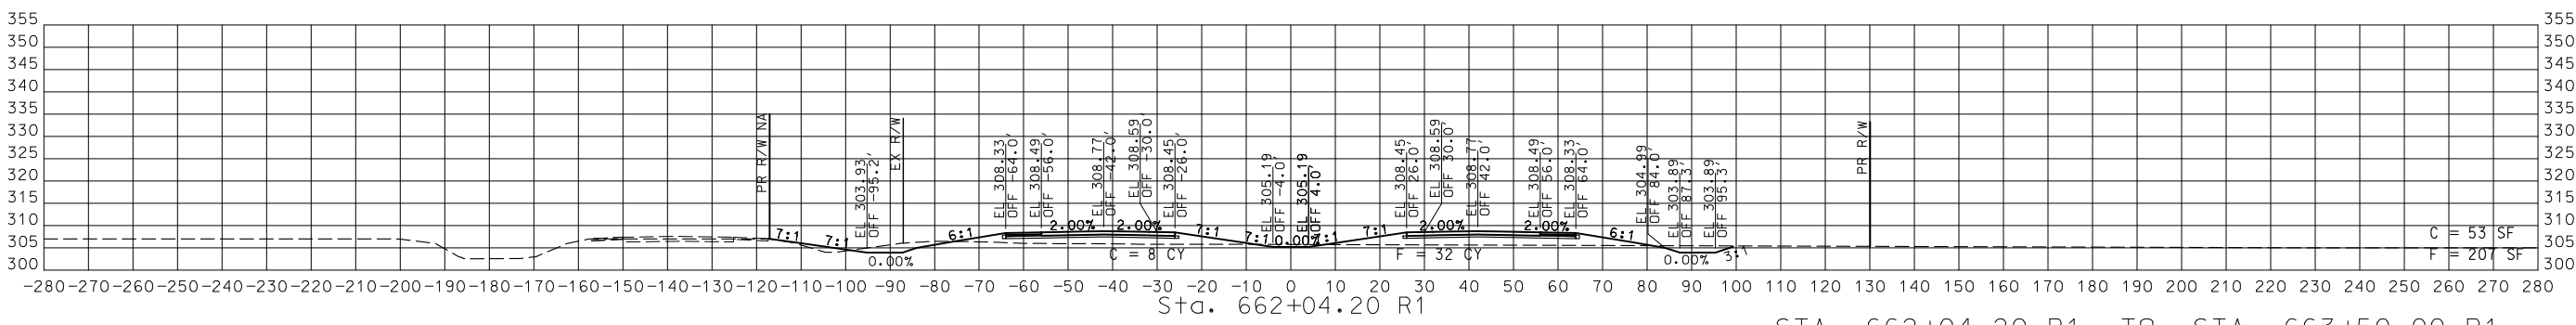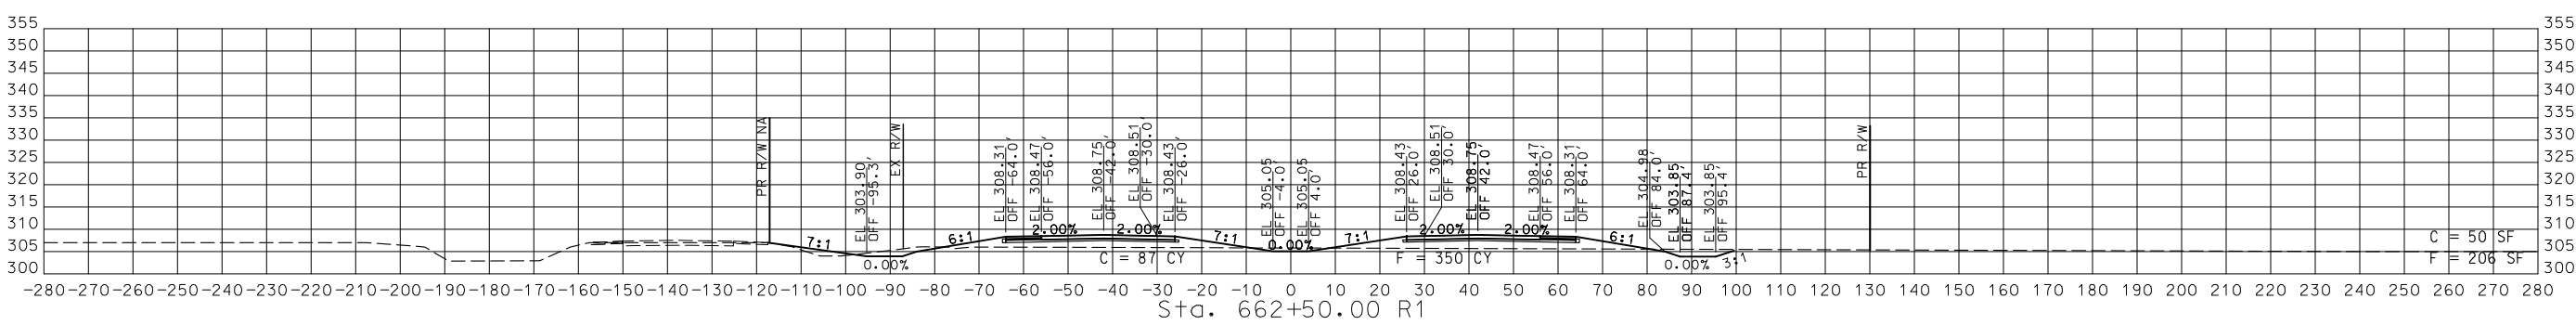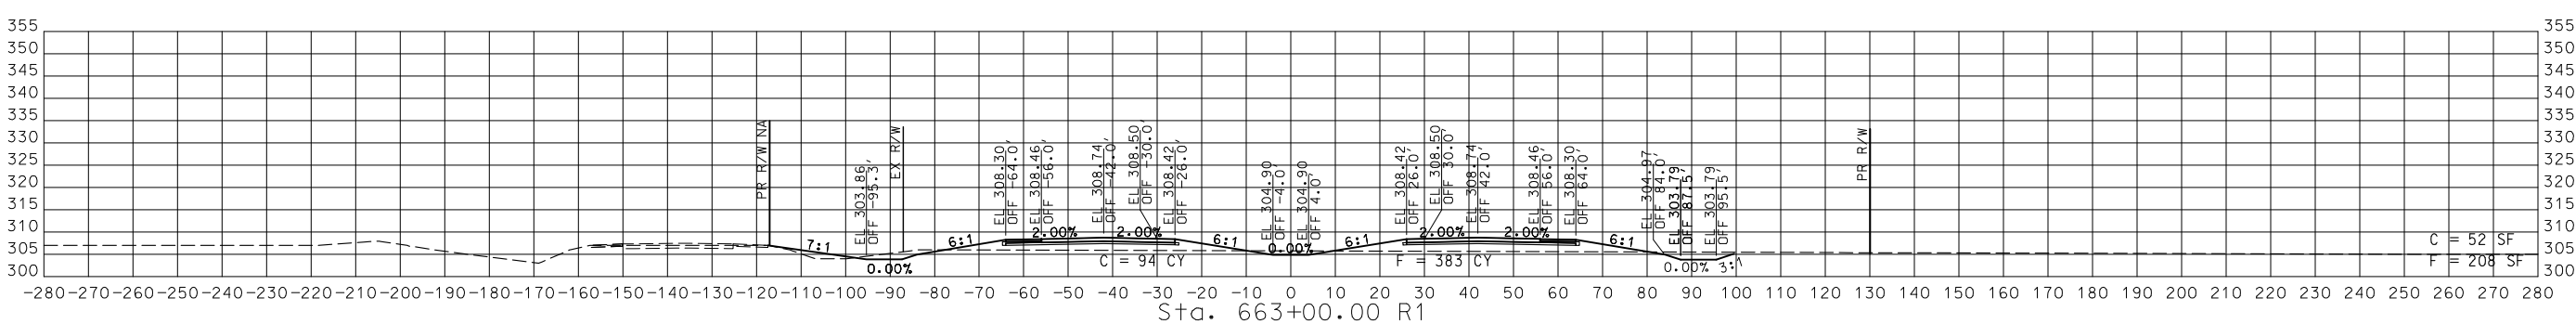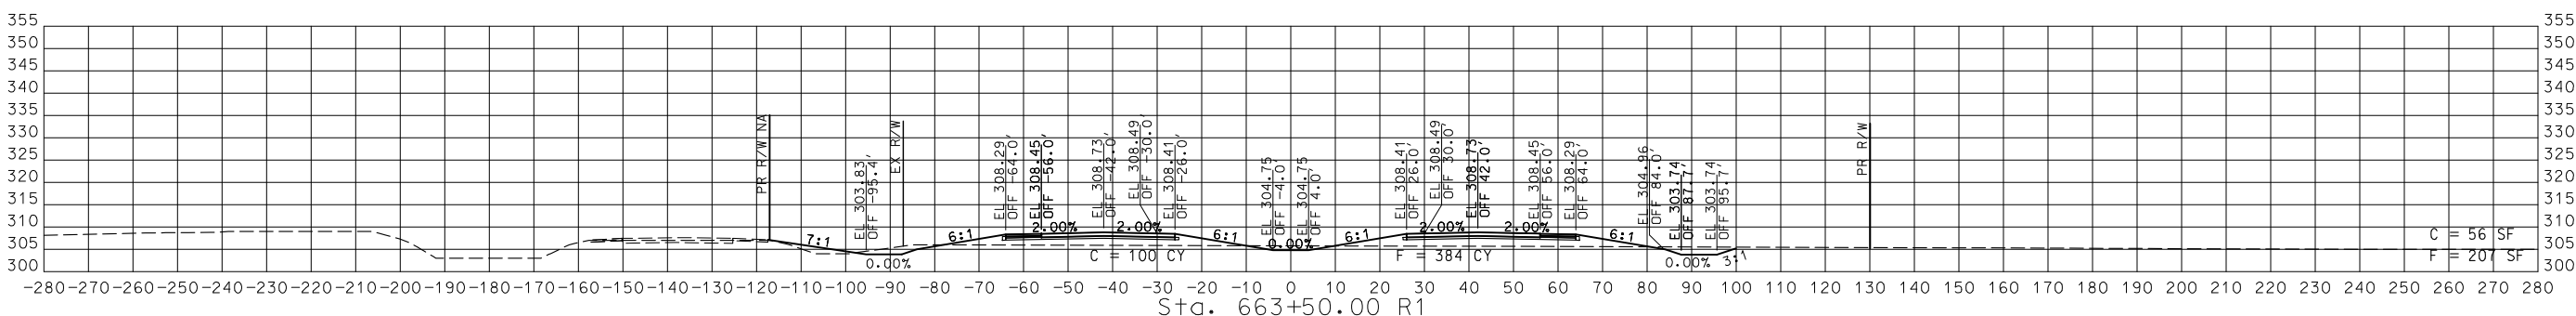

STA. 662+04.20 R1 TO STA. 663+50.00 R1

ROUTE 67  
 CROSS SECTIONS  
 2 OF 59


DATE	DESCRIPTION

MISSOURI HIGHWAYS AND TRANSPORTATION COMMISSION

105 WEST CAPITOL  
 JEFFERSON CITY, MO 65102  
 1-888-ASK-MODOT (1-888-278-6636)





© Copyright CMT, Inc.  
 CRAWFORD, MURPHY & TILLY, INC.  
 6851 W. MISSOURI AVENUE, SUITE 300  
 SPRINGFIELD, MO 65807 (417) 869-6009  
 ENGINEERING CORPORATION - 000631

DISCLAIMER  
 THE PROFESSIONAL WHOSE SIGNATURE AND PERSONAL SEAL APPEAR HEREON ASSUMES RESPONSIBILITY ONLY FOR WHAT APPEARS ON THIS PAGE, AND DISCLAIMS (PURSUANT TO SECTION 327.411 RSMO) SPECIFICATION, ESTIMATES, REPORTS, OR OTHER DOCUMENTS OR INSTRUMENTS NOT SEALED BY THE UNDERSIGNED PROFESSIONAL RELATING TO OR INTENDED TO BE USED FOR ANY PART OR PARTS OF THE PROJECT TO WHICH THIS PAGE REFERS.

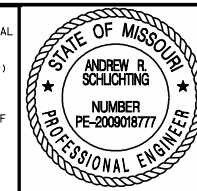

THIS SHEET HAS BEEN SIGNED, SEALED AND DATED ELECTRONICALLY.

DATE PREPARED  
 3/3/2023  
 ROUTE 67 STATE MO  
 DISTRICT SE SHEET NO. 3  
 COUNTY BUTLER  
 JOB NO. J9P3751  
 CONTRACT ID.  
 PROJECT NO.  
 BRIDGE NO.

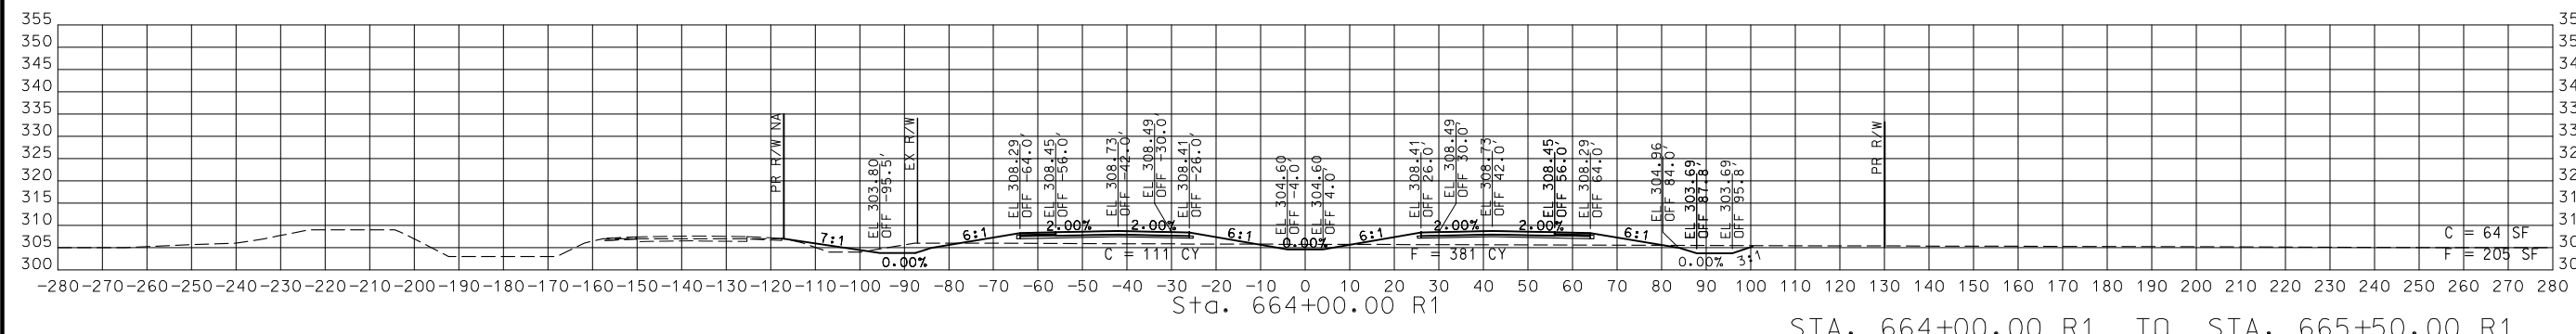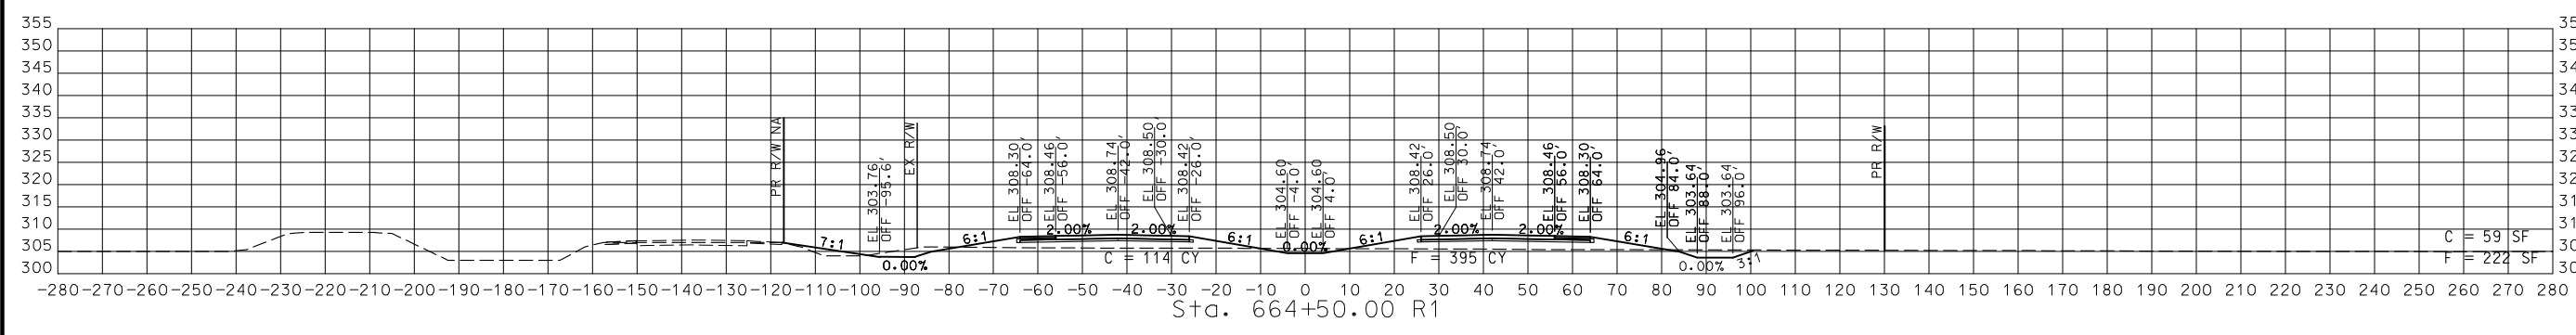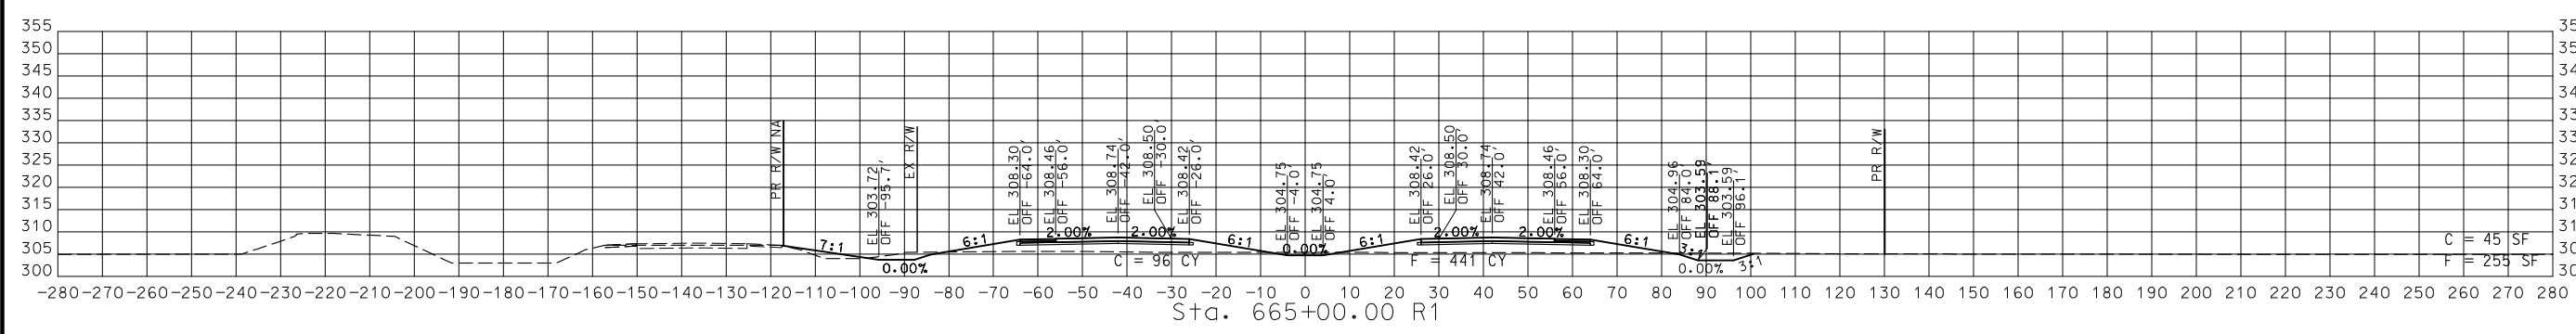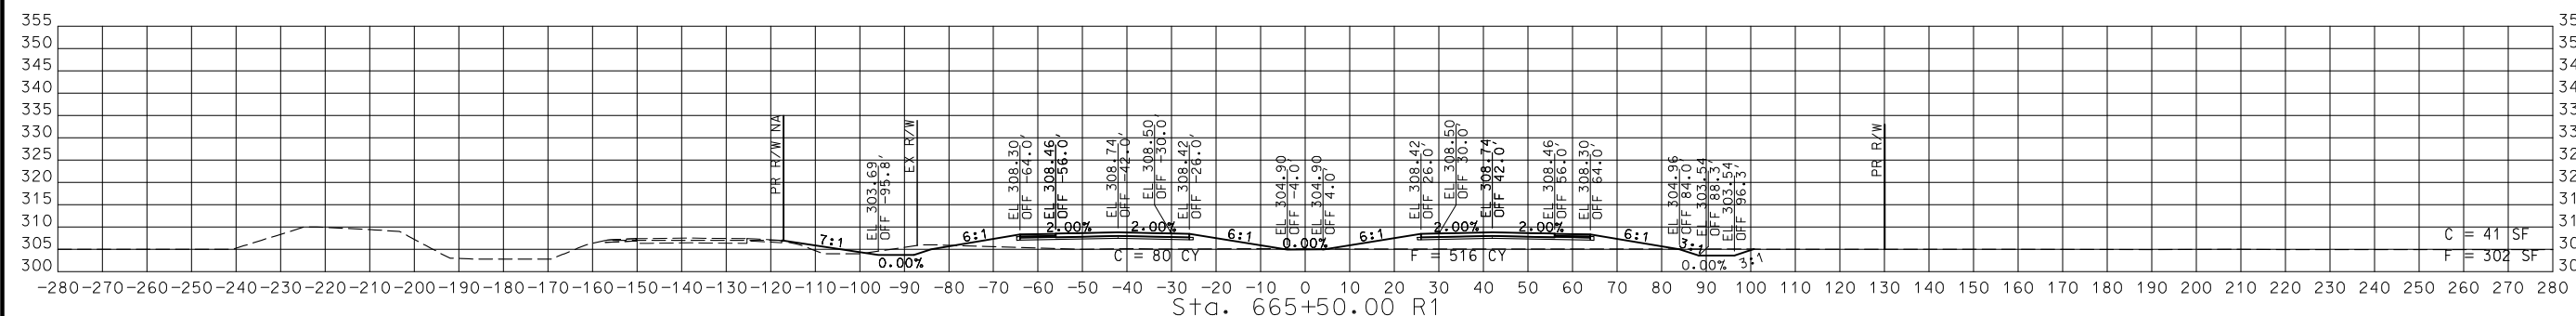

STA. 664+00.00 R1 TO STA. 665+50.00 R1


ROUTE 67  
 CROSS SECTIONS  
 3 OF 59

DATE	DESCRIPTION

MISSOURI HIGHWAYS AND TRANSPORTATION COMMISSION  
  
 105 WEST CAPITOL  
 JEFFERSON CITY, MO 65102  
 1-888-ASK-MODOT (1-888-278-6636)

© Copyright CMT, Inc.  
 CRAWFORD, MURPHY & TILLY, INC.  
 6851 WESLEYAN DRIVE, SUITE 300  
 SPRINGFIELD, MO 65807 (417) 869-6009  
 ENGINEERING CORPORATION - 000631

DISCLAIMER  
 THE PROFESSIONAL WHOSE SIGNATURE AND PERSONAL SEAL APPEAR HEREON ASSUMES RESPONSIBILITY ONLY FOR WHAT APPEARS ON THIS PAGE, AND DISCLAIMS (PURSUANT TO SECTION 327.411 RSMO) SPECIFICATION, ESTIMATES, REPORTS, OR OTHER DOCUMENTS OR INSTRUMENTS NOT SEALED BY THE UNDERSIGNED PROFESSIONAL RELATING TO OR INTENDED TO BE USED FOR ANY PART OR PARTS OF THE PROJECT TO WHICH THIS PAGE REFERS.

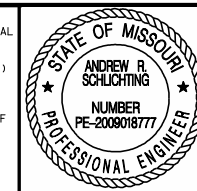

THIS SHEET HAS BEEN SIGNED, SEALED AND DATED ELECTRONICALLY.

DATE PREPARED  
 3/3/2023

ROUTE 67 STATE MO

DISTRICT SE SHEET NO. 4





COUNTY BUTLER

JOB NO. J9P3751

CONTRACT ID.

PROJECT NO.

BRIDGE NO.

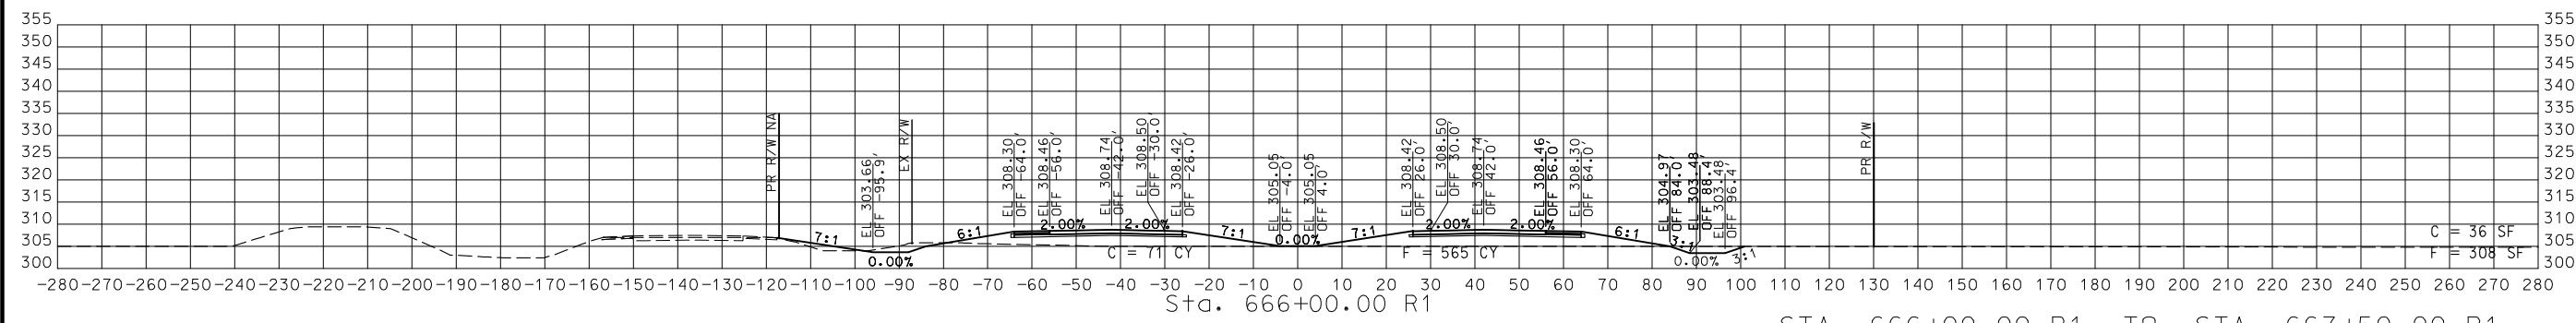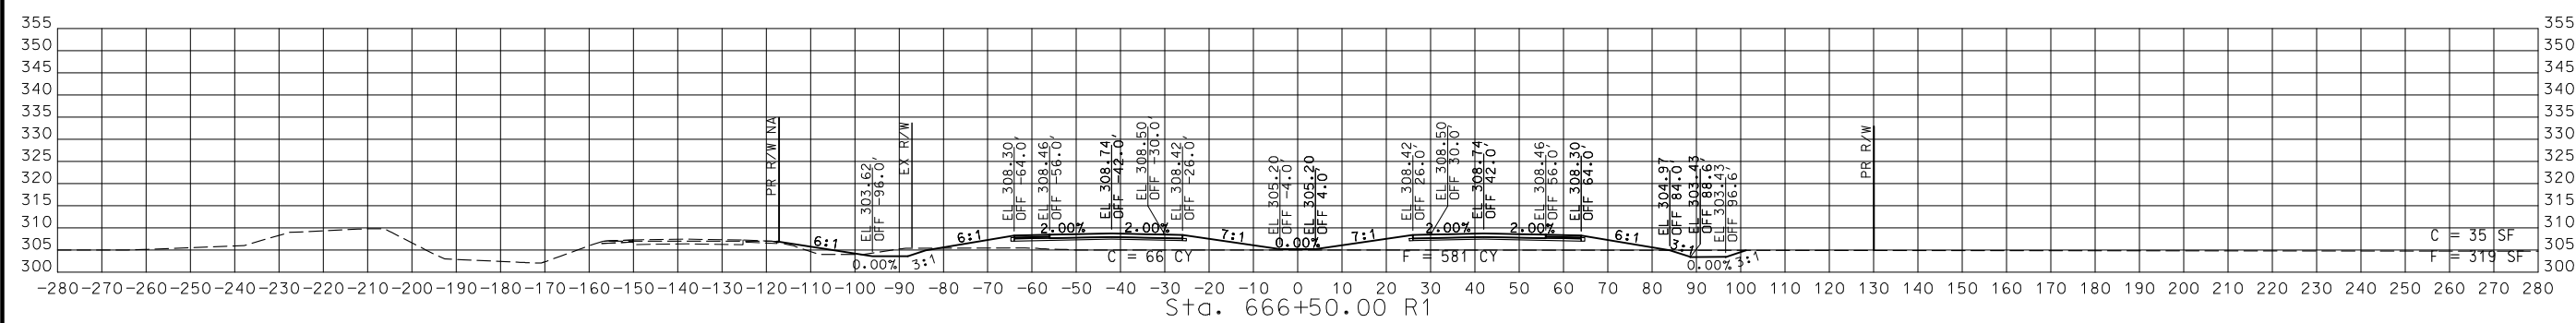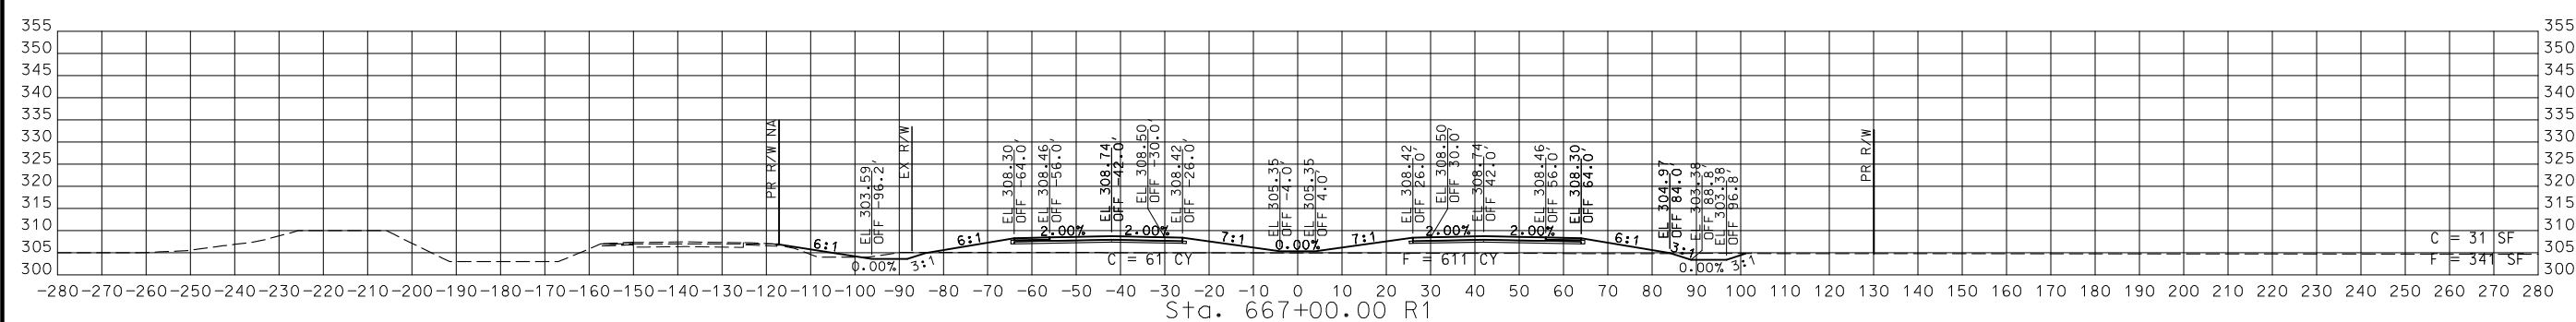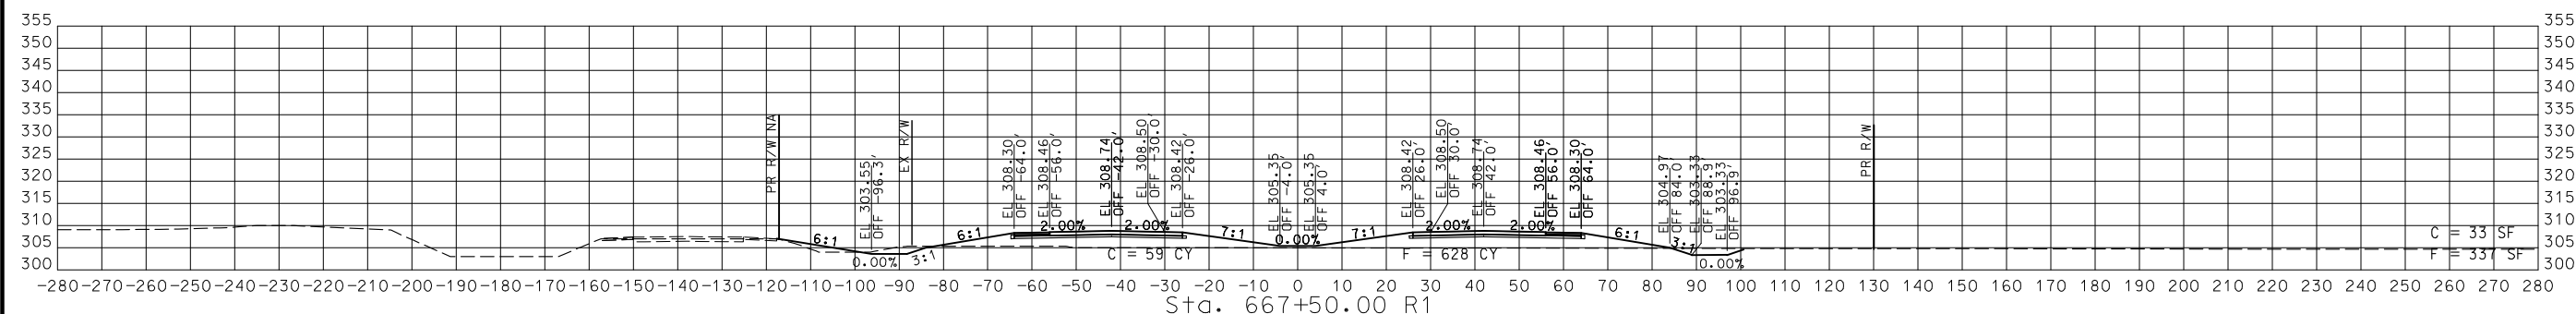

STA. 666+00.00 R1 TO STA. 667+50.00 R1

ROUTE 67  
 CROSS SECTIONS  
 4 OF 59


DATE	DESCRIPTION

MISSOURI HIGHWAYS AND TRANSPORTATION COMMISSION

105 WEST CAPITOL  
 JEFFERSON CITY, MO 65102  
 1-888-ASK-MODOT (1-888-278-6636)

© Copyright CMT, Inc.  
 CRAWFORD, MURPHY & TILLY, INC.  
 6851 WESLEYAN DRIVE, SUITE 300  
 SPRINGFIELD, MO 65807 (417) 869-6009  
 ENGINEERING CORPORATION - 000631

DISCLAIMER  
 THE PROFESSIONAL WHOSE SIGNATURE AND PERSONAL SEAL APPEAR HEREON ASSUMES RESPONSIBILITY ONLY FOR WHAT APPEARS ON THIS PAGE, AND DISCLAIMS (PURSUANT TO SECTION 327.411 RSMO) SPECIFICATION, ESTIMATES, REPORTS, OR OTHER DOCUMENTS OR INSTRUMENTS NOT SEALED BY THE UNDERSIGNED PROFESSIONAL RELATING TO OR INTENDED TO BE USED FOR ANY PART OR PARTS OF THE PROJECT TO WHICH THIS PAGE REFERS.

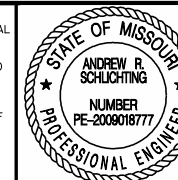

THIS SHEET HAS BEEN SIGNED, SEALED AND DATED ELECTRONICALLY.

DATE PREPARED  
 3/3/2023

ROUTE 67 STATE MO

DISTRICT SE SHEET NO. 5





COUNTY BUTLER

JOB NO. J9P3751

CONTRACT ID.

PROJECT NO.

BRIDGE NO.

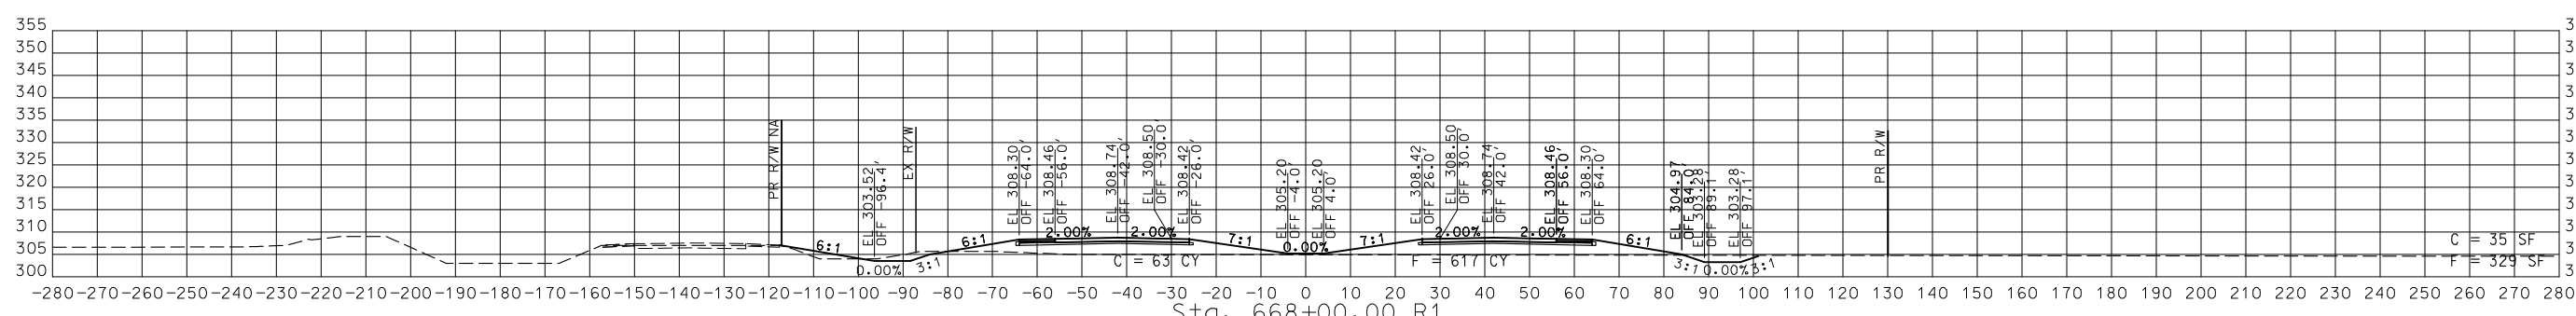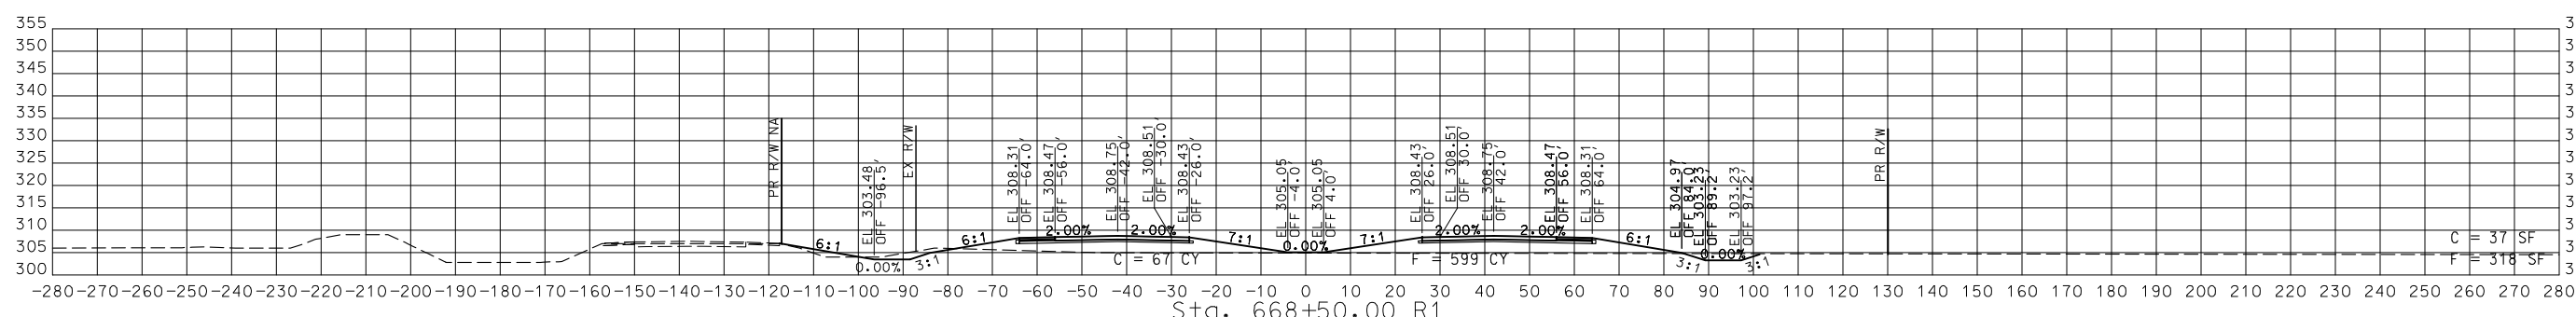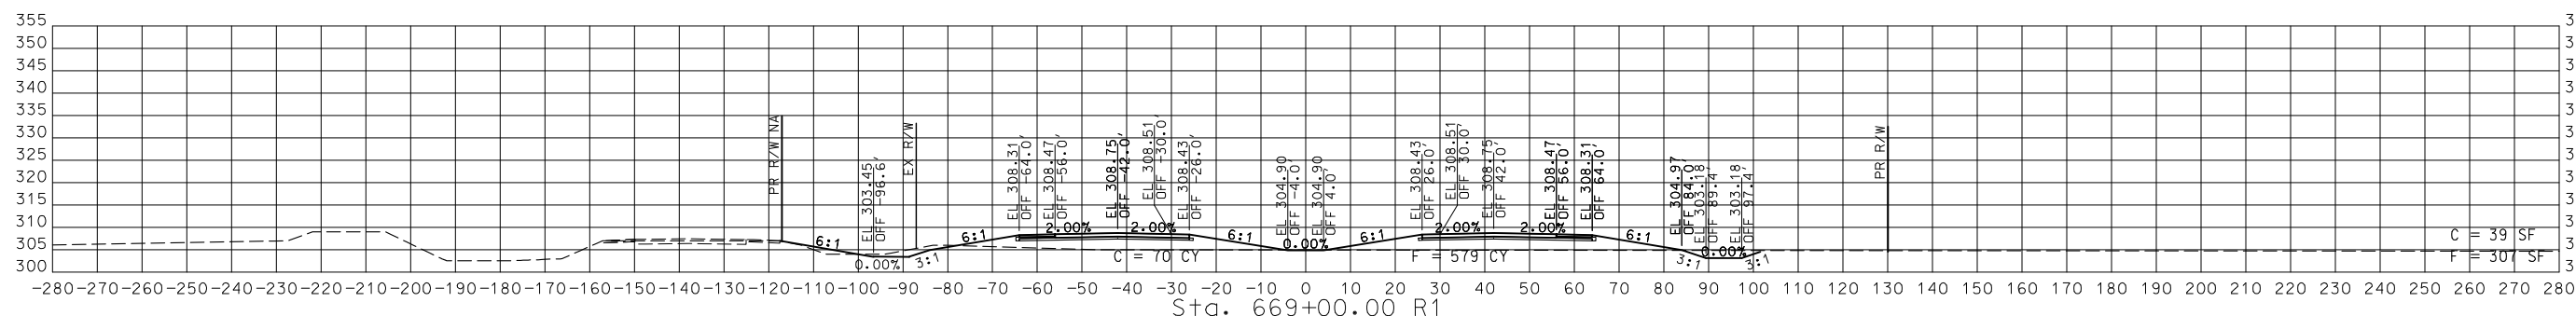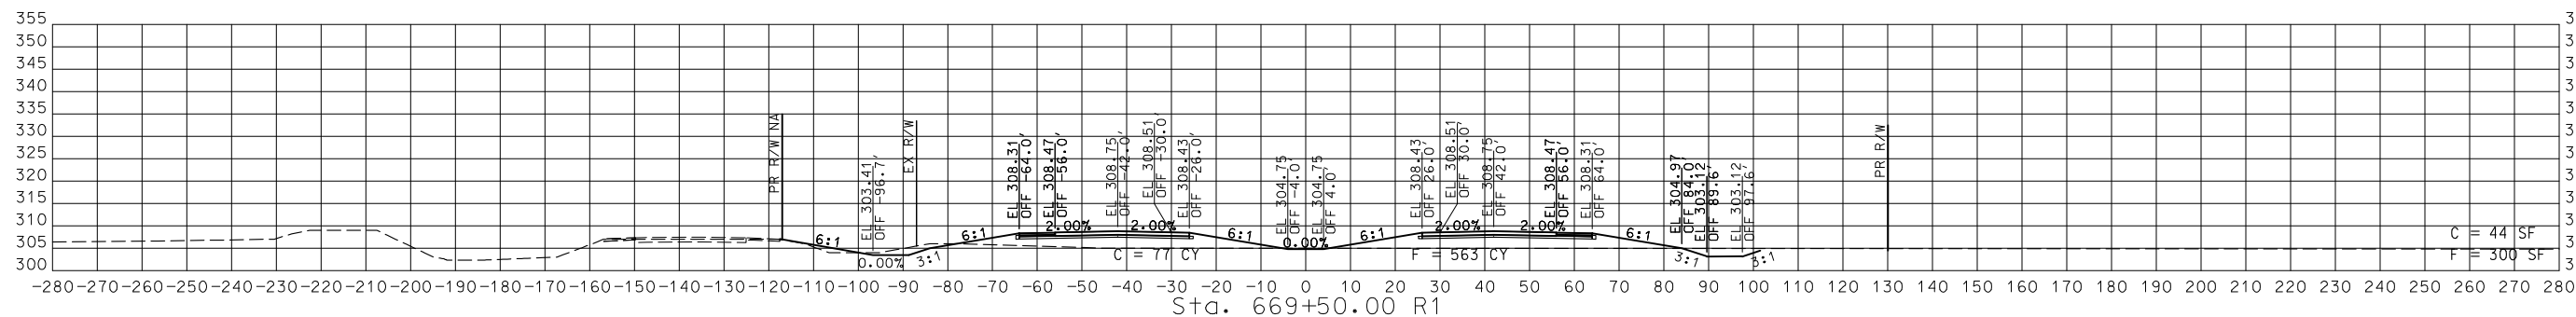

STA. 668+00.00 R1 TO STA. 669+50.00 R1

ROUTE 67  
 CROSS SECTIONS  
 5 OF 59


DATE	DESCRIPTION

MISSOURI HIGHWAYS AND TRANSPORTATION COMMISSION

105 WEST CAPITOL  
 JEFFERSON CITY, MO 65102  
 1-888-ASK-MODOT (1-888-278-6636)

© Copyright CMT, Inc.  
 CRAWFORD, MURPHY & TILLY, INC.  
 6851 WILSON ROAD, SUITE 300  
 SPRINGFIELD, MO 65807 (417) 869-6009  
 ENGINEERING CORPORATION - 000631

DISCLAIMER  
 THE PROFESSIONAL WHOSE SIGNATURE AND PERSONAL SEAL APPEAR HEREON ASSUMES RESPONSIBILITY ONLY FOR WHAT APPEARS ON THIS PAGE, AND DISCLAIMS (PURSUANT TO SECTION 327.411 RSMO) SPECIFICATION, ESTIMATES, REPORTS, OR OTHER DOCUMENTS OR INSTRUMENTS NOT SEALED BY THE UNDERSIGNED PROFESSIONAL RELATING TO OR INTENDED TO BE USED FOR ANY PART OR PARTS OF THE PROJECT TO WHICH THIS PAGE REFERS.

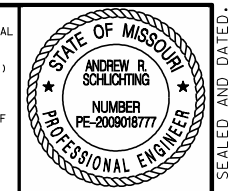

THIS SHEET HAS BEEN SIGNED, SEALED AND DATED ELECTRONICALLY.

DATE PREPARED  
 3/3/2023

ROUTE 67 STATE MO

DISTRICT SE SHEET NO. 6

COUNTY BUTLER

JOB NO. J9P3751

CONTRACT ID.





PROJECT NO.

BRIDGE NO.

DATE	DESCRIPTION

MISSOURI HIGHWAYS AND TRANSPORTATION COMMISSION  
  
 105 WEST CAPITOL JEFFERSON CITY, MO 65102  
 1-888-ASK-MODOT (1-888-278-6636)

CMT  
 © Copyright CMT, Inc.  
 CRAWFORD, MURPHY & TILLY, INC.  
 6551 WEST HICKORY TREE DRIVE  
 SPRINGFIELD, MO 65807 (417) 869-6009  
 ENGINEERING CORPORATION - 000631

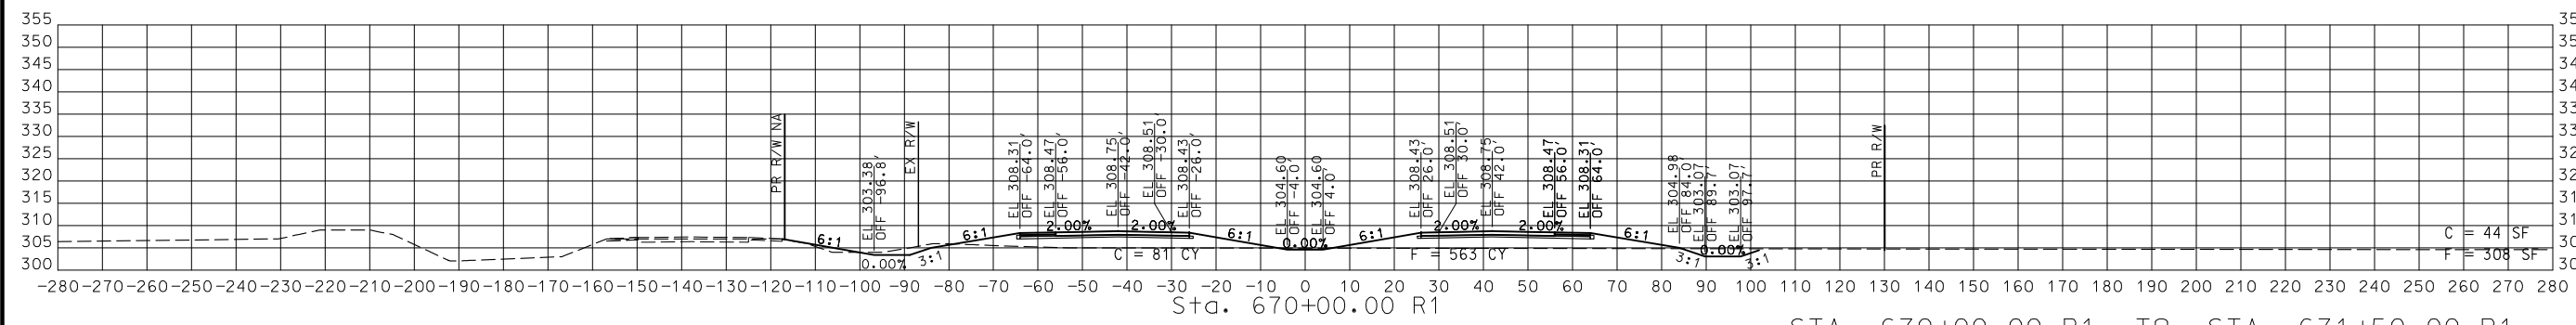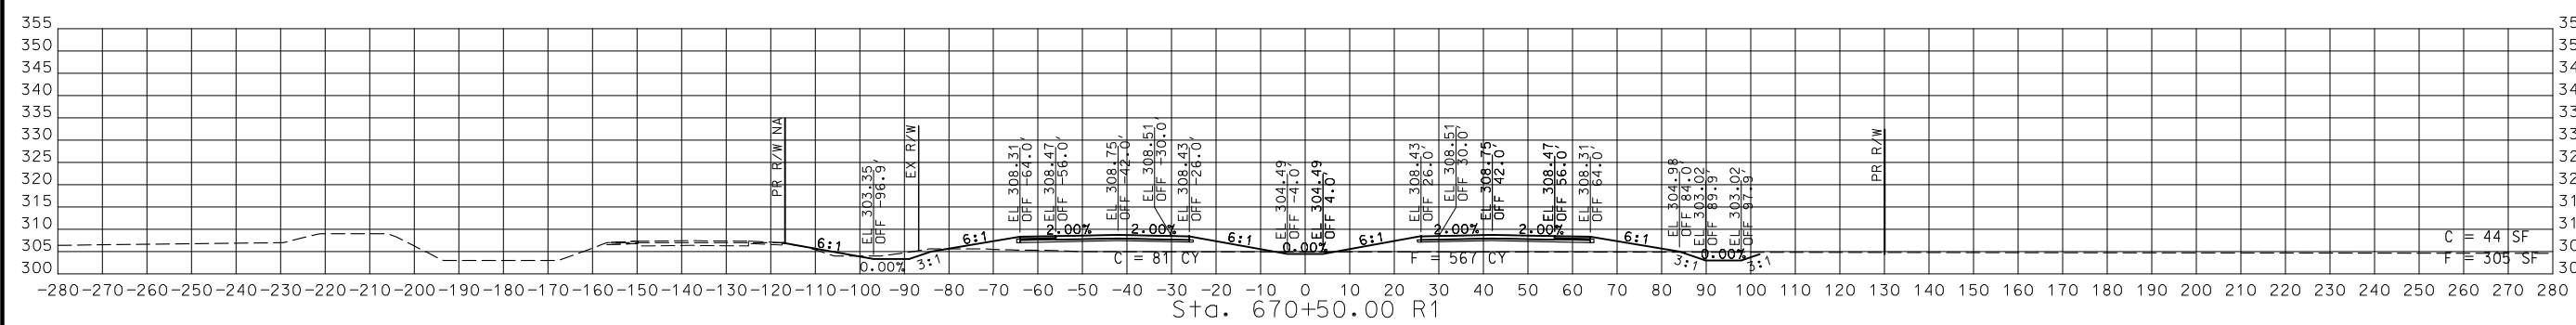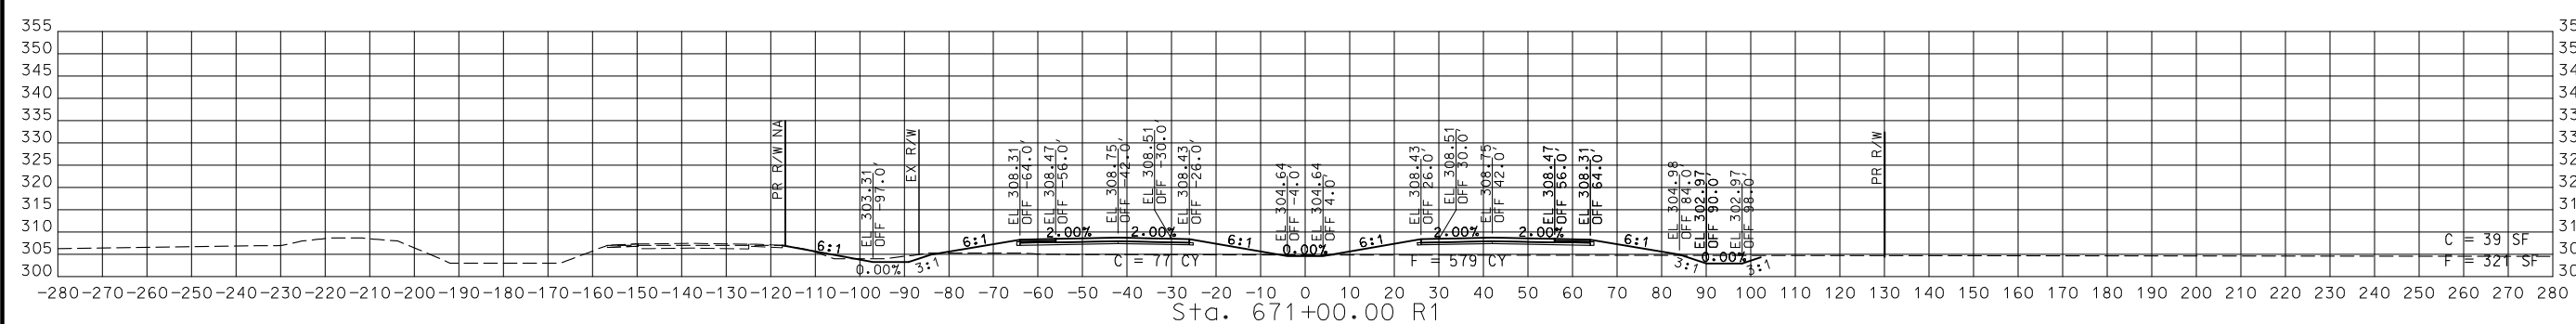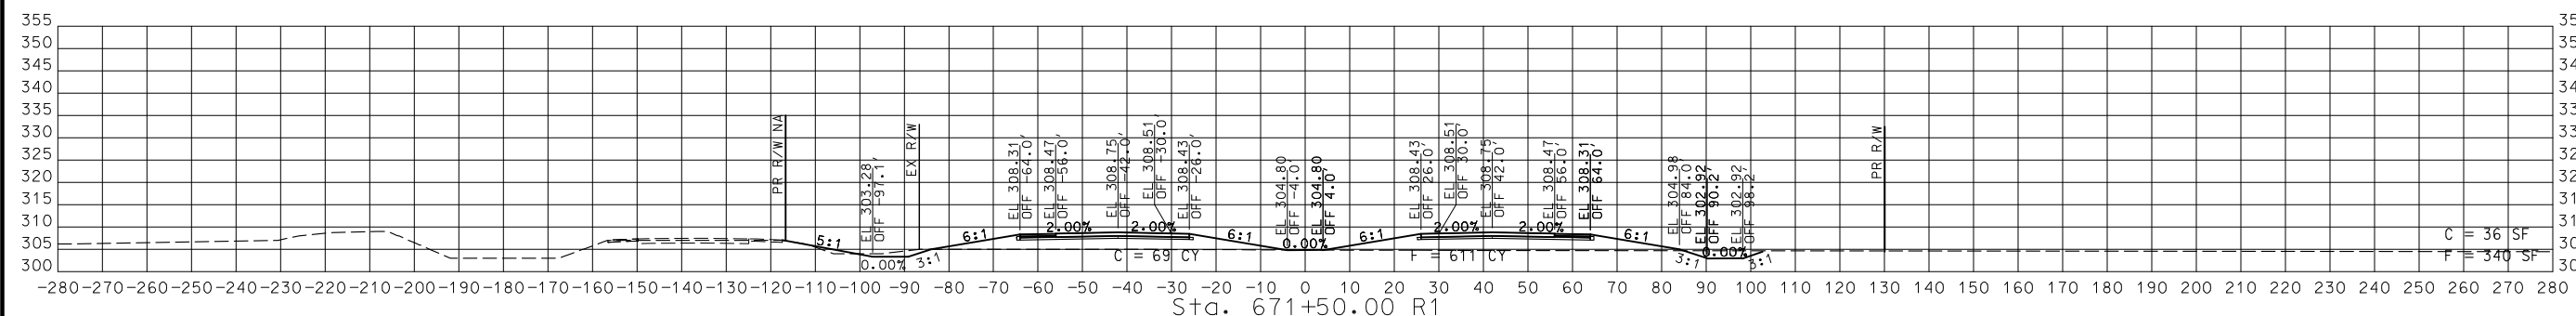

STA. 670+00.00 R1 TO STA. 671+50.00 R1





ROUTE 67  
 CROSS SECTIONS  
 6 OF 59

DISCLAIMER  
 THE PROFESSIONAL WHOSE SIGNATURE AND PERSONAL SEAL APPEAR HEREON ASSUMES RESPONSIBILITY ONLY FOR WHAT APPEARS ON THIS PAGE, AND DISCLAIMS (PURSUANT TO SECTION 327.411 RSMO) SPECIFICATION, ESTIMATES, REPORTS, OR OTHER DOCUMENTS OR INSTRUMENTS NOT SEALED BY THE UNDERSIGNED PROFESSIONAL RELATING TO OR INTENDED TO BE USED FOR ANY PART OR PARTS OF THE PROJECT TO WHICH THIS PAGE REFERS.



THIS SHEET HAS BEEN SIGNED, SEALED AND DATED ELECTRONICALLY.

DATE PREPARED  
 3/3/2023  
 ROUTE 67 STATE MO  
 DISTRICT SE SHEET NO. 7  
 COUNTY BUTLER  
 JOB NO. J9P3751  
 CONTRACT ID.  
 PROJECT NO.  
 BRIDGE NO.

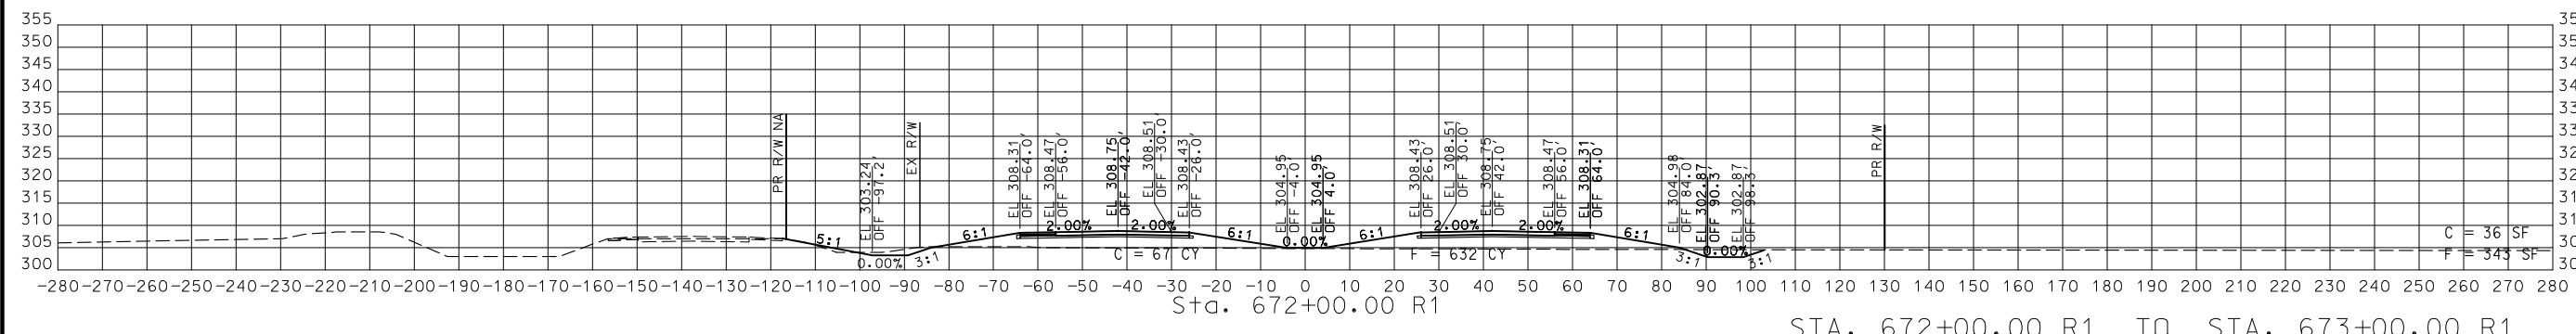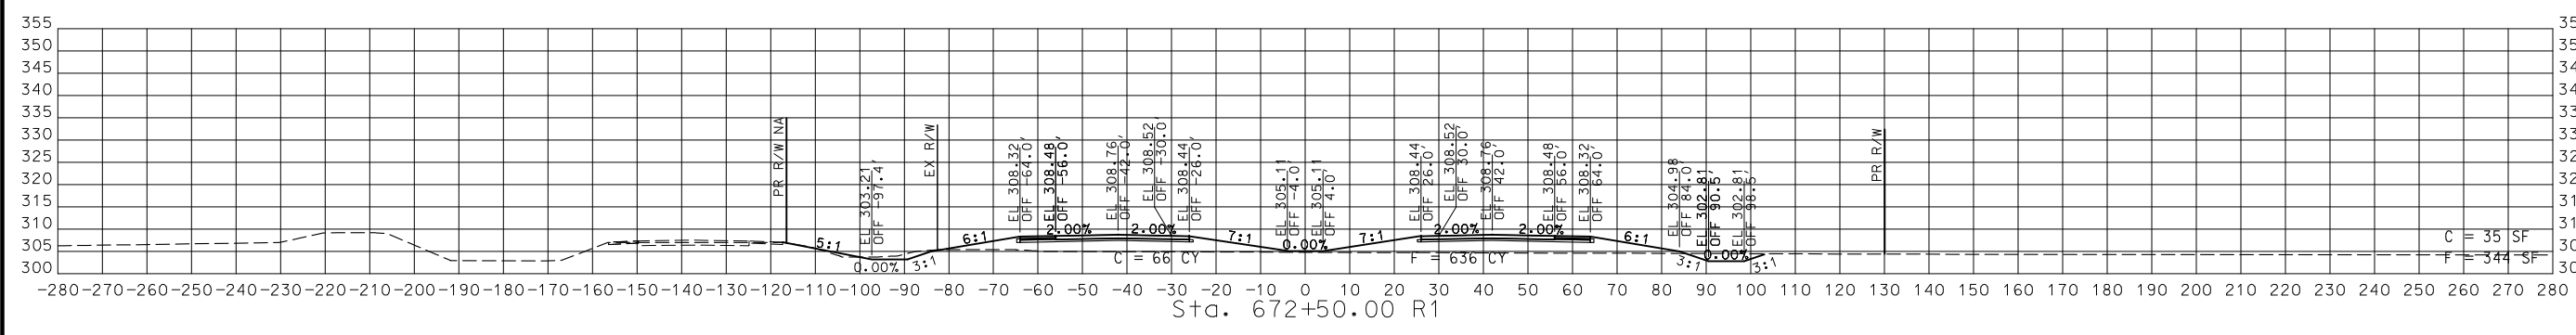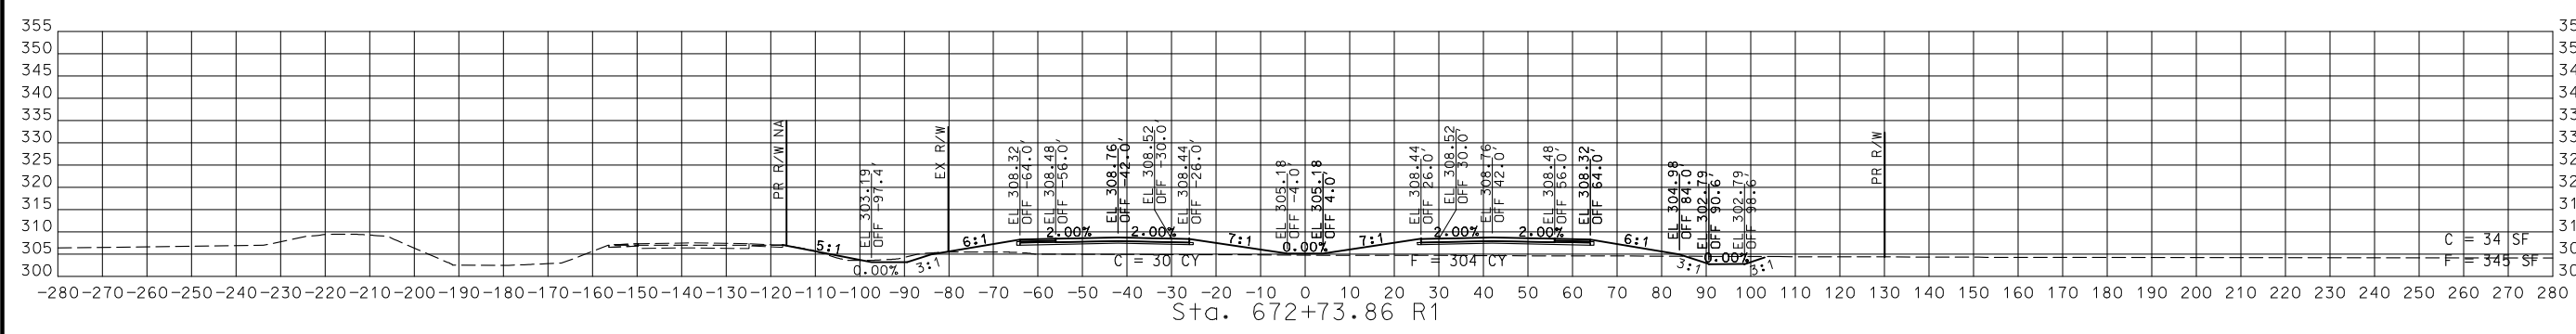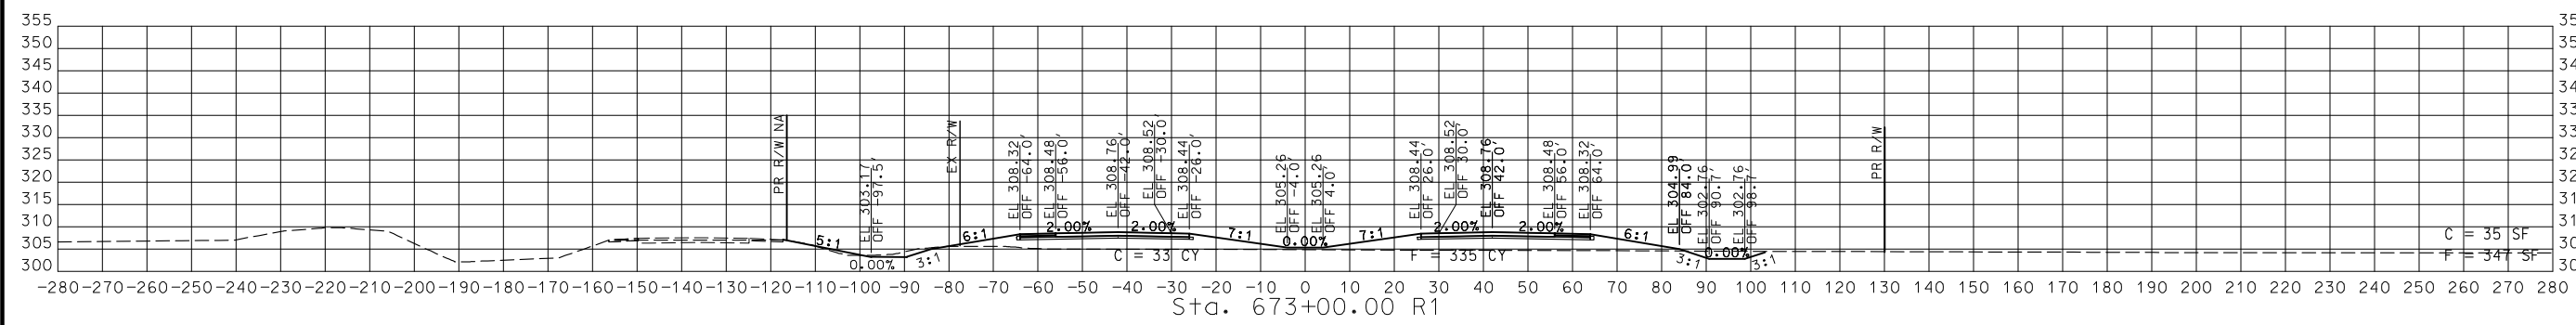

STA. 672+00.00 R1 TO STA. 673+00.00 R1

ROUTE 67  
 CROSS SECTIONS  
 7 OF 59

DATE	DESCRIPTION

MISSOURI HIGHWAYS AND TRANSPORTATION COMMISSION  
  
 105 WEST CAPITOL  
 JEFFERSON CITY, MO 65102  
 1-888-ASK-MODOT (1-888-278-6636)





© Copyright CMT, Inc.  
 CRAWFORD, MURPHY & TILLY, INC.  
 6851 WESLEYAN DRIVE, SUITE 300  
 SPRINGFIELD, MO 65807 (417) 869-6009  
 ENGINEERING CORPORATION - 000631

DISCLAIMER  
THE PROFESSIONAL WHOSE SIGNATURE AND PERSONAL SEAL APPEAR HEREON ASSUMES RESPONSIBILITY ONLY FOR WHAT APPEARS ON THIS PAGE, AND DISCLAIMS (PURSUANT TO SECTION 327.411 RSMO) SPECIFICATION, ESTIMATES, REPORTS, OR OTHER DOCUMENTS OR INSTRUMENTS NOT SEALED BY THE UNDERSIGNED PROFESSIONAL RELATING TO OR INTENDED TO BE USED FOR ANY PART OR PARTS OF THE PROJECT TO WHICH THIS PAGE REFERS.



THIS SHEET HAS BEEN SIGNED, SEALED AND DATED ELECTRONICALLY.

DATE PREPARED  
**3/3/2023**  
ROUTE **67** STATE **MO**  
DISTRICT **SE** SHEET NO. **8**  
COUNTY **BUTLER**  
JOB NO. **J9P3751**  
CONTRACT ID.  
PROJECT NO.  
BRIDGE NO.

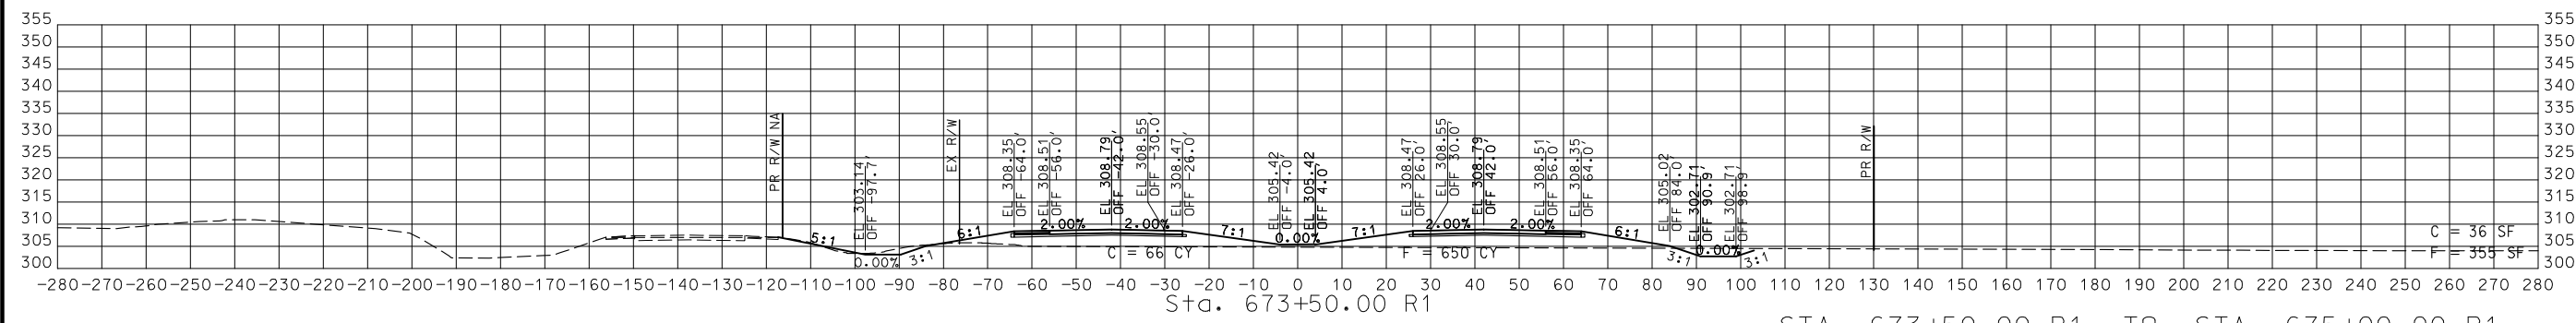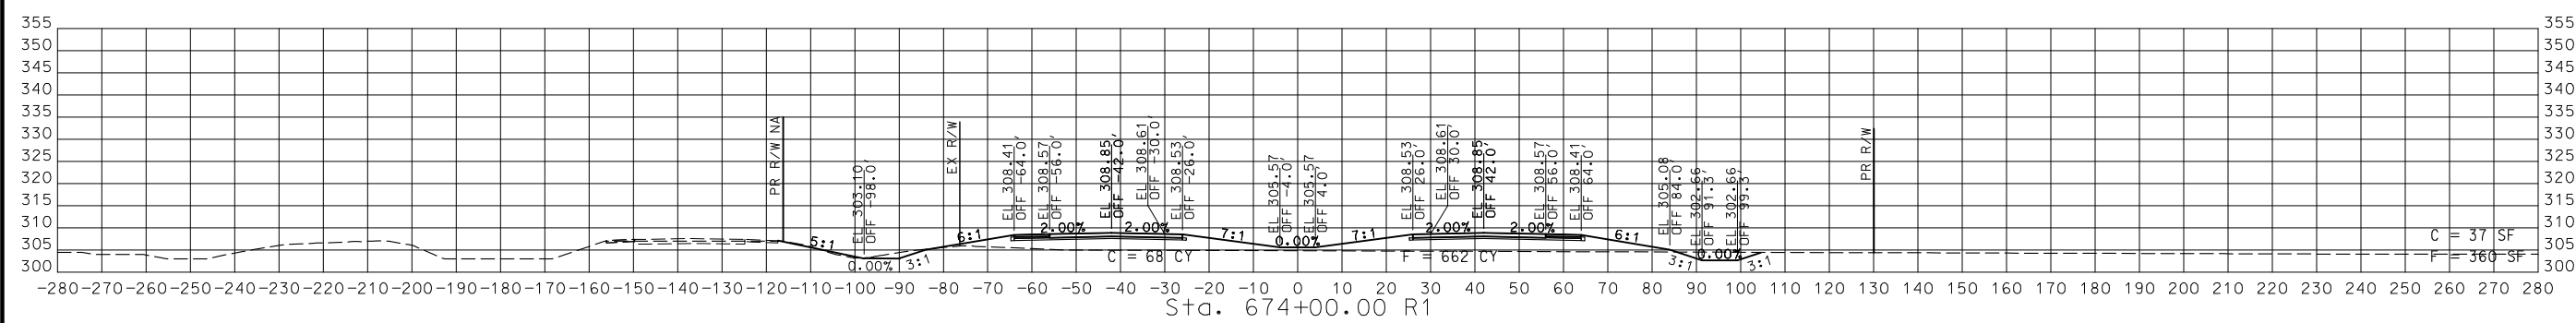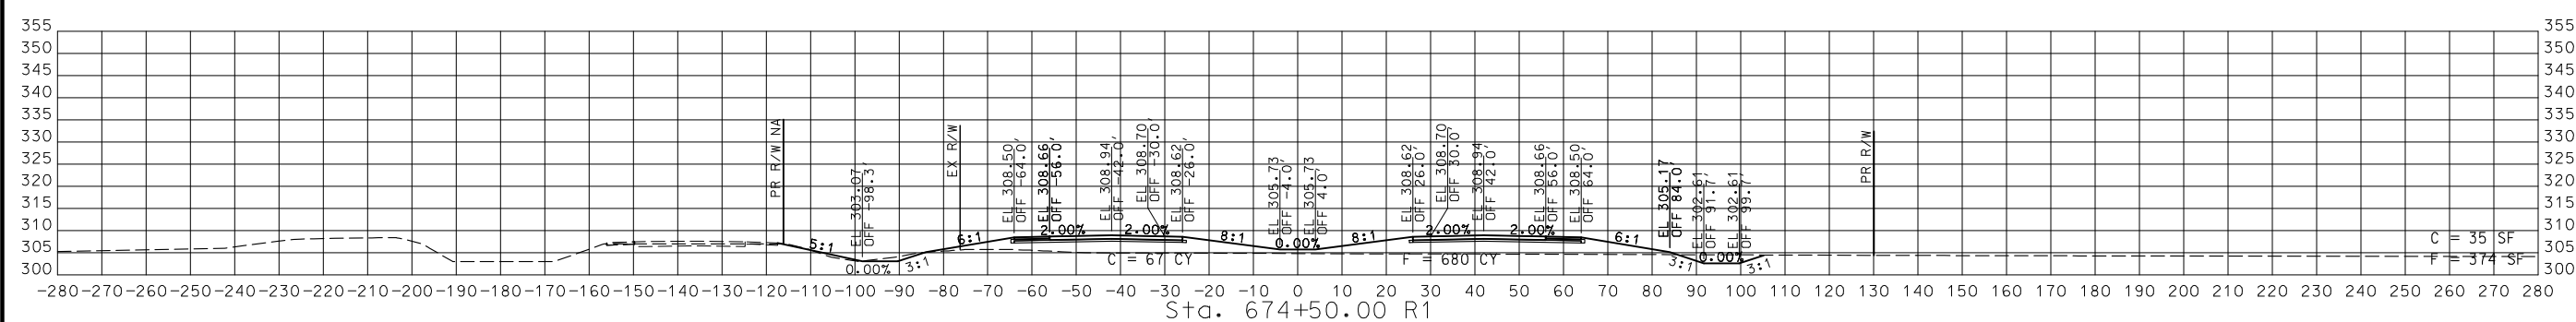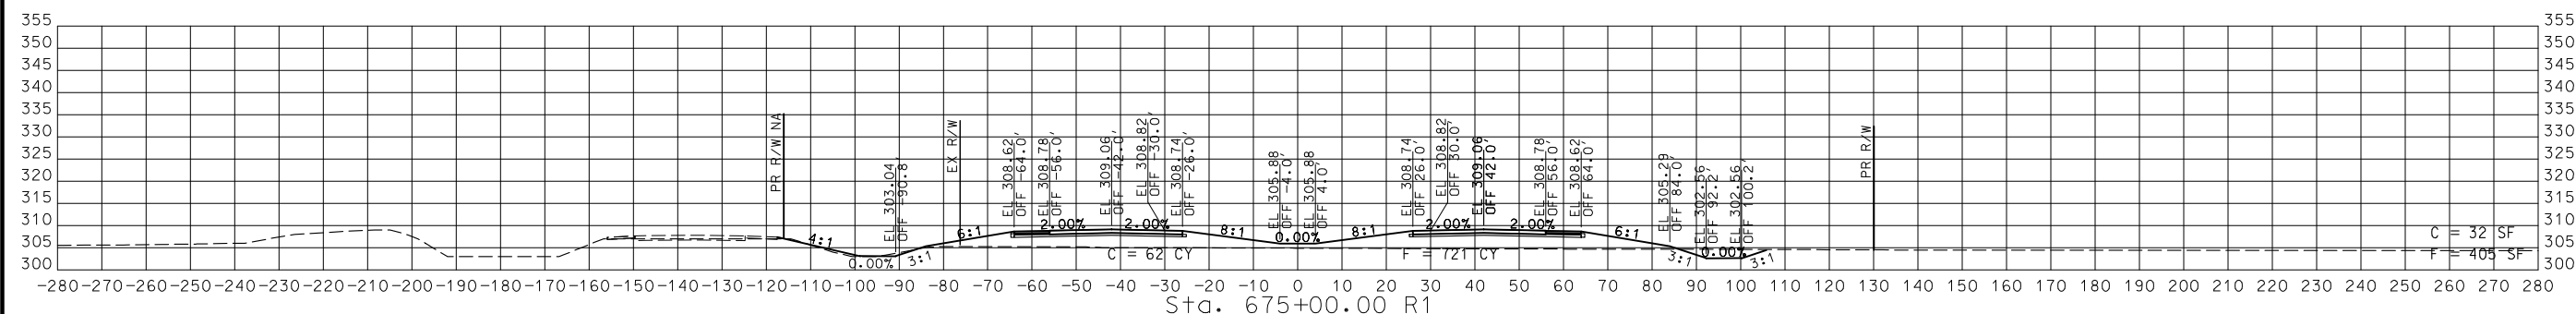

STA. 673+50.00 R1 TO STA. 675+00.00 R1

ROUTE 67  
CROSS SECTIONS  
8 OF 59

DATE	DESCRIPTION


MISSOURI HIGHWAYS AND TRANSPORTATION COMMISSION  
  
105 WEST CAPITOL  
JEFFERSON CITY, MO 65102  
1-888-ASK-MODOT (1-888-278-6636)

© Copyright CMT, Inc.  
CRAWFORD, MURPHY & TILLY, INC.  
6851 WEST INDIANAS TREE  
SPRINGFIELD, MO 65807 (417) 869-6009  
ENGINEERING CORPORATION - 000631

IF A SEAL IS PRESENT ON THIS SHEET IT HAS BEEN ELECTRONICALLY SEALED AND DATED.







DISCLAIMER  
 THE PROFESSIONAL WHOSE SIGNATURE AND PERSONAL SEAL APPEAR HEREON ASSUMES RESPONSIBILITY ONLY FOR WHAT APPEARS ON THIS PAGE, AND DISCLAIMS (PURSUANT TO SECTION 327.411 RSMO) SPECIFICATION, ESTIMATES, REPORTS, OR OTHER DOCUMENTS OR INSTRUMENTS NOT SEALED BY THE UNDERSIGNED PROFESSIONAL RELATING TO OR INTENDED TO BE USED FOR ANY PART OR PARTS OF THE PROJECT TO WHICH THIS PAGE REFERS.

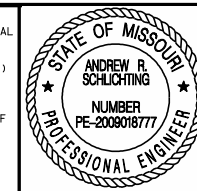

THIS SHEET HAS BEEN SIGNED, SEALED AND DATED ELECTRONICALLY.

DATE PREPARED  
 3/3/2023  
 ROUTE 67 STATE MO  
 DISTRICT SE SHEET NO. 9  
 COUNTY BUTLER  
 JOB NO. J9P3751  
 CONTRACT ID.  
 PROJECT NO.  
 BRIDGE NO.

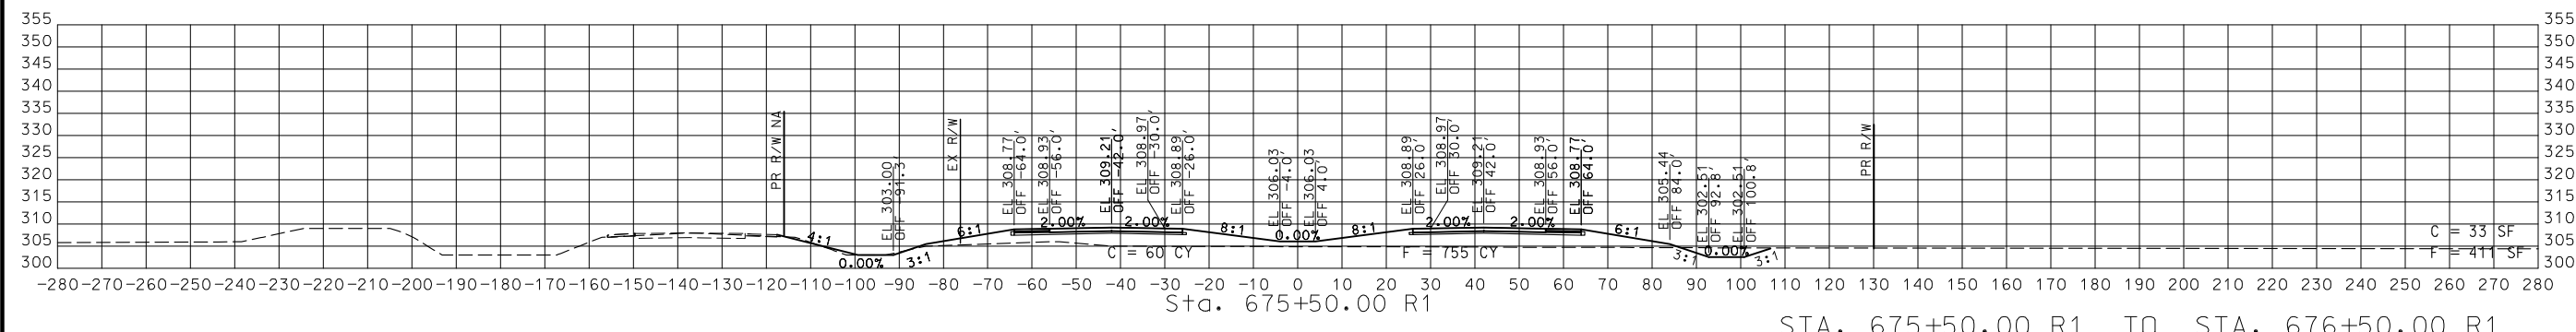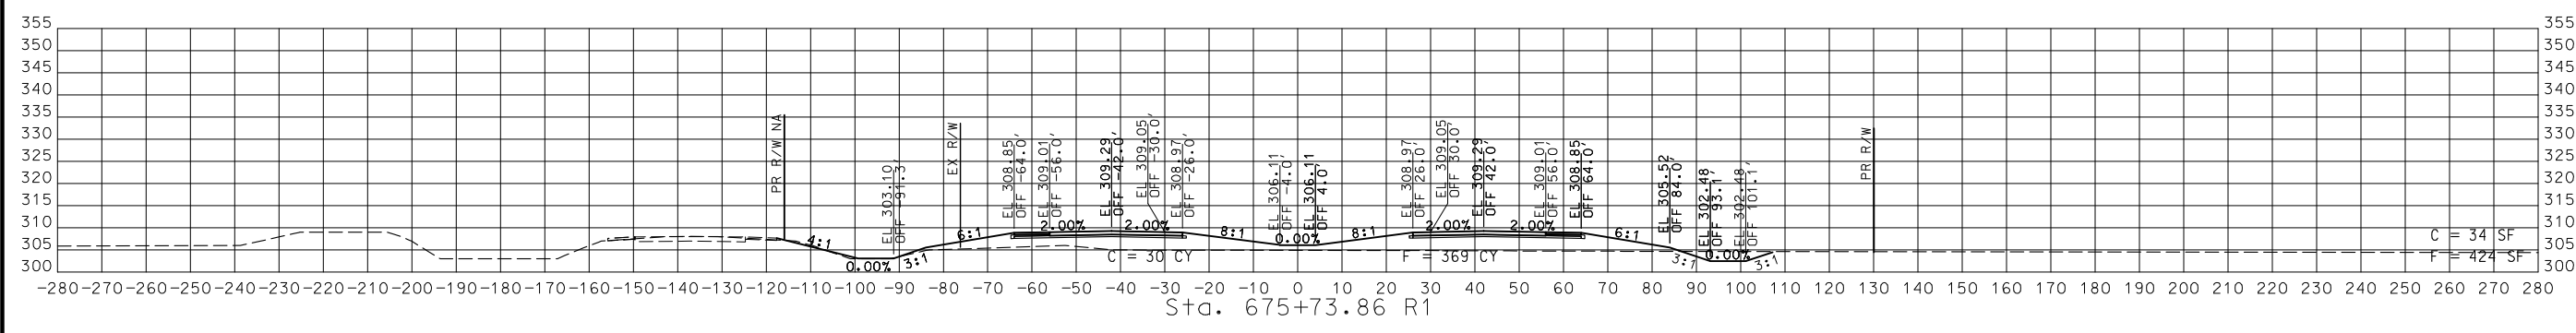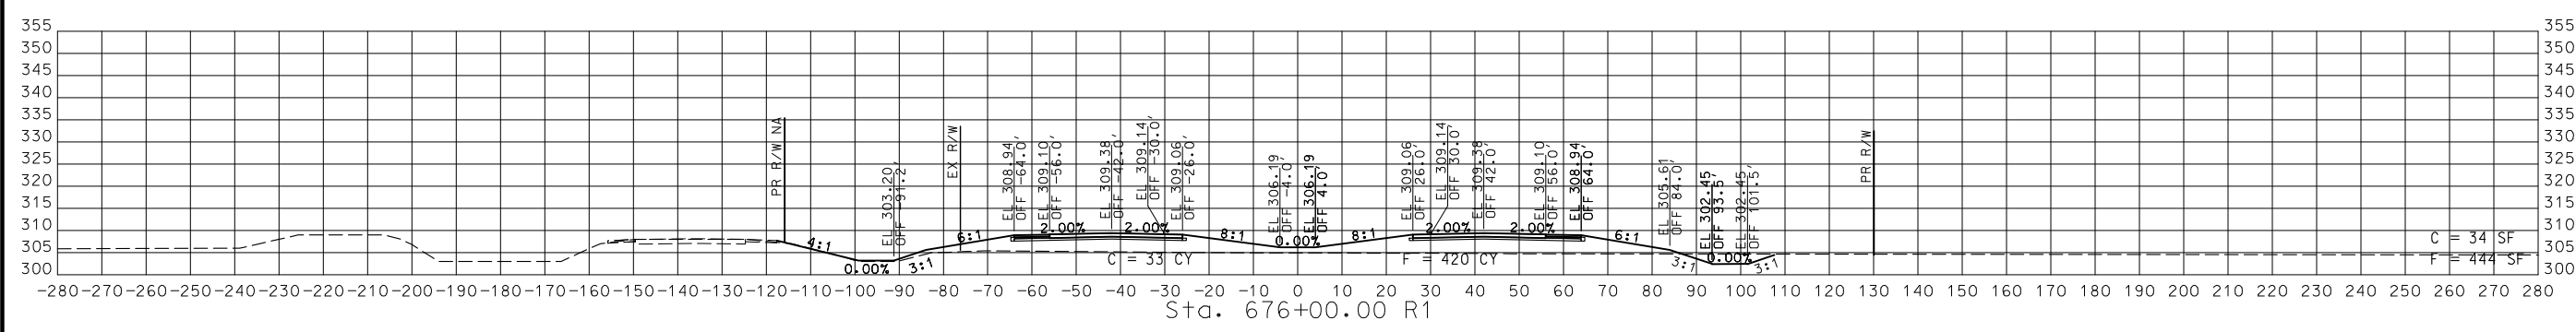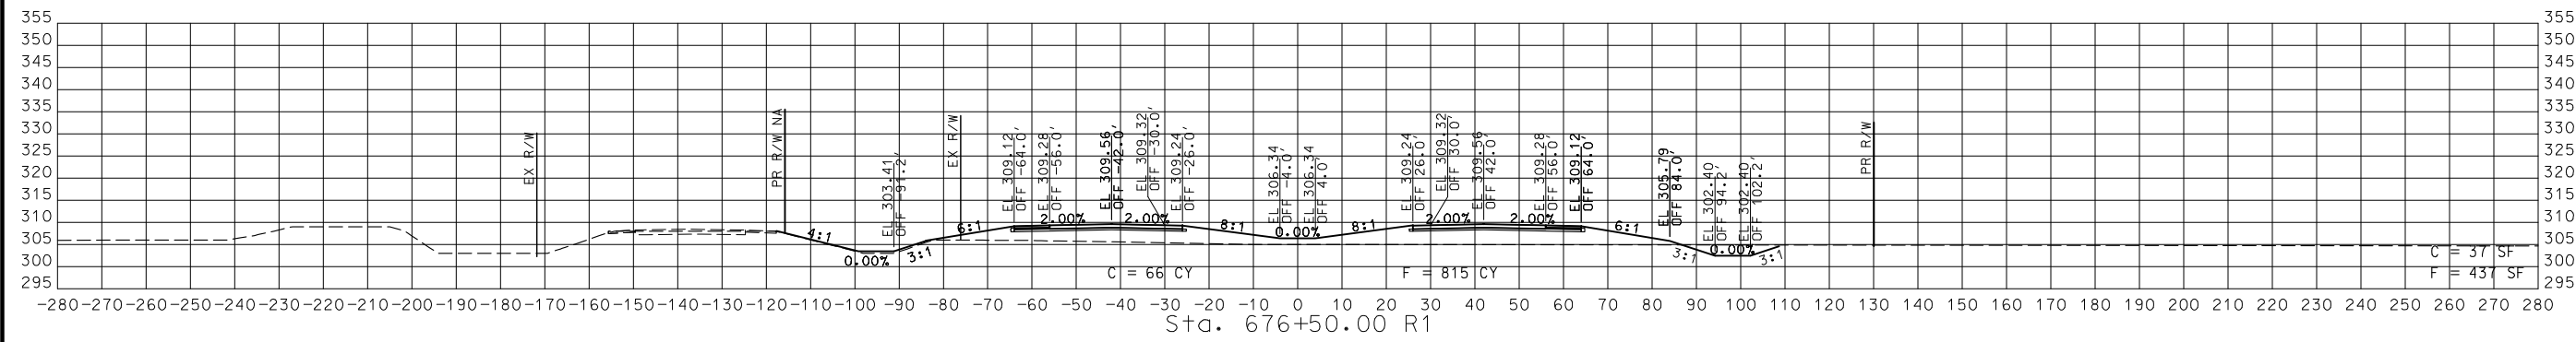

STA. 675+50.00 R1 TO STA. 676+50.00 R1

ROUTE 67  
 CROSS SECTIONS  
 9 OF 59


DATE	DESCRIPTION

MISSOURI HIGHWAYS AND TRANSPORTATION COMMISSION

105 WEST CAPITOL  
 JEFFERSON CITY, MO 65102  
 1-888-ASK-MODOT (1-888-278-6636)

**CMT**  
 © Copyright CMT, Inc.  
 CRAWFORD, MURPHY & TILLY, INC.  
 6851 WISCONSIN AVE, SUITE 300  
 SPRINGFIELD, MO 65807 (417) 869-6009  
 ENGINEERING CORPORATION - 000631

DISCLAIMER  
 THE PROFESSIONAL WHOSE SIGNATURE AND PERSONAL SEAL APPEAR HEREON ASSUMES RESPONSIBILITY ONLY FOR WHAT APPEARS ON THIS PAGE, AND DISCLAIMS (PURSUANT TO SECTION 327.411 RSMO) SPECIFICATION, ESTIMATES, REPORTS, OR OTHER DOCUMENTS OR INSTRUMENTS NOT SEALED BY THE UNDERSIGNED PROFESSIONAL RELATING TO OR INTENDED TO BE USED FOR ANY PART OR PARTS OF THE PROJECT TO WHICH THIS PAGE REFERS.

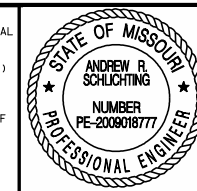

THIS SHEET HAS BEEN SIGNED, SEALED AND DATED ELECTRONICALLY.





DATE PREPARED  
 3/3/2023  
 ROUTE 67 STATE MO  
 DISTRICT SE SHEET NO. 10  
 COUNTY BUTLER  
 JOB NO. J9P3751  
 CONTRACT ID.

PROJECT NO.  
 BRIDGE NO.

DATE	DESCRIPTION

MISSOURI HIGHWAYS AND TRANSPORTATION COMMISSION  
  
 105 WEST CAPITOL JEFFERSON CITY, MO 65102  
 1-888-ASK-MODOT (1-888-275-6636)

© Copyright CMT, Inc.  
 CRAWFORD, MURPHY & TILLY, INC.  
 6831 WESLEYAN DRIVE, SUITE 300  
 SPRINGFIELD, MO 65807 (417) 869-6009  
 ENGINEERING CORPORATION - 000631

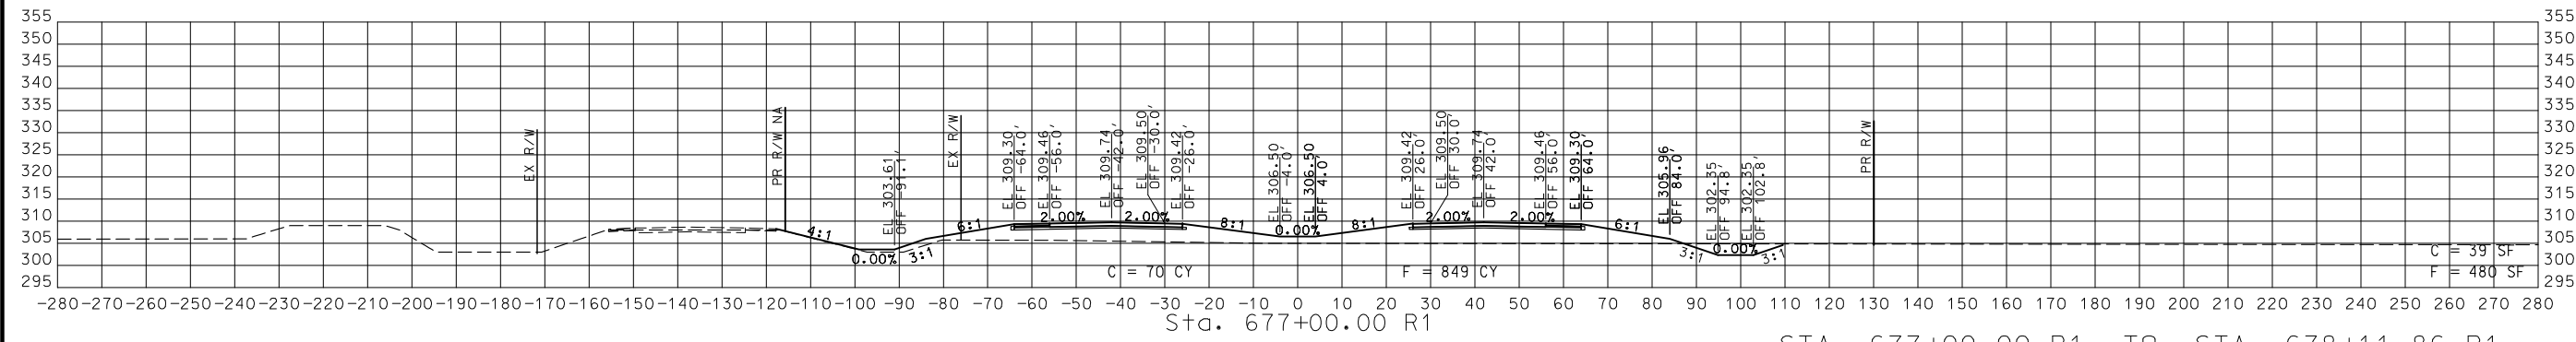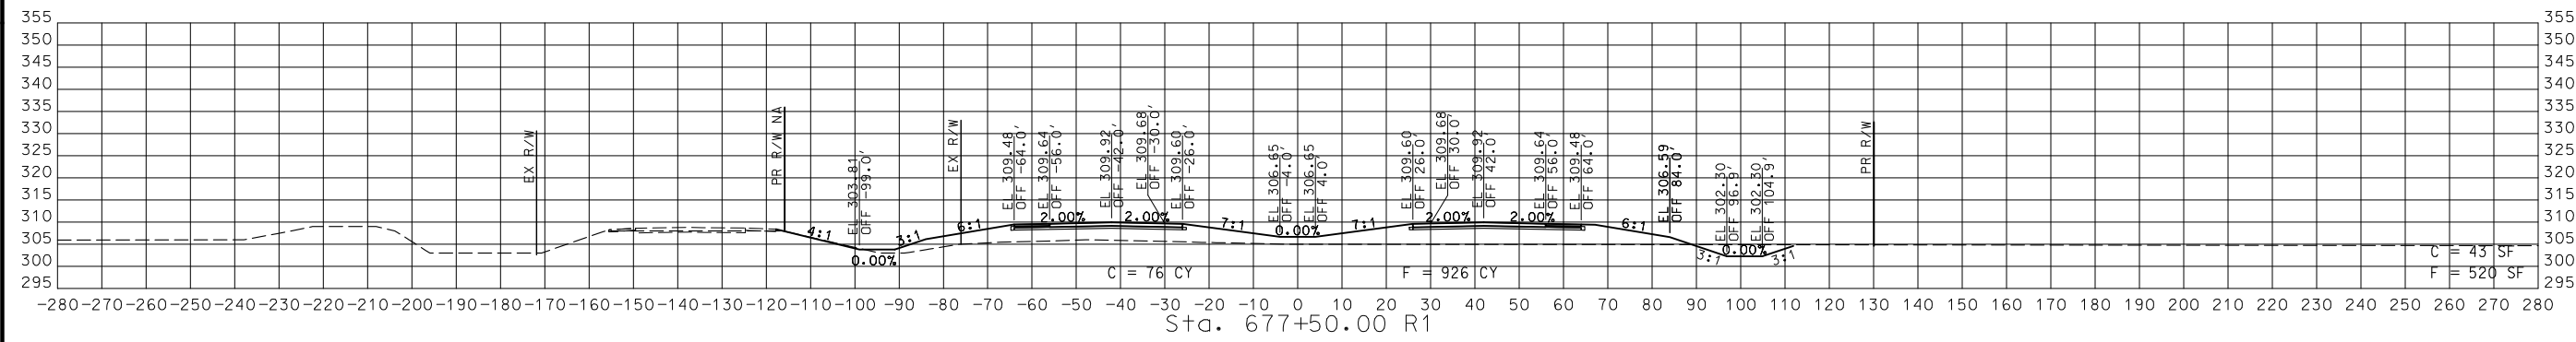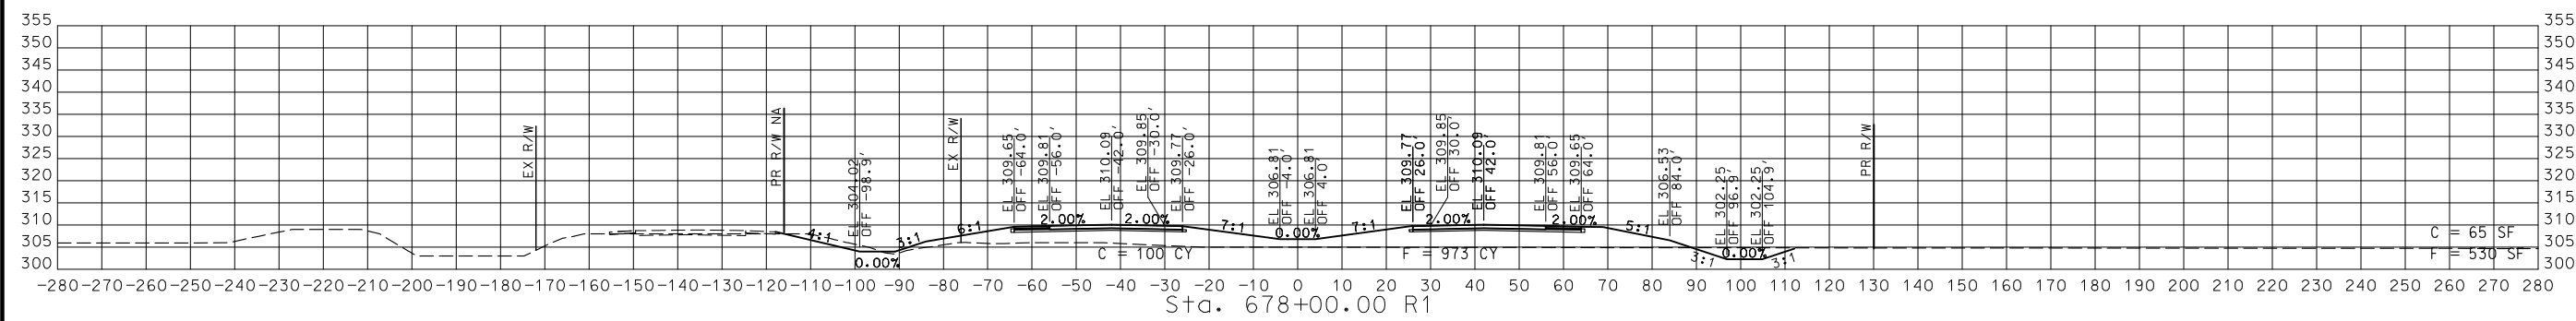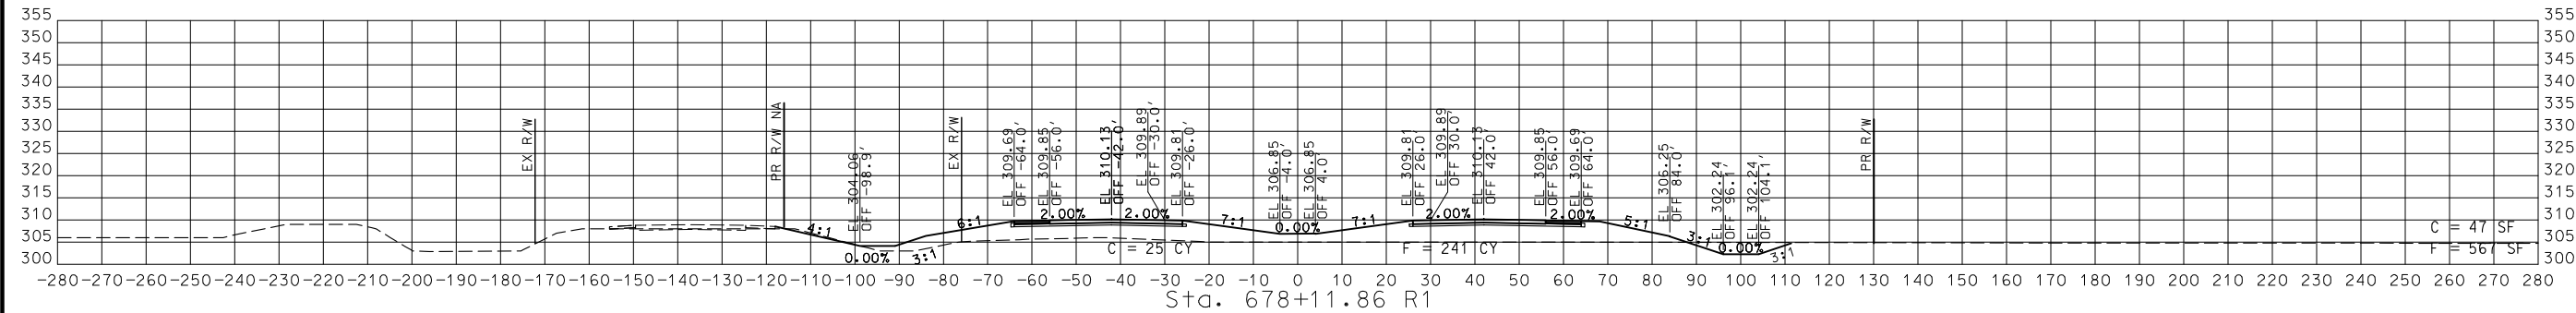

STA. 677+00.00 R1 TO STA. 678+11.86 R1

ROUTE 67  
 CROSS SECTIONS  
 10 OF 59

DISCLAIMER  
 THE PROFESSIONAL WHOSE SIGNATURE AND PERSONAL SEAL APPEAR HEREON ASSUMES RESPONSIBILITY ONLY FOR WHAT APPEARS ON THIS PAGE, AND DISCLAIMS (PURSUANT TO SECTION 327.411 RSMO) SPECIFICATION, ESTIMATES, REPORTS, OR OTHER DOCUMENTS OR INSTRUMENTS NOT SEALED BY THE UNDERSIGNED PROFESSIONAL RELATING TO OR INTENDED TO BE USED FOR ANY PART OR PARTS OF THE PROJECT TO WHICH THIS PAGE REFERS.



THIS SHEET HAS BEEN SIGNED, SEALED AND DATED ELECTRONICALLY.

DATE PREPARED  
**3/3/2023**  
 ROUTE **67** STATE **MO**  
 DISTRICT **SE** SHEET NO. **11**  
 COUNTY **BUTLER**  
 JOB NO. **J9P3751**  
 CONTRACT ID.  
 PROJECT NO.  
 BRIDGE NO.





DATE	DESCRIPTION

MISSOURI HIGHWAYS AND TRANSPORTATION COMMISSION  

 105 WEST CAPITOL JEFFERSON CITY, MO 65102  
 1-888-ASK-MODOT (1-888-278-6636)

**CMT**  
 © Copyright CMT, Inc.  
 CRAWFORD, MURPHY & TILLY, INC.  
 6581 WEST ELMHURST TREE SPRINGFIELD, MO 65807 (417) 869-6009  
 ENGINEERING CORPORATION - 000631

IF A SEAL IS PRESENT ON THIS SHEET IT HAS BEEN ELECTRONICALLY SEALED AND DATED.

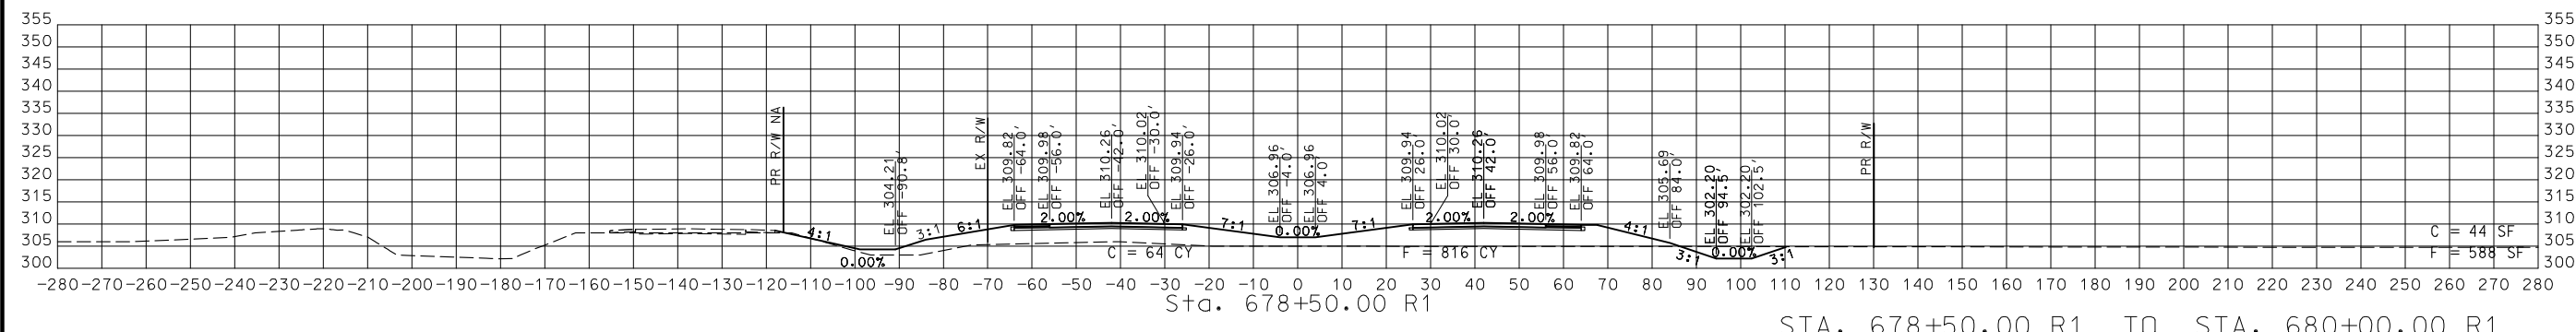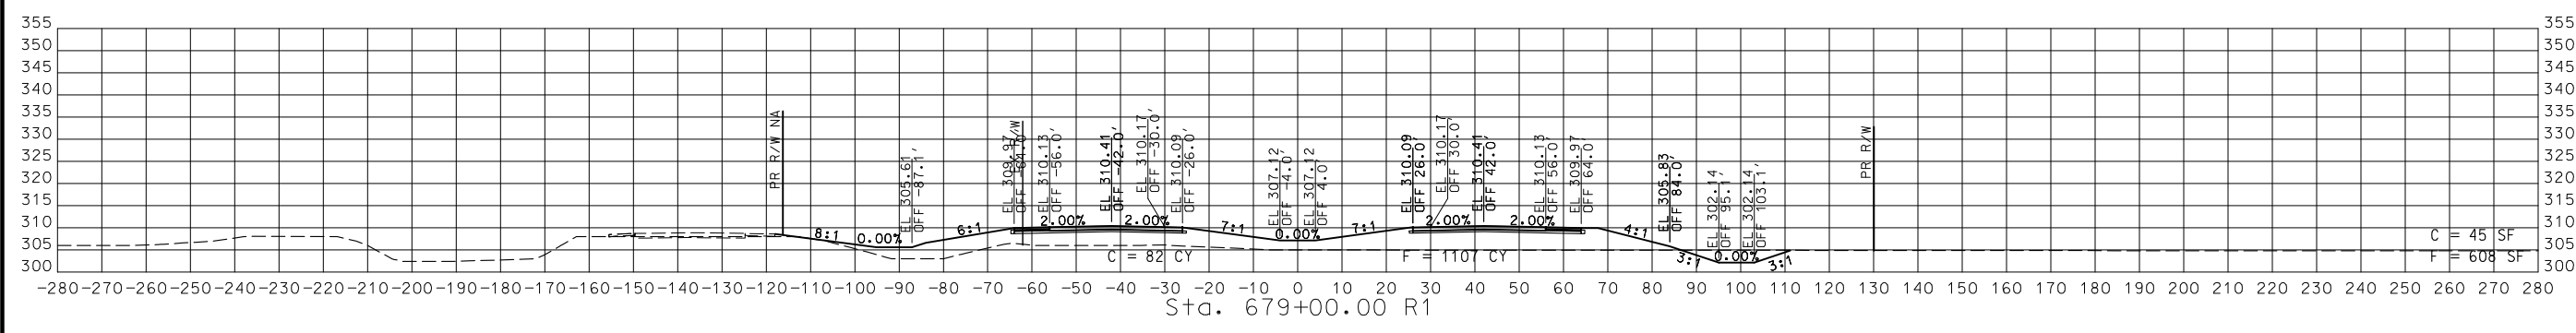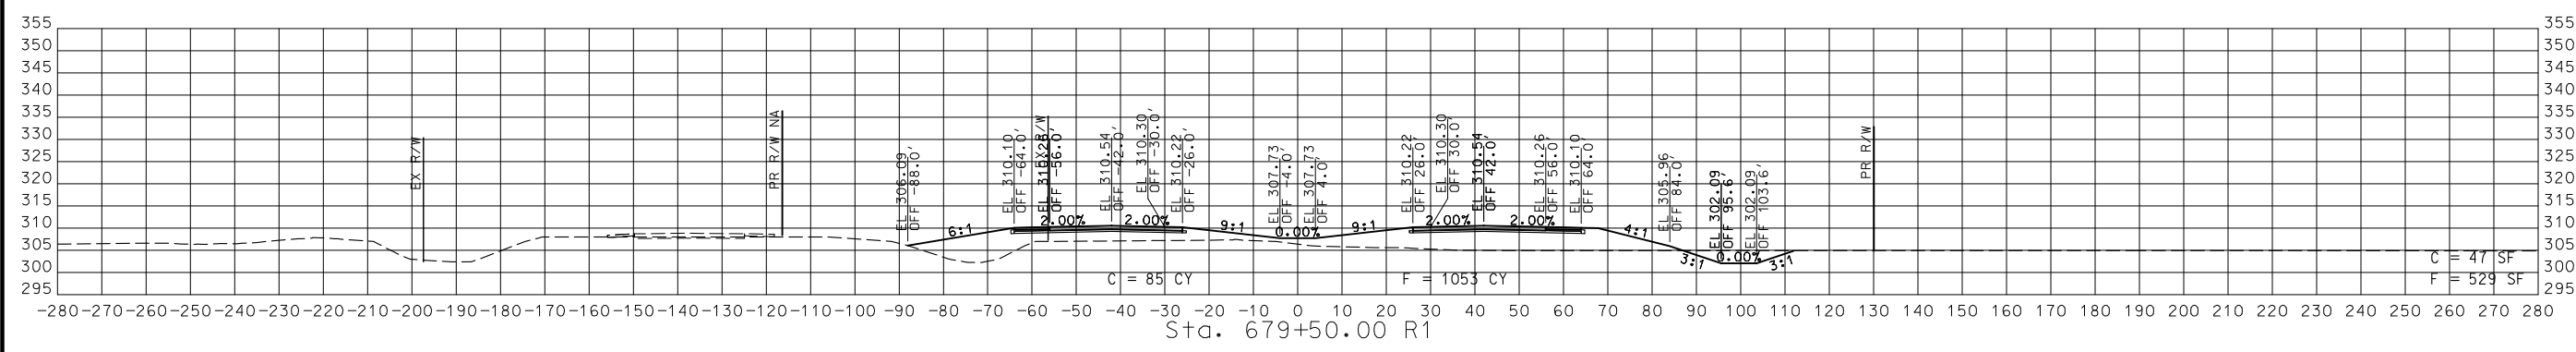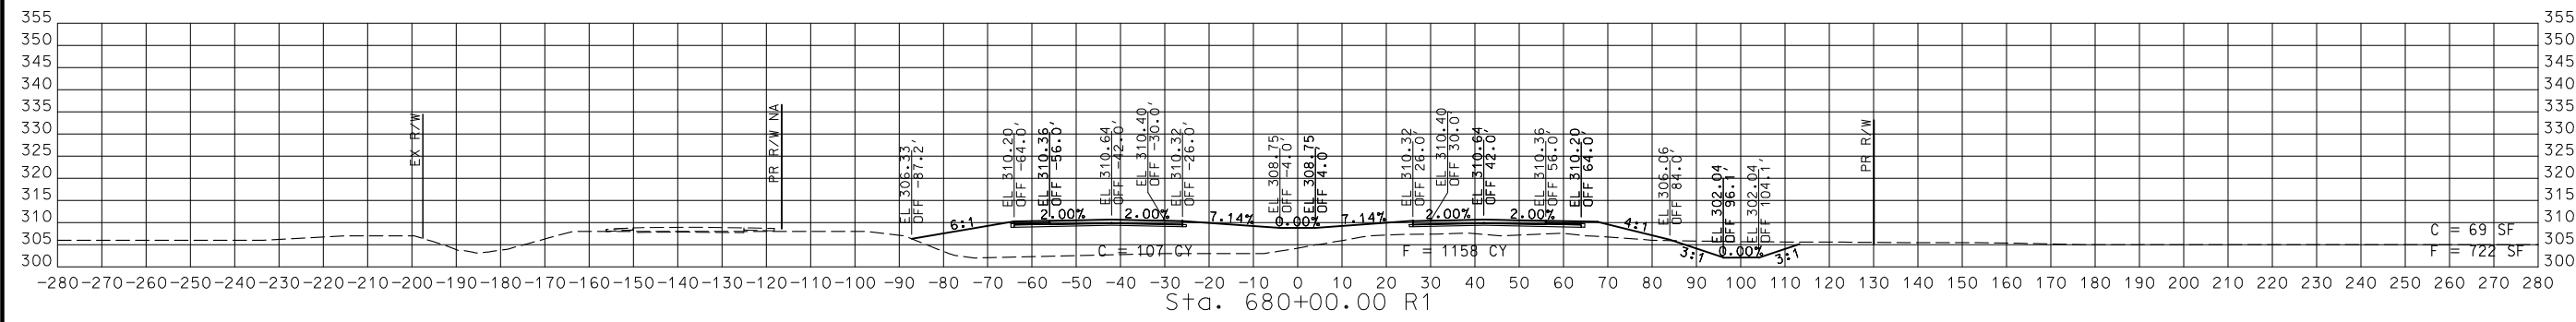

STA. 678+50.00 R1 TO STA. 680+00.00 R1

CROSS SECTIONS  
 11 OF 59

DISCLAIMER  
 THE PROFESSIONAL WHOSE SIGNATURE AND PERSONAL SEAL APPEAR HEREON ASSUMES RESPONSIBILITY ONLY FOR WHAT APPEARS ON THIS PAGE, AND DISCLAIMS (PURSUANT TO SECTION 327.411 RSMO) SPECIFICATION, ESTIMATES, REPORTS, OR OTHER DOCUMENTS OR INSTRUMENTS NOT SEALED BY THE UNDERSIGNED PROFESSIONAL RELATING TO OR INTENDED TO BE USED FOR ANY PART OR PARTS OF THE PROJECT TO WHICH THIS PAGE REFERS.



THIS SHEET HAS BEEN SIGNED, SEALED AND DATED ELECTRONICALLY.

DATE PREPARED  
 3/3/2023

ROUTE STATE  
 67 MO

DISTRICT SHEET NO.  
 SE 12

COUNTY  
 BUTLER

JOB NO.  
 J9P3751

CONTRACT ID.





PROJECT NO.

BRIDGE NO.

MISSOURI HIGHWAYS AND TRANSPORTATION COMMISSION  
 105 WEST CAPITOL JEFFERSON CITY, MO 65102  
 1-888-ASK-MODOT (1-888-278-6636)

CMT  
 © Copyright CMT, Inc.  
 CRAWFORD, MURPHY & TILLY, INC.  
 6651 WEST TWIN OAKS TREE SPRINGFIELD, MO 65807 (417) 869-6009  
 ENGINEERING CORPORATION - 000631


IF A SEAL IS PRESENT ON THIS SHEET IT HAS BEEN ELECTRONICALLY SEALED AND DATED.

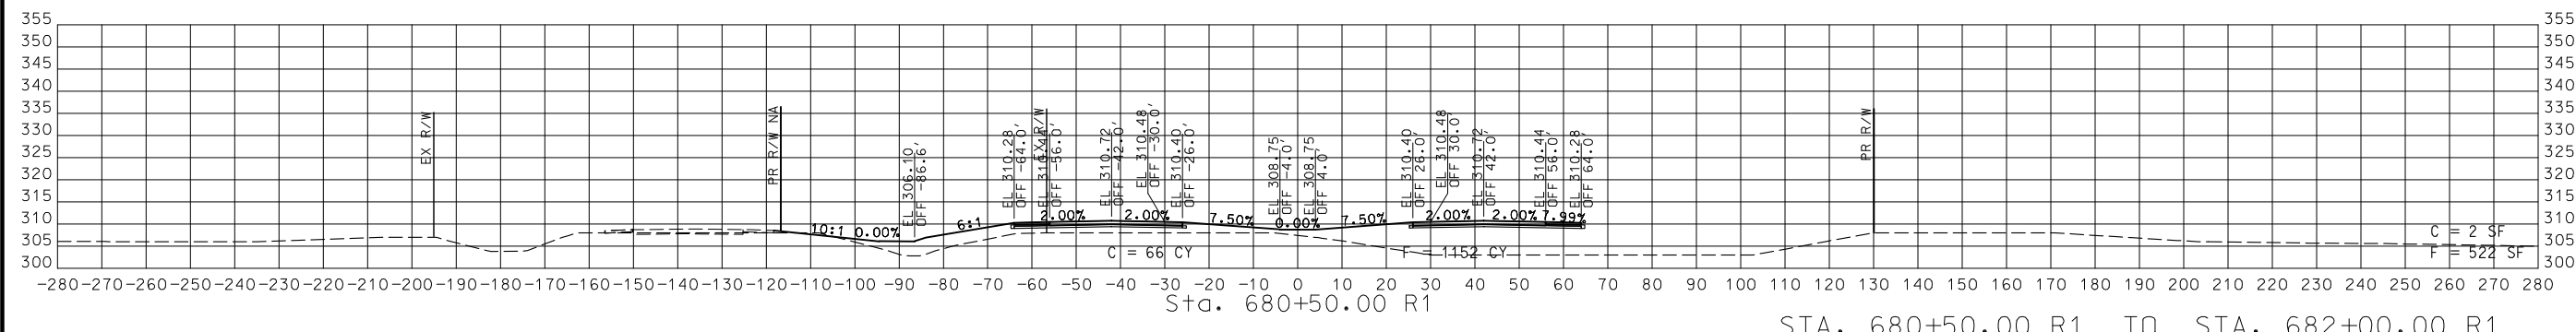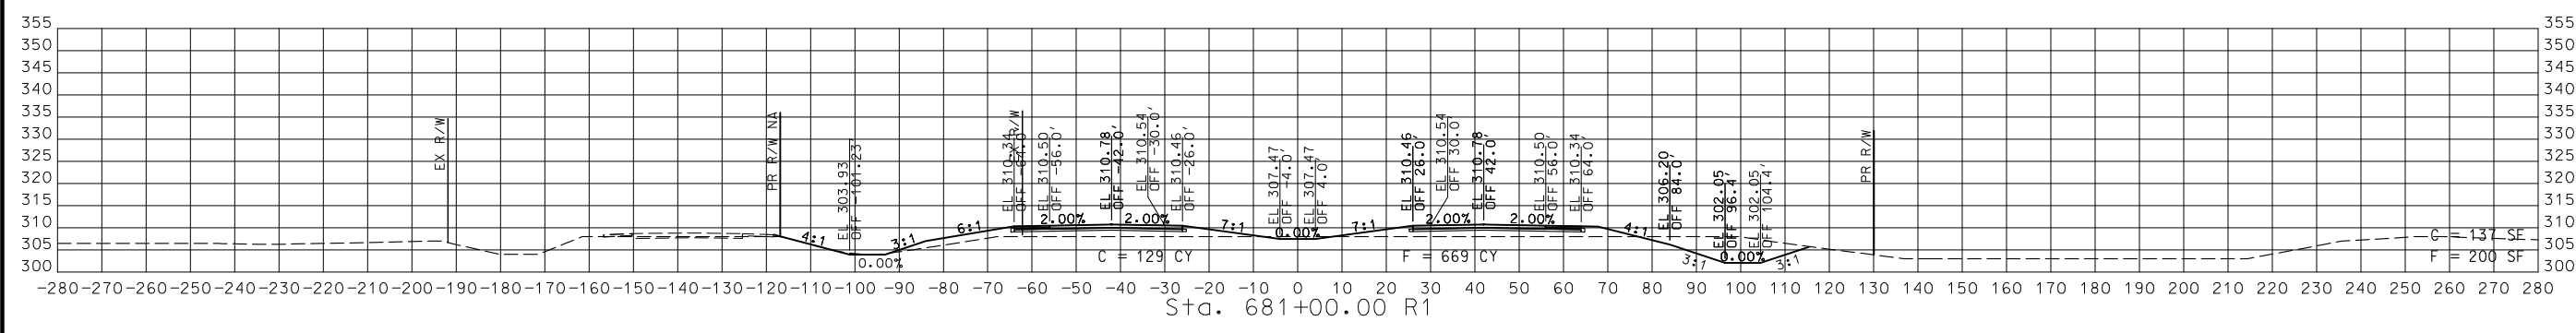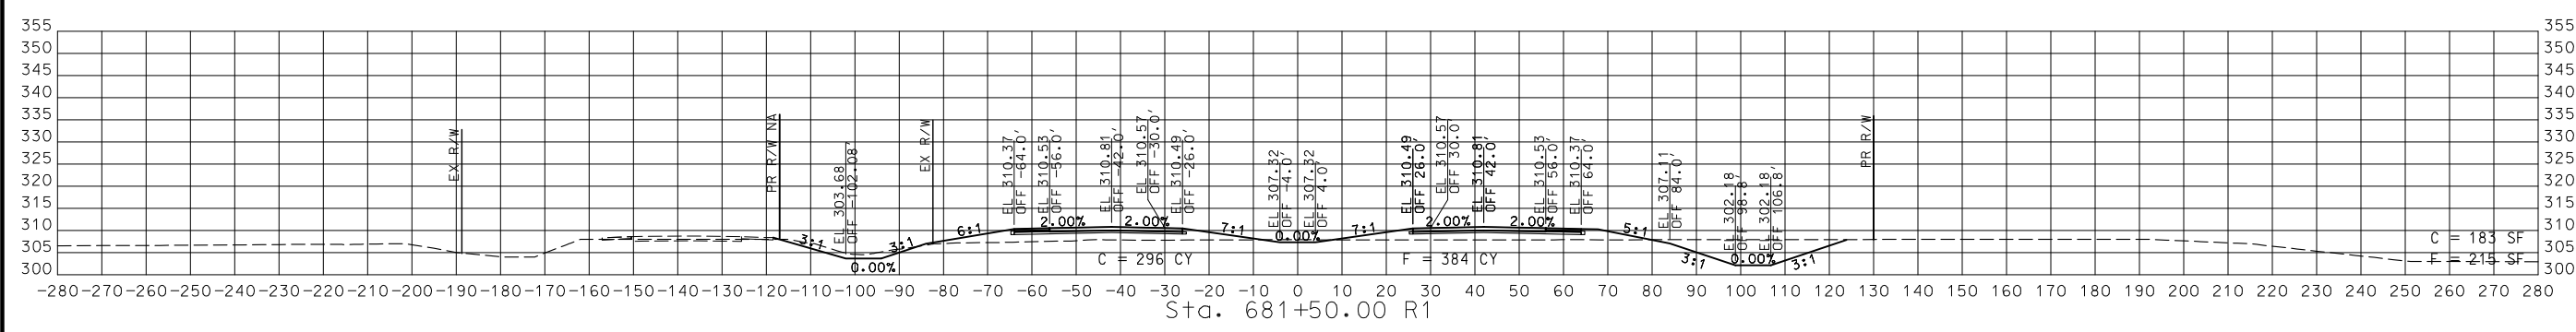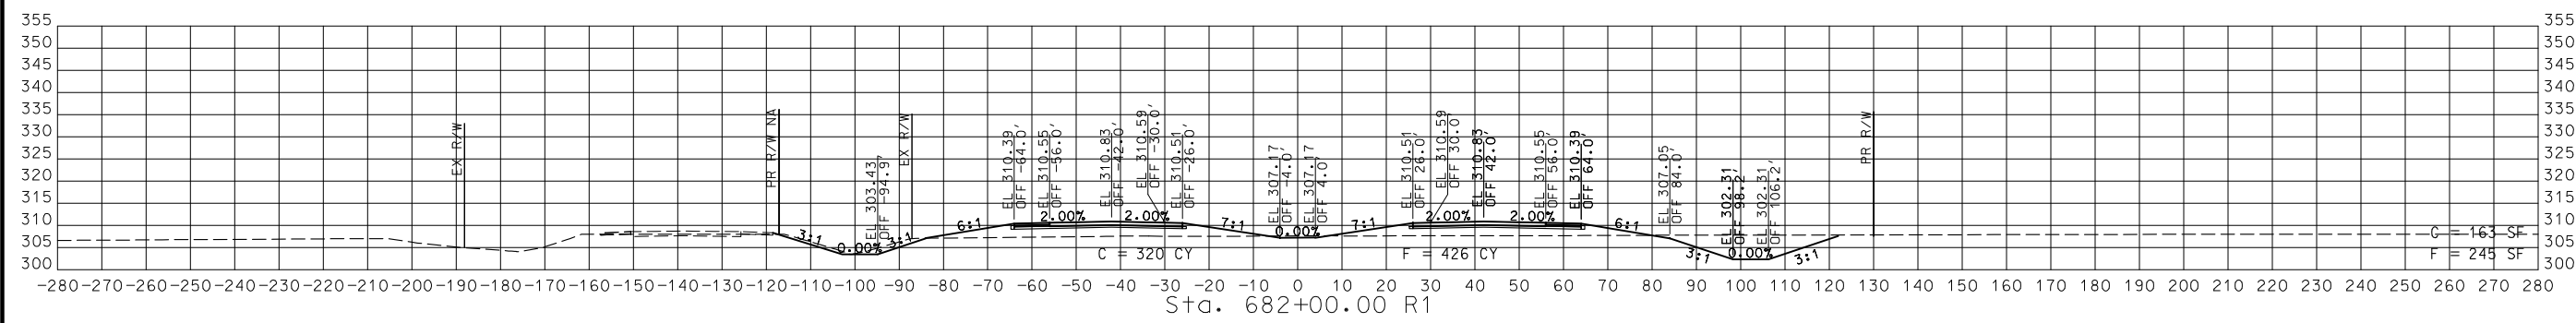

STA. 680+50.00 R1 TO STA. 682+00.00 R1

CROSS SECTIONS  
 12 OF 59





DISCLAIMER  
 THE PROFESSIONAL WHOSE SIGNATURE AND PERSONAL SEAL APPEAR HEREON ASSUMES RESPONSIBILITY ONLY FOR WHAT APPEARS ON THIS PAGE, AND DISCLAIMS (PURSUANT TO SECTION 327.411 RSMO) SPECIFICATION, ESTIMATES, REPORTS, OR OTHER DOCUMENTS OR INSTRUMENTS NOT SEALED BY THE UNDERSIGNED PROFESSIONAL RELATING TO OR INTENDED TO BE USED FOR ANY PART OR PARTS OF THE PROJECT TO WHICH THIS PAGE REFERS.

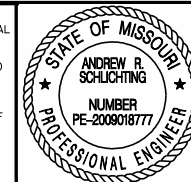

THIS SHEET HAS BEEN SIGNED, SEALED AND DATED ELECTRONICALLY.

DATE PREPARED  
3/3/2023

ROUTE 67	STATE MO
DISTRICT SE	SHEET NO. 13
COUNTY BUTLER	
JOB NO. J9P3751	
CONTRACT ID.	
PROJECT NO.	
BRIDGE NO.	

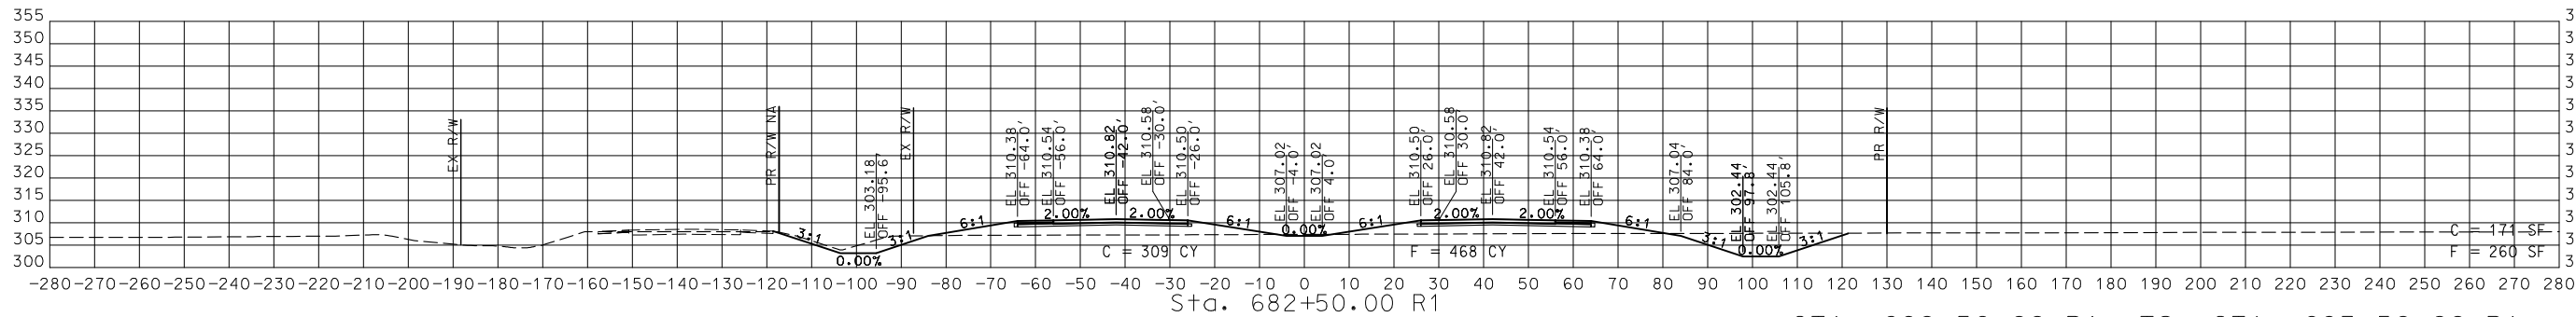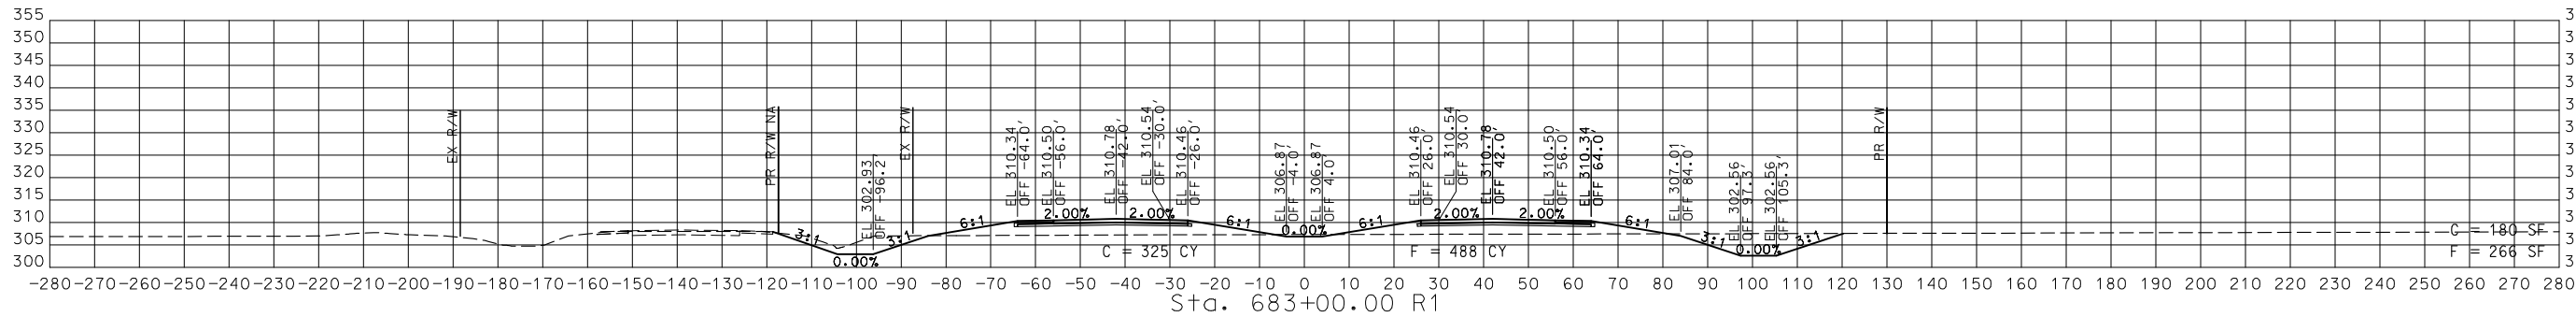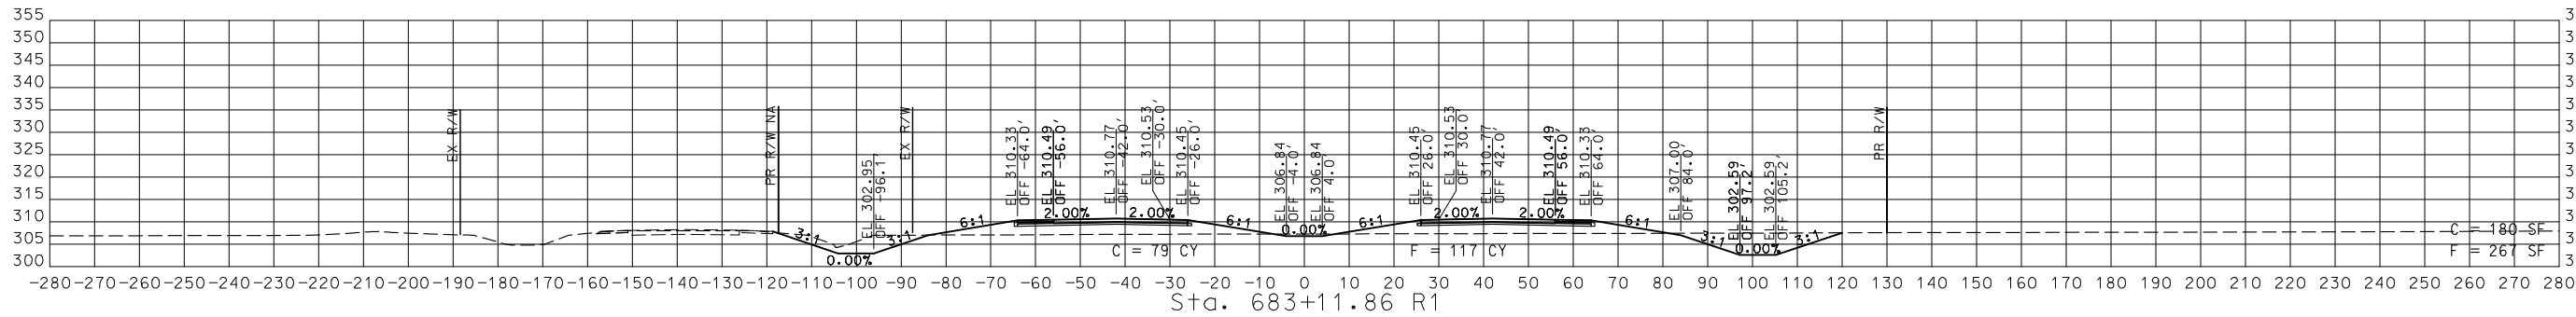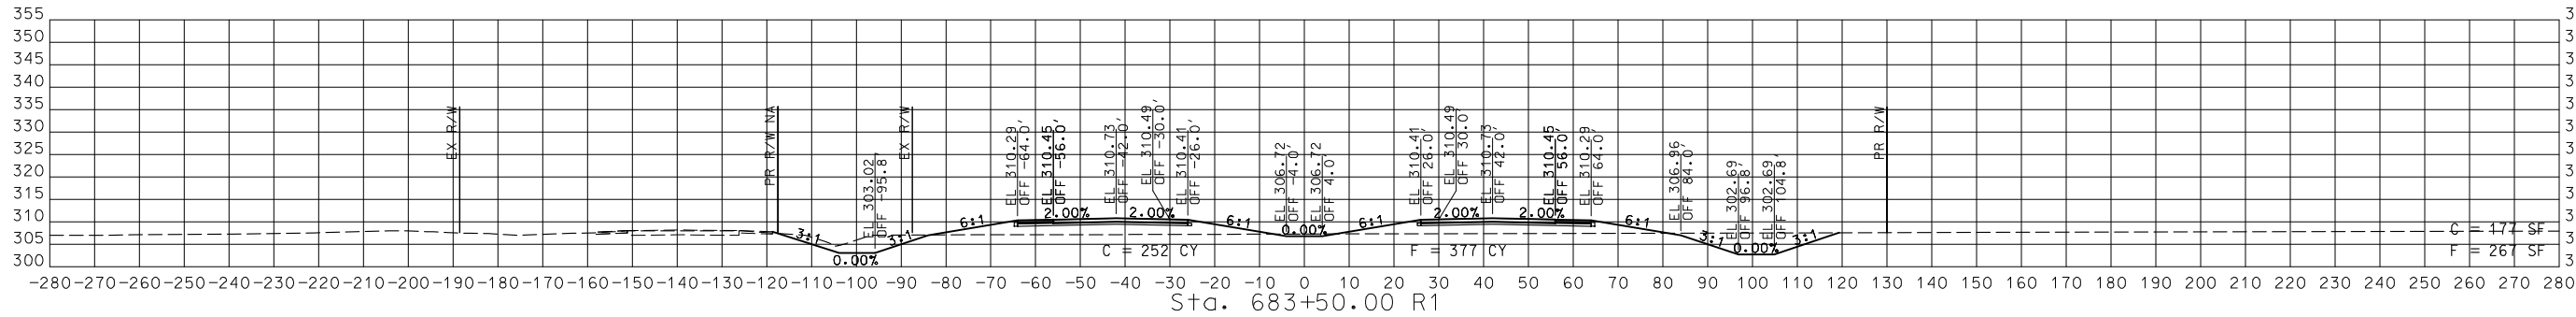

STA. 682+50.00 R1 TO STA. 683+50.00 R1

CROSS SECTIONS  
13 OF 59

MISSOURI HIGHWAYS AND TRANSPORTATION COMMISSION


105 WEST CAPITOL  
JEFFERSON CITY, MO 65102  
1-888-ASK-MODOT (1-888-278-6636)

**CMT**  
© Copyright CMT, Inc.  
 CRAWFORD, MURPHY & TILLY, INC.  
 6851 W. 13TH ST., SUITE 100  
 SPRINGFIELD, MO 65807 (417) 869-6009  
 ENGINEERING CORPORATION - 000631

IF A SEAL IS PRESENT ON THIS SHEET IT HAS BEEN ELECTRONICALLY SEALED AND DATED.





REV.

DISCLAIMER  
 THE PROFESSIONAL WHOSE SIGNATURE AND PERSONAL SEAL APPEAR HEREON ASSUMES RESPONSIBILITY ONLY FOR WHAT APPEARS ON THIS PAGE, AND DISCLAIMS (PURSUANT TO SECTION 327.411 RSMO) SPECIFICATION, ESTIMATES, REPORTS, OR OTHER DOCUMENTS OR INSTRUMENTS NOT SEALED BY THE UNDERSIGNED PROFESSIONAL RELATING TO OR INTENDED TO BE USED FOR ANY PART OR PARTS OF THE PROJECT TO WHICH THIS PAGE REFERS.

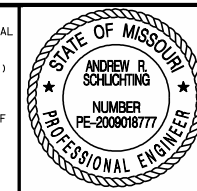

THIS SHEET HAS BEEN SIGNED, SEALED AND DATED ELECTRONICALLY.

DATE PREPARED  
 3/3/2023  
 ROUTE 67 STATE MO  
 DISTRICT SE SHEET NO. 14  
 COUNTY BUTLER  
 JOB NO. J9P3751  
 CONTRACT ID.  
 PROJECT NO.  
 BRIDGE NO.

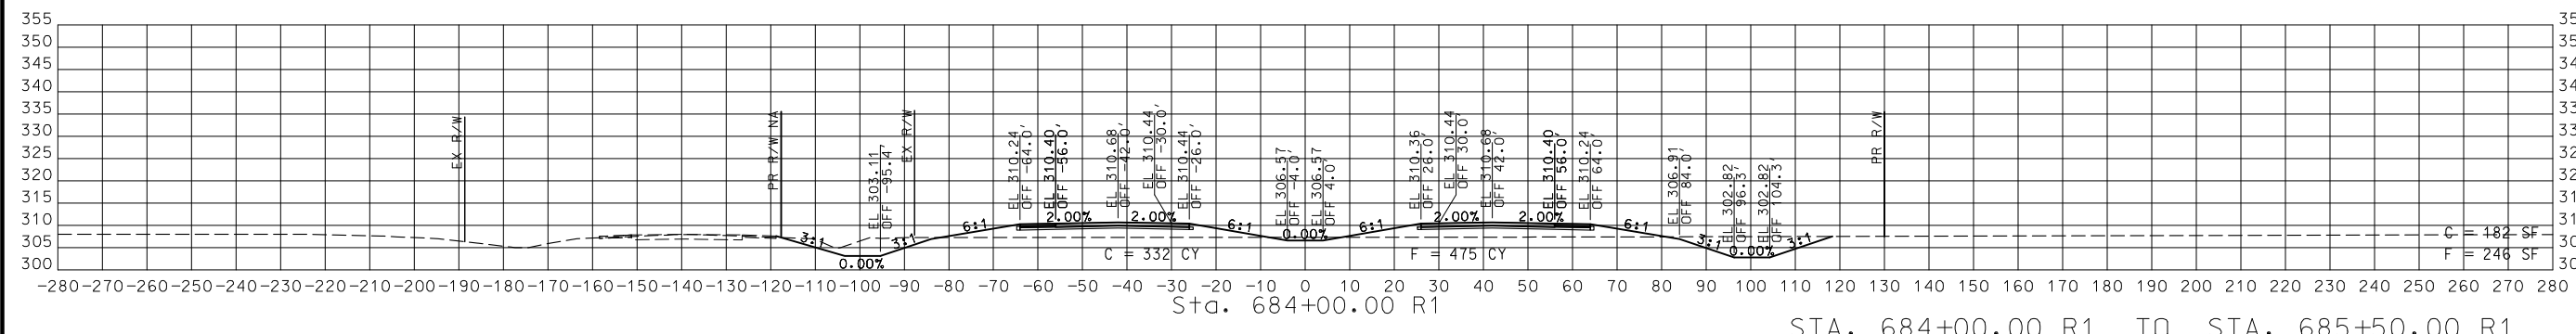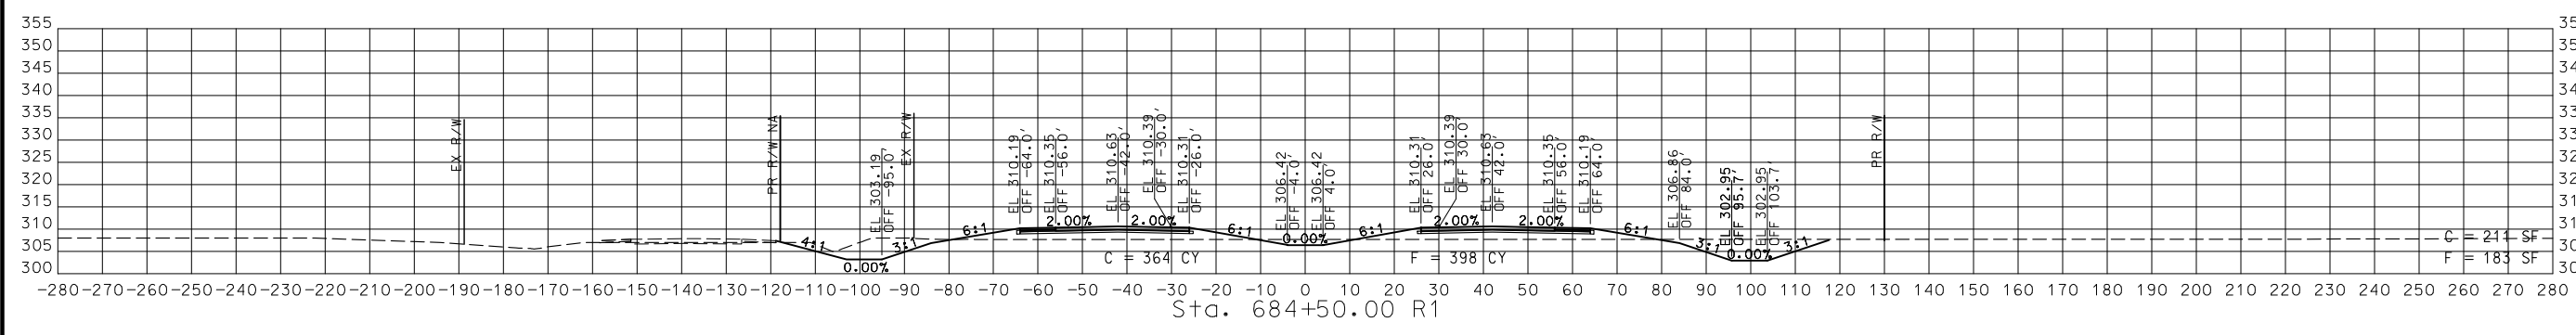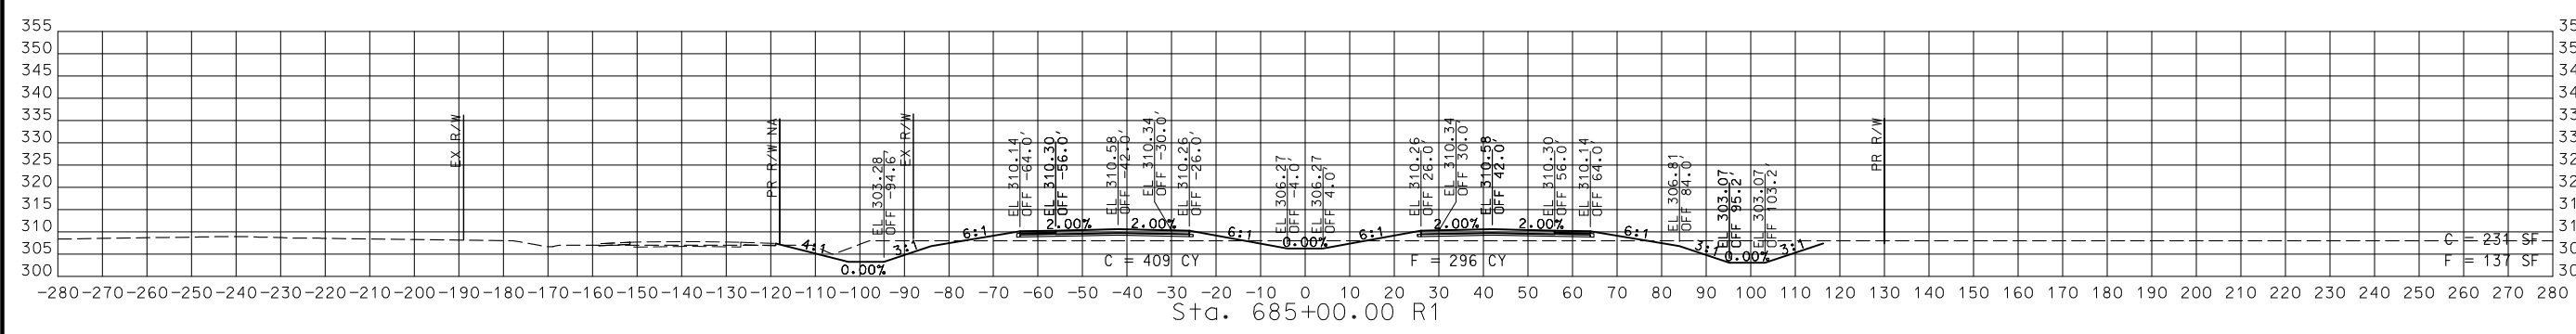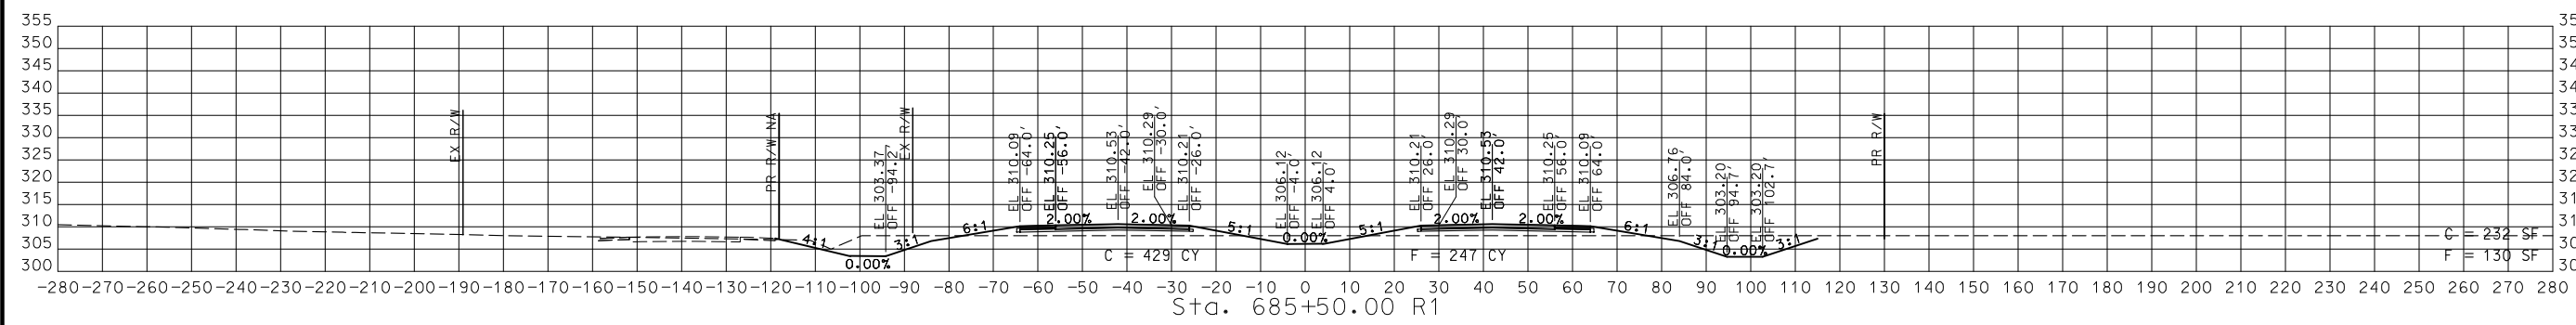

STA. 684+00.00 R1 TO STA. 685+50.00 R1

CROSS SECTIONS  
 14 OF 59

DATE	DESCRIPTION

MISSOURI HIGHWAYS AND TRANSPORTATION COMMISSION

105 WEST CAPITOL  
 JEFFERSON CITY, MO 65102  
 1-888-ASK-MODOT (1-888-278-6636)

**CMT**





© Copyright CMT, Inc.  
 CRAWFORD, MURPHY & TILLY, INC.  
 6851 WISCONSIN AVE, SUITE 300  
 SPRINGFIELD, MO 65807 (417) 869-6009  
 ENGINEERING CORPORATION - 000631

DISCLAIMER  
 THE PROFESSIONAL WHOSE SIGNATURE AND PERSONAL SEAL APPEAR HEREON ASSUMES RESPONSIBILITY ONLY FOR WHAT APPEARS ON THIS PAGE, AND DISCLAIMS (PURSUANT TO SECTION 327.411 RSMO) SPECIFICATION, ESTIMATES, REPORTS, OR OTHER DOCUMENTS OR INSTRUMENTS NOT SEALED BY THE UNDERSIGNED PROFESSIONAL RELATING TO OR INTENDED TO BE USED FOR ANY PART OR PARTS OF THE PROJECT TO WHICH THIS PAGE REFERS.



THIS SHEET HAS BEEN SIGNED, SEALED AND DATED ELECTRONICALLY.

DATE PREPARED 3/3/2023	
ROUTE 67	STATE MO
DISTRICT SE	SHEET NO. 15
COUNTY BUTLER	
JOB NO. J9P3751	
CONTRACT ID.	
PROJECT NO.	
BRIDGE NO.	

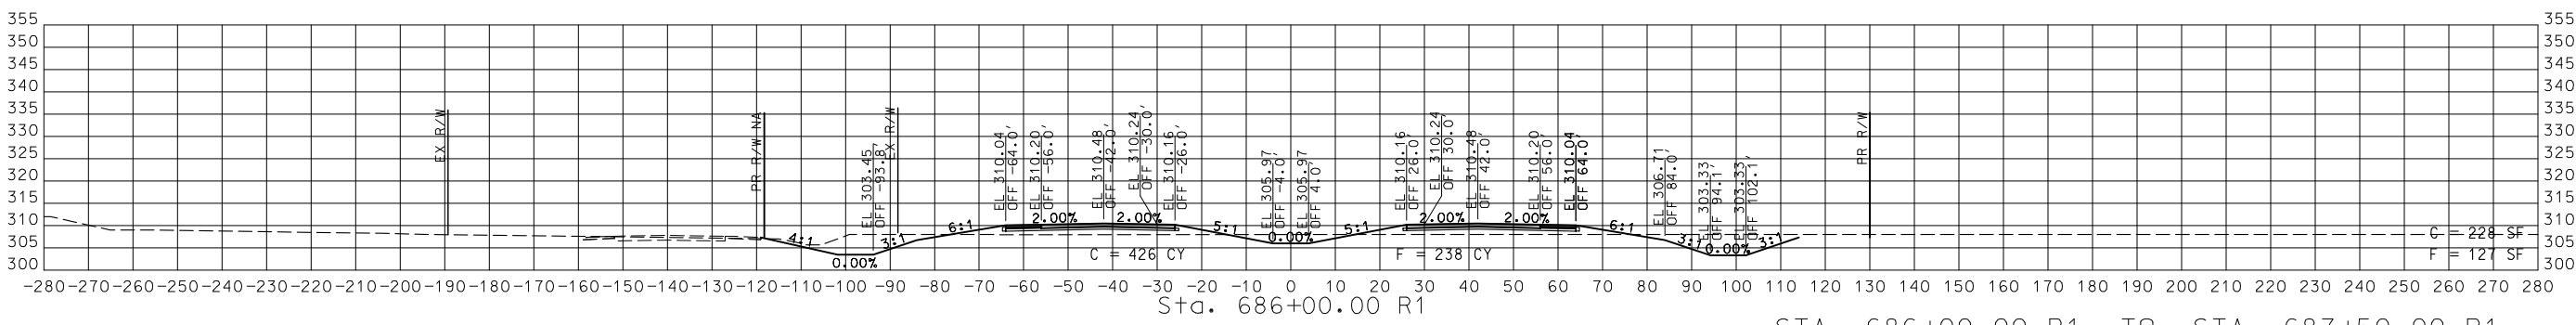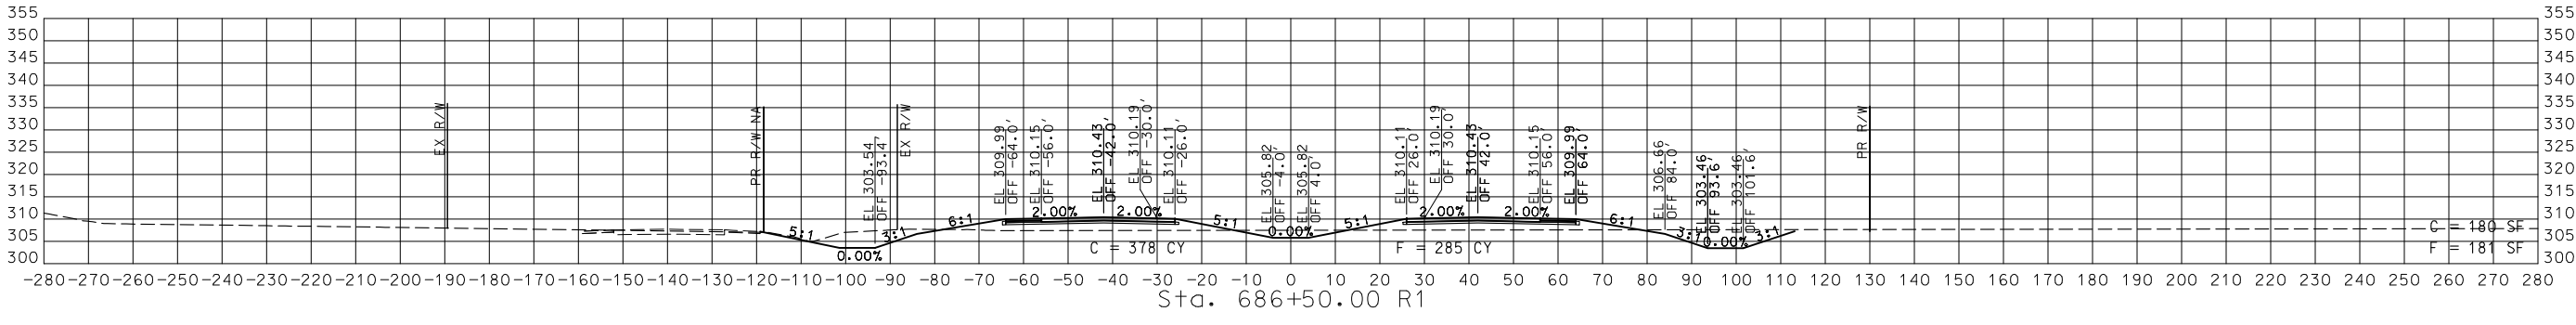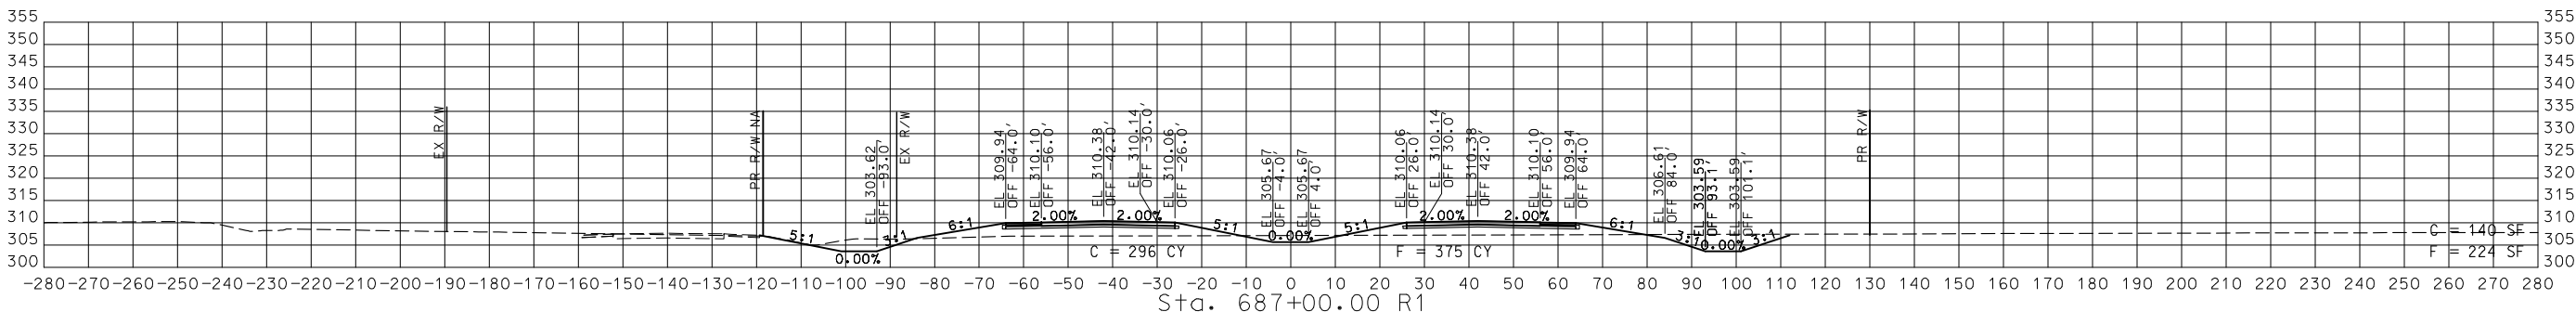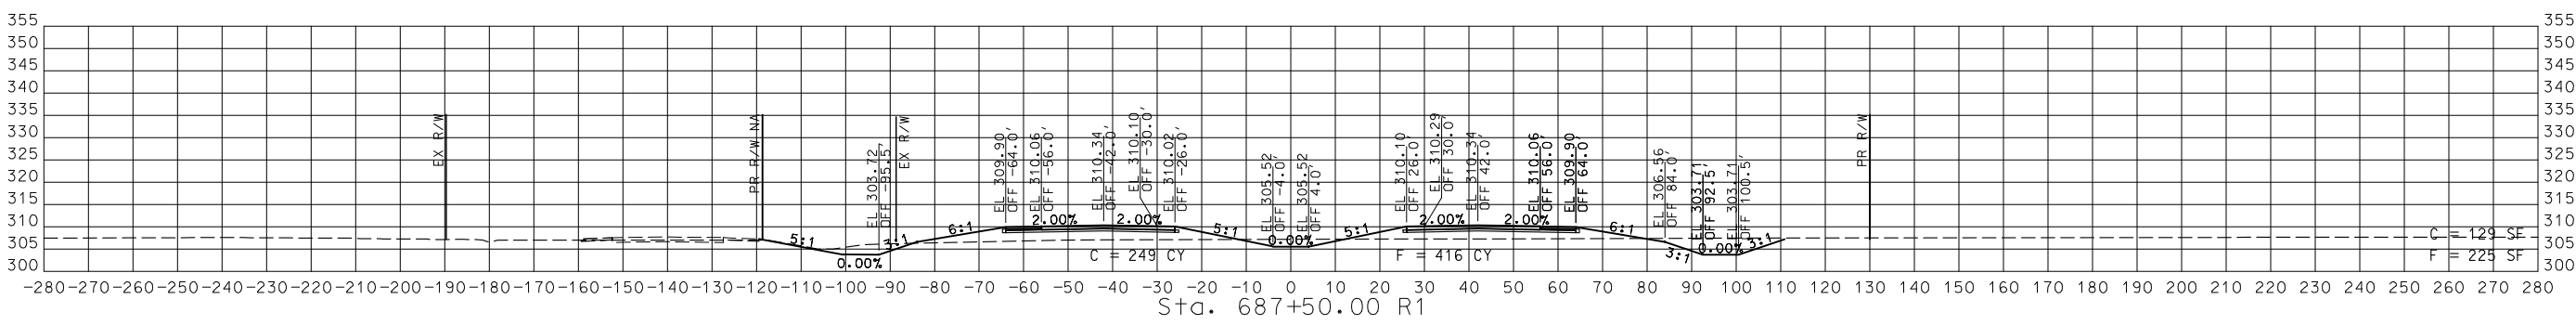

STA. 686+00.00 R1 TO STA. 687+50.00 R1

CROSS SECTIONS  
 15 OF 59

DATE	DESCRIPTION

MISSOURI HIGHWAYS AND TRANSPORTATION COMMISSION

105 WEST CAPITOL  
 JEFFERSON CITY, MO 65102  
 1-888-ASK-MODOT (1-888-278-6636)

**CMT**  
© Copyright CMT, Inc.

CRAWFORD, MURPHY & TILLY, INC.  
 6601 WESLEYAN BLVD., SUITE 100  
 SPRINGFIELD, MO 65807 (417) 869-6009  
 ENGINEERING CORPORATION - 000631

DISCLAIMER  
 THE PROFESSIONAL WHOSE SIGNATURE AND PERSONAL SEAL APPEAR HEREON ASSUMES RESPONSIBILITY ONLY FOR WHAT APPEARS ON THIS PAGE, AND DISCLAIMS (PURSUANT TO SECTION 327.411 RSMO) SPECIFICATION, ESTIMATES, REPORTS, OR OTHER DOCUMENTS OR INSTRUMENTS NOT SEALED BY THE UNDERSIGNED PROFESSIONAL RELATING TO OR INTENDED TO BE USED FOR ANY PART OR PARTS OF THE PROJECT TO WHICH THIS PAGE REFERS.



THIS SHEET HAS BEEN SIGNED, SEALED AND DATED ELECTRONICALLY.

DATE PREPARED

3/3/2023

ROUTE 67 STATE MO

DISTRICT SE SHEET NO. 16





COUNTY BUTLER

JOB NO. J9P3751

CONTRACT ID.

PROJECT NO.

BRIDGE NO.

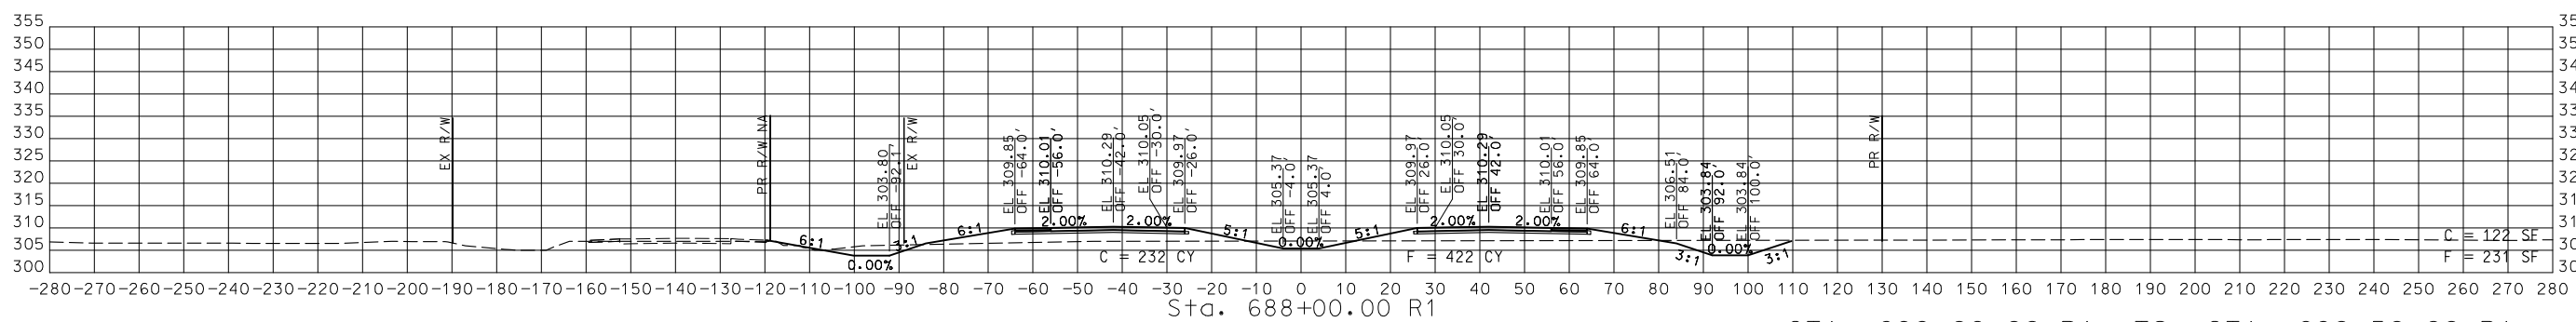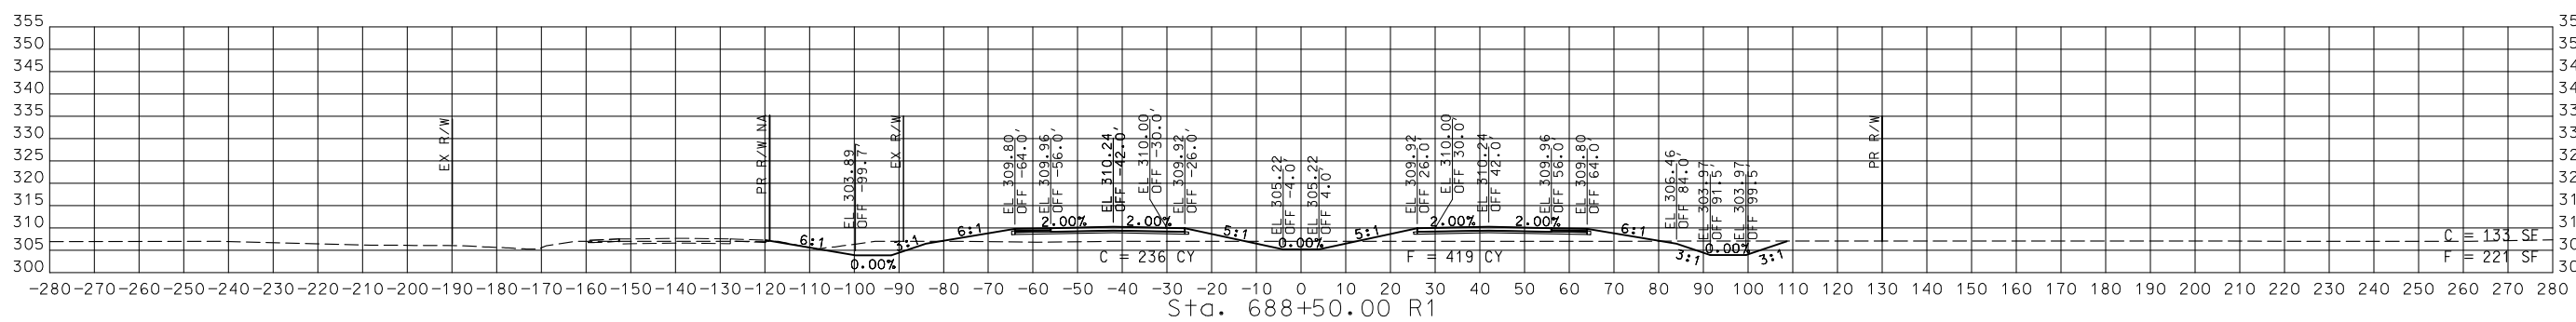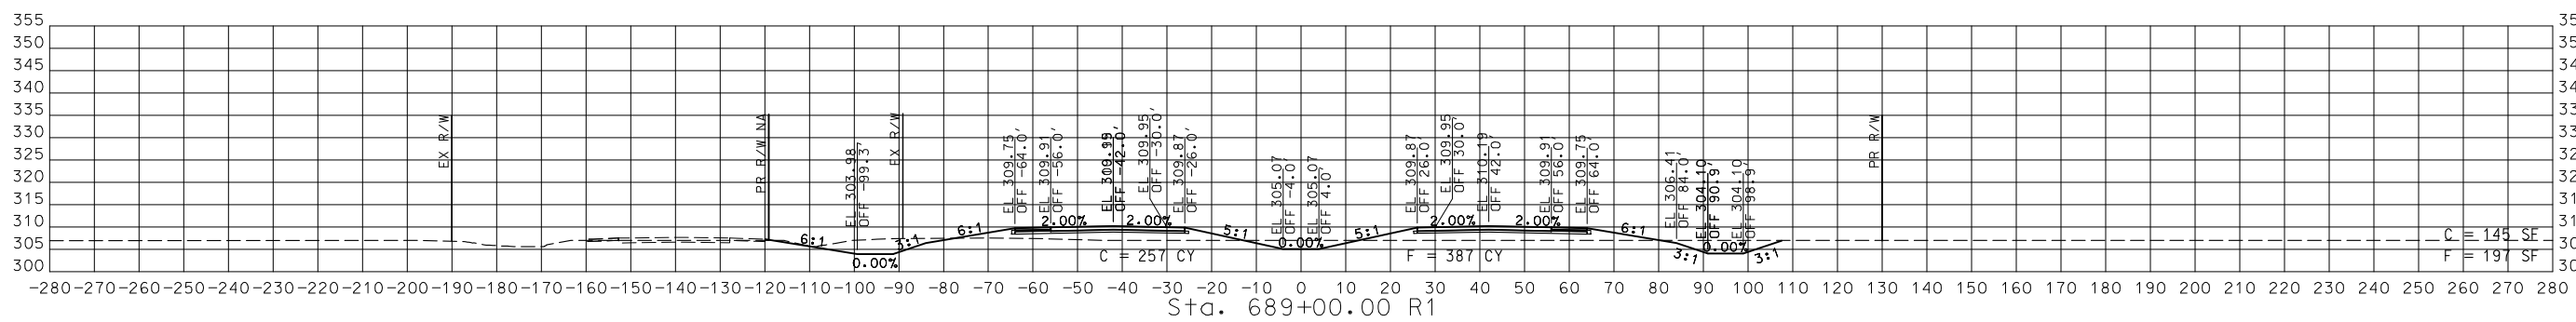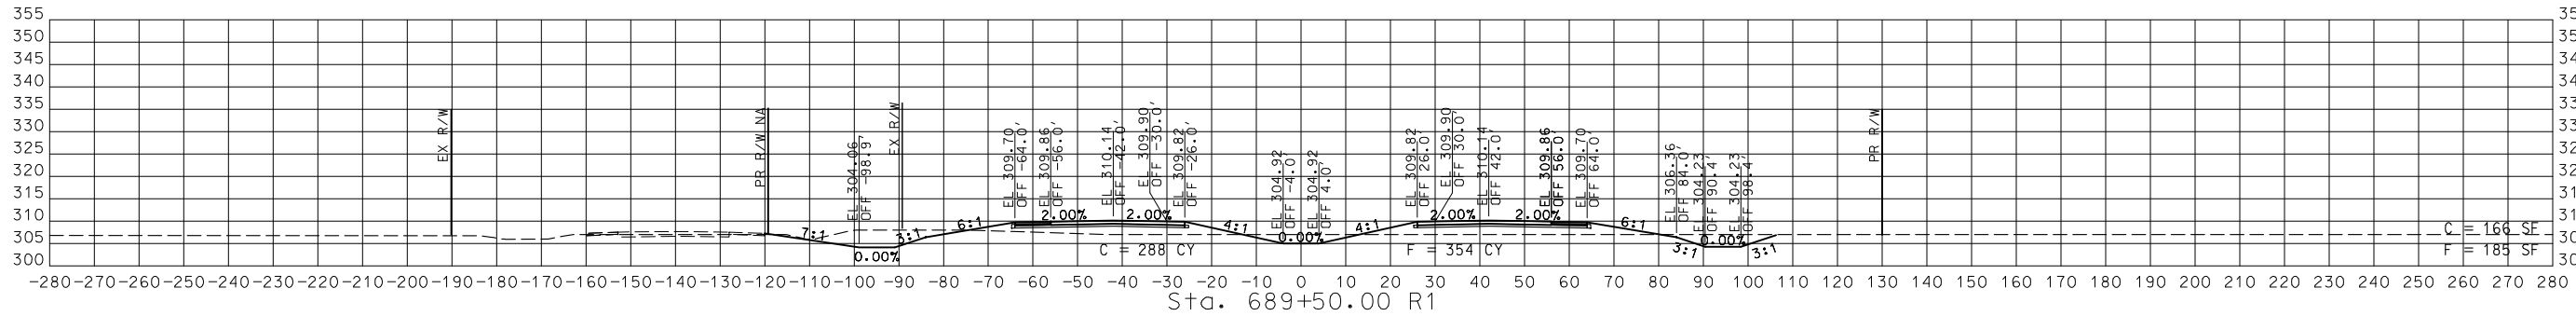

STA. 688+00.00 R1 TO STA. 689+50.00 R1

CROSS SECTIONS  
 16 OF 59

DATE	DESCRIPTION

MISSOURI HIGHWAYS AND TRANSPORTATION COMMISSION



CMT  
 © Copyright CMT, Inc.  
 CRAWFORD, MURPHY & TILLY, INC.  
 6631 WESLEYAN AVE. #300  
 SPRINGFIELD, MO 65807 (417) 869-6009  
 ENGINEERING CORPORATION - 000631

IF A SEAL IS PRESENT ON THIS SHEET IT HAS BEEN ELECTRONICALLY SEALED AND DATED.

REV.



DISCLAIMER  
 THE PROFESSIONAL WHOSE SIGNATURE AND PERSONAL SEAL APPEAR HEREON ASSUMES RESPONSIBILITY ONLY FOR WHAT APPEARS ON THIS PAGE, AND DISCLAIMS (PURSUANT TO SECTION 327.411 RSMO) SPECIFICATION, ESTIMATES, REPORTS, OR OTHER DOCUMENTS OR INSTRUMENTS NOT SEALED BY THE UNDERSIGNED PROFESSIONAL RELATING TO OR INTENDED TO BE USED FOR ANY PART OR PARTS OF THE PROJECT TO WHICH THIS PAGE REFERS.



THIS SHEET HAS BEEN SIGNED, SEALED AND DATED ELECTRONICALLY.

DATE PREPARED  
 3/3/2023

ROUTE STATE  
 67 MO

DISTRICT SHEET NO.  
 SE 17





COUNTY  
 BUTLER

JOB NO.  
 J9P3751

CONTRACT ID.

PROJECT NO.

BRIDGE NO.

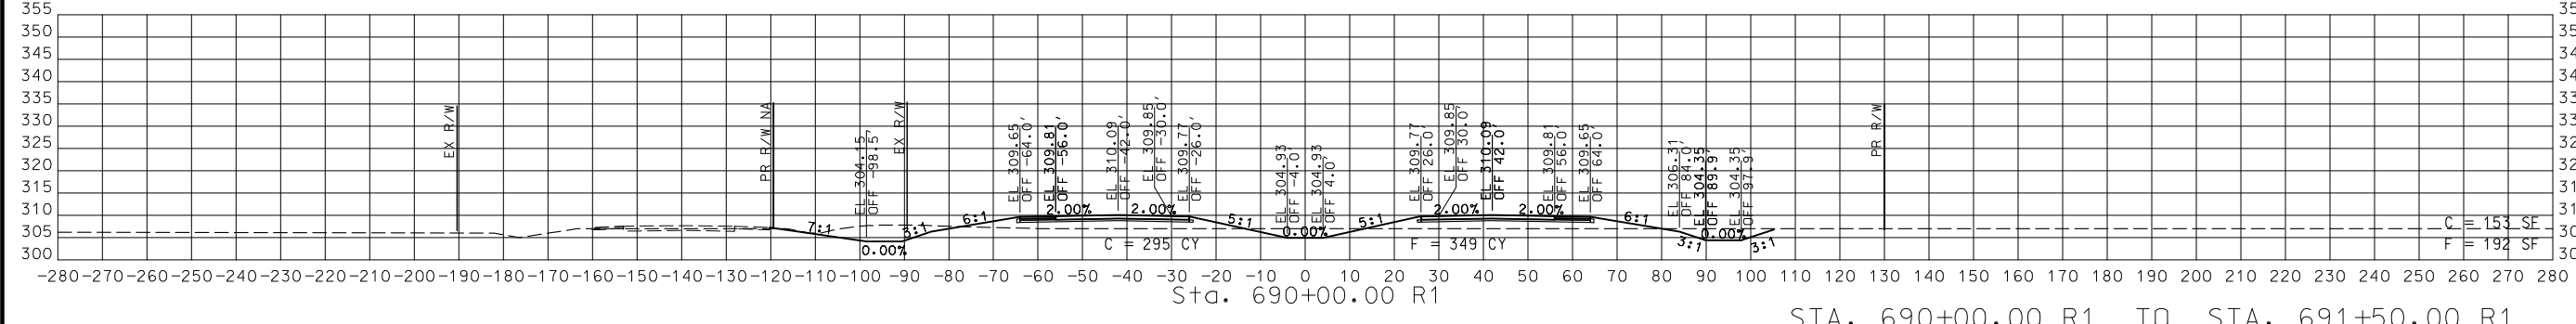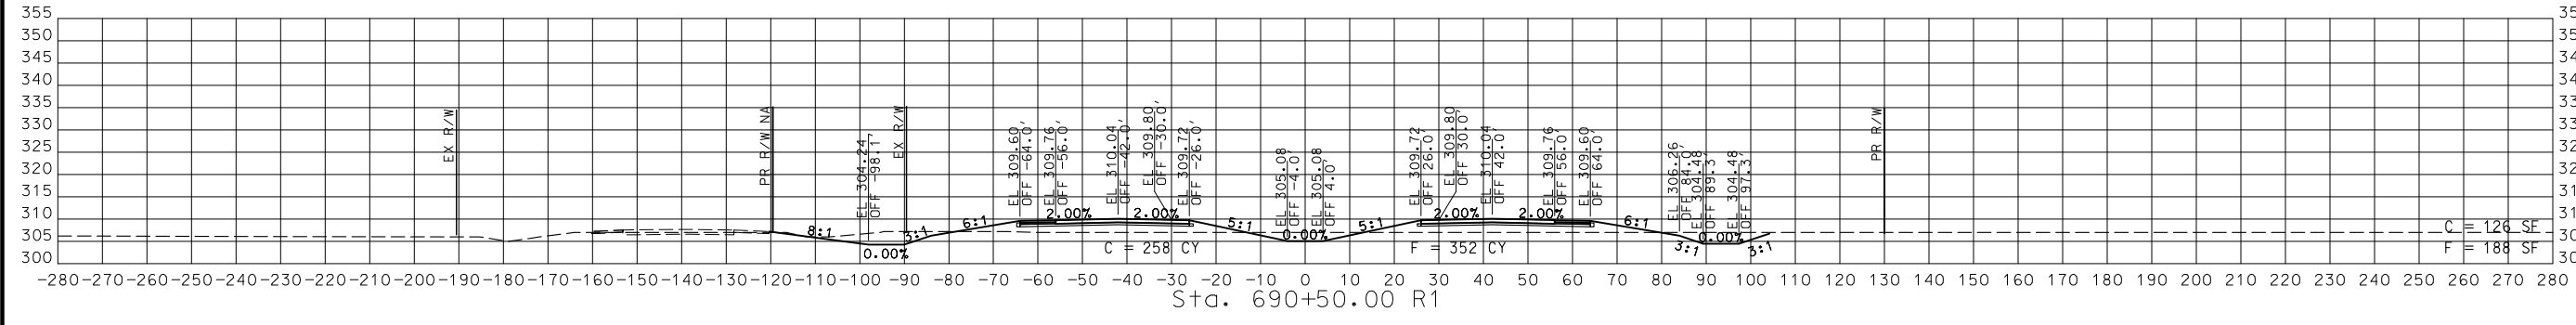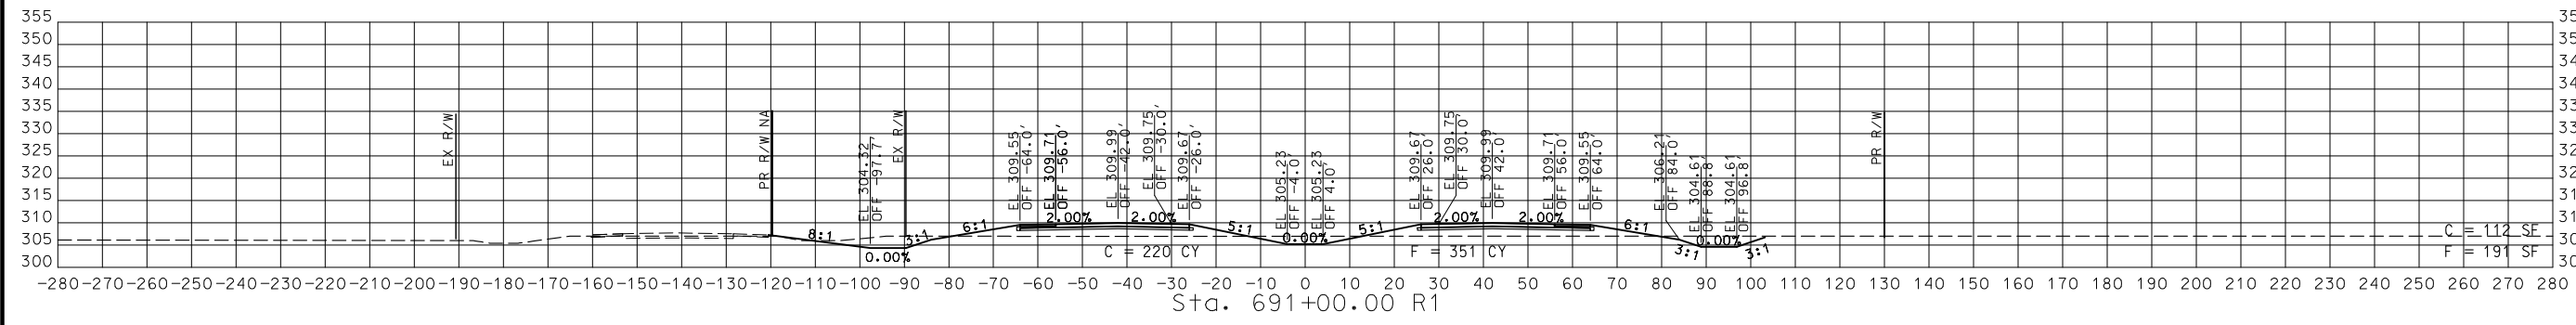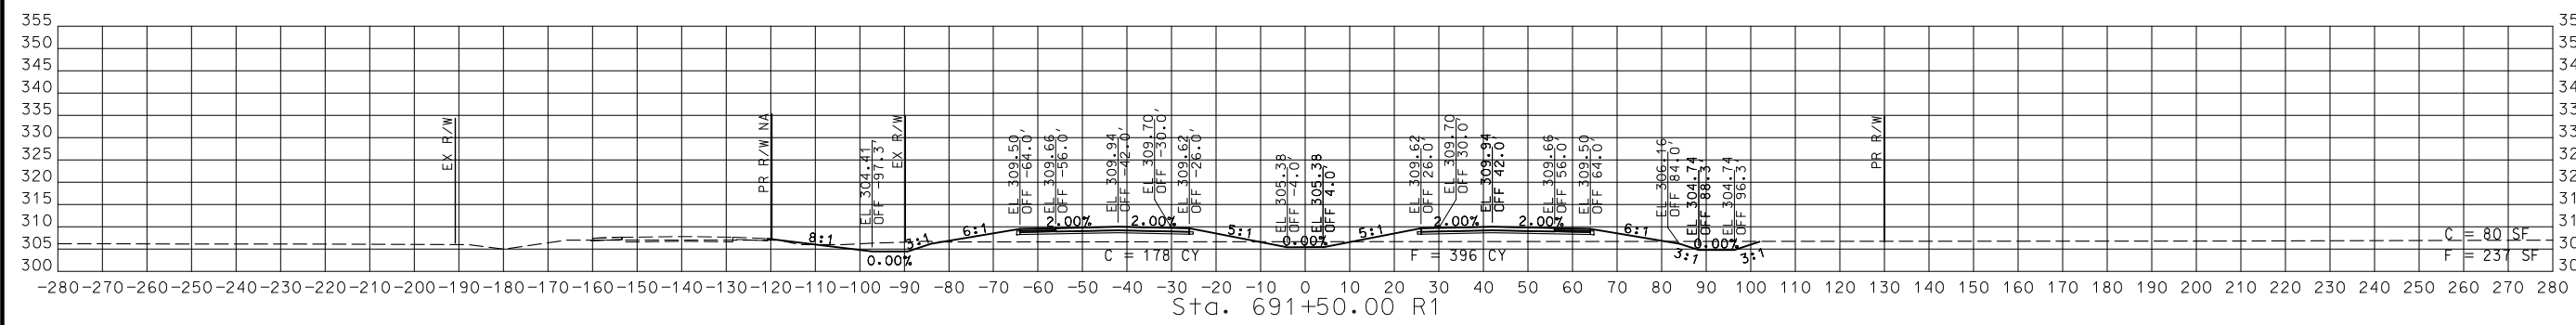

STA. 690+00.00 R1 TO STA. 691+50.00 R1

CROSS SECTIONS  
 17 OF 59

DATE	DESCRIPTION

MISSOURI HIGHWAYS AND TRANSPORTATION COMMISSION  
  
 105 WEST CAPITOL  
 JEFFERSON CITY, MO 65102  
 1-888-ASK-MODOT (1-888-278-6636)

© Copyright CMT, Inc.  
 CRAWFORD, MURPHY & TILLY, INC.  
 6651 WISCONSIN AVE. #300  
 SPRINGFIELD, MO 65807 (417) 869-6009  
 ENGINEERING CORPORATION - 000631

DISCLAIMER  
 THE PROFESSIONAL WHOSE SIGNATURE AND PERSONAL SEAL APPEAR HEREON ASSUMES RESPONSIBILITY ONLY FOR WHAT APPEARS ON THIS PAGE, AND DISCLAIMS (PURSUANT TO SECTION 327.411 RSMO) SPECIFICATION, ESTIMATES, REPORTS, OR OTHER DOCUMENTS OR INSTRUMENTS NOT SEALED BY THE UNDERSIGNED PROFESSIONAL RELATING TO OR INTENDED TO BE USED FOR ANY PART OR PARTS OF THE PROJECT TO WHICH THIS PAGE REFERS.



THIS SHEET HAS BEEN SIGNED, SEALED AND DATED ELECTRONICALLY.

DATE PREPARED  
3/3/2023





ROUTE 67 STATE MO  
 DISTRICT SE SHEET NO. 18

COUNTY BUTLER  
 JOB NO. J9P3751  
 CONTRACT ID.

PROJECT NO.

BRIDGE NO.


DATE	DESCRIPTION

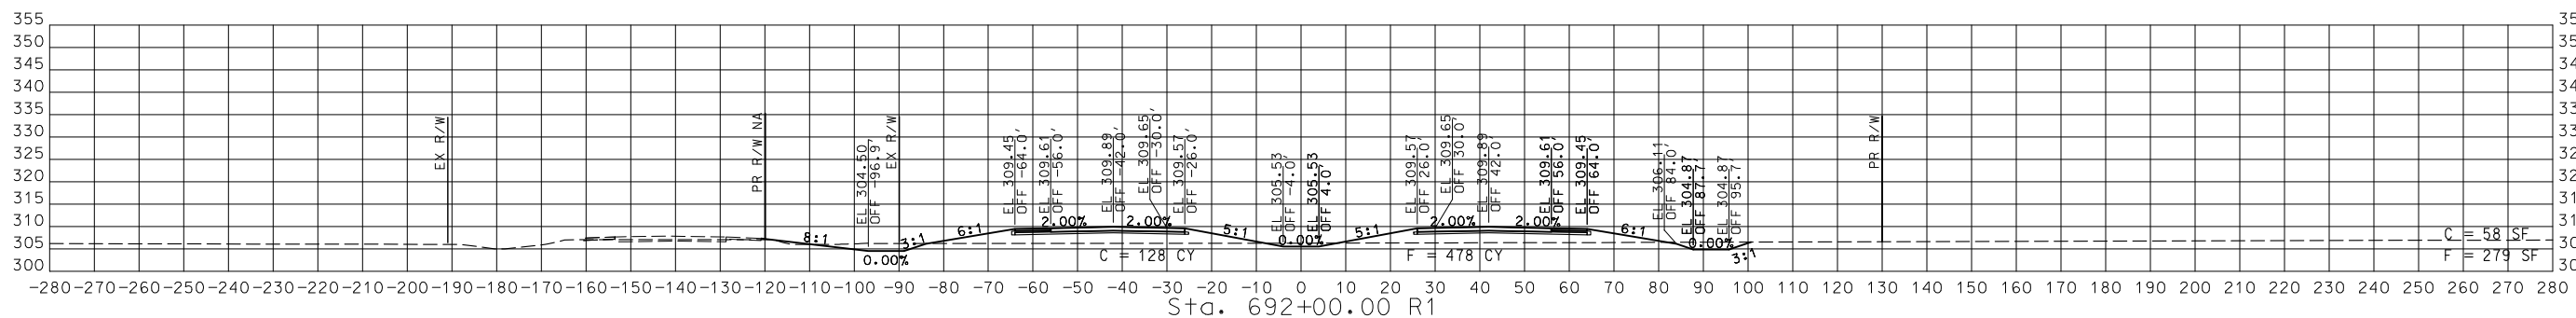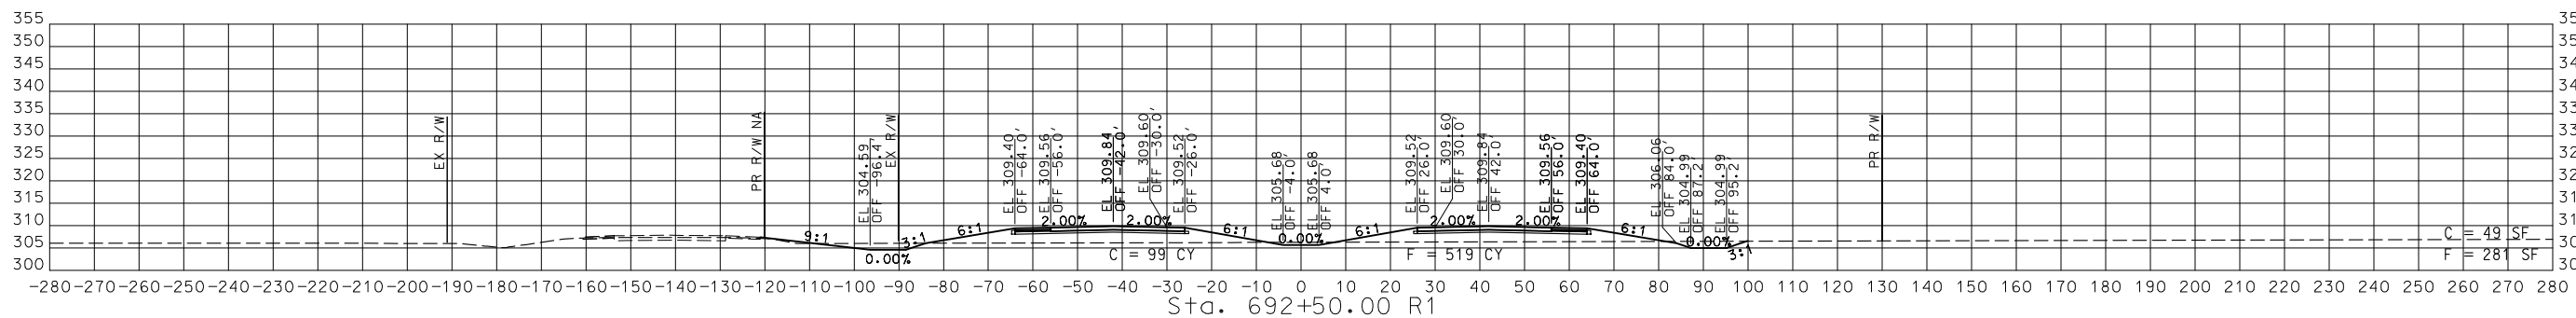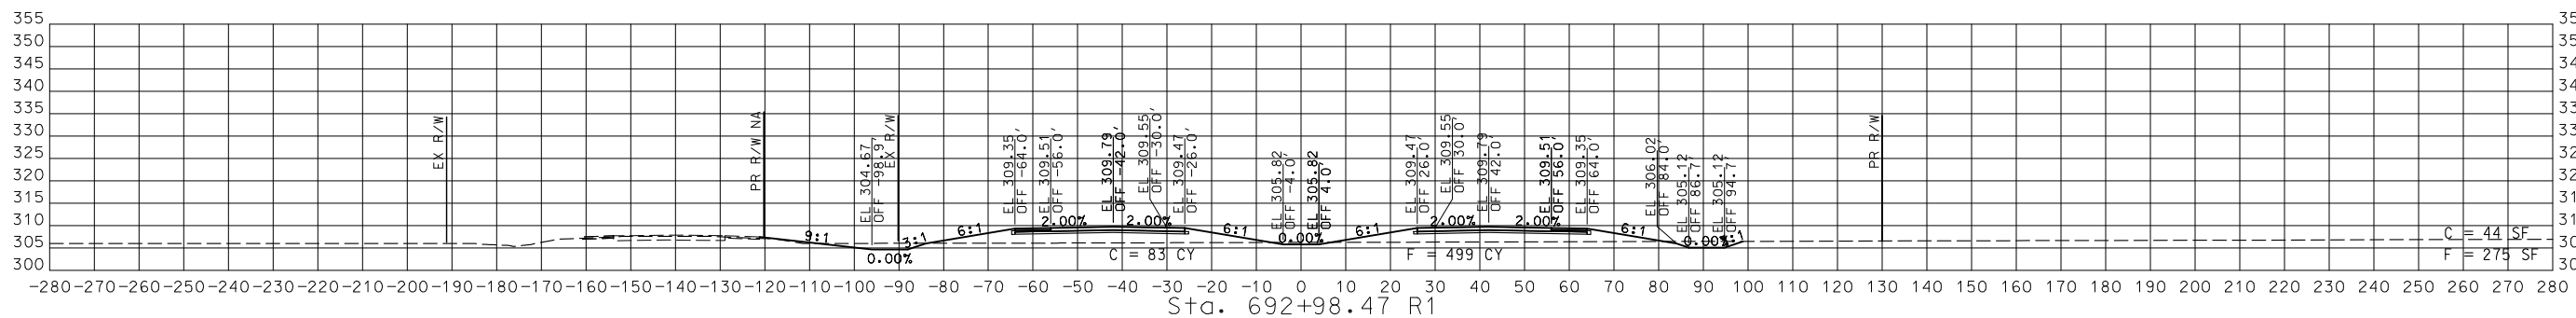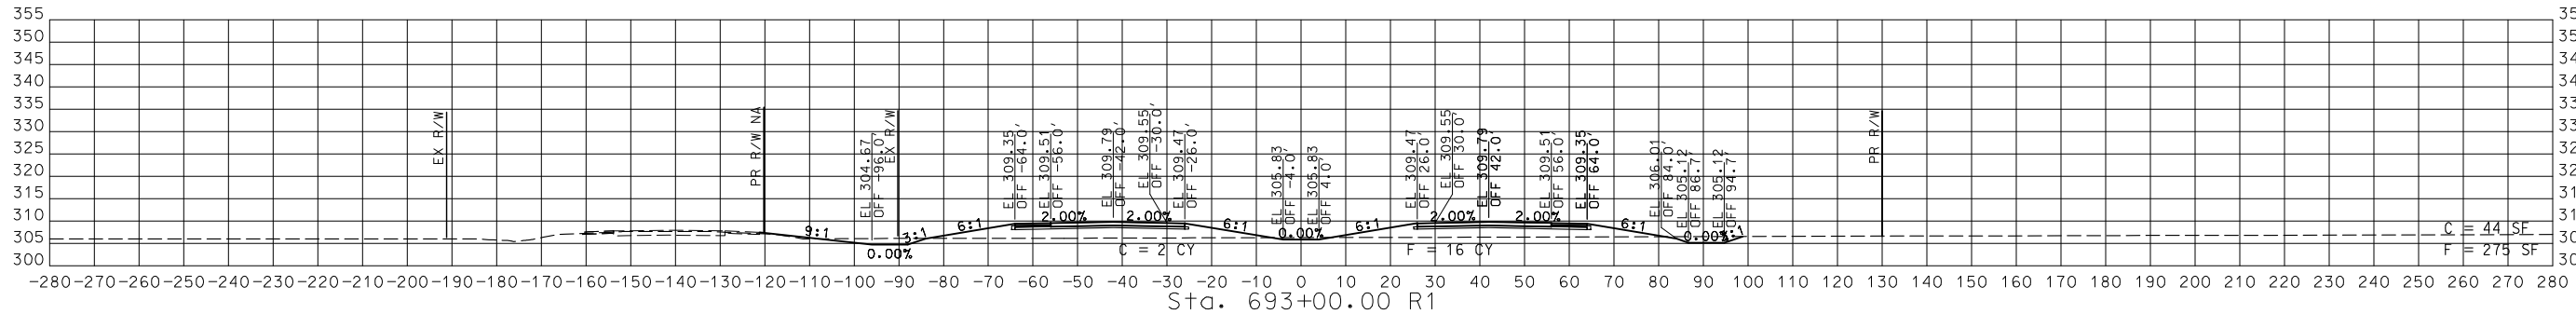

STA. 692+00.00 R1 TO STA. 693+00.00 R1





CROSS SECTIONS  
 18 OF 59

DISCLAIMER  
 THE PROFESSIONAL WHOSE SIGNATURE AND PERSONAL SEAL APPEAR HEREON ASSUMES RESPONSIBILITY ONLY FOR WHAT APPEARS ON THIS PAGE, AND DISCLAIMS (PURSUANT TO SECTION 327.411 RSMO) SPECIFICATION, ESTIMATES, REPORTS, OR OTHER DOCUMENTS OR INSTRUMENTS NOT SEALED BY THE UNDERSIGNED PROFESSIONAL RELATING TO OR INTENDED TO BE USED FOR ANY PART OR PARTS OF THE PROJECT TO WHICH THIS PAGE REFERS.

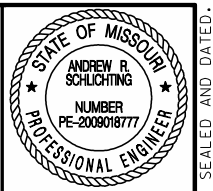

THIS SHEET HAS BEEN SIGNED, SEALED AND DATED ELECTRONICALLY.

DATE PREPARED 3/3/2023	
ROUTE 67	STATE MO
DISTRICT SE	SHEET NO. 19
COUNTY BUTLER	
JOB NO. J9P3751	
CONTRACT ID.	
PROJECT NO.	
BRIDGE NO.	

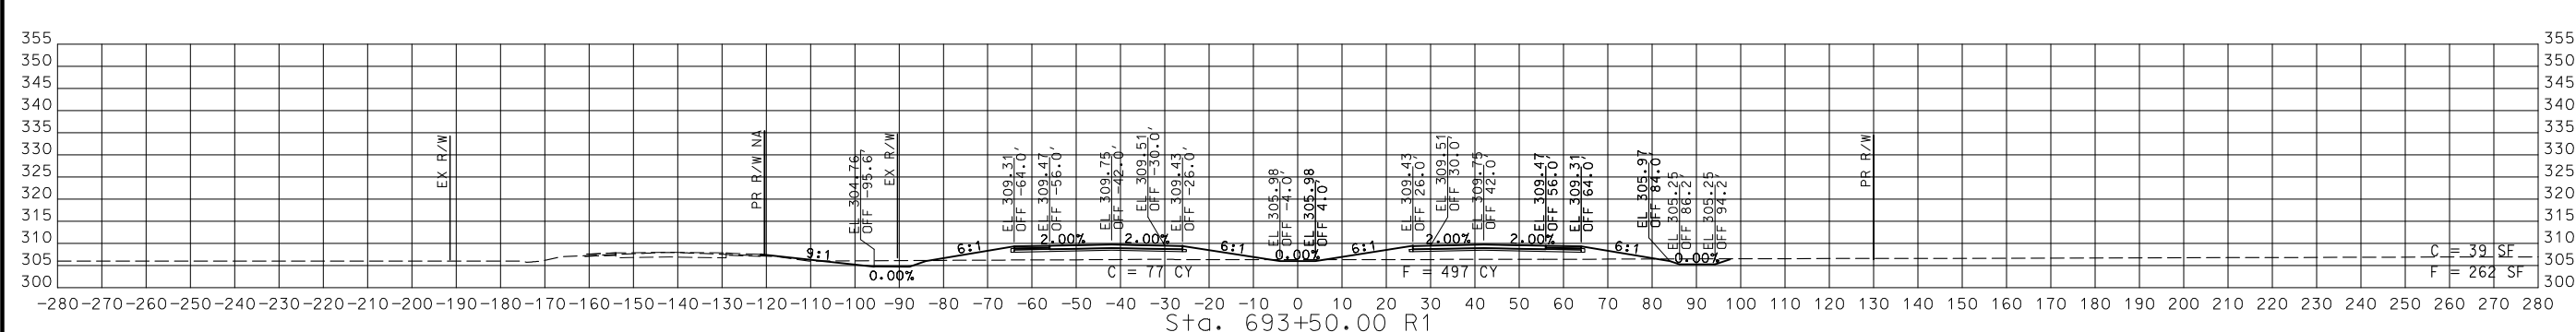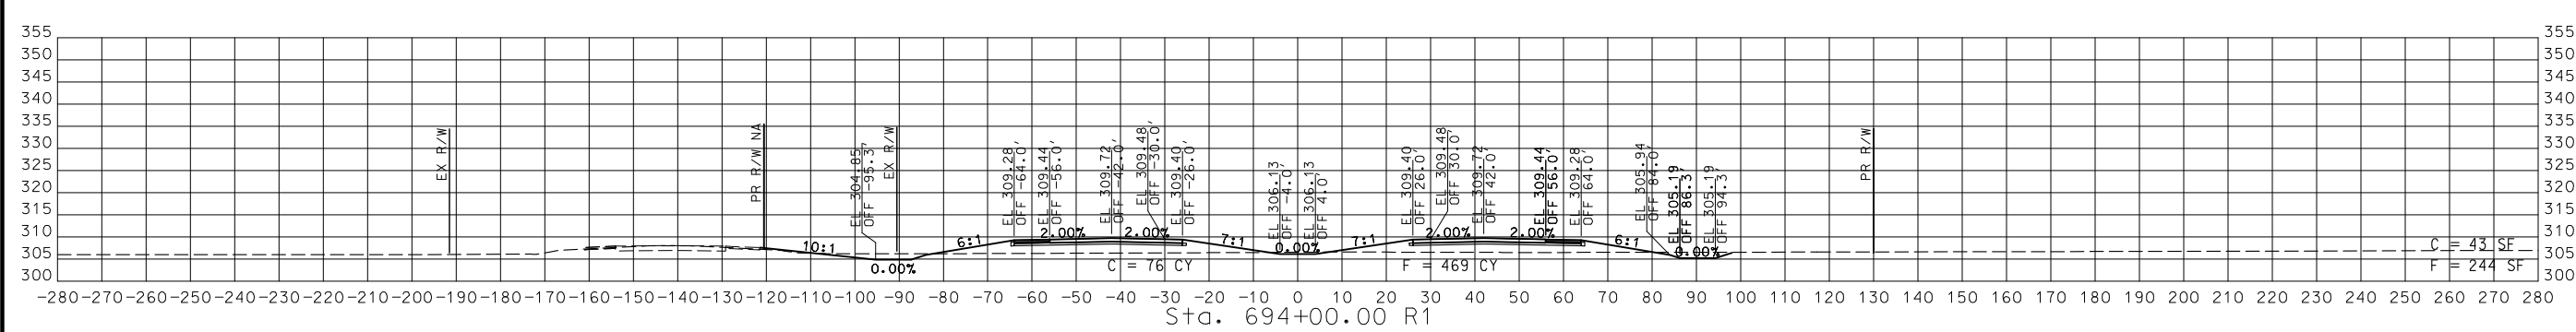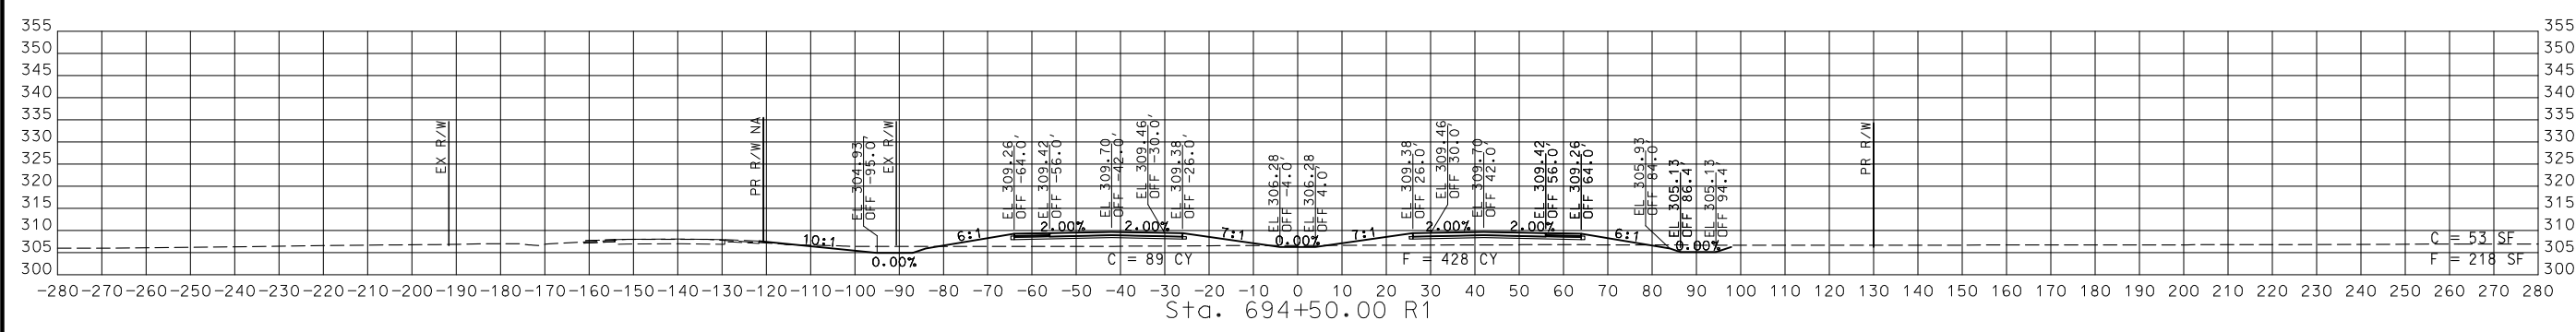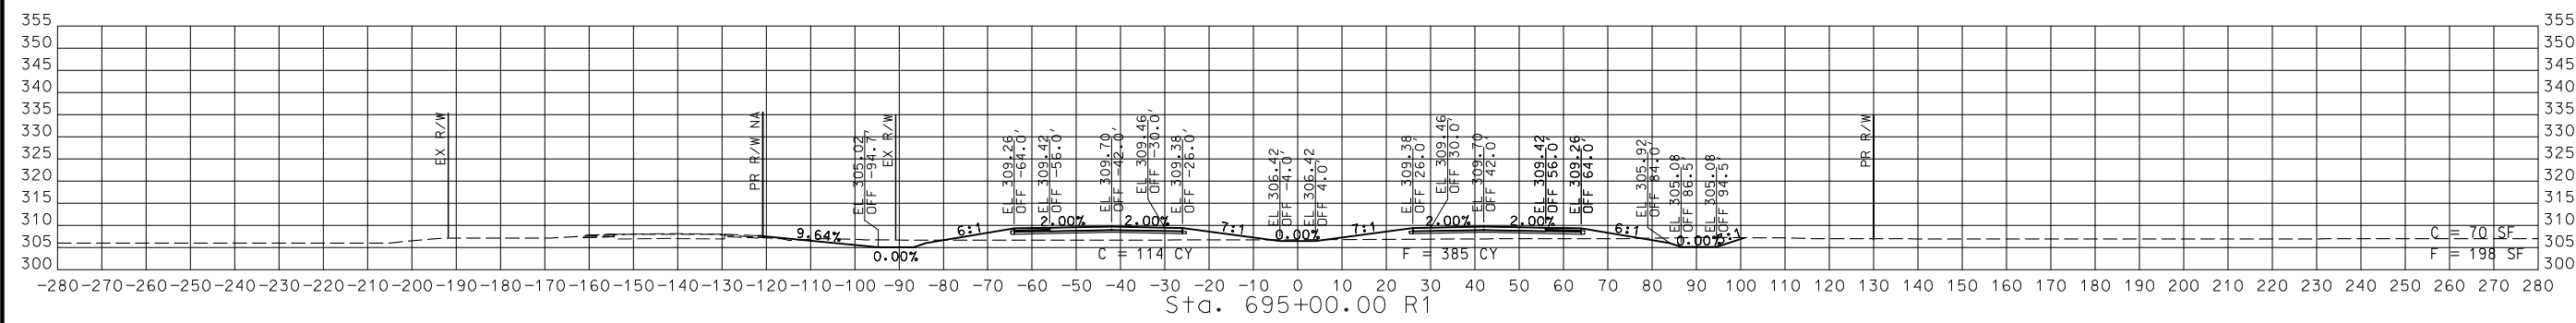

STA. 693+50.00 R1 TO STA. 695+00.00 R1

CROSS SECTIONS  
 19 OF 59

DATE	DESCRIPTION

MISSOURI HIGHWAYS AND TRANSPORTATION COMMISSION


105 WEST CAPITOL  
 JEFFERSON CITY, MO 65102  
 1-888-ASK-MODOT (1-888-278-6636)

CMT

© Copyright CMT, Inc.  
 CRAWFORD, MURPHY & TILLY, INC.  
 6551 WILES REEF ROAD, SUITE 300  
 SPRINGFIELD, MO 65807 (417) 869-6009  
 ENGINEERING CORPORATION - 000631

IF A SEAL IS PRESENT ON THIS SHEET IT HAS BEEN ELECTRONICALLY SEALED AND DATED.

DISCLAIMER  
 THE PROFESSIONAL WHOSE SIGNATURE AND PERSONAL SEAL APPEAR HEREON ASSUMES RESPONSIBILITY ONLY FOR WHAT APPEARS ON THIS PAGE, AND DISCLAIMS (PURSUANT TO SECTION 327.411 RSMO) SPECIFICATION, ESTIMATES, REPORTS, OR OTHER DOCUMENTS OR INSTRUMENTS NOT SEALED BY THE UNDERSIGNED PROFESSIONAL RELATING TO OR INTENDED TO BE USED FOR ANY PART OR PARTS OF THE PROJECT TO WHICH THIS PAGE REFERS.

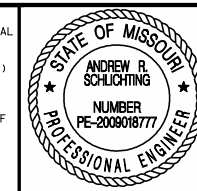

THIS SHEET HAS BEEN SIGNED, SEALED AND DATED ELECTRONICALLY.





DATE PREPARED  
 3/3/2023  
 ROUTE 67 STATE MO  
 DISTRICT SE SHEET NO. 20  
 COUNTY BUTLER  
 JOB NO. J9P3751  
 CONTRACT ID.

PROJECT NO.  
 BRIDGE NO.

DATE	DESCRIPTION

MISSOURI HIGHWAYS AND TRANSPORTATION COMMISSION  
  
 105 WEST CAPITOL  
 JEFFERSON CITY, MO 65102  
 1-888-ASK-MODOT (1-888-278-6636)


© Copyright CMT, Inc.  
 CRAWFORD, MURPHY & TILLY, INC.  
 6851 WILSONS FARM ROAD, SUITE 300  
 SPRINGFIELD, MO 65807 (417) 869-6009  
 ENGINEERING CORPORATION - 000631

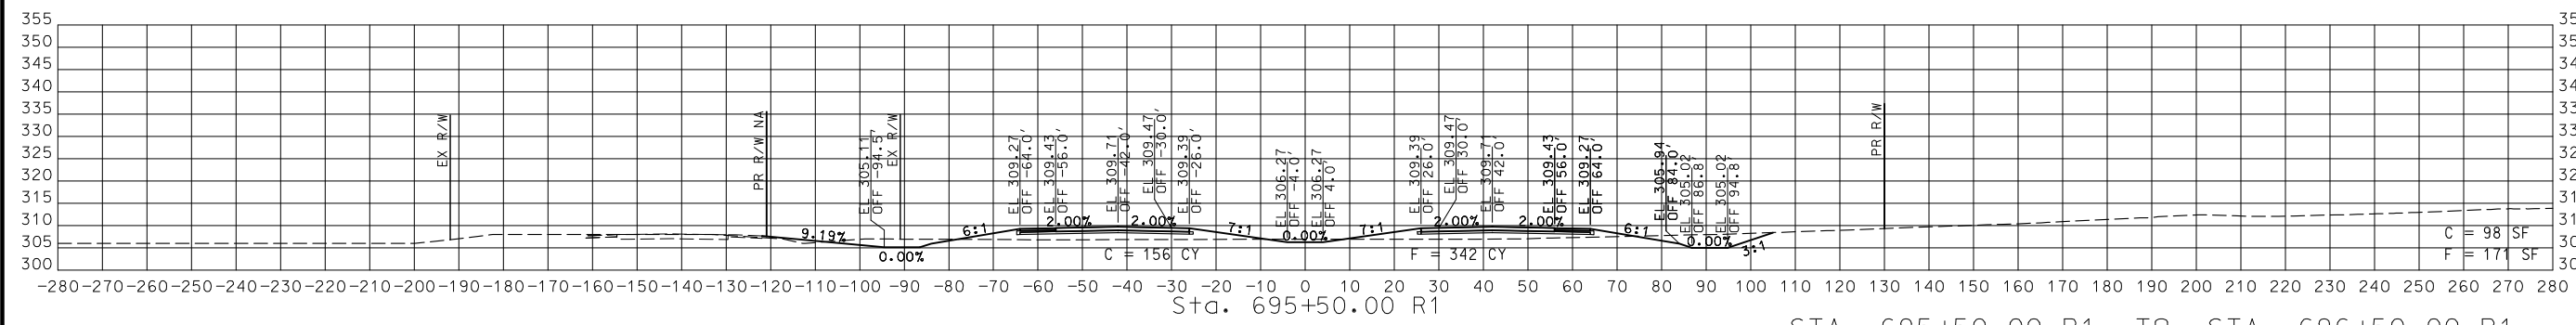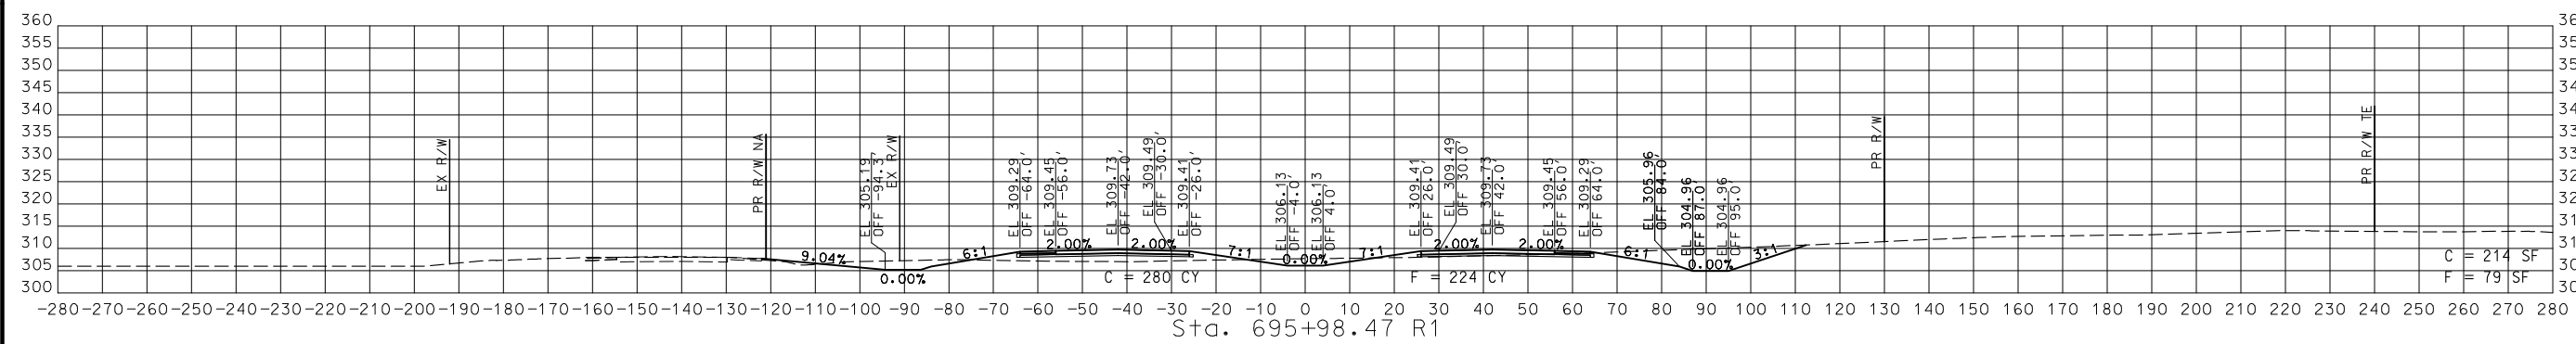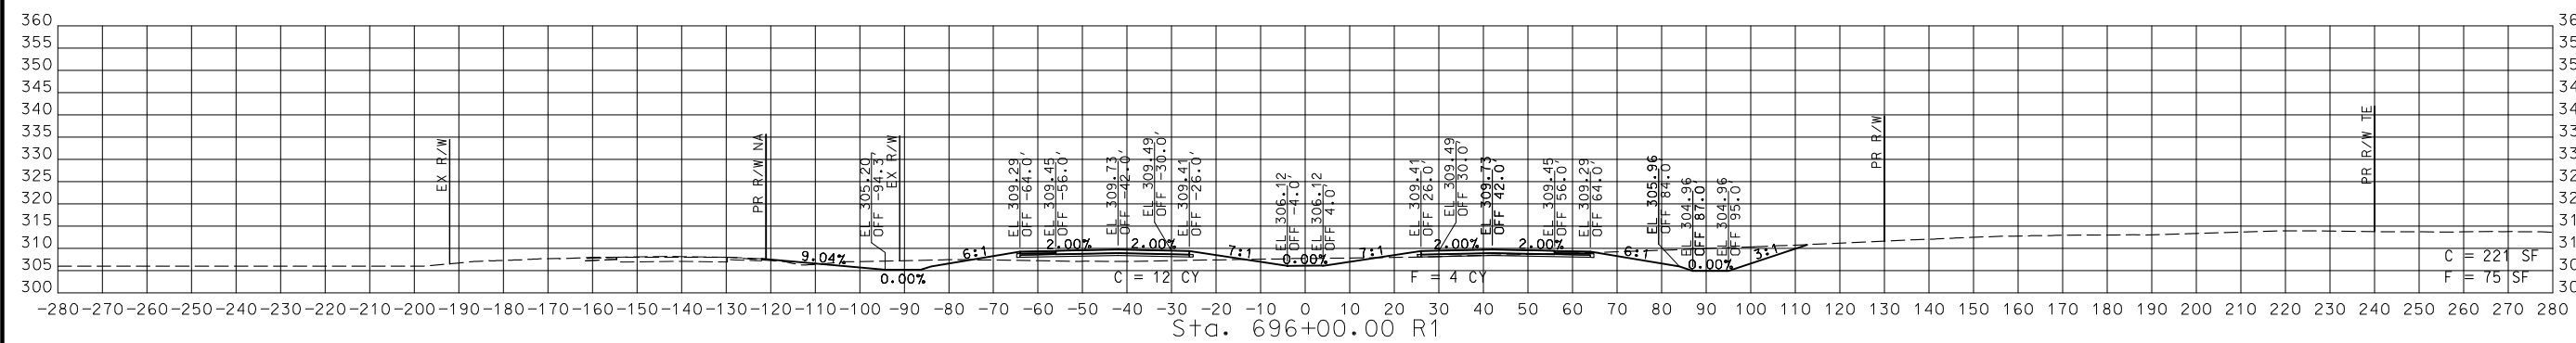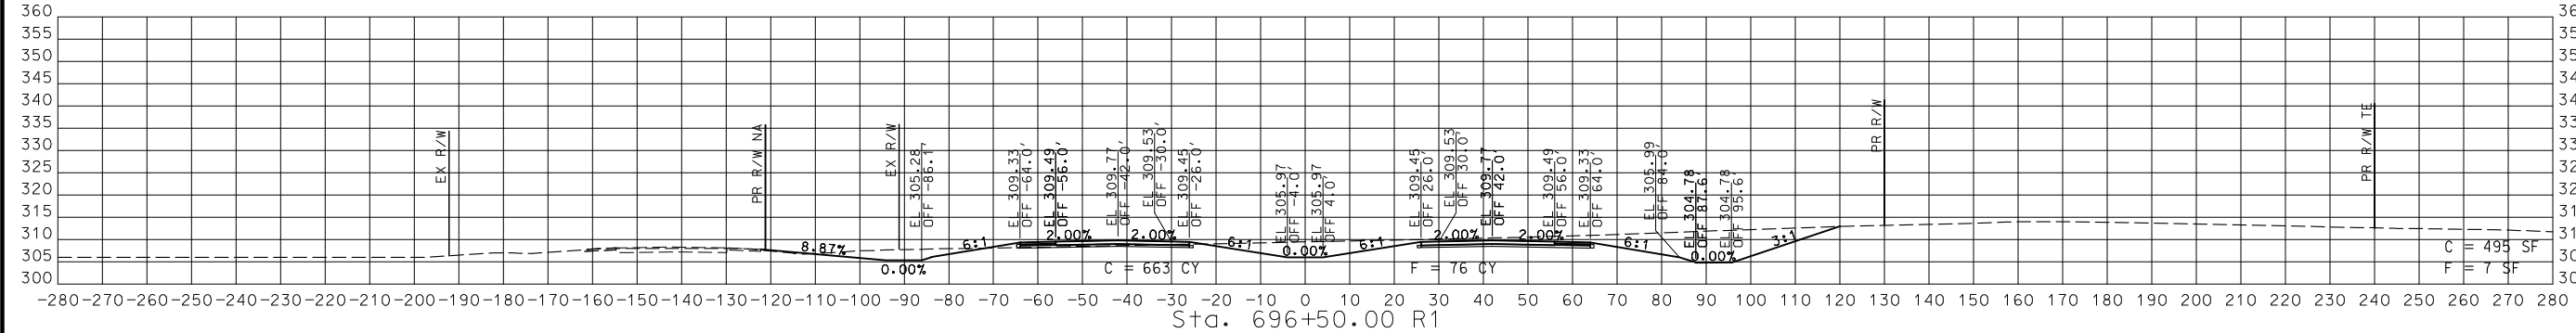

STA. 695+50.00 R1 TO STA. 696+50.00 R1

CROSS SECTIONS  
 20 OF 59

DISCLAIMER  
 THE PROFESSIONAL WHOSE SIGNATURE AND PERSONAL SEAL APPEAR HEREON ASSUMES RESPONSIBILITY ONLY FOR WHAT APPEARS ON THIS PAGE, AND DISCLAIMS (PURSUANT TO SECTION 327.411 RSMO) SPECIFICATION, ESTIMATES, REPORTS, OR OTHER DOCUMENTS OR INSTRUMENTS NOT SEALED BY THE UNDERSIGNED PROFESSIONAL RELATING TO OR INTENDED TO BE USED FOR ANY PART OR PARTS OF THE PROJECT TO WHICH THIS PAGE REFERS.

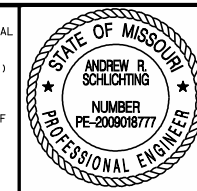

THIS SHEET HAS BEEN SIGNED, SEALED AND DATED ELECTRONICALLY.





DATE PREPARED  
 3/3/2023  
 ROUTE 67 STATE MO  
 DISTRICT SE SHEET NO. 21  
 COUNTY BUTLER  
 JOB NO. J9P3751  
 CONTRACT ID.

PROJECT NO.  
 BRIDGE NO.

DATE	DESCRIPTION

MISSOURI HIGHWAYS AND TRANSPORTATION COMMISSION  
  
 105 WEST CAPITOL JEFFERSON CITY, MO 65102  
 1-888-ASK-MODOT (1-888-275-6636)


© Copyright CMT, Inc.  
 CRAWFORD, MURPHY & TILLY, INC.  
 6831 WES TECHNICALS TREE SPRINGFIELD, MO 65807 (417) 869-6009  
 ENGINEERING CORPORATION - 000631

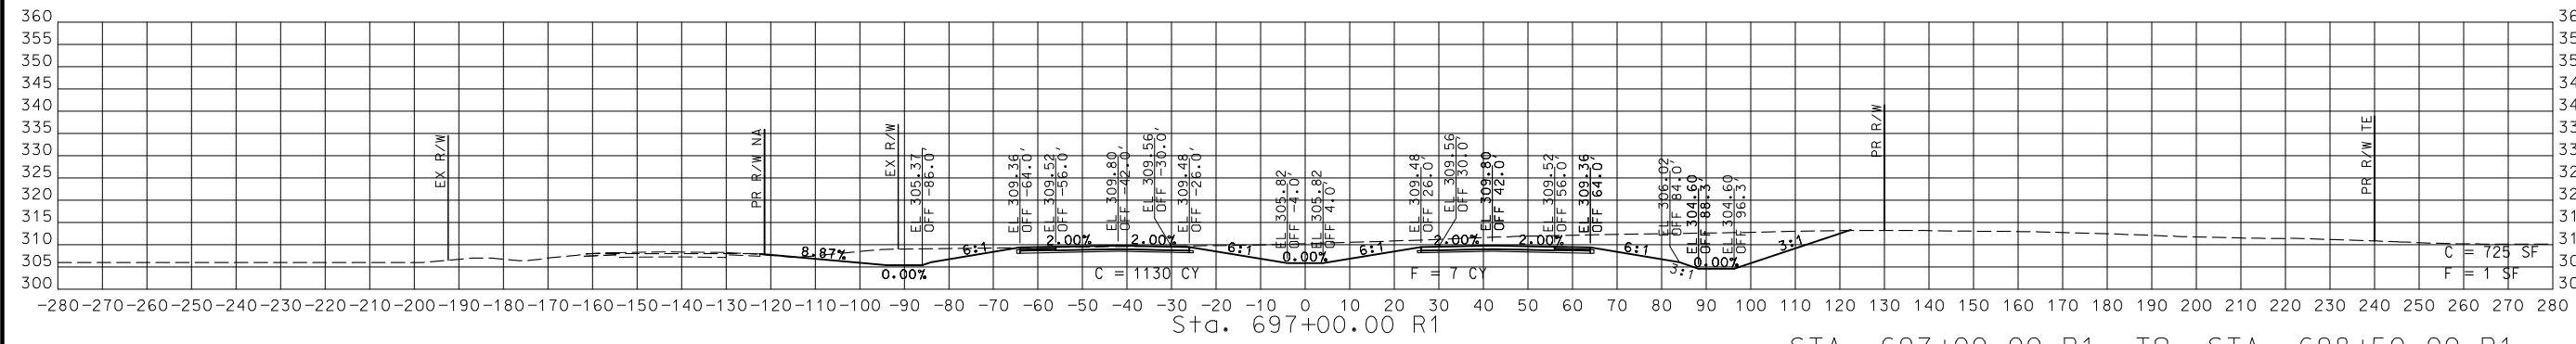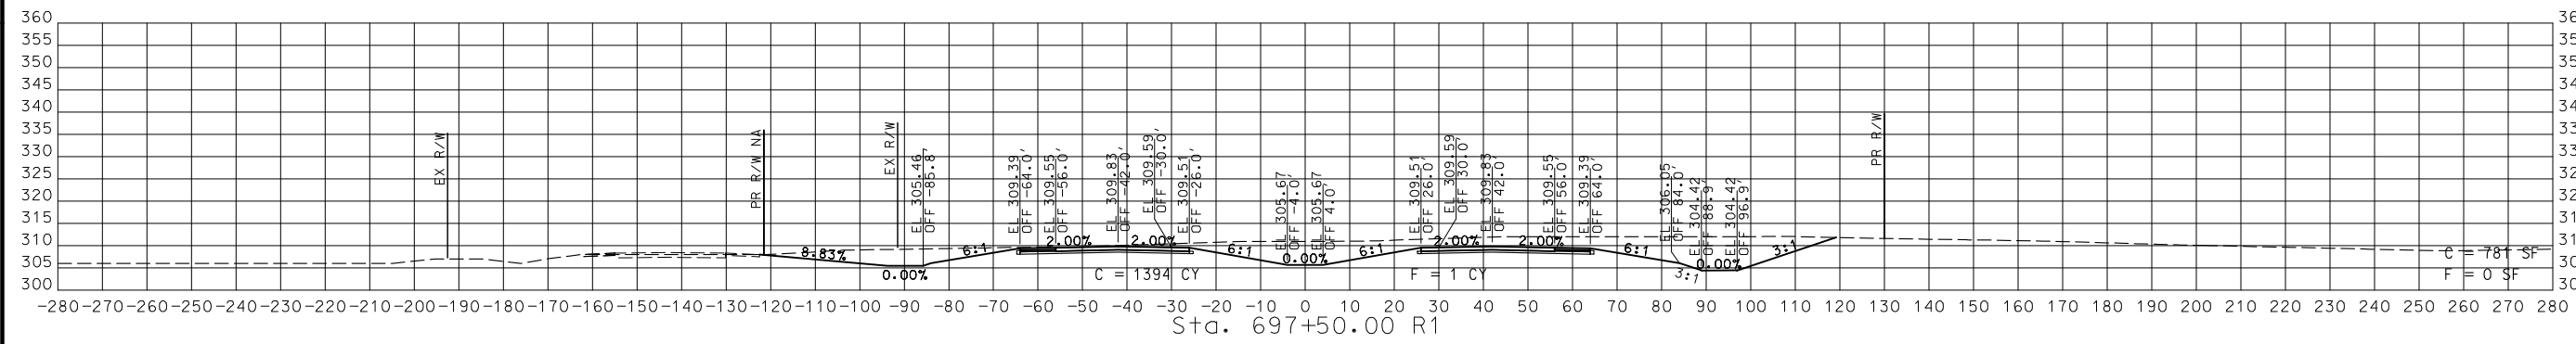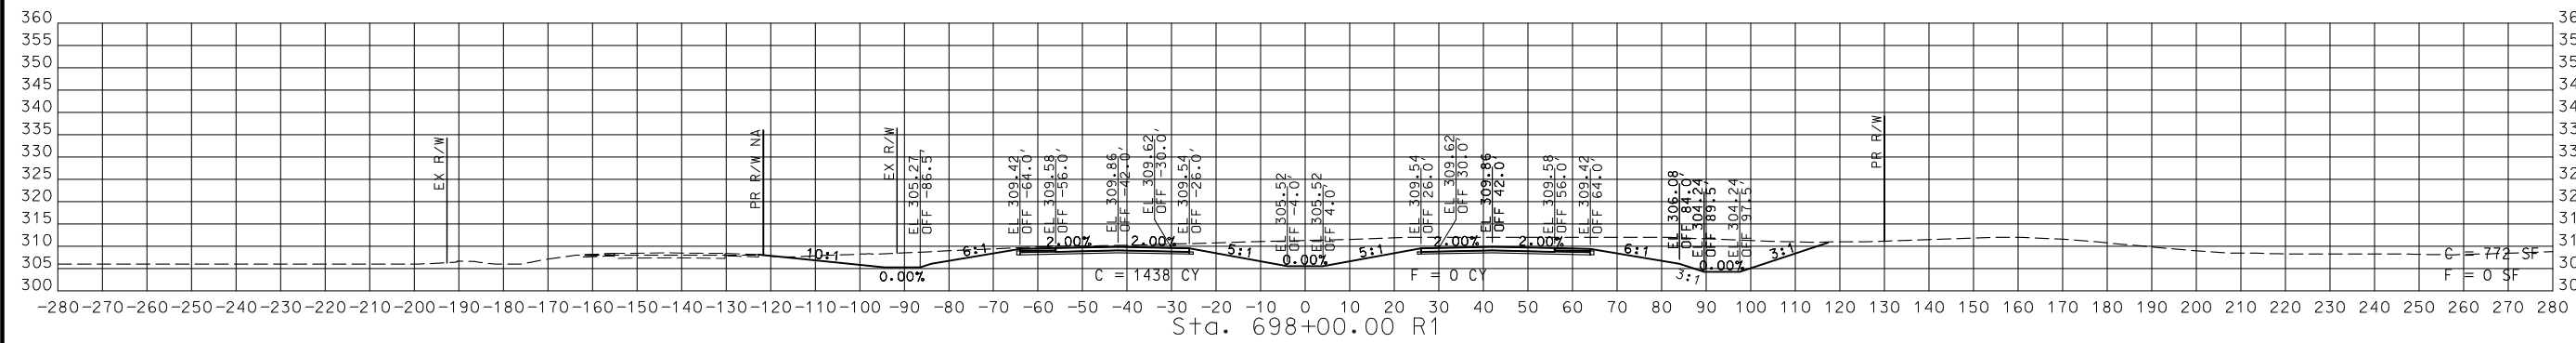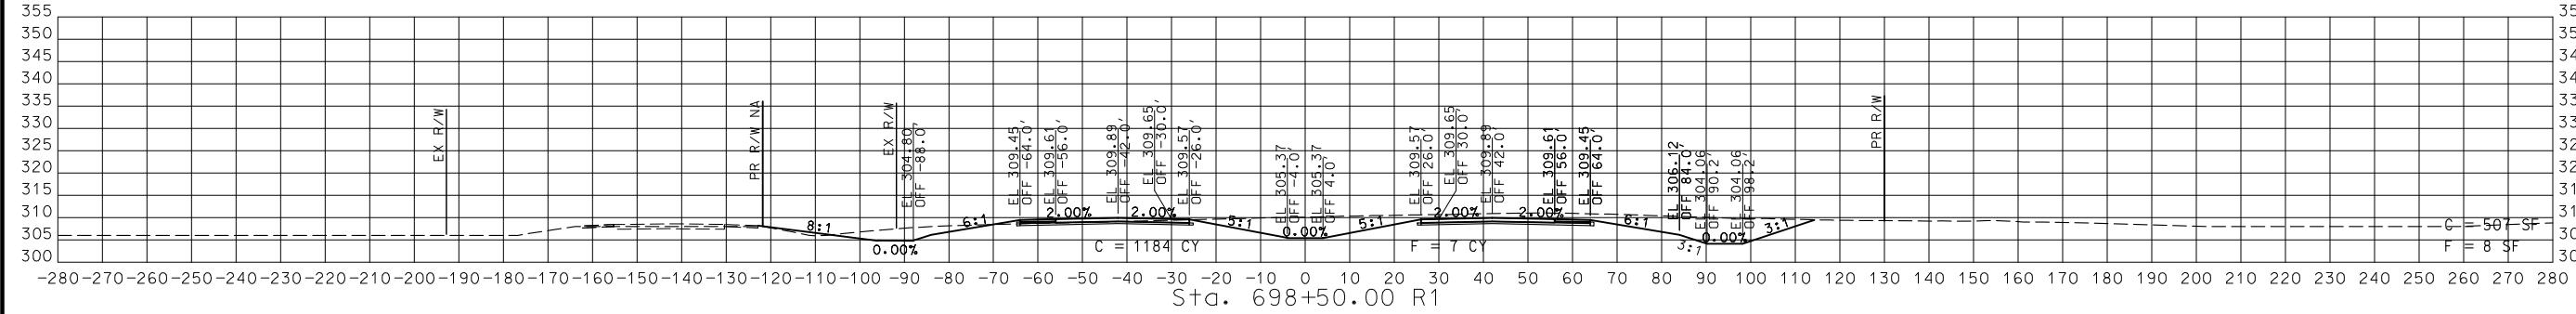

STA. 697+00.00 R1 TO STA. 698+50.00 R1

CROSS SECTIONS  
 21 OF 59

DISCLAIMER  
 THE PROFESSIONAL WHOSE SIGNATURE AND PERSONAL SEAL APPEAR HEREON ASSUMES RESPONSIBILITY ONLY FOR WHAT APPEARS ON THIS PAGE, AND DISCLAIMS (PURSUANT TO SECTION 327.411 RSMO) SPECIFICATION, ESTIMATES, REPORTS, OR OTHER DOCUMENTS OR INSTRUMENTS NOT SEALED BY THE UNDERSIGNED PROFESSIONAL RELATING TO OR INTENDED TO BE USED FOR ANY PART OR PARTS OF THE PROJECT TO WHICH THIS PAGE REFERS.

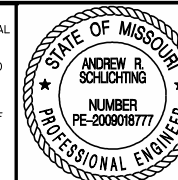

THIS SHEET HAS BEEN SIGNED, SEALED AND DATED ELECTRONICALLY.

DATE PREPARED  
 3/3/2023

ROUTE STATE  
 67 MO

DISTRICT SHEET NO.  
 SE 22

COUNTY  
 BUTLER

JOB NO.  
 J9P3751

CONTRACT ID.

PROJECT NO.

BRIDGE NO.

DESCRIPTION

DATE

MISSOURI HIGHWAYS AND TRANSPORTATION COMMISSION

105 WEST CAPITOL JEFFERSON CITY, MO 65102

1-888-ASK-MODOT (1-888-278-6636)

MoDOT

CMT





© Copyright CMT, Inc.

CRAWFORD, MURPHY & TILLY, INC.

6851 WEST INDIANAS TREE SPRINGFIELD, MO 65807 (417) 869-6009

ENGINEERING CORPORATION - 000631

IF A SEAL IS PRESENT ON THIS SHEET IT HAS BEEN ELECTRONICALLY SEALED AND DATED.

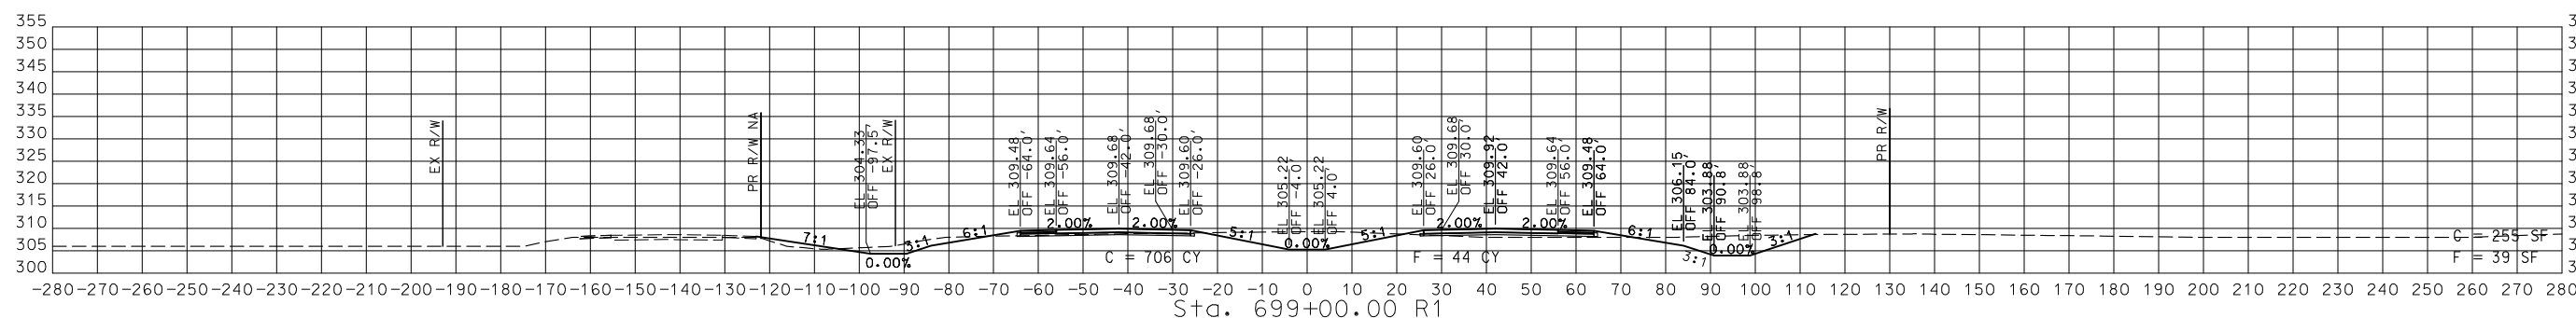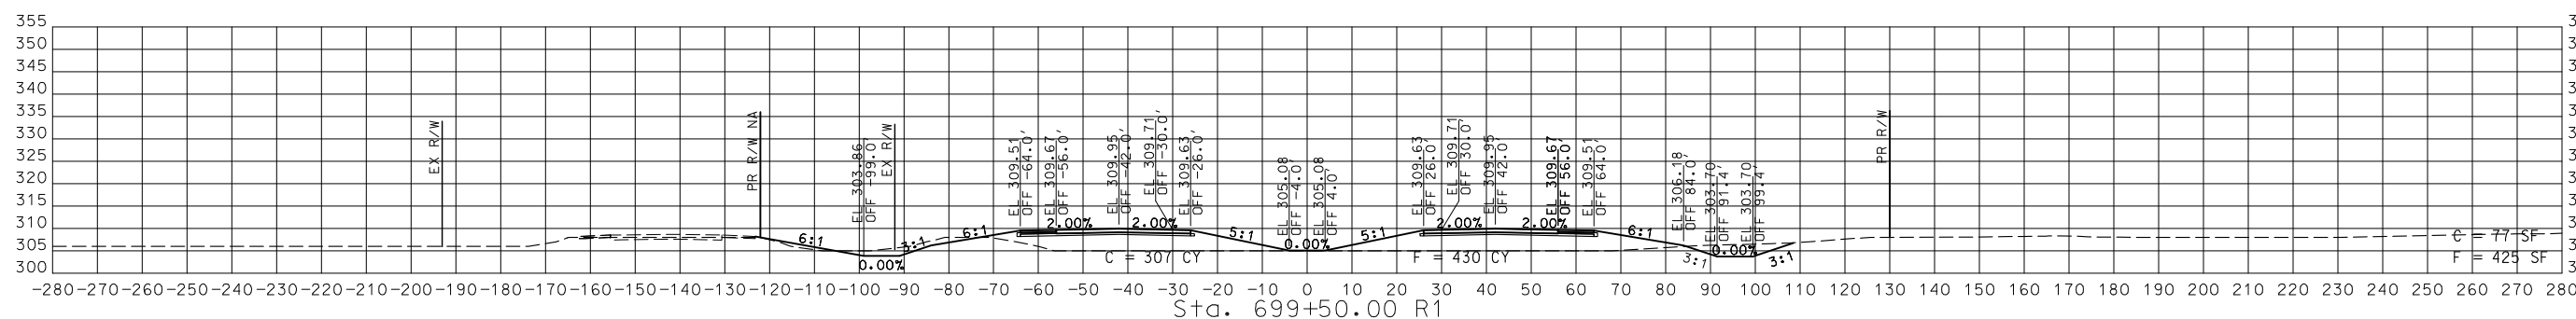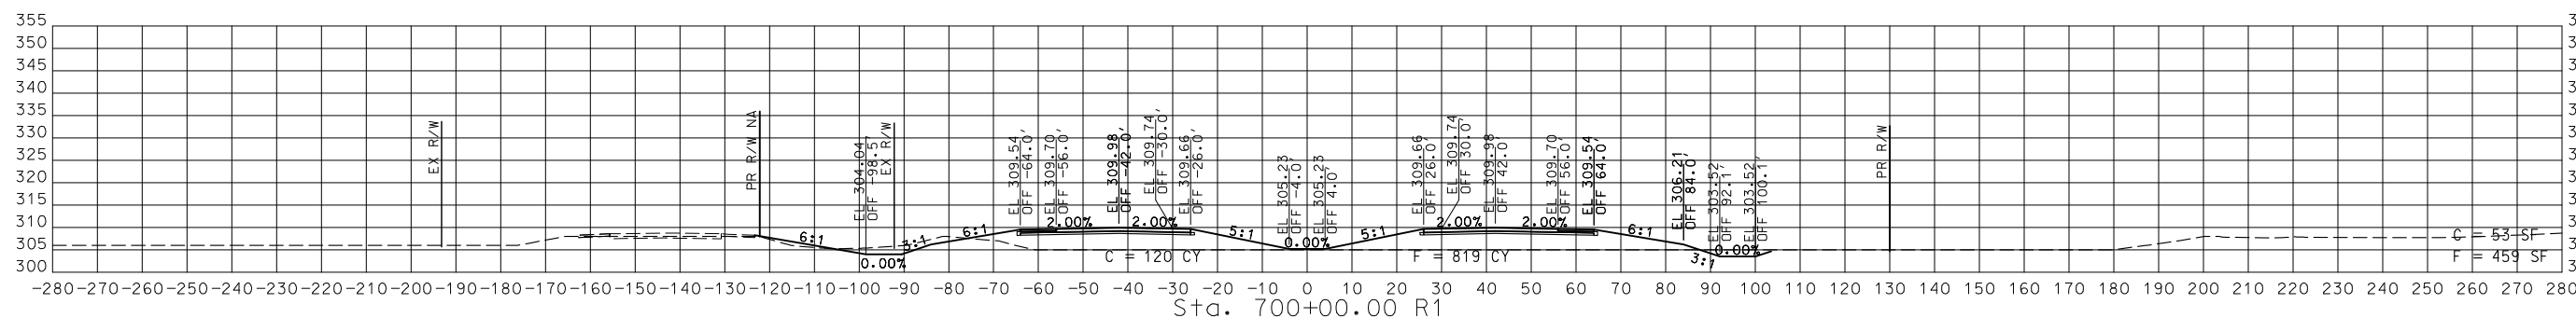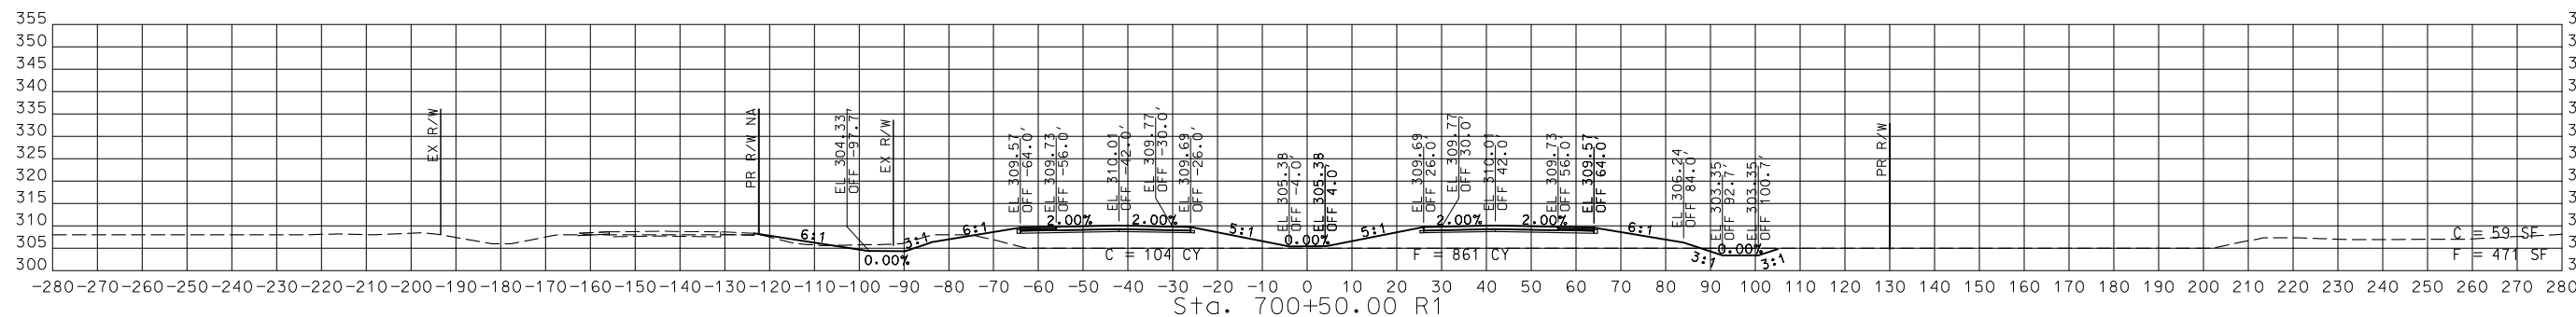

STA. 699+00.00 R1 TO STA. 700+50.00 R1

CROSS SECTIONS  
 22 OF 59

REV.

DISCLAIMER  
 THE PROFESSIONAL WHOSE SIGNATURE AND PERSONAL SEAL APPEAR HEREON ASSUMES RESPONSIBILITY ONLY FOR WHAT APPEARS ON THIS PAGE, AND DISCLAIMS (PURSUANT TO SECTION 327.411 RSMO) SPECIFICATION, ESTIMATES, REPORTS, OR OTHER DOCUMENTS OR INSTRUMENTS NOT SEALED BY THE UNDERSIGNED PROFESSIONAL RELATING TO OR INTENDED TO BE USED FOR ANY PART OR PARTS OF THE PROJECT TO WHICH THIS PAGE REFERS.



THIS SHEET HAS BEEN SIGNED, SEALED AND DATED ELECTRONICALLY.





DATE PREPARED  
 3/3/2023

ROUTE 67 STATE MO  
 DISTRICT SE SHEET NO. 23

COUNTY BUTLER  
 JOB NO. J9P3751  
 CONTRACT ID.

PROJECT NO.

BRIDGE NO.

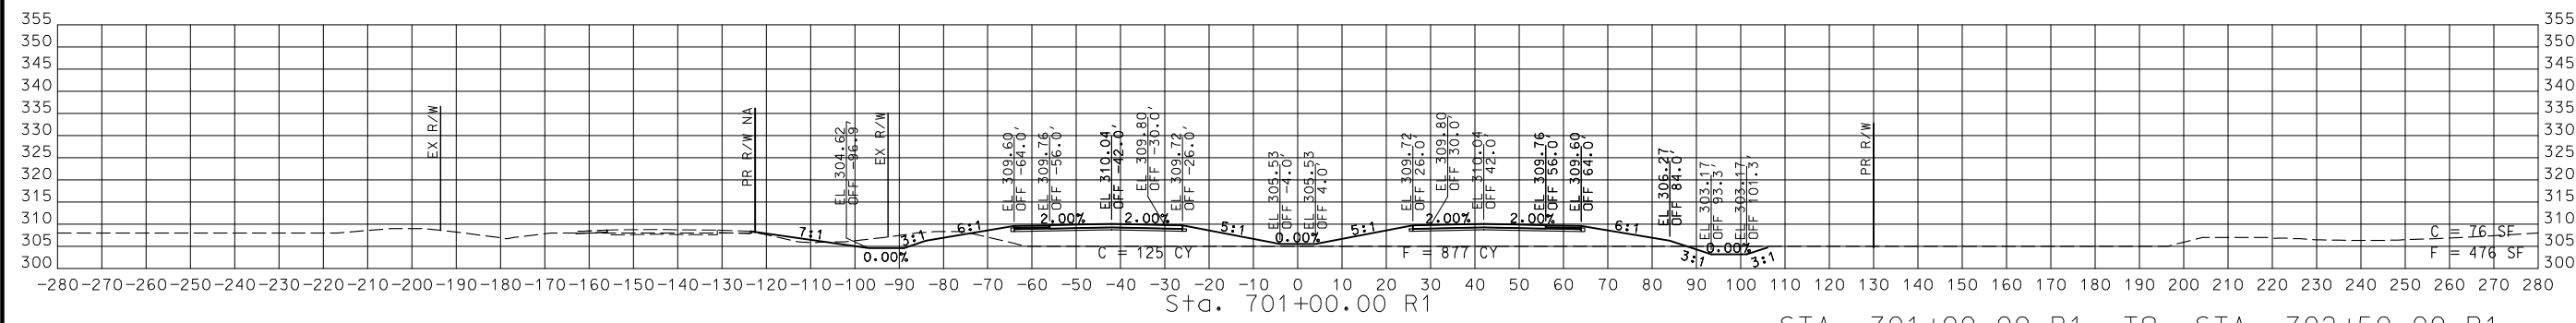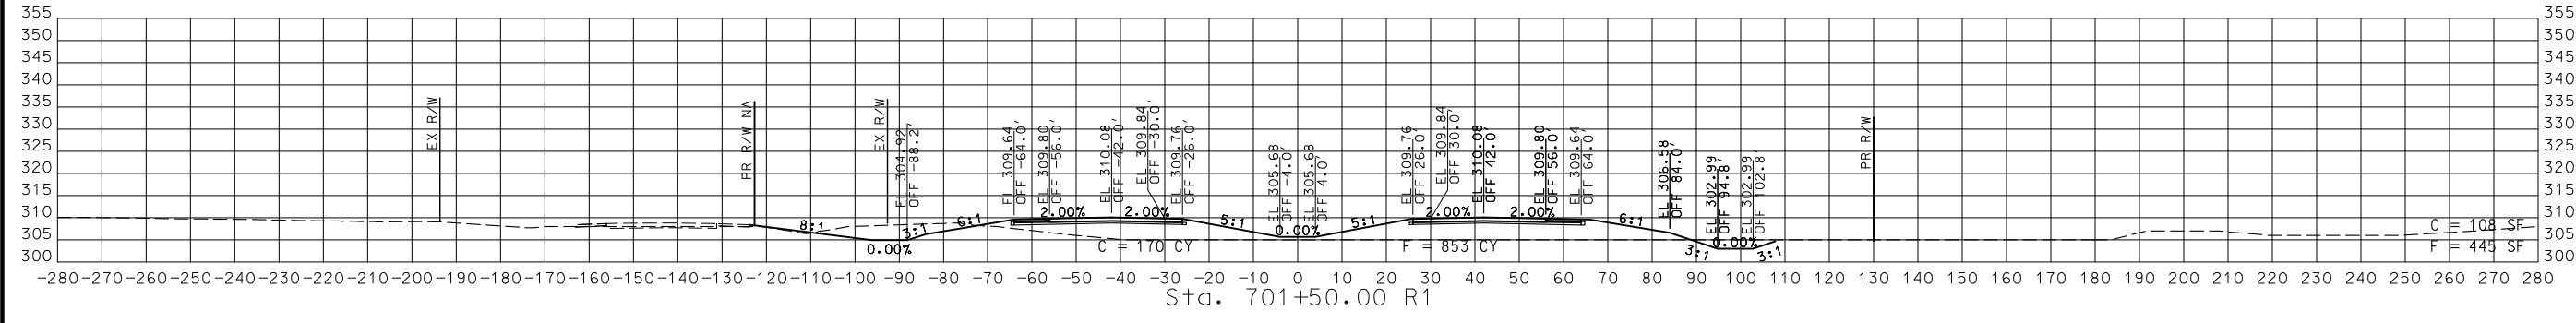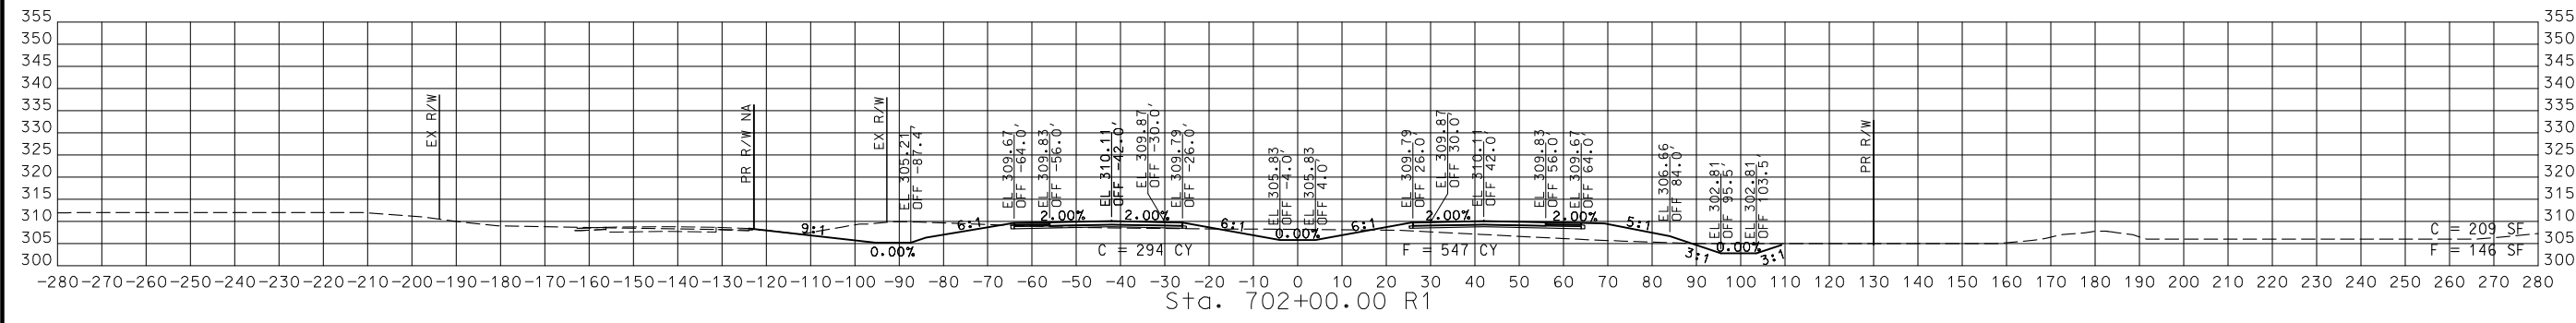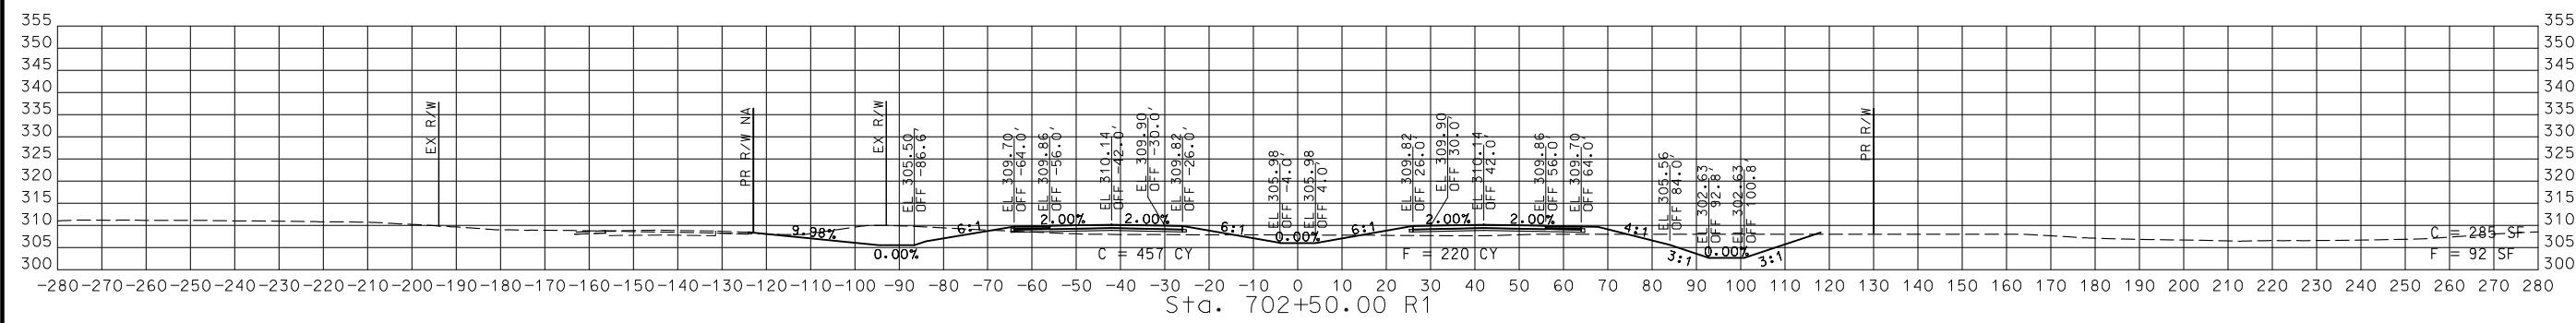

STA. 701+00.00 R1 TO STA. 702+50.00 R1

CROSS SECTIONS  
 23 OF 59


DATE	DESCRIPTION

MISSOURI HIGHWAYS AND TRANSPORTATION COMMISSION  

 105 WEST CAPITOL  
 JEFFERSON CITY, MO 65102  
 1-888-ASK-MODOT (1-888-278-6636)

CMT  
 © Copyright CMT, Inc.  
 CRAWFORD, MURPHY & TILLY, INC.  
 6851 WISCONSIN AVE, SUITE 300  
 SPRINGFIELD, MO 65807 (417) 869-6009  
 ENGINEERING CORPORATION - 000631

DISCLAIMER  
 THE PROFESSIONAL WHOSE SIGNATURE AND PERSONAL SEAL APPEAR HEREON ASSUMES RESPONSIBILITY ONLY FOR WHAT APPEARS ON THIS PAGE, AND DISCLAIMS (PURSUANT TO SECTION 327.411 RSMO) SPECIFICATION, ESTIMATES, REPORTS, OR OTHER DOCUMENTS OR INSTRUMENTS NOT SEALED BY THE UNDERSIGNED PROFESSIONAL RELATING TO OR INTENDED TO BE USED FOR ANY PART OR PARTS OF THE PROJECT TO WHICH THIS PAGE REFERS.

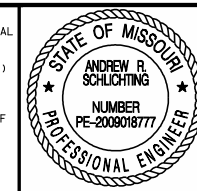

THIS SHEET HAS BEEN SIGNED, SEALED AND DATED ELECTRONICALLY.





DATE PREPARED  
 3/3/2023  
 ROUTE 67 STATE MO  
 DISTRICT SE SHEET NO. 24  
 COUNTY BUTLER  
 JOB NO. J9P3751  
 CONTRACT ID.

PROJECT NO.  
 BRIDGE NO.

DATE	DESCRIPTION

MISSOURI HIGHWAYS AND TRANSPORTATION COMMISSION  
  
 105 WEST CAPITOL JEFFERSON CITY, MO 65102  
 1-888-ASK-MODOT (1-888-278-6636)

© Copyright CMT, Inc.  
 CRAWFORD, MURPHY & TILLY, INC.  
 6851 WEST HICKORY TREE  
 SPRINGFIELD, MO 65807 (417) 869-6009  
 ENGINEERING CORPORATION - 000631

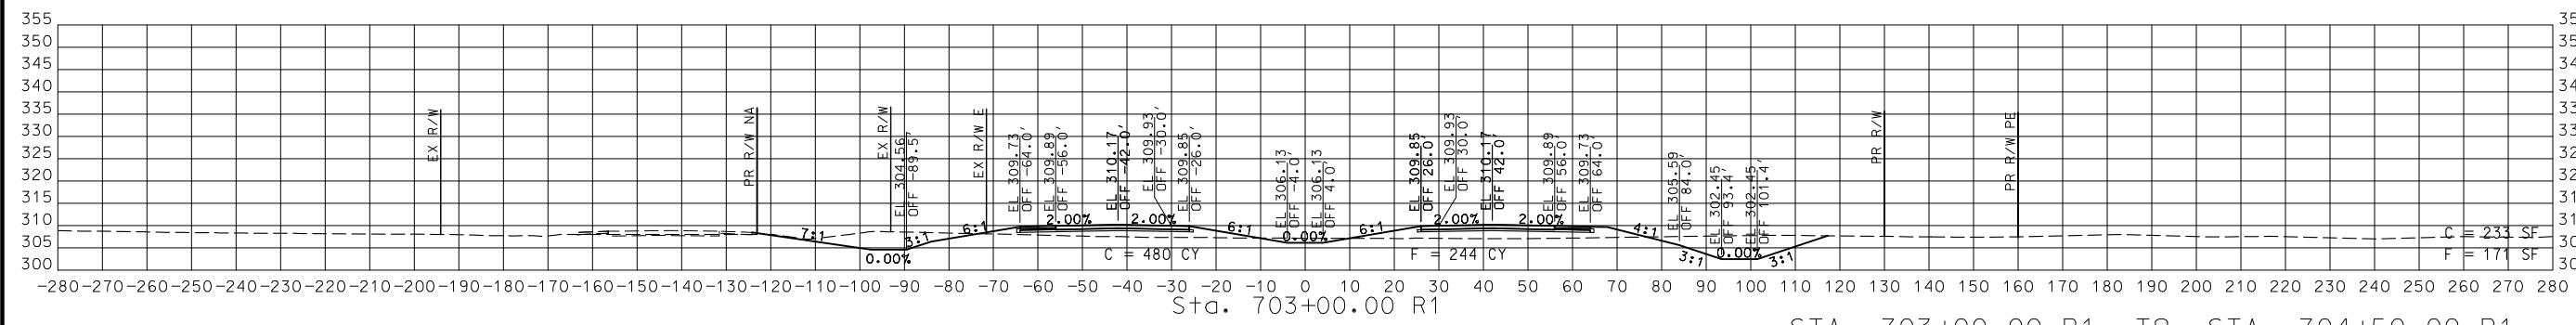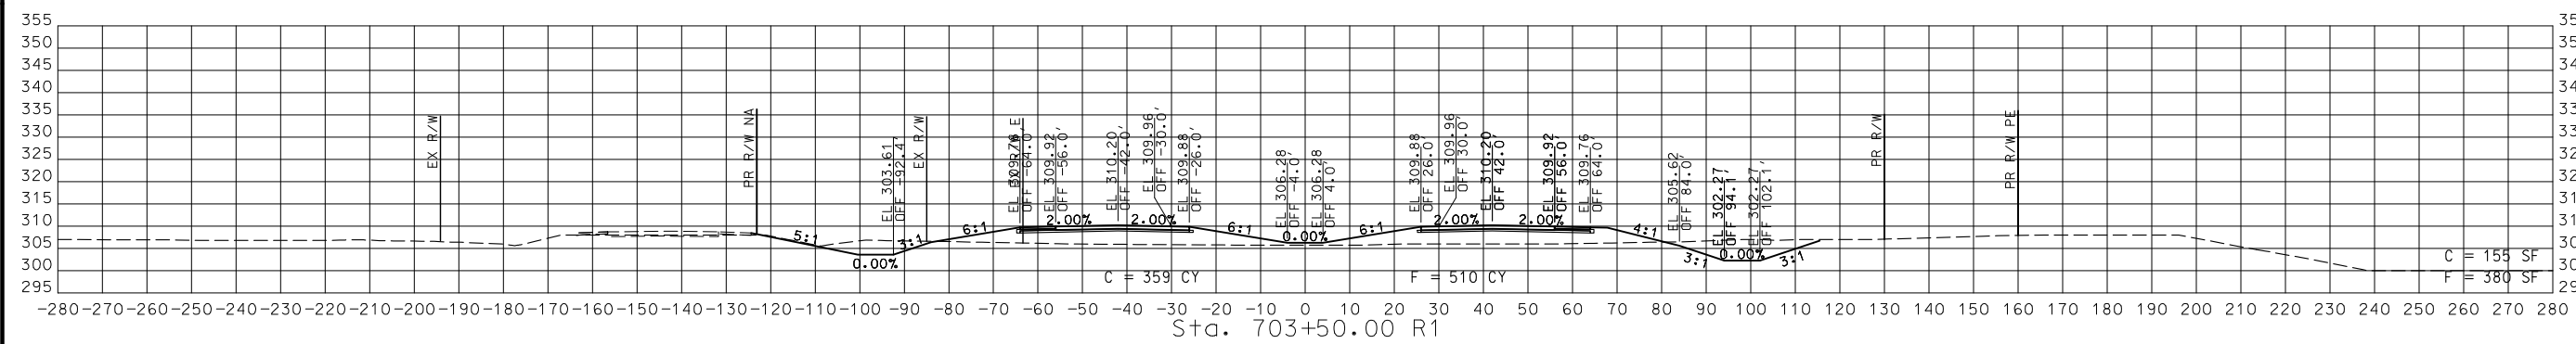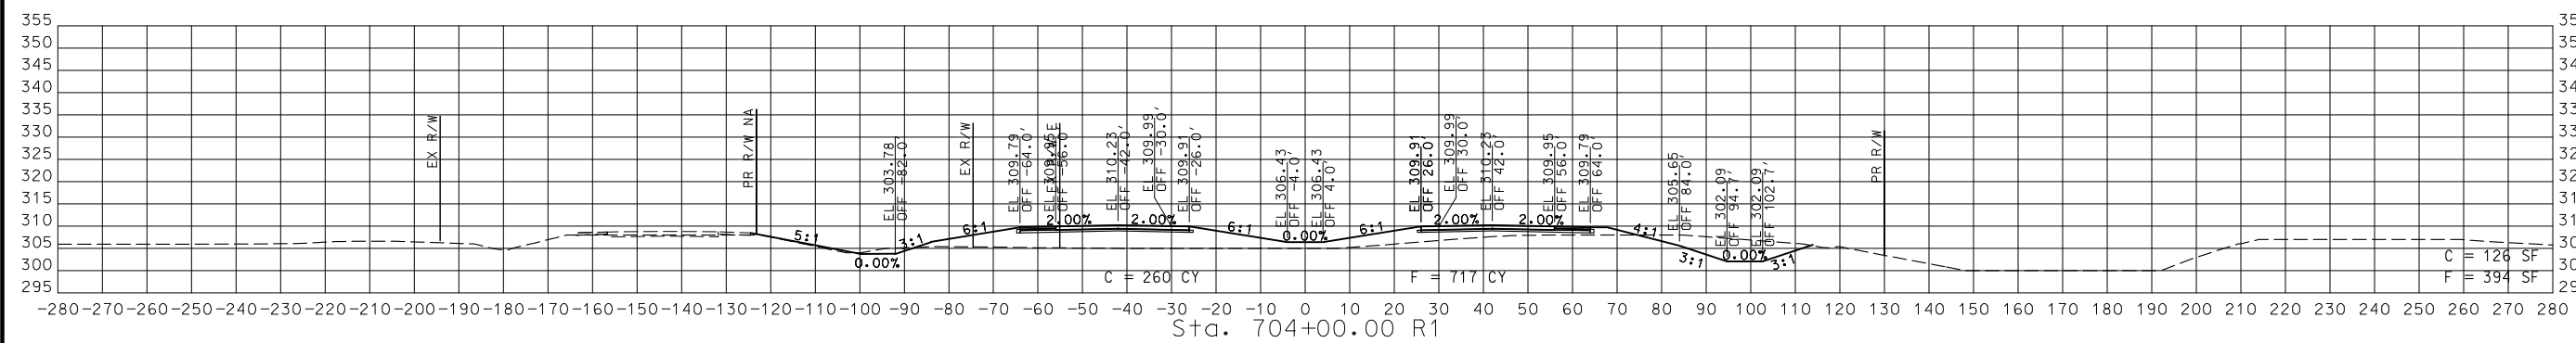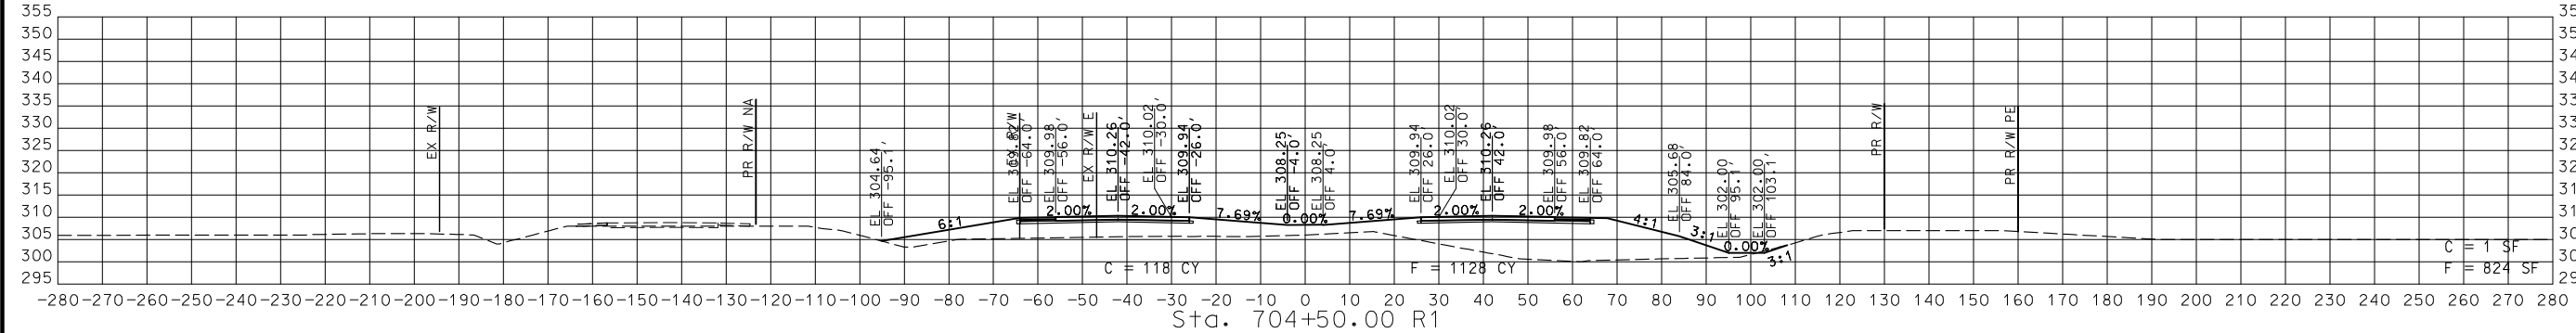

STA. 703+00.00 R1 TO STA. 704+50.00 R1

CROSS SECTIONS  
 24 OF 59



DISCLAIMER  
THE PROFESSIONAL WHOSE SIGNATURE AND PERSONAL SEAL APPEAR HEREON ASSUMES RESPONSIBILITY ONLY FOR WHAT APPEARS ON THIS PAGE, AND DISCLAIMS (PURSUANT TO SECTION 327.411 RSMO) SPECIFICATION, ESTIMATES, REPORTS, OR OTHER DOCUMENTS OR INSTRUMENTS NOT SEALED BY THE UNDERSIGNED PROFESSIONAL RELATING TO OR INTENDED TO BE USED FOR ANY PART OR PARTS OF THE PROJECT TO WHICH THIS PAGE REFERS.



THIS SHEET HAS BEEN SIGNED, SEALED AND DATED ELECTRONICALLY.

DATE PREPARED  
3/3/2023

ROUTE 67 STATE MO  
DISTRICT SE SHEET NO. 25





COUNTY BUTLER  
JOB NO. J9P3751  
CONTRACT ID.

PROJECT NO.  
BRIDGE NO.

DATE	DESCRIPTION

MISSOURI HIGHWAYS AND TRANSPORTATION COMMISSION  
  
105 WEST CAPITOL  
JEFFERSON CITY, MO 65102  
1-888-ASK-MODOT (1-888-275-6636)


© Copyright CMT, Inc.  
CRAWFORD, MURPHY & TILLY, INC.  
6851 WEST PINECONE TREE  
SPRINGFIELD, MO 65807 (417) 869-6009  
ENGINEERING CORPORATION - 000631

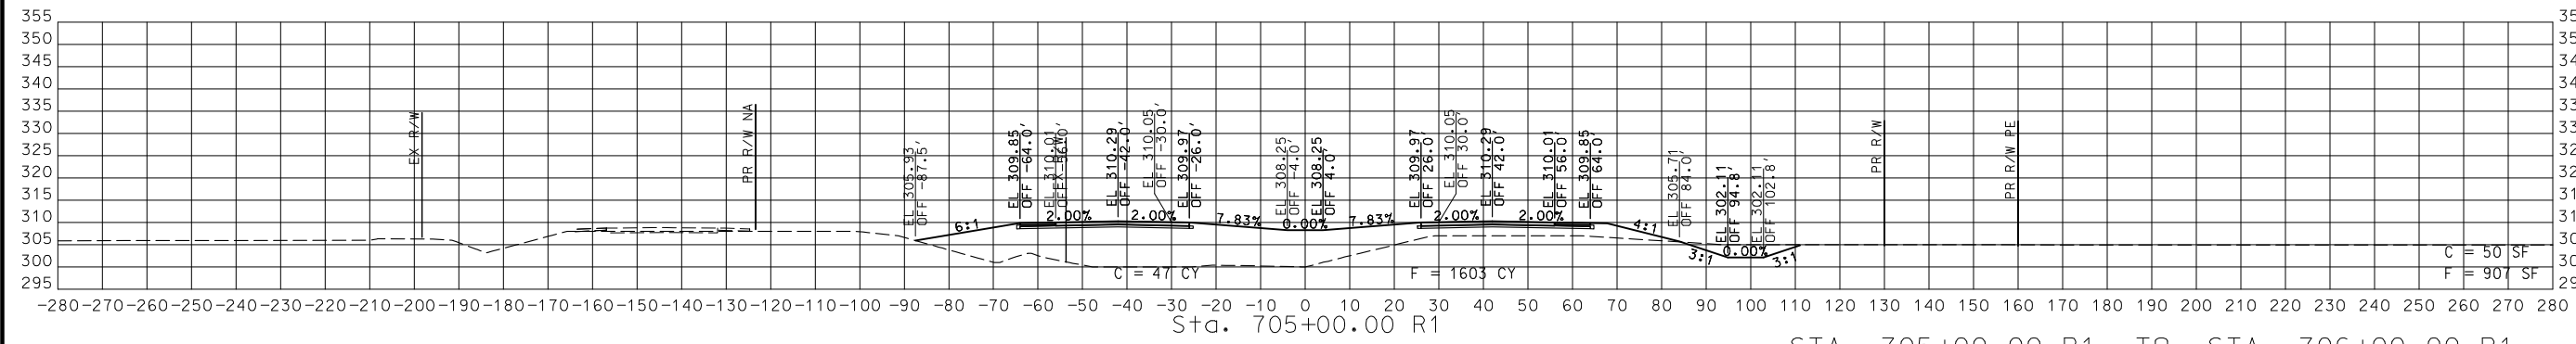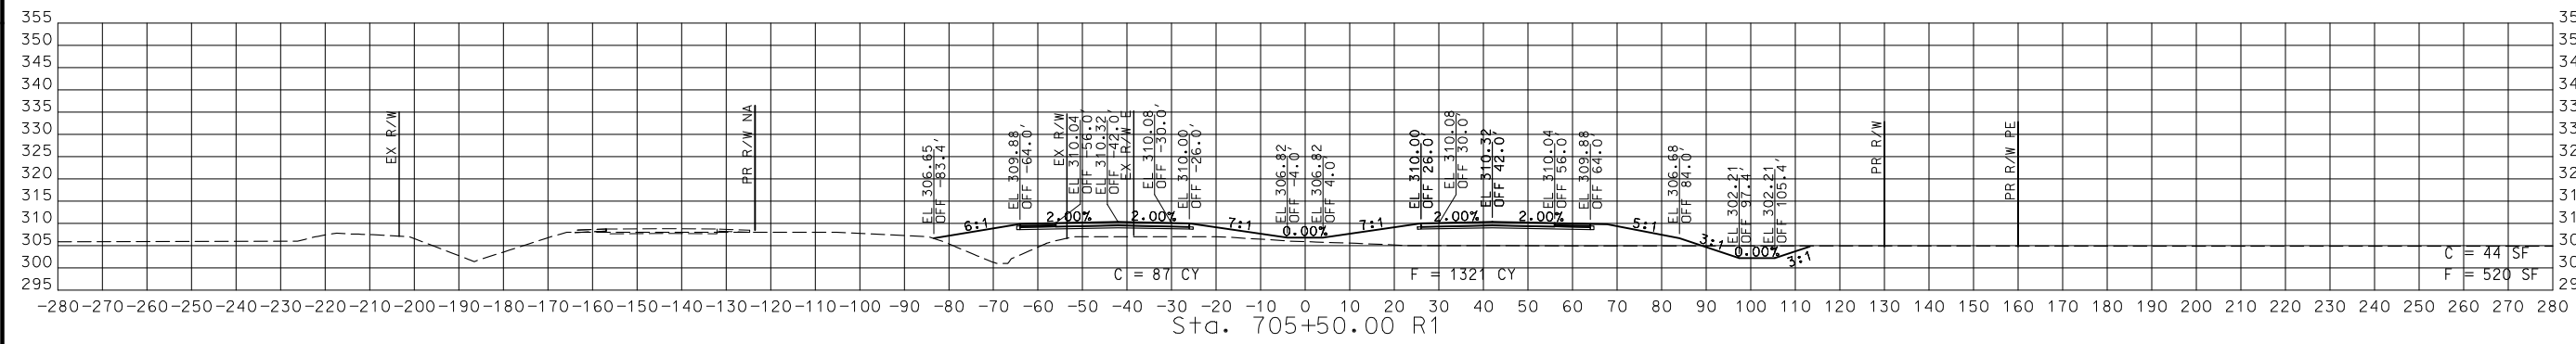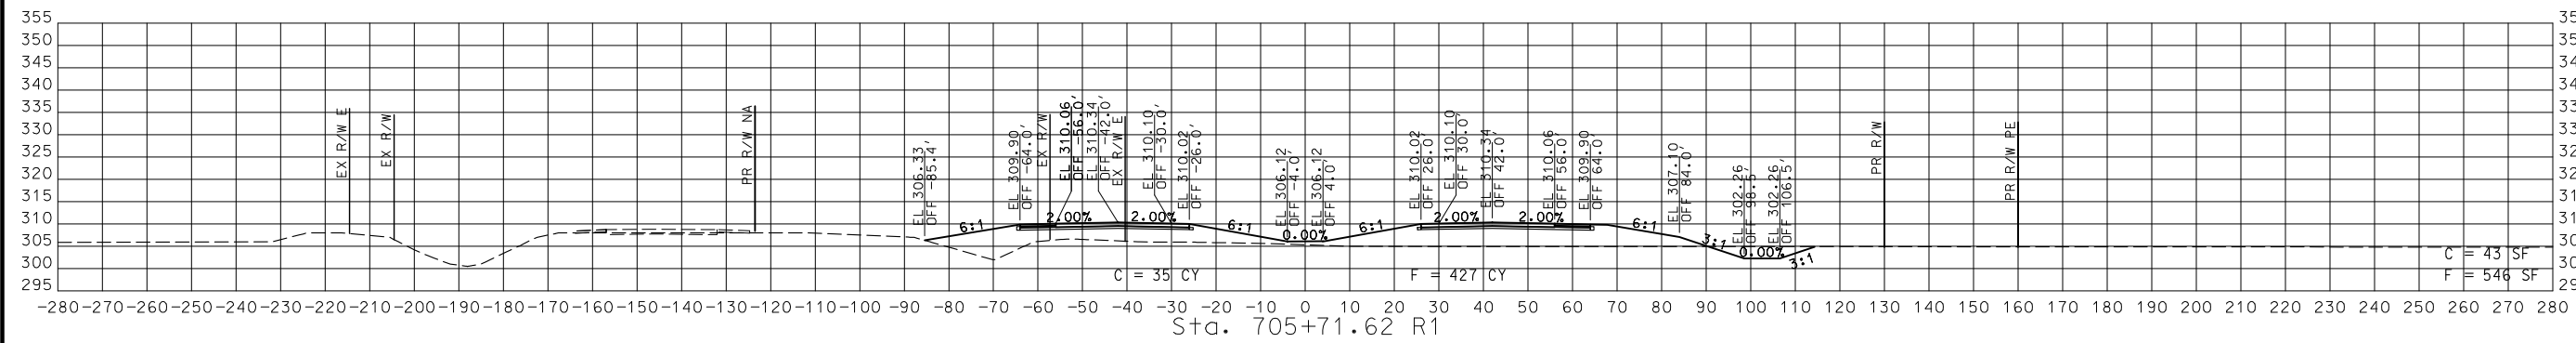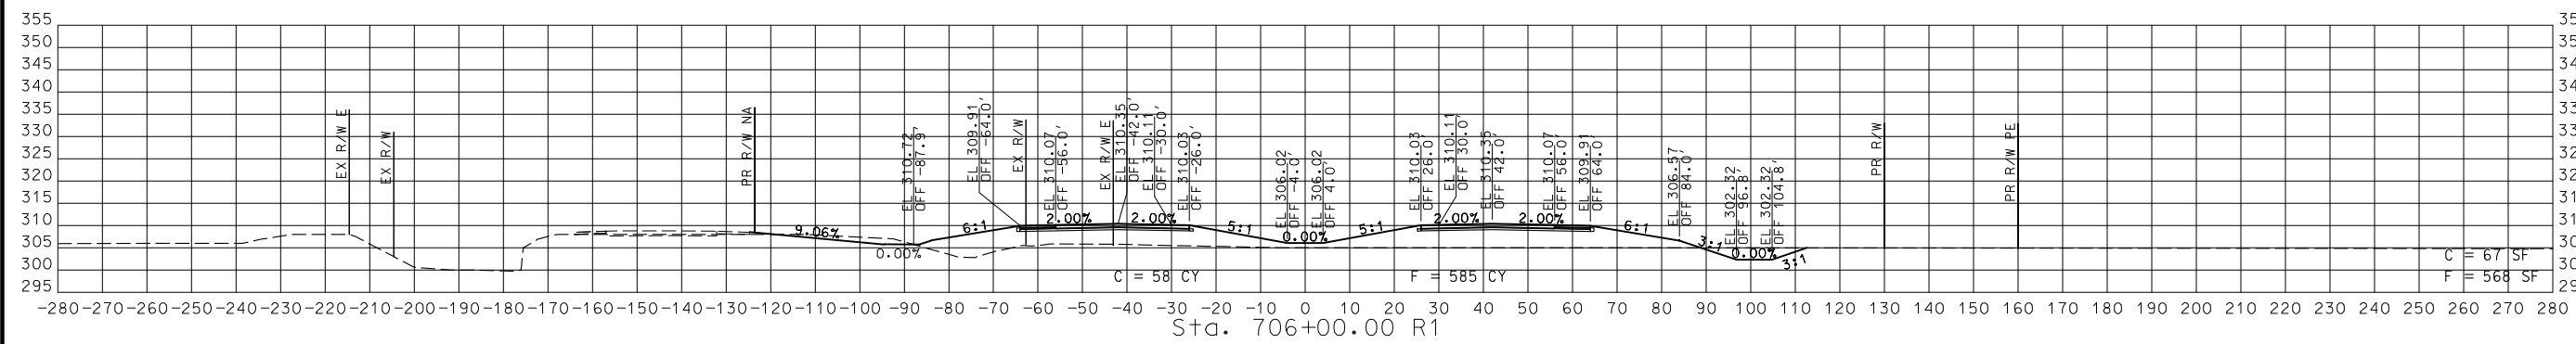

STA. 705+00.00 R1 TO STA. 706+00.00 R1

CROSS SECTIONS  
25 OF 59

DISCLAIMER  
 THE PROFESSIONAL WHOSE SIGNATURE AND PERSONAL SEAL APPEAR HEREON ASSUMES RESPONSIBILITY ONLY FOR WHAT APPEARS ON THIS PAGE, AND DISCLAIMS (PURSUANT TO SECTION 327.411 RSMO) SPECIFICATION, ESTIMATES, REPORTS, OR OTHER DOCUMENTS OR INSTRUMENTS NOT SEALED BY THE UNDERSIGNED PROFESSIONAL RELATING TO OR INTENDED TO BE USED FOR ANY PART OR PARTS OF THE PROJECT TO WHICH THIS PAGE REFERS.

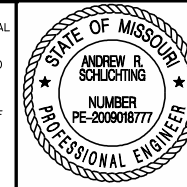

THIS SHEET HAS BEEN SIGNED, SEALED AND DATED ELECTRONICALLY.

DATE PREPARED  
 3/3/2023





ROUTE 67 STATE MO  
 DISTRICT SE SHEET NO. 26  
 COUNTY BUTLER  
 JOB NO. J9P3751  
 CONTRACT ID.

PROJECT NO.  
 BRIDGE NO.

DATE	DESCRIPTION

MISSOURI HIGHWAYS AND TRANSPORTATION COMMISSION  
  
 105 WEST CAPITOL  
 JEFFERSON CITY, MO 65102  
 1-888-ASK-MODOT (1-888-275-6636)

© Copyright CMT, Inc.  
 CRAWFORD, MURPHY & TILLY, INC.  
 6851 WESLEYAN DRIVE, SUITE 300  
 SPRINGFIELD, MO 65807 (417) 869-6009  
 ENGINEERING CORPORATION - 000631

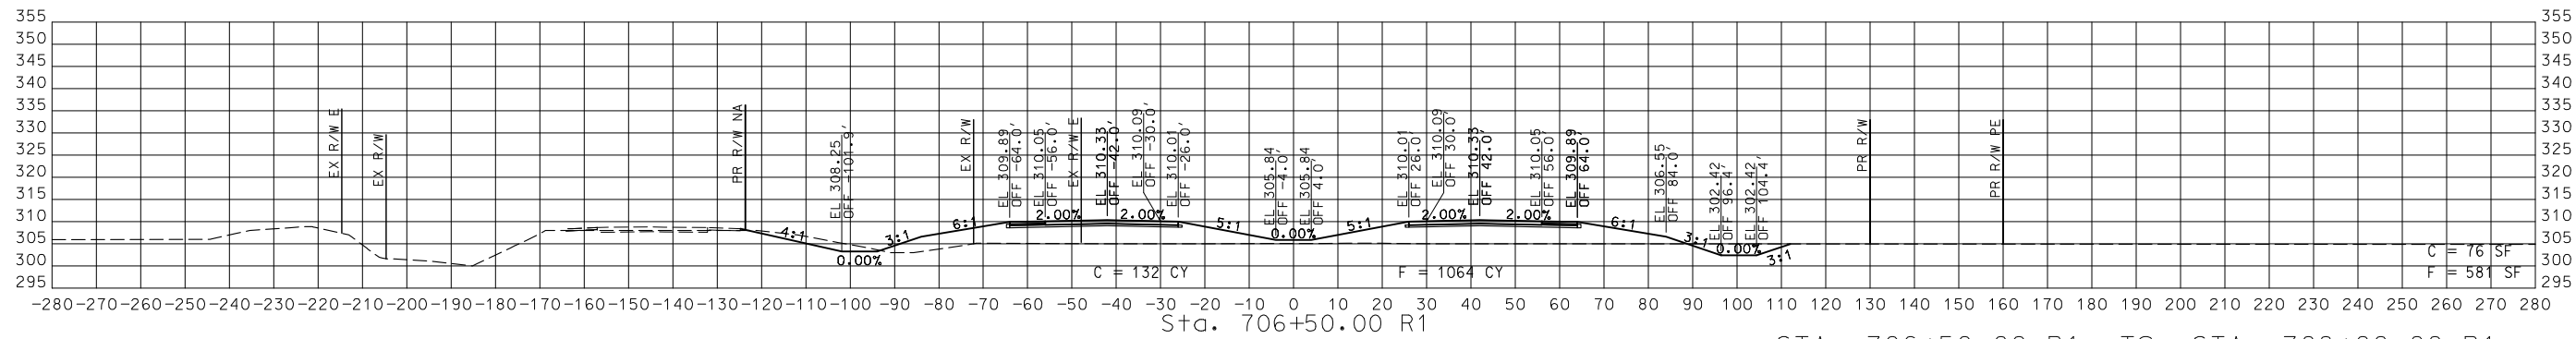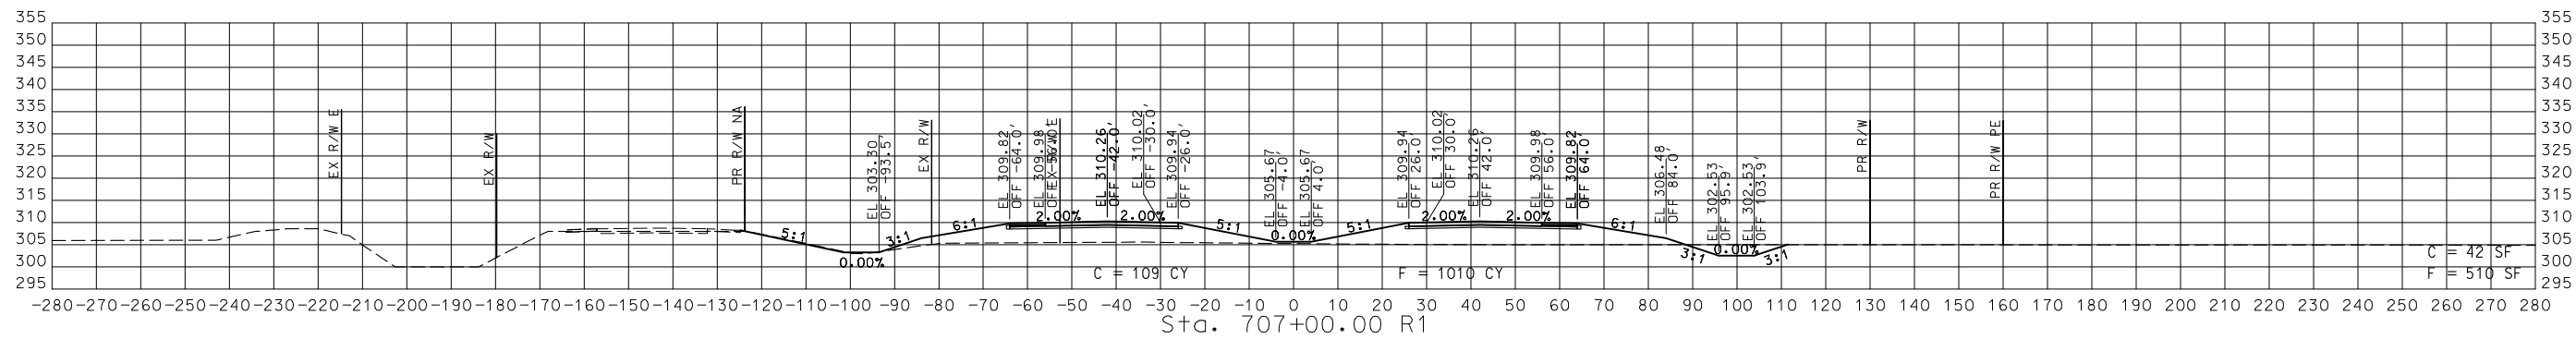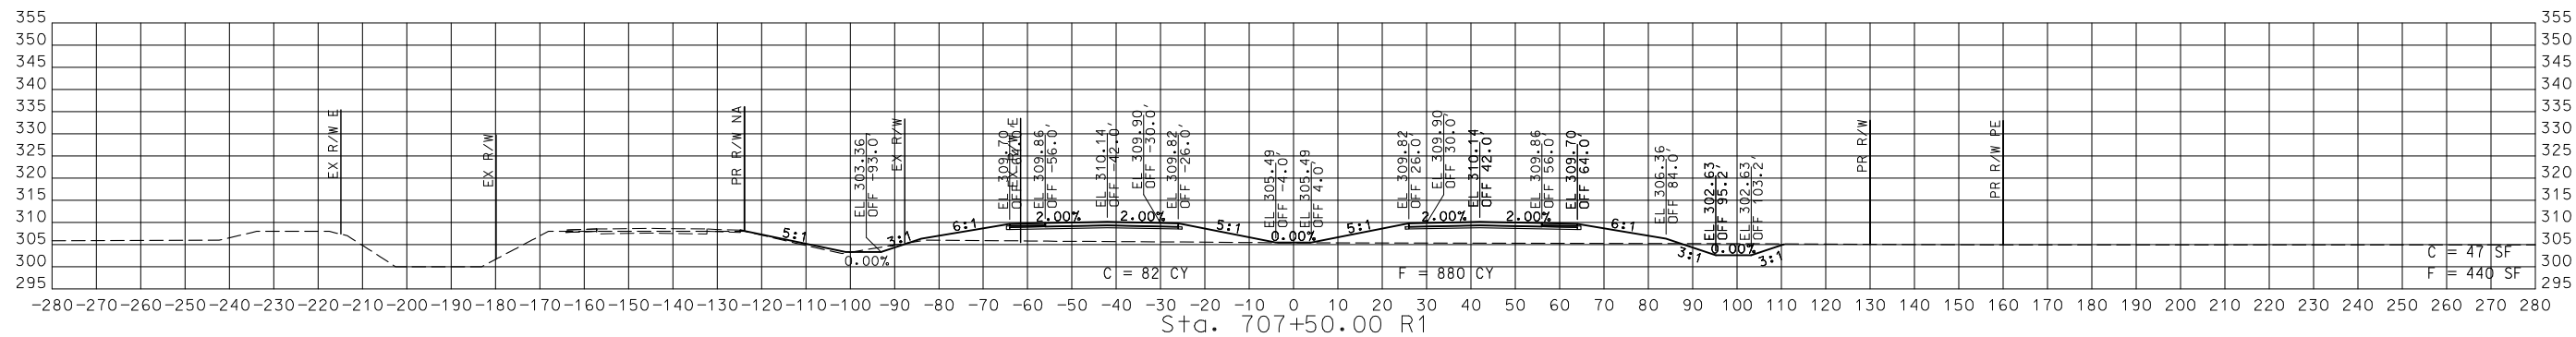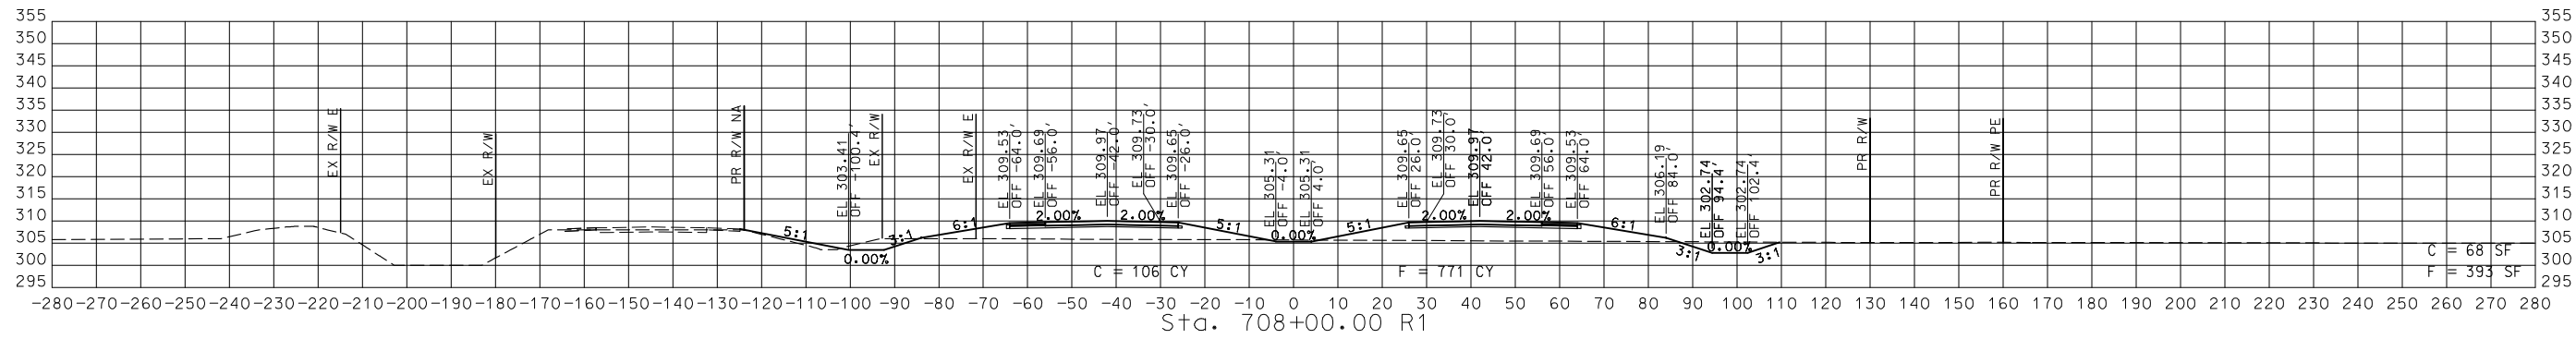

STA. 706+50.00 R1 TO STA. 708+00.00 R1

CROSS SECTIONS  
 26 OF 59

DISCLAIMER  
THE PROFESSIONAL WHOSE SIGNATURE AND PERSONAL SEAL APPEAR HEREON ASSUMES RESPONSIBILITY ONLY FOR WHAT APPEARS ON THIS PAGE, AND DISCLAIMS (PURSUANT TO SECTION 327.411 RSMO) SPECIFICATION, ESTIMATES, REPORTS, OR OTHER DOCUMENTS OR INSTRUMENTS NOT SEALED BY THE UNDERSIGNED PROFESSIONAL RELATING TO OR INTENDED TO BE USED FOR ANY PART OR PARTS OF THE PROJECT TO WHICH THIS PAGE REFERS.



THIS SHEET HAS BEEN SIGNED, SEALED AND DATED ELECTRONICALLY.

DATE PREPARED: 3/3/2023  
ROUTE: 67 STATE: MO  
DISTRICT: SE SHEET NO.: 27  
COUNTY: BUTLER  
JOB NO.: J9P3751  
CONTRACT ID:





PROJECT NO.  
BRIDGE NO.

DATE	DESCRIPTION

MISSOURI HIGHWAYS AND TRANSPORTATION COMMISSION


105 WEST CAPITOL  
JEFFERSON CITY, MO 65102  
1-888-ASK-MODOT (1-888-275-6636)

**CMT**  
© Copyright CMT, Inc.  
CRAWFORD, MURPHY & TILLY, INC.  
6831 WESLEYAN AVE. # 300  
SPRINGFIELD, MO 65807 (417) 869-6009  
ENGINEERING CORPORATION - 000631

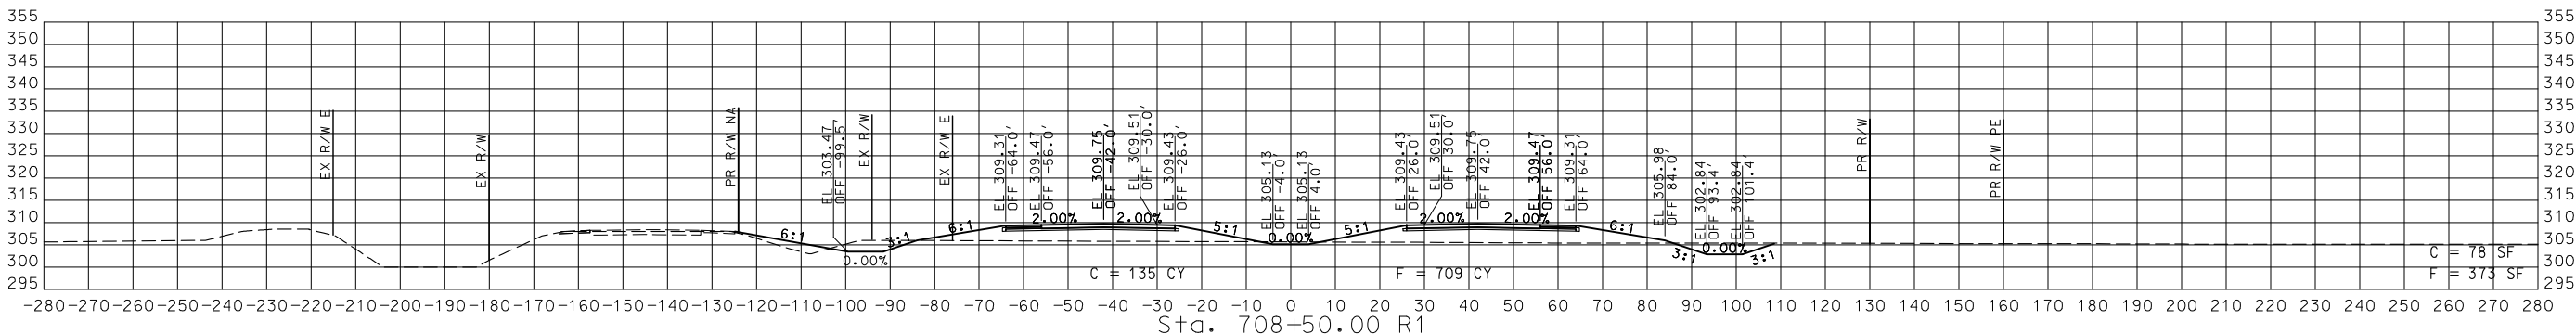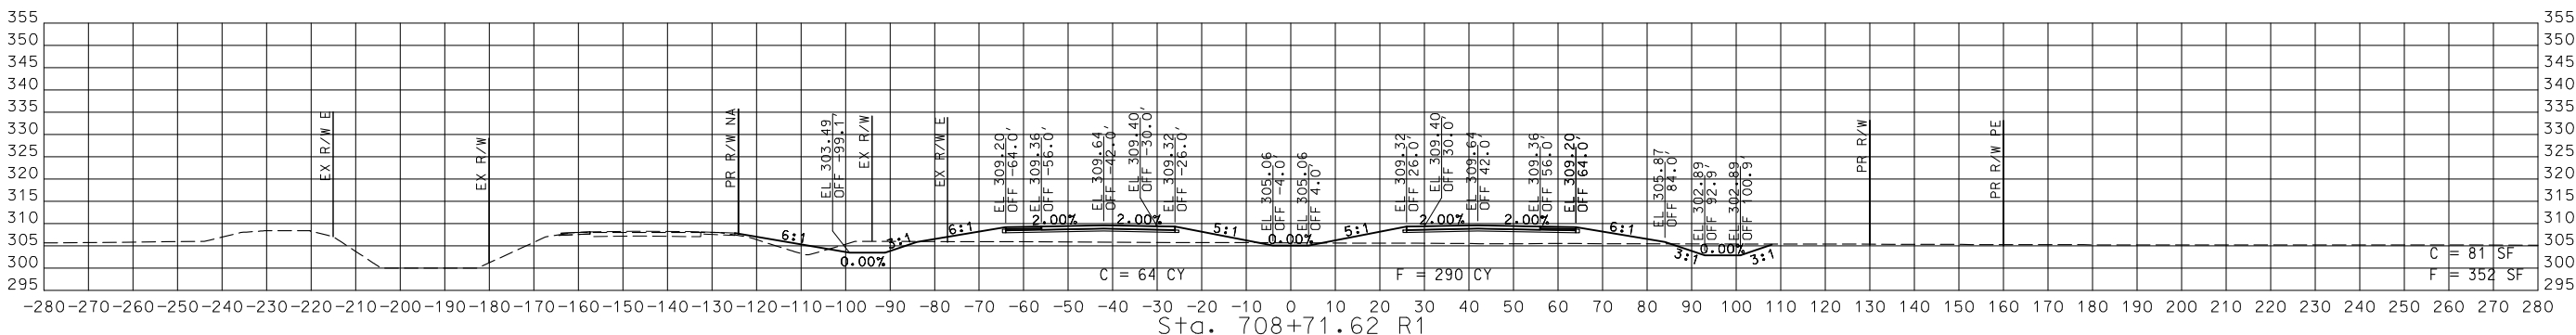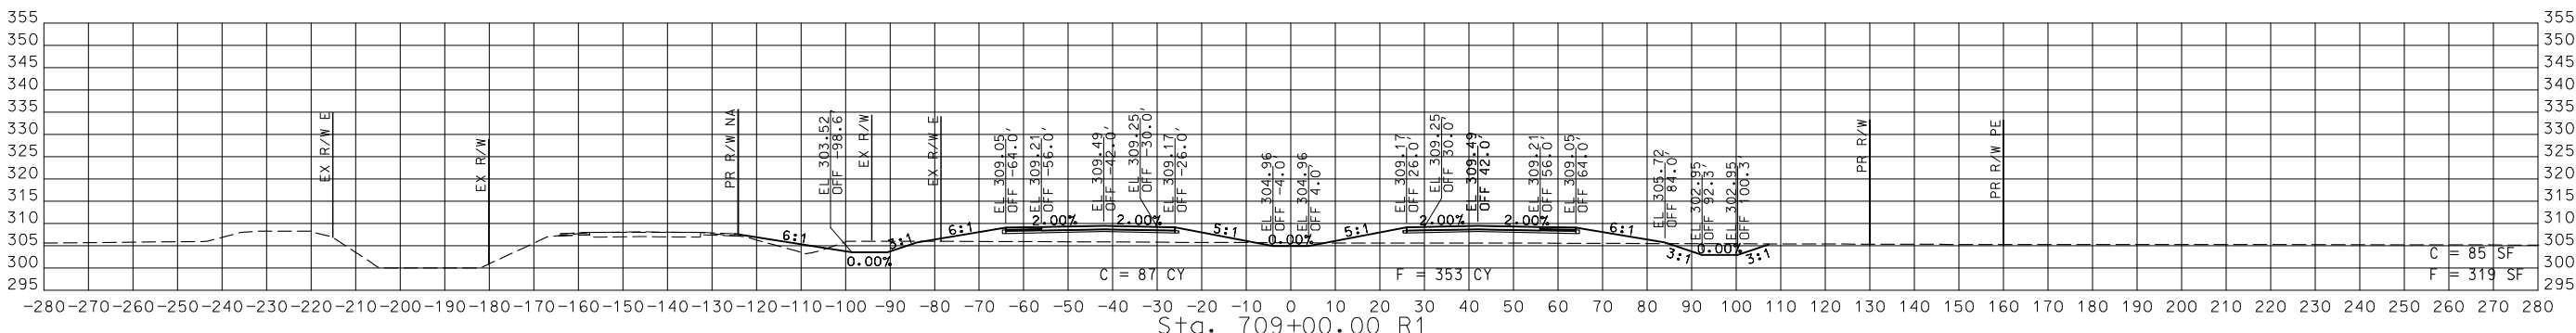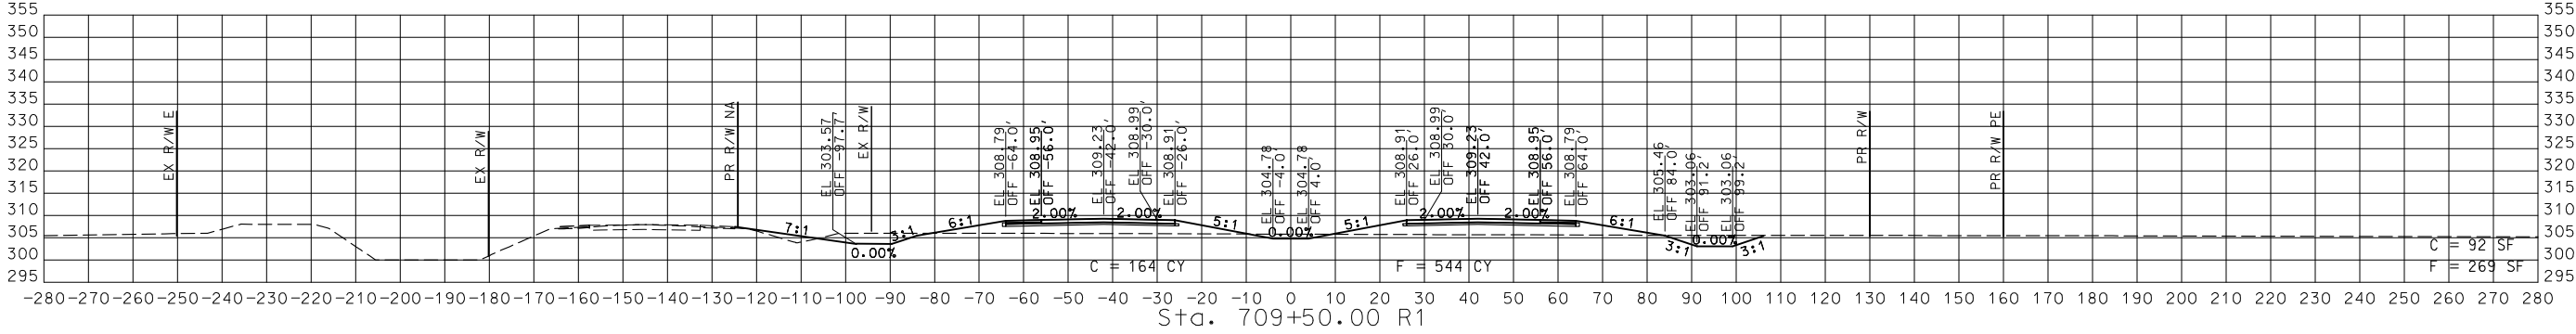

STA. 708+50.00 R1 TO STA. 709+50.00 R1

DISCLAIMER  
 THE PROFESSIONAL WHOSE SIGNATURE AND PERSONAL SEAL APPEAR HEREON ASSUMES RESPONSIBILITY ONLY FOR WHAT APPEARS ON THIS PAGE, AND DISCLAIMS (PURSUANT TO SECTION 327.411 RSMO) SPECIFICATION, ESTIMATES, REPORTS, OR OTHER DOCUMENTS OR INSTRUMENTS NOT SEALED BY THE UNDERSIGNED PROFESSIONAL RELATING TO OR INTENDED TO BE USED FOR ANY PART OR PARTS OF THE PROJECT TO WHICH THIS PAGE REFERS.

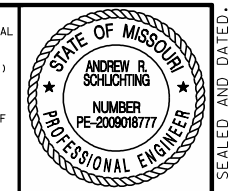

THIS SHEET HAS BEEN SIGNED, SEALED AND DATED ELECTRONICALLY.

DATE PREPARED  
 3/3/2023  
 ROUTE 67 STATE MO  
 DISTRICT SE SHEET NO. 28  
 COUNTY BUTLER  
 JOB NO. J9P3751  
 CONTRACT ID.





PROJECT NO.  
 BRIDGE NO.

DATE	DESCRIPTION

MISSOURI HIGHWAYS AND TRANSPORTATION COMMISSION  
  
 105 WEST CAPITOL JEFFERSON CITY, MO 65102  
 1-888-ASK-MODOT (1-888-275-6636)

© Copyright CMT, Inc.  
 CRAWFORD, MURPHY & TILLY, INC.  
 6581 WESLEYAN AVE. #300  
 SPRINGFIELD, MO 65807 (417) 869-6009  
 ENGINEERING CORPORATION - 000631


IF A SEAL IS PRESENT ON THIS SHEET IT HAS BEEN ELECTRONICALLY SEALED AND DATED.

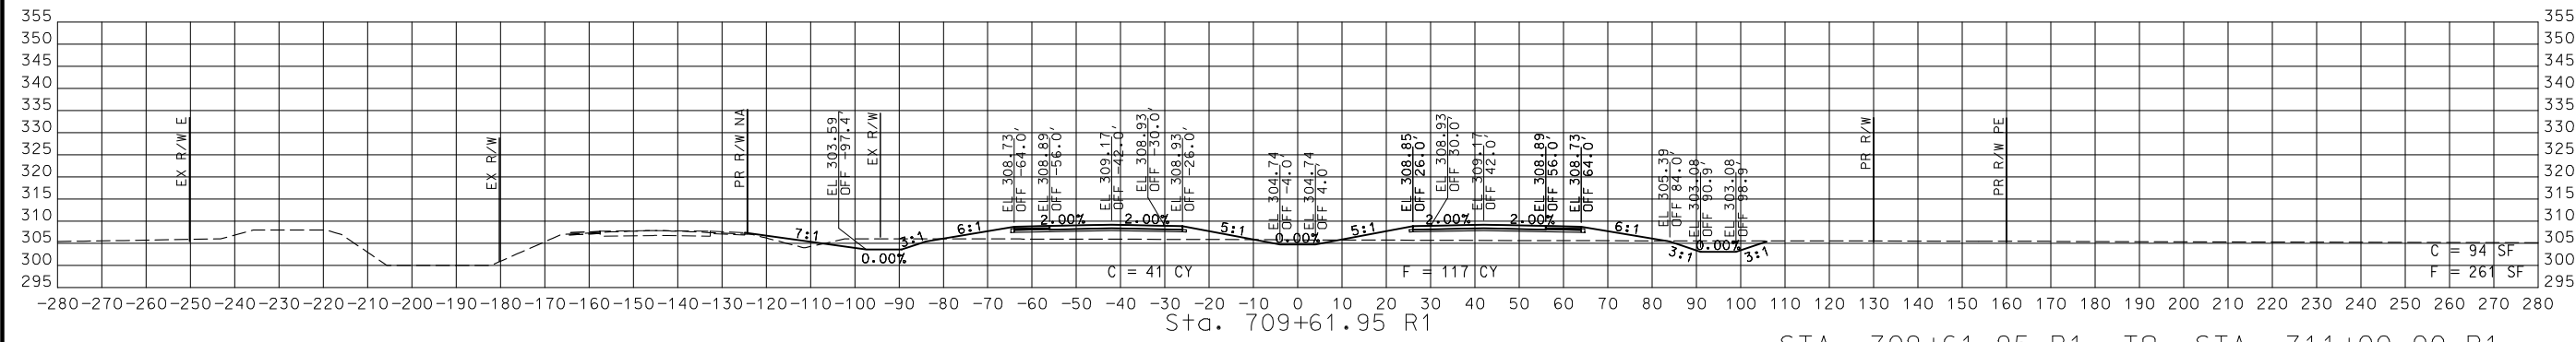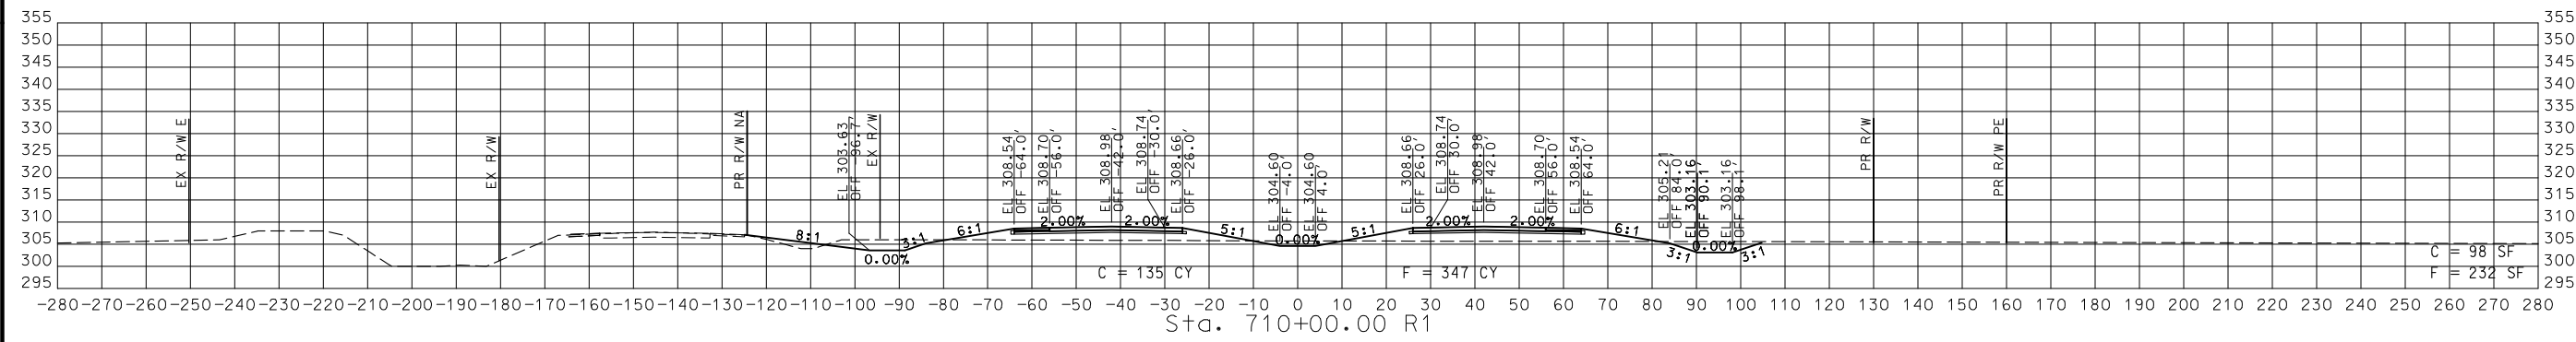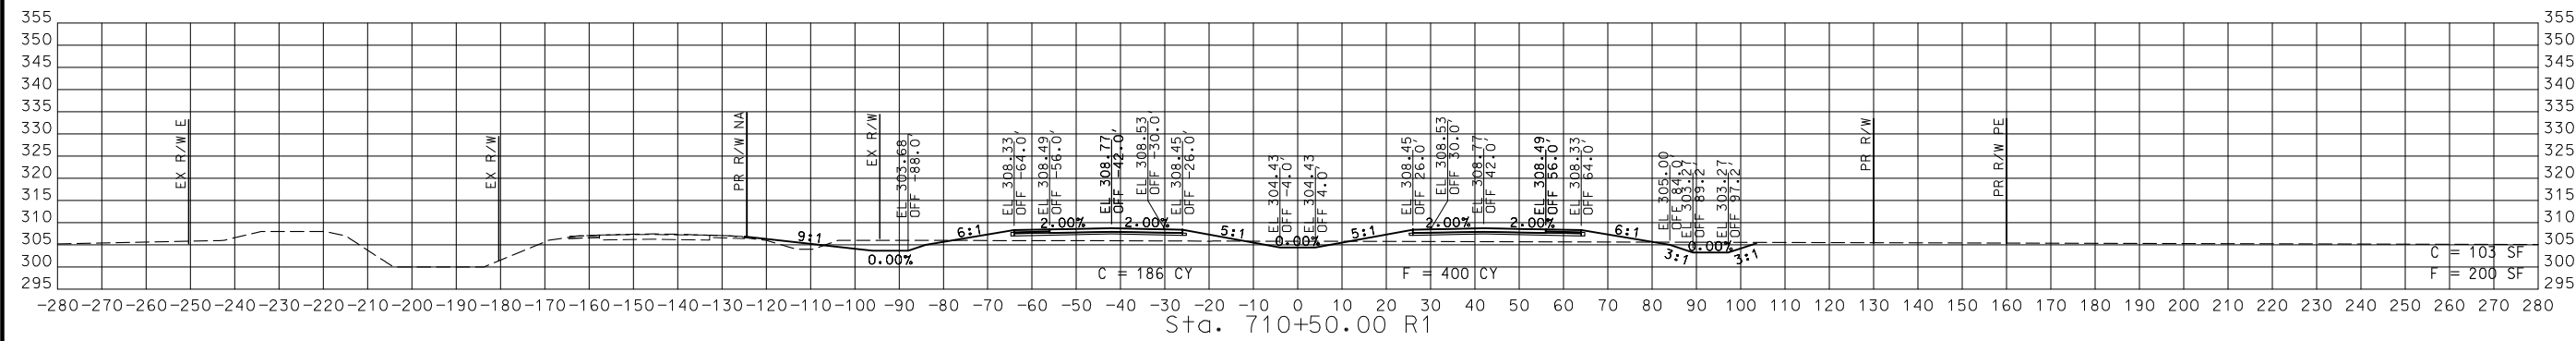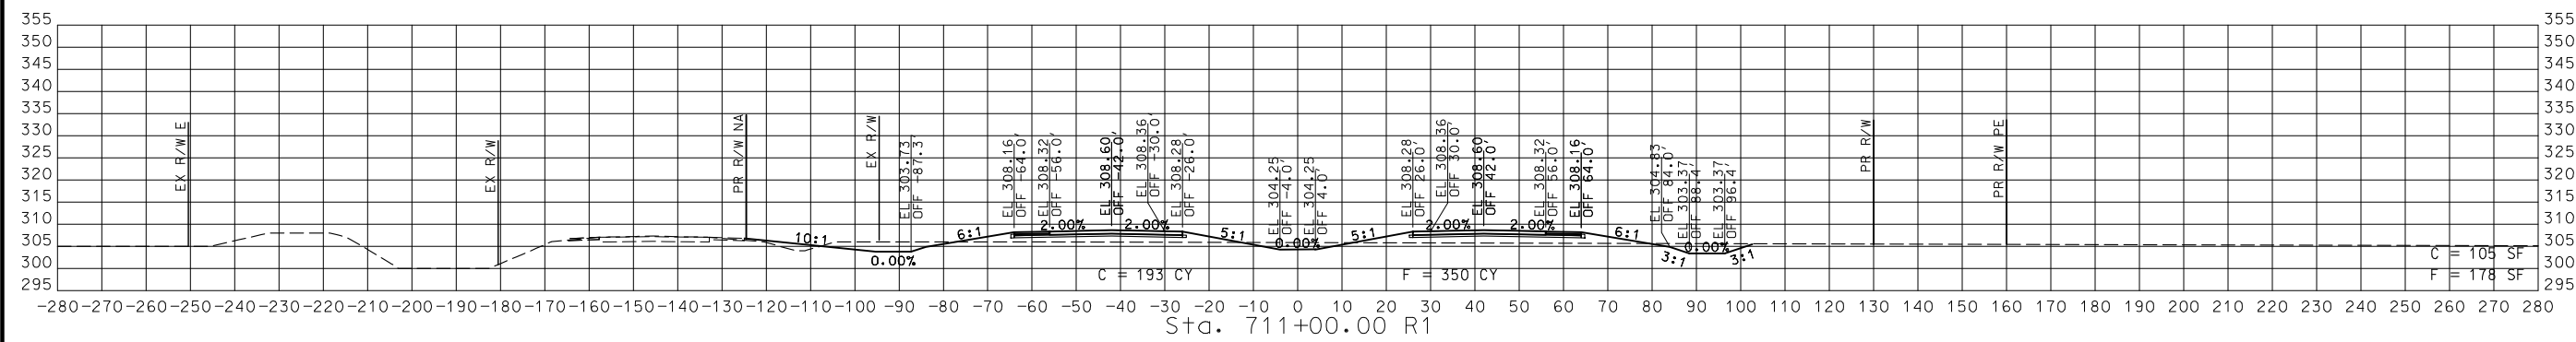

STA. 709+61.95 R1 TO STA. 711+00.00 R1

CROSS SECTIONS  
 28 OF 59

DISCLAIMER  
 THE PROFESSIONAL WHOSE SIGNATURE AND PERSONAL SEAL APPEAR HEREON ASSUMES RESPONSIBILITY ONLY FOR WHAT APPEARS ON THIS PAGE, AND DISCLAIMS (PURSUANT TO SECTION 327.411 RSMO) SPECIFICATION, ESTIMATES, REPORTS, OR OTHER DOCUMENTS OR INSTRUMENTS NOT SEALED BY THE UNDERSIGNED PROFESSIONAL RELATING TO OR INTENDED TO BE USED FOR ANY PART OR PARTS OF THE PROJECT TO WHICH THIS PAGE REFERS.

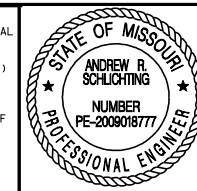

THIS SHEET HAS BEEN SIGNED, SEALED AND DATED ELECTRONICALLY.





DATE PREPARED  
 3/3/2023  
 ROUTE 67 STATE MO  
 DISTRICT SE SHEET NO. 29  
 COUNTY BUTLER  
 JOB NO. J9P3751  
 CONTRACT ID.

PROJECT NO.  
 BRIDGE NO.

DATE	DESCRIPTION

MISSOURI HIGHWAYS AND TRANSPORTATION COMMISSION  
  
 105 WEST CAPITOL JEFFERSON CITY, MO 65102  
 1-888-ASK-MODOT (1-888-275-6636)

CRAWFORD, MURPHY & TILLY, INC.  
 6831 WESLEYAN DRIVE, SUITE 300  
 SPRINGFIELD, MO 65807 (417) 869-6009  
 ENGINEERING CORPORATION - 000631

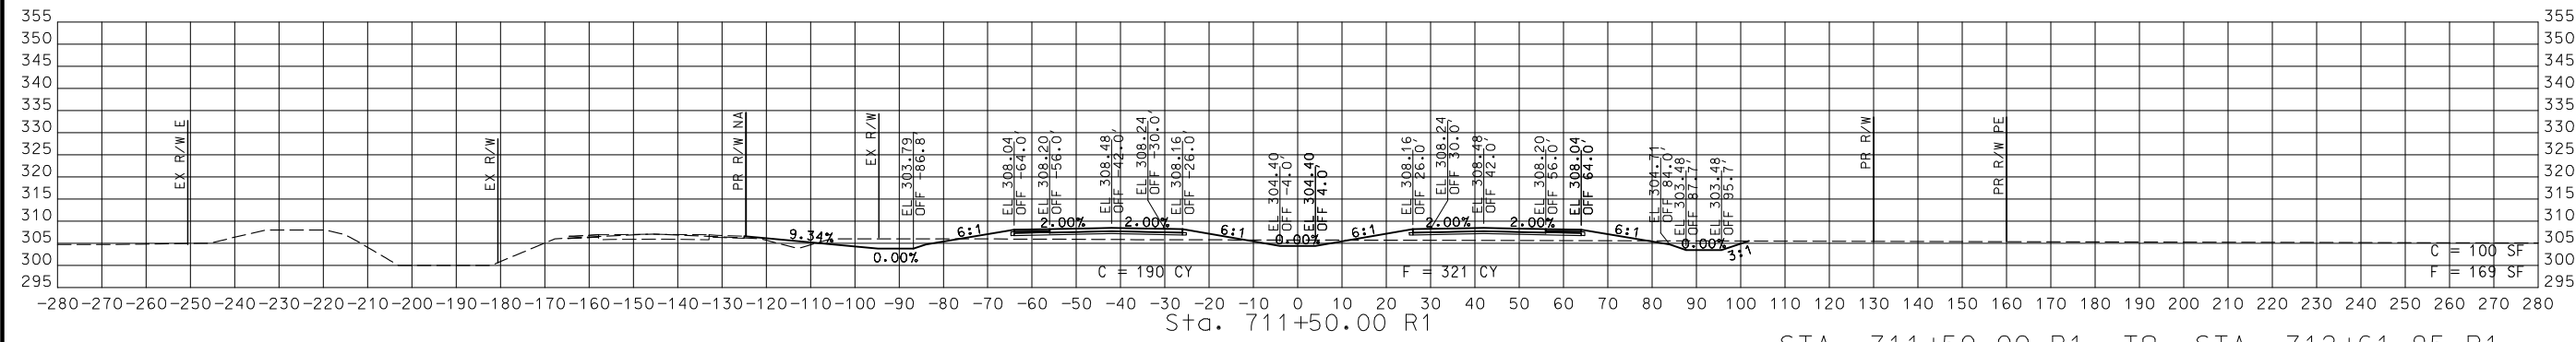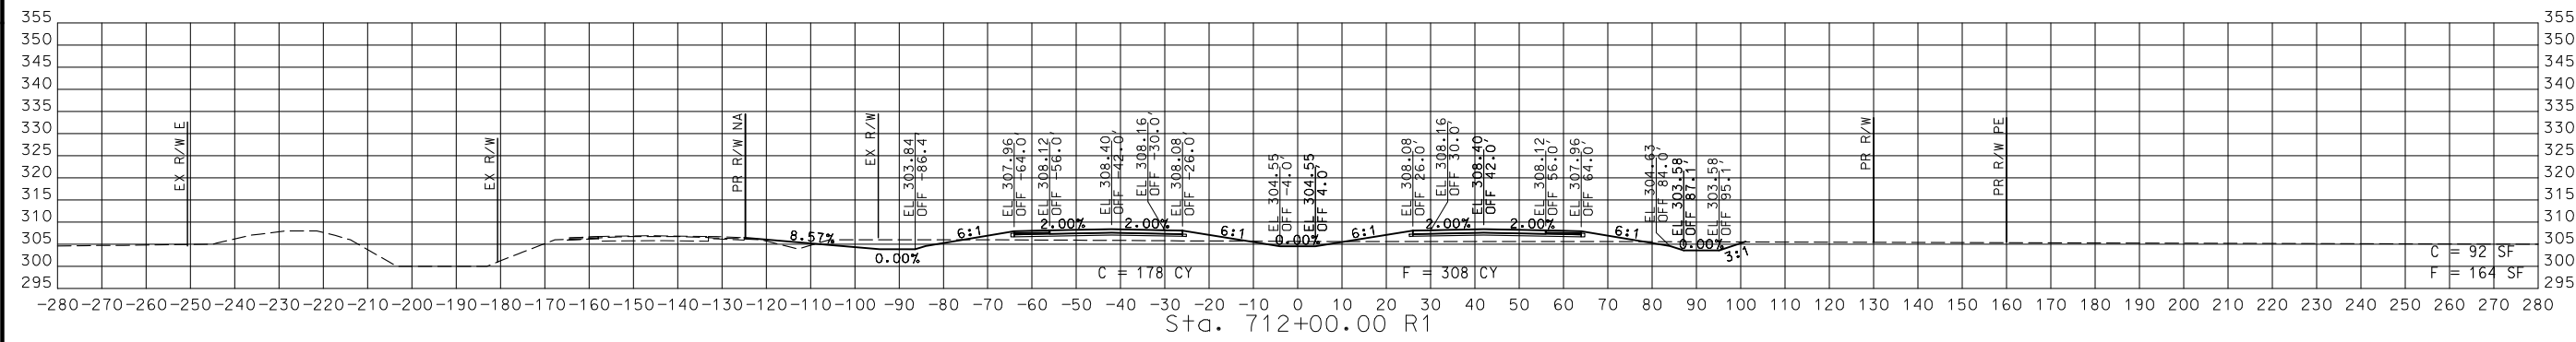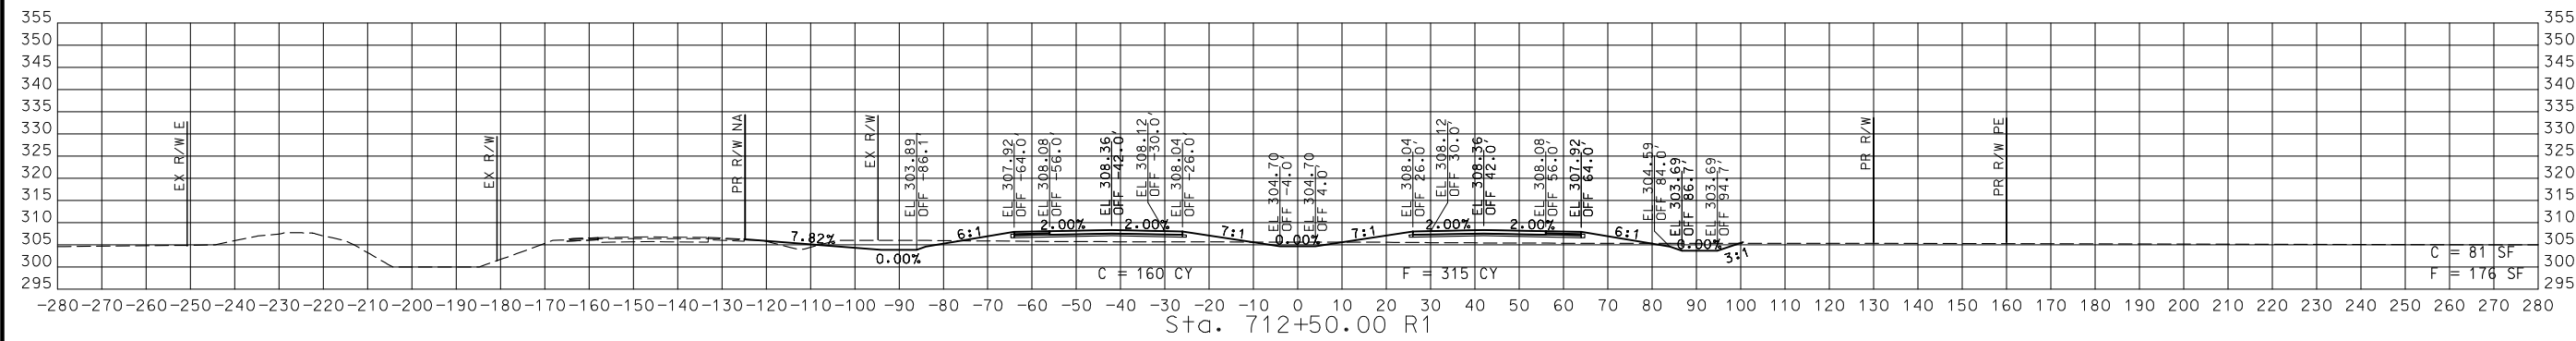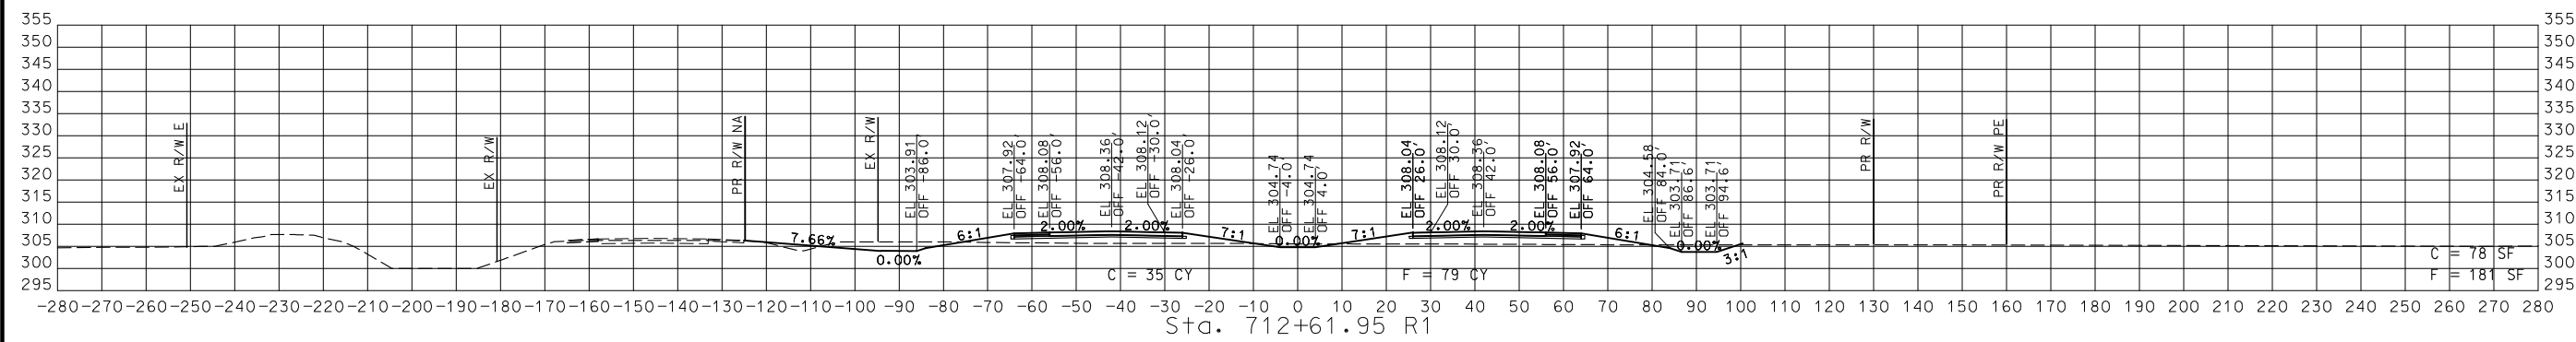

STA. 711+50.00 R1 TO STA. 712+61.95 R1

CROSS SECTIONS  
 29 OF 59





DISCLAIMER  
 THE PROFESSIONAL WHOSE SIGNATURE AND PERSONAL SEAL APPEAR HEREON ASSUMES RESPONSIBILITY ONLY FOR WHAT APPEARS ON THIS PAGE, AND DISCLAIMS (PURSUANT TO SECTION 327.411 RSMO) SPECIFICATION, ESTIMATES, REPORTS, OR OTHER DOCUMENTS OR INSTRUMENTS NOT SEALED BY THE UNDERSIGNED PROFESSIONAL RELATING TO OR INTENDED TO BE USED FOR ANY PART OR PARTS OF THE PROJECT TO WHICH THIS PAGE REFERS.



THIS SHEET HAS BEEN SIGNED, SEALED AND DATED ELECTRONICALLY.

DATE PREPARED  
 3/3/2023  
 ROUTE 67 STATE MO  
 DISTRICT SE SHEET NO. 30  
 COUNTY BUTLER  
 JOB NO. J9P3751  
 CONTRACT ID.

PROJECT NO.  
 BRIDGE NO.

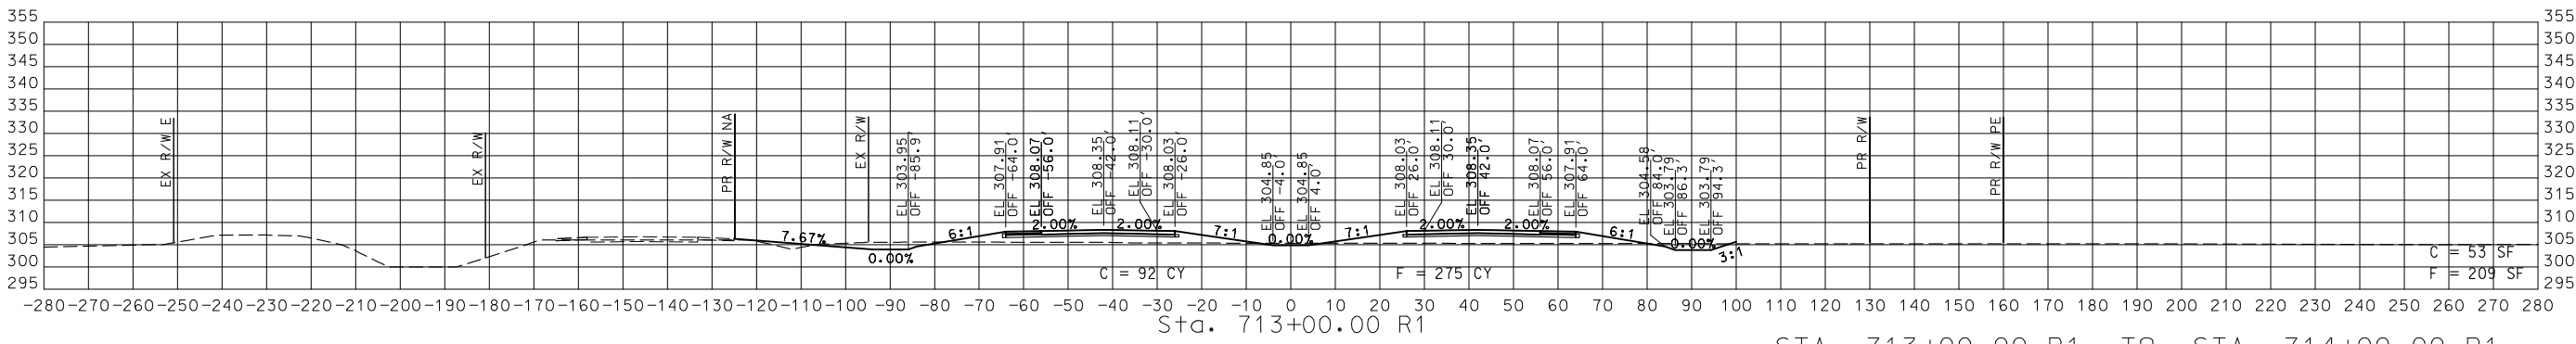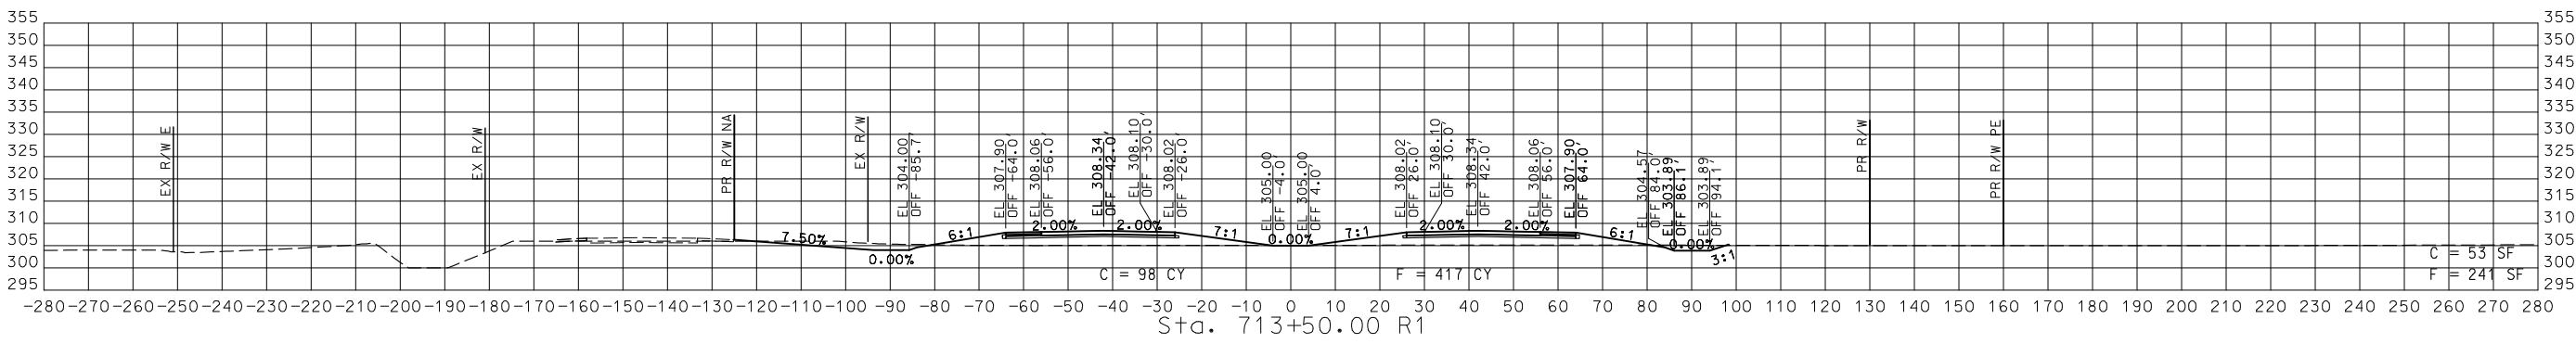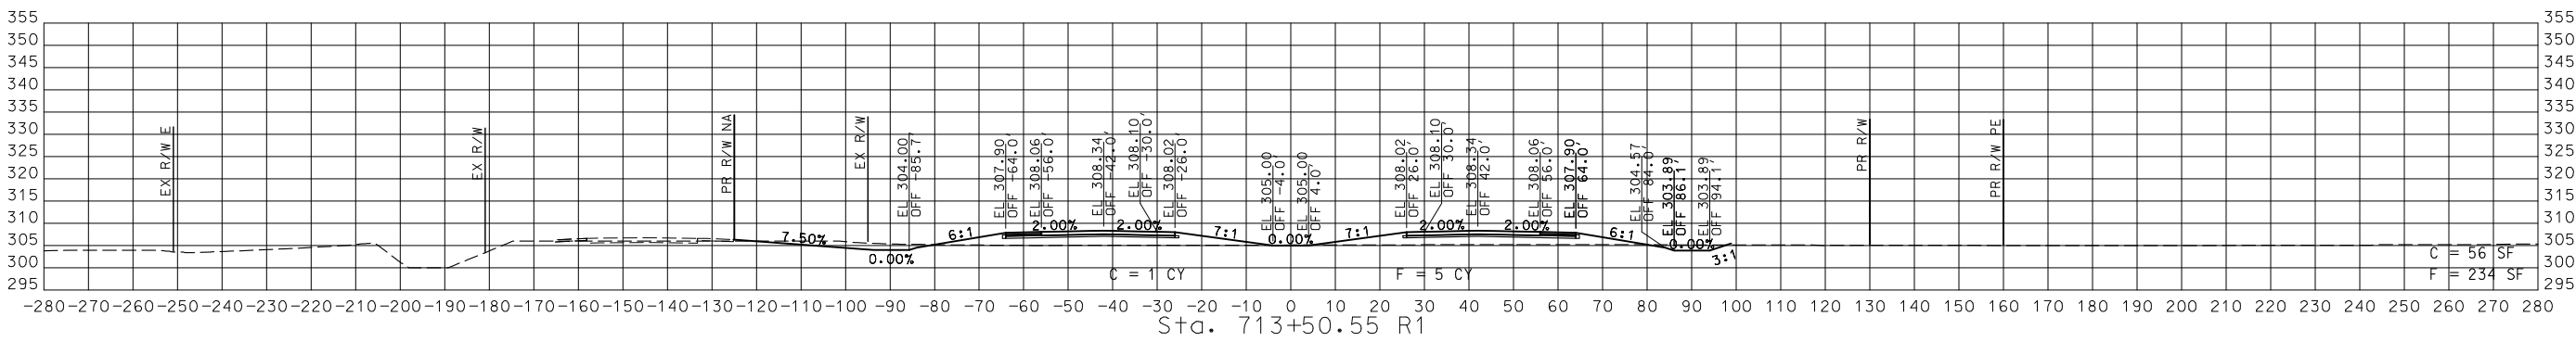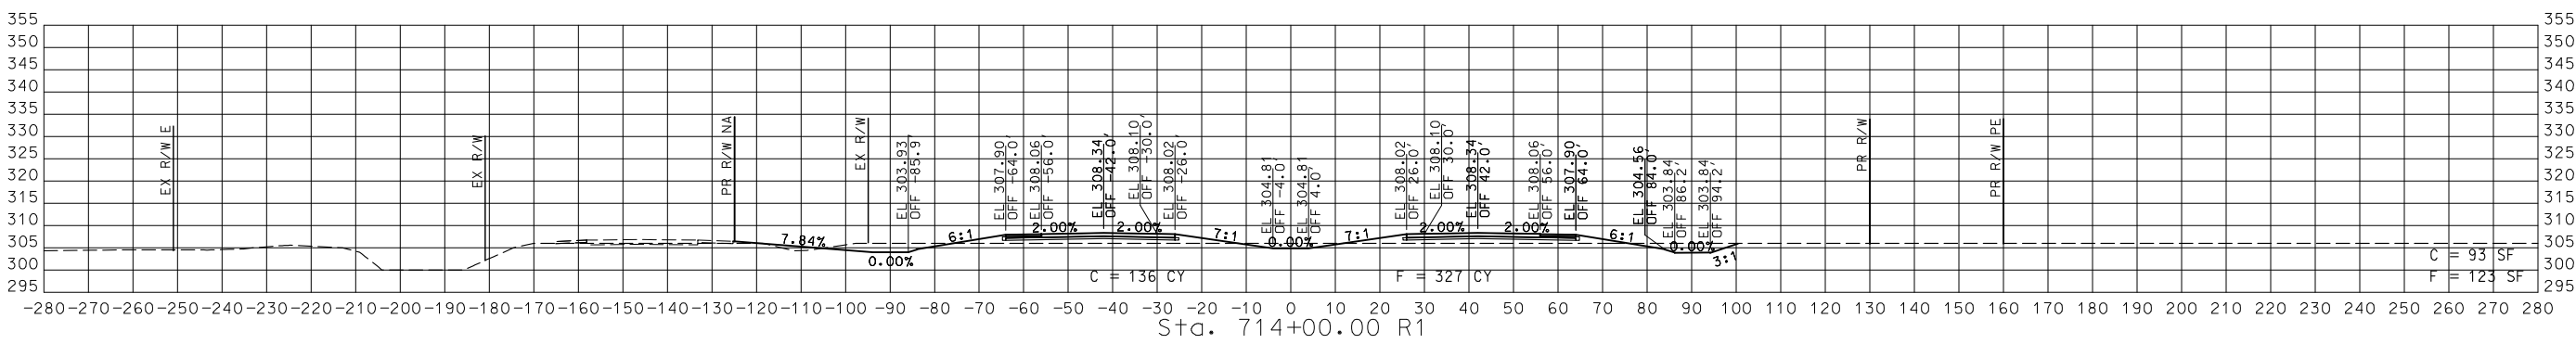

STA. 713+00.00 R1 TO STA. 714+00.00 R1

CROSS SECTIONS  
 30 OF 59


DATE	DESCRIPTION

MISSOURI HIGHWAYS AND TRANSPORTATION COMMISSION

105 WEST CAPITOL  
 JEFFERSON CITY, MO 65102  
 1-888-ASK-MODOT (1-888-275-6636)

**CMT**  
 © Copyright CMT, Inc.  
 CRAWFORD, MURPHY & TILLY, INC.  
 6851 WESLEYAN DRIVE, SUITE 300  
 SPRINGFIELD, MO 65807 (417) 869-6009  
 ENGINEERING CORPORATION - 000631

DISCLAIMER  
 THE PROFESSIONAL WHOSE SIGNATURE AND PERSONAL SEAL APPEAR HEREON ASSUMES RESPONSIBILITY ONLY FOR WHAT APPEARS ON THIS PAGE, AND DISCLAIMS (PURSUANT TO SECTION 327.411 RSMO) SPECIFICATION, ESTIMATES, REPORTS, OR OTHER DOCUMENTS OR INSTRUMENTS NOT SEALED BY THE UNDERSIGNED PROFESSIONAL RELATING TO OR INTENDED TO BE USED FOR ANY PART OR PARTS OF THE PROJECT TO WHICH THIS PAGE REFERS.

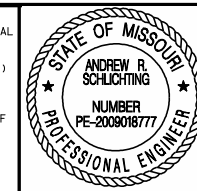

THIS SHEET HAS BEEN SIGNED, SEALED AND DATED ELECTRONICALLY.

DATE PREPARED  
 3/3/2023  
 ROUTE 67 STATE MO  
 DISTRICT SE SHEET NO. 31  
 COUNTY BUTLER  
 JOB NO. J9P3751  
 CONTRACT ID.

PROJECT NO.





BRIDGE NO.

DATE	DESCRIPTION

MISSOURI HIGHWAYS AND TRANSPORTATION COMMISSION



CMT  
 © Copyright CMT, Inc.  
 CRAWFORD, MURPHY & TILLY, INC.  
 6801 WEST WINDYBUSH TREE  
 SPRINGFIELD, MO 65807 (417) 869-6009  
 ENGINEERING CORPORATION - 000631

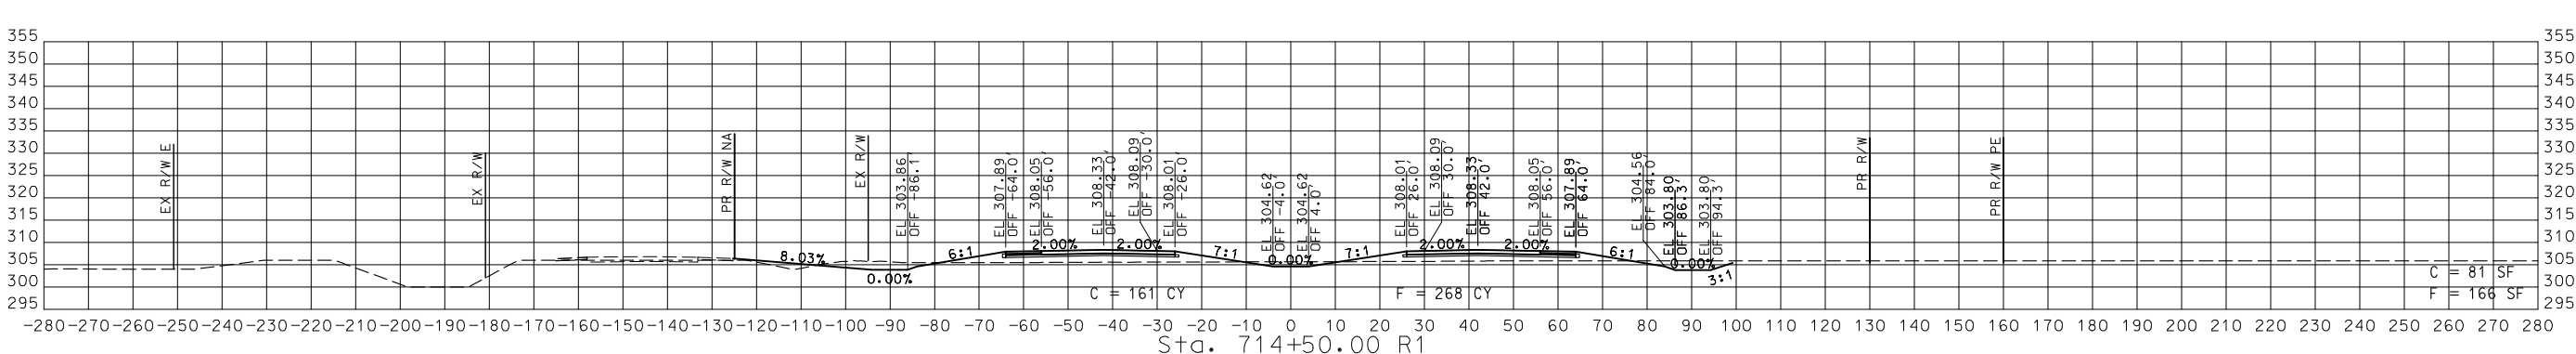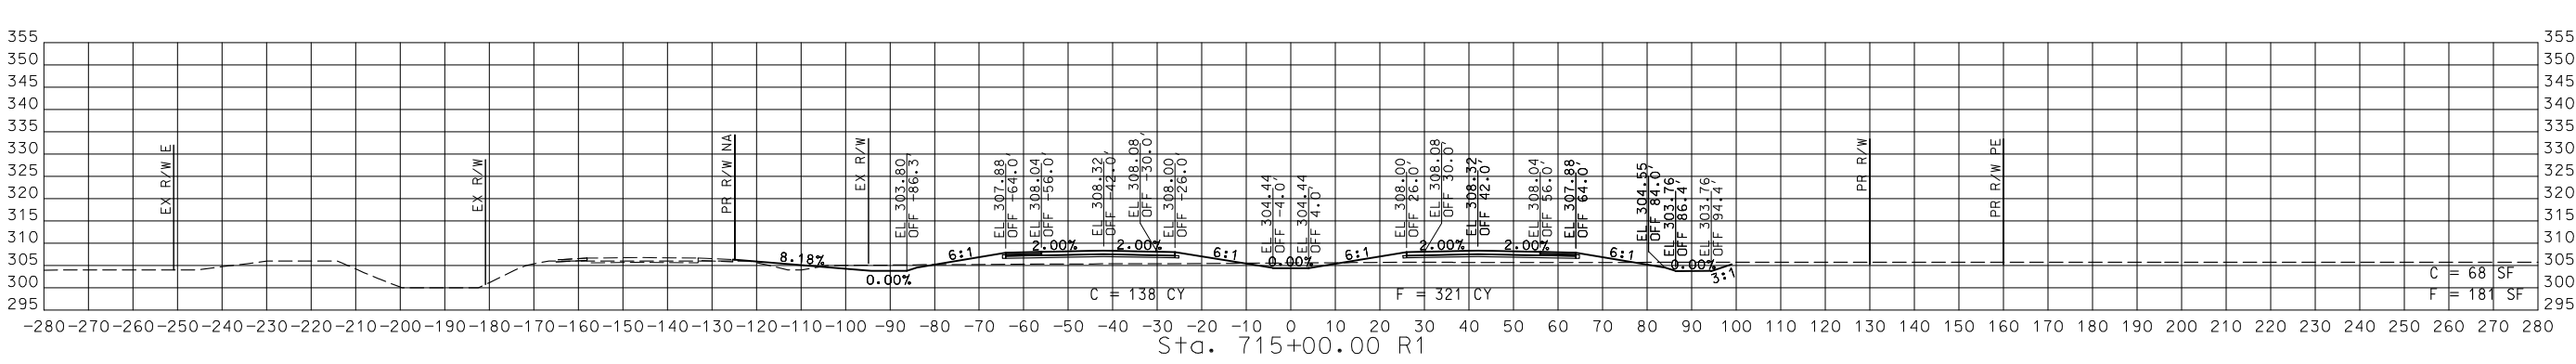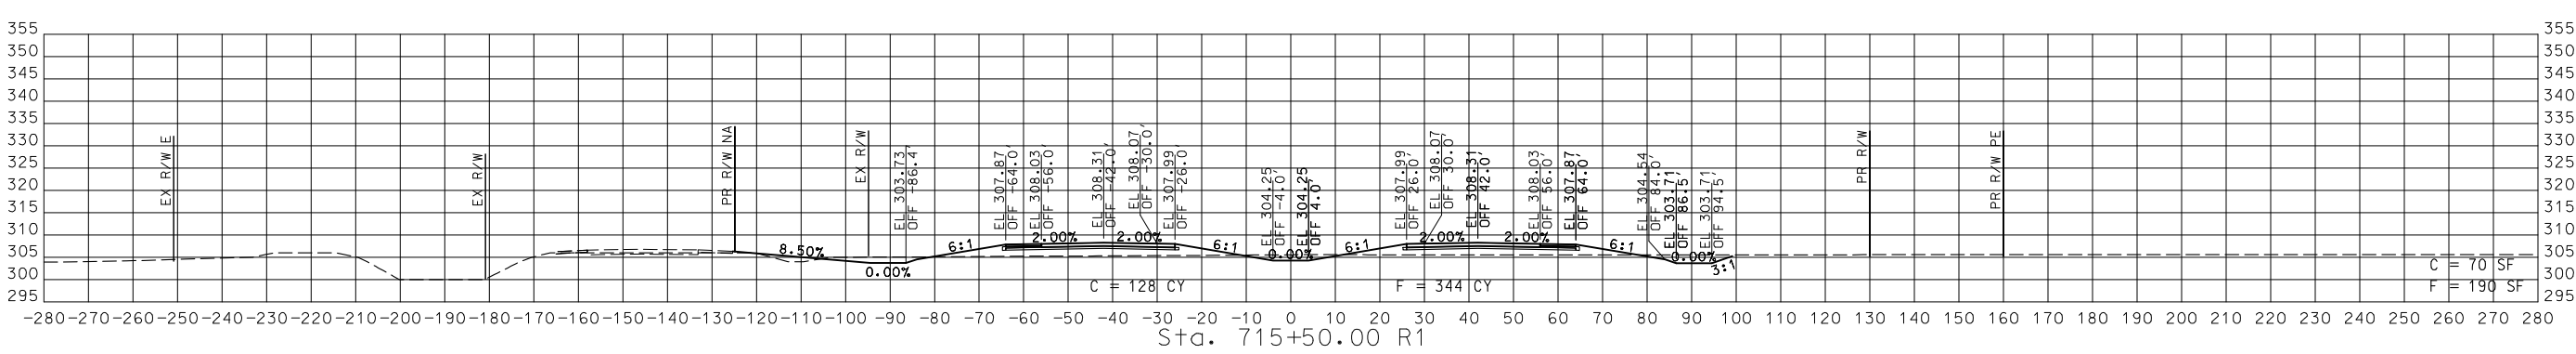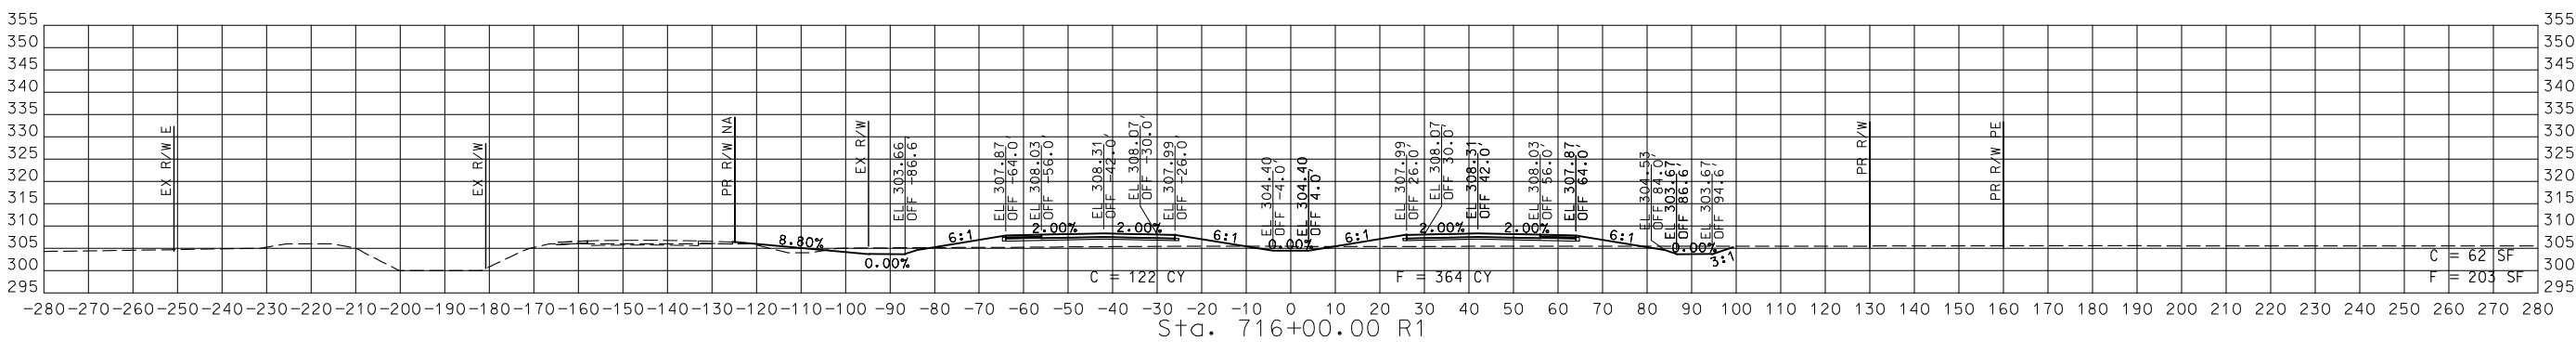


STA. 714+50.00 R1 TO STA. 716+00.00 R1

CROSS SECTIONS  
 31 OF 59

IF A SEAL IS PRESENT ON THIS SHEET IT HAS BEEN ELECTRONICALLY SEALED AND DATED.

DISCLAIMER  
 THE PROFESSIONAL WHOSE SIGNATURE AND PERSONAL SEAL APPEAR HEREON ASSUMES RESPONSIBILITY ONLY FOR WHAT APPEARS ON THIS PAGE, AND DISCLAIMS (PURSUANT TO SECTION 327.411 RSMO) SPECIFICATION, ESTIMATES, REPORTS, OR OTHER DOCUMENTS OR INSTRUMENTS NOT SEALED BY THE UNDERSIGNED PROFESSIONAL RELATING TO OR INTENDED TO BE USED FOR ANY PART OR PARTS OF THE PROJECT TO WHICH THIS PAGE REFERS.

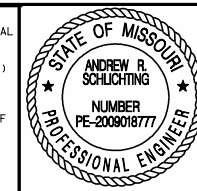


THIS SHEET HAS BEEN SIGNED, SEALED AND DATED ELECTRONICALLY.





DATE PREPARED  
 3/3/2023  
 ROUTE 67 STATE MO  
 DISTRICT SE SHEET NO. 32  
 COUNTY BUTLER  
 JOB NO. J9P3751  
 CONTRACT ID.

PROJECT NO.  
 BRIDGE NO.

DATE	DESCRIPTION

MISSOURI HIGHWAYS AND TRANSPORTATION COMMISSION  
  
 105 WEST CAPITOL  
 JEFFERSON CITY, MO 65102  
 1-888-ASK-MODOT (1-888-275-6636)

  
 © Copyright CMT, Inc.  
 CRAWFORD, MURPHY & TILLY, INC.  
 6831 VESPER LANE, SUITE 300  
 SPRINGFIELD, MO 65807 (417) 869-6009  
 ENGINEERING CORPORATION - 000631

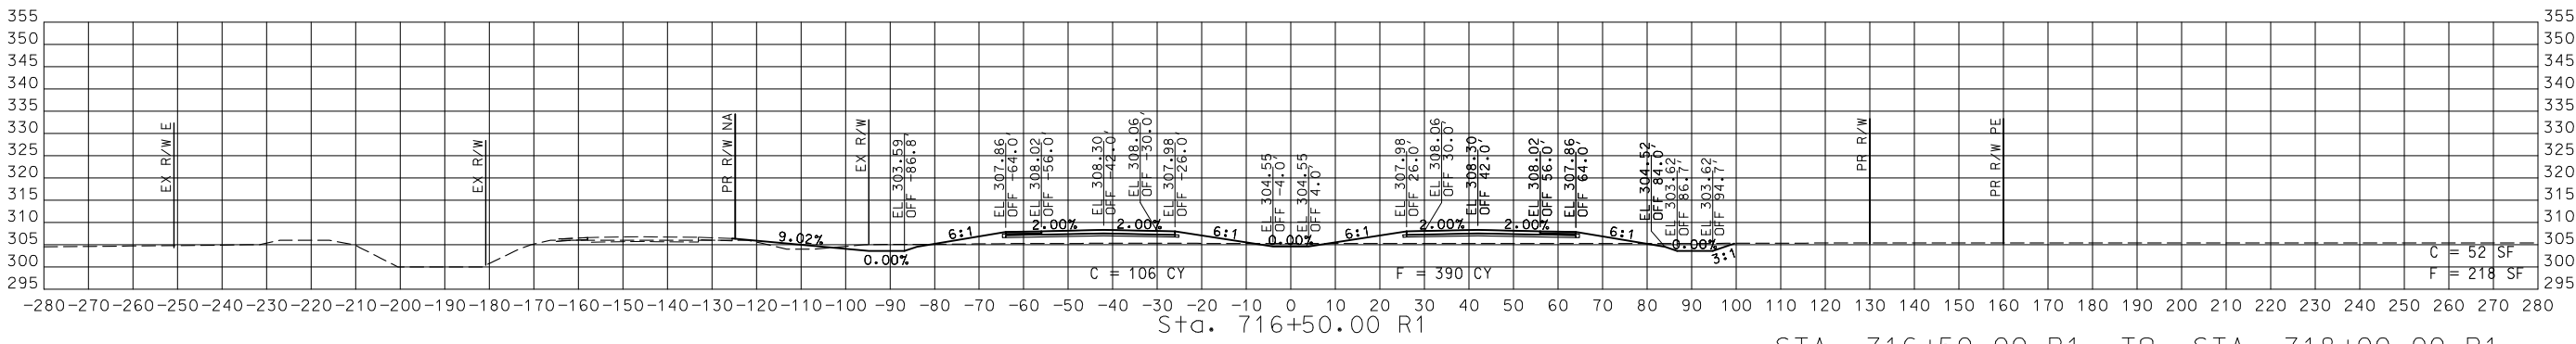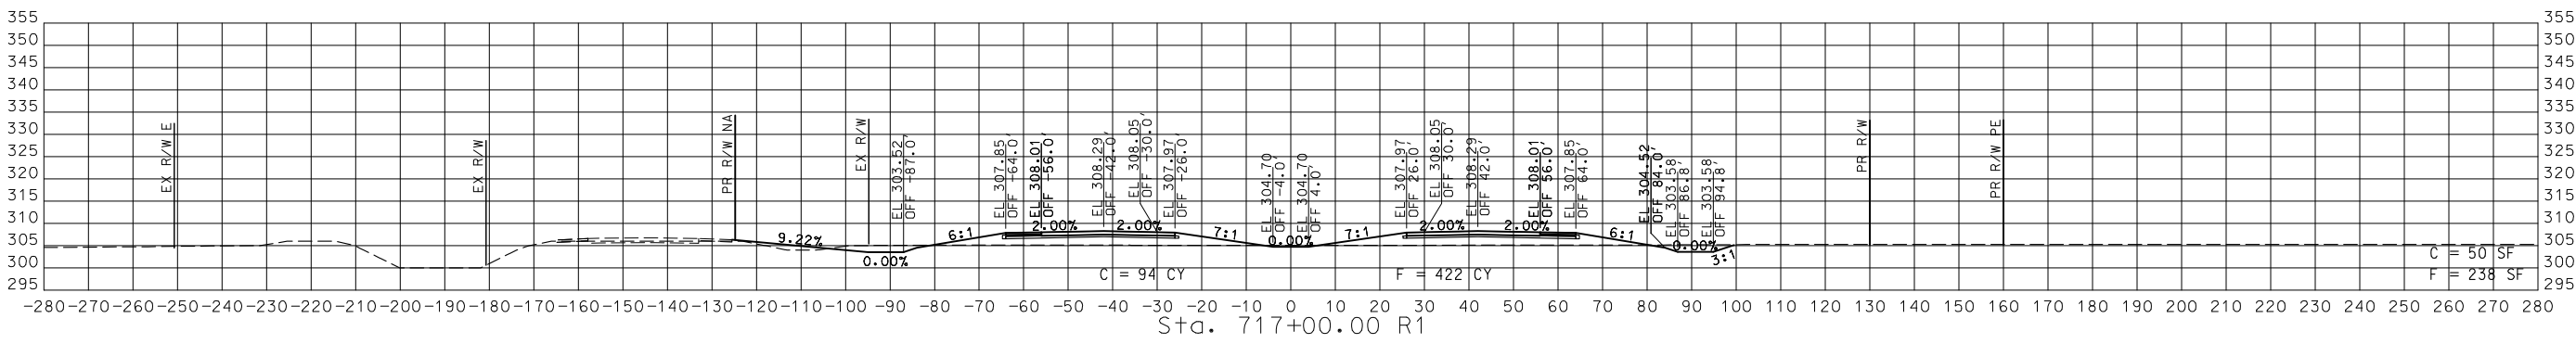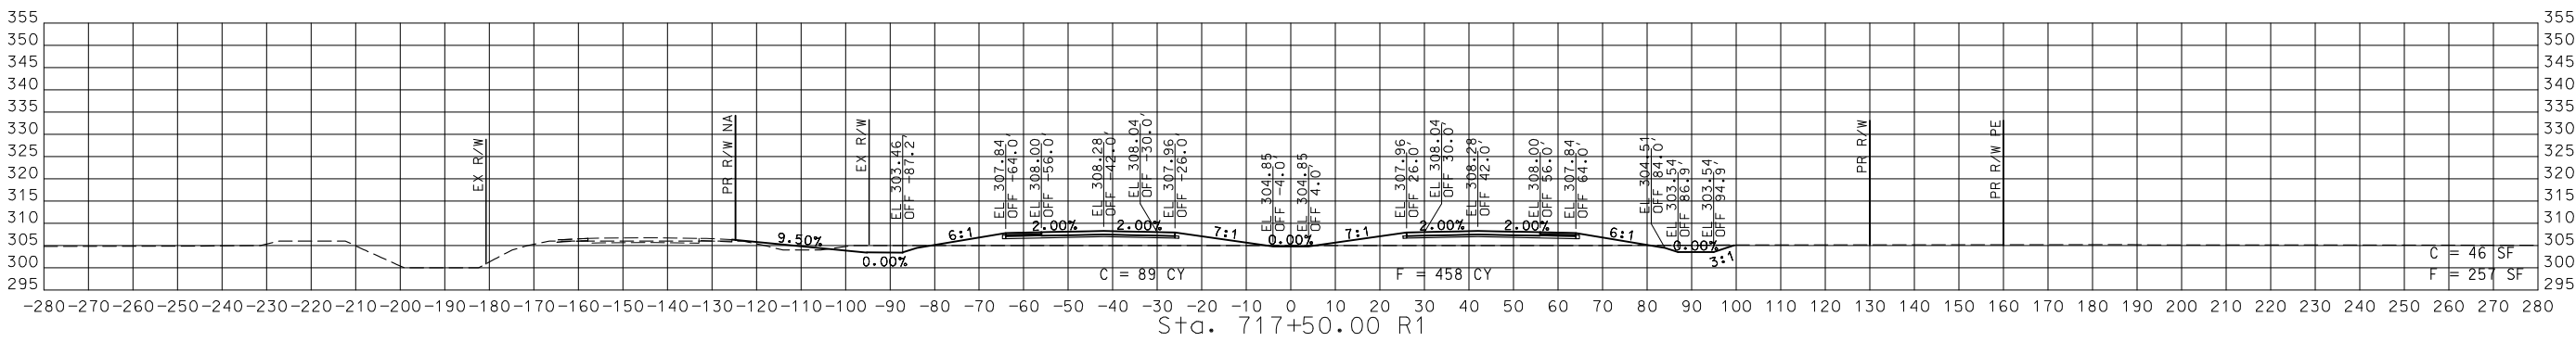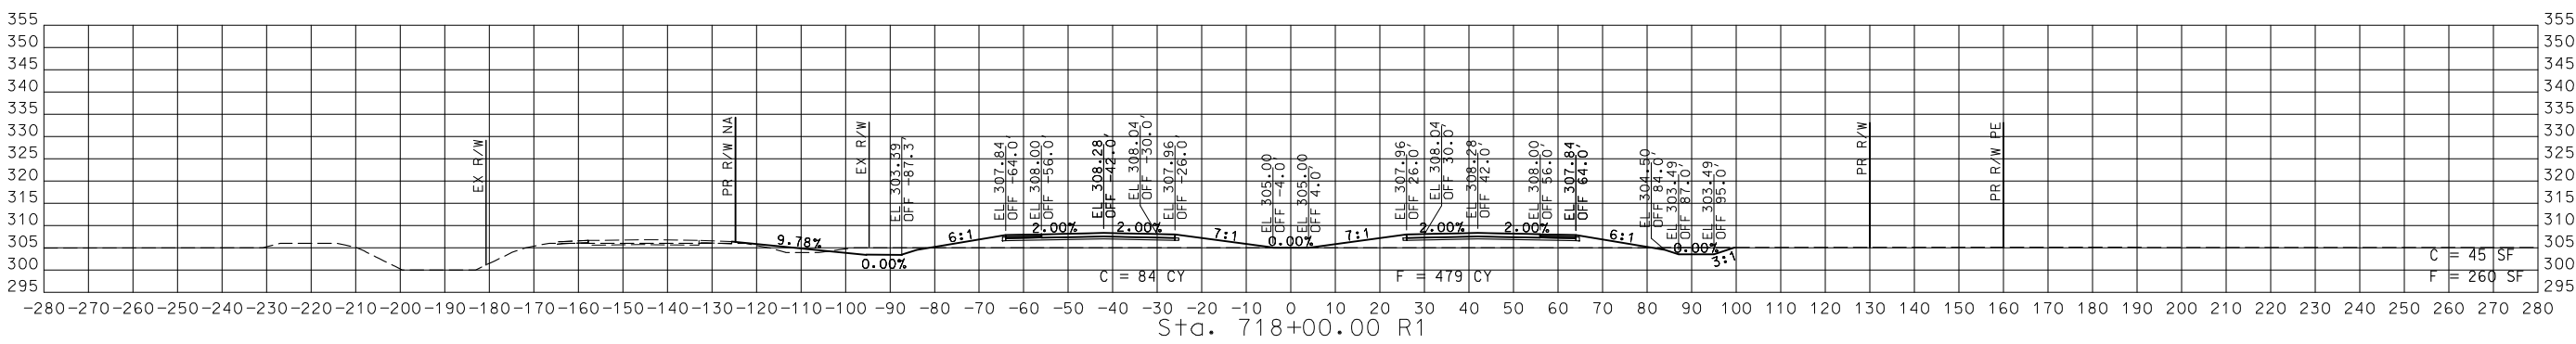

STA. 716+50.00 R1 TO STA. 718+00.00 R1

CROSS SECTIONS  
 32 OF 59



DISCLAIMER  
 THE PROFESSIONAL WHOSE SIGNATURE AND PERSONAL SEAL APPEAR HEREON ASSUMES RESPONSIBILITY ONLY FOR WHAT APPEARS ON THIS PAGE, AND DISCLAIMS (PURSUANT TO SECTION 327.411 RSMO) SPECIFICATION, ESTIMATES, REPORTS, OR OTHER DOCUMENTS OR INSTRUMENTS NOT SEALED BY THE UNDERSIGNED PROFESSIONAL RELATING TO OR INTENDED TO BE USED FOR ANY PART OR PARTS OF THE PROJECT TO WHICH THIS PAGE REFERS.



THIS SHEET HAS BEEN SIGNED, SEALED AND DATED ELECTRONICALLY.

DATE PREPARED  
 3/3/2023

ROUTE STATE  
 67 MO

DISTRICT SHEET NO.  
 SE 33





COUNTY  
 BUTLER

JOB NO.  
 J9P3751

CONTRACT ID.

PROJECT NO.

BRIDGE NO.

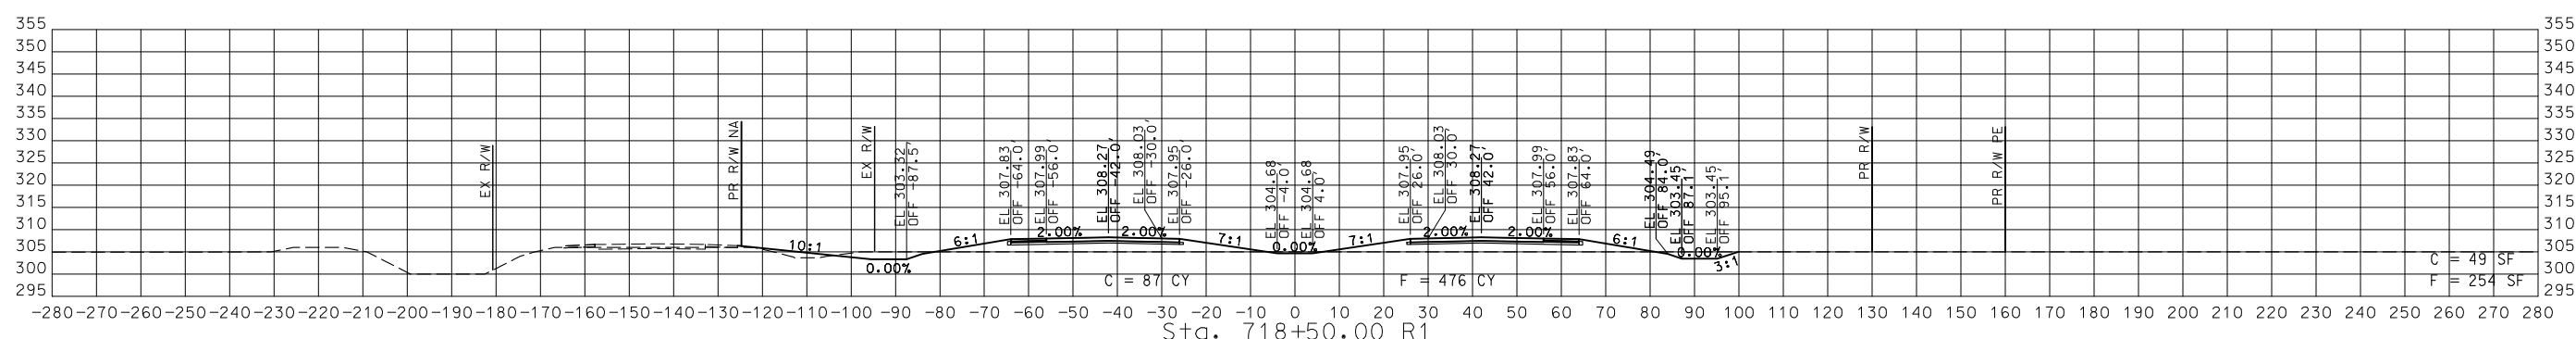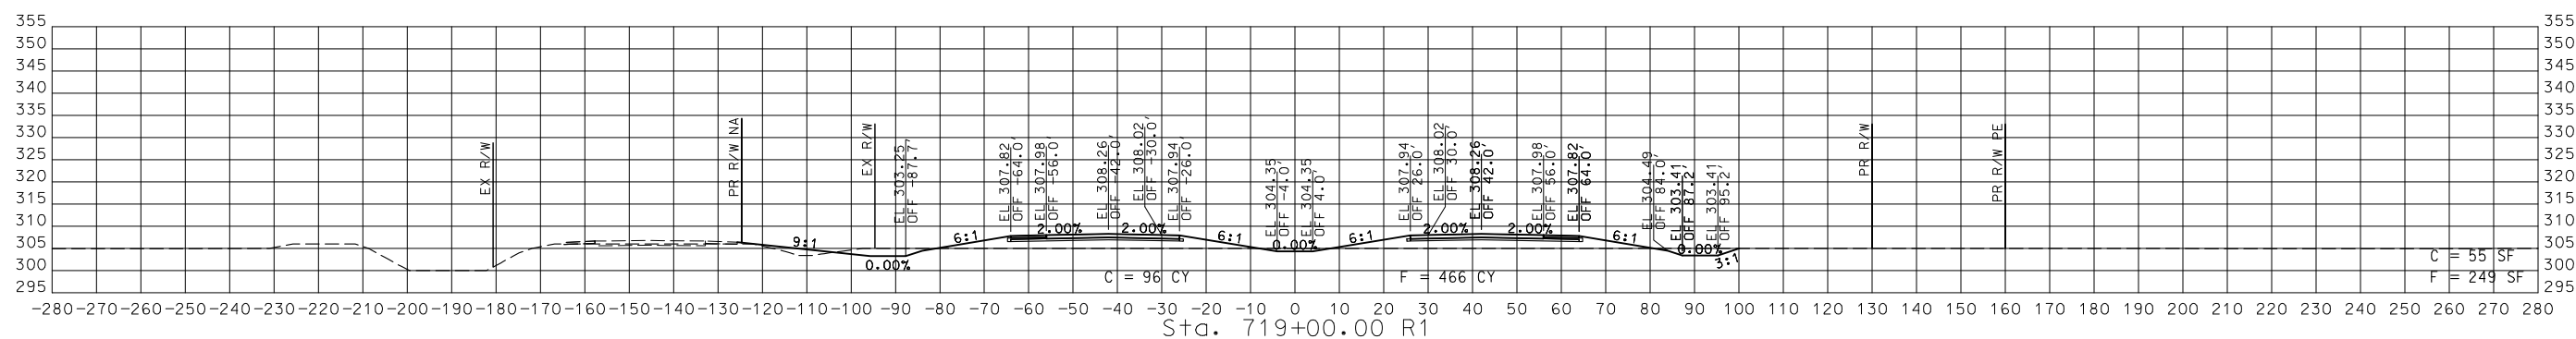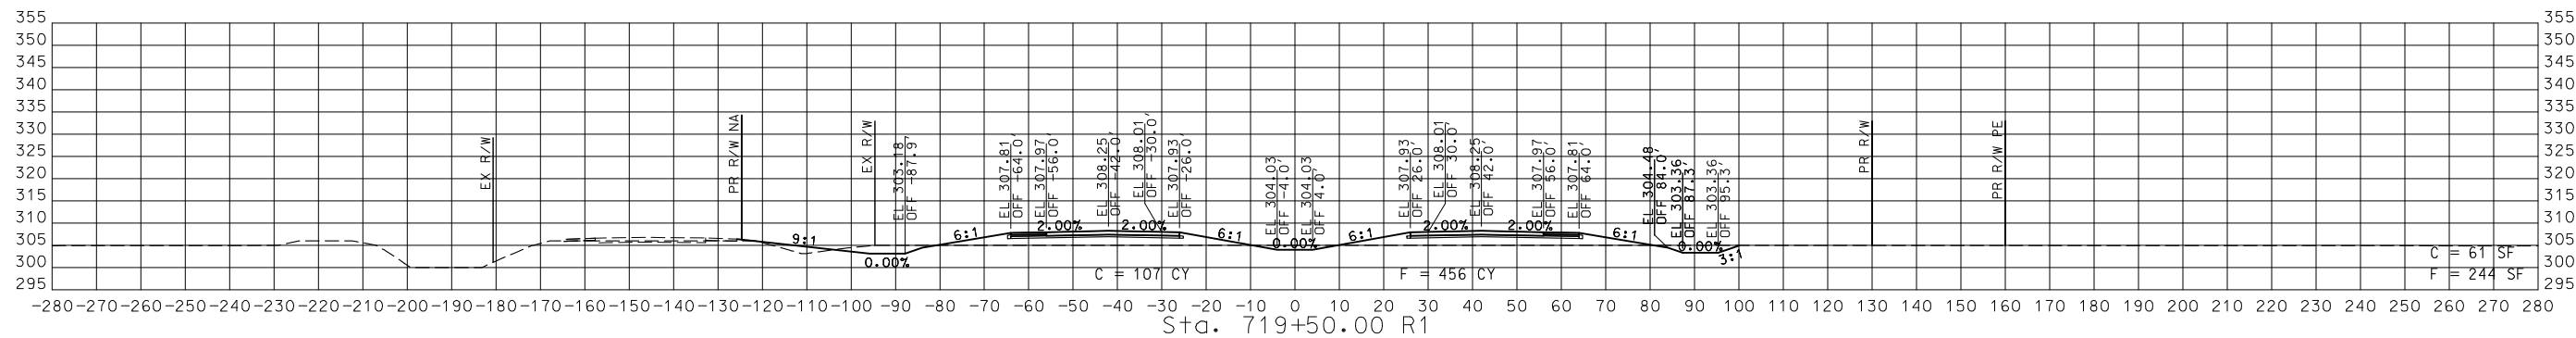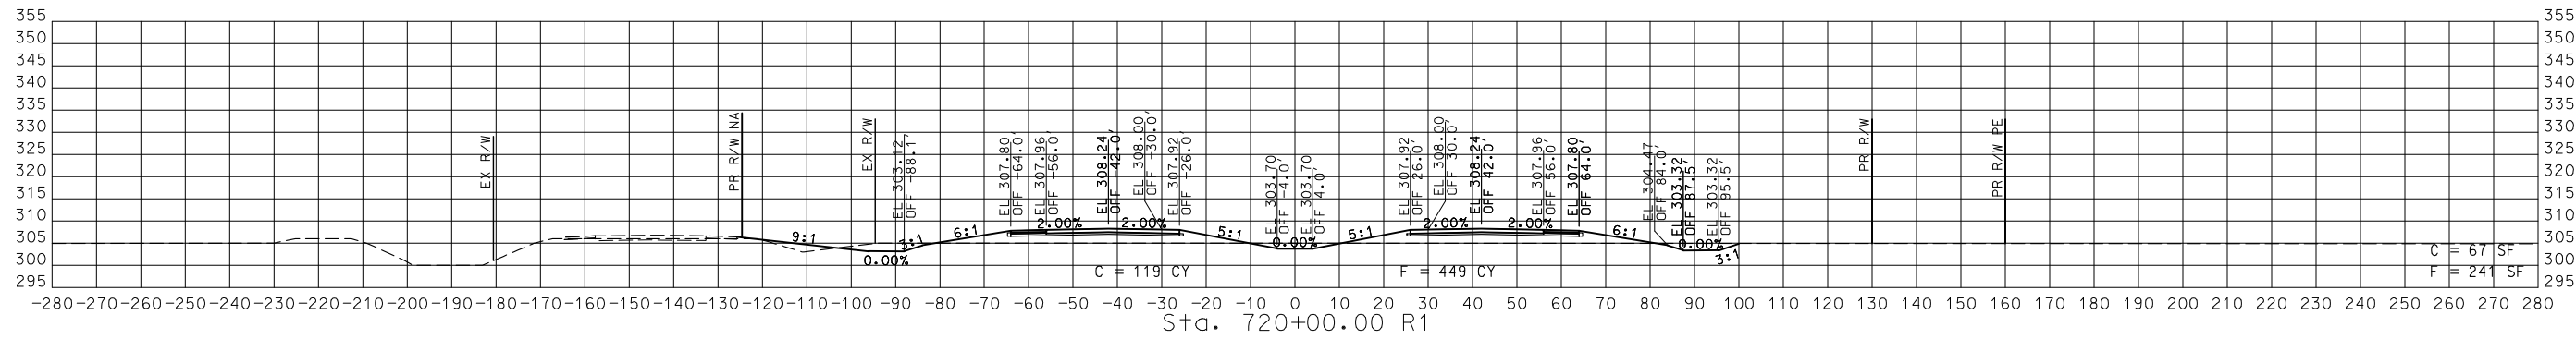

STA. 718+50.00 R1 TO STA. 720+00.00 R1

CROSS SECTIONS  
 33 OF 59

DATE	DESCRIPTION

MISSOURI HIGHWAYS AND TRANSPORTATION COMMISSION

105 WEST CAPITOL  
 JEFFERSON CITY, MO 65102  
 1-888-ASK-MODOT (1-888-275-6636)

CMT  
© Copyright CMT, Inc.  
 CRAWFORD, MURPHY & TILLY, INC.  
 6551 WISCONSIN AVE, SUITE 300  
 SPRINGFIELD, MO 65807 (417) 869-6009  
 ENGINEERING CORPORATION - 000631

DISCLAIMER  
 THE PROFESSIONAL WHOSE SIGNATURE AND PERSONAL SEAL APPEAR HEREON ASSUMES RESPONSIBILITY ONLY FOR WHAT APPEARS ON THIS PAGE, AND DISCLAIMS (PURSUANT TO SECTION 327.411 RSMO) SPECIFICATION, ESTIMATES, REPORTS, OR OTHER DOCUMENTS OR INSTRUMENTS NOT SEALED BY THE UNDERSIGNED PROFESSIONAL RELATING TO OR INTENDED TO BE USED FOR ANY PART OR PARTS OF THE PROJECT TO WHICH THIS PAGE REFERS.



THIS SHEET HAS BEEN SIGNED, SEALED AND DATED ELECTRONICALLY.

DATE PREPARED  
 3/3/2023

ROUTE 67 STATE MO  
 DISTRICT SE SHEET NO. 34





COUNTY BUTLER  
 JOB NO. J9P3751  
 CONTRACT ID.

PROJECT NO.  
 BRIDGE NO.

DATE	DESCRIPTION

MISSOURI HIGHWAYS AND TRANSPORTATION COMMISSION  
  
 105 WEST CAPITOL JEFFERSON CITY, MO 65102  
 1-888-ASK-MODOT (1-888-276-6636)


© Copyright CMT, Inc.  
 CRAWFORD, MURPHY & TILLY, INC.  
 6851 WEST HICKORY TREE SPRINGFIELD, MO 65807 (417) 869-6009  
 ENGINEERING CORPORATION - 000631

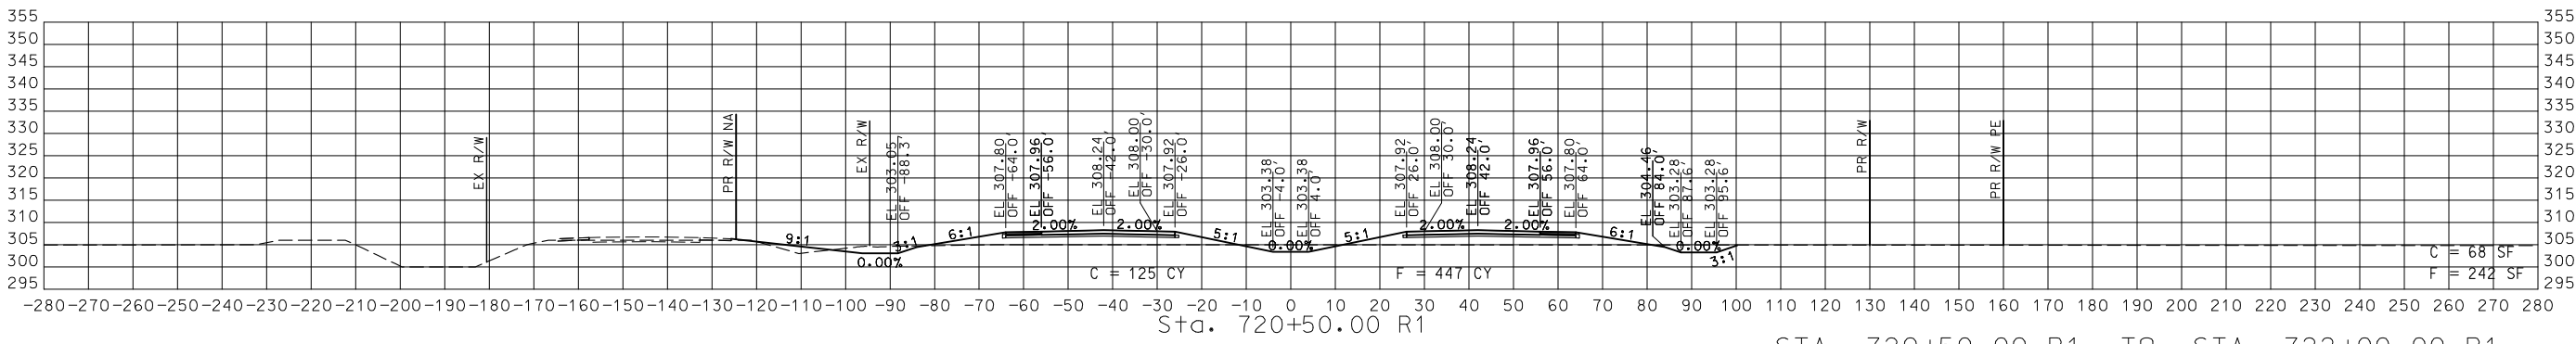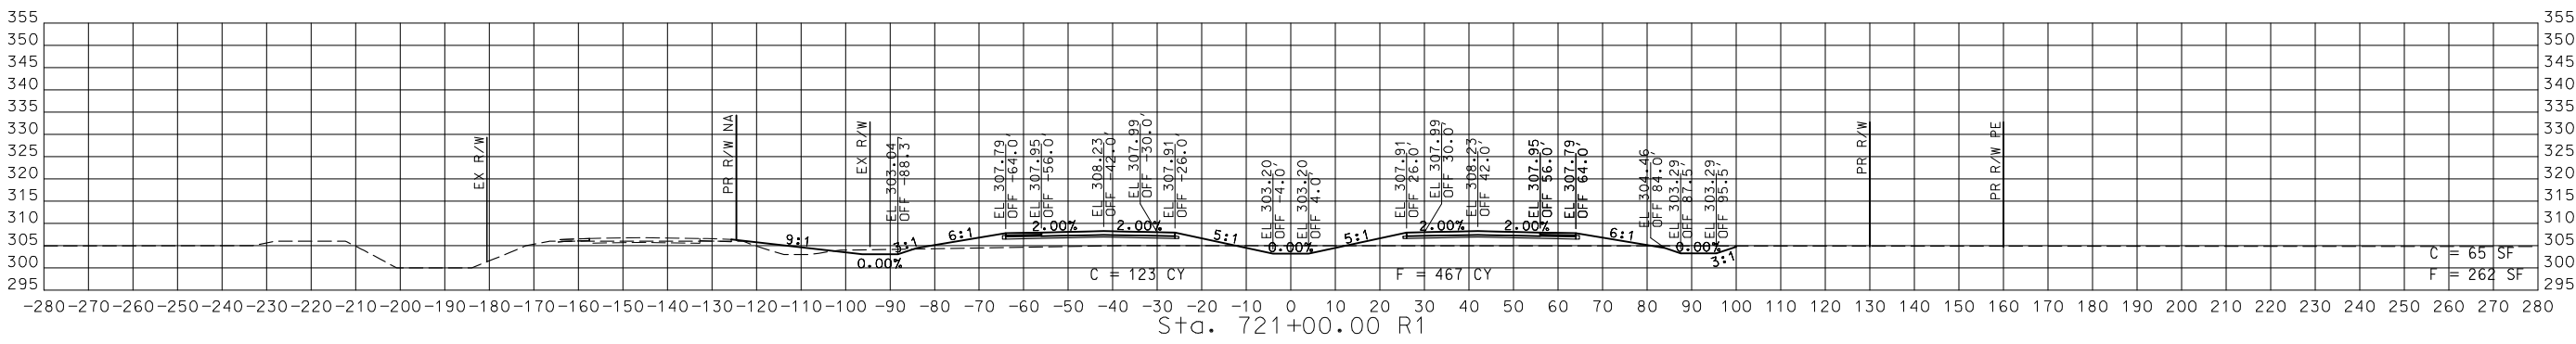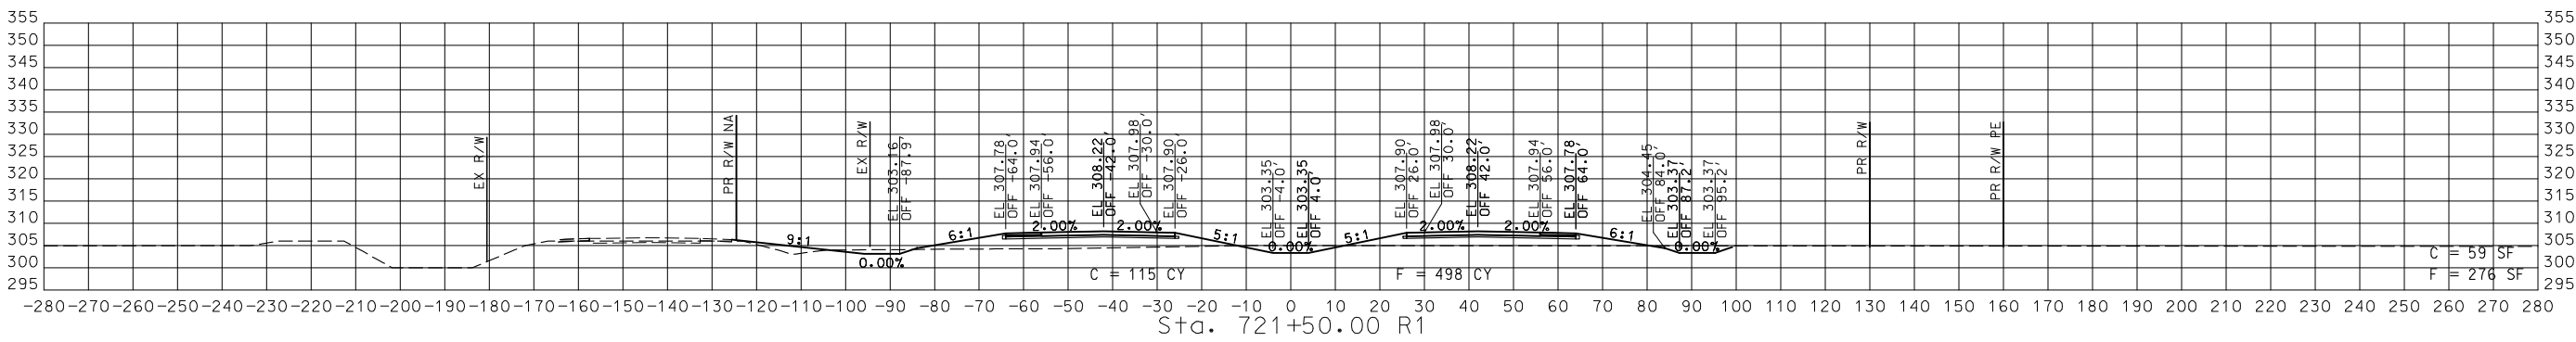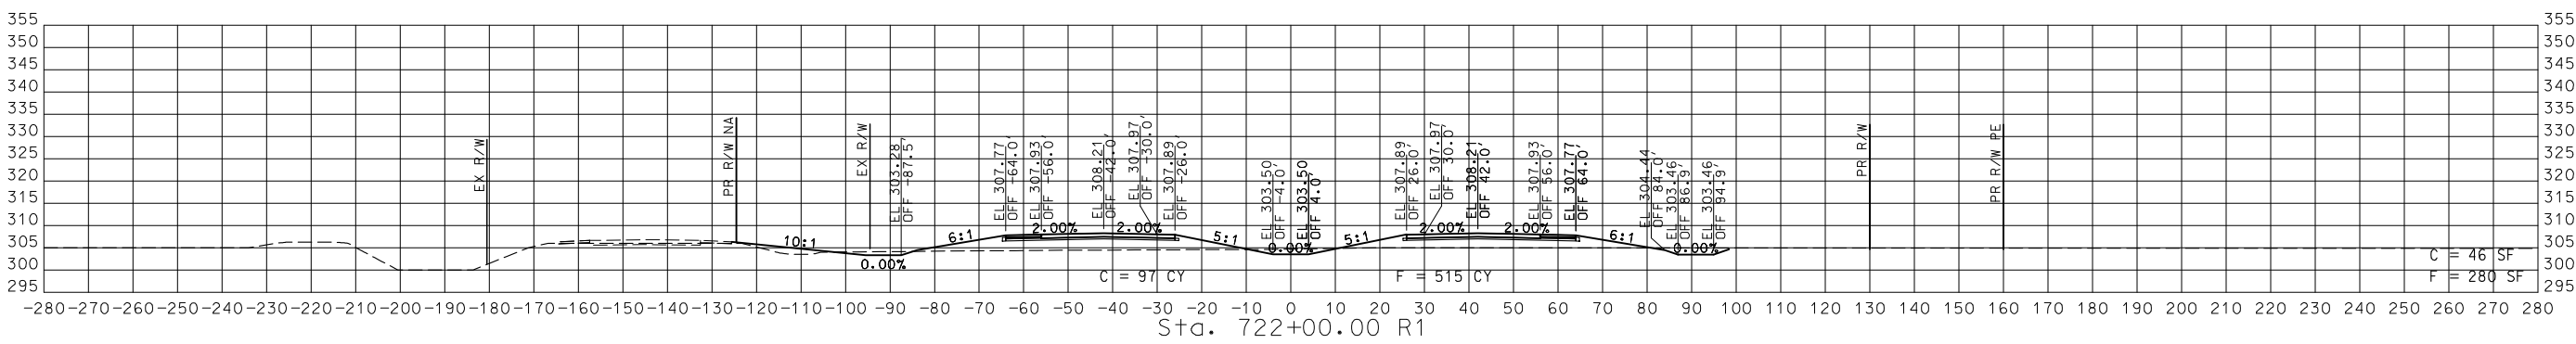

STA. 720+50.00 R1 TO STA. 722+00.00 R1

CROSS SECTIONS  
 34 OF 59

DISCLAIMER  
 THE PROFESSIONAL WHOSE SIGNATURE AND PERSONAL SEAL APPEAR HEREON ASSUMES RESPONSIBILITY ONLY FOR WHAT APPEARS ON THIS PAGE, AND DISCLAIMS (PURSUANT TO SECTION 327.411 RSMO) SPECIFICATION, ESTIMATES, REPORTS, OR OTHER DOCUMENTS OR INSTRUMENTS NOT SEALED BY THE UNDERSIGNED PROFESSIONAL RELATING TO OR INTENDED TO BE USED FOR ANY PART OR PARTS OF THE PROJECT TO WHICH THIS PAGE REFERS.

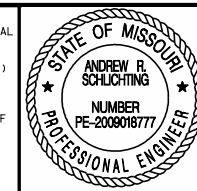

THIS SHEET HAS BEEN SIGNED, SEALED AND DATED ELECTRONICALLY.





DATE PREPARED  
 3/3/2023  
 ROUTE 67 STATE MO  
 DISTRICT SE SHEET NO. 35  
 COUNTY BUTLER  
 JOB NO. J9P3751  
 CONTRACT ID.

PROJECT NO.  
 BRIDGE NO.

DATE	DESCRIPTION

MISSOURI HIGHWAYS AND TRANSPORTATION COMMISSION  
  
 105 WEST CAPITOL JEFFERSON CITY, MO 65102  
 1-888-ASK-MODOT (1-888-275-6636)

© Copyright CMT, Inc.  
 CRAWFORD, MURPHY & TILLY, INC.  
 6831 WESLEYAN DRIVE, SUITE 300  
 SPRINGFIELD, MO 65807 (417) 869-6009  
 ENGINEERING CORPORATION - 000631

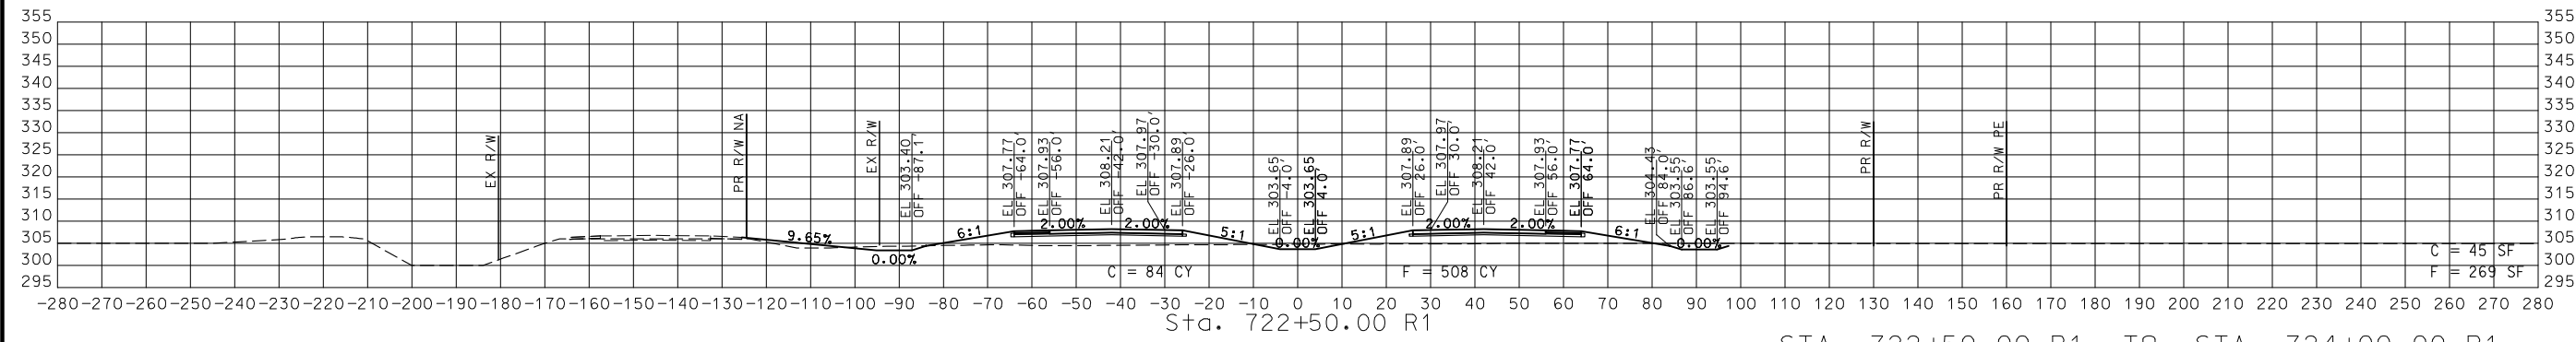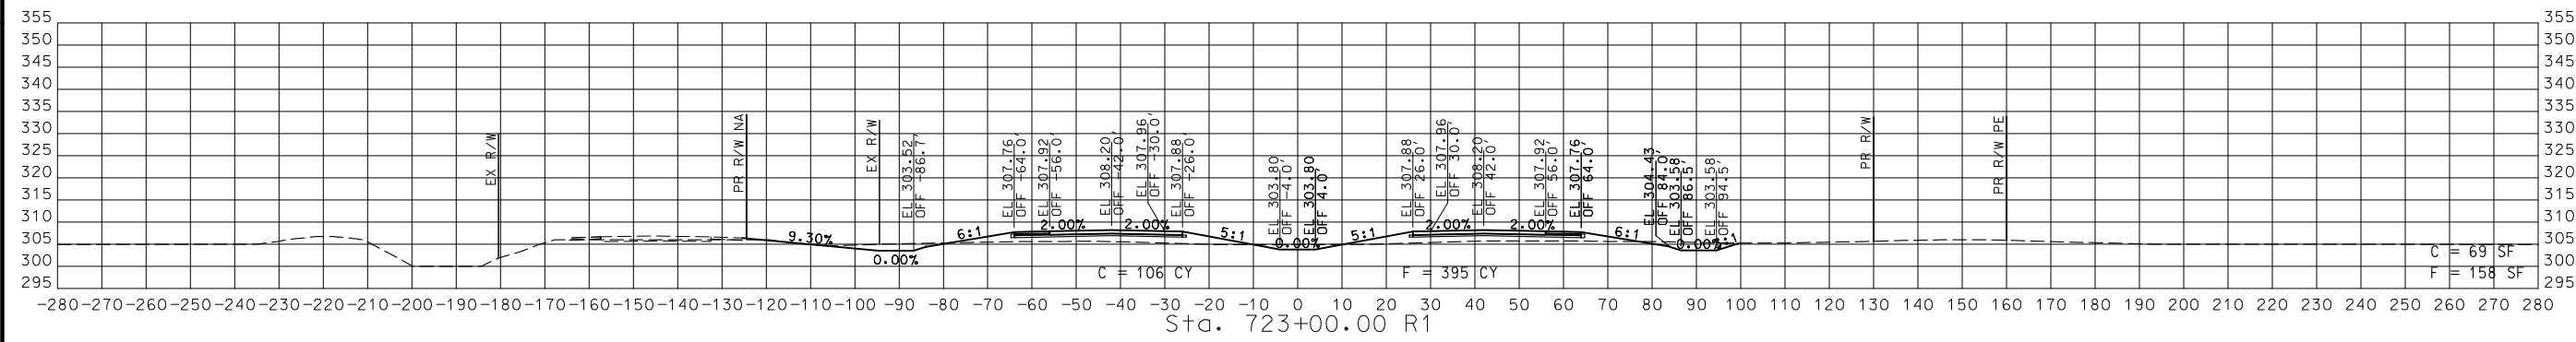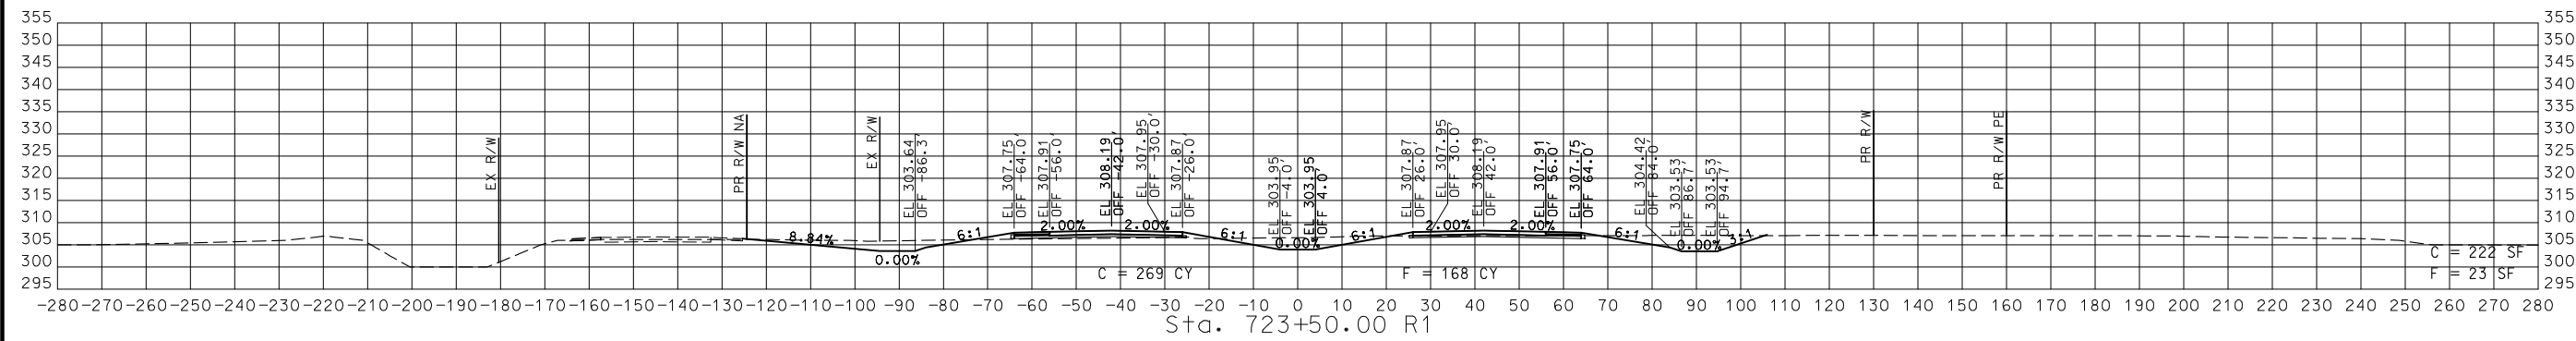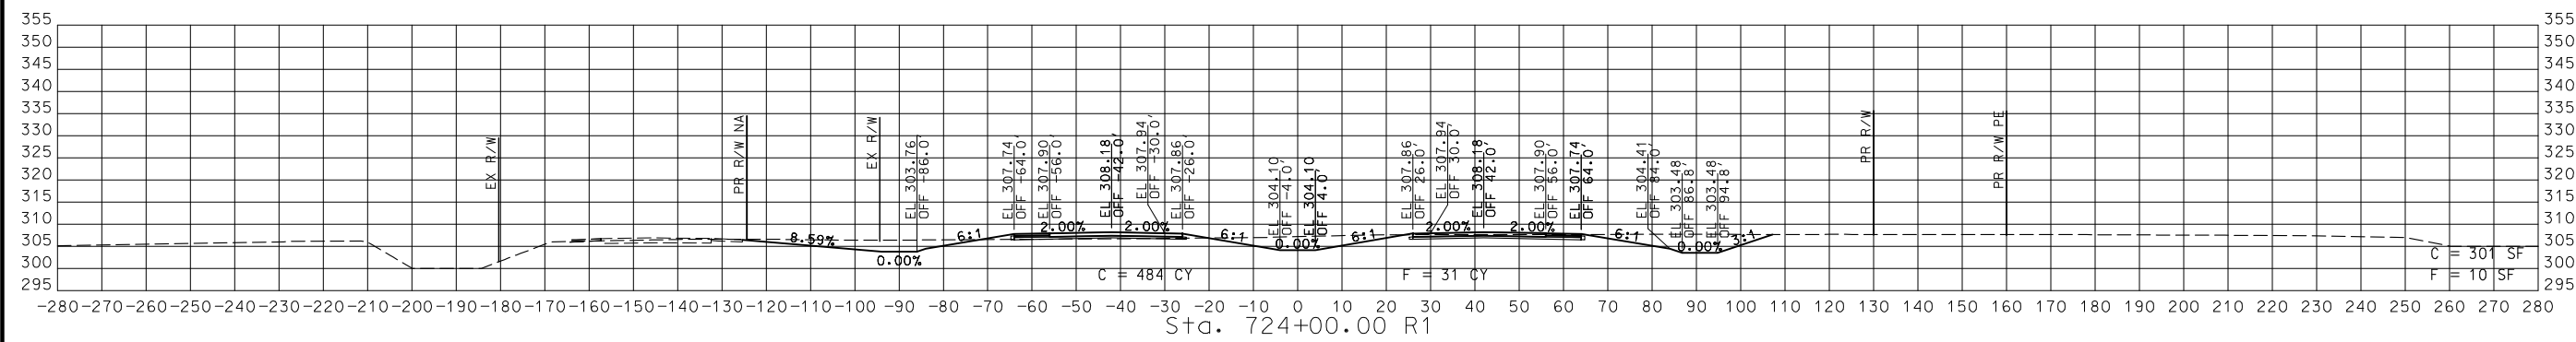

STA. 722+50.00 R1 TO STA. 724+00.00 R1

CROSS SECTIONS  
 35 OF 59

DISCLAIMER  
THE PROFESSIONAL WHOSE SIGNATURE AND PERSONAL SEAL APPEAR HEREON ASSUMES RESPONSIBILITY ONLY FOR WHAT APPEARS ON THIS PAGE, AND DISCLAIMS (PURSUANT TO SECTION 327.411 RSMO) SPECIFICATION, ESTIMATES, REPORTS, OR OTHER DOCUMENTS OR INSTRUMENTS NOT SEALED BY THE UNDERSIGNED PROFESSIONAL RELATING TO OR INTENDED TO BE USED FOR ANY PART OR PARTS OF THE PROJECT TO WHICH THIS PAGE REFERS.



THIS SHEET HAS BEEN SIGNED, SEALED AND DATED ELECTRONICALLY.

DATE PREPARED  
3/3/2023  
ROUTE 67 STATE MO  
DISTRICT SE SHEET NO. 36  
COUNTY BUTLER  
JOB NO. J9P3751  
CONTRACT ID.

PROJECT NO.  
BRIDGE NO.





DATE	DESCRIPTION

MISSOURI HIGHWAYS AND TRANSPORTATION COMMISSION  

 105 WEST CAPITOL  
 JEFFERSON CITY, MO 65102  
 1-888-ASK-MODOT (1-888-275-6636)


**CMT**  
 © Copyright CMT, Inc.  
 CRAWFORD, MURPHY & TILLY, INC.  
 6851 WESBURN LANE, SUITE 300  
 SPRINGFIELD, MO 65807 (417) 869-6009  
 ENGINEERING CORPORATION - 000631

IF A SEAL IS PRESENT ON THIS SHEET IT HAS BEEN ELECTRONICALLY SEALED AND DATED.  
  
REV.

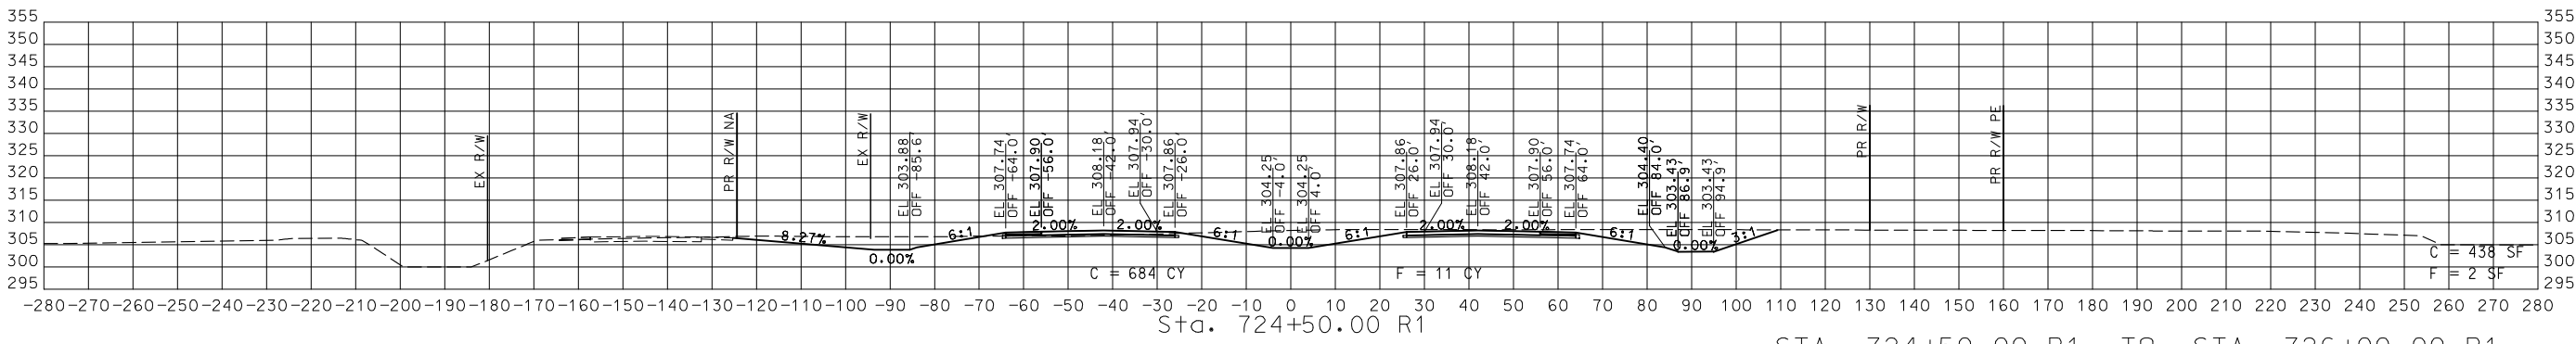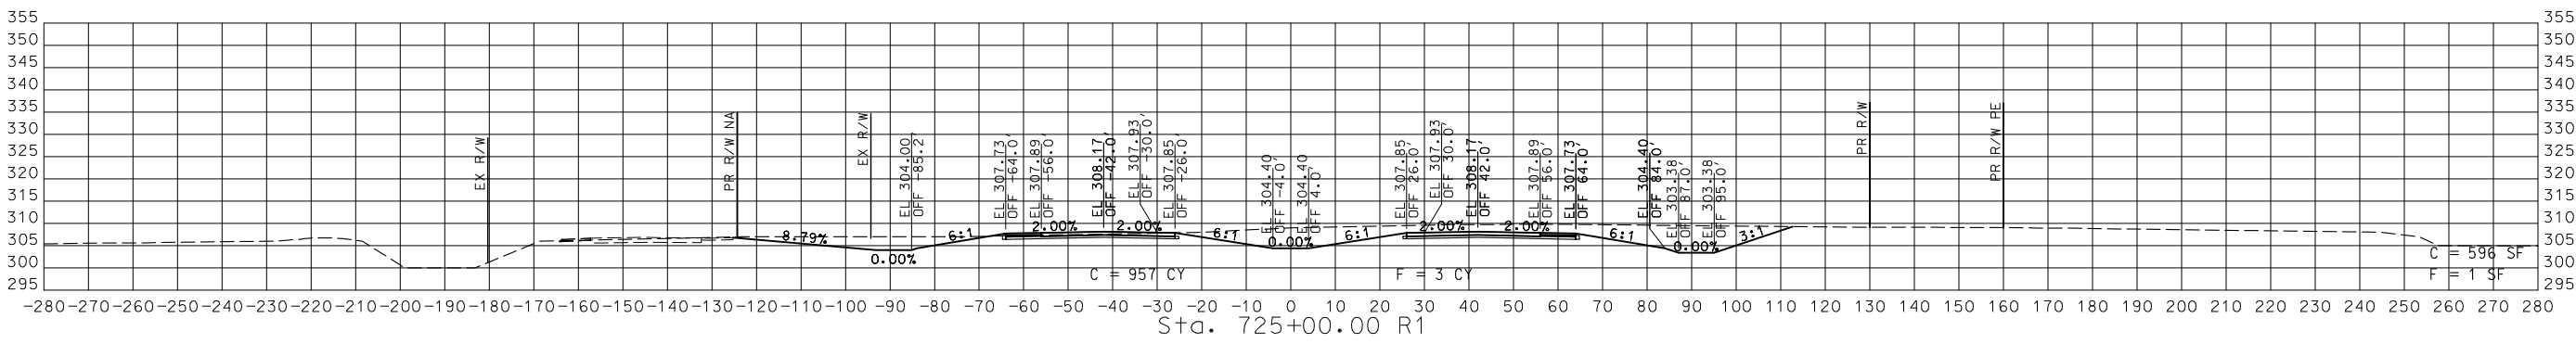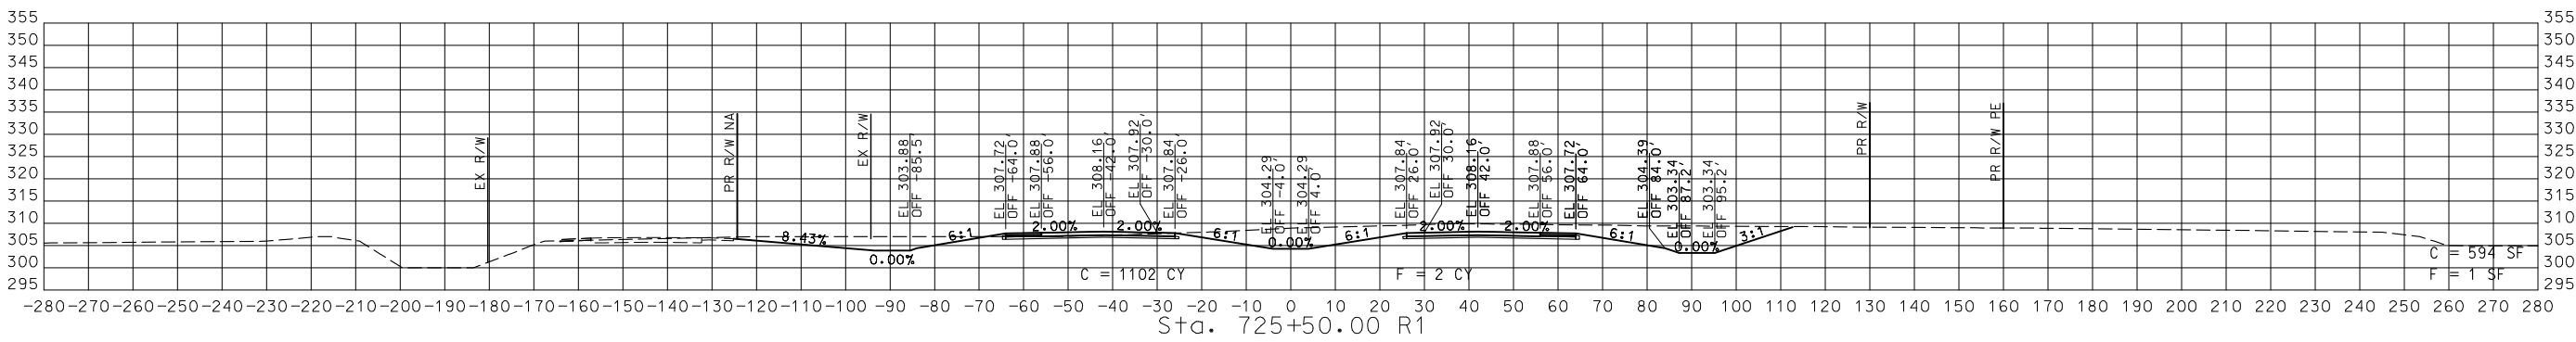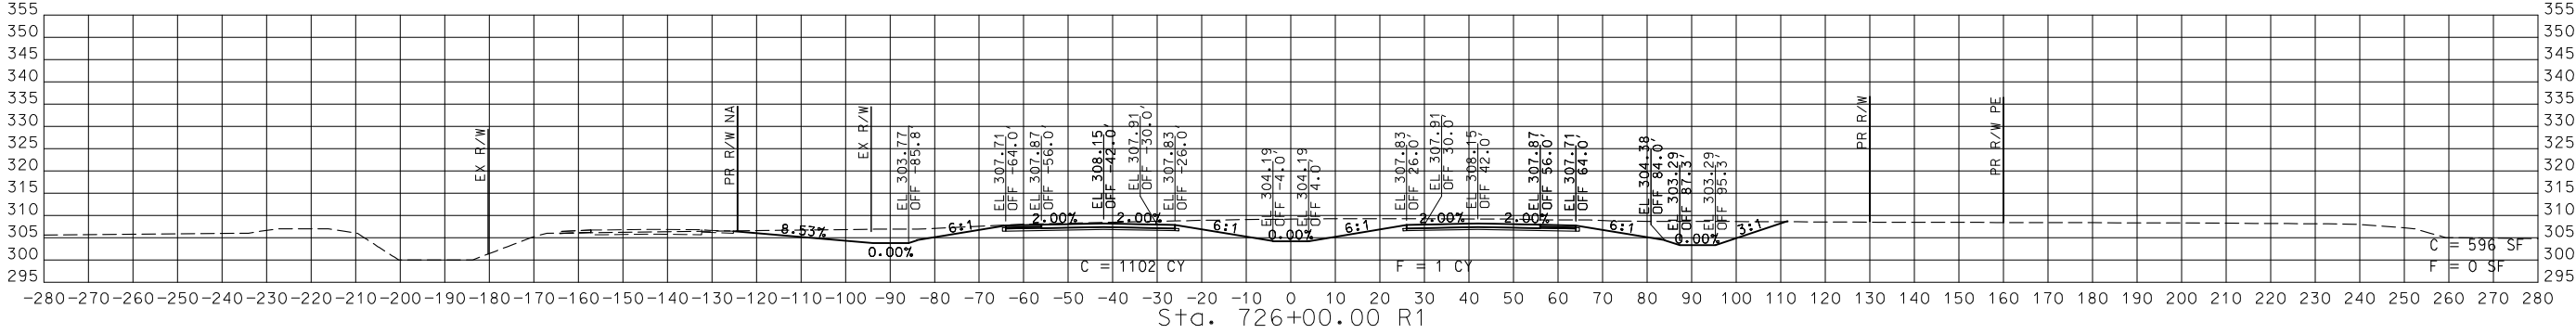

STA. 724+50.00 R1 TO STA. 726+00.00 R1

DISCLAIMER  
 THE PROFESSIONAL WHOSE SIGNATURE AND PERSONAL SEAL APPEAR HEREON ASSUMES RESPONSIBILITY ONLY FOR WHAT APPEARS ON THIS PAGE, AND DISCLAIMS (PURSUANT TO SECTION 327.411 RSMO) SPECIFICATION, ESTIMATES, REPORTS, OR OTHER DOCUMENTS OR INSTRUMENTS NOT SEALED BY THE UNDERSIGNED PROFESSIONAL RELATING TO OR INTENDED TO BE USED FOR ANY PART OR PARTS OF THE PROJECT TO WHICH THIS PAGE REFERS.

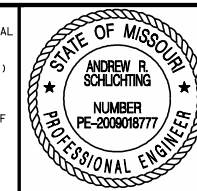

THIS SHEET HAS BEEN SIGNED, SEALED AND DATED ELECTRONICALLY.

DATE PREPARED  
 3/3/2023

ROUTE STATE  
 67 MO

DISTRICT SHEET NO.  
 SE 37

COUNTY  
 BUTLER

JOB NO.  
 J9P3751

CONTRACT ID.

PROJECT NO.

BRIDGE NO.

DESCRIPTION





DATE

MISSOURI HIGHWAYS AND TRANSPORTATION COMMISSION

105 WEST CAPITOL JEFFERSON CITY, MO 65102  
 1-888-ASK-MODOT (1-888-275-6636)

MoDOT


CRAWFORD, MURPHY & TILLY, INC.  
 6831 WES FELD RD, SPRINGFIELD, MO 65807 (417) 869-6009  
 ENGINEERING CORPORATION - 000631

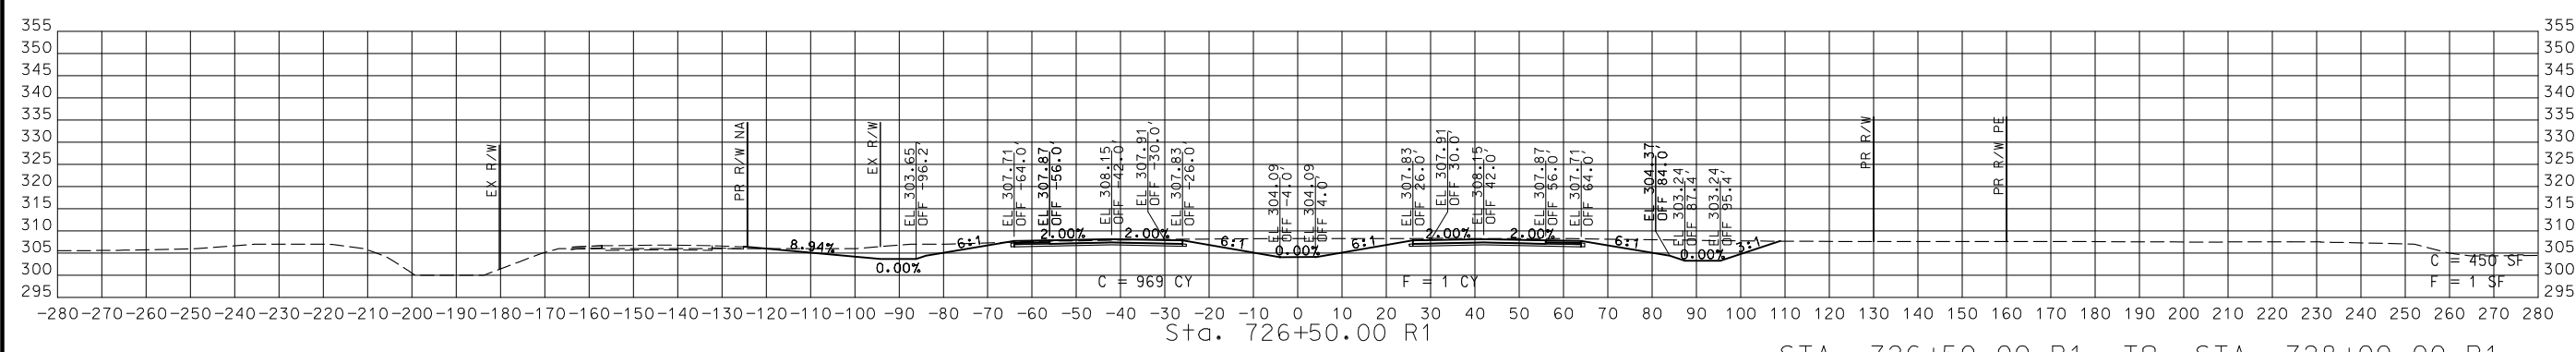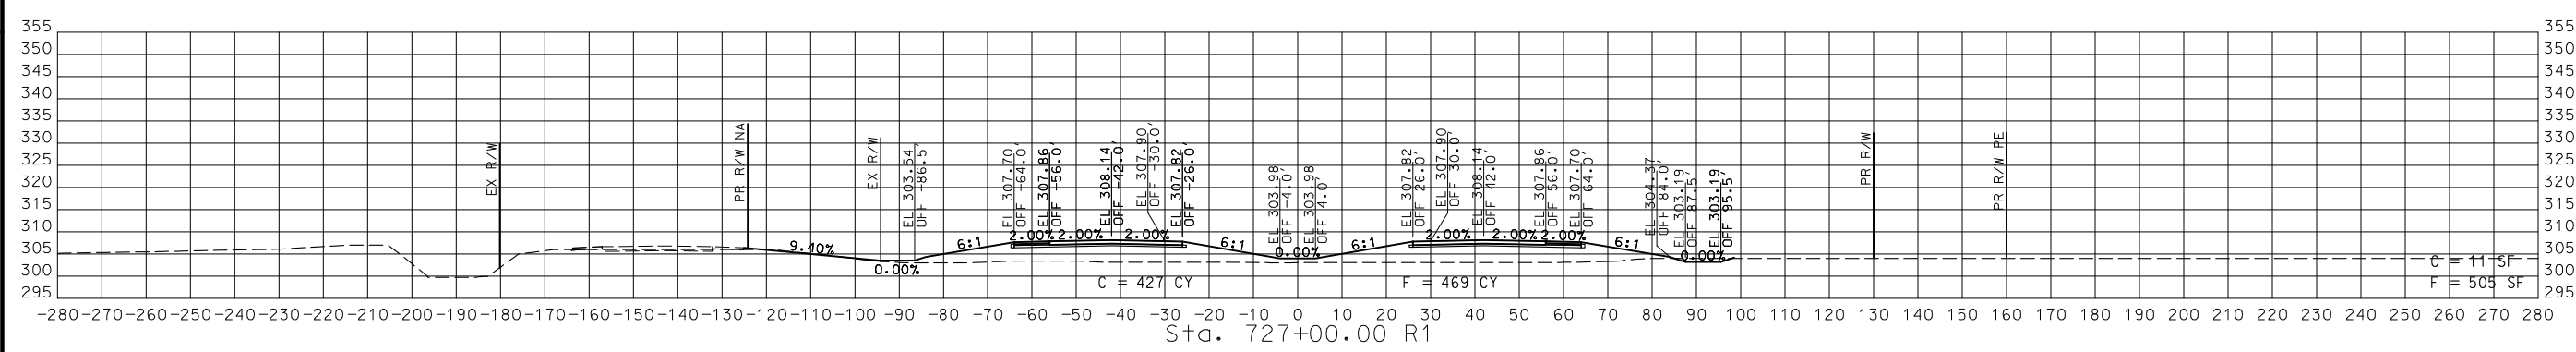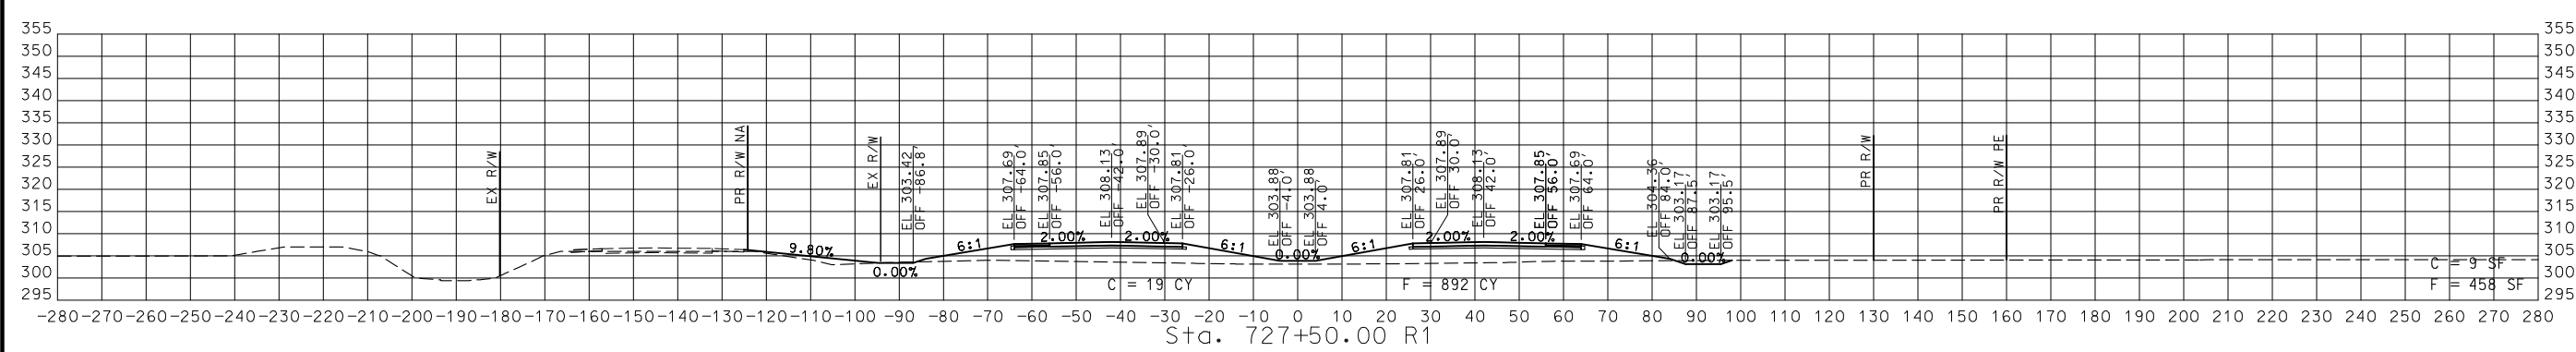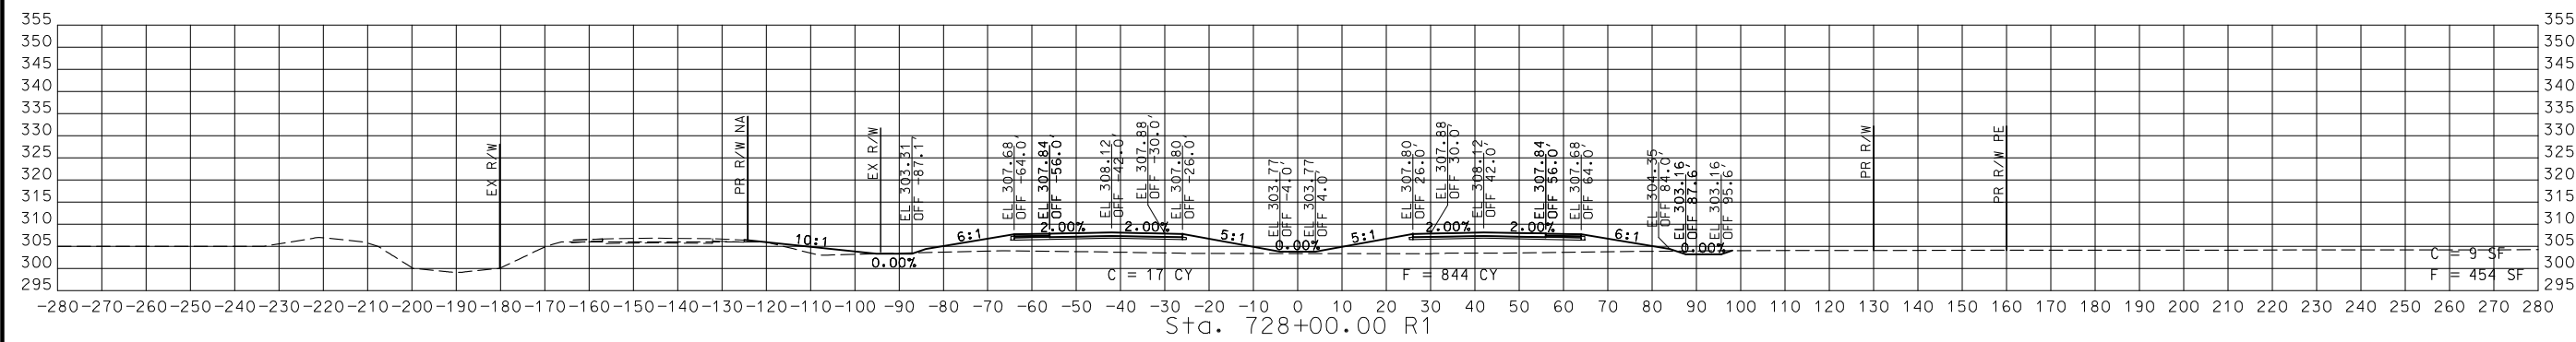

STA. 726+50.00 R1 TO STA. 728+00.00 R1

CROSS SECTIONS  
 37 OF 59

DISCLAIMER  
THE PROFESSIONAL WHOSE SIGNATURE AND PERSONAL SEAL APPEAR HEREON ASSUMES RESPONSIBILITY ONLY FOR WHAT APPEARS ON THIS PAGE, AND DISCLAIMS (PURSUANT TO SECTION 327.411 RSMO) SPECIFICATION, ESTIMATES, REPORTS, OR OTHER DOCUMENTS OR INSTRUMENTS NOT SEALED BY THE UNDERSIGNED PROFESSIONAL RELATING TO OR INTENDED TO BE USED FOR ANY PART OR PARTS OF THE PROJECT TO WHICH THIS PAGE REFERS.

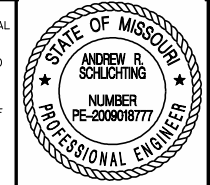

THIS SHEET HAS BEEN SIGNED, SEALED AND DATED ELECTRONICALLY.

DATE PREPARED

3/3/2023

ROUTE STATE

67 MO

DISTRICT SHEET NO.

SE 38

COUNTY

BUTLER





JOB NO.

J9P3751

CONTRACT ID.

PROJECT NO.

BRIDGE NO.

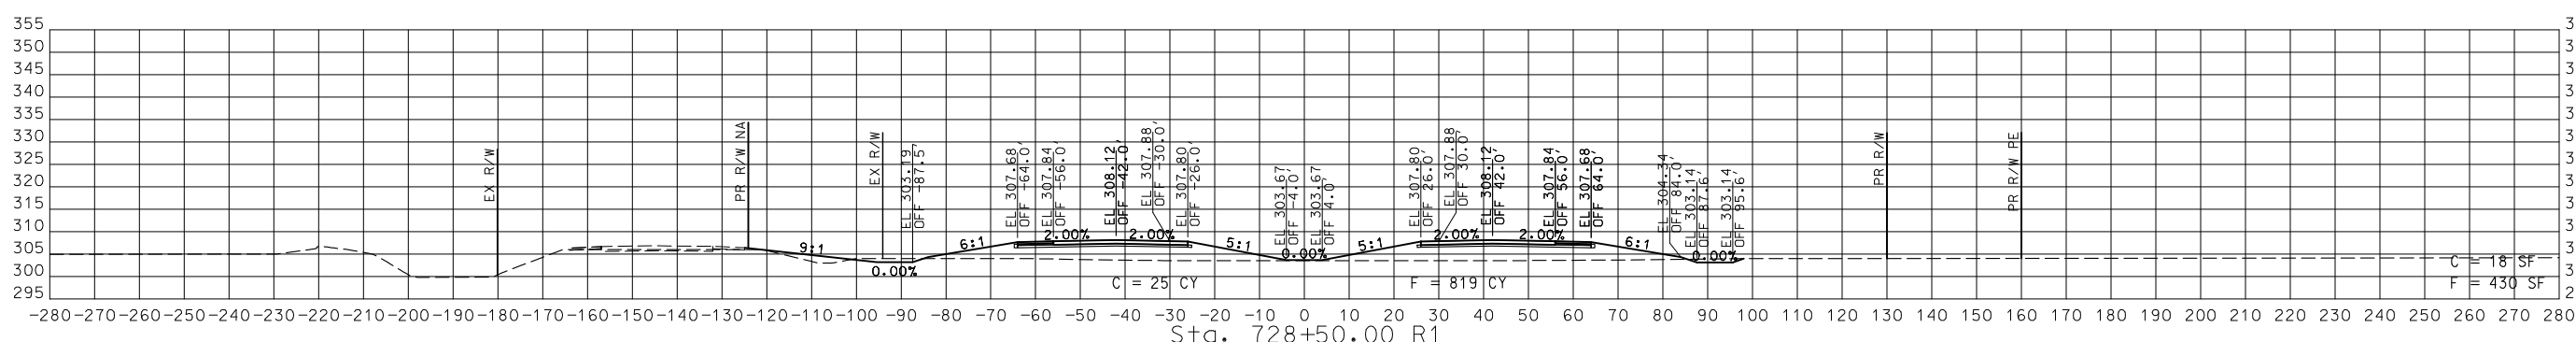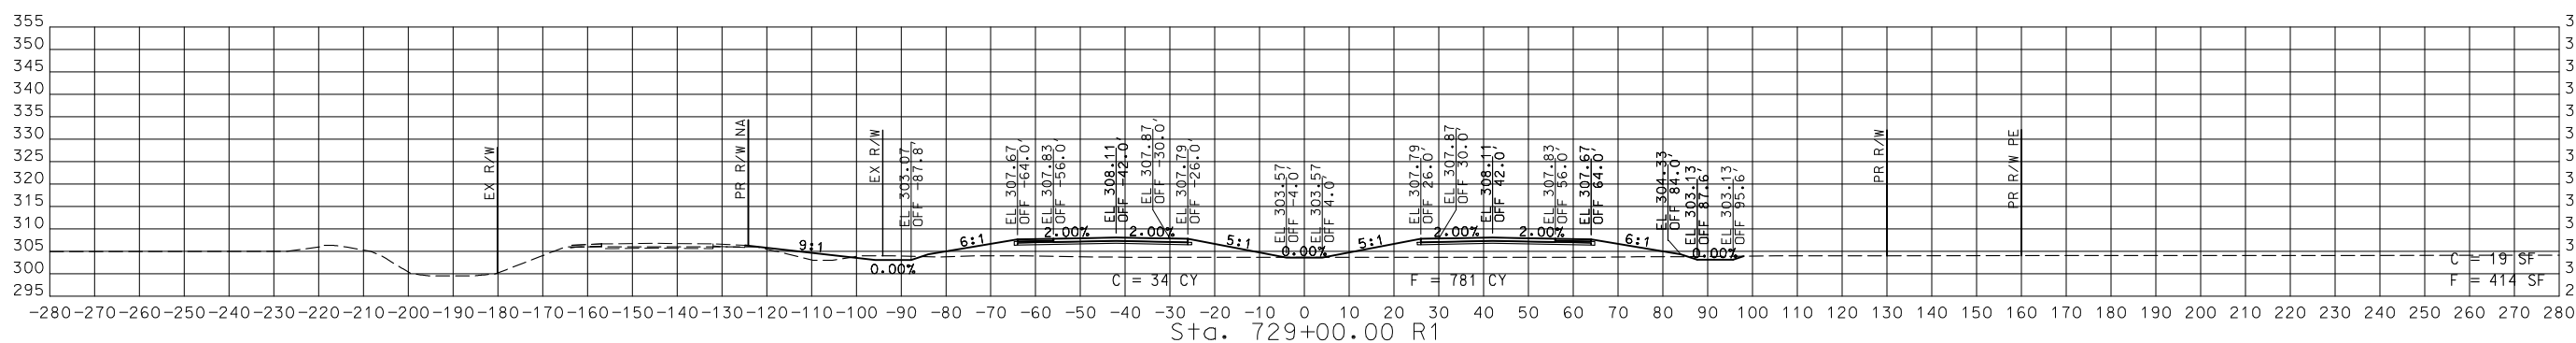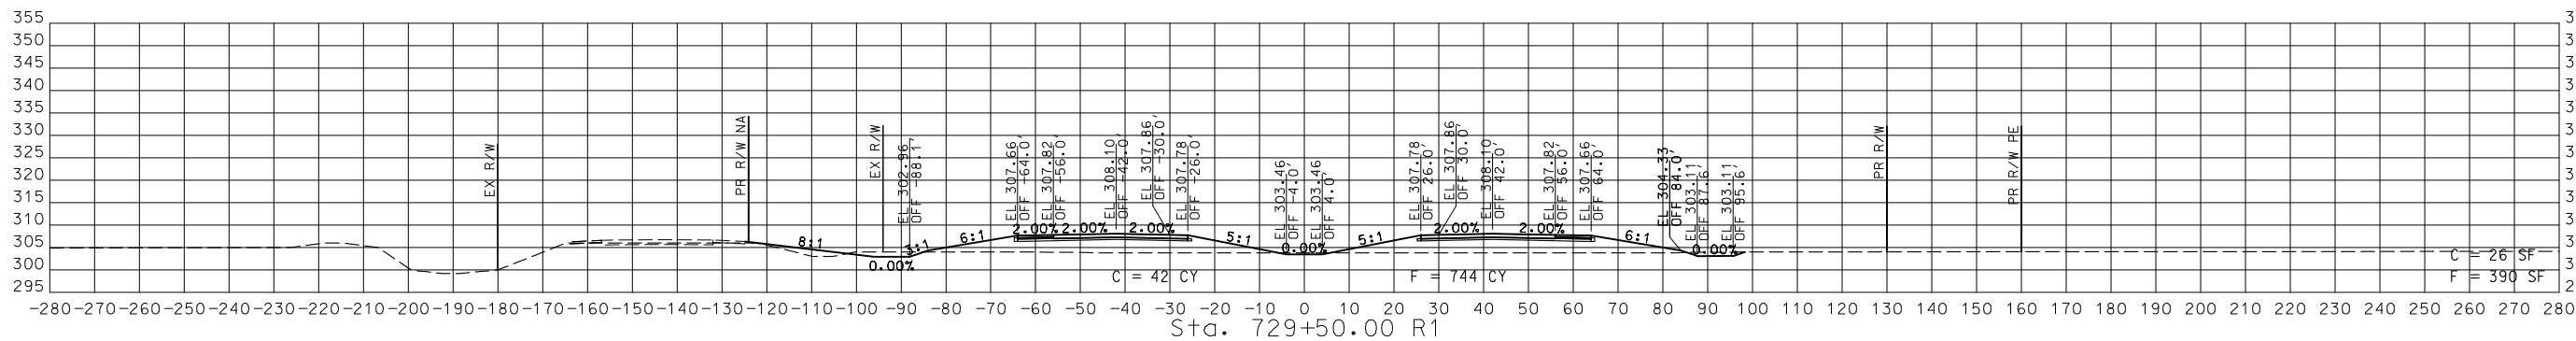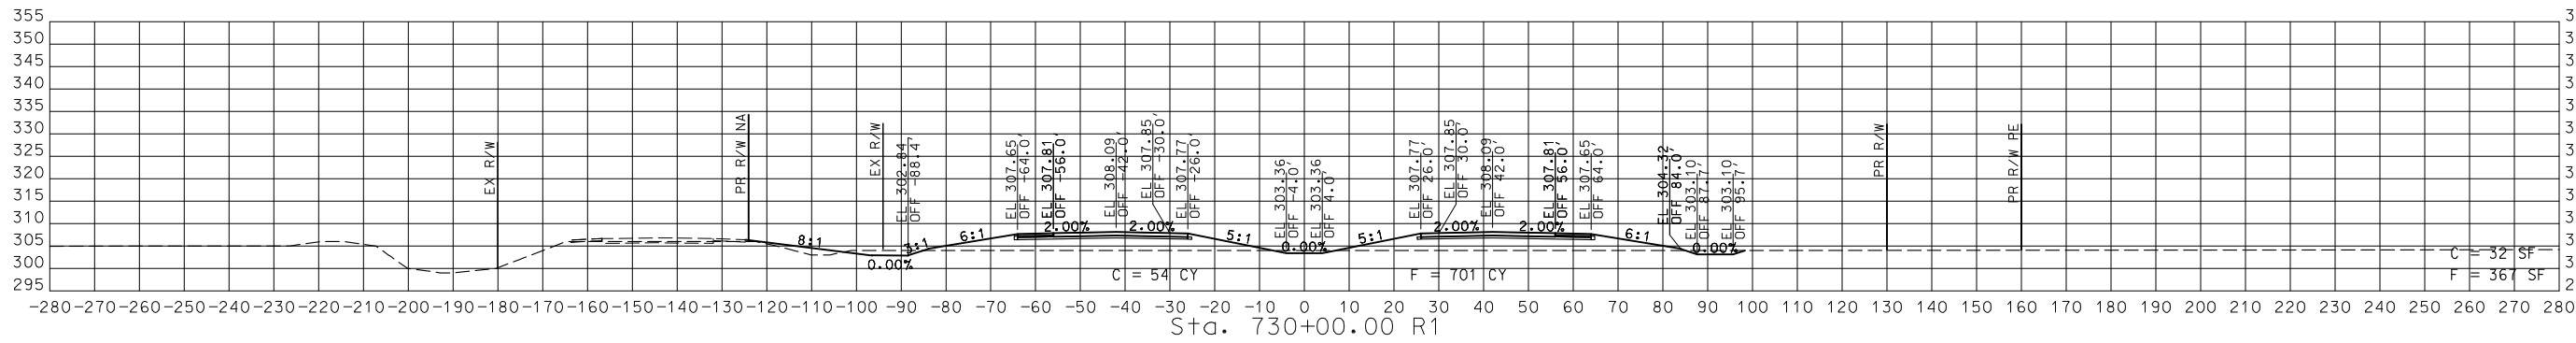

STA. 728+50.00 R1 TO STA. 730+00.00 R1

CROSS SECTIONS  
38 OF 59

DATE	DESCRIPTION

MISSOURI HIGHWAYS AND TRANSPORTATION COMMISSION

MoDOT


105 WEST CAPITAL  
JEFFERSON CITY, MO 65102  
1-888-ASK-MODOT (1-888-275-6636)

CMT

CRAWFORD, MURPHY & TILLY, INC.  
665 WEST HENDRICKS STREET  
SPRINGFIELD, MO 65807 (417) 869-6009  
ENGINEERING CORPORATION - 000631

IF A SEAL IS PRESENT ON THIS SHEET IT HAS BEEN ELECTRONICALLY SEALED AND DATED.

DISCLAIMER  
 THE PROFESSIONAL WHOSE SIGNATURE AND PERSONAL SEAL APPEAR HEREON ASSUMES RESPONSIBILITY ONLY FOR WHAT APPEARS ON THIS PAGE, AND DISCLAIMS (PURSUANT TO SECTION 327.411 RSMO) SPECIFICATION, ESTIMATES, REPORTS, OR OTHER DOCUMENTS OR INSTRUMENTS NOT SEALED BY THE UNDERSIGNED PROFESSIONAL RELATING TO OR INTENDED TO BE USED FOR ANY PART OR PARTS OF THE PROJECT TO WHICH THIS PAGE REFERS.

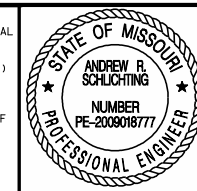

THIS SHEET HAS BEEN SIGNED, SEALED AND DATED ELECTRONICALLY.

DATE PREPARED  
 3/3/2023

ROUTE 67 STATE MO  
 DISTRICT SE SHEET NO. 39





COUNTY BUTLER  
 JOB NO. J9P3751  
 CONTRACT ID.

PROJECT NO.  
 BRIDGE NO.

DATE	DESCRIPTION

MISSOURI HIGHWAYS AND TRANSPORTATION COMMISSION  
  
 105 WEST CAPITOL JEFFERSON CITY, MO 65102  
 1-888-ASK-MODOT (1-888-275-6636)


© Copyright CMT, Inc.  
 CRAWFORD, MURPHY & TILLY, INC.  
 6831 WESLEYAN DRIVE, SUITE 300  
 SPRINGFIELD, MO 65807 (417) 869-6009  
 ENGINEERING CORPORATION - 000631

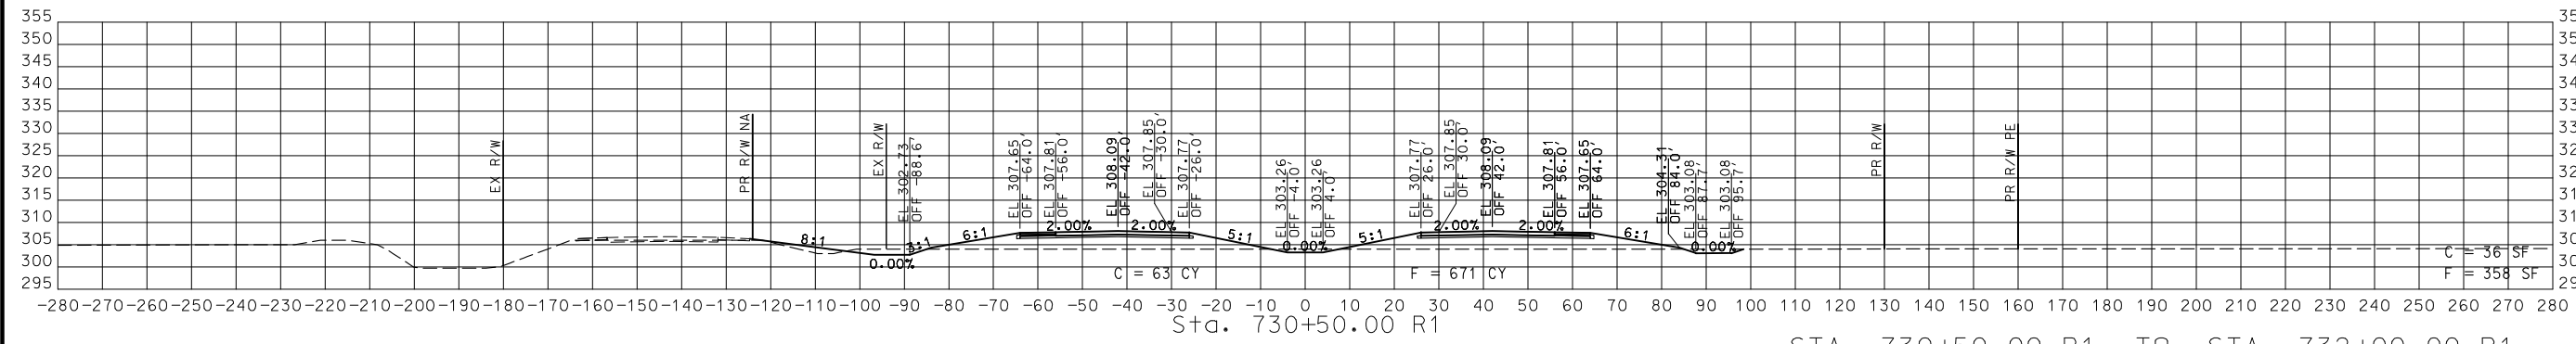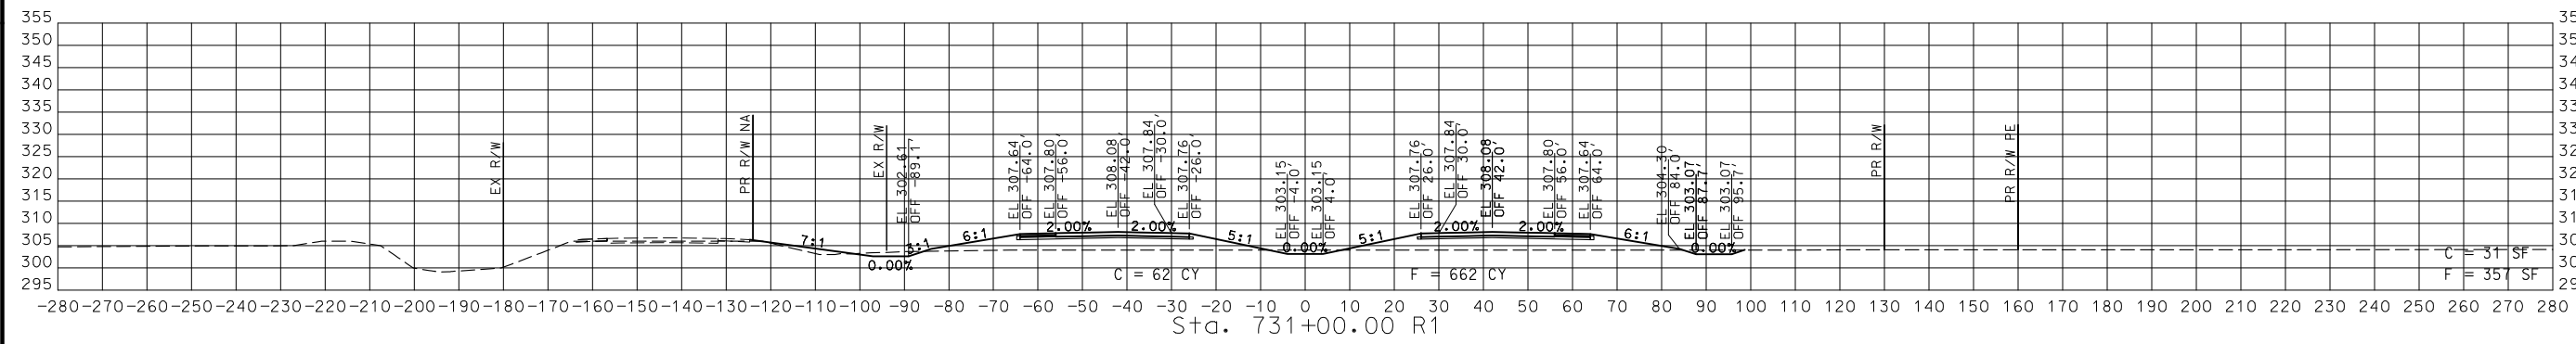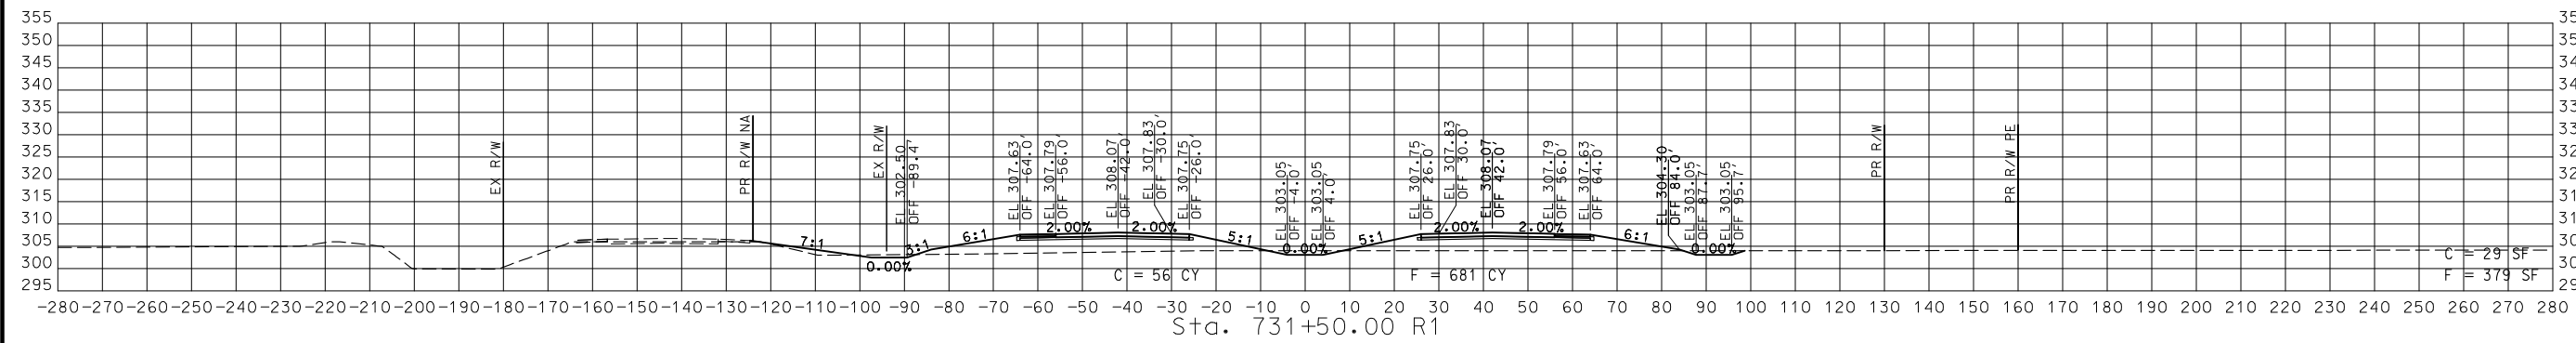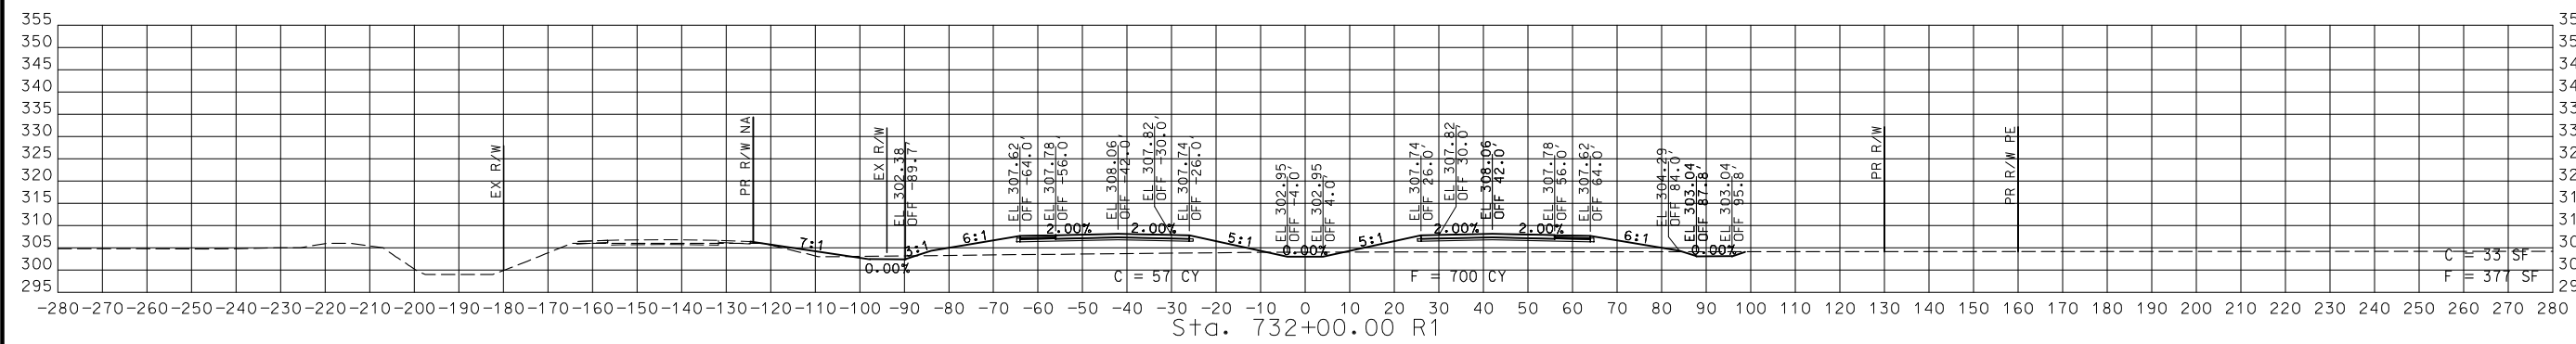

STA. 730+50.00 R1 TO STA. 732+00.00 R1

CROSS SECTIONS  
 39 OF 59

DISCLAIMER  
 THE PROFESSIONAL WHOSE SIGNATURE AND PERSONAL SEAL APPEAR HEREON ASSUMES RESPONSIBILITY ONLY FOR WHAT APPEARS ON THIS PAGE, AND DISCLAIMS (PURSUANT TO SECTION 327.411 RSMO) SPECIFICATION, ESTIMATES, REPORTS, OR OTHER DOCUMENTS OR INSTRUMENTS NOT SEALED BY THE UNDERSIGNED PROFESSIONAL RELATING TO OR INTENDED TO BE USED FOR ANY PART OR PARTS OF THE PROJECT TO WHICH THIS PAGE REFERS.

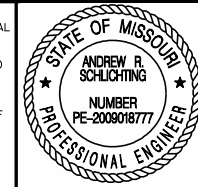

THIS SHEET HAS BEEN SIGNED, SEALED AND DATED ELECTRONICALLY.

DATE PREPARED  
 3/3/2023

ROUTE 67 STATE MO  
 DISTRICT SE SHEET NO. 40

COUNTY BUTLER  
 JOB NO. J9P3751  
 CONTRACT ID.

PROJECT NO.

BRIDGE NO.





DATE	DESCRIPTION

MISSOURI HIGHWAYS AND TRANSPORTATION COMMISSION



105 WEST CAPITOL  
 JEFFERSON CITY, MO 65102  
 1-888-ASK-MODOT (1-888-275-6636)

CMT  
 © Copyright CMT, Inc.  
 CRAWFORD, MURPHY & TILLY, INC.  
 6831 WESLEYAN DRIVE, SUITE 300  
 SPRINGFIELD, MO 65807 (417) 869-6009  
 ENGINEERING CORPORATION - 000631

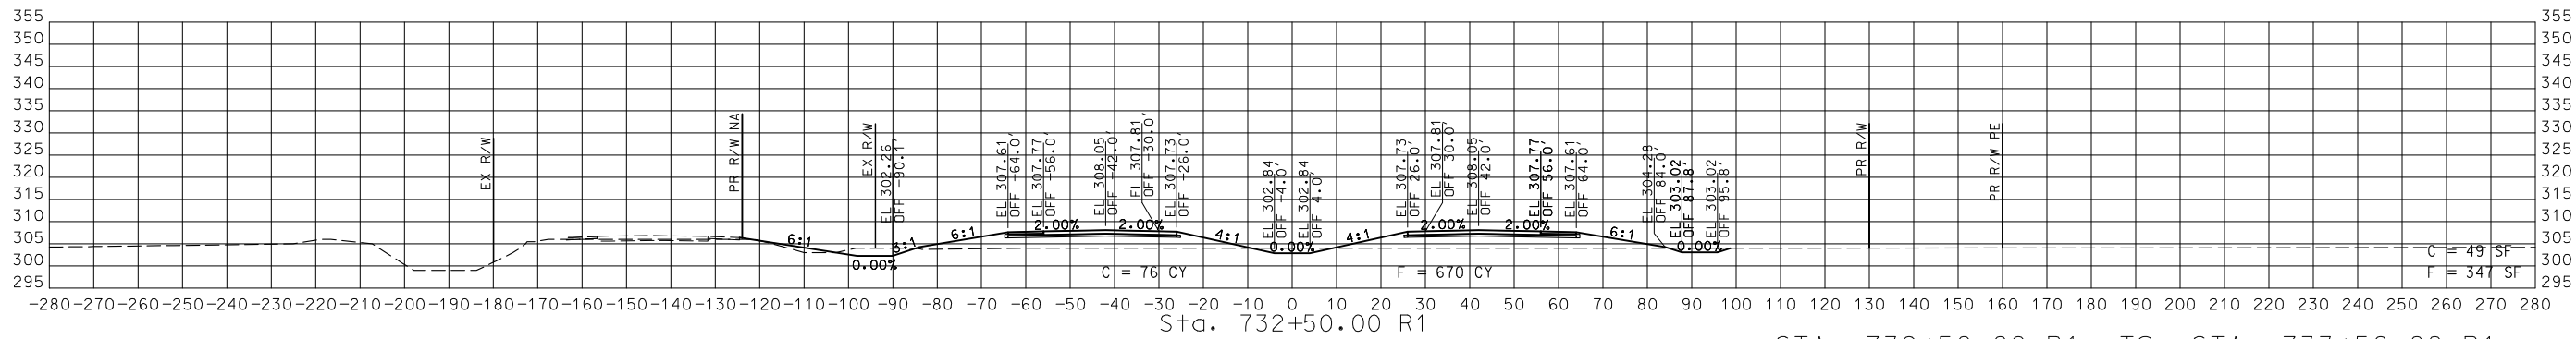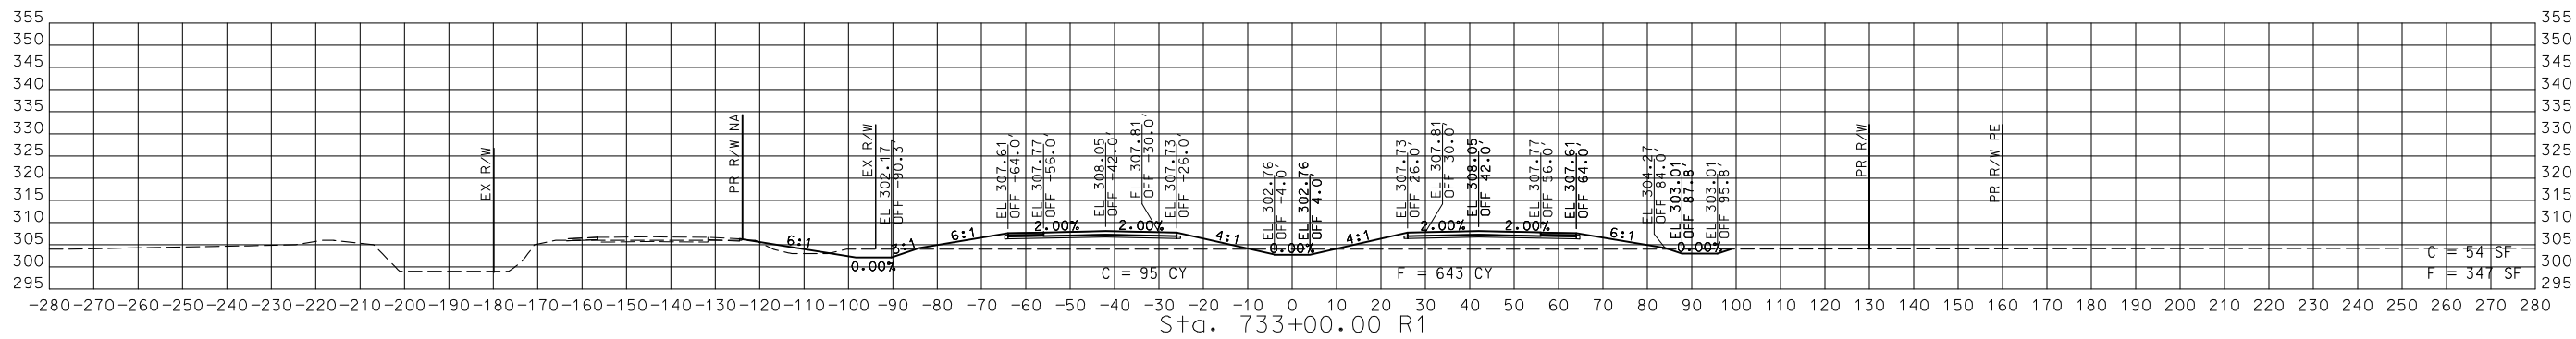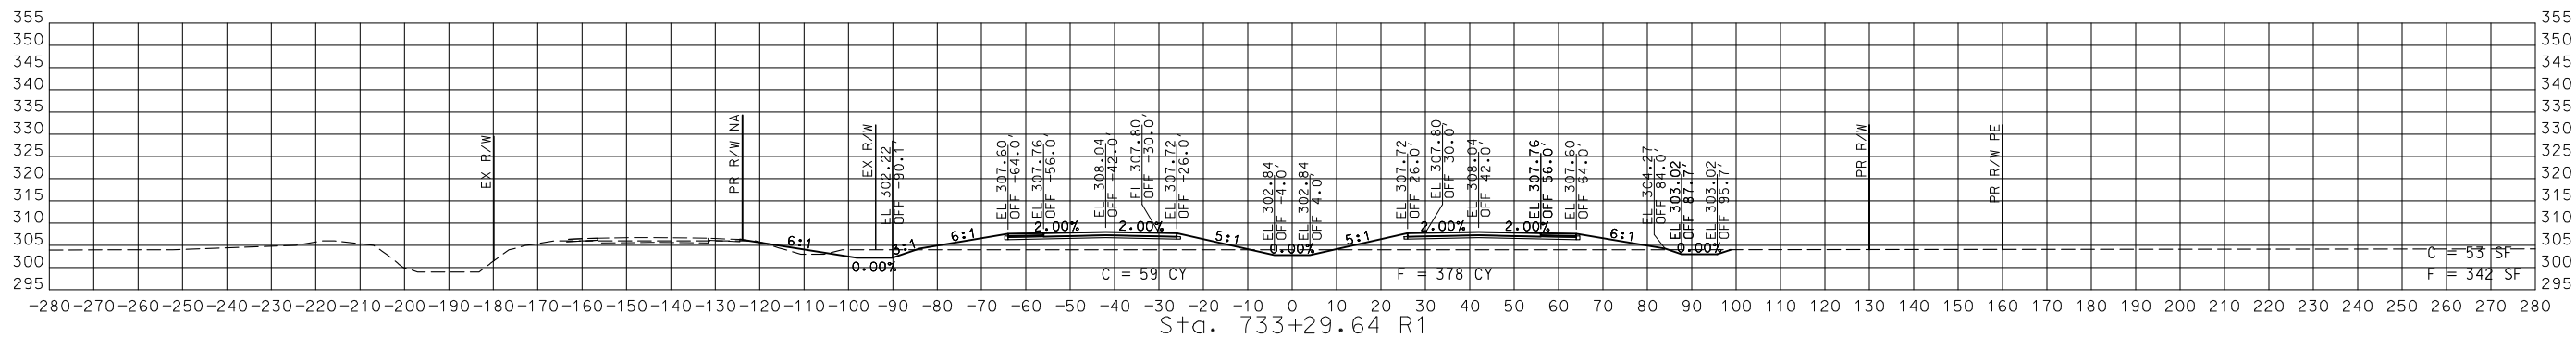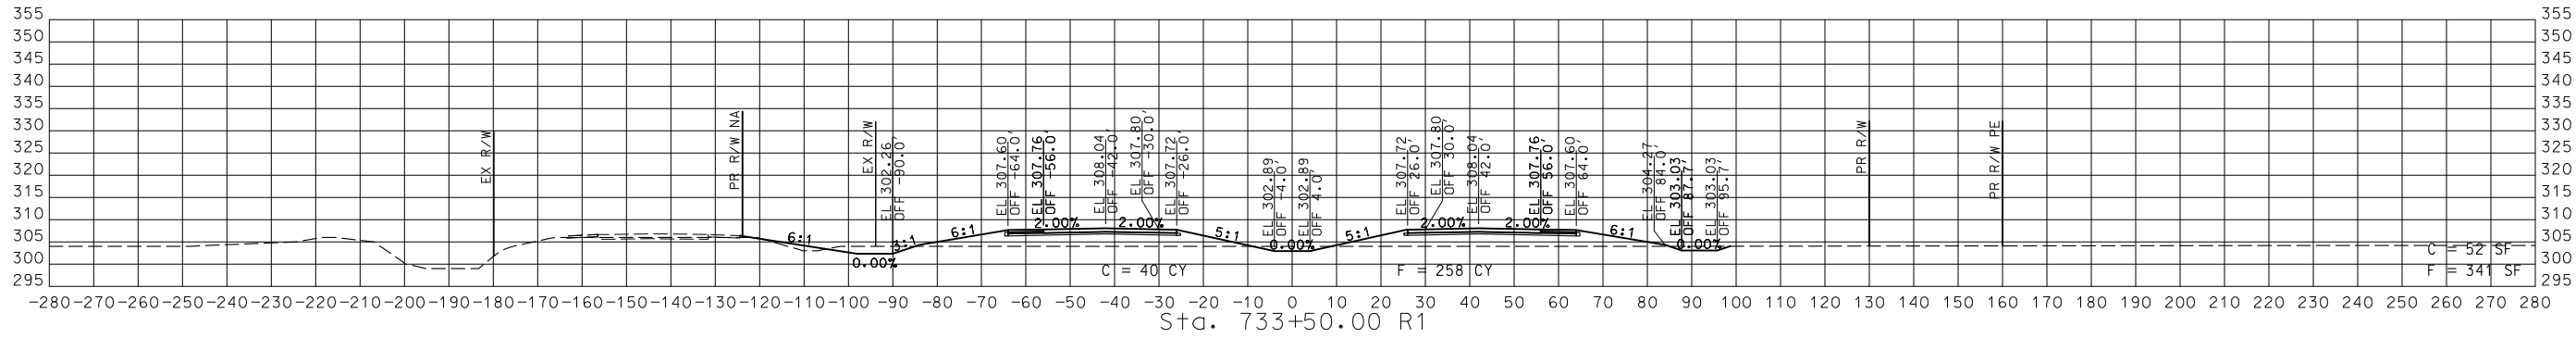


STA. 732+50.00 R1 TO STA. 733+50.00 R1

CROSS SECTIONS  
 40 OF 59



DISCLAIMER  
 THE PROFESSIONAL WHOSE SIGNATURE AND PERSONAL SEAL APPEAR HEREON ASSUMES RESPONSIBILITY ONLY FOR WHAT APPEARS ON THIS PAGE, AND DISCLAIMS (PURSUANT TO SECTION 327.411 RSMO) SPECIFICATION, ESTIMATES, REPORTS, OR OTHER DOCUMENTS OR INSTRUMENTS NOT SEALED BY THE UNDERSIGNED PROFESSIONAL RELATING TO OR INTENDED TO BE USED FOR ANY PART OR PARTS OF THE PROJECT TO WHICH THIS PAGE REFERS.

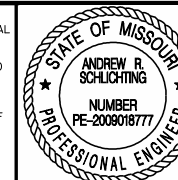

THIS SHEET HAS BEEN SIGNED, SEALED AND DATED ELECTRONICALLY.

DATE PREPARED  
 3/3/2023

ROUTE STATE  
 67 MO

DISTRICT SHEET NO.  
 SE 41





COUNTY  
 BUTLER

JOB NO.  
 J9P3751

CONTRACT ID.

PROJECT NO.

BRIDGE NO.

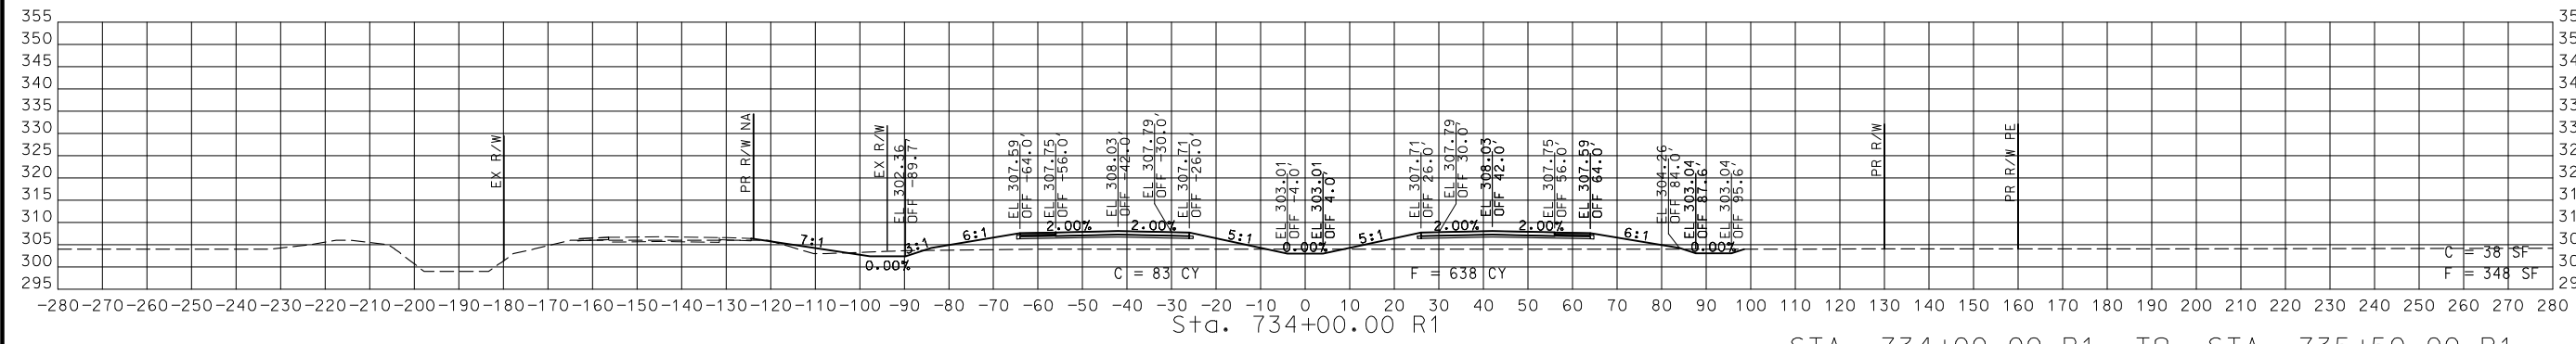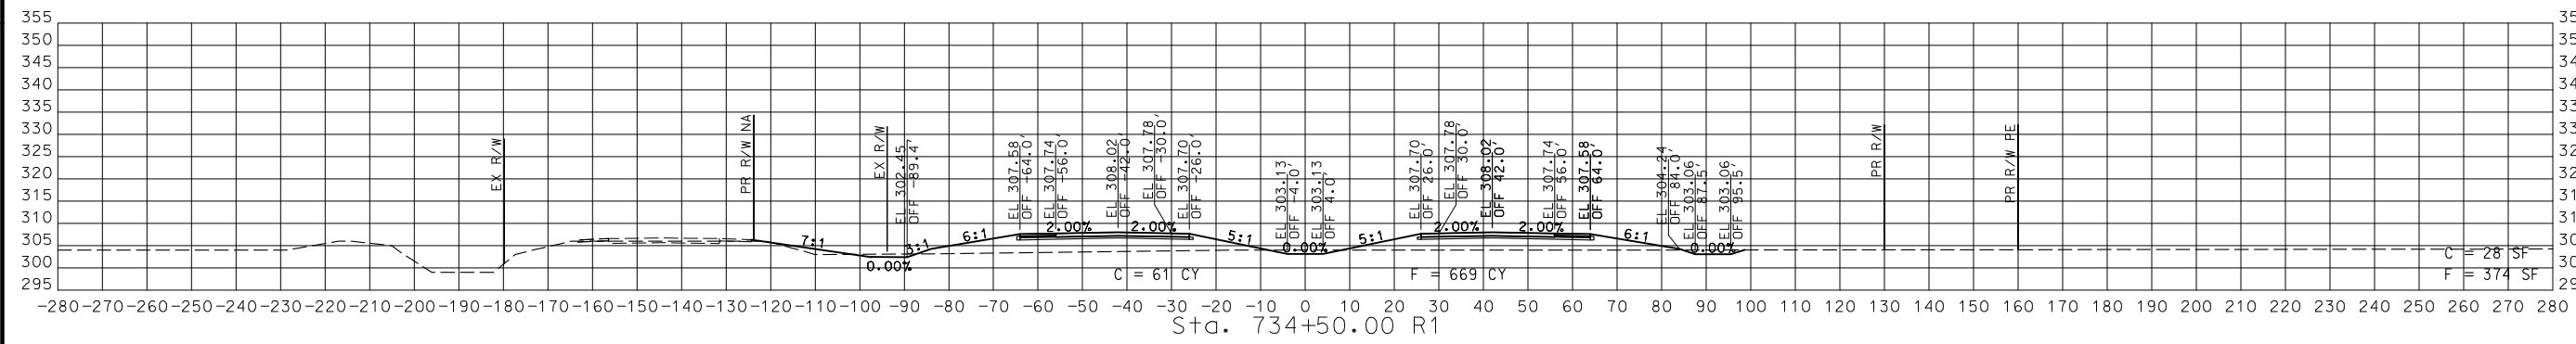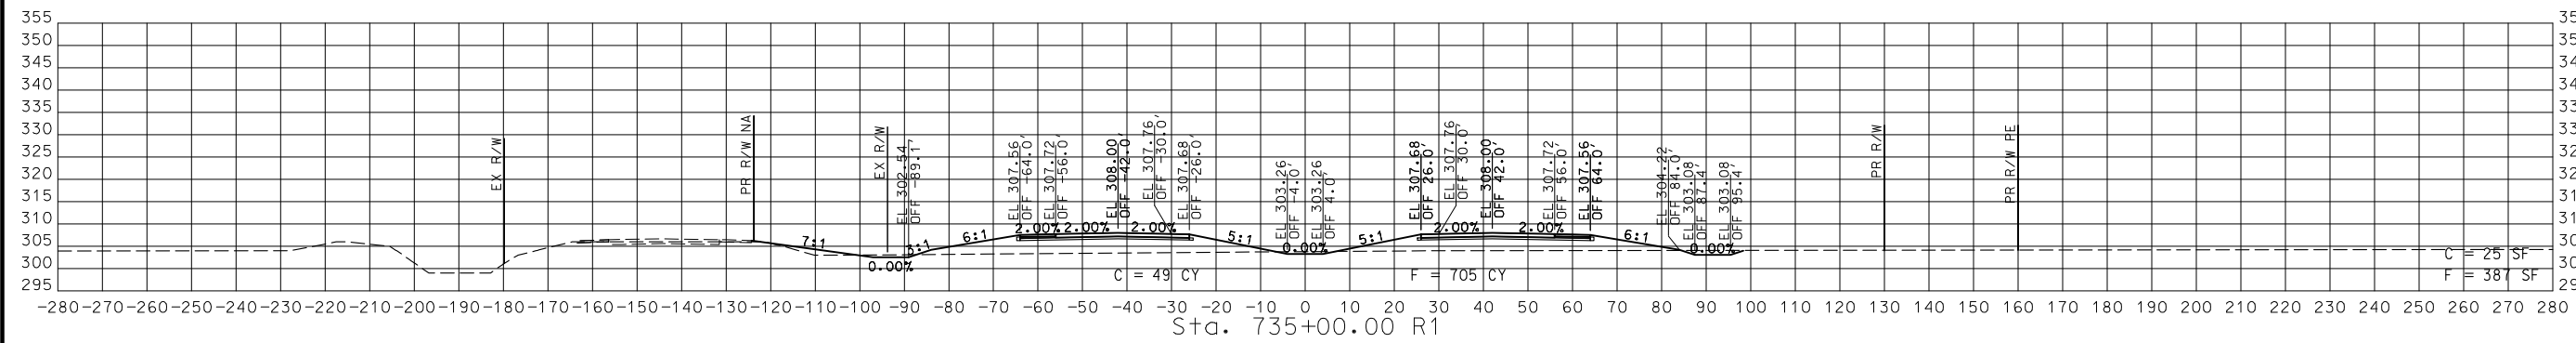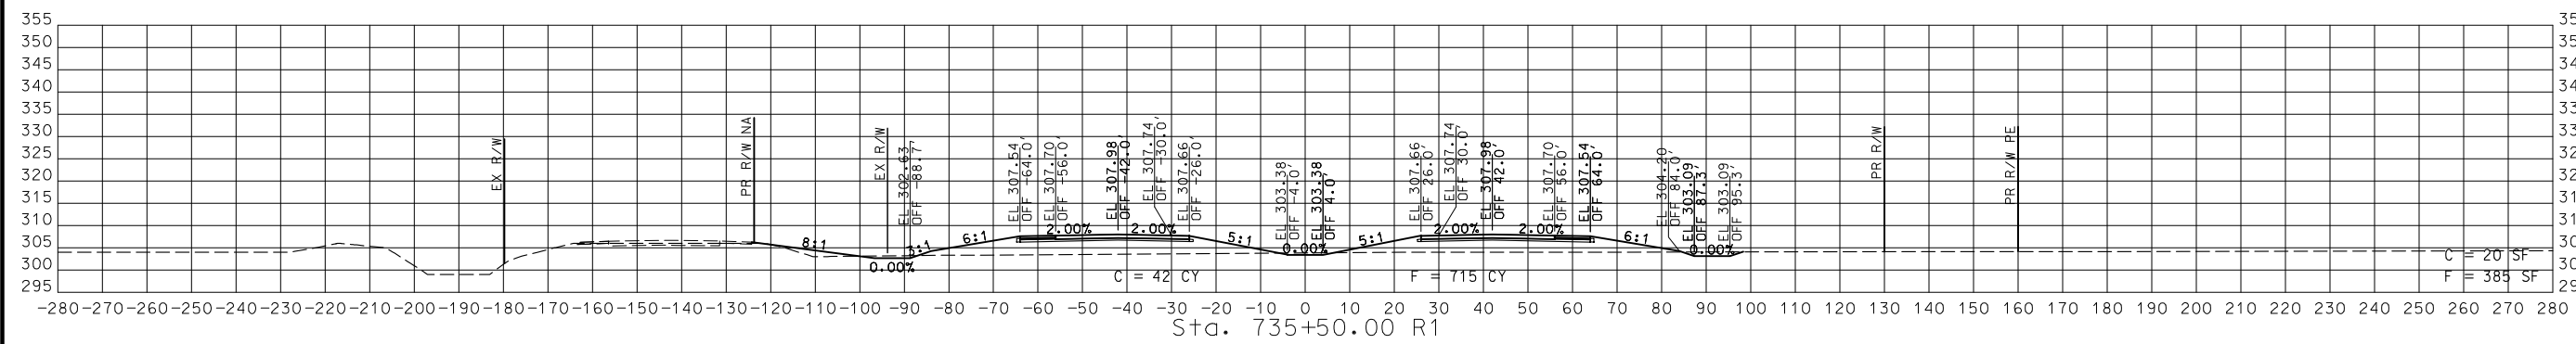

STA. 734+00.00 R1 TO STA. 735+50.00 R1

CROSS SECTIONS  
 41 OF 59

DATE	DESCRIPTION

MISSOURI HIGHWAYS AND TRANSPORTATION COMMISSION


MoDOT

105 WEST CAPITOL JEFFERSON CITY, MO 65102  
 1-888-ASK-MODOT (1-888-275-6636)

CMT

CRAWFORD, MURPHY & TILLY, INC.  
 6631 WESLEYAN DRIVE, SUITE 300  
 SPRINGFIELD, MO 65807 (417) 869-6009  
 ENGINEERING CORPORATION - 000631

DISCLAIMER  
 THE PROFESSIONAL WHOSE SIGNATURE AND PERSONAL SEAL APPEAR HEREON ASSUMES RESPONSIBILITY ONLY FOR WHAT APPEARS ON THIS PAGE, AND DISCLAIMS (PURSUANT TO SECTION 327.411 RSMO) SPECIFICATION, ESTIMATES, REPORTS, OR OTHER DOCUMENTS OR INSTRUMENTS NOT SEALED BY THE UNDERSIGNED PROFESSIONAL RELATING TO OR INTENDED TO BE USED FOR ANY PART OR PARTS OF THE PROJECT TO WHICH THIS PAGE REFERS.

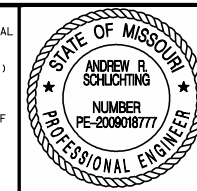

THIS SHEET HAS BEEN SIGNED, SEALED AND DATED ELECTRONICALLY.





DATE PREPARED  
 3/3/2023  
 ROUTE 67 STATE MO  
 DISTRICT SE SHEET NO. 42  
 COUNTY BUTLER  
 JOB NO. J9P3751  
 CONTRACT ID.

PROJECT NO.  
 BRIDGE NO.

DATE	DESCRIPTION

MISSOURI HIGHWAYS AND TRANSPORTATION COMMISSION  
  
 105 WEST CAPITOL JEFFERSON CITY, MO 65102  
 1-888-ASK-MODOT (1-888-275-6636)


© Copyright CMT, Inc.  
 CRAWFORD, MURPHY & TILLY, INC.  
 6831 WESLEYAN DRIVE, SUITE 300  
 SPRINGFIELD, MO 65807 (417) 869-6009  
 ENGINEERING CORPORATION - 000631

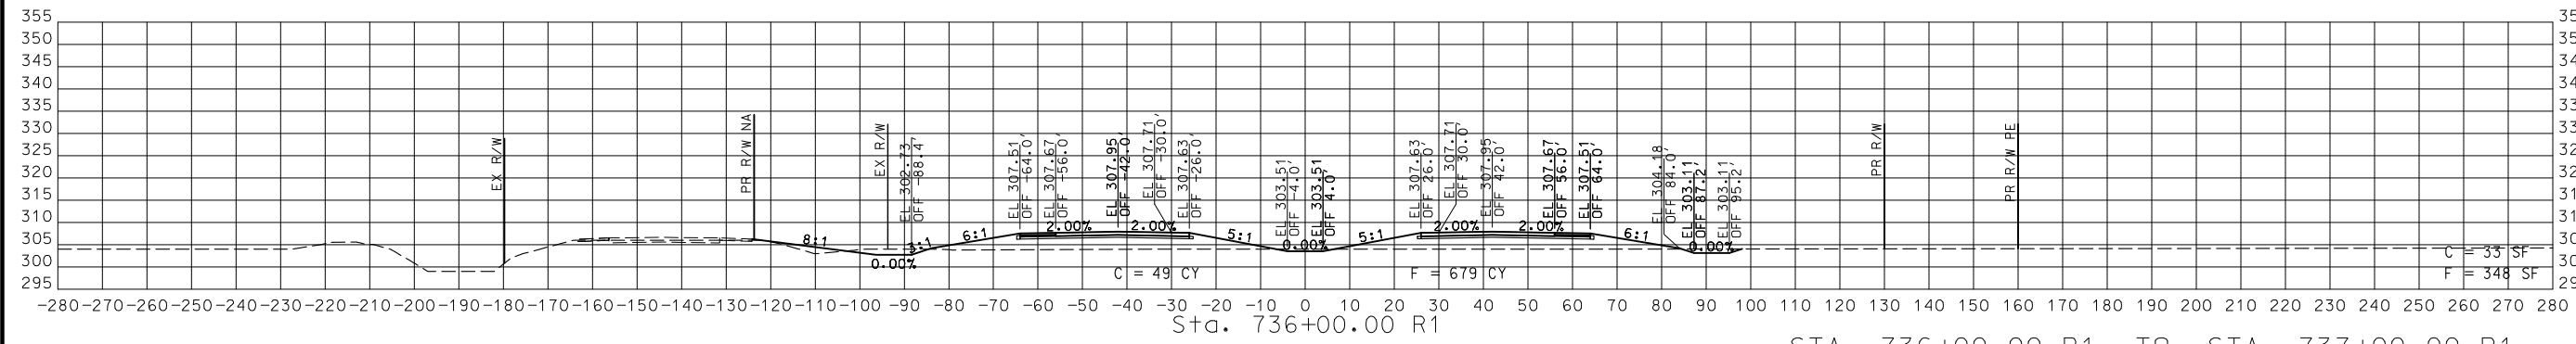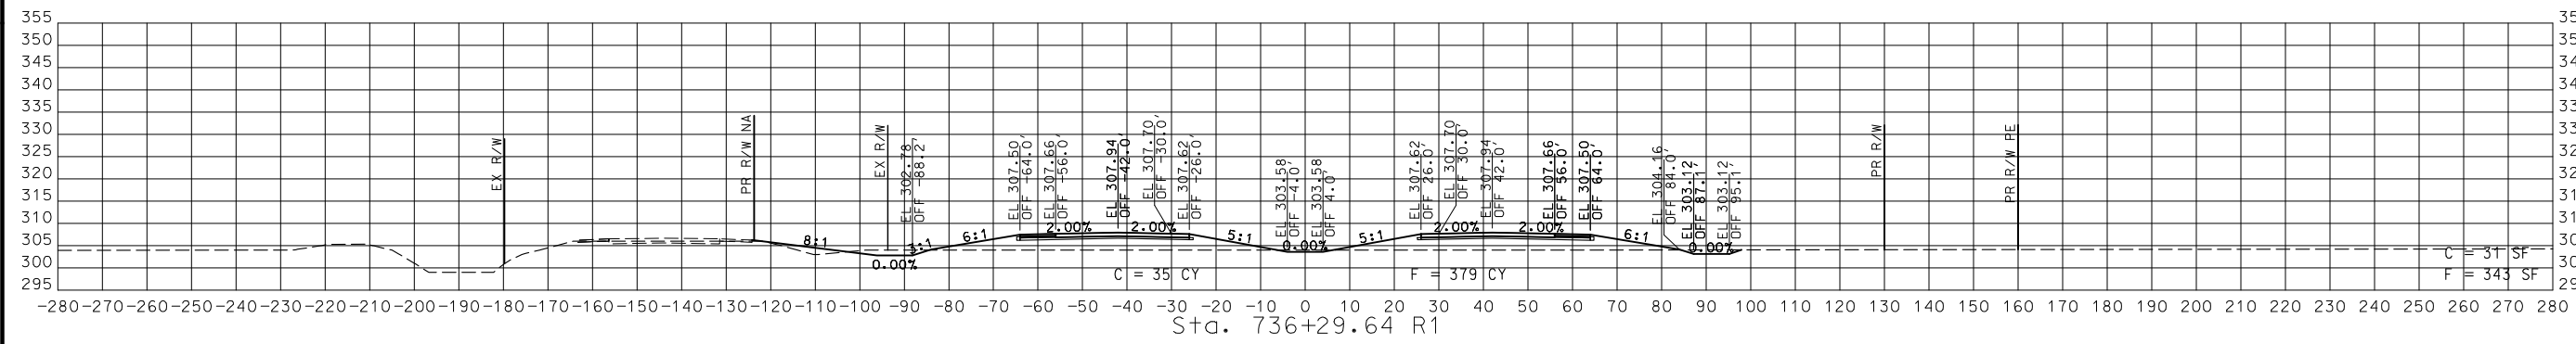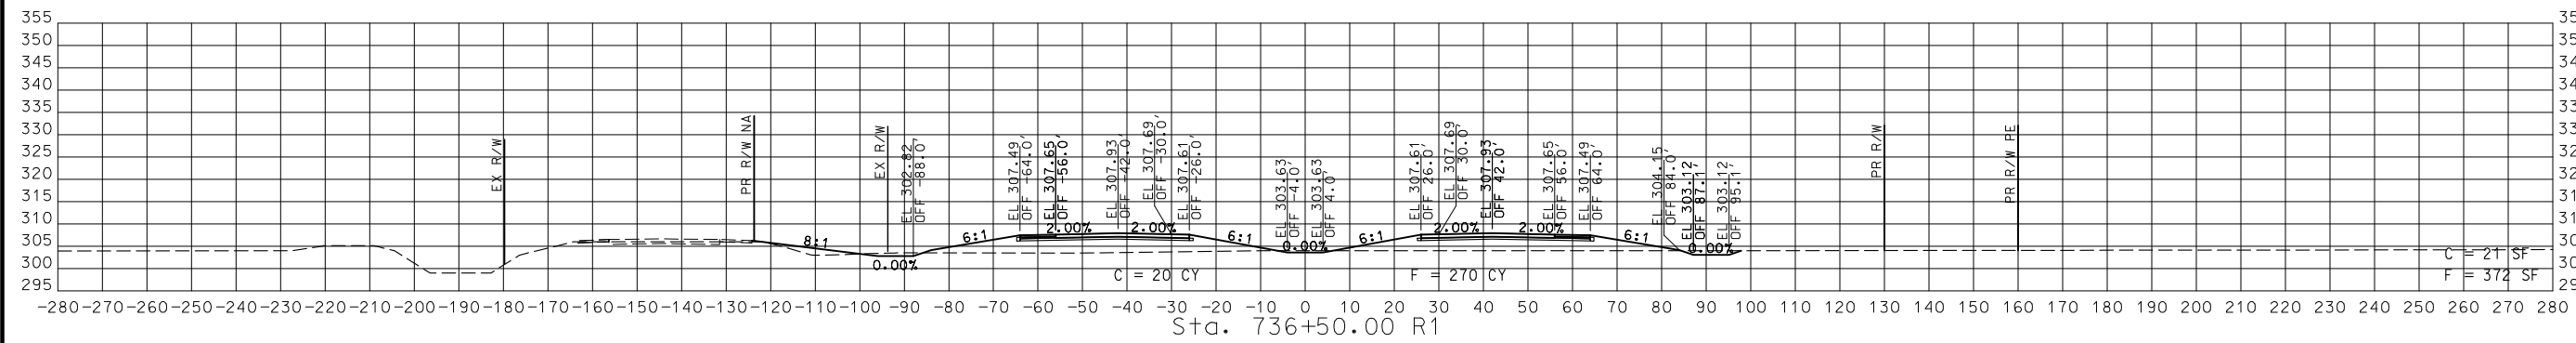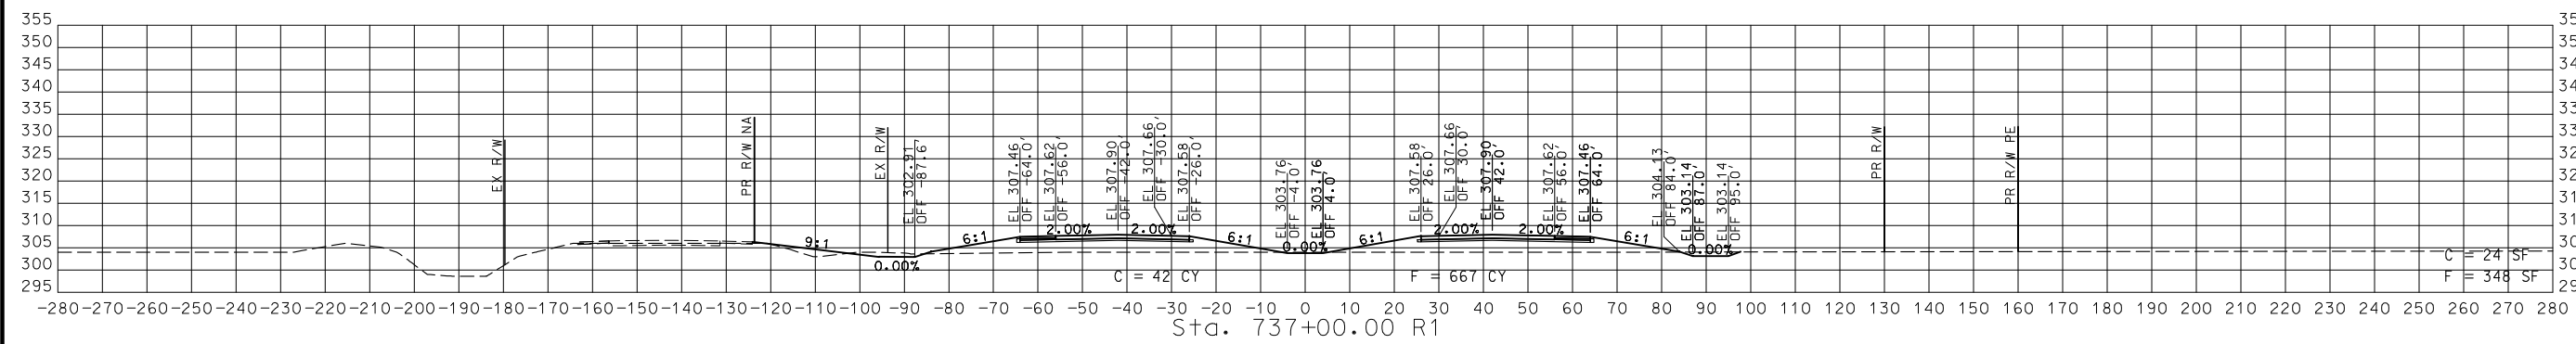

STA. 736+00.00 R1 TO STA. 737+00.00 R1

CROSS SECTIONS  
 42 OF 59

DISCLAIMER  
 THE PROFESSIONAL WHOSE SIGNATURE AND PERSONAL SEAL APPEAR HEREON ASSUMES RESPONSIBILITY ONLY FOR WHAT APPEARS ON THIS PAGE, AND DISCLAIMS (PURSUANT TO SECTION 327.411 RSMO) SPECIFICATION, ESTIMATES, REPORTS, OR OTHER DOCUMENTS OR INSTRUMENTS NOT SEALED BY THE UNDERSIGNED PROFESSIONAL RELATING TO OR INTENDED TO BE USED FOR ANY PART OR PARTS OF THE PROJECT TO WHICH THIS PAGE REFERS.

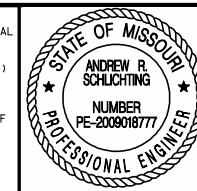

THIS SHEET HAS BEEN SIGNED, SEALED AND DATED ELECTRONICALLY.





DATE PREPARED  
 3/3/2023  
 ROUTE 67 STATE MO  
 DISTRICT SE SHEET NO. 43  
 COUNTY BUTLER  
 JOB NO. J9P3751  
 CONTRACT ID.

PROJECT NO.  
 BRIDGE NO.

DATE	DESCRIPTION

MISSOURI HIGHWAYS AND TRANSPORTATION COMMISSION  
  
 105 WEST CAPITOL JEFFERSON CITY, MO 65102  
 1-888-ASK-MODOT (1-888-275-6636)

© Copyright CMT, Inc.  
 CRAWFORD, MURPHY & TILLY, INC.  
 6831 WESLEYAN DRIVE, SUITE 300  
 SPRINGFIELD, MO 65807 (417) 869-6009  
 ENGINEERING CORPORATION - 000631

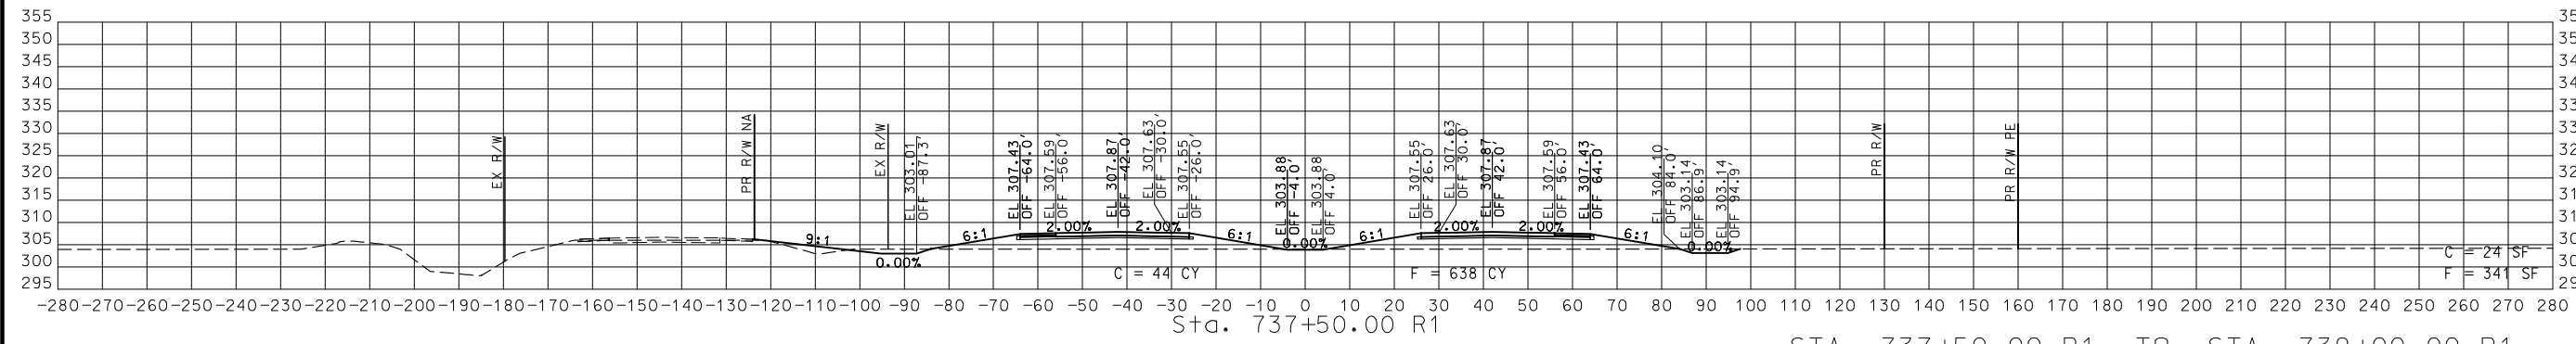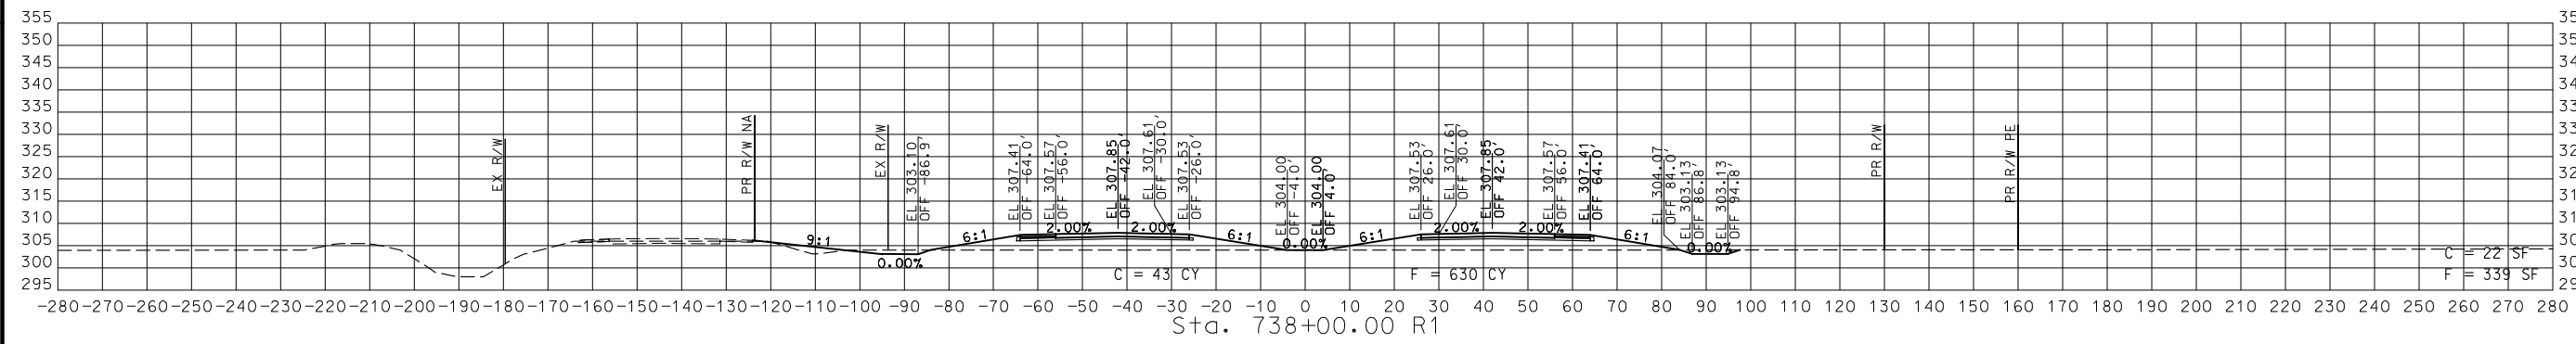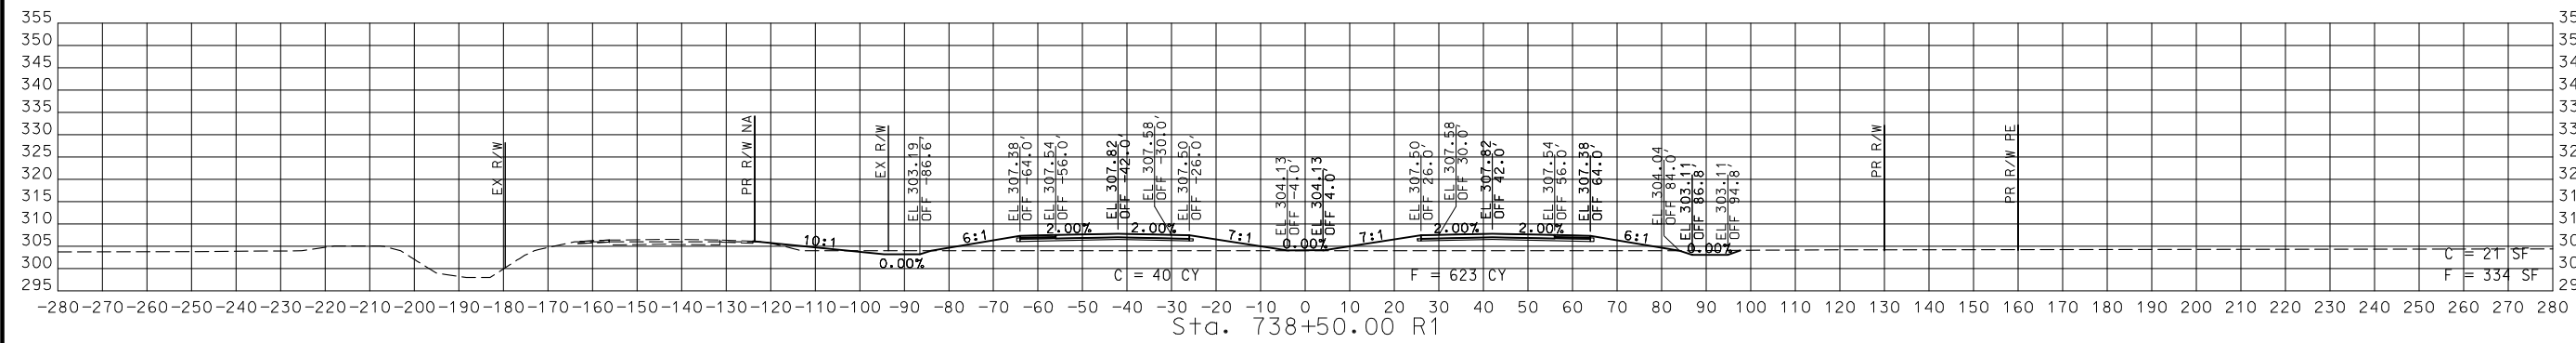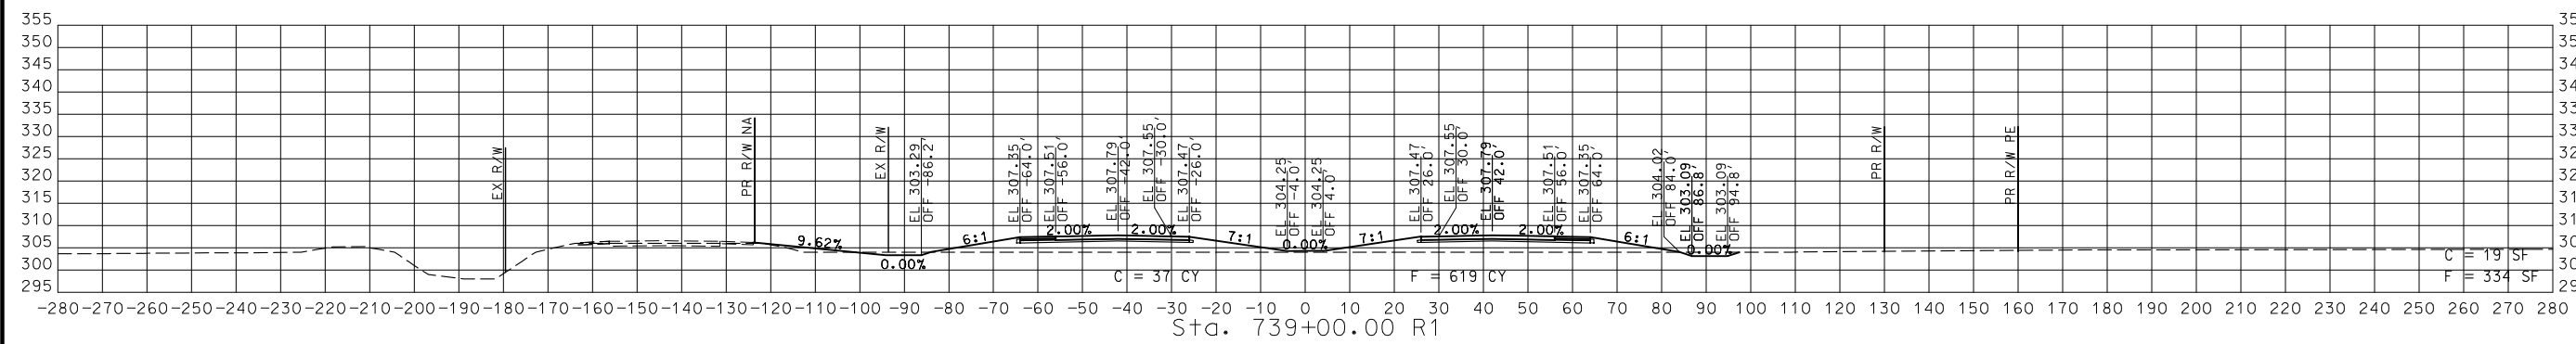

STA. 737+50.00 R1 TO STA. 739+00.00 R1

CROSS SECTIONS  
 43 OF 59

DISCLAIMER  
 THE PROFESSIONAL WHOSE SIGNATURE AND PERSONAL SEAL APPEAR HEREON ASSUMES RESPONSIBILITY ONLY FOR WHAT APPEARS ON THIS PAGE, AND DISCLAIMS (PURSUANT TO SECTION 327.411 RSMO) SPECIFICATION, ESTIMATES, REPORTS, OR OTHER DOCUMENTS OR INSTRUMENTS NOT SEALED BY THE UNDERSIGNED PROFESSIONAL RELATING TO OR INTENDED TO BE USED FOR ANY PART OR PARTS OF THE PROJECT TO WHICH THIS PAGE REFERS.



THIS SHEET HAS BEEN SIGNED, SEALED AND DATED ELECTRONICALLY.

DATE PREPARED  
 3/3/2023

ROUTE 67 STATE MO  
 DISTRICT SE SHEET NO. 44





COUNTY BUTLER  
 JOB NO. J9P3751  
 CONTRACT ID.

PROJECT NO.  
 BRIDGE NO.

DATE	DESCRIPTION

MISSOURI HIGHWAYS AND TRANSPORTATION COMMISSION  
  
 105 WEST CAPITOL JEFFERSON CITY, MO 65102  
 1-888-ASK-MODOT (1-888-275-6636)

© Copyright CMT, Inc.  
 CRAWFORD, MURPHY & TILLY, INC.  
 6831 WESLEYAN DRIVE, SUITE 300  
 SPRINGFIELD, MO 65807 (417) 869-6009  
 ENGINEERING CORPORATION - 000631

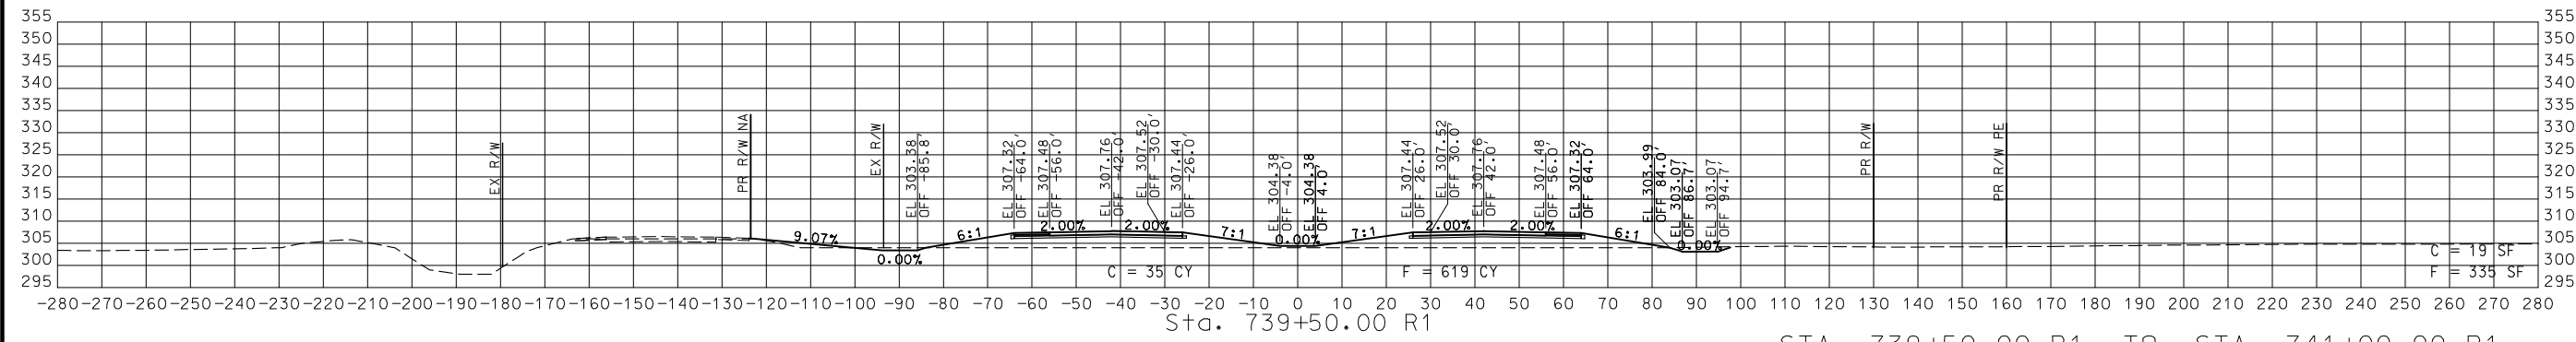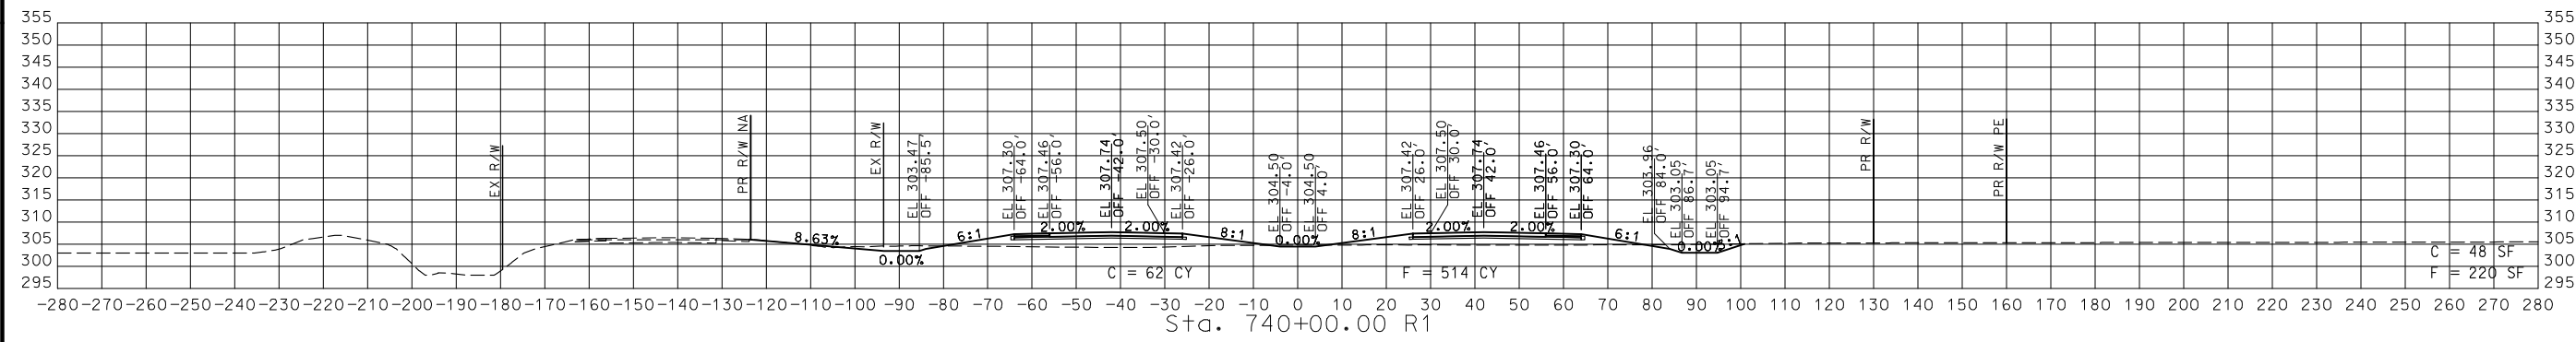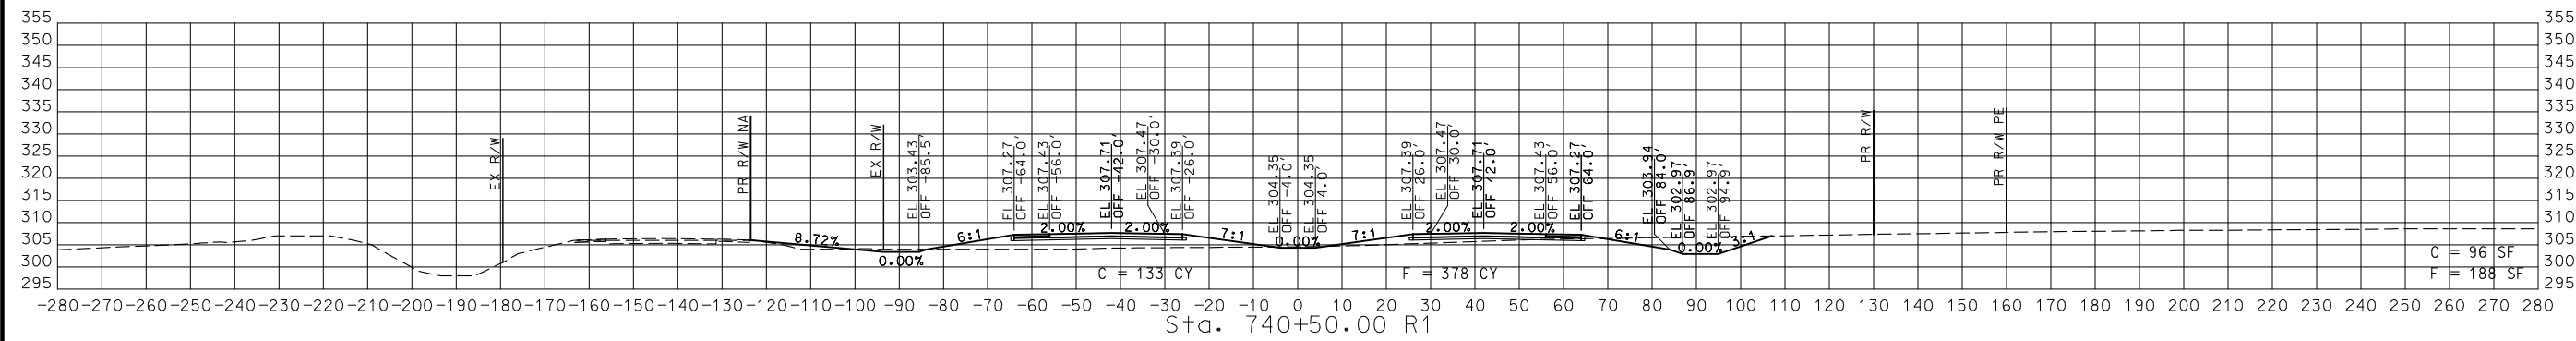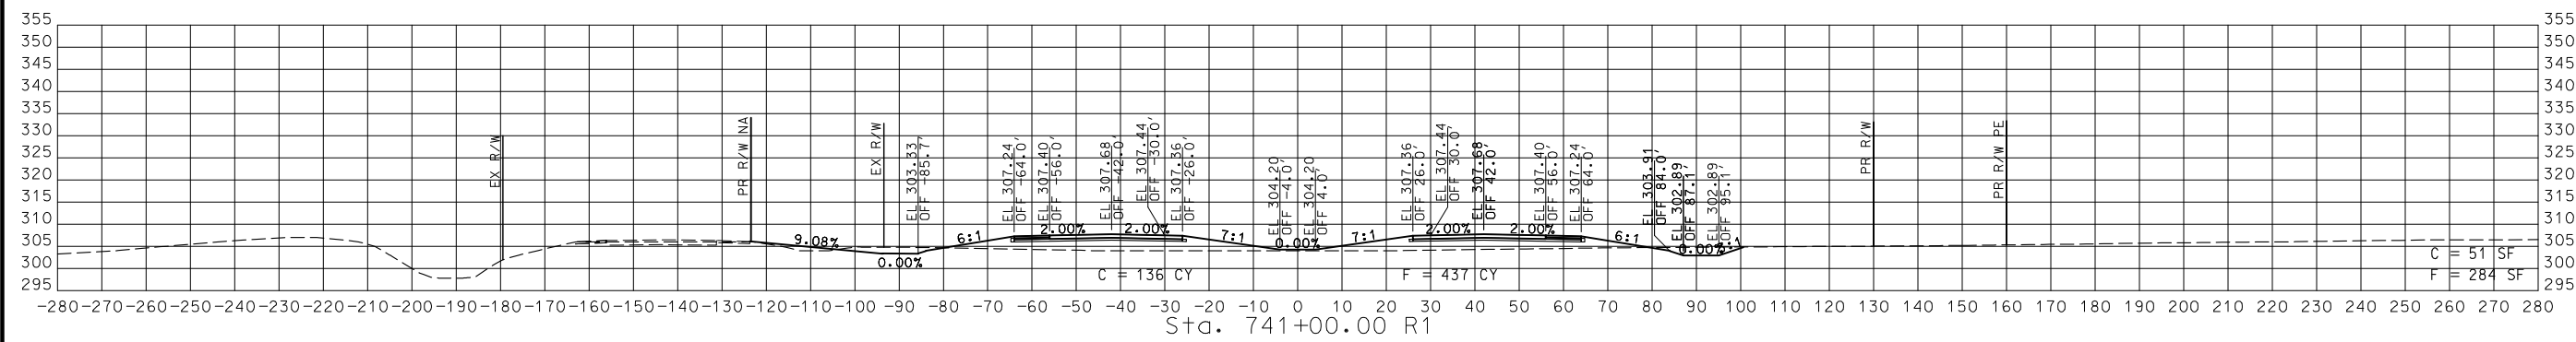

STA. 739+50.00 R1 TO STA. 741+00.00 R1

CROSS SECTIONS  
 44 OF 59

DISCLAIMER  
 THE PROFESSIONAL WHOSE SIGNATURE AND PERSONAL SEAL APPEAR HEREON ASSUMES RESPONSIBILITY ONLY FOR WHAT APPEARS ON THIS PAGE, AND DISCLAIMS (PURSUANT TO SECTION 327.411 RSMO) SPECIFICATION, ESTIMATES, REPORTS, OR OTHER DOCUMENTS OR INSTRUMENTS NOT SEALED BY THE UNDERSIGNED PROFESSIONAL RELATING TO OR INTENDED TO BE USED FOR ANY PART OR PARTS OF THE PROJECT TO WHICH THIS PAGE REFERS.



THIS SHEET HAS BEEN SIGNED, SEALED AND DATED ELECTRONICALLY.

DATE PREPARED 3/3/2023

ROUTE 67 STATE MO

DISTRICT SE SHEET NO. 45





COUNTY BUTLER

JOB NO. J9P3751

CONTRACT ID.

PROJECT NO.

BRIDGE NO.

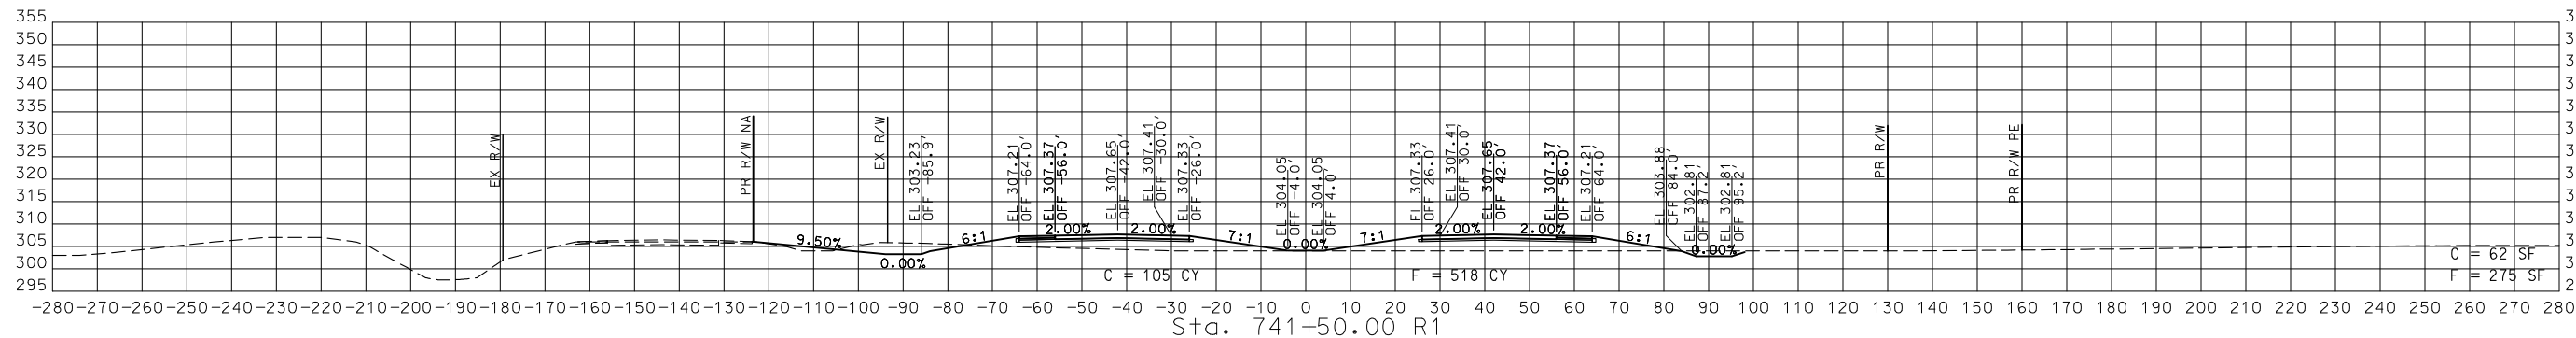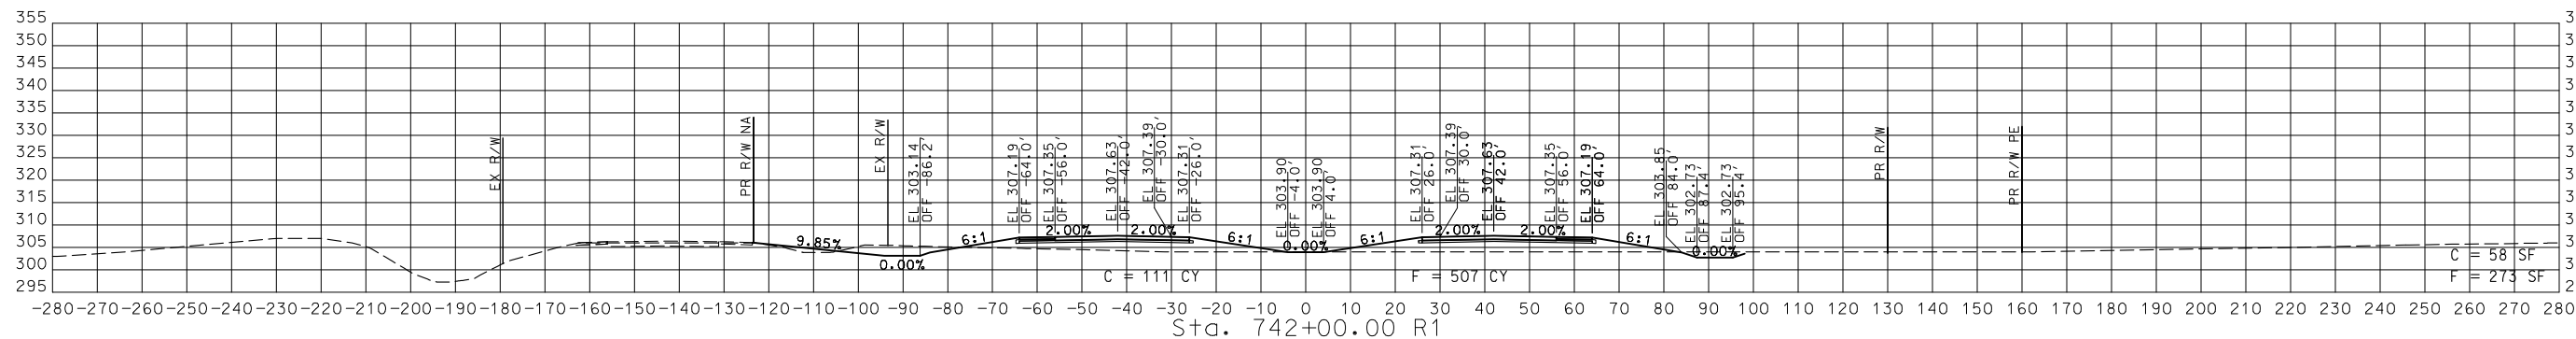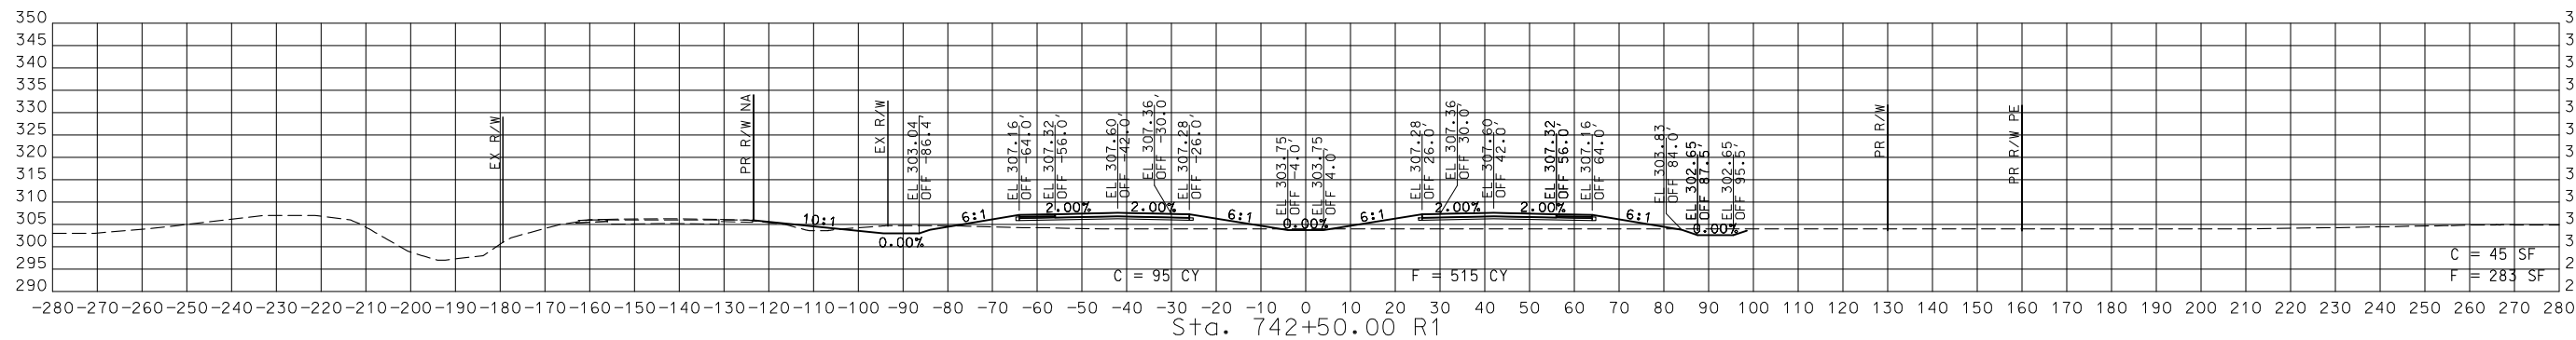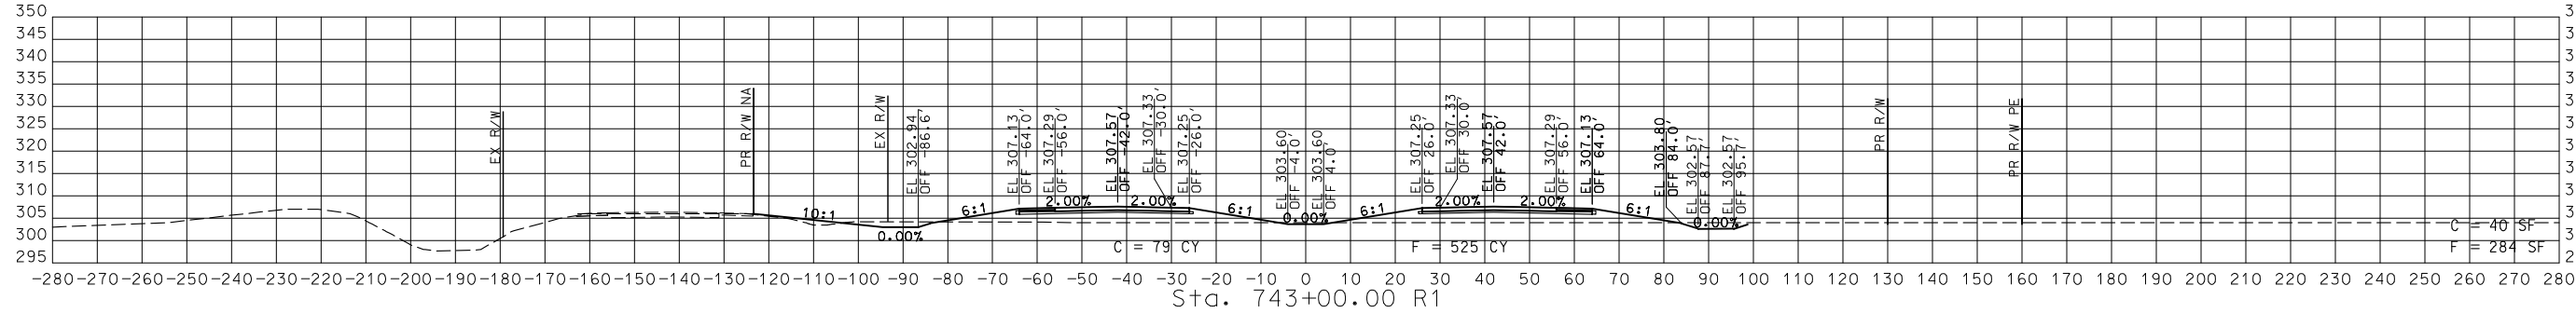

STA. 741+50.00 R1 TO STA. 743+00.00 R1

CROSS SECTIONS  
 45 OF 59

DATE	DESCRIPTION


MISSOURI HIGHWAYS AND TRANSPORTATION COMMISSION

105 WEST CAPITOL  
 JEFFERSON CITY, MO 65102  
 1-888-ASK-MODOT (1-888-275-6636)

**CMT**  
 © Copyright CMT, Inc.

CRAWFORD, MURPHY & TILLY, INC.  
 6831 VESPER LANE, SUITE 300  
 SPRINGFIELD, MO 65807 (417) 869-6009  
 ENGINEERING CORPORATION - 000631

DISCLAIMER  
 THE PROFESSIONAL WHOSE SIGNATURE AND PERSONAL SEAL APPEAR HEREON ASSUMES RESPONSIBILITY ONLY FOR WHAT APPEARS ON THIS PAGE, AND DISCLAIMS (PURSUANT TO SECTION 327.411 RSMO) SPECIFICATION, ESTIMATES, REPORTS, OR OTHER DOCUMENTS OR INSTRUMENTS NOT SEALED BY THE UNDERSIGNED PROFESSIONAL RELATING TO OR INTENDED TO BE USED FOR ANY PART OR PARTS OF THE PROJECT TO WHICH THIS PAGE REFERS.

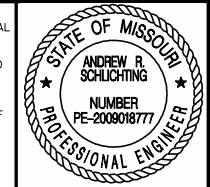

THIS SHEET HAS BEEN SIGNED, SEALED AND DATED ELECTRONICALLY.





DATE PREPARED  
 3/3/2023  
 ROUTE 67 STATE MO  
 DISTRICT SE SHEET NO. 46  
 COUNTY BUTLER  
 JOB NO. J9P3751  
 CONTRACT ID.

PROJECT NO.  
 BRIDGE NO.

DATE	DESCRIPTION

MISSOURI HIGHWAYS AND TRANSPORTATION COMMISSION  
  
 105 WEST CAPITOL  
 JEFFERSON CITY, MO 65102  
 1-888-ASK-MODOT (1-888-278-6636)


© Copyright CMT, Inc.  
 CRAWFORD, MURPHY & TILLY, INC.  
 6851 WEST HIGHLANDS TREE  
 SPRINGFIELD, MO 65807 (417) 869-6009  
 ENGINEERING CORPORATION - 000631

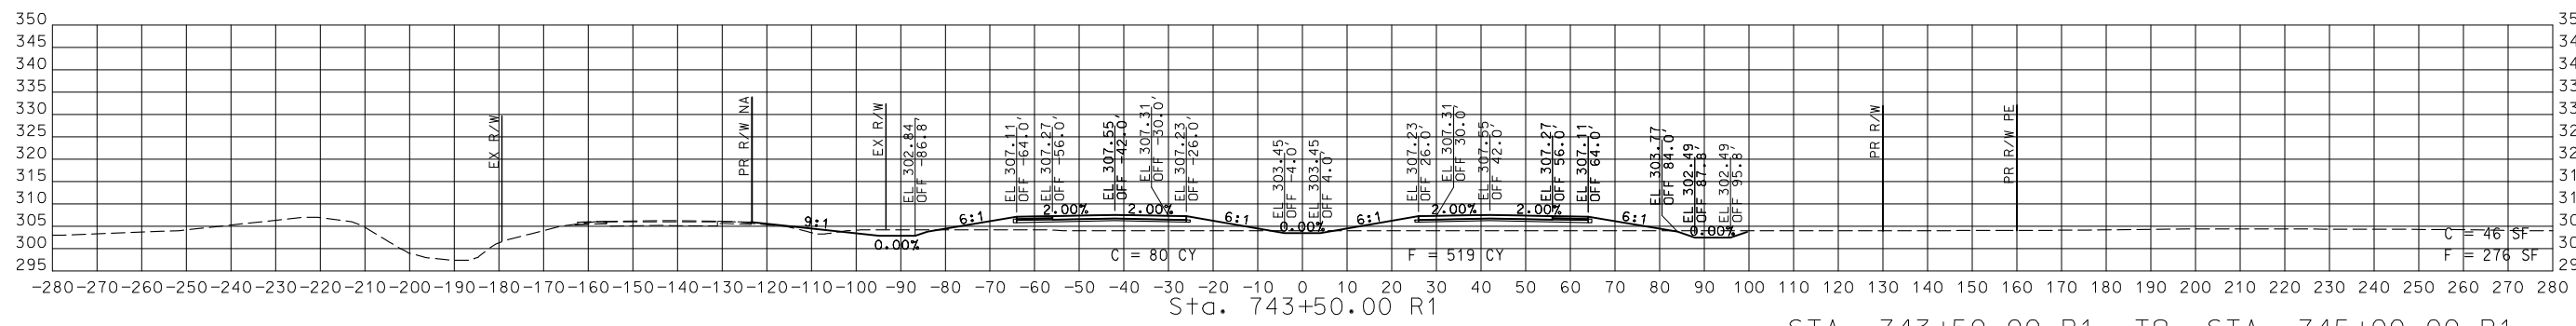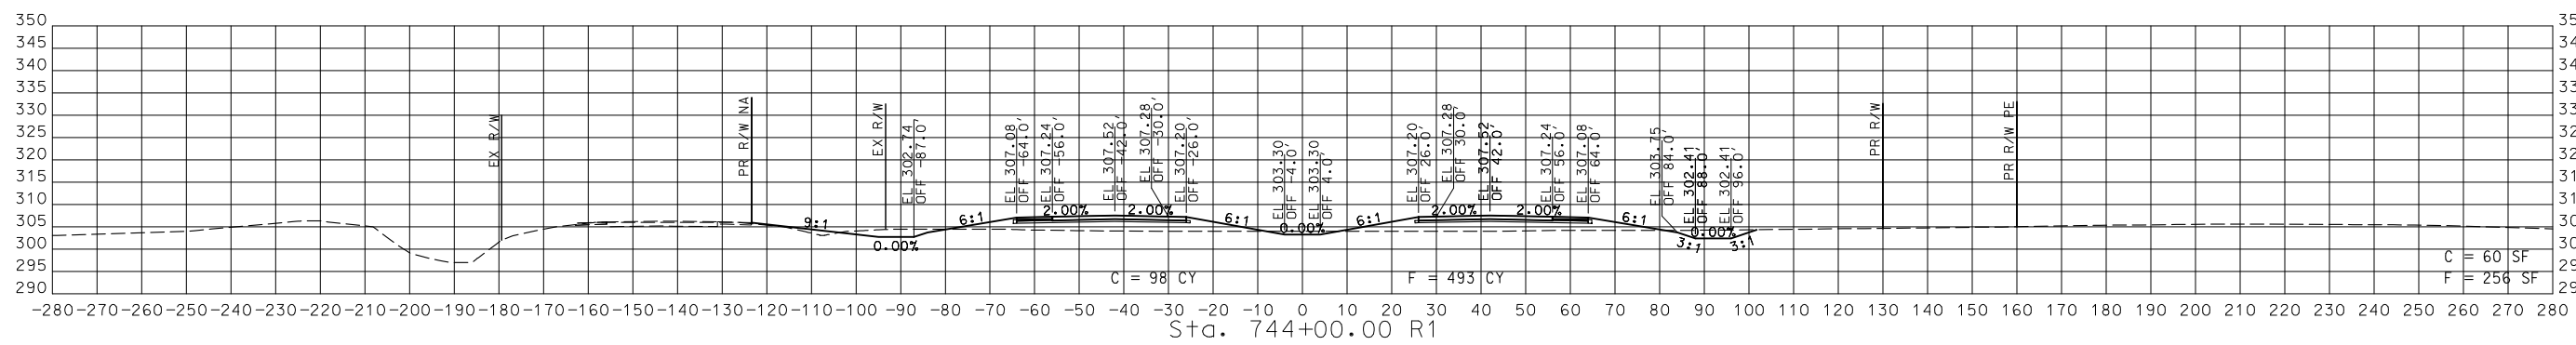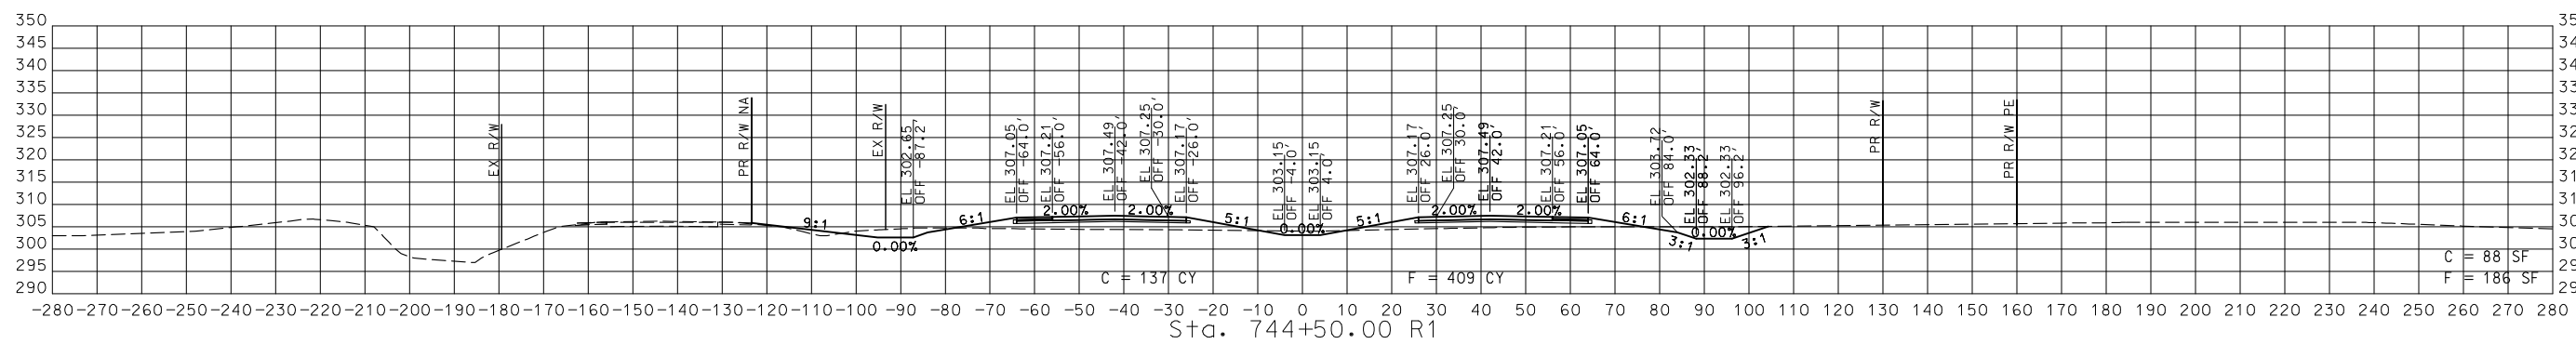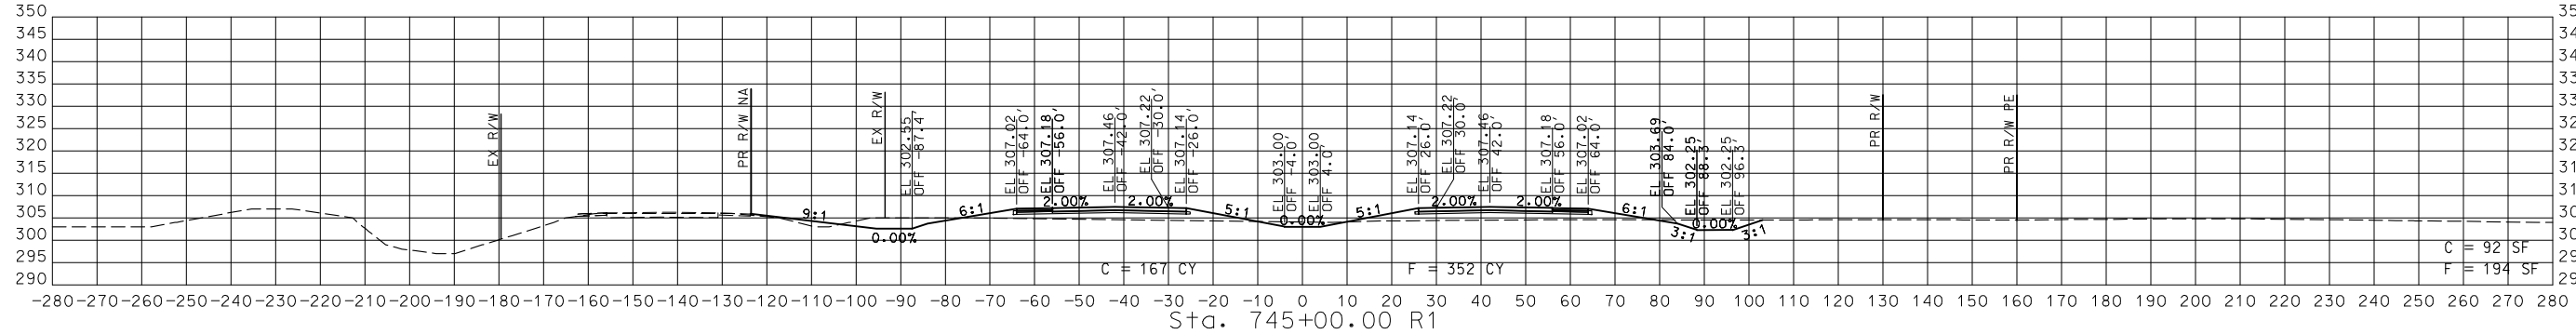

STA. 743+50.00 R1 TO STA. 745+00.00 R1

CROSS SECTIONS  
 46 OF 59

DISCLAIMER  
THE PROFESSIONAL WHOSE SIGNATURE AND PERSONAL SEAL APPEAR HEREON ASSUMES RESPONSIBILITY ONLY FOR WHAT APPEARS ON THIS PAGE, AND DISCLAIMS (PURSUANT TO SECTION 327.411 RSMO) SPECIFICATION, ESTIMATES, REPORTS, OR OTHER DOCUMENTS OR INSTRUMENTS NOT SEALED BY THE UNDERSIGNED PROFESSIONAL RELATING TO OR INTENDED TO BE USED FOR ANY PART OR PARTS OF THE PROJECT TO WHICH THIS PAGE REFERS.

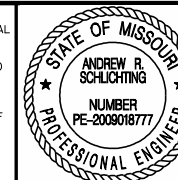

THIS SHEET HAS BEEN SIGNED, SEALED AND DATED ELECTRONICALLY.

DATE PREPARED  
3/3/2023

ROUTE 67 STATE MO  
DISTRICT SE SHEET NO. 47

COUNTY BUTLER

JOB NO. J9P3751

CONTRACT ID.

PROJECT NO.

BRIDGE NO.

DESCRIPTION

DATE

MISSOURI HIGHWAYS AND TRANSPORTATION COMMISSION







105 WEST CAPITOL  
JEFFERSON CITY, MO 65102  
1-888-ASK-MODOT (1-888-275-6636)



CRAWFORD, MURPHY & TILLY, INC.  
6651 WISCONSIN DRIVE, SUITE 300  
SPRINGFIELD, MO 65807 (417) 869-6009  
ENGINEERING CORPORATION - 000631


REV.

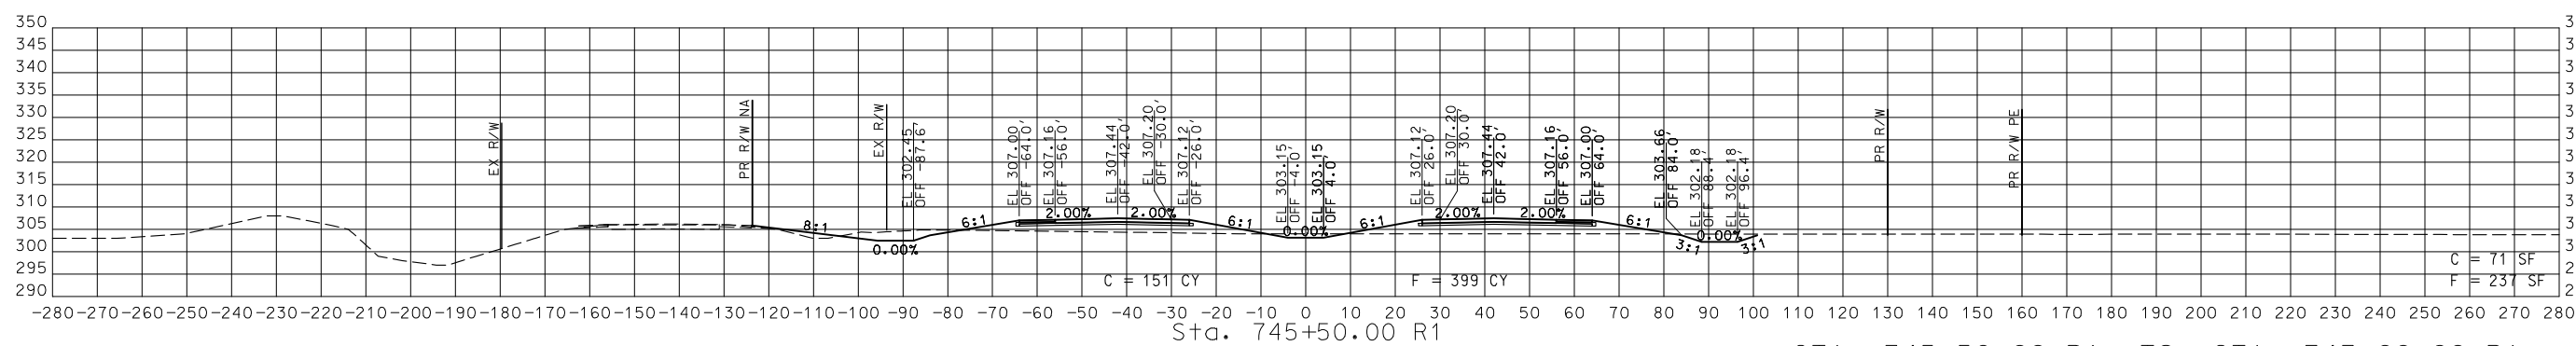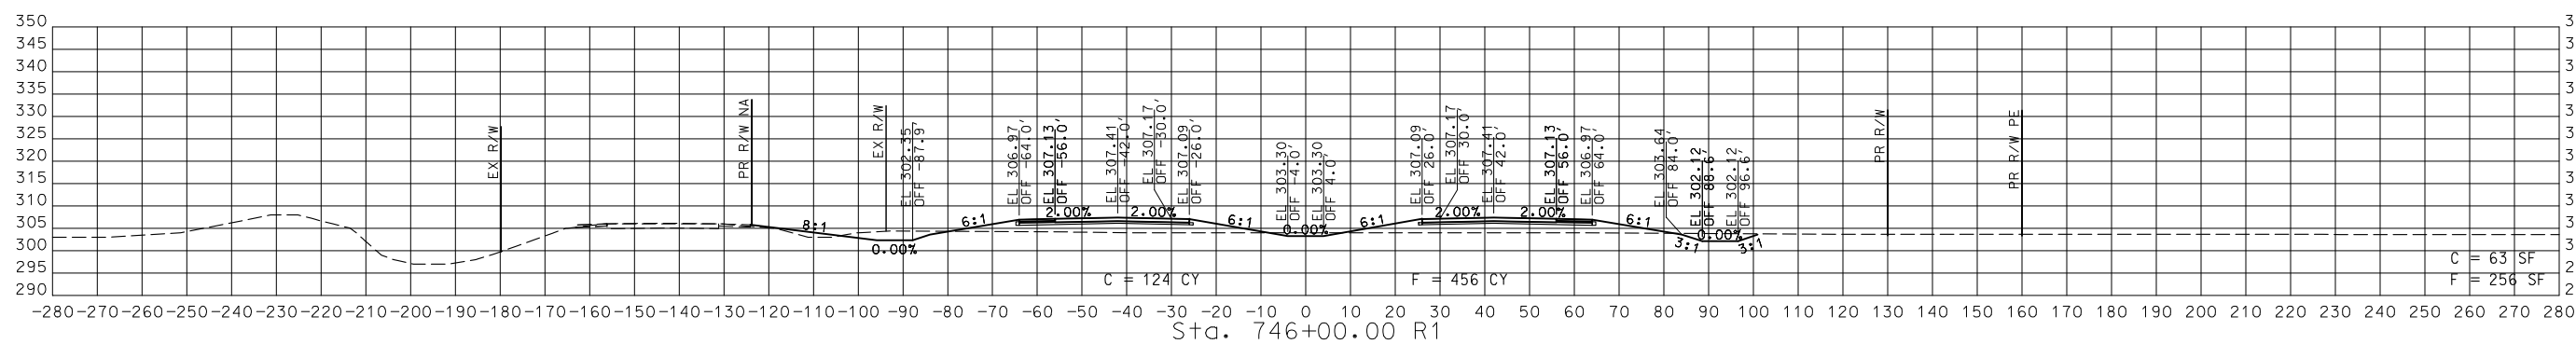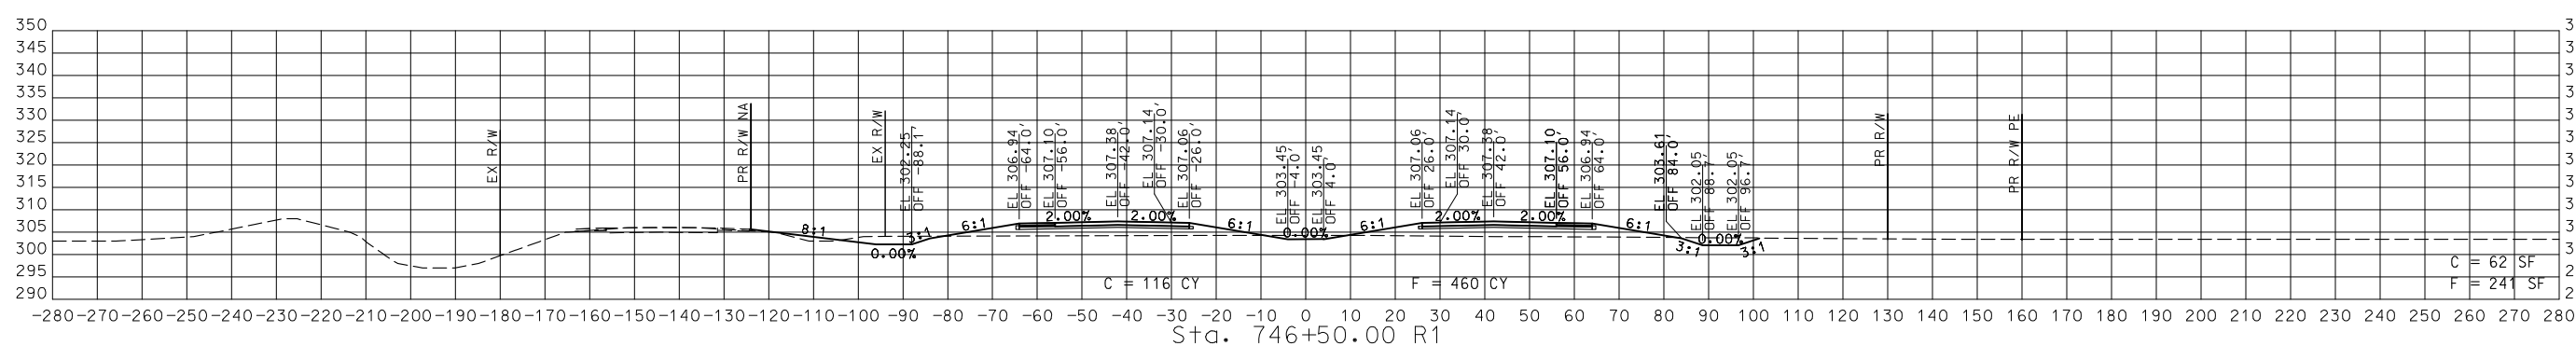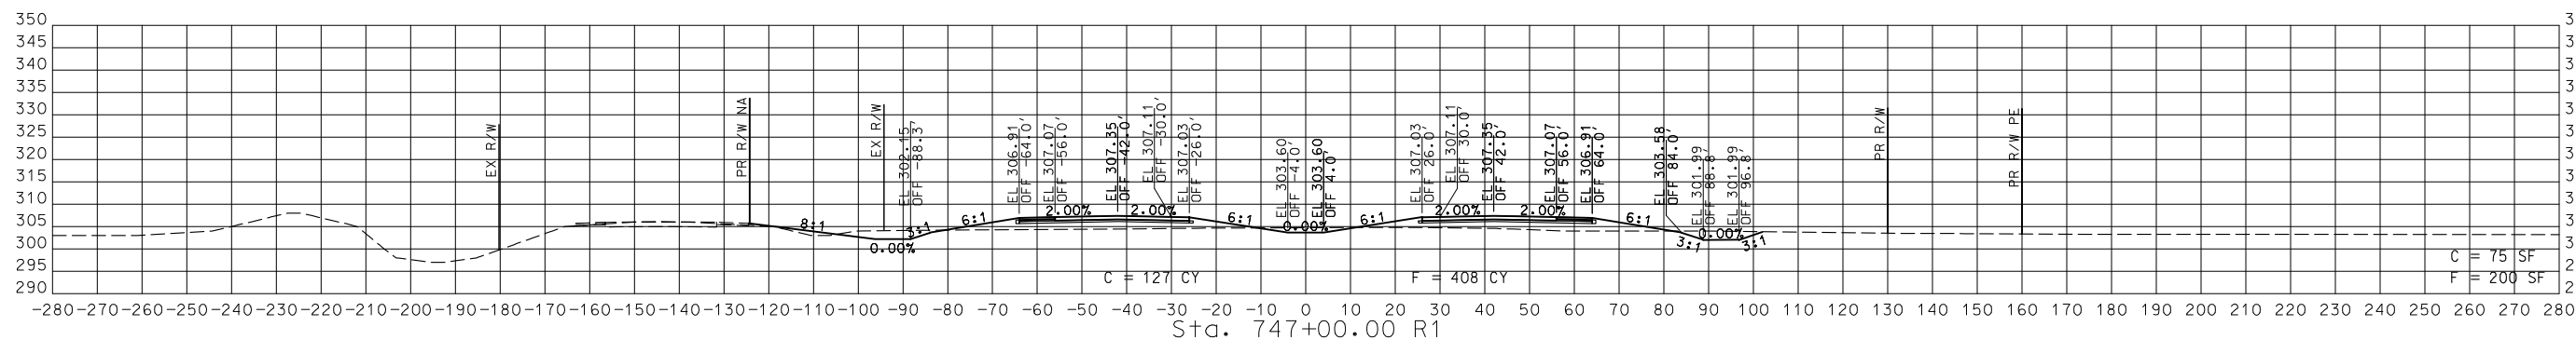

STA. 745+50.00 R1 TO STA. 747+00.00 R1

CROSS SECTIONS  
47 OF 59

DISCLAIMER  
THE PROFESSIONAL WHOSE SIGNATURE AND PERSONAL SEAL APPEAR HEREON ASSUMES RESPONSIBILITY ONLY FOR WHAT APPEARS ON THIS PAGE, AND DISCLAIMS (PURSUANT TO SECTION 327.411 RSMO) SPECIFICATION, ESTIMATES, REPORTS, OR OTHER DOCUMENTS OR INSTRUMENTS NOT SEALED BY THE UNDERSIGNED PROFESSIONAL RELATING TO OR INTENDED TO BE USED FOR ANY PART OR PARTS OF THE PROJECT TO WHICH THIS PAGE REFERS.

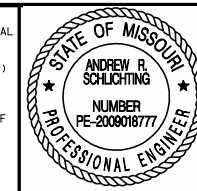

THIS SHEET HAS BEEN SIGNED, SEALED AND DATED ELECTRONICALLY.

DATE PREPARED  
3/3/2023  
ROUTE 67 STATE MO  
DISTRICT SE SHEET NO. 48  
COUNTY BUTLER  
JOB NO. J9P3751  
CONTRACT ID.

PROJECT NO.  
BRIDGE NO.





DATE	DESCRIPTION

MISSOURI HIGHWAYS AND TRANSPORTATION COMMISSION  
MoDOT  
105 WEST CAPITOL  
JEFFERSON CITY, MO 65102  
1-888-ASK-MODOT (1-888-275-6636)

CMT  
© Copyright CMT, Inc.  
CRAWFORD, MURPHY & TILLY, INC.  
6651 VESPER HIGHLANDS TREE  
SPRINGFIELD, MO 65807 (417) 869-6009  
ENGINEERING CORPORATION - 000631

IF A SEAL IS PRESENT ON THIS SHEET IT HAS BEEN ELECTRONICALLY SEALED AND DATED.

REV.

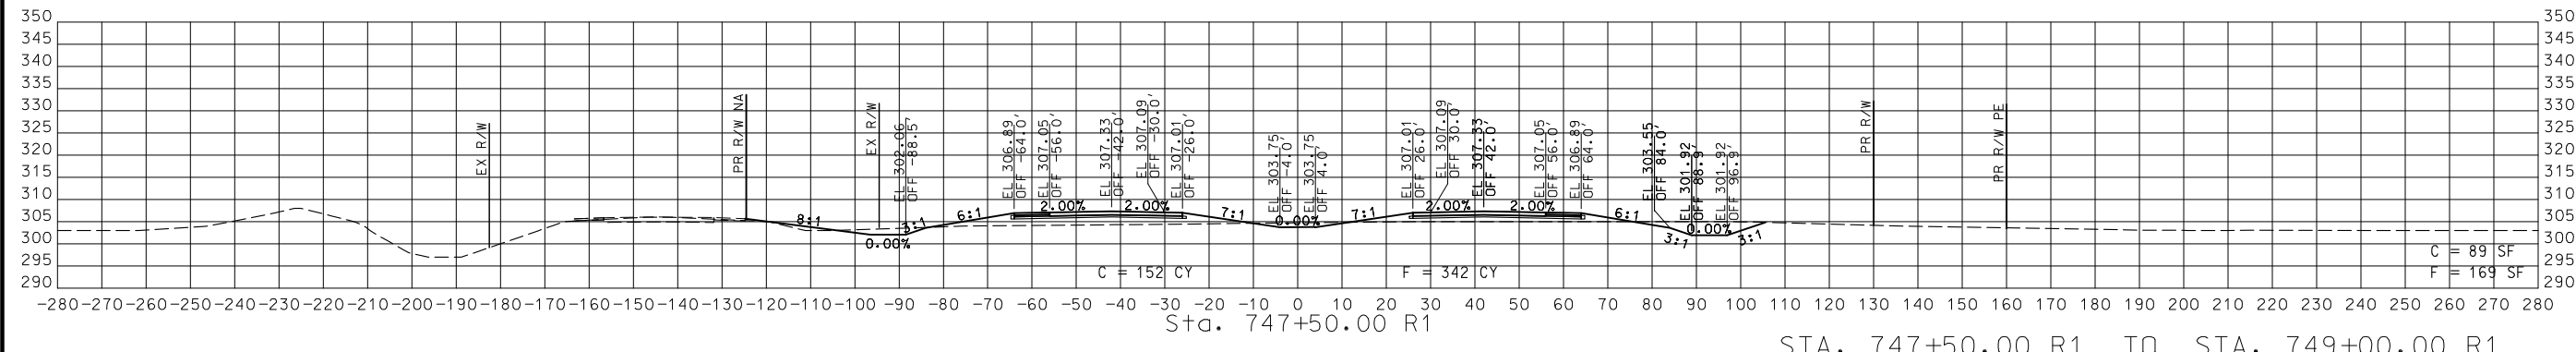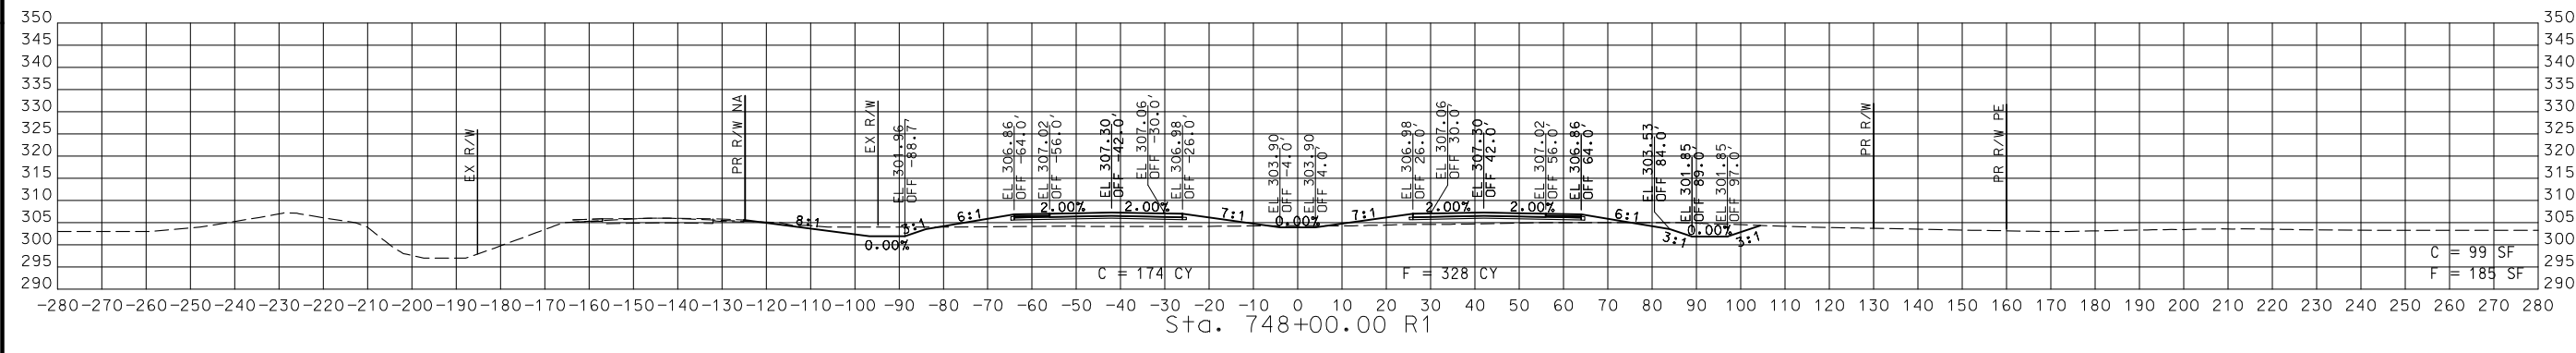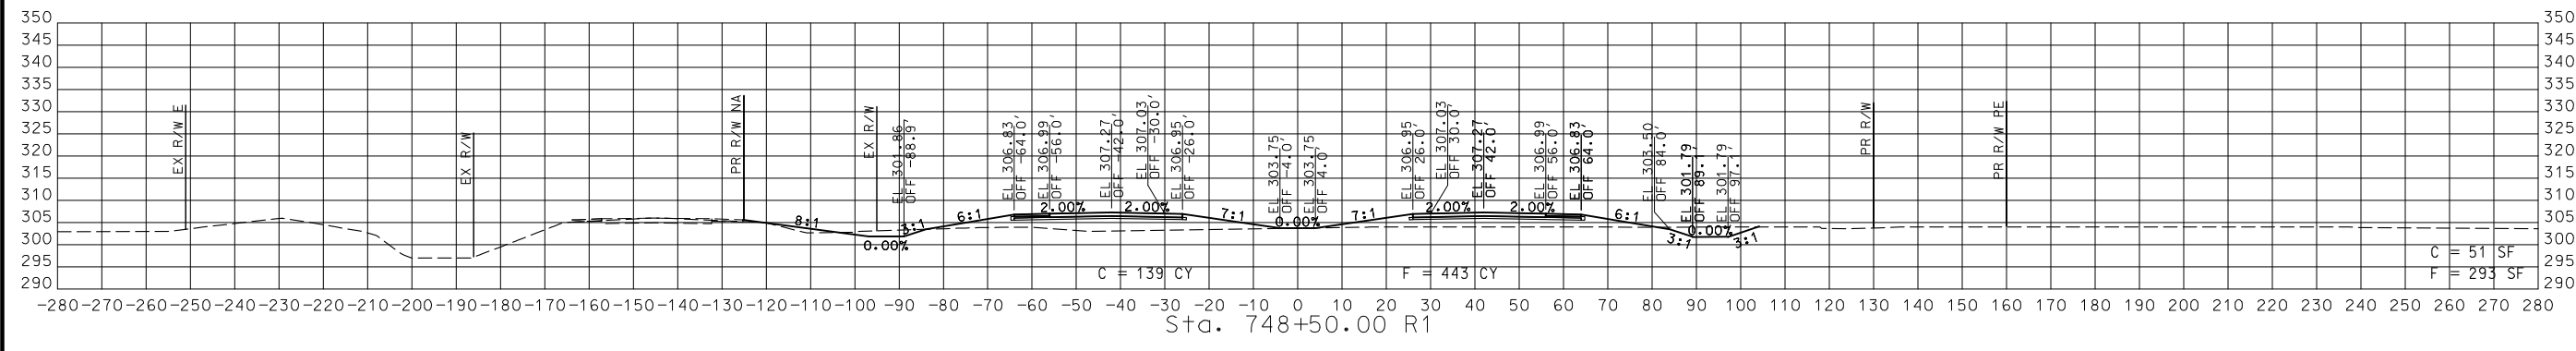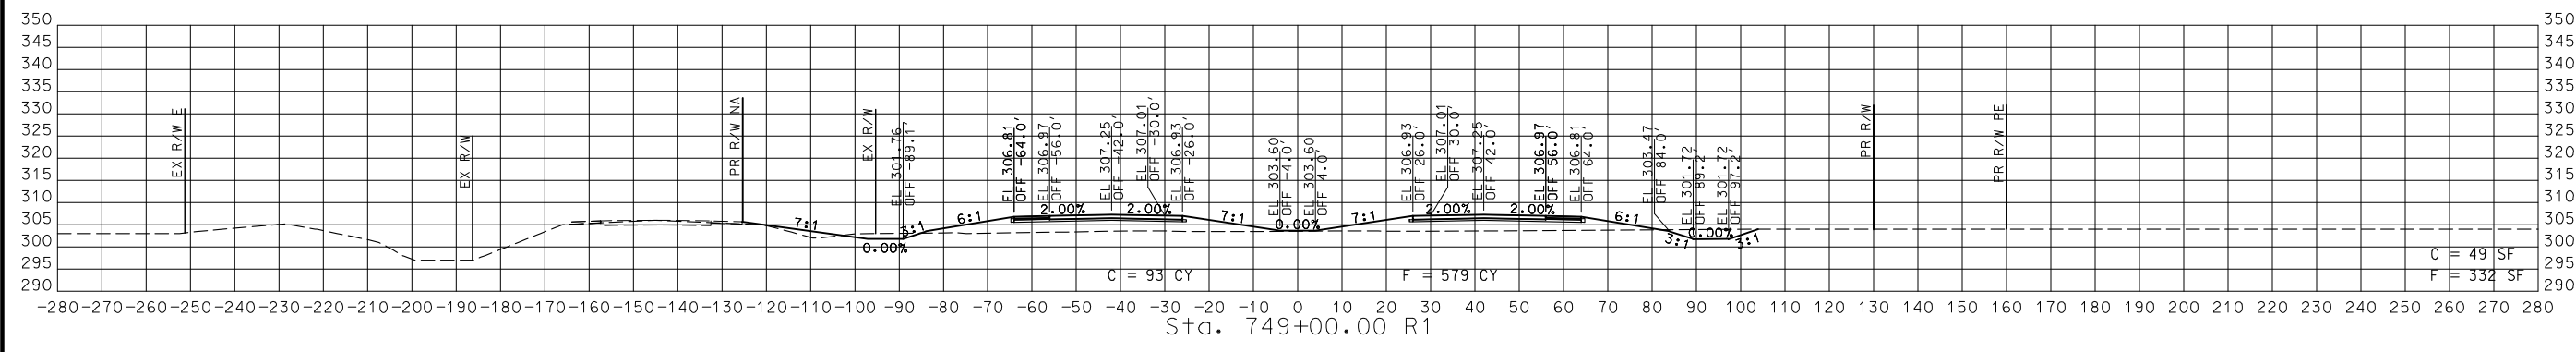

STA. 747+50.00 R1 TO STA. 749+00.00 R1

CROSS SECTIONS  
48 OF 59



DISCLAIMER  
 THE PROFESSIONAL WHOSE SIGNATURE AND PERSONAL SEAL APPEAR HEREON ASSUMES RESPONSIBILITY ONLY FOR WHAT APPEARS ON THIS PAGE, AND DISCLAIMS (PURSUANT TO SECTION 327.411 RSMO) SPECIFICATION, ESTIMATES, REPORTS, OR OTHER DOCUMENTS OR INSTRUMENTS NOT SEALED BY THE UNDERSIGNED PROFESSIONAL RELATING TO OR INTENDED TO BE USED FOR ANY PART OR PARTS OF THE PROJECT TO WHICH THIS PAGE REFERS.







THIS SHEET HAS BEEN SIGNED, SEALED AND DATED ELECTRONICALLY.

DATE PREPARED  
 3/3/2023

ROUTE 67 STATE MO  
 DISTRICT SE SHEET NO. 49

COUNTY BUTLER  
 JOB NO. J9P3751  
 CONTRACT ID.

PROJECT NO.  
 BRIDGE NO.

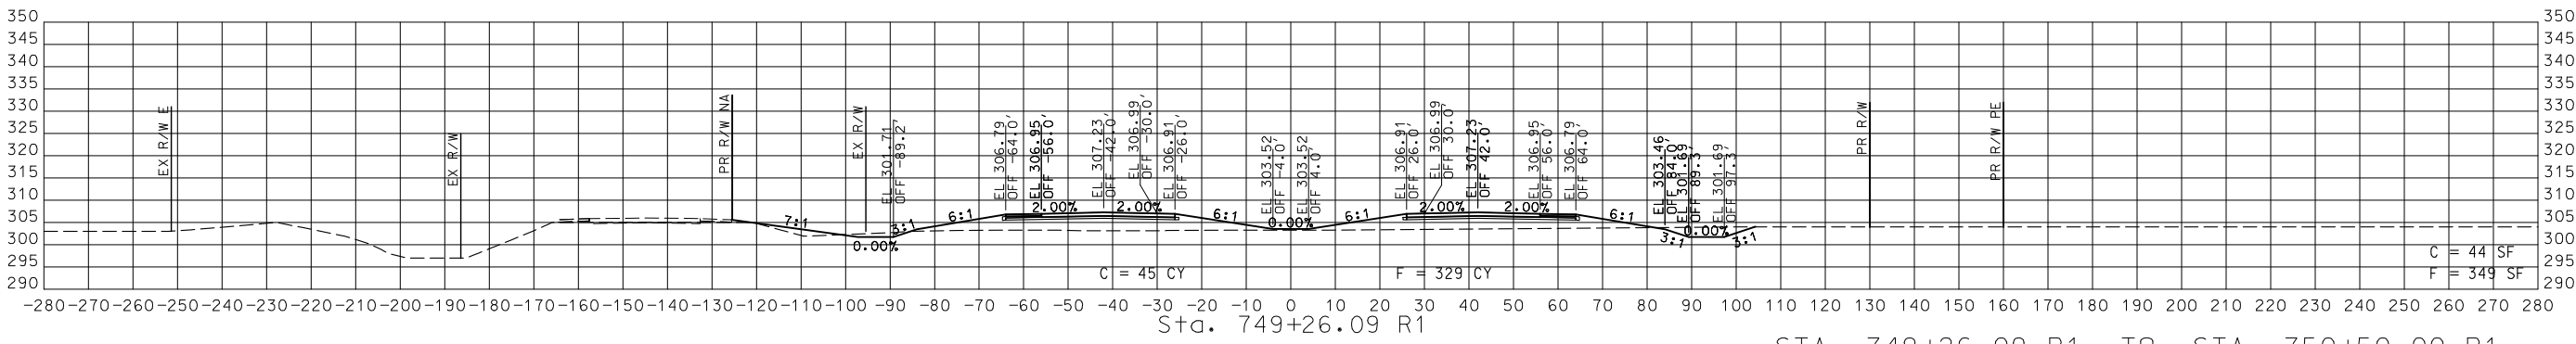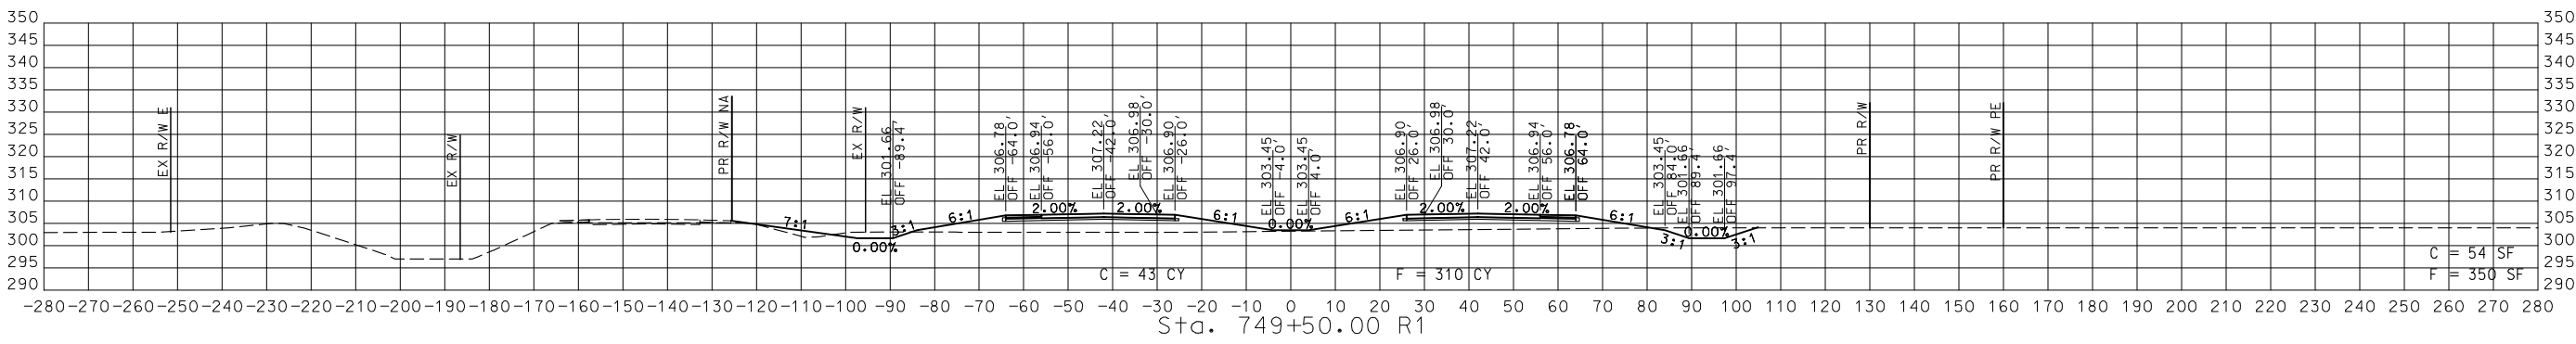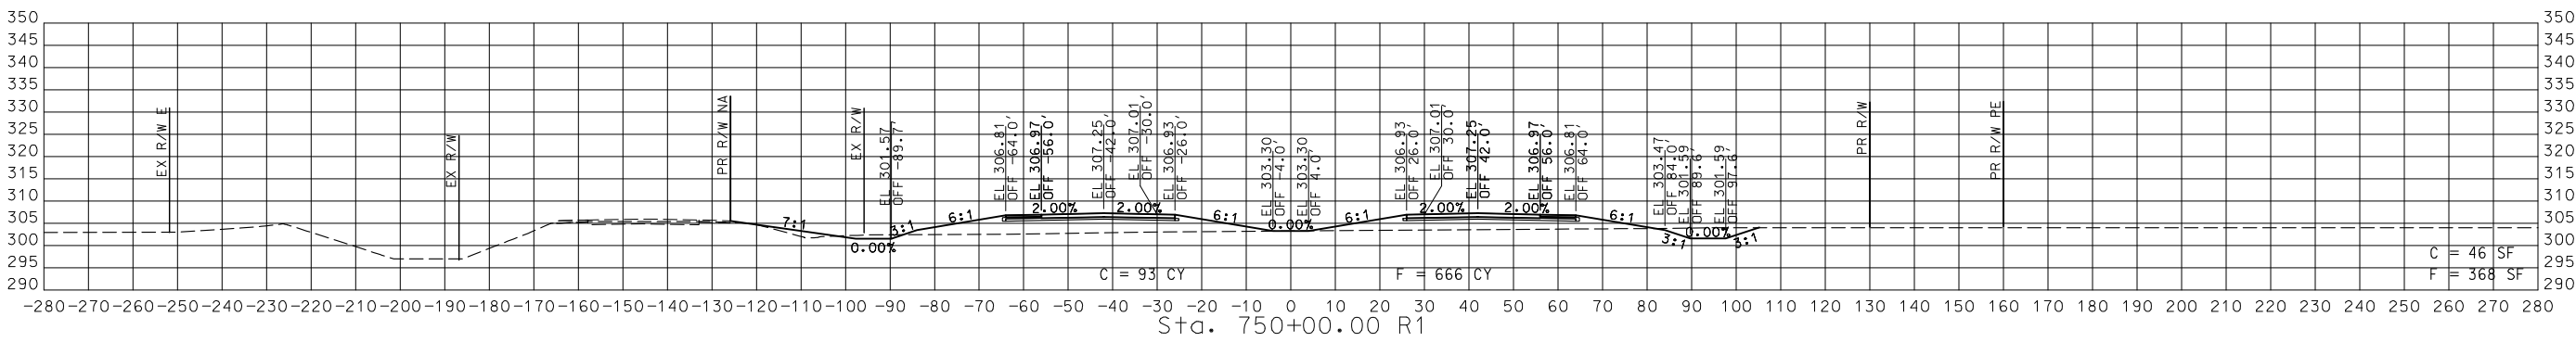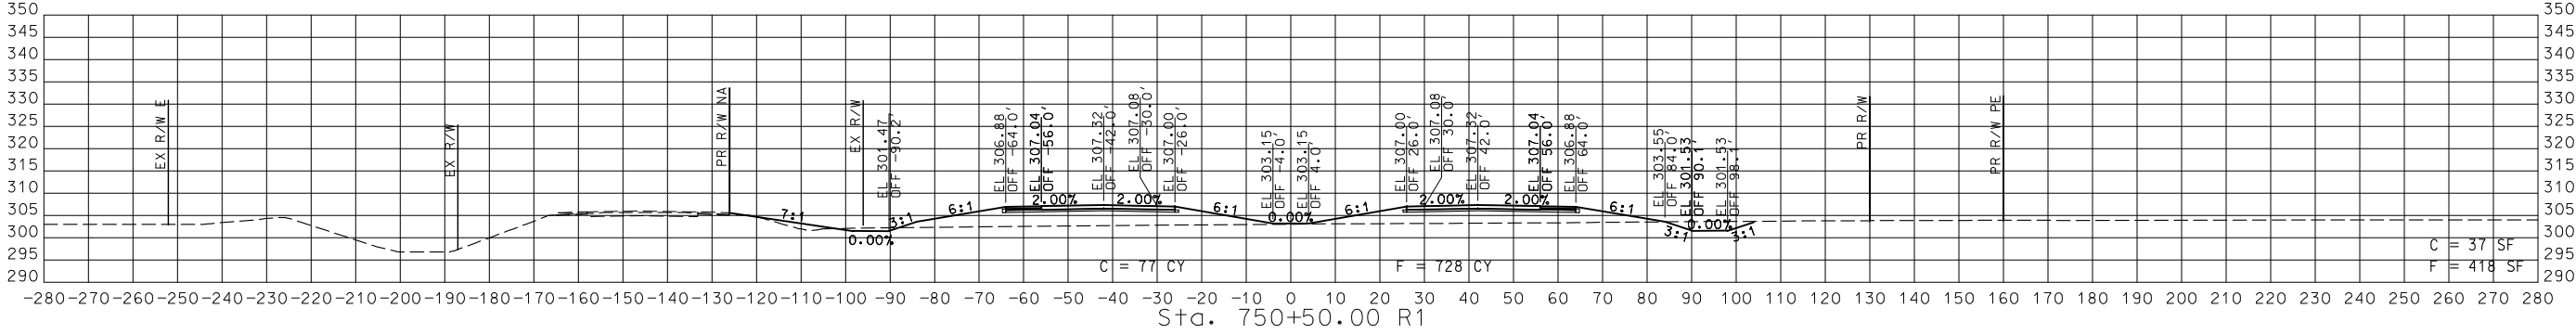

STA. 749+26.09 R1 TO STA. 750+50.00 R1

CROSS SECTIONS  
 49 OF 59


DATE	DESCRIPTION

MISSOURI HIGHWAYS AND TRANSPORTATION COMMISSION

105 WEST CAPITOL  
 JEFFERSON CITY, MO 65102  
 1-888-ASK-MODOT (1-888-275-6636)

© Copyright CMT, Inc.  
 CRAWFORD, MURPHY & TILLY, INC.  
 6851 WEST HINDAUG'S TREE  
 SPRINGFIELD, MO 65807 (417) 869-6009  
 ENGINEERING CORPORATION - 000631

DISCLAIMER  
 THE PROFESSIONAL WHOSE SIGNATURE AND PERSONAL SEAL APPEAR HEREON ASSUMES RESPONSIBILITY ONLY FOR WHAT APPEARS ON THIS PAGE, AND DISCLAIMS (PURSUANT TO SECTION 327.411 RSMO) SPECIFICATION, ESTIMATES, REPORTS, OR OTHER DOCUMENTS OR INSTRUMENTS NOT SEALED BY THE UNDERSIGNED PROFESSIONAL RELATING TO OR INTENDED TO BE USED FOR ANY PART OR PARTS OF THE PROJECT TO WHICH THIS PAGE REFERS.

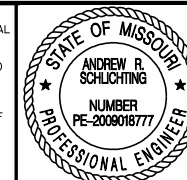

THIS SHEET HAS BEEN SIGNED, SEALED AND DATED ELECTRONICALLY.

DATE PREPARED  
 3/3/2023

ROUTE 67 STATE MO

DISTRICT SE SHEET NO. 50

COUNTY BUTLER

JOB NO. J9P3751

CONTRACT ID.

PROJECT NO.

BRIDGE NO.





DATE	DESCRIPTION

MISSOURI HIGHWAYS AND TRANSPORTATION COMMISSION



105 WEST CAPITOL  
 JEFFERSON CITY, MO 65102  
 1-888-ASK-MODOT (1-888-275-6636)

CMT  
 © Copyright CMT, Inc.  
 CRAWFORD, MURPHY & TILLY, INC.  
 6631 WEST HINDALE'S TREE  
 SPRINGFIELD, MO 65807 (417) 869-6009  
 ENGINEERING CORPORATION - 000631

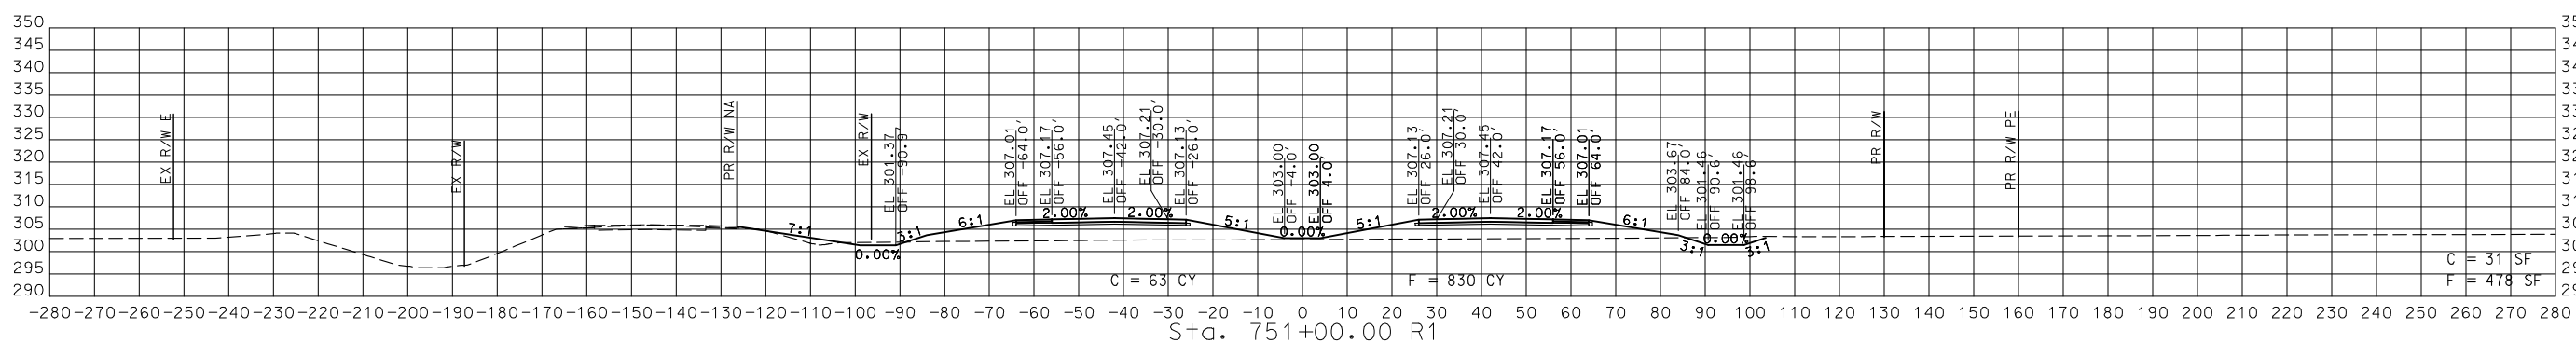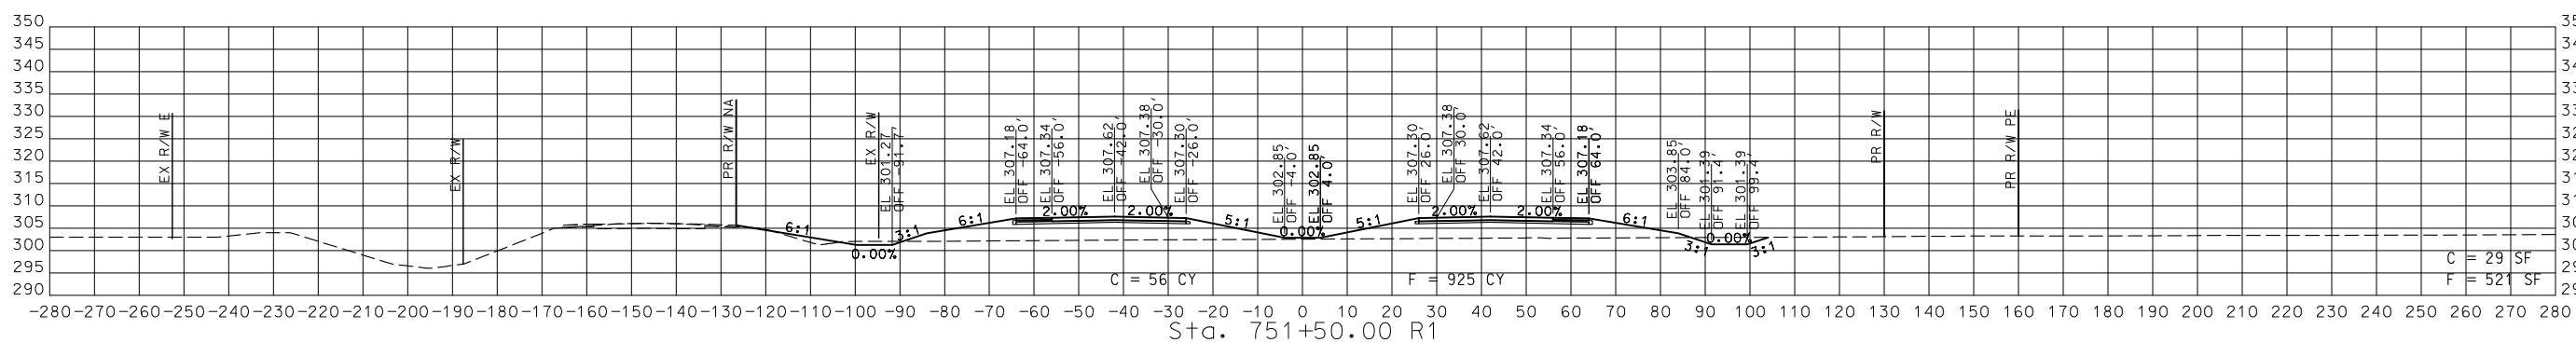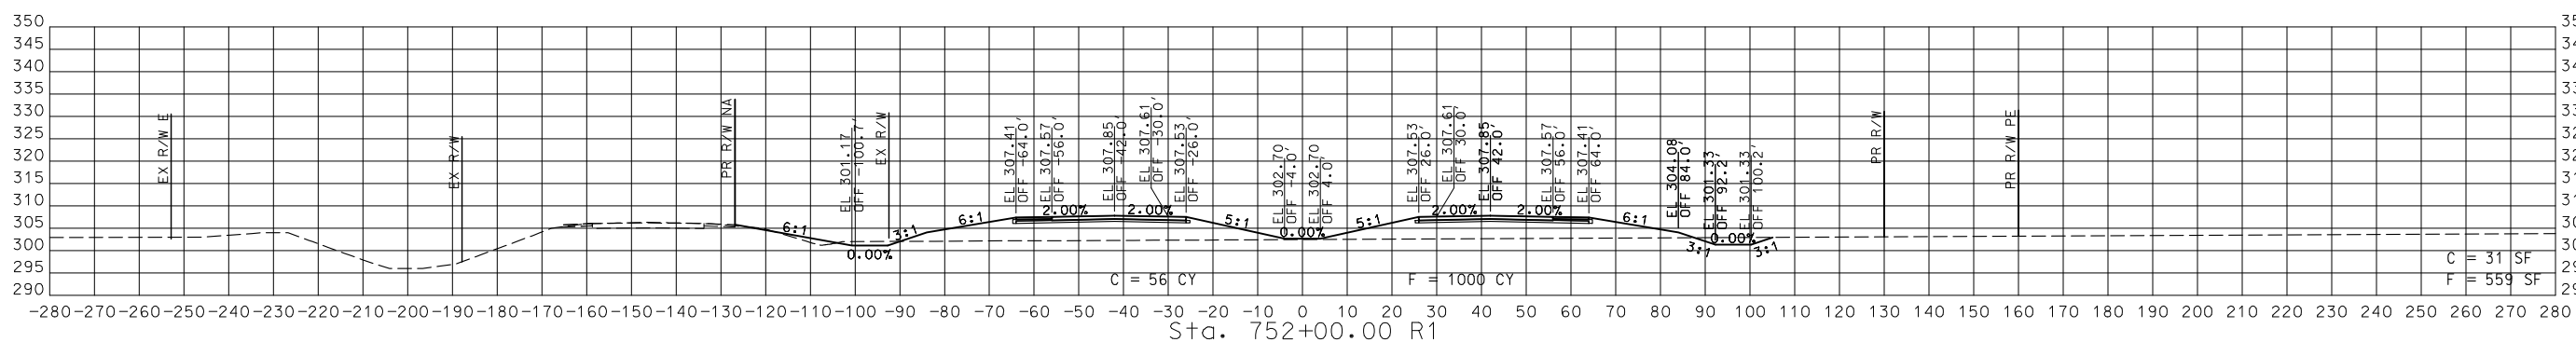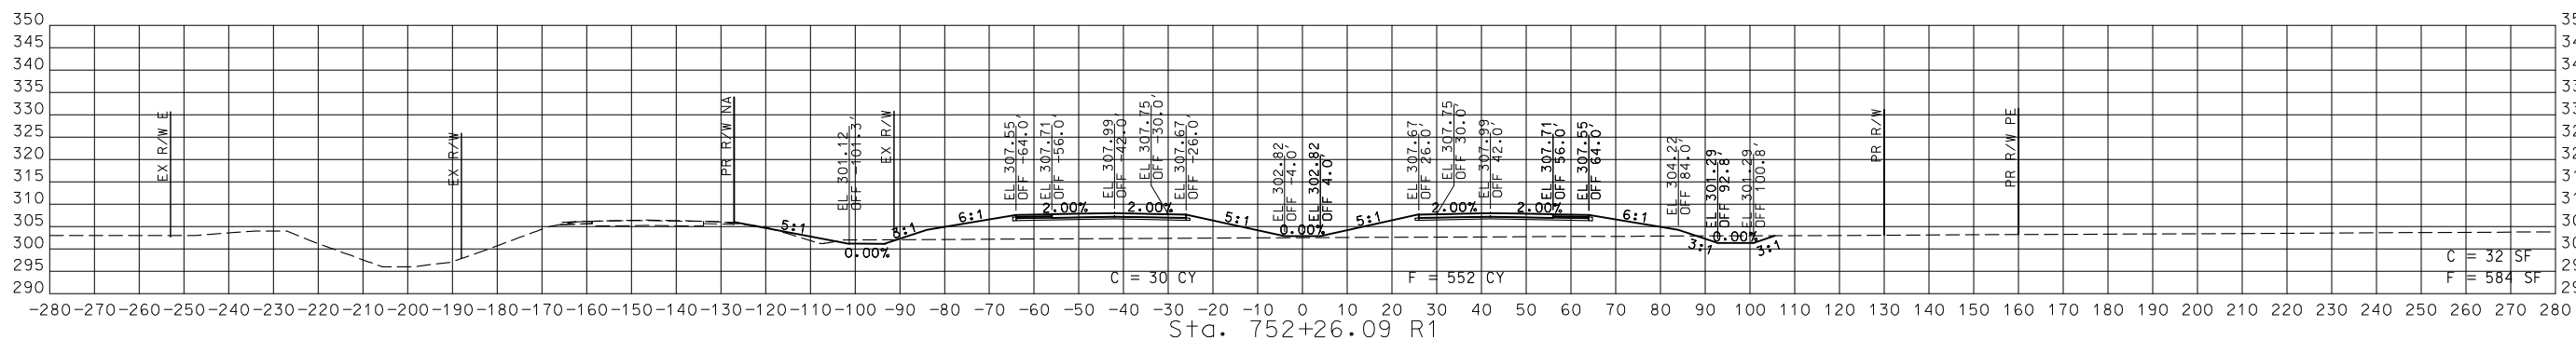

STA. 751+00.00 R1 TO STA. 752+26.09 R1

CROSS SECTIONS  
 50 OF 59

IF A SEAL IS PRESENT ON THIS SHEET IT HAS BEEN ELECTRONICALLY SEALED AND DATED.

REV.

DISCLAIMER  
 THE PROFESSIONAL WHOSE SIGNATURE AND PERSONAL SEAL APPEAR HEREON ASSUMES RESPONSIBILITY ONLY FOR WHAT APPEARS ON THIS PAGE, AND DISCLAIMS (PURSUANT TO SECTION 327.411 RSMO) SPECIFICATION, ESTIMATES, REPORTS, OR OTHER DOCUMENTS OR INSTRUMENTS NOT SEALED BY THE UNDERSIGNED PROFESSIONAL RELATING TO OR INTENDED TO BE USED FOR ANY PART OR PARTS OF THE PROJECT TO WHICH THIS PAGE REFERS.



THIS SHEET HAS BEEN SIGNED, SEALED AND DATED ELECTRONICALLY.

DATE PREPARED  
 3/3/2023

ROUTE 67 STATE MO

DISTRICT SE SHEET NO. 51

COUNTY BUTLER

JOB NO. J9P3751

CONTRACT ID.

PROJECT NO.

BRIDGE NO.

DATE	DESCRIPTION





MISSOURI HIGHWAYS AND TRANSPORTATION COMMISSION



105 WEST CAPITOL JEFFERSON CITY, MO 65102  
 1-888-ASK-MODOT (1-888-275-6636)

CMT  
 © Copyright CMT, Inc.  
 CRAWFORD, MURPHY & TILLY, INC.  
 6831 WESLEY DRIVE, SUITE 300  
 SPRINGFIELD, MO 65807 (417) 869-6009  
 ENGINEERING CORPORATION - 000631

IF A SEAL IS PRESENT ON THIS SHEET IT HAS BEEN ELECTRONICALLY SEALED AND DATED.

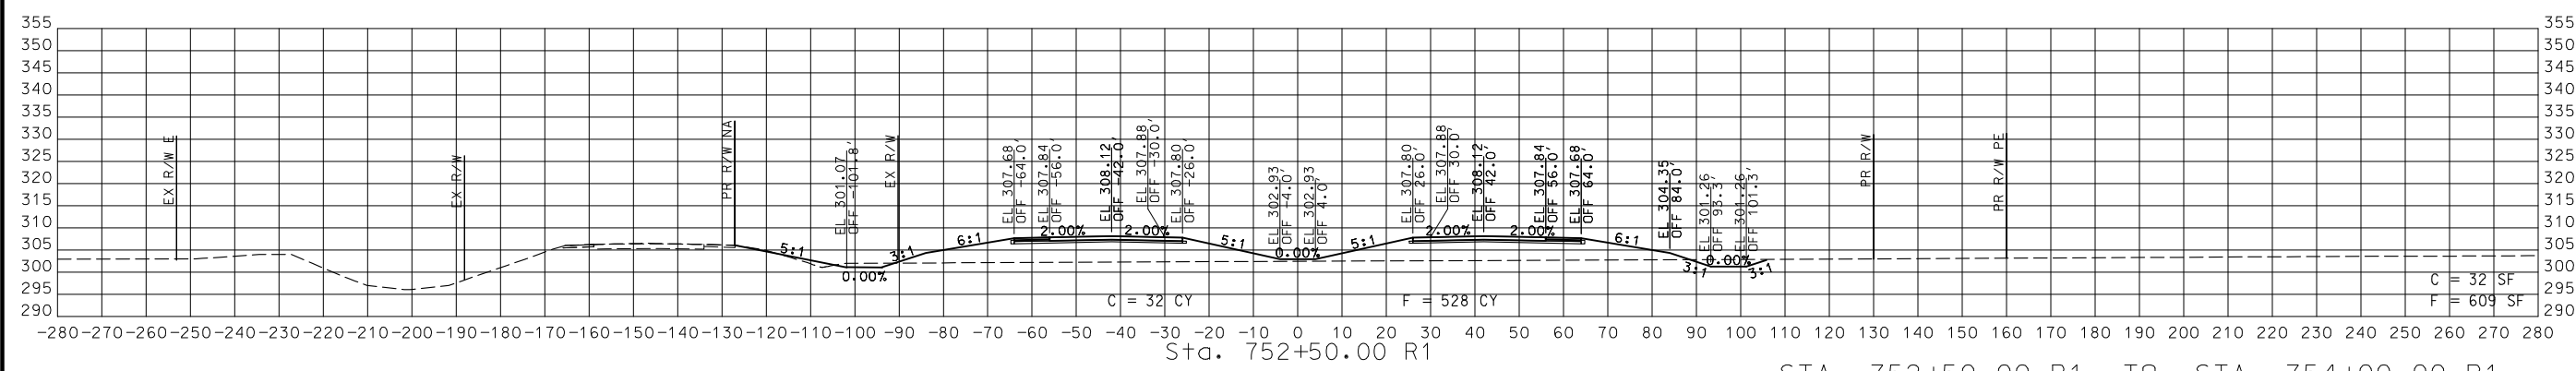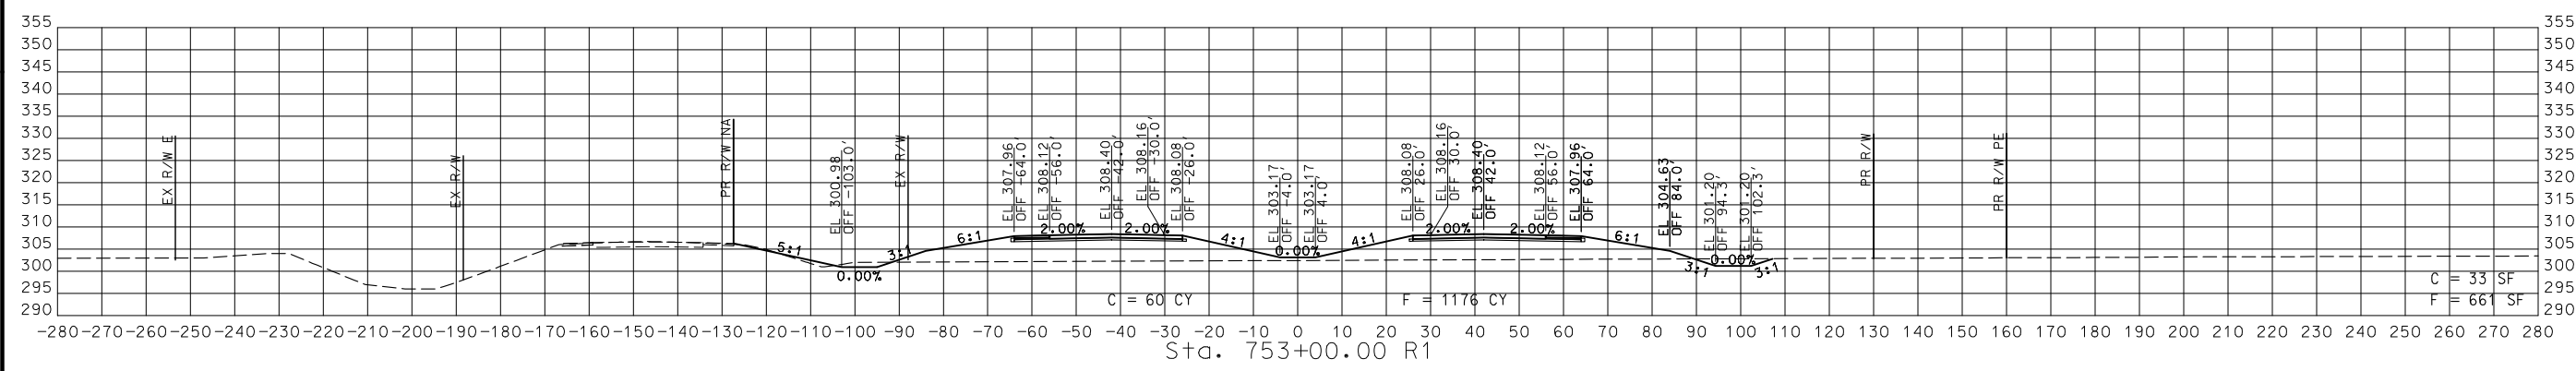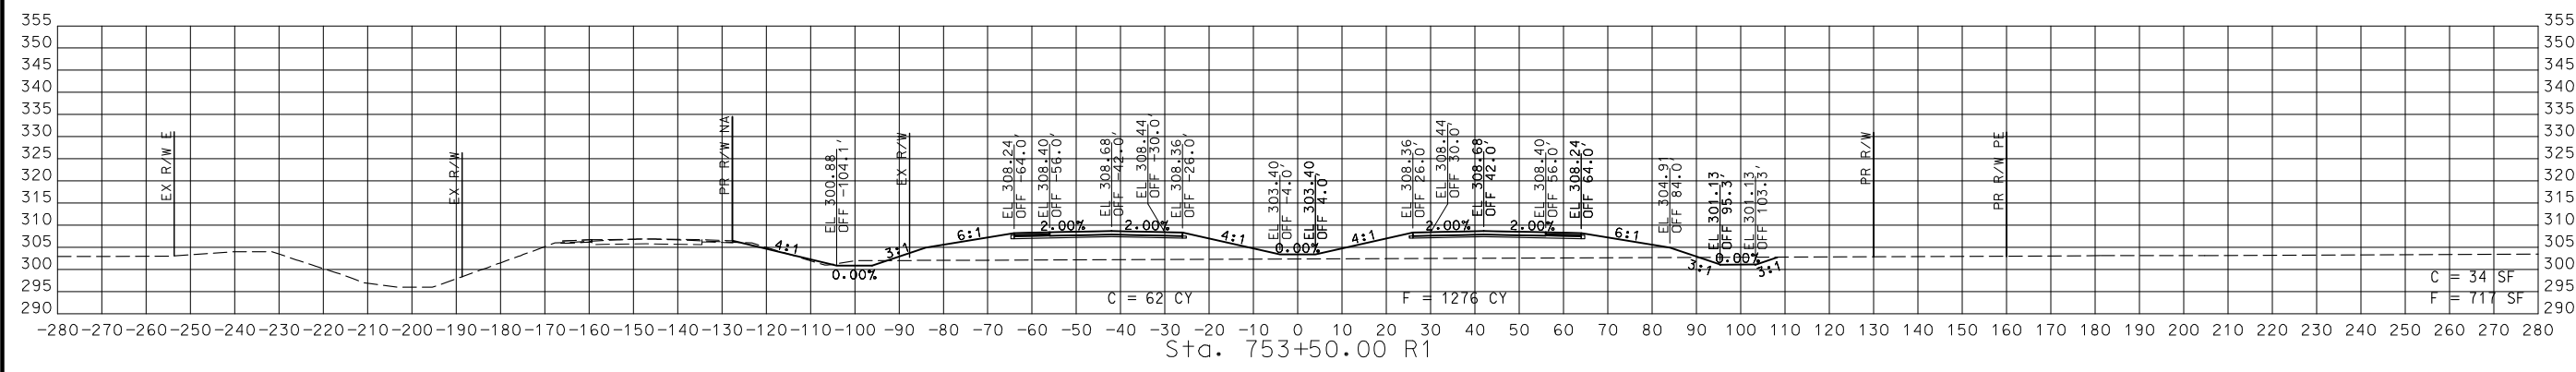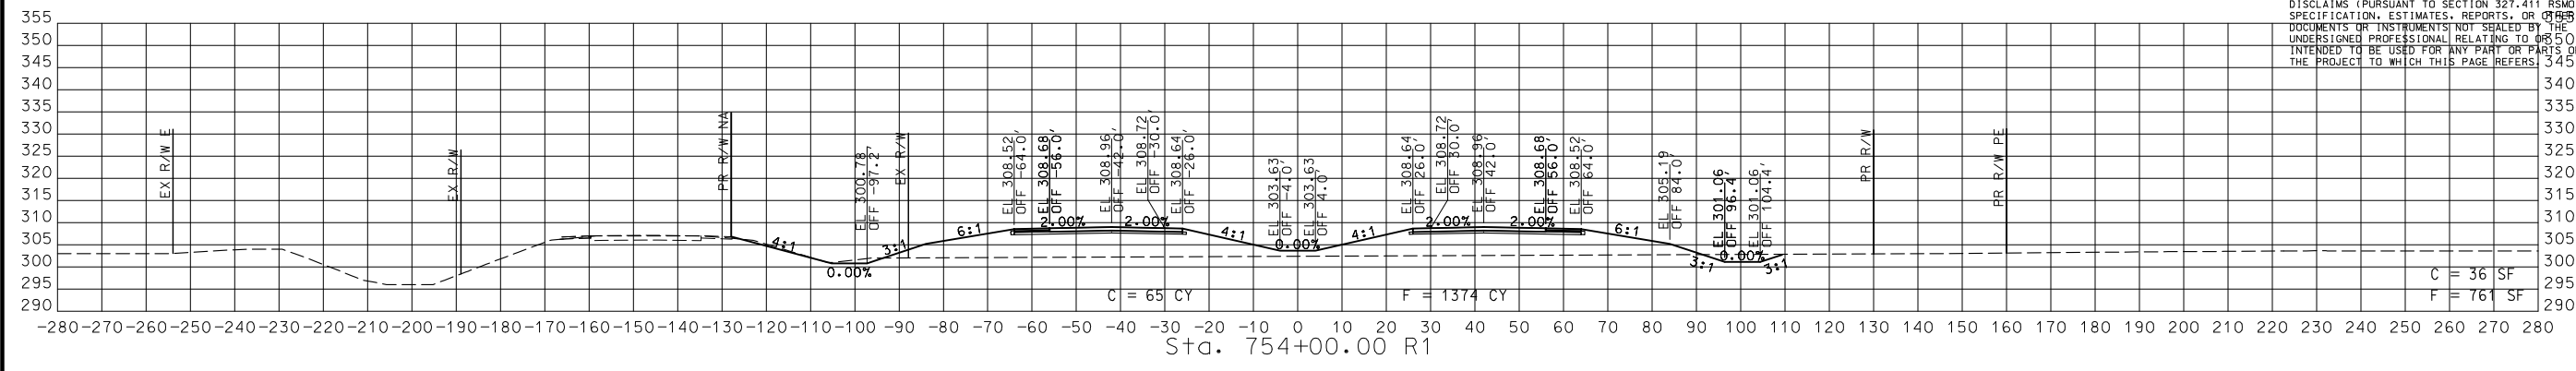

STA. 752+50.00 R1 TO STA. 754+00.00 R1

CROSS SECTIONS  
 51 OF 59

DISCLAIMER  
THE PROFESSIONAL WHOSE SIGNATURE AND PERSONAL SEAL APPEAR HEREON ASSUMES RESPONSIBILITY ONLY FOR WHAT APPEARS ON THIS PAGE, AND DISCLAIMS (PURSUANT TO SECTION 327.411 RSMO) SPECIFICATION, ESTIMATES, REPORTS, OR OTHER DOCUMENTS OR INSTRUMENTS NOT SEALED BY THE UNDERSIGNED PROFESSIONAL RELATING TO OR INTENDED TO BE USED FOR ANY PART OR PARTS OF THE PROJECT TO WHICH THIS PAGE REFERS.



THIS SHEET HAS BEEN SIGNED, SEALED AND DATED ELECTRONICALLY.





DATE PREPARED  
**3/3/2023**  
ROUTE 67 STATE MO  
DISTRICT SE SHEET NO. 52  
COUNTY BUTLER  
JOB NO. J9P3751  
CONTRACT ID.

PROJECT NO.  
BRIDGE NO.

DATE	DESCRIPTION

MISSOURI HIGHWAYS AND TRANSPORTATION COMMISSION  
  
105 WEST CAPITOL  
JEFFERSON CITY, MO 65102  
1-888-ASK-MODOT (1-888-275-6636)

© Copyright CMT, Inc.  
CRAWFORD, MURPHY & TILLY, INC.  
6551 WESLEY DRIVE, SUITE 300  
SPRINGFIELD, MO 65807 (417) 869-6009  
ENGINEERING CORPORATION - 000631

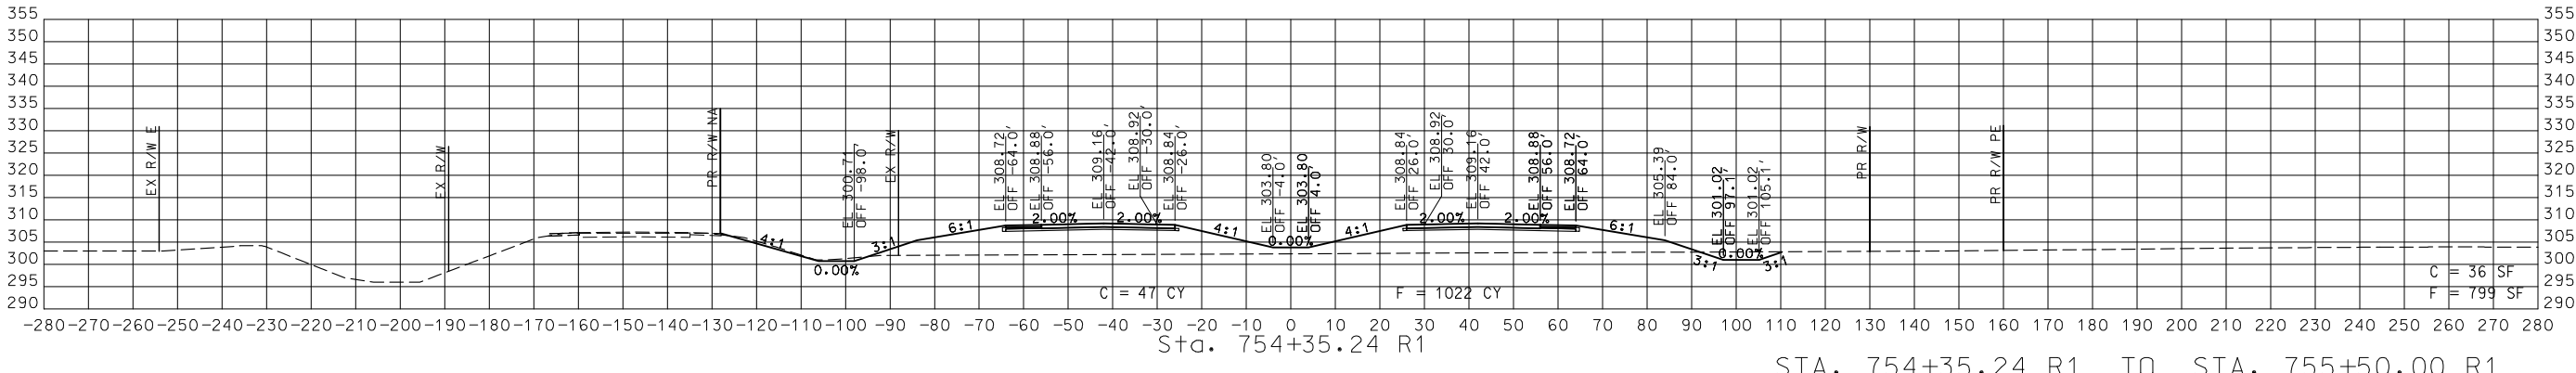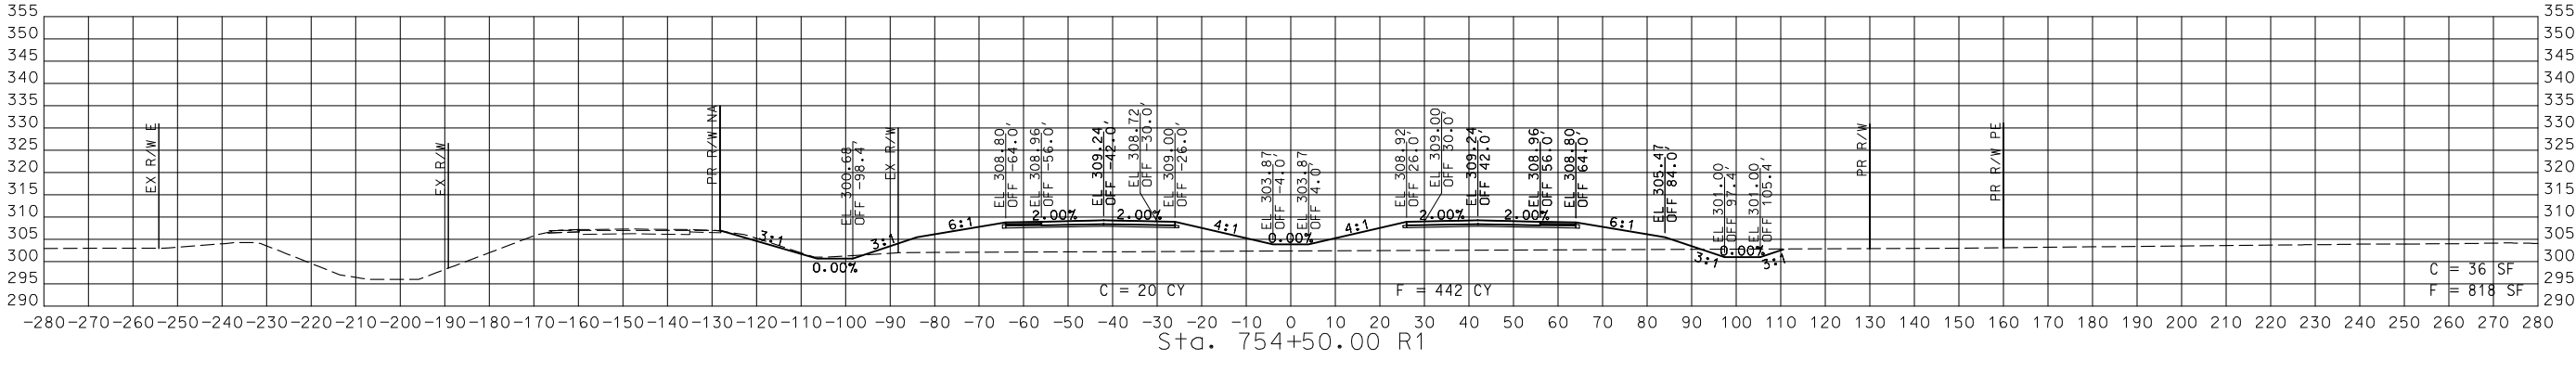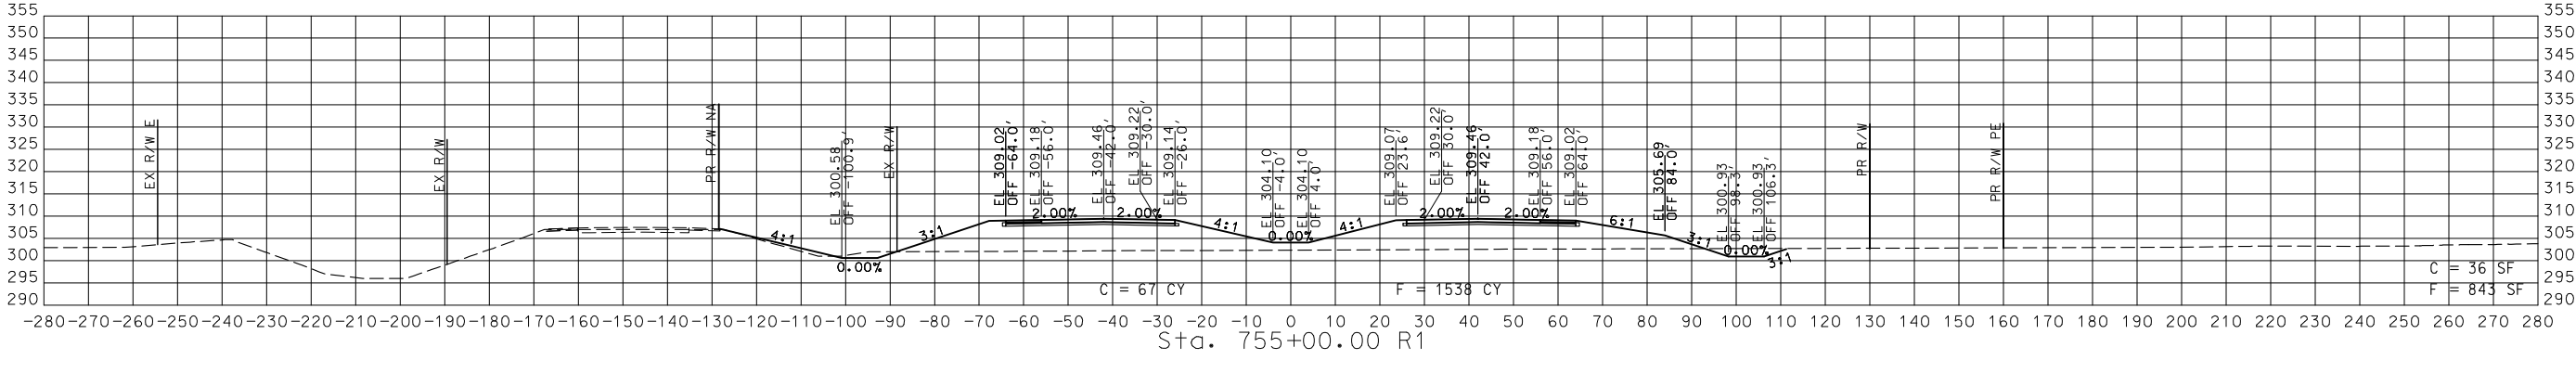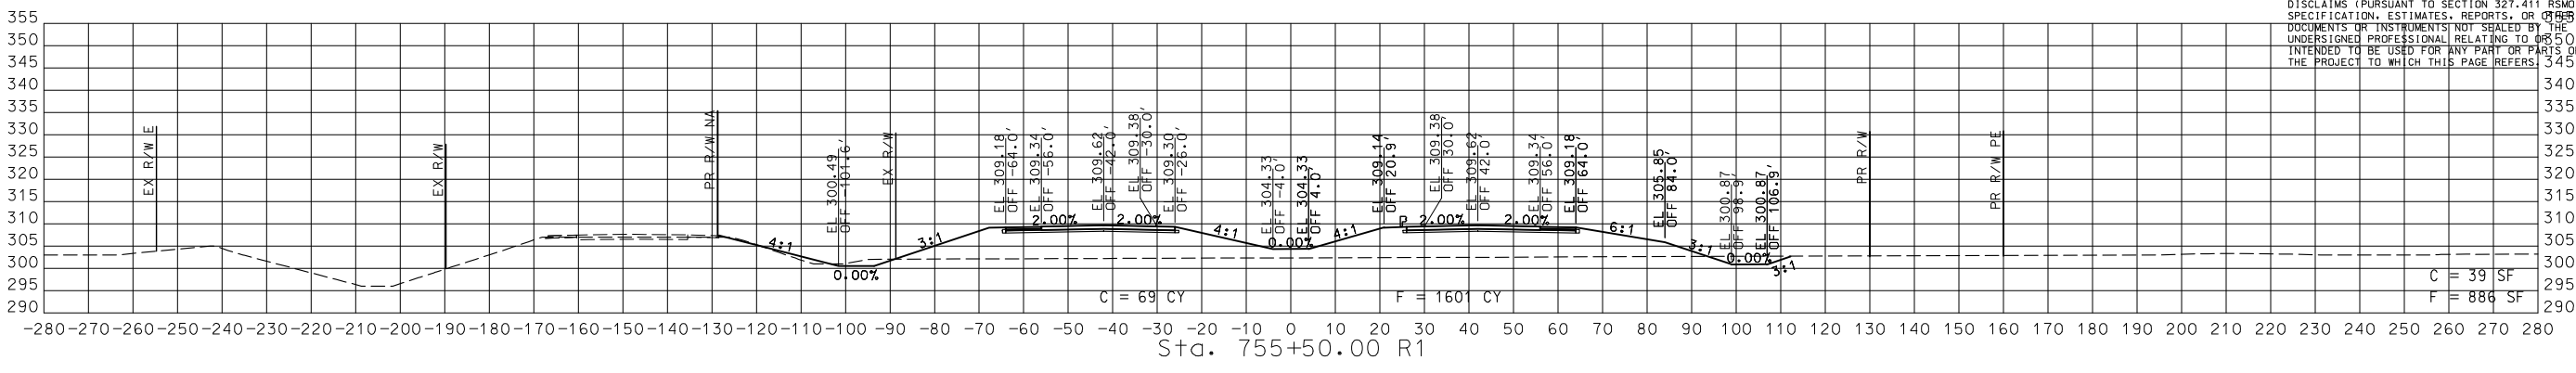

STA. 754+35.24 R1 TO STA. 755+50.00 R1

DISCLAIMER  
 THE PROFESSIONAL WHOSE SIGNATURE AND PERSONAL SEAL APPEAR HEREON ASSUMES RESPONSIBILITY ONLY FOR WHAT APPEARS ON THIS PAGE, AND DISCLAIMS (PURSUANT TO SECTION 327.411 RSMO) SPECIFICATION, ESTIMATES, REPORTS, OR OTHER DOCUMENTS OR INSTRUMENTS NOT SEALED BY THE UNDERSIGNED PROFESSIONAL RELATING TO OR INTENDED TO BE USED FOR ANY PART OR PARTS OF THE PROJECT TO WHICH THIS PAGE REFERS.



THIS SHEET HAS BEEN SIGNED, SEALED AND DATED ELECTRONICALLY.

DATE PREPARED  
 3/3/2023  
 ROUTE 67 STATE MO  
 DISTRICT SE SHEET NO. 53  
 COUNTY BUTLER  
 JOB NO. J9P3751  
 CONTRACT ID.

PROJECT NO.

BRIDGE NO.





DATE	DESCRIPTION

MISSOURI HIGHWAYS AND TRANSPORTATION COMMISSION



105 WEST CAPITOL  
 JEFFERSON CITY, MO 65102  
 1-888-ASK-MODOT (1-888-275-6636)

CMT  
 © Copyright CMT, Inc.  
 CRAWFORD, MURPHY & TILLY, INC.  
 6851 WESLEYAN DRIVE, SUITE 100  
 SPRINGFIELD, MO 65807 (417) 869-6009  
 ENGINEERING CORPORATION - 006631

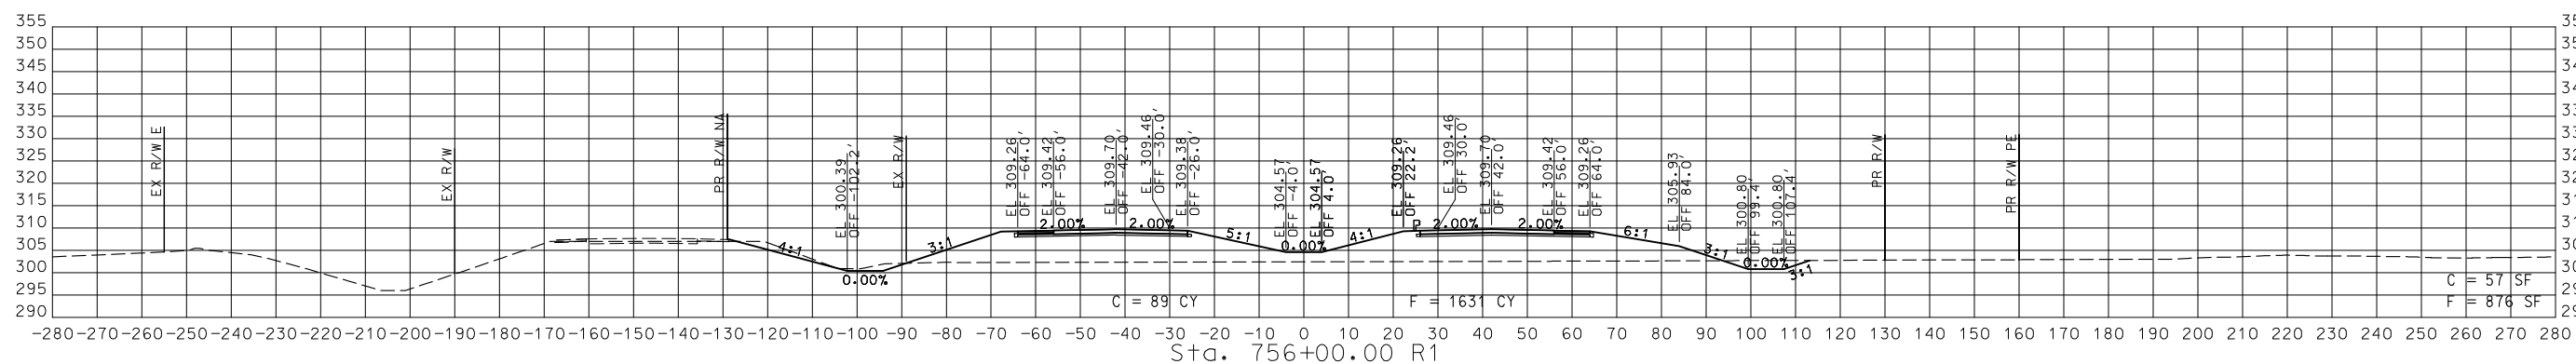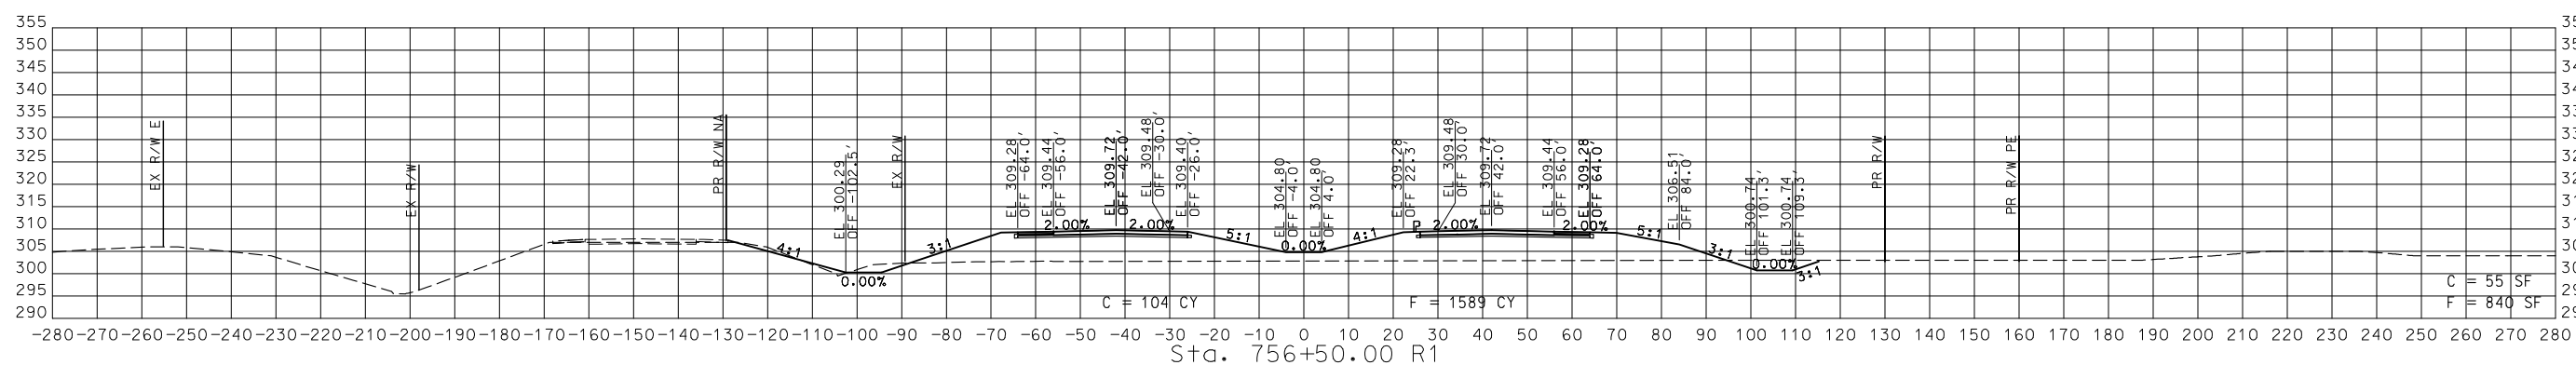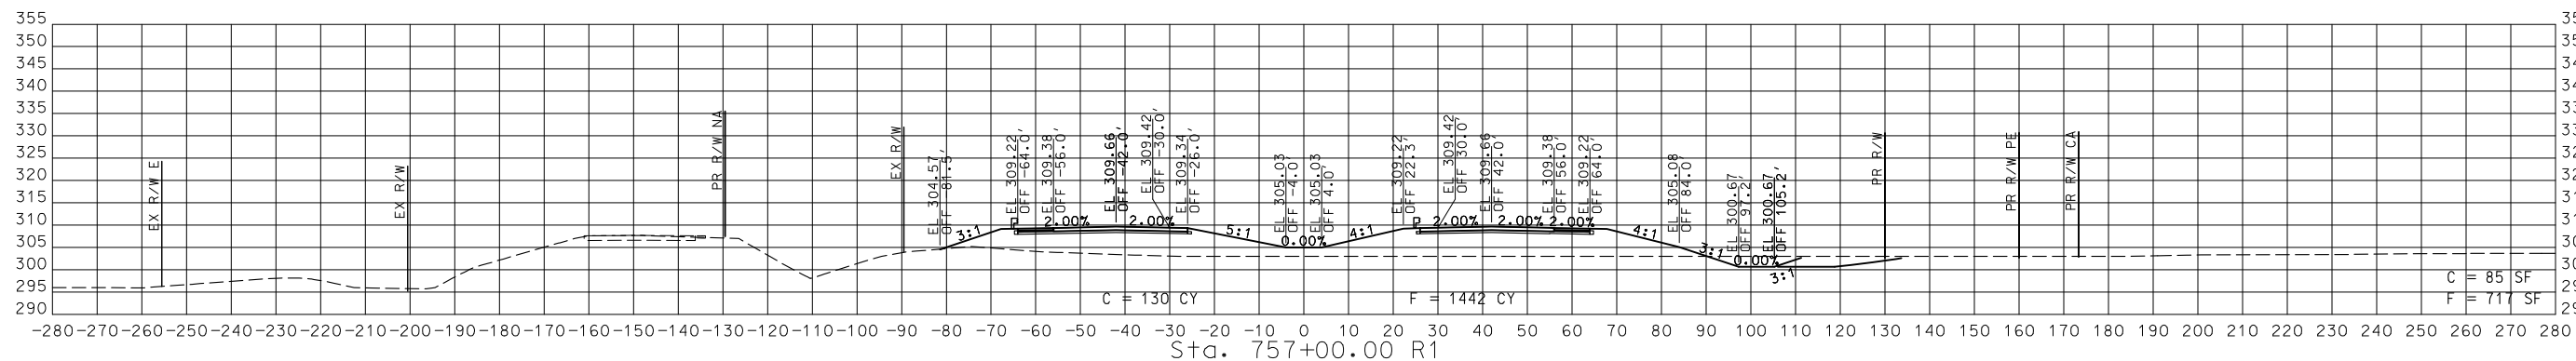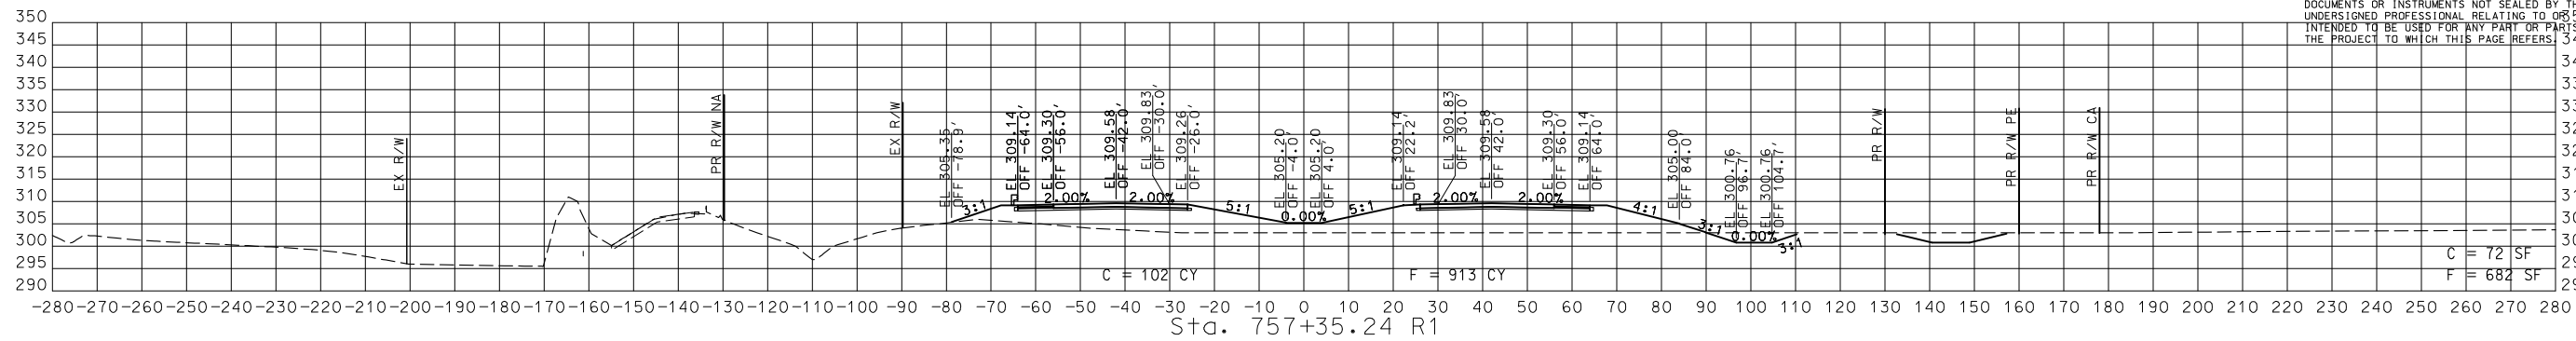

STA. 756+00.00 R1 TO STA. 757+35.24 R1

CROSS SECTIONS  
 53 OF 59

DISCLAIMER  
 THE PROFESSIONAL WHOSE SIGNATURE AND PERSONAL SEAL APPEAR HEREON ASSUMES RESPONSIBILITY ONLY FOR WHAT APPEARS ON THIS PAGE, AND DISCLAIMS (PURSUANT TO SECTION 327.411 RSMO) SPECIFICATION, ESTIMATES, REPORTS, OR OTHER DOCUMENTS OR INSTRUMENTS NOT SEALED BY THE UNDERSIGNED PROFESSIONAL RELATING TO OR INTENDED TO BE USED FOR ANY PART OR PARTS OF THE PROJECT TO WHICH THIS PAGE REFERS.



THIS SHEET HAS BEEN SIGNED, SEALED AND DATED ELECTRONICALLY.

DATE PREPARED  
 3/3/2023





ROUTE 67 STATE MO  
 DISTRICT SE SHEET NO. 54  
 COUNTY BUTLER  
 JOB NO. J9P3751  
 CONTRACT ID.

PROJECT NO.  
 BRIDGE NO.

DATE	DESCRIPTION

MISSOURI HIGHWAYS AND TRANSPORTATION COMMISSION  
  
 105 WEST CAPITOL  
 JEFFERSON CITY, MO 65102  
 1-888-ASK-MODOT (1-888-275-6636)

© Copyright CMT, Inc.  
 CRAWFORD, MURPHY & TILLY, INC.  
 6631 WESLEYAN DRIVE, SUITE 300  
 SPRINGFIELD, MO 65807 (417) 869-6009  
 ENGINEERING CORPORATION - 000631

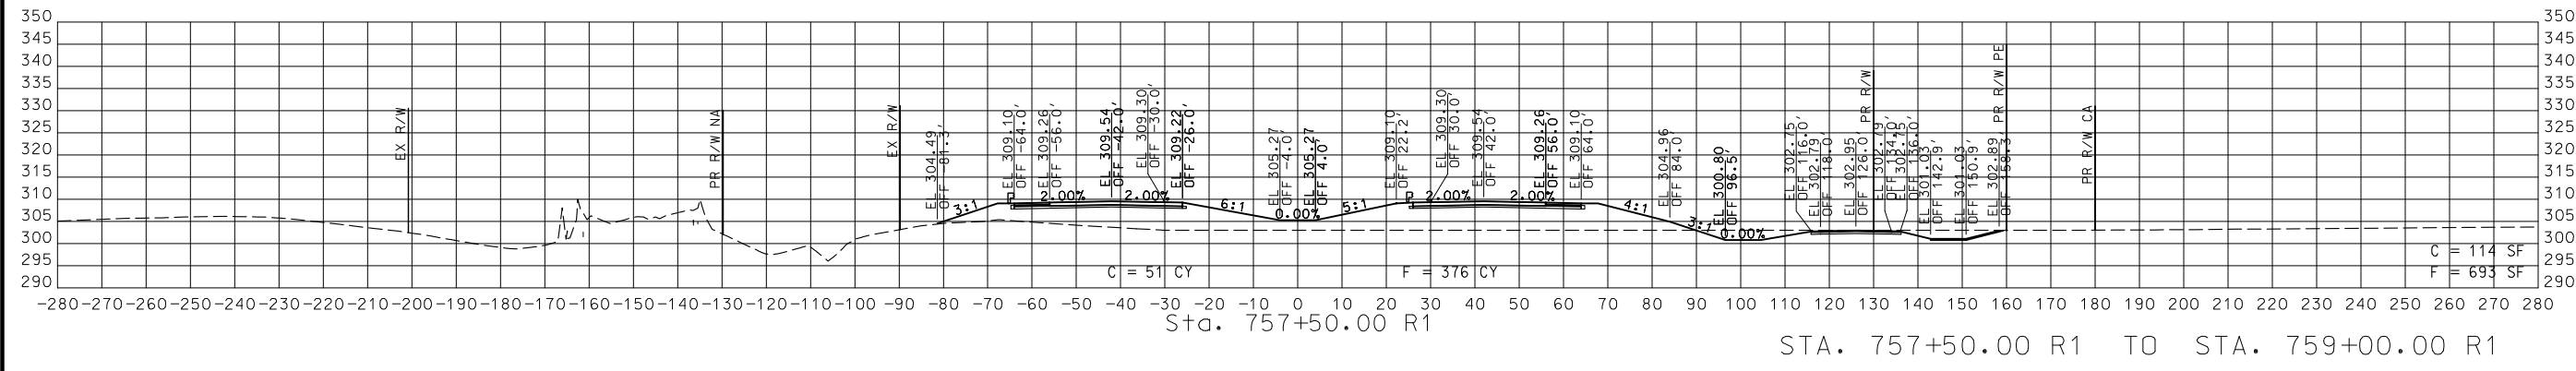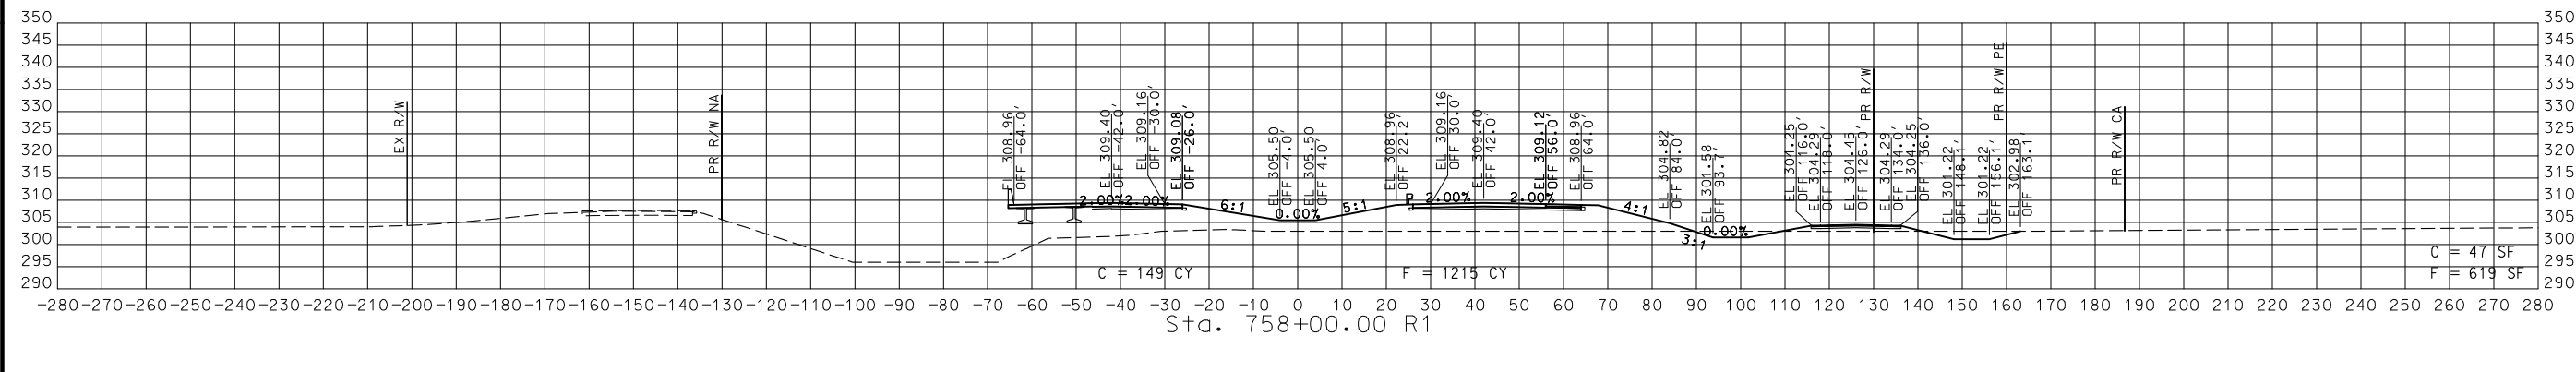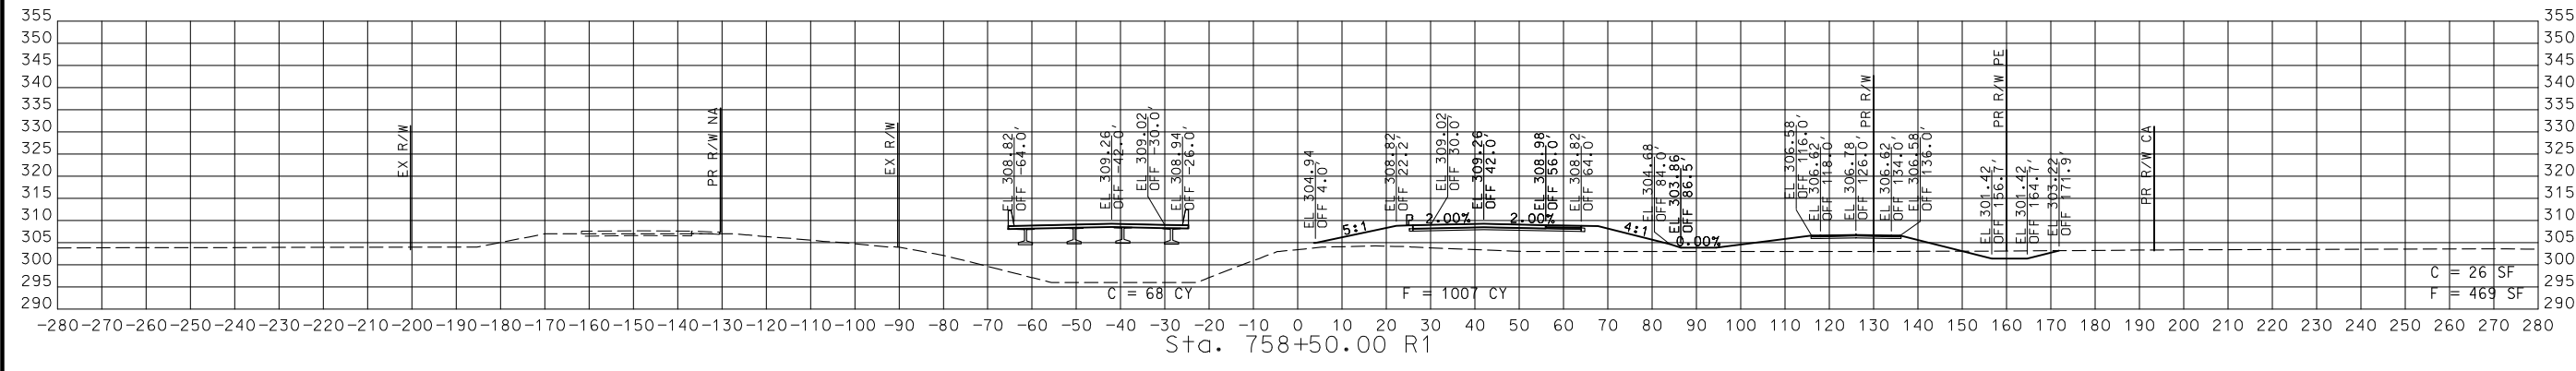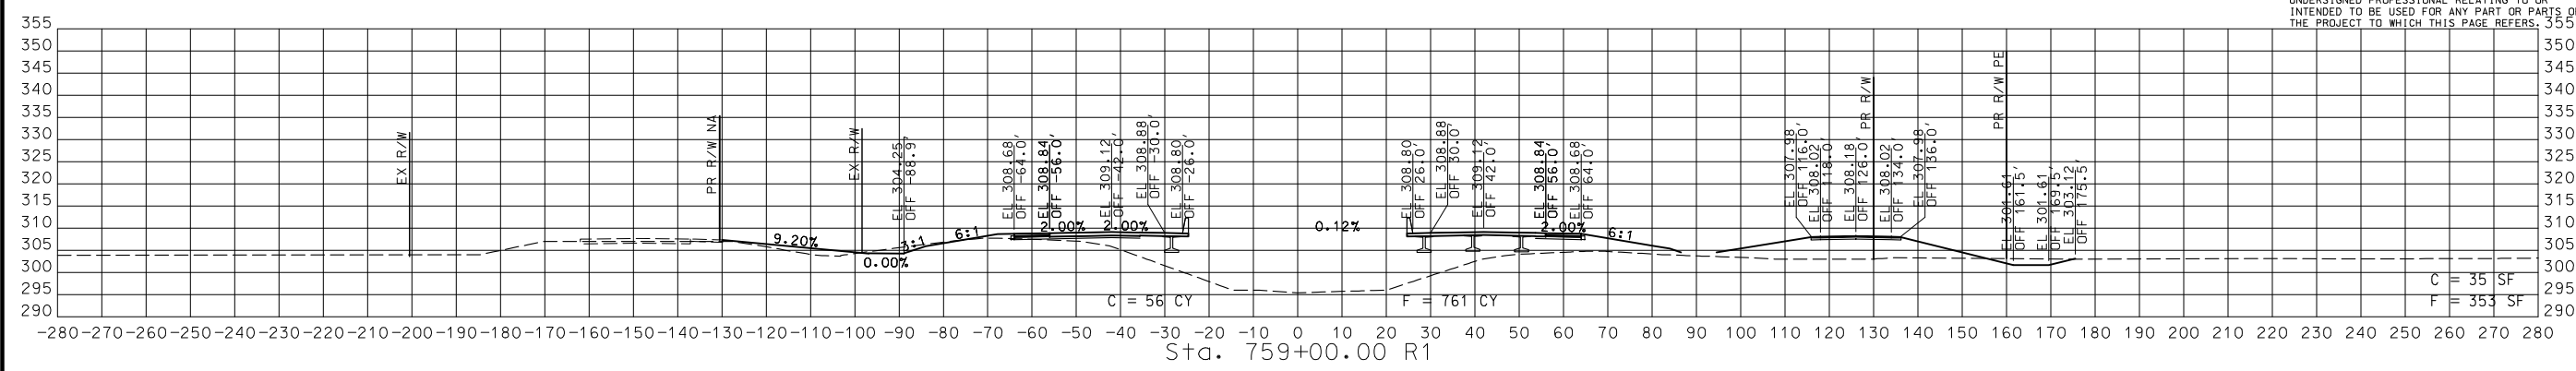

STA. 757+50.00 R1 TO STA. 759+00.00 R1

CROSS SECTIONS  
 54 OF 59

DISCLAIMER  
 THE PROFESSIONAL WHOSE SIGNATURE AND PERSONAL SEAL APPEAR HEREON ASSUMES RESPONSIBILITY ONLY FOR WHAT APPEARS ON THIS PAGE, AND DISCLAIMS (PURSUANT TO SECTION 327.411 RSMO) SPECIFICATION, ESTIMATES, REPORTS, OR OTHER DOCUMENTS OR INSTRUMENTS NOT SEALED BY THE UNDERSIGNED PROFESSIONAL RELATING TO OR INTENDED TO BE USED FOR ANY PART OR PARTS OF THE PROJECT TO WHICH THIS PAGE REFERS.



THIS SHEET HAS BEEN SIGNED, SEALED AND DATED ELECTRONICALLY.





DATE PREPARED  
 3/3/2023  
 ROUTE 67 STATE MO  
 DISTRICT SE SHEET NO. 55  
 COUNTY BUTLER  
 JOB NO. J9P3751  
 CONTRACT ID.

PROJECT NO.  
 BRIDGE NO.

DATE	DESCRIPTION

MISSOURI HIGHWAYS AND TRANSPORTATION COMMISSION  
  
 105 WEST CAPITOL JEFFERSON CITY, MO 65102  
 1-888-ASK-MODOT (1-888-275-6636)

© Copyright CMT, Inc.  
 CRAWFORD, MURPHY & TILLY, INC.  
 1651 WEST LINCOLN AVE. #300  
 SPRINGFIELD, MO 65807 (417) 869-6009  
 ENGINEERING CORPORATION - 000631

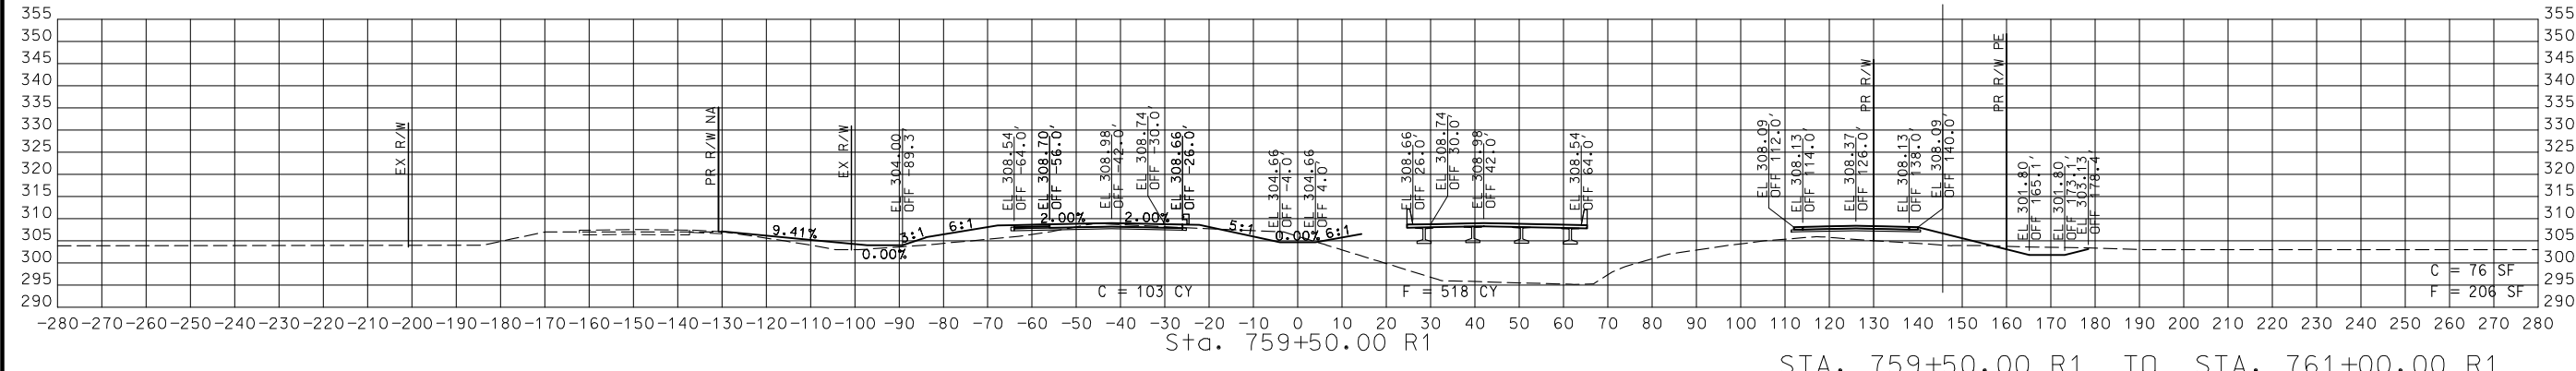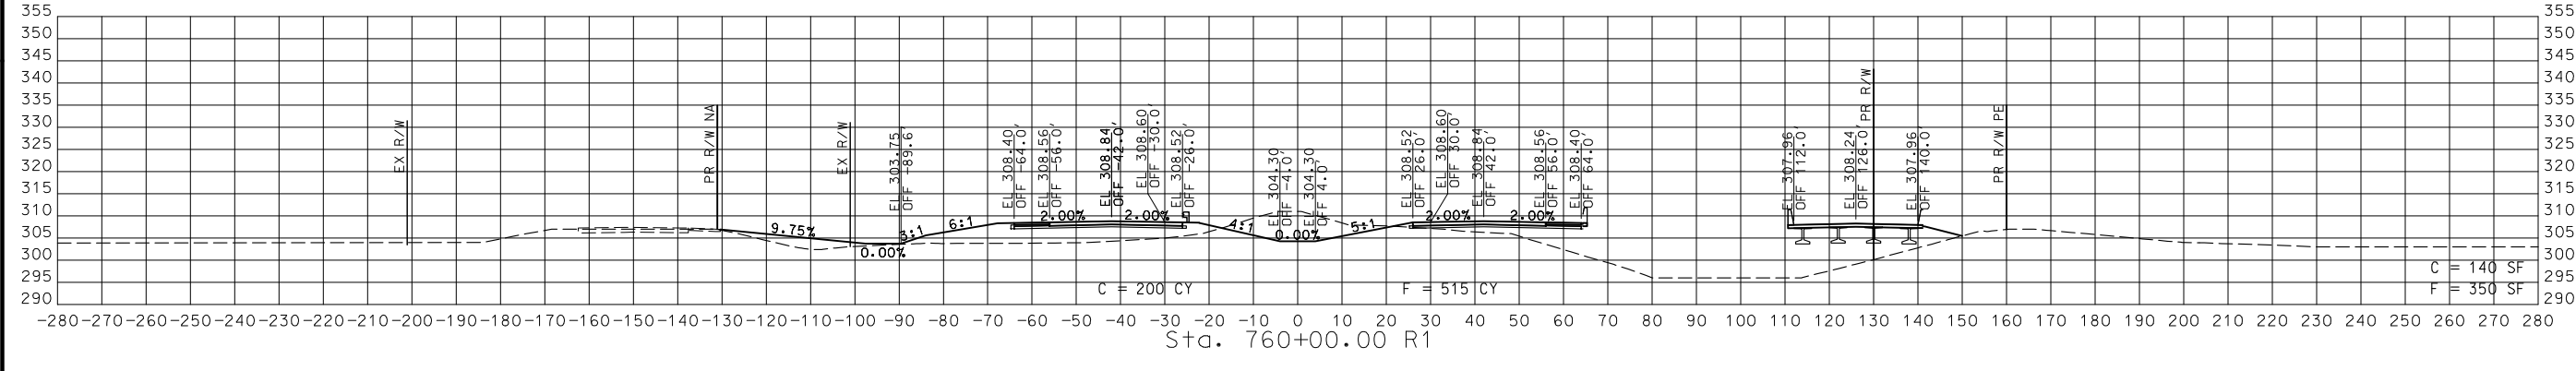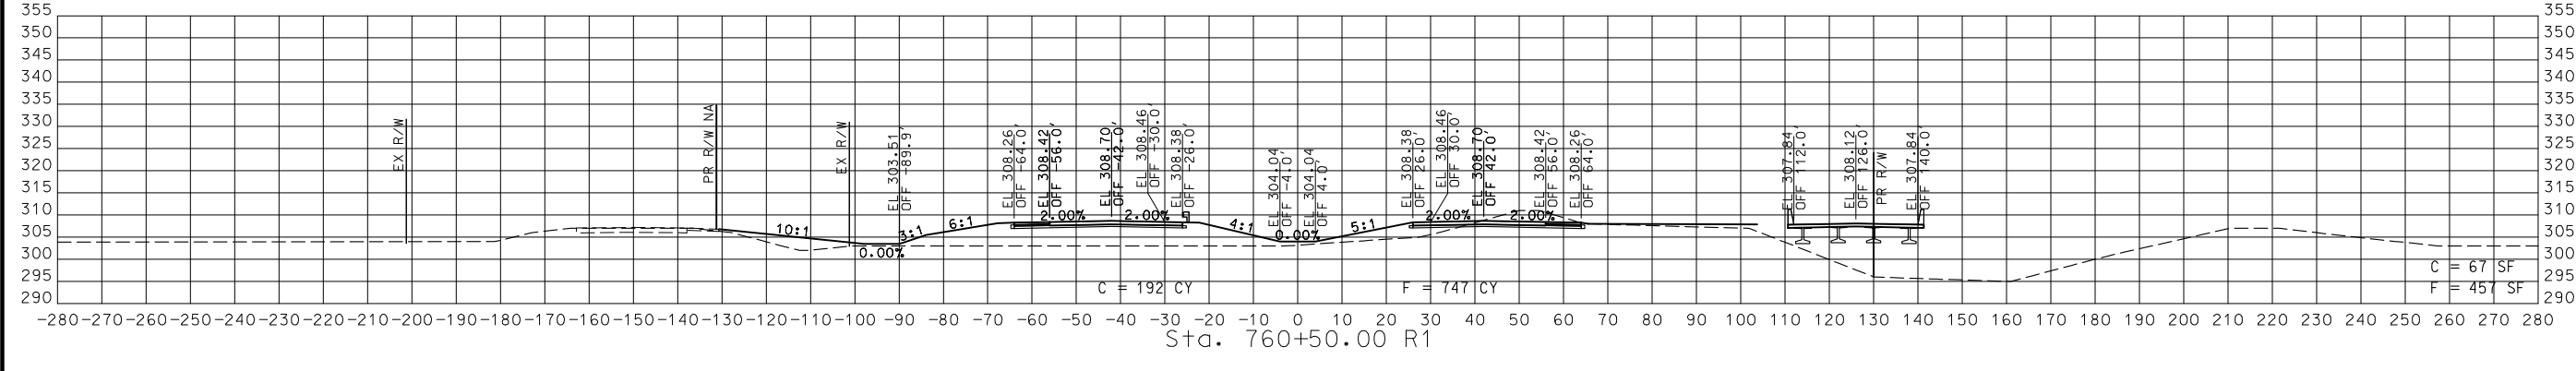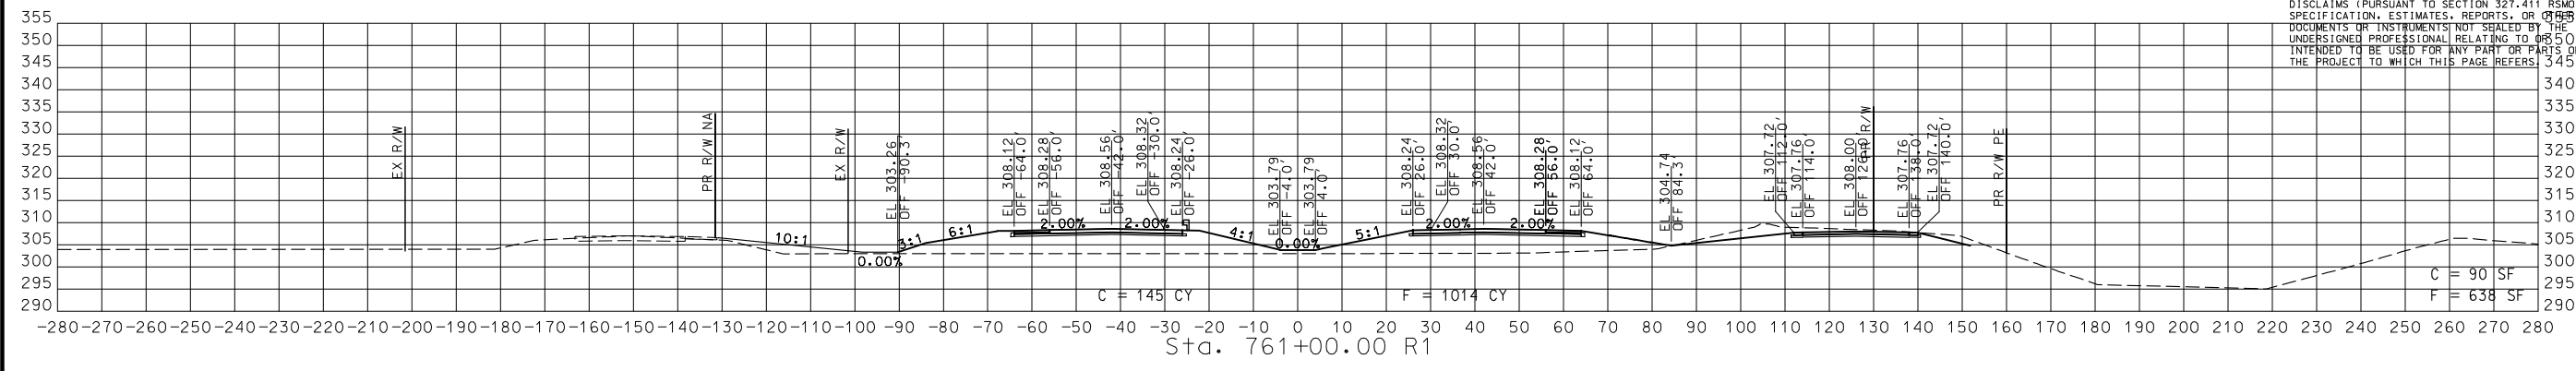

STA. 759+50.00 R1 TO STA. 761+00.00 R1

CROSS SECTIONS  
 55 OF 59

DISCLAIMER  
 THE PROFESSIONAL WHOSE SIGNATURE AND PERSONAL SEAL APPEAR HEREON ASSUMES RESPONSIBILITY ONLY FOR WHAT APPEARS ON THIS PAGE, AND DISCLAIMS (PURSUANT TO SECTION 327.411 RSMO) SPECIFICATION, ESTIMATES, REPORTS, OR OTHER DOCUMENTS OR INSTRUMENTS NOT SEALED BY THE UNDERSIGNED PROFESSIONAL RELATING TO OR INTENDED TO BE USED FOR ANY PART OR PARTS OF THE PROJECT TO WHICH THIS PAGE REFERS.



THIS SHEET HAS BEEN SIGNED, SEALED AND DATED ELECTRONICALLY.

DATE PREPARED  
 3/3/2023

ROUTE 67 STATE MO  
 DISTRICT SE SHEET NO. 56





COUNTY BUTLER  
 JOB NO. J9P3751  
 CONTRACT ID.

PROJECT NO.  
 BRIDGE NO.

DATE	DESCRIPTION

MISSOURI HIGHWAYS AND TRANSPORTATION COMMISSION  
  
 105 WEST CAPITOL JEFFERSON CITY, MO 65102  
 1-888-ASK-MODOT (1-888-275-6636)

© Copyright CMT, Inc.  
 CRAWFORD, MURPHY & TILLY, INC.  
 1651 WEST HENDRICKS TREE SPRINGFIELD, MO 65807 (417) 869-6009  
 ENGINEERING CORPORATION - 000631

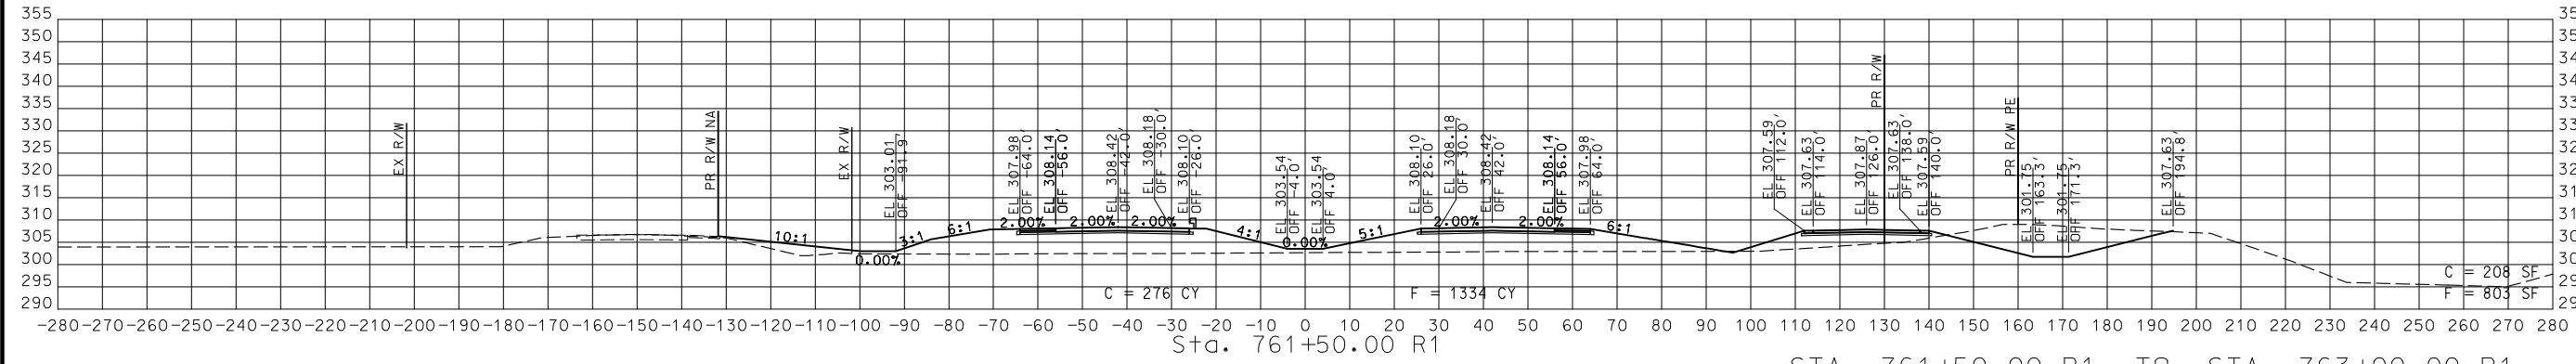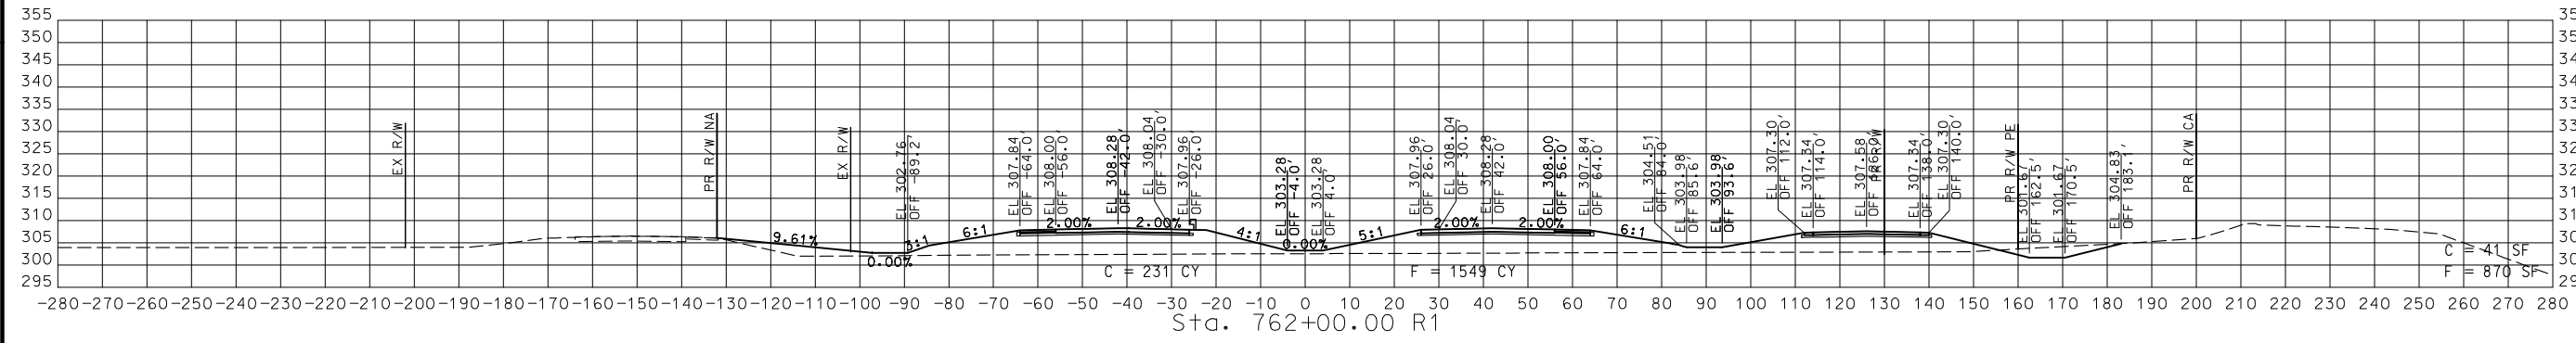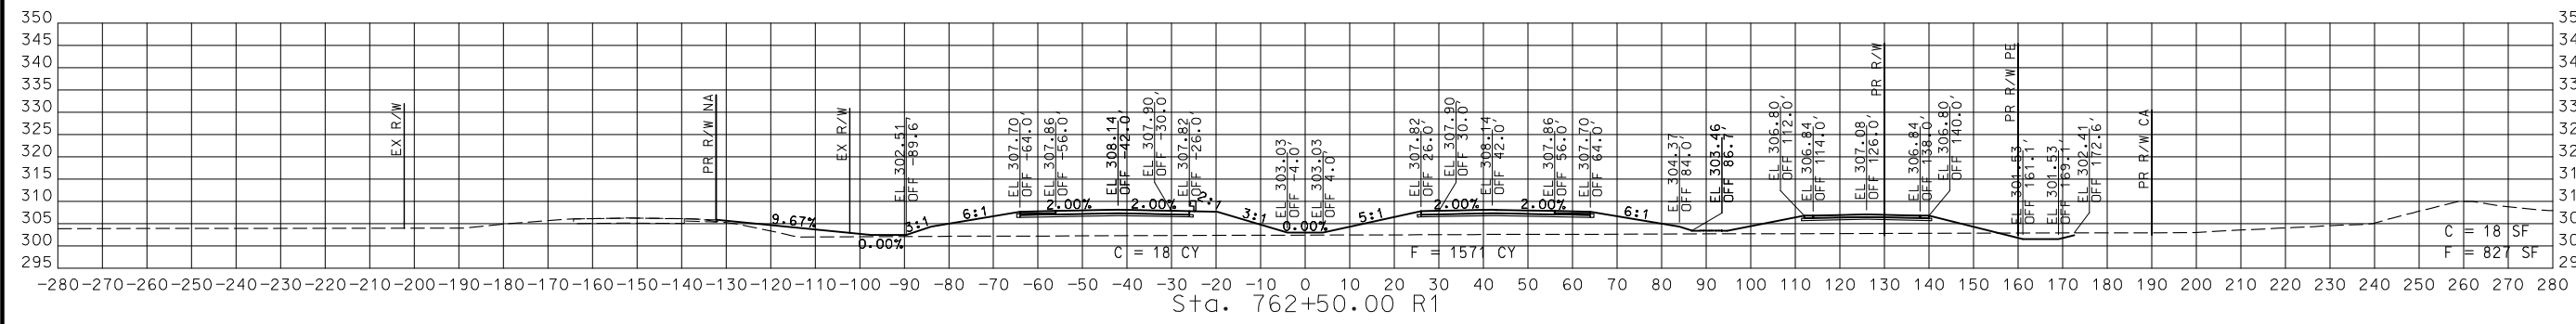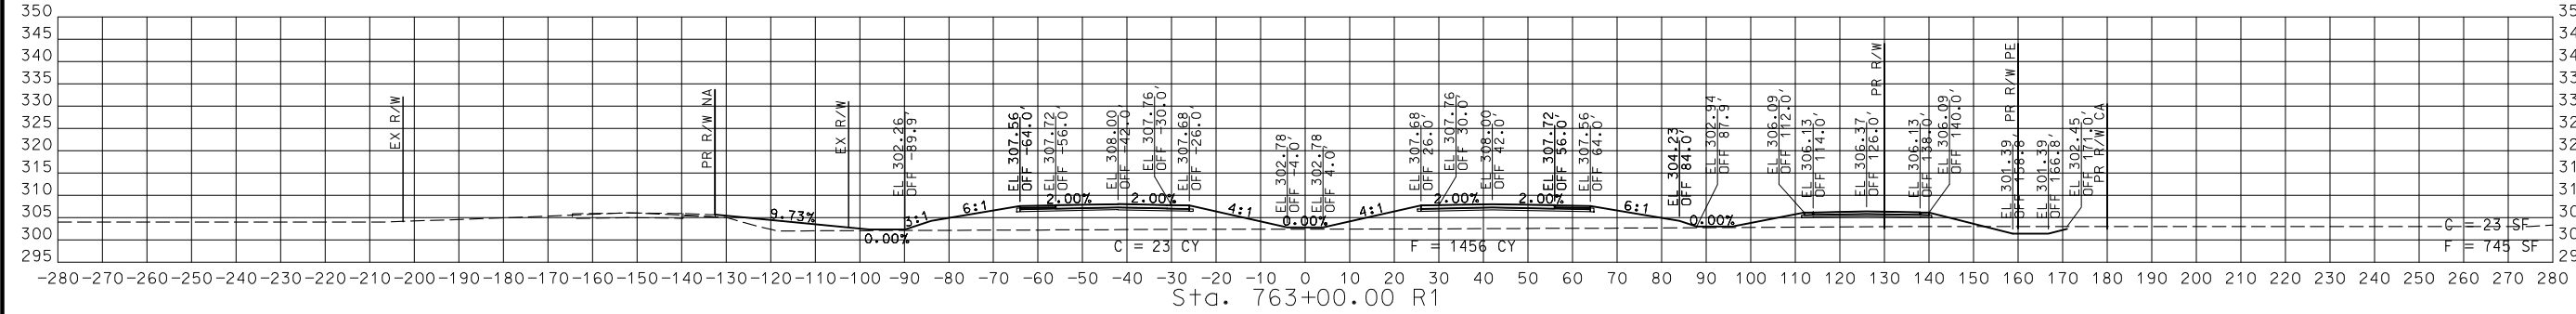


STA. 761+50.00 R1 TO STA. 763+00.00 R1

CROSS SECTIONS  
 56 OF 59







DISCLAIMER  
 THE PROFESSIONAL WHOSE SIGNATURE AND PERSONAL SEAL APPEAR HEREON ASSUMES RESPONSIBILITY ONLY FOR WHAT APPEARS ON THIS PAGE, AND DISCLAIMS (PURSUANT TO SECTION 327.411 RSMO) SPECIFICATION, ESTIMATES, REPORTS, OR OTHER DOCUMENTS OR INSTRUMENTS NOT SEALED BY THE UNDERSIGNED PROFESSIONAL RELATING TO OR INTENDED TO BE USED FOR ANY PART OR PARTS OF THE PROJECT TO WHICH THIS PAGE REFERS.

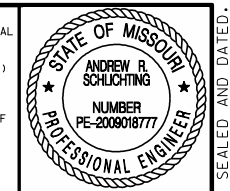

THIS SHEET HAS BEEN SIGNED, SEALED AND DATED ELECTRONICALLY.

DATE PREPARED  
 3/3/2023  
 ROUTE 67 STATE MO  
 DISTRICT SE SHEET NO. 57  
 COUNTY BUTLER  
 JOB NO. J9P3751  
 CONTRACT ID.  
 PROJECT NO.  
 BRIDGE NO.

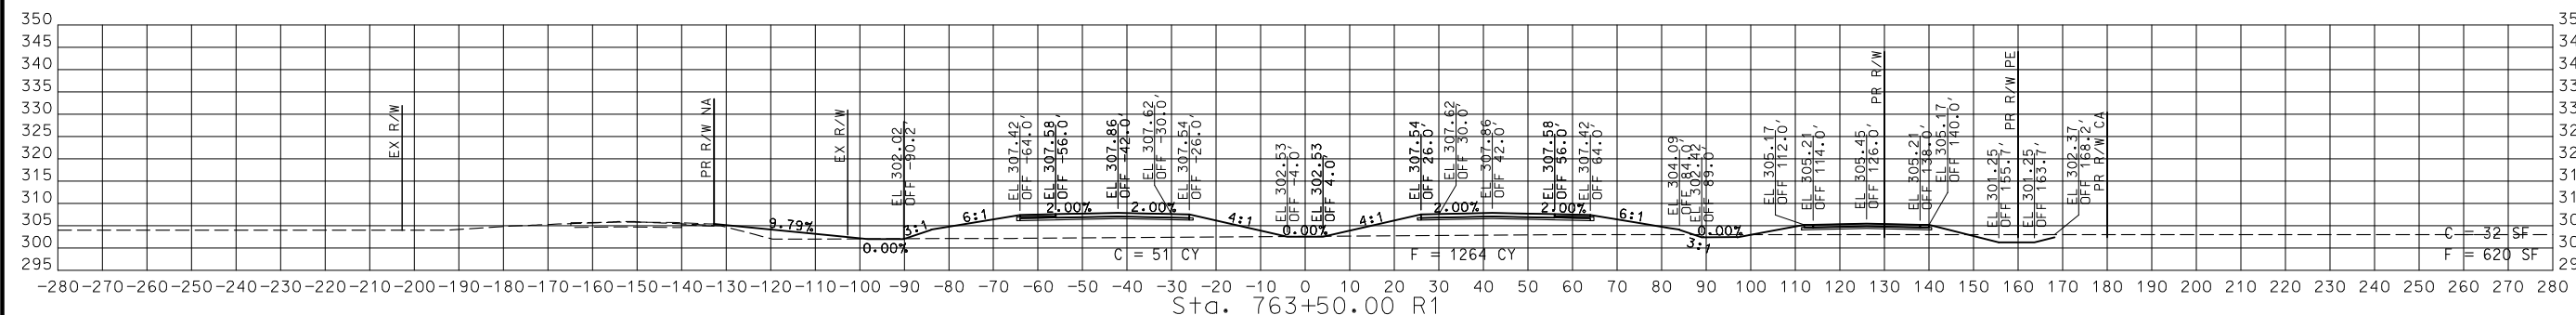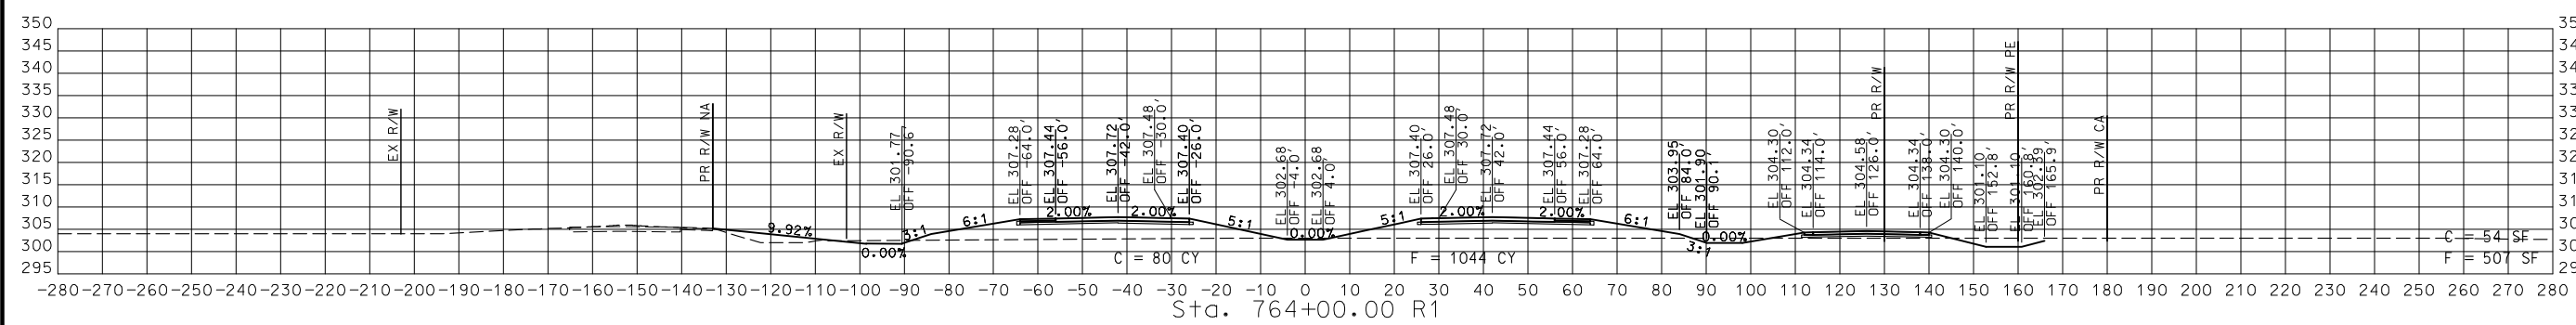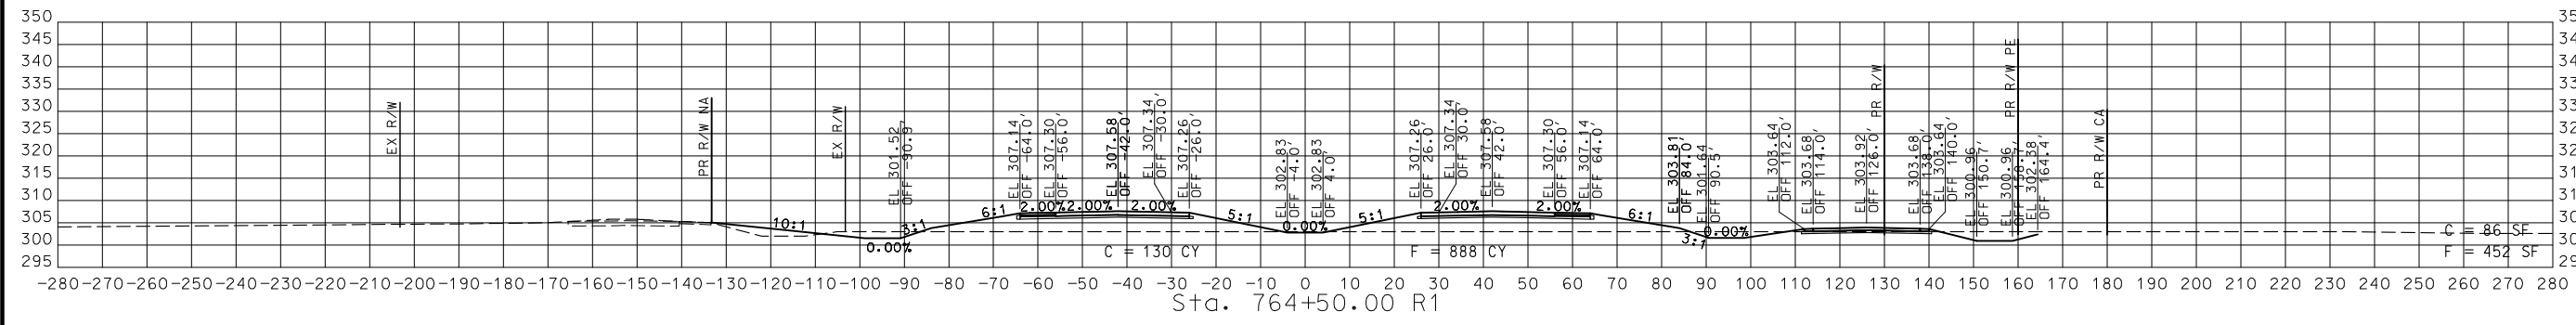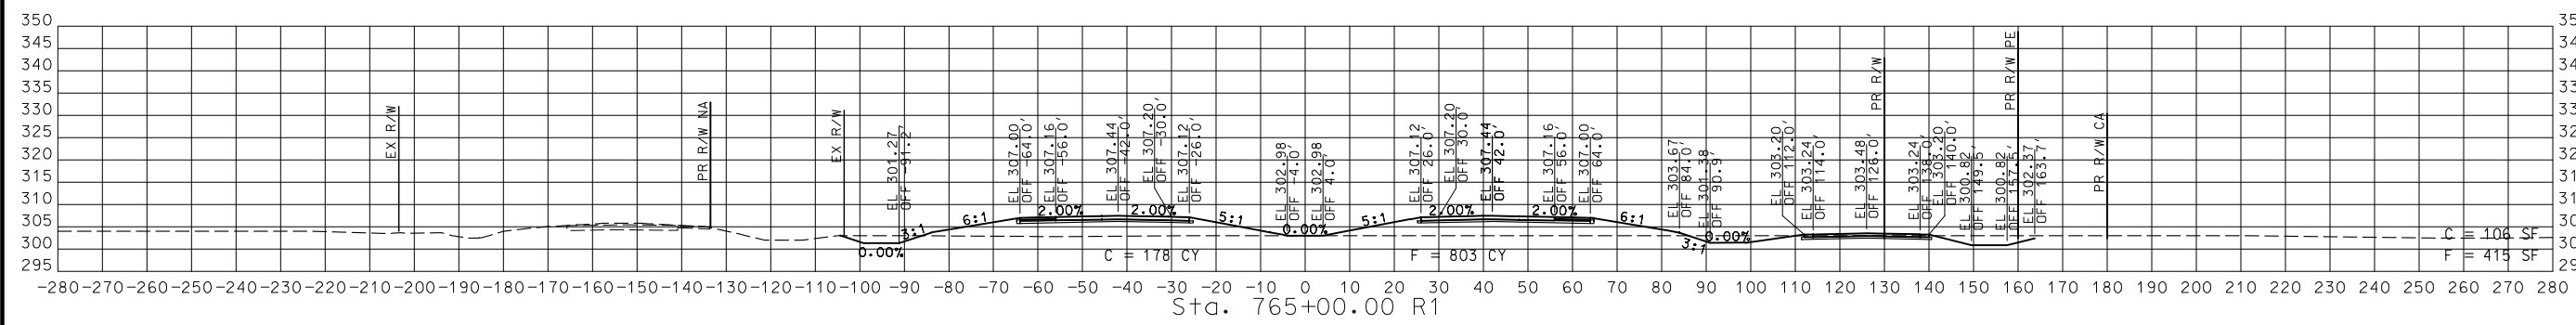

STA. 763+50.00 R1 TO STA. 765+00.00 R1

CROSS SECTIONS  
 57 OF 59

DATE	DESCRIPTION

MISSOURI HIGHWAYS AND TRANSPORTATION COMMISSION

105 WEST CAPITOL  
 JEFFERSON CITY, MO 65102  
 1-888-ASK-MODOT (1-888-278-6636)

**CMT**  
 © Copyright CMT, Inc.  
 CRAWFORD, MURPHY & TILLY, INC.  
 6651 WESLEYAN DRIVE, SUITE 200  
 SPRINGFIELD, MO 65807 (417) 869-6009  
 ENGINEERING CORPORATION - 000631





IF A SEAL IS PRESENT ON THIS SHEET IT HAS BEEN ELECTRONICALLY SEALED AND DATED.

DISCLAIMER  
 THE PROFESSIONAL WHOSE SIGNATURE AND PERSONAL SEAL APPEAR HEREON ASSUMES RESPONSIBILITY ONLY FOR WHAT APPEARS ON THIS PAGE, AND DISCLAIMS (PURSUANT TO SECTION 327.411 RSMO) SPECIFICATION, ESTIMATES, REPORTS, OR OTHER DOCUMENTS OR INSTRUMENTS NOT SEALED BY THE UNDERSIGNED PROFESSIONAL RELATING TO OR INTENDED TO BE USED FOR ANY PART OR PARTS OF THE PROJECT TO WHICH THIS PAGE REFERS.



THIS SHEET HAS BEEN SIGNED, SEALED AND DATED ELECTRONICALLY.

DATE PREPARED  
 3/3/2023  
 ROUTE 67 STATE MO  
 DISTRICT SE SHEET NO. 58  
 COUNTY BUTLER  
 JOB NO. J9P3751  
 CONTRACT ID.  
 PROJECT NO.  
 BRIDGE NO.

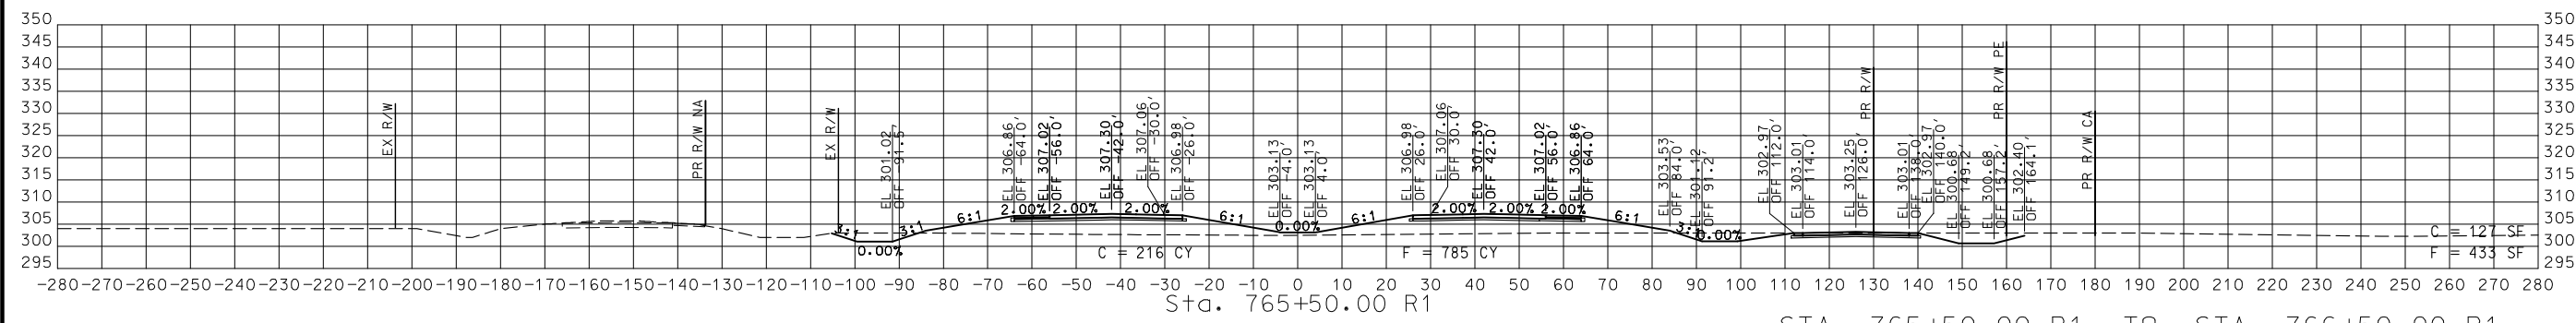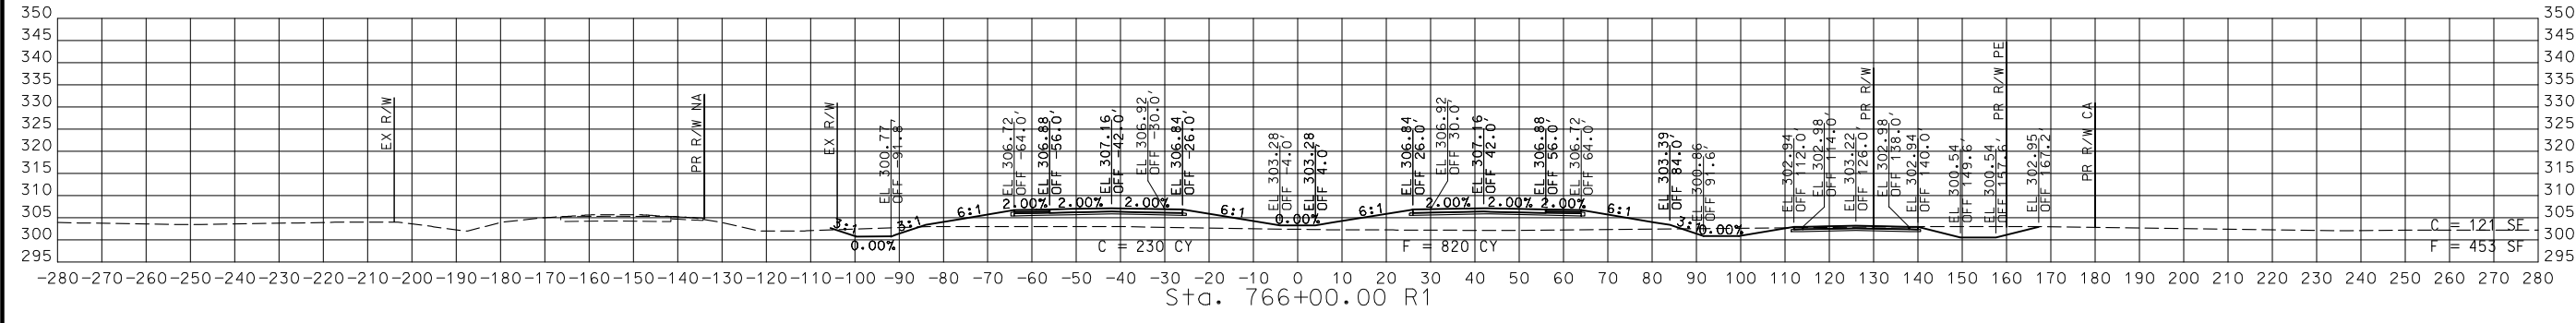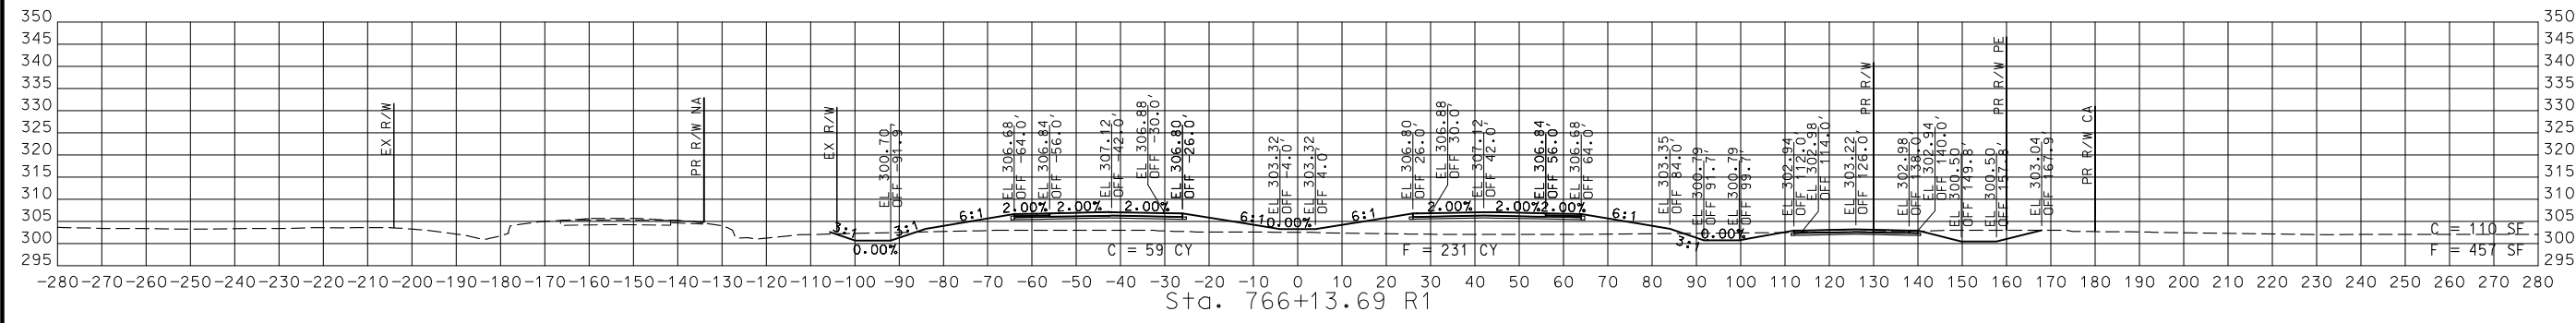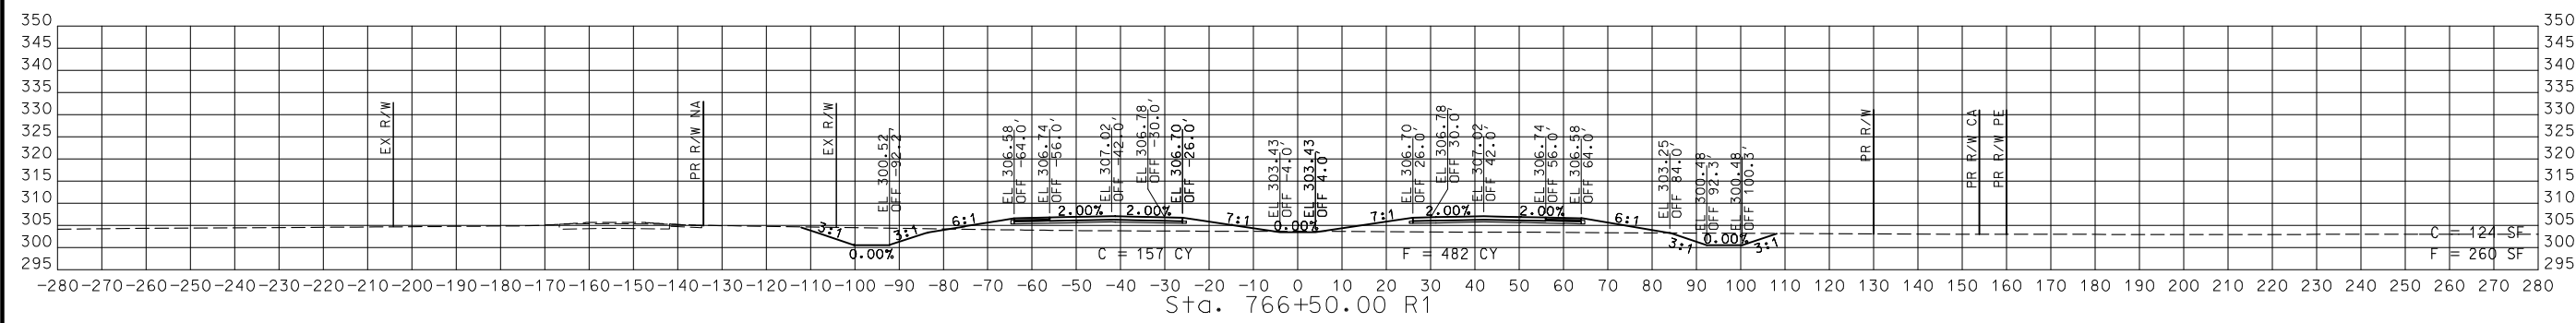

STA. 765+50.00 R1 TO STA. 766+50.00 R1

CROSS SECTIONS  
 58 OF 59

DATE	DESCRIPTION



MISSOURI HIGHWAYS AND TRANSPORTATION COMMISSION  
 105 WEST CAPITOL JEFFERSON CITY, MO 65102  
 1-888-ASK-MODOT (1-888-278-6636)





CMT  
 © Copyright CMT, Inc.  
 CRAWFORD, MURPHY & TILLY, INC.  
 6831 WEST INDIANAS TREES  
 SPRINGFIELD, MO 65807 (417) 869-6009  
 ENGINEERING CORPORATION - 000631

DISCLAIMER  
 THE PROFESSIONAL WHOSE SIGNATURE AND PERSONAL SEAL APPEAR HEREON ASSUMES RESPONSIBILITY ONLY FOR WHAT APPEARS ON THIS PAGE, AND DISCLAIMS (PURSUANT TO SECTION 327.411 RSMO) SPECIFICATION, ESTIMATES, REPORTS, OR OTHER DOCUMENTS OR INSTRUMENTS NOT SEALED BY THE UNDERSIGNED PROFESSIONAL RELATING TO OR INTENDED TO BE USED FOR ANY PART OR PARTS OF THE PROJECT TO WHICH THIS PAGE REFERS.



THIS SHEET HAS BEEN SIGNED, SEALED AND DATED ELECTRONICALLY.

DATE PREPARED  
 3/3/2023  
 ROUTE 67 STATE MO  
 DISTRICT SE SHEET NO. 59  
 COUNTY BUTLER  
 JOB NO. J9P3751  
 CONTRACT ID.  
 PROJECT NO.  
 BRIDGE NO.

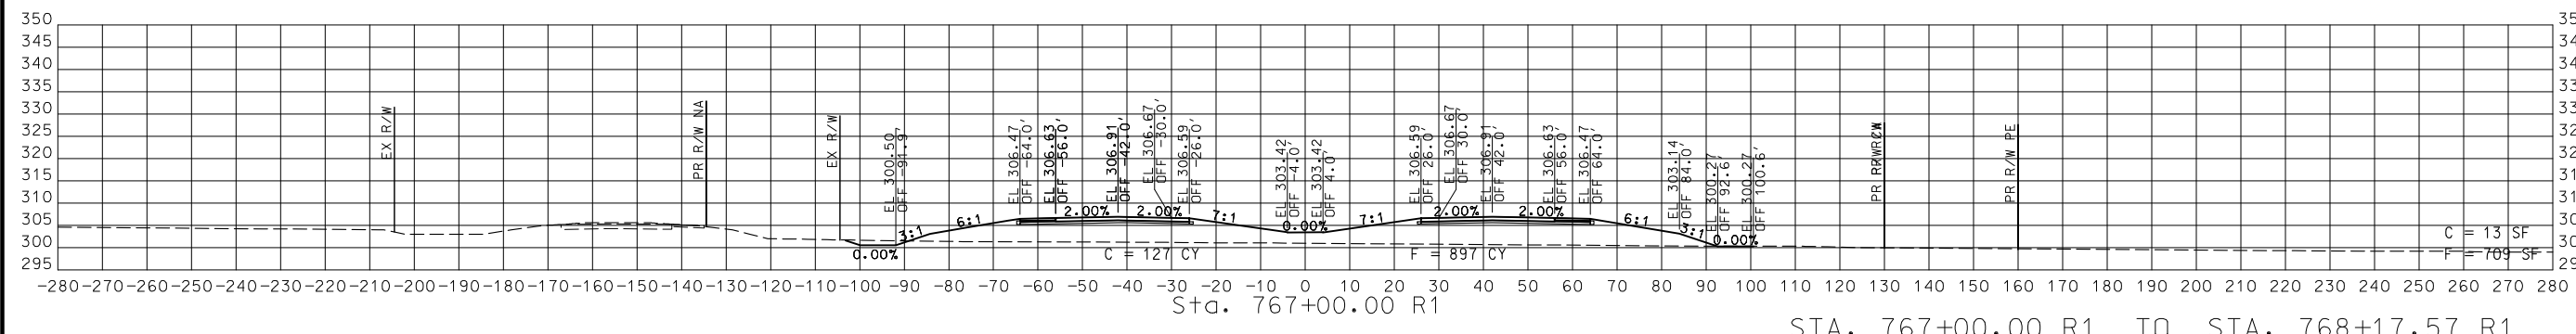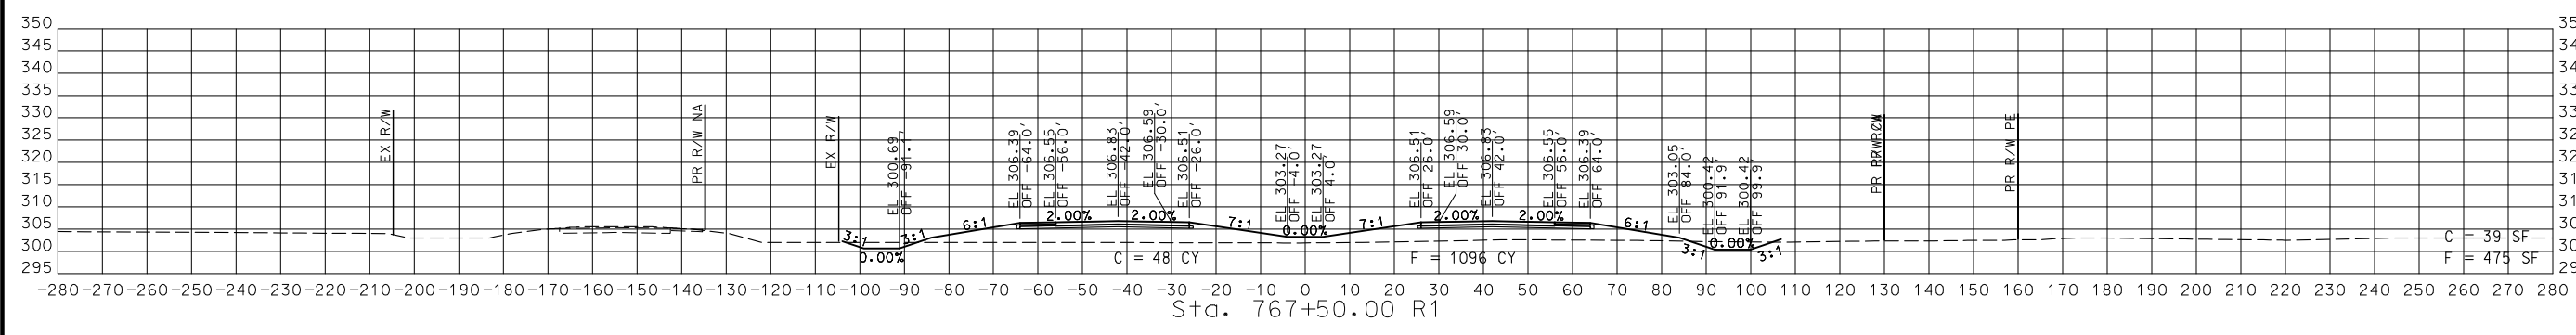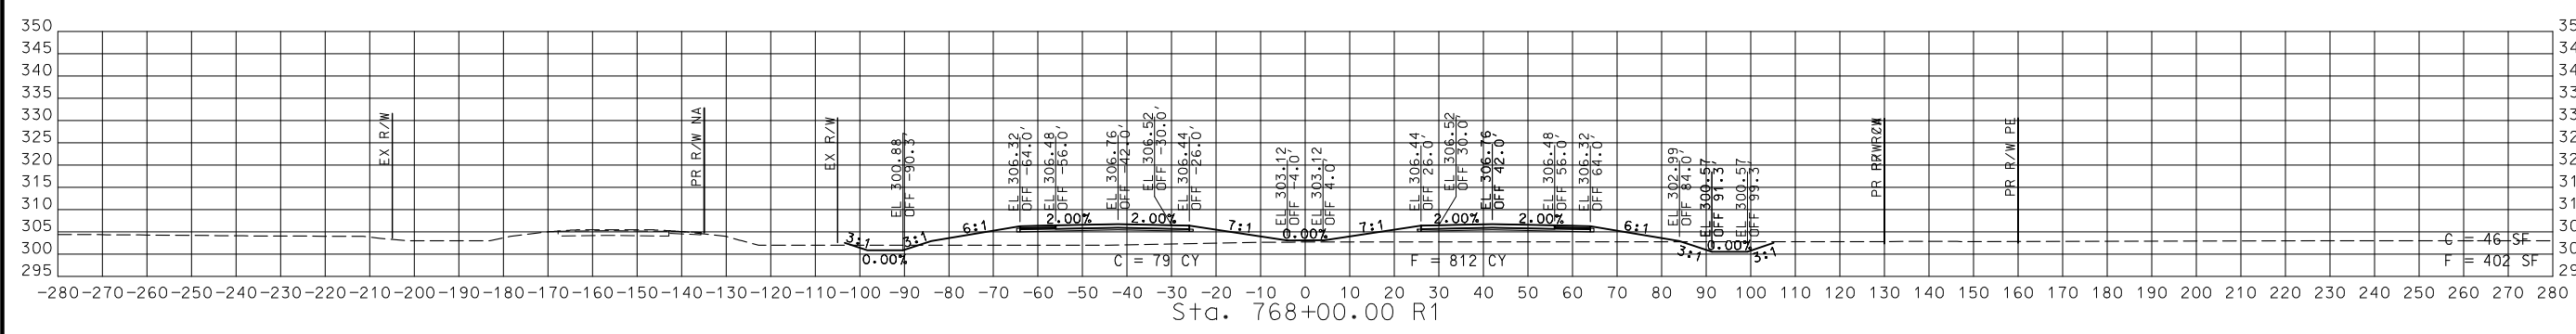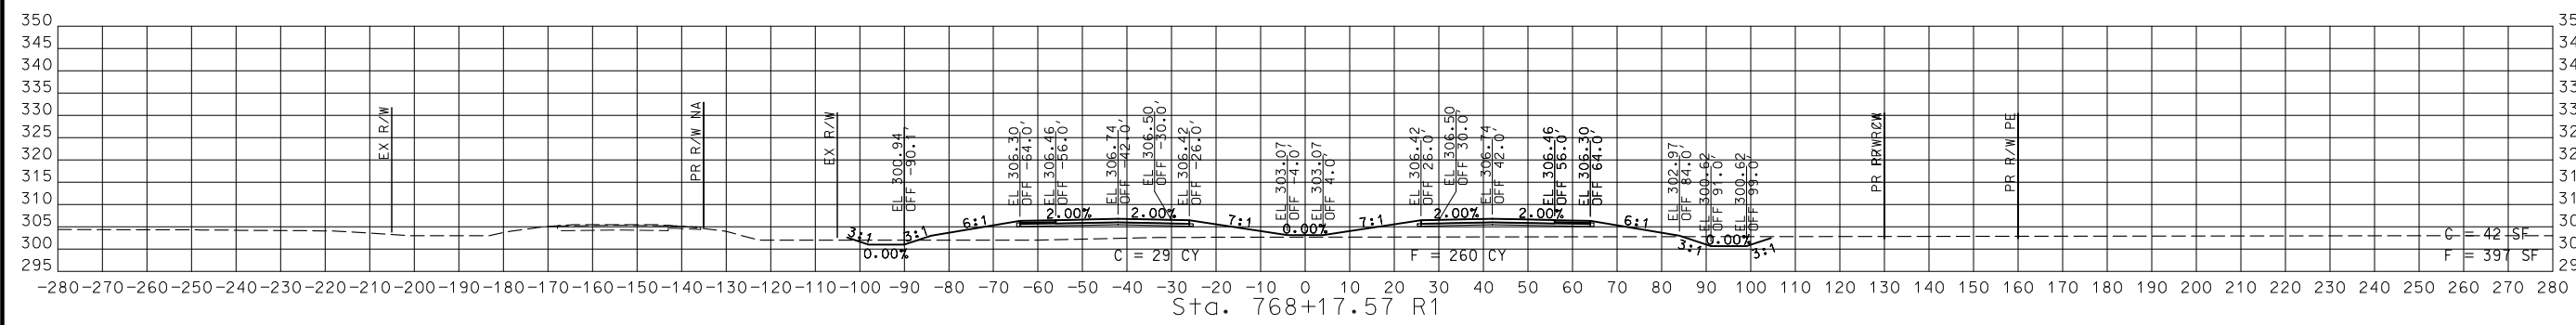

STA. 767+00.00 R1 TO STA. 768+17.57 R1


CROSS SECTIONS  
 59 OF 59

DATE	DESCRIPTION

MISSOURI HIGHWAYS AND TRANSPORTATION COMMISSION  
  
 105 WEST CAPITOL  
 JEFFERSON CITY, MO 65102  
 1-888-ASK-MODOT (1-888-278-6636)





© Copyright CMT, Inc.  
 CRAWFORD, MURPHY & TILLY, INC.  
 6831 WEST INDIANAS TREE  
 SPRINGFIELD, MO 65807 (417) 869-6009  
 ENGINEERING CORPORATION - 000631

DISCLAIMER  
 THE PROFESSIONAL WHOSE SIGNATURE AND PERSONAL SEAL APPEAR HEREON ASSUMES RESPONSIBILITY ONLY FOR WHAT APPEARS ON THIS PAGE, AND DISCLAIMS (PURSUANT TO SECTION 327.411 RSMO) SPECIFICATION, ESTIMATES, REPORTS, OR OTHER DOCUMENTS OR INSTRUMENTS NOT SEALED BY THE UNDERSIGNED PROFESSIONAL RELATING TO OR INTENDED TO BE USED FOR ANY PART OR PARTS OF THE PROJECT TO WHICH THIS PAGE REFERS.

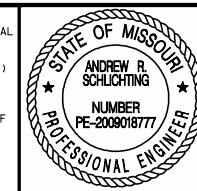

THIS SHEET HAS BEEN SIGNED, SEALED AND DATED ELECTRONICALLY.

DATE PREPARED  
 3/3/2023  
 ROUTE 67 STATE MO  
 DISTRICT SE SHEET NO. 60  
 COUNTY BUTLER  
 JOB NO. J9P3751  
 CONTRACT ID.  
 PROJECT NO.  
 BRIDGE NO.

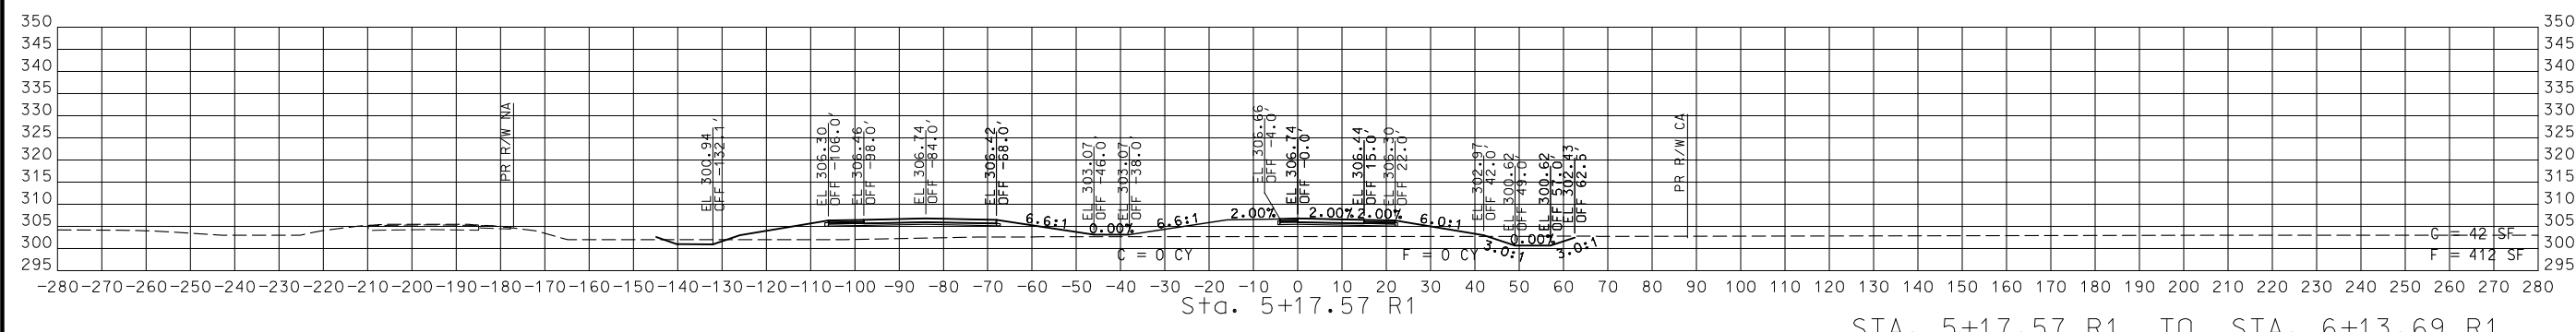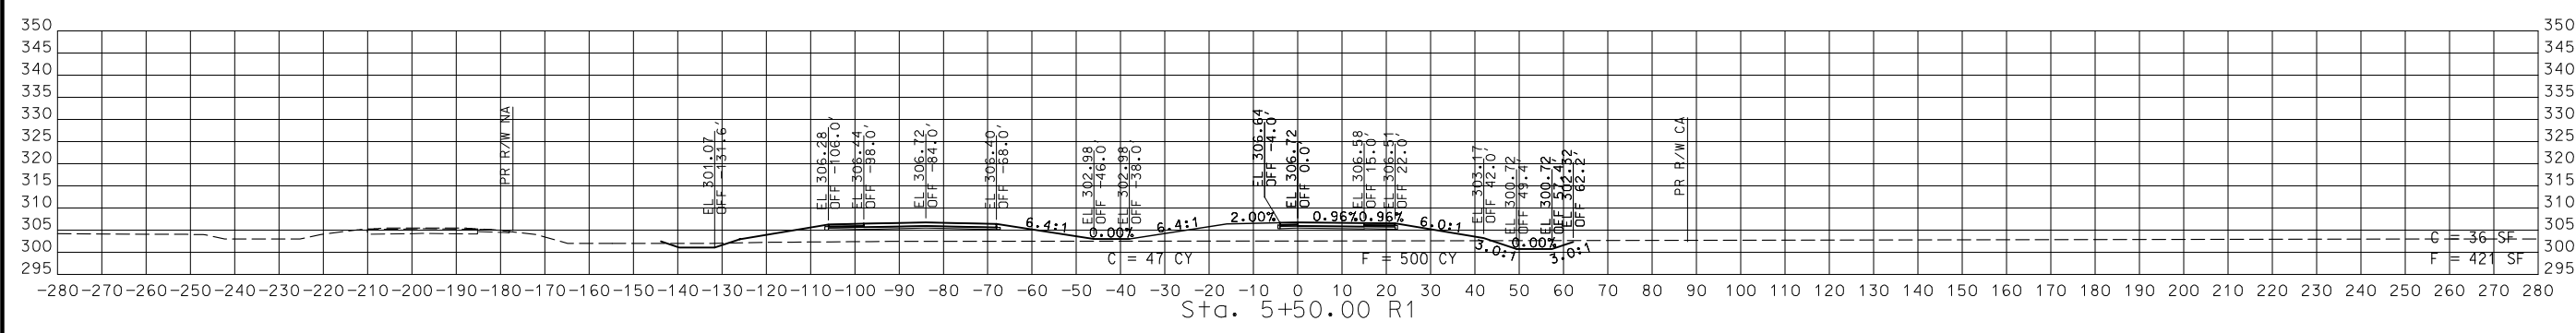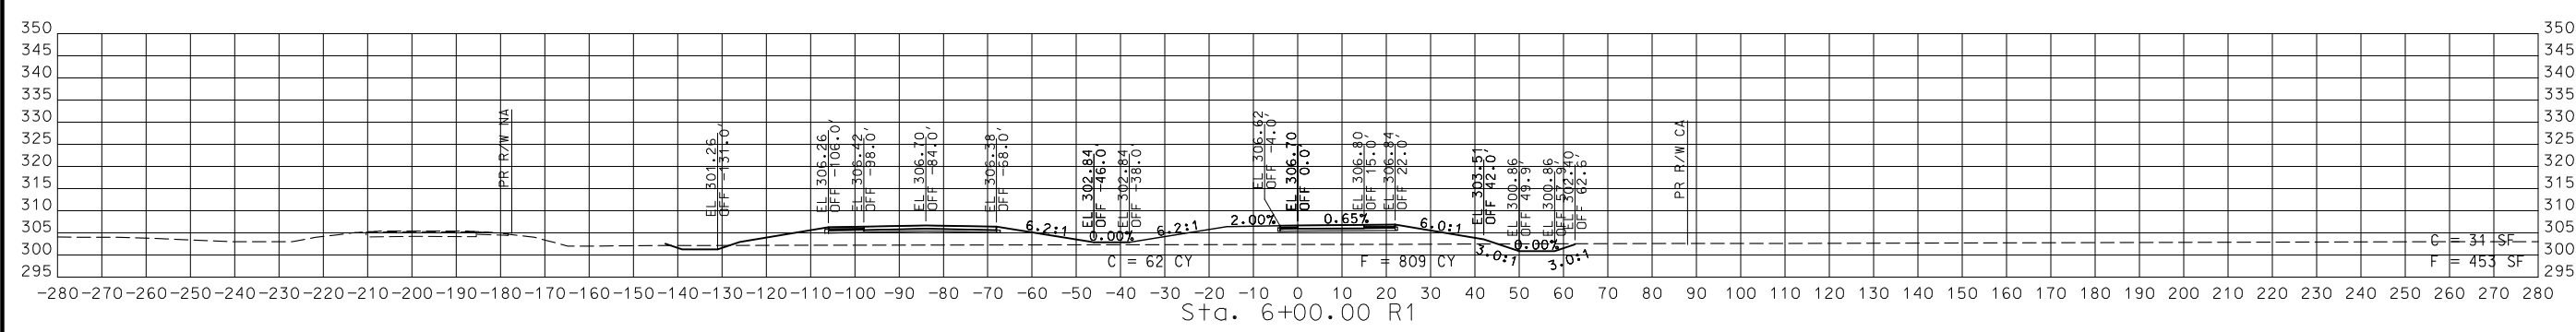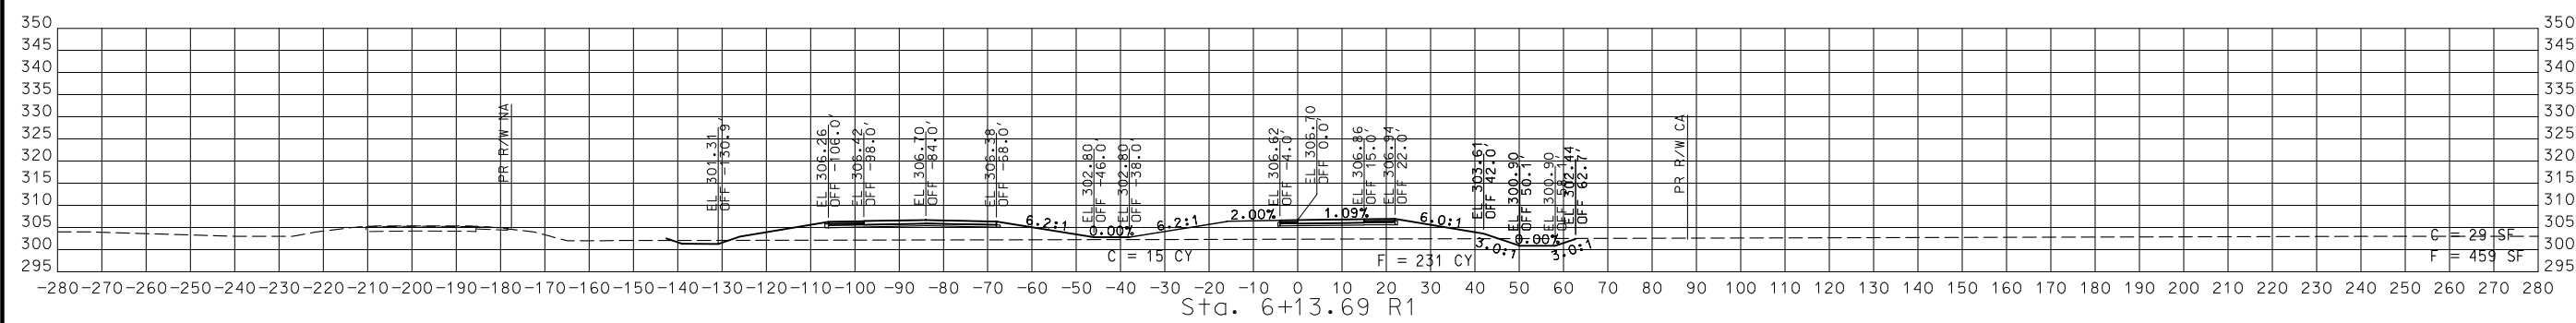

STA. 5+17.57 R1 TO STA. 6+13.69 R1

SB CROSSOVER  
 CROSS SECTION  
 1 OF 11


DATE	DESCRIPTION

MISSOURI HIGHWAYS AND TRANSPORTATION COMMISSION

105 WEST CAPITOL  
 JEFFERSON CITY, MO 65102  
 1-888-ASK-MODOT (1-888-278-6636)





**CMT**  
 © Copyright CMT, Inc.  
 CRAWFORD, MURPHY & TILLY, INC.  
 6851 WEST HIGHLAND STREET  
 SPRINGFIELD, MO 65807 (417) 869-6009  
 ENGINEERING CORPORATION - 000631

DISCLAIMER  
 THE PROFESSIONAL WHOSE SIGNATURE AND PERSONAL SEAL APPEAR HEREON ASSUMES RESPONSIBILITY ONLY FOR WHAT APPEARS ON THIS PAGE, AND DISCLAIMS (PURSUANT TO SECTION 327.411 RSMO) SPECIFICATION, ESTIMATES, REPORTS, OR OTHER DOCUMENTS OR INSTRUMENTS NOT SEALED BY THE UNDERSIGNED PROFESSIONAL RELATING TO OR INTENDED TO BE USED FOR ANY PART OR PARTS OF THE PROJECT TO WHICH THIS PAGE REFERS.

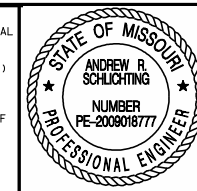

THIS SHEET HAS BEEN SIGNED, SEALED AND DATED ELECTRONICALLY.

DATE PREPARED  
 3/3/2023  
 ROUTE 67 STATE MO  
 DISTRICT SE SHEET NO. 61  
 COUNTY BUTLER  
 JOB NO. J9P3751  
 CONTRACT ID.  
 PROJECT NO.  
 BRIDGE NO.

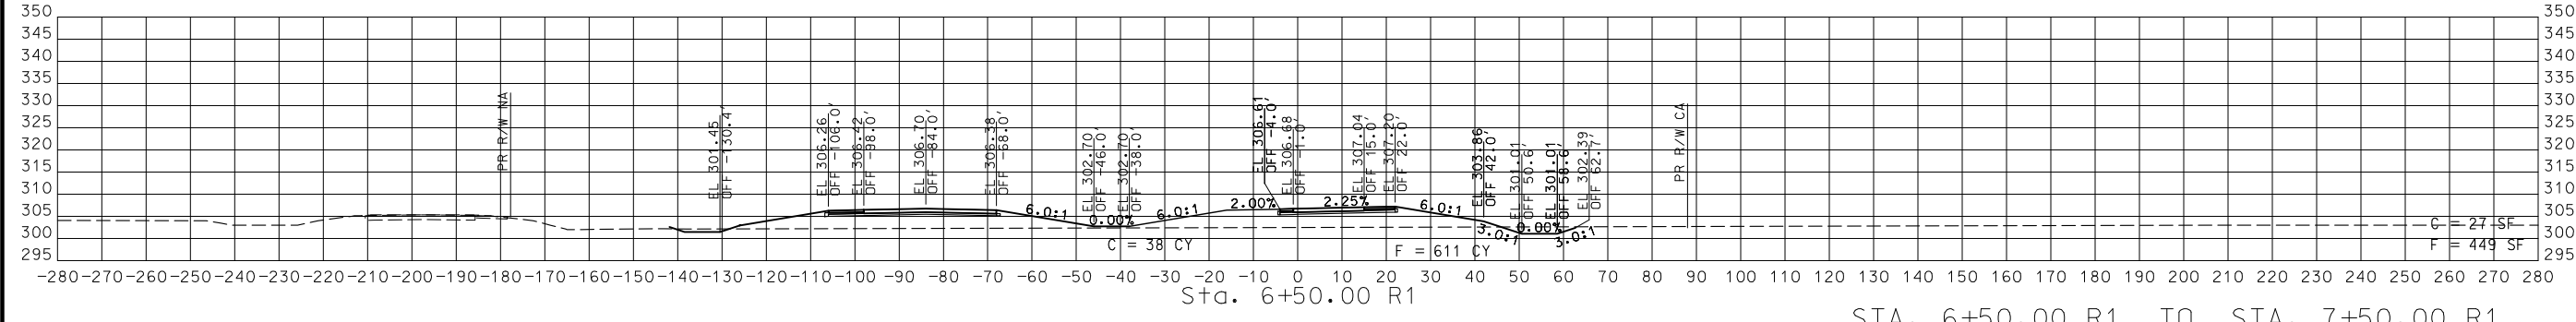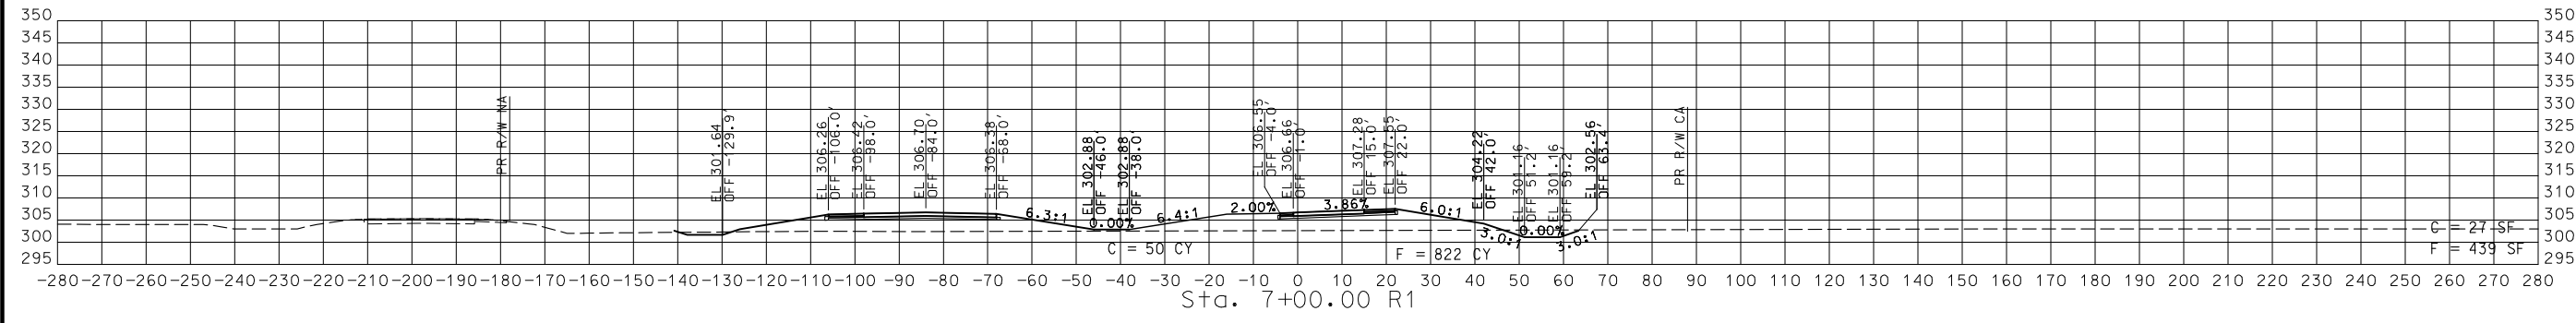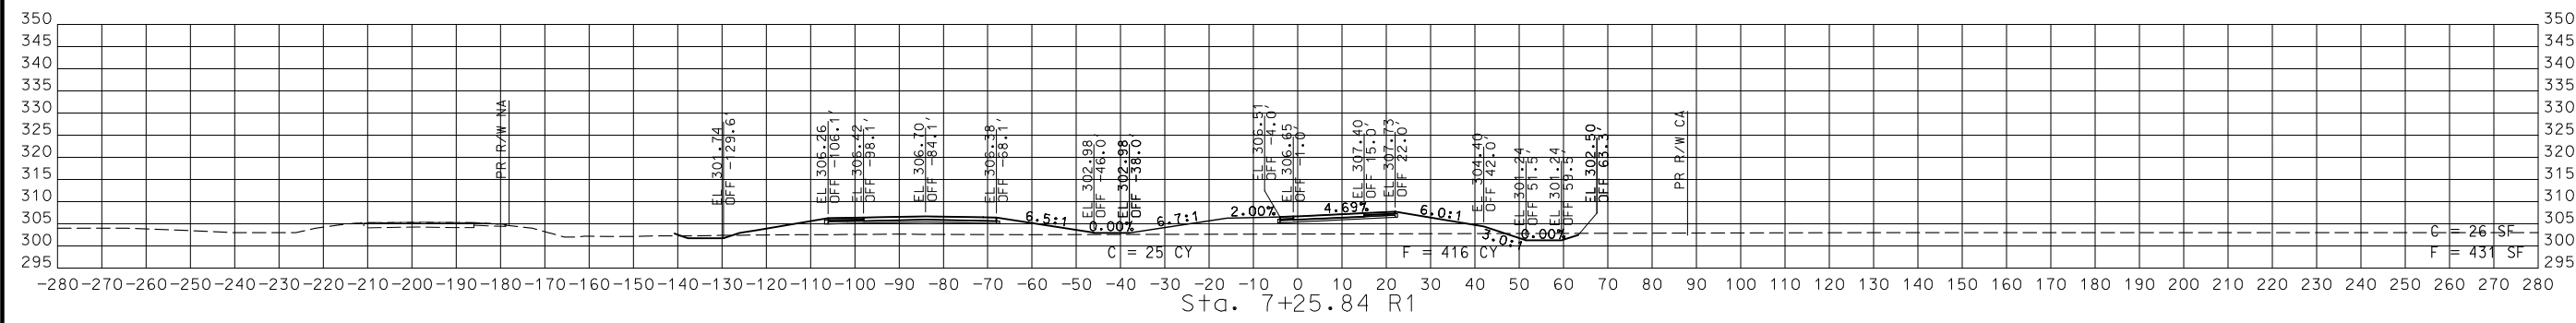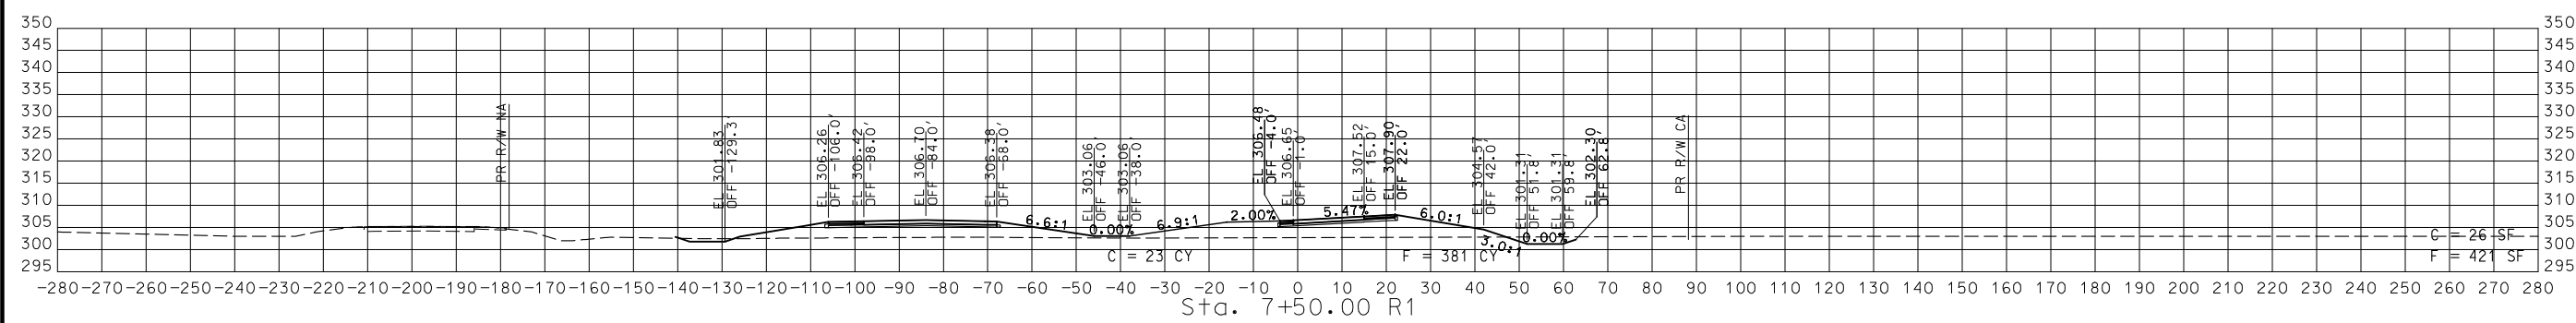

STA. 6+50.00 R1 TO STA. 7+50.00 R1  
 SB CROSSOVER  
 CROSS SECTION  
 2 OF 11

DATE	DESCRIPTION

MISSOURI HIGHWAYS AND TRANSPORTATION COMMISSION

105 WEST CAPITOL  
 JEFFERSON CITY, MO 65102  
 1-888-ASK-MODOT (1-888-278-6636)

© Copyright CMT, Inc.  
 CRAWFORD, MURPHY & TILLY, INC.  
 6831 WESLEYAN DRIVE, SUITE 300  
 SPRINGFIELD, MO 65807 (417) 869-6009  
 ENGINEERING CORPORATION - 000631

DISCLAIMER  
THE PROFESSIONAL WHOSE SIGNATURE AND PERSONAL SEAL APPEAR HEREON ASSUMES RESPONSIBILITY ONLY FOR WHAT APPEARS ON THIS PAGE, AND DISCLAIMS (PURSUANT TO SECTION 327.411 RSMO) SPECIFICATION, ESTIMATES, REPORTS, OR OTHER DOCUMENTS OR INSTRUMENTS NOT SEALED BY THE UNDERSIGNED PROFESSIONAL RELATING TO OR INTENDED TO BE USED FOR ANY PART OR PARTS OF THE PROJECT TO WHICH THIS PAGE REFERS.



THIS SHEET HAS BEEN SIGNED, SEALED AND DATED ELECTRONICALLY.





DATE PREPARED  
3/3/2023

ROUTE 67 STATE MO  
DISTRICT SE SHEET NO. 62

COUNTY BUTLER  
JOB NO. J9P3751  
CONTRACT ID.

PROJECT NO.

BRIDGE NO.

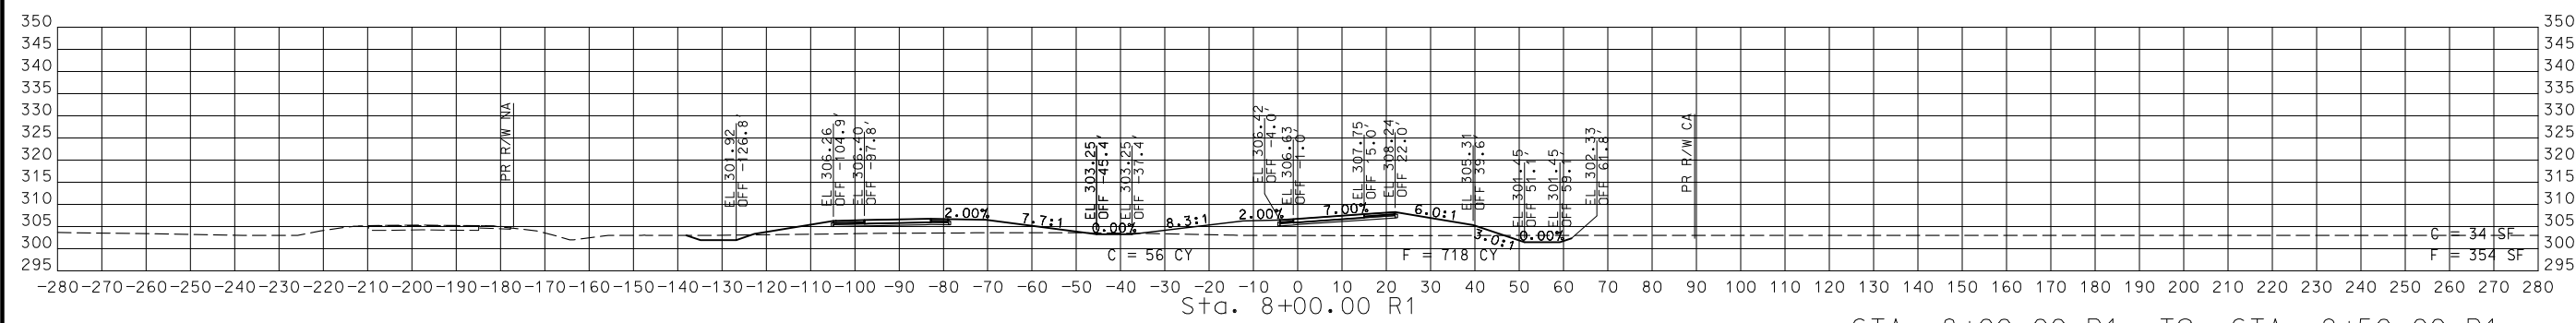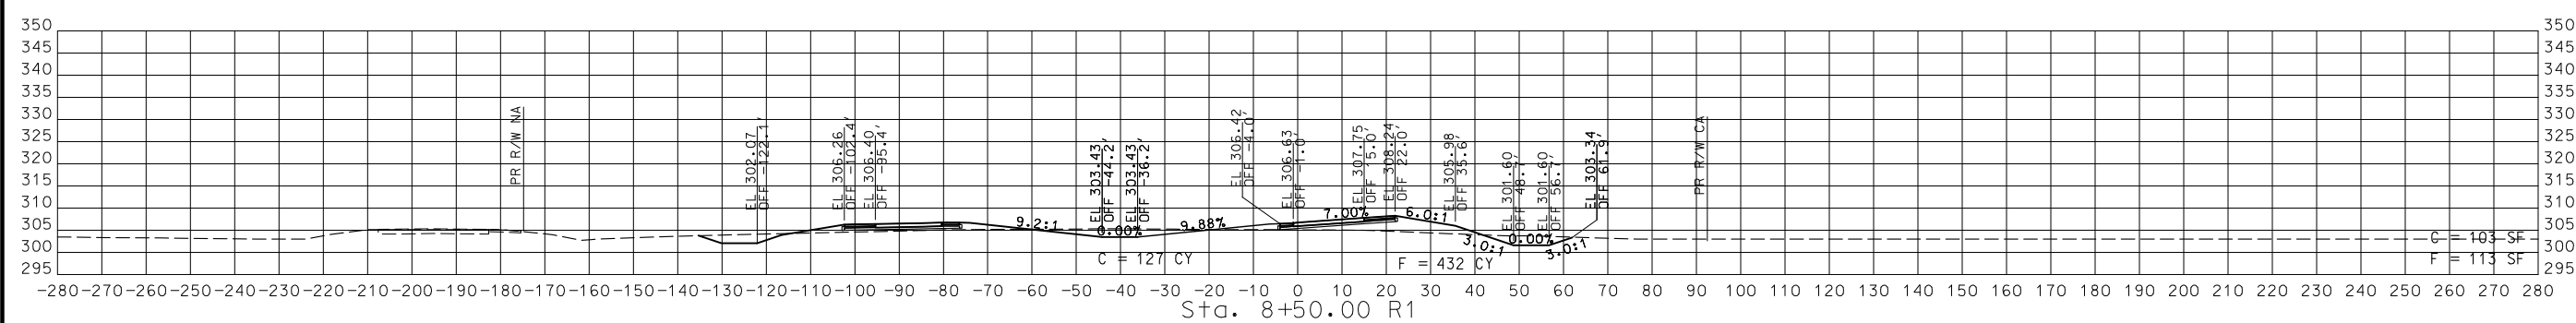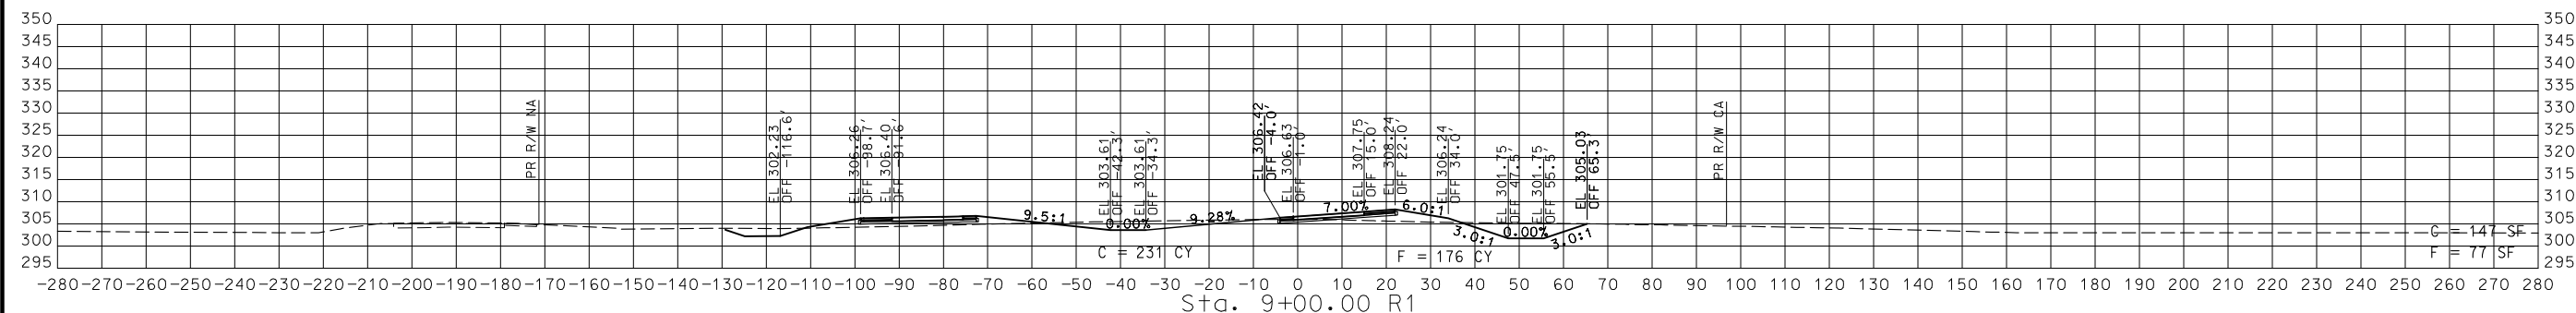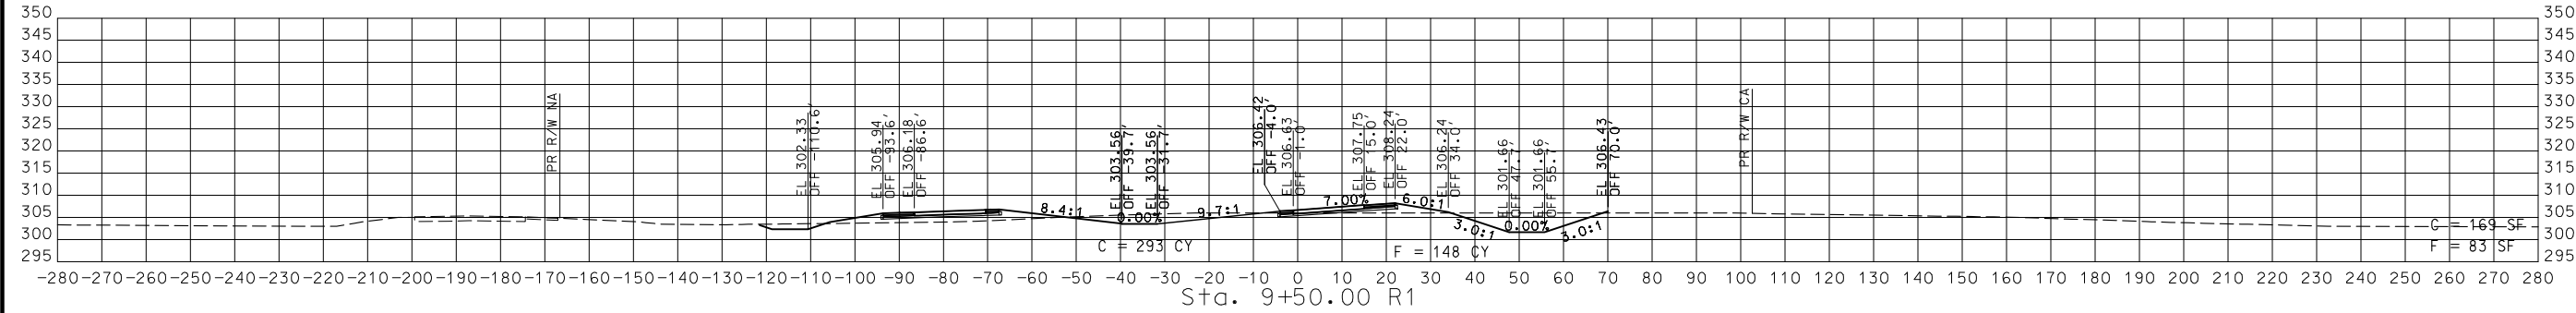

STA. 8+00.00 R1 TO STA. 9+50.00 R1

SB CROSSOVER  
CROSS SECTION  
3 OF 11

DATE	DESCRIPTION

MISSOURI HIGHWAYS AND TRANSPORTATION COMMISSION

105 WEST CAPITOL  
JEFFERSON CITY, MO 65102  
1-888-ASK-MODOT (1-888-278-6636)

**CMT**  
© Copyright CMT, Inc.  
CRAWFORD, MURPHY & TILLY, INC.  
6651 WILSON ROAD, SUITE 100  
SPRINGFIELD, MO 65807 (417) 869-6009  
ENGINEERING CORPORATION - 000631

IF A SEAL IS PRESENT ON THIS SHEET IT HAS BEEN ELECTRONICALLY SEALED AND DATED.

DISCLAIMER  
THE PROFESSIONAL WHOSE SIGNATURE AND PERSONAL SEAL APPEAR HEREON ASSUMES RESPONSIBILITY ONLY FOR WHAT APPEARS ON THIS PAGE, AND DISCLAIMS (PURSUANT TO SECTION 327.411 RSMO) SPECIFICATION, ESTIMATES, REPORTS, OR OTHER DOCUMENTS OR INSTRUMENTS NOT SEALED BY THE UNDERSIGNED PROFESSIONAL RELATING TO OR INTENDED TO BE USED FOR ANY PART OR PARTS OF THE PROJECT TO WHICH THIS PAGE REFERS.



THIS SHEET HAS BEEN SIGNED, SEALED AND DATED ELECTRONICALLY.





DATE PREPARED  
**3/3/2023**  
ROUTE **67** STATE **MO**  
DISTRICT **SE** SHEET NO. **63**  
COUNTY **BUTLER**  
JOB NO. **J9P3751**  
CONTRACT ID.

PROJECT NO.  
BRIDGE NO.

DATE	DESCRIPTION

MISSOURI HIGHWAYS AND TRANSPORTATION COMMISSION  
MoDOT  
105 WEST CAPITOL  
JEFFERSON CITY, MO 65102  
1-888-ASK-MODOT (1-888-275-6636)

CMT  
© Copyright CMT, Inc.  
CRAWFORD, MURPHY & TILLY, INC.  
6651 WESLEYAN DRIVE, SUITE 300  
SPRINGFIELD, MO 65807 (417) 869-6009  
ENGINEERING CORPORATION - 000631

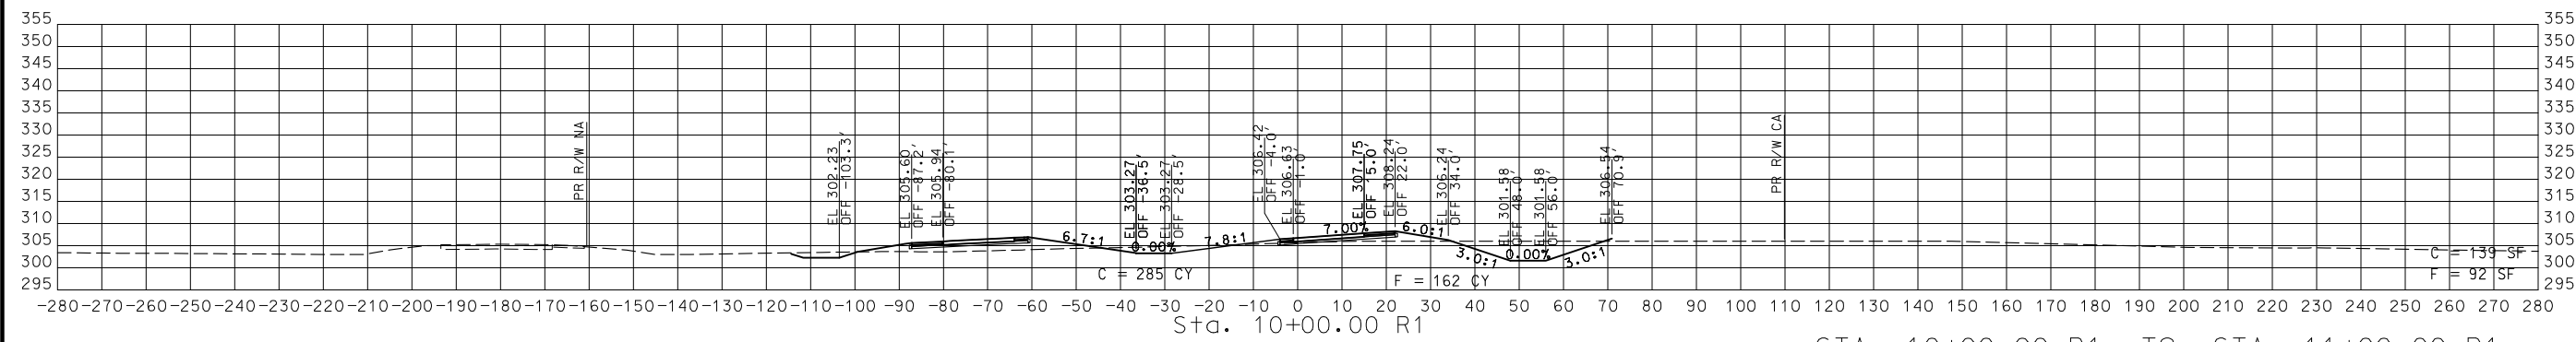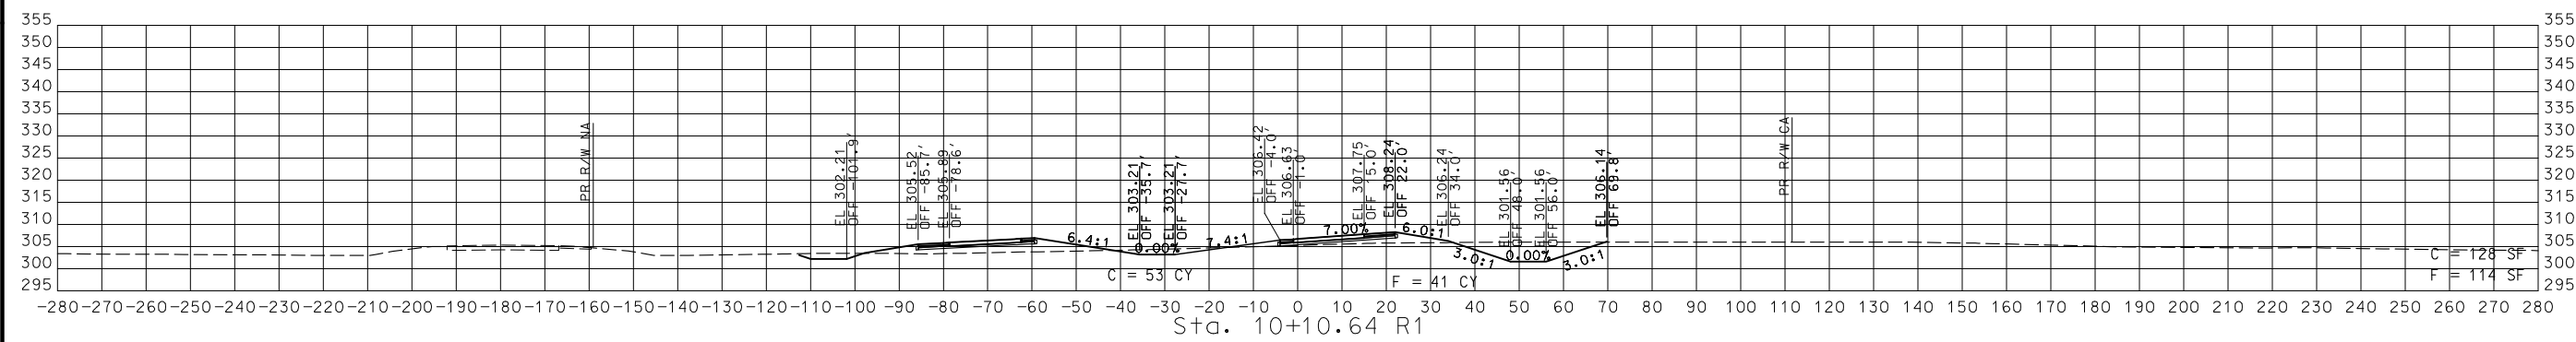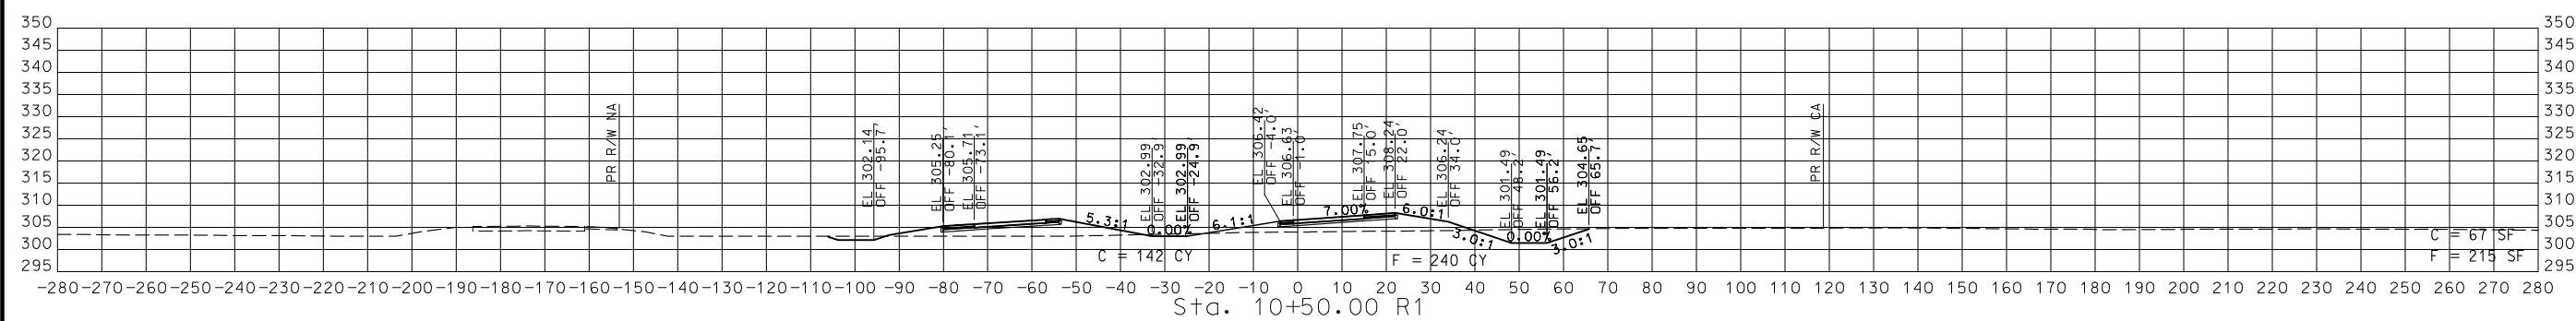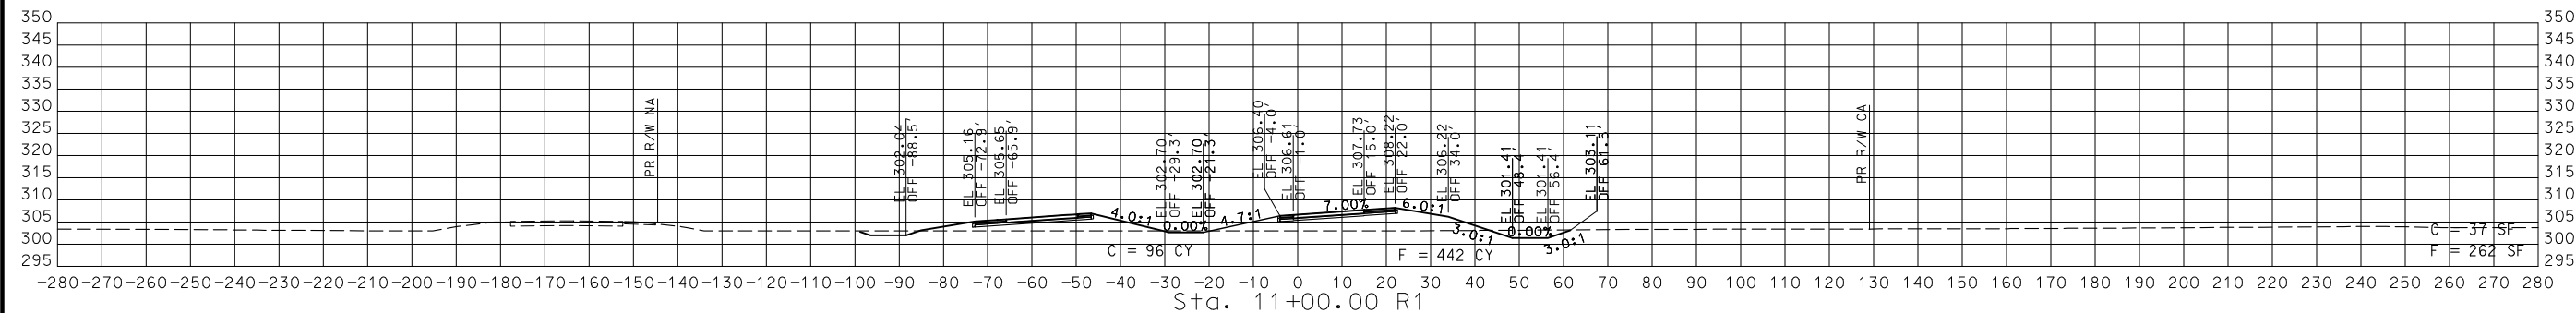

STA. 10+00.00 R1 TO STA. 11+00.00 R1  
SB CROSSOVER  
CROSS SECTION  
4 OF 11

DISCLAIMER  
 THE PROFESSIONAL WHOSE SIGNATURE AND PERSONAL SEAL APPEAR HEREON ASSUMES RESPONSIBILITY ONLY FOR WHAT APPEARS ON THIS PAGE, AND DISCLAIMS (PURSUANT TO SECTION 327.411 RSMO) SPECIFICATION, ESTIMATES, REPORTS, OR OTHER DOCUMENTS OR INSTRUMENTS NOT SEALED BY THE UNDERSIGNED PROFESSIONAL RELATING TO OR INTENDED TO BE USED FOR ANY PART OR PARTS OF THE PROJECT TO WHICH THIS PAGE REFERS.



THIS SHEET HAS BEEN SIGNED, SEALED AND DATED ELECTRONICALLY.

DATE PREPARED  
 3/3/2023

ROUTE STATE  
 67 MO  
 DISTRICT SHEET NO.  
 SE 64

COUNTY  
 BUTLER  
 JOB NO.  
 J9P3751  
 CONTRACT ID.

PROJECT NO.

BRIDGE NO.





DATE	DESCRIPTION

MISSOURI HIGHWAYS AND TRANSPORTATION COMMISSION  

 105 WEST CAPITOL  
 JEFFERSON CITY, MO 65102  
 1-888-ASK-MODOT (1-888-278-6636)

CMT  
 © Copyright CMT, Inc.  
 CRAWFORD, MURPHY & TILLY, INC.  
 6851 WESLEYAN DRIVE  
 SPRINGFIELD, MO 65807 (417) 869-6009  
 ENGINEERING CORPORATION - 000631


IF A SEAL IS PRESENT ON THIS SHEET IT HAS BEEN ELECTRONICALLY SEALED AND DATED.

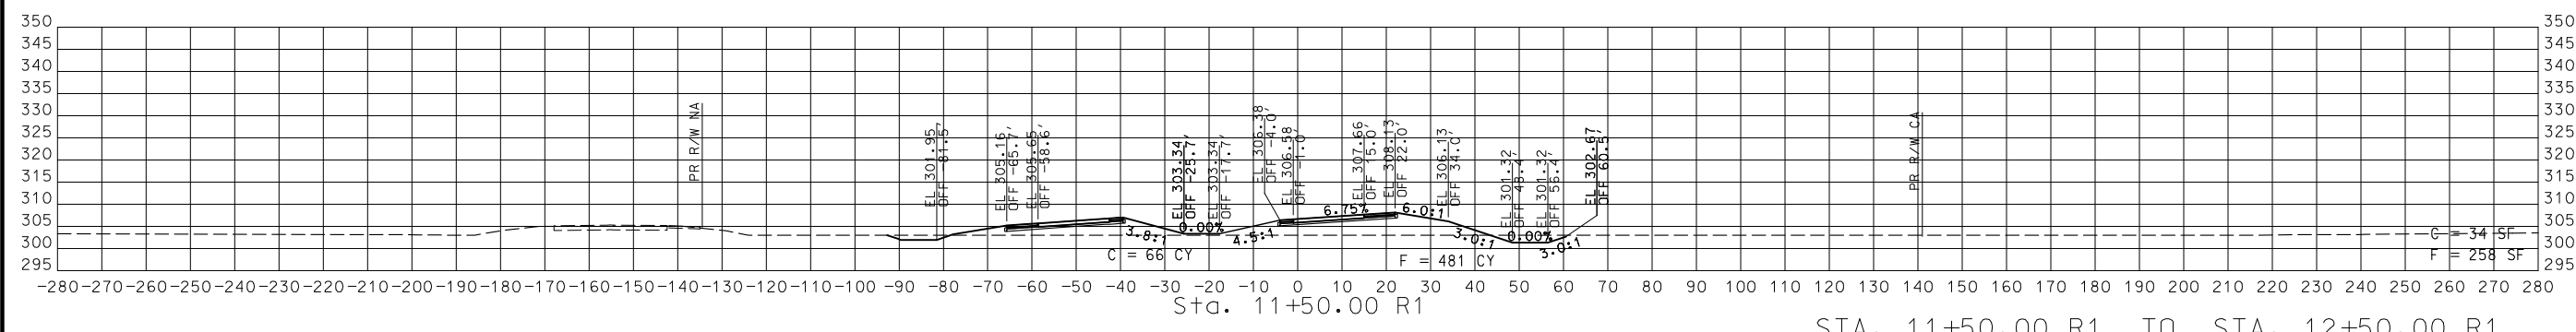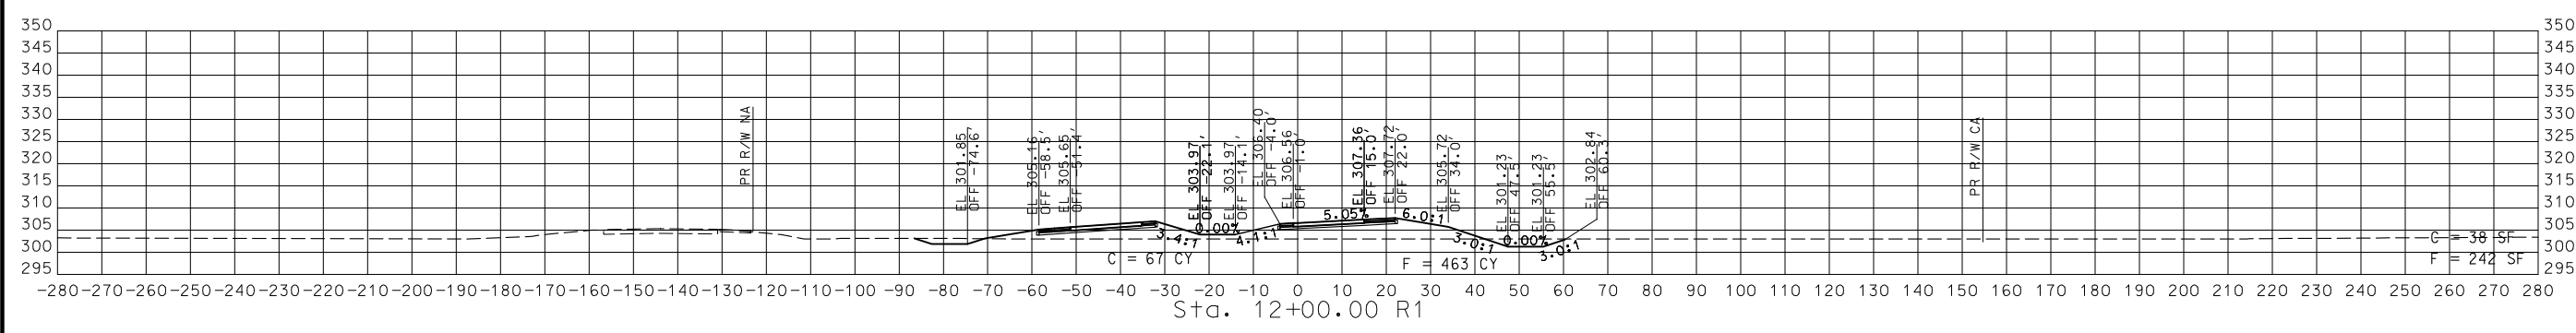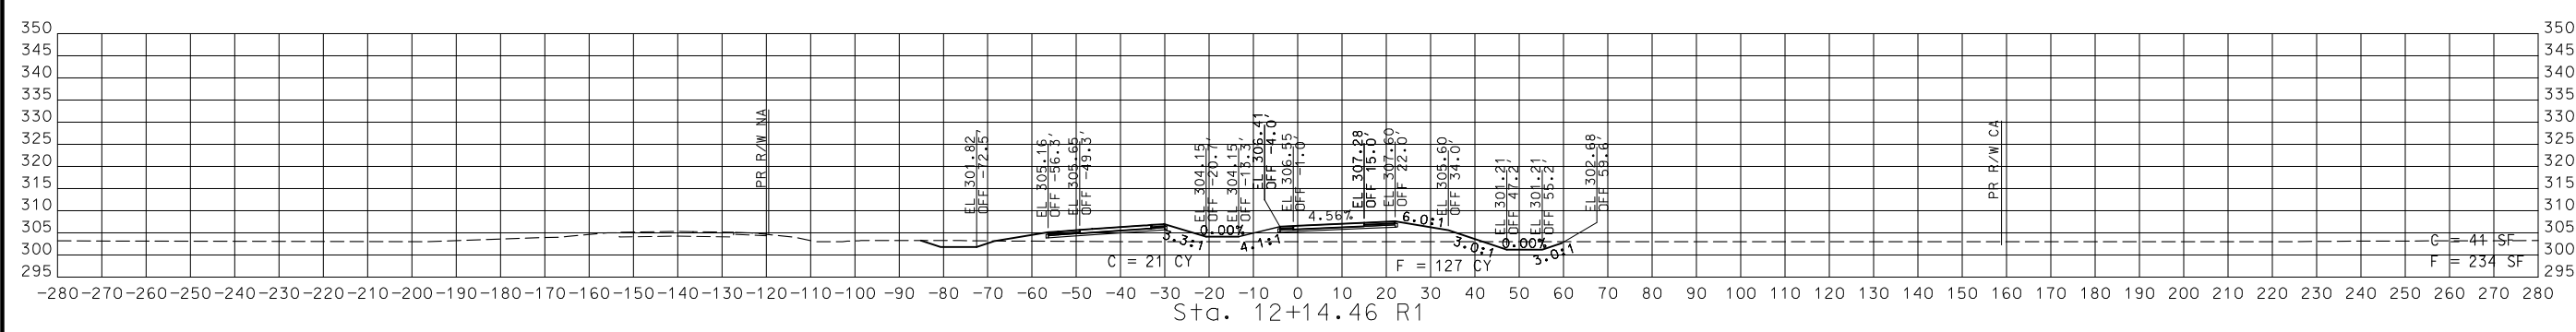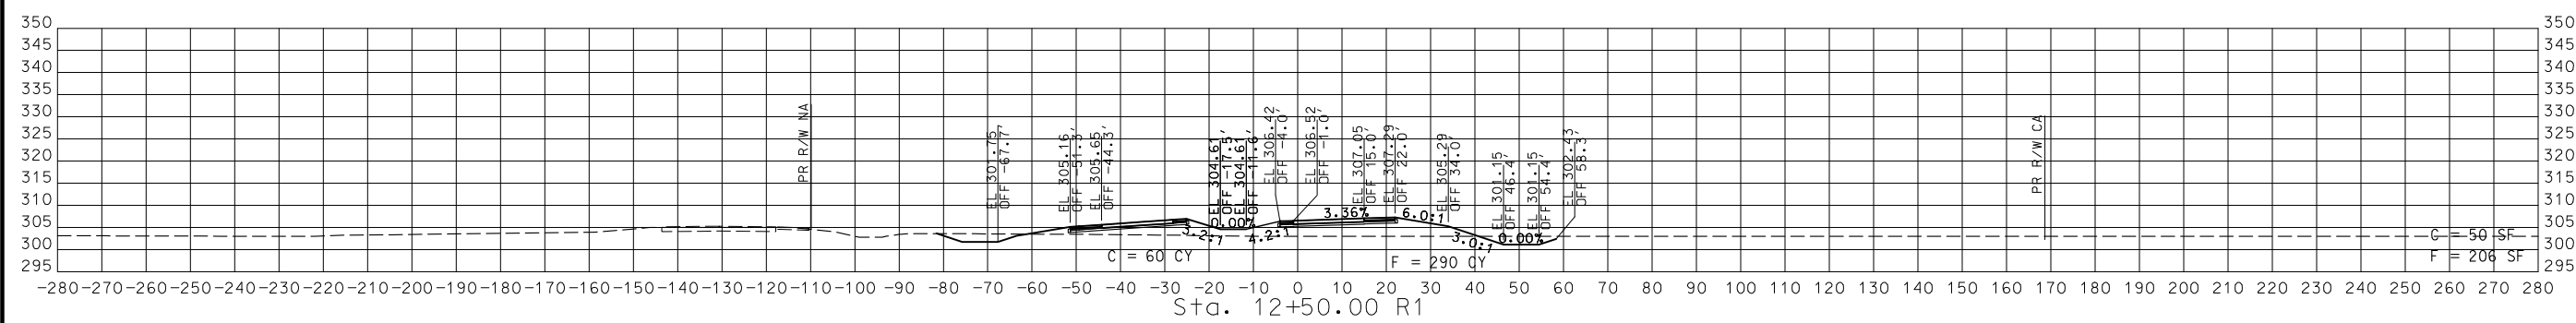

STA. 11+50.00 R1 TO STA. 12+50.00 R1  
 SB CROSSOVER  
 CROSS SECTION  
 5 OF 11



DISCLAIMER  
 THE PROFESSIONAL WHOSE SIGNATURE AND PERSONAL SEAL APPEAR HEREON ASSUMES RESPONSIBILITY ONLY FOR WHAT APPEARS ON THIS PAGE, AND DISCLAIMS (PURSUANT TO SECTION 327.411 RSMO) SPECIFICATION, ESTIMATES, REPORTS, OR OTHER DOCUMENTS OR INSTRUMENTS NOT SEALED BY THE UNDERSIGNED PROFESSIONAL RELATING TO OR INTENDED TO BE USED FOR ANY PART OR PARTS OF THE PROJECT TO WHICH THIS PAGE REFERS.

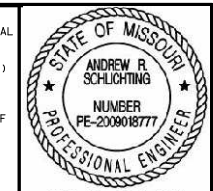

THIS SHEET HAS BEEN SIGNED, SEALED AND DATED ELECTRONICALLY.

DATE PREPARED  
 8/5/2024

ROUTE STATE  
 67 MO

DISTRICT SHEET NO.  
 SE 65

COUNTY  
 BUTLER

JOB NO.  
 J9P3751

CONTRACT ID.





PROJECT NO.

BRIDGE NO.

DATE	DESCRIPTION

MISSOURI HIGHWAYS AND TRANSPORTATION COMMISSION  
  
 105 WEST CAPITOL JEFFERSON CITY, MO 65102  
 1-888-ASK-MODOT (1-888-278-6636)

© Copyright CMT, Inc.  
 CRAWFORD, MURPHY & TILLY, INC.  
 6851 WESLEYAN DRIVE, SUITE 300  
 SPRINGFIELD, MO 65807 (417) 869-6009  
 ENGINEERING CORPORATION - 000631

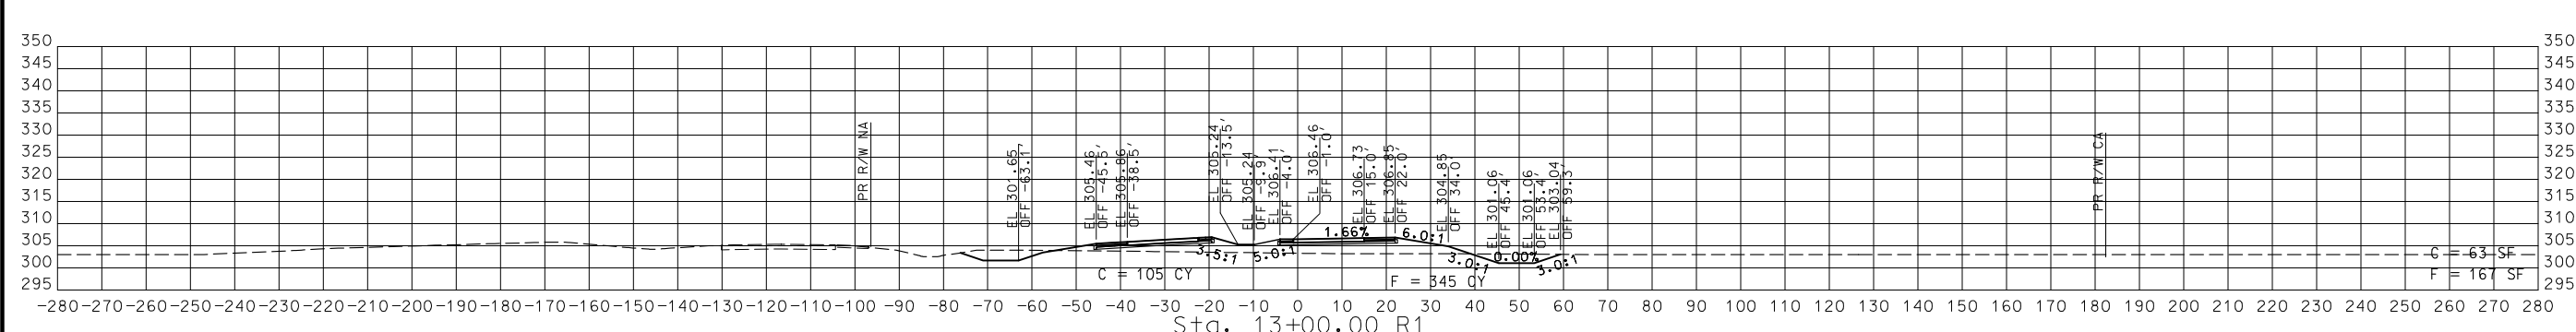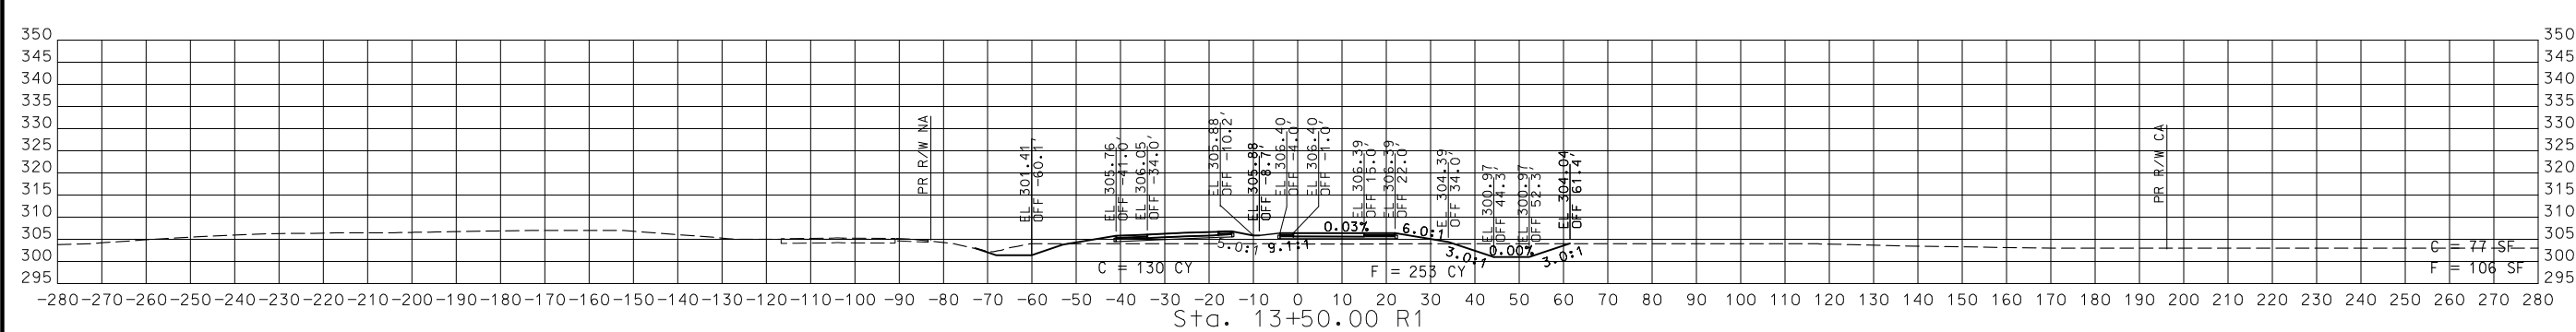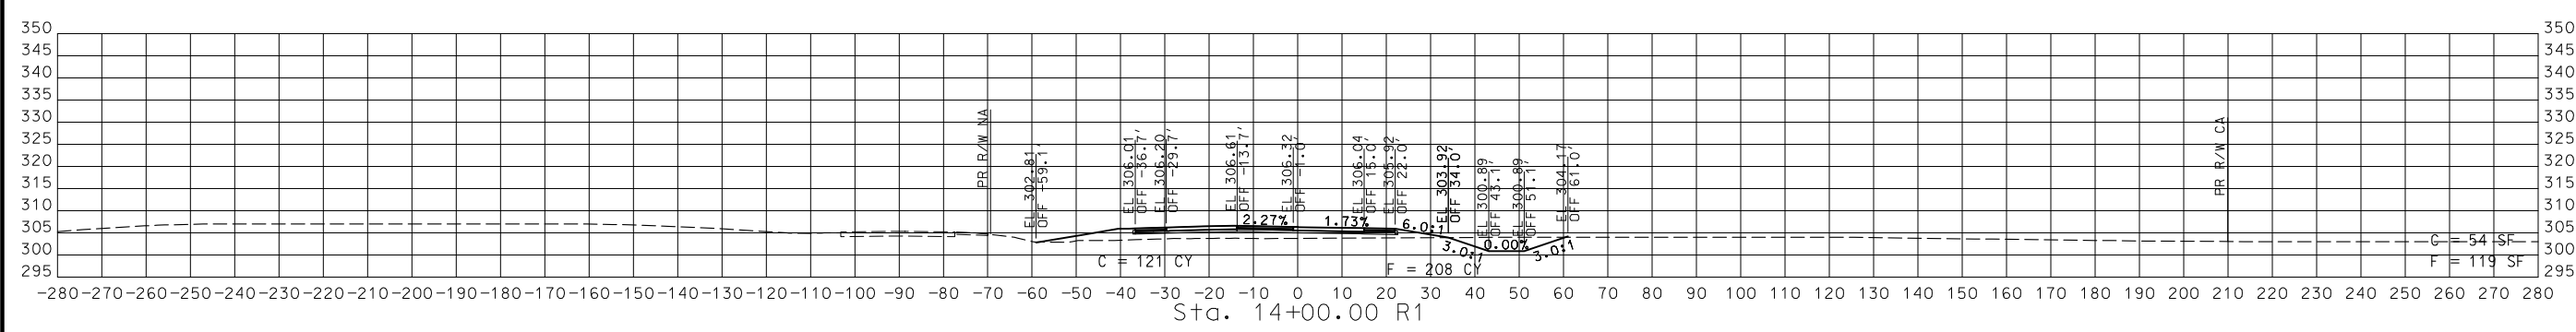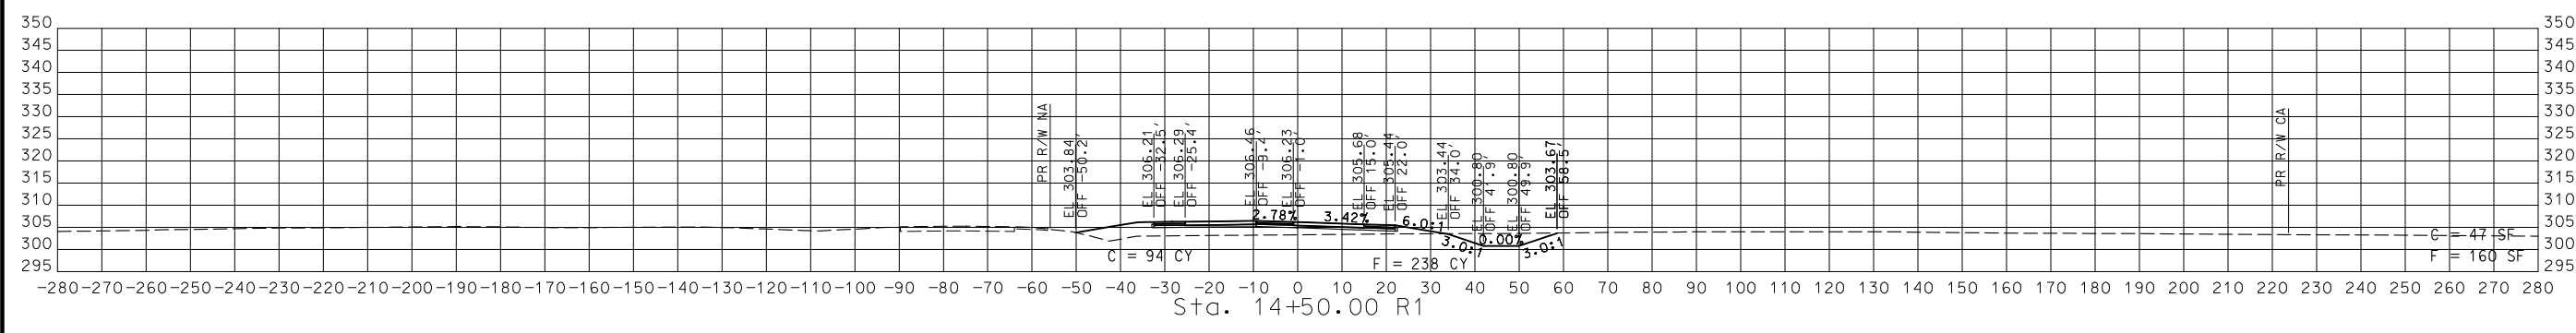

STA. 13+00.00 R1 TO STA. 14+50.00 R1  
 SB CROSSOVER  
 CROSS SECTION  
 6 OF 11

DISCLAIMER  
THE PROFESSIONAL WHOSE SIGNATURE AND PERSONAL SEAL APPEAR HEREON ASSUMES RESPONSIBILITY ONLY FOR WHAT APPEARS ON THIS PAGE, AND DISCLAIMS (PURSUANT TO SECTION 327.411 RSMO) SPECIFICATION, ESTIMATES, REPORTS, OR OTHER DOCUMENTS OR INSTRUMENTS NOT SEALED BY THE UNDERSIGNED PROFESSIONAL RELATING TO OR INTENDED TO BE USED FOR ANY PART OR PARTS OF THE PROJECT TO WHICH THIS PAGE REFERS.



THIS SHEET HAS BEEN  
SIGNED, SEALED AND DATED  
ELECTRONICALLY.


DATE PREPARED  
8/5/2024

ROUTE STATE  
67 MO  
DISTRICT SHEET NO.  
SE 66





COUNTY  
BUTLER  
JOB NO.  
J9P3751  
CONTRACT ID.

PROJECT NO.  
BRIDGE NO.

DATE	DESCRIPTION


MISSOURI HIGHWAYS AND TRANSPORTATION  
COMMISSION  
  
105 WEST CAPITOL  
JEFFERSON CITY, MO 65102  
1-888-ASK-MODOT (1-888-278-6636)

  
© Copyright CMT, Inc.  
CRAWFORD, MURPHY & TILLY, INC.  
6630 WINTERBUSH TREE  
SPRINGFIELD, MO 65807 (417) 869-6009  
ENGINEERING CORPORATION - 000631

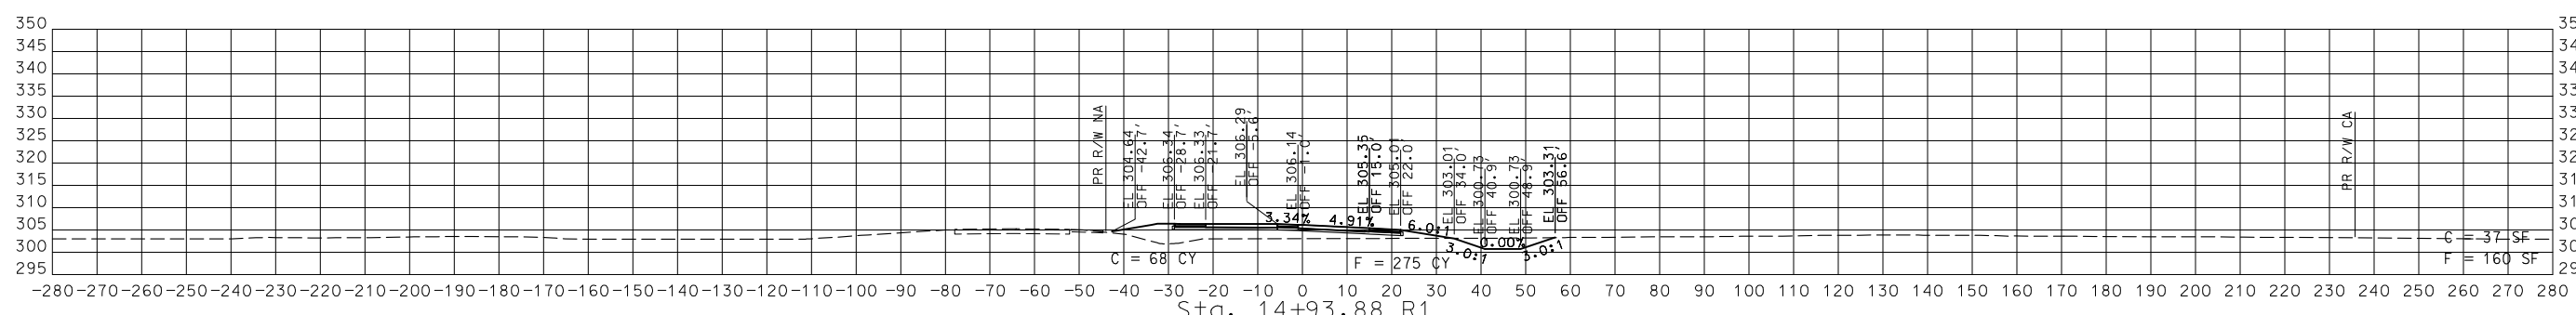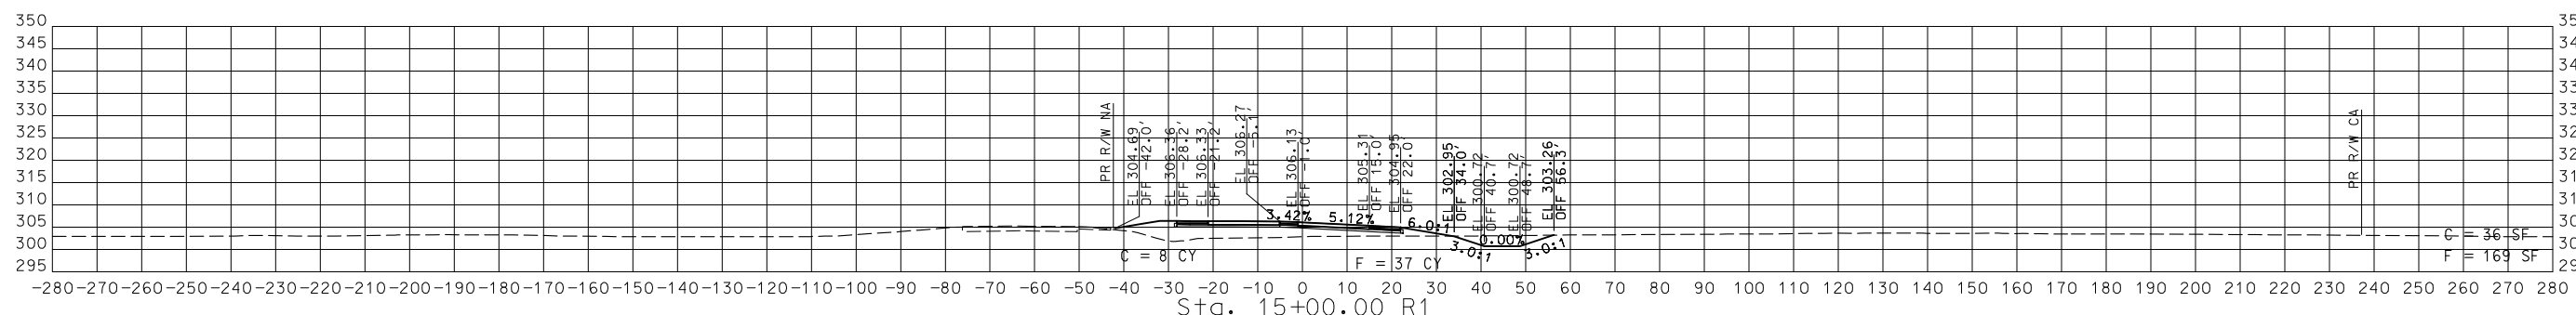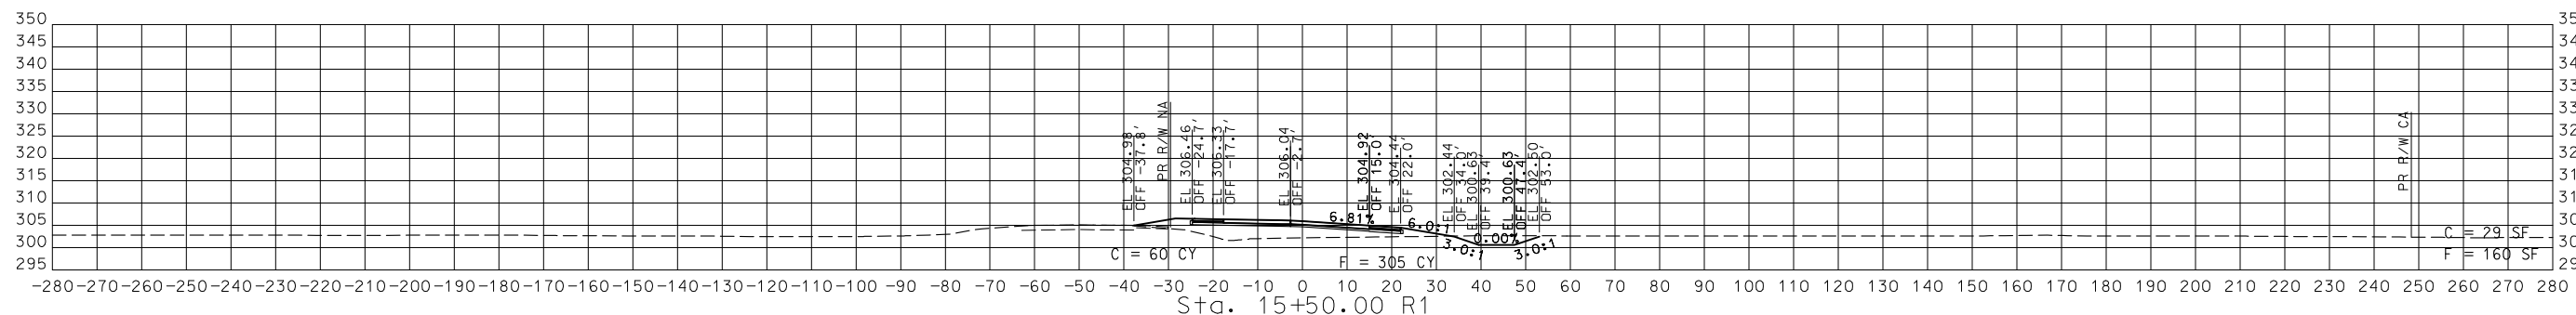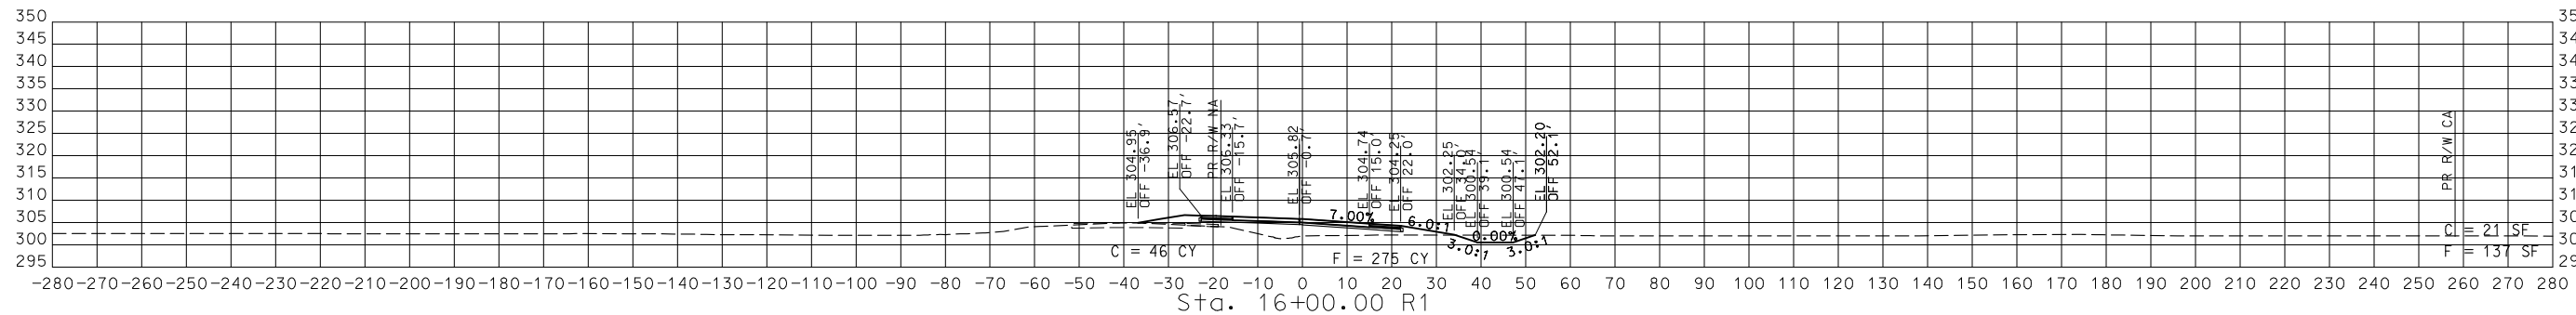

STA. 14+93.88 R1 TO STA. 16+00.00 R1  
SB CROSSOVER  
CROSS SECTION  
7 OF 11

DISCLAIMER  
 THE PROFESSIONAL WHOSE SIGNATURE AND PERSONAL SEAL APPEAR HEREON ASSUMES RESPONSIBILITY ONLY FOR WHAT APPEARS ON THIS PAGE, AND DISCLAIMS (PURSUANT TO SECTION 327.411 RSMO) SPECIFICATION, ESTIMATES, REPORTS, OR OTHER DOCUMENTS OR INSTRUMENTS NOT SEALED BY THE UNDERSIGNED PROFESSIONAL RELATING TO OR INTENDED TO BE USED FOR ANY PART OR PARTS OF THE PROJECT TO WHICH THIS PAGE REFERS.

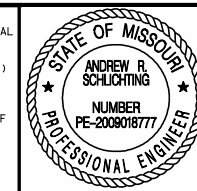

THIS SHEET HAS BEEN SIGNED, SEALED AND DATED ELECTRONICALLY.

DATE PREPARED  
 3/3/2023

ROUTE STATE  
 67 MO  
 DISTRICT SHEET NO.  
 SE 67





COUNTY  
 BUTLER  
 JOB NO.  
 J9P3751  
 CONTRACT ID.

PROJECT NO.  
 BRIDGE NO.

DATE	DESCRIPTION


MISSOURI HIGHWAYS AND TRANSPORTATION COMMISSION  
  
 105 WEST CAPITOL  
 JEFFERSON CITY, MO 65102  
 1-888-ASK-MODOT (1-888-278-6636)

© Copyright CMT, Inc.  
 CRAWFORD, MURPHY & TILLY, INC.  
 6851 WESLEYAN DRIVE, SUITE 300  
 SPRINGFIELD, MO 65807 (417) 869-6009  
 ENGINEERING CORPORATION - 000631

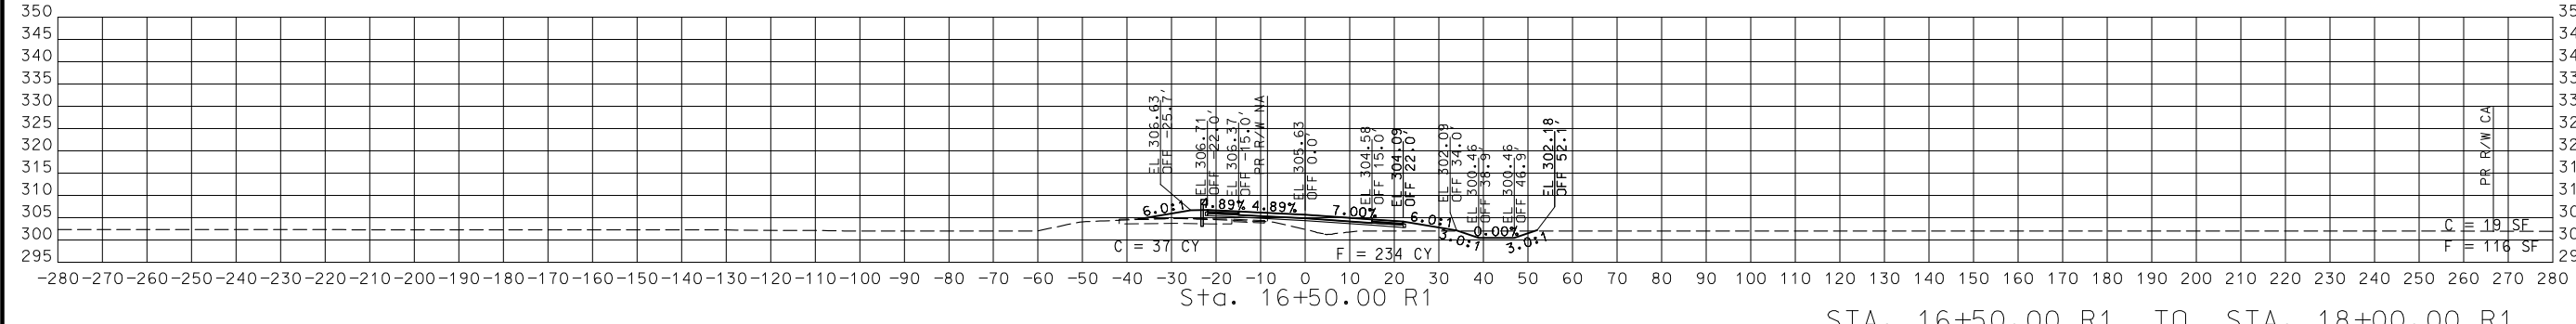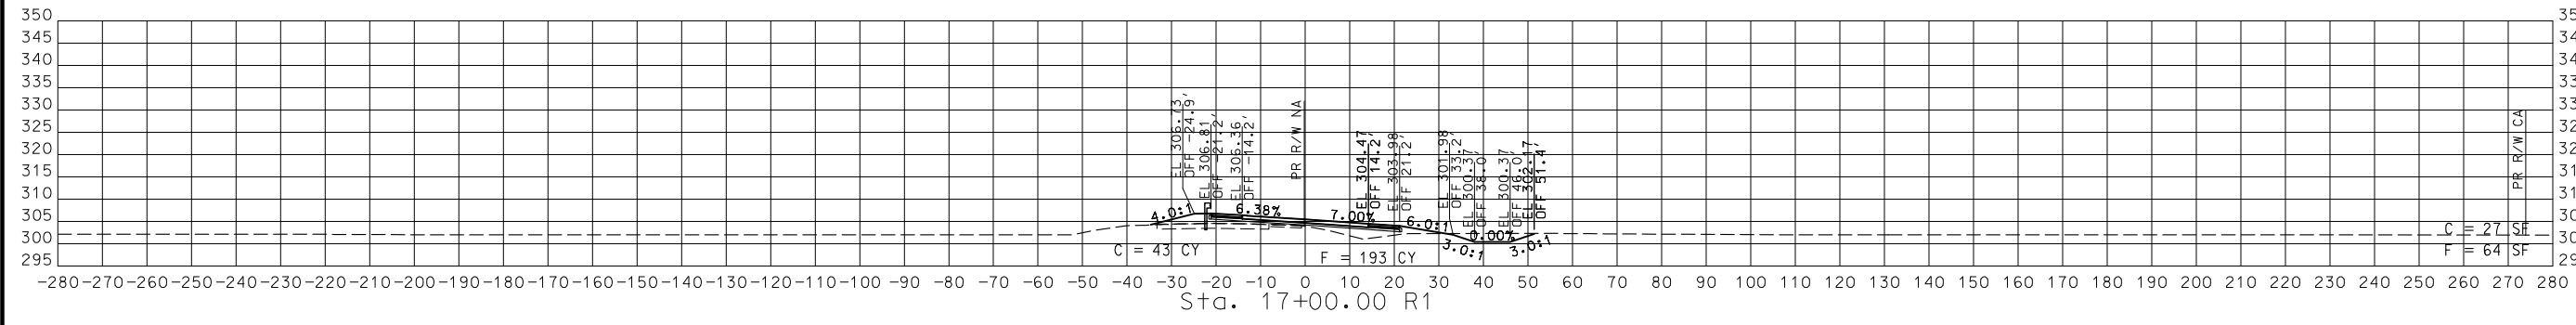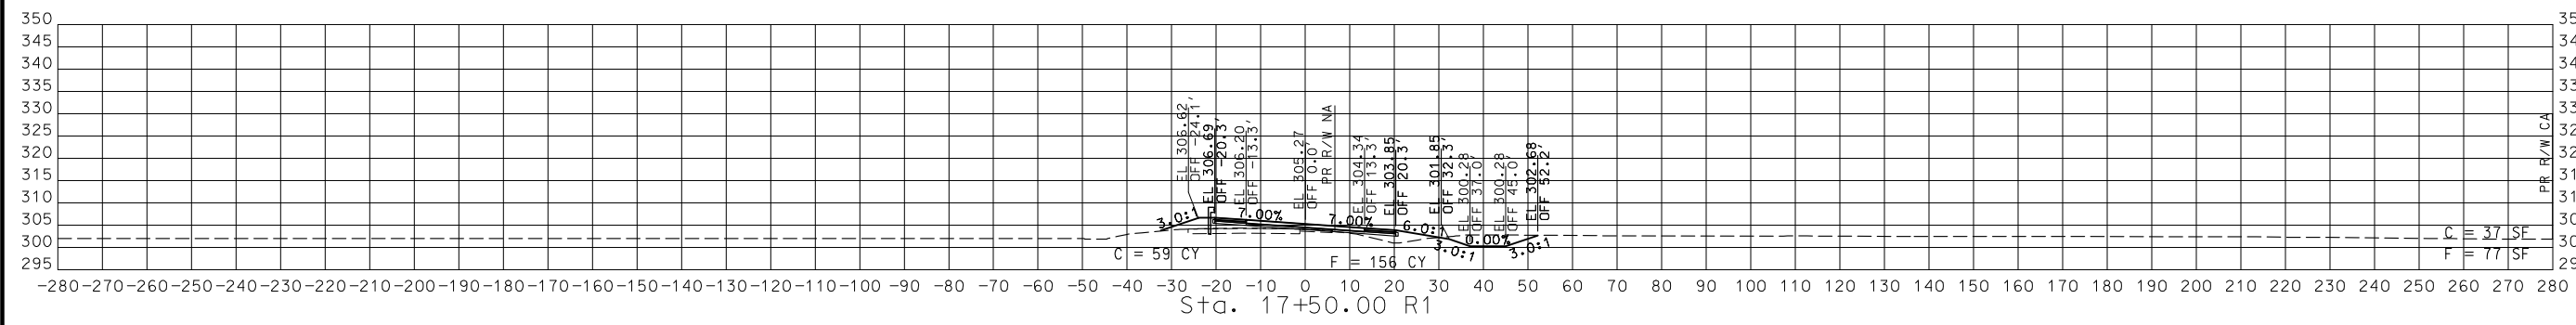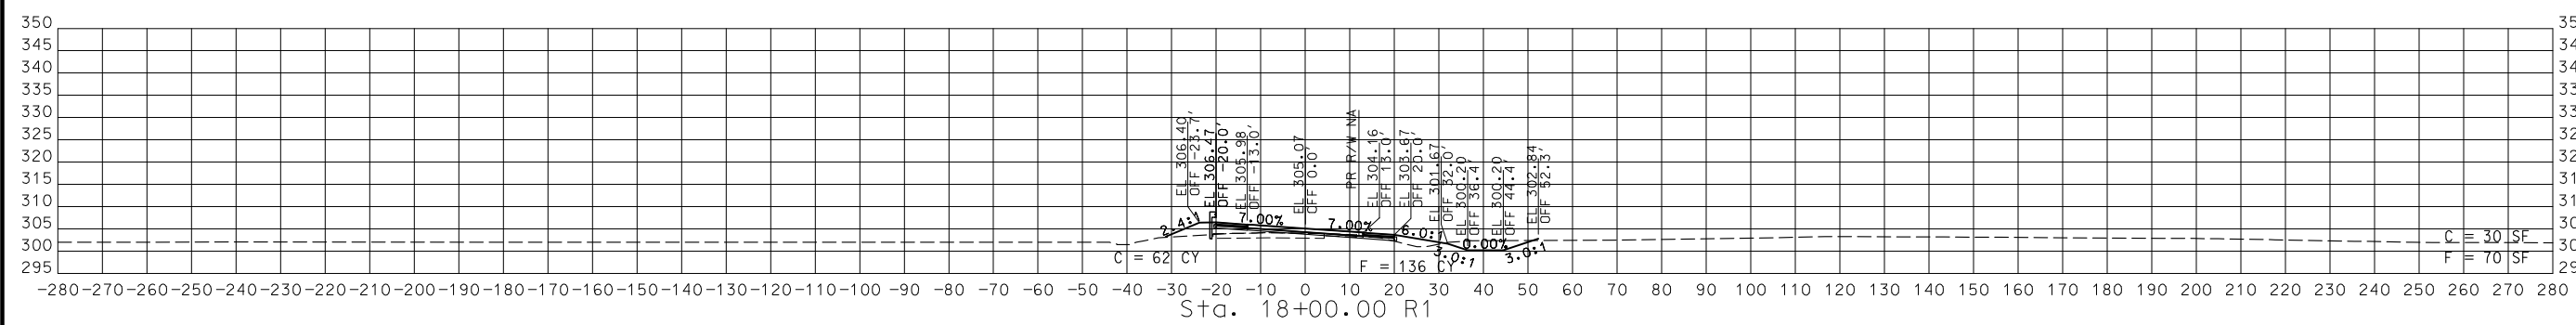

STA. 16+50.00 R1 TO STA. 18+00.00 R1  
 SB CROSSOVER  
 CROSS SECTION  
 8 OF 11

DISCLAIMER  
 THE PROFESSIONAL WHOSE SIGNATURE AND PERSONAL SEAL APPEAR HEREON ASSUMES RESPONSIBILITY ONLY FOR WHAT APPEARS ON THIS PAGE, AND DISCLAIMS (PURSUANT TO SECTION 327.411 RSMO) SPECIFICATION, ESTIMATES, REPORTS, OR OTHER DOCUMENTS OR INSTRUMENTS NOT SEALED BY THE UNDERSIGNED PROFESSIONAL RELATING TO OR INTENDED TO BE USED FOR ANY PART OR PARTS OF THE PROJECT TO WHICH THIS PAGE REFERS.

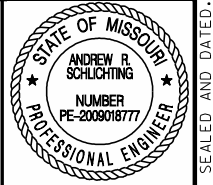





THIS SHEET HAS BEEN SIGNED, SEALED AND DATED ELECTRONICALLY.

DATE PREPARED  
 3/3/2023

ROUTE STATE  
 67 MO  
 DISTRICT SHEET NO.  
 SE 68

COUNTY  
 BUTLER  
 JOB NO.  
 J9P3751  
 CONTRACT ID.

PROJECT NO.  
 BRIDGE NO.

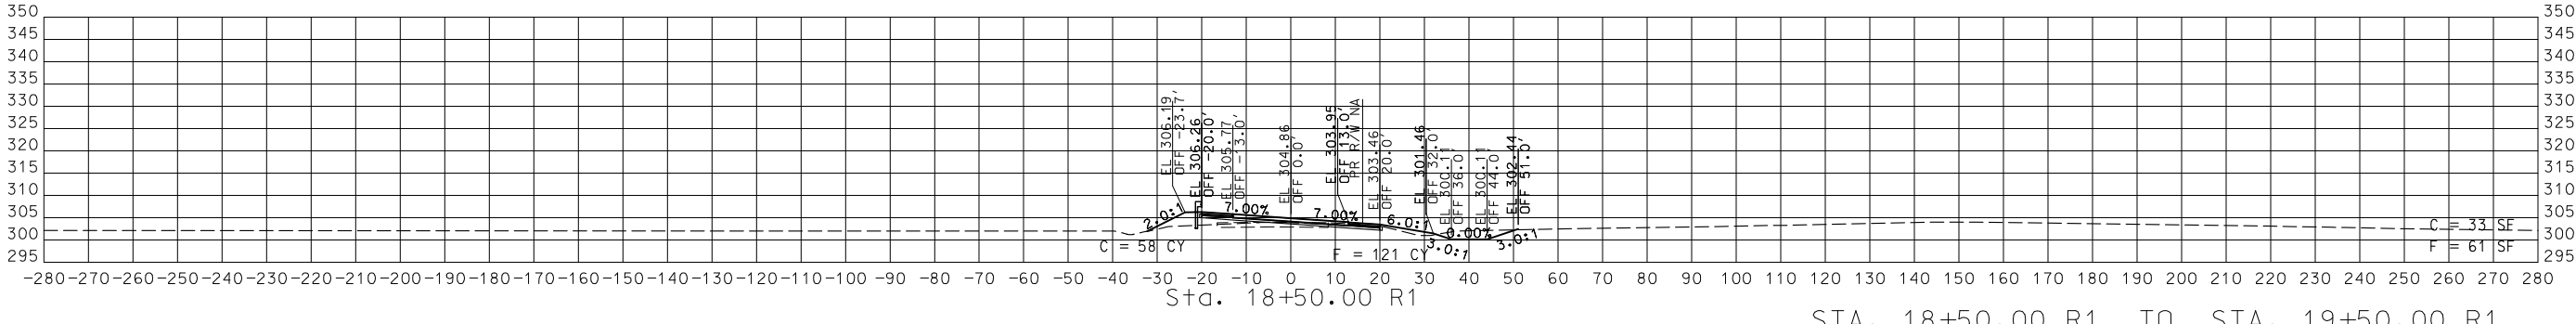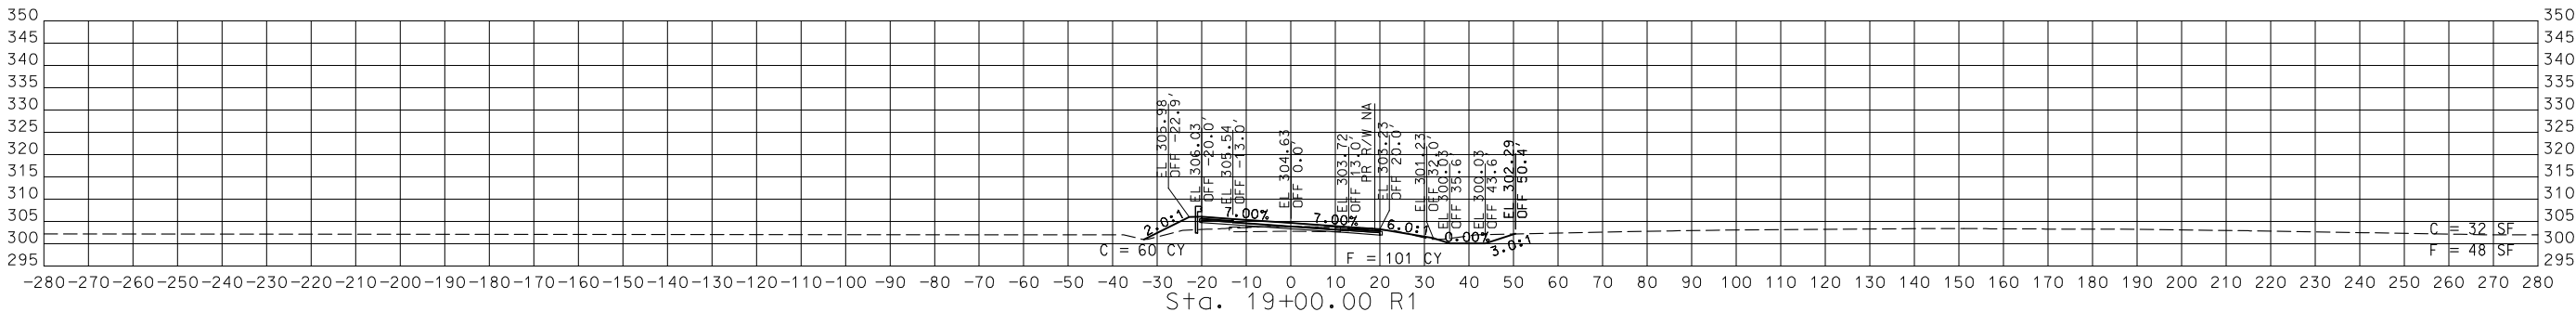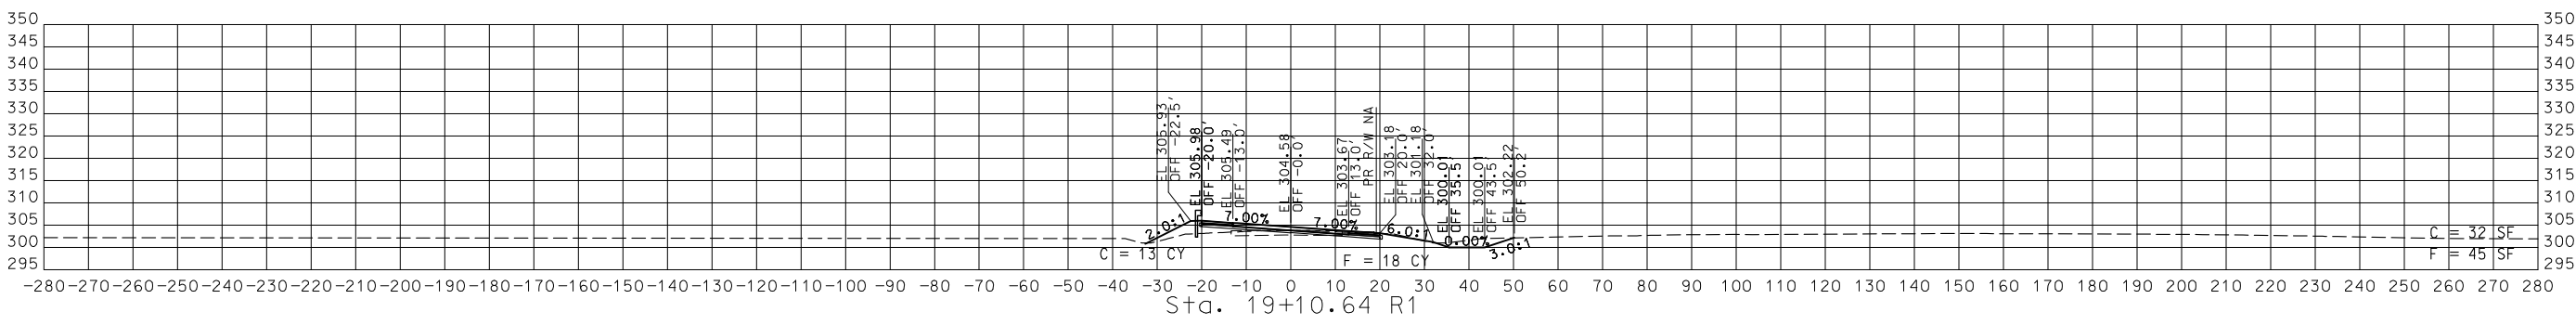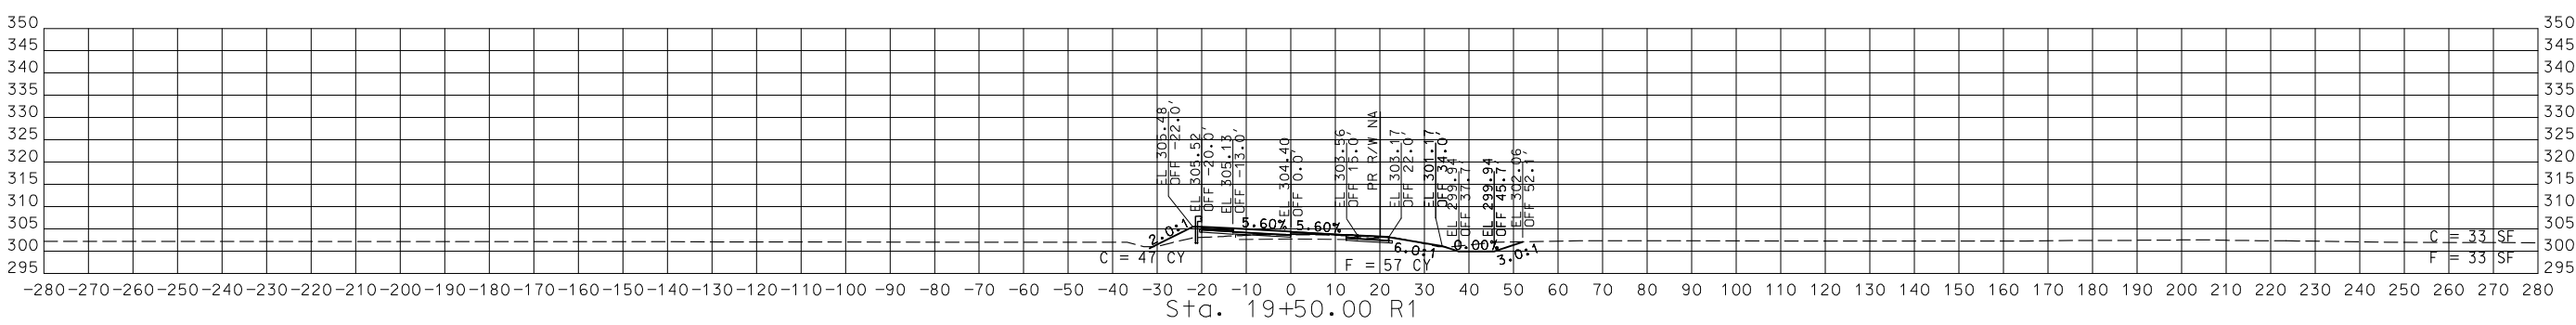

STA. 18+50.00 R1 TO STA. 19+50.00 R1


SB CROSSOVER  
 CROSS SECTION  
 9 OF 11

DATE	DESCRIPTION

MISSOURI HIGHWAYS AND TRANSPORTATION COMMISSION  
  
 105 WEST CAPITOL  
 JEFFERSON CITY, MO 65102  
 1-888-ASK-MODOT (1-888-278-6636)

© Copyright CMT, Inc.  
 CRAWFORD, MURPHY & TILLY, INC.  
 6651 WESLEYAN AVE, SUITE 300  
 SPRINGFIELD, MO 65807 (417) 869-6009  
 ENGINEERING CORPORATION - 000631

DISCLAIMER  
 THE PROFESSIONAL WHOSE SIGNATURE AND PERSONAL SEAL APPEAR HEREON ASSUMES RESPONSIBILITY ONLY FOR WHAT APPEARS ON THIS PAGE, AND DISCLAIMS (PURSUANT TO SECTION 327.411 RSMO) SPECIFICATION, ESTIMATES, REPORTS, OR OTHER DOCUMENTS OR INSTRUMENTS NOT SEALED BY THE UNDERSIGNED PROFESSIONAL RELATING TO OR INTENDED TO BE USED FOR ANY PART OR PARTS OF THE PROJECT TO WHICH THIS PAGE REFERS.

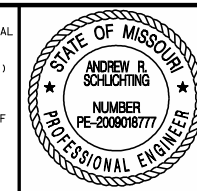

THIS SHEET HAS BEEN SIGNED, SEALED AND DATED ELECTRONICALLY.

DATE PREPARED  
 3/3/2023

ROUTE STATE  
 67 MO  
 DISTRICT SHEET NO.  
 SE 69

COUNTY  
 BUTLER  
 JOB NO.  
 J9P3751  
 CONTRACT ID.





PROJECT NO.

BRIDGE NO.

DATE	DESCRIPTION

MISSOURI HIGHWAYS AND TRANSPORTATION COMMISSION  
  
 105 WEST CAPITOL  
 JEFFERSON CITY, MO 65102  
 1-888-ASK-MODOT (1-888-278-6636)

© Copyright CMT, Inc.  
 CRAWFORD, MURPHY & TILLY, INC.  
 6851 WESLEYAN DRIVE, SUITE 300  
 SPRINGFIELD, MO 65807 (417) 869-6009  
 ENGINEERING CORPORATION - 000631

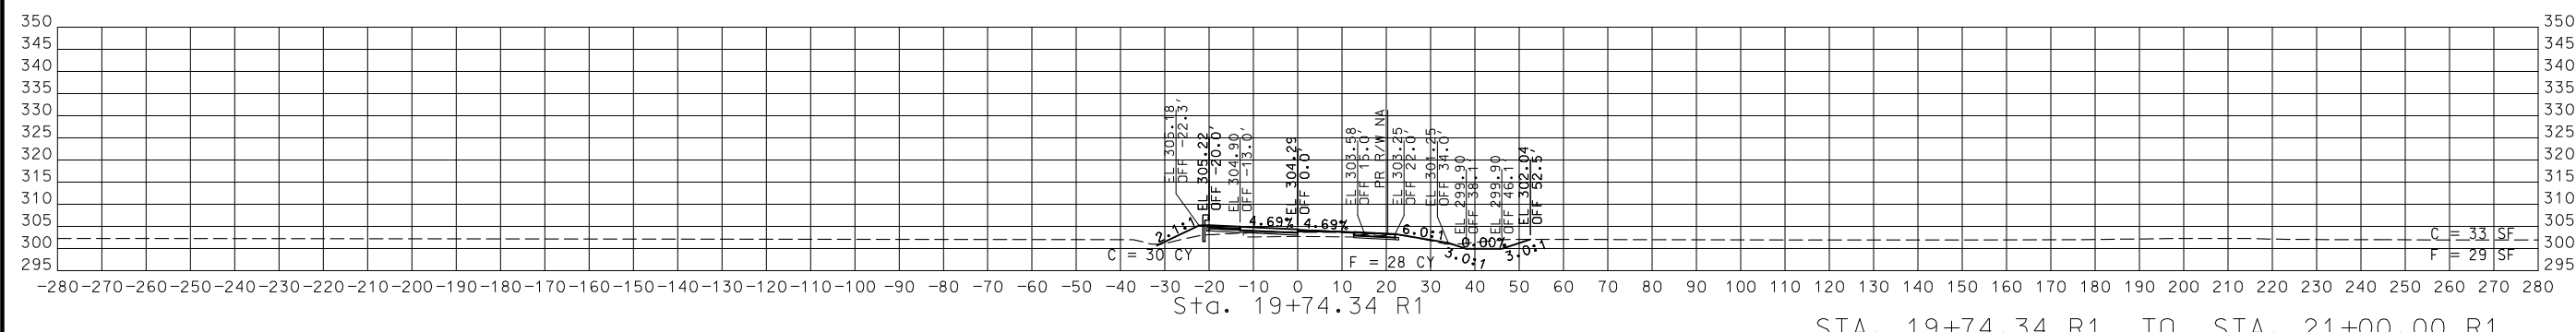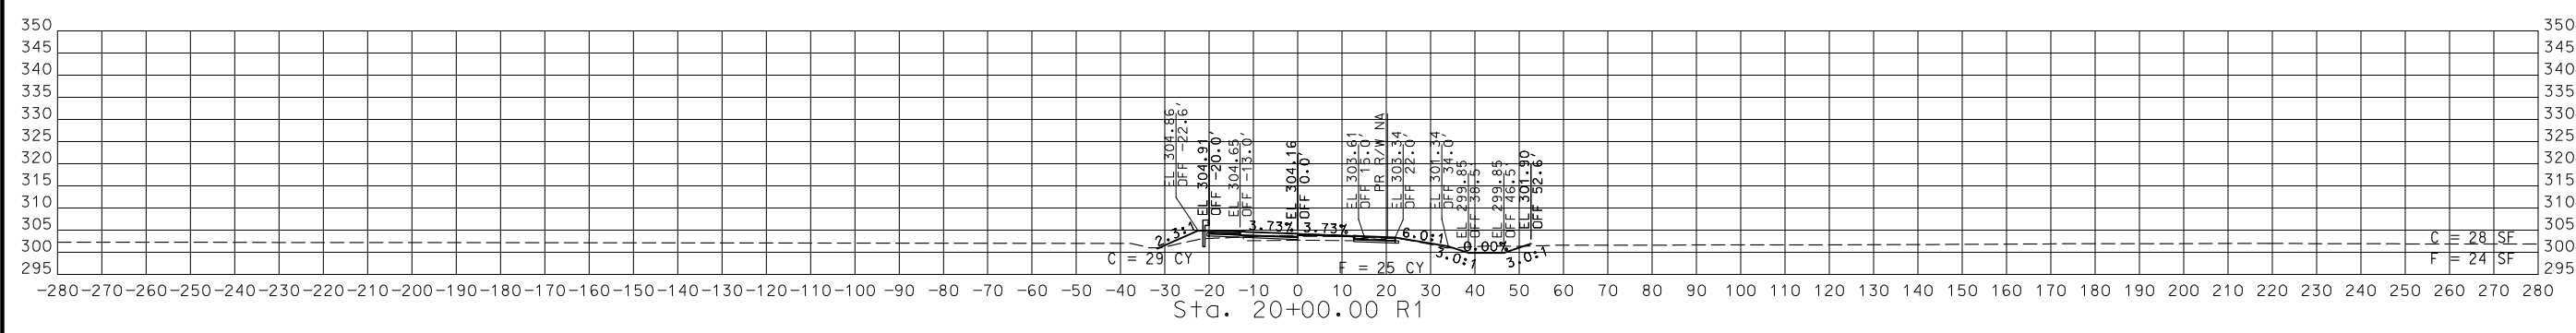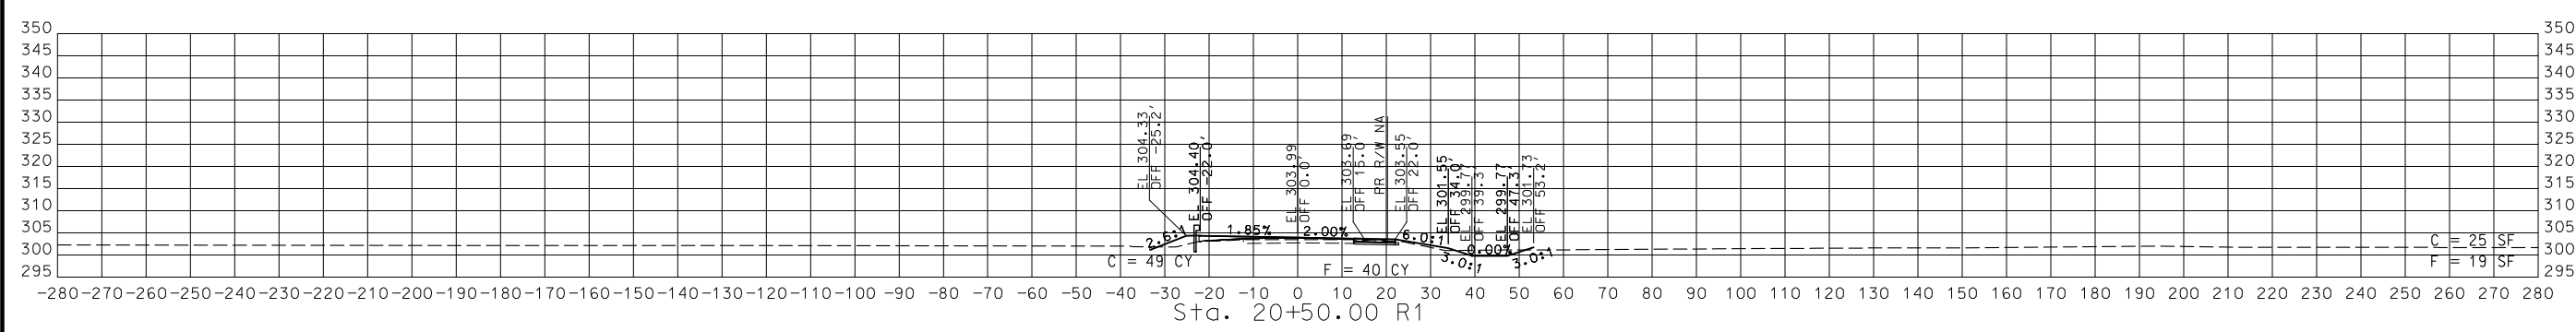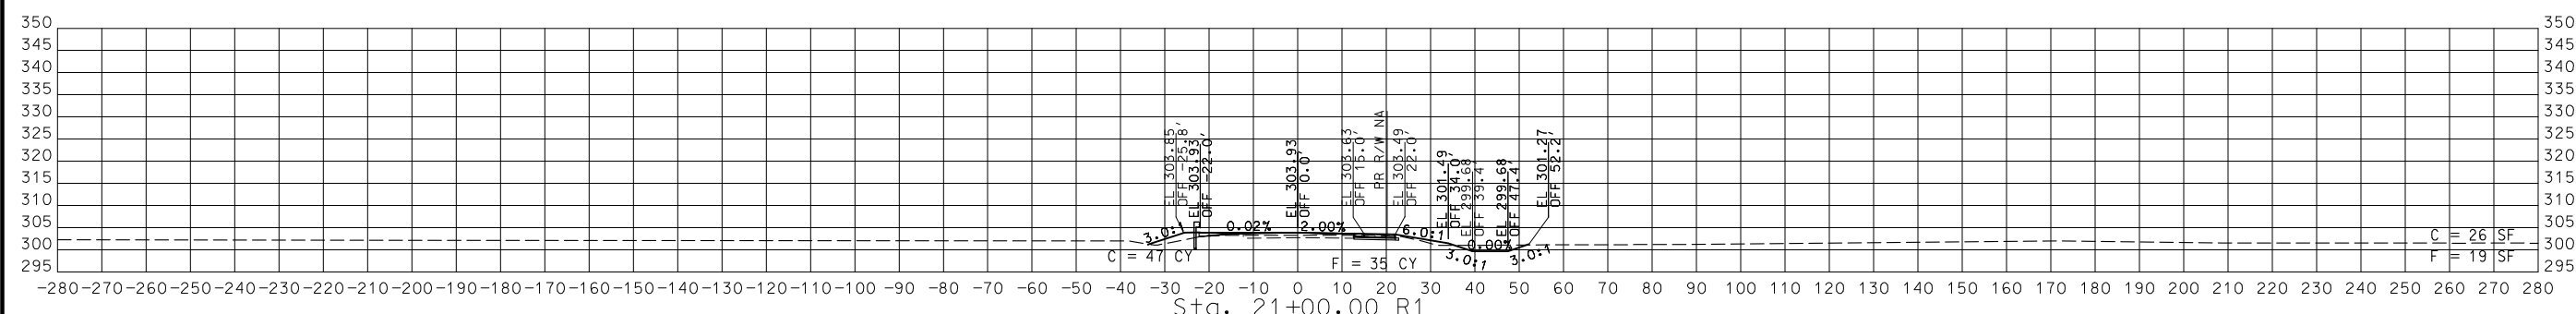

STA. 19+74.34 R1 TO STA. 21+00.00 R1  
 SB CROSSOVER  
 CROSS SECTION  
 10 OF 11

DISCLAIMER  
 THE PROFESSIONAL WHOSE SIGNATURE AND PERSONAL SEAL APPEAR HEREON ASSUMES RESPONSIBILITY ONLY FOR WHAT APPEARS ON THIS PAGE, AND DISCLAIMS (PURSUANT TO SECTION 327.411 RSMO) SPECIFICATION, ESTIMATES, REPORTS, OR OTHER DOCUMENTS OR INSTRUMENTS NOT SEALED BY THE UNDERSIGNED PROFESSIONAL RELATING TO OR INTENDED TO BE USED FOR ANY PART OR PARTS OF THE PROJECT TO WHICH THIS PAGE REFERS.







THIS SHEET HAS BEEN SIGNED, SEALED AND DATED ELECTRONICALLY.

DATE PREPARED  
 3/3/2023

ROUTE	STATE
67	MO
DISTRICT	SHEET NO.
SE	70

COUNTY  
**BUTLER**  
 JOB NO.  
**J9P3751**  
 CONTRACT ID.

PROJECT NO.  
 BRIDGE NO.

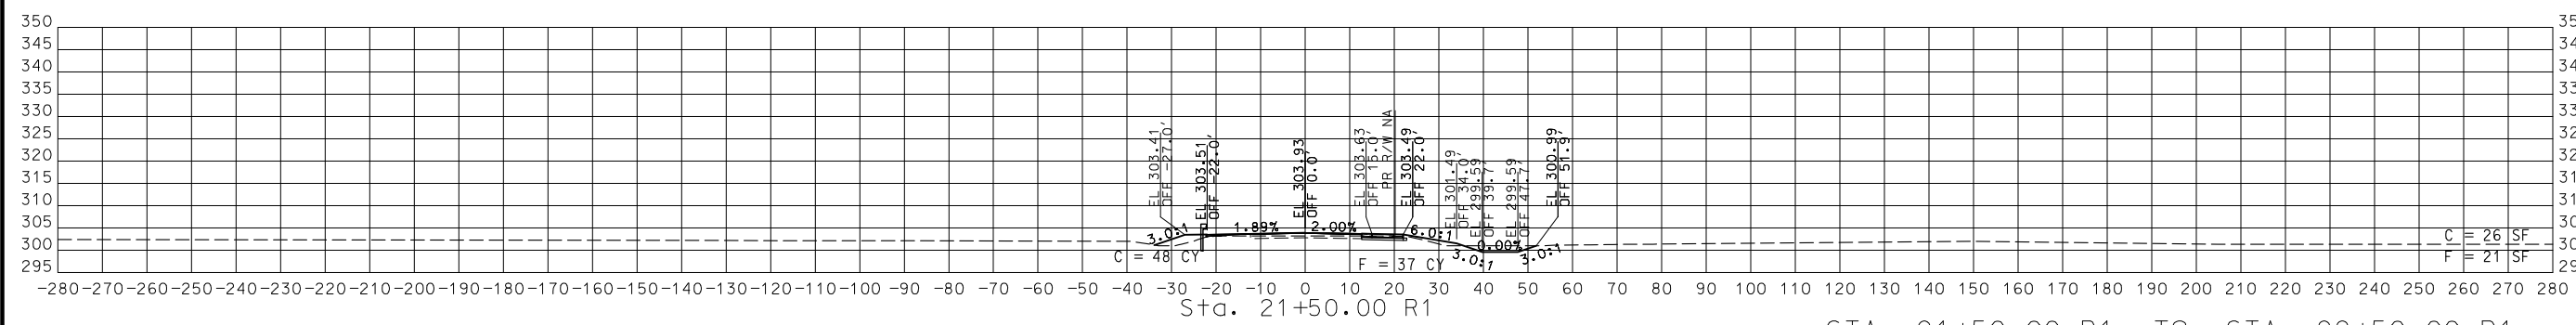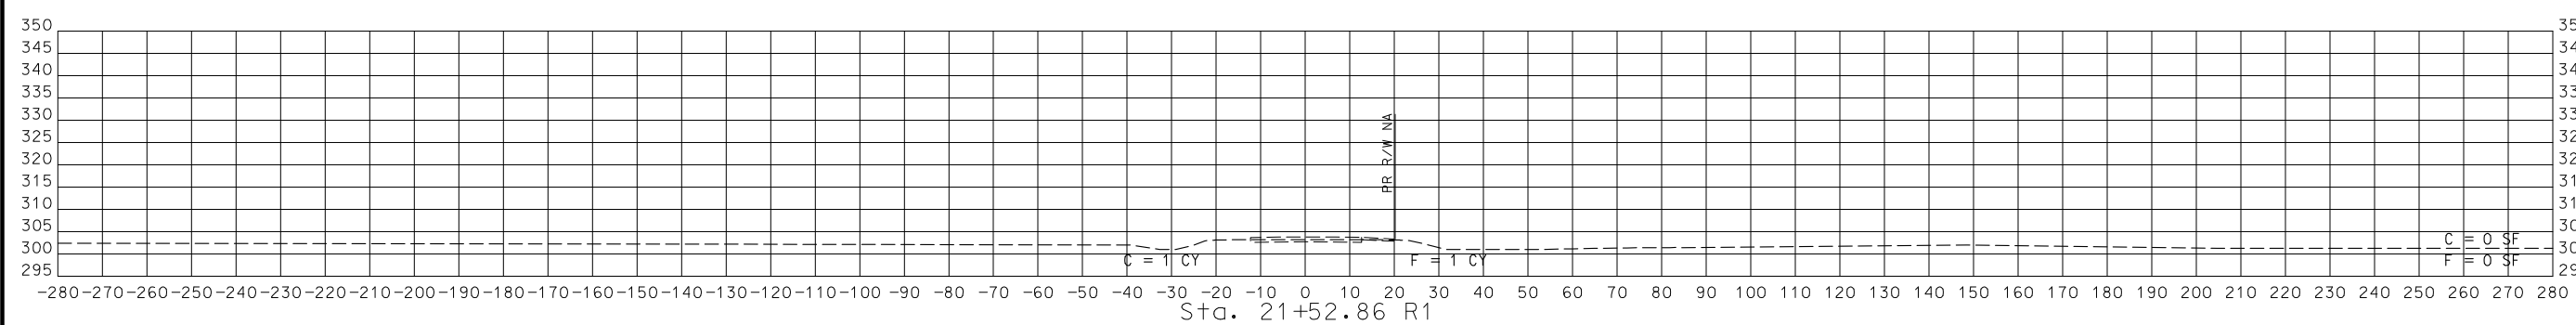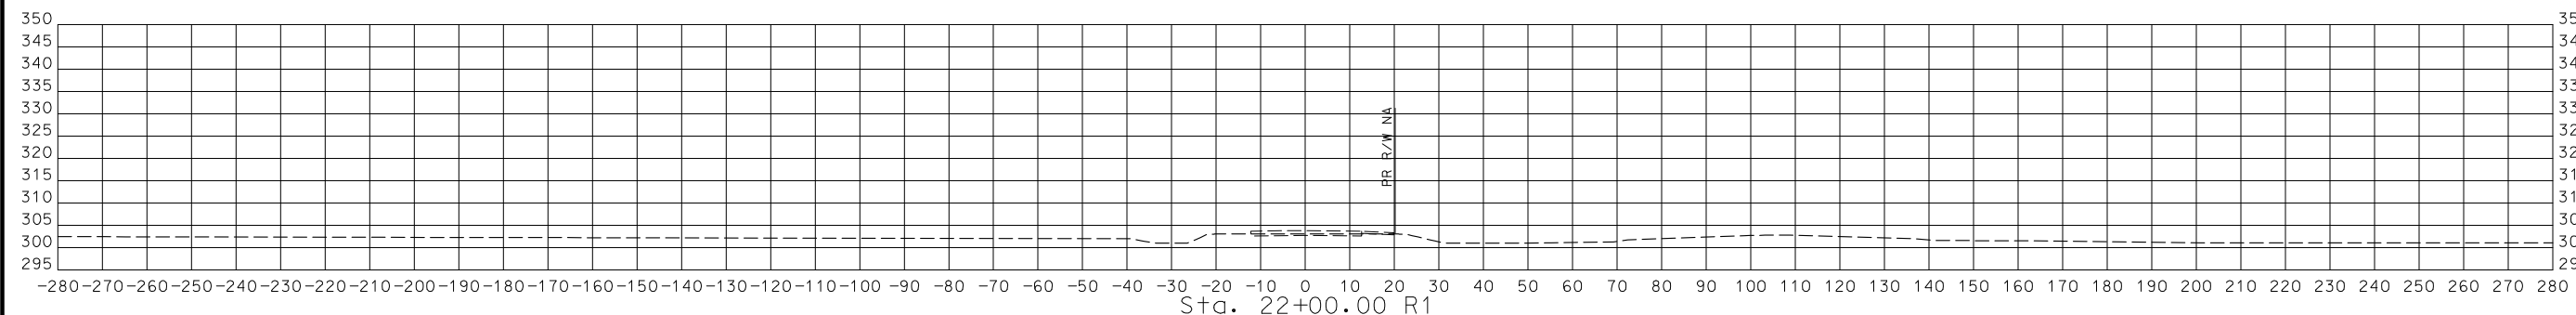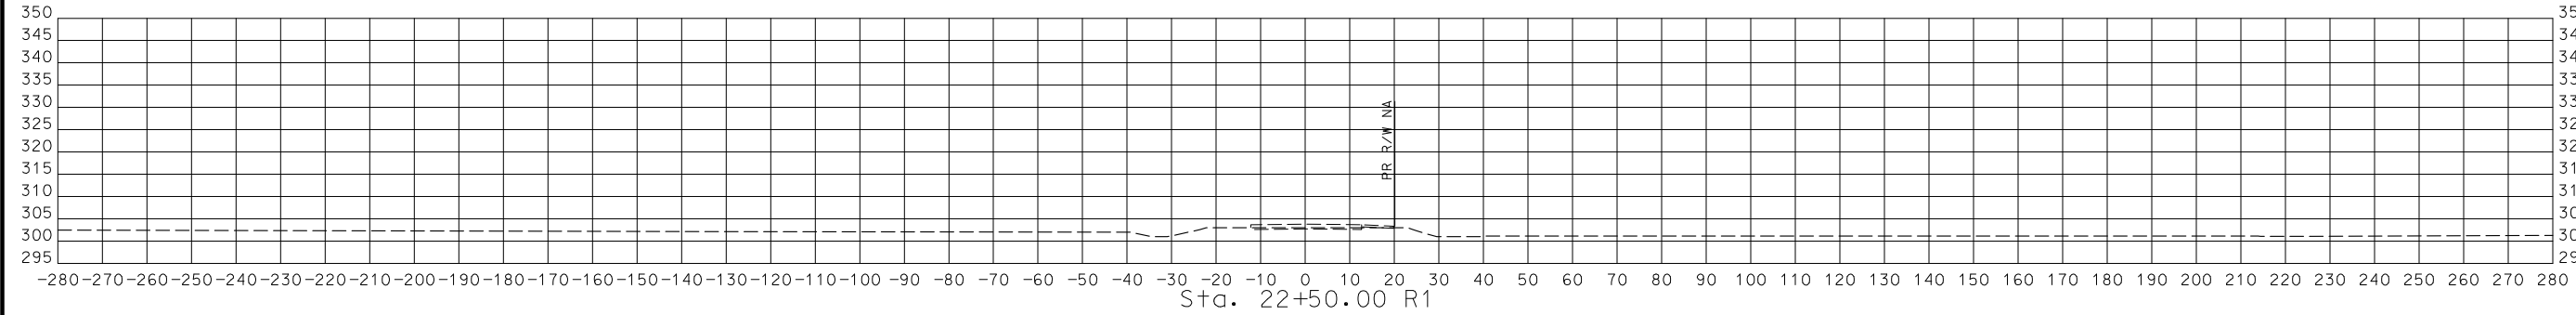

STA. 21+50.00 R1 TO STA. 22+50.00 R1

SB CROSSOVER  
 CROSS SECTION  
 11 OF 11


DATE	DESCRIPTION

MISSOURI HIGHWAYS AND TRANSPORTATION COMMISSION

105 WEST CAPITOL  
 JEFFERSON CITY, MO 65102  
 1-888-ASK-MODOT (1-888-278-6636)

© Copyright CMT, Inc.  
 CRAWFORD, MURPHY & TILLY, INC.  
 6851 WISCONSIN AVE., SUITE 100  
 SPRINGFIELD, MO 65807 (417) 869-6009  
 ENGINEERING CORPORATION - 000631

DISCLAIMER  
 THE PROFESSIONAL WHOSE SIGNATURE AND PERSONAL SEAL APPEAR HEREON ASSUMES RESPONSIBILITY ONLY FOR WHAT APPEARS ON THIS PAGE, AND DISCLAIMS (PURSUANT TO SECTION 327.411 RSMO) SPECIFICATION, ESTIMATES, REPORTS, OR OTHER DOCUMENTS OR INSTRUMENTS NOT SEALED BY THE UNDERSIGNED PROFESSIONAL RELATING TO OR INTENDED TO BE USED FOR ANY PART OR PARTS OF THE PROJECT TO WHICH THIS PAGE REFERS.

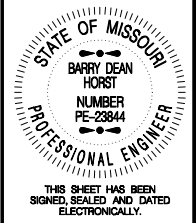

DATE PREPARED  
3/4/2023

ROUTE	STATE
67	MO
DISTRICT	SHEET NO.
SE	1

COUNTY  
BUTLER

JOB NO.  
J9P3764


CONTRACT ID.

PROJECT NO.

BRIDGE NO.

DESCRIPTION	DATE





MISSOURI HIGHWAYS AND TRANSPORTATION COMMISSION



105 WEST CAPITOL  
JEFFERSON CITY, MO 65102  
1-888-ASK-MODOT (1-888-278-6636)

BACON | FARMER | WORKMAN  
ENGINEERING & TESTING, INC.

415 BIRCHWOOD DRIVE  
PHILADELPHIA, MO 64153  
PHONE: 636-273-6666  
WWW.BACONFARMERWORKMAN.COM

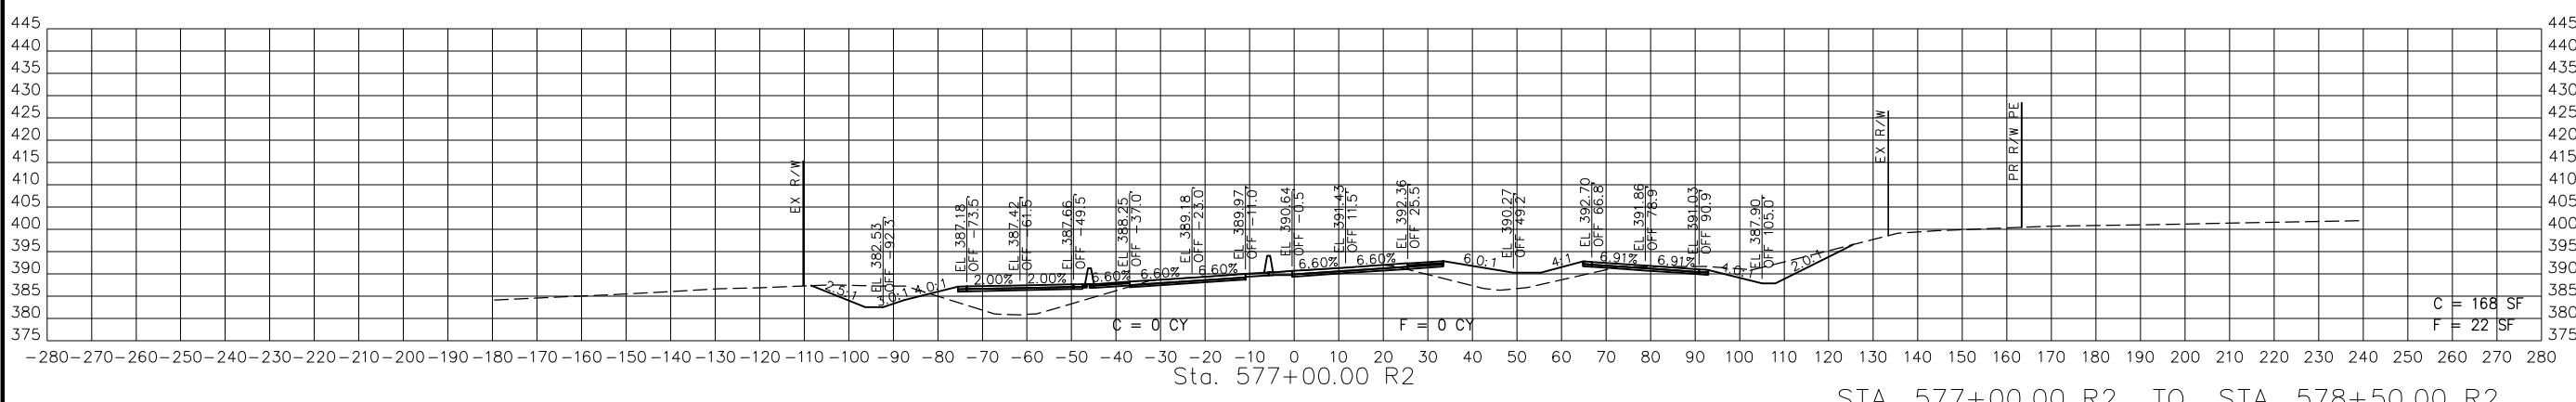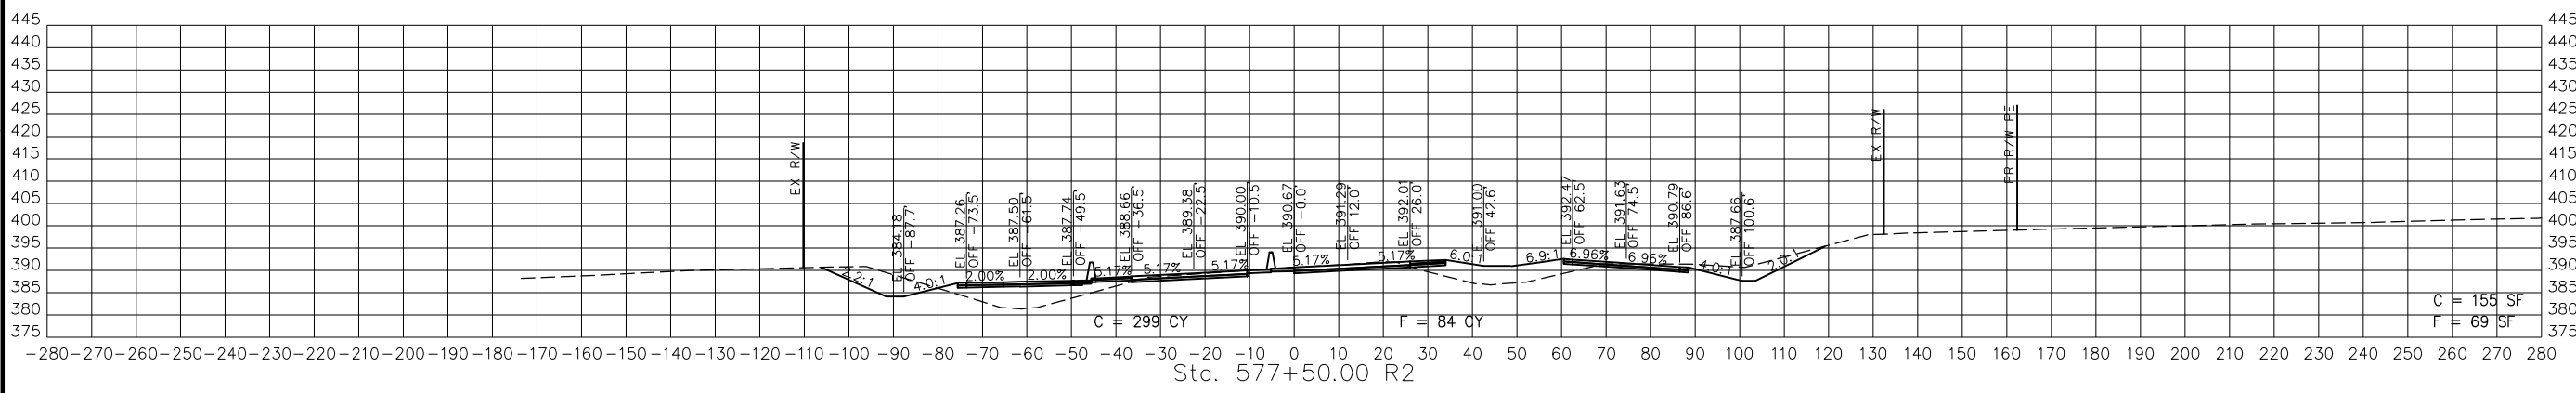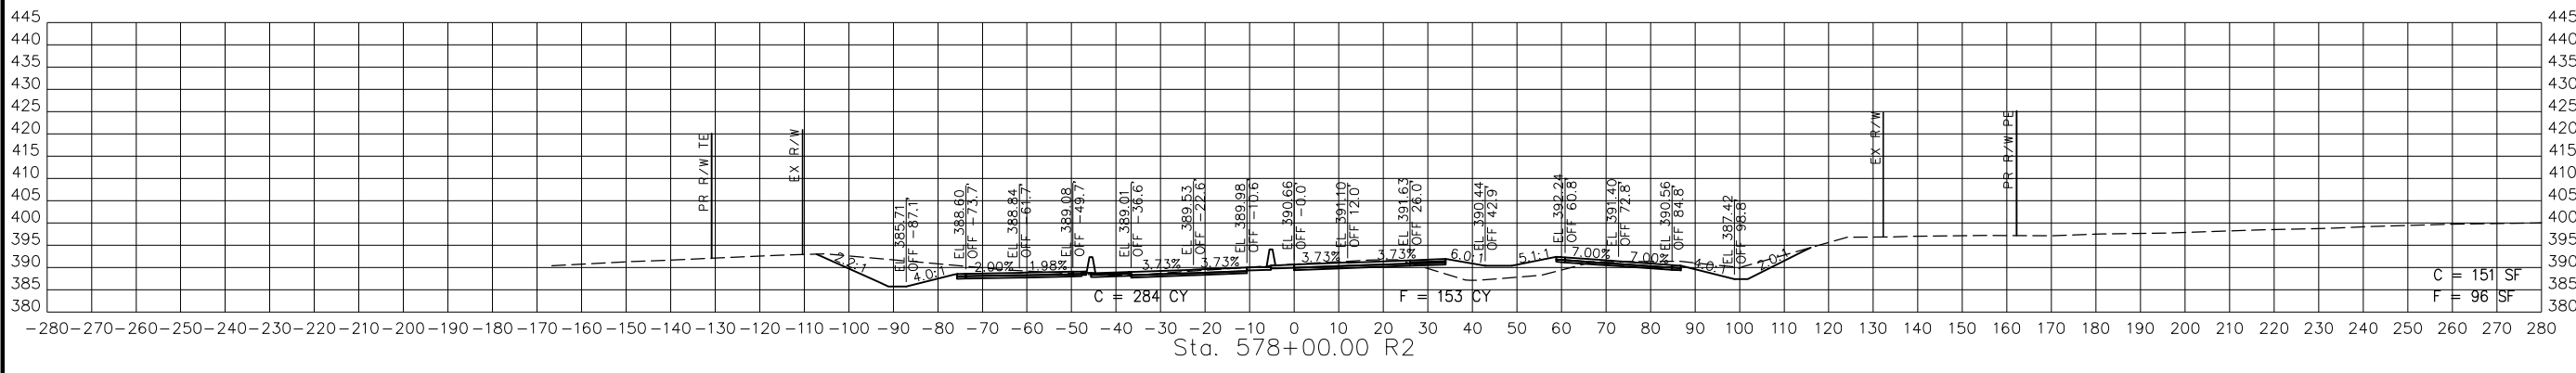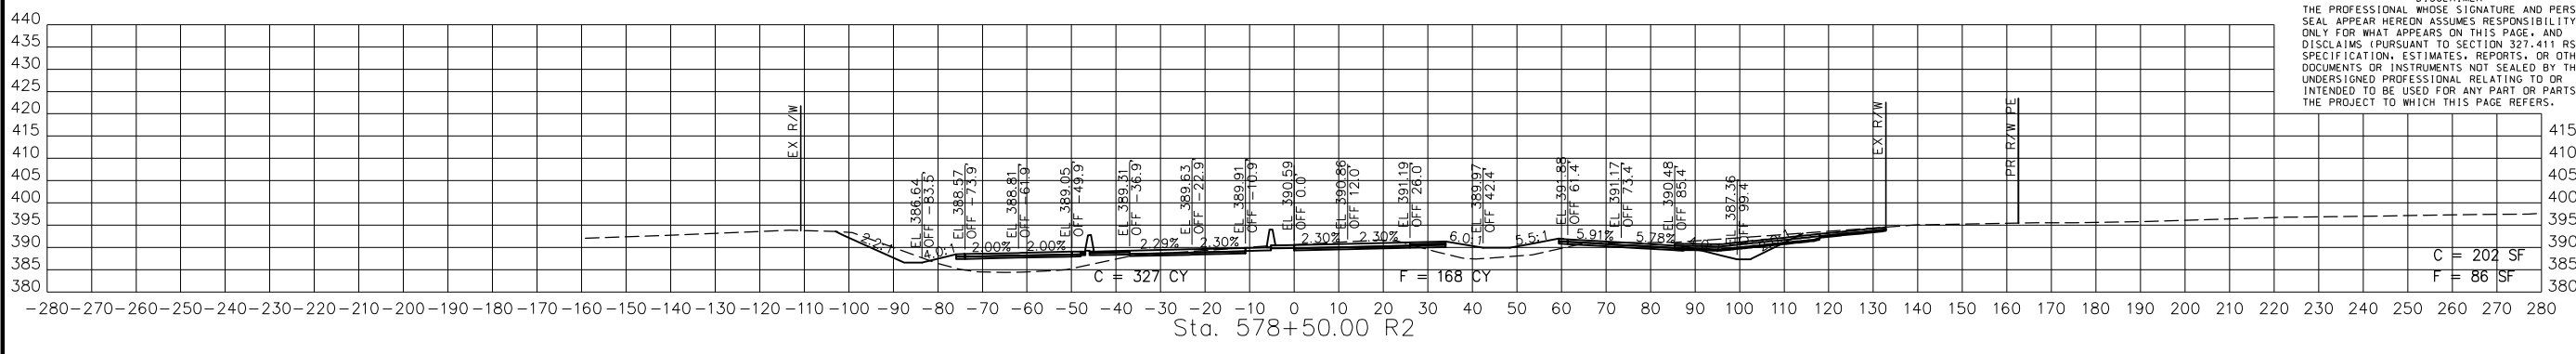

STA. 577+00.00 R2 TO STA. 578+50.00 R2

EARTHWORK VOLUMES ACCOUNT FOR CUT  
AND FILL PERFORMED IN J9P3663

RTE67-SB PGL  
CROSS SECTIONS  
1 OF 15

DISCLAIMER  
 THE PROFESSIONAL WHOSE SIGNATURE AND PERSONAL SEAL APPEAR HEREON ASSUMES RESPONSIBILITY ONLY FOR WHAT APPEARS ON THIS PAGE, AND DISCLAIMS (PURSUANT TO SECTION 327.411 RSMO) SPECIFICATION, ESTIMATES, REPORTS, OR OTHER DOCUMENTS OR INSTRUMENTS NOT SEALED BY THE UNDERSIGNED PROFESSIONAL RELATING TO OR INTENDED TO BE USED FOR ANY PART OR PARTS OF THE PROJECT TO WHICH THIS PAGE REFERS.



THIS SHEET HAS BEEN SIGNED, SEALED AND DATED ELECTRONICALLY.





DATE PREPARED  
 3/4/2023  
 ROUTE 67 STATE MO  
 DISTRICT SE SHEET NO. 2  
 COUNTY BUTLER  
 JOB NO. J9P3764  
 CONTRACT ID.

PROJECT NO.  
 BRIDGE NO.

DATE	DESCRIPTION

MISSOURI HIGHWAYS AND TRANSPORTATION COMMISSION  
  
 105 WEST CAPITOL  
 JEFFERSON CITY, MO 65102  
 1-888-ASK-MODOT (1-888-278-6636)





BACON | FARMER | WORKMAN  
 ENGINEERING & TESTING, INC.  
  
 412 S. BROADWAY STREET  
 MOBILE, MISSISSIPPI 38671  
 PHONE: 661-482-4444  
 WWW.BFWENGINEERS.COM

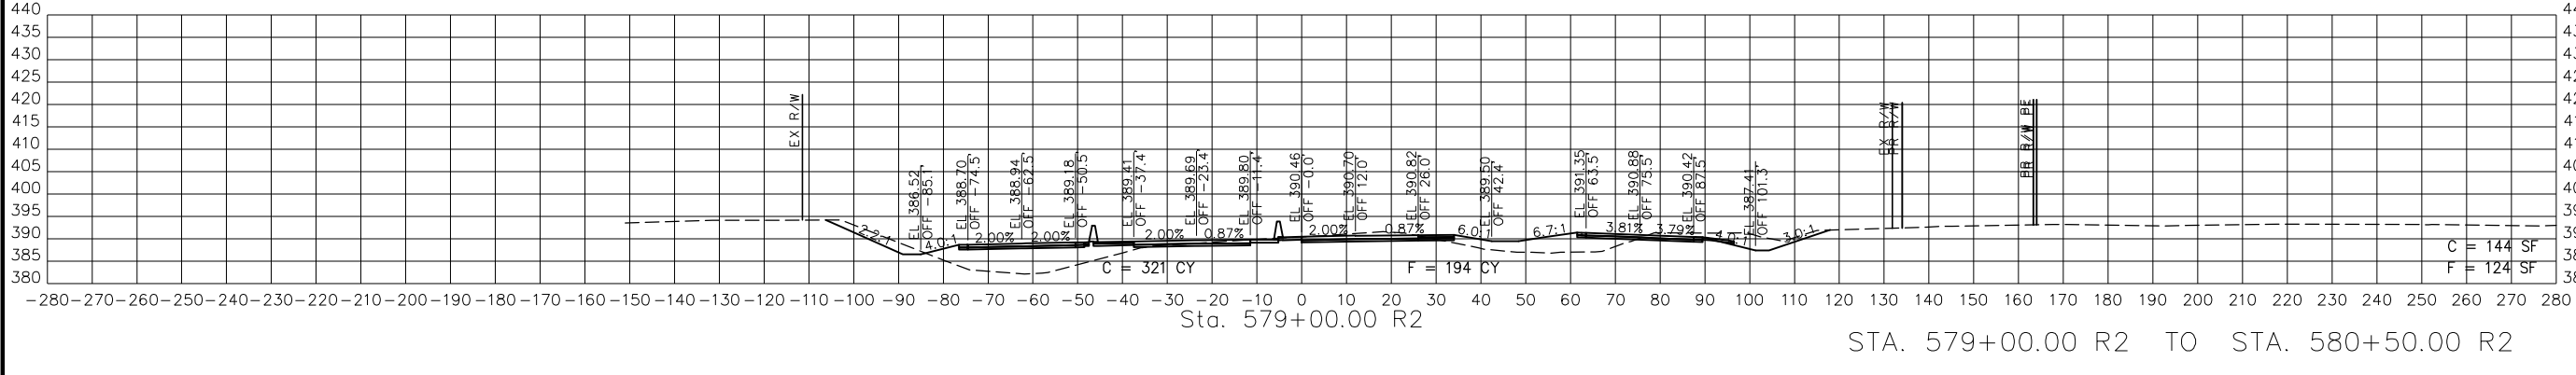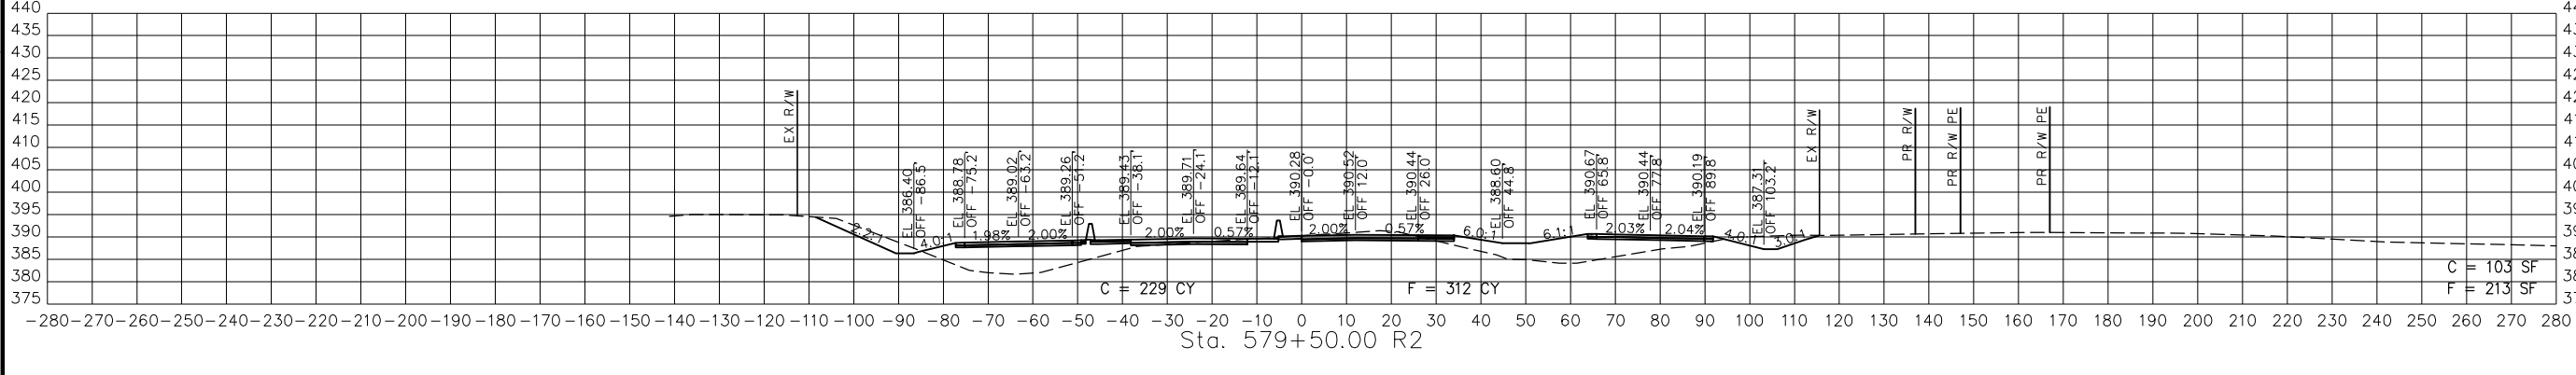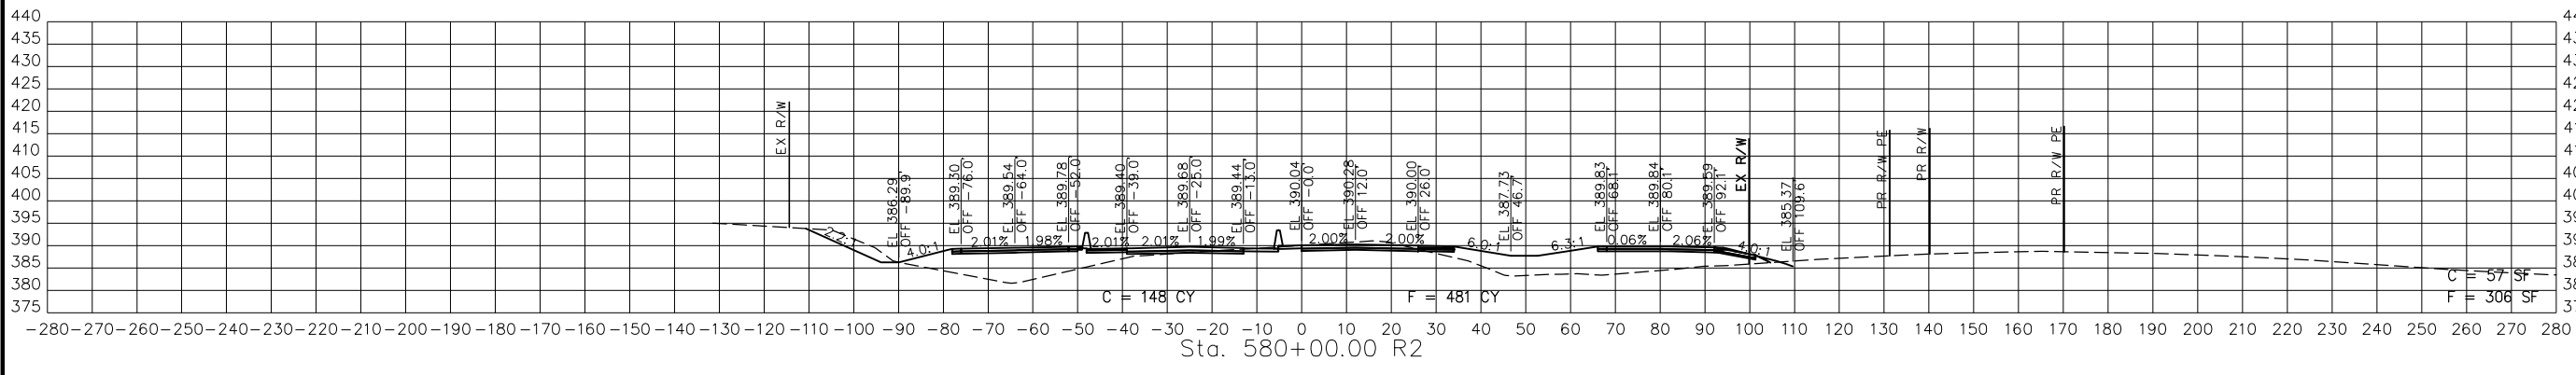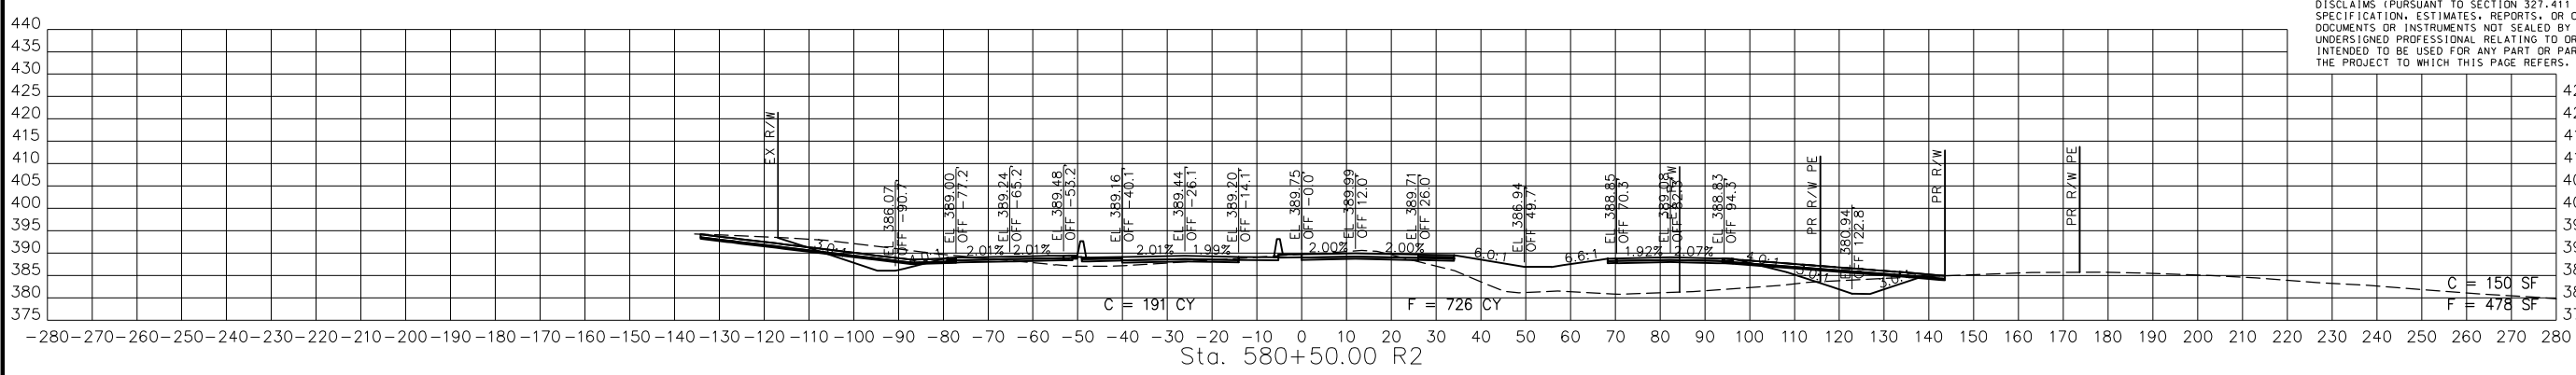

STA. 579+00.00 R2 TO STA. 580+50.00 R2


RTE67-SB PGL  
 CROSS SECTIONS  
 2 OF 15



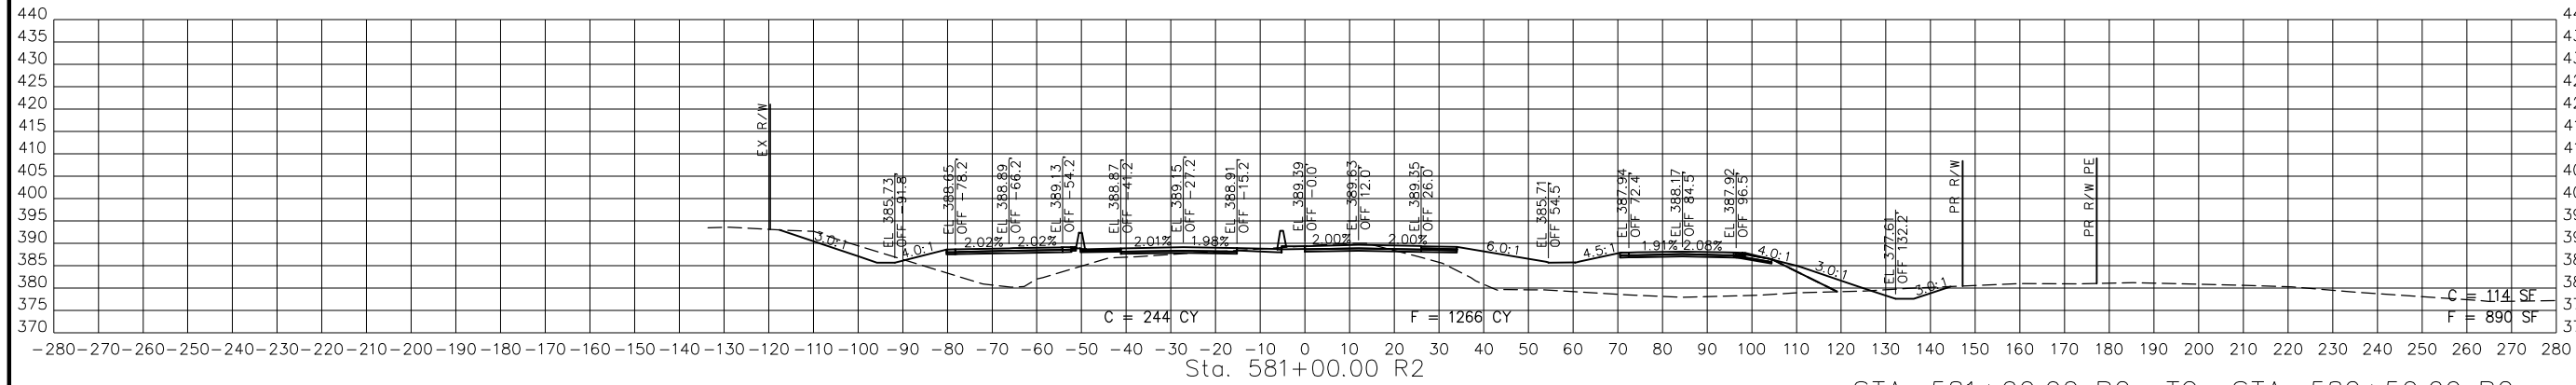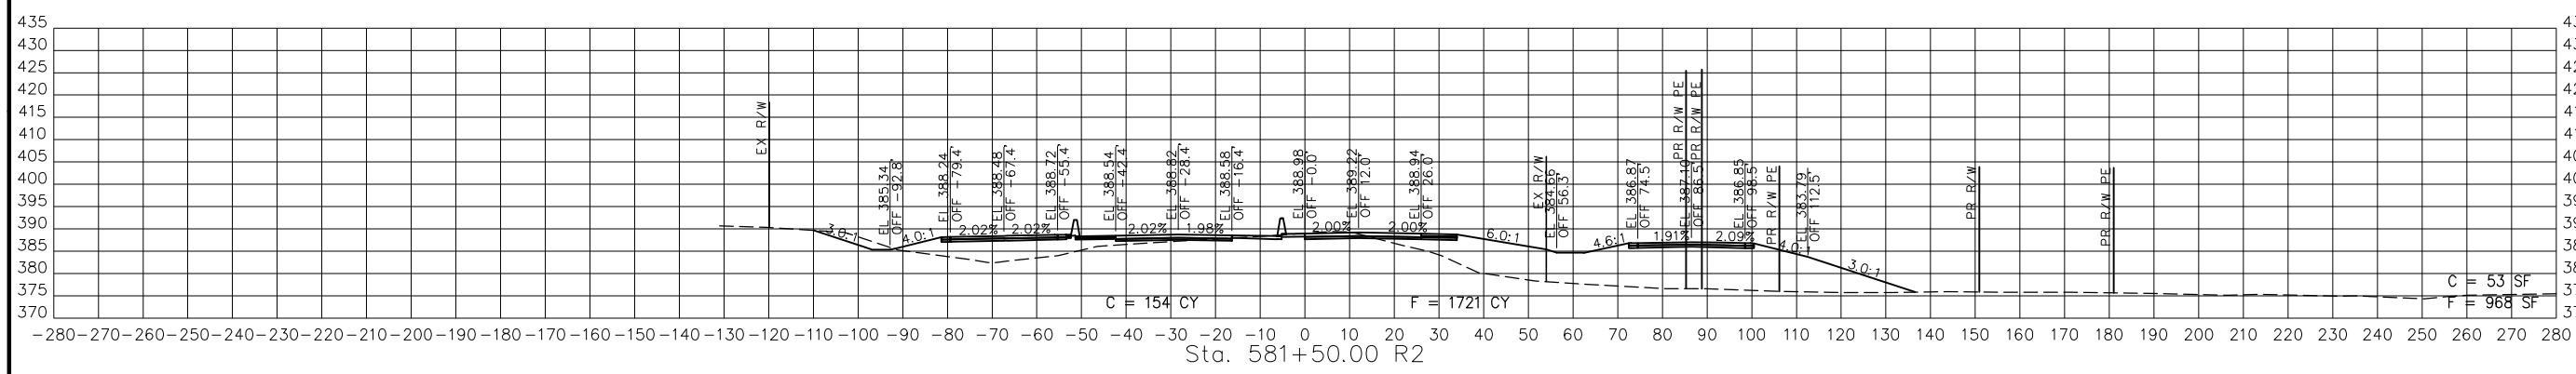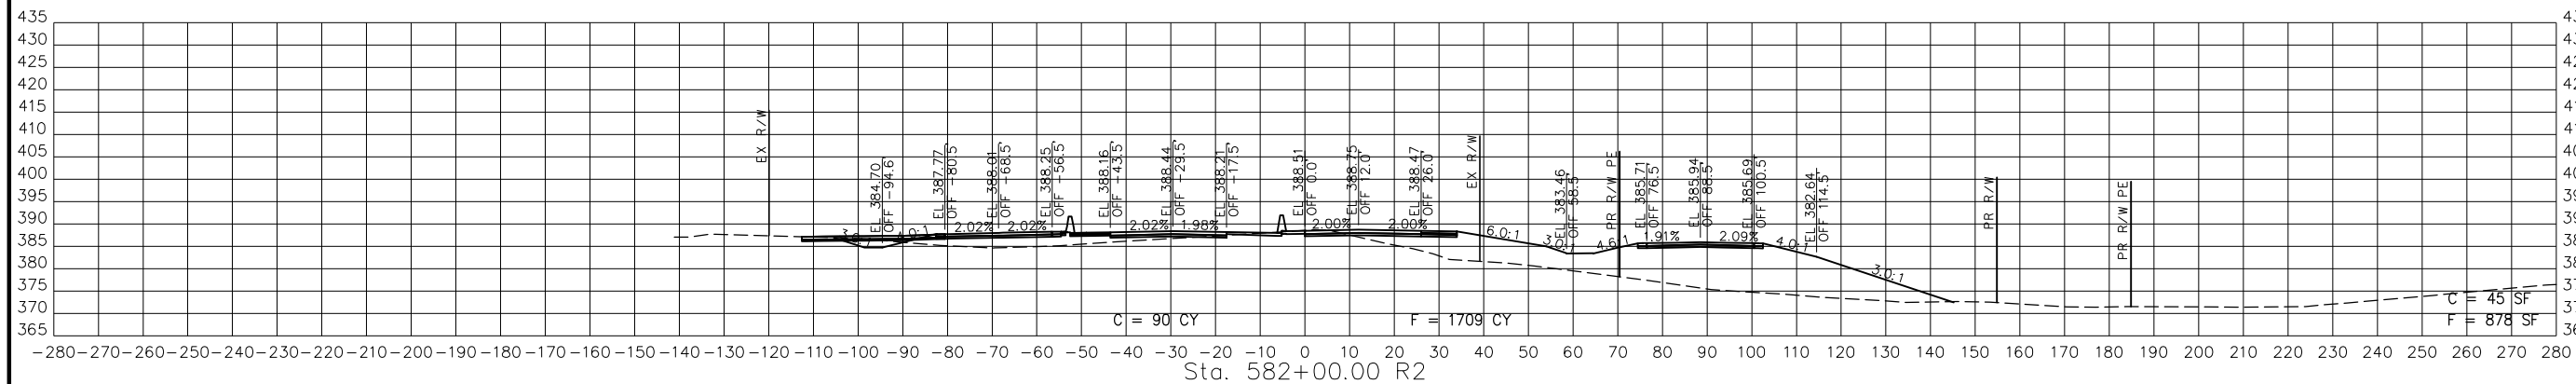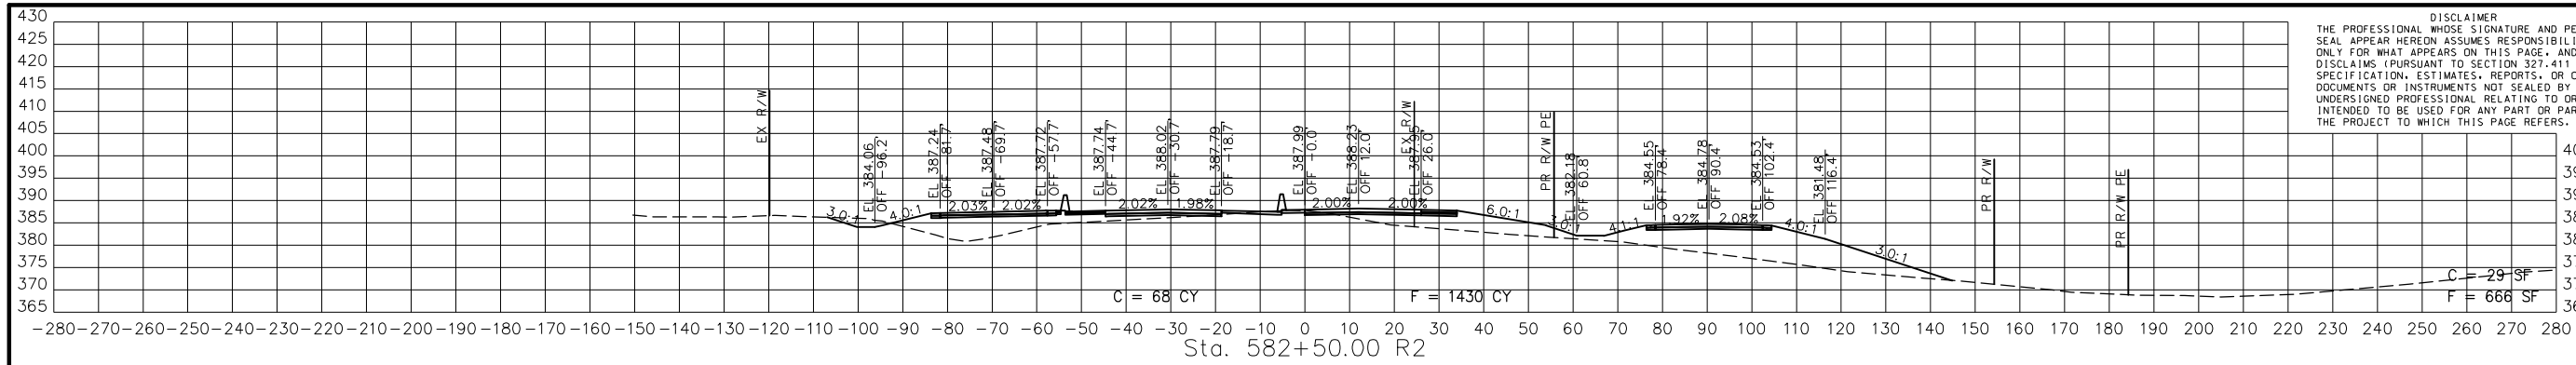

STA. 581+00.00 R2 TO STA. 582+50.00 R2

RTE67-SB PGL  
CROSS SECTIONS  
3 OF 15

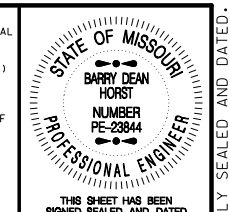

DATE PREPARED  
3/4/2023

ROUTE 67 STATE MO  
DISTRICT SE SHEET NO. 3

COUNTY BUTLER  
JOB NO. J9P3764  
CONTRACT ID.

PROJECT NO.  
BRIDGE NO.

DESCRIPTION	DATE


MISSOURI HIGHWAYS AND TRANSPORTATION COMMISSION

105 WEST CAPITOL  
JEFFERSON CITY, MO 65102  
1-888-ASK-MODOT (1-888-278-6636)

BACON | FARMER | WORKMAN  
ENGINEERING & TESTING, INC.

415 BIRCHWOOD DRIVE  
JEFFERSON CITY, MO 65109  
PHONE: 636-633-8888  
WWW.BACONFARMERWORKMAN.COM

DISCLAIMER  
 THE PROFESSIONAL WHOSE SIGNATURE AND PERSONAL SEAL APPEAR HEREON ASSUMES RESPONSIBILITY ONLY FOR WHAT APPEARS ON THIS PAGE, AND DISCLAIMS (PURSUANT TO SECTION 327.411 RSMO) SPECIFICATION, ESTIMATES, REPORTS, OR OTHER DOCUMENTS OR INSTRUMENTS NOT SEALED BY THE UNDERSIGNED PROFESSIONAL RELATING TO OR INTENDED TO BE USED FOR ANY PART OR PARTS OF THE PROJECT TO WHICH THIS PAGE REFERS.

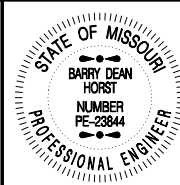

THIS SHEET HAS BEEN SIGNED SEALED AND DATED ELECTRONICALLY.

DATE PREPARED  
 3/4/2023

ROUTE 67 STATE MO

DISTRICT SE SHEET NO. 4

COUNTY BUTLER

JOB NO. J9P3764

CONTRACT ID.

PROJECT NO.

BRIDGE NO.

DESCRIPTION

DATE

MISSOURI HIGHWAYS AND TRANSPORTATION COMMISSION

105 WEST CAPITOL JEFFERSON CITY, MO 65102

1-888-ASK-MODOT (1-888-278-6636)

MoDOT




BACON | FARMER | WORKMAN ENGINEERING & TESTING, INC.

415 W. MAIN STREET, SUITE 200, WARREN, MO 64690

PHONE: 660-271-2222 FAX: 660-271-2223

WWW.BACONFARMERWORKMAN.COM

REV.

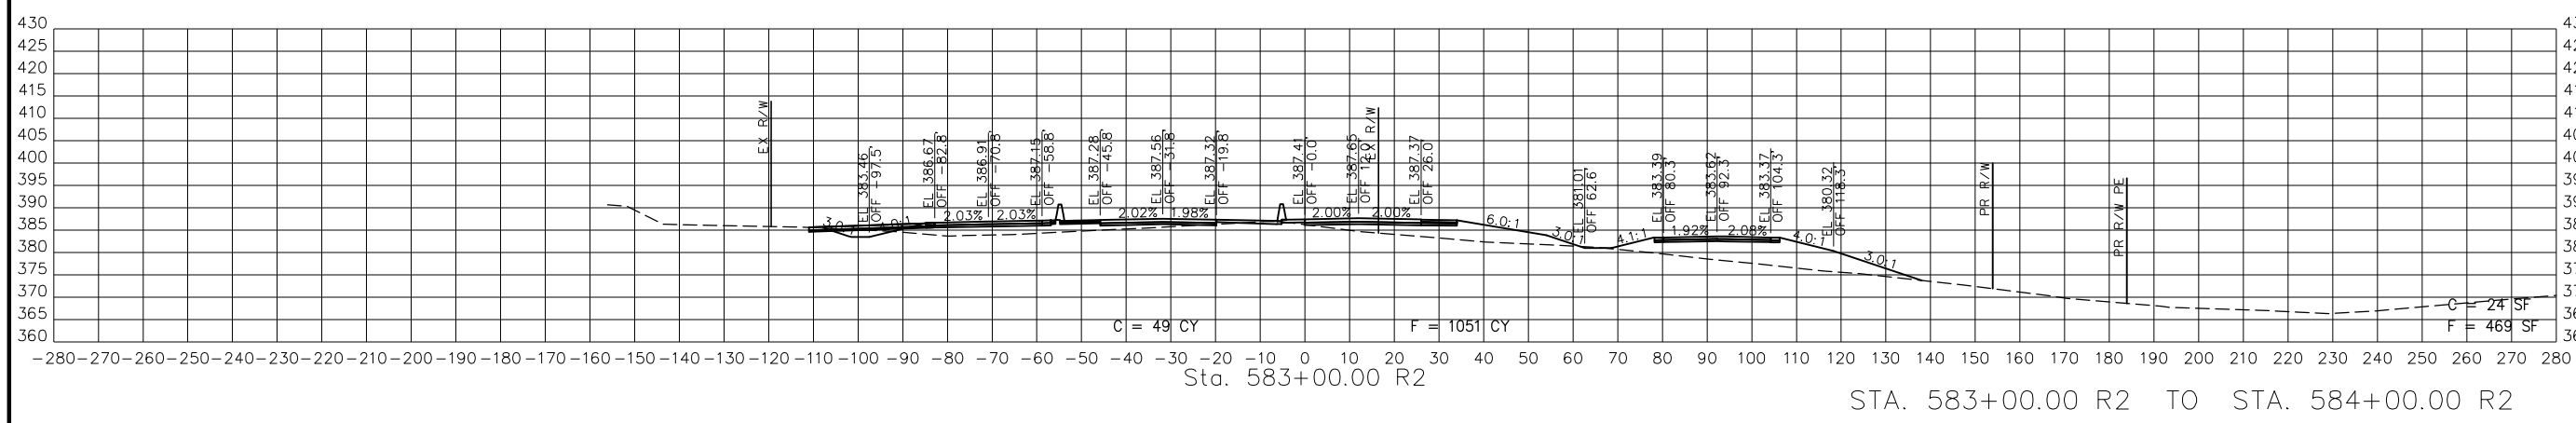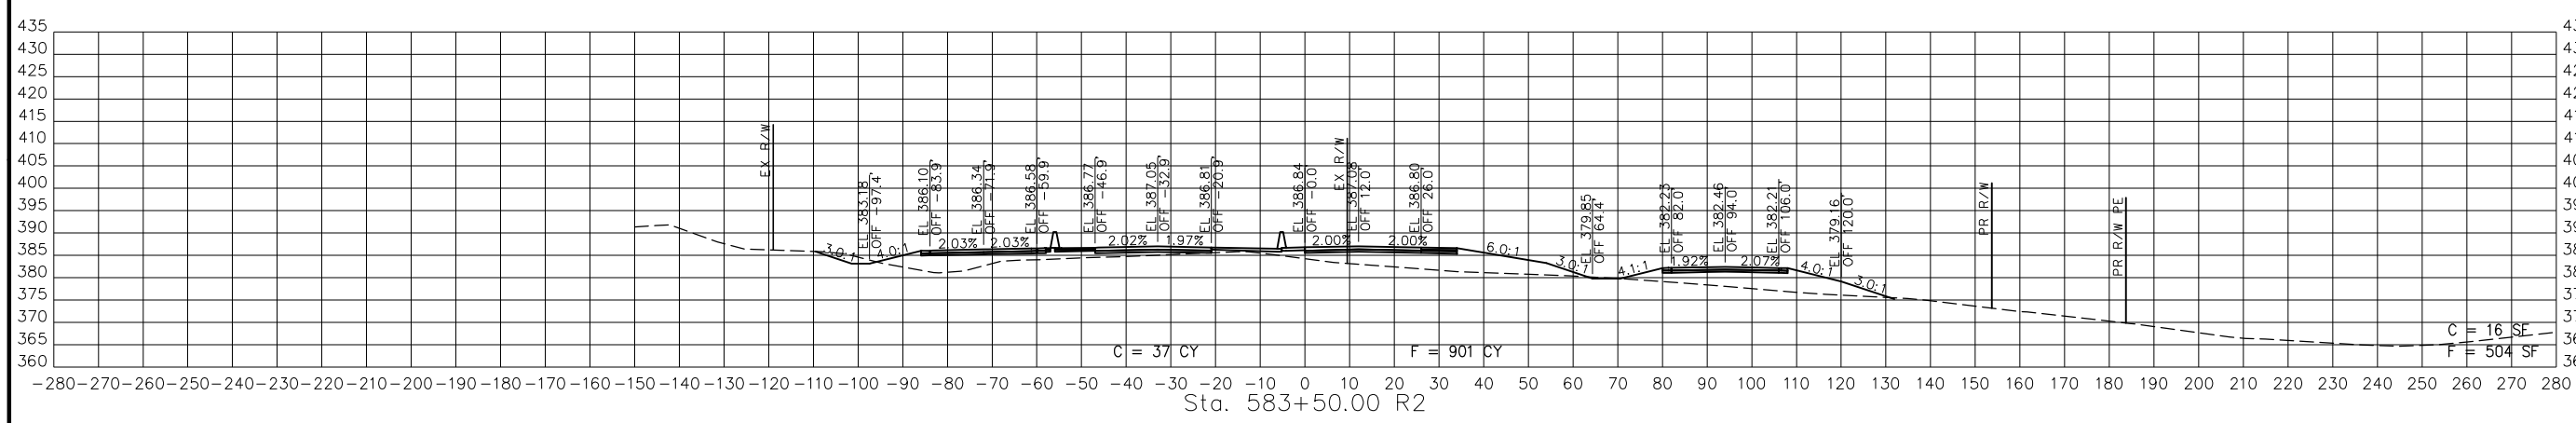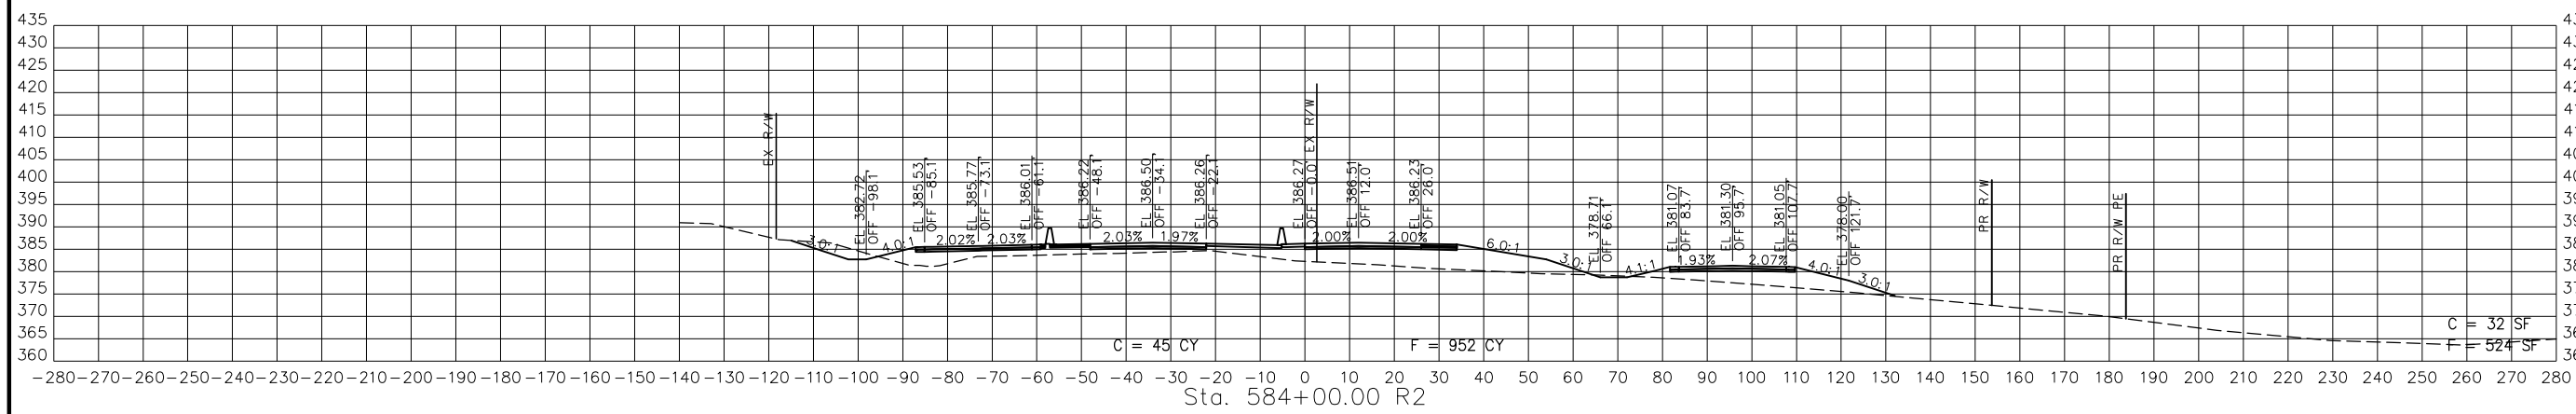

STA. 583+00.00 R2 TO STA. 584+00.00 R2

RTE67-SB PGL  
 CROSS SECTIONS  
 4 OF 15

DISCLAIMER  
 THE PROFESSIONAL WHOSE SIGNATURE AND PERSONAL SEAL APPEAR HEREON ASSUMES RESPONSIBILITY ONLY FOR WHAT APPEARS ON THIS PAGE, AND DISCLAIMS (PURSUANT TO SECTION 327.411 RSMO) SPECIFICATION, ESTIMATES, REPORTS, OR OTHER DOCUMENTS OR INSTRUMENTS NOT SEALED BY THE UNDERSIGNED PROFESSIONAL RELATING TO OR INTENDED TO BE USED FOR ANY PART OR PARTS OF THE PROJECT TO WHICH THIS PAGE REFERS.



THIS SHEET HAS BEEN SIGNED SEALED AND DATED ELECTRONICALLY.

DATE PREPARED  
 3/4/2023  
 ROUTE 67 STATE MO  
 DISTRICT SE SHEET NO. 5

COUNTY BUTLER  
 JOB NO. J9P3764  
 CONTRACT ID.

PROJECT NO.

BRIDGE NO.




DESCRIPTION	DATE

MISSOURI HIGHWAYS AND TRANSPORTATION COMMISSION  
  
 105 WEST CAPITOL  
 JEFFERSON CITY, MO 65102  
 1-888-ASK-MODOT (1-888-278-6636)

BACON | FARMER | WORKMAN  
 ENGINEERING & TESTING, INC.  
 412 S. BROADWAY STREET  
 MOBILE, MISSISSIPPI 38750  
 PHONE: 601-271-2000  
 FAX: 601-271-2001  
 WWW.BFWMENGINEERS.COM



REV.

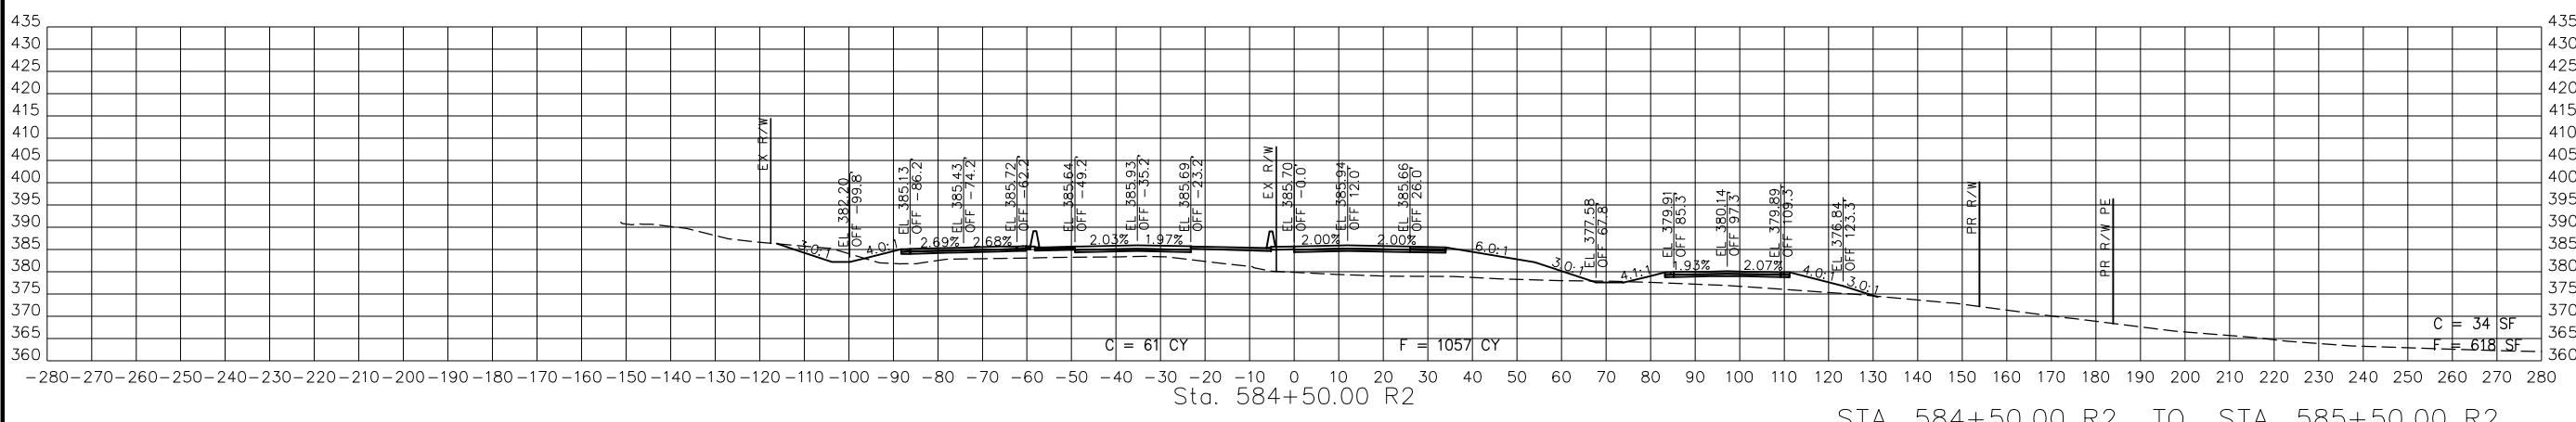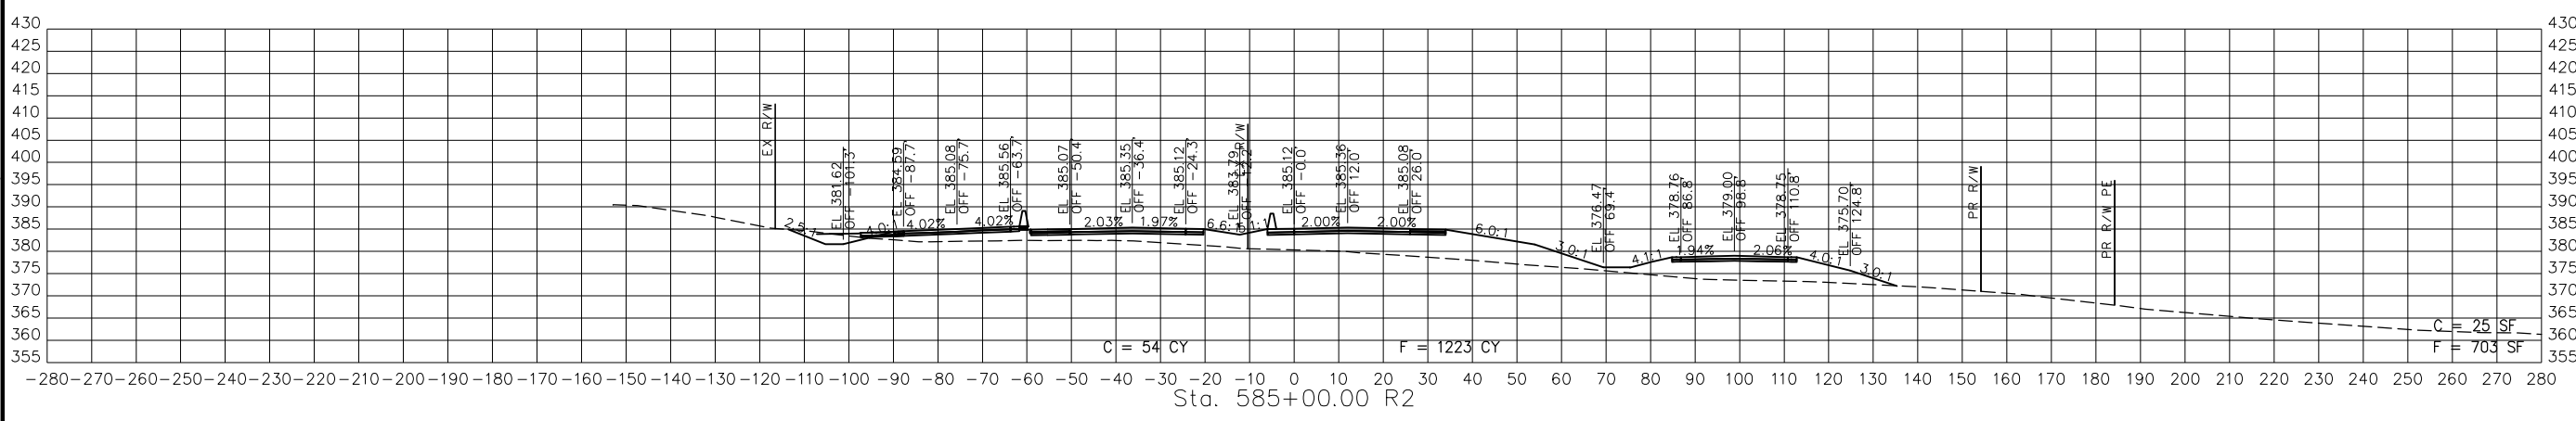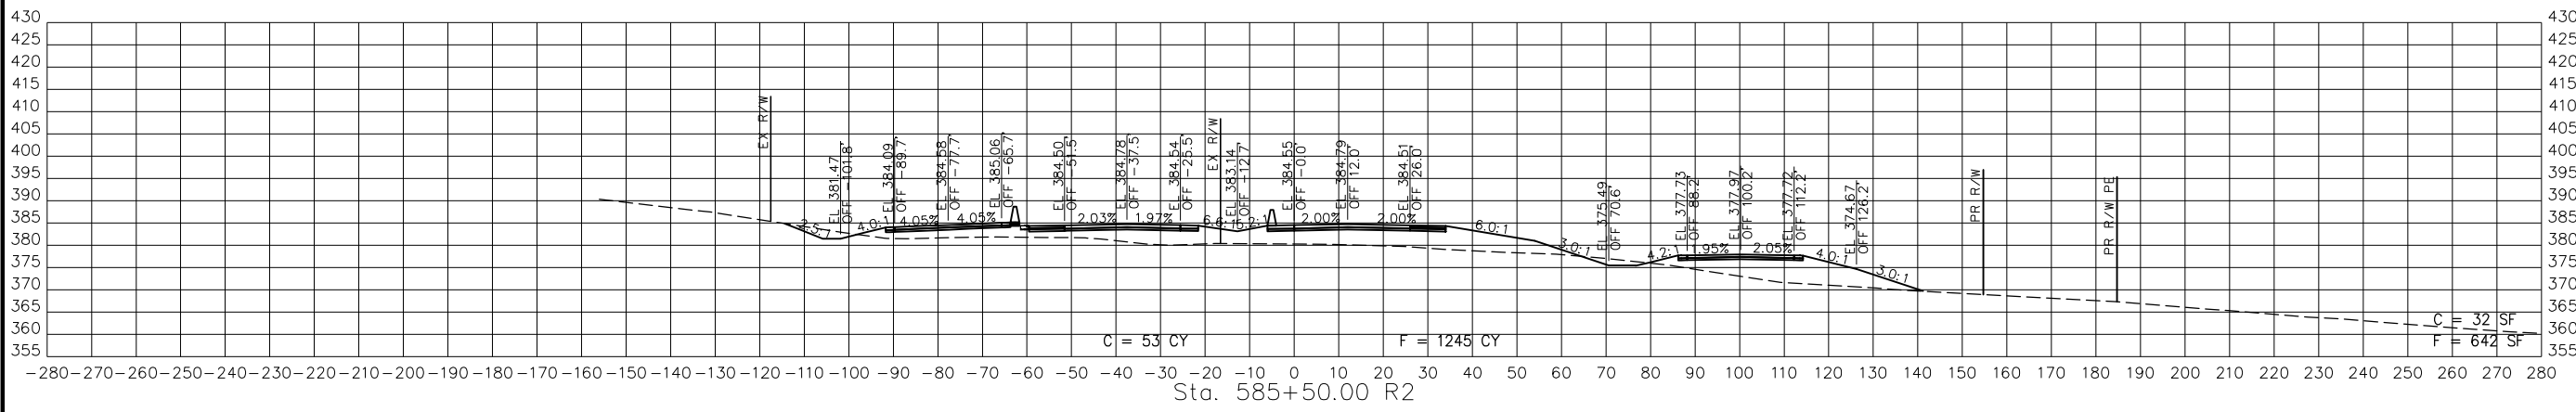

STA. 584+50.00 R2 TO STA. 585+50.00 R2

RTE67-SB PGL  
 CROSS SECTIONS  
 5 OF 15

DISCLAIMER  
 THE PROFESSIONAL WHOSE SIGNATURE AND PERSONAL SEAL APPEAR HEREON ASSUMES RESPONSIBILITY ONLY FOR WHAT APPEARS ON THIS PAGE, AND DISCLAIMS (PURSUANT TO SECTION 327.411 RSMO) SPECIFICATION, ESTIMATES, REPORTS, OR OTHER DOCUMENTS OR INSTRUMENTS NOT SEALED BY THE UNDERSIGNED PROFESSIONAL RELATING TO OR INTENDED TO BE USED FOR ANY PART OR PARTS OF THE PROJECT TO WHICH THIS PAGE REFERS.



THIS SHEET HAS BEEN SIGNED SEALED AND DATED ELECTRONICALLY.

DATE PREPARED  
 3/4/2023

ROUTE STATE  
 67 MO

DISTRICT SHEET NO.  
 SE 6




COUNTY  
 BUTLER

JOB NO.  
 J9P3764

CONTRACT ID.

PROJECT NO.

BRIDGE NO.

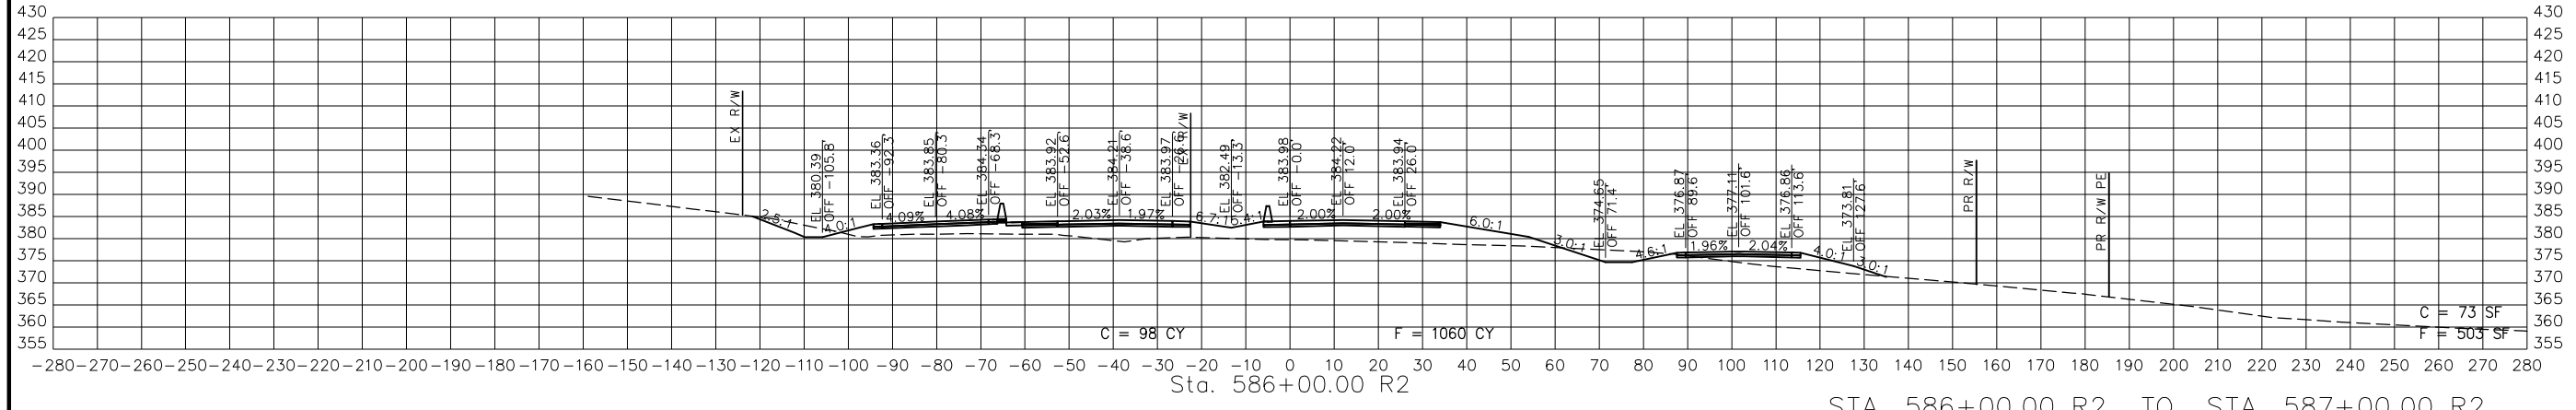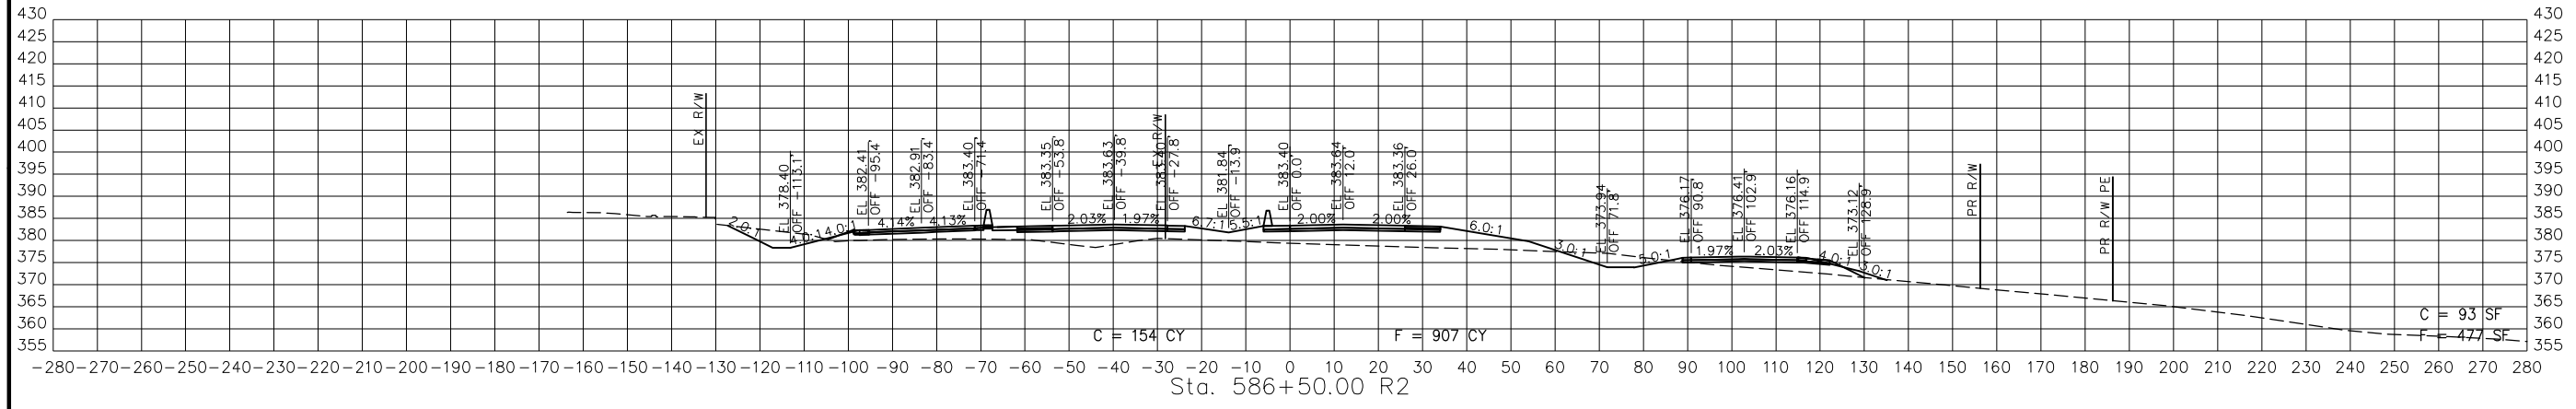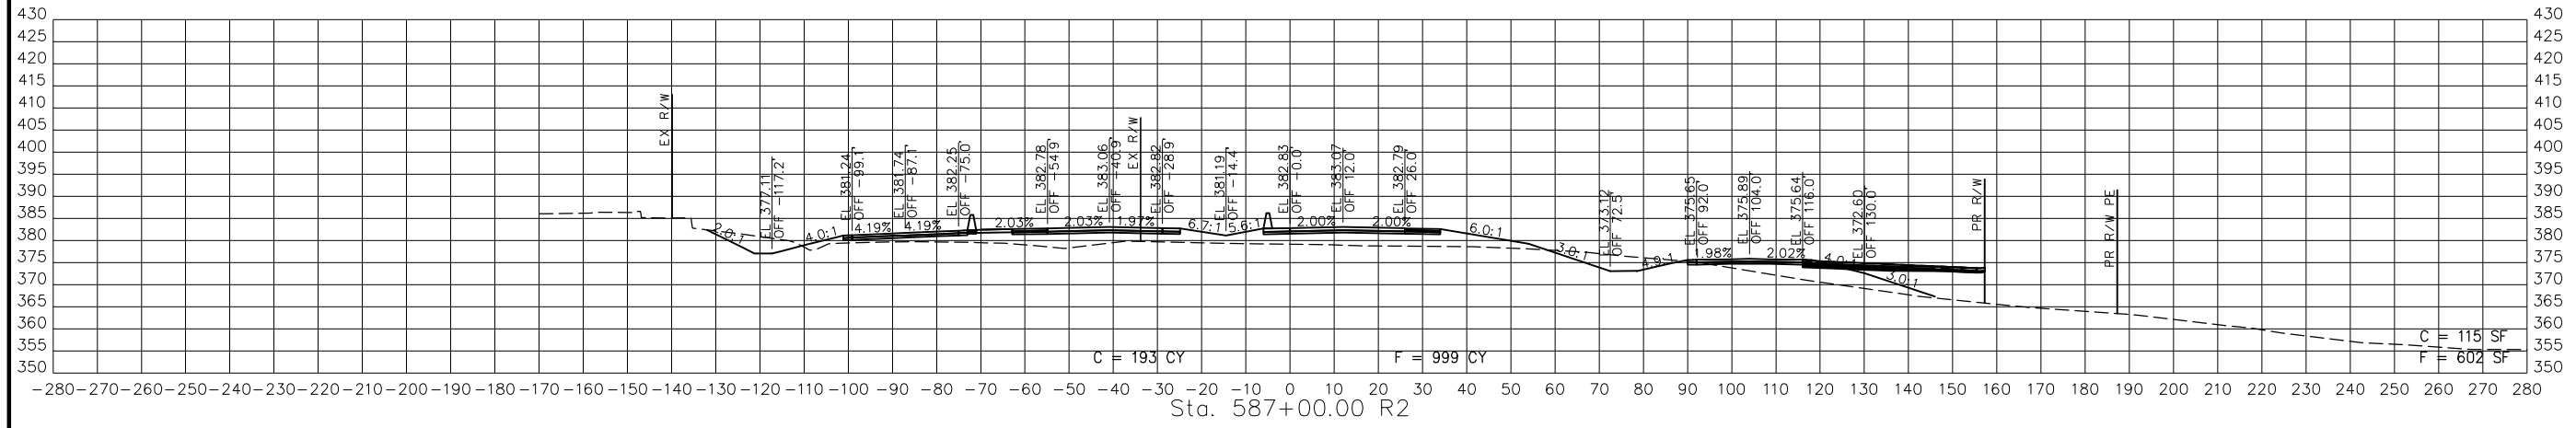

STA. 586+00.00 R2 TO STA. 587+00.00 R2

RTE67-SB PGL  
 CROSS SECTIONS  
 6 OF 15

DESCRIPTION	DATE

MISSOURI HIGHWAYS AND TRANSPORTATION COMMISSION

105 WEST CAPITOL  
 JEFFERSON CITY, MO 65102  
 1-888-ASK-MODOT (1-888-278-6636)

BACON | FARMER | WORKMAN  
 ENGINEERING & TESTING, INC.

415 W. MAIN STREET  
 MOBILE, MISSISSIPPI 38670  
 PHONE: 662-271-9900  
 WWW.BFWENGINEERING.COM

DISCLAIMER  
 THE PROFESSIONAL WHOSE SIGNATURE AND PERSONAL SEAL APPEAR HEREON ASSUMES RESPONSIBILITY ONLY FOR WHAT APPEARS ON THIS PAGE, AND DISCLAIMS (PURSUANT TO SECTION 327.411 RSMO) SPECIFICATION, ESTIMATES, REPORTS, OR OTHER DOCUMENTS OR INSTRUMENTS NOT SEALED BY THE UNDERSIGNED PROFESSIONAL RELATING TO OR INTENDED TO BE USED FOR ANY PART OR PARTS OF THE PROJECT TO WHICH THIS PAGE REFERS.



THIS SHEET HAS BEEN SIGNED SEALED AND DATED ELECTRONICALLY.

DATE PREPARED  
 3/4/2023

ROUTE 67 STATE MO

DISTRICT SE SHEET NO. 7

COUNTY BUTLER

JOB NO. J9P3764

CONTRACT ID.

PROJECT NO.

BRIDGE NO.

DESCRIPTION

DATE

MISSOURI HIGHWAYS AND TRANSPORTATION COMMISSION

105 WEST CAPITOL JEFFERSON CITY, MO 65102

1-888-ASK-MODOT (1-888-278-6636)

MoDOT




BACON | FARMER | WORKMAN ENGINEERING & TESTING, INC.

415 W. BROADWAY STREET, SUITE 200, JEFFERSON CITY, MO 65102

PHONE: (314) 751-1100 FAX: (314) 751-1101

WWW.BACONFARMERWORKMAN.COM

REV.

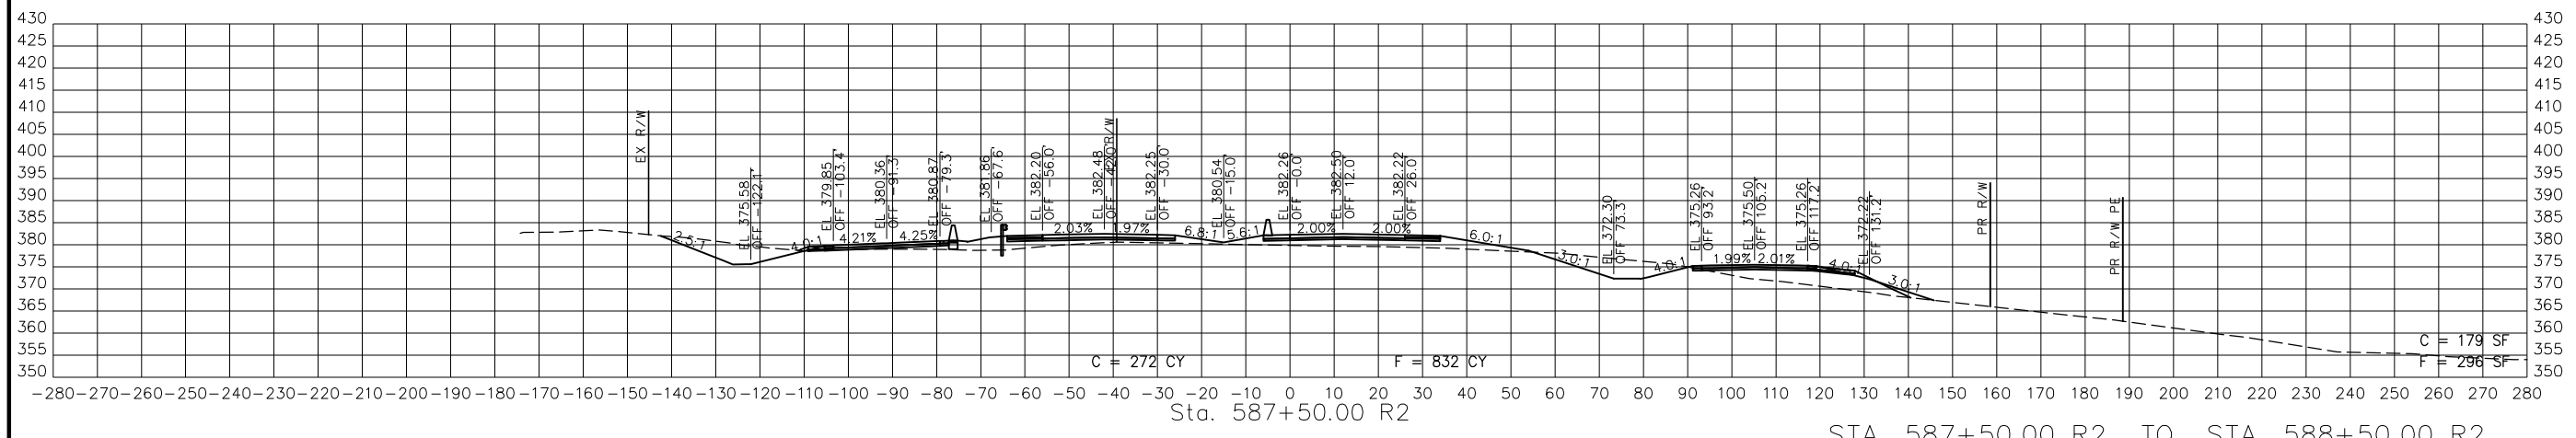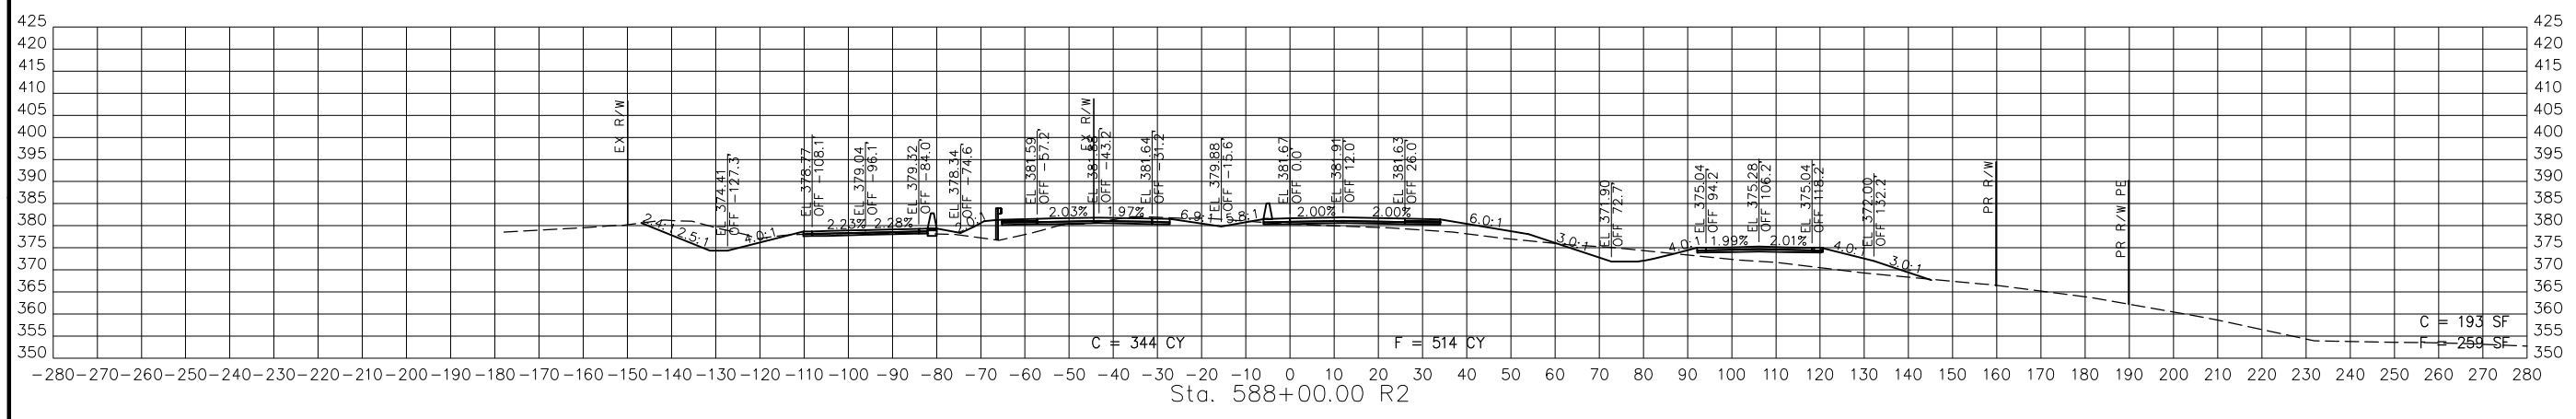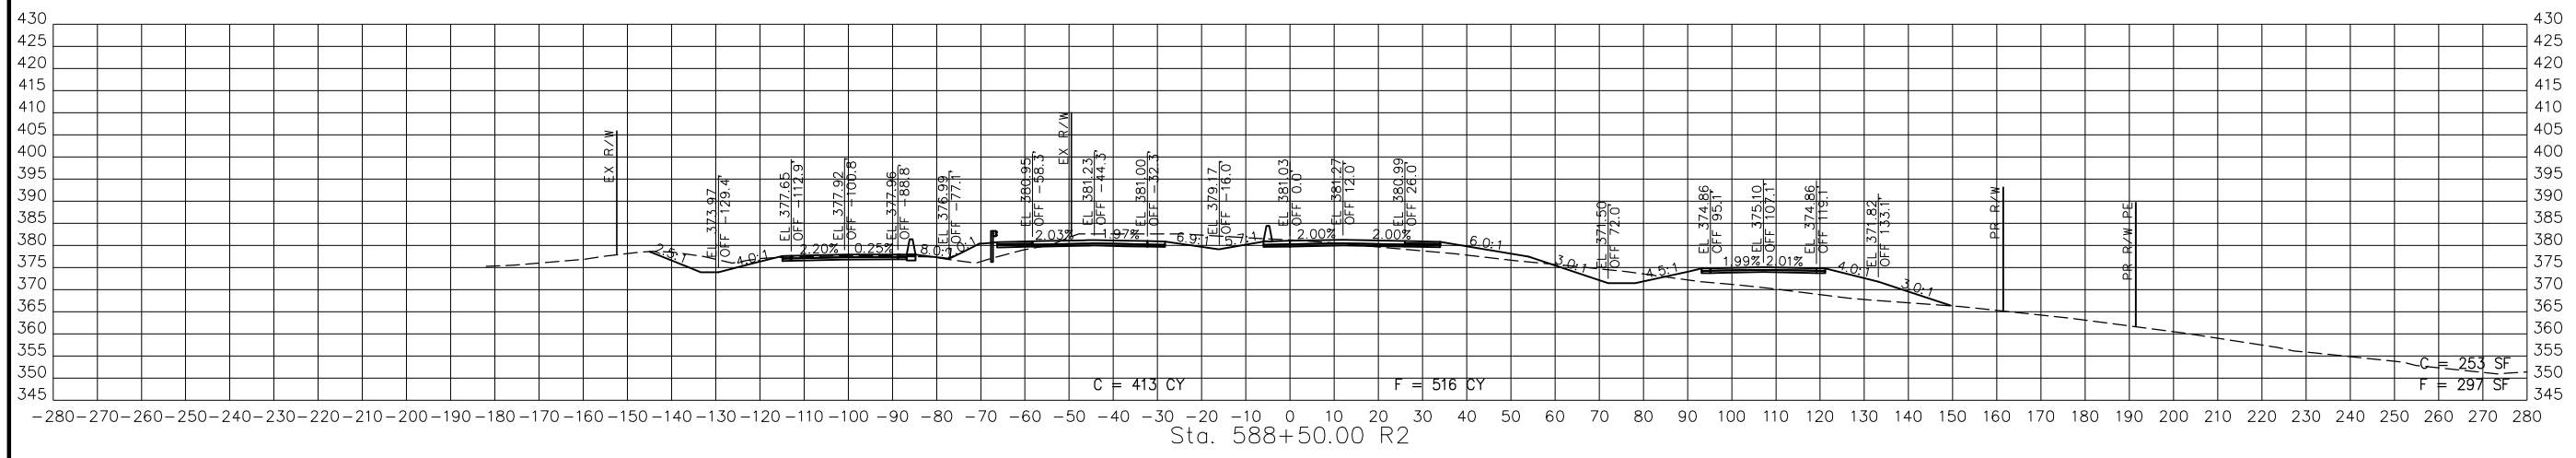

STA. 587+50.00 R2 TO STA. 588+50.00 R2




RTE67-SB PGL  
 CROSS SECTIONS  
 7 OF 15

DISCLAIMER  
 THE PROFESSIONAL WHOSE SIGNATURE AND PERSONAL SEAL APPEAR HEREON ASSUMES RESPONSIBILITY ONLY FOR WHAT APPEARS ON THIS PAGE, AND DISCLAIMS (PURSUANT TO SECTION 327.411 RSMO) SPECIFICATION, ESTIMATES, REPORTS, OR OTHER DOCUMENTS OR INSTRUMENTS NOT SEALED BY THE UNDERSIGNED PROFESSIONAL RELATING TO OR INTENDED TO BE USED FOR ANY PART OR PARTS OF THE PROJECT TO WHICH THIS PAGE REFERS.



THIS SHEET HAS BEEN SIGNED SEALED AND DATED ELECTRONICALLY.

DATE PREPARED  
 3/4/2023  
 ROUTE 67 STATE MO  
 DISTRICT SE SHEET NO. 8  
 COUNTY BUTLER  
 JOB NO. J9P3764  
 CONTRACT ID.  
 PROJECT NO.  
 BRIDGE NO.

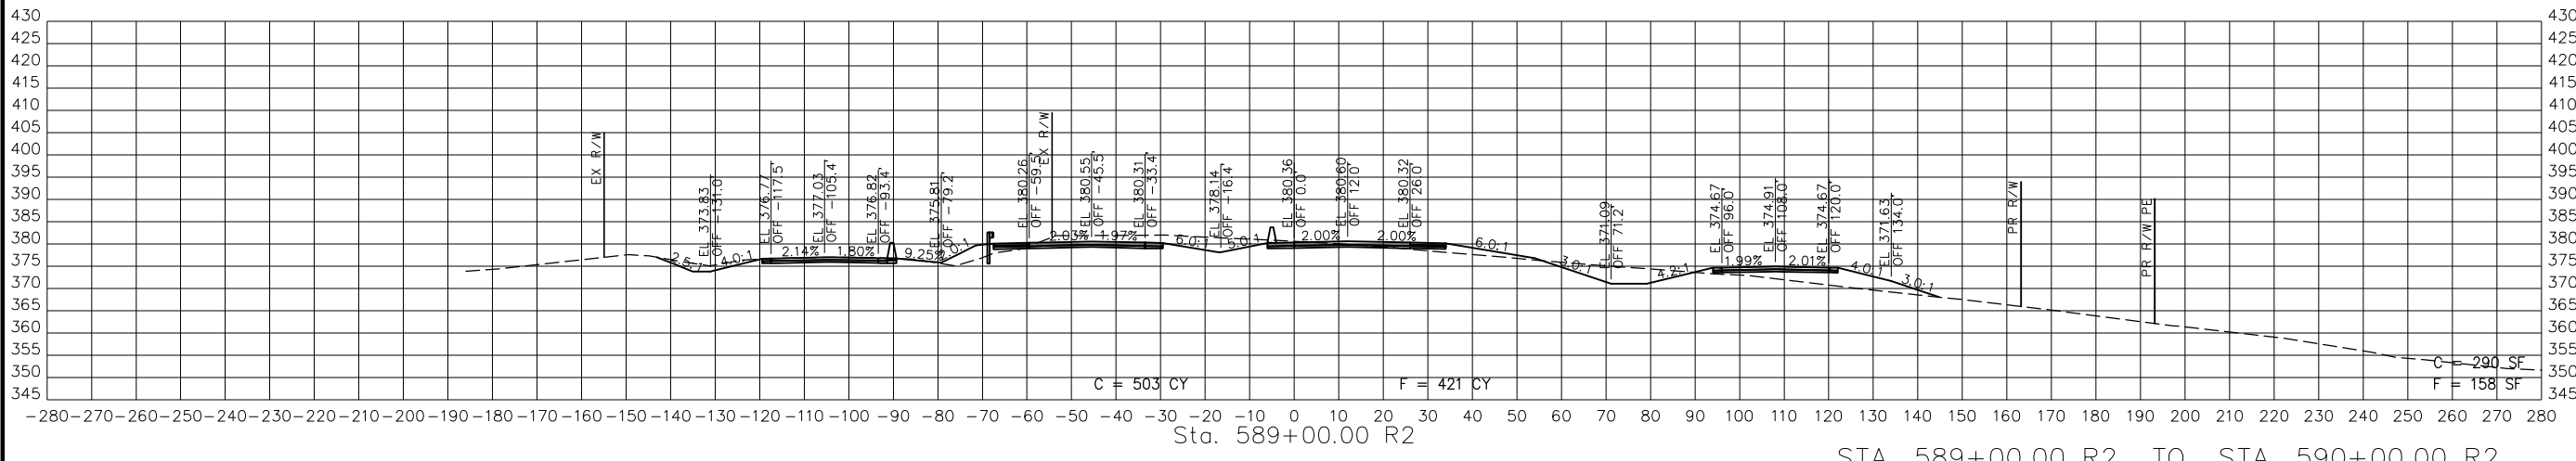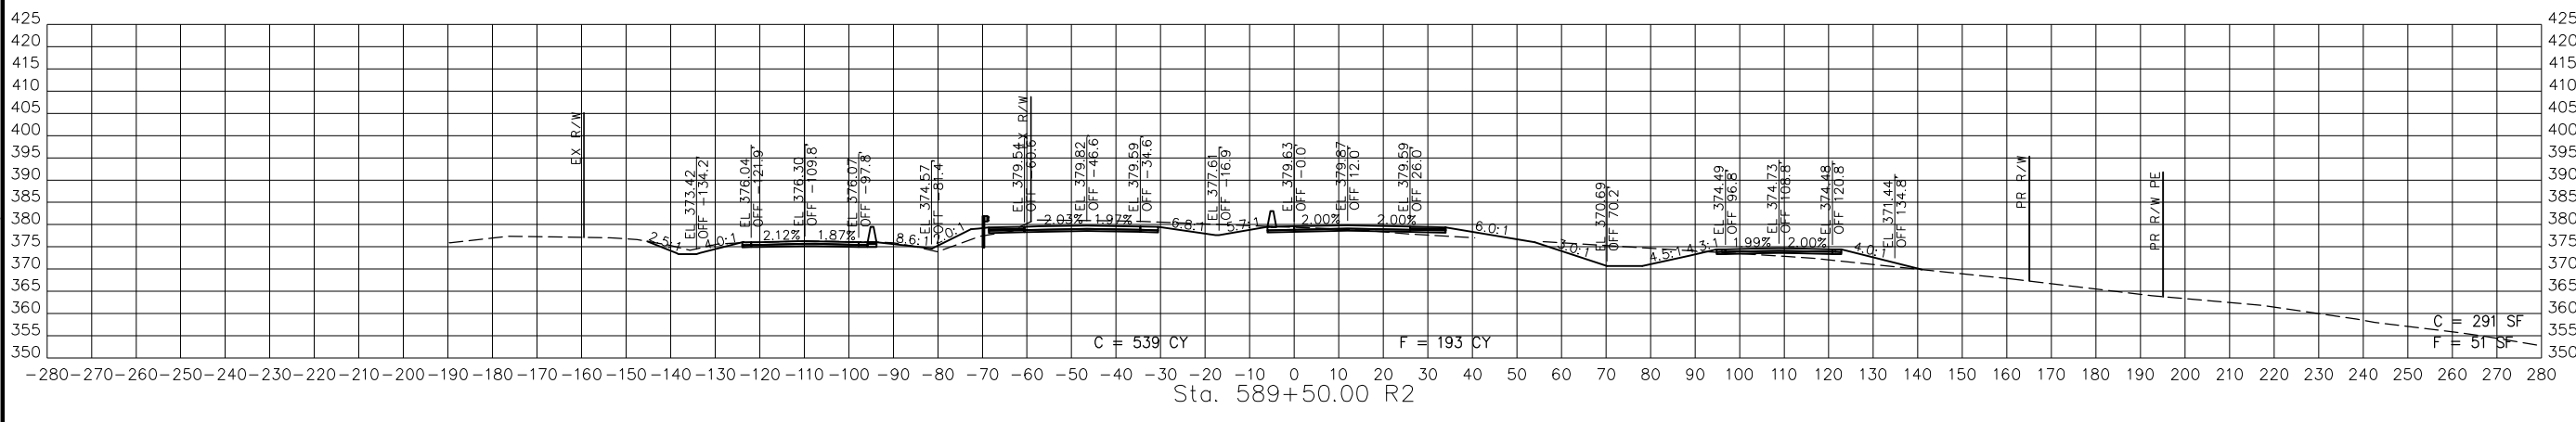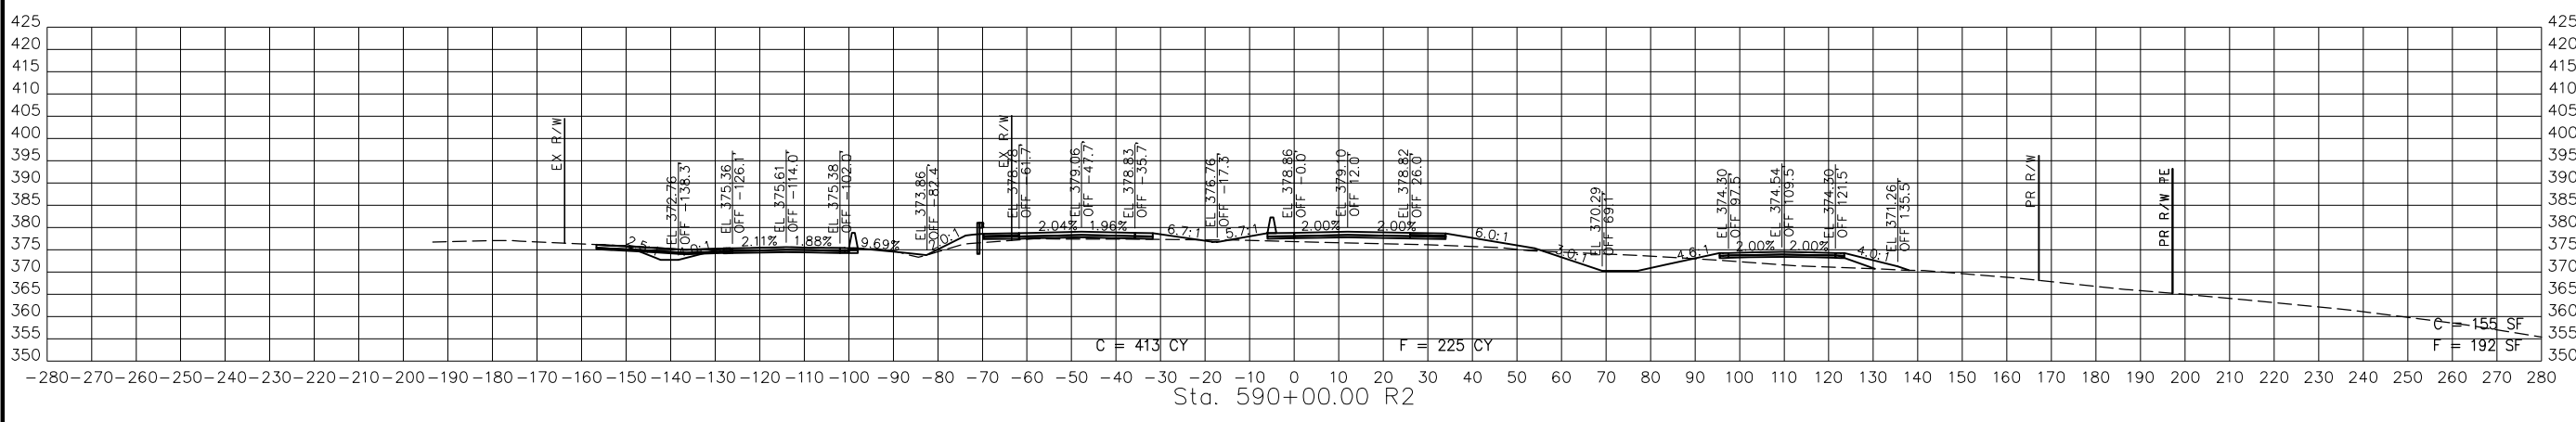


STA. 589+00.00 R2 TO STA. 590+00.00 R2

RTE67-SB PGL  
 CROSS SECTIONS  
 8 OF 15

DESCRIPTION  
 DATE

MISSOURI HIGHWAYS AND TRANSPORTATION COMMISSION

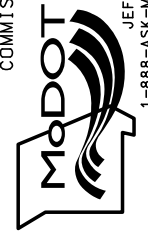


105 WEST CAPITOL  
 JEFFERSON CITY, MO 65102  
 1-888-ASK-MODOT (1-888-278-6636)

BACON | FARMER | WORKMAN  
 ENGINEERING & TESTING, INC.



415 BIRCHWOOD DRIVE  
 JEFFERSON CITY, MO 65109  
 PHONE: 572-2128  
 FAX: 572-2129  
 WWW.BACONFARMERWORKMAN.COM

DISCLAIMER  
 THE PROFESSIONAL WHOSE SIGNATURE AND PERSONAL SEAL APPEAR HEREON ASSUMES RESPONSIBILITY ONLY FOR WHAT APPEARS ON THIS PAGE, AND DISCLAIMS (PURSUANT TO SECTION 327.411 RSMO) SPECIFICATION, ESTIMATES, REPORTS, OR OTHER DOCUMENTS OR INSTRUMENTS NOT SEALED BY THE UNDERSIGNED PROFESSIONAL RELATING TO OR INTENDED TO BE USED FOR ANY PART OR PARTS OF THE PROJECT TO WHICH THIS PAGE REFERS.

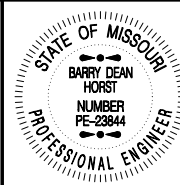

THIS SHEET HAS BEEN SIGNED SEALED AND DATED ELECTRONICALLY.

DATE PREPARED  
 3/4/2023

ROUTE STATE  
 67 MO

DISTRICT SHEET NO.  
 SE 9

COUNTY  
 BUTLER

JOB NO.  
 J9P3764

CONTRACT ID.

PROJECT NO.

BRIDGE NO.

DESCRIPTION

DATE

MISSOURI HIGHWAYS AND TRANSPORTATION COMMISSION

105 WEST CAPITOL JEFFERSON CITY, MO 65102

1-888-ASK-MODOT (1-888-278-6636)

BACON | FARMER | WORKMAN ENGINEERING & TESTING, INC.




415 W. MARKET STREET, SUITE 200, JEFFERSON CITY, MO 65102

PHONE: 572-2100 FAX: 572-2101

WWW.FARMERWORKMAN.COM

COMPANY: 0211-BACON|FARMER|WORKMAN ENGINEERING & TESTING, INC.

REV.

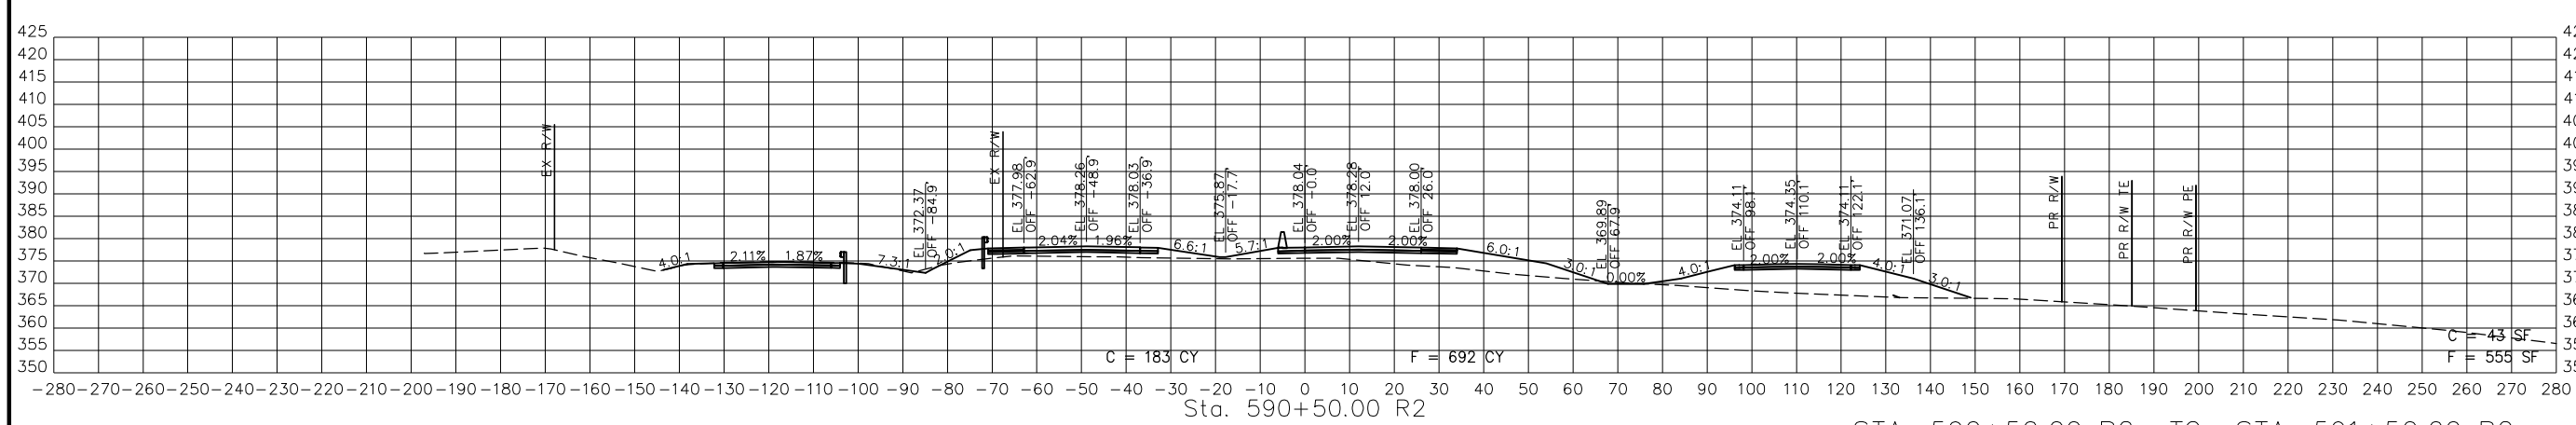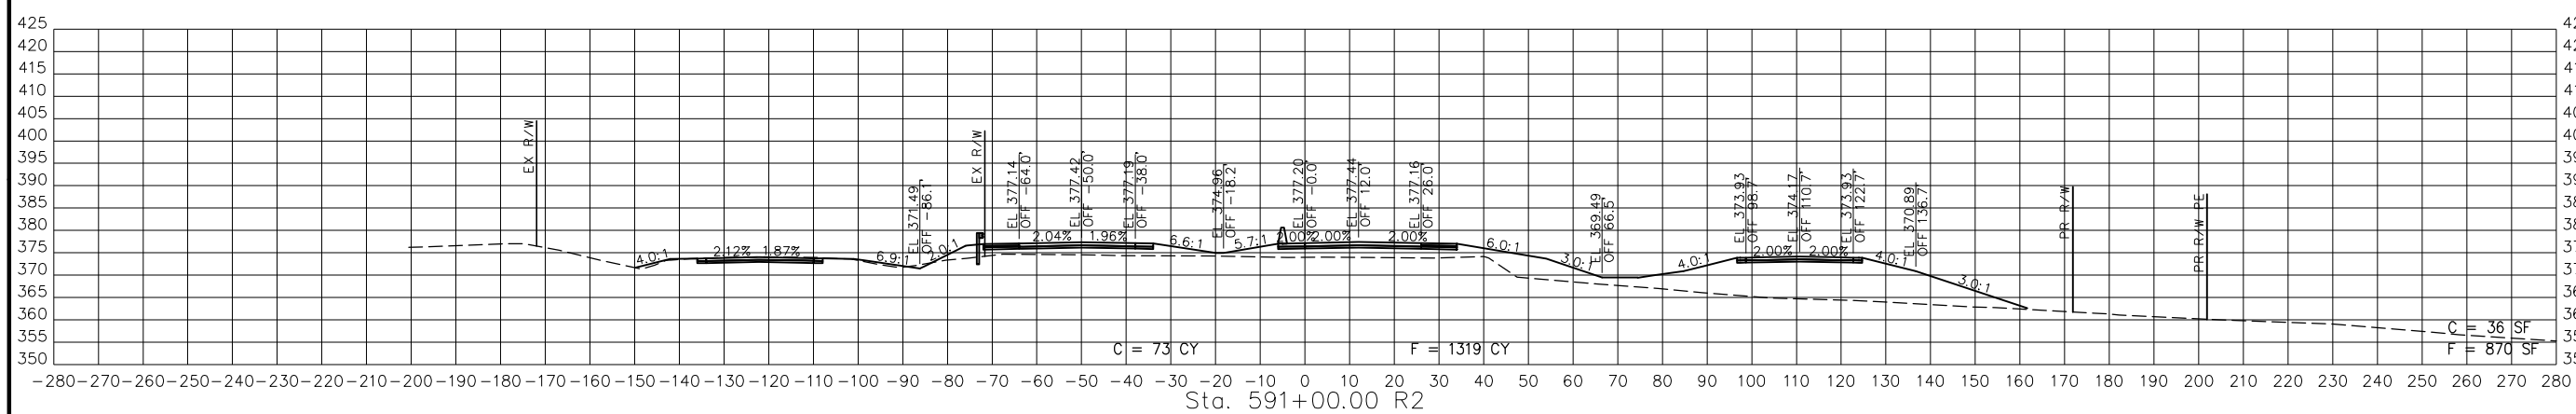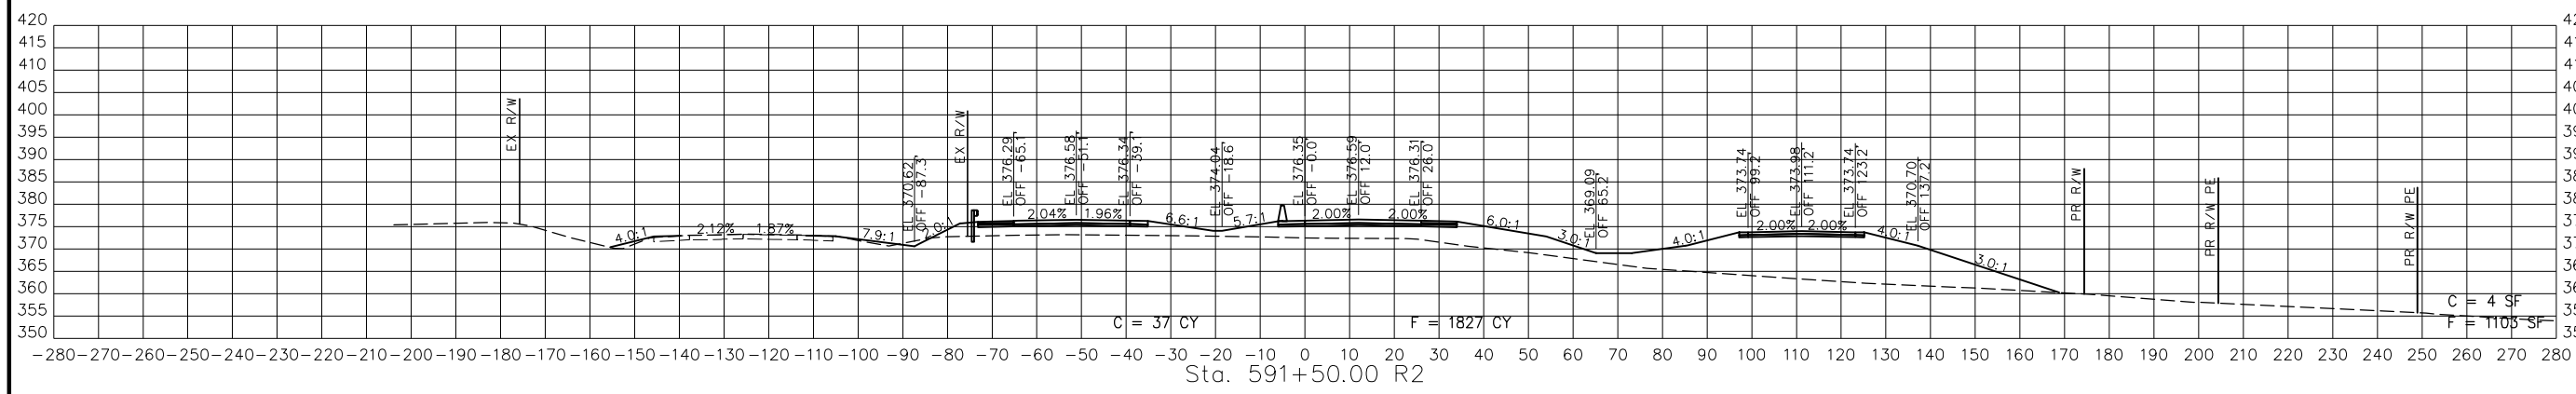

STA. 590+50.00 R2 TO STA. 591+50.00 R2

RTE67-SB PGL  
 CROSS SECTIONS  
 9 OF 15

DISCLAIMER  
 THE PROFESSIONAL WHOSE SIGNATURE AND PERSONAL SEAL APPEAR HEREON ASSUMES RESPONSIBILITY ONLY FOR WHAT APPEARS ON THIS PAGE, AND DISCLAIMS (PURSUANT TO SECTION 327.411 RSMO) SPECIFICATION, ESTIMATES, REPORTS, OR OTHER DOCUMENTS OR INSTRUMENTS NOT SEALED BY THE UNDERSIGNED PROFESSIONAL RELATING TO OR INTENDED TO BE USED FOR ANY PART OR PARTS OF THE PROJECT TO WHICH THIS PAGE REFERS.



THIS SHEET HAS BEEN SIGNED, SEALED AND DATED ELECTRONICALLY.





DATE PREPARED  
 3/4/2023  
 ROUTE 67 STATE MO  
 DISTRICT SE SHEET NO. 10  
 COUNTY BUTLER  
 JOB NO. J9P3764  
 CONTRACT ID.

PROJECT NO.  
 BRIDGE NO.

DESCRIPTION	DATE

MISSOURI HIGHWAYS AND TRANSPORTATION COMMISSION  
  
 105 WEST CAPITOL JEFFERSON CITY, MO 65102  
 1-888-ASK-MODOT (1-888-278-6636)





BACON | FARMER | WORKMAN ENGINEERING & TESTING, INC.  
  
 4120 W. STATE STREET, SUITE 100, JEFFERSON CITY, MO 65111  
 PHONE: (314) 425-3838  
 FAX: (314) 425-3839  
 WWW.BFWENGINEERS.COM

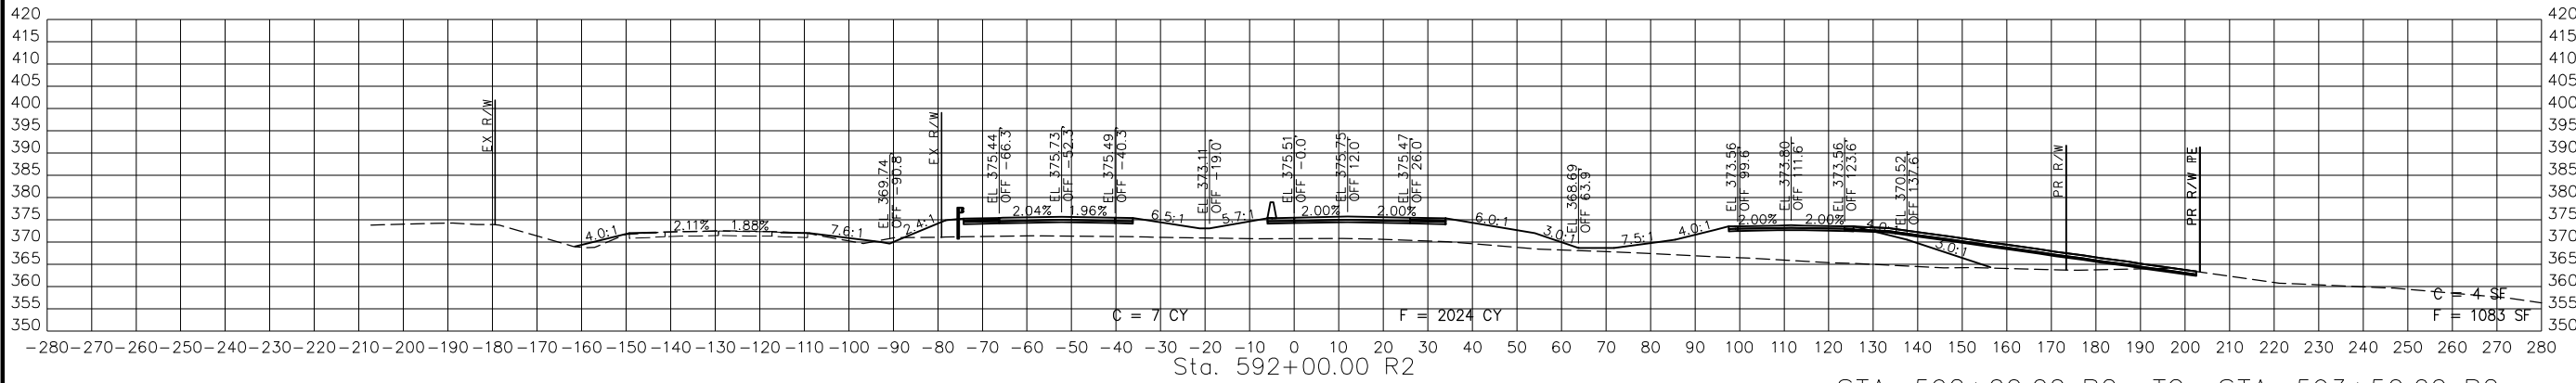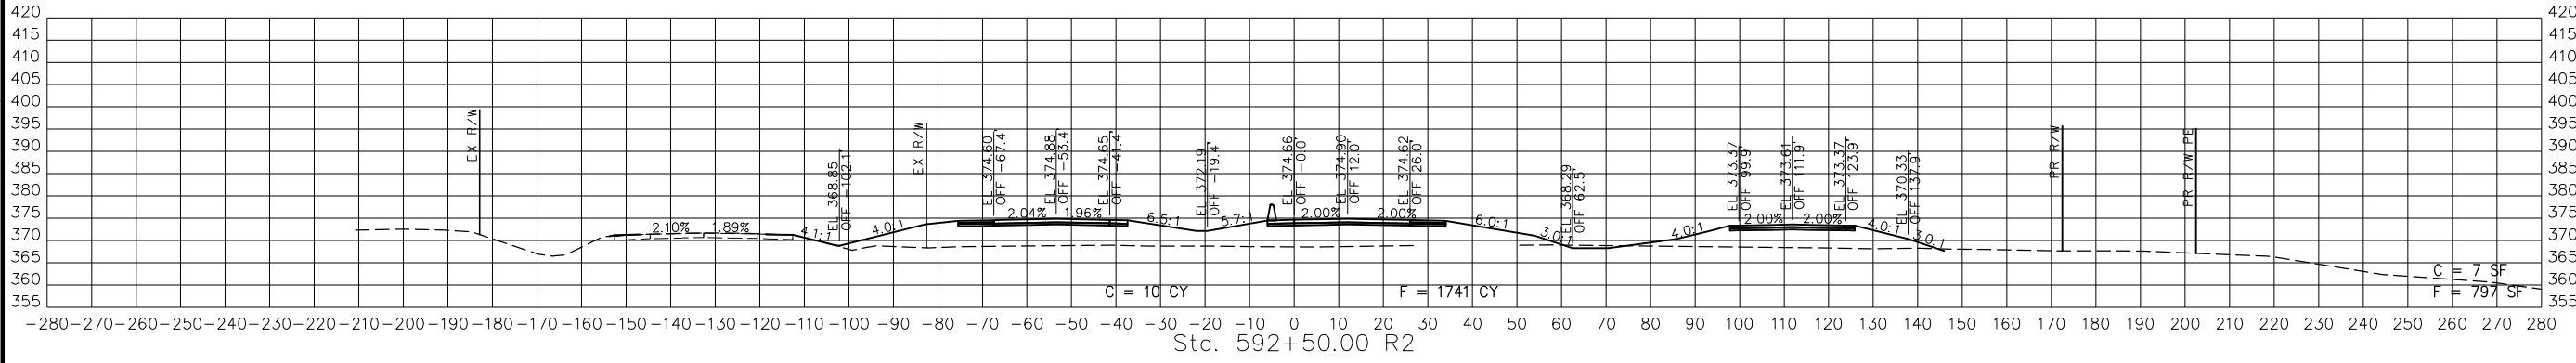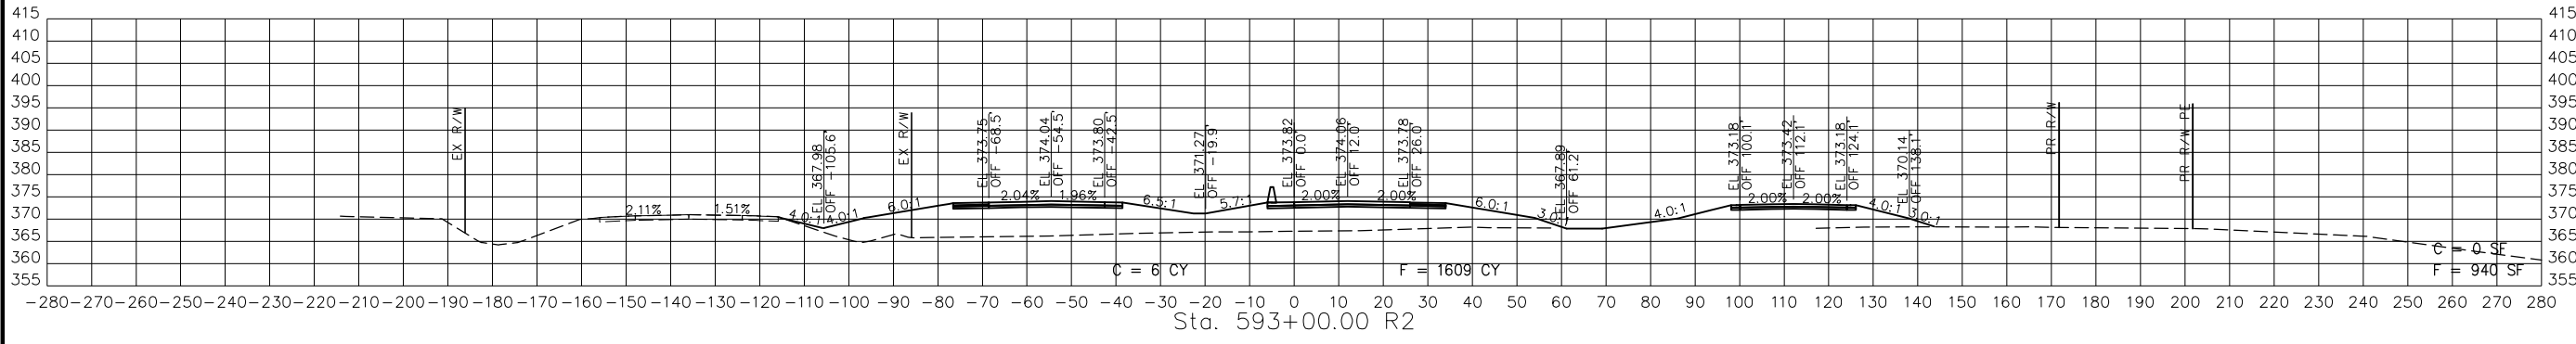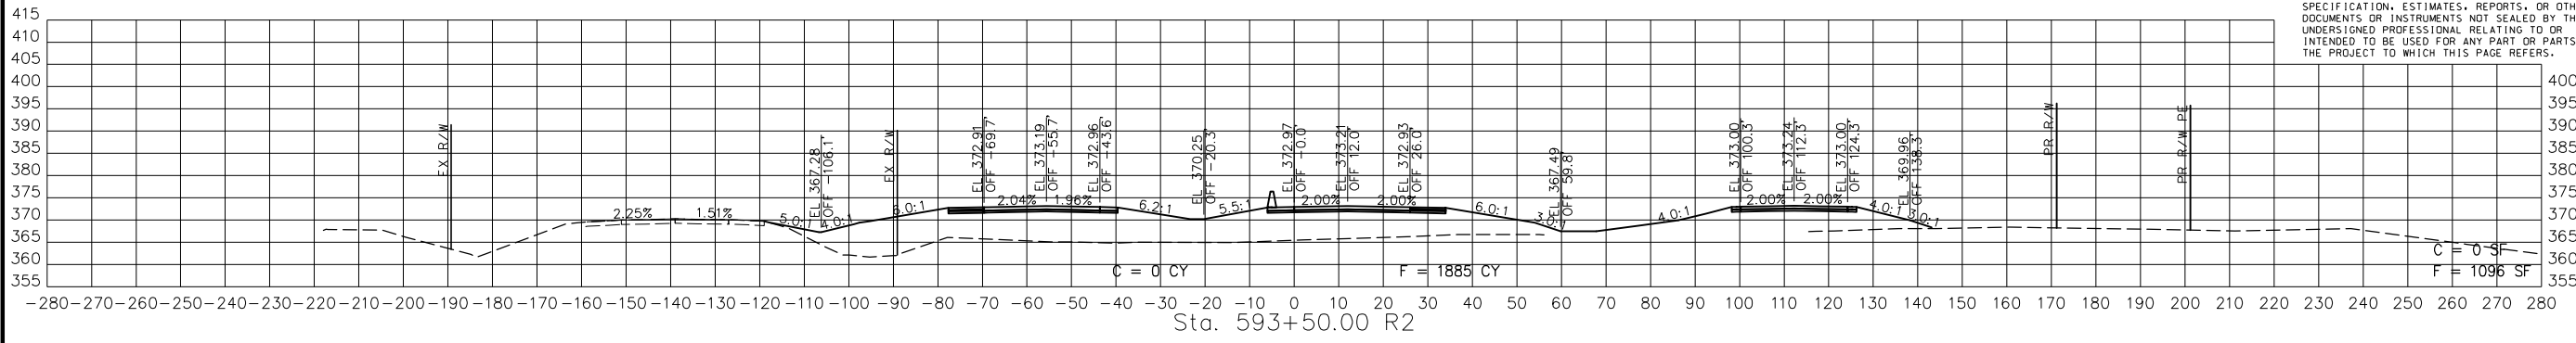

STA. 592+00.00 R2 TO STA. 593+50.00 R2

RTE67-SB PGL  
 CROSS SECTIONS  
 10 OF 15




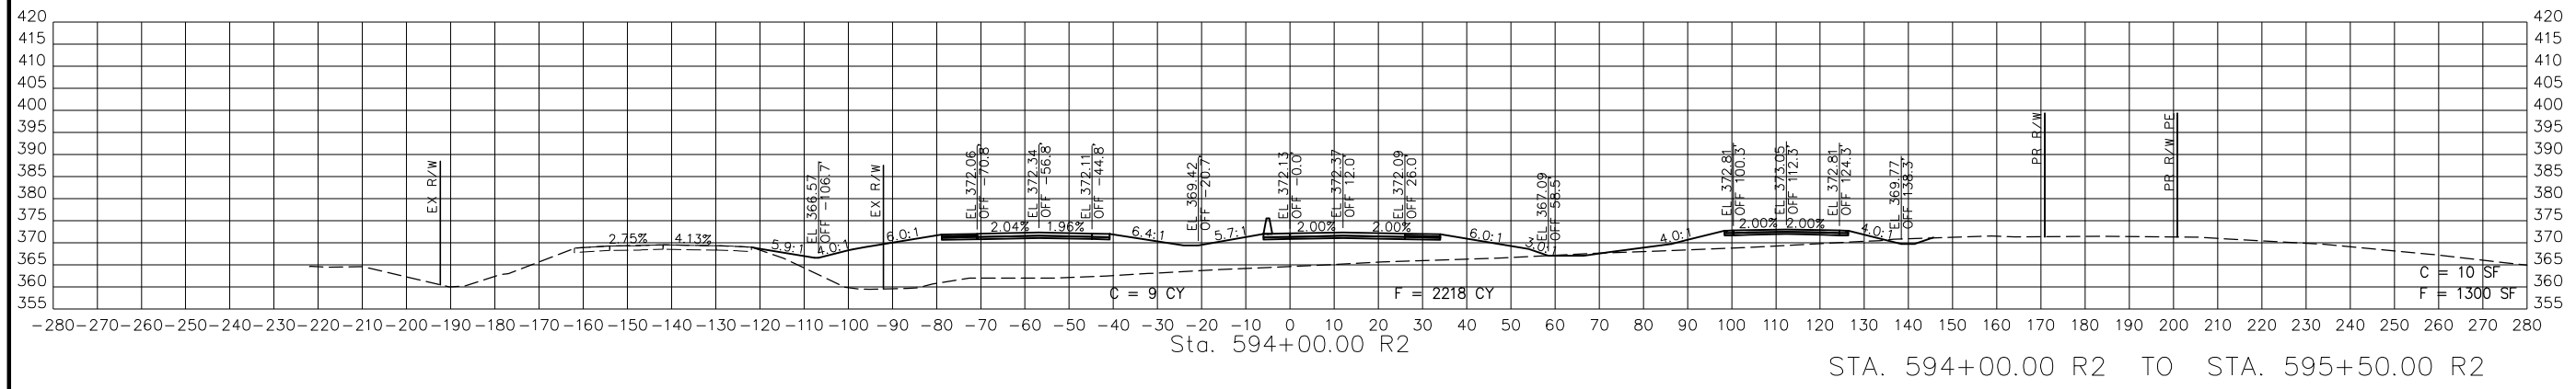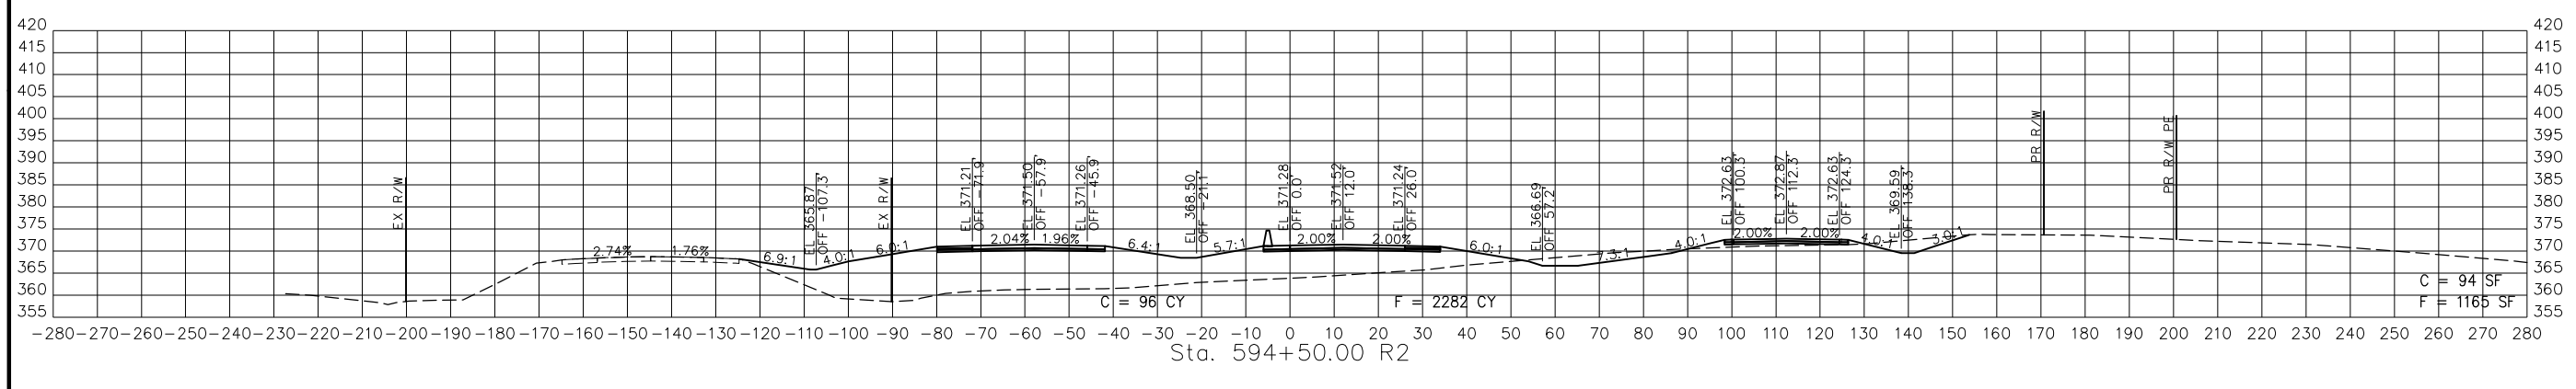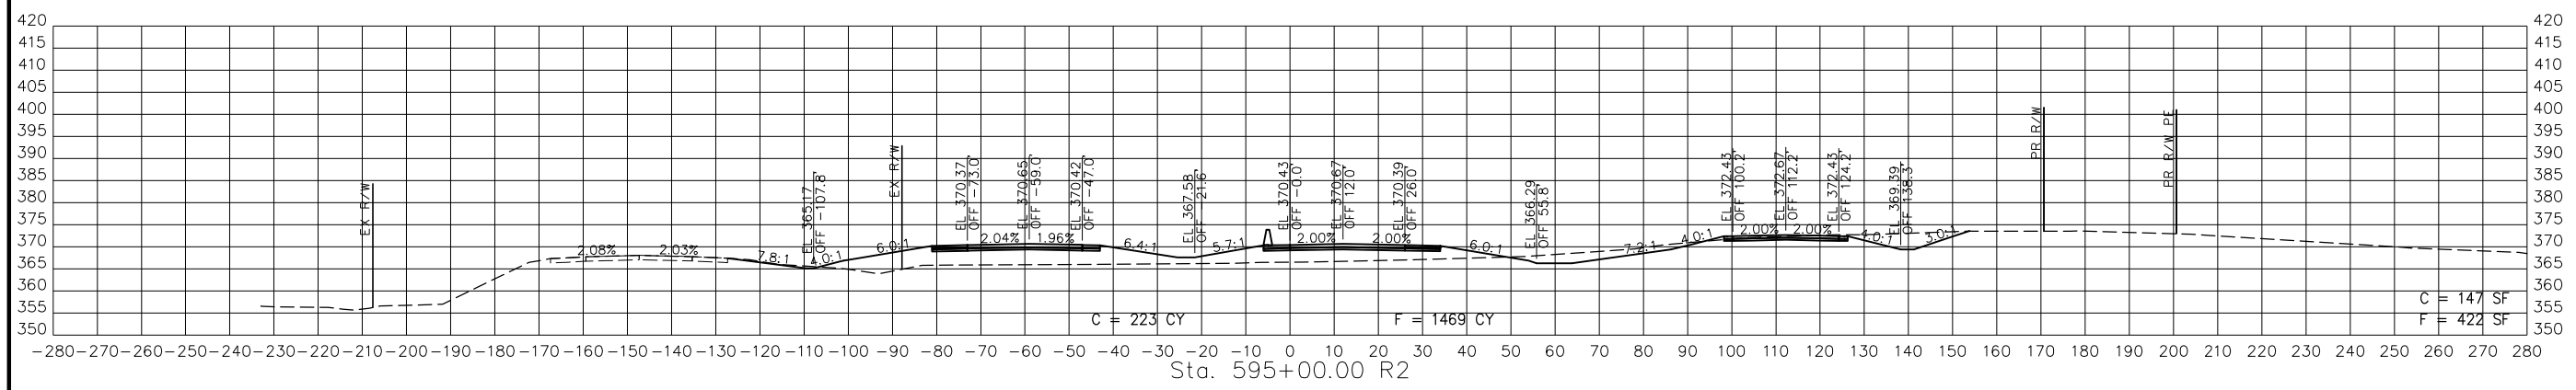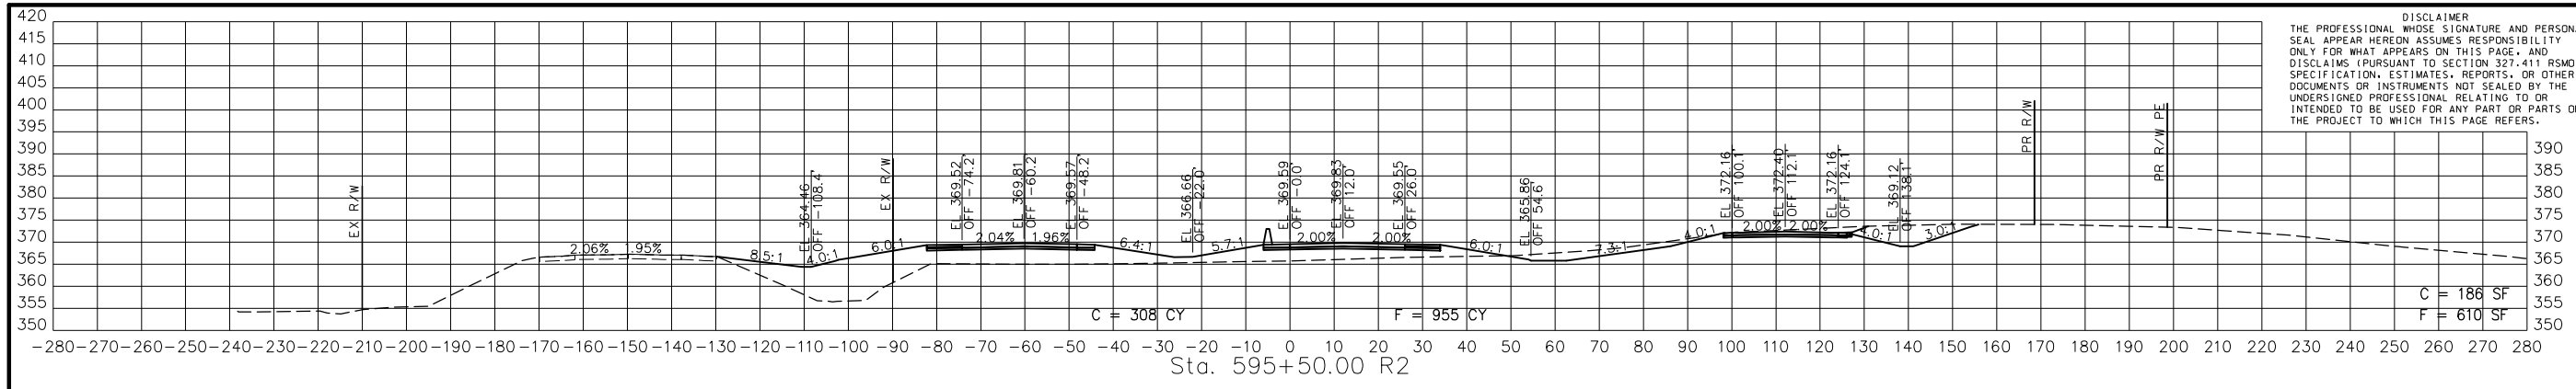

STA. 594+00.00 R2 TO STA. 595+50.00 R2

RTE67-SB PGL  
CROSS SECTIONS  
11 OF 15

DISCLAIMER  
THE PROFESSIONAL WHOSE SIGNATURE AND PERSONAL SEAL APPEAR HEREON ASSUMES RESPONSIBILITY ONLY FOR WHAT APPEARS ON THIS PAGE, AND DISCLAIMS (PURSUANT TO SECTION 327.411 RSMO) SPECIFICATION, ESTIMATES, REPORTS, OR OTHER DOCUMENTS OR INSTRUMENTS NOT SEALED BY THE UNDERSIGNED PROFESSIONAL RELATING TO OR INTENDED TO BE USED FOR ANY PART OR PARTS OF THE PROJECT TO WHICH THIS PAGE REFERS.

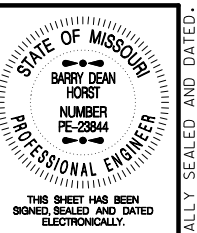

DATE PREPARED  
3/4/2023  
ROUTE 67 STATE MO  
DISTRICT SE SHEET NO. 11  
COUNTY BUTLER  
JOB NO. J9P3764  
CONTRACT ID.

PROJECT NO.  
BRIDGE NO.

DATE	DESCRIPTION

MISSOURI HIGHWAYS AND TRANSPORTATION COMMISSION  
MoDOT  
105 WEST CAPITOL  
JEFFERSON CITY, MO 65102  
1-888-ASK-MODOT (1-888-278-6636)

BACON | FARMER | WORKMAN  
ENGINEERING & TESTING, INC.  
415 S. BROADWAY STREET  
PHILADELPHIA, MO 64108  
PHONE: 314-231-0000  
WWW.BACONFARMERWORKMAN.COM



DISCLAIMER  
 THE PROFESSIONAL WHOSE SIGNATURE AND PERSONAL SEAL APPEAR HEREON ASSUMES RESPONSIBILITY ONLY FOR WHAT APPEARS ON THIS PAGE, AND DISCLAIMS (PURSUANT TO SECTION 327.411 RSMO) SPECIFICATION, ESTIMATES, REPORTS, OR OTHER DOCUMENTS OR INSTRUMENTS NOT SEALED BY THE UNDERSIGNED PROFESSIONAL RELATING TO OR INTENDED TO BE USED FOR ANY PART OR PARTS OF THE PROJECT TO WHICH THIS PAGE REFERS.



THIS SHEET HAS BEEN SIGNED SEALED AND DATED ELECTRONICALLY.

DATE PREPARED  
 3/4/2023

ROUTE 67 STATE MO

DISTRICT SE SHEET NO. 12

COUNTY BUTLER

JOB NO. J9P3764

CONTRACT ID.





PROJECT NO.

BRIDGE NO.

DESCRIPTION	DATE

MISSOURI HIGHWAYS AND TRANSPORTATION COMMISSION  
 105 WEST CAPITOL JEFFERSON CITY, MO 65102  
 1-888-ASK-MODOT (1-888-278-6636)


BACON | FARMER | WORKMAN ENGINEERING & TESTING, INC.  
 1115 BIRCHWOOD STREET JEFFERSON CITY, MO 65117  
 PHONE: 636-633-8800 FAX: 636-633-8801  
 WWW.BFWENGINEERS.COM

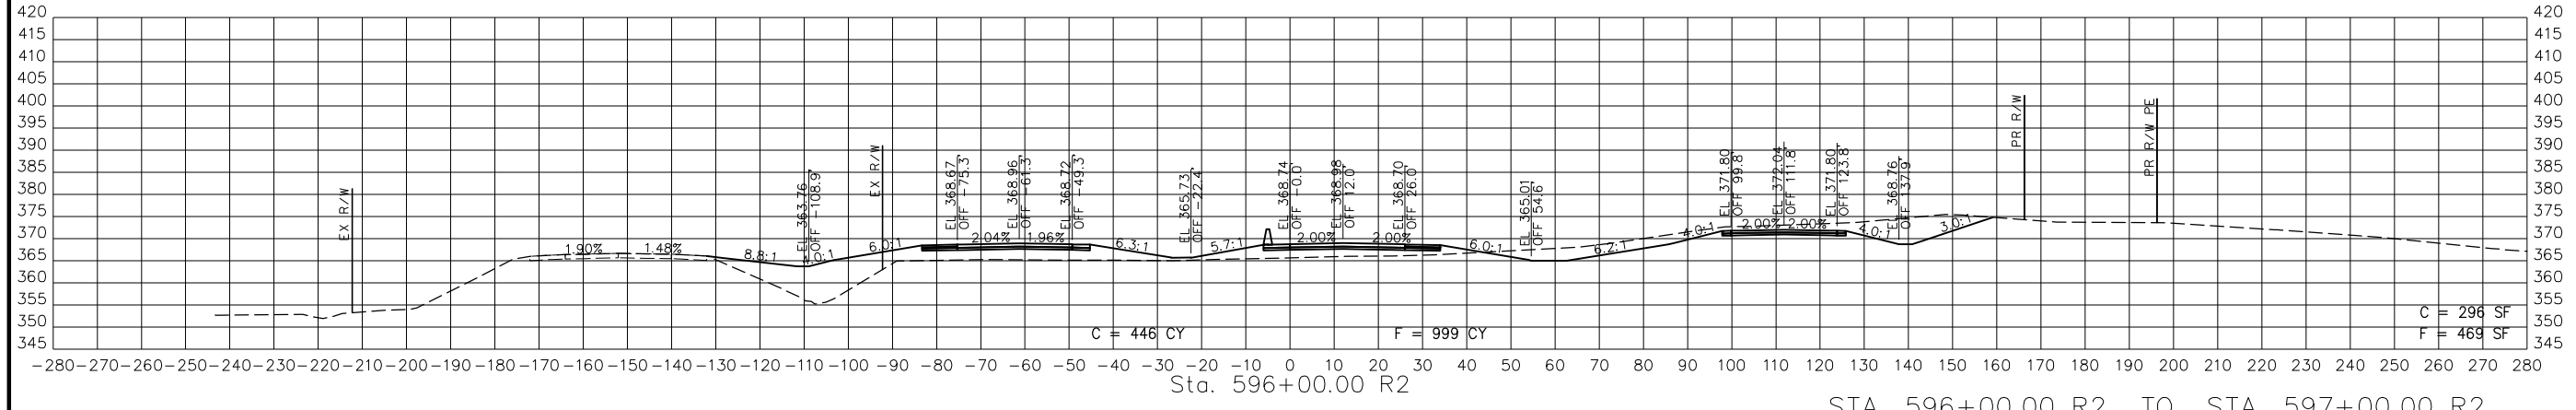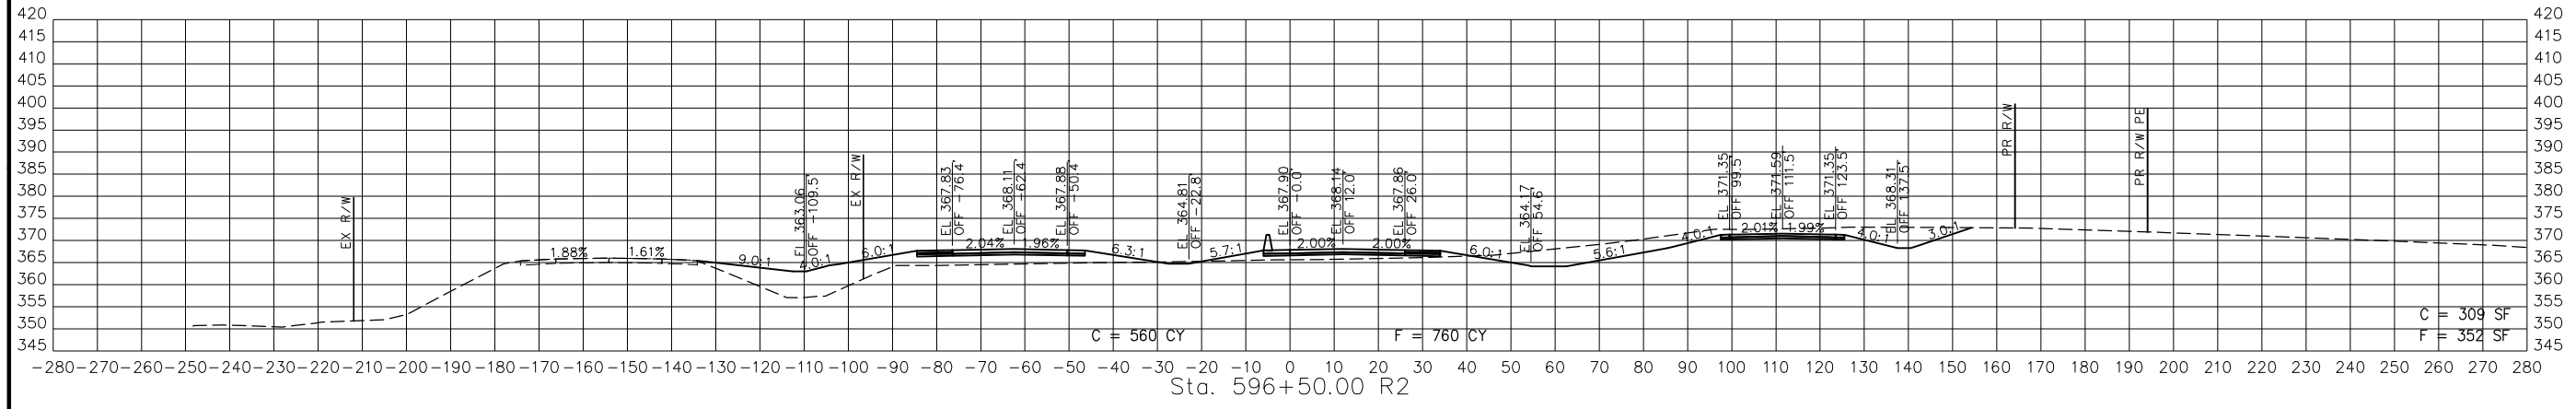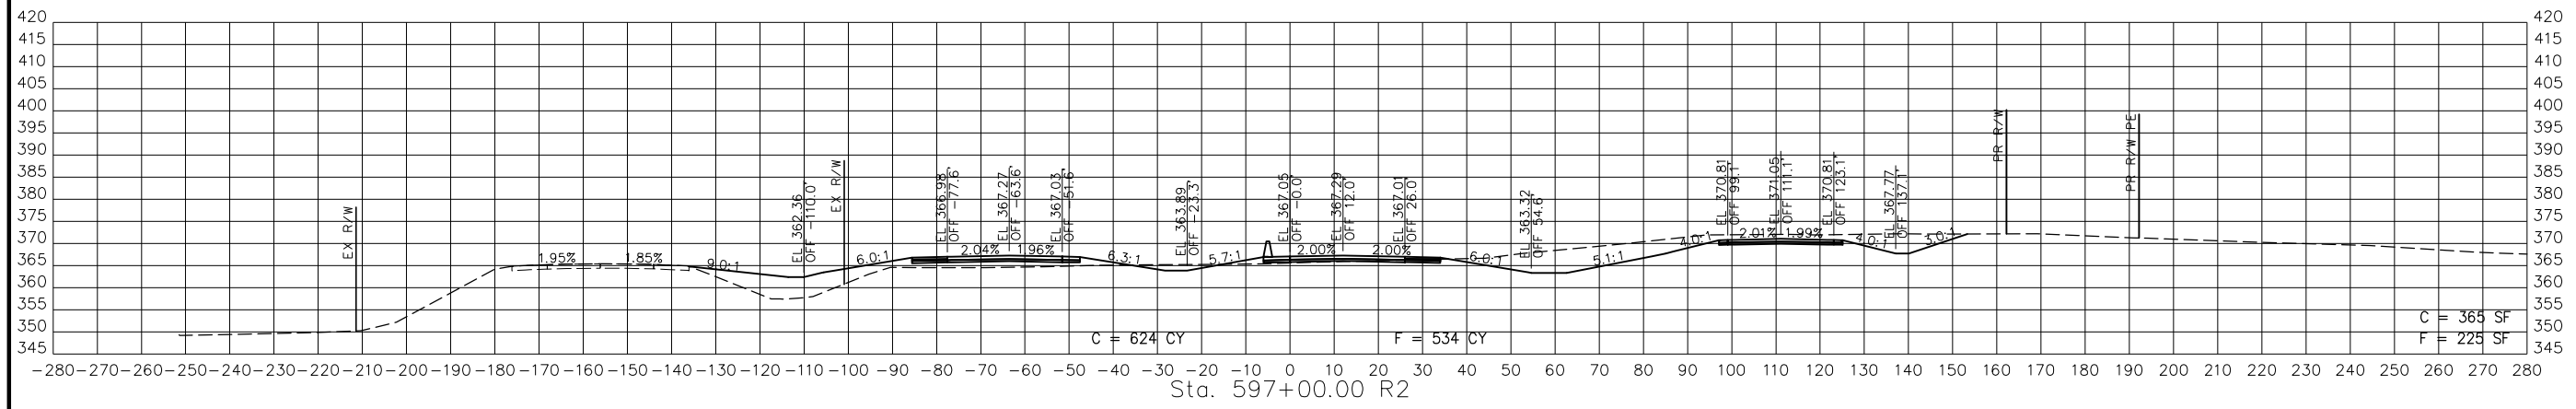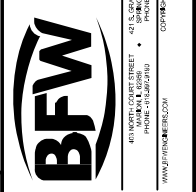

STA. 596+00.00 R2 TO STA. 597+00.00 R2

RTE67-SB PGL  
 CROSS SECTIONS  
 12 OF 15

DISCLAIMER  
 THE PROFESSIONAL WHOSE SIGNATURE AND PERSONAL SEAL APPEAR HEREON ASSUMES RESPONSIBILITY ONLY FOR WHAT APPEARS ON THIS PAGE, AND DISCLAIMS (PURSUANT TO SECTION 327.411 RSMO) SPECIFICATION, ESTIMATES, REPORTS, OR OTHER DOCUMENTS OR INSTRUMENTS NOT SEALED BY THE UNDERSIGNED PROFESSIONAL RELATING TO OR INTENDED TO BE USED FOR ANY PART OR PARTS OF THE PROJECT TO WHICH THIS PAGE REFERS.




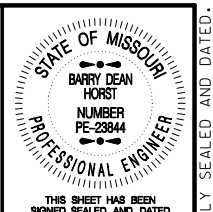


DATE PREPARED  
 3/4/2023  
 ROUTE 67 STATE MO  
 DISTRICT SE SHEET NO. 13  
 COUNTY BUTLER  
 JOB NO. J9P3764  
 CONTRACT ID.  
 PROJECT NO.  
 BRIDGE NO.

DATE	DESCRIPTION

MISSOURI HIGHWAYS AND TRANSPORTATION COMMISSION  
  
 105 WEST CAPITOL  
 JEFFERSON CITY, MO 65102  
 1-888-ASK-MODOT (1-888-278-6636)

BACON | FARMER | WORKMAN  
 ENGINEERS & TESTING, INC.  
  
 415 W. MAIN STREET  
 MOBILE, MISSISSIPPI 38670  
 PHONE: 662-271-1100  
 FAX: 662-271-1101  
 WWW.BACONFARMERWORKMAN.COM

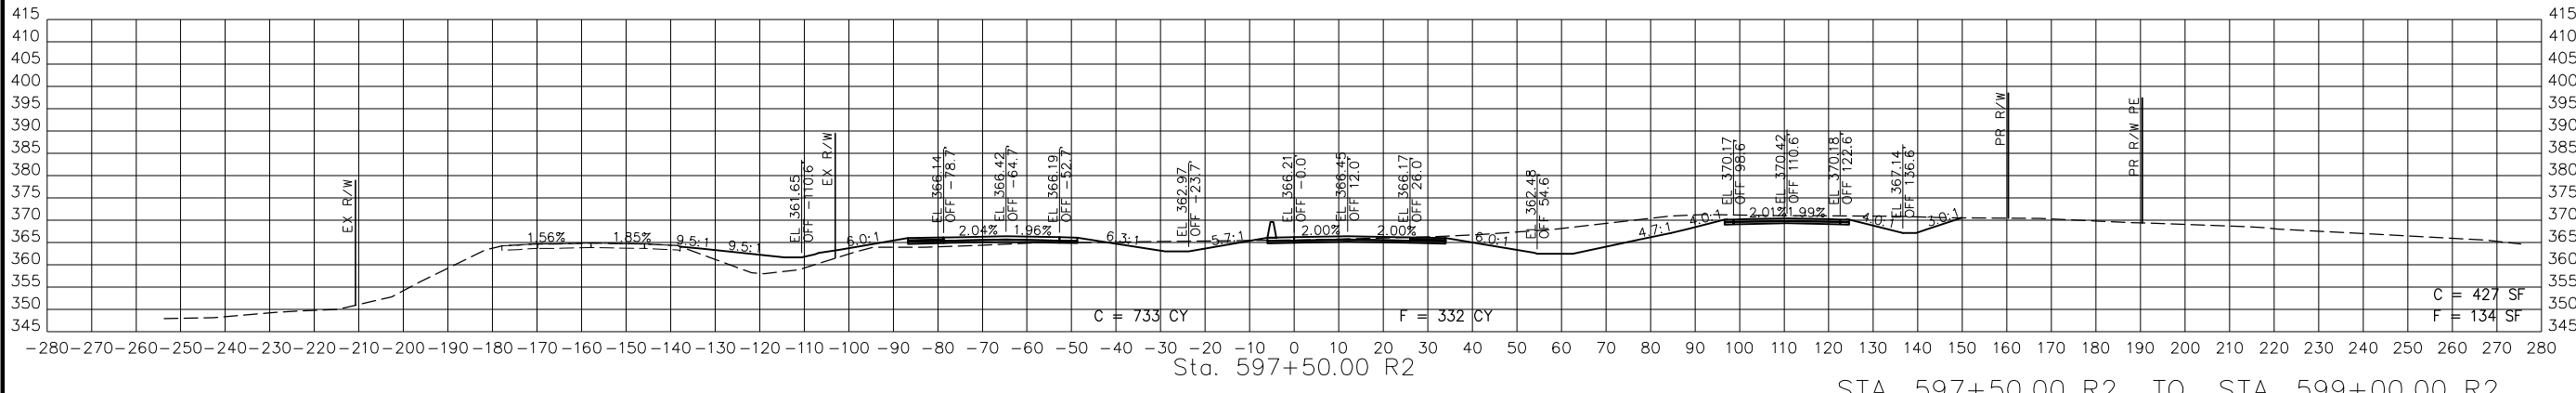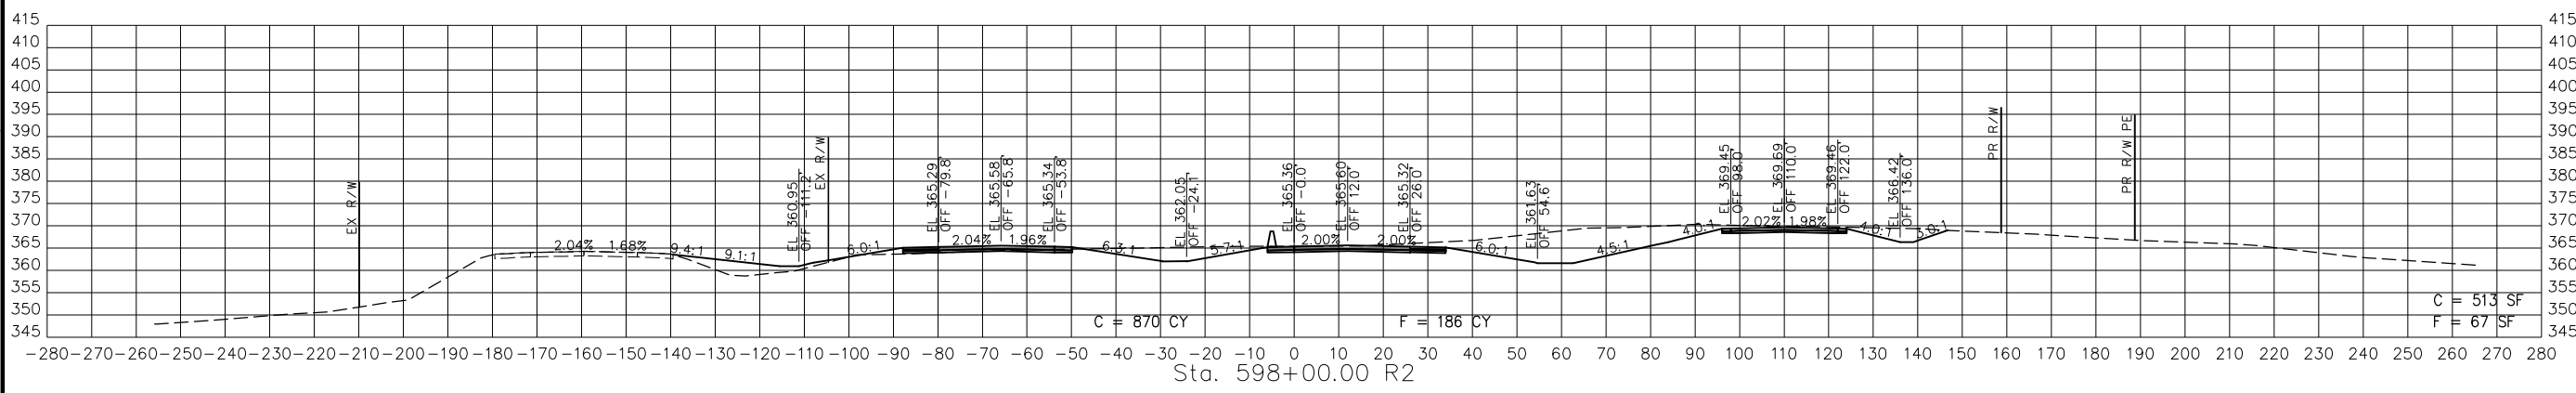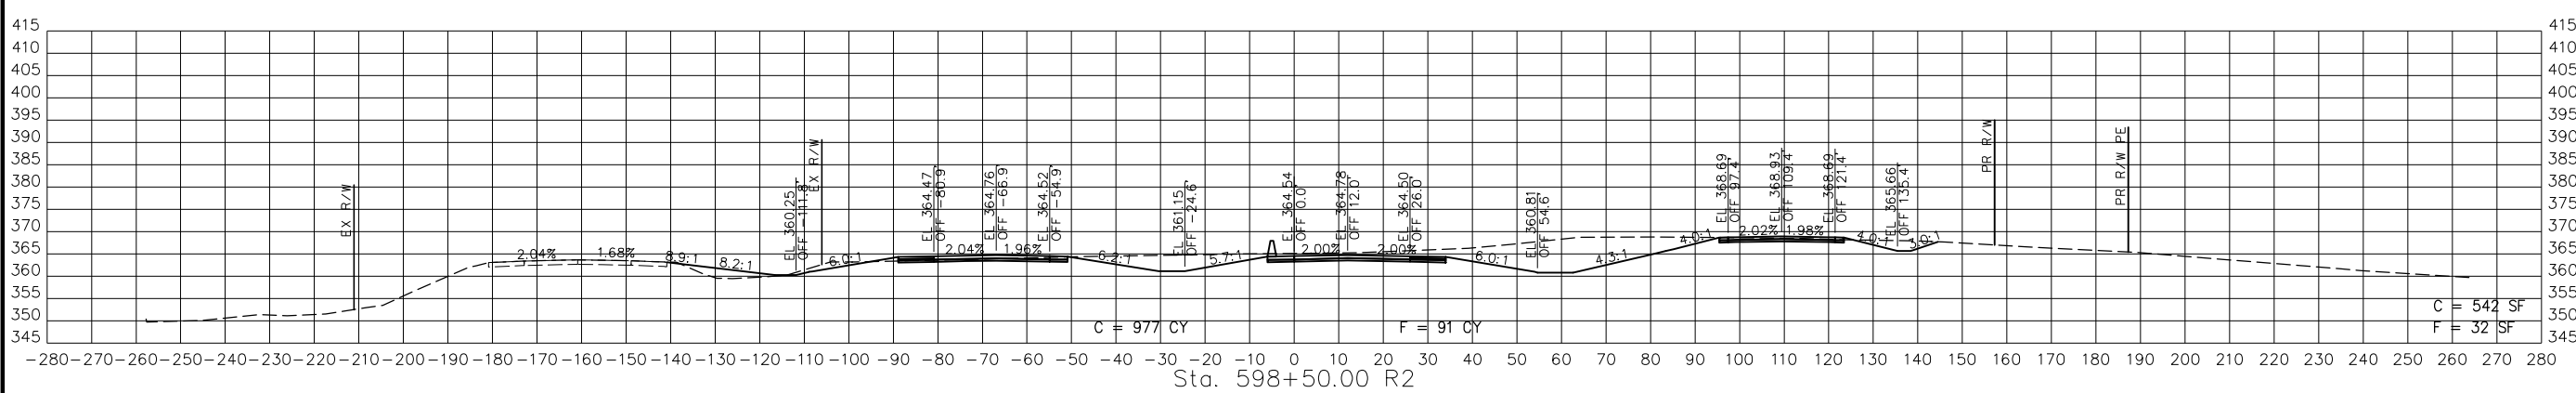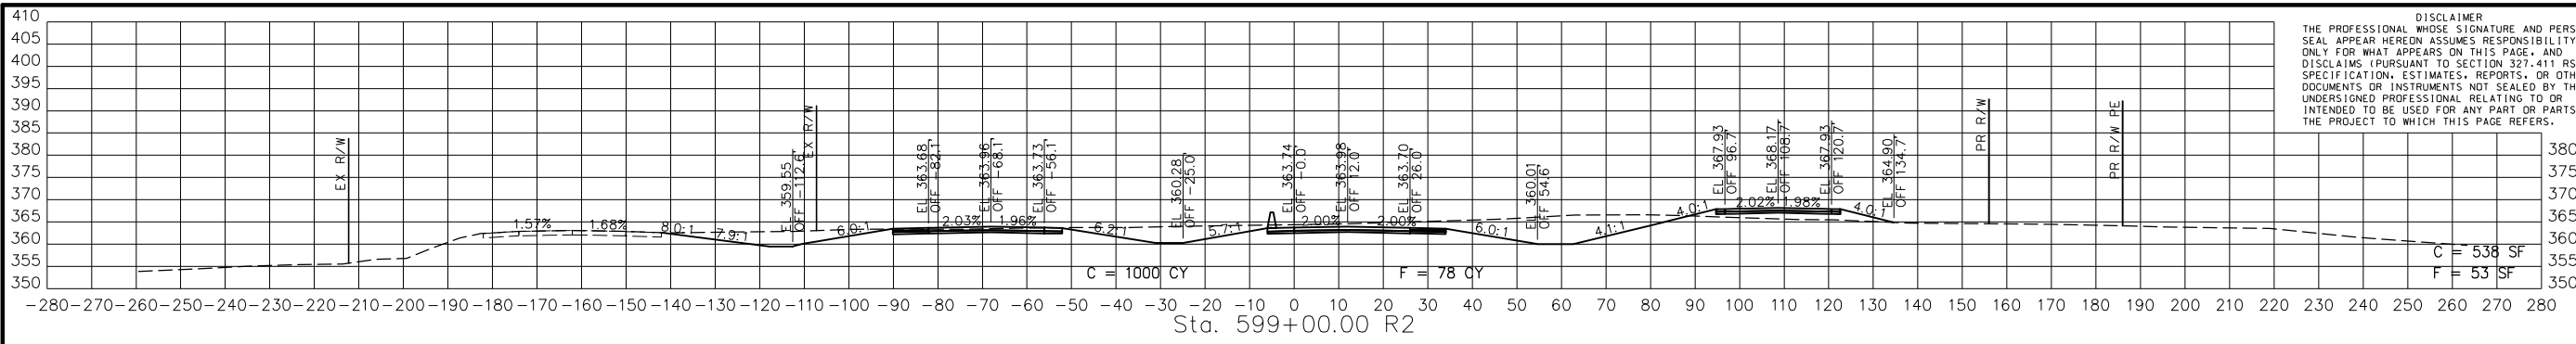

STA. 597+50.00 R2 TO STA. 599+00.00 R2

RTE67-SB PGL  
 CROSS SECTIONS  
 13 OF 15

DISCLAIMER  
THE PROFESSIONAL WHOSE SIGNATURE AND PERSONAL SEAL APPEAR HEREON ASSUMES RESPONSIBILITY ONLY FOR WHAT APPEARS ON THIS PAGE, AND DISCLAIMS (PURSUANT TO SECTION 327.411 RSMO) SPECIFICATION, ESTIMATES, REPORTS, OR OTHER DOCUMENTS OR INSTRUMENTS NOT SEALED BY THE UNDERSIGNED PROFESSIONAL RELATING TO OR INTENDED TO BE USED FOR ANY PART OR PARTS OF THE PROJECT TO WHICH THIS PAGE REFERS.




THIS SHEET HAS BEEN SIGNED, SEALED AND DATED ELECTRONICALLY.

DATE PREPARED  
**3/4/2023**  
ROUTE **67** STATE **MO**  
DISTRICT **SE** SHEET NO. **14**  
COUNTY **BUTLER**  
JOB NO. **J9P3764**  
CONTRACT ID.

PROJECT NO.  
BRIDGE NO.

DATE	DESCRIPTION





MISSOURI HIGHWAYS AND TRANSPORTATION COMMISSION  
105 WEST CAPITOL  
JEFFERSON CITY, MO 65102  
1-888-ASK-MODOT (1-888-278-6636)

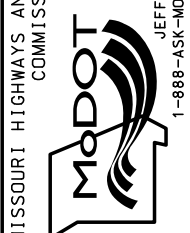

BACON | FARMER | WORKMAN  
ENGINEERING & TESTING, INC.  
1115 W. 11TH STREET  
WARREN, MO 64690  
PHONE: 572-2843  
WWW.BFWENGINEERING.COM




IF A SEAL IS PRESENT ON THIS SHEET IT HAS BEEN ELECTRONICALLY SEALED AND DATED.

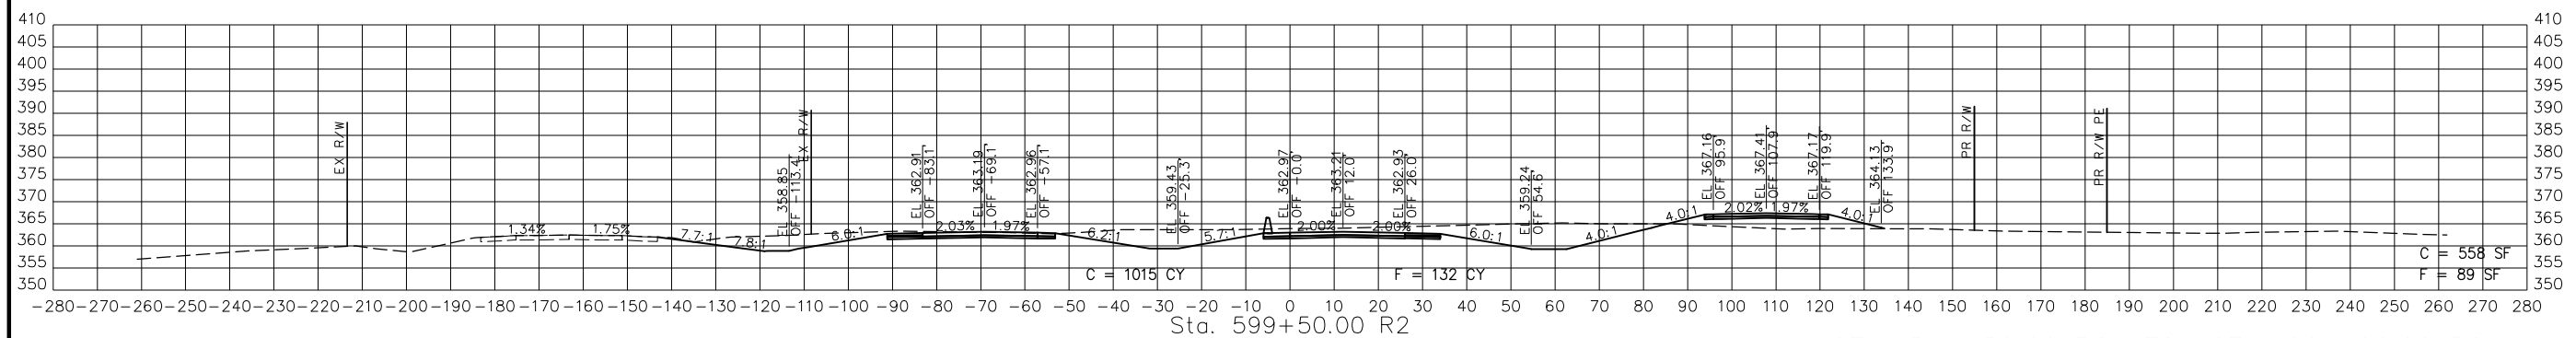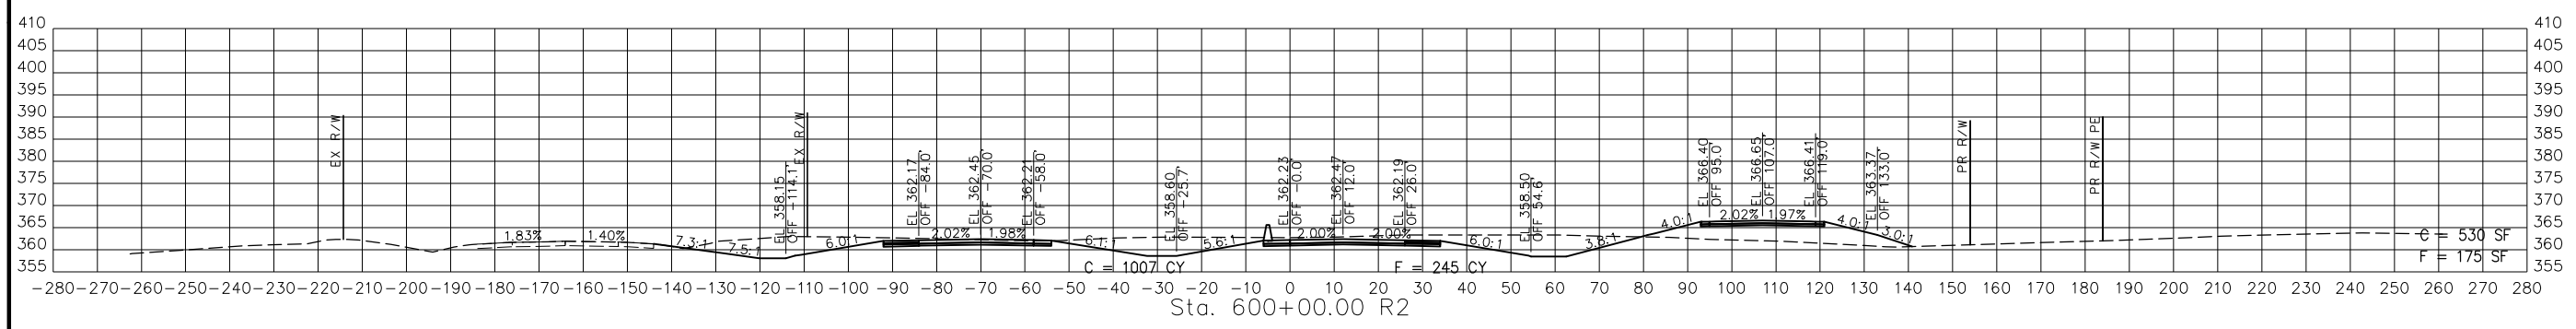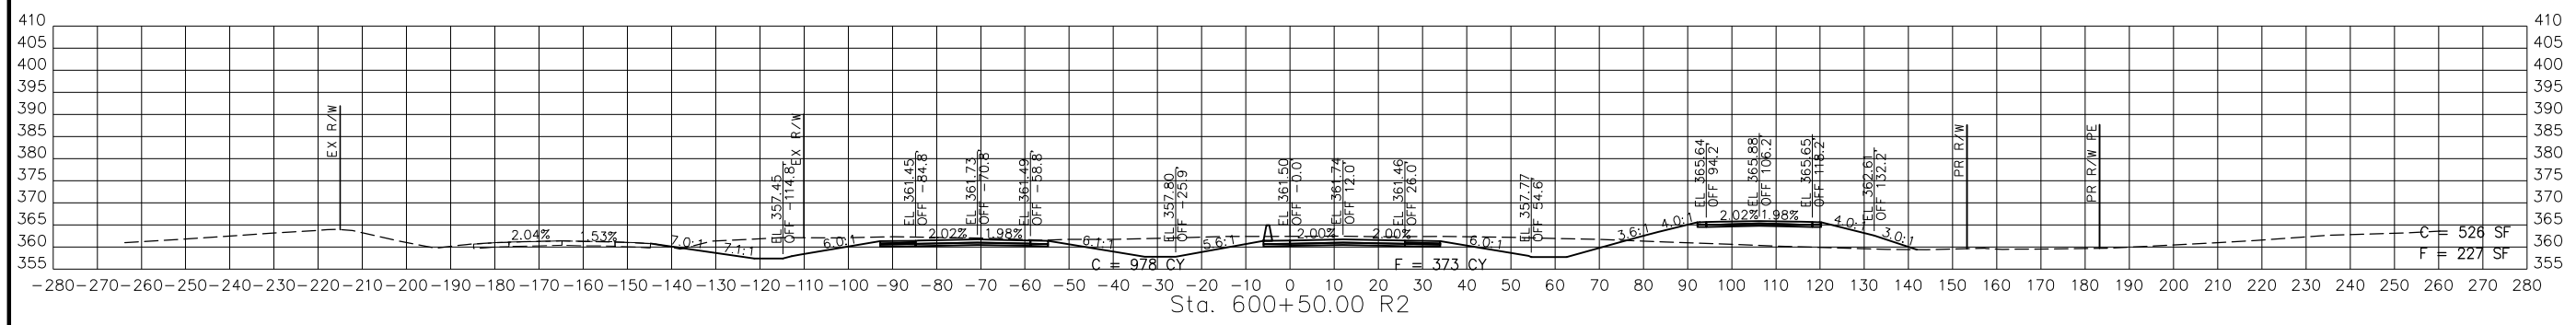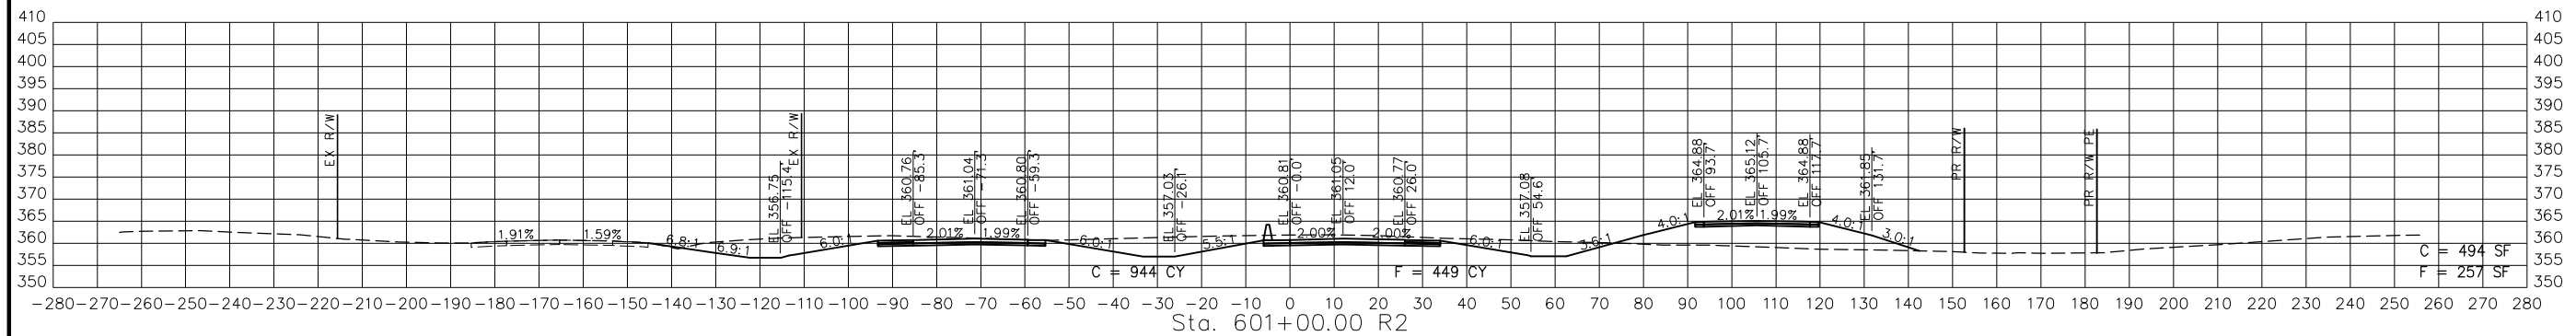

STA. 599+50.00 R2 TO STA. 601+00.00 R2

RTE67-SB PGL  
CROSS SECTIONS  
14 OF 15

DISCLAIMER  
 THE PROFESSIONAL WHOSE SIGNATURE AND PERSONAL SEAL APPEAR HEREON ASSUMES RESPONSIBILITY ONLY FOR WHAT APPEARS ON THIS PAGE, AND DISCLAIMS (PURSUANT TO SECTION 327.411 RSMO) SPECIFICATION, ESTIMATES, REPORTS, OR OTHER DOCUMENTS OR INSTRUMENTS NOT SEALED BY THE UNDERSIGNED PROFESSIONAL RELATING TO OR INTENDED TO BE USED FOR ANY PART OR PARTS OF THE PROJECT TO WHICH THIS PAGE REFERS.

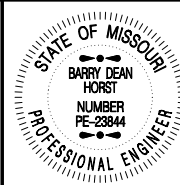

THIS SHEET HAS BEEN SIGNED, SEALED AND DATED ELECTRONICALLY.

DATE PREPARED  
 3/4/2023

ROUTE STATE  
 67 MO

DISTRICT SHEET NO.  
 SE 15

COUNTY  
 BUTLER

JOB NO.  
 J9P3764

CONTRACT ID.

PROJECT NO.

BRIDGE NO.



DATE	DESCRIPTION

MISSOURI HIGHWAYS AND TRANSPORTATION COMMISSION

105 WEST CAPITOL  
 JEFFERSON CITY, MO 65102  
 1-888-ASK-MODOT (1-888-278-6636)

BACON | FARMER | WORKMAN  
 ENGINEERING & TESTING, INC.


415 S. BROADWAY STREET  
 MOBILE, MISSOURI 64150  
 PHONE: 314-251-1000  
 WWW.BACONFARMERWORKMAN.COM

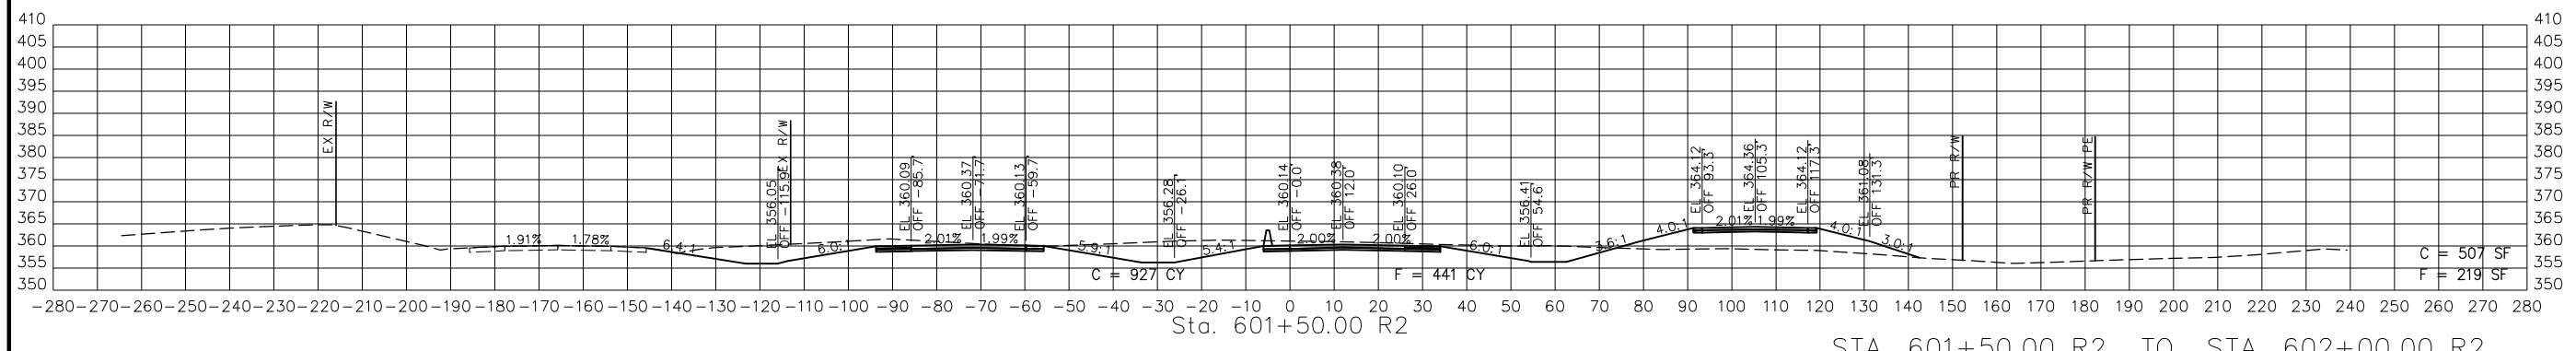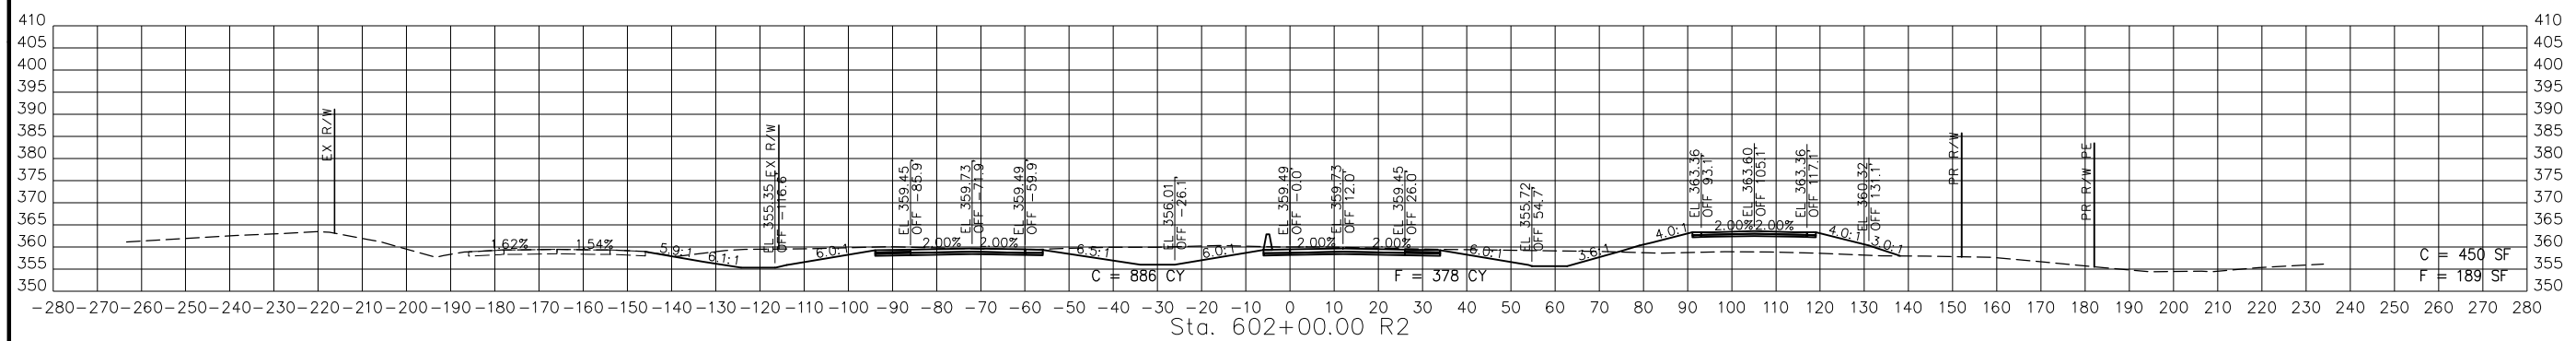

STA. 601+50.00 R2 TO STA. 602+00.00 R2

RTE67-SB PGL  
 CROSS SECTIONS  
 15 OF 15

DISCLAIMER  
 THE PROFESSIONAL WHOSE SIGNATURE AND PERSONAL SEAL APPEAR HEREON ASSUMES RESPONSIBILITY ONLY FOR WHAT APPEARS ON THIS PAGE, AND DISCLAIMS (PURSUANT TO SECTION 327.411 RSMO) SPECIFICATION, ESTIMATES, REPORTS, OR OTHER DOCUMENTS OR INSTRUMENTS NOT SEALED BY THE UNDERSIGNED PROFESSIONAL RELATING TO OR INTENDED TO BE USED FOR ANY PART OR PARTS OF THE PROJECT TO WHICH THIS PAGE REFERS.

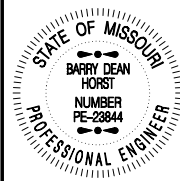

THIS SHEET HAS BEEN SIGNED, SEALED AND DATED ELECTRONICALLY.

DATE PREPARED  
 3/4/2023

ROUTE 67 MO

DISTRICT SE SHEET NO. 16

COUNTY BUTLER

JOB NO. J9P3764

CONTRACT ID.

PROJECT NO.

BRIDGE NO.

DESCRIPTION

DATE

MISSOURI HIGHWAYS AND TRANSPORTATION COMMISSION

MoDOT

105 WEST CAPITOL JEFFERSON CITY, MO 65102

1-888-ASK-MODOT (1-888-278-6636)





BACON | FARMER | WORKMAN ENGINEERING & TESTING, INC.

415 BIRCHWOOD DRIVE, SUITE 100, JEFFERSON CITY, MO 65109

PH: 573-635-1100 FAX: 573-635-1101

WWW.BACONFARMERWORKMAN.COM

BFW

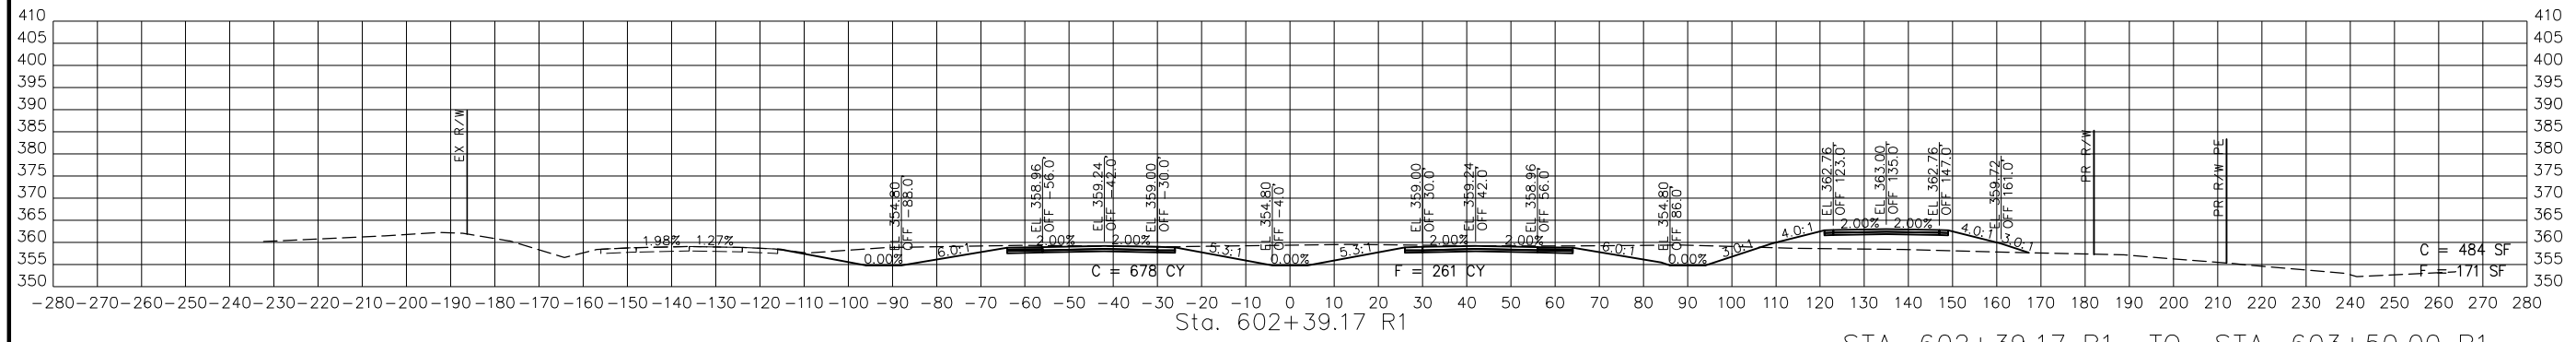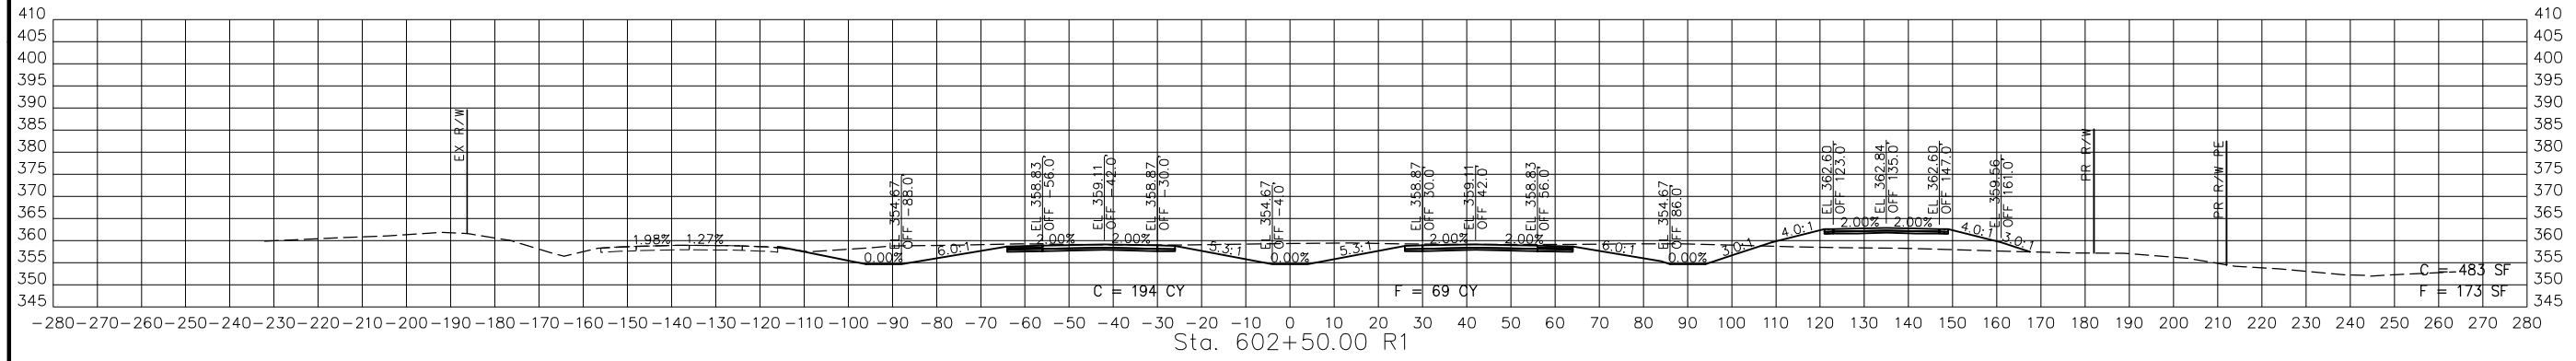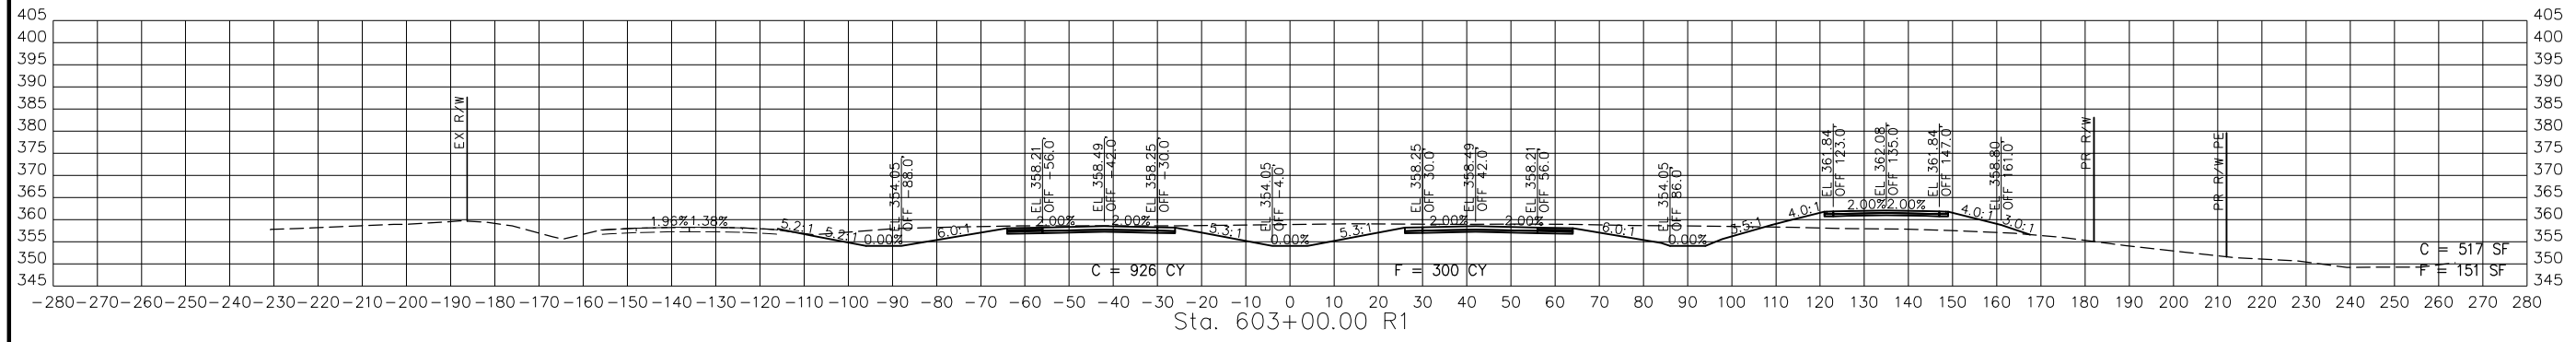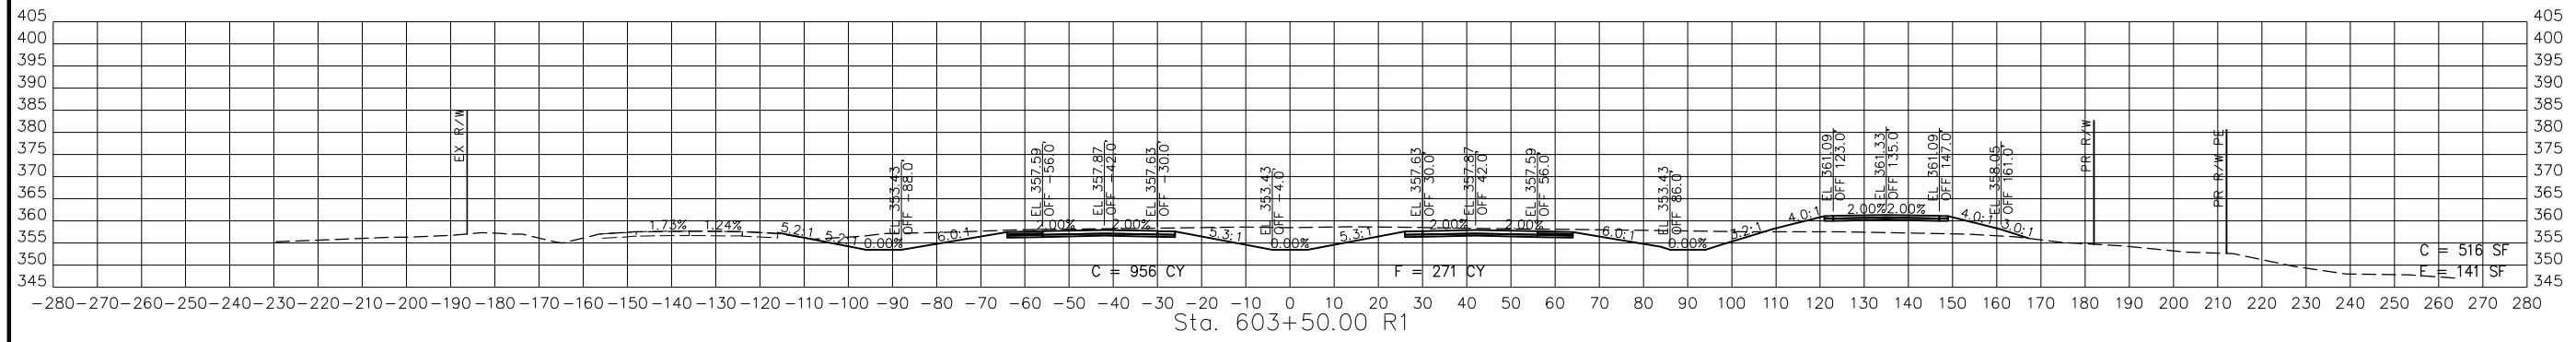

STA. 602+39.17 R1 TO STA. 603+50.00 R1

PR67-3  
 CROSS SECTIONS  
 1 OF 29

DISCLAIMER  
 THE PROFESSIONAL WHOSE SIGNATURE AND PERSONAL SEAL APPEAR HEREON ASSUMES RESPONSIBILITY ONLY FOR WHAT APPEARS ON THIS PAGE, AND DISCLAIMS (PURSUANT TO SECTION 327.411 RSMO) SPECIFICATION, ESTIMATES, REPORTS, OR OTHER DOCUMENTS OR INSTRUMENTS NOT SEALED BY THE UNDERSIGNED PROFESSIONAL RELATING TO OR INTENDED TO BE USED FOR ANY PART OR PARTS OF THE PROJECT TO WHICH THIS PAGE REFERS.



THIS SHEET HAS BEEN SIGNED SEALED AND DATED ELECTRONICALLY.

DATE PREPARED  
 3/4/2023

ROUTE 67 MO

DISTRICT SE SHEET NO. 17

COUNTY BUTLER

JOB NO. J9P3764

CONTRACT ID.

PROJECT NO.

BRIDGE NO.





DATE	DESCRIPTION

MISSOURI HIGHWAYS AND TRANSPORTATION COMMISSION

106 WEST CAPITOL JEFFERSON CITY, MO 65102  
 1-888-ASK-MODOT (1-888-278-6636)

BACON FARMER WORKMAN ENGINEERING & TESTING, INC.  
 1125 W. WYOMING STREET, SUITE 100, JEFFERSON CITY, MO 65117  
 PHONE: 636-633-8888 FAX: 636-633-8889  
 WWW.BACONFARMERWORKMANENGINEERINGTESTINGINC.COM

1125 W. WYOMING STREET, SUITE 100, JEFFERSON CITY, MO 65117  
 PHONE: 636-633-8888 FAX: 636-633-8889  
 WWW.BACONFARMERWORKMANENGINEERINGTESTINGINC.COM

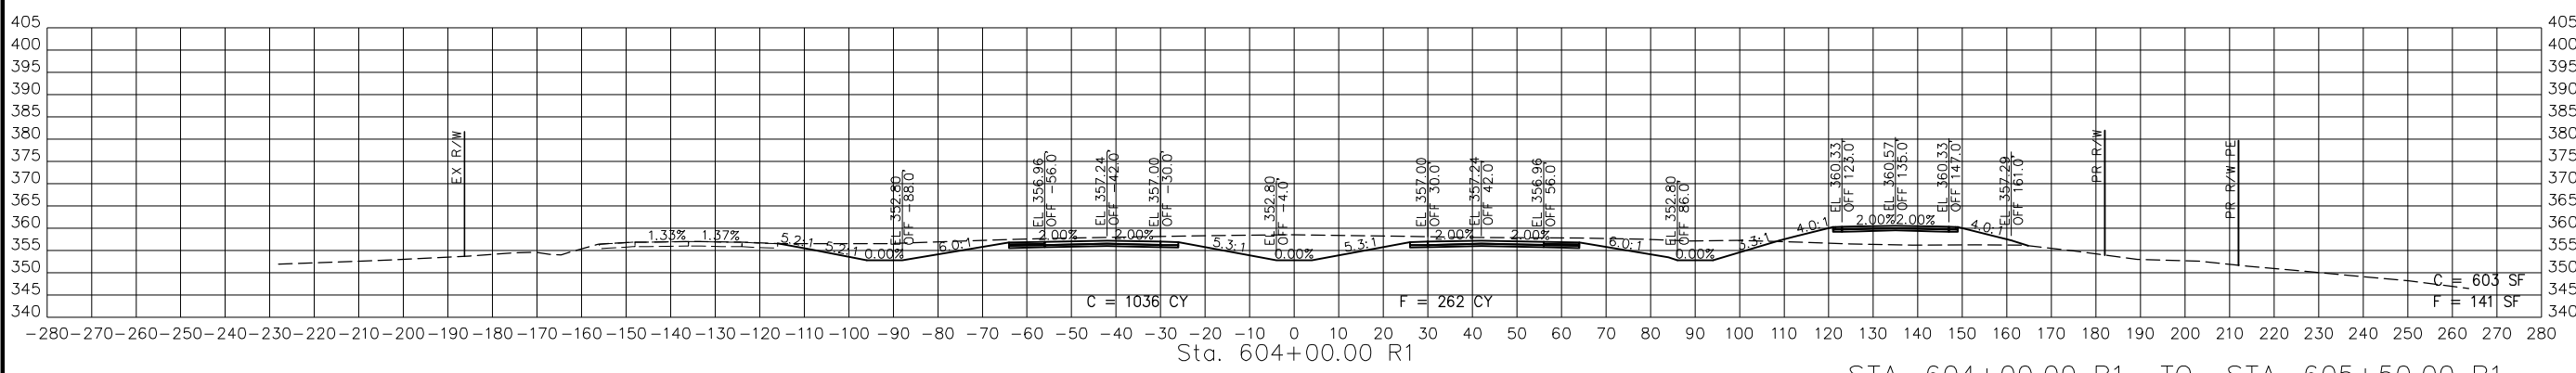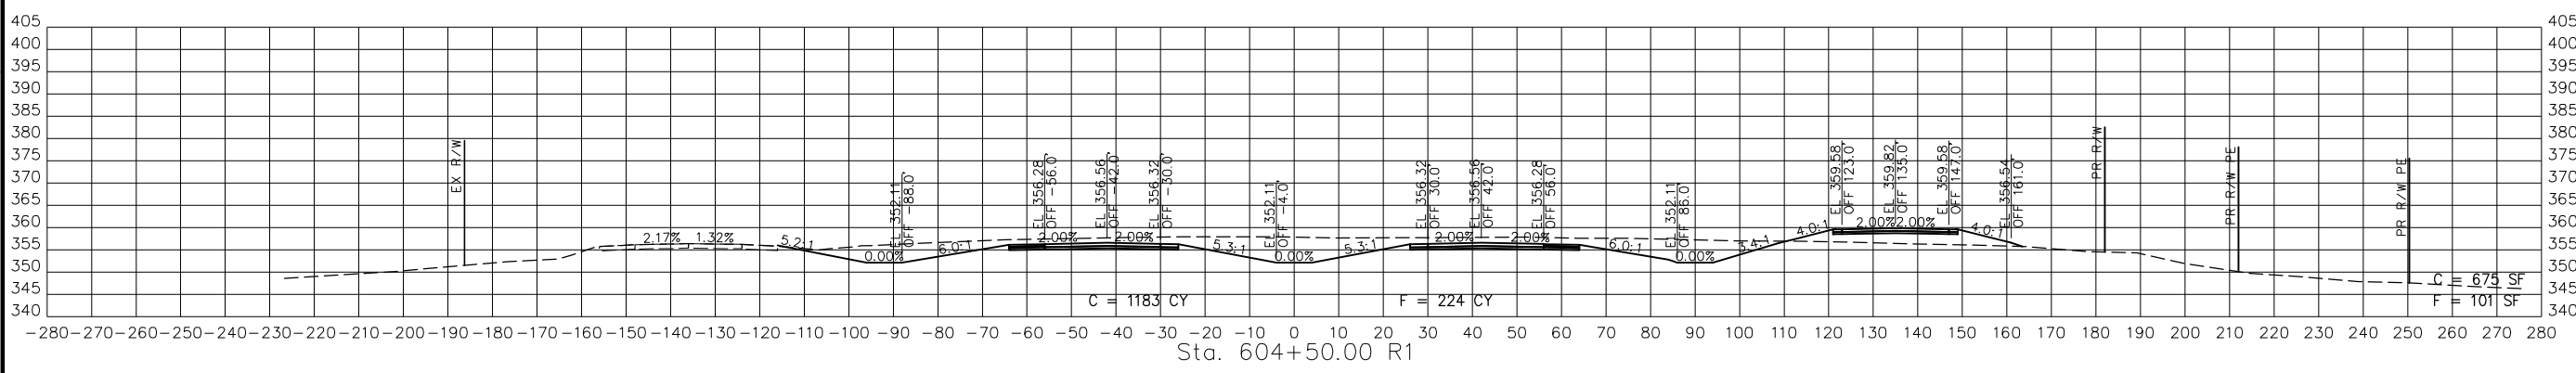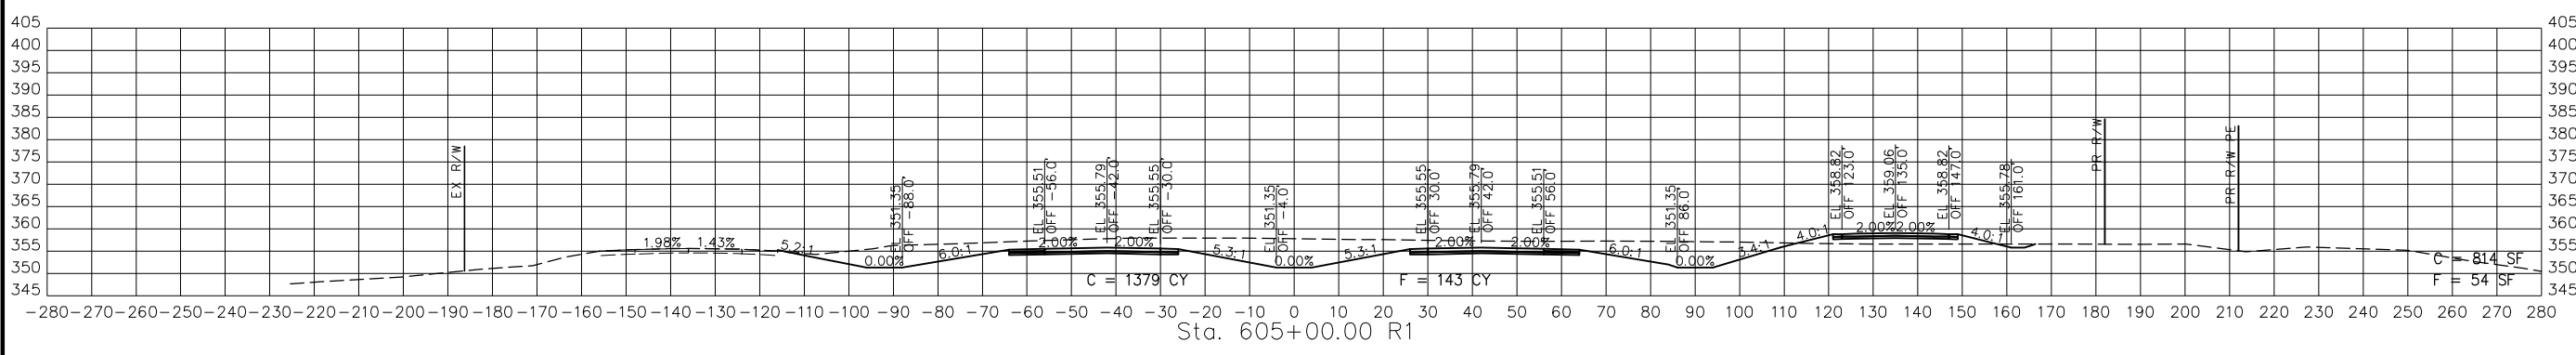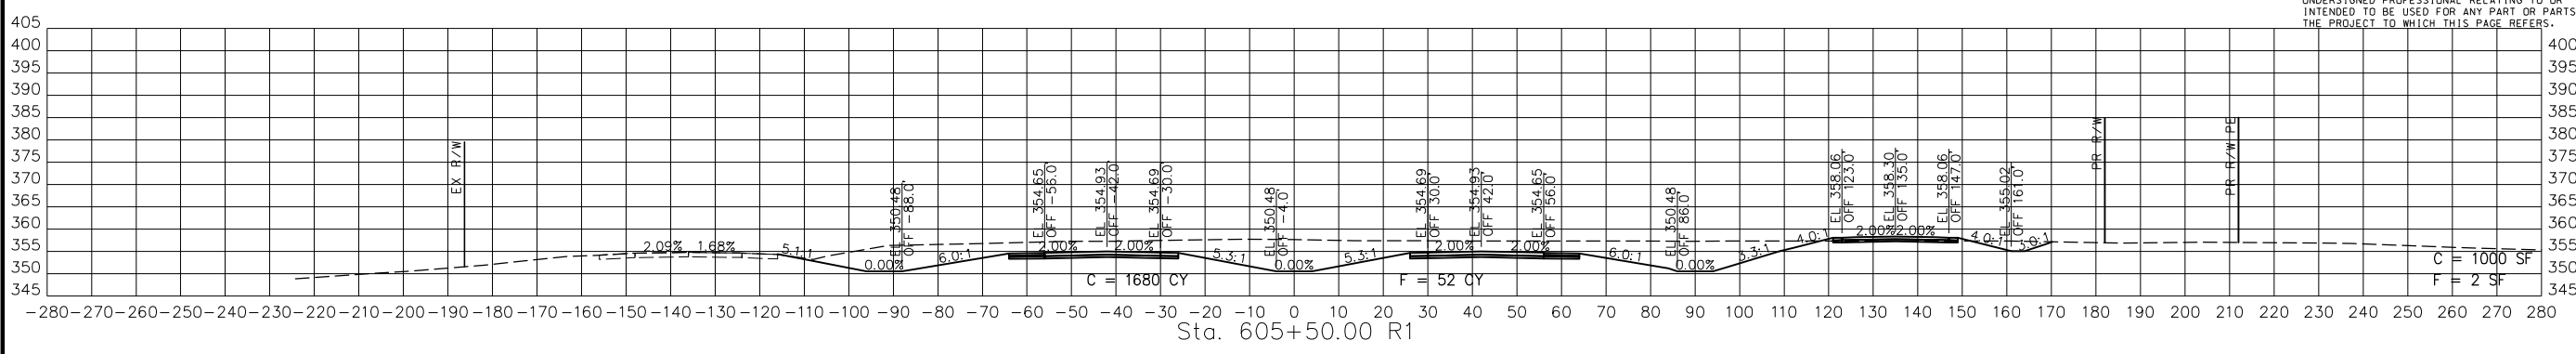


STA. 604+00.00 R1 TO STA. 605+50.00 R1

PR67-3  
 CROSS SECTIONS  
 2 OF 29

IF A SEAL IS PRESENT ON THIS SHEET IT HAS BEEN ELECTRONICALLY SEALED AND DATED.

DISCLAIMER  
 THE PROFESSIONAL WHOSE SIGNATURE AND PERSONAL SEAL APPEAR HEREIN ASSUMES RESPONSIBILITY ONLY FOR WHAT APPEARS ON THIS PAGE, AND DISCLAIMS (PURSUANT TO SECTION 327.411 RSMO) SPECIFICATION, ESTIMATES, REPORTS, OR OTHER DOCUMENTS OR INSTRUMENTS NOT SEALED BY THE UNDERSIGNED PROFESSIONAL RELATING TO OR INTENDED TO BE USED FOR ANY PART OR PARTS OF THE PROJECT TO WHICH THIS PAGE REFERS.

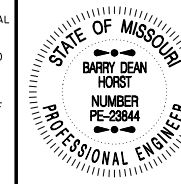

THIS SHEET HAS BEEN SIGNED, SEALED AND DATED ELECTRONICALLY.

DATE PREPARED  
 3/4/2023

ROUTE STATE  
 67 MO

DISTRICT SHEET NO.  
 SE 18

COUNTY  
 BUTLER

JOB NO.  
 J9P3764

CONTRACT ID.

PROJECT NO.

BRIDGE NO.

DATE	DESCRIPTION





MISSOURI HIGHWAYS AND TRANSPORTATION COMMISSION



105 WEST CAPITOL JEFFERSON CITY, MO 65102  
 1-888-ASK-MODOT (1-888-278-6636)

BACON | FARMER | WORKMAN ENGINEERING & TESTING, INC.

1128 W. WYOMING STREET • JEFFERSON CITY, MO 65102  
 PH: 573-452-1128 • FAX: 573-452-1129  
 WWW.BFWENGINEERS.COM

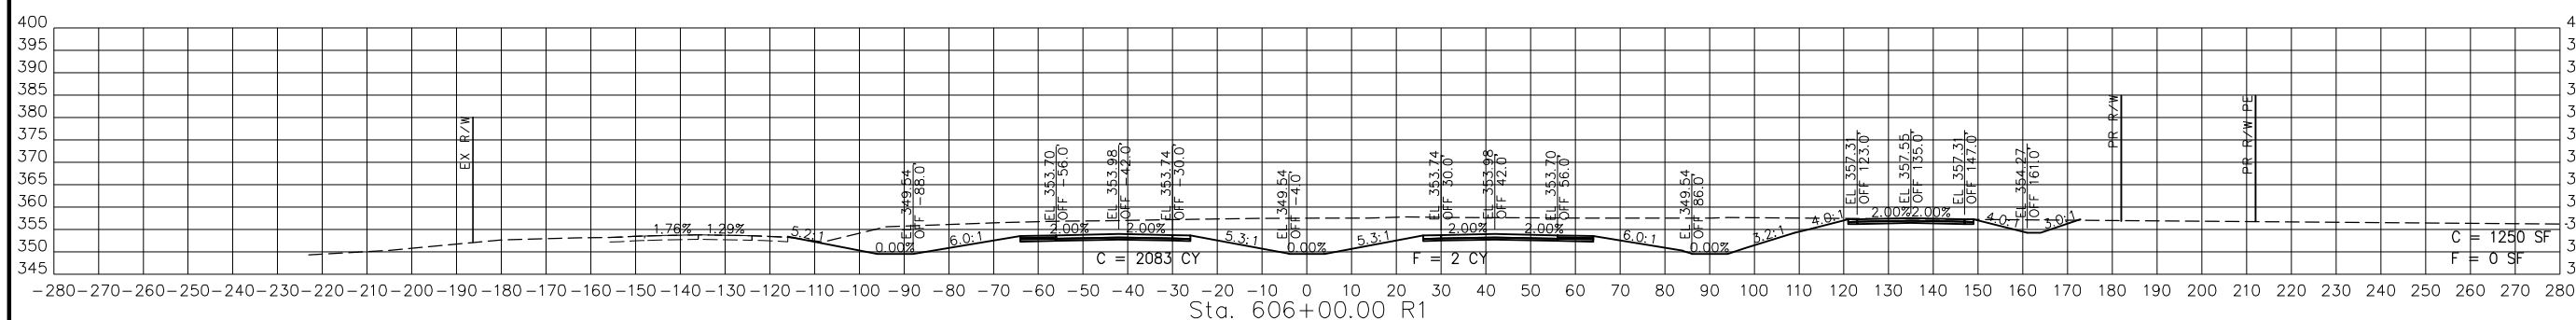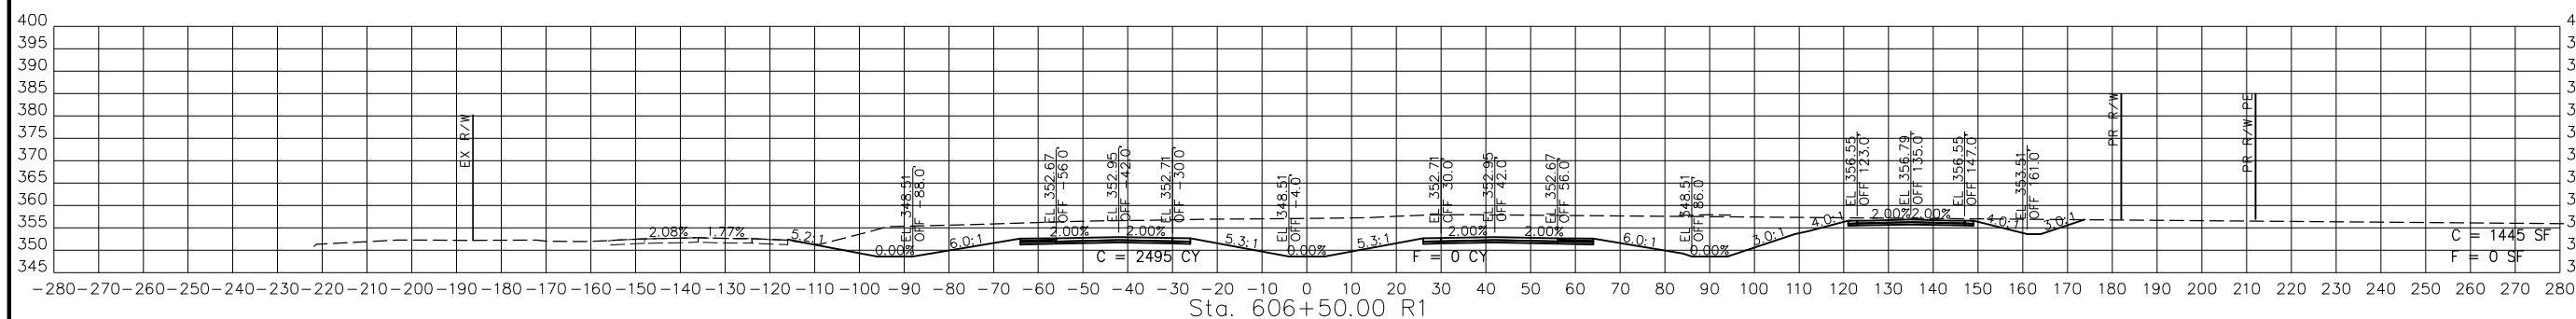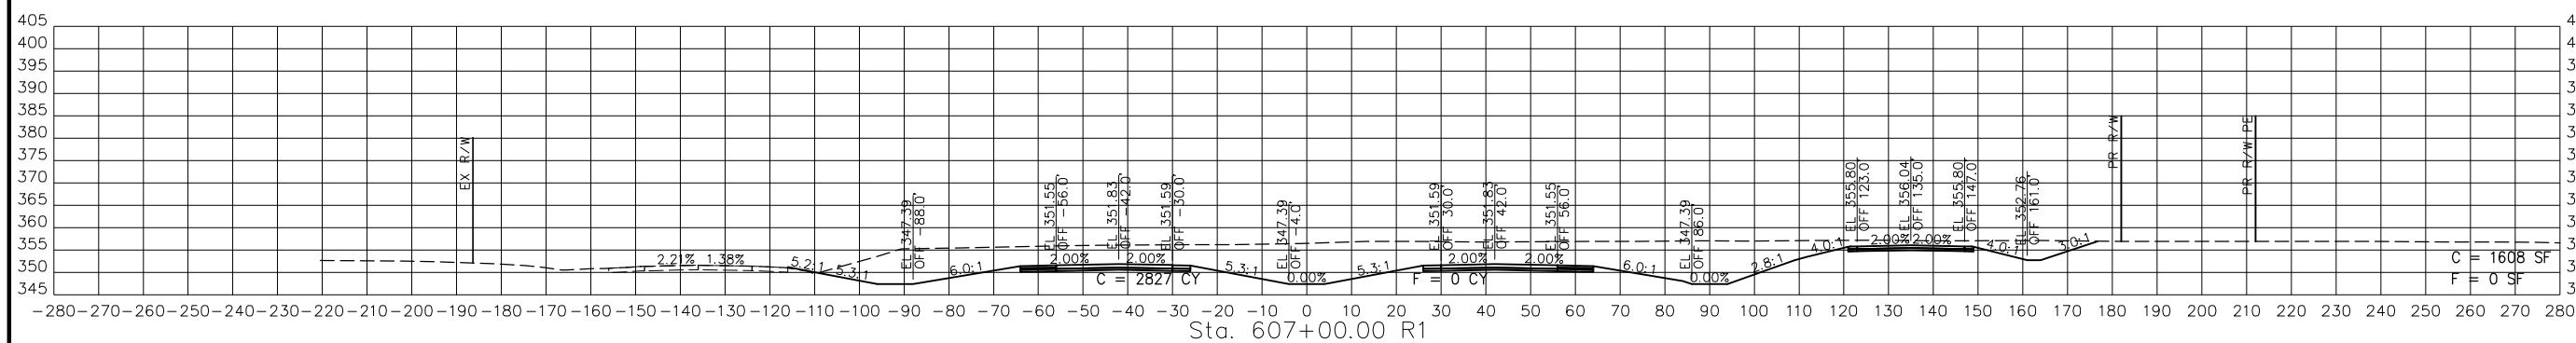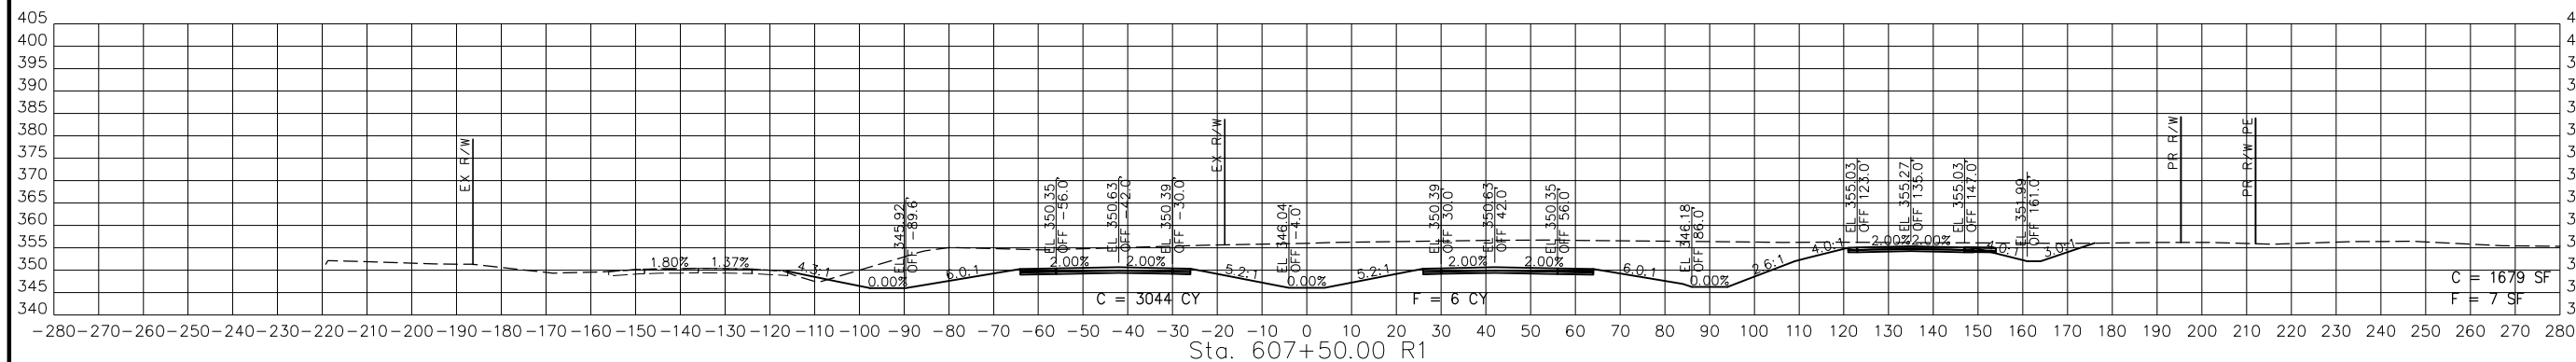


STA. 606+00.00 R1 TO STA. 607+50.00 R1

PR67-3  
 CROSS SECTIONS  
 3 OF 29

IF A SEAL IS PRESENT ON THIS SHEET IT HAS BEEN ELECTRONICALLY SEALED AND DATED.



DISCLAIMER  
 THE PROFESSIONAL WHOSE SIGNATURE AND PERSONAL SEAL APPEAR HEREON ASSUMES RESPONSIBILITY ONLY FOR WHAT APPEARS ON THIS PAGE, AND DISCLAIMS (PURSUANT TO SECTION 327.411 RSMO) SPECIFICATION, ESTIMATES, REPORTS, OR OTHER DOCUMENTS OR INSTRUMENTS NOT SEALED BY THE UNDERSIGNED PROFESSIONAL RELATING TO OR INTENDED TO BE USED FOR ANY PART OR PARTS OF THE PROJECT TO WHICH THIS PAGE REFERS.

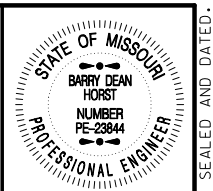

THIS SHEET HAS BEEN SIGNED SEALED AND DATED ELECTRONICALLY.





DATE PREPARED  
 3/4/2023  
 ROUTE 67 MO  
 DISTRICT SE SHEET NO. 19  
 COUNTY BUTLER  
 JOB NO. J9P3764  
 CONTRACT ID.

PROJECT NO.  
 BRIDGE NO.

DATE	DESCRIPTION

MISSOURI HIGHWAYS AND TRANSPORTATION COMMISSION  
  
 105 WEST CAPITOL  
 JEFFERSON CITY, MO 65102  
 1-888-ASK-MODOT (1-888-278-6636)


BACON | FARMER | WORKMAN  
 ENGINEERING & TESTING, INC.  
  
 415 S. MAIN STREET  
 MOBILE, MISSISSIPPI 38670  
 PHONE: 662-271-1122  
 WWW.BFWENGINEERING.COM

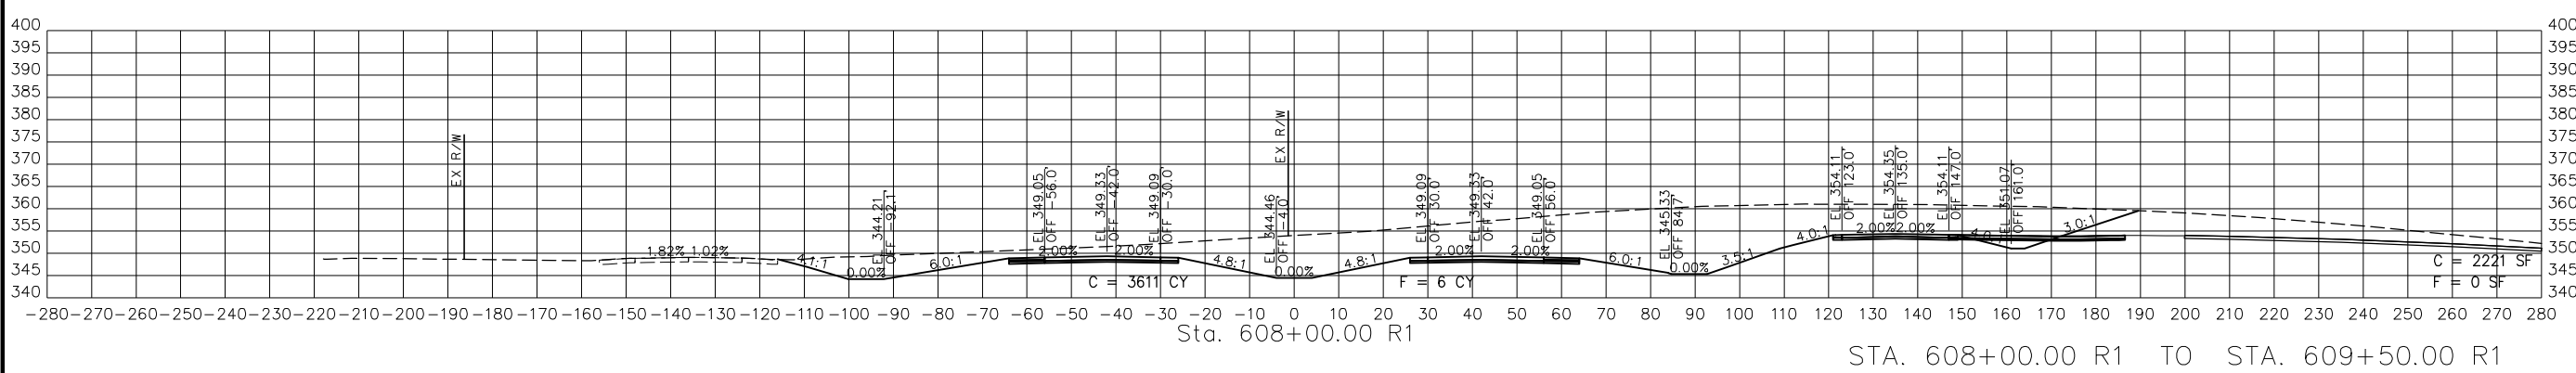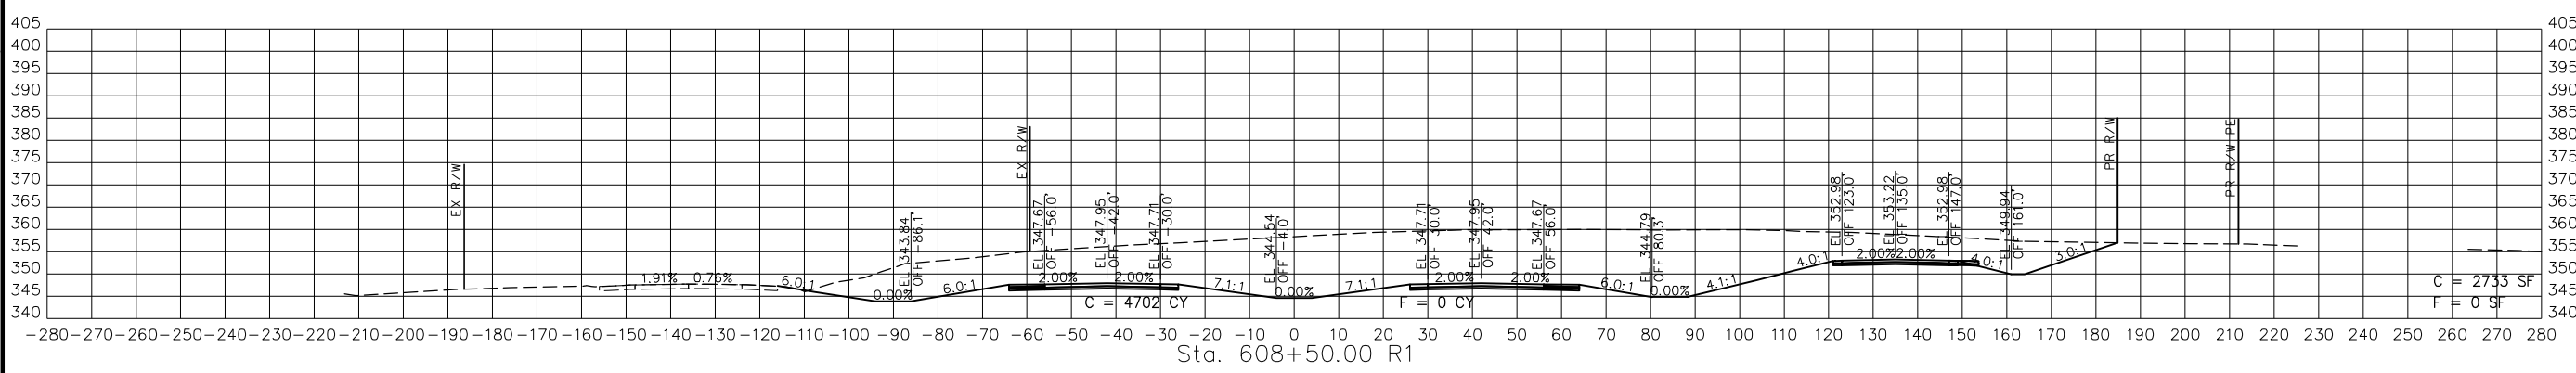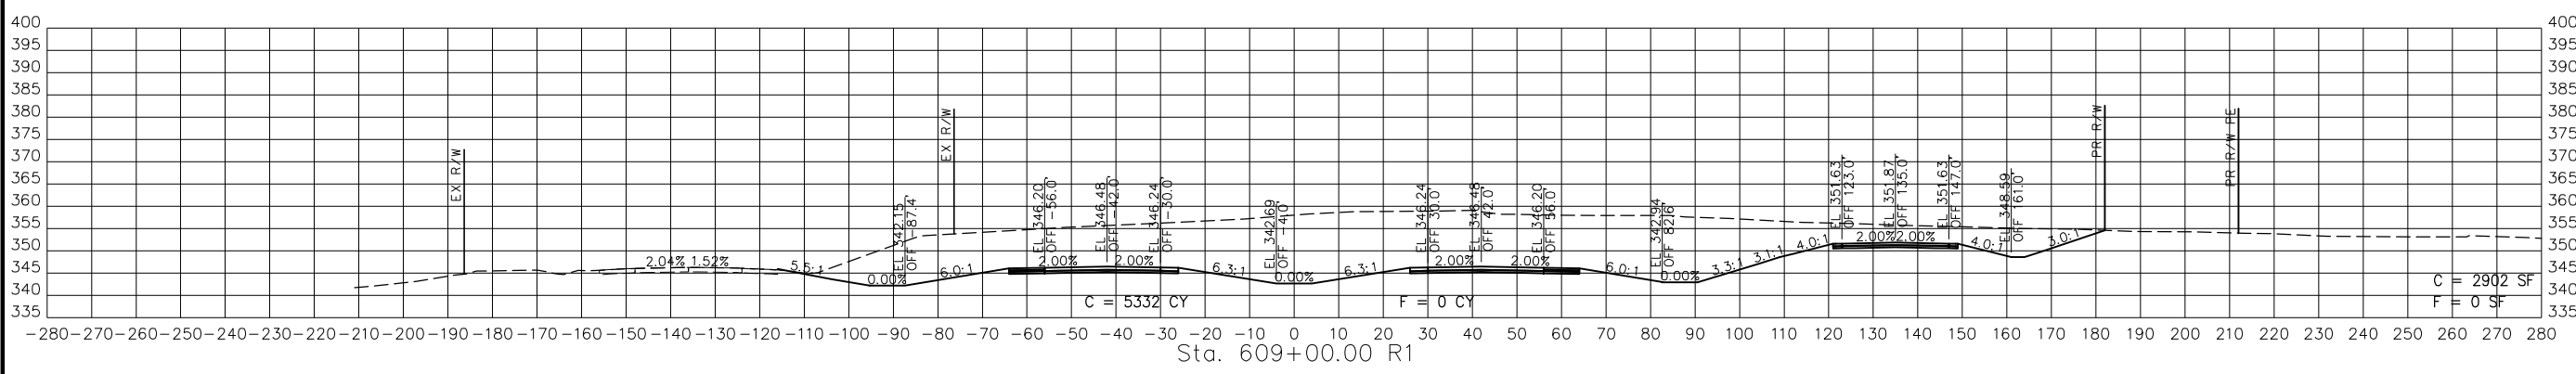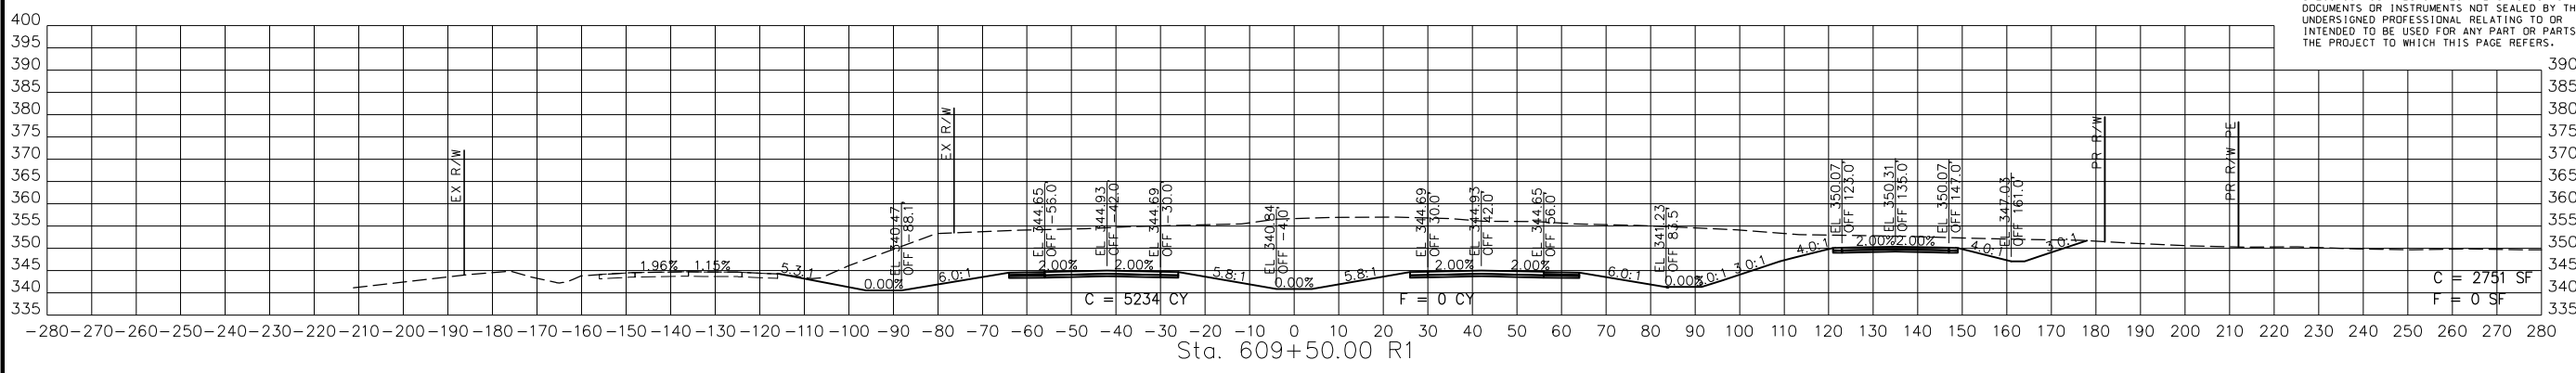

STA. 608+00.00 R1 TO STA. 609+50.00 R1

PR67-3  
 CROSS SECTIONS  
 4 OF 29

DISCLAIMER  
 THE PROFESSIONAL WHOSE SIGNATURE AND PERSONAL SEAL APPEAR HEREON ASSUMES RESPONSIBILITY ONLY FOR WHAT APPEARS ON THIS PAGE, AND DISCLAIMS (PURSUANT TO SECTION 327.411 RSMO) SPECIFICATION, ESTIMATES, REPORTS, OR OTHER DOCUMENTS OR INSTRUMENTS NOT SEALED BY THE UNDERSIGNED PROFESSIONAL RELATING TO OR INTENDED TO BE USED FOR ANY PART OR PARTS OF THE PROJECT TO WHICH THIS PAGE REFERS.

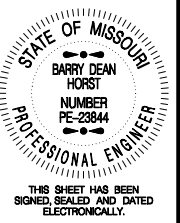






DATE PREPARED	3/4/2023
ROUTE	67 MO
DISTRICT	SE 20
COUNTY	BUTLER
JOB NO.	J9P3764
CONTRACT ID.	
PROJECT NO.	
BRIDGE NO.	

DATE	DESCRIPTION

MISSOURI HIGHWAYS AND TRANSPORTATION COMMISSION

105 WEST CAPITOL  
 JEFFERSON CITY, MO 65102  
 1-888-ASK-MODOT (1-888-278-6636)


BACON FARMER WORKMAN ENGINEERING & TESTING, INC.  
 415 BIRCHWOOD DRIVE  
 MOBILE, MISSOURI 64150  
 PHONE: 314-222-0000  
 WWW.BFWEI.COM

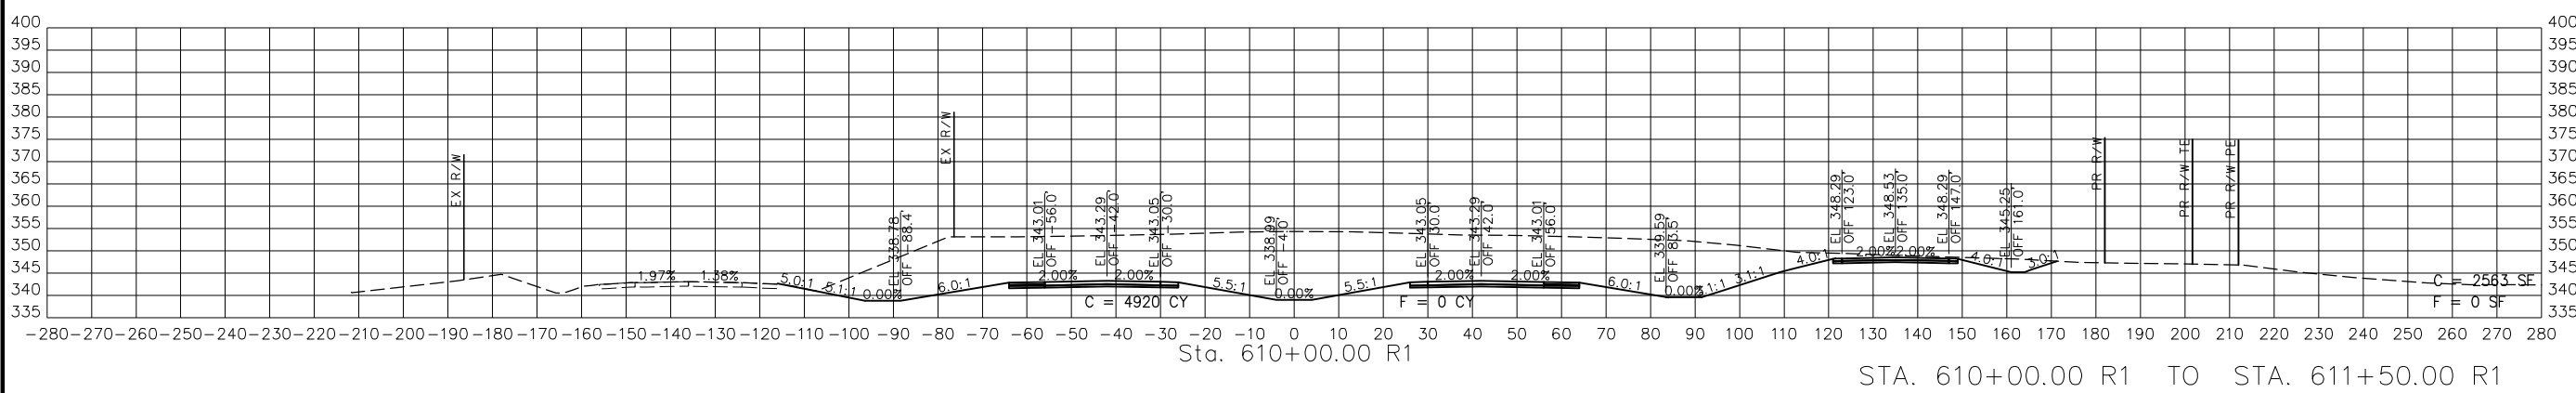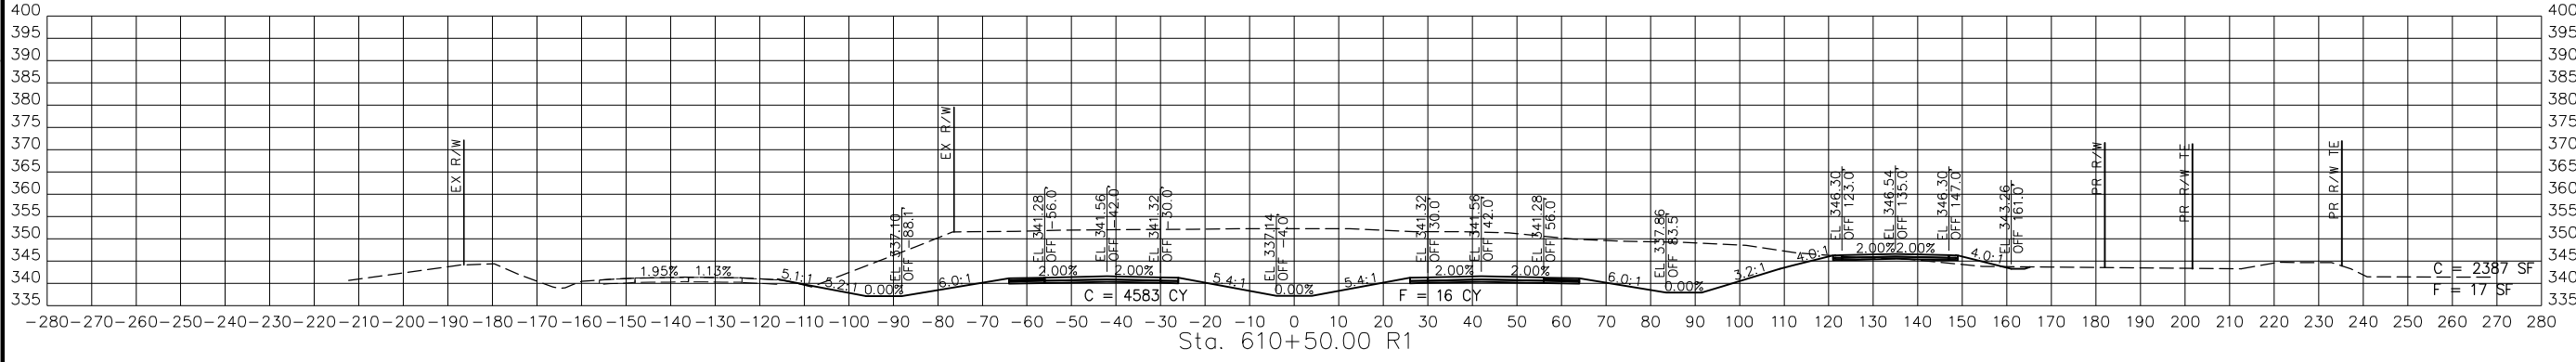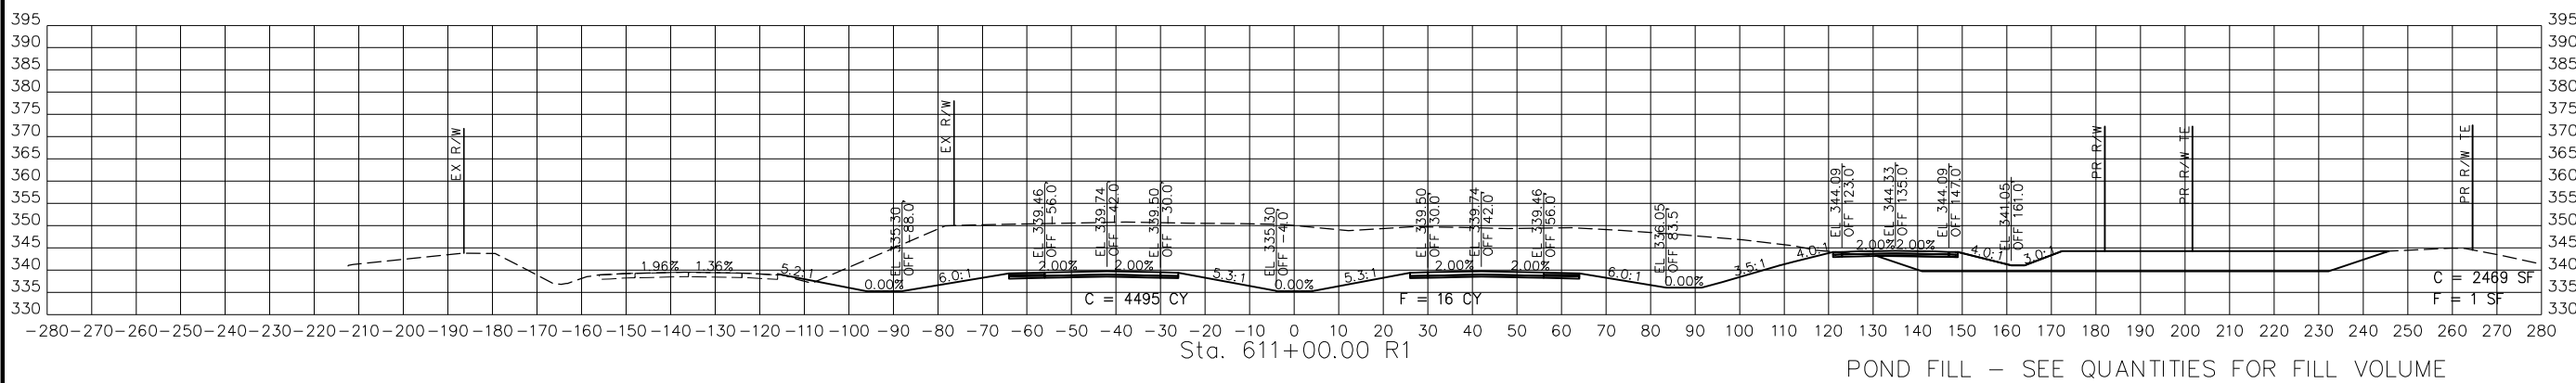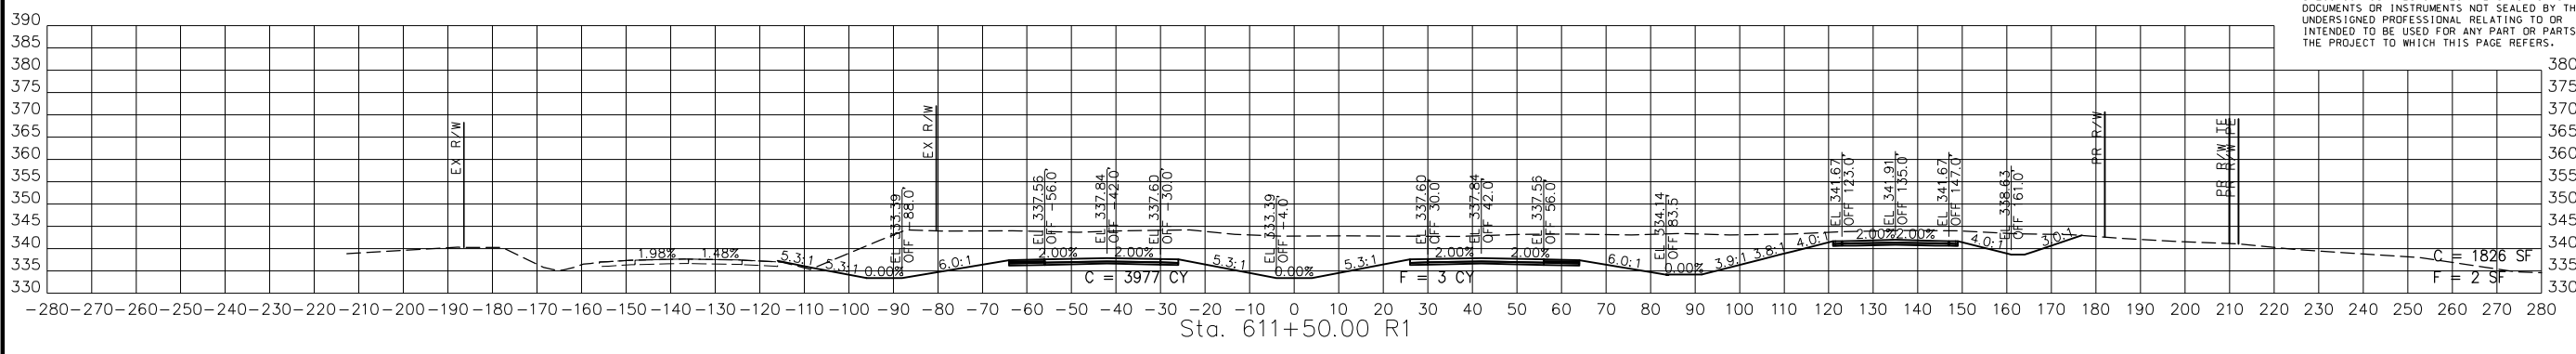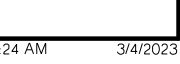





STA. 610+00.00 R1 TO STA. 611+50.00 R1

PR67-3  
 CROSS SECTIONS  
 5 OF 29

DISCLAIMER  
 THE PROFESSIONAL WHOSE SIGNATURE AND PERSONAL SEAL APPEAR HEREON ASSUMES RESPONSIBILITY ONLY FOR WHAT APPEARS ON THIS PAGE, AND DISCLAIMS (PURSUANT TO SECTION 327.411 RSMO) SPECIFICATION, ESTIMATES, REPORTS, OR OTHER DOCUMENTS OR INSTRUMENTS NOT SEALED BY THE UNDERSIGNED PROFESSIONAL RELATING TO OR INTENDED TO BE USED FOR ANY PART OR PARTS OF THE PROJECT TO WHICH THIS PAGE REFERS.

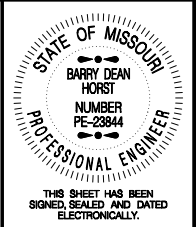

THIS SHEET HAS BEEN SIGNED SEALED AND DATED ELECTRONICALLY.  
 DATE PREPARED  
 3/4/2023  
 ROUTE 67 STATE MO  
 DISTRICT SE SHEET NO. 21  
 COUNTY BUTLER  
 JOB NO. J9P3764  
 CONTRACT ID.  
 PROJECT NO.  
 BRIDGE NO.

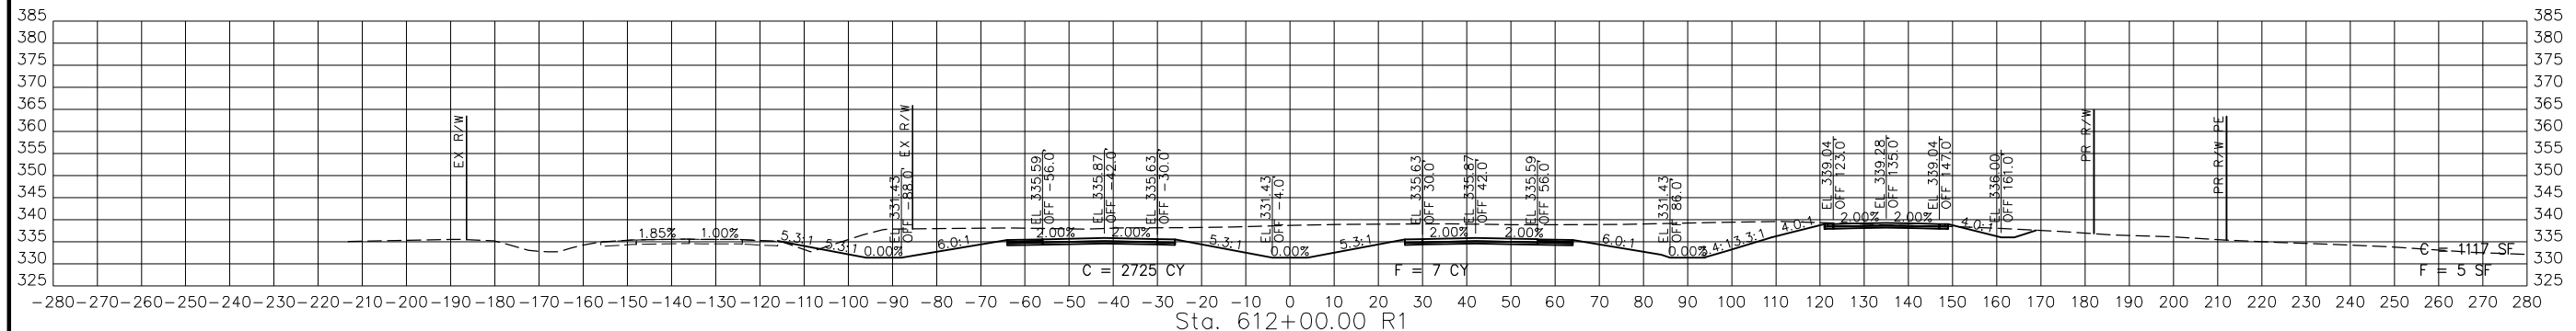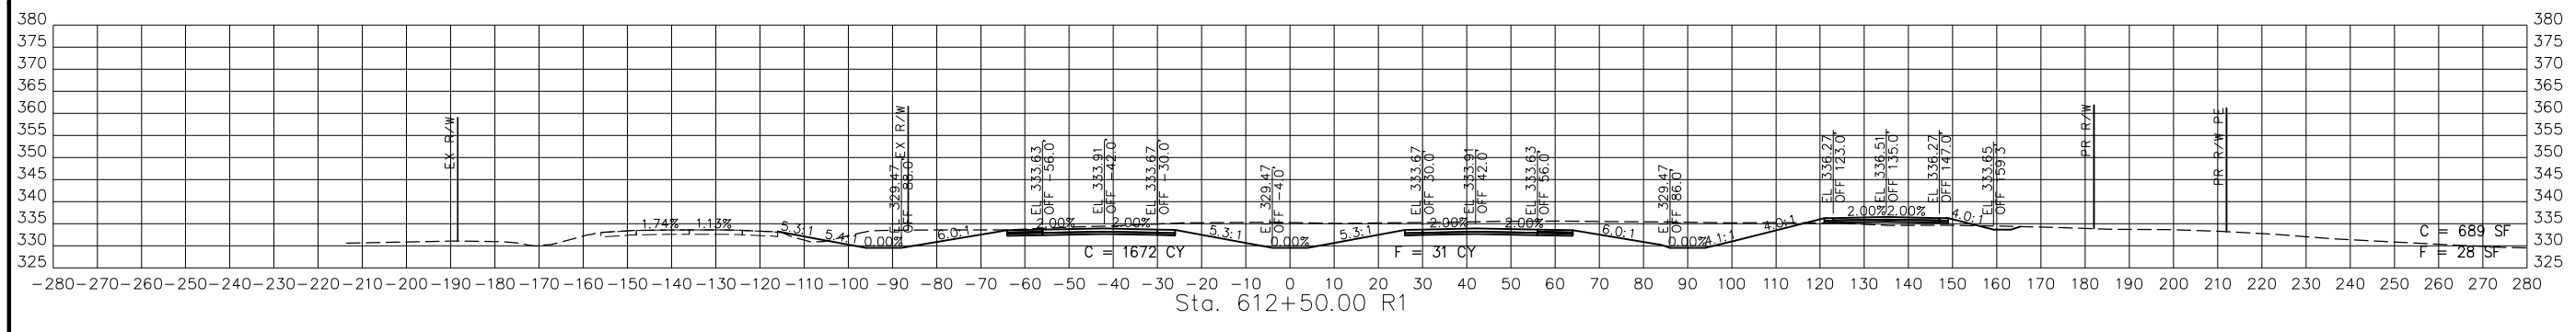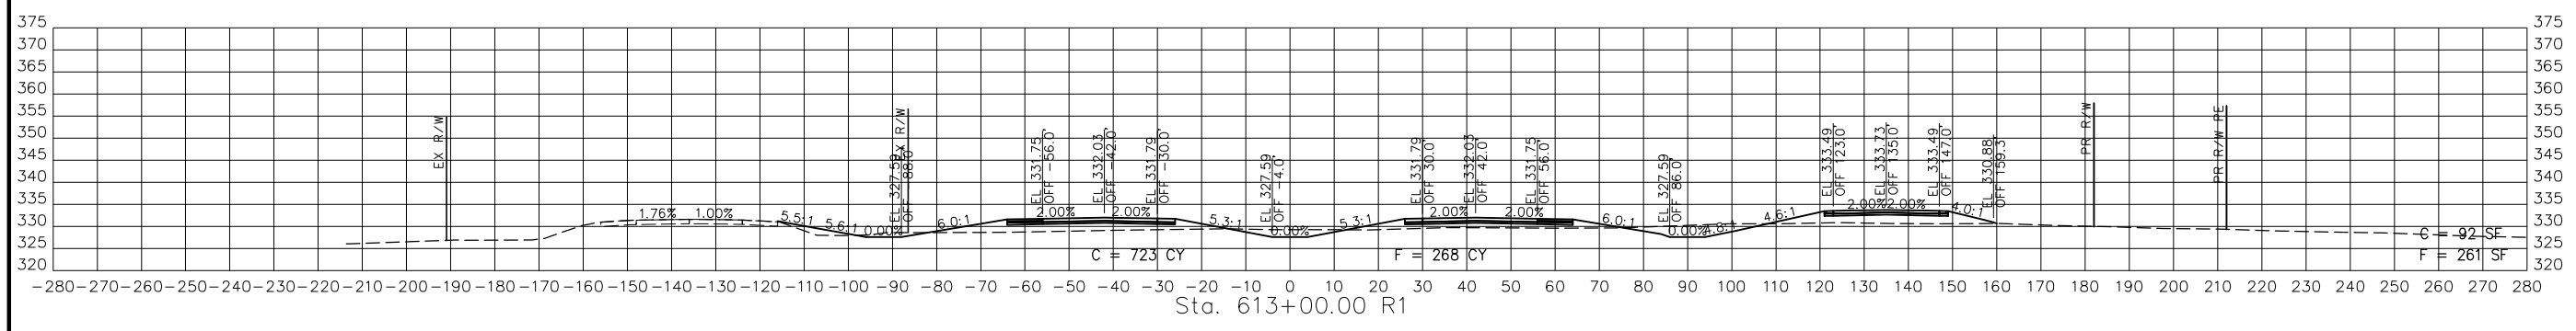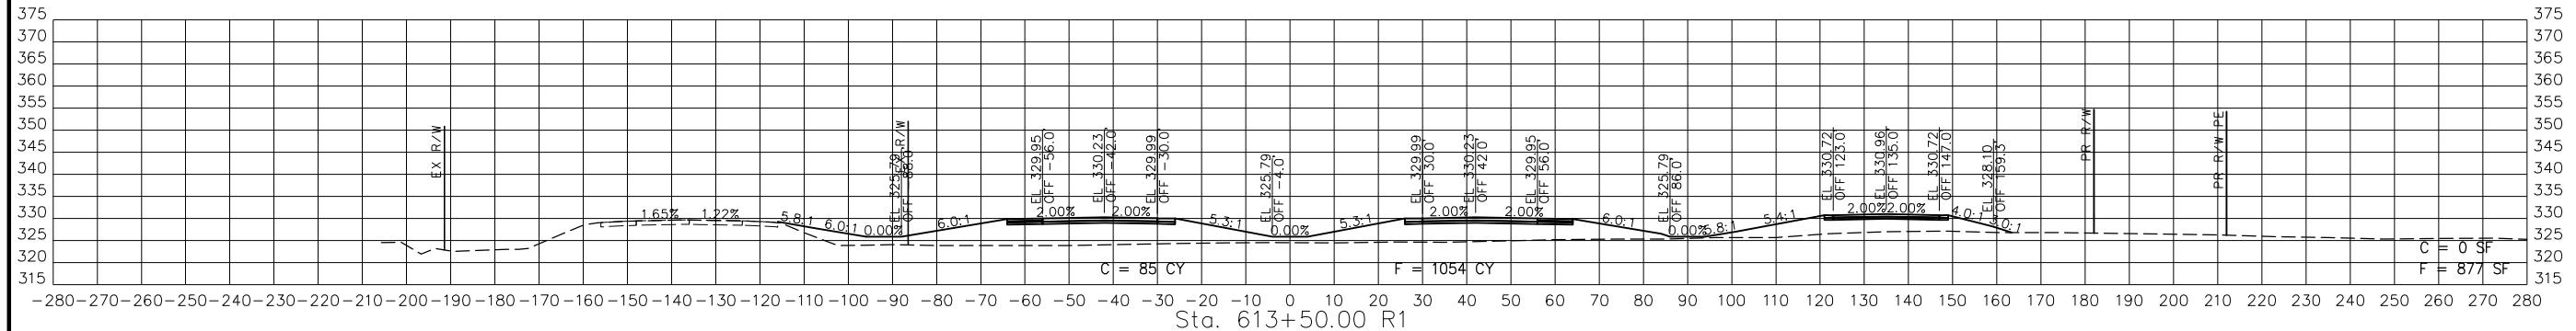

STA. 612+00.00 R1 TO STA. 613+50.00 R1

PR67-3  
 CROSS SECTIONS  
 6 OF 29

DATE	DESCRIPTION

MISSOURI HIGHWAYS AND TRANSPORTATION COMMISSION

105 WEST CAPITOL  
 JEFFERSON CITY, MO 65102  
 1-888-ASK-MODOT (1-888-278-6636)

BACON | FARMER | WORKMAN  
 ENGINEERING & TESTING, INC.

415 S. MAIN STREET, SUITE 200  
 JEFFERSON CITY, MO 65102  
 PHONE: 572-2100  
 WWW.BACONFARMERWORKMAN.COM



DISCLAIMER  
 THE PROFESSIONAL WHOSE SIGNATURE AND PERSONAL SEAL APPEAR HEREON ASSUMES RESPONSIBILITY ONLY FOR WHAT APPEARS ON THIS PAGE, AND DISCLAIMS (PURSUANT TO SECTION 327.411 RSMO) SPECIFICATION, ESTIMATES, REPORTS, OR OTHER DOCUMENTS OR INSTRUMENTS NOT SEALED BY THE UNDERSIGNED PROFESSIONAL RELATING TO OR INTENDED TO BE USED FOR ANY PART OR PARTS OF THE PROJECT TO WHICH THIS PAGE REFERS.



THIS SHEET HAS BEEN SIGNED, SEALED AND DATED ELECTRONICALLY.

DATE PREPARED  
 3/4/2023

ROUTE 67 STATE MO

DISTRICT SE SHEET NO. 22





COUNTY BUTLER

JOB NO. J9P3764

CONTRACT ID.

PROJECT NO.

BRIDGE NO.

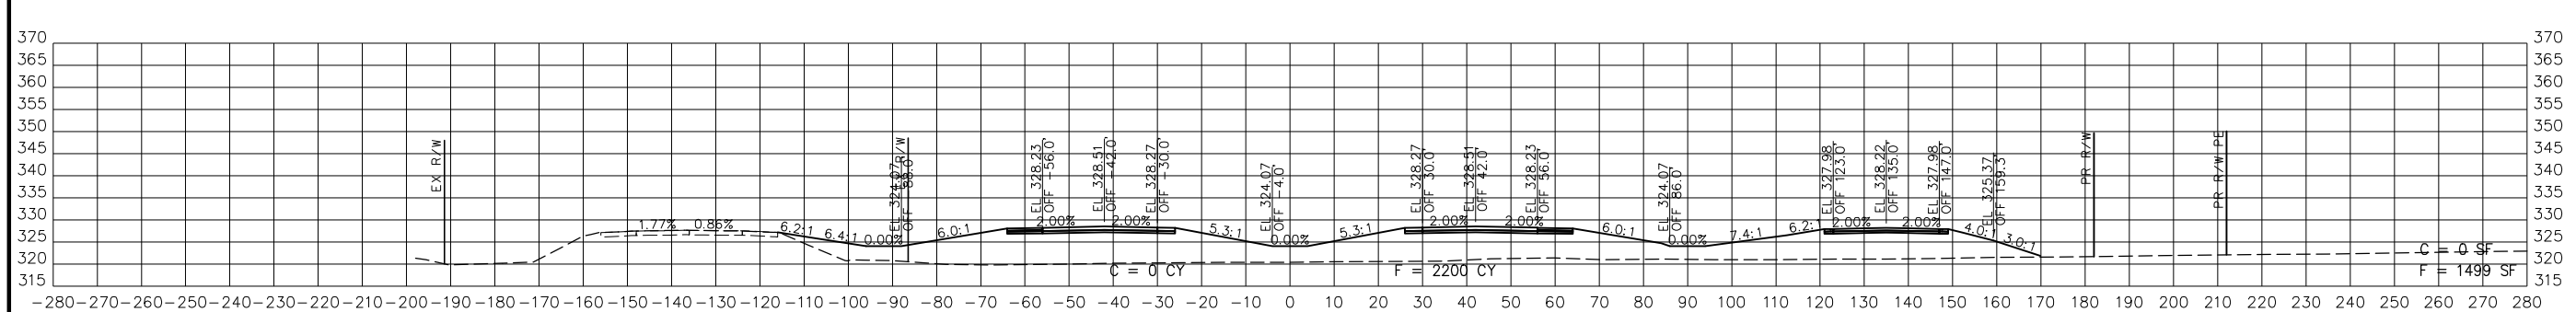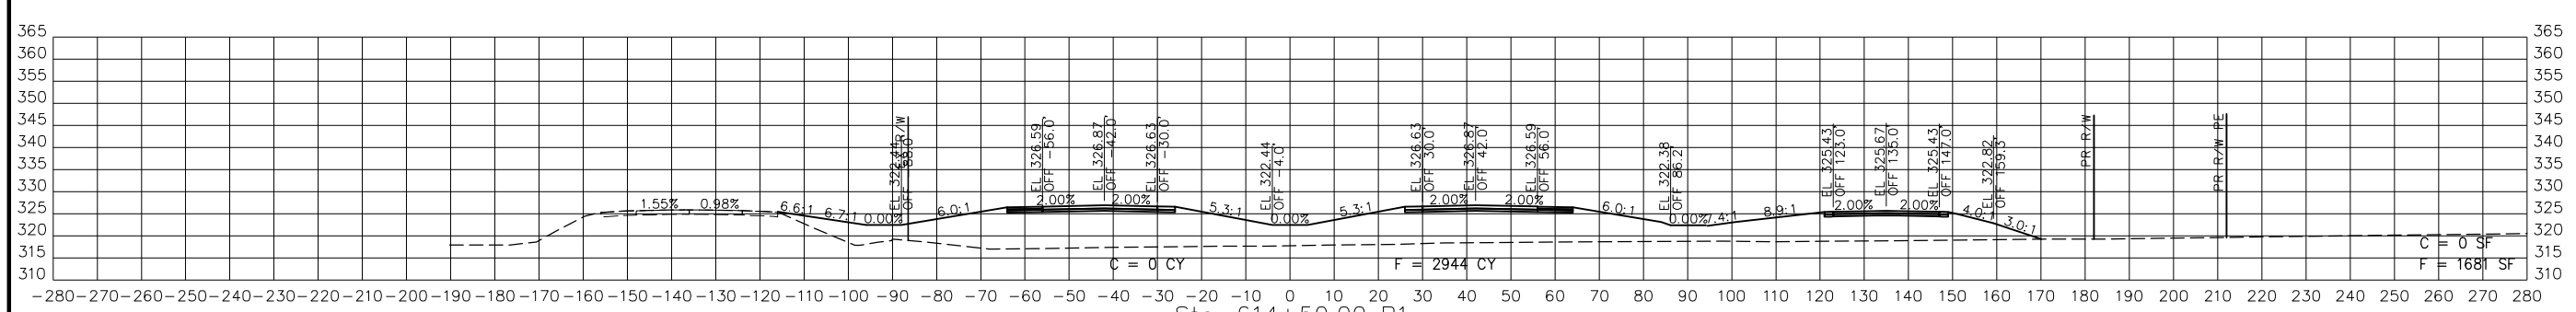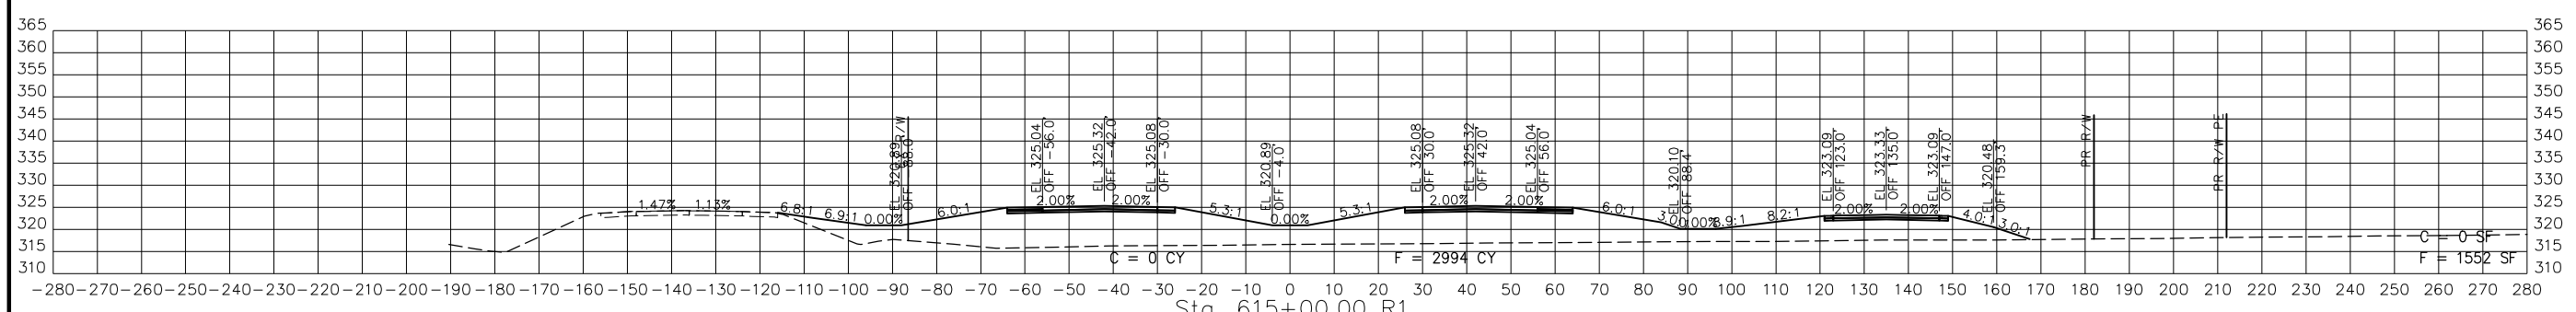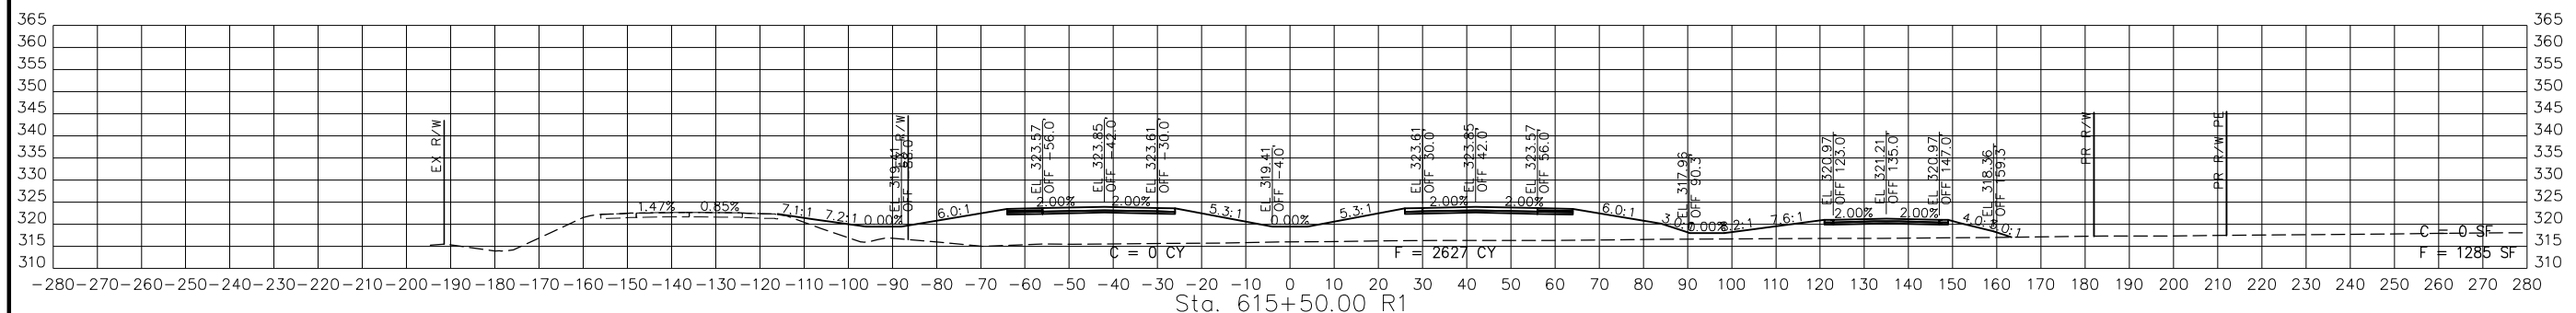

STA. 614+00.00 R1 TO STA. 615+50.00 R1

PR67-3  
 CROSS SECTIONS  
 7 OF 29

DATE	DESCRIPTION


MISSOURI HIGHWAYS AND TRANSPORTATION COMMISSION

105 WEST CAPITOL  
 JEFFERSON CITY, MO 65102  
 1-888-ASK-MODOT (1-888-278-6636)

BACON | FARMER | WORKMAN  
 ENGINEERING & TESTING, INC.

415 S. MAIN STREET  
 MOBILE, MISSISSIPPI 38671  
 PHONE: 661-271-0000  
 WWW.BFWENGINEERING.COM

DISCLAIMER  
 THE PROFESSIONAL WHOSE SIGNATURE AND PERSONAL SEAL APPEAR HEREON ASSUMES RESPONSIBILITY ONLY FOR WHAT APPEARS ON THIS PAGE, AND DISCLAIMS (PURSUANT TO SECTION 327.411 RSMO) SPECIFICATION, ESTIMATES, REPORTS, OR OTHER DOCUMENTS OR INSTRUMENTS NOT SEALED BY THE UNDERSIGNED PROFESSIONAL RELATING TO OR INTENDED TO BE USED FOR ANY PART OR PARTS OF THE PROJECT TO WHICH THIS PAGE REFERS.

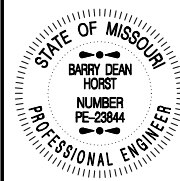

THIS SHEET HAS BEEN SIGNED SEALED AND DATED ELECTRONICALLY.

DATE PREPARED  
 3/4/2023

ROUTE 67 STATE MO

DISTRICT SE SHEET NO. 23

COUNTY BUTLER

JOB NO. J9P3764

CONTRACT ID.

PROJECT NO.

BRIDGE NO.

DESCRIPTION

DATE

MISSOURI HIGHWAYS AND TRANSPORTATION COMMISSION

105 WEST CAPITOL JEFFERSON CITY, MO 65102

1-888-ASK-MODOT (1-888-278-6636)



BACON FARMER WORKMAN ENGINEERING & TESTING, INC.





415 S. BROADWAY STREET, SUITE 200, JEFFERSON CITY, MO 65102

PHONE: (314) 526-1100 FAX: (314) 526-1101

WWW.BACONFARMERWORKMANENGINEERINGTESTING.COM




REV.

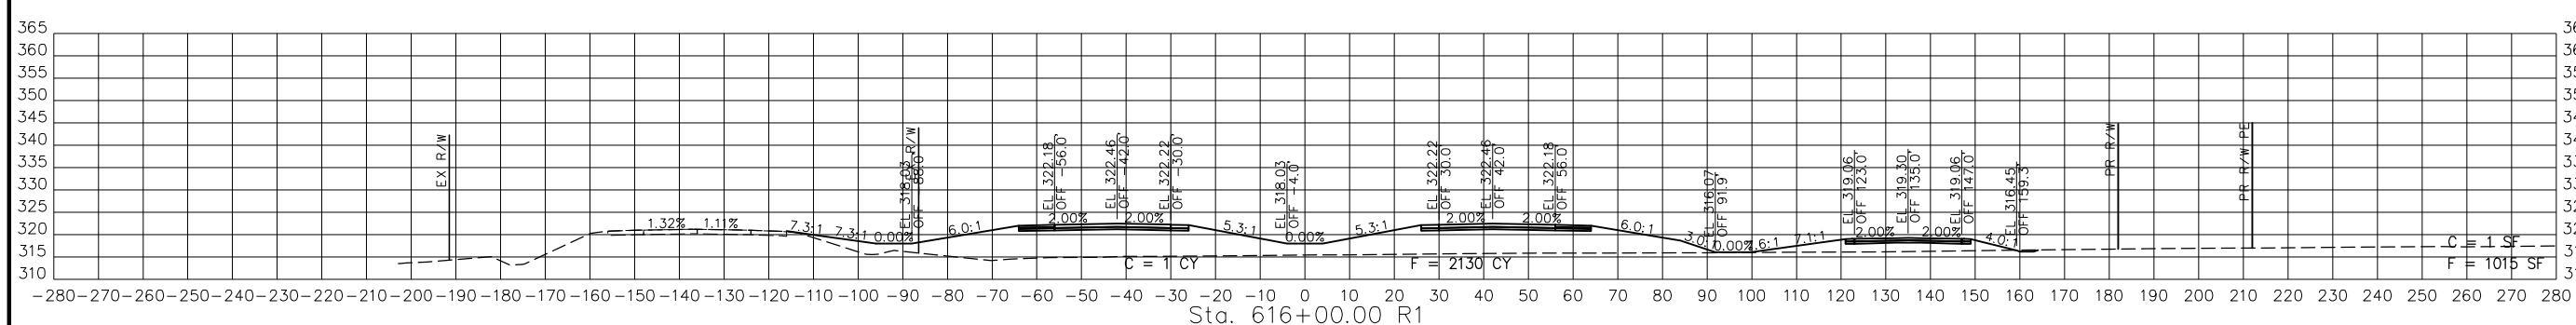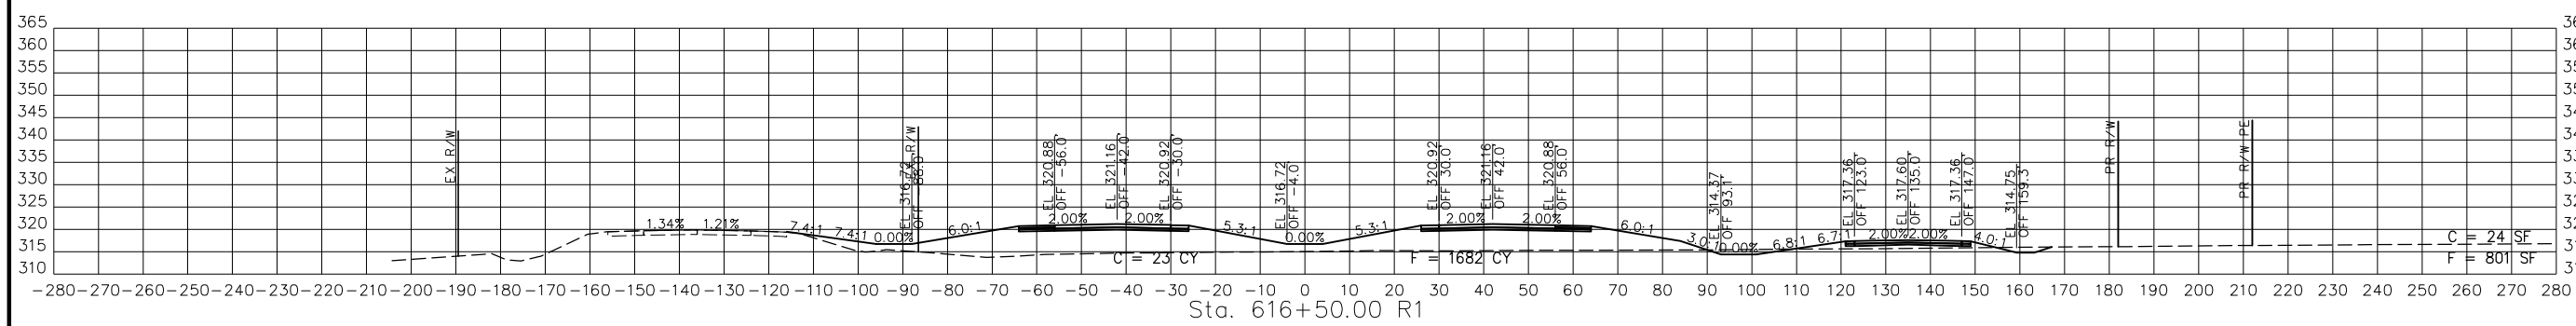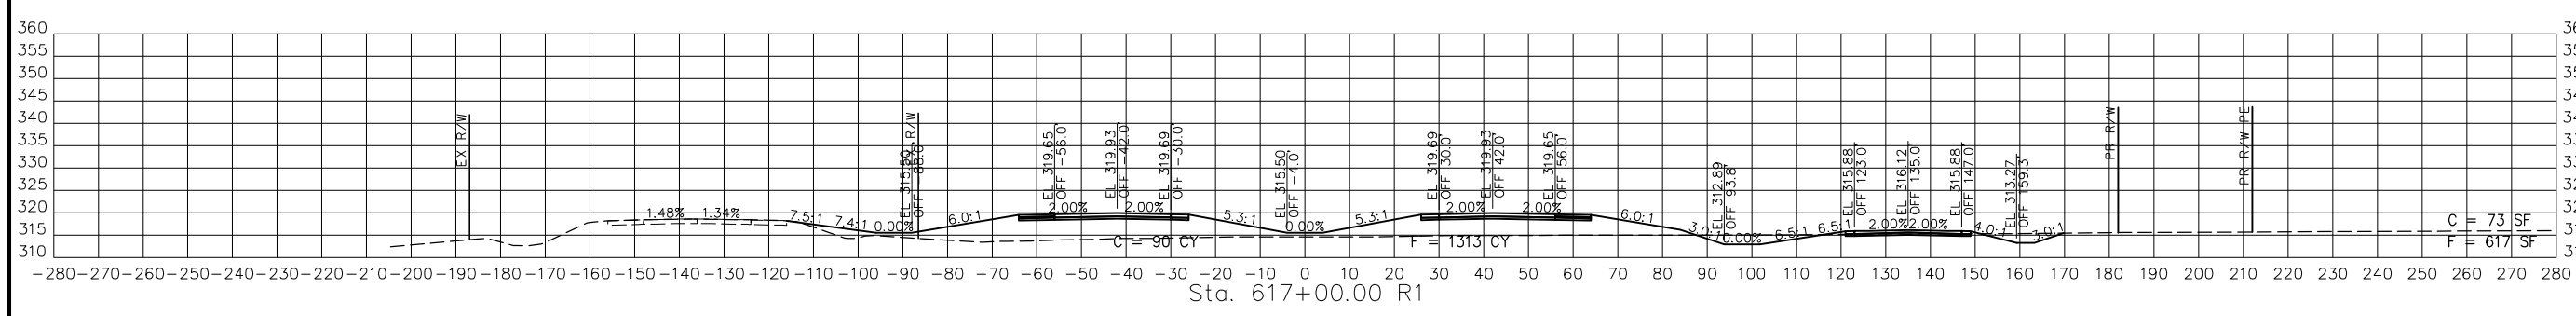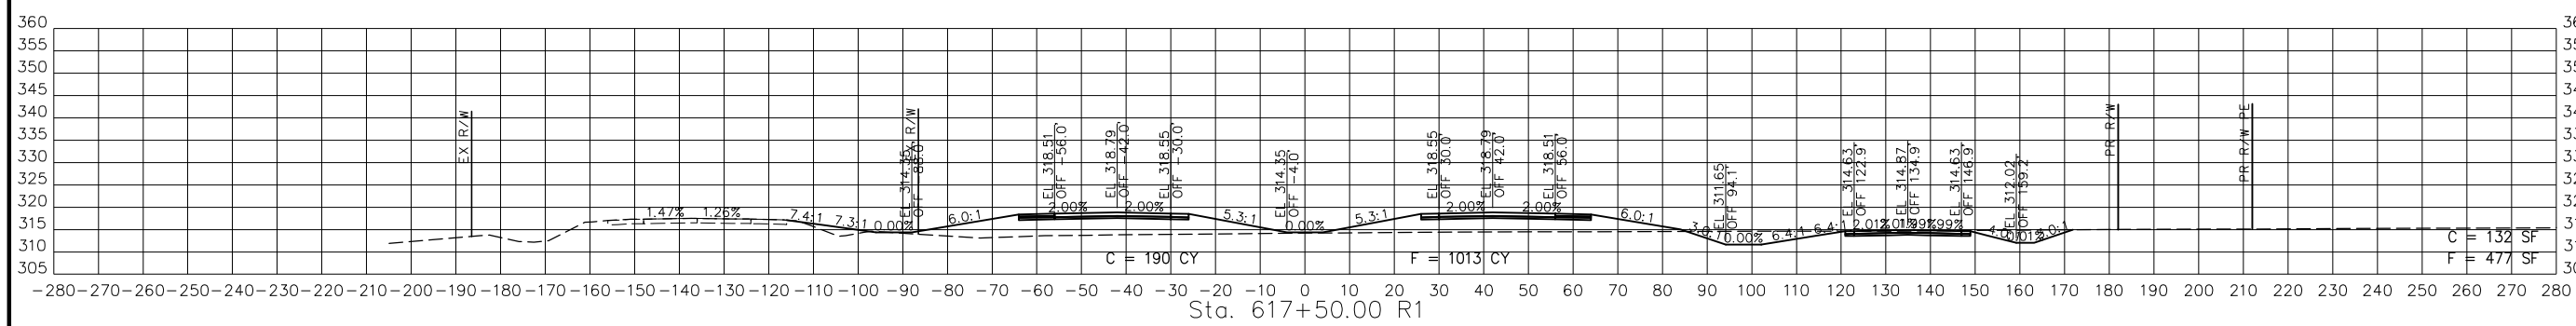





STA. 616+00.00 R1 TO STA. 617+50.00 R1

PR67-3  
 CROSS SECTIONS  
 8 OF 29

DISCLAIMER  
 THE PROFESSIONAL WHOSE SIGNATURE AND PERSONAL SEAL APPEAR HEREON ASSUMES RESPONSIBILITY ONLY FOR WHAT APPEARS ON THIS PAGE, AND DISCLAIMS (PURSUANT TO SECTION 327.411 RSMO) SPECIFICATION, ESTIMATES, REPORTS, OR OTHER DOCUMENTS OR INSTRUMENTS NOT SEALED BY THE UNDERSIGNED PROFESSIONAL RELATING TO OR INTENDED TO BE USED FOR ANY PART OR PARTS OF THE PROJECT TO WHICH THIS PAGE REFERS.

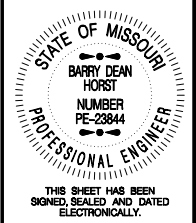

DATE PREPARED  
 3/4/2023  
 ROUTE 67 STATE MO  
 DISTRICT SE SHEET NO. 24  
 COUNTY BUTLER  
 JOB NO. J9P3764  
 CONTRACT ID.  
 PROJECT NO.  
 BRIDGE NO.

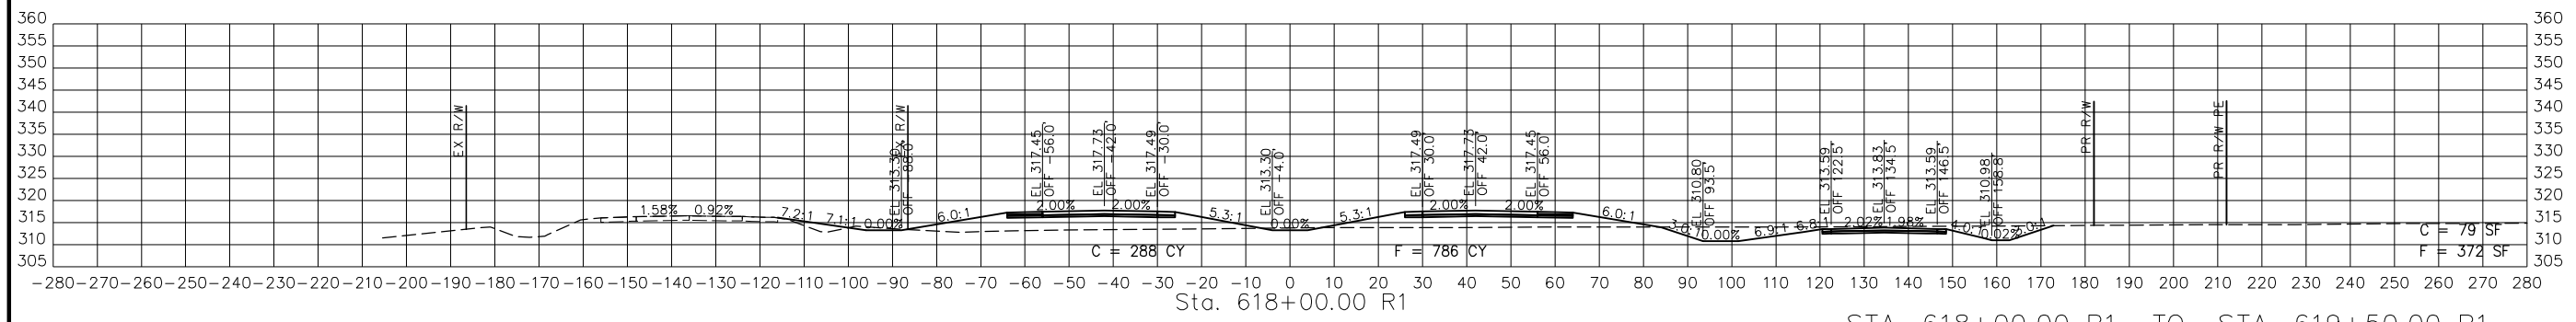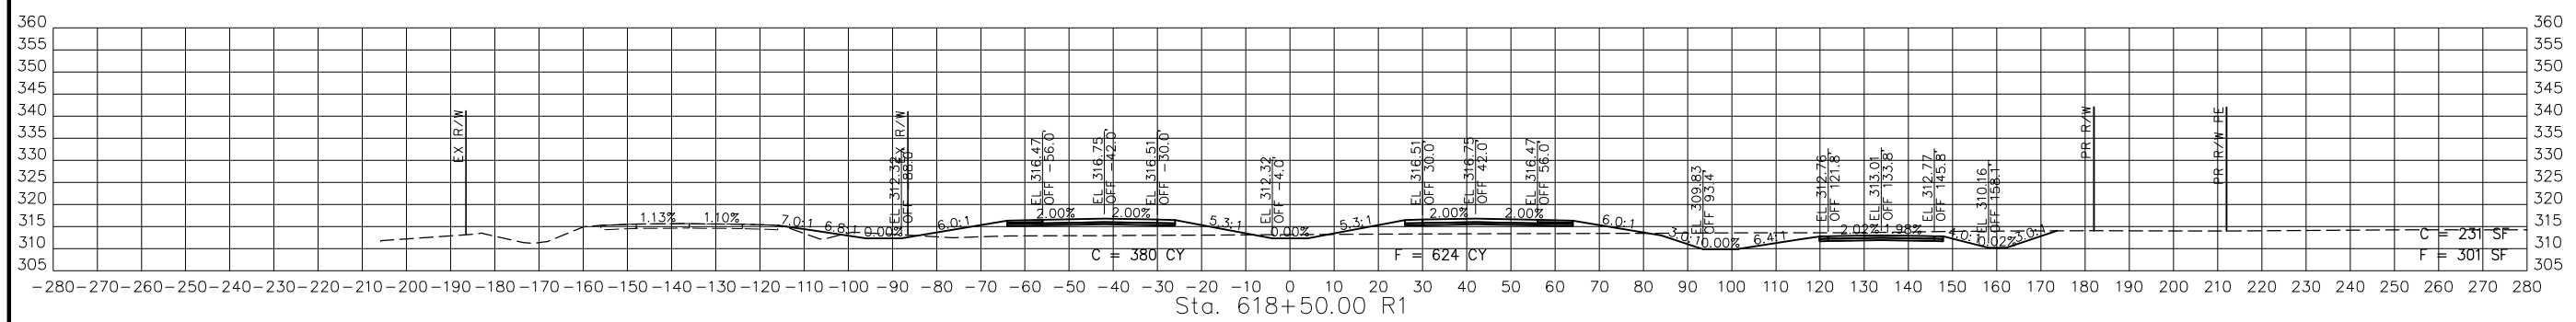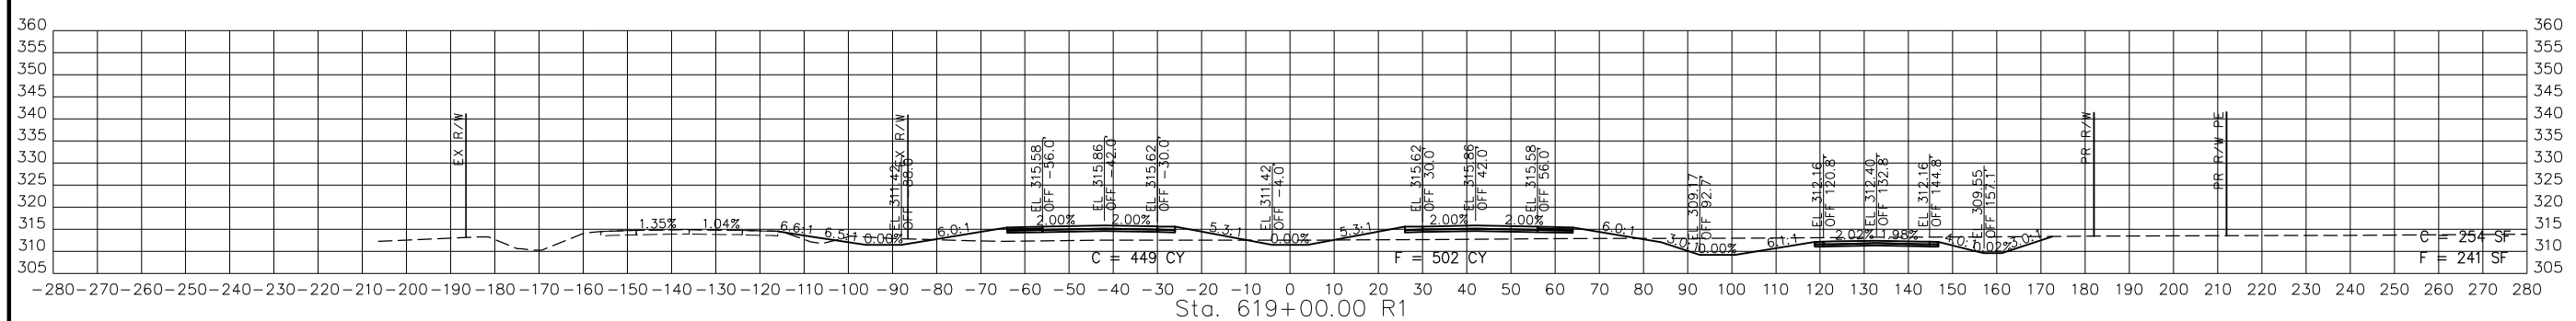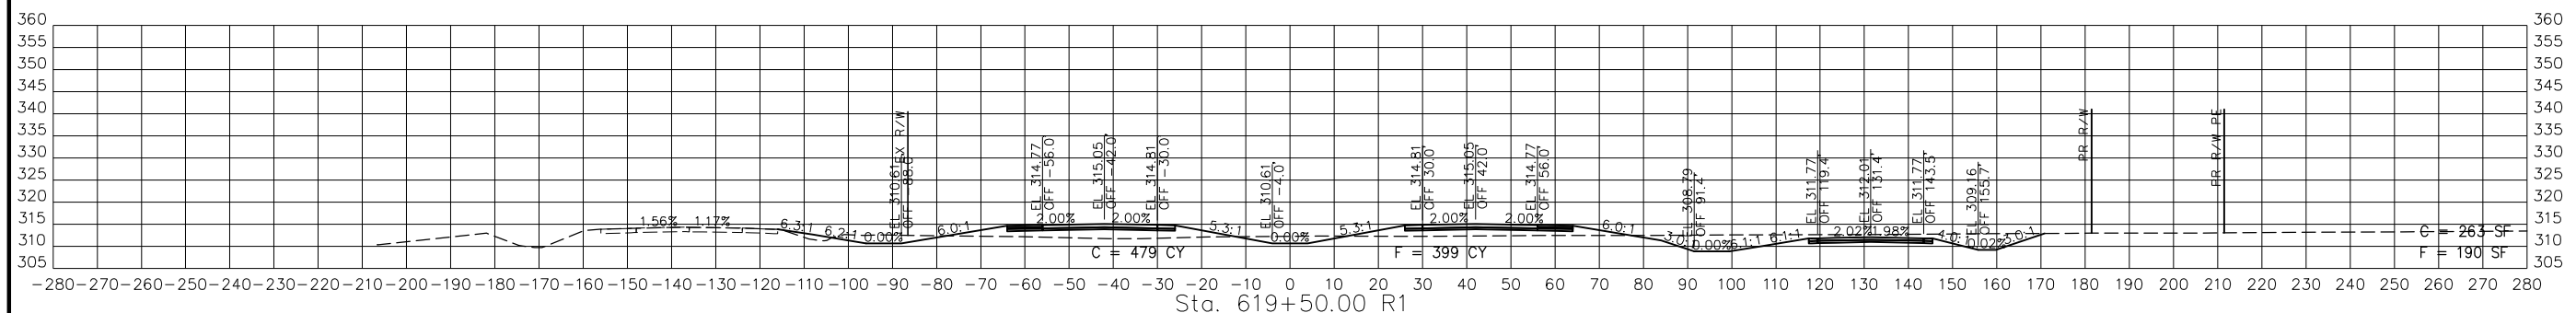

STA. 618+00.00 R1 TO STA. 619+50.00 R1

PR67-3  
 CROSS SECTIONS  
 9 OF 29

DATE	DESCRIPTION

MISSOURI HIGHWAYS AND TRANSPORTATION COMMISSION


105 WEST CAPITOL  
 JEFFERSON CITY, MO 65102  
 1-888-ASK-MODOT (1-888-278-6636)

BACON | FARMER | WORKMAN  
 ENGINEERING & TESTING, INC.

BFW

415 W. MAIN STREET, SUITE 200  
 PHOENIX, ARIZONA 85003  
 PHONE: 602-998-1888  
 WWW.BFWENGINEERING.COM

DISCLAIMER  
 THE PROFESSIONAL WHOSE SIGNATURE AND PERSONAL SEAL APPEAR HEREON ASSUMES RESPONSIBILITY ONLY FOR WHAT APPEARS ON THIS PAGE, AND DISCLAIMS (PURSUANT TO SECTION 327.411 RSMO) SPECIFICATION, ESTIMATES, REPORTS, OR OTHER DOCUMENTS OR INSTRUMENTS NOT SEALED BY THE UNDERSIGNED PROFESSIONAL RELATING TO OR INTENDED TO BE USED FOR ANY PART OR PARTS OF THE PROJECT TO WHICH THIS PAGE REFERS.

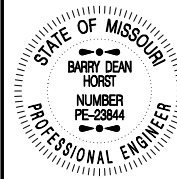

THIS SHEET HAS BEEN SIGNED SEALED AND DATED ELECTRONICALLY.

DATE PREPARED  
 3/4/2023

ROUTE 67 STATE MO

DISTRICT SE SHEET NO. 25

COUNTY BUTLER

JOB NO. J9P3764

CONTRACT ID.

PROJECT NO.

BRIDGE NO.

DESCRIPTION

DATE

MISSOURI HIGHWAYS AND TRANSPORTATION COMMISSION

105 WEST CAPITOL JEFFERSON CITY, MO 65102





1-888-ASK-MODOT (1-888-278-6636)

MoDOT

BACON | FARMER | WORKMAN ENGINEERING & TESTING, INC.

415 S. MAIN STREET, SUITE 100, JEFFERSON CITY, MO 65102  
 PH: 573-634-1100 FAX: 573-634-1101  
 WWW.BACONFARMERWORKMAN.COM

BFW

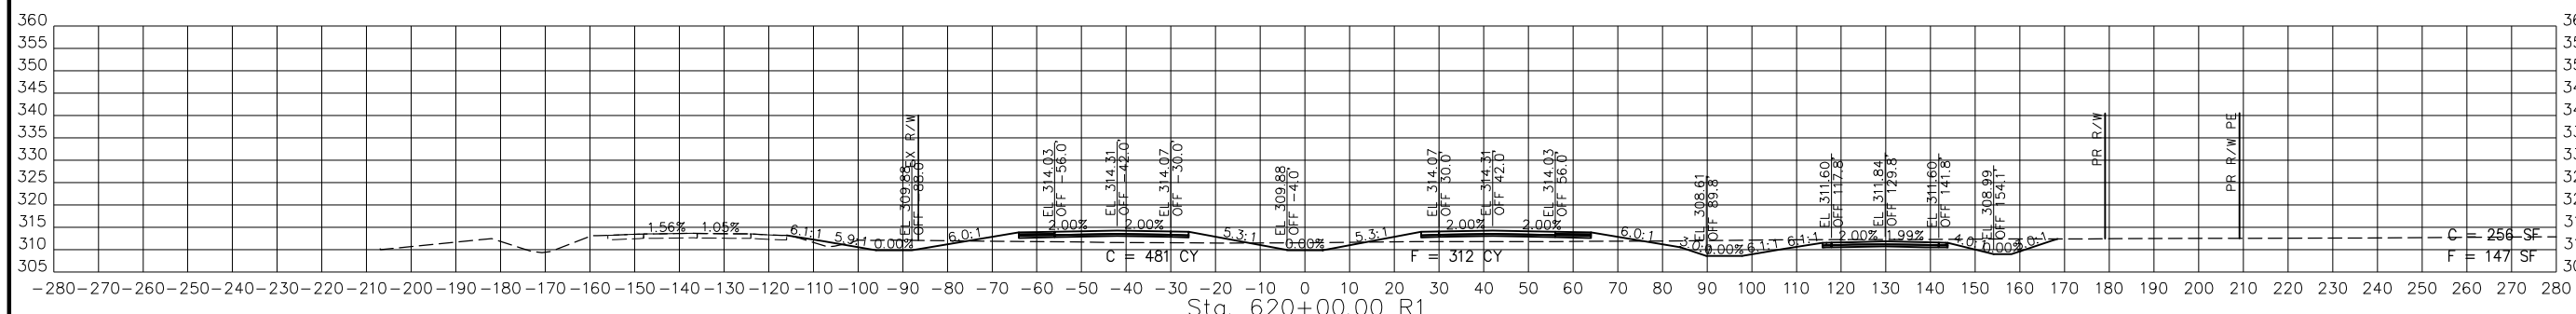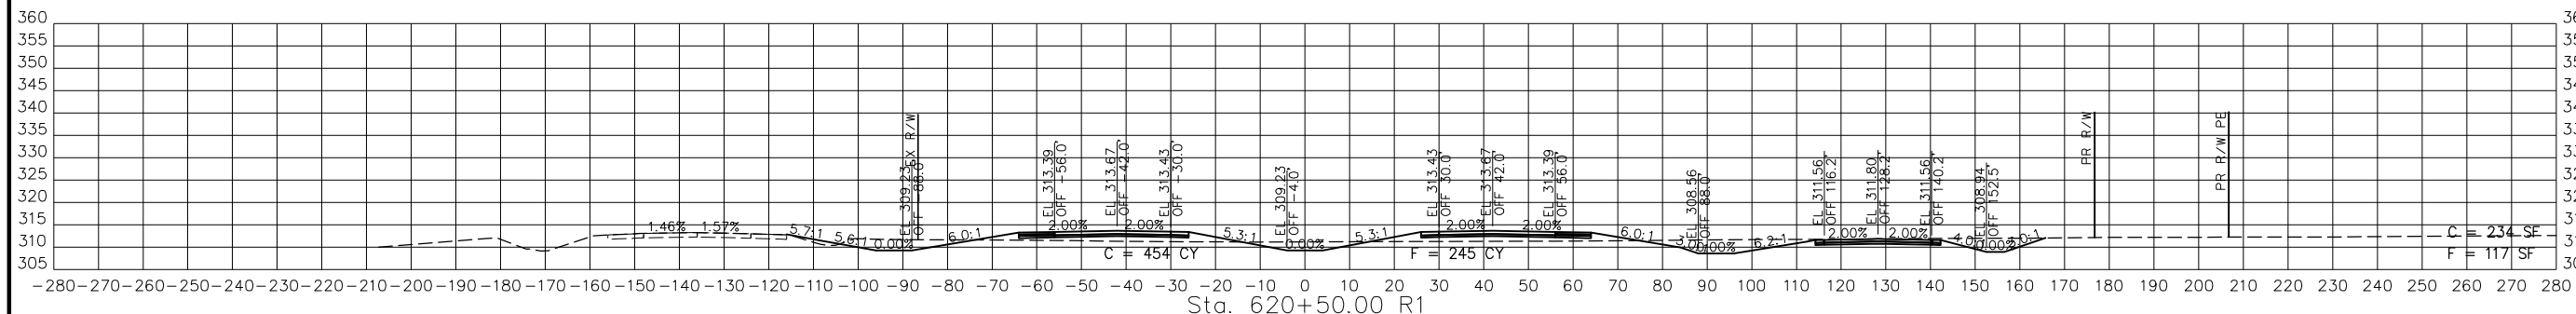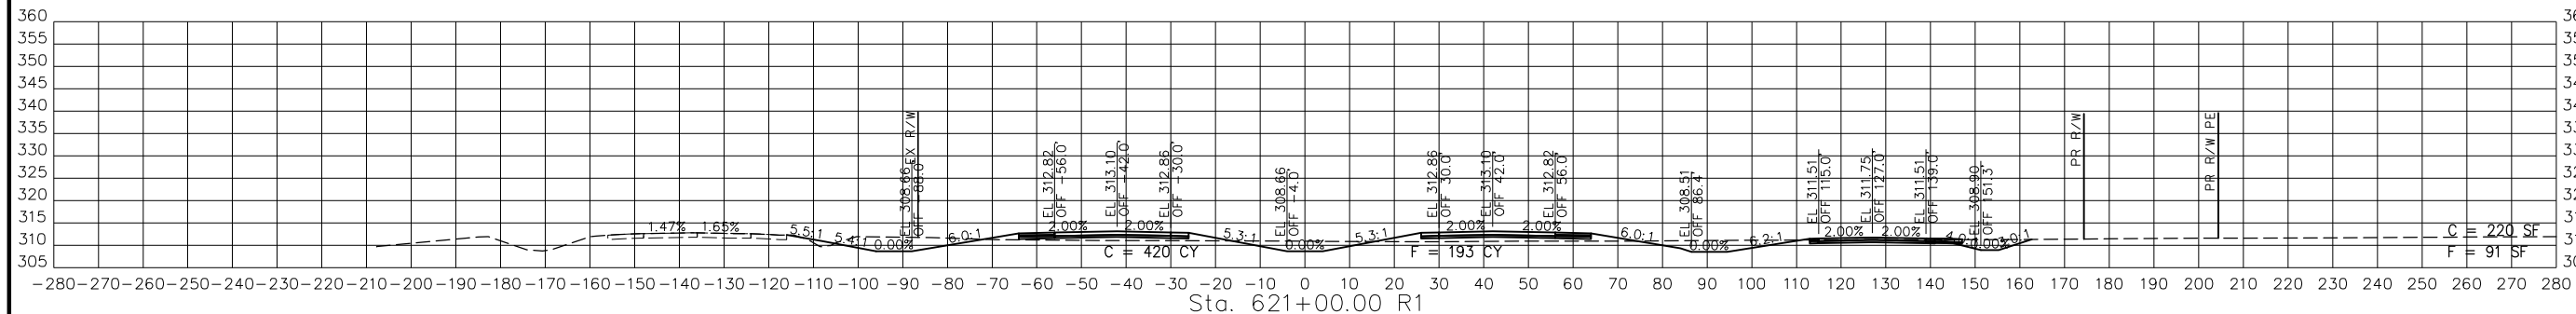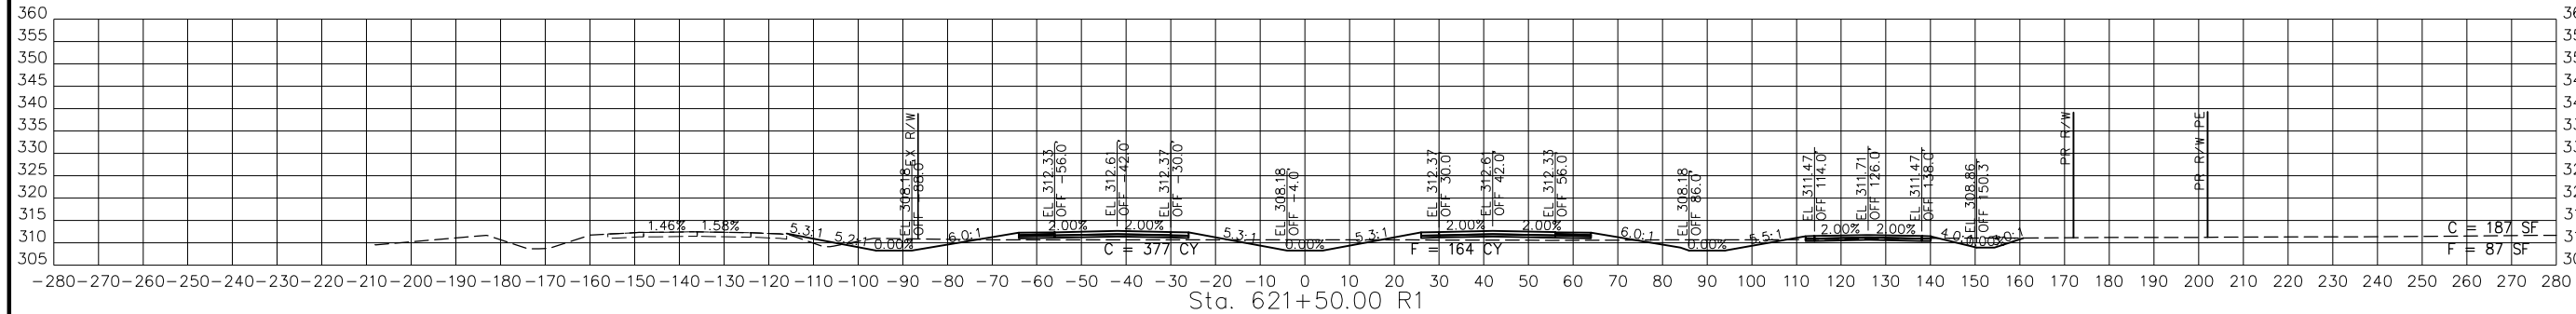

STA. 620+00.00 R1 TO STA. 621+50.00 R1

PR67-3  
 CROSS SECTIONS  
 10 OF 29

DISCLAIMER  
 THE PROFESSIONAL WHOSE SIGNATURE AND PERSONAL SEAL APPEAR HEREON ASSUMES RESPONSIBILITY ONLY FOR WHAT APPEARS ON THIS PAGE, AND DISCLAIMS (PURSUANT TO SECTION 327.411 RSMO) SPECIFICATION, ESTIMATES, REPORTS, OR OTHER DOCUMENTS OR INSTRUMENTS NOT SEALED BY THE UNDERSIGNED PROFESSIONAL RELATING TO OR INTENDED TO BE USED FOR ANY PART OR PARTS OF THE PROJECT TO WHICH THIS PAGE REFERS.



THIS SHEET HAS BEEN SIGNED SEALED AND DATED ELECTRONICALLY.

DATE PREPARED  
 3/4/2023

ROUTE STATE  
 67 MO

DISTRICT SHEET NO.  
 SE 26





COUNTY  
 BUTLER

JOB NO.  
 J9P3764

CONTRACT ID.

PROJECT NO.

BRIDGE NO.

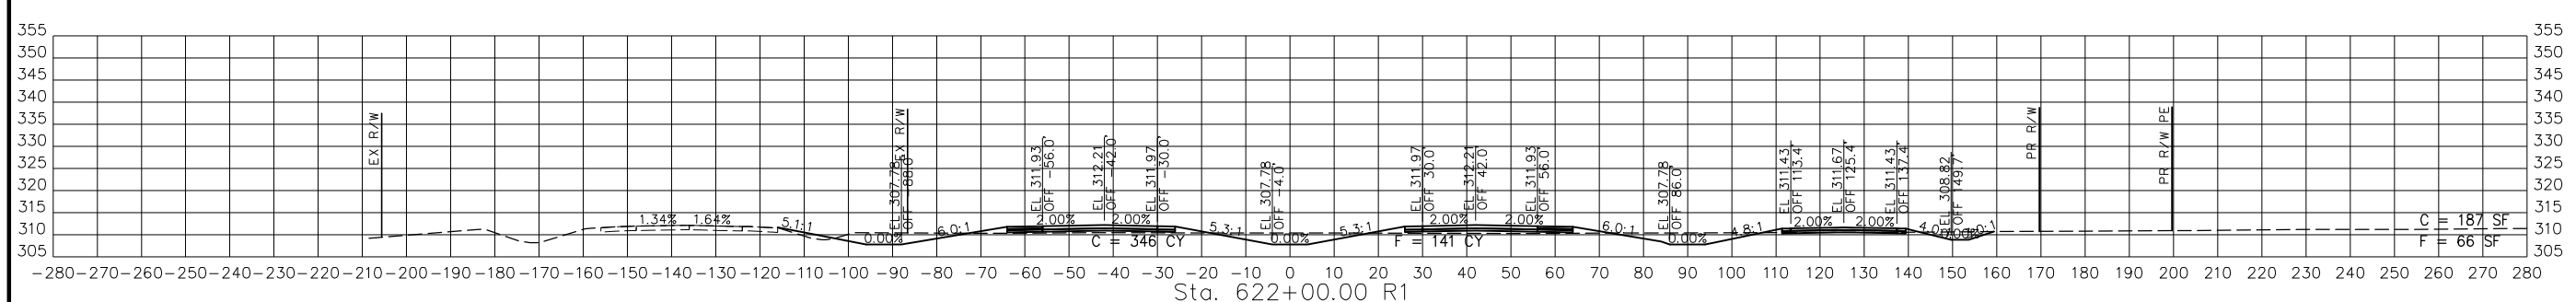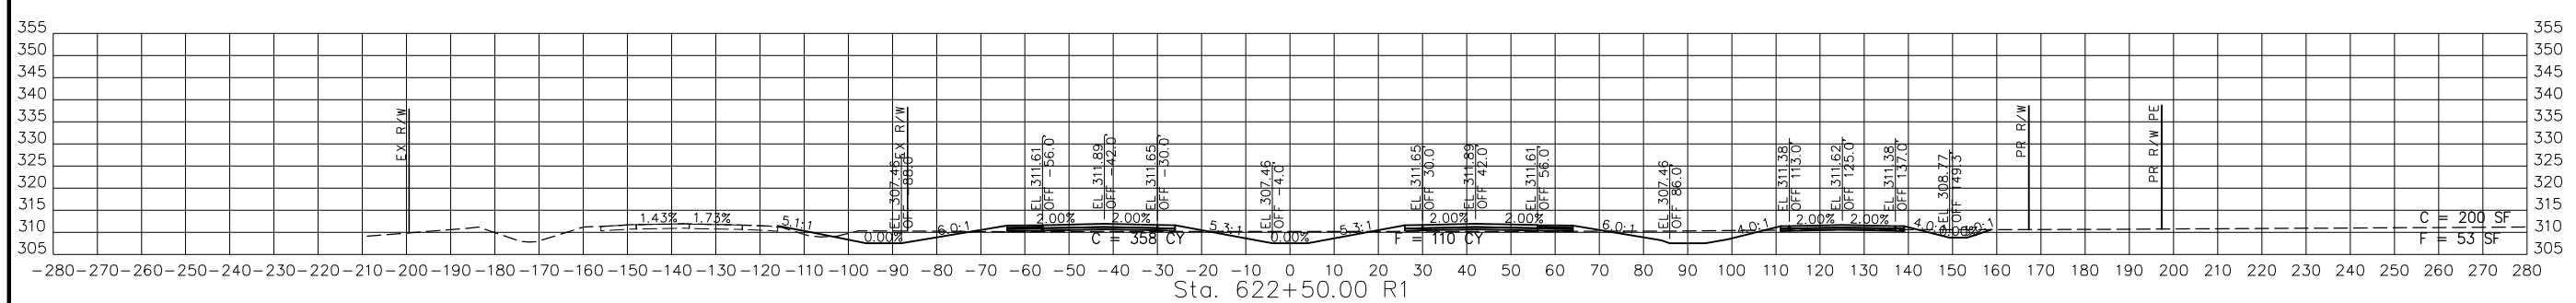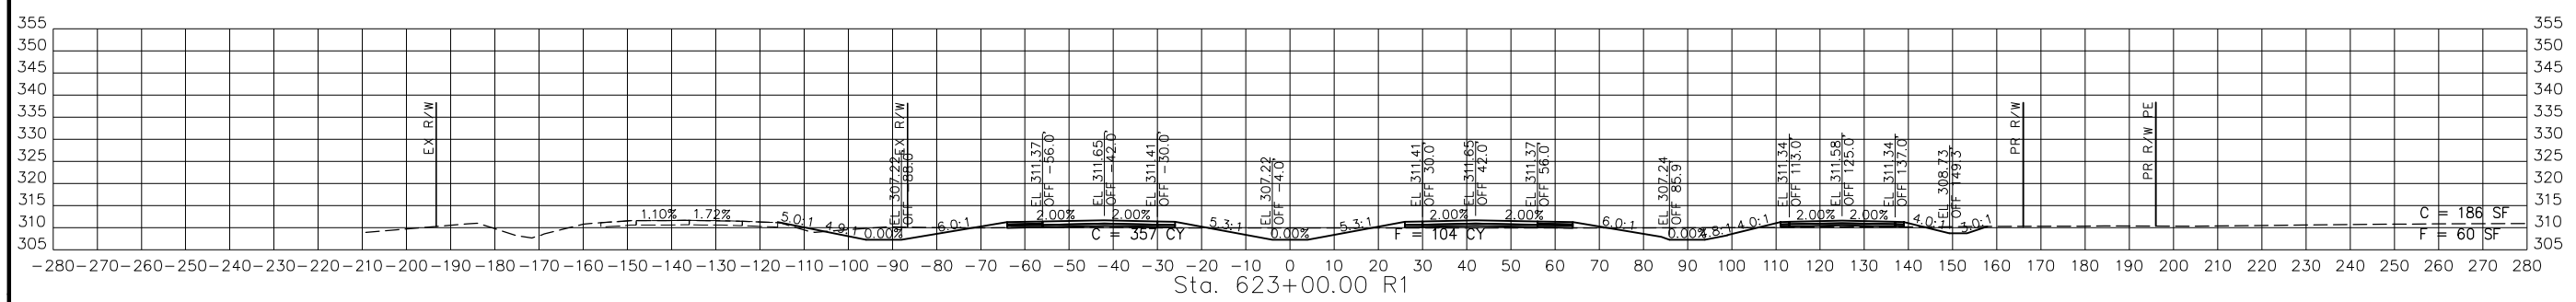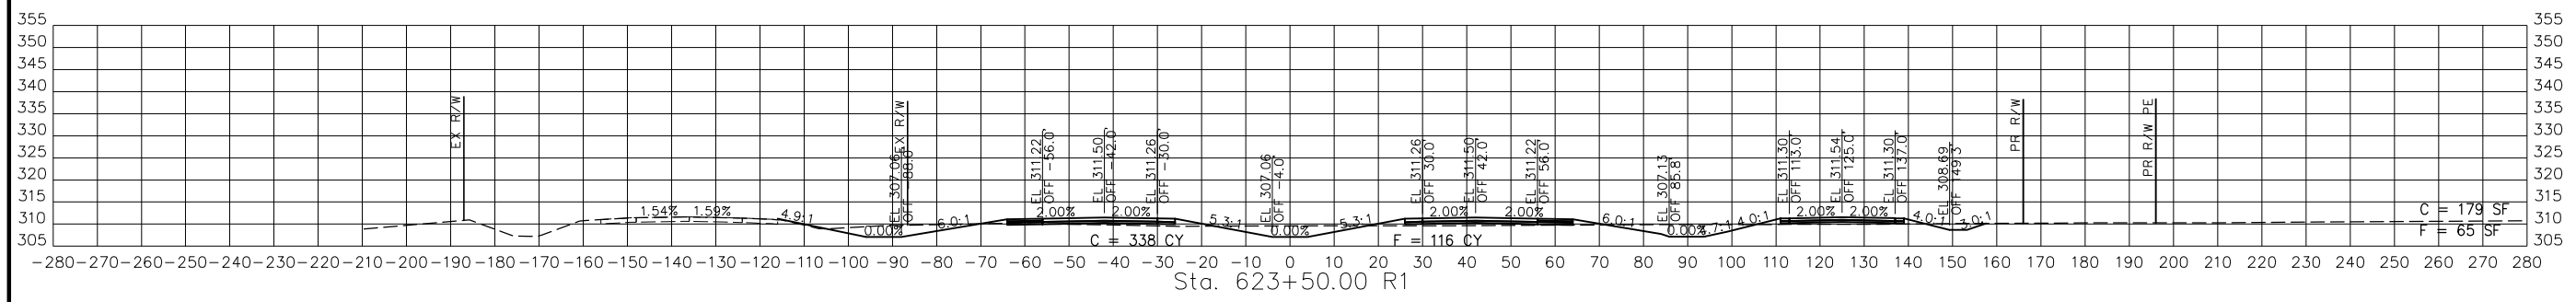

STA. 622+00.00 R1 TO STA. 623+50.00 R1

PR67-3  
 CROSS SECTIONS  
 11 OF 29

DATE	DESCRIPTION

MISSOURI HIGHWAYS AND TRANSPORTATION COMMISSION

105 WEST CAPITOL  
 JEFFERSON CITY, MO 65102  
 1-888-ASK-MODOT (1-888-278-6636)

BACON | FARMER | WORKMAN  
 ENGINEERING & TESTING, INC.

415 W. MAIN STREET  
 MOBILE, MISSOURI 64150  
 PHONE: 417-336-1800  
 WWW.BFWENGINEERS.COM







DISCLAIMER  
 THE PROFESSIONAL WHOSE SIGNATURE AND PERSONAL SEAL APPEAR HEREON ASSUMES RESPONSIBILITY ONLY FOR WHAT APPEARS ON THIS PAGE, AND DISCLAIMS (PURSUANT TO SECTION 327.411 RSMO) SPECIFICATION, ESTIMATES, REPORTS, OR OTHER DOCUMENTS OR INSTRUMENTS NOT SEALED BY THE UNDERSIGNED PROFESSIONAL RELATING TO OR INTENDED TO BE USED FOR ANY PART OR PARTS OF THE PROJECT TO WHICH THIS PAGE REFERS.



THIS SHEET HAS BEEN SIGNED, SEALED AND DATED ELECTRONICALLY.

DATE PREPARED 3/4/2023	
ROUTE 67	STATE MO
DISTRICT SE	SHEET NO. 27
COUNTY BUTLER	
JOB NO. J9P3764	
CONTRACT ID.	
PROJECT NO.	
BRIDGE NO.	

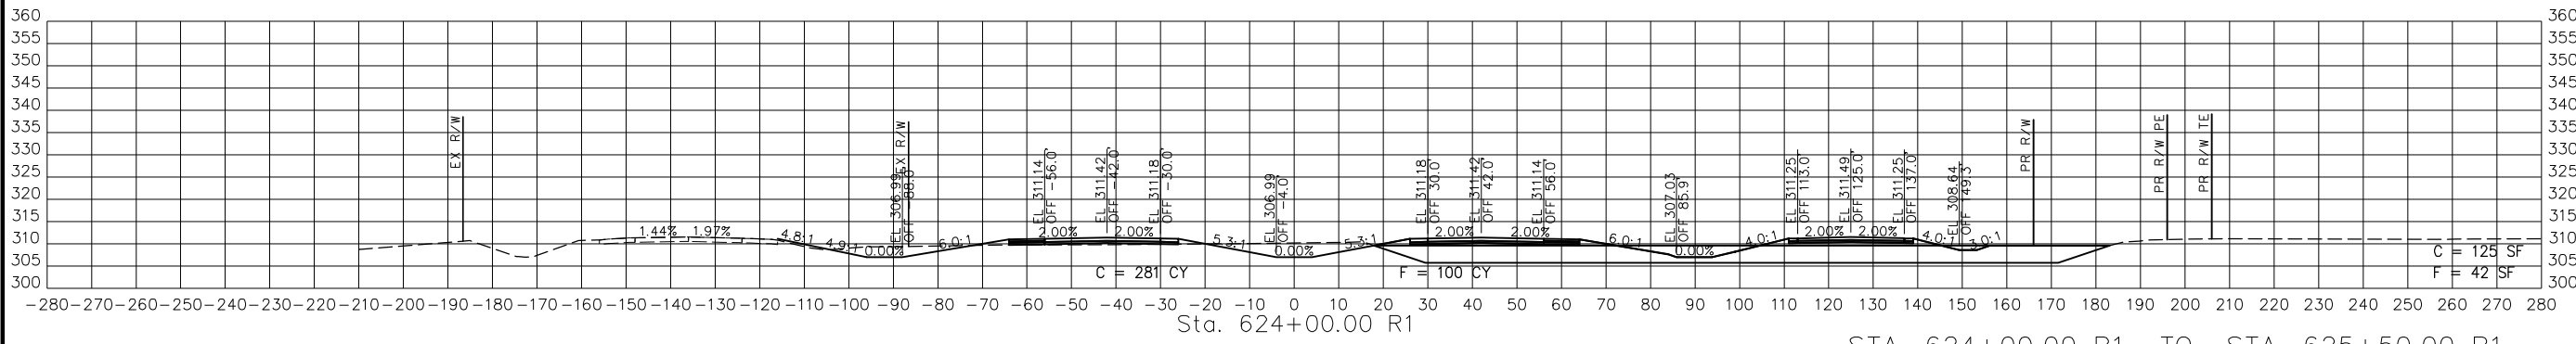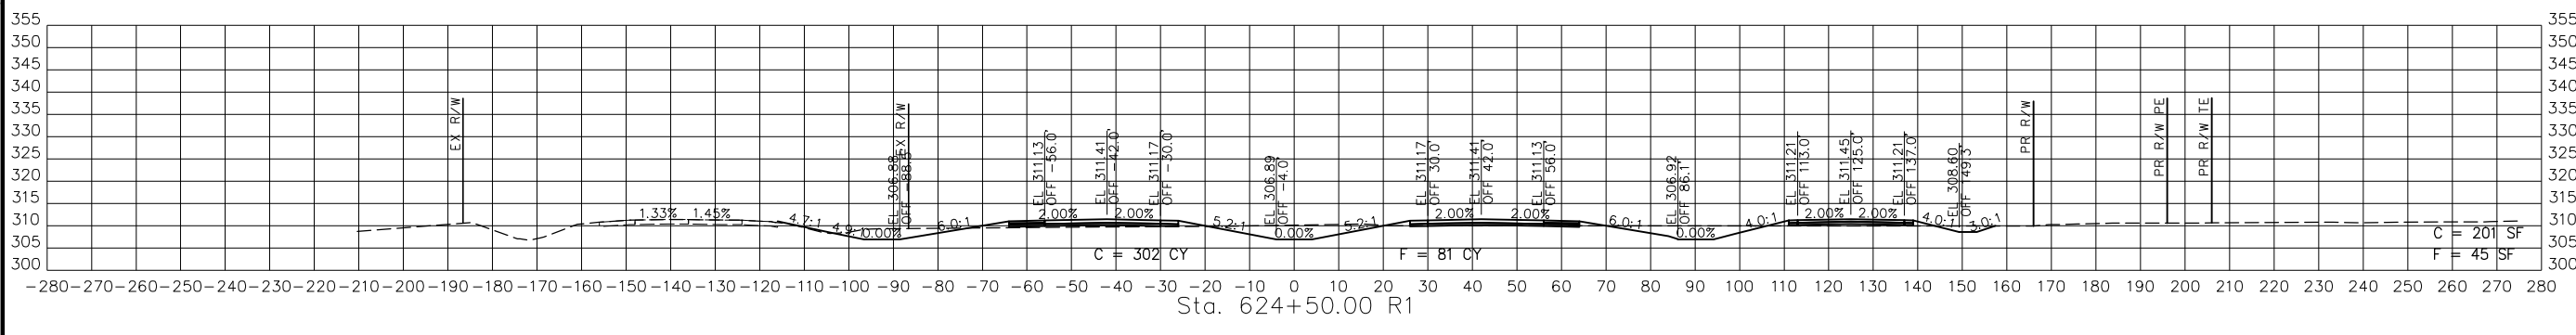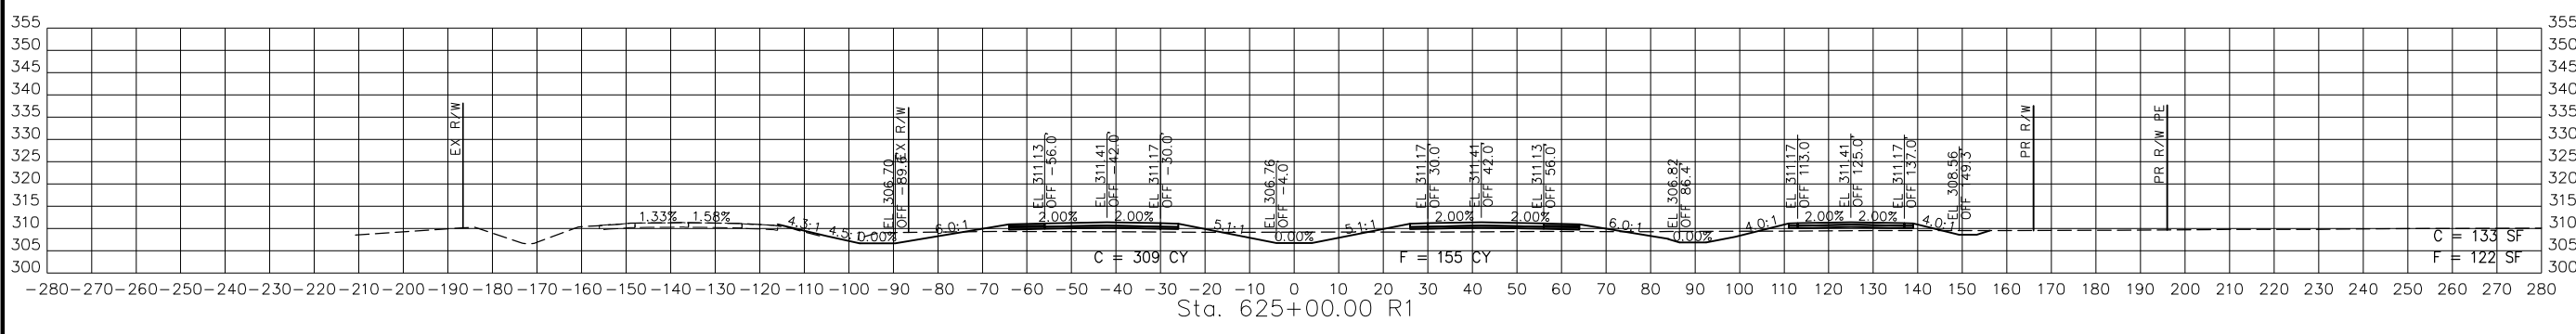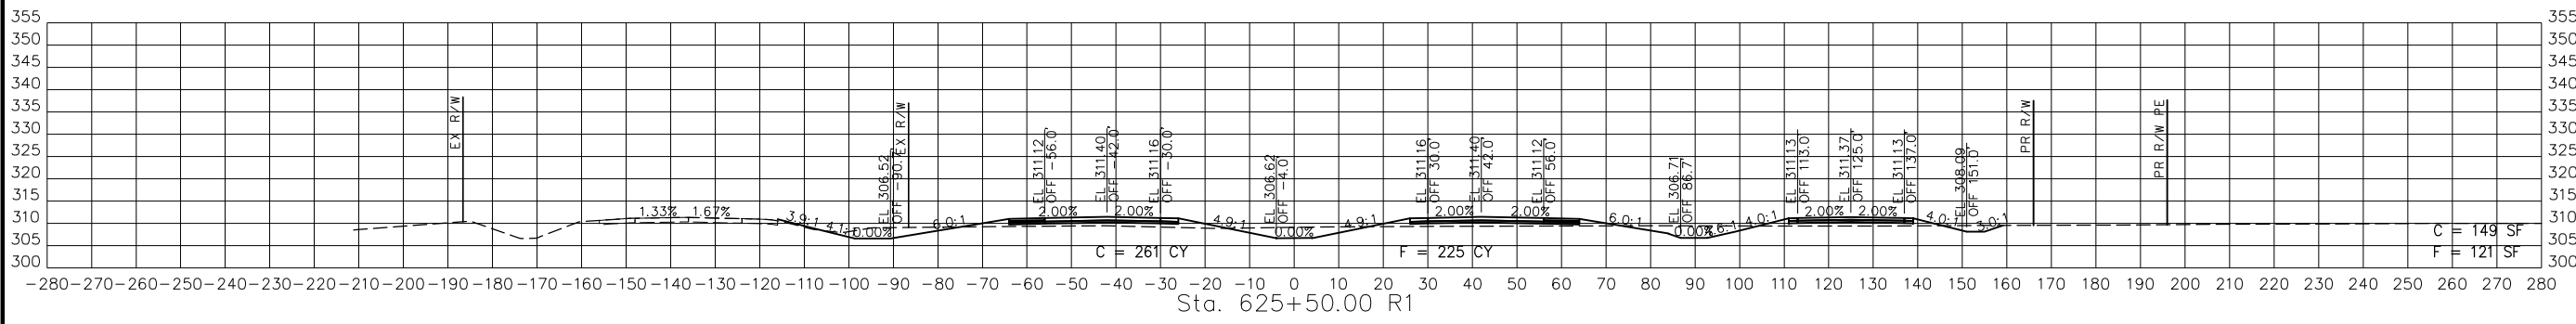

STA. 624+00.00 R1 TO STA. 625+50.00 R1

POND FILL – SEE QUANTITIES FOR FILL VOLUME

PR67-3  
 CROSS SECTIONS  
 12 OF 29


DATE	DESCRIPTION

MISSOURI HIGHWAYS AND TRANSPORTATION COMMISSION

105 WEST CAPITOL  
 JEFFERSON CITY, MO 65102  
 1-888-ASK-MODOT (1-888-278-6636)

BACON FARMER WORKMAN ENGINEERING & TESTING, INC.  
 415 S. BROADWAY STREET  
 JEFFERSON CITY, MO 65102  
 PHONE: 572-2228  
 FAX: 572-2229  
 WWW.BFWENGINEERS.COM

DISCLAIMER  
 THE PROFESSIONAL WHOSE SIGNATURE AND PERSONAL SEAL APPEAR HEREON ASSUMES RESPONSIBILITY ONLY FOR WHAT APPEARS ON THIS PAGE, AND DISCLAIMS (PURSUANT TO SECTION 327.411 RSMO) SPECIFICATION, ESTIMATES, REPORTS, OR OTHER DOCUMENTS OR INSTRUMENTS NOT SEALED BY THE UNDERSIGNED PROFESSIONAL RELATING TO OR INTENDED TO BE USED FOR ANY PART OR PARTS OF THE PROJECT TO WHICH THIS PAGE REFERS.

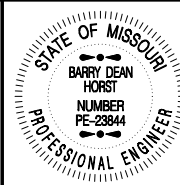

THIS SHEET HAS BEEN SIGNED SEALED AND DATED ELECTRONICALLY.

DATE PREPARED  
 3/4/2023

ROUTE 67 STATE MO

DISTRICT SE SHEET NO. 28





COUNTY BUTLER

JOB NO. J9P3764

CONTRACT ID.

PROJECT NO.

BRIDGE NO.

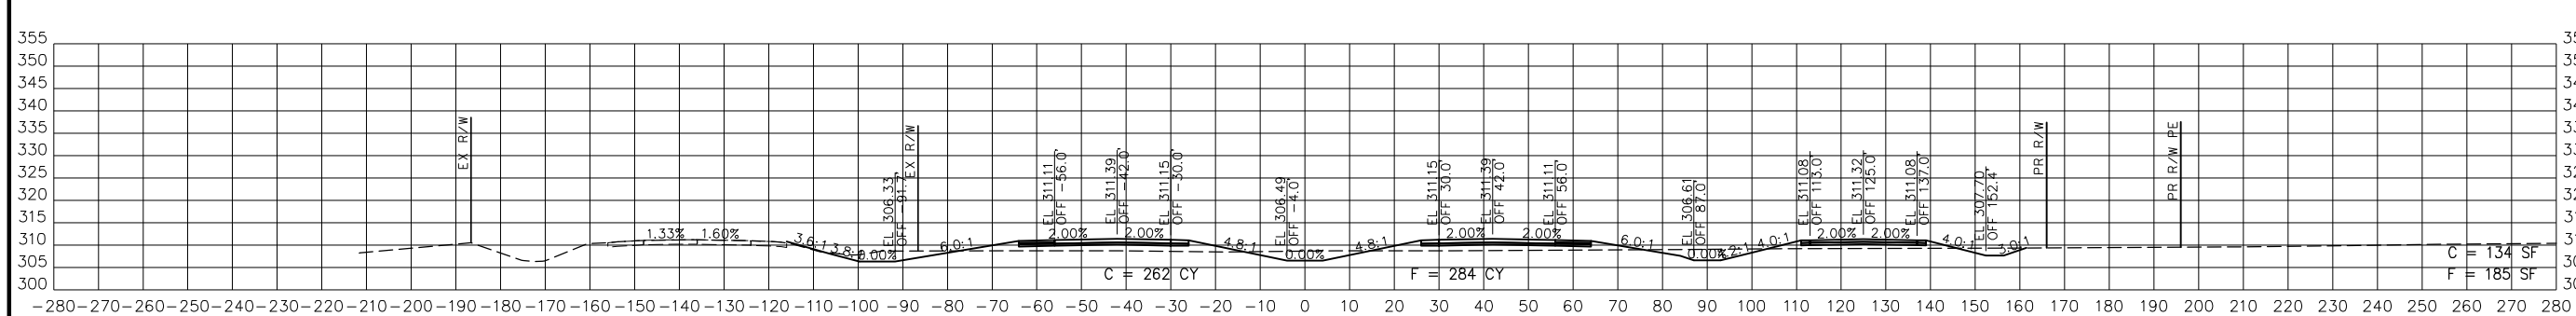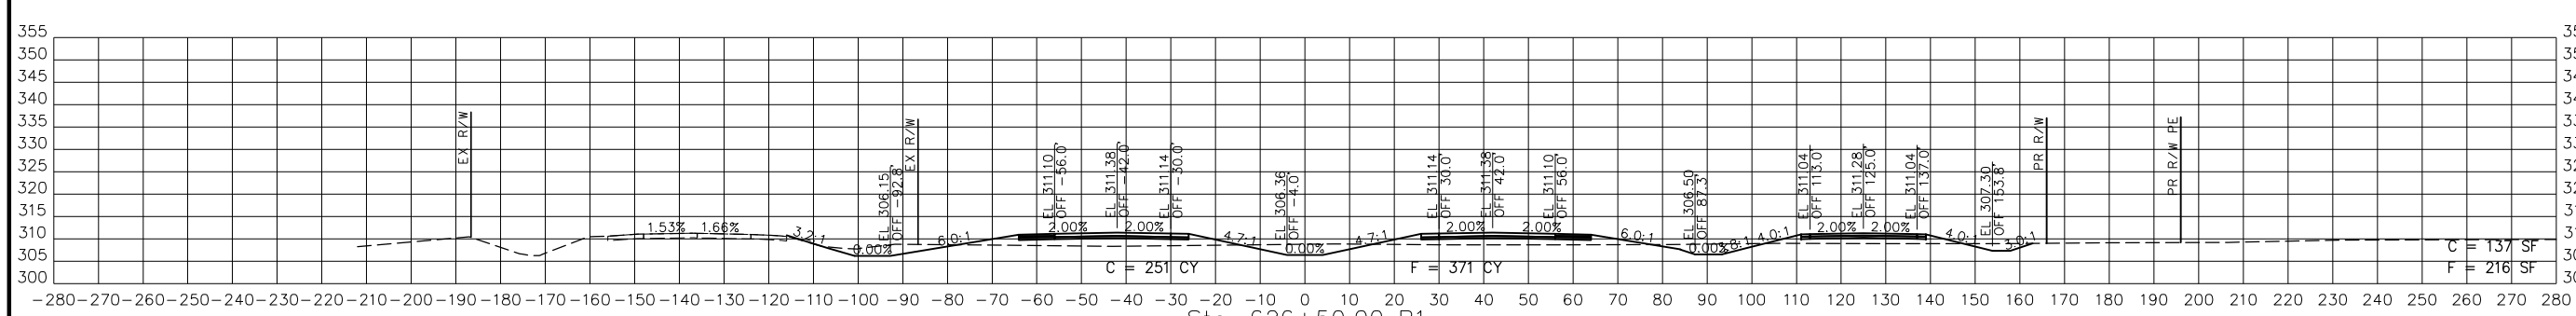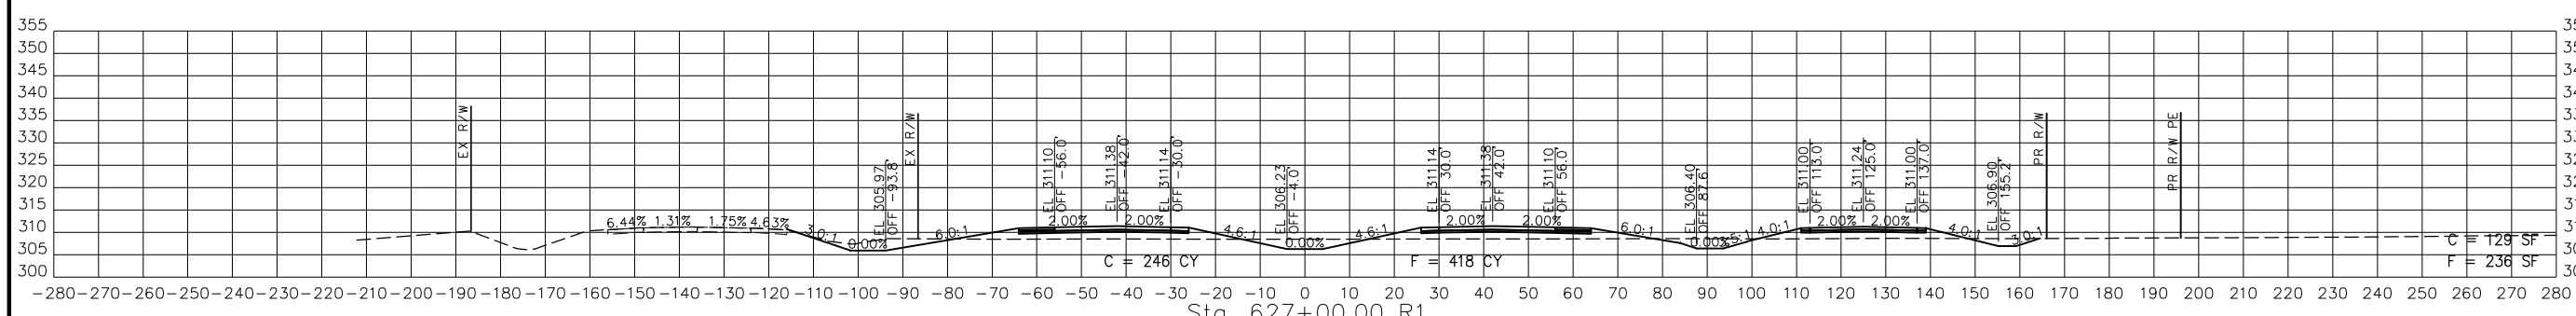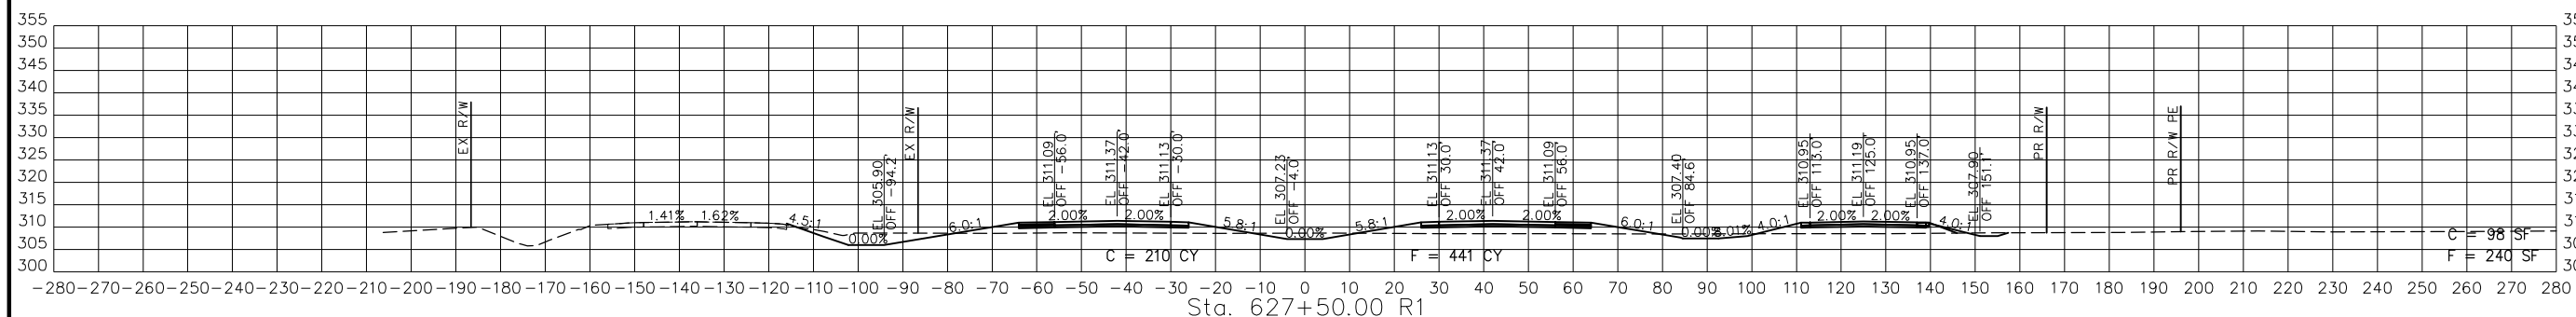

STA. 626+00.00 R1 TO STA. 627+50.00 R1

PR67-3  
 CROSS SECTIONS  
 13 OF 29

DATE	DESCRIPTION

MISSOURI HIGHWAYS AND TRANSPORTATION COMMISSION


105 WEST CAPITOL  
 JEFFERSON CITY, MO 65102  
 1-888-ASK-MODOT (1-888-278-6636)

BACON FARMER WORKMAN ENGINEERING & TESTING, INC.

415 BIRCHWOOD STREET  
 MOBILE, MISSISSIPPI 36688  
 PHONE: 601-271-2222  
 WWW.BFWENGINEERING.COM







DISCLAIMER  
THE PROFESSIONAL WHOSE SIGNATURE AND PERSONAL SEAL APPEAR HEREON ASSUMES RESPONSIBILITY ONLY FOR WHAT APPEARS ON THIS PAGE, AND DISCLAIMS (PURSUANT TO SECTION 327.411 RSMO) SPECIFICATION, ESTIMATES, REPORTS, OR OTHER DOCUMENTS OR INSTRUMENTS NOT SEALED BY THE UNDERSIGNED PROFESSIONAL RELATING TO OR INTENDED TO BE USED FOR ANY PART OR PARTS OF THE PROJECT TO WHICH THIS PAGE REFERS.

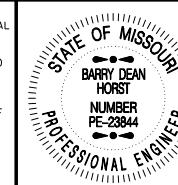

THIS SHEET HAS BEEN  
SIGNED, SEALED AND DATED  
ELECTRONICALLY.

DATE PREPARED  
**3/4/2023**  
ROUTE **67** STATE **MO**  
DISTRICT **SE** SHEET NO. **30**  
COUNTY  
**BUTLER**  
JOB NO.  
**J9P3764**  
CONTRACT ID.  
PROJECT NO.  
BRIDGE NO.

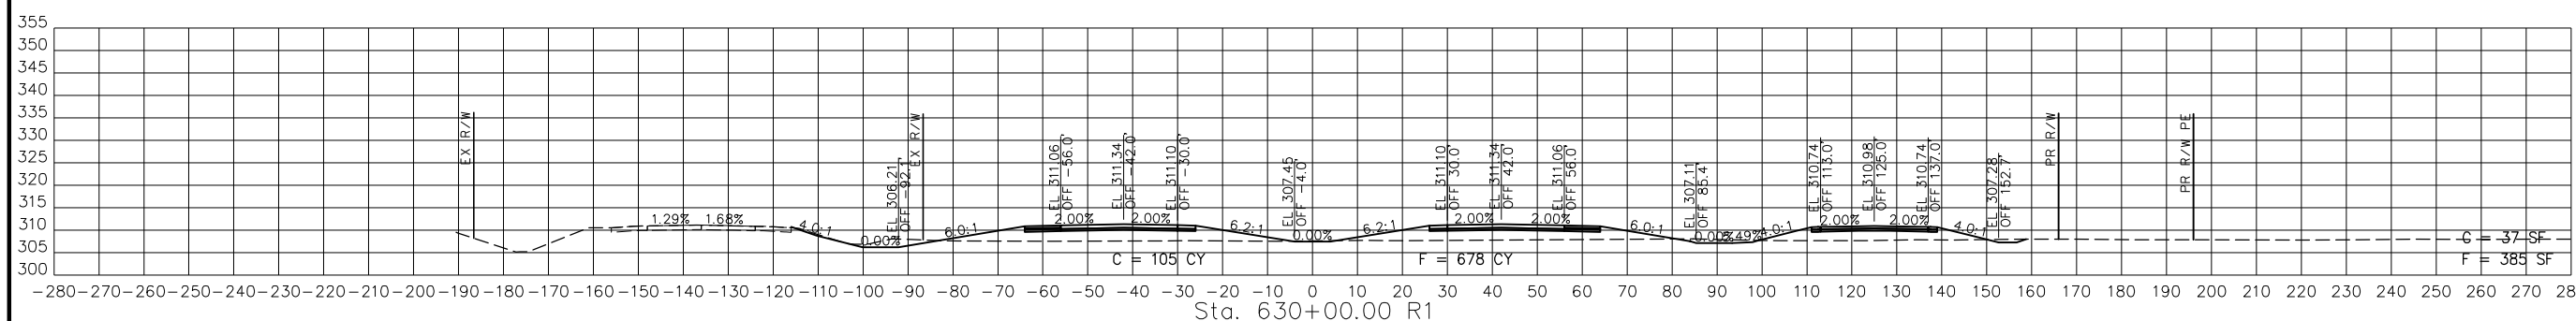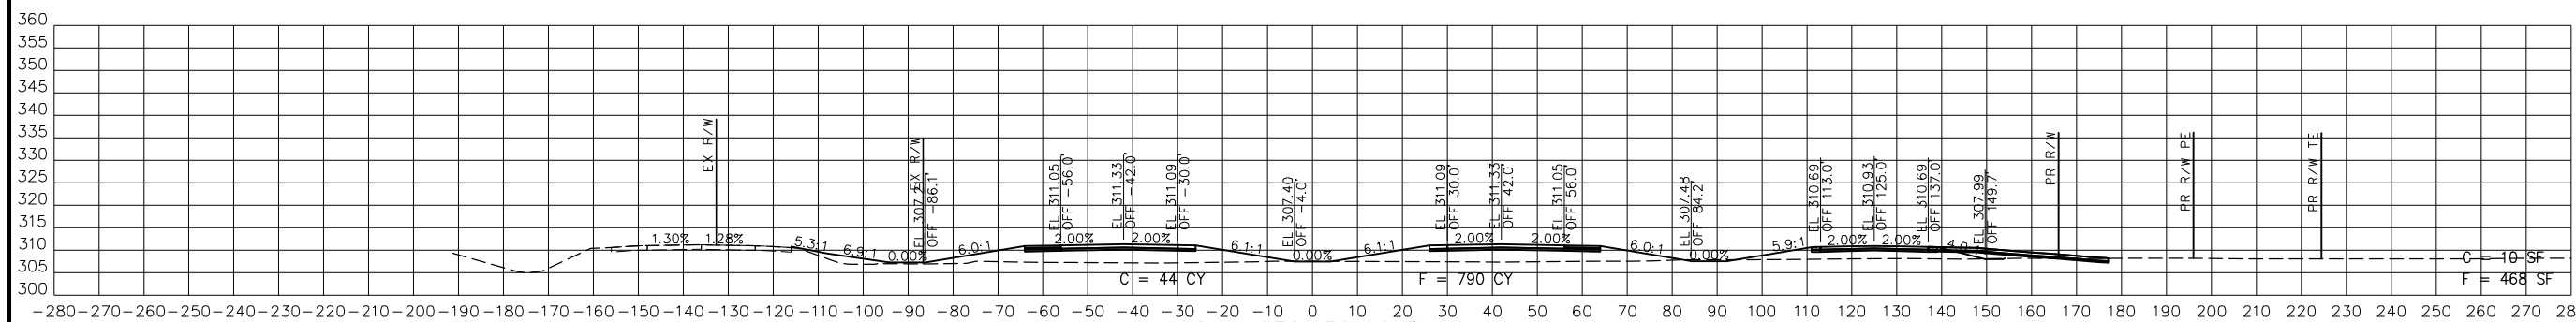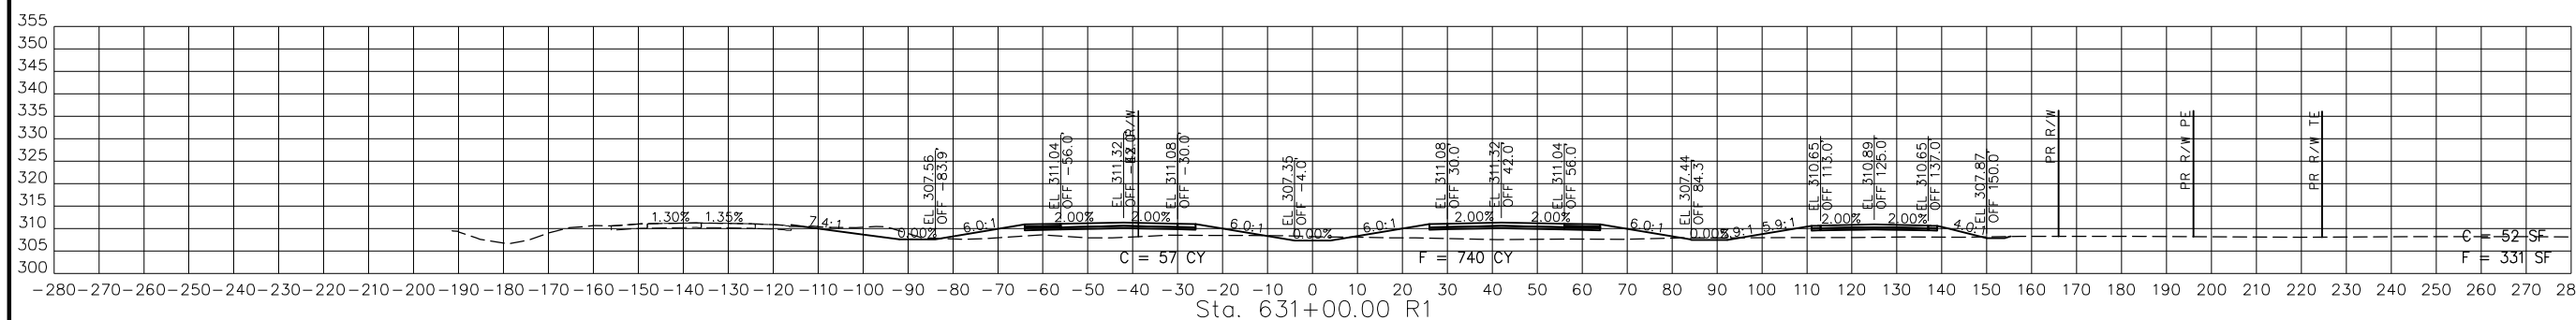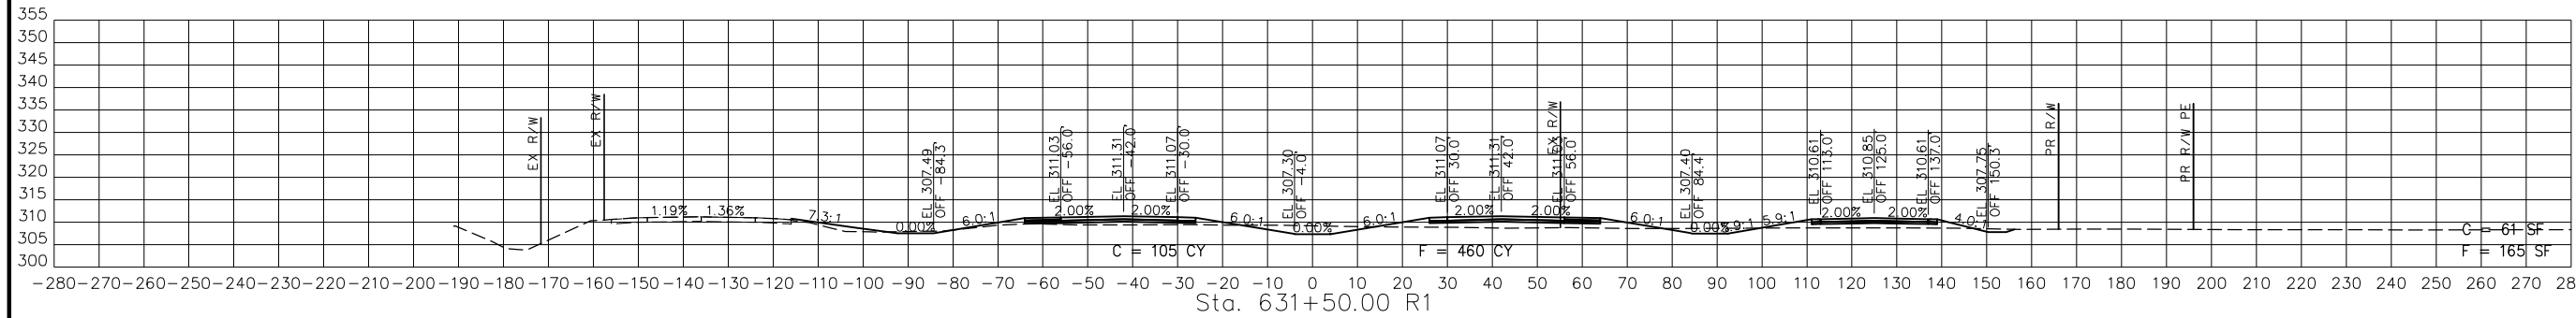

STA. 630+00.00 R1 TO STA. 631+50.00 R1

PR67-3  
CROSS SECTIONS  
15 OF 29

DATE DESCRIPTION

MISSOURI HIGHWAYS AND TRANSPORTATION COMMISSION



BACON FARMER WORKMAN ENGINEERS & TESTING, INC.



15 BACON FARMER STREET  
JEFFERSON CITY, MO 65101  
PHONE: (314) 537-1100  
FAX: (314) 537-1101  
WWW.BACONFARMER.COM





IF A SEAL IS PRESENT ON THIS SHEET IT HAS BEEN ELECTRONICALLY SEALED AND DATED.

DISCLAIMER  
THE PROFESSIONAL WHOSE SIGNATURE AND PERSONAL SEAL APPEAR HEREON ASSUMES RESPONSIBILITY ONLY FOR WHAT APPEARS ON THIS PAGE, AND DISCLAIMS (PURSUANT TO SECTION 327.411 RSMO) SPECIFICATION, ESTIMATES, REPORTS, OR OTHER DOCUMENTS OR INSTRUMENTS NOT SEALED BY THE UNDERSIGNED PROFESSIONAL RELATING TO OR INTENDED TO BE USED FOR ANY PART OR PARTS OF THE PROJECT TO WHICH THIS PAGE REFERS.



THIS SHEET HAS BEEN SIGNED, SEALED AND DATED ELECTRONICALLY.

DATE PREPARED  
3/4/2023  
ROUTE 67 STATE MO  
DISTRICT SE SHEET NO. 31  
COUNTY BUTLER  
JOB NO. J9P3764  
CONTRACT ID.  
PROJECT NO.  
BRIDGE NO.

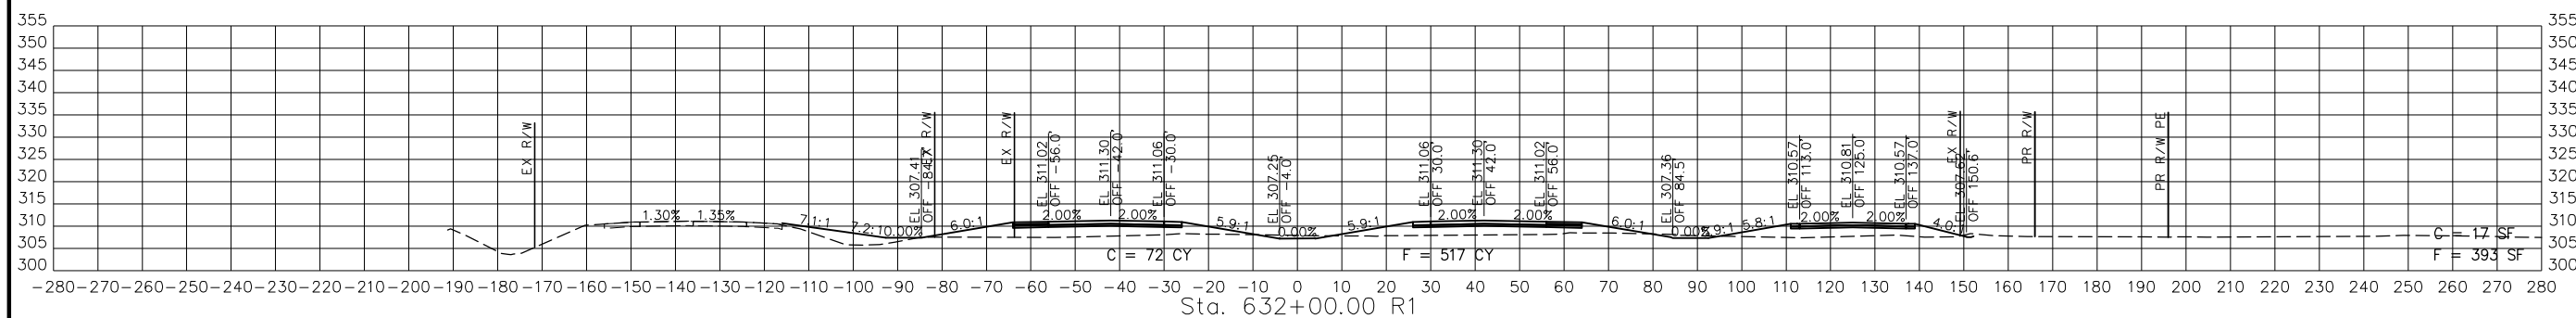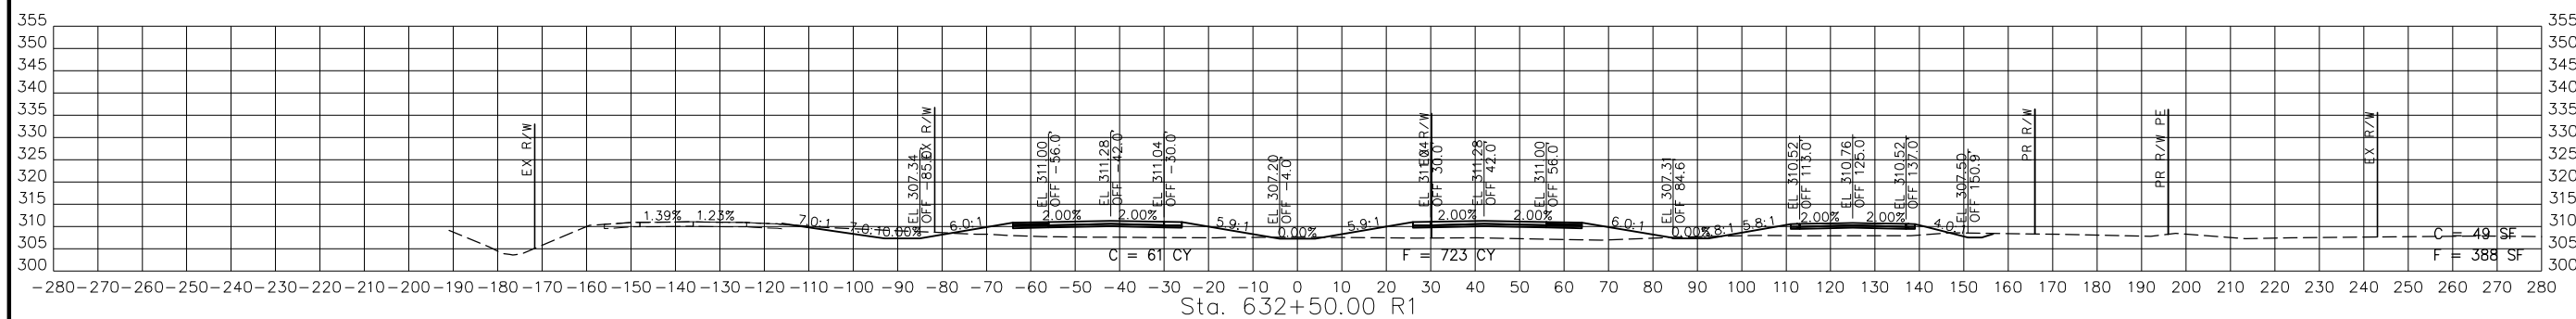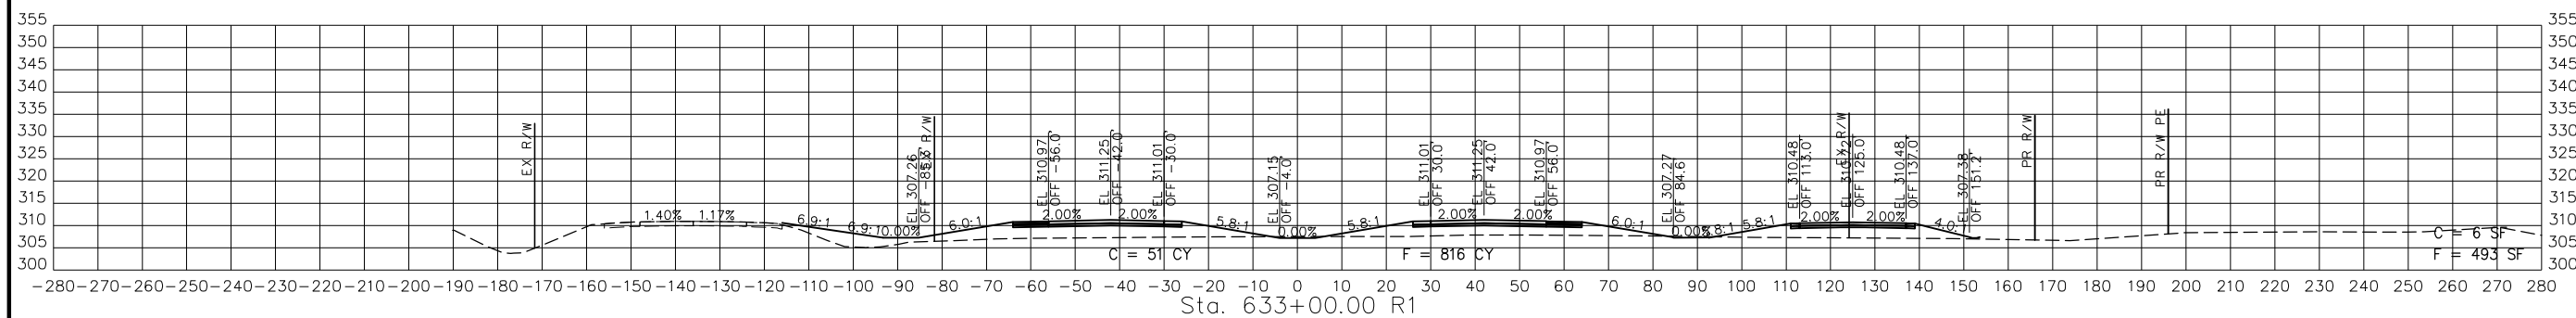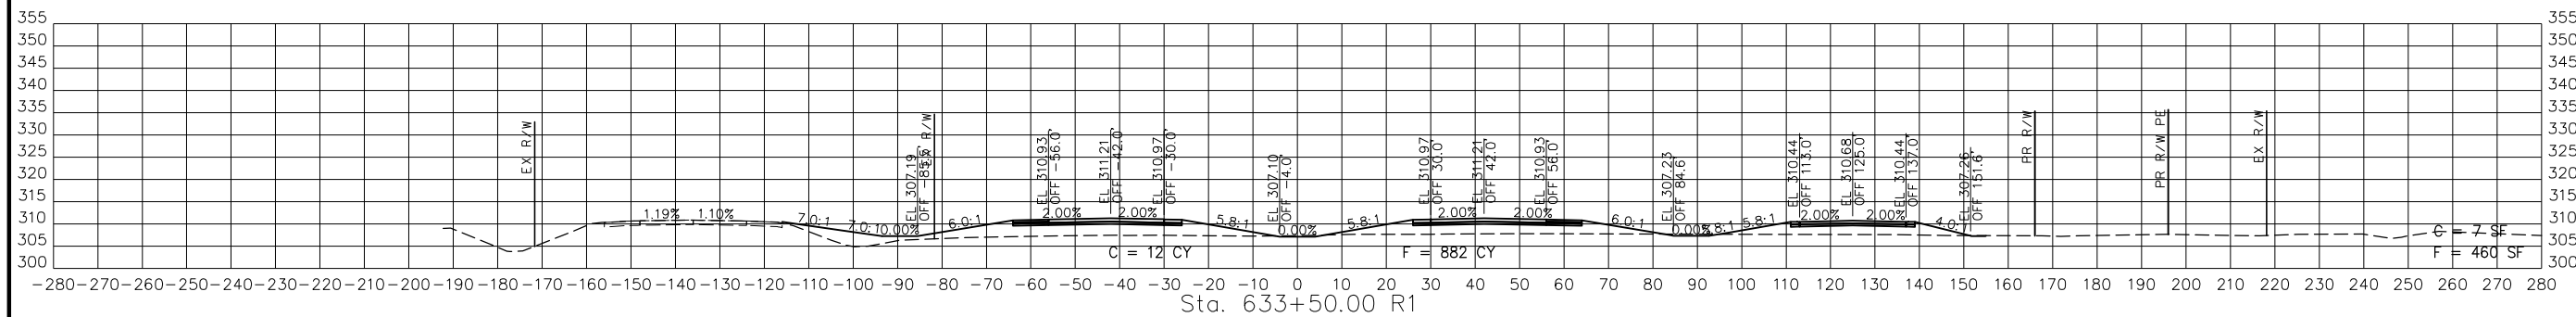

STA. 632+00.00 R1 TO STA. 633+50.00 R1


PR67-3  
CROSS SECTIONS  
16 OF 29

DATE	DESCRIPTION

MISSOURI HIGHWAYS AND TRANSPORTATION COMMISSION  
  
105 WEST CAPITOL  
JEFFERSON CITY, MO 65102  
1-888-ASK-MODOT (1-888-278-6636)

BACON | FARMER | WORKMAN  
ENGINEERING & TESTING, INC.  
1115 W. STATE STREET  
PO BOX 1001  
PHILADELPHIA, MO 64154  
PHONE: (417) 233-8400  
WWW.BFWENGINEERS.COM

DISCLAIMER  
 THE PROFESSIONAL WHOSE SIGNATURE AND PERSONAL SEAL APPEAR HEREON ASSUMES RESPONSIBILITY ONLY FOR WHAT APPEARS ON THIS PAGE, AND DISCLAIMS (PURSUANT TO SECTION 327.411 RSMO) SPECIFICATION, ESTIMATES, REPORTS, OR OTHER DOCUMENTS OR INSTRUMENTS NOT SEALED BY THE UNDERSIGNED PROFESSIONAL RELATING TO OR INTENDED TO BE USED FOR ANY PART OR PARTS OF THE PROJECT TO WHICH THIS PAGE REFERS.

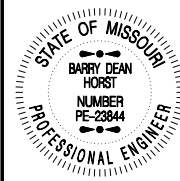

THIS SHEET HAS BEEN SIGNED, SEALED AND DATED ELECTRONICALLY.

DATE PREPARED  
 3/4/2023

ROUTE 67 STATE MO

DISTRICT SE SHEET NO. 32





COUNTY BUTLER

JOB NO. J9P3764

CONTRACT ID.

PROJECT NO.

BRIDGE NO.

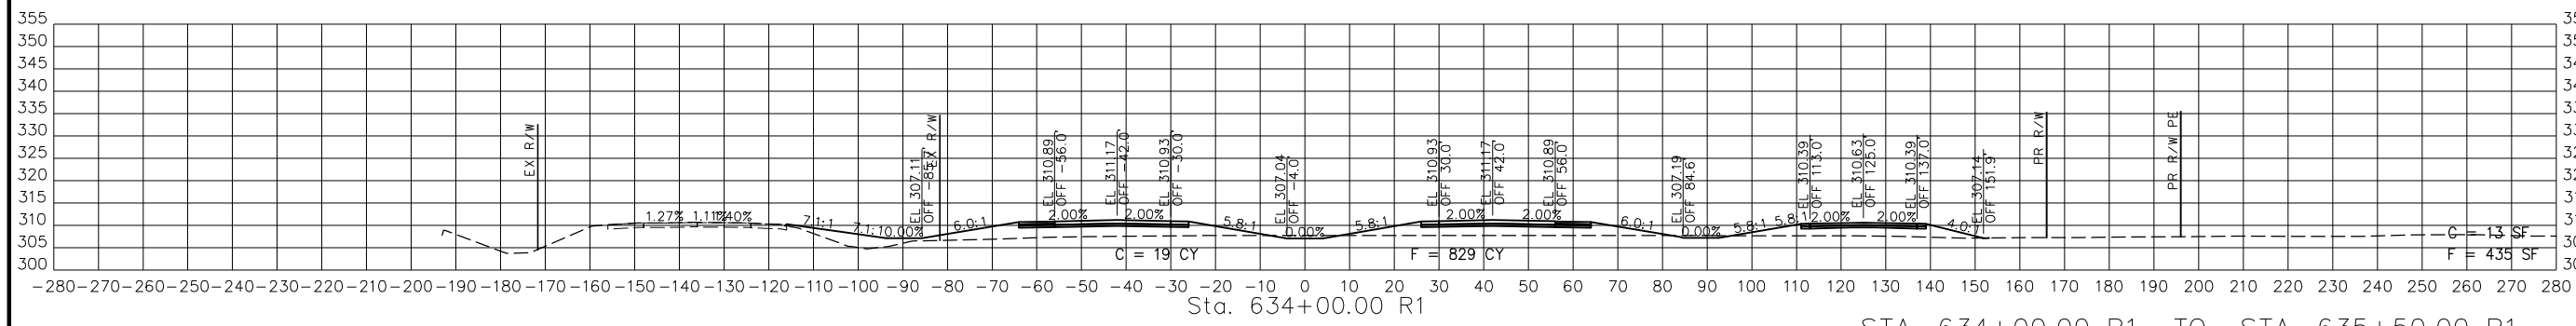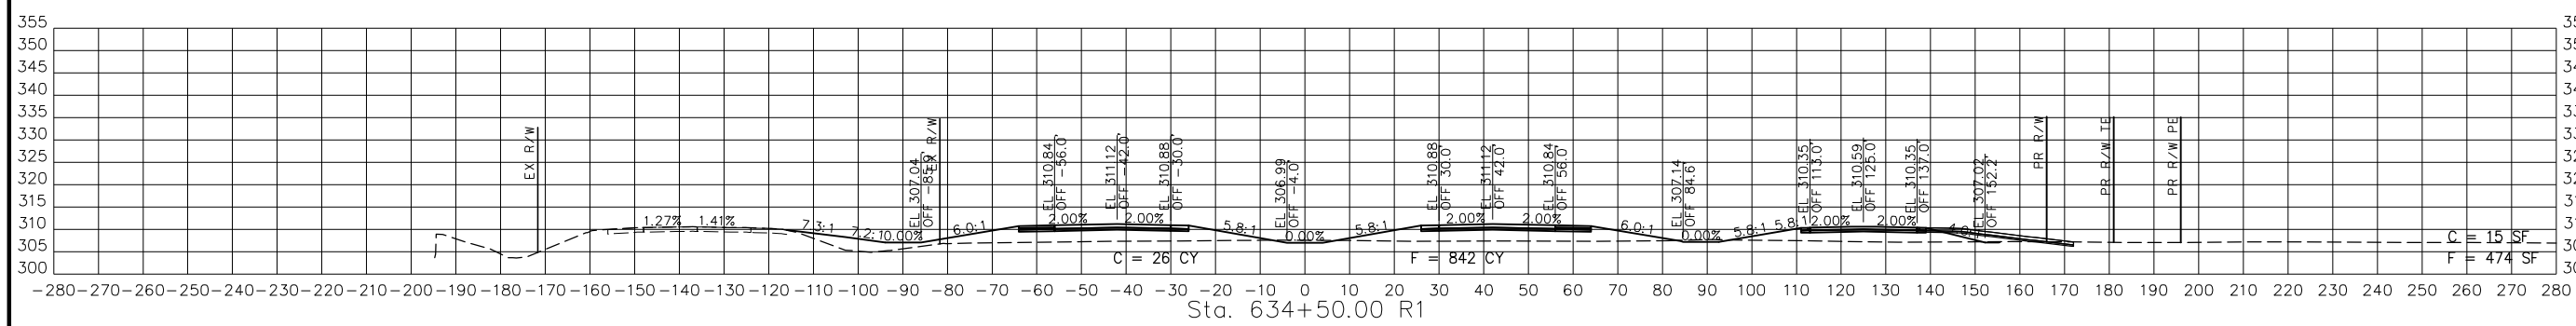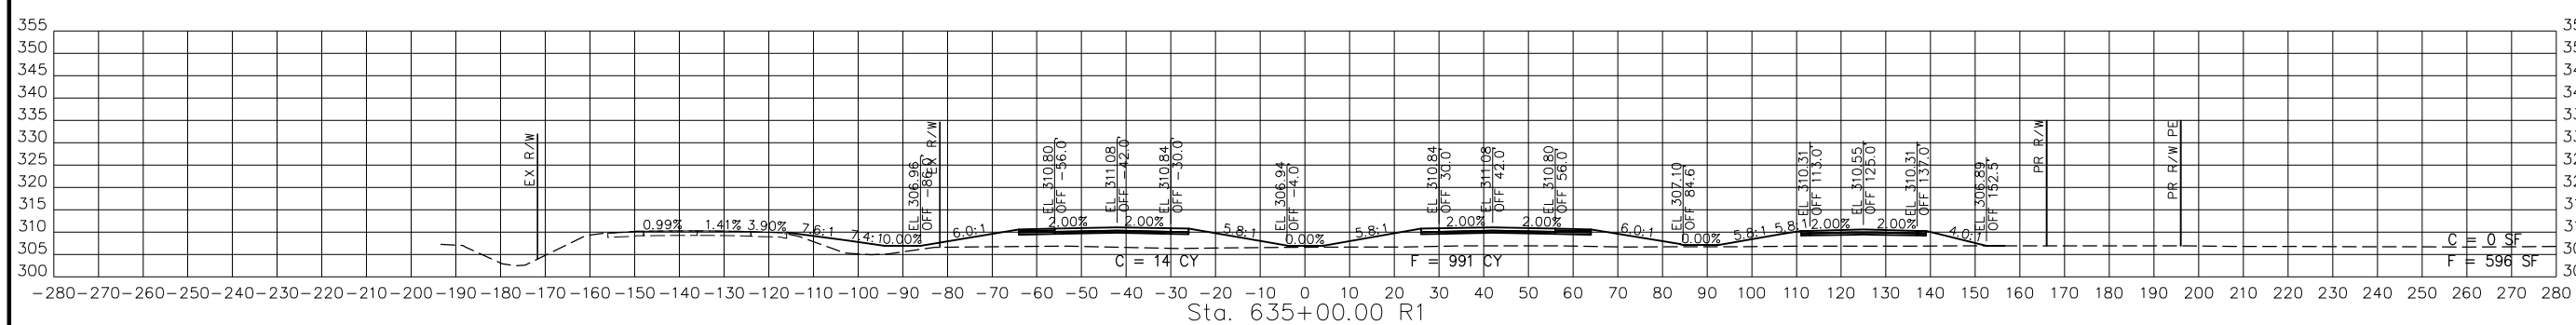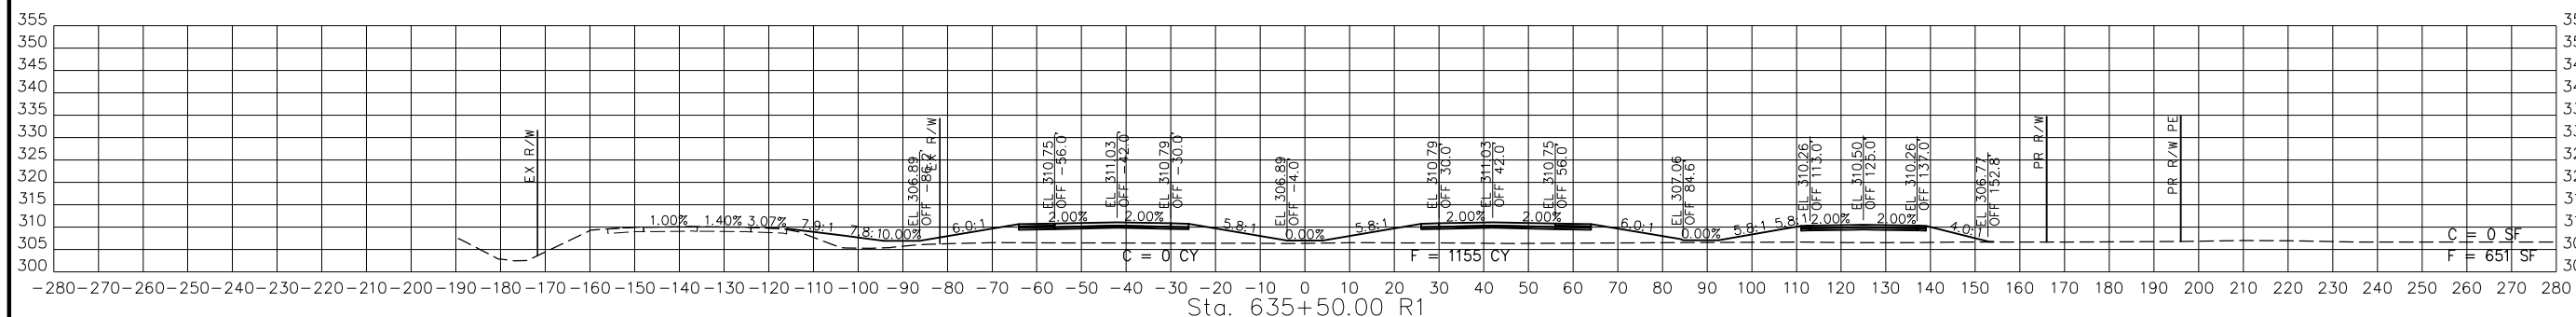

STA. 634+00.00 R1 TO STA. 635+50.00 R1

PR67-3  
 CROSS SECTIONS  
 17 OF 29

DATE	DESCRIPTION

MISSOURI HIGHWAYS AND TRANSPORTATION COMMISSION

105 WEST CAPITOL  
 JEFFERSON CITY, MO 65102  
 1-888-ASK-MODOT (1-888-278-6636)

BACON FARMER WORKMAN ENGINEERING & TESTING, INC.  
 415 W. MARKET STREET, SUITE 200  
 JEFFERSON CITY, MO 65102  
 PHONE: 314-251-1234  
 WWW.BFWENGINEERS.COM

DISCLAIMER  
 THE PROFESSIONAL WHOSE SIGNATURE AND PERSONAL SEAL APPEAR HEREON ASSUMES RESPONSIBILITY ONLY FOR WHAT APPEARS ON THIS PAGE, AND DISCLAIMS (PURSUANT TO SECTION 327.411 RSMO) SPECIFICATION, ESTIMATES, REPORTS, OR OTHER DOCUMENTS OR INSTRUMENTS NOT SEALED BY THE UNDERSIGNED PROFESSIONAL RELATING TO OR INTENDED TO BE USED FOR ANY PART OR PARTS OF THE PROJECT TO WHICH THIS PAGE REFERS.



THIS SHEET HAS BEEN SIGNED SEALED AND DATED ELECTRONICALLY.

DATE PREPARED  
 3/4/2023

ROUTE 67 STATE MO

DISTRICT SE SHEET NO. 33





COUNTY BUTLER

JOB NO. J9P3764

CONTRACT ID.

PROJECT NO.

BRIDGE NO.

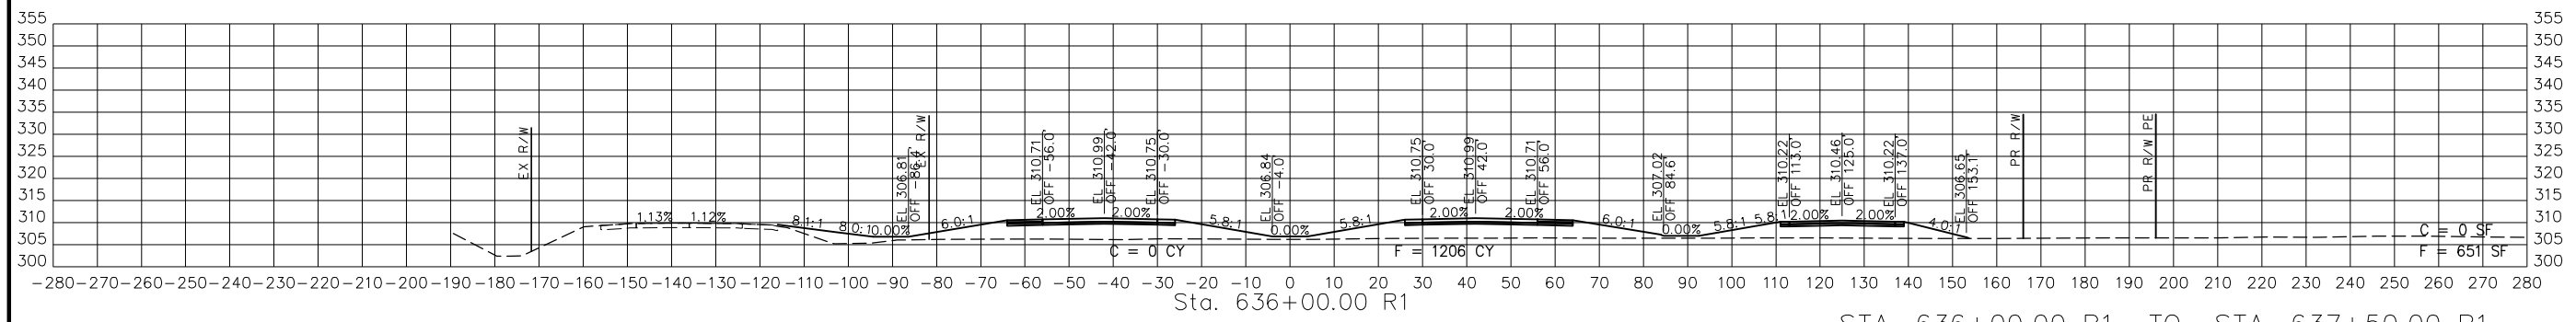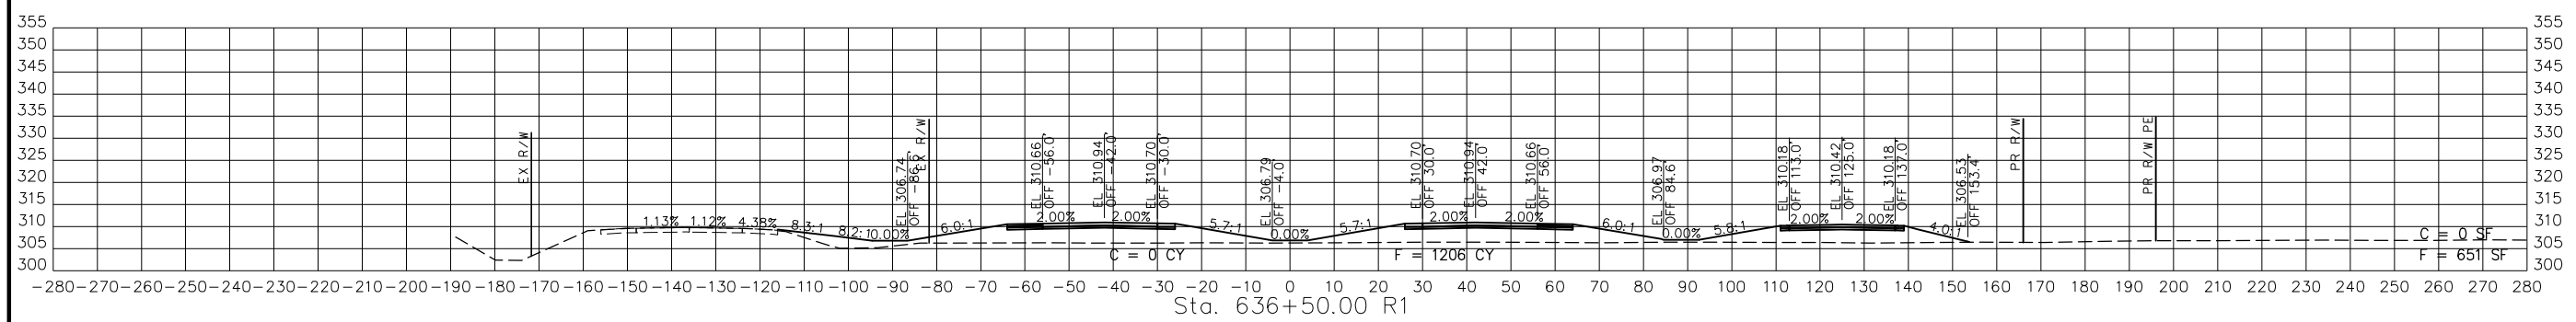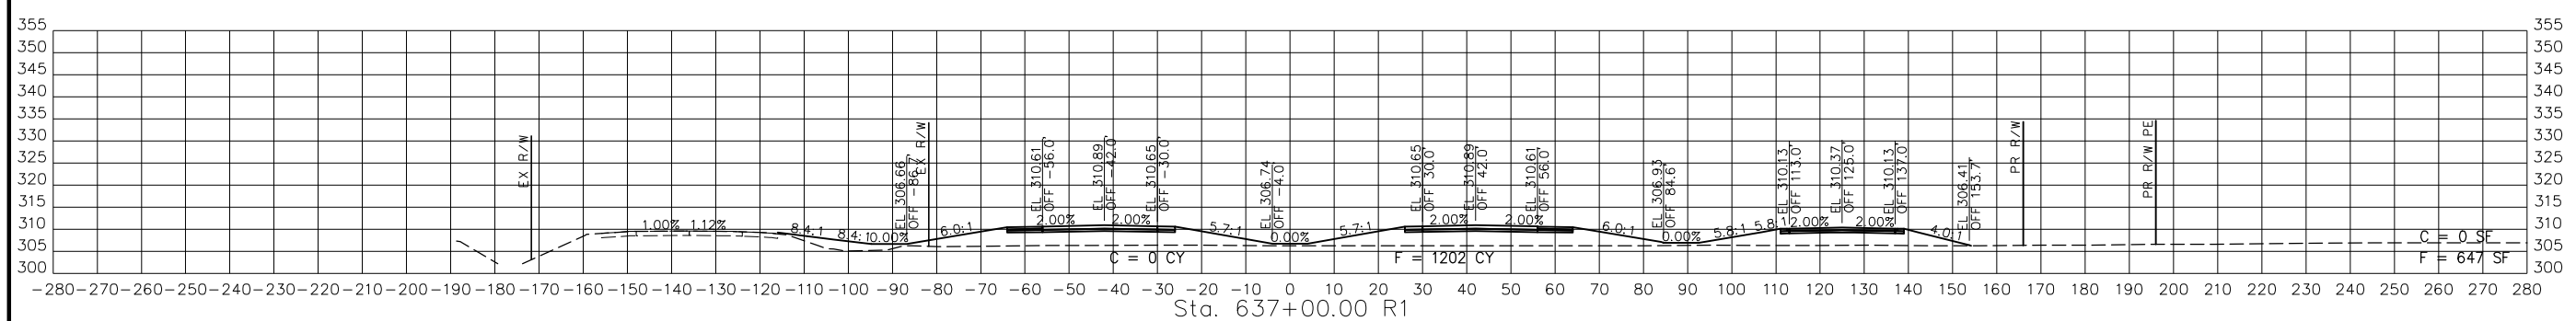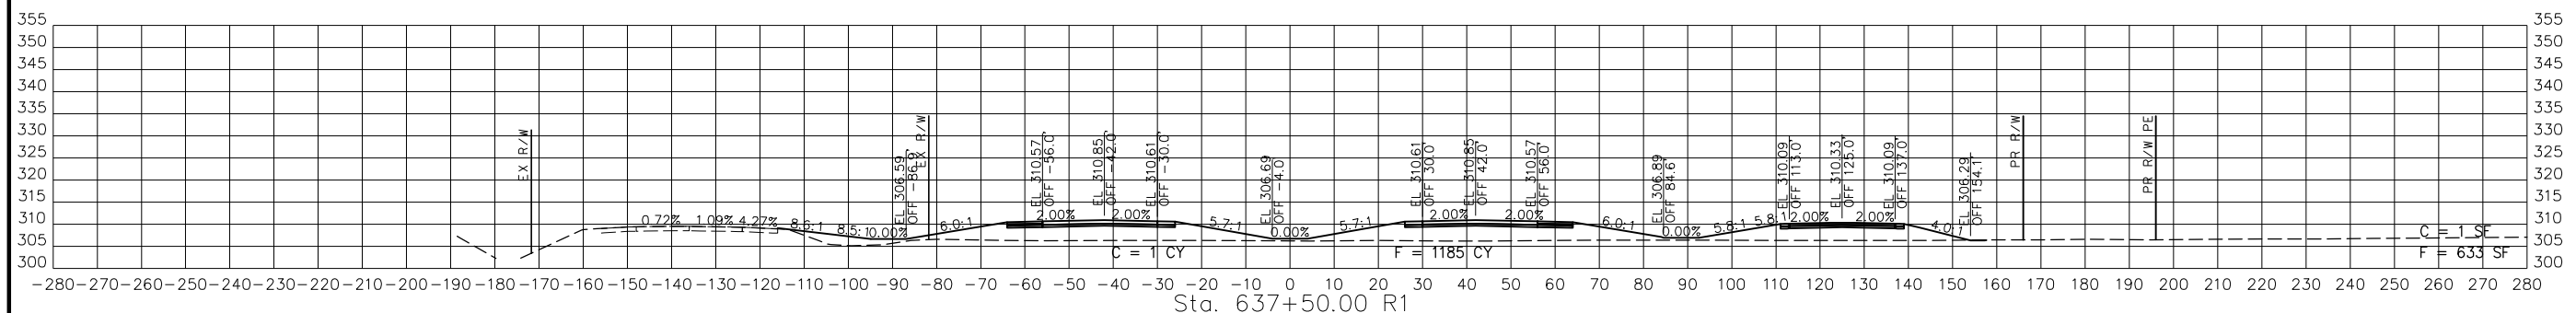

STA. 636+00.00 R1 TO STA. 637+50.00 R1

PR67-3  
 CROSS SECTIONS  
 18 OF 29

DATE	DESCRIPTION


MISSOURI HIGHWAYS AND TRANSPORTATION COMMISSION

105 WEST CAPITOL  
 JEFFERSON CITY, MO 65102  
 1-888-ASK-MODOT (1-888-278-6636)

BACON | FARMER | WORKMAN  
 ENGINEERS & TESTING, INC.

415 BIRCHWOOD STREET  
 PHOENIX, ARIZONA 85018  
 PHONE: 480-990-8888  
 WWW.BFWENGINEERS.COM

DISCLAIMER  
 THE PROFESSIONAL WHOSE SIGNATURE AND PERSONAL SEAL APPEAR HEREON ASSUMES RESPONSIBILITY ONLY FOR WHAT APPEARS ON THIS PAGE, AND DISCLAIMS (PURSUANT TO SECTION 327.411 RSMO) SPECIFICATION, ESTIMATES, REPORTS, OR OTHER DOCUMENTS OR INSTRUMENTS NOT SEALED BY THE UNDERSIGNED PROFESSIONAL RELATING TO OR INTENDED TO BE USED FOR ANY PART OR PARTS OF THE PROJECT TO WHICH THIS PAGE REFERS.

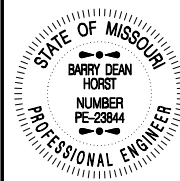

THIS SHEET HAS BEEN SIGNED SEALED AND DATED ELECTRONICALLY.

DATE PREPARED  
 3/4/2023

ROUTE 67 STATE MO

DISTRICT SE SHEET NO. 34





COUNTY BUTLER

JOB NO. J9P3764

CONTRACT ID.

PROJECT NO.

BRIDGE NO.

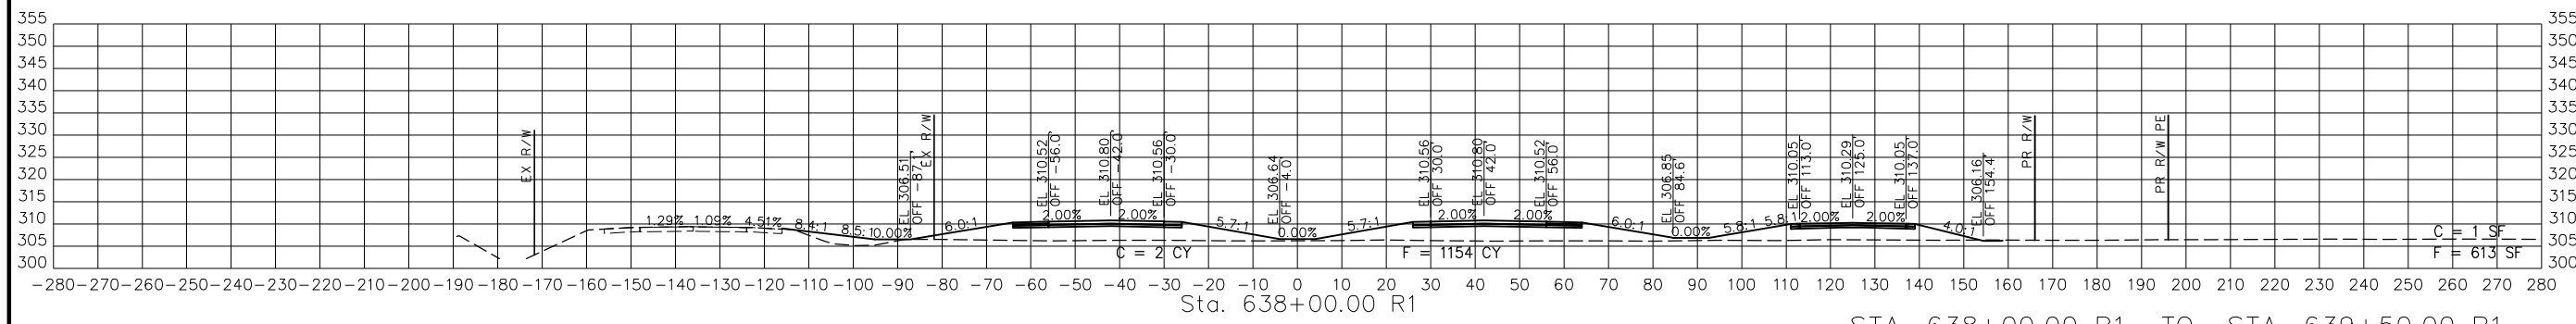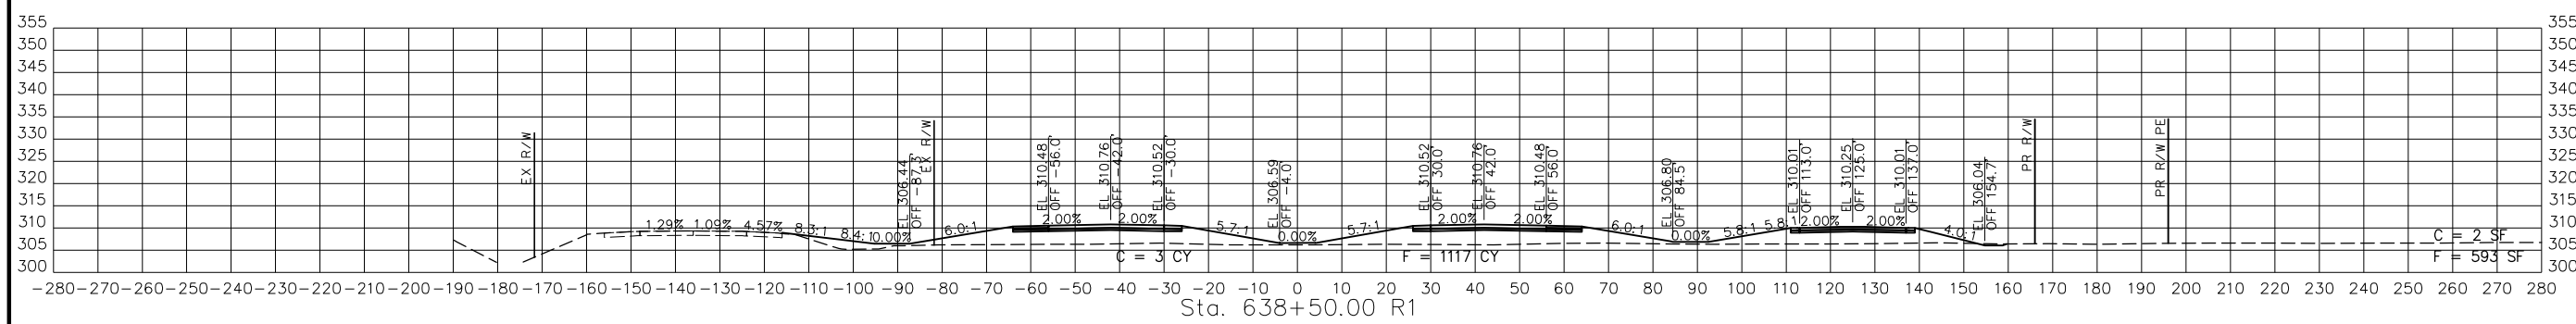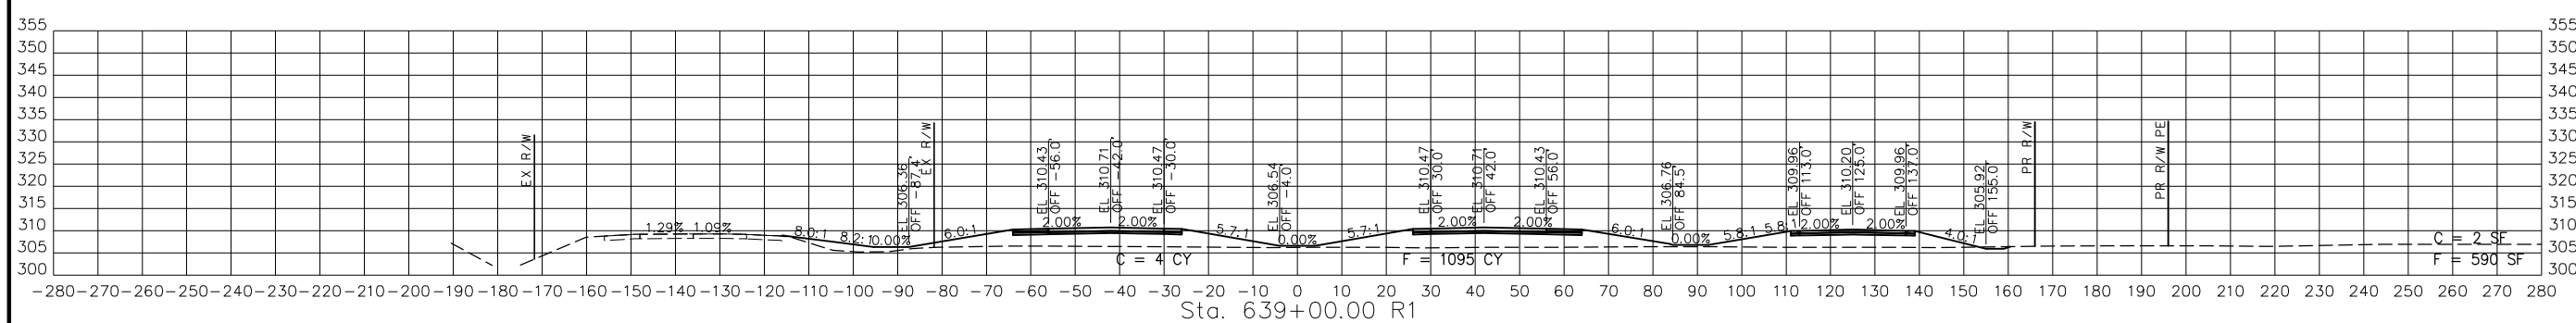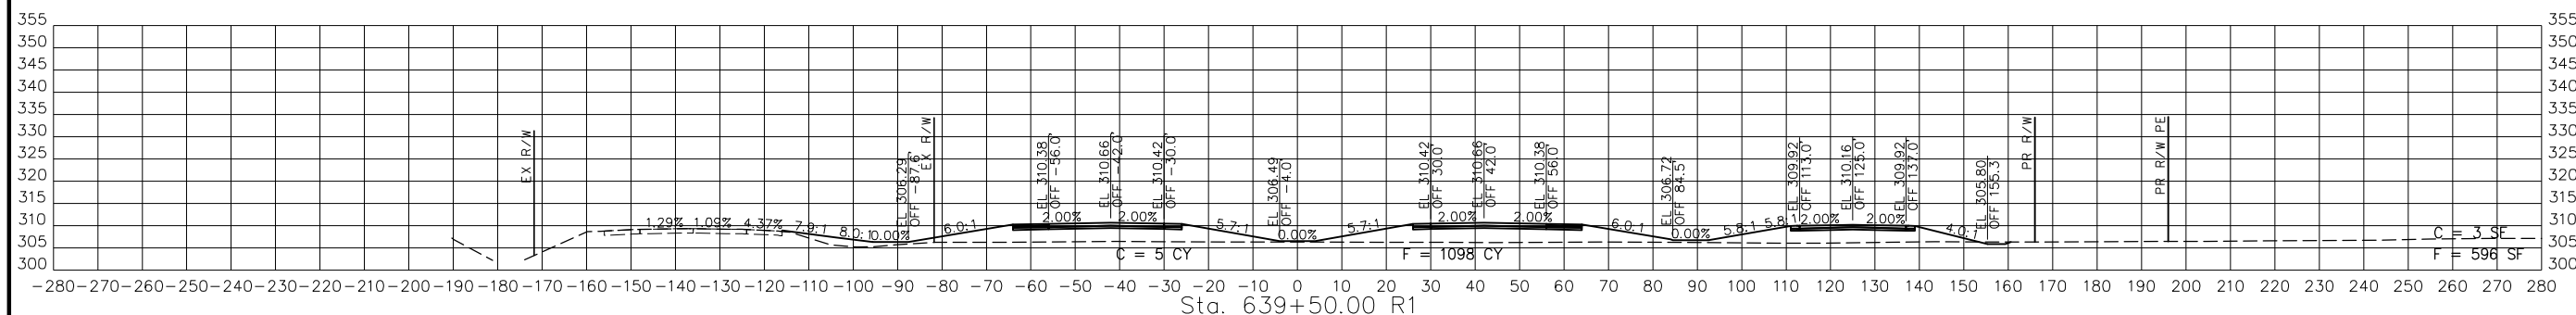

STA. 638+00.00 R1 TO STA. 639+50.00 R1

PR67-3  
 CROSS SECTIONS  
 19 OF 29

DATE	DESCRIPTION

MISSOURI HIGHWAYS AND TRANSPORTATION COMMISSION

105 WEST CAPITOL  
 JEFFERSON CITY, MO 65102  
 1-888-ASK-MODOT (1-888-278-6636)

BACON FARMER WORKMAN ENGINEERING & TESTING, INC.

415 W. MARKET STREET  
 MOBILE, MISSISSIPPI 38670  
 PHONE: 661-833-8888  
 WWW.BACONFARMERWORKMANENGINEERING.COM



DISCLAIMER  
 THE PROFESSIONAL WHOSE SIGNATURE AND PERSONAL SEAL APPEAR HEREON ASSUMES RESPONSIBILITY ONLY FOR WHAT APPEARS ON THIS PAGE, AND DISCLAIMS (PURSUANT TO SECTION 327.411 RSMO) SPECIFICATION, ESTIMATES, REPORTS, OR OTHER DOCUMENTS OR INSTRUMENTS NOT SEALED BY THE UNDERSIGNED PROFESSIONAL RELATING TO OR INTENDED TO BE USED FOR ANY PART OR PARTS OF THE PROJECT TO WHICH THIS PAGE REFERS.



THIS SHEET HAS BEEN SIGNED, SEALED AND DATED ELECTRONICALLY.

DATE PREPARED  
 3/4/2023

ROUTE 67 STATE MO

DISTRICT SE SHEET NO. 35





COUNTY BUTLER

JOB NO. J9P3764

CONTRACT ID.

PROJECT NO.

BRIDGE NO.

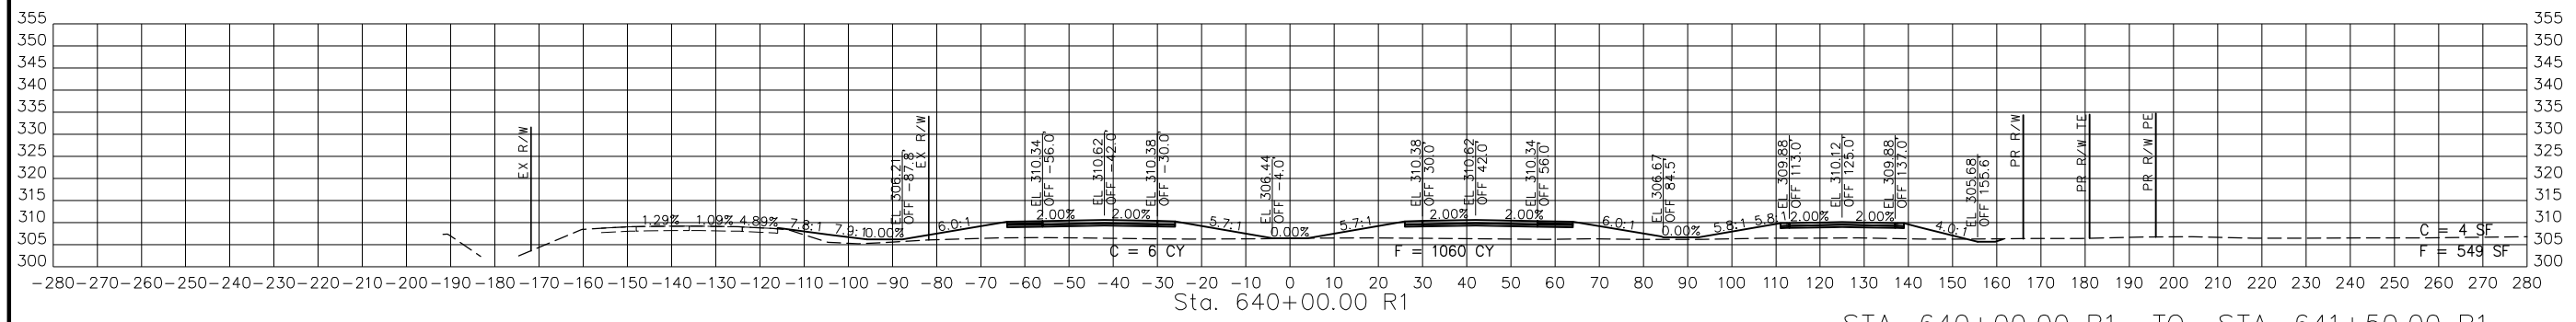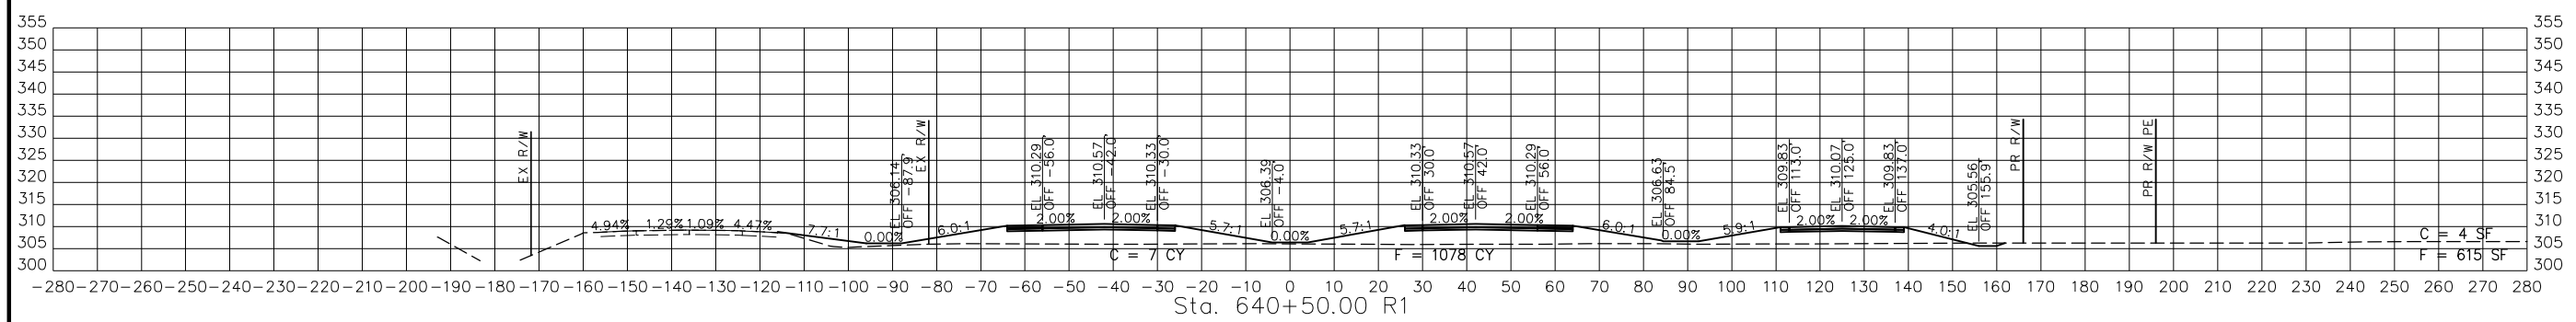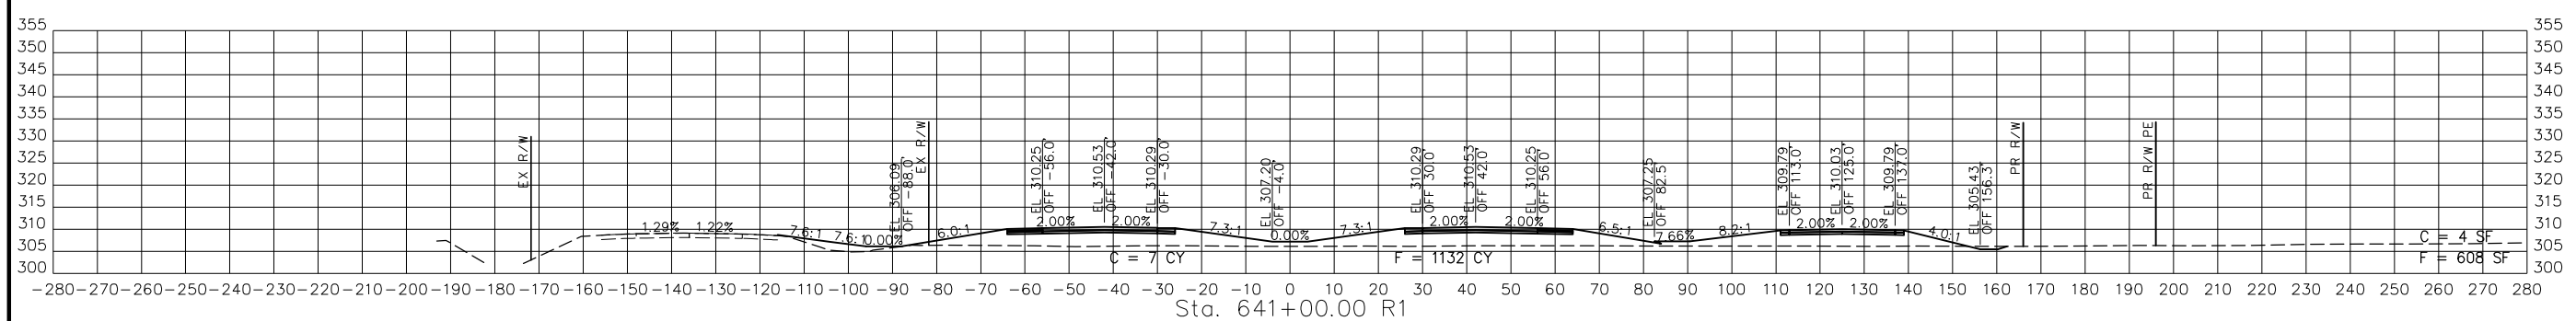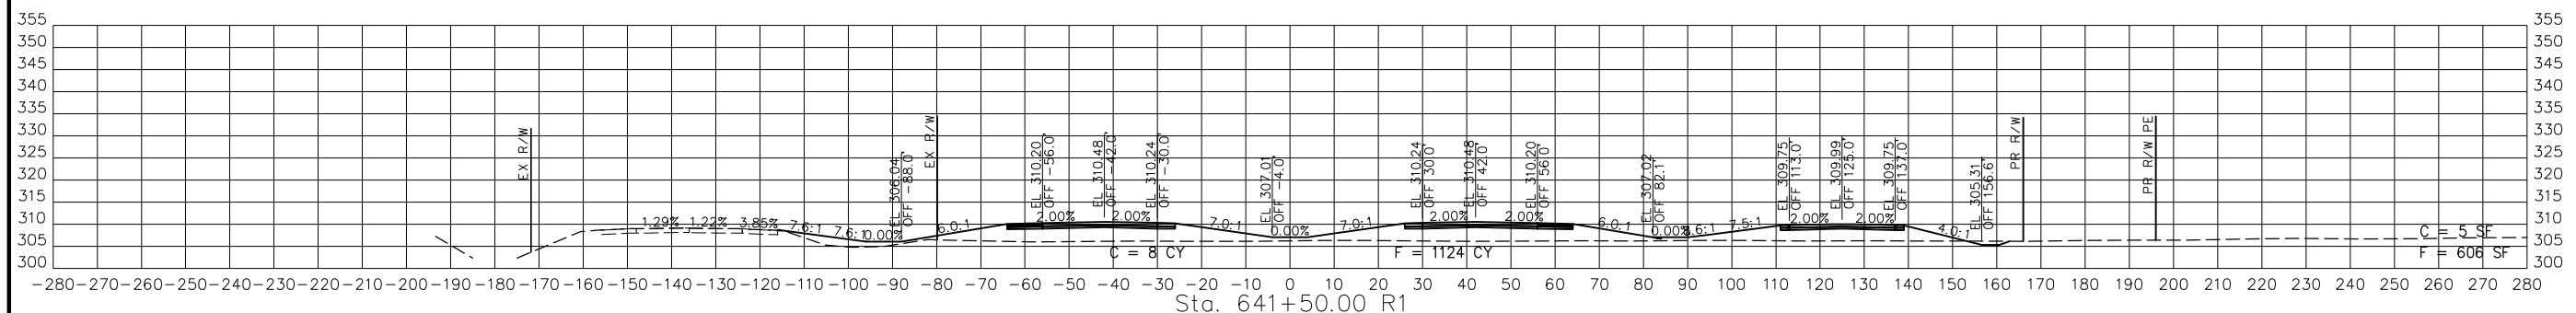

STA. 640+00.00 R1 TO STA. 641+50.00 R1

PR67-3  
 CROSS SECTIONS  
 20 OF 29

DATE	DESCRIPTION

MISSOURI HIGHWAYS AND TRANSPORTATION COMMISSION


105 WEST CAPITOL JEFFERSON CITY, MO 65102  
 1-888-ASK-MODOT (1-888-278-6636)

BACON | FARMER | WORKMAN ENGINEERING & TESTING, INC.

415 W. MAIN STREET, SUITE 200, JEFFERSON CITY, MO 65101  
 PHONE: 314-251-1834  
 WWW.BACONFARMERWORKMAN.COM







DISCLAIMER  
 THE PROFESSIONAL WHOSE SIGNATURE AND PERSONAL SEAL APPEAR HEREON ASSUMES RESPONSIBILITY ONLY FOR WHAT APPEARS ON THIS PAGE, AND DISCLAIMS (PURSUANT TO SECTION 327.411 RSMO) SPECIFICATION, ESTIMATES, REPORTS, OR OTHER DOCUMENTS OR INSTRUMENTS NOT SEALED BY THE UNDERSIGNED PROFESSIONAL RELATING TO OR INTENDED TO BE USED FOR ANY PART OR PARTS OF THE PROJECT TO WHICH THIS PAGE REFERS.

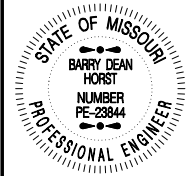

THIS SHEET HAS BEEN SIGNED SEALED AND DATED ELECTRONICALLY.

DATE PREPARED 3/4/2023	
ROUTE 67	STATE MO
DISTRICT SE	SHEET NO. 36
COUNTY BUTLER	
JOB NO. J9P3764	
CONTRACT ID.	
PROJECT NO.	
BRIDGE NO.	

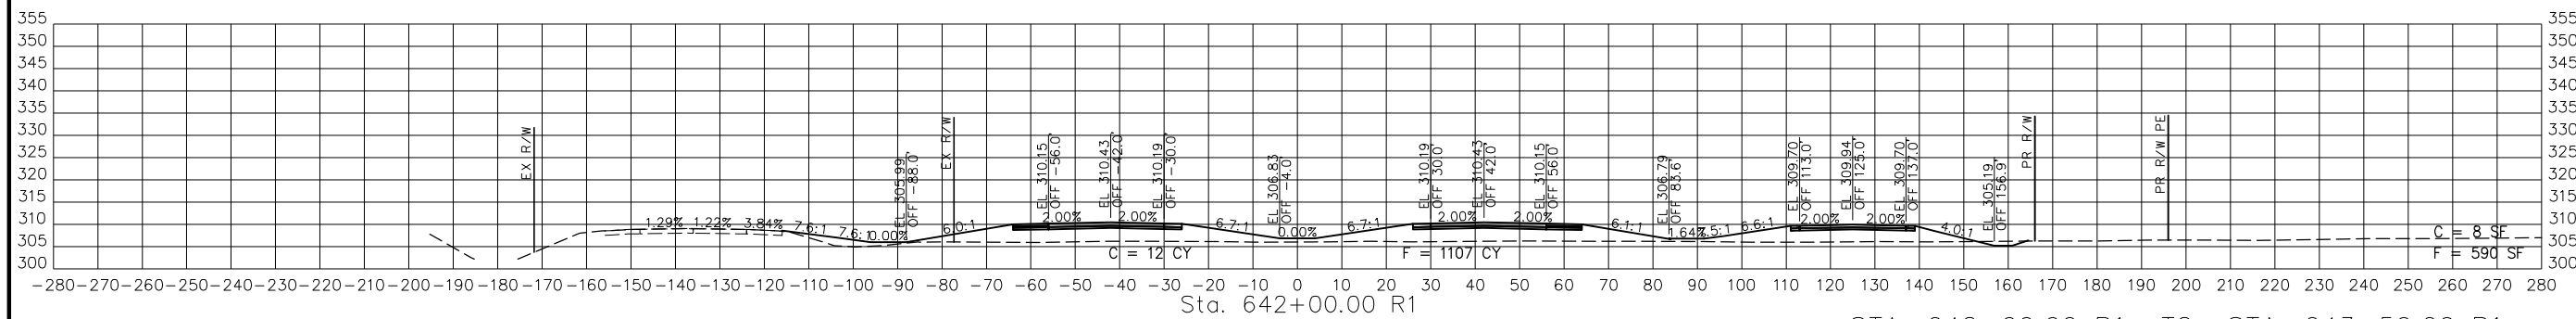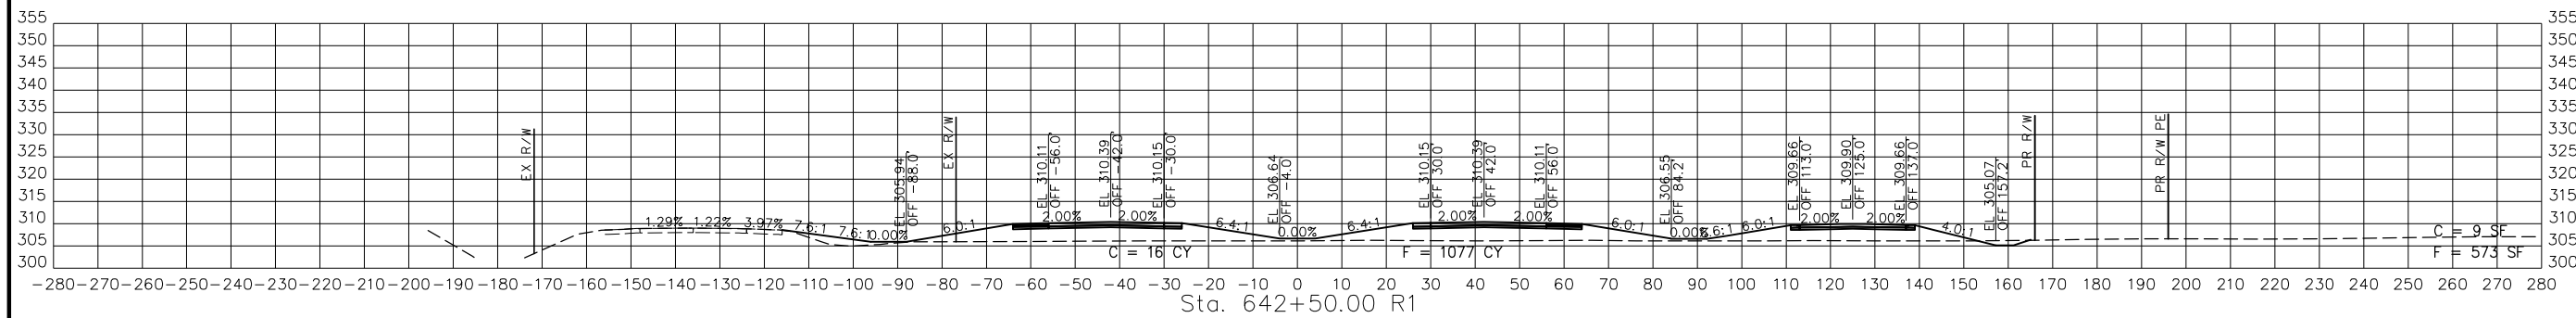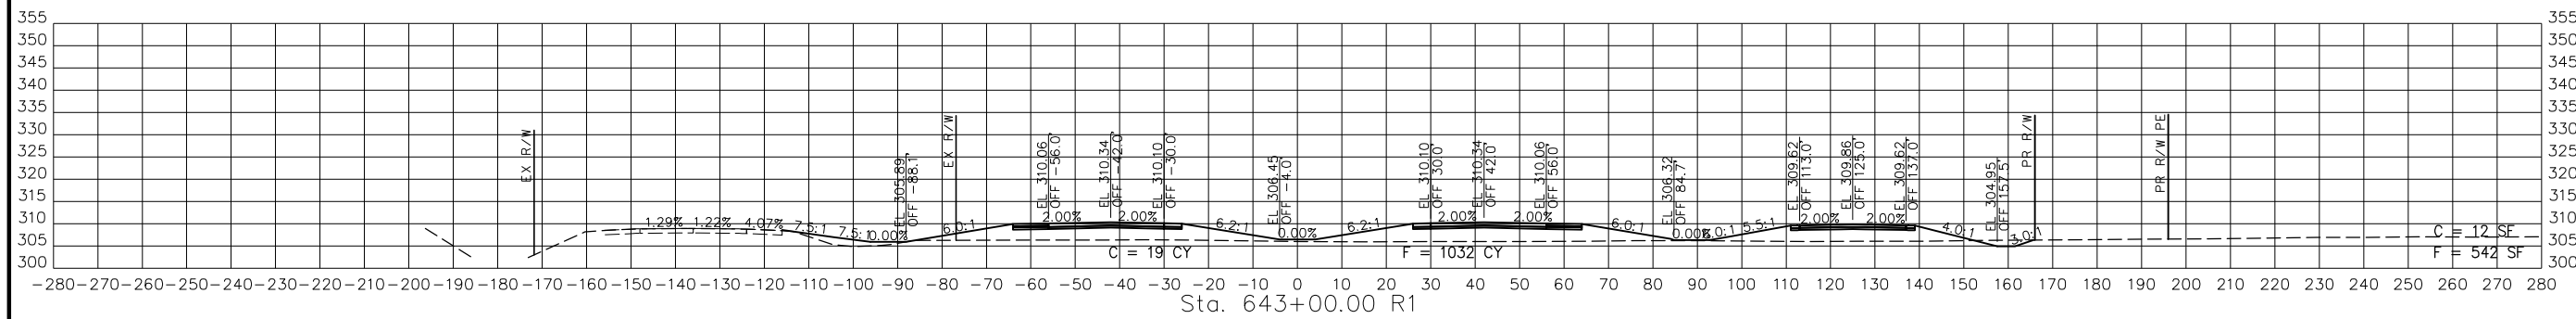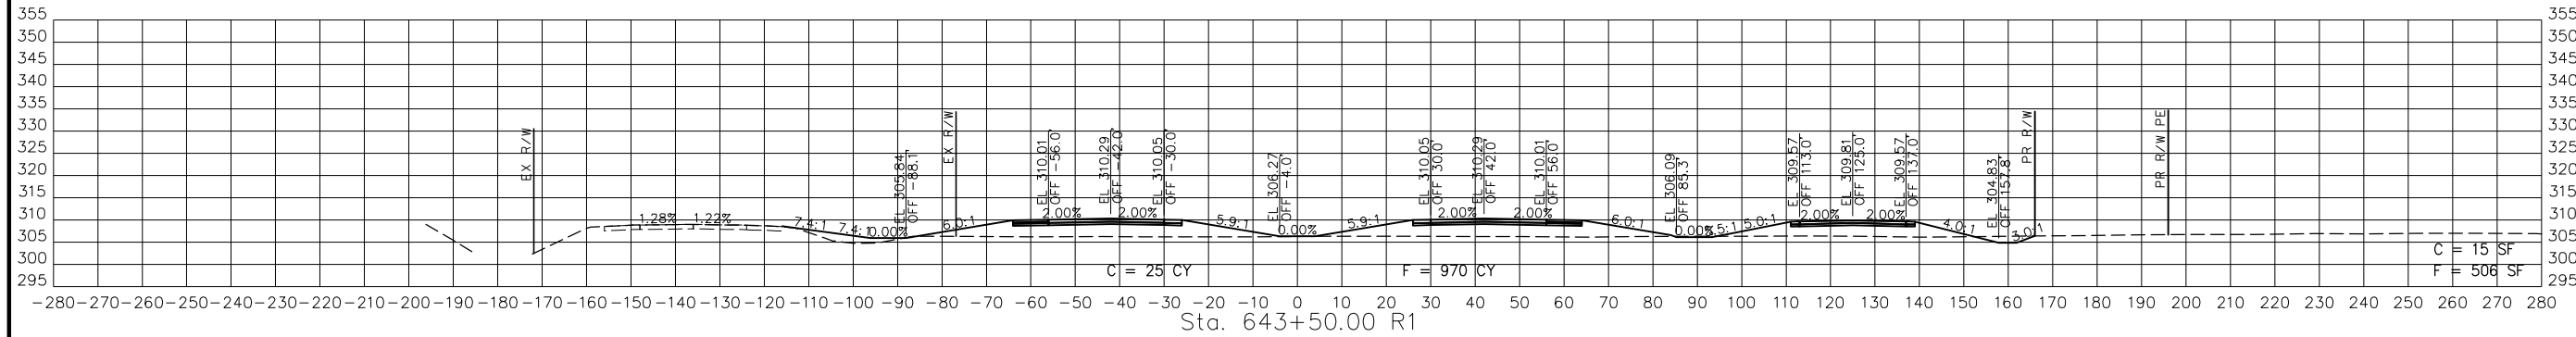

STA. 642+00.00 R1 TO STA. 643+50.00 R1

PR67-3  
 CROSS SECTIONS  
 21 OF 29

DATE	DESCRIPTION

MISSOURI HIGHWAYS AND TRANSPORTATION COMMISSION

105 WEST CAPITOL  
 JEFFERSON CITY, MO 65102  
 1-888-ASK-MODOT (1-888-278-6636)

BACON FARMER WORKMAN ENGINEERING & TESTING, INC.





415 S. MAIN STREET  
 MOBILE, MISSISSIPPI 38670  
 PHONE: 661-271-8888  
 WWW.BFWENGINEERING.COM

DISCLAIMER  
 THE PROFESSIONAL WHOSE SIGNATURE AND PERSONAL SEAL APPEAR HEREON ASSUMES RESPONSIBILITY ONLY FOR WHAT APPEARS ON THIS PAGE, AND DISCLAIMS (PURSUANT TO SECTION 327.411 RSMO) SPECIFICATION, ESTIMATES, REPORTS, OR OTHER DOCUMENTS OR INSTRUMENTS NOT SEALED BY THE UNDERSIGNED PROFESSIONAL RELATING TO OR INTENDED TO BE USED FOR ANY PART OR PARTS OF THE PROJECT TO WHICH THIS PAGE REFERS.



THIS SHEET HAS BEEN SIGNED SEALED AND DATED ELECTRONICALLY.

DATE PREPARED 3/4/2023	
ROUTE 67	STATE MO
DISTRICT SE	SHEET NO. 37
COUNTY BUTLER	
JOB NO. J9P3764	
CONTRACT ID.	
PROJECT NO.	
BRIDGE NO.	

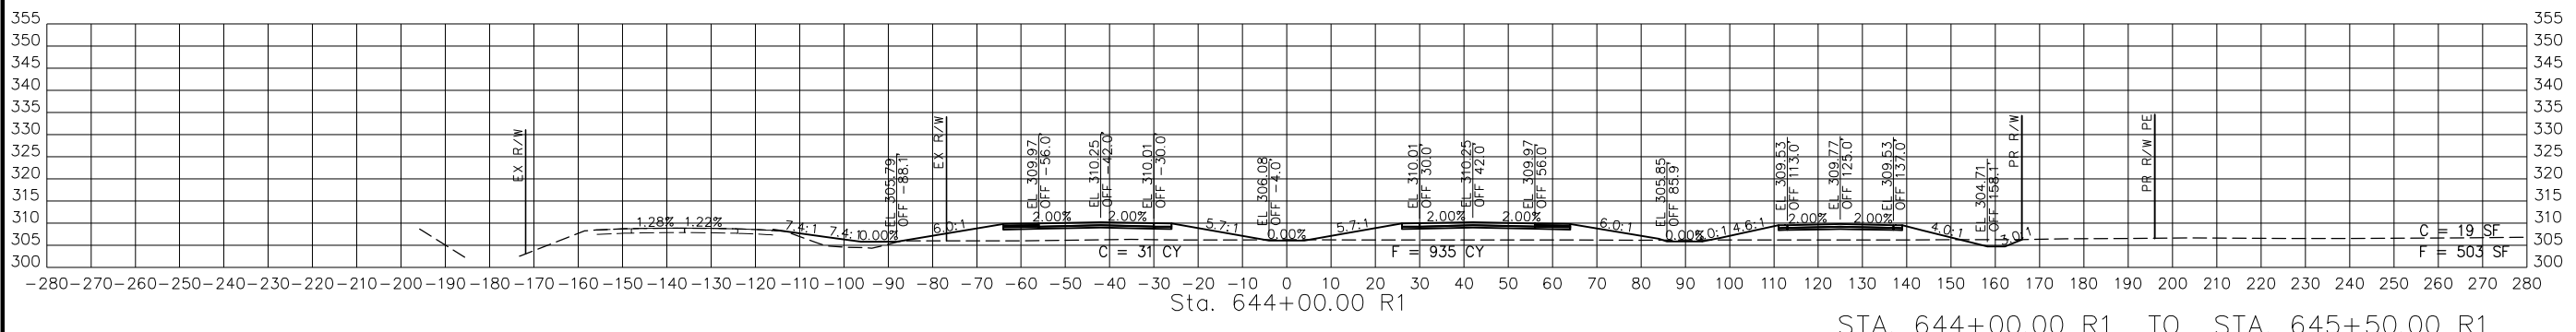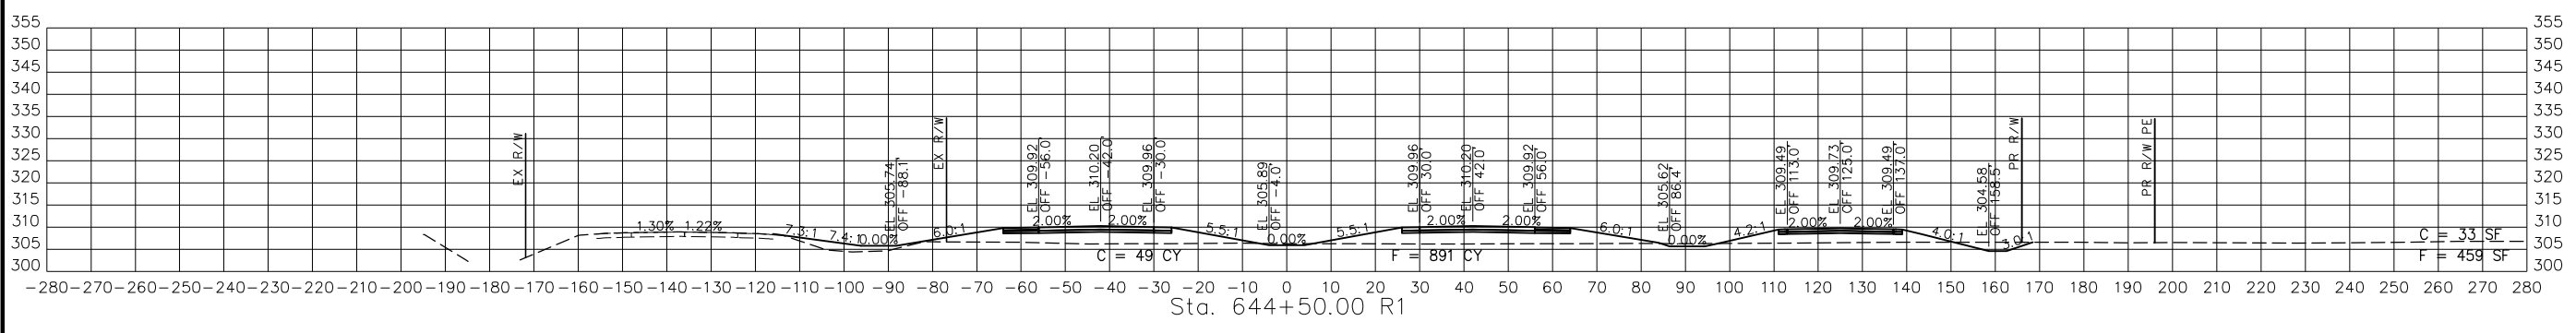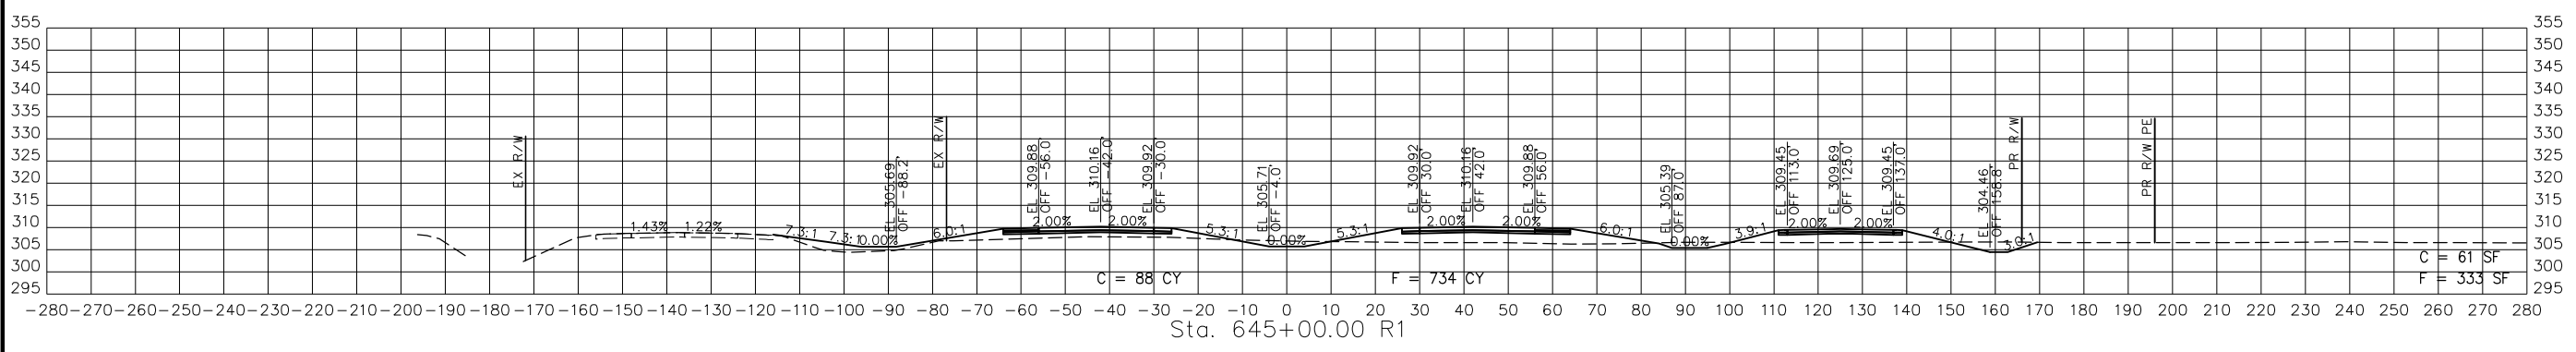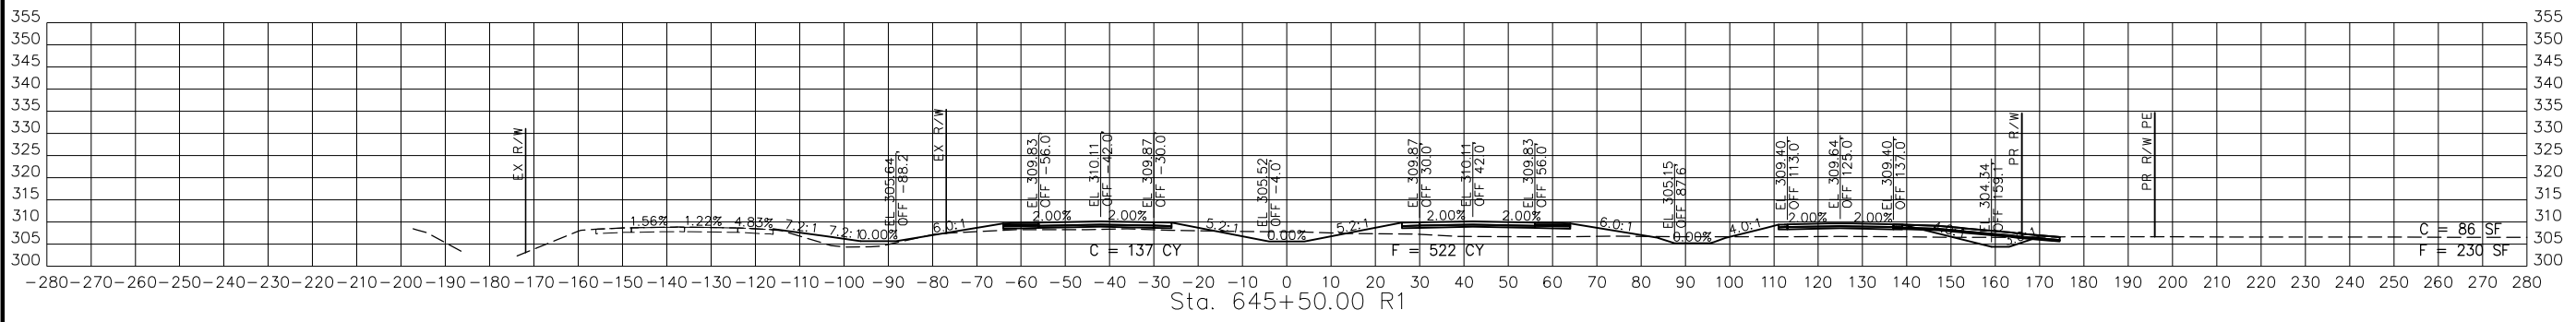

STA. 644+00.00 R1 TO STA. 645+50.00 R1

PR67-3  
 CROSS SECTIONS  
 22 OF 29

DATE	DESCRIPTION

MISSOURI HIGHWAYS AND TRANSPORTATION COMMISSION

105 WEST CAPITOL  
 JEFFERSON CITY, MO 65102  
 1-888-ASK-MODOT (1-888-278-6636)

BACON | FARMER | WORKMAN  
 ENGINEERING & TESTING, INC.

415 W. MAIN STREET  
 MOBILE, ALABAMA 36688  
 PHONE: 251-221-0834  
 WWW.BFWENGINEERING.COM

DISCLAIMER  
 THE PROFESSIONAL WHOSE SIGNATURE AND PERSONAL SEAL APPEAR HEREON ASSUMES RESPONSIBILITY ONLY FOR WHAT APPEARS ON THIS PAGE, AND DISCLAIMS (PURSUANT TO SECTION 327.411 RSMO) SPECIFICATION, ESTIMATES, REPORTS, OR OTHER DOCUMENTS OR INSTRUMENTS NOT SEALED BY THE UNDERSIGNED PROFESSIONAL RELATING TO OR INTENDED TO BE USED FOR ANY PART OR PARTS OF THE PROJECT TO WHICH THIS PAGE REFERS.



THIS SHEET HAS BEEN  
 SIGNED SEALED AND DATED  
 ELECTRONICALLY.

DATE PREPARED  
 3/4/2023

ROUTE 67 STATE MO

DISTRICT SE SHEET NO. 38





COUNTY BUTLER

JOB NO. J9P3764

CONTRACT ID.

PROJECT NO.

BRIDGE NO.

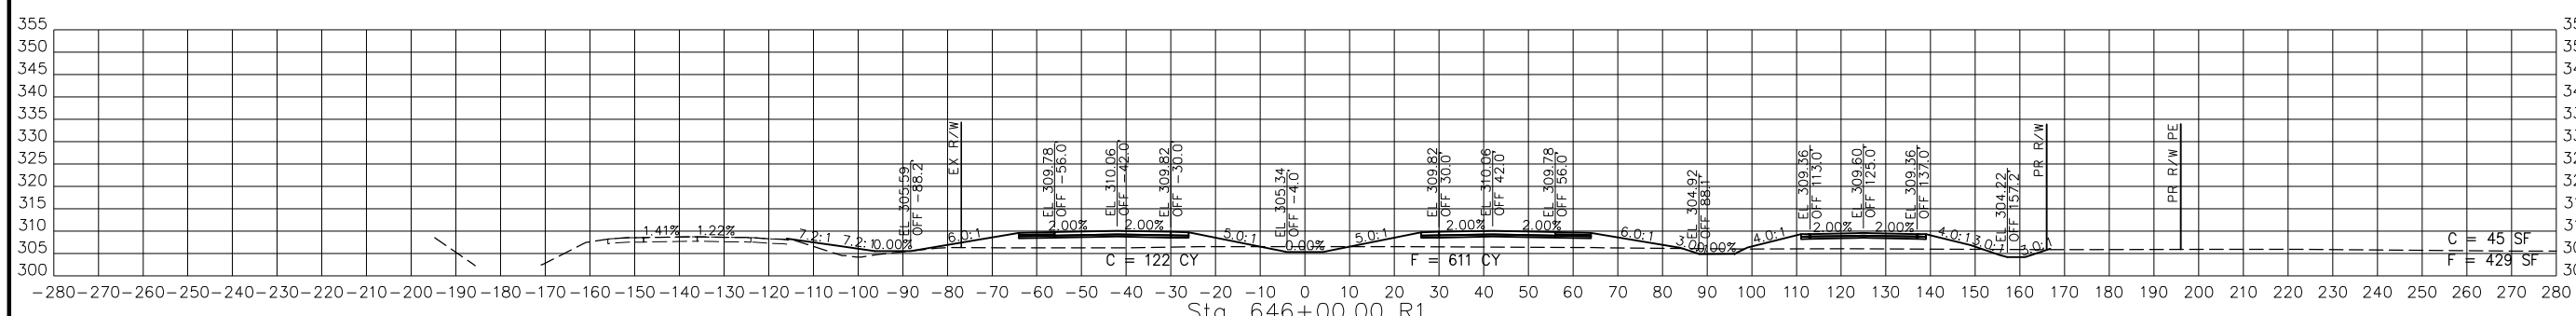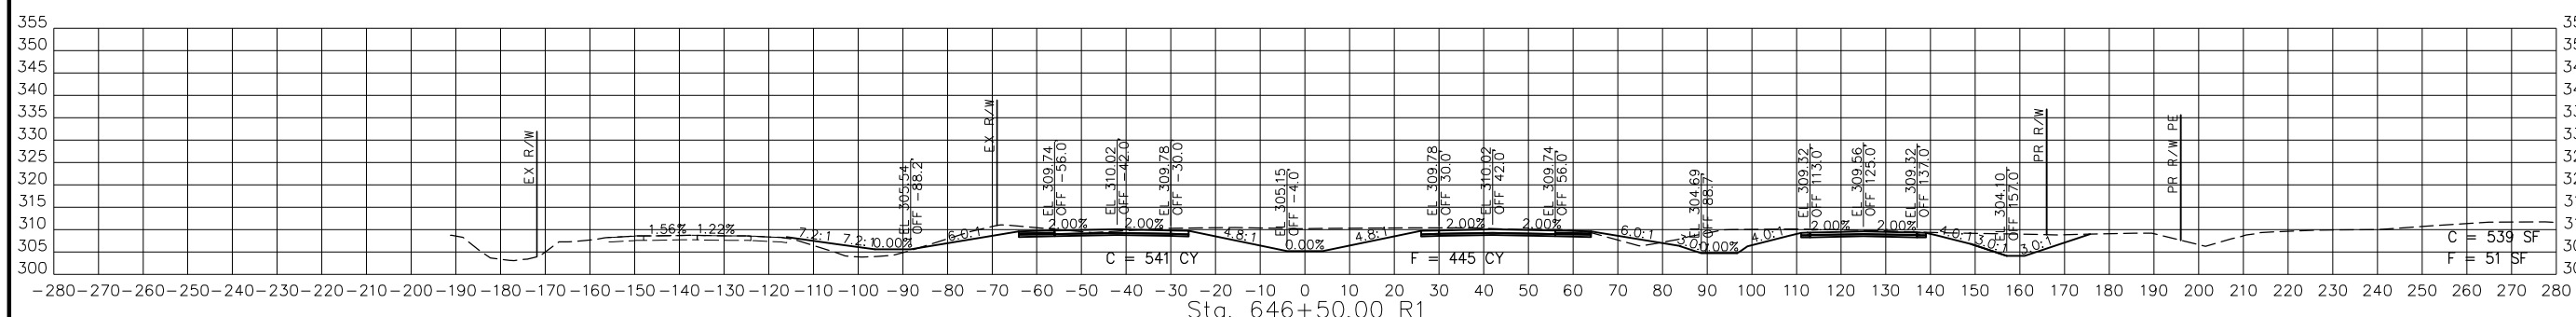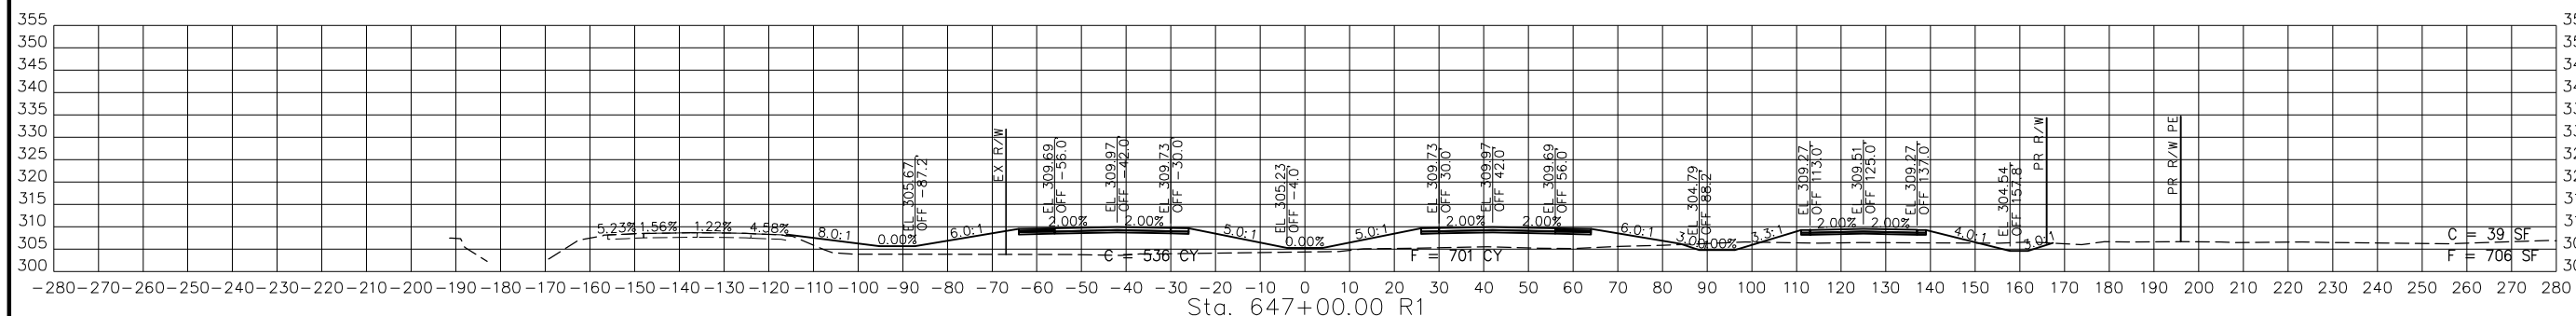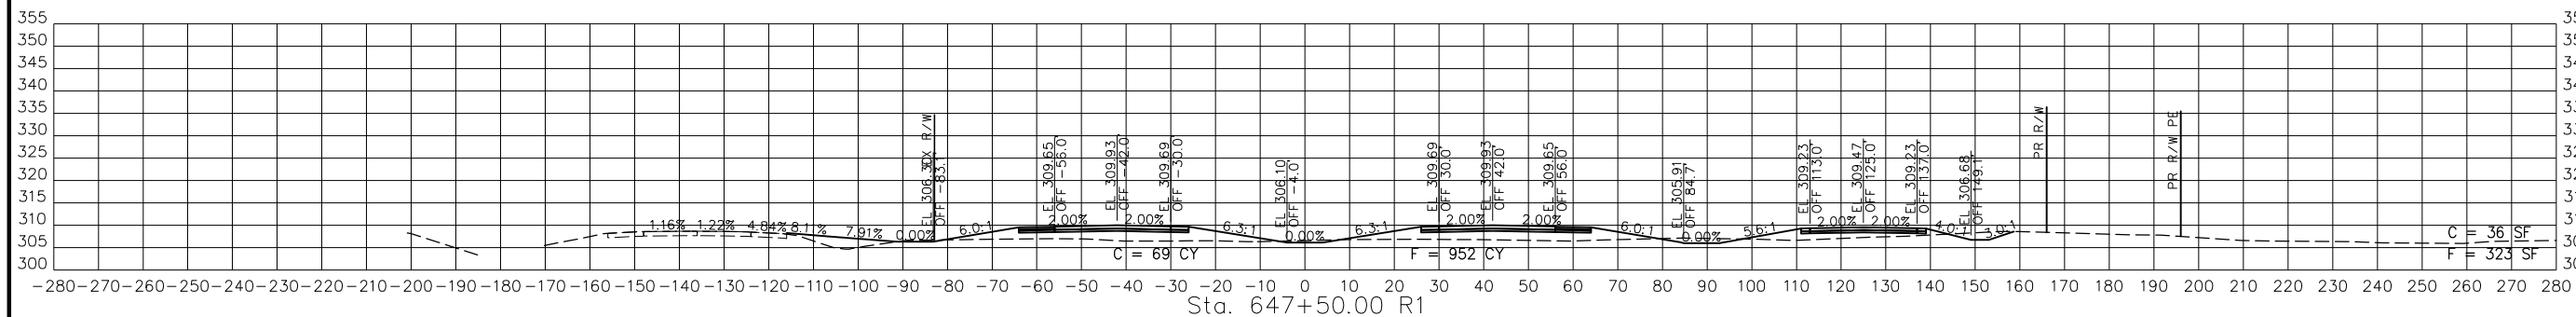

STA. 646+00.00 R1 TO STA. 647+50.00 R1

PR67-3  
 CROSS SECTIONS  
 23 OF 29

DATE	DESCRIPTION

MISSOURI HIGHWAYS AND TRANSPORTATION COMMISSION



105 WEST CAPITOL  
 JEFFERSON CITY, MO 65102  
 1-888-ASK-MODOT (1-888-278-6636)


BACON | FARMER | WORKMAN  
 ENGINEERING & TESTING, INC.

415 S. MAIN STREET  
 MOBILE, MISSOURI 64150  
 PHONE: 417-723-8224



415 S. MAIN STREET  
 MOBILE, MISSOURI 64150  
 PHONE: 417-723-8224  
 WWW.BACONFARMERWORKMAN.COM

DISCLAIMER  
 THE PROFESSIONAL WHOSE SIGNATURE AND PERSONAL SEAL APPEAR HEREON ASSUMES RESPONSIBILITY ONLY FOR WHAT APPEARS ON THIS PAGE, AND DISCLAIMS (PURSUANT TO SECTION 327.411 RSMO) SPECIFICATION, ESTIMATES, REPORTS, OR OTHER DOCUMENTS OR INSTRUMENTS NOT SEALED BY THE UNDERSIGNED PROFESSIONAL RELATING TO OR INTENDED TO BE USED FOR ANY PART OR PARTS OF THE PROJECT TO WHICH THIS PAGE REFERS.

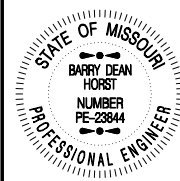

THIS SHEET HAS BEEN SIGNED SEALED AND DATED ELECTRONICALLY.

DATE PREPARED  
 3/4/2023

ROUTE STATE  
 67 MO

DISTRICT SHEET NO.  
 SE 39





COUNTY  
 BUTLER

JOB NO.  
 J9P3764

CONTRACT ID.

PROJECT NO.

BRIDGE NO.

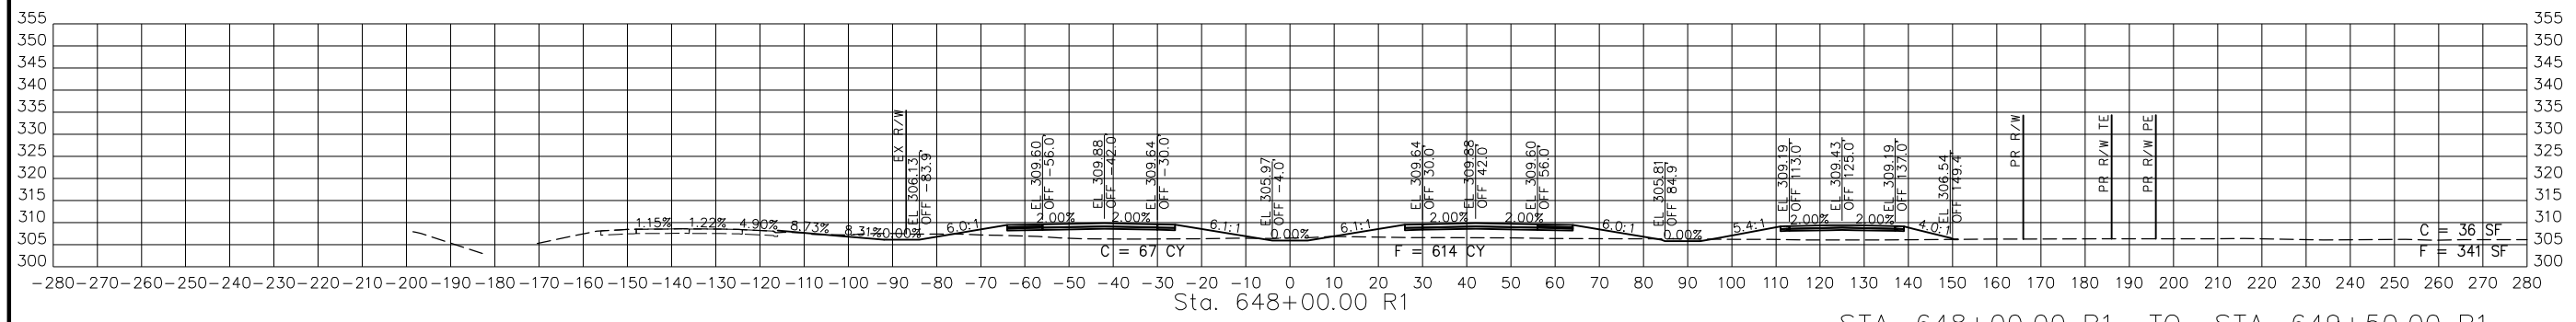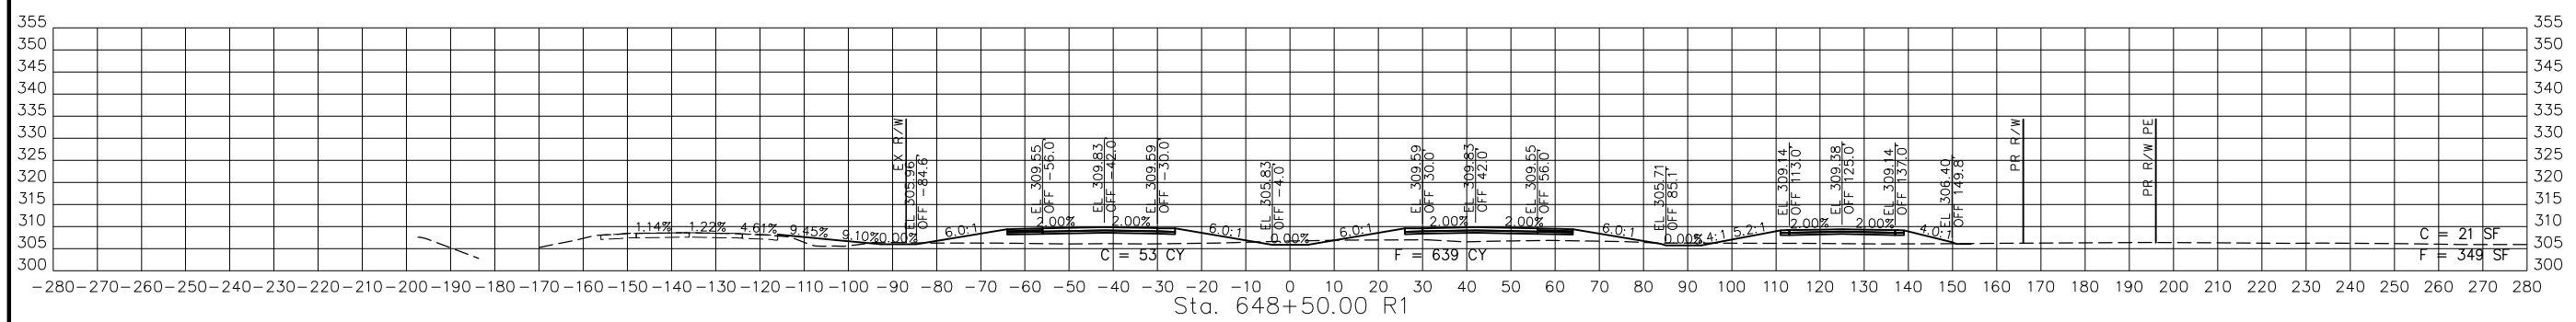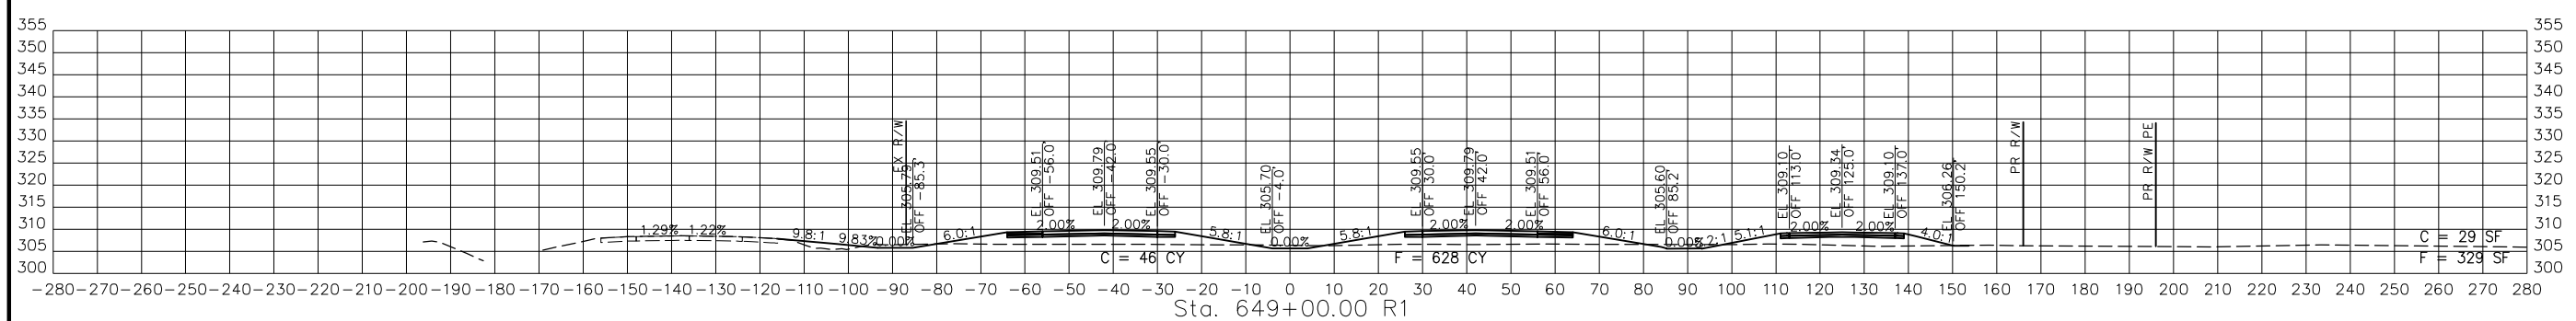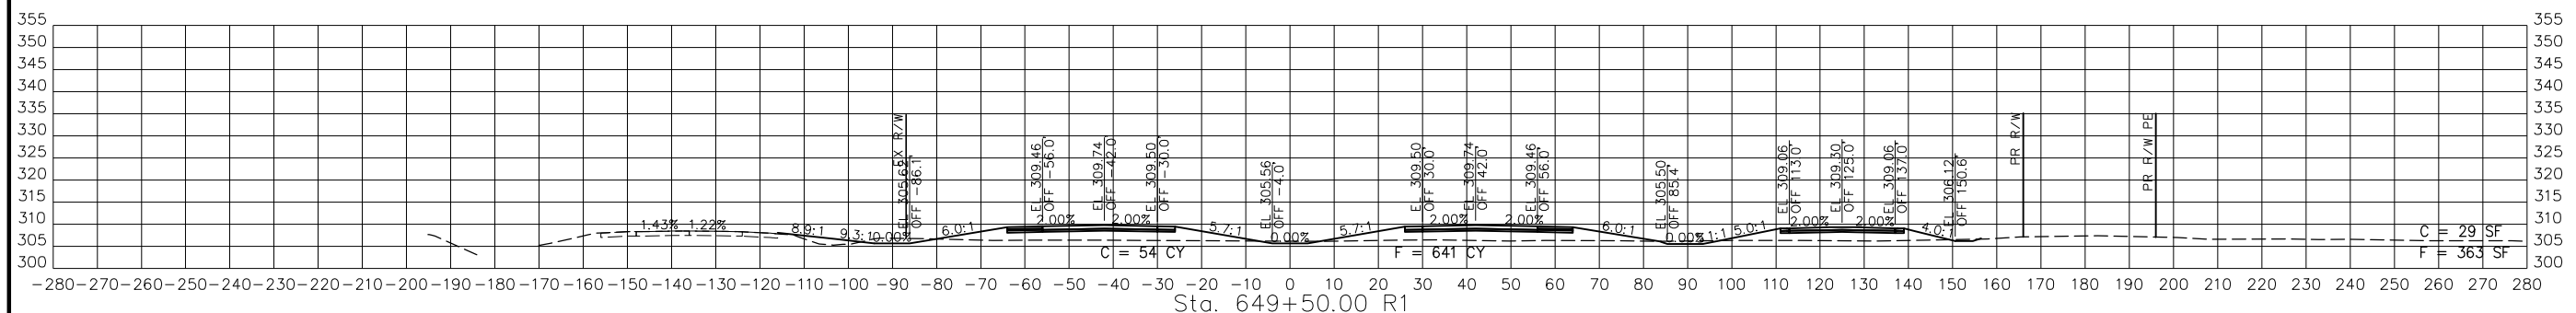

STA. 648+00.00 R1 TO STA. 649+50.00 R1

PR67-3  
 CROSS SECTIONS  
 24 OF 29

DATE	DESCRIPTION

MISSOURI HIGHWAYS AND TRANSPORTATION COMMISSION

105 WEST CAPITOL  
 JEFFERSON CITY, MO 65102  
 1-888-ASK-MODOT (1-888-278-6636)

BACON FARMER WORKMAN ENGINEERING & TESTING, INC.





415 BACON FARMER STREET  
 PHOENIX, ARIZONA 85044  
 PHONE: 480-948-8888  
 WWW.BACONFARMERENGINEERING.COM

DISCLAIMER  
 THE PROFESSIONAL WHOSE SIGNATURE AND PERSONAL SEAL APPEAR HEREON ASSUMES RESPONSIBILITY ONLY FOR WHAT APPEARS ON THIS PAGE, AND DISCLAIMS (PURSUANT TO SECTION 327.411 RSMO) SPECIFICATION, ESTIMATES, REPORTS, OR OTHER DOCUMENTS OR INSTRUMENTS NOT SEALED BY THE UNDERSIGNED PROFESSIONAL RELATING TO OR INTENDED TO BE USED FOR ANY PART OR PARTS OF THE PROJECT TO WHICH THIS PAGE REFERS.



THIS SHEET HAS BEEN SIGNED SEALED AND DATED ELECTRONICALLY.

DATE PREPARED 3/4/2023	
ROUTE 67	STATE MO
DISTRICT SE	SHEET NO. 40
COUNTY BUTLER	
JOB NO. J9P3764	
CONTRACT ID.	
PROJECT NO.	
BRIDGE NO.	

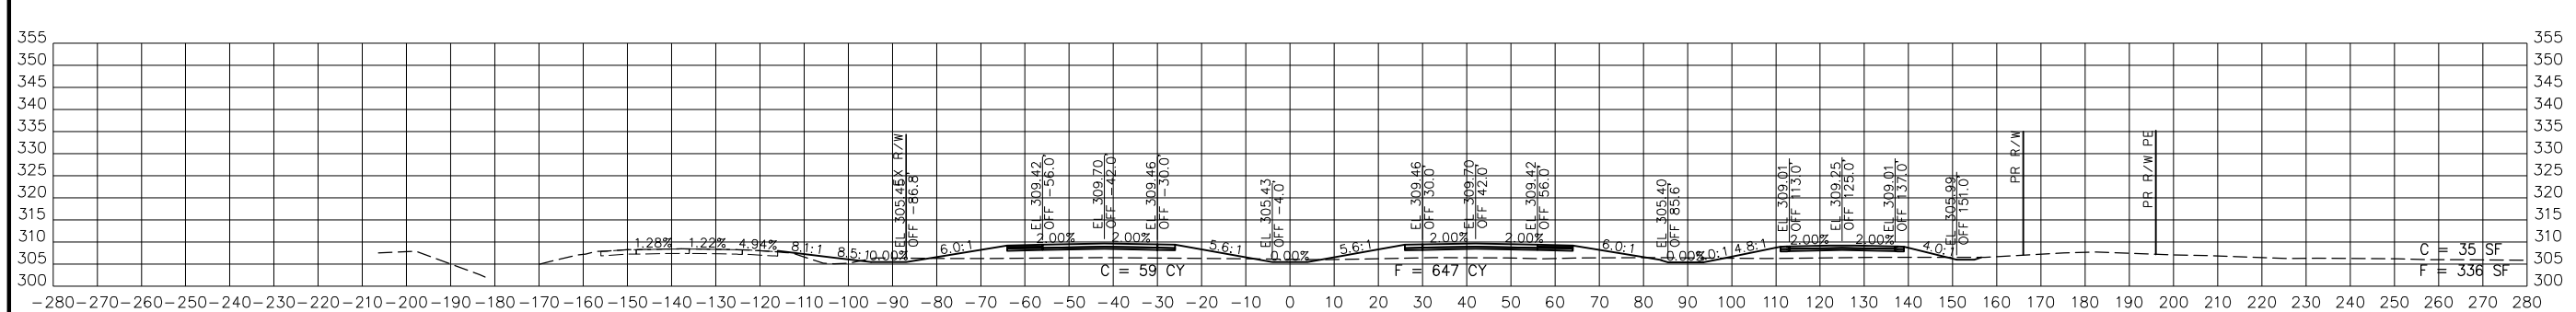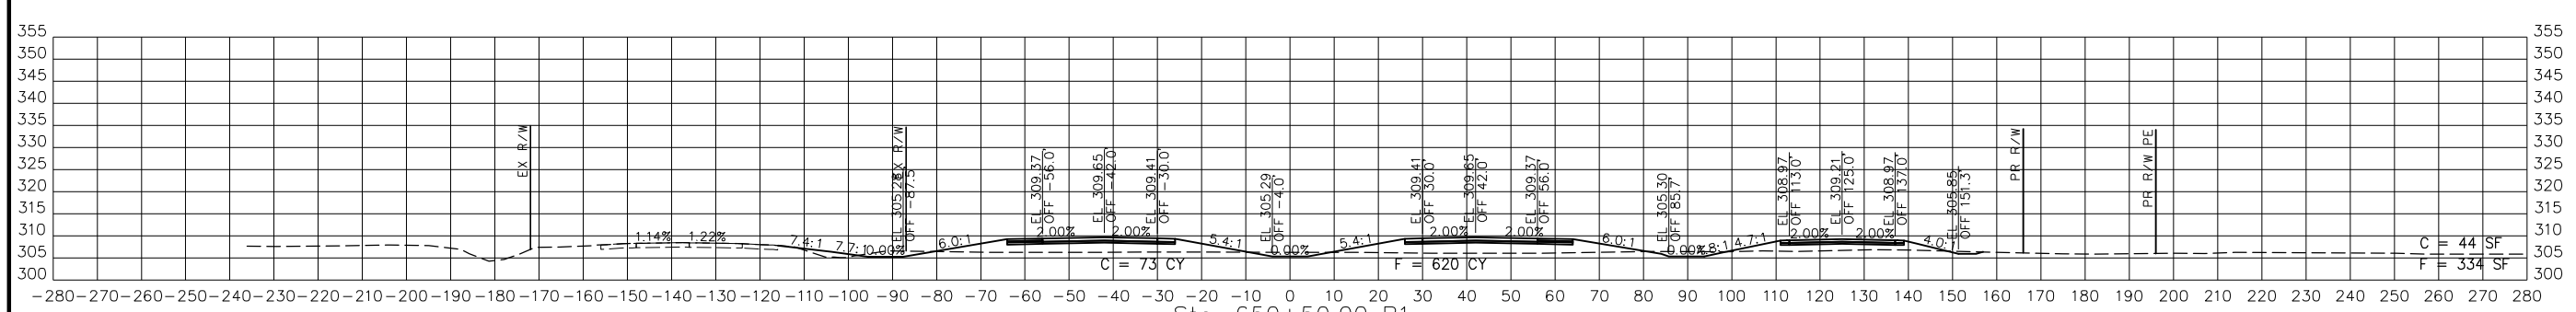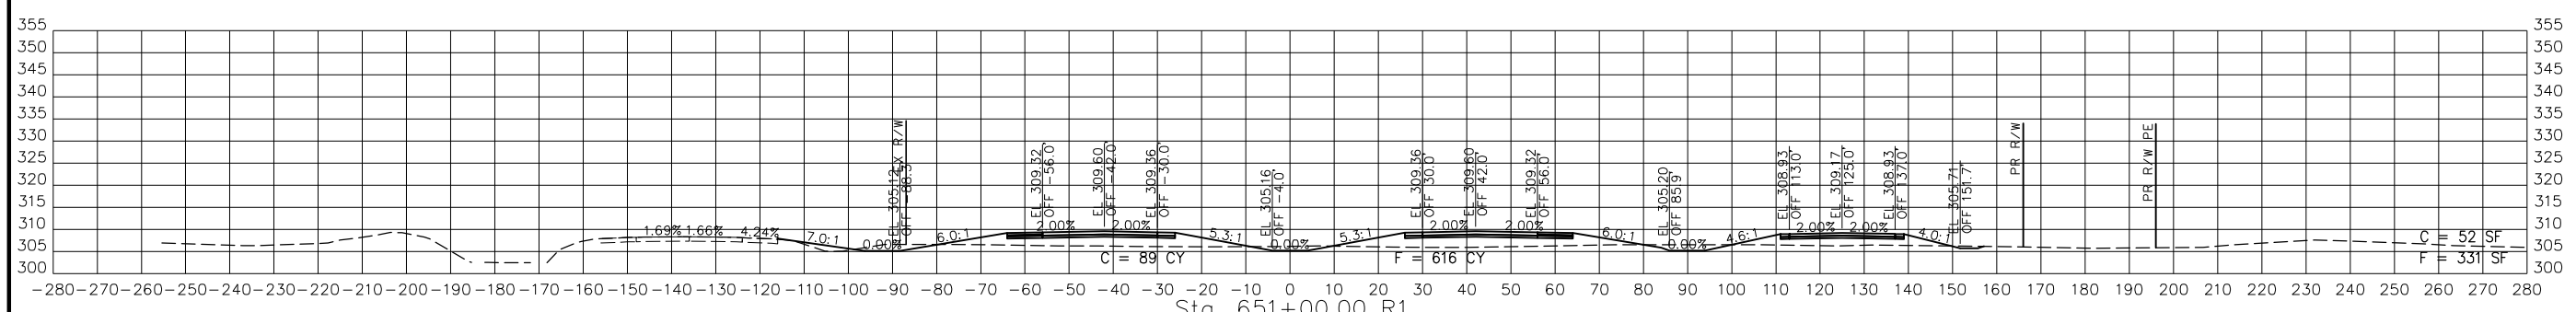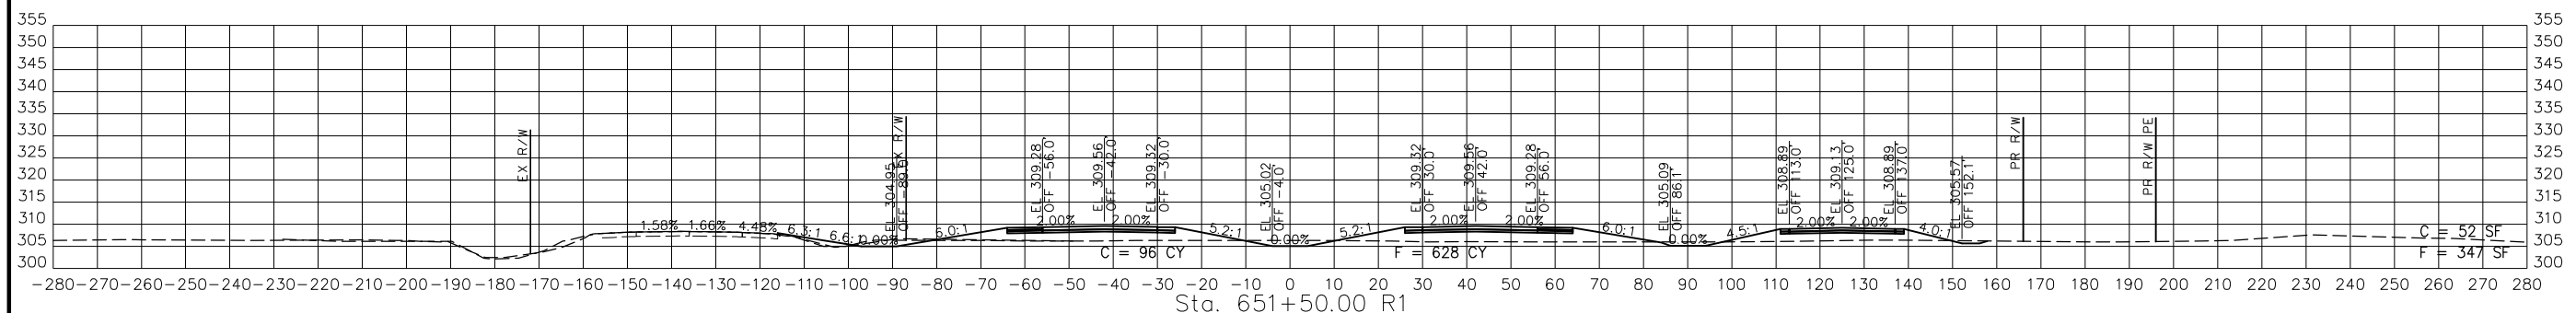

STA. 650+00.00 R1 TO STA. 651+50.00 R1

PR67-3  
 CROSS SECTIONS  
 25 OF 29







DATE	DESCRIPTION

MISSOURI HIGHWAYS AND TRANSPORTATION COMMISSION

105 WEST CAPITOL  
 JEFFERSON CITY, MO 65102  
 1-888-ASK-MODOT (1-888-278-6636)

BACON | FARMER | WORKMAN  
 ENGINEERING & TESTING, INC.


415 BIRCHWOOD STREET  
 MOBILE, ALABAMA 36688  
 PHONE: 251-333-1100  
 WWW.BFWENGINEERING.COM

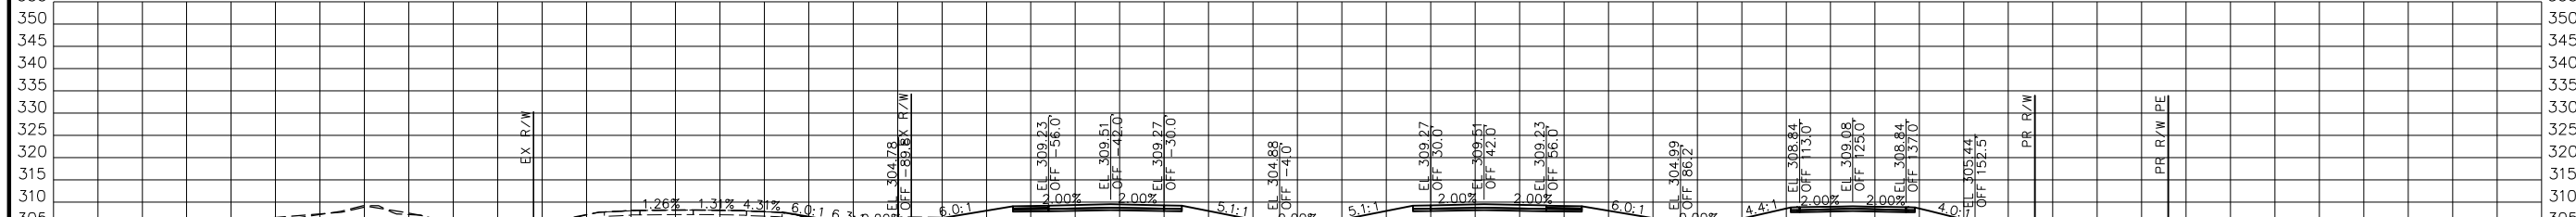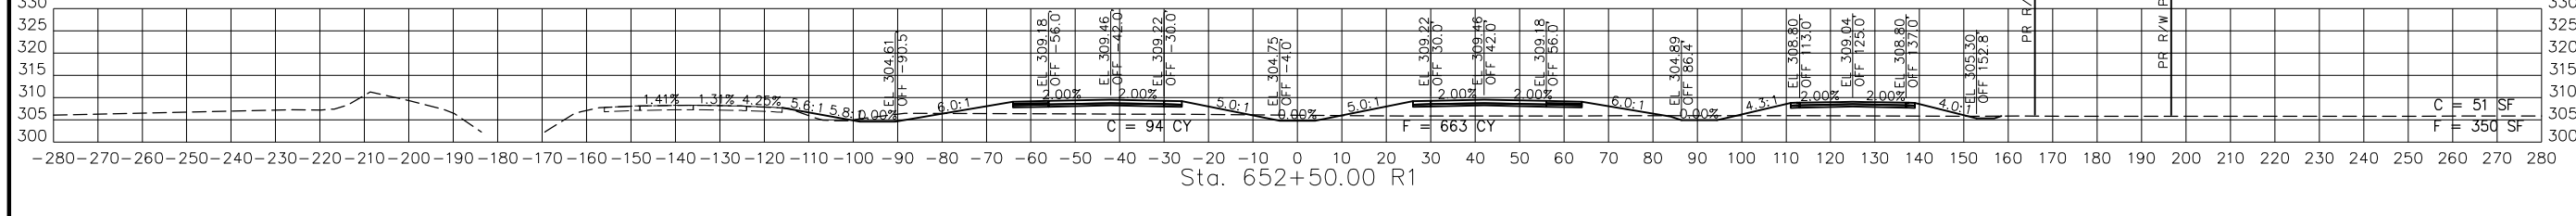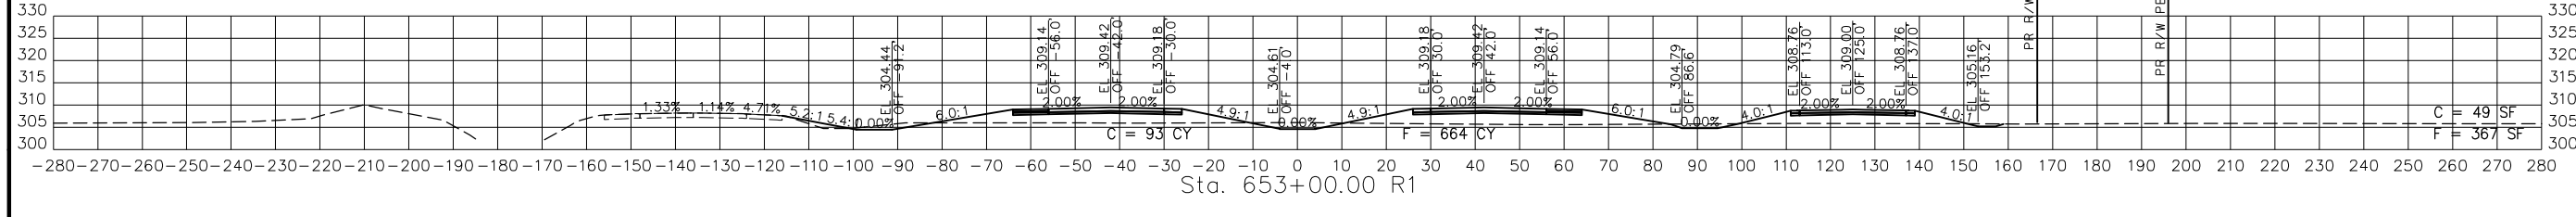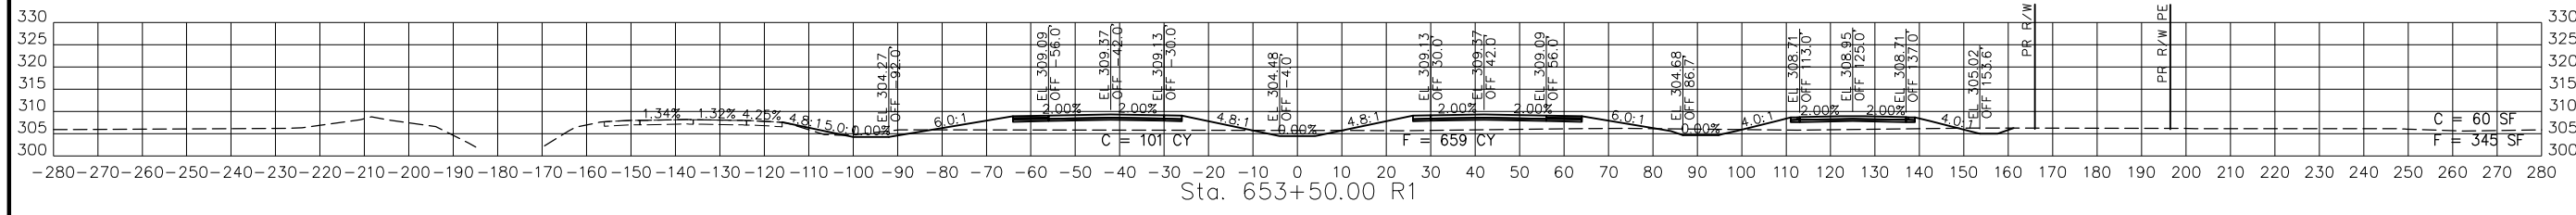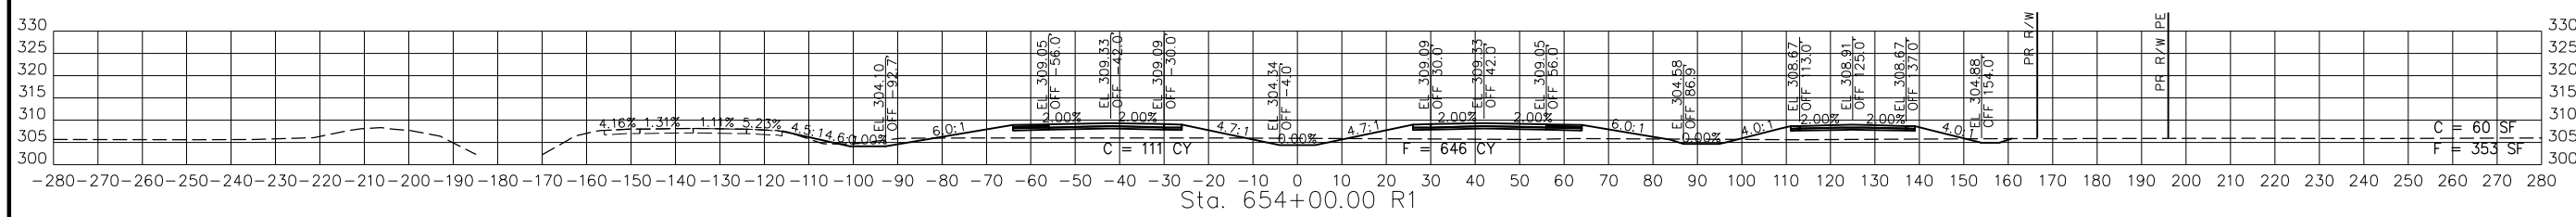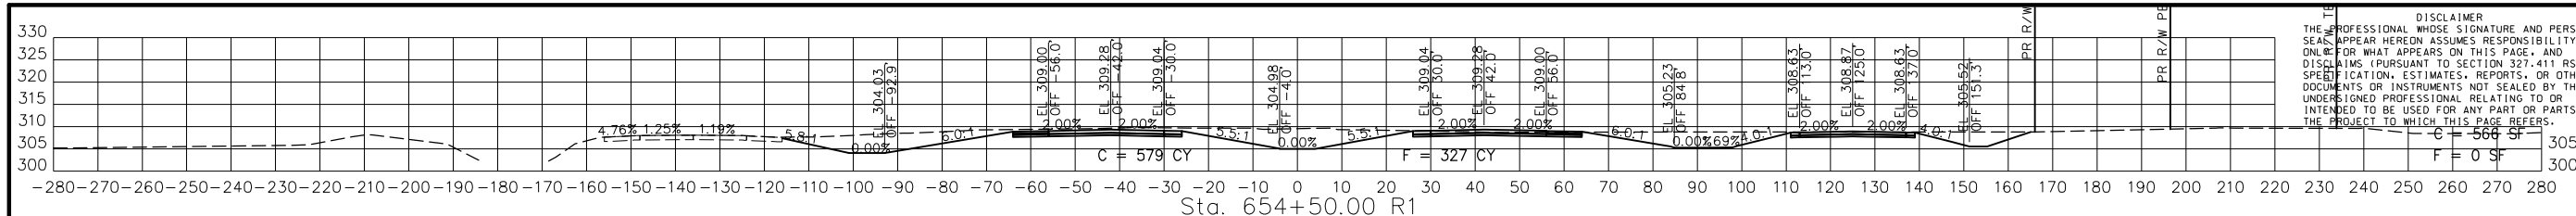

STA. 652+00.00 R1 TO STA. 654+50.00 R1

PR67-3  
CROSS SECTIONS  
26 OF 29

DISCLAIMER  
THE PROFESSIONAL WHOSE SIGNATURE AND PERSONAL SEAL APPEAR HEREON ASSUMES RESPONSIBILITY ONLY FOR WHAT APPEARS ON THIS PAGE, AND DISCLAIMS (PURSUANT TO SECTION 327.411 RSMO) SPECIFICATION, ESTIMATES, REPORTS, OR OTHER DOCUMENTS OR INSTRUMENTS NOT SEALED BY THE UNDERSIGNED PROFESSIONAL RELATING TO OR INTENDED TO BE USED FOR ANY PART OR PARTS OF THE PROJECT TO WHICH THIS PAGE REFERS.

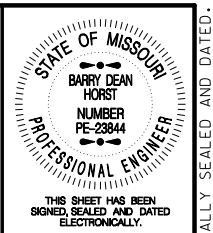


DATE PREPARED  
3/4/2023  
ROUTE 67 STATE MO  
DISTRICT SE SHEET NO. 41  
COUNTY BUTLER  
JOB NO. J9P3764  
CONTRACT ID.

PROJECT NO.  
BRIDGE NO.

DESCRIPTION	DATE

MISSOURI HIGHWAYS AND TRANSPORTATION COMMISSION  
105 WEST CAPITOL  
JEFFERSON CITY, MO 65102  
1-888-ASK-MODOT (1-888-278-6636)

DISCLAIMER  
 THE PROFESSIONAL WHSE SIGNATURE AND PERSONAL SEAL APPEAR HEREIN ASSUMES RESPONSIBILITY ONLY FOR WHAT APPEARS ON THIS PAGE, AND DISCLAIMS (PURSUANT TO SECTION 327.411 RSMO) SPECIFICATION, ESTIMATES, REPORTS, OR OTHER DOCUMENTS OR INSTRUMENTS NOT SEALED BY THE UNDERSIGNED PROFESSIONAL RELATING TO OR INTENDED TO BE USED FOR ANY PART OR PARTS OF THE PROJECT TO WHICH THIS PAGE REFERS.

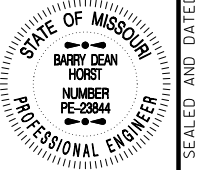

THIS SHEET HAS BEEN SIGNED, SEALED AND DATED ELECTRONICALLY.

DATE PREPARED  
 3/4/2023

ROUTE  
 67 MO

DISTRICT SHEET NO.  
 SE 42







COUNTY  
 BUTLER

JOB NO.  
 J9P3764

CONTRACT ID.

PROJECT NO.

BRIDGE NO.

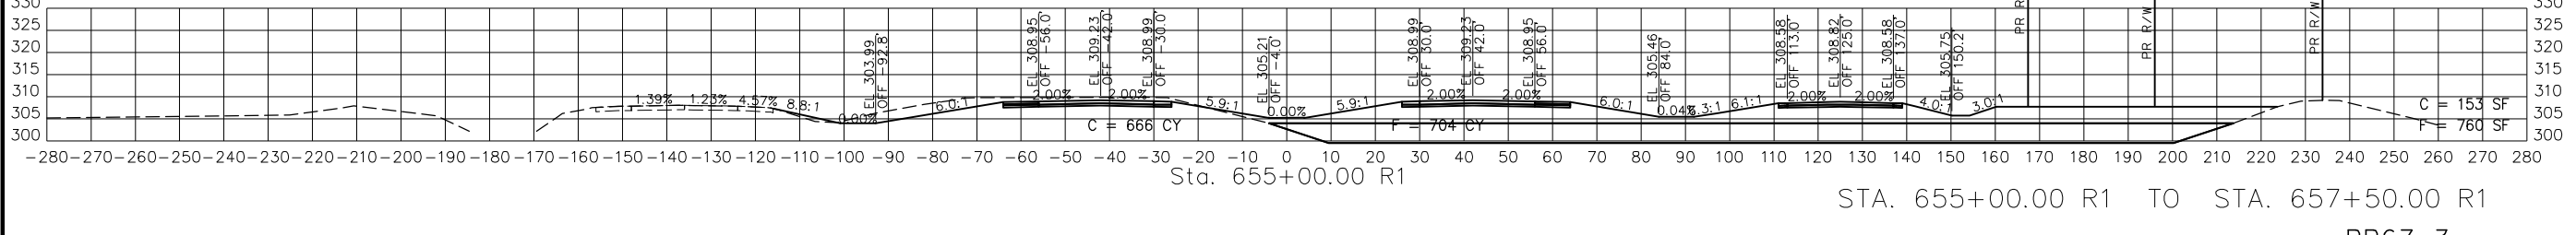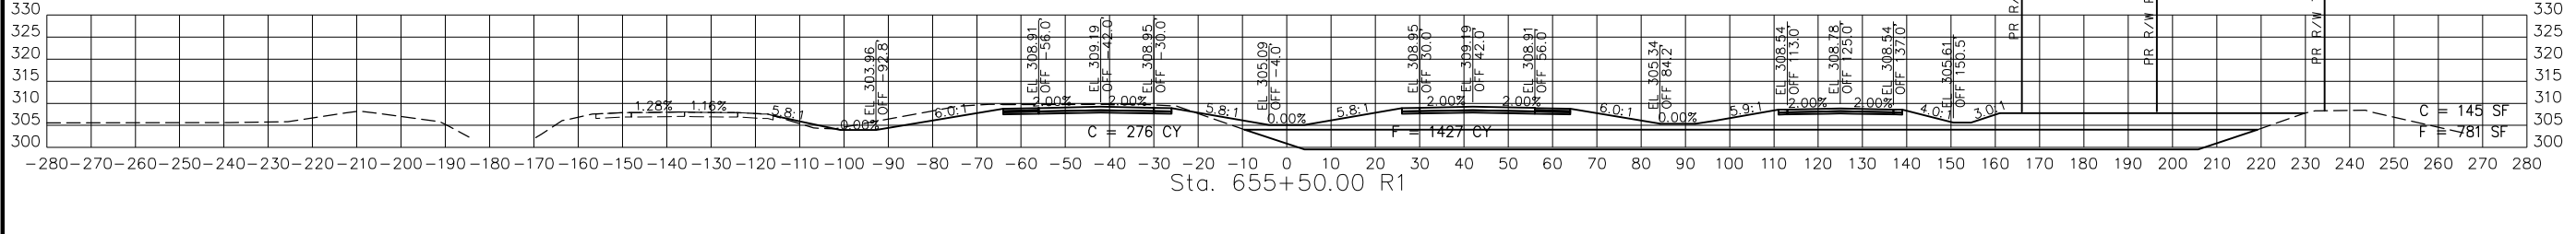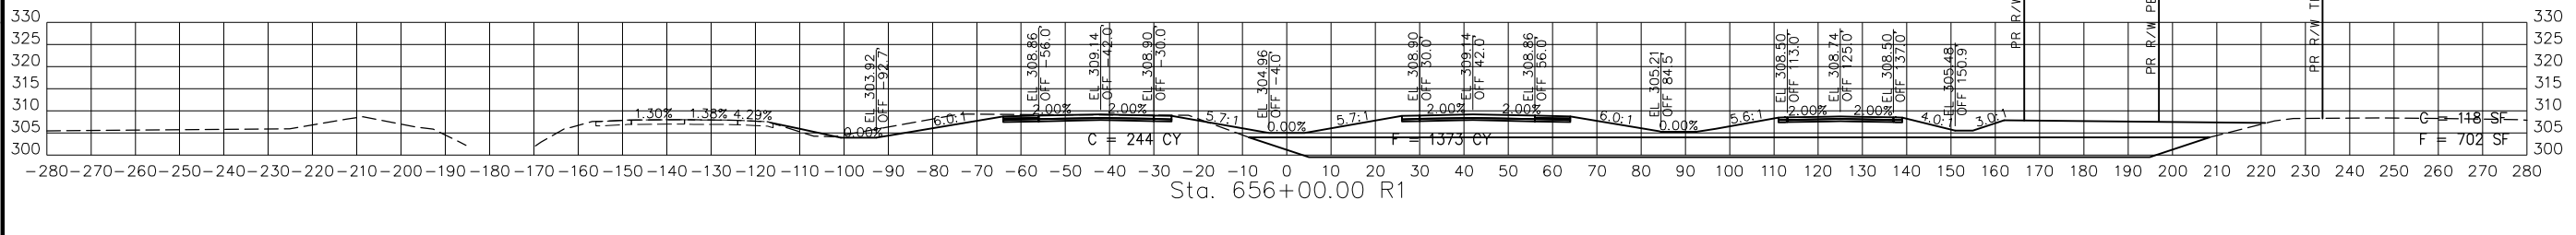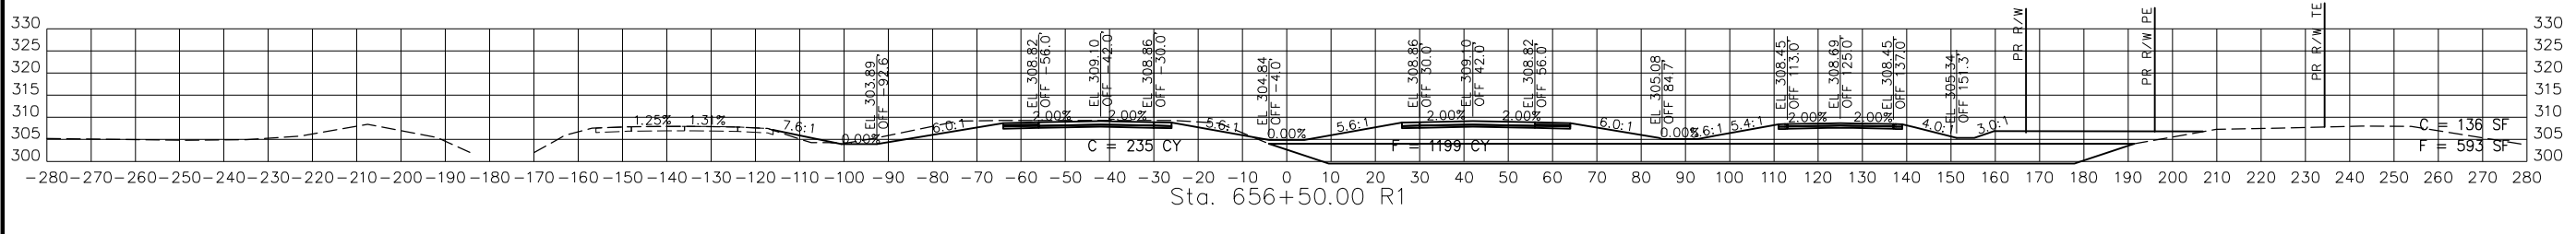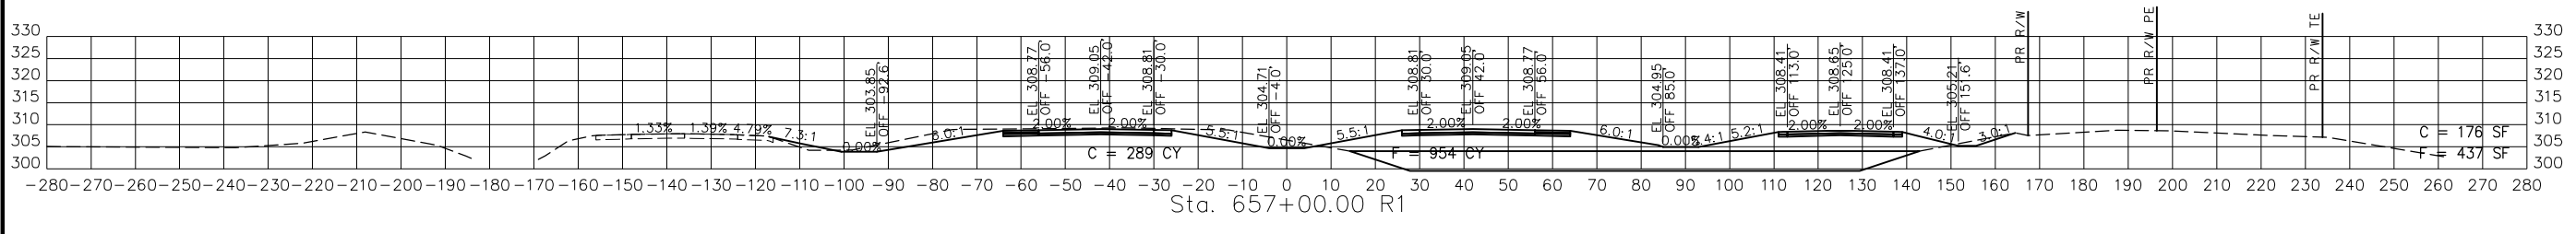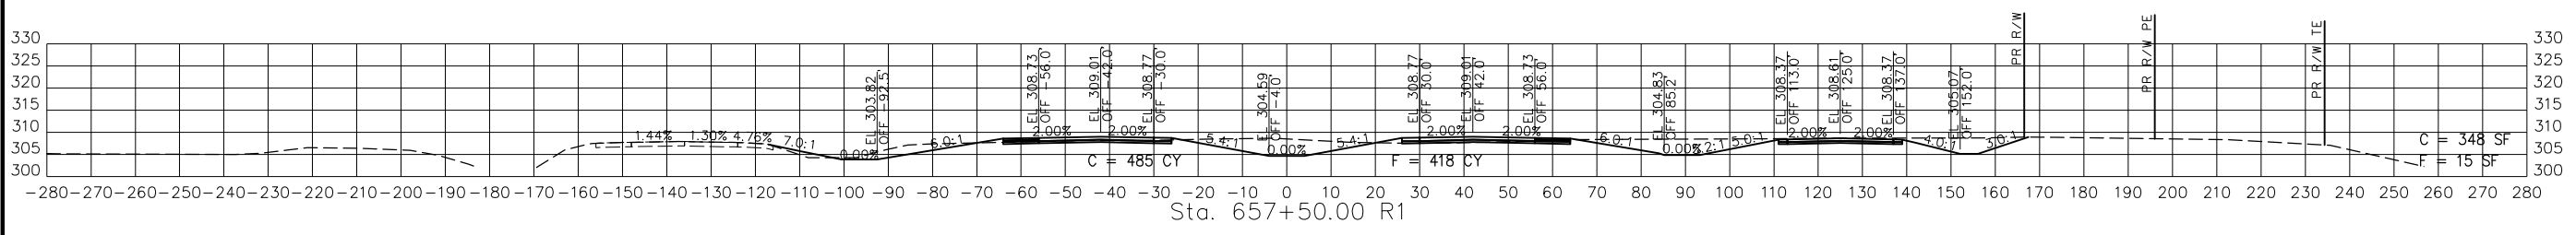

STA. 655+00.00 R1 TO STA. 657+50.00 R1

POND FILL - SEE QUANTITIES FOR FILL VOLUME

PR67-3  
 CROSS SECTIONS  
 27 OF 29

DATE	DESCRIPTION

MISSOURI HIGHWAYS AND TRANSPORTATION COMMISSION

105 WEST CAPITOL  
 JEFFERSON CITY, MO 65102  
 1-888-ASK-MODOT (1-888-276-6636)

BACON FARMER WORKMAN ENGINEERING & TESTING, INC.

117 W. BROADWAY STREET  
 PHOENIX, ARIZONA 85001  
 602-944-1234  
 WWW.BACONFARMERWORKMANENGINEERING.COM



DISCLAIMER  
 THE PROFESSIONAL WHOSE SIGNATURE AND PERSONAL SEAL APPEAR HEREON ASSUMES RESPONSIBILITY ONLY FOR WHAT APPEARS ON THIS PAGE, AND DISCLAIMS (PURSUANT TO SECTION 327.411 RSMO) SPECIFICATION, ESTIMATES, REPORTS, OR OTHER DOCUMENTS OR INSTRUMENTS NOT SEALED BY THE UNDERSIGNED PROFESSIONAL RELATING TO OR INTENDED TO BE USED FOR ANY PART OR PARTS OF THE PROJECT TO WHICH THIS PAGE REFERS.



THIS SHEET HAS BEEN SIGNED, SEALED AND DATED ELECTRONICALLY.

DATE PREPARED  
 3/4/2023

ROUTE 67 DISTRICT MO

SE SHEET NO. 43

COUNTY BUTLER

JOB NO. J9P3764

CONTRACT ID.

PROJECT NO.

BRIDGE NO.

DESCRIPTION

DATE

MISSOURI HIGHWAYS AND TRANSPORTATION COMMISSION

105 WEST CAPITOL JEFFERSON CITY, MO 65102

1-888-ASK-MODOT (1-888-278-6636)

MoDOT

BACON | FARMER | WORKMAN ENGINEERS & TESTING, INC.

415 BIRCHWOOD STREET, SUITE 100, JEFFERSON CITY, MO 65101  
 PHONE: 314-251-1800 FAX: 314-251-1801  
 WWW.BACONFARMERWORKMAN.COM

BFW

STA. 658+00.00 R1 TO STA. 660+50.00 R1







PR67-3

CROSS SECTIONS


28 OF 29

REV.

IF A SEAL IS PRESENT ON THIS SHEET IT HAS BEEN ELECTRONICALLY SEALED AND DATED.

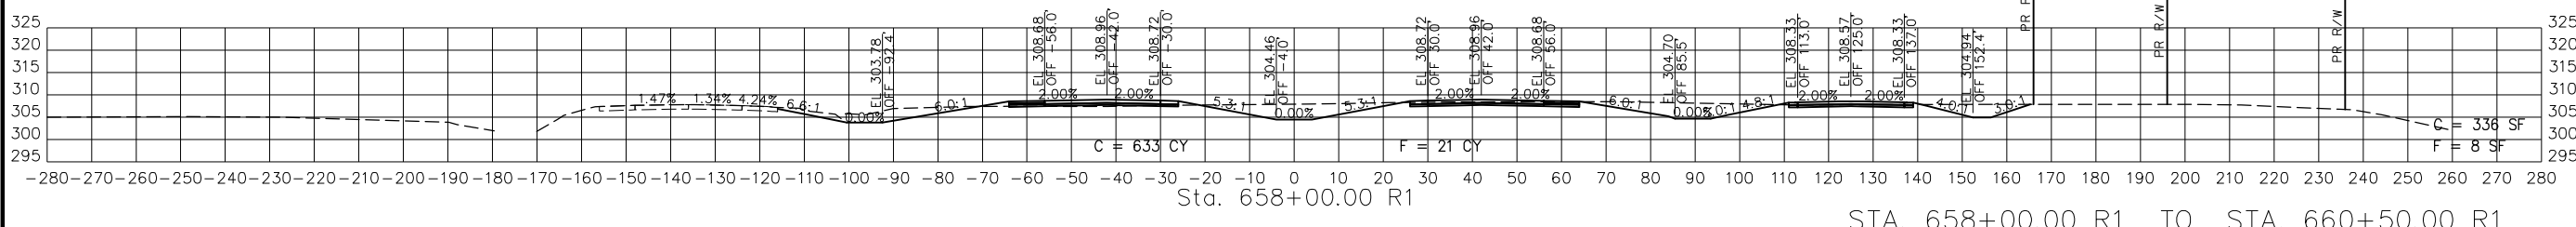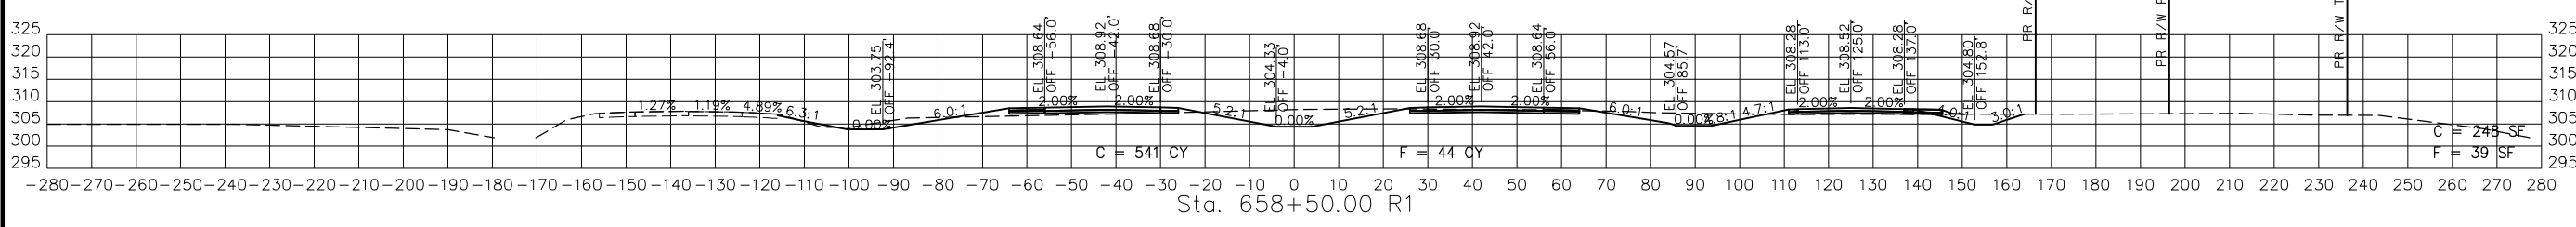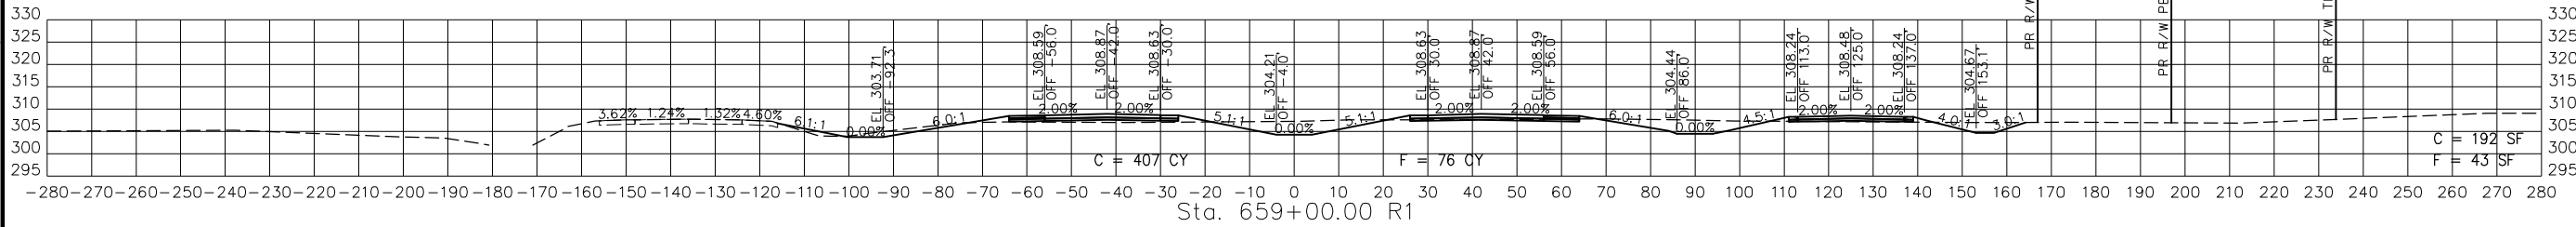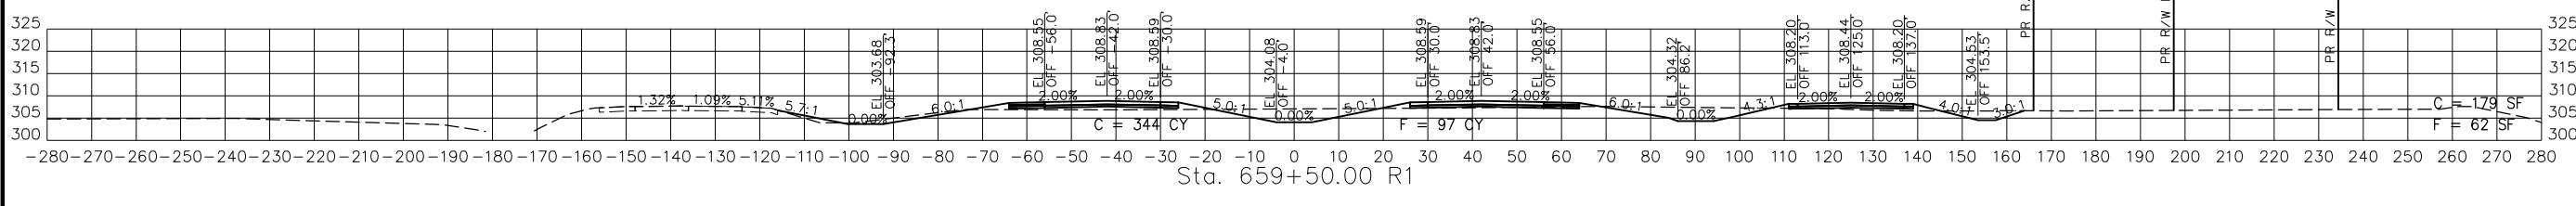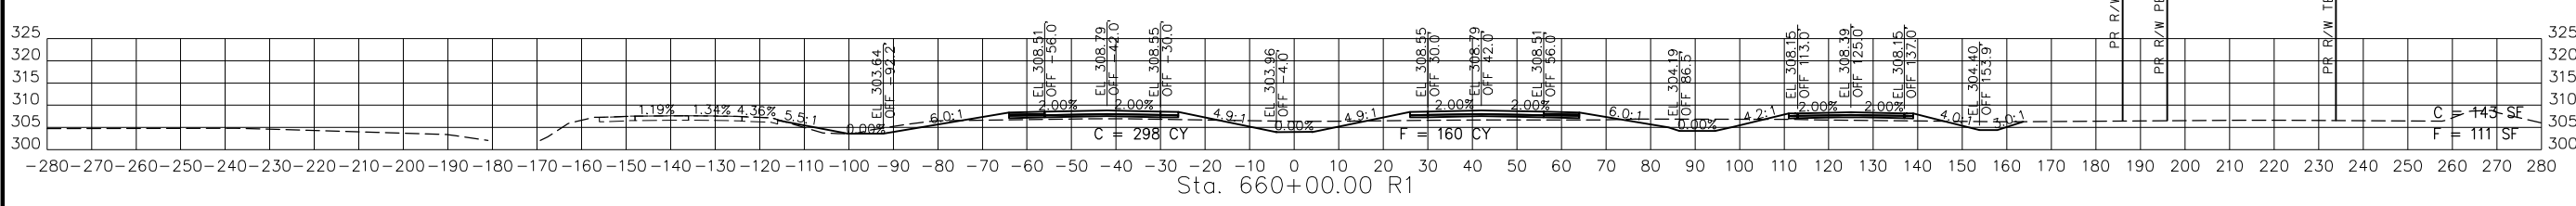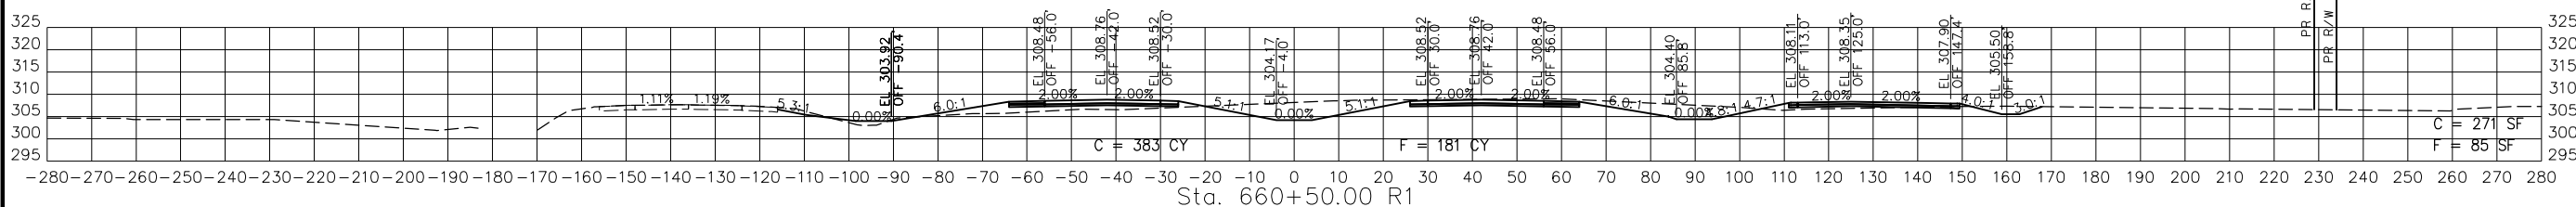

DISCLAIMER  
 THE PROFESSIONAL WHOSE SIGNATURE AND PERSONAL SEAL APPEAR HEREON ASSUMES RESPONSIBILITY ONLY FOR WHAT APPEARS ON THIS PAGE, AND DISCLAIMS (PURSUANT TO SECTION 327.411 RSMO) SPECIFICATION, ESTIMATES, REPORTS, OR OTHER DOCUMENTS OR INSTRUMENTS NOT SEALED BY THE UNDERSIGNED PROFESSIONAL RELATING TO OR INTENDED TO BE USED FOR ANY PART OR PARTS OF THE PROJECT TO WHICH THIS PAGE REFERS.

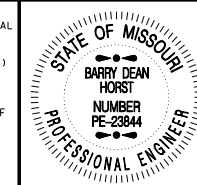

THIS SHEET HAS BEEN SIGNED, SEALED AND DATED ELECTRONICALLY.

DATE PREPARED  
 3/4/2023

ROUTE 67 STATE MO

DISTRICT SE SHEET NO. 44

COUNTY BUTLER

JOB NO. J9P3764

CONTRACT ID.


PROJECT NO.

BRIDGE NO.

DATE	DESCRIPTION

MISSOURI HIGHWAYS AND TRANSPORTATION COMMISSION  
  
 105 WEST CAPITOL JEFFERSON CITY, MO 65102  
 1-888-ASK-MODOT (1-888-278-6636)





BACON | FARMER | WORKMAN ENGINEERING & TESTING, INC.  
  
 415 W. MAIN STREET, SUITE 100, JEFFERSON CITY, MO 65101  
 PHONE: (314) 481-1100  
 WWW.BFWENGINEERS.COM

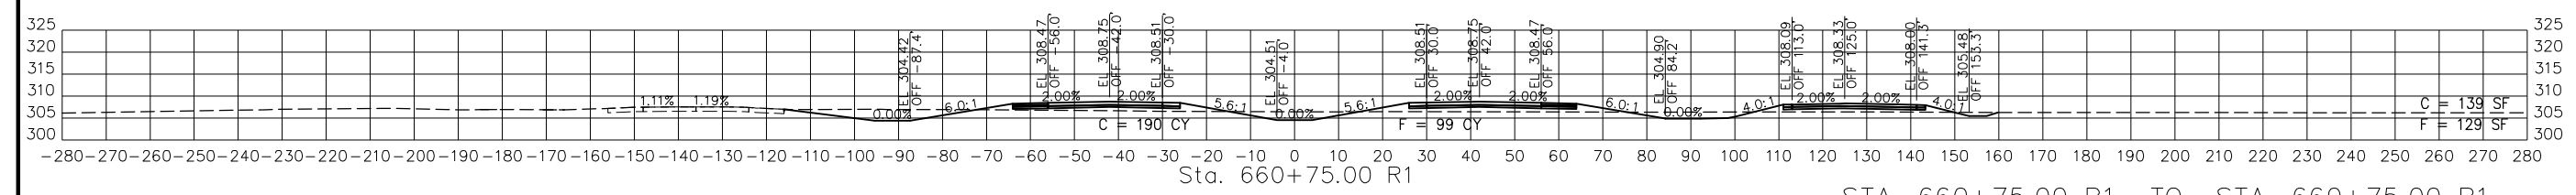

STA. 660+75.00 R1 TO STA. 660+75.00 R1

PR67-3  
 CROSS SECTIONS  
 29 OF 29

IF A SEAL IS PRESENT ON THIS SHEET IT HAS BEEN ELECTRONICALLY SEALED AND DATED.

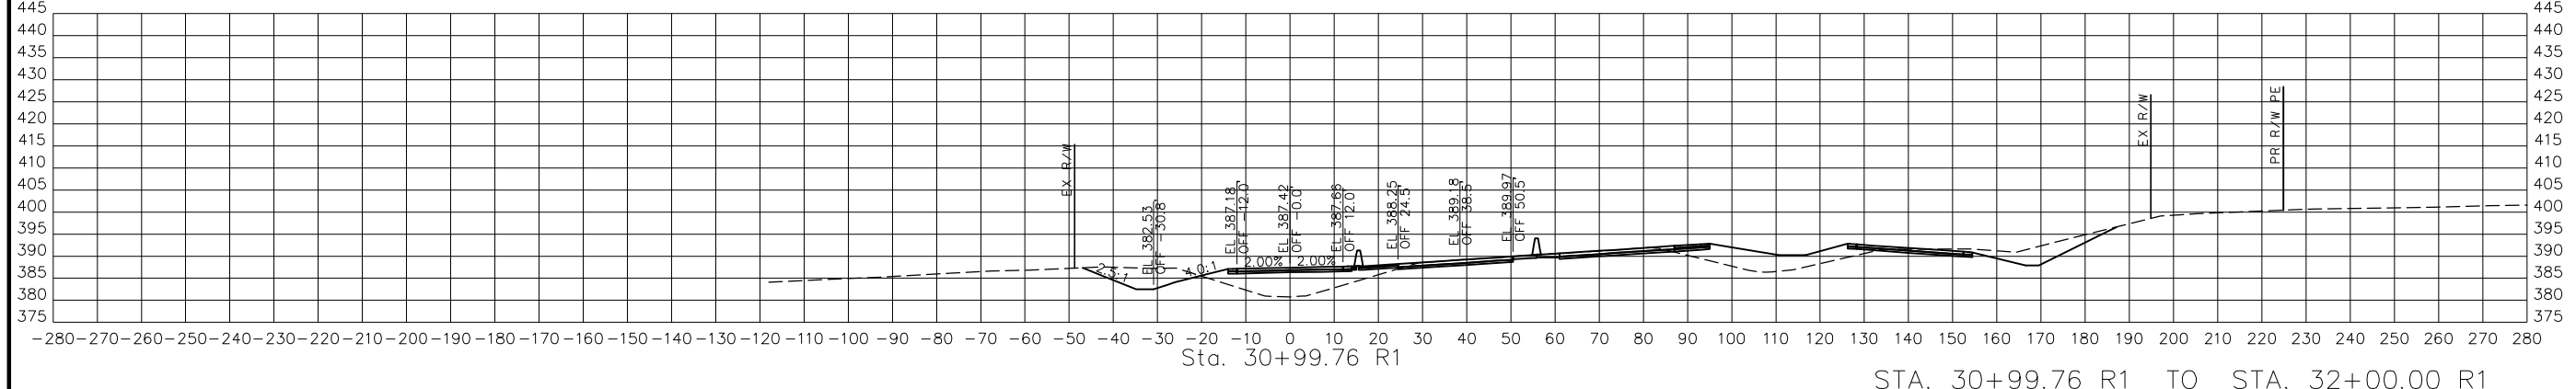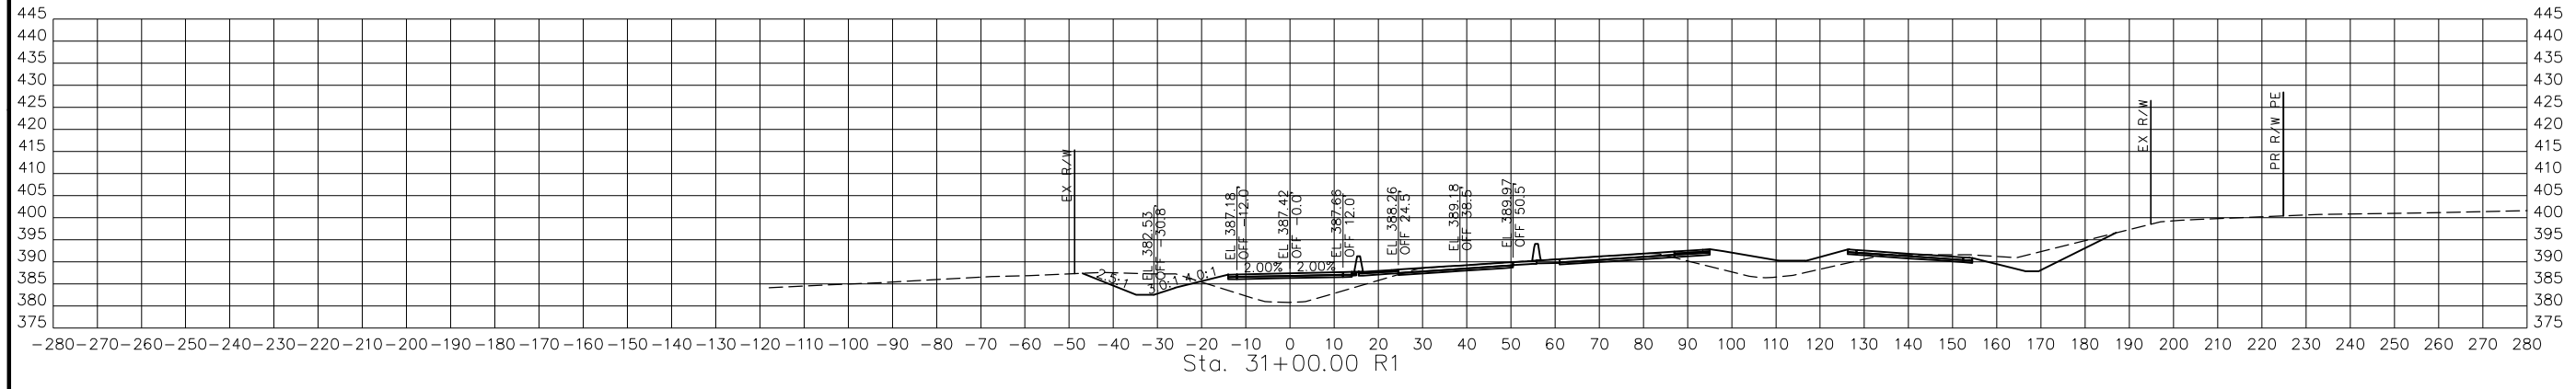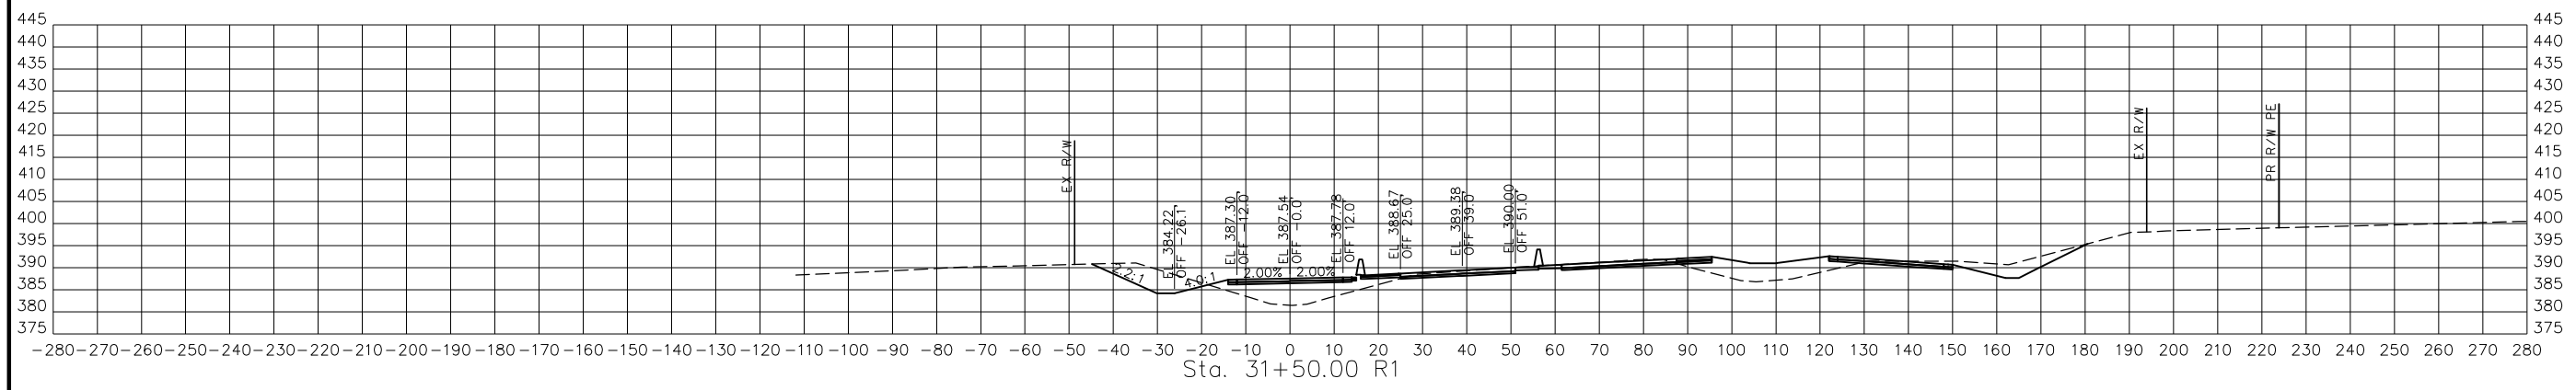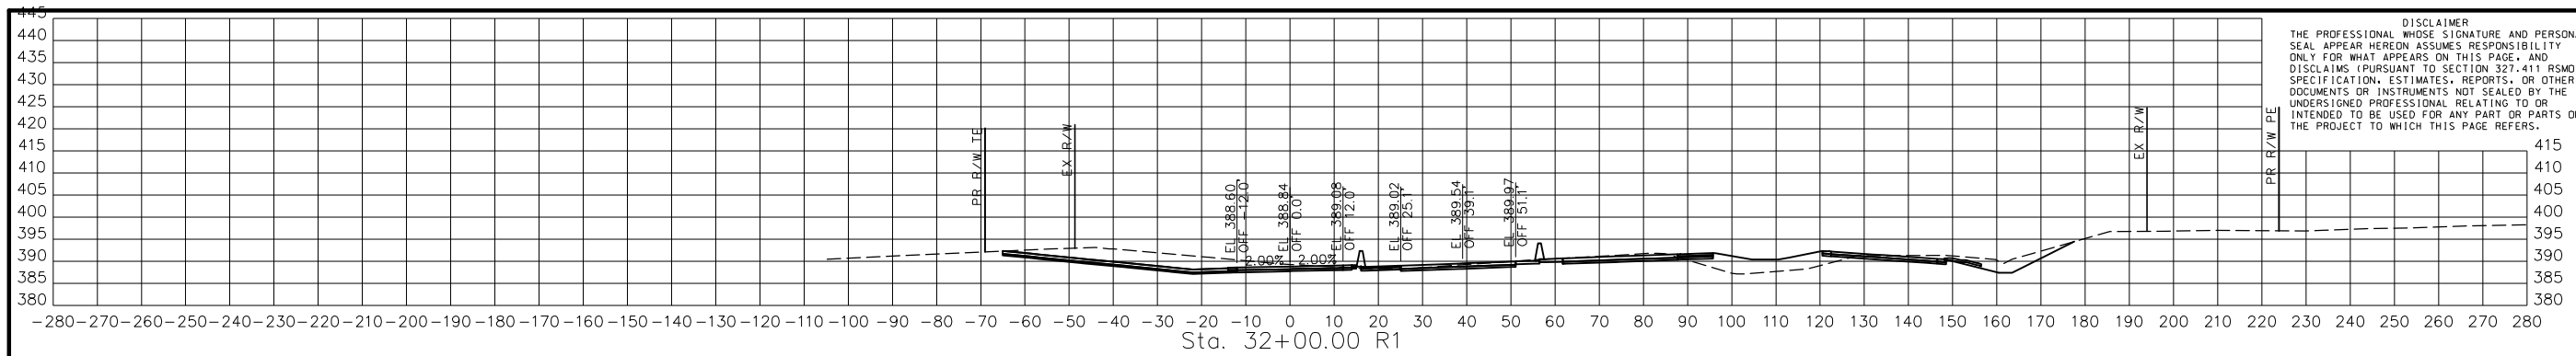

STA. 30+99.76 R1 TO STA. 32+00.00 R1

EOR\_6E  
CROSS SECTIONS  
1 OF 9

SEE DRIVEWAY CROSS SECTIONS FOR DRIVEWAY INFORMATION

IF A SEAL IS PRESENT ON THIS SHEET IT HAS BEEN ELECTRONICALLY SEALED AND DATED.

DISCLAIMER  
 THE PROFESSIONAL WHOSE SIGNATURE AND PERSONAL SEAL APPEAR HEREON ASSUMES RESPONSIBILITY ONLY FOR WHAT APPEARS ON THIS PAGE, AND DISCLAIMS (PURSUANT TO SECTION 327.411 RSMO) SPECIFICATION, ESTIMATES, REPORTS, OR OTHER DOCUMENTS OR INSTRUMENTS NOT SEALED BY THE UNDERSIGNED PROFESSIONAL RELATING TO OR INTENDED TO BE USED FOR ANY PART OR PARTS OF THE PROJECT TO WHICH THIS PAGE REFERS.



THIS SHEET HAS BEEN SIGNED, SEALED AND DATED ELECTRONICALLY.





DATE PREPARED  
 3/4/2023  
 ROUTE 67 STATE MO  
 DISTRICT SE SHEET NO. 46  
 COUNTY BUTLER  
 JOB NO. J9P3764  
 CONTRACT ID.

PROJECT NO.  
 BRIDGE NO.

DATE	DESCRIPTION

MISSOURI HIGHWAYS AND TRANSPORTATION COMMISSION  
 105 WEST CAPITOL  
 JEFFERSON CITY, MO 65102  
 1-888-ASK-MODOT (1-888-278-6636)





BACON FARMER WORKMAN ENGINEERING & TESTING, INC.  
 1118 WILSONVILLE STREET  
 MOORE HILLS, MO 64553  
 PHONE: 816-891-8500  
 WWW.BACONFARMERWORKMANENGINEERINGTESTINGINC.COM

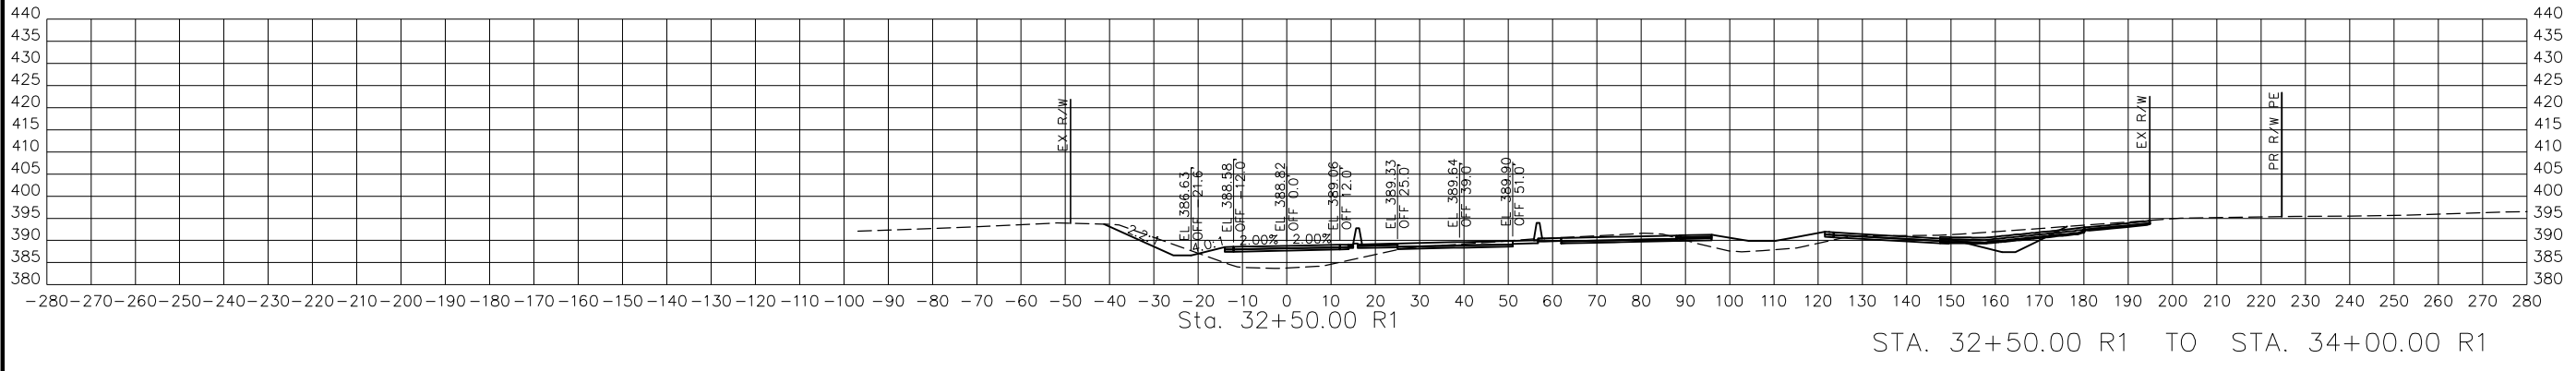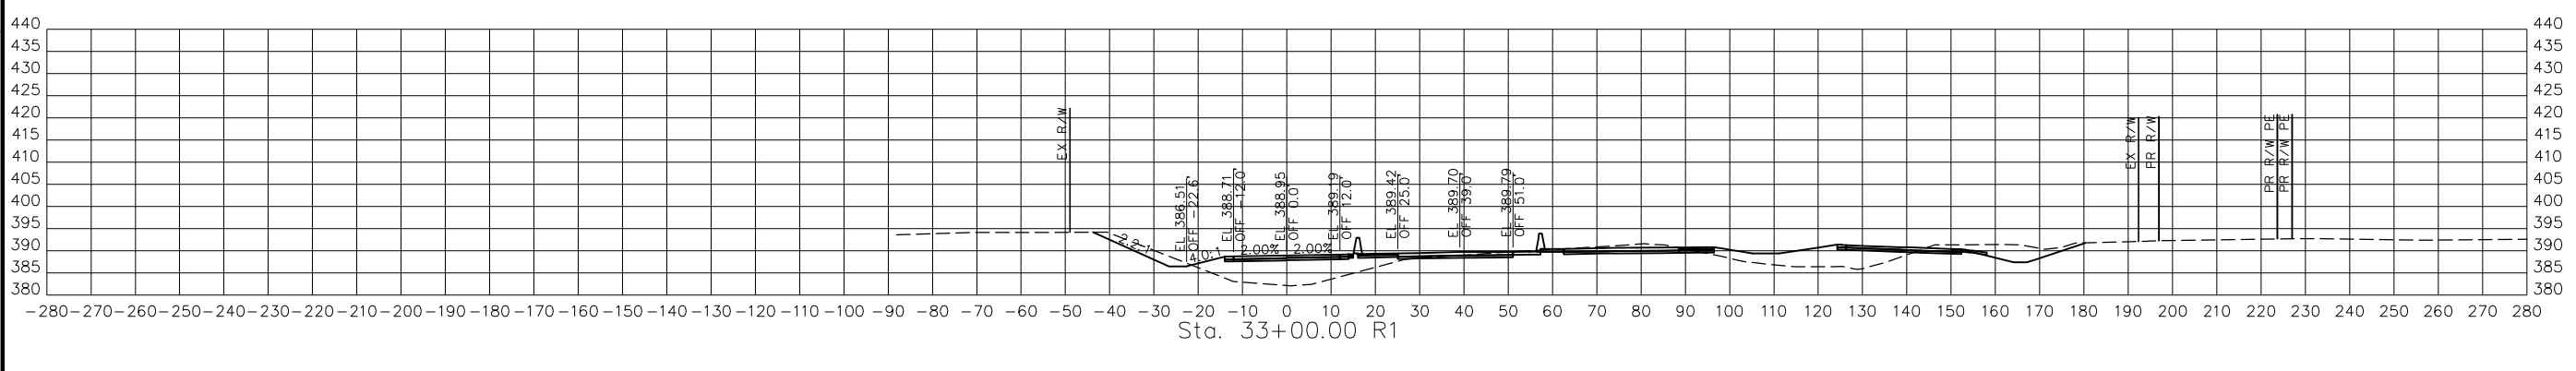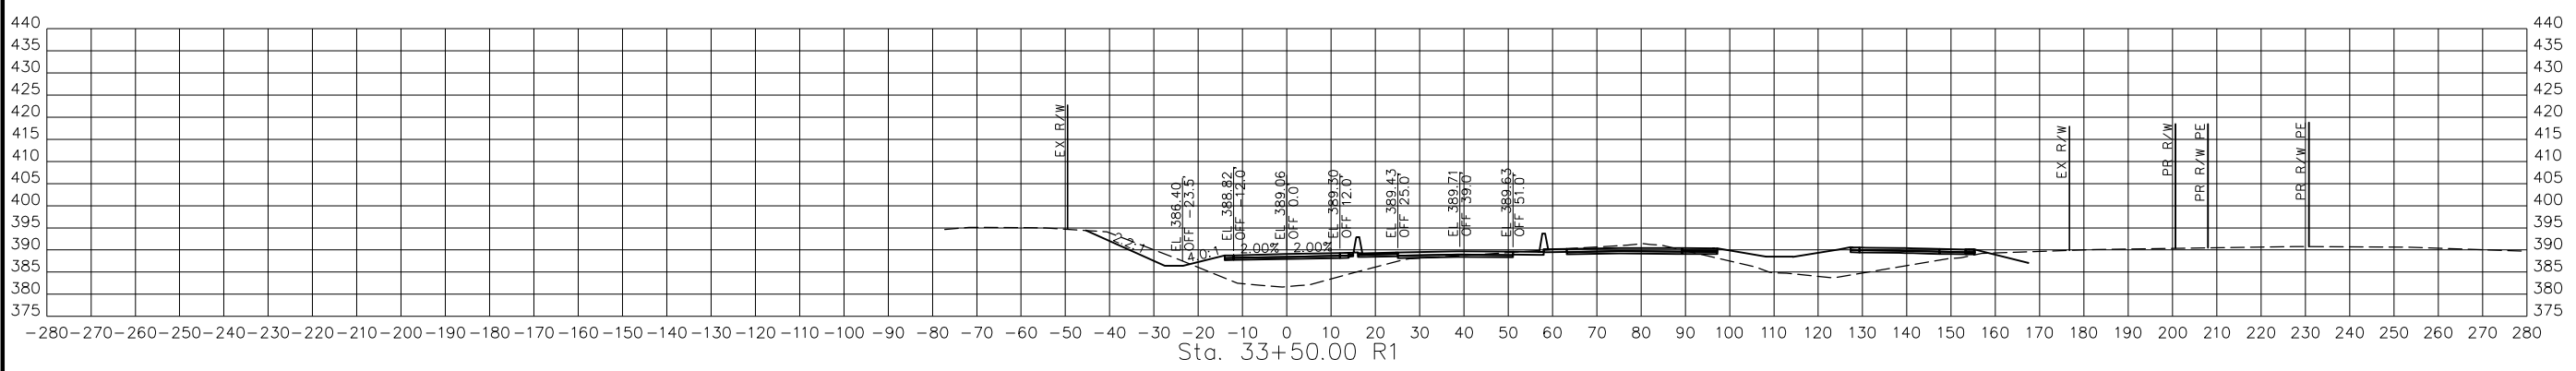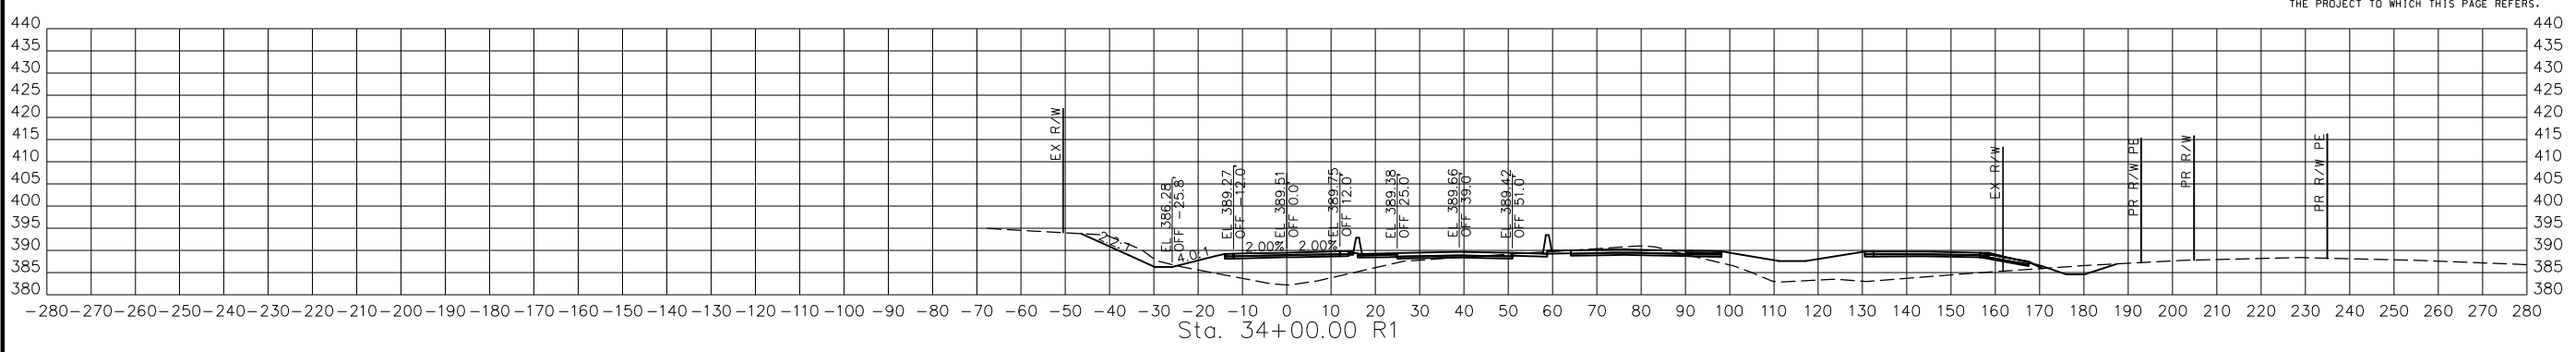

STA. 32+50.00 R1 TO STA. 34+00.00 R1


EOR\_6E  
 CROSS SECTIONS  
 2 OF 9

IF A SEAL IS PRESENT ON THIS SHEET IT HAS BEEN ELECTRONICALLY SEALED AND DATED.

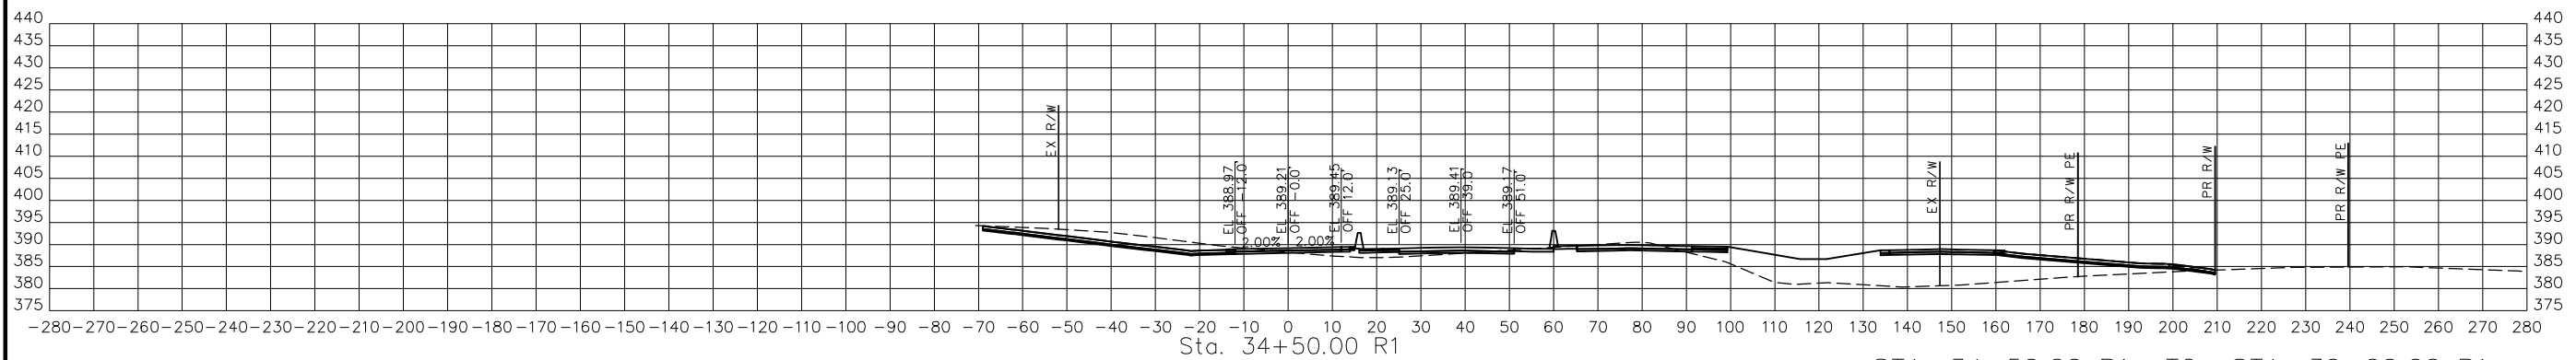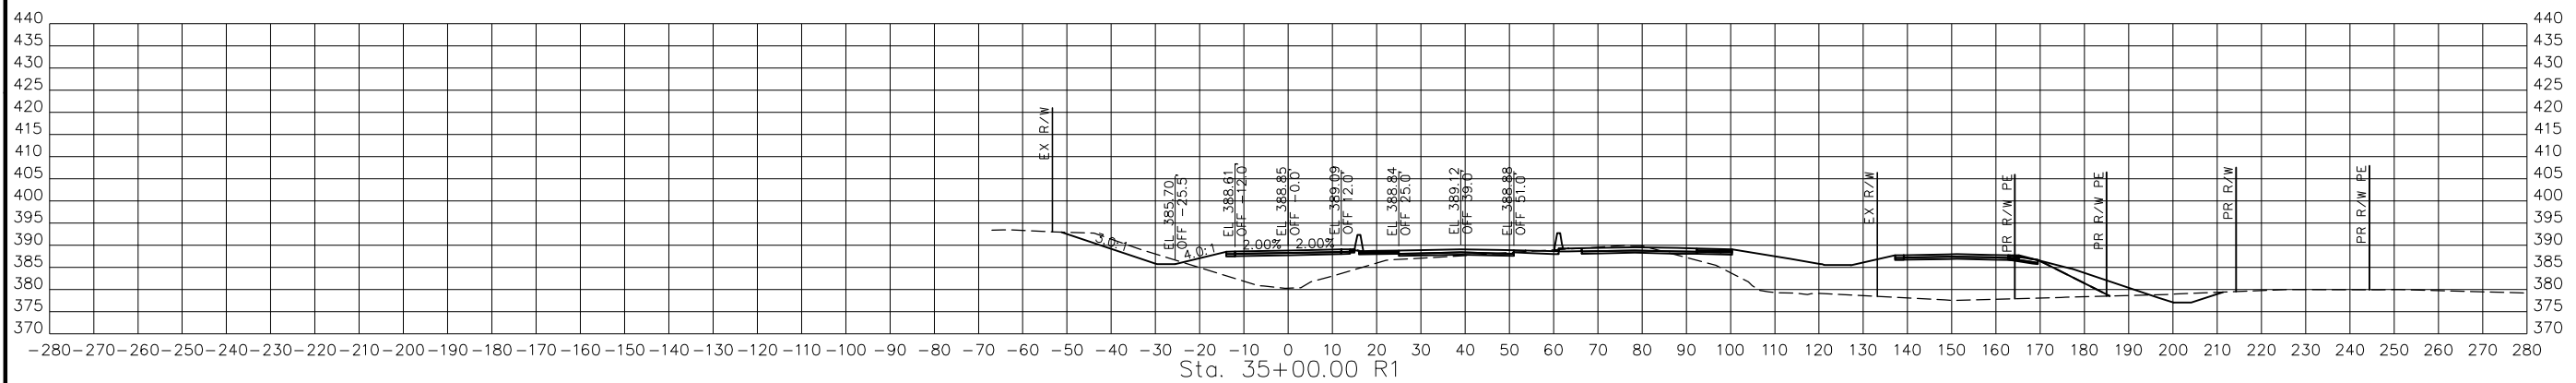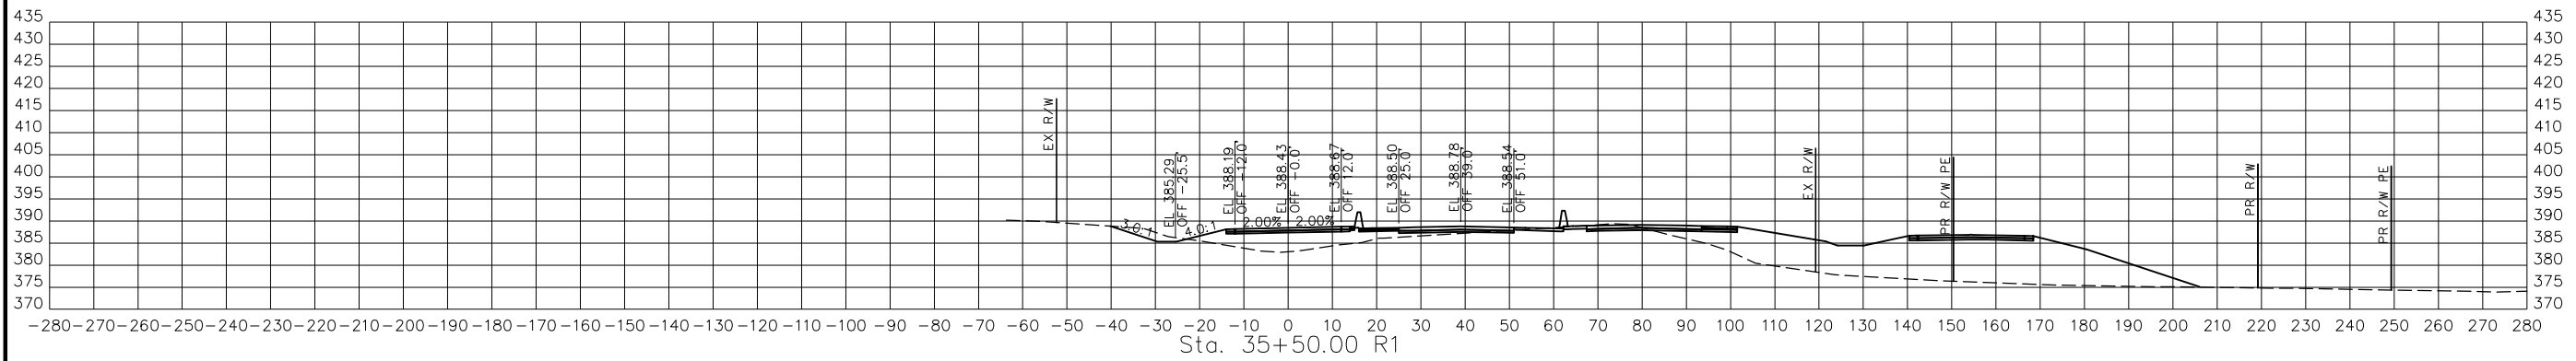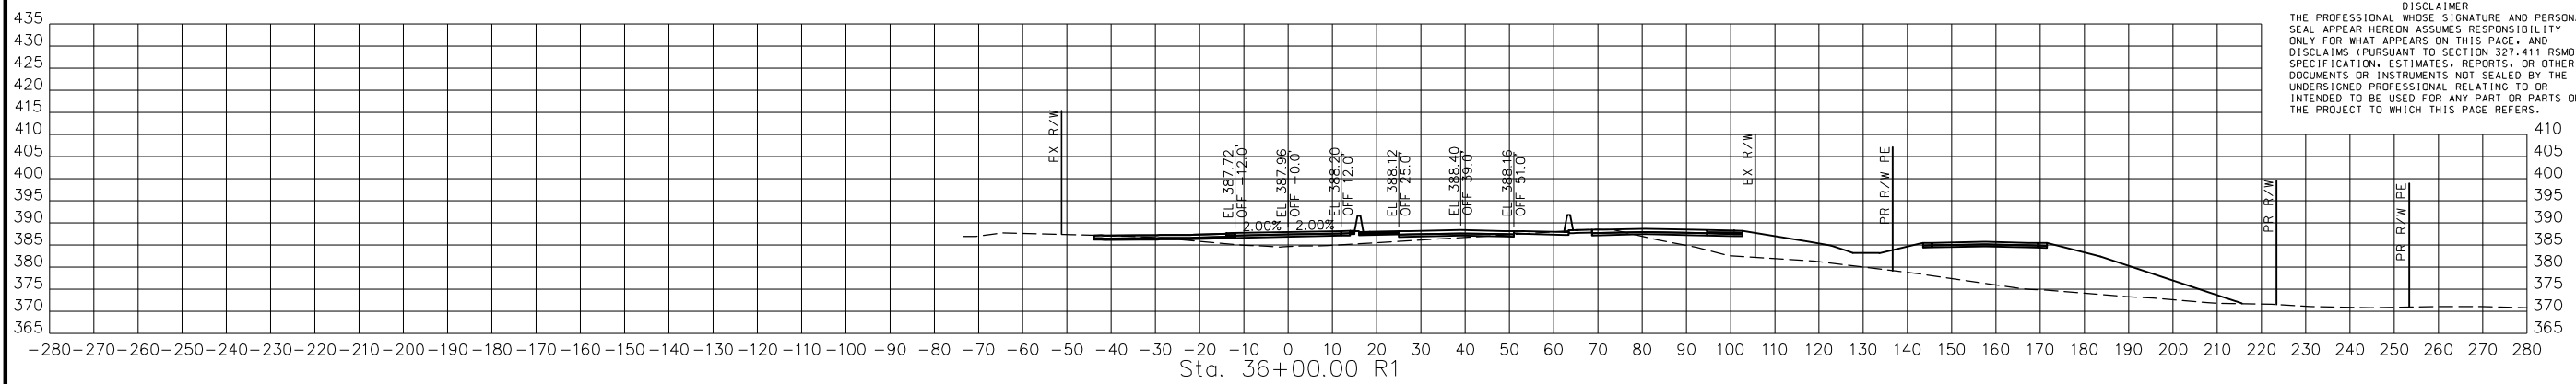

STA. 34+50.00 R1 TO STA. 36+00.00 R1

EOR\_6E  
CROSS SECTIONS  
3 OF 9

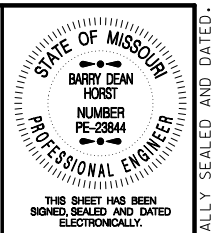

DATE PREPARED: 3/4/2023  
ROUTE: 67 STATE: MO  
DISTRICT: SE SHEET NO.: 47  
COUNTY: BUTLER  
JOB NO.: J9P3764  
CONTRACT ID.:

PROJECT NO.:  
BRIDGE NO.:

DATE	DESCRIPTION

MISSOURI HIGHWAYS AND TRANSPORTATION COMMISSION

105 WEST CAPITOL  
JEFFERSON CITY, MO 65102  
1-888-ASK-MODOT (1-888-278-6636)

BACON FARMER WORKMAN ENGINEERING & TESTING, INC.

415 W. MAIN STREET  
PHILADELPHIA, MO 64150  
PHONE: 314-223-0000  
WWW.BACONFARMERWORKMANENGINEERING.COM

DISCLAIMER  
 THE PROFESSIONAL WHOSE SIGNATURE AND PERSONAL SEAL APPEAR HEREON ASSUMES RESPONSIBILITY ONLY FOR WHAT APPEARS ON THIS PAGE, AND DISCLAIMS (PURSUANT TO SECTION 327.411 RSMO) SPECIFICATION, ESTIMATES, REPORTS, OR OTHER DOCUMENTS OR INSTRUMENTS NOT SEALED BY THE UNDERSIGNED PROFESSIONAL RELATING TO OR INTENDED TO BE USED FOR ANY PART OR PARTS OF THE PROJECT TO WHICH THIS PAGE REFERS.



THIS SHEET HAS BEEN SIGNED, SEALED AND DATED ELECTRONICALLY.

DATE PREPARED  
3/4/2023

ROUTE STATE  
67 MO

DISTRICT SHEET NO.  
SE 48

COUNTY  
BUTLER

JOB NO.  
J9P3764

CONTRACT ID.

PROJECT NO.

BRIDGE NO.




DATE	DESCRIPTION

MISSOURI HIGHWAYS AND TRANSPORTATION COMMISSION

105 WEST CAPITOL  
JEFFERSON CITY, MO 65102  
1-888-ASK-MODOT (1-888-278-6636)

BACON | FARMER | WORKMAN  
ENGINEERING & TESTING, INC.


415 S. BROADWAY STREET  
JEFFERSON CITY, MO 65102  
PHONE: 314.251.4555  
WWW.BFWENGINEERS.COM

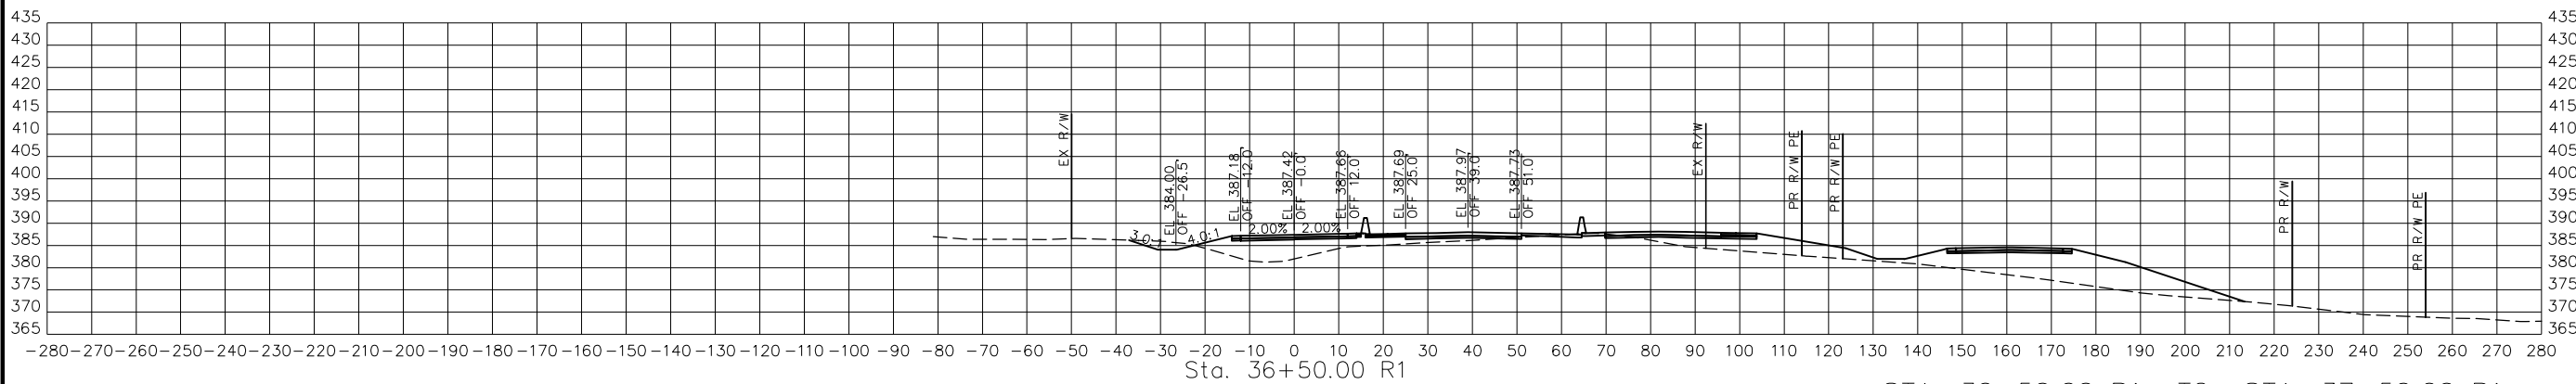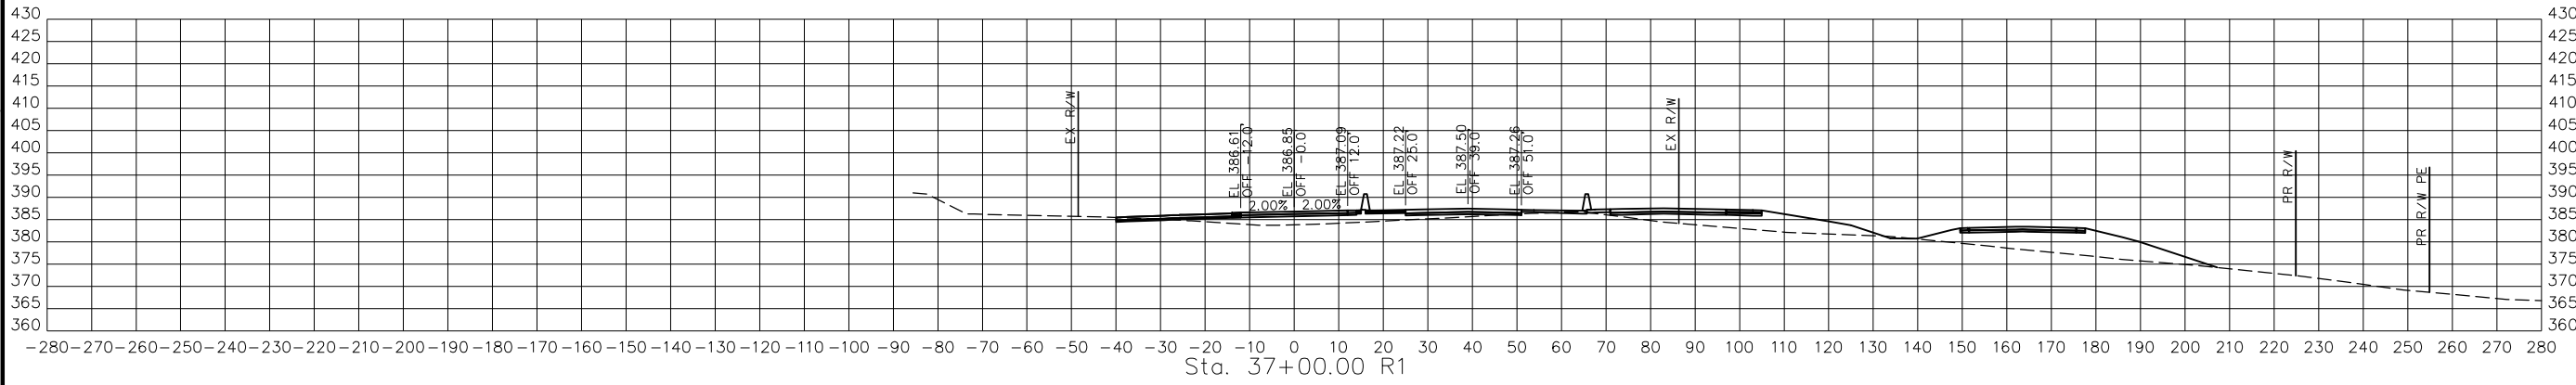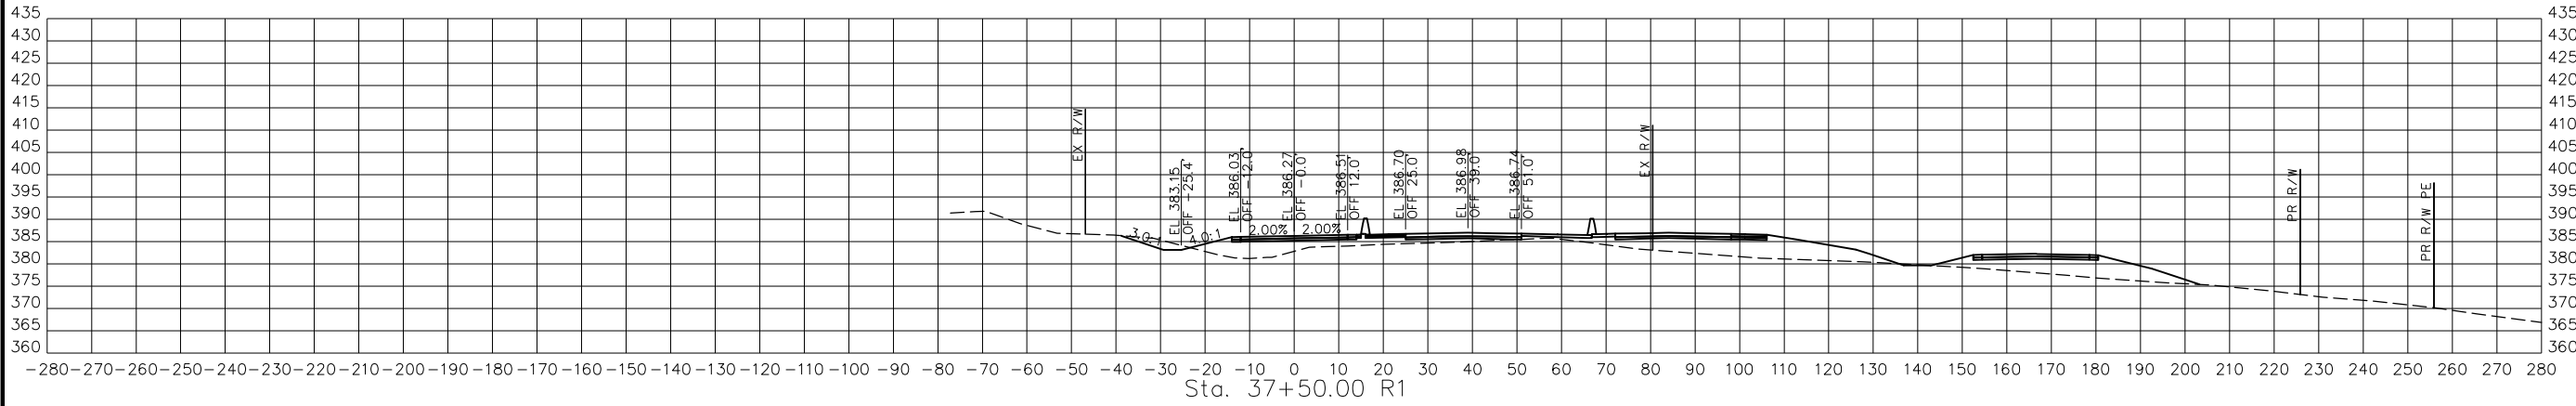

STA. 36+50.00 R1 TO STA. 37+50.00 R1

EOR\_6E  
 CROSS SECTIONS  
 4 OF 9

DISCLAIMER  
 THE PROFESSIONAL WHOSE SIGNATURE AND PERSONAL SEAL APPEAR HEREON ASSUMES RESPONSIBILITY ONLY FOR WHAT APPEARS ON THIS PAGE, AND DISCLAIMS (PURSUANT TO SECTION 327.411 RSMO) SPECIFICATION, ESTIMATES, REPORTS, OR OTHER DOCUMENTS OR INSTRUMENTS NOT SEALED BY THE UNDERSIGNED PROFESSIONAL RELATING TO OR INTENDED TO BE USED FOR ANY PART OR PARTS OF THE PROJECT TO WHICH THIS PAGE REFERS.

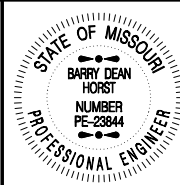

THIS SHEET HAS BEEN SIGNED, SEALED AND DATED ELECTRONICALLY.

DATE PREPARED  
 3/4/2023

ROUTE STATE  
 67 MO

DISTRICT SHEET NO.  
 SE 49

COUNTY  
 BUTLER

JOB NO.  
 J9P3764

CONTRACT ID.

PROJECT NO.

BRIDGE NO.

DESCRIPTION

DATE

MISSOURI HIGHWAYS AND TRANSPORTATION COMMISSION

105 WEST CAPITOL JEFFERSON CITY, MO 65102

1-888-ASK-MODOT (1-888-278-6636)

MoDOT


BACON | FARMER | WORKMAN ENGINEERING & TESTING, INC.

415 S. BROADWAY STREET, SUITE 100, JEFFERSON CITY, MO 65102


PH: 573-635-1100 FAX: 573-635-1101 WWW.BFWENGINEERS.COM

IF A SEAL IS PRESENT ON THIS SHEET IT HAS BEEN ELECTRONICALLY SEALED AND DATED.


REV.

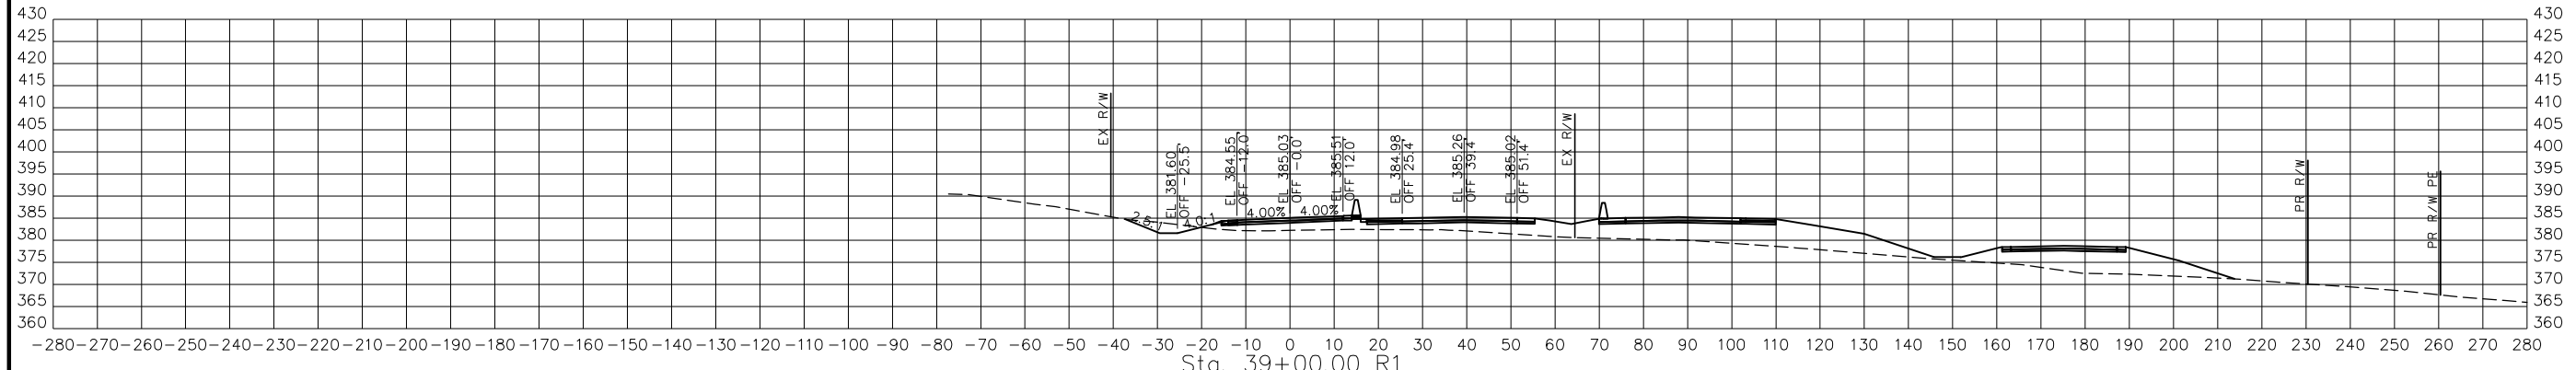

Sta. 39+00.00 R1

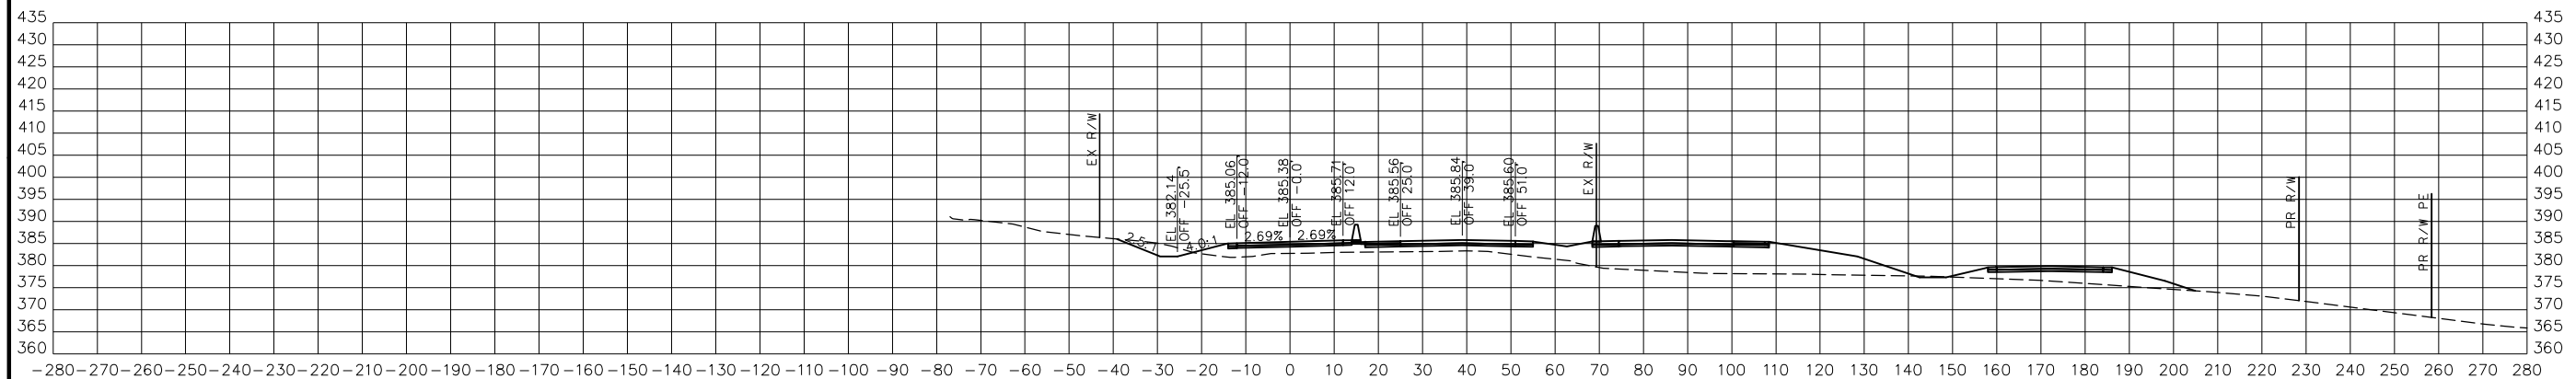

Sta. 38+50.00 R1

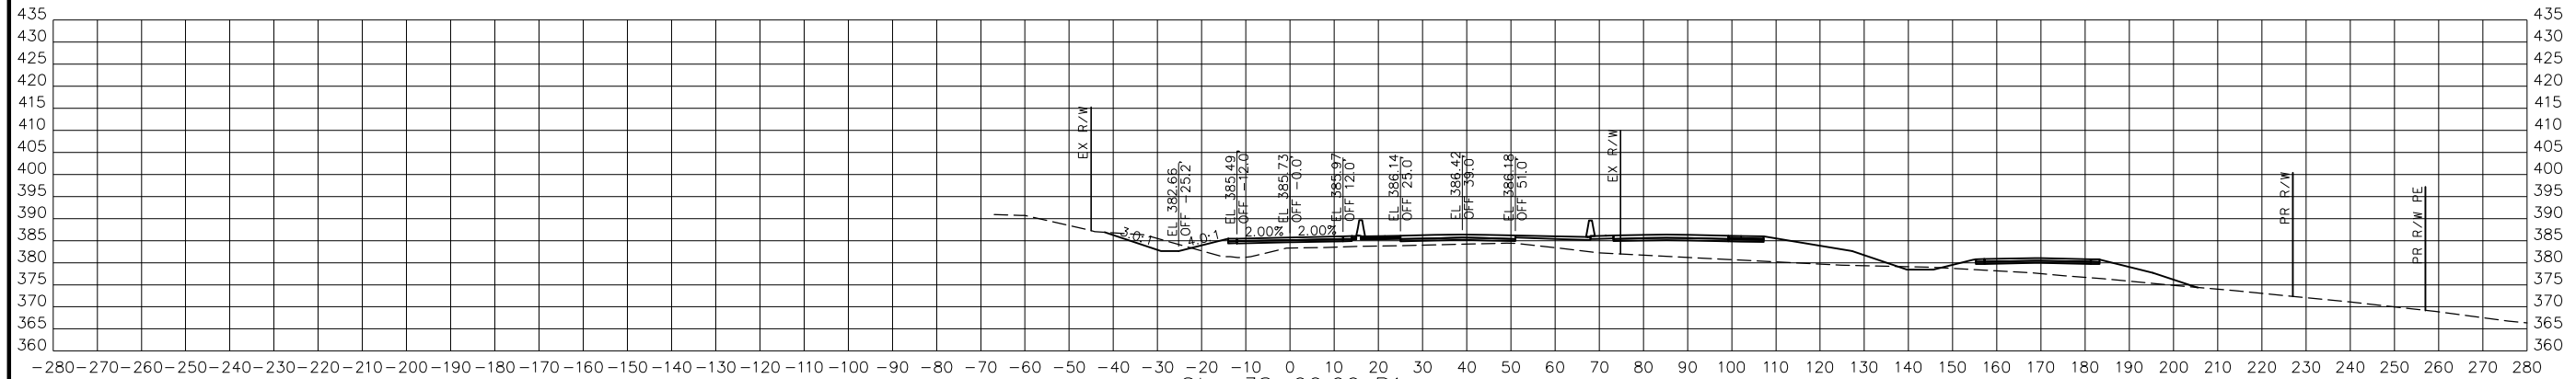


Sta. 38+00.00 R1

STA. 38+00.00 R1 TO STA. 39+00.00 R1

EOR\_6E  
 CROSS SECTIONS  
 5 OF 9

DISCLAIMER  
 THE PROFESSIONAL WHOSE SIGNATURE AND PERSONAL SEAL APPEAR HEREON ASSUMES RESPONSIBILITY ONLY FOR WHAT APPEARS ON THIS PAGE, AND DISCLAIMS (PURSUANT TO SECTION 327.411 RSMO) SPECIFICATION, ESTIMATES, REPORTS, OR OTHER DOCUMENTS OR INSTRUMENTS NOT SEALED BY THE UNDERSIGNED PROFESSIONAL RELATING TO OR INTENDED TO BE USED FOR ANY PART OR PARTS OF THE PROJECT TO WHICH THIS PAGE REFERS.

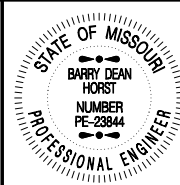

THIS SHEET HAS BEEN SIGNED SEALED AND DATED ELECTRONICALLY.

DATE PREPARED  
 3/4/2023

ROUTE 67 STATE MO

DISTRICT SE SHEET NO. 50

COUNTY BUTLER

JOB NO. J9P3764

CONTRACT ID.




PROJECT NO.

BRIDGE NO.

DATE	DESCRIPTION

MISSOURI HIGHWAYS AND TRANSPORTATION COMMISSION  
  
 105 WEST CAPITOL JEFFERSON CITY, MO 65102  
 1-888-ASK-MODOT (1-888-278-6636)

BACON FARMER WORKMAN ENGINEERING & TESTING, INC.  
  
 415 S. BROADWAY STREET • JEFFERSON CITY, MO 65102  
 PHONE: 314-251-1800 • FAX: 314-251-1801  
 WWW.BFWMENGINEERING.COM

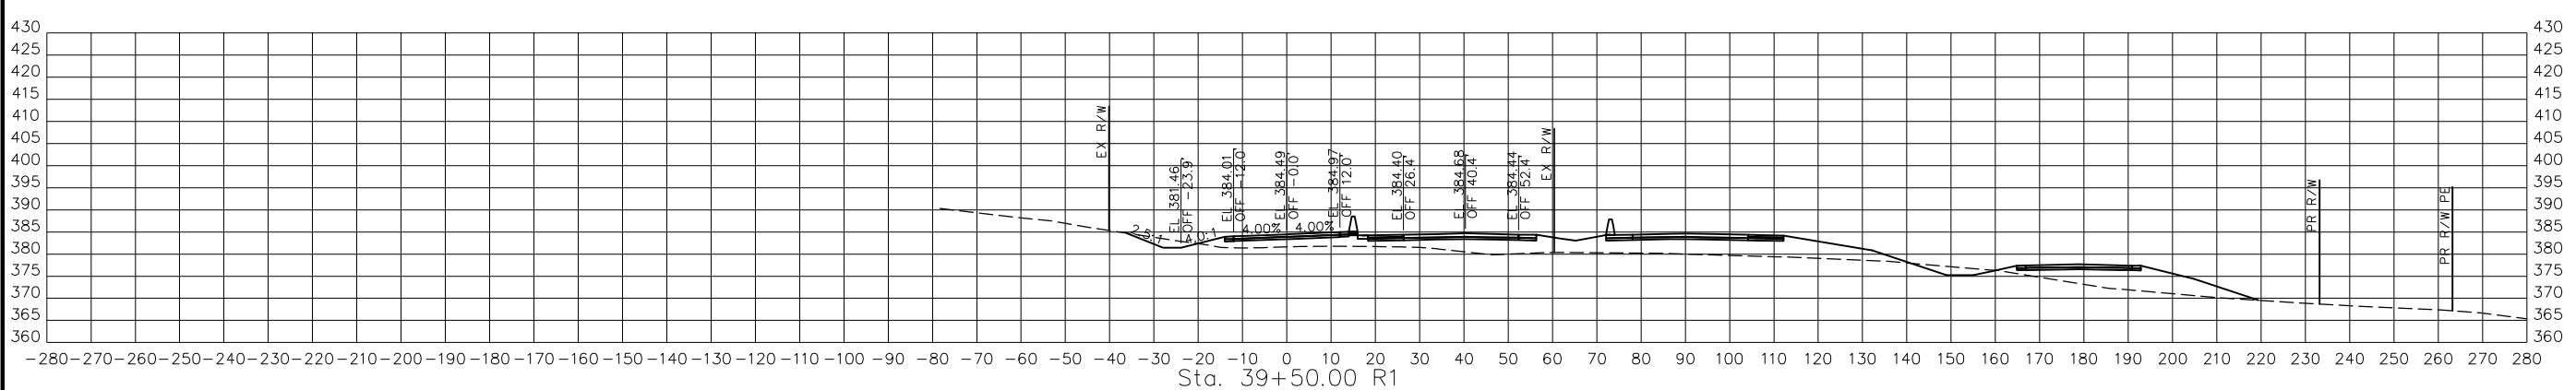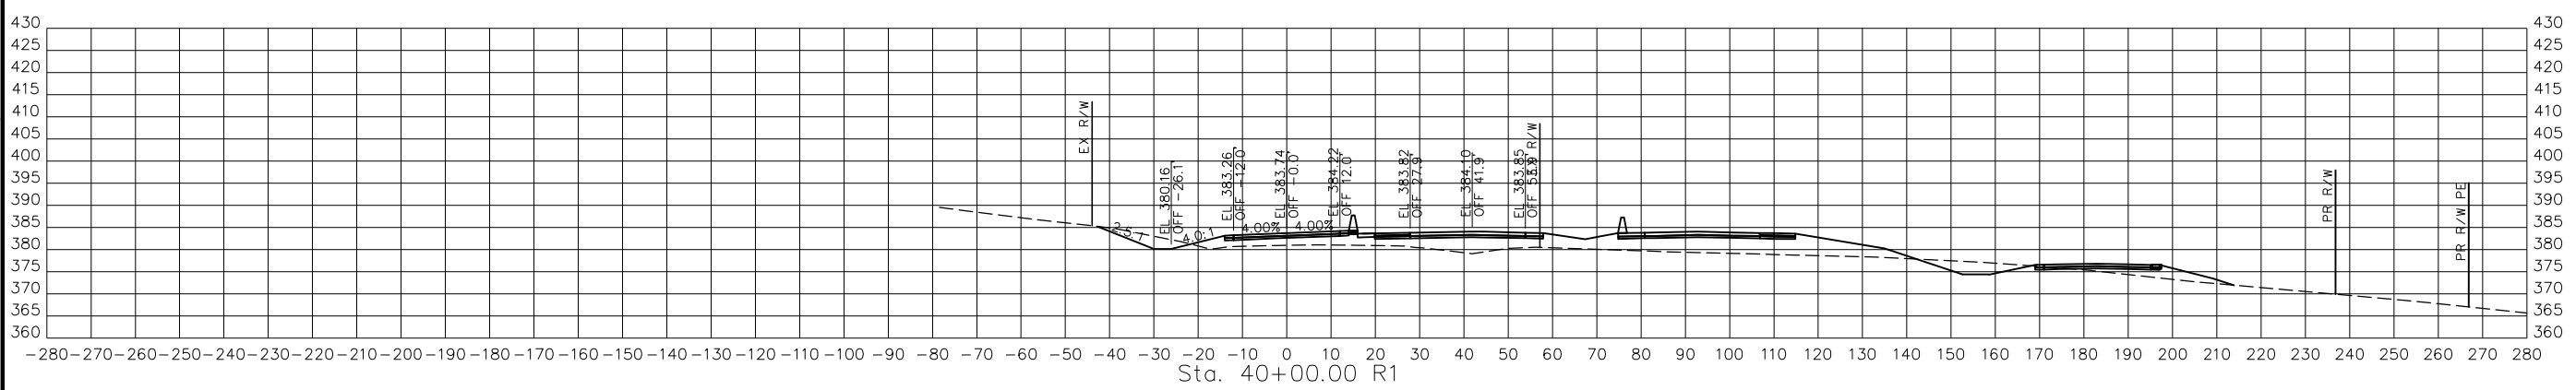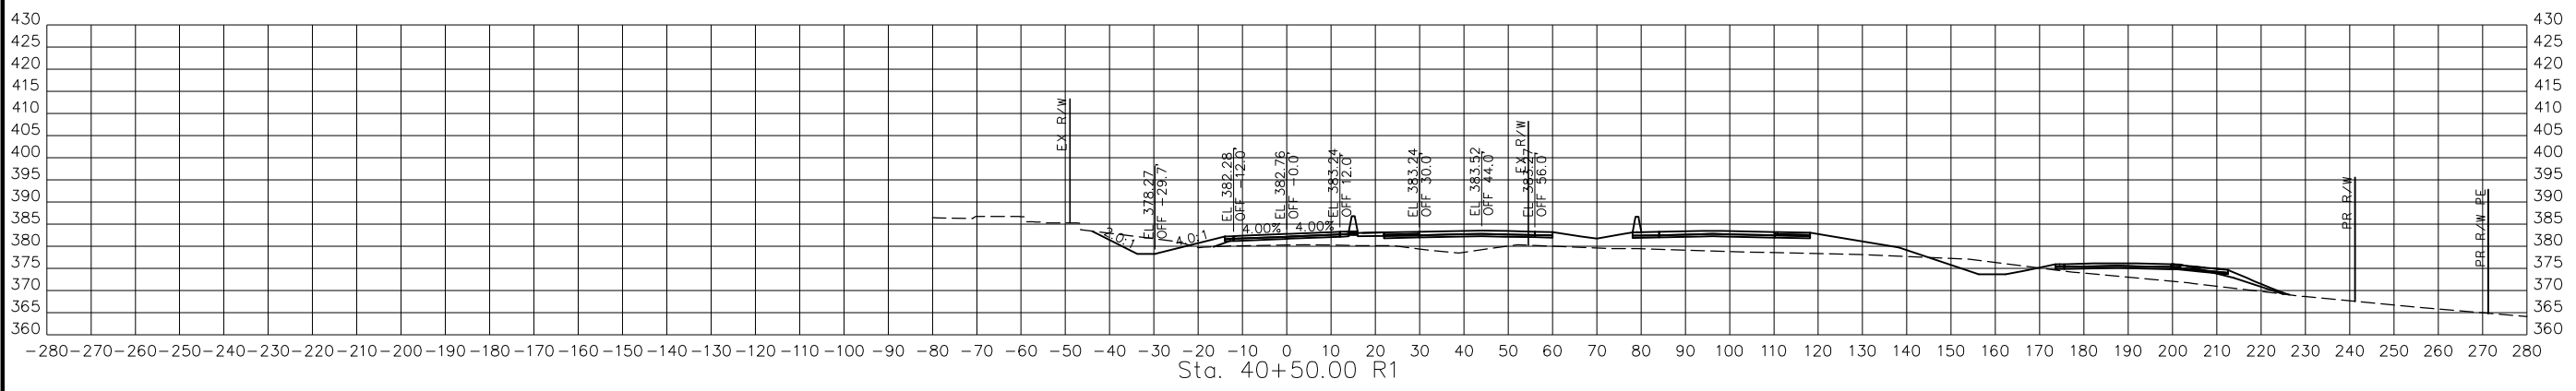


STA. 39+50.00 R1 TO STA. 40+50.00 R1

EOR\_6E  
 CROSS SECTIONS  
 6 OF 9



DISCLAIMER  
 THE PROFESSIONAL WHOSE SIGNATURE AND PERSONAL SEAL APPEAR HEREON ASSUMES RESPONSIBILITY ONLY FOR WHAT APPEARS ON THIS PAGE, AND DISCLAIMS (PURSUANT TO SECTION 327.411 RSMO) SPECIFICATION, ESTIMATES, REPORTS, OR OTHER DOCUMENTS OR INSTRUMENTS NOT SEALED BY THE UNDERSIGNED PROFESSIONAL RELATING TO OR INTENDED TO BE USED FOR ANY PART OR PARTS OF THE PROJECT TO WHICH THIS PAGE REFERS.

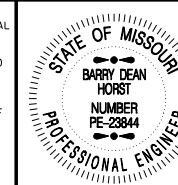

THIS SHEET HAS BEEN SIGNED, SEALED AND DATED ELECTRONICALLY.

DATE PREPARED  
 3/4/2023

ROUTE STATE  
 67 MO

DISTRICT SHEET NO.  
 SE 51

COUNTY  
 BUTLER

JOB NO.  
 J9P3764

CONTRACT ID.

PROJECT NO.

BRIDGE NO.

DESCRIPTION

DATE

MISSOURI HIGHWAYS AND TRANSPORTATION COMMISSION

105 WEST CAPITOL JEFFERSON CITY, MO 65102

1-888-ASK-MODOT (1-888-278-6636)




MoDOT

BACON | FARMER | WORKMAN ENGINEERING & TESTING, INC.

415 S. BIRCHWOOD STREET, SUITE 100, JEFFERSON CITY, MO 65102  
 PHONE: 572-2128340 FAX: 572-2128341  
 WWW.BFWENGINEERING.COM

3/4/2023

REV.

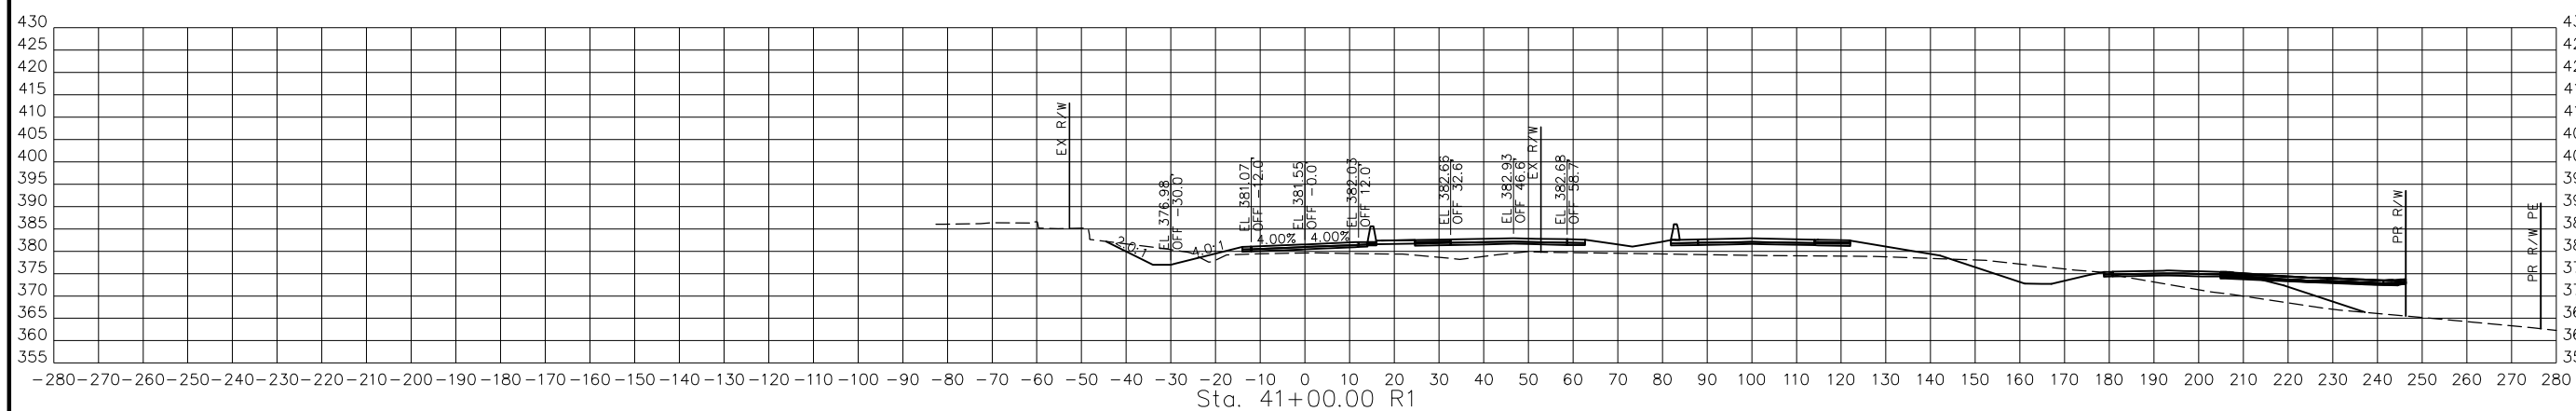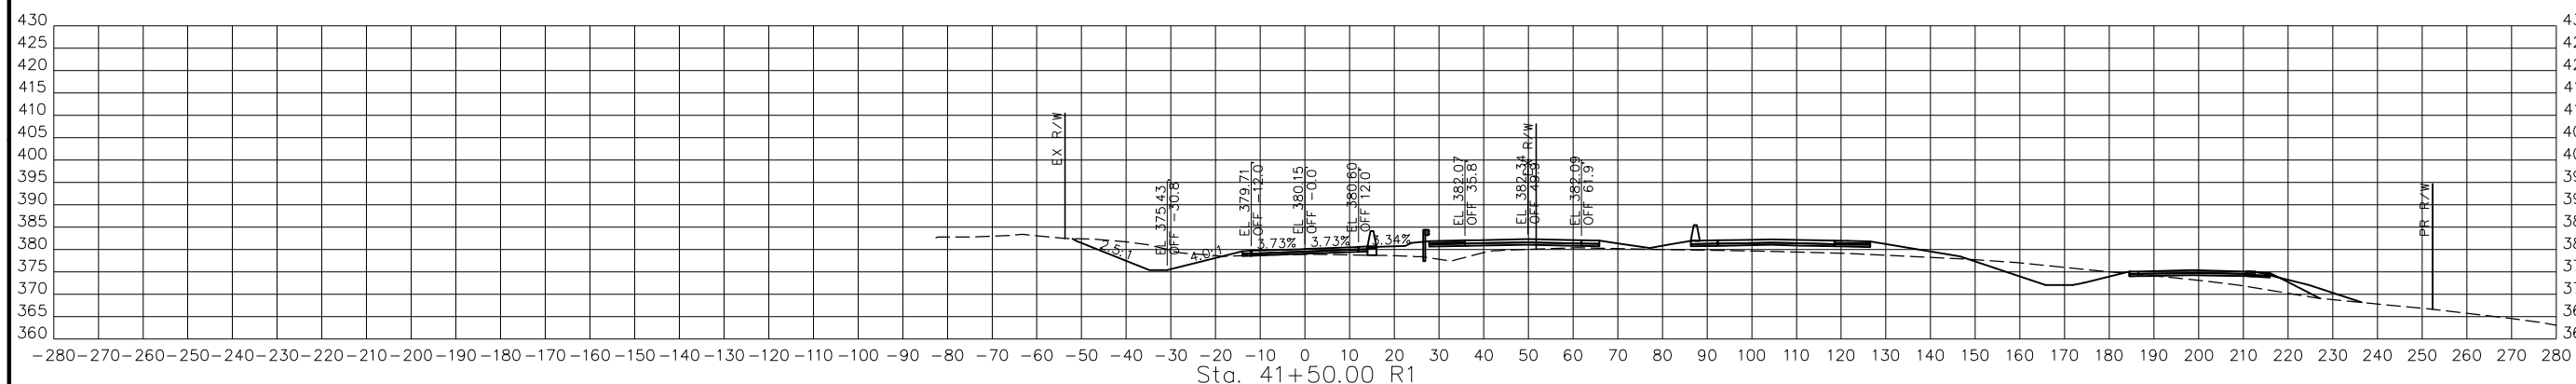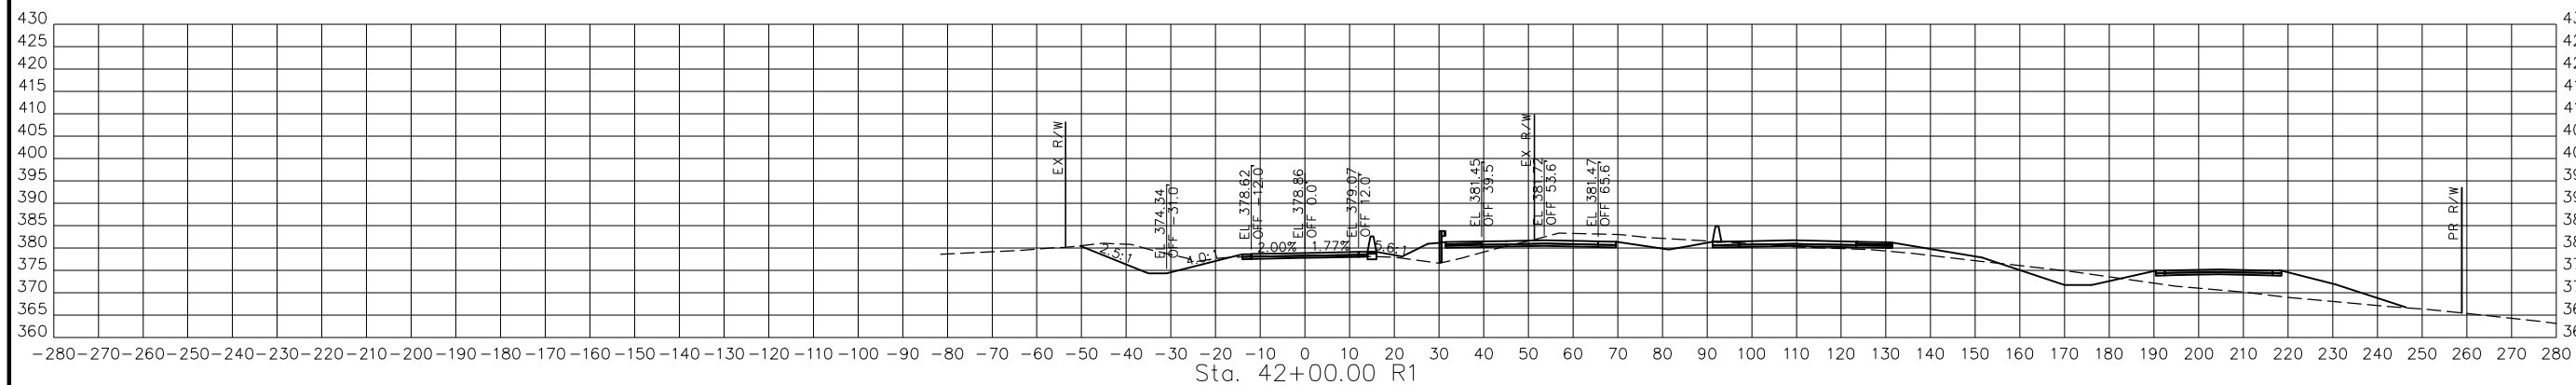

STA. 41+00.00 R1 TO STA. 42+00.00 R1

EOR\_6E  
 CROSS SECTIONS  
 7 OF 9

DISCLAIMER  
 THE PROFESSIONAL WHOSE SIGNATURE AND PERSONAL SEAL APPEAR HEREON ASSUMES RESPONSIBILITY ONLY FOR WHAT APPEARS ON THIS PAGE, AND DISCLAIMS (PURSUANT TO SECTION 327.411 RSMO) SPECIFICATION, ESTIMATES, REPORTS, OR OTHER DOCUMENTS OR INSTRUMENTS NOT SEALED BY THE UNDERSIGNED PROFESSIONAL RELATING TO OR INTENDED TO BE USED FOR ANY PART OR PARTS OF THE PROJECT TO WHICH THIS PAGE REFERS.





THIS SHEET HAS BEEN SIGNED SEALED AND DATED ELECTRONICALLY.





DATE PREPARED  
 3/4/2023  
 ROUTE 67 STATE MO  
 DISTRICT SE SHEET NO. 52  
 COUNTY BUTLER  
 JOB NO. J9P3764  
 CONTRACT ID.

PROJECT NO.  
 BRIDGE NO.

DATE	DESCRIPTION

MISSOURI HIGHWAYS AND TRANSPORTATION COMMISSION  
  
 105 WEST CAPITOL  
 JEFFERSON CITY, MO 65102  
 1-888-ASK-MODOT (1-888-278-6636)

BACON | FARMER | WORKMAN  
 ENGINEERING & TESTING, INC.  
  
 412 S. MAIN STREET  
 MOBILE, MISSOURI  
 PHONE: 637-335-1100  
 WWW.BFWENGINEERING.COM

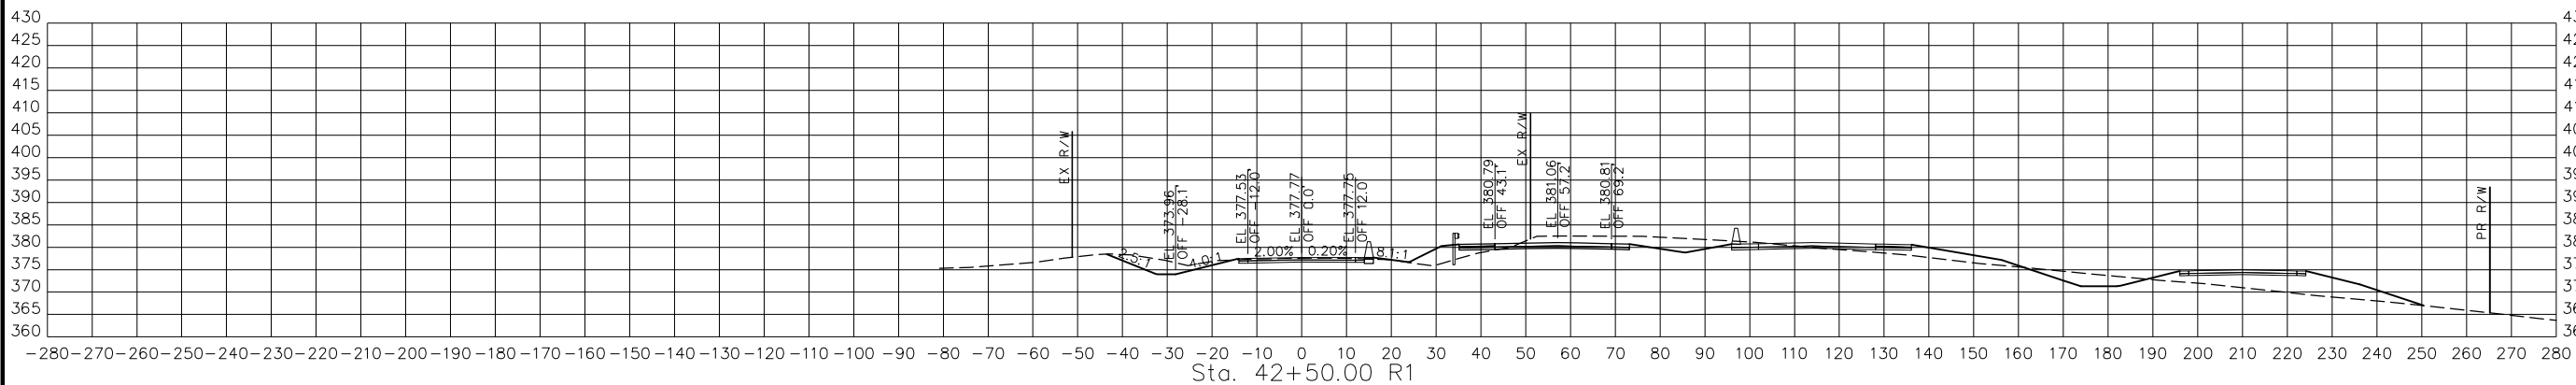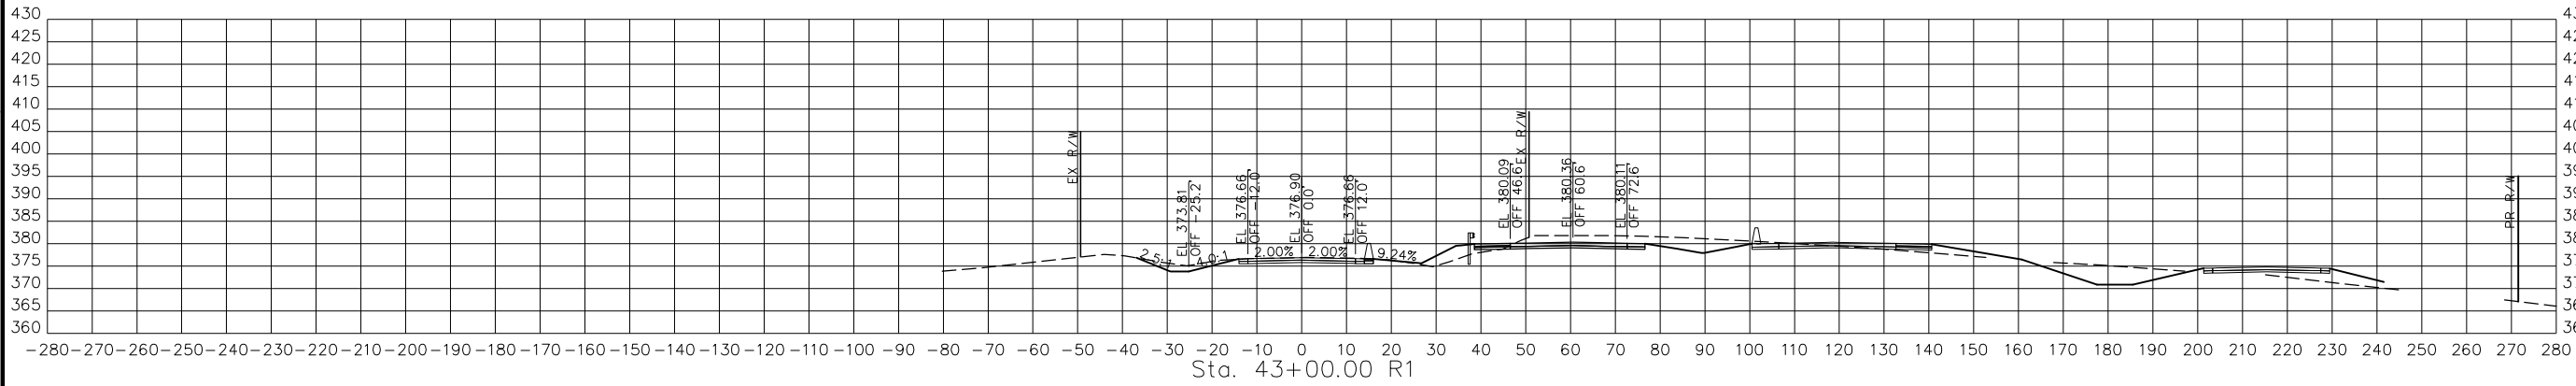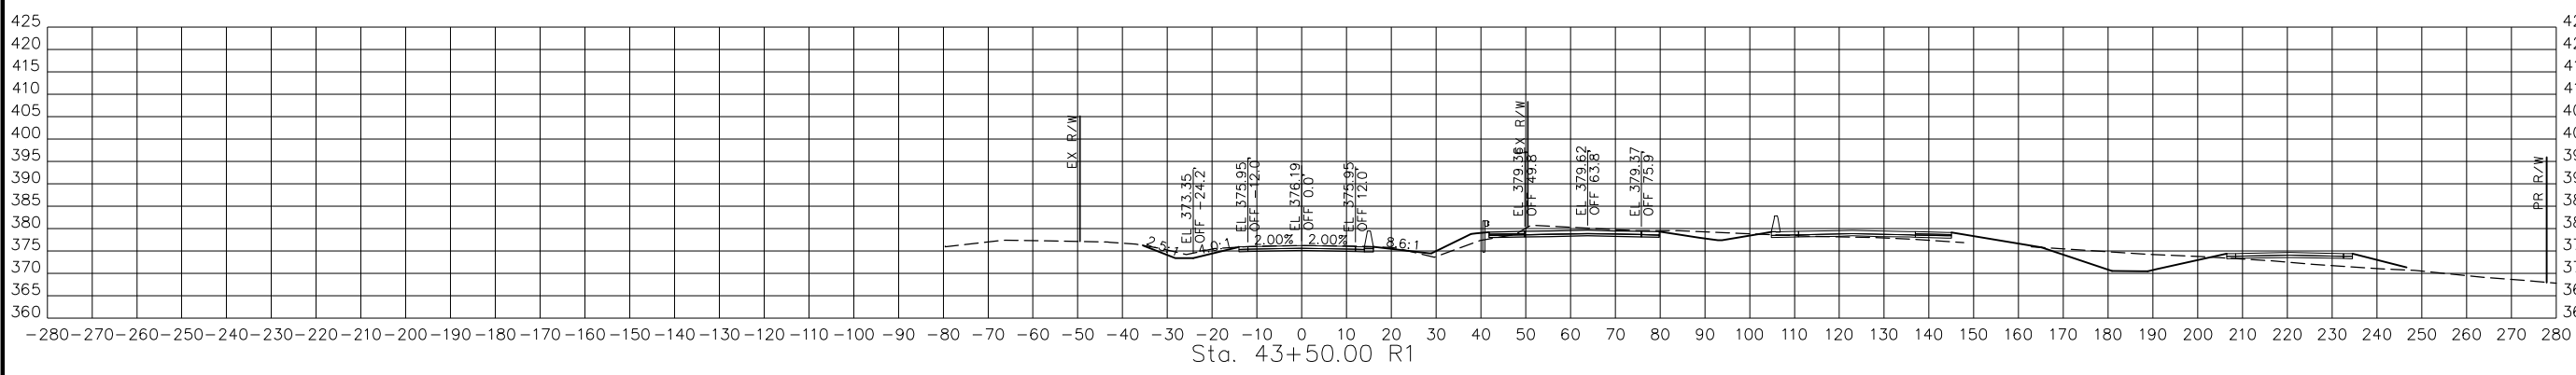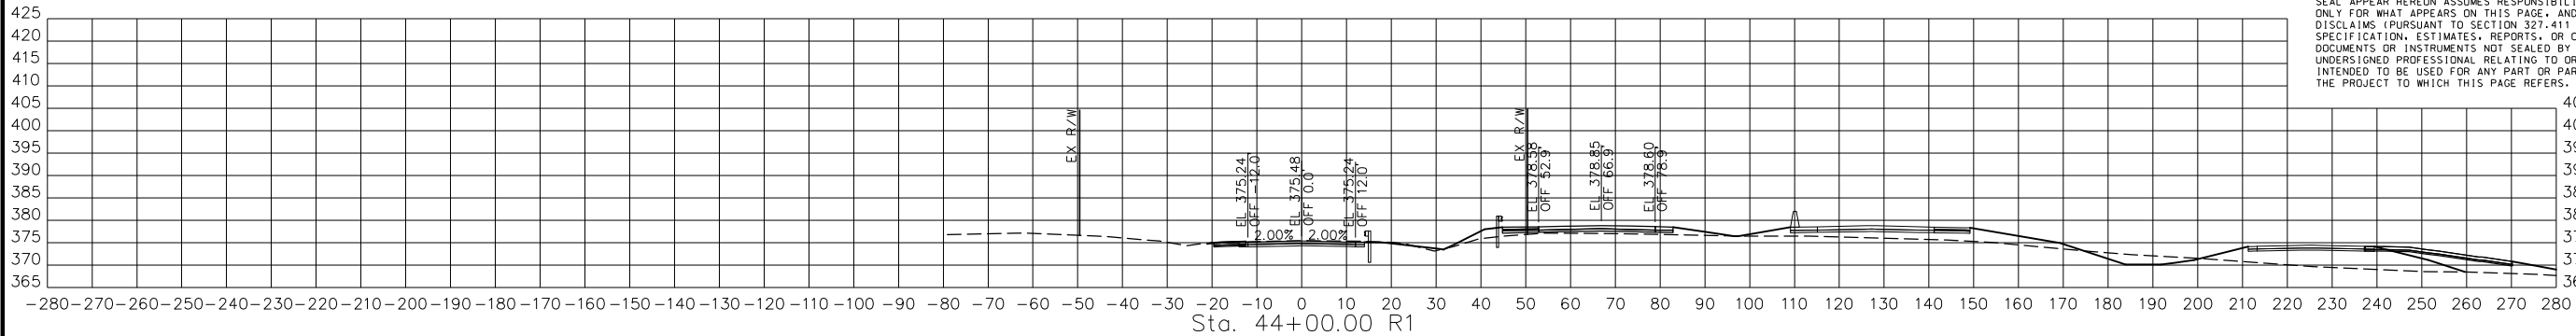

STA. 42+50.00 R1 TO STA. 44+00.00 R1

EOR\_6E  
 CROSS SECTIONS  
 8 OF 9

DISCLAIMER  
 THE PROFESSIONAL WHOSE SIGNATURE AND PERSONAL SEAL APPEAR HEREON ASSUMES RESPONSIBILITY ONLY FOR WHAT APPEARS ON THIS PAGE, AND DISCLAIMS (PURSUANT TO SECTION 327.411 RSMO) SPECIFICATION, ESTIMATES, REPORTS, OR OTHER DOCUMENTS OR INSTRUMENTS NOT SEALED BY THE UNDERSIGNED PROFESSIONAL RELATING TO OR INTENDED TO BE USED FOR ANY PART OR PARTS OF THE PROJECT TO WHICH THIS PAGE REFERS.



THIS SHEET HAS BEEN SIGNED SEALED AND DATED ELECTRONICALLY.

DATE PREPARED  
 3/4/2023

ROUTE 67 STATE MO

DISTRICT SE SHEET NO. 53

COUNTY BUTLER

JOB NO. J9P3764

CONTRACT ID.

PROJECT NO.

BRIDGE NO.

DATE	DESCRIPTION

MISSOURI HIGHWAYS AND TRANSPORTATION COMMISSION





105 WEST CAPITOL JEFFERSON CITY, MO 65102  
 1-888-ASK-MODOT (1-888-278-6636)

BACON | FARMER | WORKMAN ENGINEERING & TESTING, INC.



415 BROADWAY STREET • JEFFERSON CITY, MO 65101  
 PHONE: (314) 522-8200 • FAX: (314) 522-8201  
 WWW.BACONFARMERWORKMAN.COM

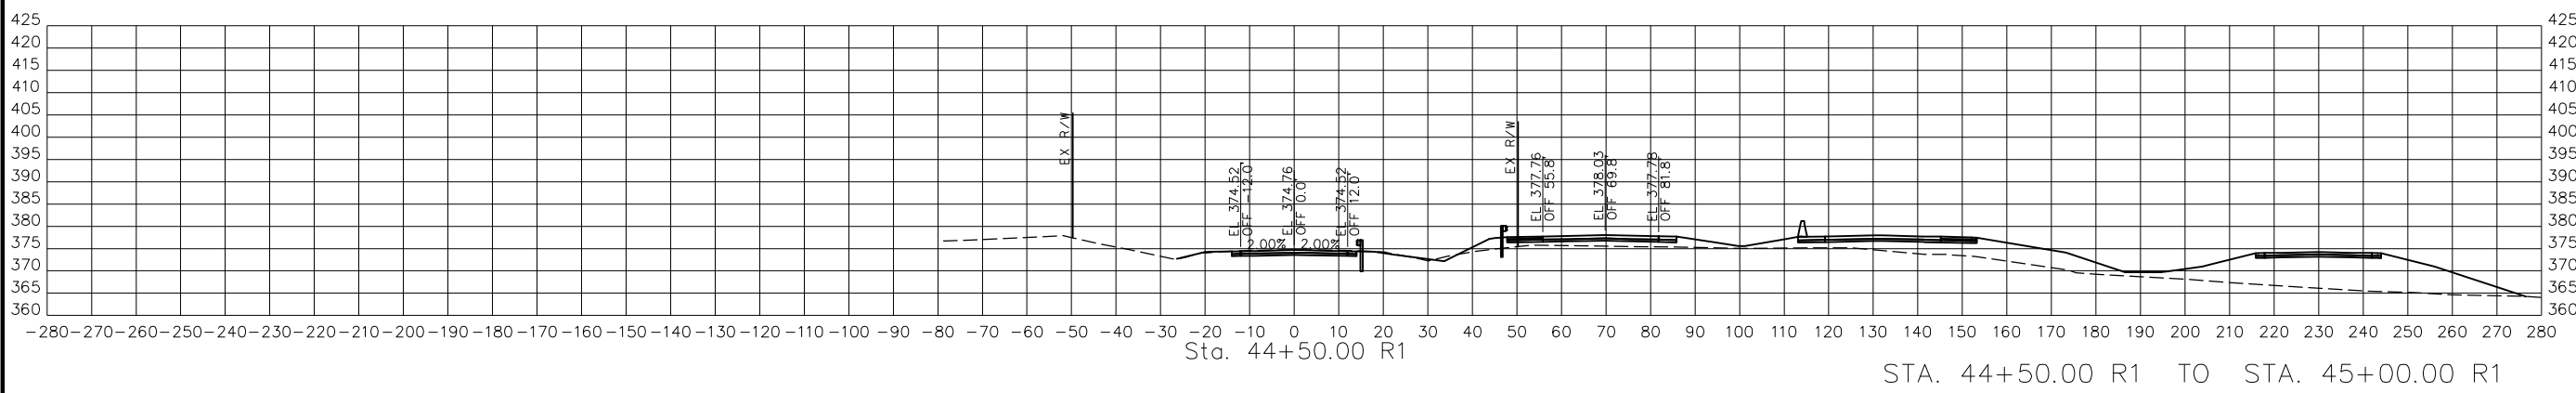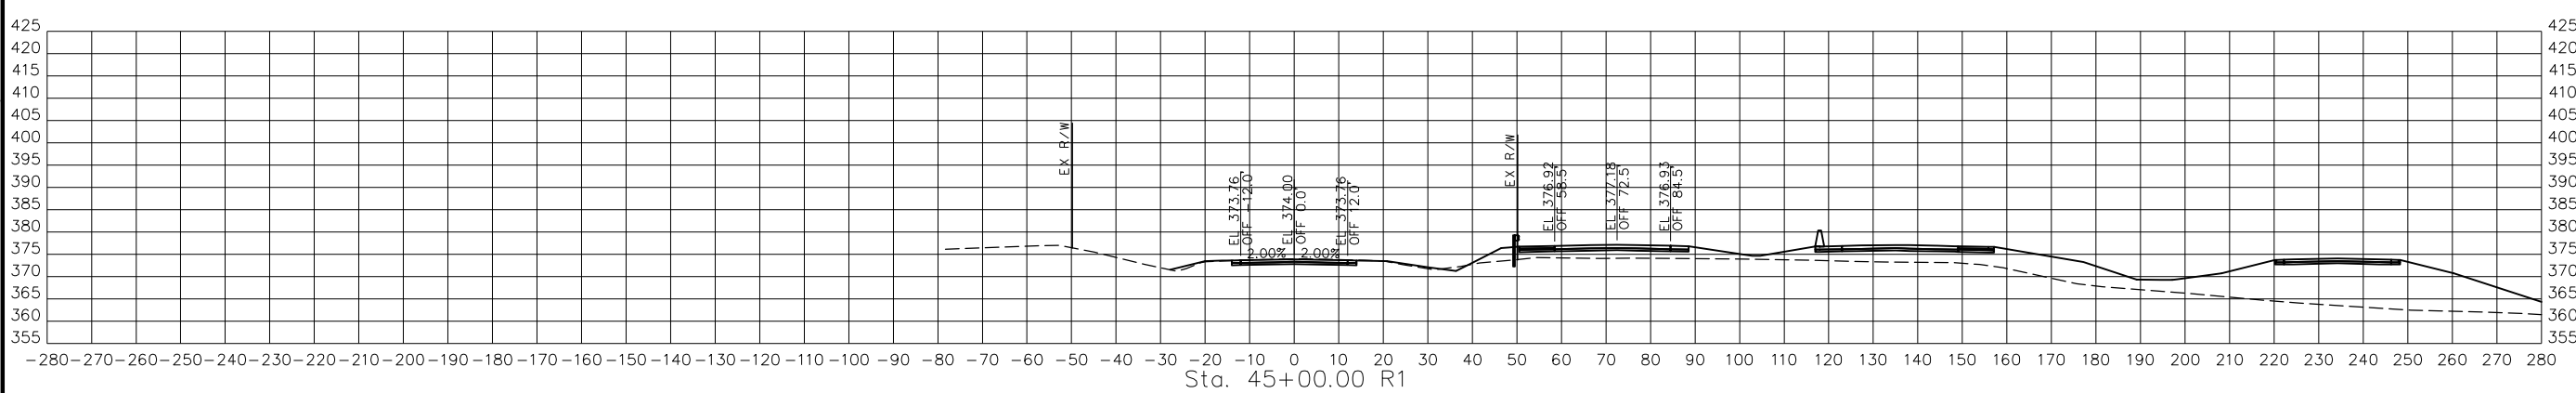


STA. 44+50.00 R1 TO STA. 45+00.00 R1

EOB\_6E  
 CROSS SECTIONS  
 9 OF 9

IF A SEAL IS PRESENT ON THIS SHEET IT HAS BEEN ELECTRONICALLY SEALED AND DATED.

REV.

DISCLAIMER  
 THE PROFESSIONAL WHOSE SIGNATURE AND PERSONAL SEAL APPEAR HEREON ASSUMES RESPONSIBILITY ONLY FOR WHAT APPEARS ON THIS PAGE, AND DISCLAIMS (PURSUANT TO SECTION 327.411 RSMO) SPECIFICATION, ESTIMATES, REPORTS, OR OTHER DOCUMENTS OR INSTRUMENTS NOT SEALED BY THE UNDERSIGNED PROFESSIONAL RELATING TO OR INTENDED TO BE USED FOR ANY PART OR PARTS OF THE PROJECT TO WHICH THIS PAGE REFERS.

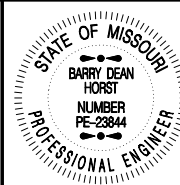

THIS SHEET HAS BEEN SIGNED, SEALED AND DATED ELECTRONICALLY.

DATE PREPARED  
 3/4/2023

ROUTE 67 STATE MO

DISTRICT SE SHEET NO. 54

COUNTY BUTLER

JOB NO. J9P3764

CONTRACT ID.





PROJECT NO.

BRIDGE NO.

DATE	DESCRIPTION

MISSOURI HIGHWAYS AND TRANSPORTATION COMMISSION  
  
 105 WEST CAPITOL  
 JEFFERSON CITY, MO 65102  
 1-888-ASK-MODOT (1-888-278-6636)

BACON | FARMER | WORKMAN  
 ENGINEERING & TESTING, INC.  
  
 415 S. BROADWAY STREET  
 MOBILE, MISSISSIPPI 38671  
 PHONE: 662-271-0000  
 WWW.BFWENGINEERING.COM

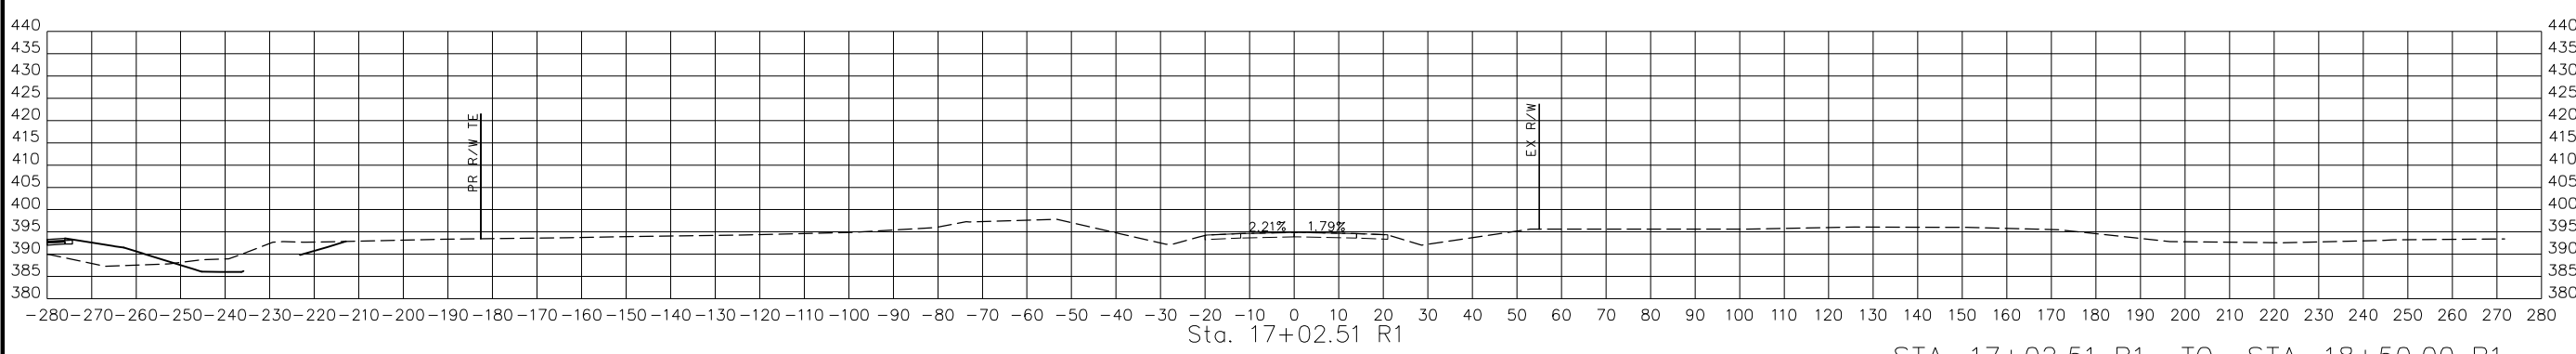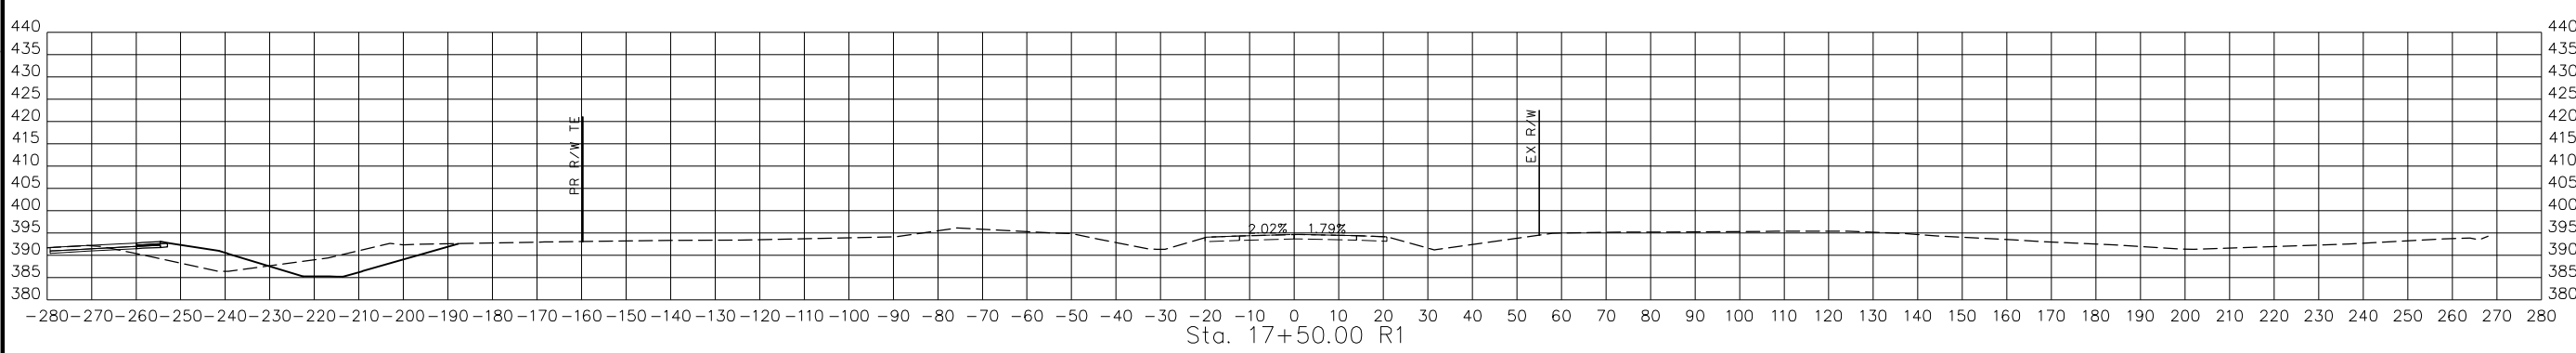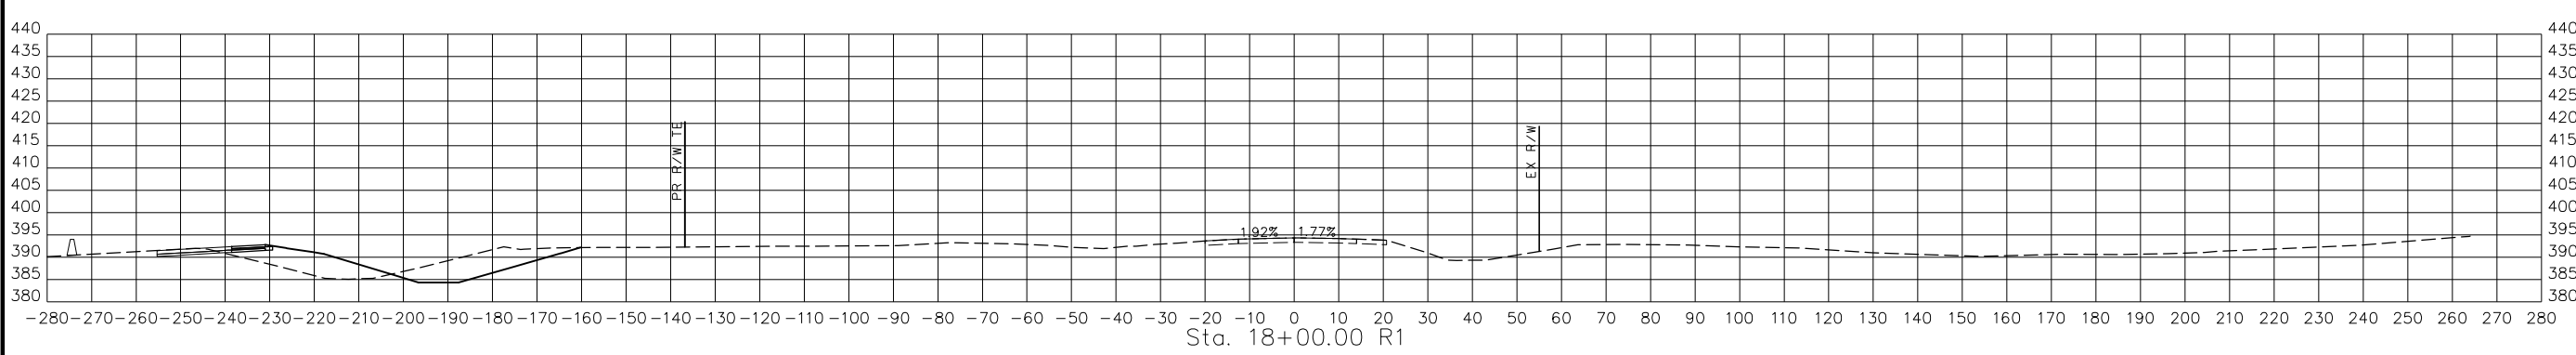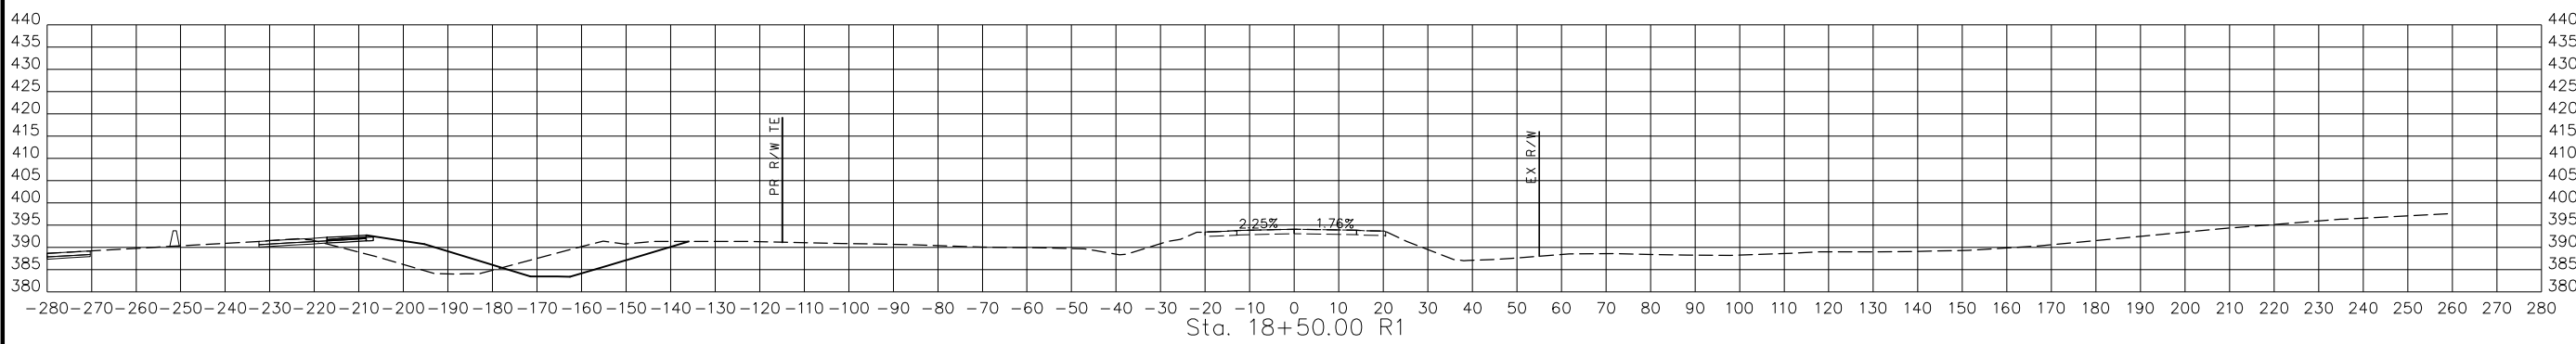


STA. 17+02.51 R1 TO STA. 18+50.00 R1

SEE DRIVEWAY XS FOR DRIVEWAY INFORMATION

EXISTING CONDITIONS SHOWN FOR TIE IN RELATION

PRWOR3  
 CROSS SECTIONS  
 1 OF 47

DISCLAIMER  
 THE PROFESSIONAL WHOSE SIGNATURE AND PERSONAL SEAL APPEAR HEREON ASSUMES RESPONSIBILITY ONLY FOR WHAT APPEARS ON THIS PAGE, AND DISCLAIMS (PURSUANT TO SECTION 327.411 RSMO) SPECIFICATION, ESTIMATES, REPORTS, OR OTHER DOCUMENTS OR INSTRUMENTS NOT SEALED BY THE UNDERSIGNED PROFESSIONAL RELATING TO OR INTENDED TO BE USED FOR ANY PART OR PARTS OF THE PROJECT TO WHICH THIS PAGE REFERS.

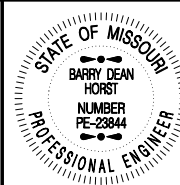

THIS SHEET HAS BEEN SIGNED, SEALED AND DATED ELECTRONICALLY.

DATE PREPARED  
 3/4/2023

ROUTE 67 STATE MO

DISTRICT SE SHEET NO. 55

COUNTY BUTLER

JOB NO. J9P3764

CONTRACT ID.

PROJECT NO.





BRIDGE NO.

DATE	DESCRIPTION

MISSOURI HIGHWAYS AND TRANSPORTATION COMMISSION  
  
 105 WEST CAPITOL JEFFERSON CITY, MO 65102  
 1-888-ASK-MODOT (1-888-275-6636)

BACON | FARMER | WORKMAN ENGINEERING & TESTING, INC.  
  
 415 S. BROADWAY STREET, SUITE 200, JEFFERSON CITY, MO 65102  
 PHONE: 314.251.1234 FAX: 314.251.1235  
 WWW.BFWENGINEERING.COM

IF A SEAL IS PRESENT ON THIS SHEET IT HAS BEEN ELECTRONICALLY SEALED AND DATED.

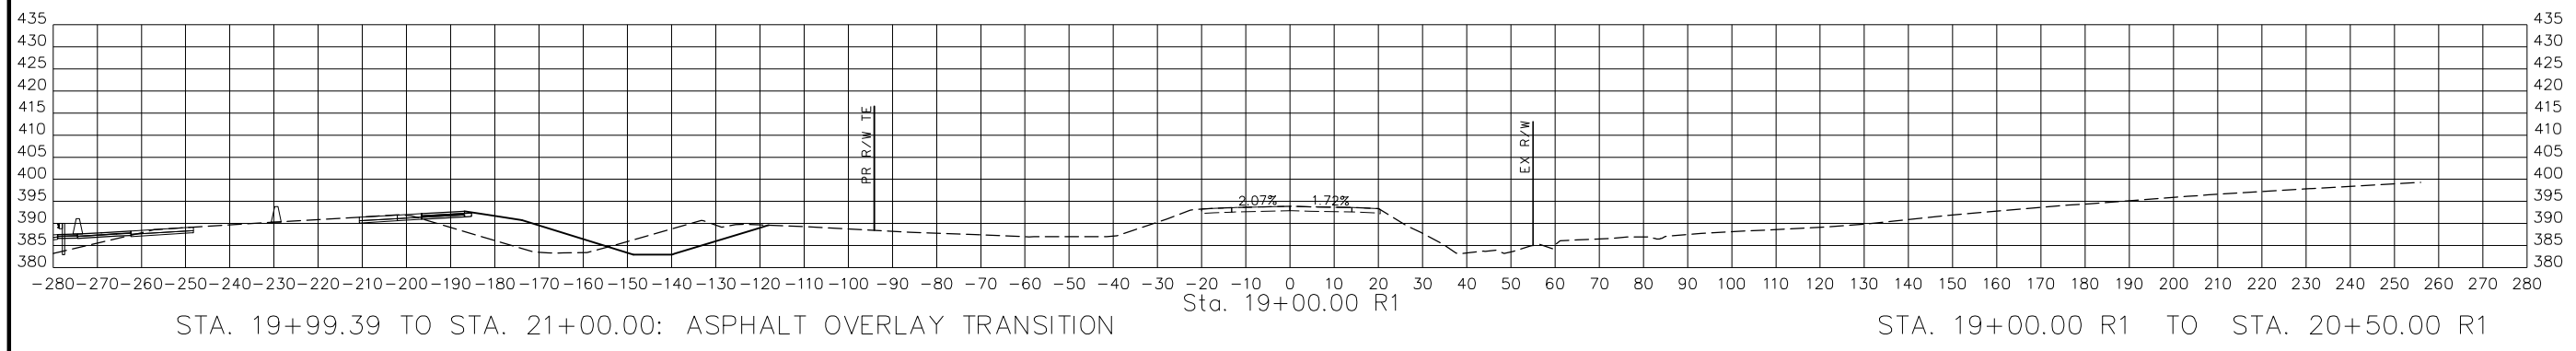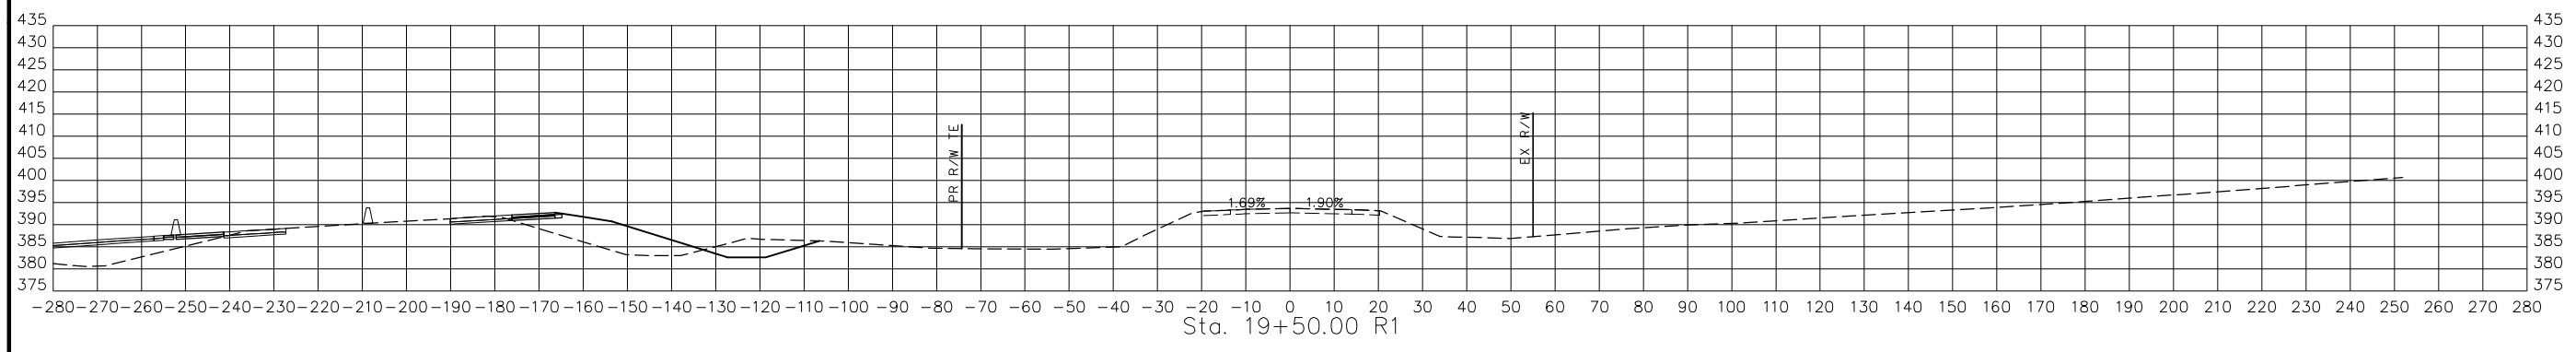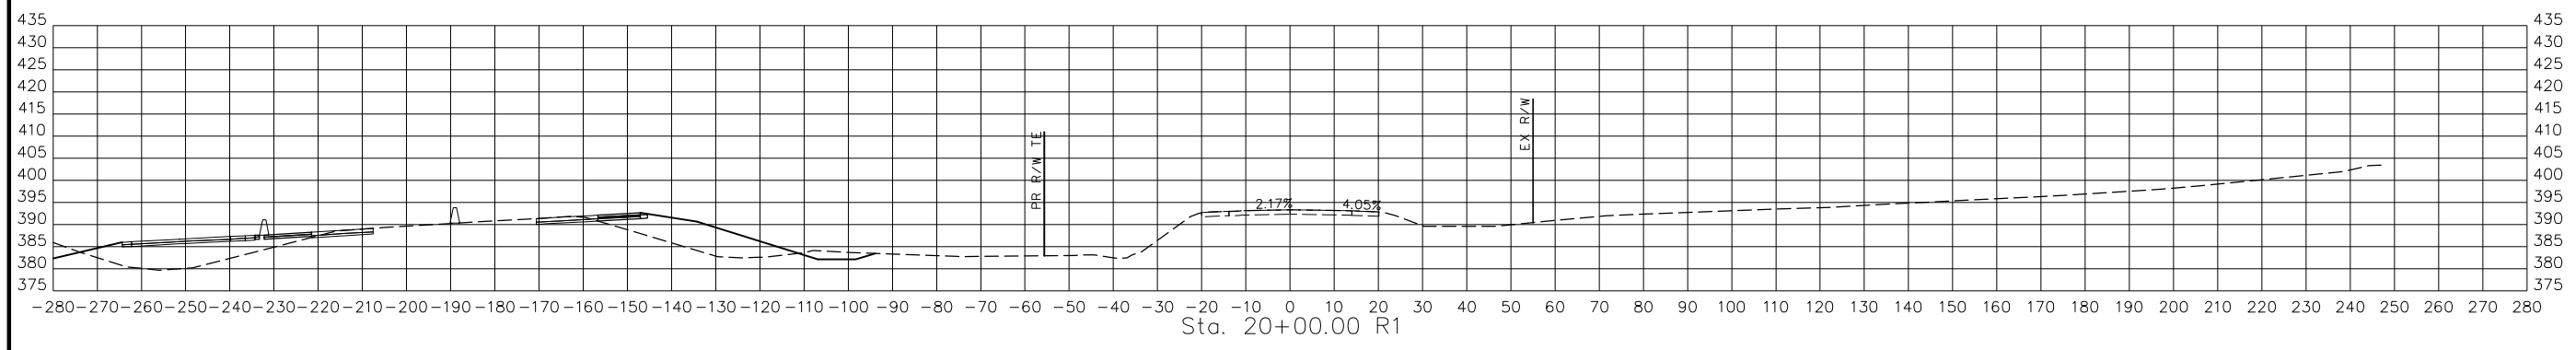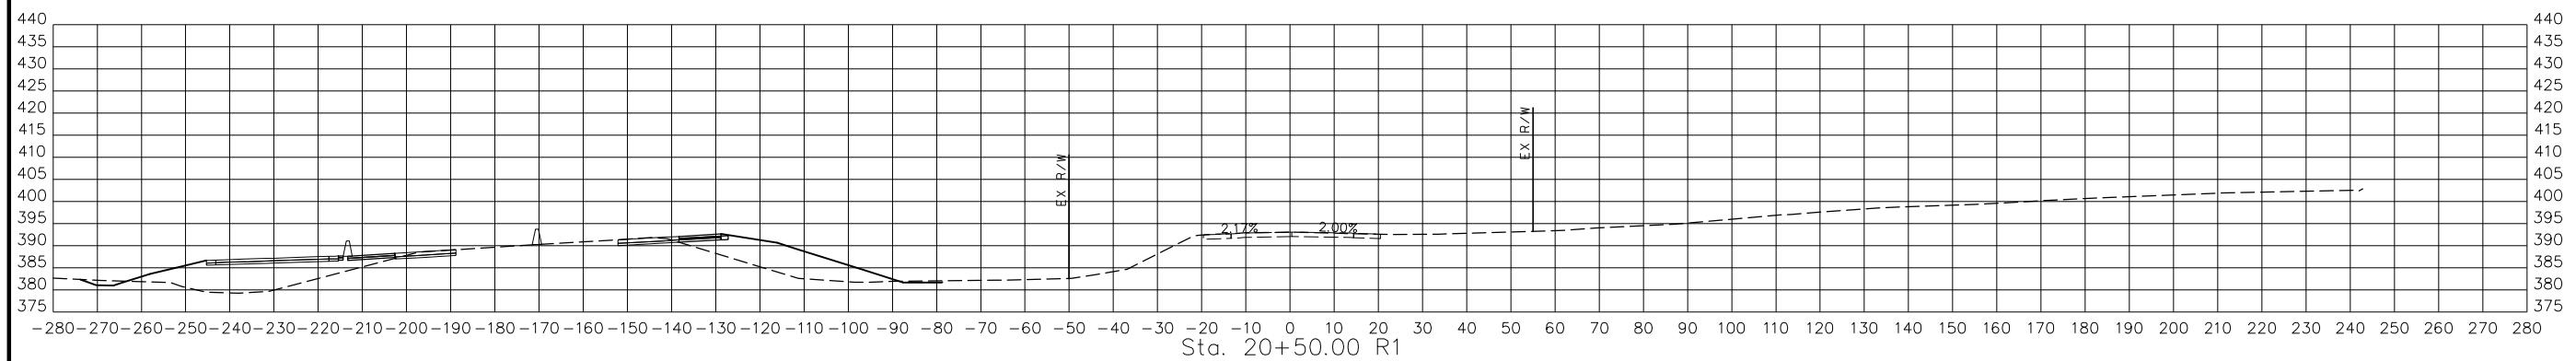


STA. 19+99.39 TO STA. 21+00.00: ASPHALT OVERLAY TRANSITION

STA. 19+00.00 R1 TO STA. 20+50.00 R1

PRWOR3  
 CROSS SECTIONS  
 2 OF 47

DISCLAIMER  
 THE PROFESSIONAL WHOSE SIGNATURE AND PERSONAL SEAL APPEAR HEREON ASSUMES RESPONSIBILITY ONLY FOR WHAT APPEARS ON THIS PAGE, AND DISCLAIMS (PURSUANT TO SECTION 327.411 RSMO) SPECIFICATION, ESTIMATES, REPORTS, OR OTHER DOCUMENTS OR INSTRUMENTS NOT SEALED BY THE UNDERSIGNED PROFESSIONAL RELATING TO OR INTENDED TO BE USED FOR ANY PART OR PARTS OF THE PROJECT TO WHICH THIS PAGE REFERS.

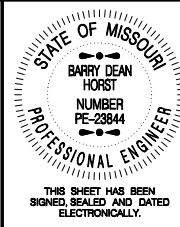

THIS SHEET HAS BEEN SIGNED, SEALED AND DATED ELECTRONICALLY.

DATE PREPARED  
 3/4/2023

ROUTE 67 STATE MO

DISTRICT SE SHEET NO. 56

COUNTY BUTLER

JOB NO. J9P3764

CONTRACT ID.

PROJECT NO.

BRIDGE NO.

DESCRIPTION

DATE

MISSOURI HIGHWAYS AND TRANSPORTATION COMMISSION

105 WEST CAPITOL JEFFERSON CITY, MO 65102

1-888-ASK-MODOT (1-888-278-6636)

MoDOT

BACON | FARMER | WORKMAN ENGINEERING & TESTING, INC.




415 S. BROADWAY STREET, SUITE 200, JEFFERSON CITY, MO 65102

PHONE: (314) 251-1100 FAX: (314) 251-1101

WWW.BFWENGINEERS.COM

BFW


REV.

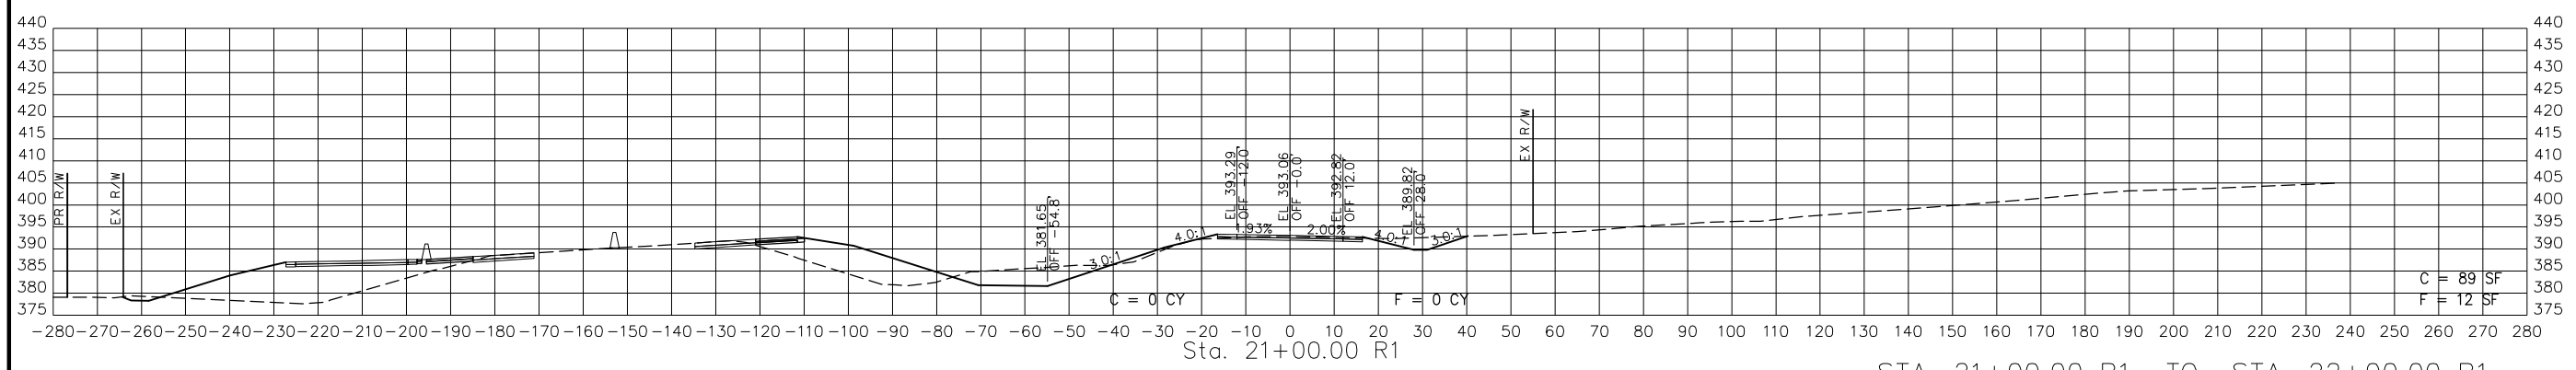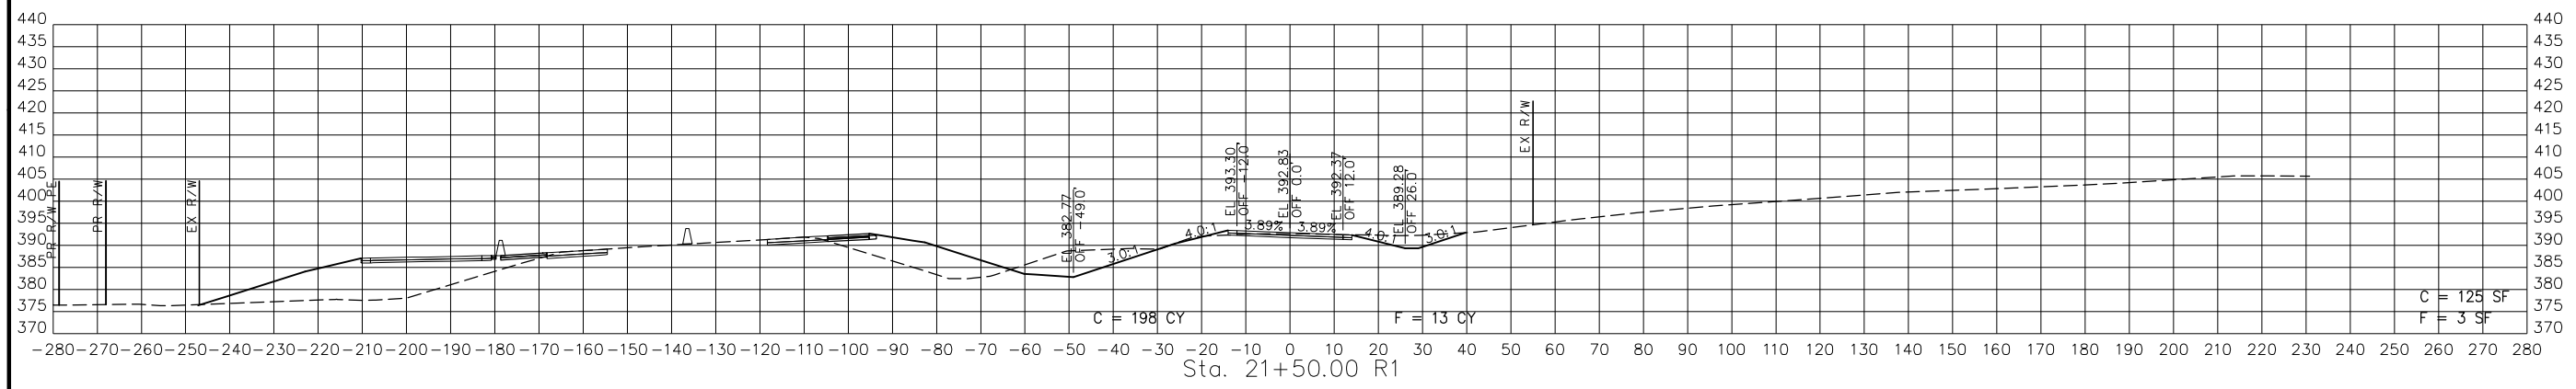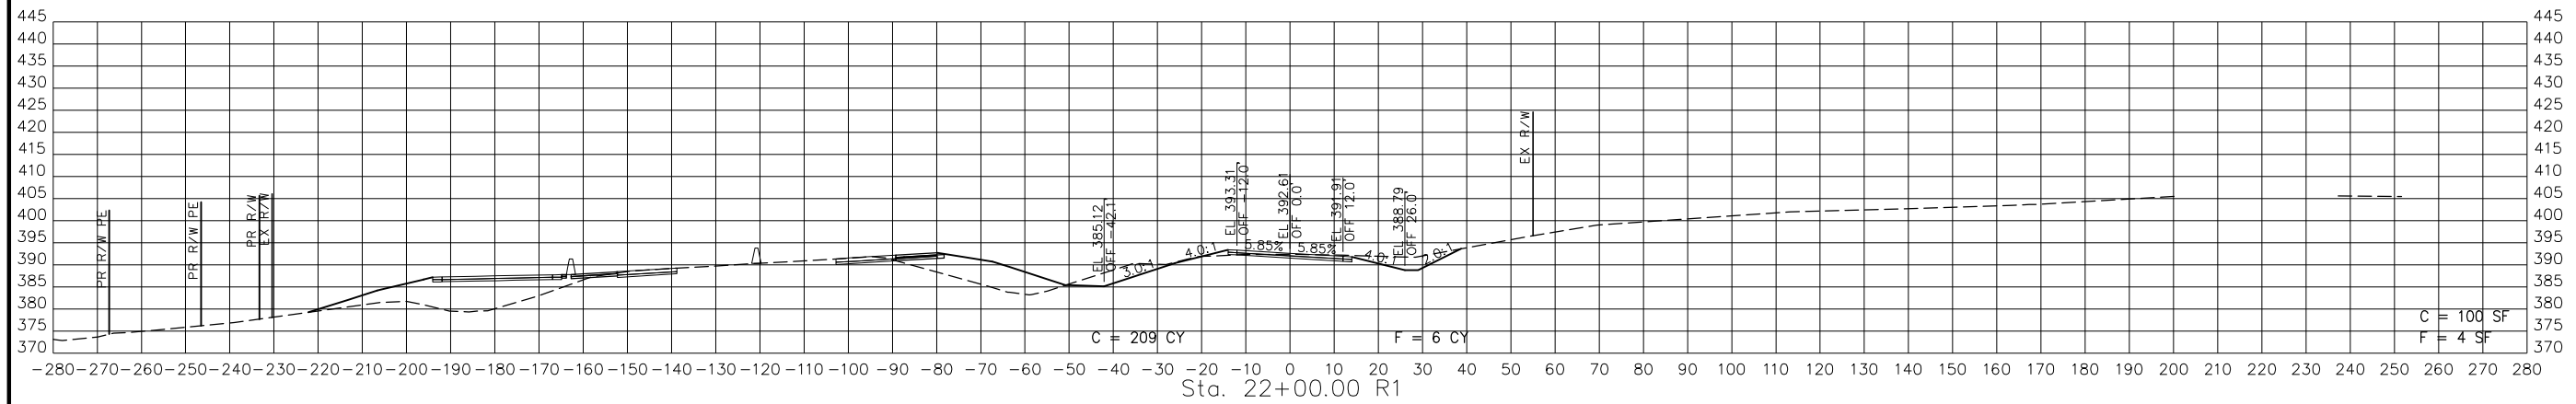




STA. 21+00.00 R1 TO STA. 22+00.00 R1

PRWOR3  
 CROSS SECTIONS  
 3 OF 47

DISCLAIMER  
 THE PROFESSIONAL WHOSE SIGNATURE AND PERSONAL SEAL APPEAR HEREON ASSUMES RESPONSIBILITY ONLY FOR WHAT APPEARS ON THIS PAGE, AND DISCLAIMS (PURSUANT TO SECTION 327.411 RSMO) SPECIFICATION, ESTIMATES, REPORTS, OR OTHER DOCUMENTS OR INSTRUMENTS NOT SEALED BY THE UNDERSIGNED PROFESSIONAL RELATING TO OR INTENDED TO BE USED FOR ANY PART OR PARTS OF THE PROJECT TO WHICH THIS PAGE REFERS.

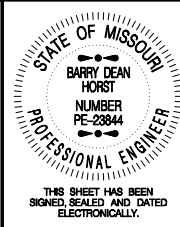

THIS SHEET HAS BEEN SIGNED, SEALED AND DATED ELECTRONICALLY.  
 DATE PREPARED  
 3/4/2023  
 ROUTE 67 STATE MO  
 DISTRICT SE SHEET NO. 57  
 COUNTY BUTLER  
 JOB NO. J9P3764  
 CONTRACT ID.  
 PROJECT NO.  
 BRIDGE NO.

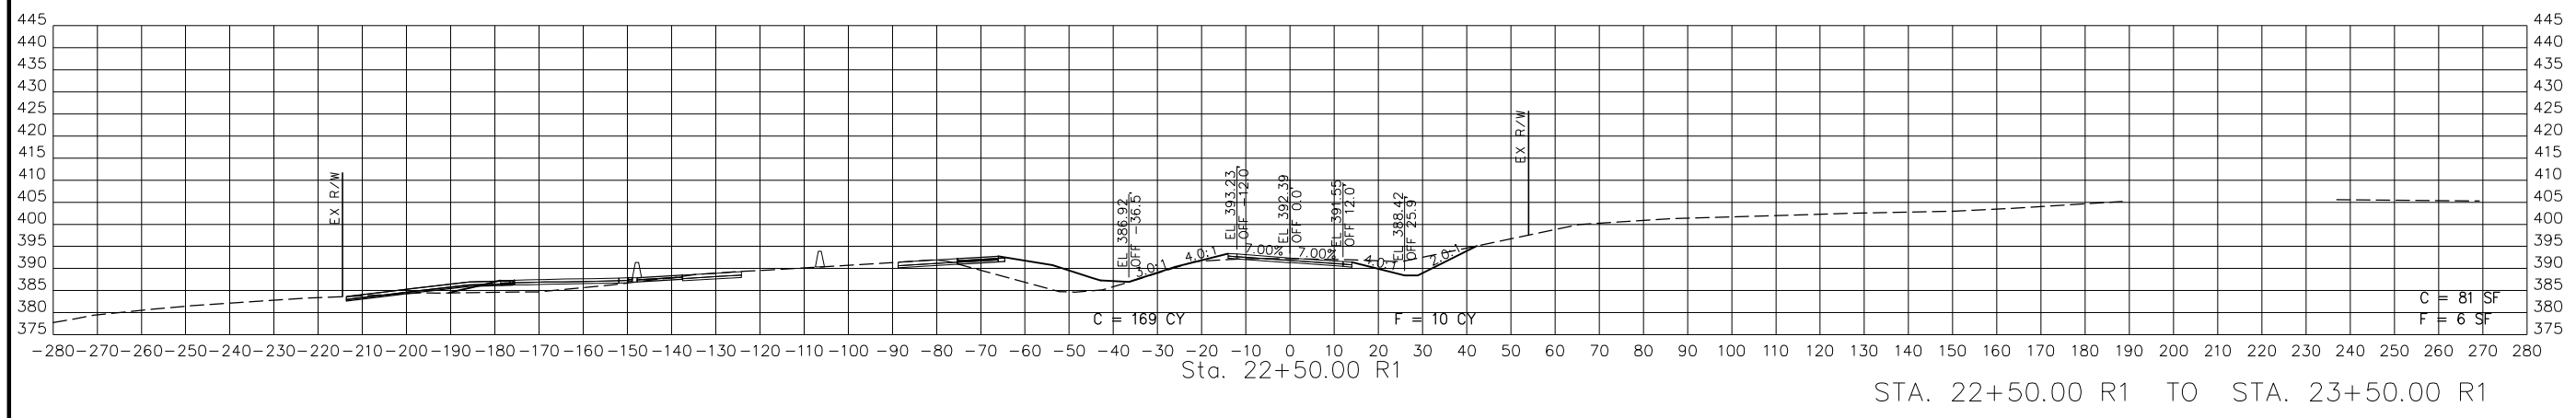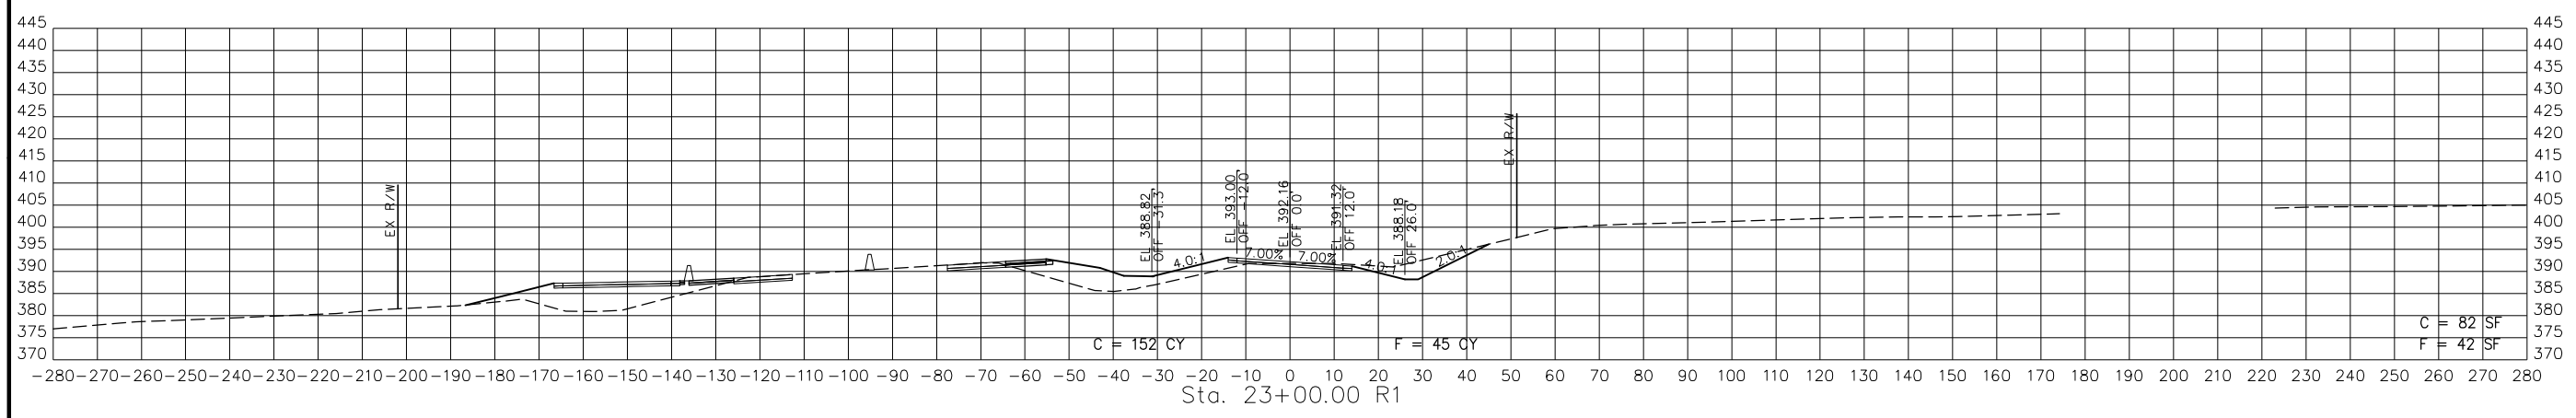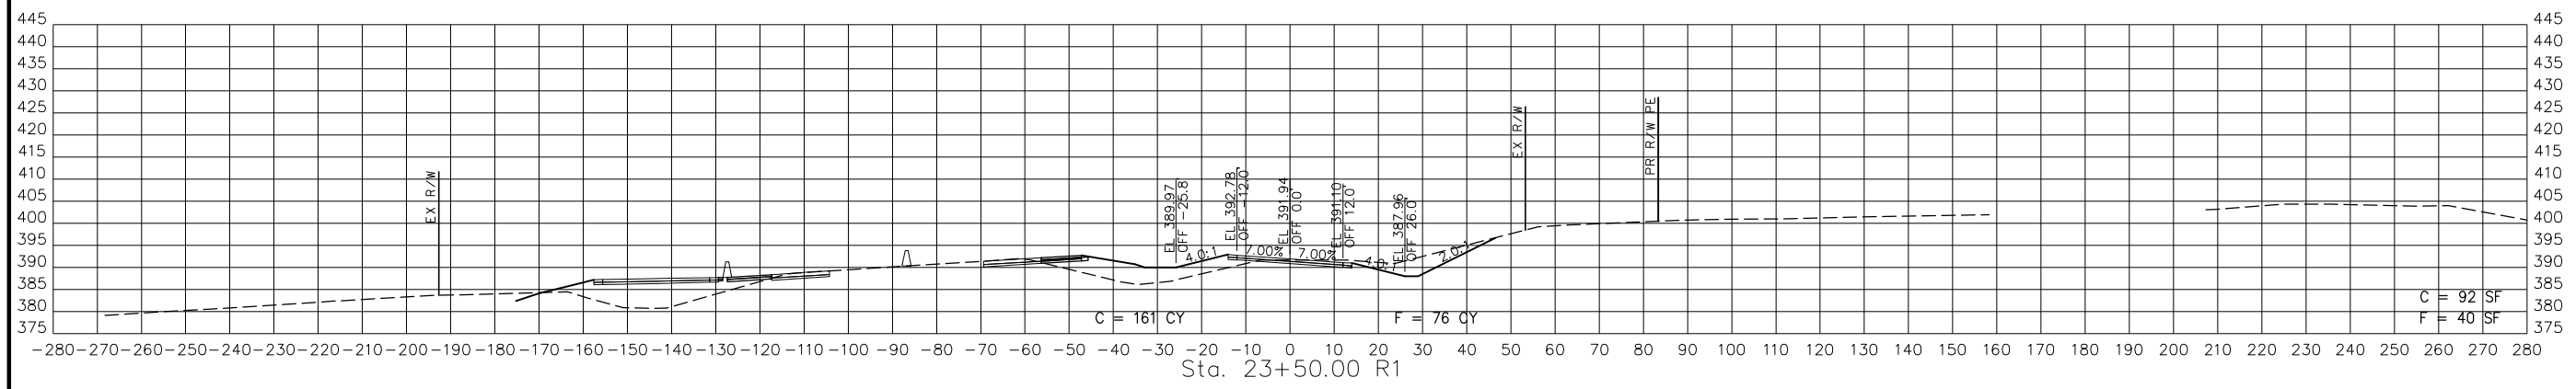

STA. 22+50.00 R1 TO STA. 23+50.00 R1

PRWOR3  
 CROSS SECTIONS  
 4 OF 47


DESCRIPTION	DATE

MISSOURI HIGHWAYS AND TRANSPORTATION COMMISSION  
 MoDOT  
 105 WEST CAPITOL  
 JEFFERSON CITY, MO 65102  
 1-888-ASK-MODOT (1-888-278-6636)

BACON | FARMER | WORKMAN  
 ENGINEERING & TESTING, INC.  
 415 W. MAIN STREET  
 MOBILE, MISSOURI 64150  
 PHONE: 816-434-1100  
 WWW.BFWENGINEERS.COM



DISCLAIMER  
THE PROFESSIONAL WHOSE SIGNATURE AND PERSONAL SEAL APPEAR HEREON ASSUMES RESPONSIBILITY ONLY FOR WHAT APPEARS ON THIS PAGE, AND DISCLAIMS (PURSUANT TO SECTION 327.411 RSMO) SPECIFICATION, ESTIMATES, REPORTS, OR OTHER DOCUMENTS OR INSTRUMENTS NOT SEALED BY THE UNDERSIGNED PROFESSIONAL RELATING TO OR INTENDED TO BE USED FOR ANY PART OR PARTS OF THE PROJECT TO WHICH THIS PAGE REFERS.

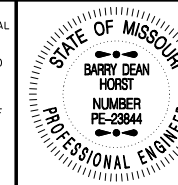

THIS SHEET HAS BEEN SIGNED SEALED AND DATED ELECTRONICALLY.

DATE PREPARED  
3/4/2023

ROUTE 67 STATE MO

DISTRICT SE SHEET NO. 58

COUNTY BUTLER

JOB NO. J9P3764

CONTRACT ID.

PROJECT NO.





BRIDGE NO.

DATE	DESCRIPTION

MISSOURI HIGHWAYS AND TRANSPORTATION COMMISSION  
105 WEST CAPITOL  
JEFFERSON CITY, MO 65102  
1-888-ASK-MODOT (1-888-278-6636)

BACON FARMER WORKMAN ENGINEERING & TESTING, INC.  
415 N. WYOMING STREET  
PHILADELPHIA, MO 64150  
PHONE: (314) 255-1200  
WWW.BACONFARMERWORKMANENGINEERING.COM

IF A SEAL IS PRESENT ON THIS SHEET IT HAS BEEN ELECTRONICALLY SEALED AND DATED.

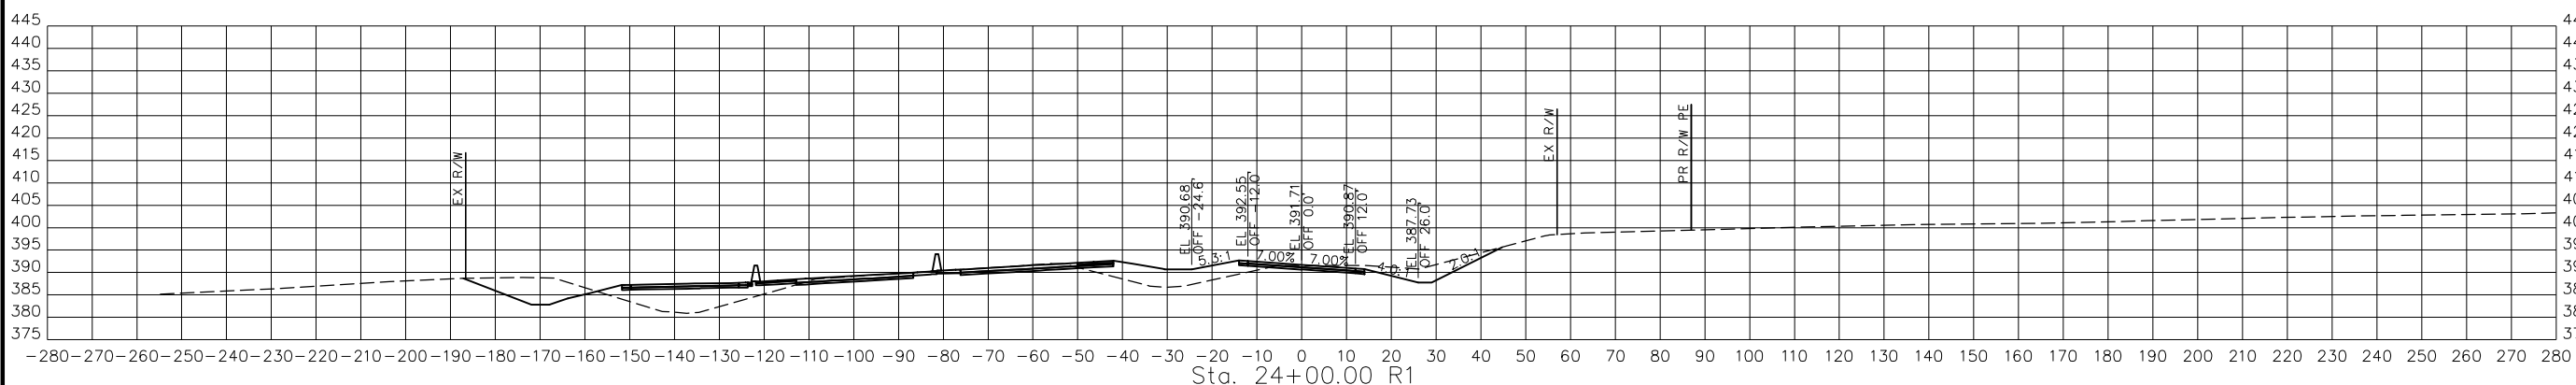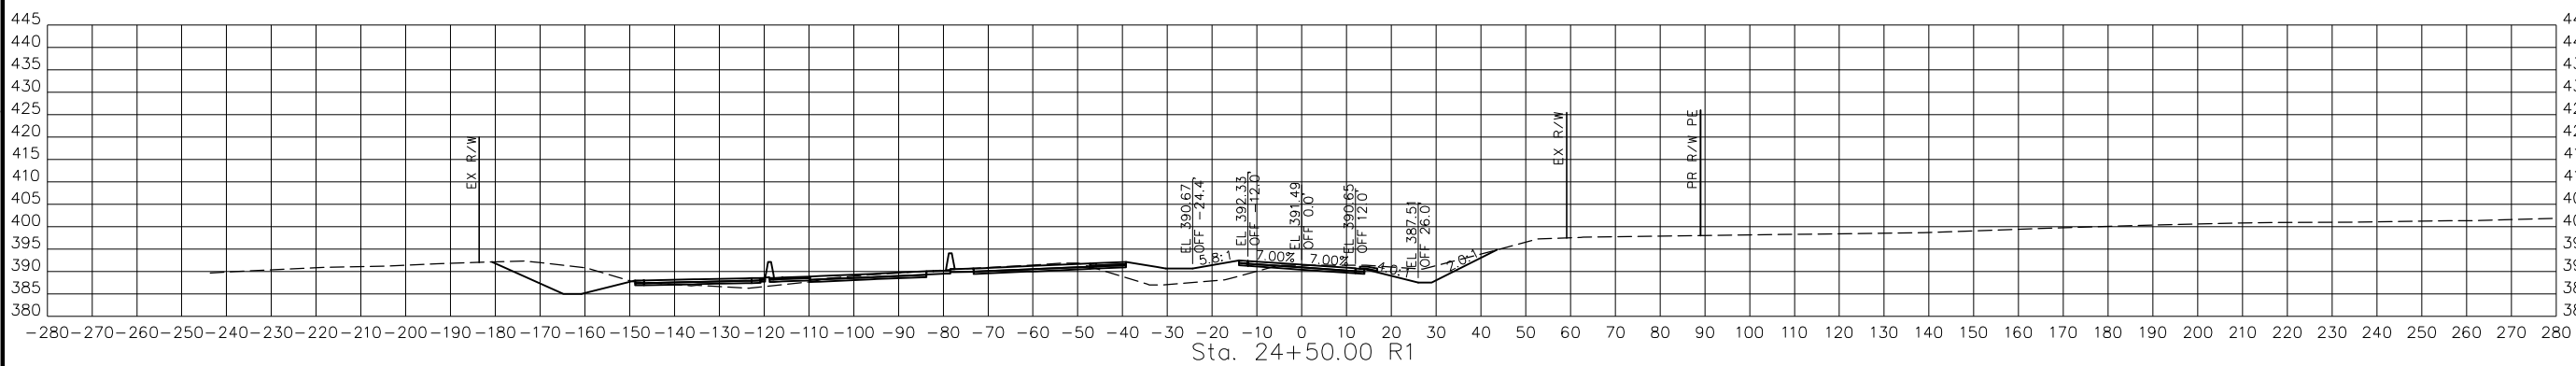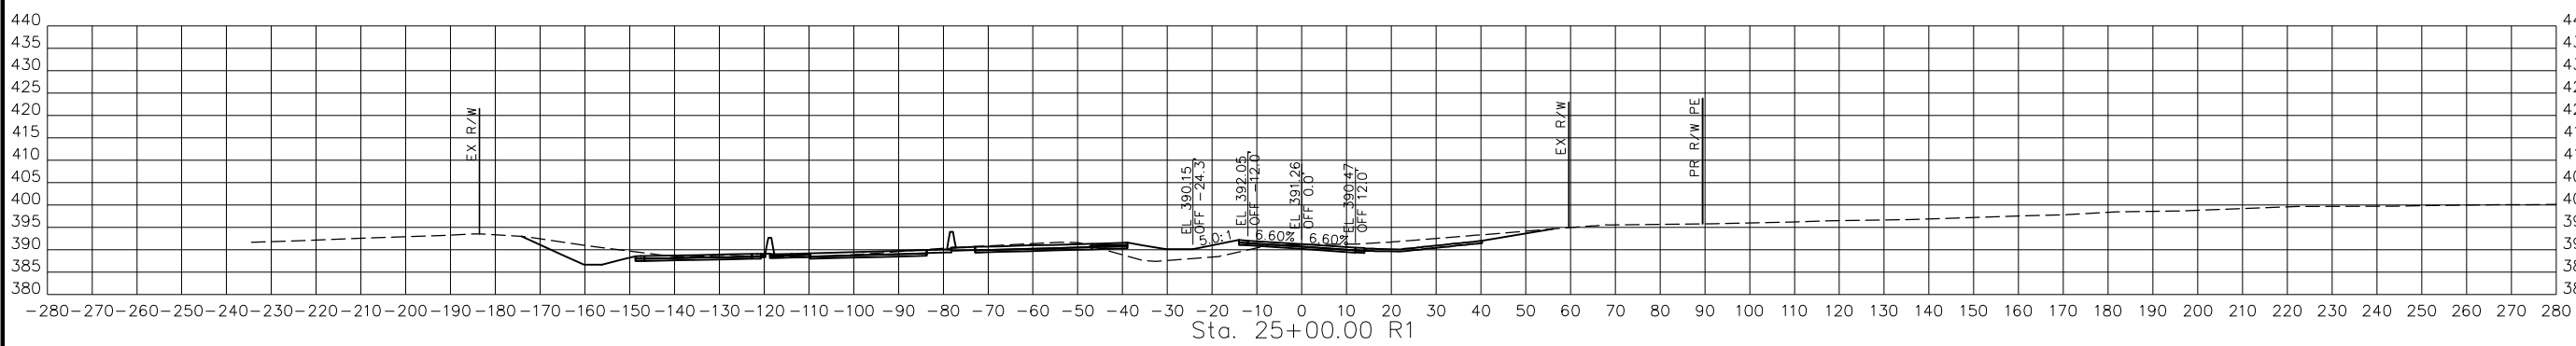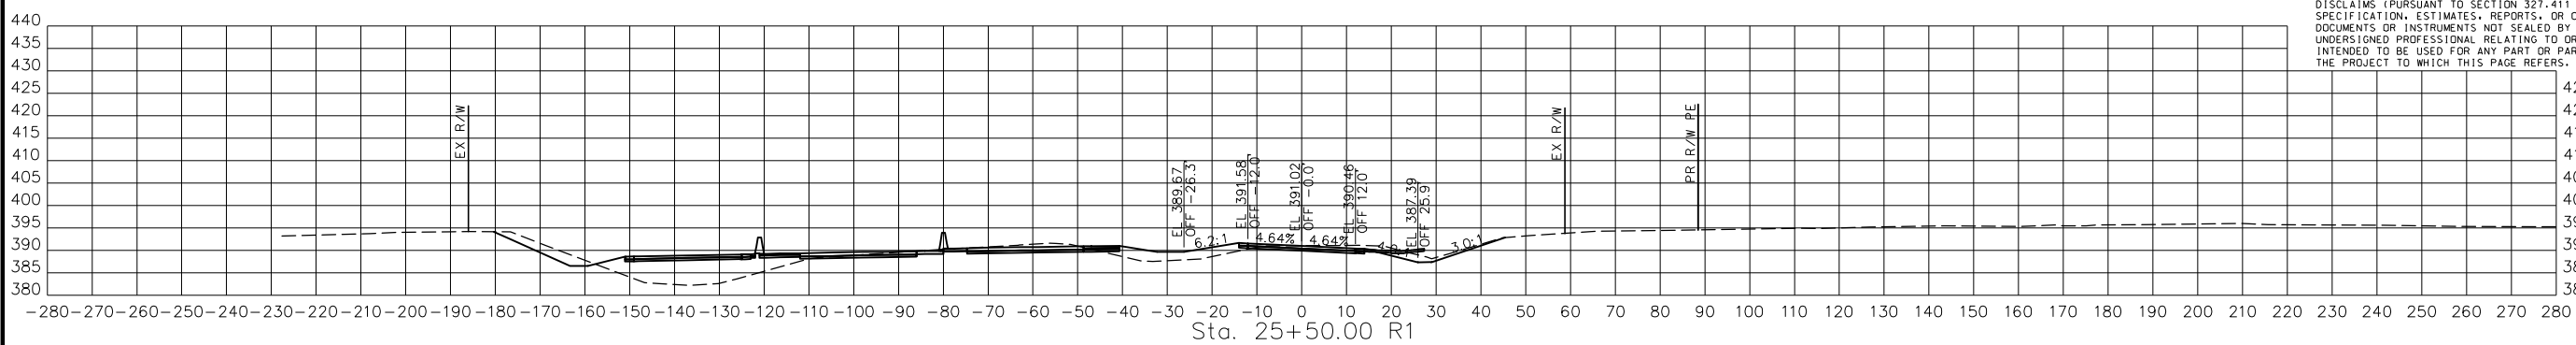


SEE RTE67-SB & PR67-3 XS FOR REMAINING EARTHWORK QUANTITIES

STA. 24+00.00 R1 TO STA. 25+50.00 R1

PRWOR3  
CROSS SECTIONS  
5 OF 47



DISCLAIMER  
 THE PROFESSIONAL WHOSE SIGNATURE AND PERSONAL SEAL APPEAR HEREON ASSUMES RESPONSIBILITY ONLY FOR WHAT APPEARS ON THIS PAGE, AND DISCLAIMS (PURSUANT TO SECTION 327.411 RSMO) SPECIFICATION, ESTIMATES, REPORTS, OR OTHER DOCUMENTS OR INSTRUMENTS NOT SEALED BY THE UNDERSIGNED PROFESSIONAL RELATING TO OR INTENDED TO BE USED FOR ANY PART OR PARTS OF THE PROJECT TO WHICH THIS PAGE REFERS.

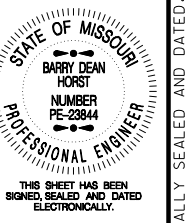

THIS SHEET HAS BEEN SIGNED, SEALED AND DATED ELECTRONICALLY.

DATE PREPARED  
 3/4/2023

ROUTE 67 STATE MO

DISTRICT SE SHEET NO. 59

COUNTY BUTLER

JOB NO. J9P3764


CONTRACT ID.

PROJECT NO.

BRIDGE NO.

DATE	DESCRIPTION

MISSOURI HIGHWAYS AND TRANSPORTATION COMMISSION




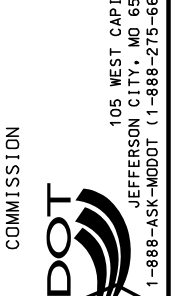


105 WEST CAPITOL  
 JEFFERSON CITY, MO 65102  
 1-888-ASK-MODOT (1-888-278-6636)

BACON | FARMER | WORKMAN  
 ENGINEERING & TESTING, INC.




1125 MARKET STREET  
 MOBILE, MISSOURI 64150  
 WWW.BFWENGINEERS.COM

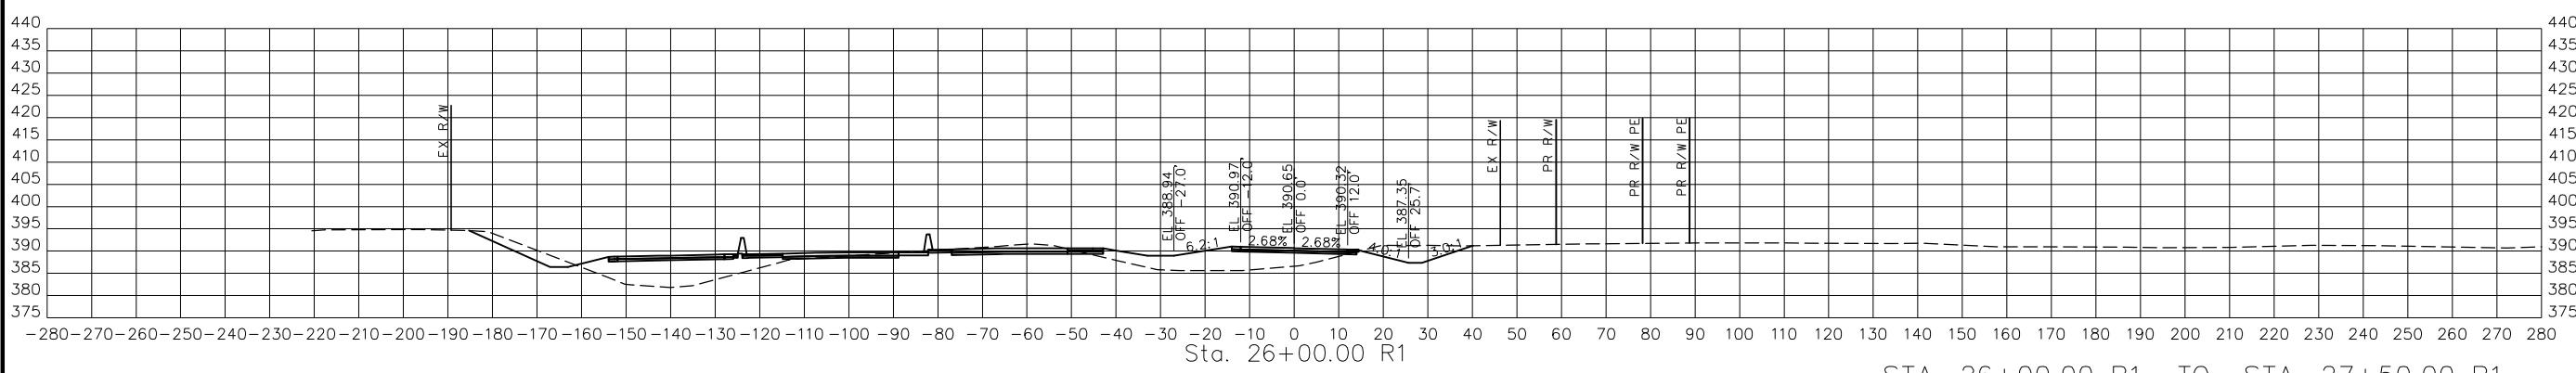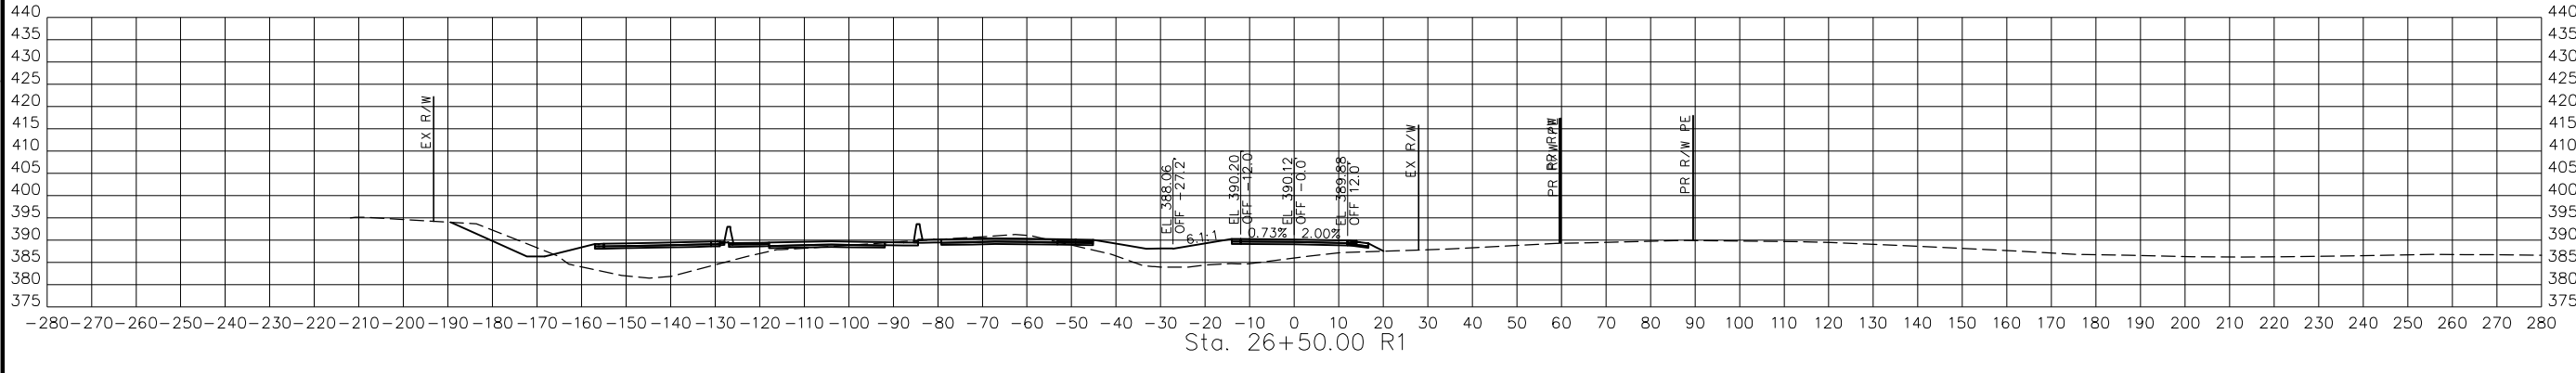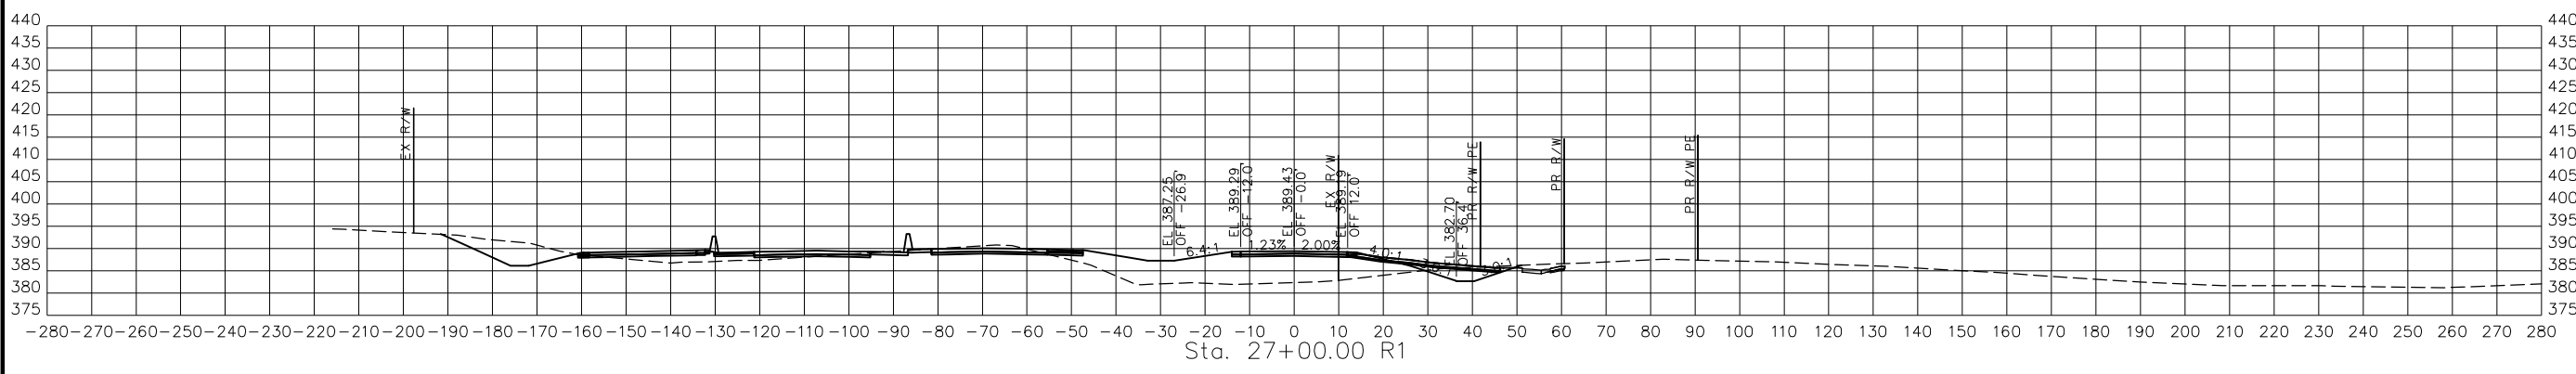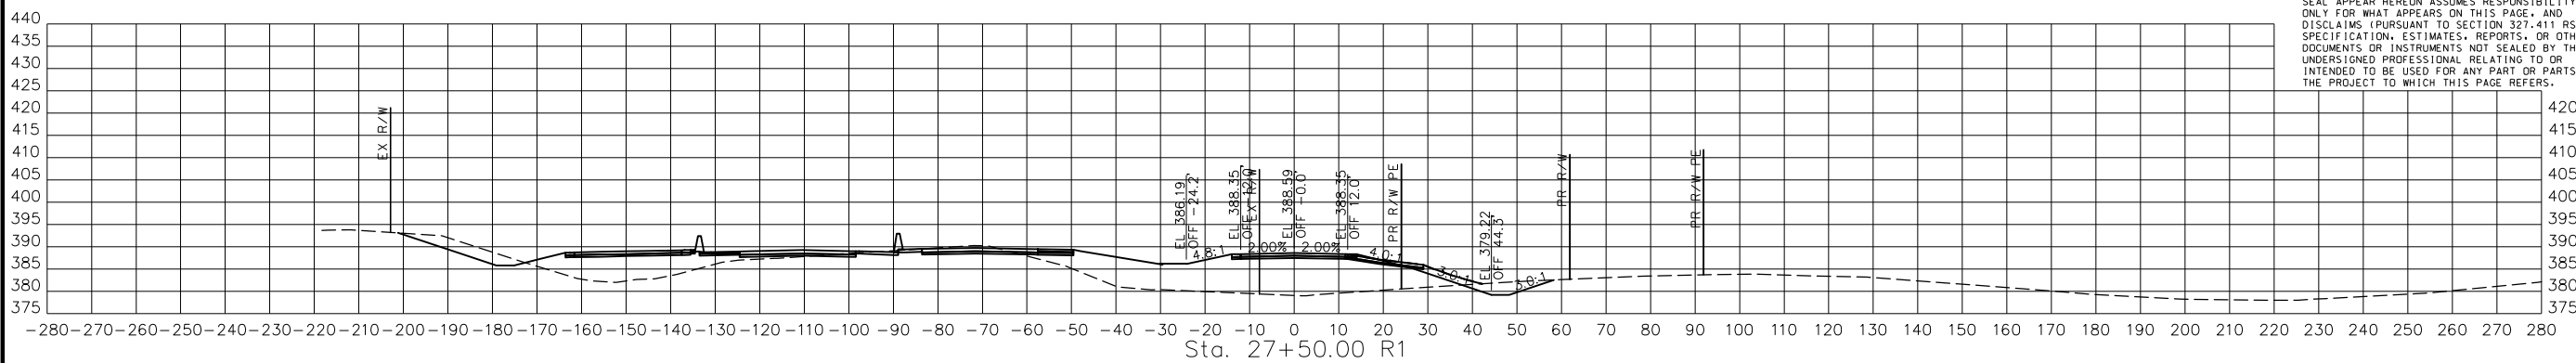

STA. 26+00.00 R1 TO STA. 27+50.00 R1

PRWOR3  
 CROSS SECTIONS  
 6 OF 47

DISCLAIMER  
 THE PROFESSIONAL WHOSE SIGNATURE AND PERSONAL SEAL APPEAR HEREON ASSUMES RESPONSIBILITY ONLY FOR WHAT APPEARS ON THIS PAGE, AND DISCLAIMS (PURSUANT TO SECTION 327.411 RSMO) SPECIFICATION, ESTIMATES, REPORTS, OR OTHER DOCUMENTS OR INSTRUMENTS NOT SEALED BY THE UNDERSIGNED PROFESSIONAL RELATING TO OR INTENDED TO BE USED FOR ANY PART OR PARTS OF THE PROJECT TO WHICH THIS PAGE REFERS.

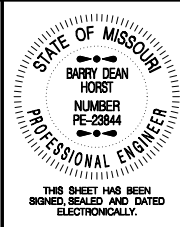





THIS SHEET HAS BEEN SIGNED, SEALED AND DATED ELECTRONICALLY.  
 DATE PREPARED 3/4/2023  
 ROUTE 67 STATE MO  
 DISTRICT SE SHEET NO. 60  
 COUNTY BUTLER  
 JOB NO. J9P3764  
 CONTRACT ID.

PROJECT NO.  
 BRIDGE NO.

DATE	DESCRIPTION

MISSOURI HIGHWAYS AND TRANSPORTATION COMMISSION  
  
 105 WEST CAPITOL JEFFERSON CITY, MO 65102  
 1-888-ASK-MODOT (1-888-278-6636)


BACON | FARMER | WORKMAN ENGINEERS & TESTING, INC.  
  
 415 W. WASHINGTON STREET  
 MOBILE, MISSOURI 64150  
 PHONE: 314-225-2500  
 WWW.BFWENGINEERS.COM

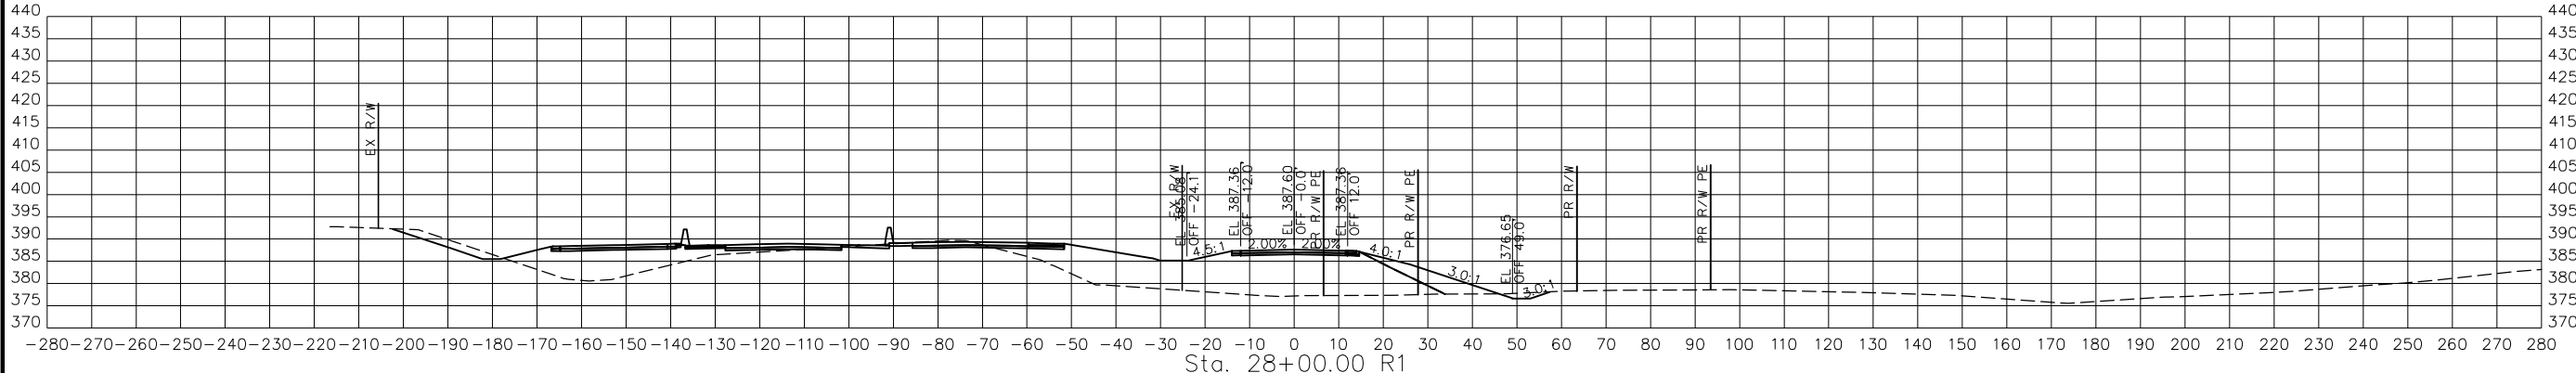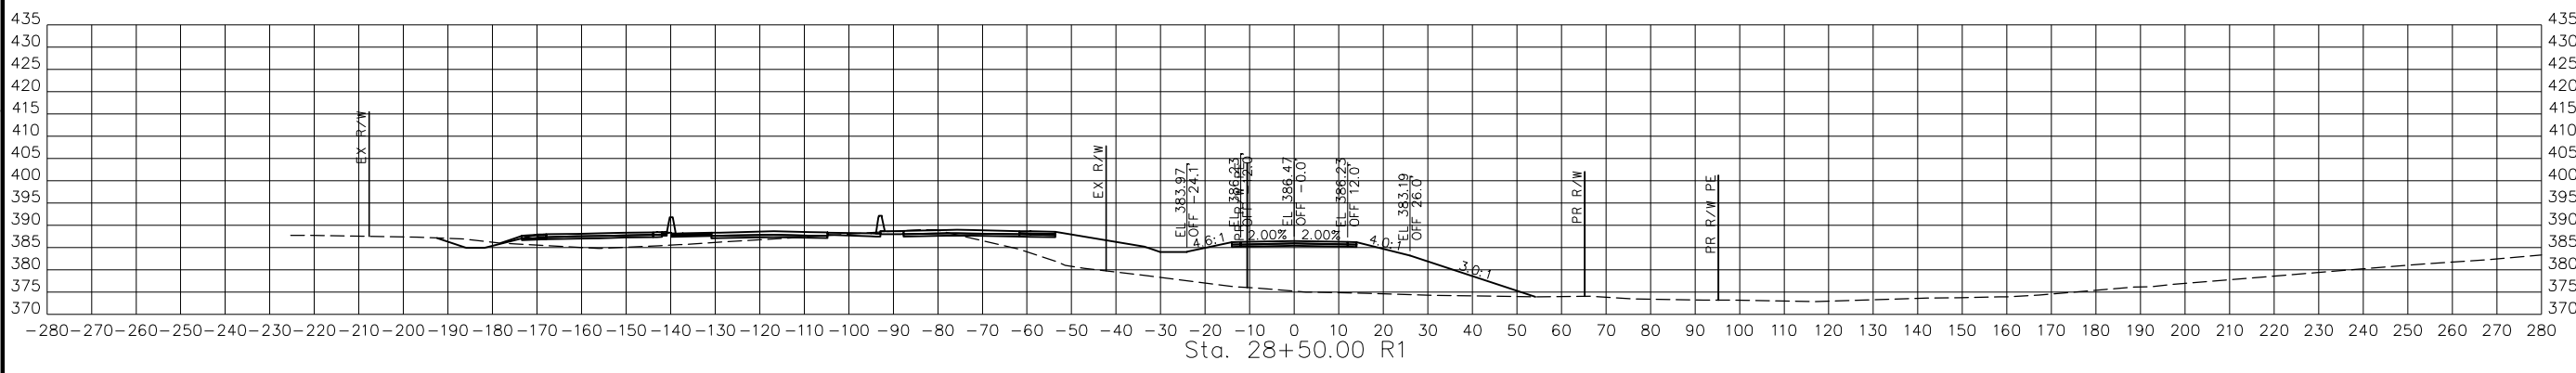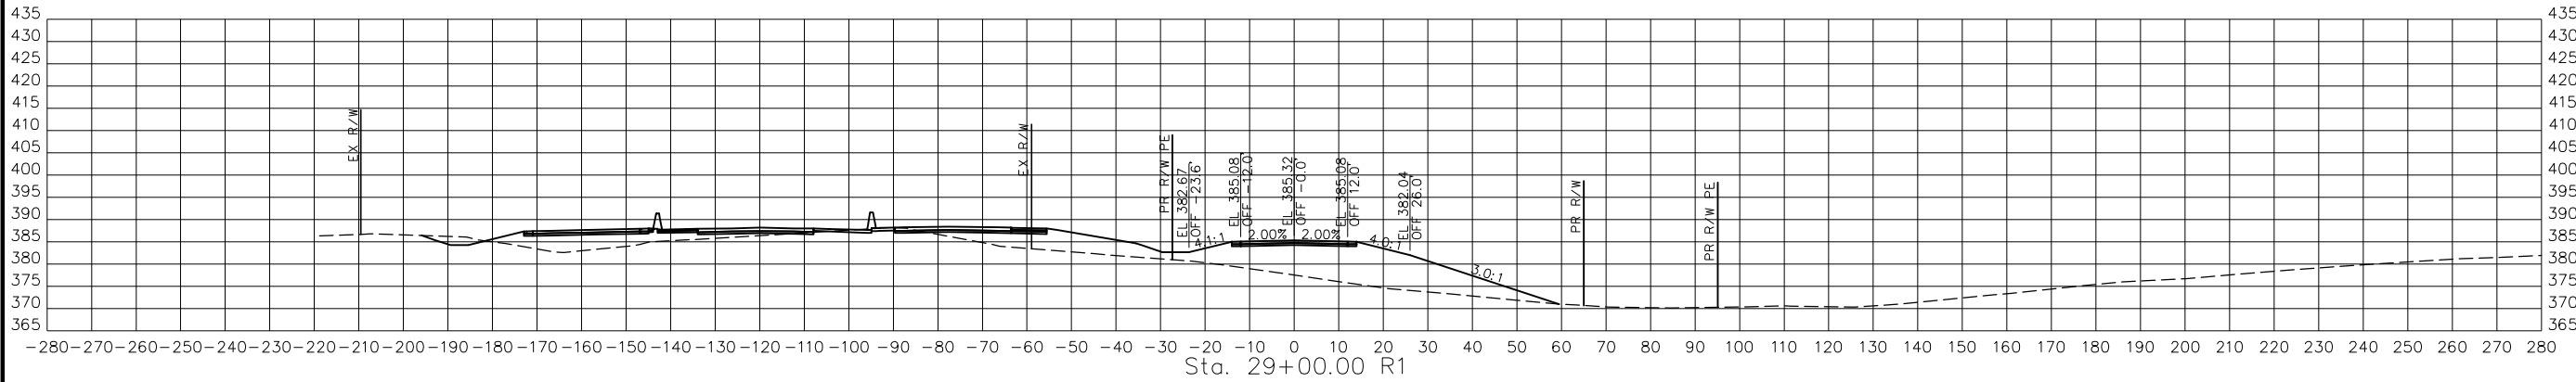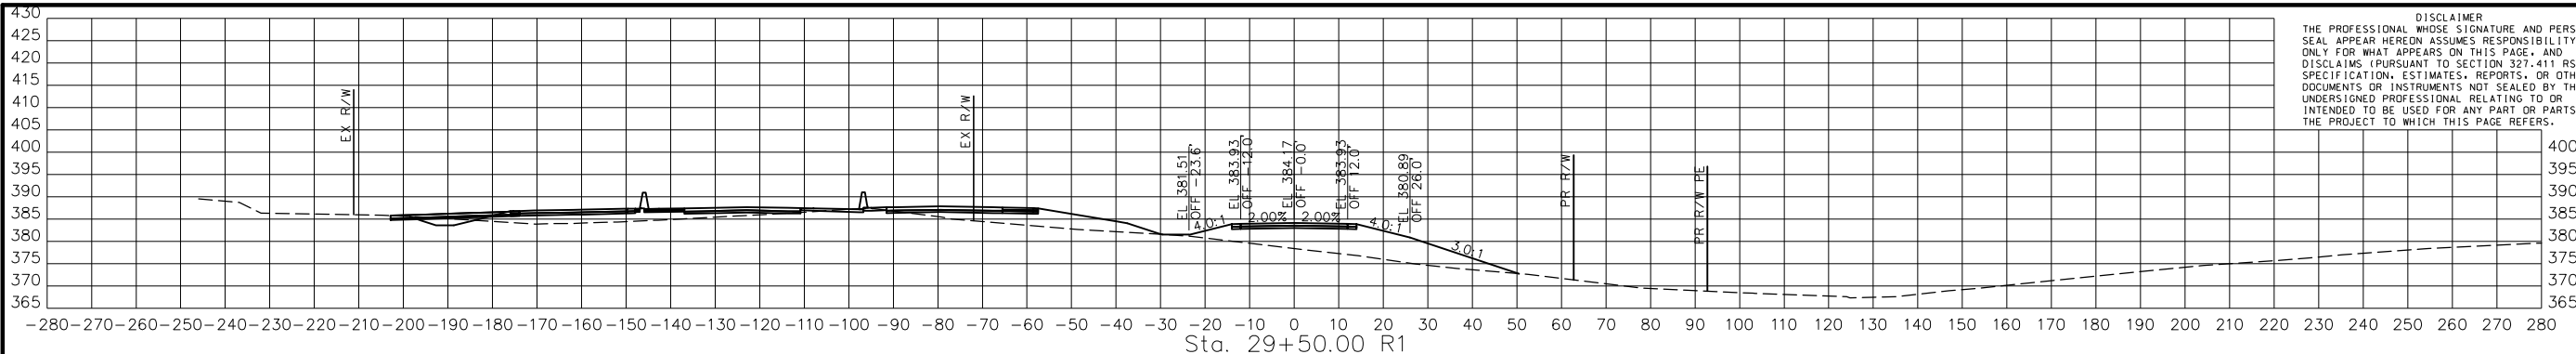

STA. 28+00.00 R1 TO STA. 29+50.00 R1

PRWOR3  
 CROSS SECTIONS  
 7 OF 47

DISCLAIMER  
 THE PROFESSIONAL WHOSE SIGNATURE AND PERSONAL SEAL APPEAR HEREON ASSUMES RESPONSIBILITY ONLY FOR WHAT APPEARS ON THIS PAGE, AND DISCLAIMS (PURSUANT TO SECTION 327.411 RSMO) SPECIFICATION, ESTIMATES, REPORTS, OR OTHER DOCUMENTS OR INSTRUMENTS NOT SEALED BY THE UNDERSIGNED PROFESSIONAL RELATING TO OR INTENDED TO BE USED FOR ANY PART OR PARTS OF THE PROJECT TO WHICH THIS PAGE REFERS.

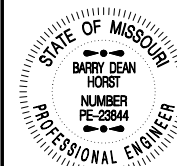

THIS SHEET HAS BEEN SIGNED, SEALED AND DATED ELECTRONICALLY.

DATE PREPARED  
 3/4/2023

ROUTE STATE  
 67 MO

DISTRICT SHEET NO.  
 SE 61




COUNTY  
 BUTLER

JOB NO.  
 J9P3764

CONTRACT ID.

PROJECT NO.

BRIDGE NO.

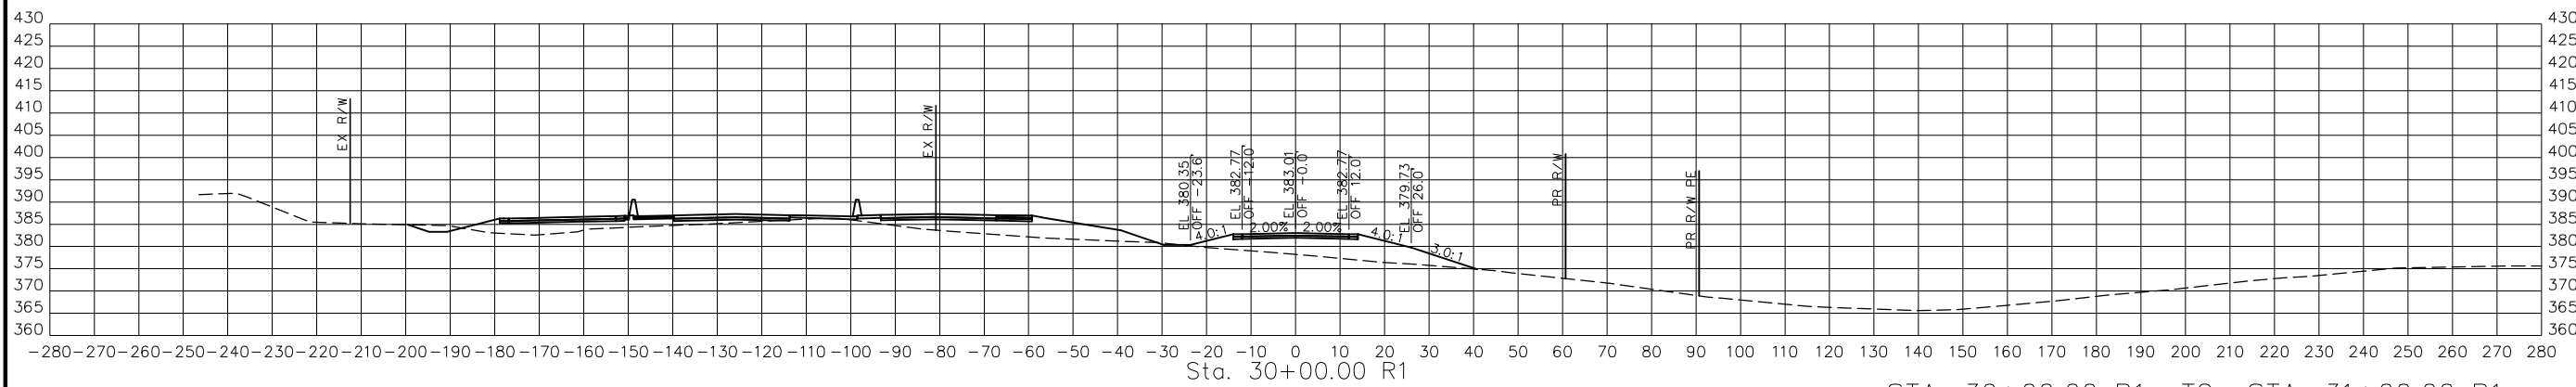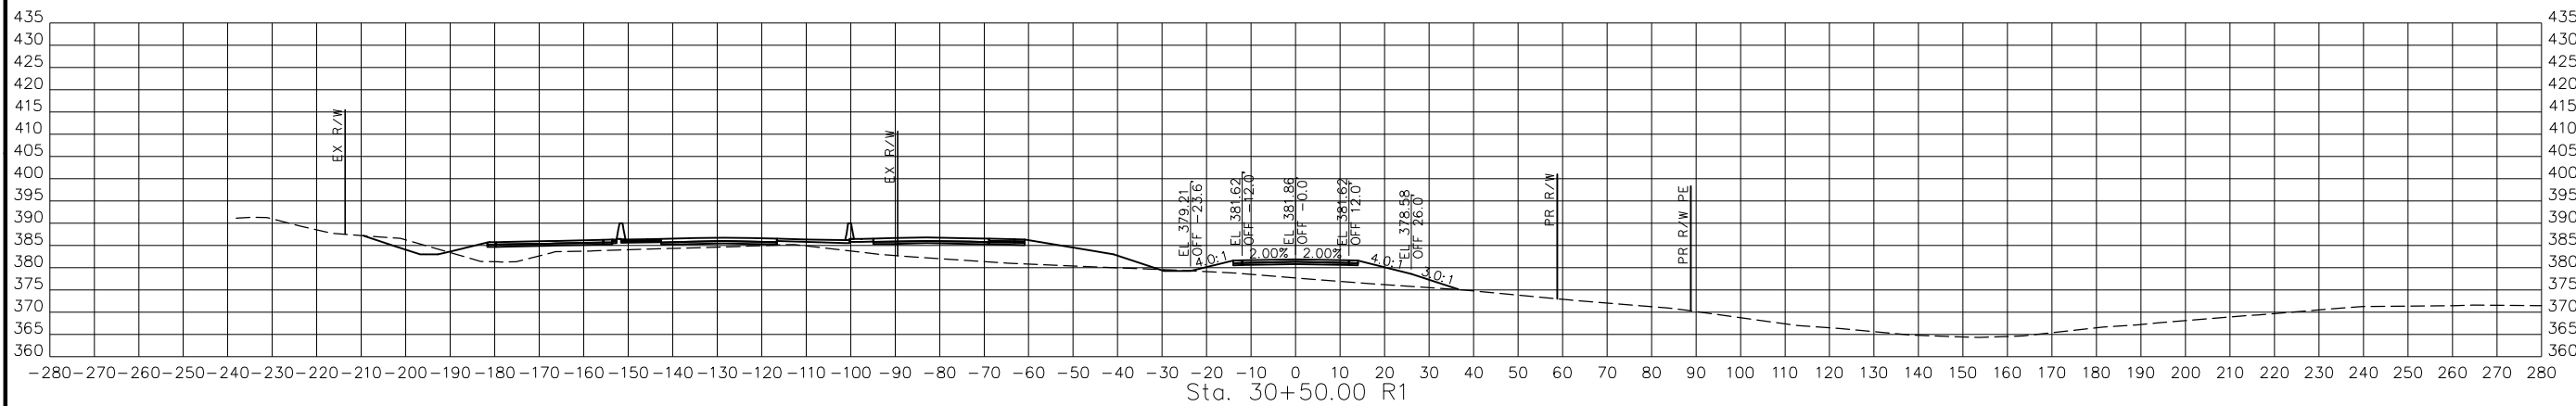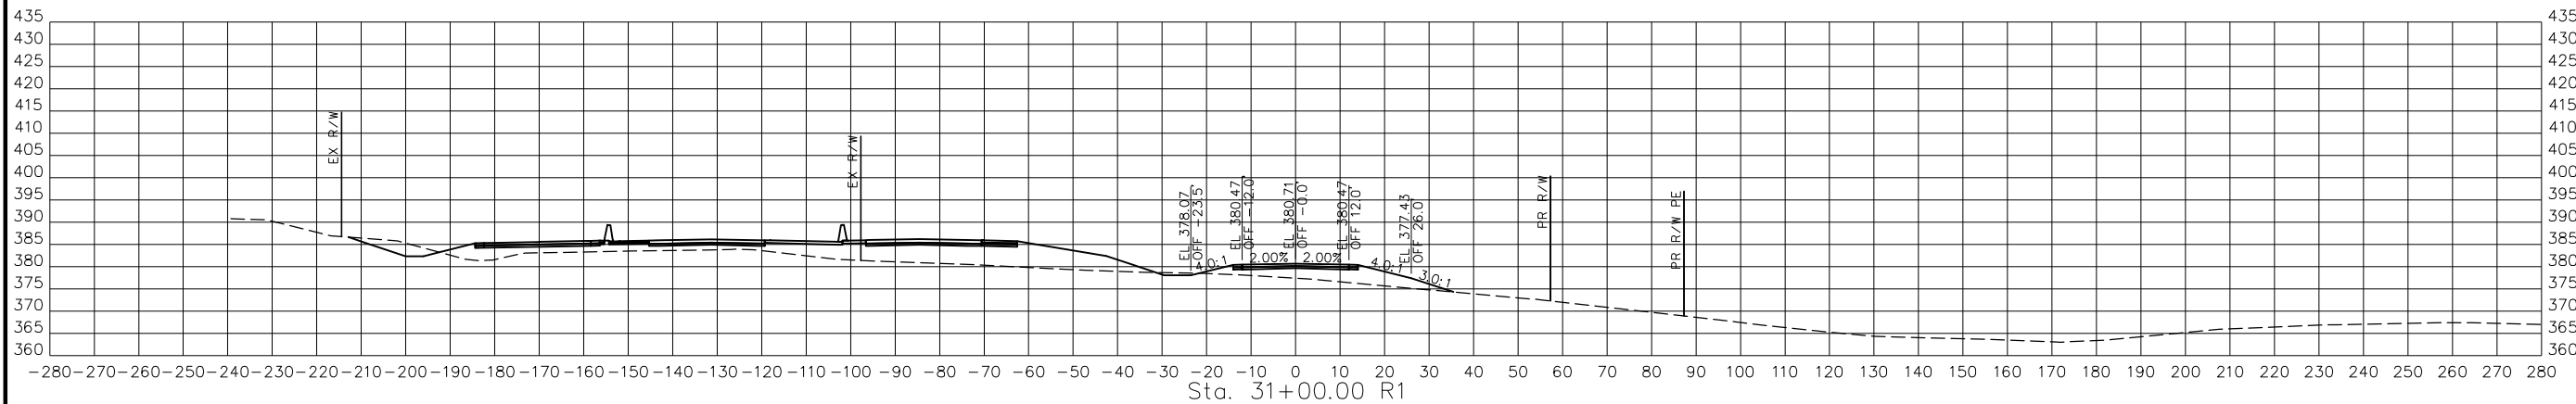

STA. 30+00.00 R1 TO STA. 31+00.00 R1

PRWOR3  
 CROSS SECTIONS  
 8 OF 47

DESCRIPTION	DATE

MISSOURI HIGHWAYS AND TRANSPORTATION COMMISSION

105 WEST CAPITOL  
 JEFFERSON CITY, MO 65102  
 1-888-ASK-MODOT (1-888-278-6636)

BACON | FARMER | WORKMAN  
 ENGINEERING & TESTING, INC.

415 S. BROADWAY STREET  
 MOBILE, MISSISSIPPI 38671  
 PHONE: 601-271-1500  
 WWW.BFWENGINEERS.COM

DISCLAIMER  
 THE PROFESSIONAL WHOSE SIGNATURE AND PERSONAL SEAL APPEAR HEREON ASSUMES RESPONSIBILITY ONLY FOR WHAT APPEARS ON THIS PAGE, AND DISCLAIMS (PURSUANT TO SECTION 327.411 RSMO) SPECIFICATION, ESTIMATES, REPORTS, OR OTHER DOCUMENTS OR INSTRUMENTS NOT SEALED BY THE UNDERSIGNED PROFESSIONAL RELATING TO OR INTENDED TO BE USED FOR ANY PART OR PARTS OF THE PROJECT TO WHICH THIS PAGE REFERS.



THIS SHEET HAS BEEN SIGNED, SEALED AND DATED ELECTRONICALLY.

DATE PREPARED  
 3/4/2023

ROUTE STATE  
 67 MO

DISTRICT SHEET NO.  
 SE 62




COUNTY  
 BUTLER

JOB NO.  
 J9P3764

CONTRACT ID.

PROJECT NO.

BRIDGE NO.

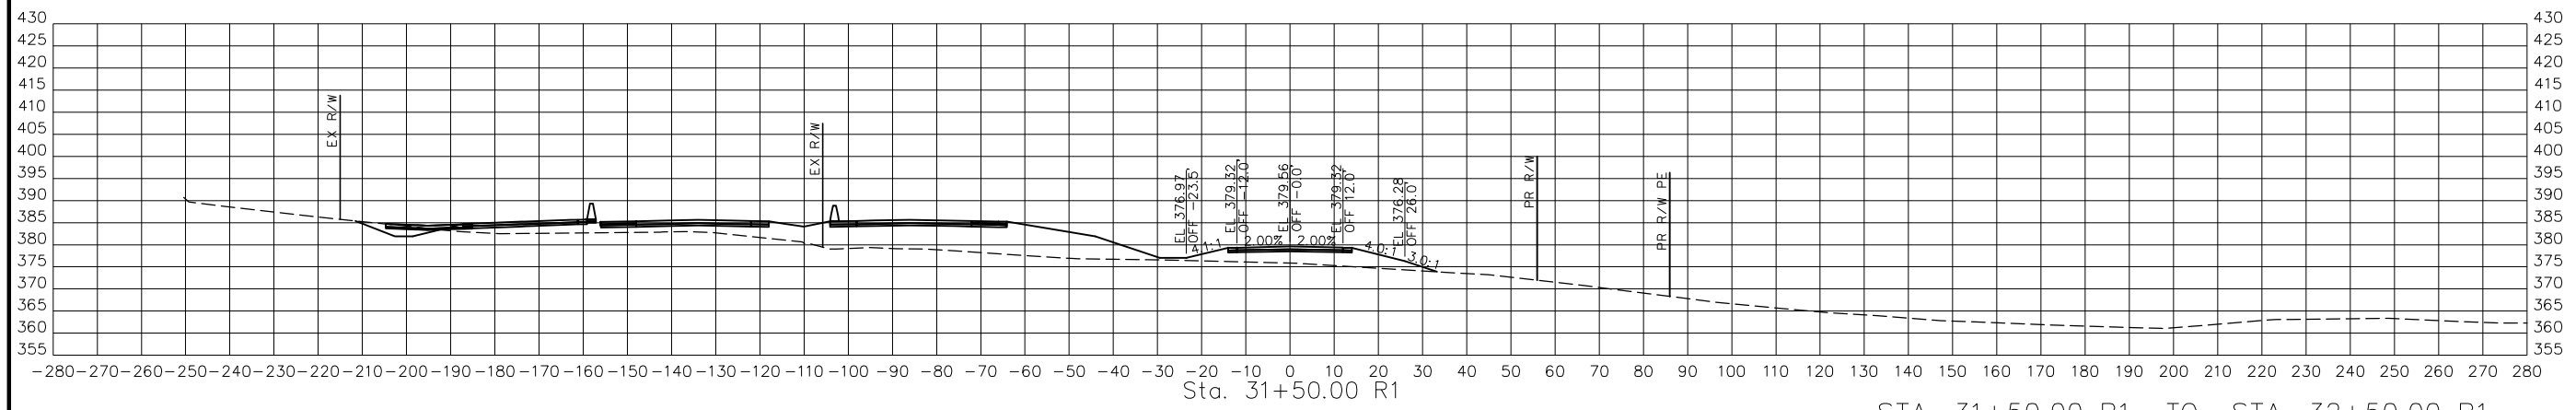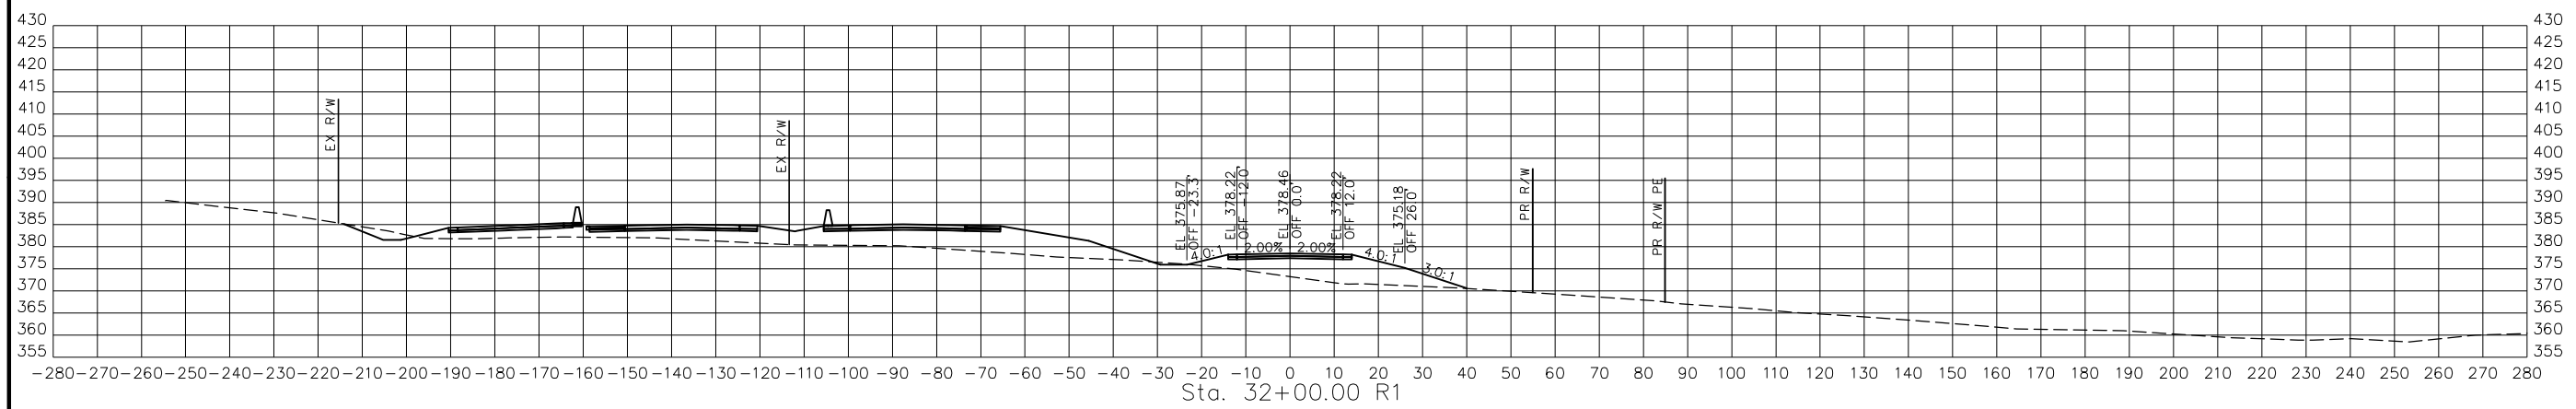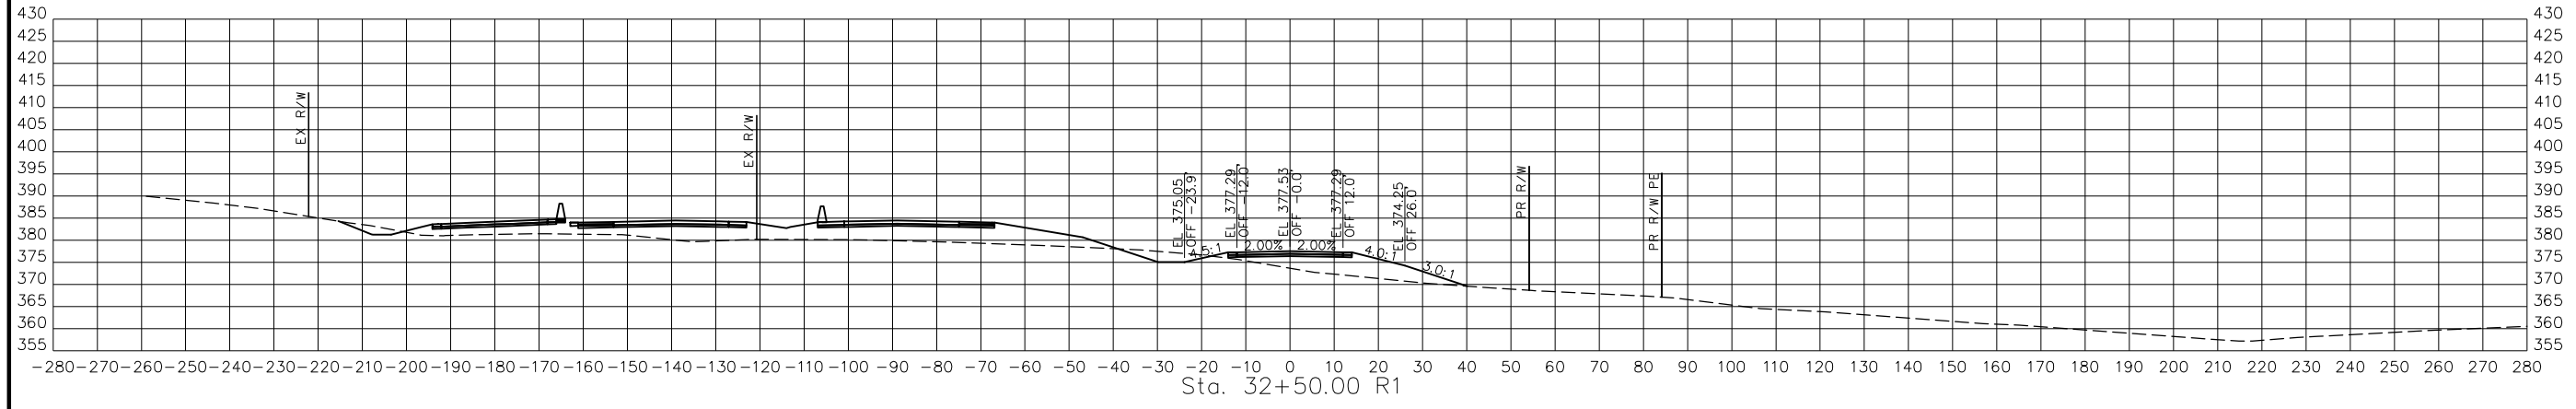

STA. 31+50.00 R1 TO STA. 32+50.00 R1

PRWOR3  
 CROSS SECTIONS  
 9 OF 47

DESCRIPTION

DATE

MISSOURI HIGHWAYS AND TRANSPORTATION COMMISSION




105 WEST CAPITOL  
 JEFFERSON CITY, MO 65102  
 1-888-ASK-MODOT (1-888-278-6636)

BACON | FARMER | WORKMAN  
 ENGINEERING & TESTING, INC.



415 WEST WYOMING STREET  
 MOBILE, MISSOURI 64150  
 PHONE: (314) 291-1100  
 FAX: (314) 291-1101  
 WWW.BACONFARMERWORKMAN.COM

DISCLAIMER  
 THE PROFESSIONAL WHOSE SIGNATURE AND PERSONAL SEAL APPEAR HEREON ASSUMES RESPONSIBILITY ONLY FOR WHAT APPEARS ON THIS PAGE, AND DISCLAIMS (PURSUANT TO SECTION 327.411 RSMO) SPECIFICATION, ESTIMATES, REPORTS, OR OTHER DOCUMENTS OR INSTRUMENTS NOT SEALED BY THE UNDERSIGNED PROFESSIONAL RELATING TO OR INTENDED TO BE USED FOR ANY PART OR PARTS OF THE PROJECT TO WHICH THIS PAGE REFERS.

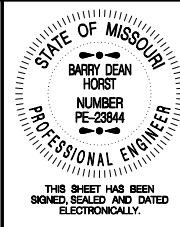


THIS SHEET HAS BEEN SIGNED, SEALED AND DATED ELECTRONICALLY.

DATE PREPARED  
 3/4/2023


ROUTE 67 STATE MO  
 DISTRICT SE SHEET NO. 63

COUNTY BUTLER  
 JOB NO. J9P3764  
 CONTRACT ID.


PROJECT NO.  
 BRIDGE NO.

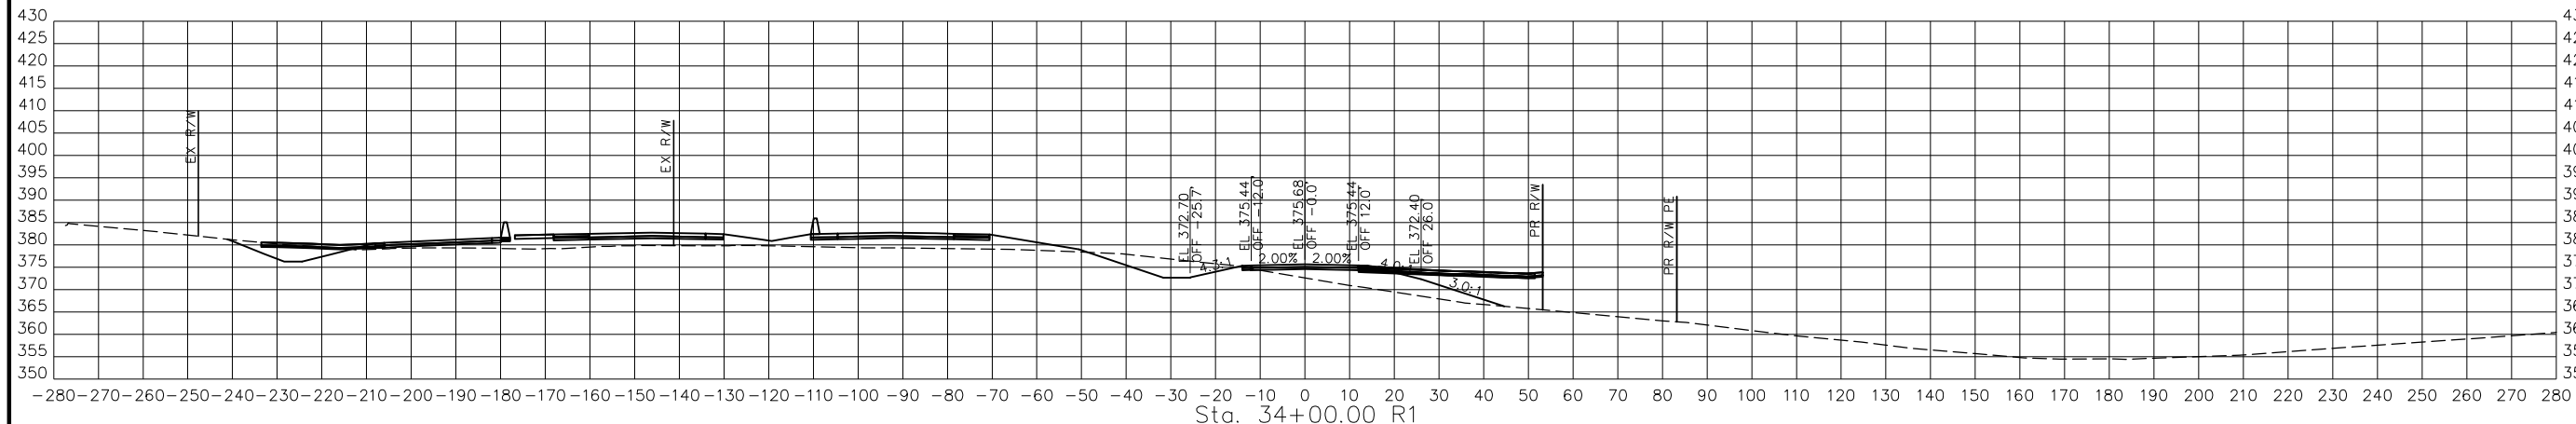

Sta. 34+00.00 R1

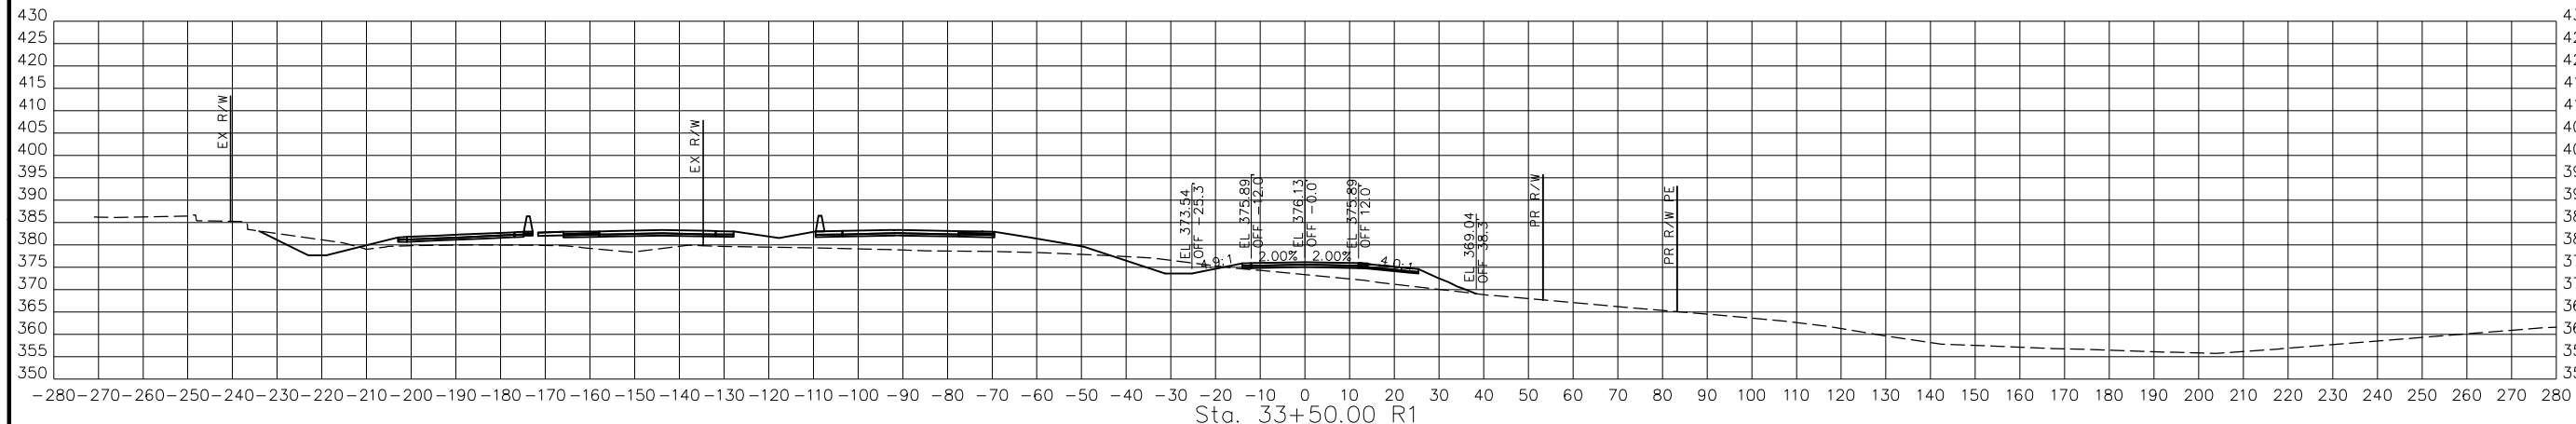

Sta. 33+50.00 R1

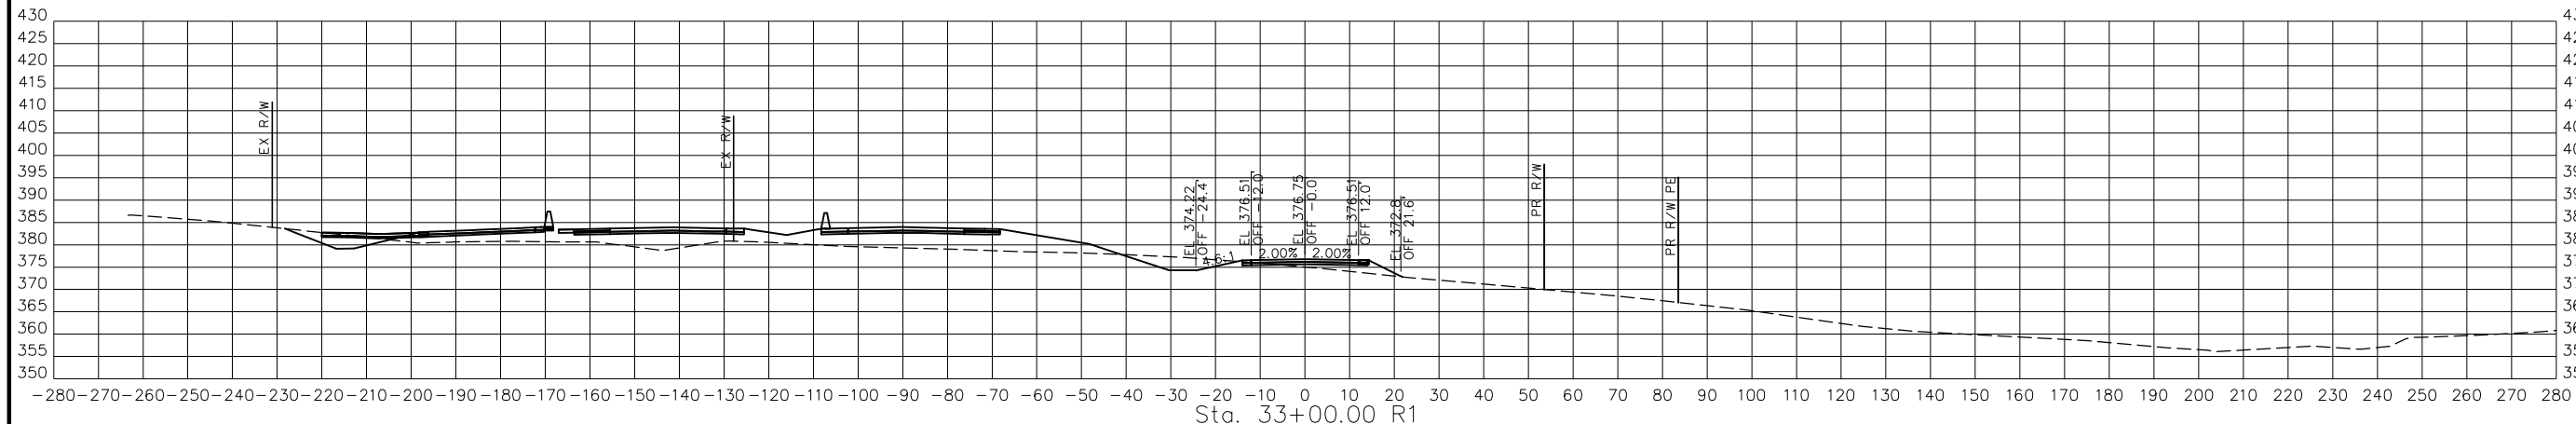

Sta. 33+00.00 R1

STA. 33+00.00 R1 TO STA. 34+00.00 R1

PRWOR3  
 CROSS SECTIONS  
 10 OF 47


DESCRIPTION	DATE

MISSOURI HIGHWAYS AND TRANSPORTATION COMMISSION

105 WEST CAPITOL  
 JEFFERSON CITY, MO 65102  
 1-888-ASK-MODOT (1-888-275-6636)

BACON | FARMER | WORKMAN  
 ENGINEERING & TESTING, INC.

415 S. BROADWAY STREET  
 MOBILE, MISSOURI 64150  
 PHONE: 417-520-1800  
 FAX: 417-520-1801  
 WWW.BFWENGINEERS.COM



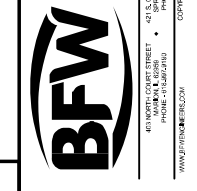


DISCLAIMER  
 THE PROFESSIONAL WHOSE SIGNATURE AND PERSONAL SEAL APPEAR HEREON ASSUMES RESPONSIBILITY ONLY FOR WHAT APPEARS ON THIS PAGE, AND DISCLAIMS (PURSUANT TO SECTION 327.411 RSMO) SPECIFICATION, ESTIMATES, REPORTS, OR OTHER DOCUMENTS OR INSTRUMENTS NOT SEALED BY THE UNDERSIGNED PROFESSIONAL RELATING TO OR INTENDED TO BE USED FOR ANY PART OR PARTS OF THE PROJECT TO WHICH THIS PAGE REFERS.



THIS SHEET HAS BEEN SIGNED, SEALED AND DATED ELECTRONICALLY.

DATE PREPARED  
 3/4/2023  
 ROUTE 67 STATE MO  
 DISTRICT SE SHEET NO. 64  
 COUNTY BUTLER  
 JOB NO. J9P3764  
 CONTRACT ID.  
 PROJECT NO.  
 BRIDGE NO.

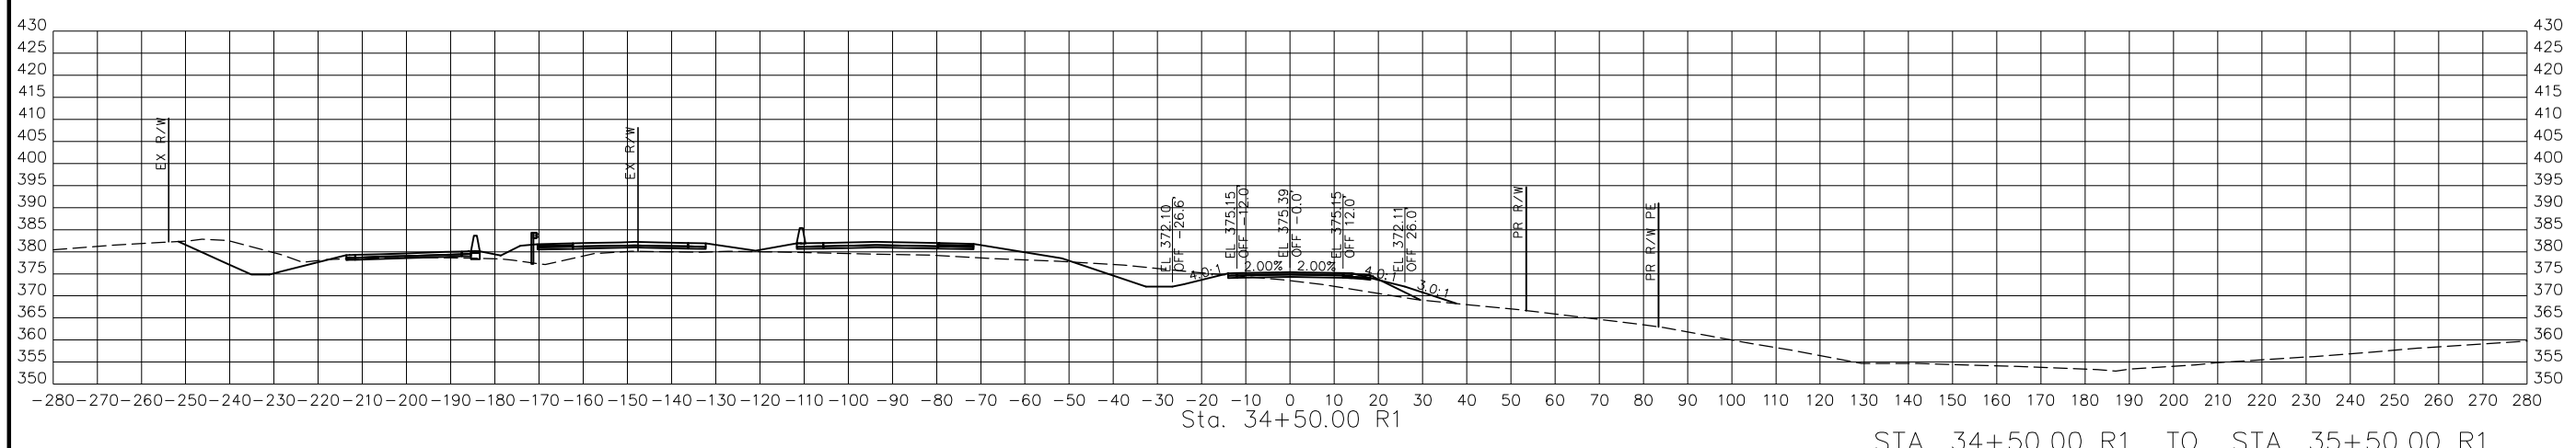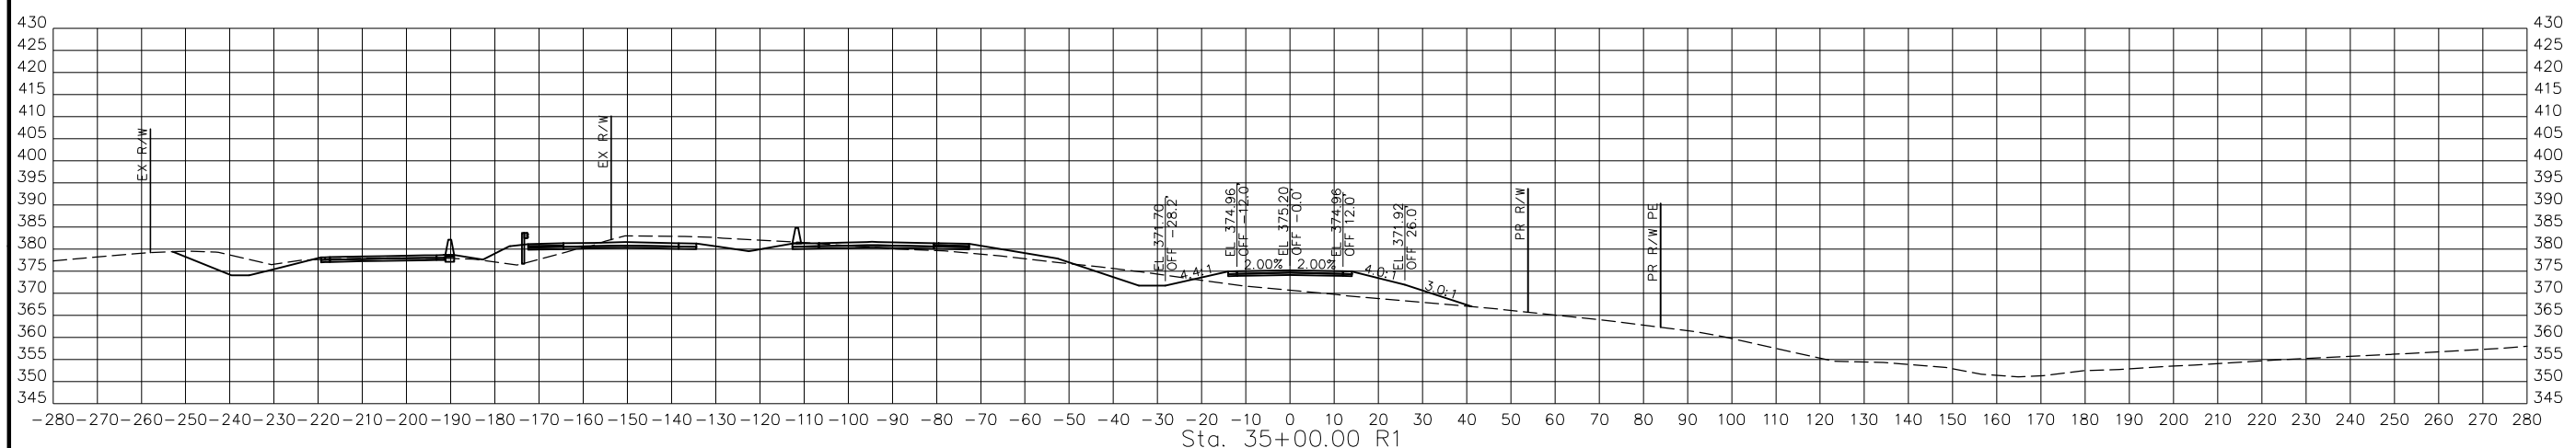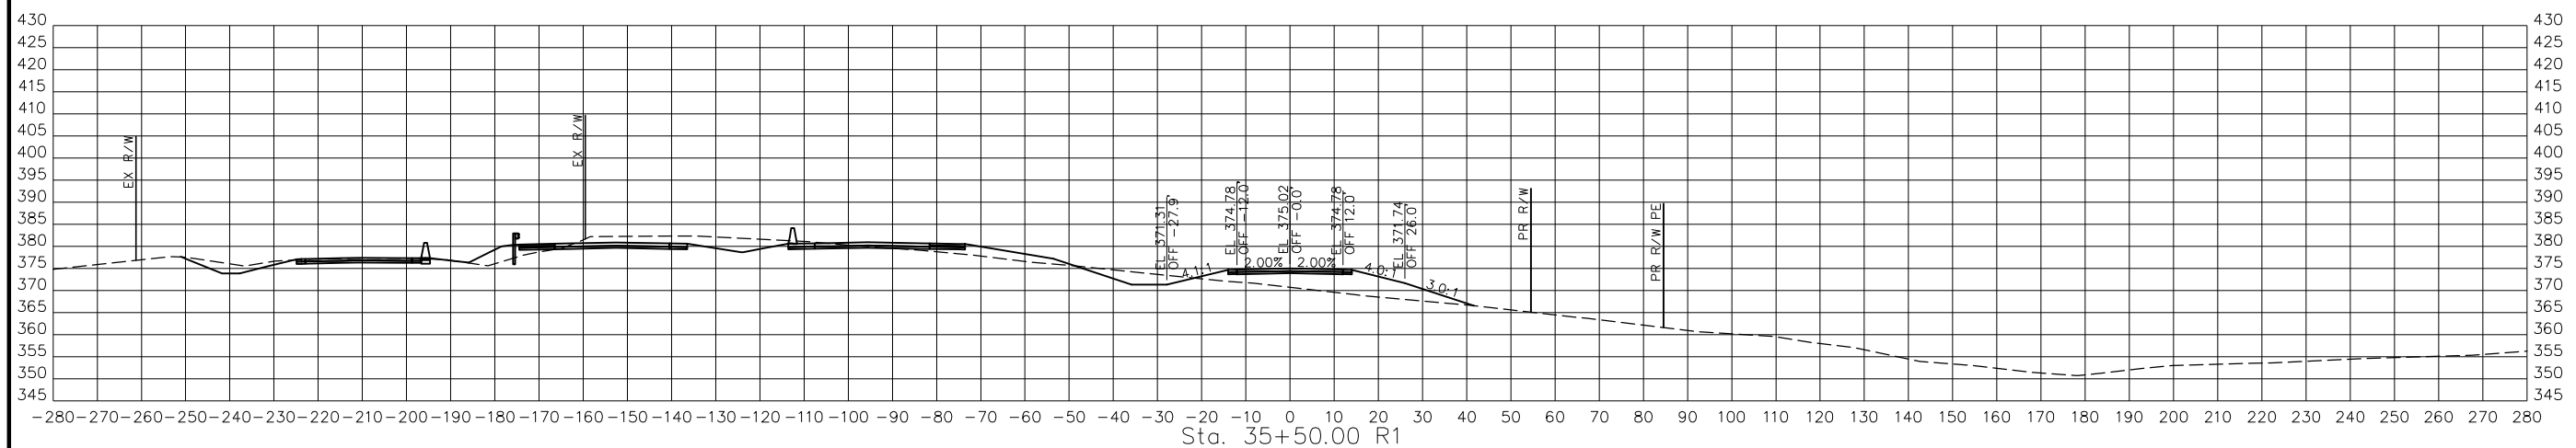

STA. 34+50.00 R1 TO STA. 35+50.00 R1

PRWOR3  
 CROSS SECTIONS  
 11 OF 47

DATE	DESCRIPTION


MISSOURI HIGHWAYS AND TRANSPORTATION COMMISSION

105 WEST CAPITOL  
 JEFFERSON CITY, MO 65102  
 1-888-ASK-MODOT (1-888-278-6636)

BACON | FARMER | WORKMAN  
 ENGINEERING & TESTING, INC.

415 W. MAIN STREET, SUITE 200  
 JEFFERSON CITY, MO 65101  
 PHONE: (314) 251-1100  
 WWW.BFWENGINEERS.COM

DISCLAIMER  
 THE PROFESSIONAL WHOSE SIGNATURE AND PERSONAL SEAL APPEAR HEREON ASSUMES RESPONSIBILITY ONLY FOR WHAT APPEARS ON THIS PAGE, AND DISCLAIMS (PURSUANT TO SECTION 327.411 RSMO) SPECIFICATION, ESTIMATES, REPORTS, OR OTHER DOCUMENTS OR INSTRUMENTS NOT SEALED BY THE UNDERSIGNED PROFESSIONAL RELATING TO OR INTENDED TO BE USED FOR ANY PART OR PARTS OF THE PROJECT TO WHICH THIS PAGE REFERS.

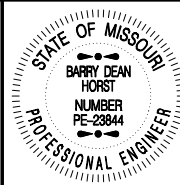

THIS SHEET HAS BEEN SIGNED SEALED AND DATED ELECTRONICALLY.

DATE PREPARED  
 3/4/2023

ROUTE 67 STATE MO

DISTRICT SE SHEET NO. 65

COUNTY BUTLER

JOB NO. J9P3764

CONTRACT ID.

PROJECT NO.

BRIDGE NO.

DESCRIPTION

DATE

MISSOURI HIGHWAYS AND TRANSPORTATION COMMISSION

105 WEST CAPITOL JEFFERSON CITY, MO 65102

1-888-ASK-MODOT (1-888-278-6636)

MoDOT




BACON | FARMER | WORKMAN ENGINEERING & TESTING, INC.

415 W. MAIN STREET, SUITE 200, JEFFERSON CITY, MO 65102

PH: 573-635-1100 FAX: 573-635-1101

WWW.BACONFARMERWORKMAN.COM


REV.

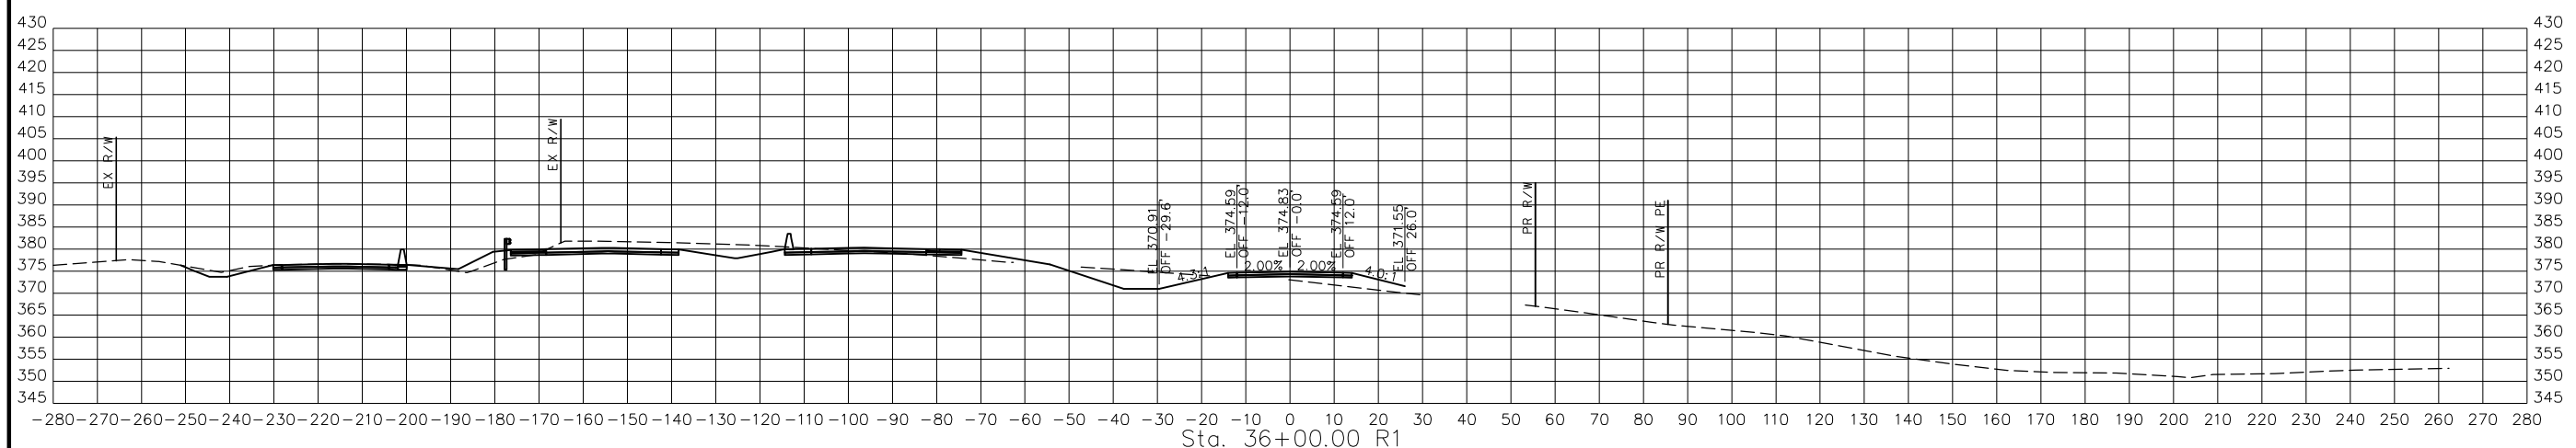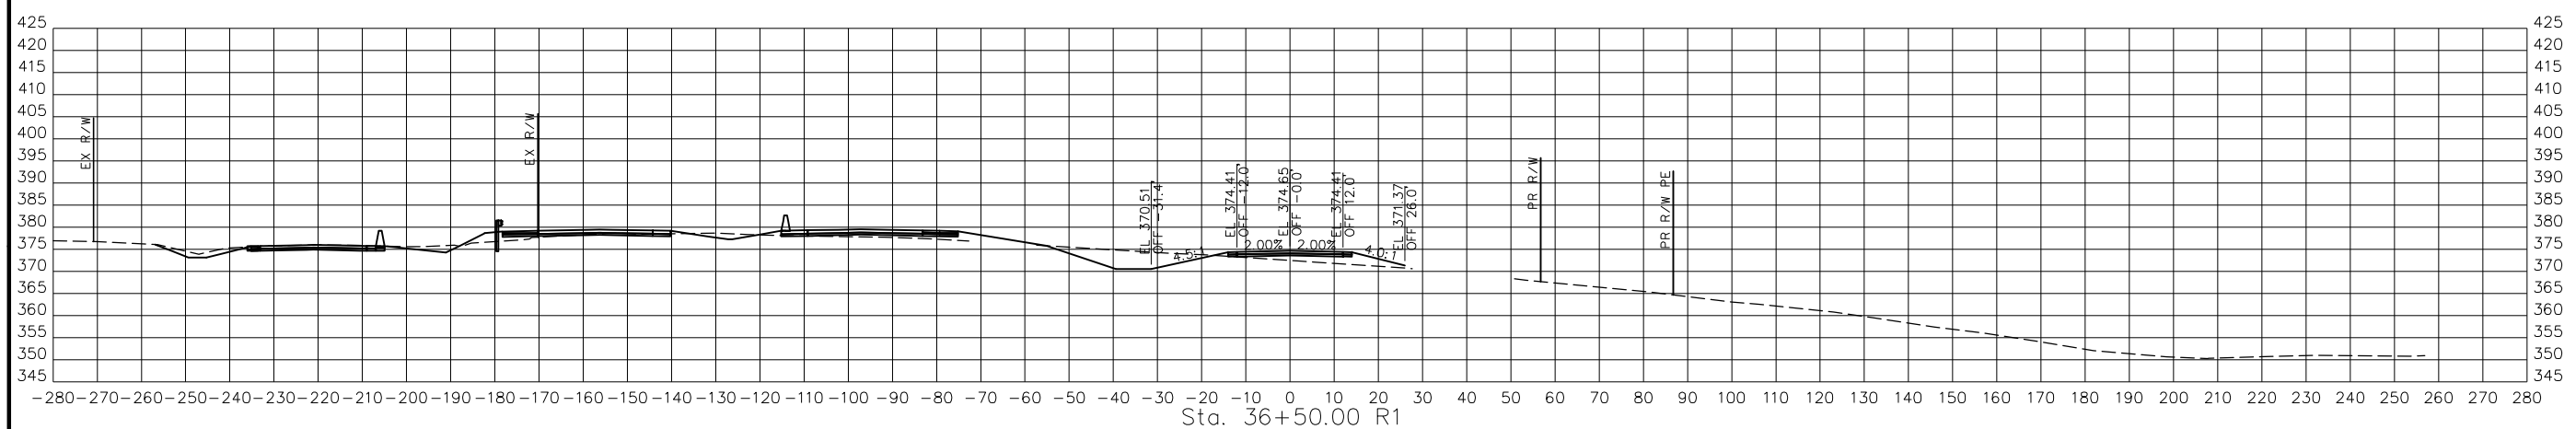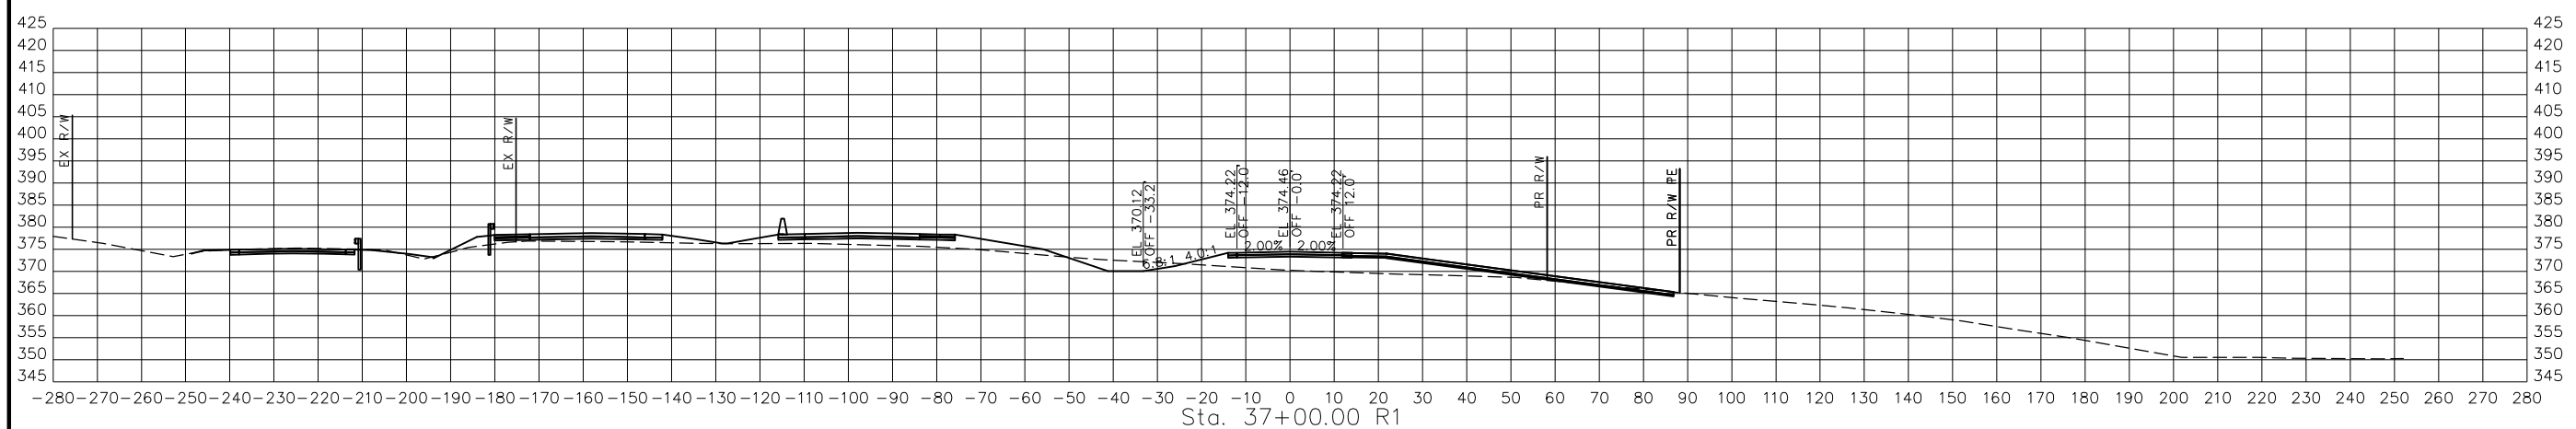

STA. 36+00.00 R1 TO STA. 37+00.00 R1

PRWOR3  
 CROSS SECTIONS  
 12 OF 47

DISCLAIMER  
 THE PROFESSIONAL WHOSE SIGNATURE AND PERSONAL SEAL APPEAR HEREON ASSUMES RESPONSIBILITY ONLY FOR WHAT APPEARS ON THIS PAGE, AND DISCLAIMS (PURSUANT TO SECTION 327.411 RSMO) SPECIFICATION, ESTIMATES, REPORTS, OR OTHER DOCUMENTS OR INSTRUMENTS NOT SEALED BY THE UNDERSIGNED PROFESSIONAL RELATING TO OR INTENDED TO BE USED FOR ANY PART OR PARTS OF THE PROJECT TO WHICH THIS PAGE REFERS.

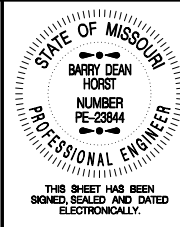

THIS SHEET HAS BEEN SIGNED, SEALED AND DATED ELECTRONICALLY.

DATE PREPARED  
 3/4/2023

ROUTE 67 STATE MO

DISTRICT SE SHEET NO. 66

COUNTY BUTLER

JOB NO. J9P3764

CONTRACT ID.

PROJECT NO.

BRIDGE NO.

DESCRIPTION

DATE

MISSOURI HIGHWAYS AND TRANSPORTATION COMMISSION

105 WEST CAPITOL JEFFERSON CITY, MO 65102

1-888-ASK-MODOT (1-888-278-6636)

MoDOT

BACON | FARMER | WORKMAN ENGINEERING & TESTING, INC.

415 W. MAIN STREET, SUITE 200, WARREN, MISSOURI 64690

PHONE: 417-863-8888 FAX: 417-863-8889

WWW.BACONFARMERWORKMAN.COM

COMPANY # 0171-BACON FARMER WORKMAN ENGINEERING & TESTING, INC.

BFW




PRWOR3

CROSS SECTIONS

13 OF 47

STA. 37+50.00 R1 TO STA. 38+50.00 R1

REV.

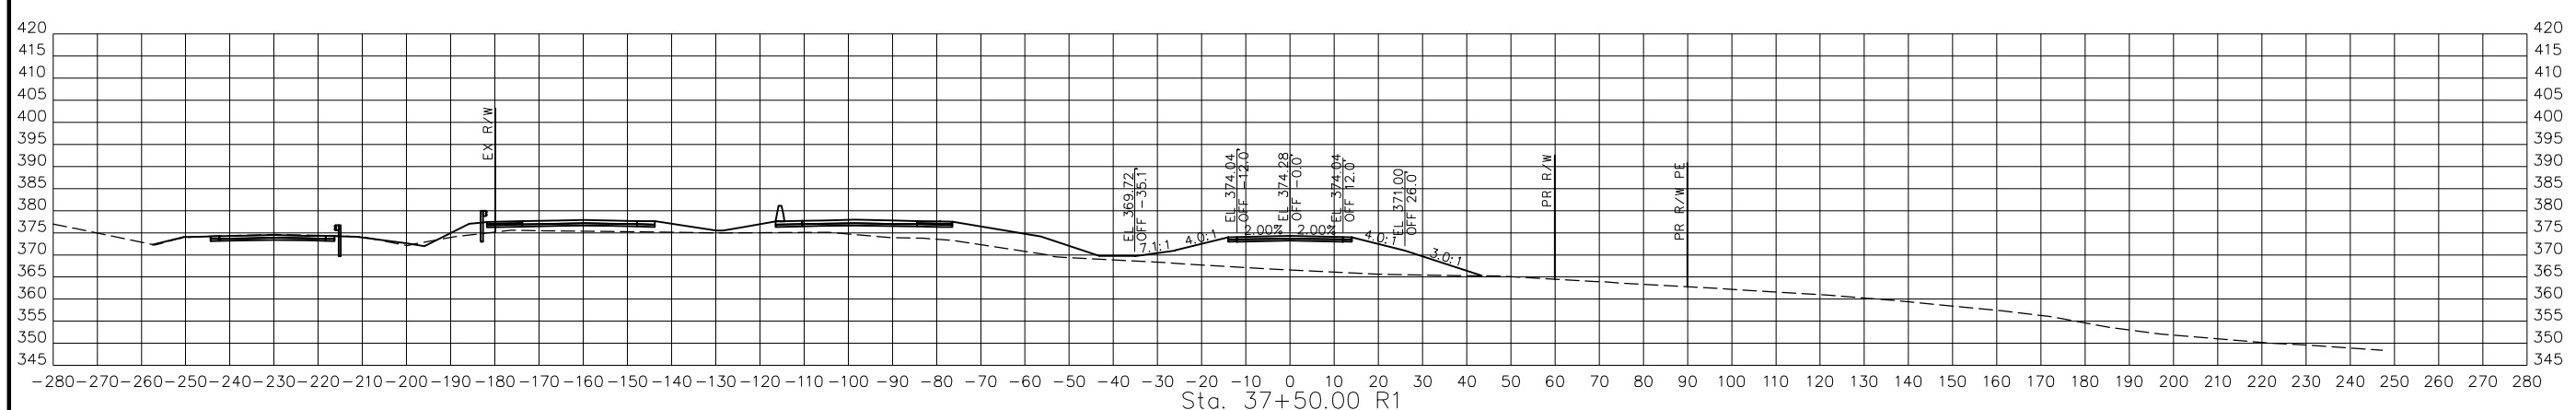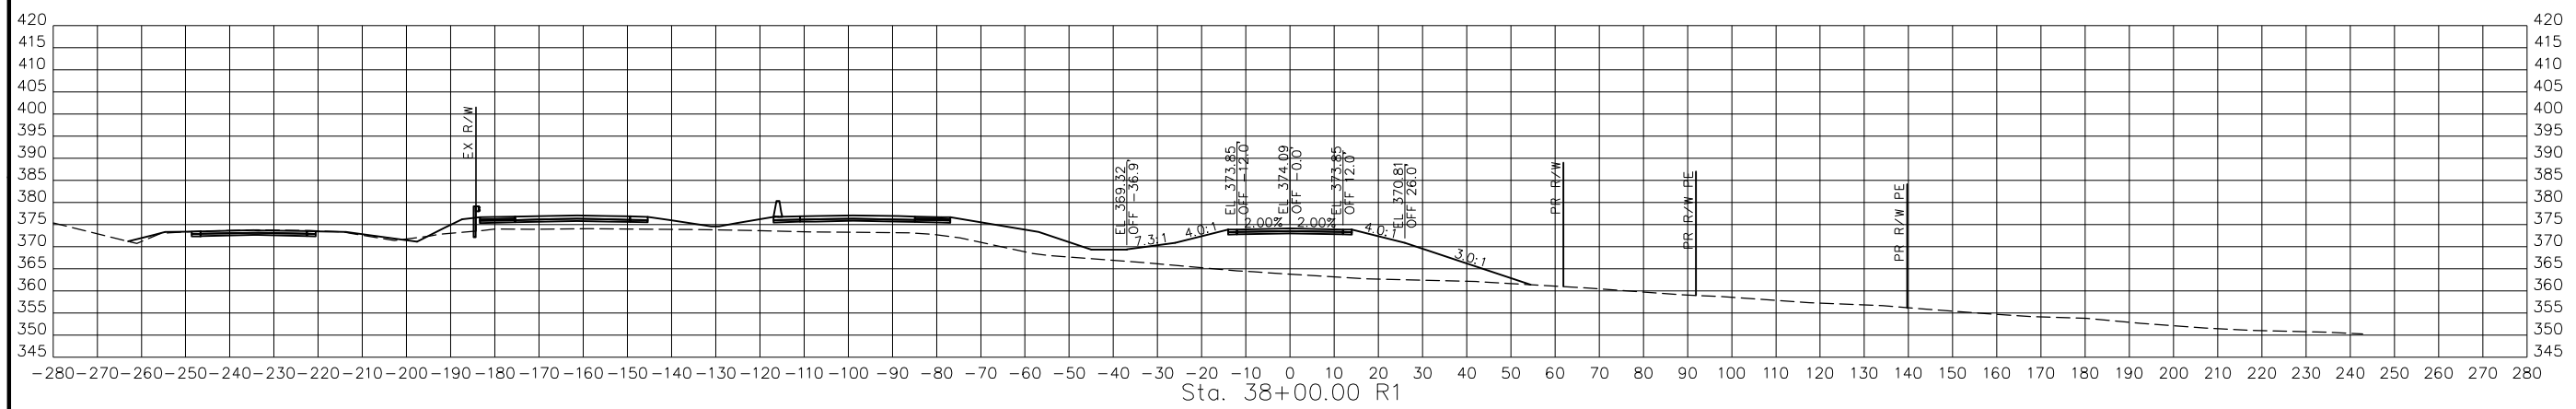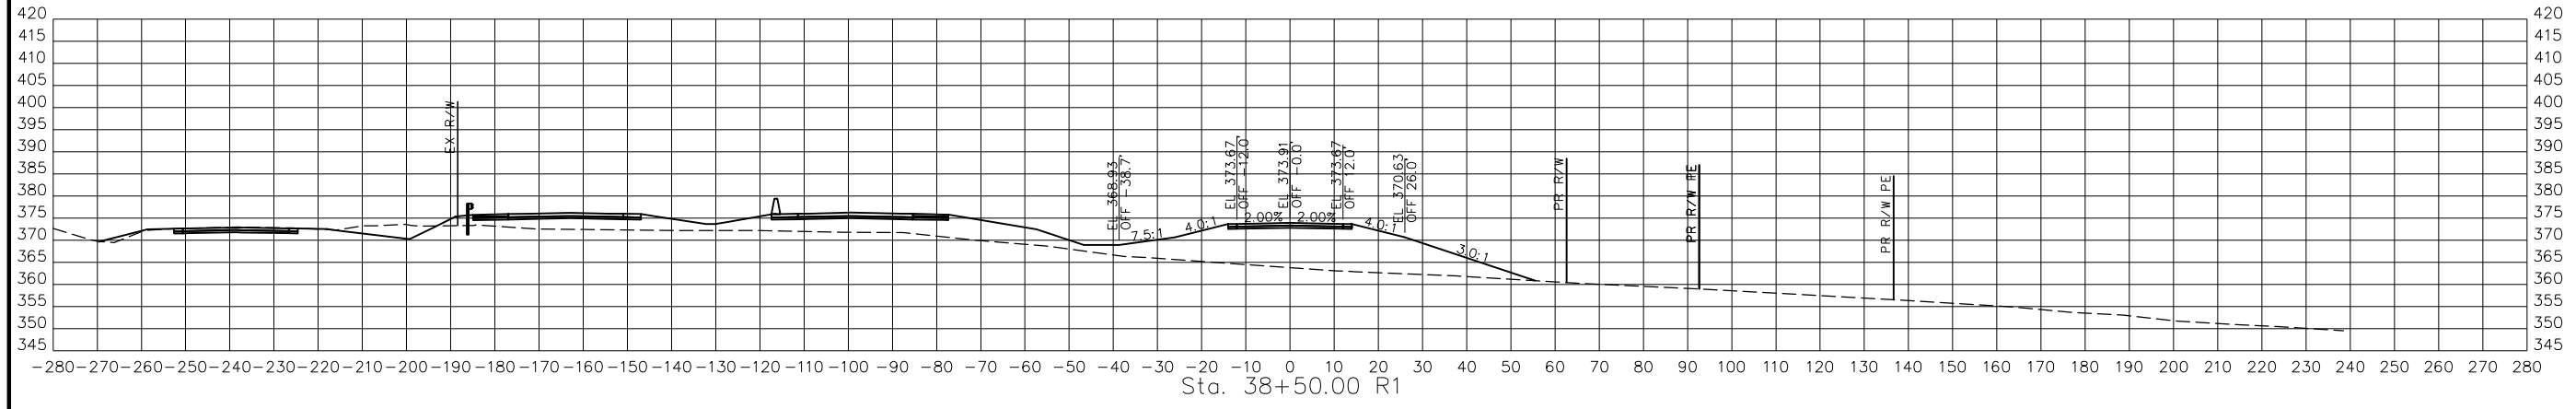



DISCLAIMER  
 THE PROFESSIONAL WHOSE SIGNATURE AND PERSONAL SEAL APPEAR HEREON ASSUMES RESPONSIBILITY ONLY FOR WHAT APPEARS ON THIS PAGE, AND DISCLAIMS (PURSUANT TO SECTION 327.411 RSMO) SPECIFICATION, ESTIMATES, REPORTS, OR OTHER DOCUMENTS OR INSTRUMENTS NOT SEALED BY THE UNDERSIGNED PROFESSIONAL RELATING TO OR INTENDED TO BE USED FOR ANY PART OR PARTS OF THE PROJECT TO WHICH THIS PAGE REFERS.



THIS SHEET HAS BEEN SIGNED, SEALED AND DATED ELECTRONICALLY.

DATE PREPARED  
 3/4/2023  
 ROUTE 67 STATE MO  
 DISTRICT SE SHEET NO. 67





COUNTY BUTLER  
 JOB NO. J9P3764  
 CONTRACT ID.  
 PROJECT NO.  
 BRIDGE NO.

DESCRIPTION	DATE

MISSOURI HIGHWAYS AND TRANSPORTATION COMMISSION  
 105 WEST CAPITOL  
 JEFFERSON CITY, MO 65102  
 1-888-ASK-MODOT (1-888-278-6636)

BACON/FARMER/WORKMAN ENGINEERING & TESTING, INC.  
 415 WOODWARD STREET  
 MOBILE, ALABAMA 36684  
 PHONE: 205-879-2624  
 251-277-2088  
 FAX: 251-277-2089  
 WWW.BACONFARMER.COM

BFW

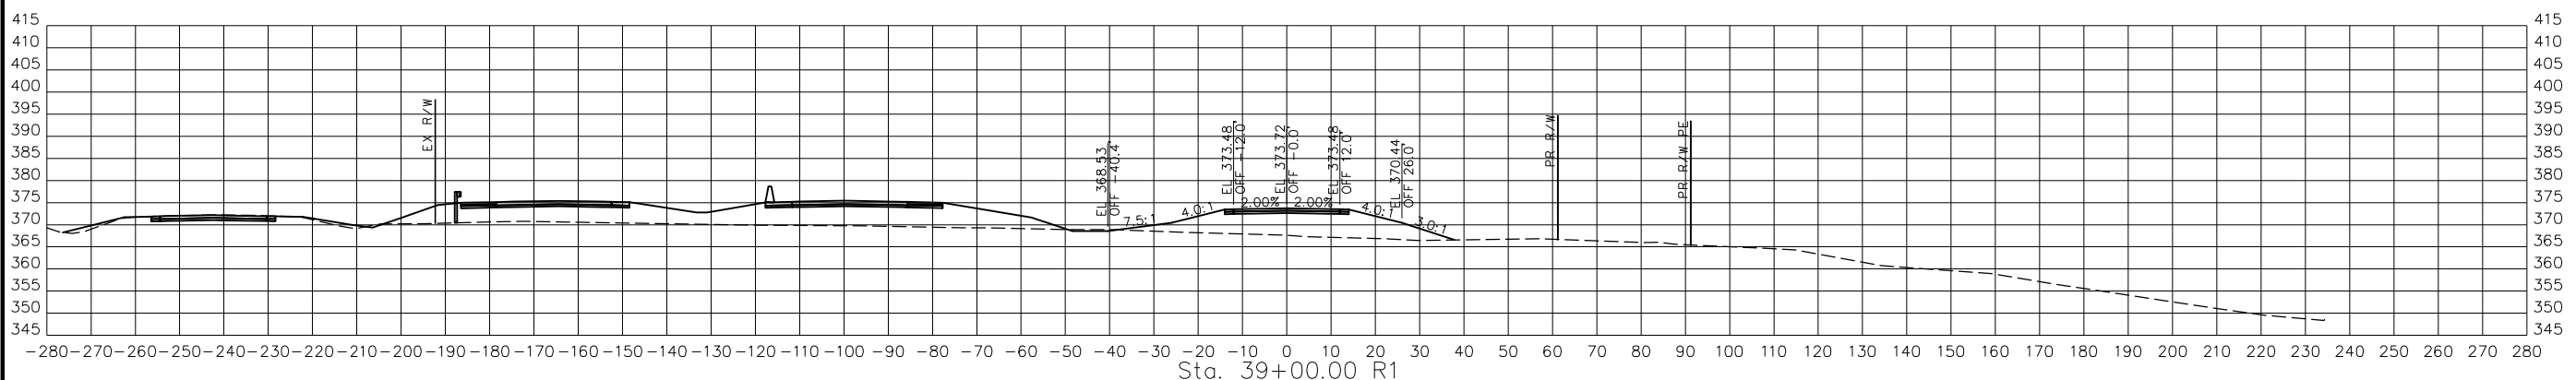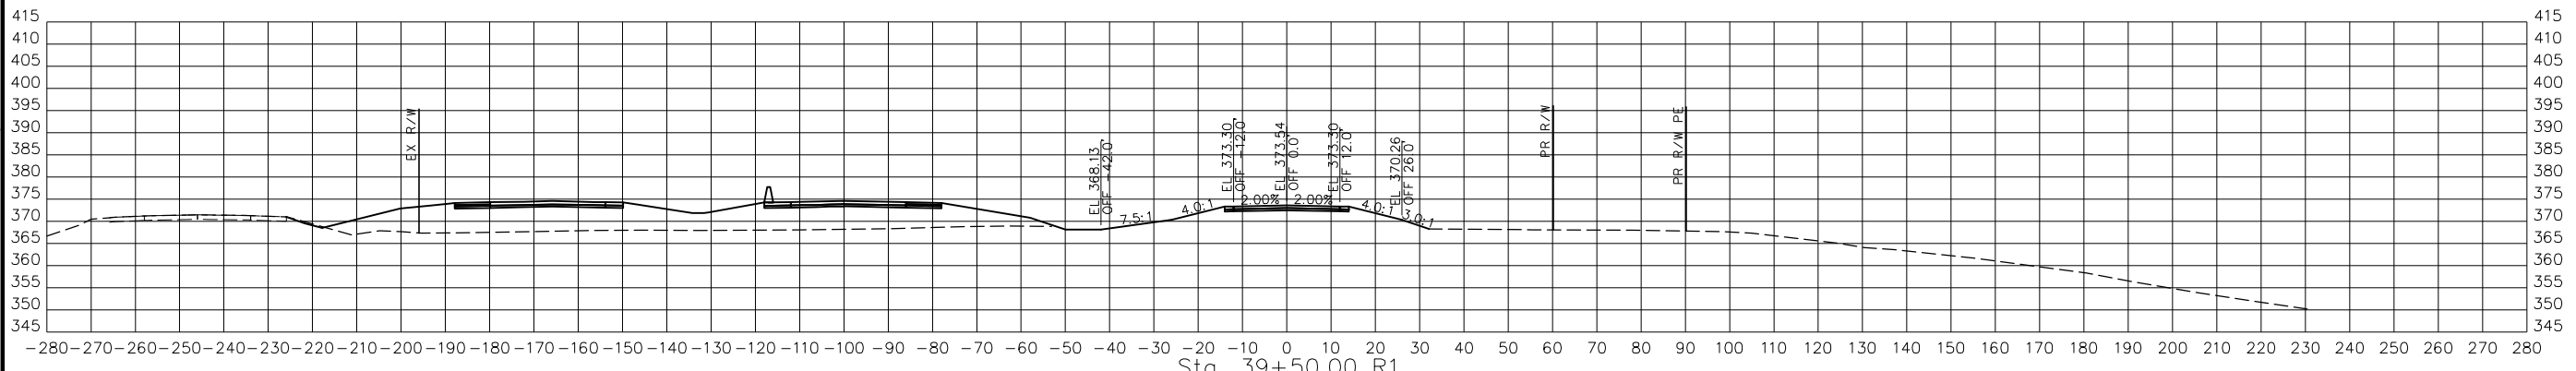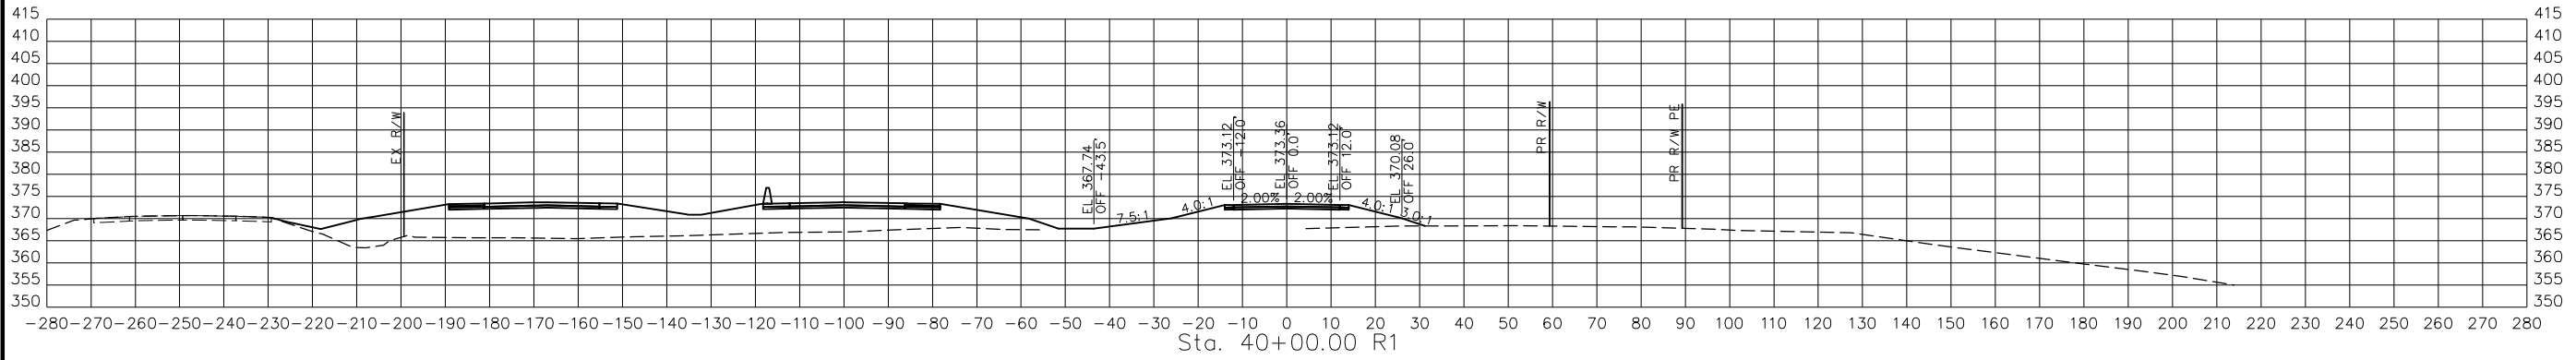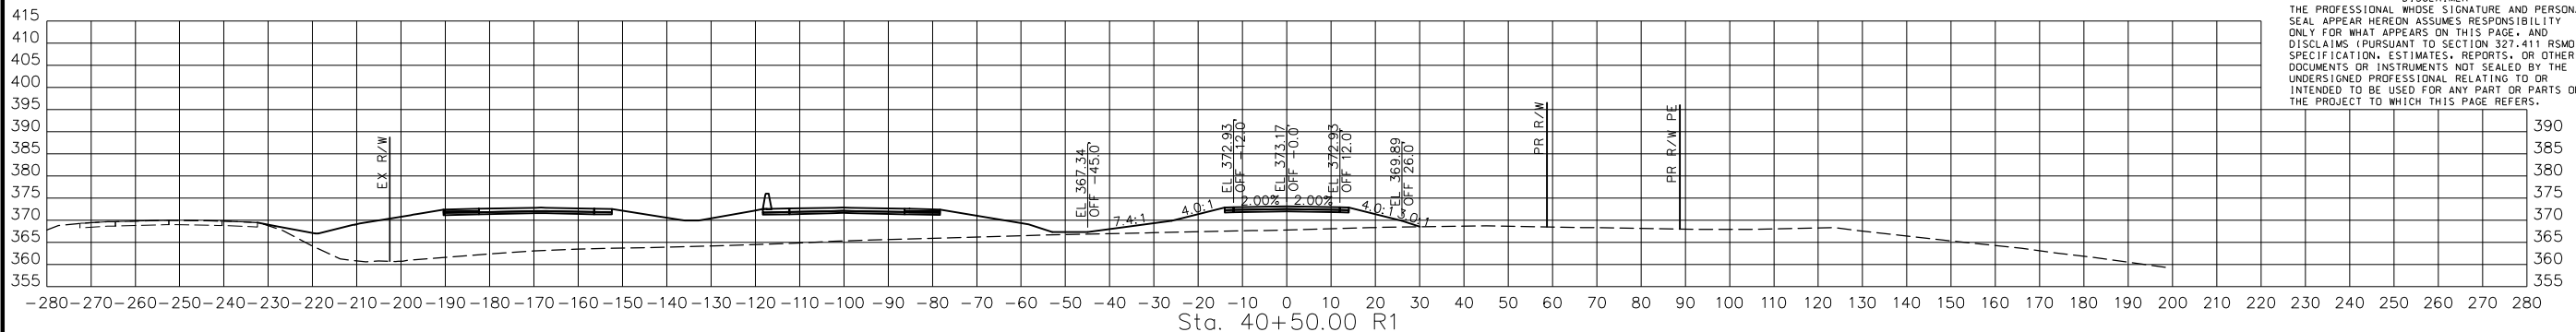

STA. 39+00.00 R1 TO STA. 40+50.00 R1

PRWOR3  
 CROSS SECTIONS  
 14 OF 47

DISCLAIMER  
 THE PROFESSIONAL WHOSE SIGNATURE AND PERSONAL SEAL APPEAR HEREON ASSUMES RESPONSIBILITY ONLY FOR WHAT APPEARS ON THIS PAGE, AND DISCLAIMS (PURSUANT TO SECTION 327.411 RSMO) SPECIFICATION, ESTIMATES, REPORTS, OR OTHER DOCUMENTS OR INSTRUMENTS NOT SEALED BY THE UNDERSIGNED PROFESSIONAL RELATING TO OR INTENDED TO BE USED FOR ANY PART OR PARTS OF THE PROJECT TO WHICH THIS PAGE REFERS.



DATE PREPARED  
 3/4/2023  
 ROUTE 67 STATE MO  
 DISTRICT SE SHEET NO. 68  
 COUNTY BUTLER  
 JOB NO. J9P3764  
 CONTRACT ID.





PROJECT NO.  
 BRIDGE NO.

DATE	DESCRIPTION

MISSOURI HIGHWAYS AND TRANSPORTATION COMMISSION  
  
 105 WEST CAPITOL  
 JEFFERSON CITY, MO 65102  
 1-888-ASK-MODOT (1-888-278-6636)

BACON | FARMER | WORKMAN  
 ENGINEERING & TESTING, INC.  
  
 415 W. MAIN STREET  
 MOBILE, MISSISSIPPI 39426  
 601-937-1800  
 WWW.BFWENGINEERING.COM


IF A SEAL IS PRESENT ON THIS SHEET IT HAS BEEN ELECTRONICALLY SEALED AND DATED.

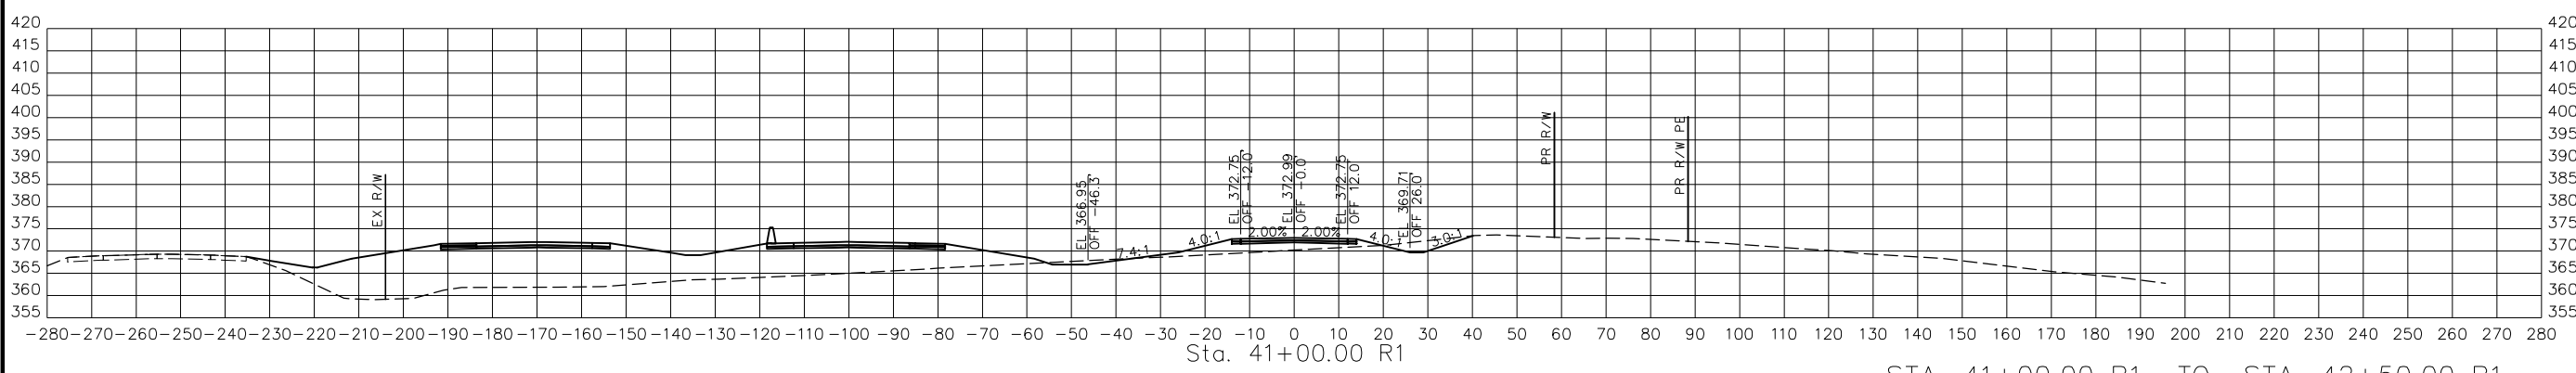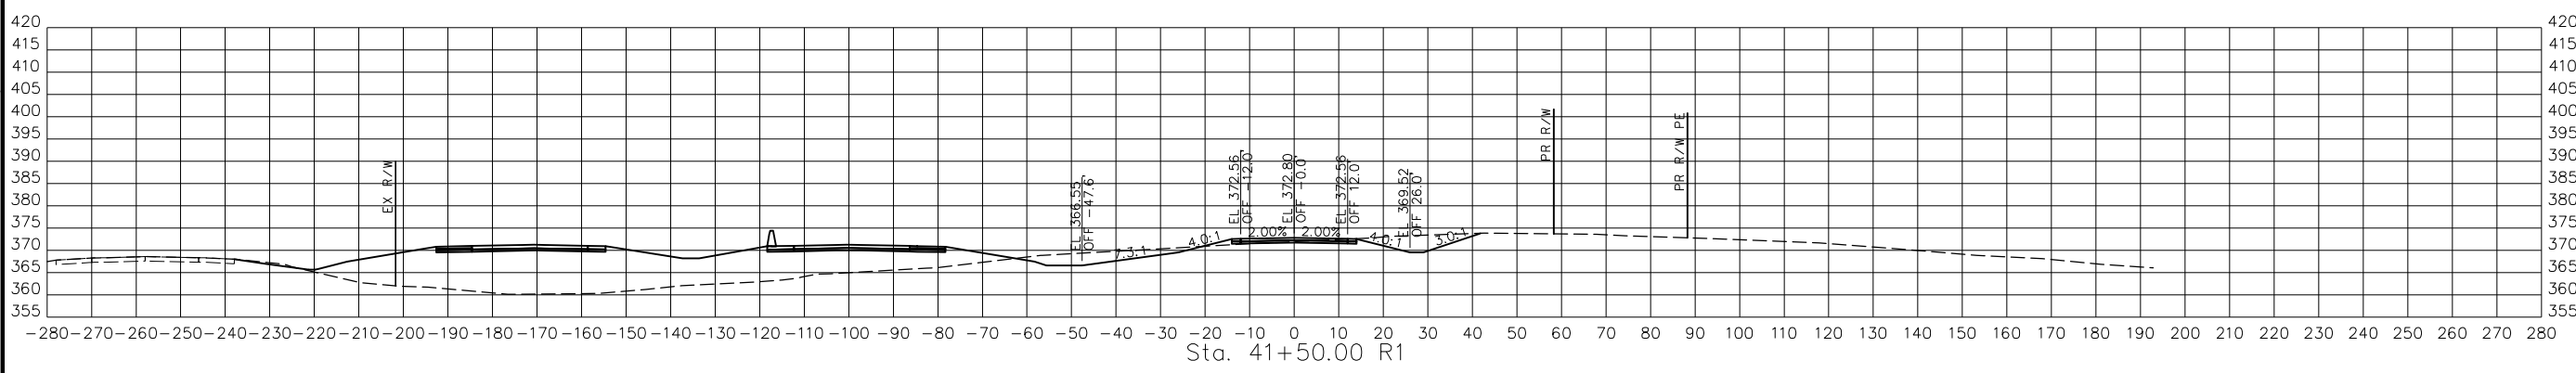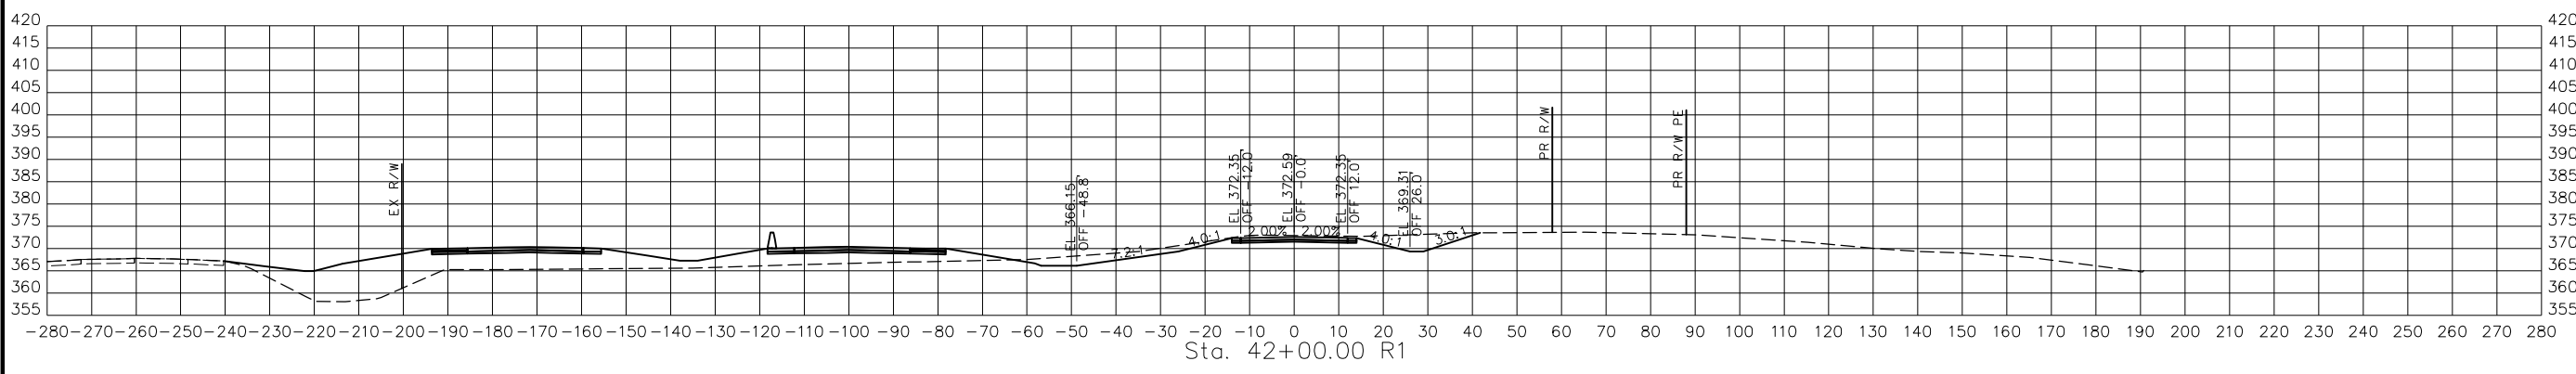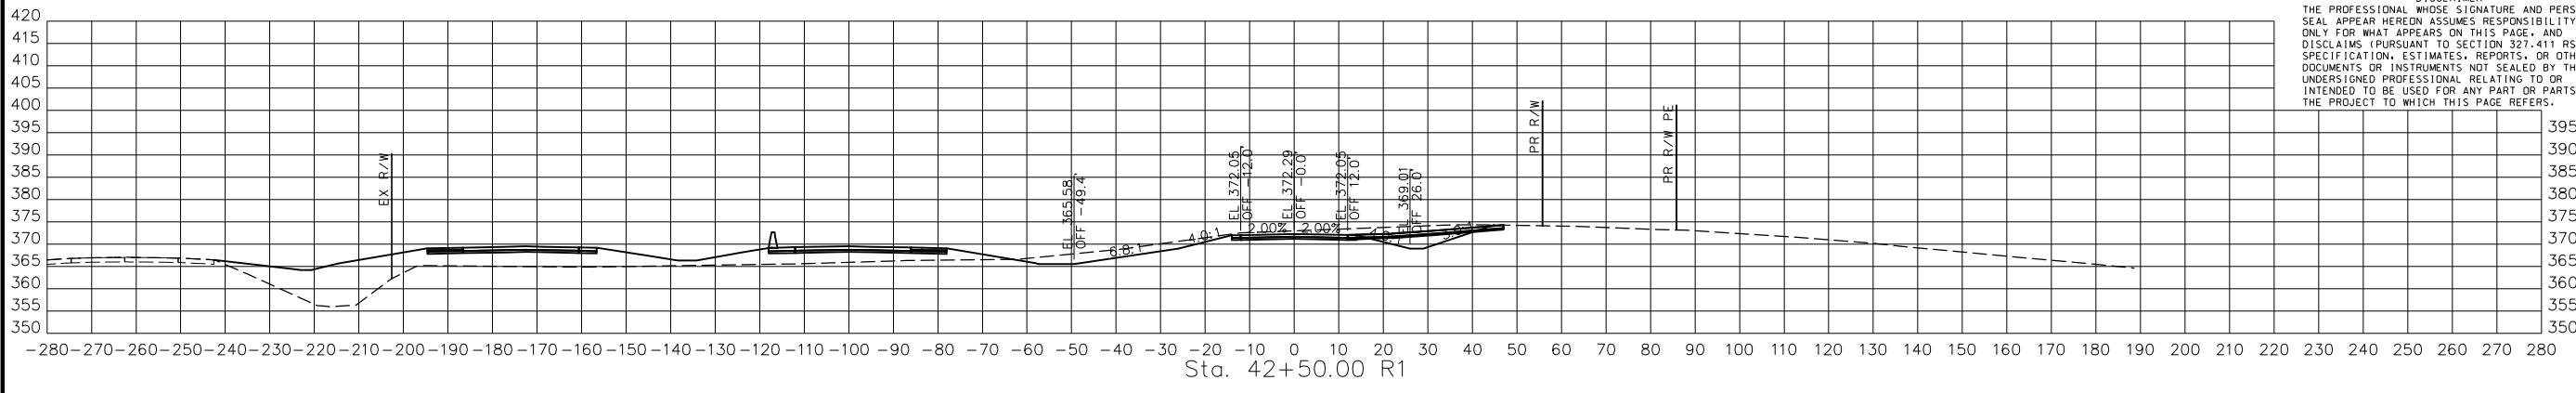

STA. 41+00.00 R1 TO STA. 42+50.00 R1

PRWOR3  
 CROSS SECTIONS  
 15 OF 47

DISCLAIMER  
 THE PROFESSIONAL WHOSE SIGNATURE AND PERSONAL SEAL APPEAR HEREON ASSUMES RESPONSIBILITY ONLY FOR WHAT APPEARS ON THIS PAGE, AND DISCLAIMS (PURSUANT TO SECTION 327.411 RSMO) SPECIFICATIONS, ESTIMATES, REPORTS, OR OTHER DOCUMENTS OR INSTRUMENTS NOT SEALED BY THE UNDERSIGNED PROFESSIONAL RELATING TO OR INTENDED TO BE USED FOR ANY PART OR PARTS OF THE PROJECT TO WHICH THIS PAGE REFERS.

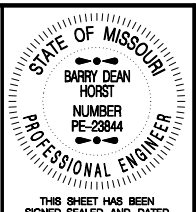

THIS SHEET HAS BEEN SIGNED, SEALED AND DATED ELECTRONICALLY.

DATE PREPARED  
 3/4/2023  
 ROUTE 67 STATE MO  
 DISTRICT SE SHEET NO. 69  
 COUNTY BUTLER  
 JOB NO. J9P3764  
 CONTRACT ID.





PROJECT NO.  
 BRIDGE NO.

DATE	DESCRIPTION

MISSOURI HIGHWAYS AND TRANSPORTATION COMMISSION

**MoDOT**  
 105 WEST CAPITOL  
 JEFFERSON CITY, MO 65102  
 1-888-ASK-MODOT (1-888-278-6636)


BACON | FARMER | WORKMAN  
 ENGINEERING & TESTING, INC.  
 415 S. BROWN STREET  
 MOBILE, MISSOURI 64150  
 PHONE: 816-271-1121  
 WWW.BFWENGINEERS.COM

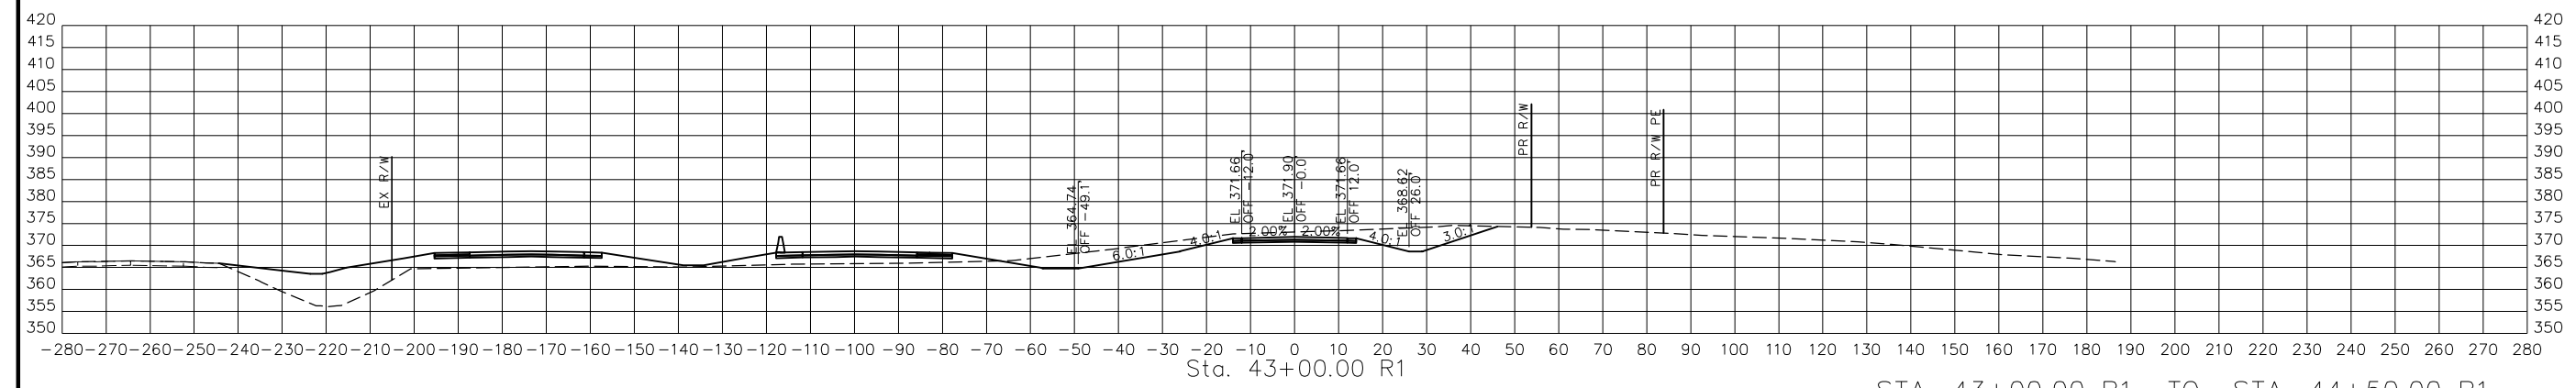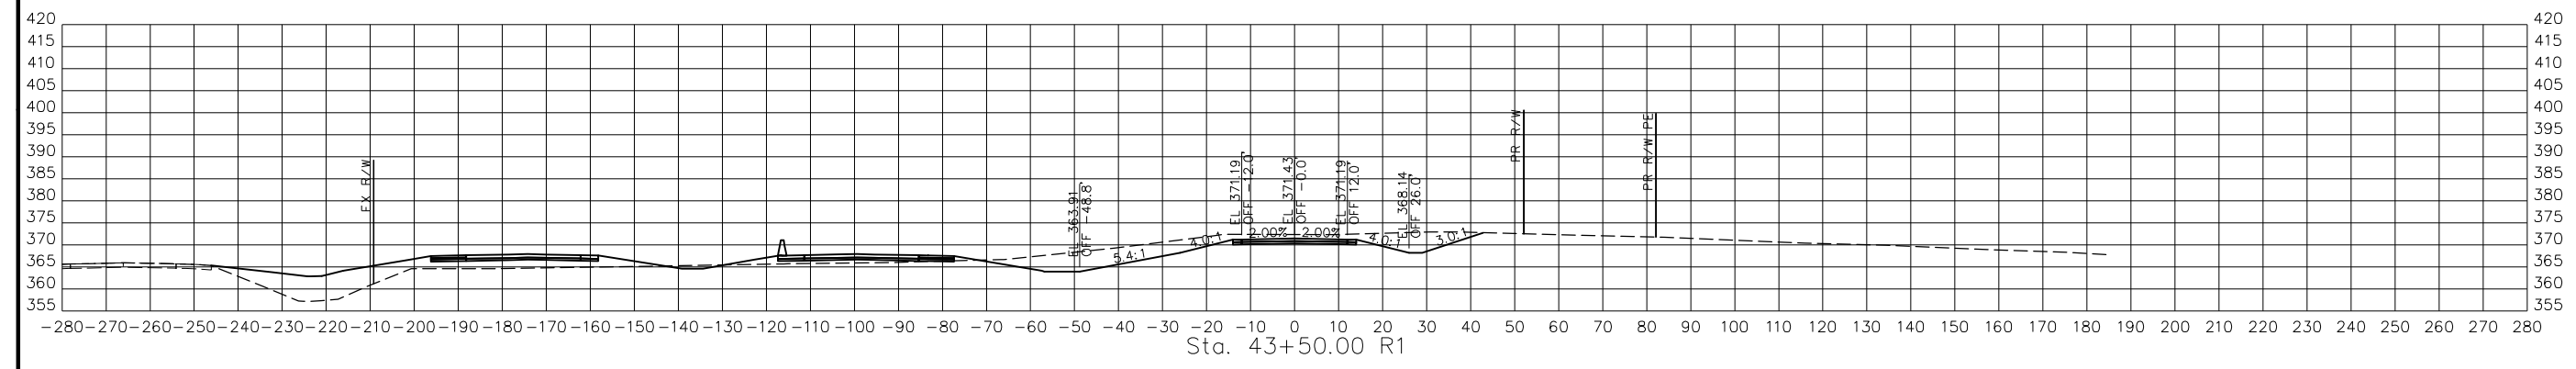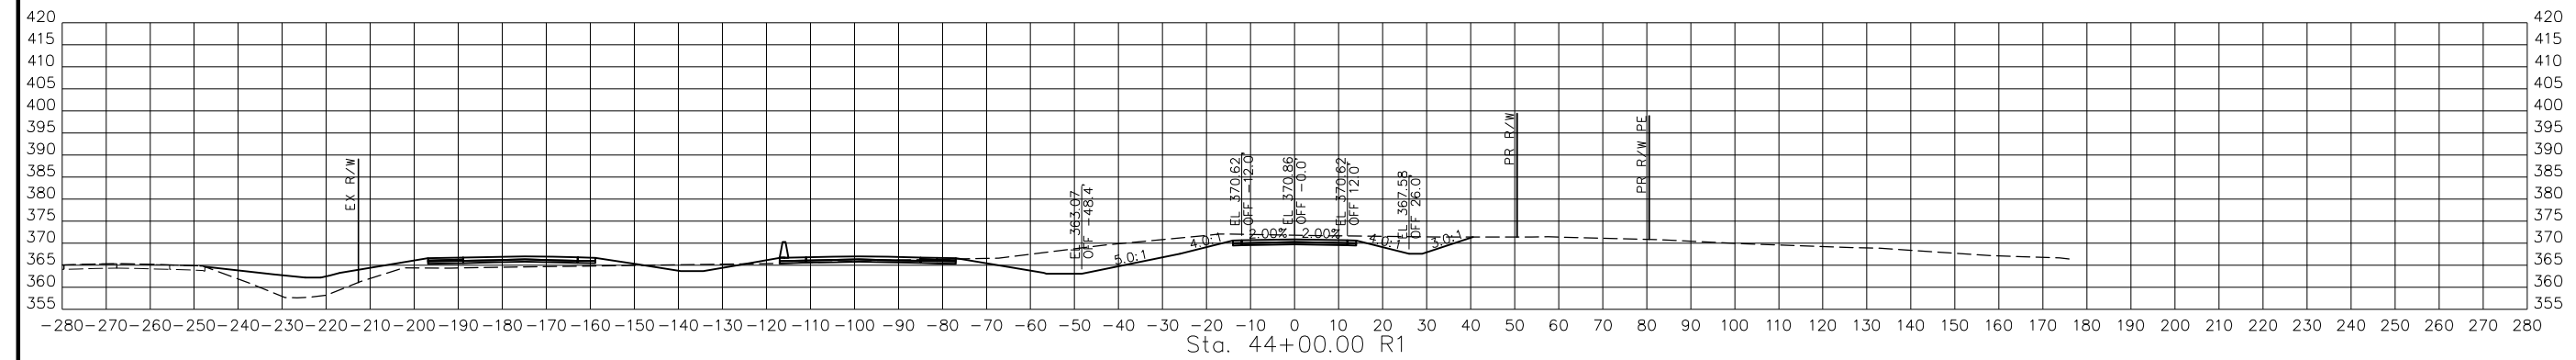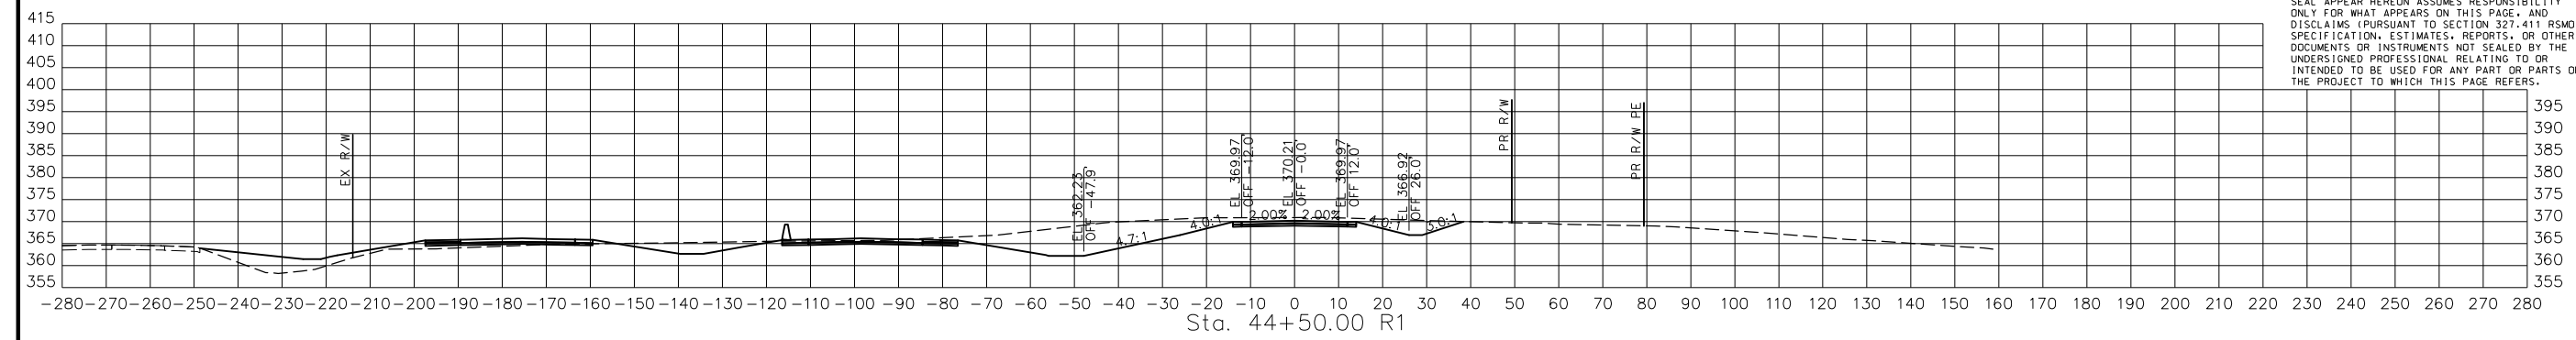

STA. 43+00.00 R1 TO STA. 44+50.00 R1

PRWOR3  
 CROSS SECTIONS  
 16 OF 47

DISCLAIMER  
 THE PROFESSIONAL WHOSE SIGNATURE AND PERSONAL SEAL APPEAR HEREON ASSUMES RESPONSIBILITY ONLY FOR WHAT APPEARS ON THIS PAGE, AND DISCLAIMS (PURSUANT TO SECTION 327.411 RSMO) SPECIFICATION, ESTIMATES, REPORTS, OR OTHER DOCUMENTS OR INSTRUMENTS NOT SEALED BY THE UNDERSIGNED PROFESSIONAL RELATING TO OR INTENDED TO BE USED FOR ANY PART OR PARTS OF THE PROJECT TO WHICH THIS PAGE REFERS.

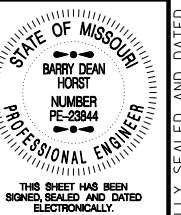

THIS SHEET HAS BEEN SIGNED, SEALED AND DATED ELECTRONICALLY.






DATE PREPARED  
 3/4/2023  
 ROUTE 67 STATE MO  
 DISTRICT SE SHEET NO. 70  
 COUNTY BUTLER  
 JOB NO. J9P3764  
 CONTRACT ID.

PROJECT NO.  
 BRIDGE NO.

DATE	DESCRIPTION

MISSOURI HIGHWAYS AND TRANSPORTATION COMMISSION  
  
 105 WEST CAPITOL JEFFERSON CITY, MO 65102  
 1-888-ASK-MODOT (1-888-278-6636)

BACON | FARMER | WORKMAN  
 ENGINEERING & TESTING, INC.  
 1125 S. MAIN STREET  
 PHOENIX, ARIZONA 85004  
 PHONE: 602-997-7700  
 FAX: 602-997-7701  
 WWW.BFWEINER.COM

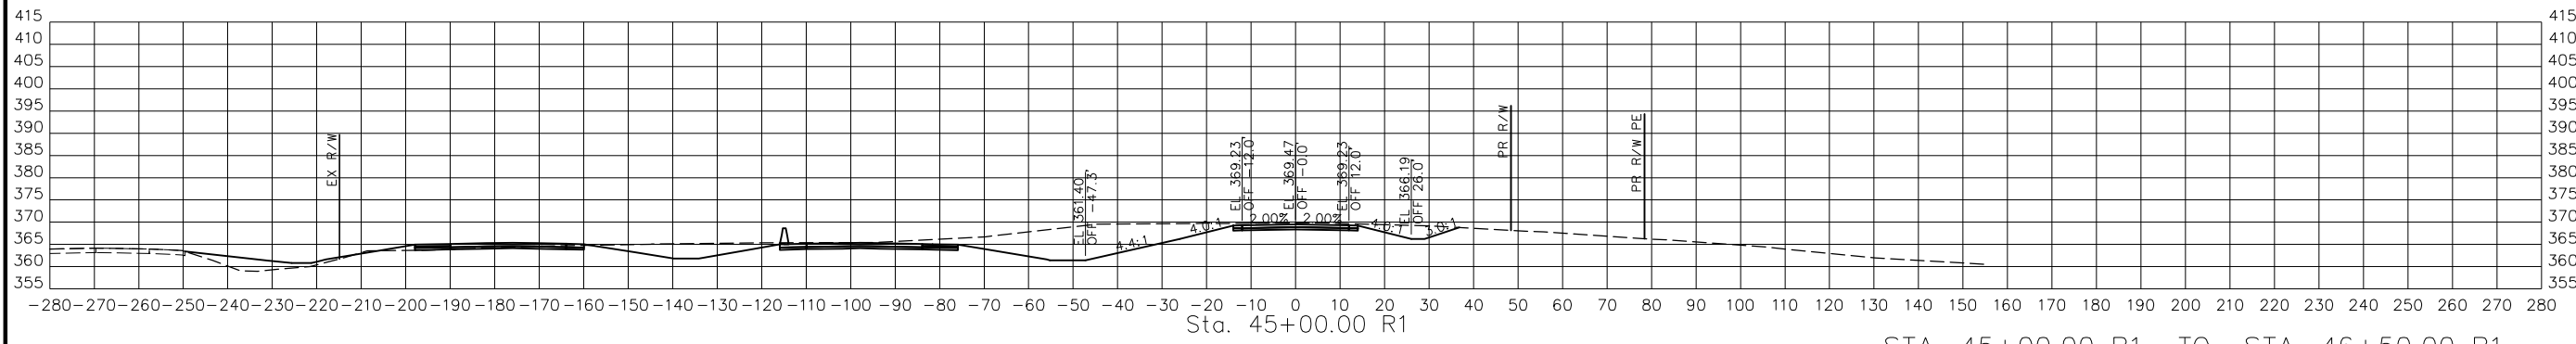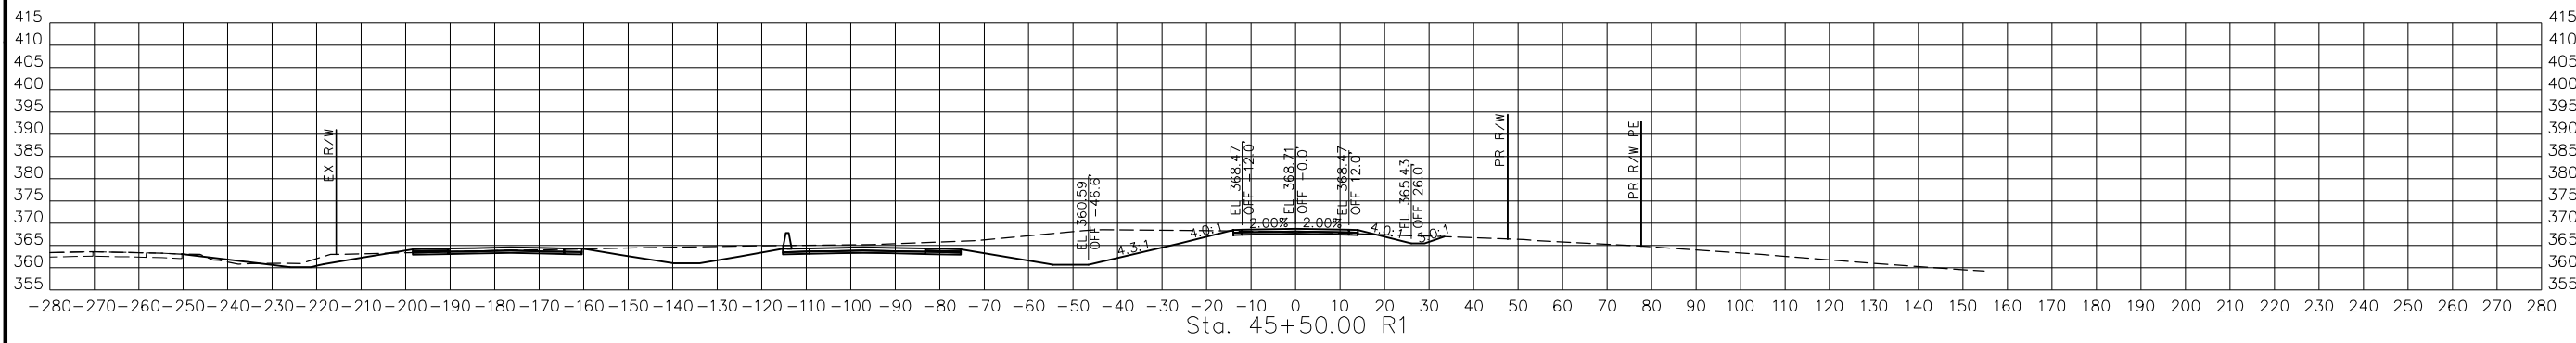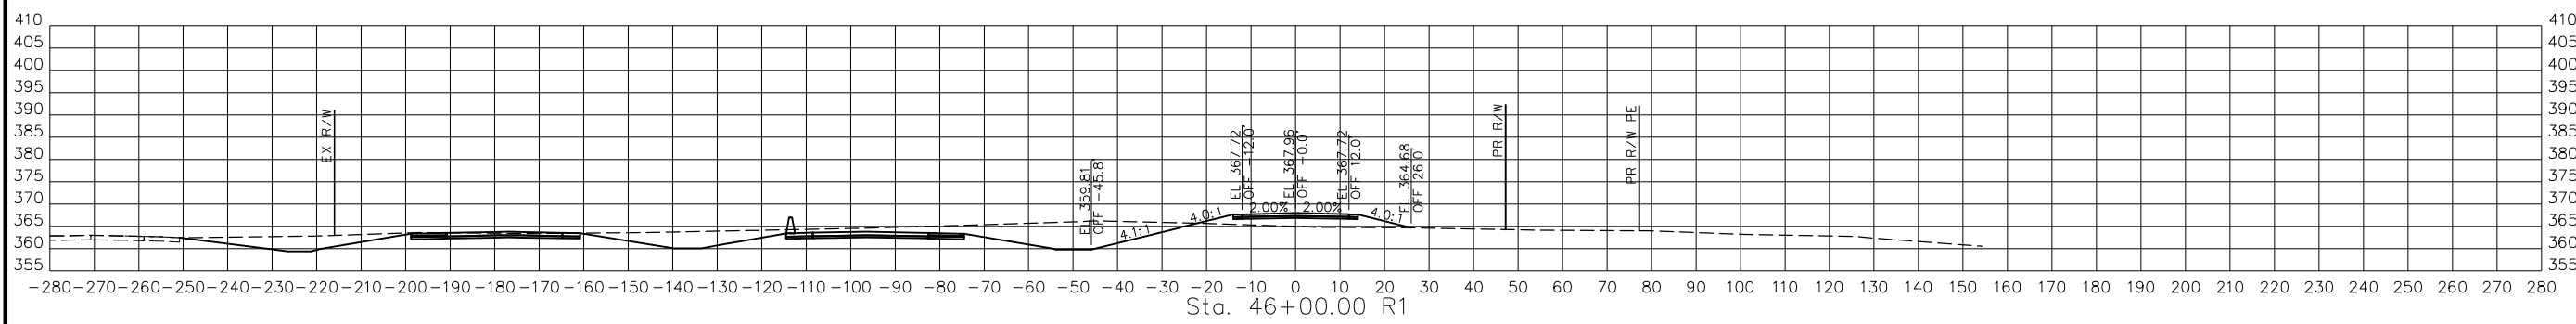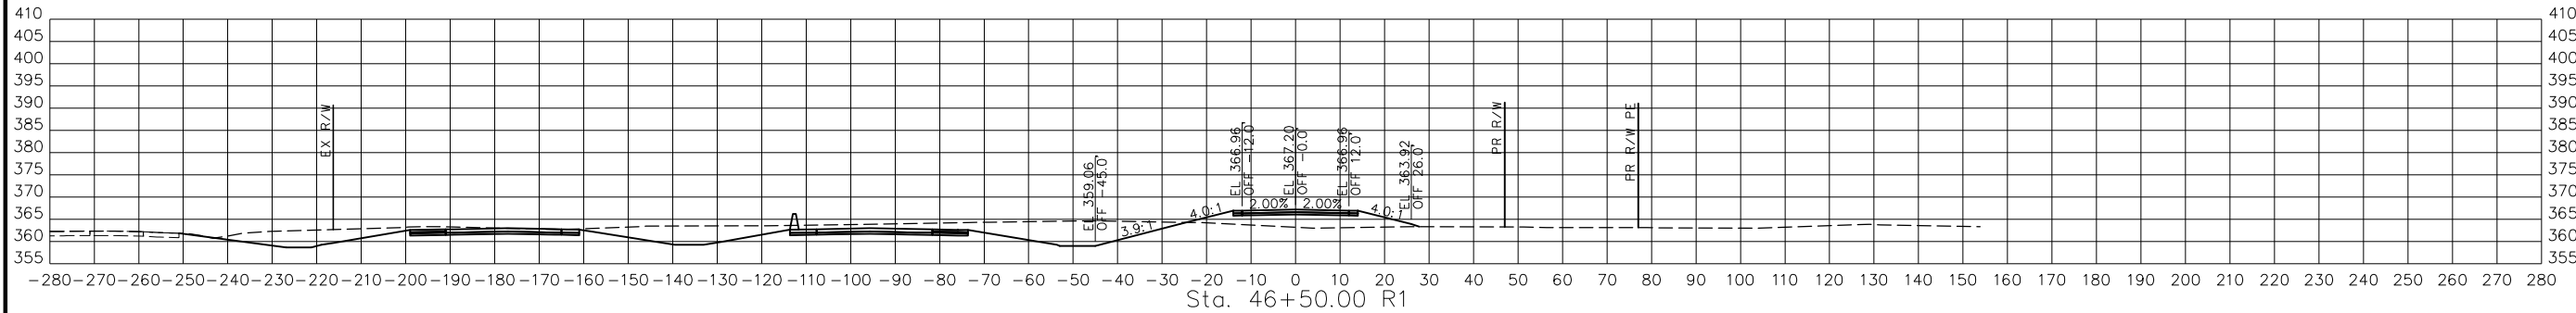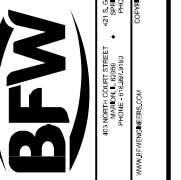


STA. 45+00.00 R1 TO STA. 46+50.00 R1

PRWOR3  
 CROSS SECTIONS  
 17 OF 47

IF A SEAL IS PRESENT ON THIS SHEET IT HAS BEEN ELECTRONICALLY SEALED AND DATED.

DISCLAIMER  
 THE PROFESSIONAL WHOSE SIGNATURE AND PERSONAL SEAL APPEAR HEREON ASSUMES RESPONSIBILITY ONLY FOR WHAT APPEARS ON THIS PAGE, AND DISCLAIMS (PURSUANT TO SECTION 327.411 RSMO) SPECIFICATION, ESTIMATES, REPORTS, OR OTHER DOCUMENTS OR INSTRUMENTS NOT SEALED BY THE UNDERSIGNED PROFESSIONAL RELATING TO OR INTENDED TO BE USED FOR ANY PART OR PARTS OF THE PROJECT TO WHICH THIS PAGE REFERS.

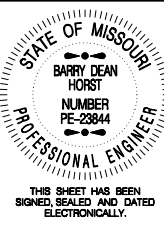





DATE PREPARED  
 3/4/2023  
 ROUTE 67 STATE MO  
 DISTRICT SE SHEET NO. 71  
 COUNTY BUTLER  
 JOB NO. J9P3764  
 CONTRACT ID.

PROJECT NO.  
 BRIDGE NO.

DATE	DESCRIPTION

MISSOURI HIGHWAYS AND TRANSPORTATION COMMISSION  
  
 105 WEST CAPITOL JEFFERSON CITY, MO 65102  
 1-888-ASK-MODOT (1-888-278-6636)


BACON | FARMER | WORKMAN ENGINEERING & TESTING, INC.  
  
 1115 S. BROADWAY STREET, SUITE 200, JEFFERSON CITY, MO 65102  
 PHONE: 314.384.1554  
 WWW.BFWENGINEERING.COM

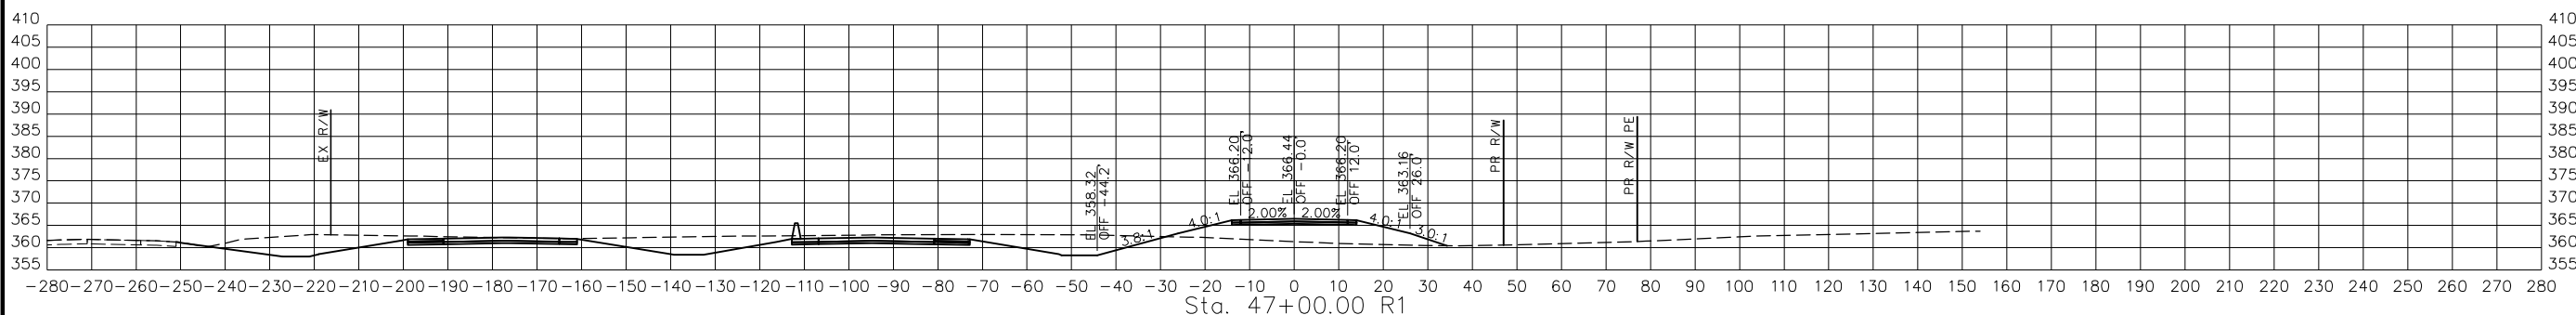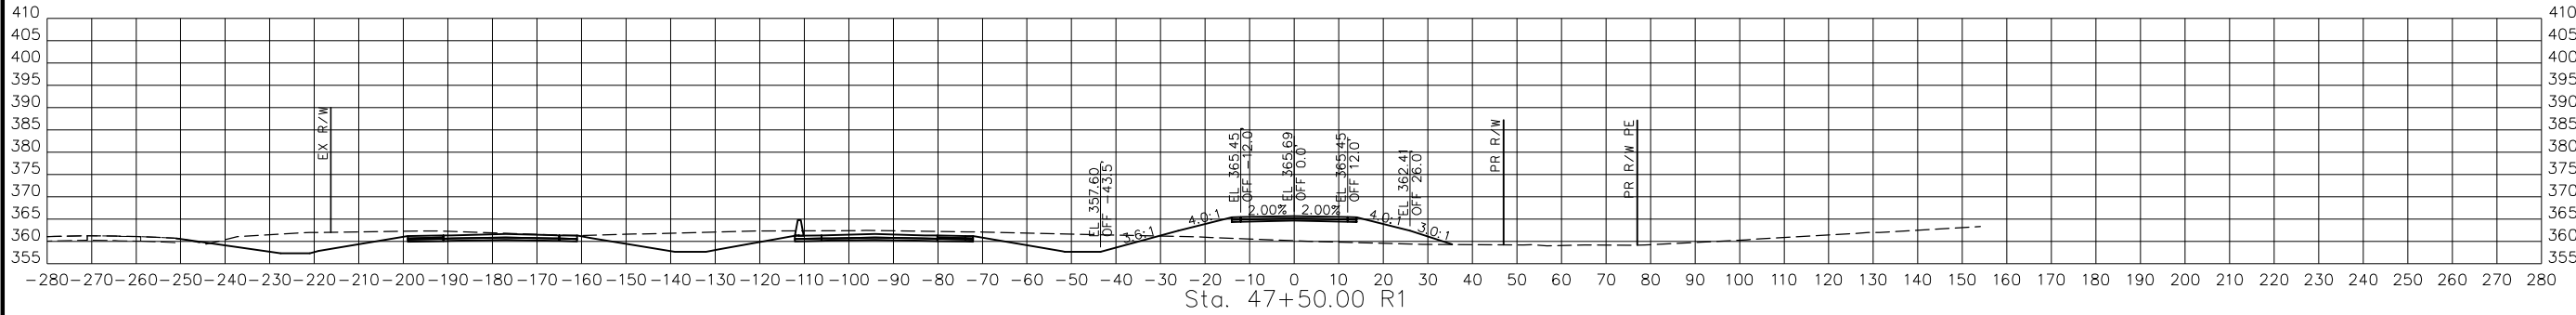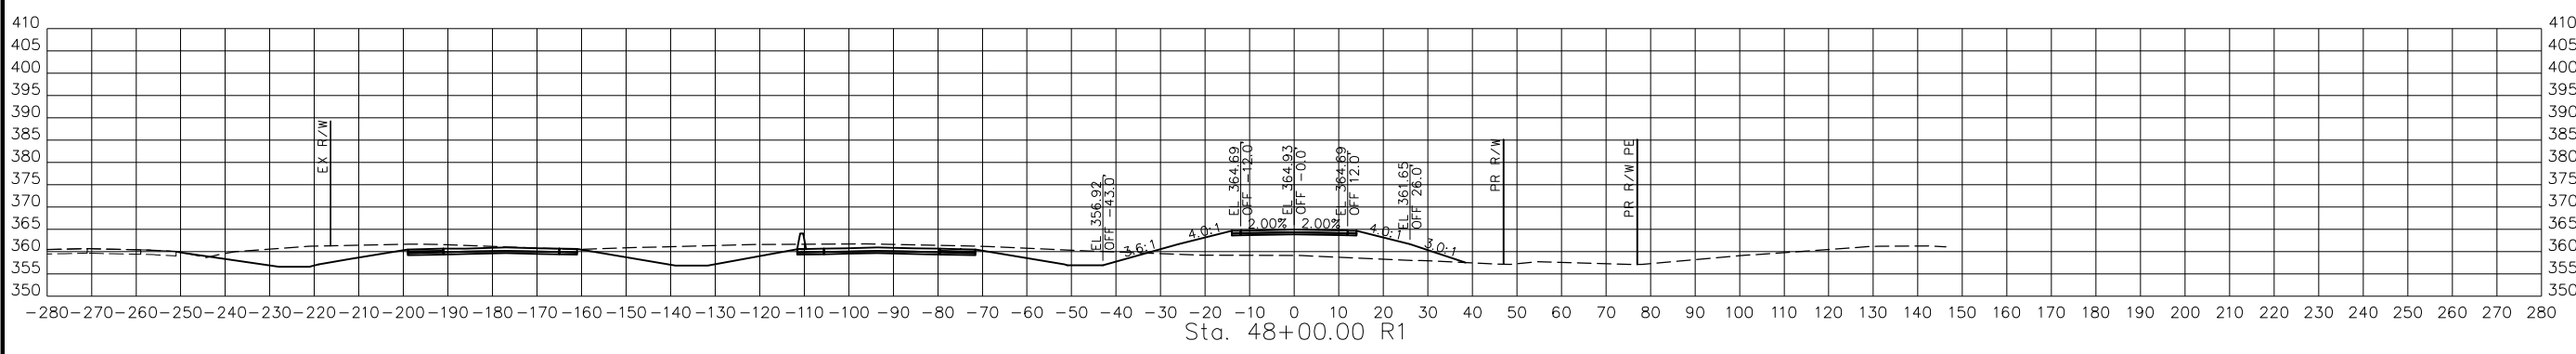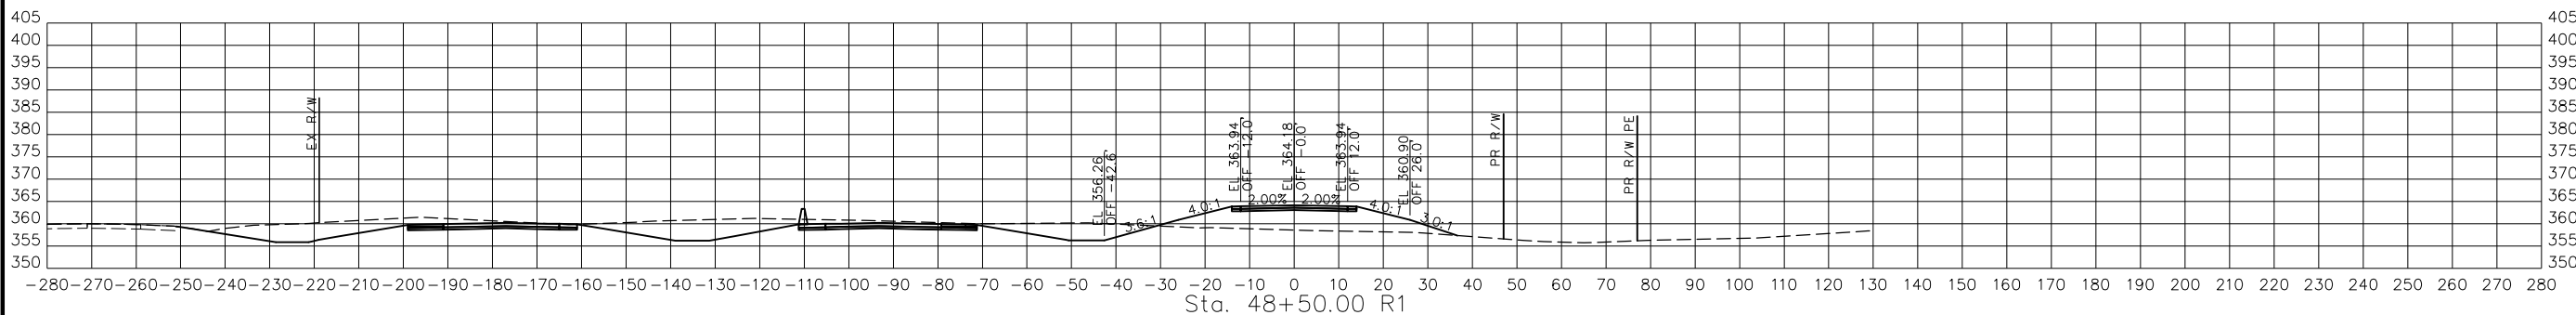

STA. 47+00.00 R1 TO STA. 48+50.00 R1

PRWOR3  
 CROSS SECTIONS  
 18 OF 47

DISCLAIMER  
 THE PROFESSIONAL WHOSE SIGNATURE AND PERSONAL SEAL APPEAR HEREON ASSUMES RESPONSIBILITY ONLY FOR WHAT APPEARS ON THIS PAGE, AND DISCLAIMS (PURSUANT TO SECTION 327.411 RSMO) SPECIFICATION, ESTIMATES, REPORTS, OR OTHER DOCUMENTS OR INSTRUMENTS NOT SEALED BY THE UNDERSIGNED PROFESSIONAL RELATING TO OR INTENDED TO BE USED FOR ANY PART OR PARTS OF THE PROJECT TO WHICH THIS PAGE REFERS.

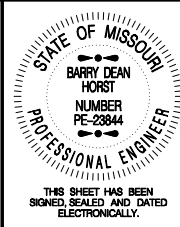

THIS SHEET HAS BEEN SIGNED, SEALED AND DATED ELECTRONICALLY.

DATE PREPARED  
 3/4/2023

ROUTE STATE  
 67 MO

DISTRICT SHEET NO.  
 SE 72

COUNTY  
 BUTLER

JOB NO.  
 J9P3764

CONTRACT ID.

PROJECT NO.

BRIDGE NO.





DATE	DESCRIPTION

MISSOURI HIGHWAYS AND TRANSPORTATION COMMISSION

105 WEST CAPITOL  
 JEFFERSON CITY, MO 65102  
 1-888-ASK-MODOT (1-888-278-6636)

BACON | FARMER | WORKMAN  
 ENGINEERING & TESTING, INC.

415 S. BROADWAY STREET  
 MOBILE, MISSISSIPPI 38671  
 PHONE: 662-271-1234  
 WWW.BFWENGINEERS.COM

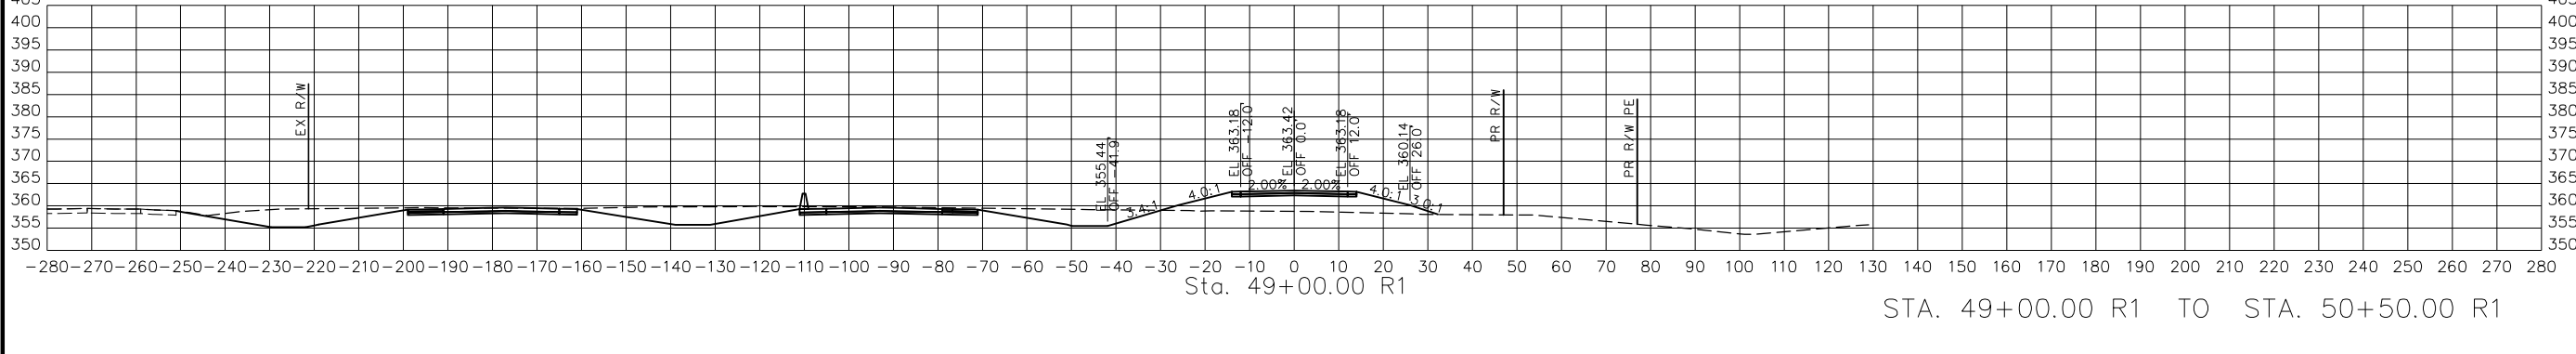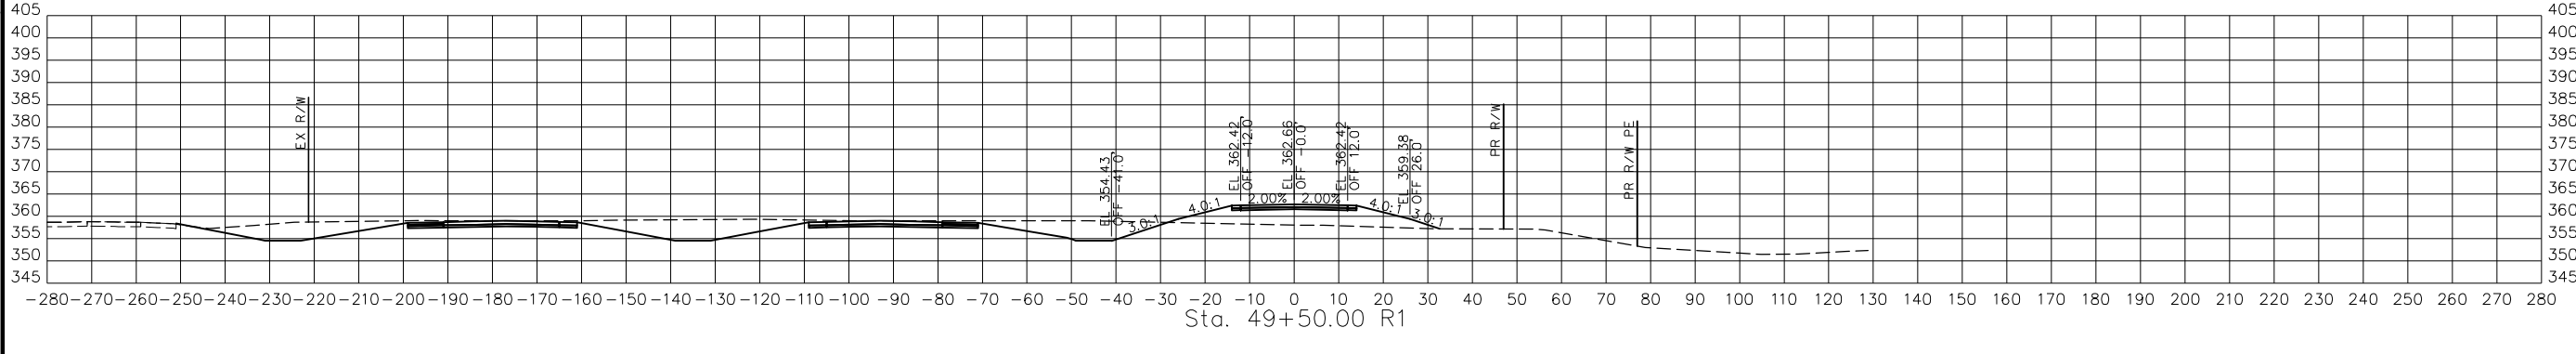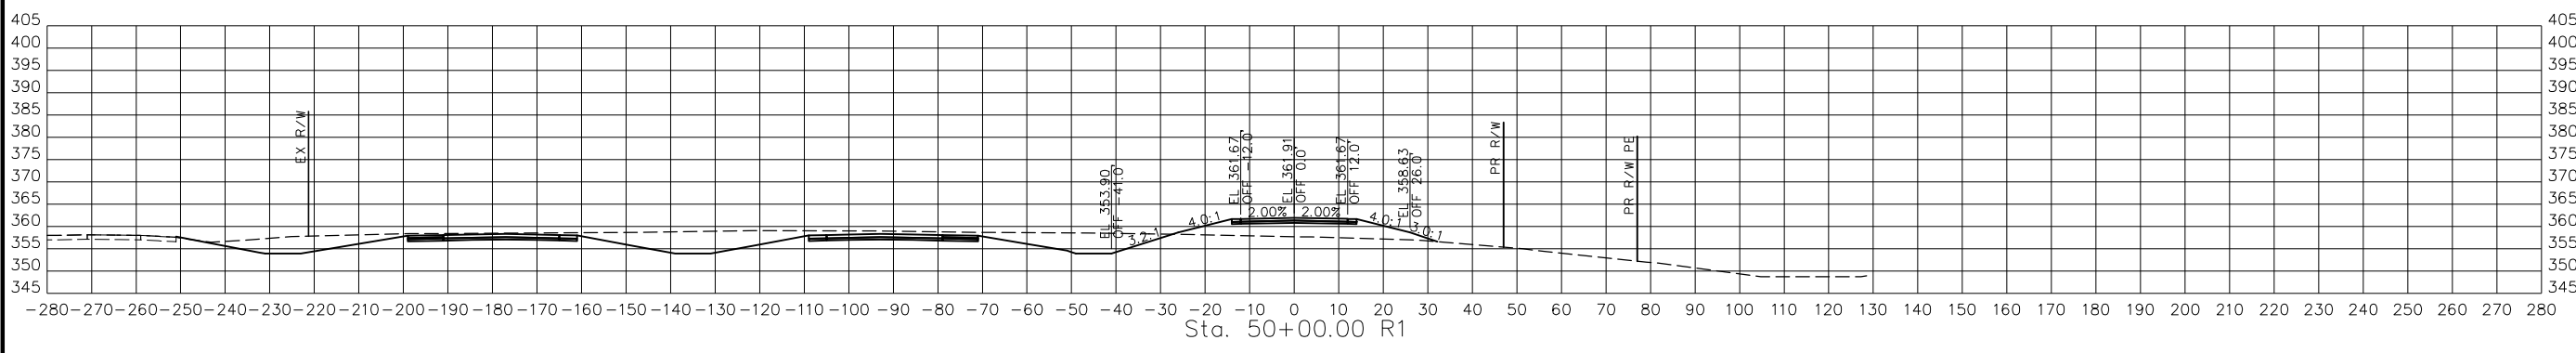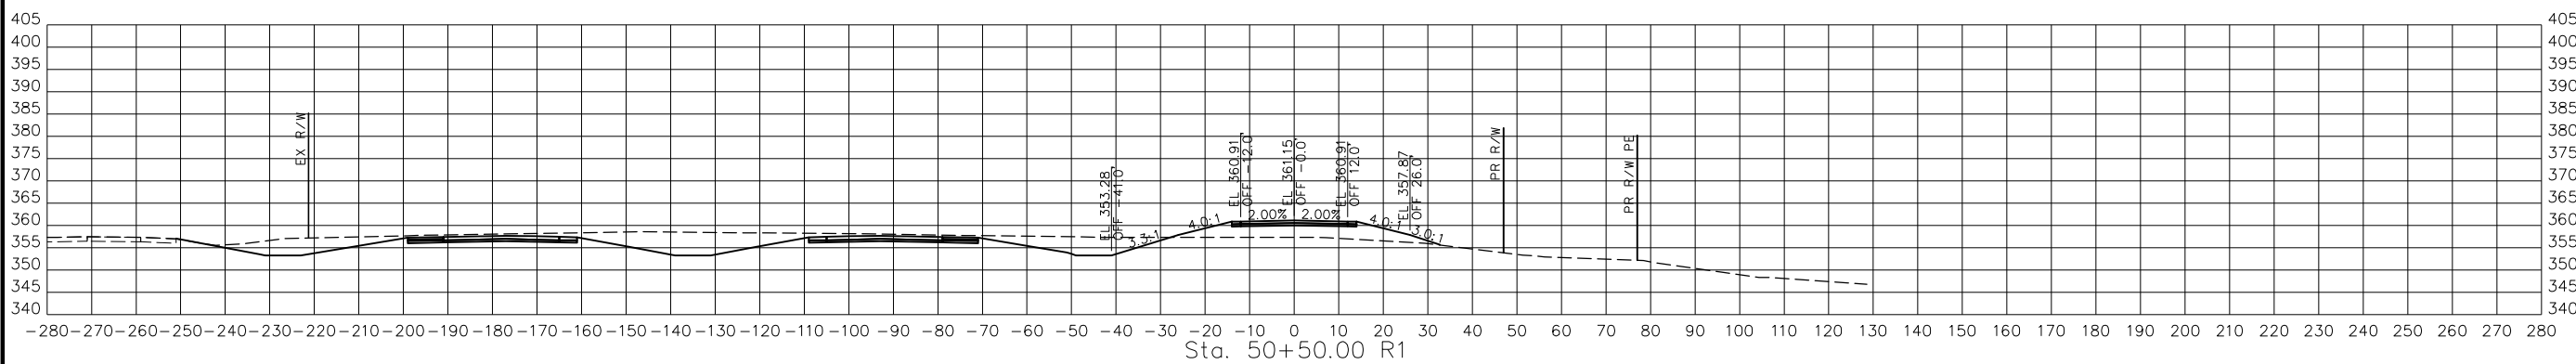

STA. 49+00.00 R1 TO STA. 50+50.00 R1

PRWOR3  
 CROSS SECTIONS  
 19 OF 47

DISCLAIMER  
 THE PROFESSIONAL WHOSE SIGNATURE AND PERSONAL SEAL APPEAR HEREON ASSUMES RESPONSIBILITY ONLY FOR WHAT APPEARS ON THIS PAGE, AND DISCLAIMS (PURSUANT TO SECTION 327.411 RSMO) SPECIFICATION, ESTIMATES, REPORTS, OR OTHER DOCUMENTS OR INSTRUMENTS NOT SEALED BY THE UNDERSIGNED PROFESSIONAL RELATING TO OR INTENDED TO BE USED FOR ANY PART OR PARTS OF THE PROJECT TO WHICH THIS PAGE REFERS.



THIS SHEET HAS BEEN SIGNED, SEALED AND DATED ELECTRONICALLY.

DATE PREPARED  
 3/4/2023  
 ROUTE 67 STATE MO  
 DISTRICT SE SHEET NO. 73  
 COUNTY BUTLER  
 JOB NO. J9P3764  
 CONTRACT ID.

PROJECT NO.  
 BRIDGE NO.

DATE	DESCRIPTION





MISSOURI HIGHWAYS AND TRANSPORTATION COMMISSION  
 105 WEST CAPITOL  
 JEFFERSON CITY, MO 65102  
 1-888-ASK-MODOT (1-888-278-6636)



BACON | FARMER | WORKMAN  
 ENGINEERS & TESTING, INC.  
 415 S. BRUNNEN STREET  
 MOBILE, MISSOURI 64150  
 PHONE: 816-271-9854  
 FAX: 816-271-9855  
 WWW.BFWENGINEERS.COM




IF A SEAL IS PRESENT ON THIS SHEET IT HAS BEEN ELECTRONICALLY SEALED AND DATED.

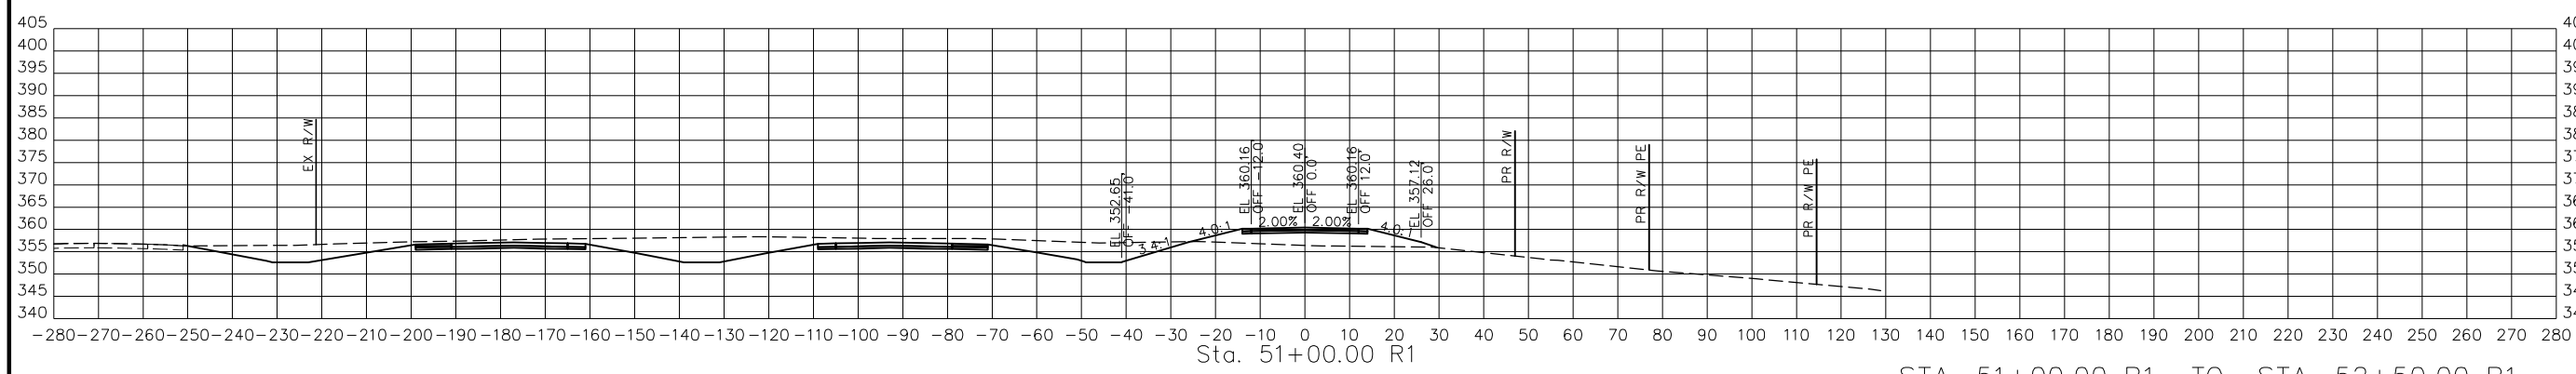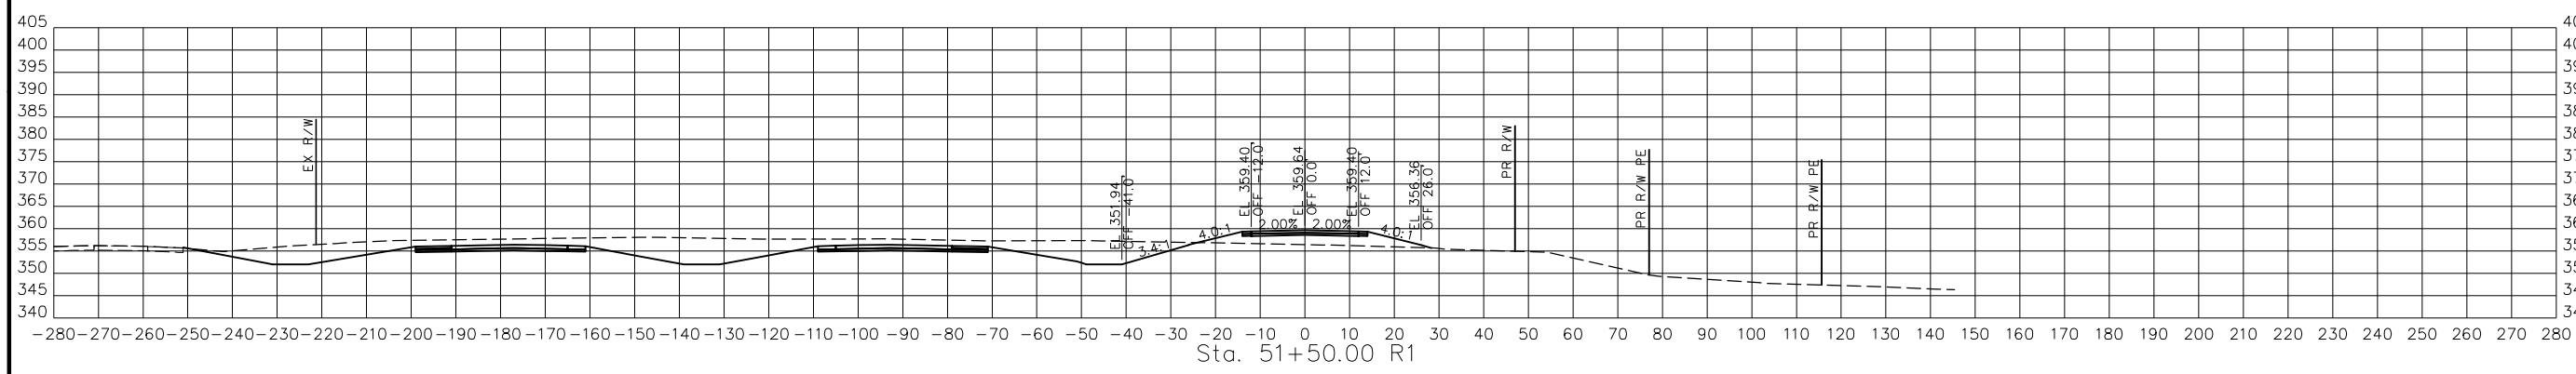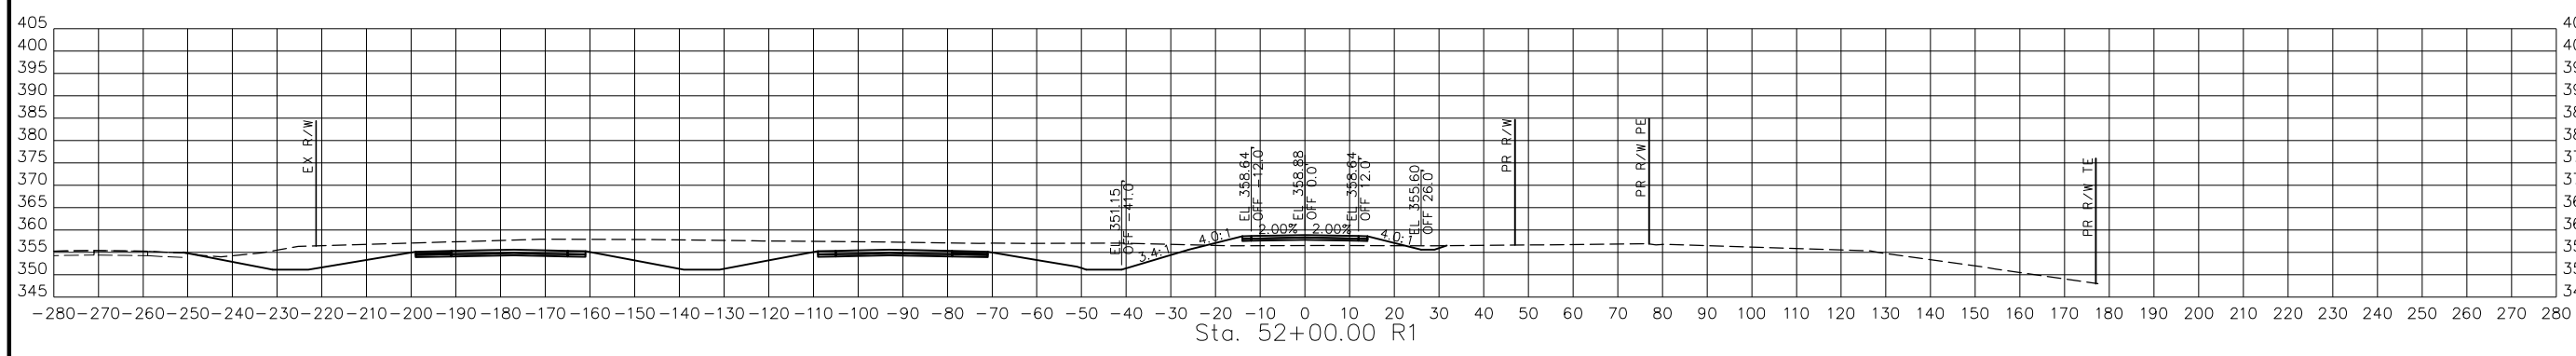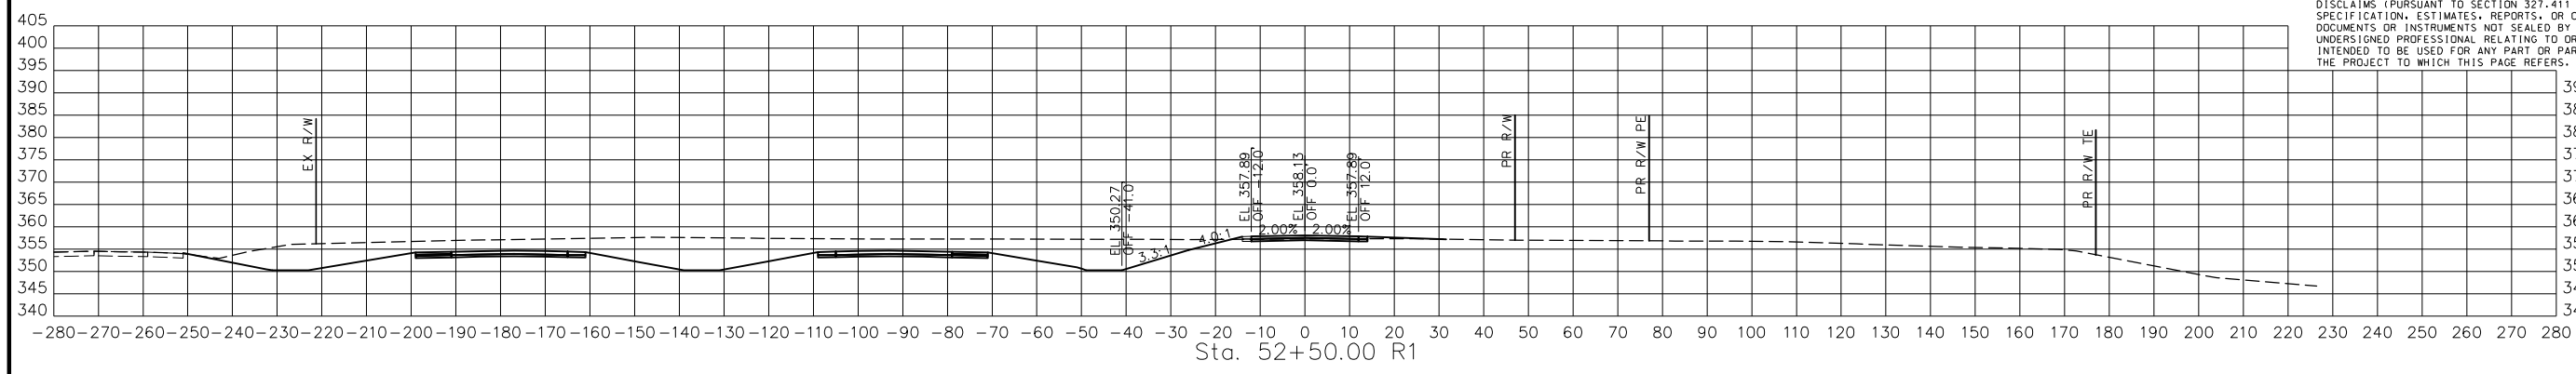

STA. 51+00.00 R1 TO STA. 52+50.00 R1

PRWOR3  
 CROSS SECTIONS  
 20 OF 47

DISCLAIMER  
 THE PROFESSIONAL WHOSE SIGNATURE AND PERSONAL SEAL APPEAR HEREON ASSUMES RESPONSIBILITY ONLY FOR WHAT APPEARS ON THIS PAGE, AND DISCLAIMS (PURSUANT TO SECTION 327.411 RSMO) SPECIFICATION, ESTIMATES, REPORTS, OR OTHER DOCUMENTS OR INSTRUMENTS NOT SEALED BY THE UNDERSIGNED PROFESSIONAL RELATING TO OR INTENDED TO BE USED FOR ANY PART OR PARTS OF THE PROJECT TO WHICH THIS PAGE REFERS.

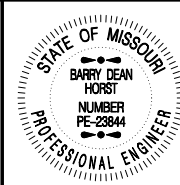

THIS SHEET HAS BEEN  
 SIGNED, SEALED AND DATED  
 ELECTRONICALLY.

DATE PREPARED  
 3/4/2023  
 ROUTE 67 STATE MO  
 DISTRICT SE SHEET NO. 74  
 COUNTY BUTLER  
 JOB NO. J9P3764  
 CONTRACT ID.





PROJECT NO.  
 BRIDGE NO.

DATE	DESCRIPTION

MISSOURI HIGHWAYS AND TRANSPORTATION  
 COMMISSION  
  
 105 WEST CAPITOL  
 JEFFERSON CITY, MO 65102  
 1-888-ASK-MODOT (1-888-278-6636)

BACON | FARMER | WORKMAN  
 ENGINEERING & TESTING, INC.  
  
 415 S. BROADWAY STREET  
 MOBILE, MISSISSIPPI 38671  
 PHONE: 662-271-1834  
 FAX: 662-271-1835  
 WWW.BFWENGINEERING.COM

IF A SEAL IS PRESENT ON THIS SHEET IT HAS BEEN ELECTRONICALLY SEALED AND DATED.

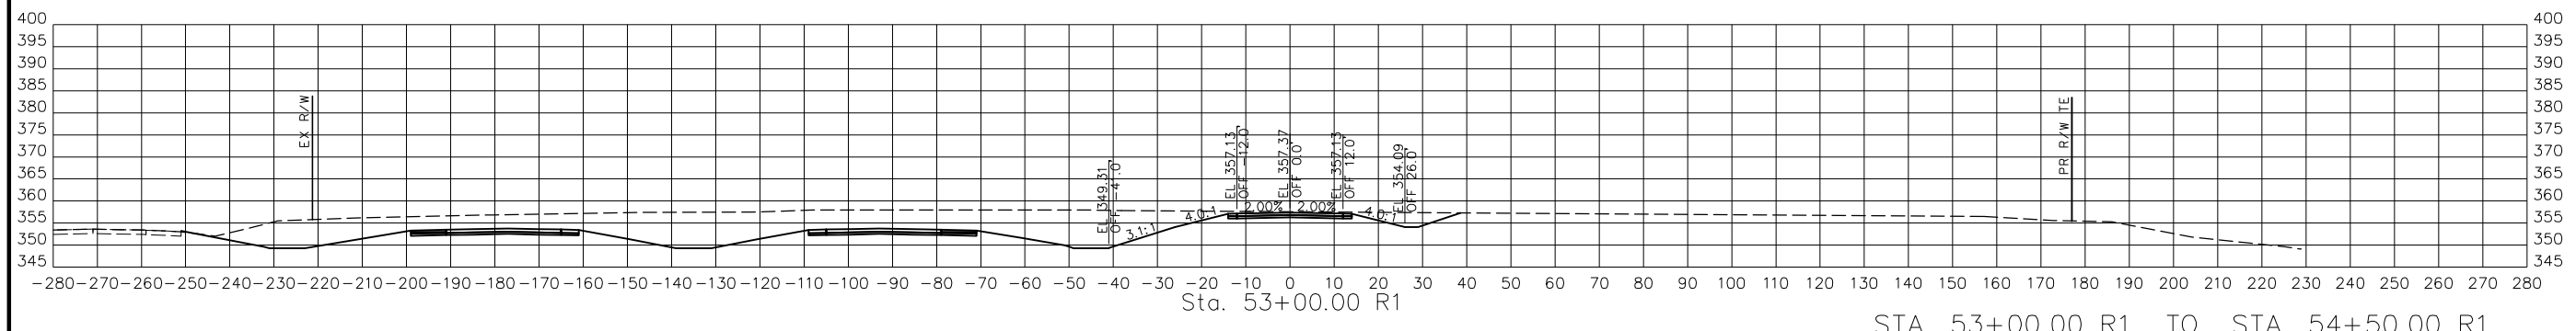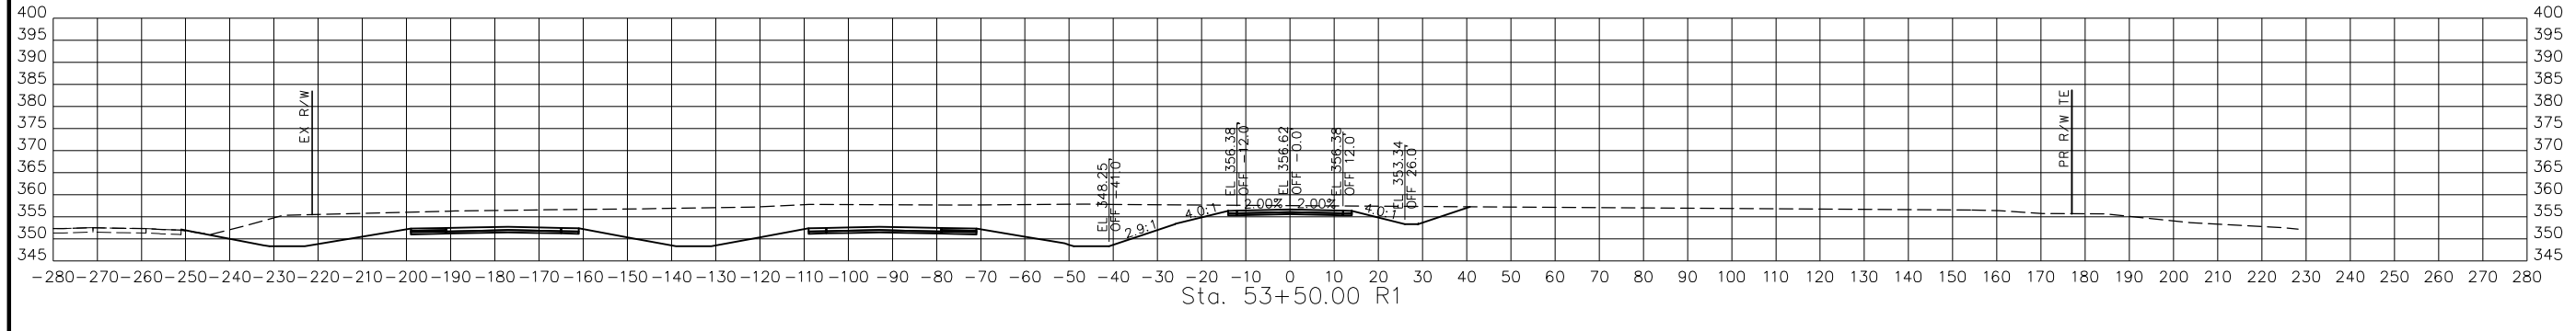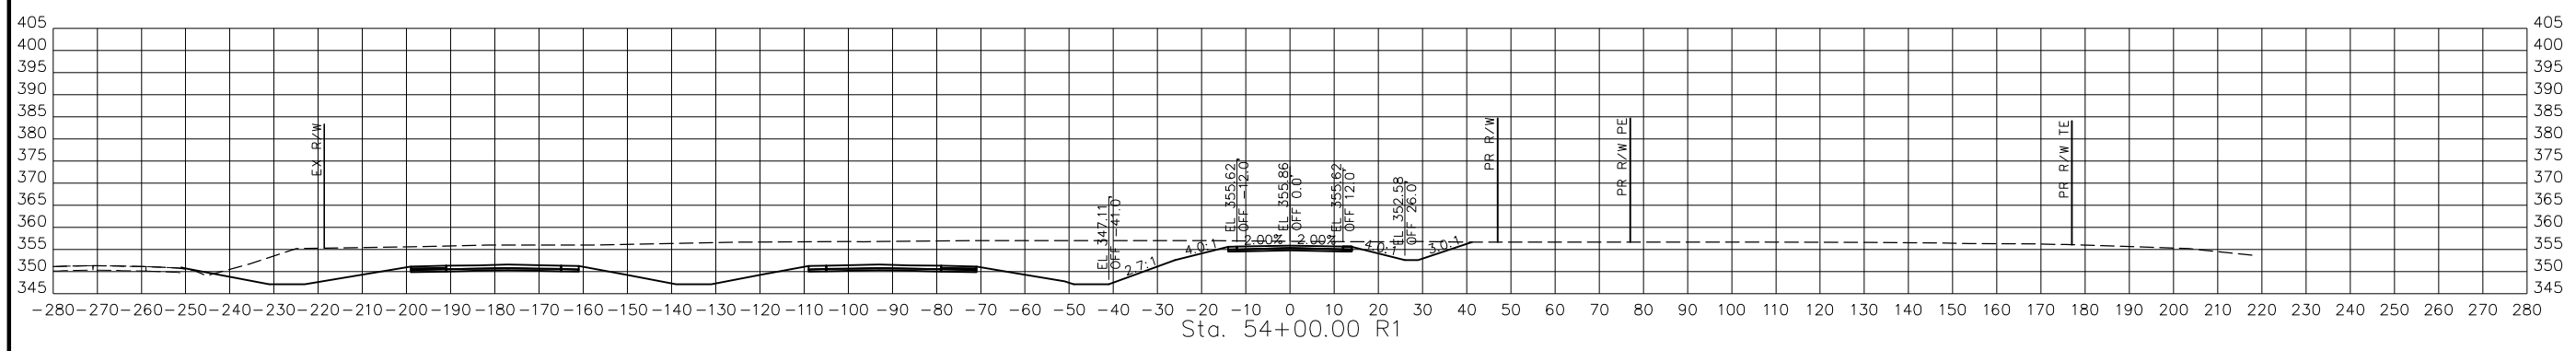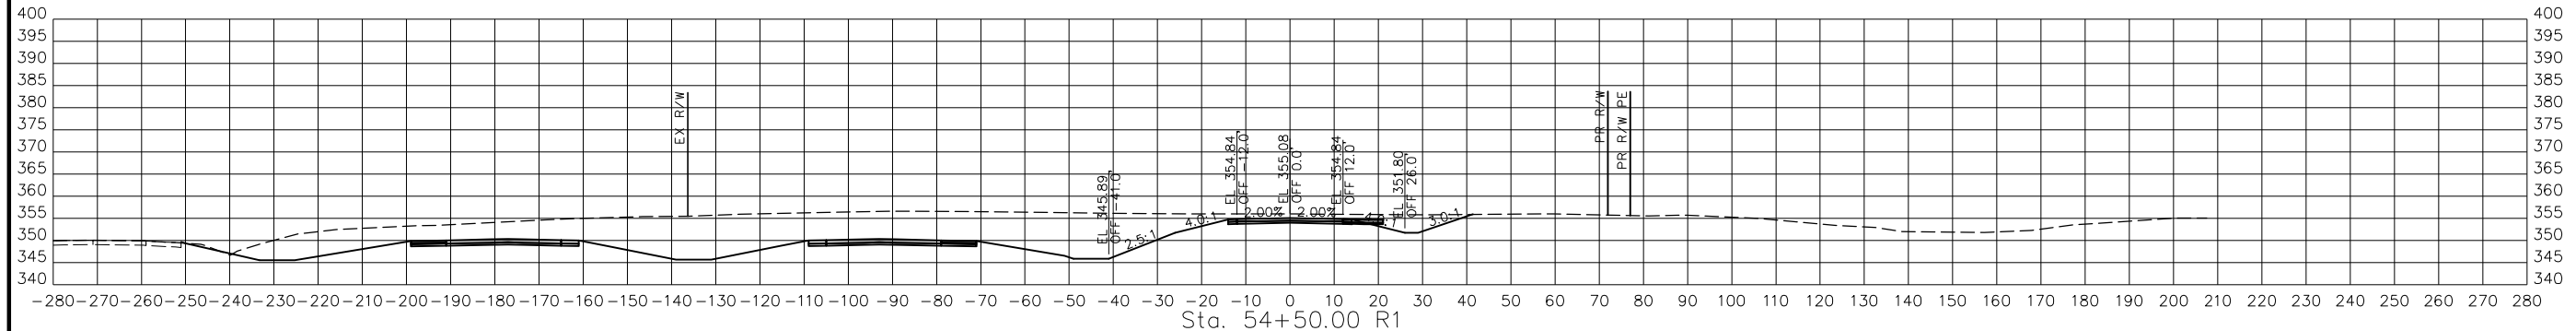


STA. 53+00.00 R1 TO STA. 54+50.00 R1

PRWOR3  
 CROSS SECTIONS  
 21 OF 47



DISCLAIMER  
 THE PROFESSIONAL WHOSE SIGNATURE AND PERSONAL SEAL APPEAR HEREON ASSUMES RESPONSIBILITY ONLY FOR WHAT APPEARS ON THIS PAGE, AND DISCLAIMS (PURSUANT TO SECTION 327.411 RSMO) SPECIFICATION, ESTIMATES, REPORTS, OR OTHER DOCUMENTS OR INSTRUMENTS NOT SEALED BY THE UNDERSIGNED PROFESSIONAL RELATING TO OR INTENDED TO BE USED FOR ANY PART OR PARTS OF THE PROJECT TO WHICH THIS PAGE REFERS.

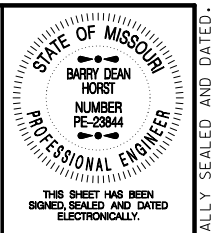






THIS SHEET HAS BEEN SIGNED, SEALED AND DATED ELECTRONICALLY.  
 DATE PREPARED: 3/4/2023  
 ROUTE: 67 STATE: MO  
 DISTRICT: SE SHEET NO.: 75  
 COUNTY: BUTLER  
 JOB NO.: J9P3764  
 CONTRACT ID.:

PROJECT NO.:  
 BRIDGE NO.:

DATE	DESCRIPTION





MISSOURI HIGHWAYS AND TRANSPORTATION COMMISSION  
  
 105 WEST CAPITOL  
 JEFFERSON CITY, MO 65102  
 1-888-ASK-MODOT (1-888-278-6636)

BACON | FARMER | WORKMAN  
 ENGINEERS & TESTING, INC.  
 415 S. BROADWAY STREET  
 MOBILE, MISSISSIPPI 38671  
 PHONE: 662-833-1100  
 WWW.BFWENGINEERS.COM

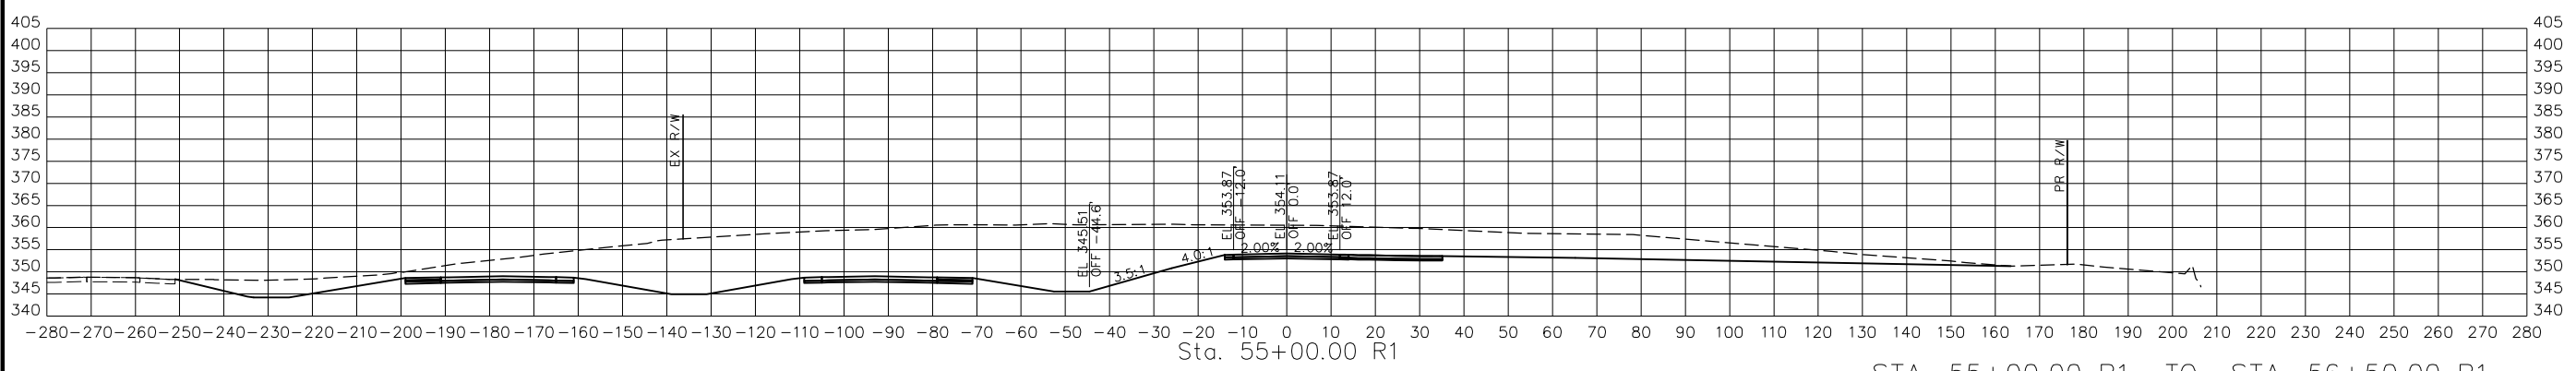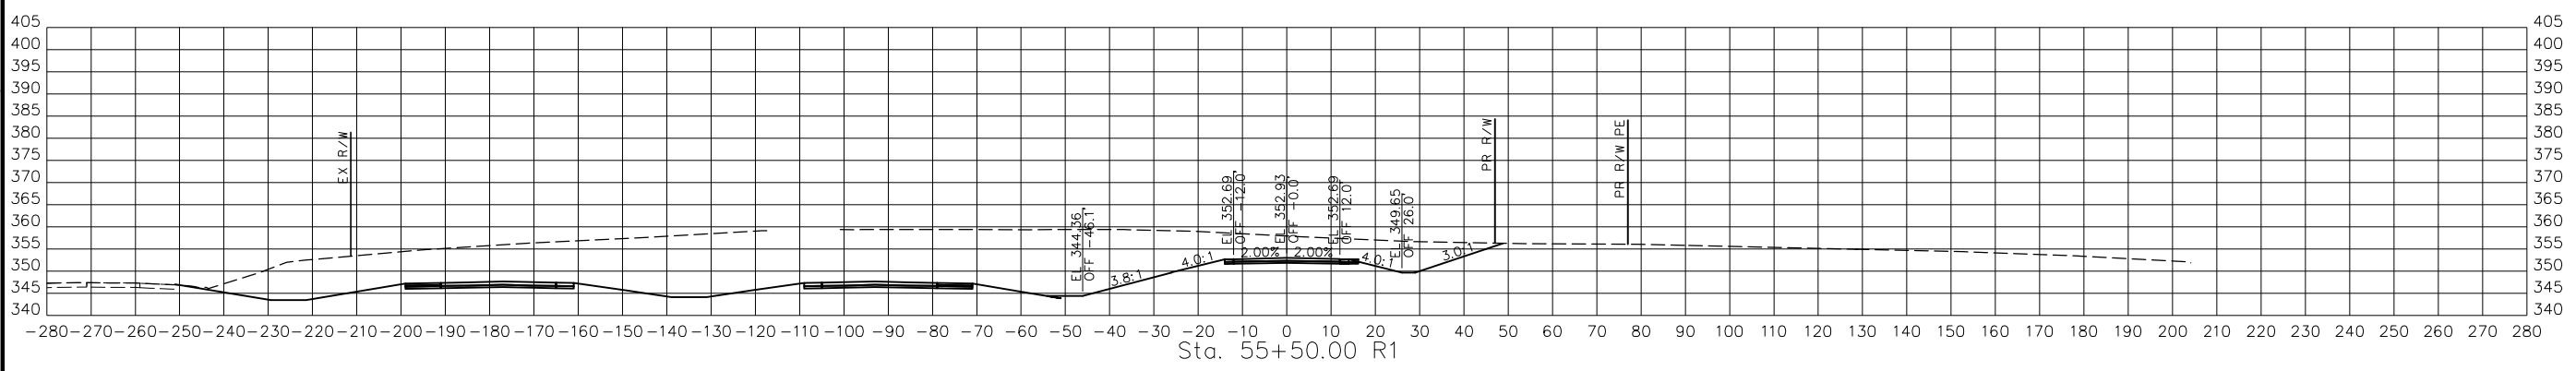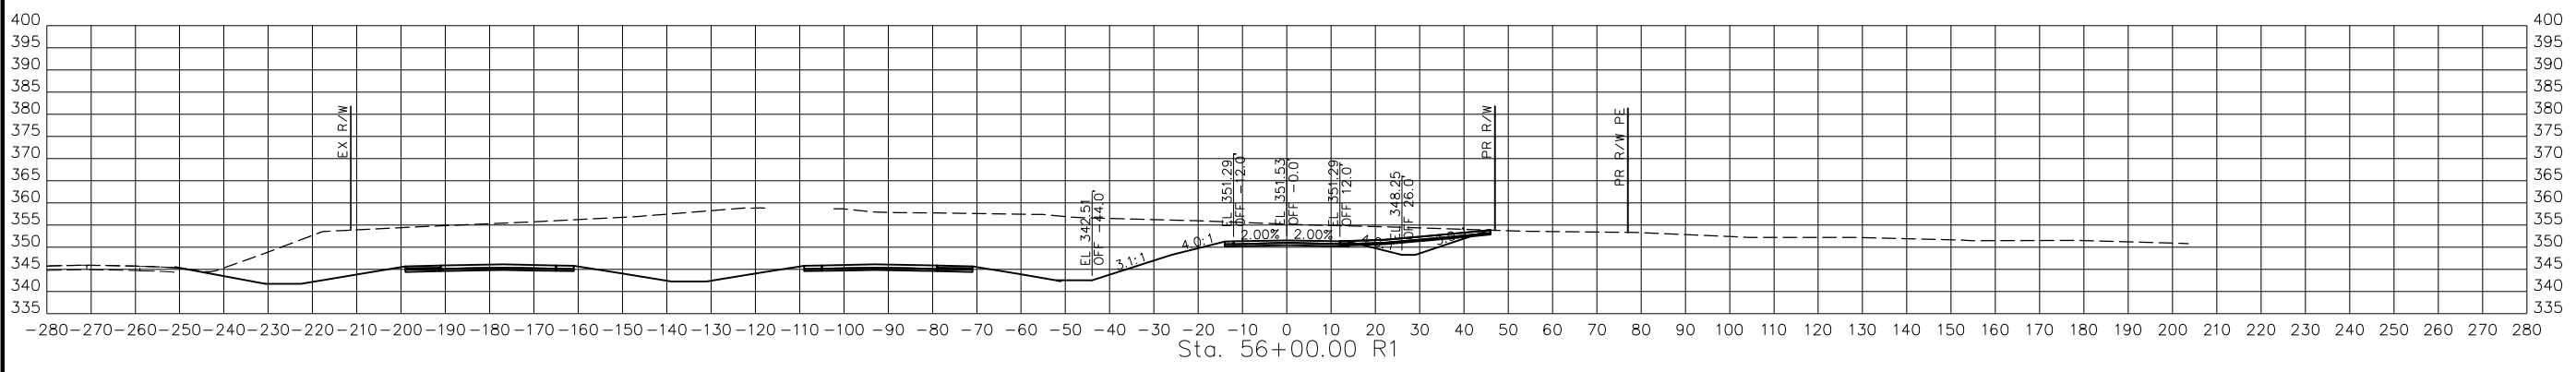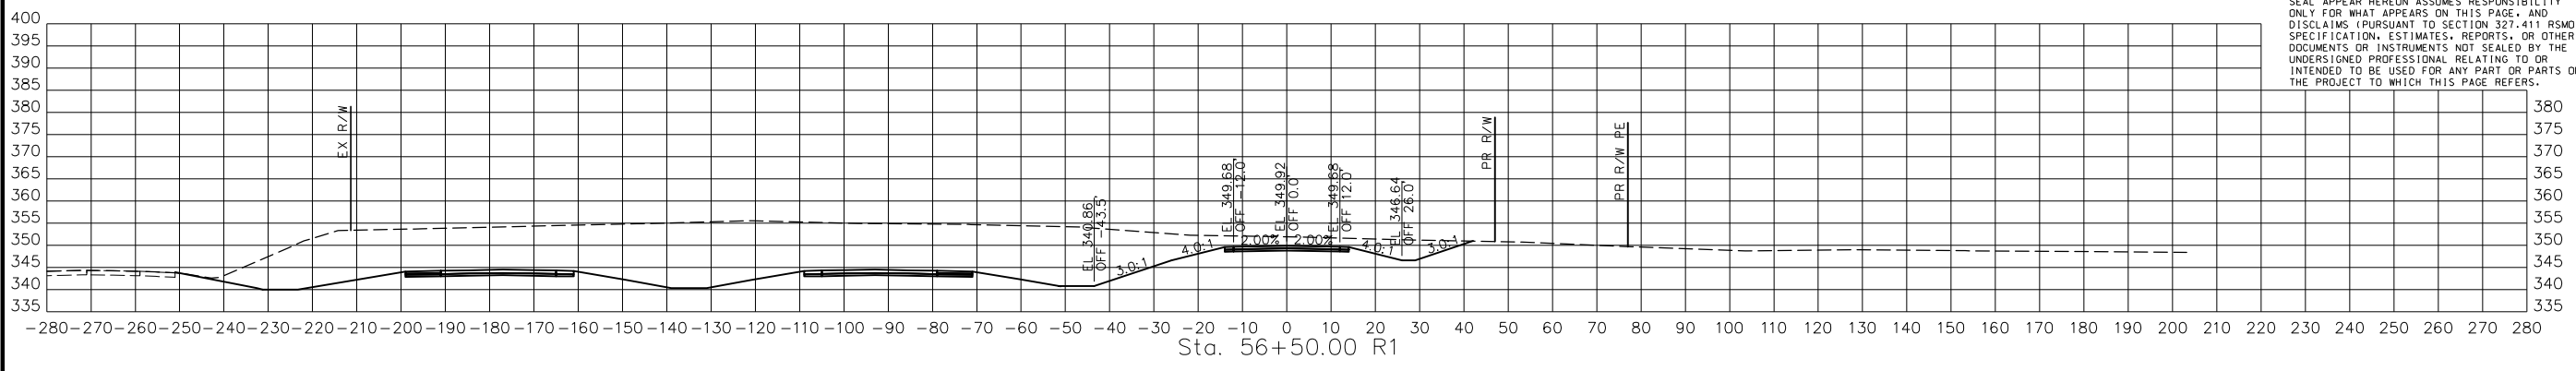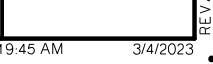

STA. 55+00.00 R1 TO STA. 56+50.00 R1


PRWOR3  
 CROSS SECTIONS  
 22 OF 47

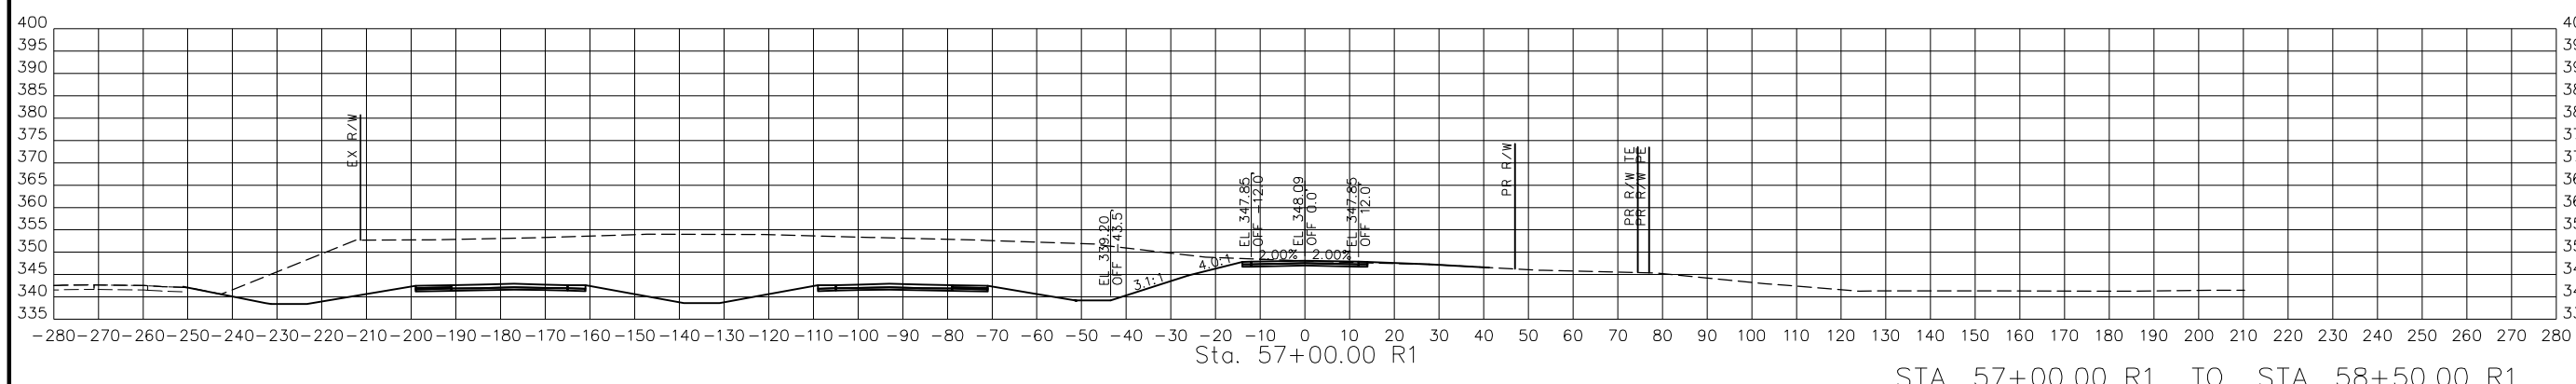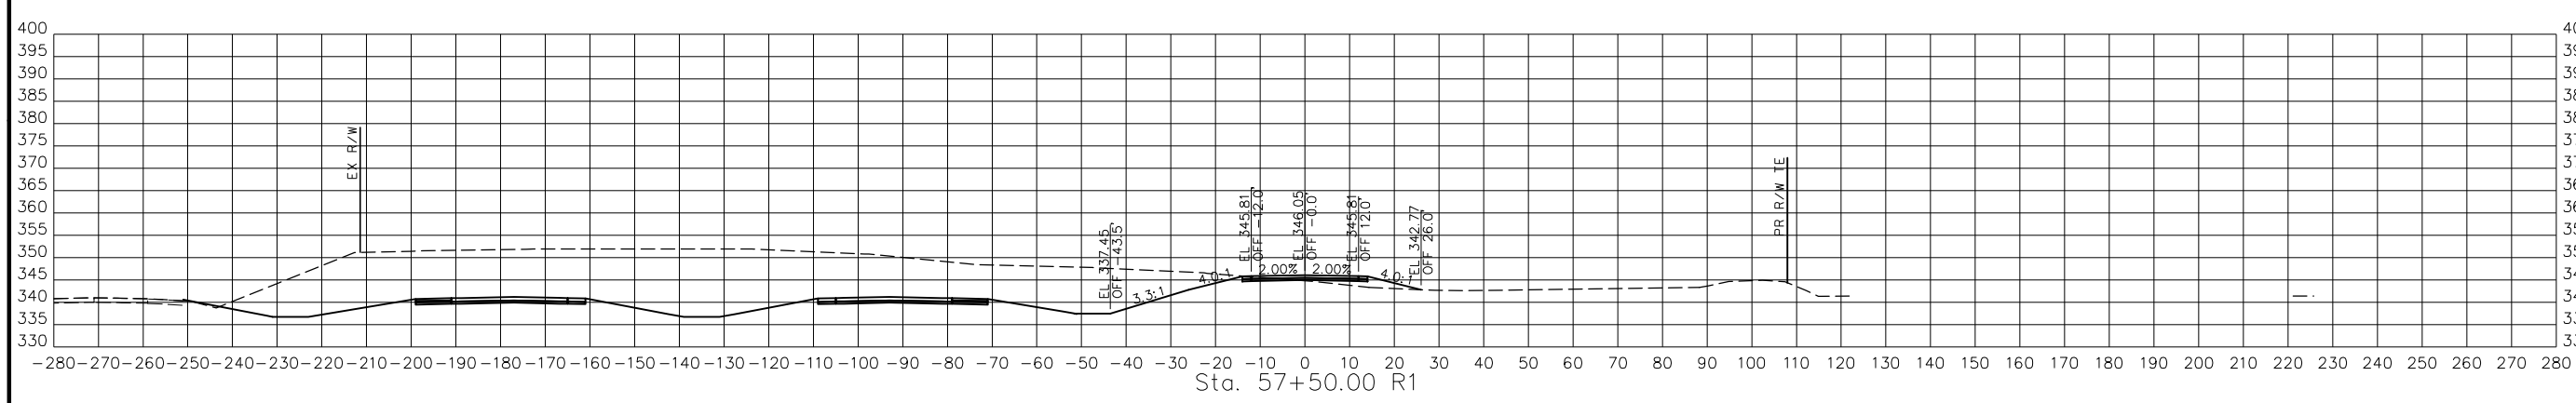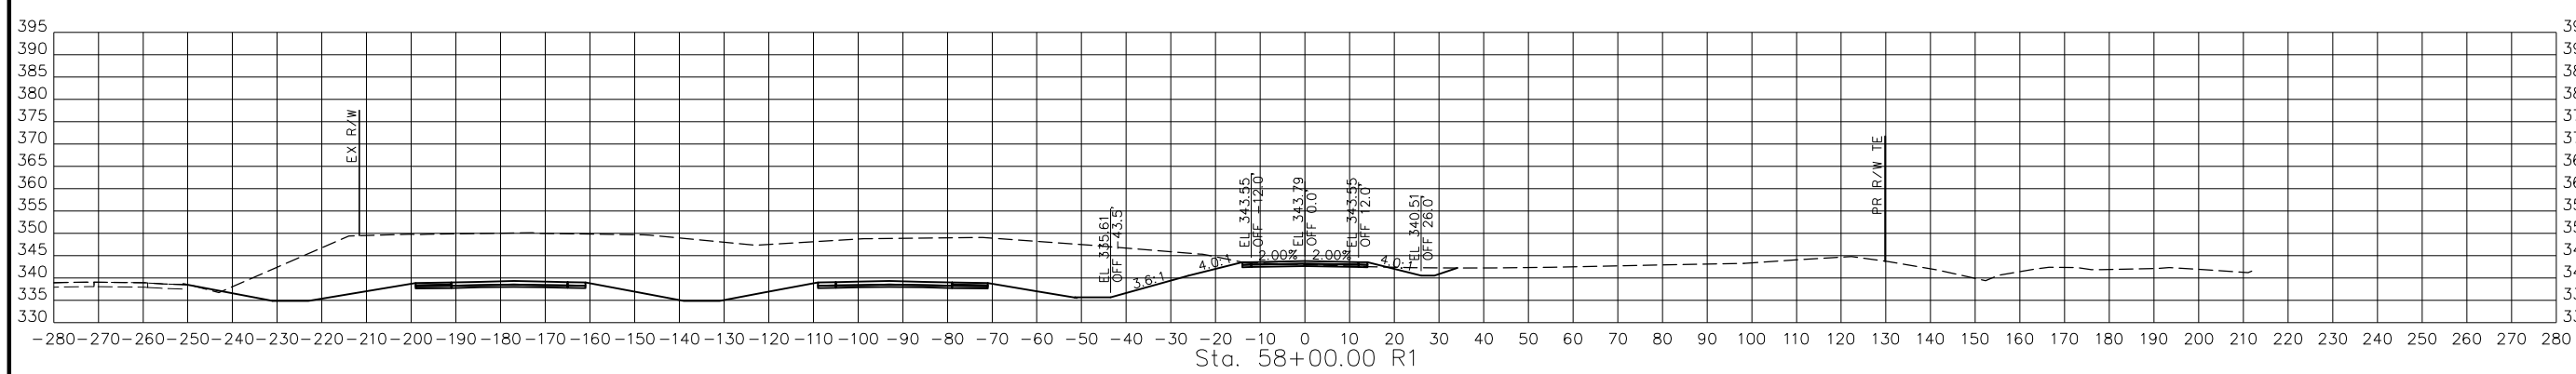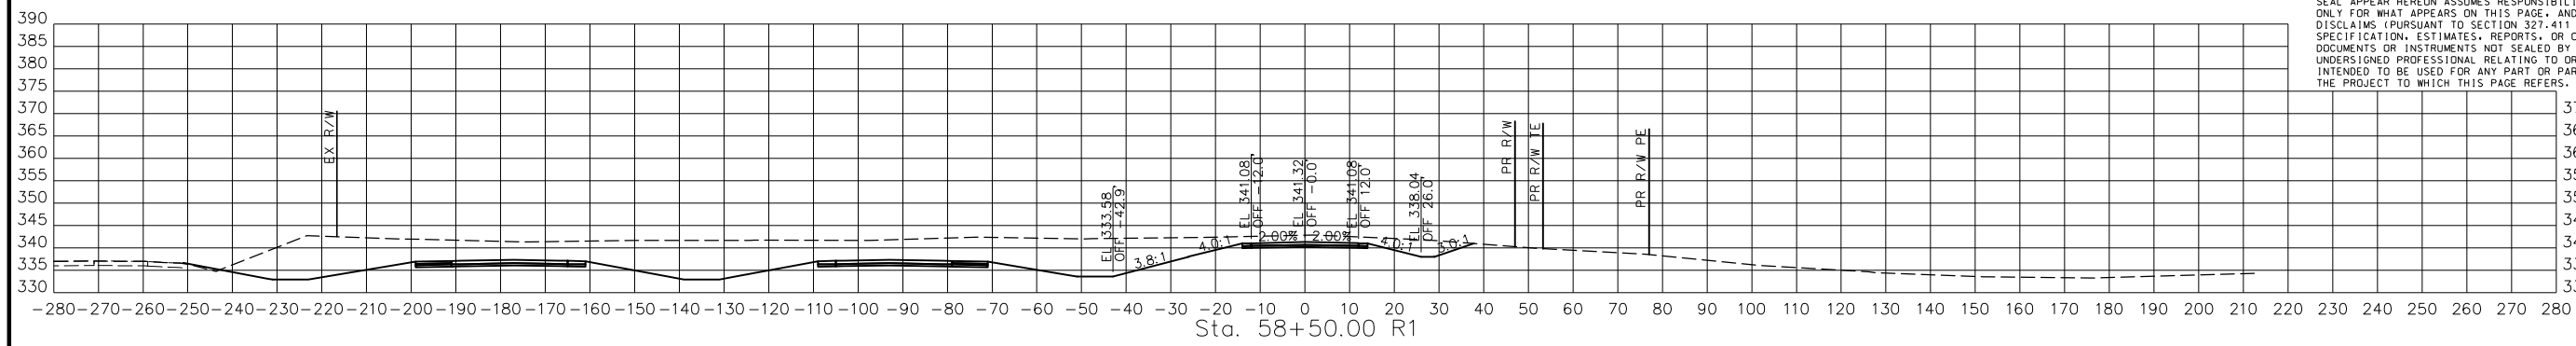

STA. 57+00.00 R1 TO STA. 58+50.00 R1

PRWOR3  
 CROSS SECTIONS  
 23 OF 47

DISCLAIMER  
 THE PROFESSIONAL WHOSE SIGNATURE AND PERSONAL SEAL APPEAR HEREON ASSUMES RESPONSIBILITY ONLY FOR WHAT APPEARS ON THIS PAGE, AND DISCLAIMS (PURSUANT TO SECTION 327.411 RSMO) SPECIFICATION, ESTIMATES, REPORTS, OR OTHER DOCUMENTS OR INSTRUMENTS NOT SEALED BY THE UNDERSIGNED PROFESSIONAL RELATING TO OR INTENDED TO BE USED FOR ANY PART OR PARTS OF THE PROJECT TO WHICH THIS PAGE REFERS.

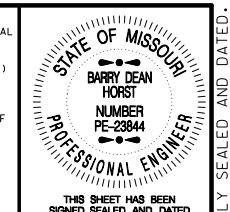

THIS SHEET HAS BEEN SIGNED, SEALED AND DATED ELECTRONICALLY.

DATE PREPARED 3/4/2023	
ROUTE 67	STATE MO
DISTRICT SE	SHEET NO. 76
COUNTY BUTLER	
JOB NO. J9P3764	
CONTRACT ID.	
PROJECT NO.	
BRIDGE NO.	

DATE	DESCRIPTION

MISSOURI HIGHWAYS AND TRANSPORTATION COMMISSION

105 WEST CAPITOL  
 JEFFERSON CITY, MO 65102  
 1-888-ASK-MODOT (1-888-276-6636)

BACON | FARMER | WORKMAN  
 ENGINEERING & TESTING, INC.

415 SOUTH WYOMING STREET  
 MOBILE, MISSOURI 64150  
 PHONE: 314-354-1234  
 WWW.BFWENGINEERS.COM

DISCLAIMER  
 THE PROFESSIONAL WHOSE SIGNATURE AND PERSONAL SEAL APPEAR HEREON ASSUMES RESPONSIBILITY ONLY FOR WHAT APPEARS ON THIS PAGE, AND DISCLAIMS (PURSUANT TO SECTION 327.411 RSMO) SPECIFICATION, ESTIMATES, REPORTS, OR OTHER DOCUMENTS OR INSTRUMENTS NOT SEALED BY THE UNDERSIGNED PROFESSIONAL RELATING TO OR INTENDED TO BE USED FOR ANY PART OR PARTS OF THE PROJECT TO WHICH THIS PAGE REFERS.



THIS SHEET HAS BEEN SIGNED SEALED AND DATED ELECTRONICALLY.

DATE PREPARED  
 3/4/2023  
 ROUTE 67 STATE MO  
 DISTRICT SE SHEET NO. 77  
 COUNTY BUTLER  
 JOB NO. J9P3764  
 CONTRACT ID.





PROJECT NO.  
 BRIDGE NO.

DATE	DESCRIPTION

MISSOURI HIGHWAYS AND TRANSPORTATION COMMISSION  
  
 105 WEST CAPITOL JEFFERSON CITY, MO 65102  
 1-888-ASK-MODOT (1-888-278-6636)

BACON | FARMER | WORKMAN ENGINEERING & TESTING, INC.  
  
 415 S. BROADWAY STREET, SUITE 100, JEFFERSON CITY, MO 65102  
 PHONE: 314.271.1834  
 WWW.BFWENGINEERING.COM


IF A SEAL IS PRESENT ON THIS SHEET IT HAS BEEN ELECTRONICALLY SEALED AND DATED.

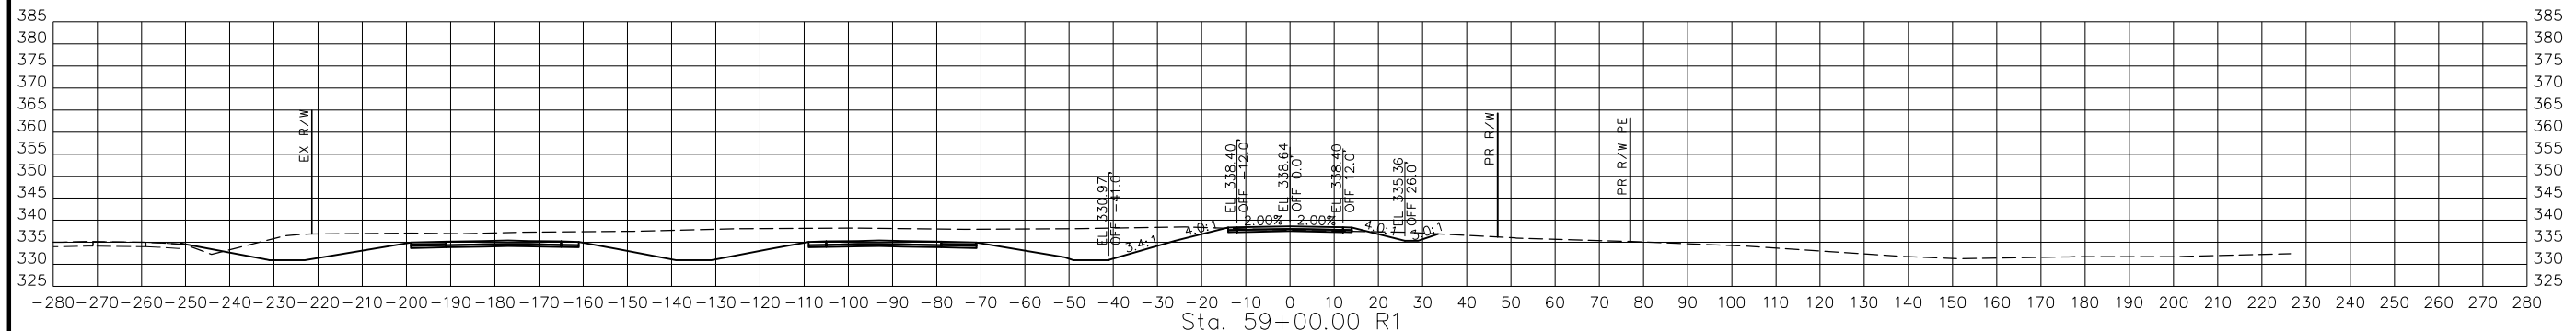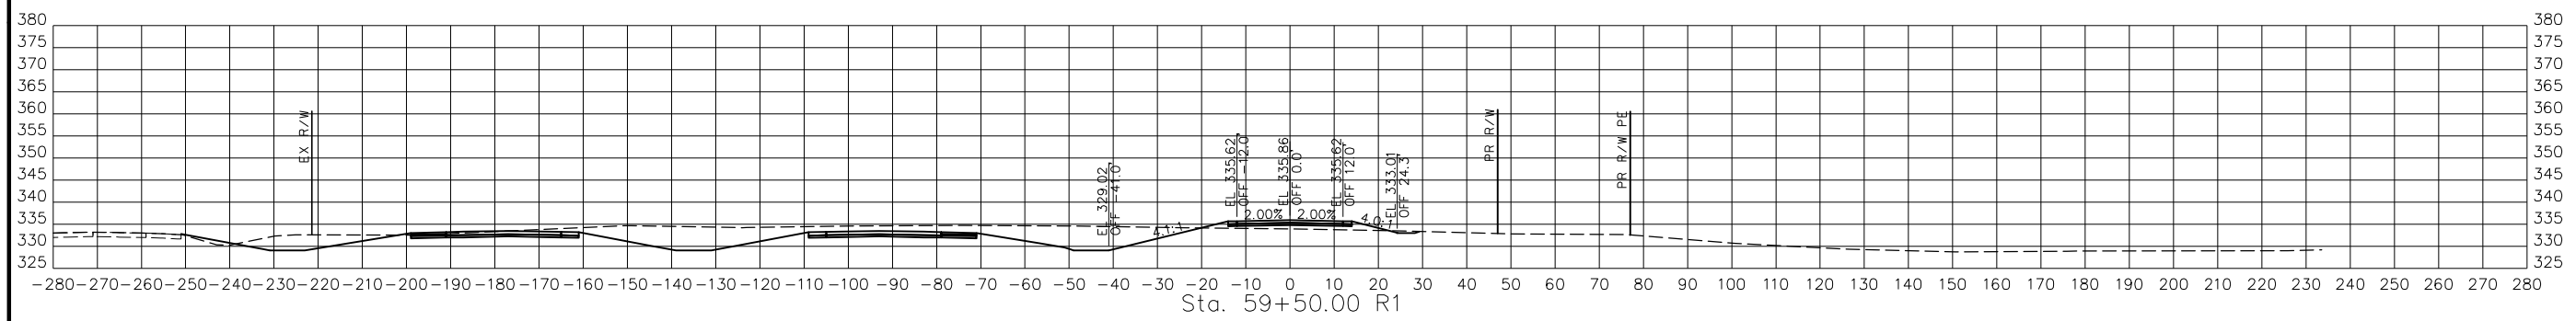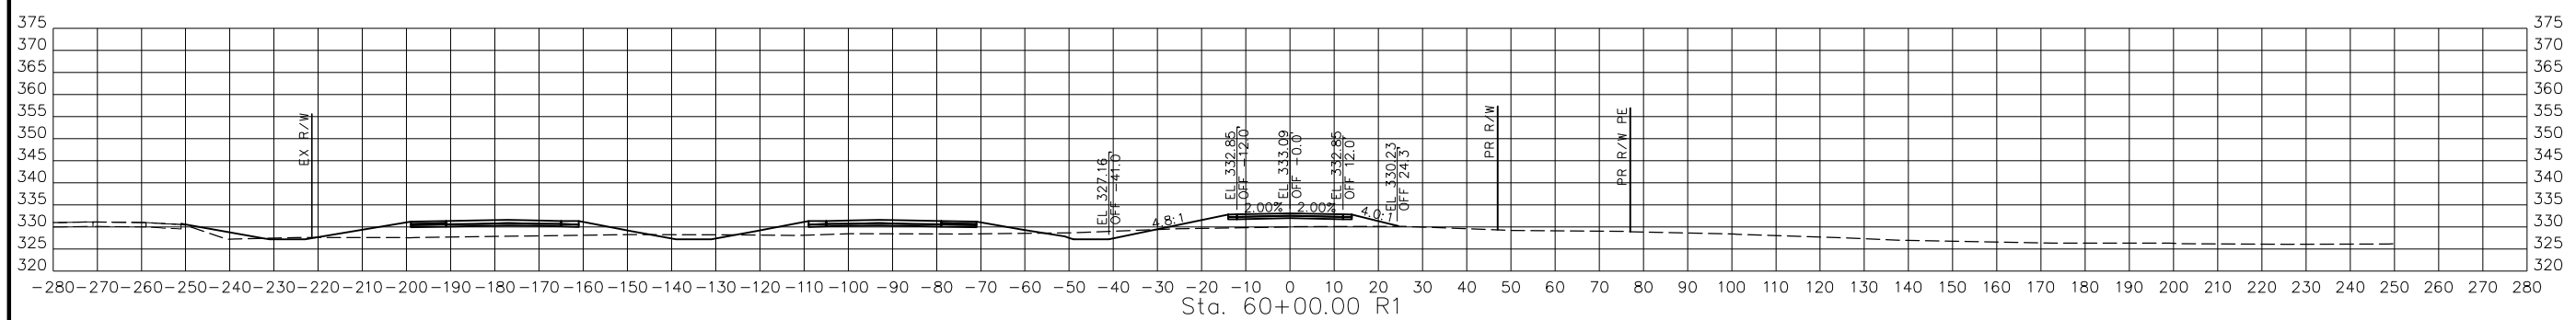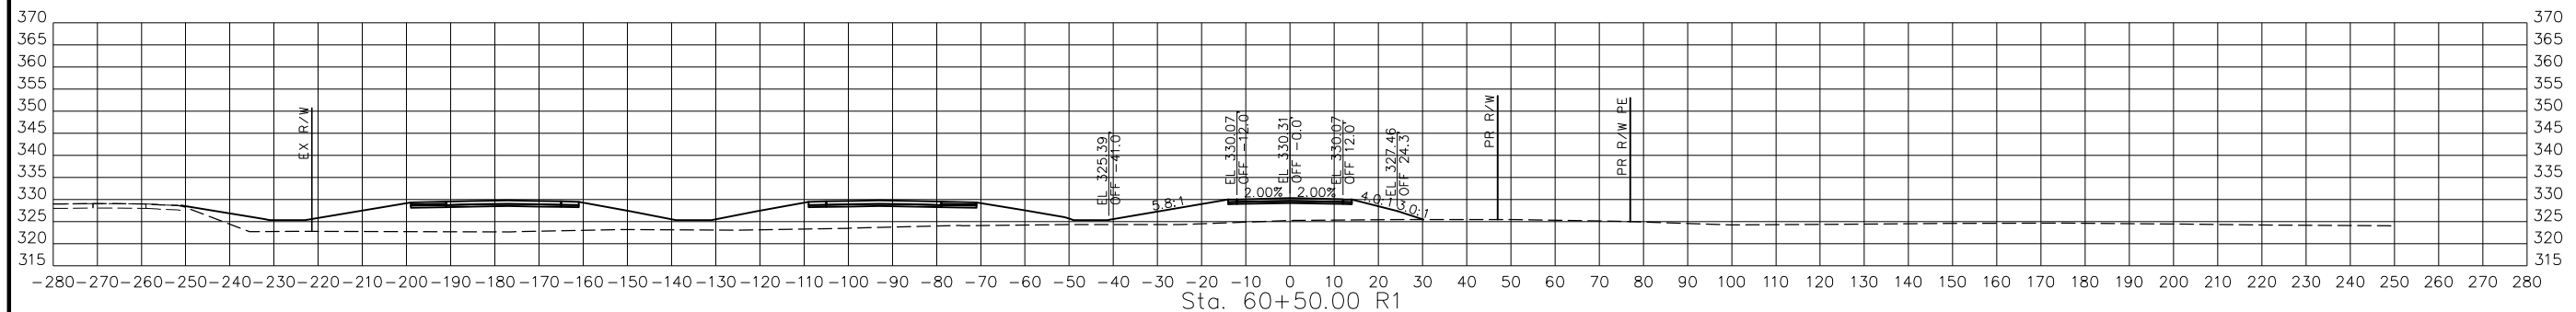

STA. 59+00.00 R1 TO STA. 60+50.00 R1

PRWOR3  
 CROSS SECTIONS  
 24 OF 47

DISCLAIMER  
 THE PROFESSIONAL WHOSE SIGNATURE AND PERSONAL SEAL APPEAR HEREON ASSUMES RESPONSIBILITY ONLY FOR WHAT APPEARS ON THIS PAGE, AND DISCLAIMS (PURSUANT TO SECTION 327.411 RSMO) SPECIFICATION, ESTIMATES, REPORTS, OR OTHER DOCUMENTS OR INSTRUMENTS NOT SEALED BY THE UNDERSIGNED PROFESSIONAL RELATING TO OR INTENDED TO BE USED FOR ANY PART OR PARTS OF THE PROJECT TO WHICH THIS PAGE REFERS.

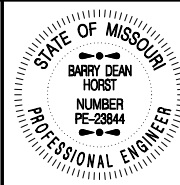

THIS SHEET HAS BEEN SIGNED, SEALED AND DATED ELECTRONICALLY.

DATE PREPARED  
 3/4/2023

ROUTE 67 STATE MO

DISTRICT SE SHEET NO. 78


COUNTY BUTLER

JOB NO. J9P3764


CONTRACT ID.

PROJECT NO.


BRIDGE NO.

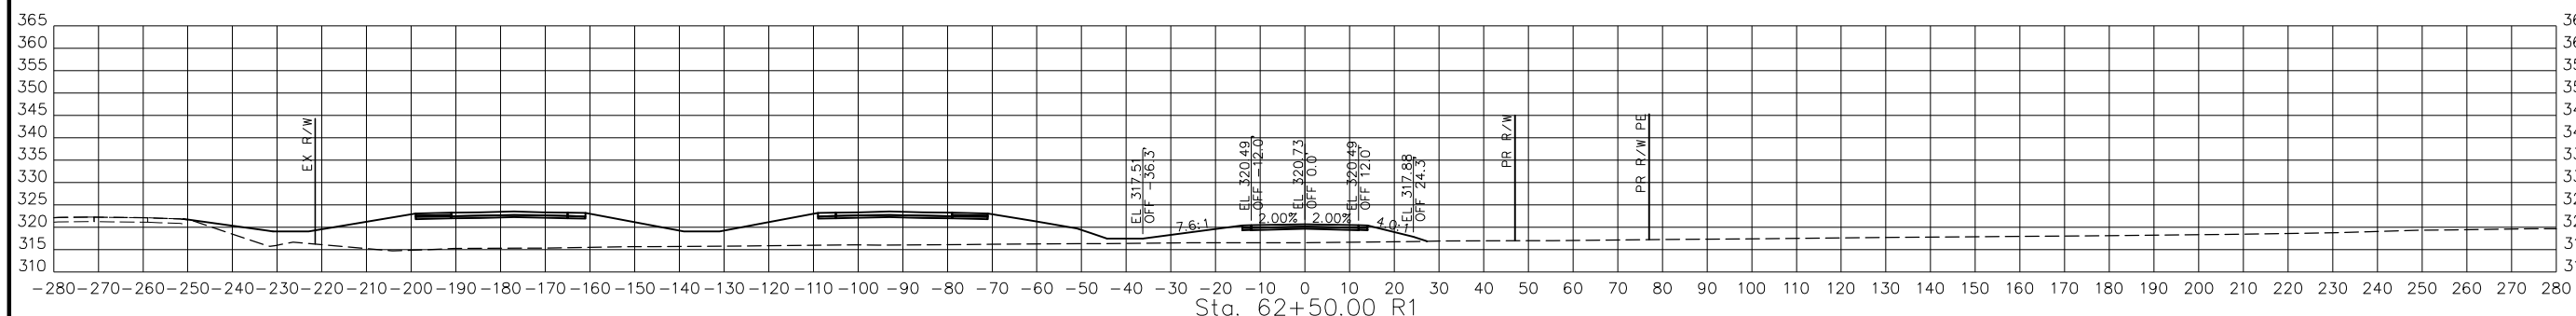


Sta. 62+50.00 R1

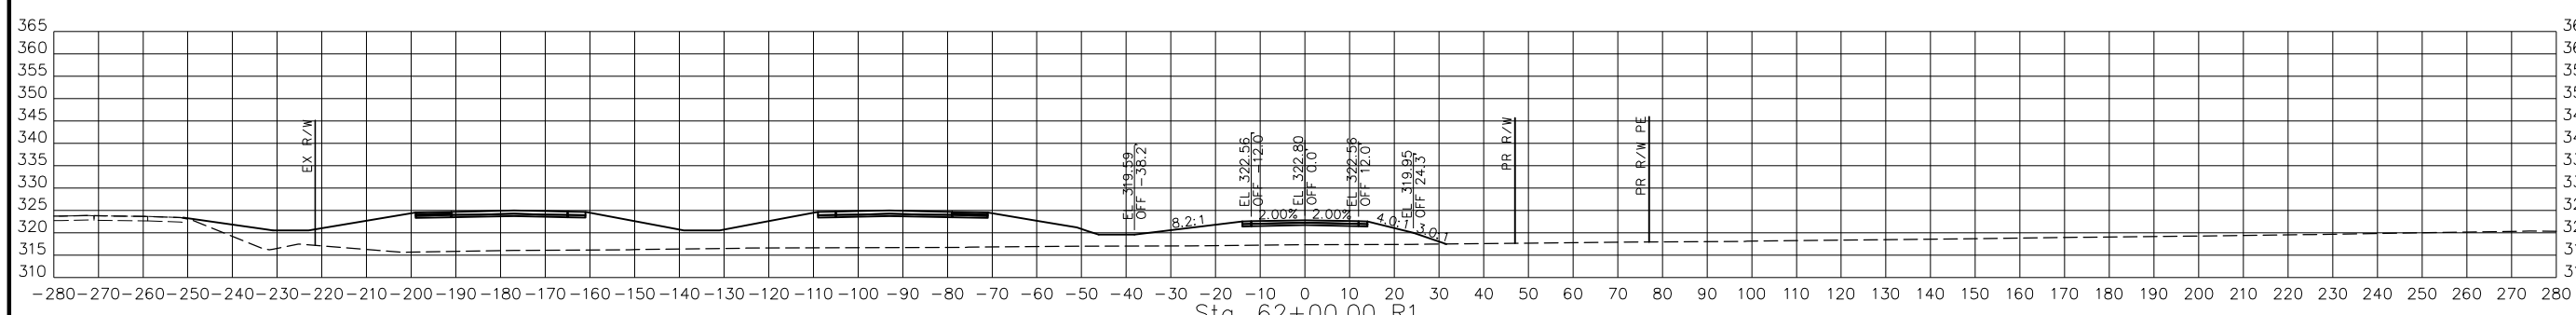

Sta. 62+00.00 R1

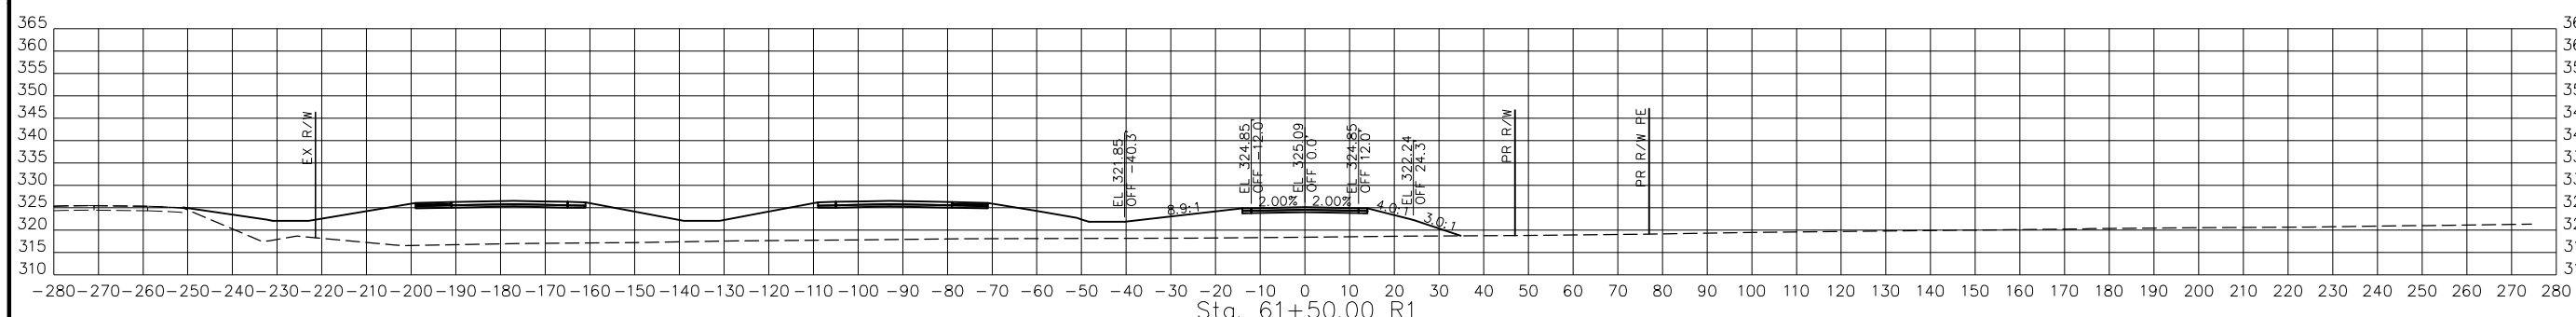

Sta. 61+50.00 R1

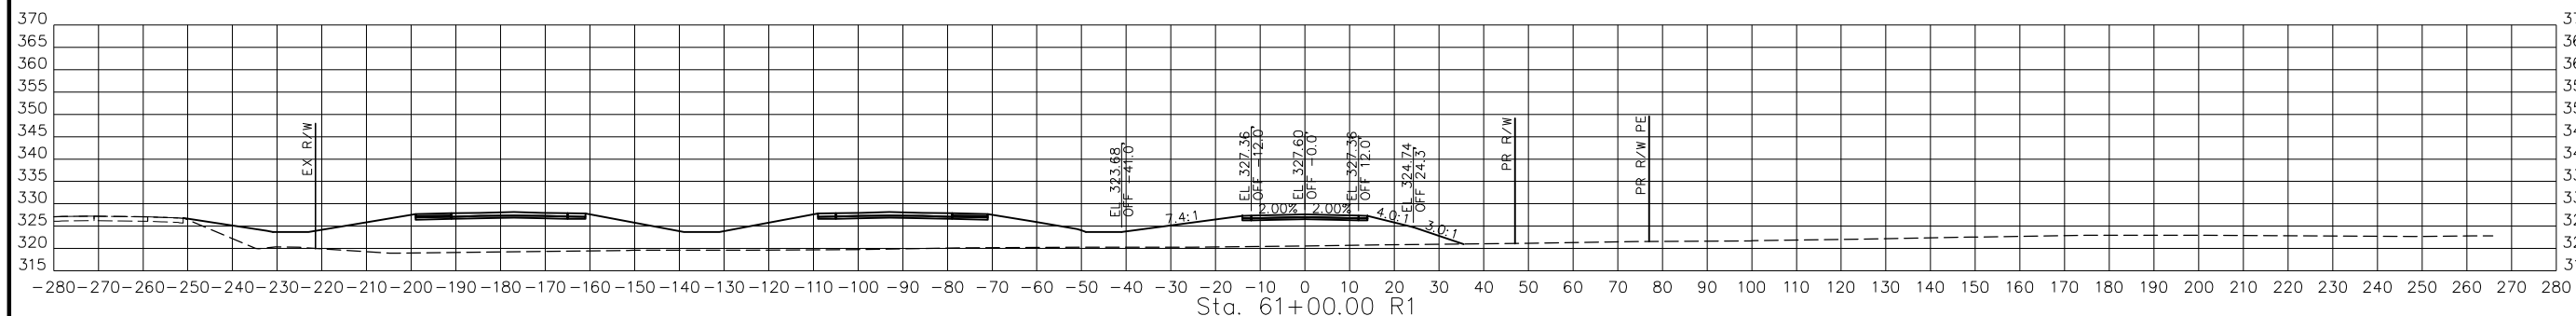

Sta. 61+00.00 R1

STA. 61+00.00 R1 TO STA. 62+50.00 R1

PRWOR3  
 CROSS SECTIONS  
 25 OF 47

DATE	DESCRIPTION

MISSOURI HIGHWAYS AND TRANSPORTATION COMMISSION

105 WEST CAPITOL  
 JEFFERSON CITY, MO 65102  
 1-888-ASK-MODOT (1-888-278-6636)

BACON | FARMER | WORKMAN  
 ENGINEERING & TESTING, INC.

415 S. BROADWAY STREET  
 MOBILE, MISSOURI 64150  
 PHONE: 417-336-8800  
 WWW.BFWENGINEERS.COM

DISCLAIMER  
 THE PROFESSIONAL WHOSE SIGNATURE AND PERSONAL SEAL APPEAR HEREON ASSUMES RESPONSIBILITY ONLY FOR WHAT APPEARS ON THIS PAGE, AND DISCLAIMS (PURSUANT TO SECTION 327.411 RSMO) SPECIFICATION, ESTIMATES, REPORTS, OR OTHER DOCUMENTS OR INSTRUMENTS NOT SEALED BY THE UNDERSIGNED PROFESSIONAL RELATING TO OR INTENDED TO BE USED FOR ANY PART OR PARTS OF THE PROJECT TO WHICH THIS PAGE REFERS.



THIS SHEET HAS BEEN SIGNED, SEALED AND DATED ELECTRONICALLY.

DATE PREPARED  
 3/4/2023

ROUTE STATE  
 67 MO

DISTRICT SHEET NO.  
 SE 79


COUNTY  
 BUTLER

JOB NO.  
 J9P3764


CONTRACT ID.

PROJECT NO.


BRIDGE NO.

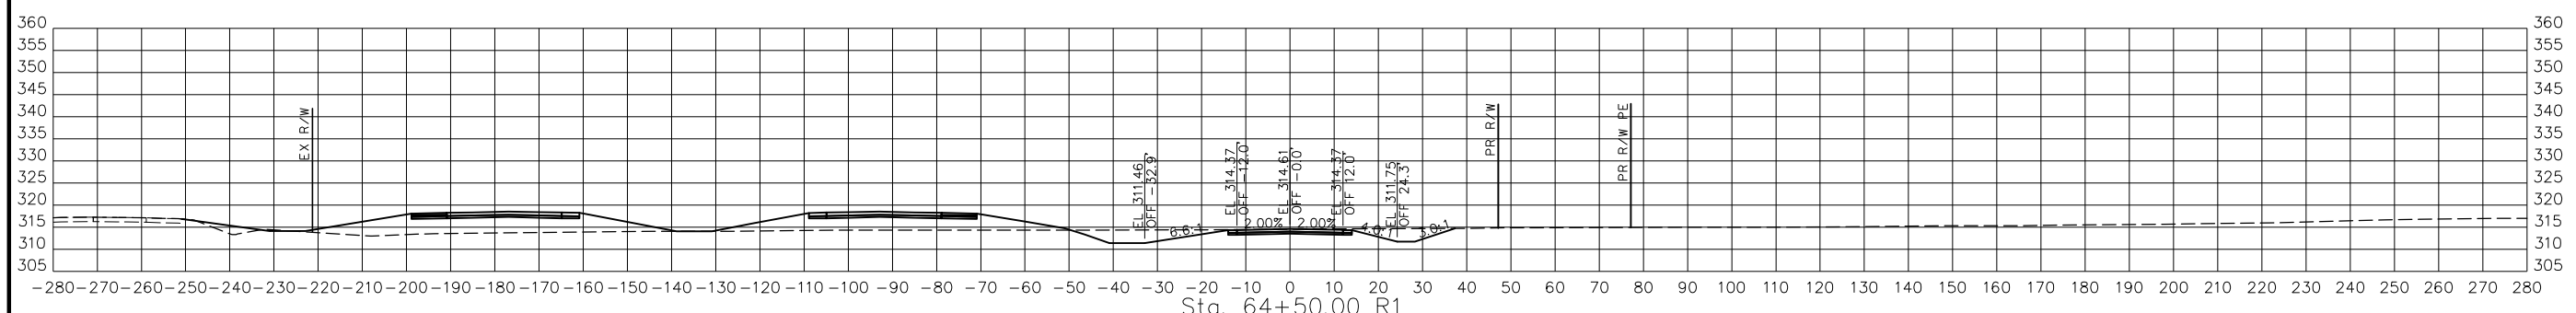


Sta. 64+50.00 R1

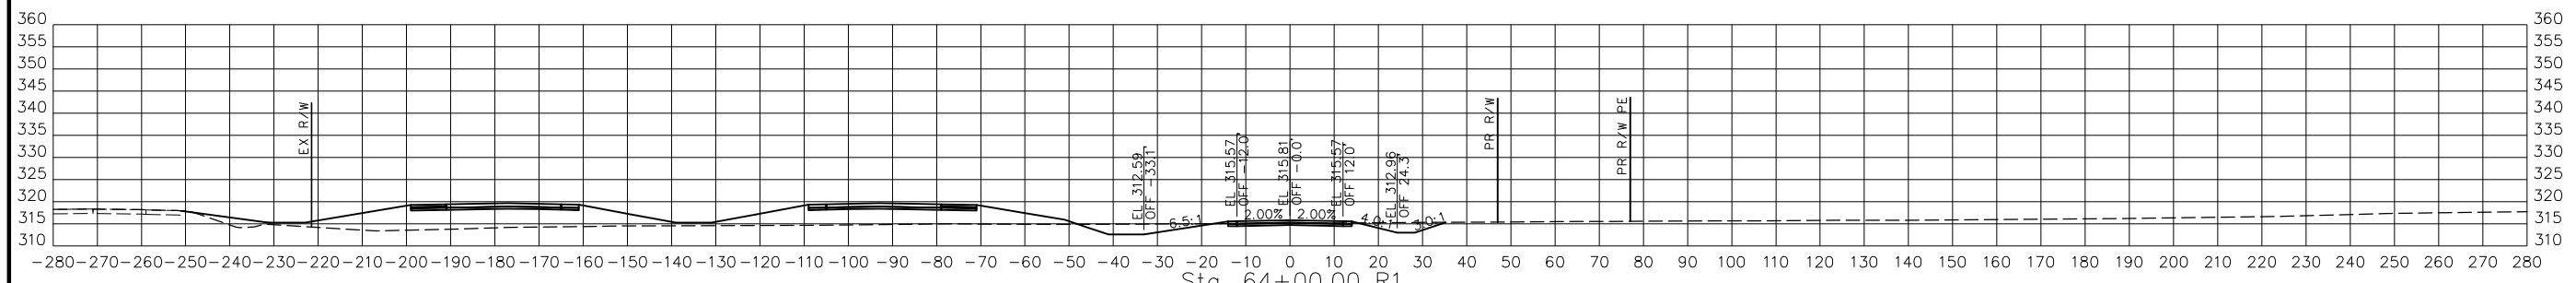

Sta. 64+00.00 R1

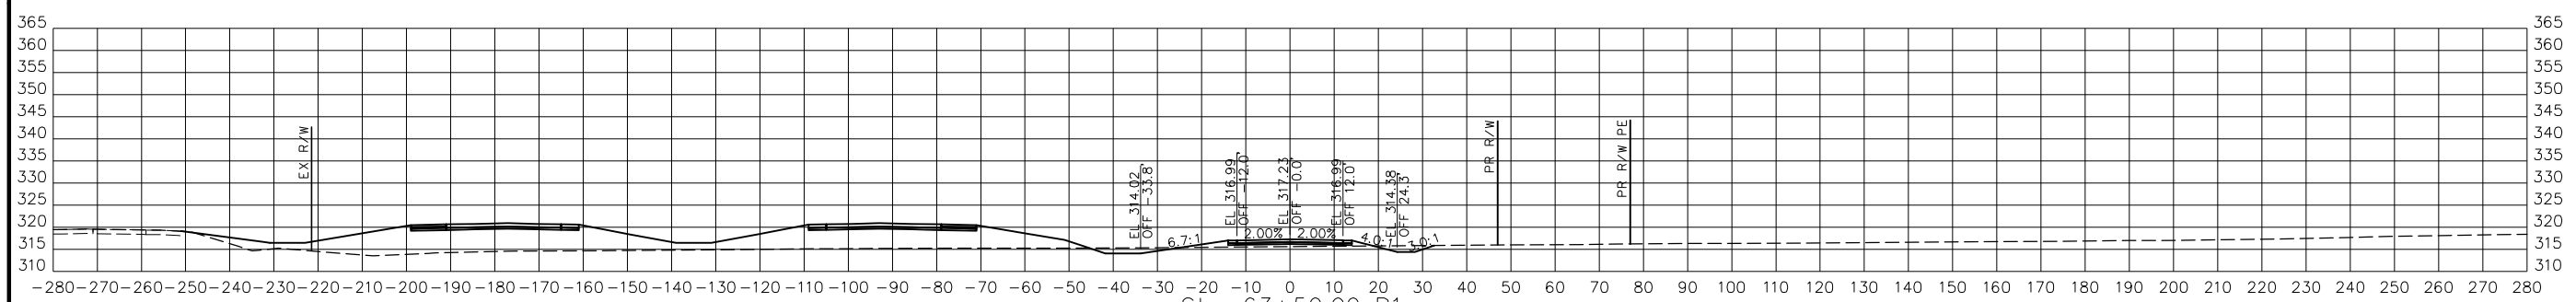

Sta. 63+50.00 R1

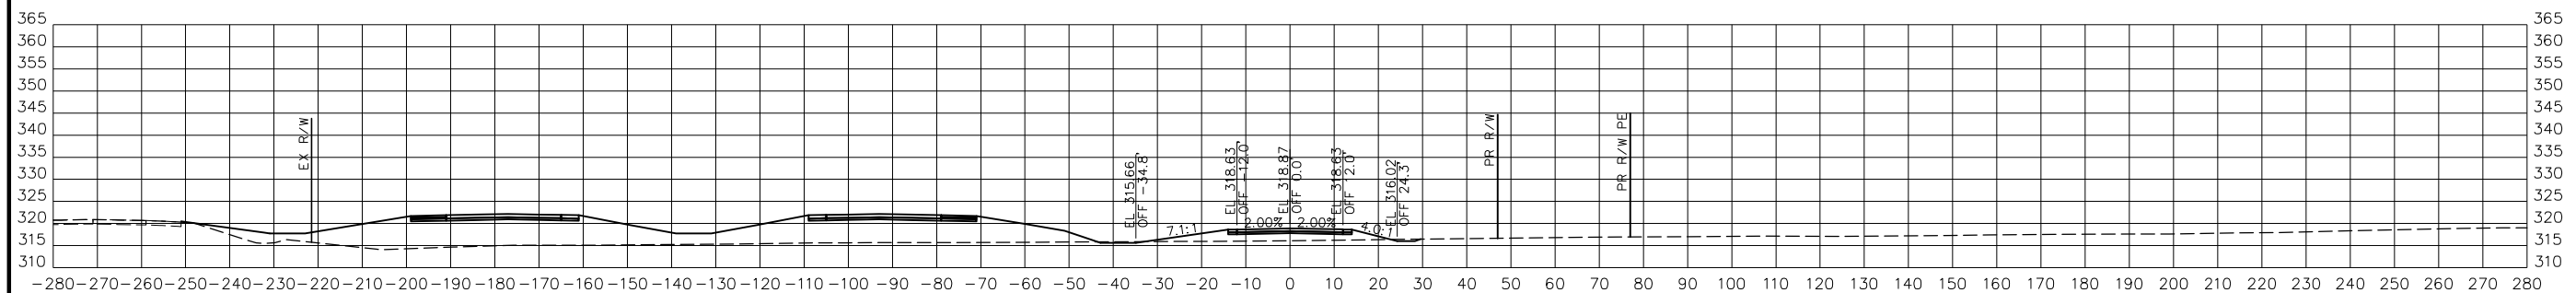

Sta. 63+00.00 R1

STA. 63+00.00 R1 TO STA. 64+50.00 R1

PRWOR3  
 CROSS SECTIONS  
 26 OF 47

DATE	DESCRIPTION

MISSOURI HIGHWAYS AND TRANSPORTATION COMMISSION

105 WEST CAPITOL  
 JEFFERSON CITY, MO 65102  
 1-888-ASK-MODOT (1-888-278-6636)

BACON | FARMER | WORKMAN  
 ENGINEERING & TESTING, INC.

415 BROADWAY STREET  
 MOBILE, MISSISSIPPI 38670  
 PHONE: 601-735-1100  
 WWW.BFWENGINEERING.COM

DISCLAIMER  
 THE PROFESSIONAL WHOSE SIGNATURE AND PERSONAL SEAL APPEAR HEREON ASSUMES RESPONSIBILITY ONLY FOR WHAT APPEARS ON THIS PAGE, AND DISCLAIMS (PURSUANT TO SECTION 327.411 RSMO) SPECIFICATION, ESTIMATES, REPORTS, OR OTHER DOCUMENTS OR INSTRUMENTS NOT SEALED BY THE UNDERSIGNED PROFESSIONAL RELATING TO OR INTENDED TO BE USED FOR ANY PART OR PARTS OF THE PROJECT TO WHICH THIS PAGE REFERS.



THIS SHEET HAS BEEN SIGNED SEALED AND DATED ELECTRONICALLY.

DATE PREPARED  
 3/4/2023

ROUTE 67 STATE MO

DISTRICT SE SHEET NO. 80

COUNTY BUTLER

JOB NO. J9P3764

CONTRACT ID.


PROJECT NO.

BRIDGE NO.


DATE	DESCRIPTION

MISSOURI HIGHWAYS AND TRANSPORTATION COMMISSION  
  
 105 WEST CAPITOL JEFFERSON CITY, MO 65102  
 1-888-ASK-MODOT (1-888-278-6636)


BACON | FARMER | WORKMAN ENGINEERING & TESTING, INC.  
  
 415 S. BROADWAY STREET, SUITE 200, JEFFERSON CITY, MO 65102  
 PHONE: 314-251-1234 FAX: 314-251-1235  
 WWW.BFWENGINEERING.COM

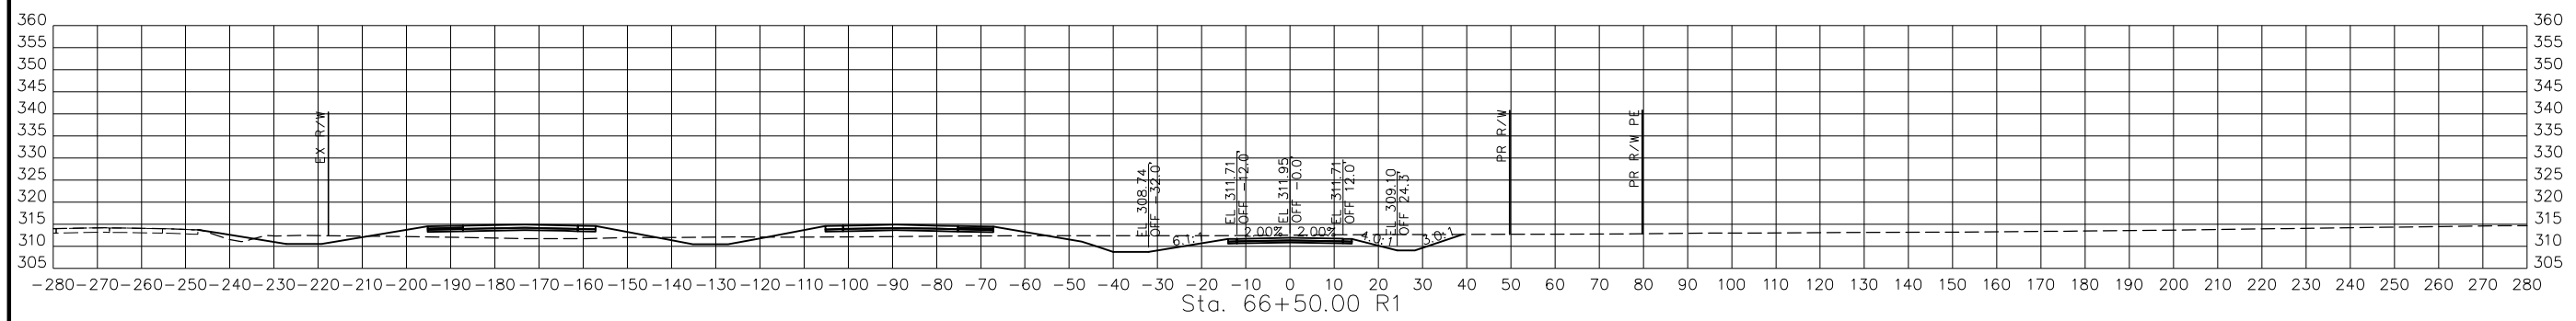


Sta. 66+50.00 R1

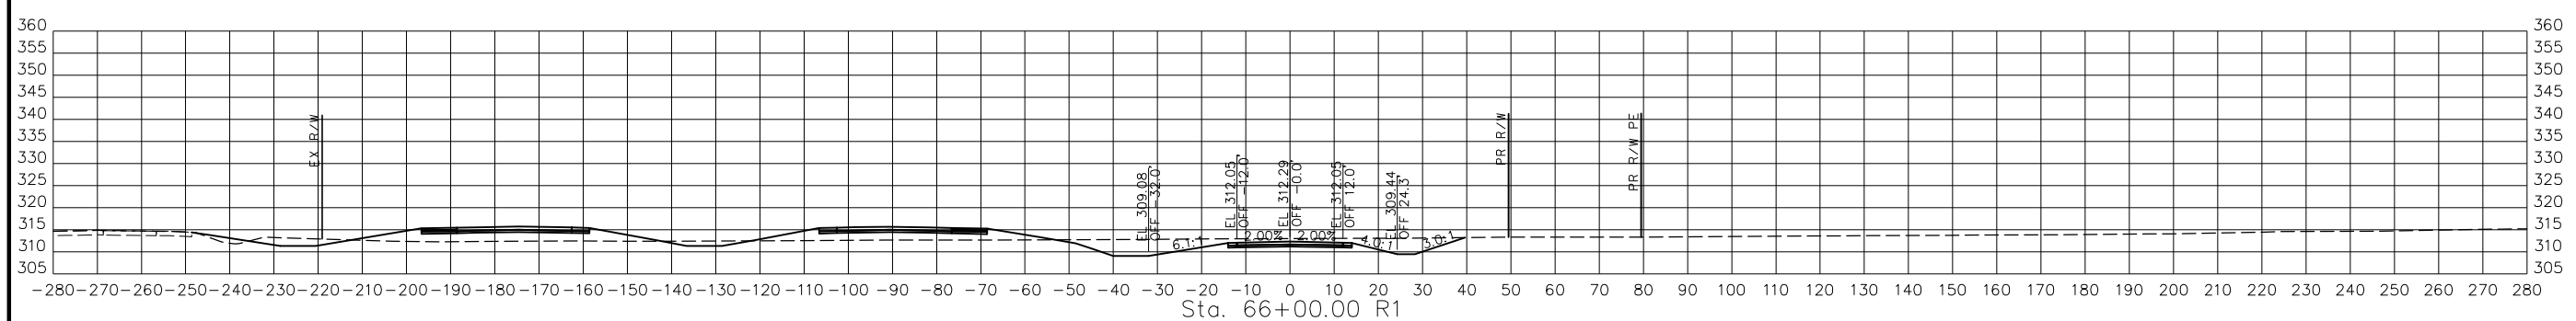

Sta. 66+00.00 R1

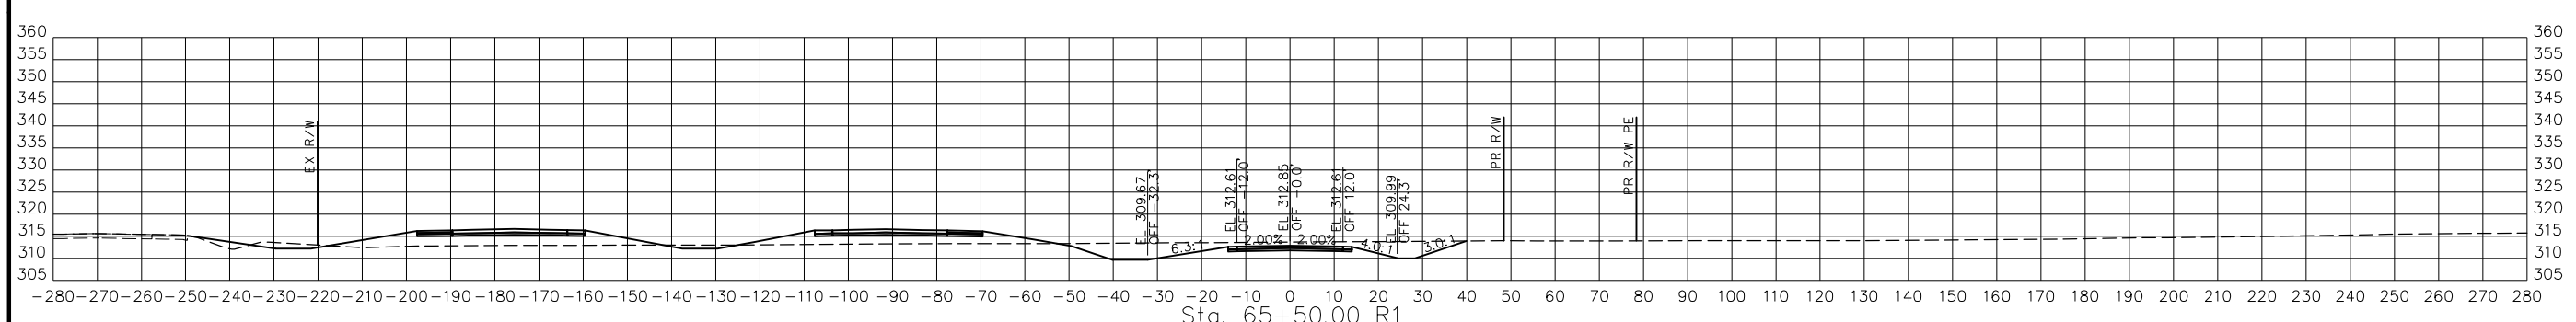

Sta. 65+50.00 R1

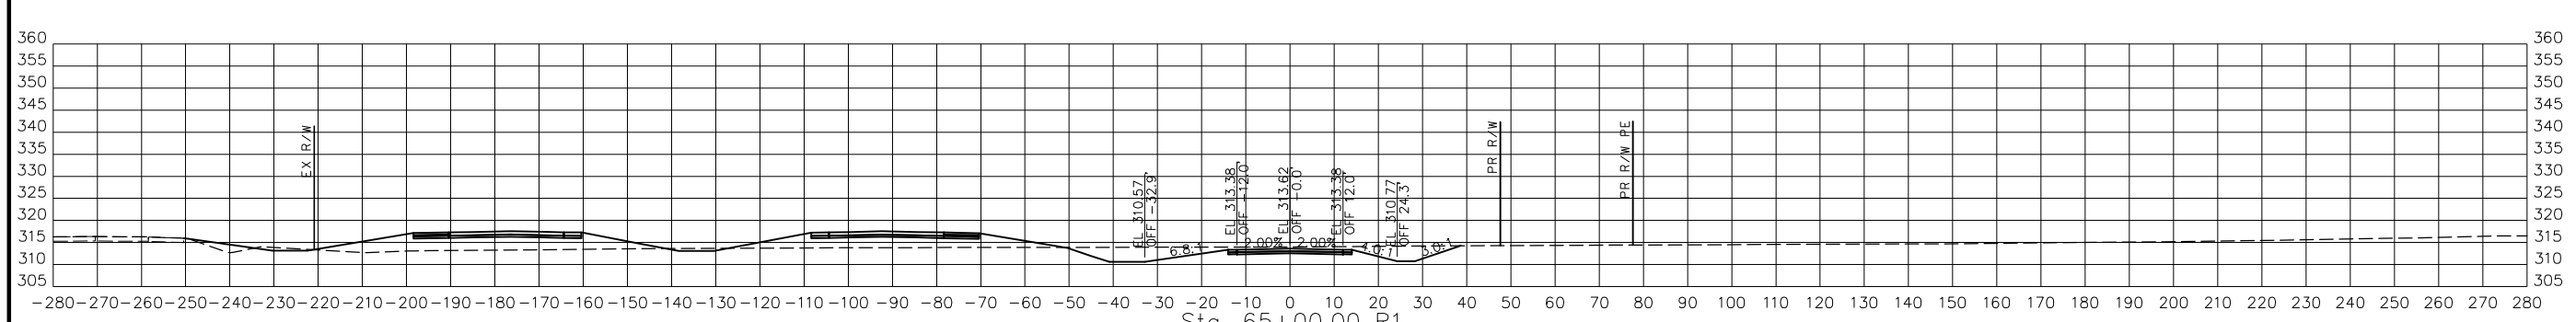


Sta. 65+00.00 R1

STA. 65+00.00 R1 TO STA. 66+50.00 R1

PRWOR3  
 CROSS SECTIONS  
 27 OF 47

DISCLAIMER  
 THE PROFESSIONAL WHOSE SIGNATURE AND PERSONAL SEAL APPEAR HEREON ASSUMES RESPONSIBILITY ONLY FOR WHAT APPEARS ON THIS PAGE, AND DISCLAIMS (PURSUANT TO SECTION 327.411 RSMO) SPECIFICATION, ESTIMATES, REPORTS, OR OTHER DOCUMENTS OR INSTRUMENTS NOT SEALED BY THE UNDERSIGNED PROFESSIONAL RELATING TO OR INTENDED TO BE USED FOR ANY PART OR PARTS OF THE PROJECT TO WHICH THIS PAGE REFERS.

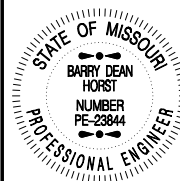

THIS SHEET HAS BEEN SIGNED, SEALED AND DATED ELECTRONICALLY.

DATE PREPARED  
 3/4/2023

ROUTE STATE  
 67 MO

DISTRICT SHEET NO.  
 SE 81





COUNTY  
 BUTLER

JOB NO.  
 J9P3764

CONTRACT ID.

PROJECT NO.

BRIDGE NO.

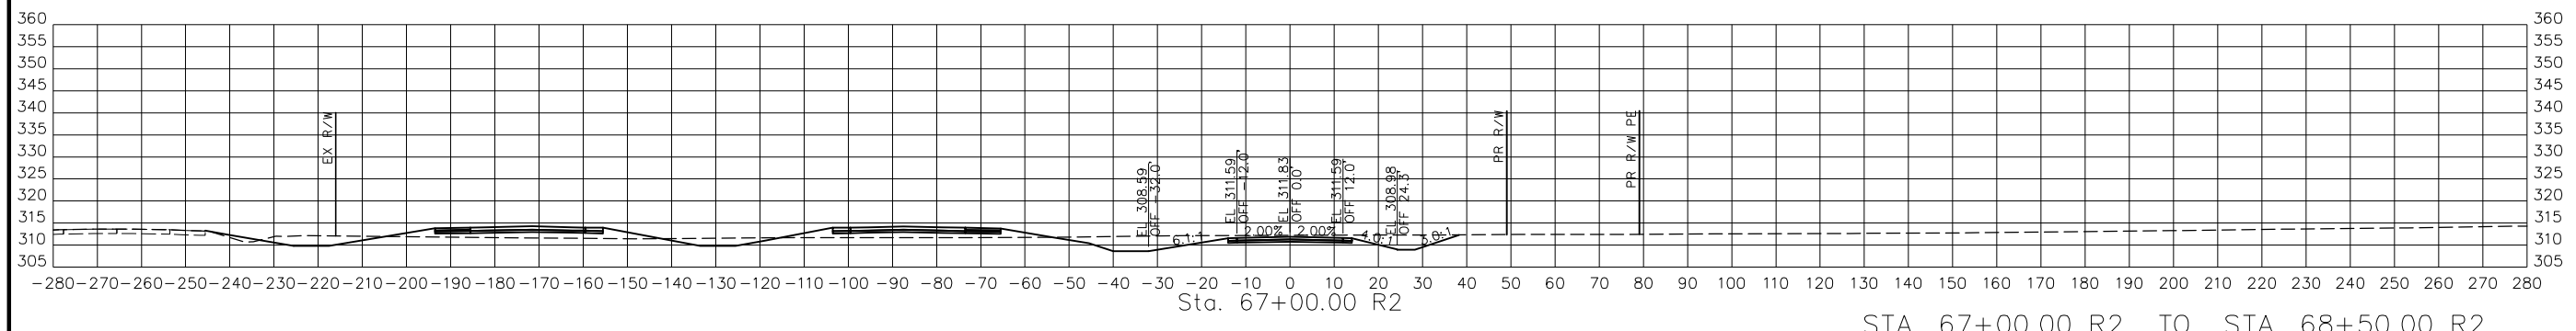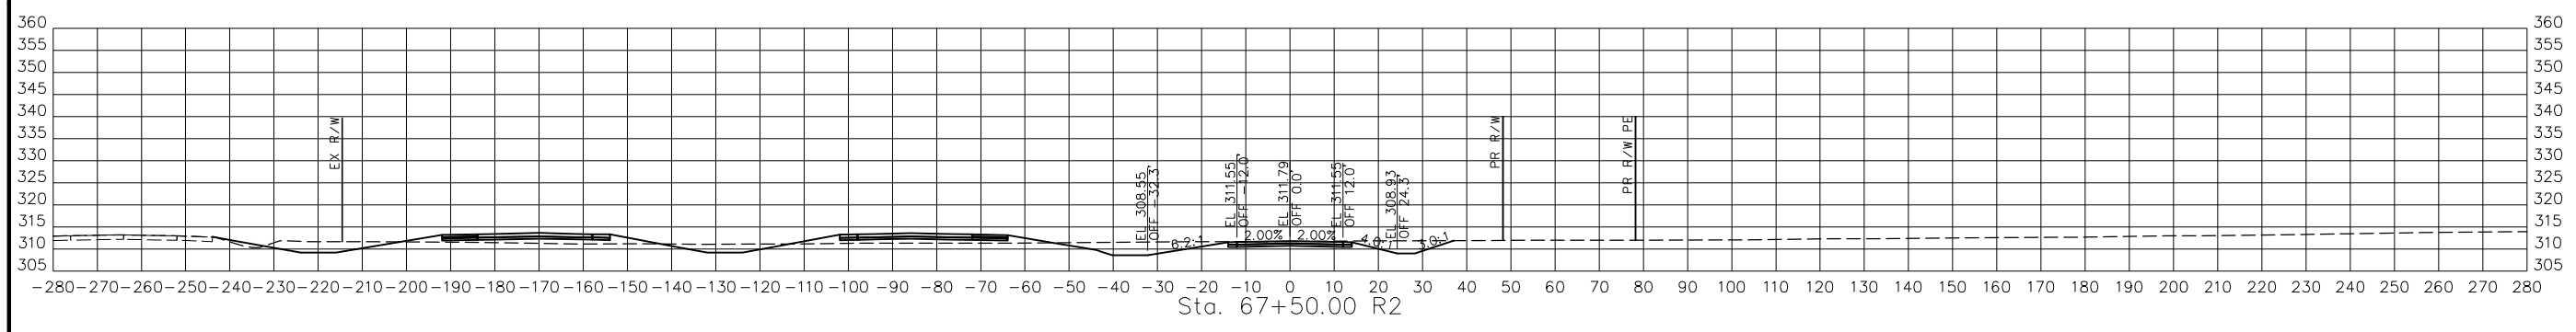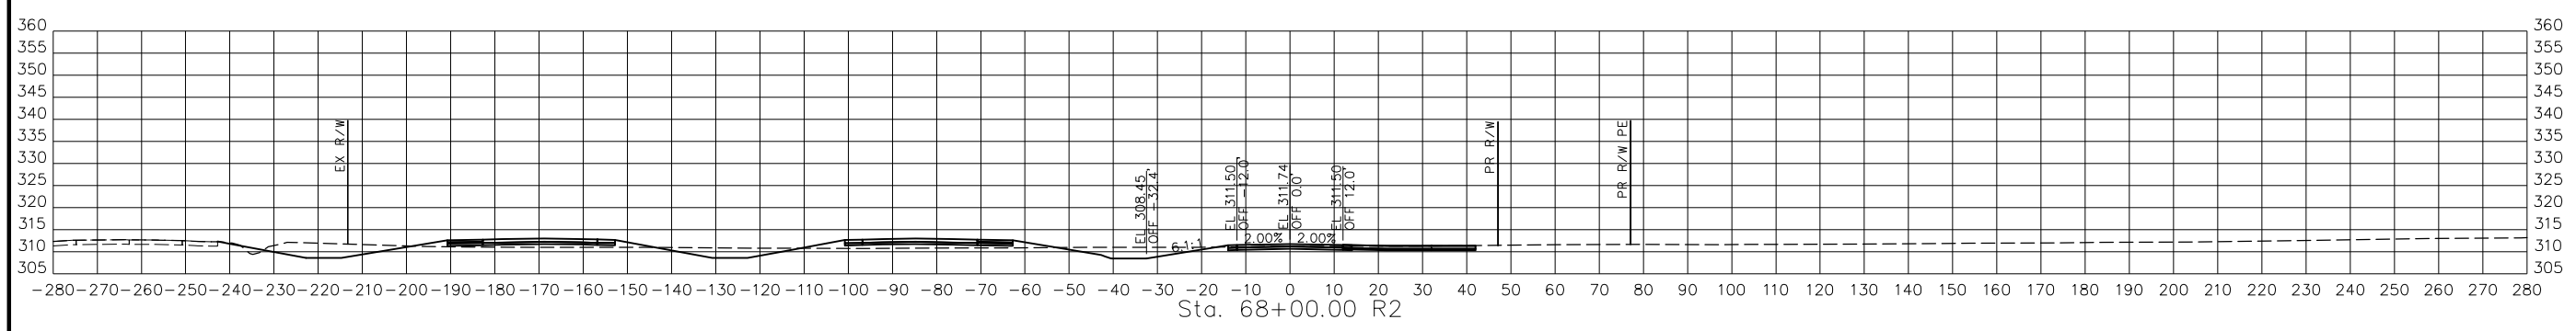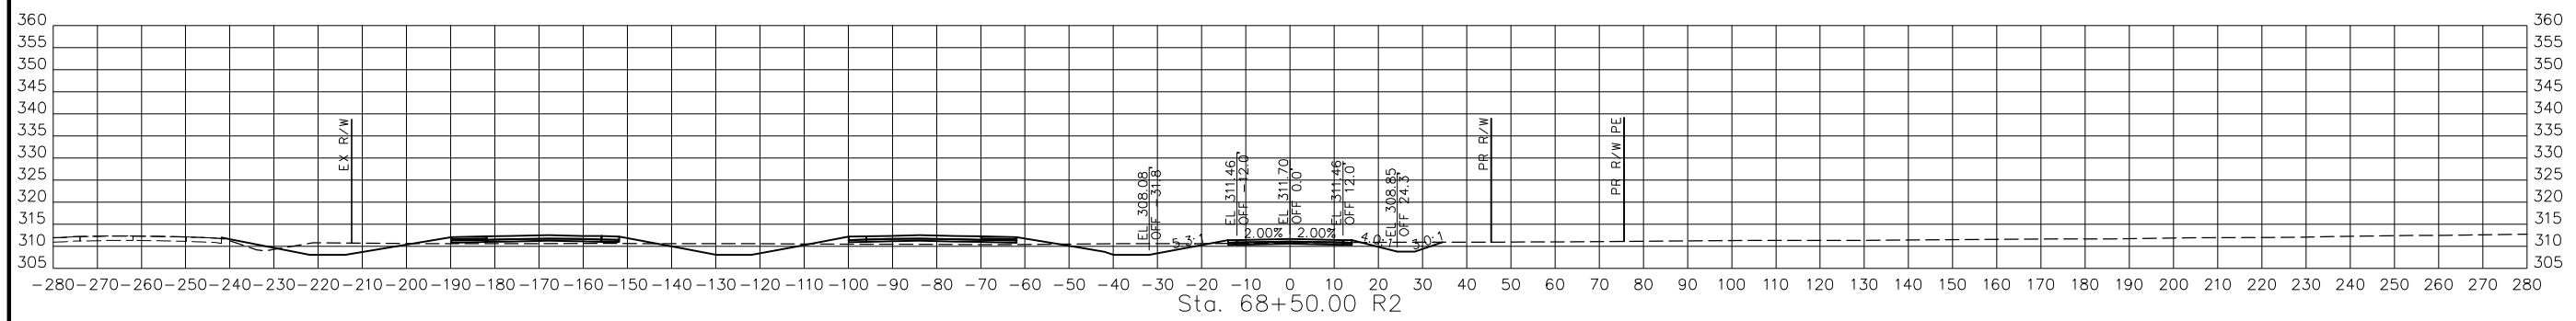

STA. 67+00.00 R2 TO STA. 68+50.00 R2

PRWOR3  
 CROSS SECTIONS  
 28 OF 47

DATE	DESCRIPTION

MISSOURI HIGHWAYS AND TRANSPORTATION COMMISSION


105 WEST CAPITOL  
 JEFFERSON CITY, MO 65102  
 1-888-ASK-MODOT (1-888-278-6636)

BACON | FARMER | WORKMAN  
 ENGINEERING & TESTING, INC.

415 BIRCHWOOD STREET  
 PHOENIX, ARIZONA 85008  
 PHONE: 480-990-8888  
 WWW.BFWENGINEERING.COM

IF A SEAL IS PRESENT ON THIS SHEET IT HAS BEEN ELECTRONICALLY SEALED AND DATED.

DISCLAIMER  
 THE PROFESSIONAL WHOSE SIGNATURE AND PERSONAL SEAL APPEAR HEREON ASSUMES RESPONSIBILITY ONLY FOR WHAT APPEARS ON THIS PAGE, AND DISCLAIMS (PURSUANT TO SECTION 327.411 RSMO) SPECIFICATION, ESTIMATES, REPORTS, OR OTHER DOCUMENTS OR INSTRUMENTS NOT SEALED BY THE UNDERSIGNED PROFESSIONAL RELATING TO OR INTENDED TO BE USED FOR ANY PART OR PARTS OF THE PROJECT TO WHICH THIS PAGE REFERS.

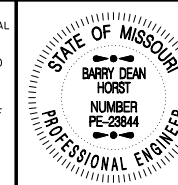

THIS SHEET HAS BEEN SIGNED SEALED AND DATED ELECTRONICALLY.

DATE PREPARED  
 3/4/2023

ROUTE STATE  
 67 MO

DISTRICT SHEET NO.  
 SE 82





COUNTY  
 BUTLER

JOB NO.  
 J9P3764

CONTRACT ID.

PROJECT NO.

BRIDGE NO.

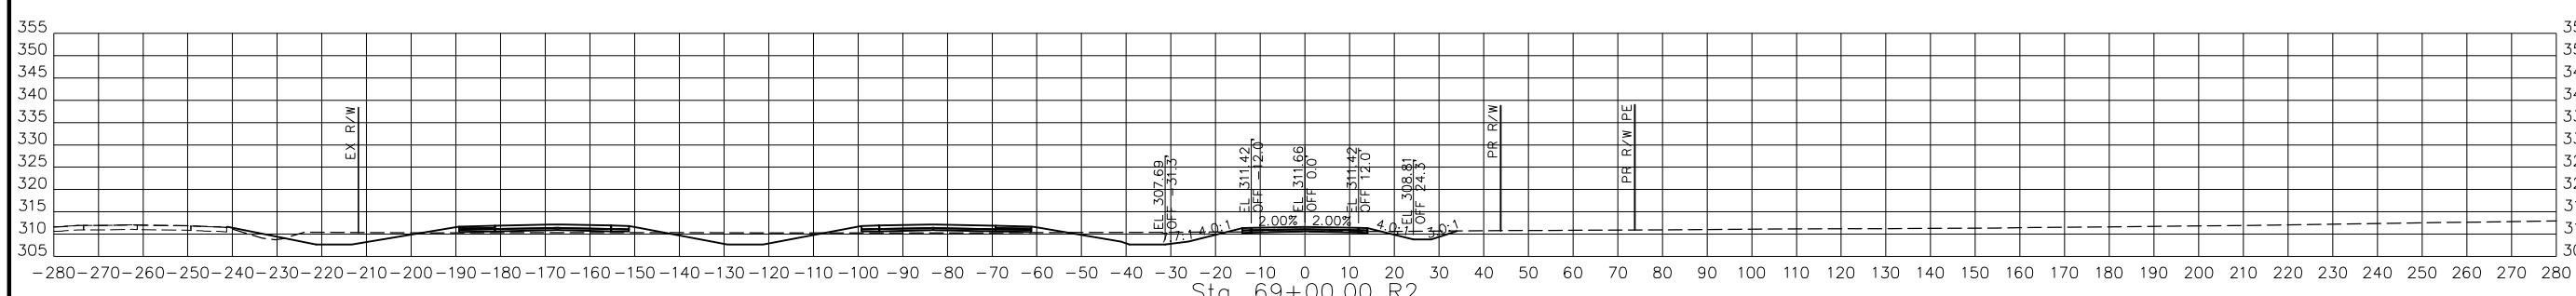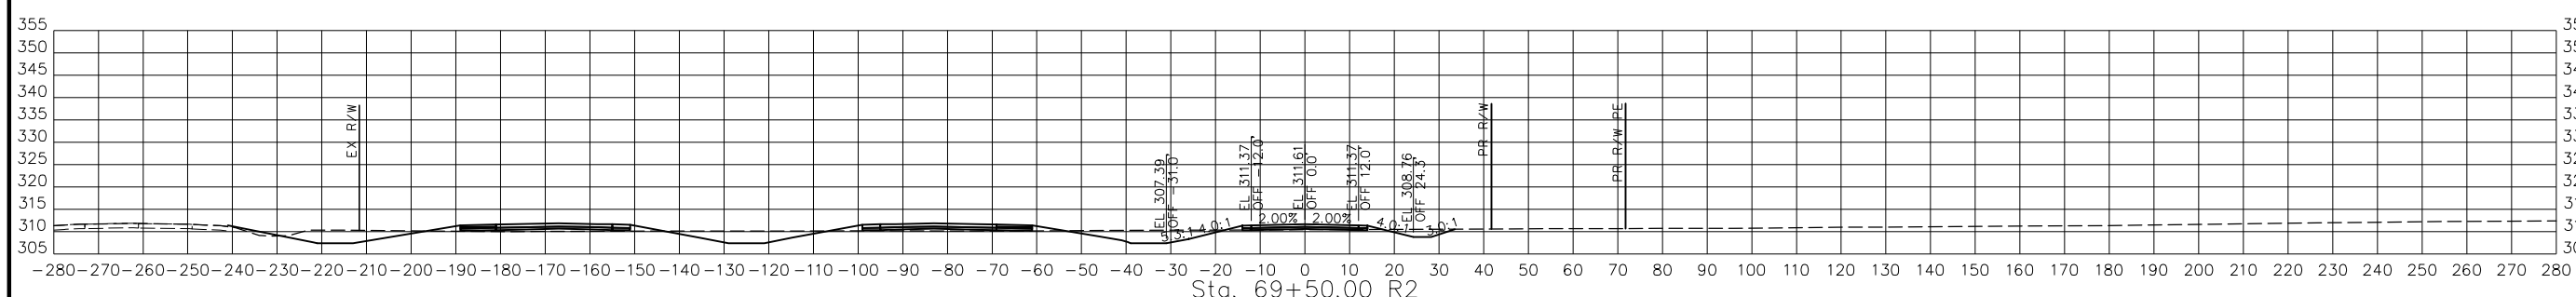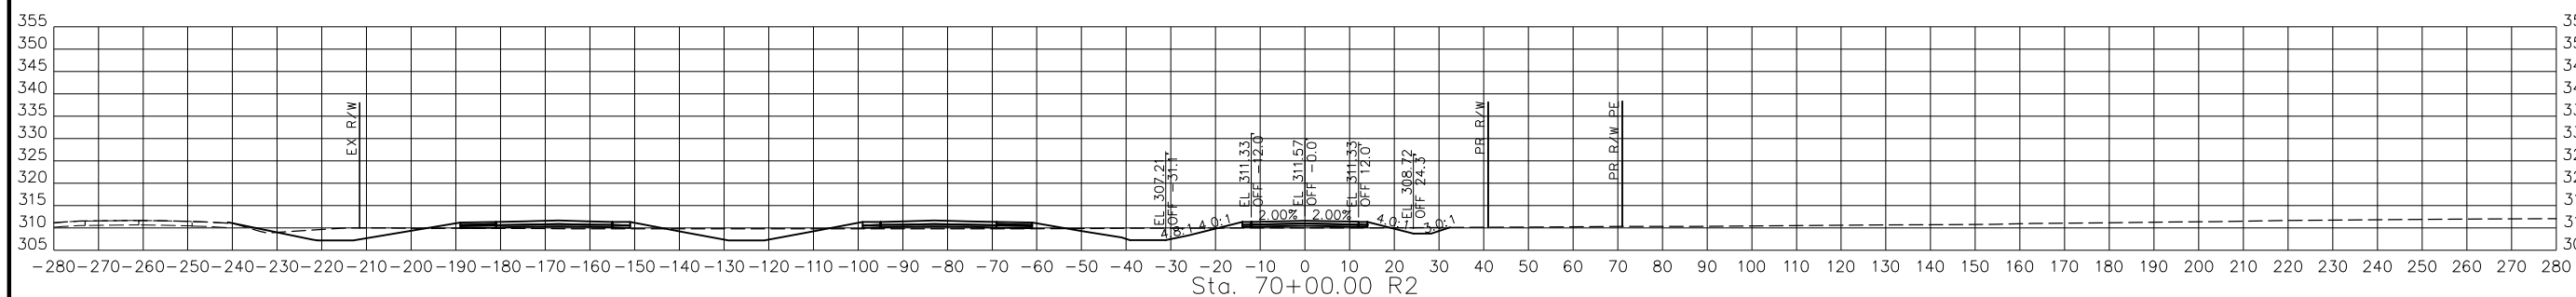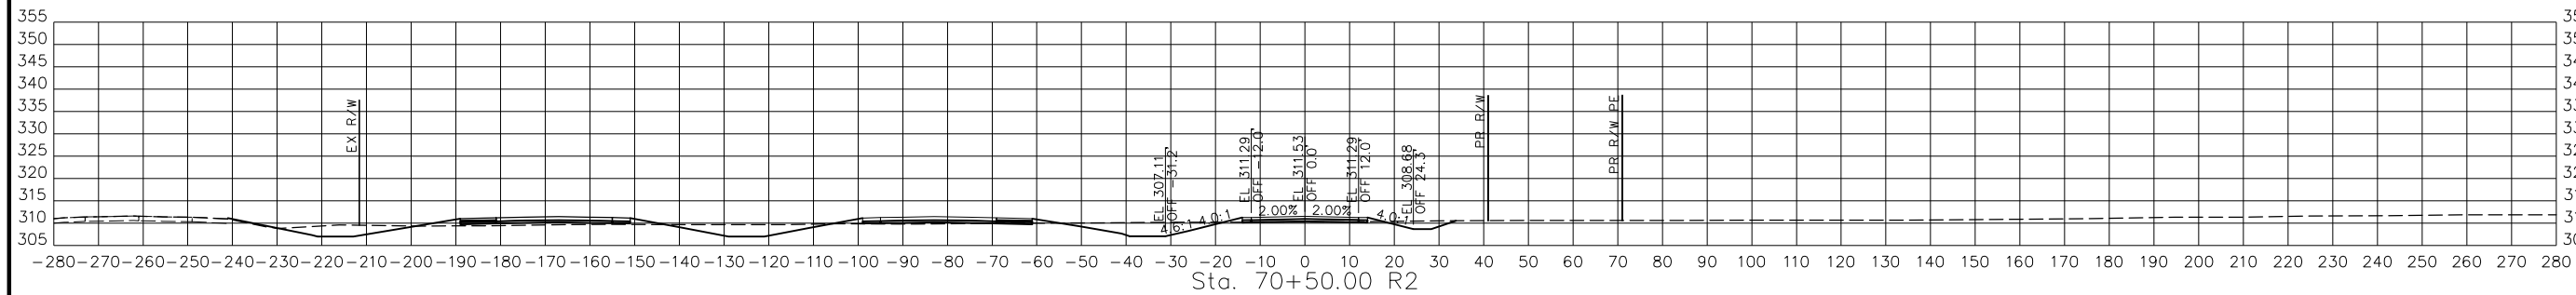

STA. 69+00.00 R2 TO STA. 70+50.00 R2

PRWOR3  
 CROSS SECTIONS  
 29 OF 47

DATE DESCRIPTION

MISSOURI HIGHWAYS AND TRANSPORTATION COMMISSION



**BFW** BACON FARMER WORKMAN ENGINEERING & TESTING, INC.  
 415 W. MAIN STREET, SUITE 100, WARREN, MO 64690  
 PHONE: 417-238-1100 FAX: 417-238-1101  
 WWW.BFWENGINEERING.COM

IF A SEAL IS PRESENT ON THIS SHEET IT HAS BEEN ELECTRONICALLY SEALED AND DATED.



DISCLAIMER  
 THE PROFESSIONAL WHOSE SIGNATURE AND PERSONAL SEAL APPEAR HEREON ASSUMES RESPONSIBILITY ONLY FOR WHAT APPEARS ON THIS PAGE, AND DISCLAIMS (PURSUANT TO SECTION 327.411 RSMO) SPECIFICATION, ESTIMATES, REPORTS, OR OTHER DOCUMENTS OR INSTRUMENTS NOT SEALED BY THE UNDERSIGNED PROFESSIONAL RELATING TO OR INTENDED TO BE USED FOR ANY PART OR PARTS OF THE PROJECT TO WHICH THIS PAGE REFERS.



THIS SHEET HAS BEEN SIGNED, SEALED AND DATED ELECTRONICALLY.

DATE PREPARED  
 3/4/2023

ROUTE STATE  
 67 MO

DISTRICT SHEET NO.  
 SE 83

COUNTY  
 BUTLER

JOB NO.  
 J9P3764

CONTRACT ID.





PROJECT NO.

BRIDGE NO.

DATE	DESCRIPTION

MISSOURI HIGHWAYS AND TRANSPORTATION COMMISSION  
  
 105 WEST CAPITOL  
 JEFFERSON CITY, MO 65102  
 1-888-ASK-MODOT (1-888-276-6636)

BACON | FARMER | WORKMAN  
 ENGINEERING & TESTING, INC.  
  
 415 S. BROADWAY STREET  
 MOBILE, MISSISSIPPI 38671  
 PHONE: 601-271-1100  
 WWW.BACONFARMERWORKMAN.COM

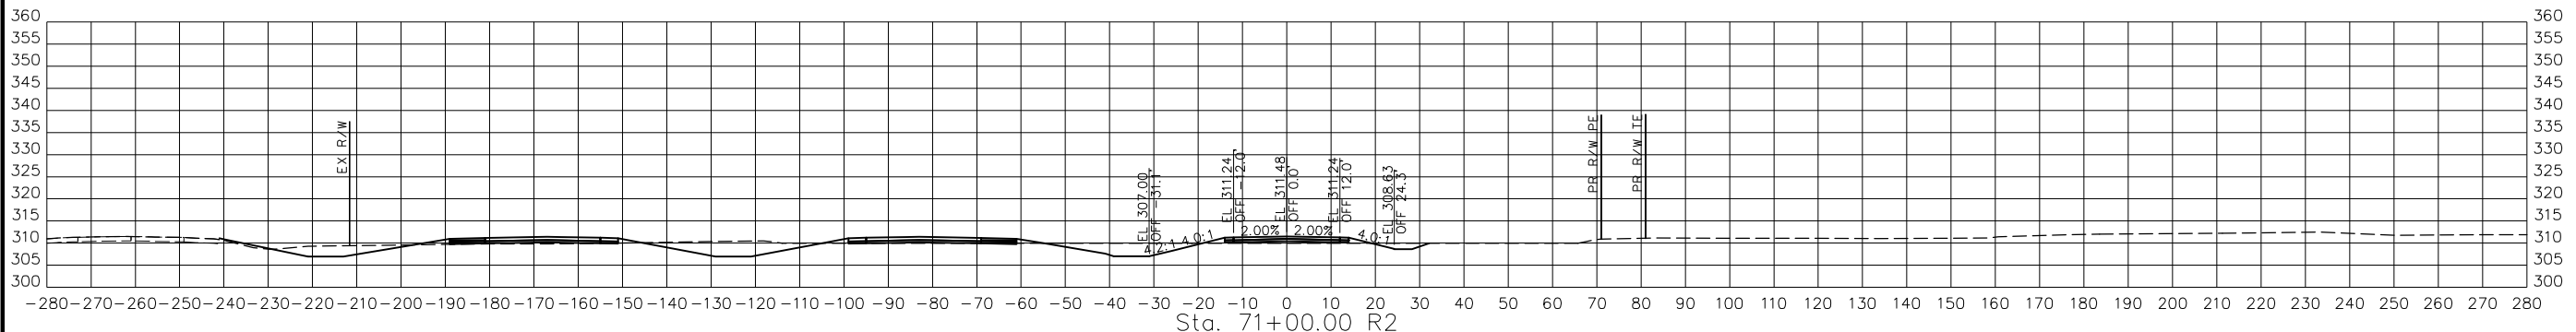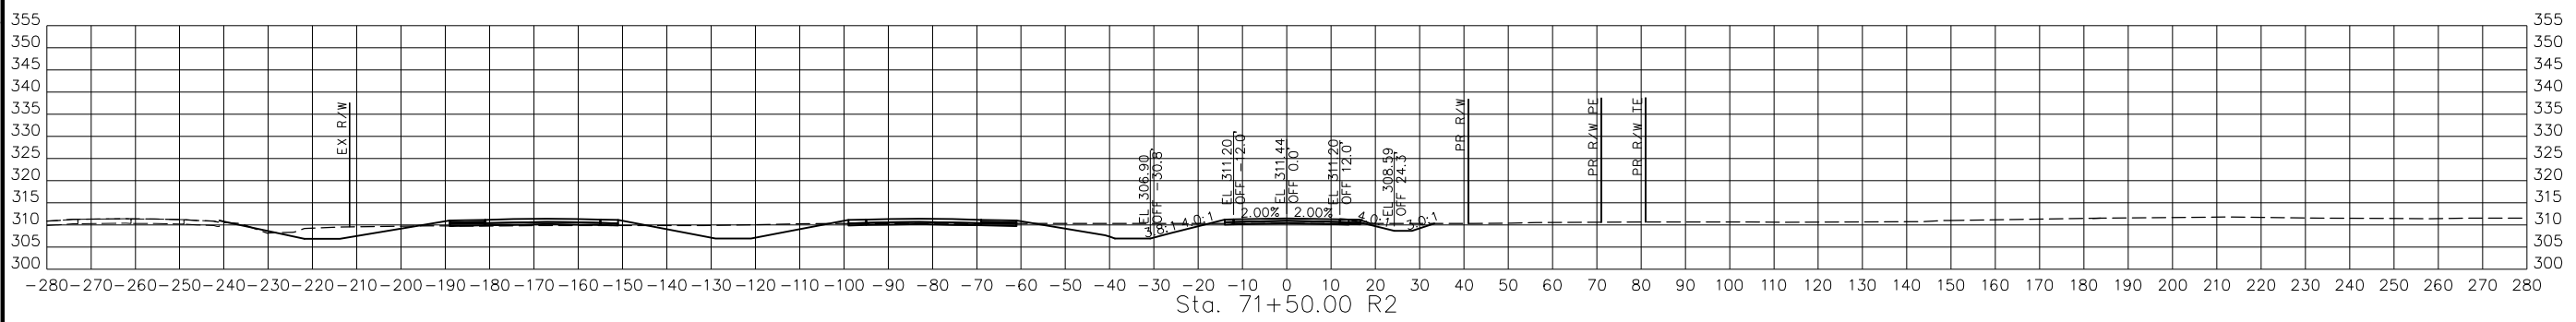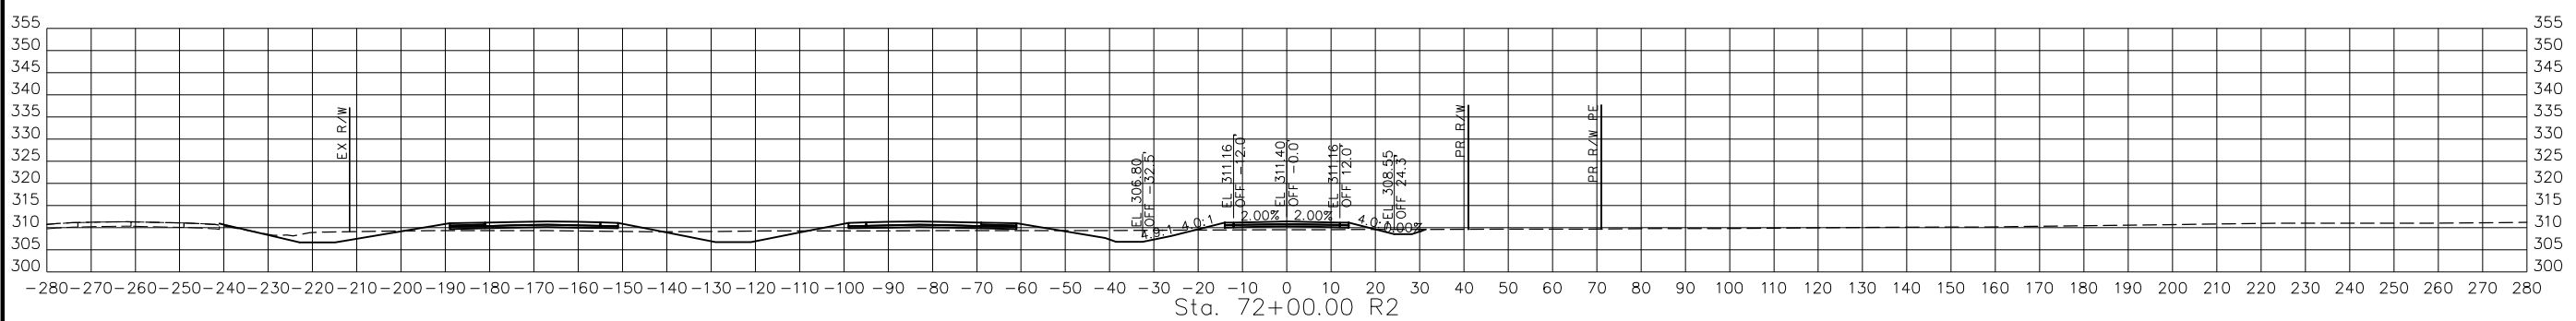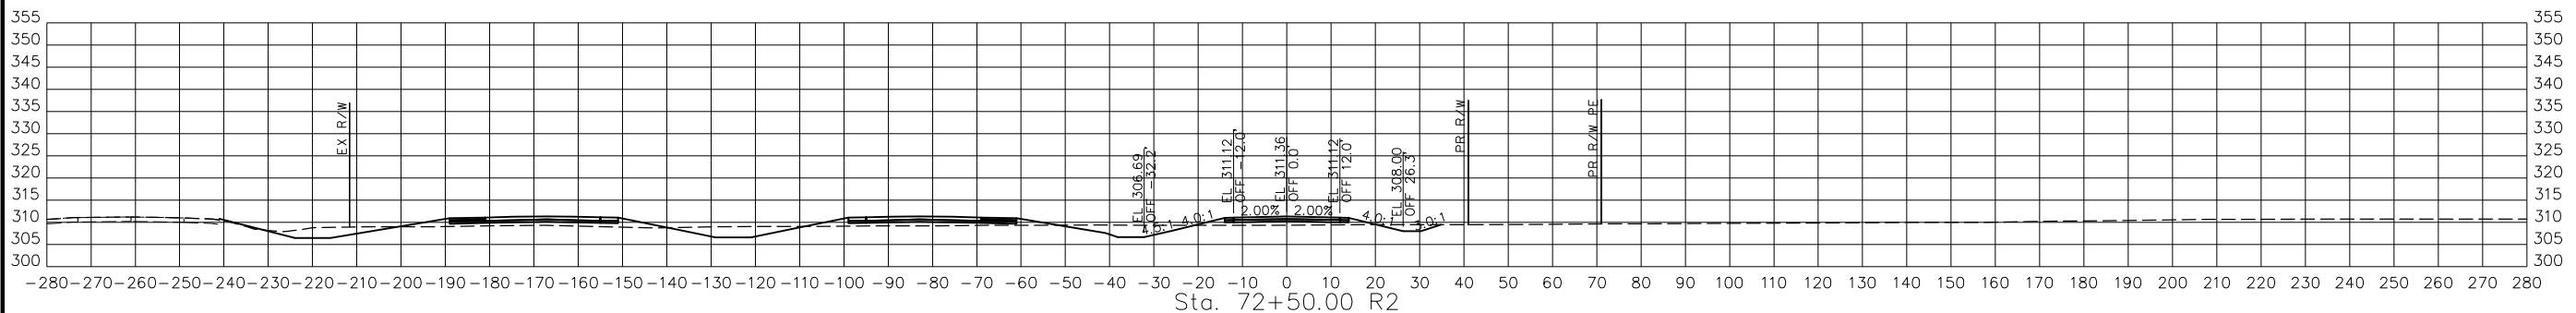

STA. 71+00.00 R2 TO STA. 72+50.00 R2

PRWOR3  
 CROSS SECTIONS  
 30 OF 47

DISCLAIMER  
 THE PROFESSIONAL WHOSE SIGNATURE AND PERSONAL SEAL APPEAR HEREON ASSUMES RESPONSIBILITY ONLY FOR WHAT APPEARS ON THIS PAGE, AND DISCLAIMS (PURSUANT TO SECTION 327.411 RSMO) SPECIFICATION, ESTIMATES, REPORTS, OR OTHER DOCUMENTS OR INSTRUMENTS NOT SEALED BY THE UNDERSIGNED PROFESSIONAL RELATING TO OR INTENDED TO BE USED FOR ANY PART OR PARTS OF THE PROJECT TO WHICH THIS PAGE REFERS.



THIS SHEET HAS BEEN SIGNED SEALED AND DATED ELECTRONICALLY.

DATE PREPARED  
 3/4/2023

ROUTE STATE  
 67 MO

DISTRICT SHEET NO.  
 SE 84

COUNTY  
 BUTLER

JOB NO.  
 J9P3764

CONTRACT ID.

PROJECT NO.

BRIDGE NO.

DATE	DESCRIPTION





MISSOURI HIGHWAYS AND TRANSPORTATION COMMISSION



105 WEST CAPITOL  
 JEFFERSON CITY, MO 65102  
 1-888-ASK-MODOT (1-888-278-6636)

BACON | FARMER | WORKMAN  
 ENGINEERING & TESTING, INC.


418 S. BRIDGES AVENUE, SUITE 100  
 JEFFERSON CITY, MO 65101  
 PH: 636-475-6600  
 WWW.BFWENGINEERING.COM

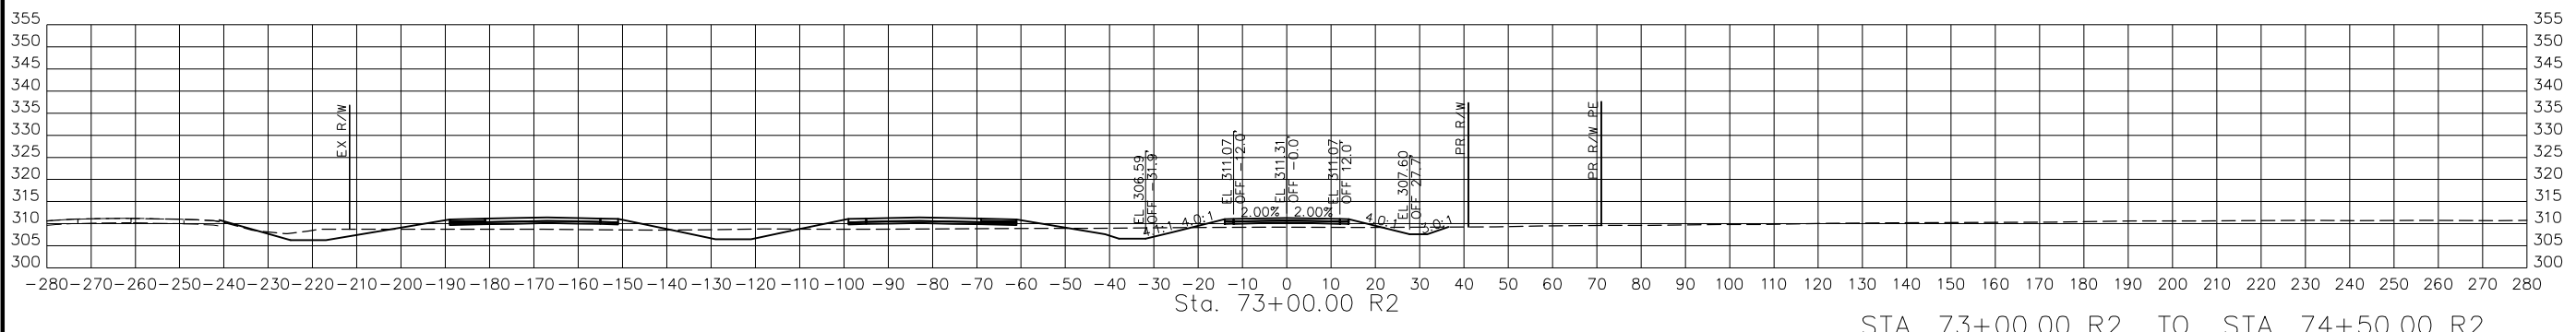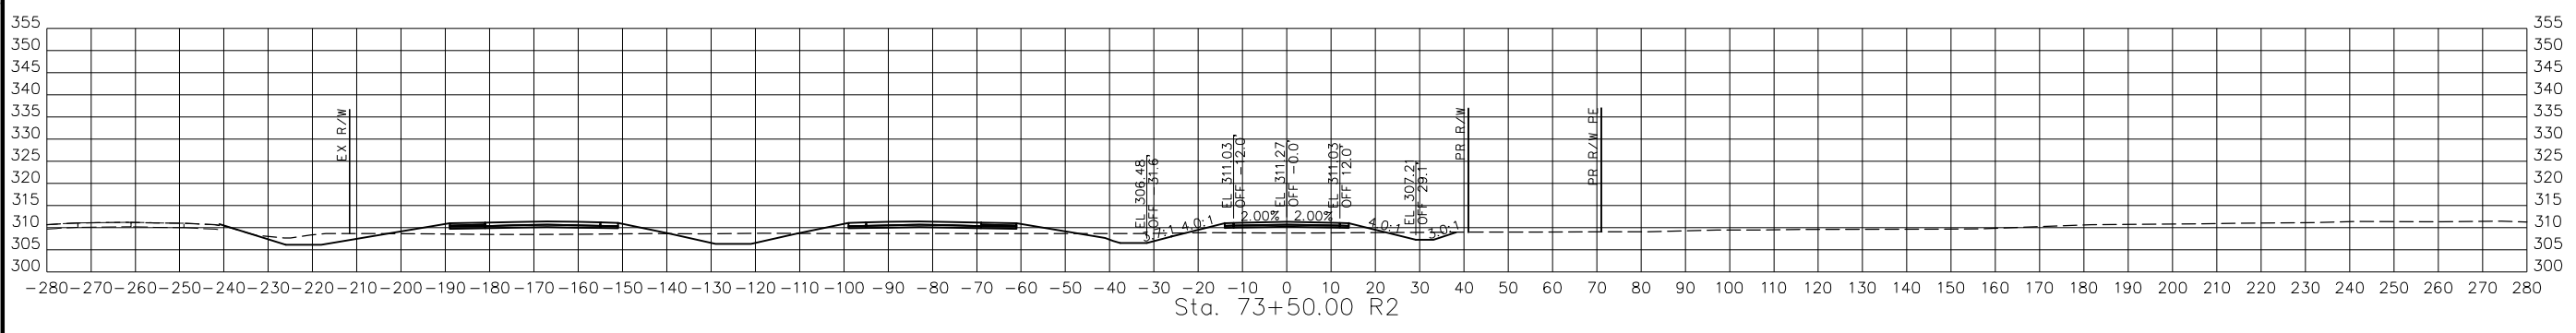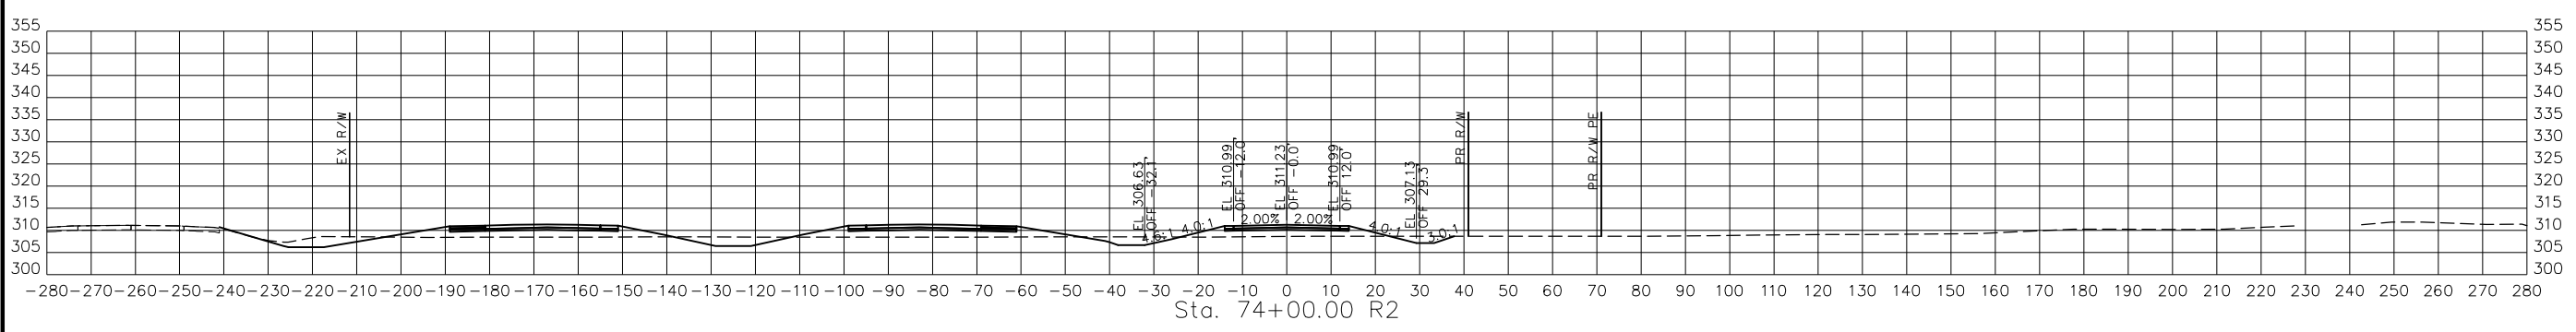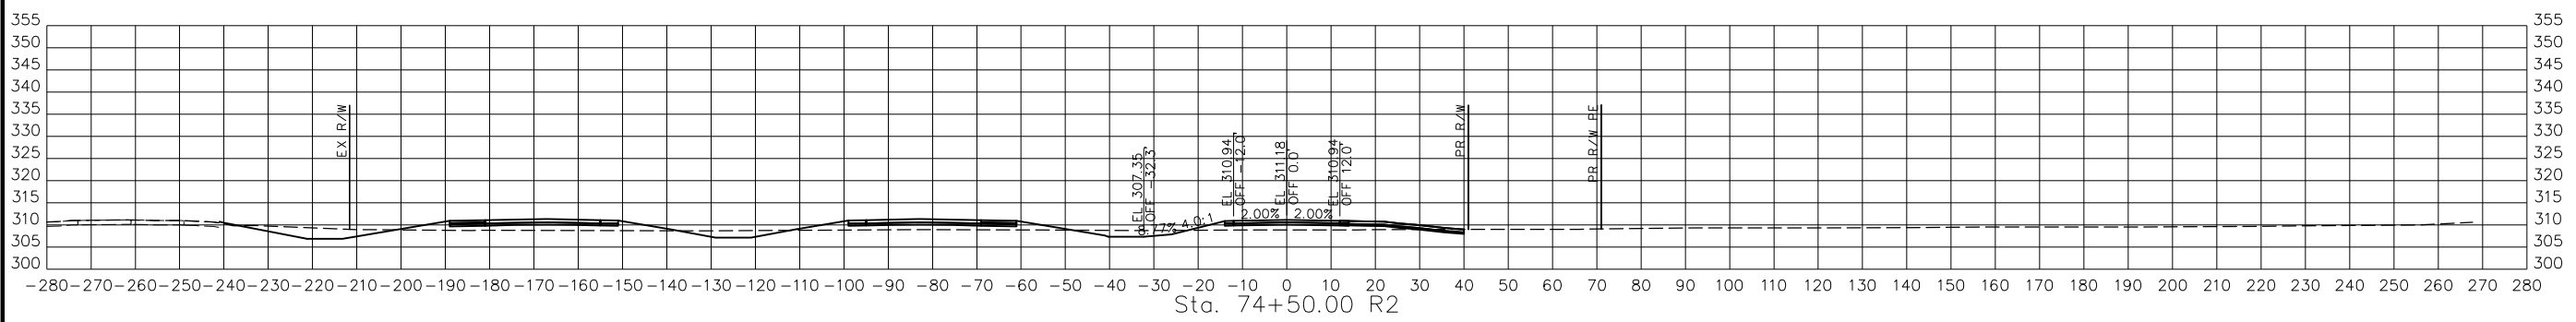

STA. 73+00.00 R2 TO STA. 74+50.00 R2





PRWOR3  
 CROSS SECTIONS  
 31 OF 47

DISCLAIMER  
 THE PROFESSIONAL WHOSE SIGNATURE AND PERSONAL SEAL APPEAR HEREON ASSUMES RESPONSIBILITY ONLY FOR WHAT APPEARS ON THIS PAGE, AND DISCLAIMS (PURSUANT TO SECTION 327.411 RSMO) SPECIFICATION, ESTIMATES, REPORTS, OR OTHER DOCUMENTS OR INSTRUMENTS NOT SEALED BY THE UNDERSIGNED PROFESSIONAL RELATING TO OR INTENDED TO BE USED FOR ANY PART OR PARTS OF THE PROJECT TO WHICH THIS PAGE REFERS.

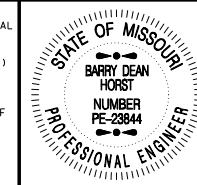

THIS SHEET HAS BEEN SIGNED, SEALED AND DATED ELECTRONICALLY.

DATE PREPARED 3/4/2023	
ROUTE 67	STATE MO
DISTRICT SE	SHEET NO. 85
COUNTY BUTLER	
JOB NO. J9P3764	
CONTRACT ID.	
PROJECT NO.	
BRIDGE NO.	

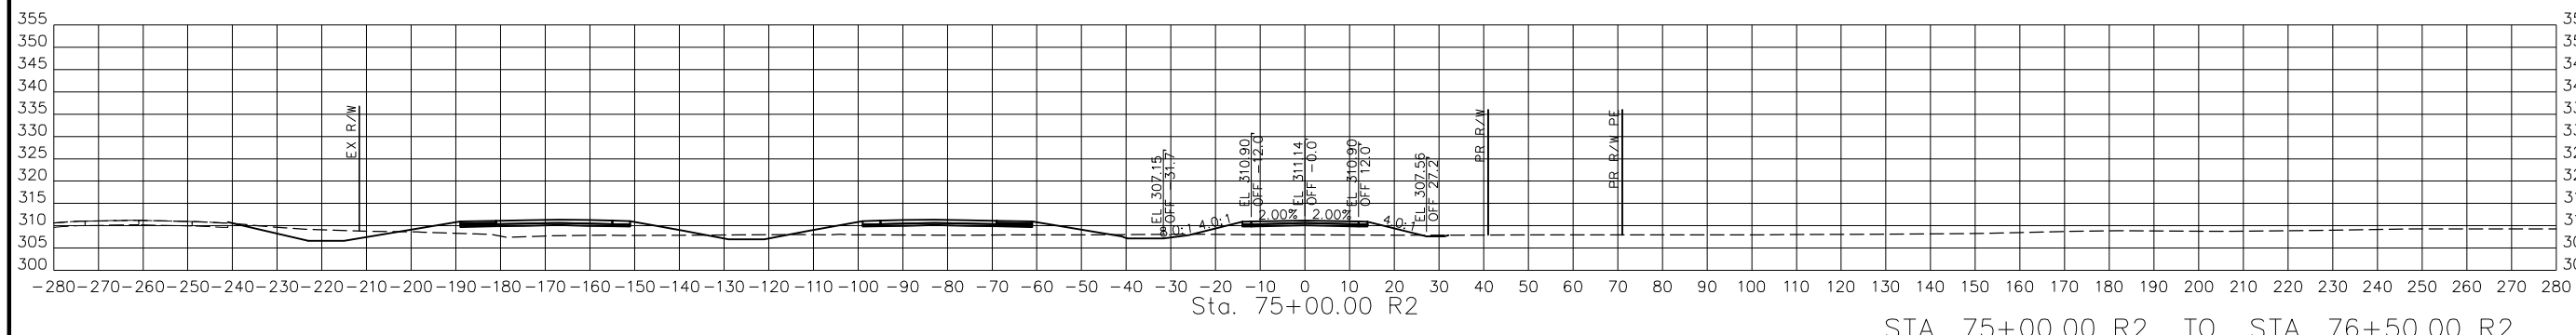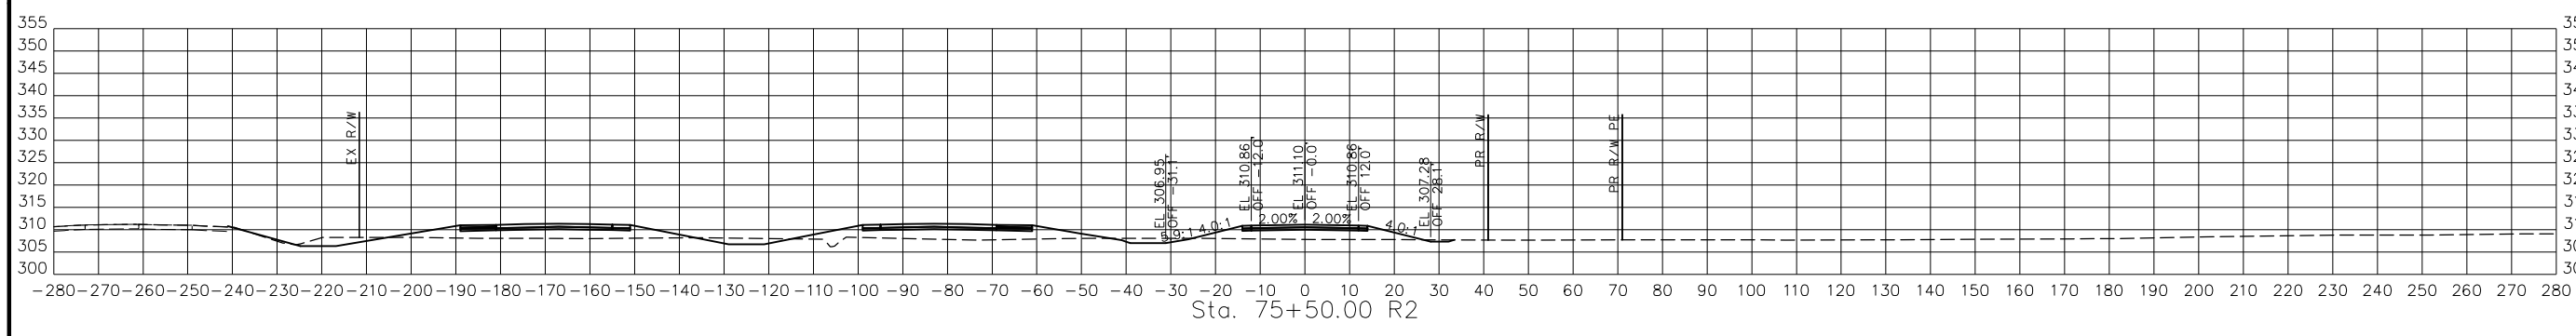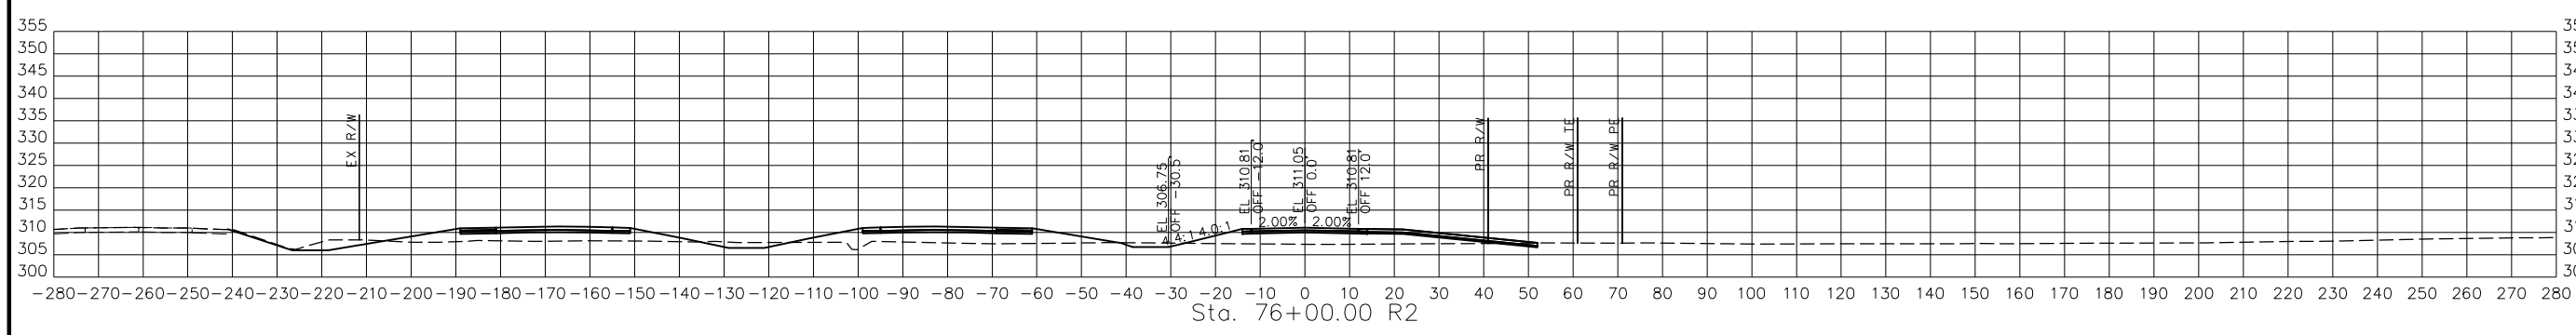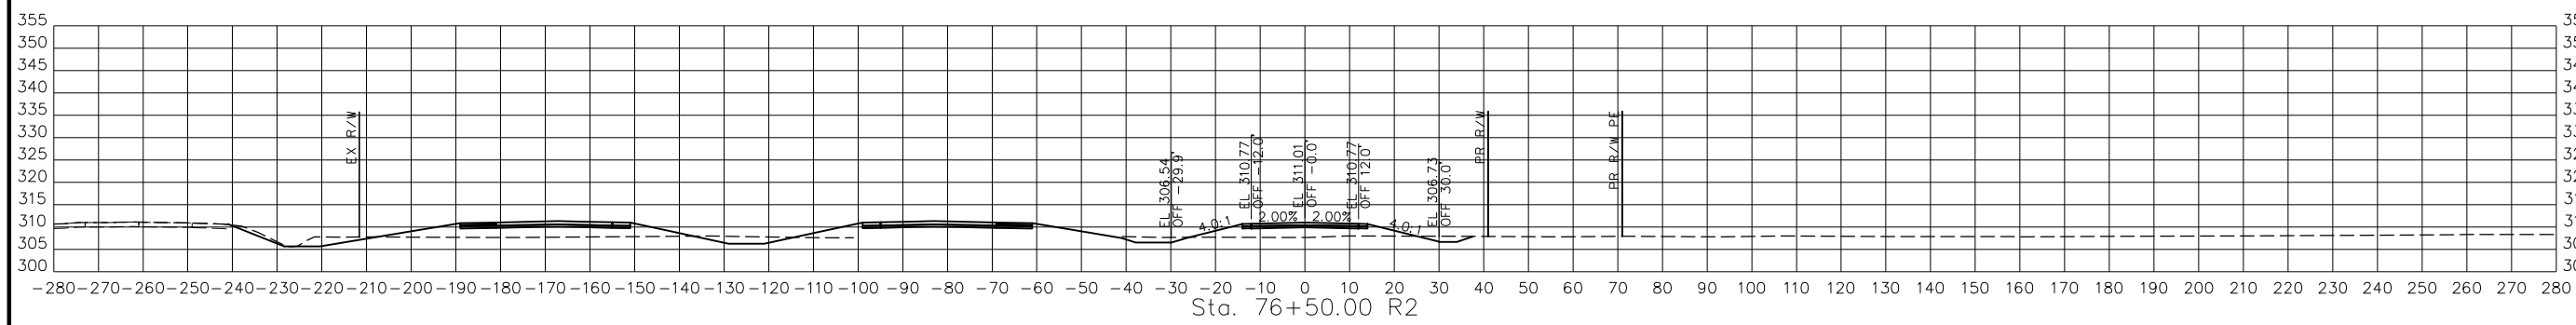

STA. 75+00.00 R2 TO STA. 76+50.00 R2

PRWOR3  
 CROSS SECTIONS  
 32 OF 47

DATE	DESCRIPTION


MISSOURI HIGHWAYS AND TRANSPORTATION COMMISSION

105 WEST CAPITOL  
 JEFFERSON CITY, MO 65102  
 1-888-ASK-MODOT (1-888-278-6636)

BACON | FARMER | WORKMAN  
 ENGINEERING & TESTING, INC.

415 BIRCHWOOD STREET  
 MOBILE, ALABAMA 36688  
 PHONE: 256-335-1300  
 WWW.BFWENGINEERING.COM

DISCLAIMER  
 THE PROFESSIONAL WHOSE SIGNATURE AND PERSONAL SEAL APPEAR HEREON ASSUMES RESPONSIBILITY ONLY FOR WHAT APPEARS ON THIS PAGE, AND DISCLAIMS (PURSUANT TO SECTION 327.411 RSMO) SPECIFICATION, ESTIMATES, REPORTS, OR OTHER DOCUMENTS OR INSTRUMENTS NOT SEALED BY THE UNDERSIGNED PROFESSIONAL RELATING TO OR INTENDED TO BE USED FOR ANY PART OR PARTS OF THE PROJECT TO WHICH THIS PAGE REFERS.

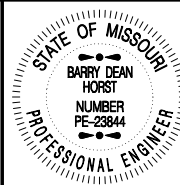

THIS SHEET HAS BEEN SIGNED, SEALED AND DATED ELECTRONICALLY.

DATE PREPARED  
 3/4/2023

ROUTE STATE  
 67 MO

DISTRICT SHEET NO.  
 SE 86





COUNTY  
 BUTLER

JOB NO.  
 J9P3764

CONTRACT ID.

PROJECT NO.

BRIDGE NO.

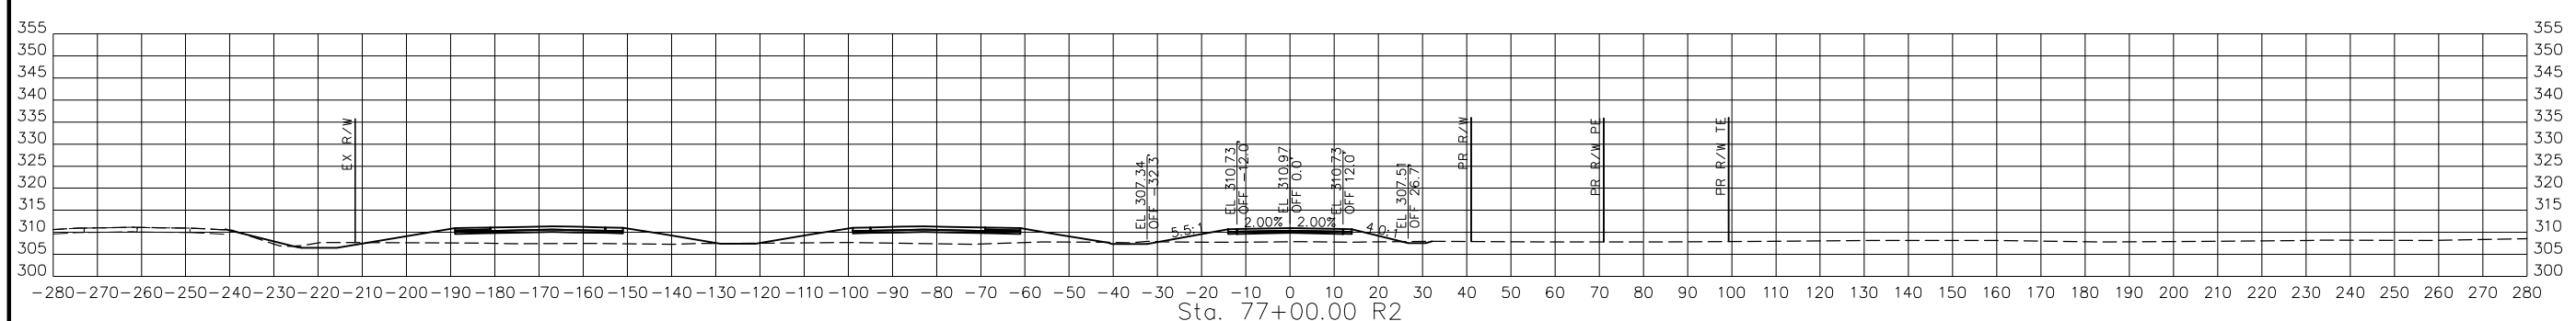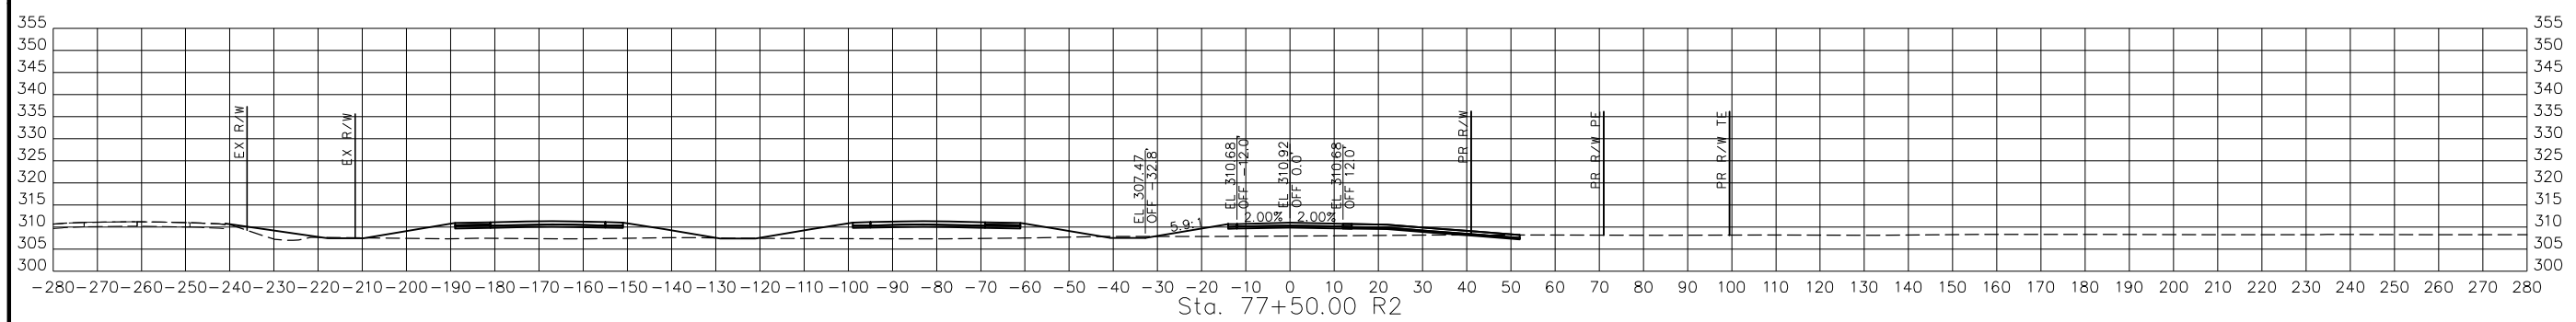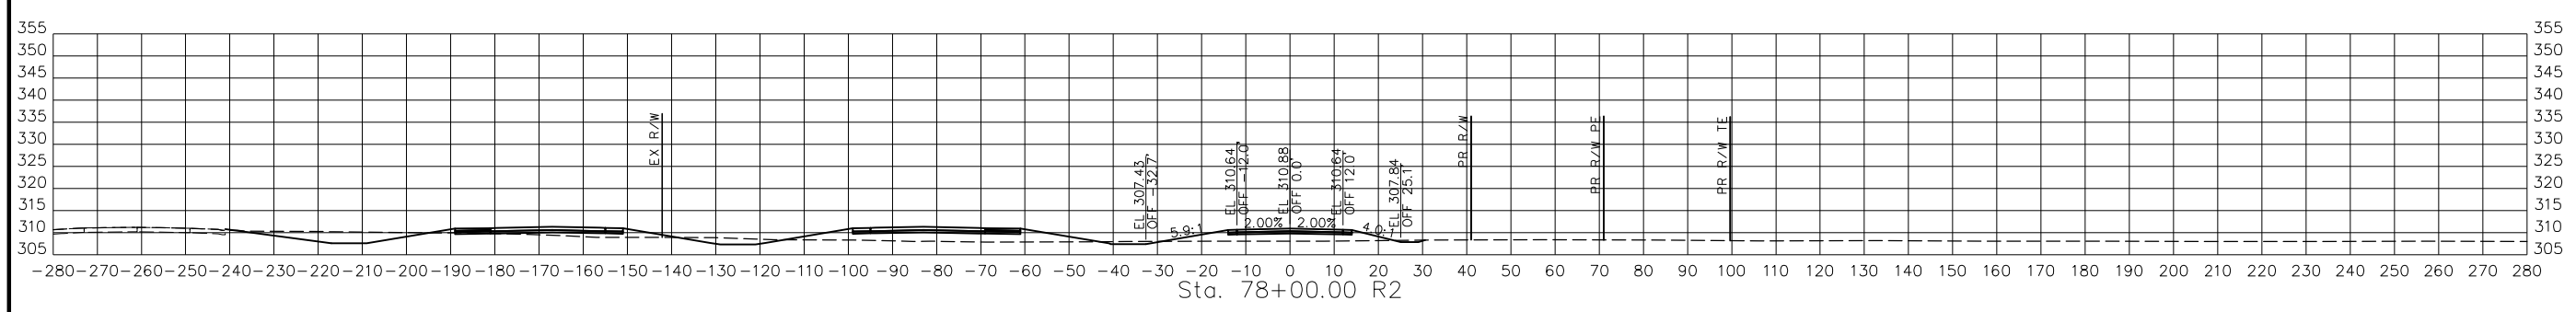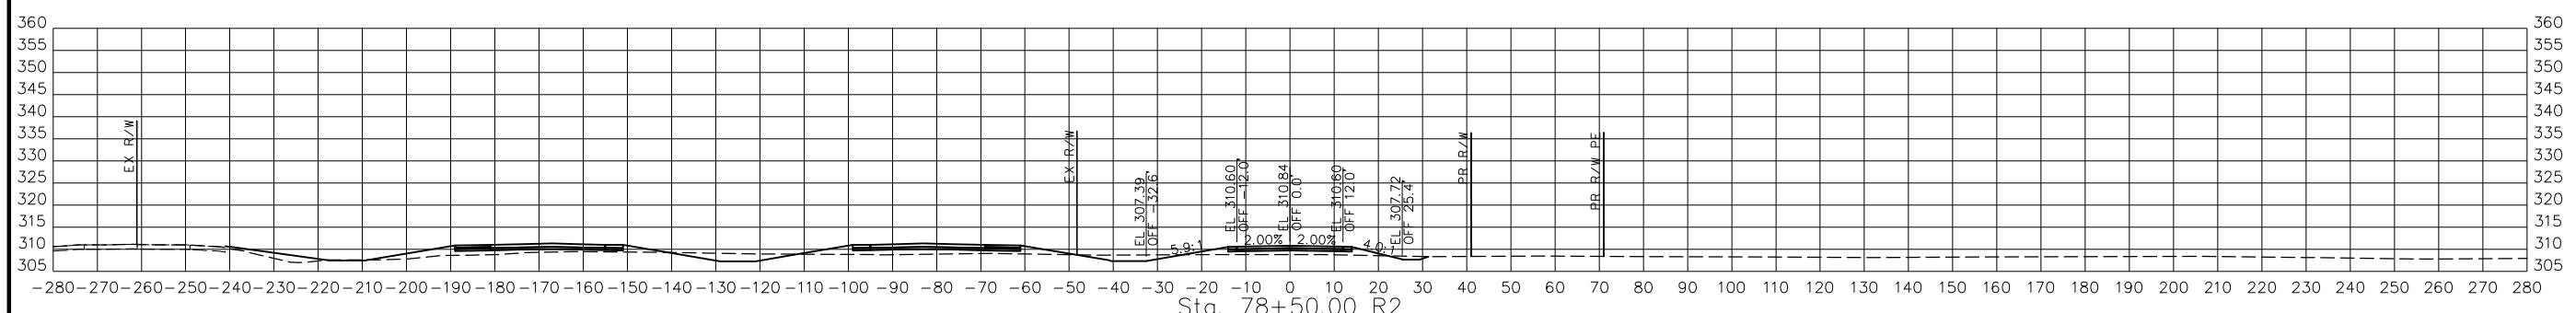

STA. 77+00.00 R2 TO STA. 78+50.00 R2

PRWOR3  
 CROSS SECTIONS  
 33 OF 47

DATE	DESCRIPTION


MISSOURI HIGHWAYS AND TRANSPORTATION COMMISSION

105 WEST CAPITOL  
 JEFFERSON CITY, MO 65102  
 1-888-ASK-MODOT (1-888-278-6636)

BACON | FARMER | WORKMAN  
 ENGINEERING & TESTING, INC.

415 S. BROADWAY STREET  
 MOBILE, MISSISSIPPI 38670  
 PHONE: 601-271-2222  
 WWW.BFWENGINEERS.COM

DISCLAIMER  
 THE PROFESSIONAL WHOSE SIGNATURE AND PERSONAL SEAL APPEAR HEREON ASSUMES RESPONSIBILITY ONLY FOR WHAT APPEARS ON THIS PAGE, AND DISCLAIMS (PURSUANT TO SECTION 327.411 RSMO) SPECIFICATION, ESTIMATES, REPORTS, OR OTHER DOCUMENTS OR INSTRUMENTS NOT SEALED BY THE UNDERSIGNED PROFESSIONAL RELATING TO OR INTENDED TO BE USED FOR ANY PART OR PARTS OF THE PROJECT TO WHICH THIS PAGE REFERS.

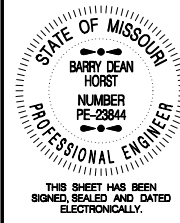

THIS SHEET HAS BEEN SIGNED, SEALED AND DATED ELECTRONICALLY.

DATE PREPARED  
 3/4/2023

ROUTE 67 STATE MO

DISTRICT SE SHEET NO. 87

COUNTY BUTLER

JOB NO. J9P3764


CONTRACT ID.

PROJECT NO.

BRIDGE NO.


DATE	DESCRIPTION

MISSOURI HIGHWAYS AND TRANSPORTATION COMMISSION

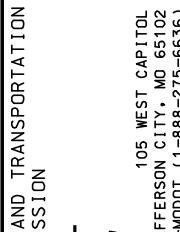





105 WEST CAPITOL JEFFERSON CITY, MO 65102  
 1-888-ASK-MODOT (1-888-278-6636)

BACON | FARMER | WORKMAN ENGINEERING & TESTING, INC.  
 415 BROADWAY STREET, SUITE 200  
 MOBILE, MISSOURI 64150  
 PHONE: 314-336-1800  
 WWW.BFWENGINEERS.COM

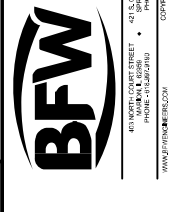

REV.


IF A SEAL IS PRESENT ON THIS SHEET IT HAS BEEN ELECTRONICALLY SEALED AND DATED.

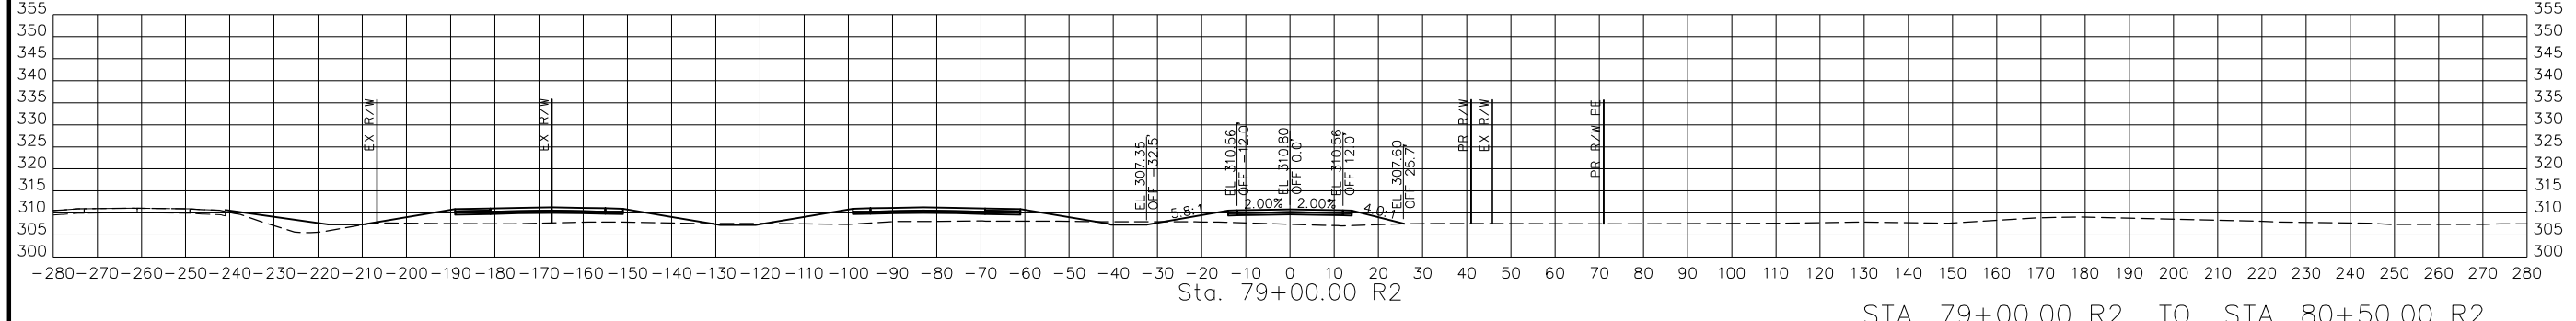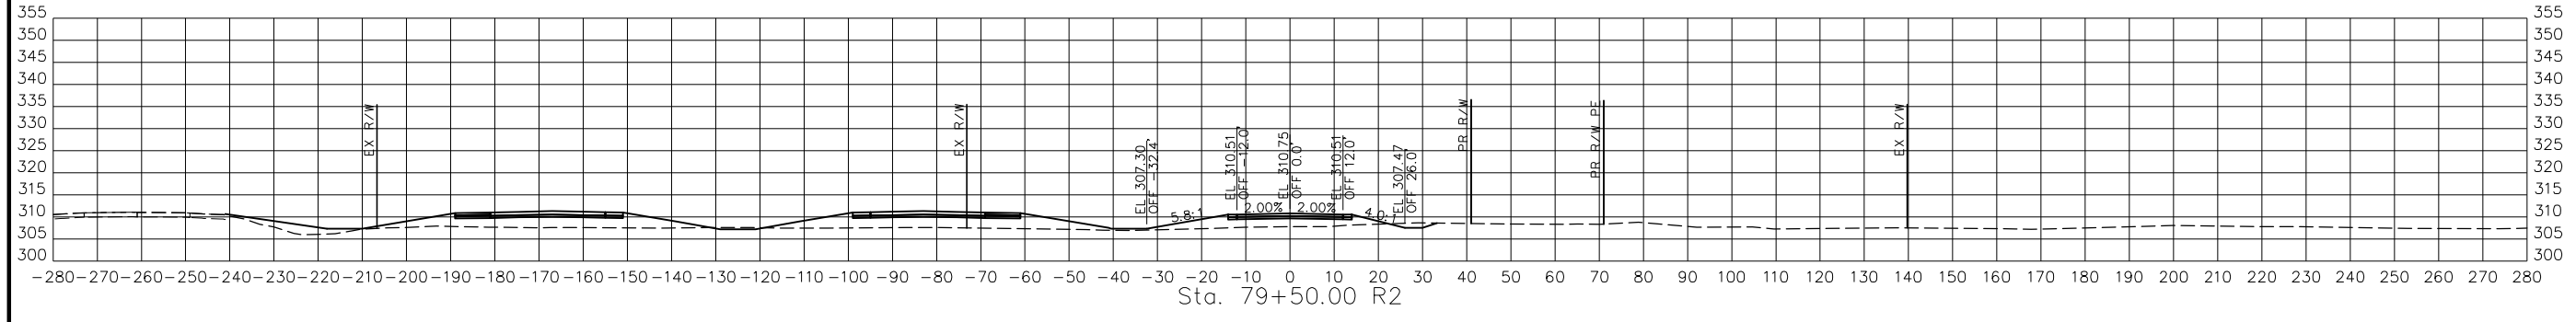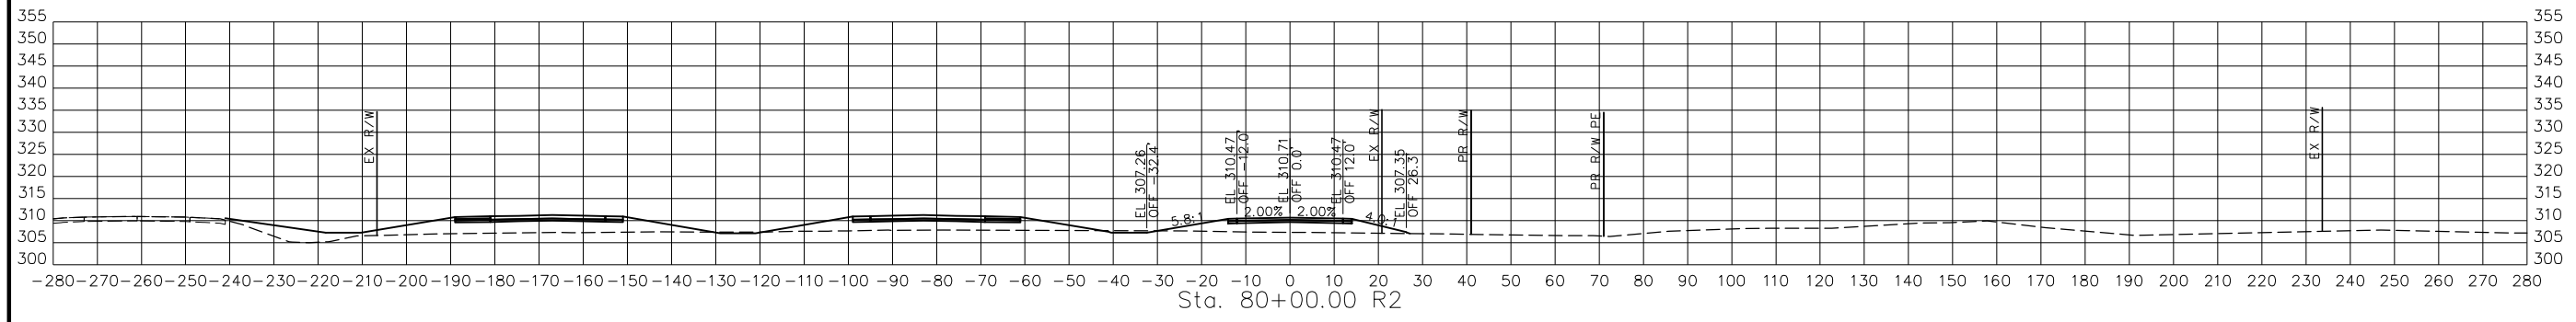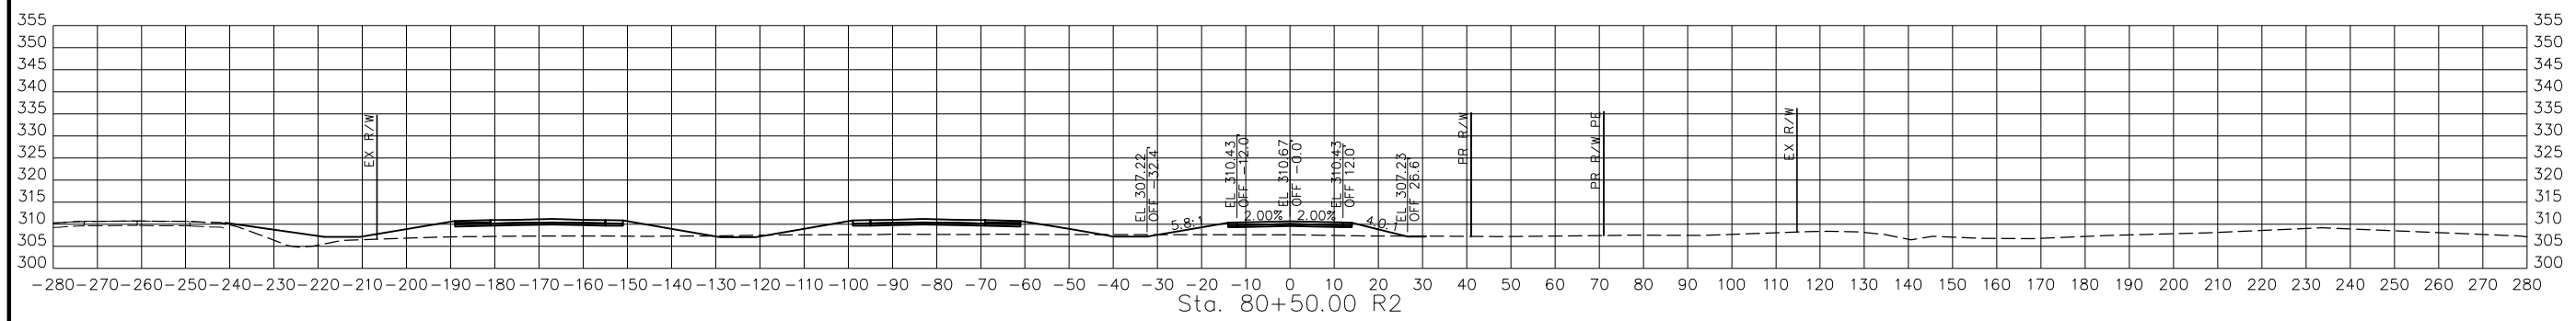

STA. 79+00.00 R2 TO STA. 80+50.00 R2





PRWOR3  
 CROSS SECTIONS  
 34 OF 47

DISCLAIMER  
 THE PROFESSIONAL WHOSE SIGNATURE AND PERSONAL SEAL APPEAR HEREON ASSUMES RESPONSIBILITY ONLY FOR WHAT APPEARS ON THIS PAGE, AND DISCLAIMS (PURSUANT TO SECTION 327.411 RSMO) SPECIFICATION, ESTIMATES, REPORTS, OR OTHER DOCUMENTS OR INSTRUMENTS NOT SEALED BY THE UNDERSIGNED PROFESSIONAL RELATING TO OR INTENDED TO BE USED FOR ANY PART OR PARTS OF THE PROJECT TO WHICH THIS PAGE REFERS.

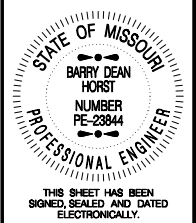

THIS SHEET HAS BEEN SIGNED, SEALED AND DATED ELECTRONICALLY.

DATE PREPARED 3/4/2023	
ROUTE 67	STATE MO
DISTRICT SE	SHEET NO. 88
COUNTY BUTLER	
JOB NO. J9P3764	
CONTRACT ID.	
PROJECT NO.	
BRIDGE NO.	

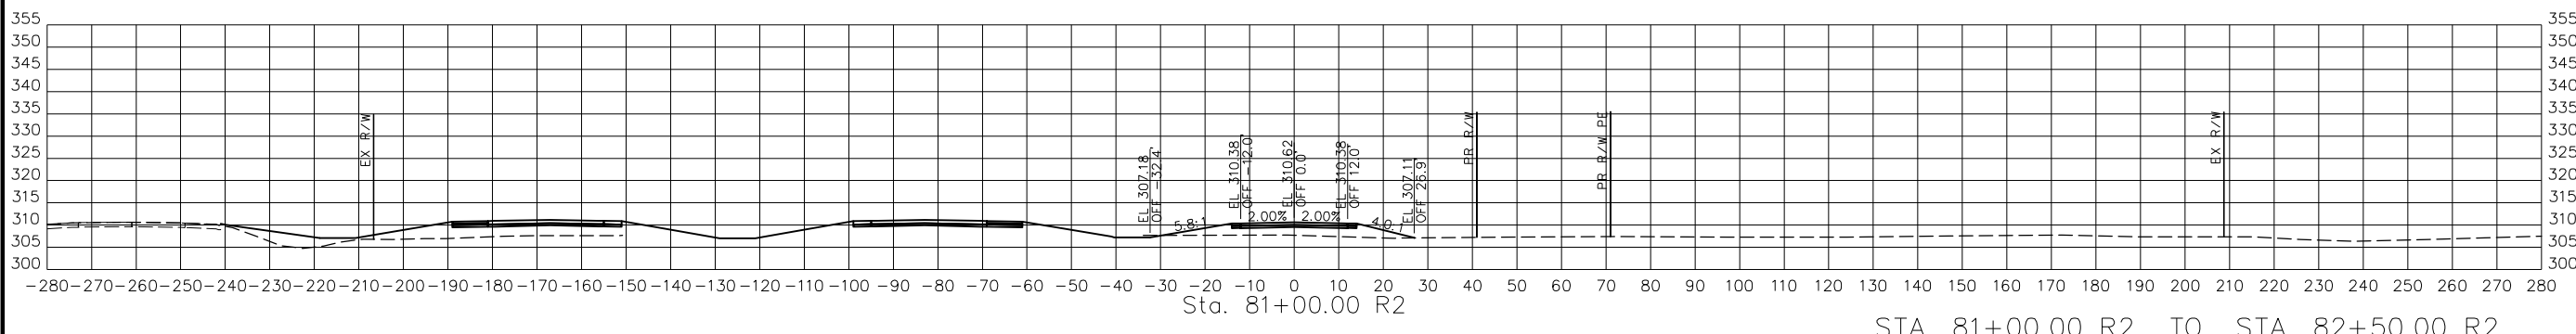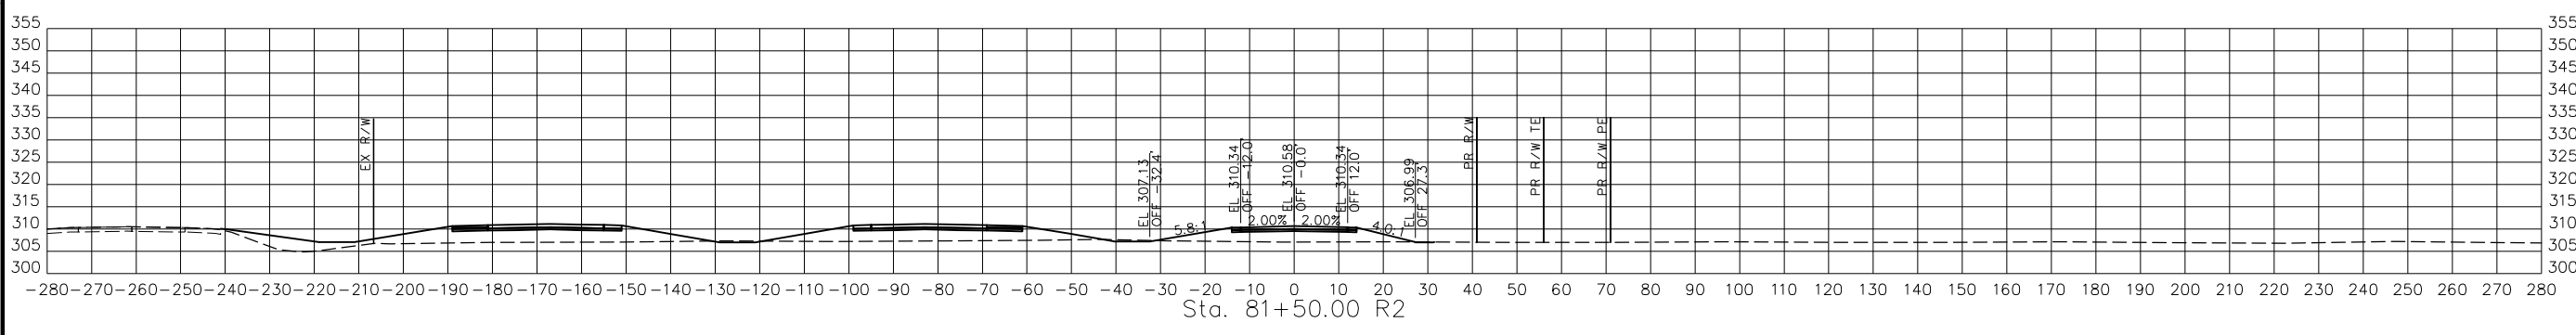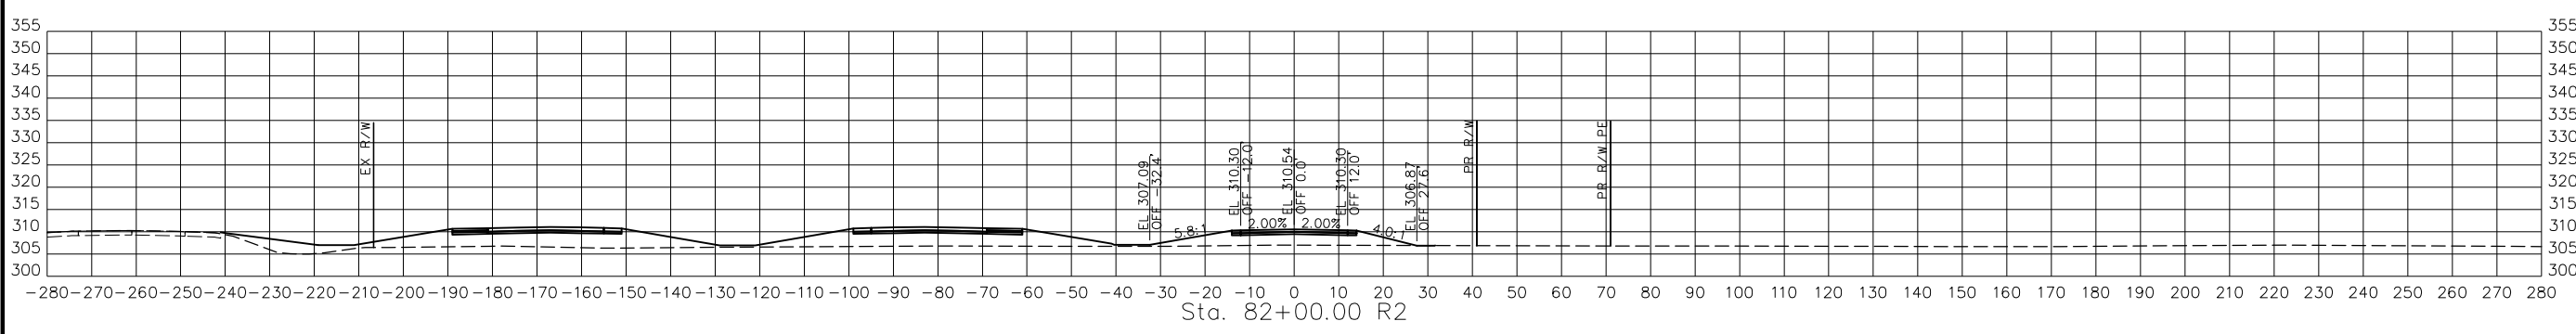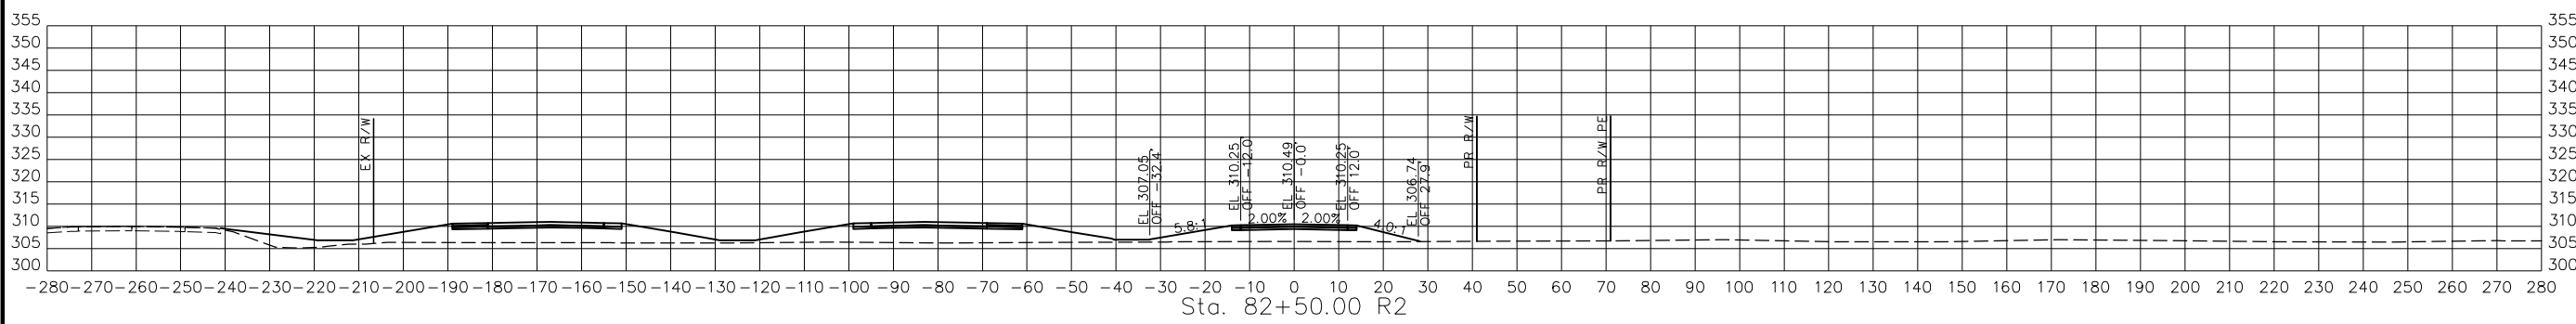

STA. 81+00.00 R2 TO STA. 82+50.00 R2

PRWOR3  
 CROSS SECTIONS  
 35 OF 47

DATE	DESCRIPTION

MISSOURI HIGHWAYS AND TRANSPORTATION COMMISSION

105 WEST CAPITOL  
 JEFFERSON CITY, MO 65102  
 1-888-ASK-MODOT (1-888-278-6636)

BACON | FARMER | WORKMAN  
 ENGINEERING & TESTING, INC.

415 S. MAIN STREET, SUITE 100  
 JEFFERSON CITY, MO 65102  
 PHONE: 573-635-1100  
 WWW.BFWENGINEERS.COM

IF A SEAL IS PRESENT ON THIS SHEET IT HAS BEEN ELECTRONICALLY SEALED AND DATED.

DISCLAIMER  
 THE PROFESSIONAL WHOSE SIGNATURE AND PERSONAL SEAL APPEAR HEREON ASSUMES RESPONSIBILITY ONLY FOR WHAT APPEARS ON THIS PAGE, AND DISCLAIMS (PURSUANT TO SECTION 327.411 RSMO) SPECIFICATION, ESTIMATES, REPORTS, OR OTHER DOCUMENTS OR INSTRUMENTS NOT SEALED BY THE UNDERSIGNED PROFESSIONAL RELATING TO OR INTENDED TO BE USED FOR ANY PART OR PARTS OF THE PROJECT TO WHICH THIS PAGE REFERS.



THIS SHEET HAS BEEN SIGNED, SEALED AND DATED ELECTRONICALLY.

DATE PREPARED  
 3/4/2023

ROUTE 67 STATE MO

DISTRICT SE SHEET NO. 89

COUNTY BUTLER

JOB NO. J9P3764

CONTRACT ID.

PROJECT NO.

BRIDGE NO.


DATE	DESCRIPTION

MISSOURI HIGHWAYS AND TRANSPORTATION COMMISSION







105 WEST CAPITOL  
 JEFFERSON CITY, MO 65102  
 1-888-ASK-MODOT (1-888-278-6636)

BACON | FARMER | WORKMAN  
 ENGINEERING & TESTING, INC.



415 S. BROADWAY STREET  
 MOBILE, MISSISSIPPI 38670  
 PHONE: 661-423-1800  
 WWW.BFWENGINEERS.COM

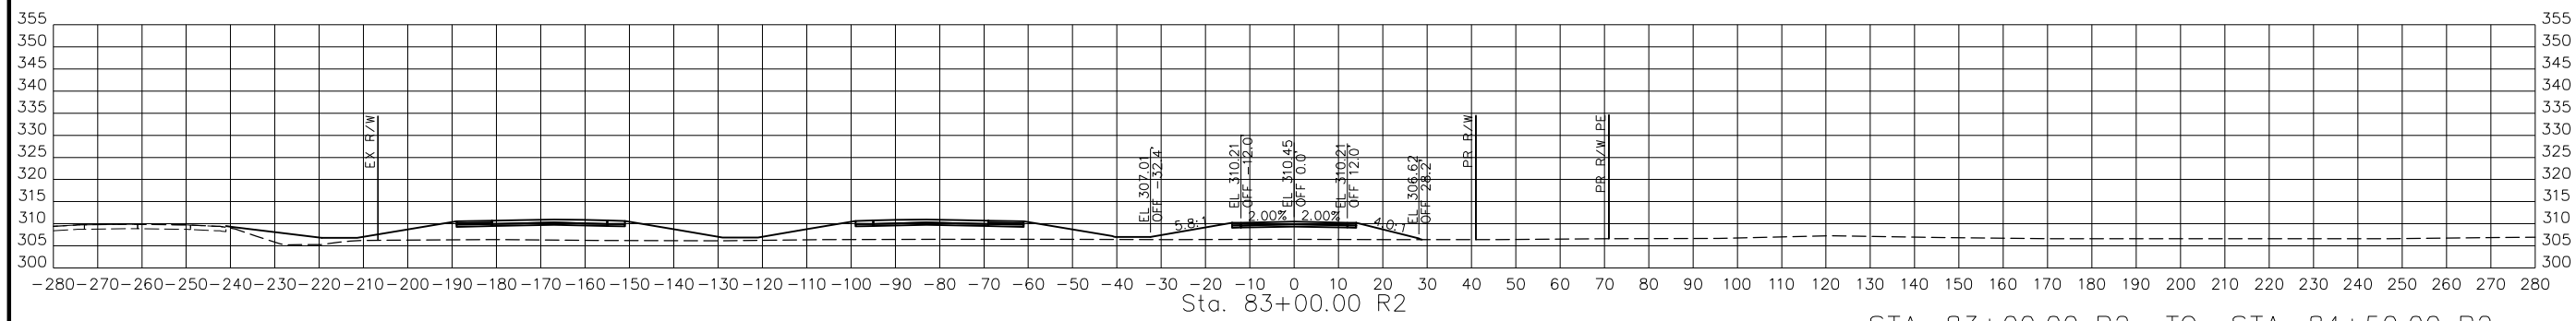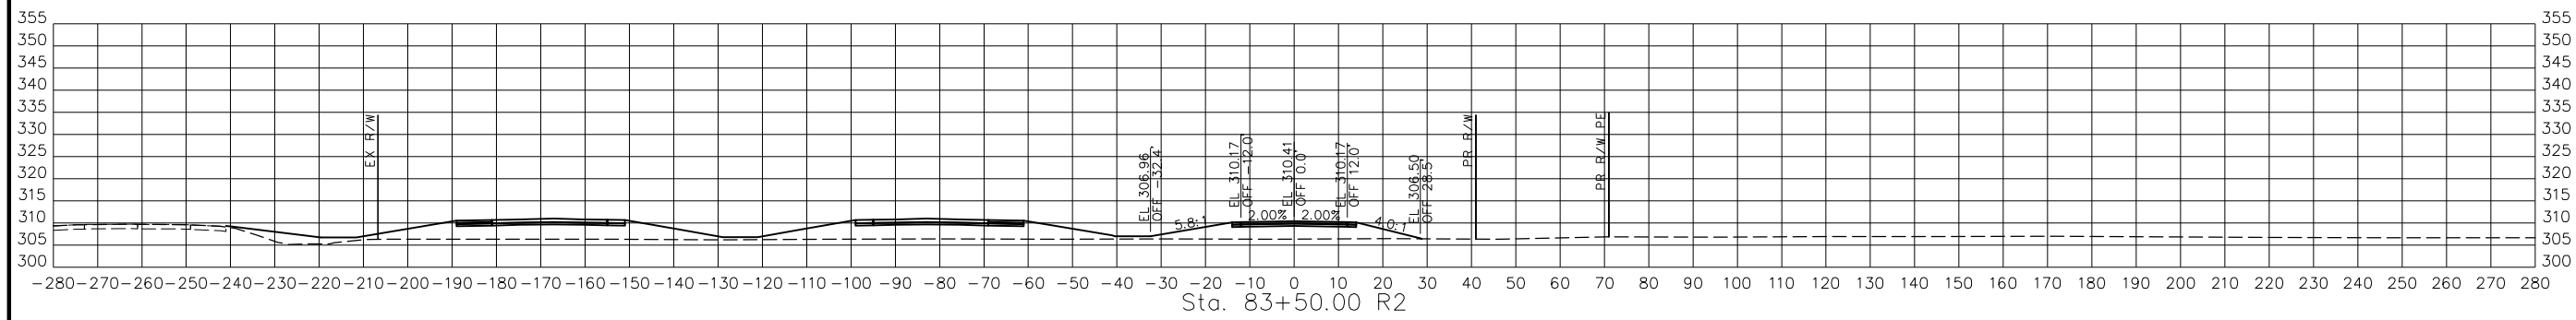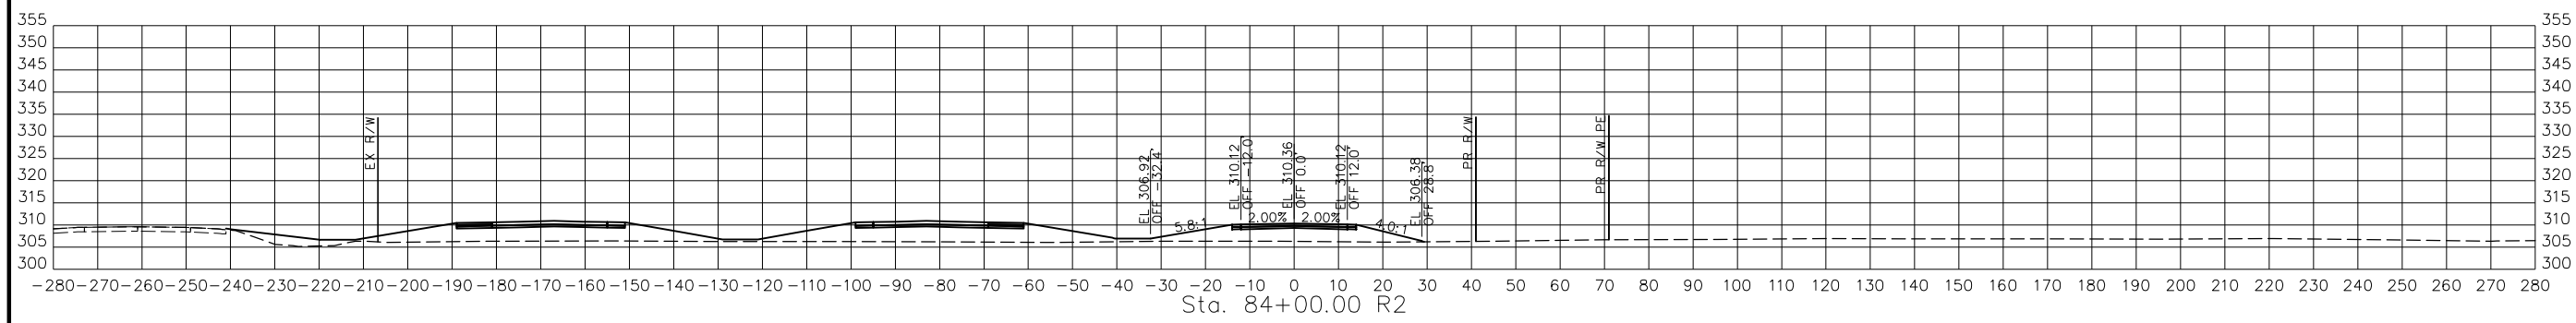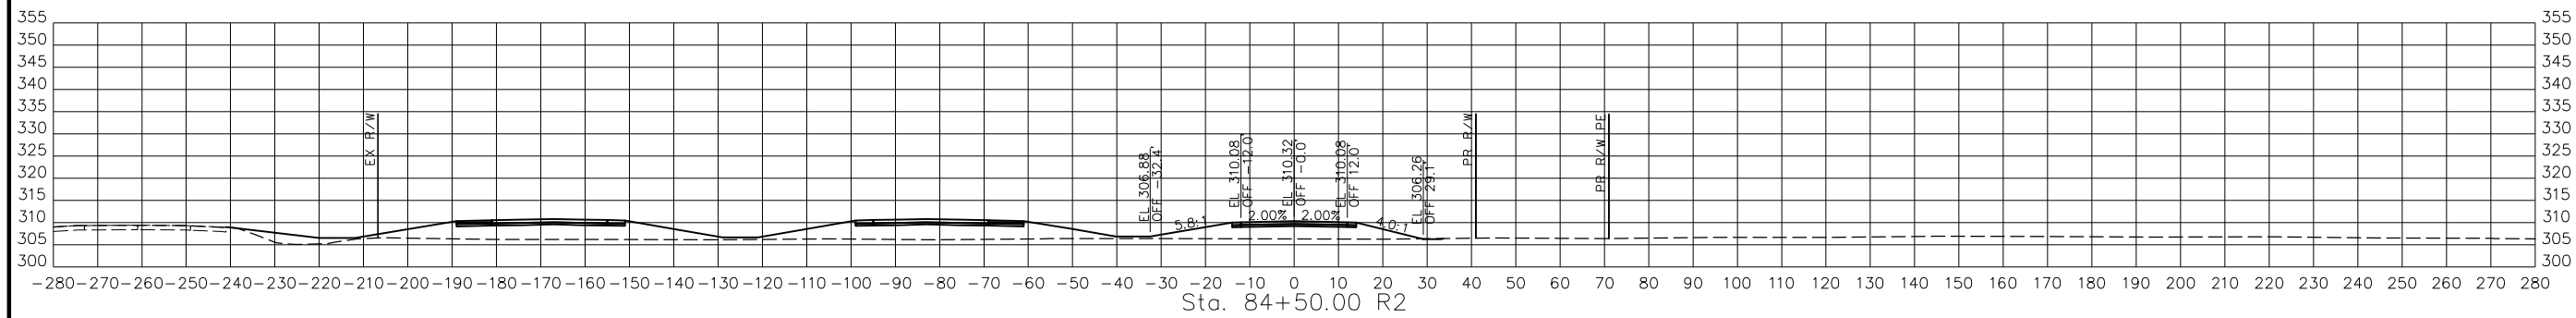


STA. 83+00.00 R2 TO STA. 84+50.00 R2

PRWOR3  
 CROSS SECTIONS  
 36 OF 47

IF A SEAL IS PRESENT ON THIS SHEET IT HAS BEEN ELECTRONICALLY SEALED AND DATED.

REV.

DISCLAIMER  
 THE PROFESSIONAL WHOSE SIGNATURE AND PERSONAL SEAL APPEAR HEREON ASSUMES RESPONSIBILITY ONLY FOR WHAT APPEARS ON THIS PAGE, AND DISCLAIMS (PURSUANT TO SECTION 327.411 RSMO) SPECIFICATION, ESTIMATES, REPORTS, OR OTHER DOCUMENTS OR INSTRUMENTS NOT SEALED BY THE UNDERSIGNED PROFESSIONAL RELATING TO OR INTENDED TO BE USED FOR ANY PART OR PARTS OF THE PROJECT TO WHICH THIS PAGE REFERS.

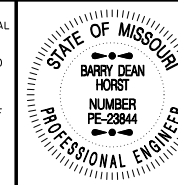

THIS SHEET HAS BEEN SIGNED, SEALED AND DATED ELECTRONICALLY.

DATE PREPARED  
 3/4/2023

ROUTE 67 STATE MO

DISTRICT SE SHEET NO. 90





COUNTY BUTLER

JOB NO. J9P3764

CONTRACT ID.

PROJECT NO.

BRIDGE NO.

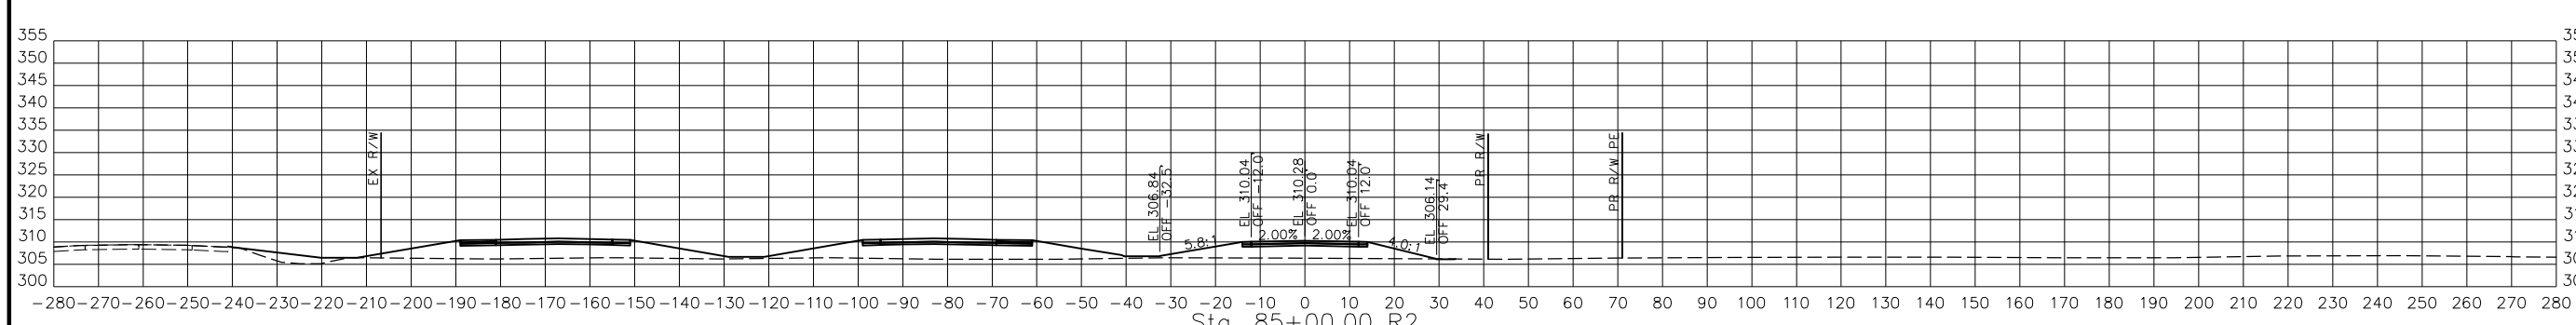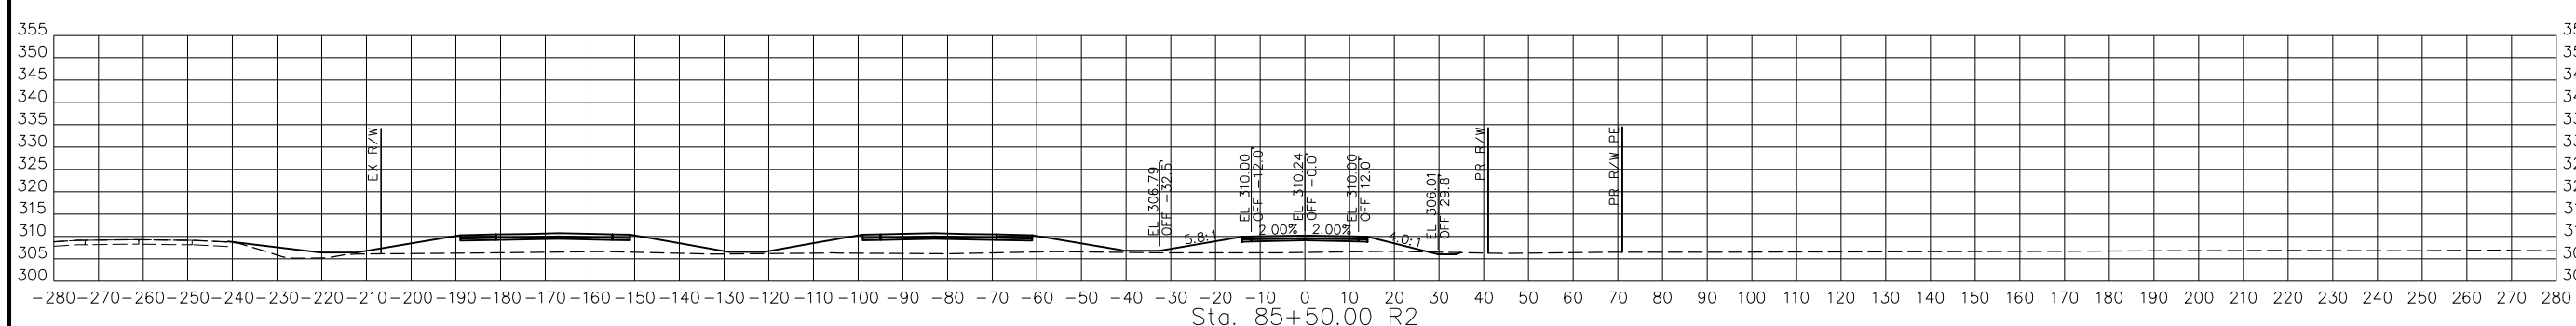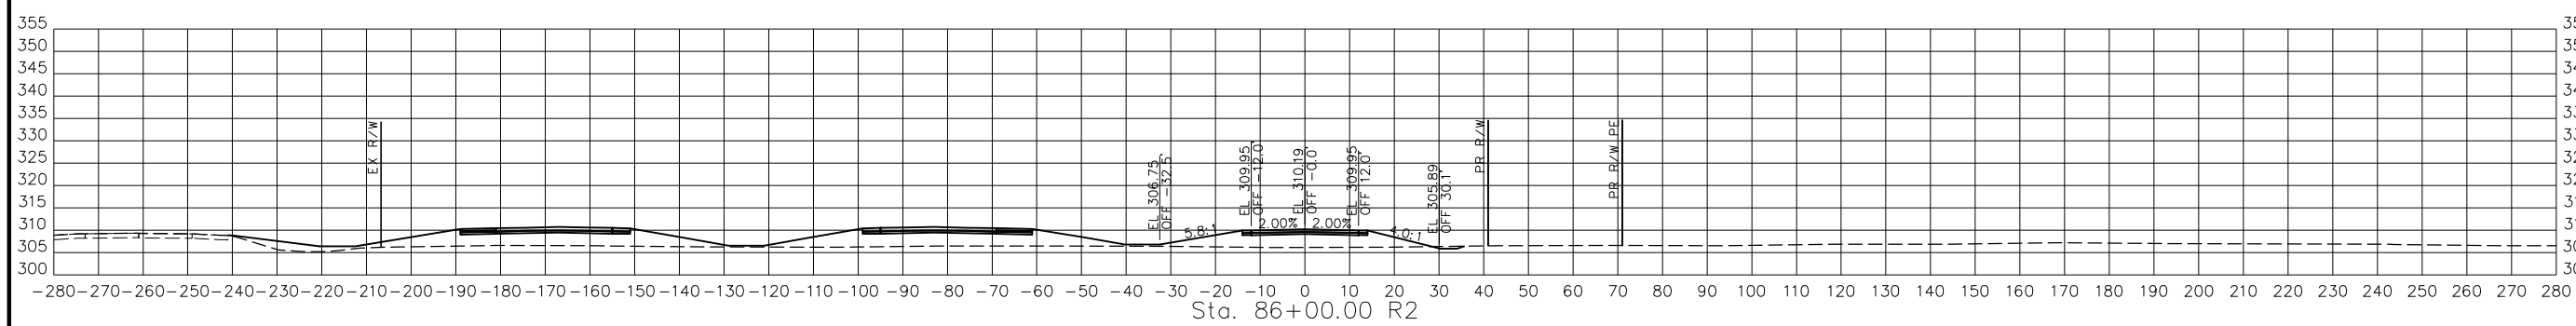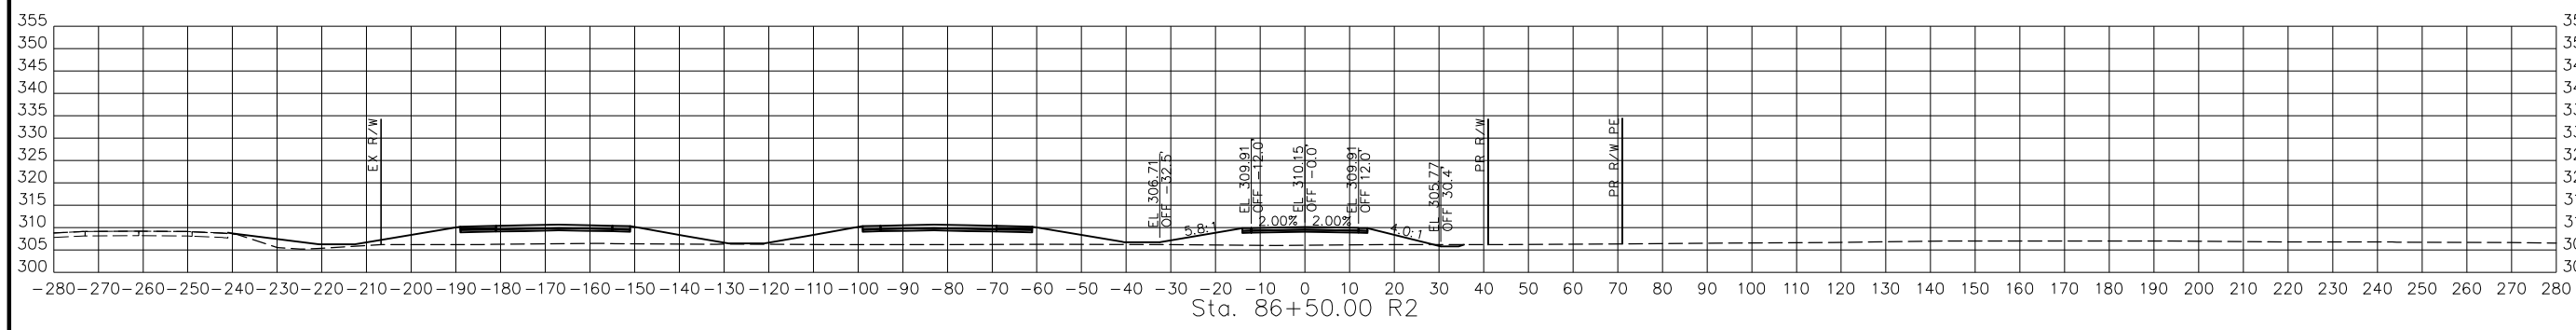

STA. 85+00.00 R2 TO STA. 86+50.00 R2

PRWOR3  
 CROSS SECTIONS  
 37 OF 47

DATE	DESCRIPTION

MISSOURI HIGHWAYS AND TRANSPORTATION COMMISSION


105 WEST CAPITOL  
 JEFFERSON CITY, MO 65102  
 1-888-ASK-MODOT (1-888-278-6636)

BACON | FARMER | WORKMAN  
 ENGINEERING & TESTING, INC.

415 BIRCHWOOD STREET  
 MOBILE, ALABAMA 36688  
 PHONE: 251-338-1330  
 WWW.BFWENGINEERS.COM



DISCLAIMER  
 THE PROFESSIONAL WHOSE SIGNATURE AND PERSONAL SEAL APPEAR HEREON ASSUMES RESPONSIBILITY ONLY FOR WHAT APPEARS ON THIS PAGE, AND DISCLAIMS (PURSUANT TO SECTION 327.411 RSMO) SPECIFICATION, ESTIMATES, REPORTS, OR OTHER DOCUMENTS OR INSTRUMENTS NOT SEALED BY THE UNDERSIGNED PROFESSIONAL RELATING TO OR INTENDED TO BE USED FOR ANY PART OR PARTS OF THE PROJECT TO WHICH THIS PAGE REFERS.

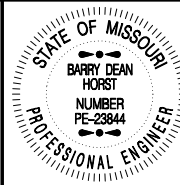

THIS SHEET HAS BEEN SIGNED, SEALED AND DATED ELECTRONICALLY.

DATE PREPARED  
 3/4/2023

ROUTE 67 STATE MO

DISTRICT SE SHEET NO. 91

COUNTY BUTLER

JOB NO. J9P3764

CONTRACT ID.

PROJECT NO.





BRIDGE NO.

DATE	DESCRIPTION

MISSOURI HIGHWAYS AND TRANSPORTATION COMMISSION  
  
 105 WEST CAPITOL  
 JEFFERSON CITY, MO 65102  
 1-888-ASK-MODOT (1-888-278-6636)

BACON | FARMER | WORKMAN  
 ENGINEERING & TESTING, INC.  
  
 415 S. BROADWAY STREET  
 MOBILE, MISSISSIPPI 38670  
 PHONE: 601-878-1234  
 FAX: 601-878-1235  
 WWW.BFWENGINEERING.COM


IF A SEAL IS PRESENT ON THIS SHEET IT HAS BEEN ELECTRONICALLY SEALED AND DATED.

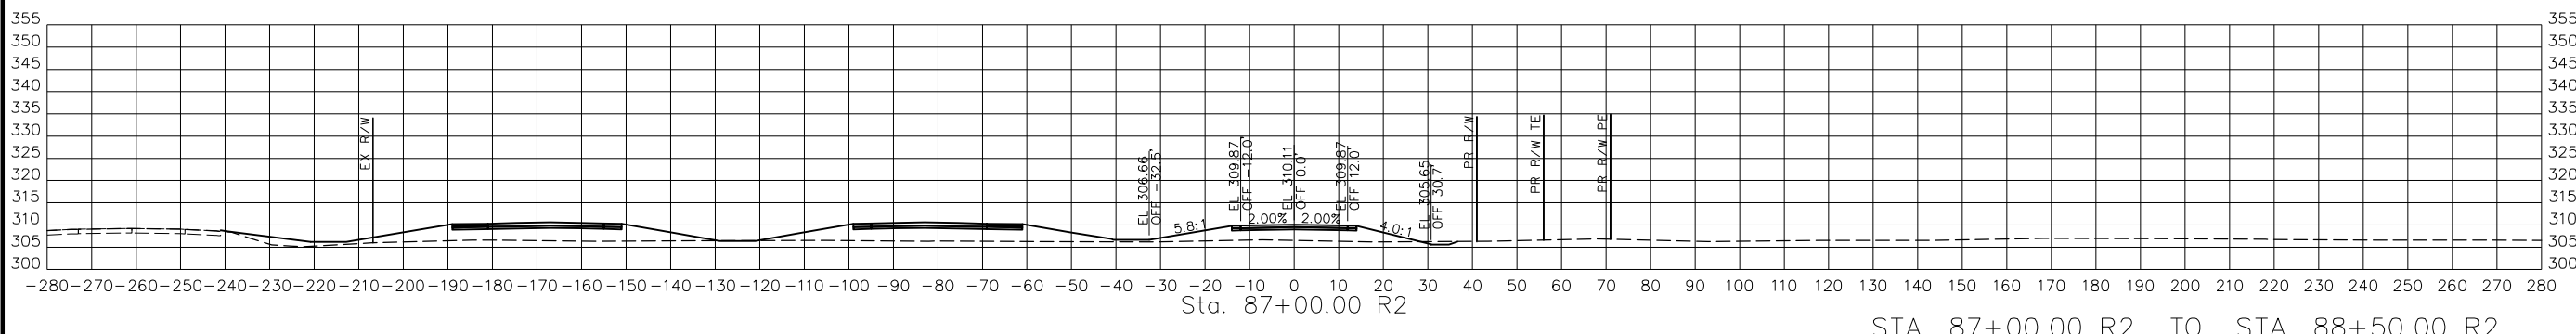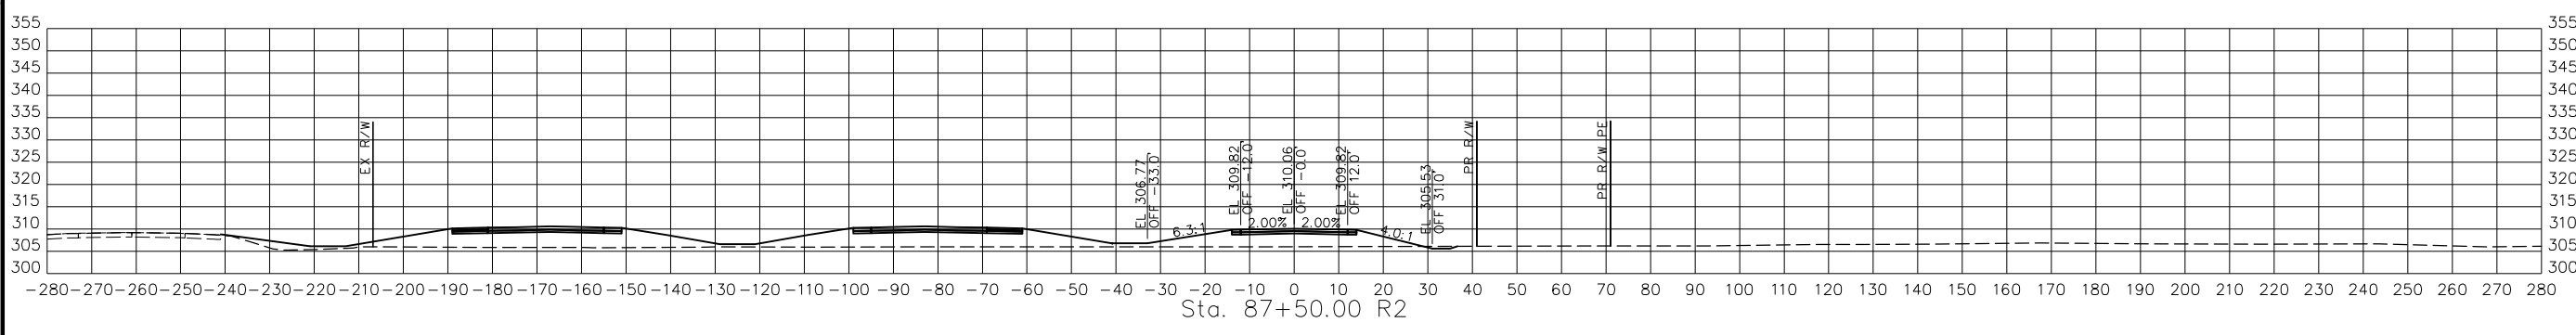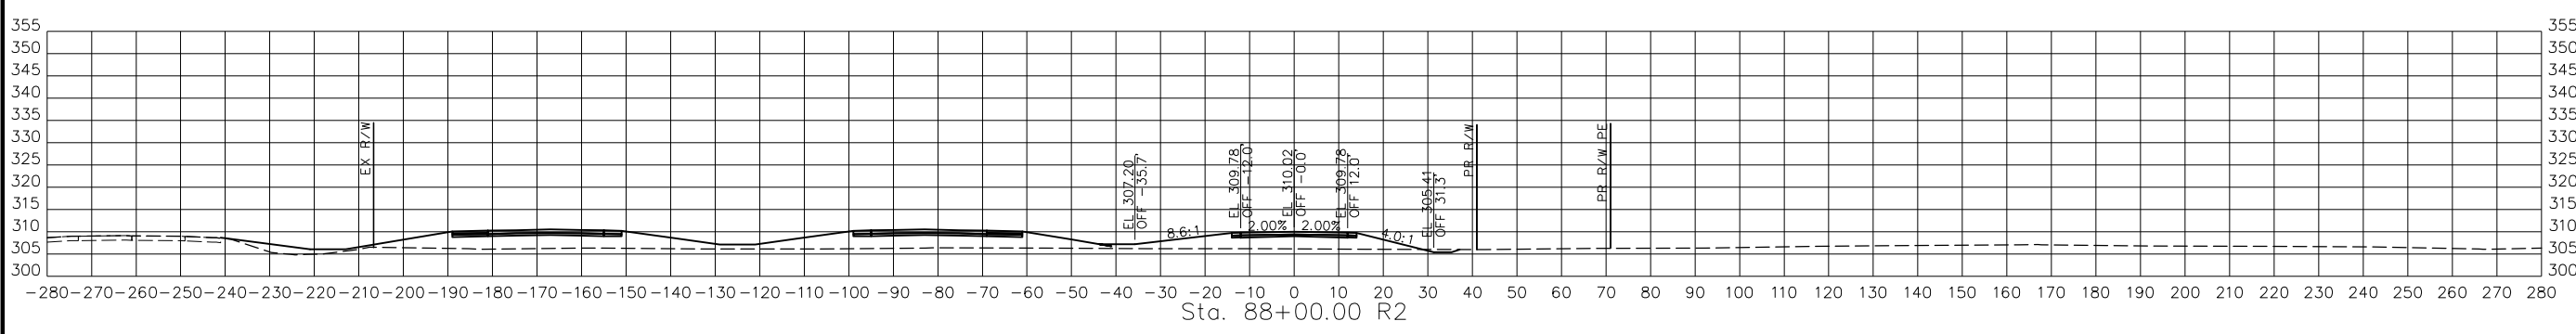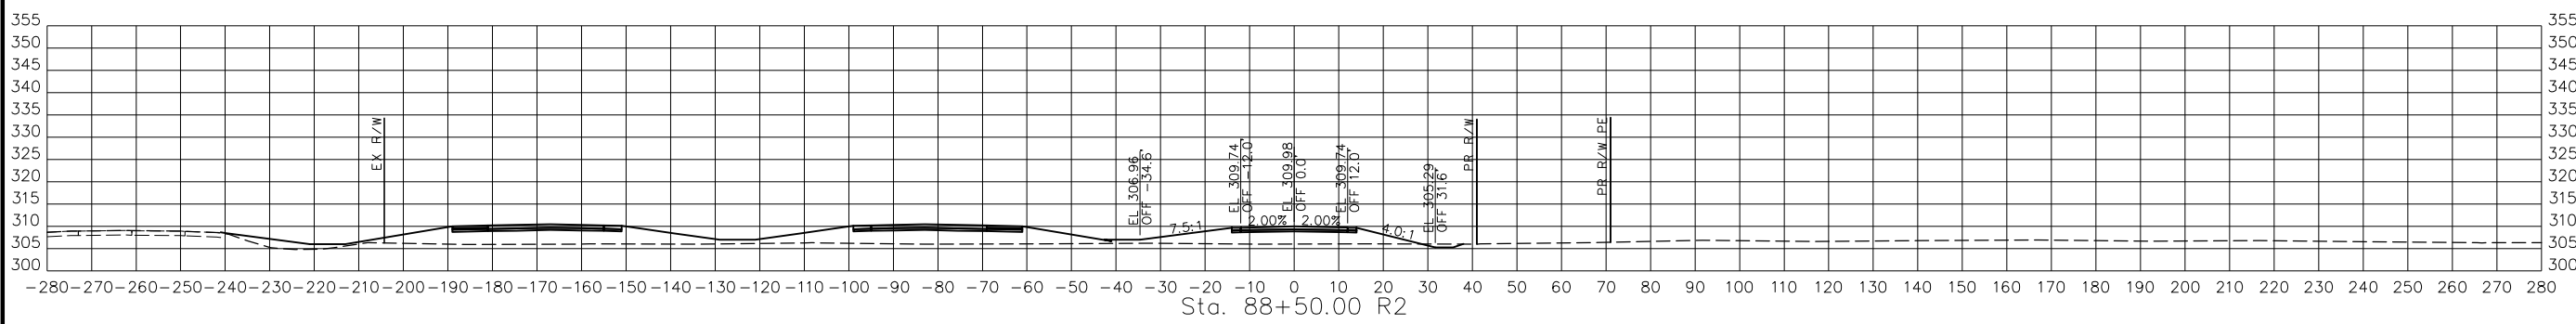

STA. 87+00.00 R2 TO STA. 88+50.00 R2

PRWOR3  
 CROSS SECTIONS  
 38 OF 47

DISCLAIMER  
 THE PROFESSIONAL WHOSE SIGNATURE AND PERSONAL SEAL APPEAR HEREON ASSUMES RESPONSIBILITY ONLY FOR WHAT APPEARS ON THIS PAGE, AND DISCLAIMS (PURSUANT TO SECTION 327.411 RSMO) SPECIFICATION, ESTIMATES, REPORTS, OR OTHER DOCUMENTS OR INSTRUMENTS NOT SEALED BY THE UNDERSIGNED PROFESSIONAL RELATING TO OR INTENDED TO BE USED FOR ANY PART OR PARTS OF THE PROJECT TO WHICH THIS PAGE REFERS.

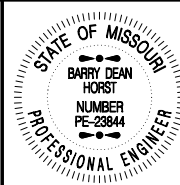

THIS SHEET HAS BEEN SIGNED, SEALED AND DATED ELECTRONICALLY.

DATE PREPARED  
 3/4/2023

ROUTE STATE  
 67 MO

DISTRICT SHEET NO.  
 SE 92

COUNTY  
 BUTLER

JOB NO.  
 J9P3764

CONTRACT ID.





PROJECT NO.

BRIDGE NO.

DATE	DESCRIPTION

MISSOURI HIGHWAYS AND TRANSPORTATION COMMISSION  
  
 105 WEST CAPITOL  
 JEFFERSON CITY, MO 65102  
 1-888-ASK-MODOT (1-888-278-6636)

BACON | FARMER | WORKMAN  
 ENGINEERING & TESTING, INC.  
  
 415 S. BROADWAY STREET  
 MOBILE, MISSISSIPPI 39426  
 PHONE: 601-271-1834  
 FAX: 601-271-1835  
 WWW.BFWENGINEERS.COM

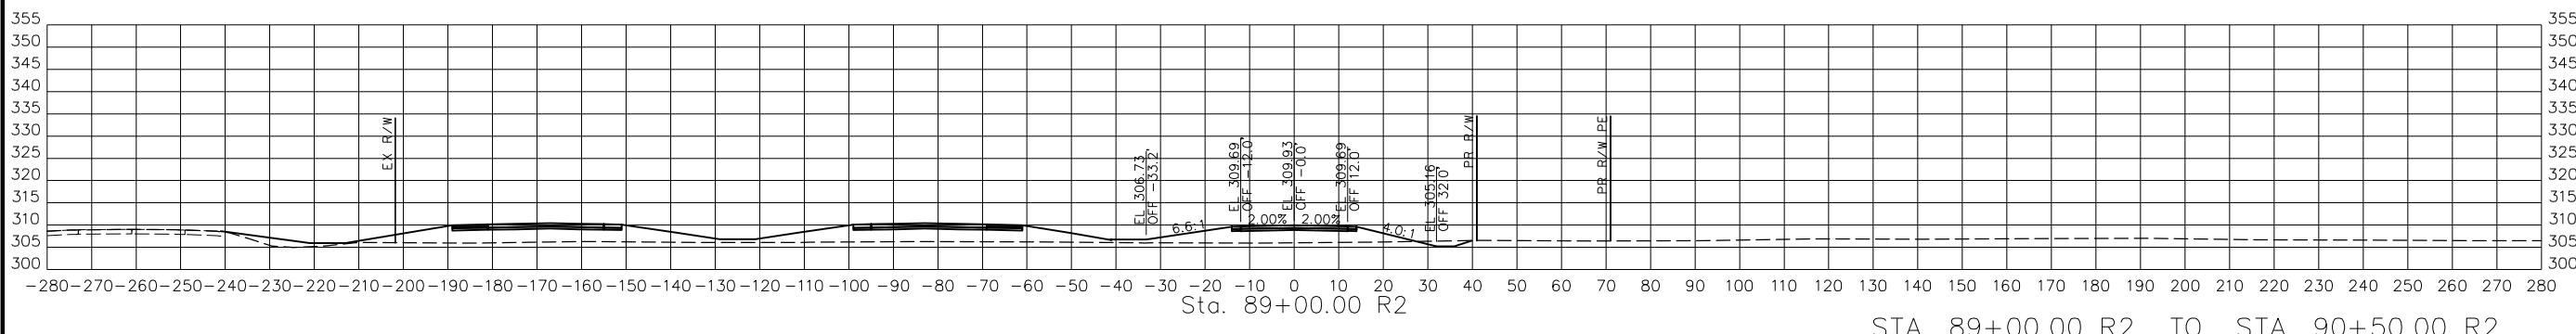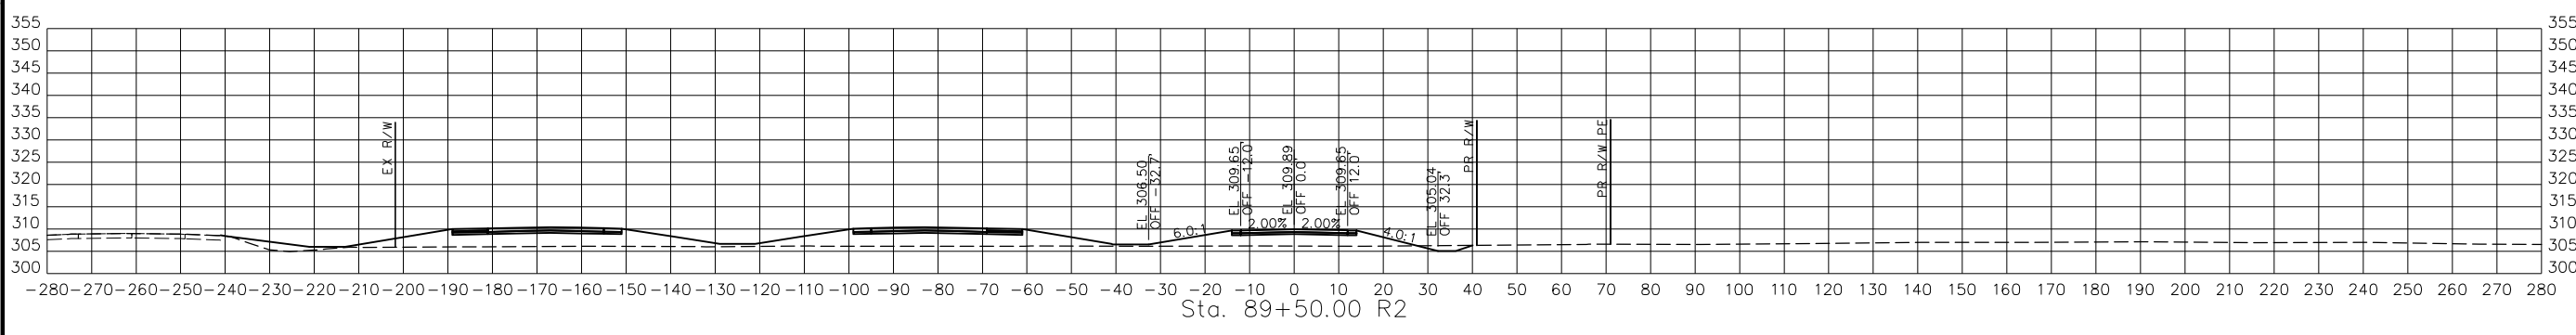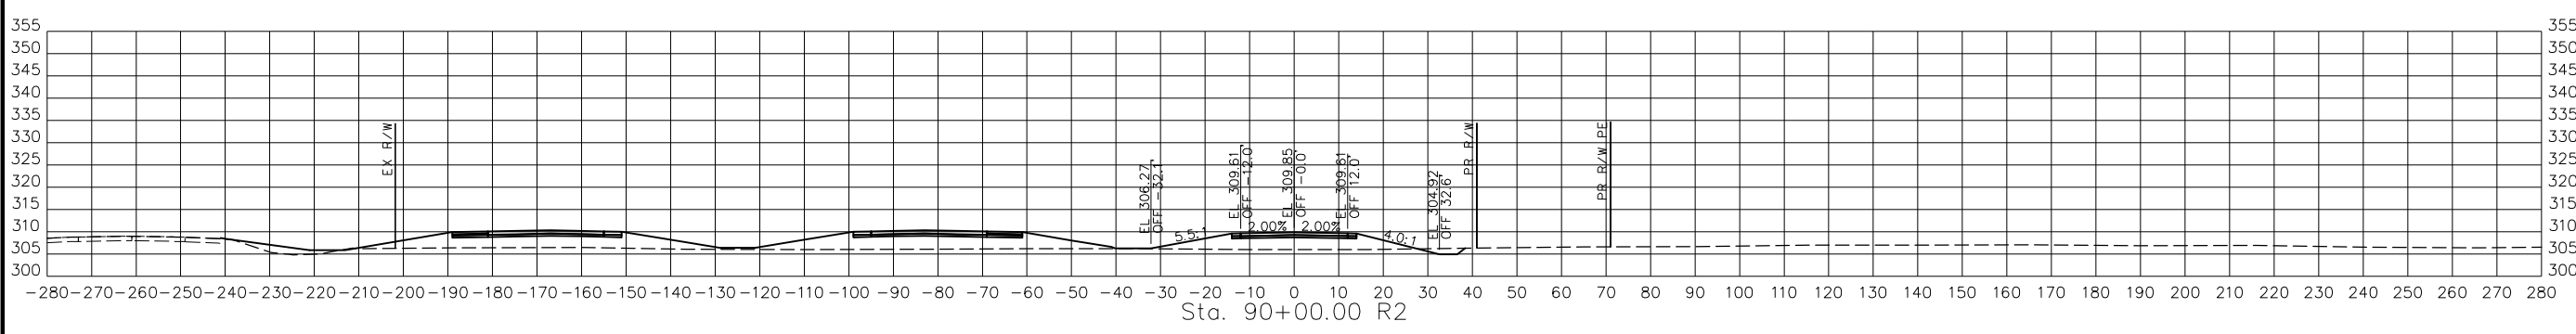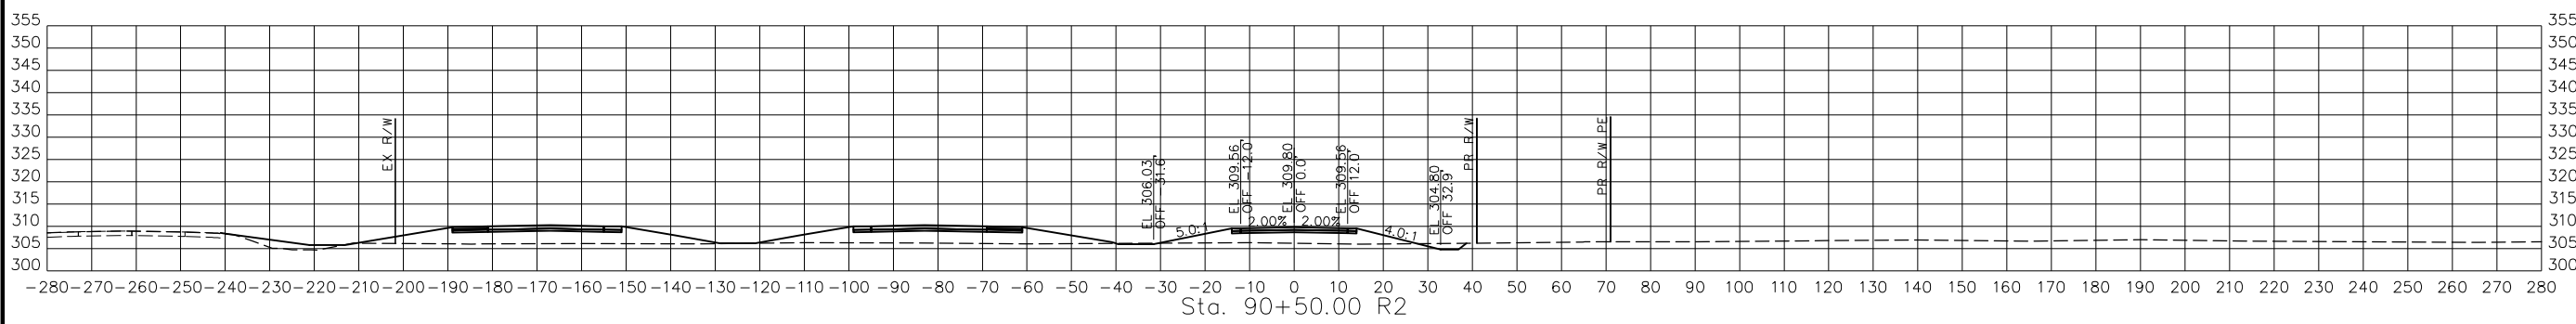

STA. 89+00.00 R2 TO STA. 90+50.00 R2

PRWOR3  
 CROSS SECTIONS  
 39 OF 47

DISCLAIMER  
THE PROFESSIONAL WHOSE SIGNATURE AND PERSONAL SEAL APPEAR HEREON ASSUMES RESPONSIBILITY ONLY FOR WHAT APPEARS ON THIS PAGE, AND DISCLAIMS (PURSUANT TO SECTION 327.411 RSMO) SPECIFICATION, ESTIMATES, REPORTS, OR OTHER DOCUMENTS OR INSTRUMENTS NOT SEALED BY THE UNDERSIGNED PROFESSIONAL RELATING TO OR INTENDED TO BE USED FOR ANY PART OR PARTS OF THE PROJECT TO WHICH THIS PAGE REFERS.



THIS SHEET HAS BEEN  
SIGNED SEALED AND DATED  
ELECTRONICALLY.

DATE PREPARED  
**3/4/2023**

ROUTE STATE  
**67 MO**

DISTRICT SHEET NO.  
**SE 93**





COUNTY  
**BUTLER**

JOB NO.  
**J9P3764**

CONTRACT ID.

PROJECT NO.

BRIDGE NO.

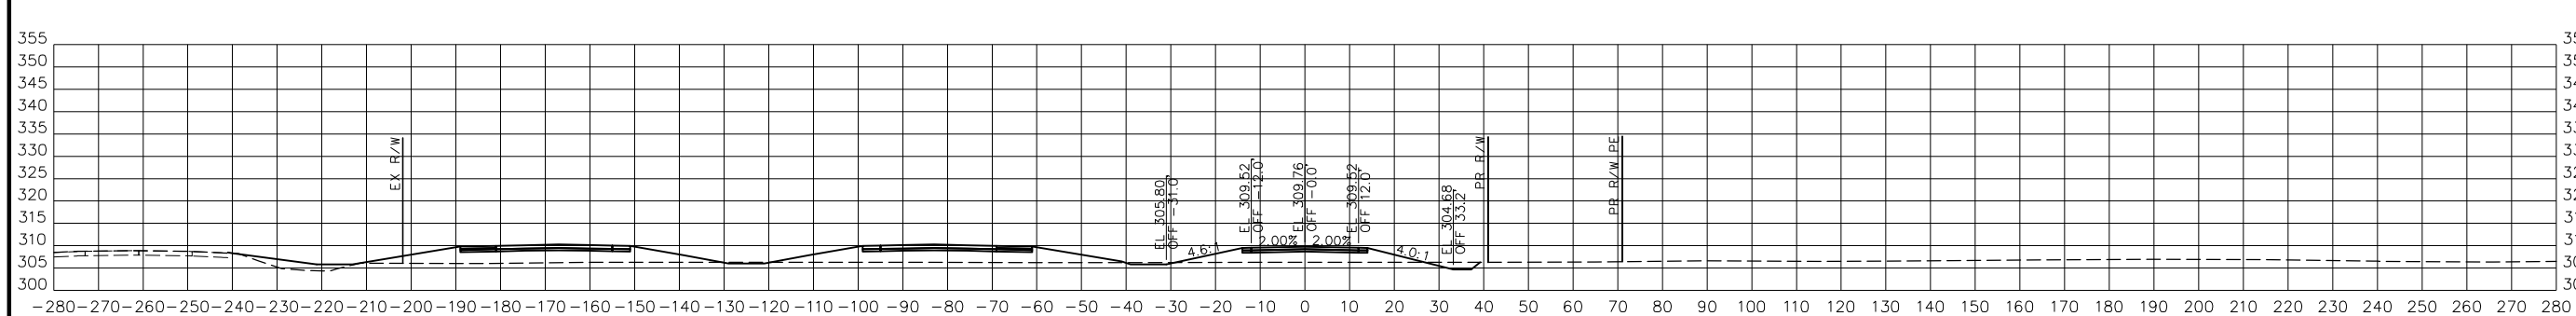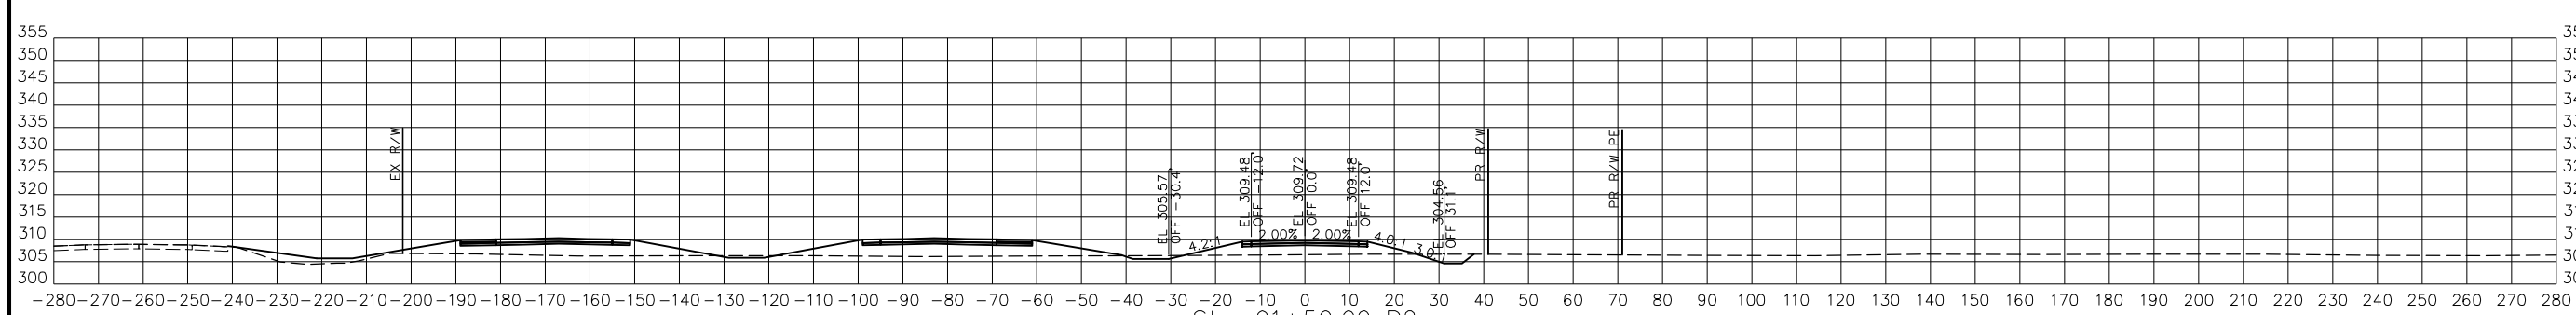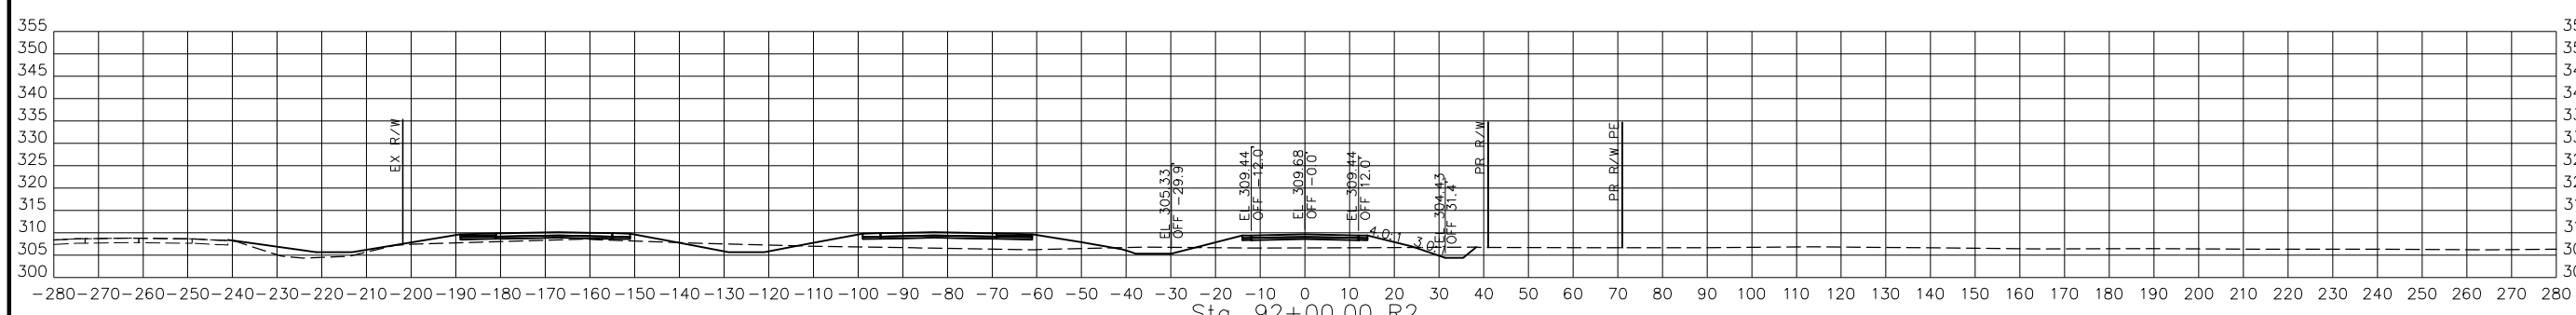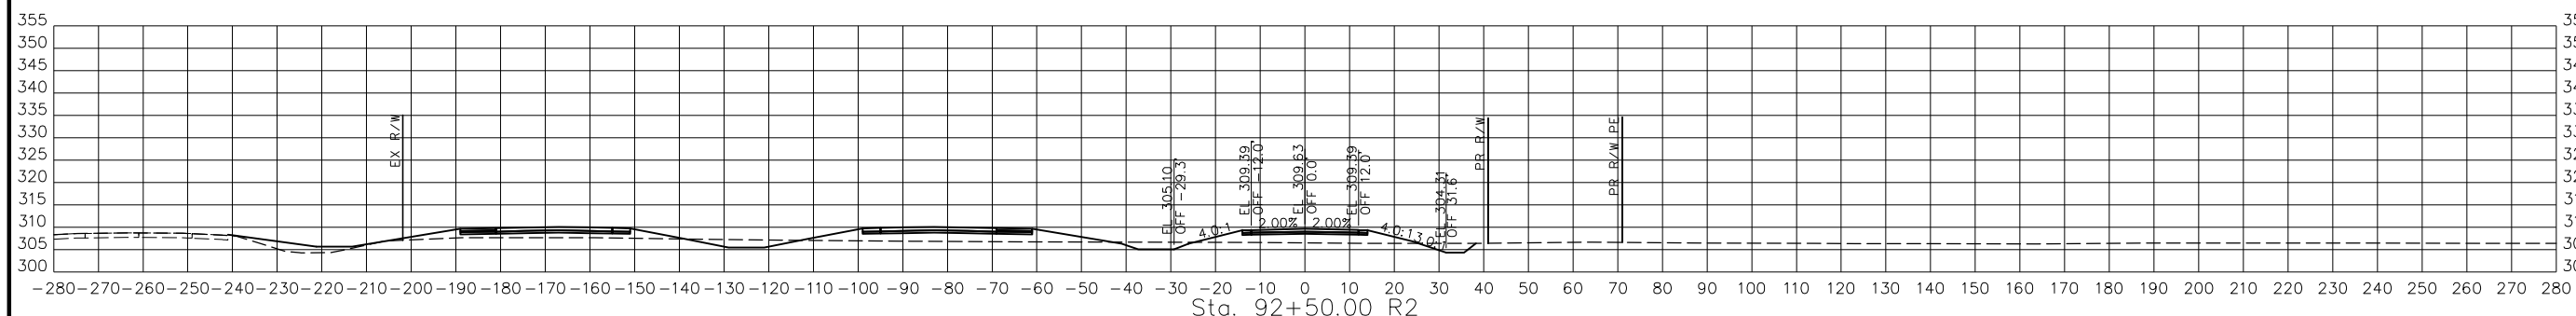

STA. 91+00.00 R2 TO STA. 92+50.00 R2

PRWOR3  
CROSS SECTIONS  
40 OF 47

DATE	DESCRIPTION


MISSOURI HIGHWAYS AND TRANSPORTATION COMMISSION

105 WEST CAPITOL  
JEFFERSON CITY, MO 65102  
1-888-ASK-MODOT (1-888-278-6636)

BACON | FARMER | WORKMAN  
ENGINEERING & TESTING, INC.





415 BROADWAY STREET  
PHOENIX, ARIZONA 85004  
PHONE: 480-488-8888  
WWW.BFWENGINEERING.COM

DISCLAIMER  
 THE PROFESSIONAL WHOSE SIGNATURE AND PERSONAL SEAL APPEAR HEREON ASSUMES RESPONSIBILITY ONLY FOR WHAT APPEARS ON THIS PAGE, AND DISCLAIMS (PURSUANT TO SECTION 327.411 RSMO) SPECIFICATION, ESTIMATES, REPORTS, OR OTHER DOCUMENTS OR INSTRUMENTS NOT SEALED BY THE UNDERSIGNED PROFESSIONAL RELATING TO OR INTENDED TO BE USED FOR ANY PART OR PARTS OF THE PROJECT TO WHICH THIS PAGE REFERS.

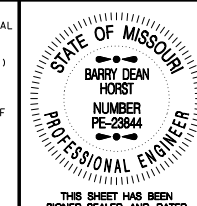

THIS SHEET HAS BEEN SIGNED, SEALED AND DATED ELECTRONICALLY.

DATE PREPARED  
 3/4/2023  
 ROUTE 67 STATE MO  
 DISTRICT SE SHEET NO. 94  
 COUNTY BUTLER  
 JOB NO. J9P3764  
 CONTRACT ID.  
 PROJECT NO.  
 BRIDGE NO.

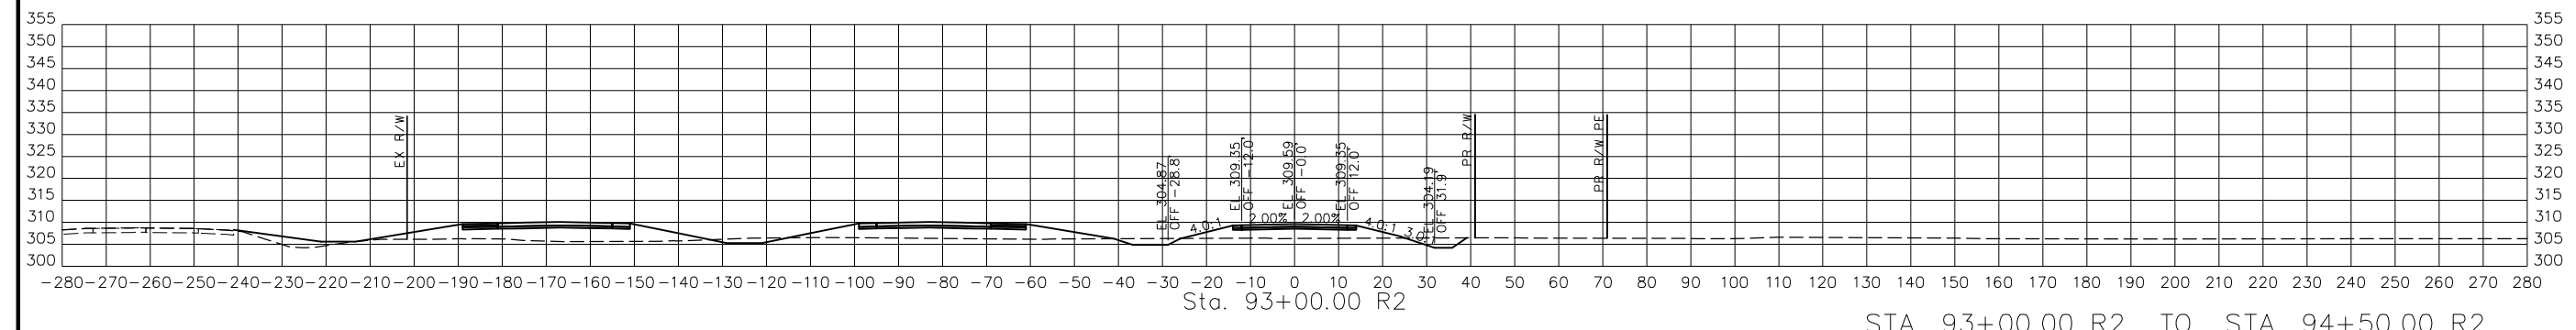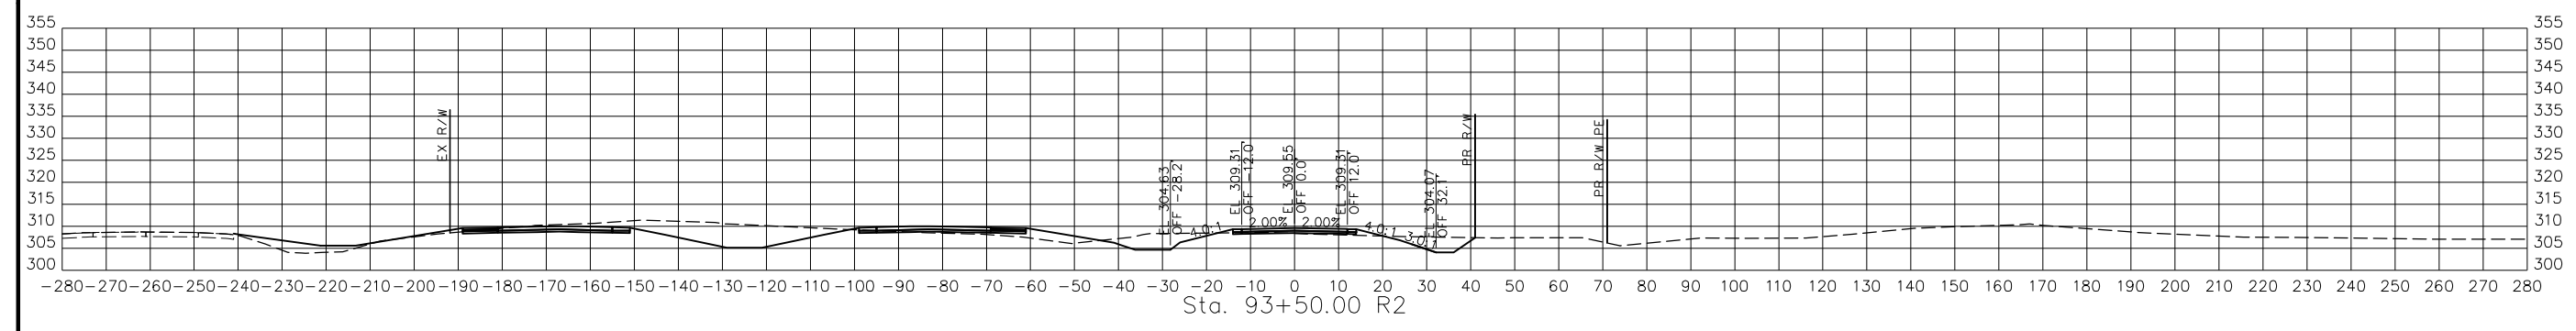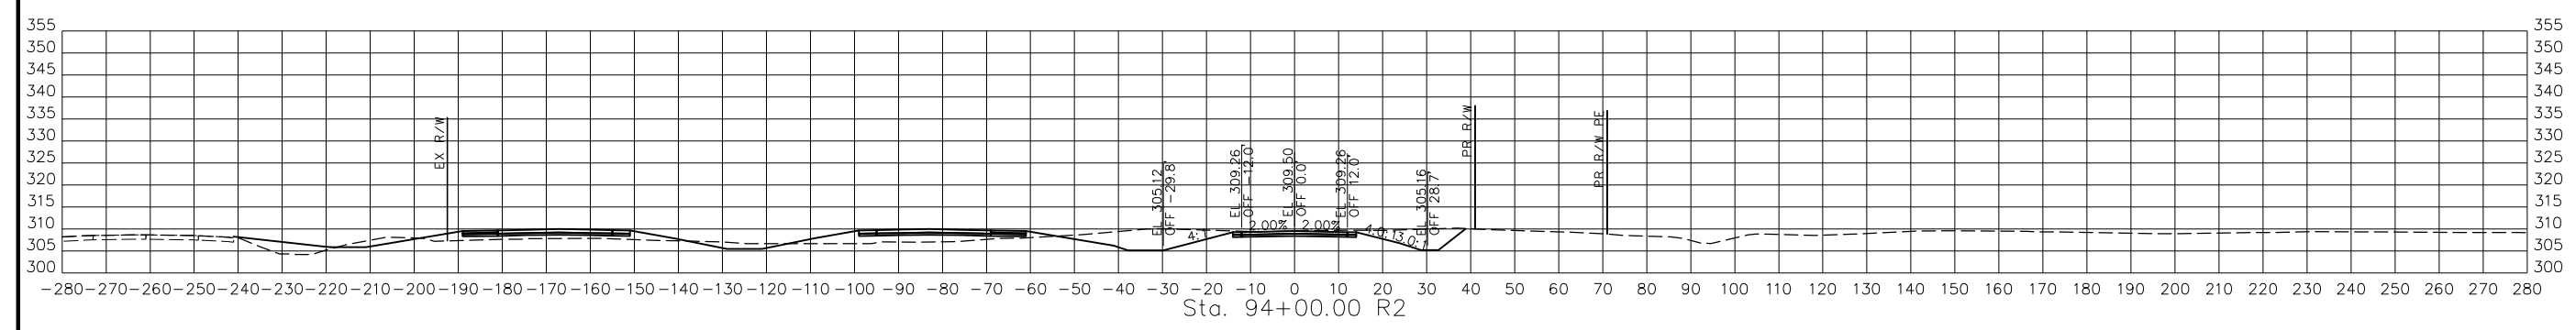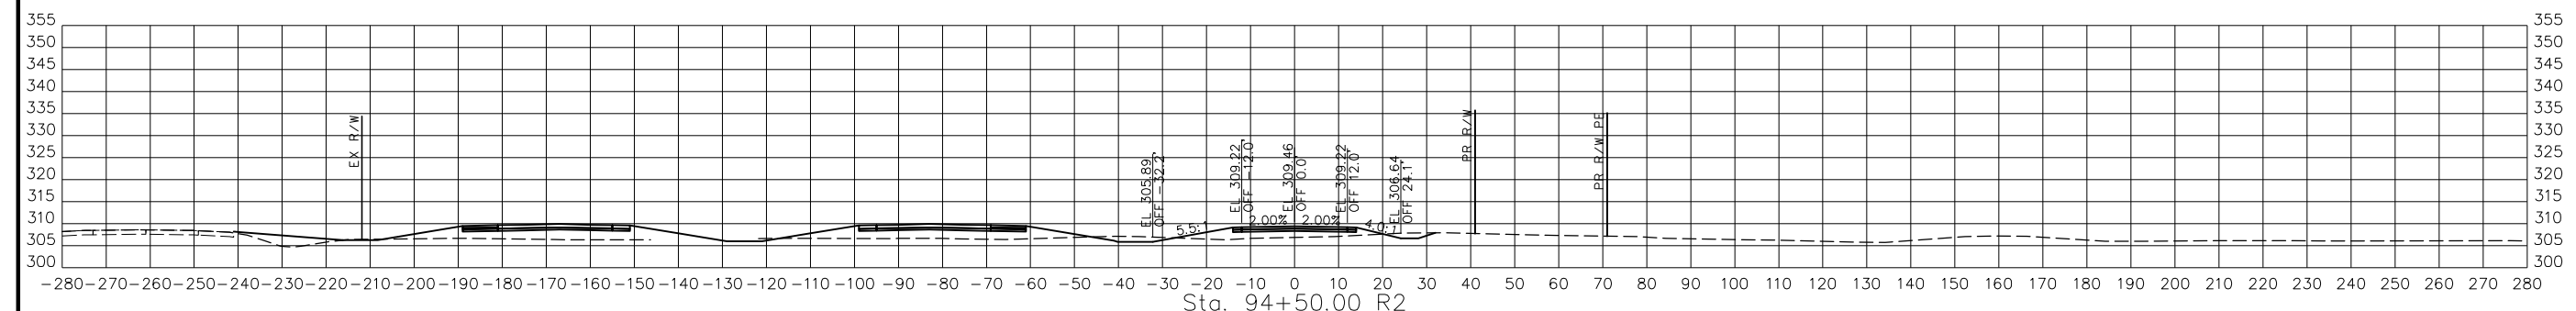

STA. 93+00.00 R2 TO STA. 94+50.00 R2

PRWOR3  
 CROSS SECTIONS  
 41 OF 47

DATE	DESCRIPTION

MISSOURI HIGHWAYS AND TRANSPORTATION COMMISSION


105 WEST CAPITOL  
 JEFFERSON CITY, MO 65102  
 1-888-ASK-MODOT (1-888-278-6636)

BACON | FARMER | WORKMAN  
 ENGINEERING & TESTING, INC.

415 BRUNNEN STREET  
 MOBILE, MISSISSIPPI 39426  
 PHONE: 601-735-2525  
 WWW.BFWENGINEERS.COM





IF A SEAL IS PRESENT ON THIS SHEET IT HAS BEEN ELECTRONICALLY SEALED AND DATED.

DISCLAIMER  
 THE PROFESSIONAL WHOSE SIGNATURE AND PERSONAL SEAL APPEAR HEREON ASSUMES RESPONSIBILITY ONLY FOR WHAT APPEARS ON THIS PAGE, AND DISCLAIMS (PURSUANT TO SECTION 327.411 RSMO) SPECIFICATION, ESTIMATES, REPORTS, OR OTHER DOCUMENTS OR INSTRUMENTS NOT SEALED BY THE UNDERSIGNED PROFESSIONAL RELATING TO OR INTENDED TO BE USED FOR ANY PART OR PARTS OF THE PROJECT TO WHICH THIS PAGE REFERS.

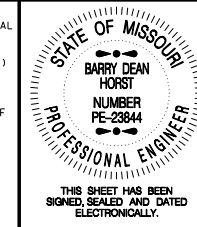

THIS SHEET HAS BEEN SIGNED, SEALED AND DATED ELECTRONICALLY.

DATE PREPARED 3/4/2023	
ROUTE 67	STATE MO
DISTRICT SE	SHEET NO. 95
COUNTY BUTLER	
JOB NO. J9P3764	
CONTRACT ID.	
PROJECT NO.	
BRIDGE NO.	

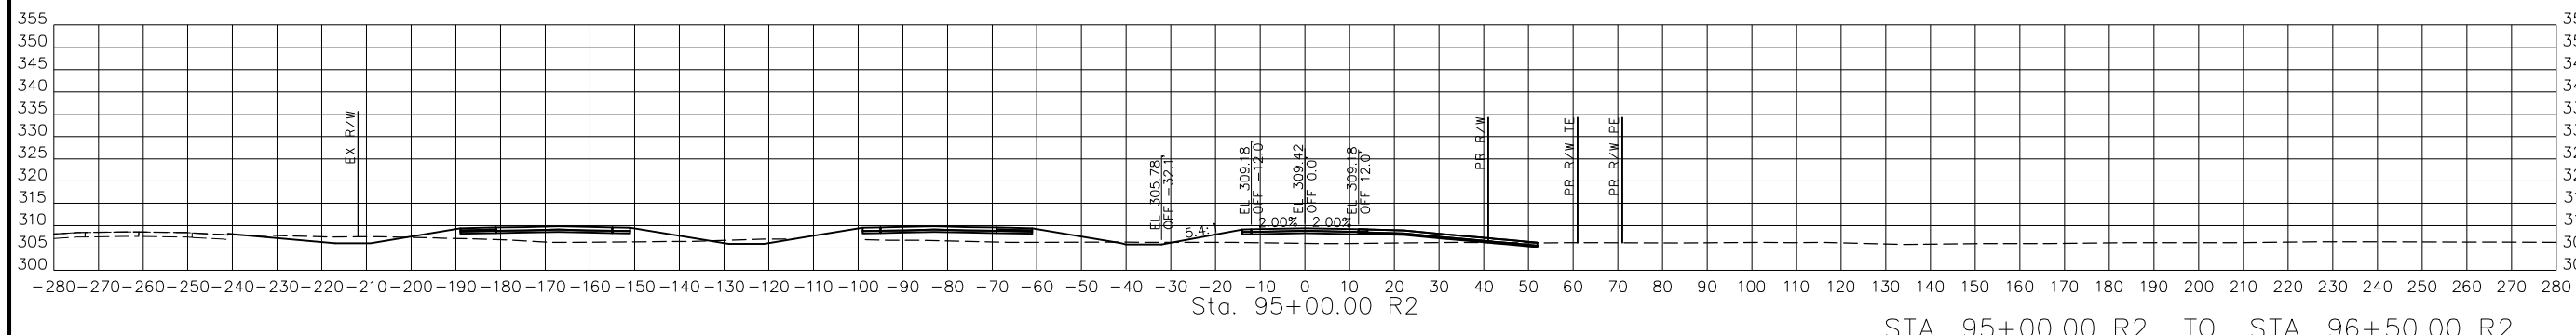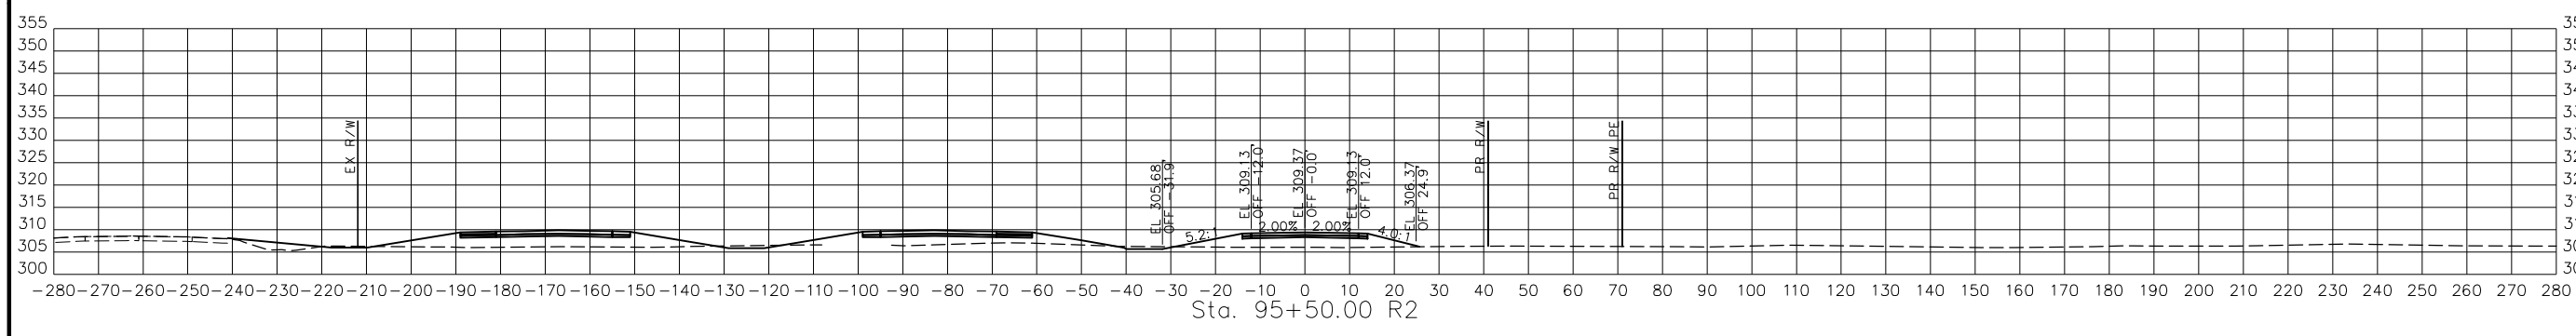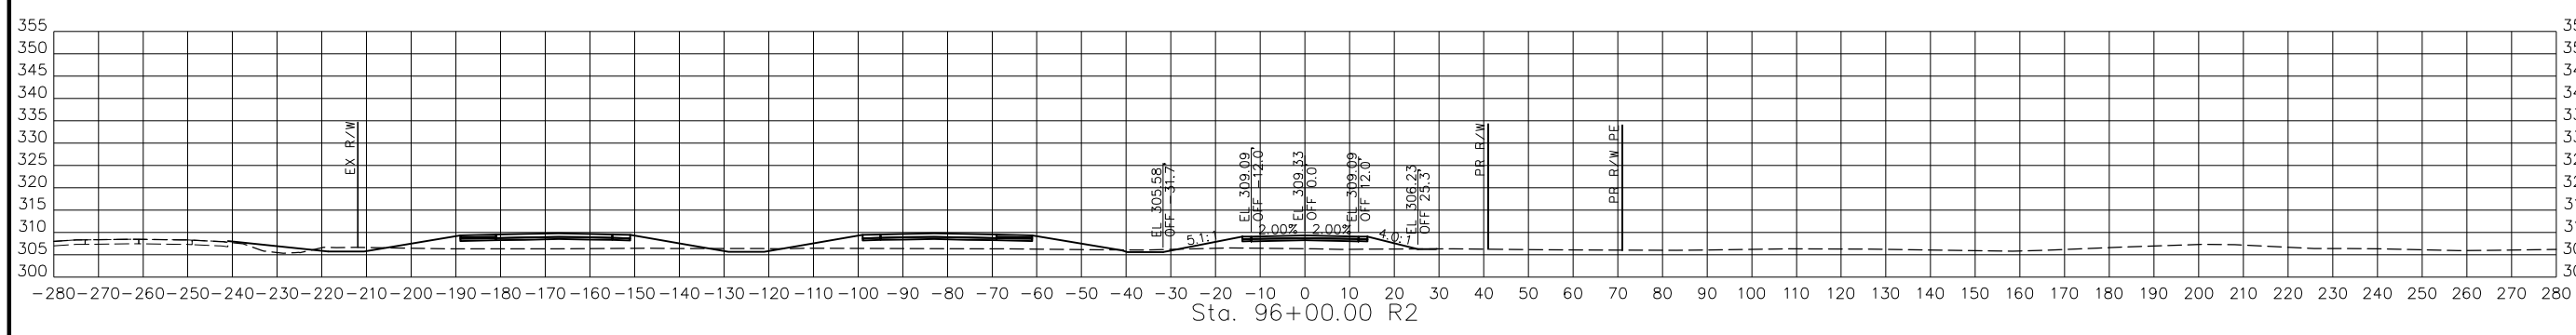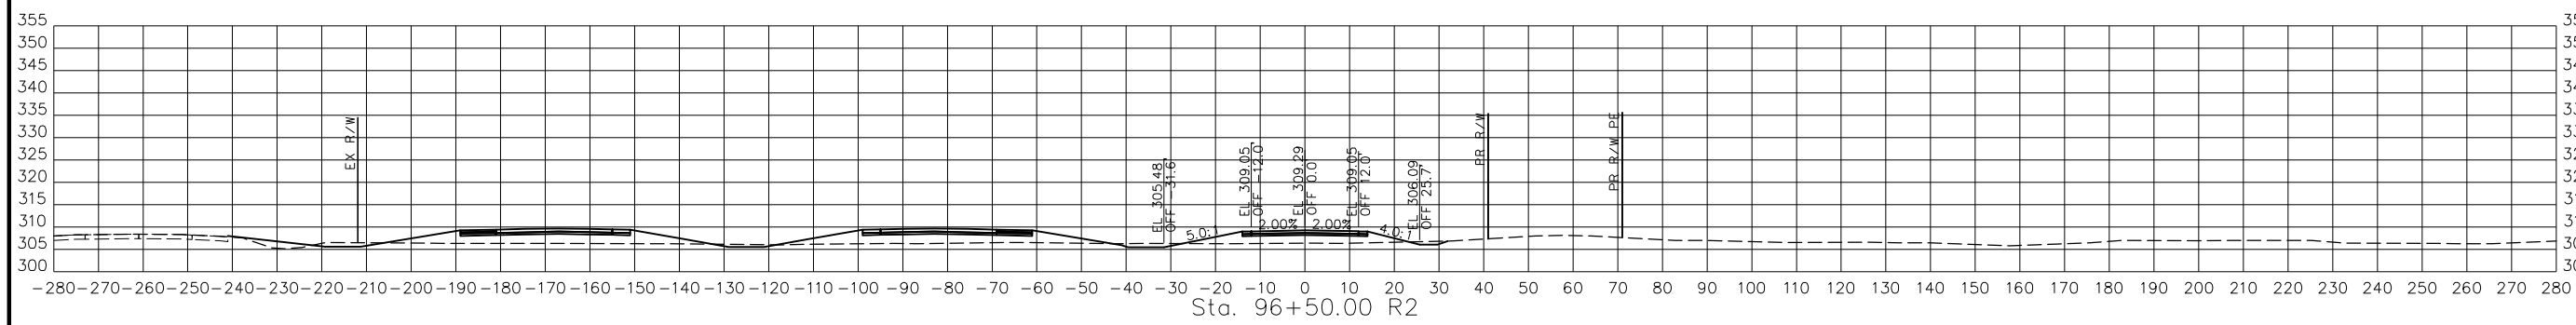

STA. 95+00.00 R2 TO STA. 96+50.00 R2

PRWOR3  
 CROSS SECTIONS  
 42 OF 47

DATE	DESCRIPTION


MISSOURI HIGHWAYS AND TRANSPORTATION COMMISSION

105 WEST CAPITOL  
 JEFFERSON CITY, MO 65102  
 1-888-ASK-MODOT (1-888-278-6636)

BACON | FARMER | WORKMAN  
 ENGINEERS & TESTING, INC.

415 BIRCHWOOD STREET  
 MOBILE, MISSISSIPPI 38671  
 PHONE: 662-271-1834  
 WWW.BFWENGINEERS.COM

DISCLAIMER  
 THE PROFESSIONAL WHOSE SIGNATURE AND PERSONAL SEAL APPEAR HEREON ASSUMES RESPONSIBILITY ONLY FOR WHAT APPEARS ON THIS PAGE, AND DISCLAIMS (PURSUANT TO SECTION 327.411 RSMO) SPECIFICATION, ESTIMATES, REPORTS, OR OTHER DOCUMENTS OR INSTRUMENTS NOT SEALED BY THE UNDERSIGNED PROFESSIONAL RELATING TO OR INTENDED TO BE USED FOR ANY PART OR PARTS OF THE PROJECT TO WHICH THIS PAGE REFERS.

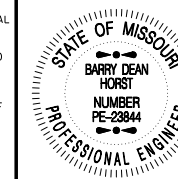

THIS SHEET HAS BEEN SIGNED, SEALED AND DATED ELECTRONICALLY.

DATE PREPARED  
 3/4/2023

ROUTE 67 STATE MO

DISTRICT SE SHEET NO. 96

COUNTY BUTLER

JOB NO. J9P3764

CONTRACT ID.

PROJECT NO.

BRIDGE NO.

DATE

DESCRIPTION

DATE

DESCRIPTION

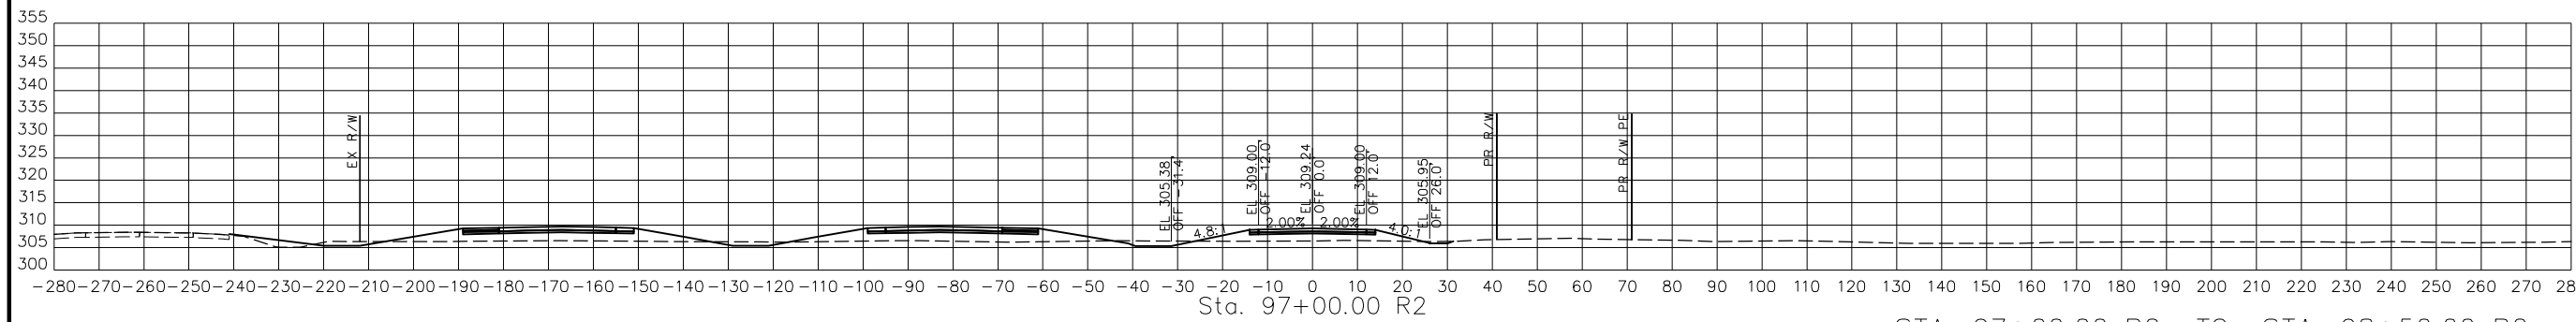
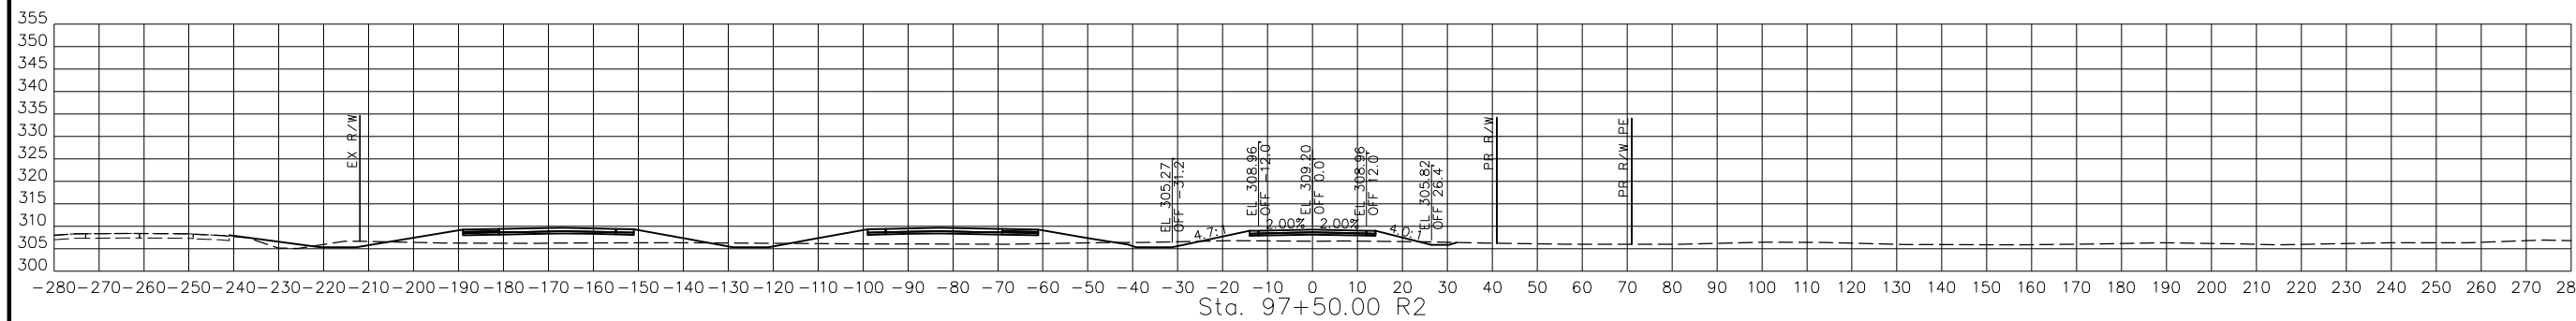
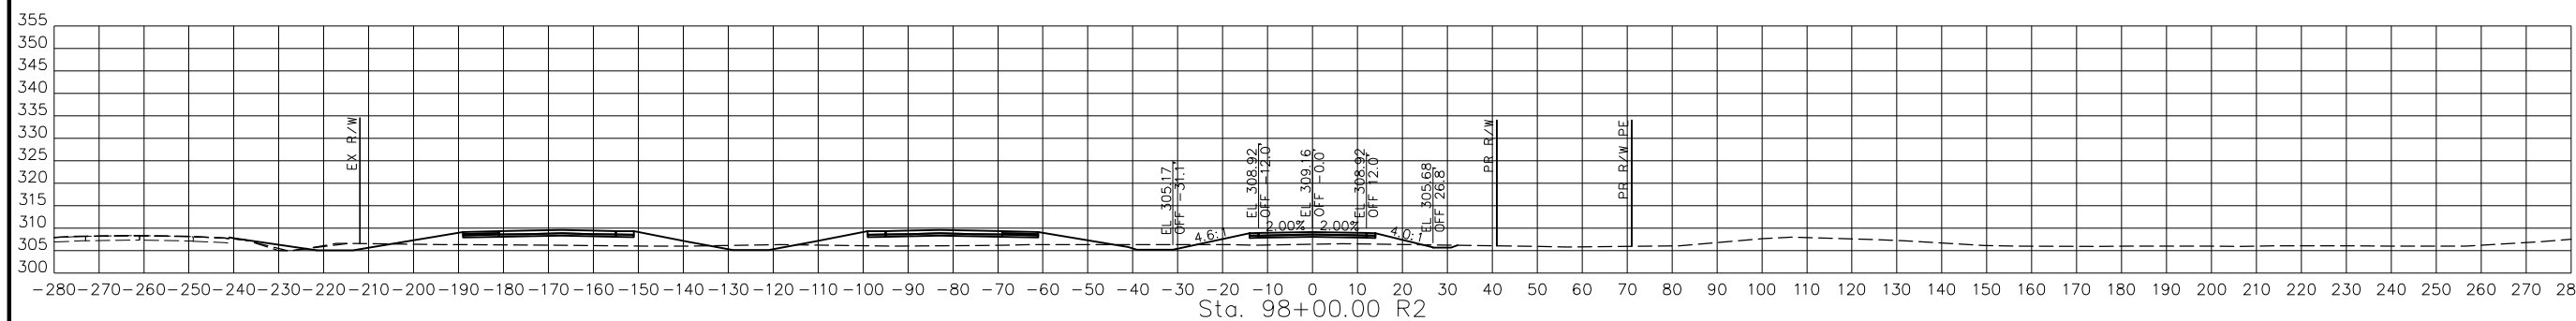
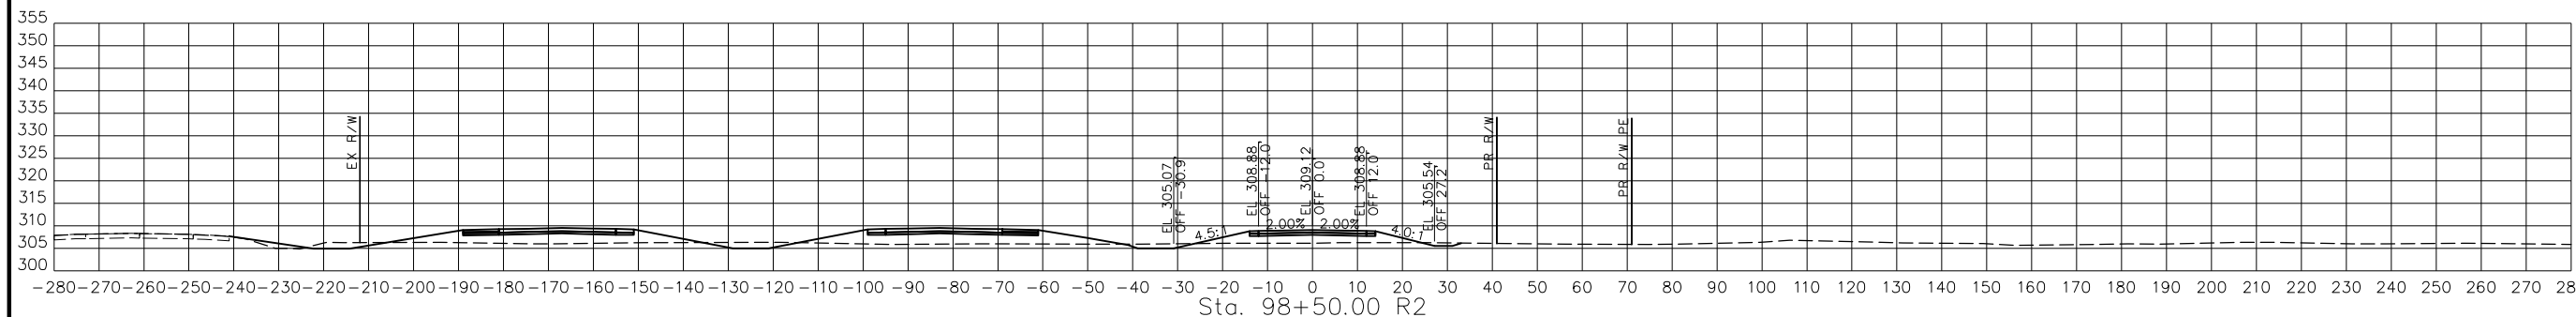


STA. 97+00.00 R2 TO STA. 98+50.00 R2

PRWOR3  
 CROSS SECTIONS  
 43 OF 47

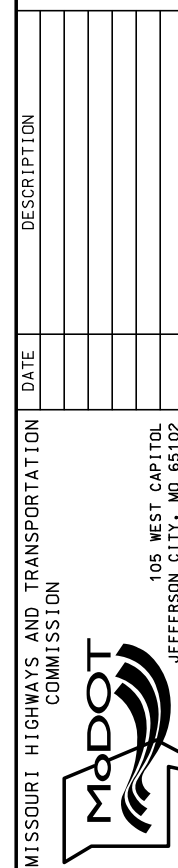

IF A SEAL IS PRESENT ON THIS SHEET IT HAS BEEN ELECTRONICALLY SEALED AND DATED.

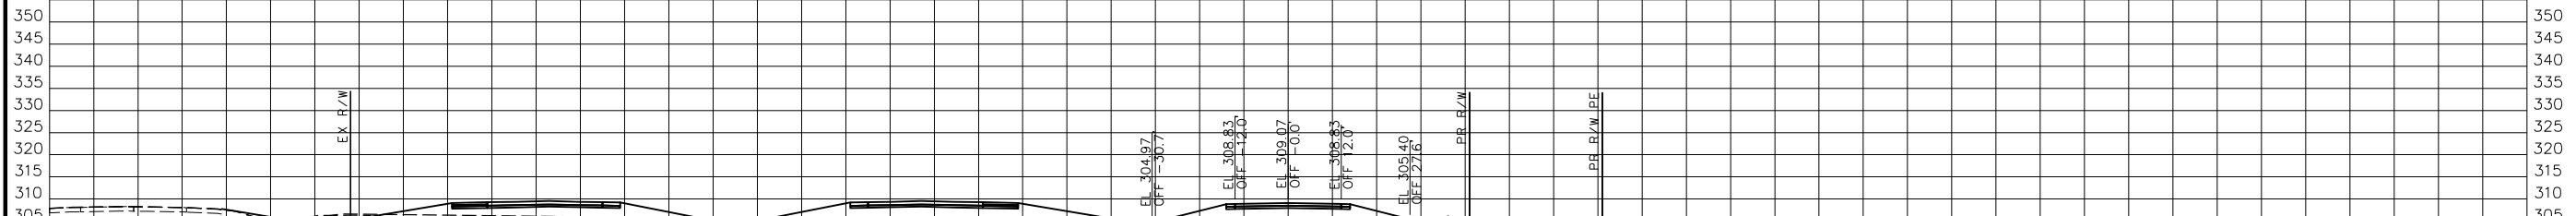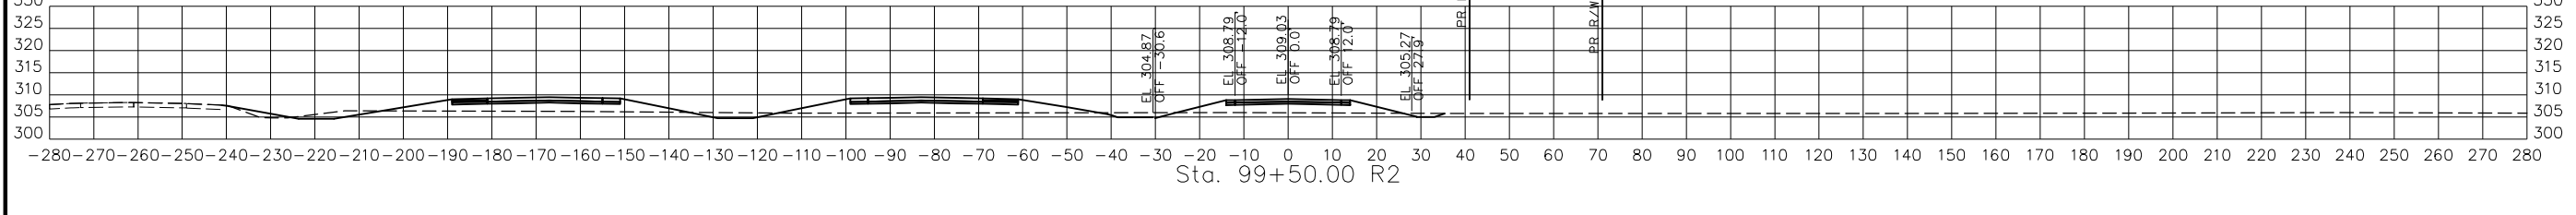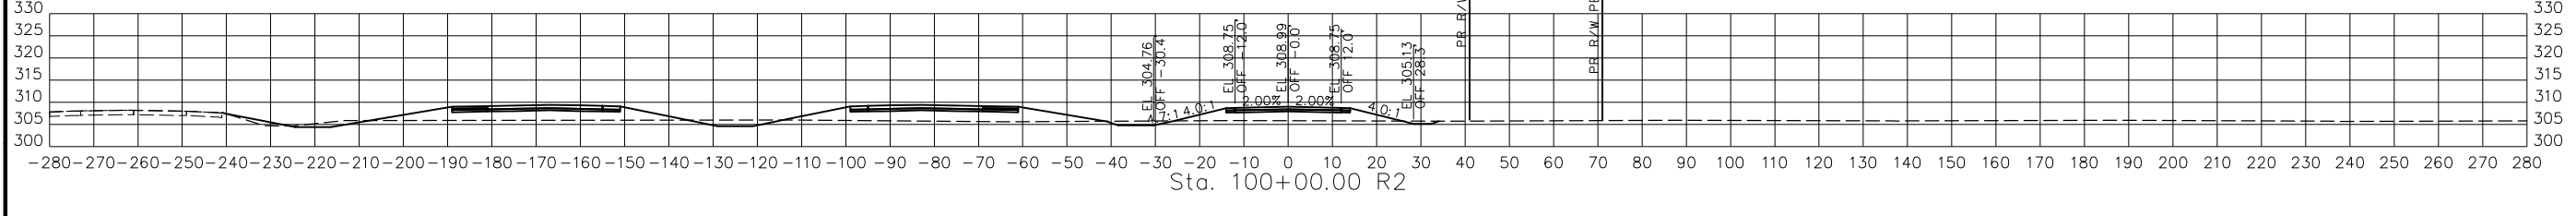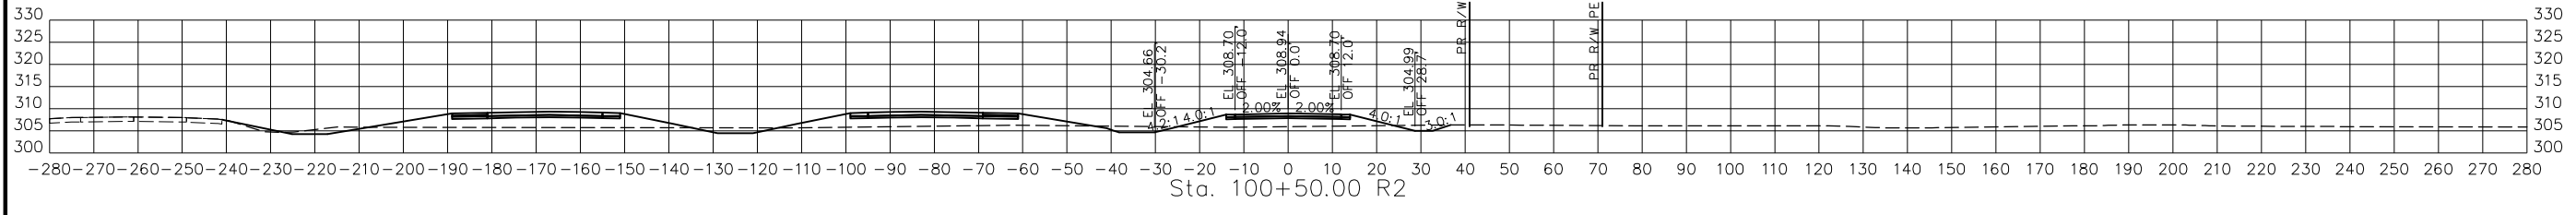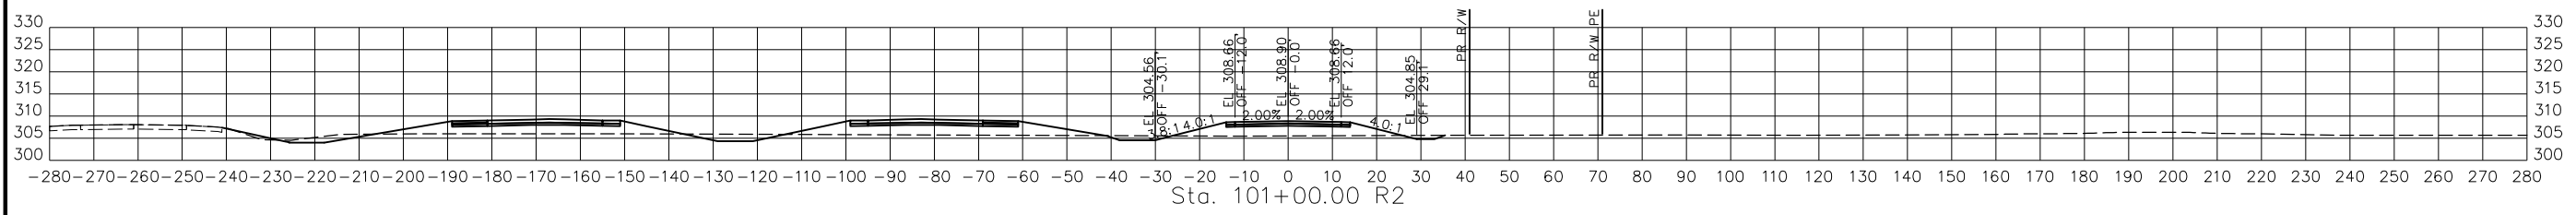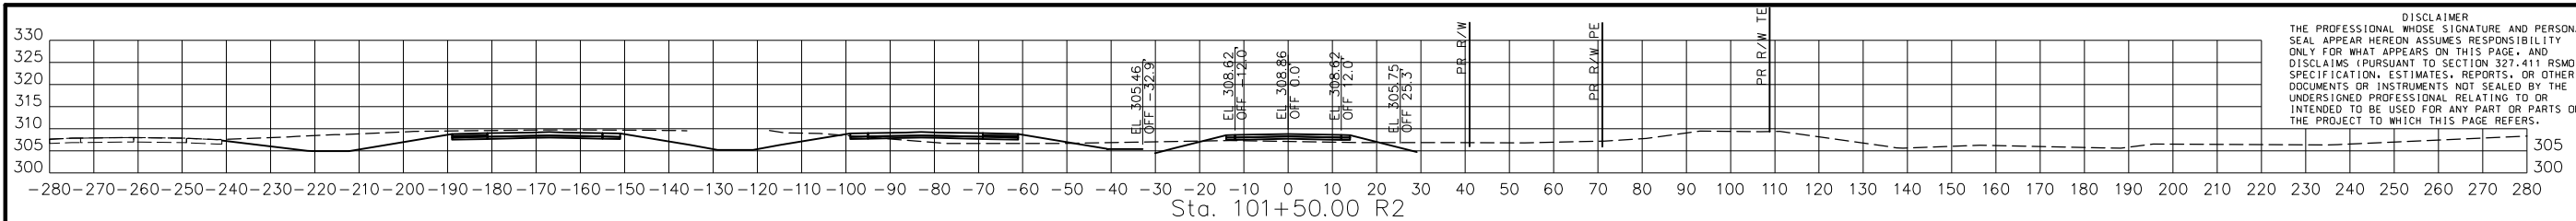

STA. 99+00.00 R2 TO STA. 101+50.00 R2

PRWOR3  
CROSS SECTIONS  
44 OF 47

DISCLAIMER  
THE PROFESSIONAL WHOSE SIGNATURE AND PERSONAL SEAL APPEAR HEREON ASSUMES RESPONSIBILITY ONLY FOR WHAT APPEARS ON THIS PAGE, AND DISCLAIMS (PURSUANT TO SECTION 327.411 RSMO) SPECIFICATION, ESTIMATES, REPORTS, OR OTHER DOCUMENTS OR INSTRUMENTS NOT SEALED BY THE UNDERSIGNED PROFESSIONAL RELATING TO OR INTENDED TO BE USED FOR ANY PART OR PARTS OF THE PROJECT TO WHICH THIS PAGE REFERS.



THIS SHEET HAS BEEN SIGNED, SEALED AND DATED ELECTRONICALLY.


DATE PREPARED  
3/4/2023

ROUTE STATE  
67 MO  
DISTRICT SHEET NO.  
SE 98

COUNTY  
BUTLER  
JOB NO.  
J9P3764  
CONTRACT ID.

PROJECT NO.

BRIDGE NO.

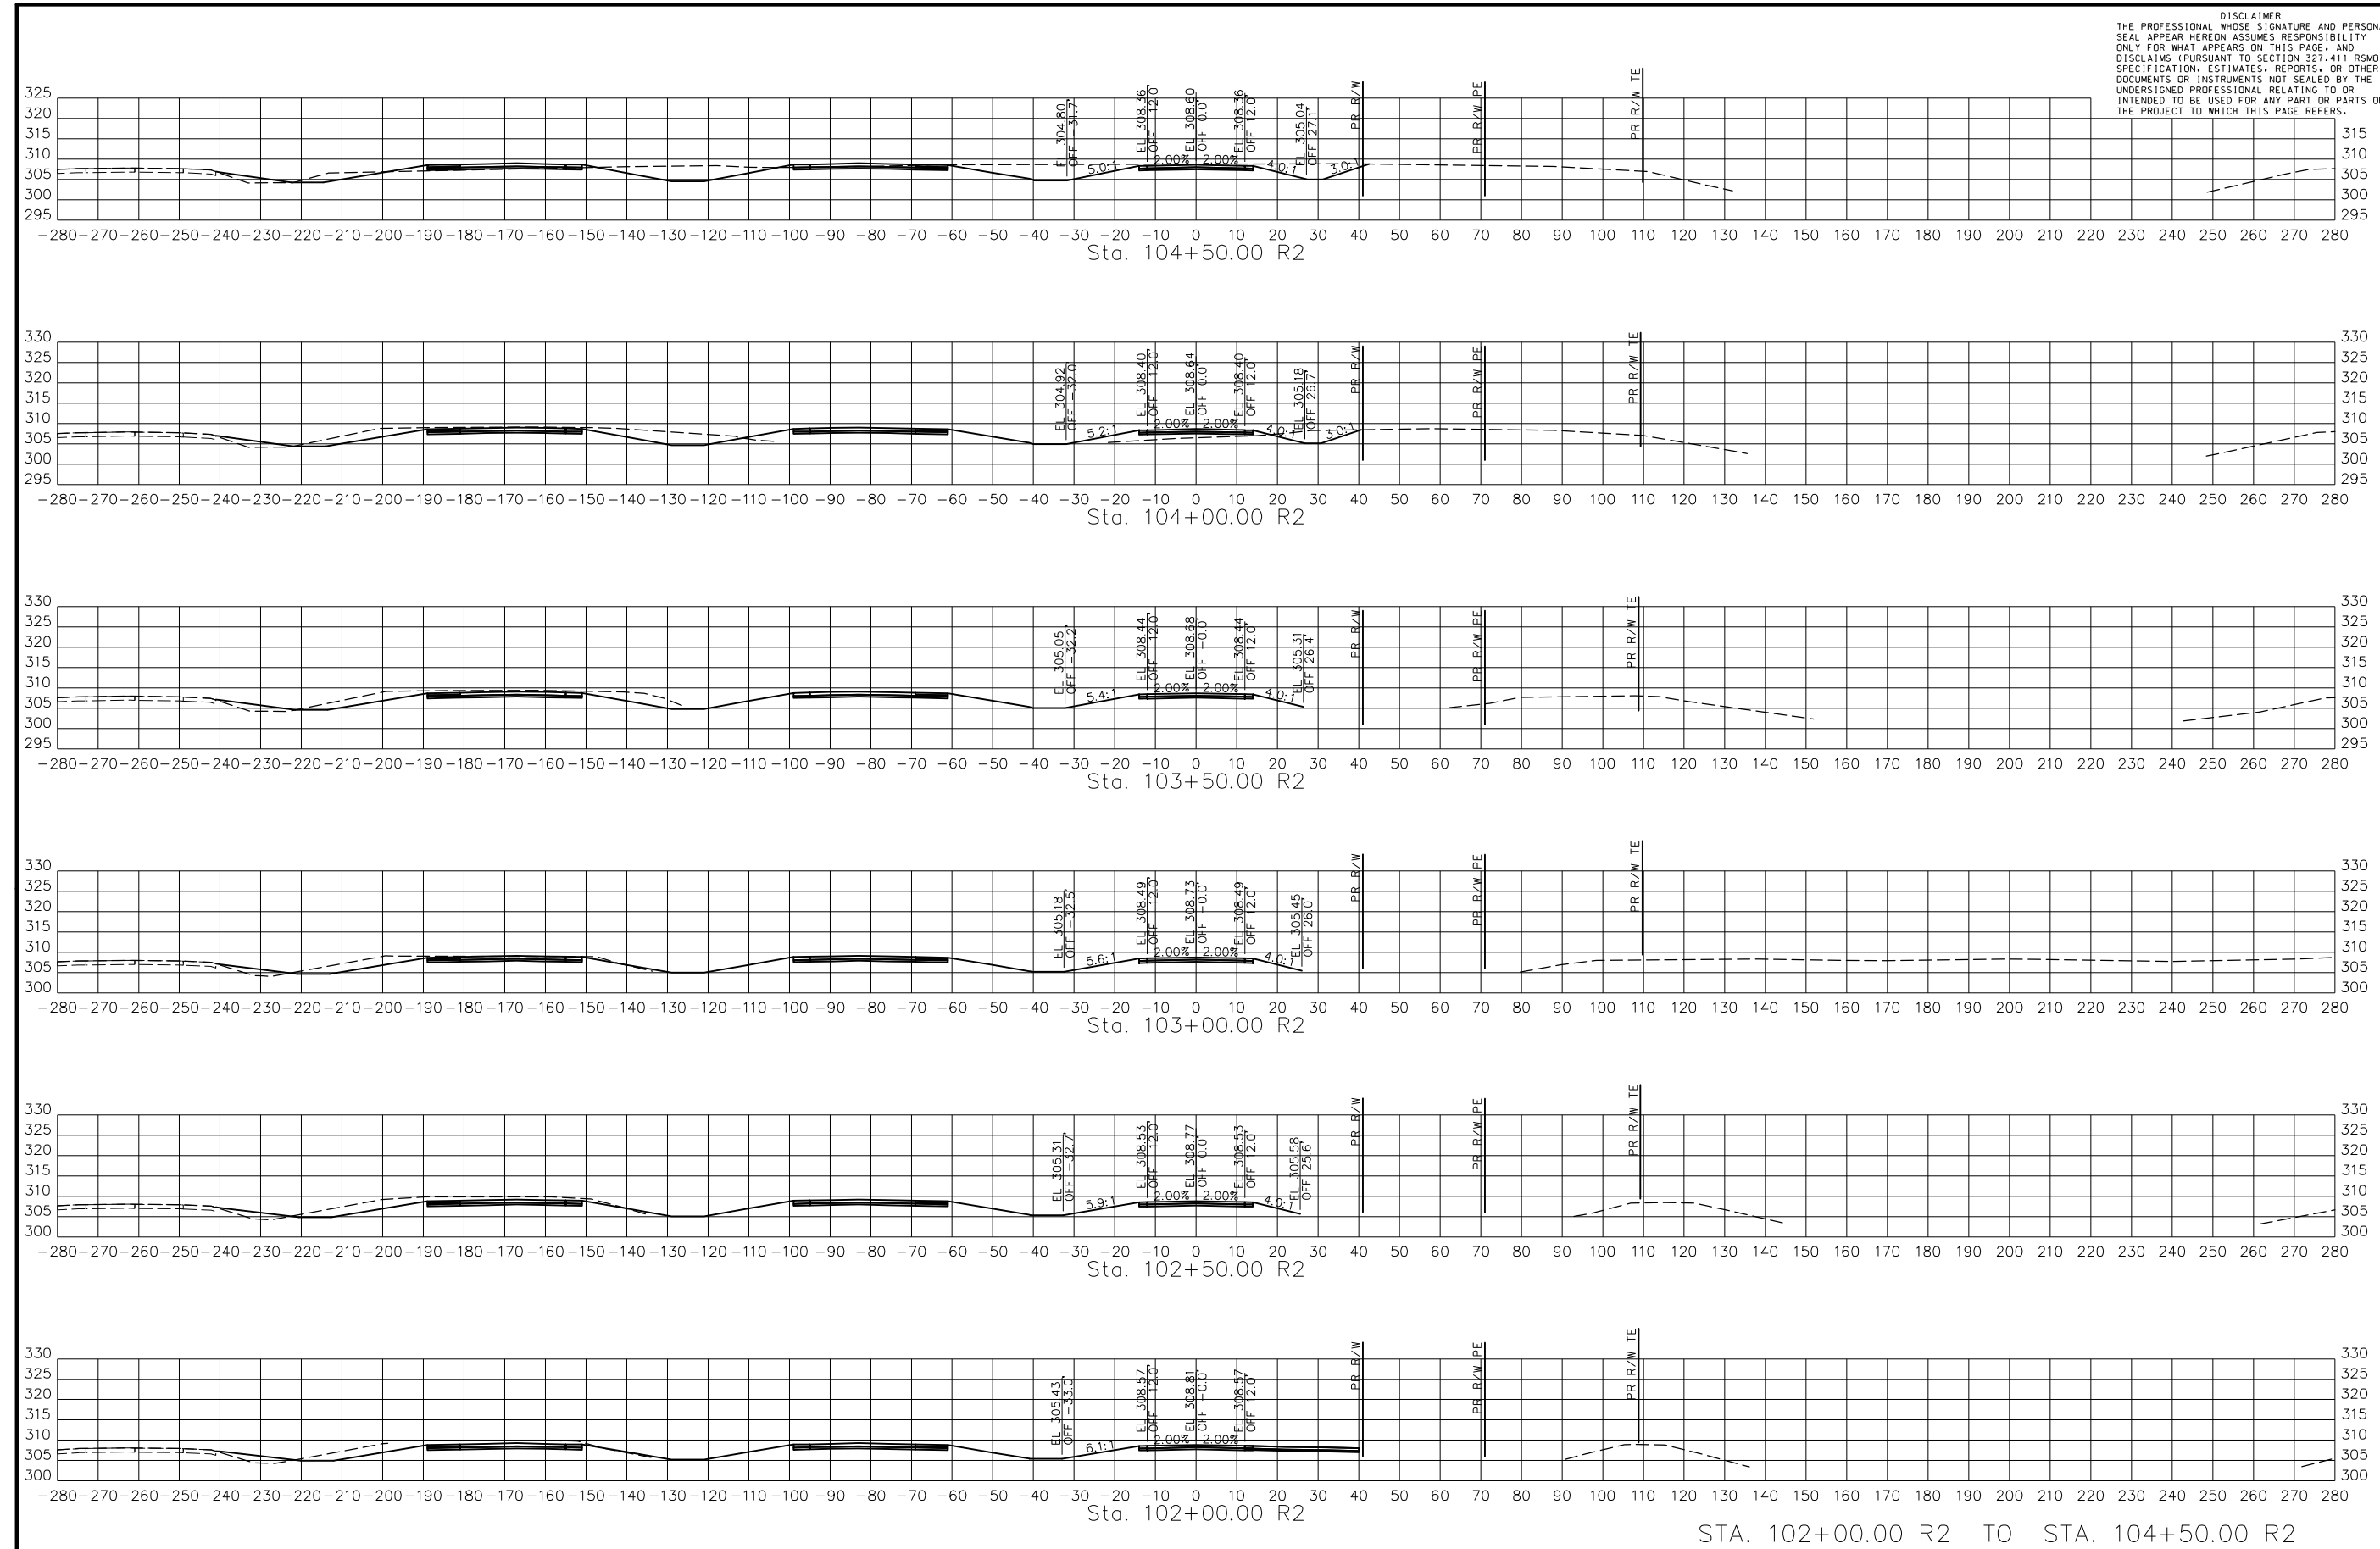

STA. 102+00.00 R2 TO STA. 104+50.00 R2

PRWOR3  
CROSS SECTIONS  
45 OF 47

DATE	DESCRIPTION

MISSOURI HIGHWAYS AND TRANSPORTATION COMMISSION

105 WEST CAPITOL  
JEFFERSON CITY, MO 65102  
1-888-ASK-MODOT (1-888-278-6636)


BACON | FARMER | WORKMAN  
ENGINEERING & TESTING, INC.

415 W. MAIN STREET, SUITE 200  
JEFFERSON CITY, MO 65101  
PHONE: 572-2116  
WWW.BACONFARMERWORKMAN.COM





DISCLAIMER  
 THE PROFESSIONAL WHOSE SIGNATURE AND PERSONAL SEAL APPEAR HEREON ASSUMES RESPONSIBILITY ONLY FOR WHAT APPEARS ON THIS PAGE, AND DISCLAIMS (PURSUANT TO SECTION 327.411 RSMO) SPECIFICATION, ESTIMATES, REPORTS, OR OTHER DOCUMENTS OR INSTRUMENTS NOT SEALED BY THE UNDERSIGNED PROFESSIONAL RELATING TO OR INTENDED TO BE USED FOR ANY PART OR PARTS OF THE PROJECT TO WHICH THIS PAGE REFERS.

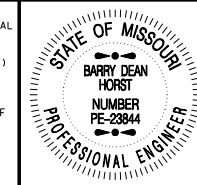

THIS SHEET HAS BEEN SIGNED, SEALED AND DATED ELECTRONICALLY.

DATE PREPARED  
 3/4/2023

ROUTE 67 STATE MO

DISTRICT SE SHEET NO. 99







COUNTY BUTLER

JOB NO. J9P3764

CONTRACT ID.

PROJECT NO.

BRIDGE NO.

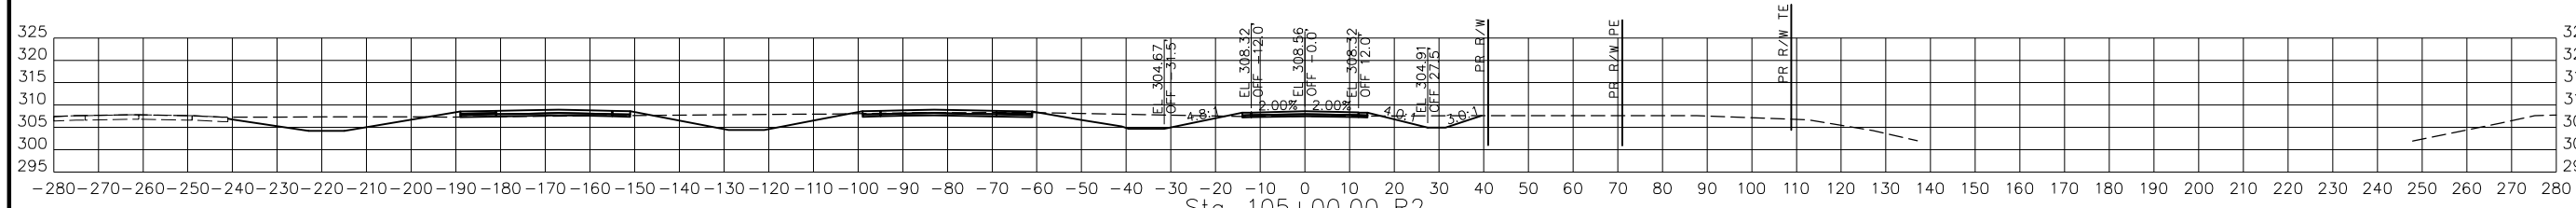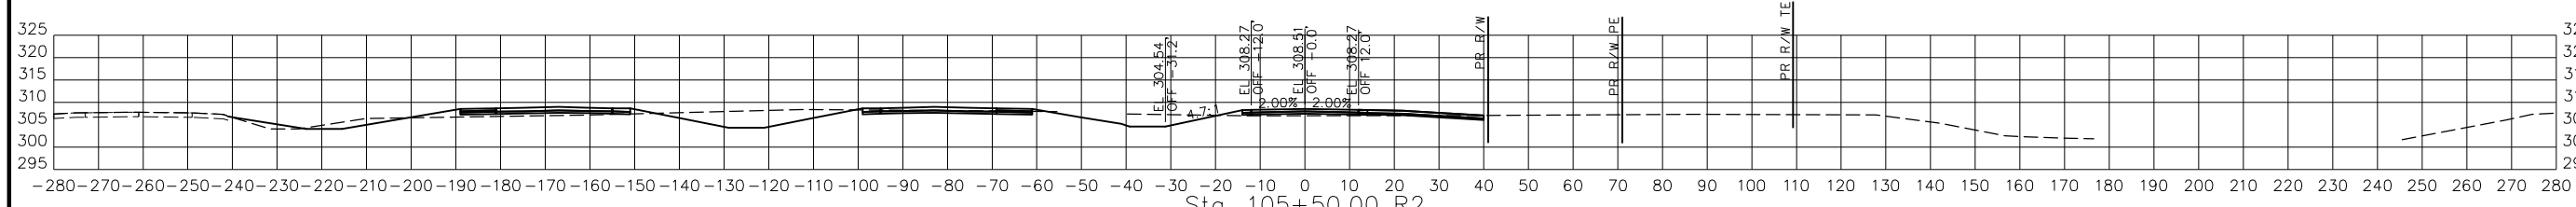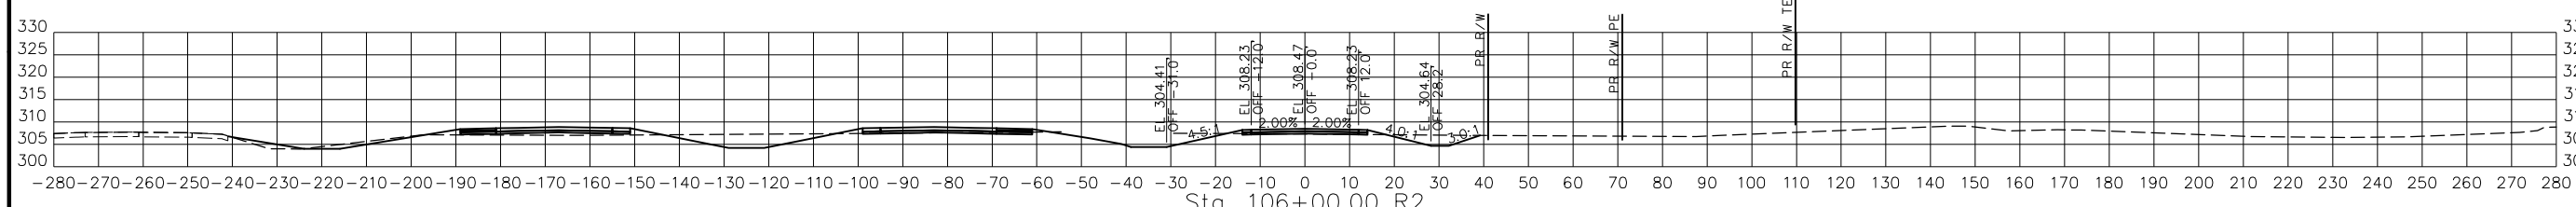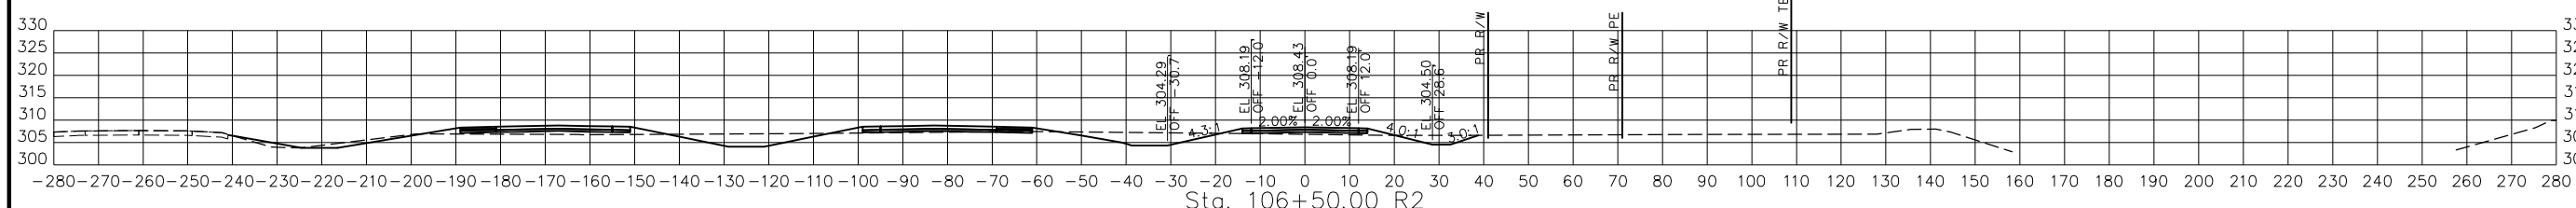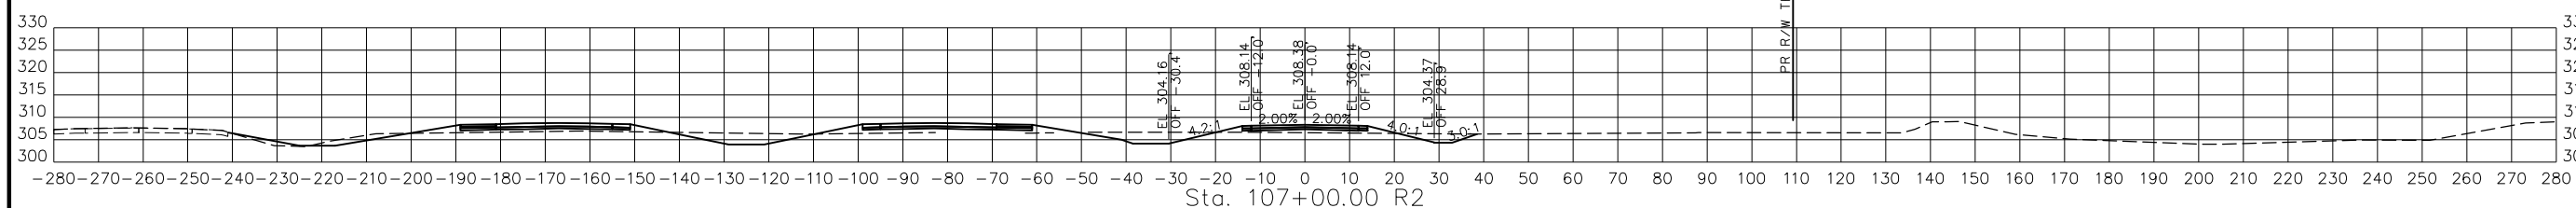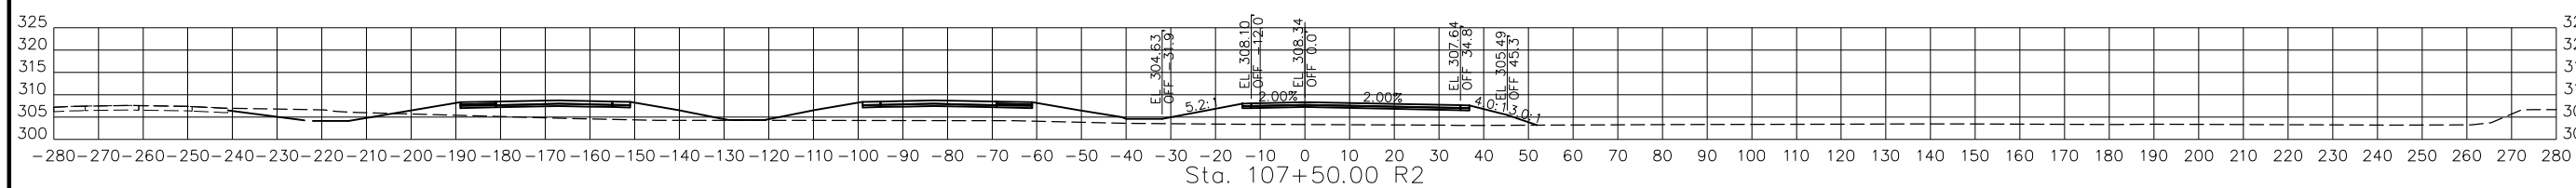

STA. 105+00.00 R2 TO STA. 107+50.00 R2

PRWOR3  
 CROSS SECTIONS  
 46 OF 47

DATE	DESCRIPTION

MISSOURI HIGHWAYS AND TRANSPORTATION COMMISSION

105 WEST CAPITOL  
 JEFFERSON CITY, MO 65102  
 1-888-ASK-MODOT (1-888-278-6636)

BACON | FARMER | WORKMAN  
 ENGINEERING & TESTING, INC.

415 S. BROADWAY STREET  
 MOBILE, ALABAMA 36688  
 PHONE: 251-221-0000  
 WWW.BFWENGINEERING.COM

DISCLAIMER  
 THE PROFESSIONAL WHOSE SIGNATURE AND PERSONAL SEAL APPEAR HEREON ASSUMES RESPONSIBILITY ONLY FOR WHAT APPEARS ON THIS PAGE, AND DISCLAIMS (PURSUANT TO SECTION 327.411 RSMO) SPECIFICATION, ESTIMATES, REPORTS, OR OTHER DOCUMENTS OR INSTRUMENTS NOT SEALED BY THE UNDERSIGNED PROFESSIONAL RELATING TO OR INTENDED TO BE USED FOR ANY PART OR PARTS OF THE PROJECT TO WHICH THIS PAGE REFERS.



THIS SHEET HAS BEEN SIGNED, SEALED AND DATED ELECTRONICALLY.

DATE PREPARED  
 3/4/2023

ROUTE STATE  
 67 MO

DISTRICT SHEET NO.  
 SE 100

COUNTY  
 BUTLER


JOB NO.  
 J9P3764

CONTRACT ID.


PROJECT NO.

BRIDGE NO.

DATE	DESCRIPTION

MISSOURI HIGHWAYS AND TRANSPORTATION COMMISSION  
  
 105 WEST CAPITOL  
 JEFFERSON CITY, MO 65102  
 1-888-ASK-MODOT (1-888-278-6636)





 BACON FARMER WORKMAN ENGINEERING & TESTING, INC.  
 415 S. BROADWAY, SUITE 100 • JEFFERSON CITY, MO 65102  
 PHONE: 573-635-1234 • FAX: 573-635-1235  
 WWW.BFWENGINEERS.COM

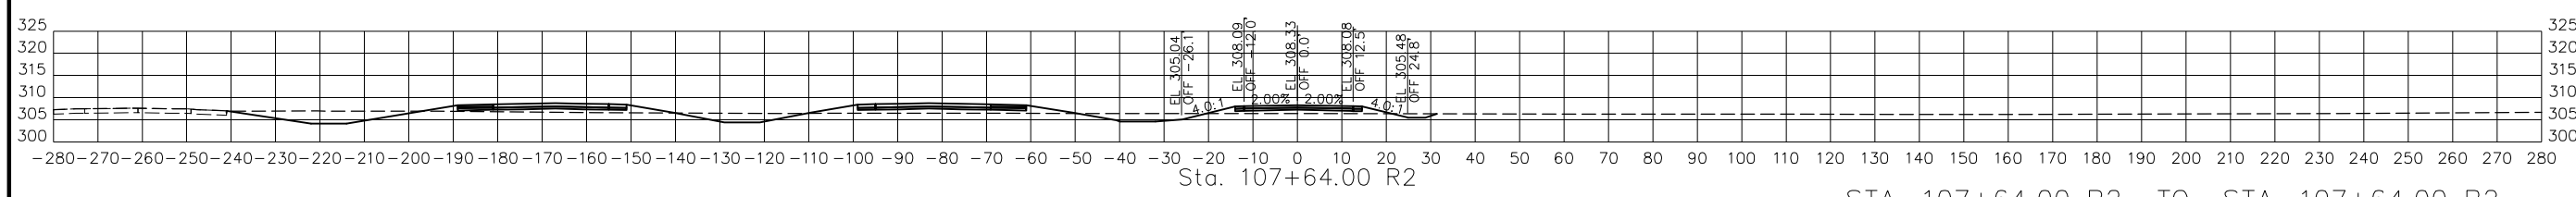


STA. 107+64.00 R2 TO STA. 107+64.00 R2

PRWOR3  
 CROSS SECTIONS  
 47 OF 47

IF A SEAL IS PRESENT ON THIS SHEET IT HAS BEEN ELECTRONICALLY SEALED AND DATED.

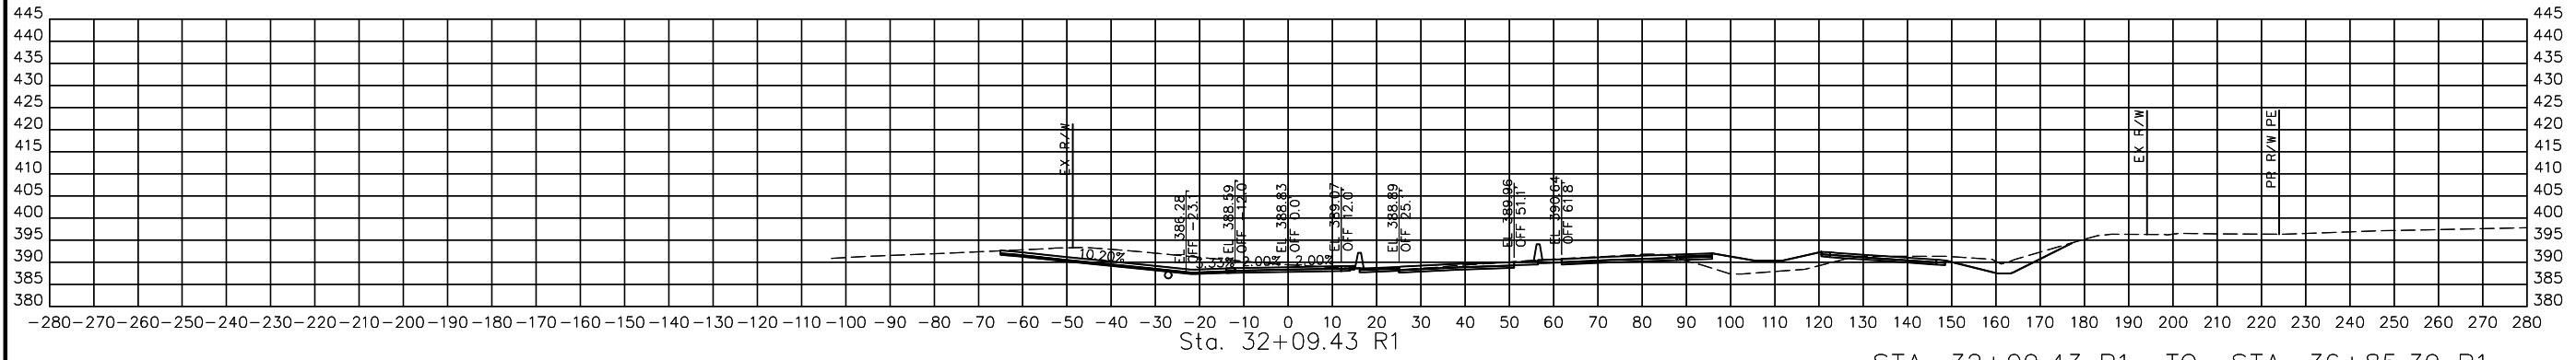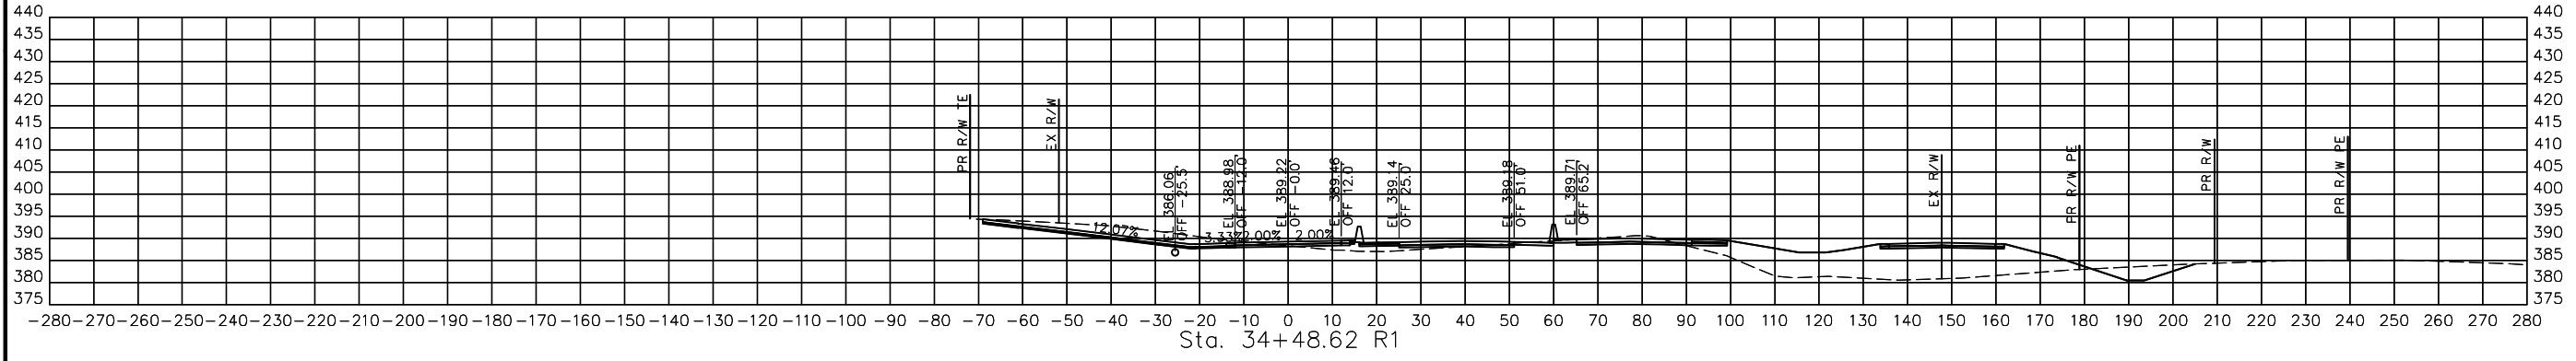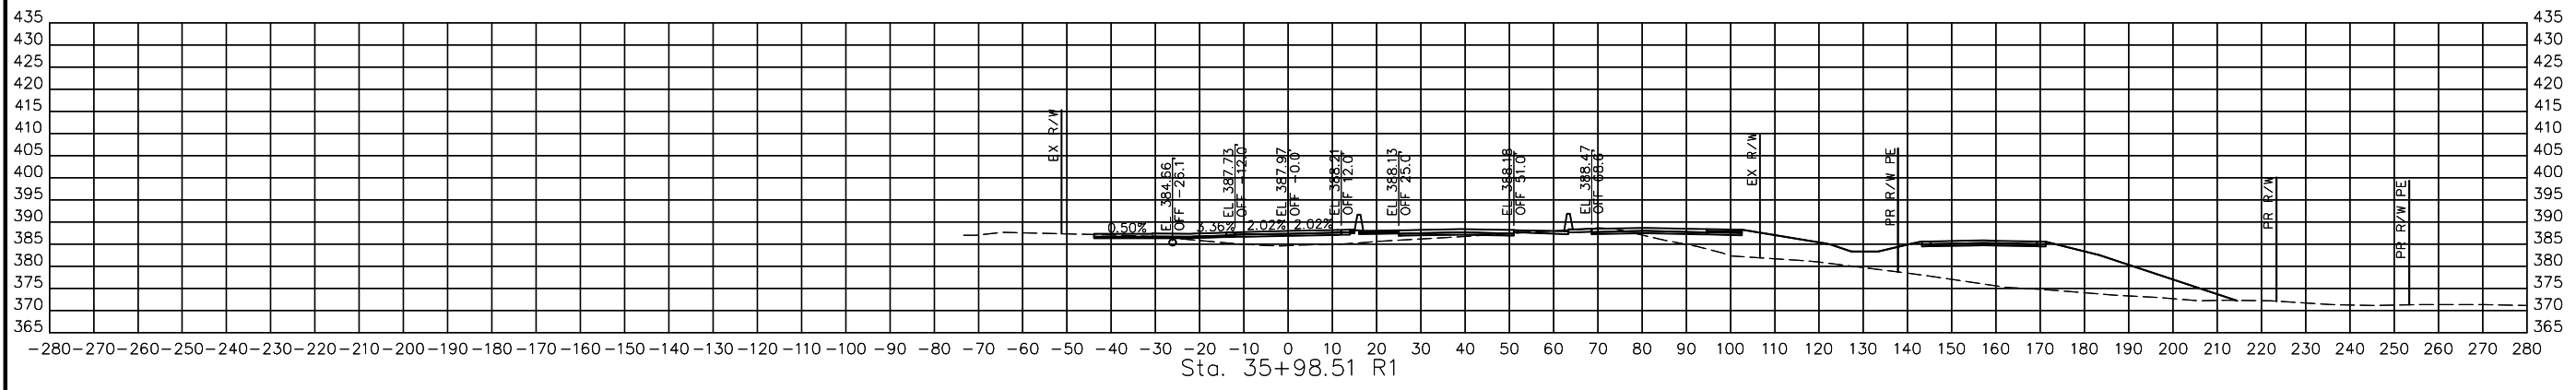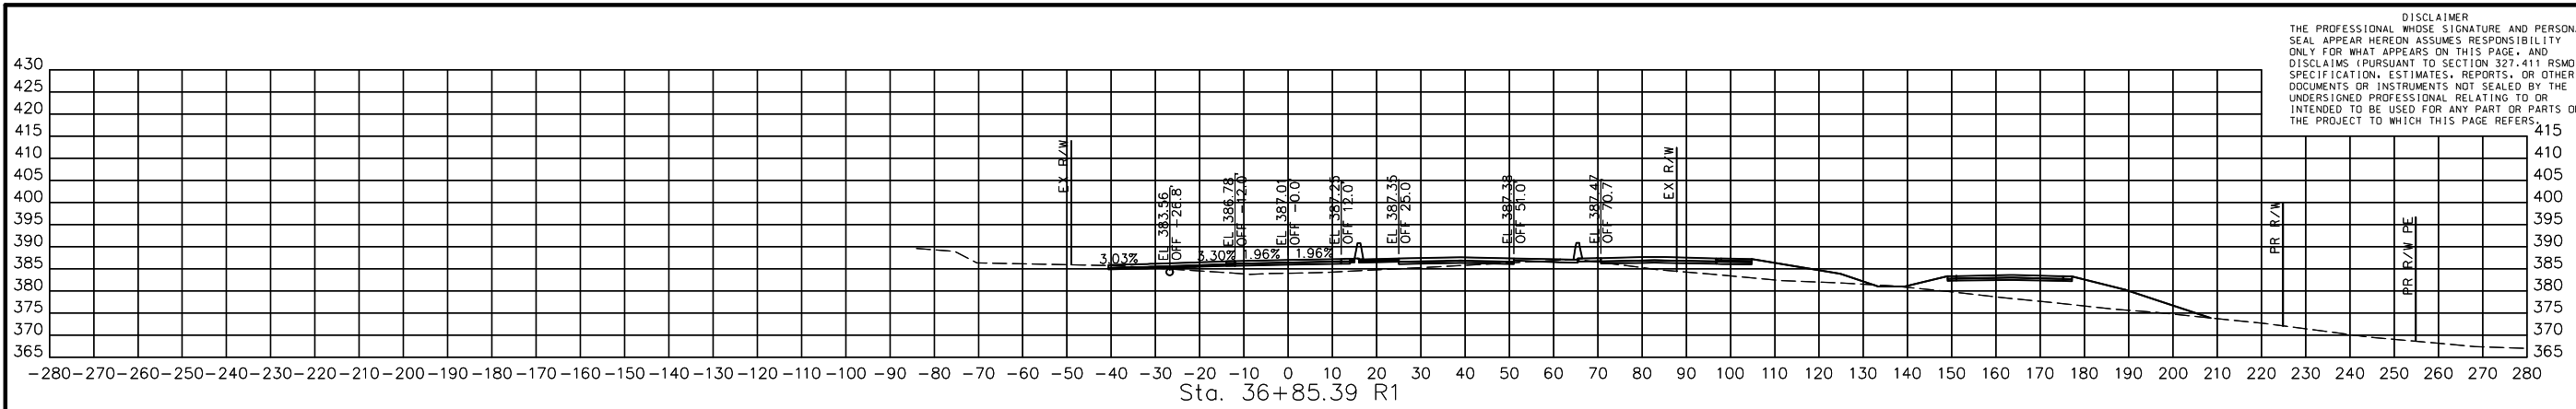

STA. 32+09.43 R1 TO STA. 36+85.39 R1  
EOR DRIVEWAY  
CROSS SECTIONS  
1 OF 2

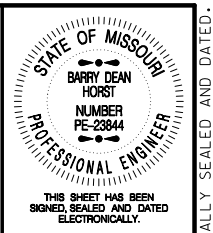


DATE PREPARED  
3/4/2023  
ROUTE 67 STATE MO  
DISTRICT SE SHEET NO. 101  
COUNTY BUTLER  
JOB NO. J9P3764  
CONTRACT ID.

PROJECT NO.  
BRIDGE NO.


DATE	DESCRIPTION

MISSOURI HIGHWAYS AND TRANSPORTATION COMMISSION  
  
 105 WEST CAPITOL  
 JEFFERSON CITY, MO 65102  
 1-888-ASK-MODOT (1-888-278-6636)

BACON | FARMER | WORKMAN  
 ENGINEERS & TESTING, INC.  
  
 415 W. MAIN STREET  
 MOBILE, MISSOURI 64150  
 PHONE: 417-335-1800  
 WWW.BACONFARMERWORKMAN.COM

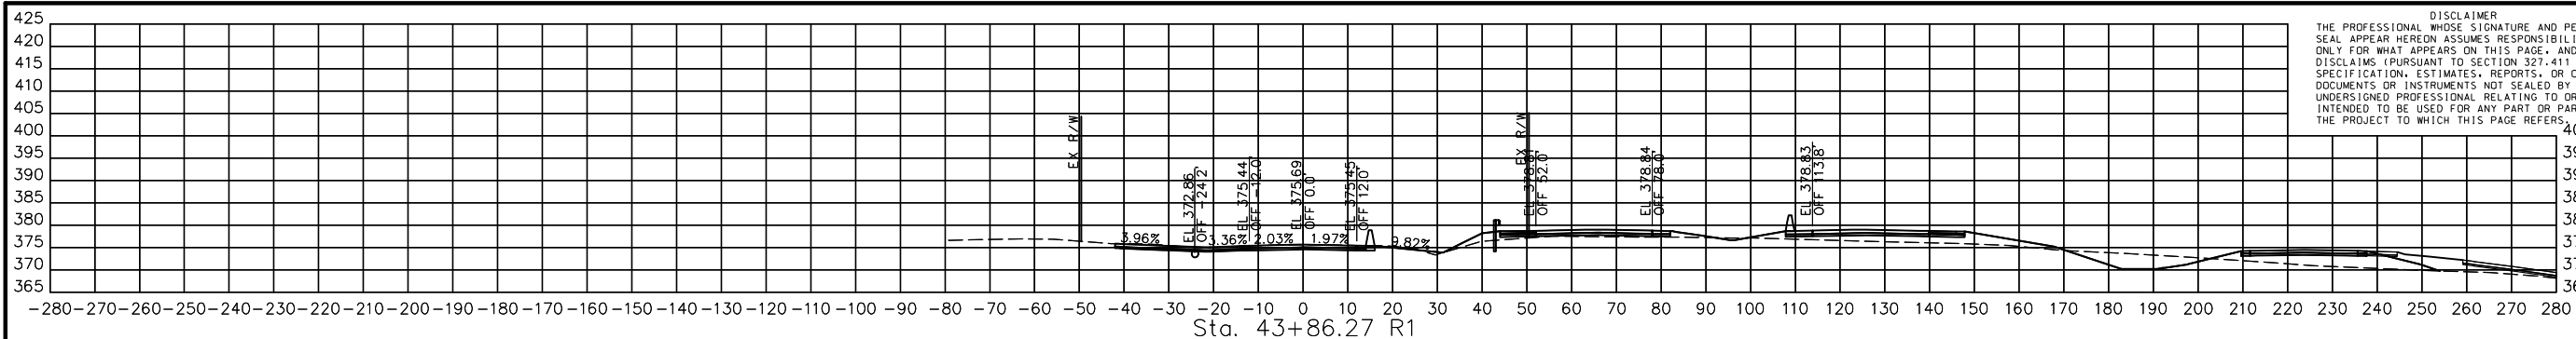

DISCLAIMER  
THE PROFESSIONAL WHOSE SIGNATURE AND PERSONAL SEAL APPEAR HEREON ASSUMES RESPONSIBILITY ONLY FOR WHAT APPEARS ON THIS PAGE, AND DISCLAIMS (PURSUANT TO SECTION 327.411 RSMO) SPECIFICATION, ESTIMATES, REPORTS, OR OTHER DOCUMENTS OR INSTRUMENTS NOT SEALED BY THE UNDERSIGNED PROFESSIONAL RELATING TO OR INTENDED TO BE USED FOR ANY PART OR PARTS OF THE PROJECT TO WHICH THIS PAGE REFERS.

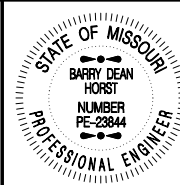

THIS SHEET HAS BEEN SIGNED, SEALED AND DATED ELECTRONICALLY.

DATE PREPARED  
3/4/2023

ROUTE 67 STATE MO

DISTRICT SE SHEET NO. 102




COUNTY BUTLER

JOB NO. J9P3764

CONTRACT ID.

PROJECT NO.

BRIDGE NO.

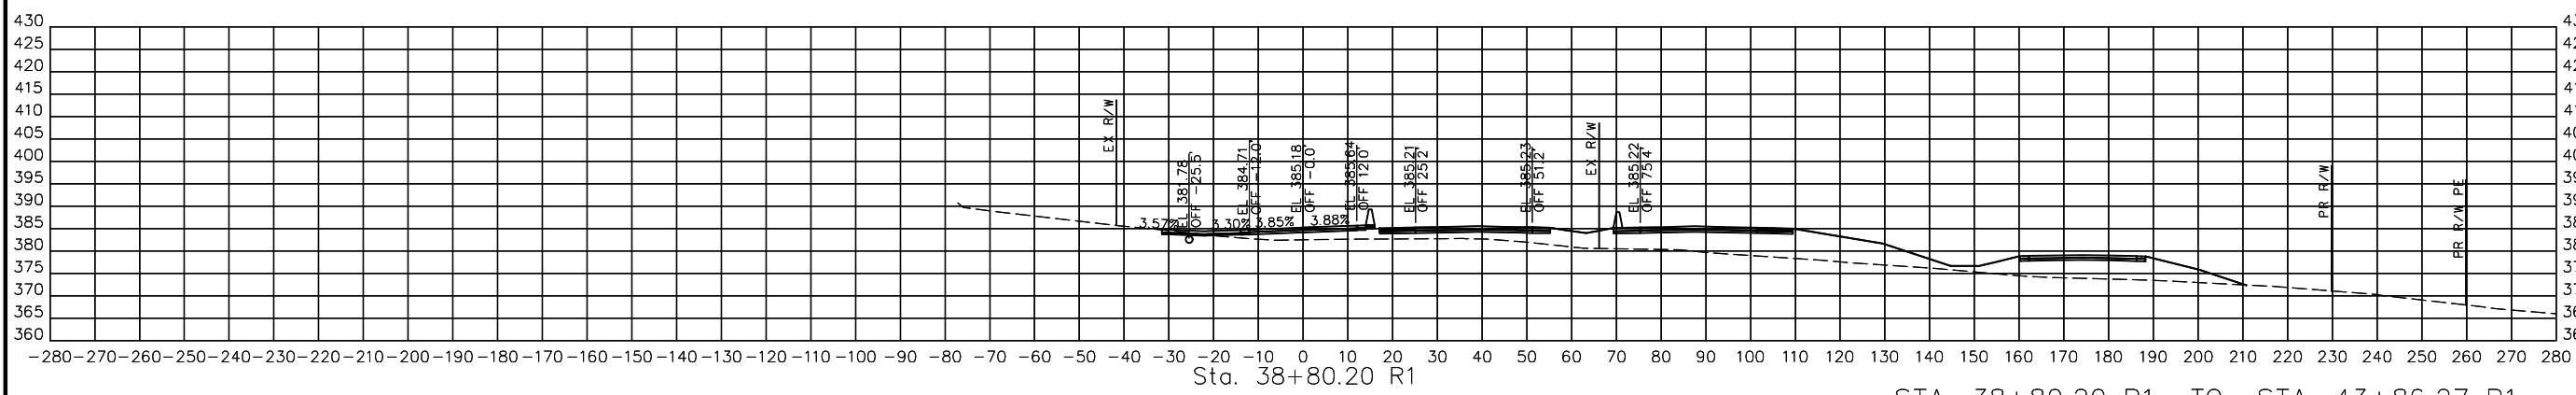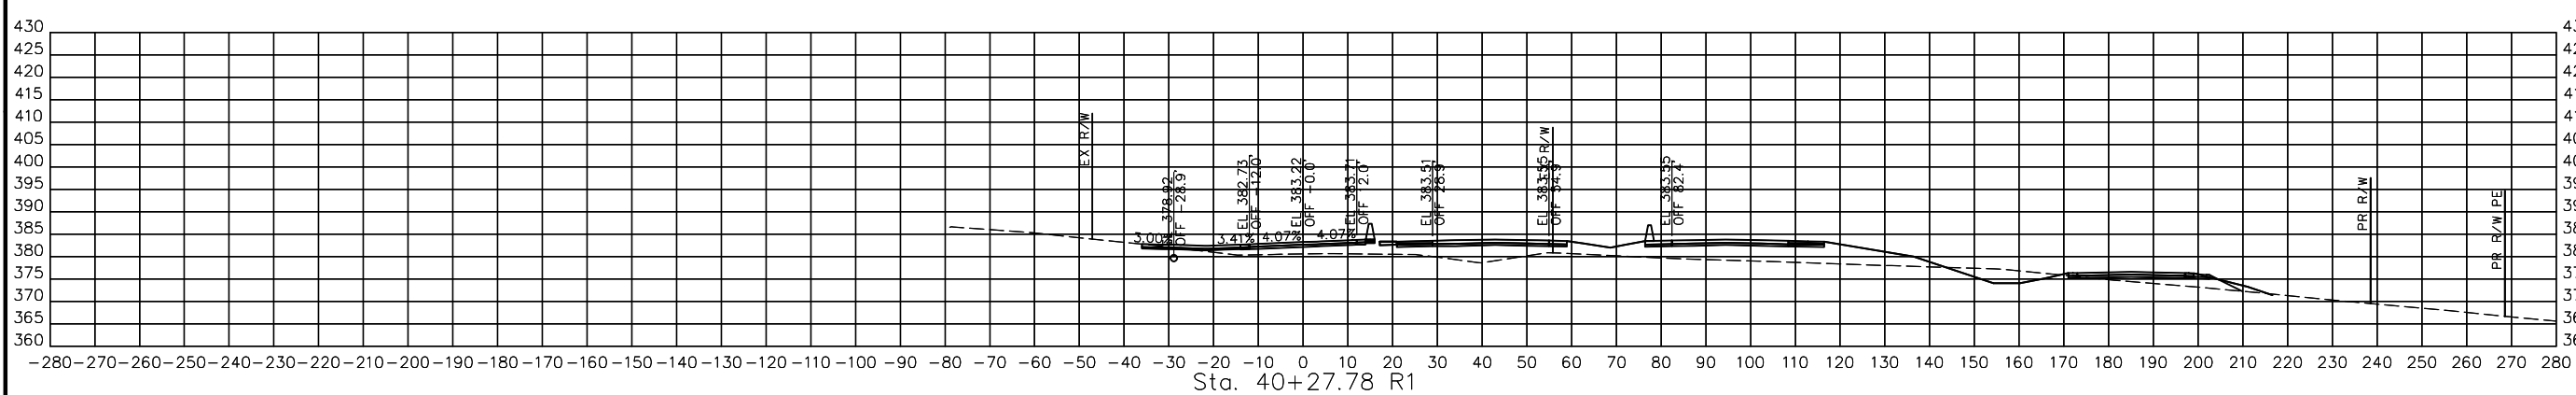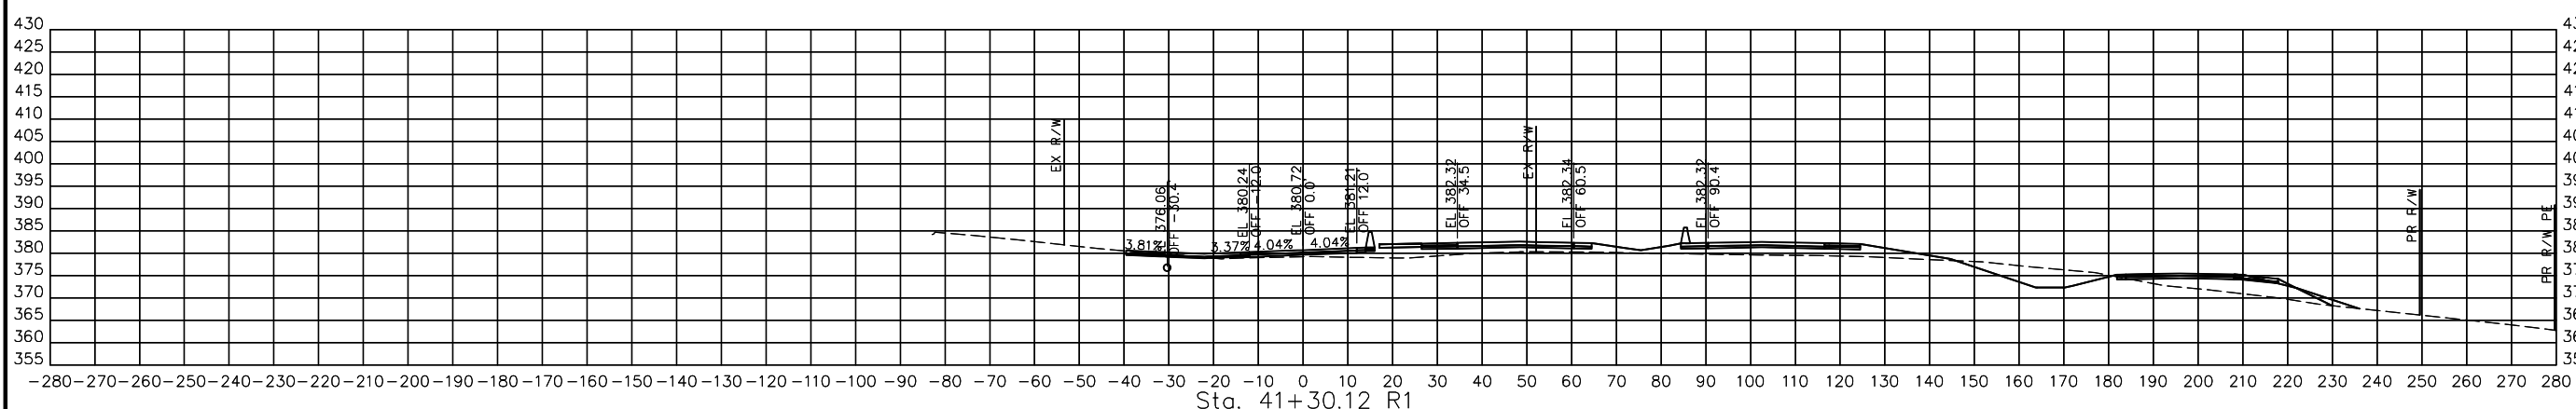

STA. 38+80.20 R1 TO STA. 43+86.27 R1  
EOR DRIVEWAY  
CROSS SECTIONS  
2 OF 2

DATE	DESCRIPTION


MISSOURI HIGHWAYS AND TRANSPORTATION COMMISSION

105 WEST CAPITOL  
JEFFERSON CITY, MO 65102  
1-888-ASK-MODOT (1-888-278-6636)

BACON | FARMER | WORKMAN  
ENGINEERING & TESTING, INC.

415 W. MARKET STREET  
JEFFERSON CITY, MO 65101  
PHONE: 314.251.1100  
WWW.BFWENGINEERS.COM

DISCLAIMER  
 THE PROFESSIONAL WHOSE SIGNATURE AND PERSONAL SEAL APPEAR HEREON ASSUMES RESPONSIBILITY ONLY FOR WHAT APPEARS ON THIS PAGE, AND DISCLAIMS (PURSUANT TO SECTION 327.411 RSMO) SPECIFICATION, ESTIMATES, REPORTS, OR OTHER DOCUMENTS OR INSTRUMENTS NOT SEALED BY THE UNDERSIGNED PROFESSIONAL RELATING TO OR INTENDED TO BE USED FOR ANY PART OR PARTS OF THE PROJECT TO WHICH THIS PAGE REFERS.

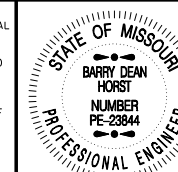

THIS SHEET HAS BEEN SIGNED SEALED AND DATED ELECTRONICALLY.

DATE PREPARED  
3/4/2023

ROUTE STATE  
67 MO

DISTRICT SHEET NO.  
SE 103

COUNTY  
BUTLER

JOB NO.  
J9P3764

CONTRACT ID.

PROJECT NO.

BRIDGE NO.




DATE	DESCRIPTION

MISSOURI HIGHWAYS AND TRANSPORTATION COMMISSION

105 WEST CAPITOL  
JEFFERSON CITY, MO 65102  
1-888-ASK-MODOT (1-888-275-6636)


BACON | FARMER | WORKMAN  
ENGINEERING & TESTING, INC.

415 S. BROADWAY STREET  
PHILADELPHIA, PA 19106-3600  
PHONE: 215-263-1800  
WWW.BFWENGINEERING.COM

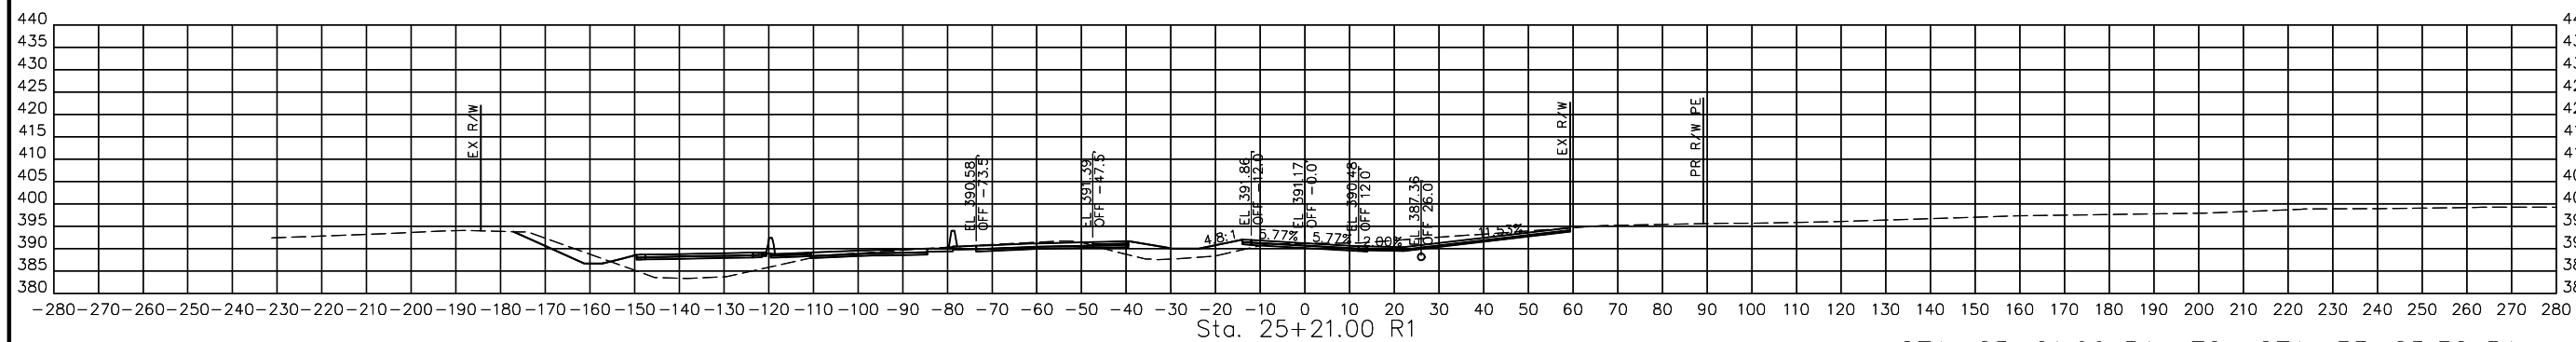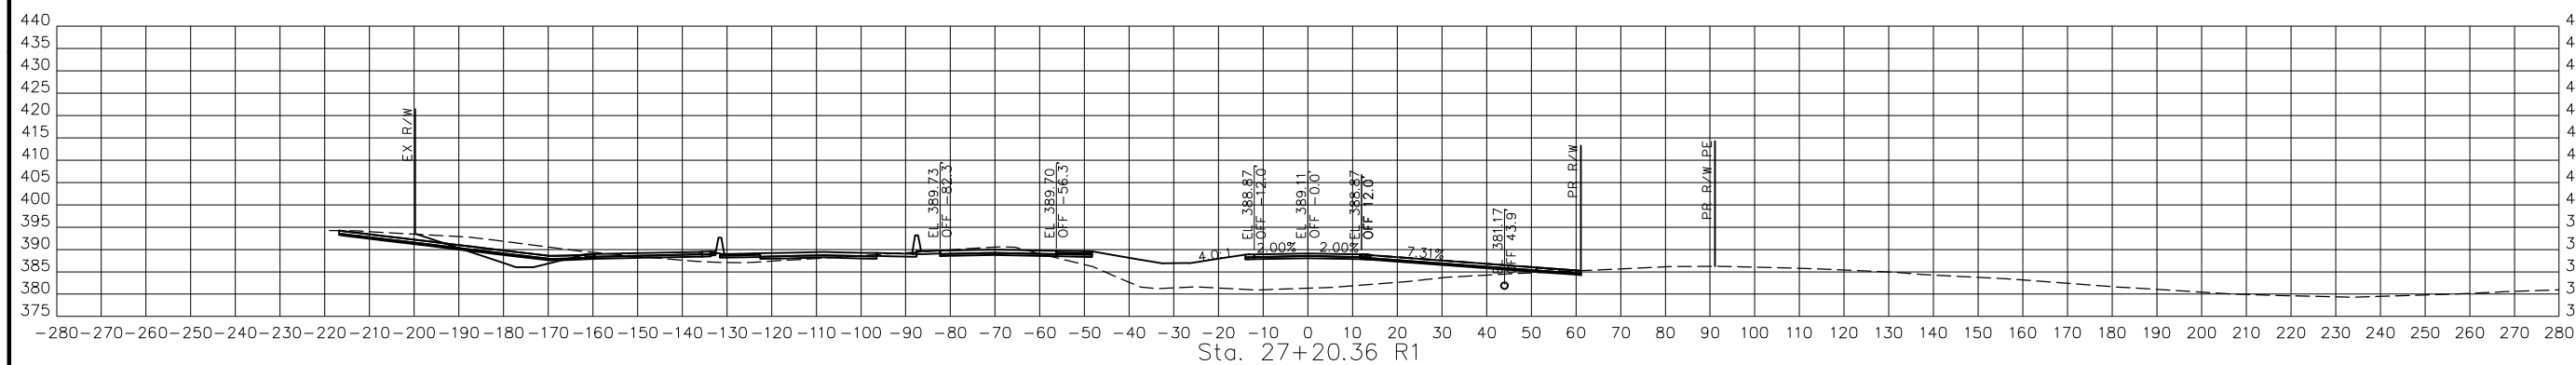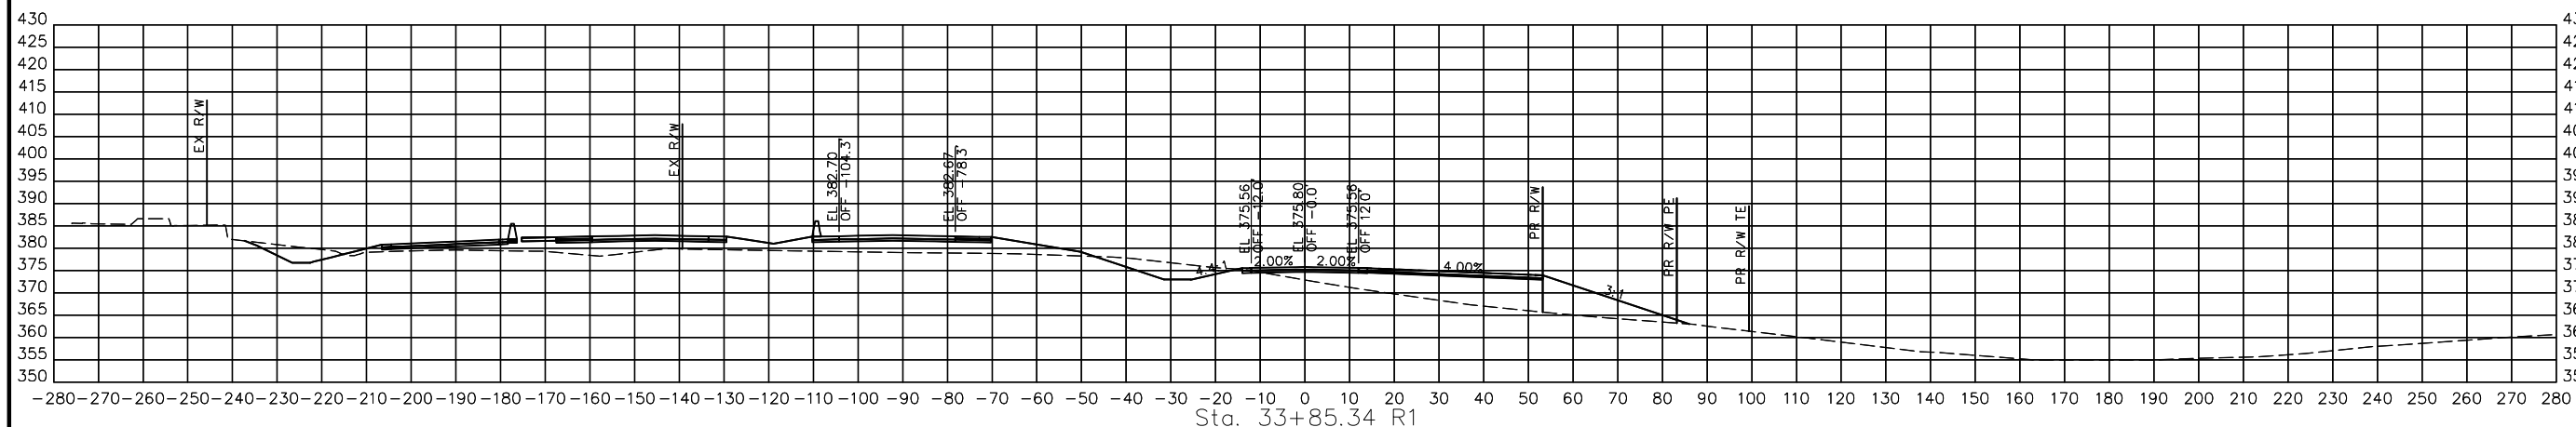

STA. 25+21.00 R1 TO STA. 33+85.32 R1  
 WOR DRIVEWAY  
 CROSS SECTIONS  
 1 OF 5

DISCLAIMER  
 THE PROFESSIONAL WHOSE SIGNATURE AND PERSONAL SEAL APPEAR HEREON ASSUMES RESPONSIBILITY ONLY FOR WHAT APPEARS ON THIS PAGE, AND DISCLAIMS (PURSUANT TO SECTION 327.411 RSMO) SPECIFICATION, ESTIMATES, REPORTS, OR OTHER DOCUMENTS OR INSTRUMENTS NOT SEALED BY THE UNDERSIGNED PROFESSIONAL RELATING TO OR INTENDED TO BE USED FOR ANY PART OR PARTS OF THE PROJECT TO WHICH THIS PAGE REFERS.

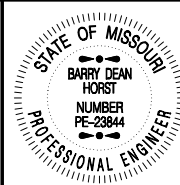

THIS SHEET HAS BEEN SIGNED, SEALED AND DATED ELECTRONICALLY.

DATE PREPARED  
 3/4/2023

ROUTE 67 STATE MO

DISTRICT SE SHEET NO. 104

COUNTY BUTLER

JOB NO. J9P3764

CONTRACT ID.

PROJECT NO.

BRIDGE NO.

DESCRIPTION

DATE

MISSOURI HIGHWAYS AND TRANSPORTATION COMMISSION

105 WEST CAPITOL JEFFERSON CITY, MO 65102

1-888-ASK-MODOT (1-888-278-6636)




BACON | FARMER | WORKMAN ENGINEERING & TESTING, INC.

415 BIRCHWOOD DRIVE, SUITE 100, JEFFERSON CITY, MO 65102

PH: 661-271-1100 FAX: 661-271-1101


WWW.BACONFARMERWORKMAN.COM

REV.

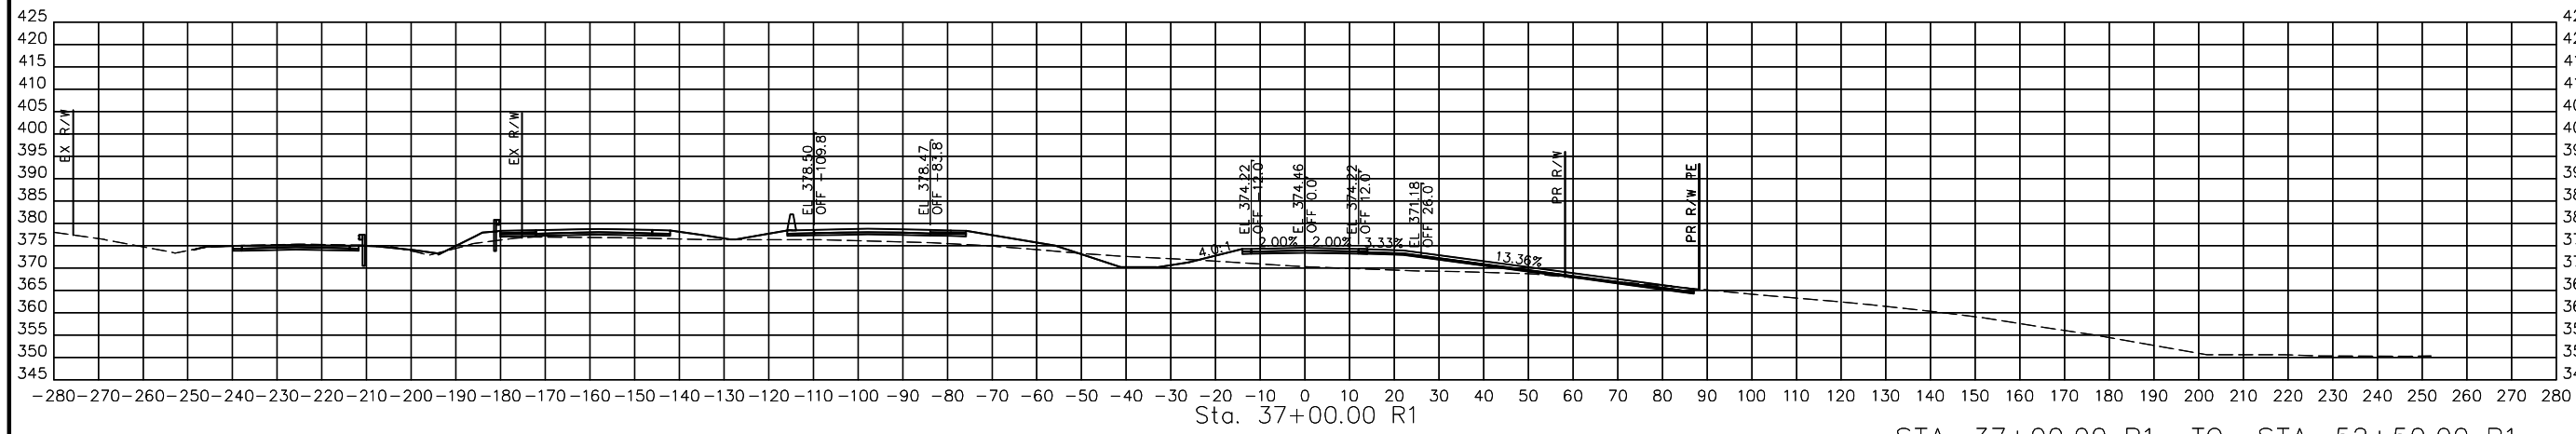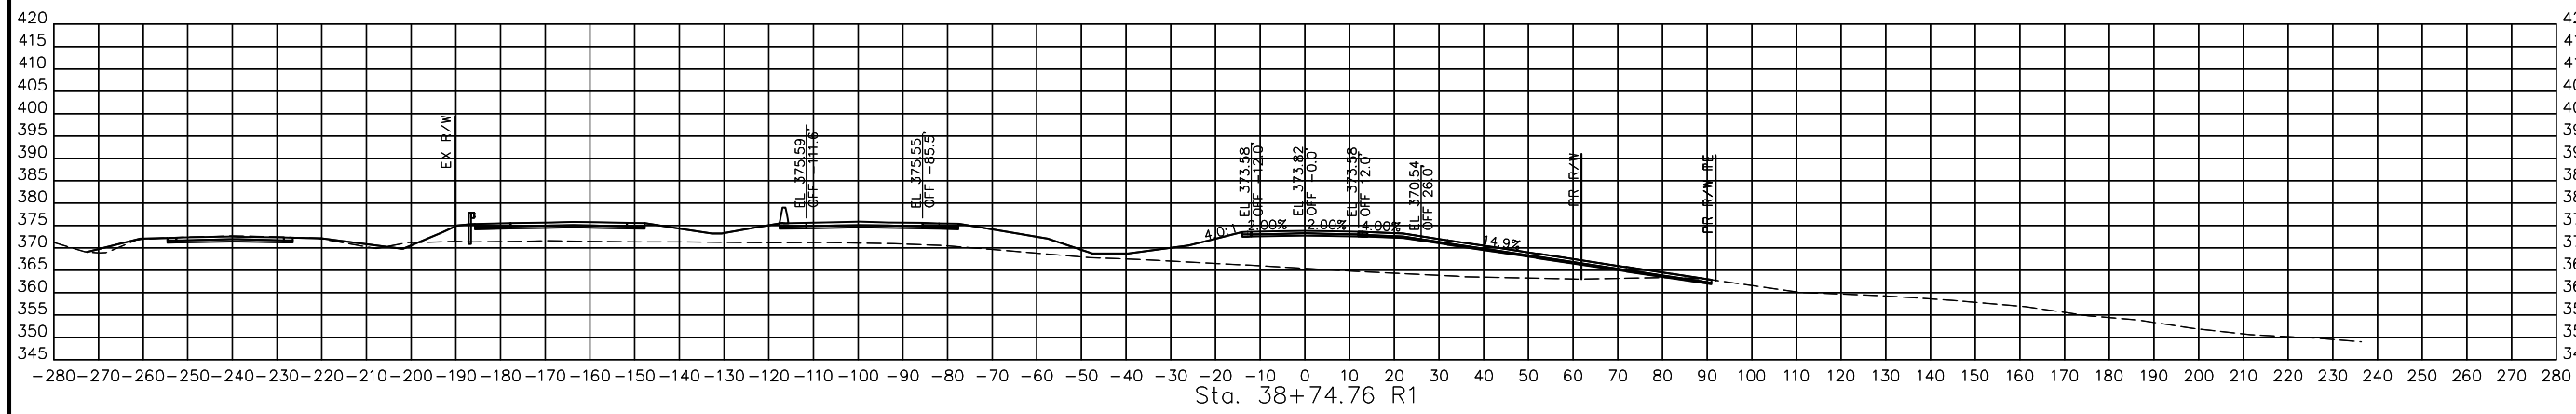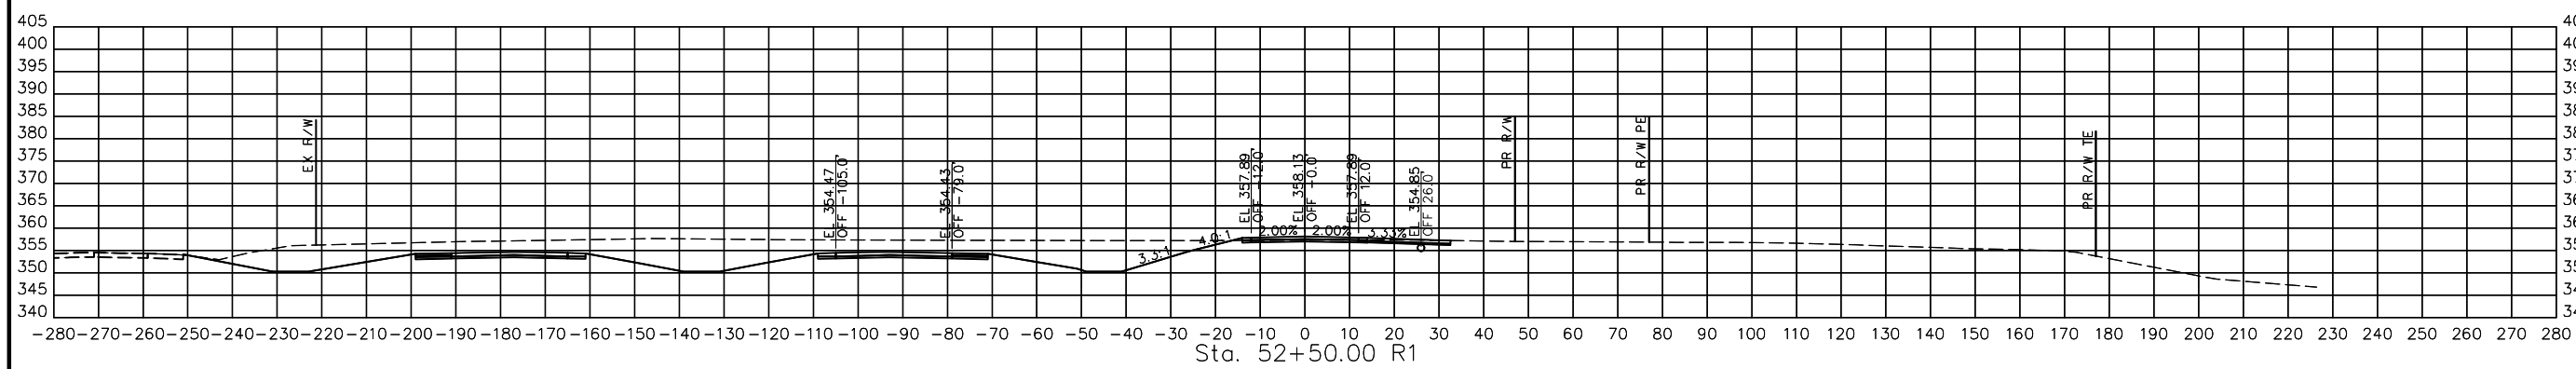

STA. 37+00.00 R1 TO STA. 52+50.00 R1  
 WOR DRIVEWAY  
 CROSS SECTIONS  
 2 OF 5

DISCLAIMER  
 THE PROFESSIONAL WHOSE SIGNATURE AND PERSONAL SEAL APPEAR HEREON ASSUMES RESPONSIBILITY ONLY FOR WHAT APPEARS ON THIS PAGE, AND DISCLAIMS (PURSUANT TO SECTION 327.411 RSMO) SPECIFICATION, ESTIMATES, REPORTS, OR OTHER DOCUMENTS OR INSTRUMENTS NOT SEALED BY THE UNDERSIGNED PROFESSIONAL RELATING TO OR INTENDED TO BE USED FOR ANY PART OR PARTS OF THE PROJECT TO WHICH THIS PAGE REFERS.

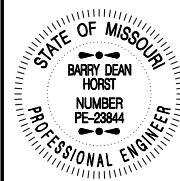

THIS SHEET HAS BEEN SIGNED, SEALED AND DATED ELECTRONICALLY.





DATE PREPARED  
 3/4/2023  
 ROUTE 67 STATE MO  
 DISTRICT SE SHEET NO. 105  
 COUNTY BUTLER  
 JOB NO. J9P3764  
 CONTRACT ID.

PROJECT NO.  
 BRIDGE NO.

DATE	DESCRIPTION

MISSOURI HIGHWAYS AND TRANSPORTATION COMMISSION  
  
 105 WEST CAPITOL  
 JEFFERSON CITY, MO 65102  
 1-888-ASK-MODOT (1-888-278-6636)

BACON | FARMER | WORKMAN  
 ENGINEERING & TESTING, INC.  
  
 415 W. MAIN STREET  
 MOBILE, MISSISSIPPI 38670  
 PHONE: 662-207-0000  
 WWW.BFWENGINEERING.COM

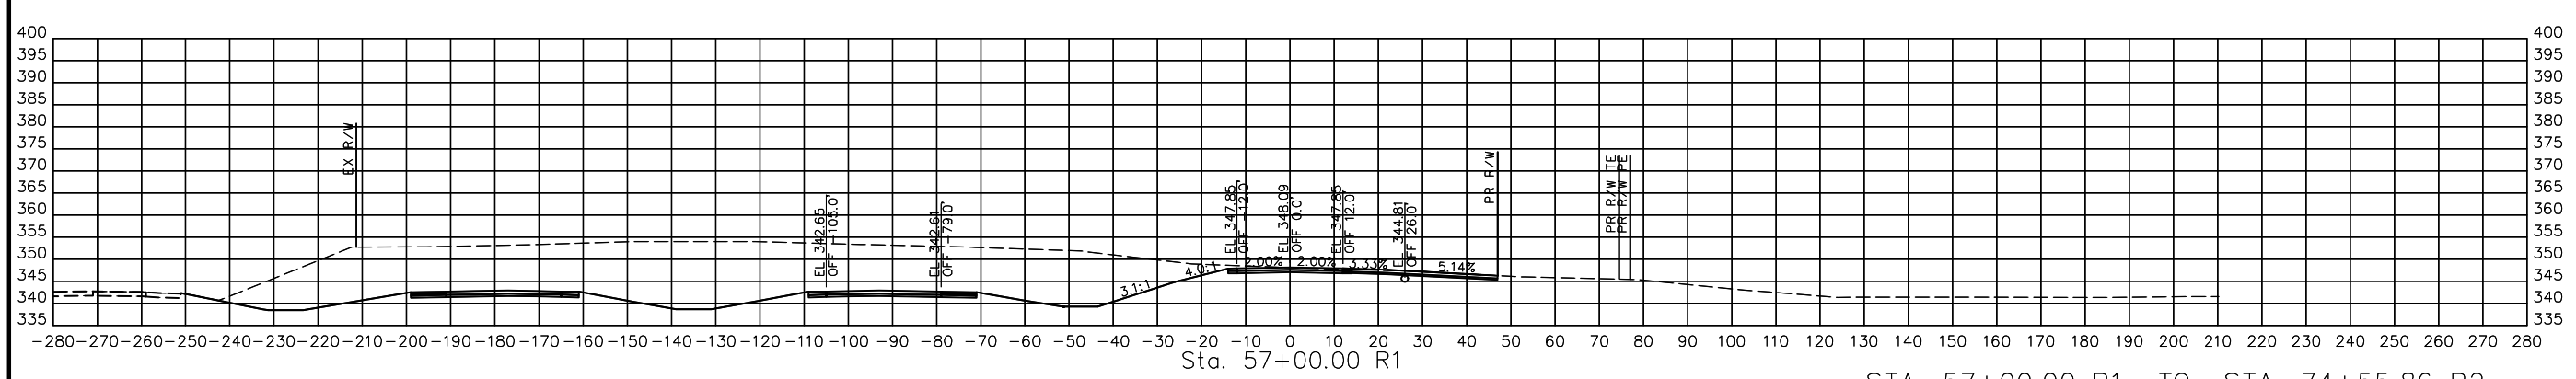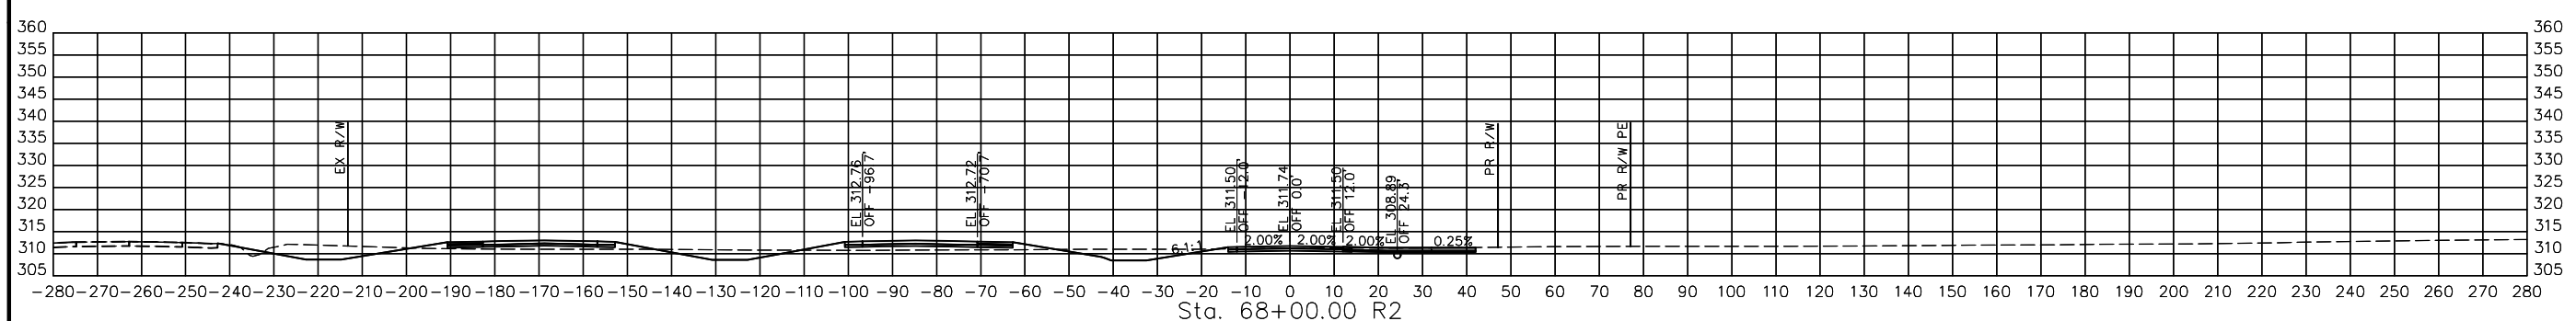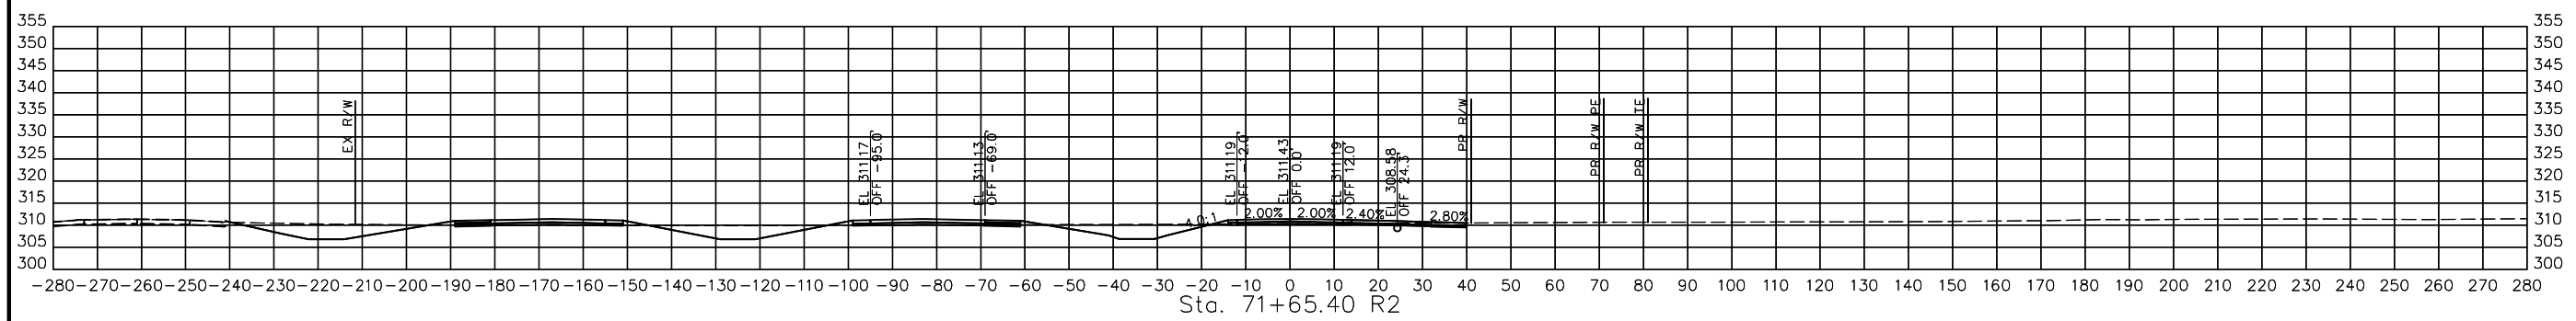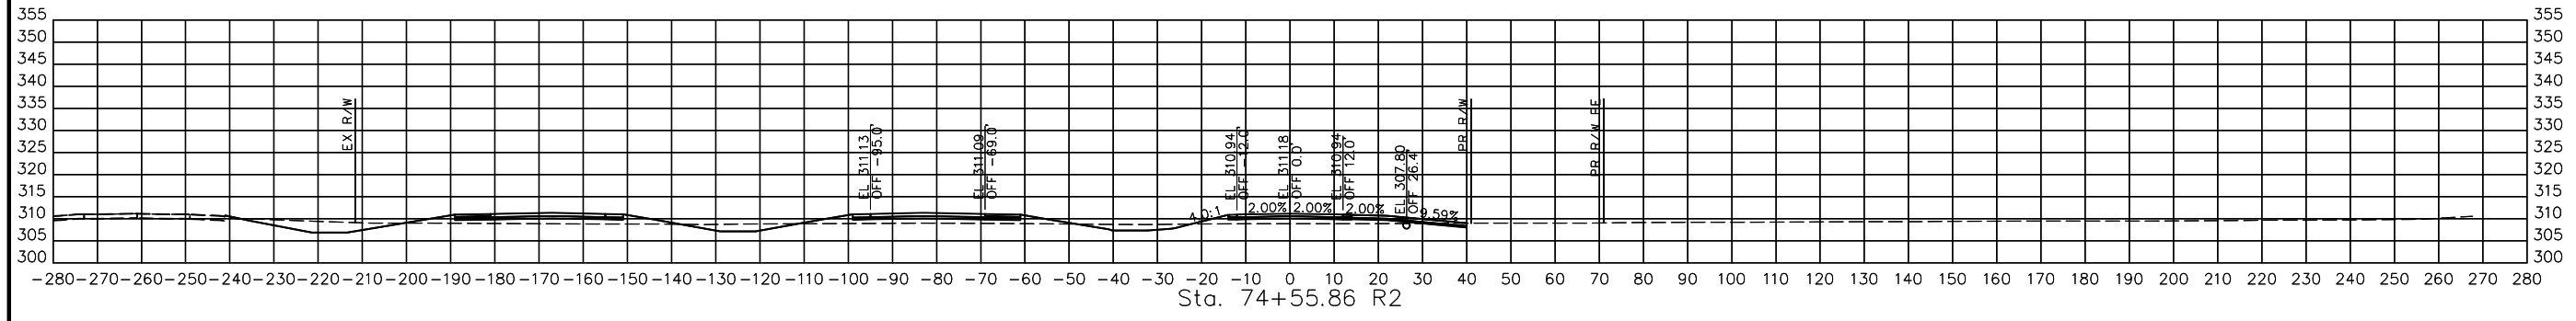

STA. 57+00.00 R1 TO STA. 74+55.86 R2  
 WOR DRIVEWAY  
 CROSS SECTIONS  
 3 OF 5

DISCLAIMER  
 THE PROFESSIONAL WHOSE SIGNATURE AND PERSONAL SEAL APPEAR HEREON ASSUMES RESPONSIBILITY ONLY FOR WHAT APPEARS ON THIS PAGE, AND DISCLAIMS (PURSUANT TO SECTION 327.411 RSMO) SPECIFICATION, ESTIMATES, REPORTS, OR OTHER DOCUMENTS OR INSTRUMENTS NOT SEALED BY THE UNDERSIGNED PROFESSIONAL RELATING TO OR INTENDED TO BE USED FOR ANY PART OR PARTS OF THE PROJECT TO WHICH THIS PAGE REFERS.



THIS SHEET HAS BEEN SIGNED SEALED AND DATED ELECTRONICALLY.





DATE PREPARED  
 3/4/2023

ROUTE 67 STATE MO  
 DISTRICT SE SHEET NO. 106

COUNTY BUTLER  
 JOB NO. J9P3764  
 CONTRACT ID.

PROJECT NO.

BRIDGE NO.

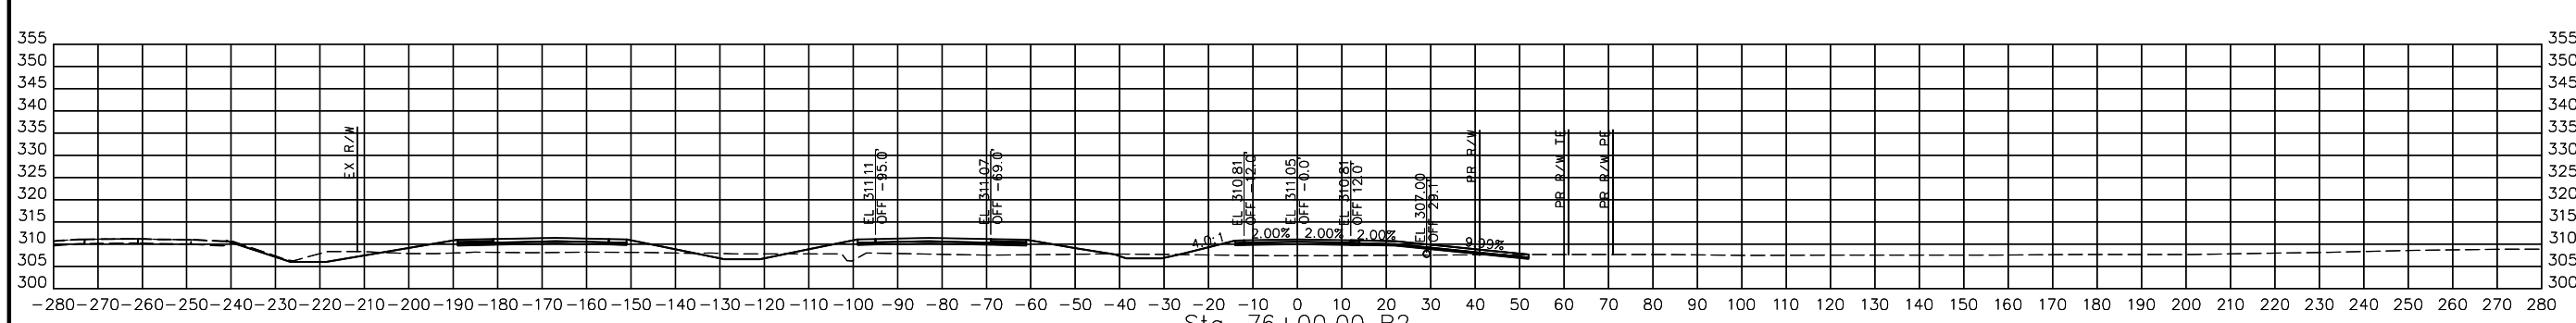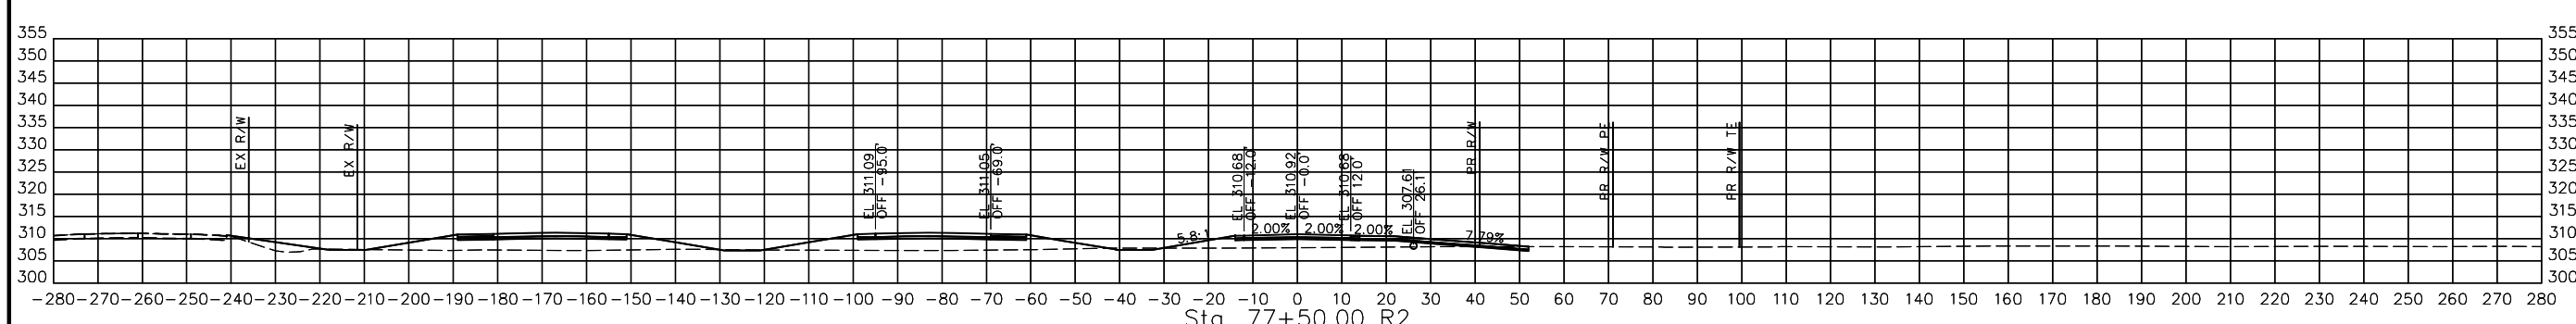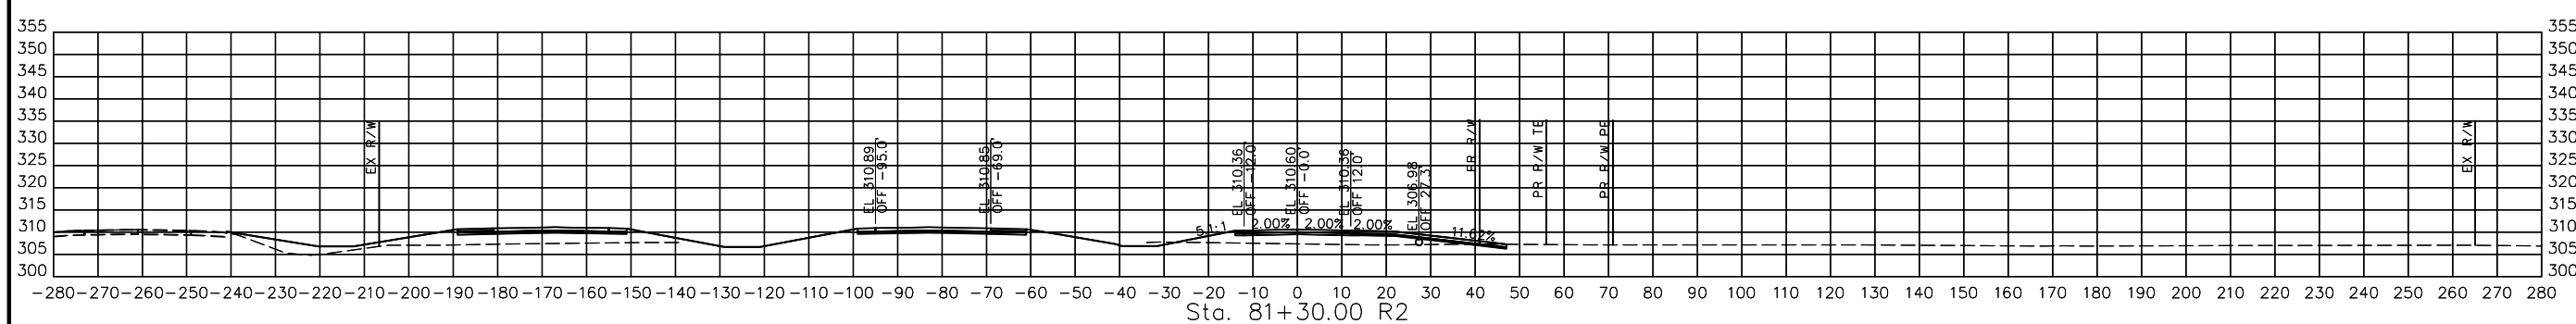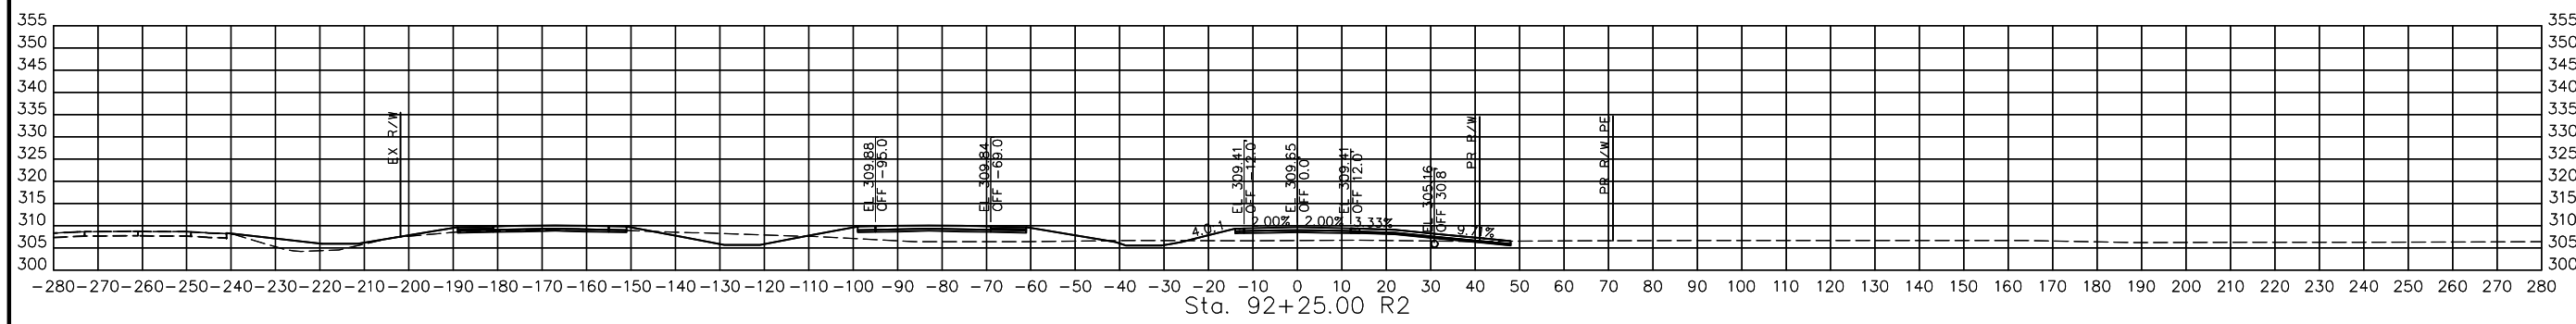

STA. 76+00.00 R2 TO STA. 92+25.00 R2  
 WOR DRIVEWAY  
 CROSS SECTIONS  
 4 OF 5

DATE	DESCRIPTION

MISSOURI HIGHWAYS AND TRANSPORTATION COMMISSION


105 WEST CAPITOL  
 JEFFERSON CITY, MO 65102  
 1-888-ASK-MODOT (1-888-278-6636)

BACON | FARMER | WORKMAN  
 ENGINEERING & TESTING, INC.

415 W. MAIN STREET  
 MOBILE, MISSISSIPPI 38670  
 PHONE: 661-833-1100  
 WWW.BFWENGINEERING.COM



DISCLAIMER  
 THE PROFESSIONAL WHOSE SIGNATURE AND PERSONAL SEAL APPEAR HEREON ASSUMES RESPONSIBILITY ONLY FOR WHAT APPEARS ON THIS PAGE, AND DISCLAIMS (PURSUANT TO SECTION 327.411 RSMO) SPECIFICATION, ESTIMATES, REPORTS, OR OTHER DOCUMENTS OR INSTRUMENTS NOT SEALED BY THE UNDERSIGNED PROFESSIONAL RELATING TO OR INTENDED TO BE USED FOR ANY PART OR PARTS OF THE PROJECT TO WHICH THIS PAGE REFERS.

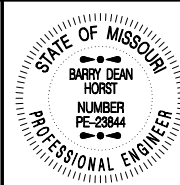

THIS SHEET HAS BEEN SIGNED, SEALED AND DATED ELECTRONICALLY.

DATE PREPARED  
 3/4/2023

ROUTE STATE  
 67 MO

DISTRICT SHEET NO.  
 SE 107

COUNTY  
 BUTLER

JOB NO.  
 J9P3764

CONTRACT ID.




PROJECT NO.

BRIDGE NO.

DATE	DESCRIPTION

MISSOURI HIGHWAYS AND TRANSPORTATION COMMISSION  
  
 105 WEST CAPITOL  
 JEFFERSON CITY, MO 65102  
 1-888-ASK-MODOT (1-888-278-6636)

BACON | FARMER | WORKMAN  
 ENGINEERING & TESTING, INC.  
  
 415 BROADWAY STREET  
 MOBILE, MISSISSIPPI 38670  
 PHONE: 662-271-1111  
 WWW.BFWENGINEERING.COM

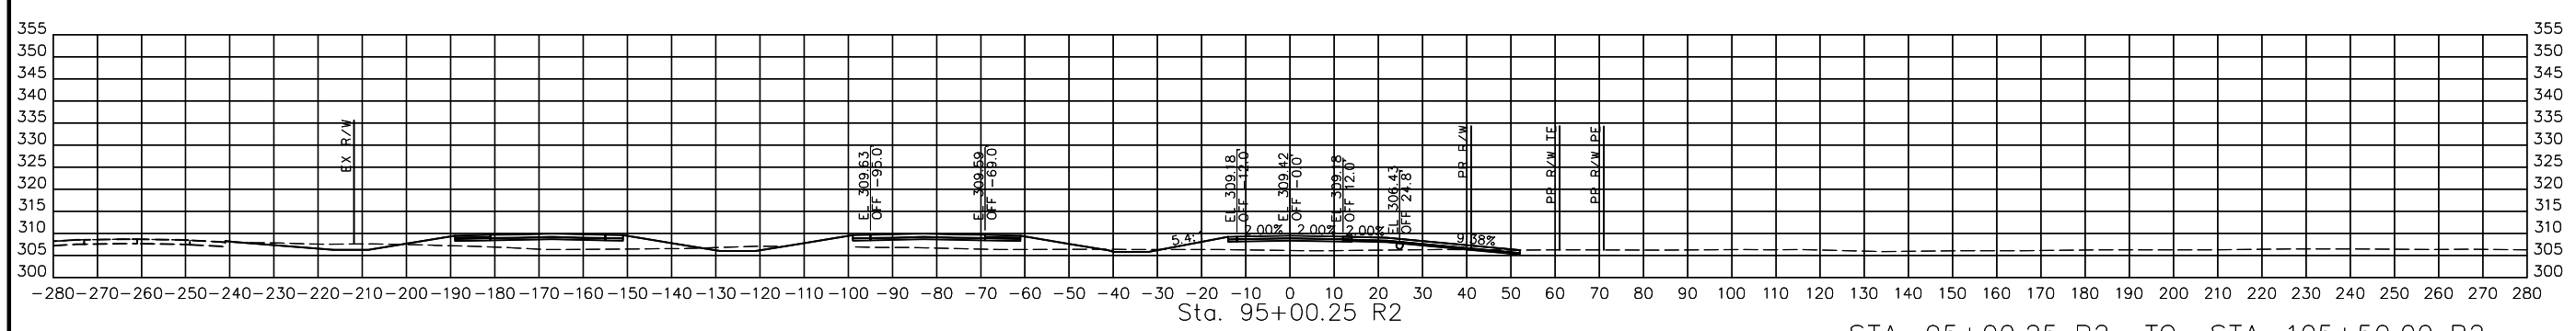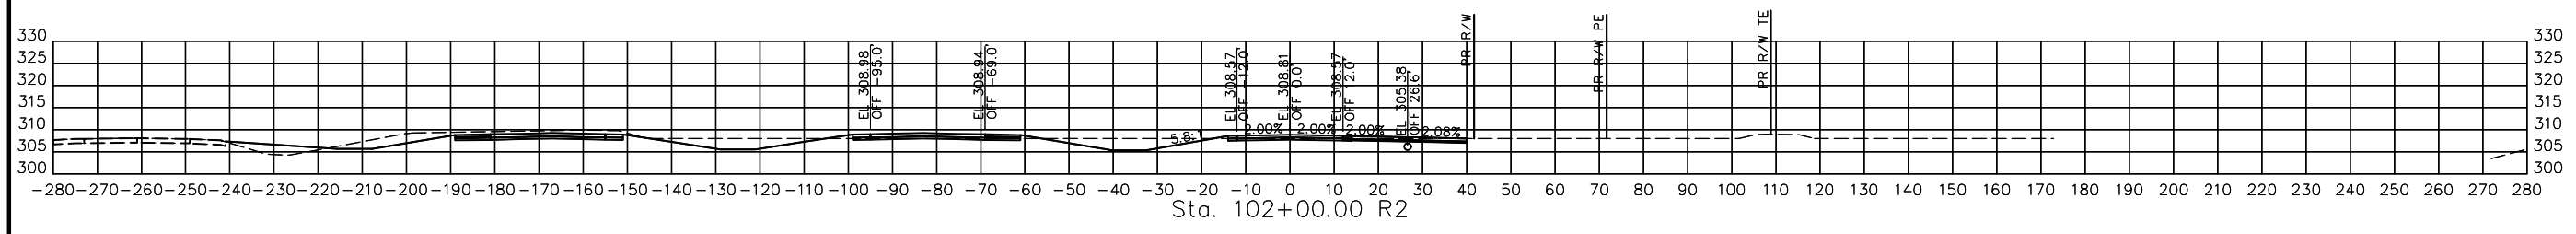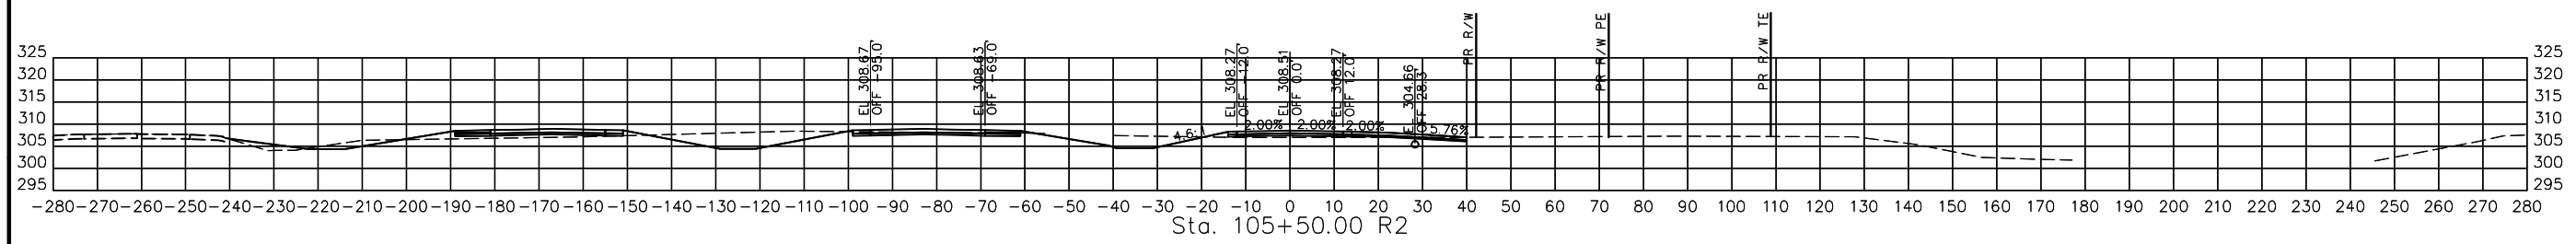

STA. 95+00.25 R2 TO STA. 105+50.00 R2  
 WOR DRIVEWAY  
 CROSS SECTIONS  
 5 OF 5

IF A SEAL IS PRESENT ON THIS SHEET IT HAS BEEN ELECTRONICALLY SEALED AND DATED.

REV.