


DATE PREPARED
6/25/2024

ROUTE STATE
D/E MO
DISTRICT SHEET NO.
CD 1

COUNTY
CAMDEN/LACLEDE
JOB NO.
J5S3336
CONTRACT ID.


PROJECT NO.
BRIDGE NO.

DATE	DESCRIPTION


MISSOURI HIGHWAYS AND TRANSPORTATION COMMISSION

 105 WEST CAPITOL
 JEFFERSON CITY, MO 65102
 1-888-ASK-MODOT (1-888-275-6636)

CROSS SECTIONS
 ROUTE D SURVEY C.L.
 AT MINNOWBROOK RD.
 SHEET 1 OF 5

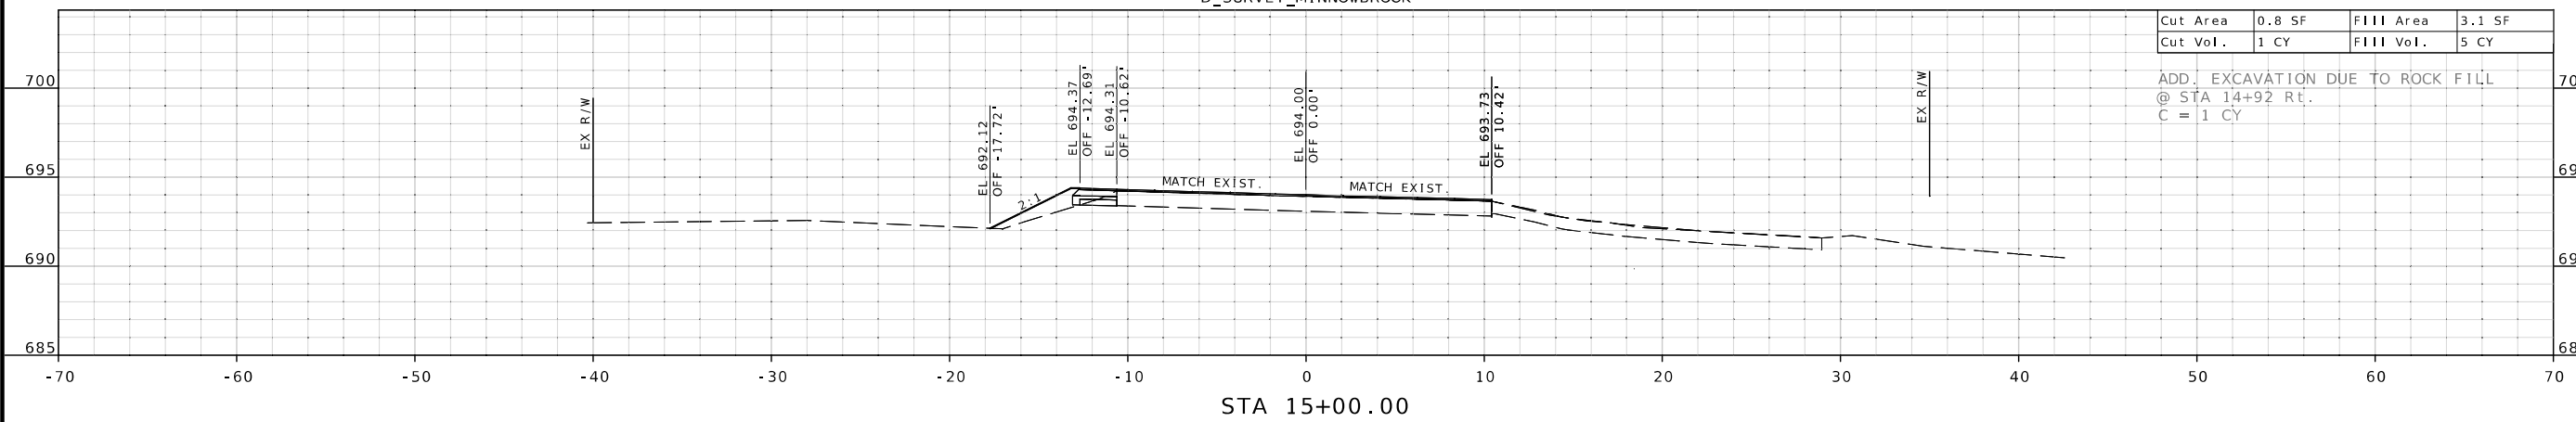
D_SURVEY_MINNOWBROOK

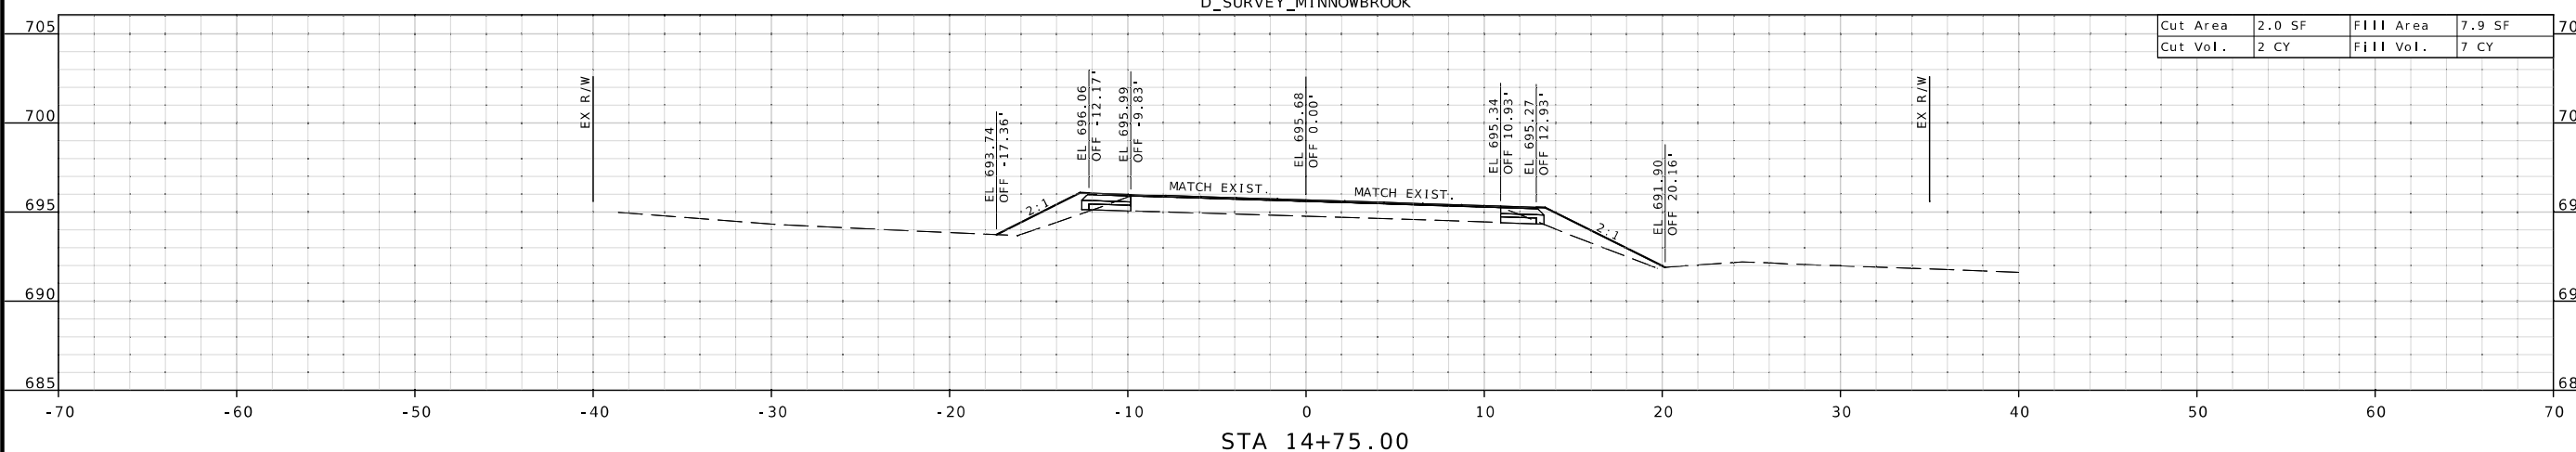

D_SURVEY_MINNOWBROOK



D_SURVEY_MINNOWBROOK

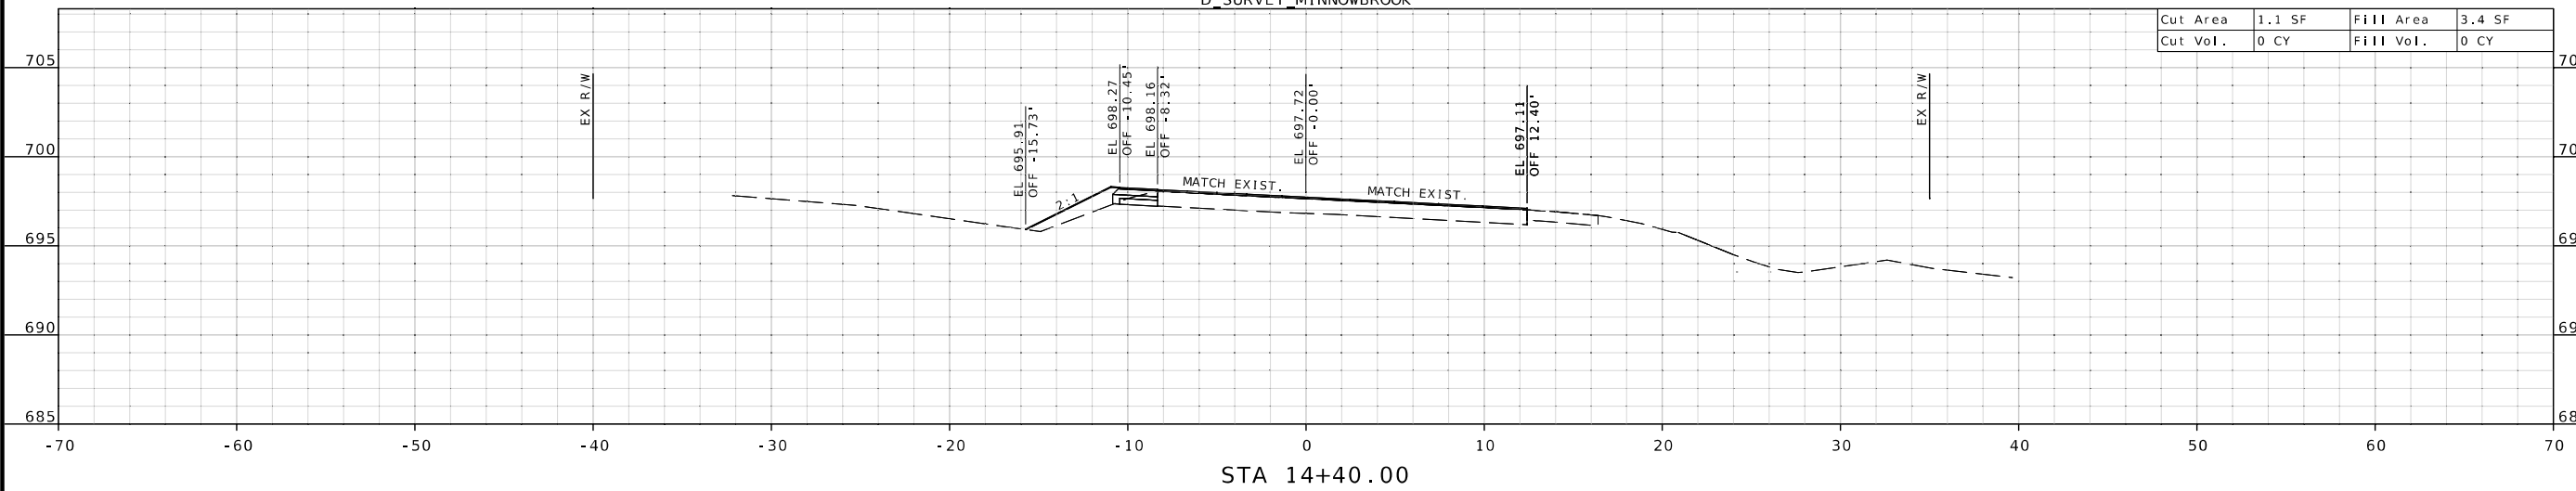



DATE PREPARED
6/25/2024

ROUTE STATE
D/E MO
DISTRICT SHEET NO.
CD 2

COUNTY
CAMDEN/LACLEDE

JOB NO.
J5S3336


CONTRACT ID.

PROJECT NO.

BRIDGE NO.

DATE	DESCRIPTION


MISSOURI HIGHWAYS AND TRANSPORTATION COMMISSION




105 WEST CAPITOL
JEFFERSON CITY, MO 65102
1-888-ASK-MODOT (1-888-275-6636)

CROSS SECTIONS
ROUTE D SURVEY C.L.
AT MINNOWBROOK RD.
SHEET 2 OF 5


D_SURVEY_MINNOWBROOK

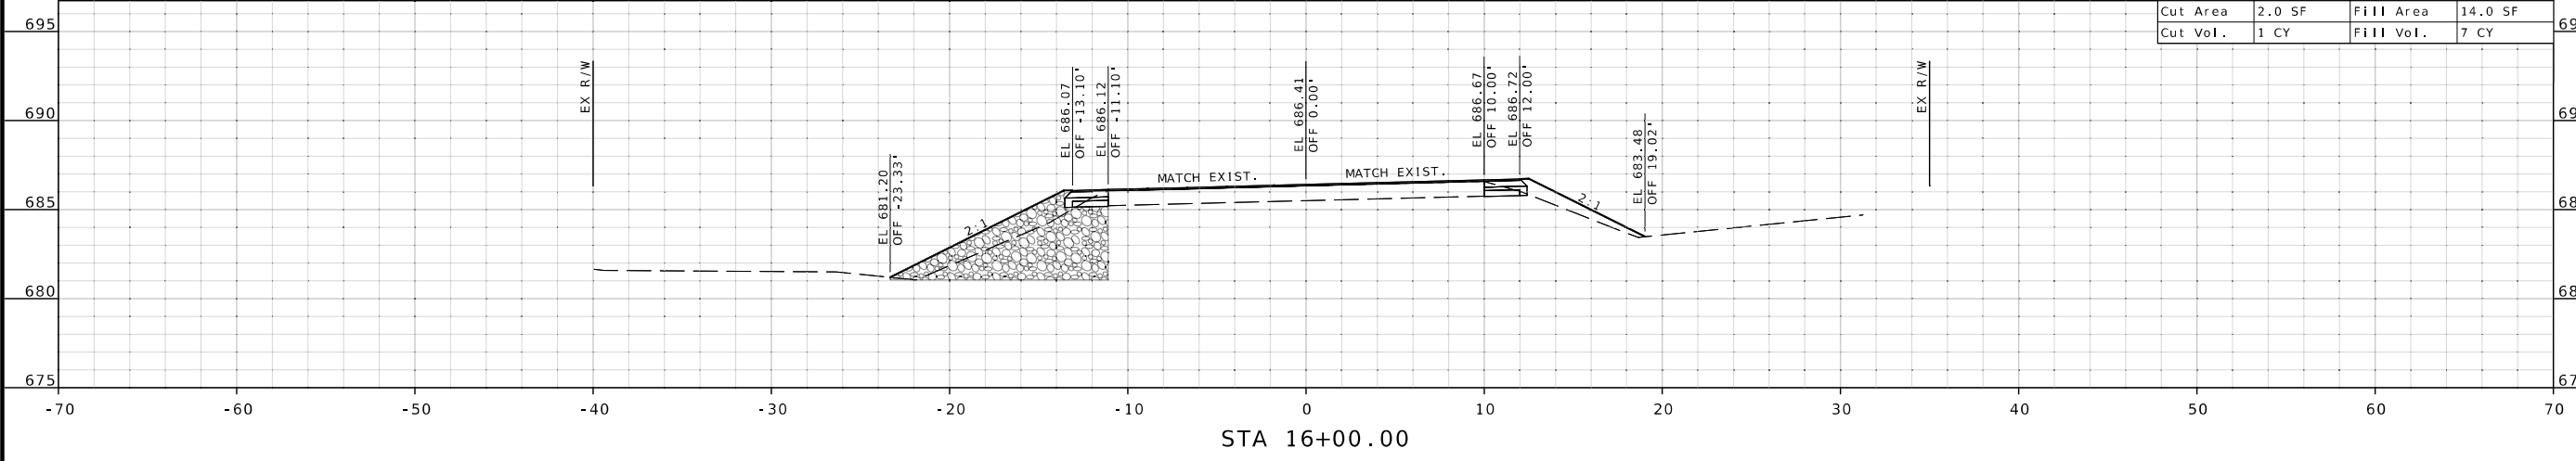


D_SURVEY_MINNOWBROOK

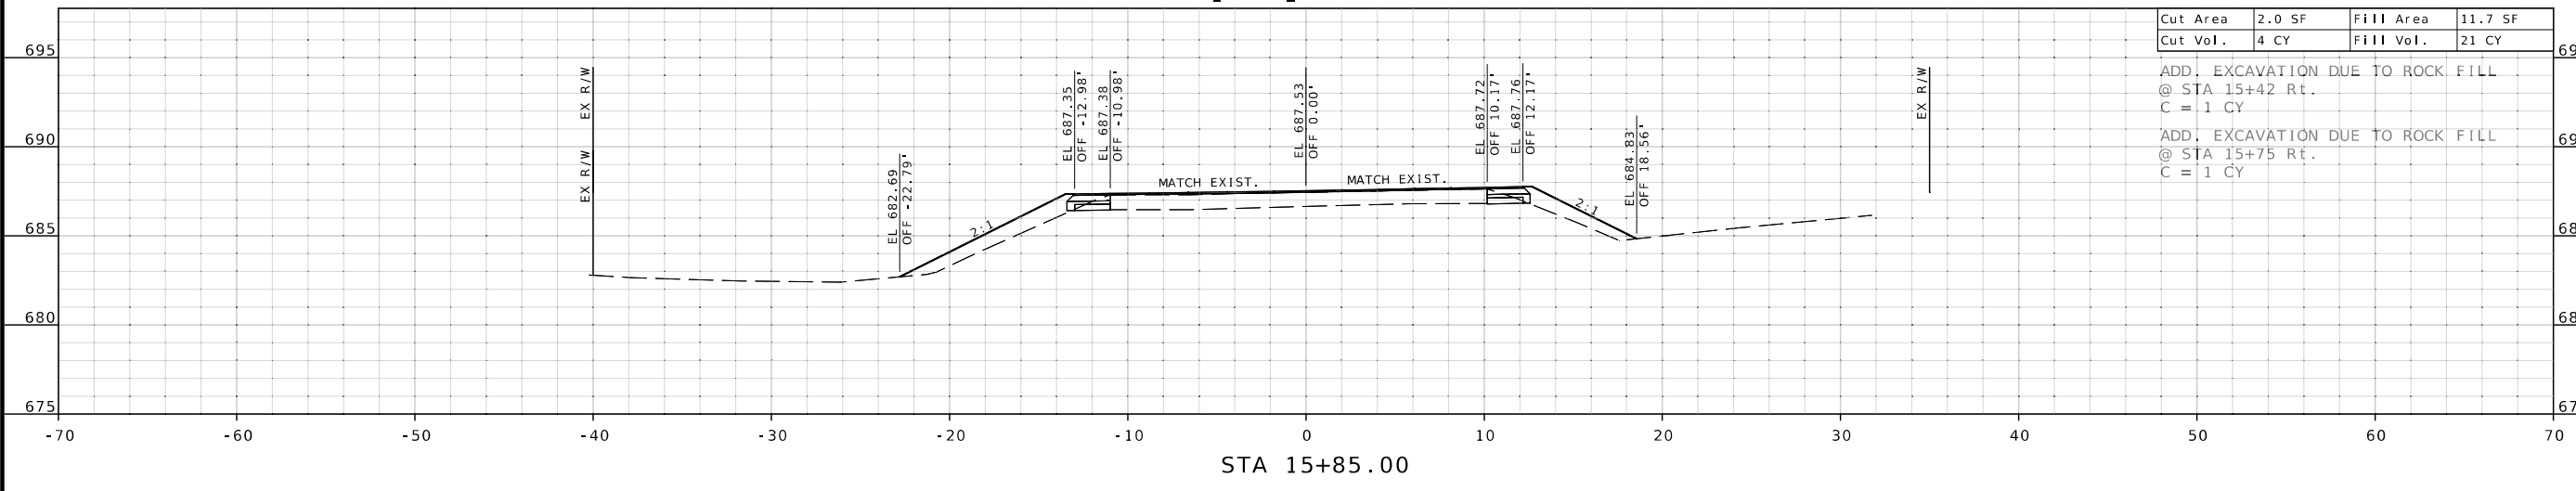

D_SURVEY_MINNOWBROOK

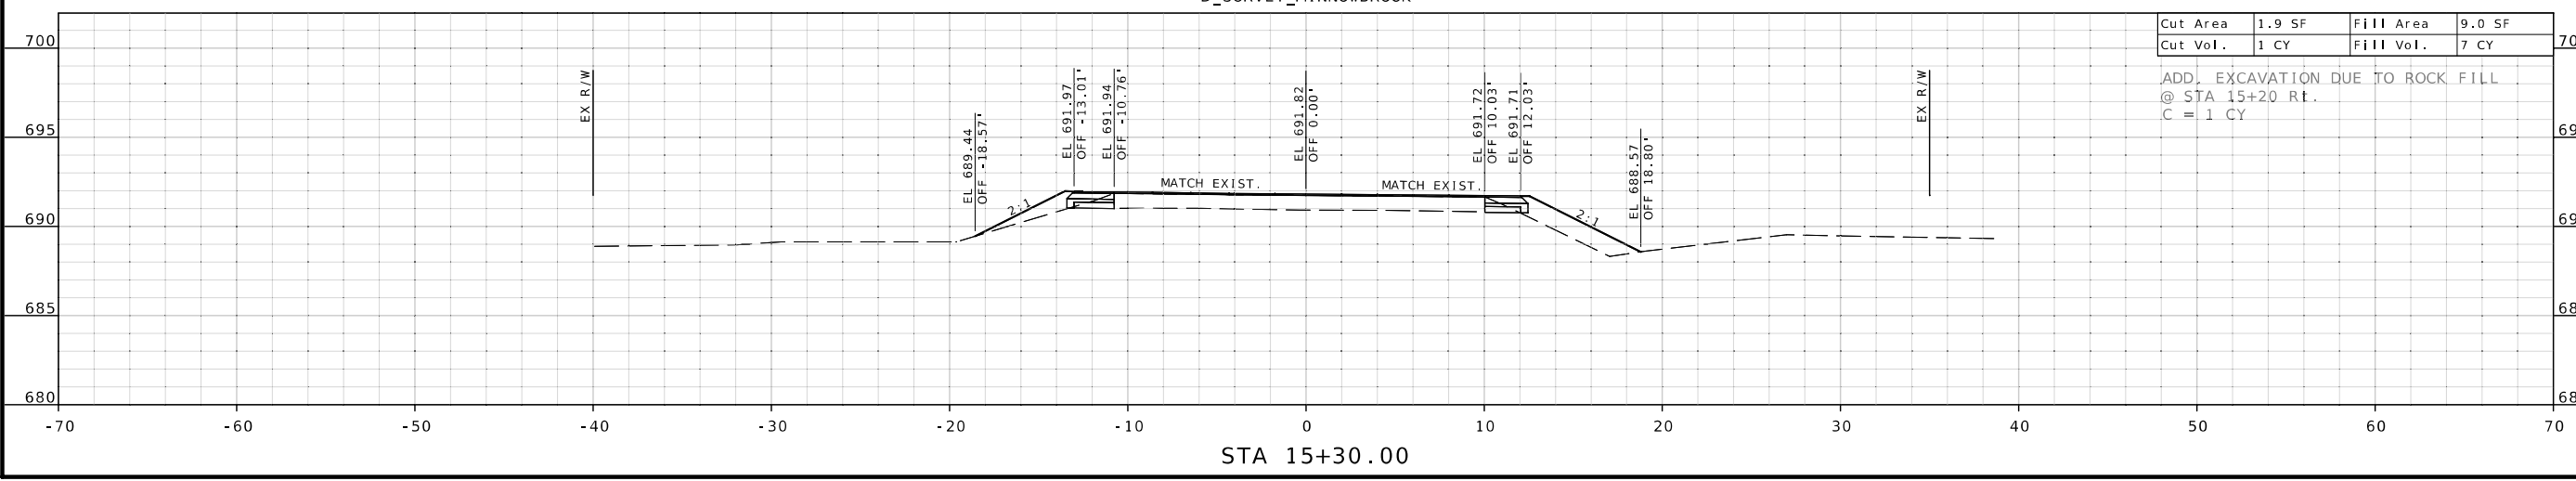

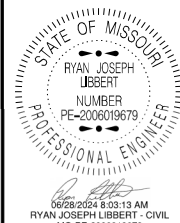

DATE PREPARED
6/25/2024

ROUTE STATE
D/E MO

DISTRICT SHEET NO.
CD 3

COUNTY
CAMDEN/LACLEDE

JOB NO.
J553336

CONTRACT ID.

PROJECT NO.

BRIDGE NO.



DATE	DESCRIPTION


MISSOURI HIGHWAYS AND TRANSPORTATION COMMISSION



105 WEST CAPITOL
JEFFERSON CITY, MO 65102
1-888-ASK-MODOT (1-888-275-6636)

CROSS SECTIONS
ROUTE D SURVEY C.L.
AT MINNOWBROOK RD.
SHEET 3 OF 5

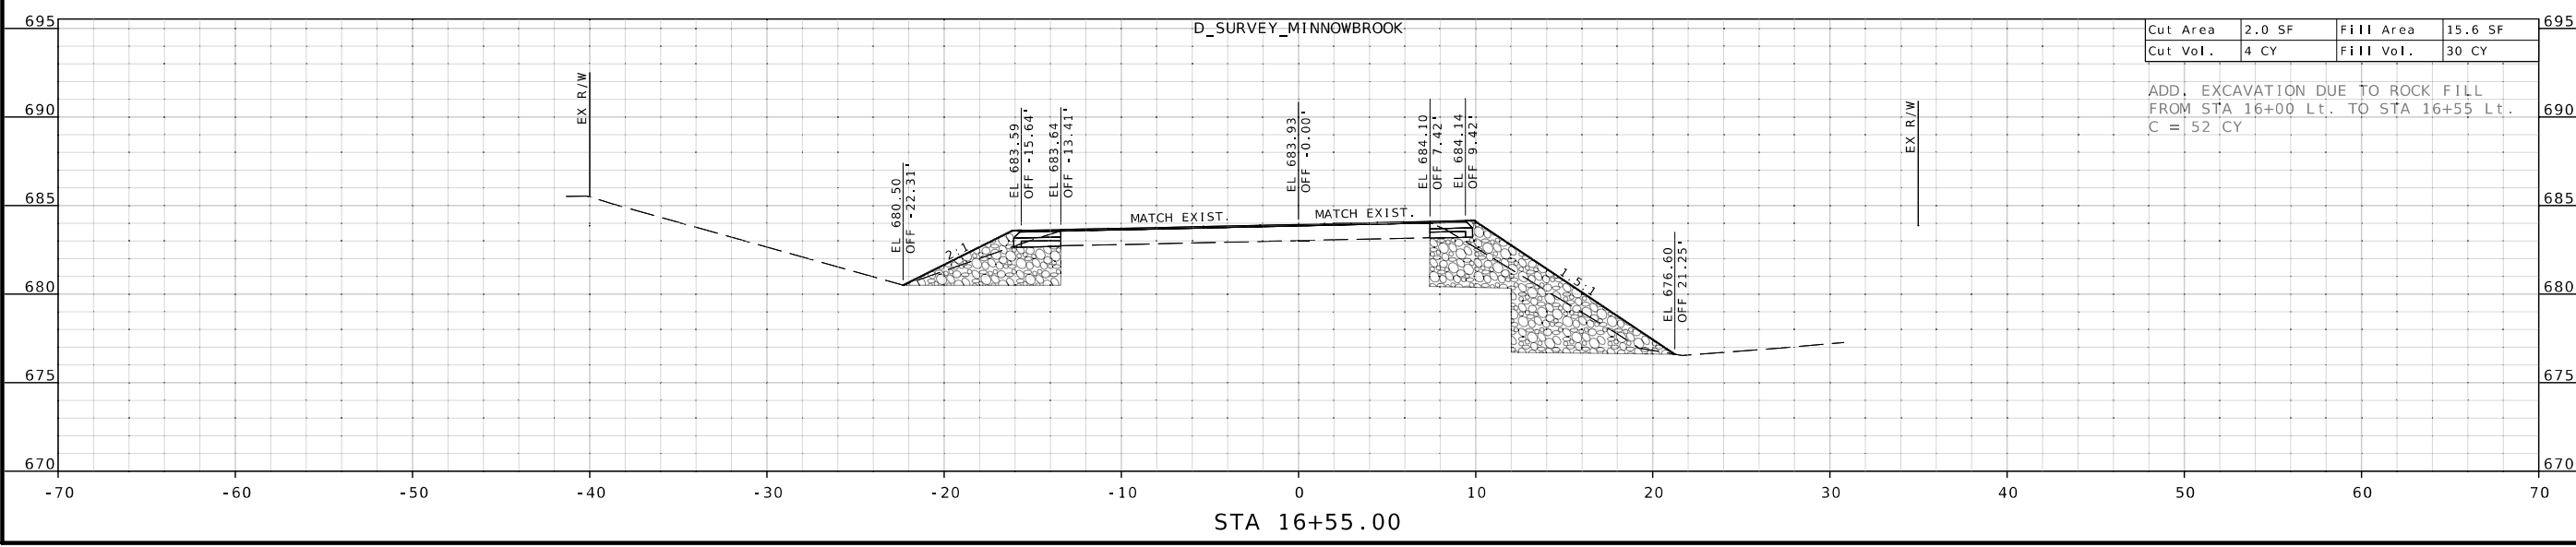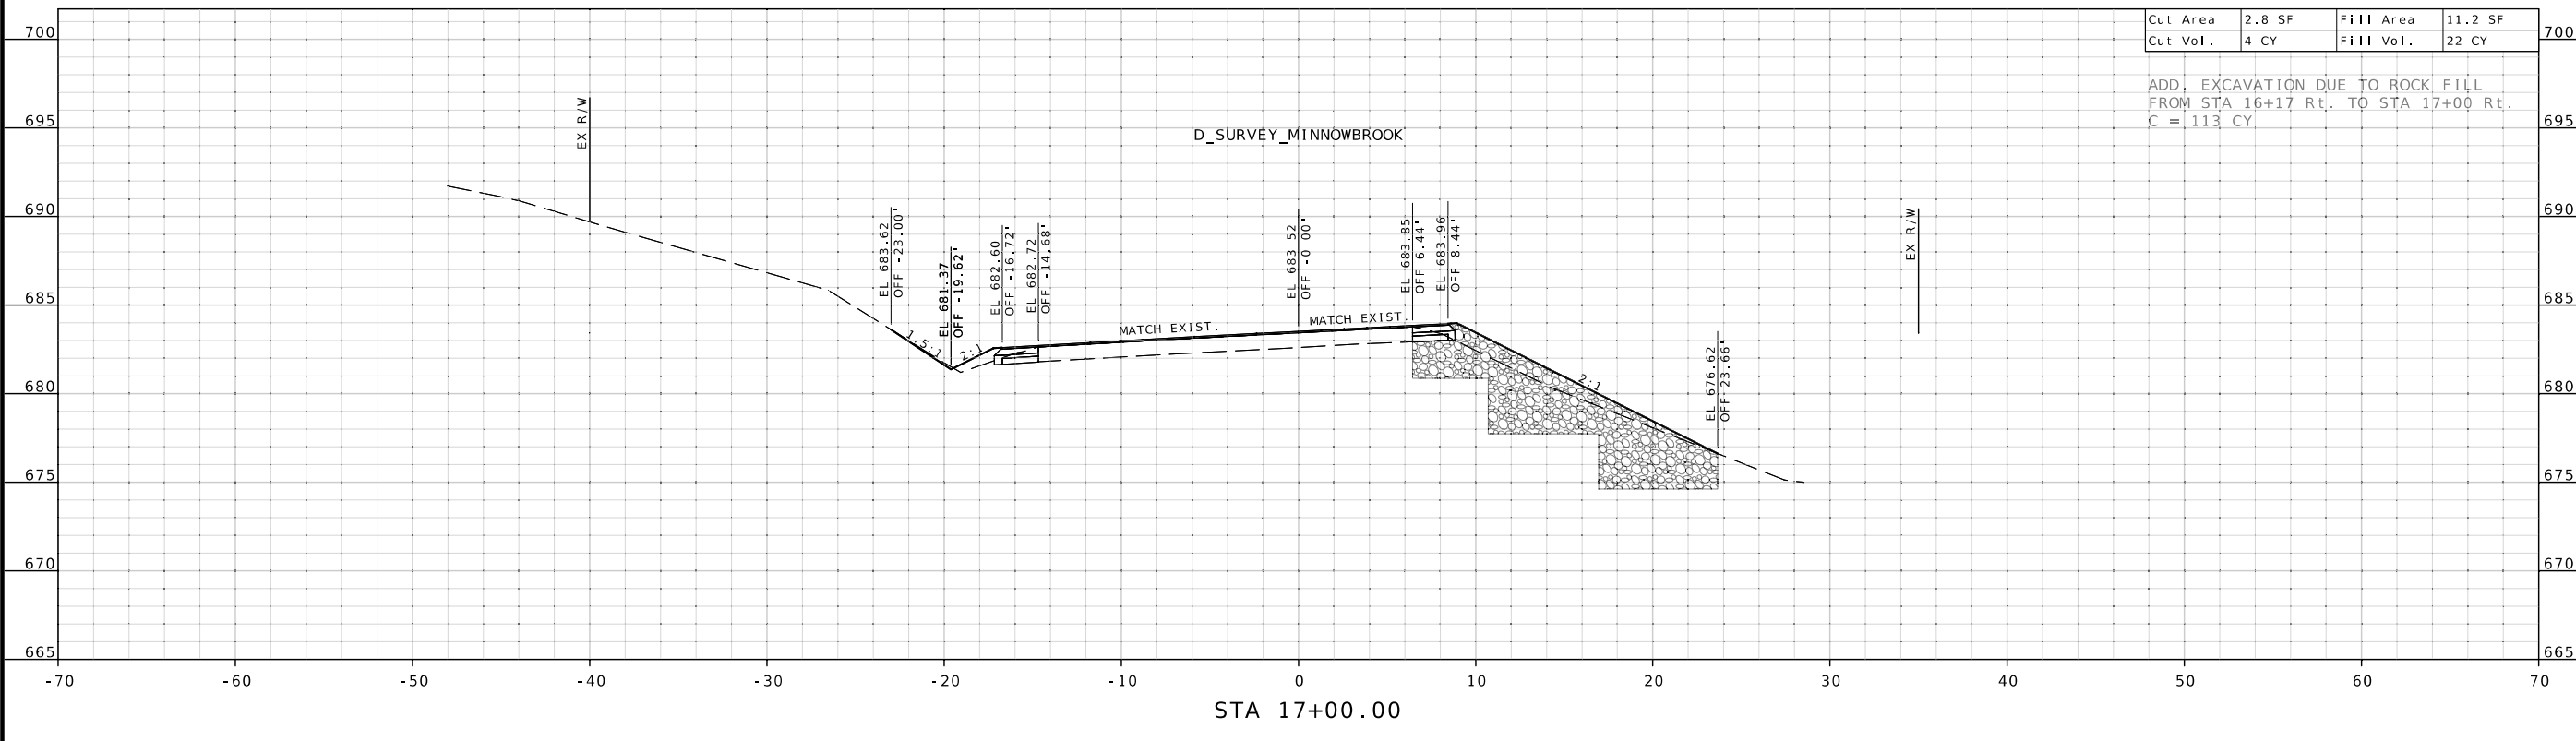

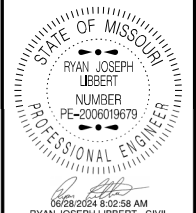


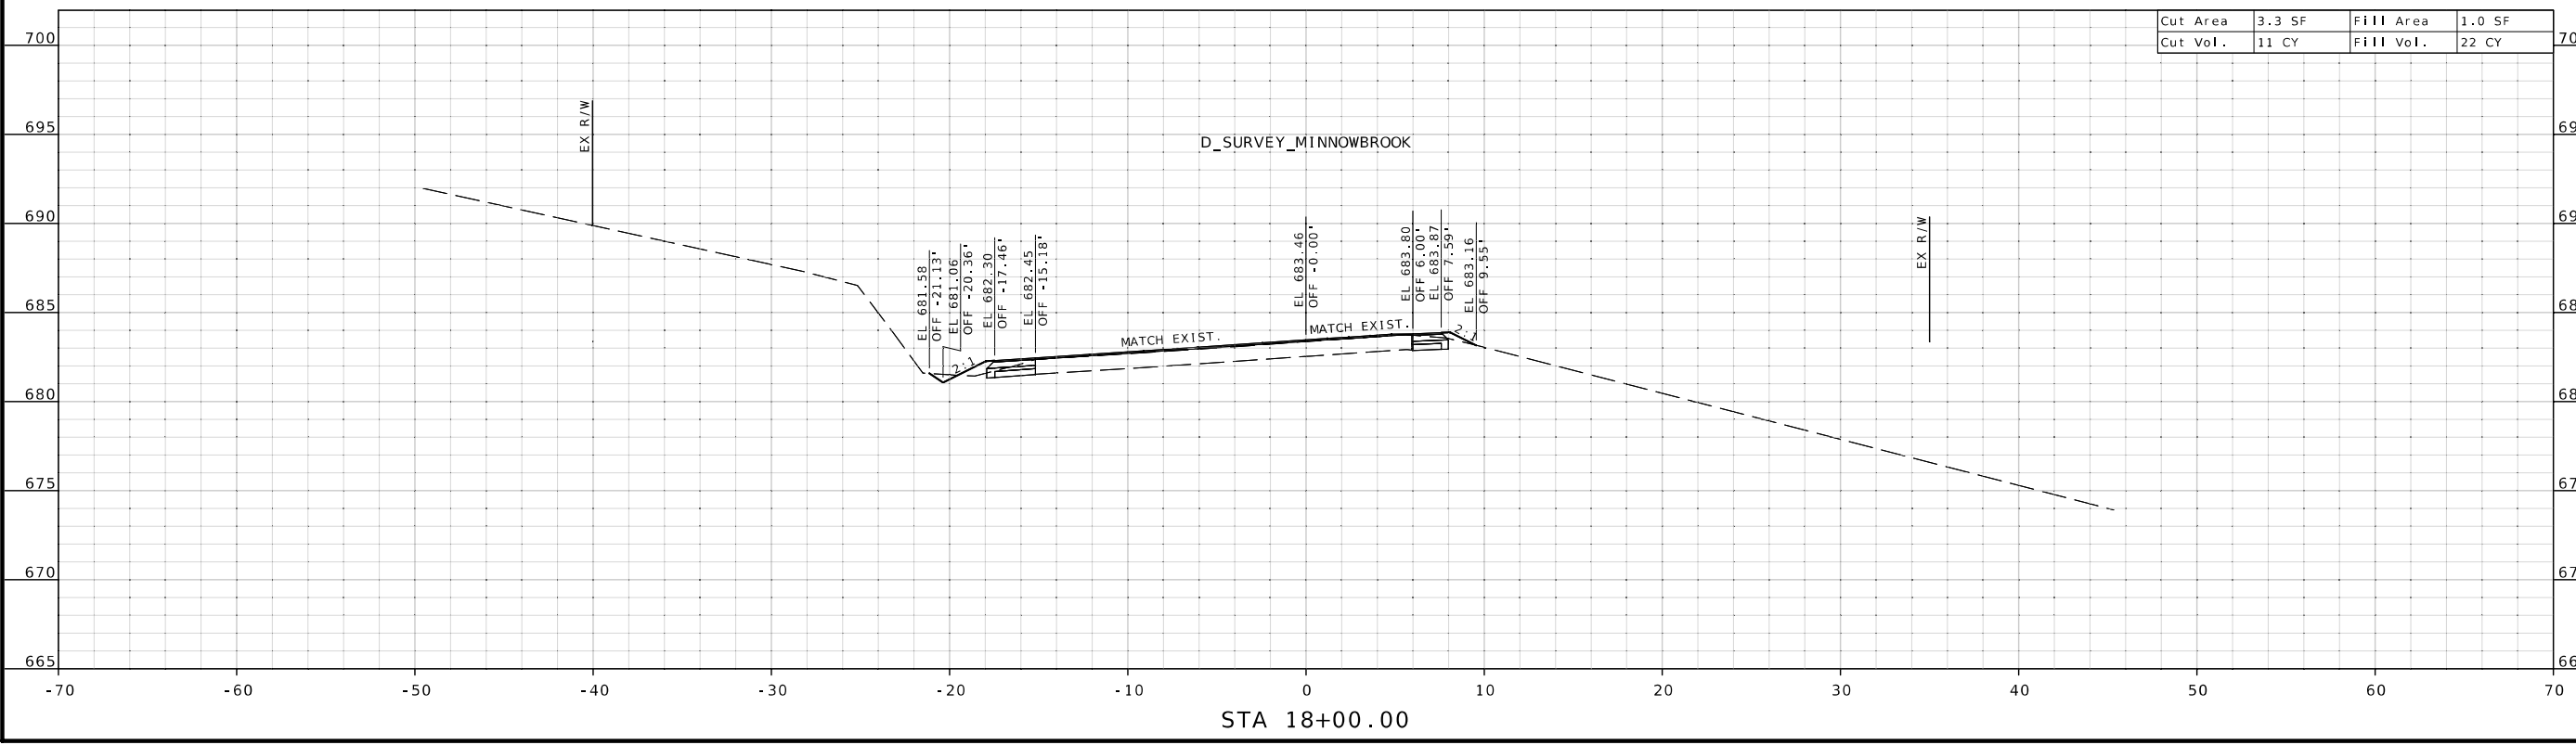
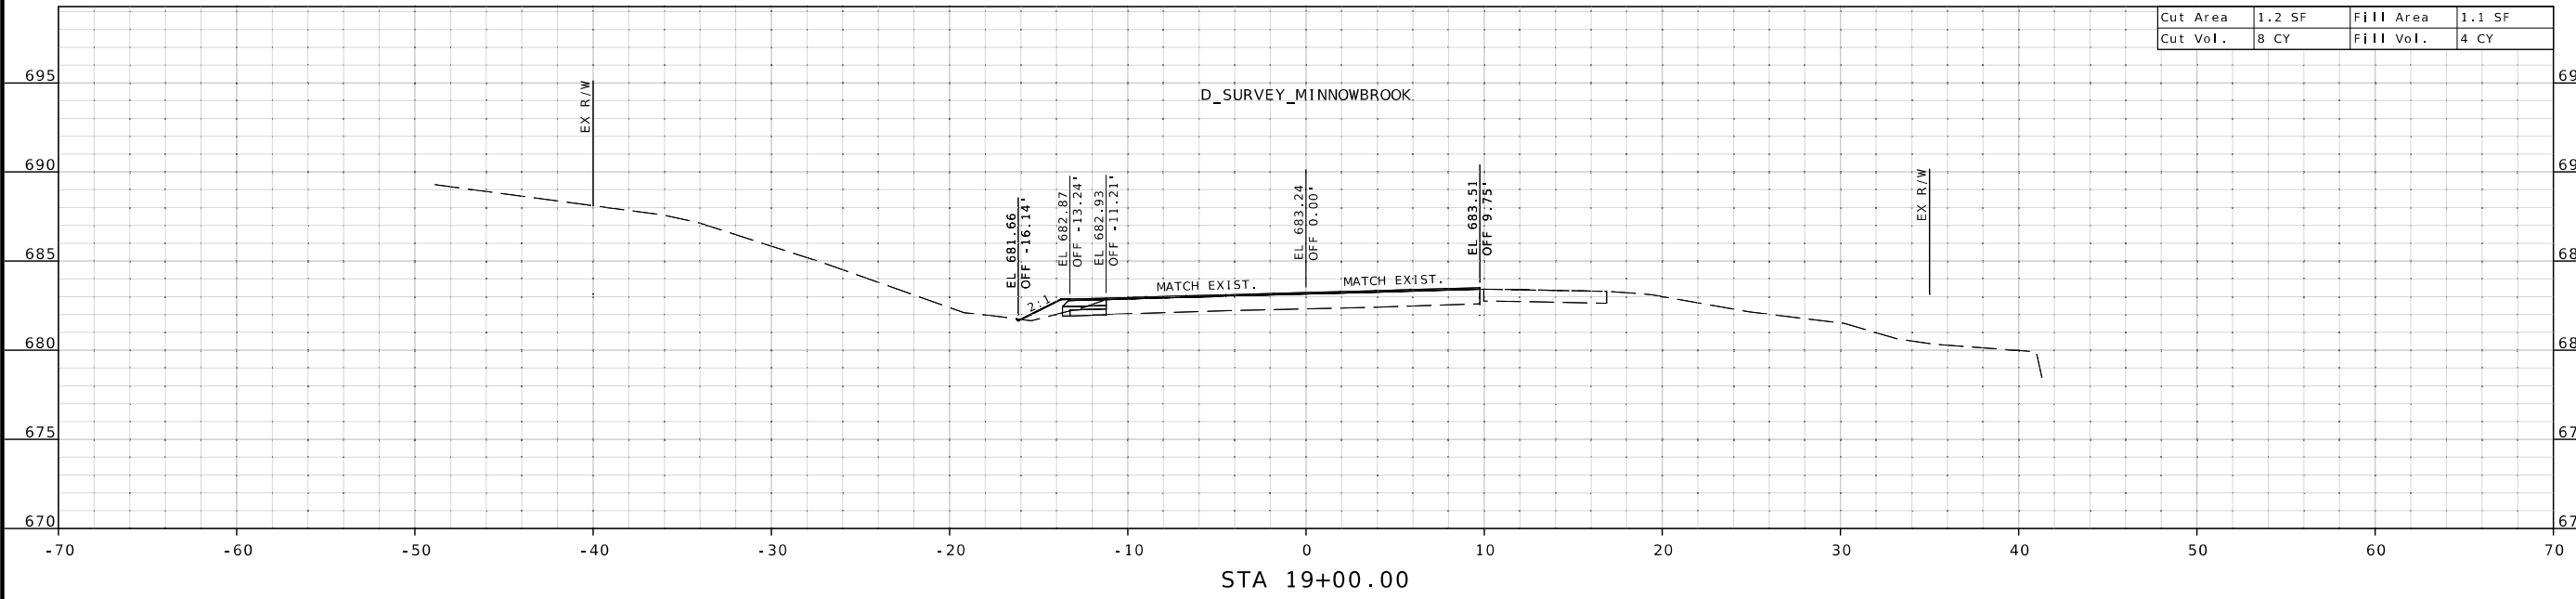
DATE PREPARED
6/25/2024
ROUTE STATE
D/E MO
DISTRICT SHEET NO.
CD 4
COUNTY
CAMDEN/LACLEDE


JOB NO.
J5S3336
CONTRACT ID.
PROJECT NO.
BRIDGE NO.

DATE	DESCRIPTION

MISSOURI HIGHWAYS AND TRANSPORTATION COMMISSION

105 WEST CAPITOL
JEFFERSON CITY, MO 65102
1-888-ASK-MODOT (1-888-275-6636)

CROSS SECTIONS
ROUTE D SURVEY C.L.
AT MINNOWBROOK RD.
SHEET 4 OF 5

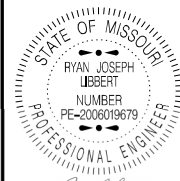



DATE PREPARED
6/25/2024

ROUTE STATE
D/E MO

DISTRICT SHEET NO.
CD 5

COUNTY
CAMDEN/LACLEDE

JOB NO.
J553336


CONTRACT ID.

PROJECT NO.

BRIDGE NO.


DATE	DESCRIPTION

MISSOURI HIGHWAYS AND TRANSPORTATION
COMMISSION




105 WEST CAPITOL
JEFFERSON CITY, MO 65102
1-888-ASK-MODOT (1-888-273-6636)

CROSS SECTIONS
ROUTE D SURVEY C.L.
AT MINNOWBROOK RD.
SHEET 5 OF 5

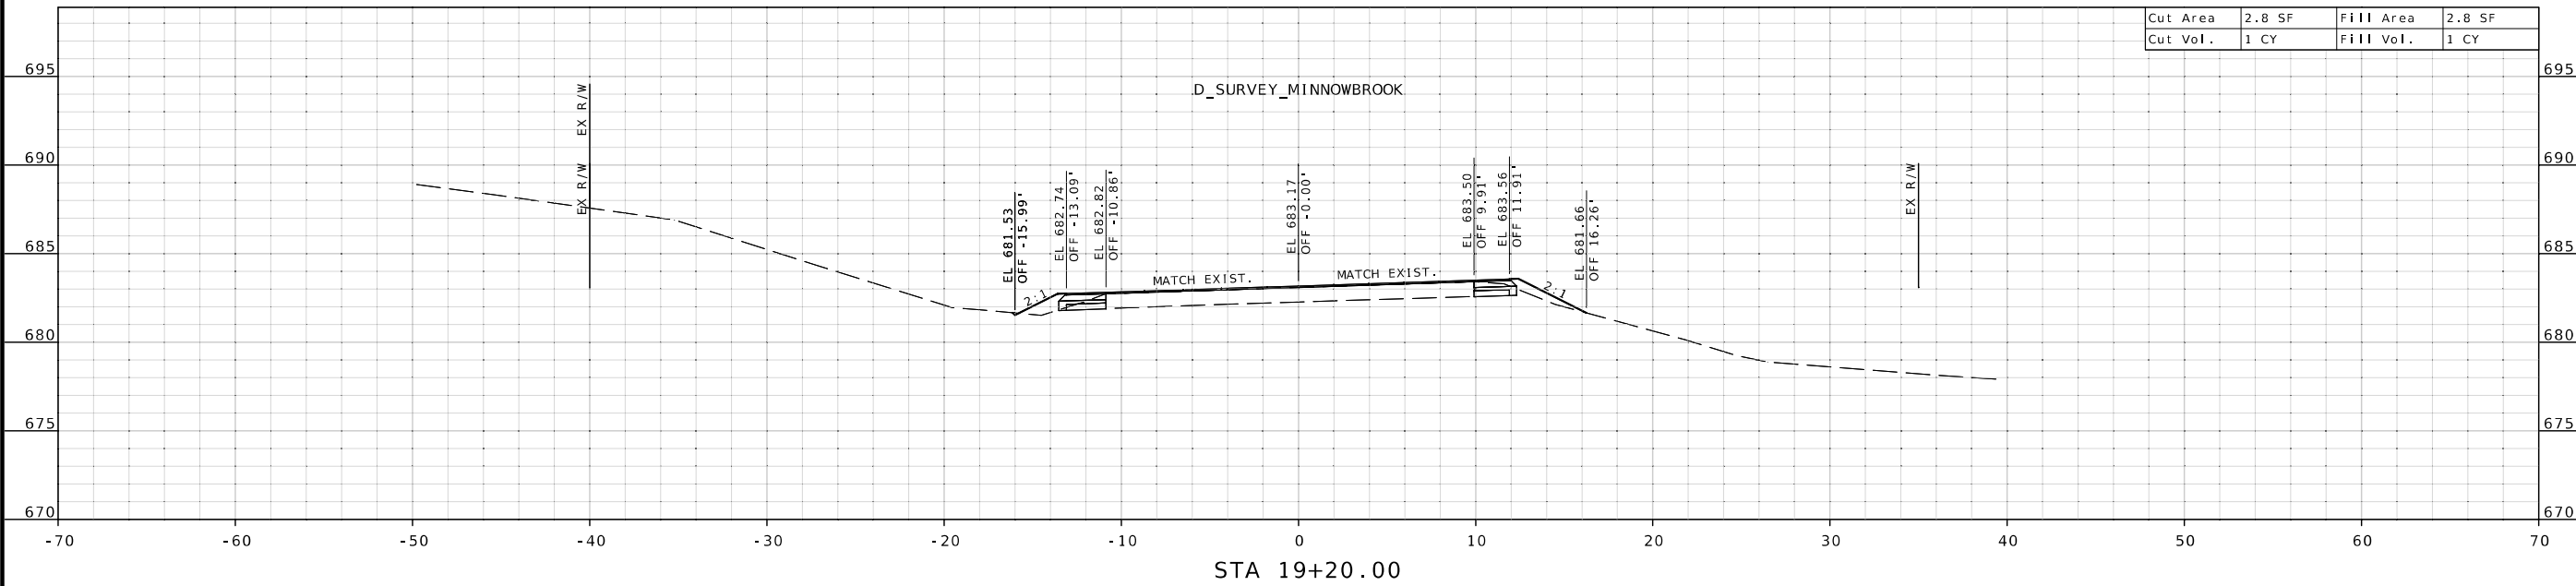

Cut Area	2.8 SF	Fill Area	2.8 SF
Cut Vol.	1 CY	Fill Vol.	1 CY

STA 19+20.00

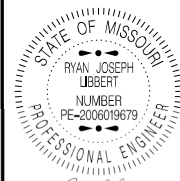

DATE PREPARED
6/25/2024

ROUTE STATE
D/E MO

DISTRICT SHEET NO.
CD 6

COUNTY
CAMDEN/LACLEDE

JOB NO.
J553336

CONTRACT ID.




PROJECT NO.


BRIDGE NO.

DATE	DESCRIPTION

MISSOURI HIGHWAYS AND TRANSPORTATION COMMISSION

105 WEST CAPITOL
JEFFERSON CITY, MO 65102
1-888-ASK-MODOT (1-888-275-6636)

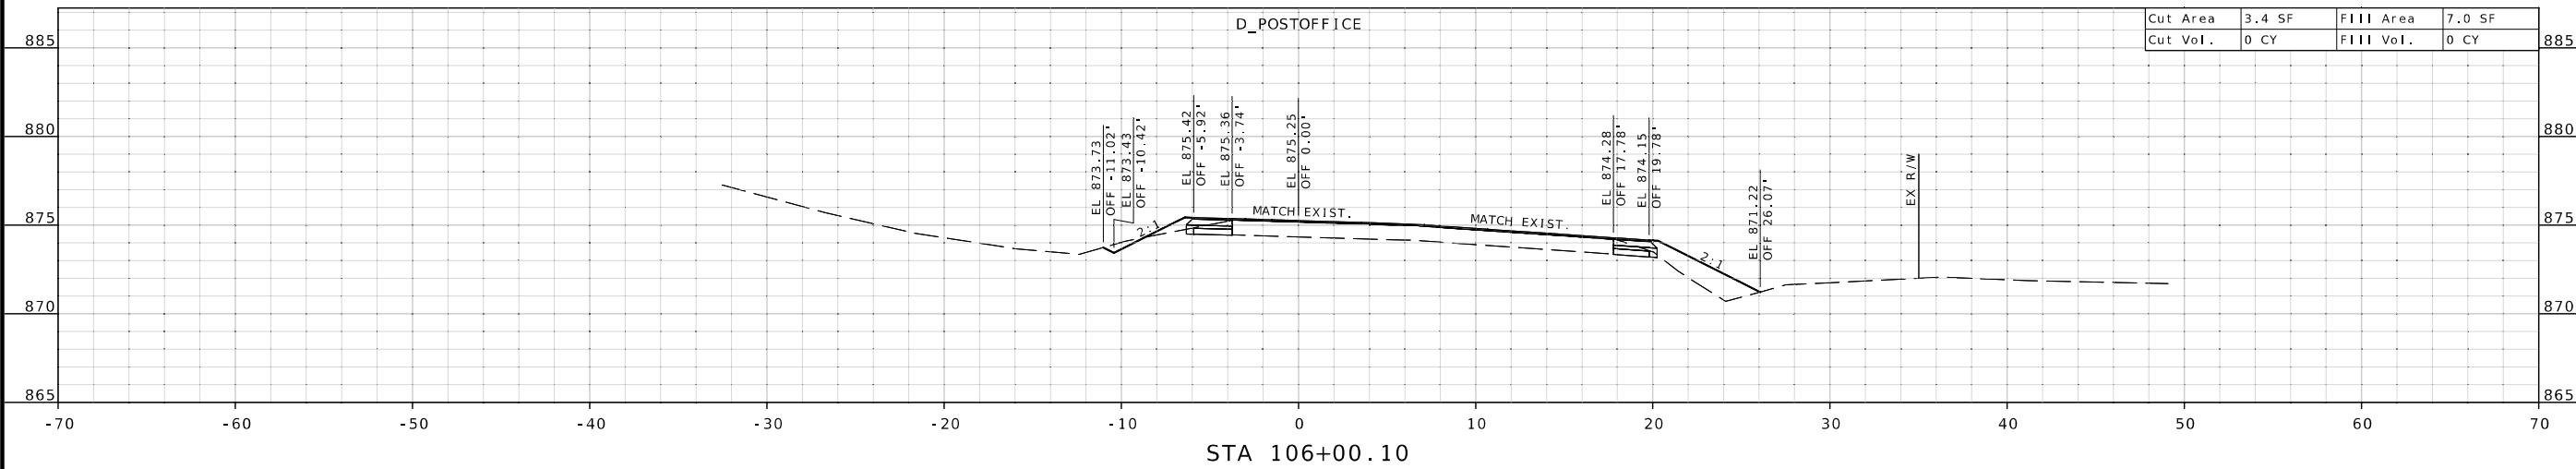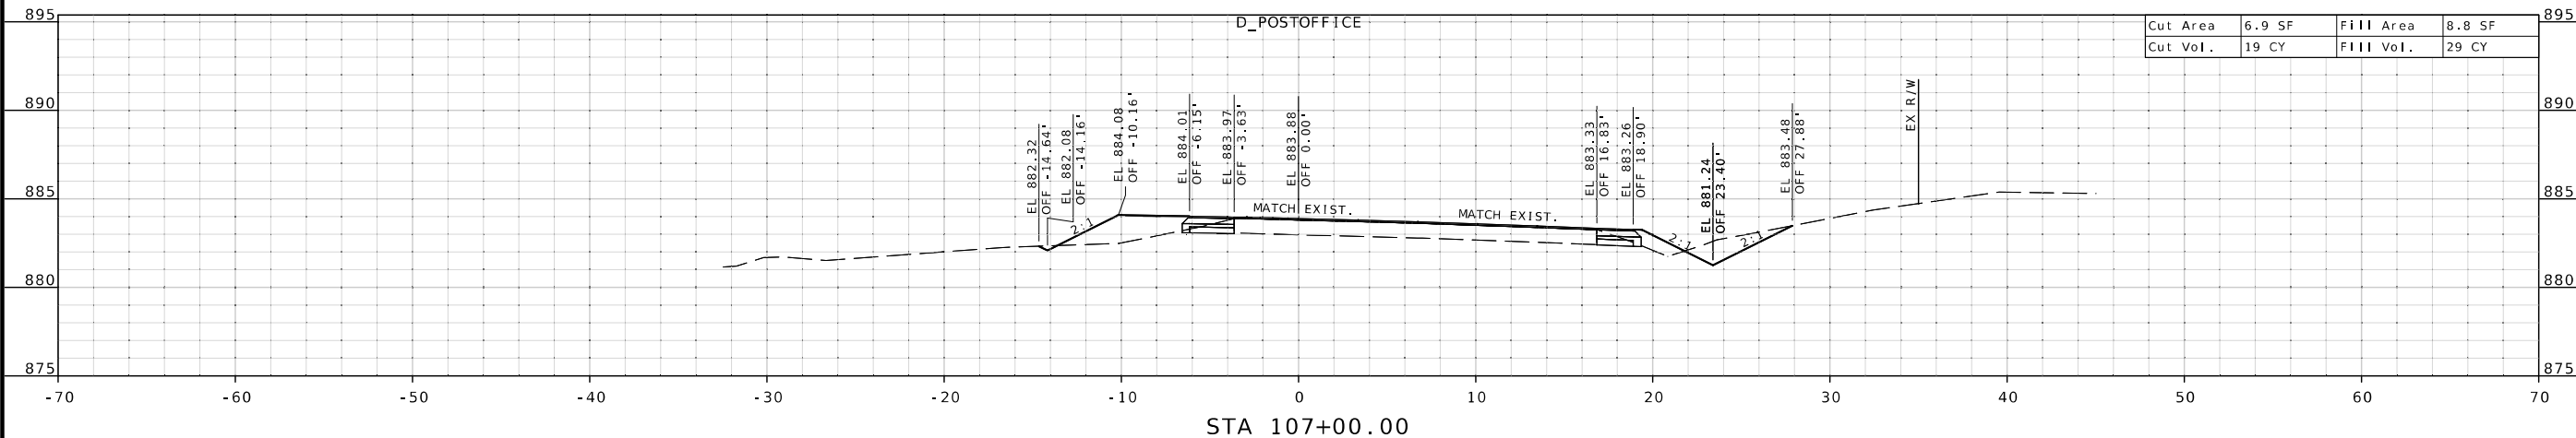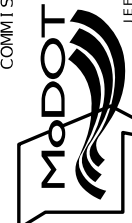

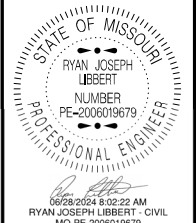

DATE PREPARED
6/25/2024

ROUTE STATE
D/E MO
DISTRICT SHEET NO.
CD 7

COUNTY
CAMDEN/LACLEDE

JOB NO.
J5S3336

CONTRACT ID.

PROJECT NO.

BRIDGE NO.


DATE	DESCRIPTION

MISSOURI HIGHWAYS AND TRANSPORTATION COMMISSION


 105 WEST CAPITOL
 JEFFERSON CITY, MO 65102
 1-888-ASK-MODOT (1-888-275-6636)


CROSS SECTIONS
 ROUTE D EXIST. C.L.
 AT POST OFFICE RD.
 SHEET 1 OF 6

Cut Area	29.3 SF	Fill Area	0.0 SF
Cut Vol.	24 CY	Fill Vol.	0 CY

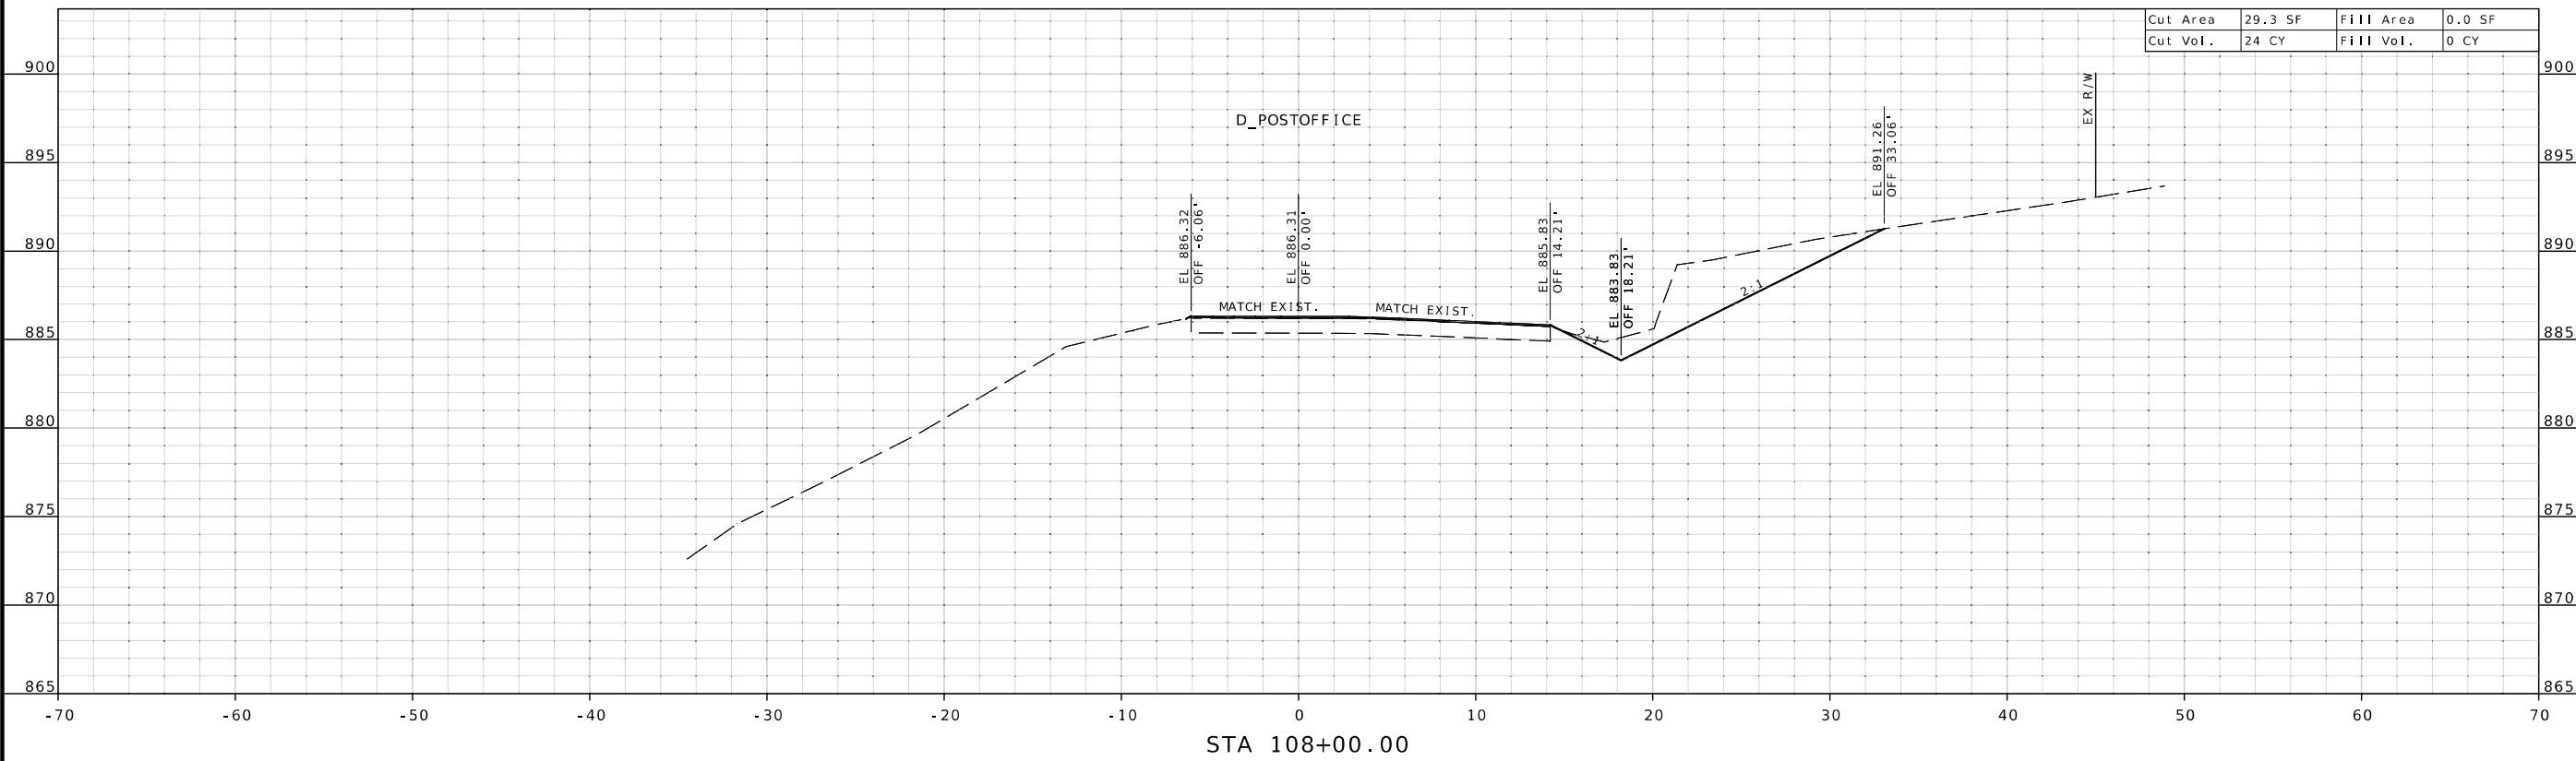

Cut Area	0.0 SF	Fill Area	0.0 SF
Cut Vol.	7 CY	Fill Vol.	9 CY

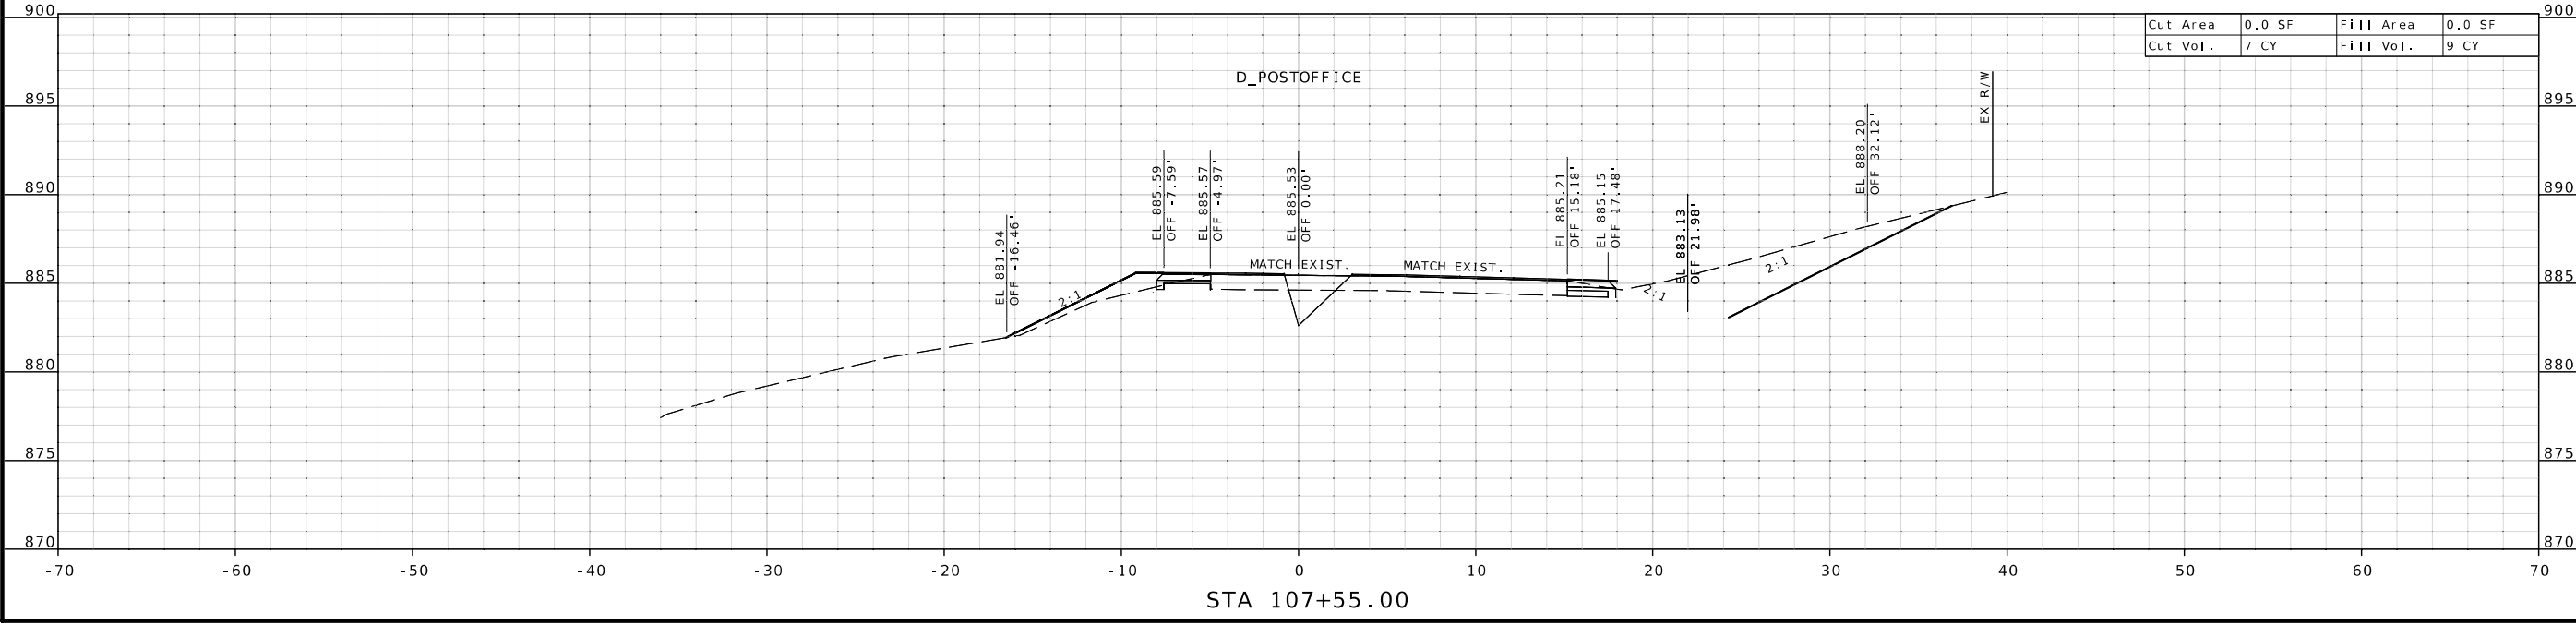

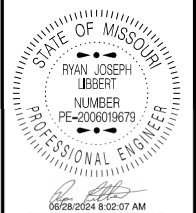

DATE PREPARED
6/25/2024

ROUTE STATE
D/E MO

DISTRICT SHEET NO.
CD 8

COUNTY
CAMDEN/LACLEDE

JOB NO.
J553336

CONTRACT ID.

PROJECT NO.



BRIDGE NO.


DATE	DESCRIPTION

MISSOURI HIGHWAYS AND TRANSPORTATION COMMISSION

105 WEST CAPITOL
JEFFERSON CITY, MO 65102
1-888-ASK-MODOT (1-888-273-6636)

CROSS SECTIONS
ROUTE D EXIST. C.L.
AT POST OFFICE RD.
SHEET 2 OF 6

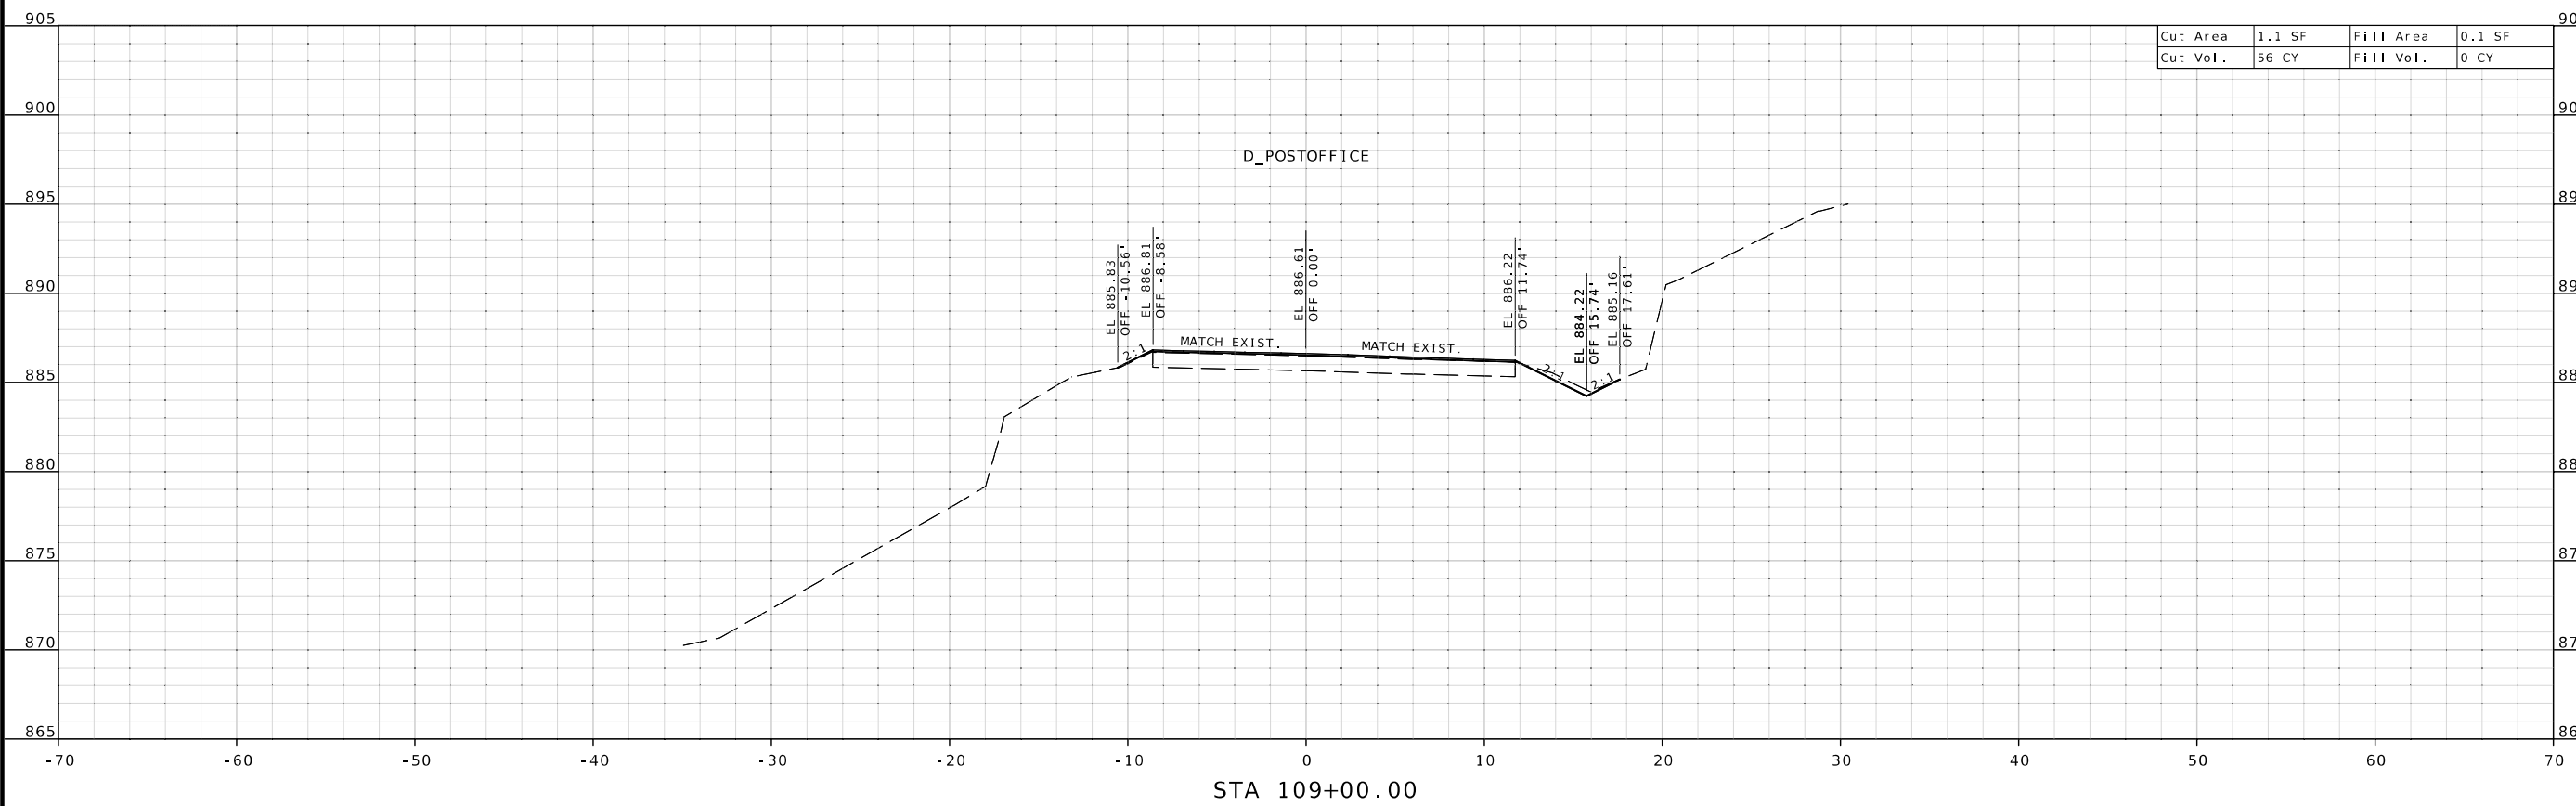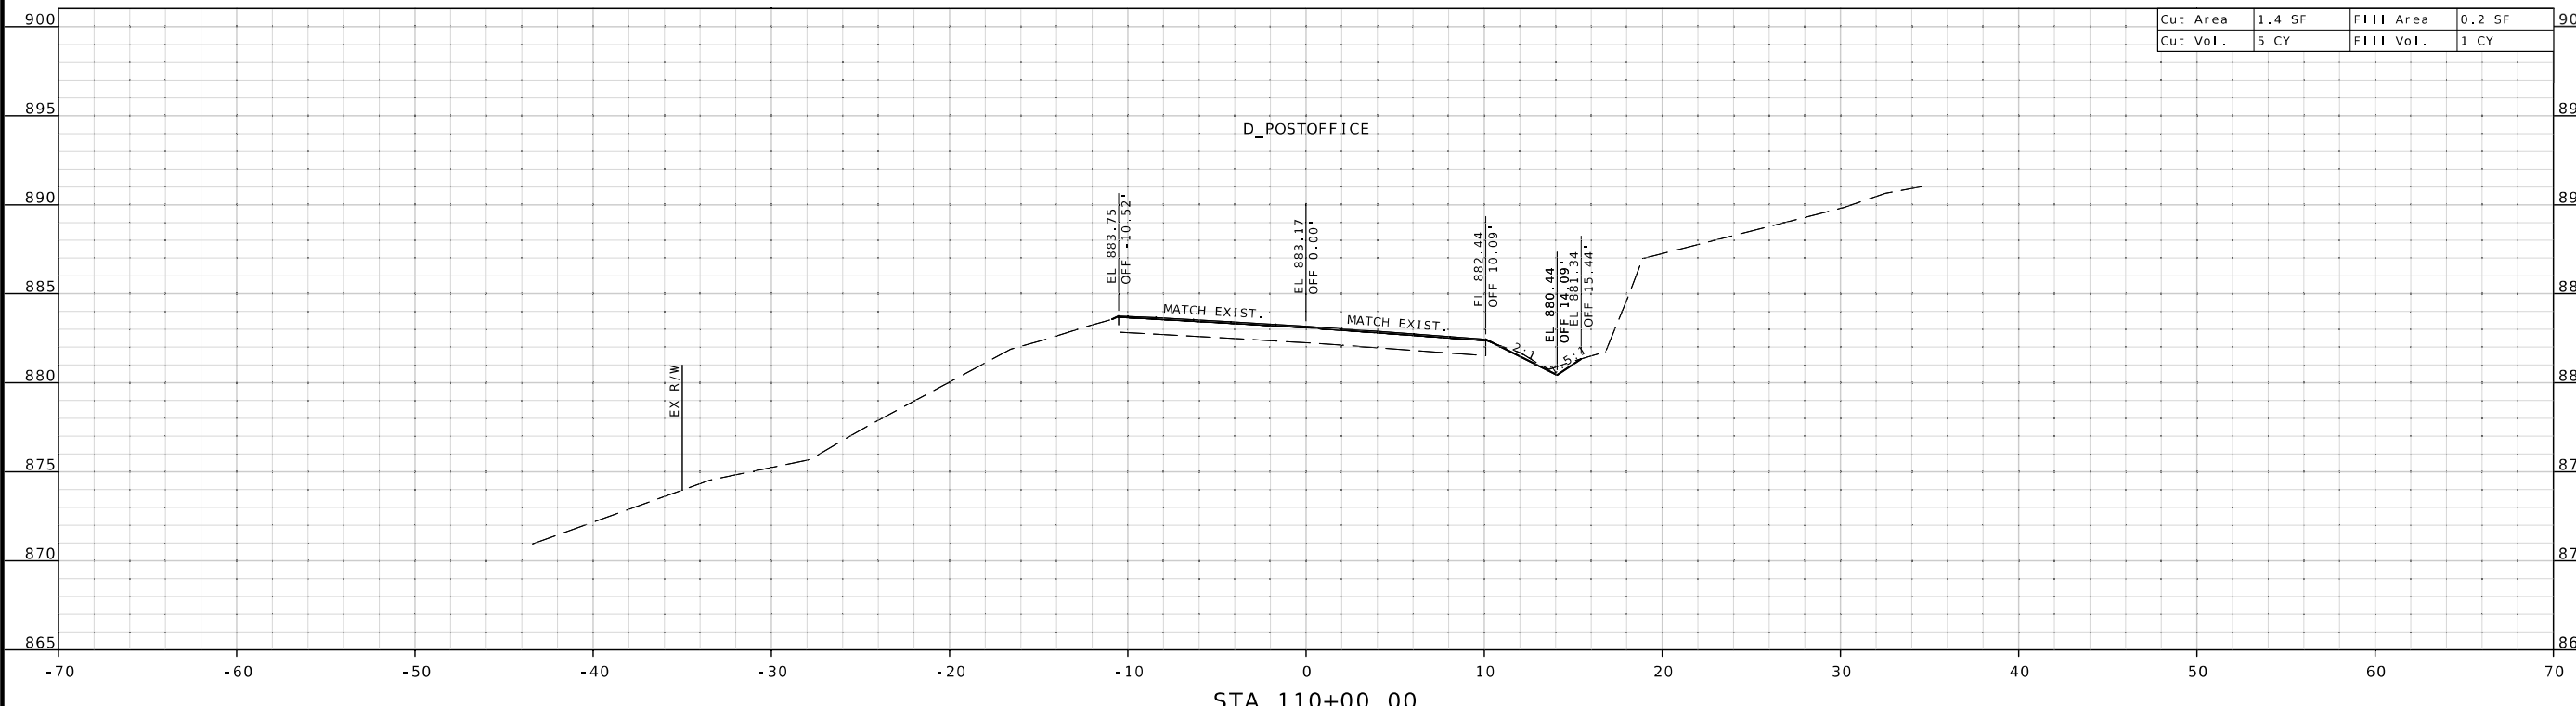

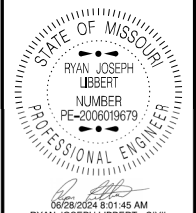

DATE PREPARED
6/25/2024

ROUTE STATE
D/E MO

DISTRICT SHEET NO.
CD 9

COUNTY
CAMDEN/LACLEDE

JOB NO.
J553336

CONTRACT ID.

PROJECT NO.

BRIDGE NO.


DESCRIPTION	DATE

MISSOURI HIGHWAYS AND TRANSPORTATION COMMISSION


105 WEST CAPITOL
JEFFERSON CITY, MO 65102
1-888-ASK-MODOT (1-888-275-6636)


CROSS SECTIONS
ROUTE D EXIST. C.L.
AT POST OFFICE RD.
SHEET 3 OF 6

Cut Area	45.7 SF	Fill Area	1.5 SF
Cut Vol.	124 CY	Fill Vol.	31 CY

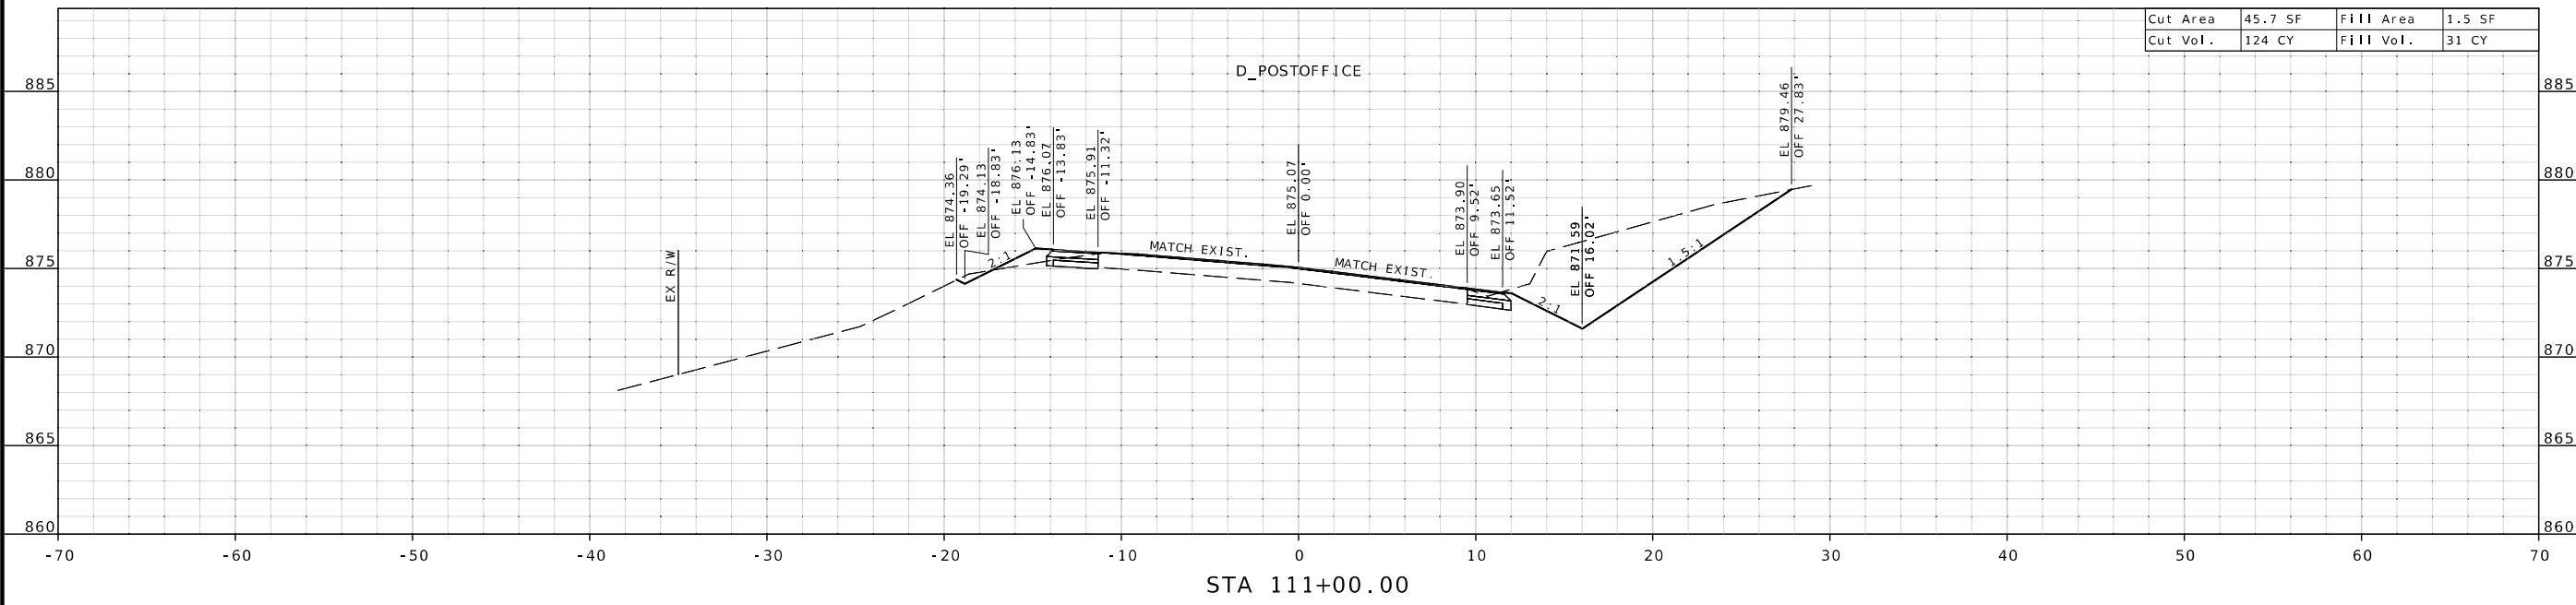

Cut Area	43.3 SF	Fill Area	21.0 SF
Cut Vol.	21 CY	Fill Vol.	10 CY

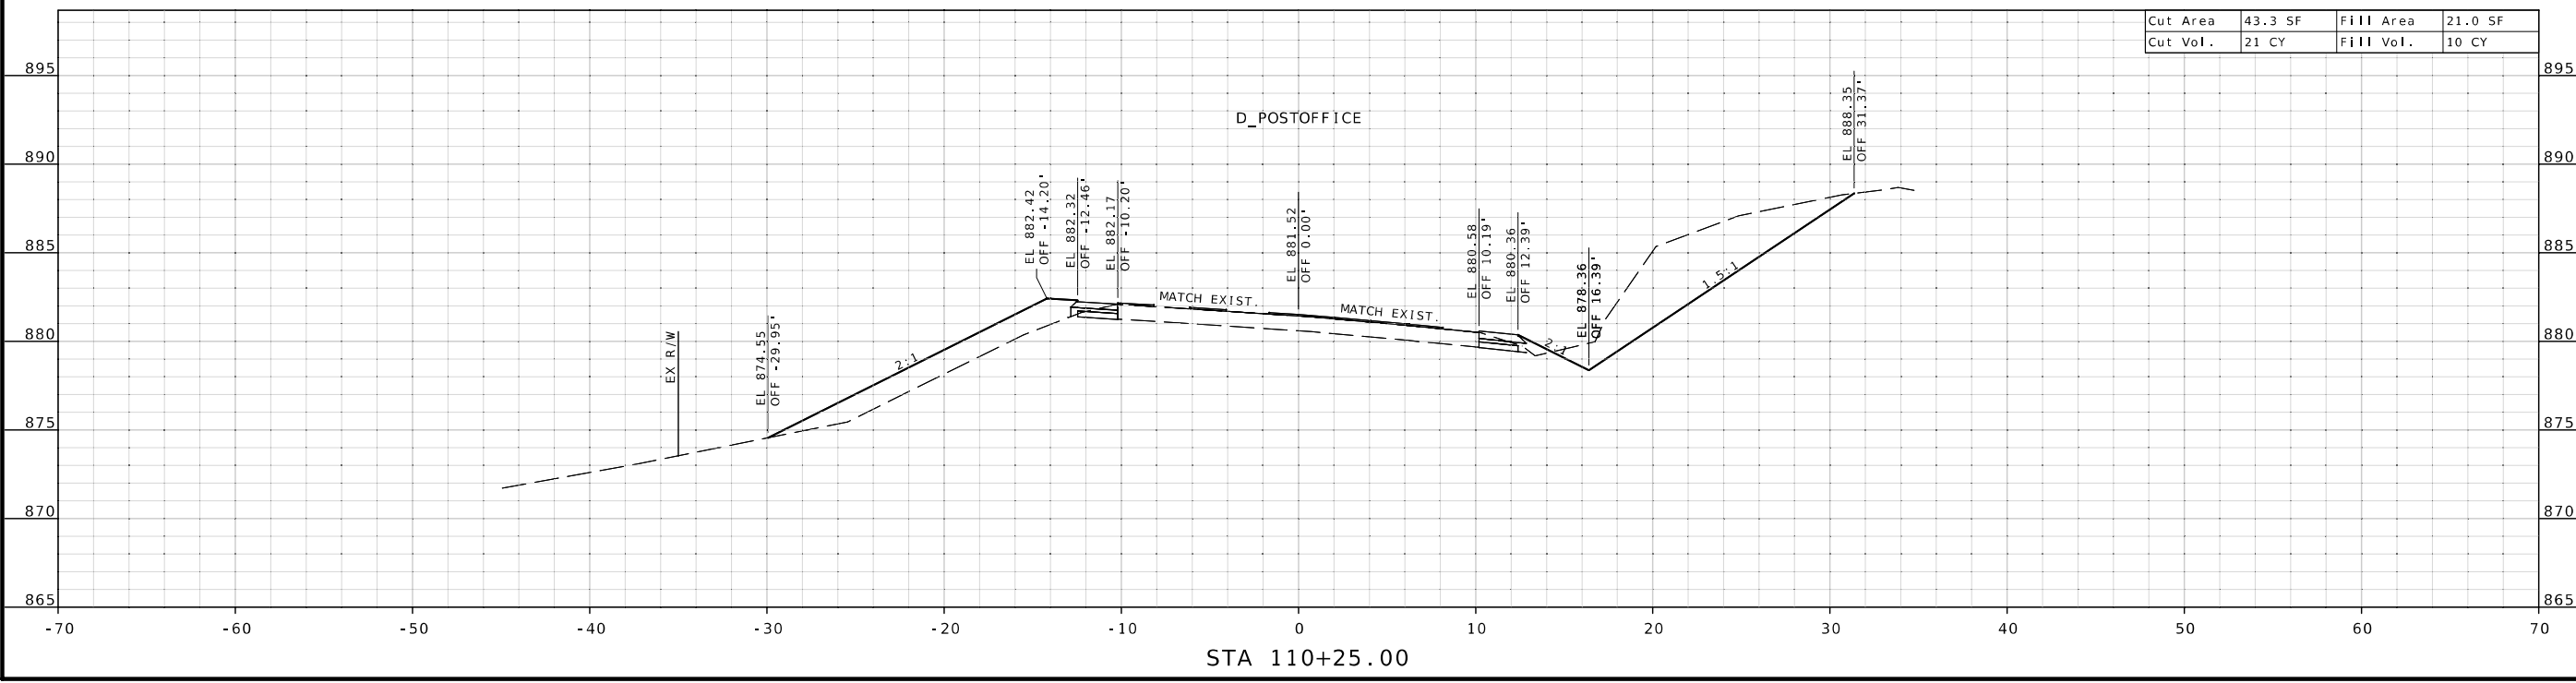

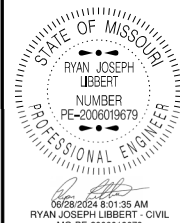

DATE PREPARED
6/25/2024

ROUTE STATE
D/E MO

DISTRICT SHEET NO.
CD 10



COUNTY
CAMDEN/LACLEDE

JOB NO.
J553336

CONTRACT ID.


PROJECT NO.

BRIDGE NO.

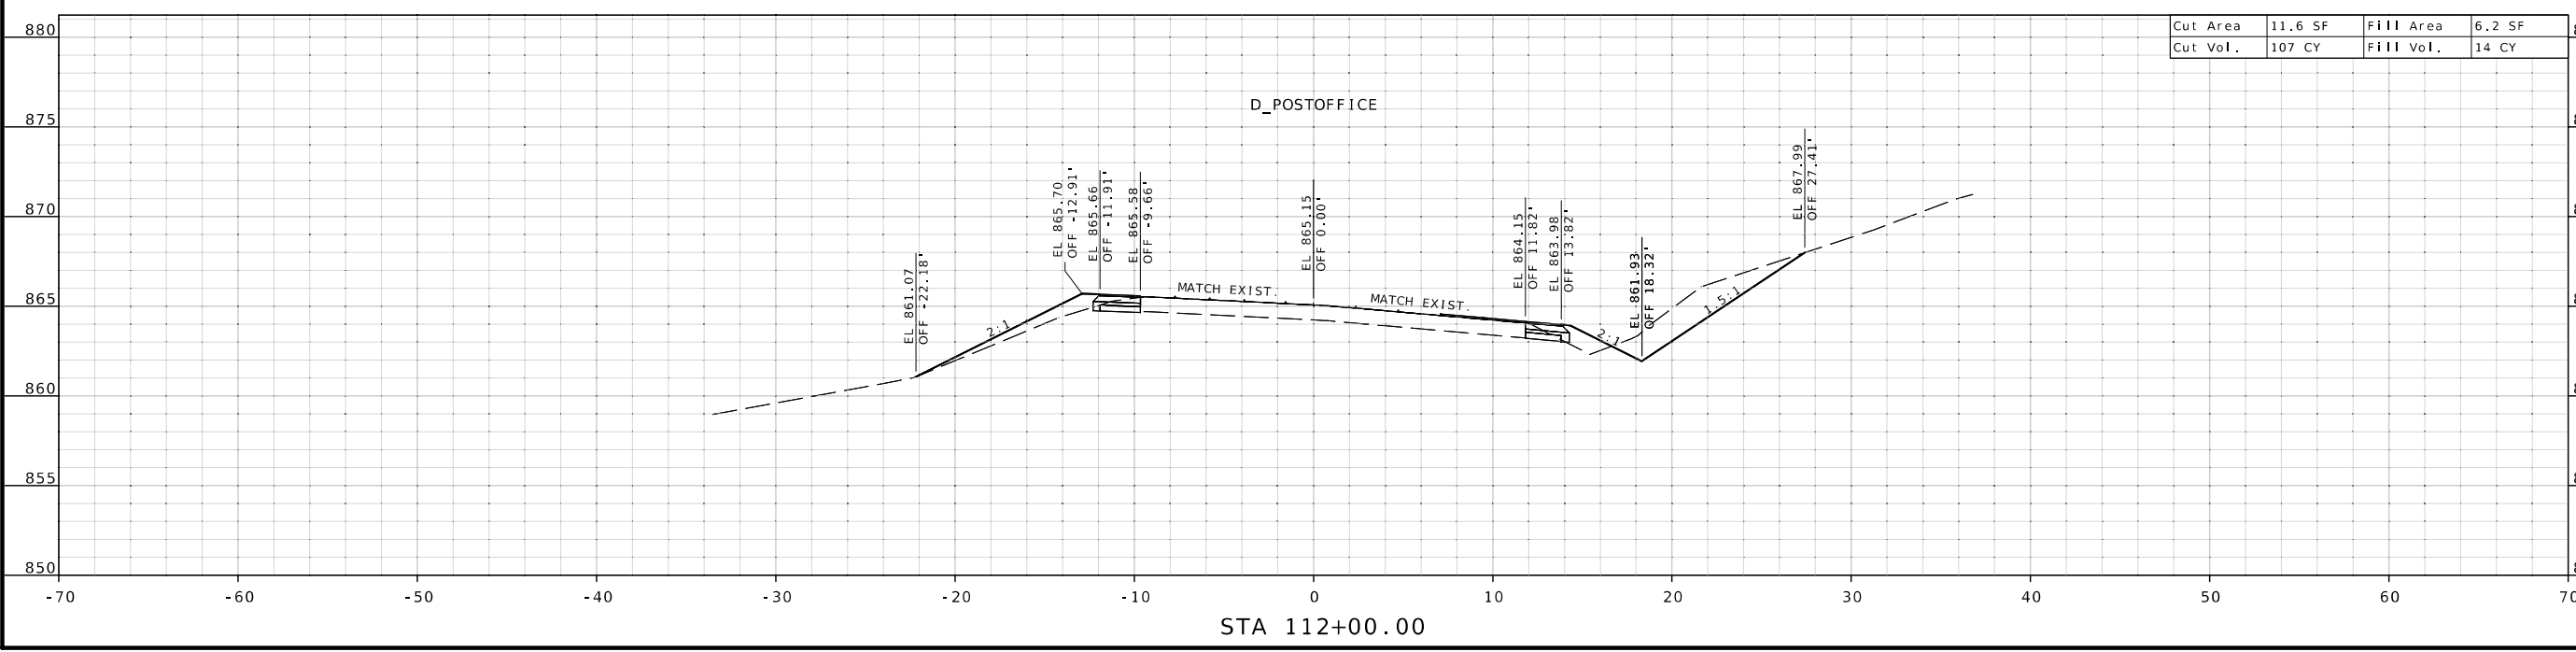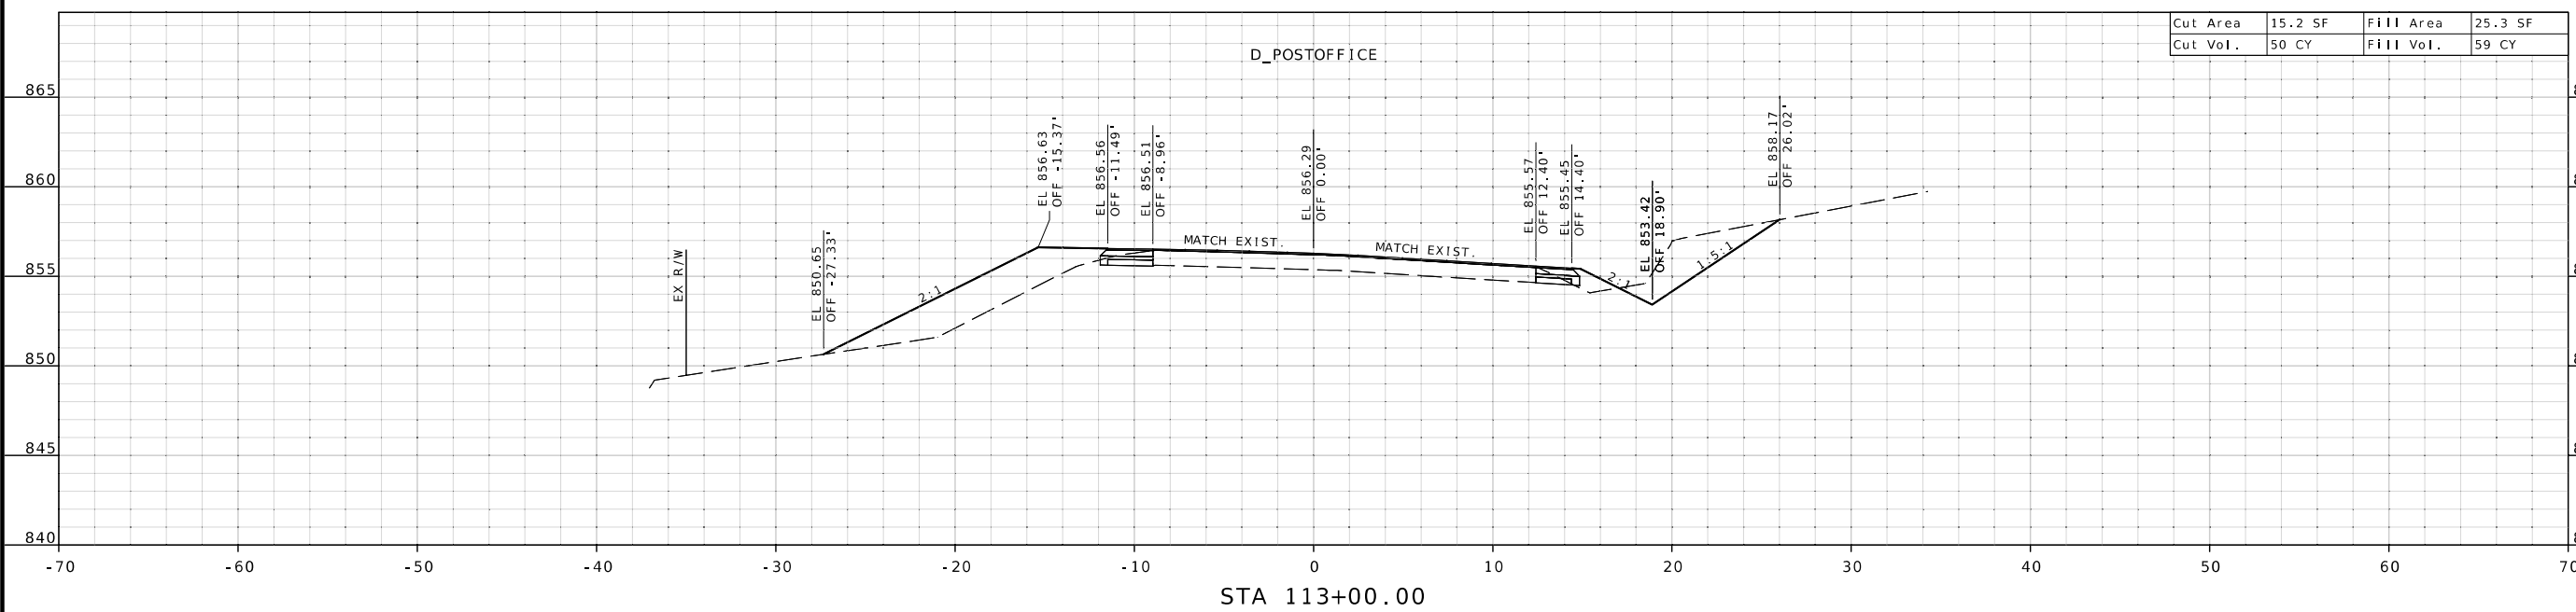


DESCRIPTION	DATE

MISSOURI HIGHWAYS AND TRANSPORTATION COMMISSION




105 WEST CAPITOL
JEFFERSON CITY, MO 65102
1-888-ASK-MODOT (1-888-275-6636)


CROSS SECTIONS
ROUTE D EXIST. C.L.
AT POST OFFICE RD.
SHEET 4 OF 6

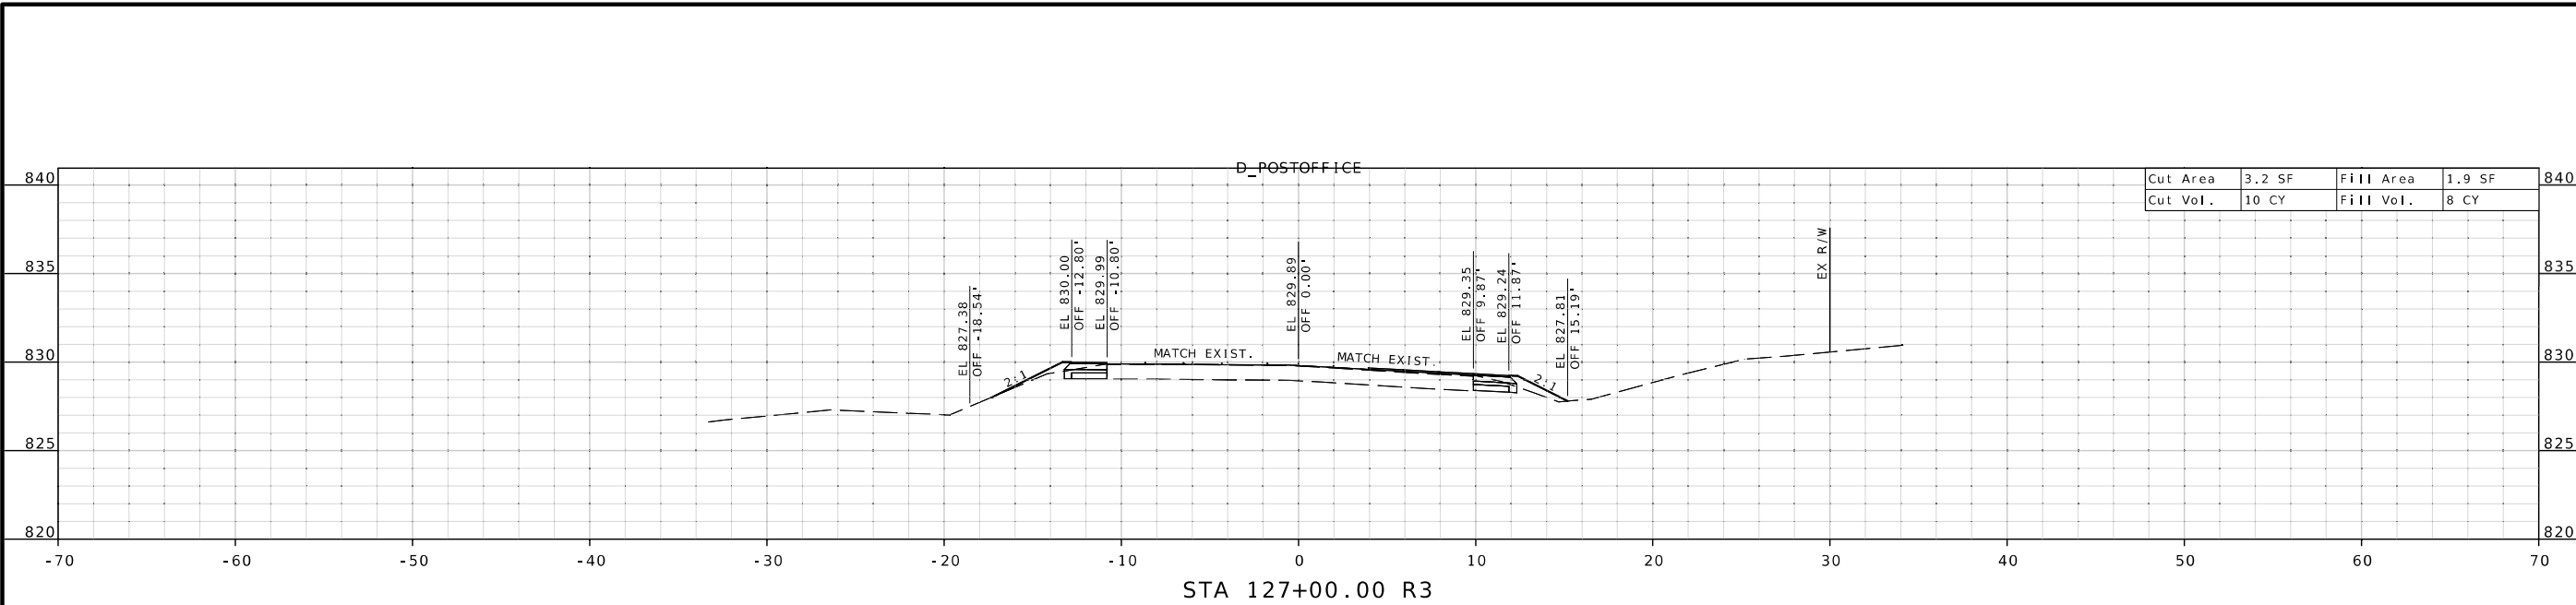


Cut Area	3.2 SF	Fill Area	1.9 SF
Cut Vol.	10 CY	Fill Vol.	8 CY

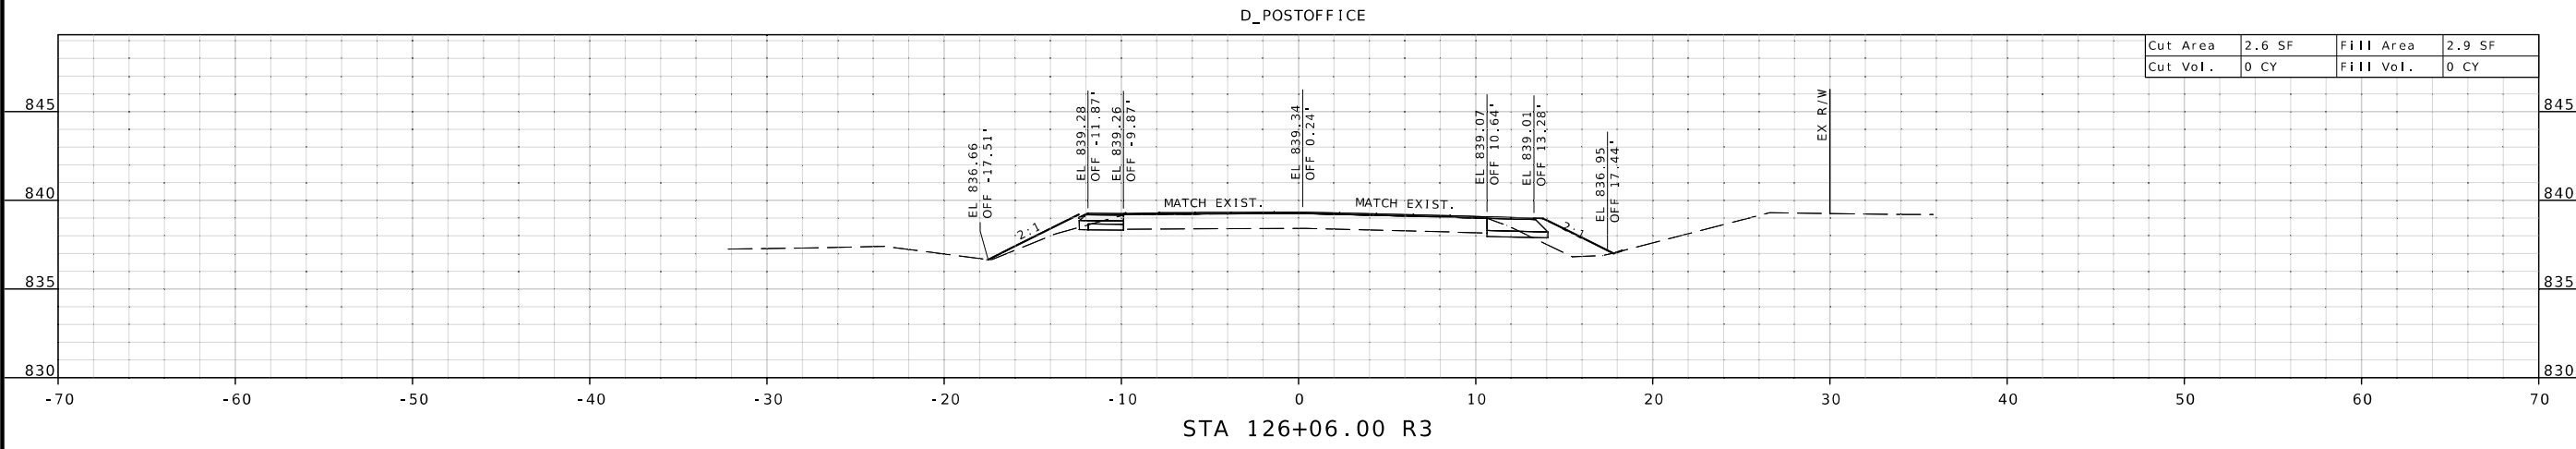

Cut Area	2.6 SF	Fill Area	2.9 SF
Cut Vol.	0 CY	Fill Vol.	0 CY

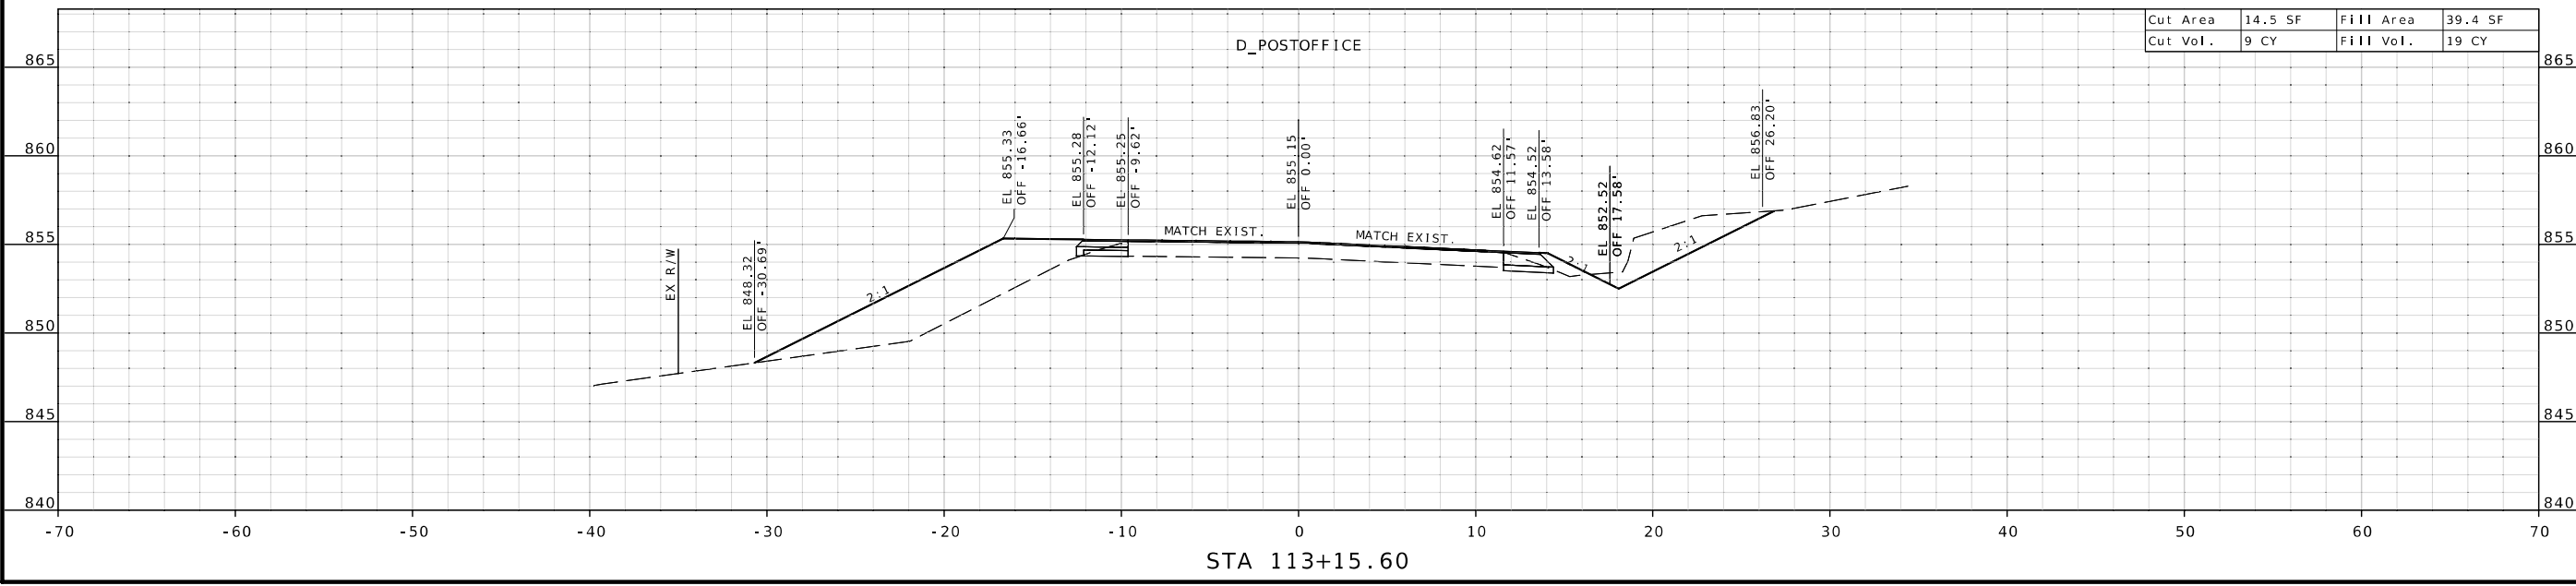

Cut Area	14.5 SF	Fill Area	39.4 SF
Cut Vol.	9 CY	Fill Vol.	19 CY

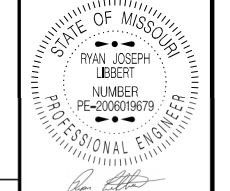

DATE PREPARED
6/25/2024

ROUTE STATE
D/E MO

DISTRICT SHEET NO.
CD 11

COUNTY
CAMDEN/LACLEDE


JOB NO.
J553336

CONTRACT ID.


PROJECT NO.

BRIDGE NO.


DESCRIPTION	DATE

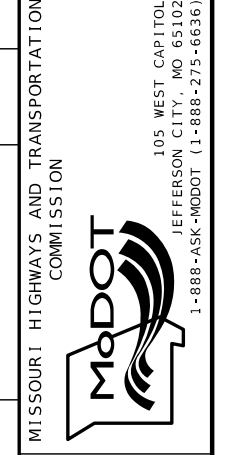

CROSS SECTIONS
ROUTE D EXIST. C.L.
AT POST OFFICE RD.
SHEET 5 OF 6

 

06/28/2024 8:01:18 AM
 RYAN JOSEPH LIBBERT - CIVIL
 MO-PE-2006019679

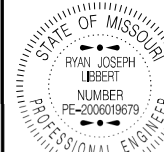

06/28/2024 8:01:18 AM
 RYAN JOSEPH LIBBERT - CIVIL
 MO-PE-2006019679

DATE PREPARED
 6/25/2024

ROUTE STATE
 D/E MO

DISTRICT SHEET NO.
 CD 12

COUNTY
 CAMDEN / LACLEDE

JOB NO.
 J553336

CONTRACT ID.

PROJECT NO.

BRIDGE NO.

DATE	DESCRIPTION


MISSOURI HIGHWAYS AND TRANSPORTATION COMMISSION




105 WEST CAPITOL
 JEFFERSON CITY, MO 65102
 1-888-ASK-MODOT (1-888-273-6636)

CROSS SECTIONS
 ROUTE D EXIST. C.L.
 AT POST OFFICE RD.
 SHEET 6 OF 6

Cut Area	2.4 SF	Fill Area	2.9 SF
Cut Vol.	10 CY	Fill Vol.	9 CY

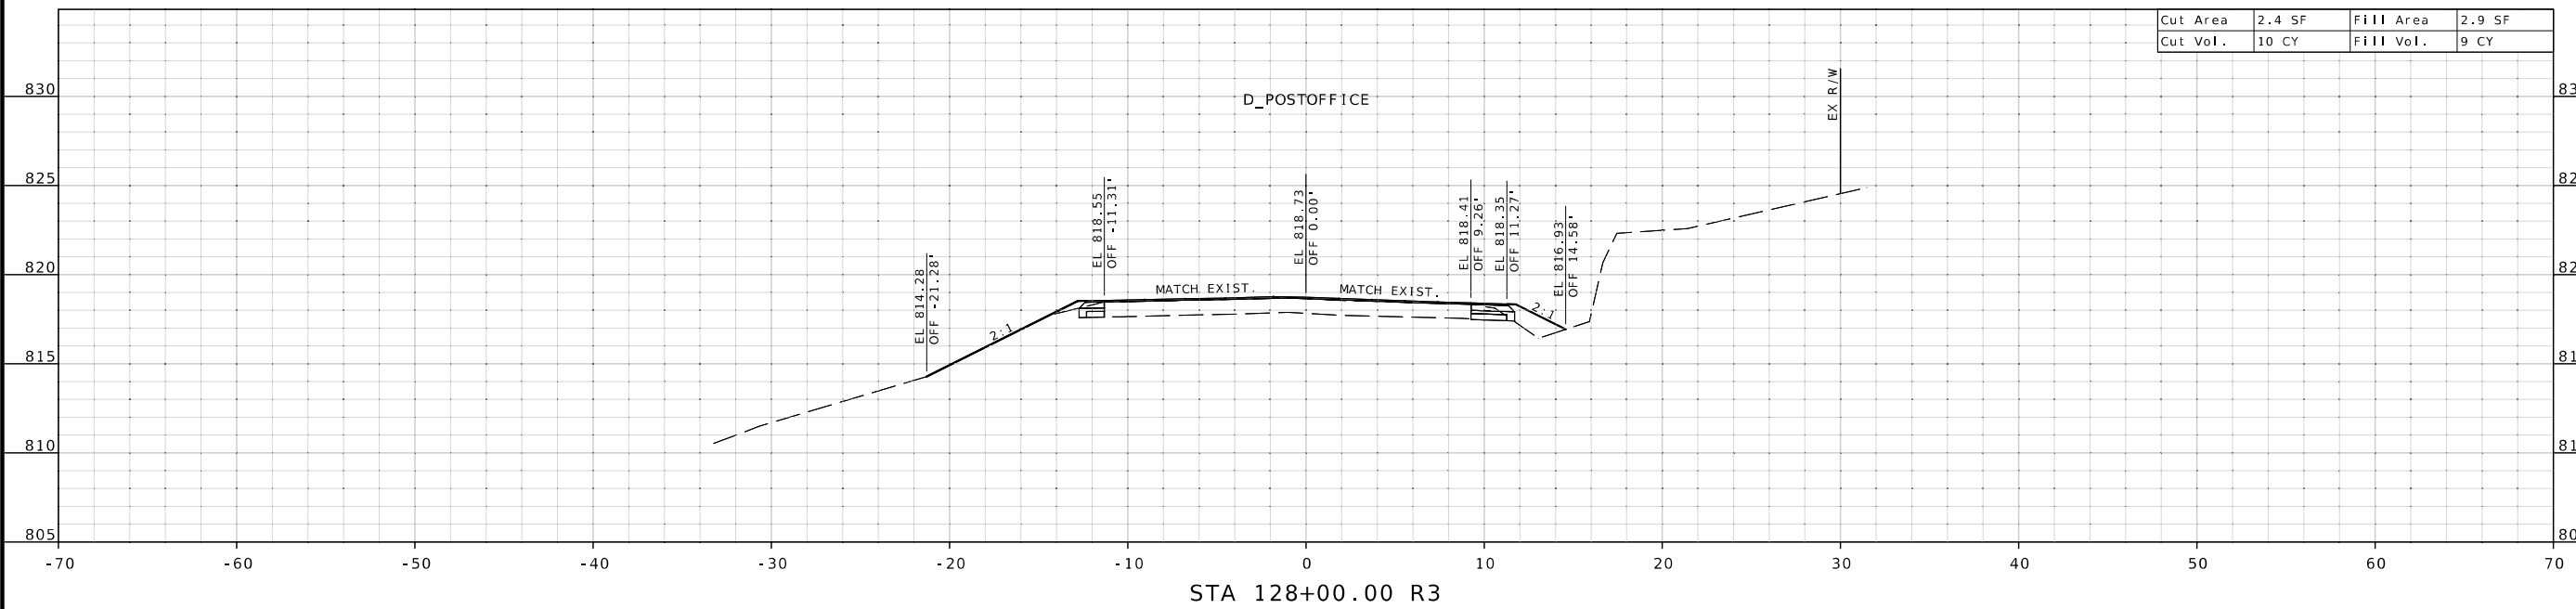

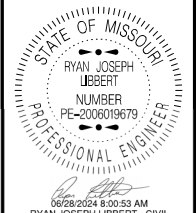

DATE PREPARED
6/25/2024

ROUTE	STATE
D/E	MO
DISTRICT	SHEET NO.
CD	13



COUNTY
CAMDEN/LACLEDE

JOB NO.
J5S3336

CONTRACT ID.

PROJECT NO.

BRIDGE NO.

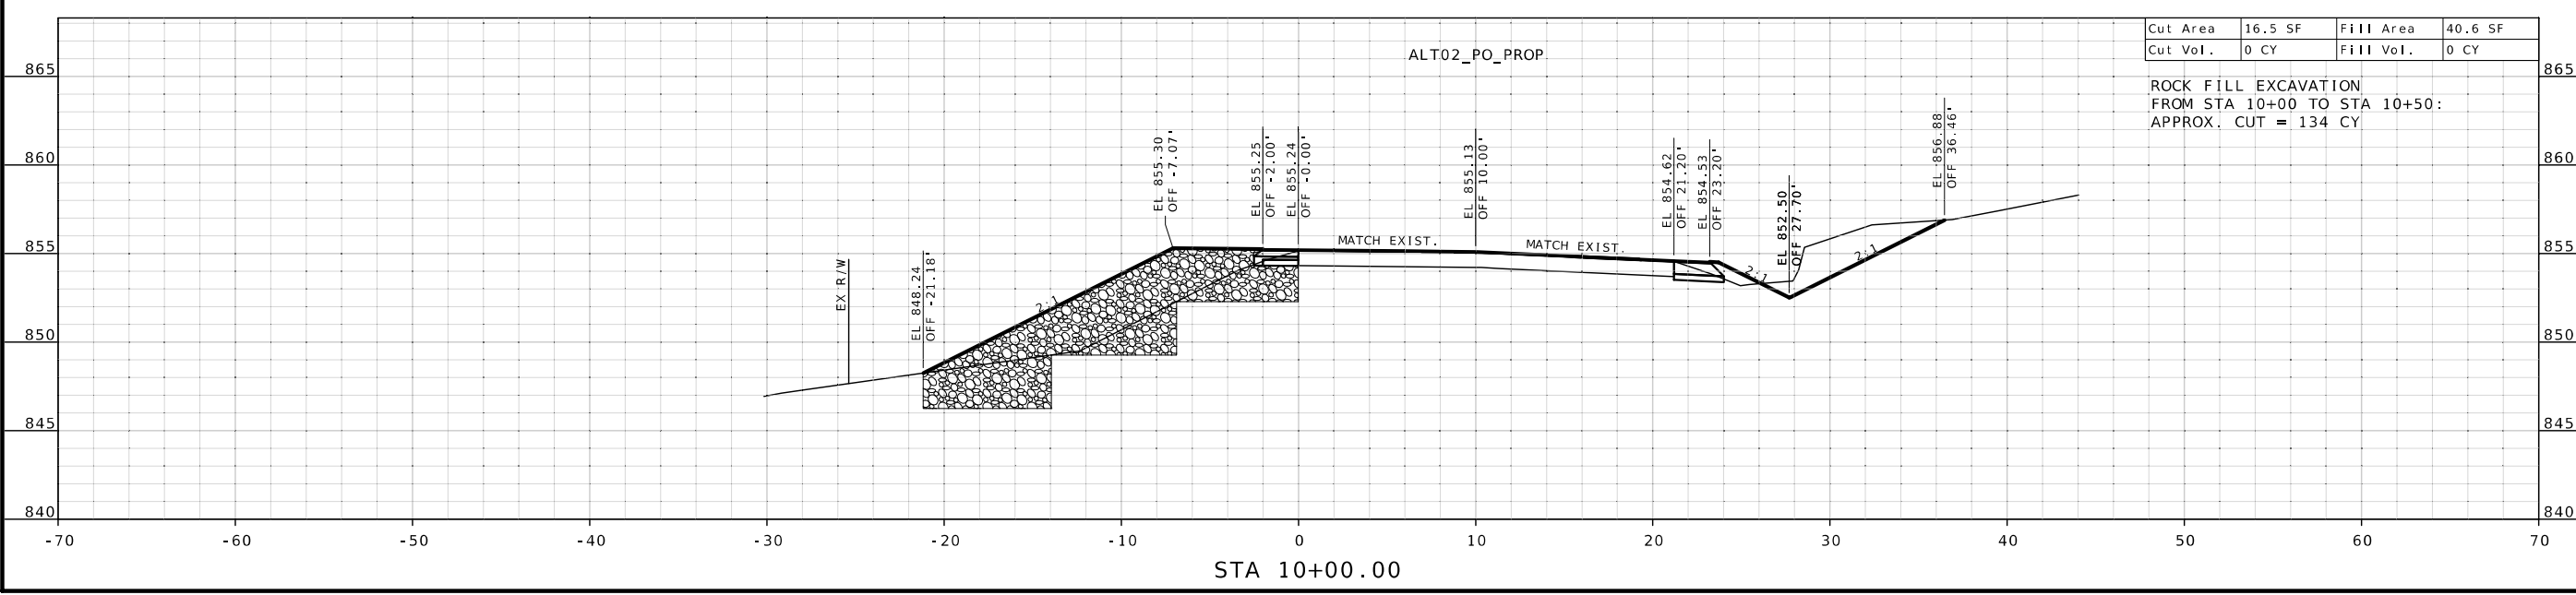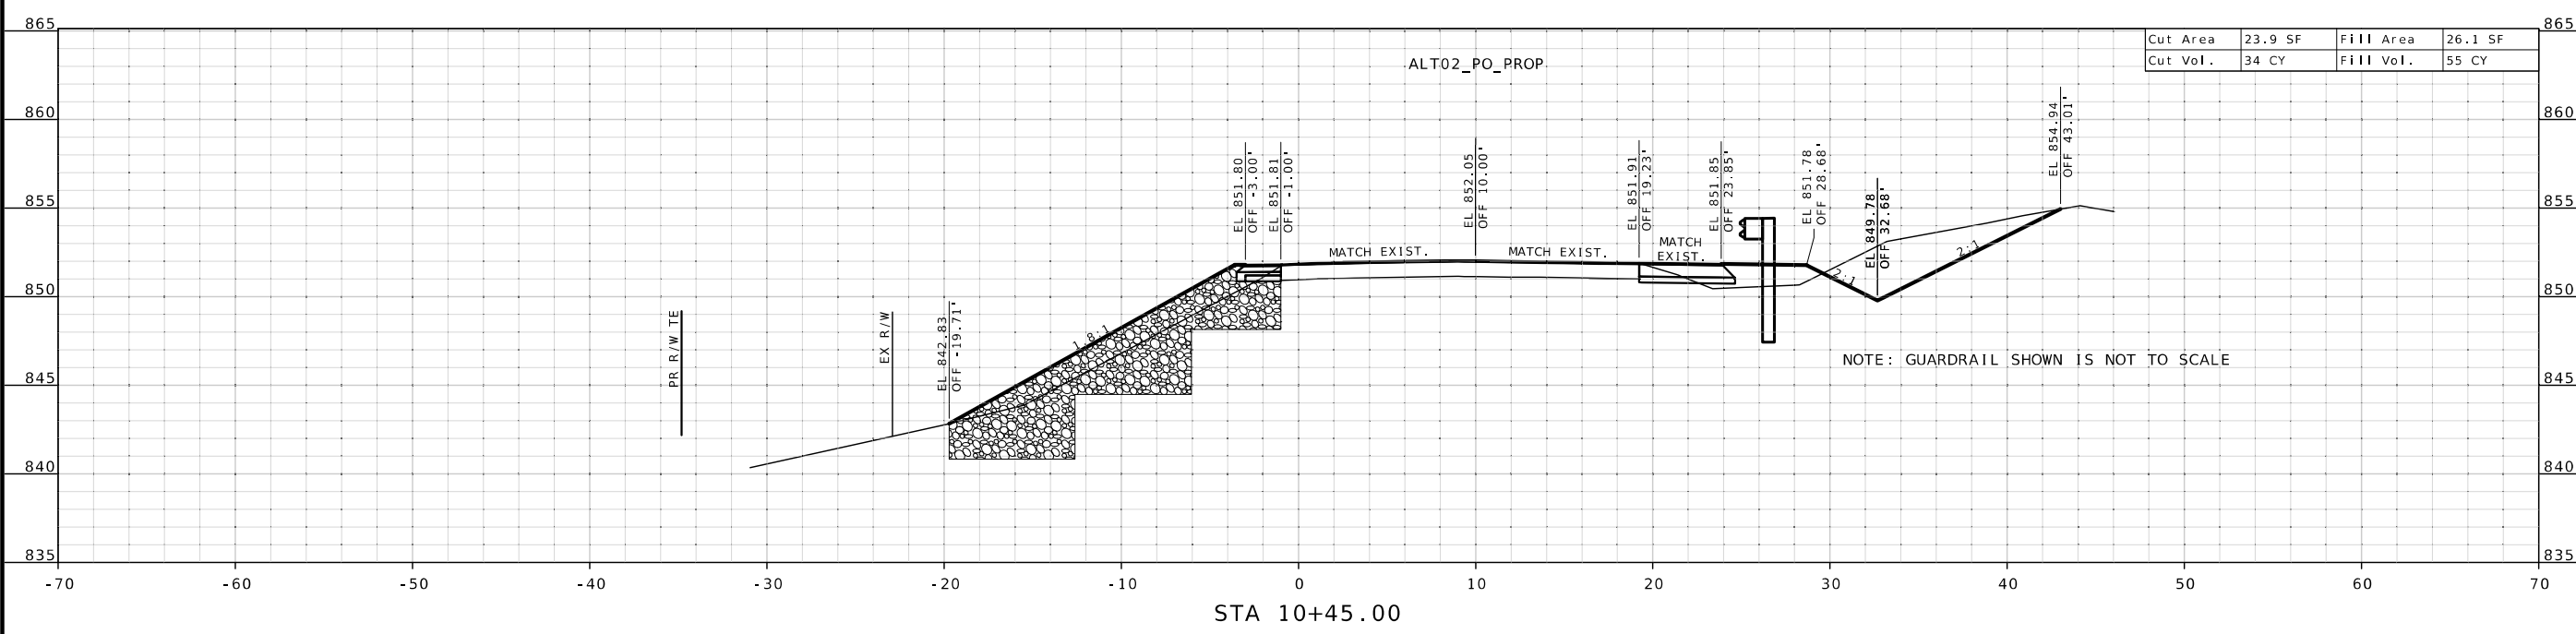


DESCRIPTION	DATE

MISSOURI HIGHWAYS AND TRANSPORTATION COMMISSION

105 WEST CAPITOL
JEFFERSON CITY, MO 65102
1-888-ASK-MODOT (1-888-275-6636)

CROSS SECTIONS
ROUTE D CONSTR. B.I.L.
AT POST OFFICE RD.
SHEET 1 OF 8

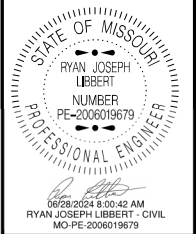

DATE PREPARED
6/25/2024

ROUTE STATE
D/E MO

DISTRICT SHEET NO.
CD 14

COUNTY
CAMDEN/LACLEDE


JOB NO.
J553336

CONTRACT ID.

PROJECT NO.


BRIDGE NO.

Cut Area	3.2 SF	Fill Area	13.0 SF
Cut Vol.	10 CY	Fill Vol.	57 CY

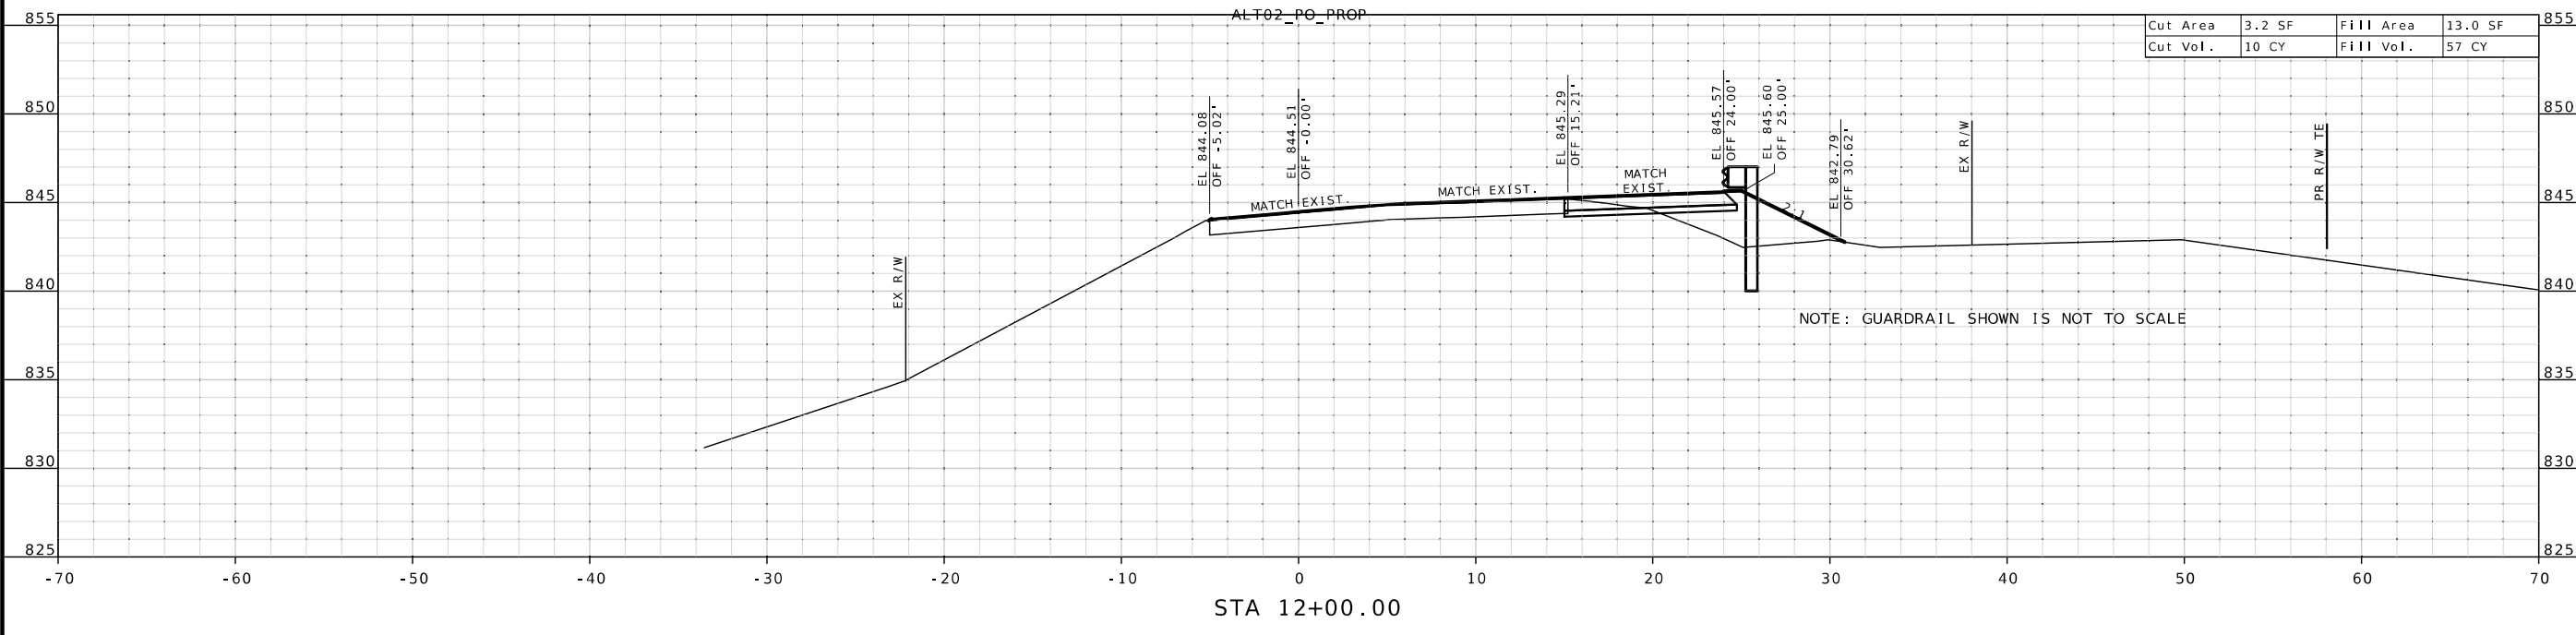

Cut Area	1.9 SF	Fill Area	17.6 SF
Cut Vol.	26 CY	Fill Vol.	45 CY

ADD. EXCAVATION DUE TO ROCK FILL FROM STA 10+00 Lt. TO STA 10+50 Lt. C = 134 CY

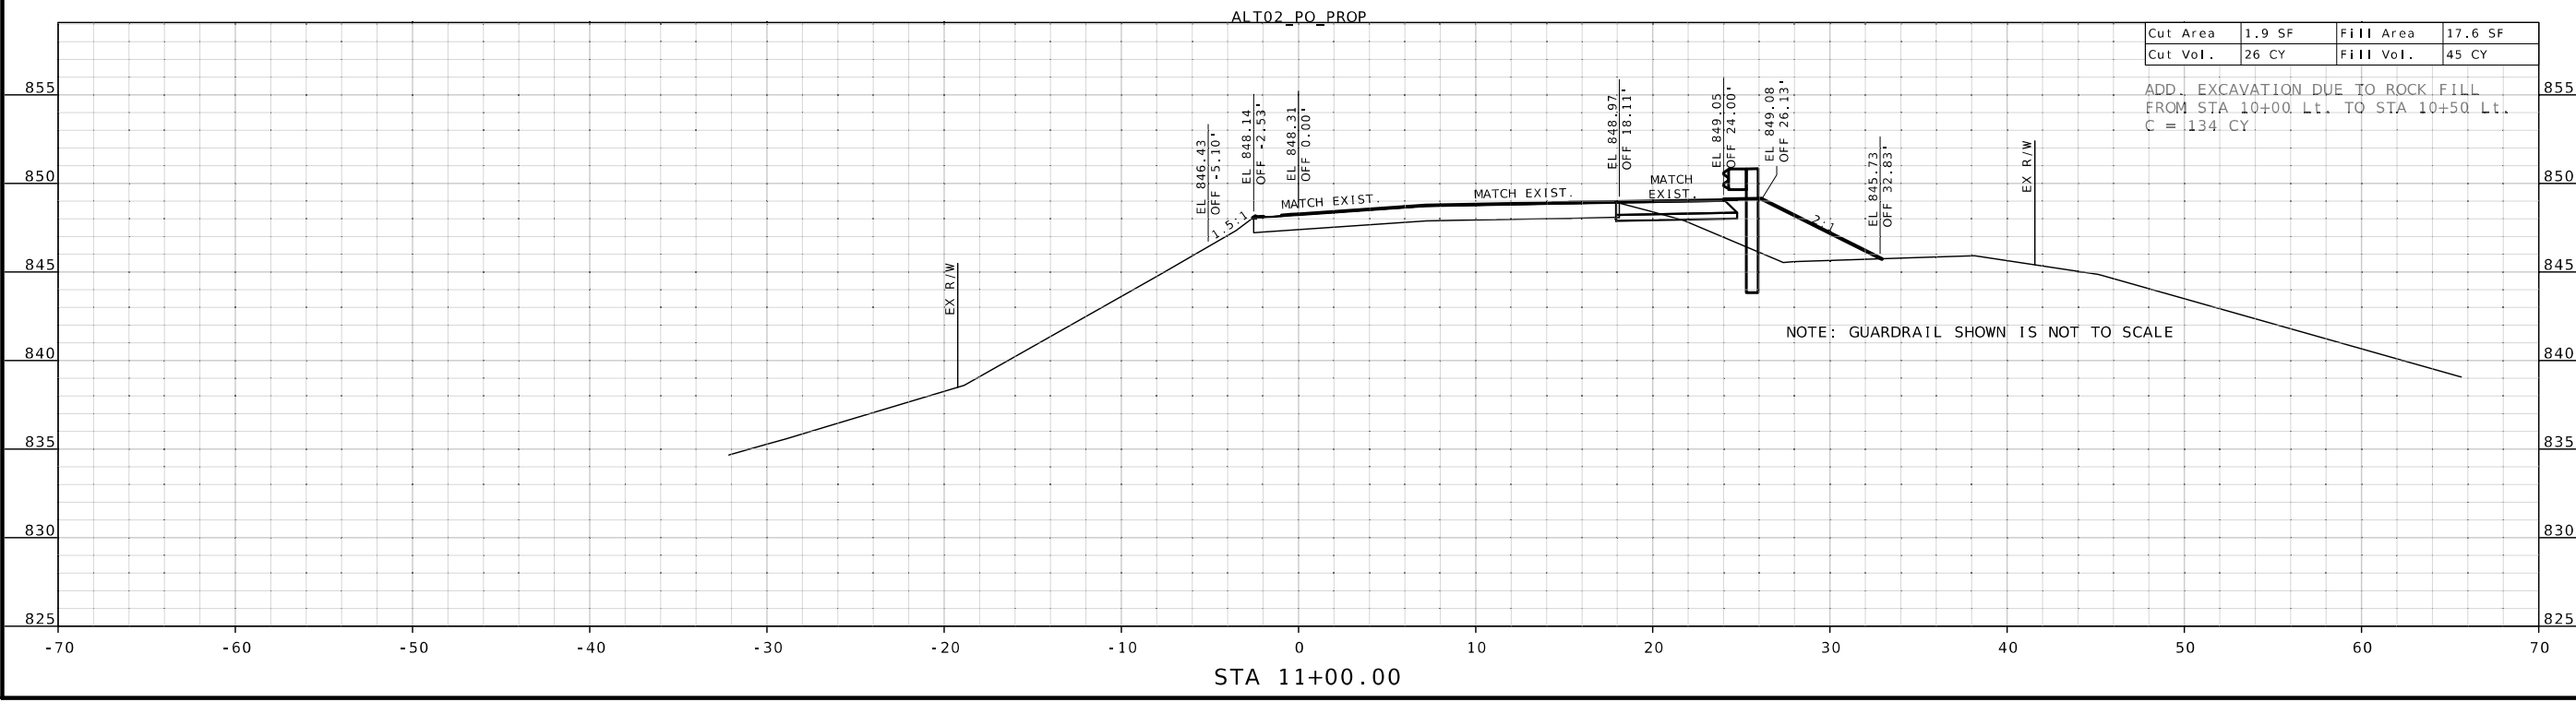


DATE	DESCRIPTION

MISSOURI HIGHWAYS AND TRANSPORTATION COMMISSION

105 WEST CAPITOL JEFFERSON CITY, MO 65102
1-888-ASK-MODOT (1-888-275-6636)

CROSS SECTIONS
ROUTE D CONSTR. B.I.L.
AT POST OFFICE RD.
SHEET 2 OF 8

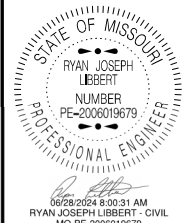

DATE PREPARED
6/25/2024

ROUTE STATE
D/E MO
DISTRICT SHEET NO.
CD 15

COUNTY

CAMDEN/LACLEDE



JOB NO.

J553336

CONTRACT ID.

PROJECT NO.

BRIDGE NO.

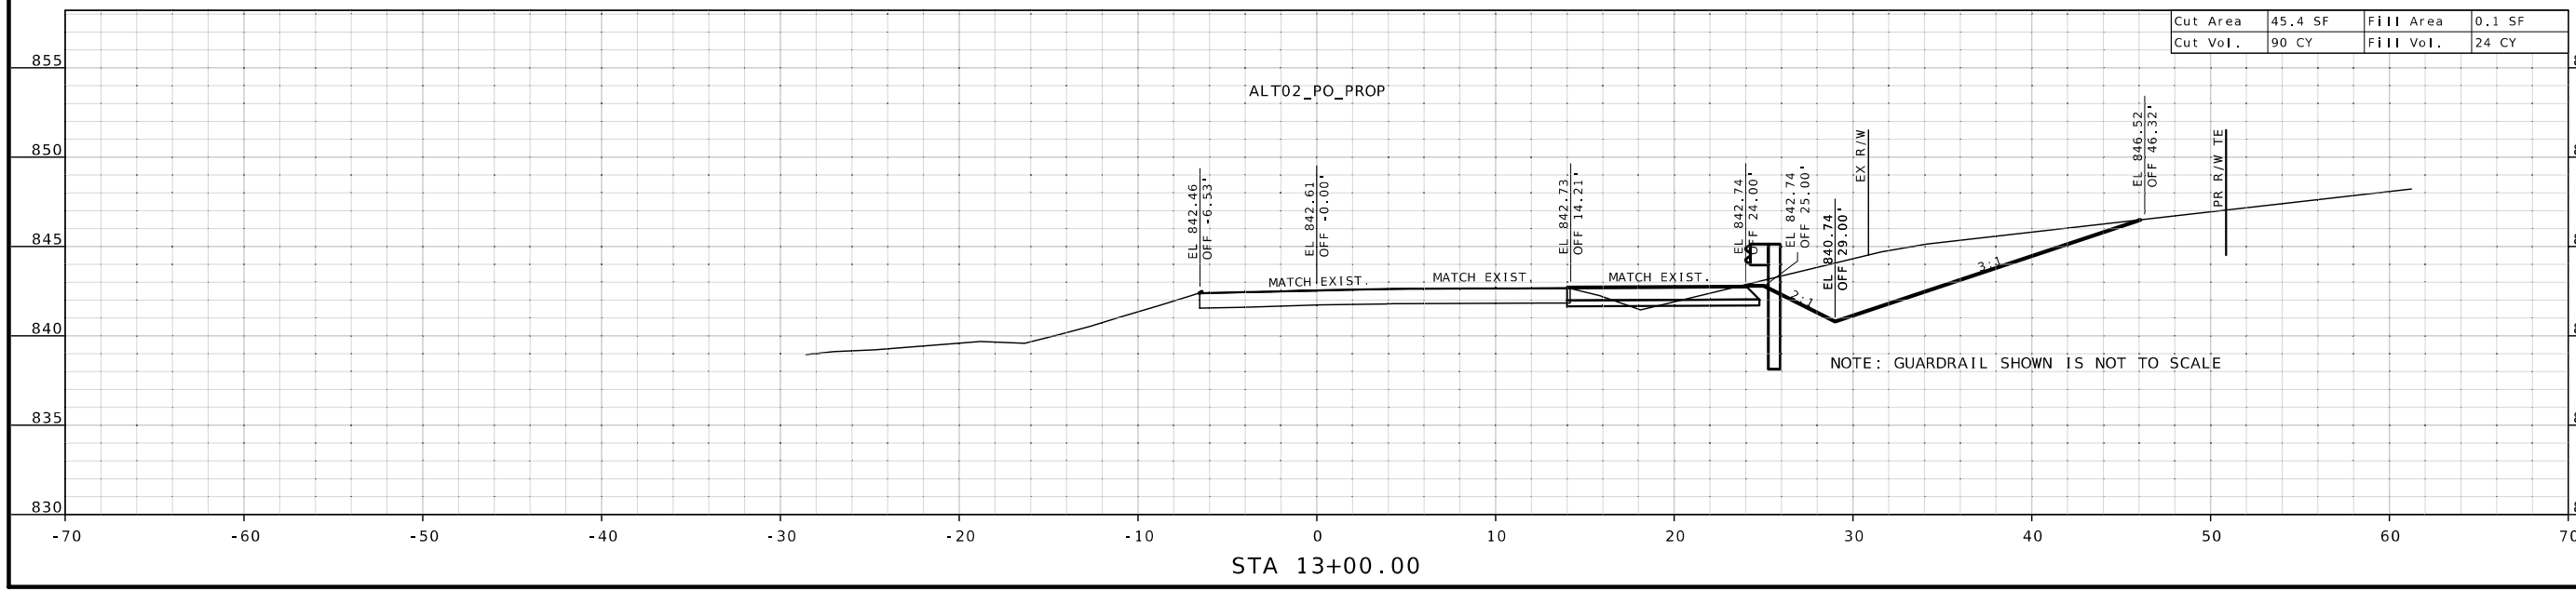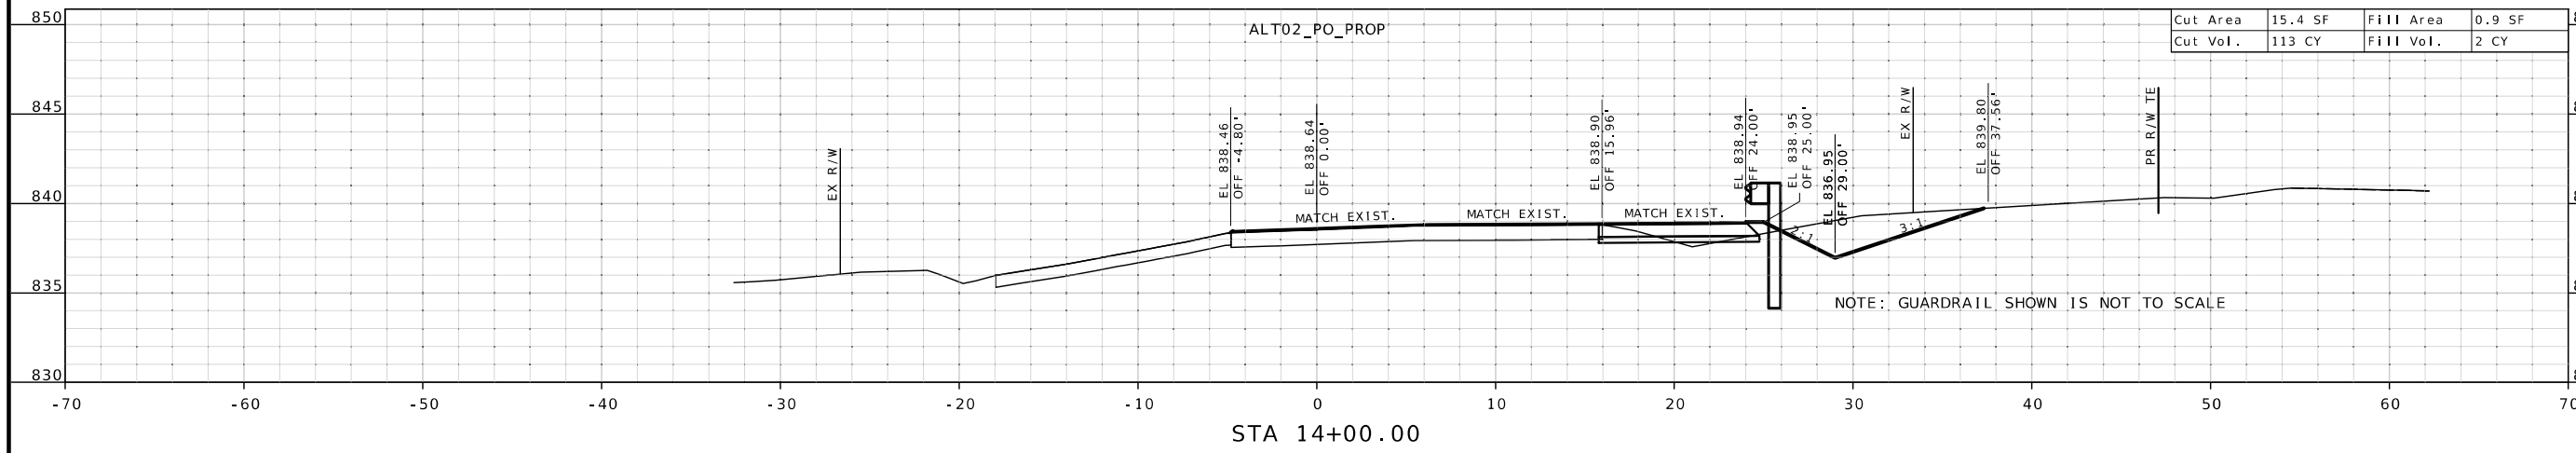


DESCRIPTION	DATE

MISSOURI HIGHWAYS AND TRANSPORTATION COMMISSION

105 WEST CAPITOL
JEFFERSON CITY, MO 65102
1-888-ASK-MODOT (1-888-275-6636)

CROSS SECTIONS
 ROUTE D CONSTR. B.L.L.
 AT POST OFFICE RD.
 SHEET 3 OF 8

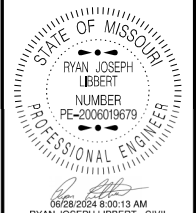

DATE PREPARED
6/25/2024

ROUTE	STATE
D/E	MO
DISTRICT	SHEET NO.
CD	16



COUNTY
CAMDEN/LACLEDE

JOB NO.
J553336

CONTRACT ID.

PROJECT NO.

BRIDGE NO.

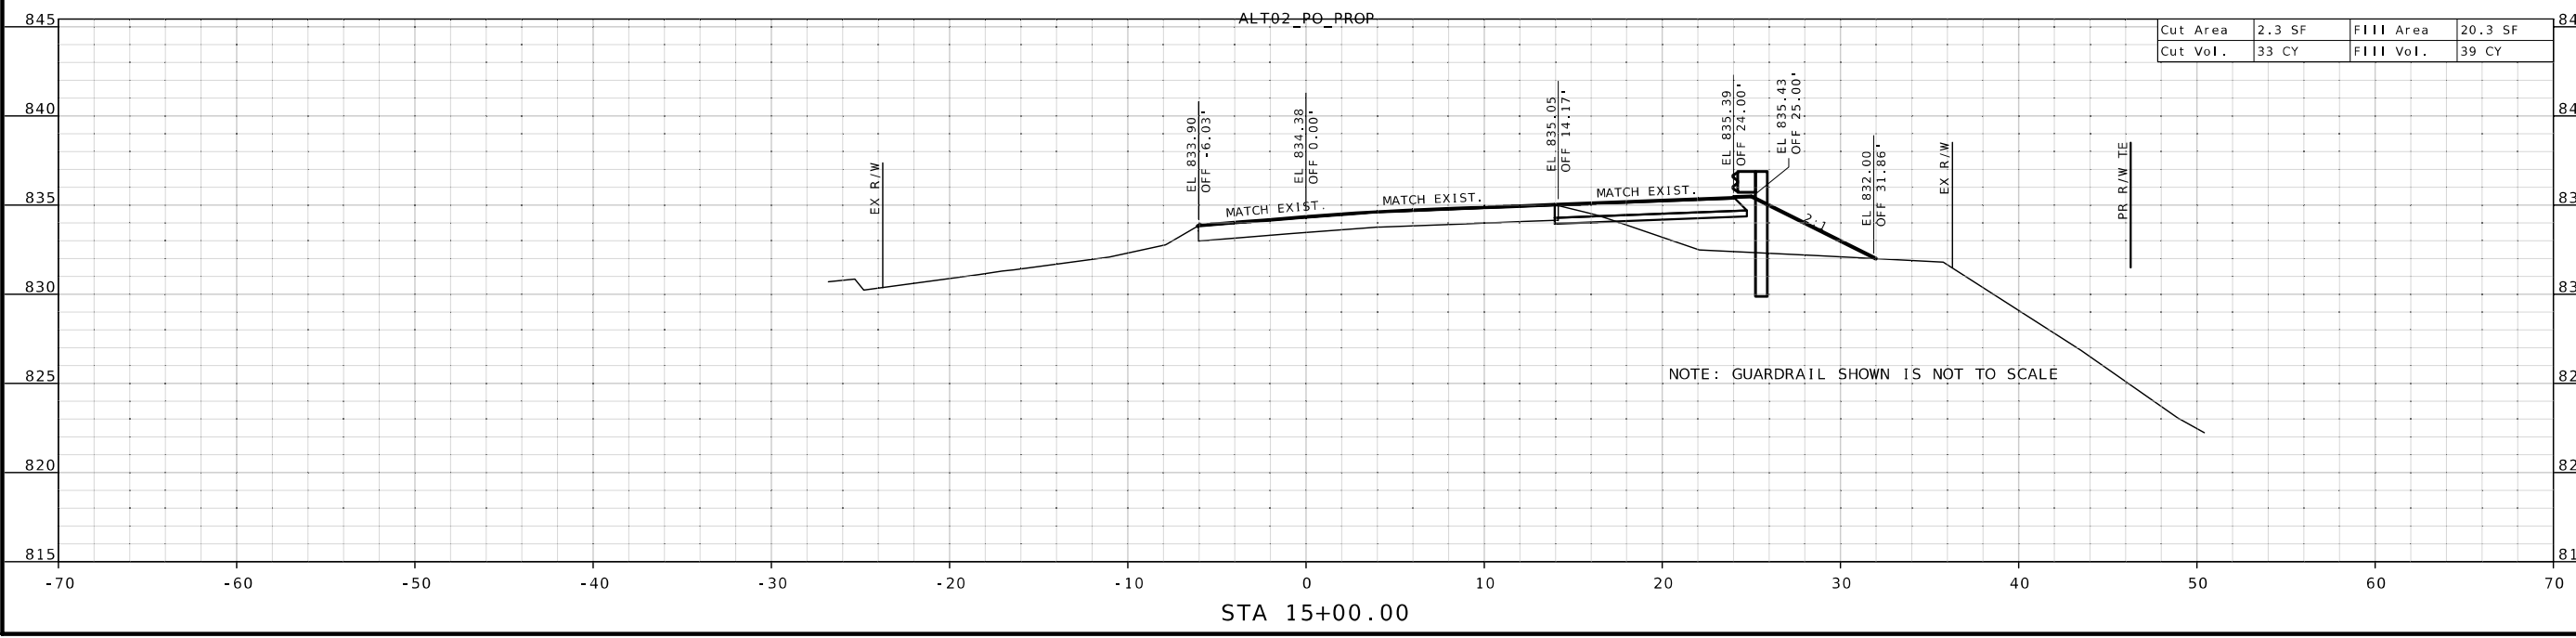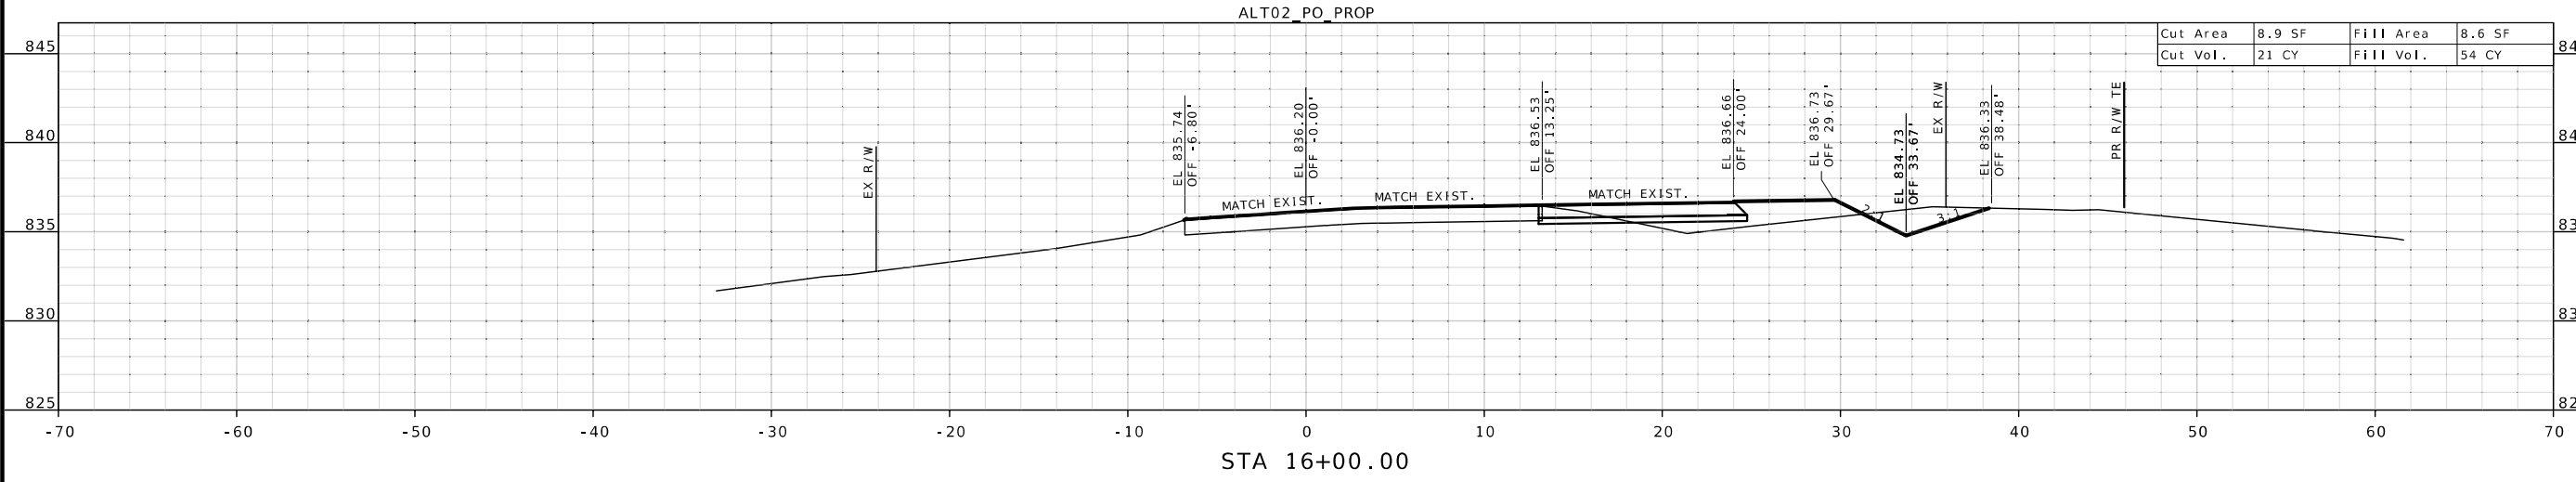


NOTE: GUARDRAIL SHOWN IS NOT TO SCALE

DESCRIPTION

DATE

CROSS SECTIONS
ROUTE D CONSTR. B.I.L.
AT POST OFFICE RD.
SHEET 4 OF 8

MISSOURI HIGHWAYS AND TRANSPORTATION
COMMISSION
MoDOT
105 WEST CAPITOL
JEFFERSON CITY, MO 65102
1-888-ASK-MODOT (1-888-275-6636)

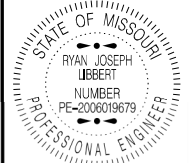

DATE PREPARED
6/25/2024

ROUTE	STATE
D/E	MO

DISTRICT	SHEET NO.
CD	17

COUNTY
CAMDEN/LACLEDE

JOB NO.
1553336

CONTRACT ID.


PROJECT NO.

BRIDGE NO.

DATE	DESCRIPTION

MISSOURI HIGHWAYS AND TRANSPORTATION COMMISSION


105 WEST CAPITOL
JEFFERSON CITY, MO 65102
1-888-ASK-MODOT (1-888-275-6636)

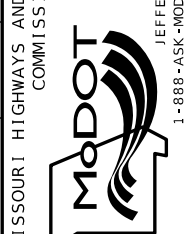


CROSS SECTIONS

ROUTE D CONSTR. B.L.
AT POST OFFICE RD.
SHEET 5 OF 8


ALT02_PO_PROP

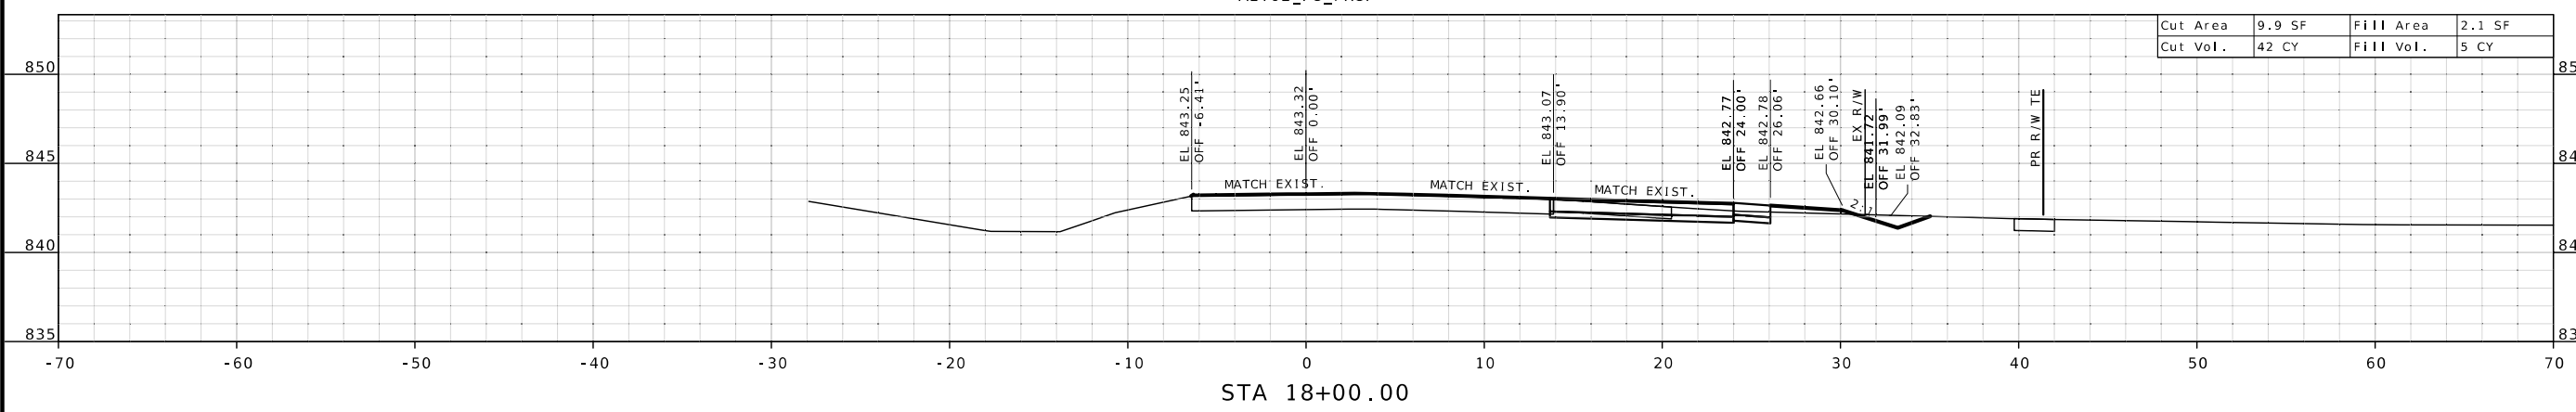


ALT02_PO_PROP

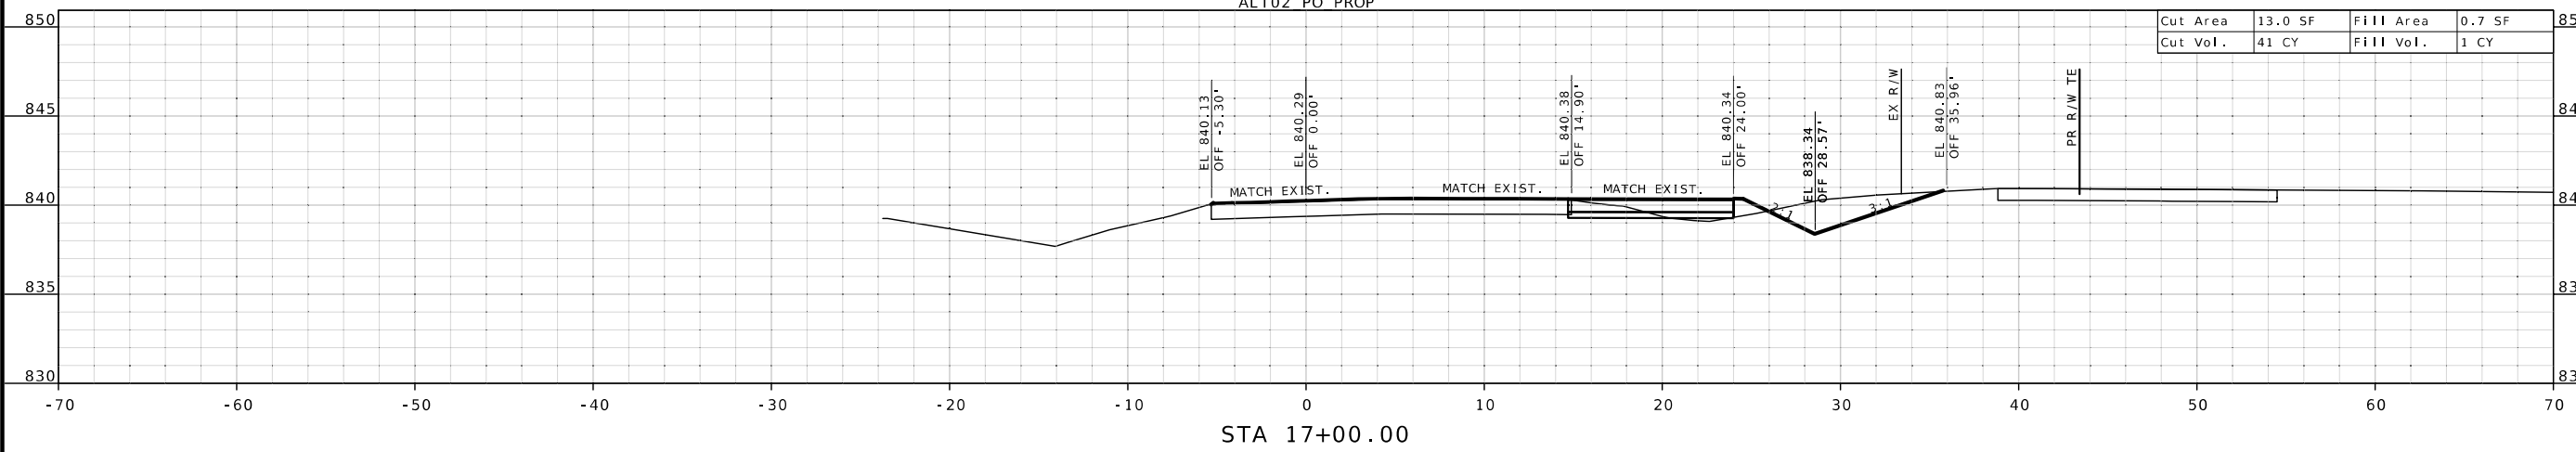

ALT02_PO_PROP

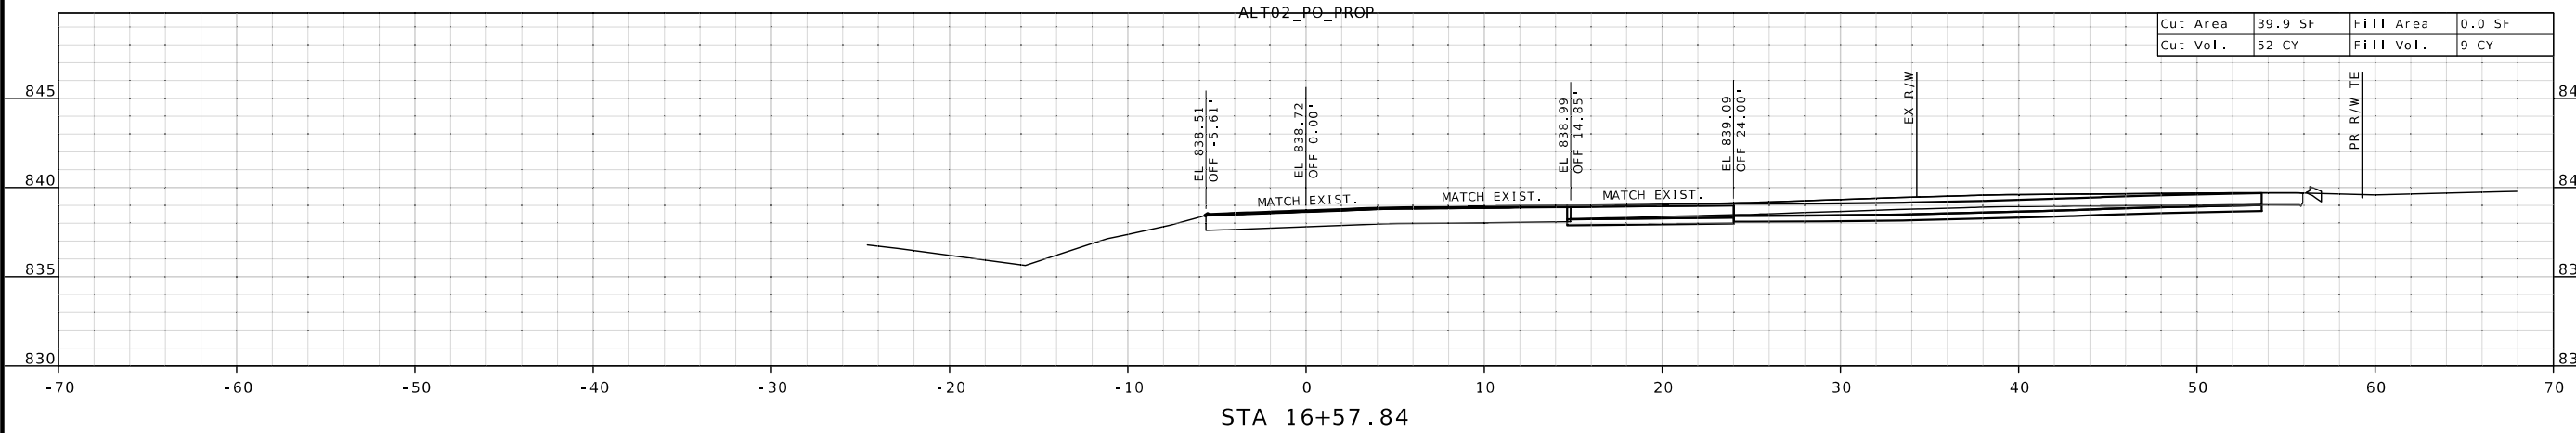

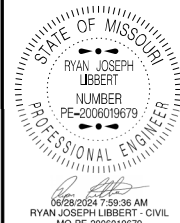


DATE PREPARED
6/25/2024

ROUTE STATE
D/E MO
DISTRICT SHEET NO.
CD 18




COUNTY
CAMDEN/LACLEDE
JOB NO.
J5S3336
CONTRACT ID.


PROJECT NO.
BRIDGE NO.

DATE	DESCRIPTION

MISSOURI HIGHWAYS AND TRANSPORTATION
COMMISSION

105 WEST CAPITOL
JEFFERSON CITY, MO 65102
1-888-ASK-MODOT (1-888-275-6636)

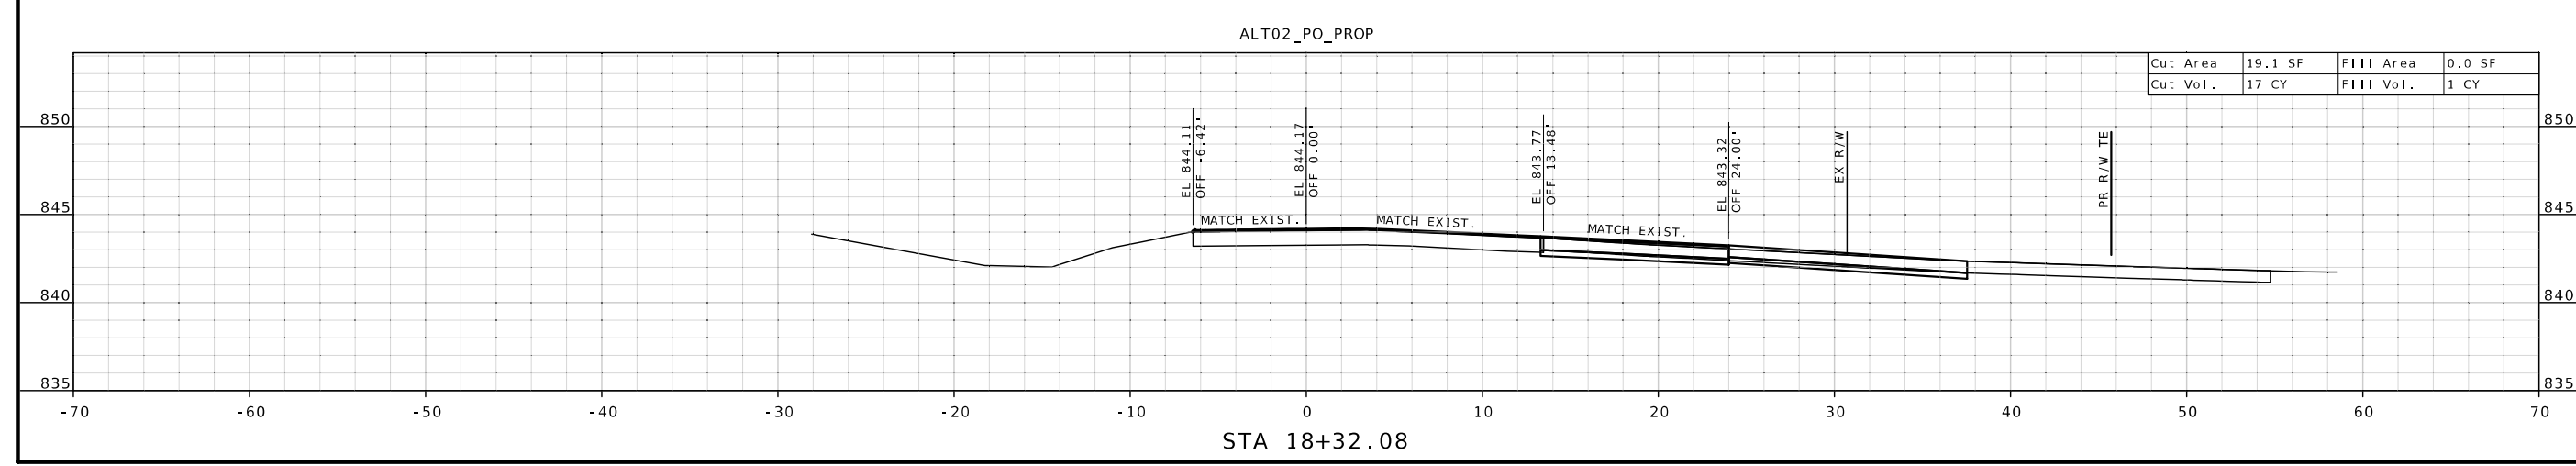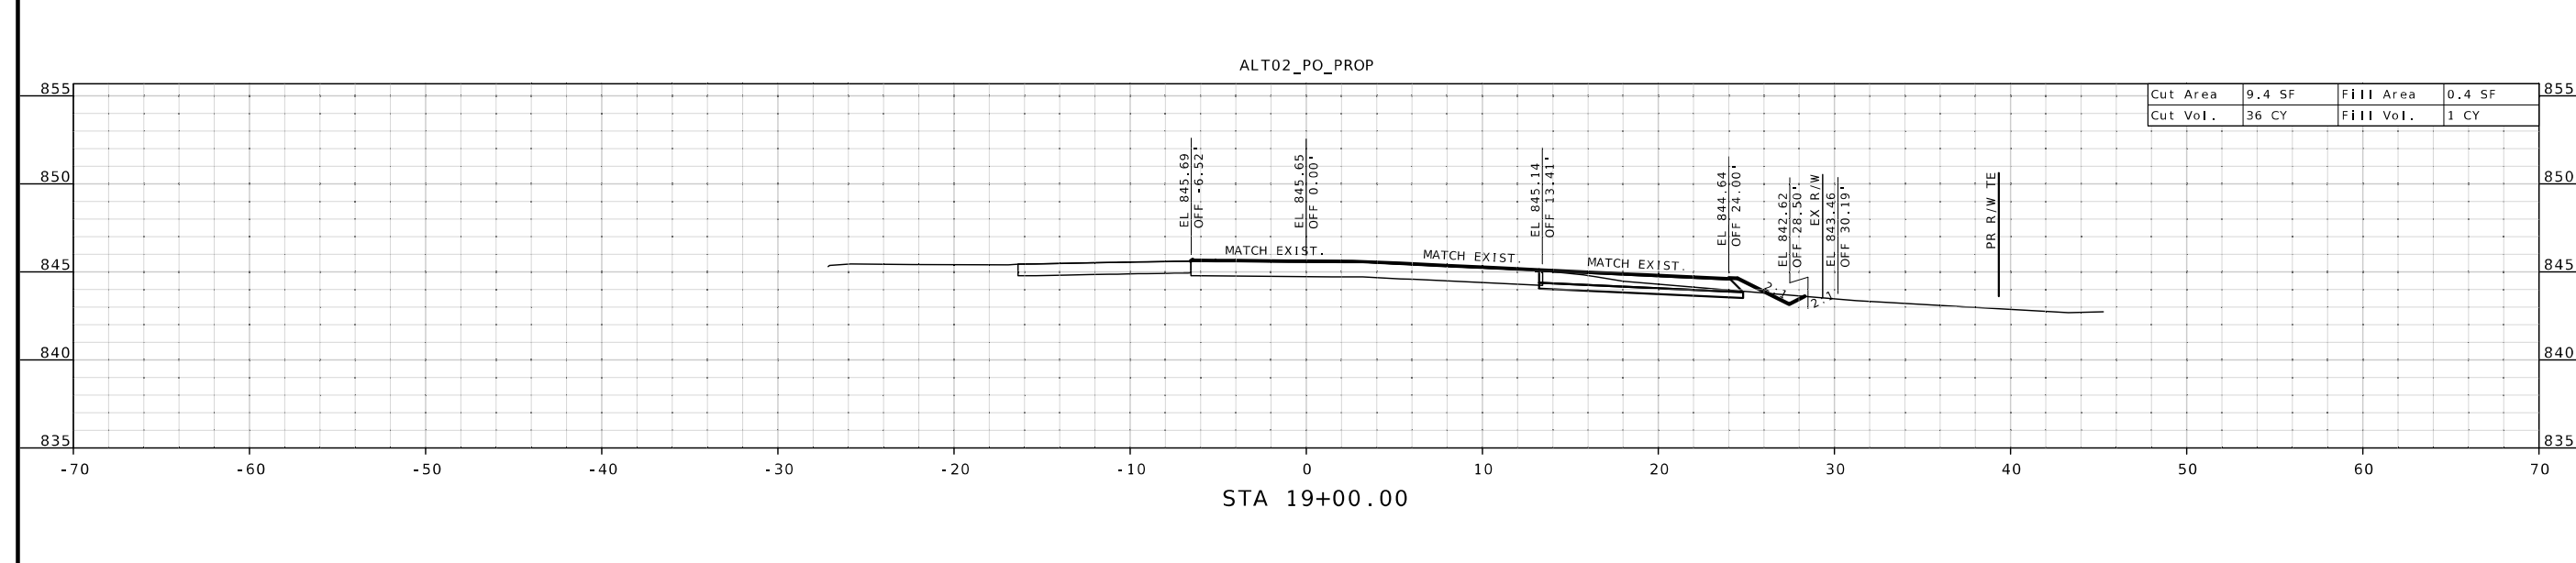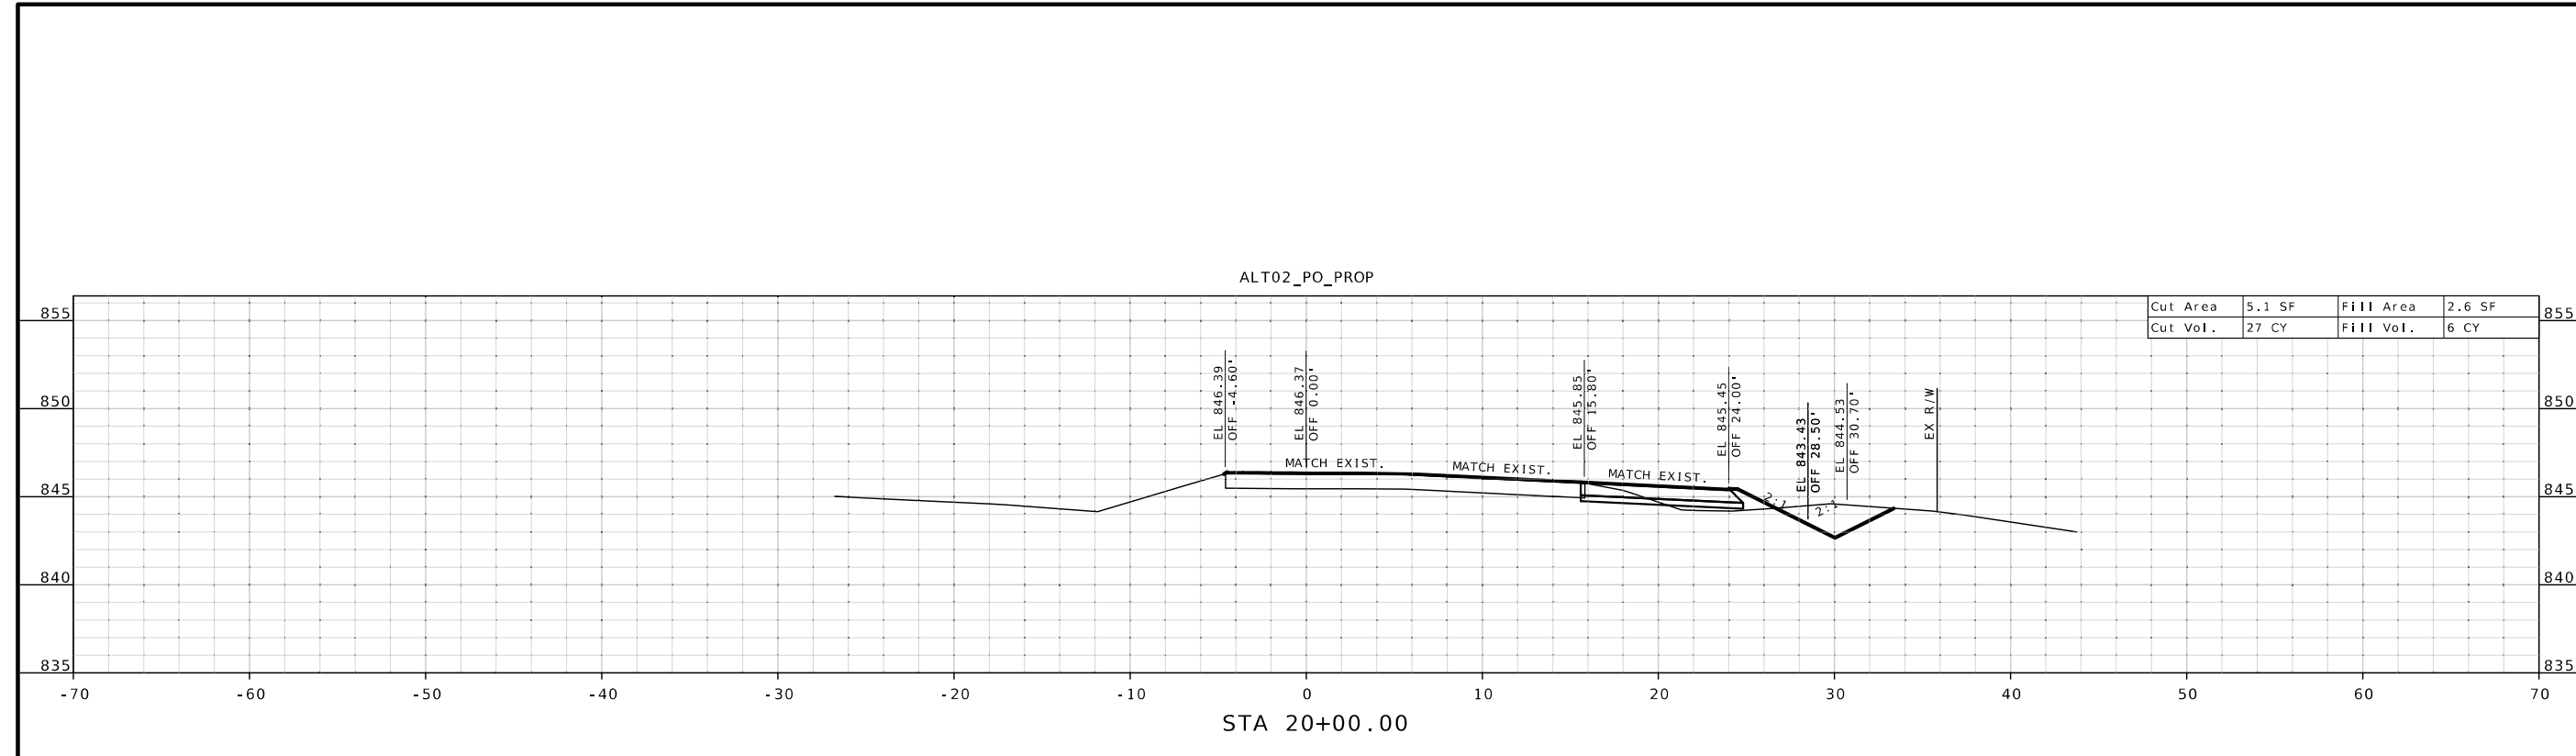CROSS SECTIONS
ROUTE D CONSTR. B.I.L.
AT POST OFFICE RD.
SHEET 6 OF 8

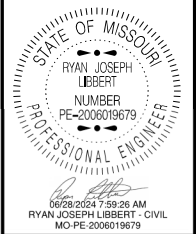




DATE PREPARED
6/25/2024
ROUTE STATE
D/E MO
DISTRICT SHEET NO.
CD 19
COUNTY
CAMDEN/LACLEDE

JOB NO.
J5S3336
CONTRACT ID.




PROJECT NO.
BRIDGE NO.

DESCRIPTION

DATE

MISSOURI HIGHWAYS AND TRANSPORTATION COMMISSION

105 WEST CAPITOL
JEFFERSON CITY, MO 65102
1-888-ASK-MODOT (1-888-275-6636)

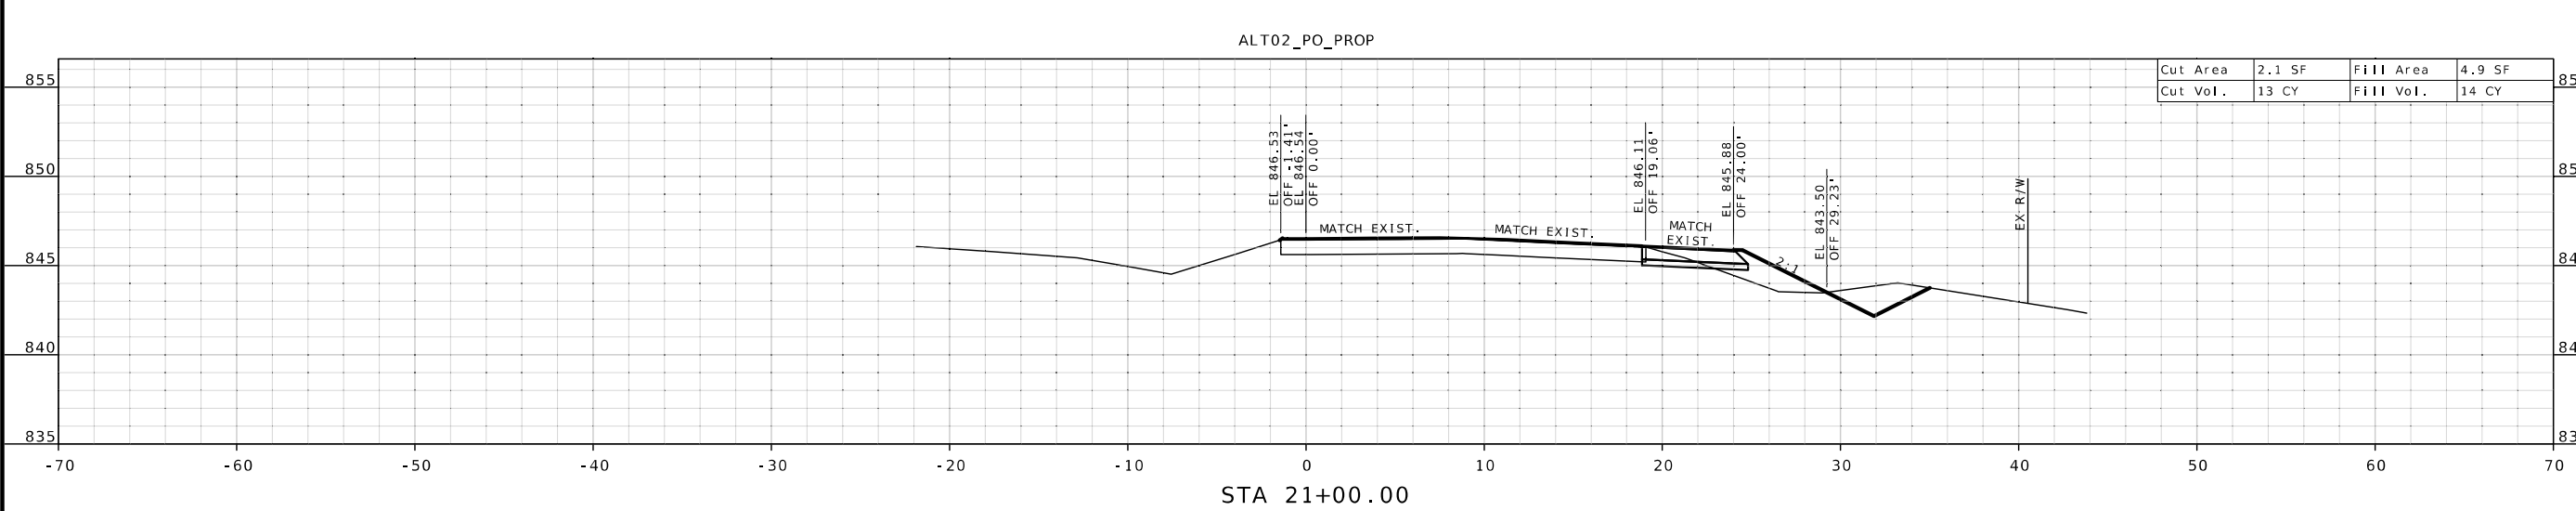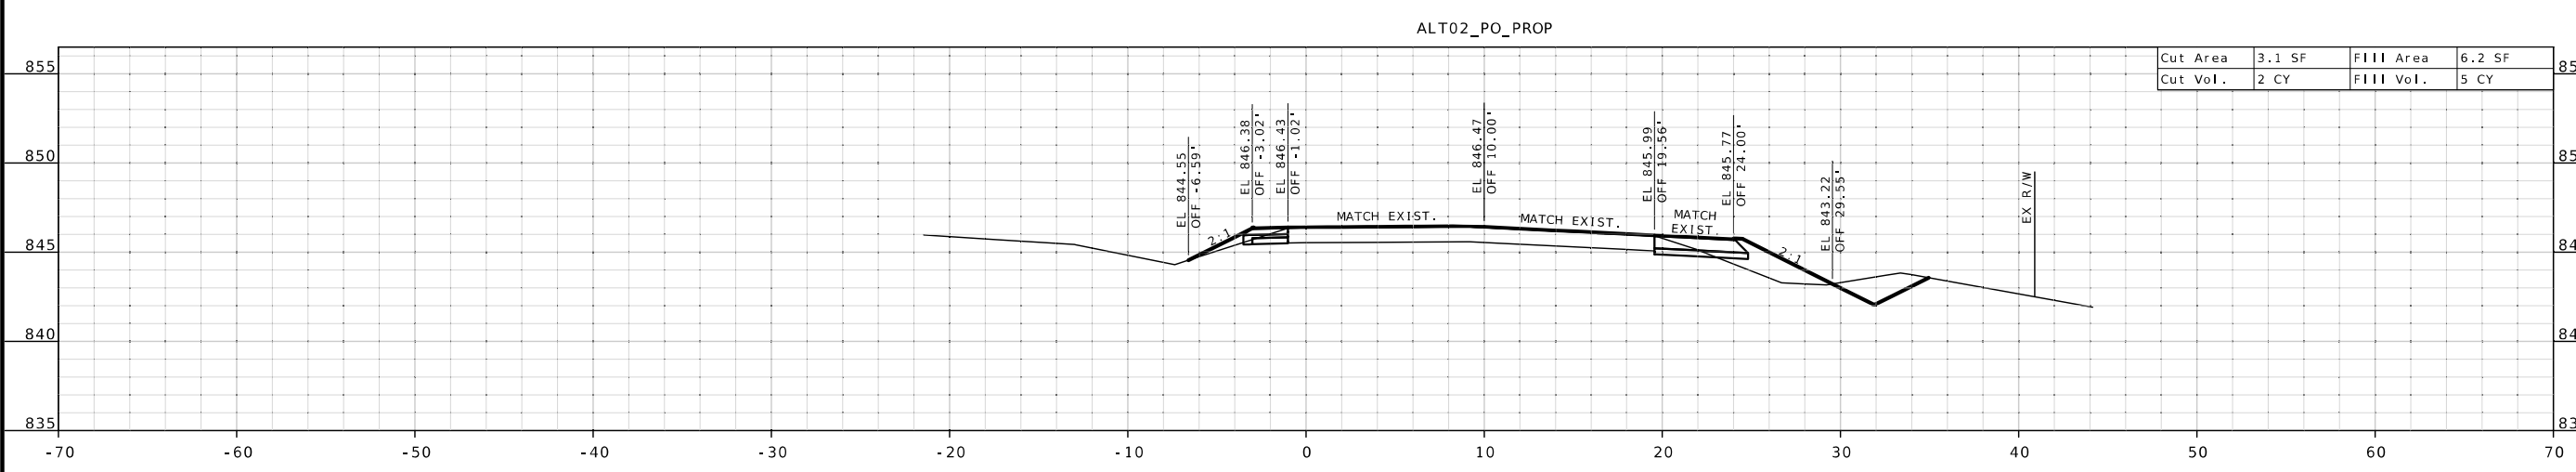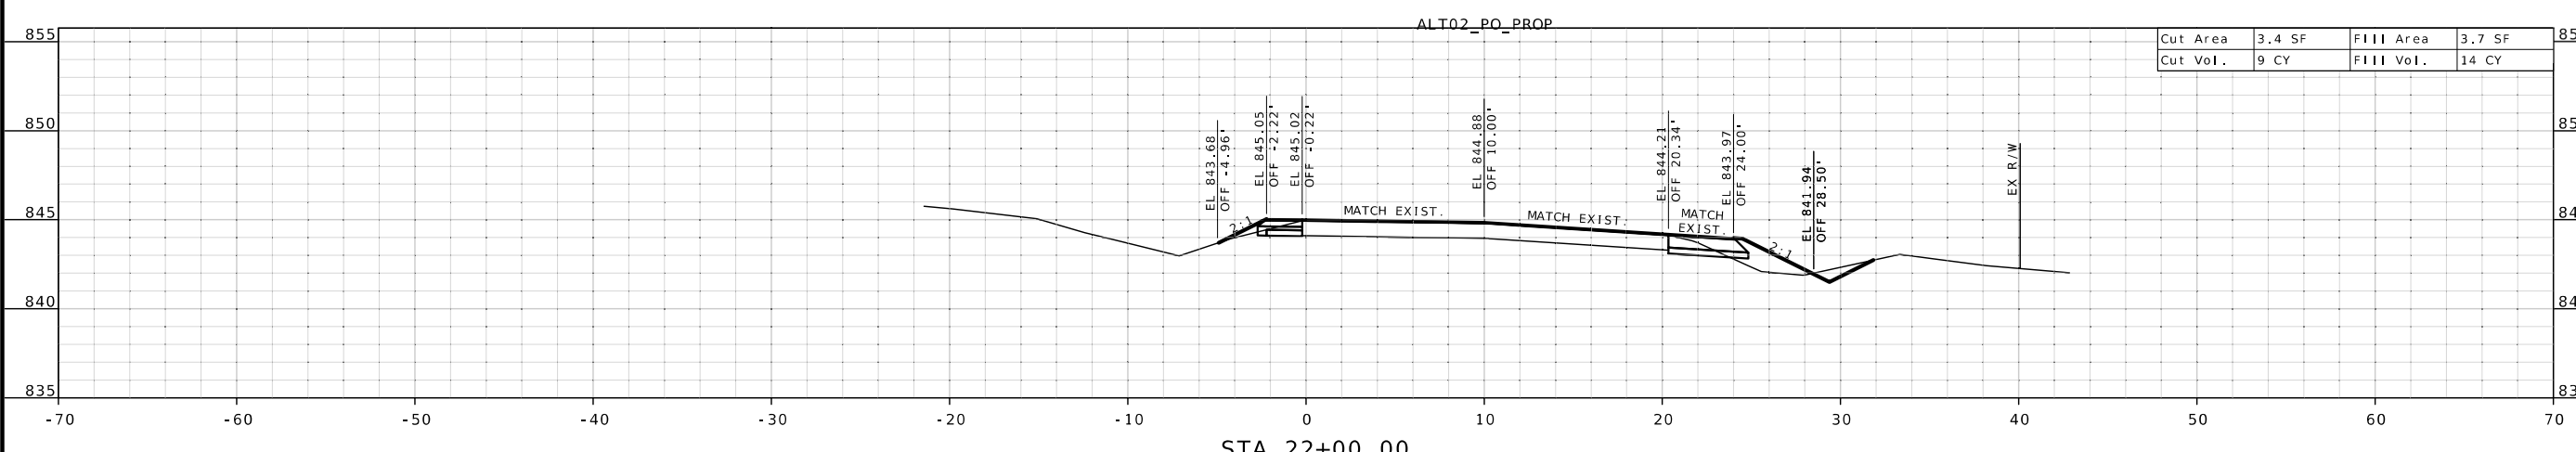
CROSS SECTIONS
ROUTE D CONSTR. B.L.
AT POST OFFICE RD.
SHEET 7 OF 8



STA 22+00.00

STA 21+25.00

STA 21+00.00

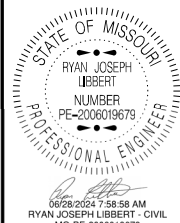

DATE PREPARED
6/25/2024

ROUTE STATE
D/E MO

DISTRICT SHEET NO.
CD 20

COUNTY
CAMDEN/LACLEDE

JOB NO.
J553336


CONTRACT ID.

PROJECT NO.

BRIDGE NO.


DATE	DESCRIPTION


MISSOURI HIGHWAYS AND TRANSPORTATION COMMISSION



105 WEST CAPITOL
JEFFERSON CITY, MO 65102
1-888-ASK-MODOT (1-888-273-6636)

CROSS SECTIONS
ROUTE D CONSTR. B.L.L.
AT POST OFFICE RD.
SHEET 8 OF 8

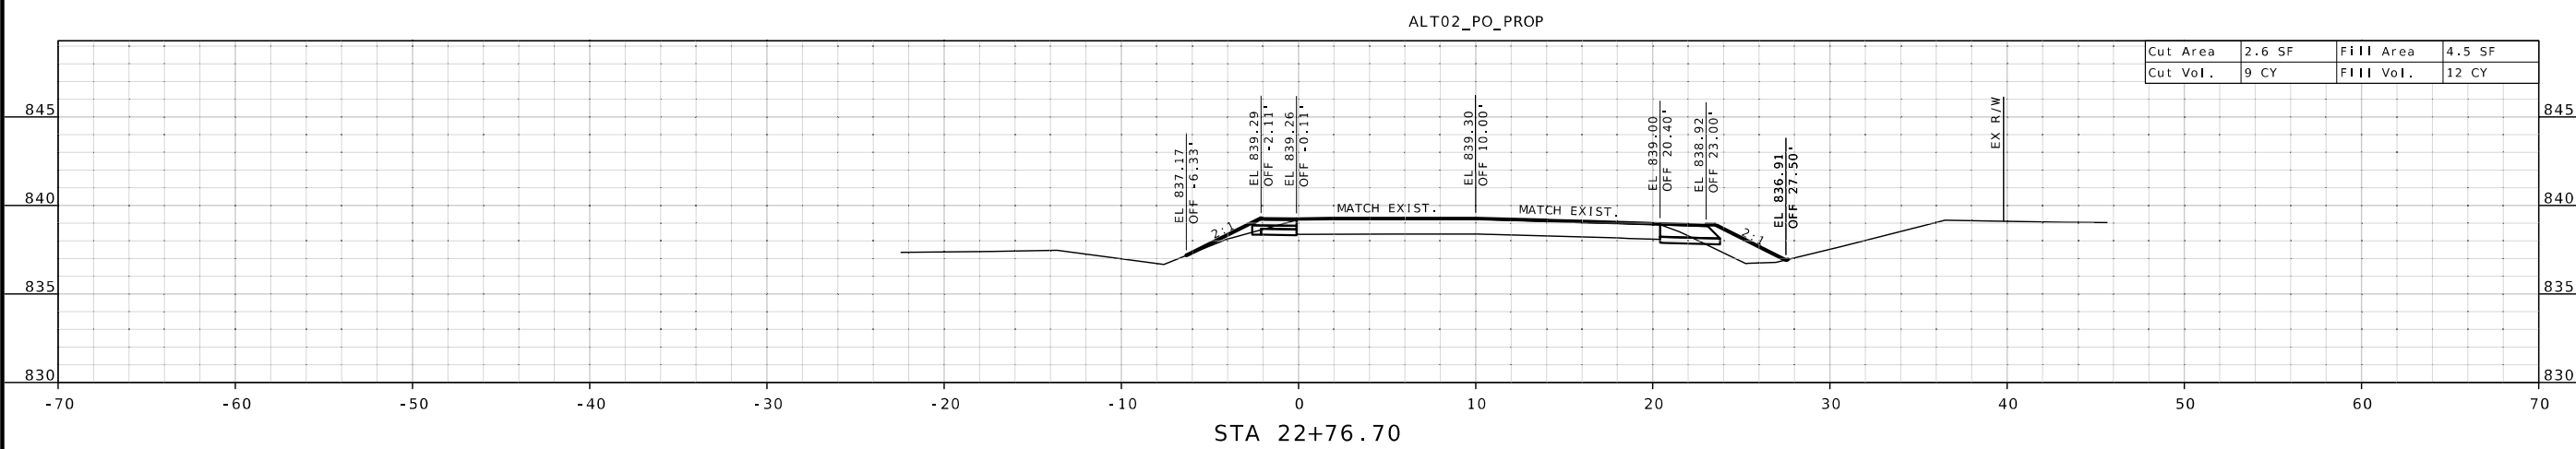

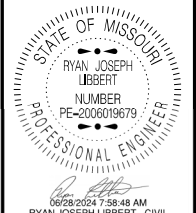

DATE PREPARED
6/25/2024

ROUTE STATE
D/E MO
DISTRICT SHEET NO.
CD 21


COUNTY
CAMDEN/LACLEDE

JOB NO.
J553336
CONTRACT ID.


PROJECT NO.

BRIDGE NO.

Cut Area	3.9 SF	Fill Area	4.1 SF
Cut Vol.	8 CY	Fill Vol.	15 CY

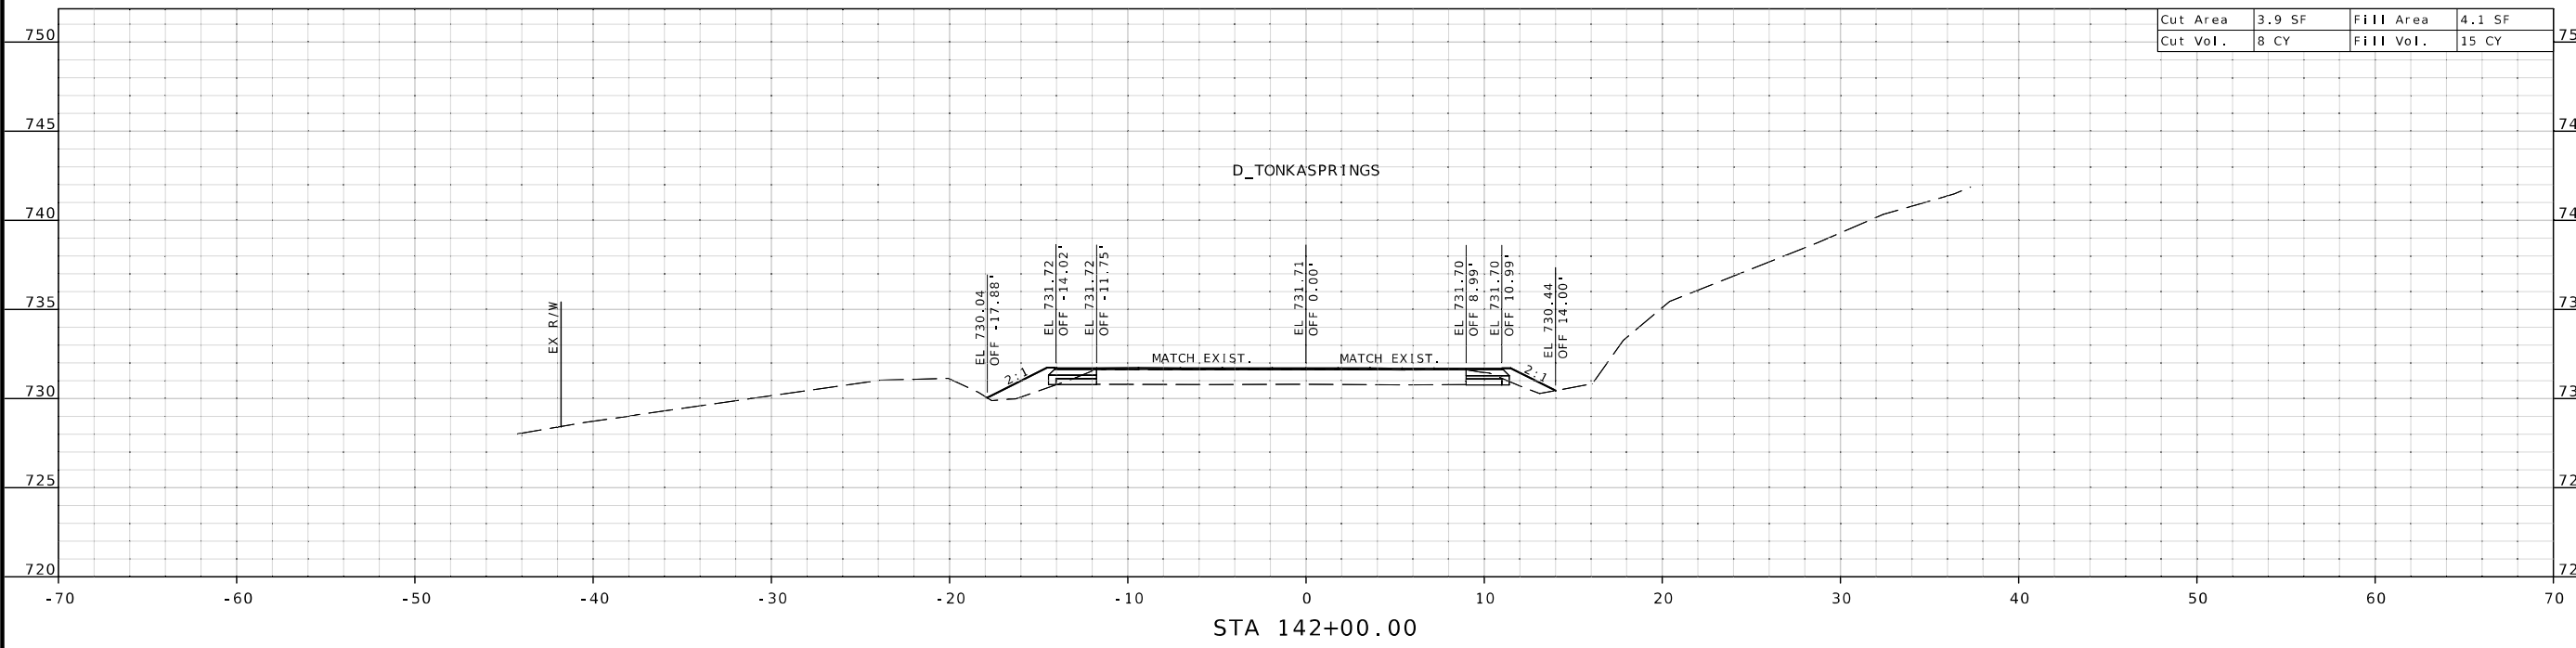

Cut Area	2.8 SF	Fill Area	8.1 SF
Cut Vol.	0 CY	Fill Vol.	0 CY

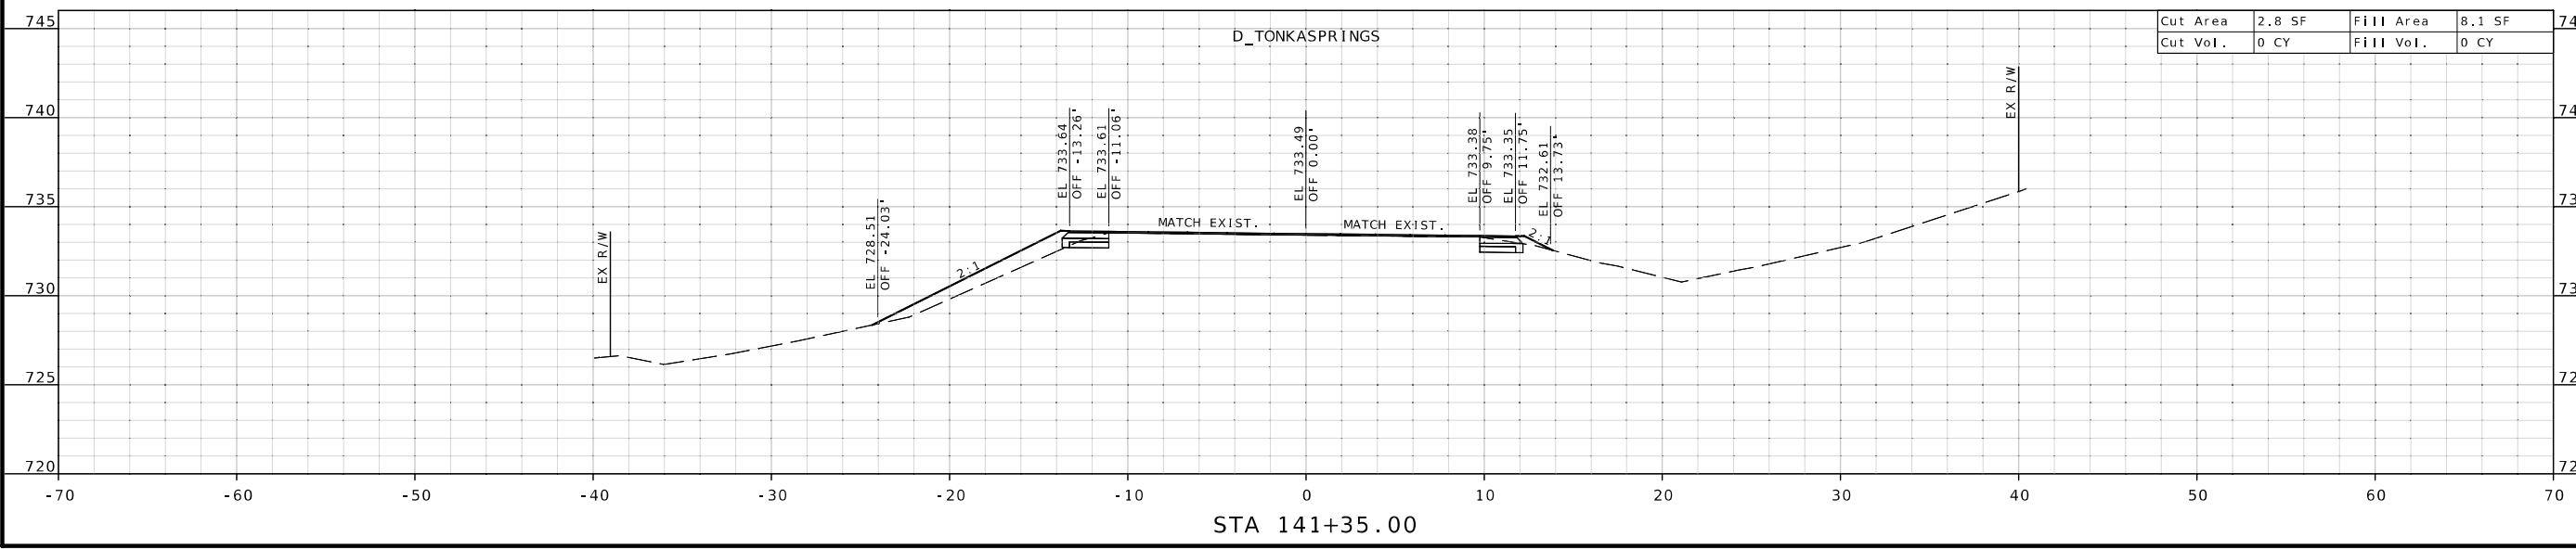

DATE	DESCRIPTION

MISSOURI HIGHWAYS AND TRANSPORTATION COMMISSION

105 WEST CAPITOL
JEFFERSON CITY, MO 65102
1-888-ASK-MODOT (1-888-275-6636)

CROSS SECTIONS
ROUTE D SURVEY C.L.
AT TONKA SPRINGS RD.
SHEET 1 OF 3



DATE PREPARED
6/25/2024

ROUTE STATE
D/E MO

DISTRICT SHEET NO.
CD 22

COUNTY
CAMDEN/LACLEDE

JOB NO.
J553336

CONTRACT ID.

PROJECT NO.

BRIDGE NO.


DATE	DESCRIPTION

MISSOURI HIGHWAYS AND TRANSPORTATION COMMISSION





CROSS SECTIONS
ROUTE D SURVEY C.L.
AT TONKA SPRINGS RD.
SHEET 2 OF 3

Cut Area	2.8 SF	Fill Area	3.0 SF
Cut Vol.	11 CY	Fill Vol.	14 CY

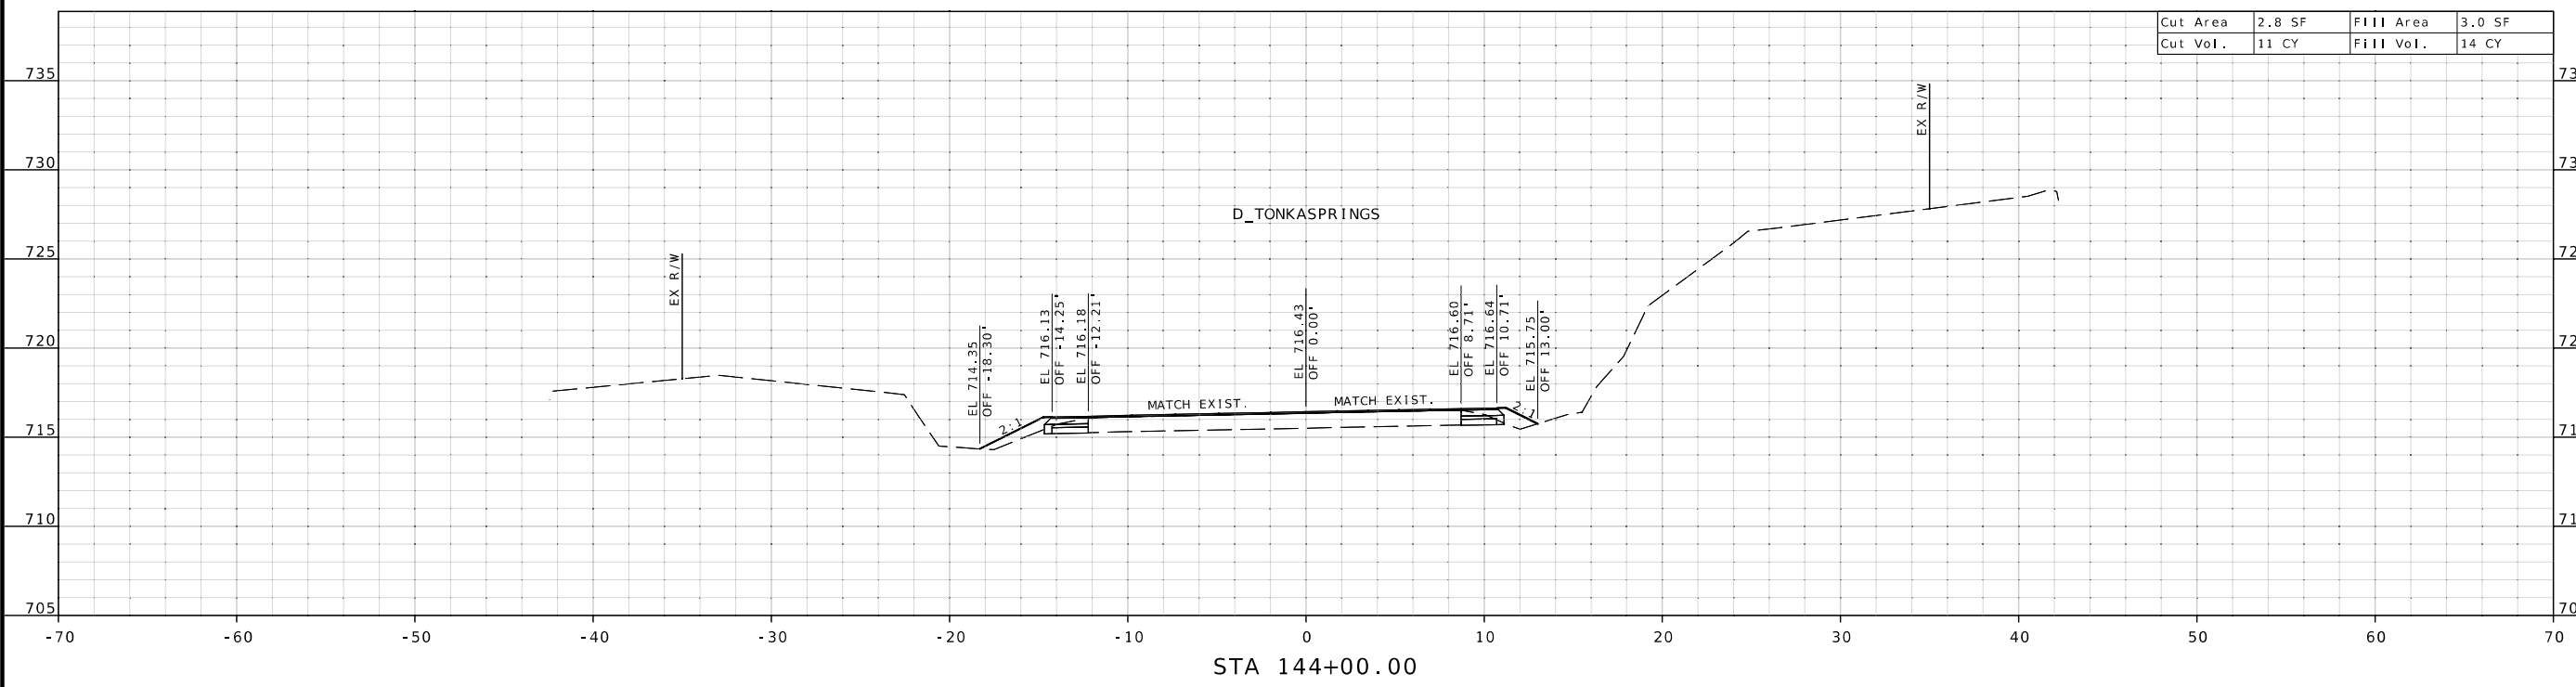

Cut Area	3.2 SF	Fill Area	4.6 SF
Cut Vol.	13 CY	Fill Vol.	16 CY

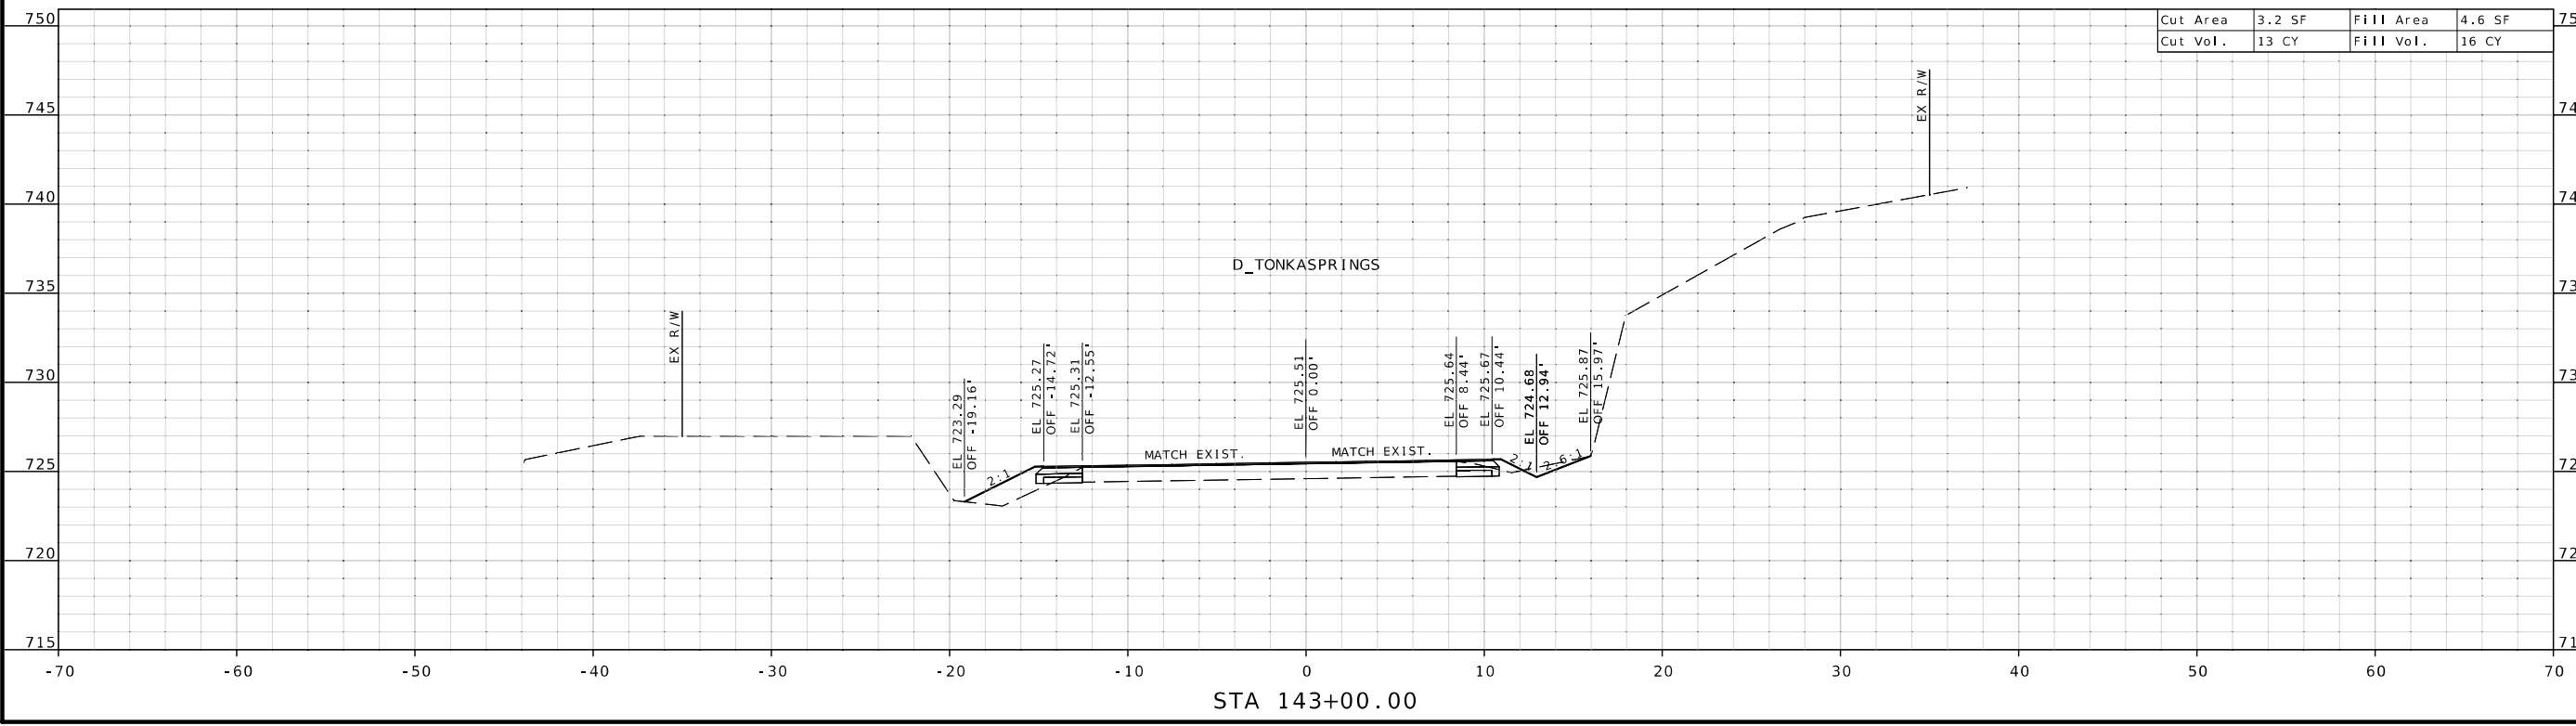

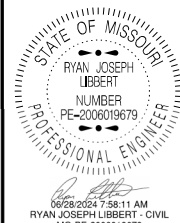

DATE PREPARED
6/25/2024

ROUTE STATE
D/E MO

DISTRICT SHEET NO.
CD 23



COUNTY
CAMDEN/LACLEDE

JOB NO.
J553336

CONTRACT ID.

PROJECT NO.

BRIDGE NO.

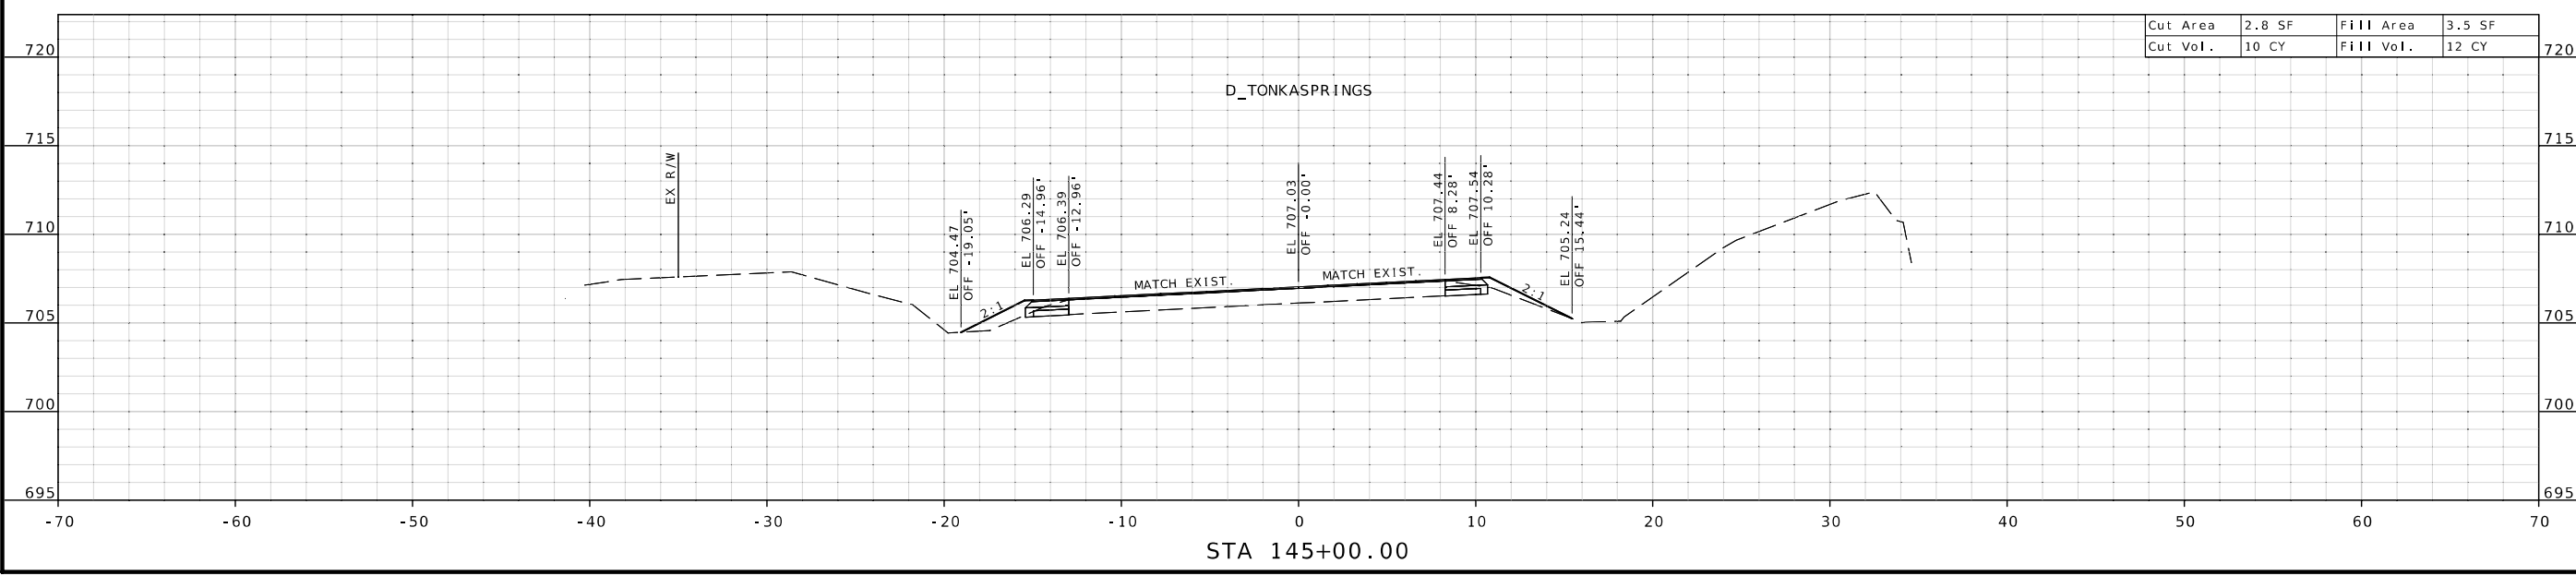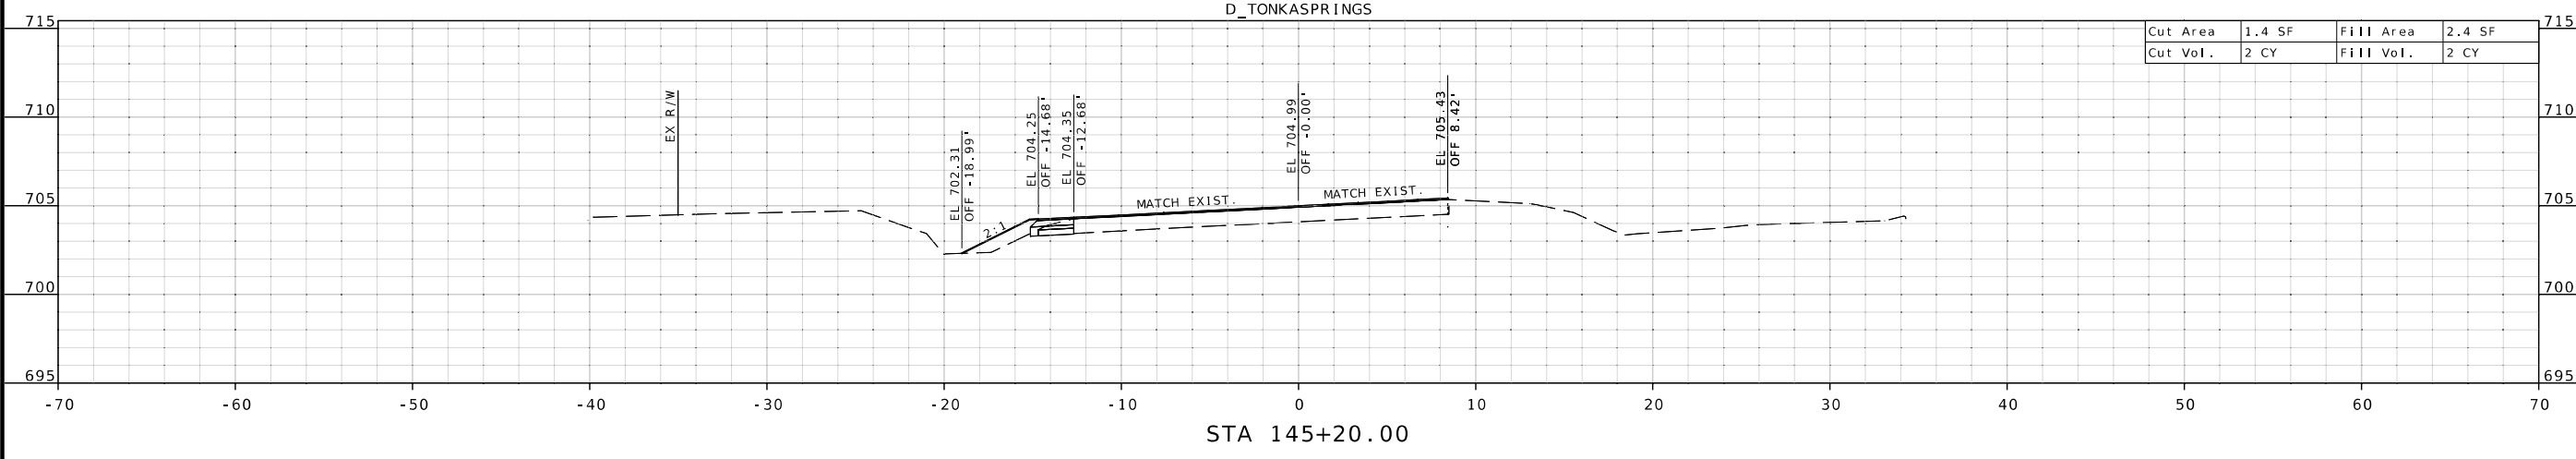

DESCRIPTION


DATE

MISSOURI HIGHWAYS AND TRANSPORTATION COMMISSION



105 WEST CAPITOL
JEFFERSON CITY, MO 65102
1-888-ASK-MODOT (1-888-275-6636)

CROSS SECTIONS
ROUTE D SURVEY C.L.
AT TONKA SPRINGS RD.
SHEET 3 OF 3

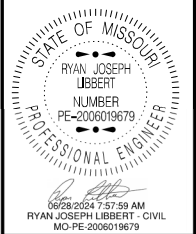

DATE PREPARED
6/25/2024

ROUTE	STATE
D/E	MO
DISTRICT	SHEET NO.
CD	24

COUNTY
CAMDEN/LACLEDE

JOB NO.
J553336

CONTRACT ID.

PROJECT NO.

BRIDGE NO.

DATE	DESCRIPTION


MISSOURI HIGHWAYS AND TRANSPORTATION COMMISSION

105 WEST CAPITOL
JEFFERSON CITY, MO 65102
1-888-ASK-MODOT (1-888-275-6636)


CROSS SECTIONS
ROUTE D SURVEY C.L.
AT PEACEFUL VALLEY RD.
SHEET 1 OF 13


Cut Area	1.3 SF	Fill Area	20.4 SF
Cut Vol.	5 CY	Fill Vol.	81 CY

ROCK FILL:
FROM STA 201+75 TO STA 202+50
APPROX. C = 286 CY

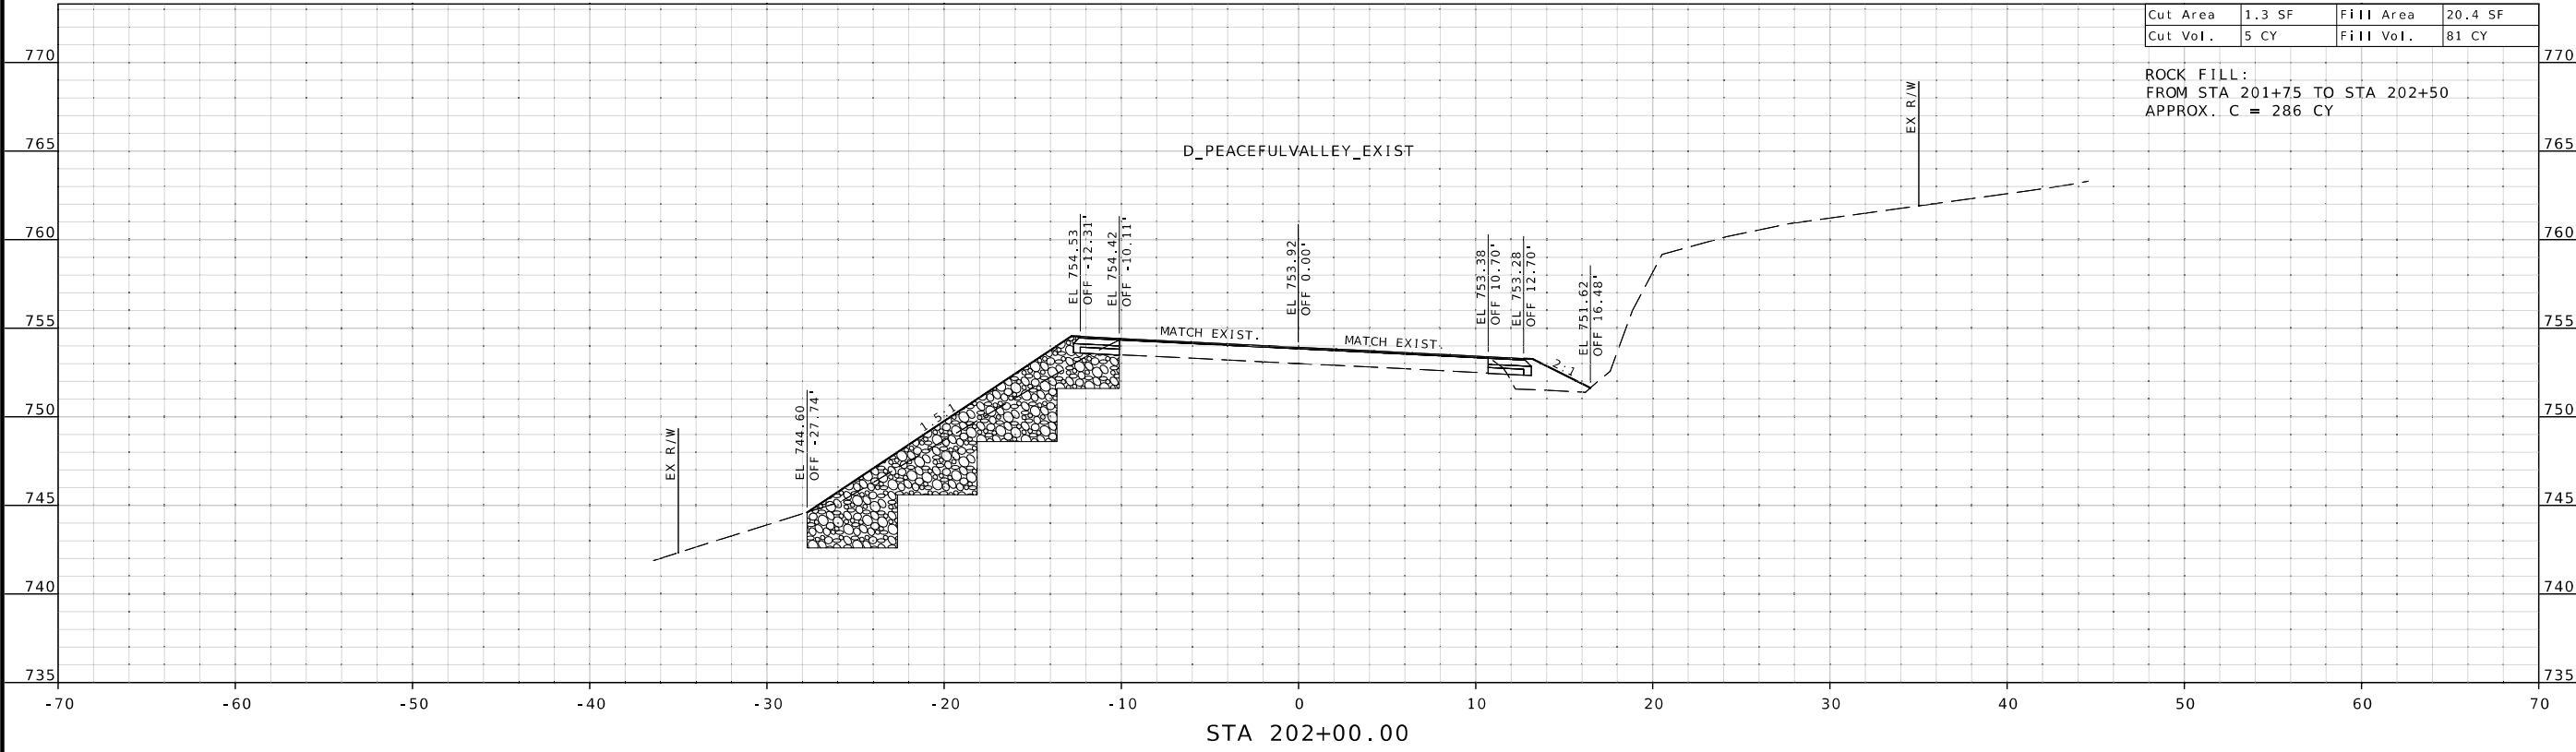

Cut Area	1.3 SF	Fill Area	23.6 SF
Cut Vol.	0 CY	Fill Vol.	0 CY

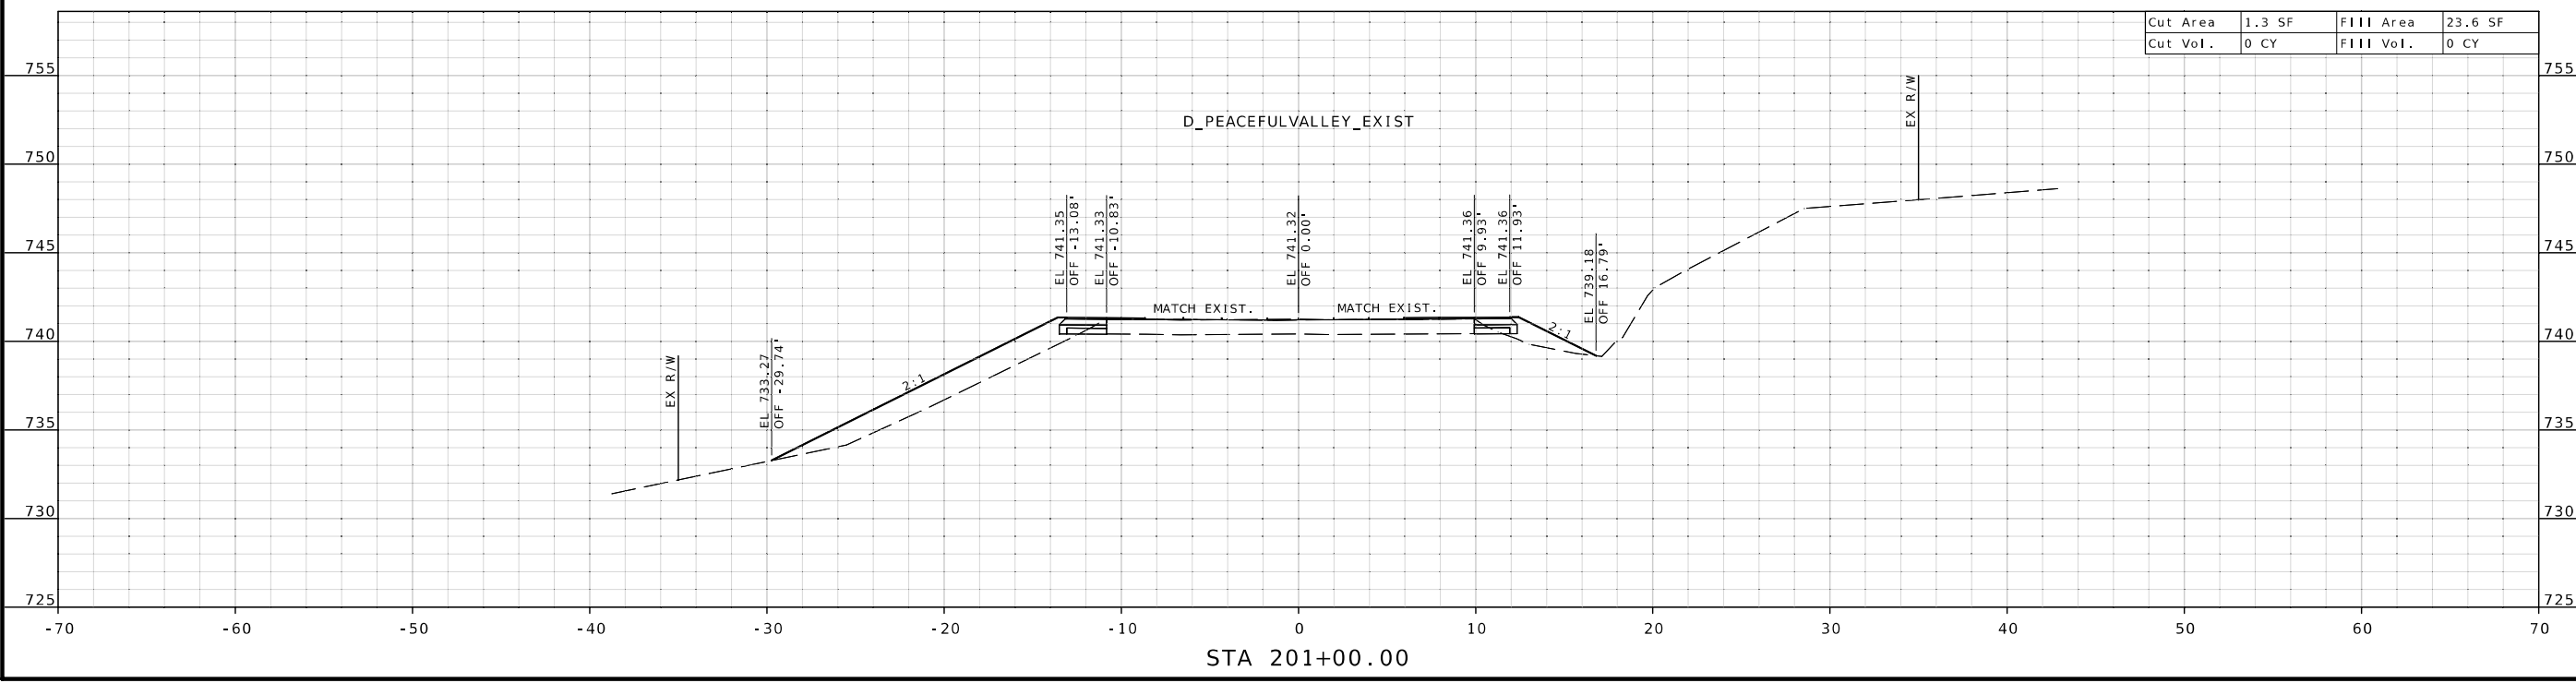

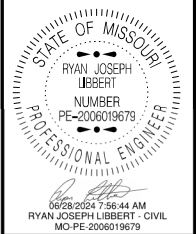

DATE PREPARED
6/25/2024

ROUTE STATE
D/E MO
DISTRICT SHEET NO.
CD 25

COUNTY
CAMDEN/LACLEDE

JOB NO.
J553336

CONTRACT ID.

PROJECT NO.



BRIDGE NO.


DATE	DESCRIPTION

MISSOURI HIGHWAYS AND TRANSPORTATION COMMISSION

 105 WEST CAPITOL
 JEFFERSON CITY, MO 65102
 1-888-ASK-MODOT (1-888-275-6636)

CROSS SECTIONS
 ROUTE D SURVEY C.L.
 AT PEACEFUL VALLEY RD.
 SHEET 2 OF 13

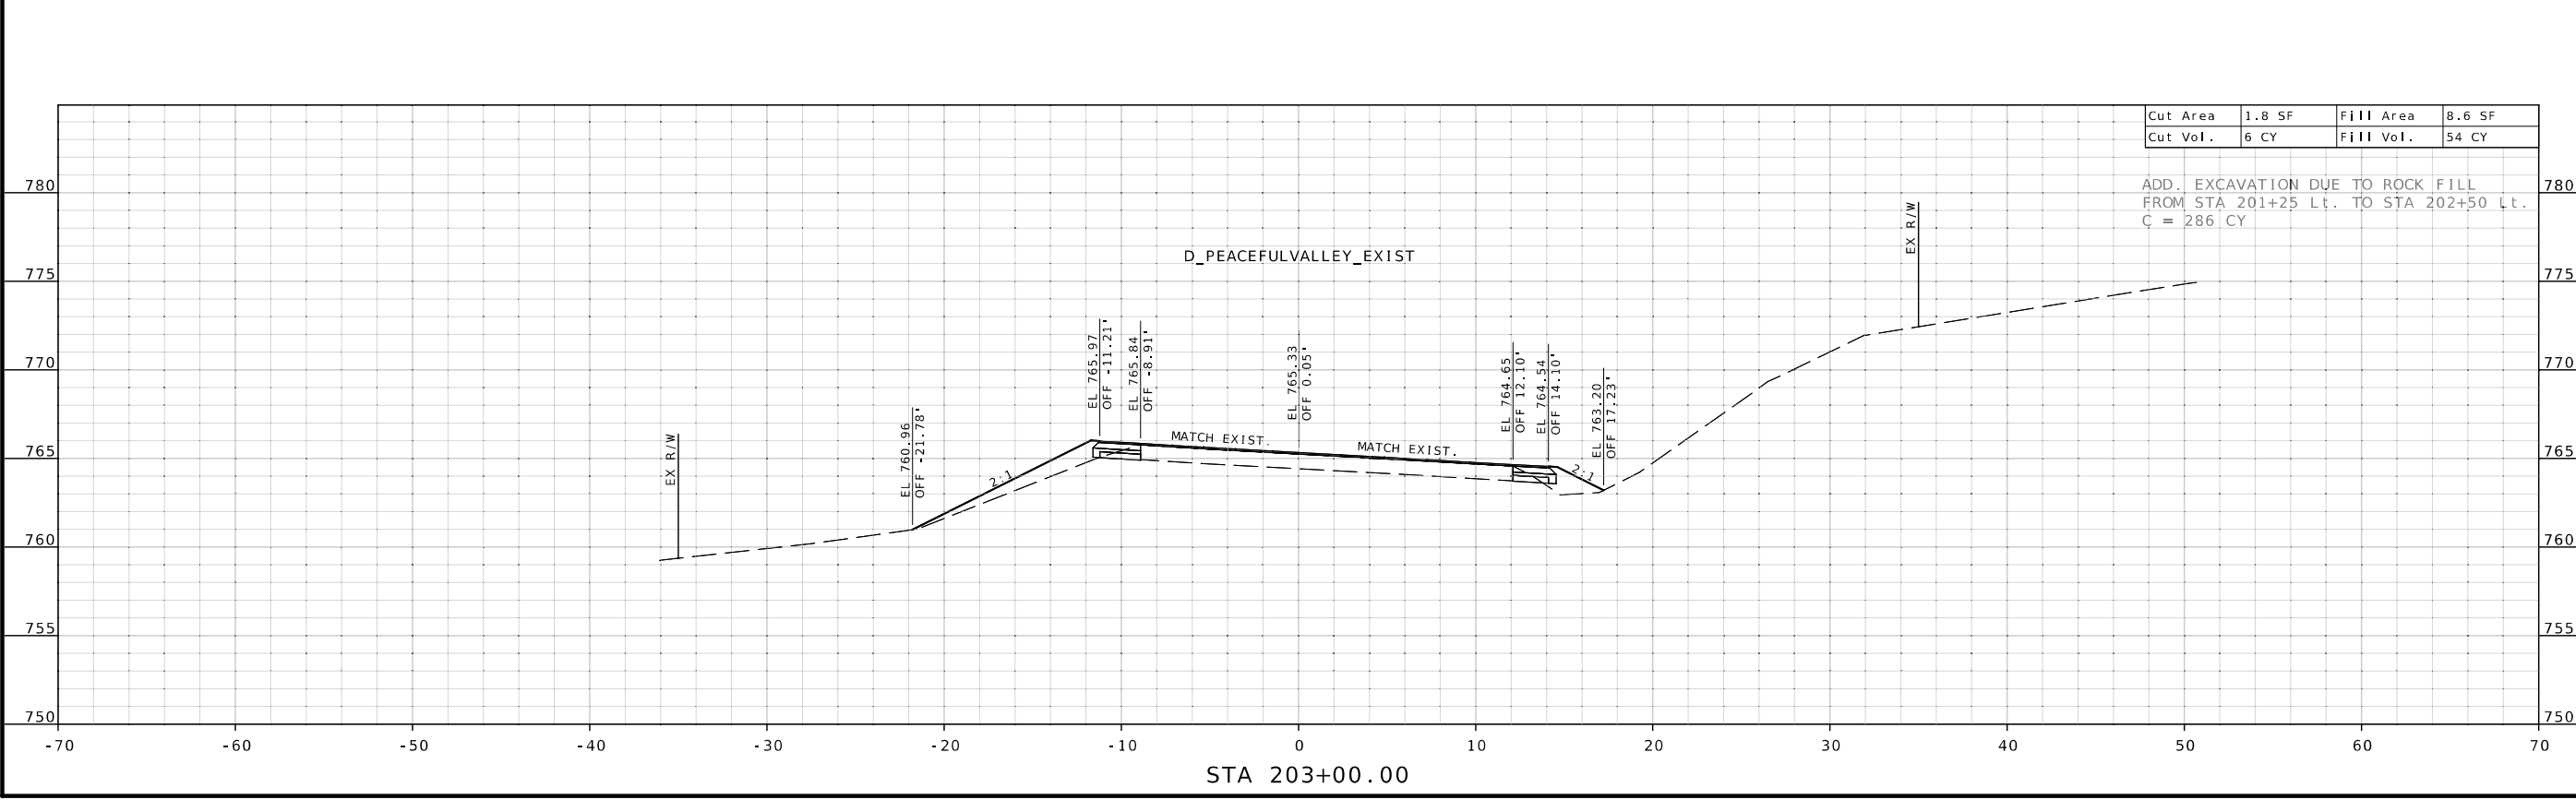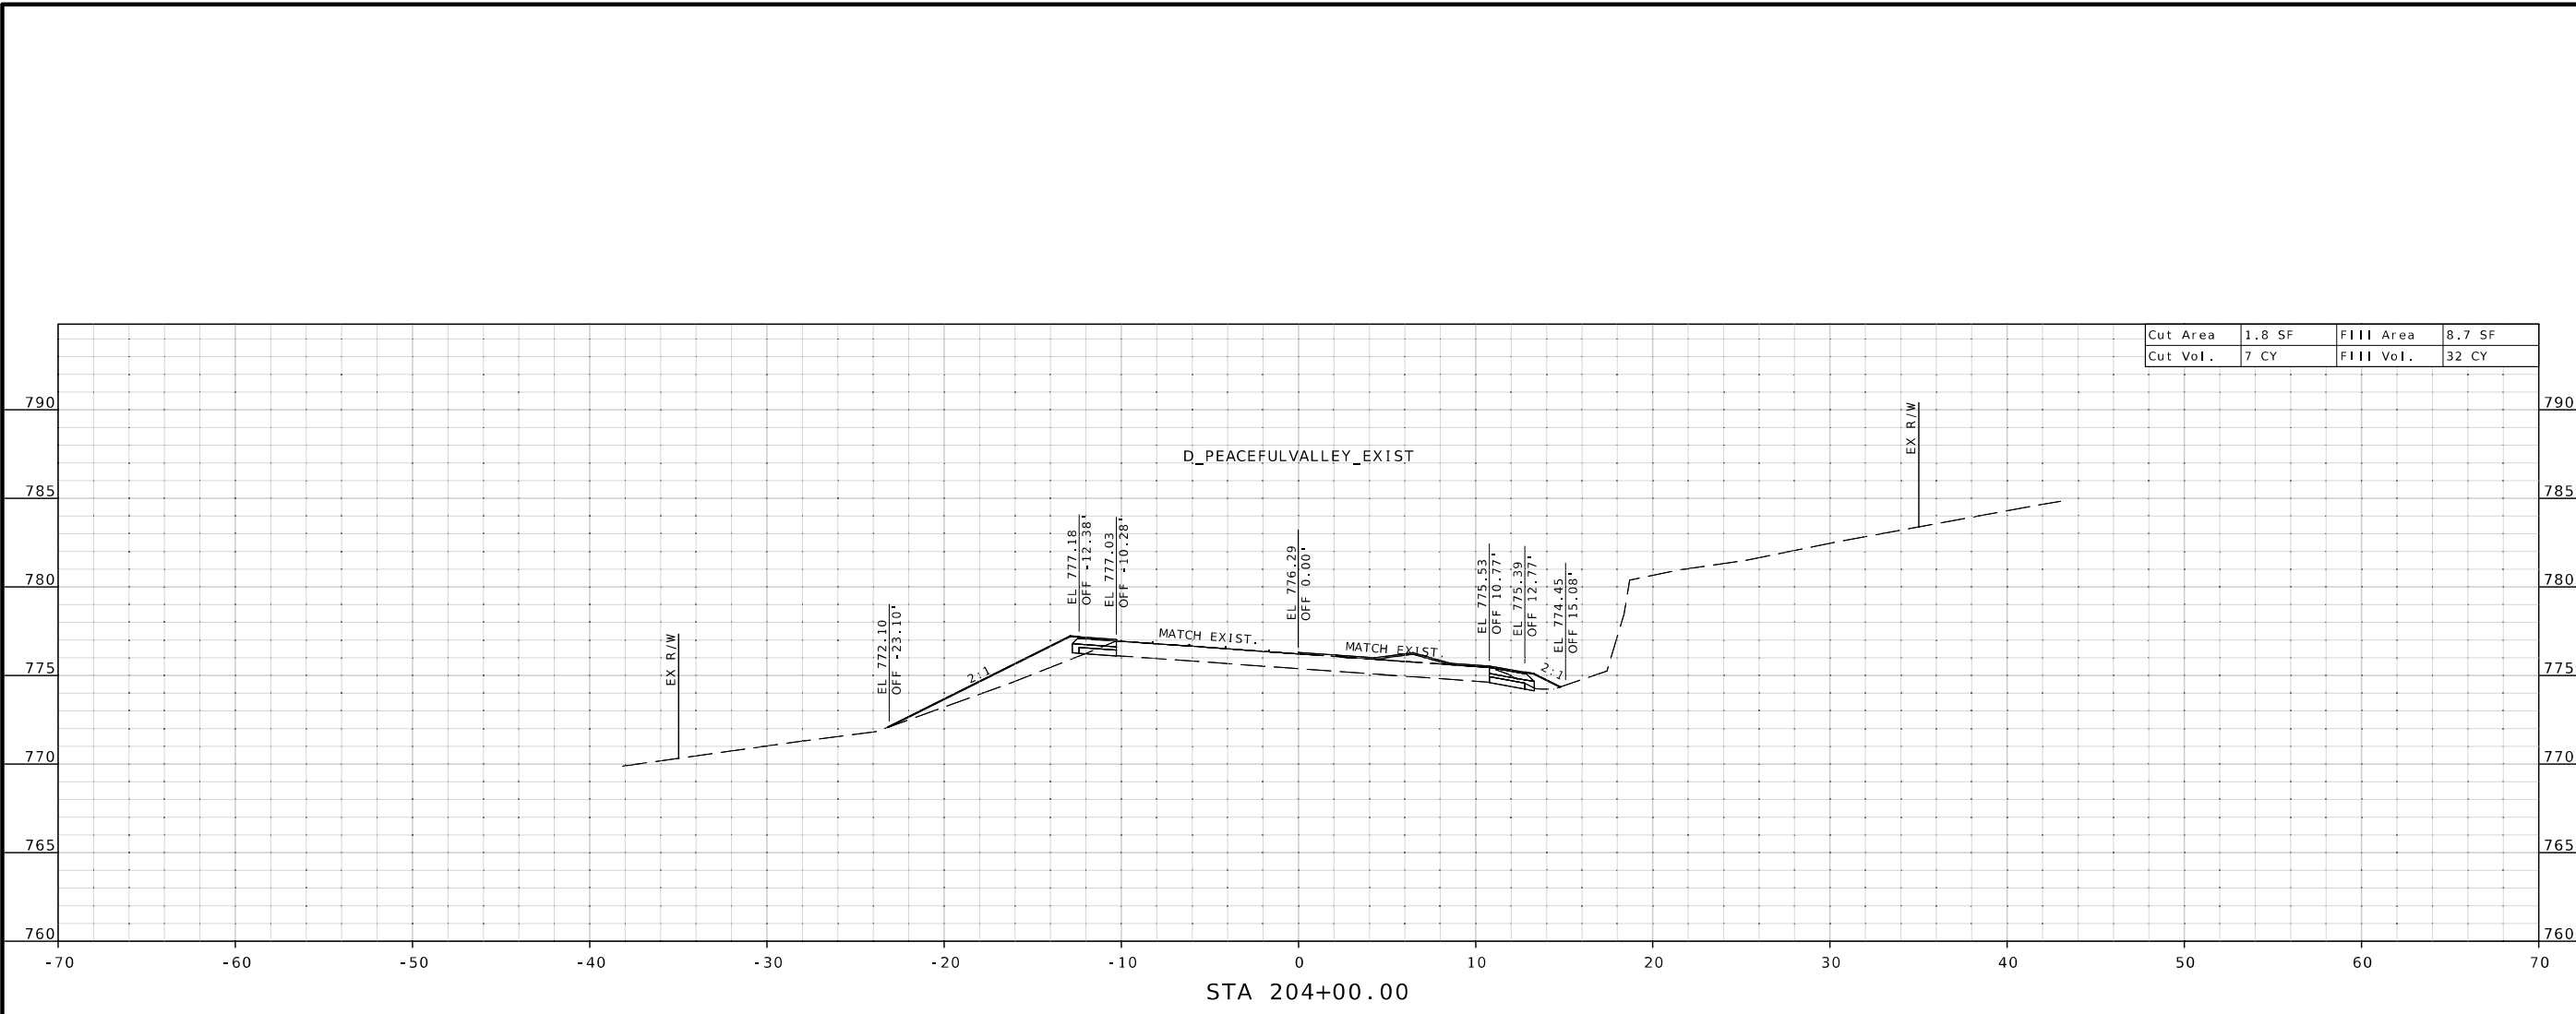

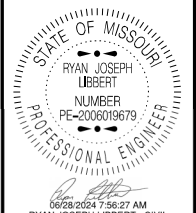

DATE PREPARED
6/25/2024

ROUTE STATE
D/E MO

DISTRICT SHEET NO.
CD 26

COUNTY
CAMDEN/LACLEDE

JOB NO.
J553336

CONTRACT ID.

PROJECT NO.

BRIDGE NO.


DATE	DESCRIPTION

MISSOURI HIGHWAYS AND TRANSPORTATION COMMISSION


105 WEST CAPITOL
JEFFERSON CITY, MO 65102
1-888-ASK-MODOT (1-888-275-6636)


CROSS SECTIONS
ROUTE D SURVEY C.L.
AT PEACEFUL VALLEY RD.
SHEET 3 OF 13

Cut Area	1.9 SF	Fill Area	7.2 SF
Cut Vol.	8 CY	Fill Vol.	24 CY

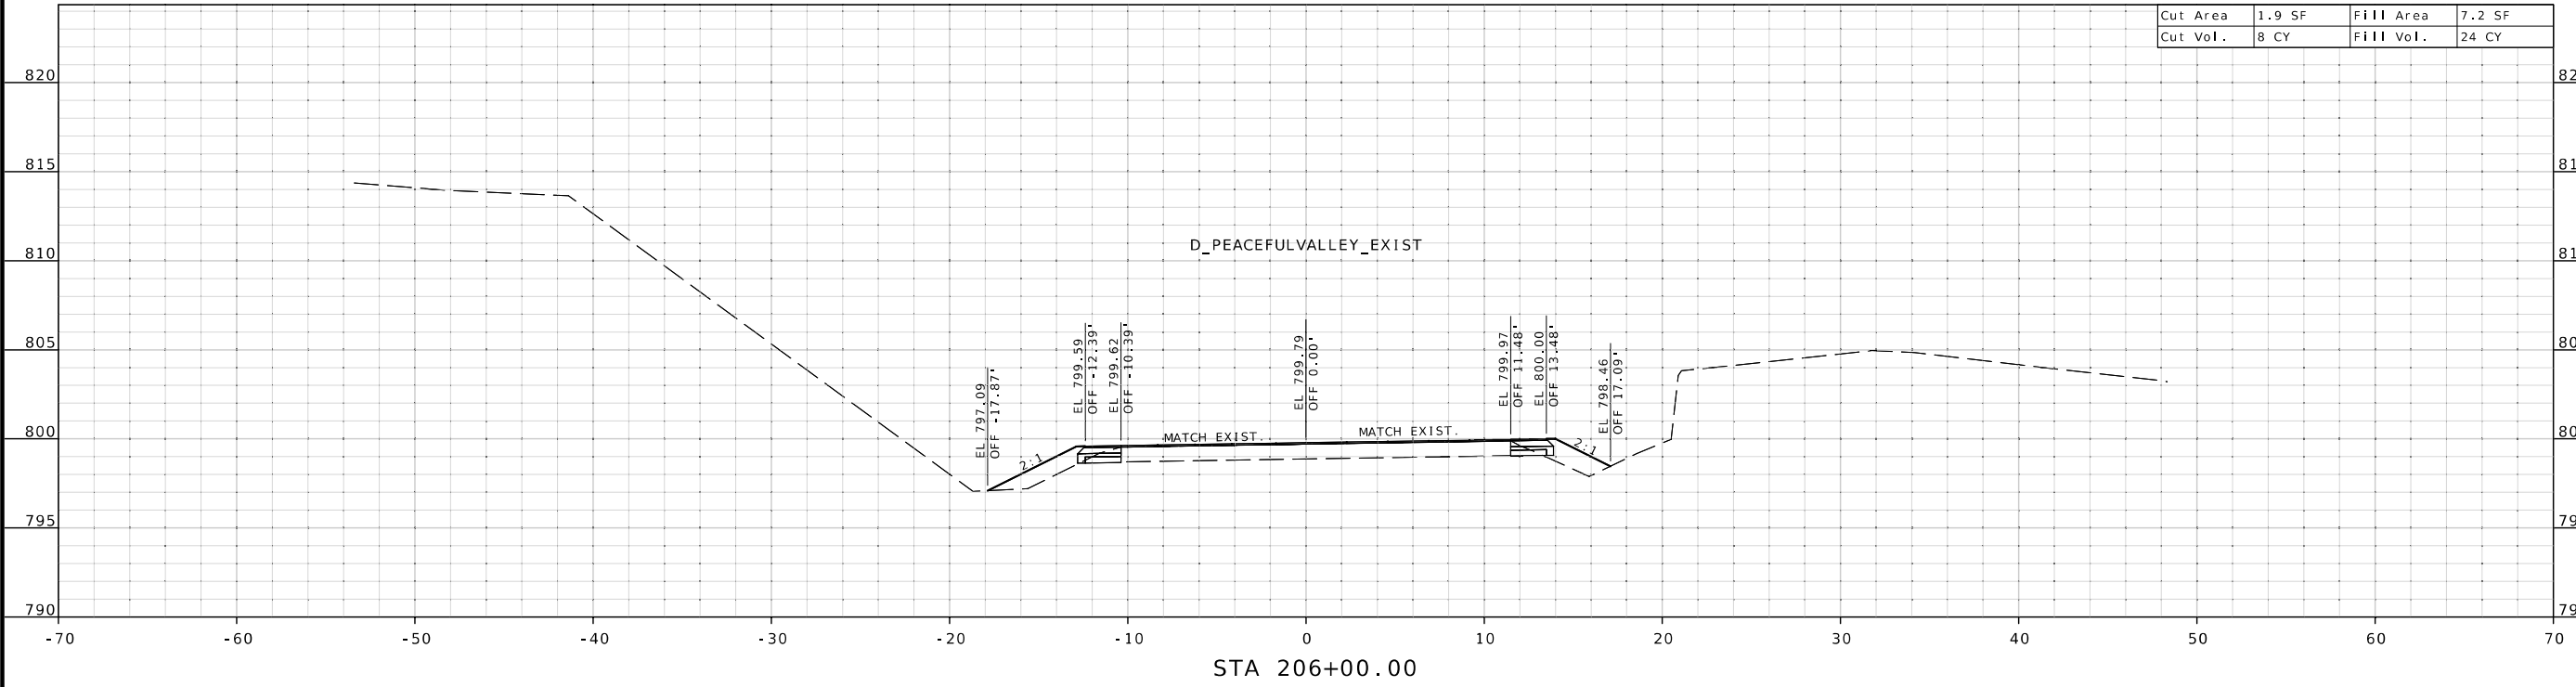

Cut Area	2.3 SF	Fill Area	5.5 SF
Cut Vol.	8 CY	Fill Vol.	26 CY

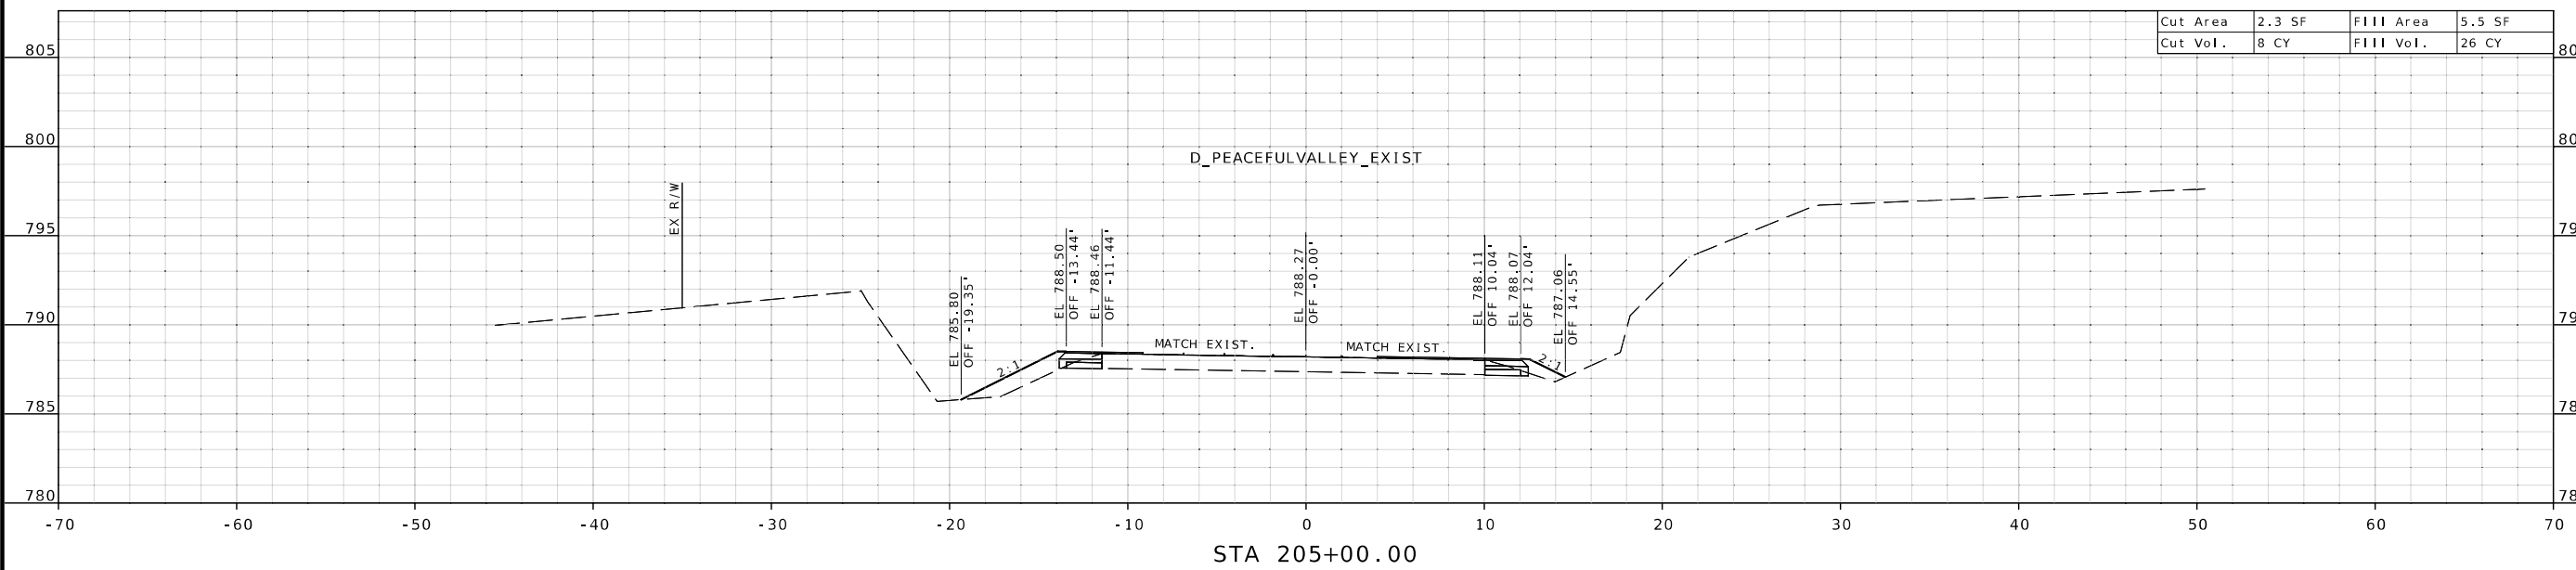

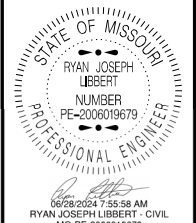

DATE PREPARED
6/25/2024

ROUTE	STATE
D/E	MO
DISTRICT	SHEET NO.
CD	27

COUNTY
CAMDEN/LACLEDE


JOB NO.
J5S3336

CONTRACT ID.

PROJECT NO.


BRIDGE NO.

Cut Area	2.6 SF	Fill Area	5.5 SF
Cut Vol.	6 CY	Fill Vol.	9 CY

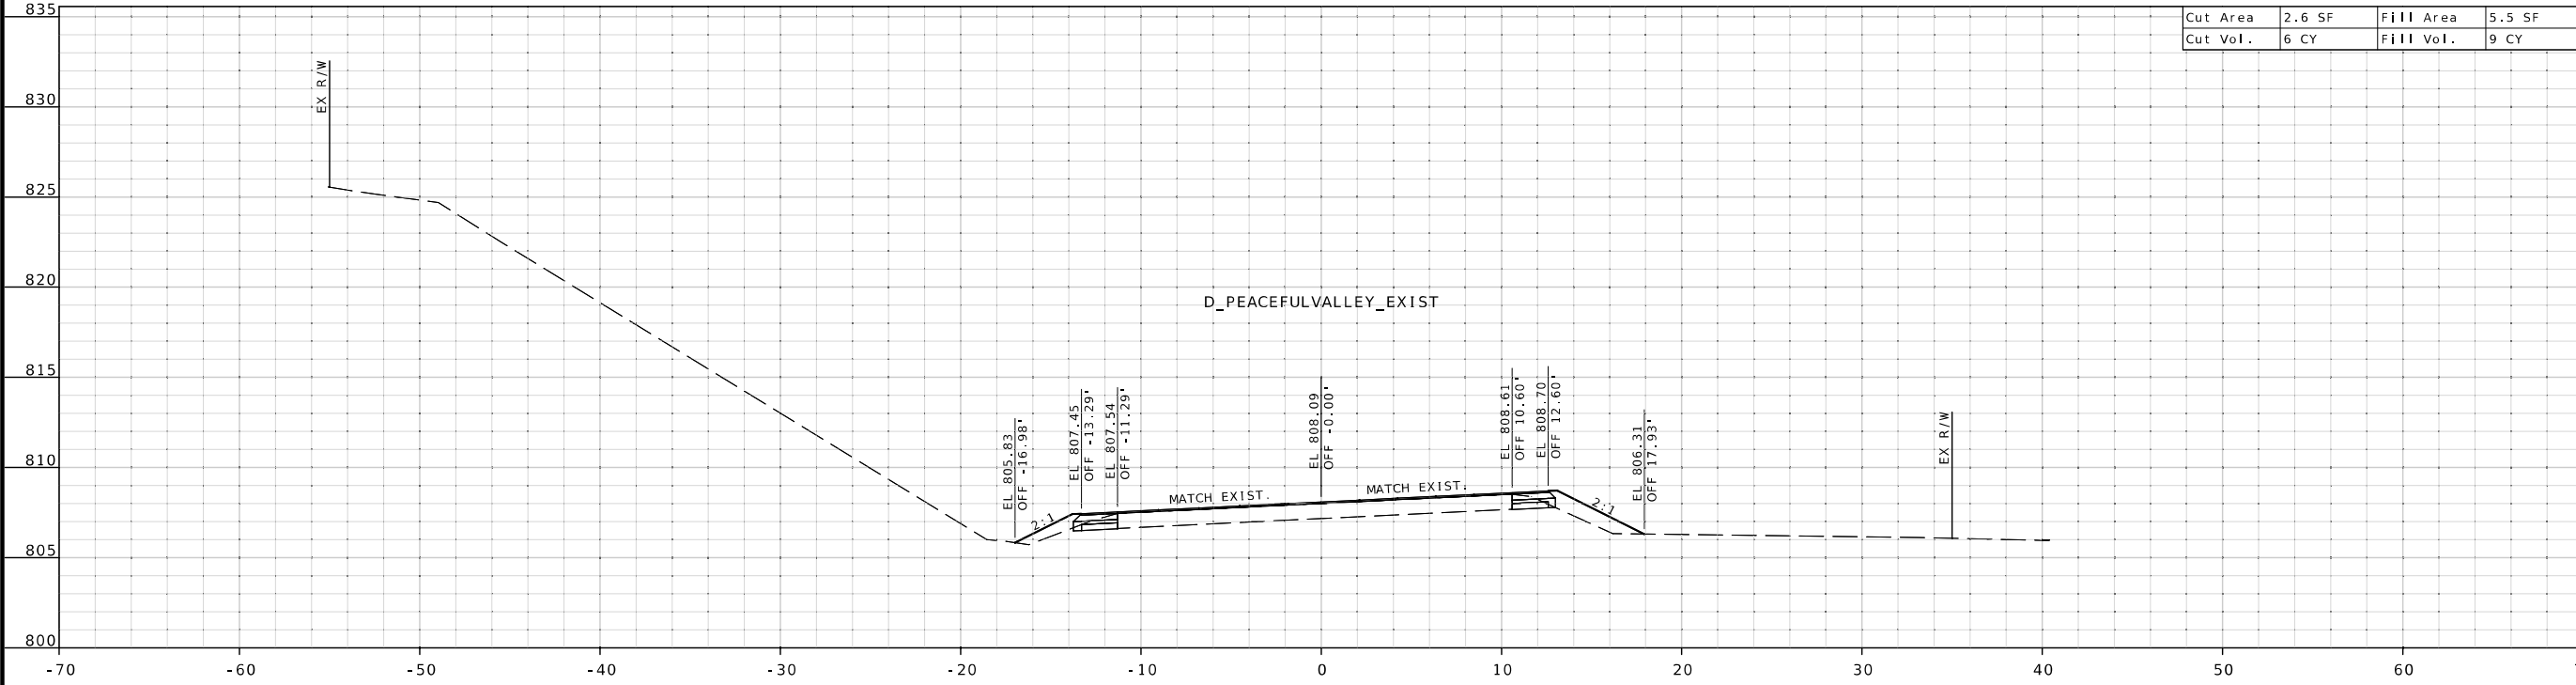

STA 207+00.00

Cut Area	3.4 SF	Fill Area	3.1 SF
Cut Vol.	4 CY	Fill Vol.	9 CY

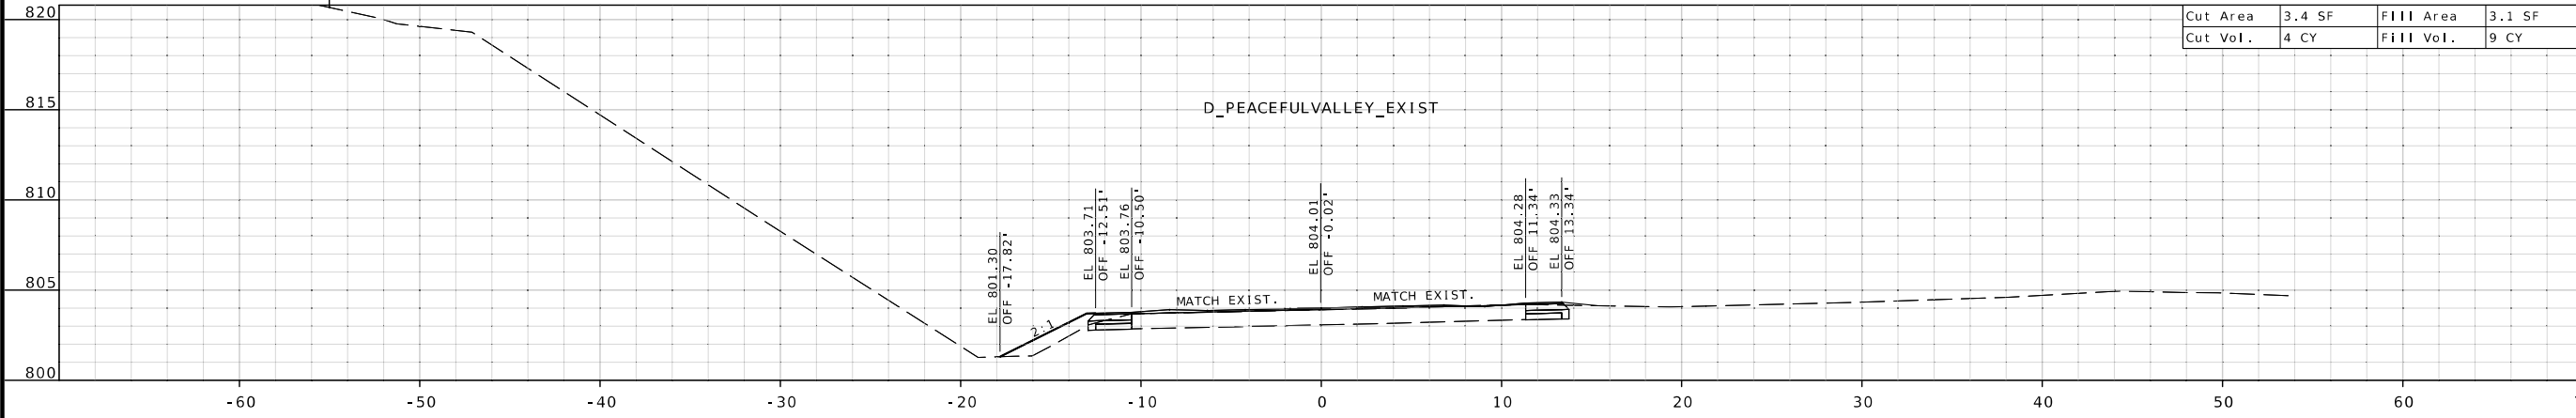


STA 206+45.00

DATE	DESCRIPTION

MISSOURI HIGHWAYS AND TRANSPORTATION COMMISSION

105 WEST CAPITOL
JEFFERSON CITY, MO 65102
1-888-ASK-MODOT (1-888-275-6636)


CROSS SECTIONS
ROUTE D SURVEY C.L.
AT PEACEFUL VALLEY RD.
SHEET 4 OF 13

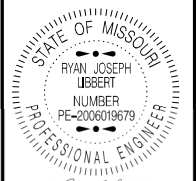


DATE PREPARED
6/25/2024 7:55:35 AM
RYAN JOSEPH LIBBERT - CIVIL
MO-PE-2006019679

Cut Area	2.4 SF	Fill Area	10.8 SF
Cut Vol.	10 CY	Fill Vol.	28 CY

ROUTE	STATE
D/E	MO
DISTRICT	SHEET NO.
CD	28
COUNTY	
CAMDEN/LACLEDE	
JOB NO.	
J5S3336	
CONTRACT ID.	
PROJECT NO.	
BRIDGE NO.	

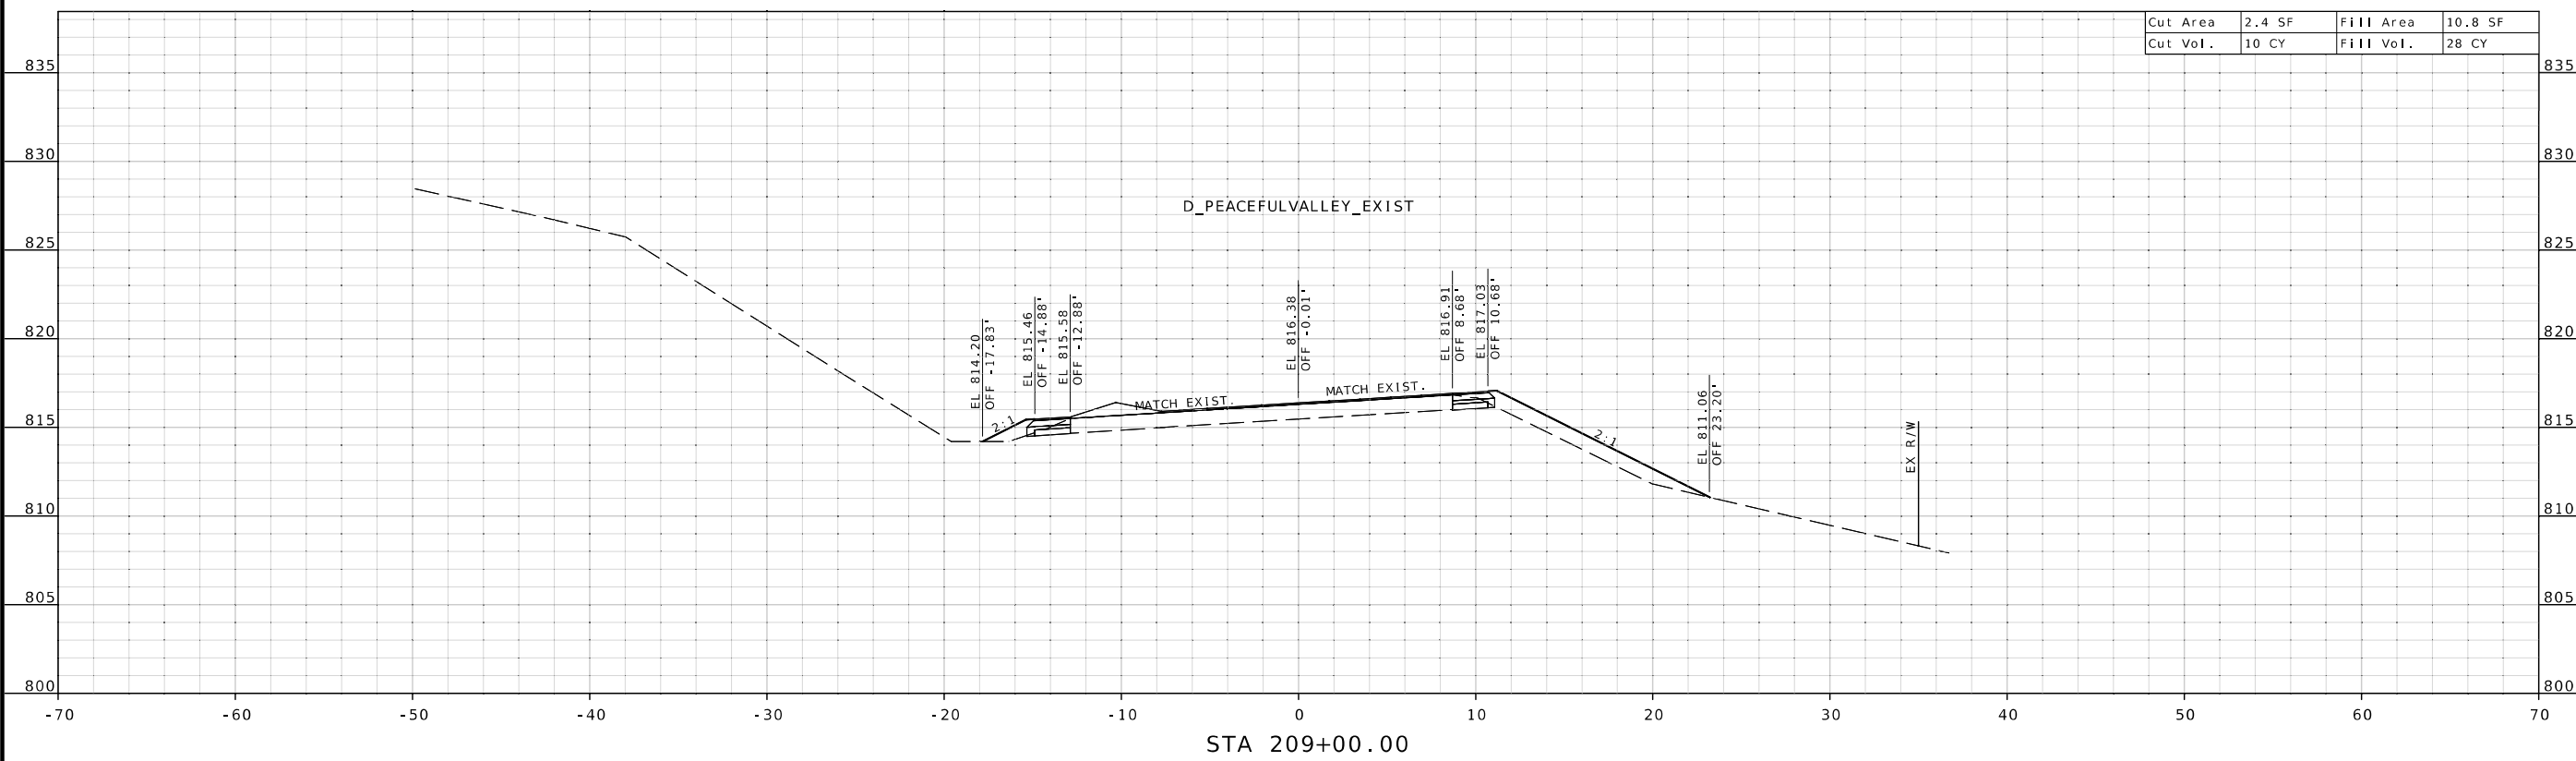

DATE	DESCRIPTION

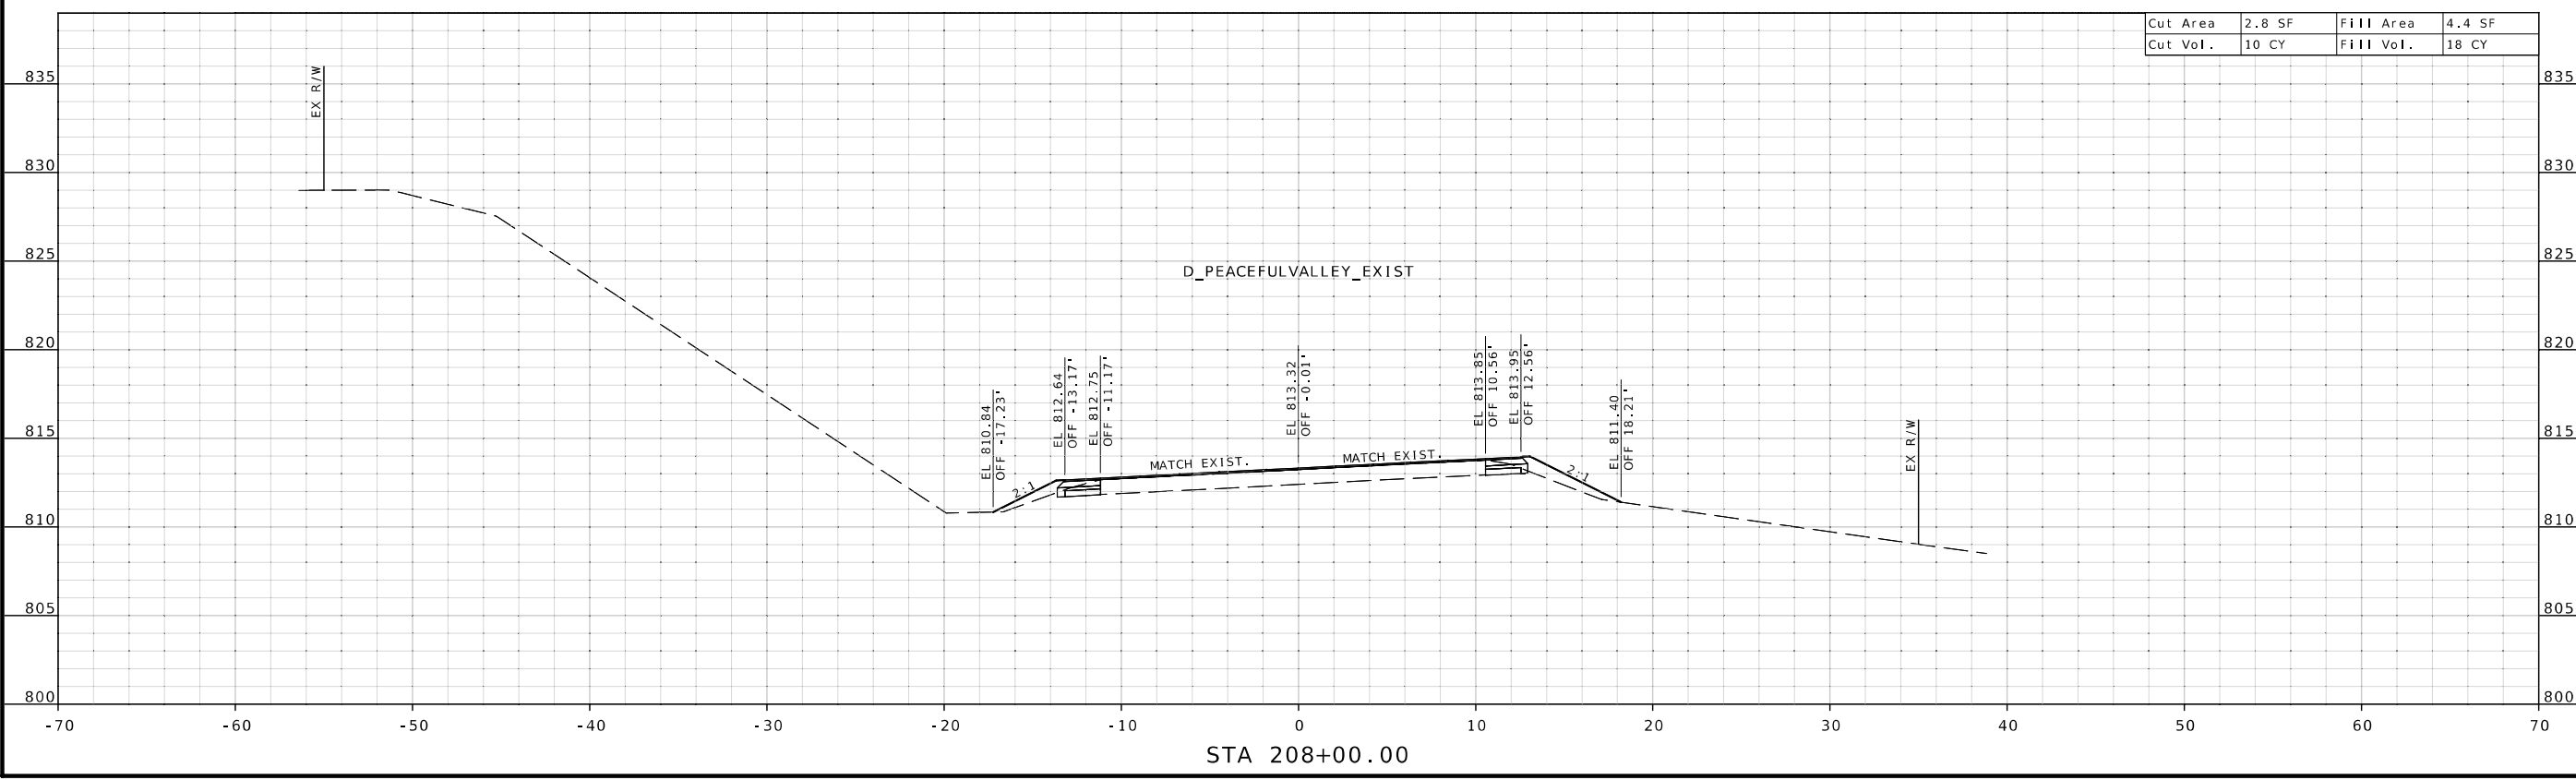


Cut Area	2.8 SF	Fill Area	4.4 SF
Cut Vol.	10 CY	Fill Vol.	18 CY

MISSOURI HIGHWAYS AND TRANSPORTATION COMMISSION

105 WEST CAPITOL
JEFFERSON CITY, MO 65102
1-888-ASK-MODOT (1-888-275-6636)

CROSS SECTIONS
ROUTE D SURVEY C.L.
AT PEACEFUL VALLEY RD.
SHEET 5 OF 13

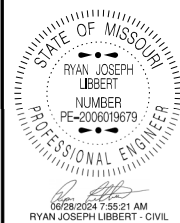

DATE PREPARED
6/25/2024

ROUTE STATE
D/E MO

DISTRICT SHEET NO.
CD 29

COUNTY
CAMDEN/LACLEDE

JOB NO.
J553336

CONTRACT ID.

PROJECT NO.

BRIDGE NO.

DESCRIPTION

DATE

DESCRIPTION

DATE

DESCRIPTION

MISSOURI HIGHWAYS AND TRANSPORTATION
COMMISSION
MoDOT
105 WEST CAPITOL
JEFFERSON CITY, MO 65102
1-888-ASK-MODOT (1-888-275-6636)

CROSS SECTIONS
ROUTE D SURVEY C.L.
AT PEACEFUL VALLEY RD.
SHEET 6 OF 13

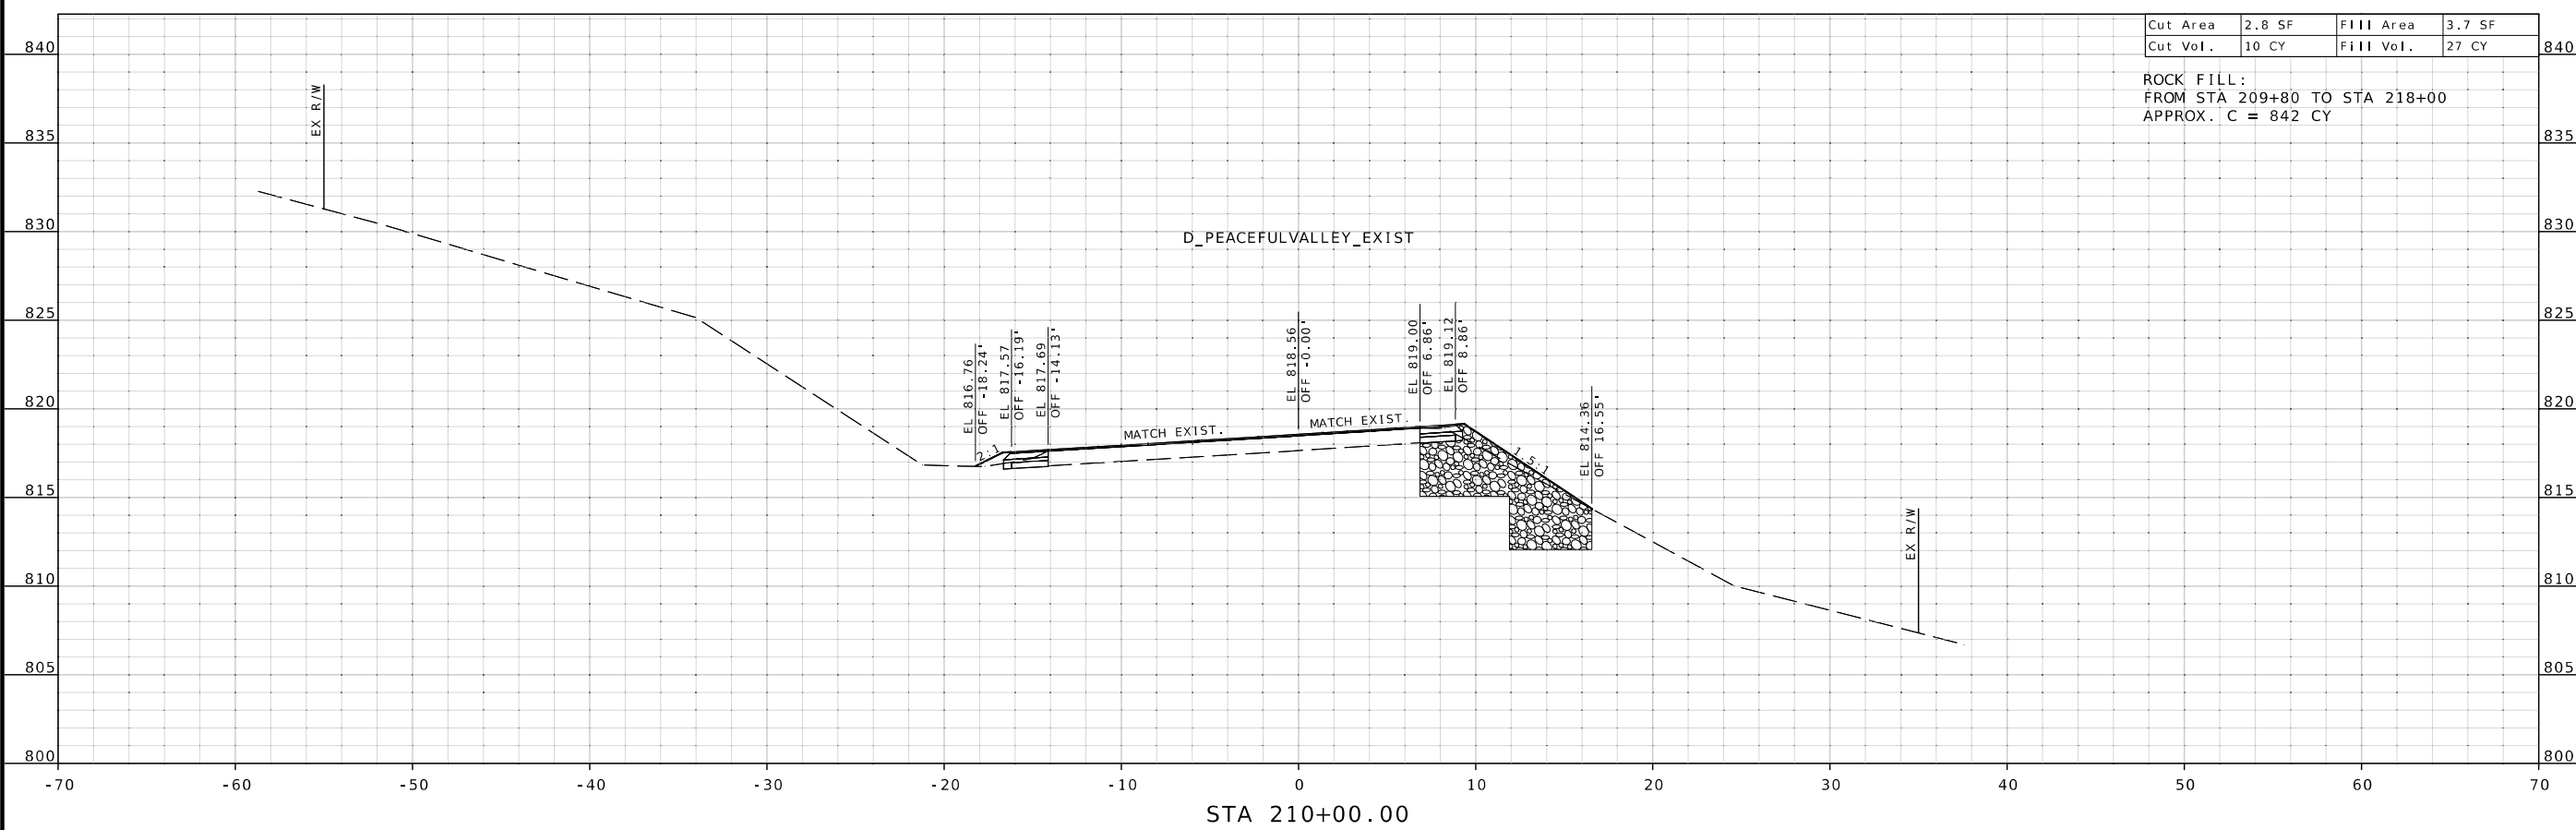



DATE PREPARED
6/25/2024

ROUTE STATE
D/E MO

DISTRICT SHEET NO.
CD 30

COUNTY
CAMDEN / LACLEDE

JOB NO.
J553336

CONTRACT ID.


PROJECT NO.


BRIDGE NO.

DATE	DESCRIPTION

MISSOURI HIGHWAYS AND TRANSPORTATION COMMISSION
MoDOT
105 WEST CAPITOL
JEFFERSON CITY, MO 65102
1-888-ASK-MODOT (1-888-275-6636)

CROSS SECTIONS
ROUTE D SURVEY C.L.
AT PEACEFUL VALLEY RD.
SHEET 7 OF 13

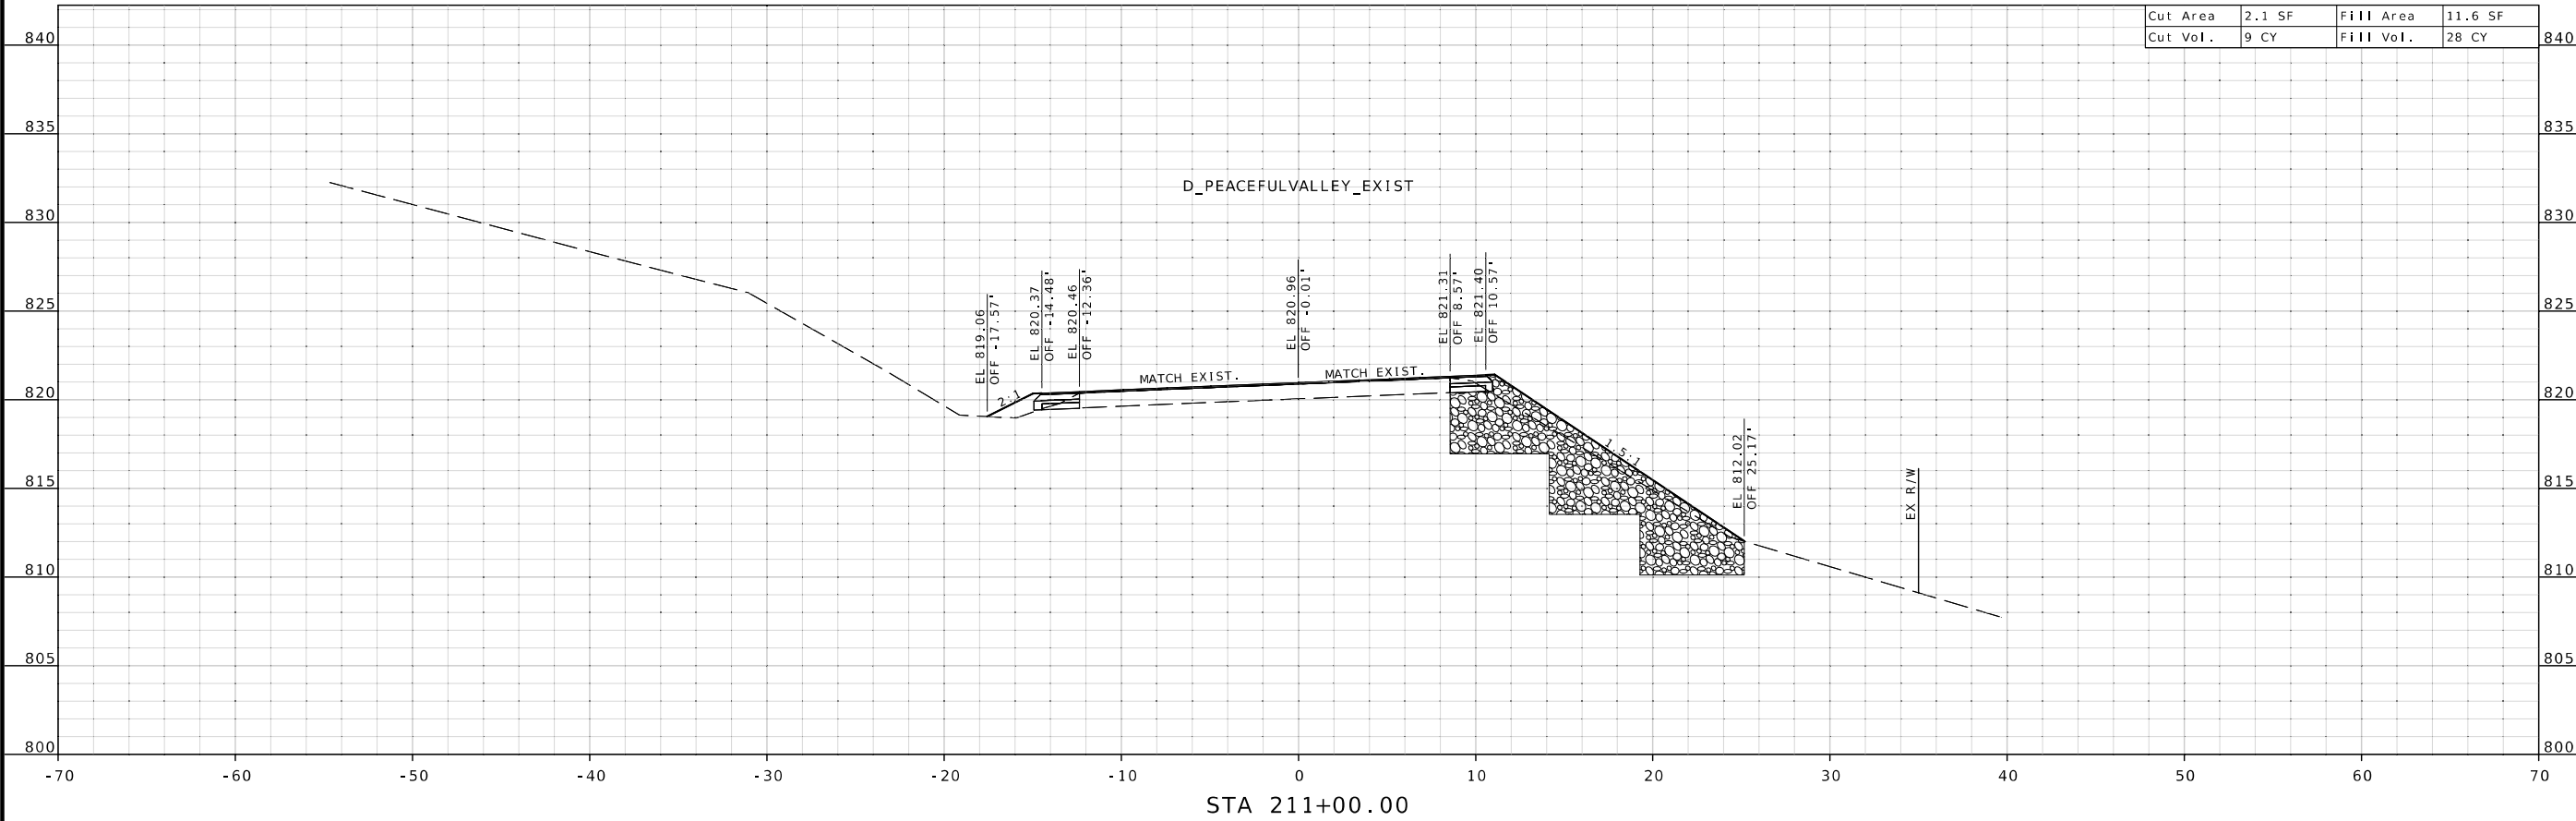

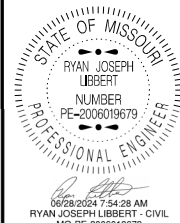

DATE PREPARED
6/25/2024

ROUTE	STATE
D/E	MO
DISTRICT	SHEET NO.
CD	31

COUNTY
CAMDEN/LACLEDE

JOB NO.
J5S3336

CONTRACT ID.

PROJECT NO.

BRIDGE NO.


DATE	DESCRIPTION


MISSOURI HIGHWAYS AND TRANSPORTATION
COMMISSION



105 WEST CAPITOL
JEFFERSON CITY, MO 65102
1-888-ASK-MODOT (1-888-275-6636)

CROSS SECTIONS
ROUTE D SURVEY C.L.
AT PEACEFUL VALLEY RD.
SHEET 8 OF 13

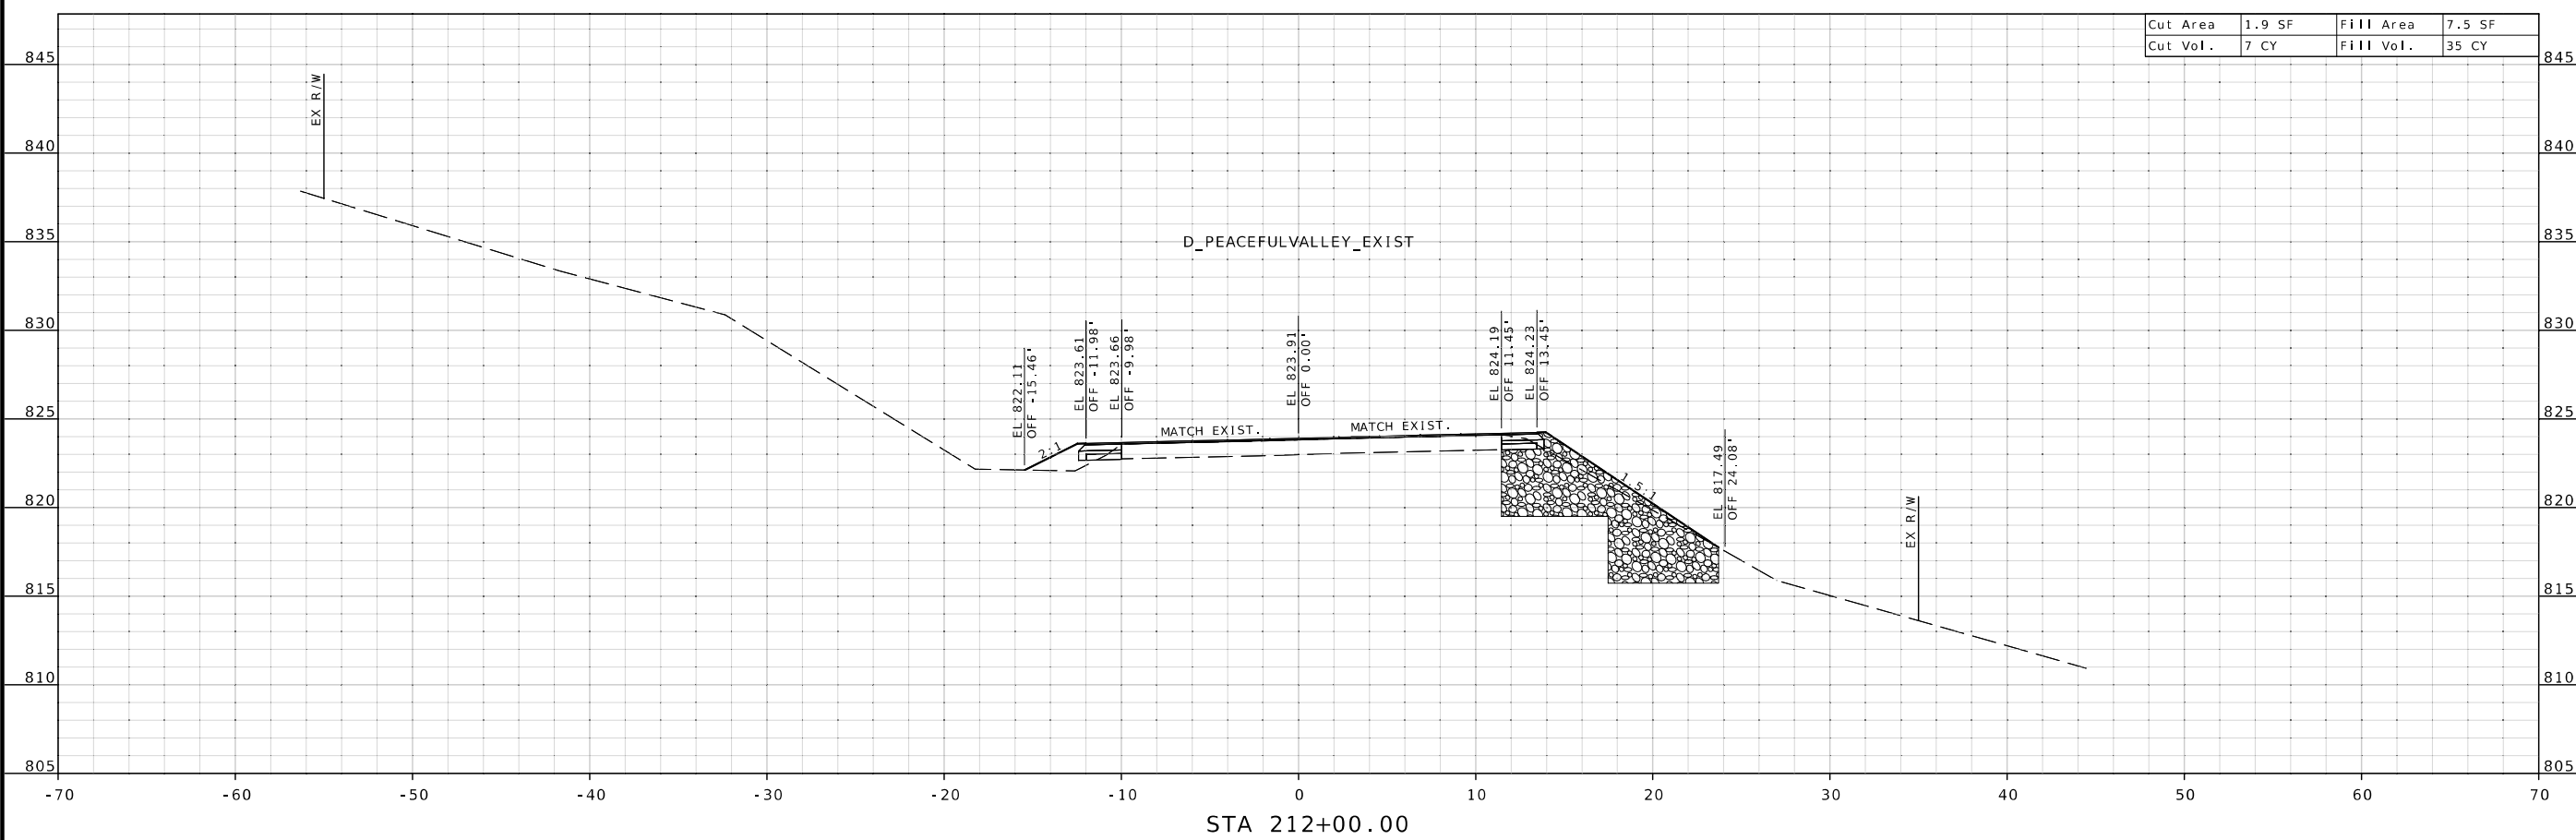

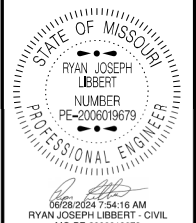

DATE PREPARED
6/25/2024

ROUTE	STATE
D/E	MO
DISTRICT	SHEET NO.
CD	32

COUNTY
CAMDEN/LACLEDE


JOB NO.
J553336

CONTRACT ID.

PROJECT NO.

BRIDGE NO.

Cut Area	2.3 SF	Fill Area	4.1 SF
Cut Vol.	8 CY	Fill Vol.	21 CY

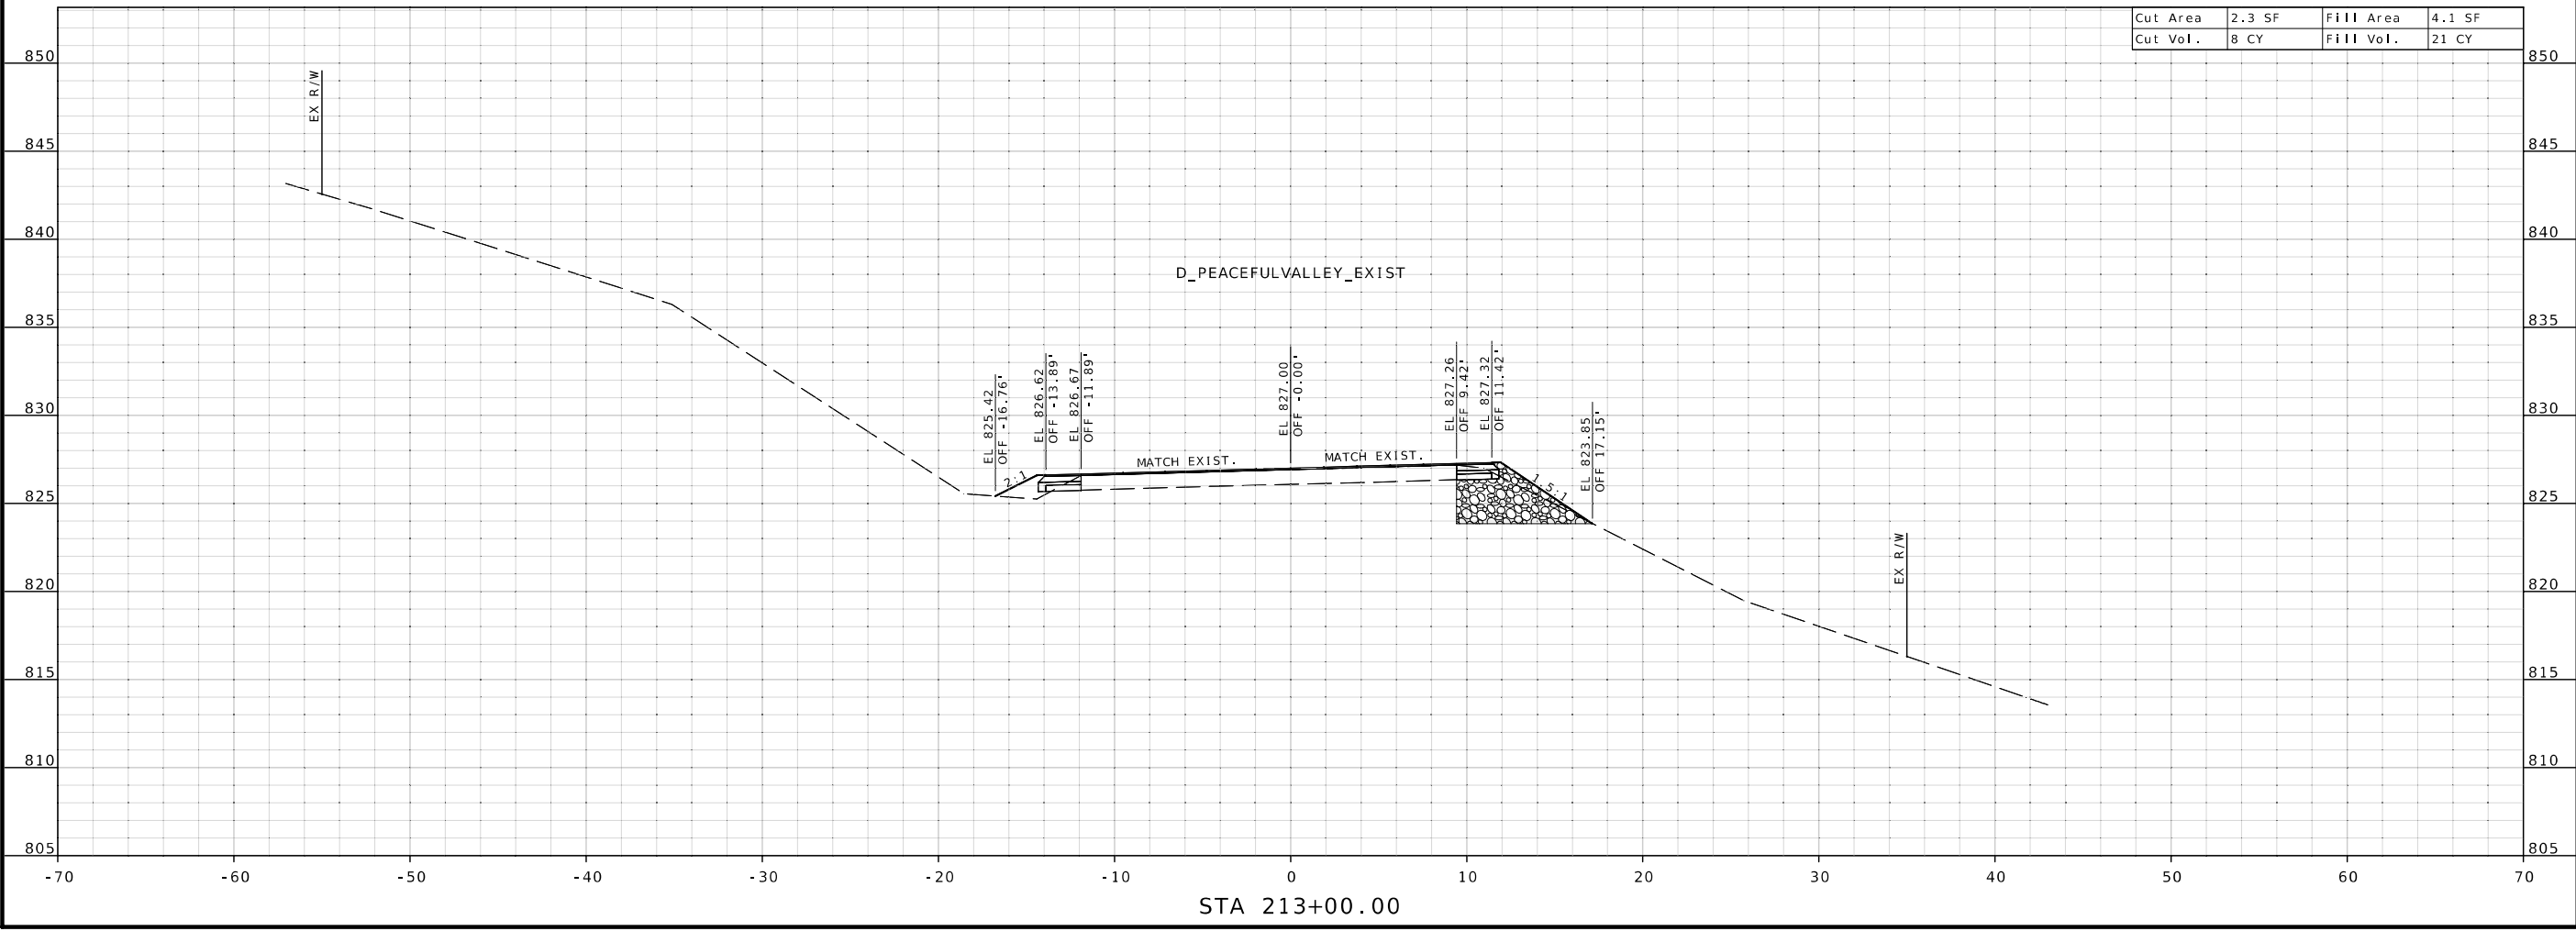


DATE	DESCRIPTION

MISSOURI HIGHWAYS AND TRANSPORTATION COMMISSION

105 WEST CAPITOL
JEFFERSON CITY, MO 65102
1-888-ASK-MODOT (1-888-275-6636)

CROSS SECTIONS
ROUTE D SURVEY C.L.
AT PEACEFUL VALLEY RD.
SHEET 9 OF 13

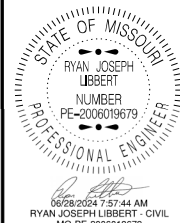

DATE PREPARED
6/25/2024

ROUTE STATE
D/E MO

DISTRICT SHEET NO.
CD 33

COUNTY
CAMDEN/LACLEDE

JOB NO.
J553336


CONTRACT ID.

PROJECT NO.

BRIDGE NO.

DATE	DESCRIPTION


Cut Area	3.0 SF	Fill Area	3.0 SF
Cut Vol.	10 CY	Fill Vol.	13 CY

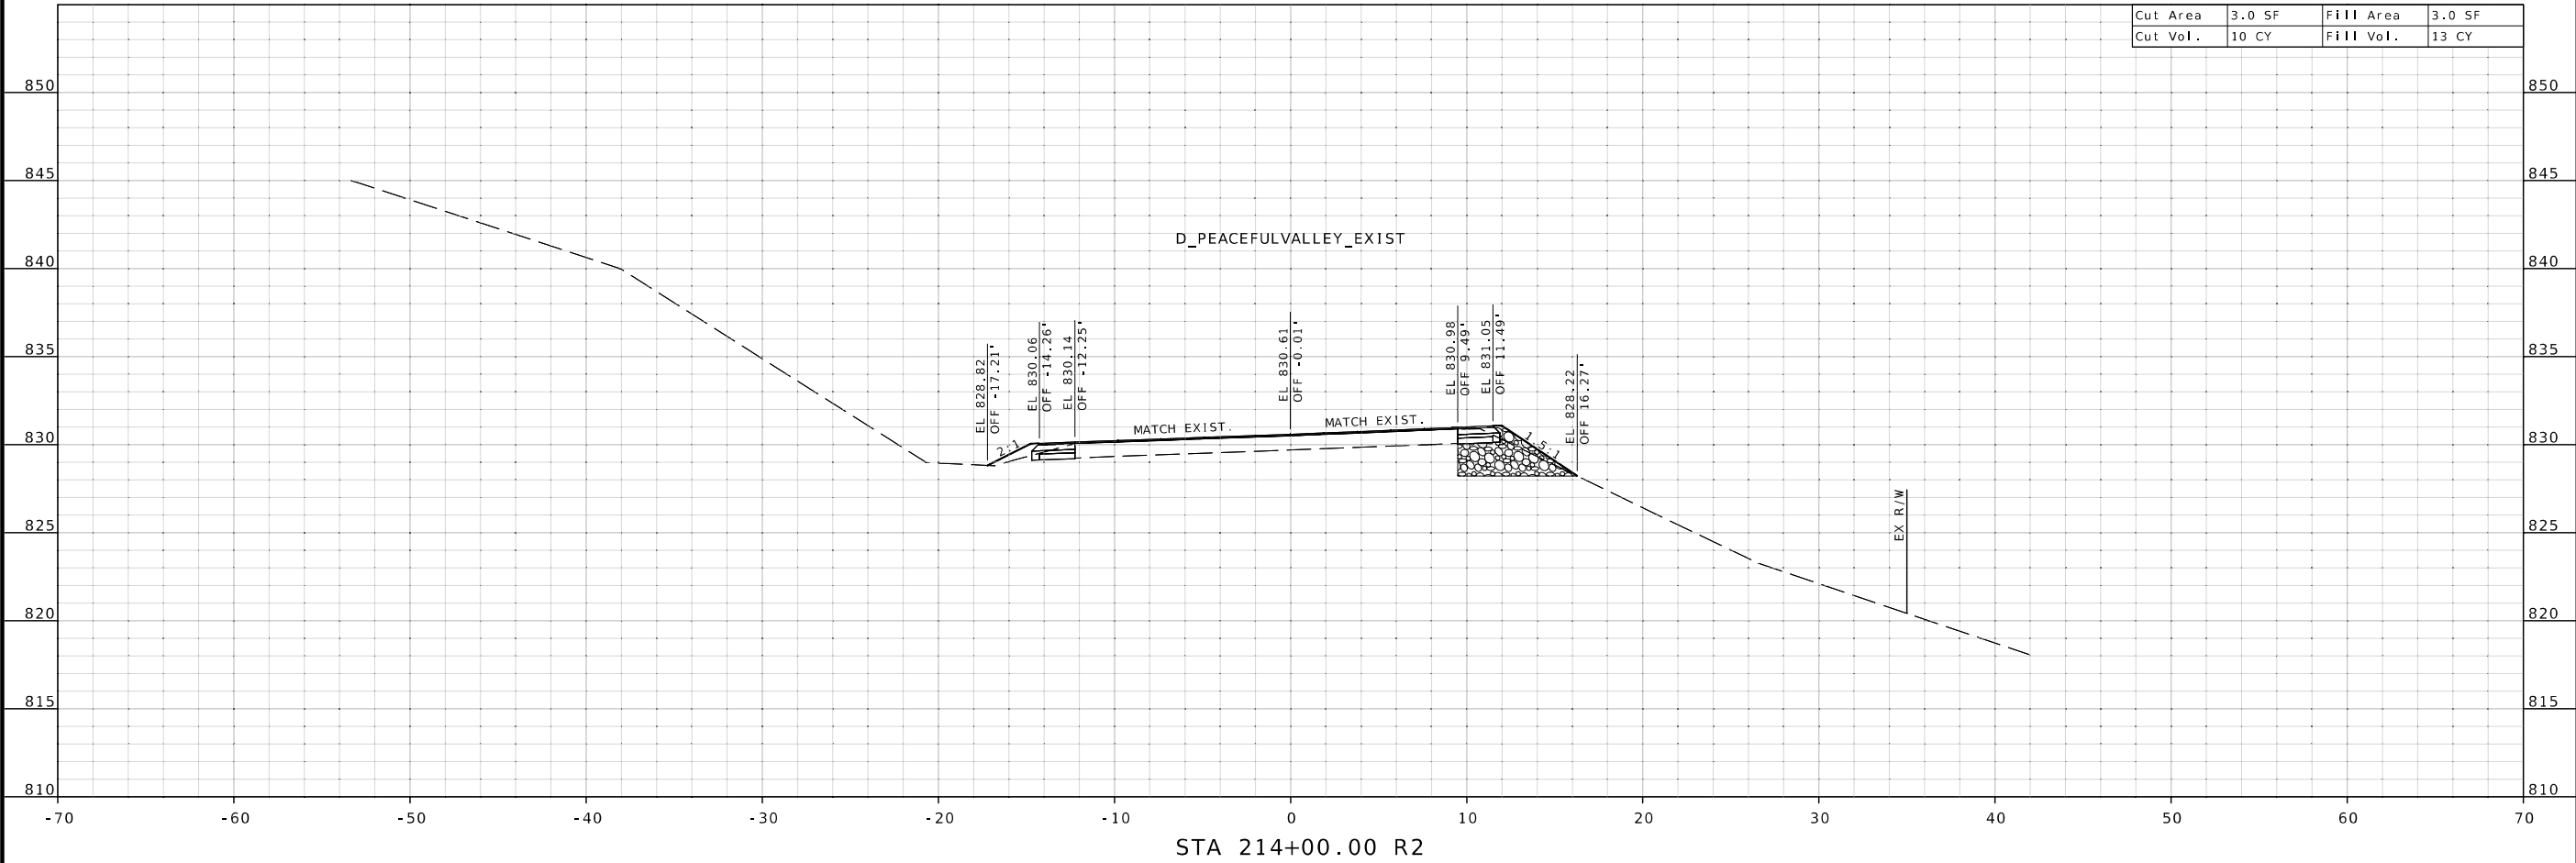

MISSOURI HIGHWAYS AND TRANSPORTATION COMMISSION

105 WEST CAPITOL JEFFERSON CITY, MO 65102
1-888-ASK-MODOT (1-888-275-6636)

CROSS SECTIONS
ROUTE D SURVEY C.L.
AT PEACEFUL VALLEY RD.
SHEET 10 OF 13

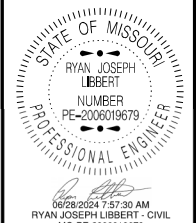

DATE PREPARED
6/25/2024

ROUTE STATE
D/E MO

DISTRICT SHEET NO.
CD 34

COUNTY
CAMDEN/LACLEDE


JOB NO.
J553336

CONTRACT ID.

PROJECT NO.

BRIDGE NO.



DATE	DESCRIPTION

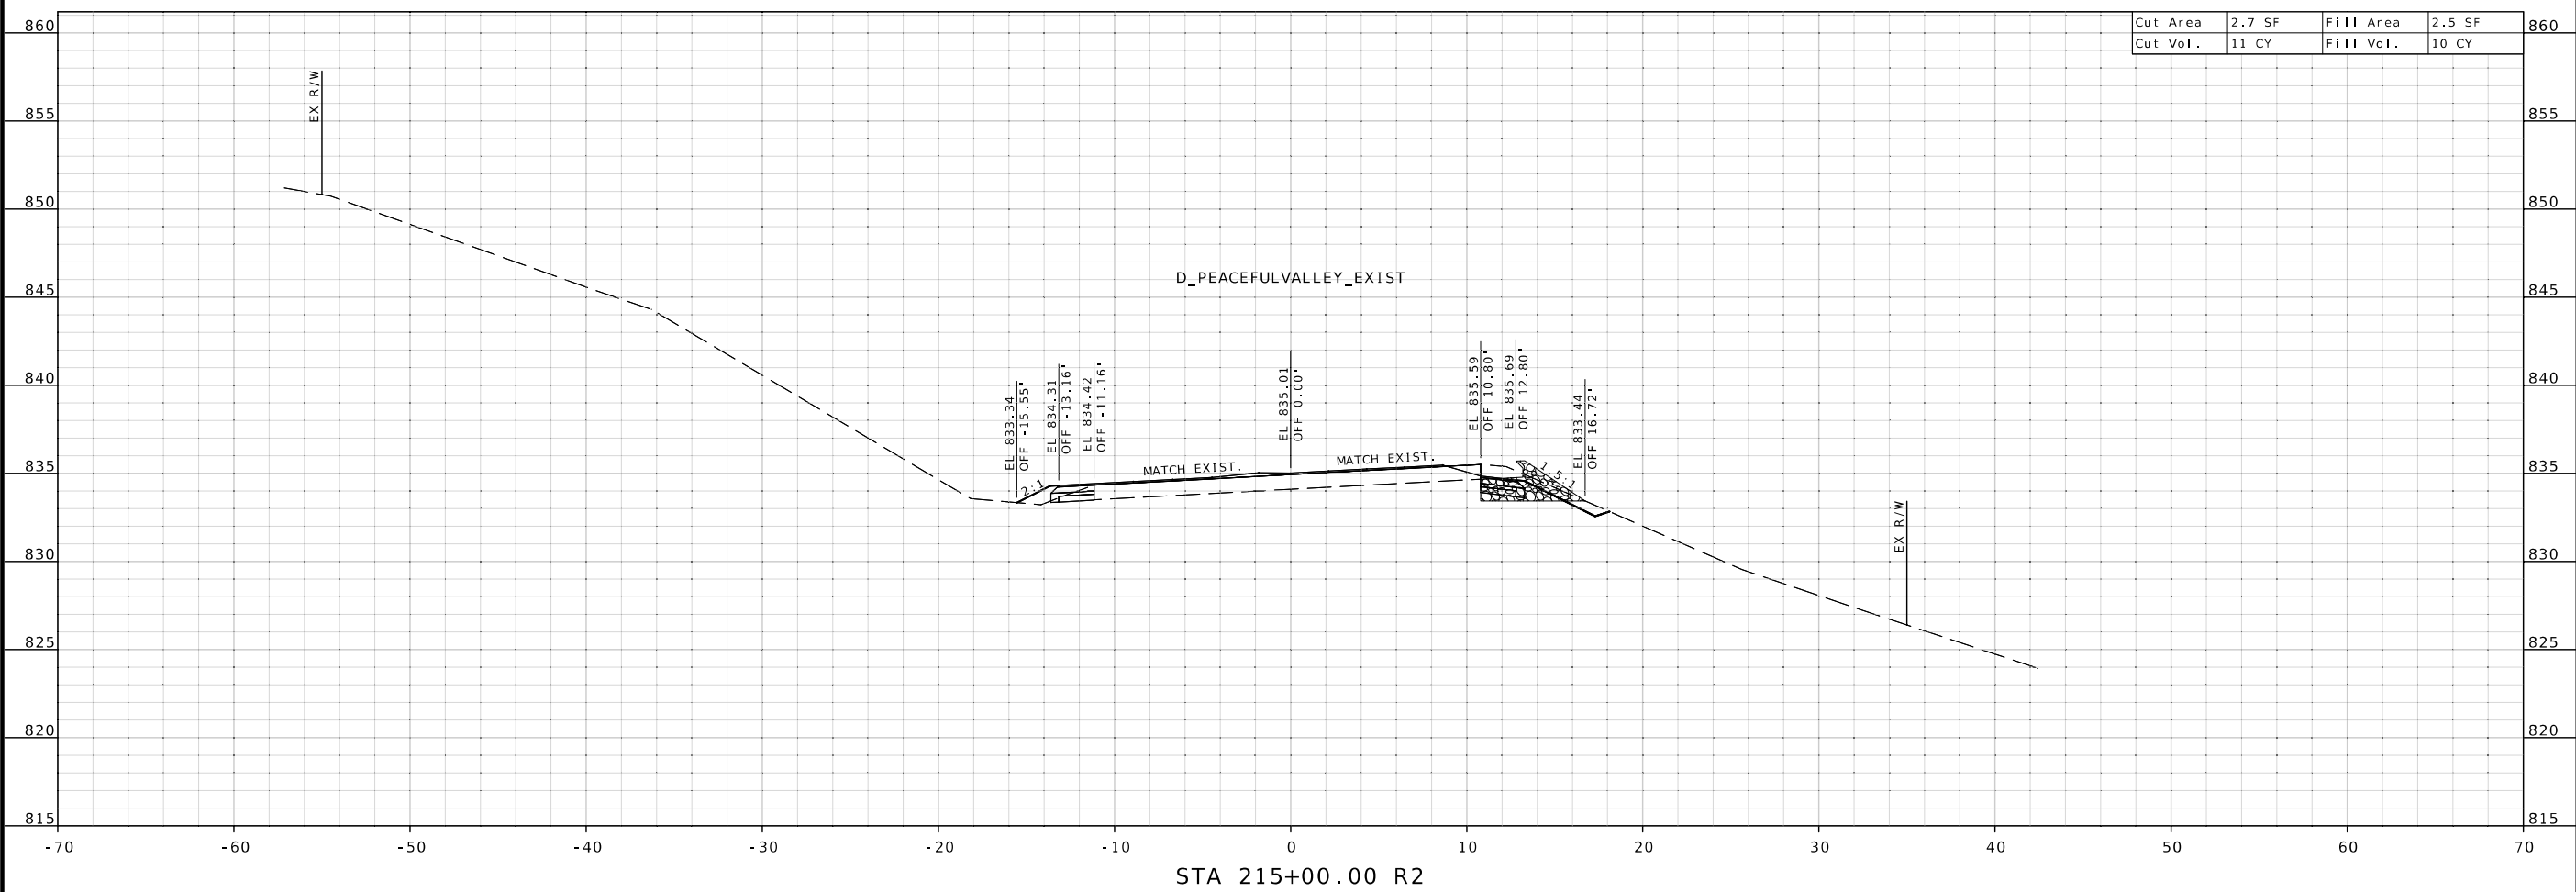

MISSOURI HIGHWAYS AND TRANSPORTATION COMMISSION

105 WEST CAPITOL
JEFFERSON CITY, MO 65102
1-888-ASK-MODOT (1-888-275-6636)

CROSS SECTIONS
ROUTE D SURVEY C.L.
AT PEACEFUL VALLEY RD.
SHEET 11 OF 13

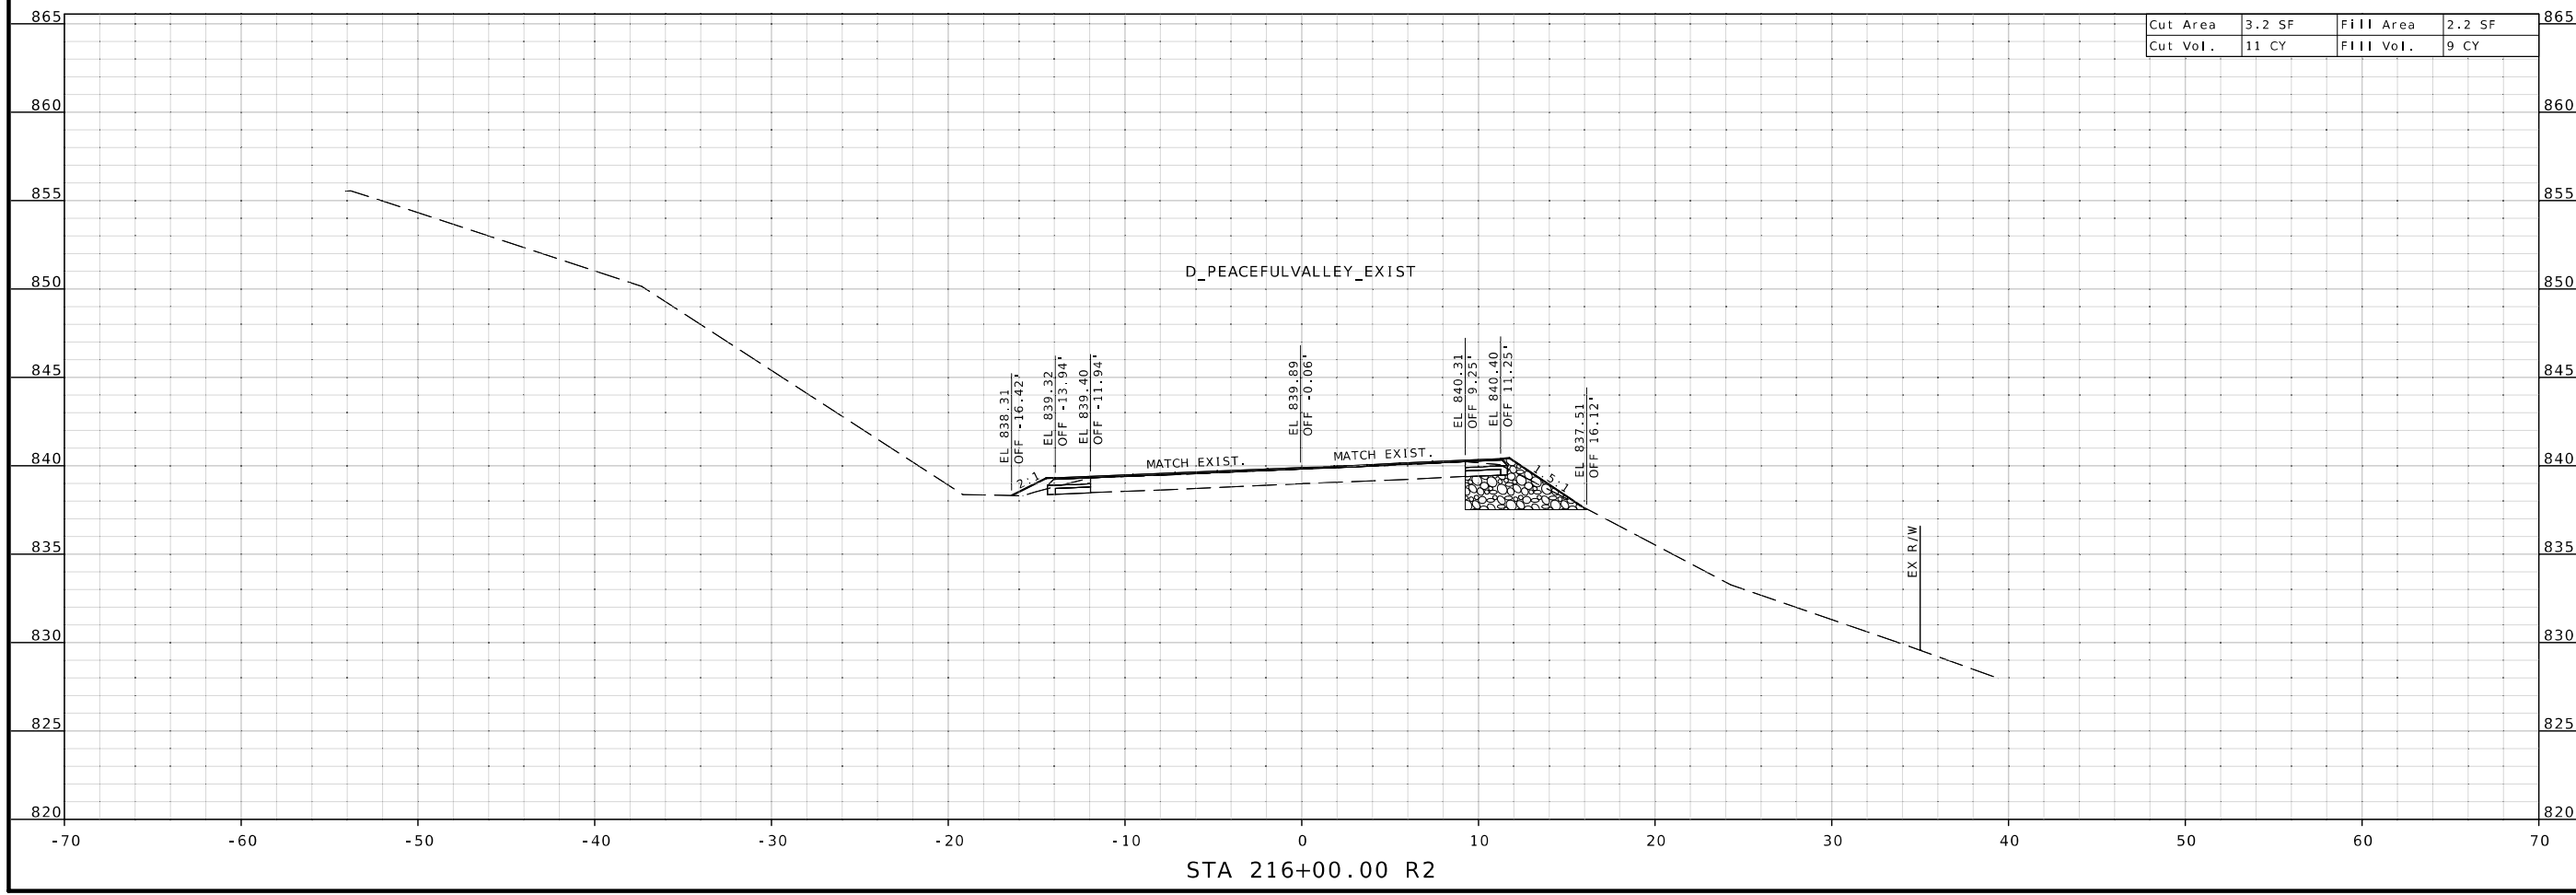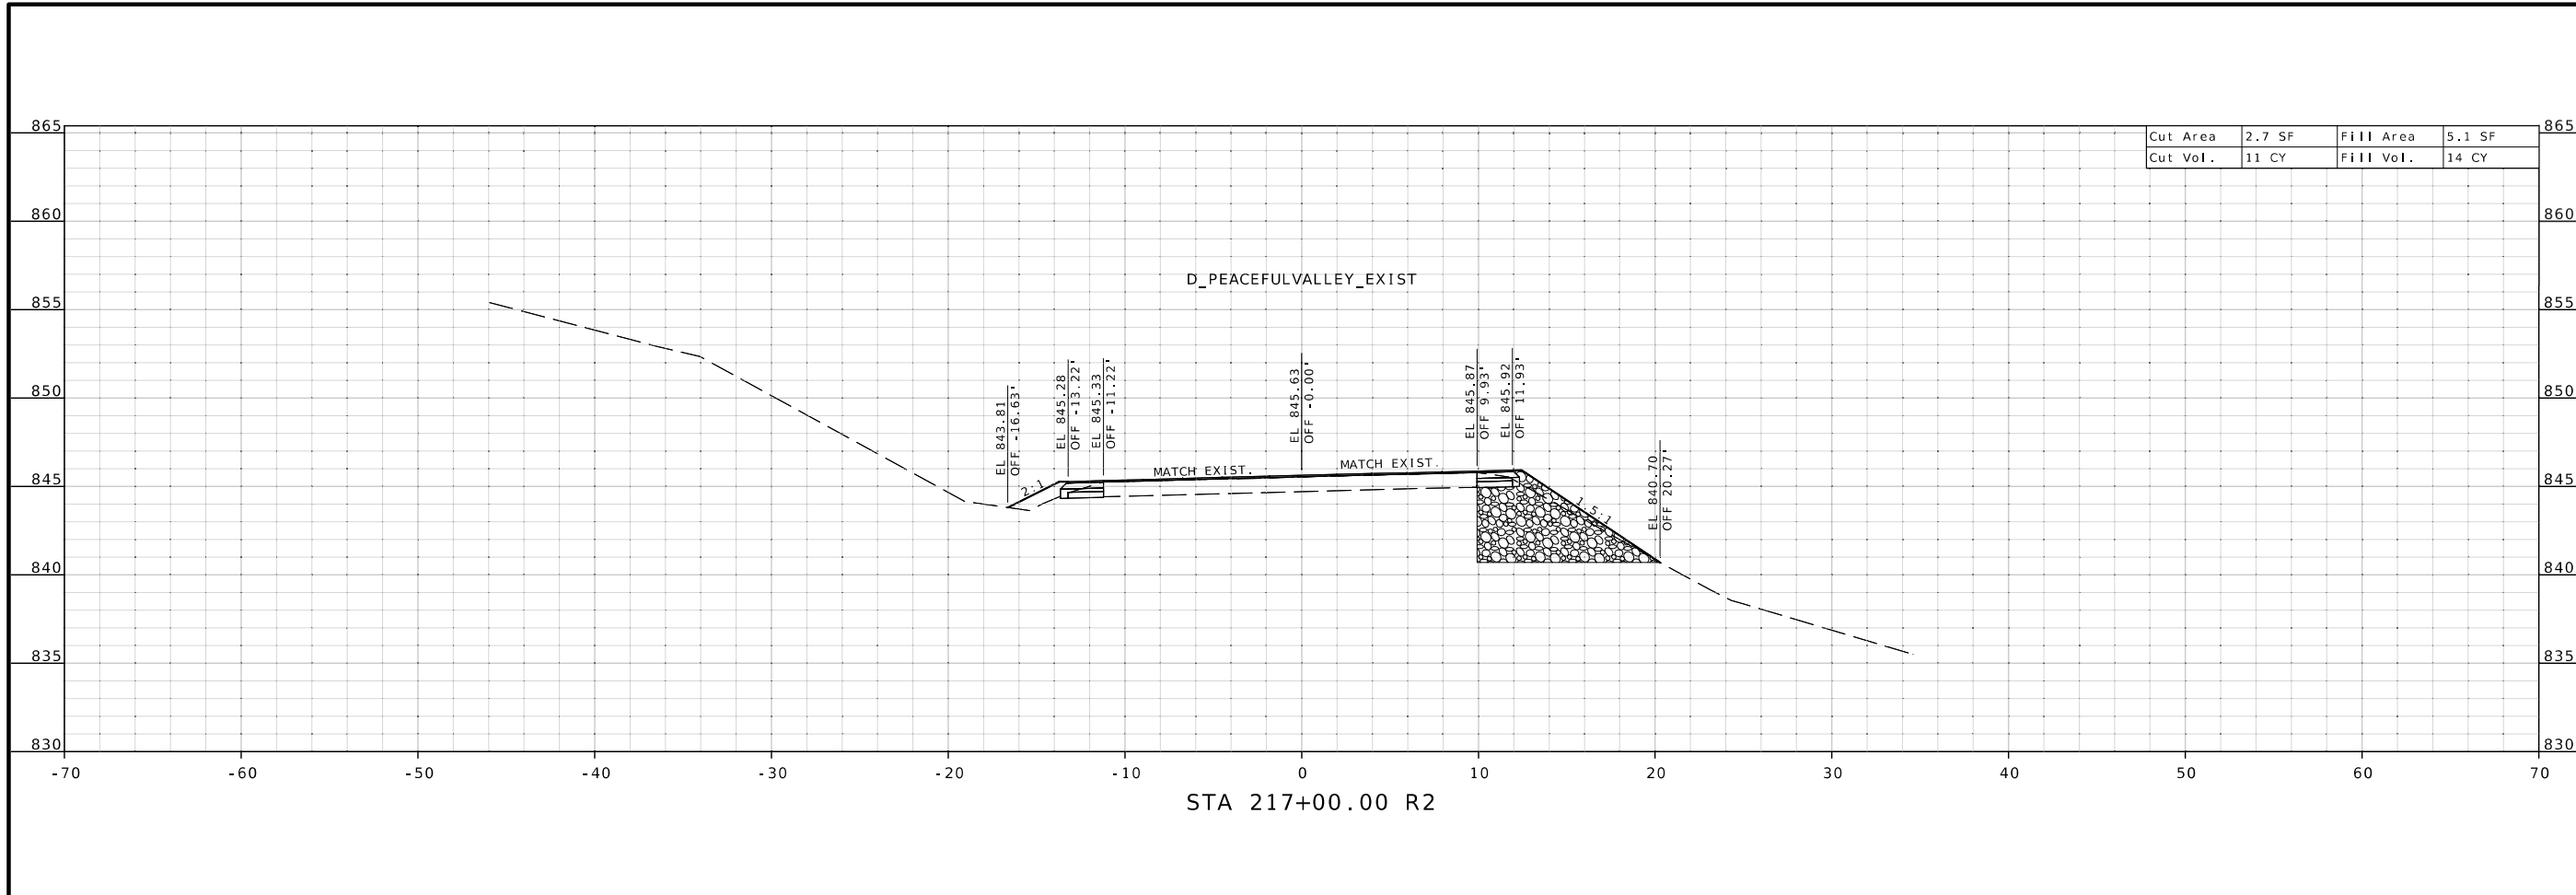


STATE OF MISSOURI
 RYAN JOSEPH LIBBERT
 LICENSE NUMBER
 PE-2006019679
 PROFESSIONAL ENGINEER

DATE PREPARED 6/25/2024	
ROUTE D/E	STATE MO
DISTRICT CD	SHEET NO. 35
COUNTY CAMDEN/LACLEDE	
JOB NO. J553336	
CONTRACT ID.	
PROJECT NO.	
BRIDGE NO.	
DESCRIPTION	
DATE	

MISSOURI HIGHWAYS AND TRANSPORTATION COMMISSION

105 WEST CAPITOL
 JEFFERSON CITY, MO 65102
 1-888-ASK-MODOT (1-888-275-6636)

CROSS SECTIONS
 ROUTE D SURVEY C.L.
 AT PEACEFUL VALLEY RD.
 SHEET 12 OF 13

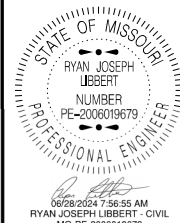

DATE PREPARED
6/25/2024

ROUTE STATE
D/E MO
DISTRICT SHEET NO.
CD 36

COUNTY
CAMDEN/LACLEDE


JOB NO.
J5S3336
CONTRACT ID.

PROJECT NO.

BRIDGE NO.


Cut Area	1.3 SF	Fill Area	3.0 SF
Cut Vol.	1 CY	Fill Vol.	4 CY

ADD. EXCAVATION DUE TO ROCK FILL
FROM STA 209+80 Rt. TO STA 218+00 Rt.
C = 842 CY

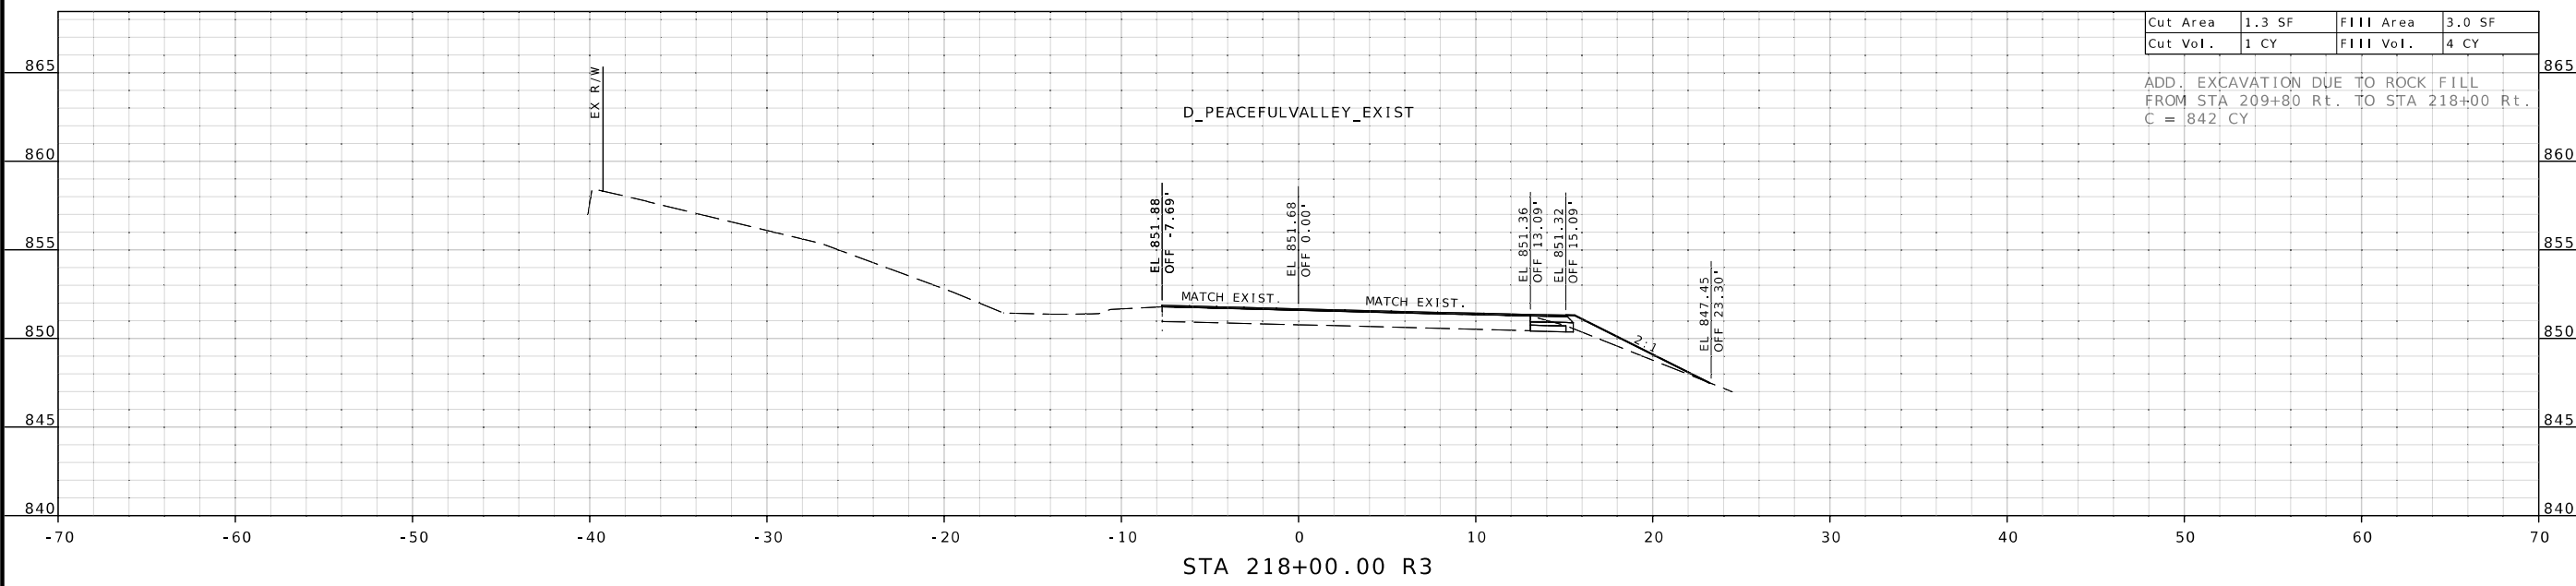

DATE	DESCRIPTION

Cut Area	1.2 SF	Fill Area	7.9 SF
Cut Vol.	6 CY	Fill Vol.	19 CY

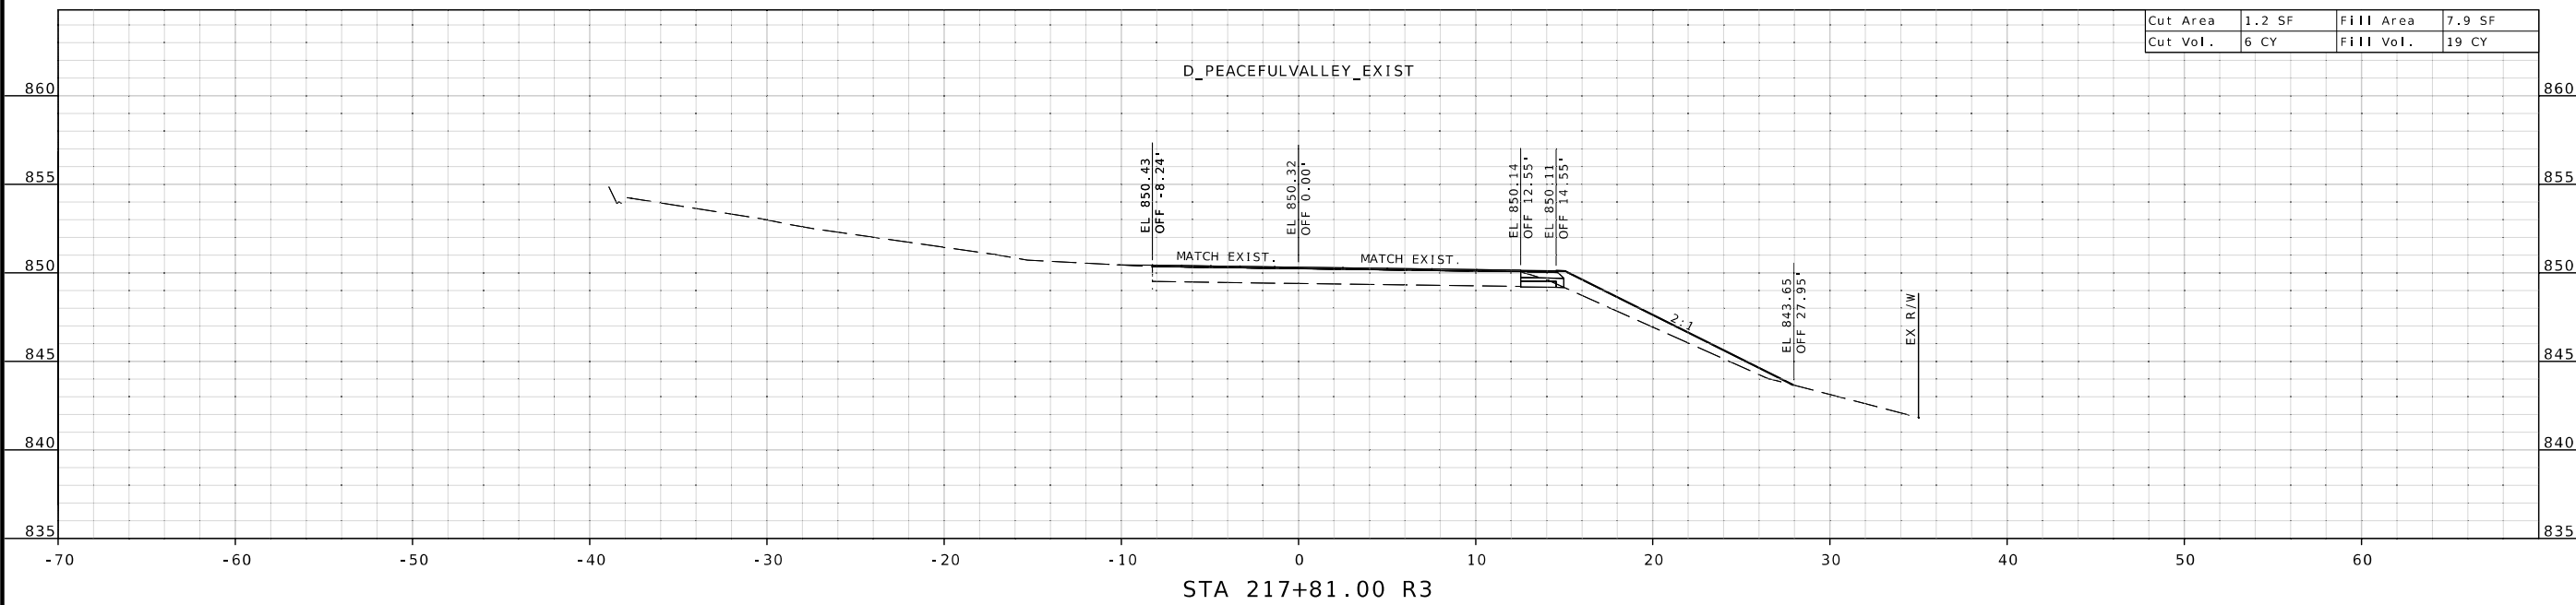

MISSOURI HIGHWAYS AND TRANSPORTATION COMMISSION

105 WEST CAPITOL
JEFFERSON CITY, MO 65102
1-888-ASK-MODOT (1-888-275-6636)

CROSS SECTIONS
ROUTE D SURVEY C.L.
AT PEACEFUL VALLEY RD.
SHEET 13 OF 13