



DATE PREPARED
8/1/2024

ROUTE 5 STATE MO
DISTRICT CD SHEET NO. 1

COUNTY HOWARD

JOB NO. J5P3498

CONTRACT ID.

PROJECT NO.



BRIDGE NO. A9250

DATE	DESCRIPTION

MISSOURI HIGHWAYS AND TRANSPORTATION COMMISSION



105 WEST CAPITOL
JEFFERSON CITY, MO 65102
1-888-ASK-MODOT (1-888-275-6636)

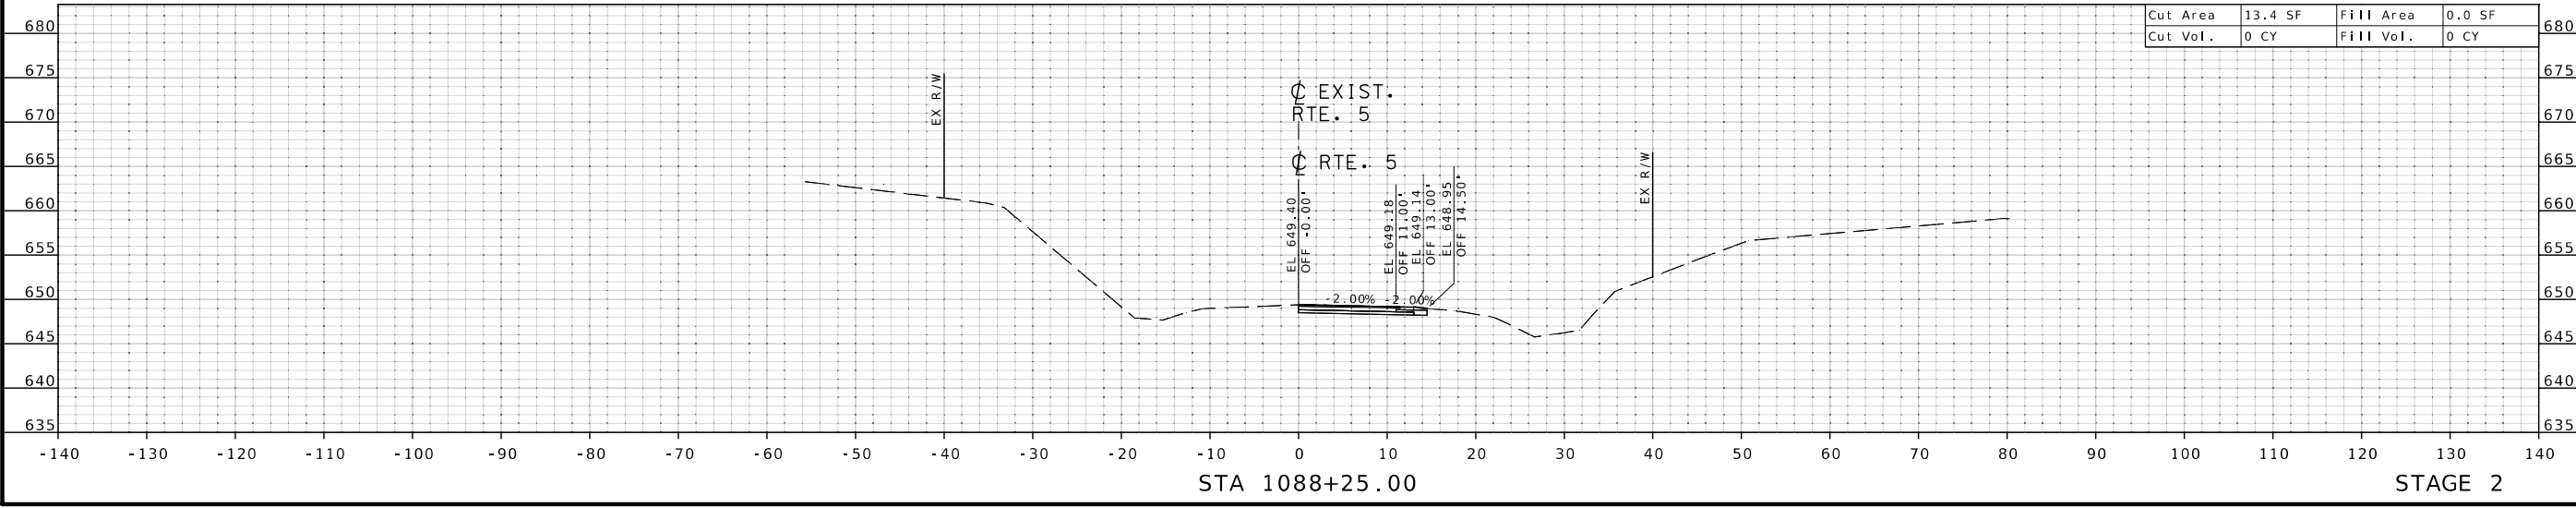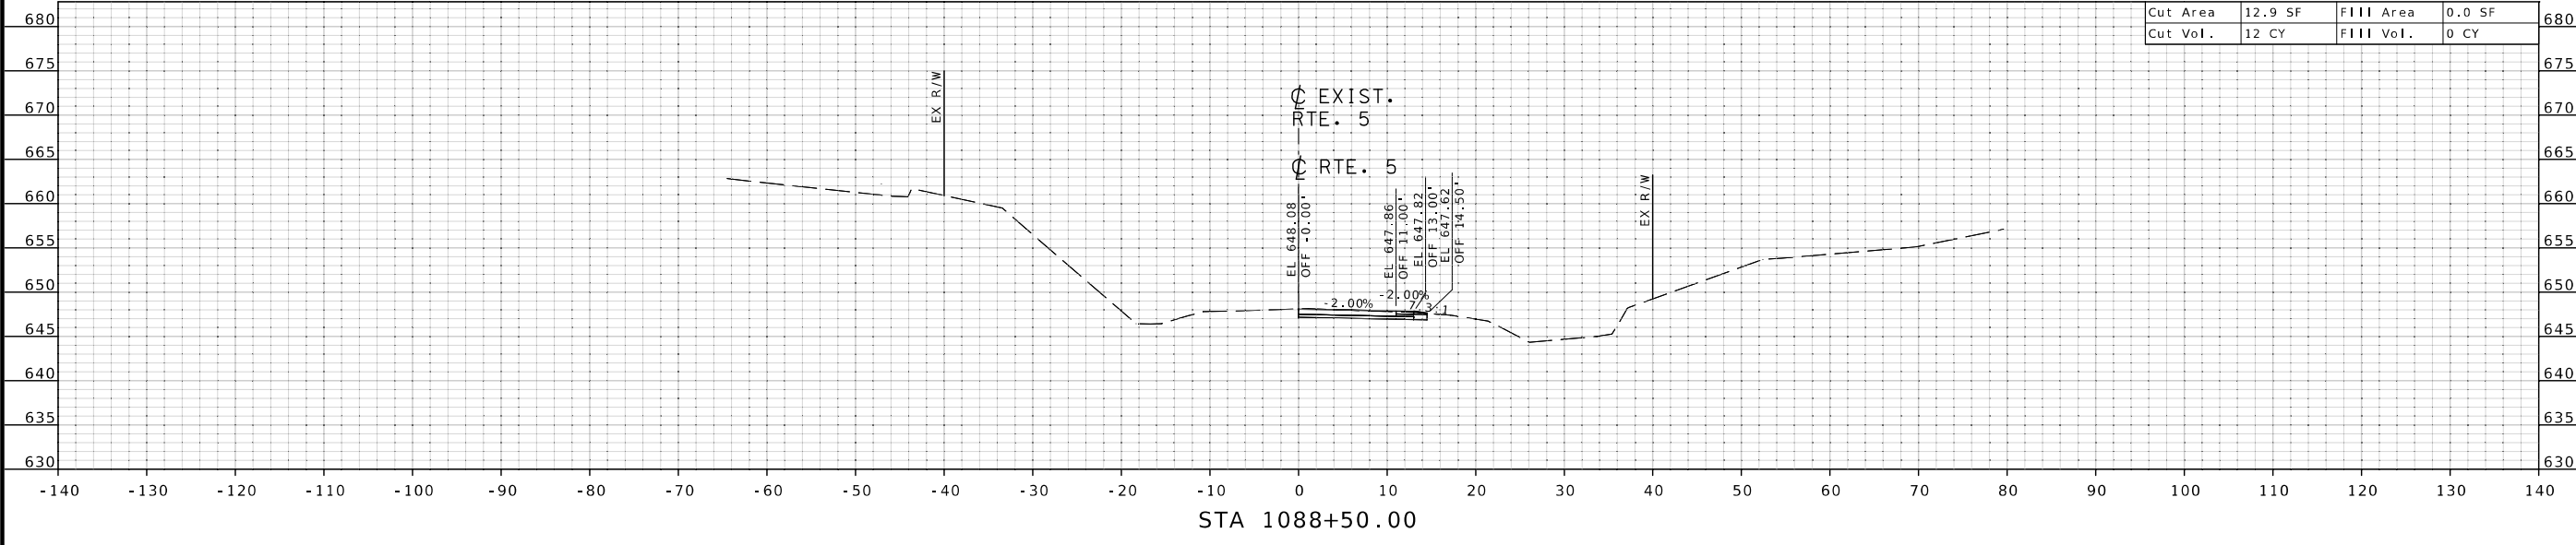



DATE PREPARED
8/1/2024

ROUTE 5 STATE MO
DISTRICT CD SHEET NO. 2

COUNTY HOWARD


JOB NO. J5P3498



CONTRACT ID.

PROJECT NO.

BRIDGE NO. A9250

DATE	DESCRIPTION

MISSOURI HIGHWAYS AND TRANSPORTATION COMMISSION

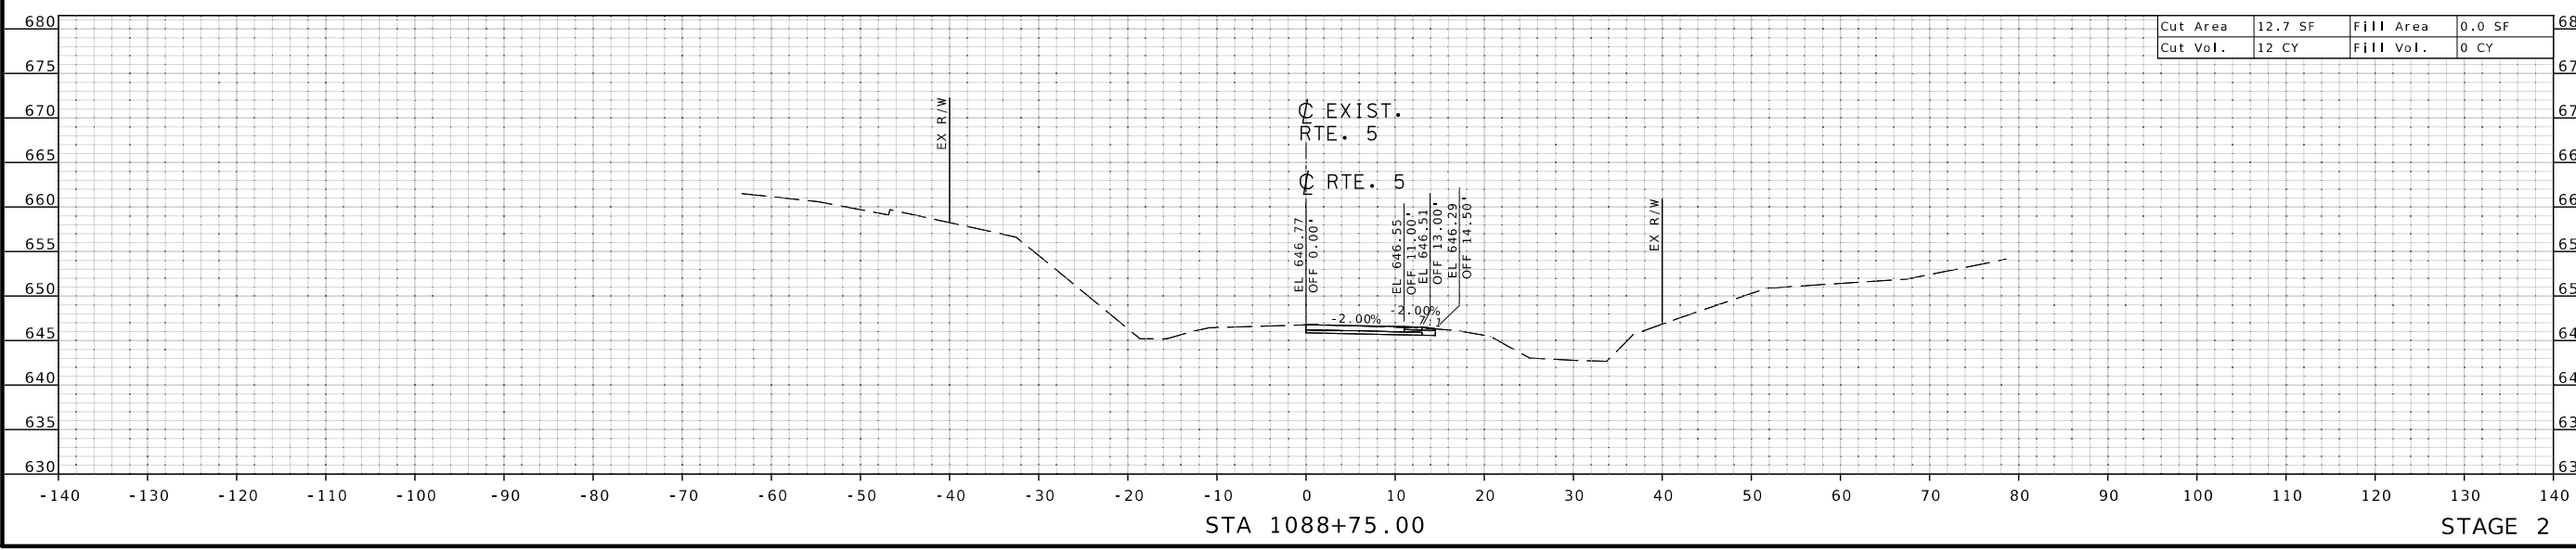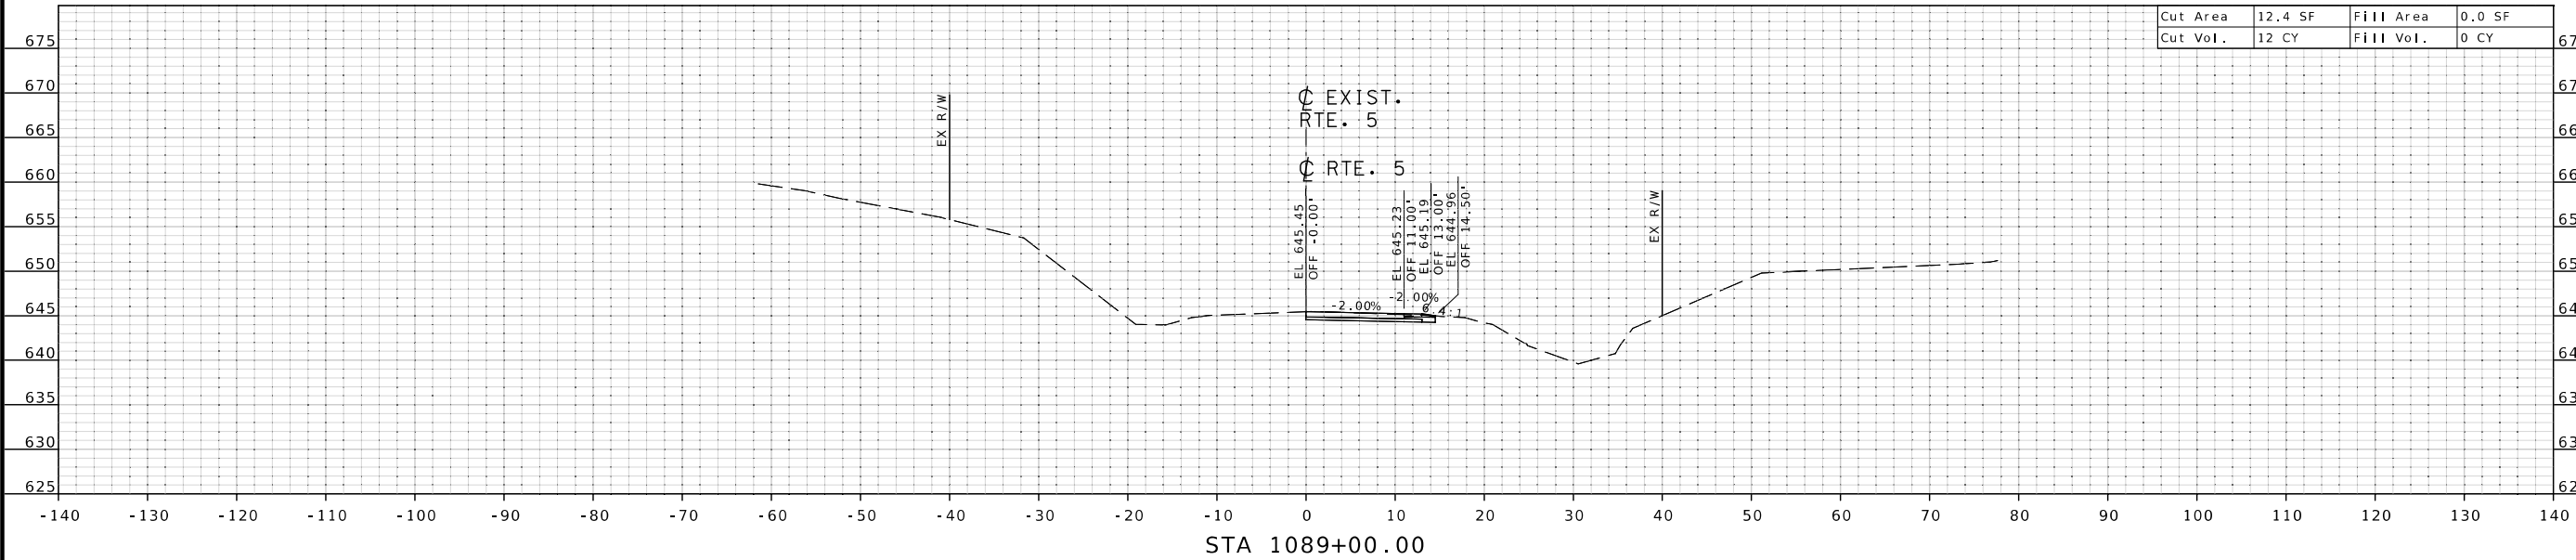 105 WEST CAPITOL
 JEFFERSON CITY, MO 65102
 1-888-ASK-MODOT (1-888-275-6636)





DATE PREPARED
8/1/2024

ROUTE 5 STATE MO
DISTRICT CD SHEET NO. 3

COUNTY HOWARD
JOB NO. JSP3498
CONTRACT ID.

PROJECT NO.




BRIDGE NO. A9250


DATE	DESCRIPTION

MISSOURI HIGHWAYS AND TRANSPORTATION COMMISSION

MoDOT

105 WEST CAPITOL
JEFFERSON CITY, MO 65102
1-888-ASK-MODOT (1-888-275-6636)

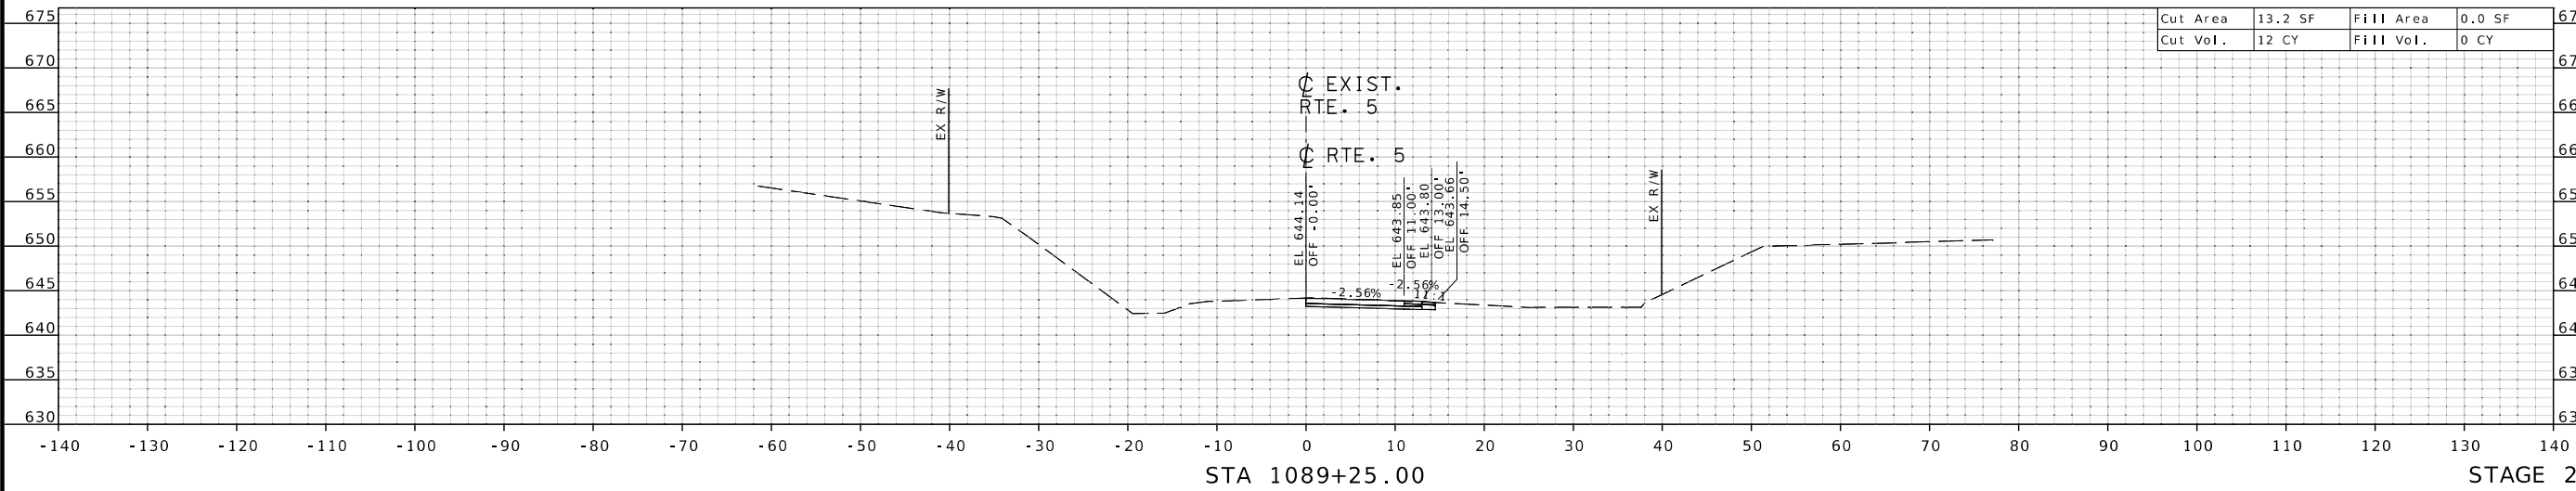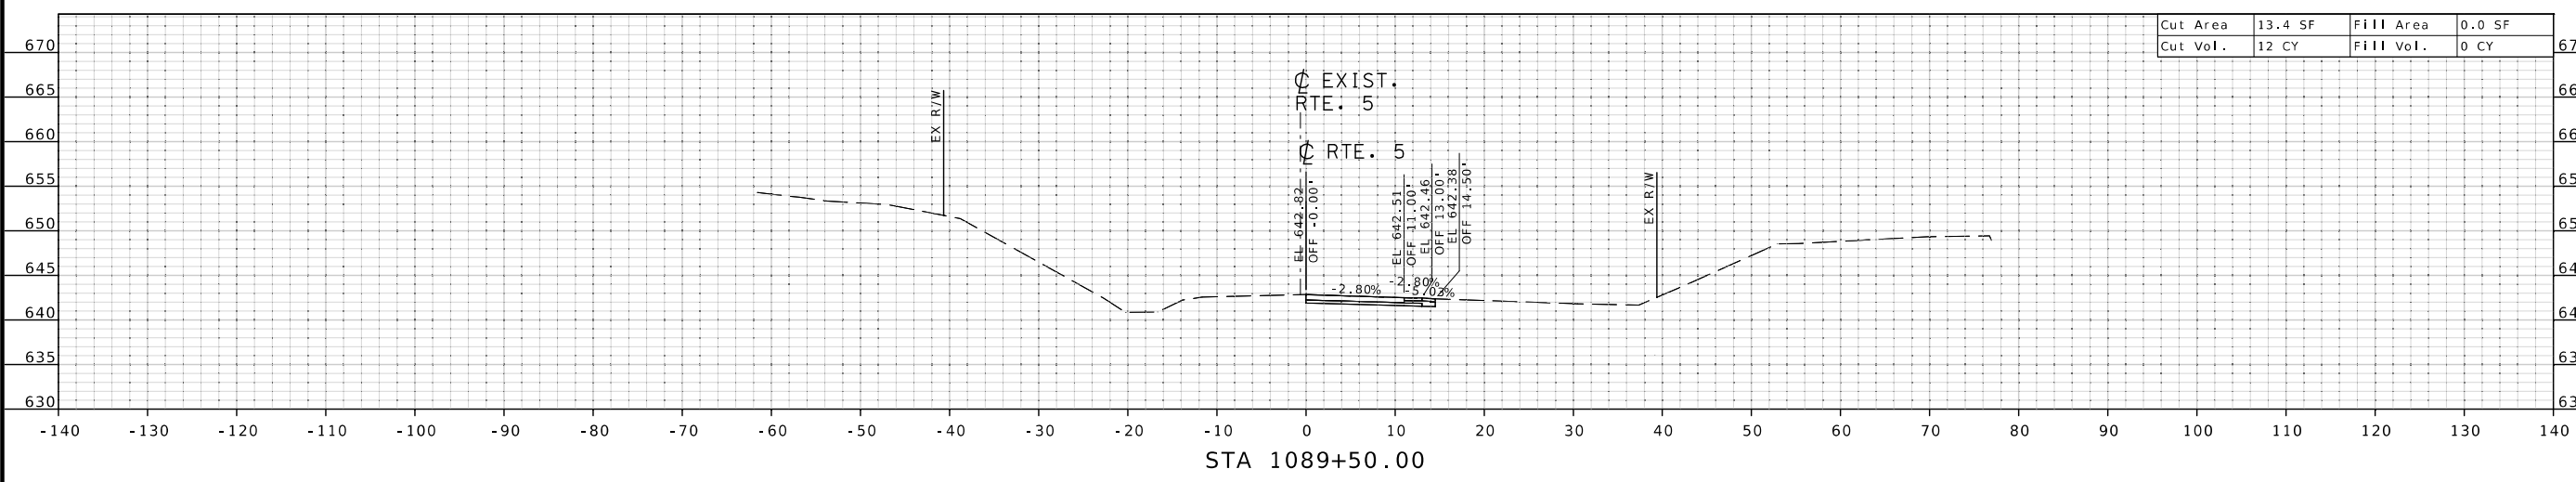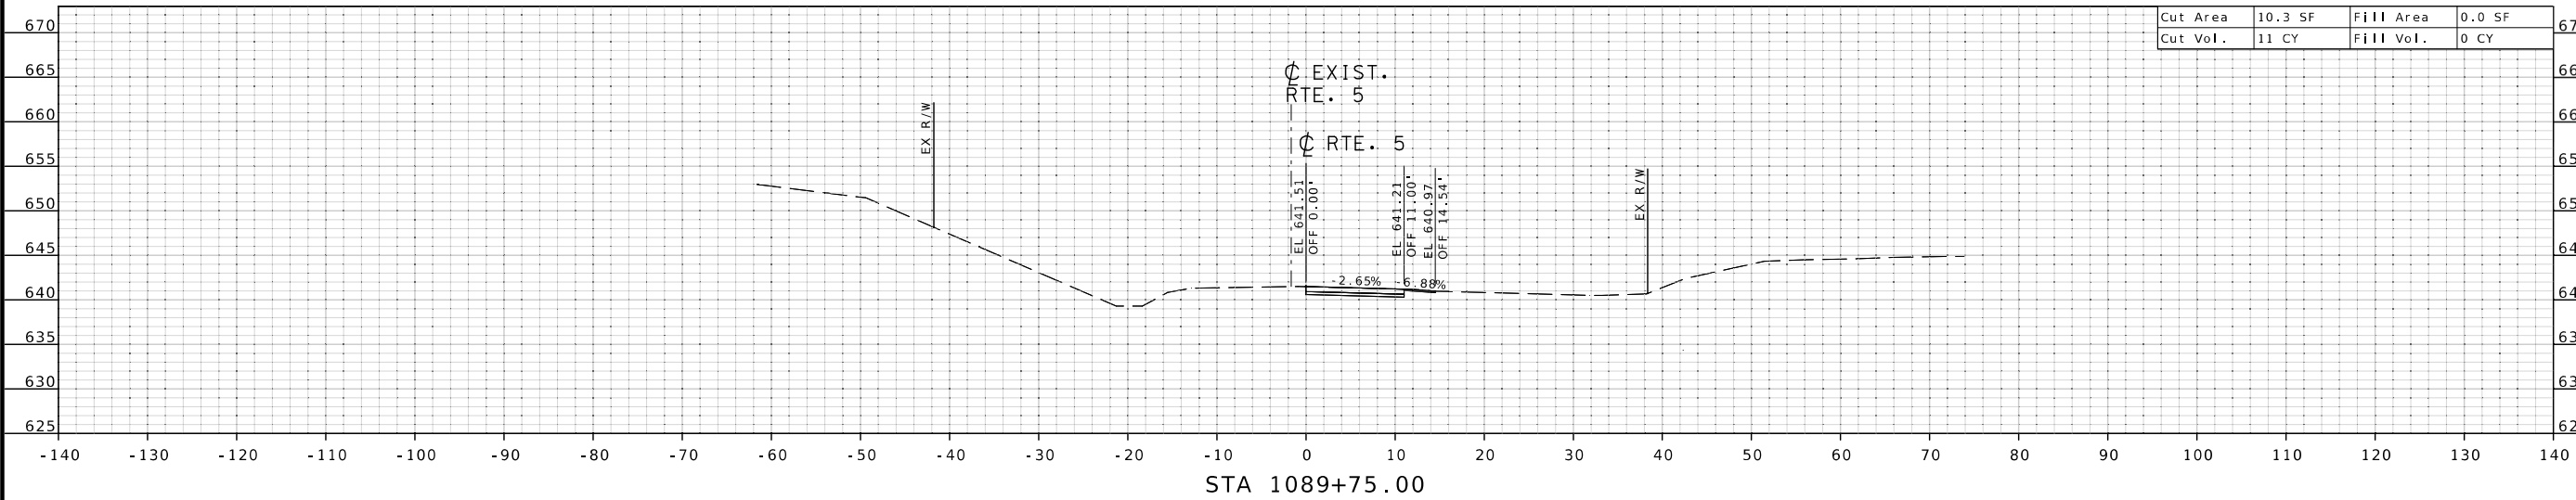



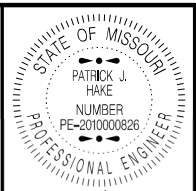


DATE PREPARED
8/1/2024
 ROUTE **5** STATE **MO**
 DISTRICT **CD** SHEET NO. **4**
 COUNTY **HOWARD**
 JOB NO. **JSP3498**
 CONTRACT ID.
 PROJECT NO.
 BRIDGE NO. **A9250**

DATE	DESCRIPTION

MISSOURI HIGHWAYS AND TRANSPORTATION COMMISSION

 105 WEST CAPITOL
 JEFFERSON CITY, MO 65102
 1-888-ASK-MODOT (1-888-275-6636)

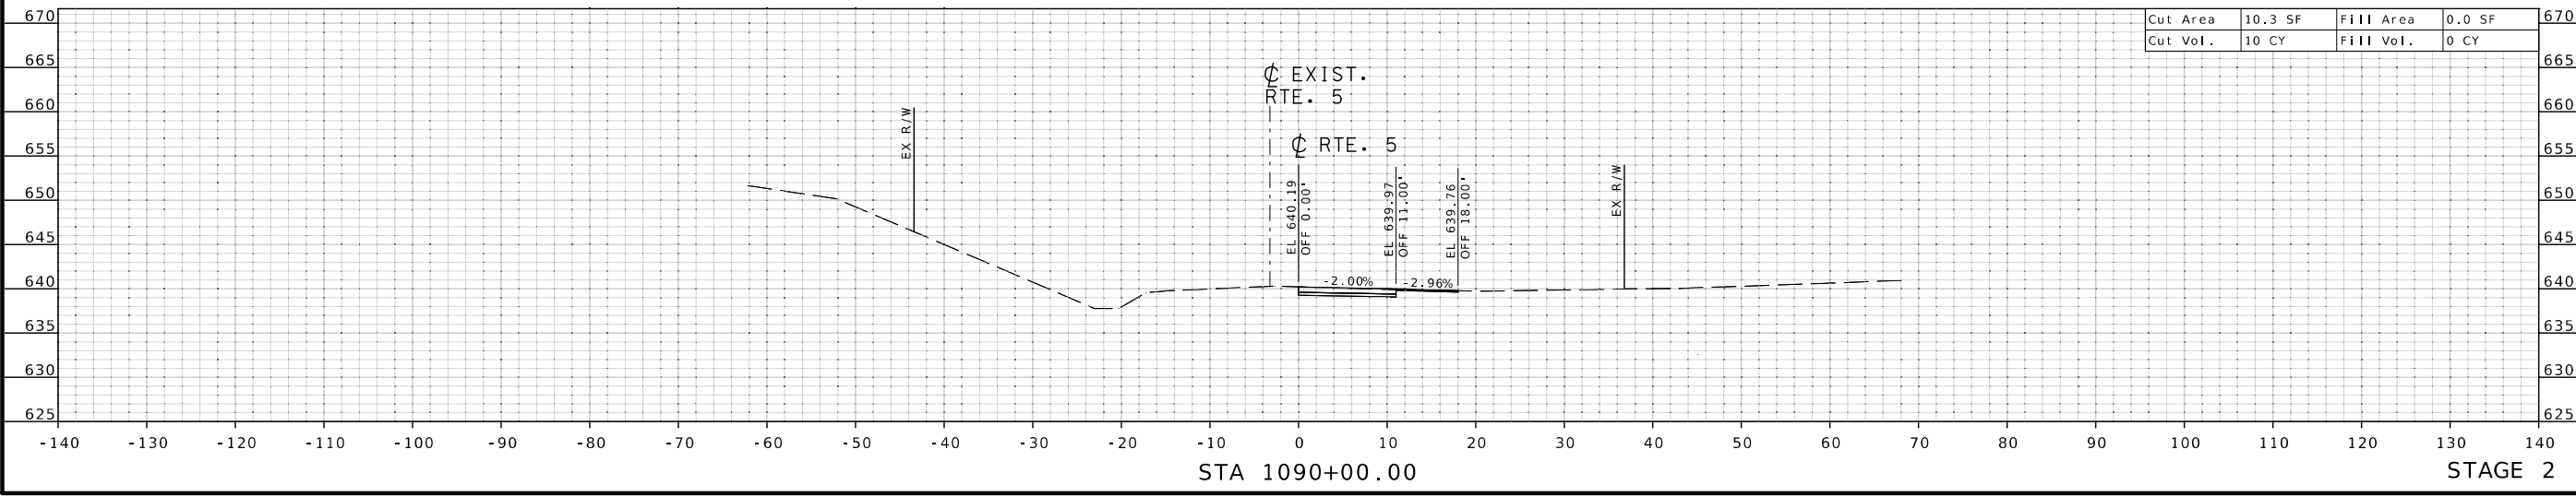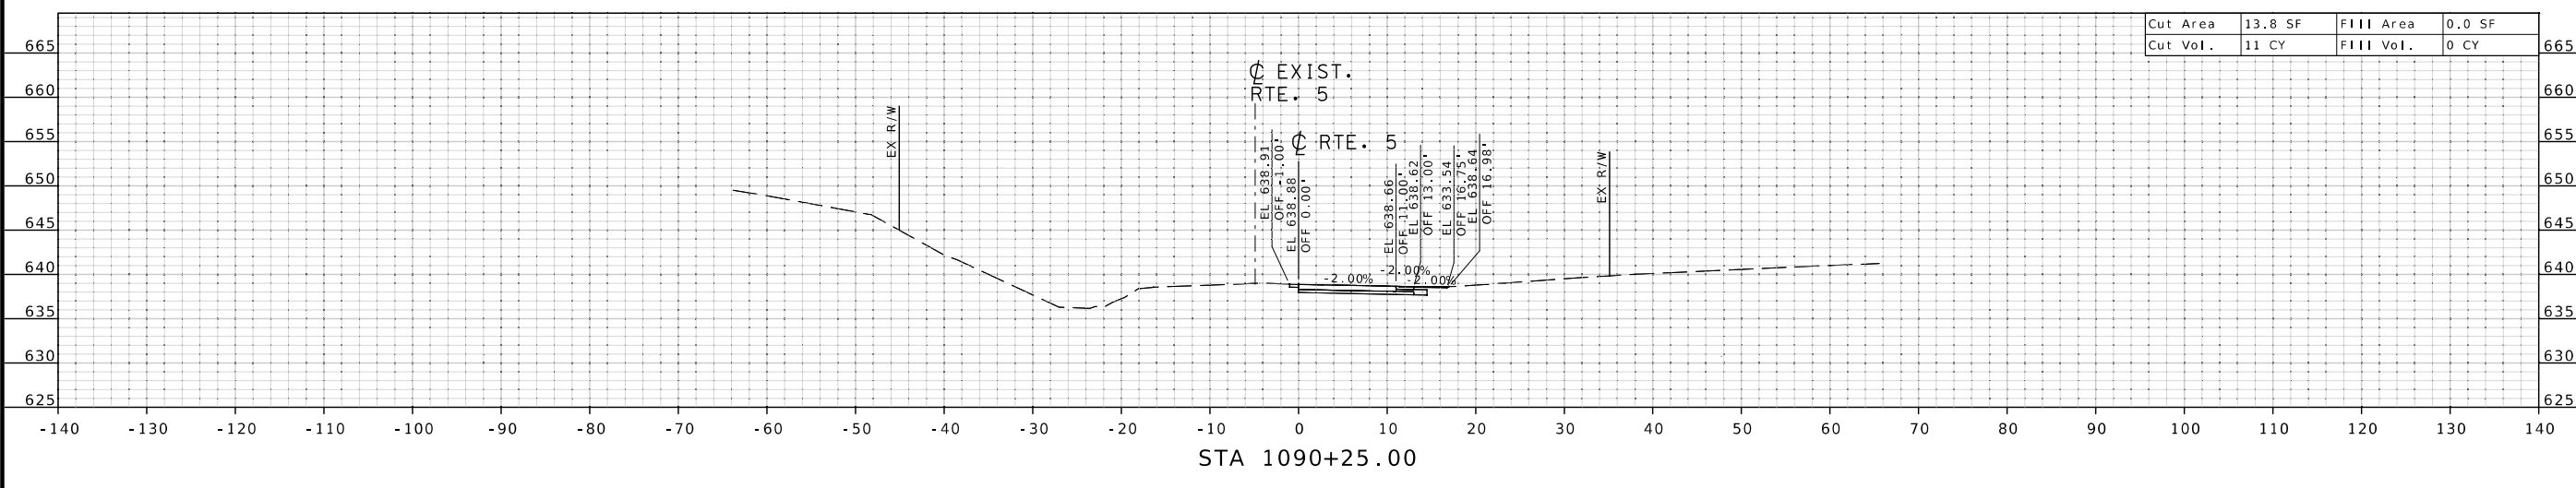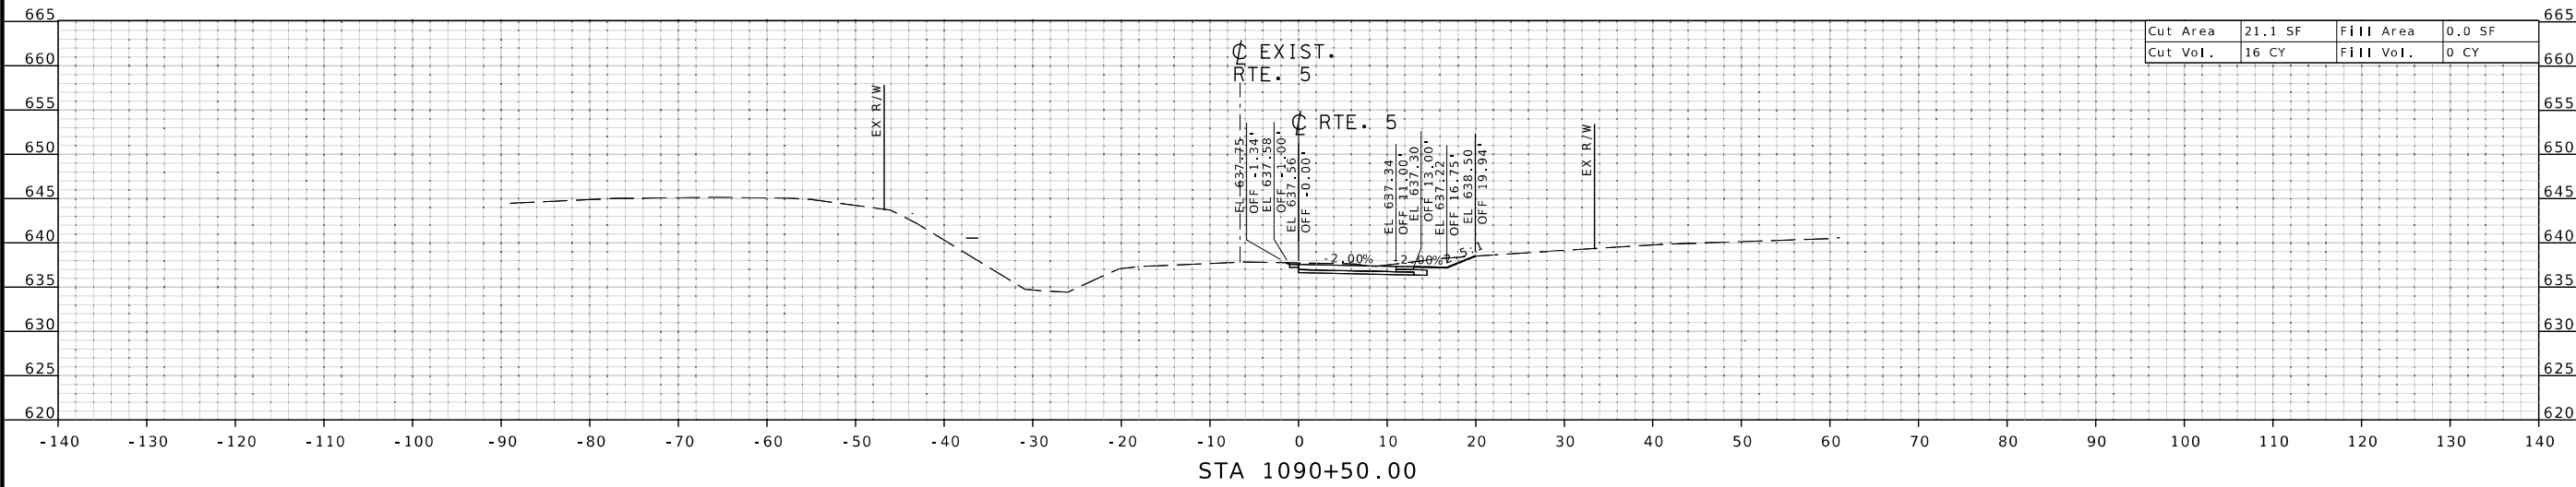

STAGE 2



DATE PREPARED
8/1/2024

ROUTE 5	STATE MO
DISTRICT CD	SHEET NO. 5

COUNTY
HOWARD

JOB NO.
JSP3498


CONTRACT ID.

PROJECT NO.



BRIDGE NO.
A9250


DESCRIPTION	DATE

MISSOURI HIGHWAYS AND TRANSPORTATION COMMISSION




105 WEST CAPITOL
JEFFERSON CITY, MO 65102
1-888-ASK-MODOT (1-888-275-6636)

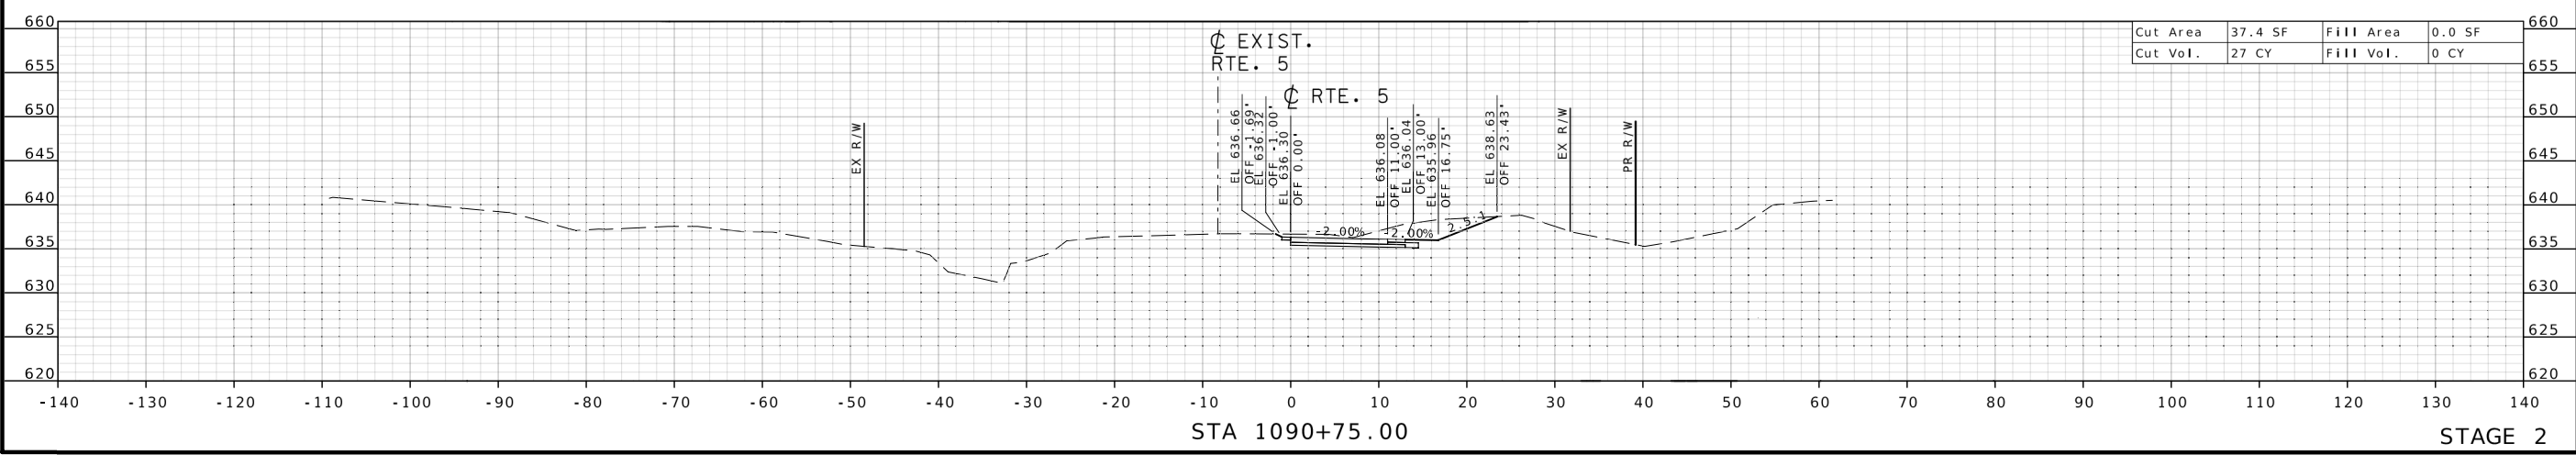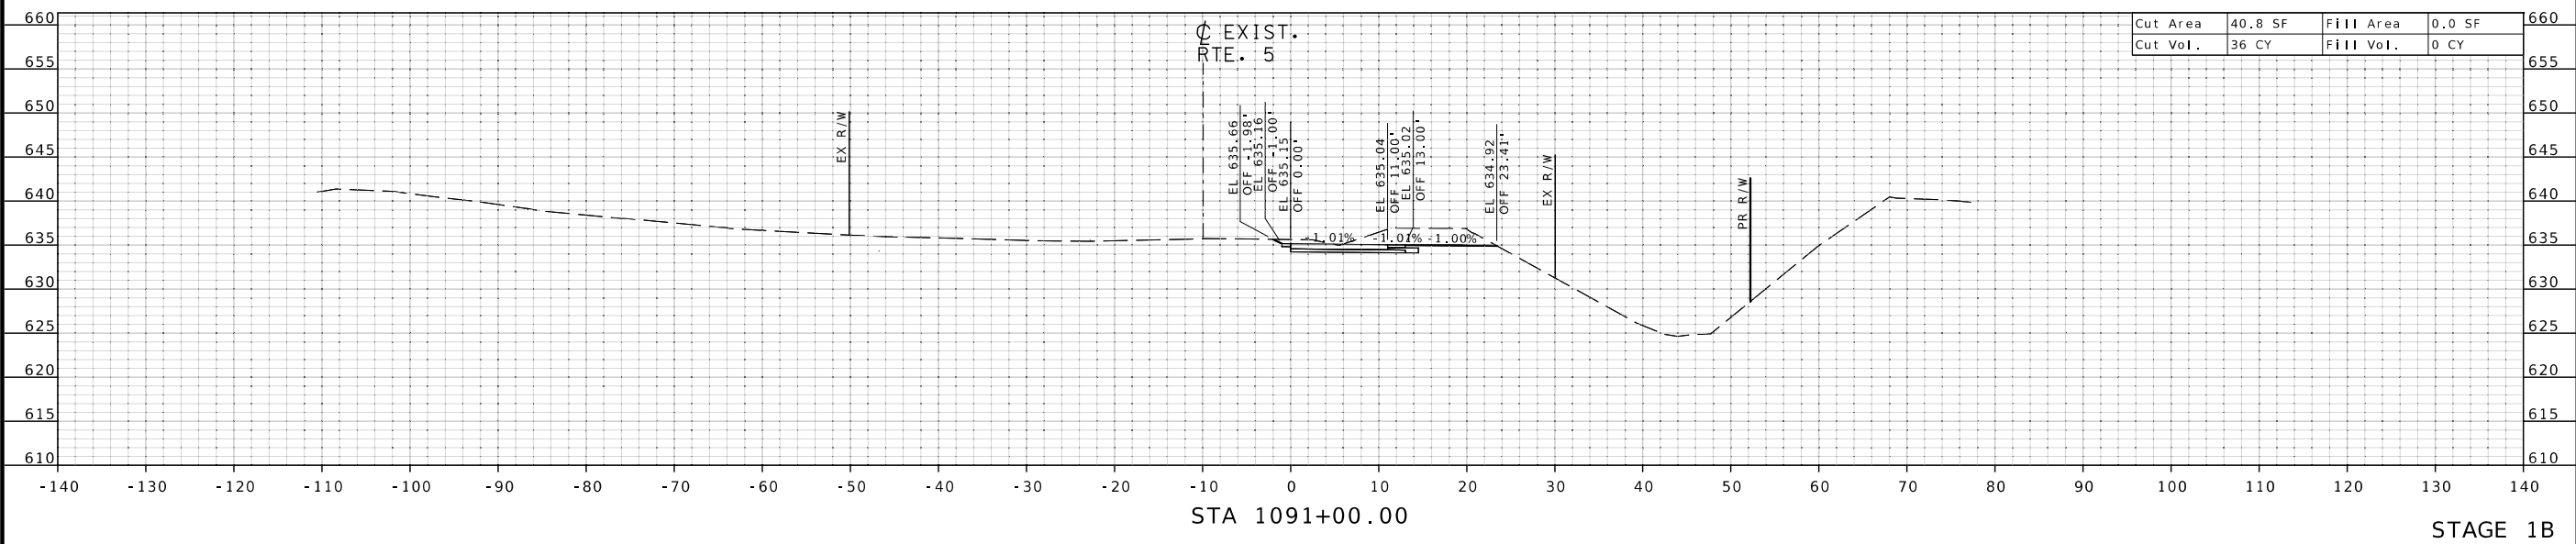


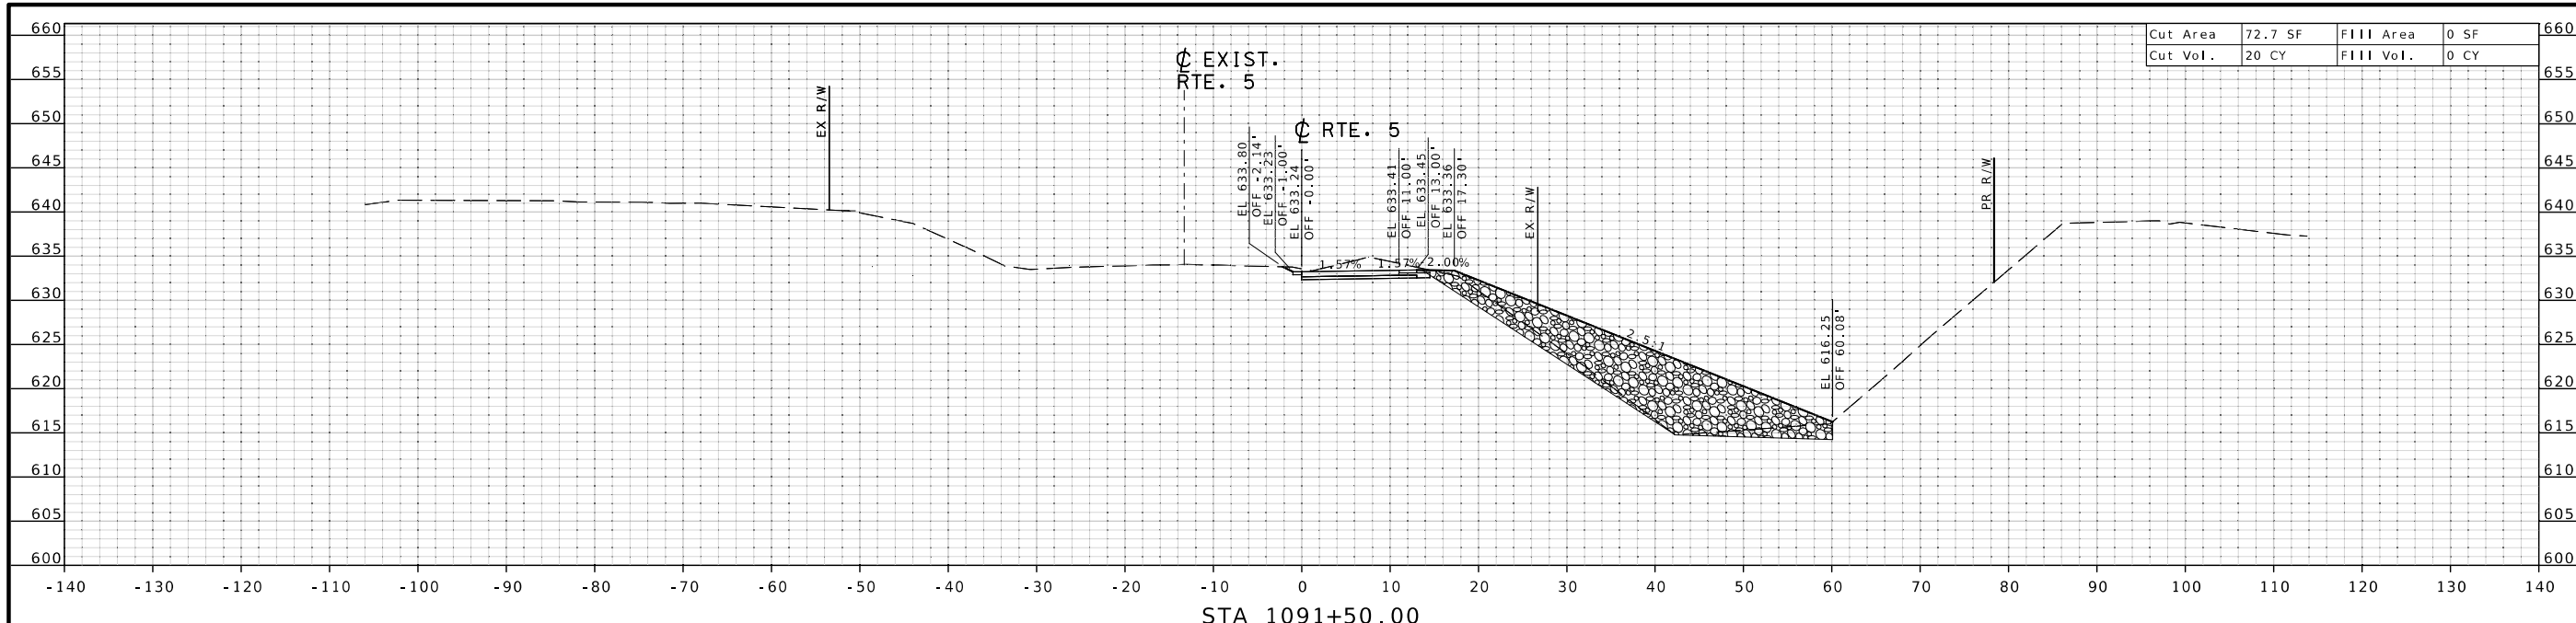

STA 1091+50.00

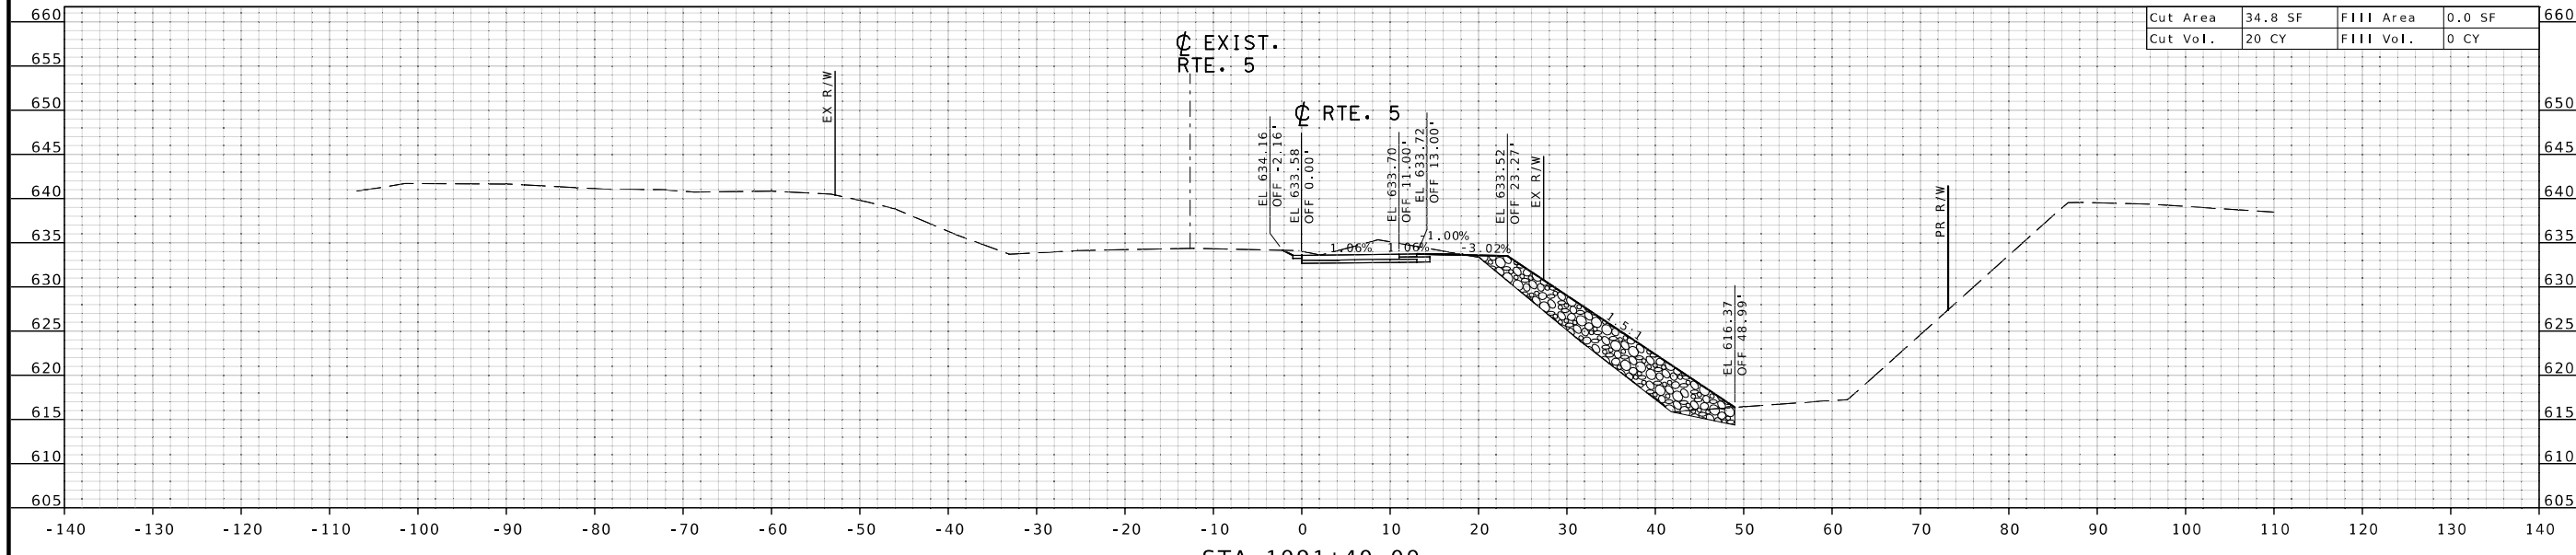

STA 1091+40.00

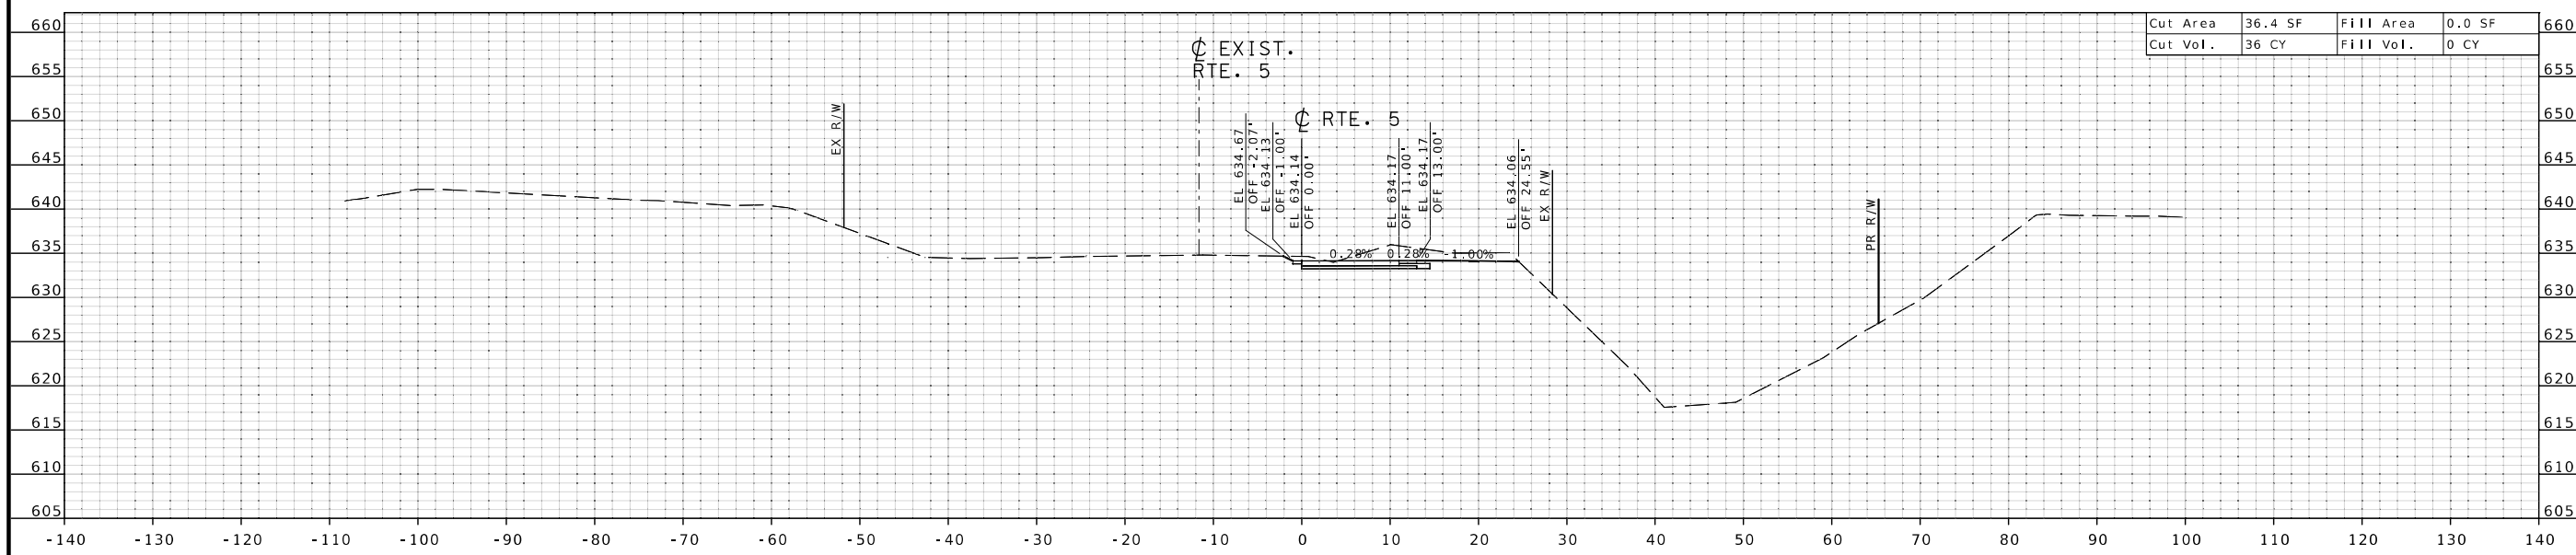

STA 1091+25.00

STATE OF MISSOURI
 PATRICK J. HAKE
 NUMBER
 PE-2010000826
 PROFESSIONAL ENGINEER

DATE PREPARED
 8/1/2024

ROUTE	STATE
5	MO
DISTRICT	SHEET NO.
CD	6

COUNTY
 HOWARD

JOB NO.
 JSP3498

CONTRACT ID.

PROJECT NO.


BRIDGE NO.
 A9250

DATE	DESCRIPTION

MISSOURI HIGHWAYS AND TRANSPORTATION COMMISSION

105 WEST CAPITOL
 JEFFERSON CITY, MO 65102
 1-888-ASK-MODOT (1-888-275-6636)



STAGE 1B

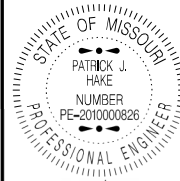

DATE PREPARED
8/1/2024

ROUTE 5 STATE MO
DISTRICT CD SHEET NO. 7
COUNTY HOWARD
JOB NO. JSP3498
CONTRACT ID.
PROJECT NO.

BRIDGE NO. A9250

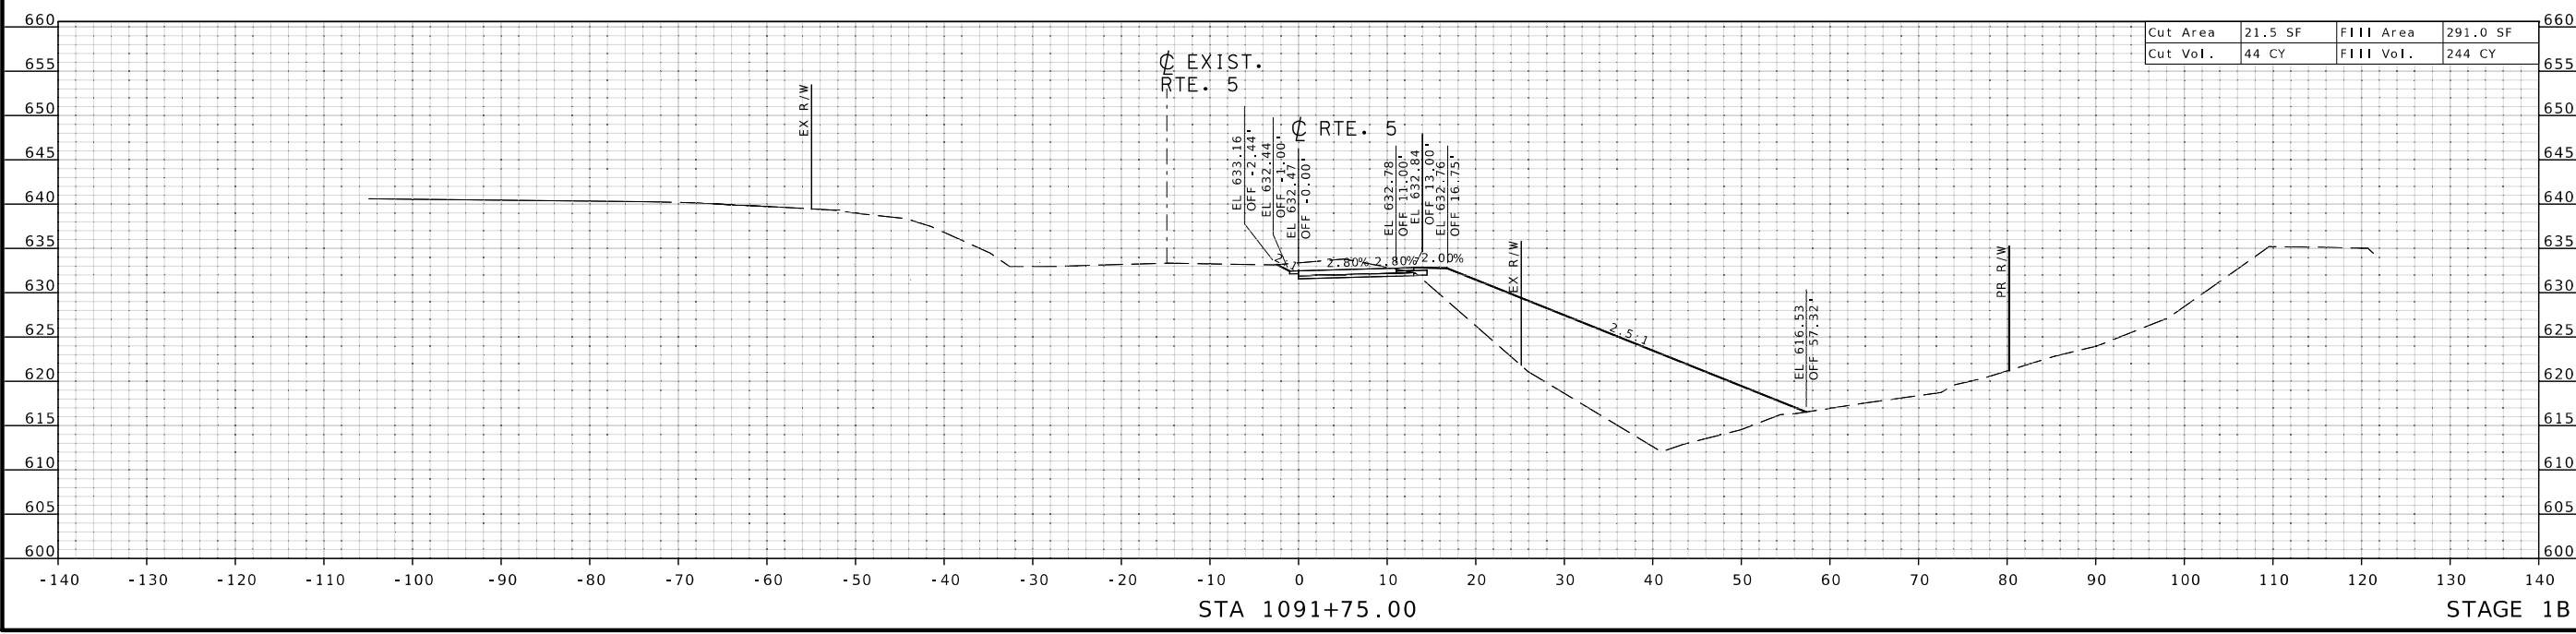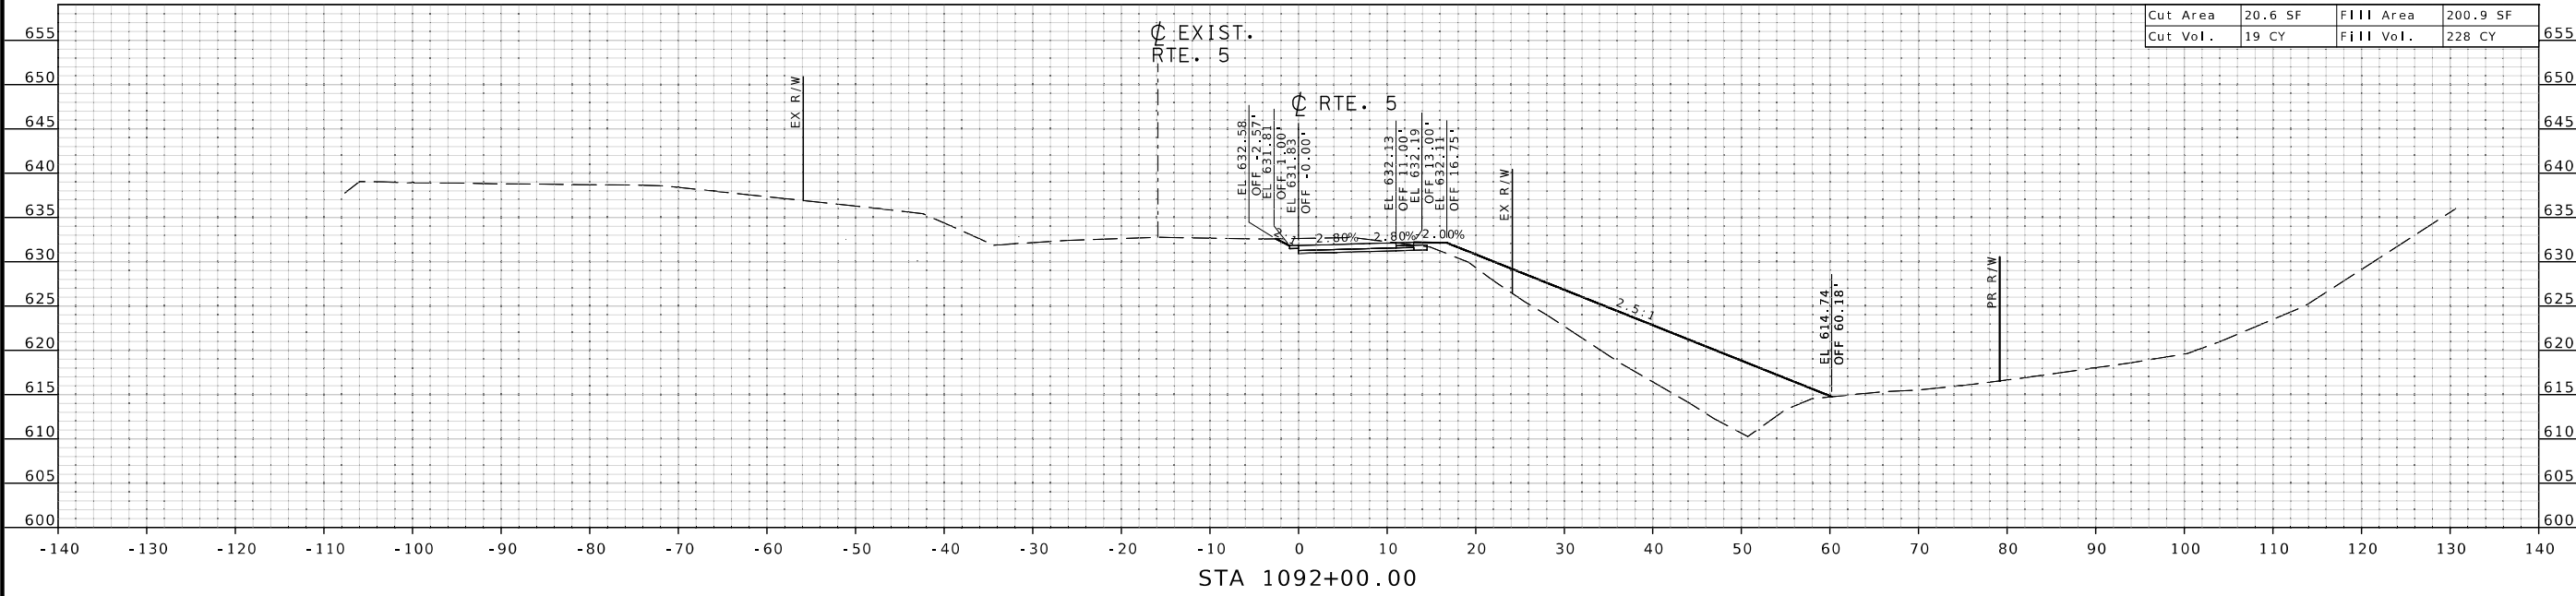

DESCRIPTION	DATE

MISSOURI HIGHWAYS AND TRANSPORTATION COMMISSION
105 WEST CAPITOL JEFFERSON CITY, MO 65102
1-888-ASK-MODOT (1-888-275-6636)



STAGE 1B



Patrick J. Hake
PATRICK J. HAKE - CIVIL
MO.PE.201000826

DATE PREPARED
8/1/2024



ROUTE 5 STATE MO
DISTRICT CD SHEET NO. 8

COUNTY HOWARD

JOB NO. J5P3498

CONTRACT ID.





PROJECT NO.
BRIDGE NO. A9250

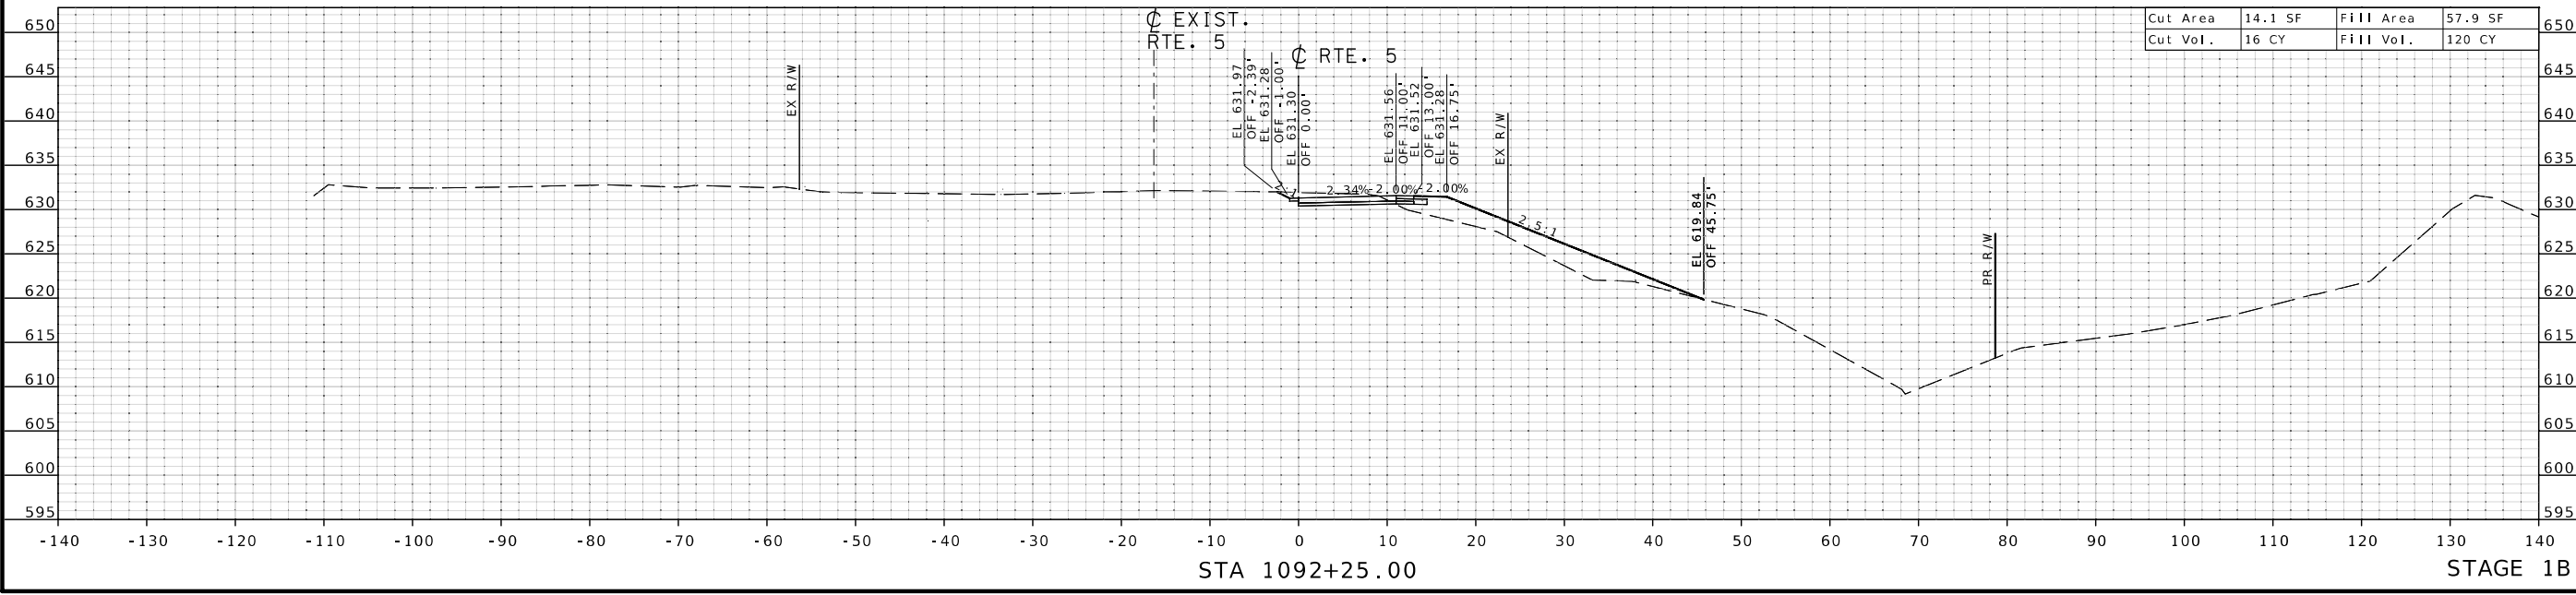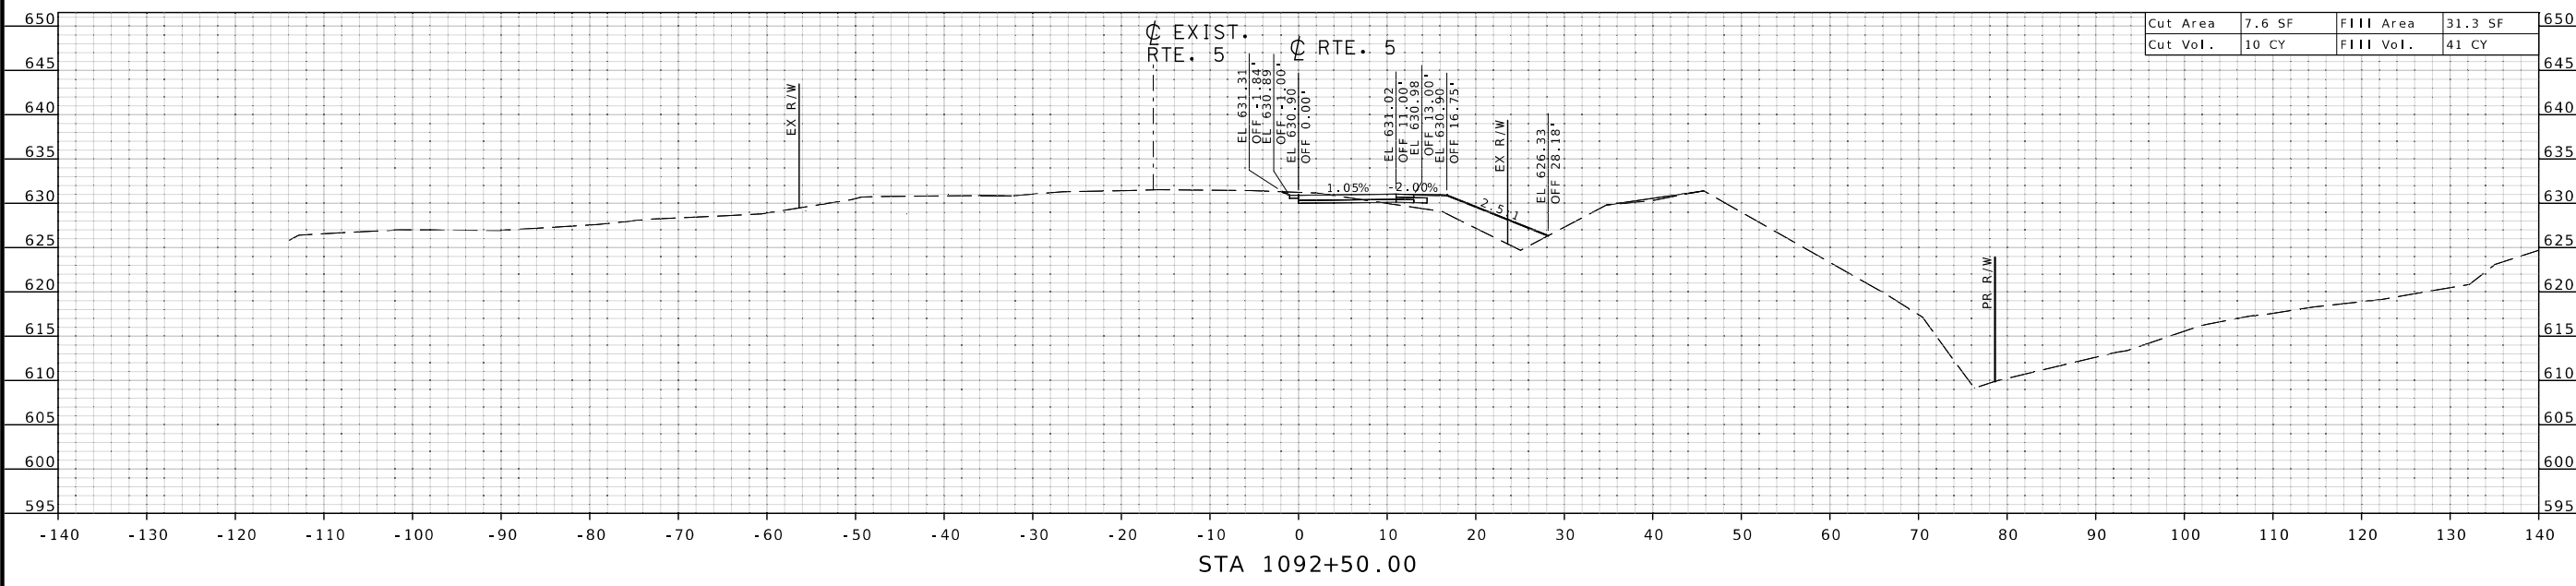

DATE	DESCRIPTION

MISSOURI HIGHWAYS AND TRANSPORTATION COMMISSION
 105 WEST CAPITOL JEFFERSON CITY, MO 65102
 1-888-ASK-MODOT (1-888-275-6636)

MoDOT

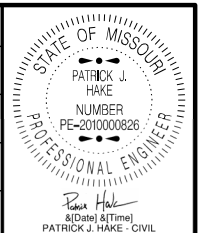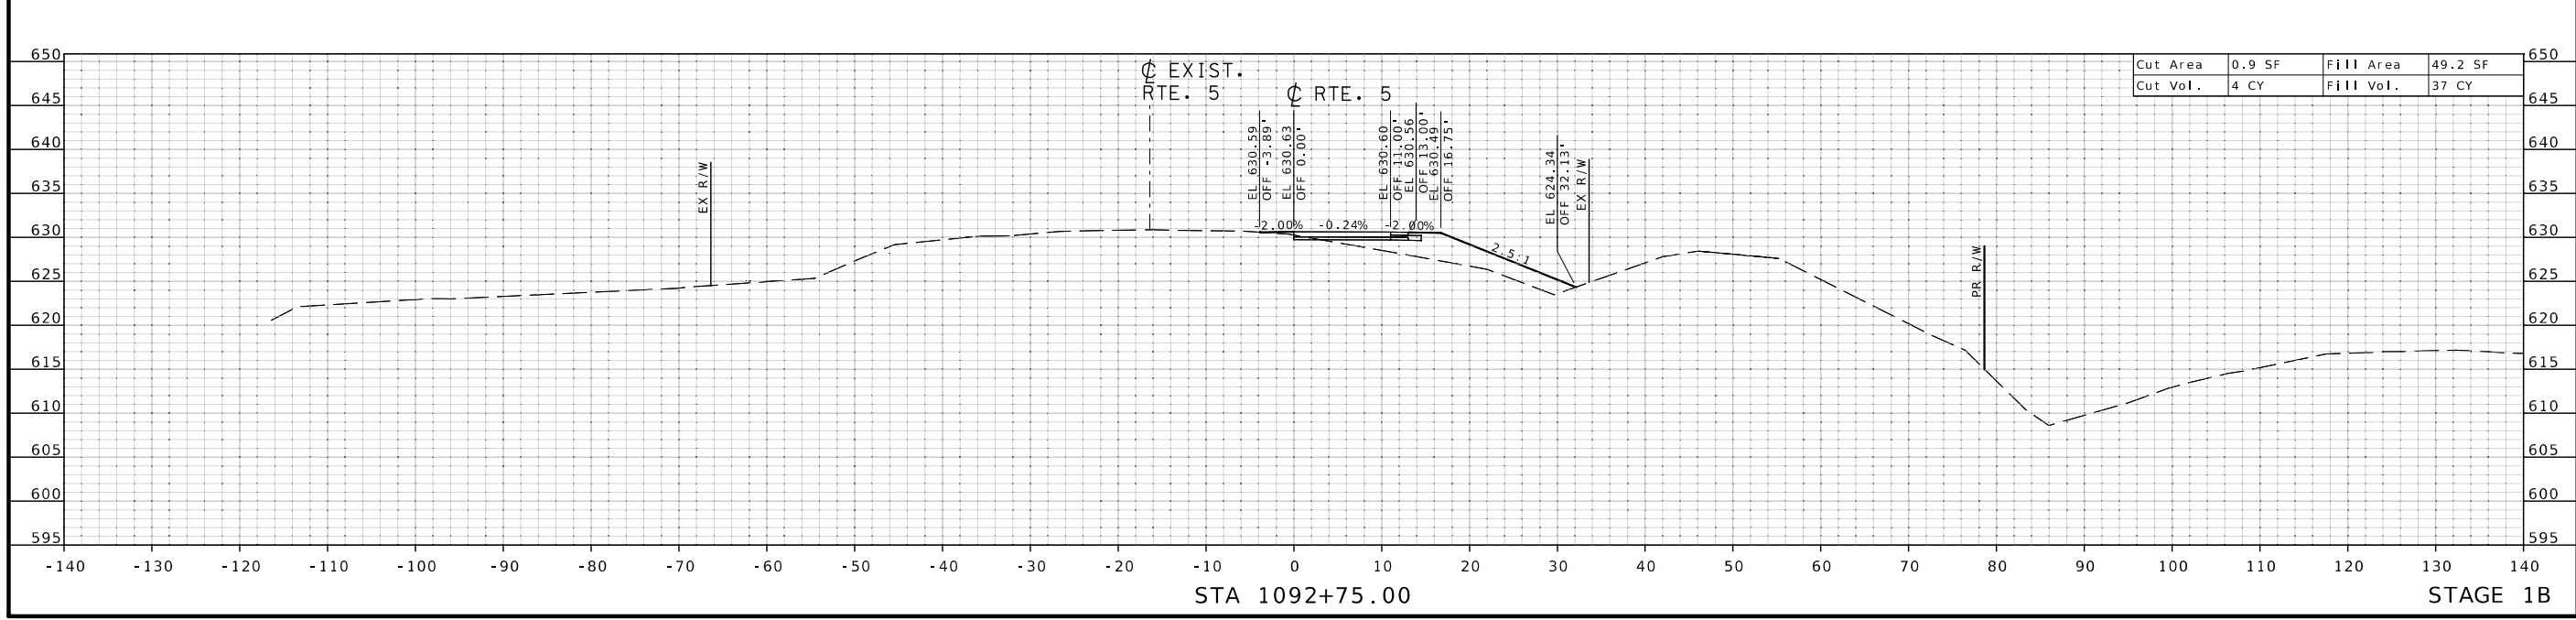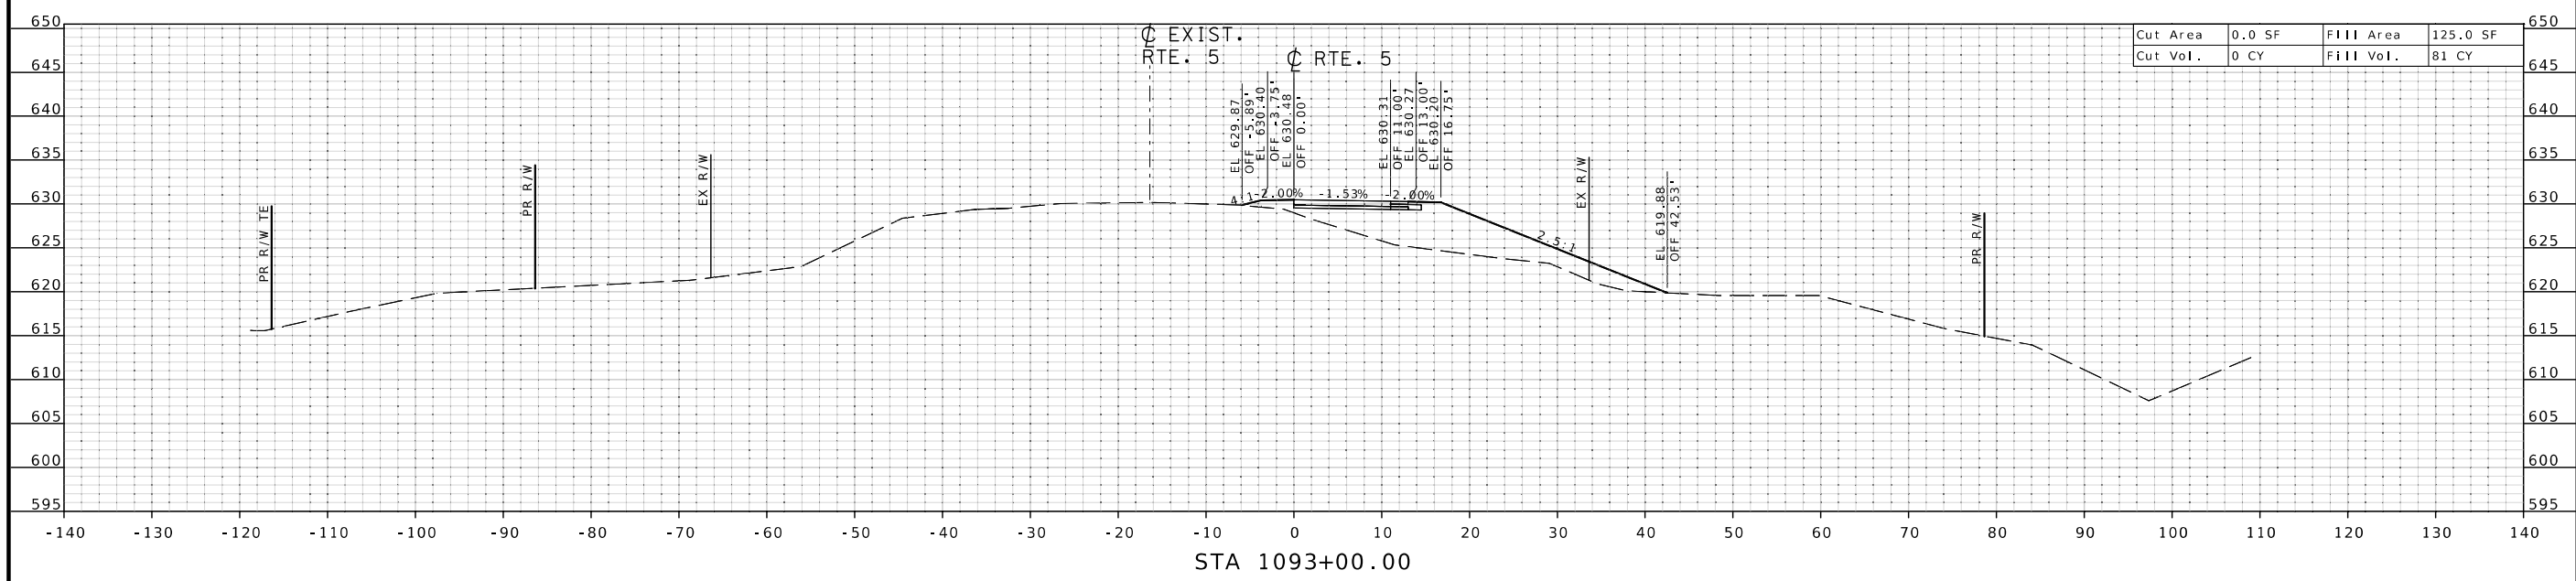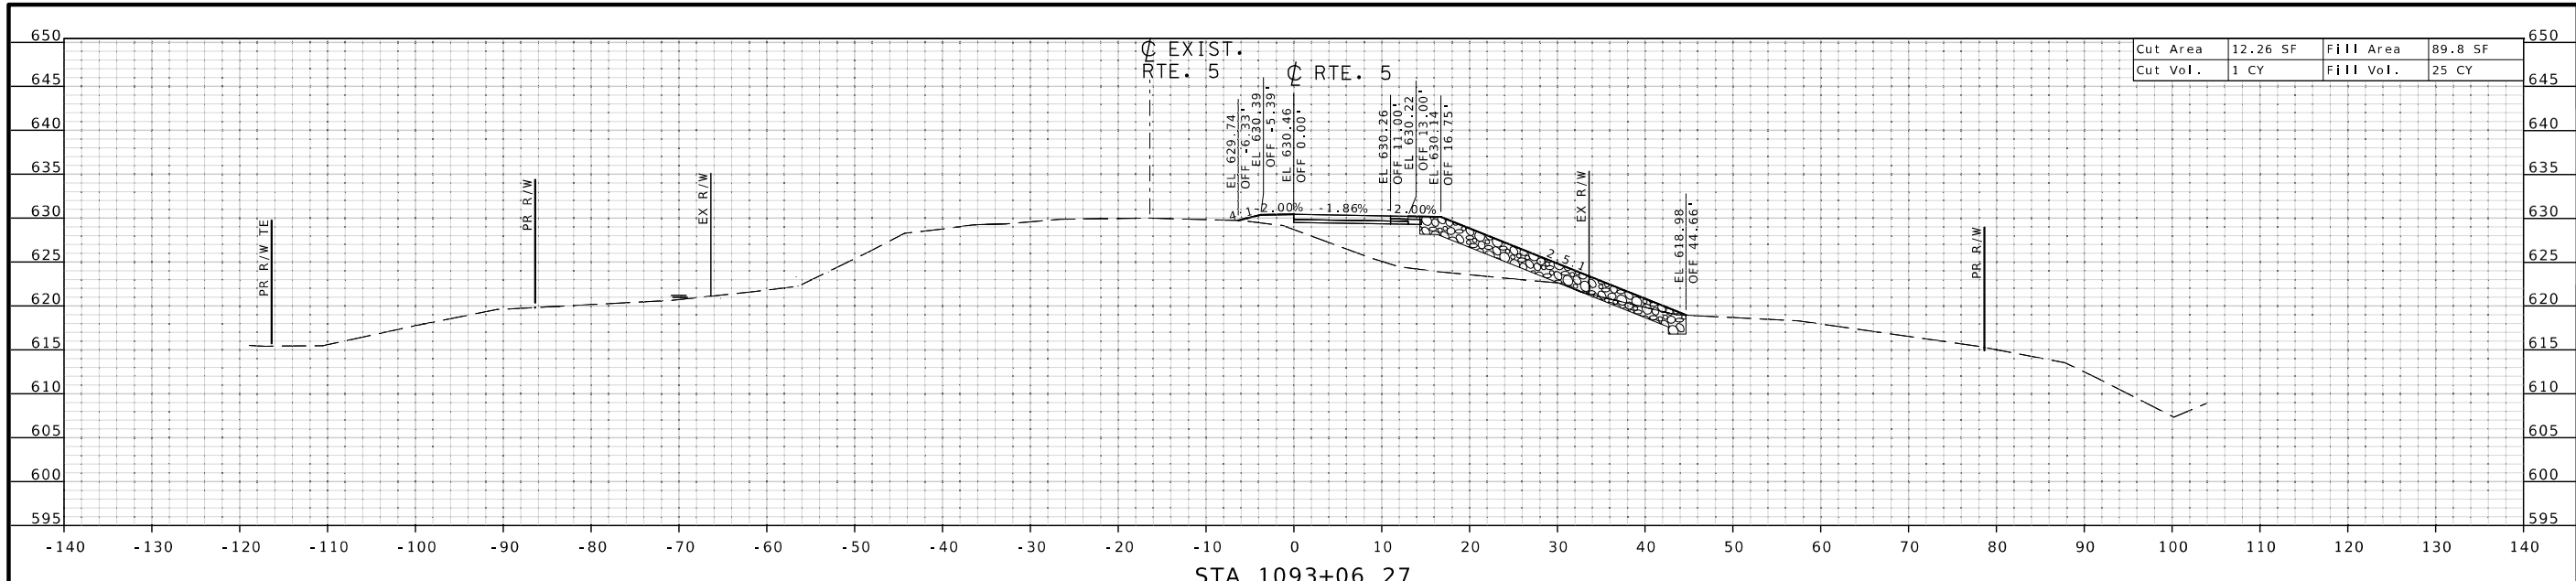

DATE PREPARED
8/1/2024

ROUTE **5** STATE **MO**

DISTRICT **CD** SHEET NO. **9**

COUNTY **HOWARD**

JOB NO. **JSP3498**


CONTRACT ID.

PROJECT NO.


BRIDGE NO. **A9250**

DATE	DESCRIPTION

MISSOURI HIGHWAYS AND TRANSPORTATION COMMISSION



105 WEST CAPITOL
 JEFFERSON CITY, MO 65102
 1-888-ASK-MODOT (1-888-275-6636)

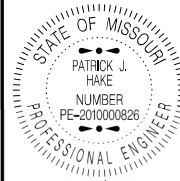

DATE PREPARED
8/1/2024

ROUTE 5 STATE MO

DISTRICT CD SHEET NO. 10


COUNTY HOWARD

JOB NO. J5P3498

CONTRACT ID.


PROJECT NO.
BRIDGE NO. A9250

Cut Area	8.5 CY	Fill Area	155.0 SF
Cut Vol.	63 CY	Fill Vol.	20 CY

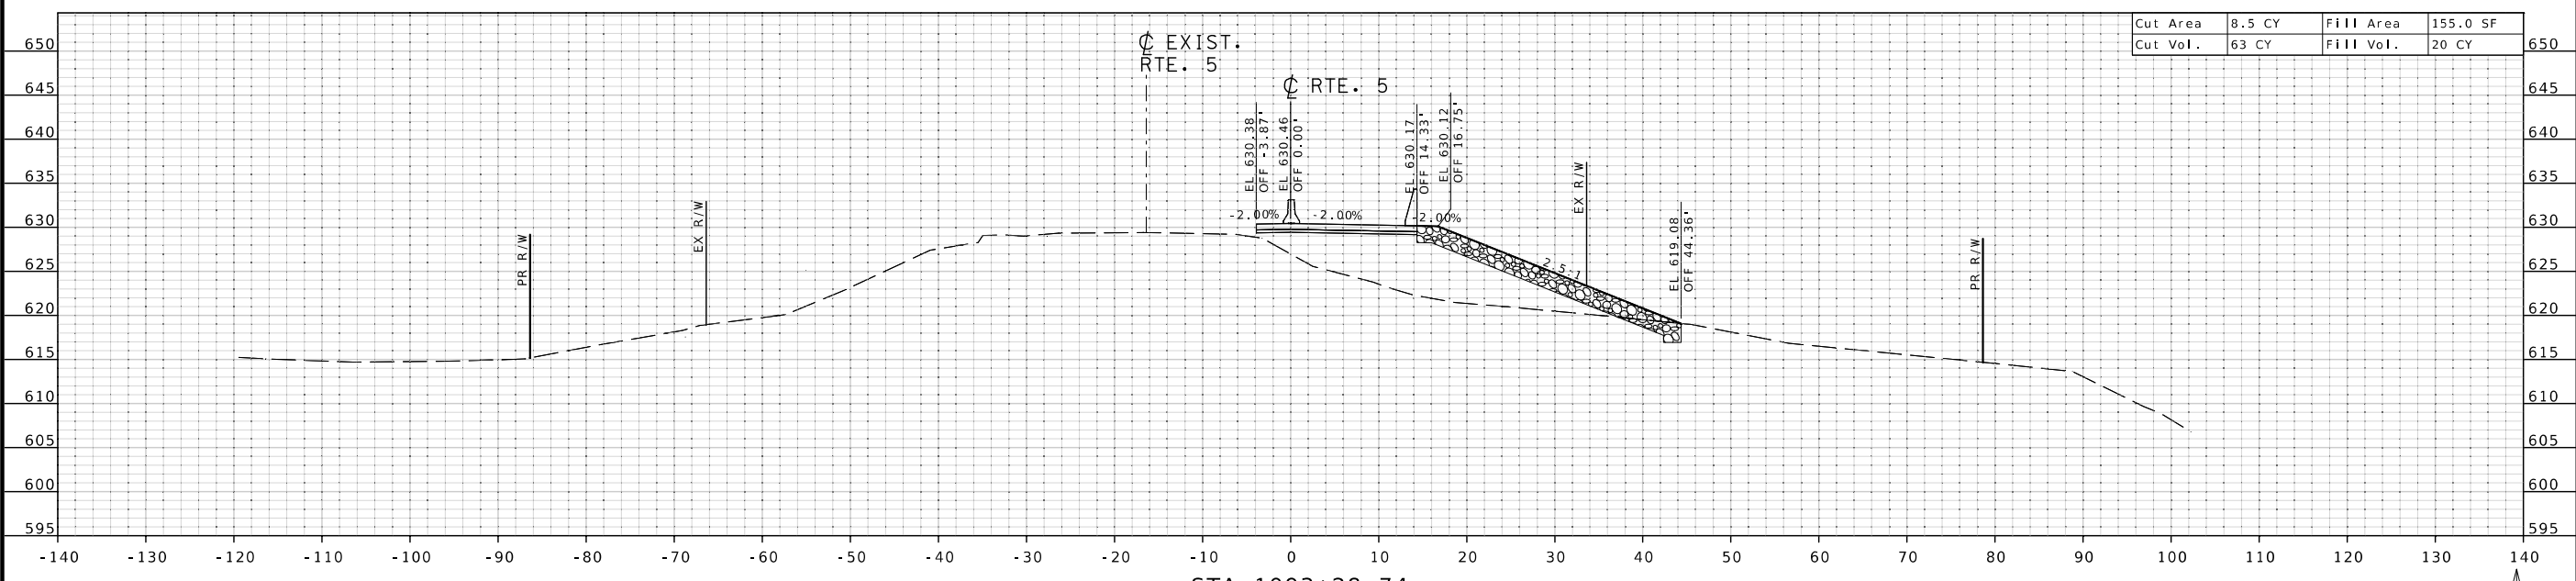

ABRUPT SECTION
BRIDGE EXCEPTION STA. 1093+28.74 TO STA. 1095+50.24

Cut Area	11.2 SY	Fill Area	134.3 SY
Cut Vol.	8 CY	Fill Vol.	78 CY

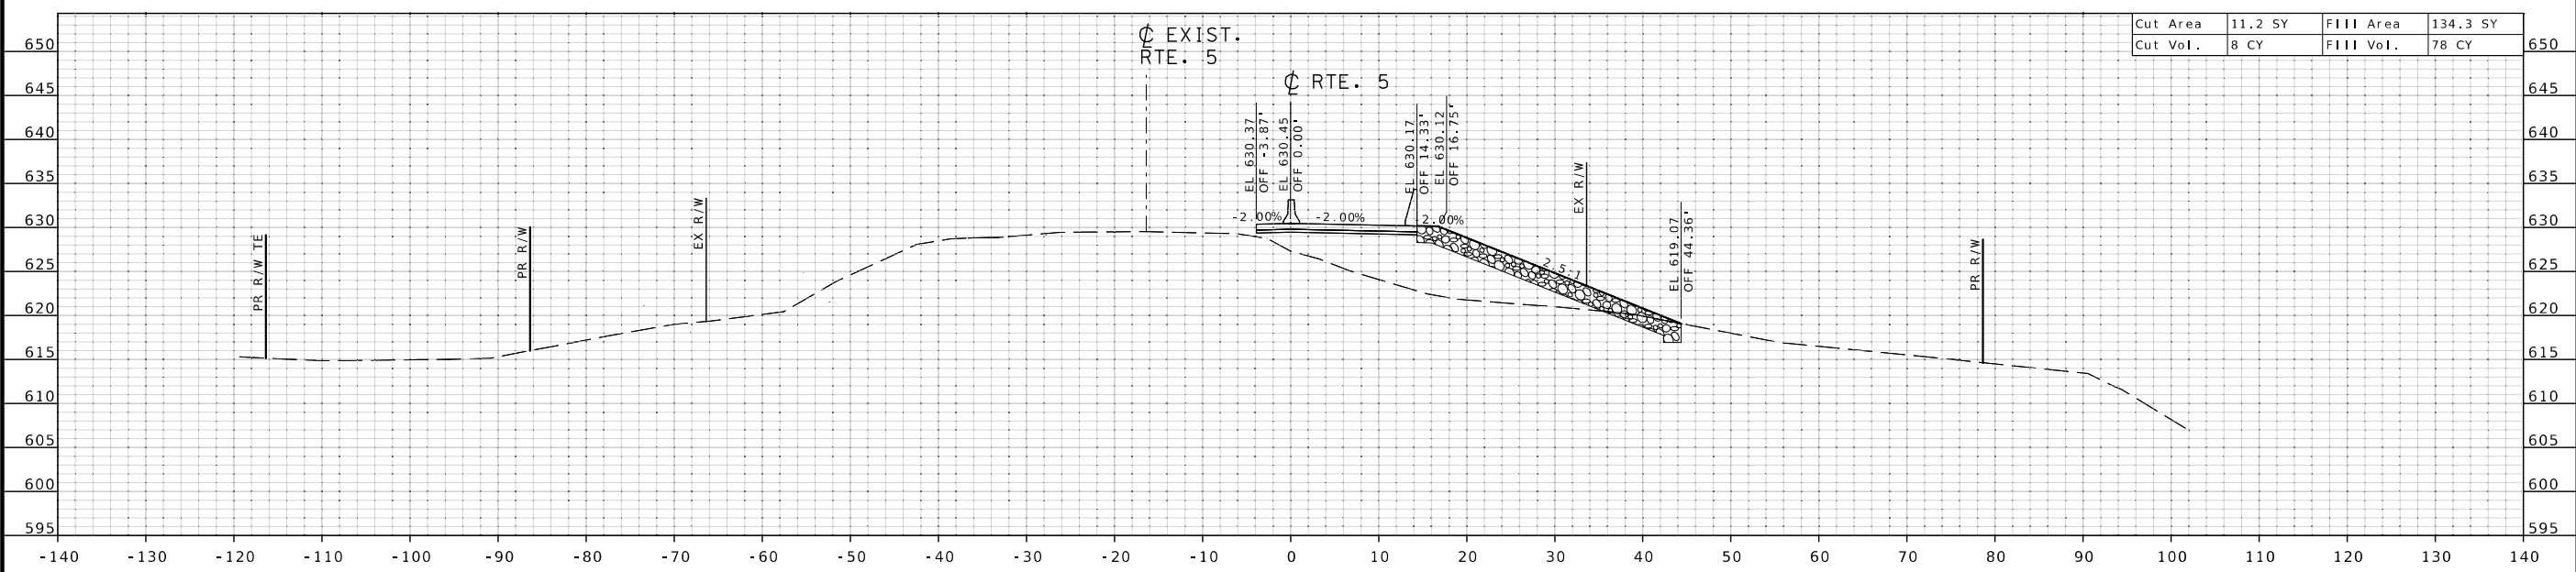



STAGE 1B

DATE	DESCRIPTION

MISSOURI HIGHWAYS AND TRANSPORTATION COMMISSION

105 WEST CAPITOL
JEFFERSON CITY, MO 65102
1-888-ASK-MODOT (1-888-275-6636)

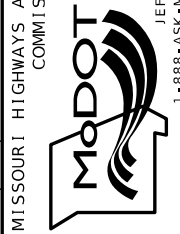


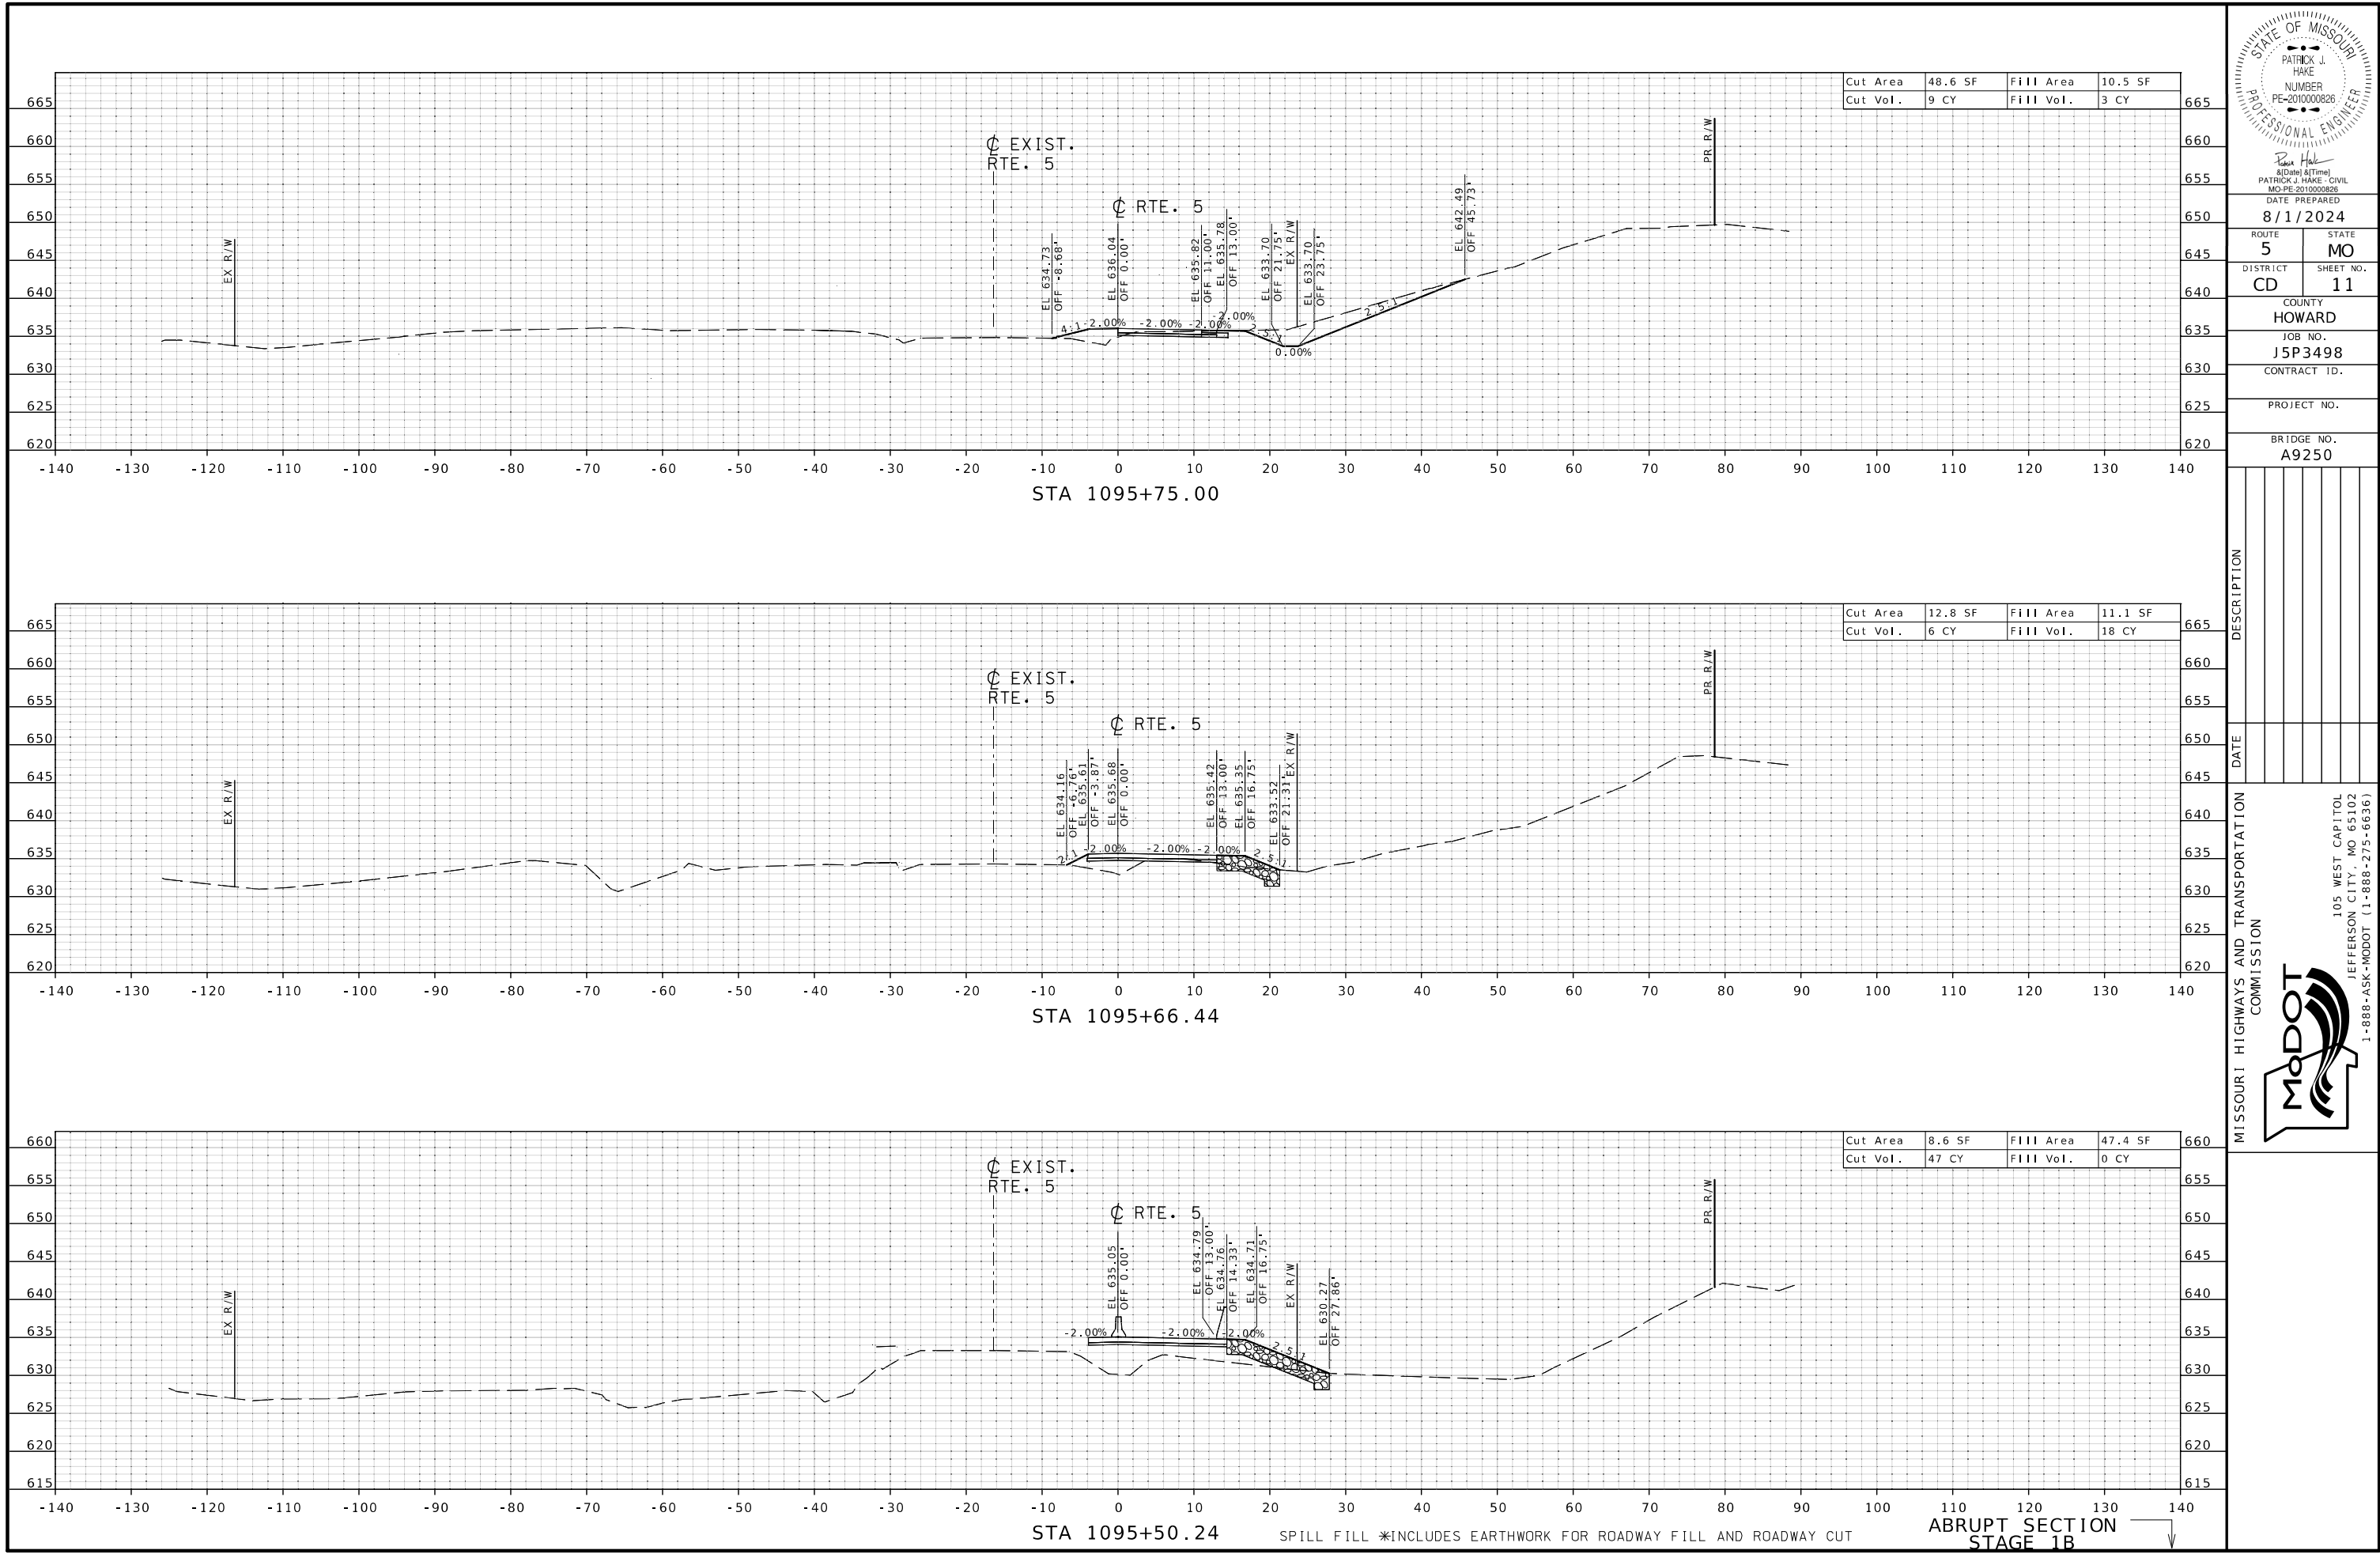

Cut Area	48.6 SF	Fill Area	10.5 SF
Cut Vol.	9 CY	Fill Vol.	3 CY


Cut Area	12.8 SF	Fill Area	11.1 SF
Cut Vol.	6 CY	Fill Vol.	18 CY

Cut Area	8.6 SF	Fill Area	47.4 SF
Cut Vol.	47 CY	Fill Vol.	0 CY

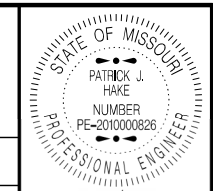


DATE PREPARED
8/1/2024
 ROUTE **5** STATE **MO**
 DISTRICT **CD** SHEET NO. **11**
 COUNTY **HOWARD**
 JOB NO. **J5P3498**
 CONTRACT ID.
 PROJECT NO.
 BRIDGE NO. **A9250**

DATE	DESCRIPTION

MISSOURI HIGHWAYS AND TRANSPORTATION COMMISSION

 105 WEST CAPITOL
 JEFFERSON CITY, MO 65102
 1-888-ASK-MODOT (1-888-275-6636)

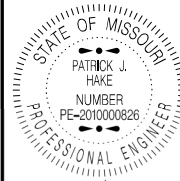STA 1095+50.24
 ABRUPT SECTION
 STAGE 1B
 SPILL FILL *INCLUDES EARTHWORK FOR ROADWAY FILL AND ROADWAY CUT



DATE PREPARED
8/1/2024

ROUTE 5 STATE MO

DISTRICT CD SHEET NO. 12

COUNTY HOWARD



JOB NO. J5P3498

CONTRACT ID.

PROJECT NO.

BRIDGE NO. A9250

DATE	DESCRIPTION

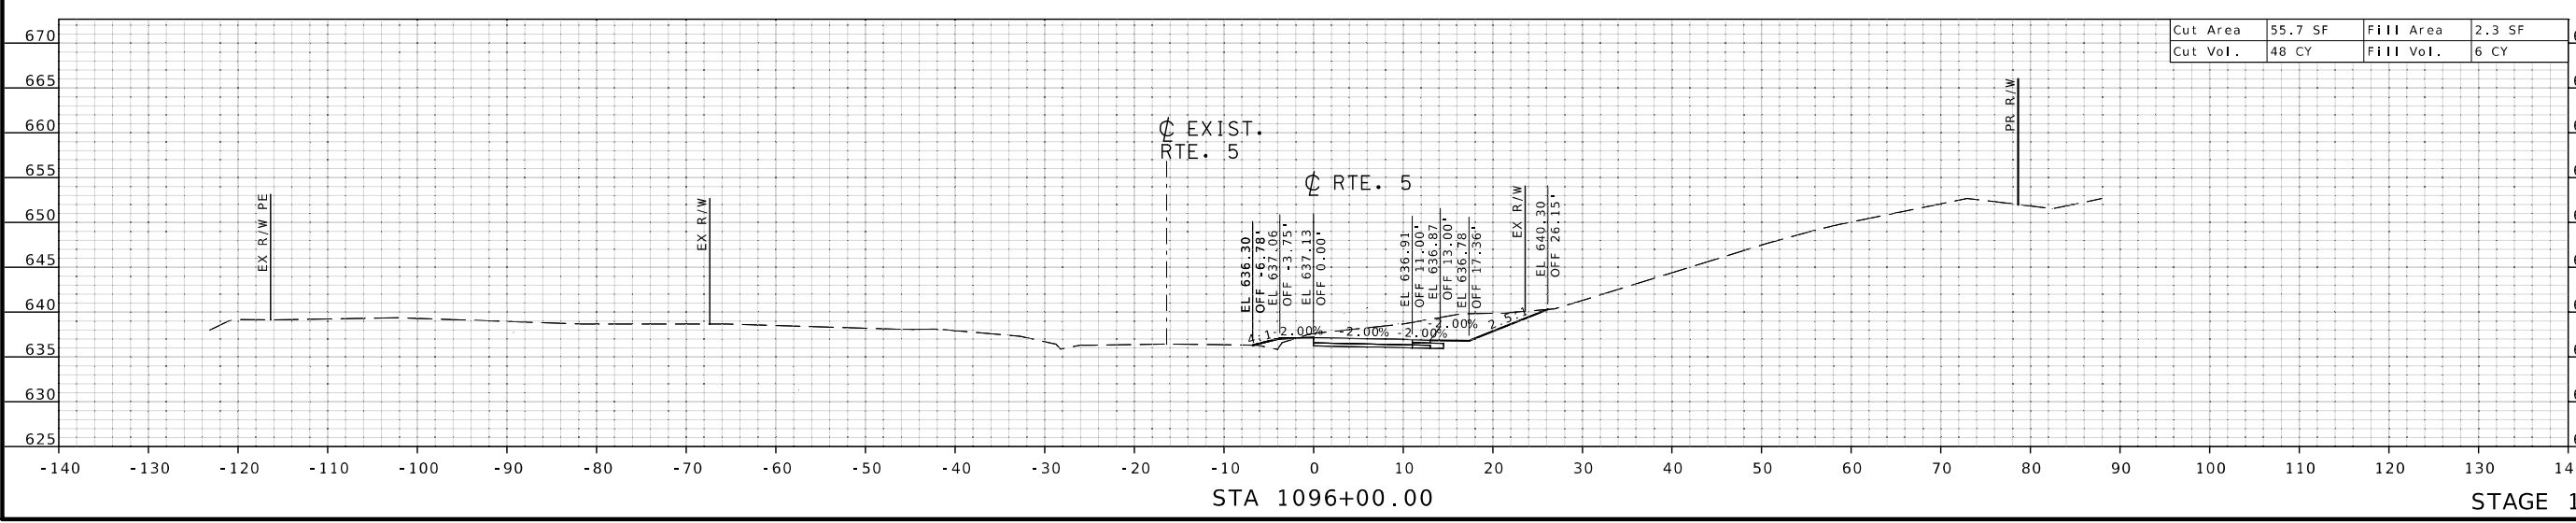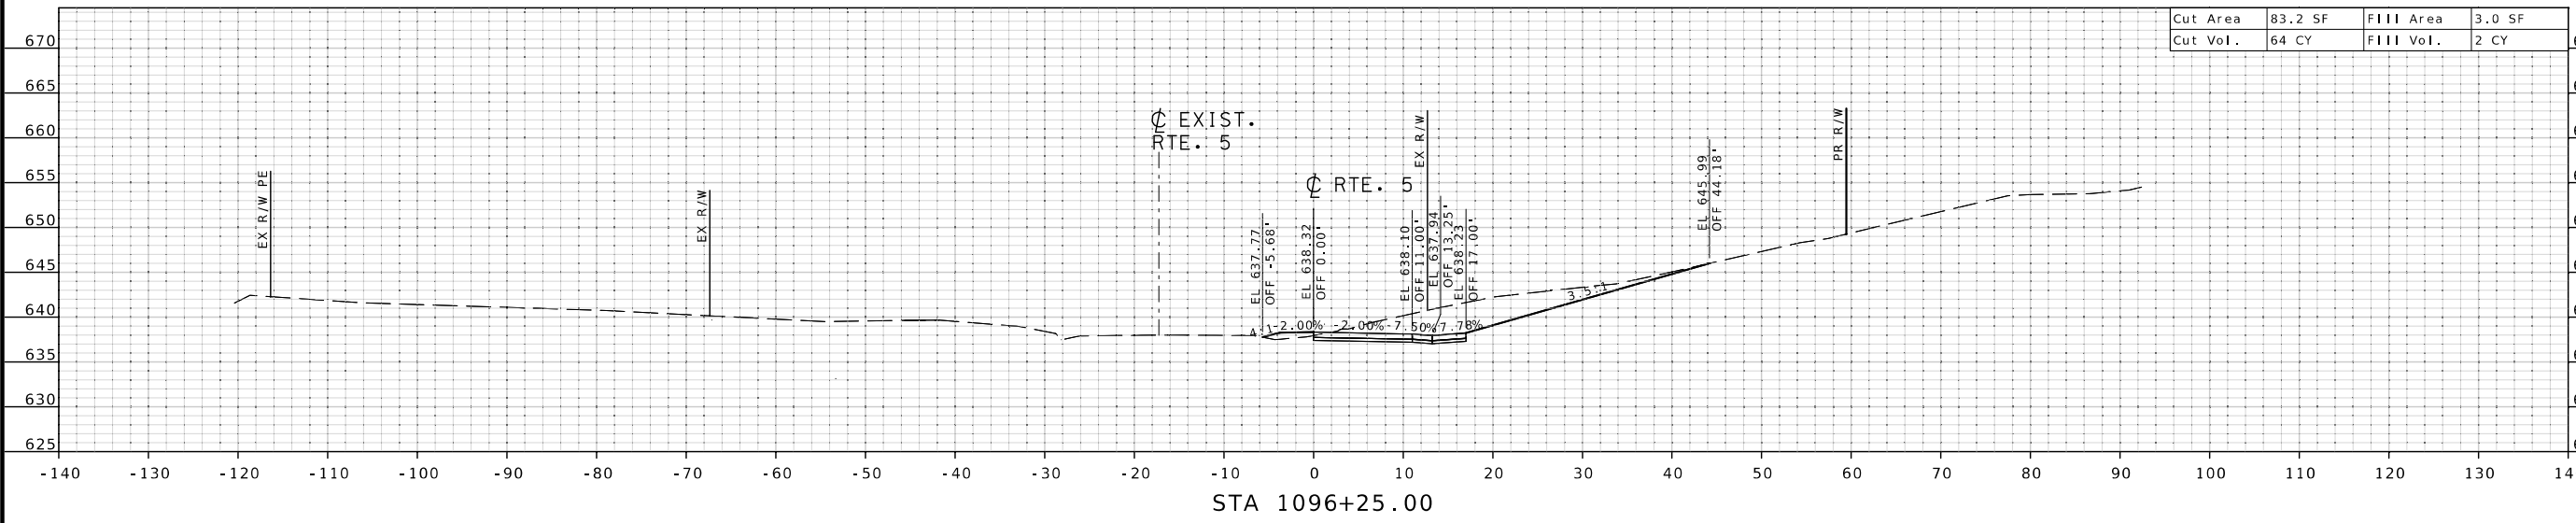

STAGE 1B

MISSOURI HIGHWAYS AND TRANSPORTATION COMMISSION

 105 WEST CAPITOL JEFFERSON CITY, MO 65102
 1-888-ASK-MODOT (1-888-275-6636)



DATE PREPARED
8/1/2024

ROUTE 5 STATE MO
DISTRICT CD SHEET NO. 13

COUNTY HOWARD
JOB NO. JSP3498
CONTRACT ID.




PROJECT NO.


BRIDGE NO. A9250

DATE	DESCRIPTION

MISSOURI HIGHWAYS AND TRANSPORTATION COMMISSION


105 WEST CAPITOL
JEFFERSON CITY, MO 65102
1-888-ASK-MODOT (1-888-275-6636)

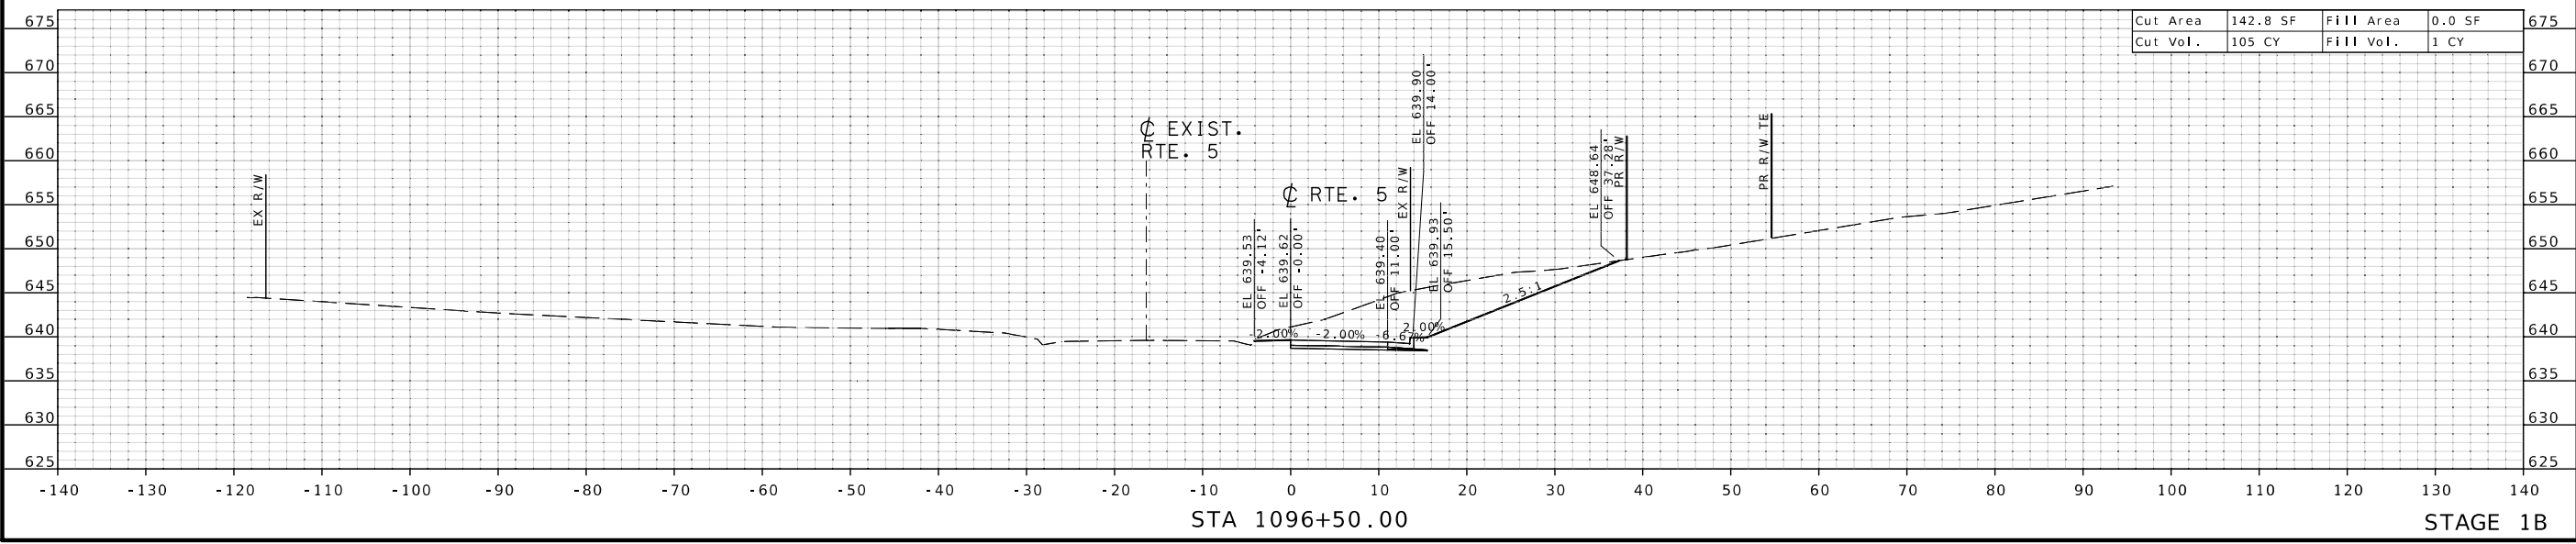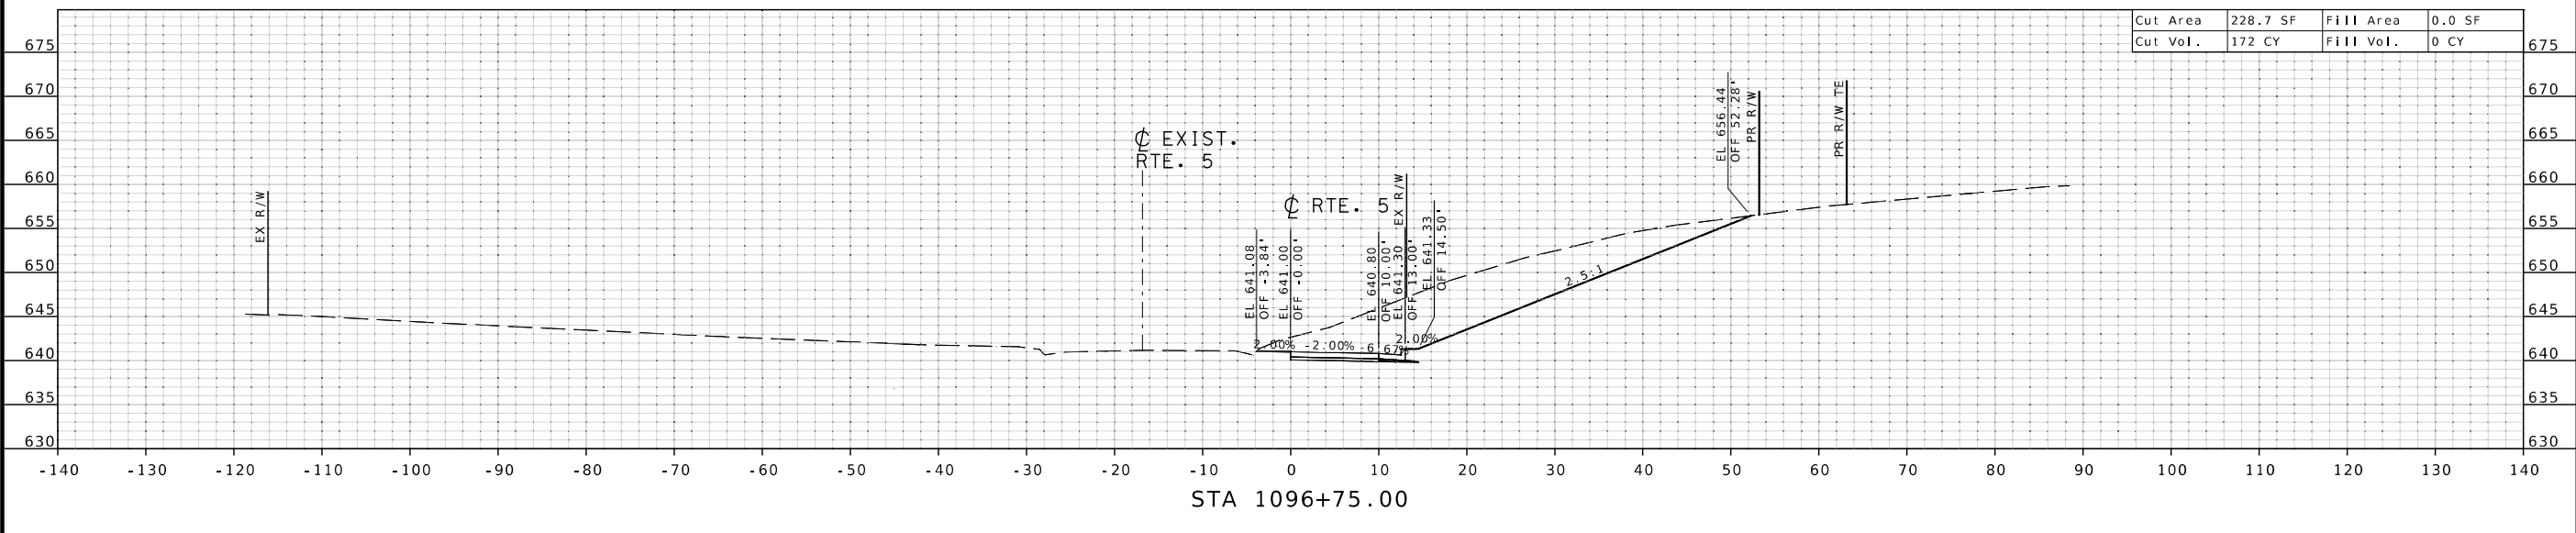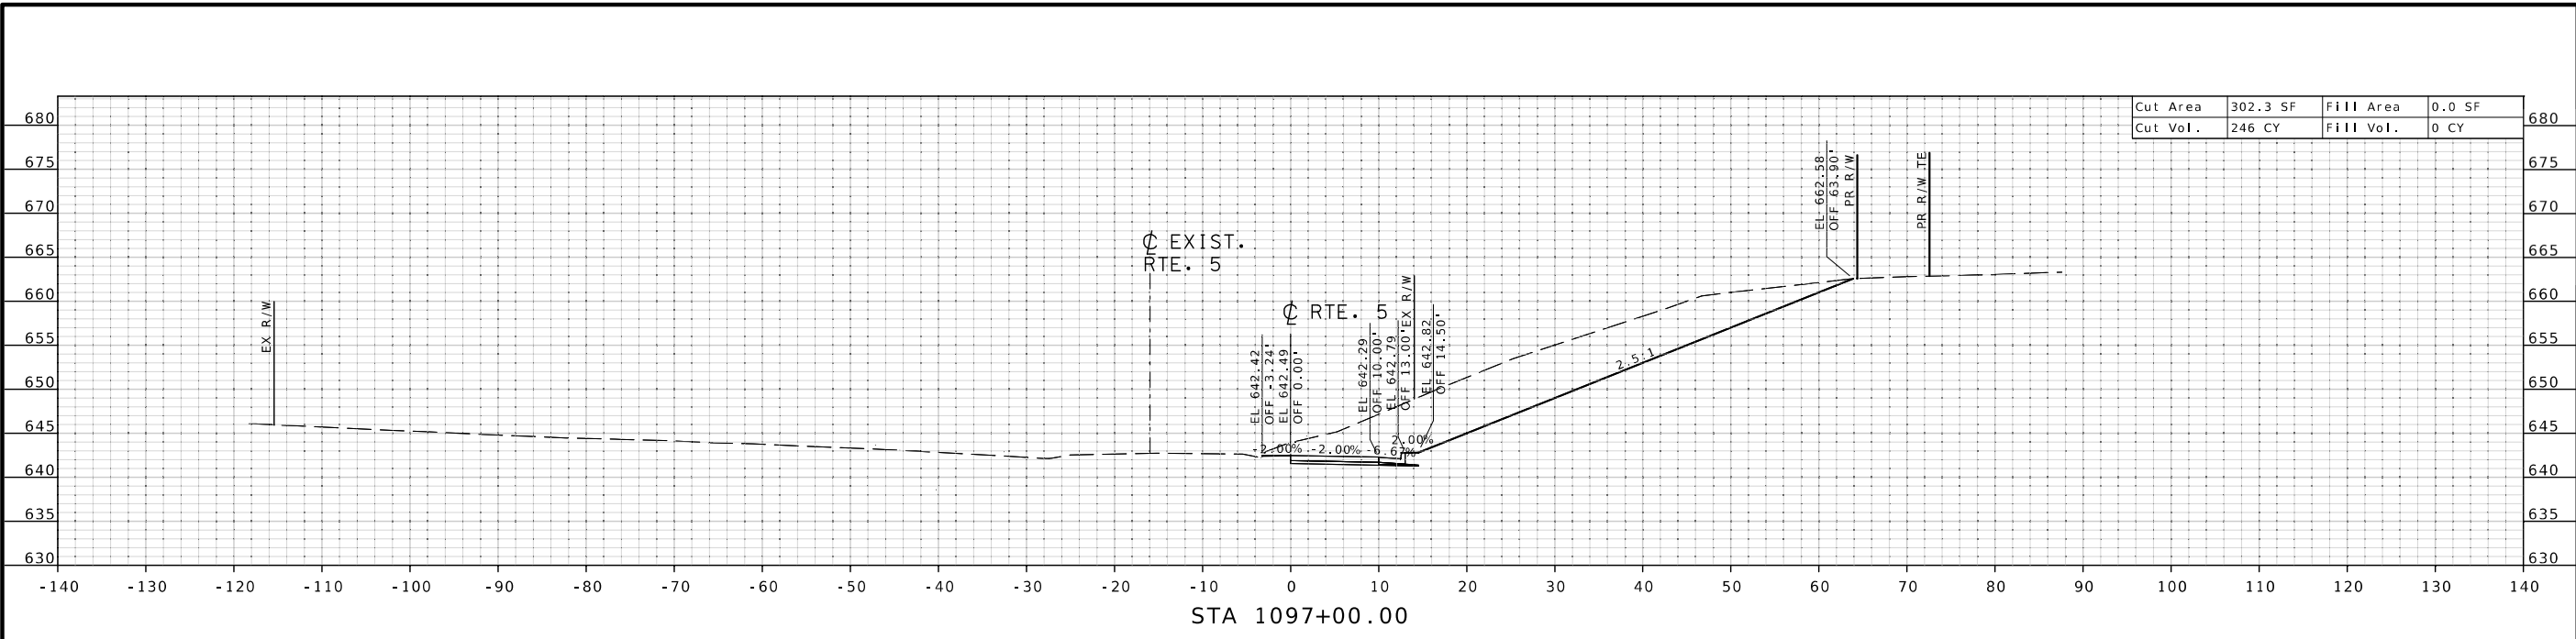

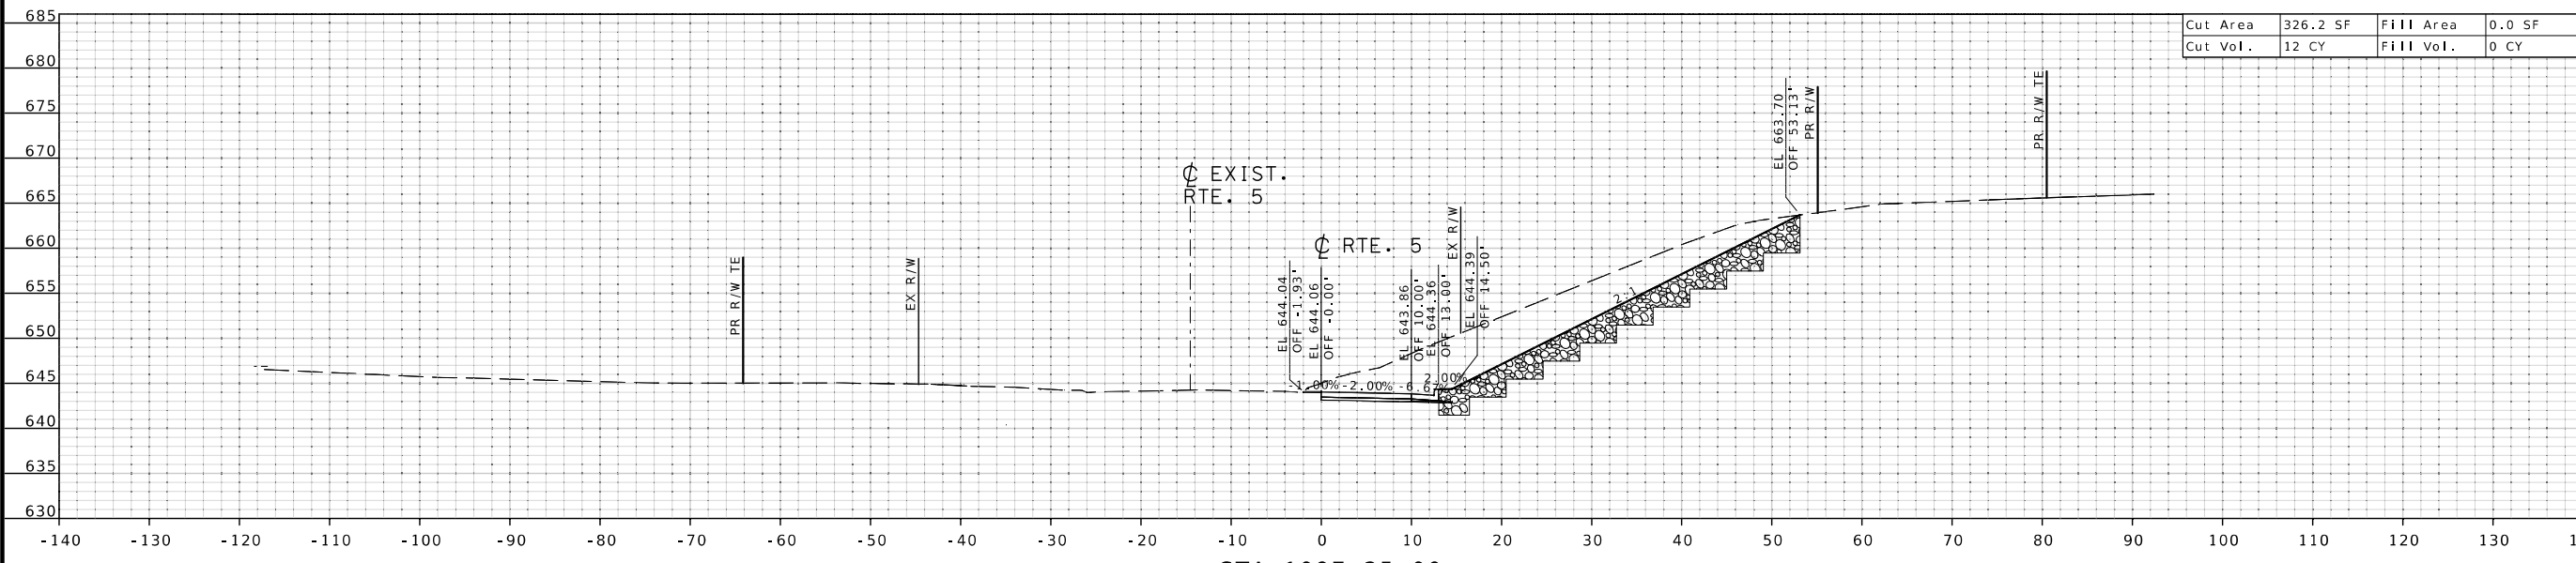


STA 1097+25.00

Cut Area	326.2 SF	Fill Area	0.0 SF
Cut Vol.	12 CY	Fill Vol.	0 CY

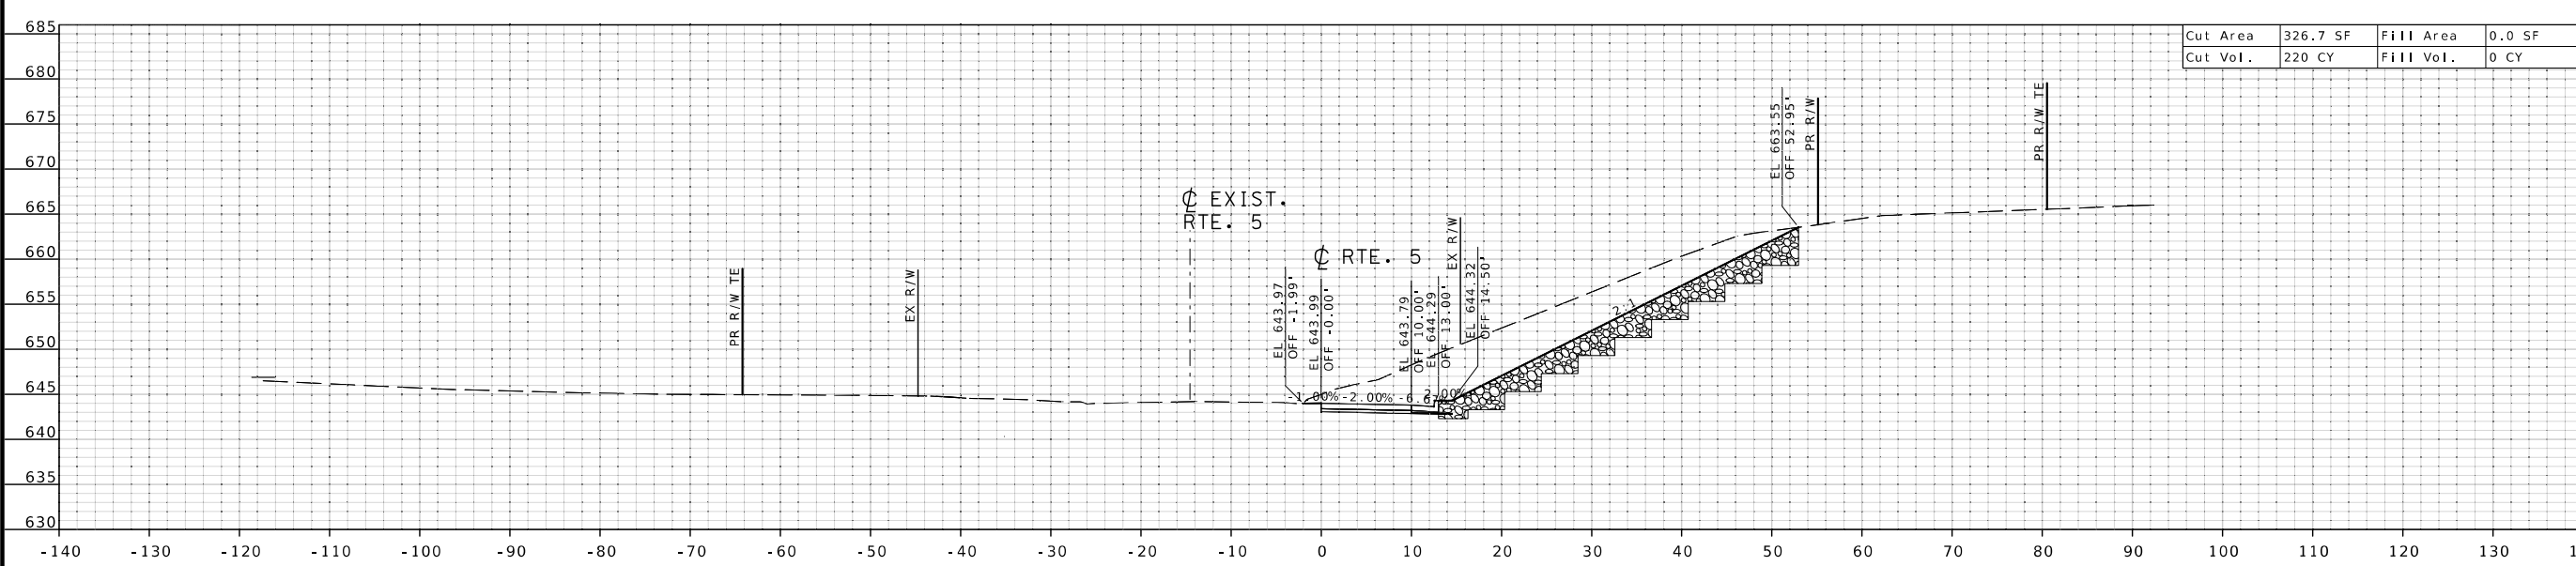


STA 1097+24.00

Cut Area	326.7 SF	Fill Area	0.0 SF
Cut Vol.	220 CY	Fill Vol.	0 CY

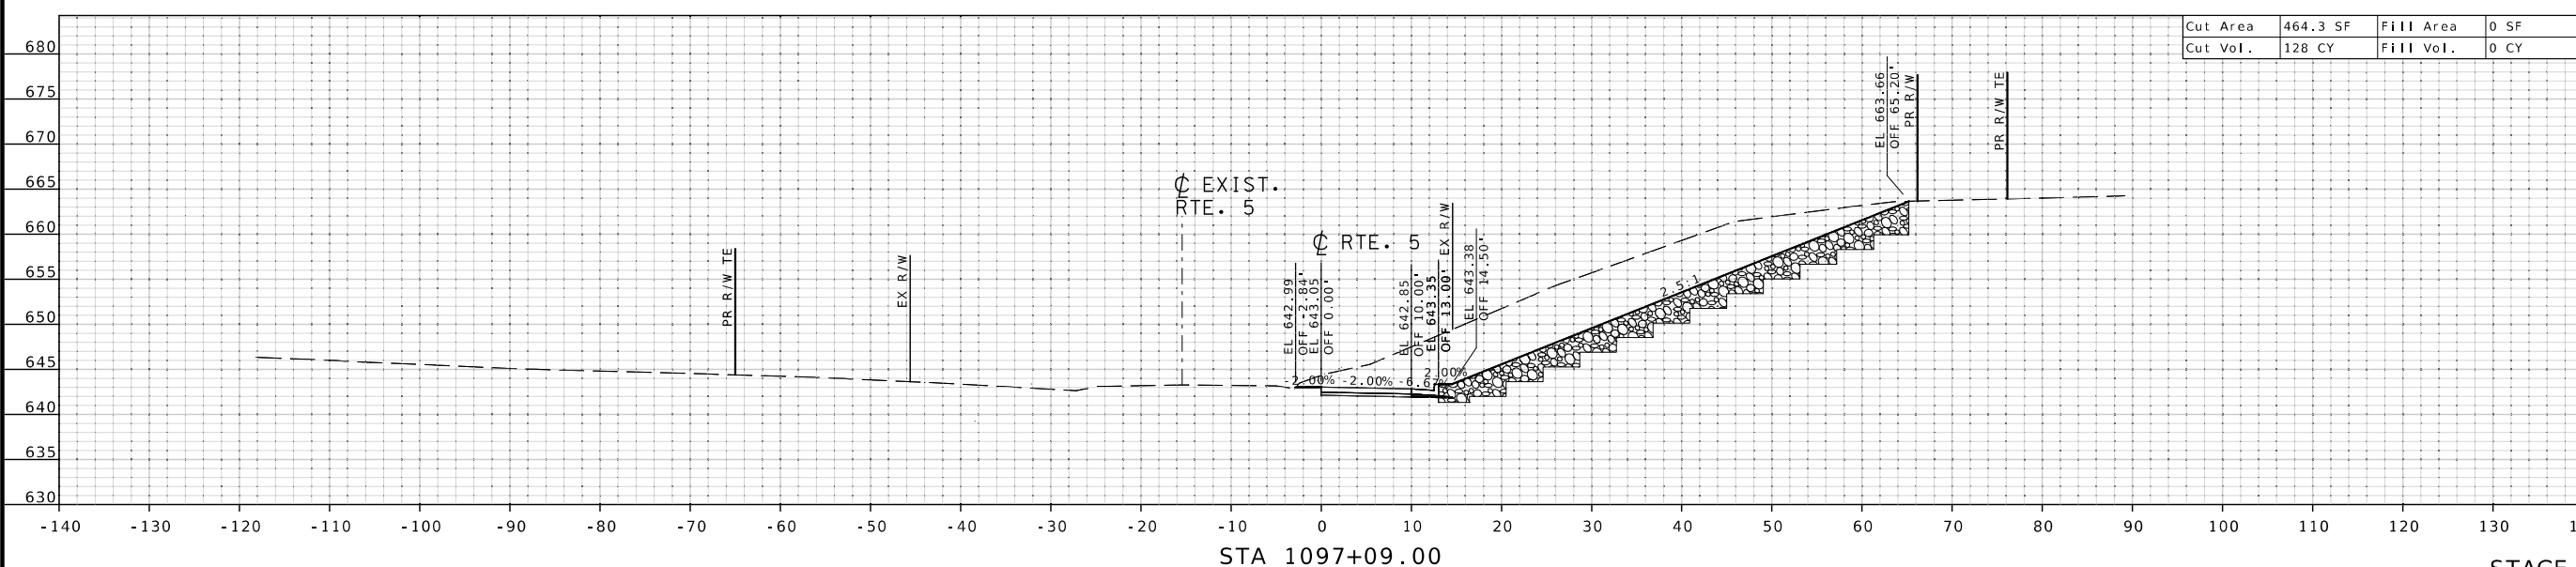

STA 1097+09.00

Cut Area	464.3 SF	Fill Area	0 SF
Cut Vol.	128 CY	Fill Vol.	0 CY

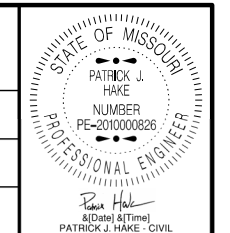

DATE PREPARED
8/1/2024


ROUTE 5 STATE MO
DISTRICT CD SHEET NO. 14

COUNTY HOWARD
JOB NO. JSP3498
CONTRACT ID.

PROJECT NO.
BRIDGE NO. A9250

DESCRIPTION	DATE

MISSOURI HIGHWAYS AND TRANSPORTATION COMMISSION
 105 WEST CAPITOL JEFFERSON CITY, MO 65102
 1-888-ASK-MODOT (1-888-275-6636)

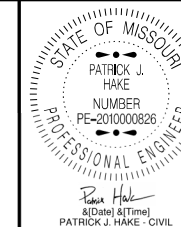

DATE PREPARED

8/1/2024

ROUTE 5 STATE MO

DISTRICT CD SHEET NO. 15

COUNTY HOWARD

JOB NO. JSP3498

CONTRACT ID.

PROJECT NO.

BRIDGE NO. A9250

DATE

DESCRIPTION

DATE

DESCRIPTION

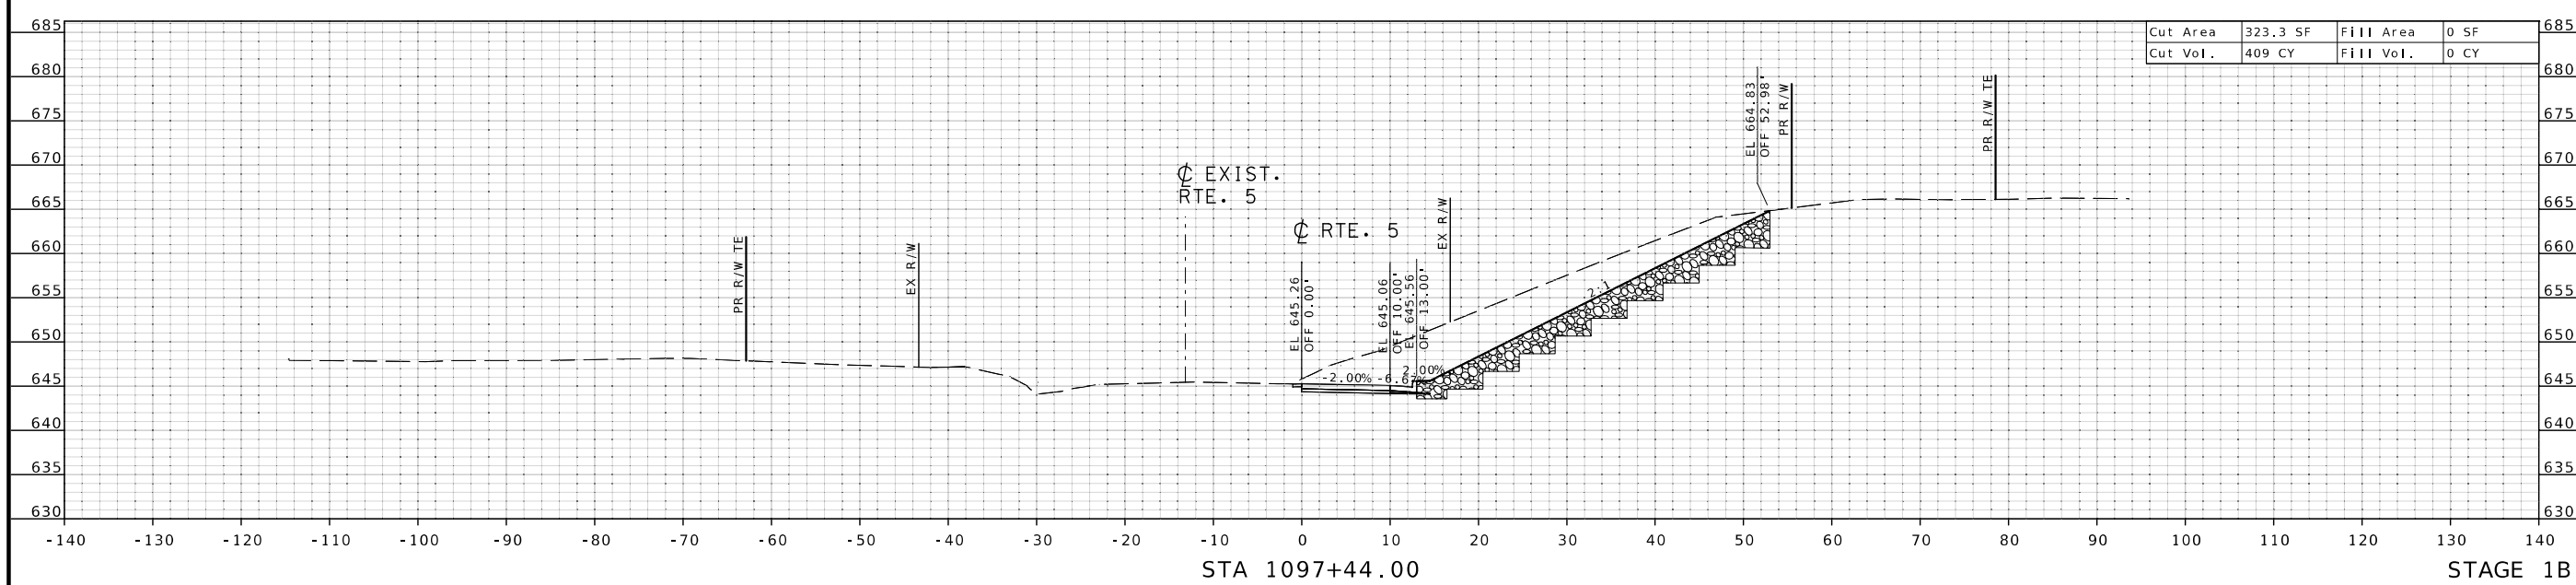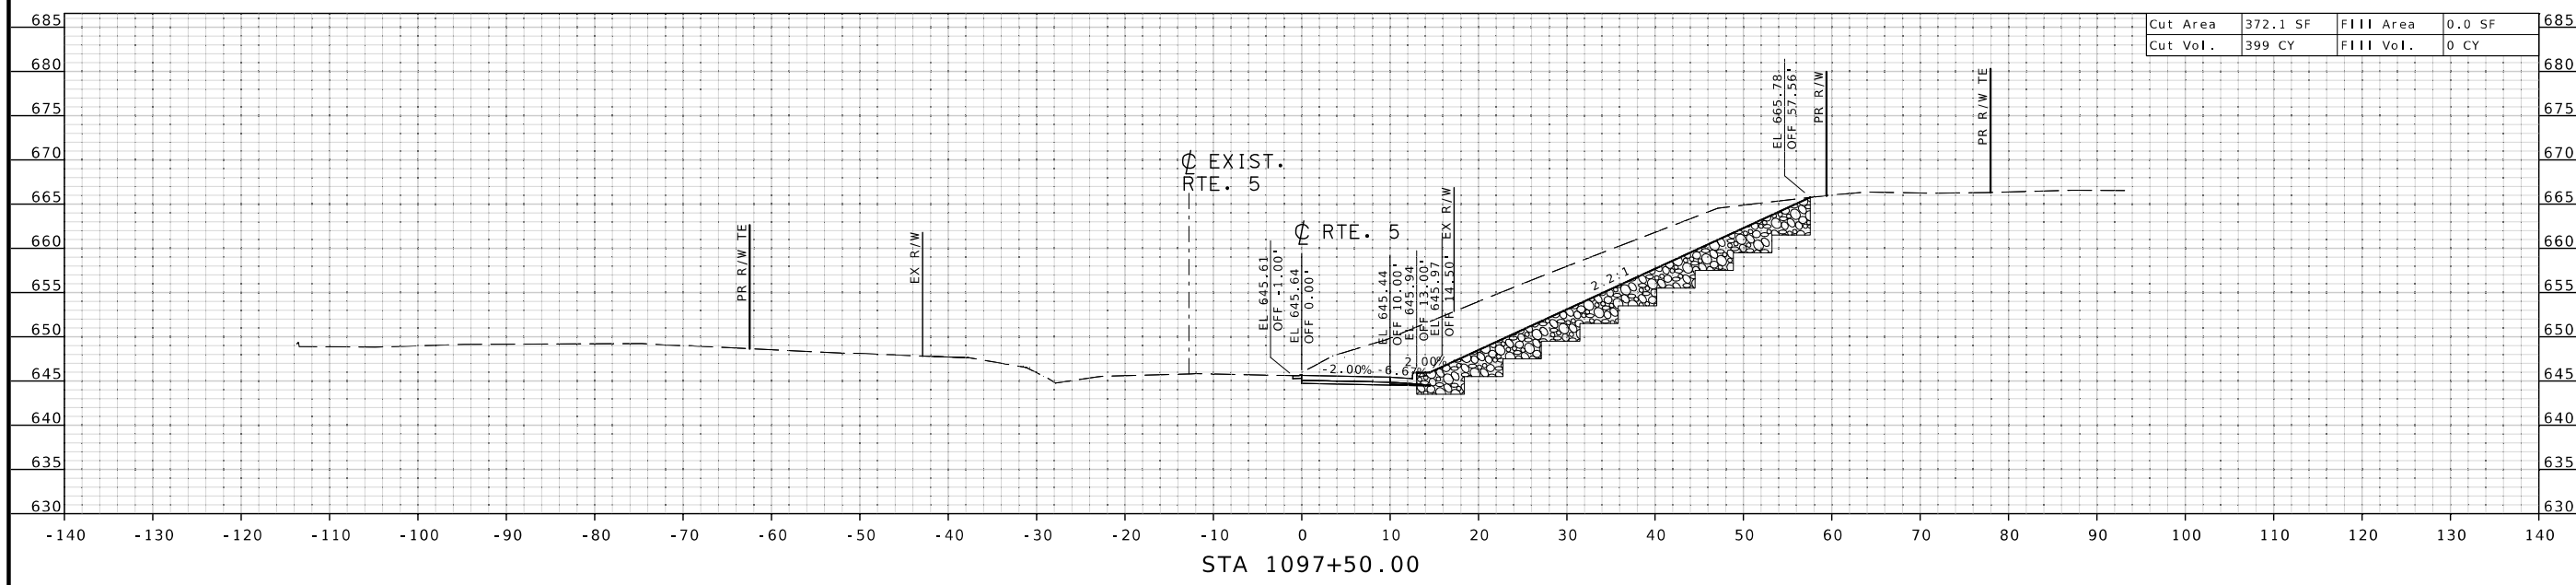

MISSOURI HIGHWAYS AND TRANSPORTATION COMMISSION
 105 WEST CAPITOL JEFFERSON CITY, MO 65102
 1-888-ASK-MODOT (1-888-275-6636)

STAGE 1B



DATE PREPARED

8/1/2024

ROUTE 5 STATE MO

DISTRICT CD SHEET NO. 16

COUNTY HOWARD

JOB NO. JSP3498



CONTRACT ID.

PROJECT NO.

BRIDGE NO. A9250

DESCRIPTION	DATE

MISSOURI HIGHWAYS AND TRANSPORTATION COMMISSION

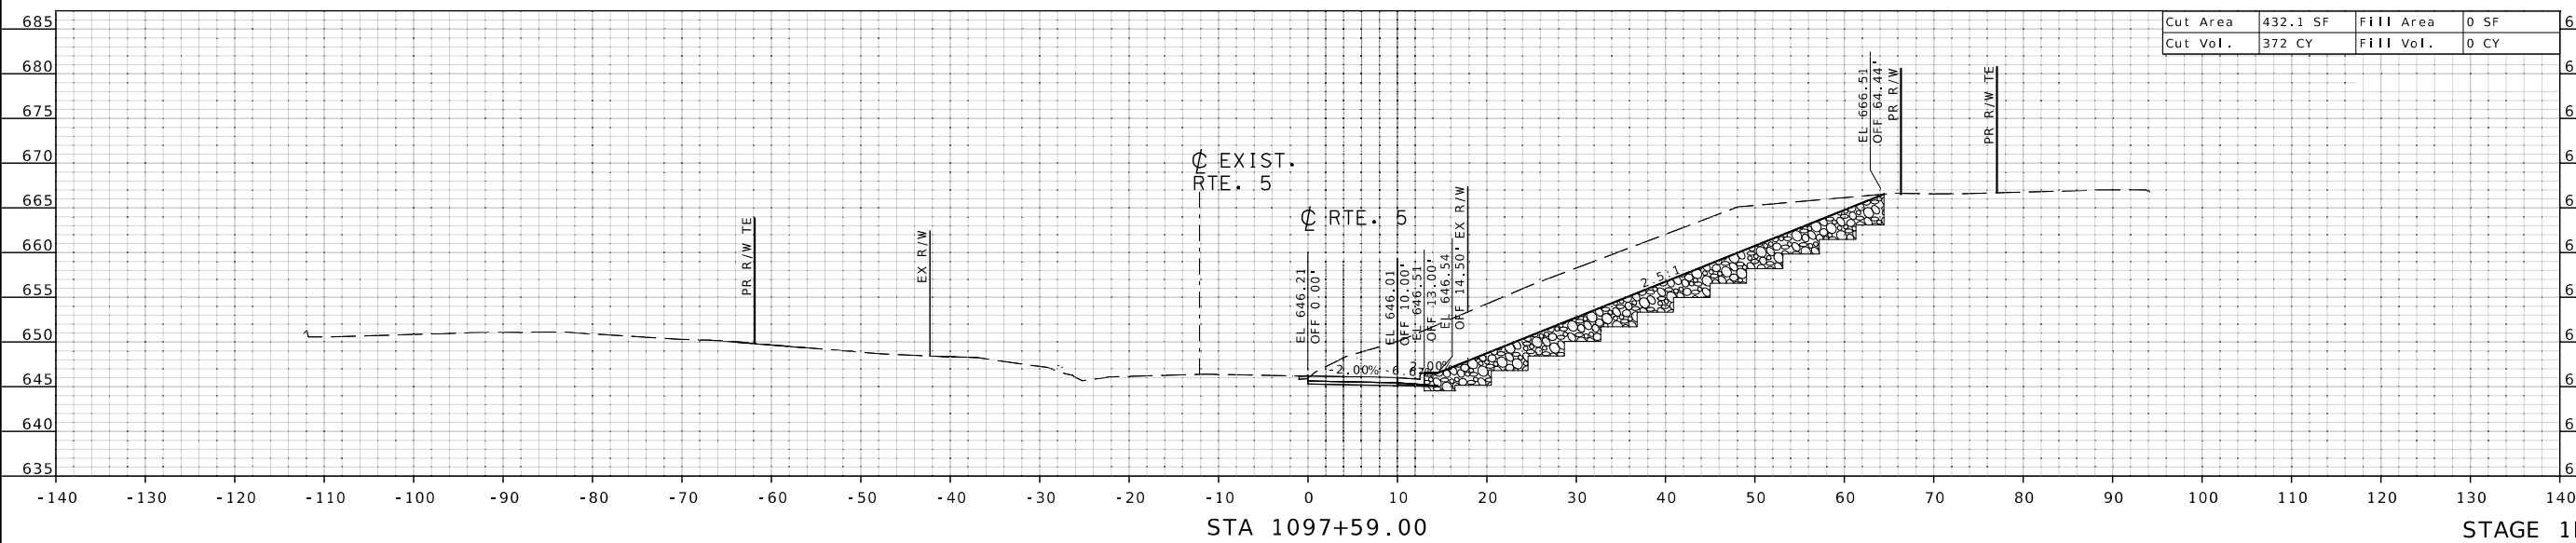
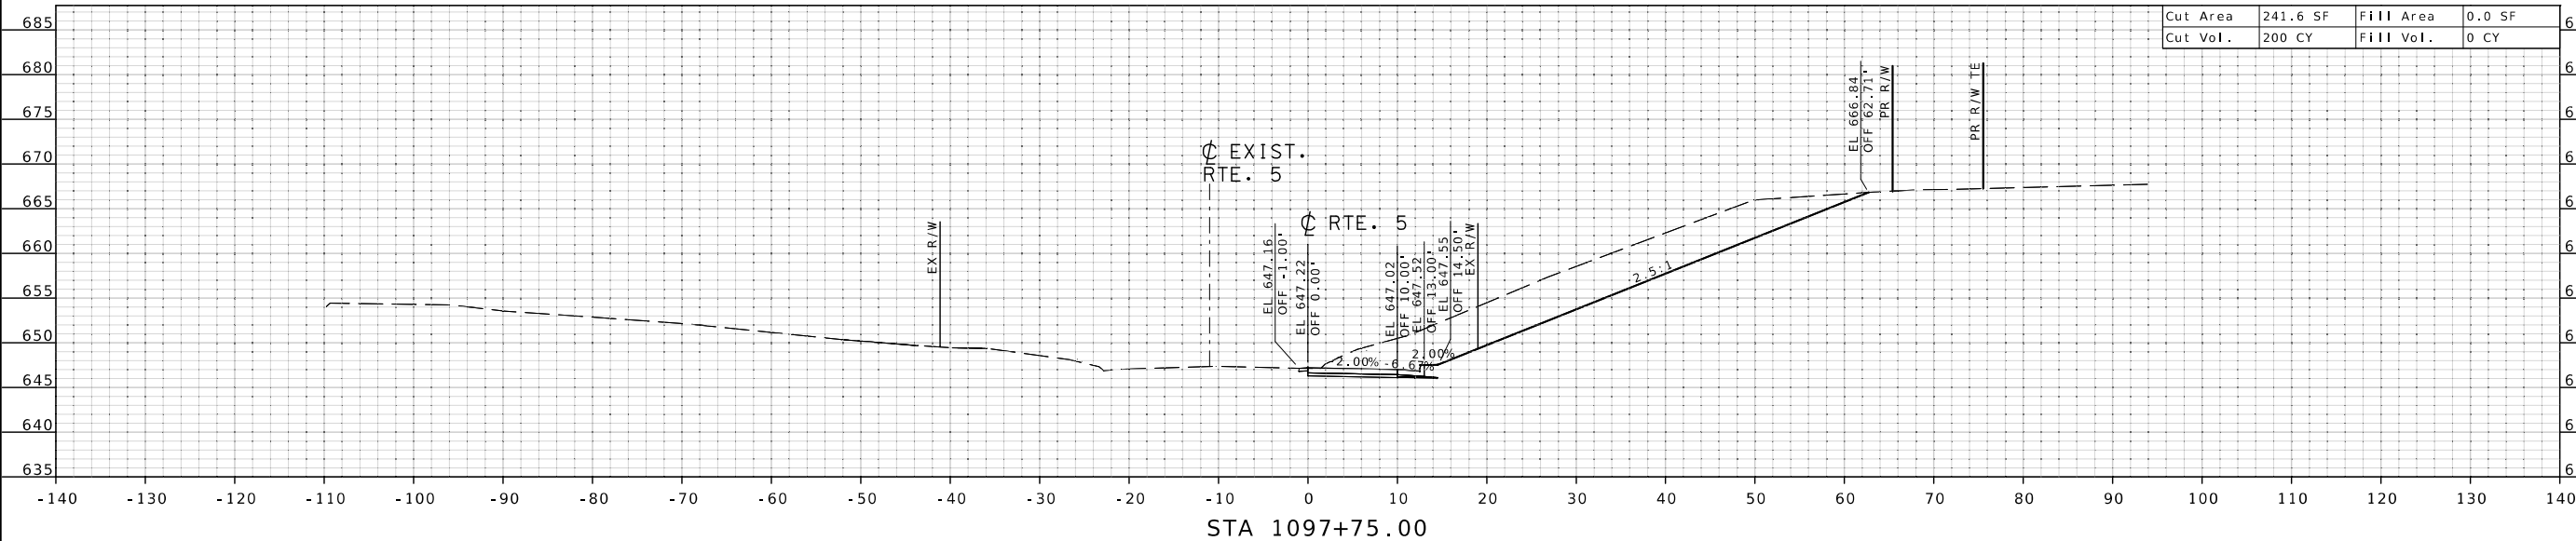




DATE PREPARED
8/1/2024

ROUTE 5 STATE MO
DISTRICT CD SHEET NO. 17

COUNTY HOWARD
JOB NO. JSP3498
CONTRACT ID.
PROJECT NO.
BRIDGE NO. A9250

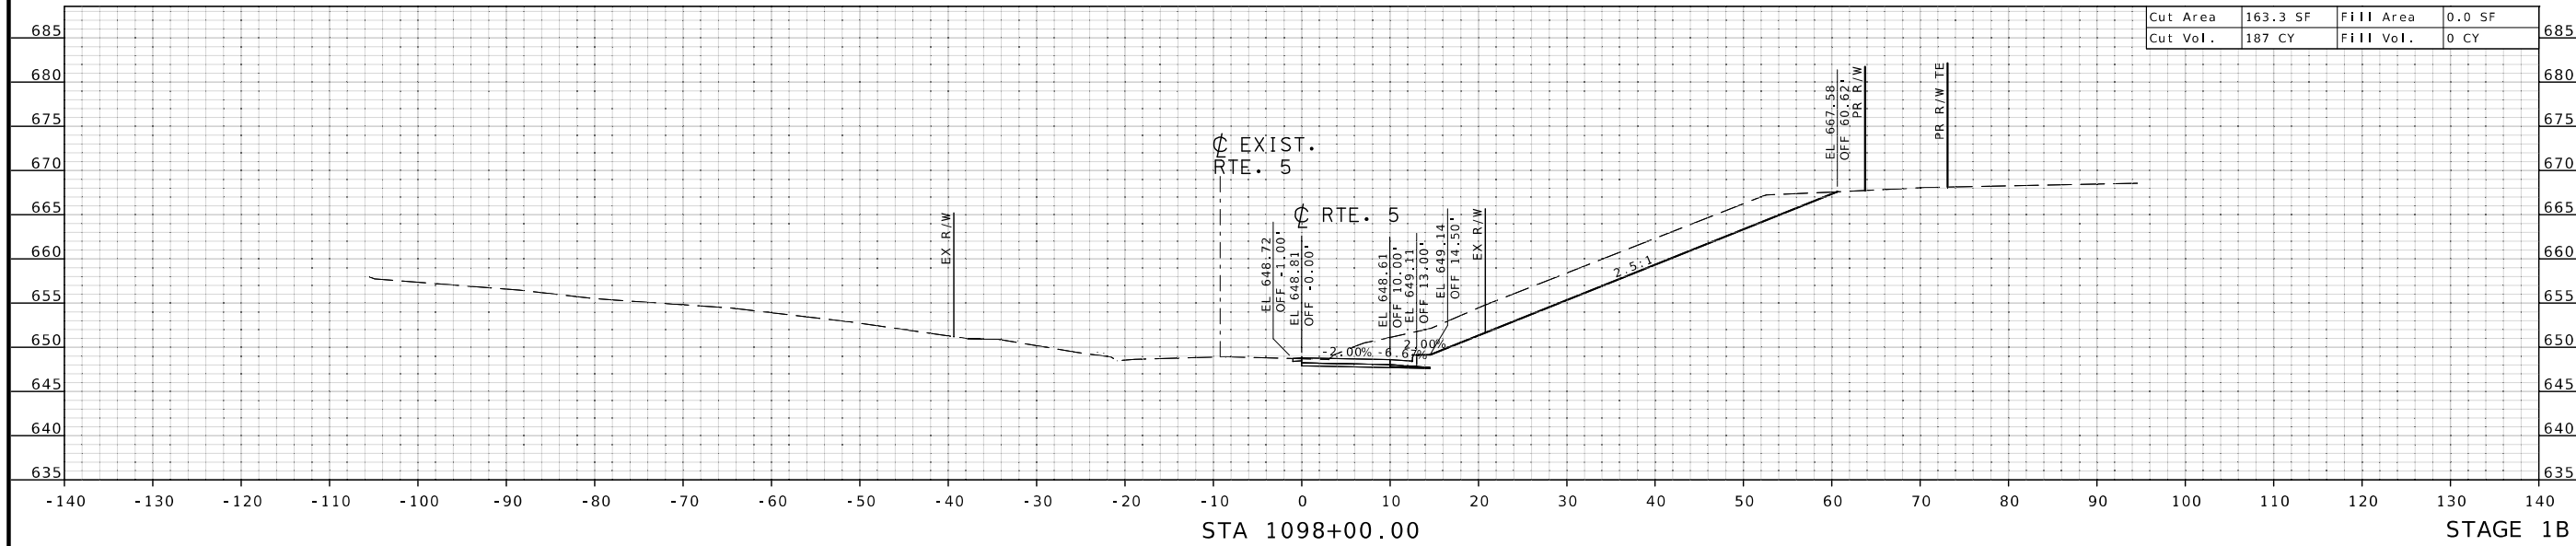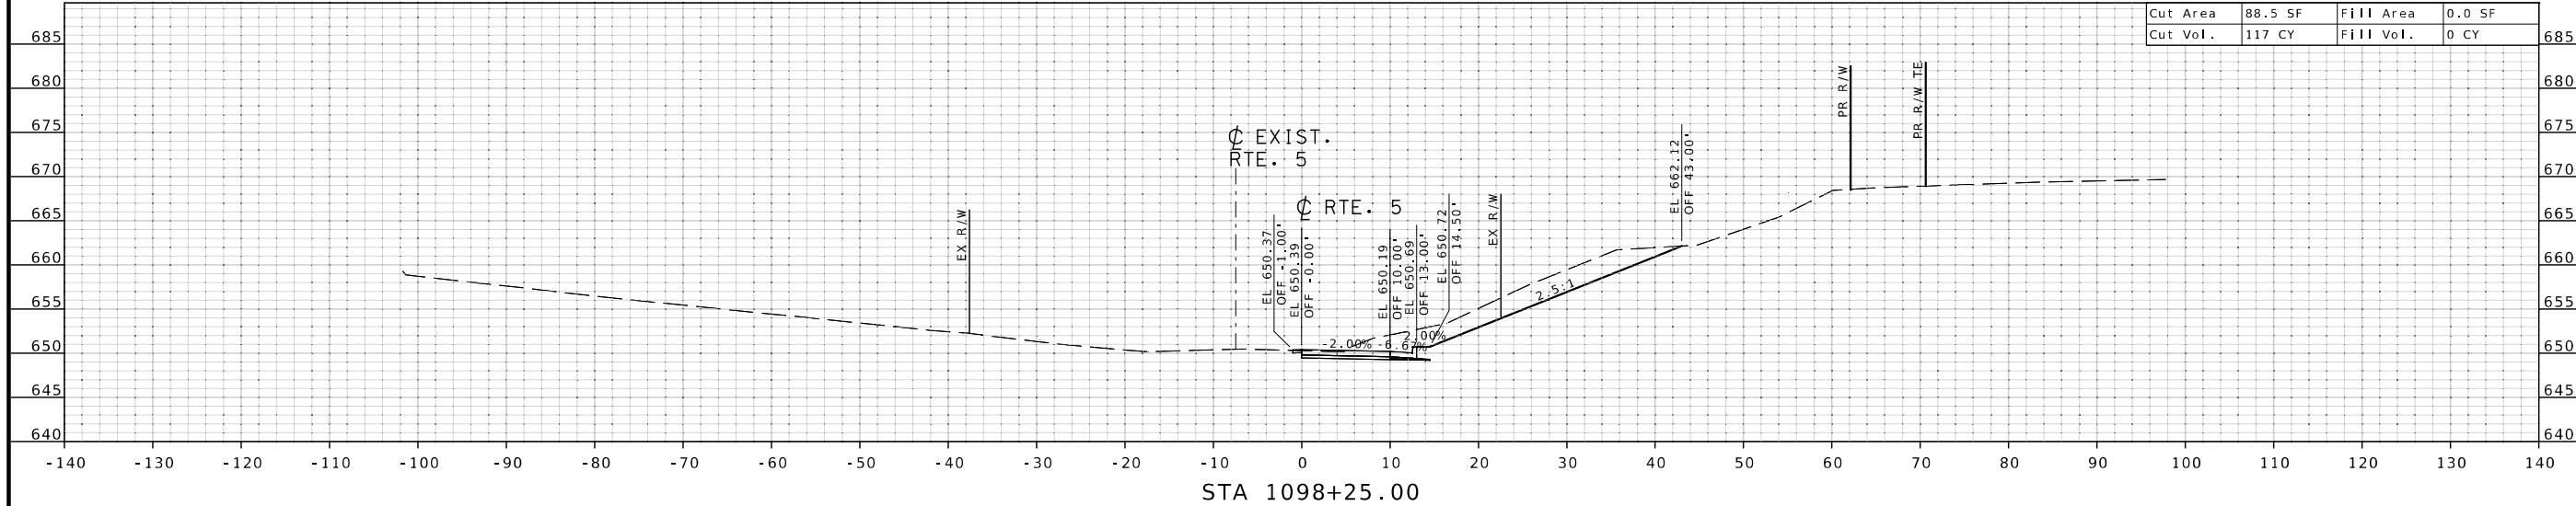

DATE	DESCRIPTION

MISSOURI HIGHWAYS AND TRANSPORTATION COMMISSION



105 WEST CAPITOL
JEFFERSON CITY, MO 65102
1-888-ASK-MODOT (1-888-275-6636)



DATE PREPARED
8/1/2024

ROUTE 5 STATE MO

DISTRICT CD SHEET NO. 18

COUNTY HOWARD

JOB NO. J5P3498



CONTRACT ID.


PROJECT NO.

BRIDGE NO. A9250

DESCRIPTION	DATE

MISSOURI HIGHWAYS AND TRANSPORTATION COMMISSION
 105 WEST CAPITOL JEFFERSON CITY, MO 65102
 1-888-ASK-MODOT (1-888-275-6636)

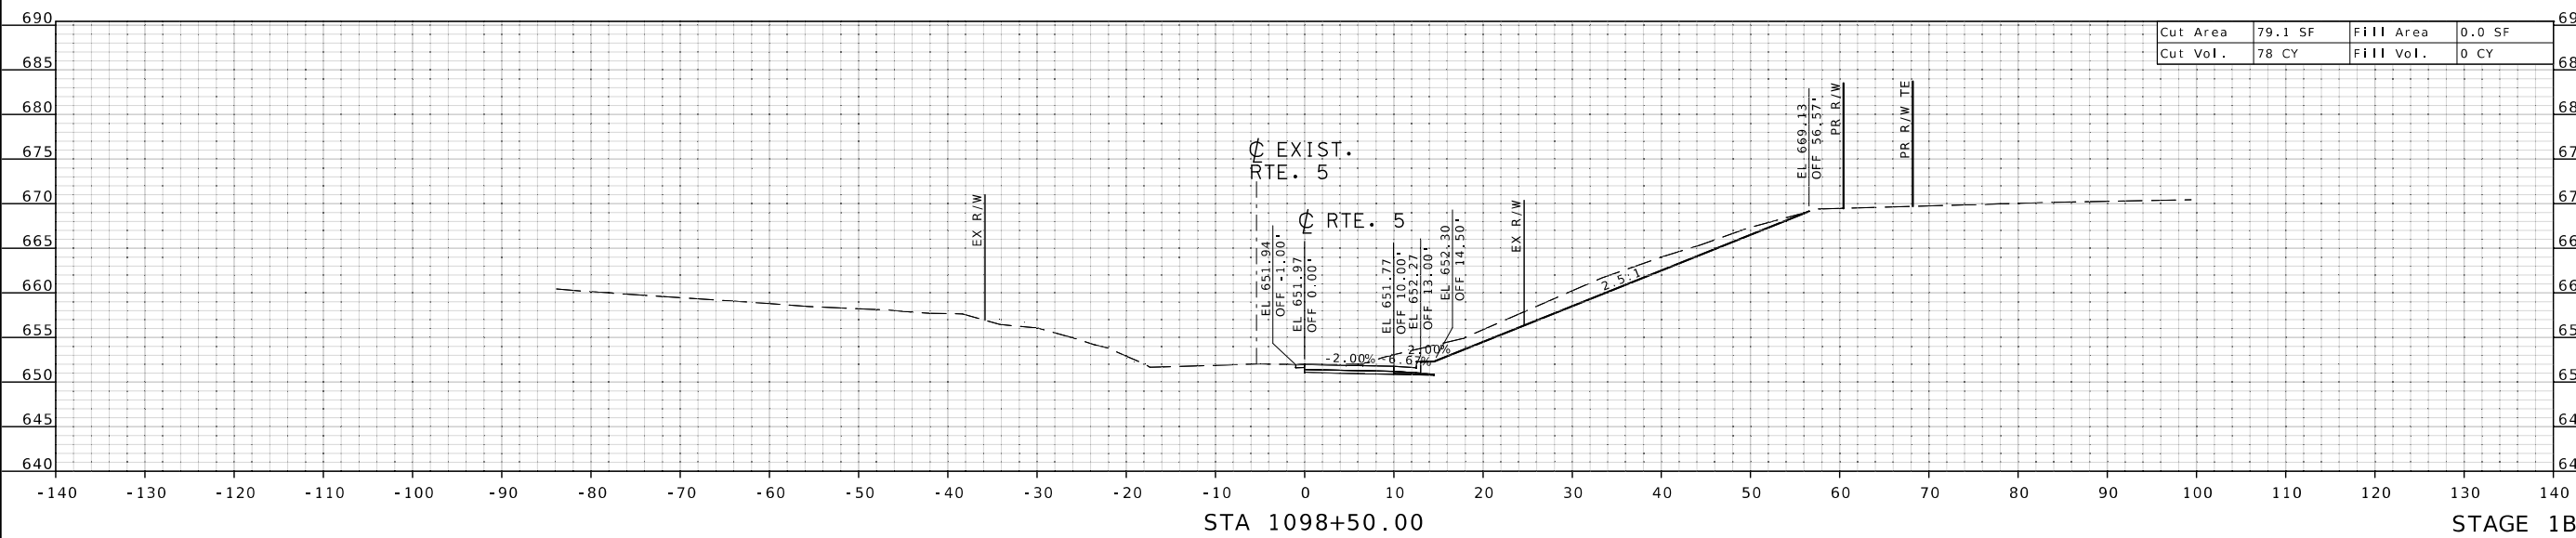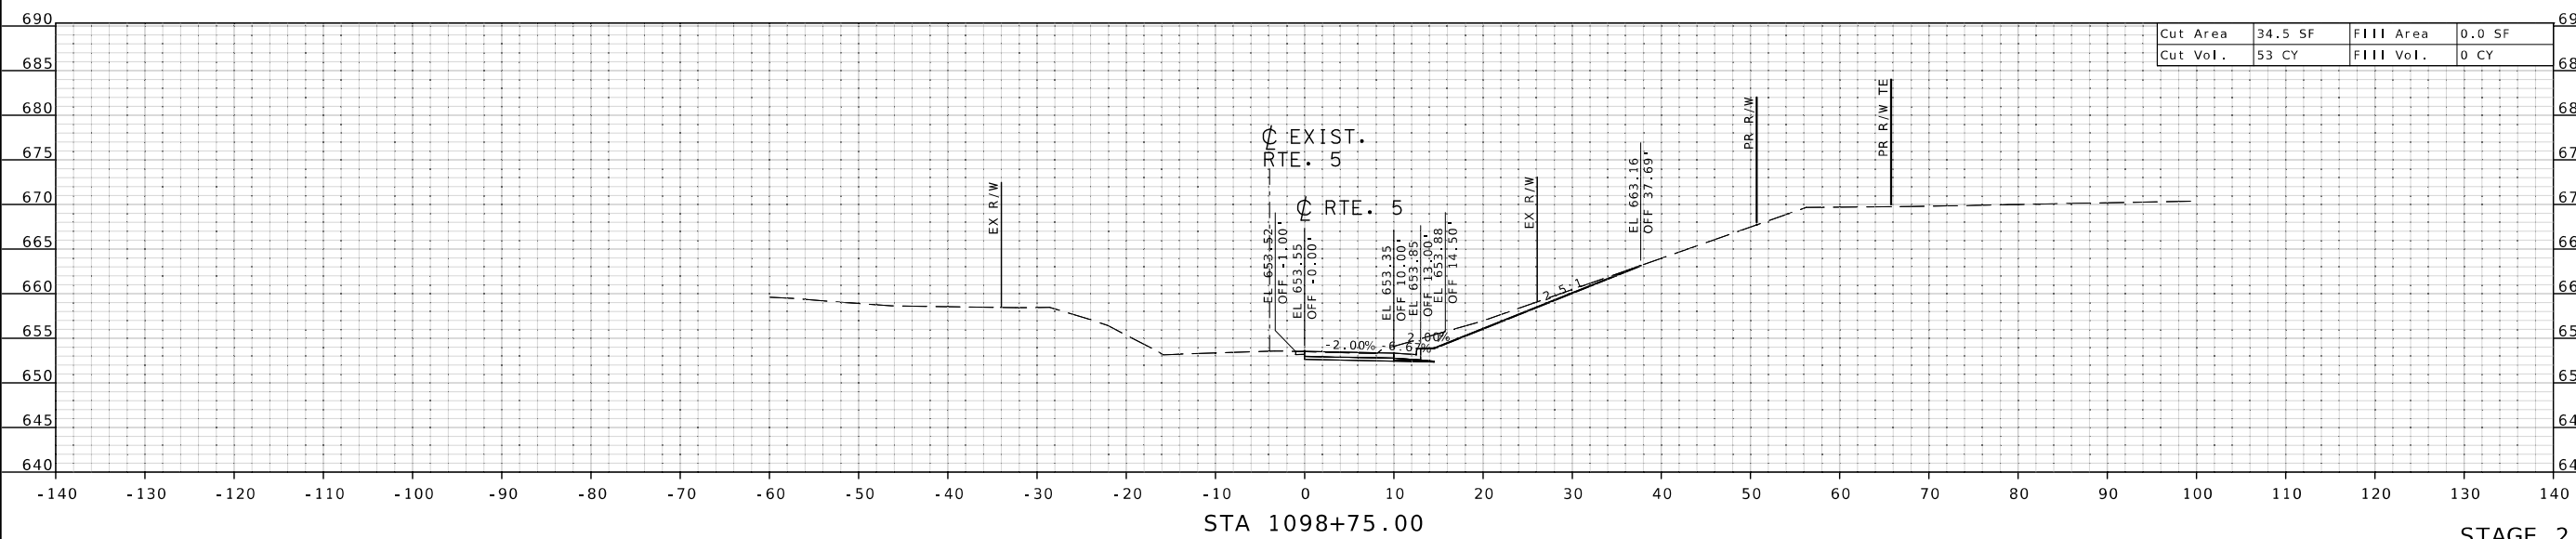

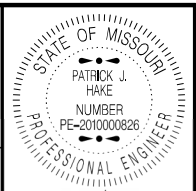




DATE PREPARED
8/1/2024

ROUTE 5 STATE MO
DISTRICT CD SHEET NO. 19

COUNTY HOWARD
JOB NO. JSP3498
CONTRACT ID.

PROJECT NO.

BRIDGE NO. A9250

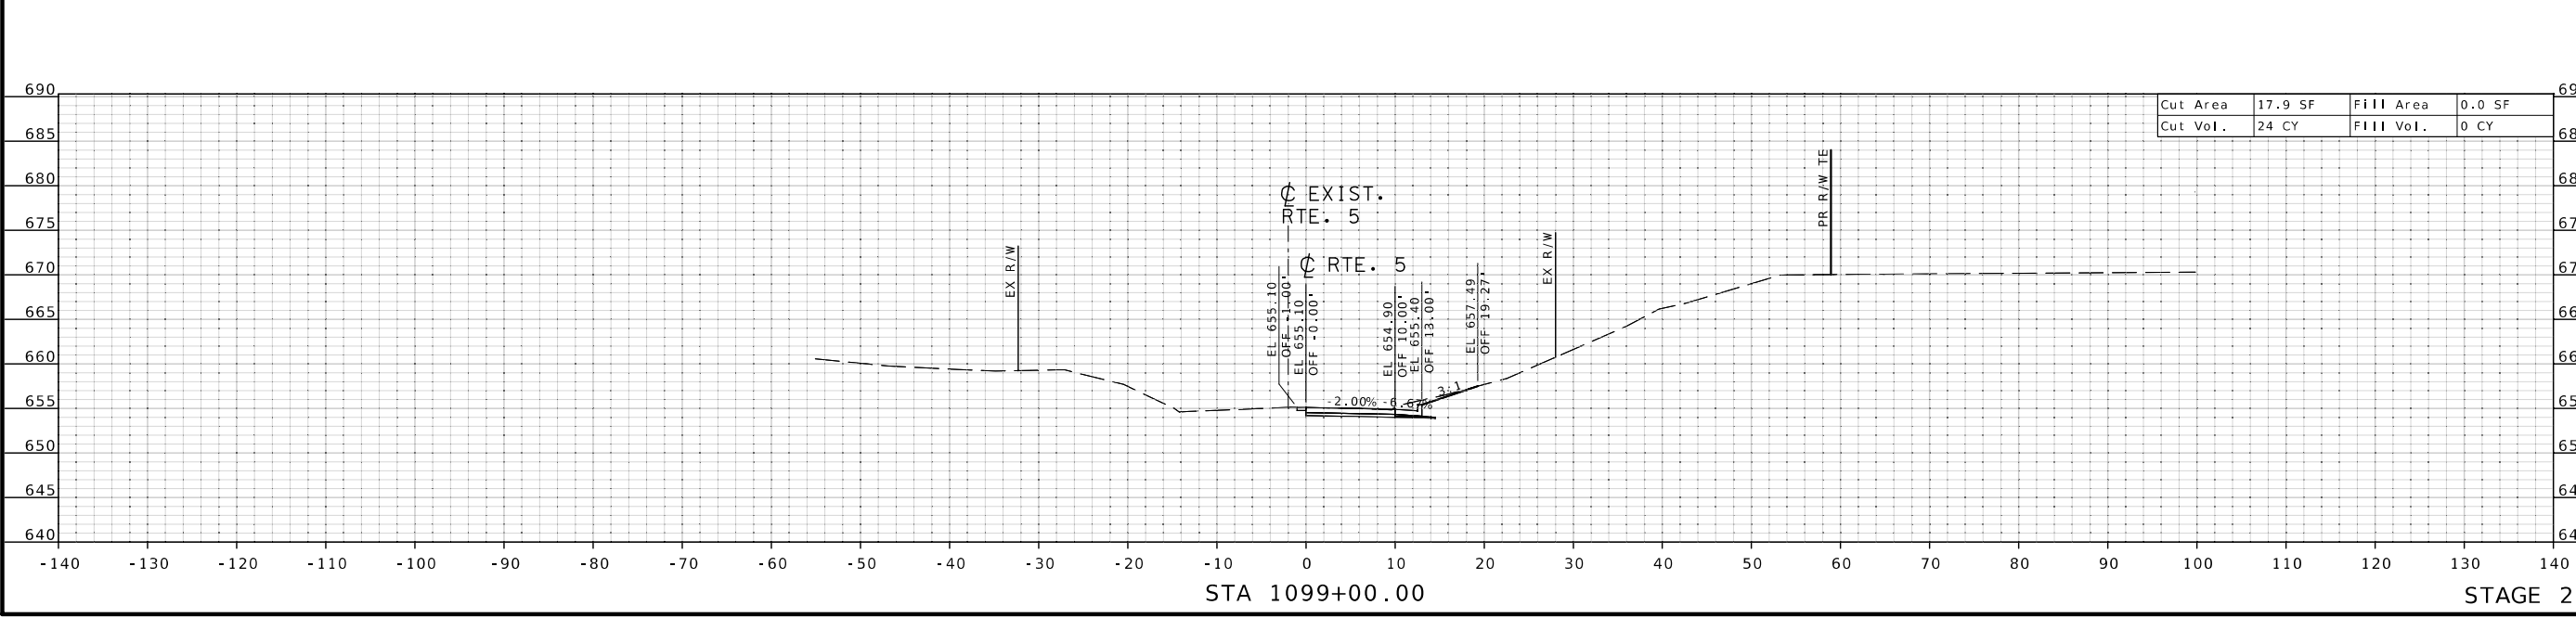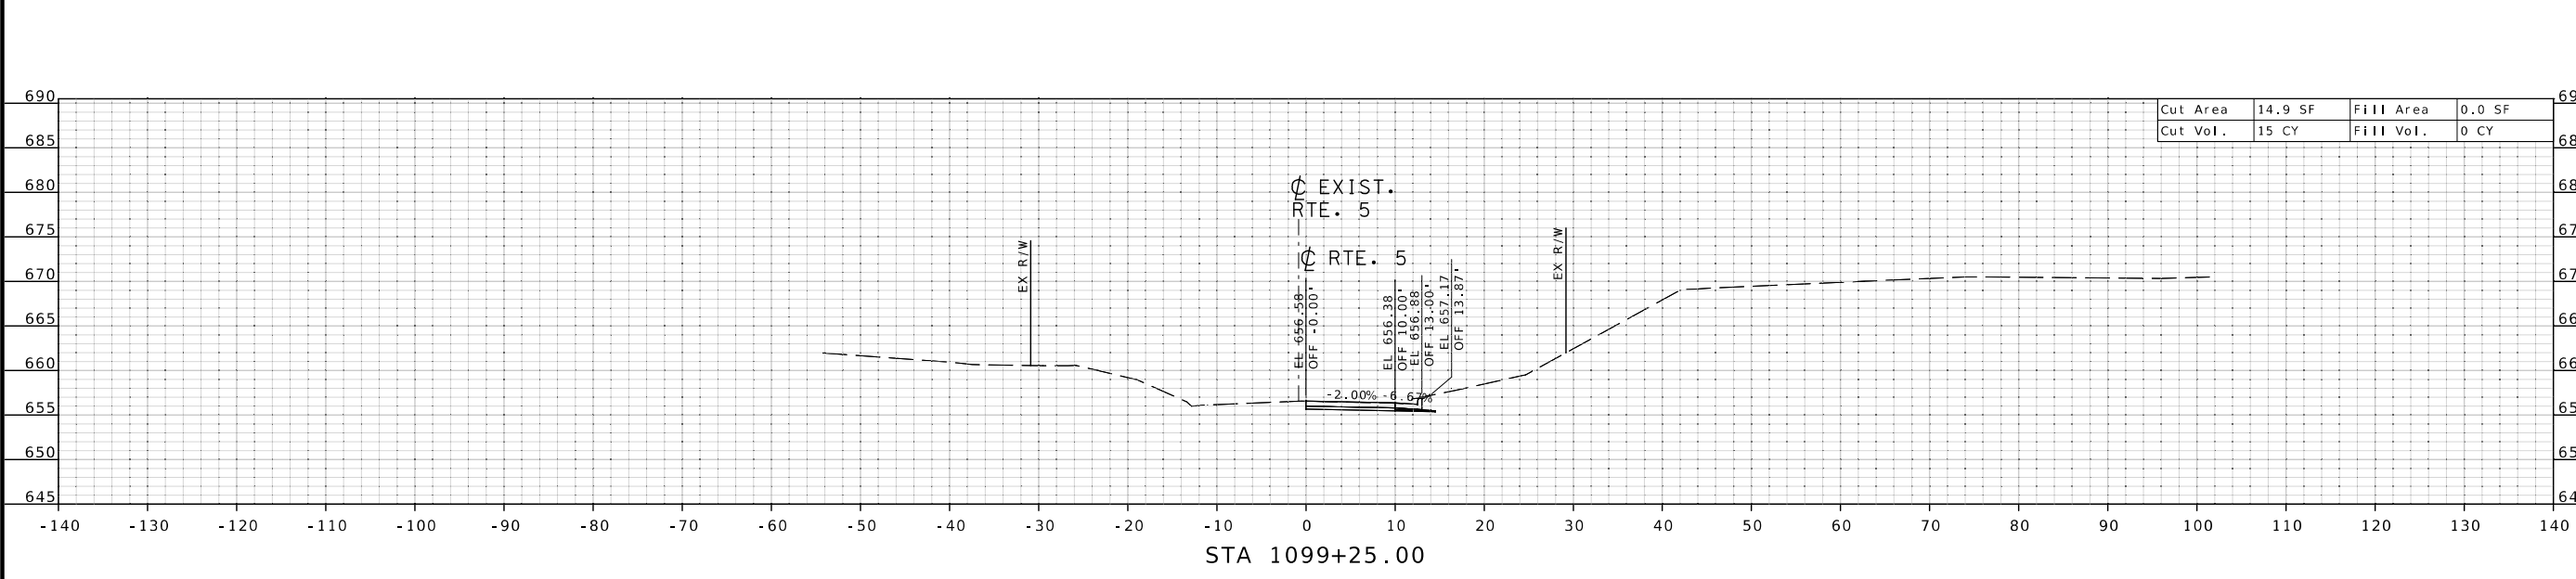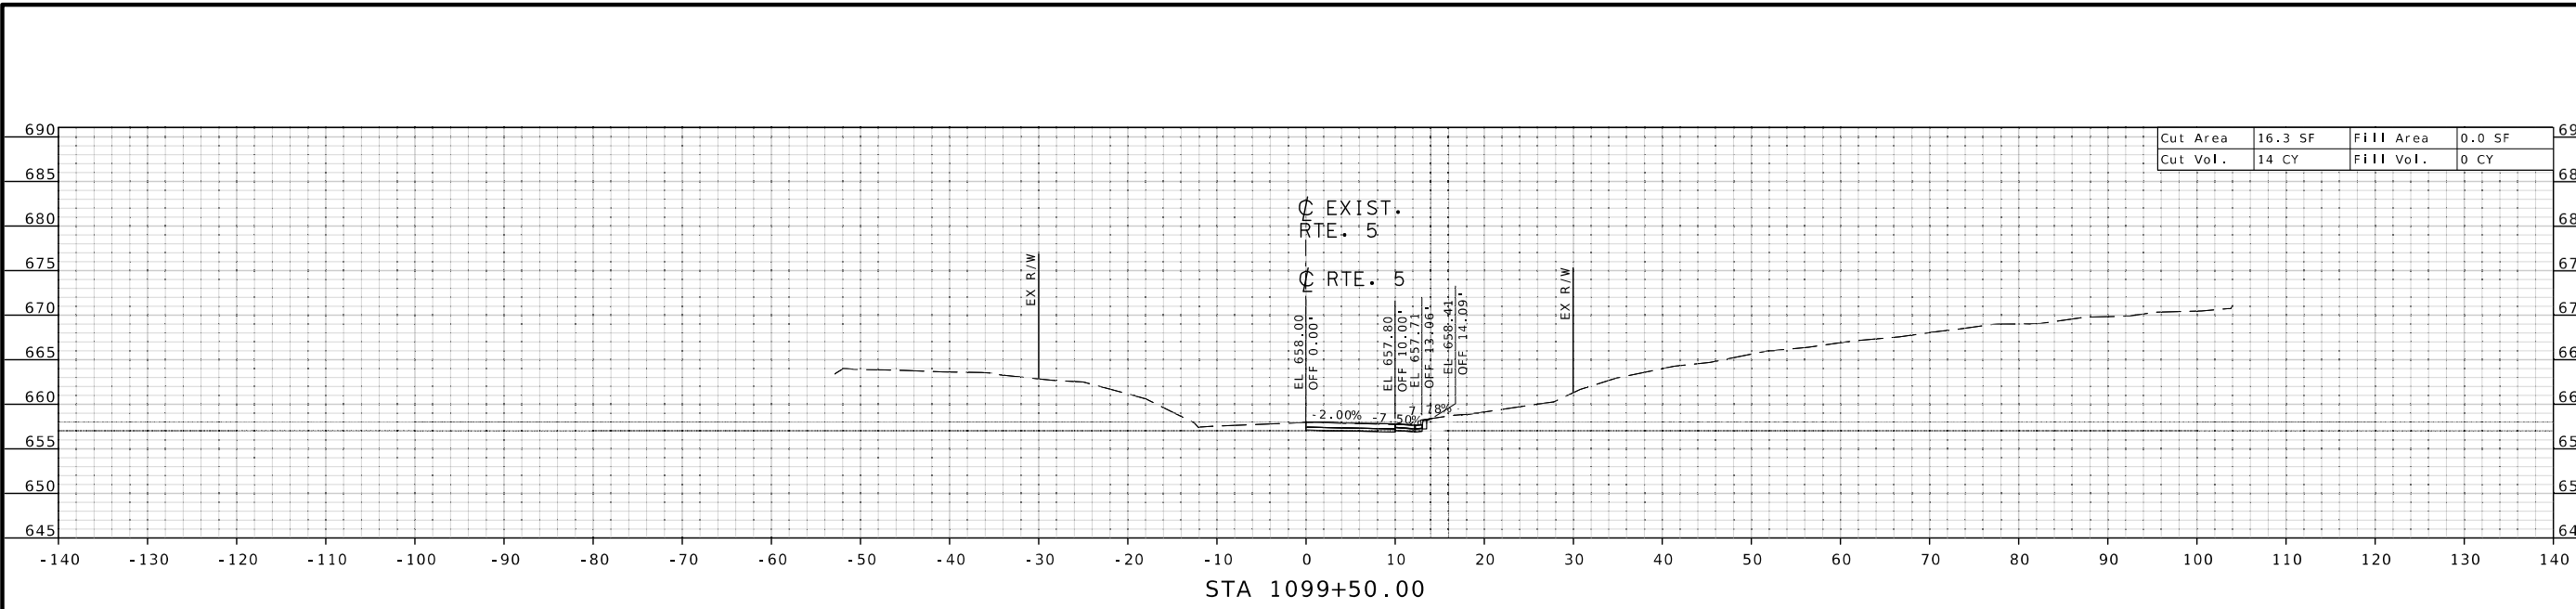




DESCRIPTION	DATE

MISSOURI HIGHWAYS AND TRANSPORTATION COMMISSION

105 WEST CAPITOL
JEFFERSON CITY, MO 65102
1-888-ASK-MODOT (1-888-275-6636)



DATE PREPARED
 8/1/2024
 ROUTE 5 STATE MO
 DISTRICT CD SHEET NO. 20
 COUNTY HOWARD
 JOB NO. JSP3498
 CONTRACT ID.
 PROJECT NO.
 BRIDGE NO. A9250

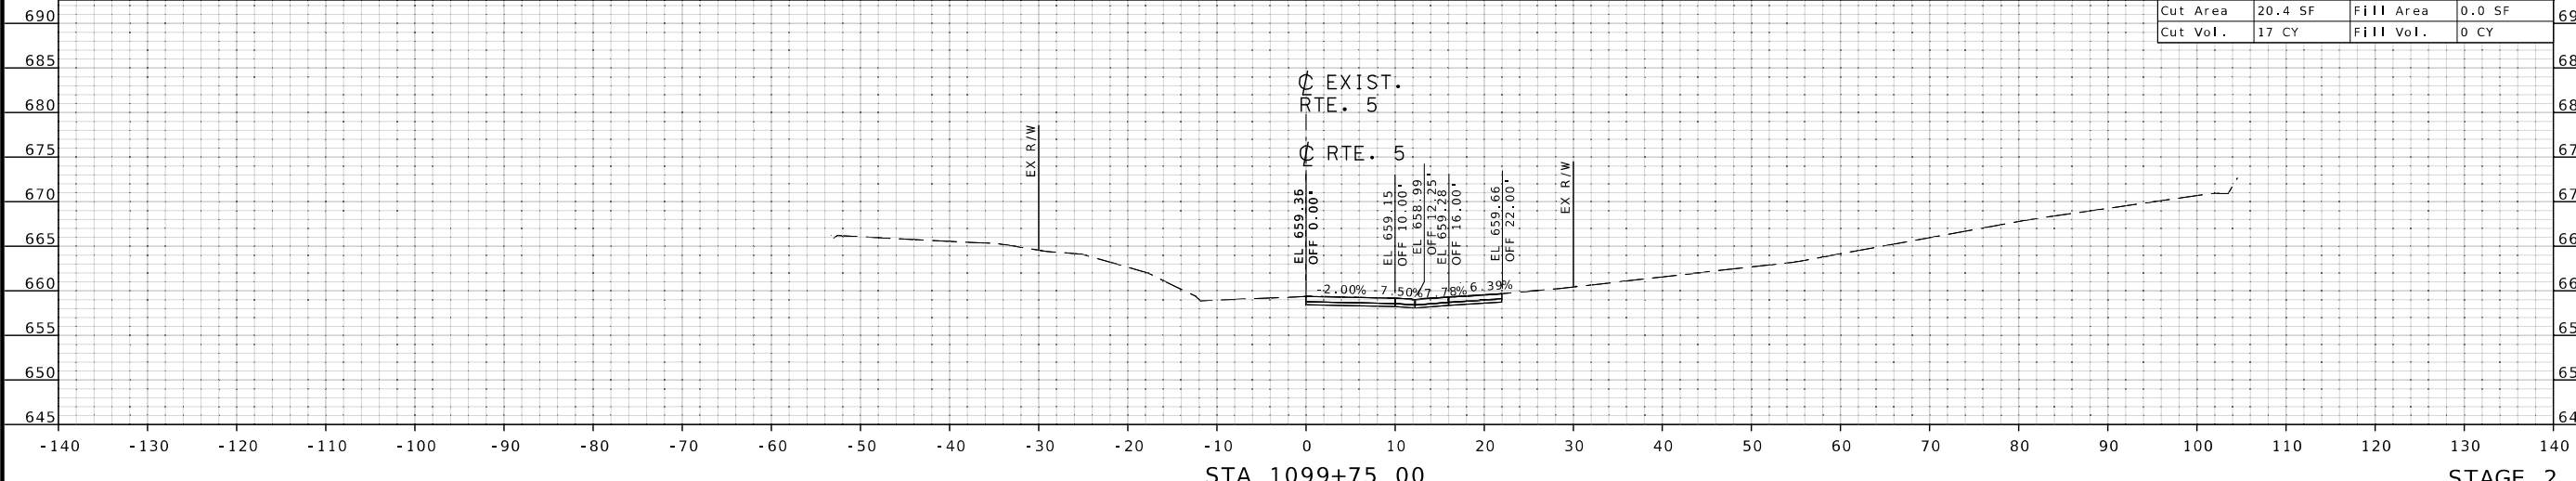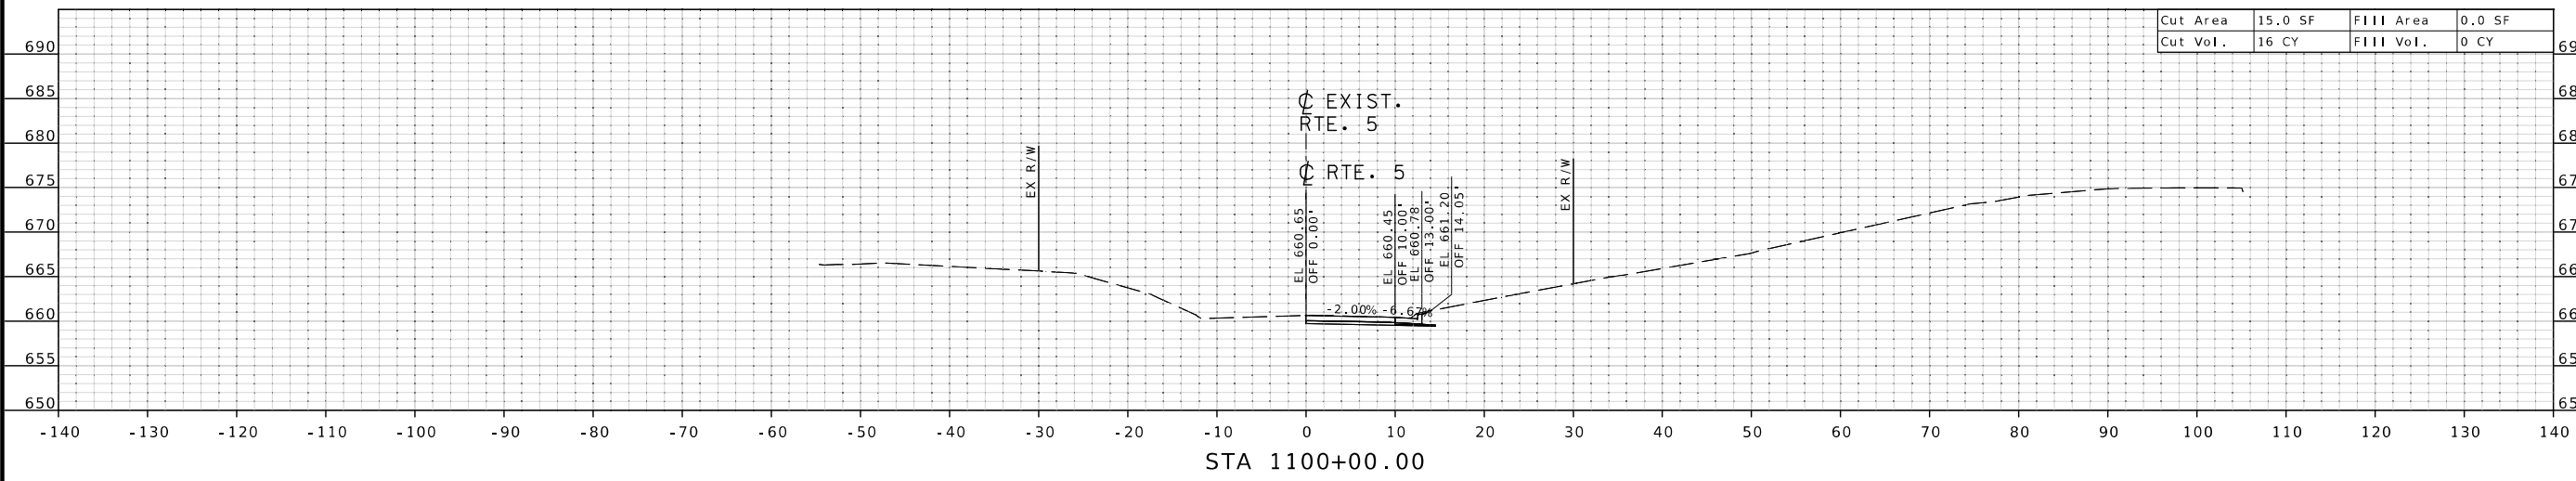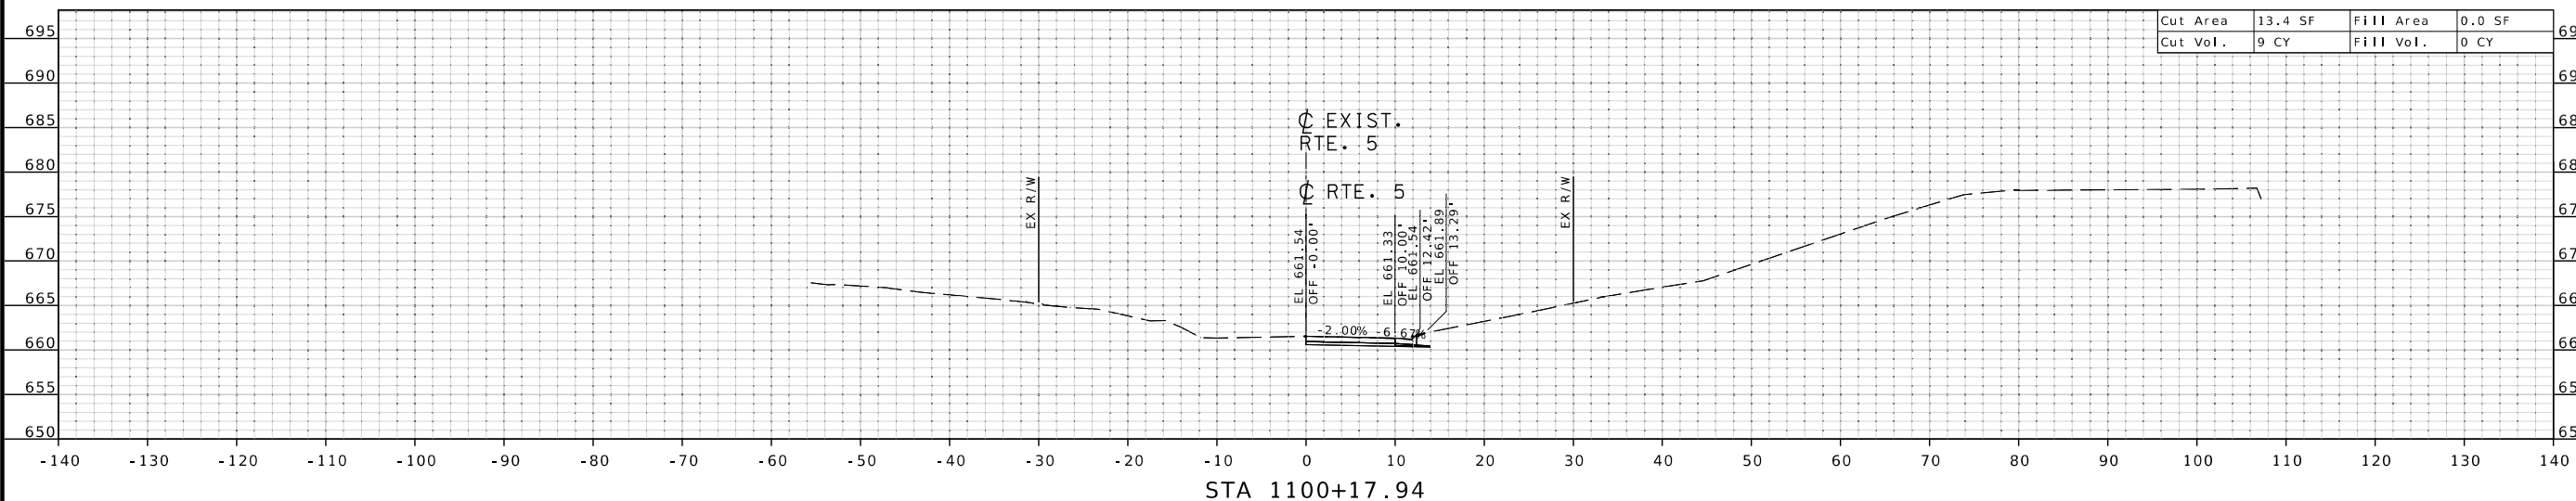

DESCRIPTION	DATE

MISSOURI HIGHWAYS AND TRANSPORTATION COMMISSION

 105 WEST CAPITOL
 JEFFERSON CITY, MO 65102
 1-888-ASK-MODOT (1-888-275-6636)



DATE PREPARED
8/1/2024

ROUTE 5 STATE MO

DISTRICT CD SHEET NO. 21

COUNTY HOWARD

JOB NO. J5P3498


CONTRACT ID.

PROJECT NO.



BRIDGE NO. A9250

DATE	DESCRIPTION

MISSOURI HIGHWAYS AND TRANSPORTATION COMMISSION



105 WEST CAPITOL
JEFFERSON CITY, MO 65102
1-888-ASK-MODOT (1-888-275-6636)

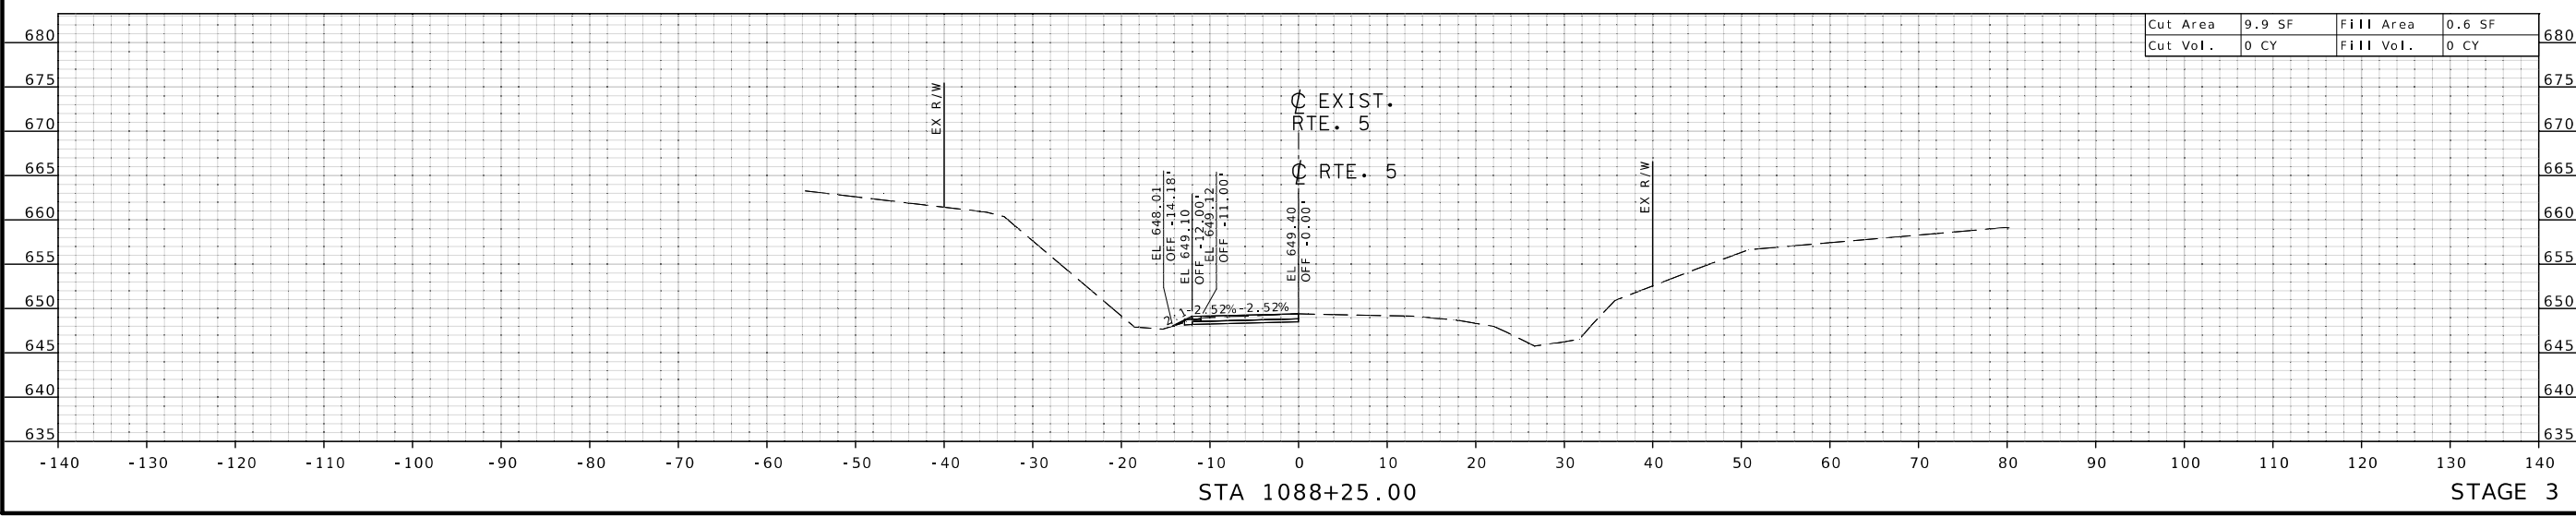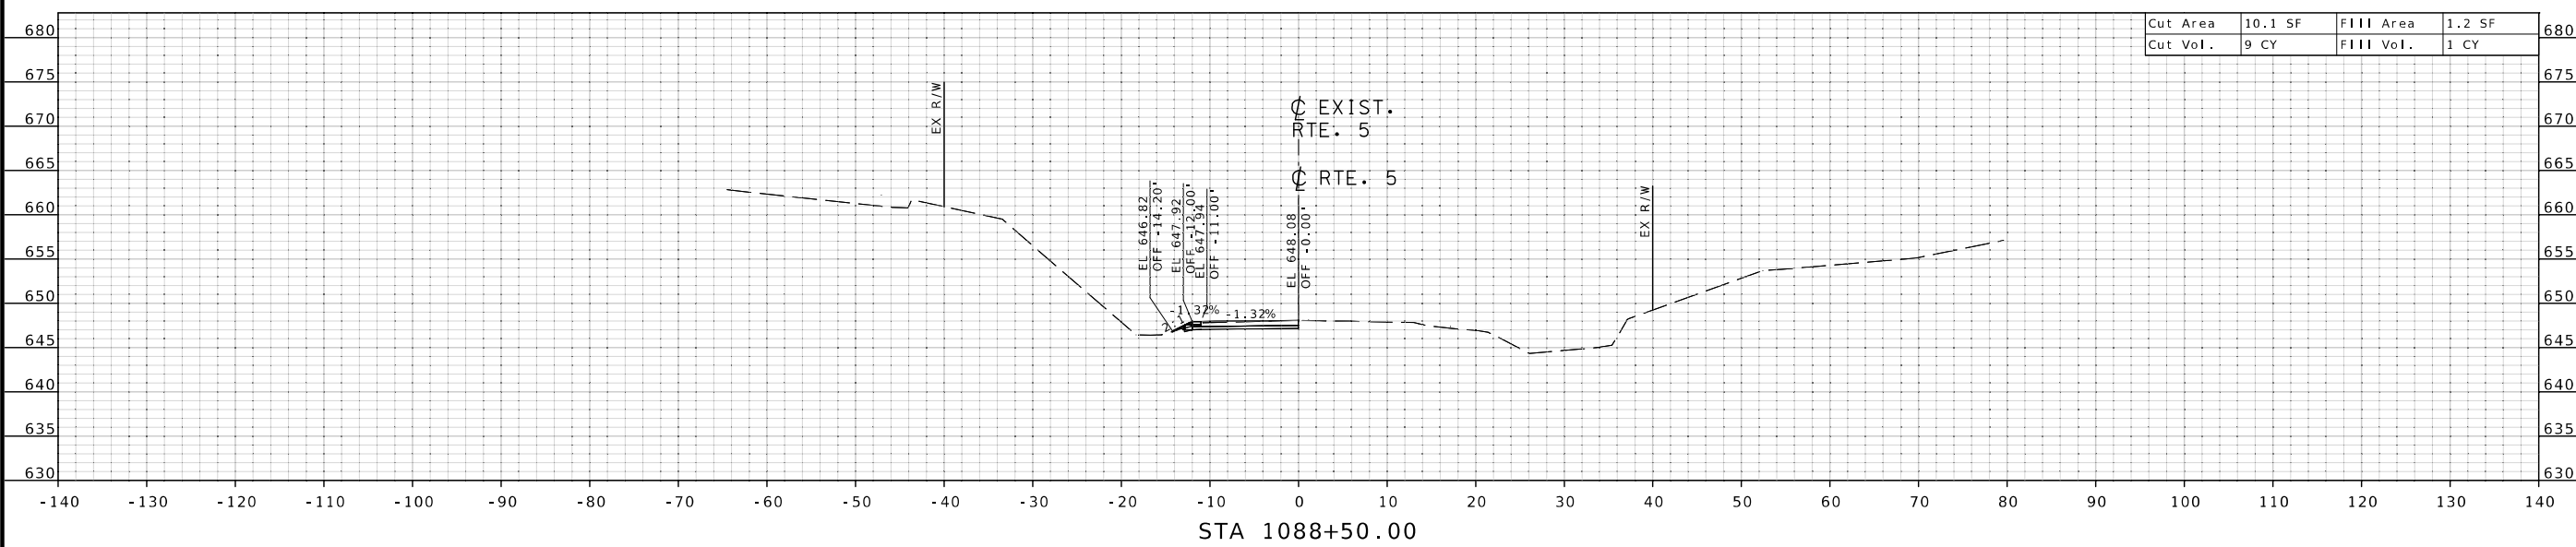

STAGE 3



DATE PREPARED
8/1/2024

ROUTE 5 STATE MO
DISTRICT CD SHEET NO. 22

COUNTY HOWARD

JOB NO. J5P3498


CONTRACT ID.

PROJECT NO.


BRIDGE NO. A9250

DATE	DESCRIPTION

MISSOURI HIGHWAYS AND TRANSPORTATION COMMISSION
MoDOT
105 WEST CAPITOL
JEFFERSON CITY, MO 65102
1-888-ASK-MODOT (1-888-275-6636)

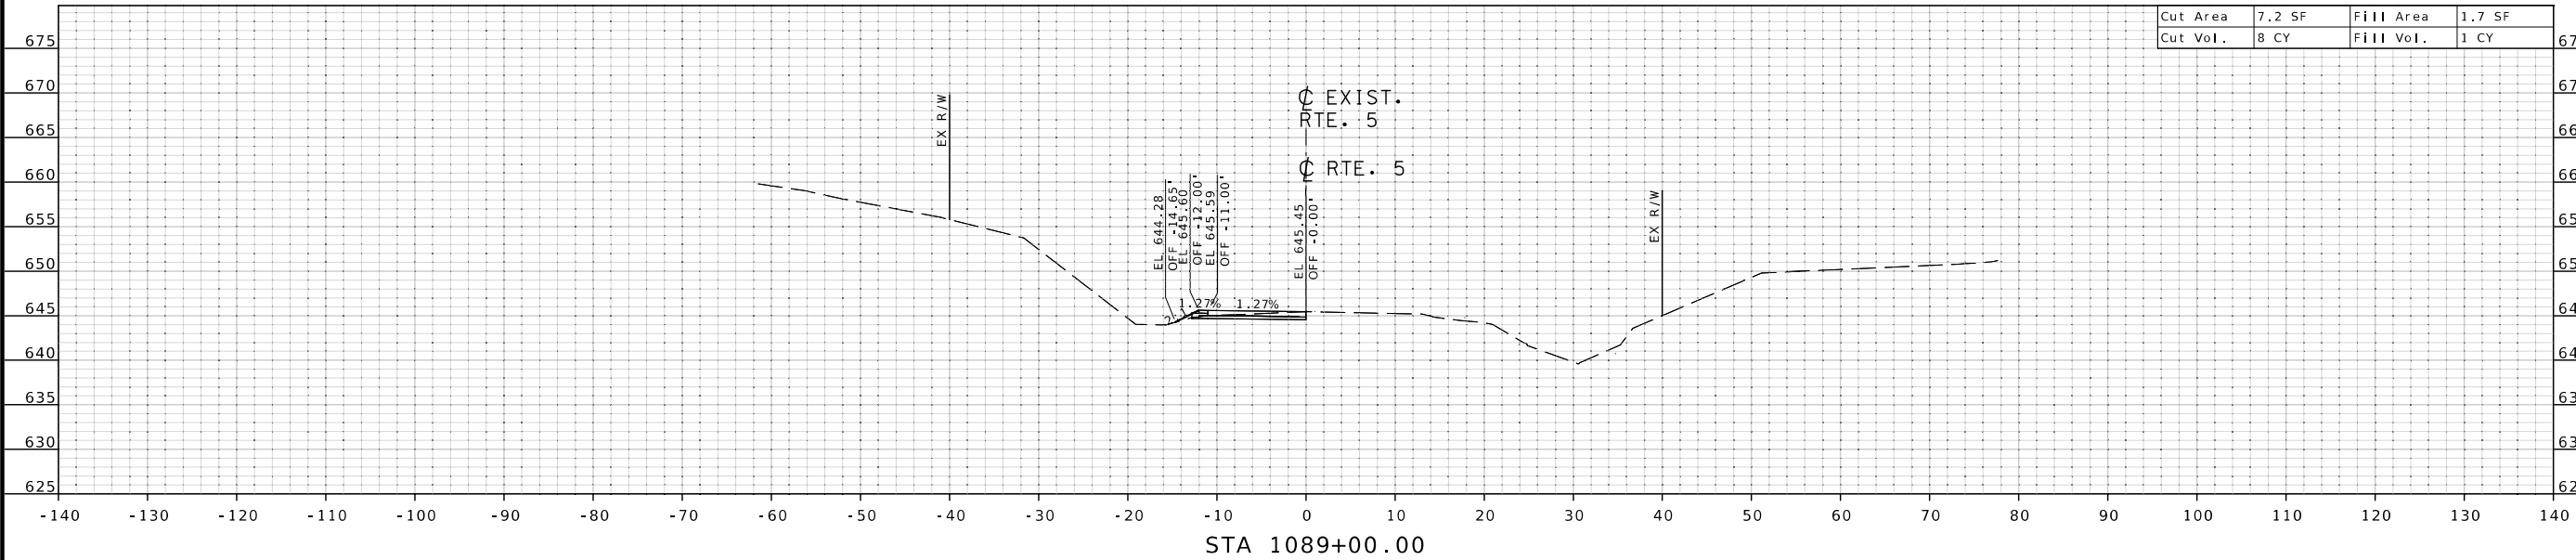

Cut Area	7.2 SF	Fill Area	1.7 SF
Cut Vol.	8 CY	Fill Vol.	1 CY

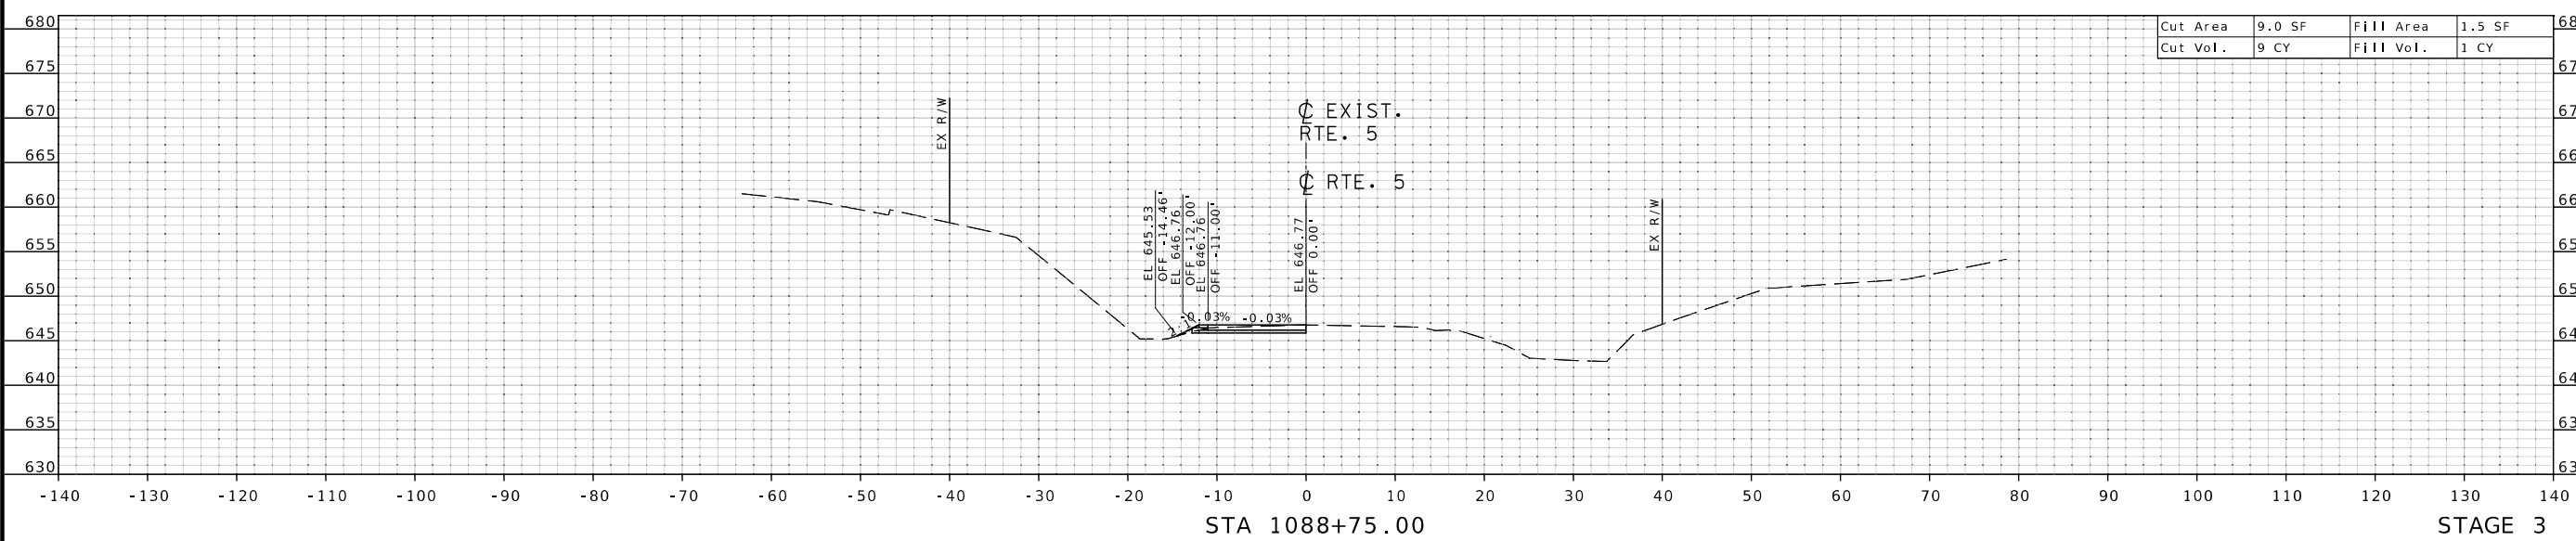

Cut Area	9.0 SF	Fill Area	1.5 SF
Cut Vol.	9 CY	Fill Vol.	1 CY

STAGE 3



DATE PREPARED
8/1/2024

ROUTE 5 STATE MO

DISTRICT CD SHEET NO. 23

COUNTY HOWARD

JOB NO. JSP3498

CONTRACT ID.


PROJECT NO.

BRIDGE NO. A9250




DESCRIPTION


DATE

MISSOURI HIGHWAYS AND TRANSPORTATION COMMISSION

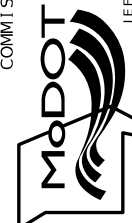

105 WEST CAPITOL
JEFFERSON CITY, MO 65102
1-888-ASK-MODOT (1-888-275-6636)

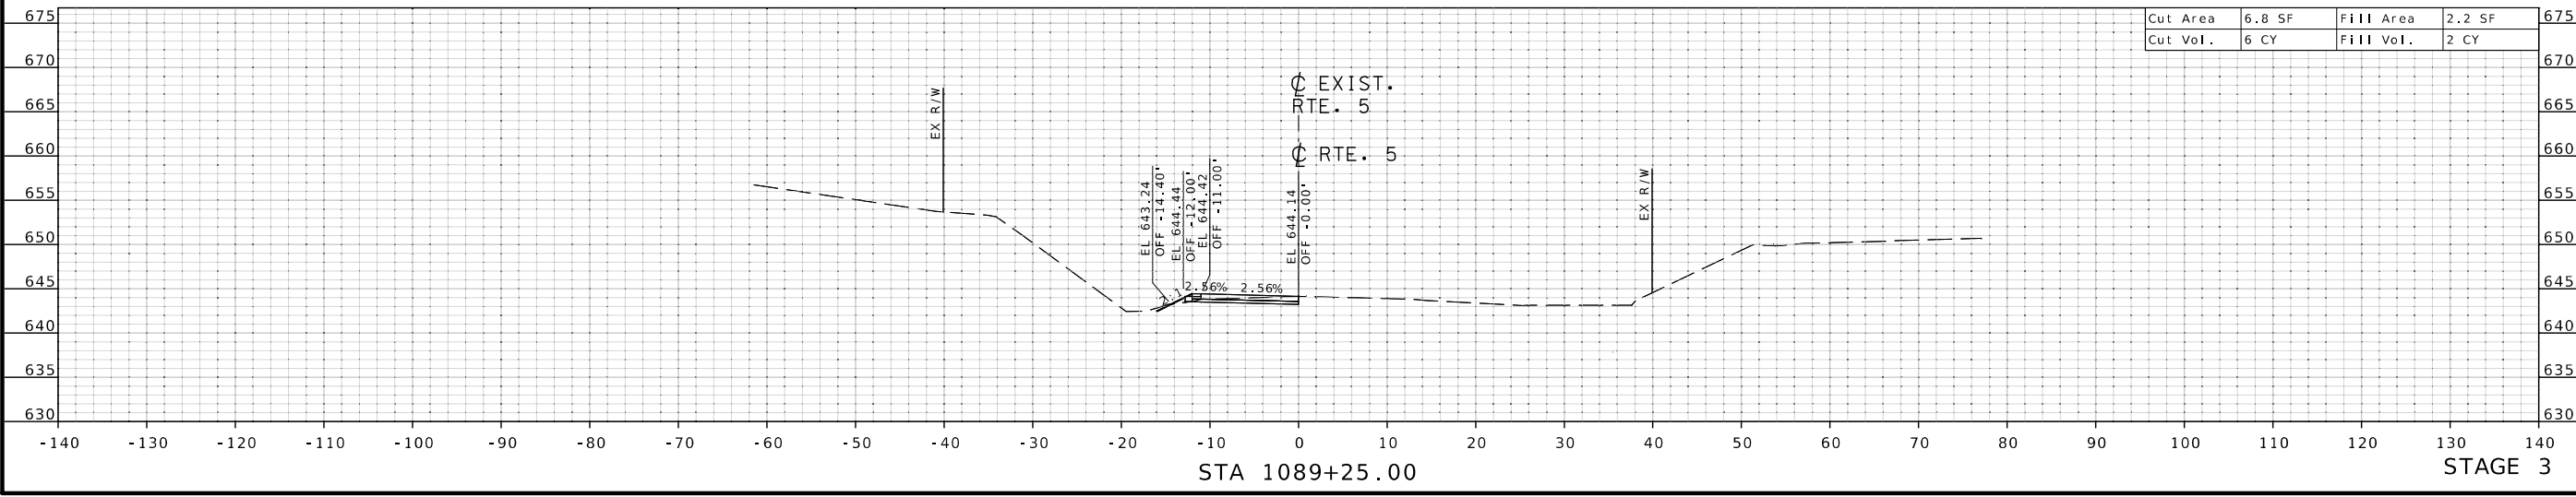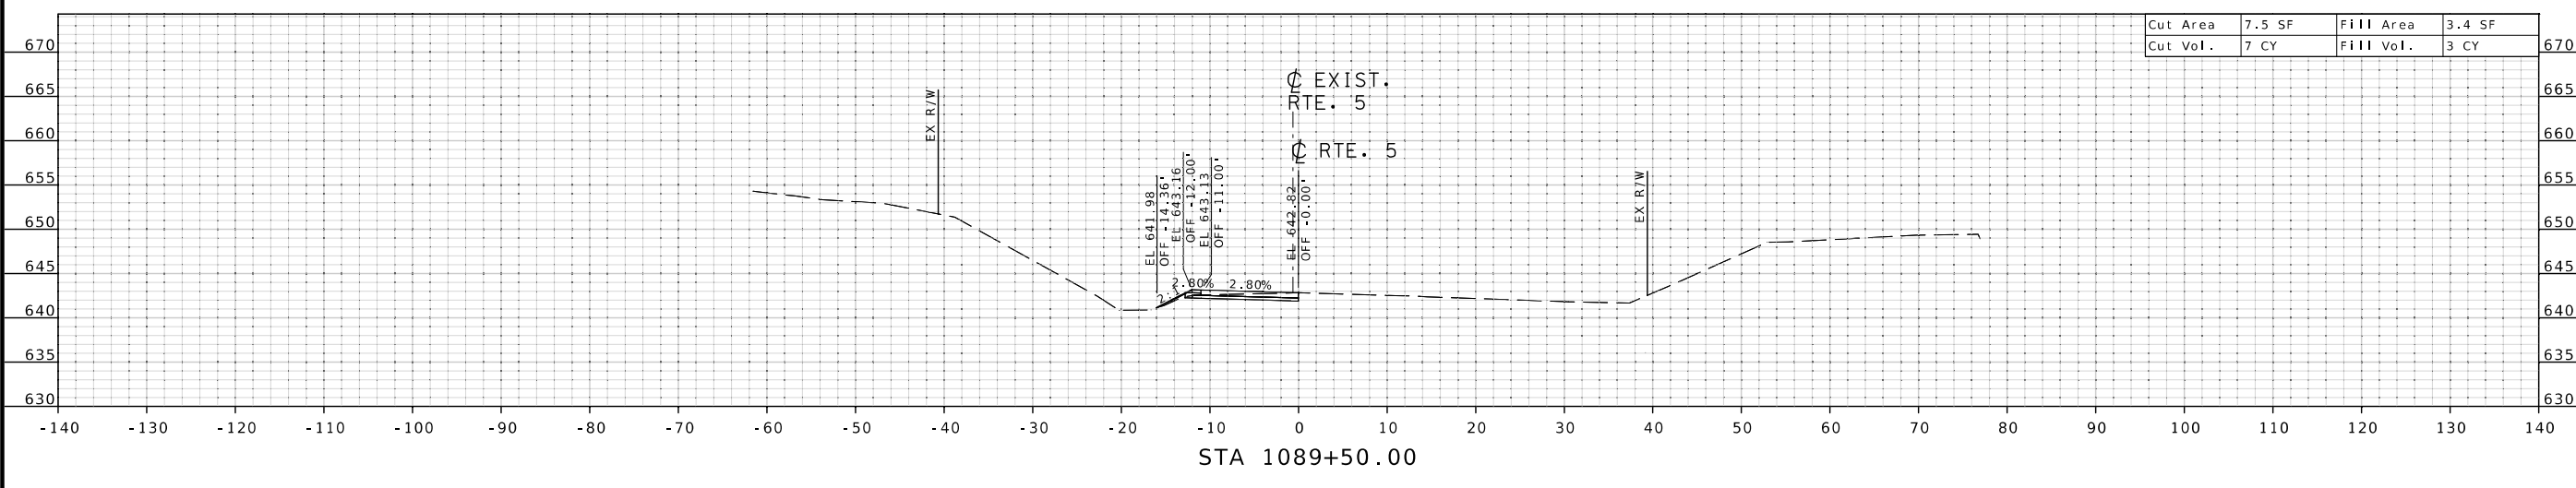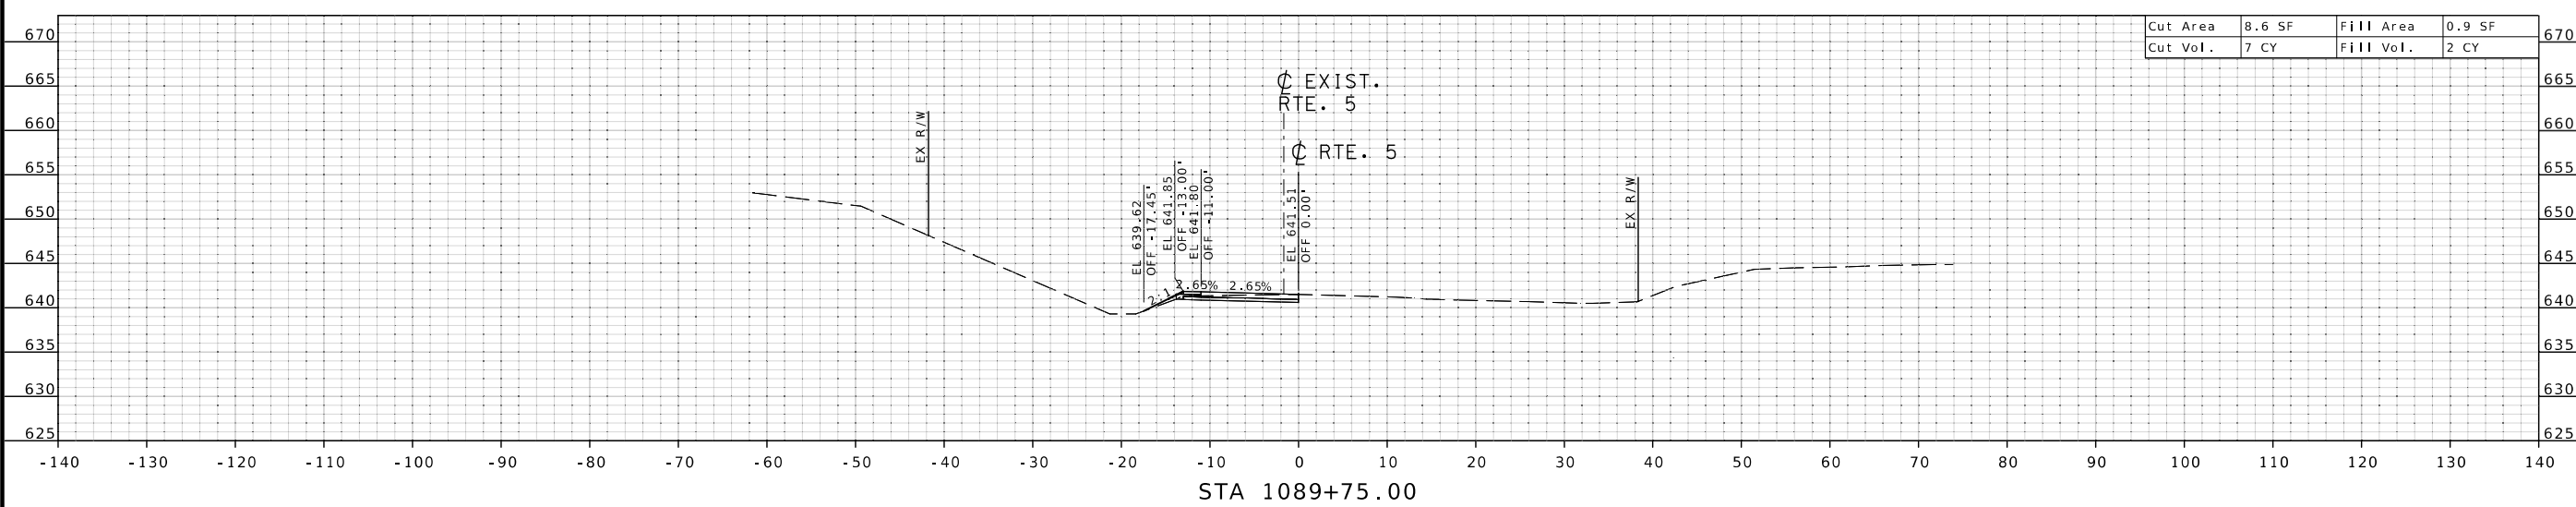

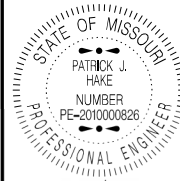

Patrick J. Hake
Professional Engineer
MO PE 201000826

DATE PREPARED
8/1/2024

ROUTE 5 STATE MO

DISTRICT CD SHEET NO. 24

COUNTY HOWARD

JOB NO. JSP3498

CONTRACT ID.





PROJECT NO.

BRIDGE NO. A9250

DATE	DESCRIPTION

MISSOURI HIGHWAYS AND TRANSPORTATION COMMISSION

105 WEST CAPITOL
JEFFERSON CITY, MO 65102

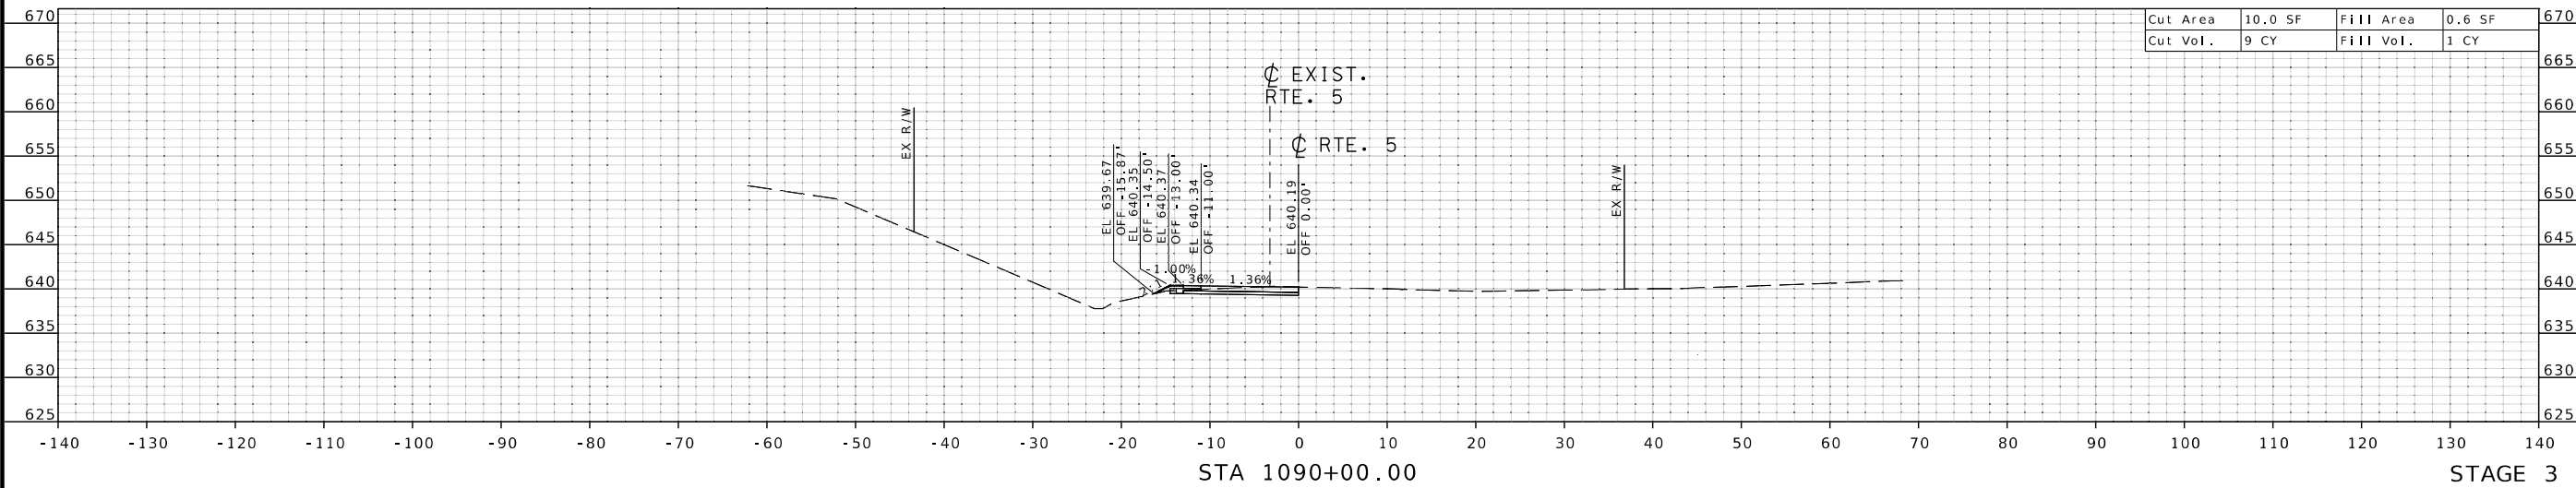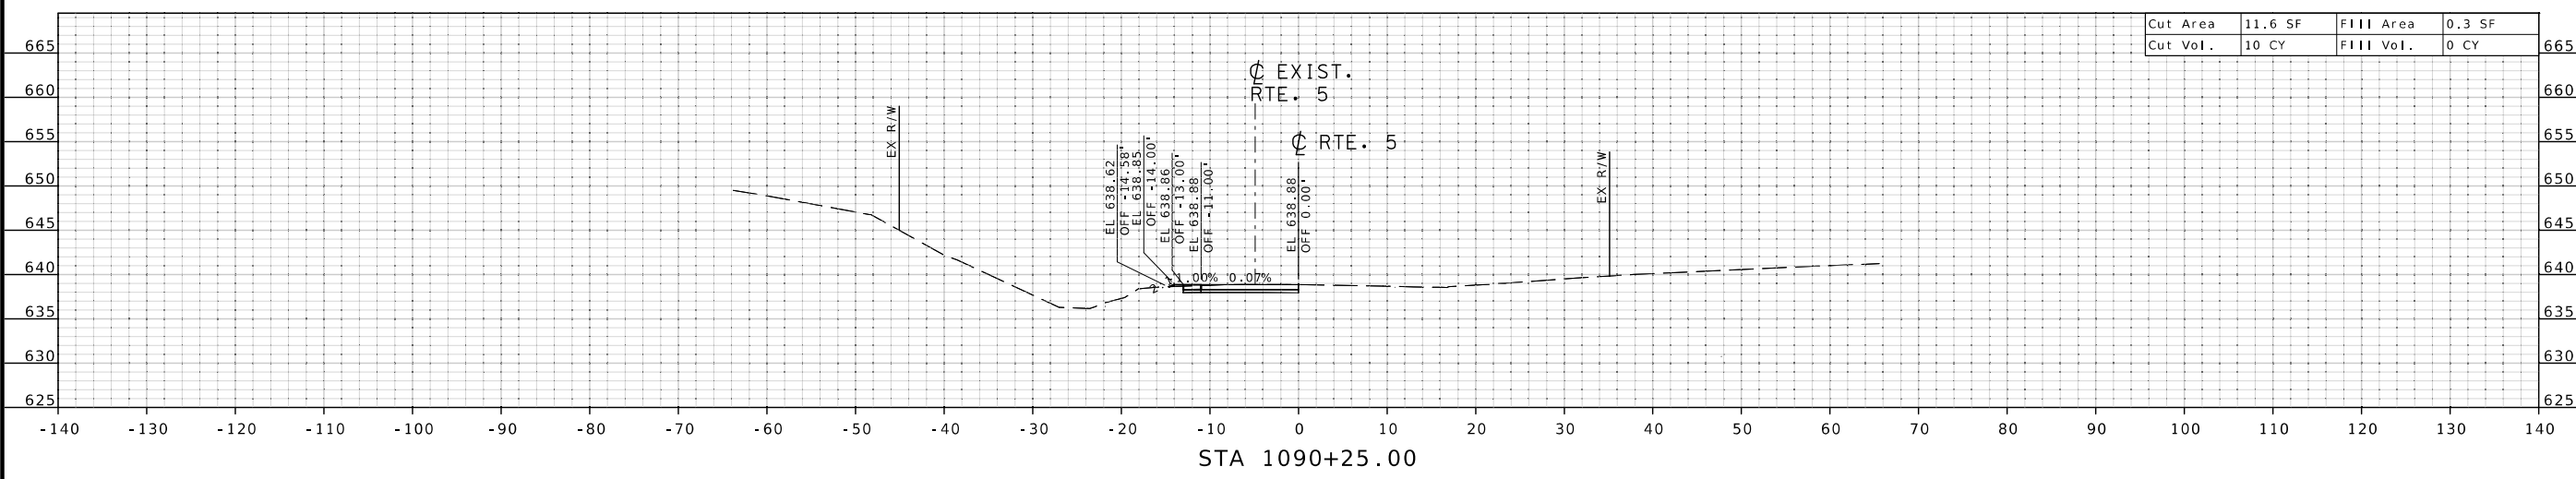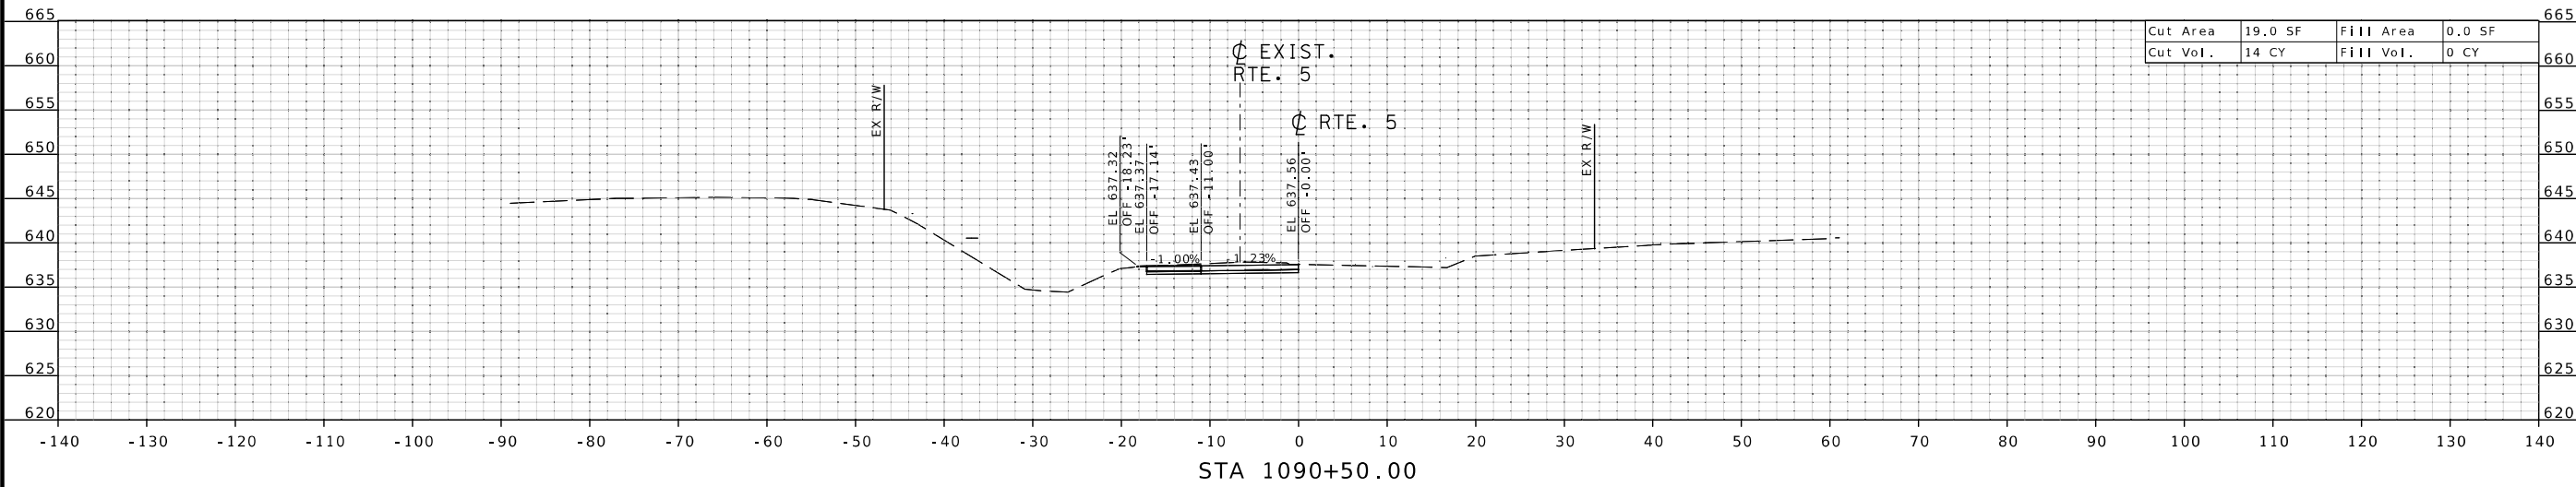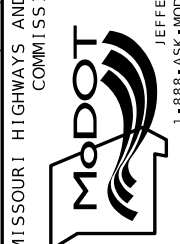



DATE PREPARED
8/1/2024

ROUTE 5 STATE MO

DISTRICT CD SHEET NO. 25

COUNTY HOWARD

JOB NO. J5P3498

CONTRACT ID.



PROJECT NO.

BRIDGE NO. A9250

DESCRIPTION	DATE

Cut Area 33.2 SF
Cut Vol. 28 CY

Fill Area 0.0 SF
Fill Vol. 0 CY

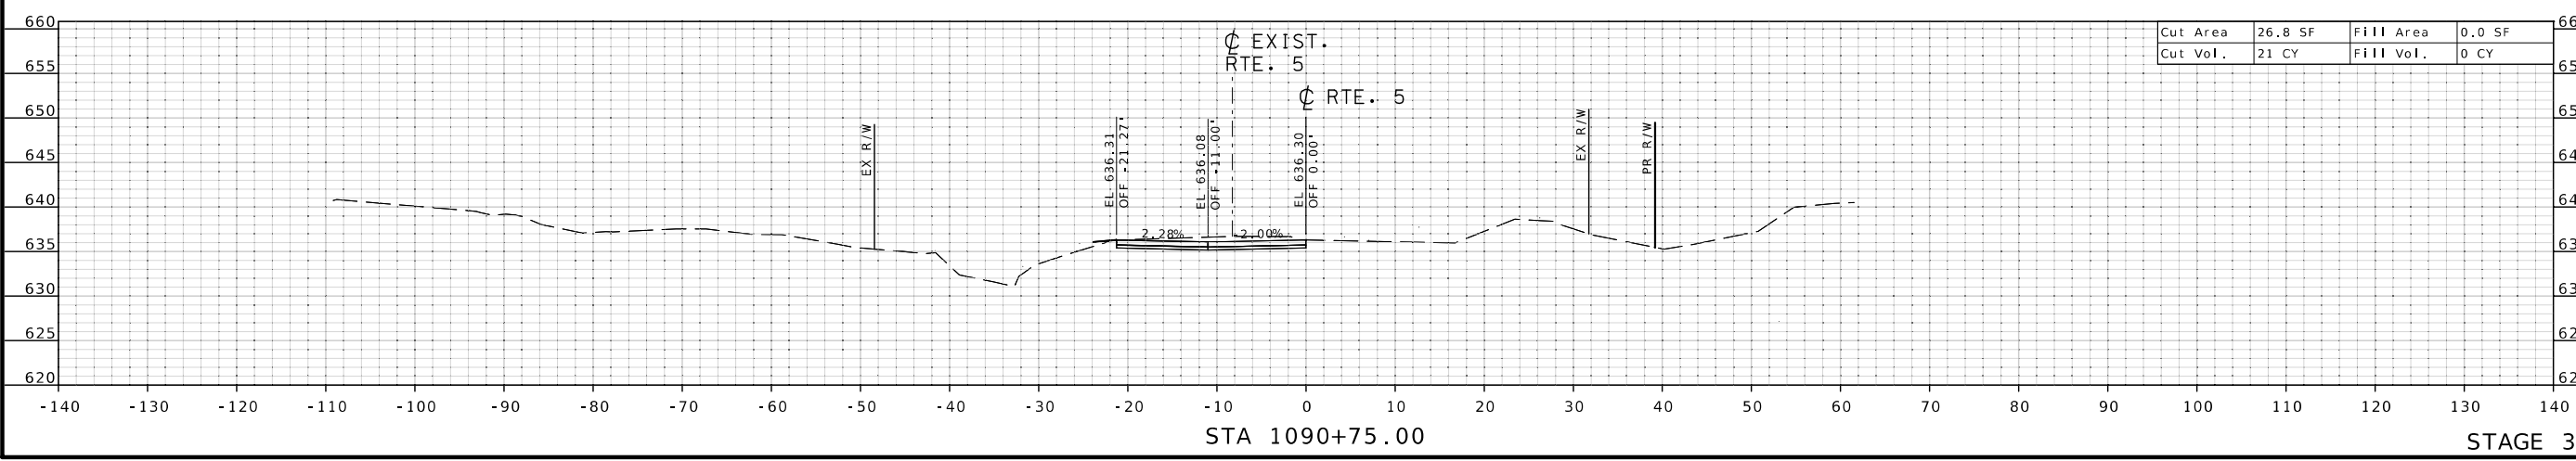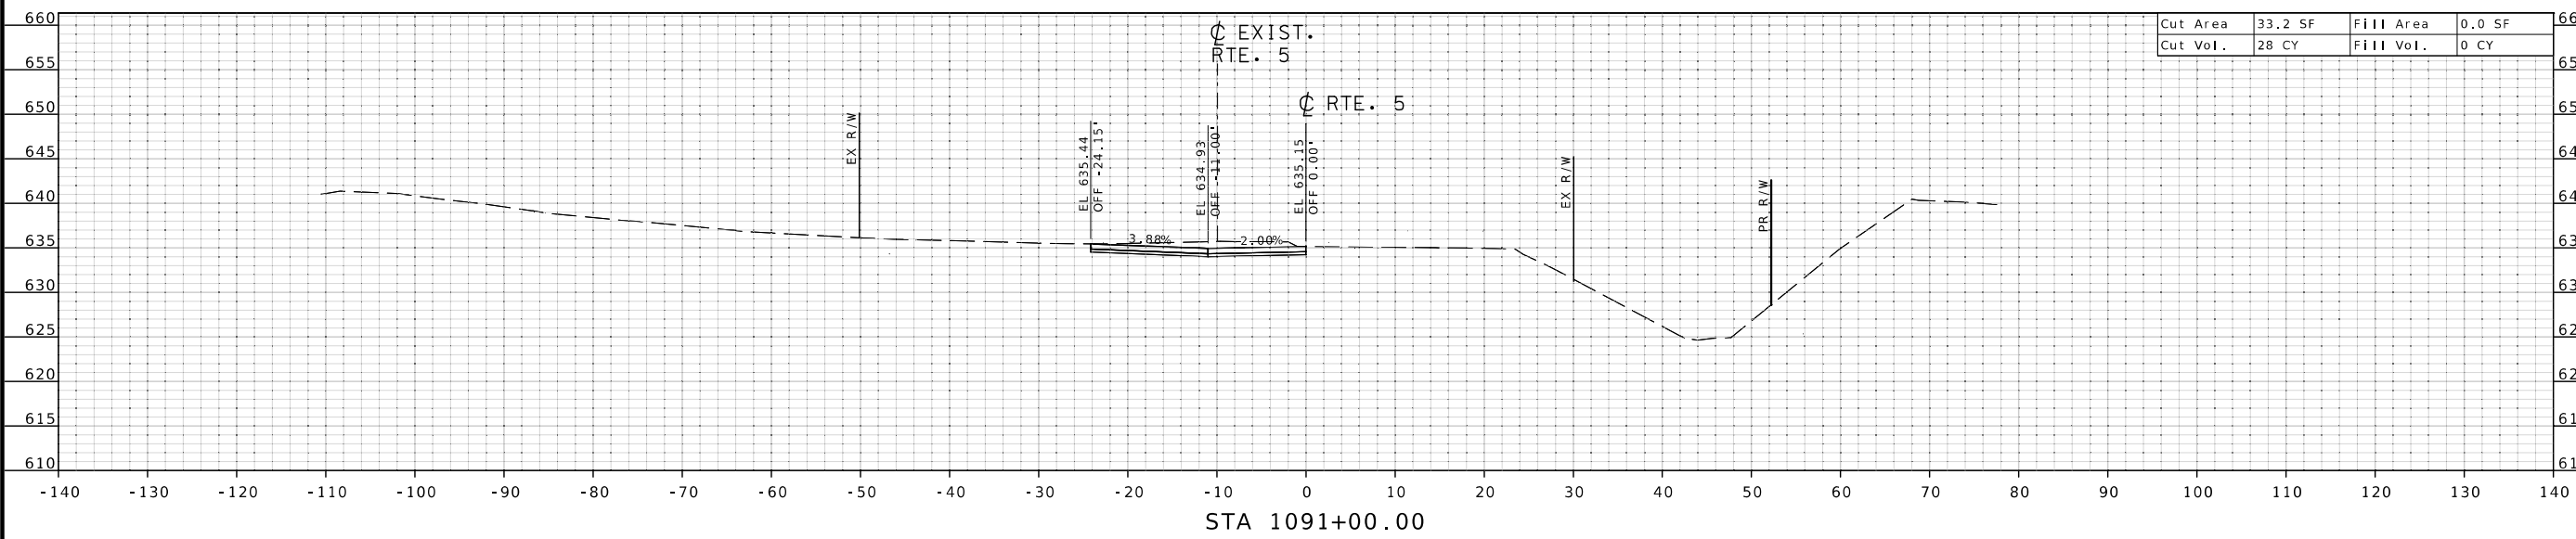

MISSOURI HIGHWAYS AND TRANSPORTATION COMMISSION

MoDOT

105 WEST CAPITOL
JEFFERSON CITY, MO 65102
1-888-ASK-MODOT (1-888-275-6636)



Patrick J. Hake
Patrick J. Hake - Civil
MO PE 201000826



DATE PREPARED
8/1/2024
ROUTE **5** STATE **MO**
DISTRICT **CD** SHEET NO. **26**
COUNTY
HOWARD
JOB NO.
J5P3498
CONTRACT ID.
PROJECT NO.

BRIDGE NO.
A9250


DESCRIPTION	DATE

MISSOURI HIGHWAYS AND TRANSPORTATION
COMMISSION

105 WEST CAPITOL
JEFFERSON CITY, MO 65102
1-888-ASK-MODOT (1-888-275-6636)

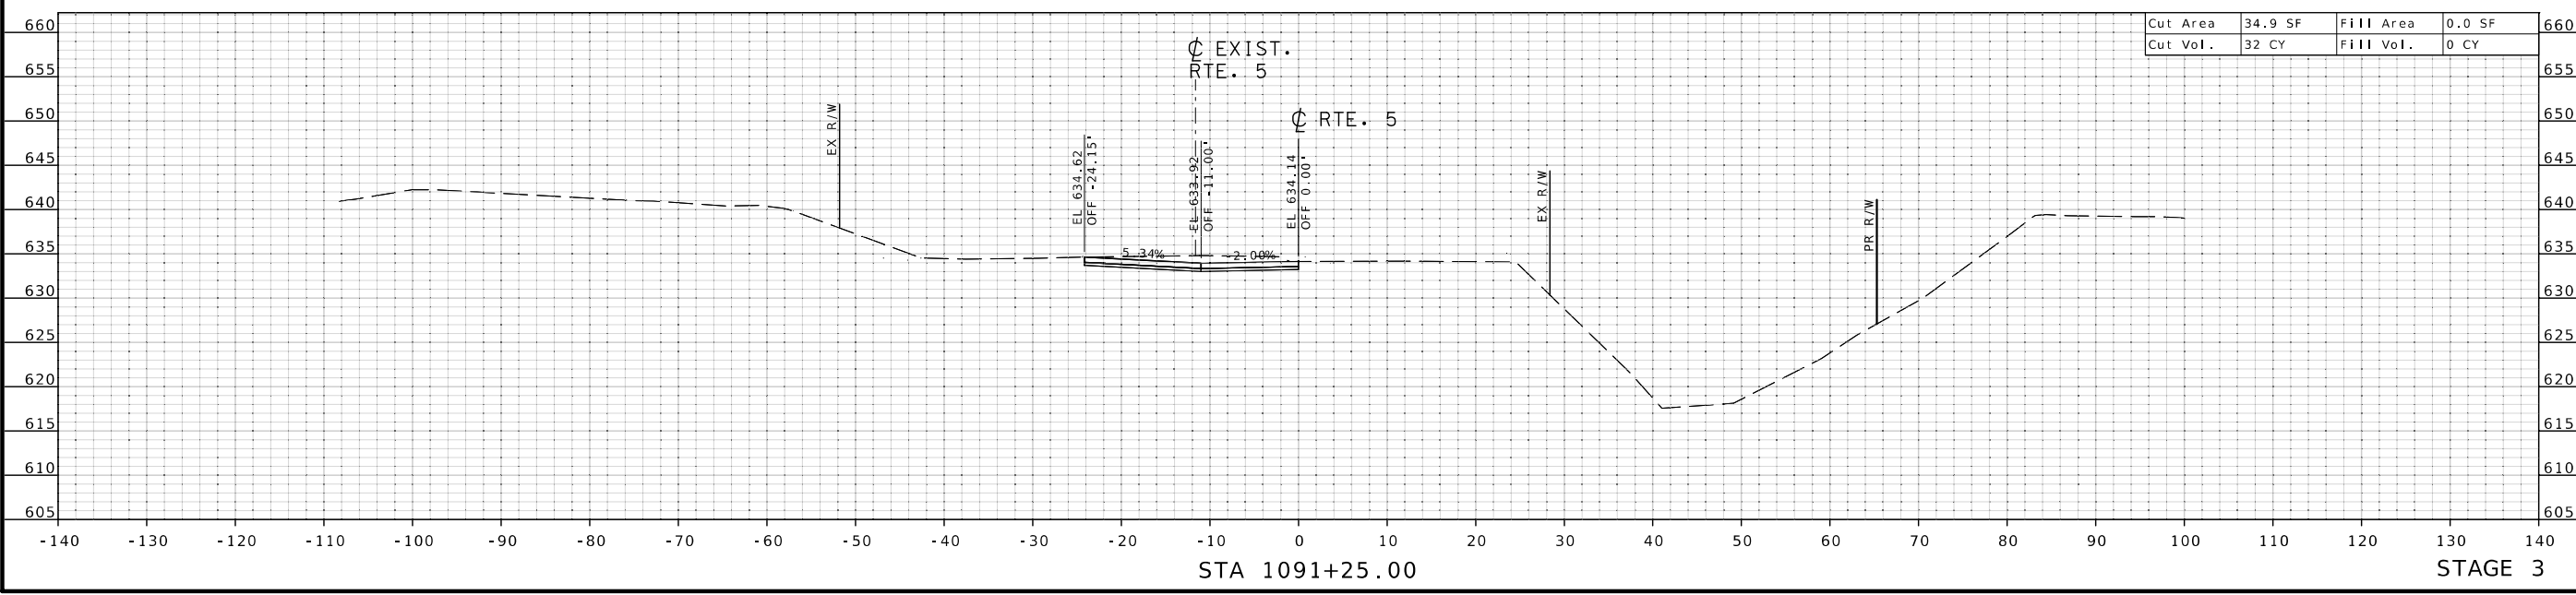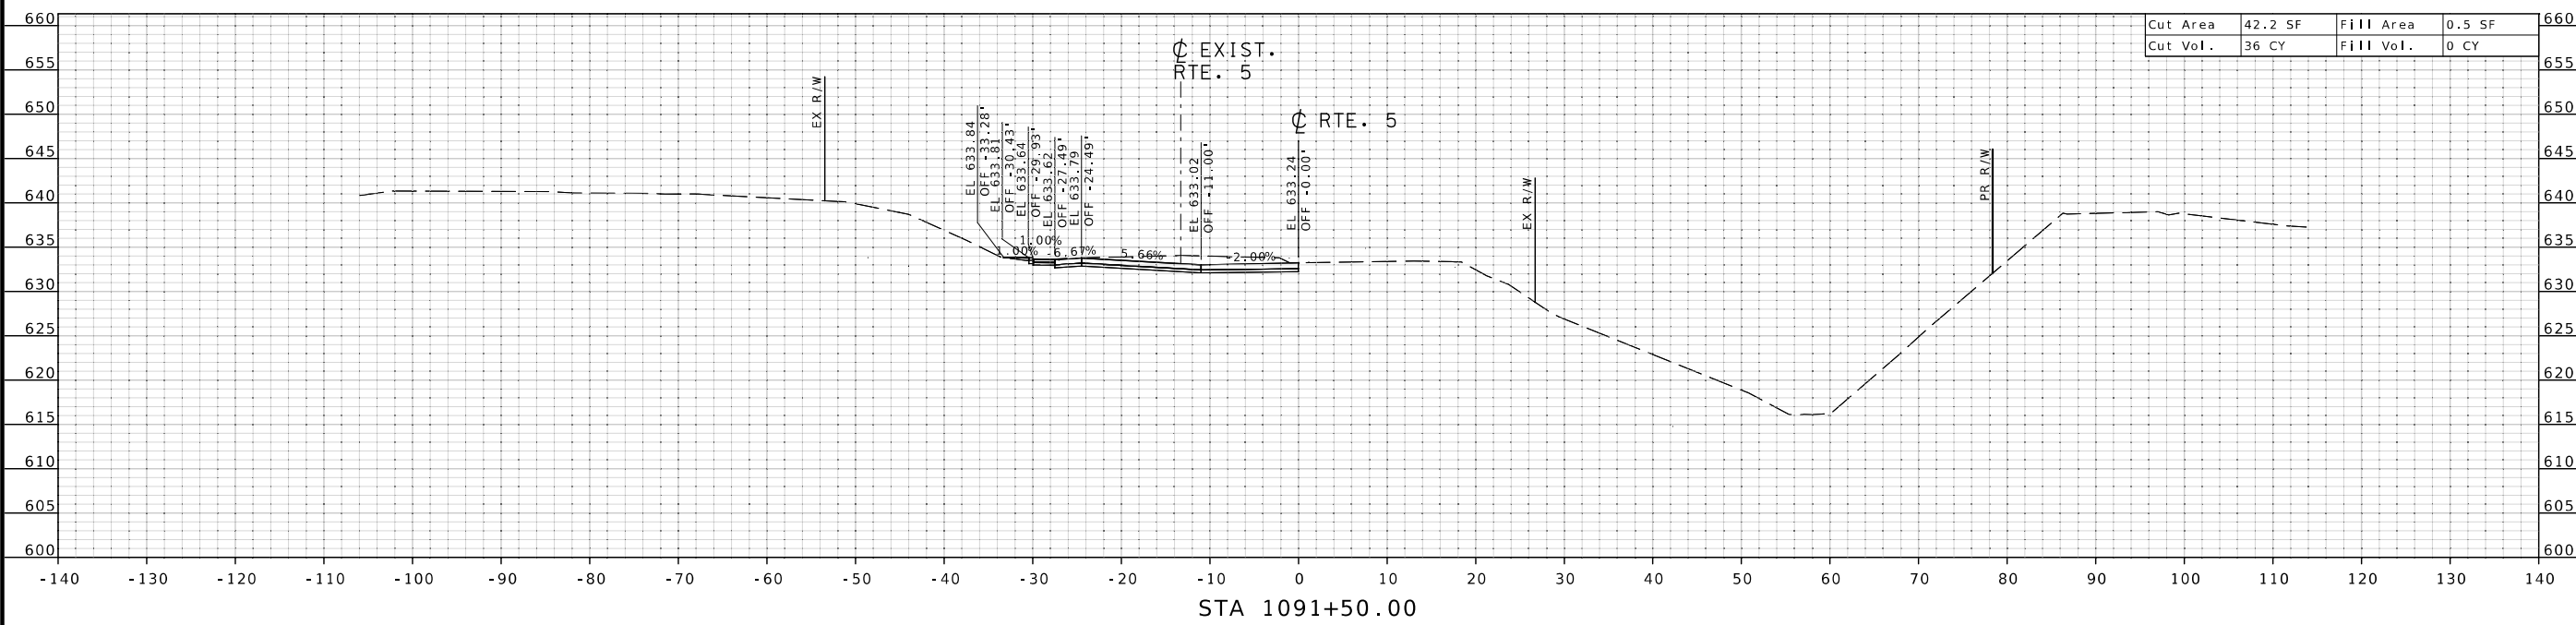

STAGE 3

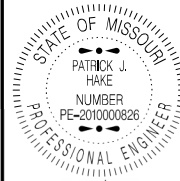

DATE PREPARED
8/1/2024

ROUTE 5 STATE MO
DISTRICT CD SHEET NO. 27

COUNTY HOWARD

JOB NO. J5P3498

CONTRACT ID.

PROJECT NO.



BRIDGE NO. A9250

DATE	DESCRIPTION


MISSOURI HIGHWAYS AND TRANSPORTATION COMMISSION



105 WEST CAPITOL
JEFFERSON CITY, MO 65102
1-888-ASK-MODOT (1-888-275-6636)

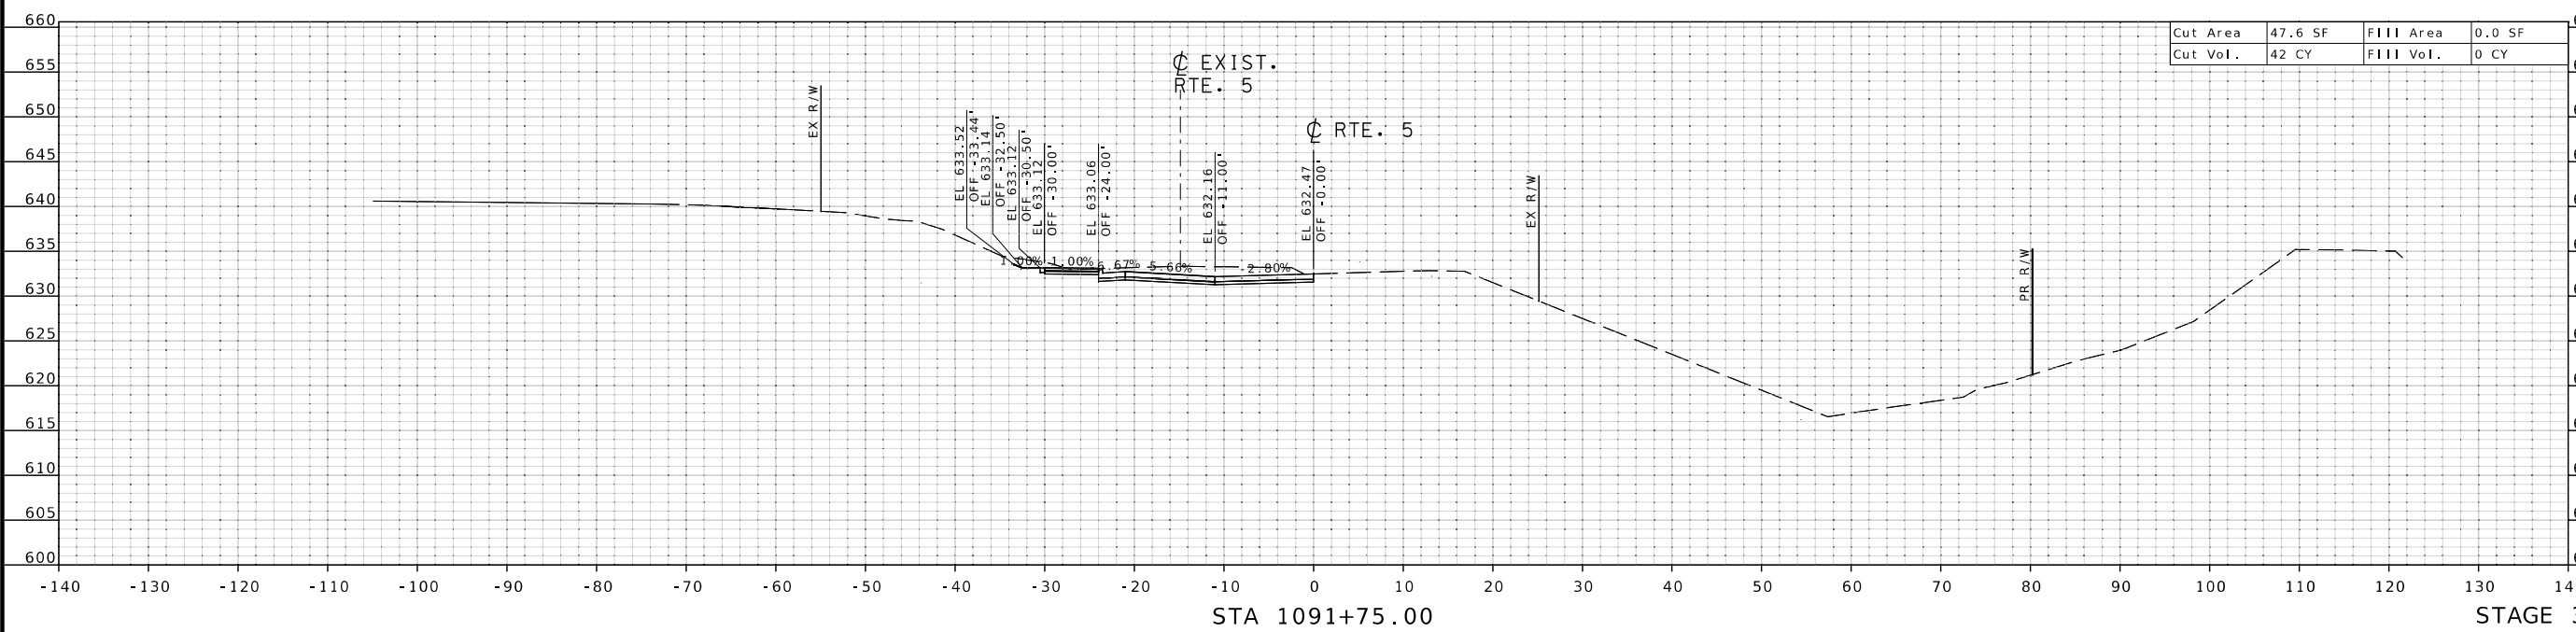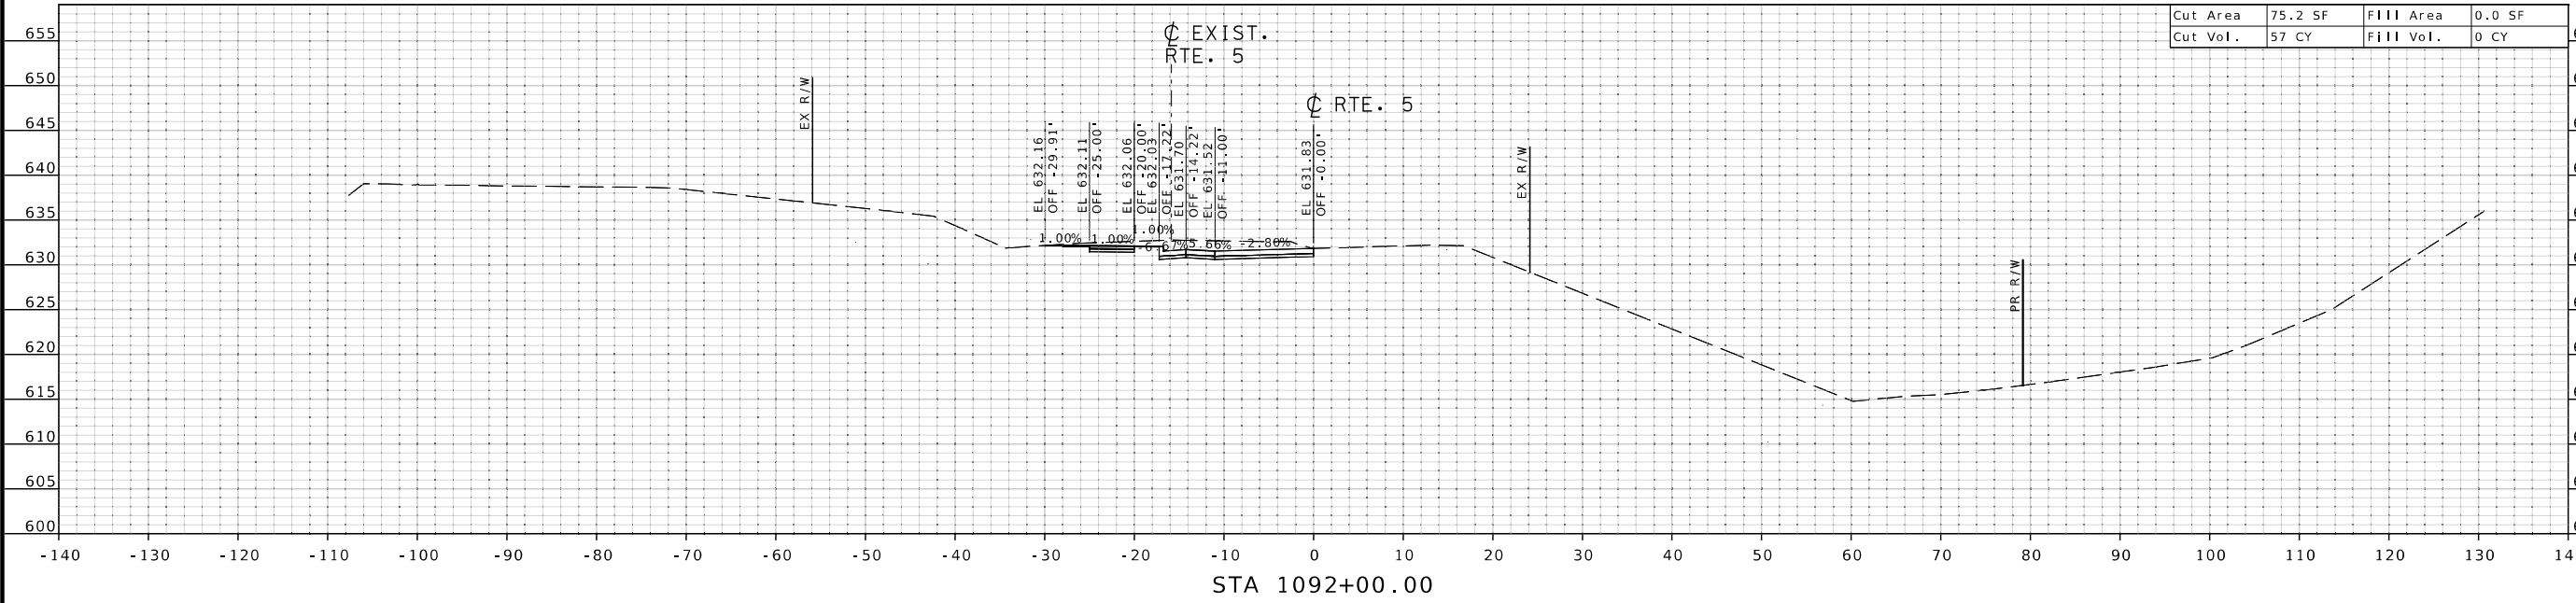



STAGE 3

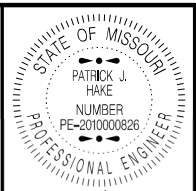

DATE PREPARED
8/1/2024

ROUTE	STATE
5	MO
DISTRICT	SHEET NO.
CD	28
COUNTY	
HOWARD	
JOB NO.	
J5P3498	
CONTRACT ID.	
PROJECT NO.	


BRIDGE NO.
A9250

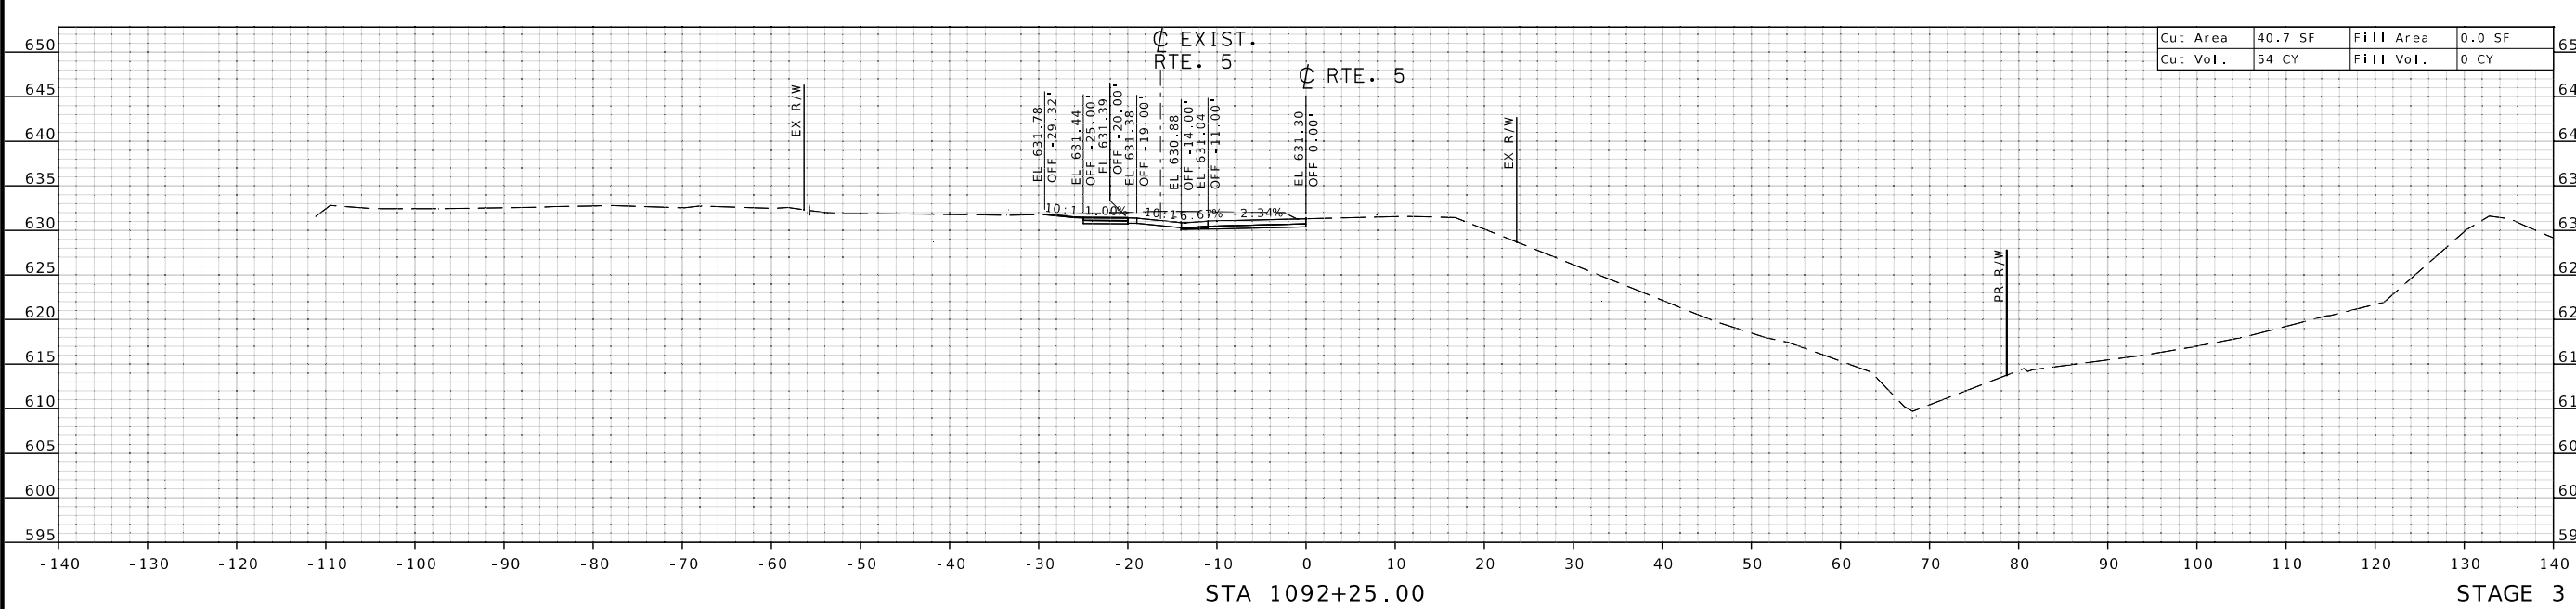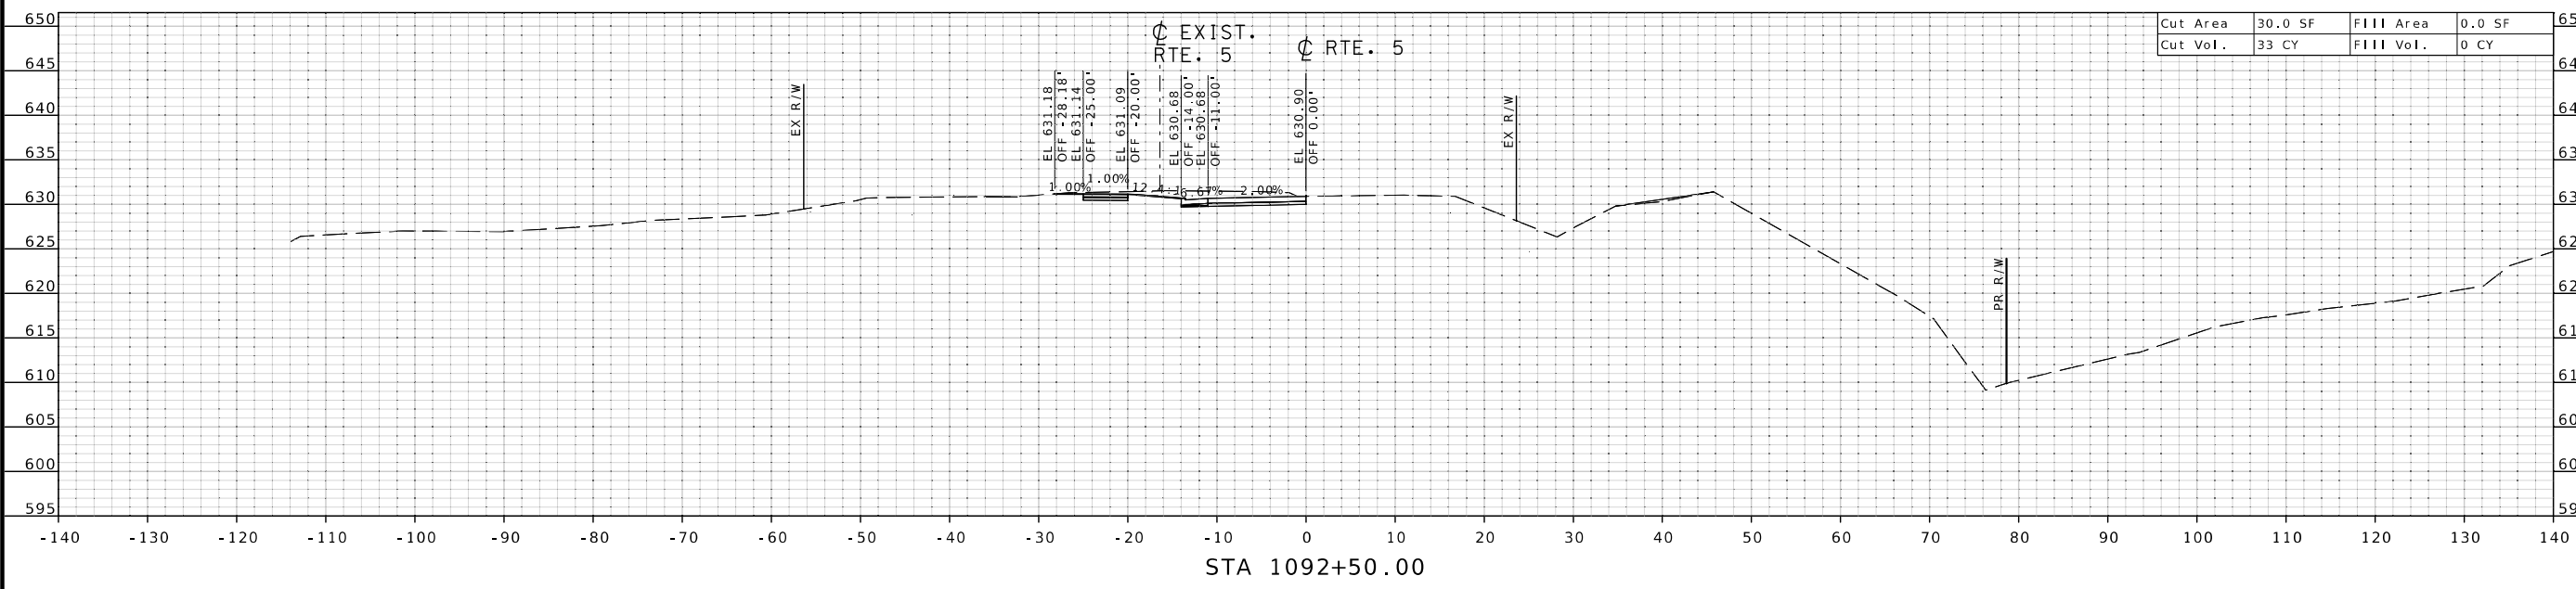


DESCRIPTION	DATE

MISSOURI HIGHWAYS AND TRANSPORTATION COMMISSION


105 WEST CAPITOL
 JEFFERSON CITY, MO 65102
 1-888-ASK-MODOT (1-888-275-6636)

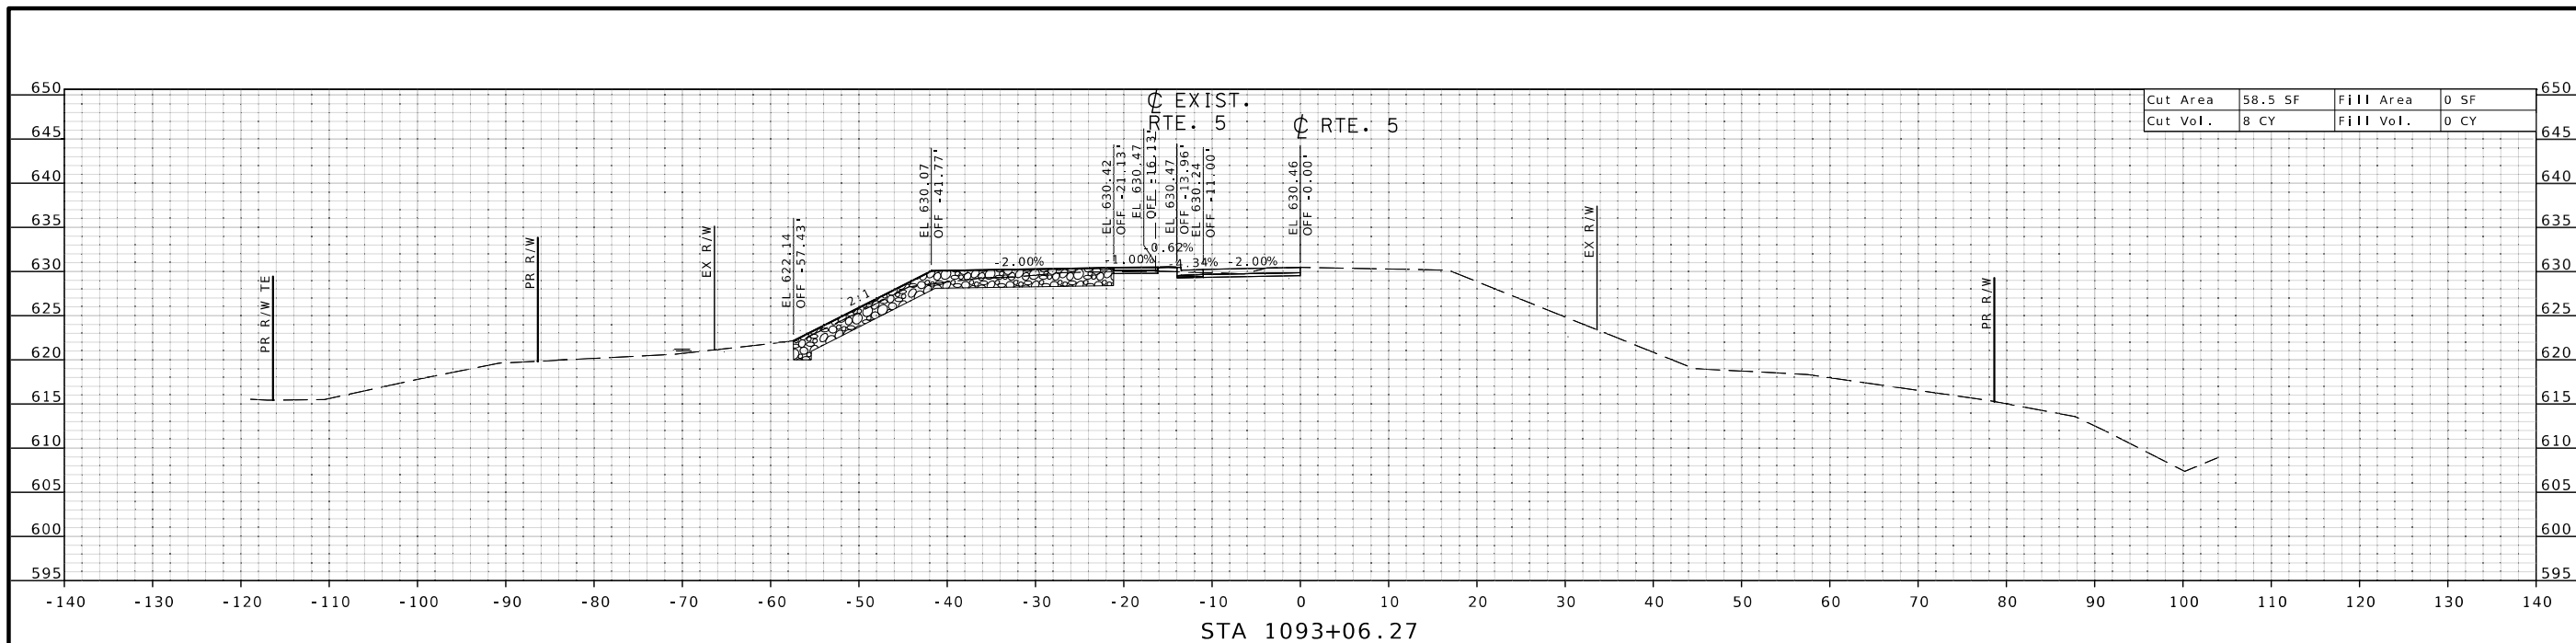

STA 1093+06.27

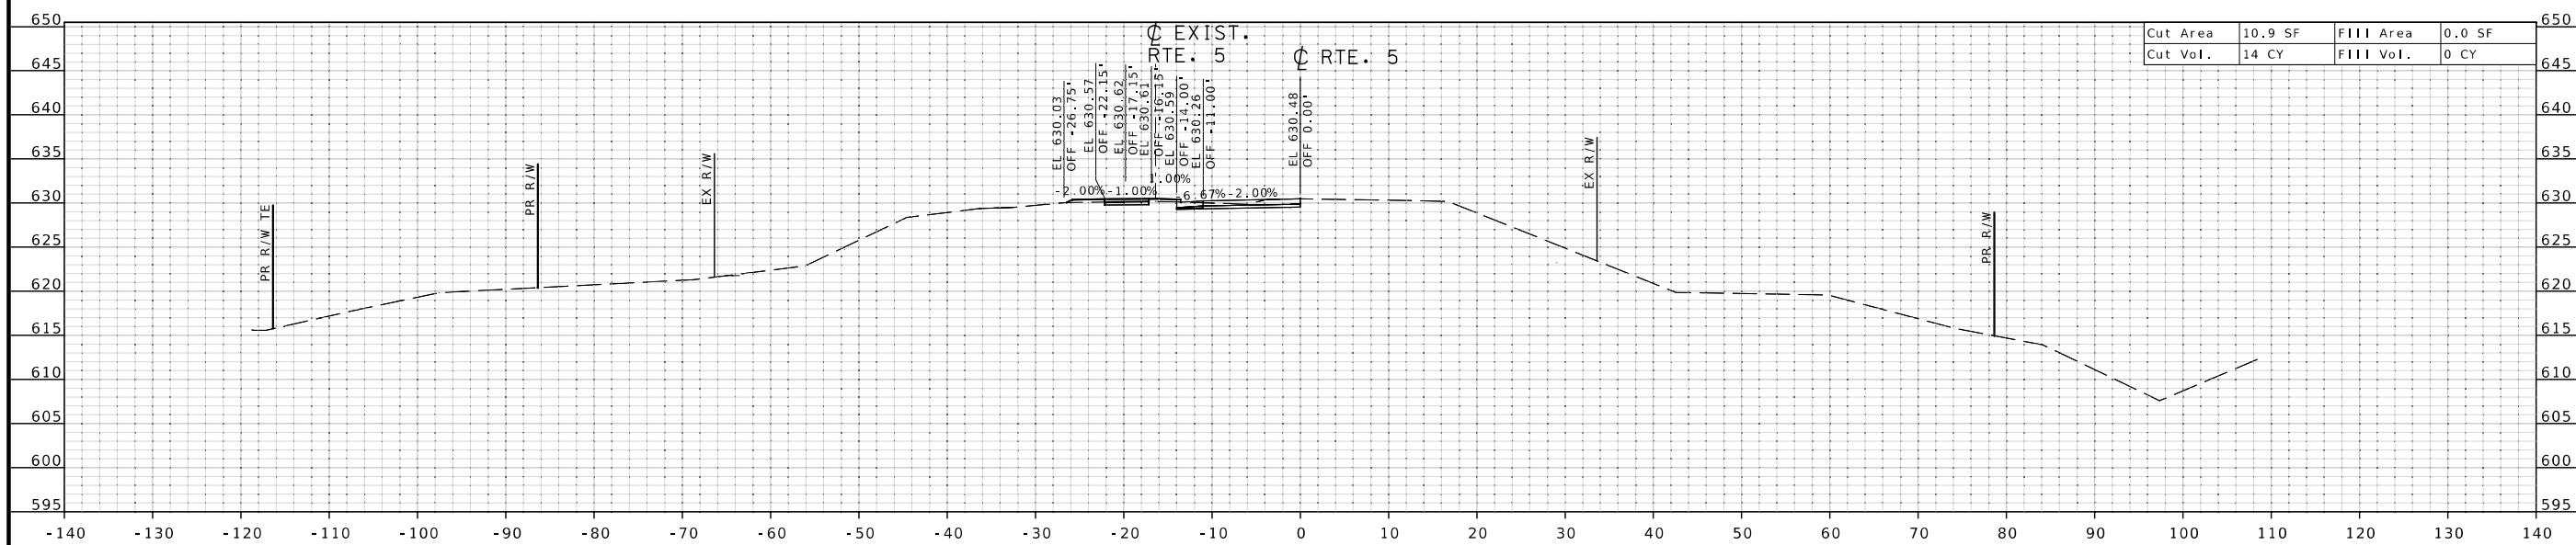

STA 1093+00.00

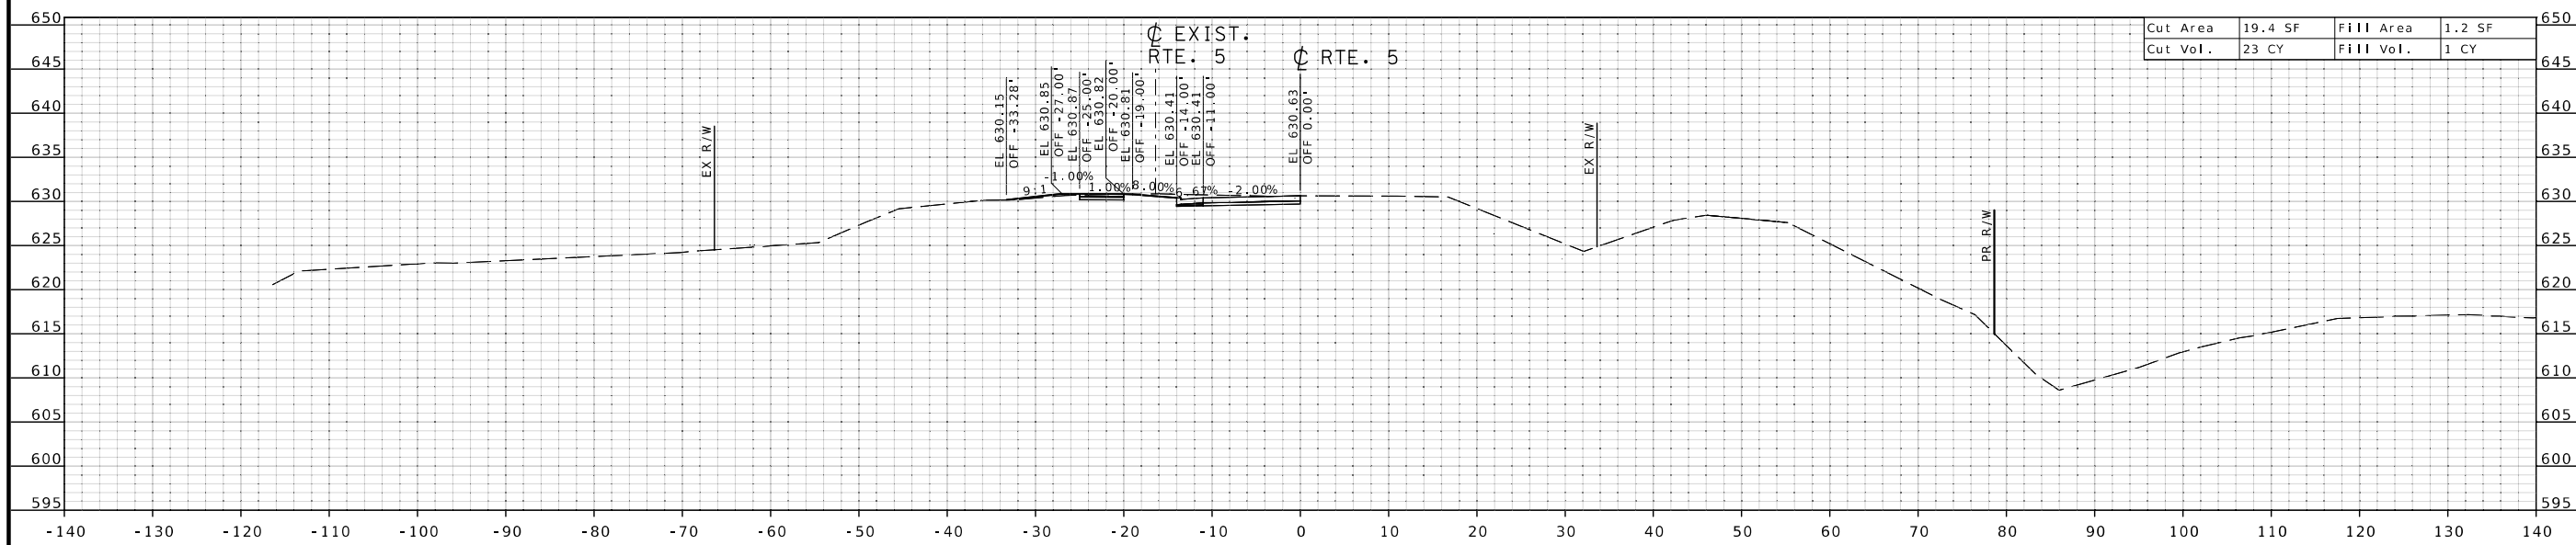

STA 1092+75.00

Cut Area	58.5 SF	Fill Area	0 SF
Cut Vol.	8 CY	Fill Vol.	0 CY

Cut Area	10.9 SF	Fill Area	0.0 SF
Cut Vol.	14 CY	Fill Vol.	0 CY

Cut Area	19.4 SF	Fill Area	1.2 SF
Cut Vol.	23 CY	Fill Vol.	1 CY

STATE OF MISSOURI
 PATRICK J. HAKE
 NUMBER
 PE-201000826
 PROFESSIONAL ENGINEER

DATE PREPARED: 8/1/2024
 ROUTE: 5 STATE: MO
 DISTRICT: CD SHEET NO.: 29
 COUNTY: HOWARD
 JOB NO.: JSP3498
 CONTRACT ID.:
 PROJECT NO.:
 BRIDGE NO.: A9250

MISSOURI HIGHWAYS AND TRANSPORTATION COMMISSION
 105 WEST CAPITOL JEFFERSON CITY, MO 65102
 1-888-ASK-MODOT (1-888-275-6636)



DATE PREPARED
8/1/2024

ROUTE 5 STATE MO
DISTRICT CD SHEET NO. 30

COUNTY HOWARD
JOB NO. JSP3498
CONTRACT ID.


PROJECT NO.

BRIDGE NO. A9250


DATE	DESCRIPTION

MISSOURI HIGHWAYS AND TRANSPORTATION COMMISSION




 105 WEST CAPITOL JEFFERSON CITY, MO 65102
 1-888-ASK-MODOT (1-888-275-6636)

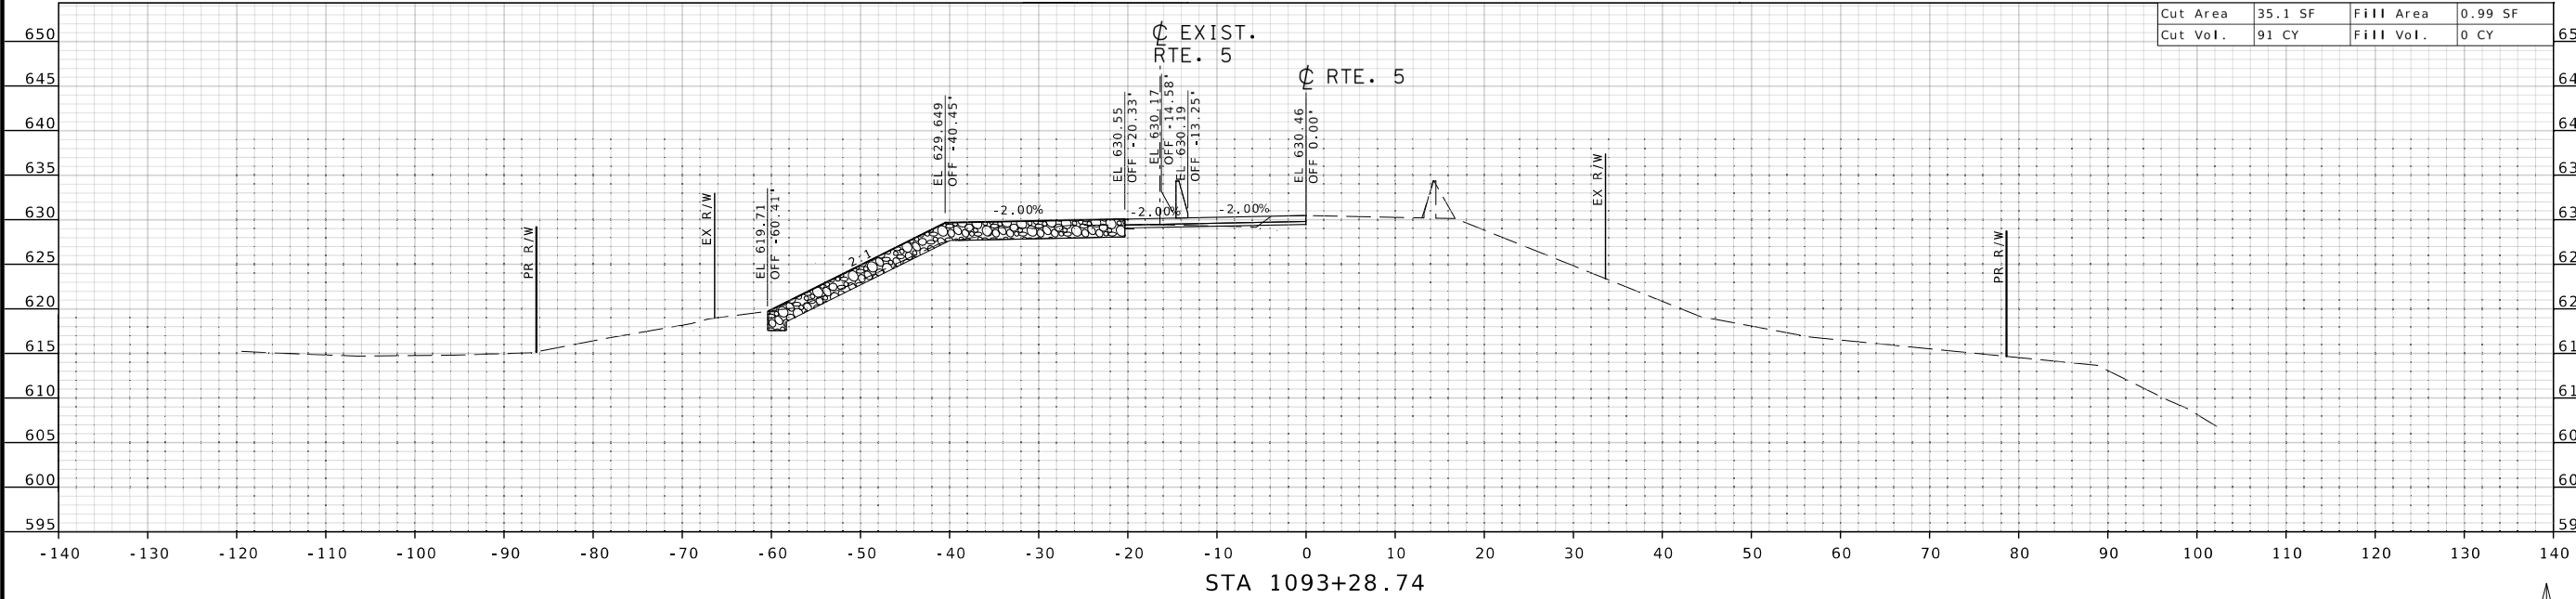


ABRUPT SECTION
BRIDGE EXCEPTION STA. 1093+28.74 TO STA. 1095+50.24

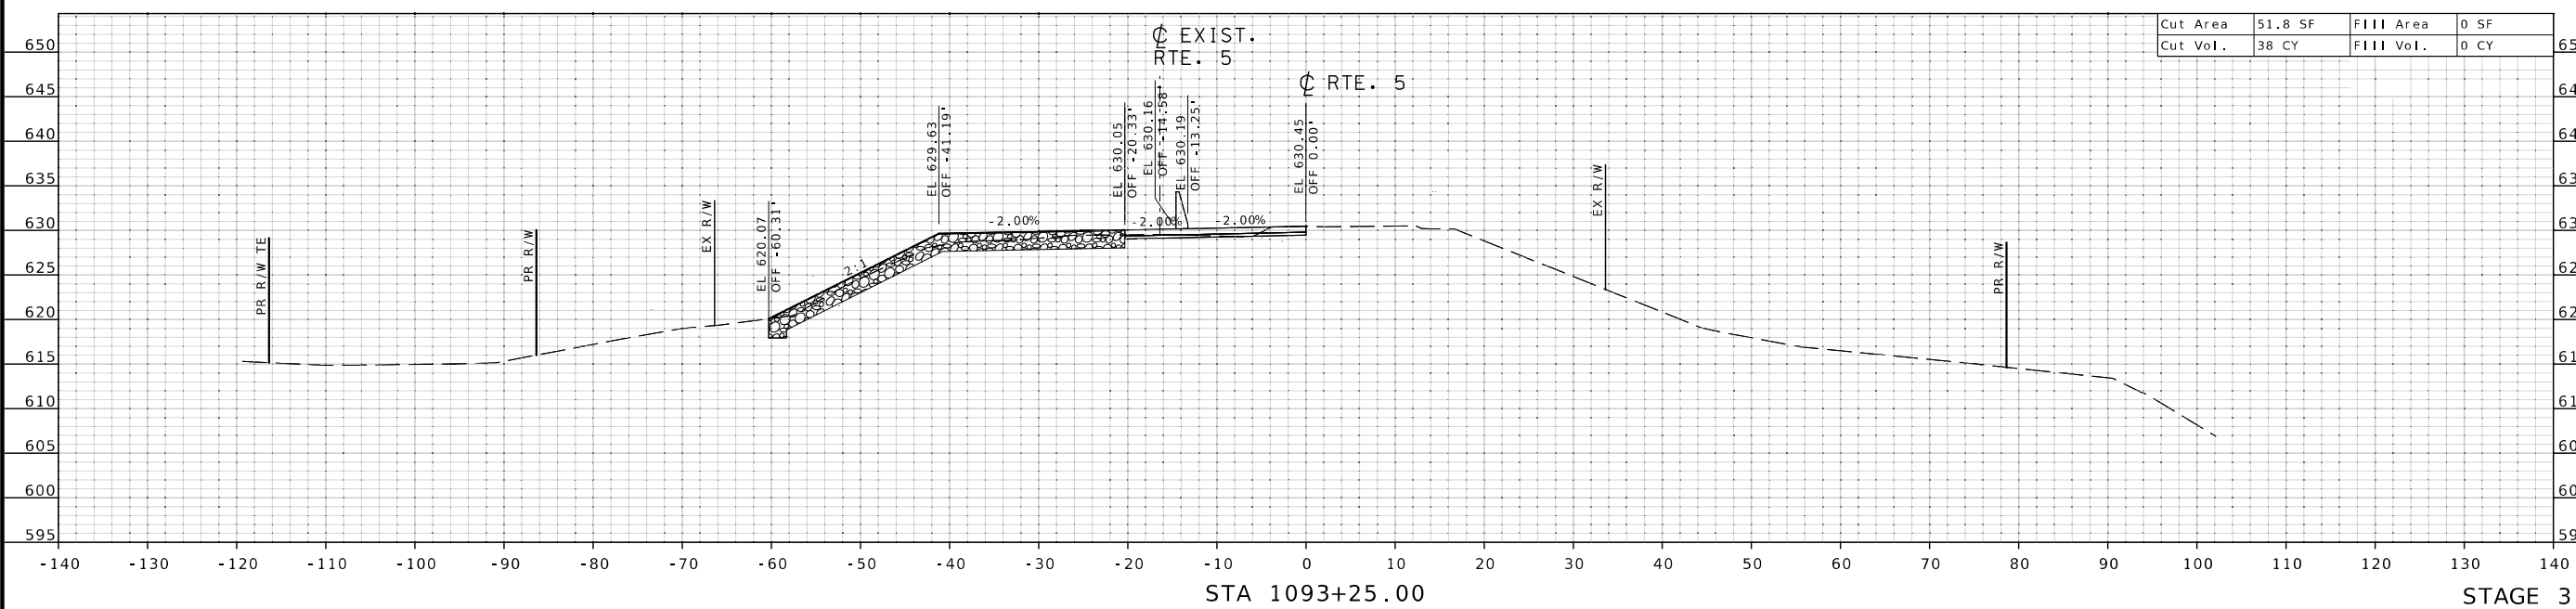

STAGE 3

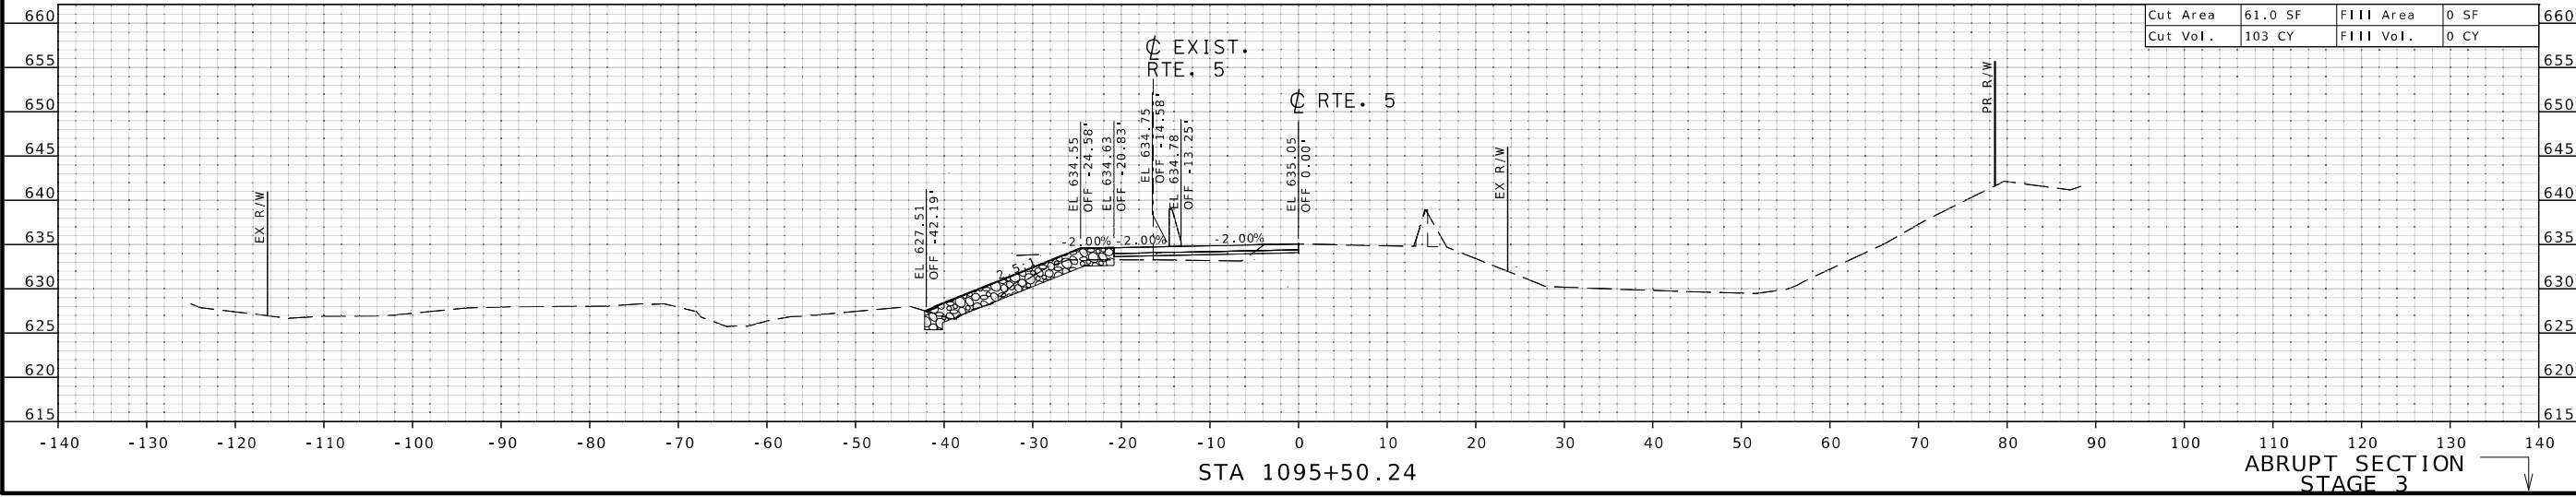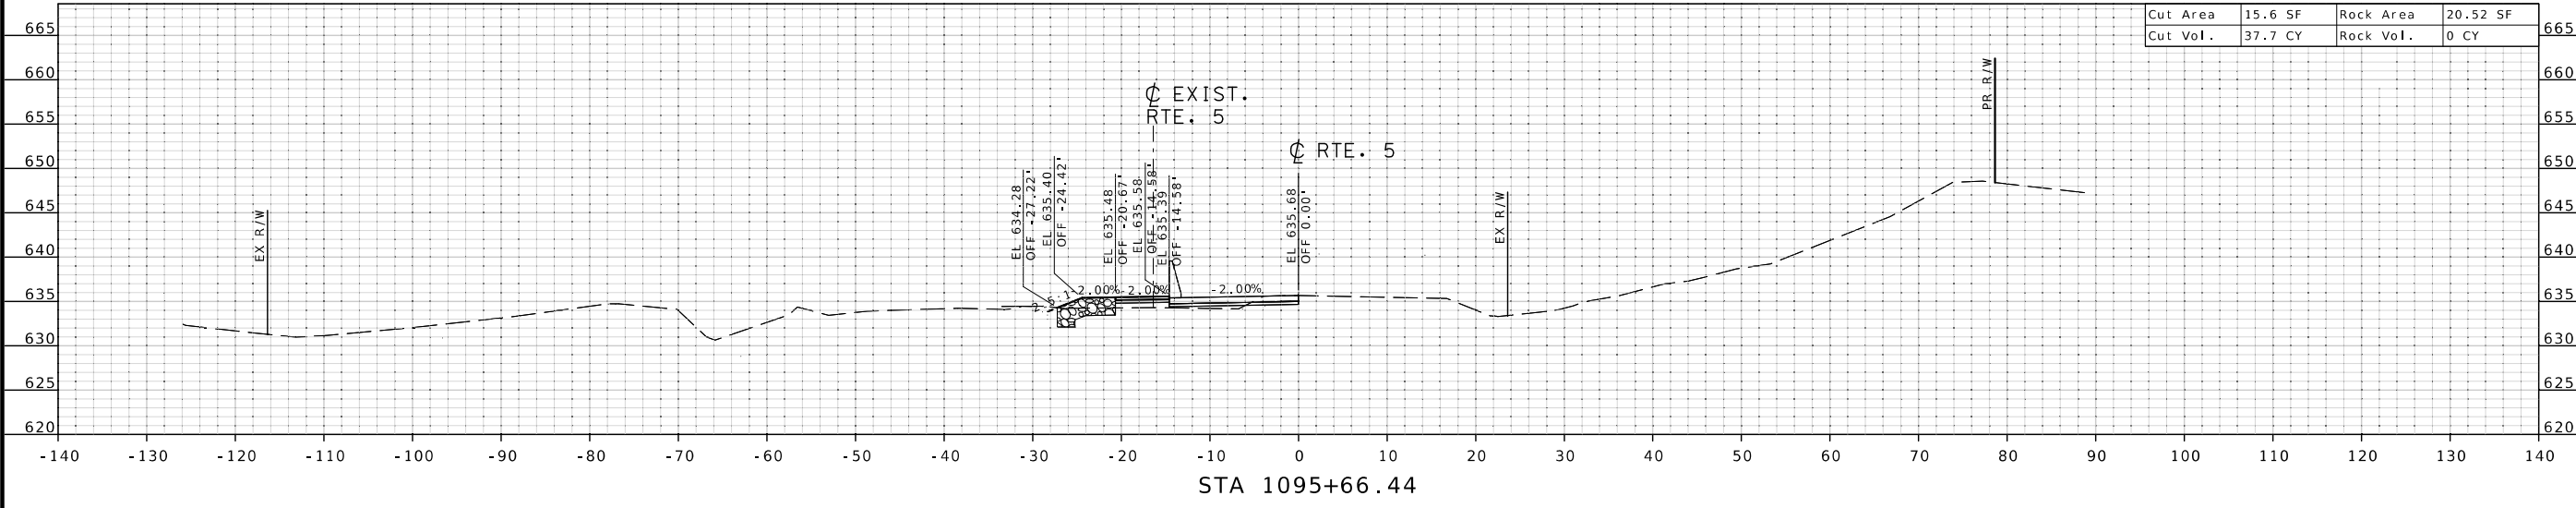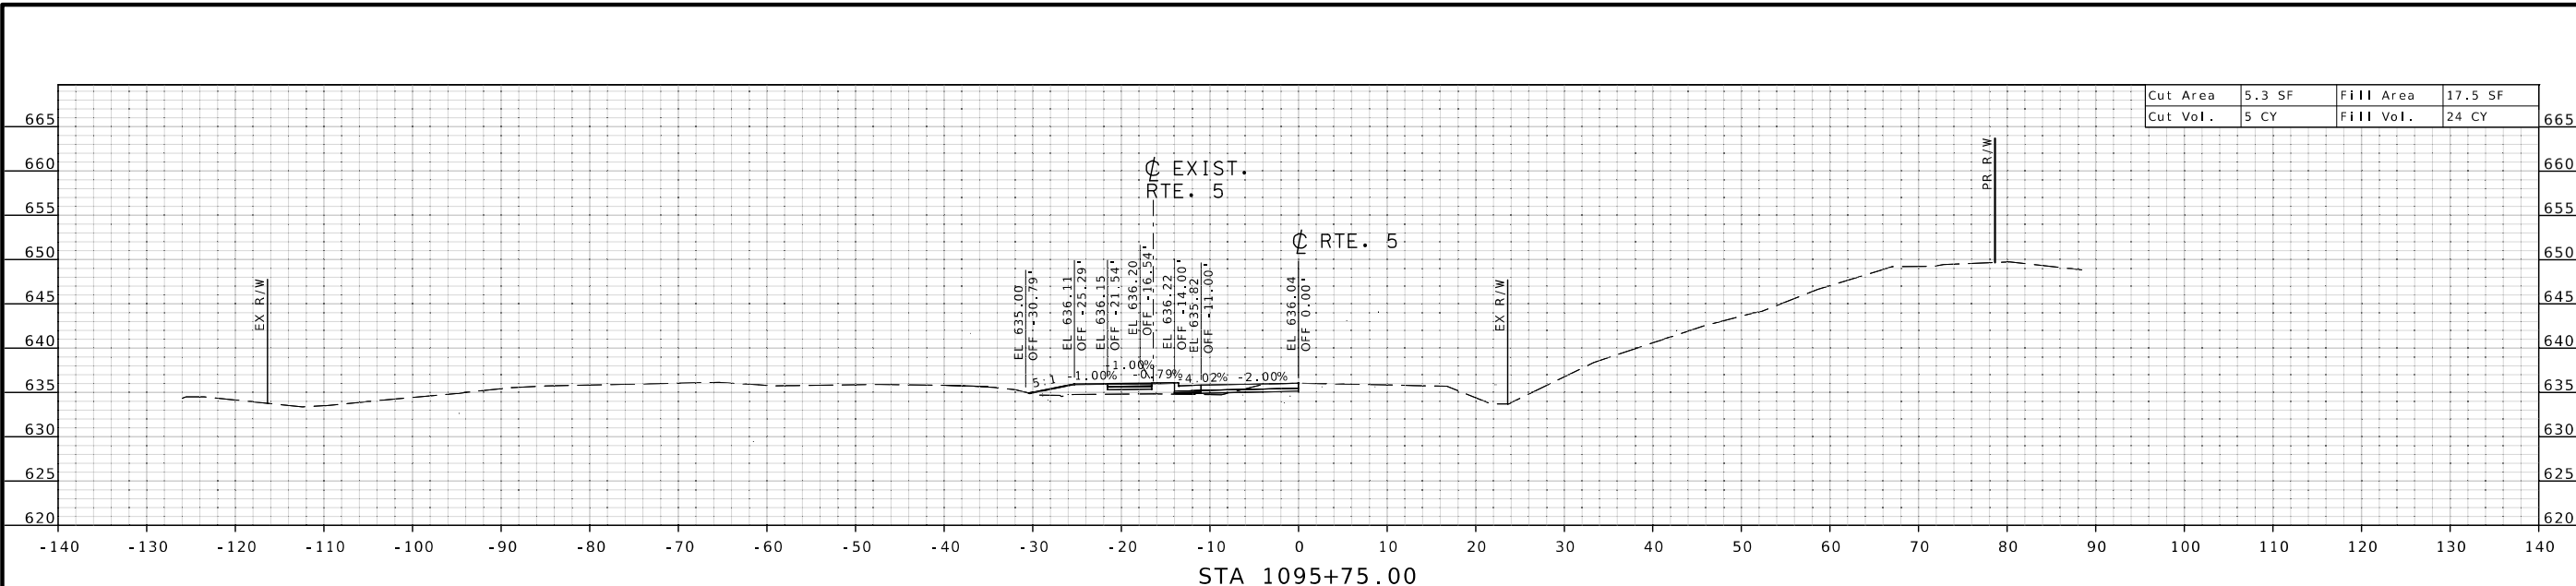



STATE OF MISSOURI
PATRICK J. HAKE
NUMBER
PE-201000826
PROFESSIONAL ENGINEER


DATE PREPARED: 8/1/2024

ROUTE	STATE
5	MO
DISTRICT	SHEET NO.
CD	31


COUNTY: HOWARD
JOB NO.: JSP3498
CONTRACT ID.:
PROJECT NO.:
BRIDGE NO.: A9250

DATE	DESCRIPTION

MISSOURI HIGHWAYS AND TRANSPORTATION COMMISSION



105 WEST CAPITOL
JEFFERSON CITY, MO 65102
1-888-ASK-MODOT (1-888-275-6636)

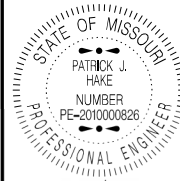

DATE PREPARED
8/1/2024

ROUTE 5 STATE MO

DISTRICT CD SHEET NO. 32

COUNTY HOWARD

JOB NO. J5P3498



CONTRACT ID.

PROJECT NO.

BRIDGE NO. A9250

DATE	DESCRIPTION

MISSOURI HIGHWAYS AND TRANSPORTATION COMMISSION
 105 WEST CAPITOL
 JEFFERSON CITY, MO 65102
 1-888-ASK-MODOT (1-888-275-6636)

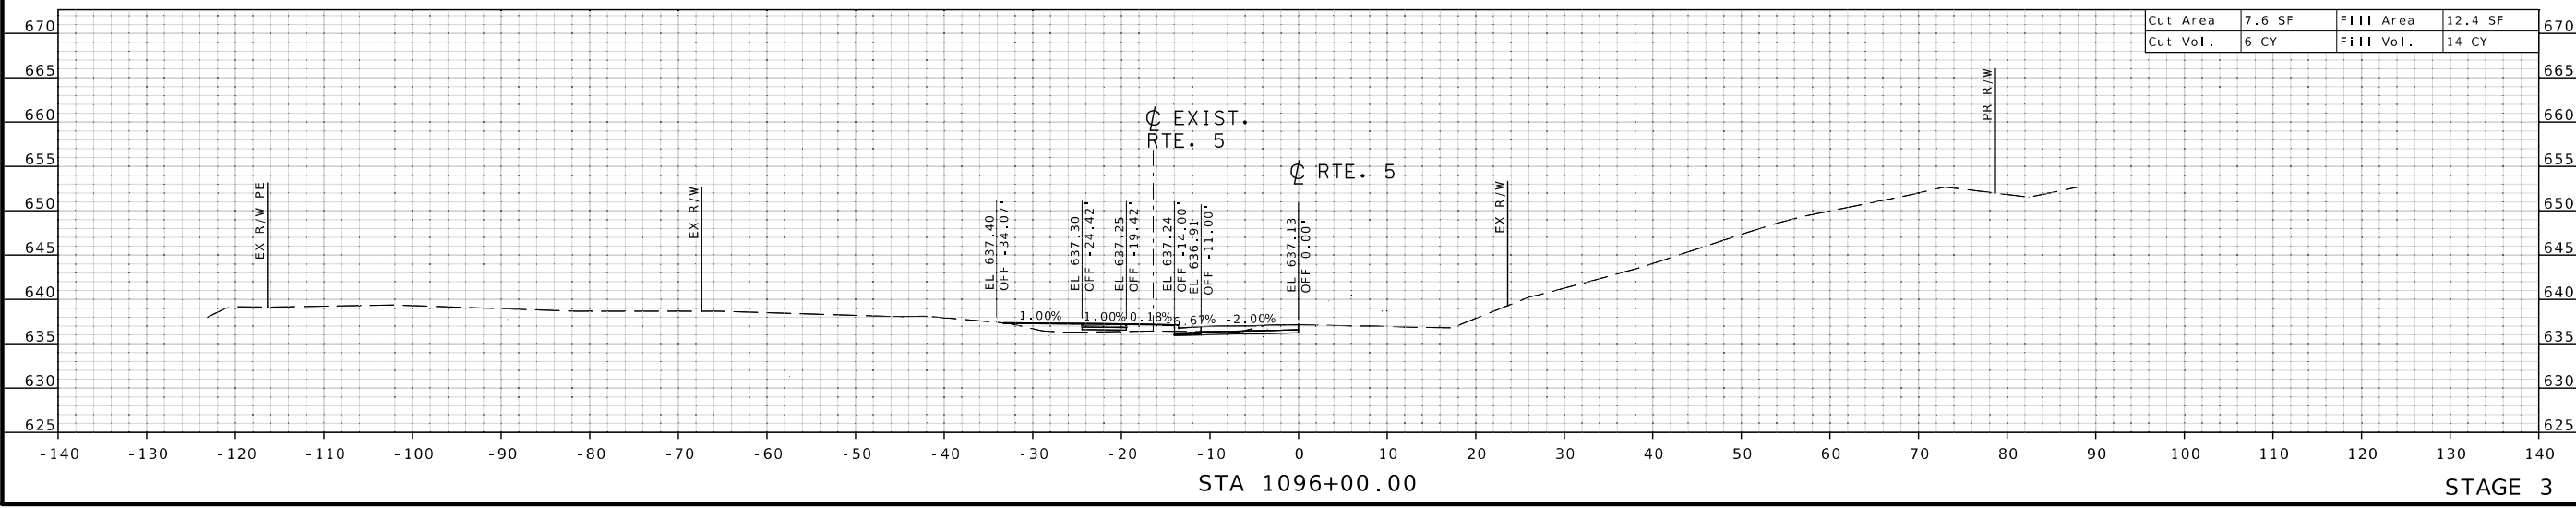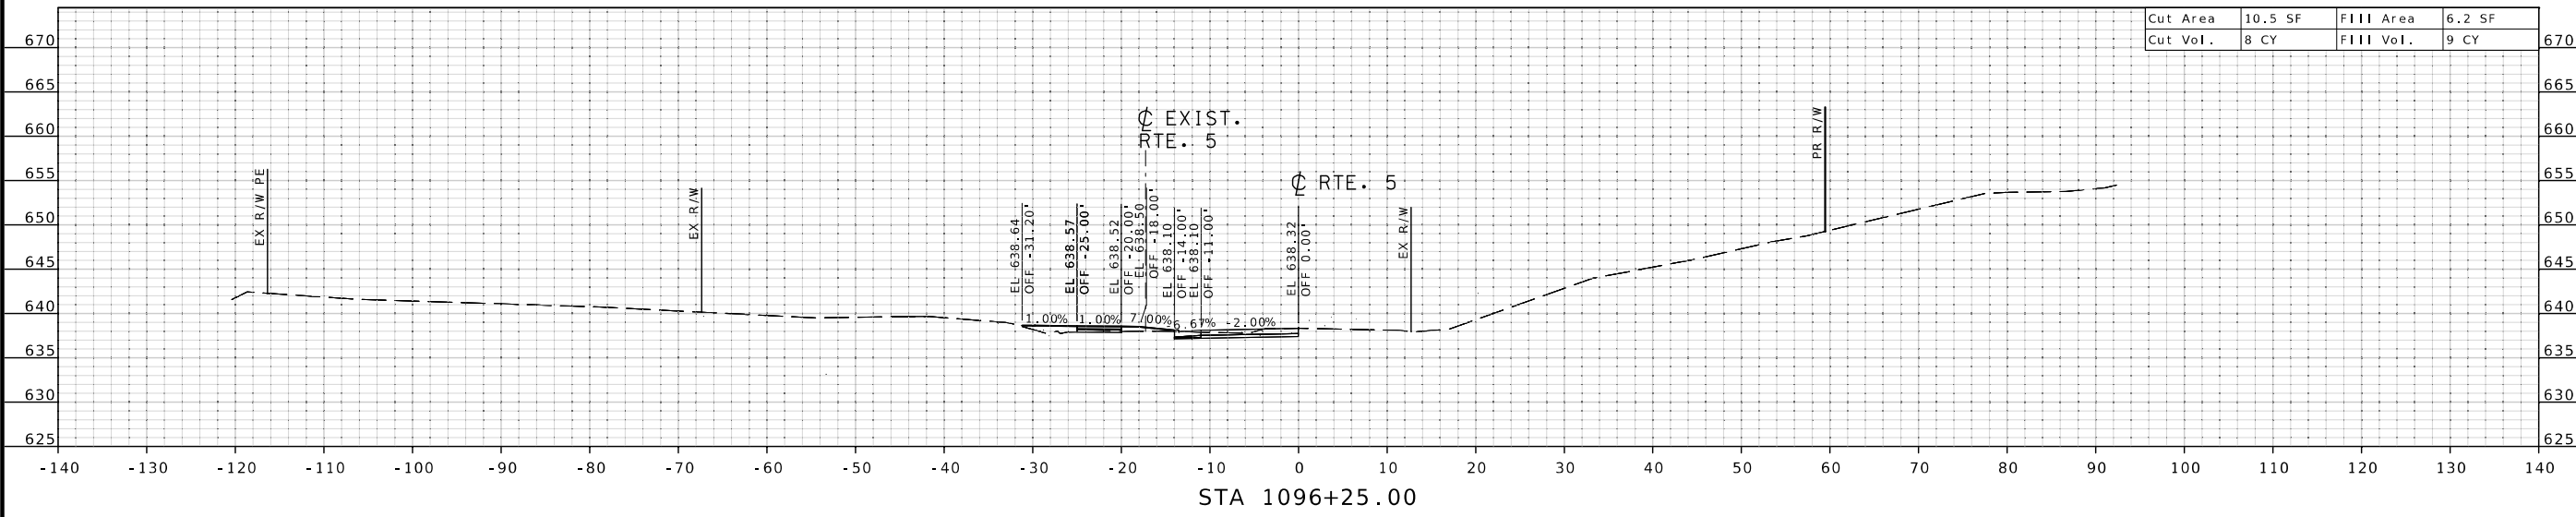

STAGE 3



DATE PREPARED
8/1/2024


ROUTE 5 STATE MO
DISTRICT CD SHEET NO. 33



COUNTY HOWARD
JOB NO. J5P3498
CONTRACT ID.


PROJECT NO.

BRIDGE NO. A9250

DATE	DESCRIPTION

MISSOURI HIGHWAYS AND TRANSPORTATION COMMISSION

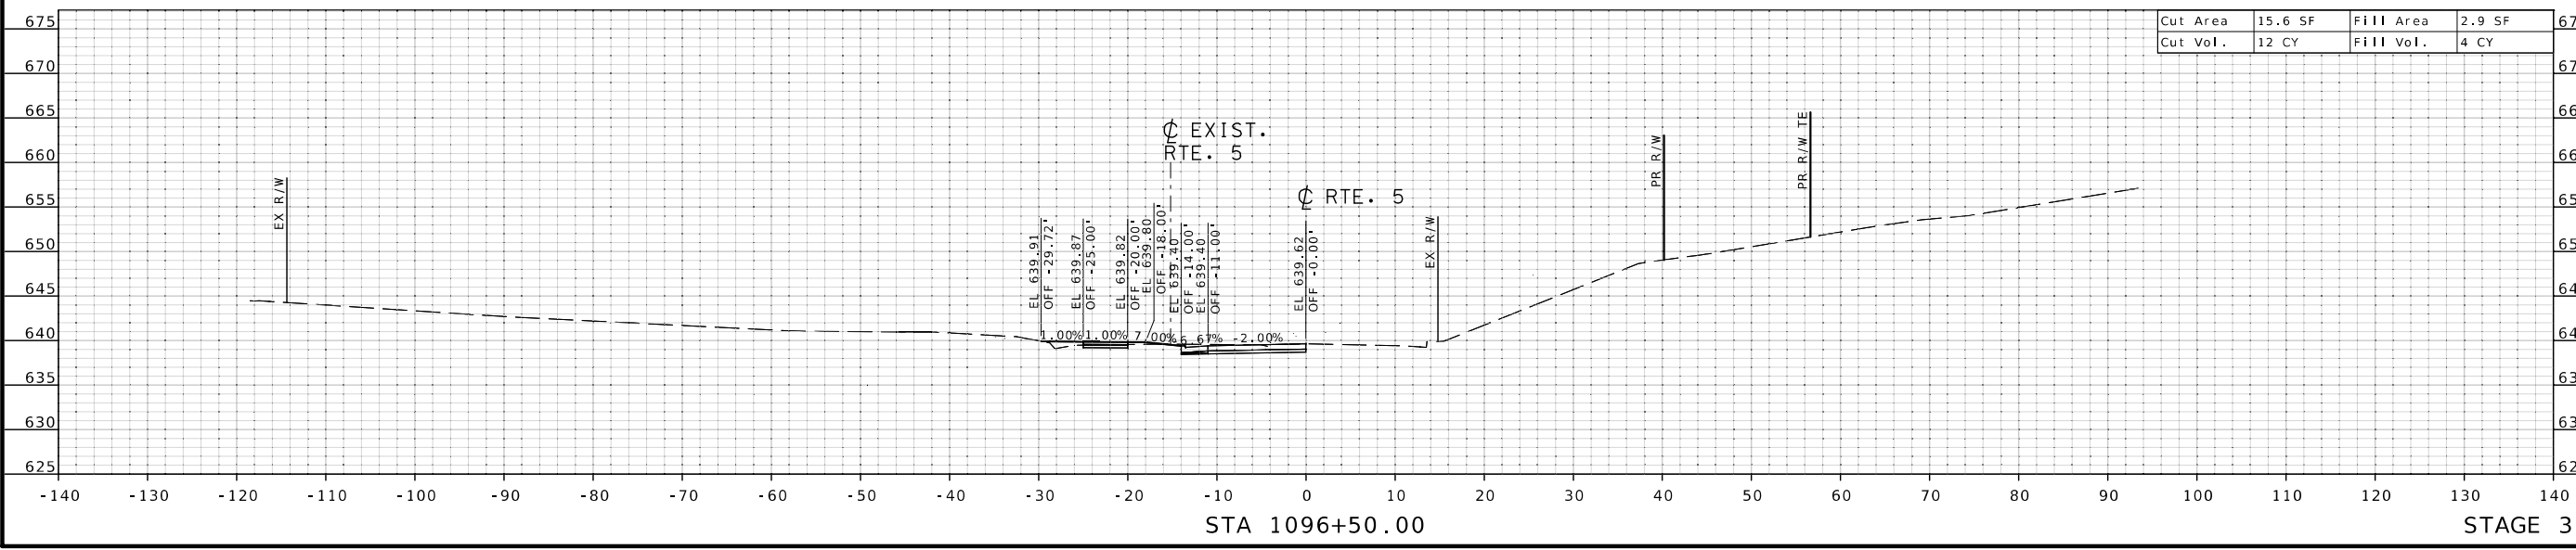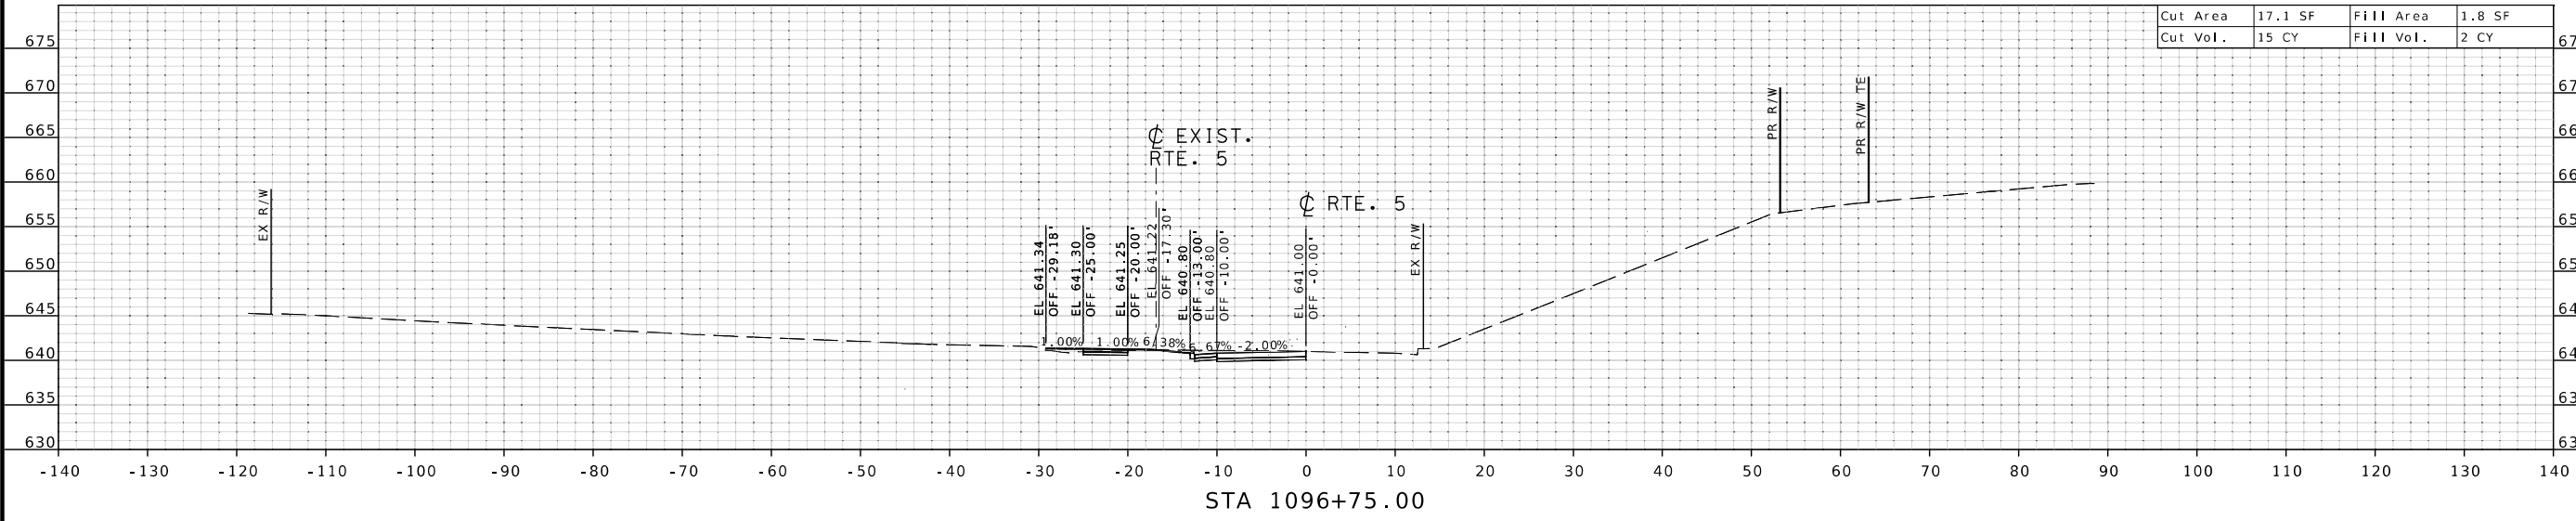 105 WEST CAPITOL
 JEFFERSON CITY, MO 65102
 1-888-ASK-MODOT (1-888-275-6636)

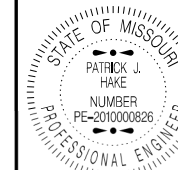



Patrick J. Hake
Patrick J. Hake - Civil
MO PE 2010000826

DATE PREPARED
8/1/2024

ROUTE 5 STATE MO

DISTRICT CD SHEET NO. 34

COUNTY HOWARD


JOB NO. J5P3498

CONTRACT ID.

PROJECT NO.


BRIDGE NO. A9250

Cut Area	14.5 SF	Fill Area	2.0 SF
Cut Vol.	24 CY	Fill Vol.	1 CY

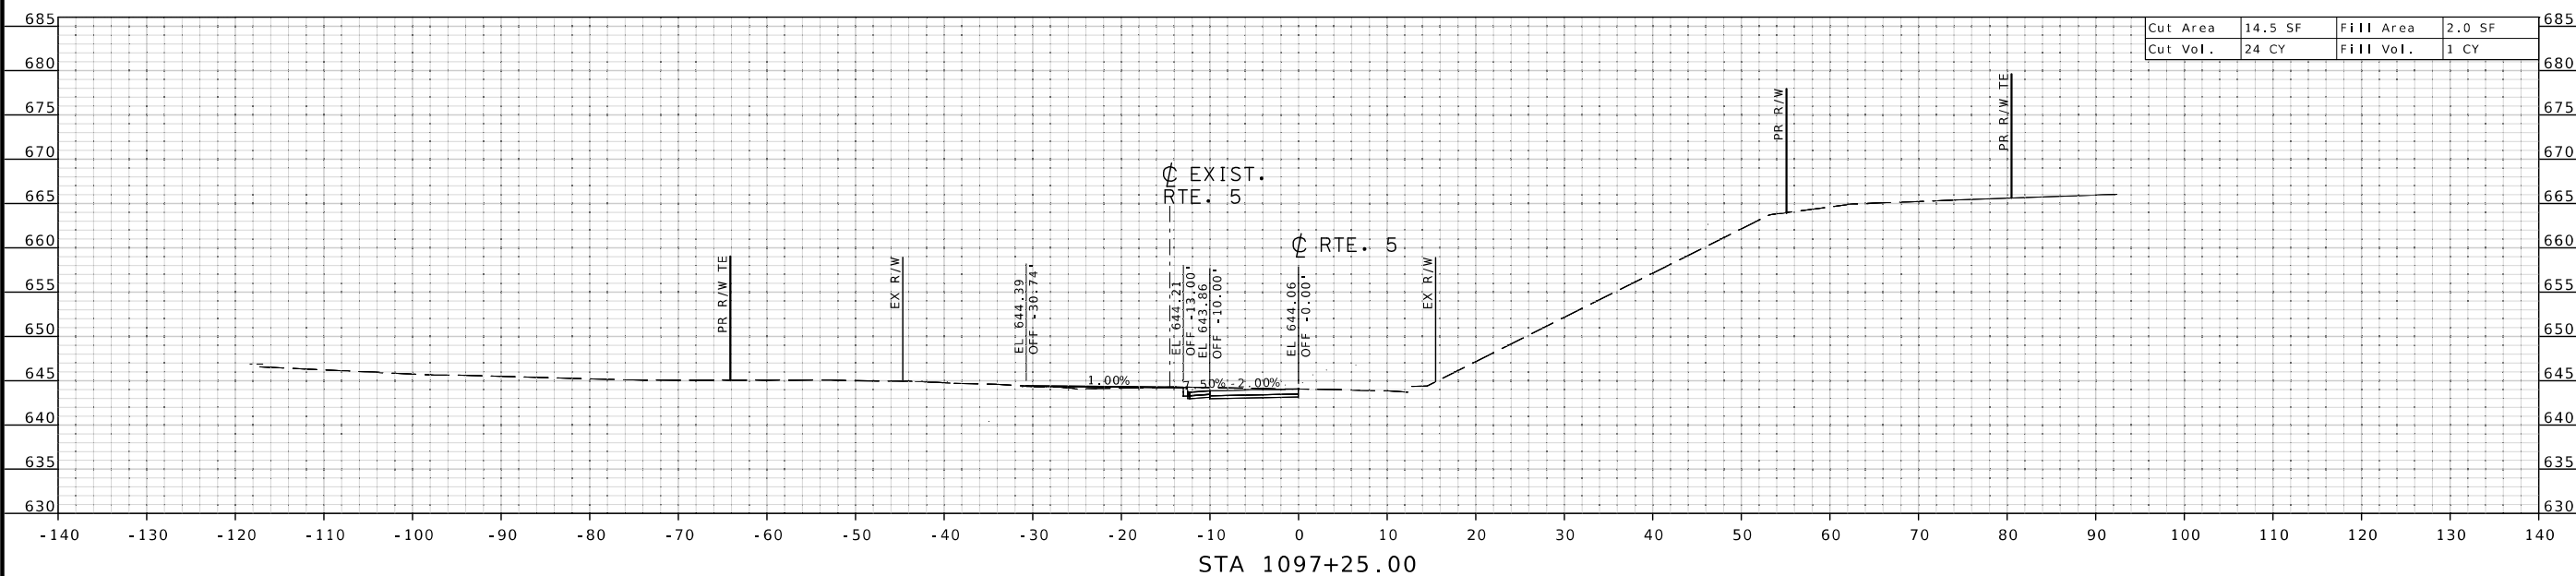

STA 1097+25.00


Cut Area	37.0 SF	Fill Area	0.0 SF
Cut Vol.	25 CY	Fill Vol.	1 CY

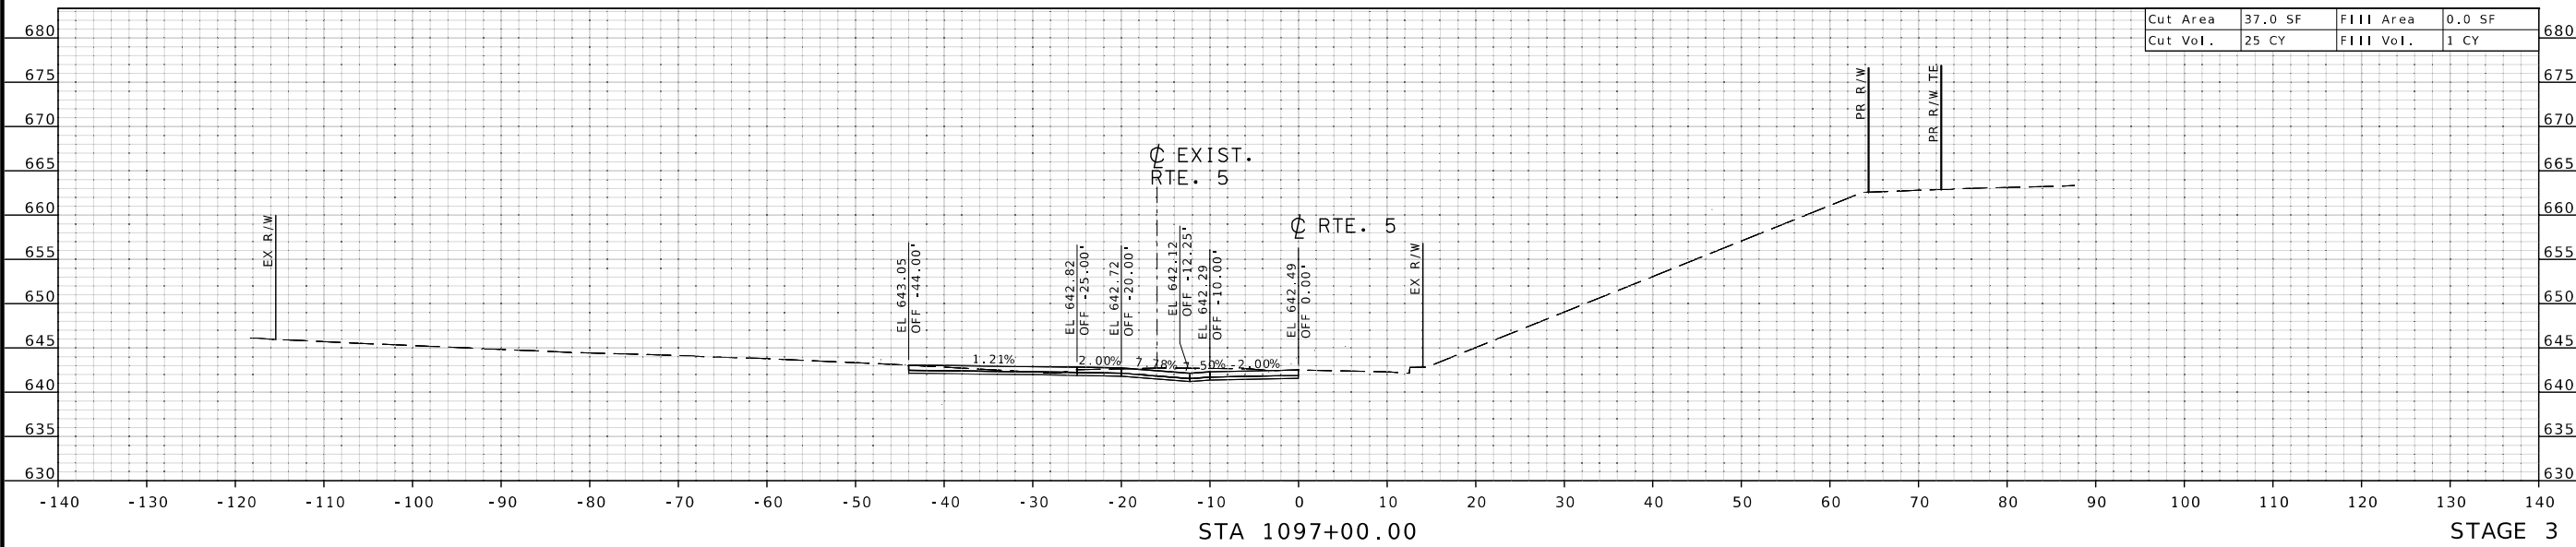

STA 1097+00.00

STAGE 3

MISSOURI HIGHWAYS AND TRANSPORTATION COMMISSION

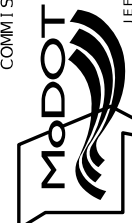



105 WEST CAPITOL
JEFFERSON CITY, MO 65102
1-888-ASK-MODOT (1-888-275-6636)



DATE PREPARED
8/1/2024

ROUTE 5	STATE MO
DISTRICT CD	SHEET NO. 35
COUNTY HOWARD	
JOB NO. JSP3498	
CONTRACT ID.	
PROJECT NO.	

BRIDGE NO.
A9250

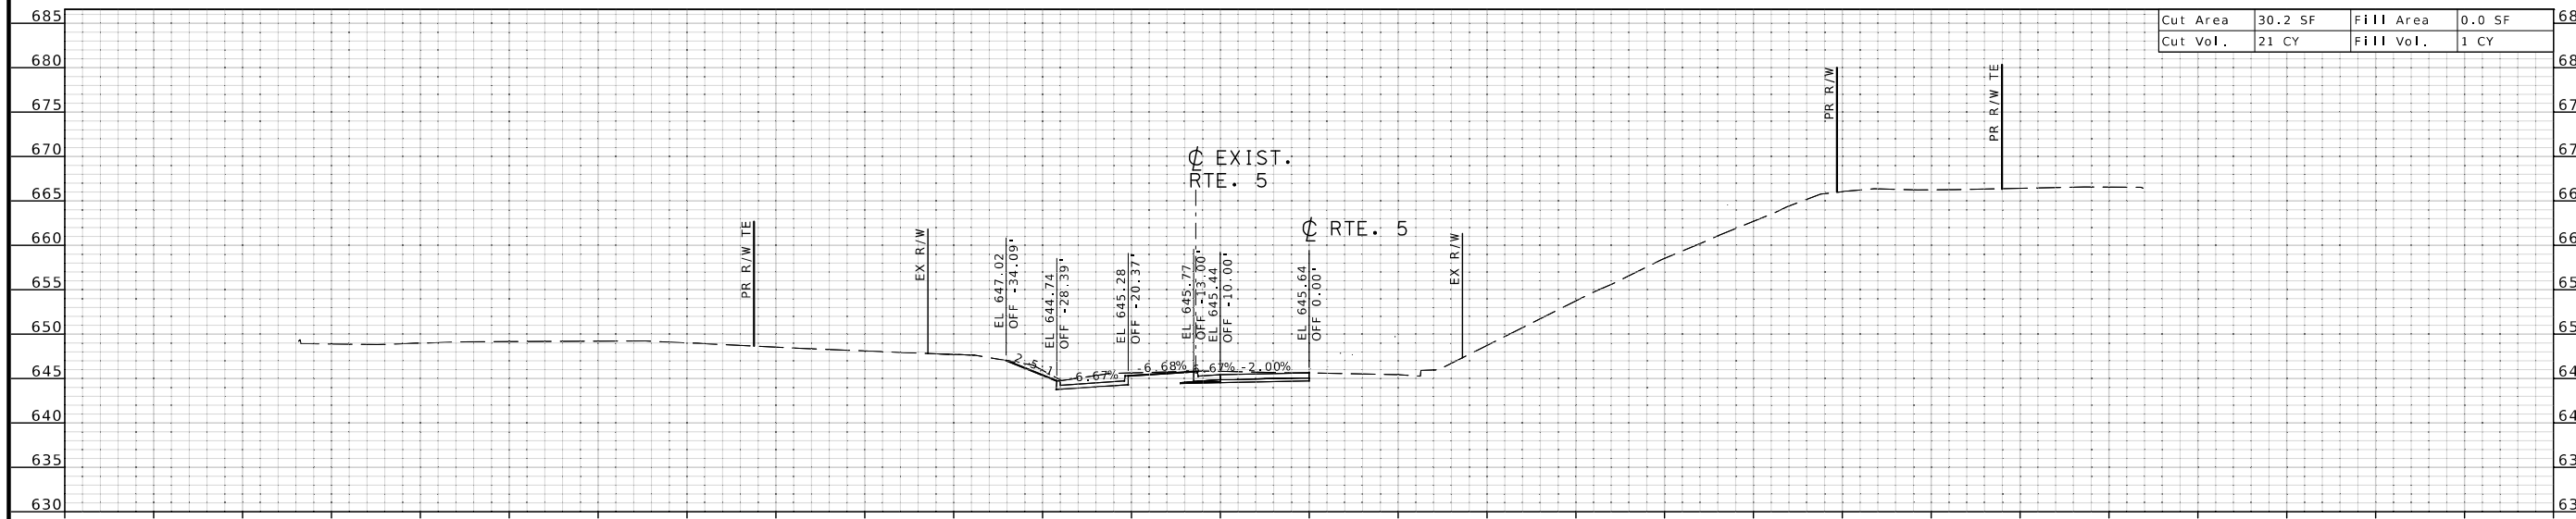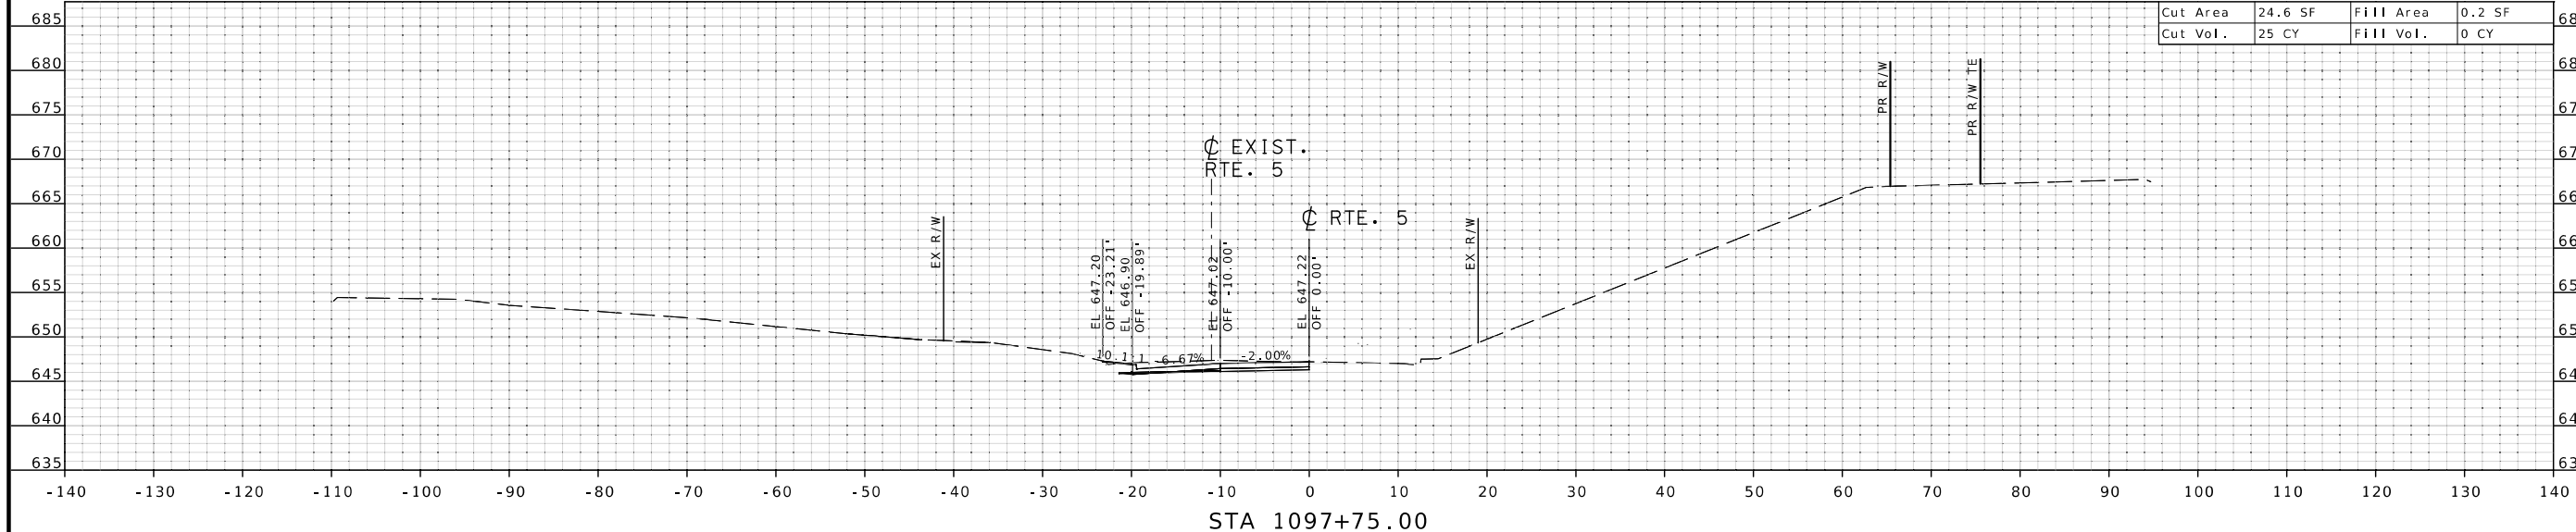

DATE	DESCRIPTION

MISSOURI HIGHWAYS AND TRANSPORTATION COMMISSION

105 WEST CAPITOL
JEFFERSON CITY, MO 65102
1-888-ASK-MODOT (1-888-275-6636)



DATE PREPARED
8/1/2024

ROUTE STATE
5 MO

DISTRICT SHEET NO.
CD 36

COUNTY
HOWARD

JOB NO.
J5P3498



CONTRACT ID.

PROJECT NO.

BRIDGE NO.
A9250

DATE	DESCRIPTION

MISSOURI HIGHWAYS AND TRANSPORTATION COMMISSION

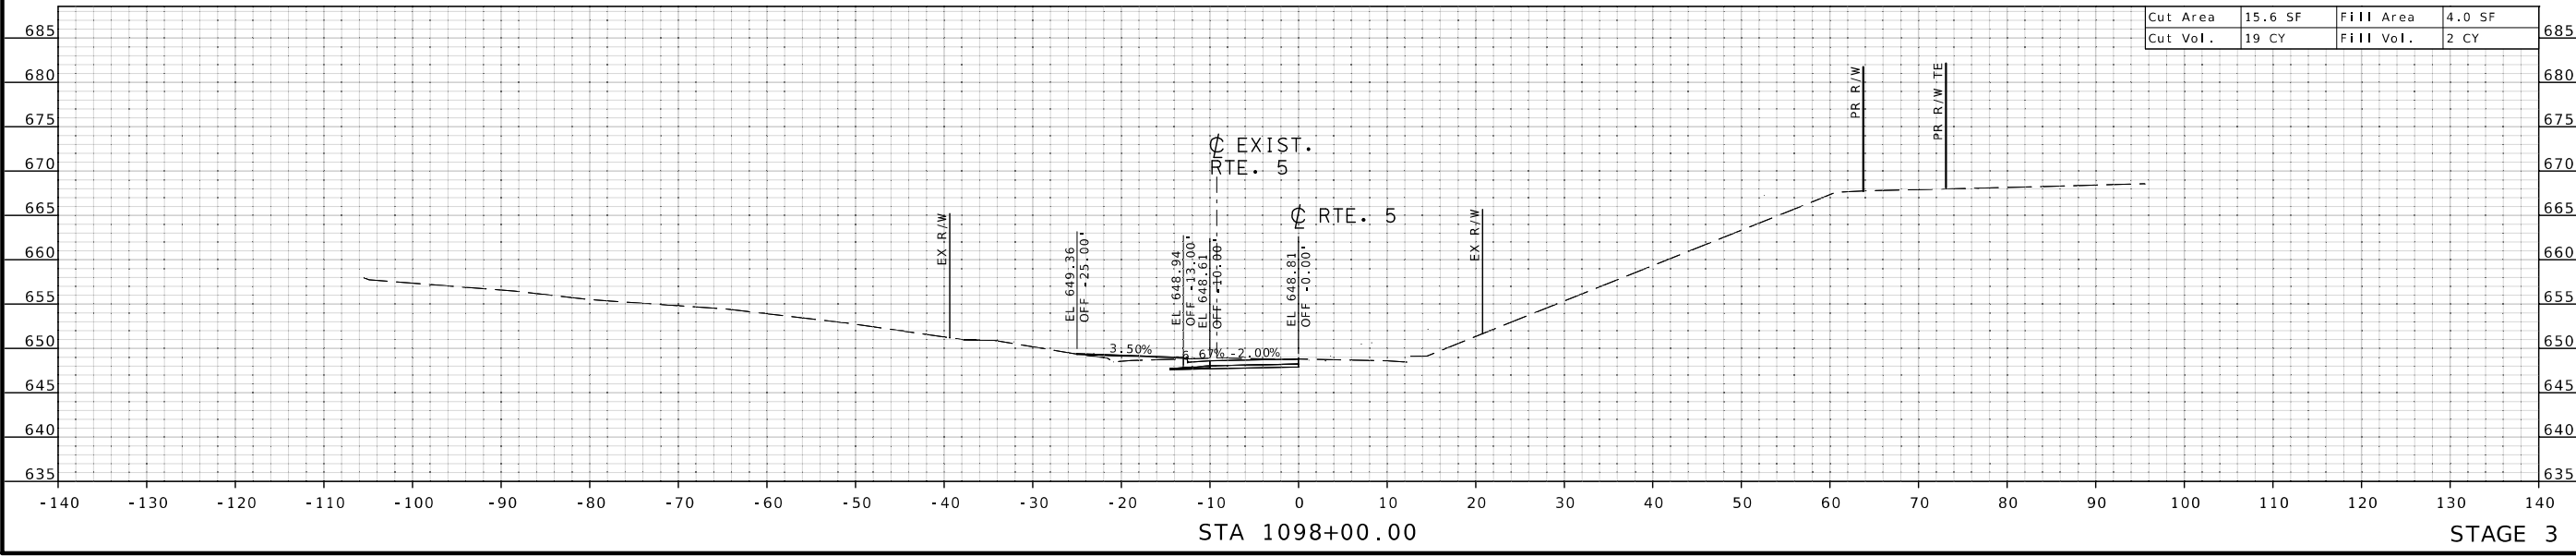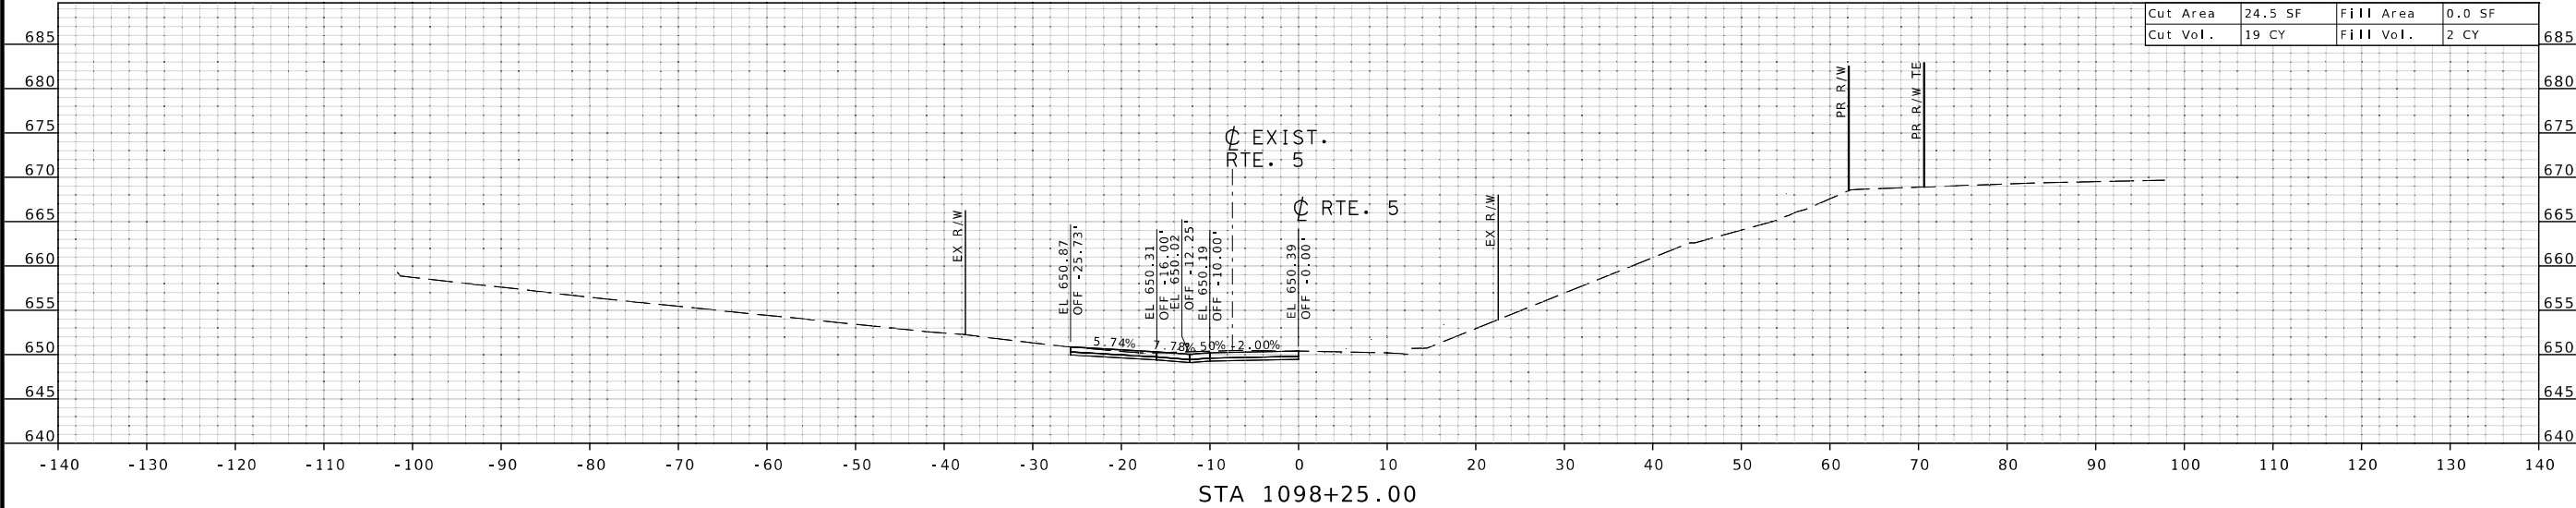

STAGE 3



DATE PREPARED
8/1/2024

ROUTE 5 STATE MO
DISTRICT CD SHEET NO. 37

COUNTY HOWARD

JOB NO. J5P3498

CONTRACT ID.

PROJECT NO.



BRIDGE NO. A9250

DESCRIPTION	DATE

MISSOURI HIGHWAYS AND TRANSPORTATION COMMISSION



105 WEST CAPITOL
JEFFERSON CITY, MO 65102
1-888-ASK-MODOT (1-888-275-6636)

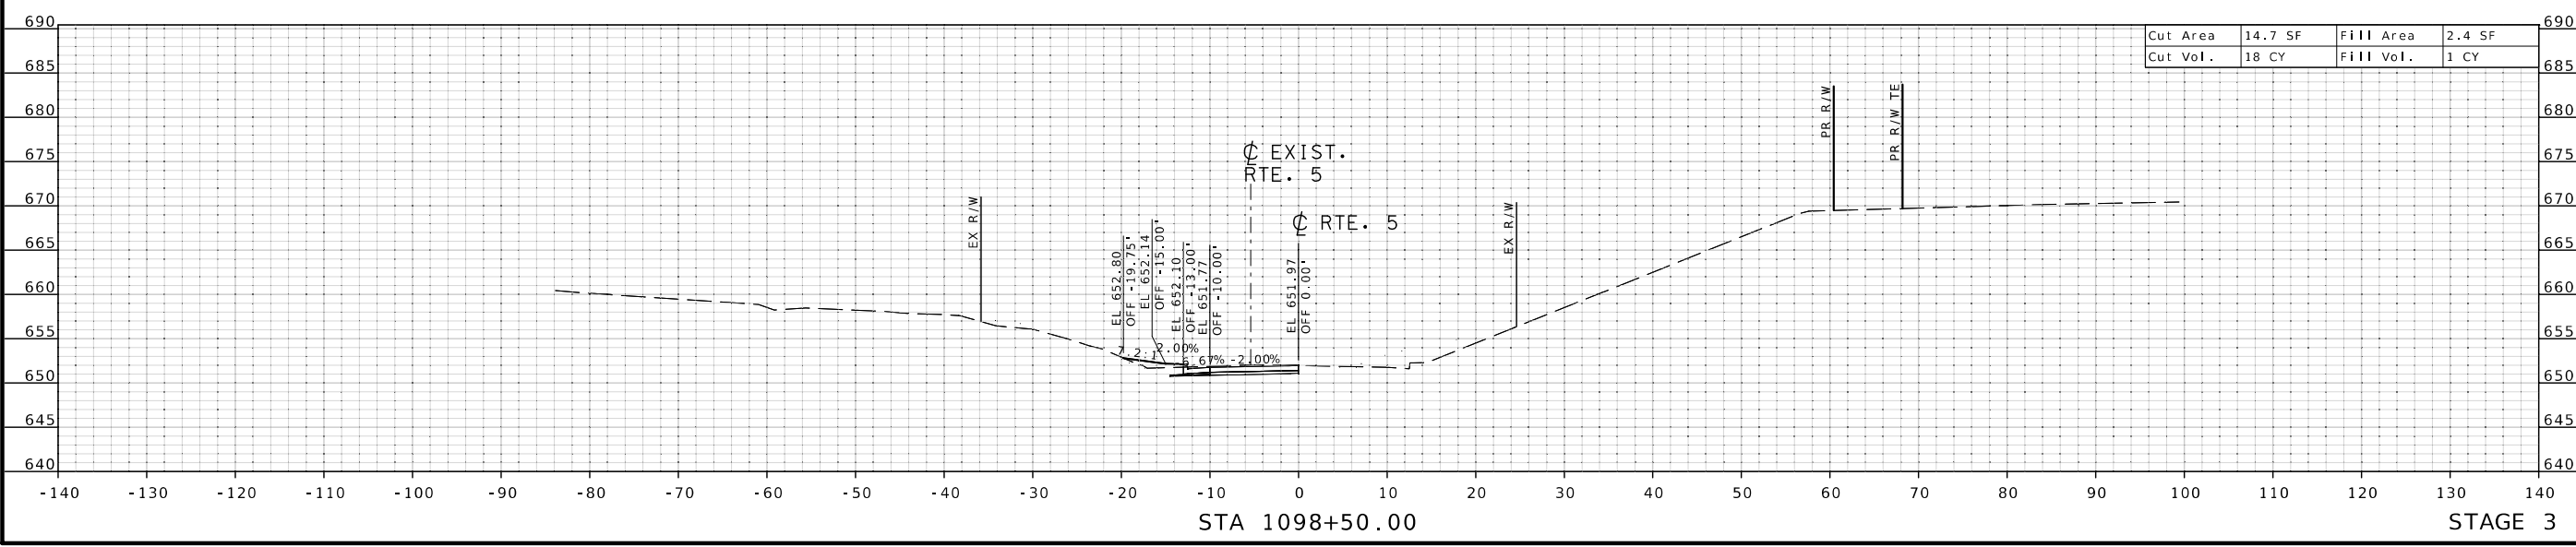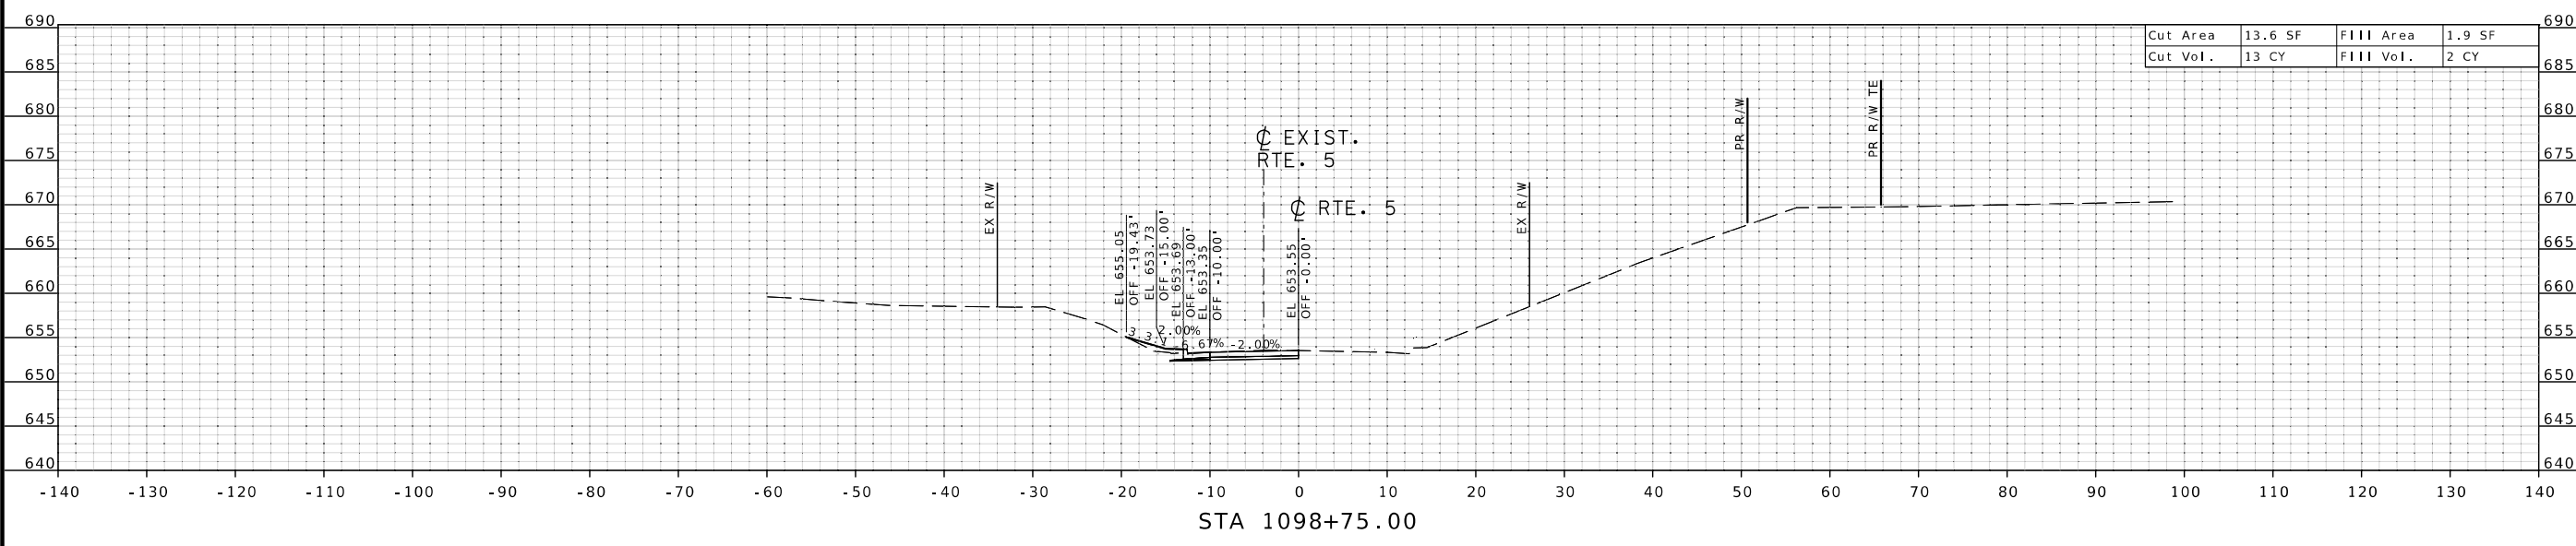

STAGE 3



DATE PREPARED
8/1/2024

ROUTE **5** STATE **MO**

DISTRICT **CD** SHEET NO. **38**




COUNTY **HOWARD**

JOB NO. **JSP3498**

CONTRACT ID.

PROJECT NO.

BRIDGE NO. **A9250**

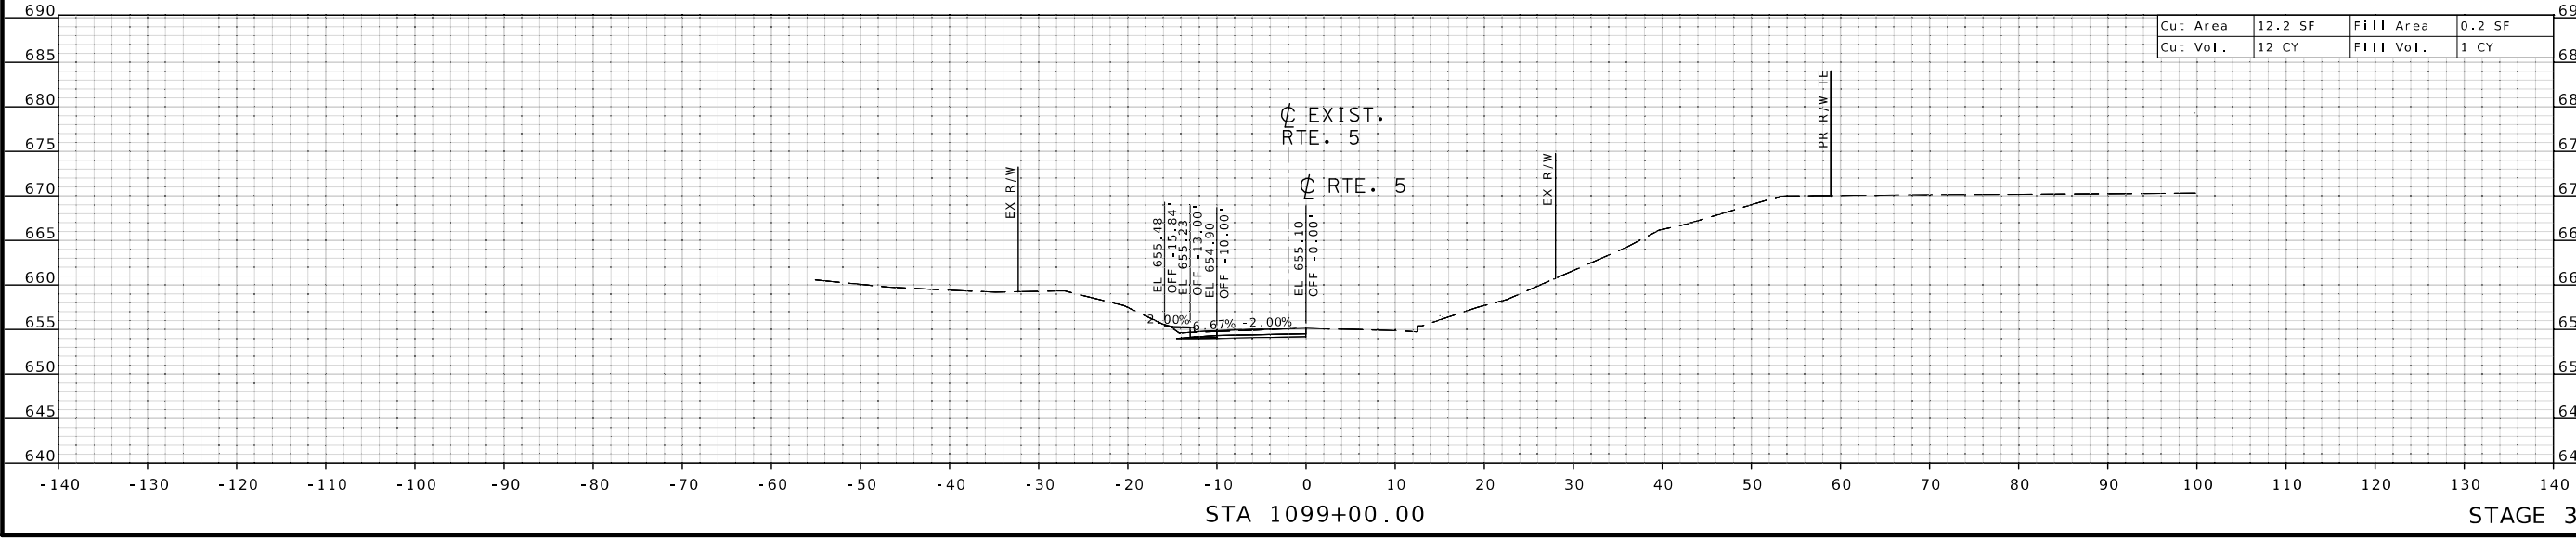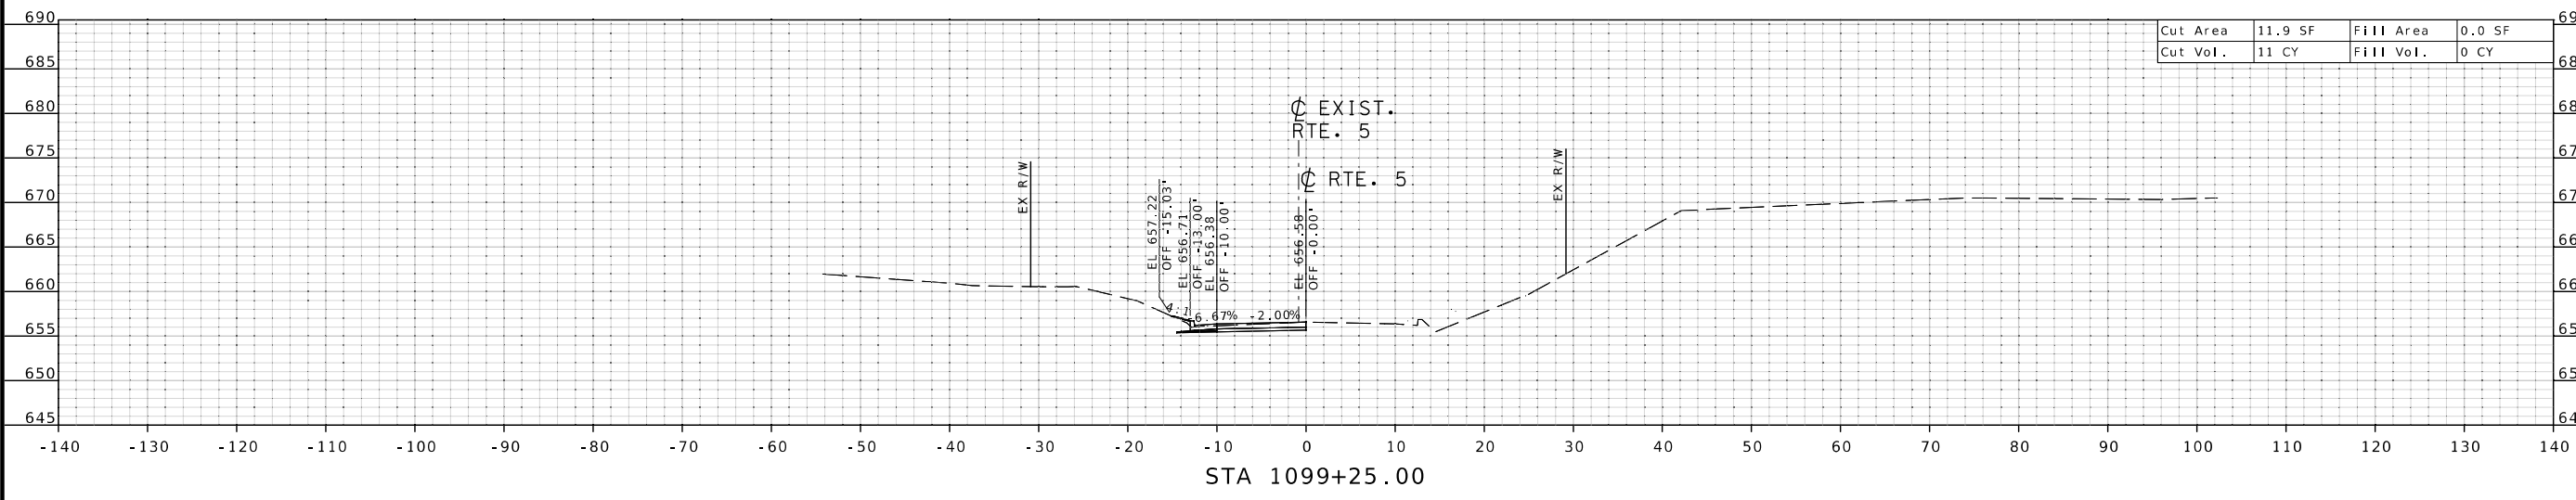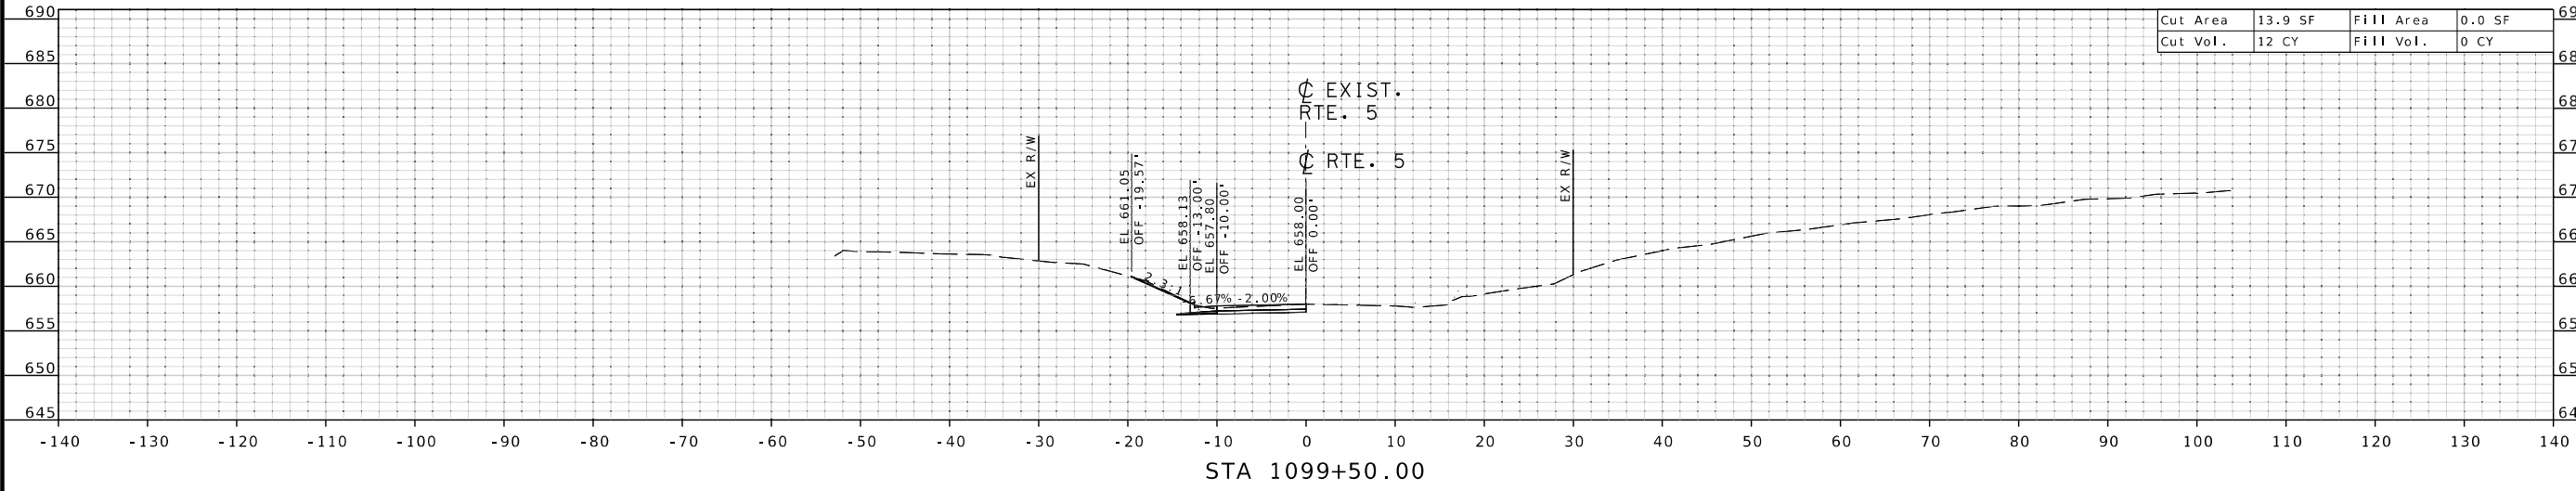


DESCRIPTION	DATE

MISSOURI HIGHWAYS AND TRANSPORTATION COMMISSION




MoDOT

105 WEST CAPITOL
 JEFFERSON CITY, MO 65102
 1-888-ASK-MODOT (1-888-275-6636)

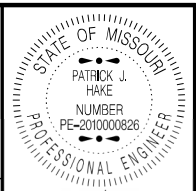

DATE PREPARED
8/1/2024

ROUTE	STATE
5	MO
DISTRICT	SHEET NO.
CD	39
COUNTY	
HOWARD	
JOB NO.	
JSP3498	
CONTRACT ID.	
PROJECT NO.	
BRIDGE NO.	
A9250	

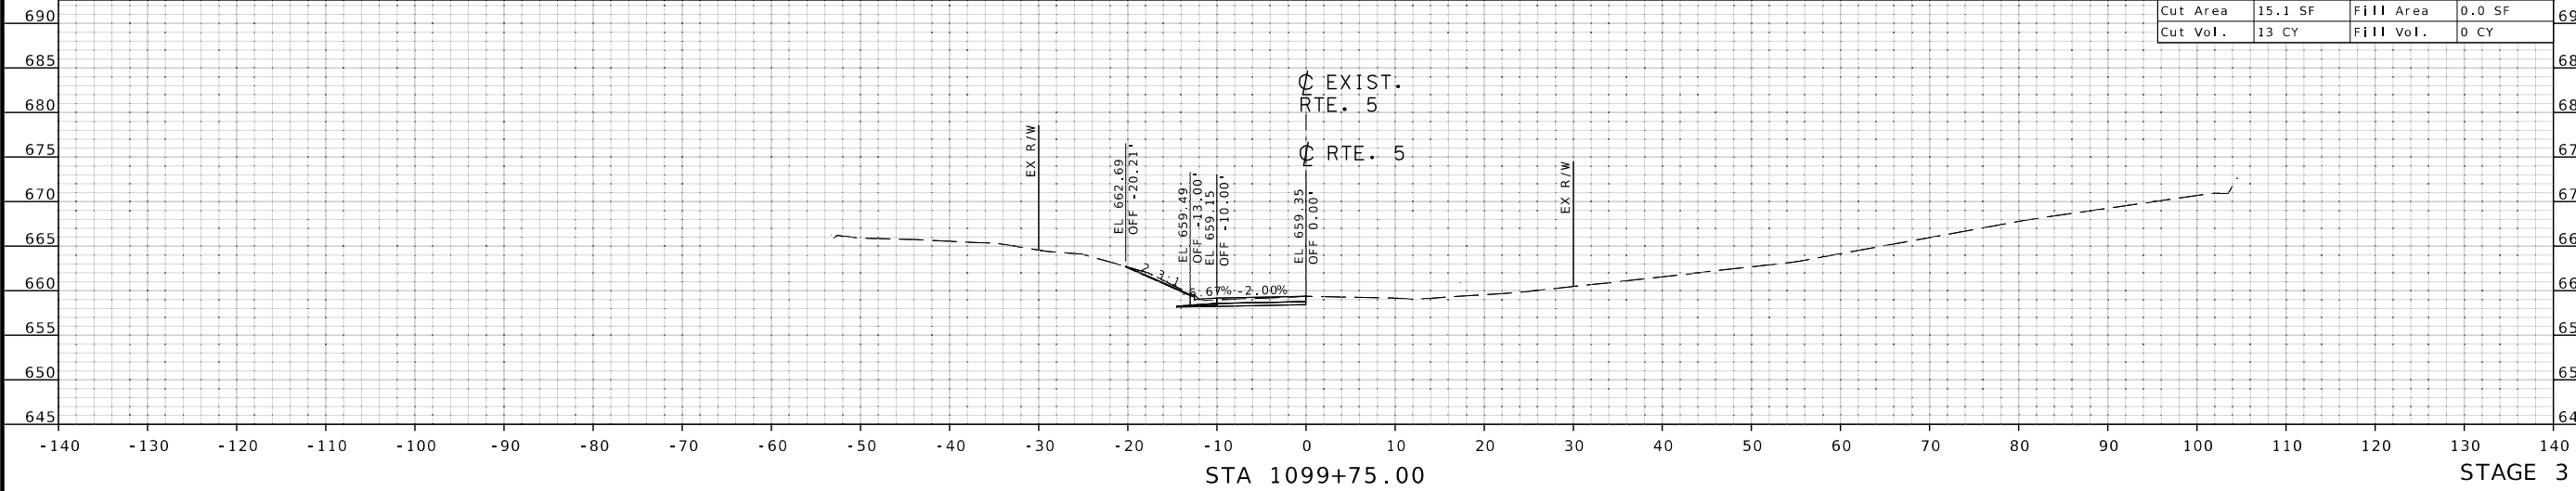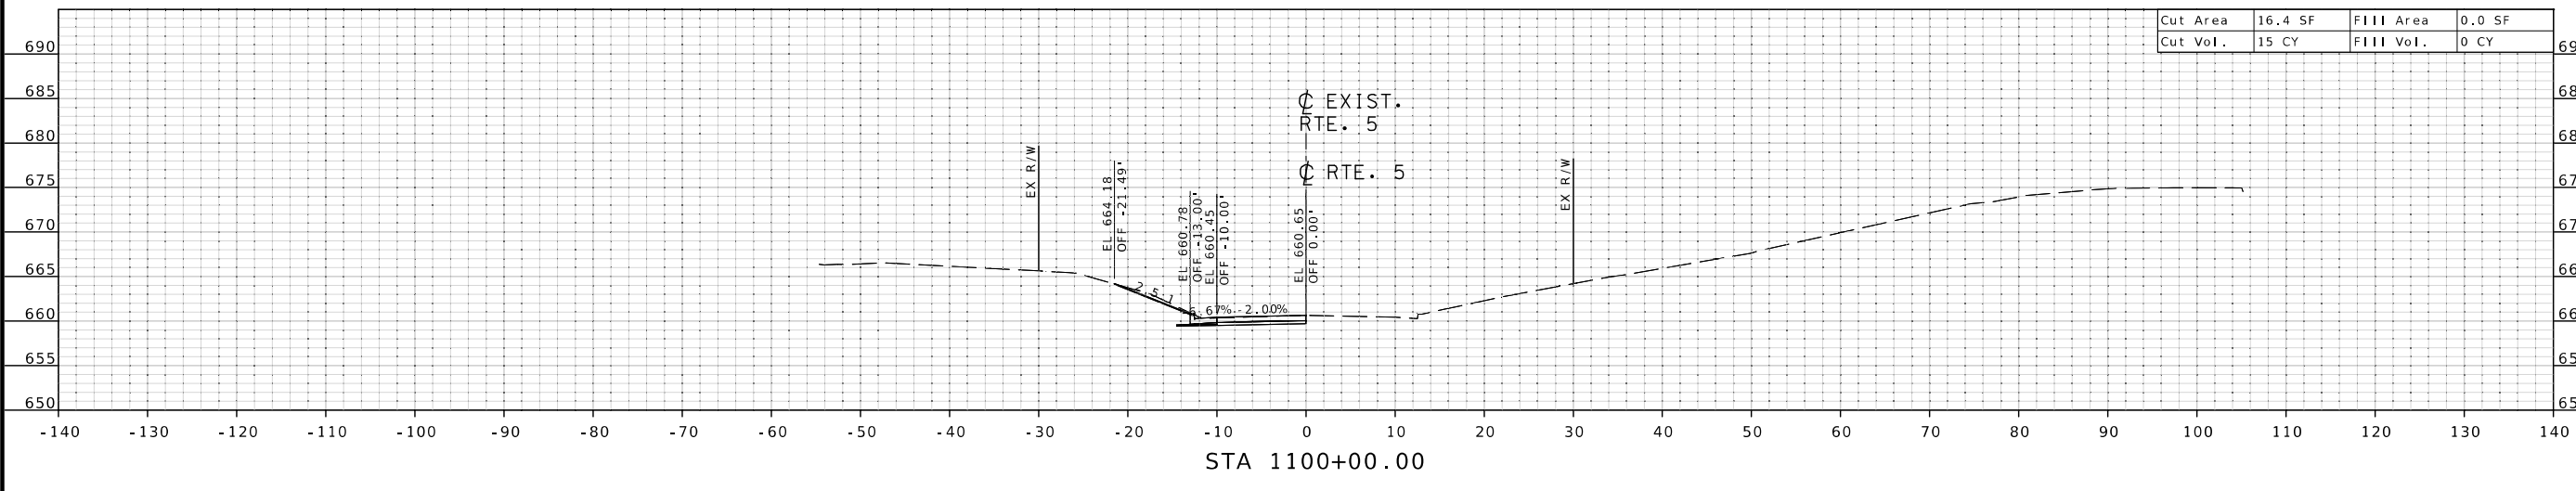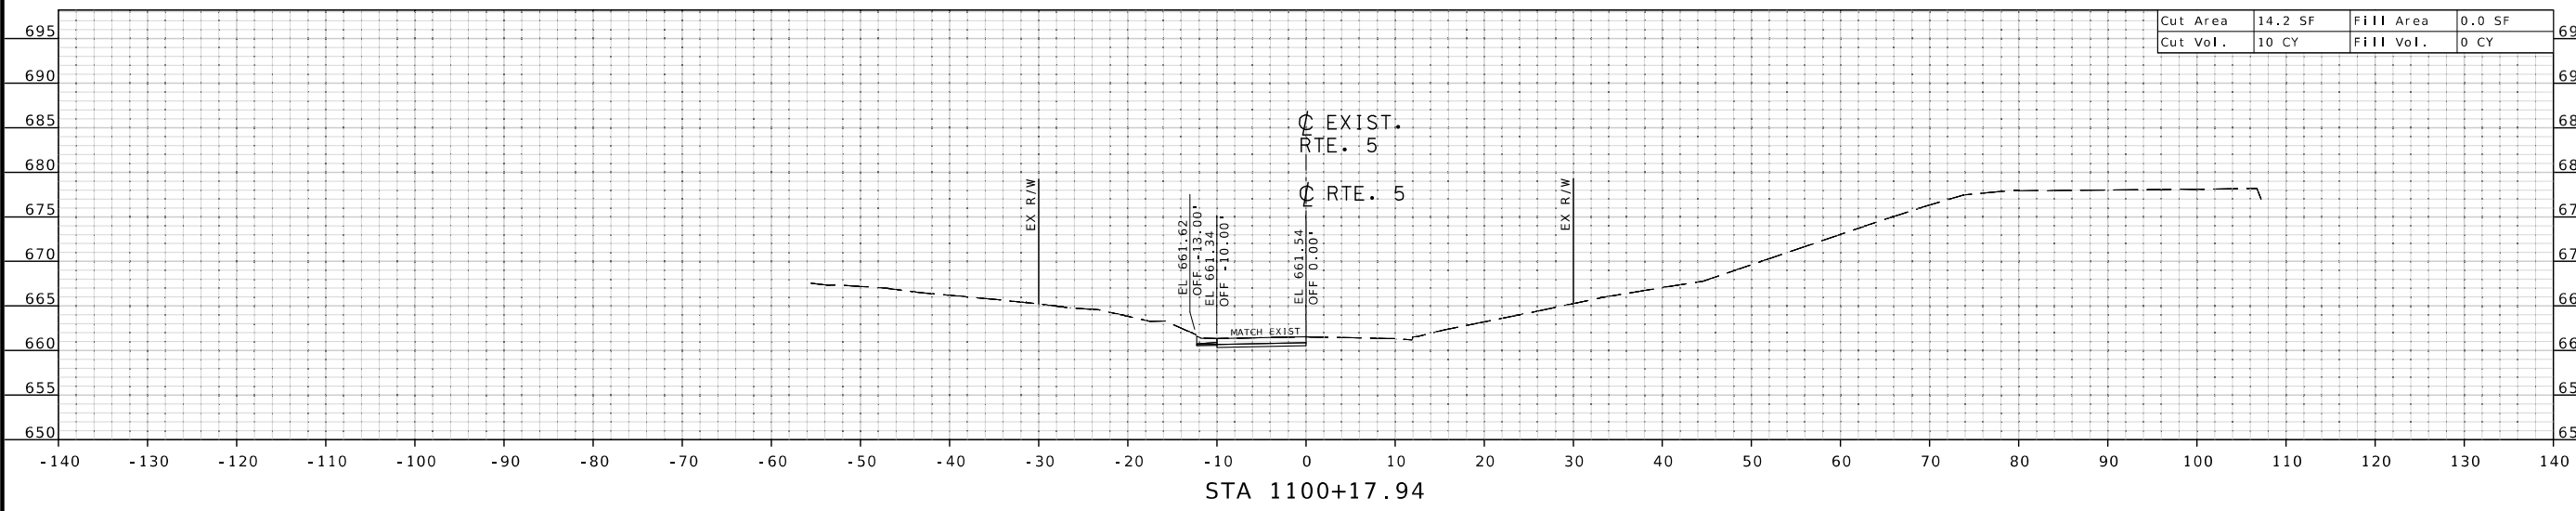

DATE	DESCRIPTION



STAGE 3