



DATE PREPARED
8/14/2024

ROUTE 59 STATE MO
DISTRICT NW SHEET NO. 3

COUNTY
BUCHANAN

JN0002
CONTRACT ID.

PROJECT NO.
BRIDGE NO.

DESCRIPTION

DATE

MISSOURI HIGHWAYS AND TRANSPORTATION COMMISSION



SUMMARY OF QUANTITIES
SHEET 20 OF 20


Table with columns: SIGN, SIZE, AREA, QTY, TOTAL AREA, QTY RELOC, TOTAL RELOC, SIGN NUM. Contains rows for Warning Signs (WO1-1L to WO22-1) and Regulatory Signs (R1-1 to R11-4).

Table with columns: DESCRIPTION, SIGN, SIZE, AREA, QTY, TOTAL, QTY RELOC, TOTAL RELOC, SIGN NUM. Contains rows for Warning Signs (TURN, CURVE, REVERSE TURN, etc.) and Regulatory Signs (STOP, YIELD, SPEED LIMIT, etc.).

Table with columns: SIGN, SIZE, AREA, QTY, TOTAL, QTY RELOC, TOTAL RELOC, SIGN NUM. Contains rows for Guide Signs (GORE EXIT, ROAD WORK, etc.) and Regulatory Signs (R1-1 to R11-4).

Table with columns: SIGN, SIZE, AREA, QTY, TOTAL, QTY RELOC, TOTAL RELOC, SIGN NUM. Contains rows for Regulatory Signs (R1-1 to R11-4) and Miscellaneous Signs (CONST-5, SPECIAL, etc.).

Table with columns: ITEM NUMBER, TOTAL QTY, DESCRIPTION. Contains rows for various traffic signs and assemblies (6122008 to 9029401).

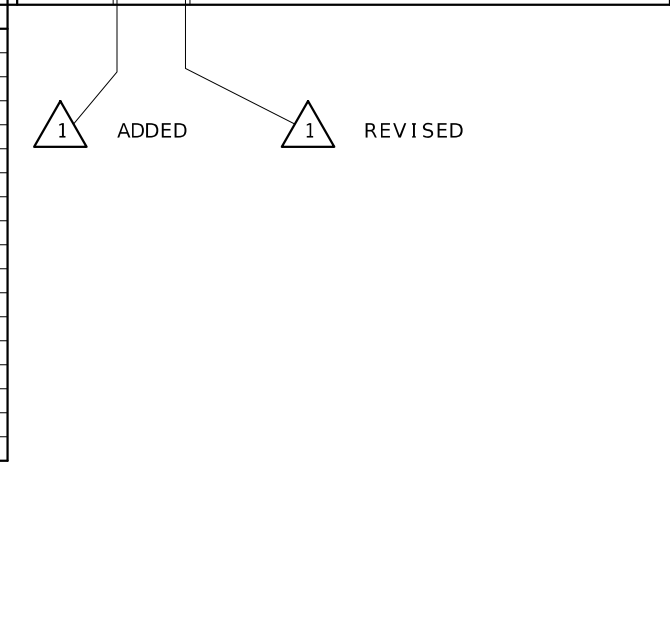

TOTAL 4238

TOTAL 0



WO20-1

(2)

BRIDGE
OR
RAMP



WO20-3

(20)



WO20-3

(20A)



WO5-1

(43)

BRIDGE
OR
RAMP





R11-2

(29)




R11-4

(55)

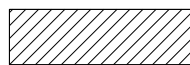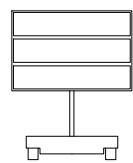


WORK ZONE

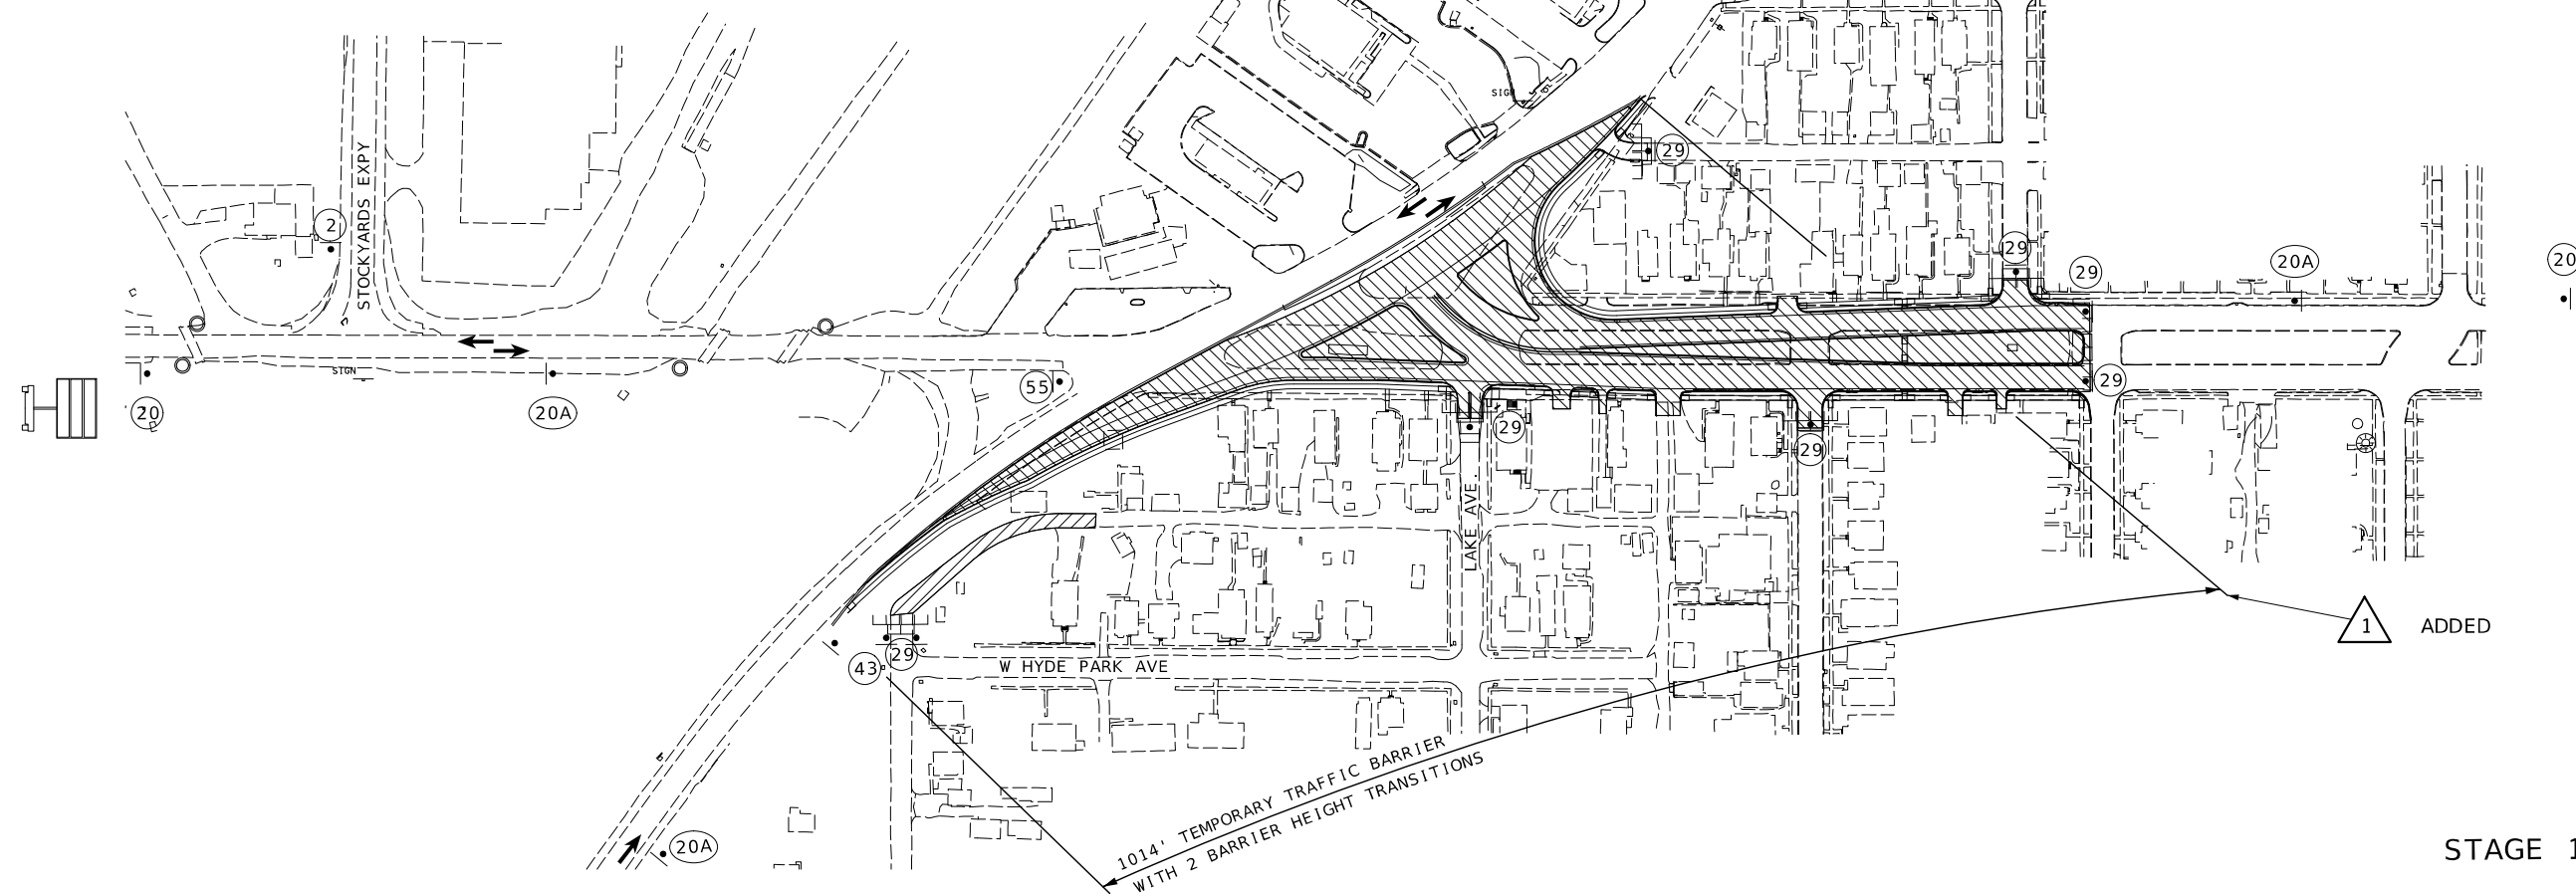

1 ADDED

STAGE 1

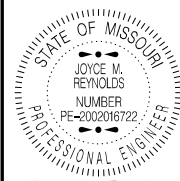

DATE PREPARED
8/14/2024

ROUTE	STATE
59	MO
DISTRICT	SHEET NO.
NW	72

COUNTY
BUCHANAN

JOB NO.
JNW0002

CONTRACT ID.

PROJECT NO.

BRIDGE NO.

DESCRIPTION	DATE


MISSOURI HIGHWAYS AND TRANSPORTATION COMMISSION

MoDOT

105 WEST CAPITOL
JEFFERSON CITY, MO 65102
1-888-ASK-MODOT (1-888-275-6636)

TRAFFIC CONTROL PLAN

SHEET 7 OF 15

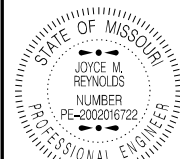

JOYCE M. REYNOLDS
NUMBER
PE-2002016722
PROFESSIONAL ENGINEER

DATE PREPARED
8/14/2024

ROUTE STATE
59 MO

DISTRICT SHEET NO.
NW 73

COUNTY
BUCHANAN

JOB NO.
JN0002

CONTRACT ID.

PROJECT NO.

BRIDGE NO.

DESCRIPTION

DATE

MISSOURI HIGHWAYS AND TRANSPORTATION COMMISSION


105 WEST CAPITOL
JEFFERSON CITY, MO 65102
1-888-ASK-MODOT (1-888-275-6636)

MoDOT

TRAFFIC CONTROL PLAN



SHEET 8 OF 15

STAGE 2

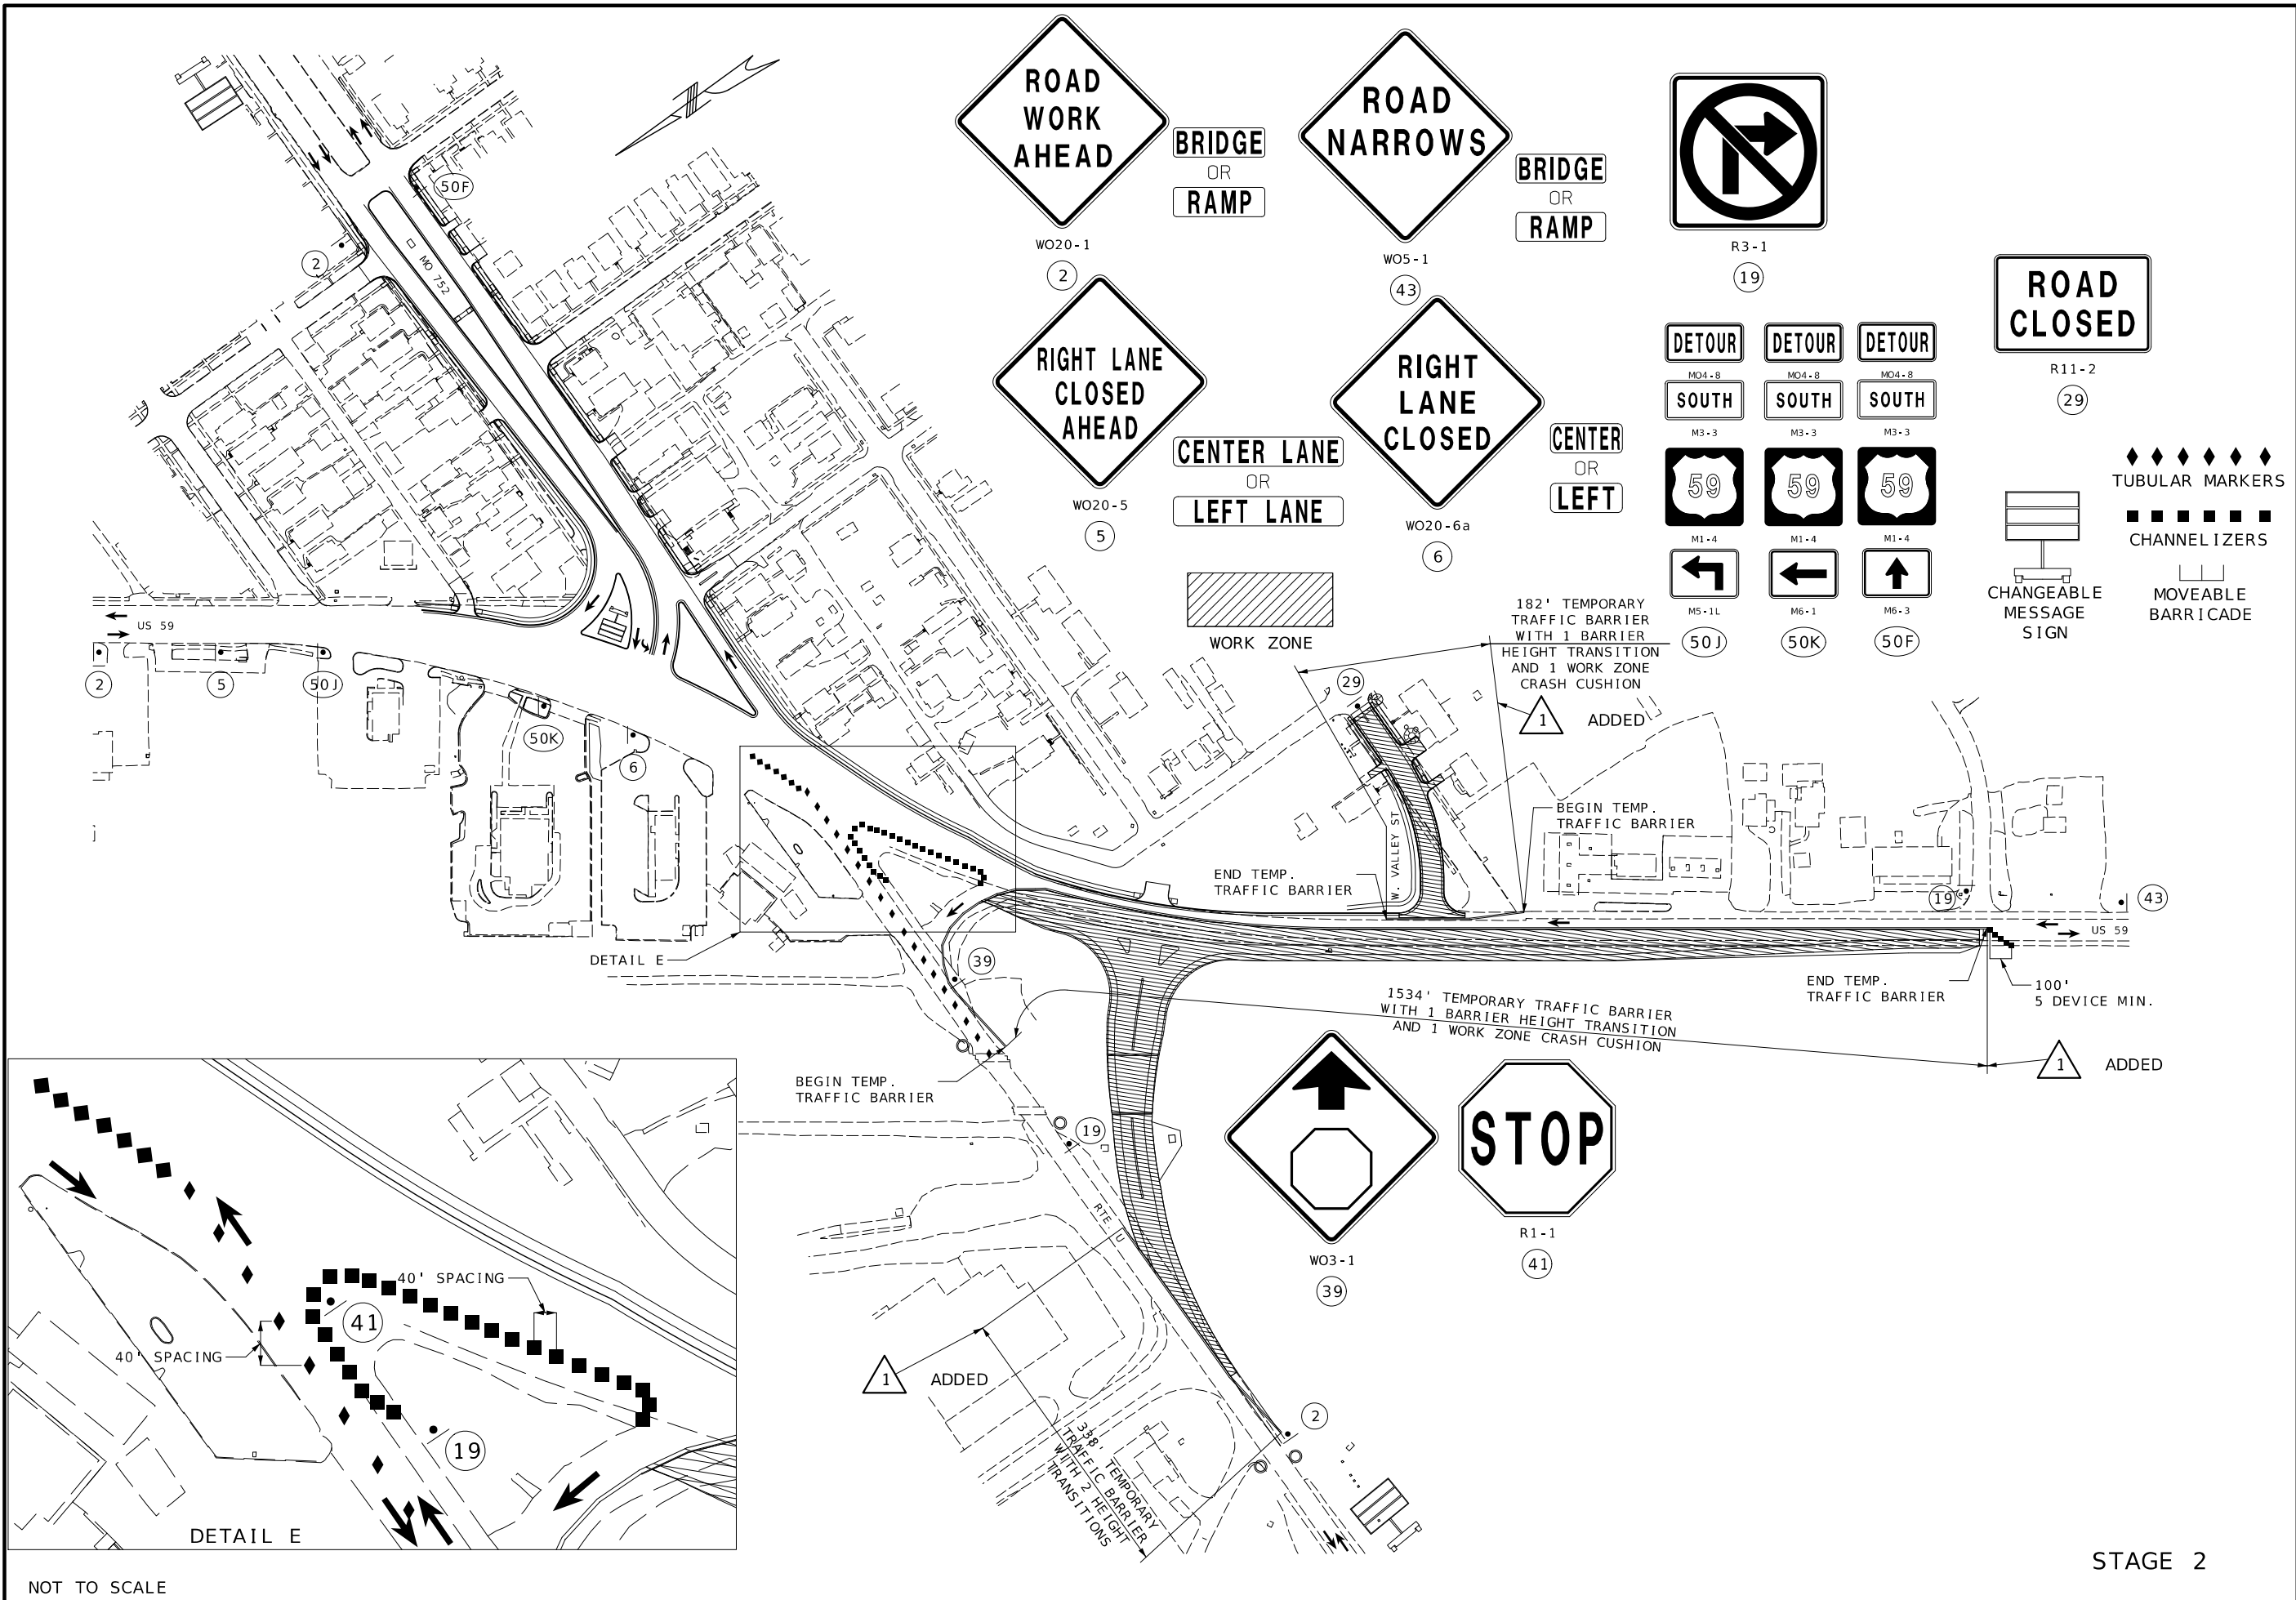

NOT TO SCALE

STAGE 2

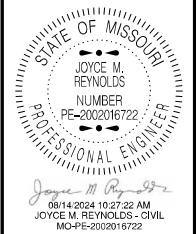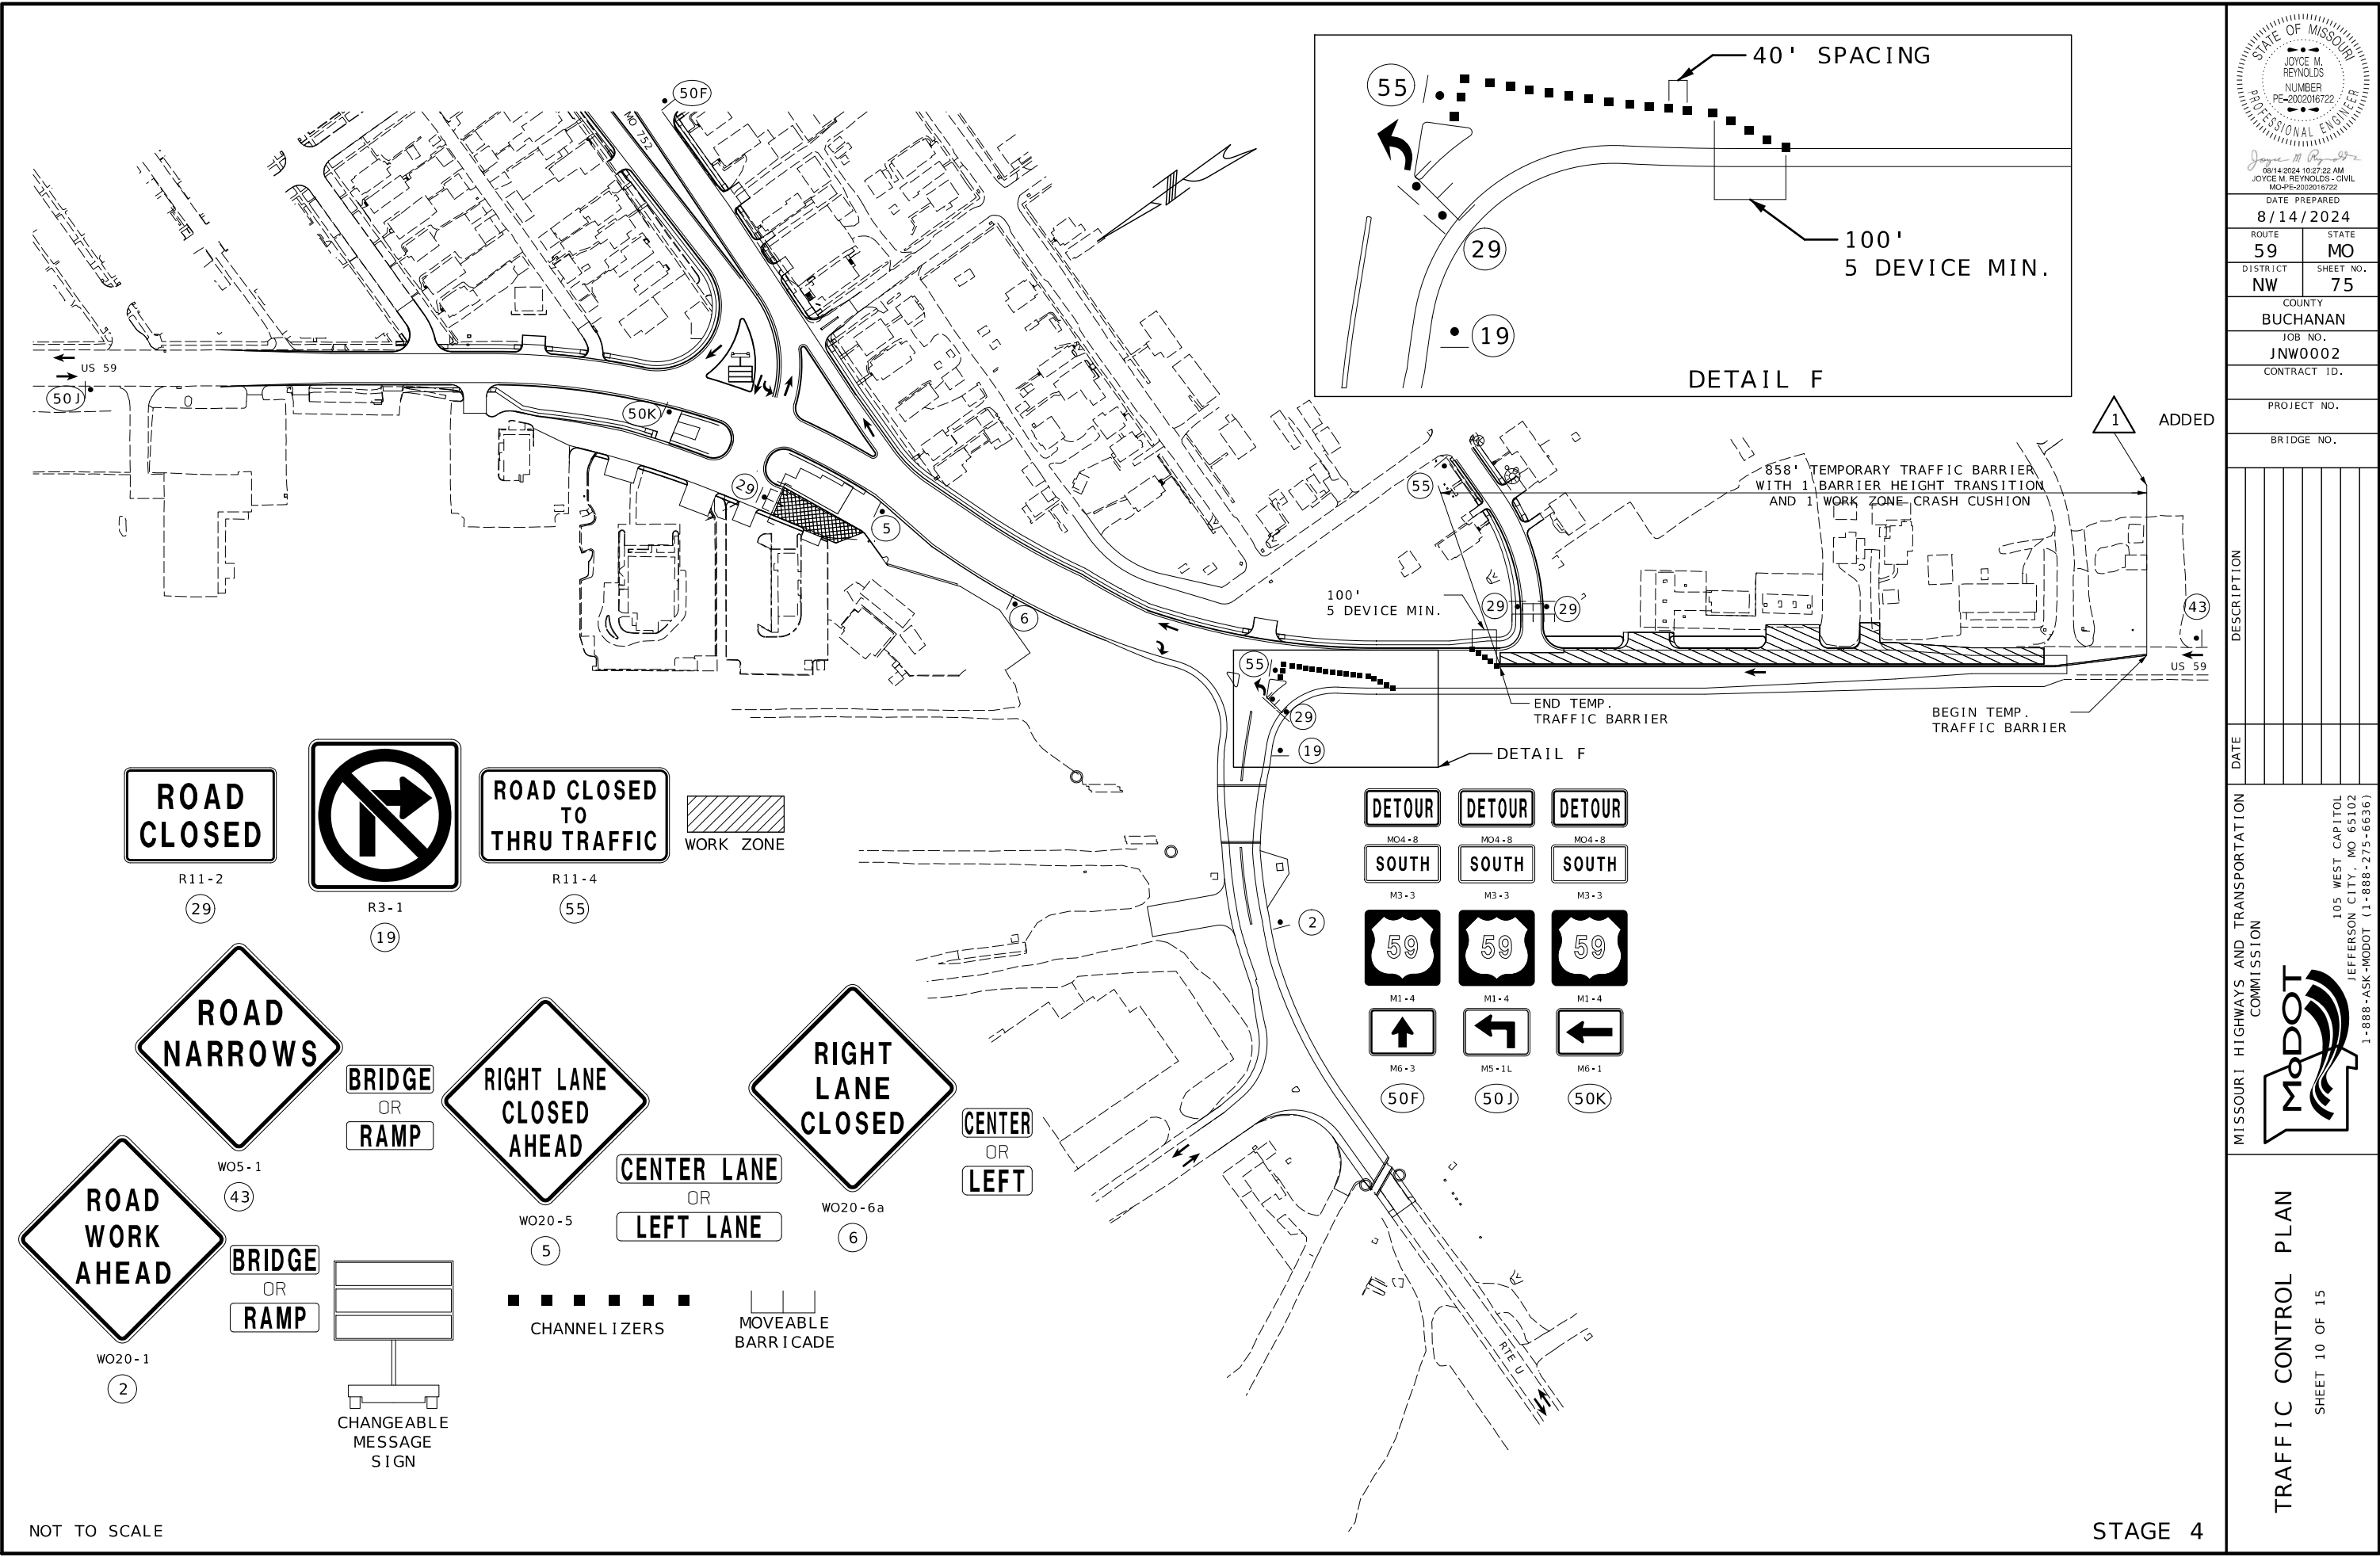


DATE PREPARED
8/14/2024

ROUTE 59	STATE MO
DISTRICT NW	SHEET NO. 75
COUNTY BUCHANAN	
JOB NO. JNW0002	
CONTRACT ID.	
PROJECT NO.	
BRIDGE NO.	

DESCRIPTION	DATE

MISSOURI HIGHWAYS AND TRANSPORTATION COMMISSION







105 WEST CAPITOL
JEFFERSON CITY, MO 65102
1-888-ASK-MODOT (1-888-275-6636)

TRAFFIC CONTROL PLAN
SHEET 10 OF 15

NOT TO SCALE

STAGE 4

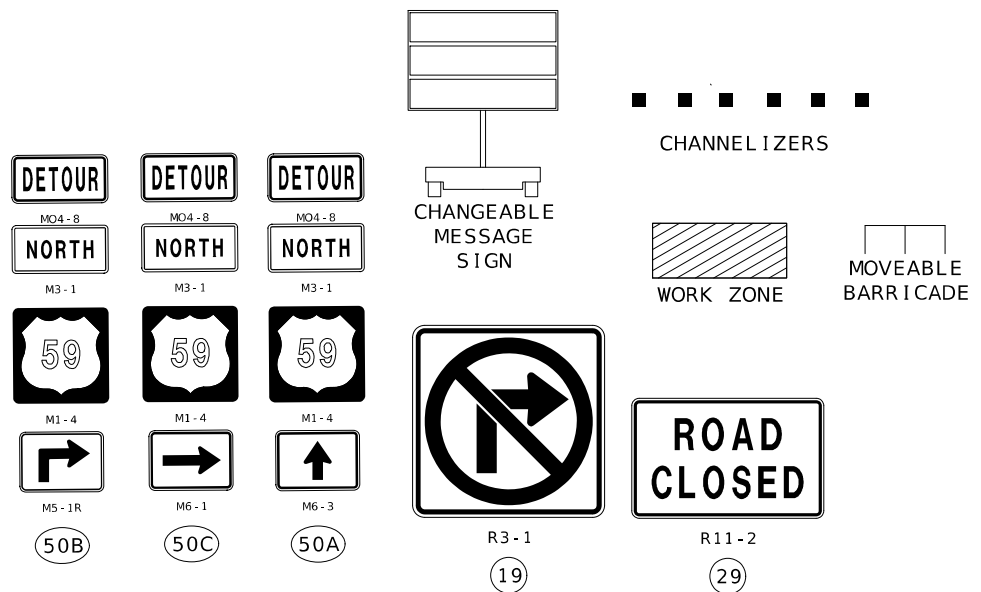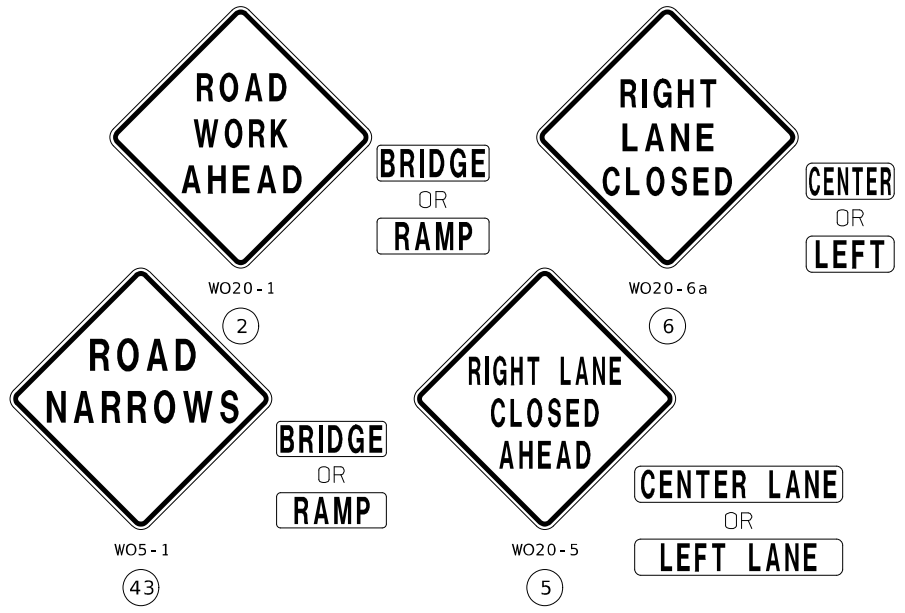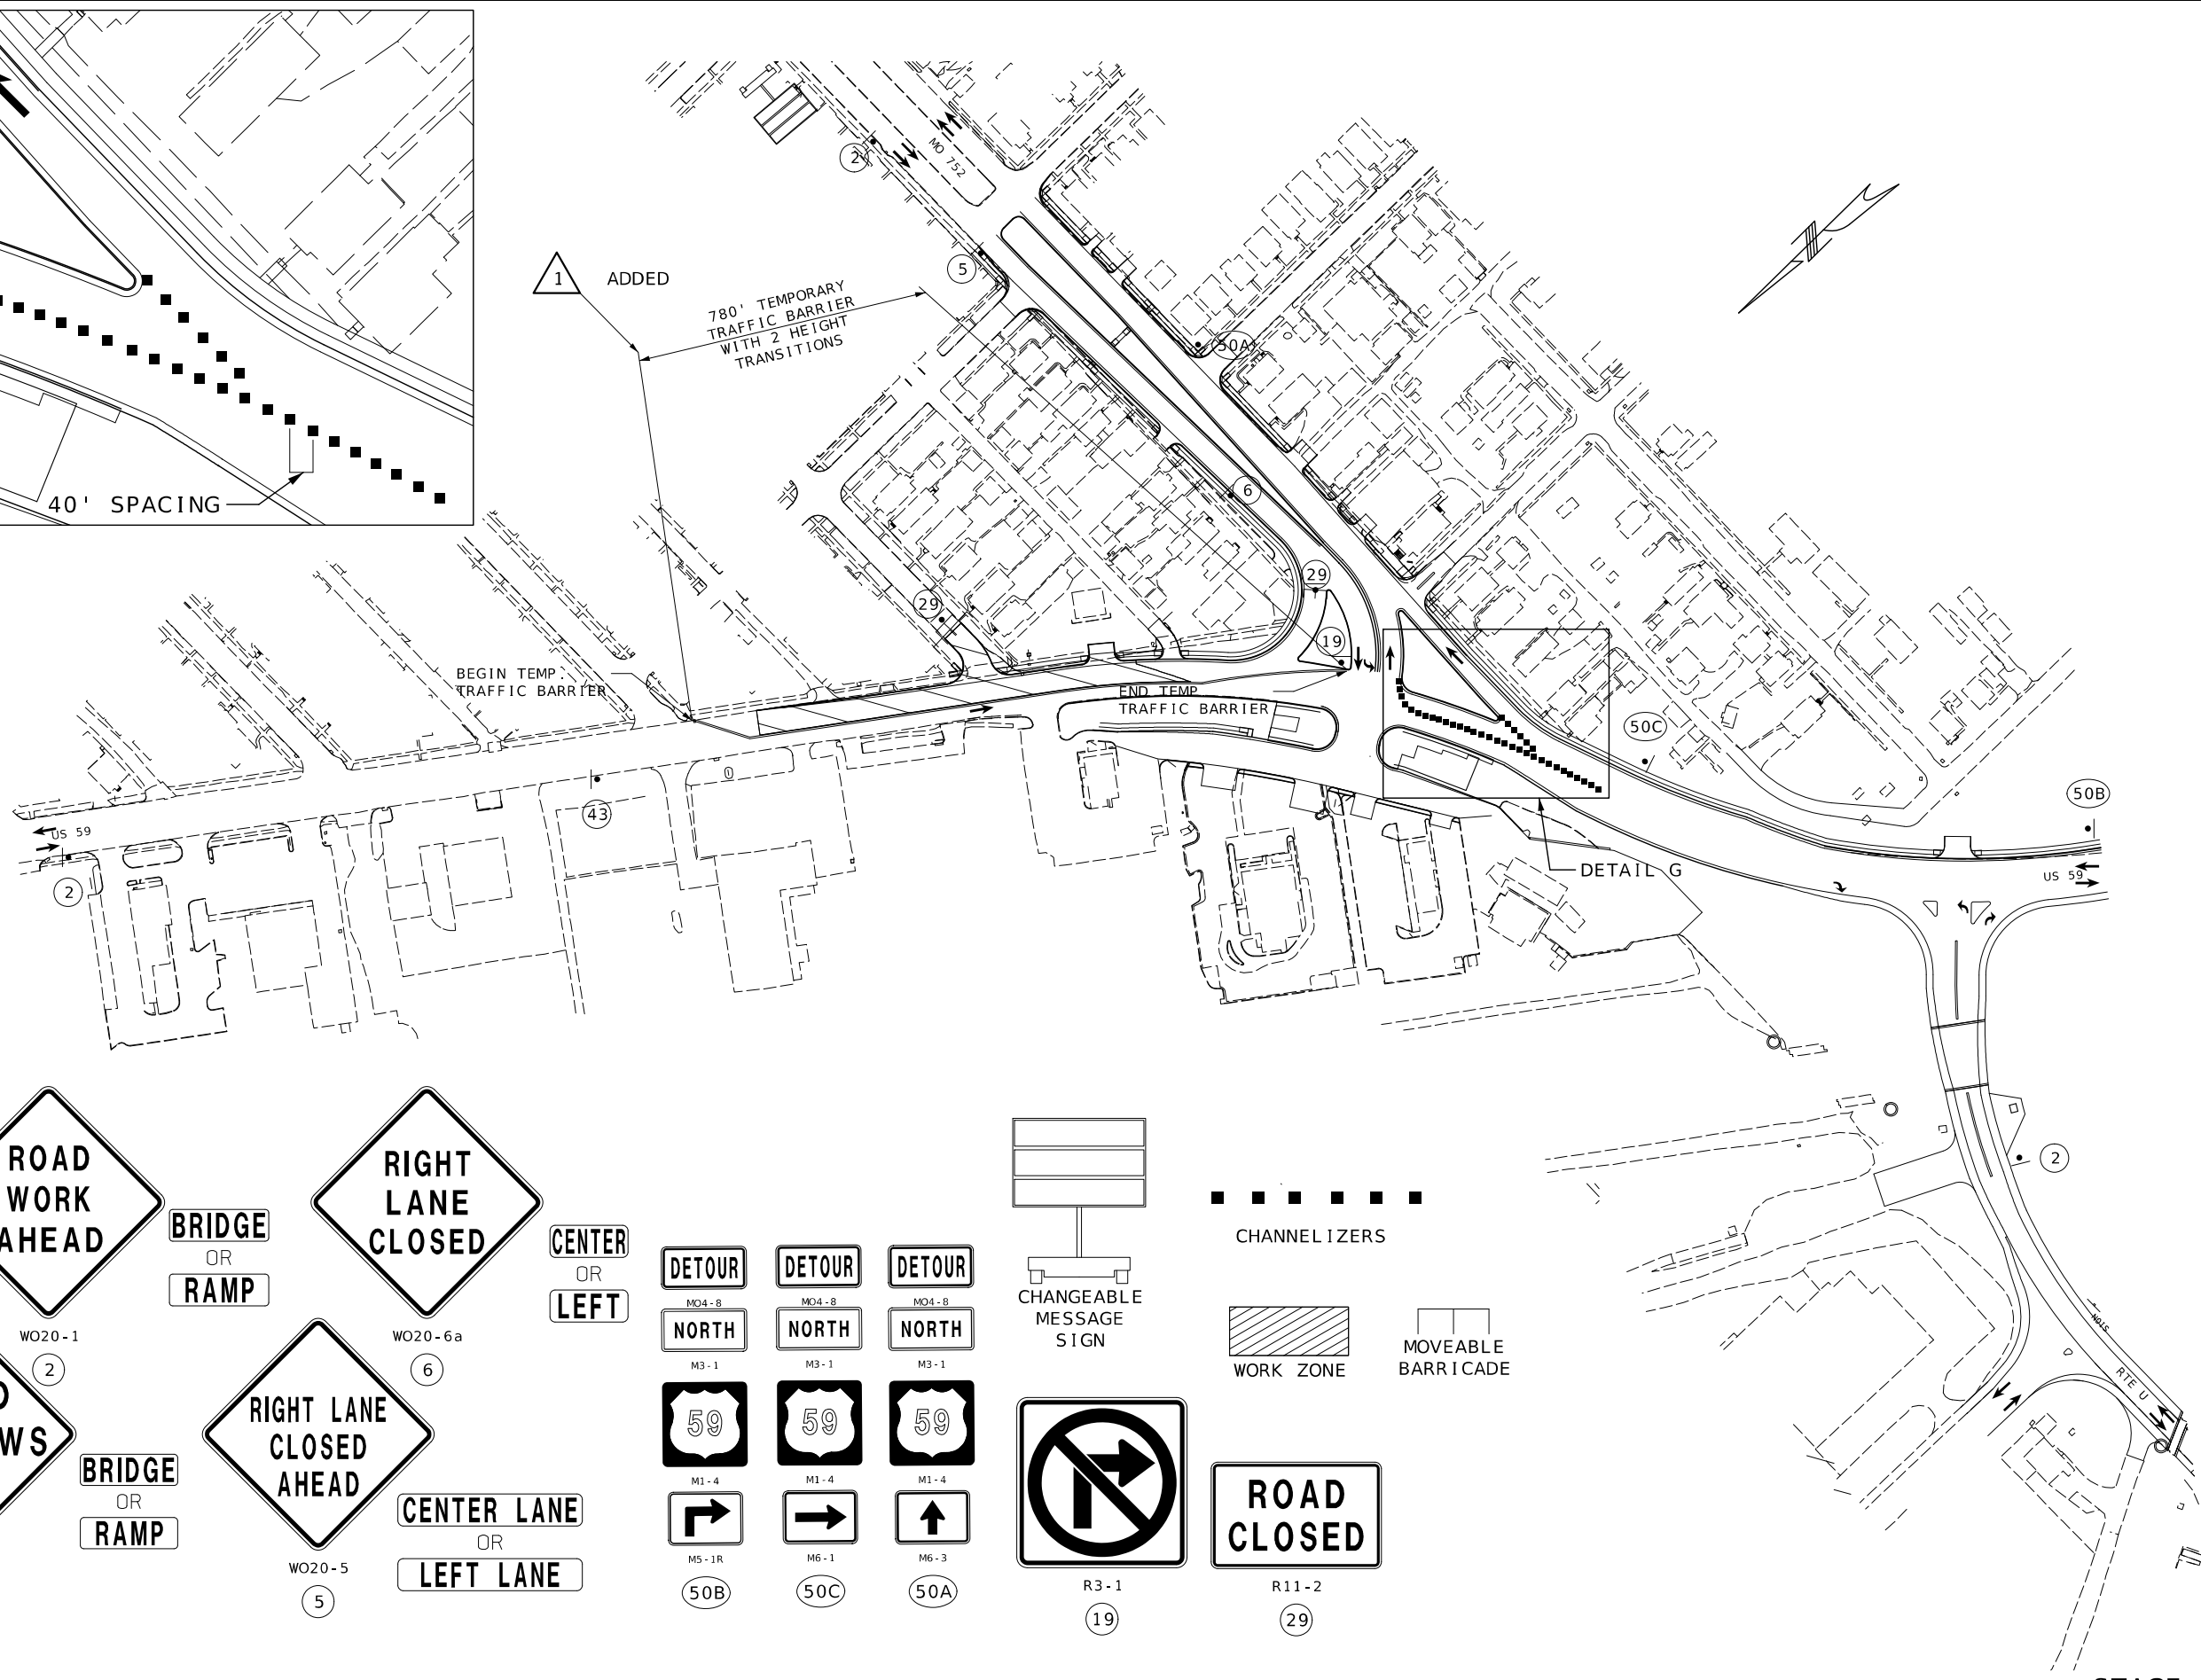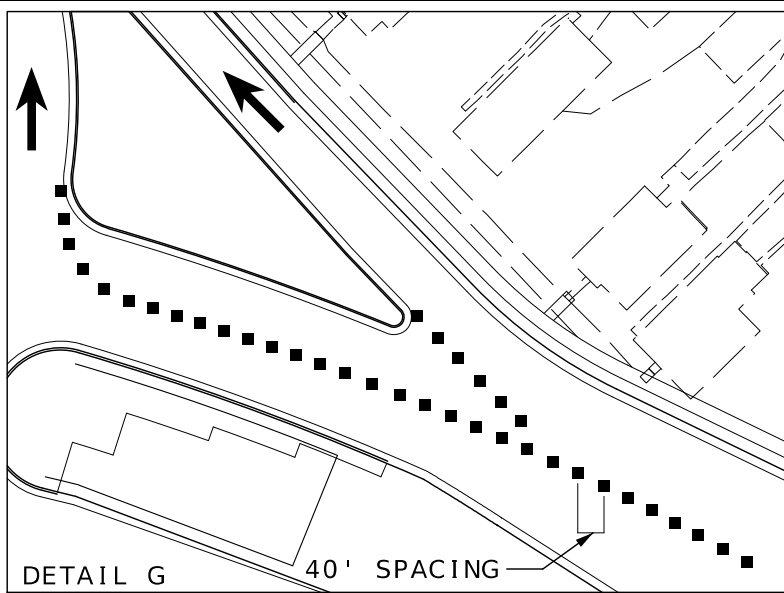

DATE PREPARED
8/14/2024

ROUTE 59 STATE MO

DISTRICT NW SHEET NO. 76

COUNTY BUCHANAN

JOB NO. JNW0002

CONTRACT ID.

PROJECT NO.

BRIDGE NO.

DATE	DESCRIPTION

MISSOURI HIGHWAYS AND TRANSPORTATION COMMISSION



105 WEST CAPITOL
JEFFERSON CITY, MO 65102
1-888-ASK-MODOT (1-888-275-6636)

TRAFFIC CONTROL PLAN

SHEET 11 OF 15

NOT TO SCALE

STAGE 5


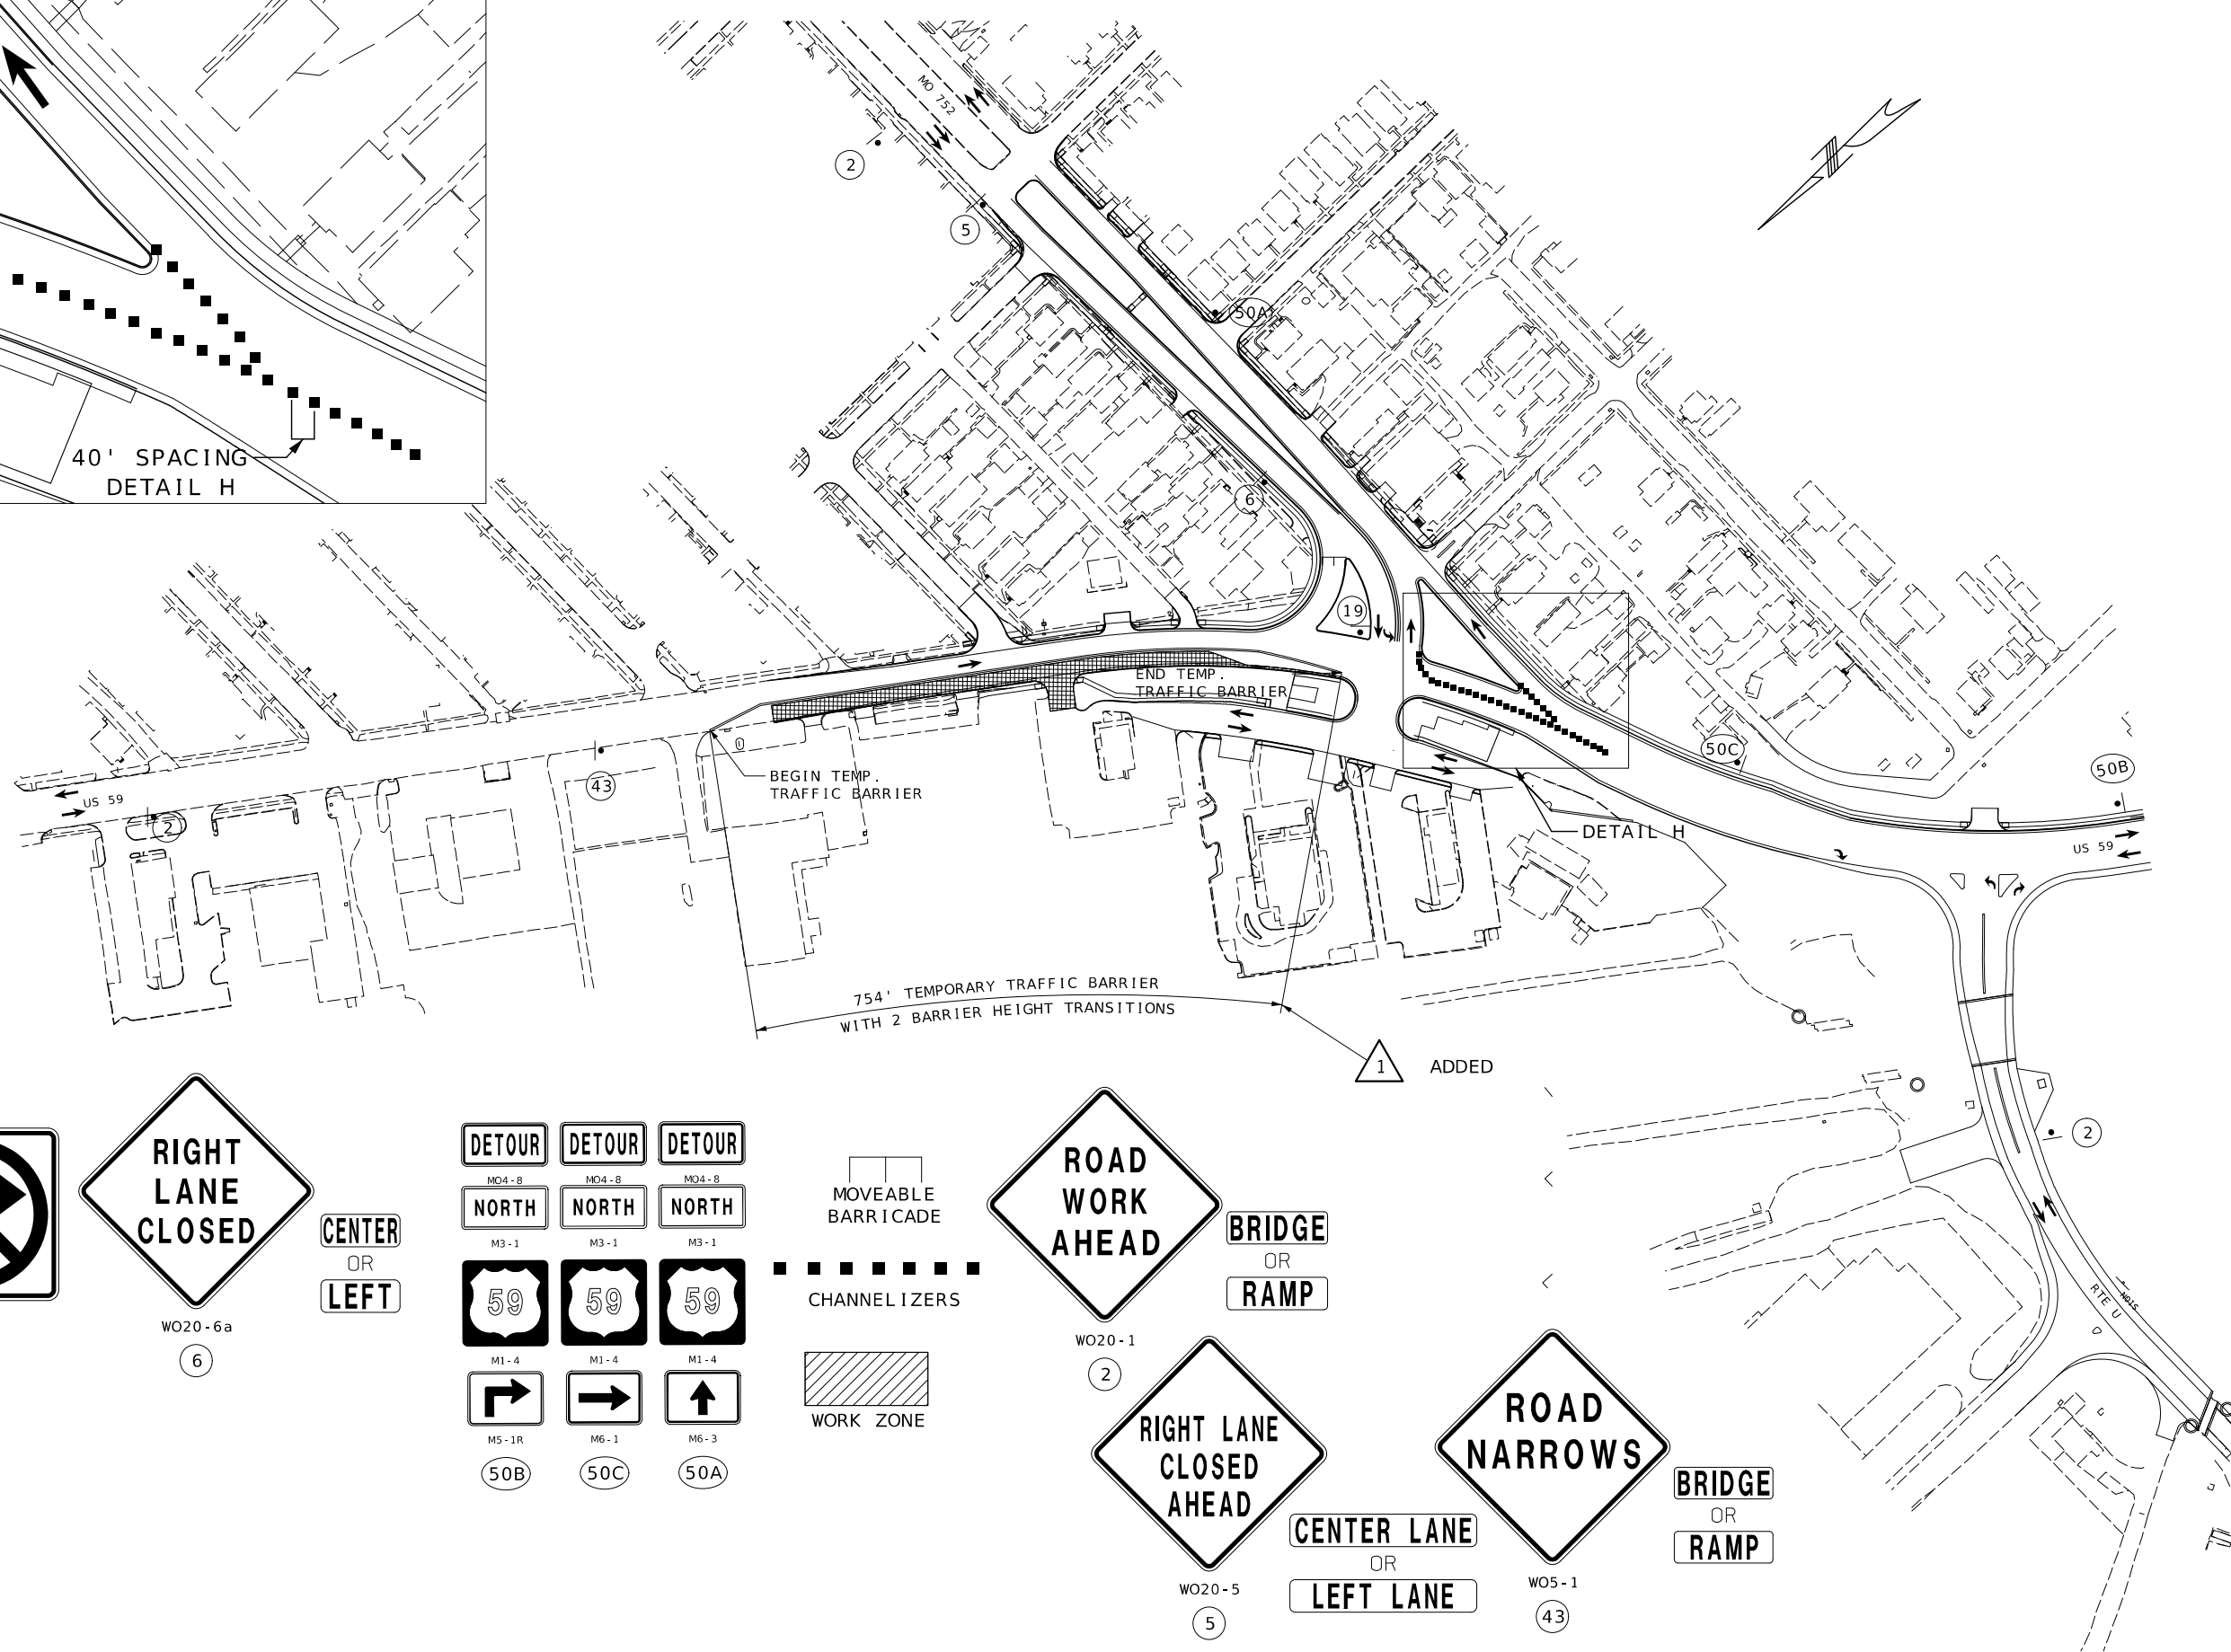
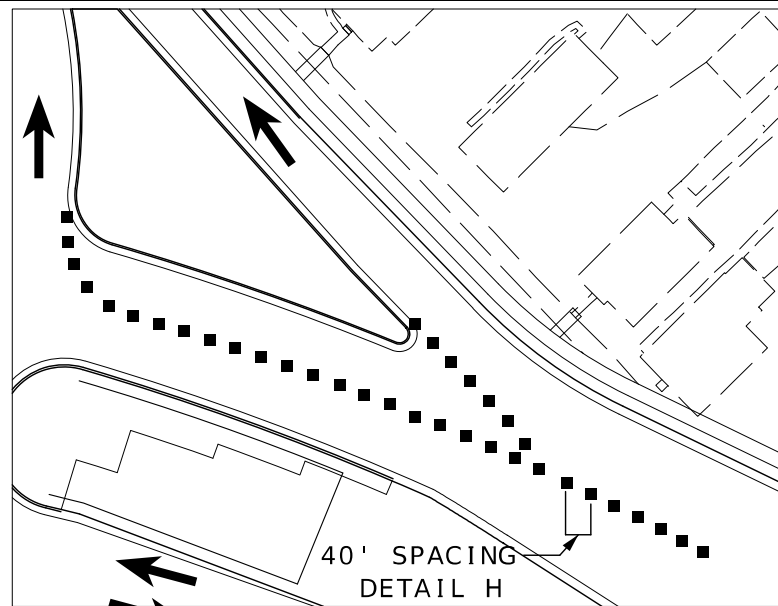


R3-1
19



WO20-6a
6

CENTER
OR
LEFT

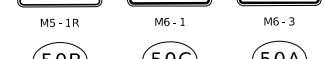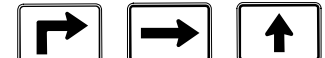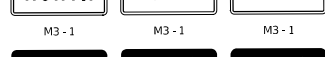

MOVEABLE
BARRICADE



CHANNELIZERS




WORK ZONE



WO20-1
2

BRIDGE
OR
RAMP

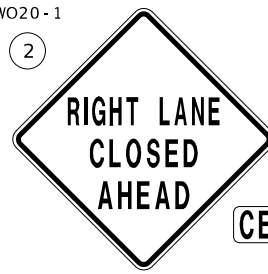

WO20-5
5

CENTER LANE
OR
LEFT LANE




WO5-1
43

BRIDGE
OR
RAMP

NOT TO SCALE

STAGE 5-1

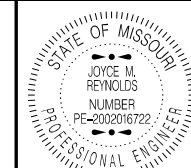

DATE PREPARED
8/14/2024

ROUTE 59 STATE MO

DISTRICT NW SHEET NO. 77

COUNTY BUCHANAN

JOB NO. JNW0002

CONTRACT ID.

PROJECT NO.

BRIDGE NO.

DESCRIPTION

DATE

MISSOURI HIGHWAYS AND TRANSPORTATION
COMMISSION



105 WEST CAPITOL
JEFFERSON CITY, MO 65102
1-888-ASK-MODOT (1-888-275-6636)

TRAFFIC CONTROL PLAN

SHEET 12 OF 15