


MISSOURI HIGHWAYS AND TRANSPORTATION COMMISSION PLANS FOR PROPOSED STATE HIGHWAY VARIOUS COUNTIES

INDEX OF SHEETS

DESCRIPTION	SHEET NUMBER
TITLE SHEET	1
TYPICAL SECTIONS (TS).....	2
QUANTITIES (QU) (3 SHEETS).....	3
SPECIAL SHEETS (SS).....	4-5
TRAFFIC CONTROL SHEET (TC).....	6

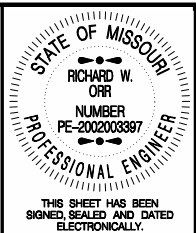

DATE PREPARED
8/20/2024

ROUTE STATE
VAR. MO

DISTRICT SHEET NO.
NW 1

COUNTY
SULLIVAN/LINN

JOB NO.
JST0100


CONTRACT ID.

PROJECT NO.

BRIDGE NO.

LOW VOLUME RESURFACING BASE LOCATION INDEX				
KEY	ROUTE	LOCATION	LENGTH	
1	MM	LINN COUNTY - LOG MILE 0.002 TO LOG MILE 1.953	1.951	
	MM	SULLIVAN COUNTY - LOG MILE 1.953 TO LOG MILE 7.641	5.688	
	MM	LINN COUNTY - LOG MILE 7.641 TO LOG MILE 8.466	0.825	
	MM	EXCEPTIONS (BR. NO. A2099 & A2098)	-0.091	
3	FF	SULLIVAN COUNTY - LOG MILE 0.002 TO LOG MILE 7.731	7.729	
4	H	SULLIVAN COUNTY - LOG MILE 0.002 TO LOG MILE 4.185	4.183	
	H	EXCEPTIONS (BR. NO. B0169)	-0.022	
5	OO	SULLIVAN COUNTY - LOG MILE 0.002 TO LOG MILE 7.943	7.941	
	OO	EXCEPTIONS (BR. NO. N0973 & A0975)	-0.068	
6	Y	SULLIVAN COUNTY - LOG MILE 0.002 TO LOG MILE 5.613	5.611	
7	Z	SULLIVAN COUNTY - LOG MILE 0.002 TO LOG MILE 7.904	7.902	
			APPARENT LENGTH	41.83
			TOTAL CORRECTIONS	-0.181
			STATE LENGTH	41.649

ADD ALTERNATE LOCATION INDEX			
KEY	ROUTE	LOCATION	LENGTH
2	DD	SULLIVAN COUNTY - LOG MILE 0.002 TO LOG MILE 7.594	7.592

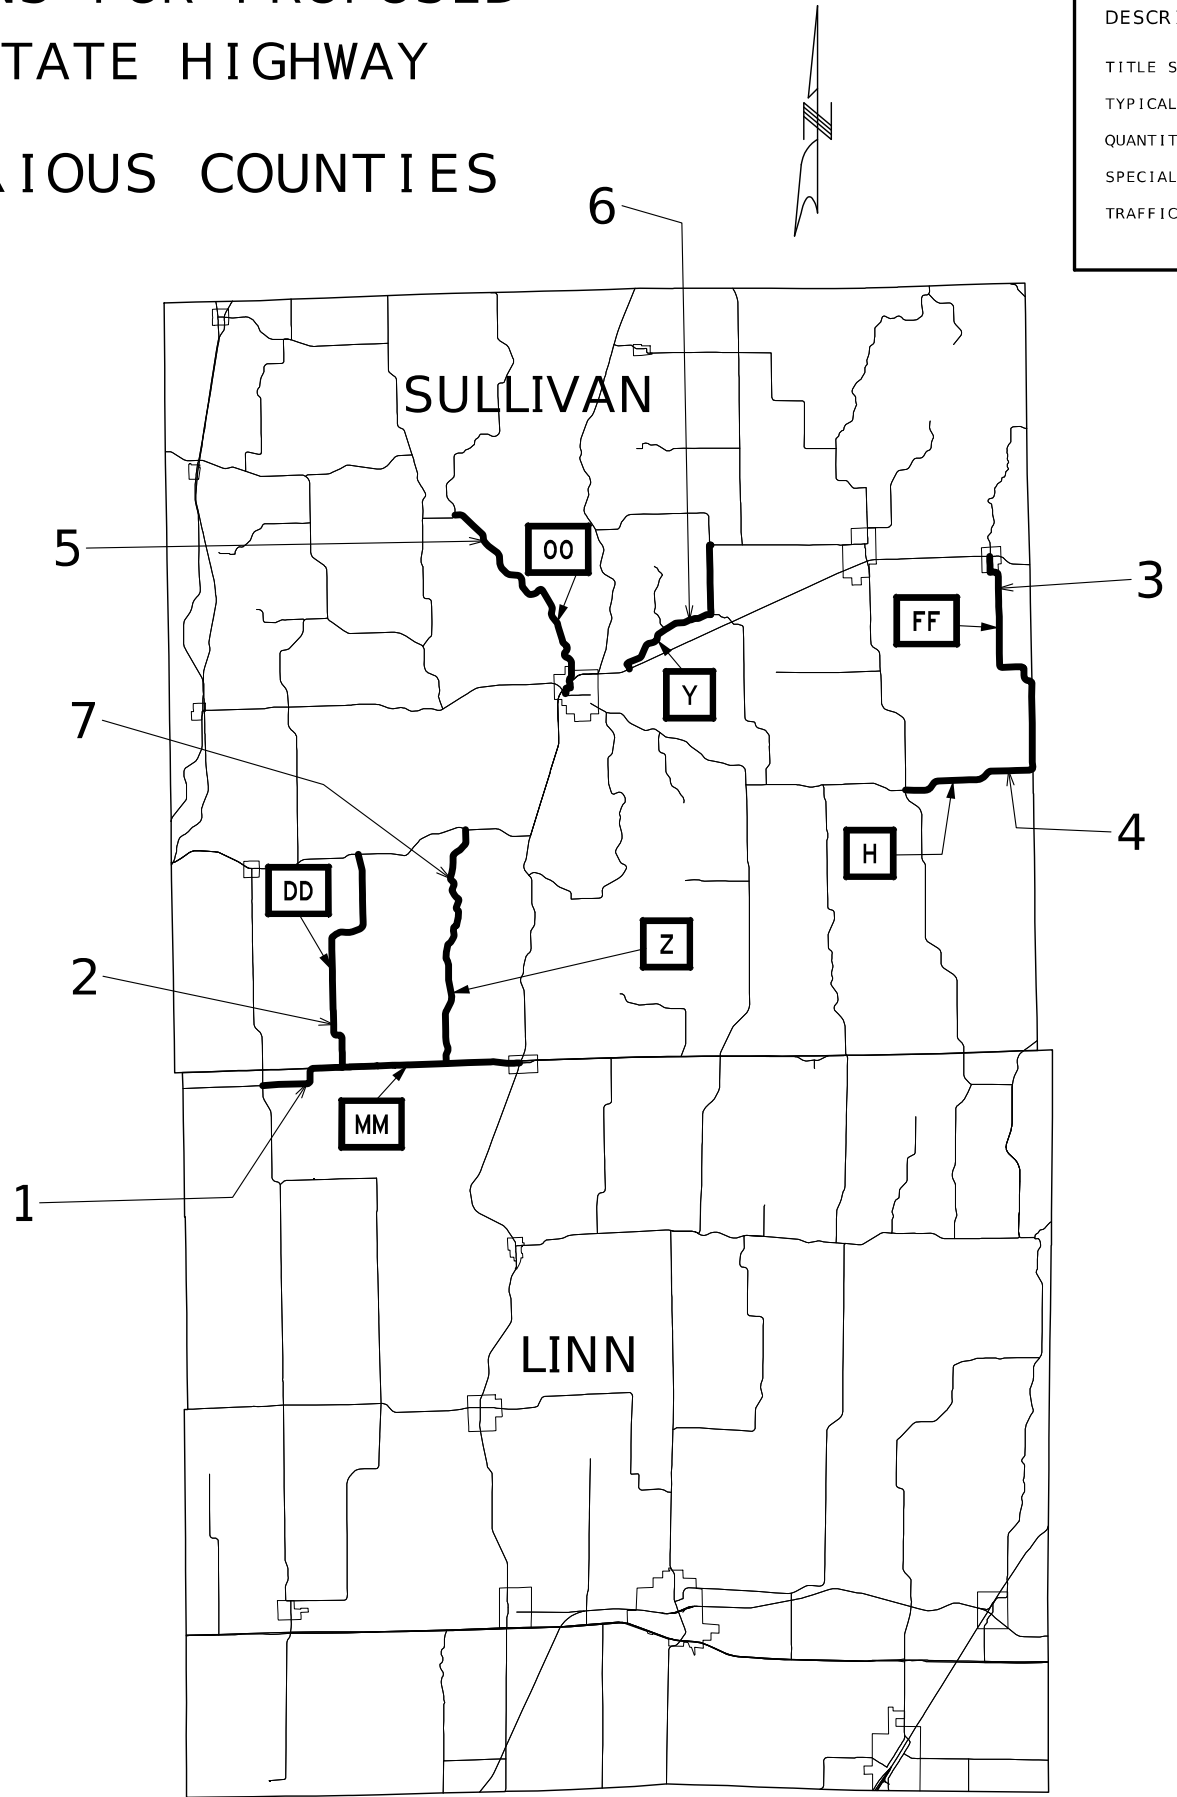


DESCRIPTION	DATE

MISSOURI HIGHWAYS AND TRANSPORTATION COMMISSION

105 WEST CAPITOL
JEFFERSON CITY, MO 65102
1-888-ASK-MODOT (1-888-275-6636)

NOT TO SCALE

*NOTE:
PAVING WILL BE DONE AT FULL WIDTH
OF THE ROADWAY TO ELIMINATE CENTERLINE
JOINT.

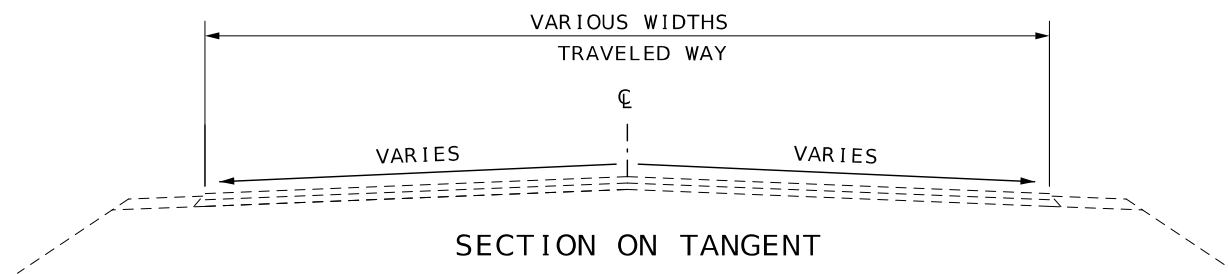


SECTION ON TANGENT EXISTING TYPICAL SECTION

- RTE. MM (LINN) LOG MILE 0.002 TO LOG MILE 1.953 (SULLIVAN COUNTY LINE)
- RTE. MM (SULLIVAN) LOG MILE 1.953 TO LOG MILE 5.348 (W/E BR. A2099)
- RTE. MM (SULLIVAN) LOG MILE 5.382 (E/E BR. A2099) TO LOG MILE 7.641 (LINN COUNTY LINE)
- RTE. MM (LINN) LOG MILE 7.641 TO LOG MILE 7.922 (W/E BR. A2098)
- RTE. MM (LINN) LOG MILE 7.979 (E/E BR. A2098) TO LOG MILE 8.466
- RTE. FF (SULLIVAN) LOG MILE 0.002 TO LOG MILE 7.731
- RTE. H (SULLIVAN) LOG MILE 0.002 TO LOG MILE 2.275 (W/E BR. B0169)
- RTE. H (SULLIVAN) LOG MILE 2.297 (E/E BR. B0169) TO LOG MILE 4.185
- RTE. OO (SULLIVAN) LOG MILE 0.002 TO LOG MILE 2.55 (N/E BR. N0973)
- RTE. OO (SULLIVAN) LOG MILE 2.59 (S/E BR. N0973) TO LOG MILE 7.448 (N/E BR. A0975)
- RTE. OO (SULLIVAN) LOG MILE 7.476 (S/E BR. A0975) TO LOG MILE 7.943
- RTE. Y (SULLIVAN) LOG MILE 0.002 TO LOG MILE 5.613
- RTE. Z (SULLIVAN) LOG MILE 0.002 TO LOG MILE 7.904


- ADD ALTERNATIVE LOCATION 1
- RTE. DD (SULLIVAN) LOG MILE 0.002 TO LOG MILE 7.594

ESTIMATE FACTORS *	
DESCRIPTION	FACTOR
BITUMINOUS PAVEMENT MIXTURE PG58-28H SURFACE LEVELING	1.98 TONS/CY
TACK COAT	EXISTING 0.08 GAL/SY MILLED 0.10 GAL/SY
GRAVEL A OR CRUSHED STONE B	1.6 TONS/CY
PERMANENT AGGREGATE EDGE TREATMENT	1.6 TONS/CY

* FOR INFORMATIONAL PURPOSES ONLY

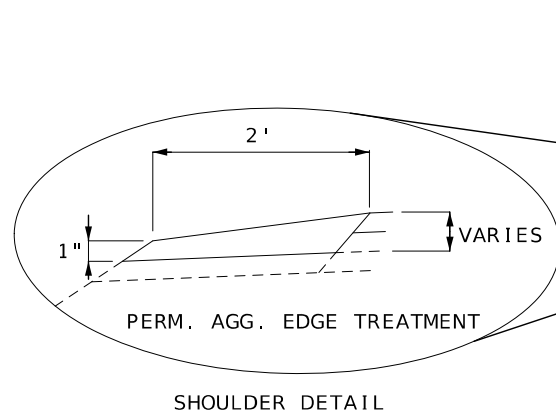

SHOULDER DETAIL

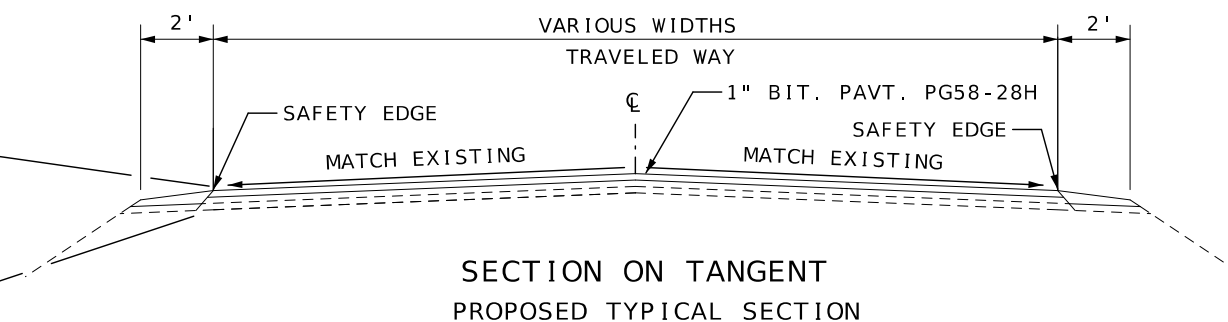


SECTION ON TANGENT PROPOSED TYPICAL SECTION

- RTE. MM (LINN) LOG MILE 0.002 TO LOG MILE 1.953 (SULLIVAN COUNTY LINE)
- RTE. MM (SULLIVAN) LOG MILE 1.953 TO LOG MILE 5.348 (W/E BR. A2099)
- RTE. MM (SULLIVAN) LOG MILE 5.382 (E/E BR. A2099) TO LOG MILE 7.641 (LINN COUNTY LINE)
- RTE. MM (LINN) LOG MILE 7.641 TO LOG MILE 7.922 (W/E BR. A2098)
- RTE. MM (LINN) LOG MILE 7.979 (E/E BR. A2098) TO LOG MILE 8.466
- RTE. FF (SULLIVAN) LOG MILE 0.002 TO LOG MILE 7.731
- RTE. H (SULLIVAN) LOG MILE 0.002 TO LOG MILE 2.275 (W/E BR. B0169)
- RTE. H (SULLIVAN) LOG MILE 2.297 (E/E BR. B0169) TO LOG MILE 4.185
- RTE. OO (SULLIVAN) LOG MILE 0.002 TO LOG MILE 2.55 (N/E BR. N0973)
- RTE. OO (SULLIVAN) LOG MILE 2.59 (S/E BR. N0973) TO LOG MILE 7.448 (N/E BR. A0975)
- RTE. OO (SULLIVAN) LOG MILE 7.476 (S/E BR. A0975) TO LOG MILE 7.943
- RTE. Y (SULLIVAN) LOG MILE 0.002 TO LOG MILE 5.613
- RTE. Z (SULLIVAN) LOG MILE 0.002 TO LOG MILE 7.904

- ADD ALTERNATIVE LOCATION 1
- RTE. DD (SULLIVAN) LOG MILE 0.002 TO LOG MILE 7.594

NOT TO SCALE

TYPICAL SECTIONS
SHEET 1 OF 1

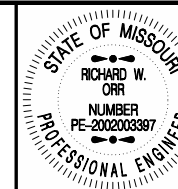

THIS SHEET HAS BEEN
SIGNED, SEALED AND DATED
ELECTRONICALLY.

DATE PREPARED
8/20/2024

ROUTE	STATE
VAR.	MO
DISTRICT	SHEET NO.
NW	2

COUNTY
SULLIVAN/LINN

JOB NO.
JST0100

CONTRACT ID.

PROJECT NO.

BRIDGE NO.

DESCRIPTION	DATE

MISSOURI HIGHWAYS AND TRANSPORTATION
COMMISSION
MoDOT
105 WEST CAPITOL
JEFFERSON CITY, MO 65102
1-888-ASK-MODOT (1-888-275-6636)

REV.

BITUMINOUS PAVEMENT MIXTURE PG58-28H SURFACE LEVELING

LOG MILE	LOG MILE	ROUTE	COUNTY	LENGTH (MI)	WIDTH (FT)	TACK COAT (TONS)	TACK COAT (GAL)	REMARKS	
0.002	5.348	MM	LINN	5.346	23.1	3984.69	5795.92	BEGINNING OF ROUTE TO BR. A2099	
5.382	8.466			3.084	23.1	2298.69	3343.55	BR. A2099 TO END OF ROUTE	
							0.15	0.22	PAVED APPROACHES
						1264.50	--	ADDITIONAL 150 TONS/MILE FOR SURFACE IRREGULARITIES	
						125.67	--	ADDITIONAL 2% FOR SAFETY EDGE	
0.002	7.731	FF	SULLIVAN	7.729	21.3	5311.99	7726.53	BEGINNING OF ROUTE TO END OF ROUTE	
							29.02	42.21	PAVED APPROACHES
							1159.35	--	ADDITIONAL 150 TONS/MILE FOR SURFACE IRREGULARITIES
						106.24	--	ADDITIONAL 2% FOR SAFETY EDGE	
0.000	4.185	H	SULLIVAN	4.185	20.6	2781.74	4046.17	BEGINNING OF ROUTE TO END OF ROUTE	
							627.75	--	ADDITIONAL 150 TONS/MILE FOR SURFACE IRREGULARITIES
							55.34	--	ADDITIONAL 2% FOR SAFETY EDGE
0.002	2.550	OO	SULLIVAN	2.548	21.1	1734.75	2523.27	FROM BEGINNING OF ROUTE TO BR. N0973	
2.590	7.448			4.858	21.1	3307.46	4810.85	FROM BR. N0973 TO BR. A0975	
7.476	7.943			0.467	21.1	317.95	462.47	FROM BR. A0975 TO END OF ROUTE	
						9	1.31	PAVED APPROACHES	
						1180.95	--	ADDITIONAL 150 TONS/MILE FOR SURFACE IRREGULARITIES	
						107.20	--	ADDITIONAL 2% FOR SAFETY EDGE	
0.002	3.457	Y	SULLIVAN	3.455	21.6	2408.00	3502.54	BEGINNING OF ROUTE TO END OF ROUTE	
							47.35	68.87	PAVED APPROACHES
							518.25	--	ADDITIONAL 150 TONS/MILE FOR SURFACE IRREGULARITIES
						48.16	--	ADDITIONAL 2% FOR SAFETY EDGE	
0.002	7.904	Z	SULLIVAN	7.902	23.4	5966.33	8678.29	BEGINNING OF ROUTE TO END OF ROUTE	
							1185.30	--	ADDITIONAL 150 TONS/MILE FOR SURFACE IRREGULARITIES
							119.33	--	ADDITIONAL 2% FOR SAFETY EDGE
ADD ALTERNATE LOCATION 1									
0.002	7.594	DD	SULLIVAN	7.592	21	5144.34	7482.68	BEGINNING OF ROUTE TO END OF ROUTE	
							0.85	1.24	PAVED APPROACHES
							1138.80	--	ADDITIONAL 150 TONS/MILE FOR SURFACE IRREGULARITIES
						102.89	--	ADDITIONAL 2% FOR SAFETY EDGE	
				BASE SUB TOTALS		7673.7	9139.7		
				MM	LINN				
				FF	SULLIVAN	6606.6	7768.7		
				H	SULLIVAN	3465.1	4046.2		
				OO	SULLIVAN	6657.3	7797.9		
				Y	SULLIVAN	3021.8	3571.4		
				Z	SULLIVAN	7271.0	8678.3		
				BASE TOTALS		34695.5	41002		
				BASE PAY TOTALS		34695.5	41002		
				ADD ALTERNATE PAY TOTAL					
				DD	SULLIVAN	6386.9	7484		

ROUTE	COUNTY	LENGTH (MI)	WIDTH (FT)	TACK COAT (TONS)	TACK COAT (GAL)
MM	LINN				
FF	SULLIVAN				
H	SULLIVAN				
OO	SULLIVAN				
Y	SULLIVAN				
Z	SULLIVAN				
BASE TOTALS				34695.5	41002
BASE PAY TOTALS				34695.5	41002
ADD ALTERNATE PAY TOTAL					
DD	SULLIVAN			6386.9	7484


ADJUSTING MANHOLE	
ROUTE	EACH
OO	2
PAY TOTAL	2

**MOBILIZATION
LUMP SUM = 1**

COLD MIX PATCHING*			
ROUTE	COUNTY	REMOVAL OF DAMAGE PAVEMENT (S.Y.)	REPLACEMENT OF DAMAGED PAVEMENT (TONS)
MM	LINN	399.85	159.94
FF	SULLIVAN	338.04	135.22
H	SULLIVAN	176.09	70.44
OO	SULLIVAN	341.10	136.44
Y	SULLIVAN	153.24	61.30
Z	SULLIVAN	379.68	151.87
BASE SUB TOTAL		1,788.00	715.21
BASE PAY TOTAL		1,788.0	715.2
ADD ALTERNATE LOCATION 1			
DD	SULLIVAN	327.37	130.95
PAY TOTAL		327.4	131

PERMANENT AGGREGATE EDGE TREATMENT								
LOG MILE FROM	LOG MILE TO	ROUTE	COUNTY	LENGTH (MI)	WIDTH (FT)	DEPTH (IN)	QUANTITY (TONS)	REMARKS
0.002	2.550	OO	SULLIVAN	2.548	2	2	398.62	FROM BEGINNING OF ROUTE TO BR. N0973
2.590	7.448			4.858	2	2	760.01	FROM BR. N0973 TO BR. A0975
7.476	7.943			0.467	2	2	73.06	FROM BR. A0975 TO END OF ROUTE
SUB TOTAL							1231.69	
0.002	7.731	FF	SULLIVAN	7.729	2	2	1209.16	BEGINNING OF ROUTE TO END OF ROUTE
0.000	2.275			2.275	2	2	355.91	BEGINNING OF ROUTE TO BR. B0169
2.297	4.185			1.888	2	2	295.37	FROM BR. B0169 TO END OF ROUTE
SUB TOTAL							651.28	
0.002	5.348	MM	LINN	5.346	2	2	836.35	BEGINNING OF ROUTE TO BR. A2099
5.382	8.466			3.084	2	2	482.47	BR. A2099 TO END OF ROUTE
SUB TOTAL							1318.82	
0.002	3.457	Y	SULLIVAN	3.455	2	2	540.52	BEGINNING OF ROUTE TO END OF ROUTE
0.002	7.904			Z	SULLIVAN	7.902	2	2
				BASE SUB TOTAL			6187.69	
				BASE PAY TOTAL			6187.7	

ADD ALTERNATE LOCATION 1								
LOG MILE	LOG MILE	ROUTE	COUNTY	LENGTH (MI)	WIDTH (FT)	DEPTH (IN)	QUANTITY (TONS)	REMARKS
0.002	7.594	DD	SULLIVAN	7.592	2	2	1187.73	BEGINNING OF ROUTE TO END OF ROUTE
				PAY TOTAL			1187.7	

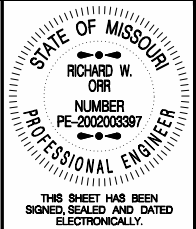

DATE PREPARED
8/20/2024

ROUTE
VAR.

STATE
MO

DISTRICT
NW

SHEET NO.
3

COUNTY
SULLIVAN/LINN

JOB NO.
JST0100

CONTRACT ID.

PROJECT NO.


BRIDGE NO.

DATE	DESCRIPTION

MISSOURI HIGHWAYS AND TRANSPORTATION COMMISSION

MoDOT

105 WEST CAPITOL
JEFFERSON CITY, MO 65102
1-888-ASK-MODOT (1-888-275-6636)

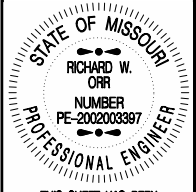


THIS SHEET HAS BEEN SIGNED, SEALED AND DATED ELECTRONICALLY.

DATE PREPARED
8/20/2024
ROUTE
VAR.
DISTRICT
NW
COUNTY
SULLIVAN/LINN
JOB NO.
JST0100
CONTRACT ID.
PROJECT NO.
BRIDGE NO.

DATE	DESCRIPTION

MISSOURI HIGHWAYS AND TRANSPORTATION COMMISSION
105 WEST CAPITOL
JEFFERSON CITY, MO 65102
1-888-ASK-MODOT (1-888-275-6636)

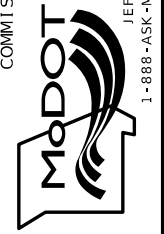

LOG MILE		ROUTE	COUNTY	LENGTH (FT)	4" INT. YELLOW (FT)	4" SOLID YELLOW (FT)	REMARKS
FROM	TO						
0	4.184	H	SULLIVAN	22091.52	0	44183.04	D
TOTALS				0.00	44,183.04		
PAY TOTAL					44,183		

LOG MILE		ROUTE	COUNTY	LENGTH (FT)	4" INT. YELLOW (FT)	4" SOLID YELLOW (FT)	REMARKS
FROM	TO						
0	0.042	Z	SULLIVAN	221.76	0	443.52	D
0.042	0.269	Z	SULLIVAN	1198.56	299.64	0	A
0.269	0.445	Z	SULLIVAN	929.28	232.32	929.28	S
0.445	1.161	Z	SULLIVAN	3780.48	0	7560.96	D
1.161	1.5	Z	SULLIVAN	1789.92	447.48	1789.92	S
1.5	2.547	Z	SULLIVAN	5528.16	0	11056.32	D
2.547	2.602	Z	SULLIVAN	290.4	72.6	290.4	S
2.602	4.17	Z	SULLIVAN	8279.04	0	16558.08	D
4.17	4.49	Z	SULLIVAN	1689.6	422.4	1689.6	S
4.49	6.865	Z	SULLIVAN	12540	0	25080	D
6.865	7.243	Z	SULLIVAN	1995.84	498.96	1995.84	S
7.243	7.903	Z	SULLIVAN	3484.8	0	6969.6	D
TOTALS				1,973.40	74,363.52		
PAY TOTAL					76,337		

LOG MILE		ROUTE	COUNTY	LENGTH (FT)	4" INT. YELLOW (FT)	4" SOLID YELLOW (FT)	4" SOLID WHITE (FT)	REMARKS
FROM	TO							
0	6.96	OO	SULLIVAN	36749			73498	
0	2.7	OO	SULLIVAN	14256	0	28512		D
2.7	2.79	OO	SULLIVAN	475.2	118.8	475.2		S
2.79	2.855	OO	SULLIVAN	343.2	0	686.4		D
2.855	2.954	OO	SULLIVAN	522.72	130.68	522.72		S
2.954	4.192	OO	SULLIVAN	6536.64	0	13073.28		D
4.192	4.552	OO	SULLIVAN	1900.8	475.2	1900.8		S
4.552	5.71	OO	SULLIVAN	6114.24	0	12228.48		D
5.71	5.793	OO	SULLIVAN	438.24	109.56	438.24		S
5.793	6.991	OO	SULLIVAN	6325.44	0	12650.88		D
6.991	7.17	OO	SULLIVAN	945.12	236.28	945.12		S
TOTALS				1,070.52	71,433.12			
PAY TOTAL					72,504	73,498		


TABLE	ROUTE	COUNTY	4" YELLOW (FT)	4" WHITE (FT)
1	MM	LINN/SULLIVAN	59,832	0
3	FF	SULLIVAN	76,153	0
4	H	SULLIVAN	44,183	0
5	OO	SULLIVAN	72,504	73,498
6	Y	SULLIVAN	47,743	0
7	Z	SULLIVAN	76,337	0
BASE PAY TOTAL			376,752	73,498
ADD ALTERNATE LOCATION 1				
2	DD	SULLIVAN	70,525	0
ADD ALT. PAY TOTAL			70,525	0

LOG MILE		ROUTE	COUNTY	LENGTH (FT)	4" INT. YELLOW (FT)	4" SOLID YELLOW (FT)	REMARKS
FROM	TO						
0	0.354	Y	SULLIVAN	1869.12	0	3738.24	D
0.354	0.799	Y	SULLIVAN	2349.6	587.4	2349.6	S
0.799	0.857	Y	SULLIVAN	306.24	0	612.48	D
0.857	0.94	Y	SULLIVAN	438.24	109.56	438.24	S
0.94	1.731	Y	SULLIVAN	4176.48	0	8352.96	D
1.731	2.107	Y	SULLIVAN	1985.28	496.32	1985.28	S
2.107	2.659	Y	SULLIVAN	2914.56	0	5829.12	D
2.659	2.755	Y	SULLIVAN	506.88	126.72	506.88	S
2.755	2.835	Y	SULLIVAN	422.4	0	844.8	D
2.835	2.909	Y	SULLIVAN	390.72	97.68	390.72	S
2.909	3.539	Y	SULLIVAN	3326.4	0	6652.8	D
3.539	4.367	Y	SULLIVAN	4371.84	1092.96	4371.84	S
4.367	4.444	Y	SULLIVAN	406.56	0	813.12	D
4.444	4.531	Y	SULLIVAN	459.36	114.84	459.36	S
4.531	4.749	Y	SULLIVAN	1151.04	0	2302.08	D
4.749	4.924	Y	SULLIVAN	924	231	924	S
4.924	5.022	Y	SULLIVAN	517.44	129.36	0	A
5.022	5.541	Y	SULLIVAN	2740.32	685.08	2740.32	S
5.541	5.613	Y	SULLIVAN	380.16	0	760.32	D
TOTALS				3,670.92	44,072.16		
PAY TOTAL					47,743		


SIGN NO	SIGN	SIZE (in.)	AREA (FT.2)	QTY.	TOTAL AREA (FT.2)	DESCRIPTION
10	W08-12	48 X 48	16	16	256	ROAD CLOSING AHEAD
20	W020-3	48 X 48	16	17	272	ROAD CLOSED 500 FT
55	W020-3	48 X 48	16	17	272	ROAD CLOSED
56	R11-2	48 X 30	10	17	170	
CONSTRUCTION SIGNS TOTAL						970
					34	TYPE III MOVEABLE BARRICADE
					1*	TRUCK OR TRAILER MOUNTED ATTENUATOR (TMA)
					17	FLAGGER
TOTAL						1

*TRUCK OR TRAILER MOUNTED ATTENUATOR (TMA) COSTS ARE NOT INCLUDED IN THE "MISC. LUMP SUM TRAFFIC CONTROL PAY ITEMS AND SHALL BE PROVIDED BY THE CONTRACTOR AT NO DIRECT PAY.


LENGTH (FT)	WIDTH (FT)	DEPTH (IN.)	TONS	REMARKS
10	20	2	527.41	267 LOCATIONS
PAY TOTAL			527	

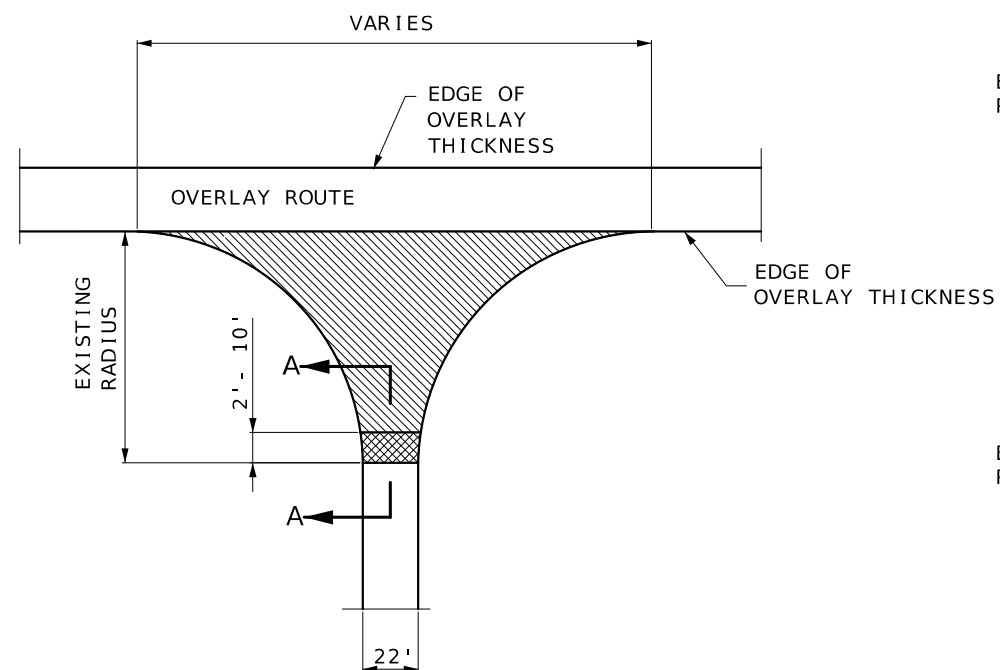



TYPICAL STATE ROUTE JUNCTION

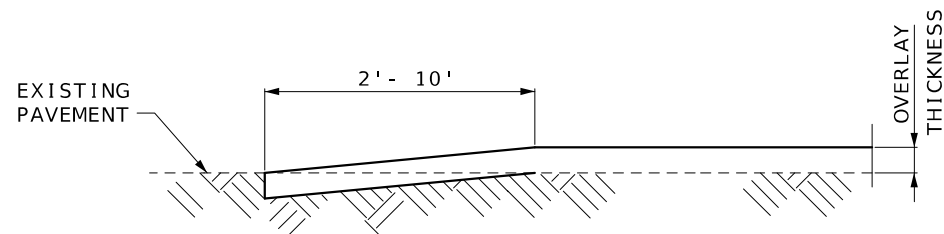

SECTION A-A
TYPICAL STATE ROUTE JUNCTION
(COLDMILLED TRANSITION)

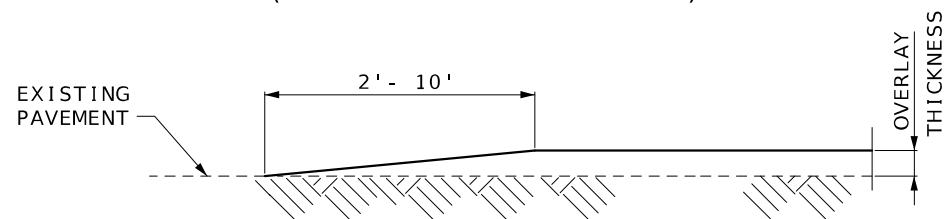


ALTERNATE SECTION A-A
TYPICAL STATE ROUTE JUNCTION
(TAPERED TRANSITION)

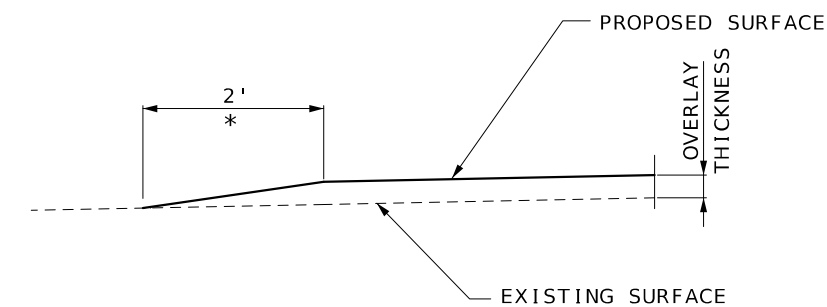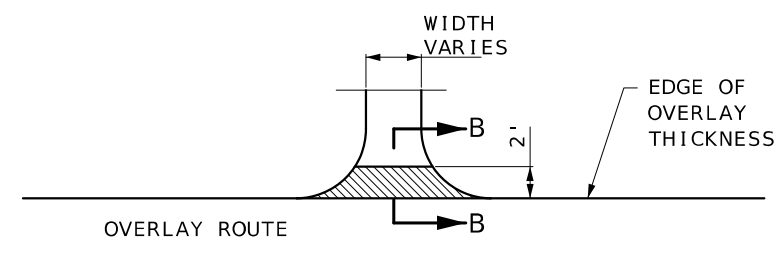


SECTION B-B


TYPICAL ENTRANCE
(FIELD, PRIVATE OR COUNTY ROAD)
* TAPER AT 1:1 FOR FIELD ENTRANCE

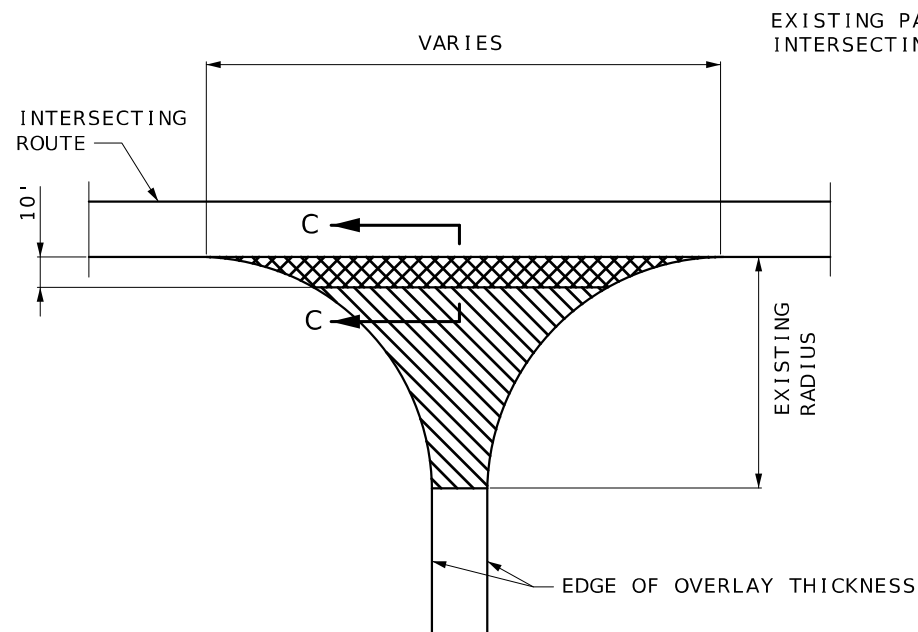

BEGINNING AND END OF PROJECT
AT INTERSECTING ROUTE

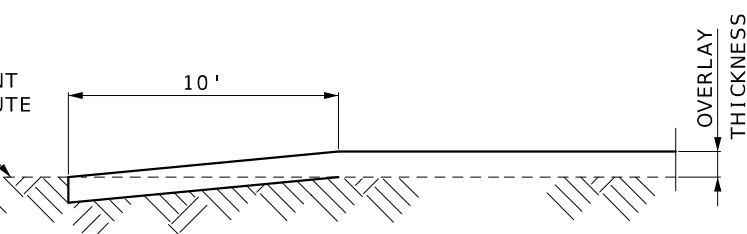


SECTION C-C
DEPTH TRANSITIONS
BEGINNING AND END OF PROJECT
AT INTERSECTING ROUTE

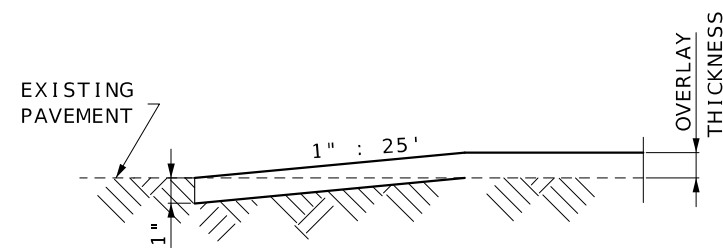

TRAVELWAY DEPTH TRANSITIONS
BEGINNING AND END OF PROJECT
NOT AT INTERSECTING ROUTE
AND AT EXCEPTIONS

DEPTH TRANSITIONS
SPECIAL SHEET 1 OF 2

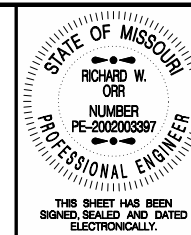

THIS SHEET HAS BEEN SIGNED, SEALED AND DATED ELECTRONICALLY.

DATE PREPARED
8/20/2024

ROUTE	STATE
VAR.	MO
DISTRICT	SHEET NO.
NW	4

COUNTY
SULLIVAN/LINN

JOB NO.
JST0100

CONTRACT ID.

PROJECT NO.

BRIDGE NO.



DESCRIPTION	DATE

MISSOURI HIGHWAYS AND TRANSPORTATION COMMISSION
105 WEST CAPITOL JEFFERSON CITY, MO 65102
1-888-ASK-MODOT (1-888-275-6636)



10' PERPENDICULAR PAST RADIUS OF OVERLAY ROUTE

10' PERPENDICULAR PAST RADIUS OF OVERLAY ROUTE

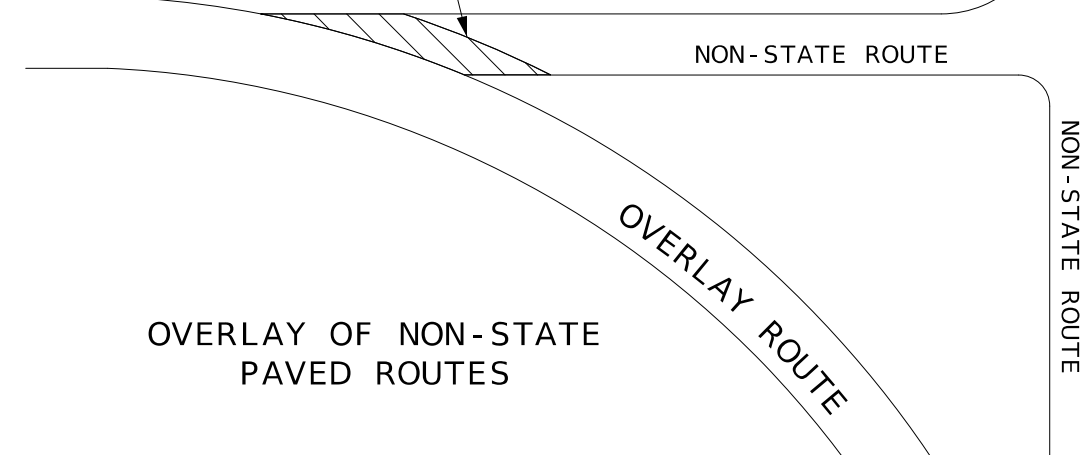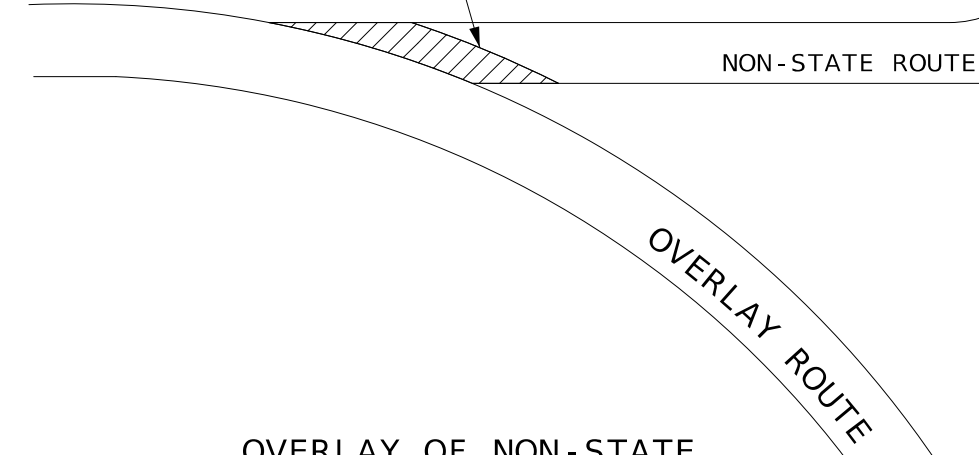


OVERLAY OF NON-STATE AGGREGATE ROUTES


OVERLAY OF NON-STATE PAVED ROUTES

10' PERPENDICULAR PAST RADIUS OF OVERLAY ROUTE


10' PERPENDICULAR PAST RADIUS OF OVERLAY ROUTE

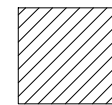

GRAVEL (A) OR CRUSHED STONE (B)

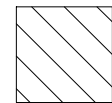

PAVEMENT RESURFACING

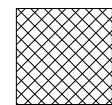

MODIFIED COLDMILL RESURFACING

OVERLAY ROUTE

STATE ROUTE

10' PERPENDICULAR PAST RADIUS OF OVERLAY ROUTE

10' PERPENDICULAR BEFORE RADIUS OF STATE ROUTE

CONNECTING ROAD

NOT TO SCALE

OVERLAY OF STATE ROUTES

OVERLAY PLAN
SPECIAL SHEET 2 OF 2



THIS SHEET HAS BEEN SIGNED, SEALED AND DATED ELECTRONICALLY.

DATE PREPARED 8/20/2024	
ROUTE VAR.	STATE MO
DISTRICT NW	SHEET NO. 5
COUNTY SULLIVAN/LINN	
JOB NO. JST0100	
CONTRACT ID.	
PROJECT NO.	
BRIDGE NO.	

DESCRIPTION	DATE



MISSOURI HIGHWAYS AND TRANSPORTATION COMMISSION

105 WEST CAPITOL
JEFFERSON CITY, MO 65102
1-888-ASK-MODOT (1-888-275-6636)



TRAFFIC CONTROL LEGEND

- = SIGN
- = FLAGGER
- = TYPE III BARRICADE
- = WORK AREA

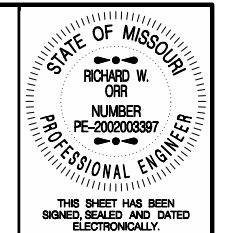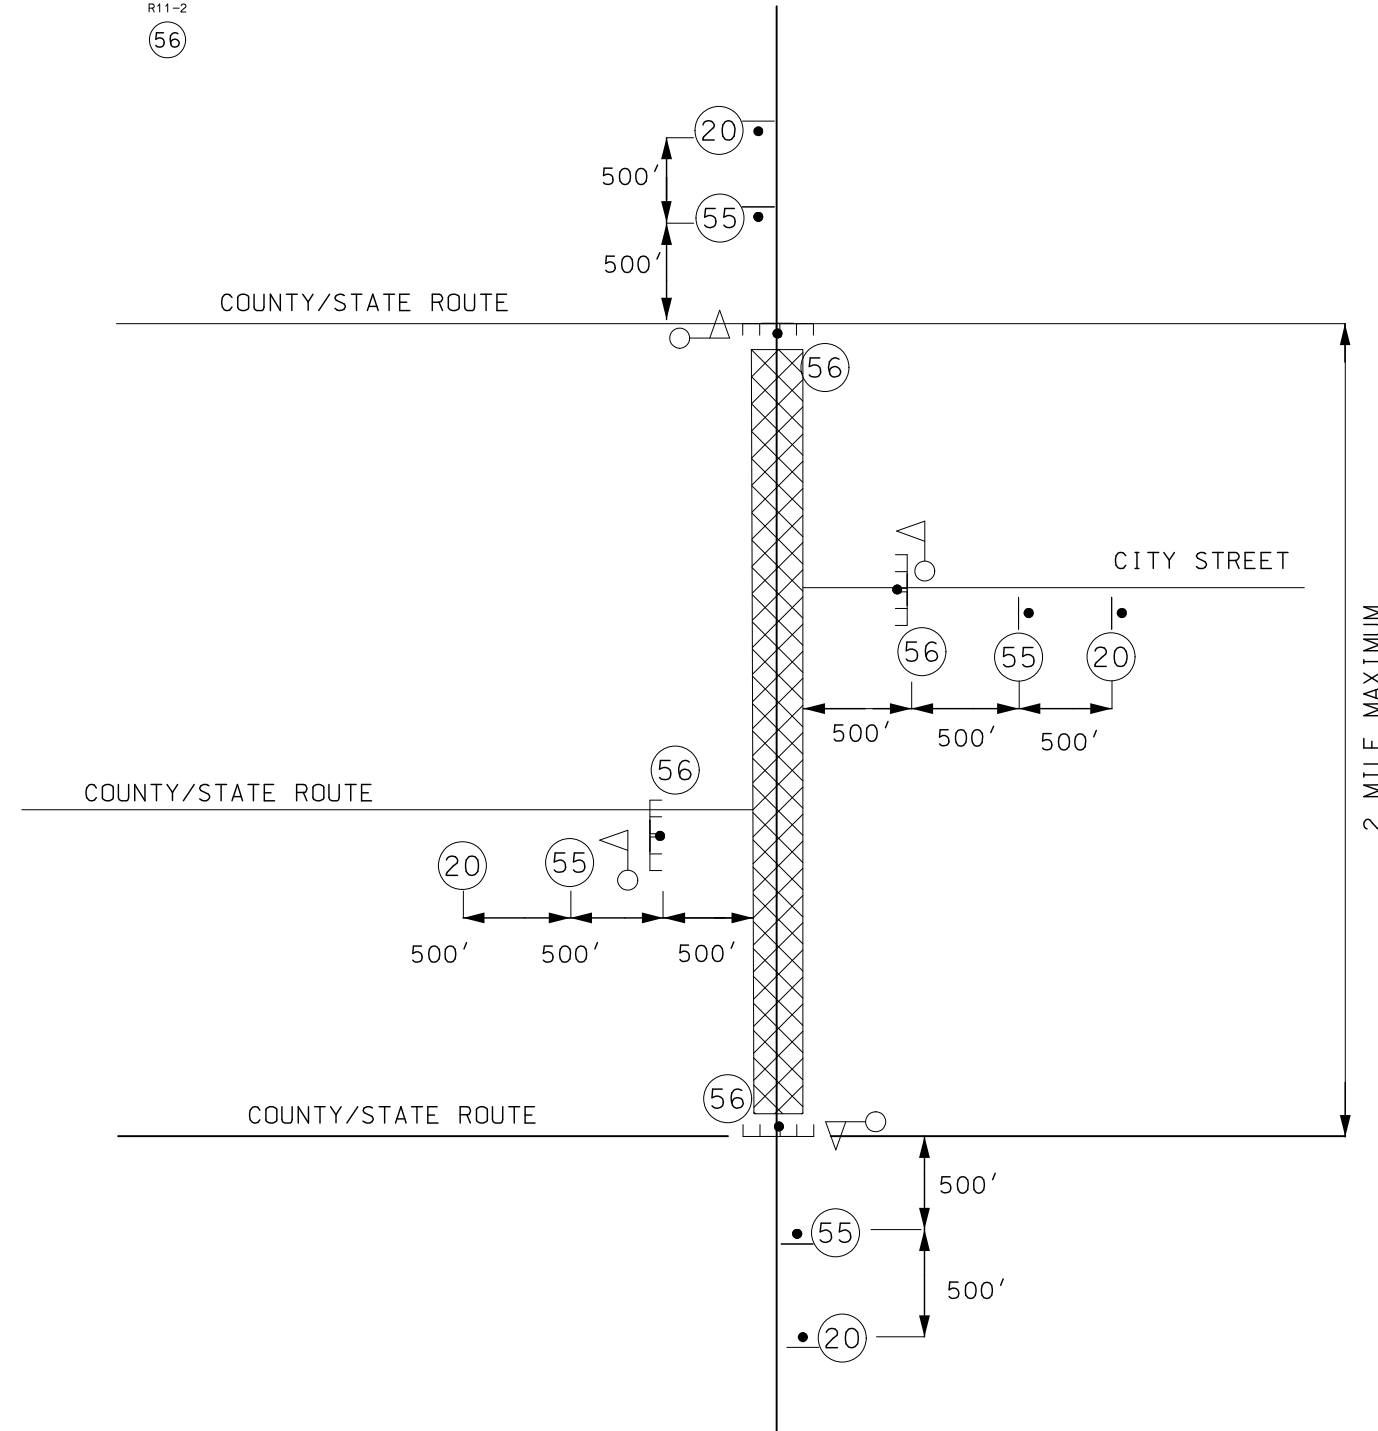

THIS SHEET HAS BEEN SIGNED, SEALED AND DATED ELECTRONICALLY.

DATE PREPARED 8/20/2024

ROUTE STATE

VAR. MO

DISTRICT SHEET NO.

NW 6

COUNTY

SULLIVAN/LINN

JOB NO.

JST0100

CONTRACT ID.

PROJECT NO.

BRIDGE NO.

DATE	DESCRIPTION

MISSOURI HIGHWAYS AND TRANSPORTATION COMMISSION

105 WEST CAPITOL
JEFFERSON CITY, MO 65102
1-888-ASK-MODOT (1-888-273-6636)

NOTE: THIS SHEET IS SUPPLEMENTAL TO STANDARD PLAN 616.20

NOT TO SCALE

TRAFFIC CONTROL SHEET 1 OF 1

REV.