

Christopher Alan West
08/05/2024 1:49:18 PM
CHRISTOPHER ALAN WEST - CIVIL
MO-PE-2014017034

DATE PREPARED
8/2/2024

ROUTE STATE
470/291 MO

DISTRICT SHEET NO.
KC 1

COUNTY
JACKSON

JOB NO.
JKU0115

CONTRACT ID.

PROJECT NO.

BRIDGE NO.

DESCRIPTION

DATE

MISSOURI HIGHWAYS AND TRANSPORTATION COMMISSION

105 WEST CAPITOL
JEFFERSON CITY, MO 65102
1-888-ASK-MODOT (1-888-275-6636)

MoDOT

MoDOT logo

MoDOT logo

Cut Area	14.1 SF	Fill Area	0.0 SF
Cut Vol.	13 CY	Fill Vol.	0 CY

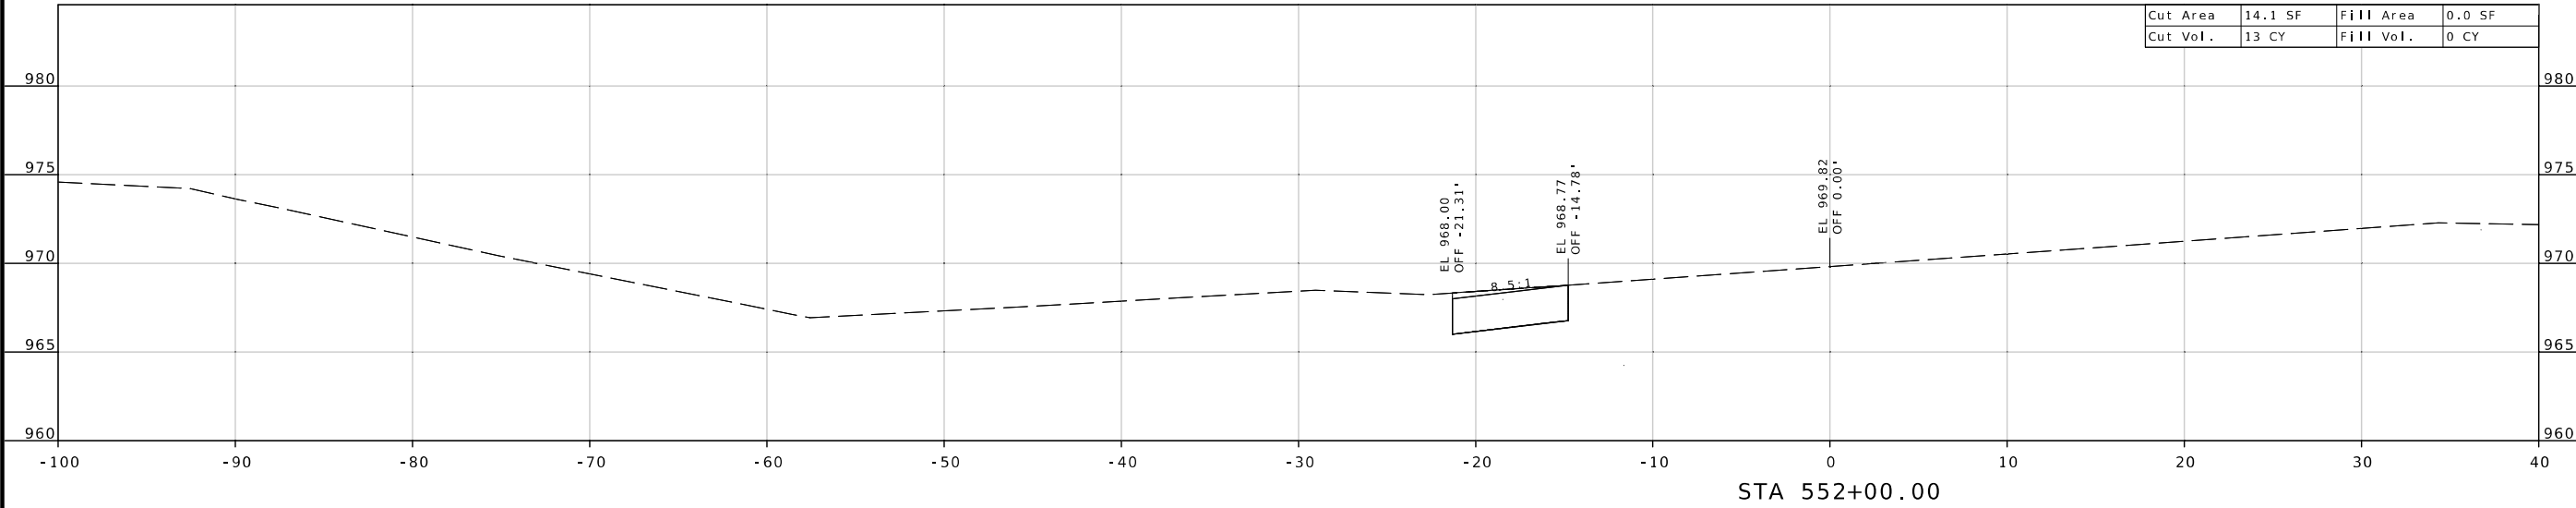

Cut Area	0.0 SF	Fill Area	0.0 SF
Cut Vol.	0 CY	Fill Vol.	0 CY

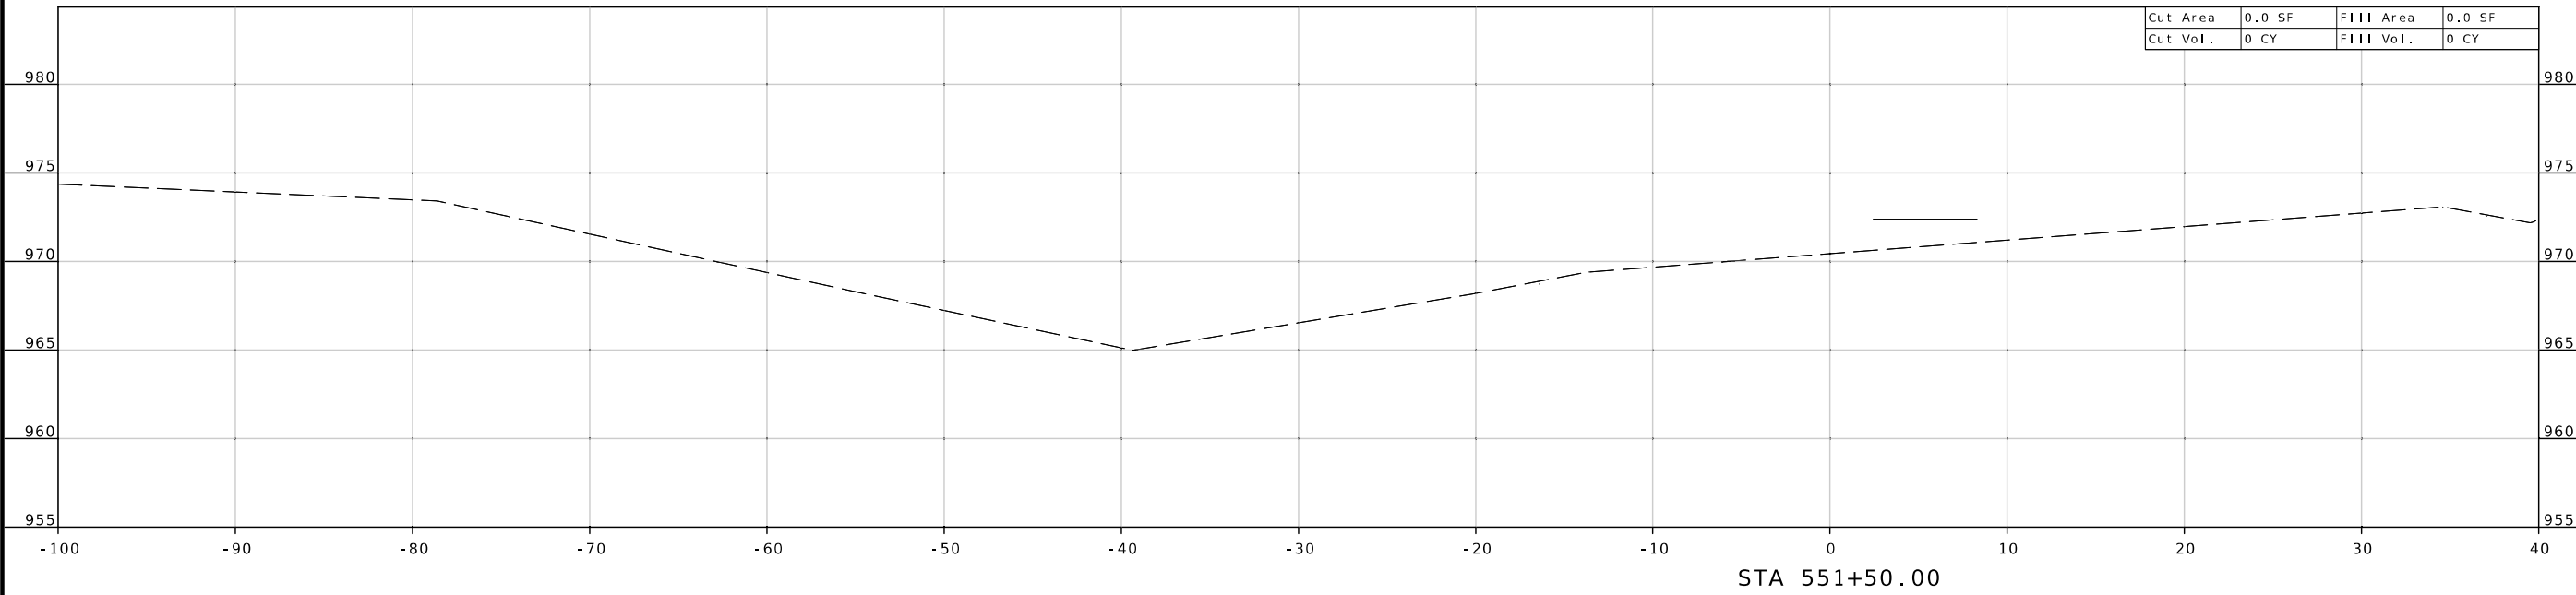

470/291 CROSS SECTION
SHEET 1 OF 5

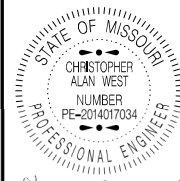

DATE PREPARED
8/2/2024

ROUTE STATE
470/291 MO

DISTRICT SHEET NO.
KC 2

COUNTY
JACKSON

JOB NO.
JKU0115

CONTRACT ID.



PROJECT NO.


BRIDGE NO.

DATE	DESCRIPTION

MISSOURI HIGHWAYS AND TRANSPORTATION COMMISSION

105 WEST CAPITOL
JEFFERSON CITY, MO 65102
1-888-ASK-MODOT (1-888-275-6636)

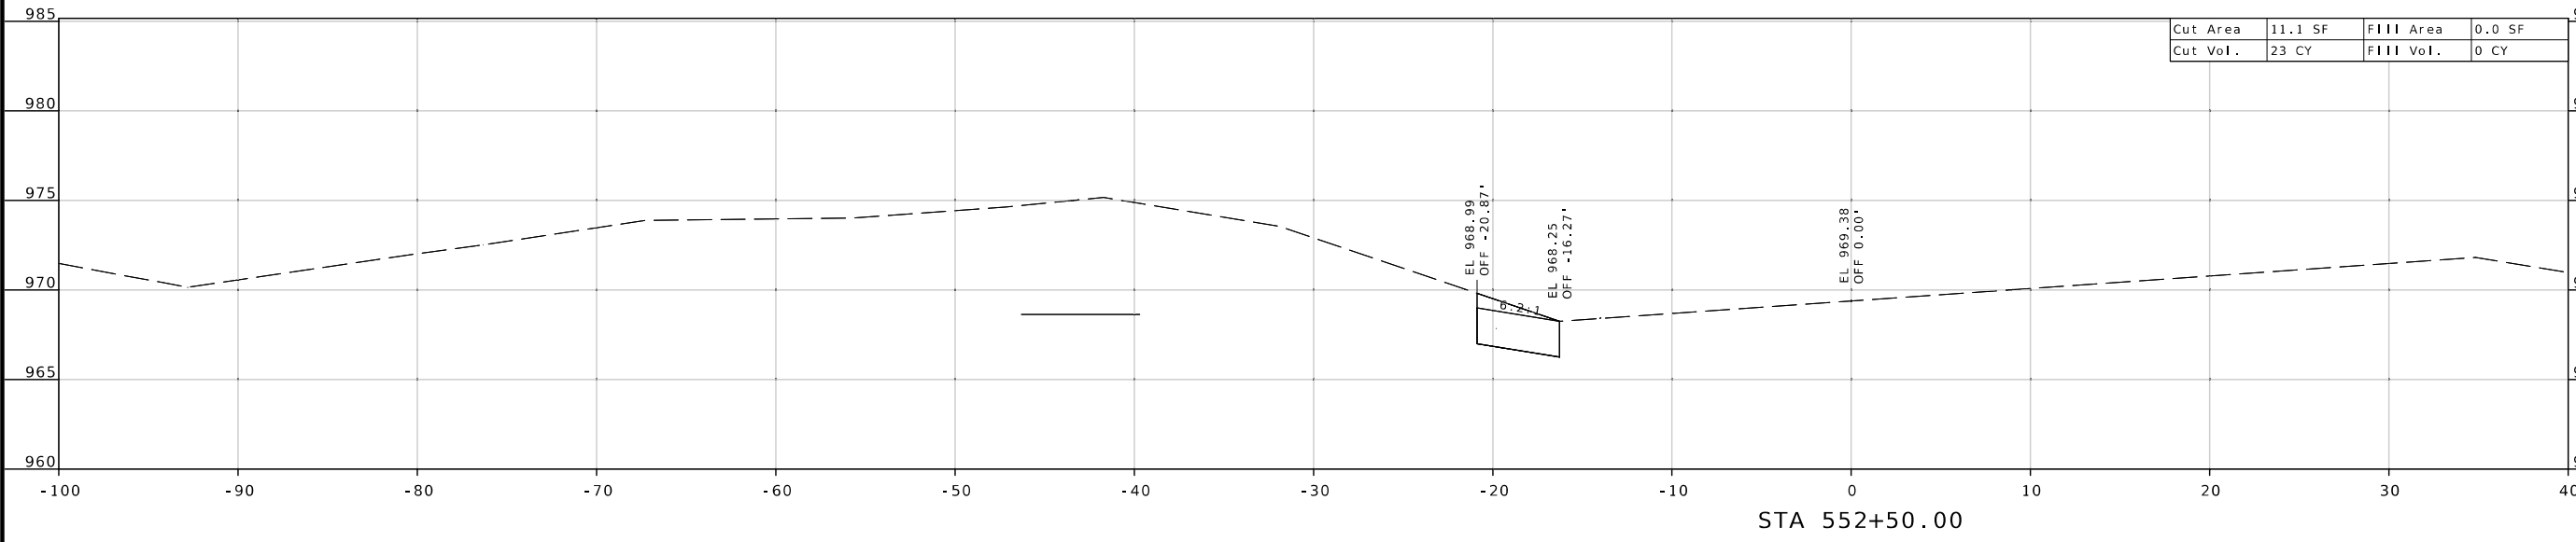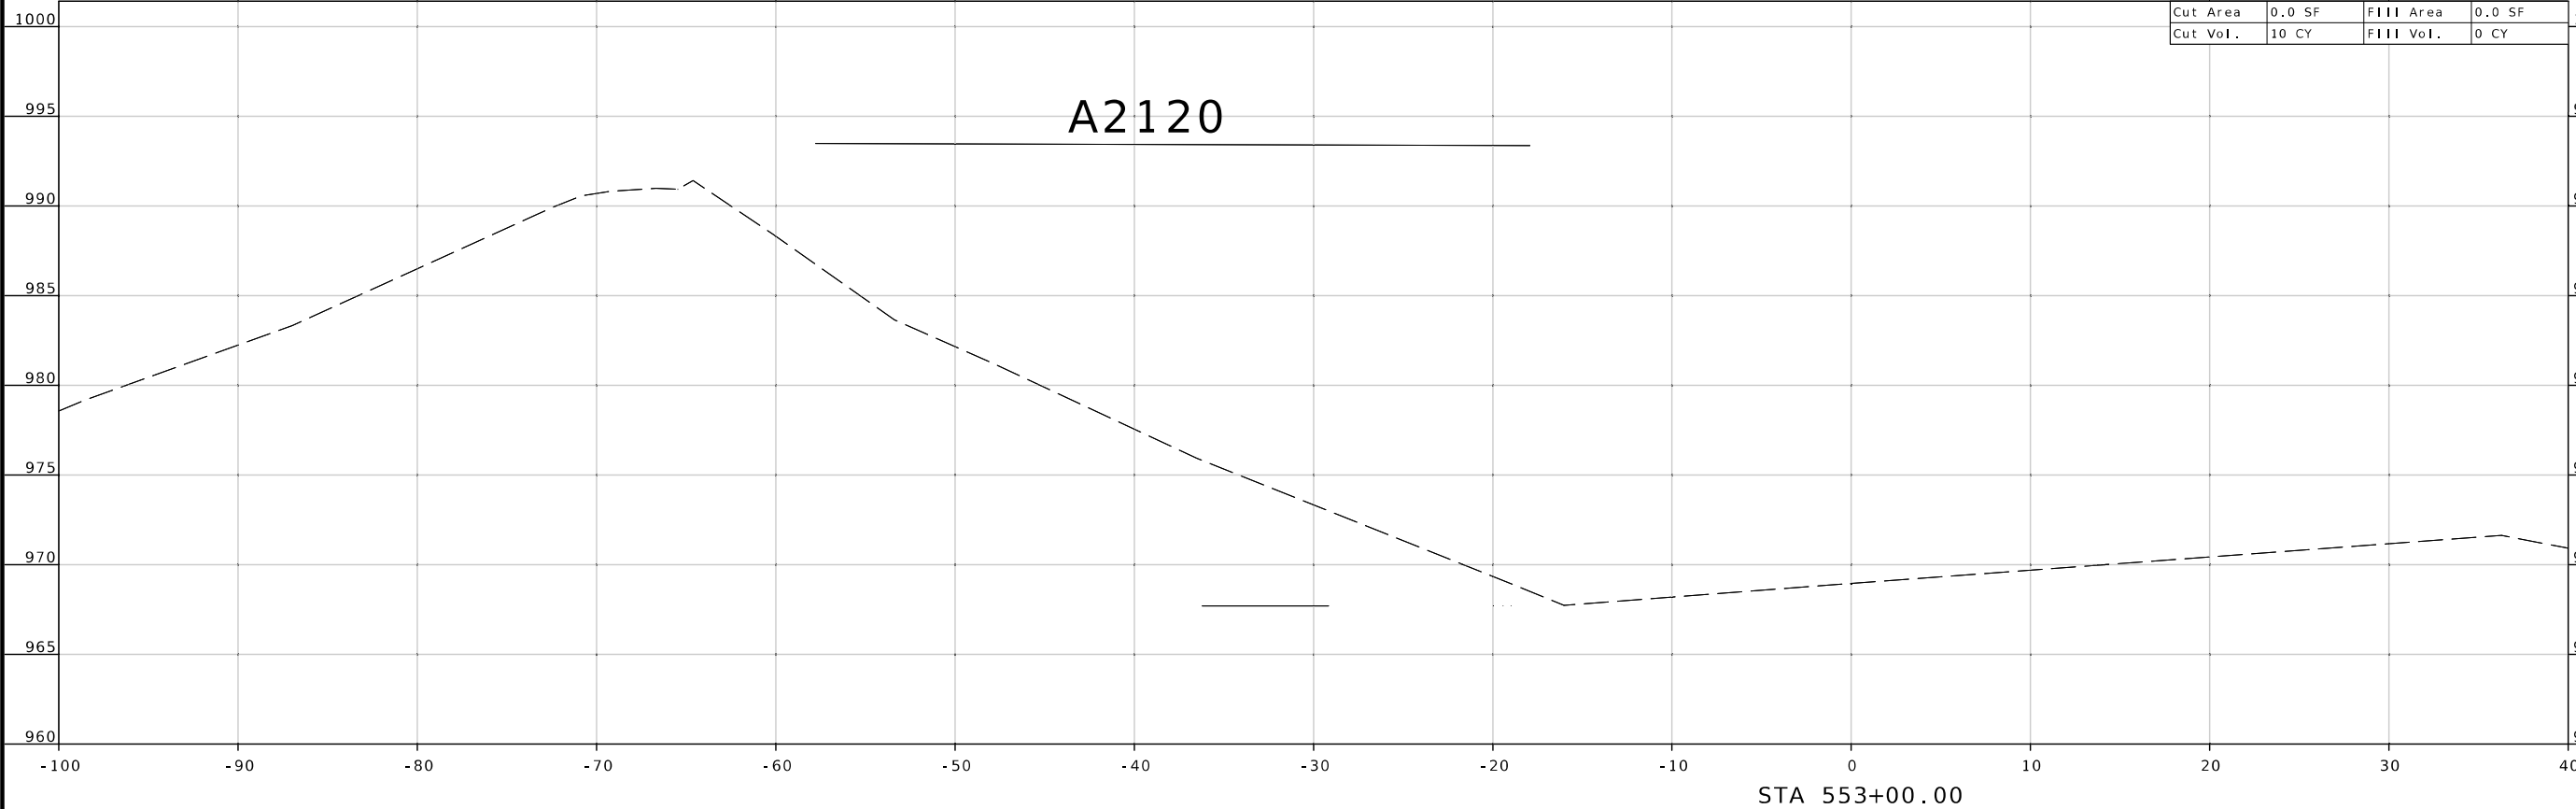

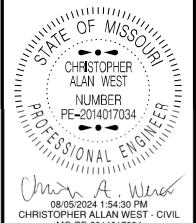

DATE PREPARED
8/2/2024

ROUTE STATE
470/291 MO

DISTRICT SHEET NO.
KC 3



COUNTY
JACKSON

JOB NO.
JKU0115

CONTRACT ID.

PROJECT NO.

BRIDGE NO.

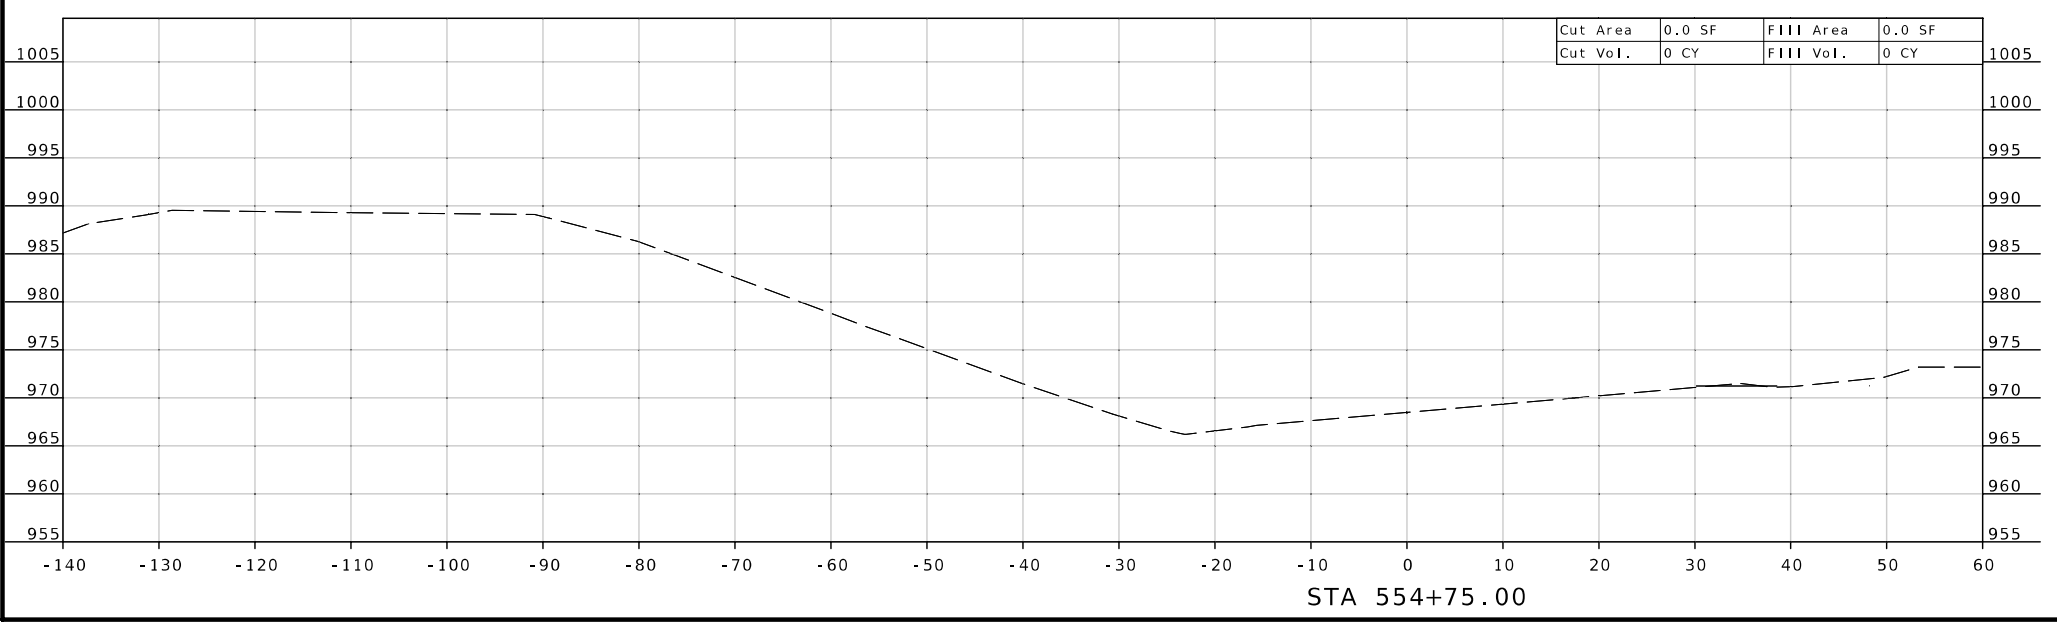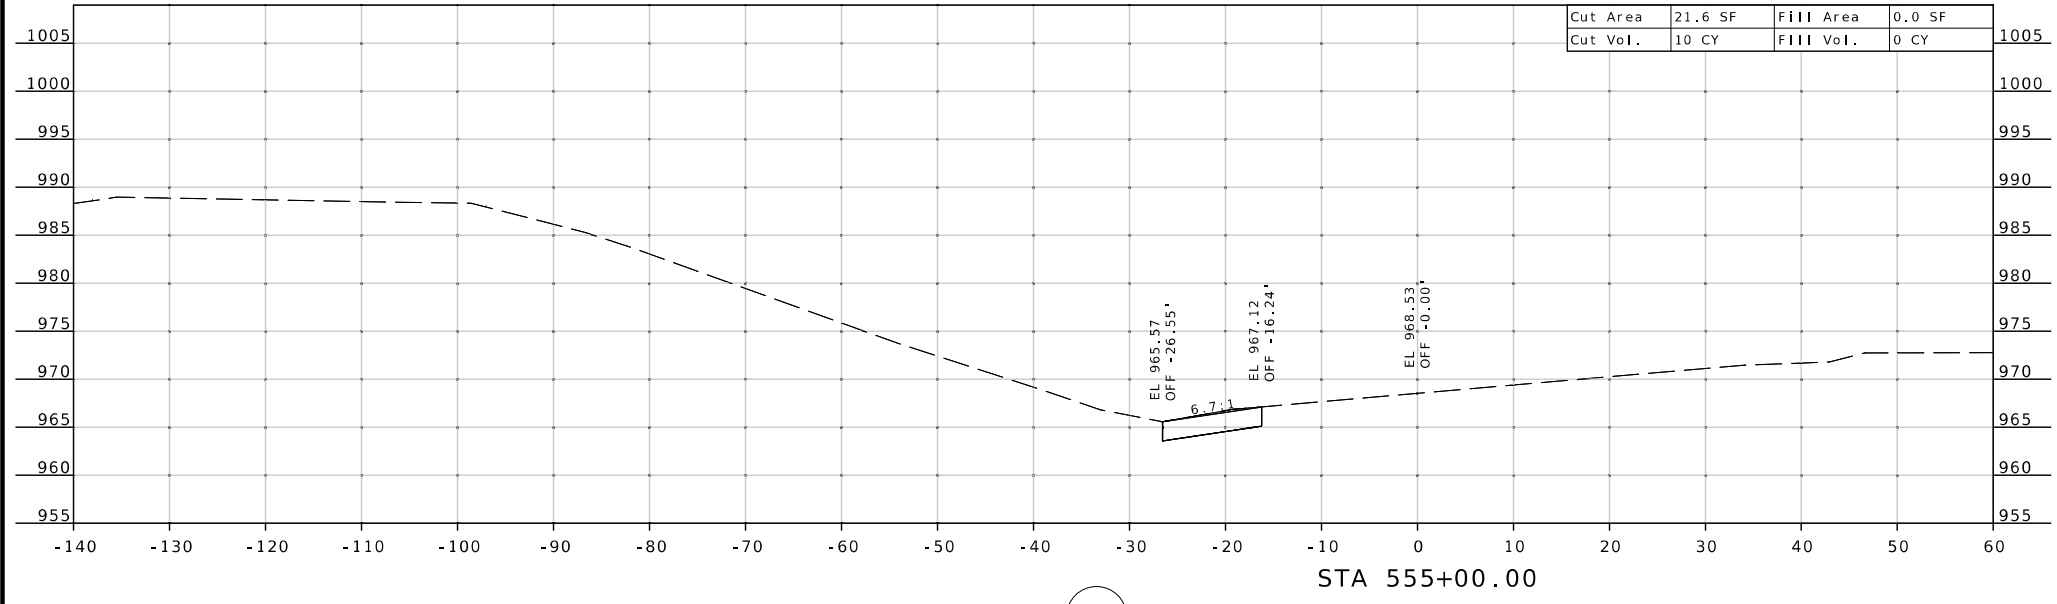


DATE	DESCRIPTION

MISSOURI HIGHWAYS AND TRANSPORTATION COMMISSION

MoDOT

105 WEST CAPITOL
JEFFERSON CITY, MO 65102
1-888-ASK-MODOT (1-888-275-6636)

470/291 CROSS SECTION
SHEET 3 OF 5

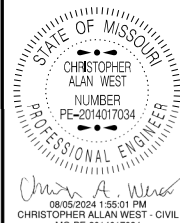

DATE PREPARED
8/2/2024

ROUTE 470/291 STATE MO
DISTRICT KC SHEET NO. 4

COUNTY
JACKSON

JOB NO.
JKU0115

CONTRACT ID.

PROJECT NO.



BRIDGE NO.

DATE	DESCRIPTION

MISSOURI HIGHWAYS AND TRANSPORTATION COMMISSION



105 WEST CAPITOL
JEFFERSON CITY, MO 65102
1-888-ASK-MODOT (1-888-273-6636)

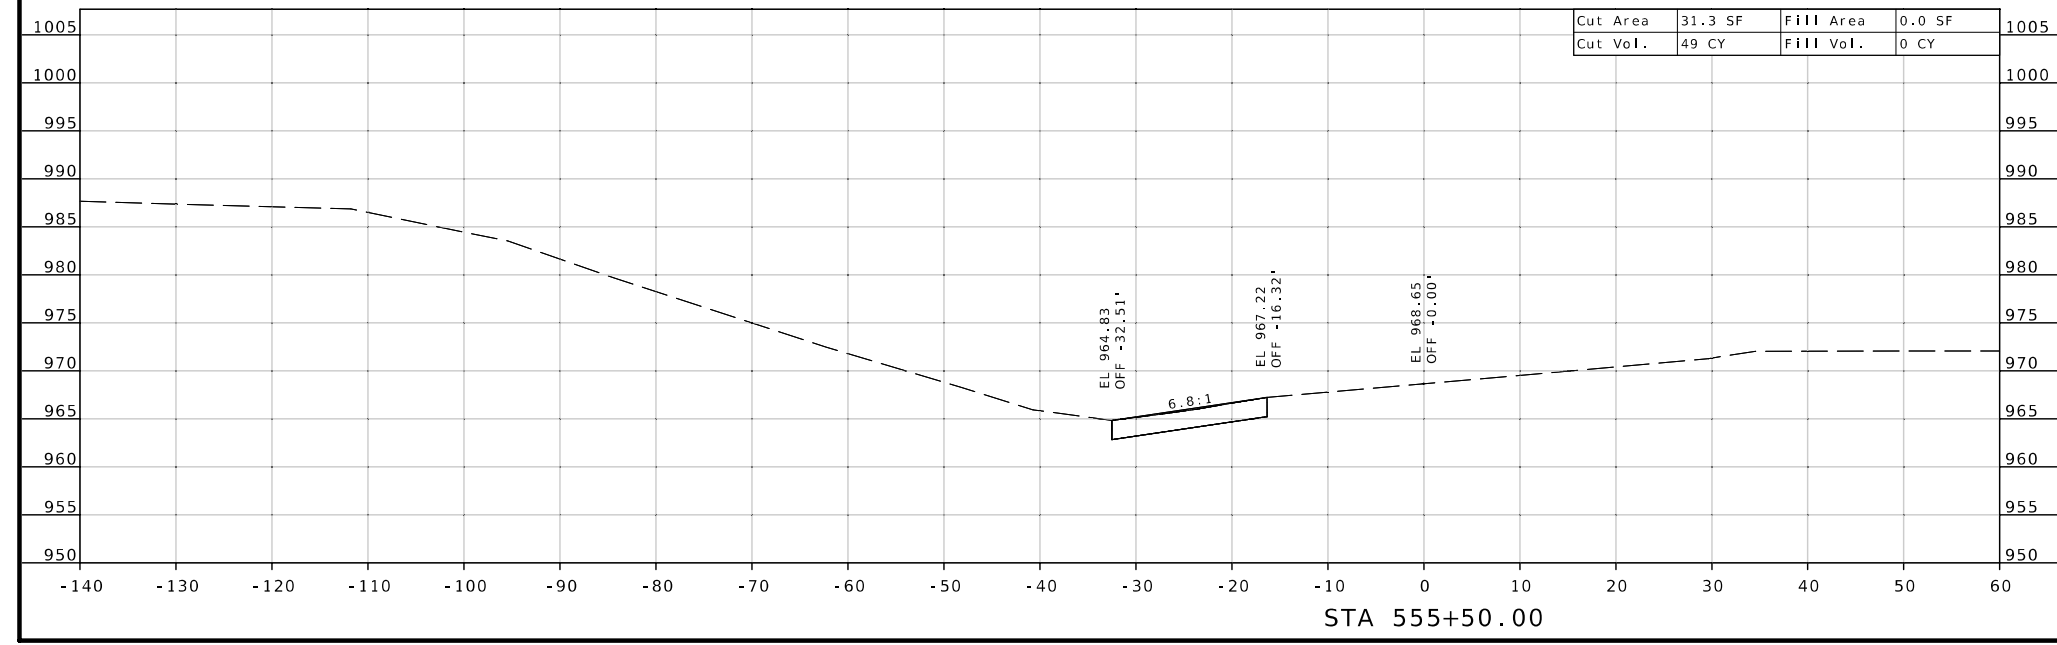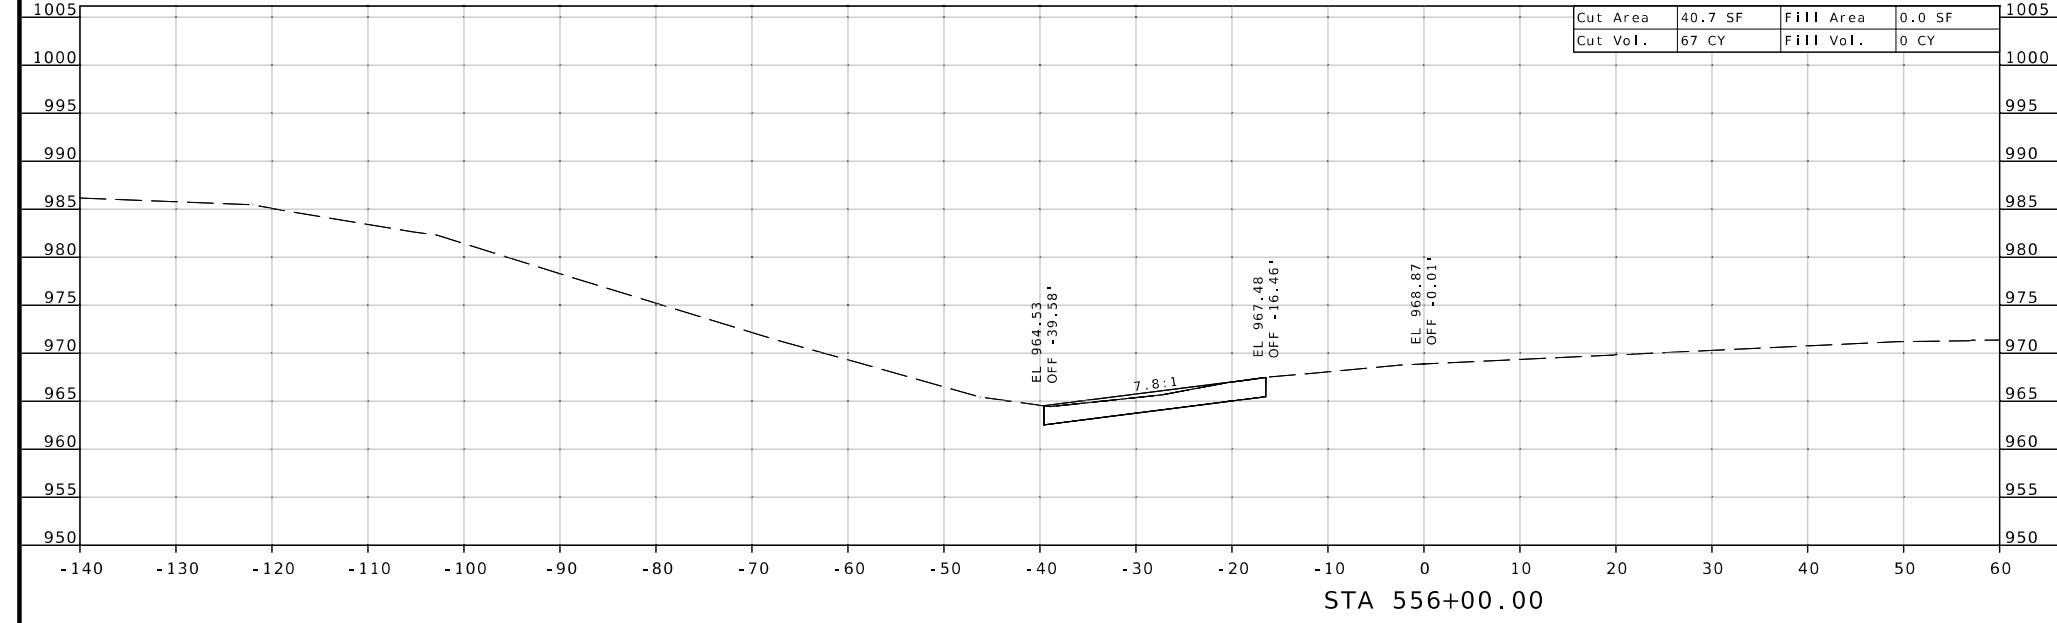




Christopher Alan West
08/05/2024 1:58:39 PM
CHRISTOPHER ALAN WEST - CIVIL
MO-PE-2014017034



DATE PREPARED 8/2/2024	
ROUTE 470/291	STATE MO
DISTRICT KC	SHEET NO. 5
COUNTY JACKSON	
JOB NO. JKU0115	
CONTRACT ID.	
PROJECT NO.	
BRIDGE NO.	

DATE	DESCRIPTION

MISSOURI HIGHWAYS AND TRANSPORTATION COMMISSION



105 WEST CAPITOL
JEFFERSON CITY, MO 65102
1-888-ASK-MODOT (1-888-275-6636)

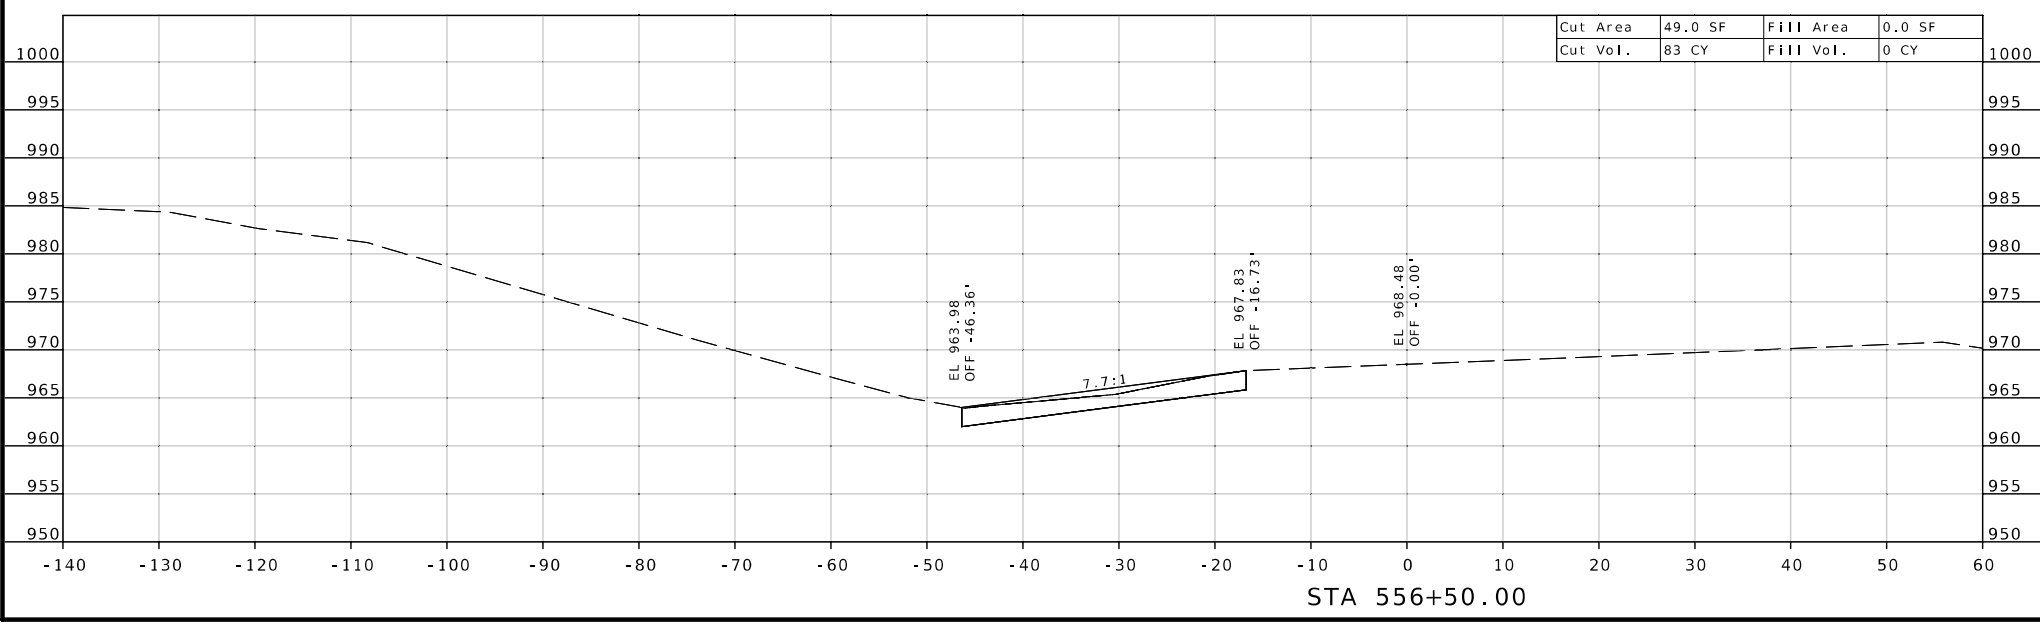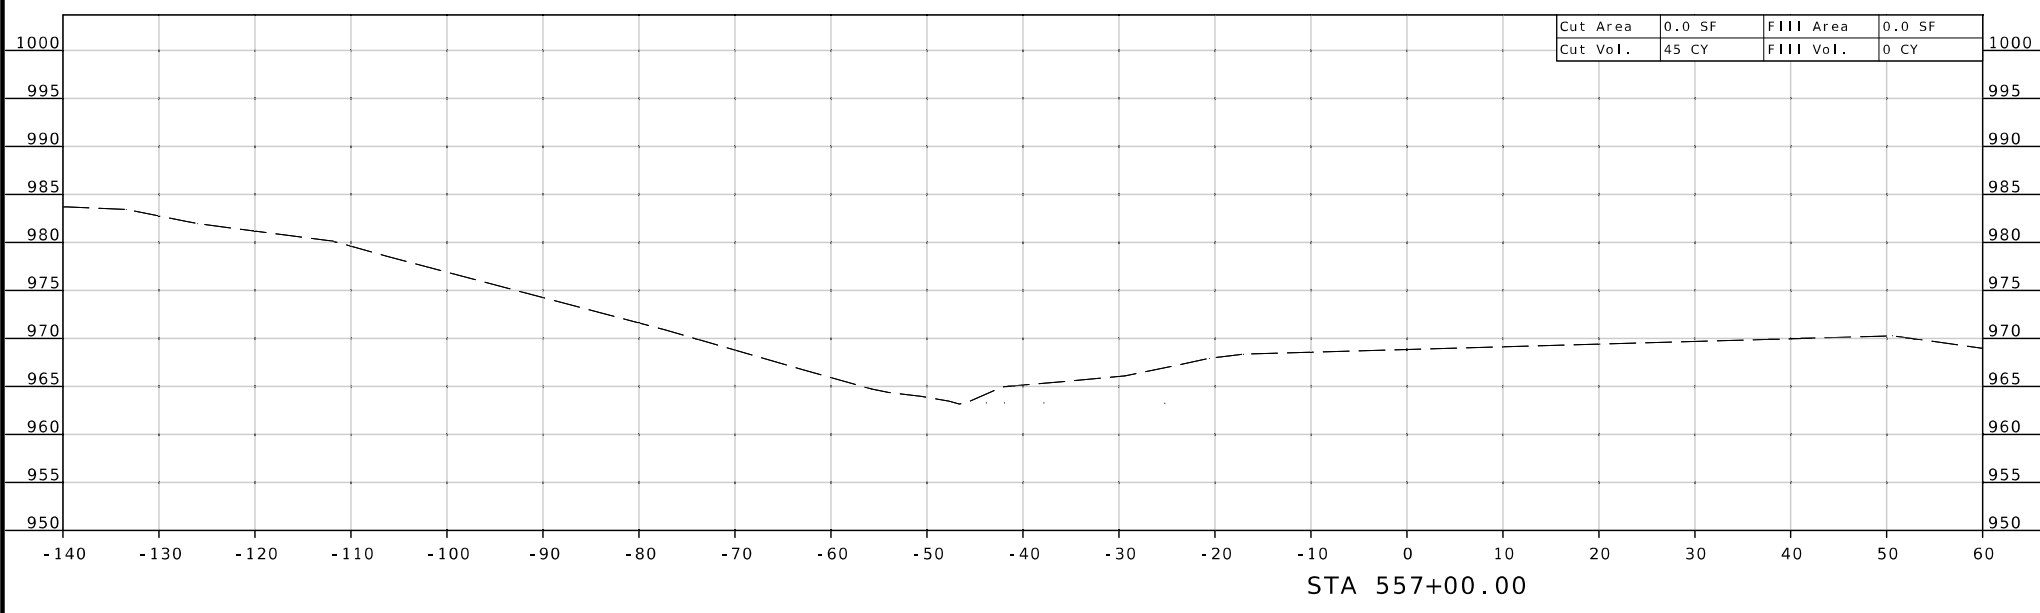

470/291 CROSS SECTION
SHEET 5 OF 5