

DESIGN DESIGNATION

<u>US 60 W/O RTE FF</u>	<u>US 60 E/O RTE FF</u>
AADT - 2024 = 15127	AADT - 2024 = 12065
AADT - 2044 = 18864	AADT - 2044 = 13175
D.H.V. = 8.16%	D.H.V. = 9.12%
T = 28.21%	T = 21.16%
V = 65 M.P.H.	V = 65 M.P.H.


FUNCTIONAL CLASSIFICATION - FREEWAY

NO NEW R/W

MISSOURI HIGHWAYS AND TRANSPORTATION COMMISSION

PLANS FOR PROPOSED STATE HIGHWAY

NEW MADRID COUNTY

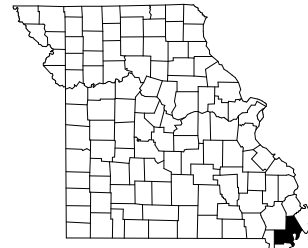

KEY MAP
LOCATION OF NEW MADRID COUNTY



INDEX OF SHEETS

DESCRIPTION	SHEET NUMBER
TITLE SHEET -----	1
TYPICAL SECTIONS (TS) (1 SHEETS)---	2
QUANTITIES (QU) (4 SHEETS)-----	3
SPECIAL SHEETS (SS)-----	4-6
TRAFFIC CONTROL SHEETS (TC)-----	7-11



DATE PREPARED
6/3/2024

ROUTE STATE
60 MO

DISTRICT SHEET NO.
SE 1

COUNTY
NEW MADRID

JOB NO.
J9P3703

CONTRACT ID.

PROJECT NO.


BRIDGE NO.

DESCRIPTION	DATE

CONVENTIONAL SYMBOLS (USED IN PLANS)

	EXISTING	NEW
BUILDINGS AND STRUCTURES		
GUARD RAIL		
GUARD CABLE		
CONCRETE RIGHT-OF-WAY MARKER		
STEEL RIGHT-OF-WAY MARKER		
LOCATION SURVEY MARKER		
UTILITIES		
FIBER OPTICS	-FO-	-FO-
OVERHEAD CABLE TV	-OTV-	-OTV-
UNDERGROUND CABLE TV	-UTV-	-UTV-
OVERHEAD TELEPHONE	-OT-	-OT-
UNDERGROUND TELEPHONE	-UT-	-UT-
OVERHEAD POWER	-OE-	-OE-
UNDERGROUND POWER	-UE-	-UE-
SANITARY SEWER	-S-	-S-
STORM SEWER	-SS-	-SS-
GAS	-G-	-G-
WATER	-W-	-W-
MANHOLE		
FIRE HYDRANT		
WATER VALVE		
WATER METER		
DROP INLET		
DITCH BLOCK		
GROUND MOUNTED SIGN		
LIGHT POLE		
H-FRAME POWER POLE		
TELEPHONE PEDESTAL		
FENCE		
CHAIN LINK	-V-	-V-
WOVEN WIRE	-X-	-X-
GATE POST		
BENCHMARK		

NOTE: DASHED OR OPEN SYMBOLS INDICATE EXISTING FEATURES

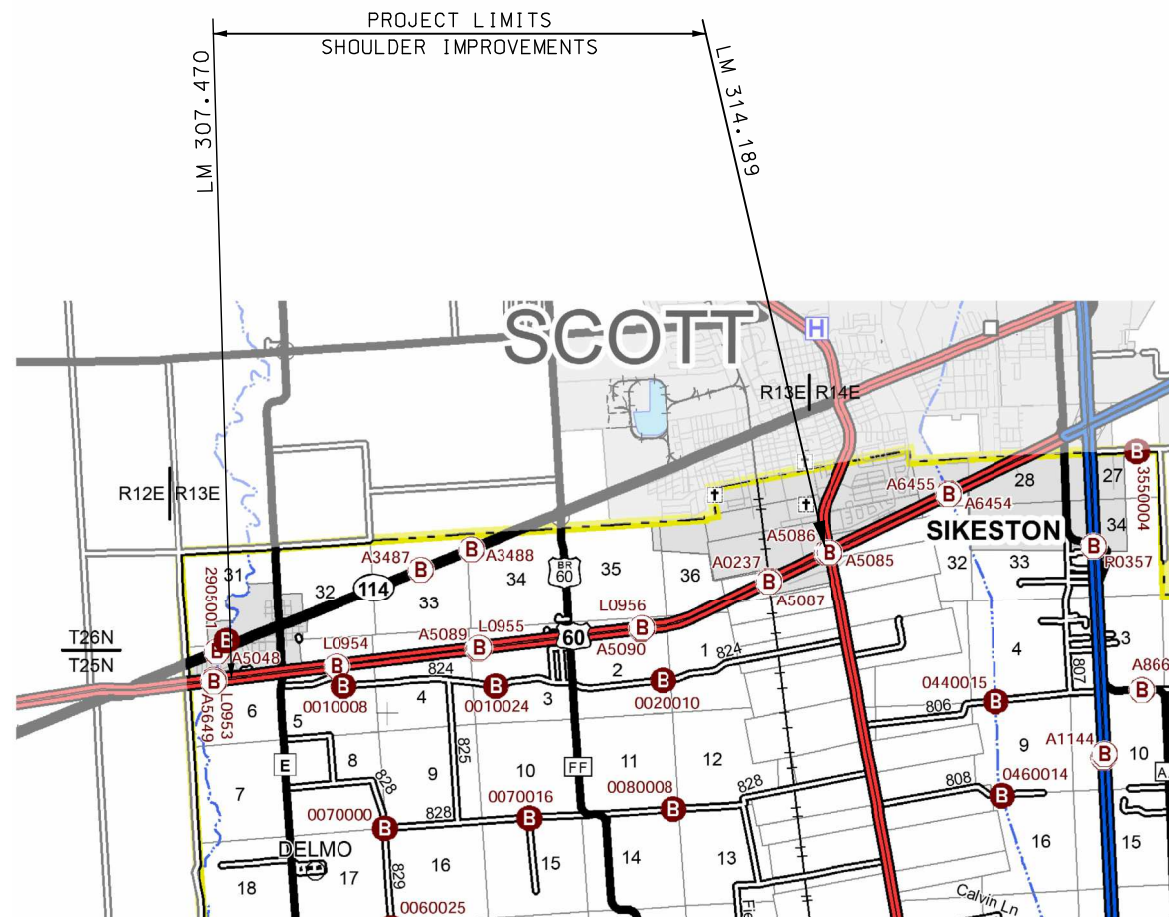


THE EXISTENCE AND APPROXIMATE LOCATION OF UTILITY FACILITIES KNOWN TO EXIST, AS SHOWN ON THE PLANS, ARE BASED ON THE BEST INFORMATION AVAILABLE TO THE COMMISSION AT THIS TIME. THIS INFORMATION IS PROVIDED BY THE COMMISSION "AS-IS" AND THE COMMISSION EXPRESSLY DISCLAIMS ANY REPRESENTATION OR WARRANTY AS TO THE COMPLETENESS, ACCURACY, OR SUITABILITY OF THE INFORMATION FOR ANY USE. RELIANCE UPON THIS INFORMATION IS DONE AT THE RISK AND PERIL OF THE USER, AND THE COMMISSION SHALL NOT BE LIABLE FOR ANY DAMAGES THAT MAY ARISE FROM ANY ERROR IN THE INFORMATION. IT IS, THEREFORE, THE RESPONSIBILITY OF THE CONTRACTOR TO VERIFY THE EXISTENCE, LOCATION AND STATUS OF ANY FACILITY. SUCH VERIFICATION INCLUDES DIRECT CONTACT WITH THE LISTED UTILITIES.

LENGTH OF PROJECT

BEGINNING OF PROJECT	LM 307.470
END OF PROJECT	LM 314.189
APPARENT LENGTH	6.719 MILES
EQUATIONS AND EXCEPTIONS:	
BR# A5089 (LM 310.059 - LM 310.084)	0.025 MILES
BR# A5090 (LM 311.785 - LM 311.810)	0.025 MILES
BR# A5087 (LM 313.190 - LM 313.217)	0.027 MILES
BR# A5085 (LM 313.885 - LM 313.926)	0.041 MILES
TOTAL CORRECTIONS	0.118 MILES
NET LENGTH OF PROJECT	6.601 MILES
STATE LENGTH	6.601 MILES
FOR INFORMATION ONLY	
ESTIMATED DISTURBED ACRES	0 ACRES

MISSOURI HIGHWAYS AND TRANSPORTATION COMMISSION

105 WEST CAPITOL
JEFFERSON CITY, MO 65102
1-888-ASK-MODOT (1-888-275-6636)

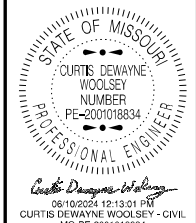

DATE PREPARED
6/3/2024

ROUTE 60 STATE MO

DISTRICT SE SHEET NO. 2


COUNTY
NEW MADRID

JOB NO.
J9P3703



CONTRACT ID.

PROJECT NO.


BRIDGE NO.

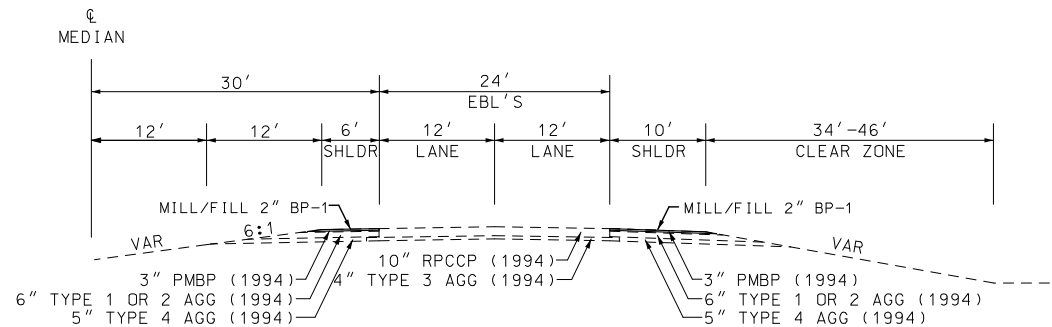

EXISTING TYPICAL
TYPICAL SECTION RTE. 60 (EBL)
LOG MILE 307.470 TO LOG MILE 314.189

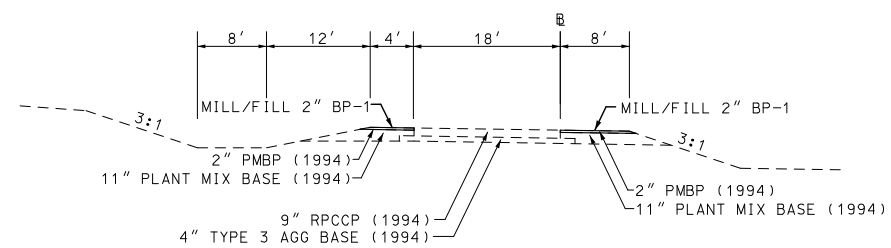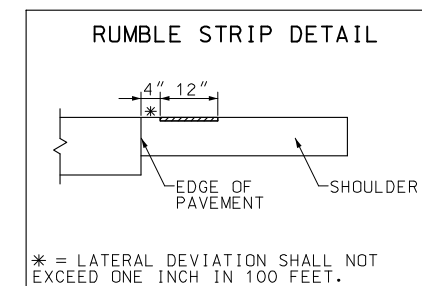

EXISTING TYPICAL
TYPICAL SECTION RAMP 2
LOG MILE 0.000 TO LOG MILE 0.203

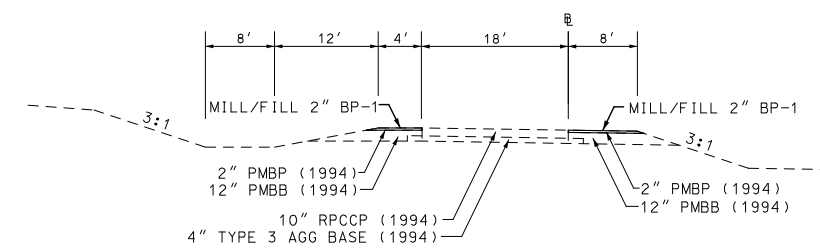

EXISTING TYPICAL
TYPICAL SECTION RAMP 4
LOG MILE 0.006 TO LOG MILE 0.230

DESCRIPTION

MISSOURI HIGHWAYS AND TRANSPORTATION COMMISSION
105 WEST CAPITOL JEFFERSON CITY, MO 65102
1-888-ASK-MODOT (1-888-273-6636)


TYPICAL SECTION
SHEET 1 OF 1

MOBILIZATION - LUMP SUM 1

REMOVAL OF IMPROVEMENTS					
LOG MI	ROUTE	LOC	DESCRIPTION	REMARKS	
310.059	60 E	LT	308' GUARDRAIL, 1 TRANS, 1 CRASHWORTHY	BR# A5089	
310.059	60 E	RT	234' GUARDRAIL, 1 TRANS, 1 CRASHWORTHY	BR# A5089	
311.785	60 E	LT	308' GUARDRAIL, 1 TRANS, 1 CRASHWORTHY	BR# A5090	
311.785	60 E	RT	218' GUARDRAIL, 1 TRANS, 1 CRASHWORTHY	BR# A5090	
313.190	60 E	LT	268' GUARDRAIL, 1 TRANS, 1 CRASHWORTHY	BR# A5087	
313.190	60 E	RT	188' GUARDRAIL, 1 TRANS, 1 CRASHWORTHY	BR# A5087	
313.885	60 E	LT	283' GUARDRAIL, 1 TRANS, 1 CRASHWORTHY	BR# A5085	
313.885	60 E	RT	208' GUARDRAIL, 1 TRANS, 1 CRASHWORTHY	BR# A5085	
LUMP SUM 1					

ASPHALT PAVEMENT												
LOG MI	LOG MI	ROUTE	LOC	LENGTH FT	WIDTH FT	MEASURED AREA SF	THICK IN	SHOULDERS		REMARKS		
								2" BP-1 PG 64-22 2.050 TON/CY TONS	TACK 0.10 GAL/SY GAL			
307.470	307.943	60 E	LT SHLDR	2497.44	6.00		2.00	189.62	166.5			
307.943	308.004	60 E	LT SHLDR	VAR	VAR	2265.00	2.00	28.66	25.2			
308.014	308.020	60 E	LT SHLDR	VAR	VAR	440.00	2.00	5.57	4.9			
308.020	309.740	60 E	LT SHLDR	9081.60	6.00		2.00	689.53	605.4			
309.740	309.814	60 E	LT SHLDR	VAR	VAR	7560.00	2.00	95.67	84.0	CROSSOVER		
309.814	310.059	60 E	LT SHLDR	1293.60	6.00		2.00	98.22	86.2			
310.084	310.096	60 E	LT SHLDR	65.00	VAR	196.00	2.00	2.48	2.2	TAPER AT BRIDGE A5089		
310.096	310.924	60 E	LT SHLDR	4371.84	6.00		2.00	331.94	291.5			
310.924	311.026	60 E	LT SHLDR	VAR	VAR	3010.00	2.00	38.09	33.4			
311.036	311.043	60 E	LT SHLDR	VAR	VAR	820.00	2.00	10.38	9.1			
311.043	311.785	60 E	LT SHLDR	3917.76	6.00		2.00	297.46	261.2			
311.810	311.824	60 E	LT SHLDR	72.00	VAR	195.00	2.00	2.47	2.2	TAPER AT BRIDGE A5090		
311.824	311.991	60 E	LT SHLDR	881.76	6.00		2.00	66.95	58.8			
311.991	312.061	60 E	LT SHLDR	VAR	VAR	7505.00	2.00	94.97	83.4	CROSSOVER		
312.061	313.190	60 E	LT SHLDR	5961.12	6.00		2.00	452.60	397.4			
313.217	313.229	60 E	LT SHLDR	65.00	VAR	185.00	2.00	2.34	2.1	TAPER AT BRIDGE A5087		
313.229	313.885	60 E	LT SHLDR	3463.68	6.00		2.00	262.98	230.9			
313.926	313.938	60 E	LT SHLDR	62.00	VAR	165.00	2.00	2.09	1.8	TAPER AT BRIDGE A5085		
313.938	314.189	60 E	LT SHLDR	1325.28	6.00		2.00	100.62	88.4			
<hr/>												
307.470	307.993	60 E	RT SHLDR	2761.44	10.00		2.00	349.44	306.8			
308.023	310.059	60 E	RT SHLDR	10750.08	10.00		2.00	1360.35	1194.5			
310.084	310.114	60 E	RT SHLDR	160.00	VAR	685.00	2.00	8.67	7.6	TAPER AT BRIDGE A5089		
310.114	311.022	60 E	RT SHLDR	4794.24	10.00		2.00	606.68	532.7			
311.039	311.785	60 E	RT SHLDR	3938.88	10.00		2.00	498.44	437.7			
311.810	311.838	60 E	RT SHLDR	150.00	VAR	895.00	2.00	11.33	9.9	TAPER AT BRIDGE A5090		
311.838	313.190	60 E	RT SHLDR	7138.56	10.00		2.00	903.34	793.2			
313.217	313.244	60 E	RT SHLDR	145.00	VAR	685.00	2.00	8.67	7.6	TAPER AT BRIDGE A5087		
313.244	313.699	60 E	RT SHLDR	2402.40	10.00		2.00	304.01	266.9			
313.717	313.726	60 E	RT SHLDR	VAR	VAR	400.00	2.00	5.06	4.4	GORE		
313.726	313.885	60 E	RT SHLDR	839.52	10.00		2.00	106.24	93.3			
313.926	313.954	60 E	RT SHLDR	146.00	VAR	755.00	2.00	9.55	8.4	TAPER AT BRIDGE A5085		
313.954	314.089	60 E	RT SHLDR	712.80	10.00		2.00	90.20	79.2			
314.089	314.104	60 E	RT SHLDR	VAR	VAR	850.00	2.00	10.76	9.4	GORE		
314.115	314.189	60 E	RT SHLDR	390.72	10.00		2.00	49.44	43.4			
<hr/>												
0.026	0.203	RAMP 2	LT SHLDR	934.56	4.00		2.00	47.30	41.5			
0.000	0.179	RAMP 2	RT SHLDR	945.12	8.00		2.00	95.68	84.0			
0.179	0.203	RAMP 2	RT SHLDR	235.00	8.00		2.00	23.79	20.9			
<hr/>												
0.006	0.021	RAMP 4	LT SHLDR	75.00	4.00		2.00	3.80	3.3			
0.021	0.206	RAMP 4	LT SHLDR	976.80	4.00		2.00	49.44	43.4			
0.008	0.022	RAMP 4	RT SHLDR	130.00	8.00		2.00	13.16	11.6			
0.022	0.230	RAMP 4	RT SHLDR	1098.24	8.00		2.00	111.18	97.6			
								TOTAL	7439.17	6531.9		
								USE	7439.2	6532		

LOG MILES ARE APPROXIMATE. EXACT LOCATIONS TO BE DETERMINED BY ENGINEER.

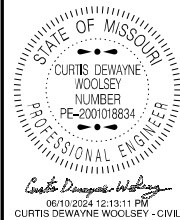

DATE PREPARED
6/3/2024

ROUTE	STATE
60	MO
DISTRICT	SHEET NO.
SE	3

COUNTY
NEW MADRID
JOB NO.
J9P3703
CONTRACT ID.

PROJECT NO.

BRIDGE NO.


DESCRIPTION	DATE

MISSOURI HIGHWAYS AND TRANSPORTATION COMMISSION



105 WEST CAPITOL
JEFFERSON CITY, MO 65102
1-888-ASK-MODOT (1-888-275-6636)

SUMMARY OF QUANTITIES
SHEET 1 OF 4

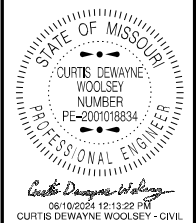

06/10/2024 12:13:22 PM
 CURTIS DEWAYNE WOOLSEY - CIVIL
 MO-PE-2001018834

DATE PREPARED	
6/3/2024	
ROUTE	STATE
60	MO
DISTRICT	SHEET NO.
SE	3
COUNTY	
NEW MADRID	
JOB NO.	
J9P3703	
CONTRACT ID.	
PROJECT NO.	
BRIDGE NO.	

PERMANENT PAVEMENT MARKING					REMARKS
ROUTE	HIGH BUILD WATERBORNE PAVEMENT MARKING PAINT TYPE L BEADS				
	6" SOLID YELLOW LF	6" SOLID WHITE LF	6" INT WHITE LF	12" SOLID WHITE LF	
60 E	37565.0	38577.0	9457.9	675.0	INCLUDES MAINLINE, RAMPS AND CROSSOVERS
TOTAL	37565.0	38577.0	9457.9	675.0	
USE	37565	48035		675	

NOTE: SEE PAVEMENT MARKING LOG JSP

RUMBLE STRIPS							REMARKS
LOG MI	LOG MI	ROUTE	LOC	LENGTH FT	EXCEPTIONS FT	BITUMINOUS SHOULDER RUMBLE STRIP STA	
307.470	307.943	60 E	LT	2497.4		24.97	
308.020	309.740	60 E	LT	9081.6		90.82	
309.814	310.924	60 E	LT	5860.8	130.0	57.31	EXCEPTIONS BR # A5089
311.043	311.991	60 E	LT	5005.4	130.0	48.75	EXCEPTIONS BR # A5090
312.061	314.019	60 E	LT	10338.2	360.0	99.78	EXCEPTIONS BR # A5087, A5085
307.470	307.993	60 E	RT	2761.4		27.61	
308.023	311.022	60 E	RT	15834.7	130.0	157.05	EXCEPTIONS BR # A5089
311.039	313.473	60 E	RT	12851.5	272.0	125.80	EXCEPTIONS BR # A5090, A5087
313.756	314.104	60 E	RT	1837.4	218.0	16.19	EXCEPTIONS BR # A5085
TOTAL						648.3	

LOG MILES ARE APPROXIMATE. EXACT LOCATIONS TO BE DETERMINED BY ENGINEER.

DATE	DESCRIPTION

MISSOURI HIGHWAYS AND TRANSPORTATION COMMISSION

105 WEST CAPITOL JEFFERSON CITY, MO 65102
 1-888-ASK-MODOT (1-888-273-6636)

Table with columns: SIGN, SIZE, AREA, QTY, TOTAL AREA, QTY RELOC, TOTAL RELOC, SIGN NUM., DESCRIPTION. Contains rows for WARNING SIGNS (WO1-1L to GO22-1), REGULATORY SIGNS (R1-1 to R11-4), and MISCELLANEOUS SIGNS (CONST-5 to CONST-8).


Table with columns: SIGN, SIZE, AREA, QTY, TOTAL, RELOC, RELOC, SIGN NUM., DESCRIPTION. Contains rows for GUIDE SIGNS (E05-1 to MO4-10R) and REGULATORY SIGNS (R1-1 to R11-4).

Table with columns: ITEM NUMBER, TOTAL QTY, DESCRIPTION. Lists various traffic signs and materials with their respective item numbers and quantities.


Summary table for CONSTRUCTION SIGNS and RELOCATED SIGNS with totals. Includes a note: * NO DIRECT PAY FOR RELOCATION.

Professional Engineer seal for Curtis Dewayne Woolsey, project information (ROUTE 60, MO, DISTRICT SE, COUNTY NEW MADRID), and Missouri Highways and Transportation Commission logo and address.

RTE 60 EASTBOUND
BEGIN

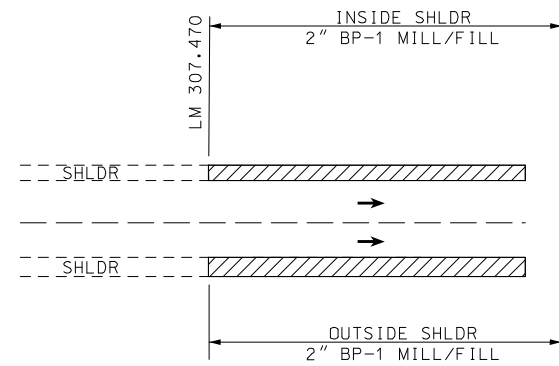


PLAN VIEW AT RTE 60 E

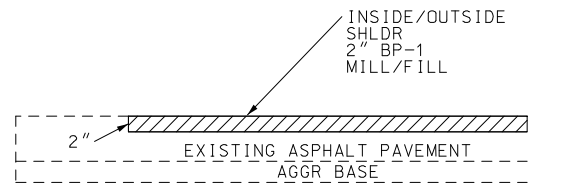


TYPICAL INSIDE/OUTSIDE SHOULDER
RTE 60 E


RTE 60 EASTBOUND
END

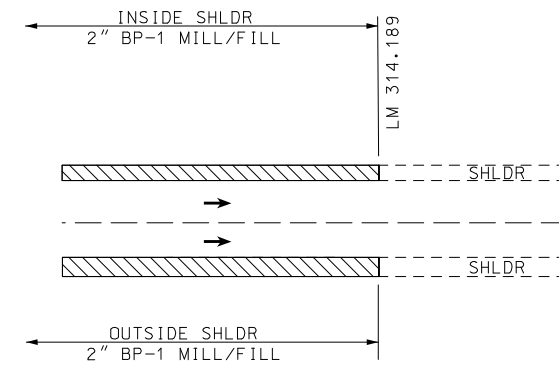

PLAN VIEW AT RTE 60 E

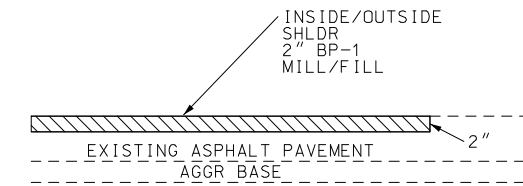

TYPICAL INSIDE/OUTSIDE SHOULDER
RTE 60 E

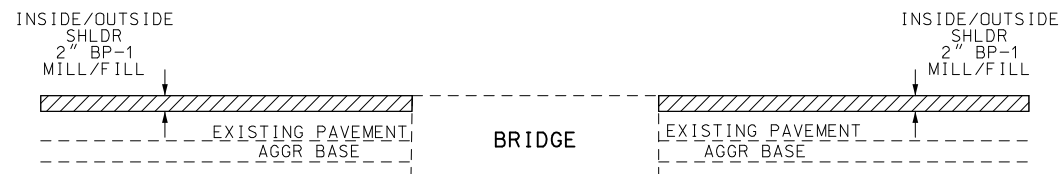


TYPICAL AT BRIDGE
EB RTE 60

- A5089 LM 310.059 - LM 310.084
- A5090 LM 311.785 - LM 311.810
- A5087 LM 313.190 - LM 313.217
- A5085 LM 313.885 - LM 313.926



LOG MILE LOCATIONS APPROXIMATE ADJUST AS DIRECTED BY ENGINEER TO FIT FIELD CONDITIONS.

DRAWING NOT TO SCALE

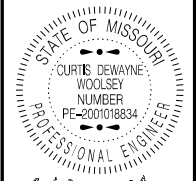

CURTIS DEWAYNE WOOLSEY
PROFESSIONAL ENGINEER
10/10/2024 12:15:14 PM
CURTIS DEWAYNE WOOLSEY - CIVIL
MO-PE-2001018834

DATE PREPARED 6/3/2024	
ROUTE 60	STATE MO
DISTRICT SE	SHEET NO. 4
COUNTY NEW MADRID	
JOB NO. J9P3703	
CONTRACT ID.	
PROJECT NO.	
BRIDGE NO.	


DESCRIPTION	DATE

MISSOURI HIGHWAYS AND TRANSPORTATION
COMMISSION

105 WEST CAPITOL
JEFFERSON CITY, MO 65102
1-888-ASK-MODOT (1-888-275-6636)


SPECIAL SHEET
SHEET 1 OF 3

RTE 60 / RTE E
LM 308.009

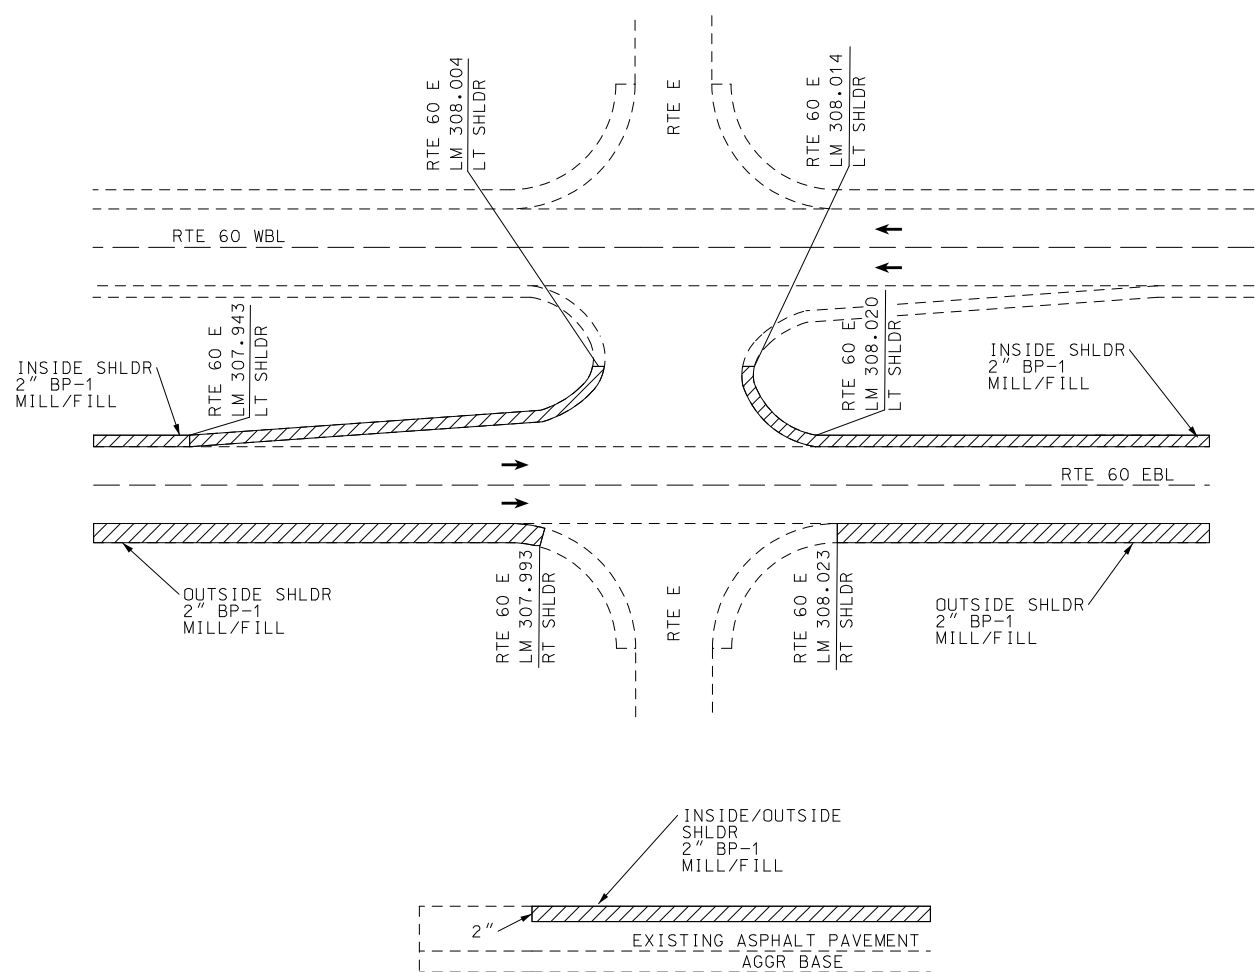


TYPICAL
RTE 60 E

RTE 60 / RTE FF
LM 311.033

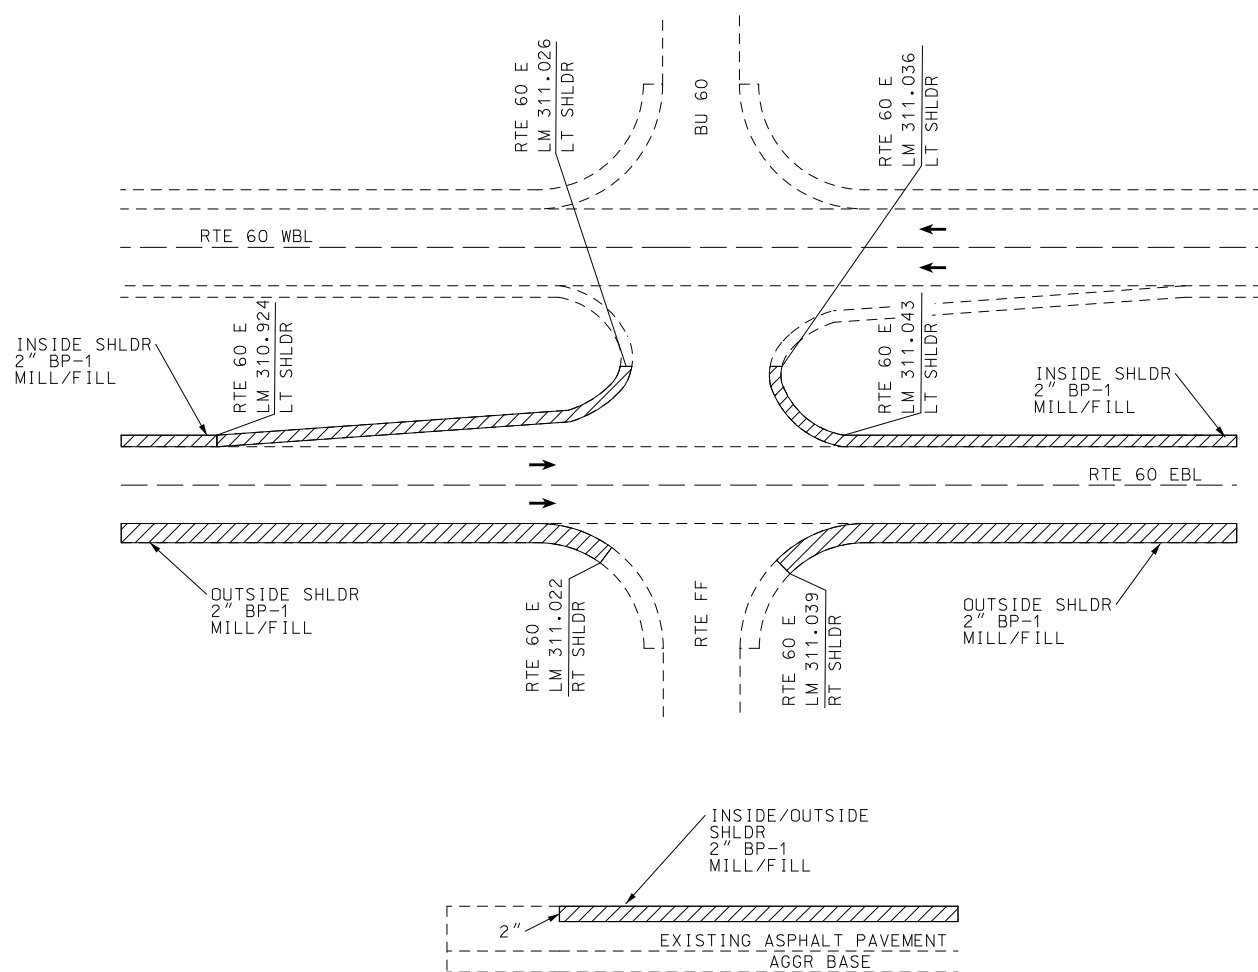

TYPICAL
RTE 60 E


PLAN VIEW AT US 60 CROSSOVER
LM 309.805

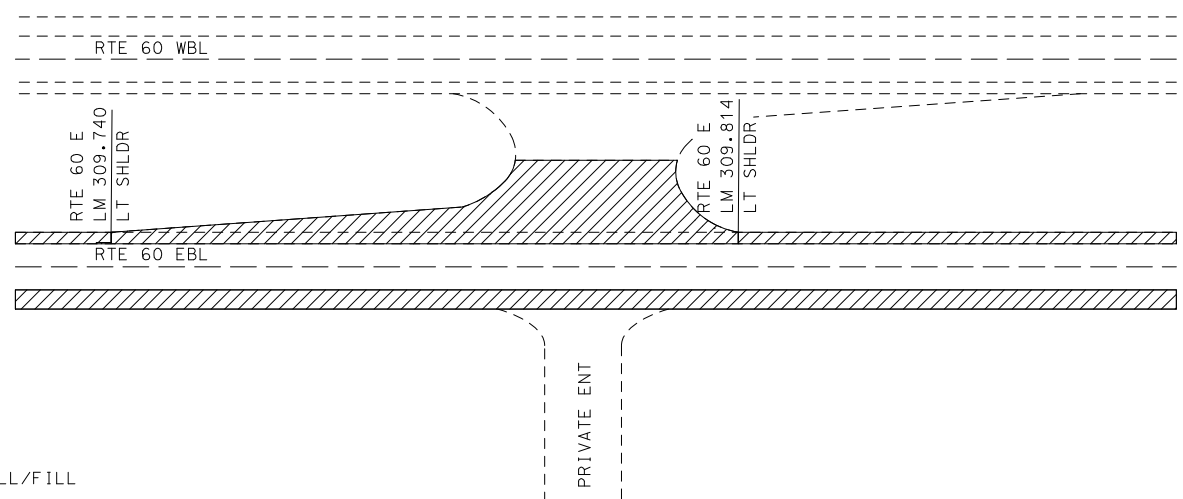


MILL/FILL

LOG MILE LOCATIONS APPROXIMATE ADJUST AS DIRECTED BY ENGINEER TO FIT FIELD CONDITIONS.

PLAN VIEW AT US 60 CROSSOVER
LM 312.053

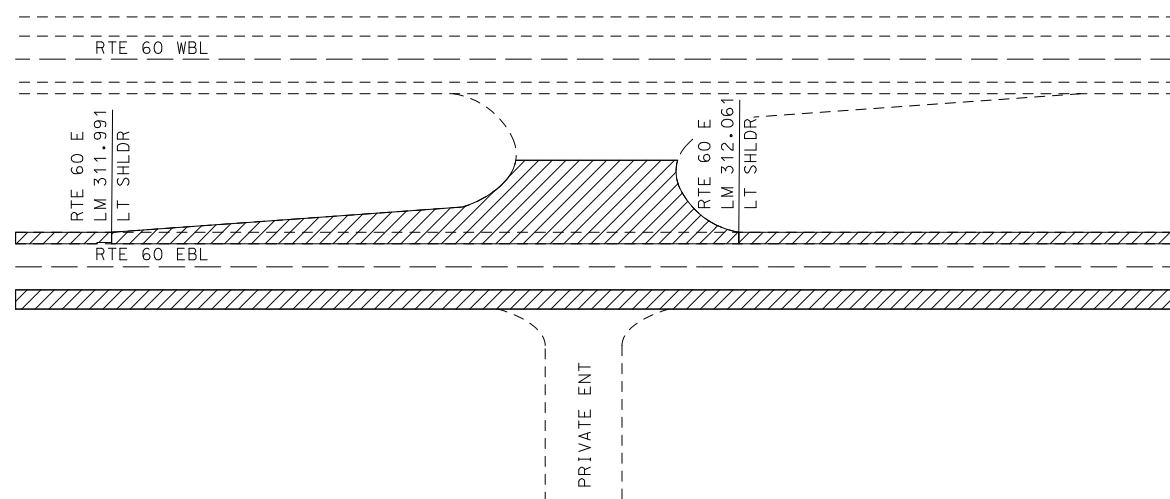

DRAWING NOT TO SCALE

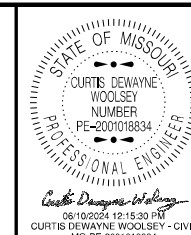

DATE PREPARED
06/10/2024 12:15:30 PM

DATE PREPARED
6/3/2024

ROUTE
60

STATE
MO

DISTRICT
SE

SHEET NO.
5

COUNTY
NEW MADRID

JOB NO.
J9P3703

CONTRACT ID.

PROJECT NO.

BRIDGE NO.

DESCRIPTION

DATE

MISSOURI HIGHWAYS AND TRANSPORTATION COMMISSION




105 WEST CAPITOL
JEFFERSON CITY, MO 65102
1-888-ASK-MODOT (1-888-275-6636)

SPECIAL SHEET
SHEET 2 OF 3



RTE 61/62 INTERCHANGE
LM 313.916

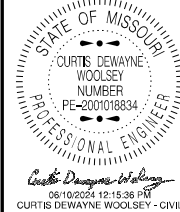

DATE PREPARED
6/3/2024

ROUTE	STATE
60	MO
DISTRICT	SHEET NO.
SE	6
COUNTY	
NEW MADRID	
JOB NO.	
J9P3703	
CONTRACT ID.	
PROJECT NO.	
BRIDGE NO.	

DATE	DESCRIPTION

MISSOURI HIGHWAYS AND TRANSPORTATION COMMISSION



105 WEST CAPITOL
JEFFERSON CITY, MO 65102
1-888-ASK-MODOT (1-888-275-6636)


SPECIAL SHEET
SHEET 3 OF 3



MILL/FILL

LOG MILE LOCATIONS APPROXIMATE
ADJUST AS DIRECTED BY ENGINEER
TO FIT FIELD CONDITIONS.

DRAWING NOT TO SCALE

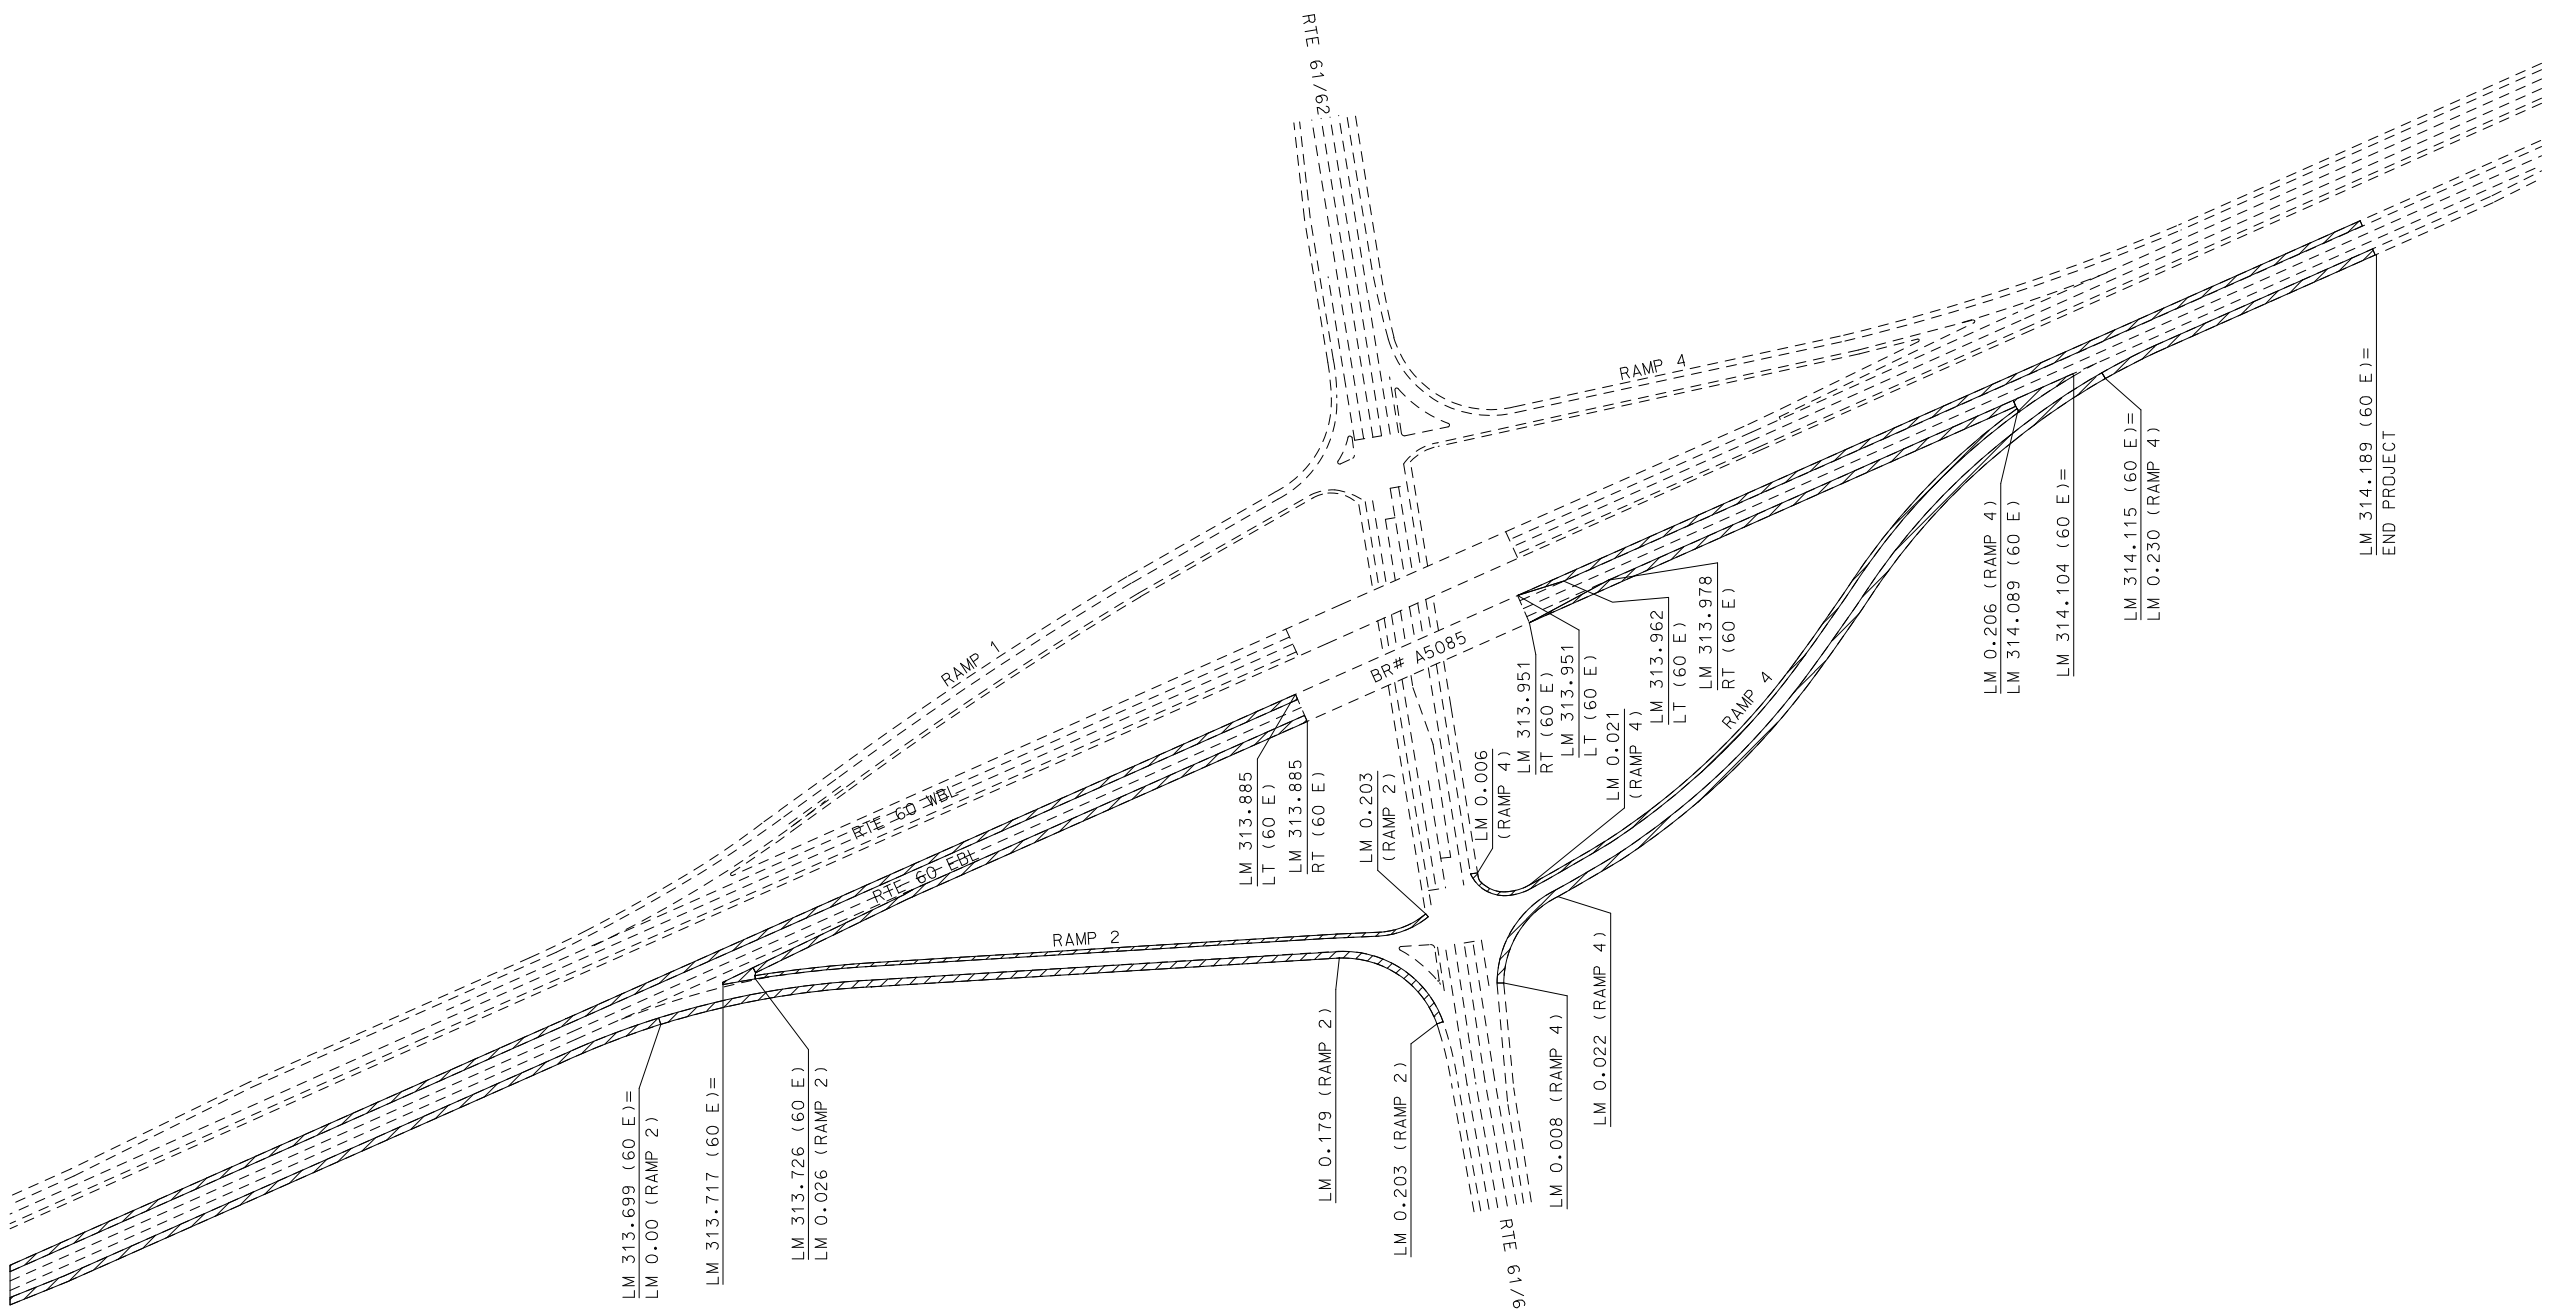

ROAD WORK
NEXT 7 MILES

GO20-1

1

ROAD
WORK
AHEAD

WO20-1

2

BRIDGE
OR
RAMP

SPEED
LIMIT
55

R2-1

4

RIGHT LANE
CLOSED
AHEAD

WO20-5

5

CENTER LANE
OR
LEFT LANE

RIGHT
LANE
CLOSED

WO20-6a

6

CENTER
OR
LEFT

MERGE
←

WO4-1aL

6A

MERGE
→

WO4-1aR

6B

SHOULDER
DROP-OFF

WO8-17

23

WO8-17P

SPEED
LIMIT
65

R2-1

25

END
ROAD
WORK

GO20-2

26

DO
NOT
PASS

R4-1

46

PASS
WITH
CARE

R4-2

46A

MIN. \$250 FINE
SPEEDING
WHEN WORKERS
PRESENT

CONST-3A

53

SPEEDING/PASSING

CONST-3X

53A

WORK
ZONE

GO20-5aP

54


WORK ZONE
NO PHONE
ZONE

CONST-8

60


TRAFFIC CONTROL LEGEND

- SIGN (SINGLE SIDED)
- ▲ DIB (DIRECTION INDICATOR BARRICADE)
- CHANNELIZER
- E BARRICADE
- ▩ CHANGEABLE MESSAGE BOARD
- ▨ FLASHING ARROW PANEL
- ▧ TRUCK MOUNTED ATTENUATOR

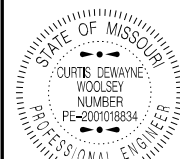

DATE PREPARED
6/4/2024
ROUTE 60 STATE MO
DISTRICT SE SHEET NO. 7
COUNTY NEW MADRID
JOB NO. J9P3703
CONTRACT ID.

PROJECT NO.
BRIDGE NO.

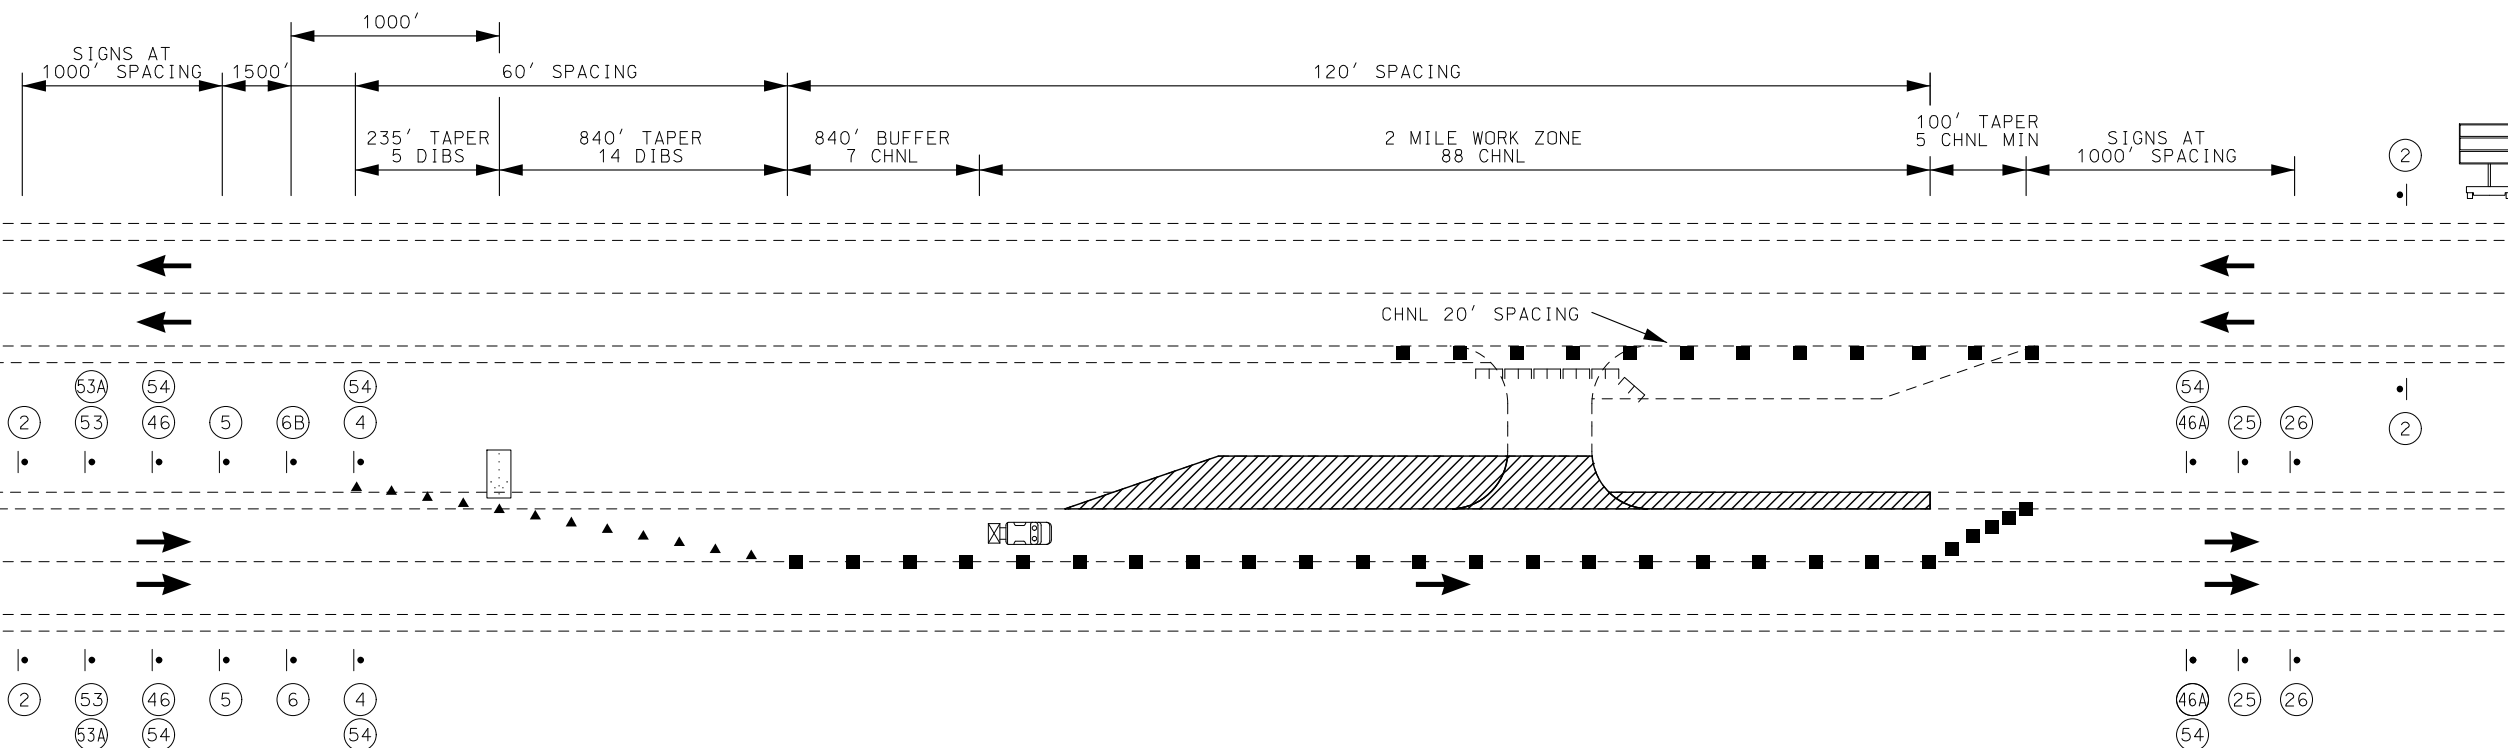


TYPICAL LANE
CLOSURE RTE 60*


* QUANTITIES ARE INCLUDED
FOR (2) LANE CLOSURE SET-UPS

NOTE: IF MEDIAN OPENING HAS AN AUXILIARY LANE USE CHANNELIZERS TO CLOSE OFF THE LANE

BEGIN
RTE 60

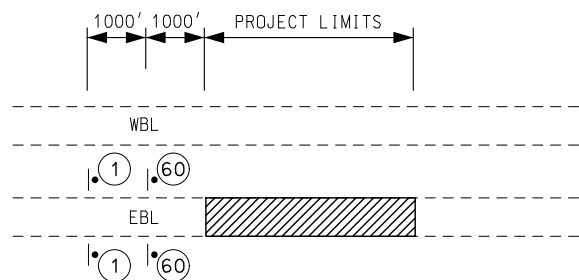

SIDE ROAD
RTE 60

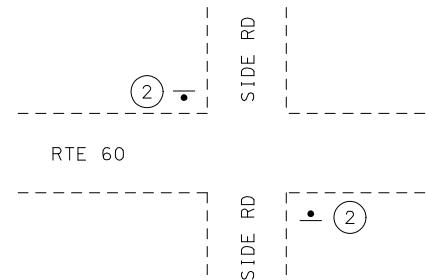

DRAWING NOT TO SCALE

DESCRIPTION

DATE

MISSOURI HIGHWAYS AND TRANSPORTATION
COMMISSION

105 WEST CAPITOL
JEFFERSON CITY, MO 65102
1-888-ASK-MODOT (1-888-275-6636)




TRAFFIC CONTROL
SHEET 1 OF 5



R2-1
25




W05-1
43

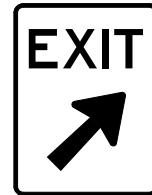

E05-1
49

TRAFFIC CONTROL LEGEND

- SIGN (SINGLE SIDED)
- ▲ DIB (DIRECTION INDICATOR BARRICADE)
- CHANNELIZER
- ◻ FLASHING ARROW PANEL
- ☒ TRUCK MOUNTED ATTENUATOR

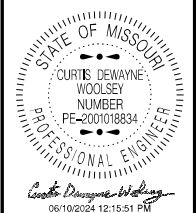


STATE OF MISSOURI
CURTIS DEWAYNE WOOLSEY
NUMBER PE-2001018834
PROFESSIONAL ENGINEER
06/10/2024 12:15:51 PM
CURTIS DEWAYNE WOOLSEY - CIVIL
MC-PE-2001018834

DATE PREPARED
6/3/2024

ROUTE 60 STATE MO
DISTRICT SE SHEET NO. 8


COUNTY NEW MADRID
JOB NO. J9P3703
CONTRACT ID.
PROJECT NO.
BRIDGE NO.

SEE TCP SHEET 2 FOR ADVANCE SIGNING.

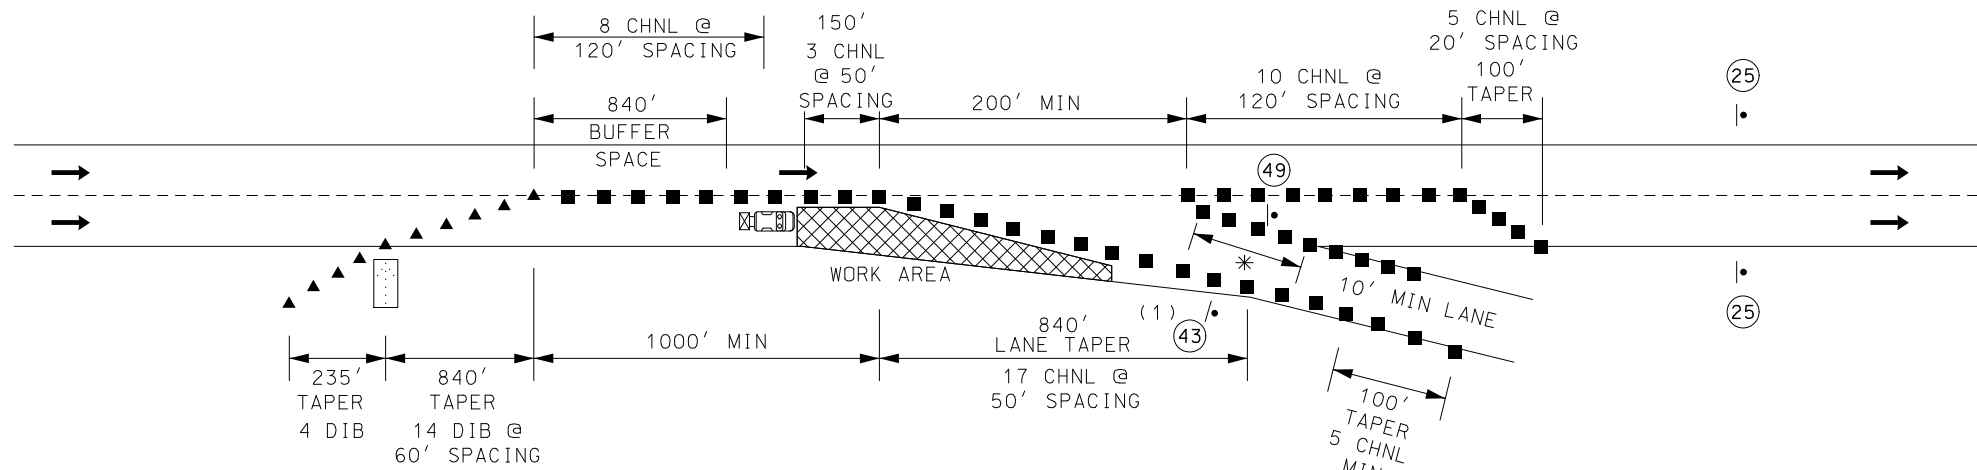

* 5 DEVICE MINIMUM

SEE TCP SHEET 2 FOR ADVANCE SIGNING.

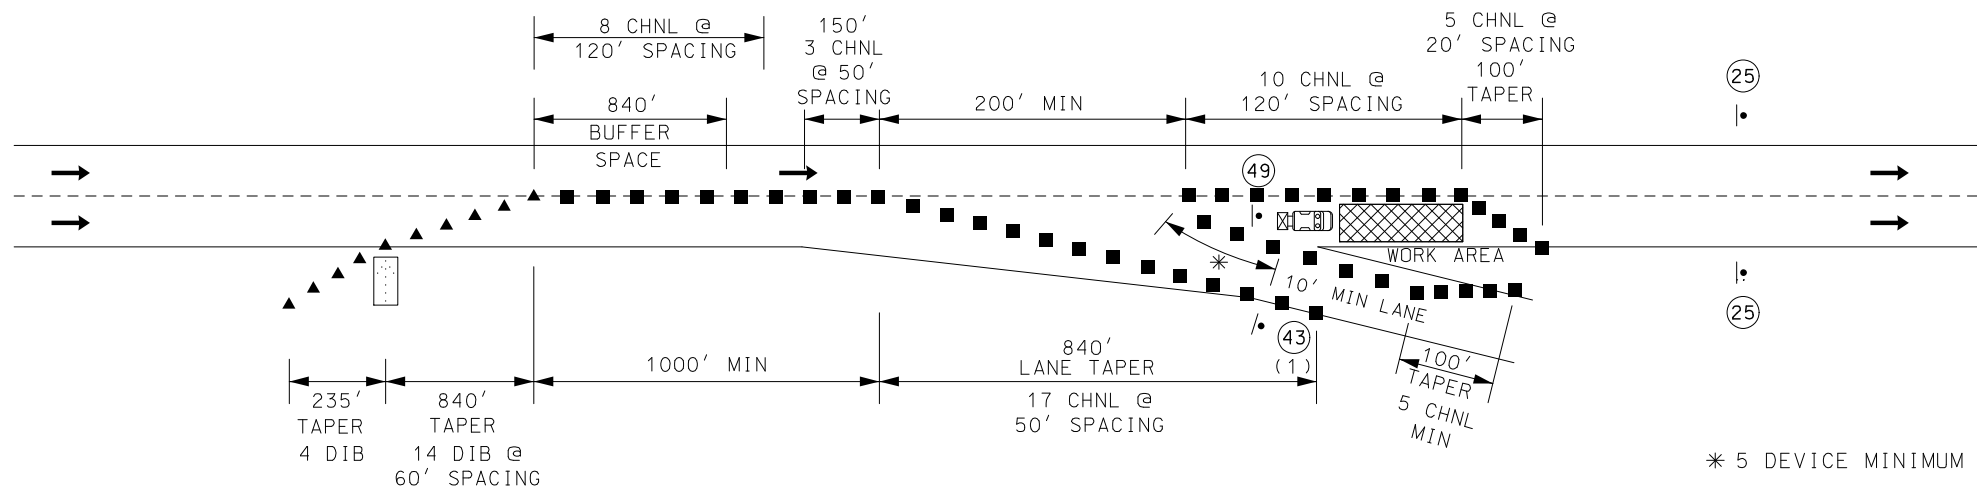

* 5 DEVICE MINIMUM

NOTE:
NO PAYMENT WILL BE MADE FOR RELOCATION OF CONSTRUCTION SIGNS FOR THIS OPERATION
(1) SIGN ONLY REQUIRED WHEN RAMP WIDTH IS REDUCED

EXIT RAMP DETAILS

DRAWING NOT TO SCALE

DESCRIPTION

DATE

MISSOURI HIGHWAYS AND TRANSPORTATION COMMISSION

105 WEST CAPITOL JEFFERSON CITY, MO 65102
1-888-ASK-MODOT (1-888-275-6636)

MoDOT

TRAFFIC CONTROL SHEET 2 OF 5



W020-1
(2)




R2-1
(4)



R1-2
(13)




R2-1
(25)

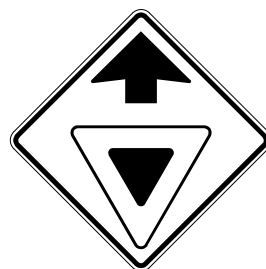

W03-2
(40)




W05-1
(43)

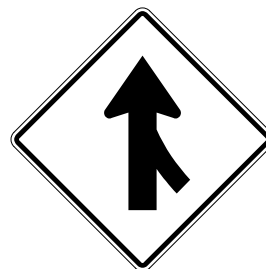

W04-1R
(51)

TRAFFIC CONTROL LEGEND

- SIGN (SINGLE SIDED)
- ▲ DIB (DIRECTION INDICATOR BARRICADE)
- CHANNELIZER
- ◻ FLASHING ARROW PANEL
- ◻ TRUCK MOUNTED ATTENUATOR

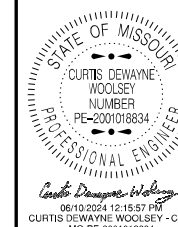

DATE PREPARED
6/3/2024

ROUTE 60 STATE MO

DISTRICT SE SHEET NO. 9

COUNTY
NEW MADRID

JOB NO.
J9P3703


CONTRACT ID.

PROJECT NO.


BRIDGE NO.

DATE	DESCRIPTION

SEE TCP SHEET 2 FOR ADVANCE SIGNING.

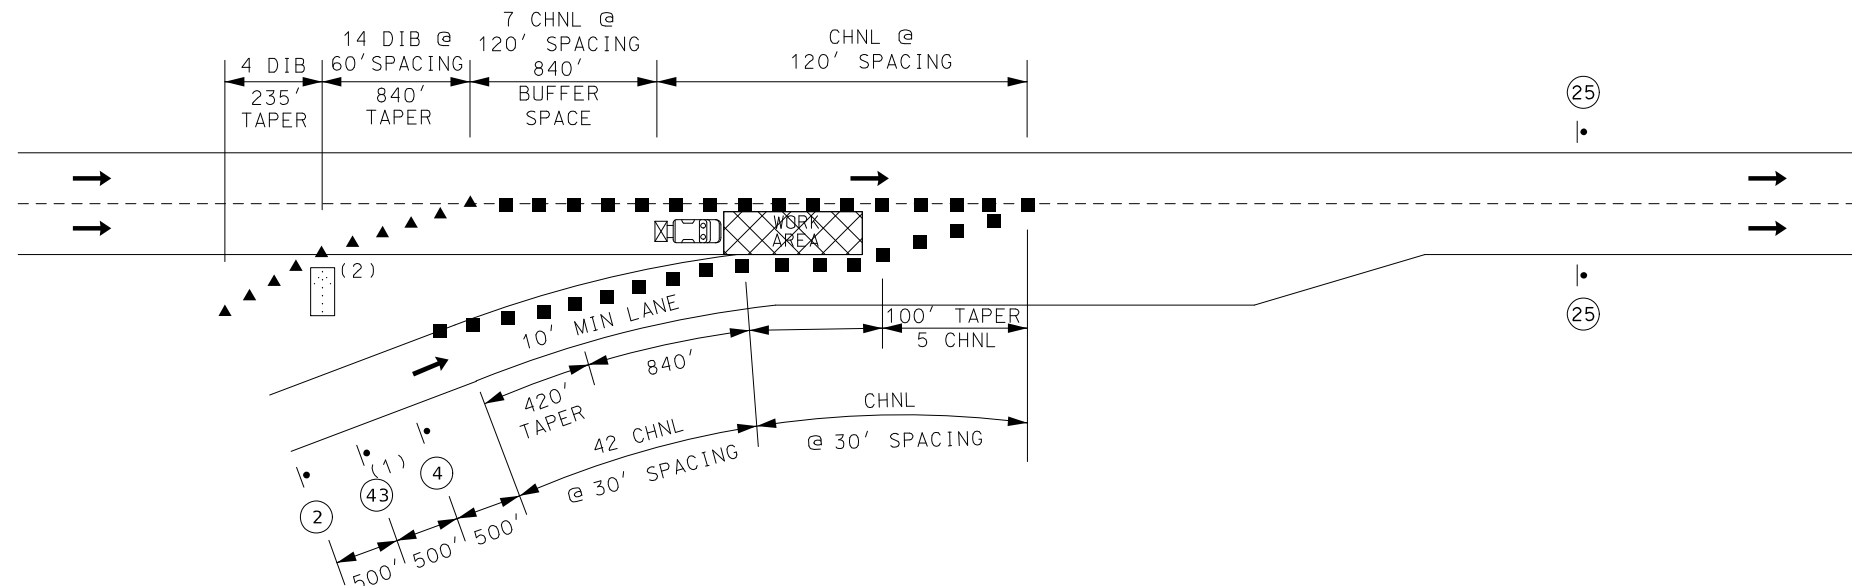

SEE TCP SHEET 2 FOR ADVANCE SIGNING.

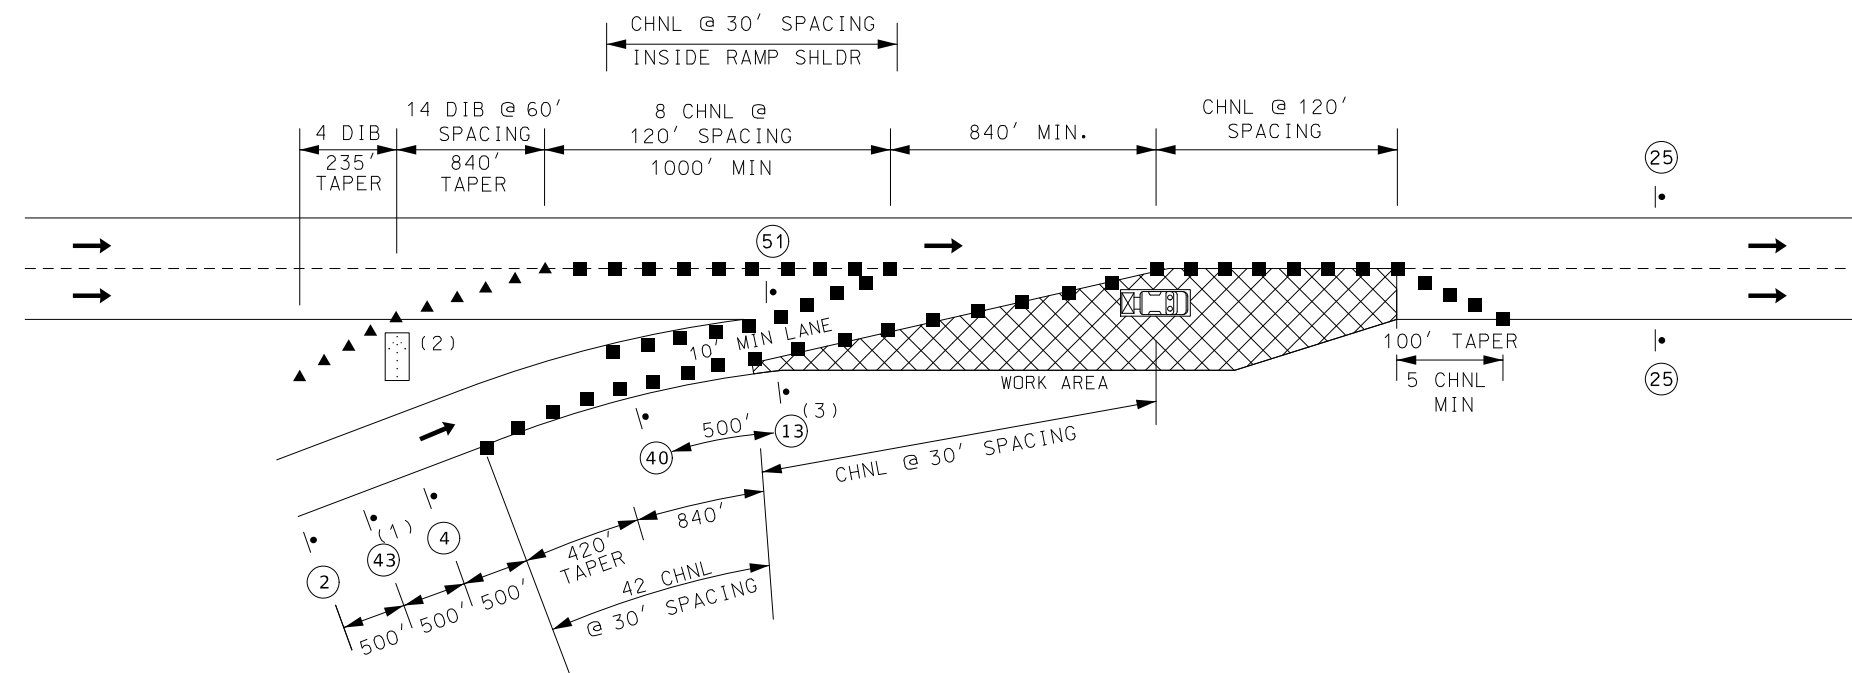

ENTRANCE RAMP DETAILS

- NOTE:
- NO PAYMENT WILL BE MADE FOR RELOCATION OF CONSTRUCTION SIGNS FOR THIS OPERATION
 - (1) SIGN ONLY REQUIRED WHEN RAMP WIDTH IS REDUCED
 - (2) THE LOCATION OF THE SIGN SEQUENCE AND MERGE TAPER SHOULD BE ADJUSTED SO THAT THE ARROW PANEL LOCATION IS NOT CONFUSING TO MOTORIST ON THE RAMP.
 - (3) SIGN SHOULD BE PLACED ON THE RAMP TO PROVIDE ADEQUATE VISIBILITY OF MAINLINE TRAFFIC.

MISSOURI HIGHWAYS AND TRANSPORTATION COMMISSION

105 WEST CAPITOL
JEFFERSON CITY, MO 65102
1-888-ASK-MODOT (1-888-275-6636)



WO20-1

2

BRIDGE
OR
RAMP




WO5-1

43

BRIDGE
OR
RAMP

TRAFFIC CONTROL LEGEND

- SIGN (SINGLE SIDED)
- ▲ DIRECTIONAL INDICATOR BARRICADE (DIB)
- CHANNELIZER
- ☐ TMA (TRUCK MOUNTED ATTENUATOR)

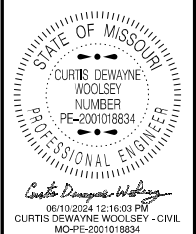

DATE PREPARED
6/3/2024

ROUTE STATE
60 MO

DISTRICT SHEET NO.
SE 10


COUNTY
NEW MADRID

JOB NO.
J9P3703

CONTRACT ID.

PROJECT NO.

BRIDGE NO.

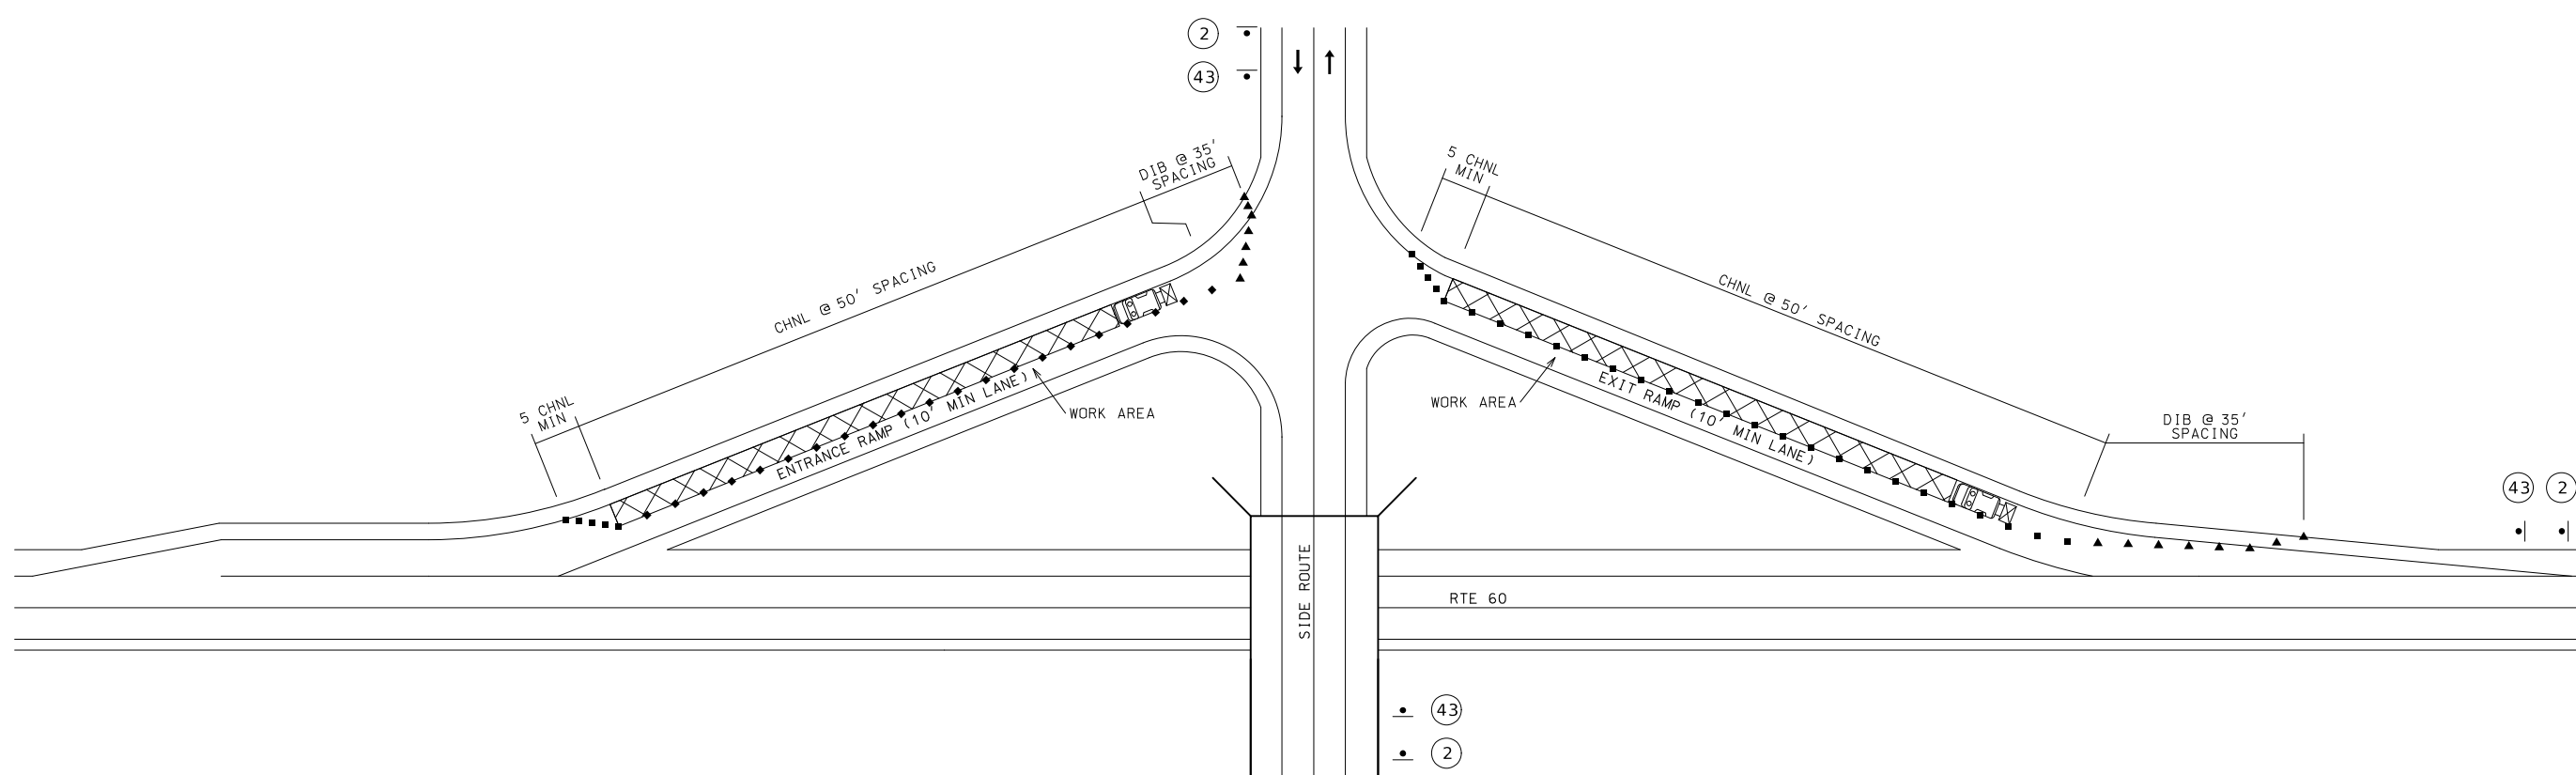

RAMP DETAILS

DATE	DESCRIPTION

NOTE:
NO PAYMENT WILL BE MADE FOR RELOCATION OF CONSTRUCTION SIGNS FOR THIS OPERATION


DRAWING NOT TO SCALE. FOLLOW DIMENSIONS.

MISSOURI HIGHWAYS AND TRANSPORTATION COMMISSION

105 WEST CAPITOL
JEFFERSON CITY, MO 65102
1-888-ASK-MODOT (1-888-275-6636)

TRAFFIC CONTROL
SHEET 4 OF 5

NOT TO SCALE

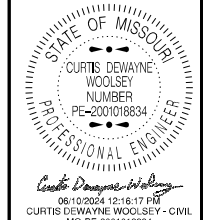

NOTES:

UPON APPROVAL OF THE ENGINEER, THE CONTRACTOR MAY PROVIDE ADDITIONAL PROTECTIVE TRUCKS EQUIPPED WITH PROPER WARNING DEVICES.

PROTECTIVE TRUCKS AND WORK VEHICLES SHALL DISPLAY HIGH-INTENSITY ROTATING, FLASHING, OSCILLATING, OR STROBE LIGHTS.

VEHICLE HAZARD WARNING SIGNALS SHALL NOT BE USED INSTEAD OF THE VEHICLE'S HIGH-INTENSITY ROTATING, FLASHING, OSCILLATING, OR STROBE LIGHTS.

VEHICLE-MOUNTED SIGNS SHALL BE MOUNTED IN A MANNER SUCH THAT THEY ARE NOT OBSCURED BY EQUIPMENT OR SUPPLIES. SIGN LEGENDS ON VEHICLE-MOUNTED SIGNS SHALL BE COVERED OR TURNED FROM VIEW WHEN WORK IS NOT IN PROGRESS.




FLASHING ARROW PANELS SHALL BE INCIDENTAL TO TRUCK MOUNTED ATTENUATORS, WHEREVER USED. NO ADDITIONAL PAYMENT WILL BE MADE.

FLASHING ARROW PANELS SHALL, AS A MINIMUM, BE TYPE B, WITH A SIZE OF 60 X 30 INCHES.

A FLASHING ARROW BOARD SHALL BE USED WHEN A FREEWAY LANE IS CLOSED. WHEN MORE THAN ONE LANE CLOSED, A SEPARATE FLASHING ARROW BOARD SHALL BE USED FOR EACH CLOSED LANE.

(1) WET PAINT SIGNS ARE INSTALLED TO INDICATE THE SIDE IN WHICH THE PAVEMENT MARKING MATERIAL IS BEING APPLIED. AT THE CONTRACTOR'S OPTION, A FRONT FACING WET PAINT SIGN MAY BE INSTALLED ON THE LEFT SIDE OF THE PAVEMENT MARKING EQUIPMENT.

(2) WARNING TRUCK IS POSITIONED AT THE NO TRACK POINT OF THE PAVEMENT MARKING MATERIAL, OR SPACING SHOWN, WHICH EVER IS GREATER.

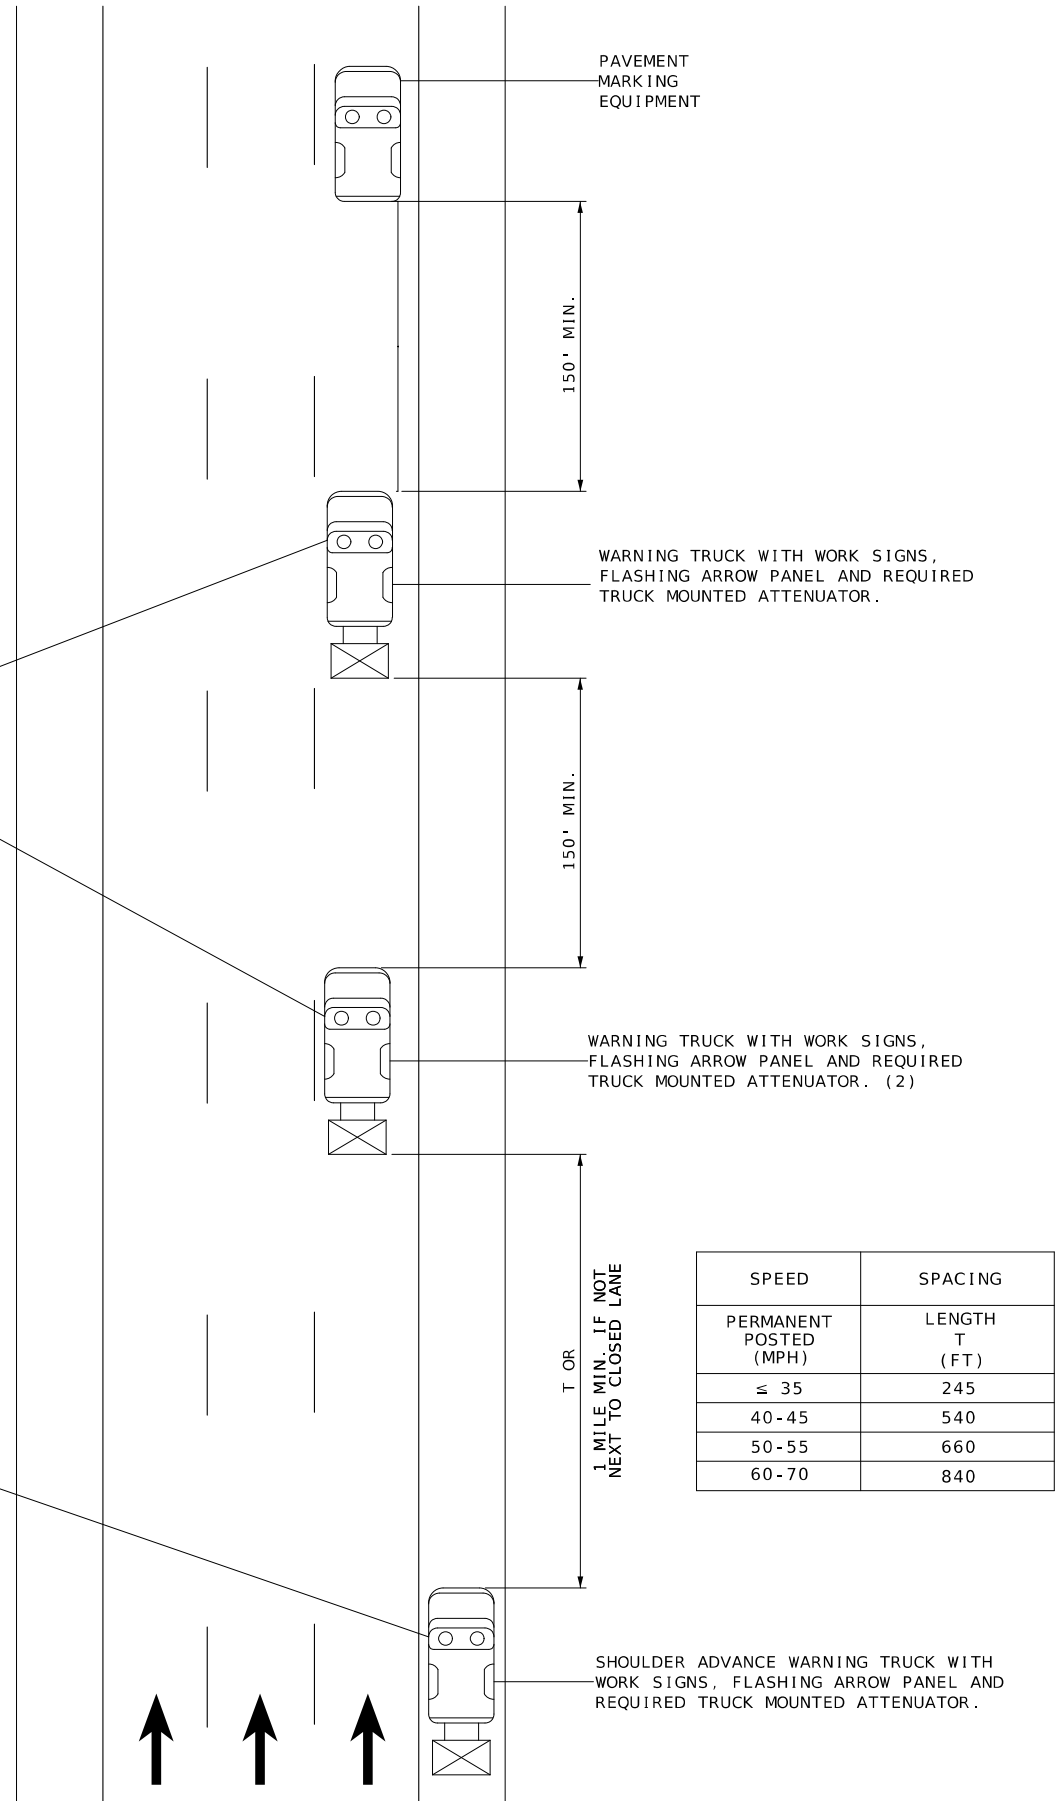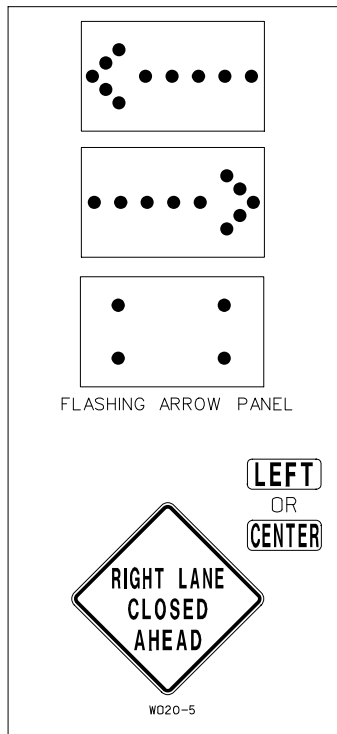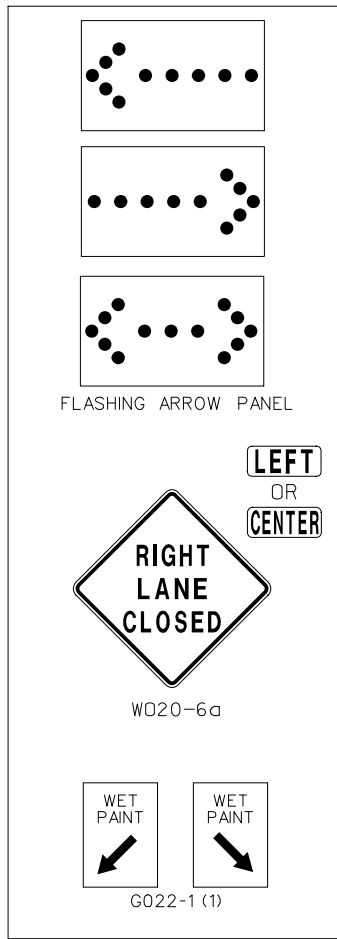

SPEED	SPACING
PERMANENT POSTED (MPH)	LENGTH T (FT)
≤ 35	245
40-45	540
50-55	660
60-70	840

STRIPING ON MULTI-LANE HIGHWAY

DATE	DESCRIPTION

MISSOURI HIGHWAYS AND TRANSPORTATION COMMISSION
105 WEST CAPITOL JEFFERSON CITY, MO 65102
1-888-ASK-MODOT (1-888-275-6636)
TRAFFIC CONTROL SHEET 5 OF 5